

D

C

B



A

D

C

B

A

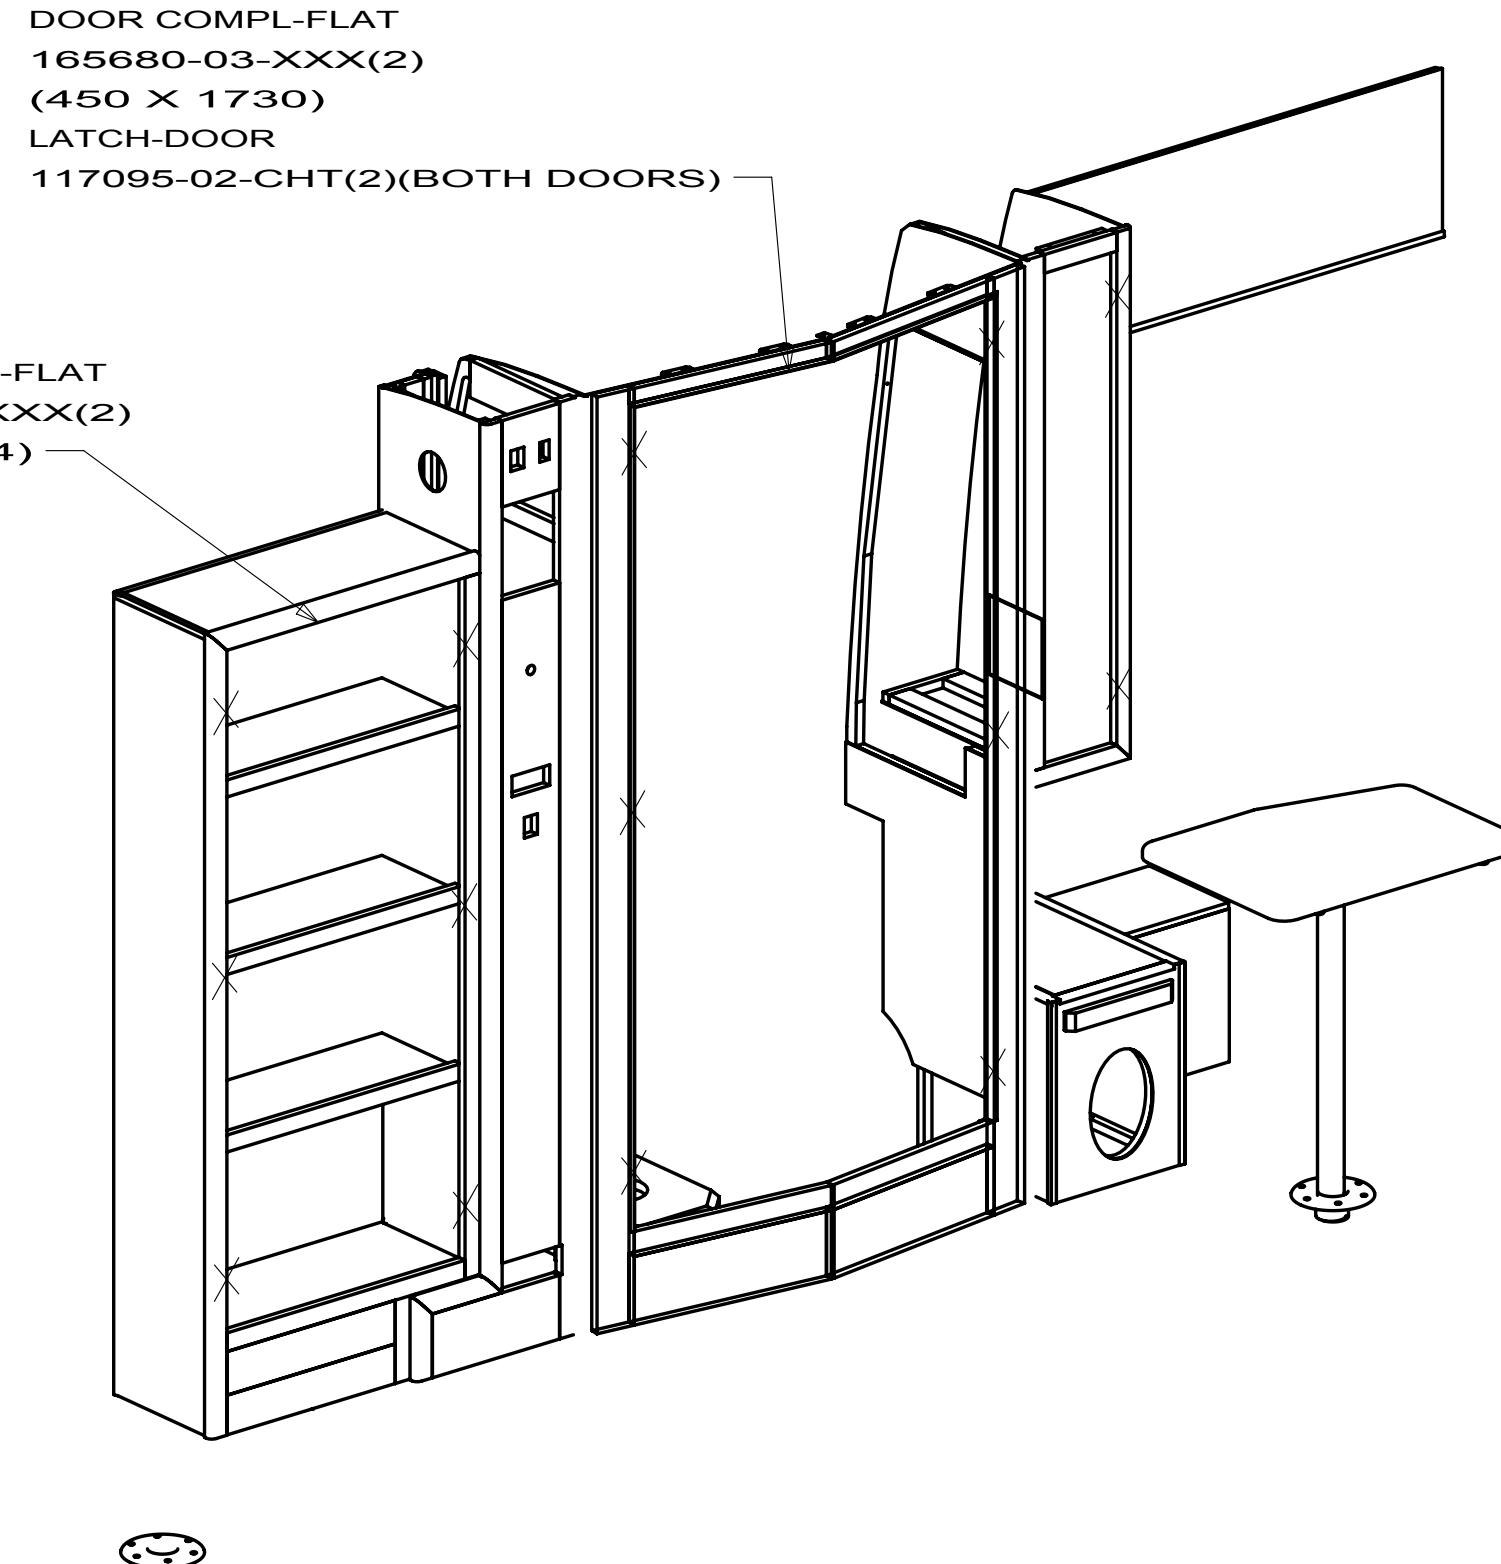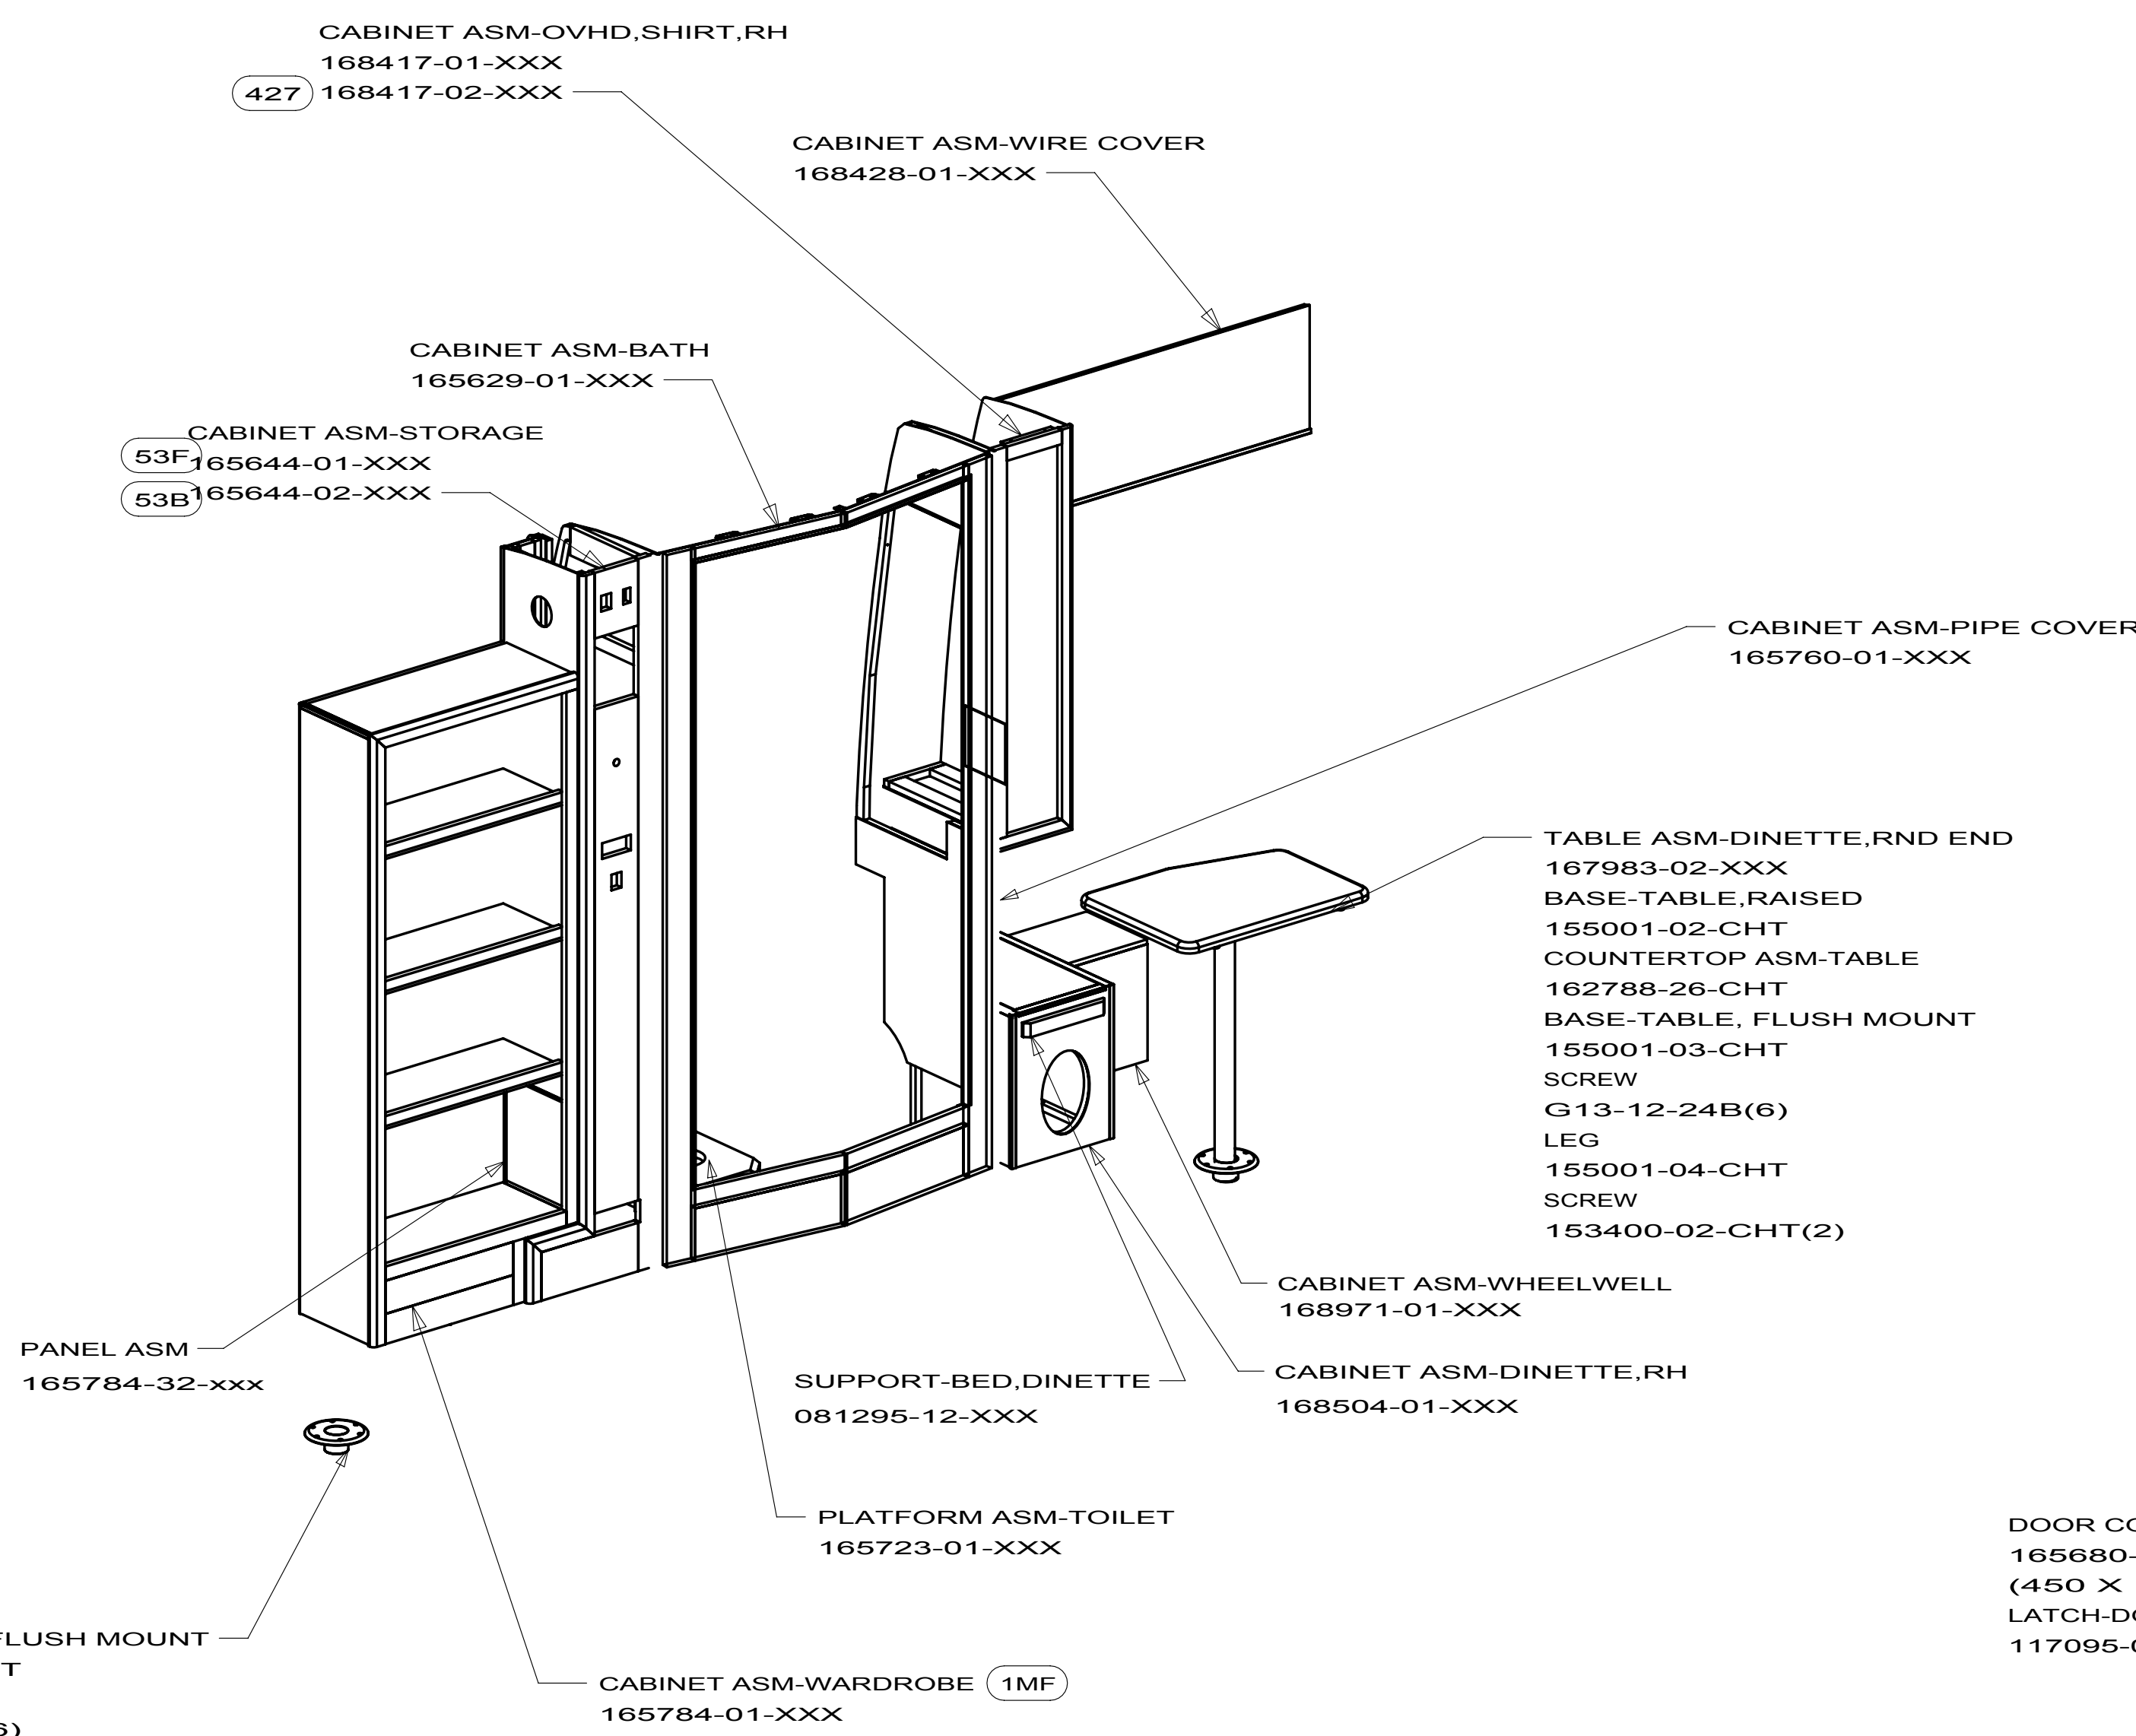

- 42B TV,REAR-WITHOUT
- 53B WTR HTR-6GAL ELECTRIC/LP GAS
- 426 SOFA/BED(RR),ELECTRIC,FABRIC
- 1J6 SOFA/BED, REAR
- 53F WATER HEATER-ELEC. IGNITION
- 1JL TV-15"DC, W/RADIO/CD/DVD
- 1MF CABINET - WARDROBE
- 1MG CABINET - STORAGE




7. TWO SUPPORTS 74493-02-000 REQUIRED PER DOOR.
6. CATCH 93586-06-000, SCREW G11-07-08B(4), STRIKE 96586-05-000 REQUIRED PER CABINET DOOR.
5. PAD-FELT-3/8 DIA, 23320-01-000 REQUIRED PER CABINET DOOR.
4. SEE DRAWING 81512-01-000 FOR OVERHEAD CABINET DOOR INSTALLATION.
3. ALL ORDINATE DIMENSIONS ARE MEASURED FROM THE DATUM.
2. ALIGN WITH HINGE ON STOVE COVER.
1. "X" DENOTES DOOR HINGE LOCATION.

NOTES:

COPYRIGHT 2009
WINNEBAGO
INDUSTRIES, INC.


DFTR	ORIG. DATE
CHGR	
P.E.	ALL DIMENSIONS ARE IN MILLIMETERS
M.E.	FIRST USED
DSNR	09 BD170R
UNSPECIFIED TOLERANCES ARE:	
WHOLE DIM (X)	: 1.5
ONE-PLACE (X.X)	: 0.8
TWO-PLACE (X.XX)	:
ANGLE	:
THIRD ANGLE PROJECTION	
DO NOT SCALE DRAWING	
TITLE: FLOOR PLAN-CABT & APPLIANCE	
SHEET1 OF 3	PART NO 168500

REF: 1

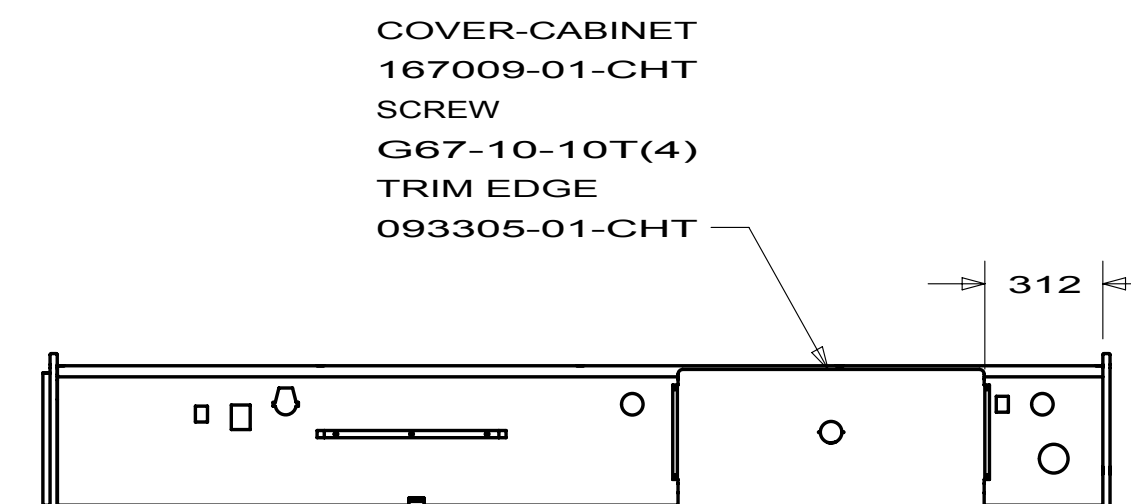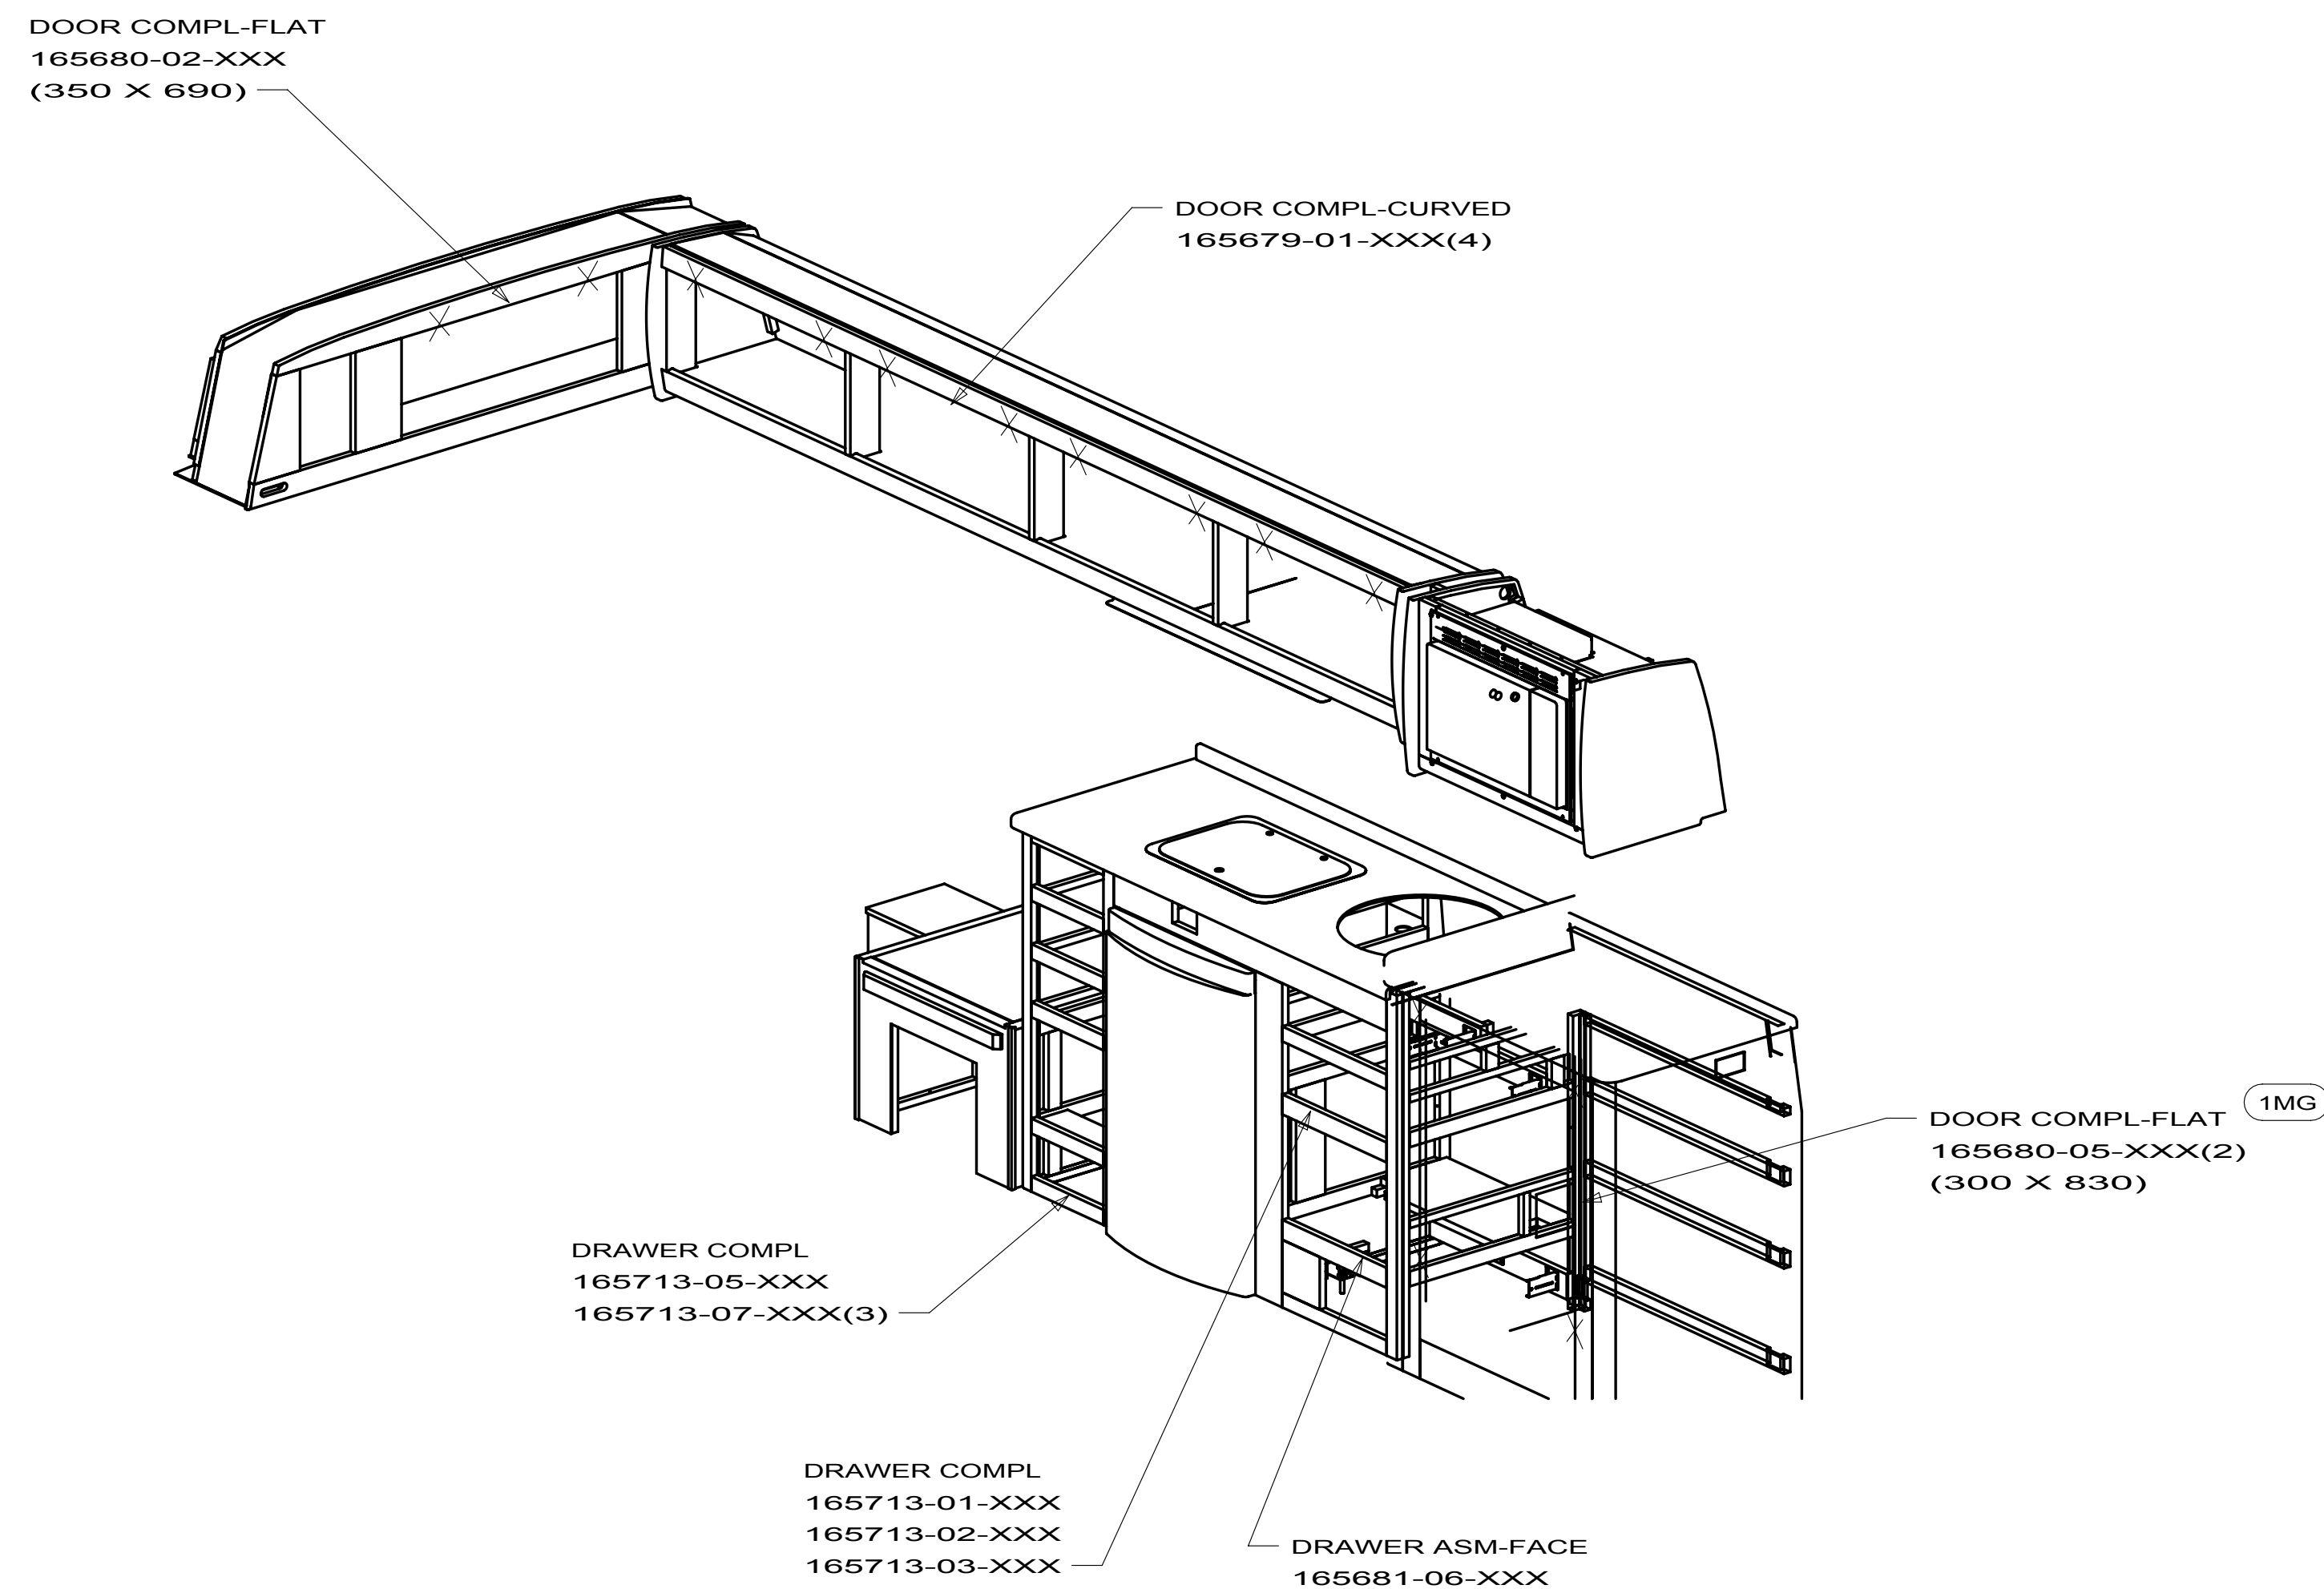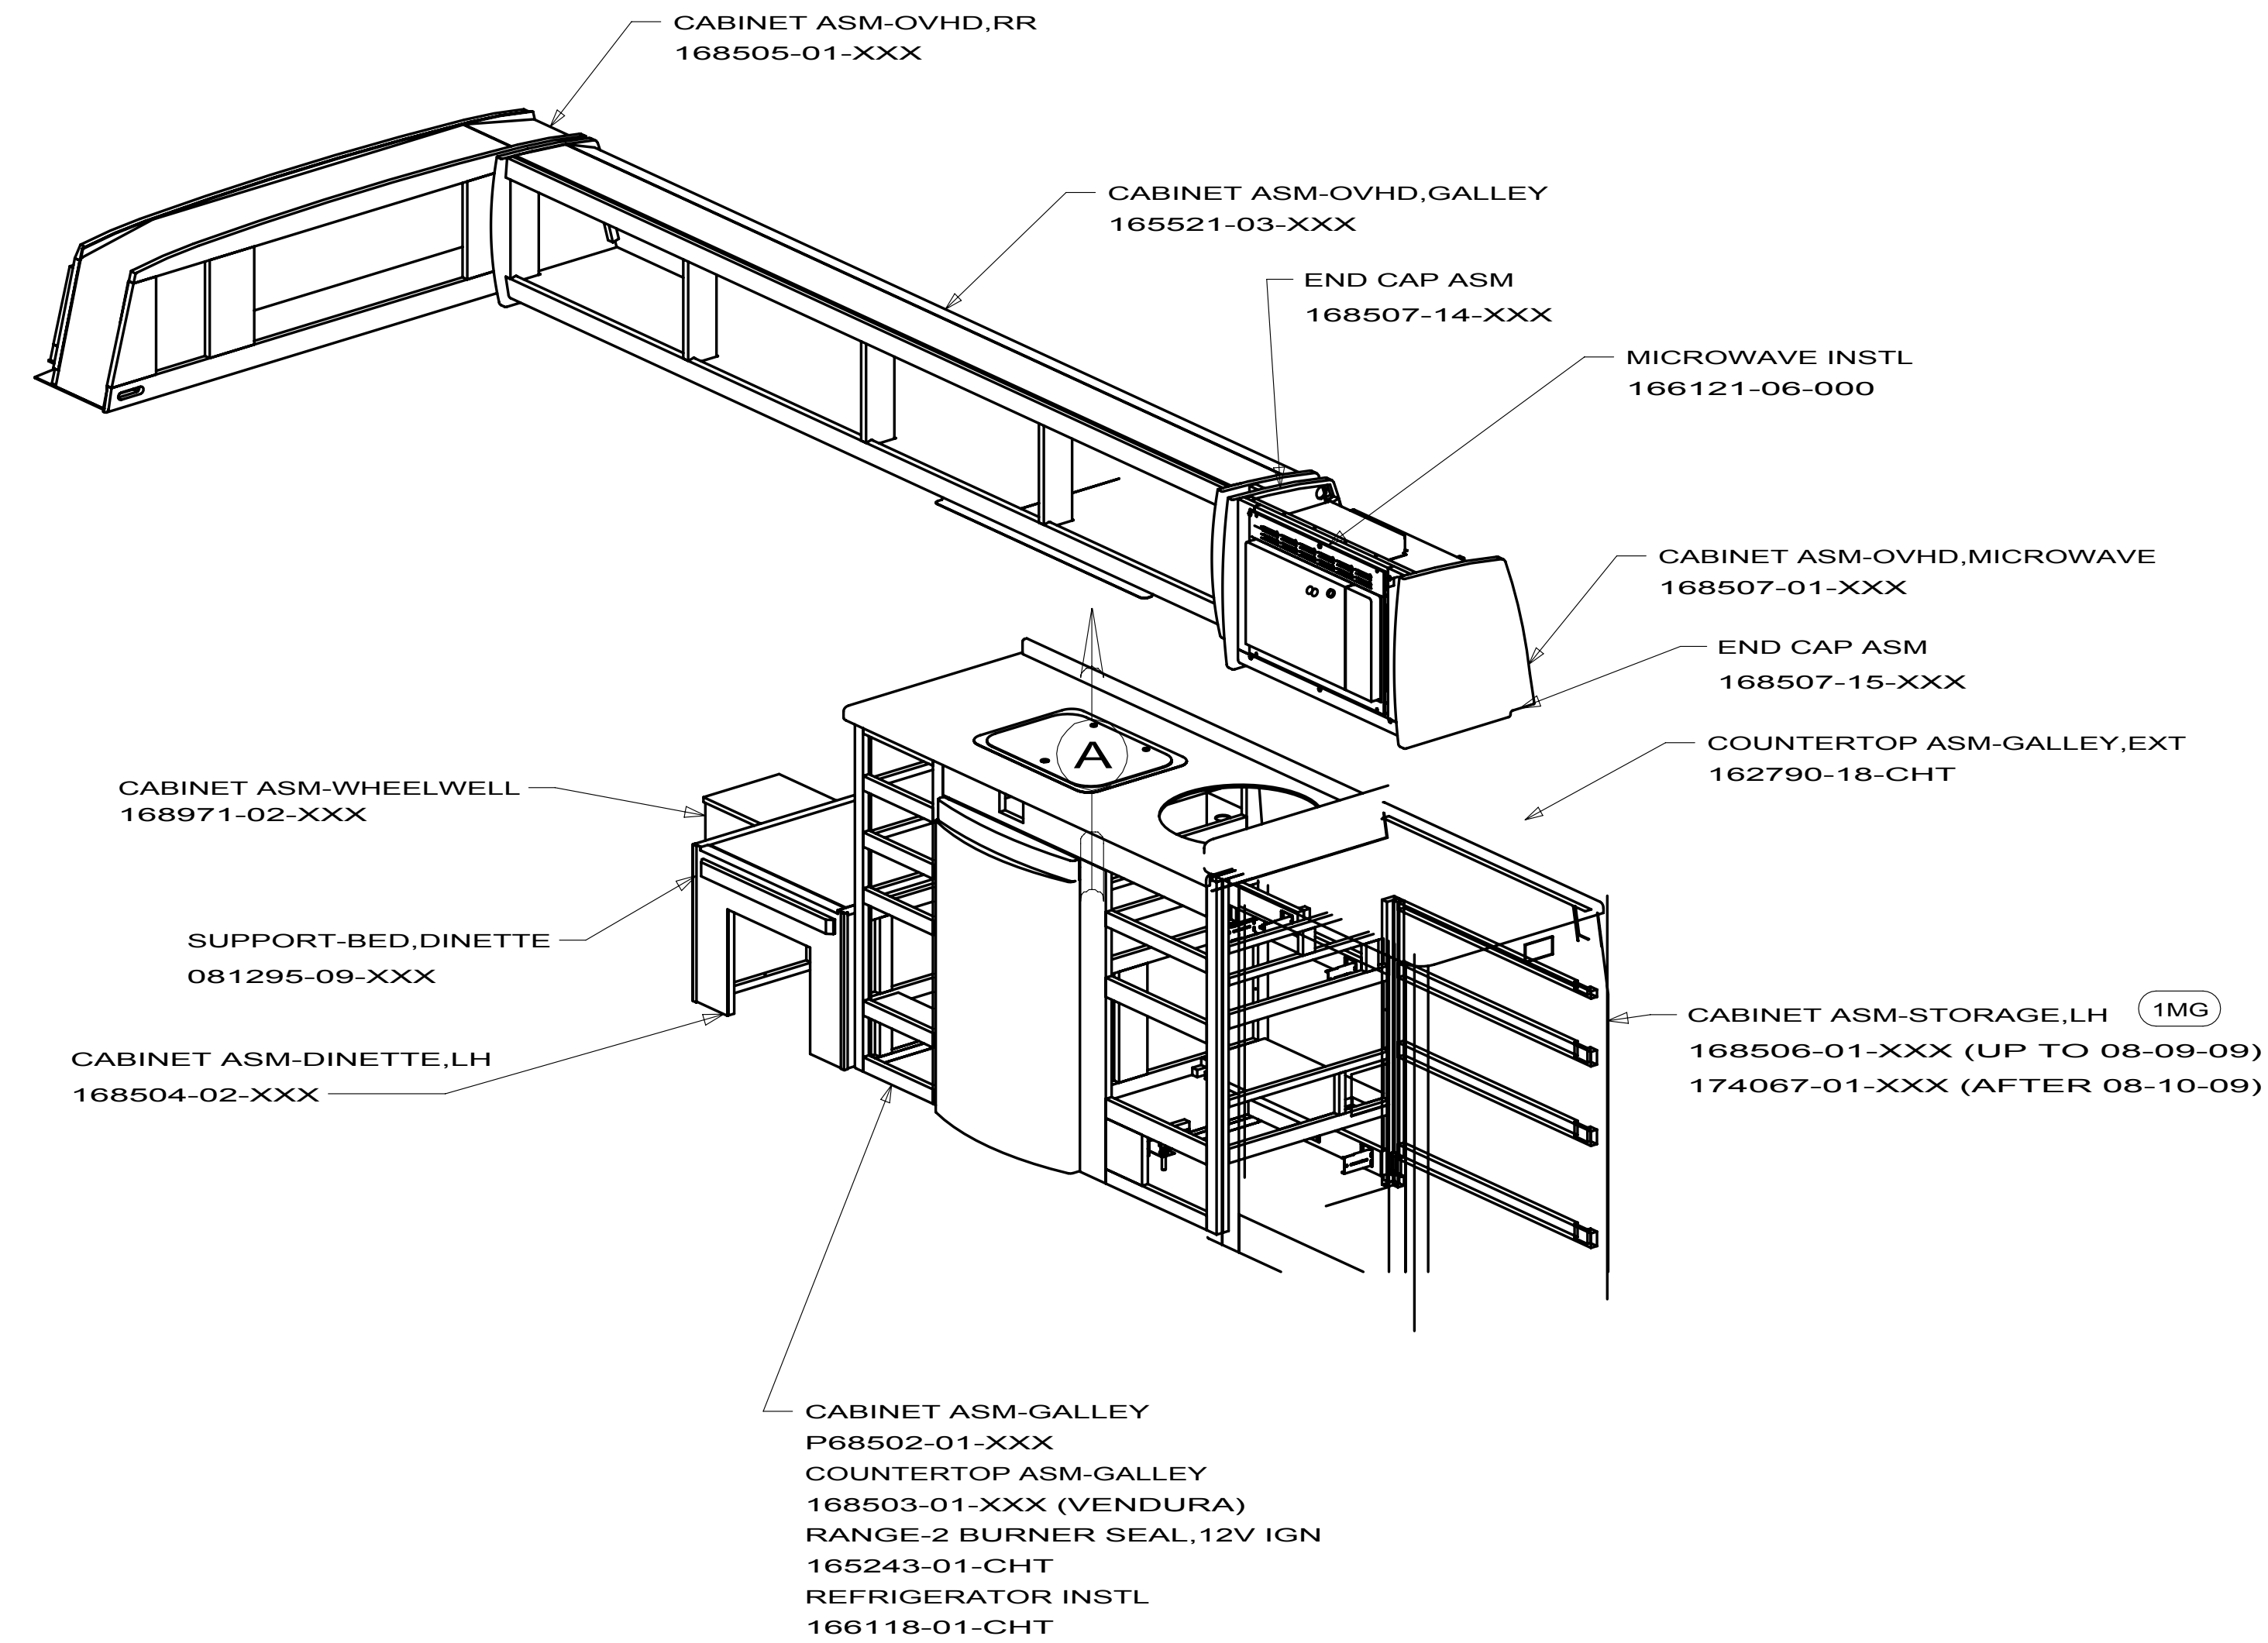


VIEW A

FIRST USED		
09 BD170R		
DO NOT SCALE DRAWING		
TITLE: FLOOR PLAN-CABT & APPLIANCE		
SHEET 2	PART NO 168500	REV

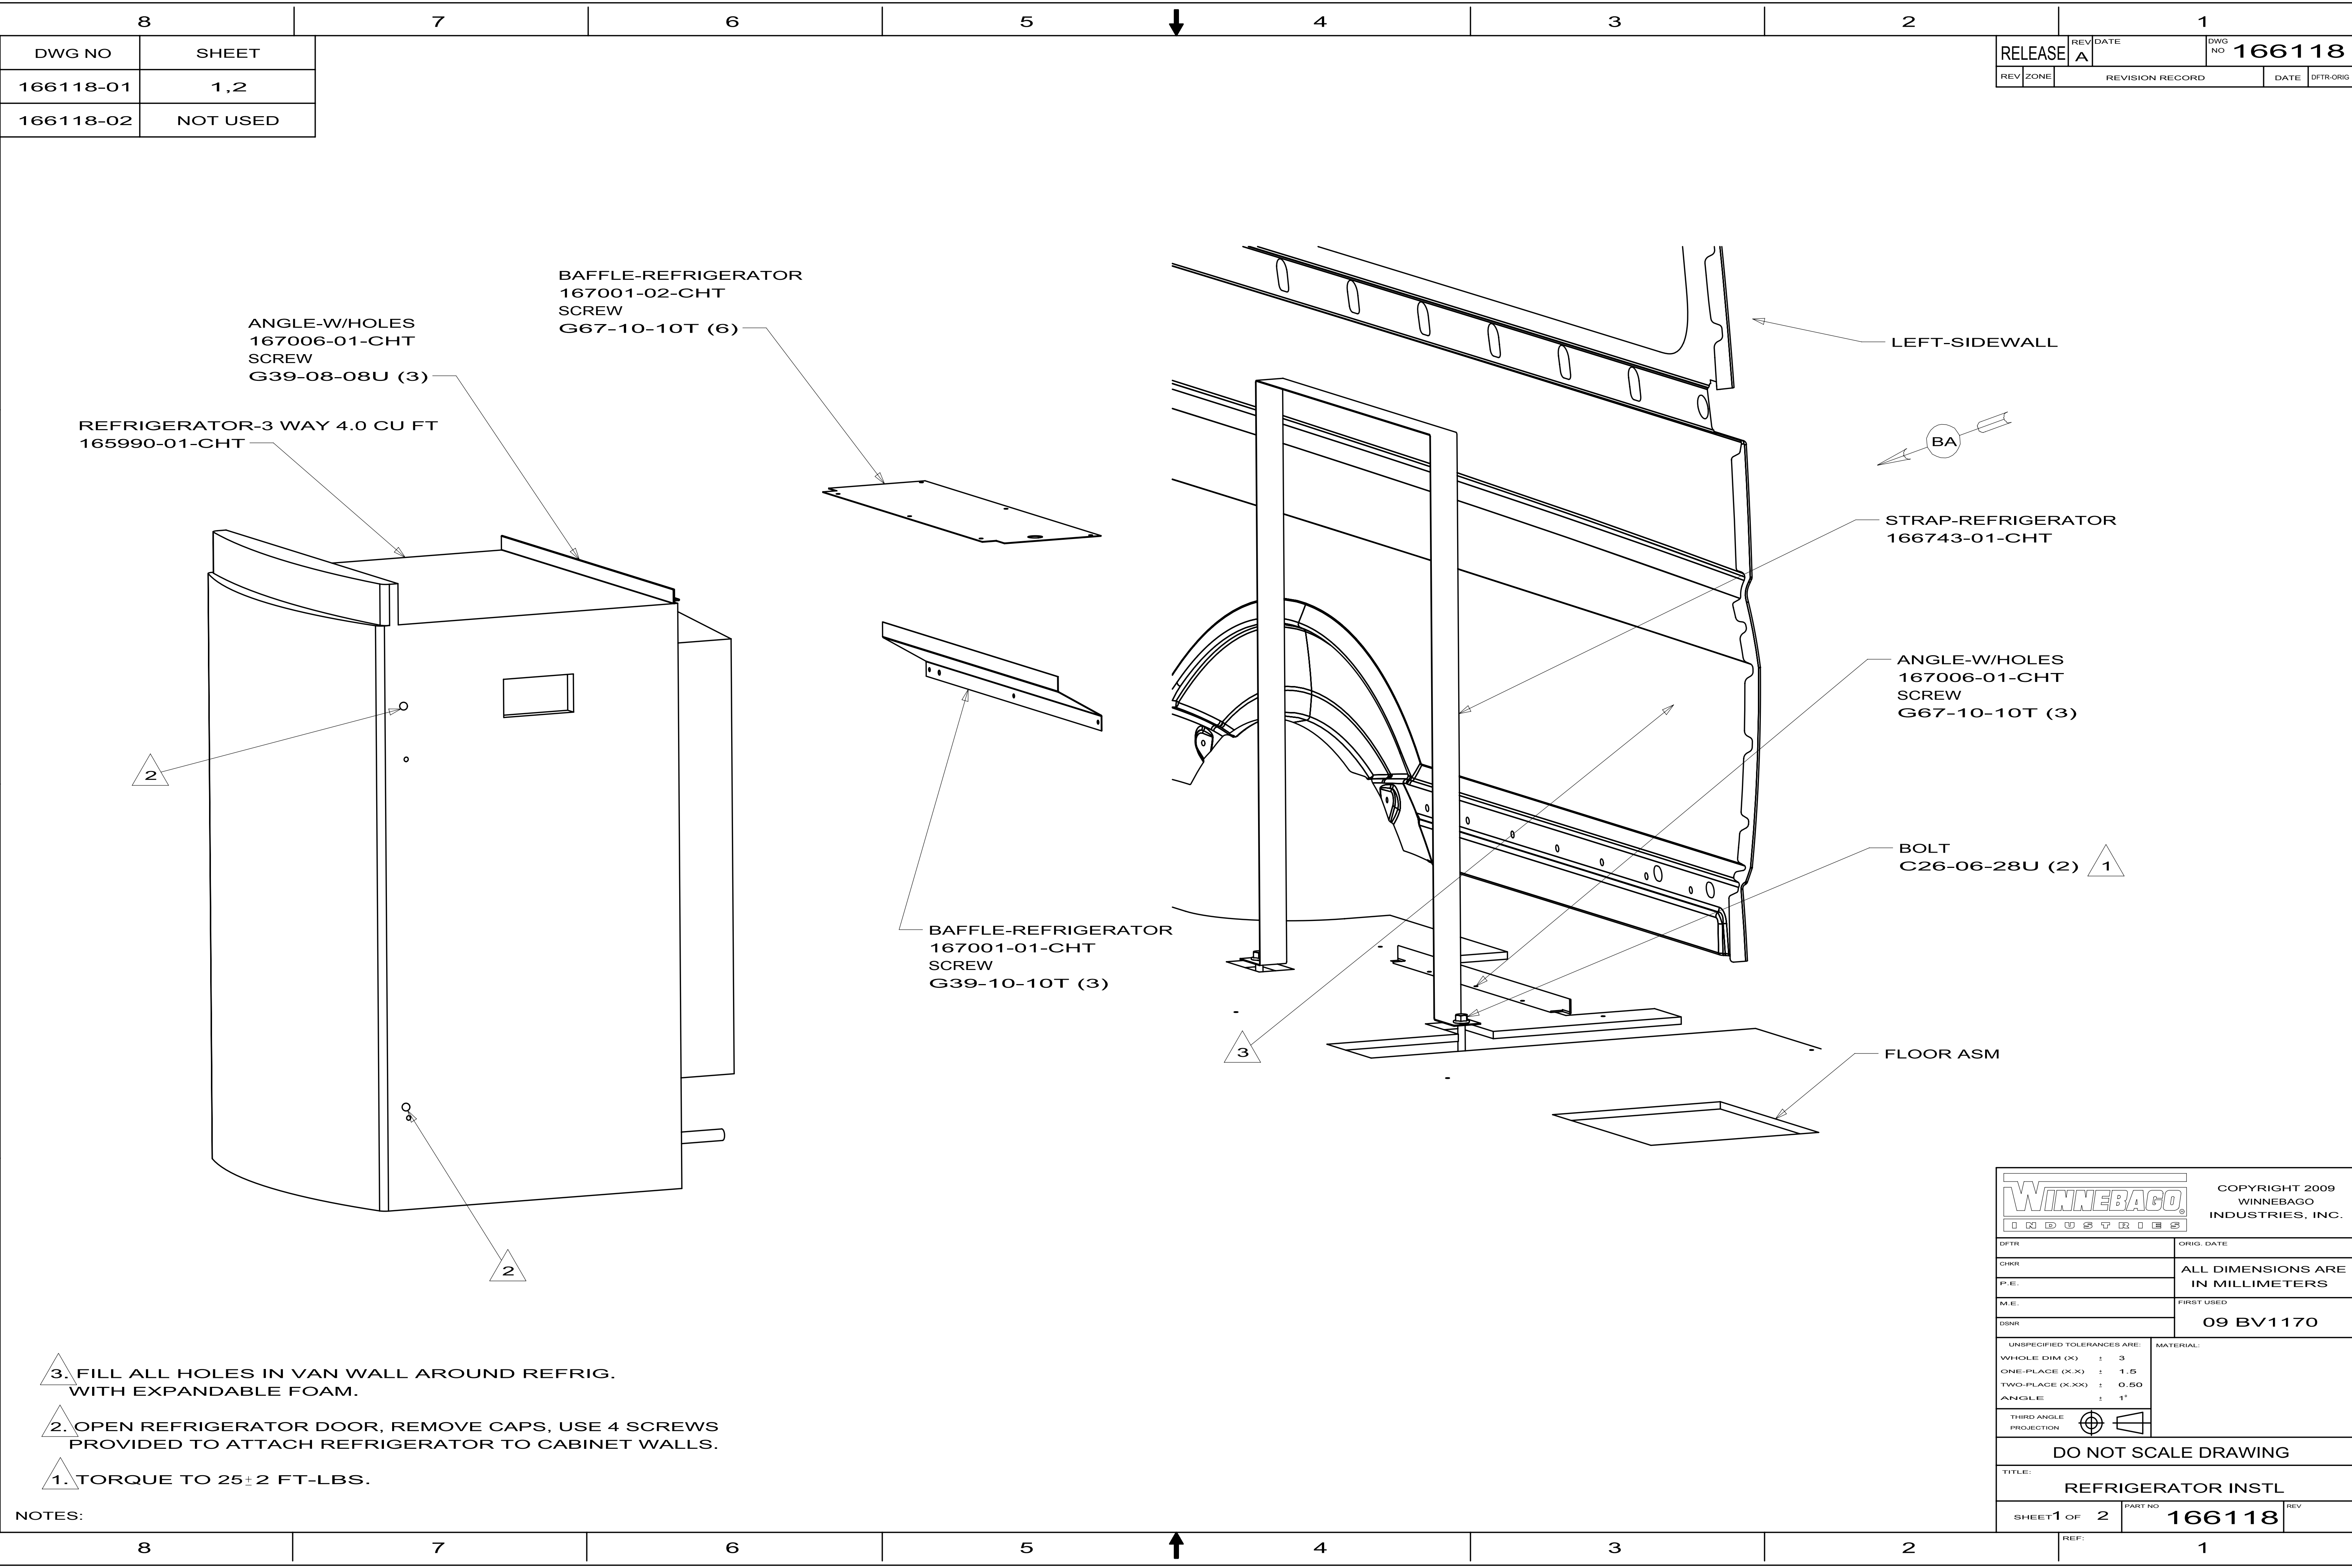

DWG NO	SHEET
166118-01	1,2
166118-02	NOT USED

RELEASE	REV DATE	DWG NO	166118
REV ZONE	REVISION RECORD	DATE	DTFR-ORIG

 
WINNEBAGO® INDUSTRIES		COPYRIGHT 2009 WINNEBAGO INDUSTRIES, INC.	
DTFR		ORIG. DATE	
CHKR		ALL DIMENSIONS ARE IN MILLIMETERS	
P.E.			
M.E.		FIRST USED	
DSNR		09 BV1170	
UNSPECIFIED TOLERANCES ARE:		MATERIAL:	
WHOLE DIM (X) ± 3			
ONE-PLACE (X.X) ± 1.5			
TWO-PLACE (X.XX) ± 0.50			
ANGLE ± 1°			
THIRD ANGLE PROJECTION			
DO NOT SCALE DRAWING			
TITLE: REFRIGERATOR INSTL			
SHEET 1 OF 2		PART NO 166118	REV

D

C

B

A

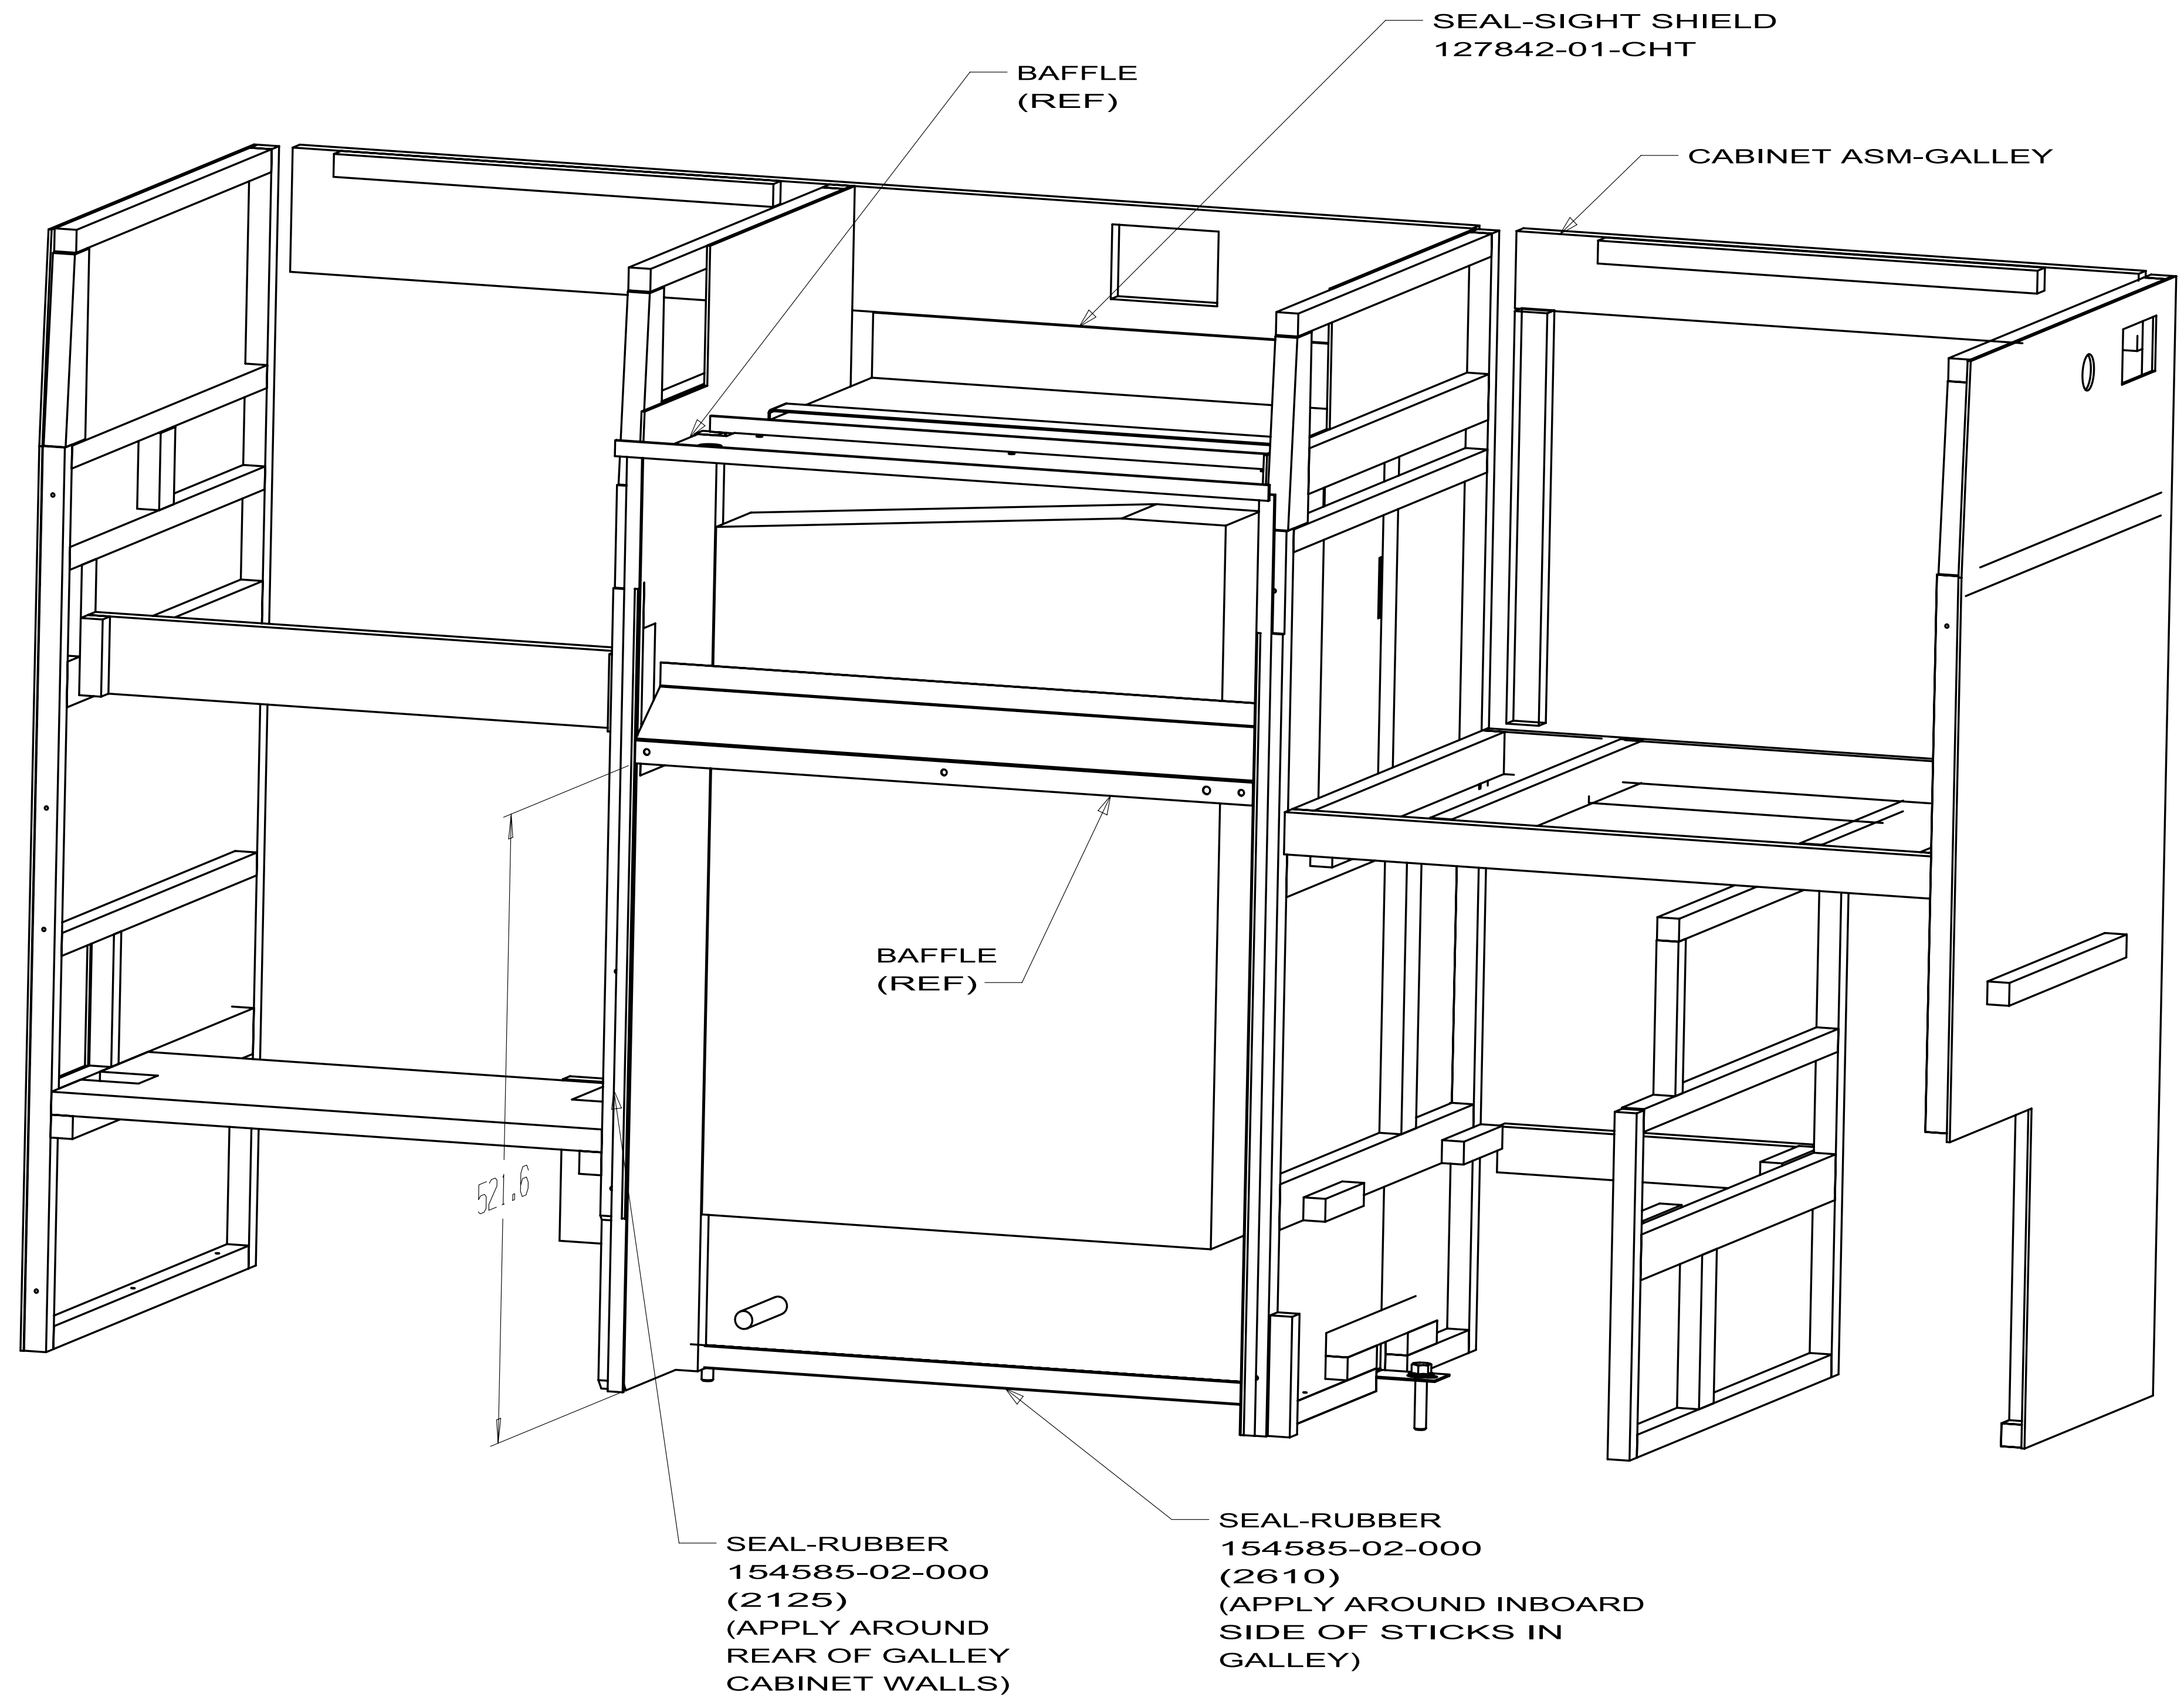

VIEW BA

FIRST USED		09 BV1170	
DO NOT SCALE DRAWING			
TITLE: REFRIGERATOR INSTL			
SHEET 2	PART NO	166118	REV

D

C

B



A

D

C

B

A

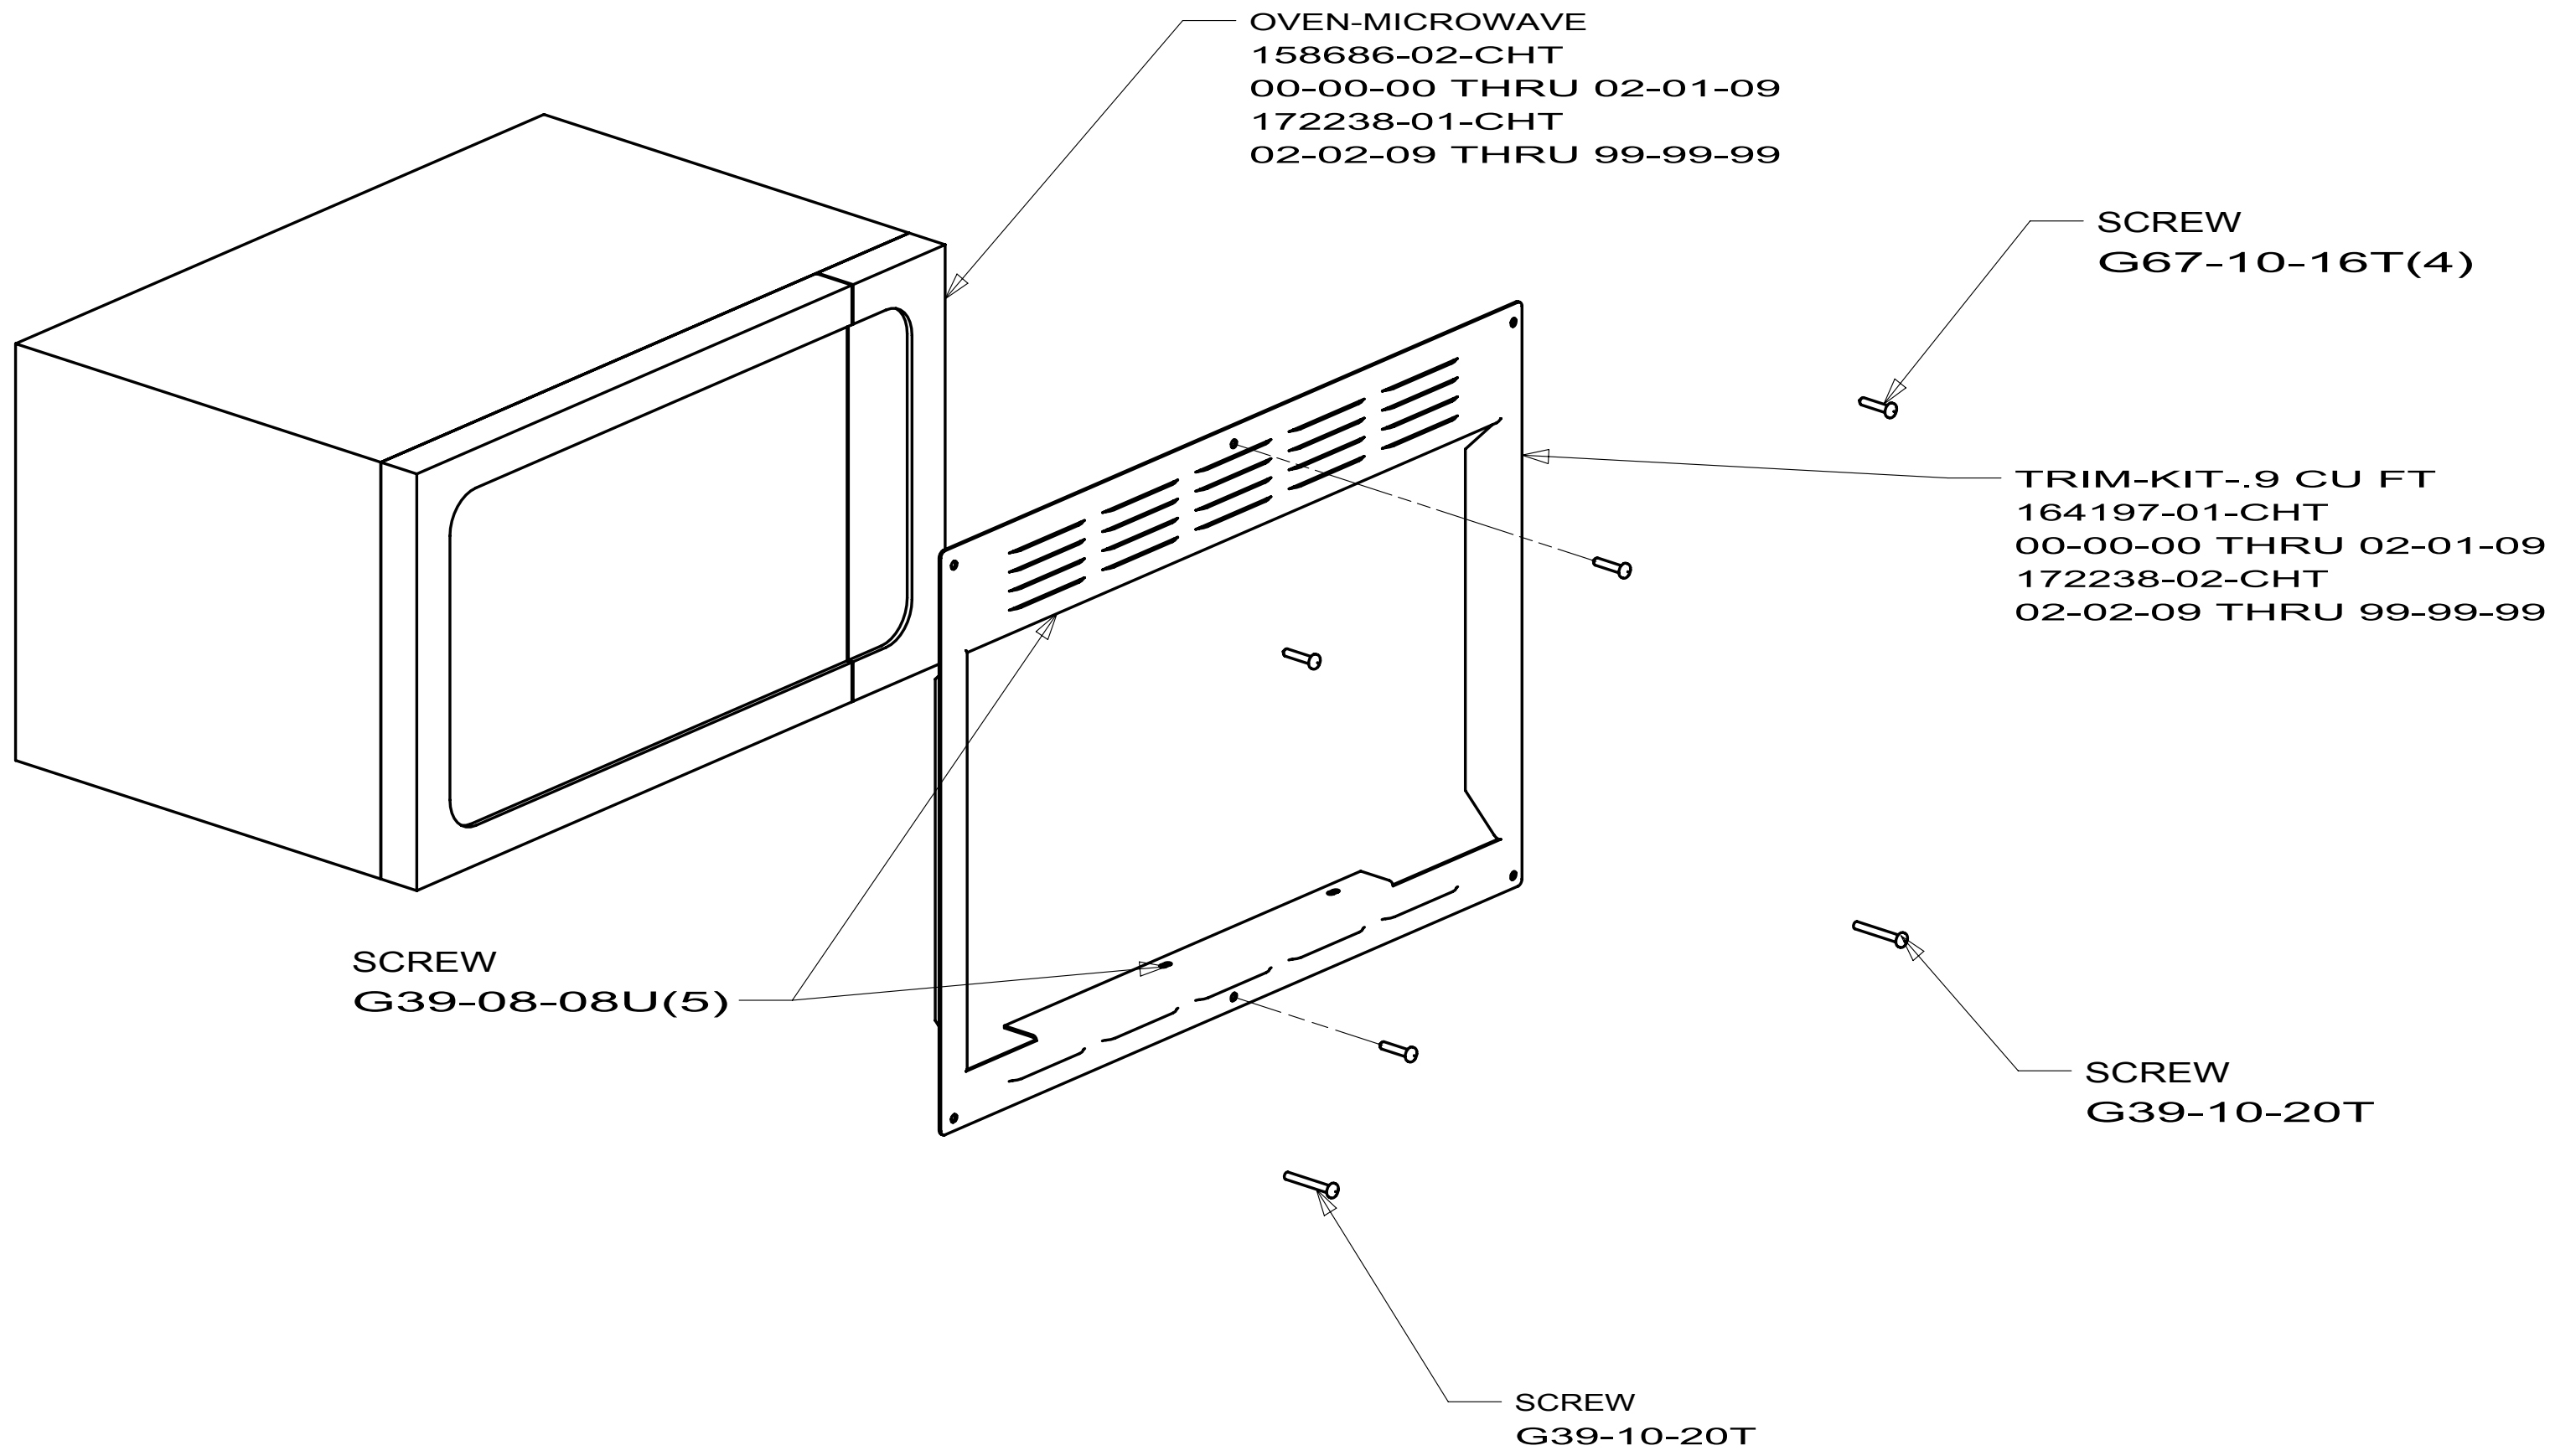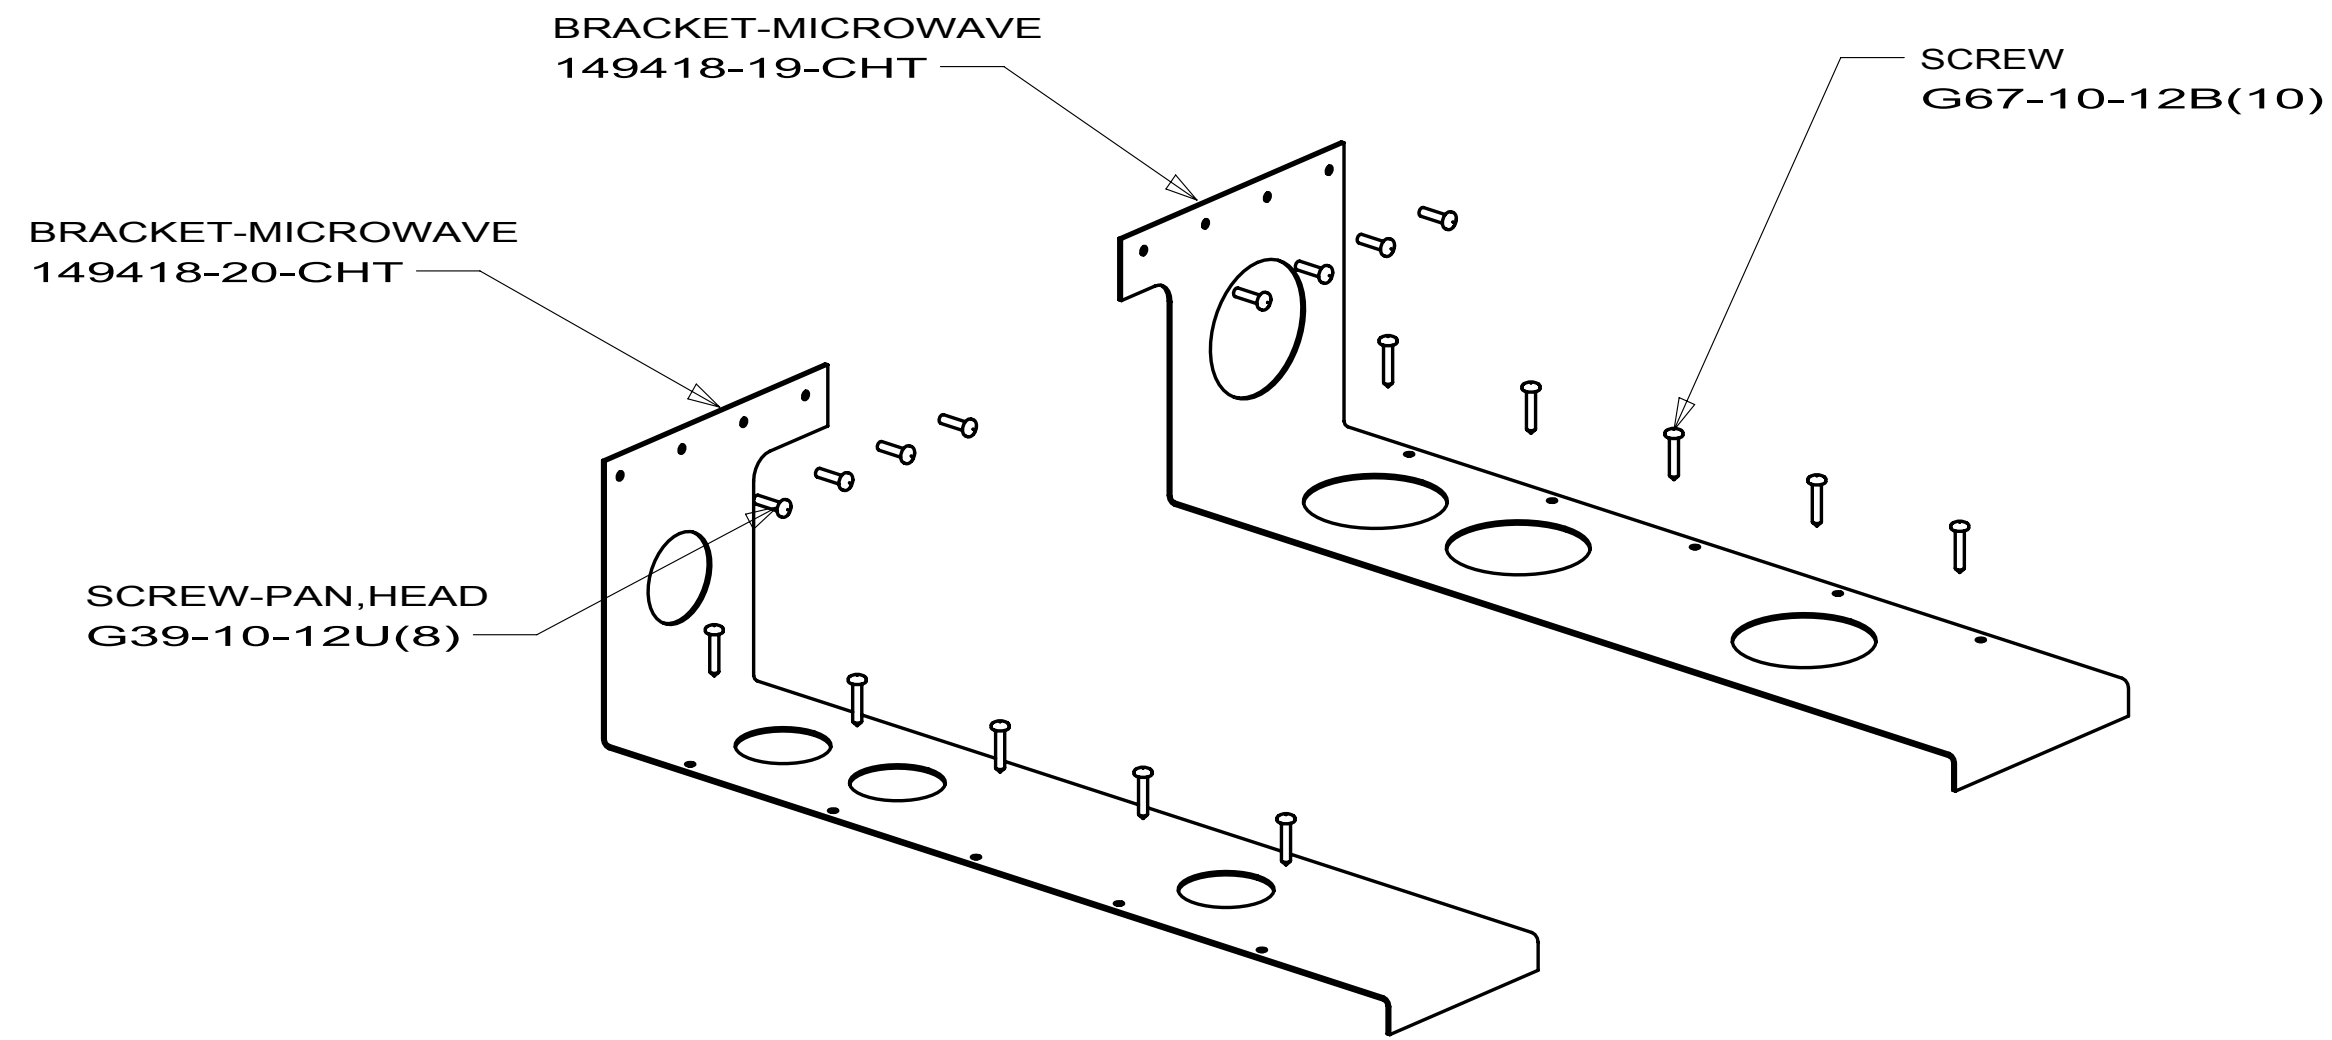

170X

FIRST USED		
09 BV1170		
DO NOT SCALE DRAWING		
TITLE:		
MICROWAVE INSTL		
SHEET 1	PART NO	REV
	166121	

D

D

C



C

B

B

A

A

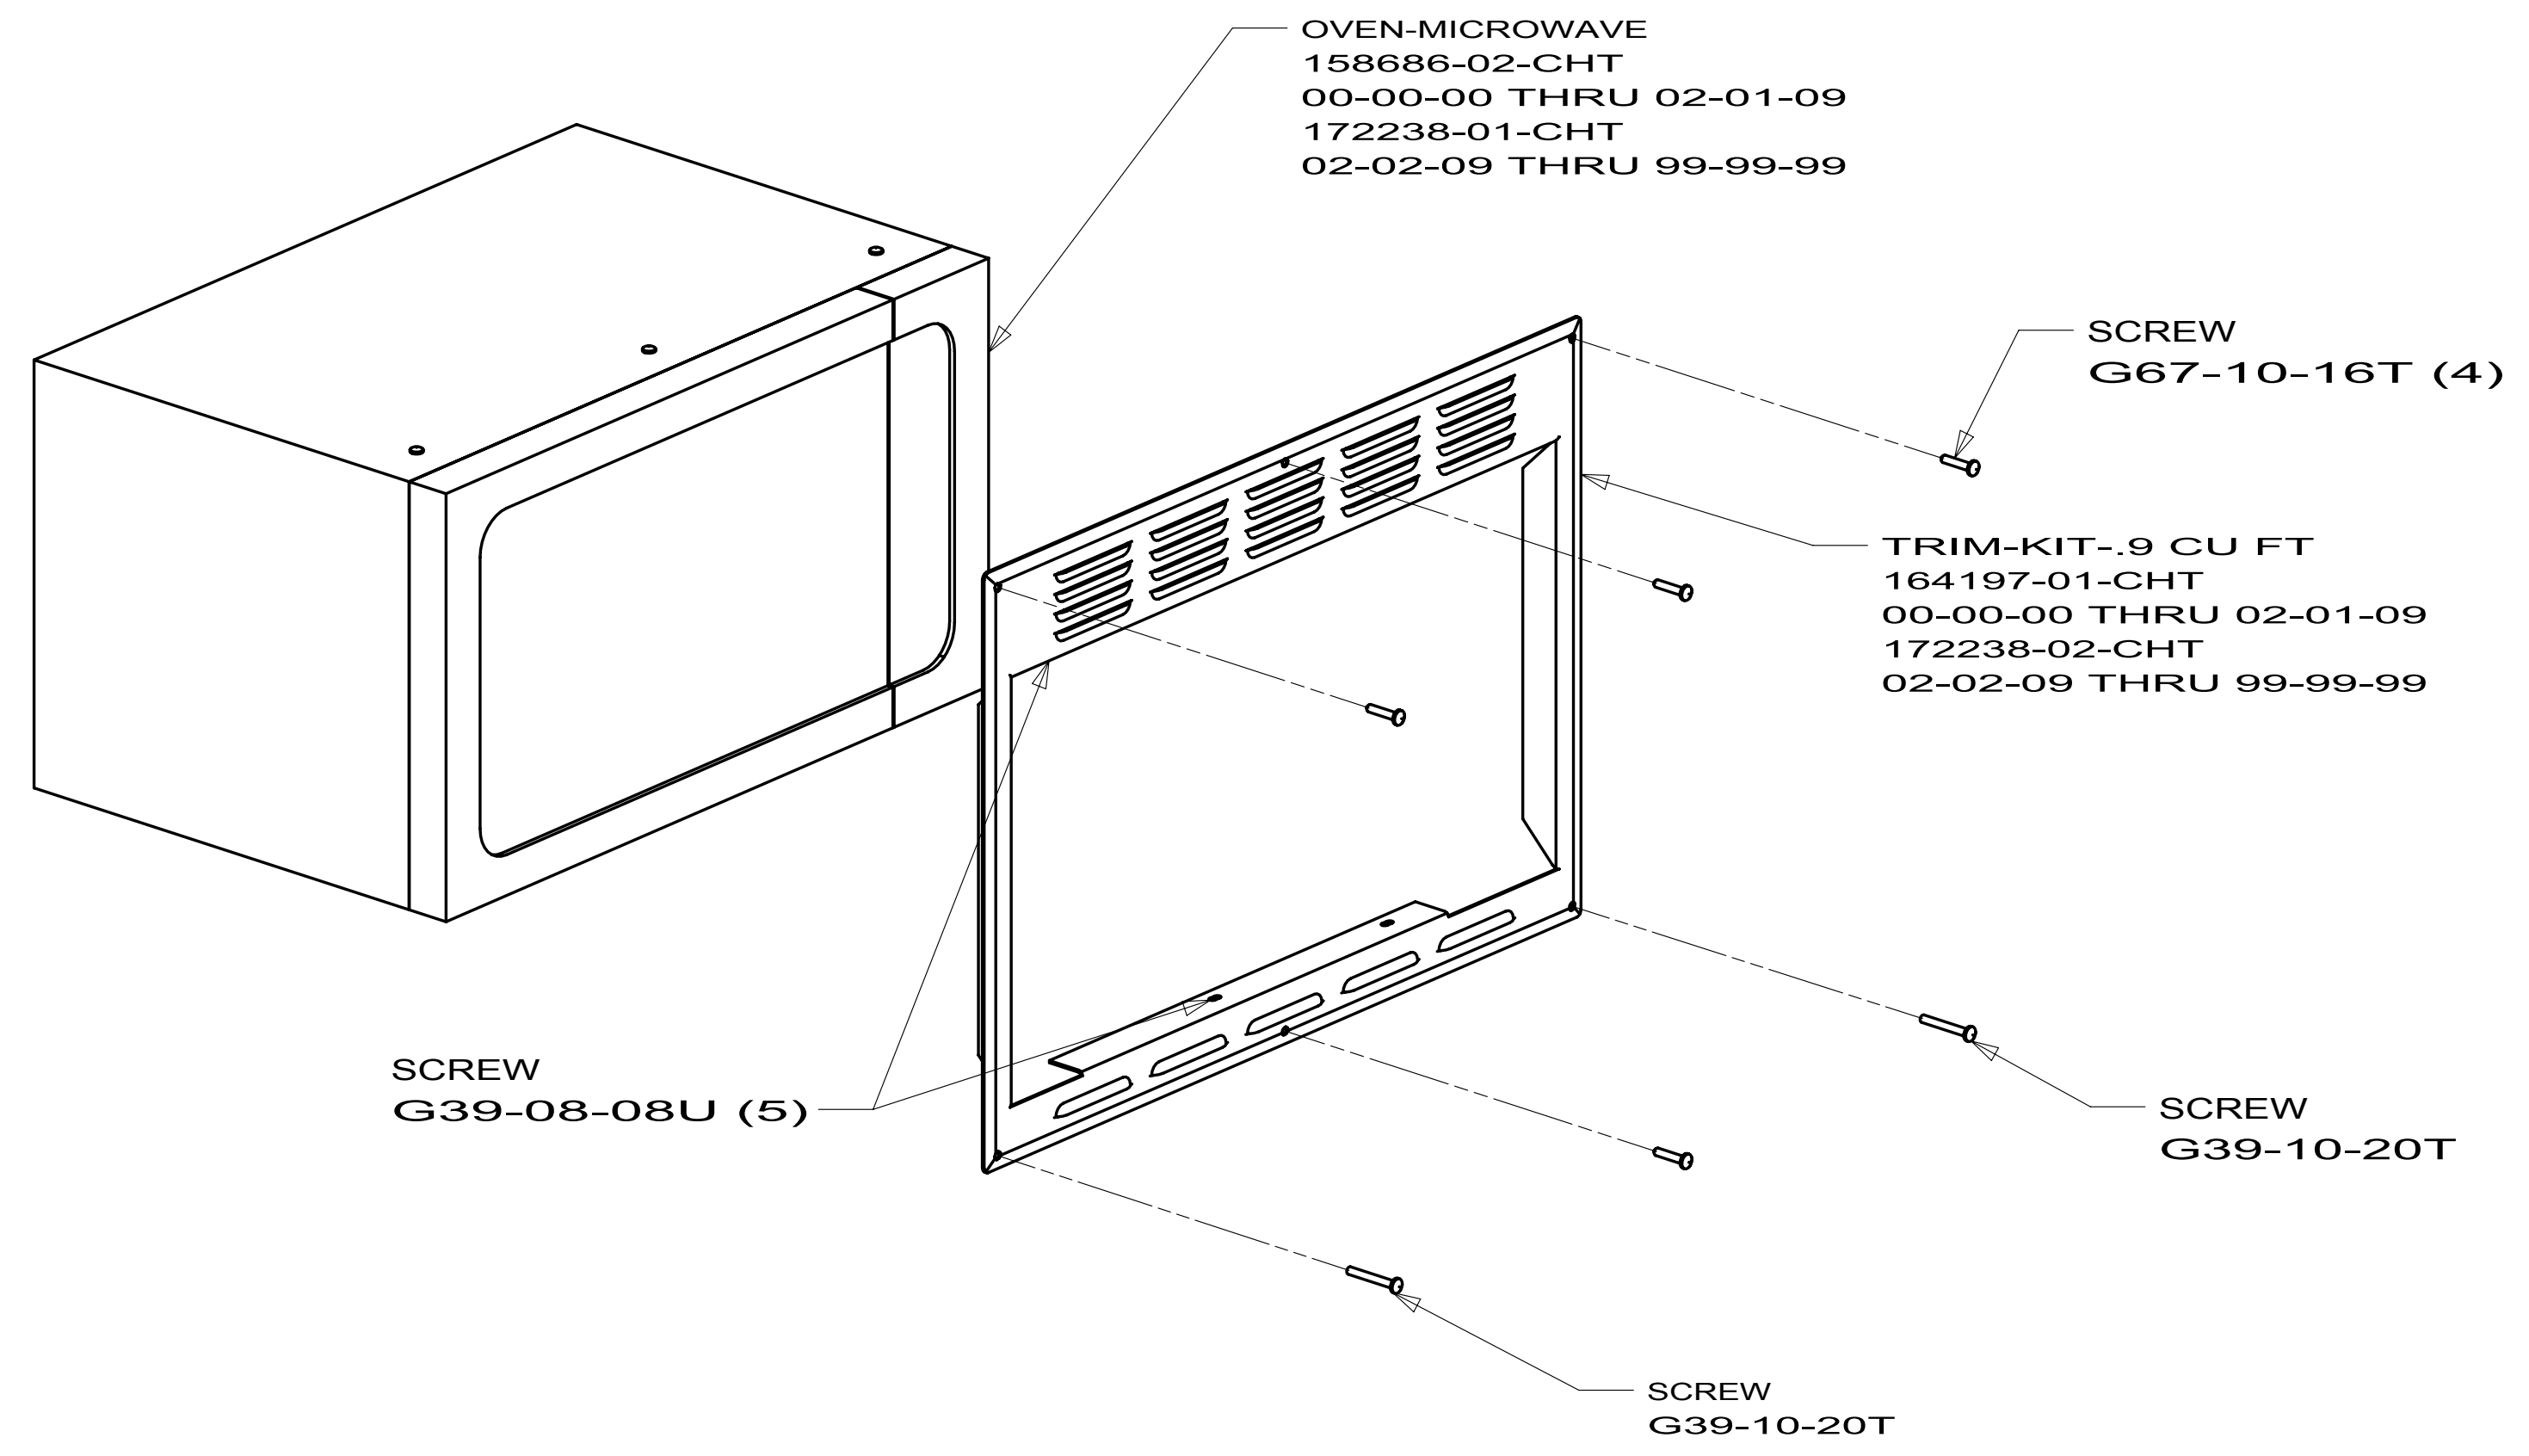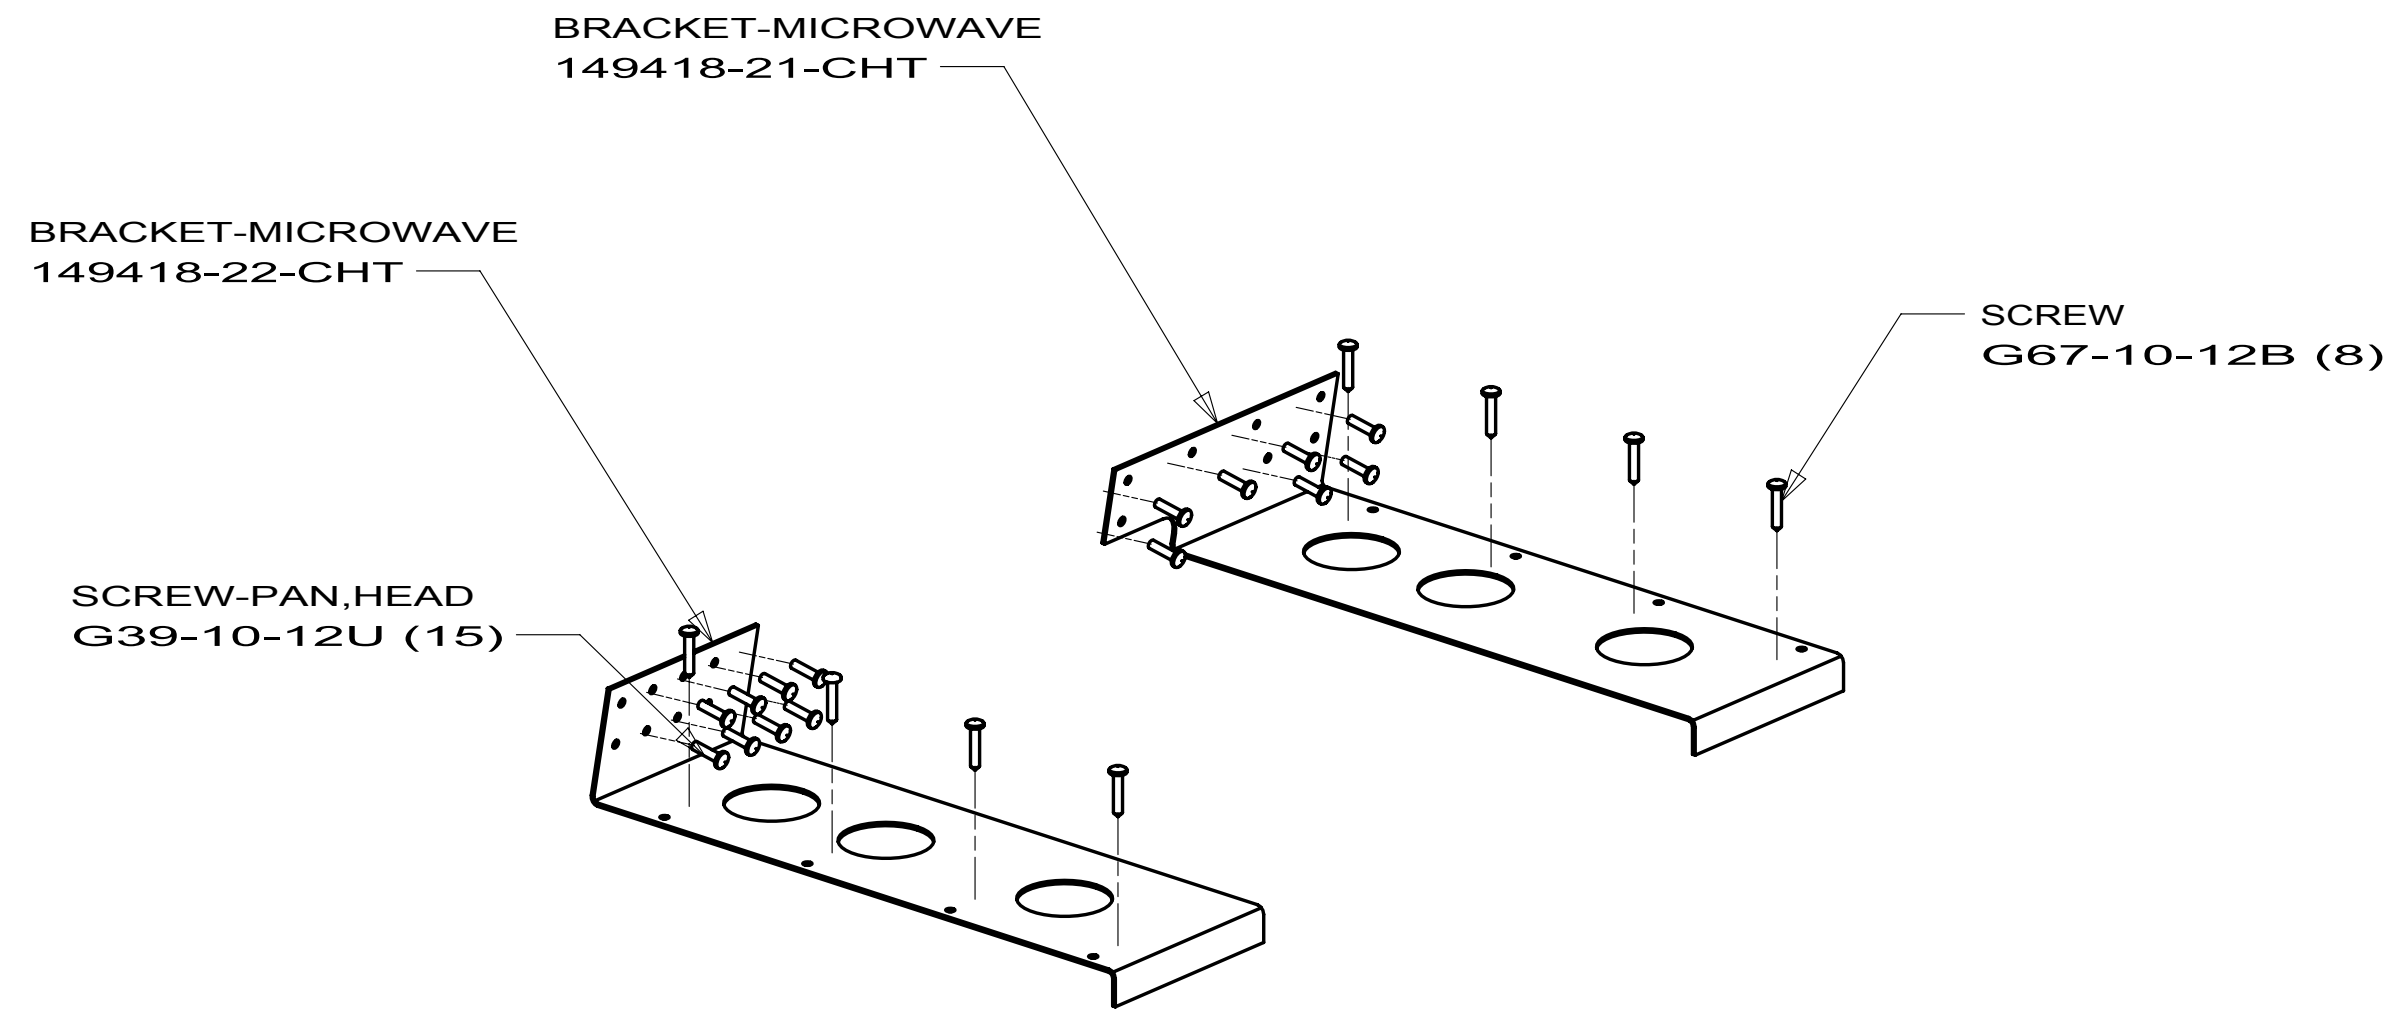


170R

FIRST USED		
09 BV1170		
DO NOT SCALE DRAWING		
TITLE:		
MICROWAVE INSTL		
SHEET 2	PART NO	REV
	166121	

DWG NO	SHEET	MODEL
167085-01	1	BD170X
167085-02	2	BD170R
167085-03	N/A	NOT USED

RELEASE	REV	DATE	DWG NO	167085
REV	ZONE	REVISION RECORD	DATE	DFTR-ORIG

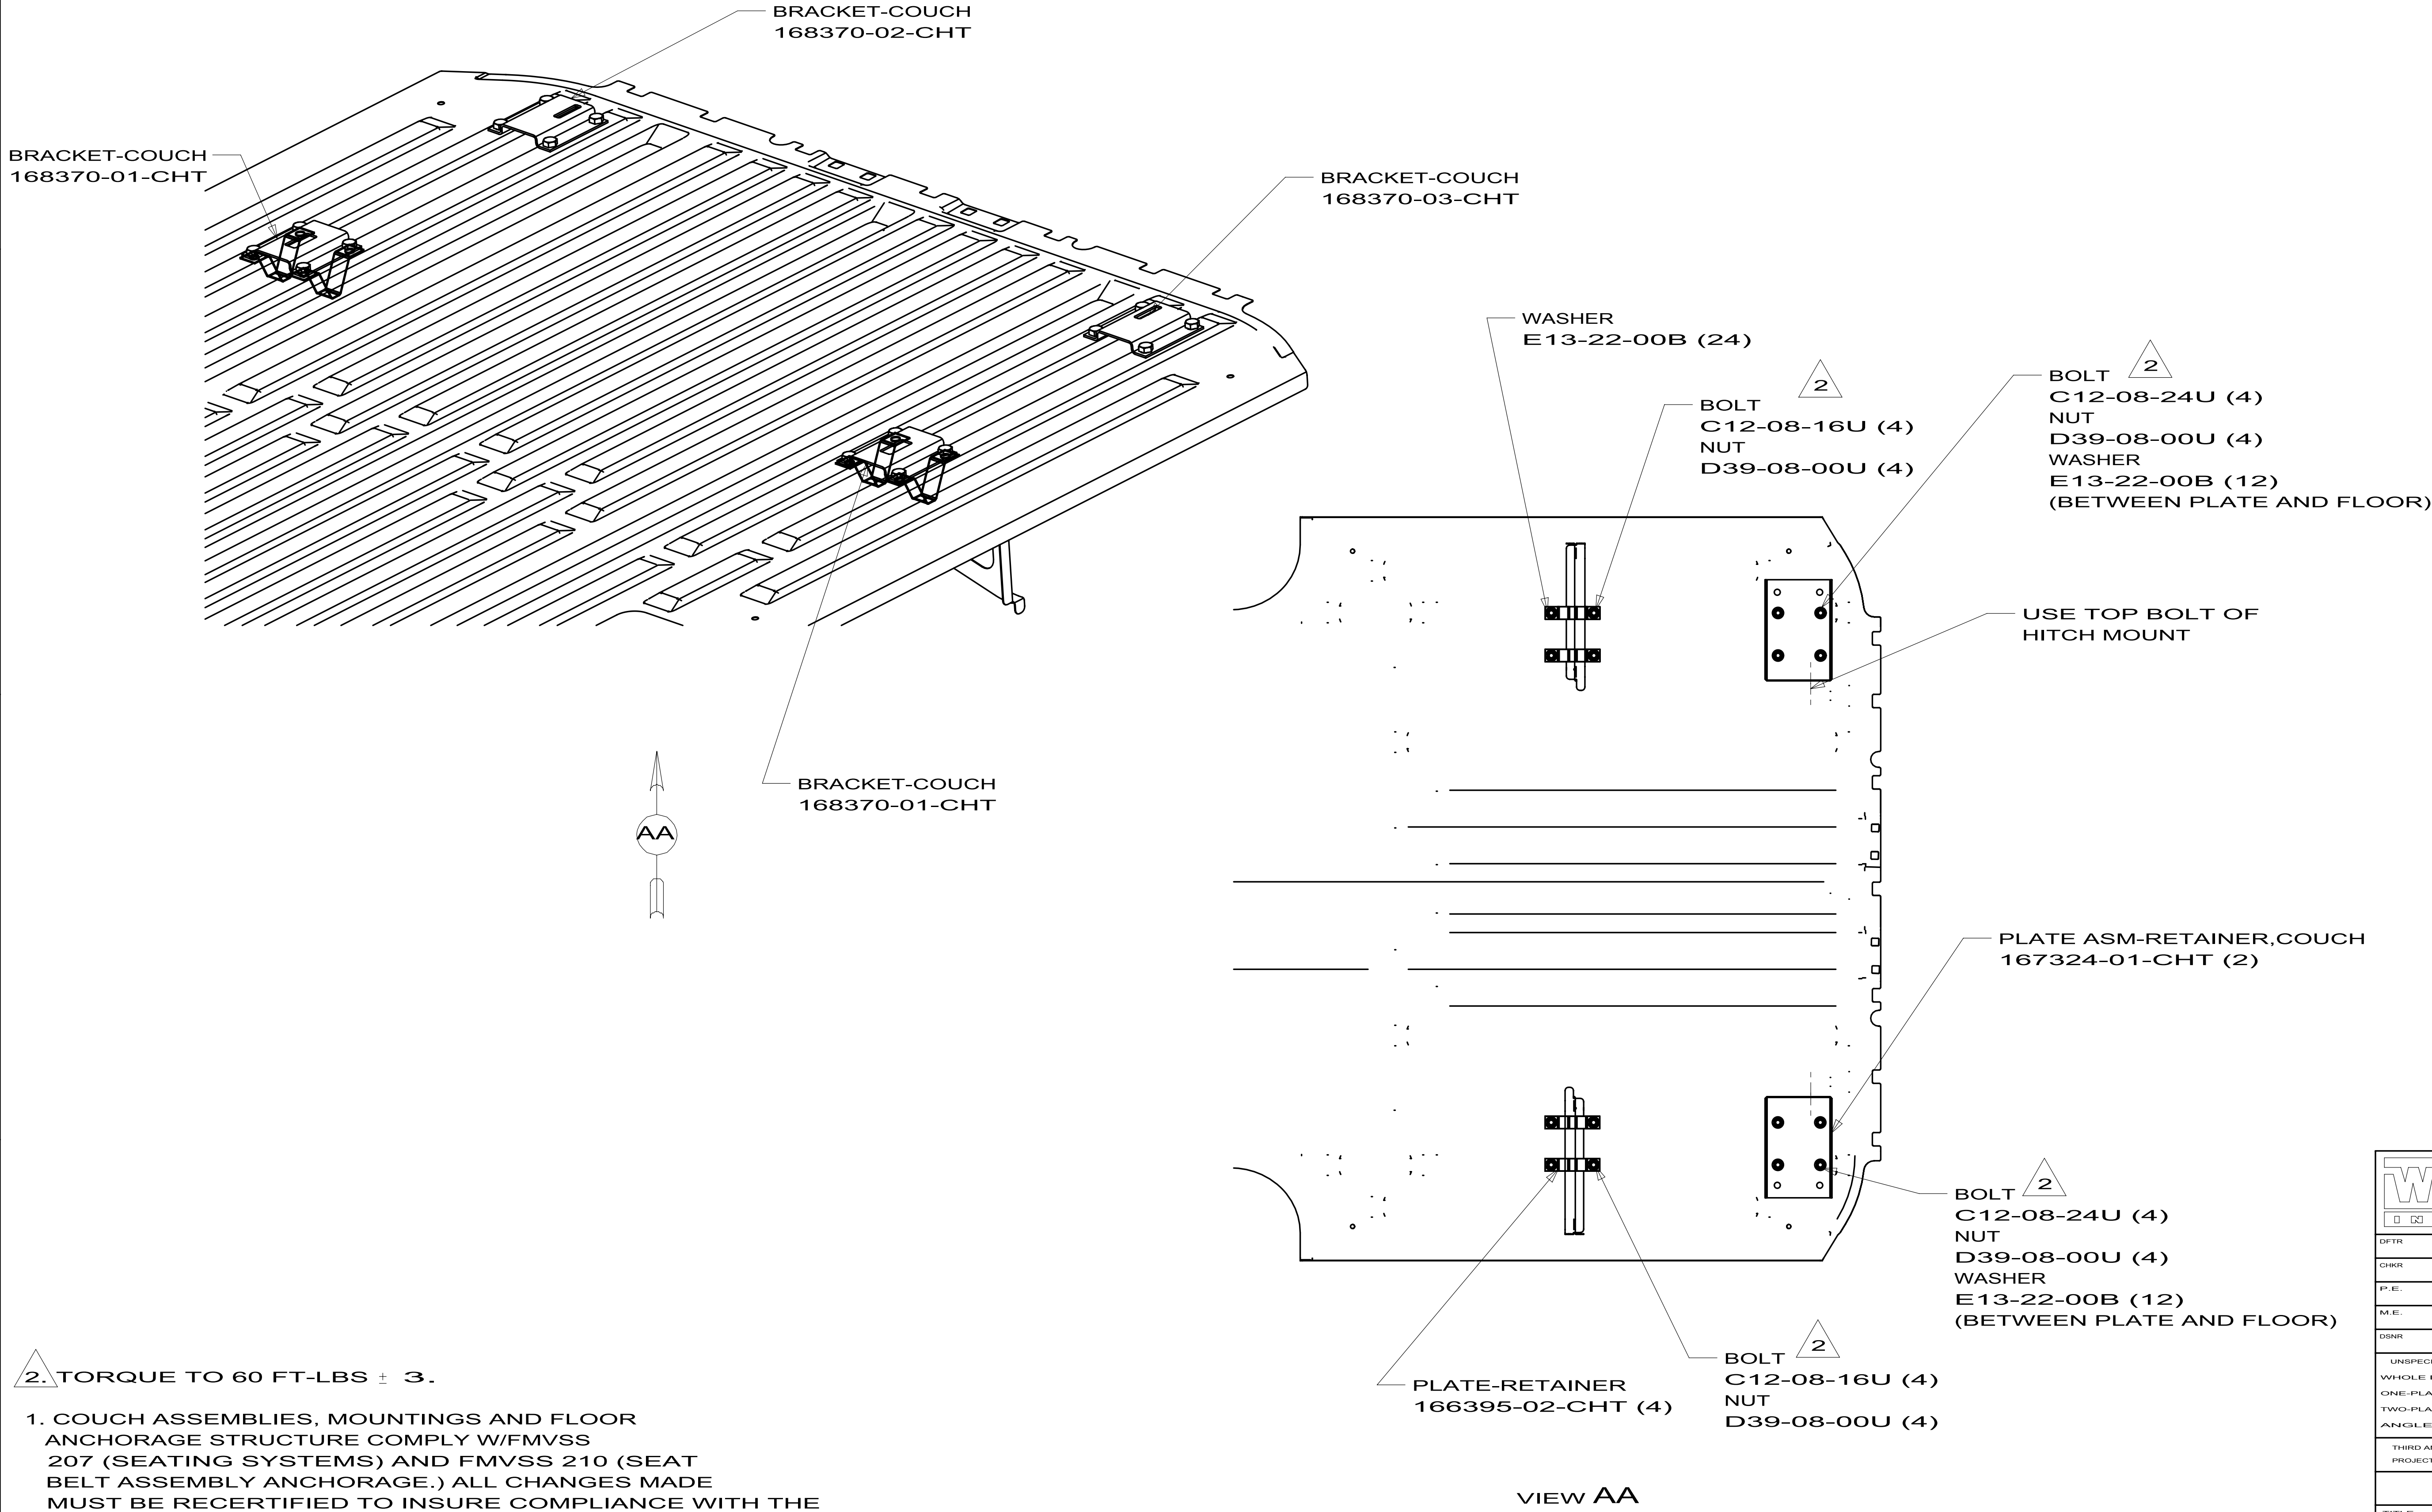

2. TORQUE TO 60 FT-LBS ± 3.

1. COUCH ASSEMBLIES, MOUNTINGS AND FLOOR ANCHORAGE STRUCTURE COMPLY W/FMVSS 207 (SEATING SYSTEMS) AND FMVSS 210 (SEAT BELT ASSEMBLY ANCHORAGE.) ALL CHANGES MADE MUST BE RECERTIFIED TO INSURE COMPLIANCE WITH THE FMVSS REQUIREMENTS.

WINNEBAGO INDUSTRIES		COPYRIGHT 2009 WINNEBAGO INDUSTRIES, INC.	
DFTD	ORIG. DATE	ALL DIMENSIONS ARE IN MILLIMETERS	
CHKD			
P.E.			
M.E.	FIRST USED		
DSNR	09 BV1170		
UNSPECIFIED TOLERANCES ARE:		MATERIAL:	
WHOLE DIM (X) ± 3			
ONE-PLACE (X.X) ± 1.5			
TWO-PLACE (X.XX) ± 0.50			
ANGLE ± 1°			
THIRD ANGLE PROJECTION			
DO NOT SCALE DRAWING			
TITLE: COUCH INSTL-REAR			
SHEET 1 OF 2		PART NO 167085	REV
REF:		1	

BRACKET-COUCH
168370-04-CHT

BRACKET-COUCH
168370-02-CHT

BRACKET-COUCH
168370-03-CHT

WASHER
E13-22-00B (24)
PLATE
166395-04-CHT (4)

BOLT
C12-08-16U (4) 2
NUT
D39-08-00U (4)

BOLT
C12-08-24U (4) 2
NUT
D39-08-00U (4)
WASHER
E13-22-00B (12)
(BETWEEN PLATE AND FLOOR)

USE TOP BOLT OF
HITCH MOUNT

PLATE ASM-RETAINER, COUCH
167324-01-CHT (2)

BOLT
C12-08-24U (4) 2
NUT
D39-08-00U (4)
WASHER
E13-22-00B (12)
(BETWEEN PLATE AND FLOOR)

BOLT
C12-08-16U (4) 2
NUT
D39-08-00U (4)

VIEW AA

FIRST USED		09 BD170R	
DO NOT SCALE DRAWING			
TITLE:			
COUCH INSTL-REAR			
SHEET 2		PART NO	REV
		167085	

D

D

C


C

B

B

A

A

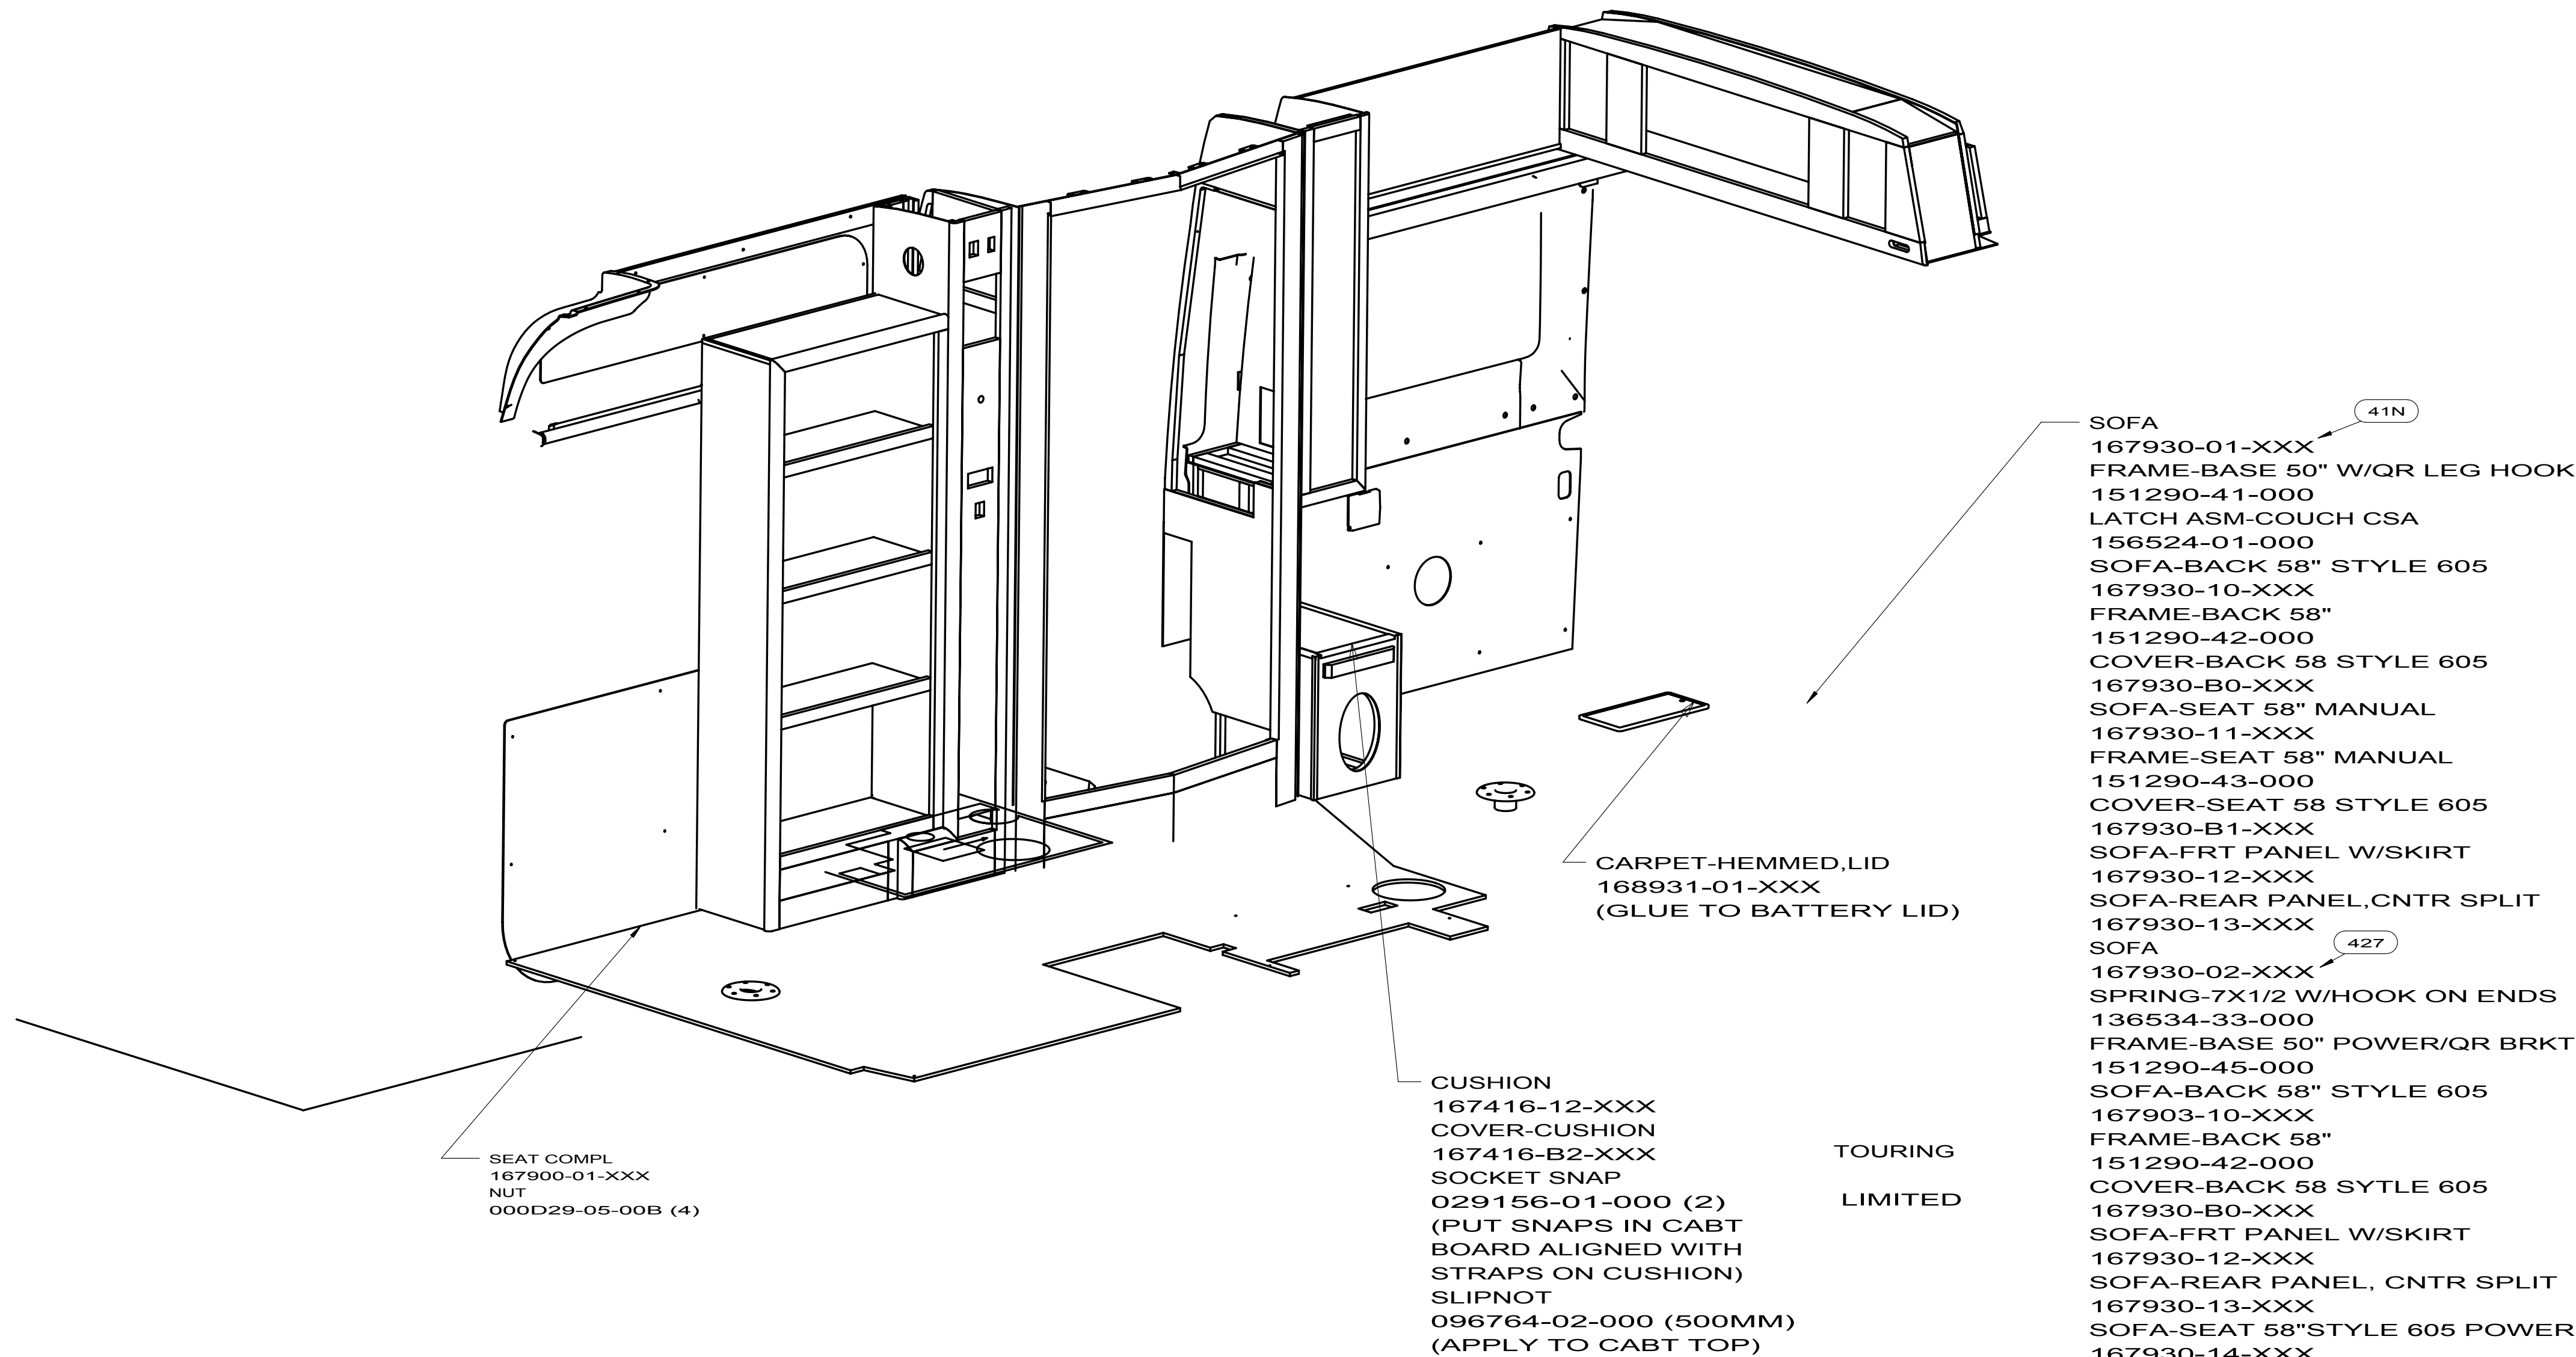

- 426 SOFA/BED(RR),ELECTRIC,FABRIC
- 1J6 SOFA/BED, REAR
- 429 CBNT BASE W/CUSHIONS-LH/RH
- 55Q COMPANION SEAT-RH, FABRIC
- 55R COMPANION SEAT-RH, ULTRALTHR


- 3
INSTALL SCREW UNDER BLACK HANDLE OF BLIND
TO FASTEN BLIND TO CAB A-PILLAR. BOTH SIDES.
2. USE DUAL-LOCK 85774-01 AND -02(25MM) ON BOTTOM OF ROLLER SHADE.
- 1
BRACKETS FOR SHADES ARE PROVIDED BY MANUFACTURER. USE 3 PER
SHADE, END BRACKET MUST BE WITHIN 50mm OF THE END.

NOTES:


COPYRIGHT 2010
WINNEBAGO
INDUSTRIES, INC.

DFT-ORIG	ORIG. DATE
CHK-OR	ALL DIMENSIONS ARE IN MILLIMETERS
P.E.	
M.E.	
DSNR	FIRST USED
09 BD170R	
UNSPECIFIED TOLERANCES ARE:	
WHOLE DIM (X)	: 1.5
ONE-PLACE (X.X)	: 0.8
TWO-PLACE (X.XX)	:
ANGLE	:
THIRD ANGLE PROJECTION	
DO NOT SCALE DRAWING	
TITLE: SOFTGOODS INSTL-FLOORPLAN	
SHEET 1 OF 3	PART NO 168764
REF:	1


1/8/2010

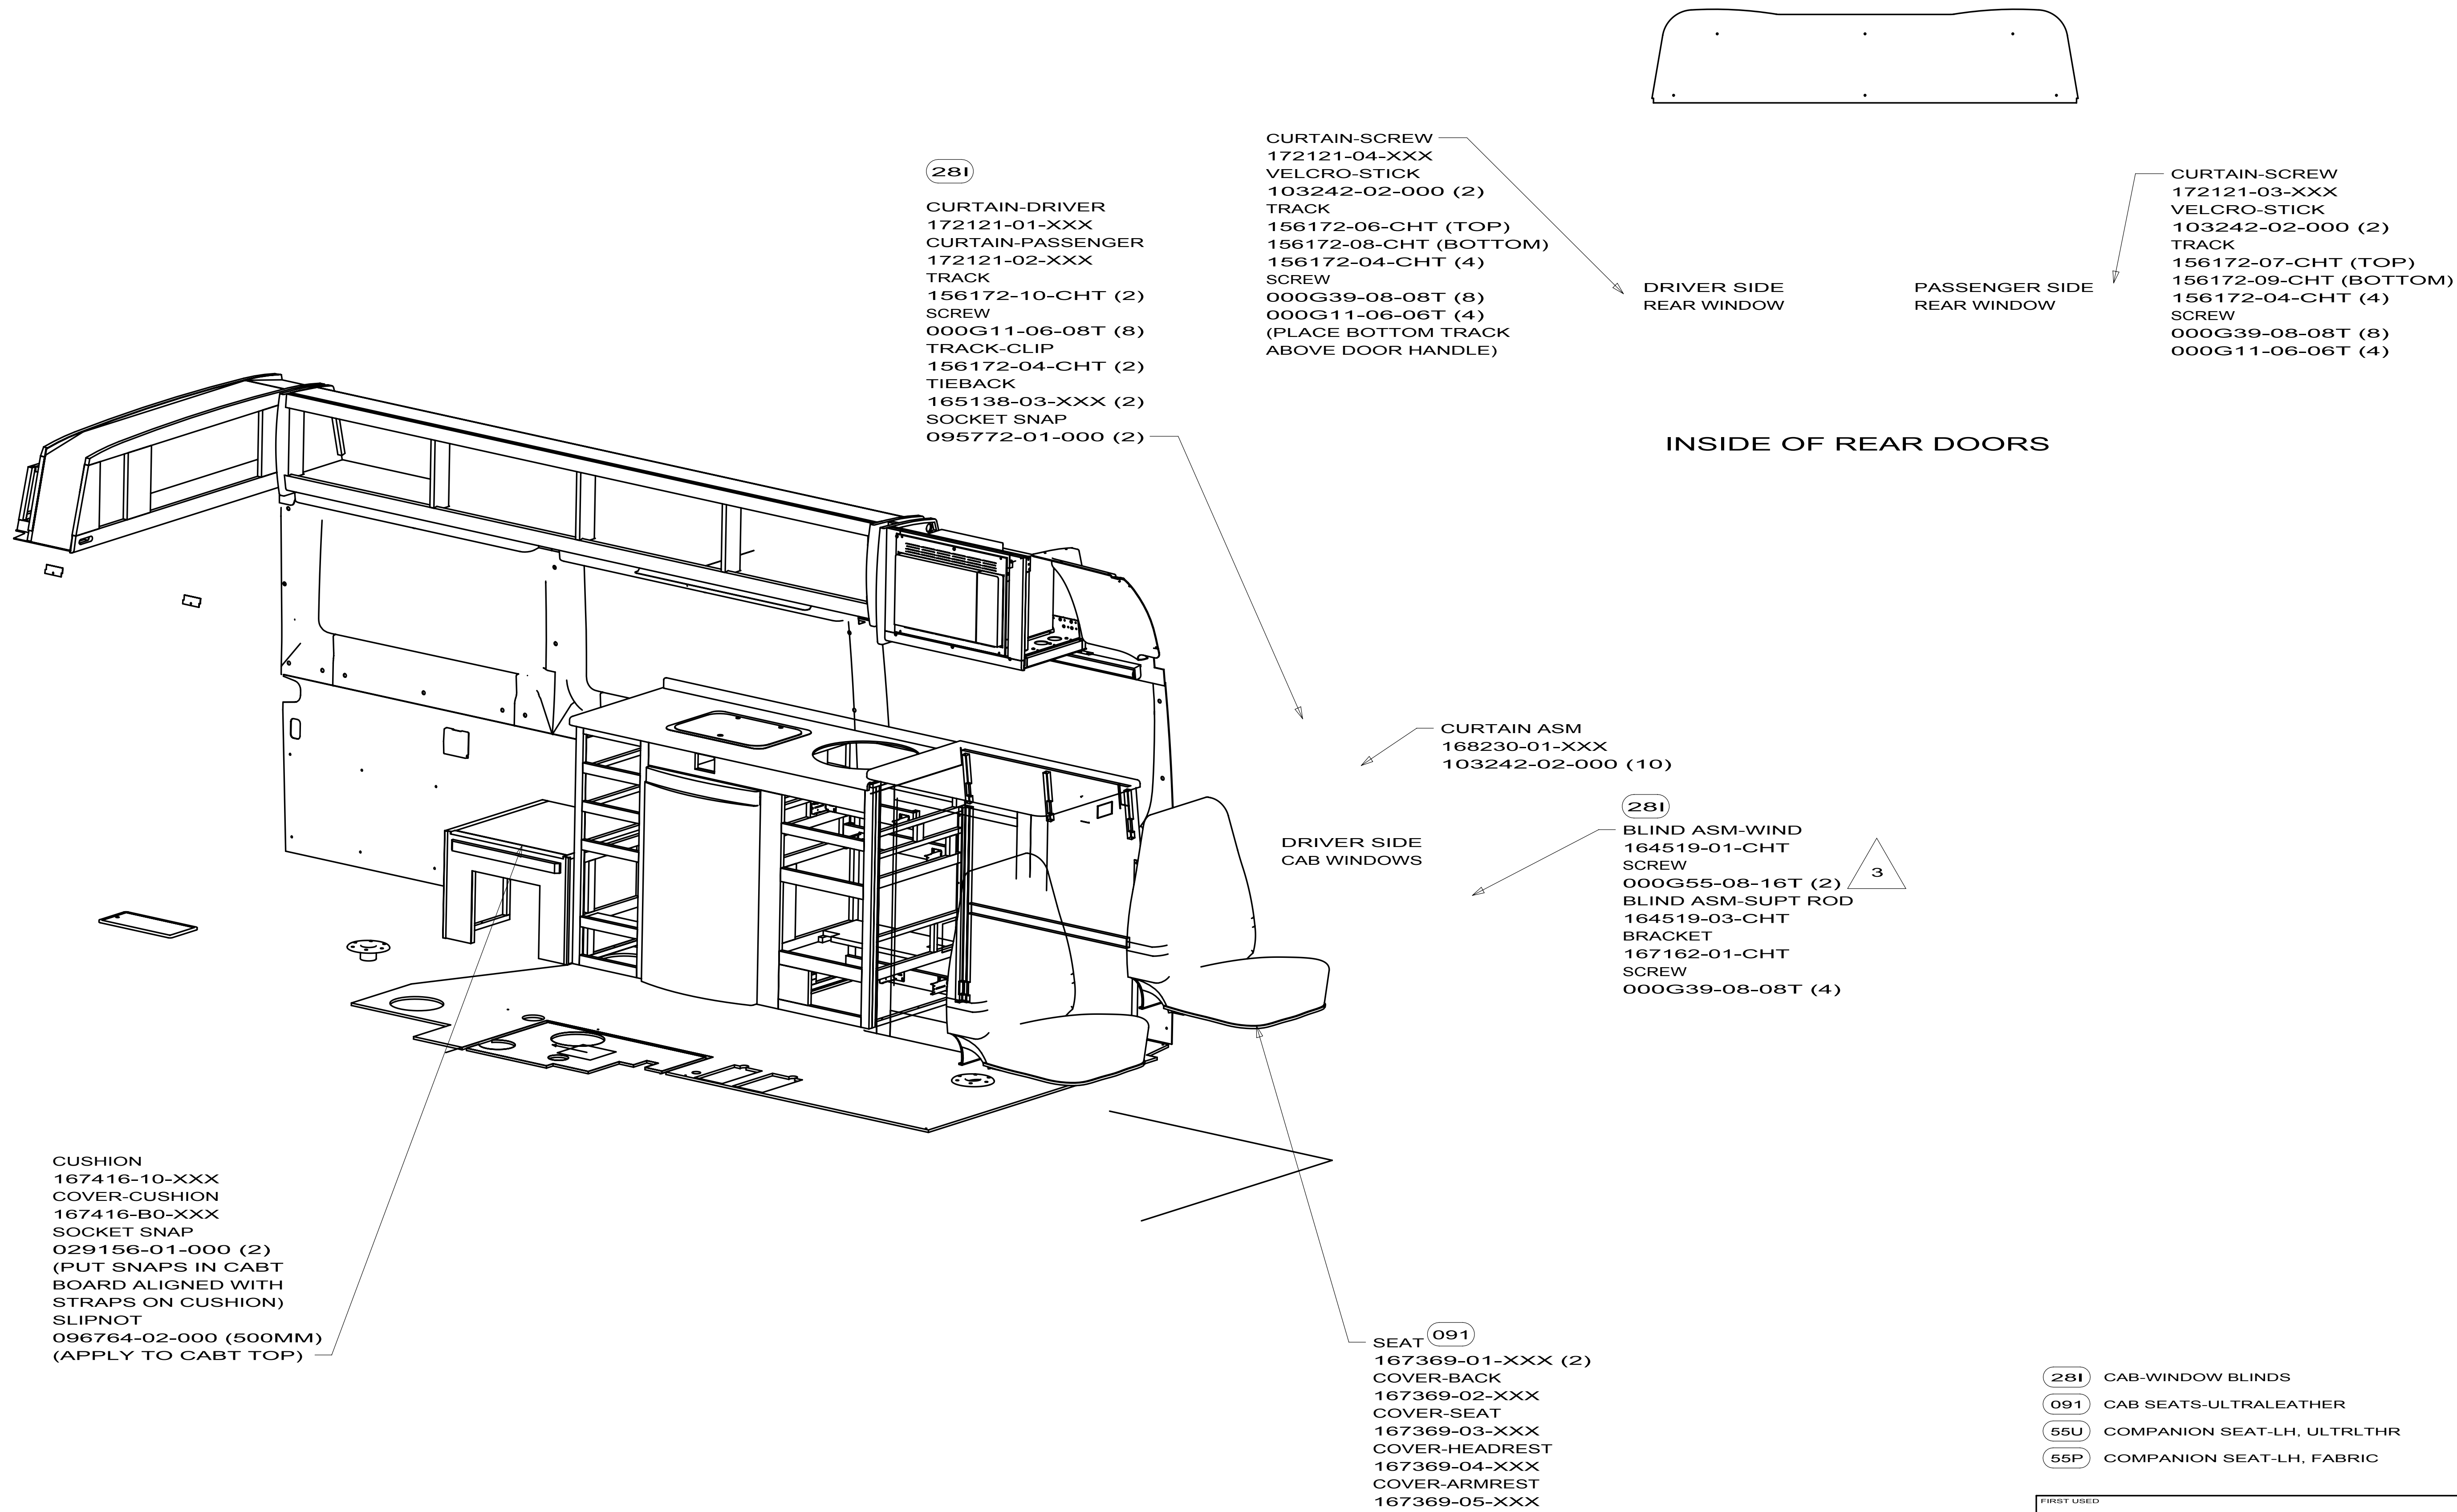

FIRST USED		
09 BD170R		
DO NOT SCALE DRAWING		
TITLE: SOFTGOODS INSTL-FLOORPLAN		
SHEET 2	PART NO 168764	REV

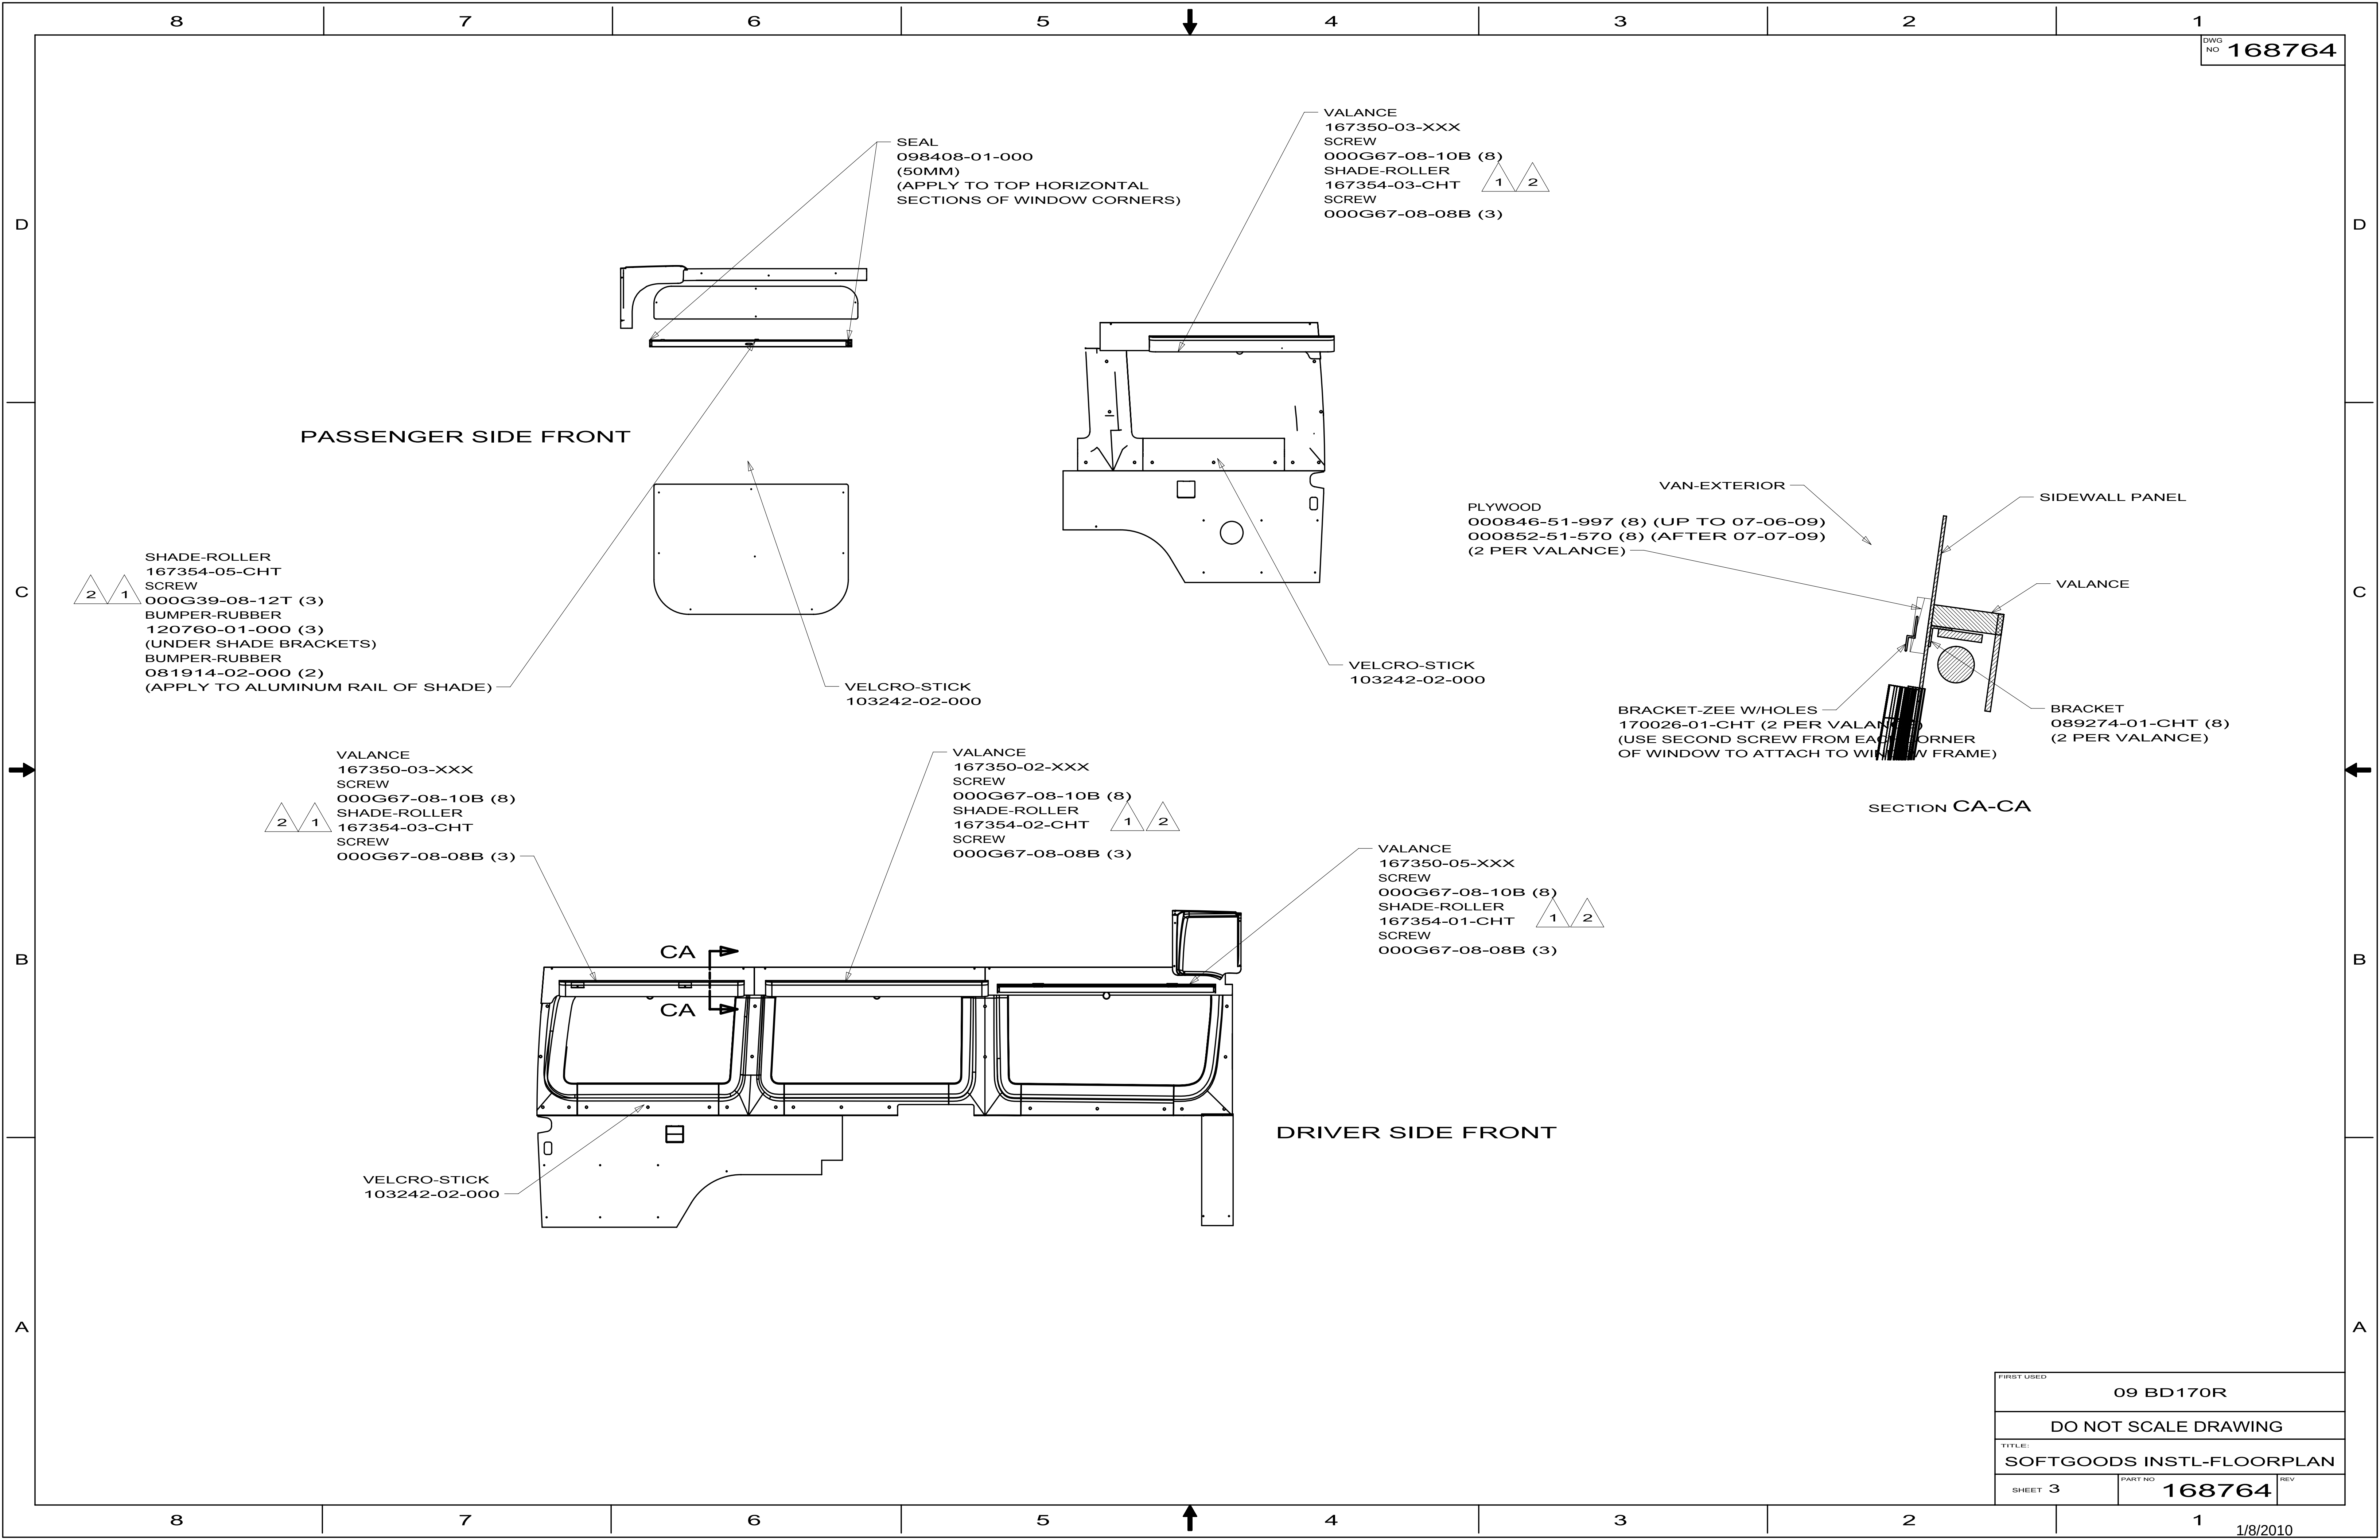

FIRST USED		09 BD170R	
DO NOT SCALE DRAWING			
TITLE:			
SOFTGOODS INSTL-FLOORPLAN			
SHEET 3	PART NO	168764	REV

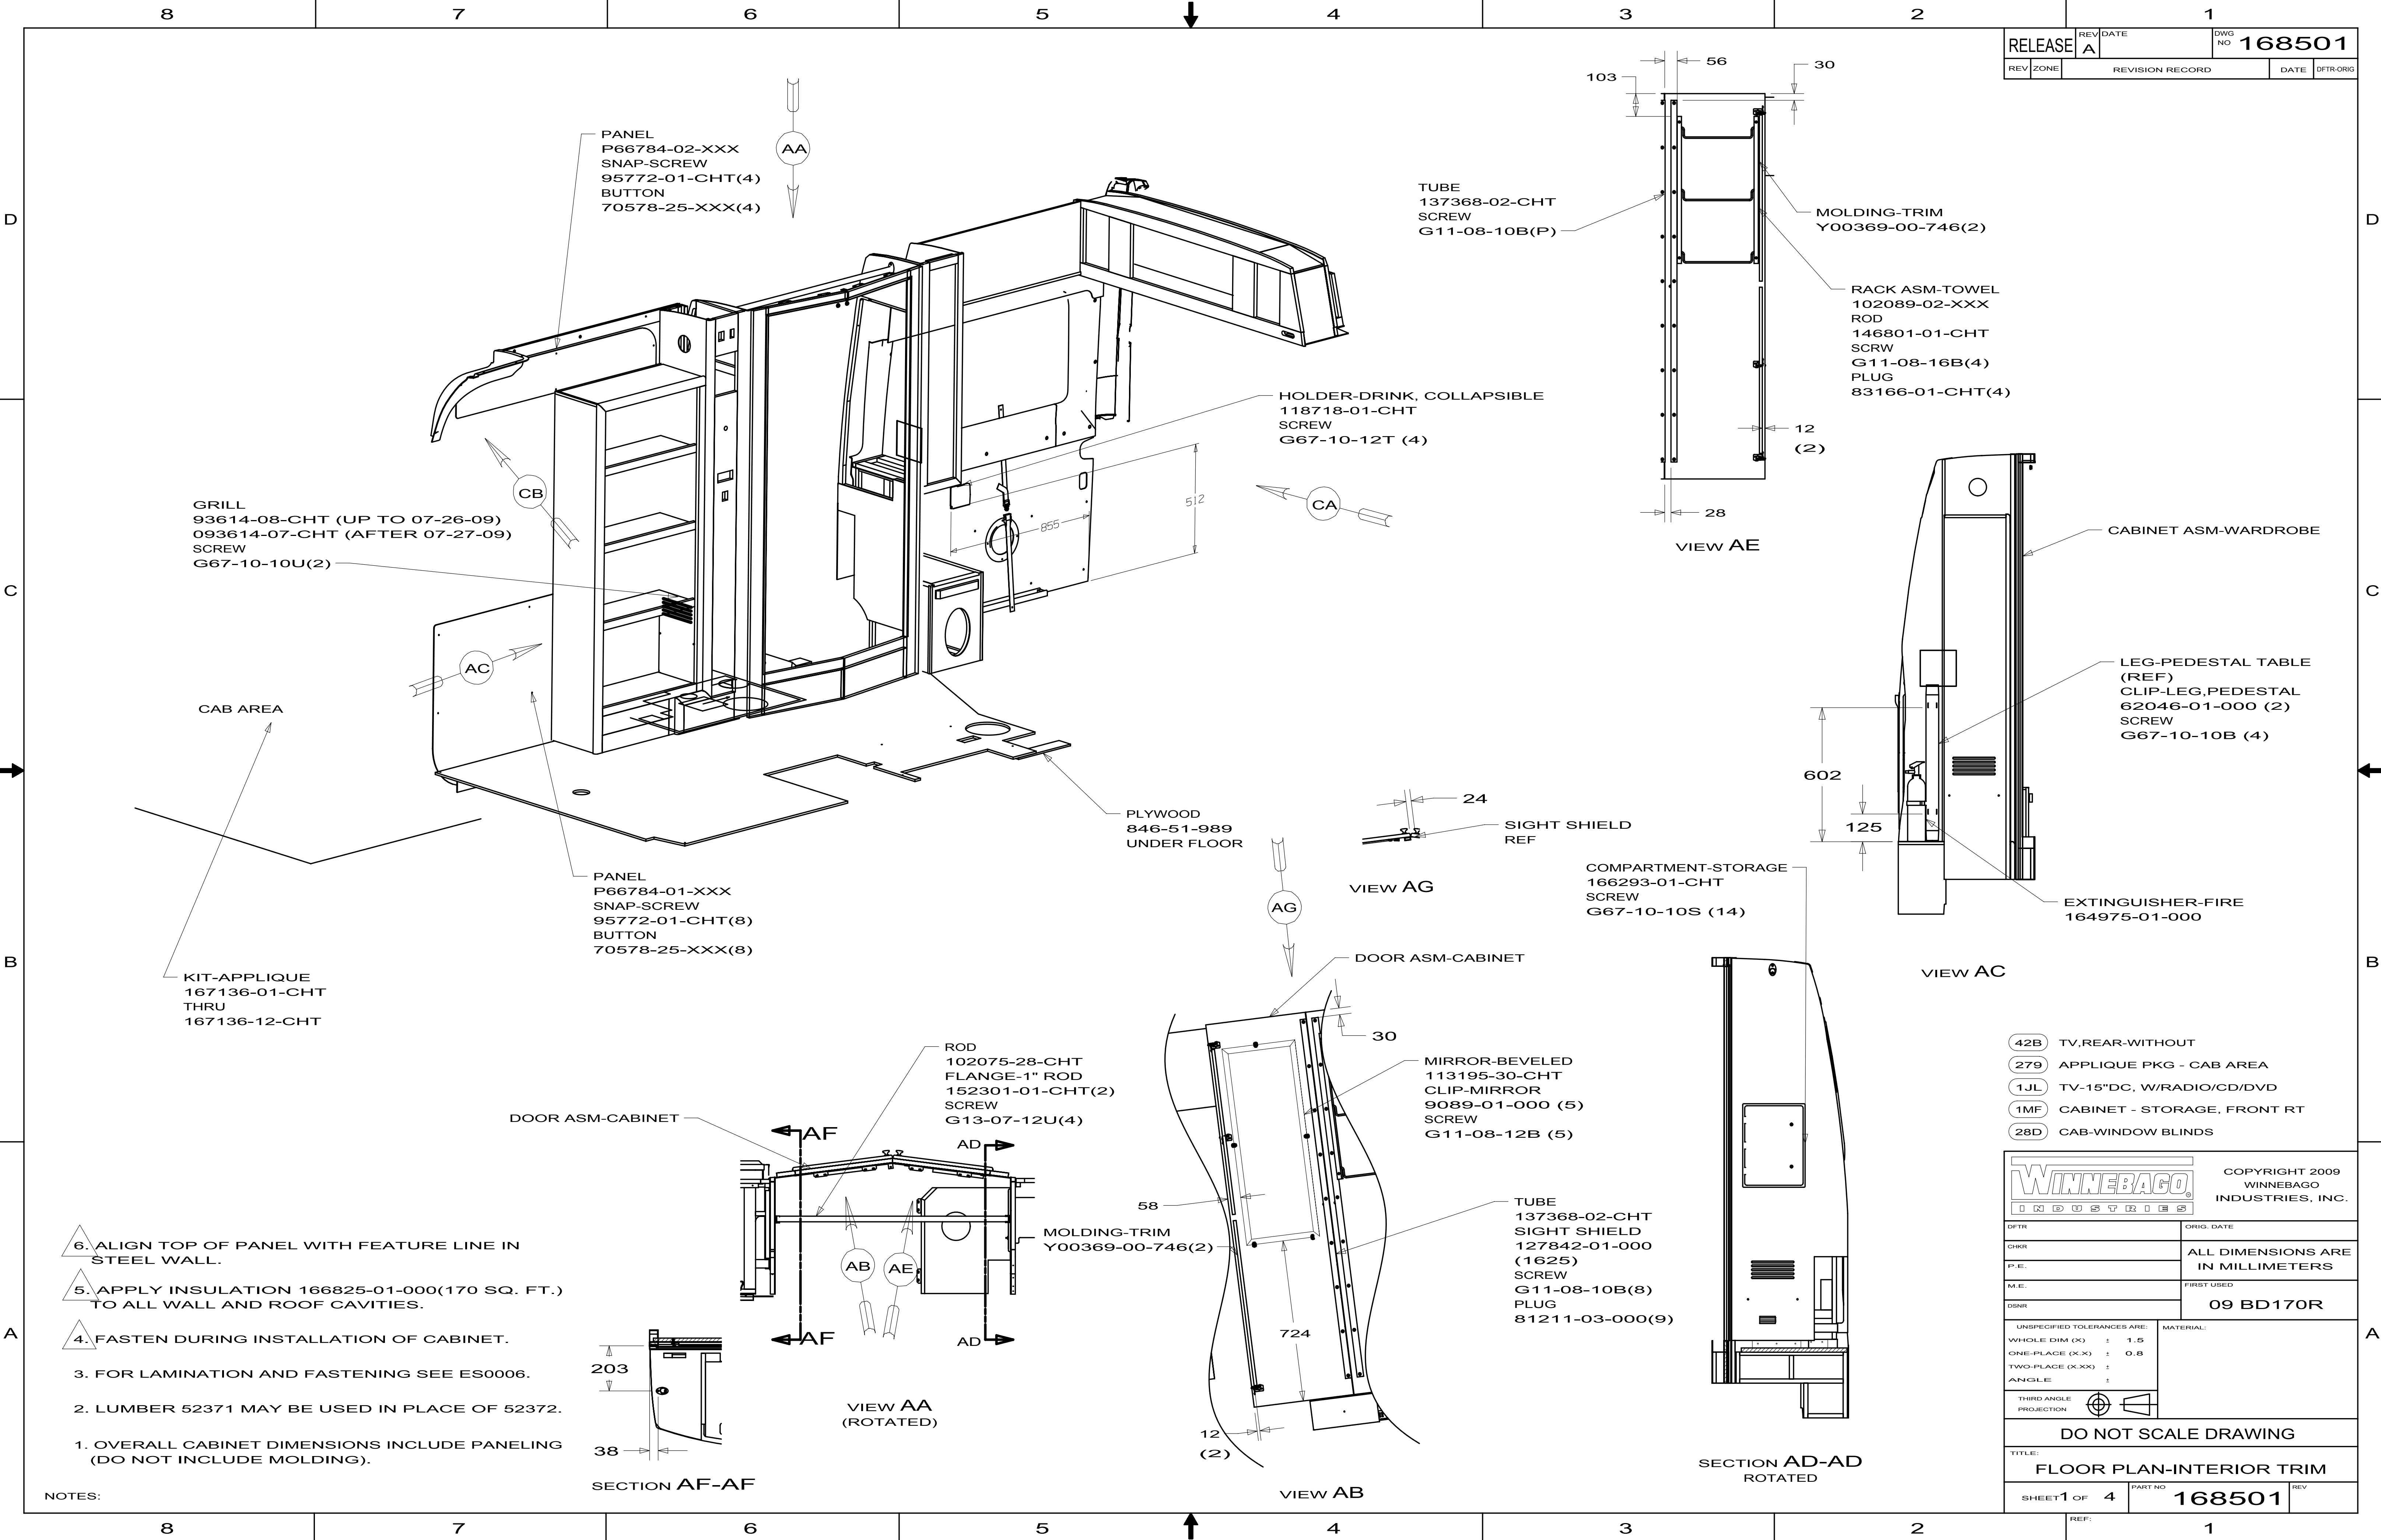


- NOTES:
1. OVERALL CABINET DIMENSIONS INCLUDE PANELING (DO NOT INCLUDE MOLDING).
 2. LUMBER 52371 MAY BE USED IN PLACE OF 52372.
 3. FOR LAMINATION AND FASTENING SEE ES0006.
 4. FASTEN DURING INSTALLATION OF CABINET.
 5. APPLY INSULATION 166825-01-000(170 SQ. FT.) TO ALL WALL AND ROOF CAVITIES.
 6. ALIGN TOP OF PANEL WITH FEATURE LINE IN STEEL WALL.

- 42B TV,REAR-WITHOUT
- 279 APPLIQUE PKG - CAB AREA
- 1JL TV-15"DC, W/RADIO/CD/DVD
- 1MF CABINET - STORAGE, FRONT RT
- 28D CAB-WINDOW BLINDS


WINNEBAGO INDUSTRIES		COPYRIGHT 2009 WINNEBAGO INDUSTRIES, INC.	
DFTR	ORIG. DATE	ALL DIMENSIONS ARE IN MILLIMETERS	
CHRR			
P.E.			
M.E.	FIRST USED		
DSNR		09 BD170R	
UNSPECIFIED TOLERANCES ARE:		MATERIAL:	
WHOLE DIM (X) : 1.5			
ONE-PLACE (X.X) : 0.8			
TWO-PLACE (X.XX) :			
ANGLE :			
THIRD ANGLE PROJECTION			
DO NOT SCALE DRAWING			
TITLE: FLOOR PLAN-INTERIOR TRIM			
SHEET 1 OF 4	PART NO	168501	REV
REF:		1	

PANEL
p66778-03-XXX(2)
SNAP-SCREW
95772-01-000(4)
BUTTON
70578-25-XXX(4)

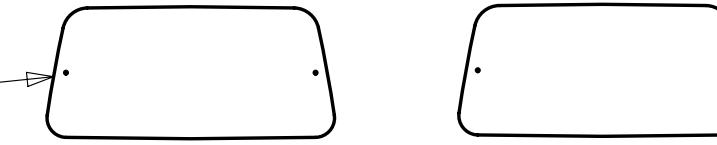

INSIDE OF REAR DOORS

HOLDER-DRINK, COLLAPSIBLE
118718-01-CHT
SCREW
G67-10-12T (4)

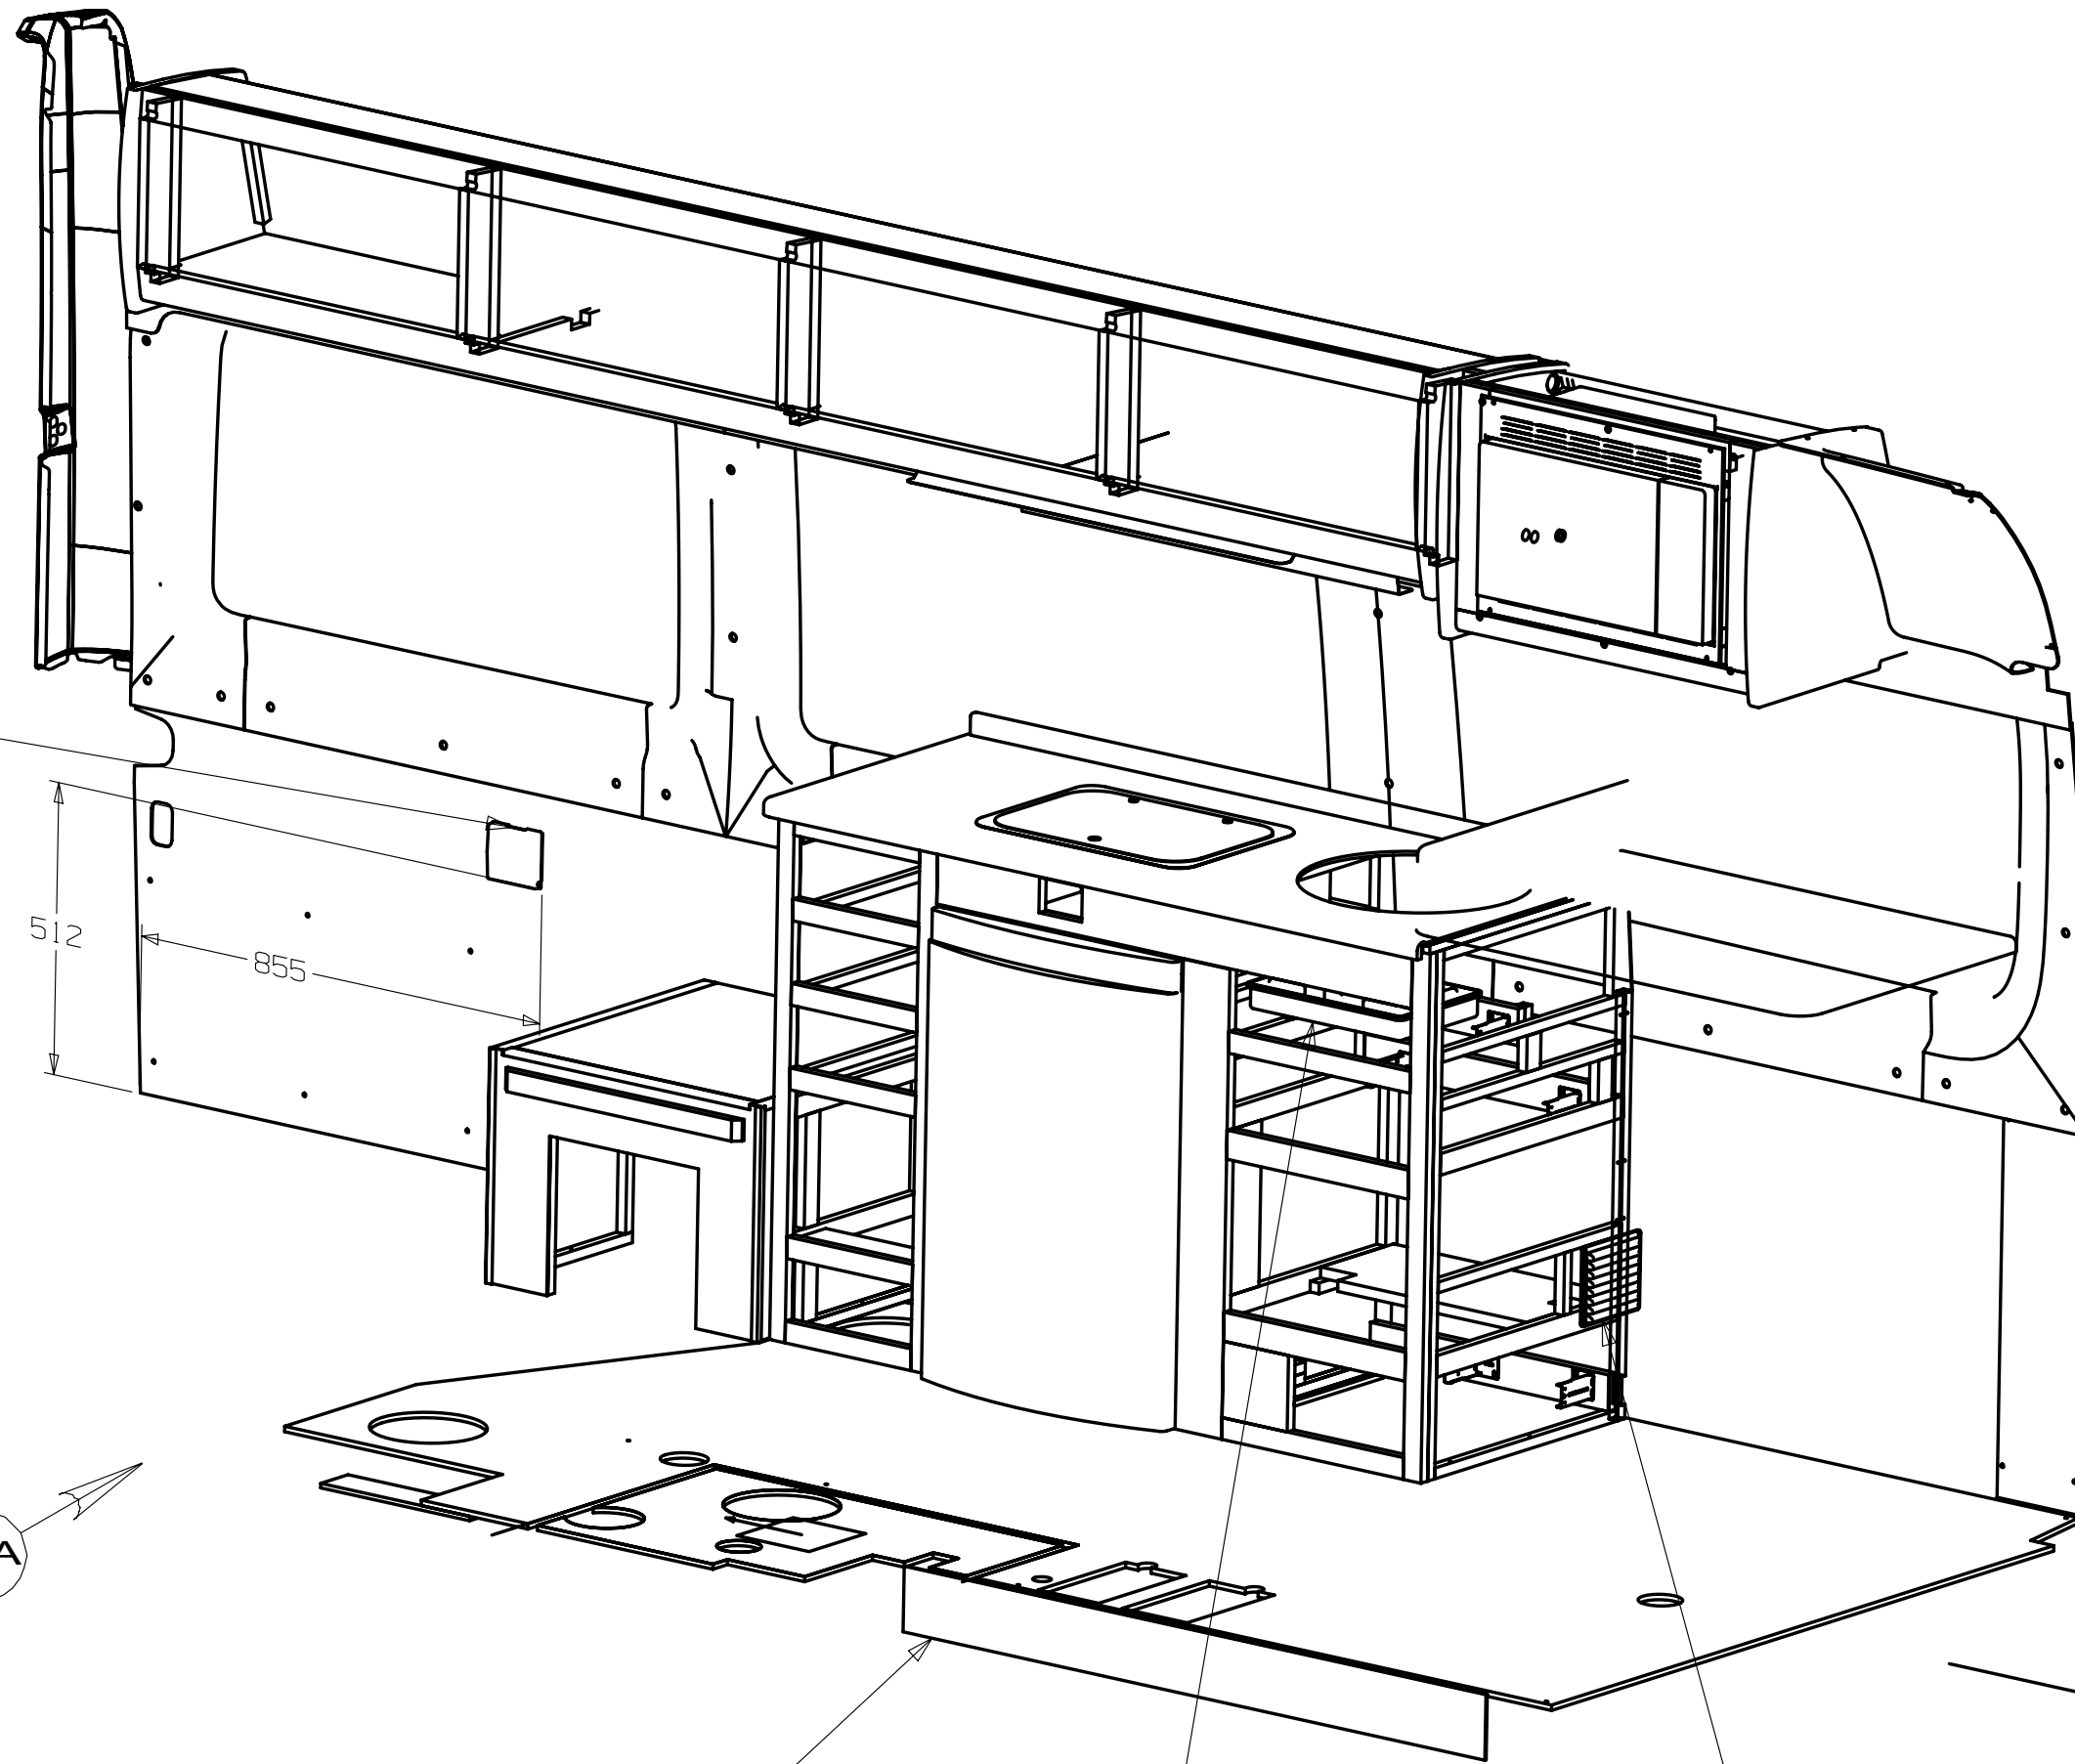


FLOORING RUBBER
122755-08-CHT
TUCK BOTTOM EDGE
BEHIND THE SPRINTER
STEP COVER


TRAY-SILVERWARE
100081-01-CHT

VENT
109918-02-CHT
SCREW
G67-08-10T(2)


DOWEL-HARDWOOD 1MF
Y00136-00-768
FLANGE-1" ROD
152301-01-CHT(2)
SCREW
G13-07-12U(4)
CONDUIT
41953-03-000

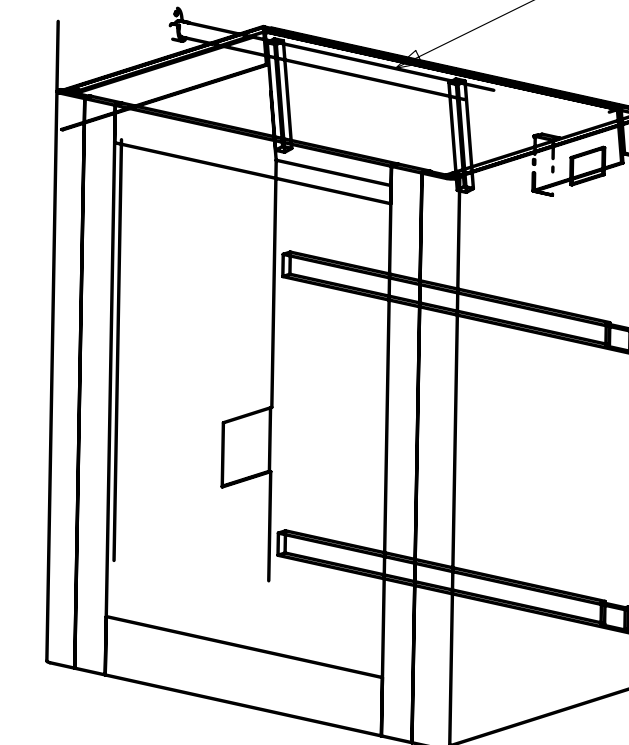

FIRST USED		09 BD170R	
DO NOT SCALE DRAWING			
TITLE: FLOOR PLAN-INTERIOR TRIM			
SHEET 2	PART NO	168501	REV

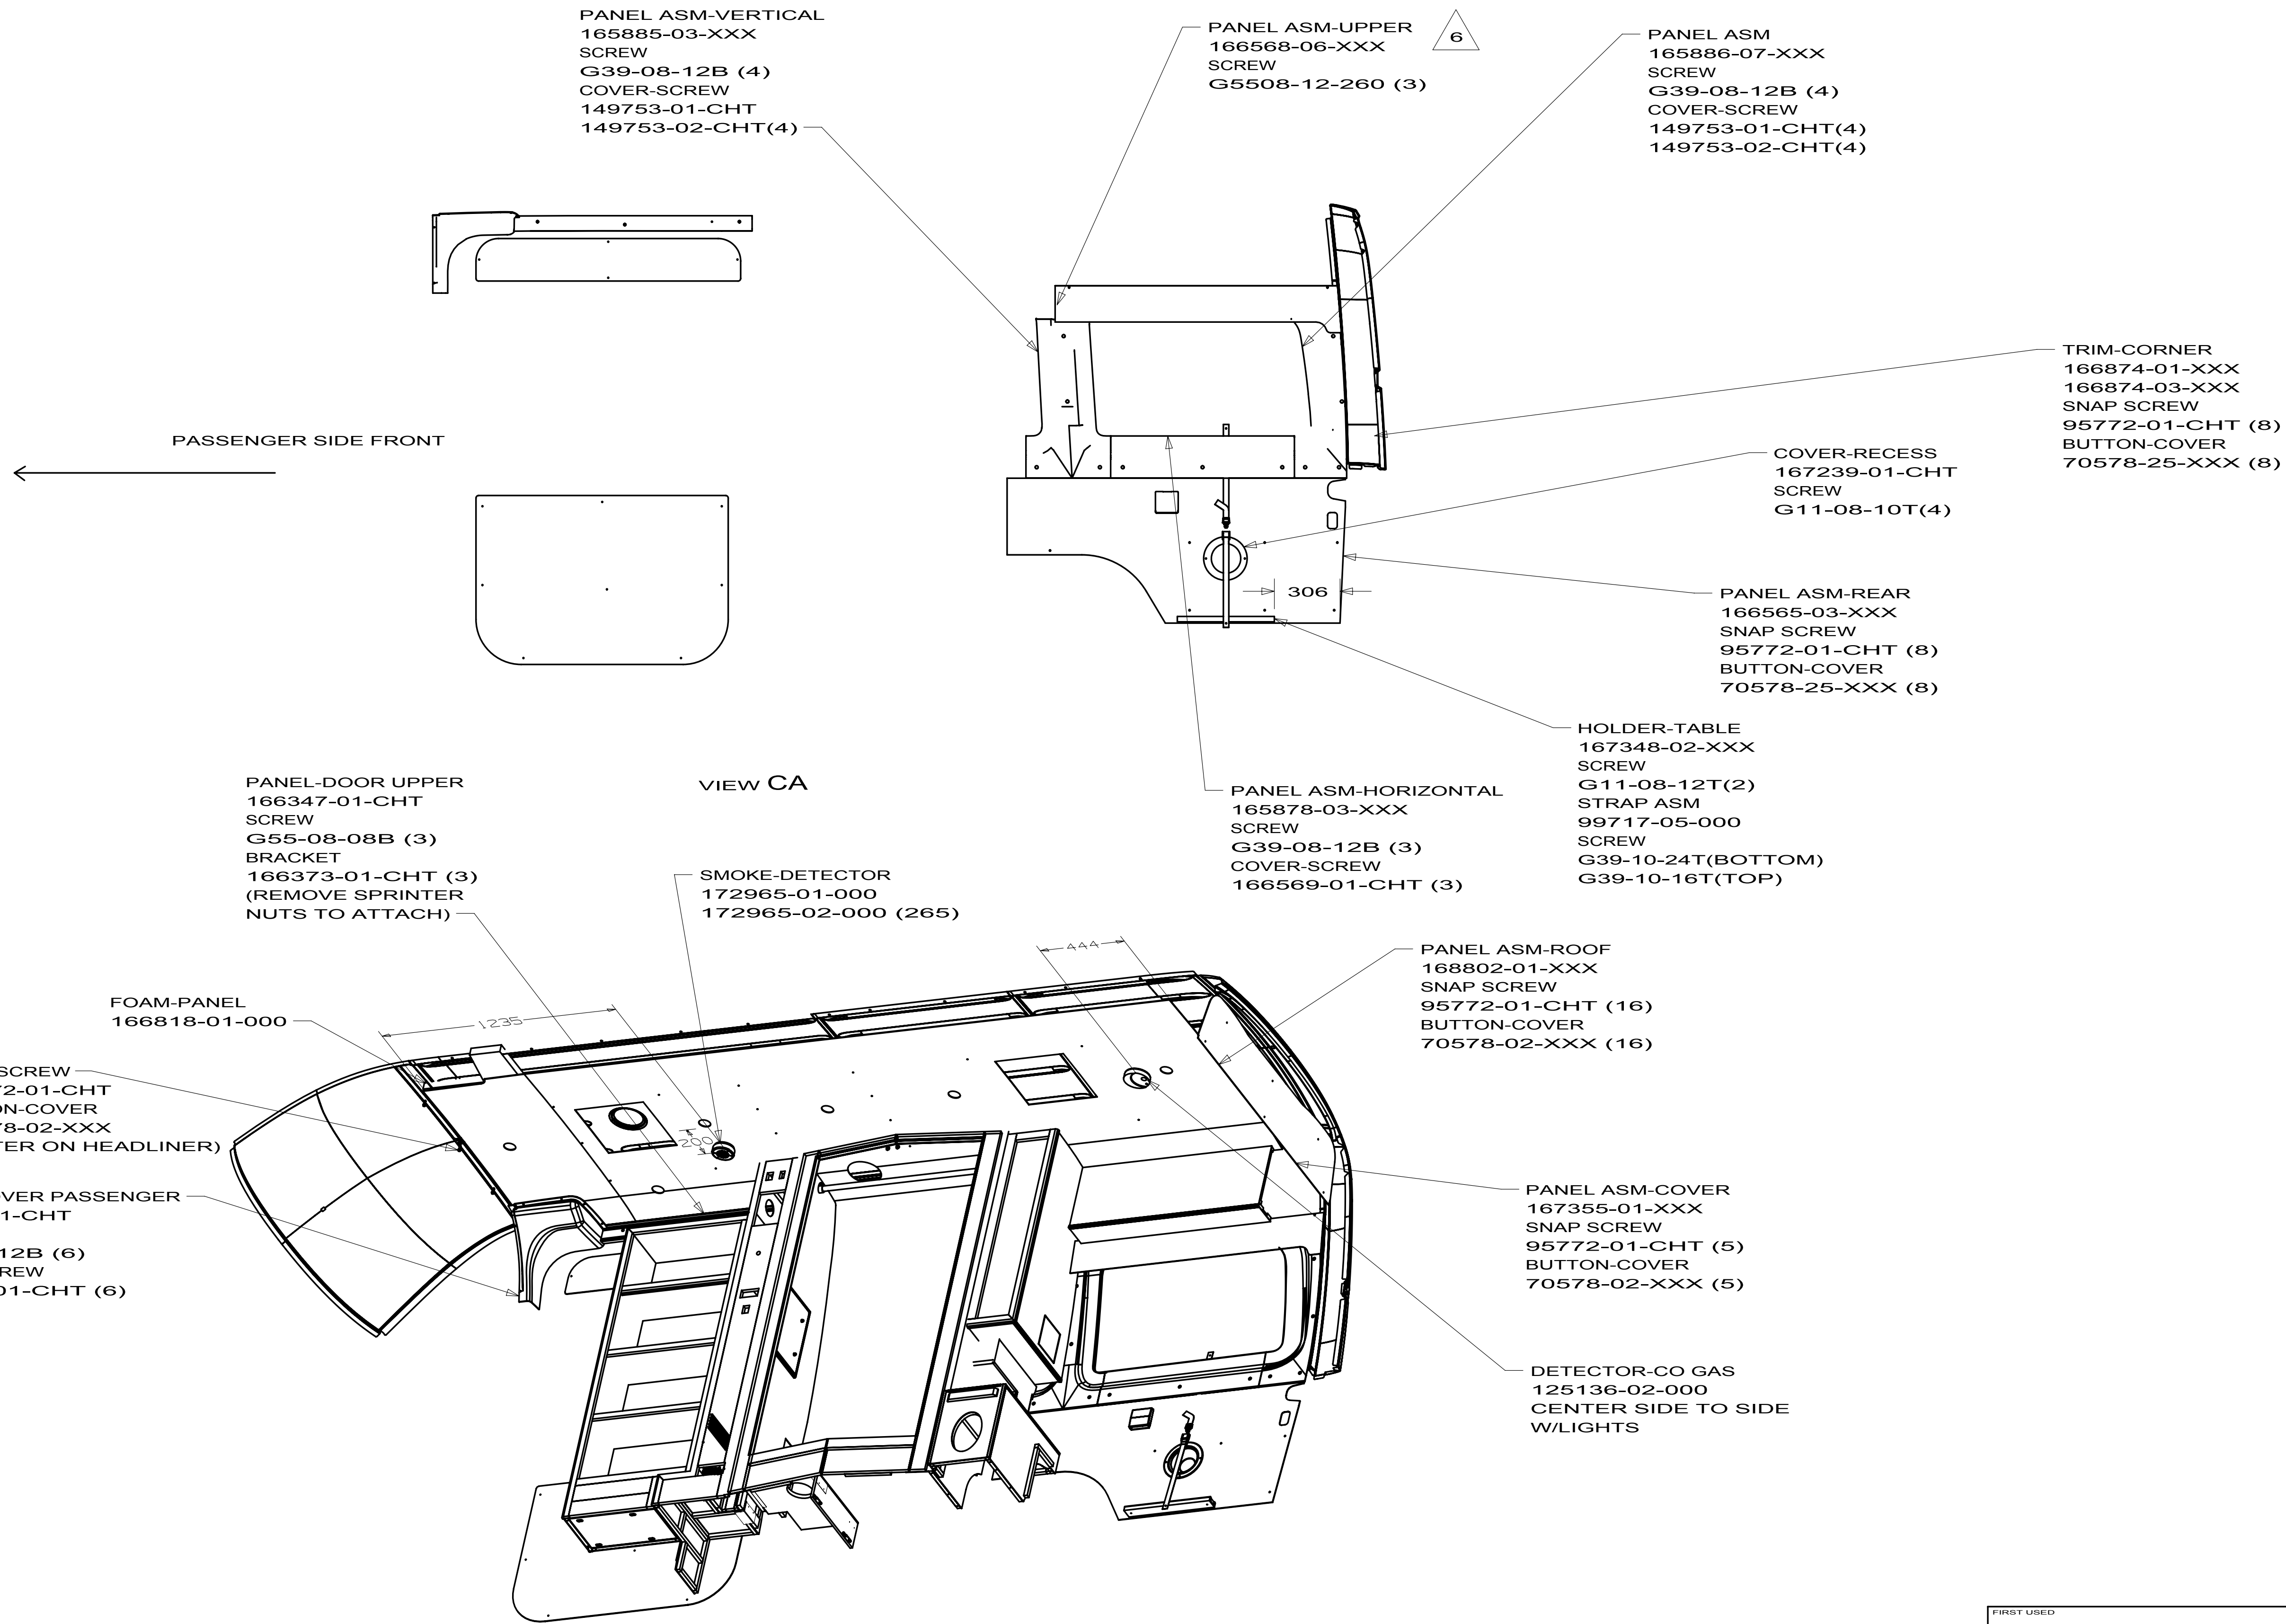




FIRST USED		
09 BD170R		
DO NOT SCALE DRAWING		
TITLE:		
FLOOR PLAN-INTERIOR TRIM		
SHEET 3	PART NO	REV
	168501	

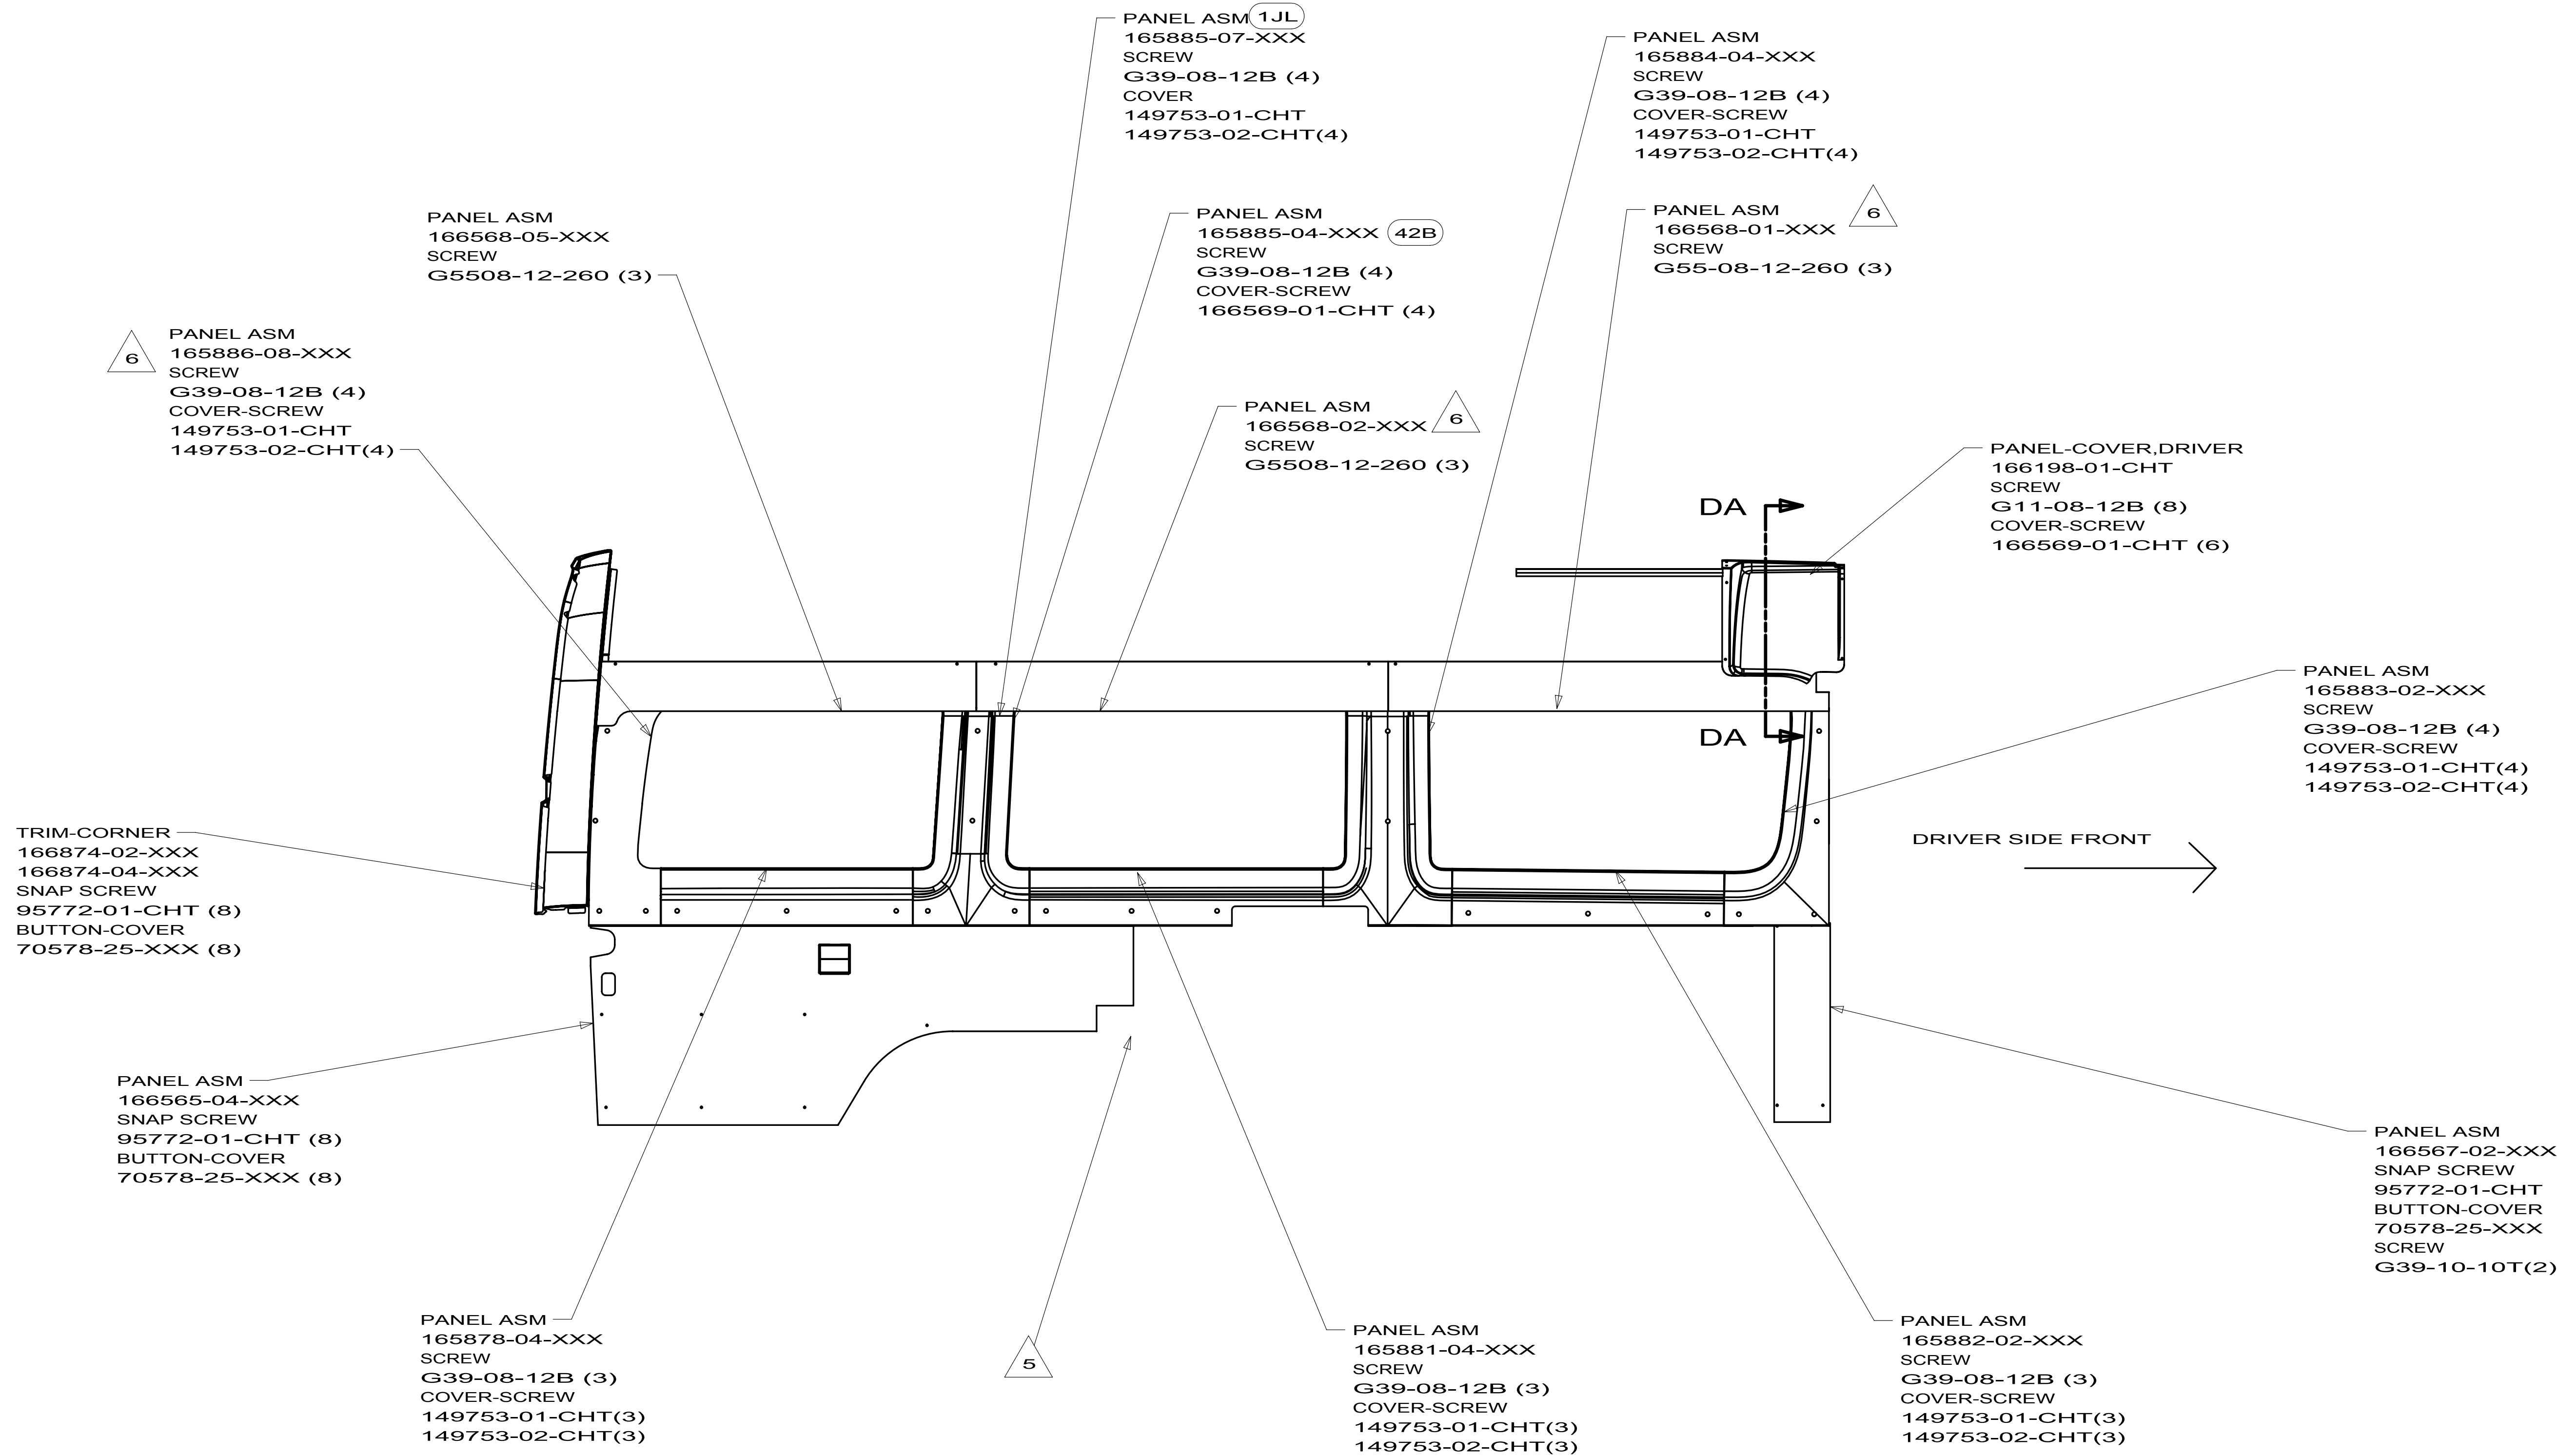

FIRST USED		
09 BD170R		
DO NOT SCALE DRAWING		
TITLE: FLOOR PLAN-INTERIOR TRIM		
SHEET 4	PART NO 168501	REV

DWG NO	SHEET	MODEL
166935-01	1	170X
166935-02	2	170R
166935-03	3	144U

RELEASE	REV DATE	DWG NO	166935
REV ZONE	REVISION RECORD	DATE	DTFR-ORIG

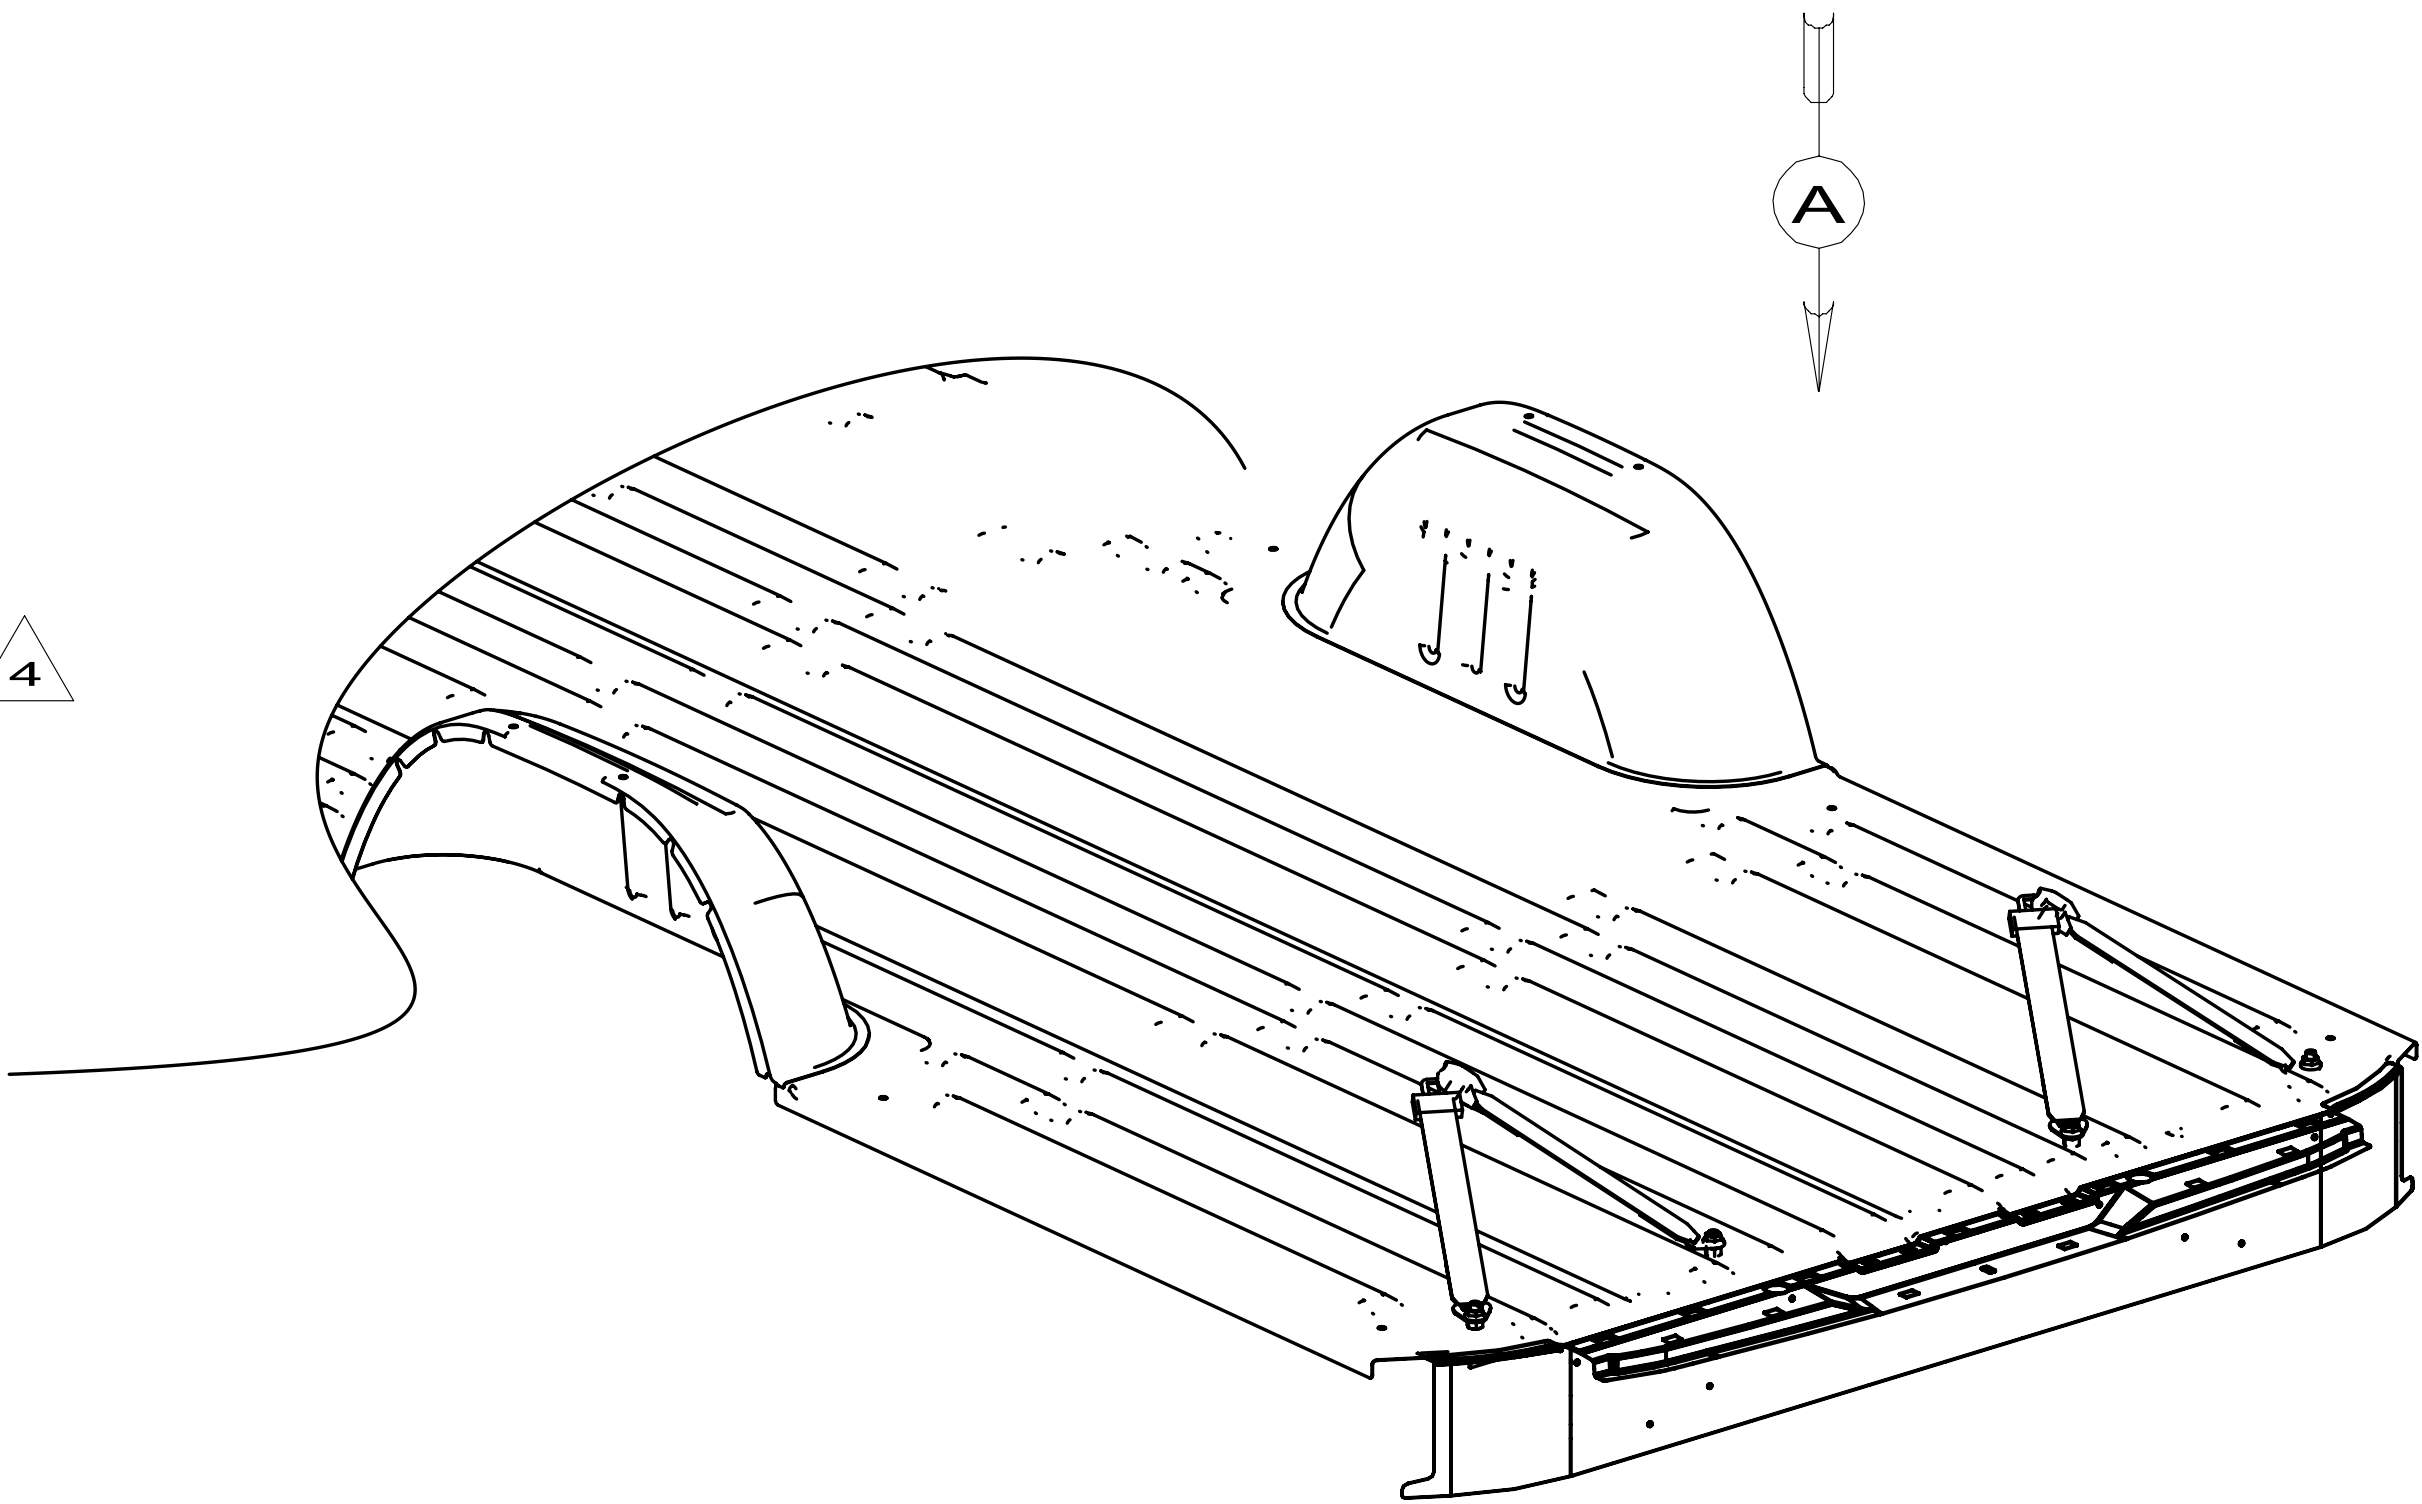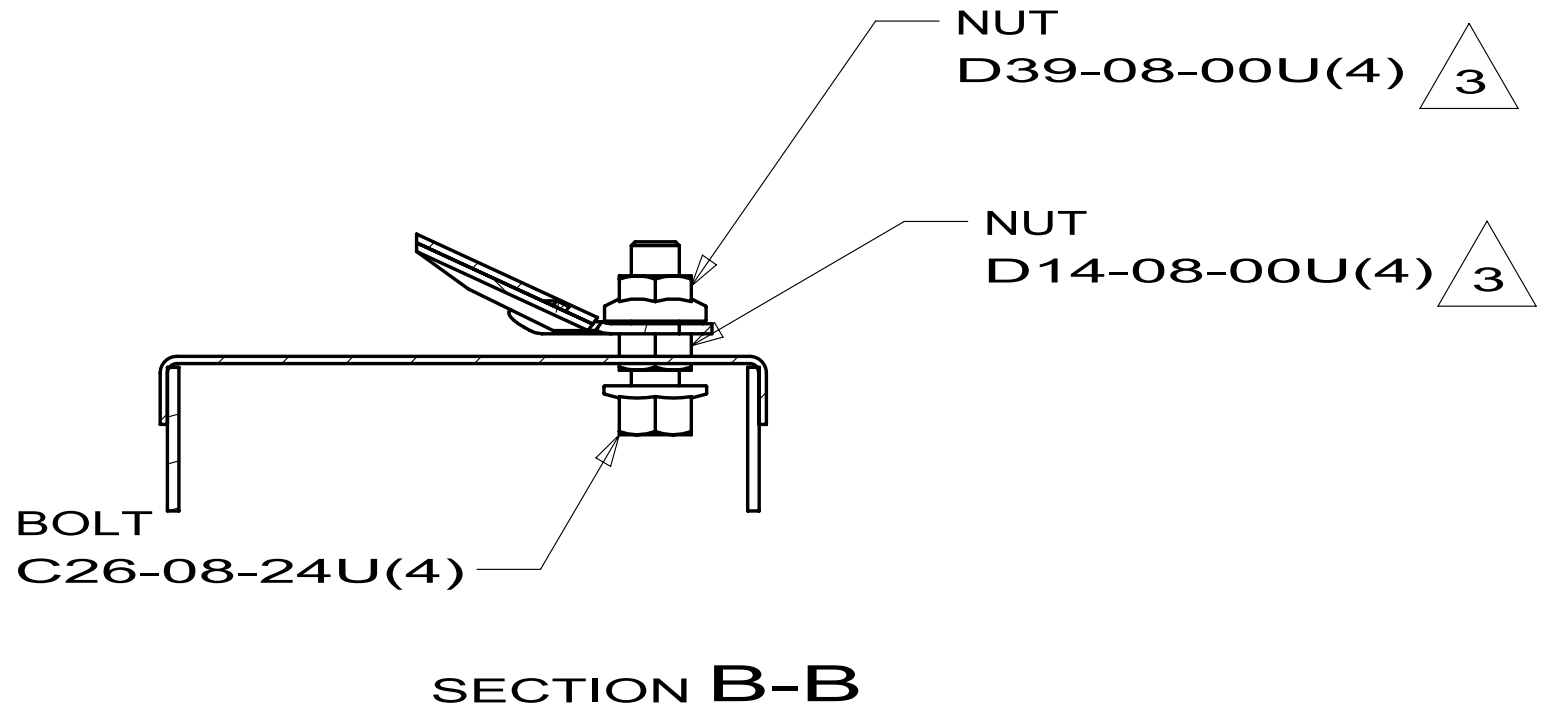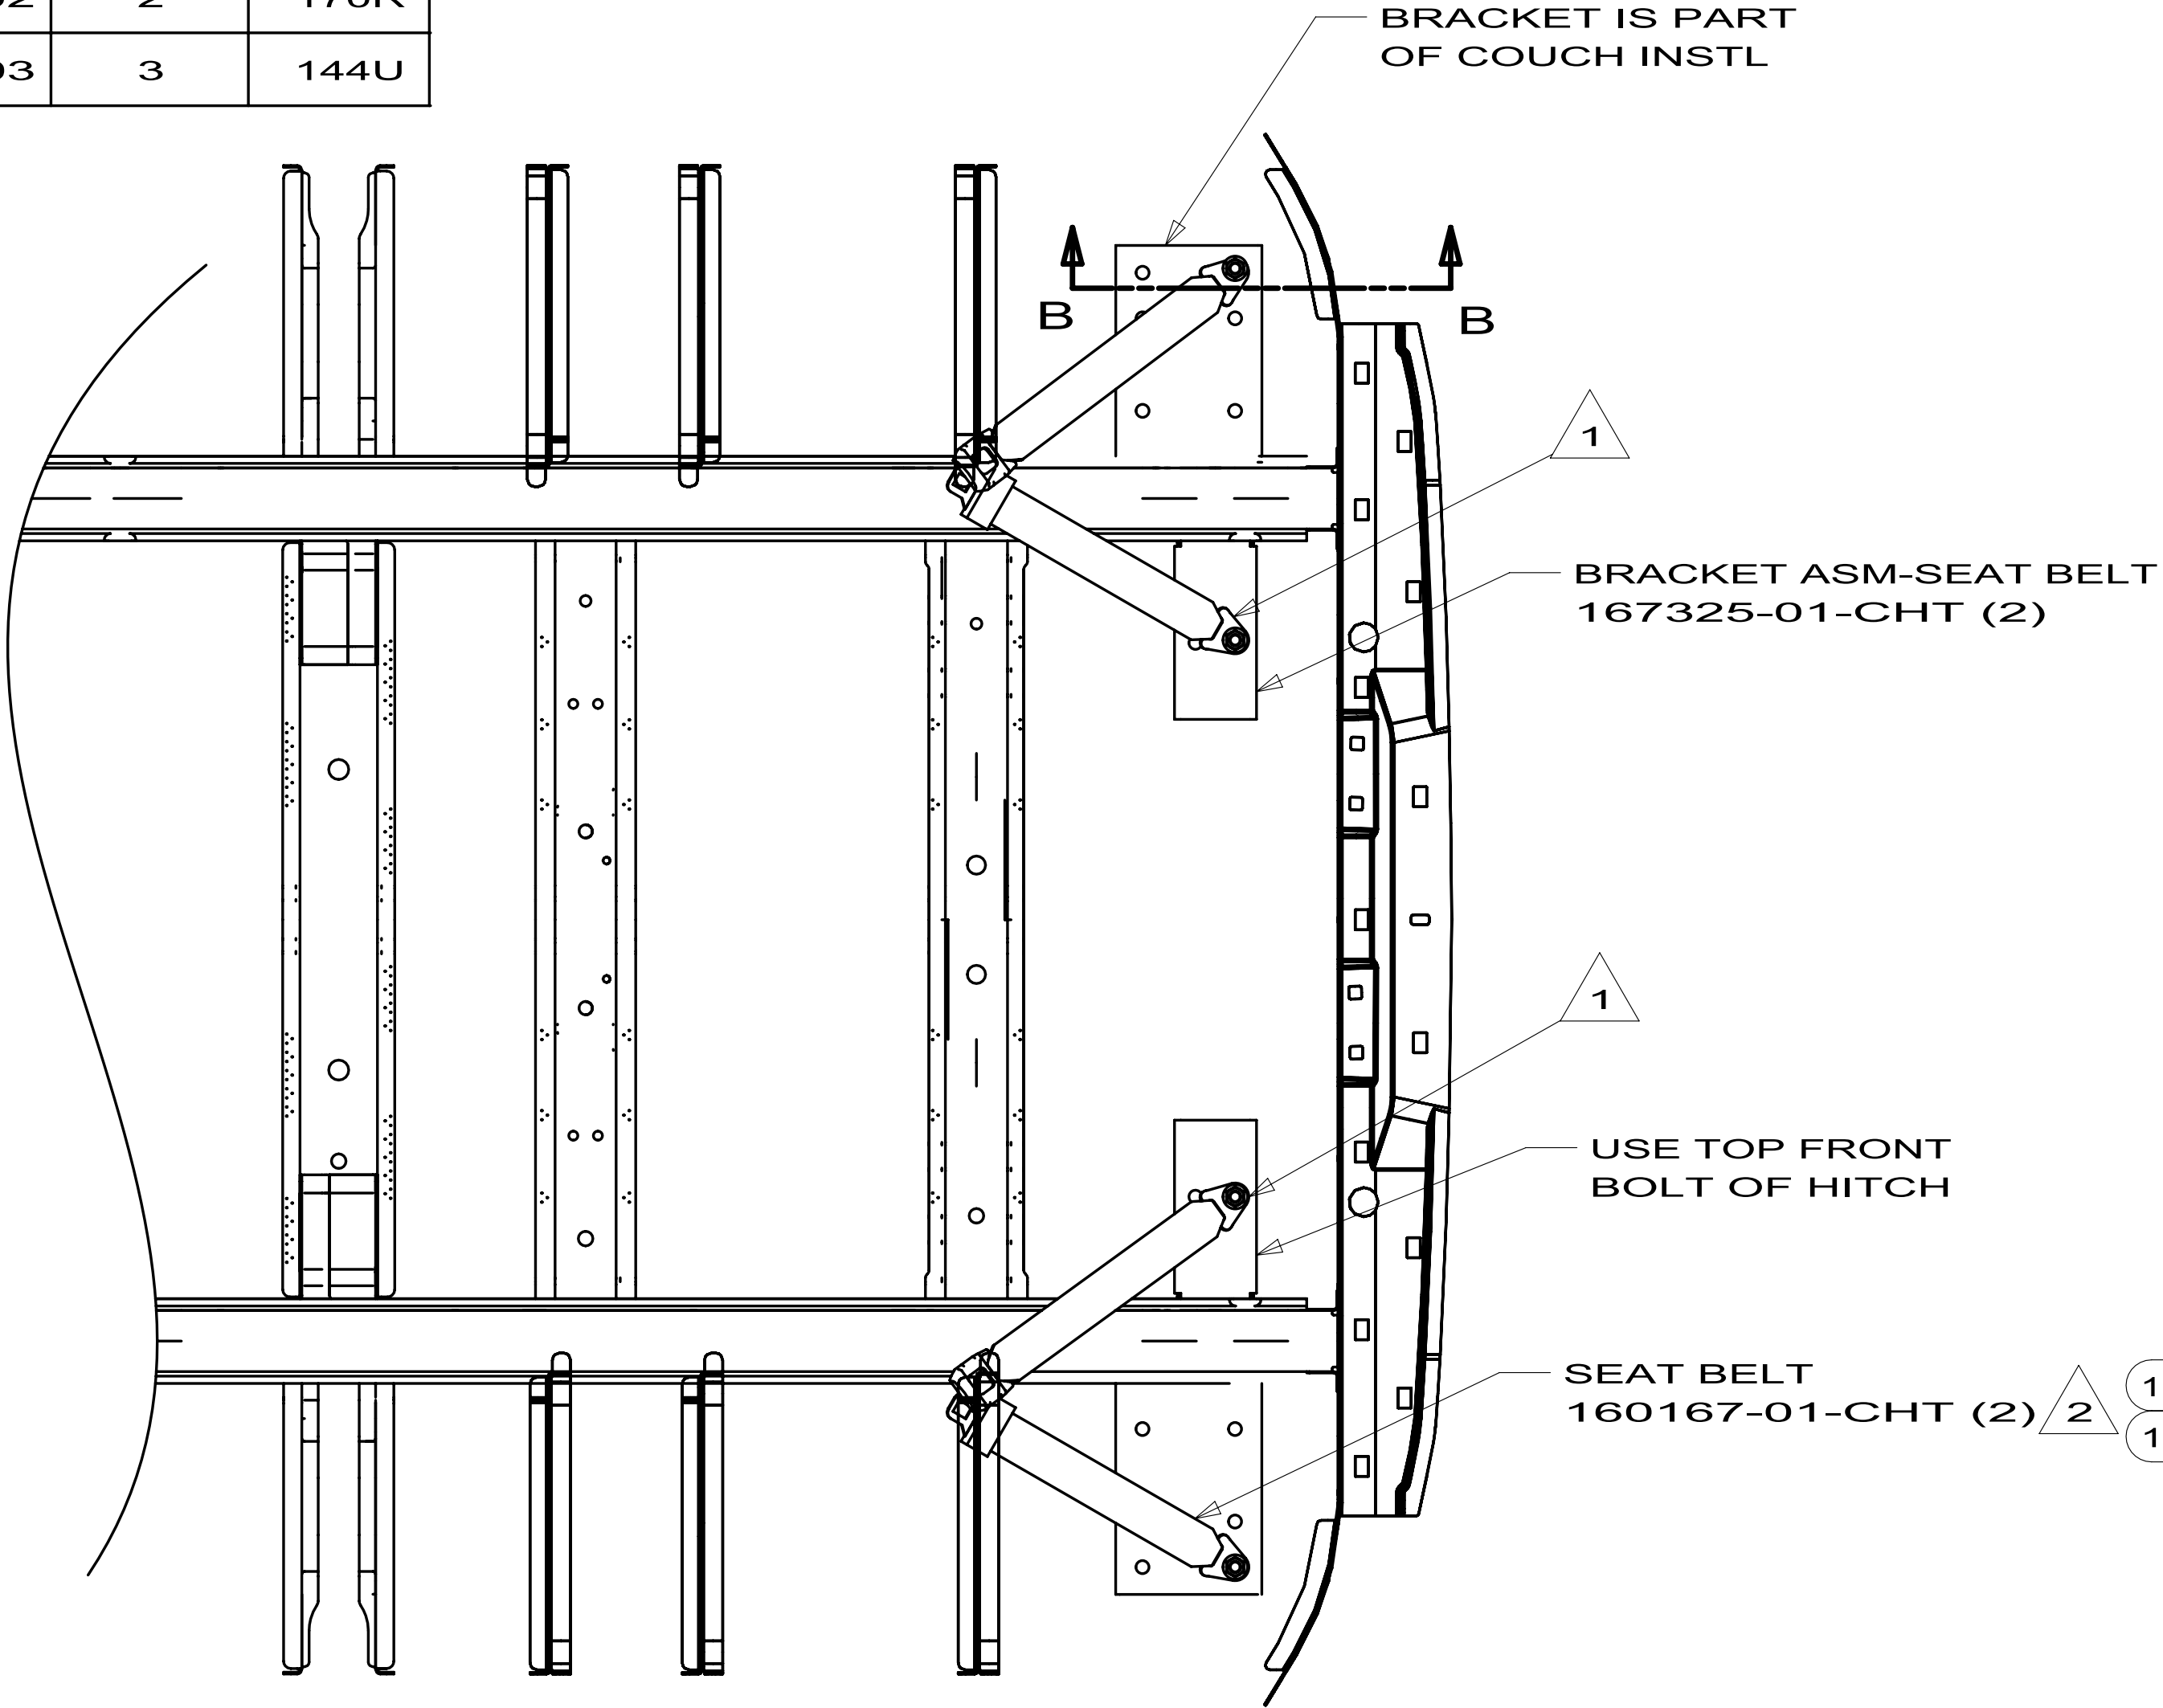

VIEW A
(SHOWN W/OUT FLOOR PANELS)


1MF CABINET - STORAGE, FRONT RT

1MG CABINET - STORAGE, FRONT LT


5. TORQUE TO 29 LBS $\pm$ 3 LBS.
4. SEAT BELTS REQUIRED ONLY WHEN BOTH FEATURES ARE PRESENT.
3. TORQUE TO 60 FT-LBS $\pm$ 3 LBS.
2. WHEN 2 SEAT BELTS ARE ATTACHED TO A SINGLE ATTACHMENT BOLT OR BOLTS THAT ARE WITHIN 165mm (6.50 IN) OF EACH OTHER, BOTH BELTS MUST HAVE MATCHING ENDS. (MALE & MALE OR FEMALE & FEMALE).
1. ROTATE TOP SEAT BELT TIEDOWN BRACKET TO ELIMINATE CONTACT WITH WEBBING ON LOWER BELT ASM. (TO PREVENT CHAFFING)

NOTES:


WINNEBAGO INDUSTRIES		COPYRIGHT 2009 WINNEBAGO INDUSTRIES, INC.	
DTFR	ORIG. DATE		
CHRR	ALL DIMENSIONS ARE IN MILLIMETERS		
P.E.	FIRST USED		
M.E.	09 BV1170		
DSNR			
UNSPECIFIED TOLERANCES ARE:		MATERIAL:	
WHOLE DIM (X)	$\pm$ 3		
ONE-PLACE (X.X)	$\pm$ 1.5		
TWO-PLACE (X.XX)	$\pm$ 0.50		
ANGLE	$\pm$ 1°		
THIRD ANGLE PROJECTION			
DO NOT SCALE DRAWING			
TITLE: SEAT BELT INSTL			
SHEET 1 OF 3	PART NO	166935	REV
REF:		1	

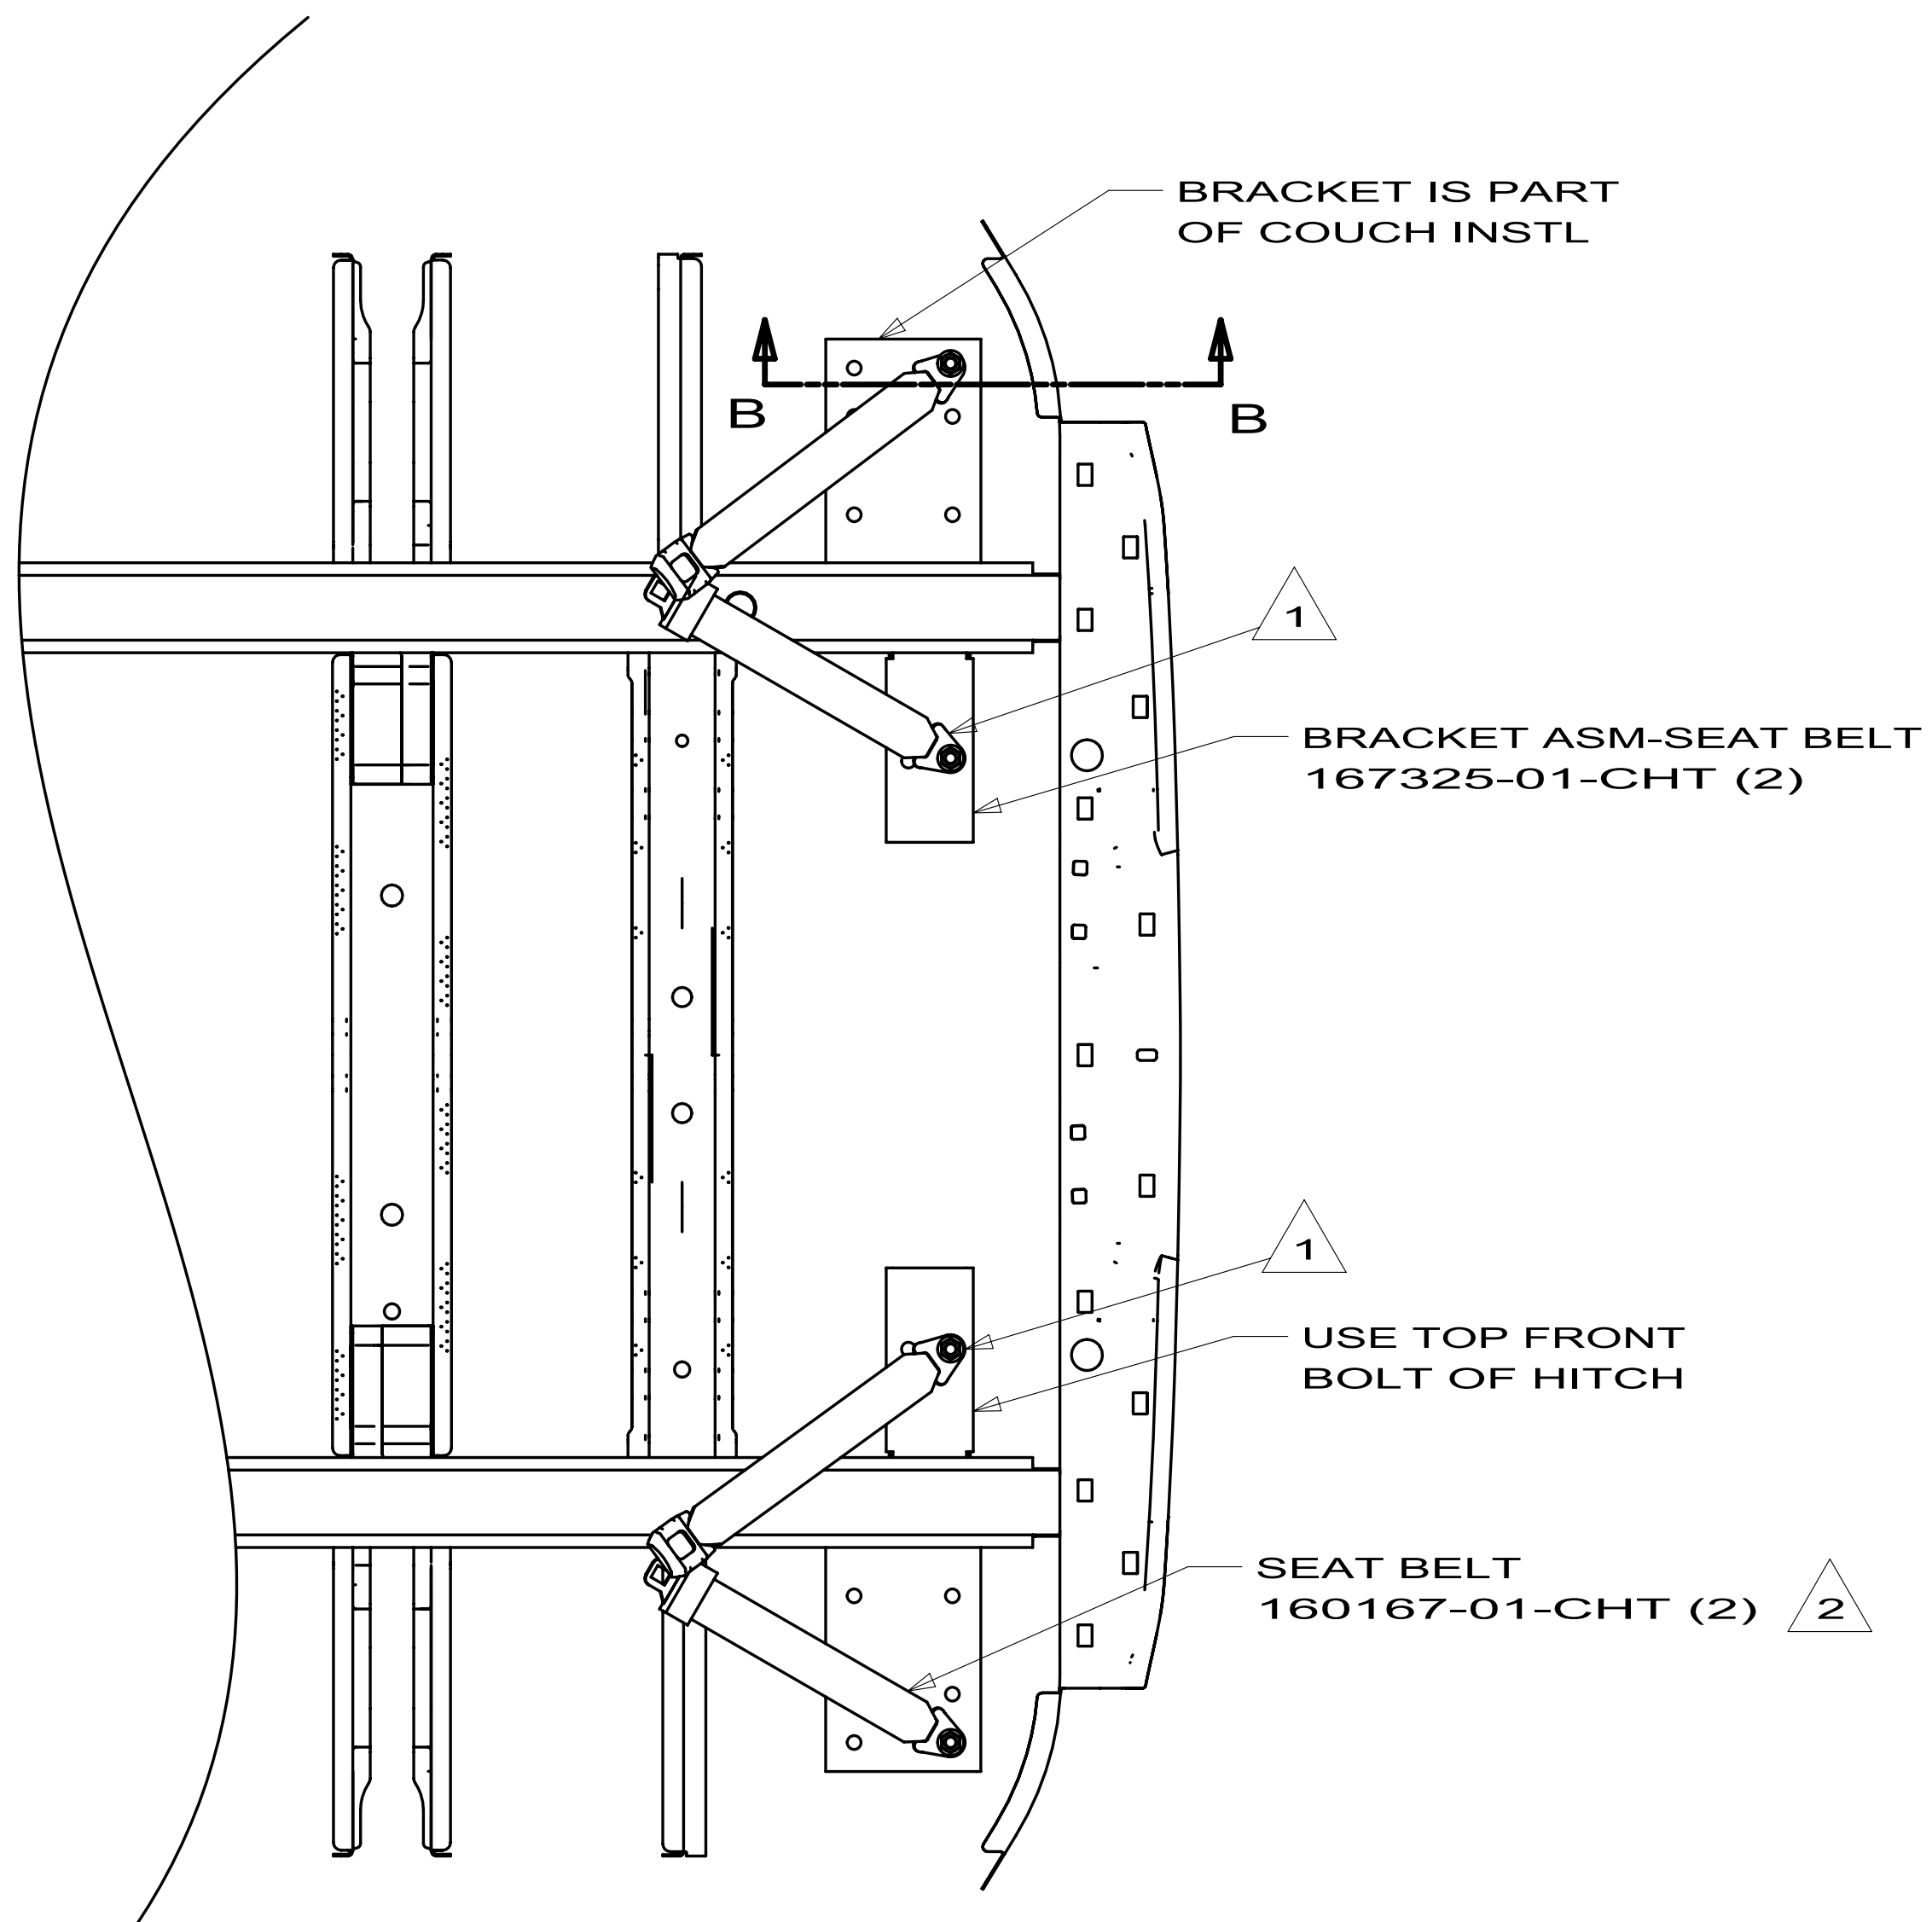


VIEW A
(SHOWN W/OUT FLOOR PANELS)

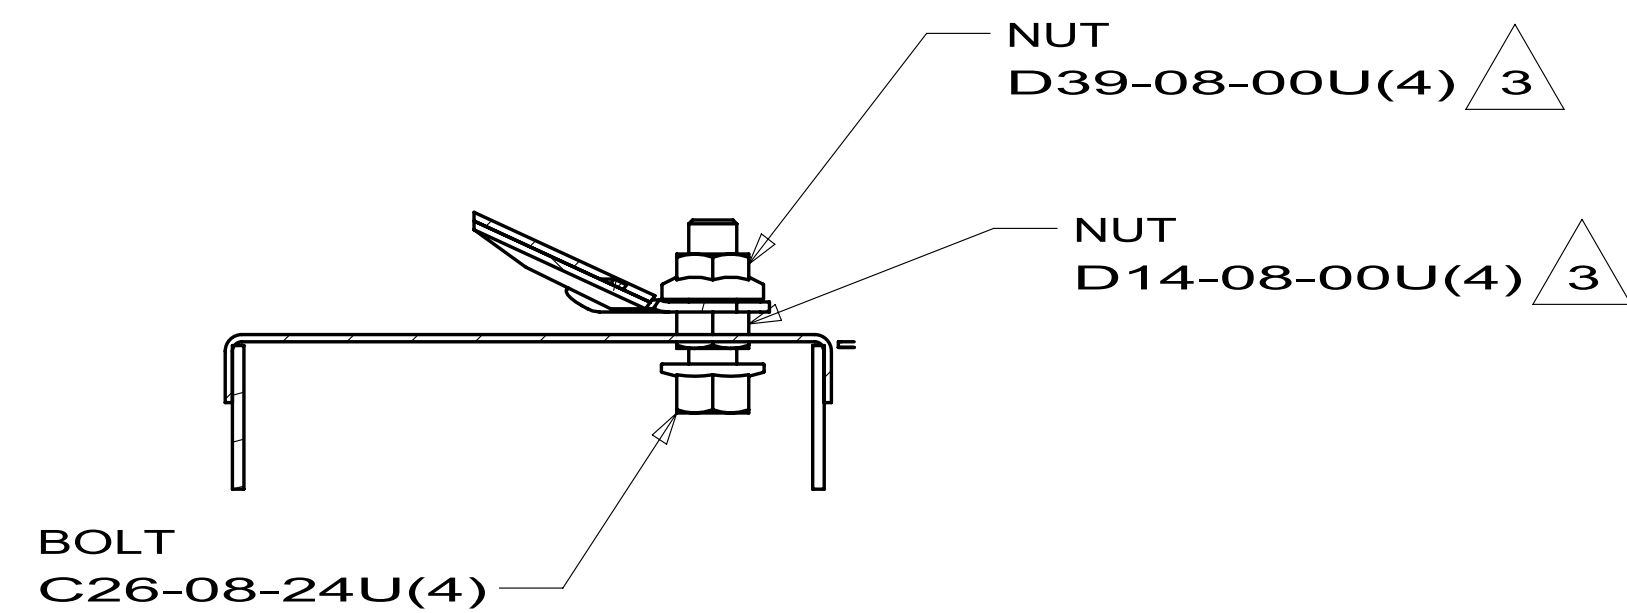


SECTION B-B

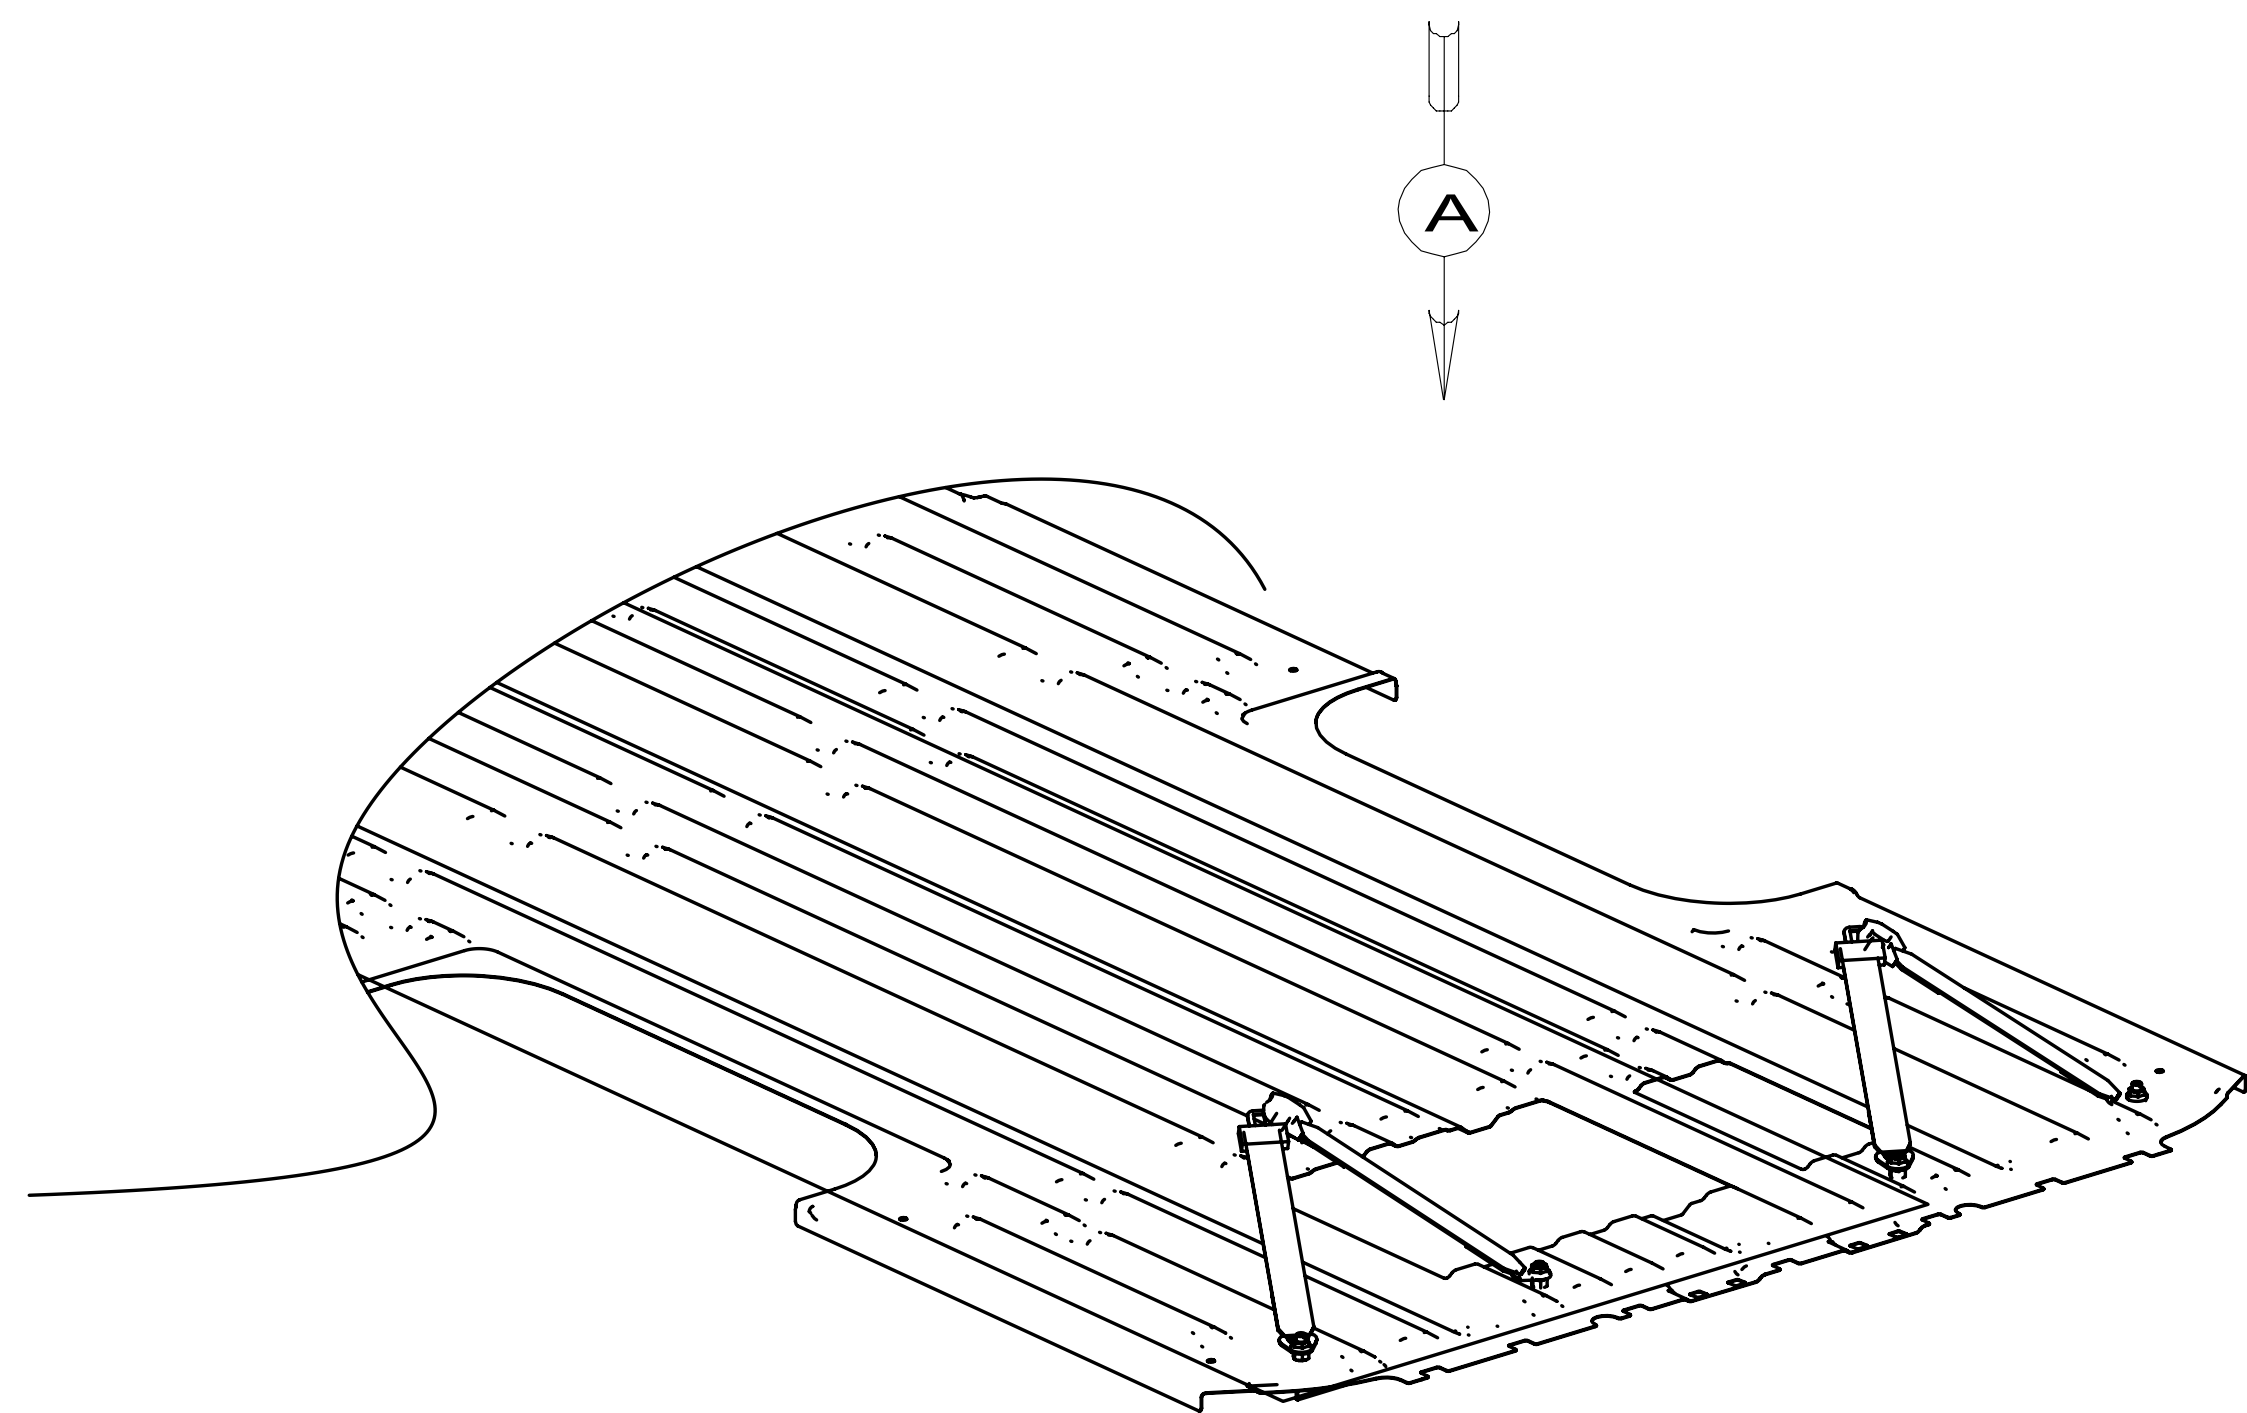


FIRST USED			09 BV1170
DO NOT SCALE DRAWING			
TITLE:			SEAT BELT INSTL
SHEET 2	PART NO	166935	REV

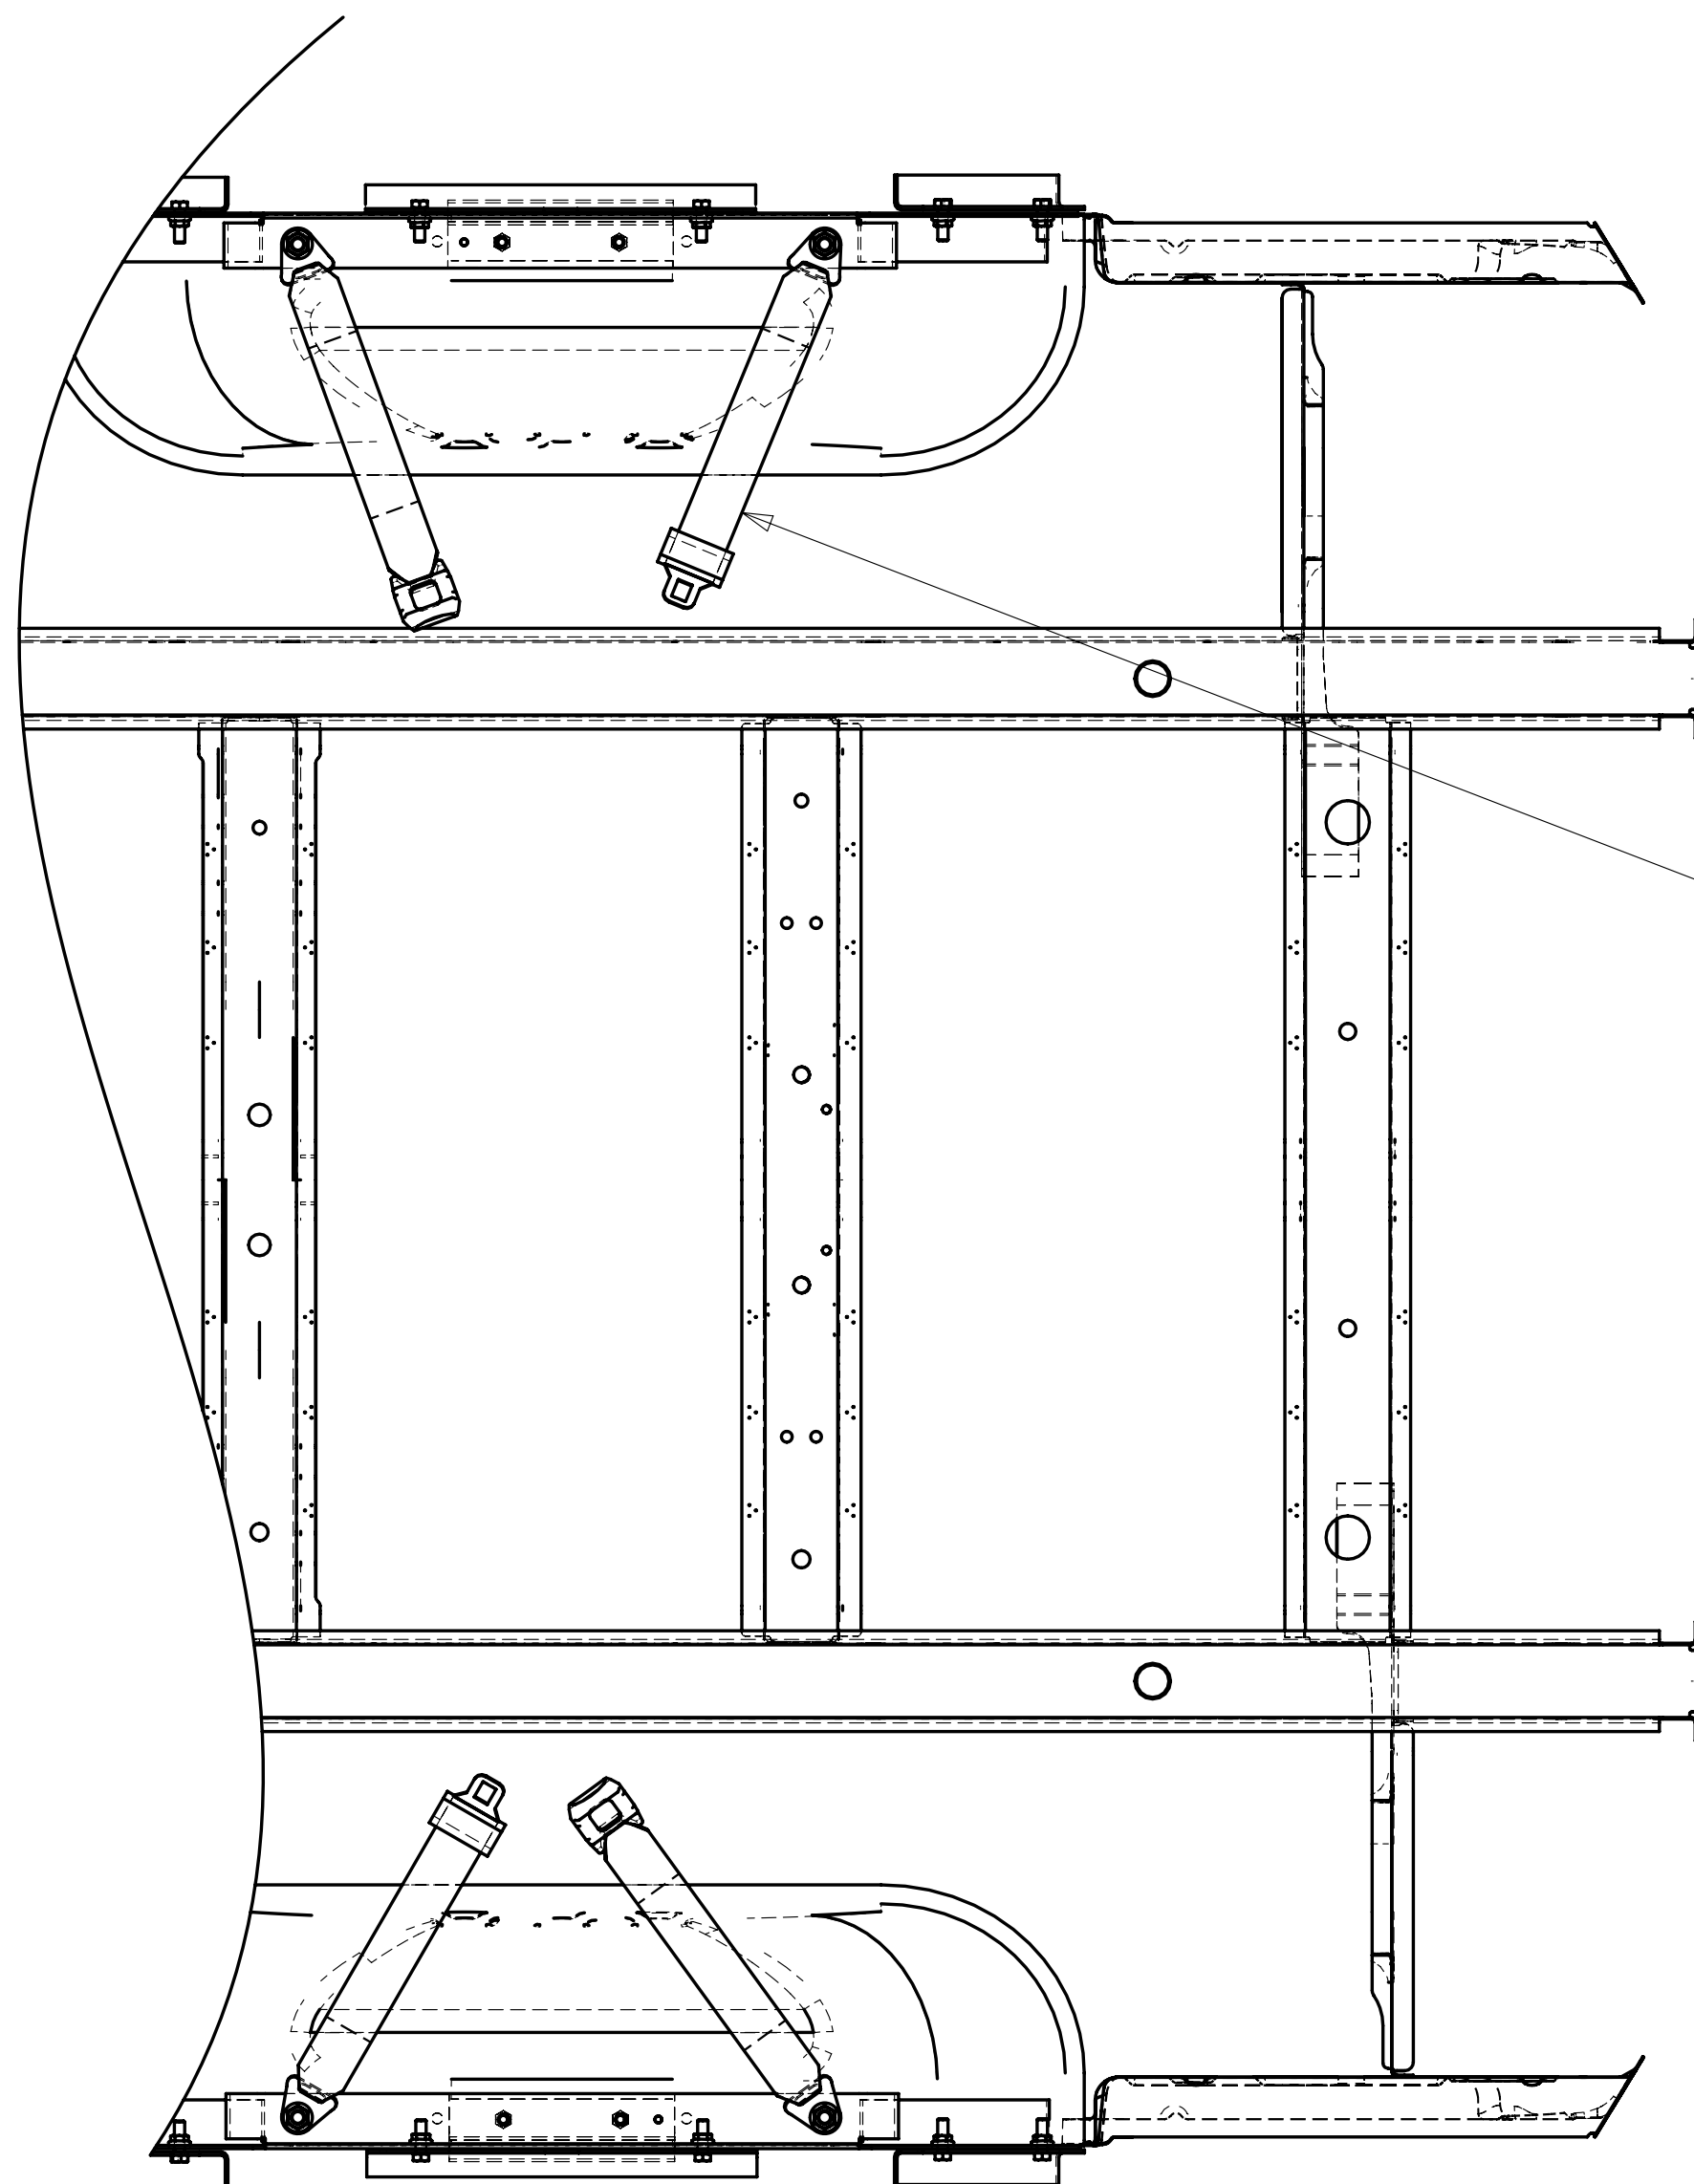

VIEW CB
(SHOWN W/OUT FLOOR PANELS)

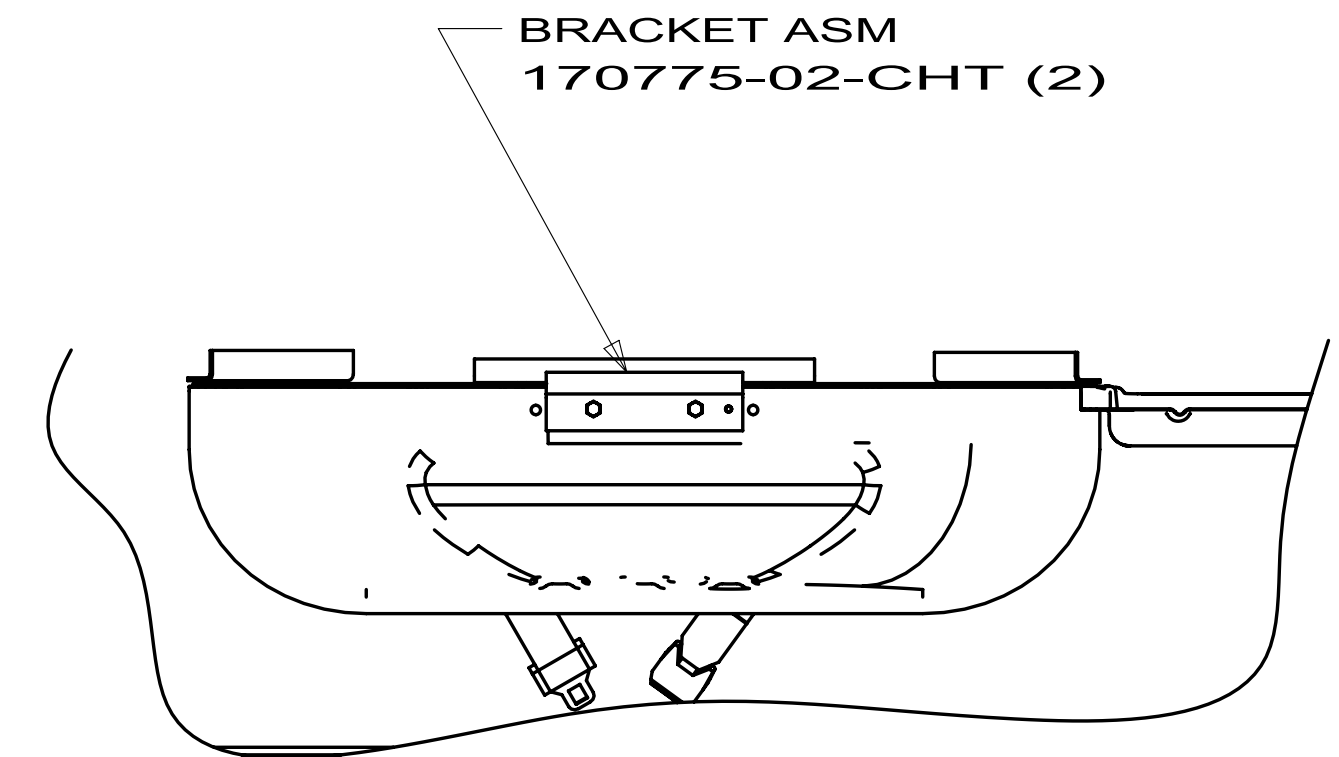



VIEW CC-CC

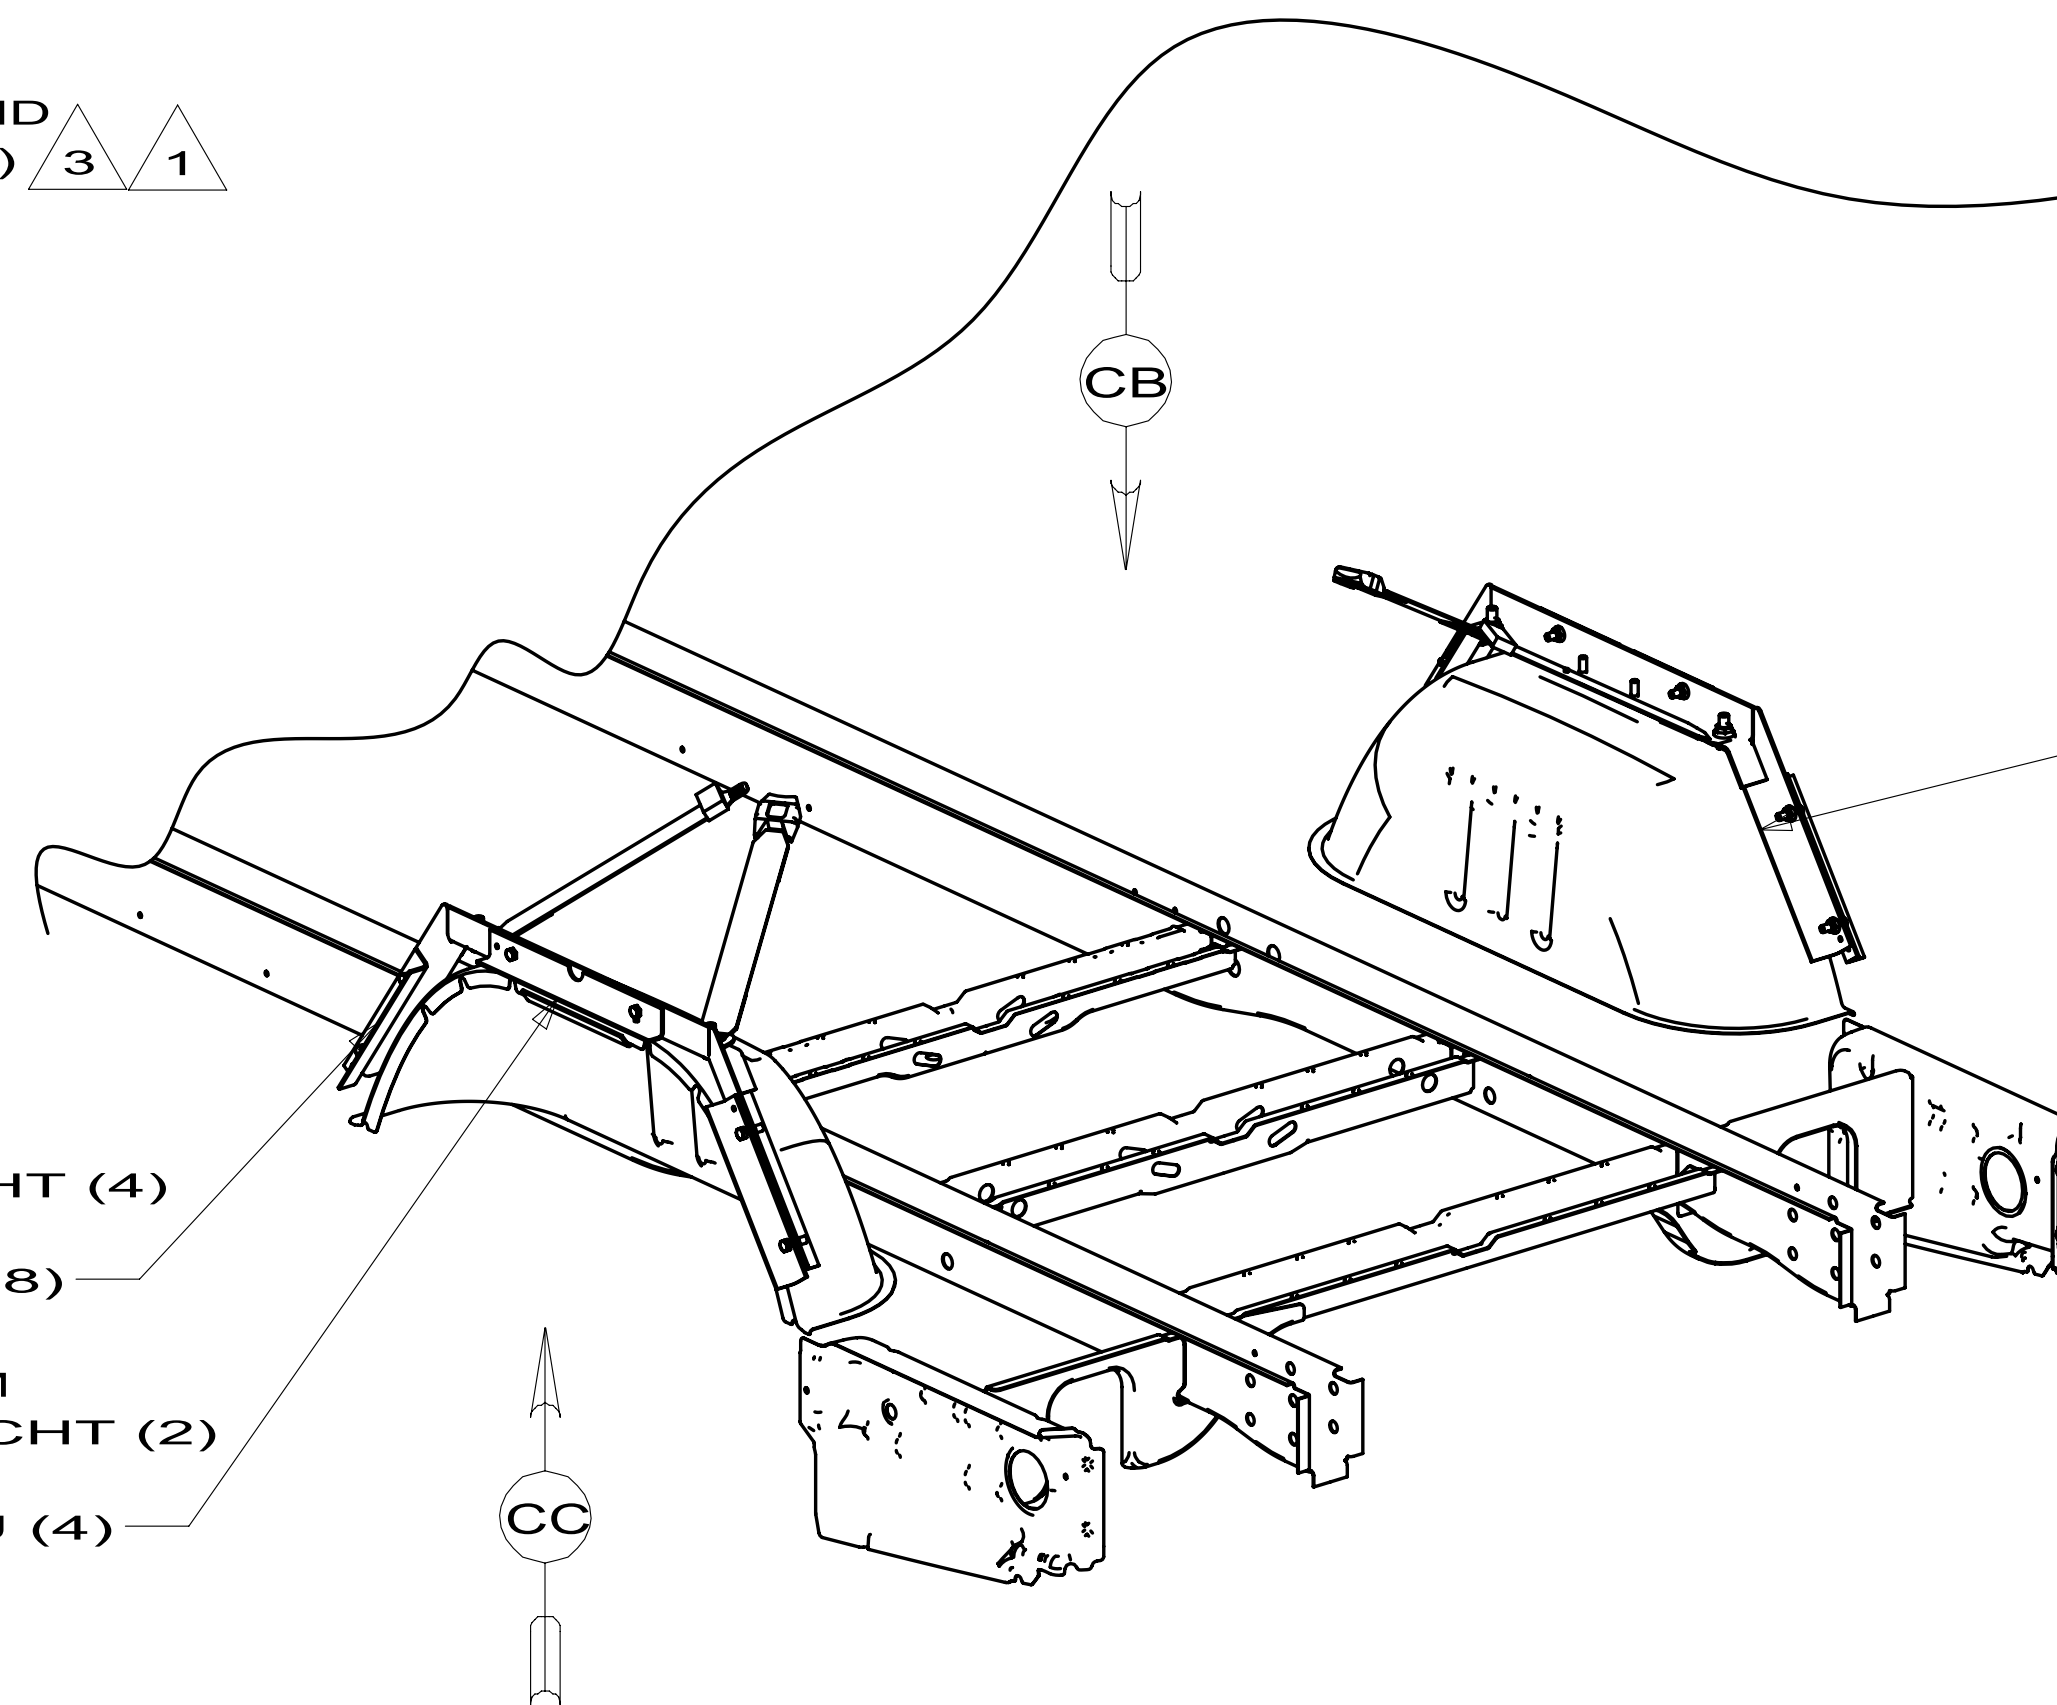


BRACKET ASM
170989-01-CHT (4)
NUT
D39-06-00U (8)

BRACKET ASM
170989-02-CHT (2)
NUT
D39-06-00U (4)

FIRST USED		09 BV1170	
DO NOT SCALE DRAWING			
TITLE: SEAT BELT INSTL			
SHEET 3		PART NO 166935	REV

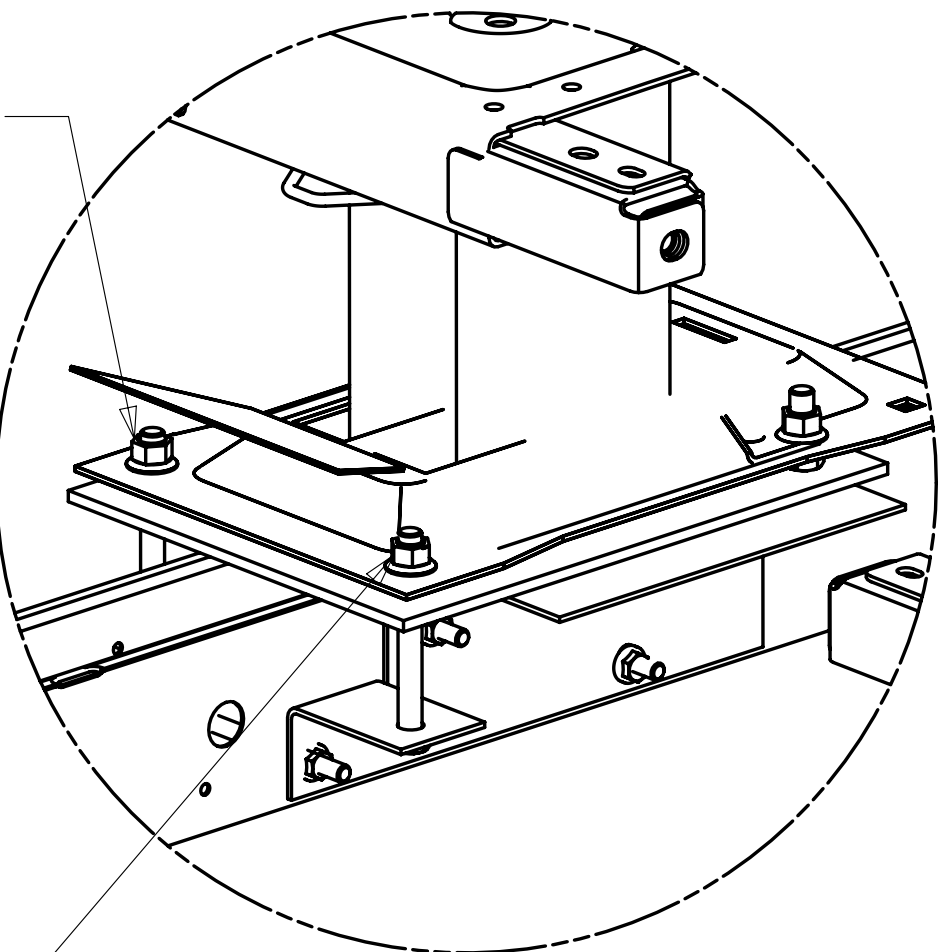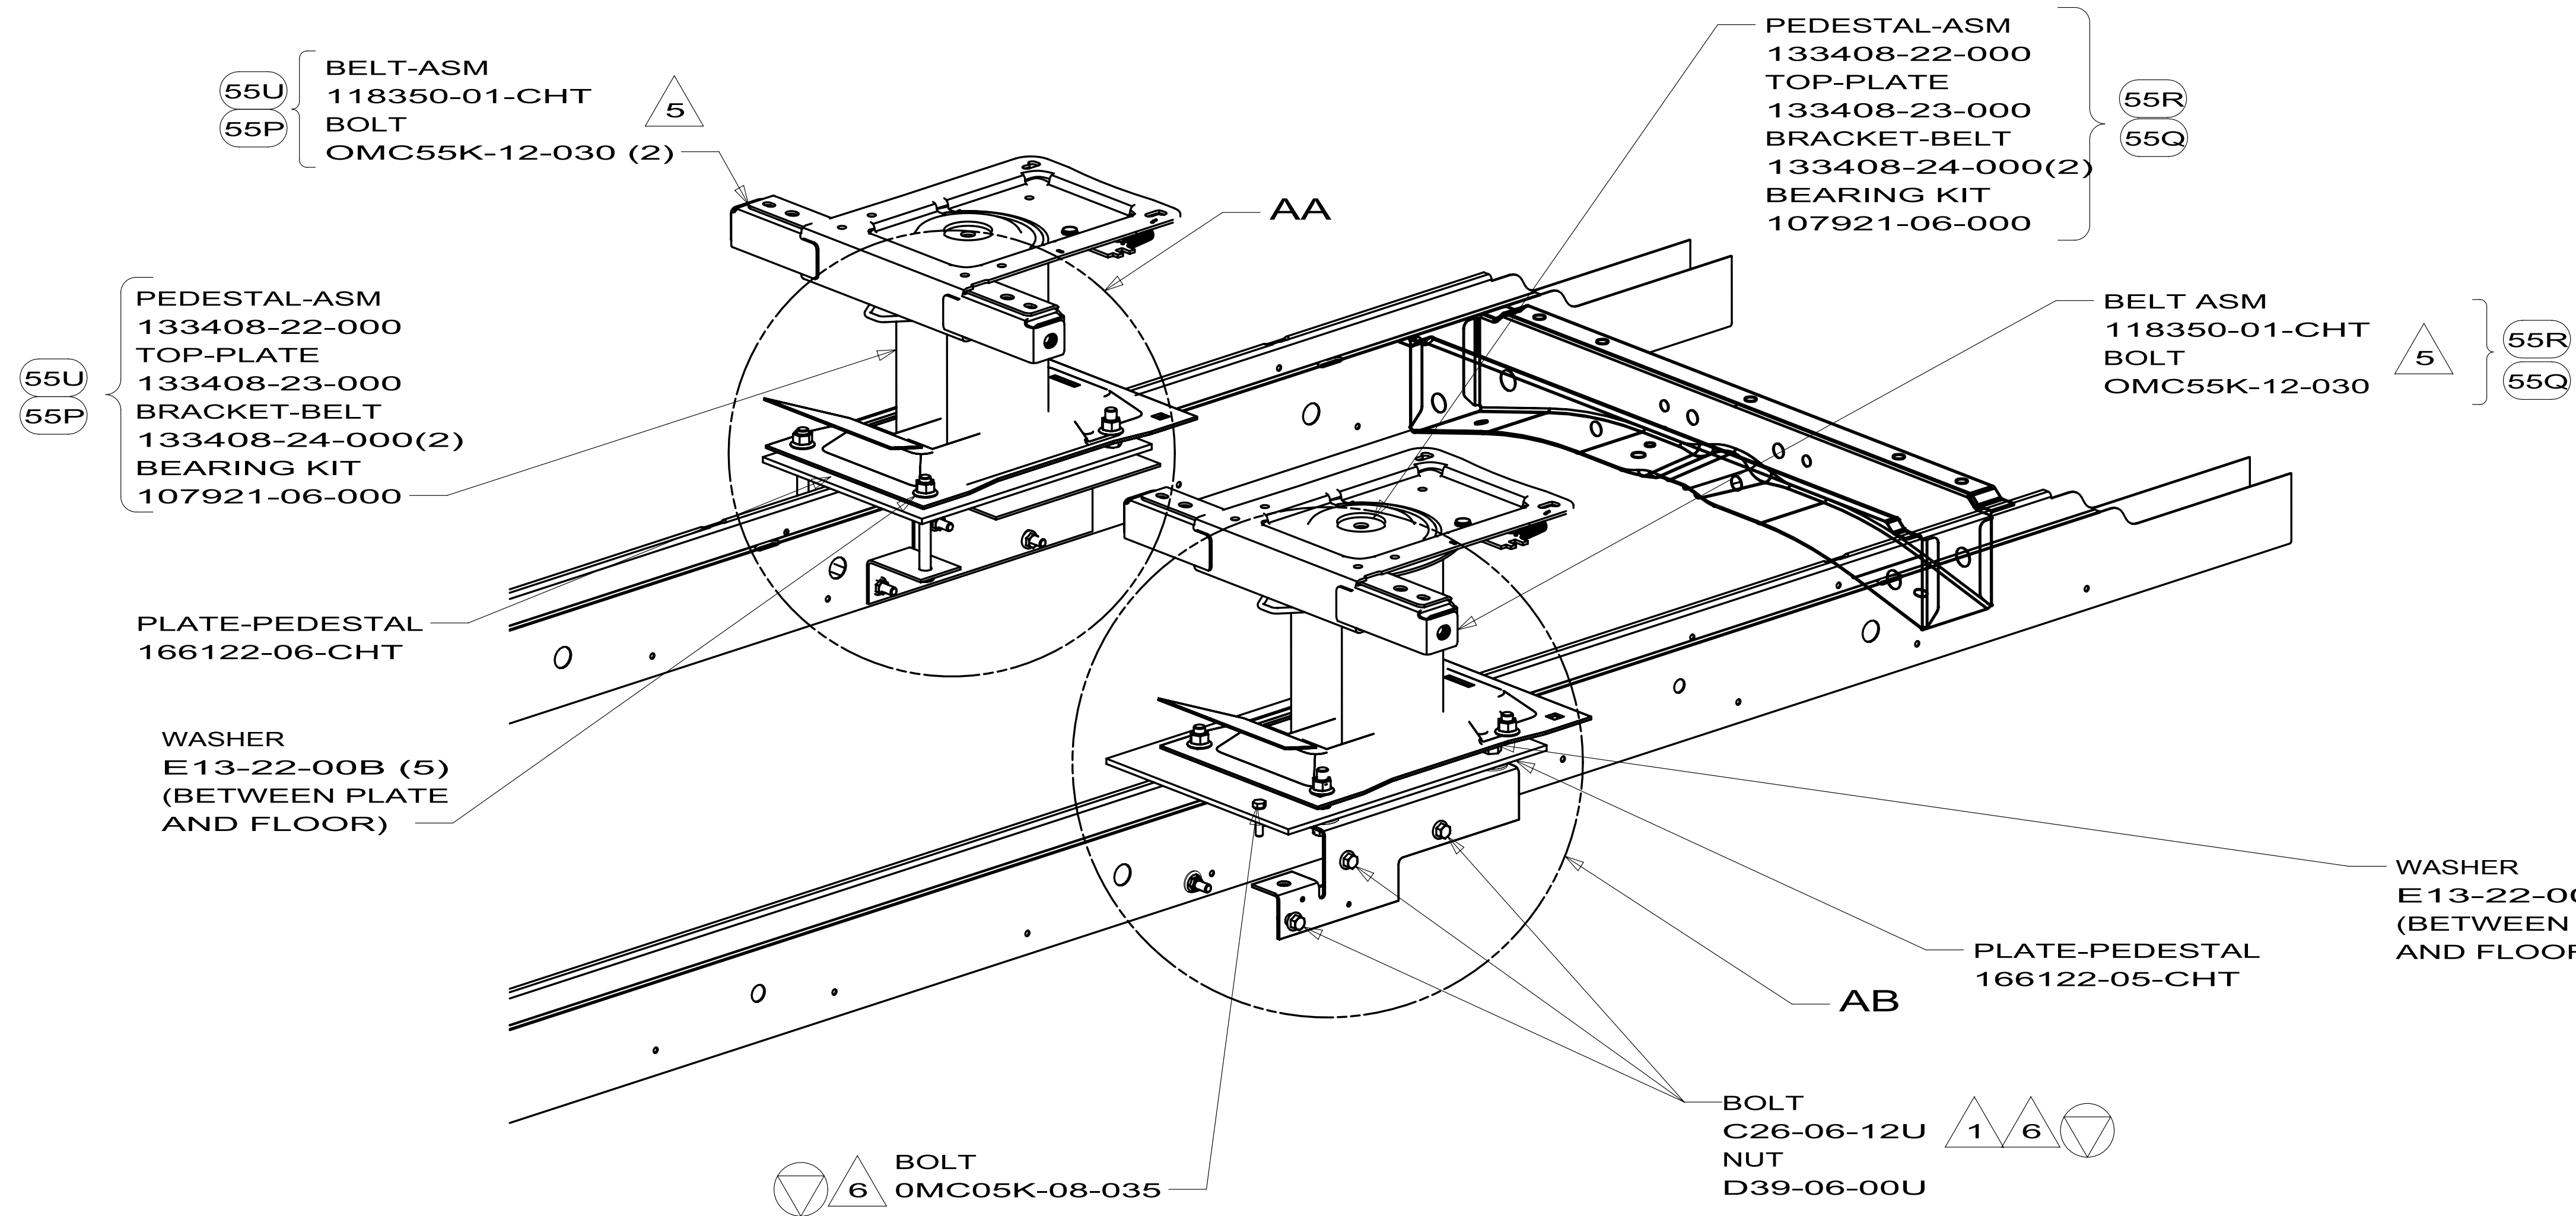

DETAIL AA

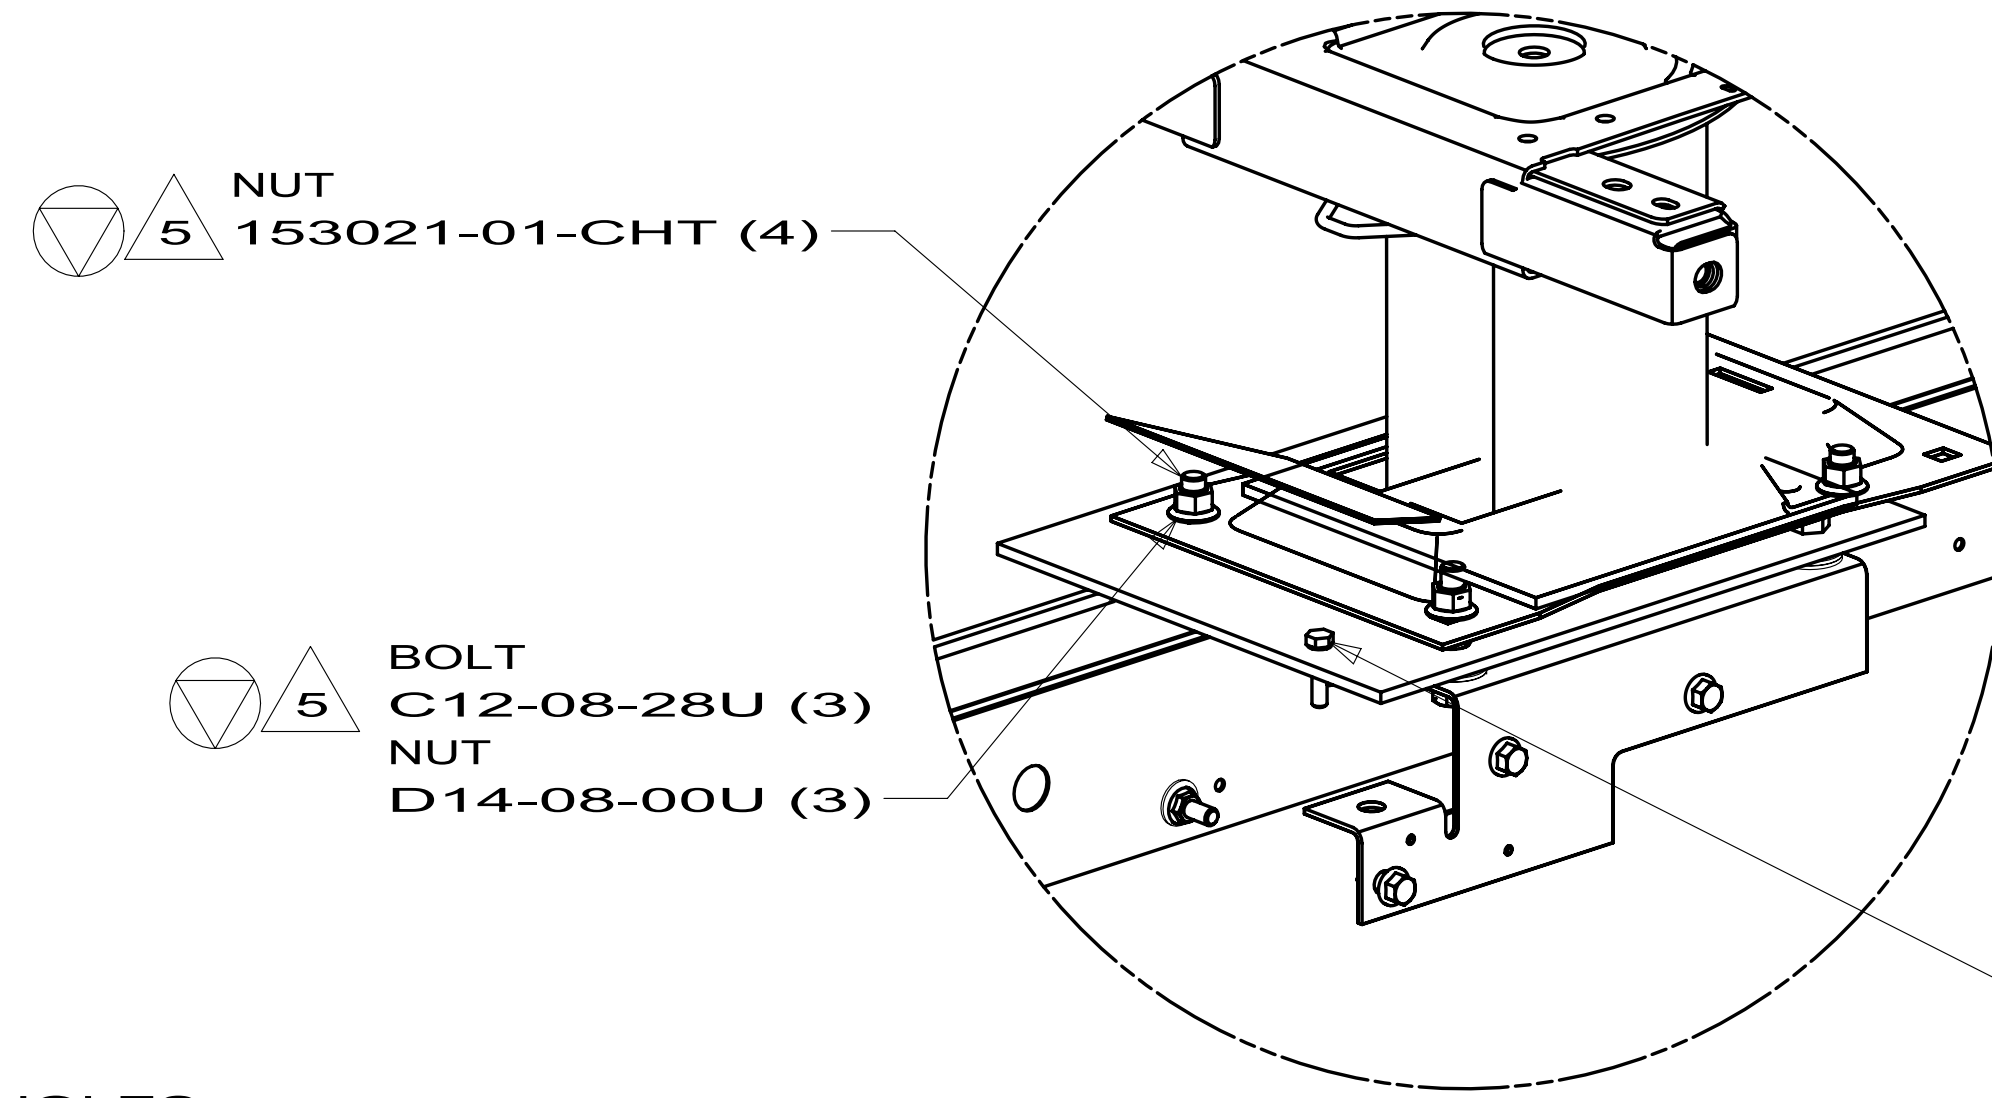


DETAIL AB

- 55R COMPANION SEAT-ULTRALTHR RH
- 55Q COMPANION SEAT - FRONT RIGHT
- 55P COMPANION SEAT - FRONT LEFT
- 55U COMPANION SEAT-ULTRALTHR LH

- NOTES:
1. USE LOCTITE 62917-02-000 ON ALL THREADS BEFORE INSTALLING NUTS.
 2. ANY CHANGES TO THIS DRAWING MUST BE APPROVED BY PRODUCT DESIGN.
 3. ALIGN BRACKET WITH HOLES IN FLOOR THEN DRILL 13.49 DIA. HOLES THRU FRAME RAIL FOR NUT-SERTS.
 4. DRILL 12.7 DIA. HOLE THRU BOTH WALLS OF FRAME RAIL.
 5. TORQUE TO 60±3 FT-LBS.
 6. TORQUE TO 42±3 FT-LBS.

WINNEBAGO INDUSTRIES		COPYRIGHT 2009 WINNEBAGO INDUSTRIES, INC.	
DFTR	ORIG. DATE	ALL DIMENSIONS ARE IN MILLIMETERS	
CHRR			
P.E.			
M.E.	FIRST USED		
DSNR	09 BV1170		
UNSPECIFIED TOLERANCES ARE:		MATERIAL:	
WHOLE DIM (X) : 3			
ONE-PLACE (X.X) : 1.5			
TWO-PLACE (X.XX) : 0.50			
ANGLE : 1°			
THIRD ANGLE PROJECTION			
DO NOT SCALE DRAWING			
TITLE: PEDESTAL COMPL			
SHEET 1 OF 2	PART NO	166936	REV
REF:		1	

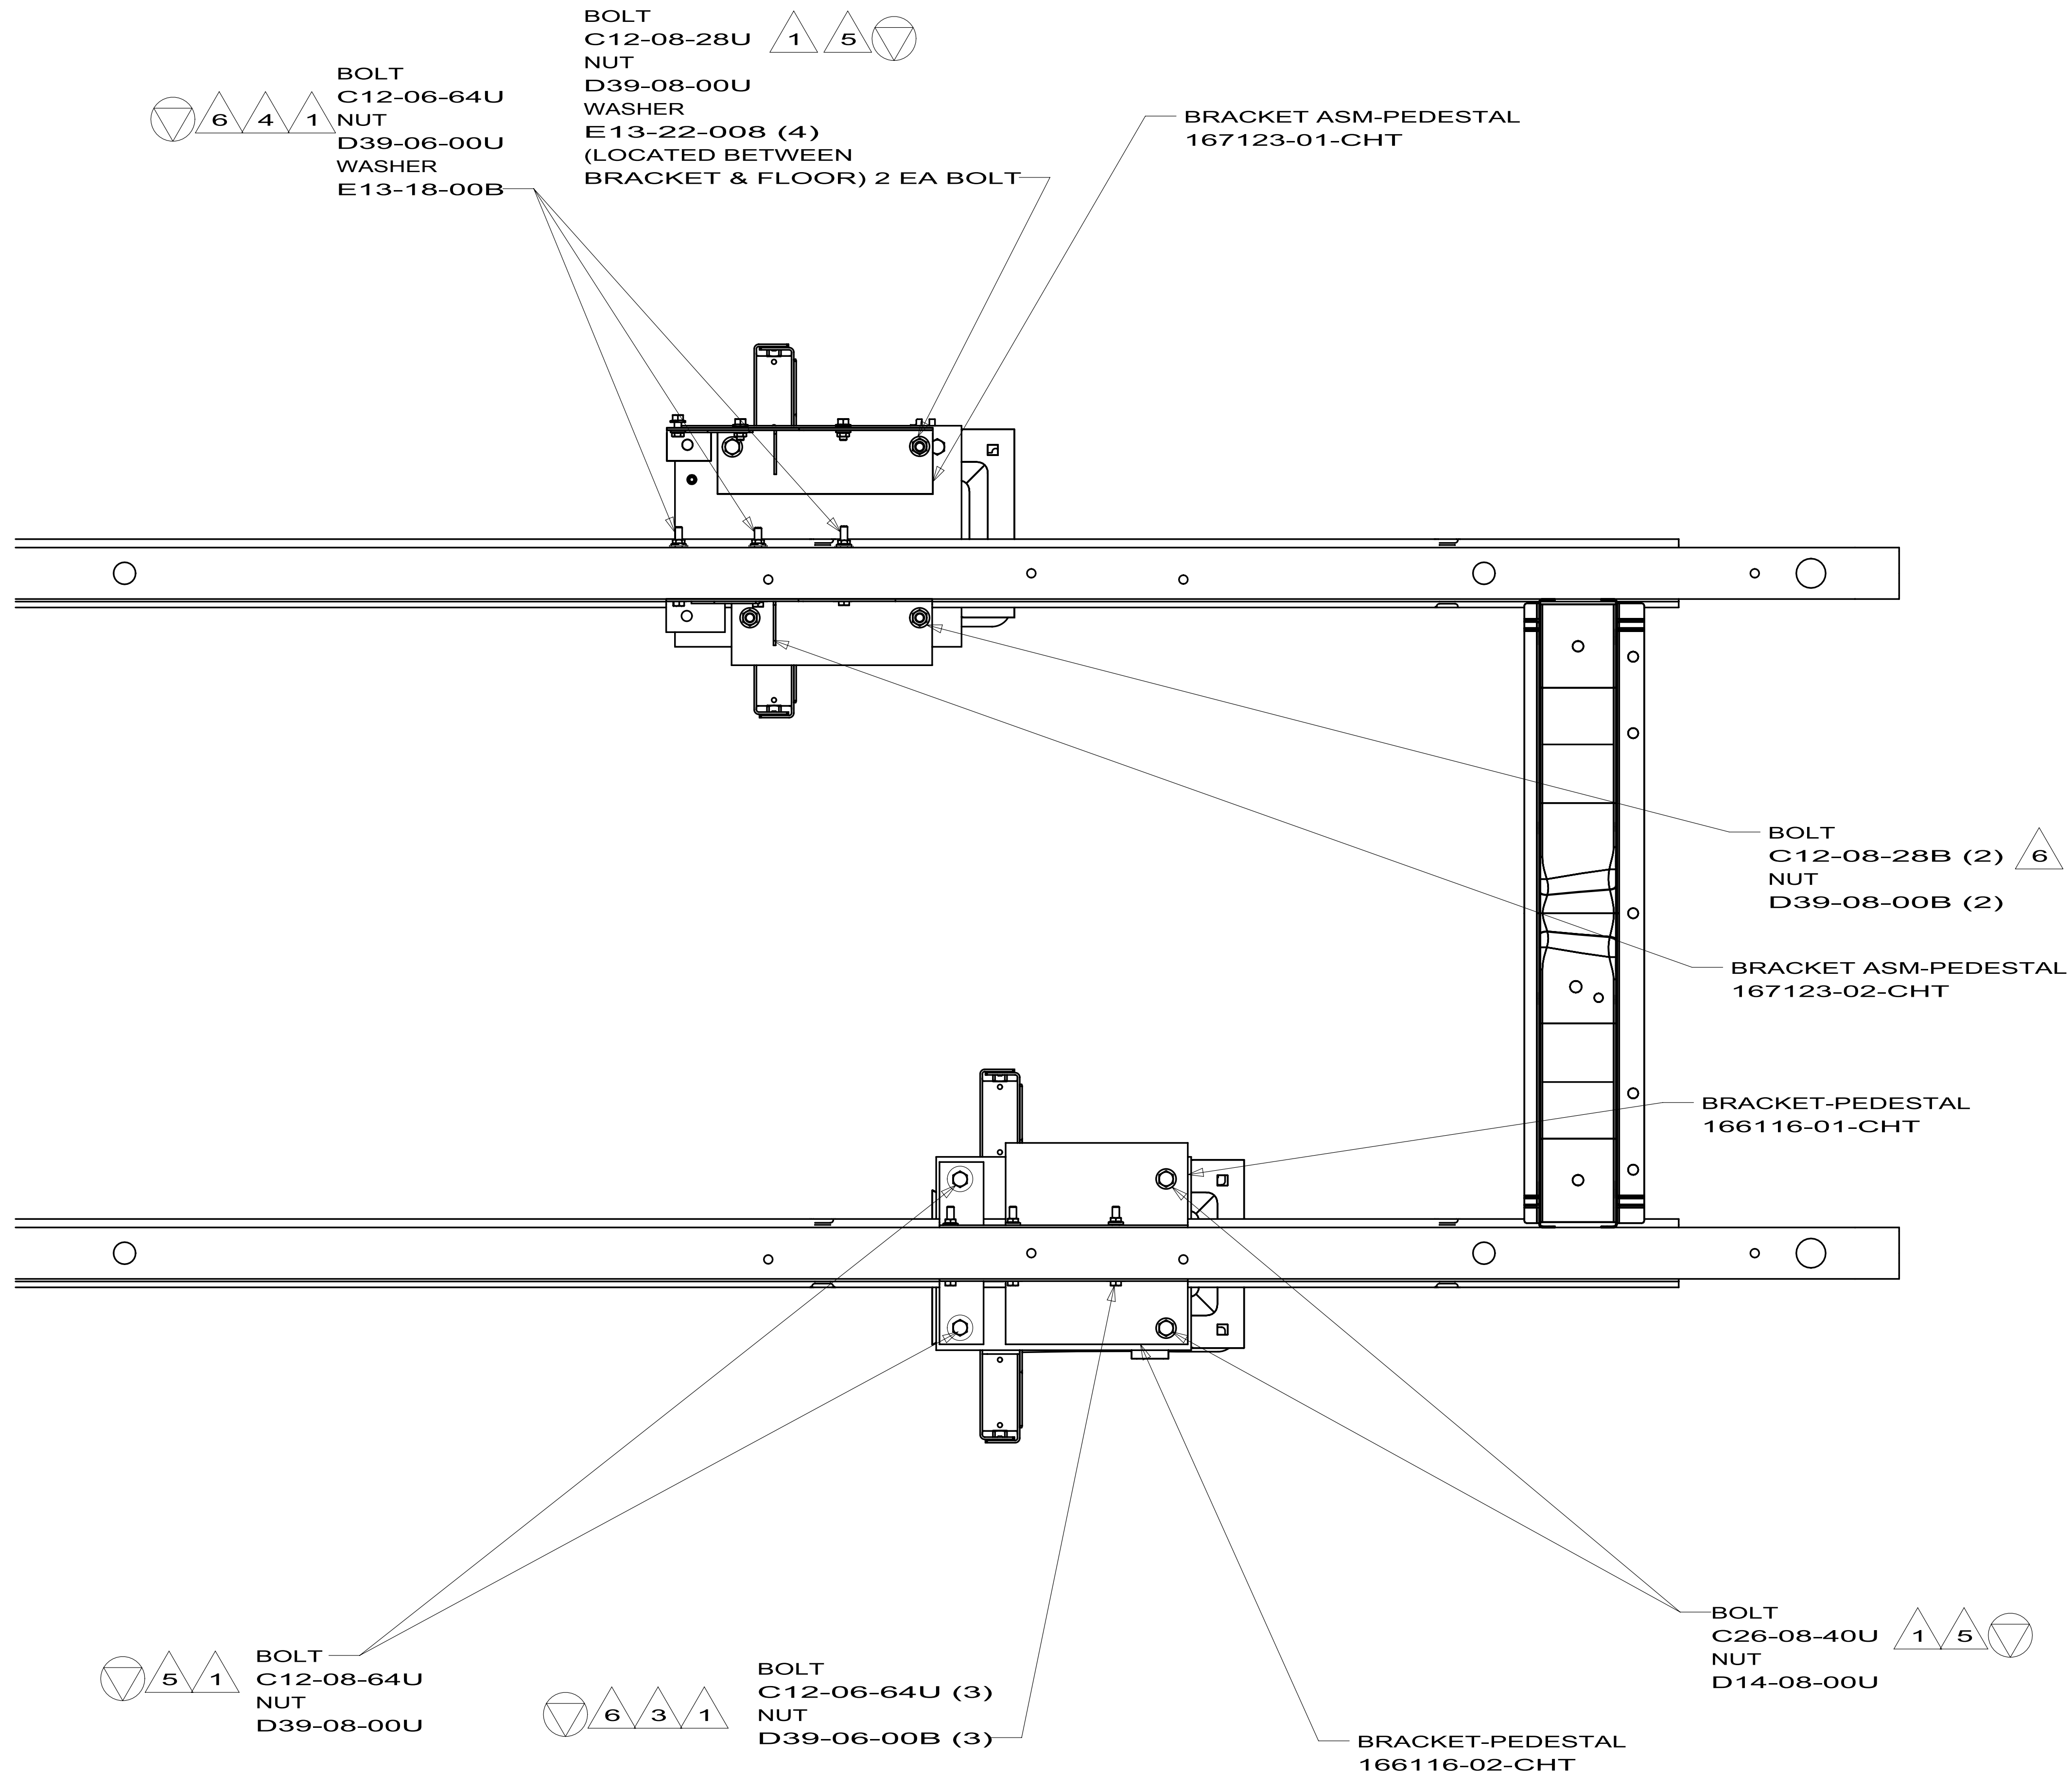

FIRST USED		09 BV1170	
DO NOT SCALE DRAWING			
TITLE: PEDESTAL COMPL			
SHEET 2	PART NO	166936	REV