


DWG NO
171034-01
171034-02

WIN

ITA

171034

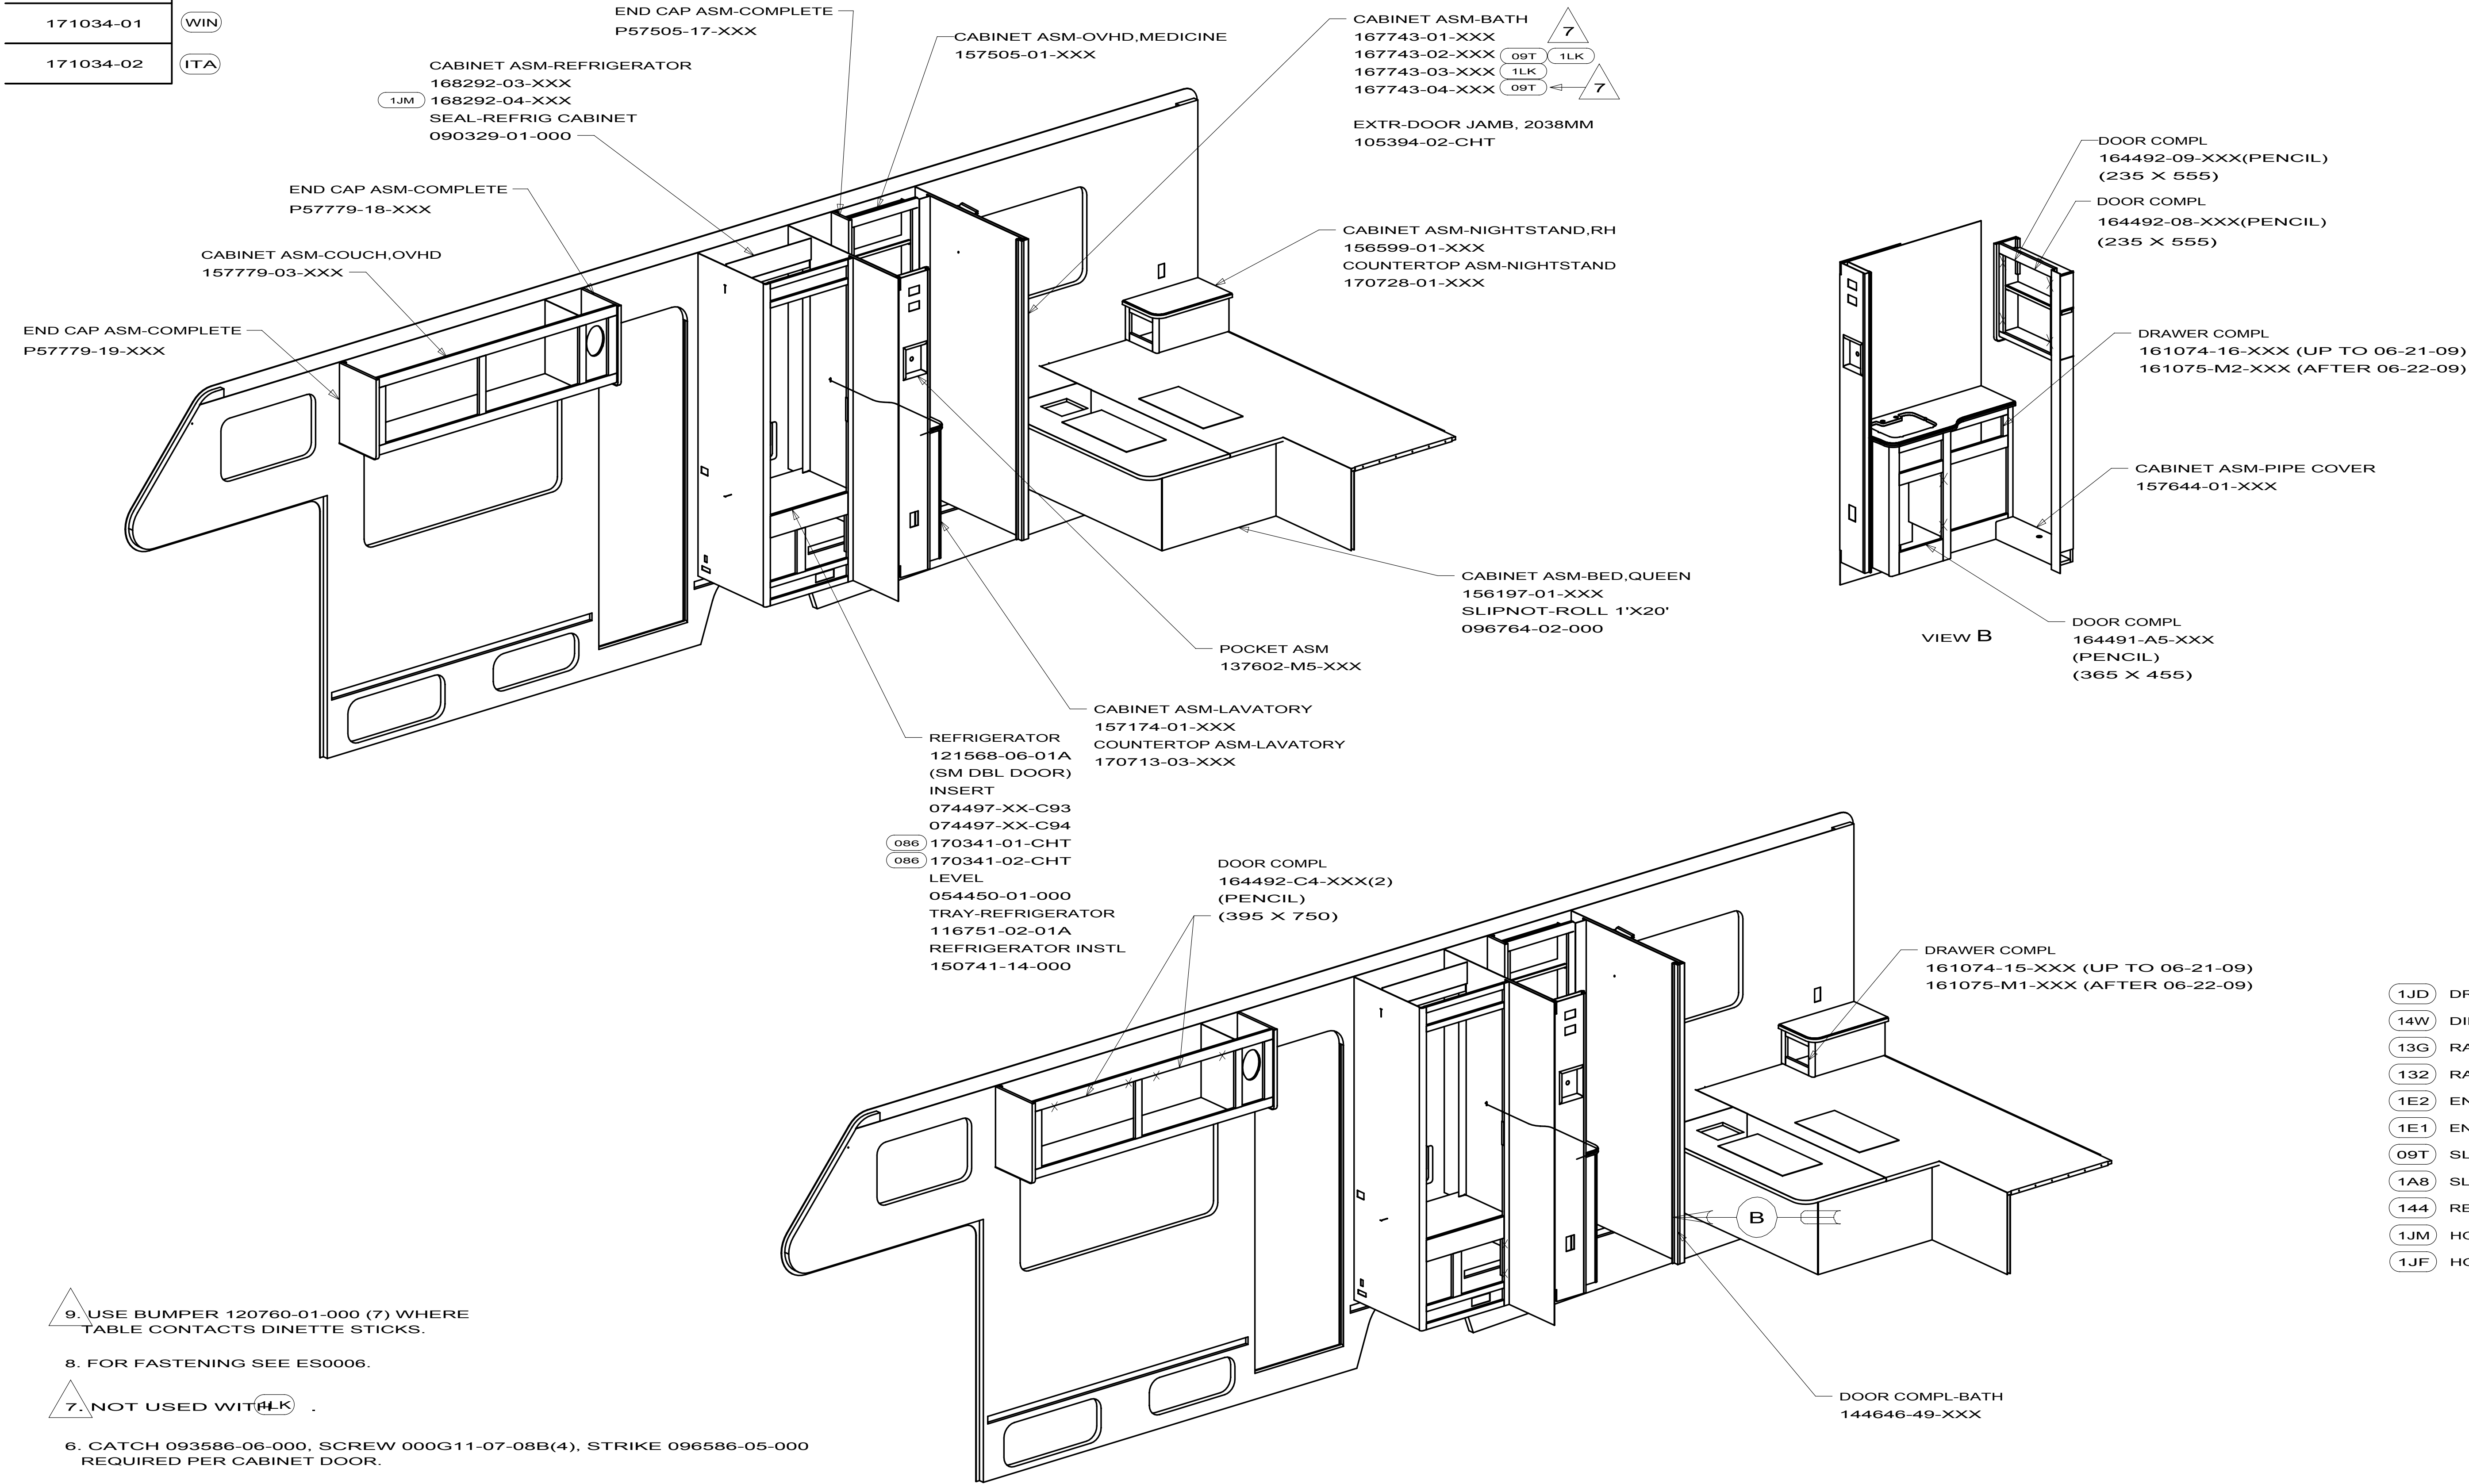

9. USE BUMPER 120760-01-000 (7) WHERE TABLE CONTACTS DINETTE STICKS.

8. FOR FASTENING SEE ES0006.

7. NOT USED WITH 1LK .

6. CATCH 093586-06-000, SCREW 000G11-07-08B(4), STRIKE 096586-05-000 REQUIRED PER CABINET DOOR.

5. PAD-FELT-3/8 DIA., 023320-01-000 REQUIRED PER CABINET DOOR.

4. SEE DRAWING 081512-01-000 FOR OVERHEAD CABT. DOOR INSTALATION.

3. "X" DENOTES HINGE LOCATION.

2. SHIM ALL FLOOR TO CEILING CABINETS WHEN REQUIRED.

1. ALL ORDINATE DIMENSIONS ARE MEASURED FROM THE DATUM.

NOTES:

- WIN WINNEBAGO ONLY
- ITA ITASCA ONLY
- 086 INTERIOR UPGRADE PACKAGE
- 08P INTERIOR UPGRADE - WITHOUT
- 1JK TV-19"DC,COLOR,LCD W/REMOTE
- 53B WTR HTR-6GAL ELECTRIC/LP GAS
- 23R DRAINAGE SYSTEM/HEAT-PREWIRE
- 23T DRAINAGE SYSTEM-HEATED

- 1JD DRAINAGE SYSTEM-HEATED-W/O
- 14W DINETTE
- 13G RANGE 3 BURNER WITH OVEN
- 132 RANGE TOP 3-BURNER
- 1E2 ENTRANCE STEP-ELEC.
- 1E1 ENTRANCE STEP-MANUAL
- 09T SLIDEOUT RM-DINETTE, BENCH
- 1A8 SLIDEOUT ROOM FRONT LEFT WO
- 144 REFRIGERATOR-DOUBLE DOOR
- 1JM HOME THEATER SOUND SYSTEM
- 1JF HOME THEATER SYS-WITHOUT


FLOOR PLAN-CABT & APPLIANCE


1 3


171034

10 229T


5/12/2010

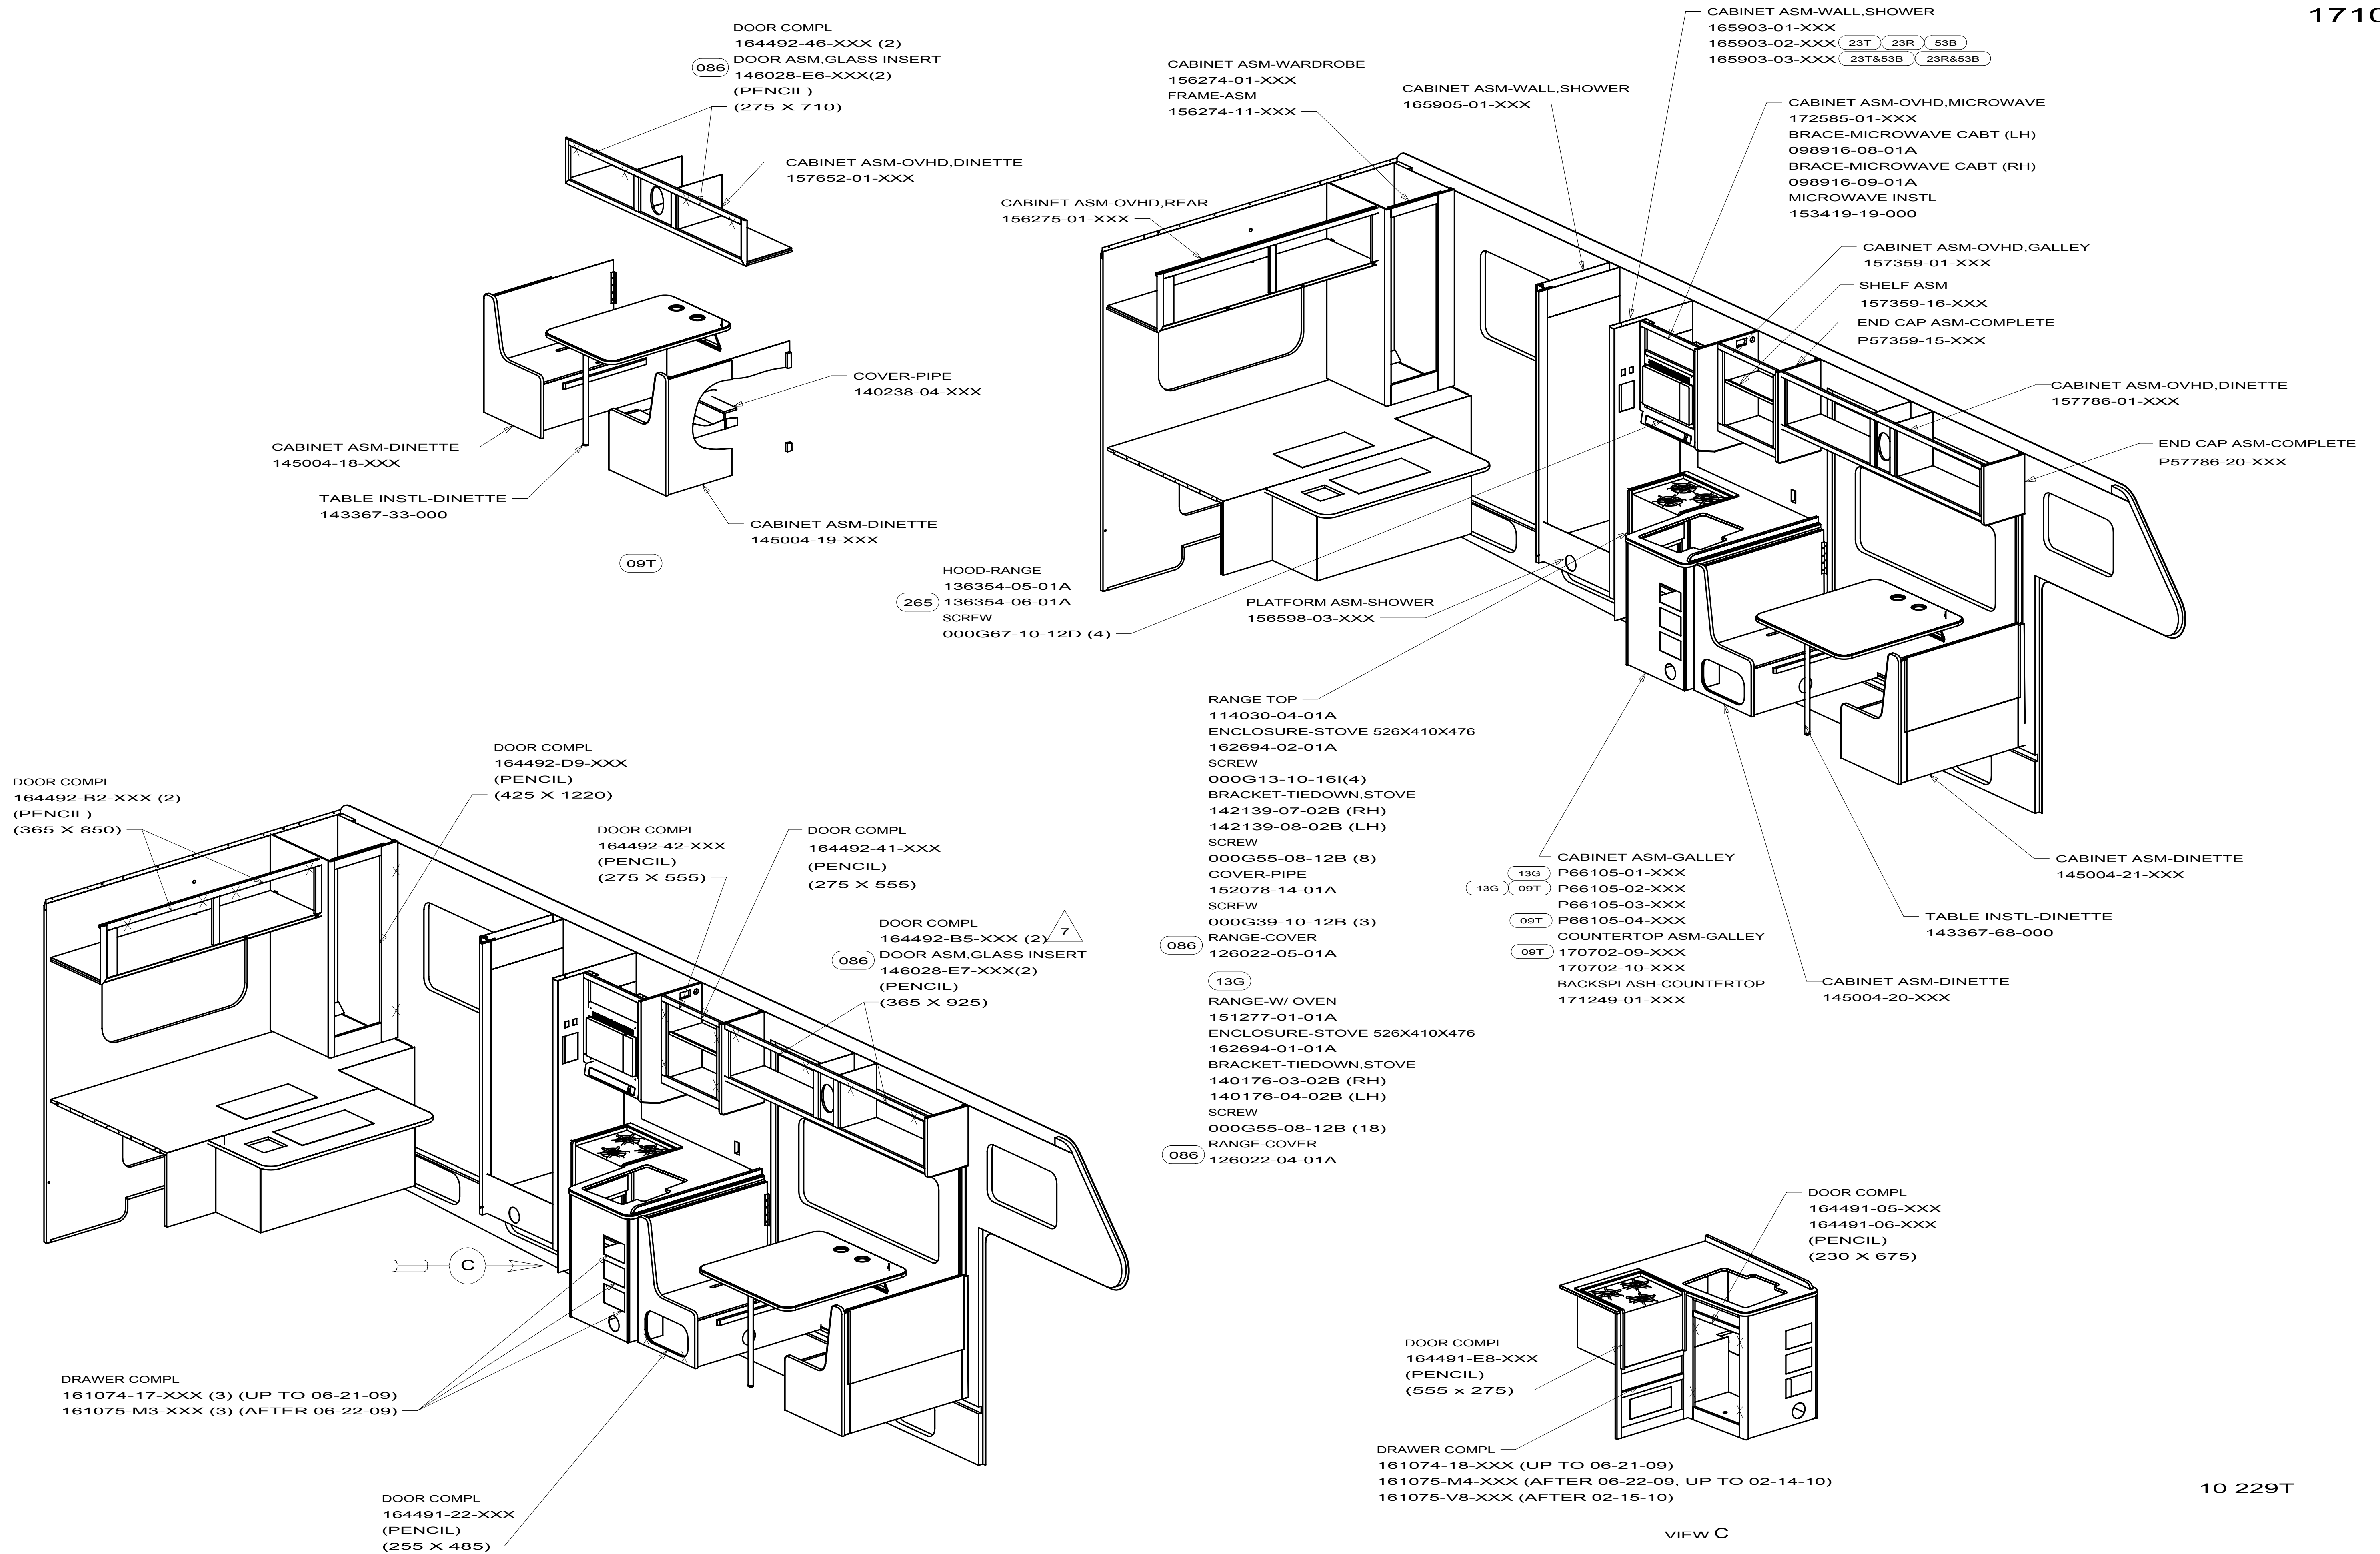

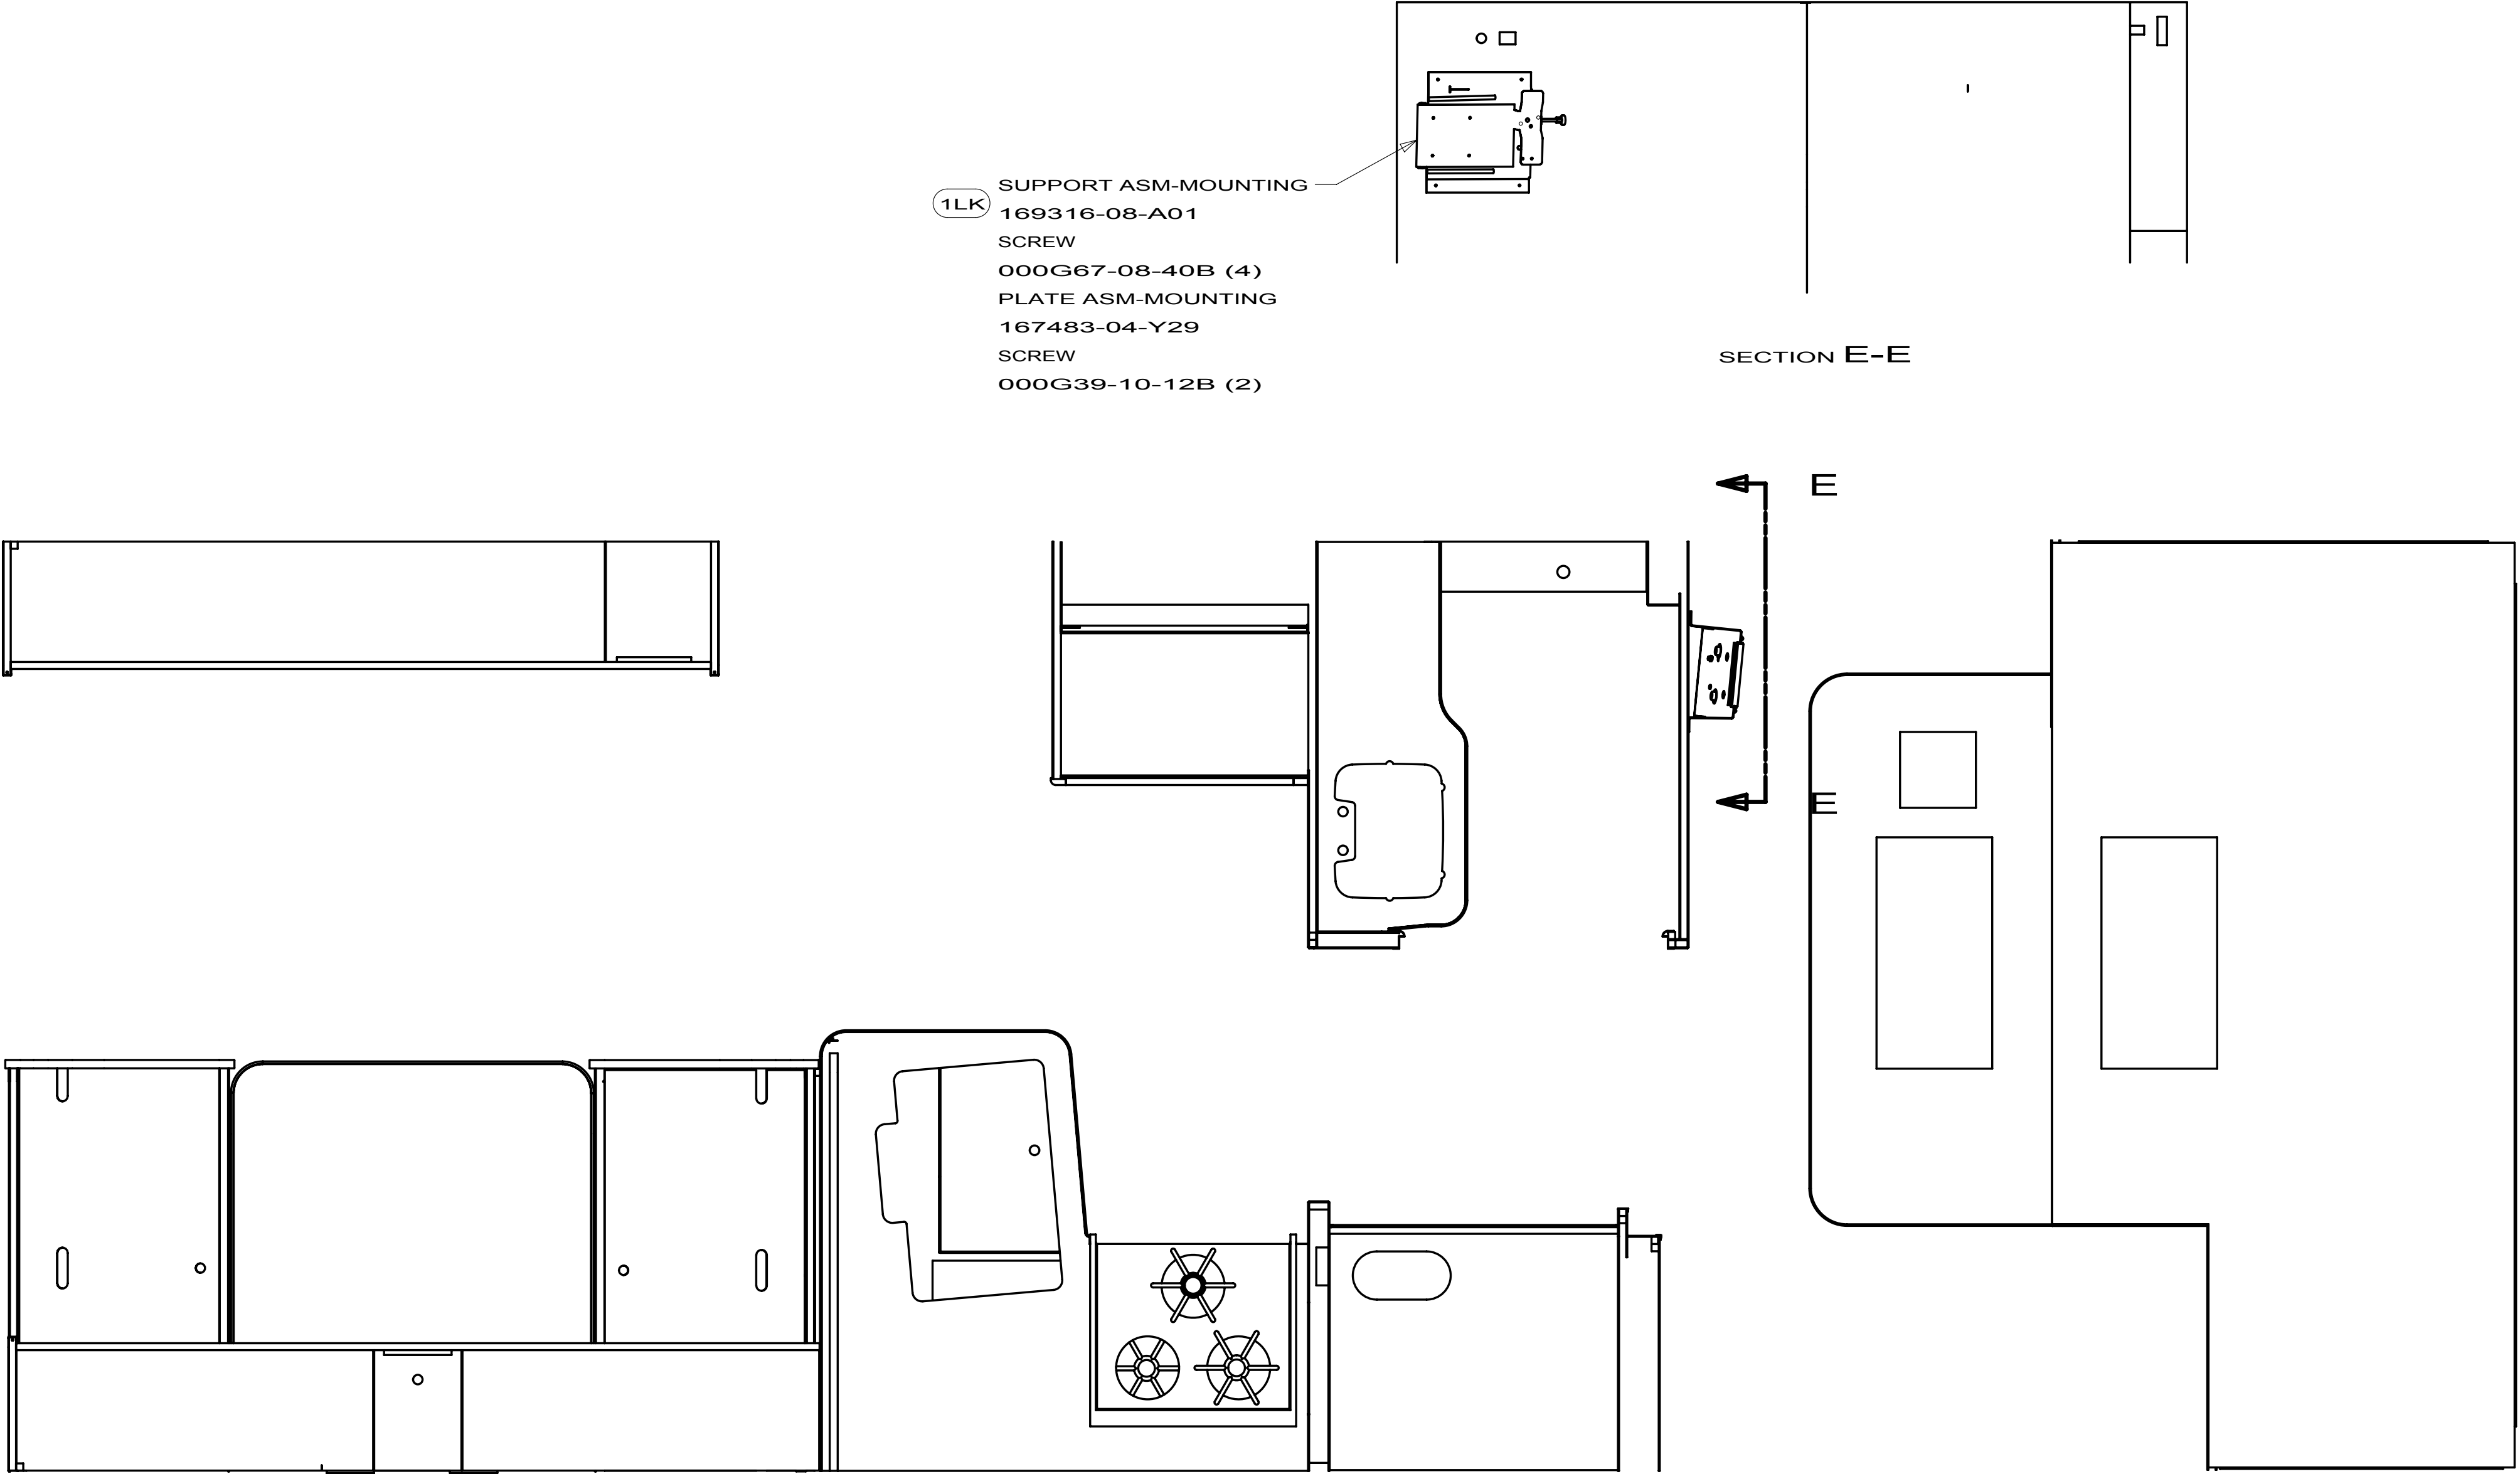

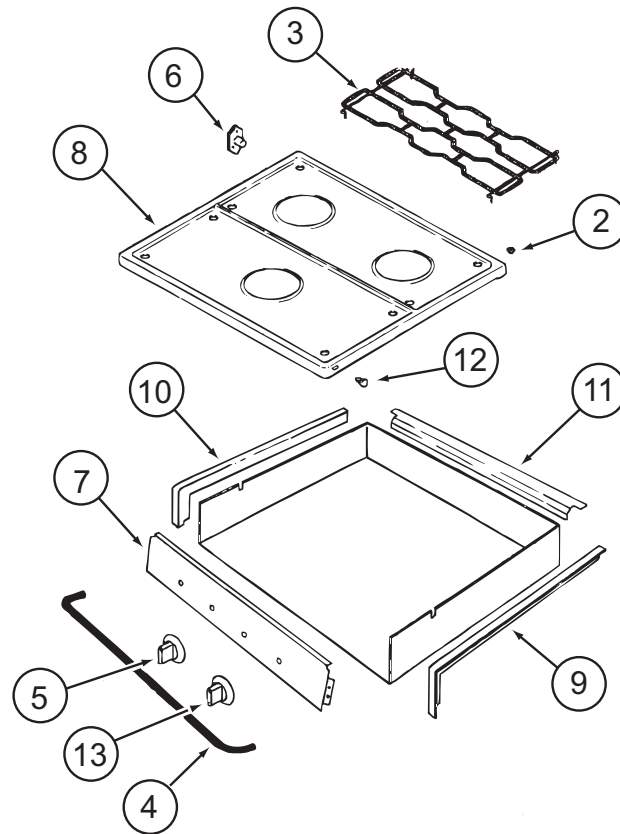

114030-04-01A			
KEY	PART NUMBER	U/M DESCRIPTION	VENDOR NO.
2	102020-01-709	EA BUMPER-GRATE	8007P020-60
3	112881-04-702	EA GRATE - BLACK	74007277
4	114030-02-700	EA GUARD/FABRIC - TOWEL BAR	3609F006-70
5	128728-01-701	EA KNOB - BURNER - REAR	74003941 (1 PER)
5	128728-01-702	EA KNOB - BURNER - FRONT	74003942
6	128728-01-703	EA PIN/T-NUT F/HINGE	7103P109-60
7	114030-04-700	EA PANEL - MANIFOLD - BLACK	74007325
8	126023-01-728	EA TOP - MAIN (BLACK)	74003323
9	114030-01-704	EA TRIM - RIGHT/BLACK TEXTURED	74002839
10	114030-01-705	EA TRIM - LEFT/BLACK TEXTURED	74002840
11	114030-01-706	EA TRIM - REAR/BLACK TEXTURED	74002841
12	102020-01-724	EA BUMPER - MAIN TOP	8003P008-60
13	128728-01-707	EA KNOB - IGNITER	74003944
CONTACT WINNEBAGO PART SALES FOR UNLISTED COMPONENT(S)			

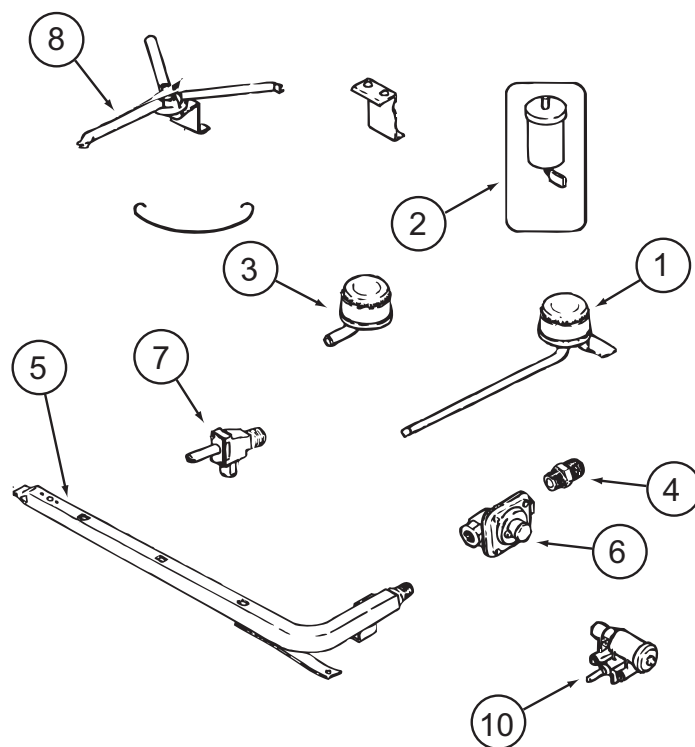

114030-04-01A (CONTINUED)

KEY	PART NUMBER	U/M	DESCRIPTION	VENDOR NO.
1	112881-04-700	EA	BURNER - TOP /LEFT REAR	74004584
1	126023-01-700	EA	BURNER - TOP (RT-REAR) 5100 BTU	74004583
2	112881-04-705	EA	PUSH RING (ELECTRODE MTG)	7104P002-60
2	126023-01-711	EA	ELECTRODE - IGNITER (ONLY)	7432P077-60
3	112881-04-701	EA	BURNER - TOP/FRONT	74004582
4	135065-03-700	EA	FITTING - HALF UNION	74004234
5	135065-01-702	EA	PIPE/MANIFOLD	74004642
6	126023-02-703	EA	REGULATOR - PRESSURE	74004235
7	126023-02-705	EA	VALVE - BURNER - REAR	74004362
7	126023-02-706	EA	VALVE - BURNER - FRONT	74004363
8	126023-01-736	EA	FLASH TUBE EXTENSION (REAR)	74003326
8	126023-01-737	EA	FLASH TUBE EXTENSION (FRONT)	74003327
10	126023-01-719	EA	IGNITER HEAD - TOP BURNER	74002413
	126023-02-702	EA	PIPE - MANIFOLD	74004360
CONTACT WINNEBAGO PART SALES FOR UNLISTED COMPONENT(S)				

KEY PART NUMBER

1	121568-03-700
2	120075-01-701
3	121568-03-701
4	121568-03-702
5	120075-01-702
6	121568-01-700
7	120075-01-705
8	121568-03-705
9	121568-03-721
9	121568-03-722
10	121568-01-701


U/M DESCRIPTION

EA	RETAINER-DOOR PNL/WAFFLE/BLK
EA	HINGE-TOP RH/BOTTOM LH(DOOR)
EA	BUSHING - HINGE PIN/GRAY
EA	DOOR LINER-UPR/WAFFLED/BLACK
EA	CAP, (HINGE PLUG)
EA	RAIL - DOOR UPPER
EA	HINGE-TOP LH/BOTTOM RH(DOOR)
EA	STORAGE LATCH - GRAY
EA	HANDLE/DOOR UPPER RH SWING
EA	HANDLE/DOOR LOWER RH SWING
EA	BIN - DOOR WHITE-WAFFLED LNR

VENDOR NO.

619558-WDL-UPPER
618511
619671
619627 - SMALL WDL
618160
618618
618510
619648
621465
621469
618619 WDL

CONTACT WINNEBAGO PART SALES FOR UNLISTED COMPONENT(S)

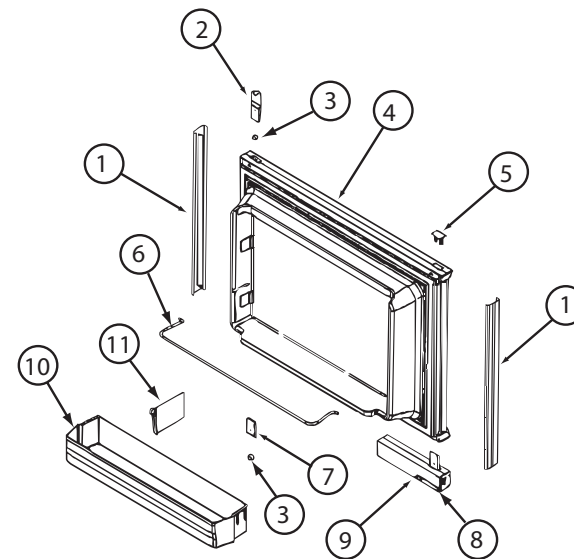

KEY PART NUMBER

1	121568-03-706
2	120075-01-701
3	121568-03-701
4	121568-03-707
5	121568-03-722
6	121568-03-705
7	121568-01-701
9	121568-01-704
10	120075-01-705


U/M DESCRIPTION


EA	RETAINER-DOOR PNL/WAFFLE/BLK
EA	HINGE-TOP RH/BOTTOM LH(DOOR)
EA	BUSHING - HINGE PIN/GRAY
EA	DOOR LINER-LWR/WAFFLED/B/TRM
EA	HANDLE/DOOR LOWER RH SWING
EA	STORAGE LATCH - GRAY
EA	BIN - DOOR WHITE-WAFFLED LNR
EA	RAIL - DOOR LOWER
EA	HINGE-TOP LH/BOTTOM RH(DOOR)

VENDOR NO.

619559-WDL-LOWER
618511
619671
619629
621469
619648
618619 WDL
618578
618510


CONTACT WINNEBAGO PART SALES FOR UNLISTED COMPONENT(S)

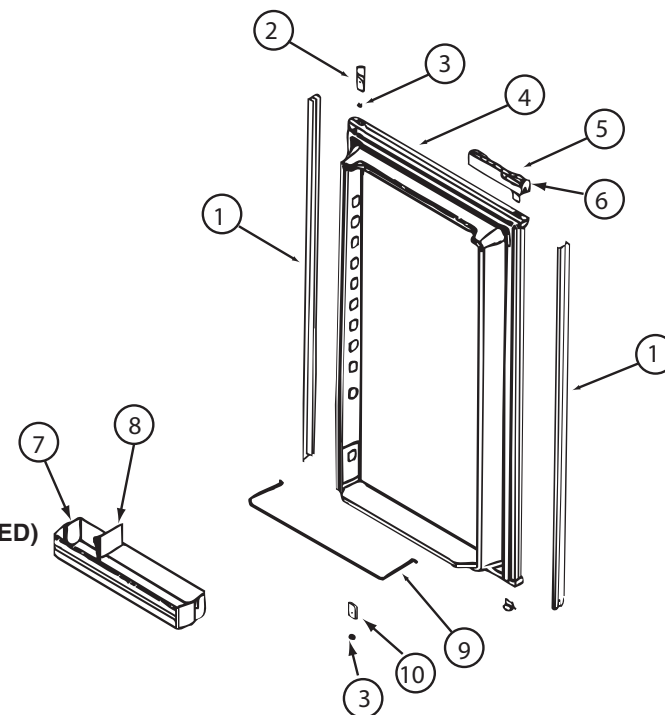

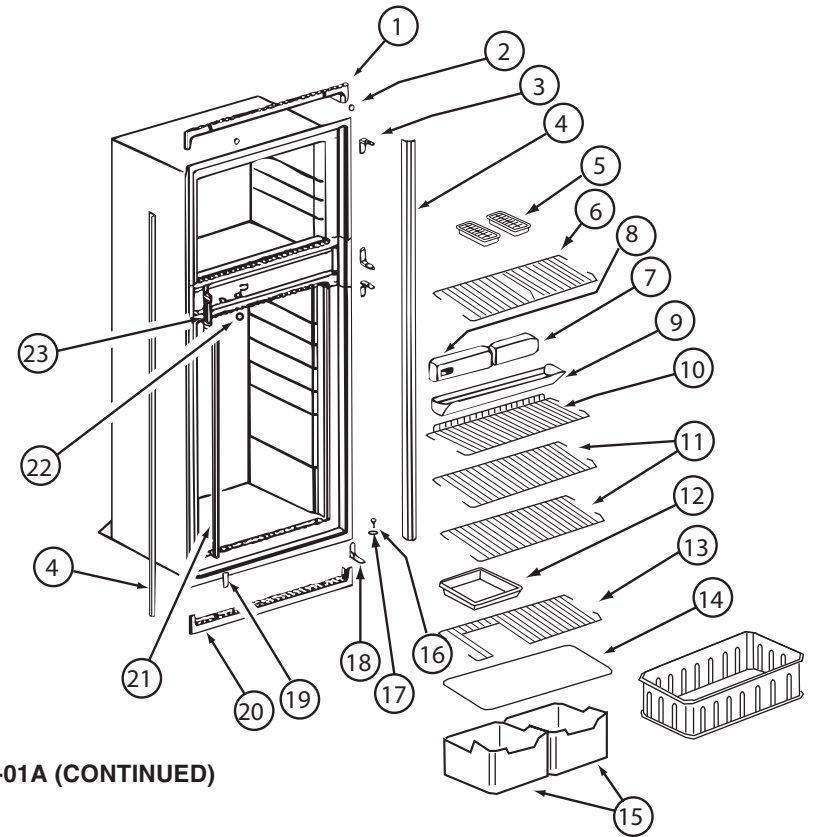


121568-06-01A, 121568-07-01A, 121568-08-01A (CONTINUED)

KEY	PART NUMBER	U/M	DESCRIPTION	VENDOR NO.
1	120075-01-713	EA	TRIM-TOP PIECE	619687
2	120075-01-714	EA	PLUG-HOLE (BLACK)	618170
3	121568-03-710	EA	HINGE/CABINET-TOP/RH-LWR/LH	619335 WAFFLED
4	121568-03-711	EA	TRIM - SIDE/BLACK	622295
6	121568-01-705	EA	SHELF - WIRE FREEZER	620250
7	121568-06-700	EA	FRONT BOX-N611	622002
8	121568-06-701	EA	CONTROL ASSY-OPTICAL/N611	621988 TO SN9056491
9	120075-01-720	EA	TRAY-DRIP	623250
9	120075-01-721	EA	LOUVER-DRIP TRAY	618176
11	121568-01-708	EA	SHELF - WIRE	620273
13	121568-01-707	EA	SHELF - WIRE - SHORT	620272
14	120075-01-725	EA	COVER-CRISPER - 18.5" WIDE	618158
15	121568-01-709	EA	CRISPER	618571
16	120075-01-727	EA	PIN-HINGE	618145
17	121568-03-701	EA	BUSHING - HINGE PIN/GRAY	619671
18	121568-03-715	EA	HINGE/CABINET-TOP/LH-LWR/RH	619336 WAFFLED
19	121568-03-716	EA	COVER - HINGE HOLES	619301
20	120075-01-729	EA	TRIM-BOTTOM PIECE	620958
21	121568-06-702	EA	CLIP - SHELF	61536522
22	121568-06-703	EA	HOLE PLUG - WHITE	620282
23	120075-01-732	EA	PLATE-STRIKE	618167
CONTACT WINNEBAGO PART SALES FOR UNLISTED COMPONENT(S)				

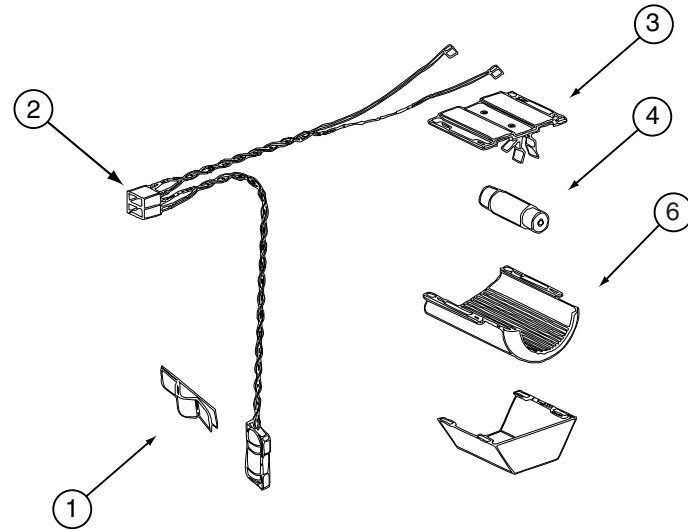


121568-03-01A, 121568-04-01A, 121568-05-01A, 121568-06-01A, 121568-07-01A, 121568-08-01A (CONTINUED)

KEY	PART NUMBER	U/M	DESCRIPTION	VENDOR NO.
1	084880-01-760	EA	CLIP (THERMISTER)	61689122
2	120075-01-735	EA	WIRE ASM - LAMP/THERMISTER	618548
3	084880-03-705	EA	BRACKET-LIGHT-INTERIOR	61629722
4	084880-03-706	EA	BULB-LAMP	61628922
6	084880-03-707	EA	COVER-LAMP, LENS	61627922
CONTACT WINNEBAGO PART SALES FOR UNLISTED COMPONENT(S)				

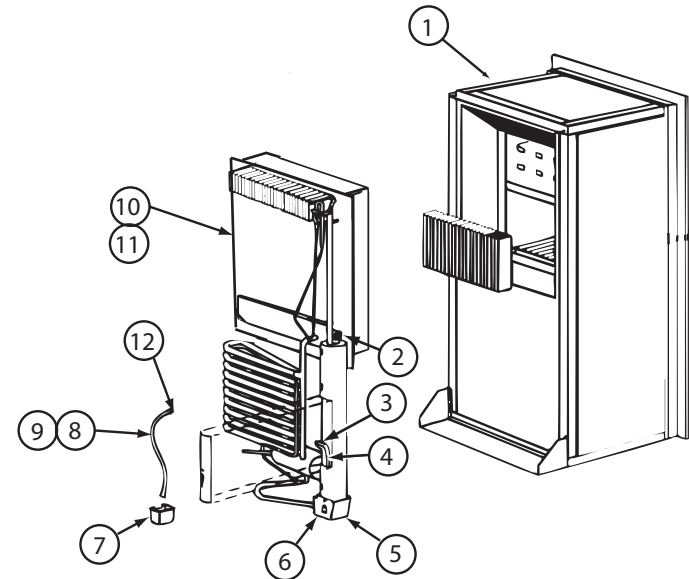

121568-06-01A, 121568-07-01A, 121568-08-01A (CONTINUED)

KEY	PART NUMBER	U/M	DESCRIPTION	VENDOR NO.
4	121568-06-704	EA	HEATER-AC/300W/120VAC	621702
10	120076-01-704	EA	COOLING UNIT, SERVICE PACK	618543
CONTACT WINNEBAGO PART SALES FOR UNLISTED COMPONENT(S)				

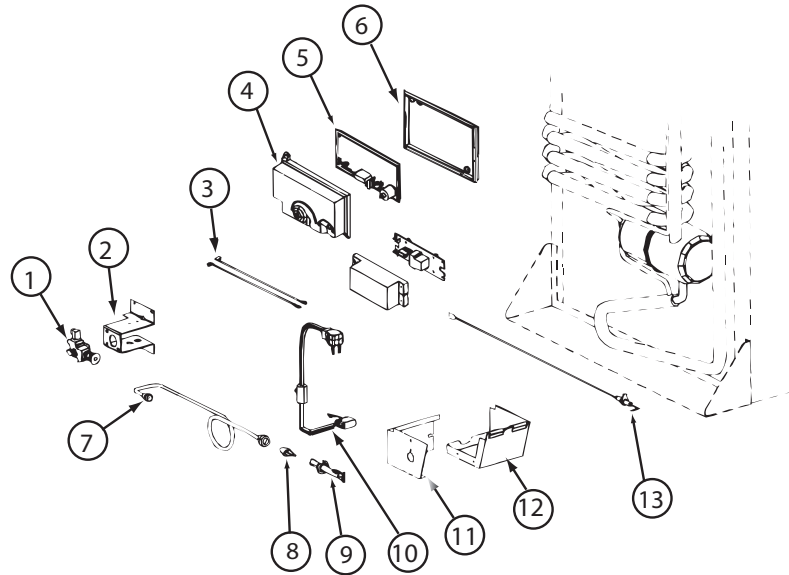


121568-06-01A, 121568-07-01A, 121568-08-01A (CONTINUED)

KEY	PART NUMBER	U/M	DESCRIPTION	VENDOR NO.
1	121568-06-705	EA	GAS VALVE/BRKT ASSY-COMBO	621439
1	121568-06-706	EA	GAS VALVE-COMBO/WRENCH FLAT	621329
4	120075-01-738	EA	COVER-POWER BOARD	618185
5	121568-06-707	EA	BOARD/POWER-N611	621991 = 621991001
6	120075-01-740	EA	BASE - POWER BOARD	618186
8	121568-06-708	EA	BURNER/ORFICE-ADAPTER KIT	621957
13	104137-06-715	EA	ELECTRODE-SPARK/SENSOR, SGL	61692222
	121569-08-704	EA	TUBE/BURNER - N8/N6	624682
CONTACT WINNEBAGO PART SALES FOR UNLISTED COMPONENT(S)				

121568-05-01A, 121568-07-01A, 121568-08-01A (CONTINUED)

KEY	PART NUMBER	U/M	DESCRIPTION	VENDOR NO.
	121568-05-700	EA	FAN 12V KIT DBLE SIDEWALL	619020

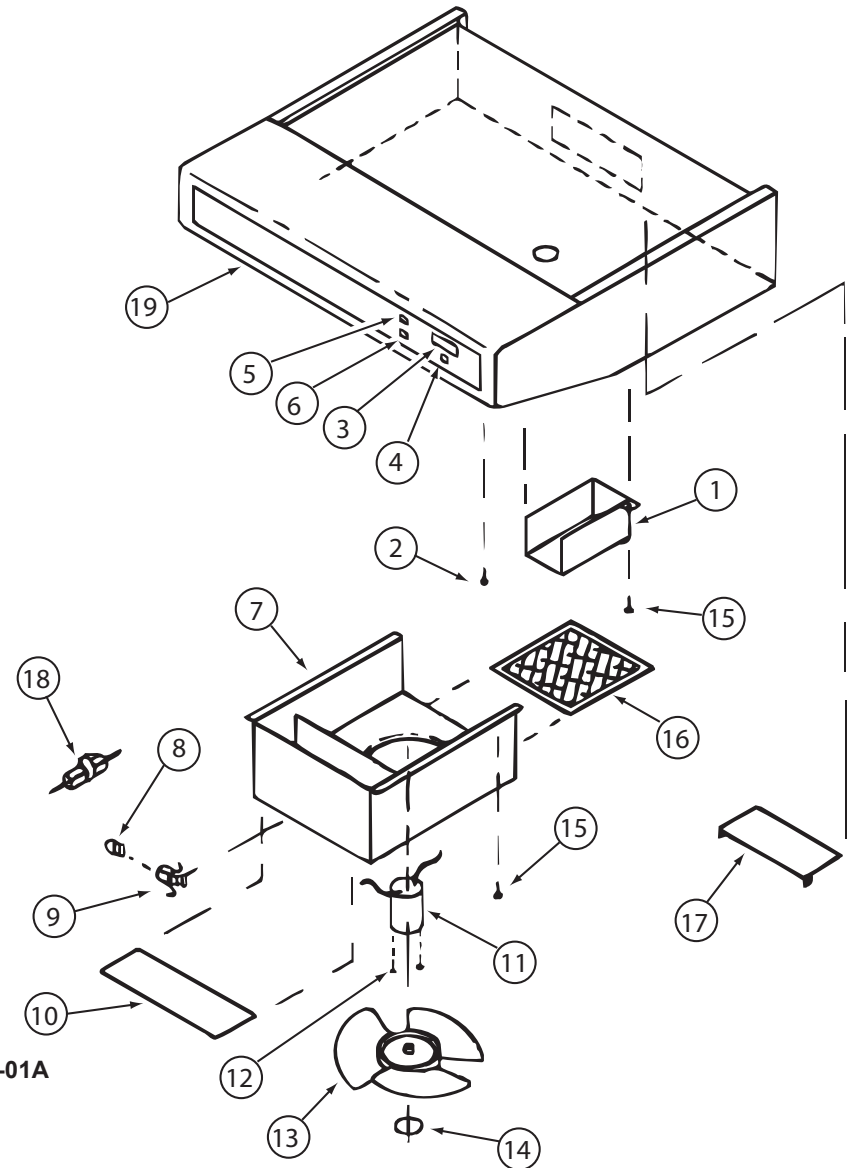

KEY PART NUMBER

3	100258-10-700
4	096983-01-702
6	096983-01-700
8	092696-01-709
9	092696-01-710
10	092696-02-701
11	090973-01-700
13	090973-01-702
16	096983-01-707
17	100258-01-701
19	100258-01-700

U/M DESCRIPTION

EA	GAUGE-HOUR METER, SCREW ON
EA	SWITCH - MOM/OFF/MOM/3 TERM
EA	SWITCH/1 SPEED -ON/OFF- BLK
EA	LAMP #912
EA	HOLDER-LAMP
EA	LENS-LAMP
EA	MOTOR-12 VOLT, CSA & UL
EA	BLADE-FAN
EA	FILTER-MESH
EA	DAMPER ASSEMBLY (METAL FLAP)
EA	LABEL-HOOD NOSE

136354-01-01A, 136354-02-01A

VENDOR NO.

L0150-00	WAS 150
L0112-00	
00108-00	
VA415	
CB267-2	
CC179-2	
CA508-1	
VA183-1	
CC246	
CAO-565-00	
CC0428-00	

CONTACT WINNEBAGO PART SALES FOR UNLISTED COMPONENT(S)

136354-02-02A

KEY	PART NUMBER	U/M	DESCRIPTION	VENDOR NO.
5	096983-01-700	EA	SWITCH/1 SPEED -ON/OFF- BLK	L0108-00
9	092696-01-710	EA	HOLDER-LAMP	CB267-02
10	096983-01-708	EA	LENS-LAMP	CC0179
11	136354-06-700	EA	MOTOR - FAN (CSA)	VC0535-02
13	136354-05-701	EA	BLADE-FAN 7" DIA	VD0216-00
16	096983-01-707	EA	FILTER-MESH	CC0246-00
17	100258-01-701	EA	DAMPER ASSEMBLY (METAL FLAP)	CA0565-00
19	100258-01-700	EA	LABEL-HOOD NOSE	CC0428-00
CONTACT WINNEBAGO PART SALES FOR UNLISTED COMPONENT(S)				

136354-05-01A, 136354-05-02A

KEY	PART NUMBER	U/M	DESCRIPTION	VENDOR NO.
3	100258-10-700	EA	GAUGE-HOUR METER, SCREW ON	L0150-00 WAS 150
4	096983-01-702	EA	SWITCH - MOM/OFF/MOM/3 TERM	L0112-00
5	096983-01-700	EA	SWITCH/1 SPEED -ON/OFF- BLK	L0108-00
8	117806-01-000	EA	BULB-12V NO.912 1.0 AMPS	GENERAL MOTOR HOMES
9	092696-01-710	EA	HOLDER-LAMP	CB0267-02
10	096983-01-708	EA	LENS-LAMP	CC0179
11	136354-05-700	EA	MOTOR-12 VOLT	VC0536-02
13	136354-05-701	EA	BLADE-FAN 7" DIA	VD0216-00
16	096983-01-707	EA	FILTER-MESH	CC0246-00
17	100258-01-701	EA	DAMPER ASSEMBLY (METAL FLAP)	CA0565-00
19	100258-01-700	EA	LABEL-HOOD NOSE	CC0428-00
CONTACT WINNEBAGO PART SALES FOR UNLISTED COMPONENT(S)				

136354-06-01A, 136354-06-02A

KEY	PART NUMBER	U/M	DESCRIPTION	VENDOR NO.
3	100258-10-700	EA	GAUGE-HOUR METER, SCREW ON	L0150-00 WAS 150
4	096983-01-702	EA	SWITCH - MOM/OFF/MOM/3 TERM	L0112-00
5	096983-01-700	EA	SWITCH/1 SPEED -ON/OFF- BLK	L0108-00
8	117806-01-000	EA	BULB-12V NO.912 1.0 AMPS	GENERAL MOTOR HOMES
9	092696-01-710	EA	HOLDER-LAMP	CB0267-02
10	096983-01-708	EA	LENS-LAMP	CC0179
11	136354-06-700	EA	MOTOR - FAN (CSA)	VC0535-02
13	136354-05-701	EA	BLADE-FAN 7" DIA	VD0216-00
16	096983-01-707	EA	FILTER-MESH	CC0246-00
17	100258-01-701	EA	DAMPER ASSEMBLY (METAL FLAP)	CA0565-00
19	100258-01-700	EA	LABEL-HOOD NOSE	CC0428-00
CONTACT WINNEBAGO PART SALES FOR UNLISTED COMPONENT(S)				

8				7				6				5				4				3				2				1			
DWG NO		TABLE ASM		HOLDER		VIEW		DWG NO		TABLE ASM		HOLDER		VIEW		DWG NO		TABLE ASM		HOLDER		VIEW		DWG NO		TABLE ASM		HOLDER		VIEW	
143367-01		143257-01-XXX		----		D		143367-38		148659-05-XXX		164128-02-CHT		D		143367-75		143257-19-XXX		----		D		143367-80		151683-06-XXX		----		D	
143367-02		143257-02-XXX		----		D		143367-39		148659-06-XXX		164128-02-CHT		D		143367-76		151683-07-XXX		164128-02-CHT		D		143367-79		171187-03-XXX		----		E	
143367-03		143257-03-XXX		----		D		143367-40		148659-07-XXX		----		D		143367-77		143257-20-XXX		----		D		143367-78		171187-02-XXX		----		D	
143367-04		143257-04-XXX		----		D		143367-41		148659-08-XXX		----		D		143367-78		171187-02-XXX		----		D		143367-79		171187-03-XXX		----		E	
143367-05		143257-05-XXX		----		D		143367-42		148659-09-XXX		----		D		143367-79		171187-03-XXX		----		E		143367-80		151683-06-XXX		----		D	
143367-06		143257-06-XXX		----		D		143367-43		148659-10-XXX		----		D		143367-80		151683-07-XXX		164128-02-CHT		D		143367-81		151683-07-XXX		----		E	
143367-07		143257-07-XXX		----		D		143367-44		148659-11-XXX		164128-02-CHT		D		143367-81		151683-08-XXX		----		D		143367-82		151683-08-XXX		----		D	
143367-08		143257-08-XXX		----		D		143367-45		149081-01-XXX		----		D		143367-82		151683-09-XXX		----		D		143367-83		151683-09-XXX		----		D	
143367-09		143304-01-XXX		164128-02-CHT		D		143367-46		149081-02-XXX		----		D		143367-83		151683-10-XXX		164128-02-CHT		D		143367-84		151683-10-XXX		----		D	
143367-10		143304-02-XXX		164128-02-CHT		D		143367-47		149081-03-XXX		----		D		143367-84		151683-11-XXX		164128-02-CHT		D		143367-85		151683-11-XXX		----		D	
143367-11		143304-03-XXX		164128-02-CHT		D		143367-48		149081-04-XXX		----		D		143367-85		151683-12-XXX		----		D		143367-86		151683-12-XXX		----		D	
143367-12		143304-04-XXX		164128-02-CHT		D		143367-49		149081-05-XXX		164128-02-CHT		D		143367-86		151683-13-XXX		----		D		143367-87		151683-13-XXX		----		D	
143367-13		143304-05-XXX		----		D		143367-50		149081-06-XXX		164128-02-CHT		D		143367-87		151683-14-XXX		----		D		143367-88		151683-14-XXX		----		D	
143367-14		143304-06-XXX		----		D		143367-51		149081-07-XXX		----		D		143367-88		151683-15-XXX		164128-02-CHT		D		143367-89		151683-15-XXX		----		D	
143367-15		143304-07-XXX		----		D		143367-52		149081-08-XXX		----		D		143367-89		151683-16-XXX		----		D		143367-90		151683-16-XXX		----		D	
143367-16		143304-08-XXX		----		D		143367-53		149081-09-XXX		----		D		143367-90		151683-17-XXX		----		E		143367-91		151683-17-XXX		----		E	
143367-17		143304-09-XXX		164128-02-CHT		D		143367-54		149081-10-XXX		----		D		143367-91		151683-18-XXX		----		E		143367-92		151683-18-XXX		----		E	
143367-18		143304-10-XXX		----		D		143367-55		149081-11-XXX		164128-02-CHT		D		143367-92		151683-19-XXX		----		D		143367-93		151683-19-XXX		----		D	
143367-19		143304-11-XXX		----		D		143367-56		149294-01-XXX		164128-02-CHT		D		143367-93		151683-20-XXX		----		D		143367-94		151683-20-XXX		----		D	
143367-20		171185-01-XXX		164128-02-CHT		D		143367-57		149294-02-XXX		164128-02-CHT		D		143367-94		151683-21-XXX		164128-02-CHT		D		143367-95		151683-21-XXX		----		E	
143367-21		144605-02-XXX		164128-02-CHT		D		143367-58		149294-03-XXX		164128-02-CHT		D		143367-95		151683-22-XXX		164128-02-CHT		D		143367-96		151683-22-XXX		----		E	
143367-22		171185-02-XXX		164128-02-CHT		D		143367-59		149294-04-XXX		164128-02-CHT		D		143367-96		151683-23-XXX		164128-02-CHT		D		143367-97		151683-23-XXX		----		E	
143367-78		171187-02-XXX		----		D		143367-78		171187-02-XXX		----		D		143367-15		151683-42-XXX		164128-02-CHT		D		143367-16		151683-42-XXX		----		E	
143367-79		171187-03-XXX		----		E		143367-79		171187-03-XXX		----		E		143367-16		151683-43-XXX		164128-02-CHT		D		143367-17		151683-43-XXX		----		E	
143367-80		151683-06-XXX		----		D		143367-80		151683-06-XXX		----		D		143367-17		151683-44-XXX		164128-02-CHT		D		143367-18		151683-44-XXX		----		E	
NOTES: 4. USE WITH PARQUET FLOORING. 3. USE WITHOUT PARQUET FLOORING. 2. TO BE LOCATED WITH TABLE IN RAISED POSITION. 1. TO BE LOCATED WITH TABLE IN LOWERED POSTIIION.				231C/231J				224V				229T				229T (09T)				524K				WKR40BD (UP TO 03-02-09)							
8				7				6				5				4				3				2				1			

RELEASE

REV A

DATE

DWG NO 143367

REV ZONE

REVISION RECORD

DATE

DFTROG

09T

SLIDEOUT RM-DINETTE, BENCH

WINNEBAGO

INDUSTRIES

COPYRIGHT 2009

WINNEBAGO

INDUSTRIES, INC.

DFTR

CHKR

P.E.

M.E.

DSNR

ORIG. DATE

ALL DIMENSIONS ARE IN MILLIMETERS

FIRST USED

03 MOTORHOMES

UNSPECIFIED TOLERANCES ARE:

WHOLE DIM (X) ± 1.5

ONE-PLACE (X.X) ± 0.8

TWO-PLACE (X.XX) ±

ANGLE ±

MATERIAL:

THIRD ANGLE PROJECTION

DO NOT SCALE DRAWING

TITLE:

TABLE INSTL-DINETTE


SHEET 1 OF 2

PART NO 143367


REV

REF:

1

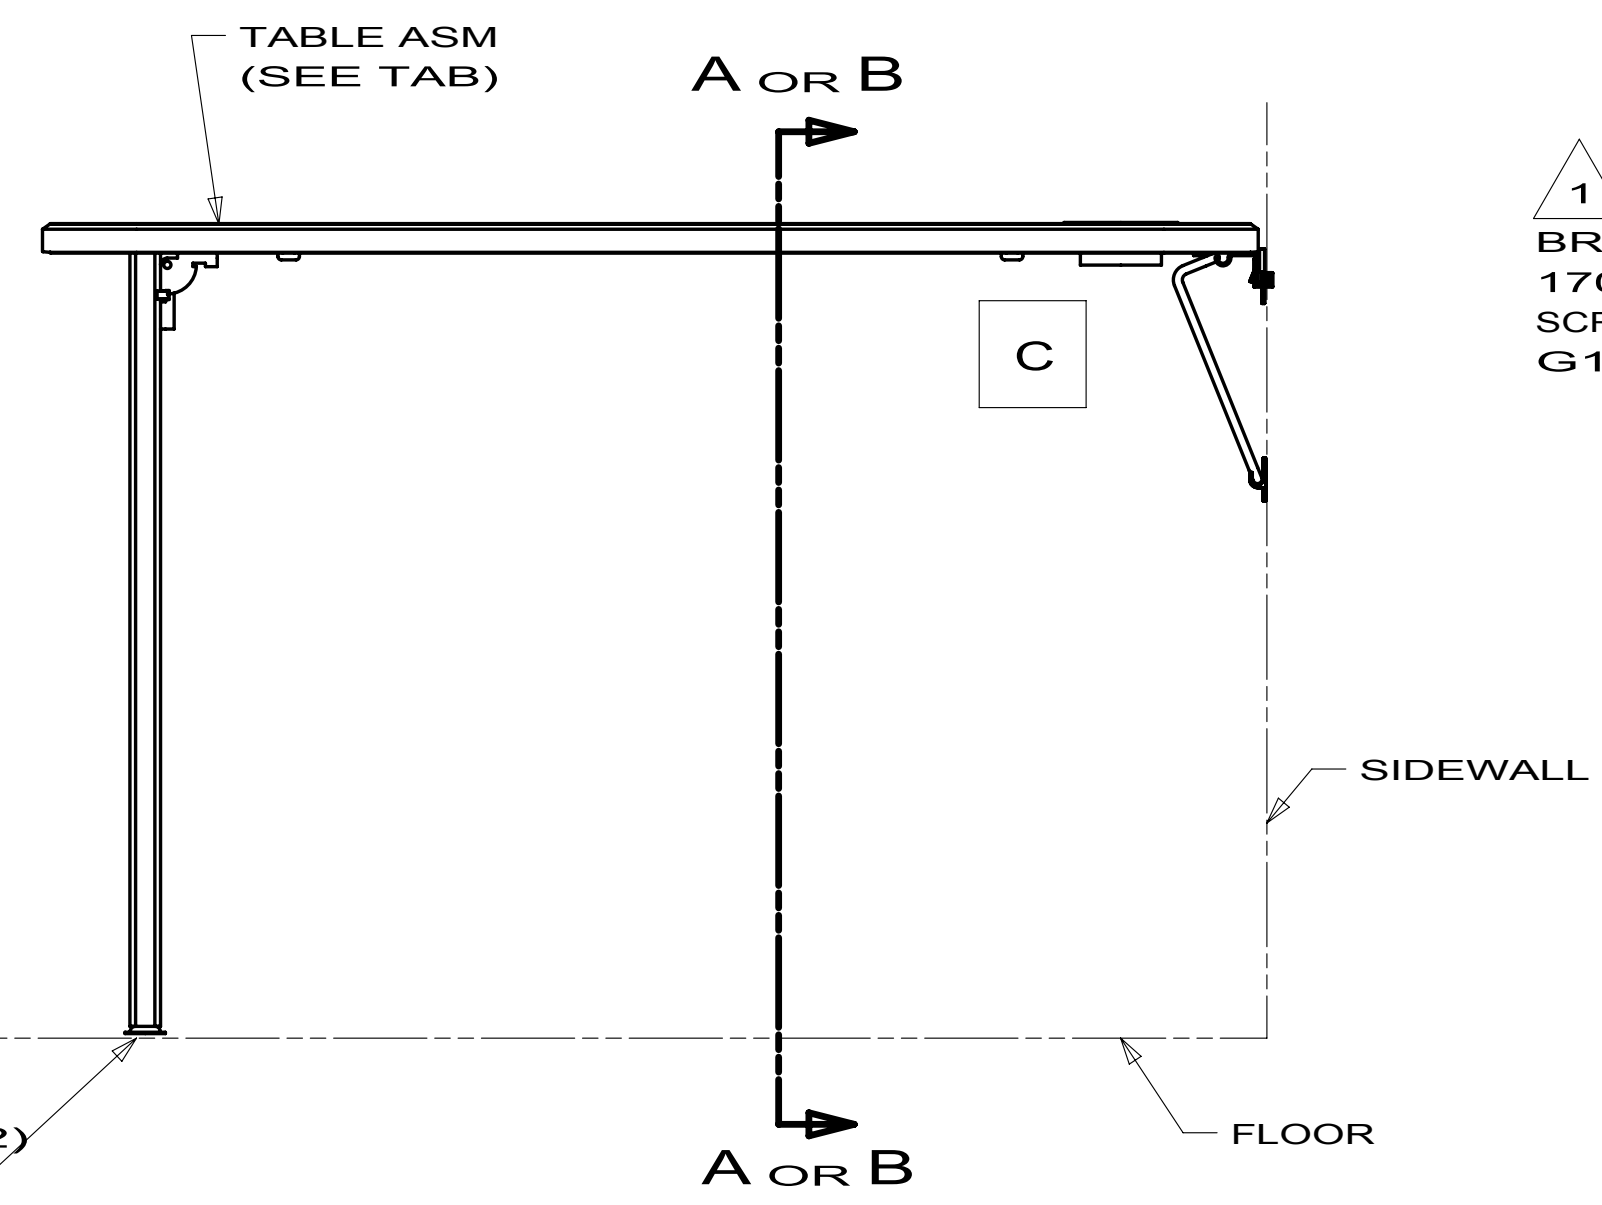

1
BRACKET-TABLE LIFT
170152-01-CHT
SCREW
G11-10-12U(8)

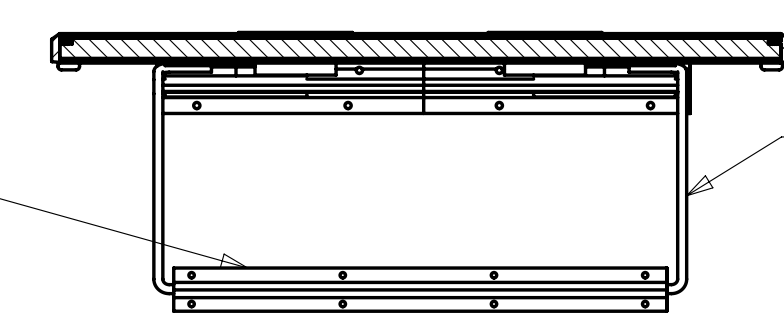


ROD-TABLE LIFT
170151-01-CHT


SECTION A-A
(TABLE IN UPPER POSITION)

3
CATCH
143798-01-CHT
SCREW
OG1307-16-170 (2)
4
PAD
102194-01-000


2
SUPPORT
140921-02-CHT
SCREW
G11-10-12U(8)

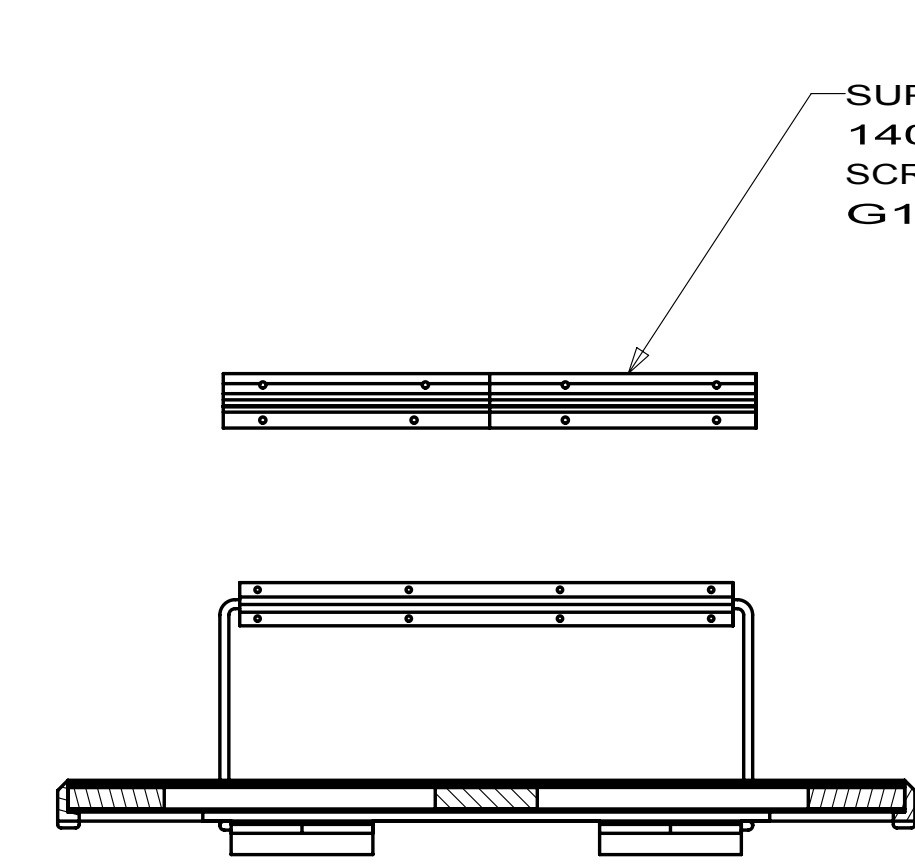

SECTION B-B
(TABLE IN LOWER POSITION)

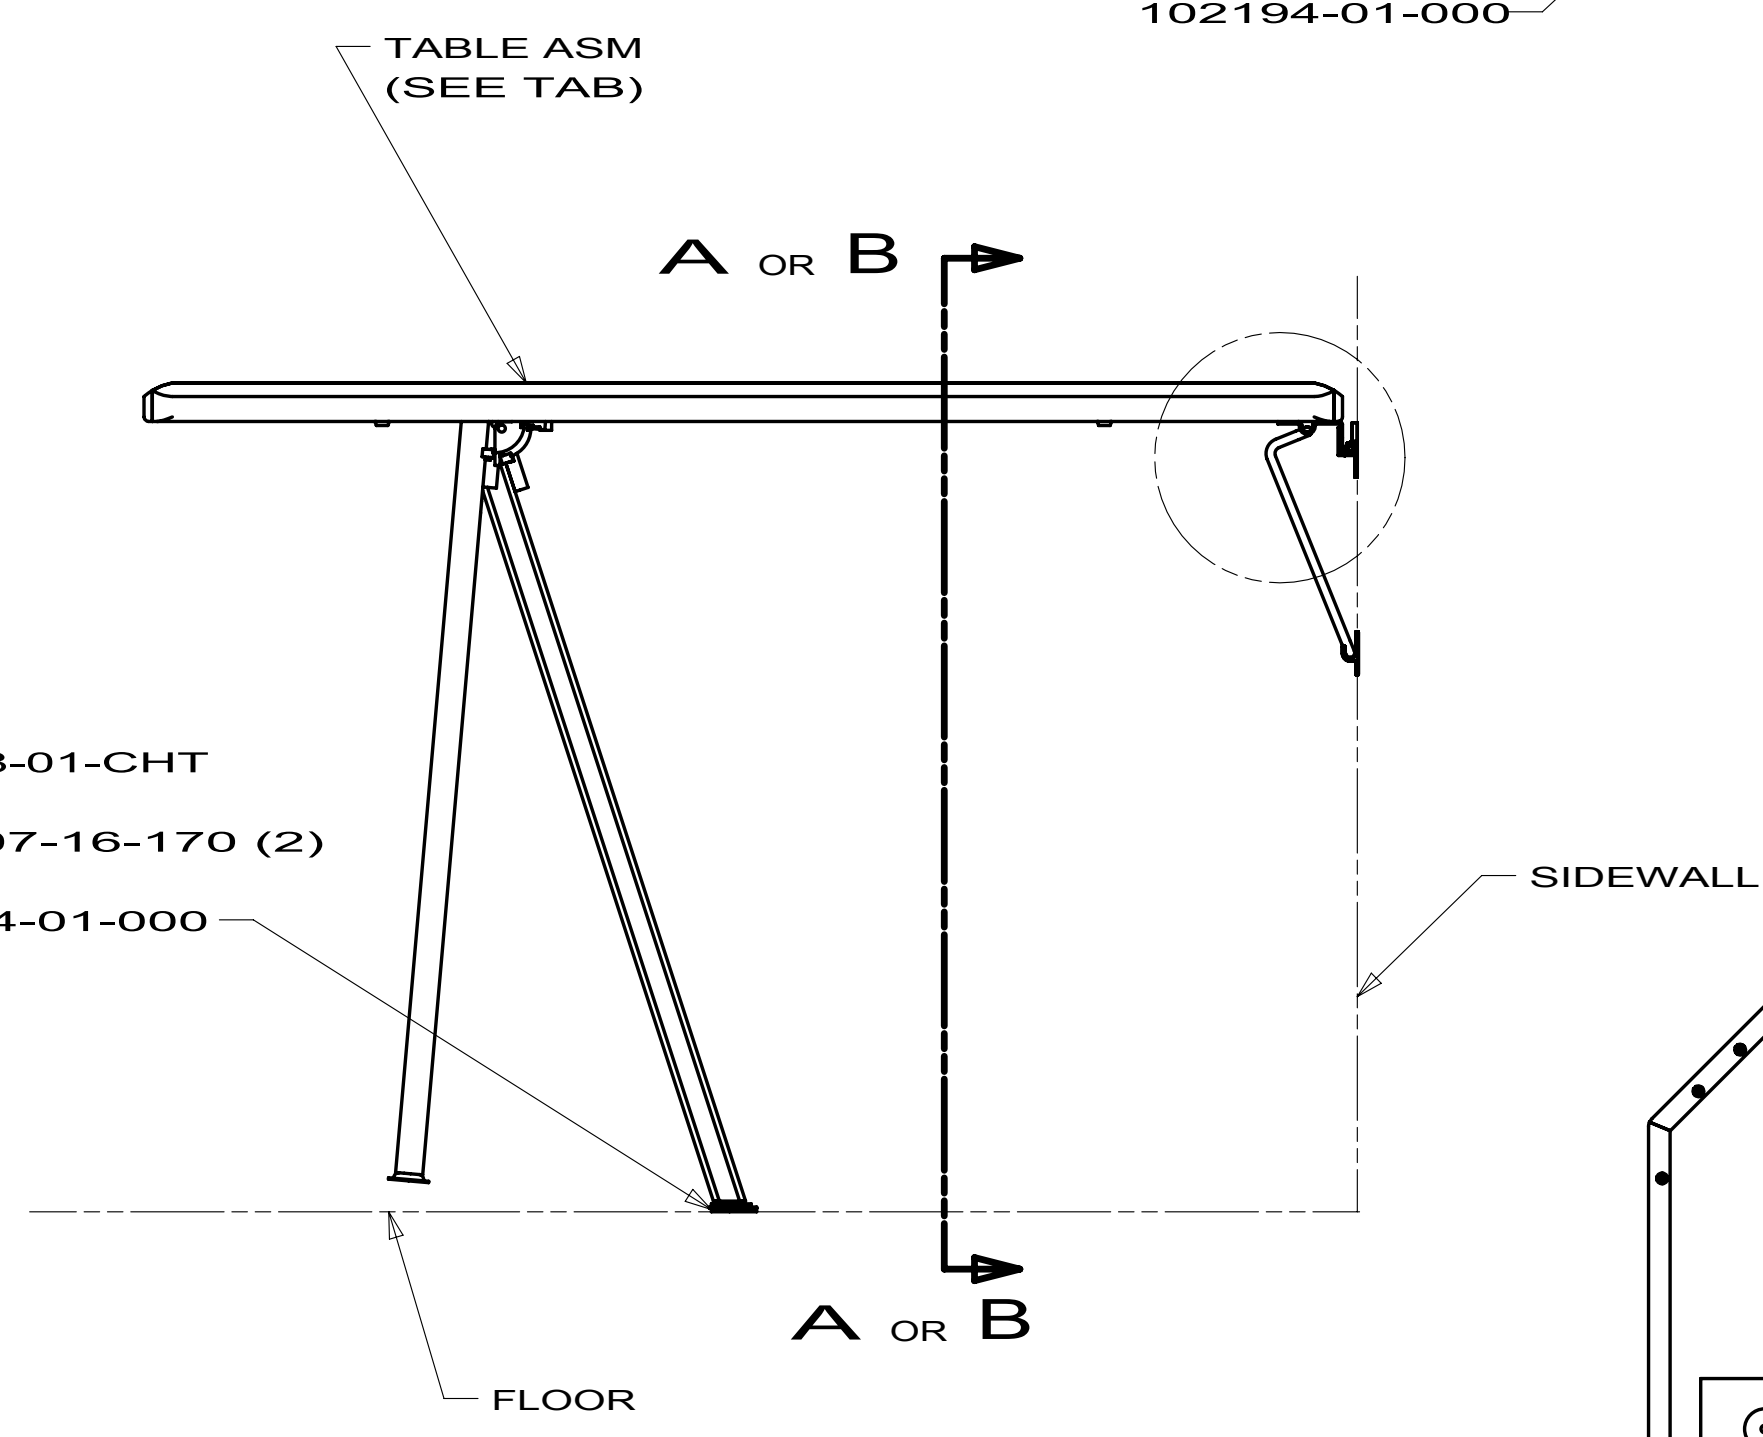


3
CATCH
143798-01-CHT
SCREW
OG1307-16-170 (2)
4
PAD
102194-01-000

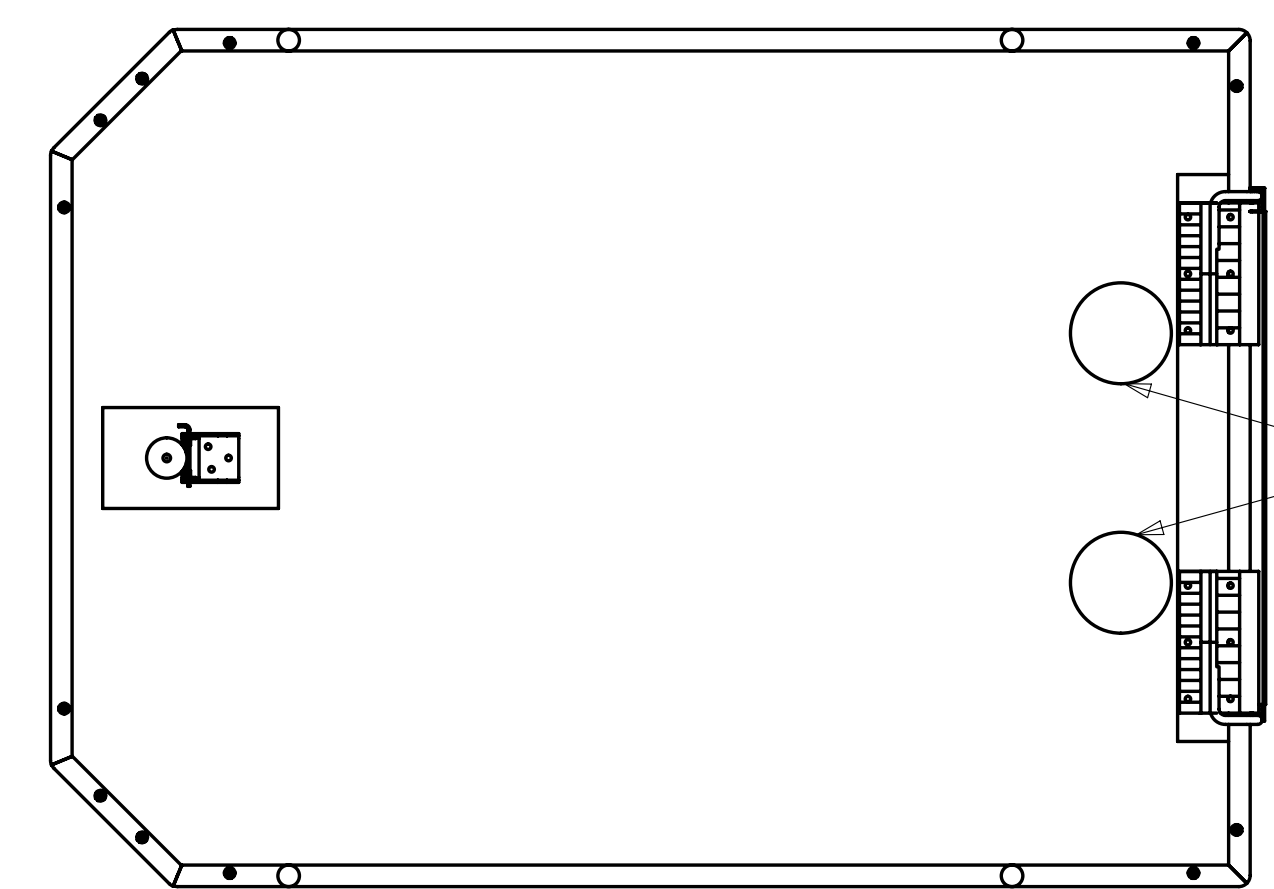


HOLDER (2)
(SEE TAB)

BOTTOM VIEW




FIRST USED		03 MOTORHOMES	
DO NOT SCALE DRAWING			
TITLE: TABLE INSTL-DINETTE			
SHEET 33	PART NO	143367	REV

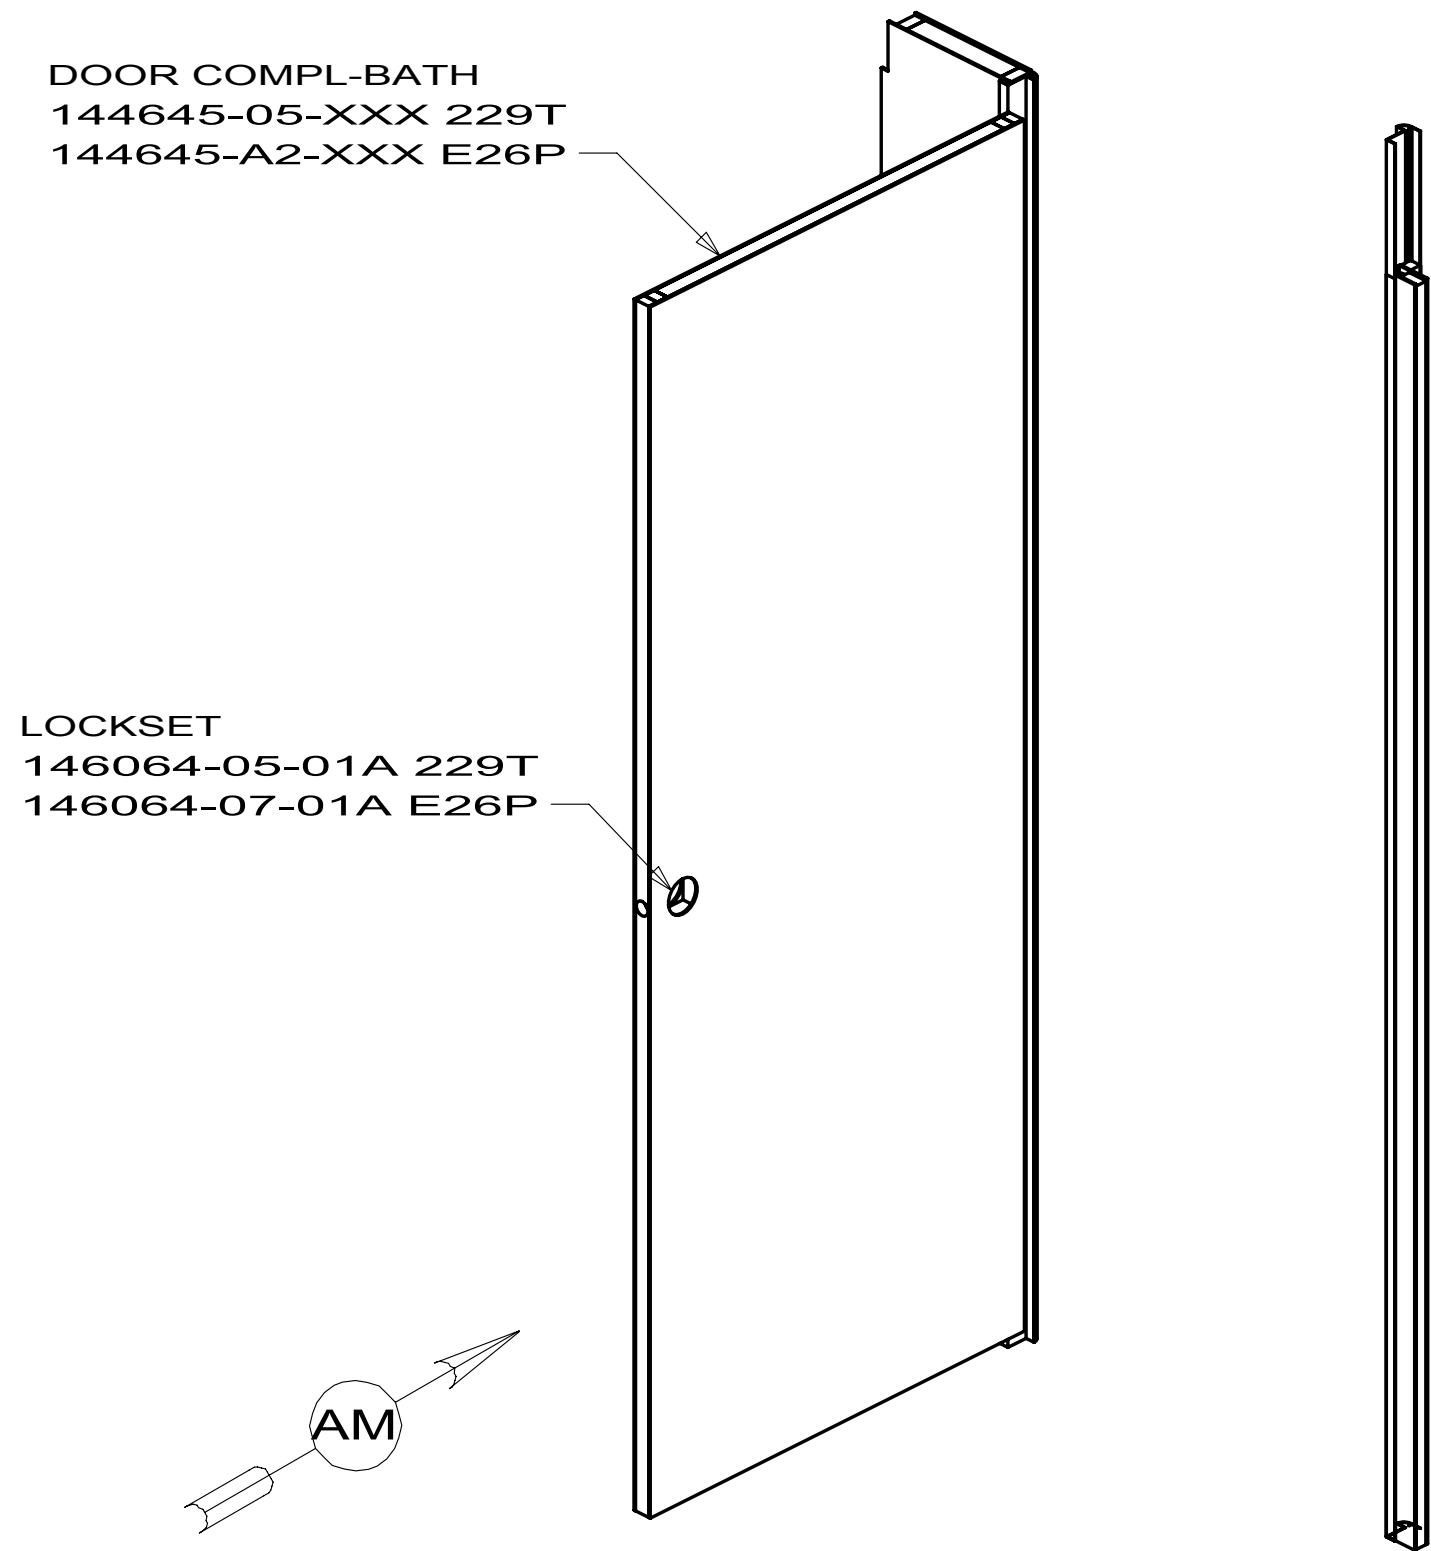


DETAIL AK
144646-49 229T
144646-65 E26P

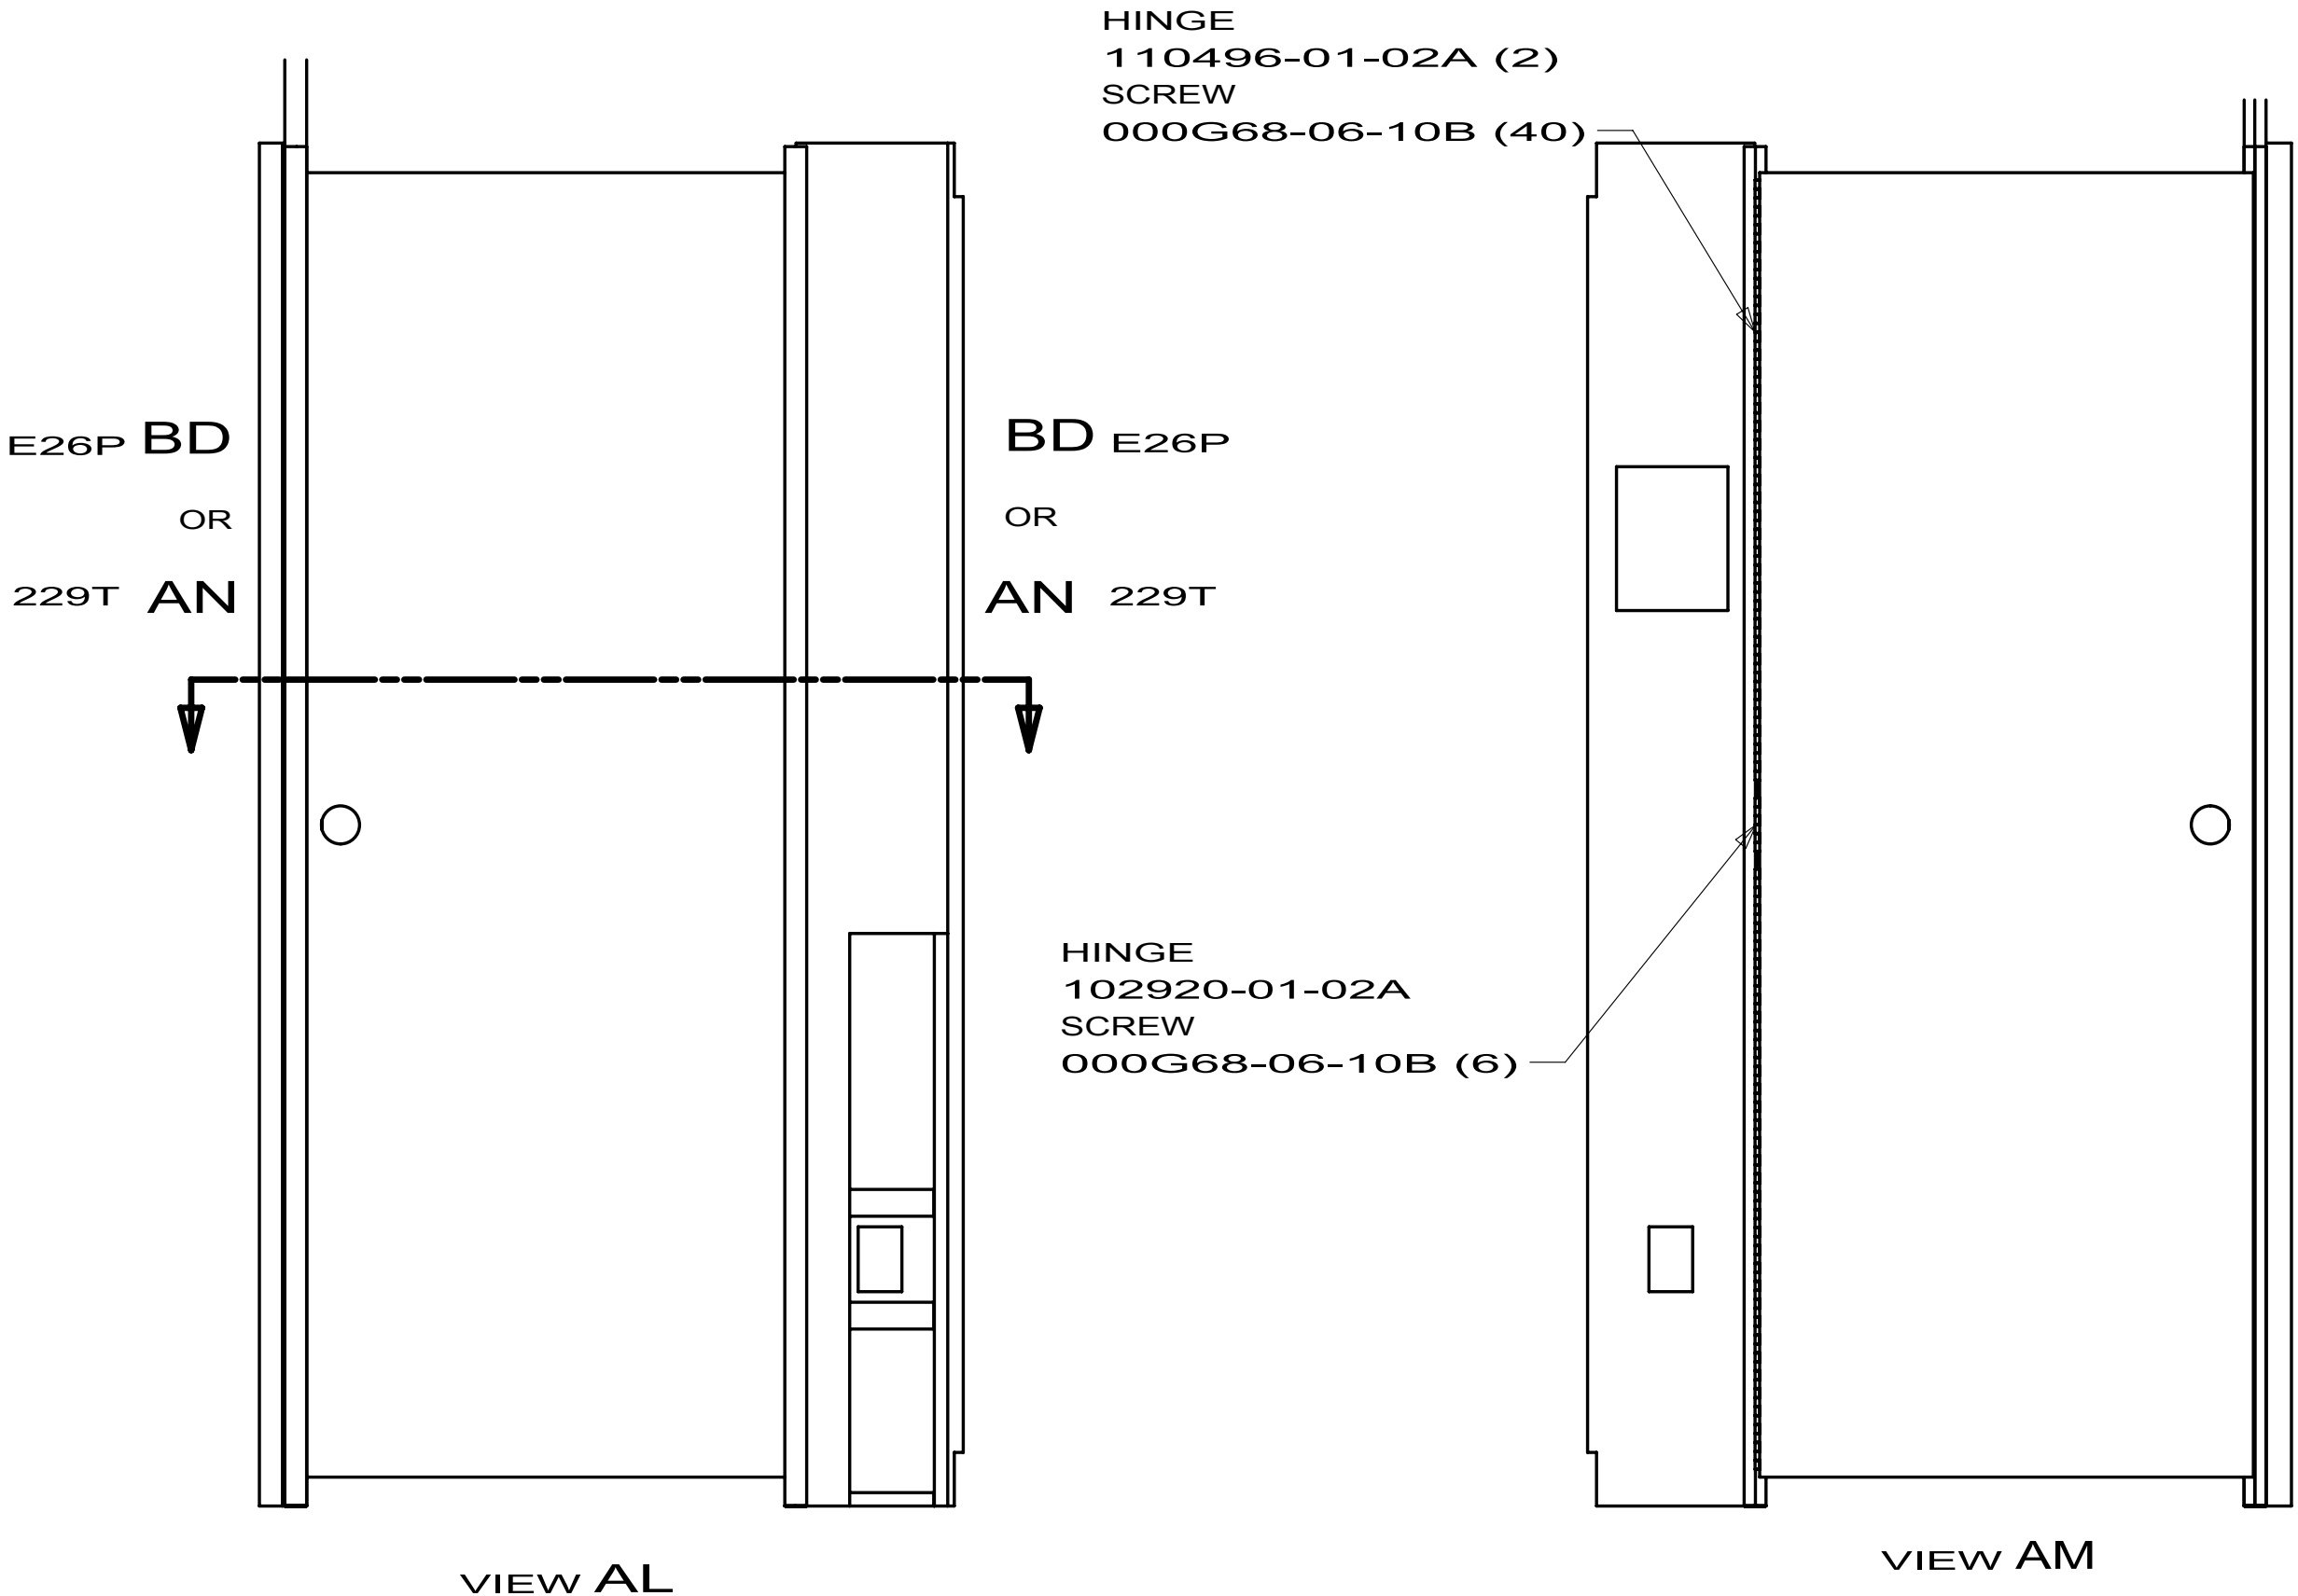

144646-49 229T
144646-65 E26P

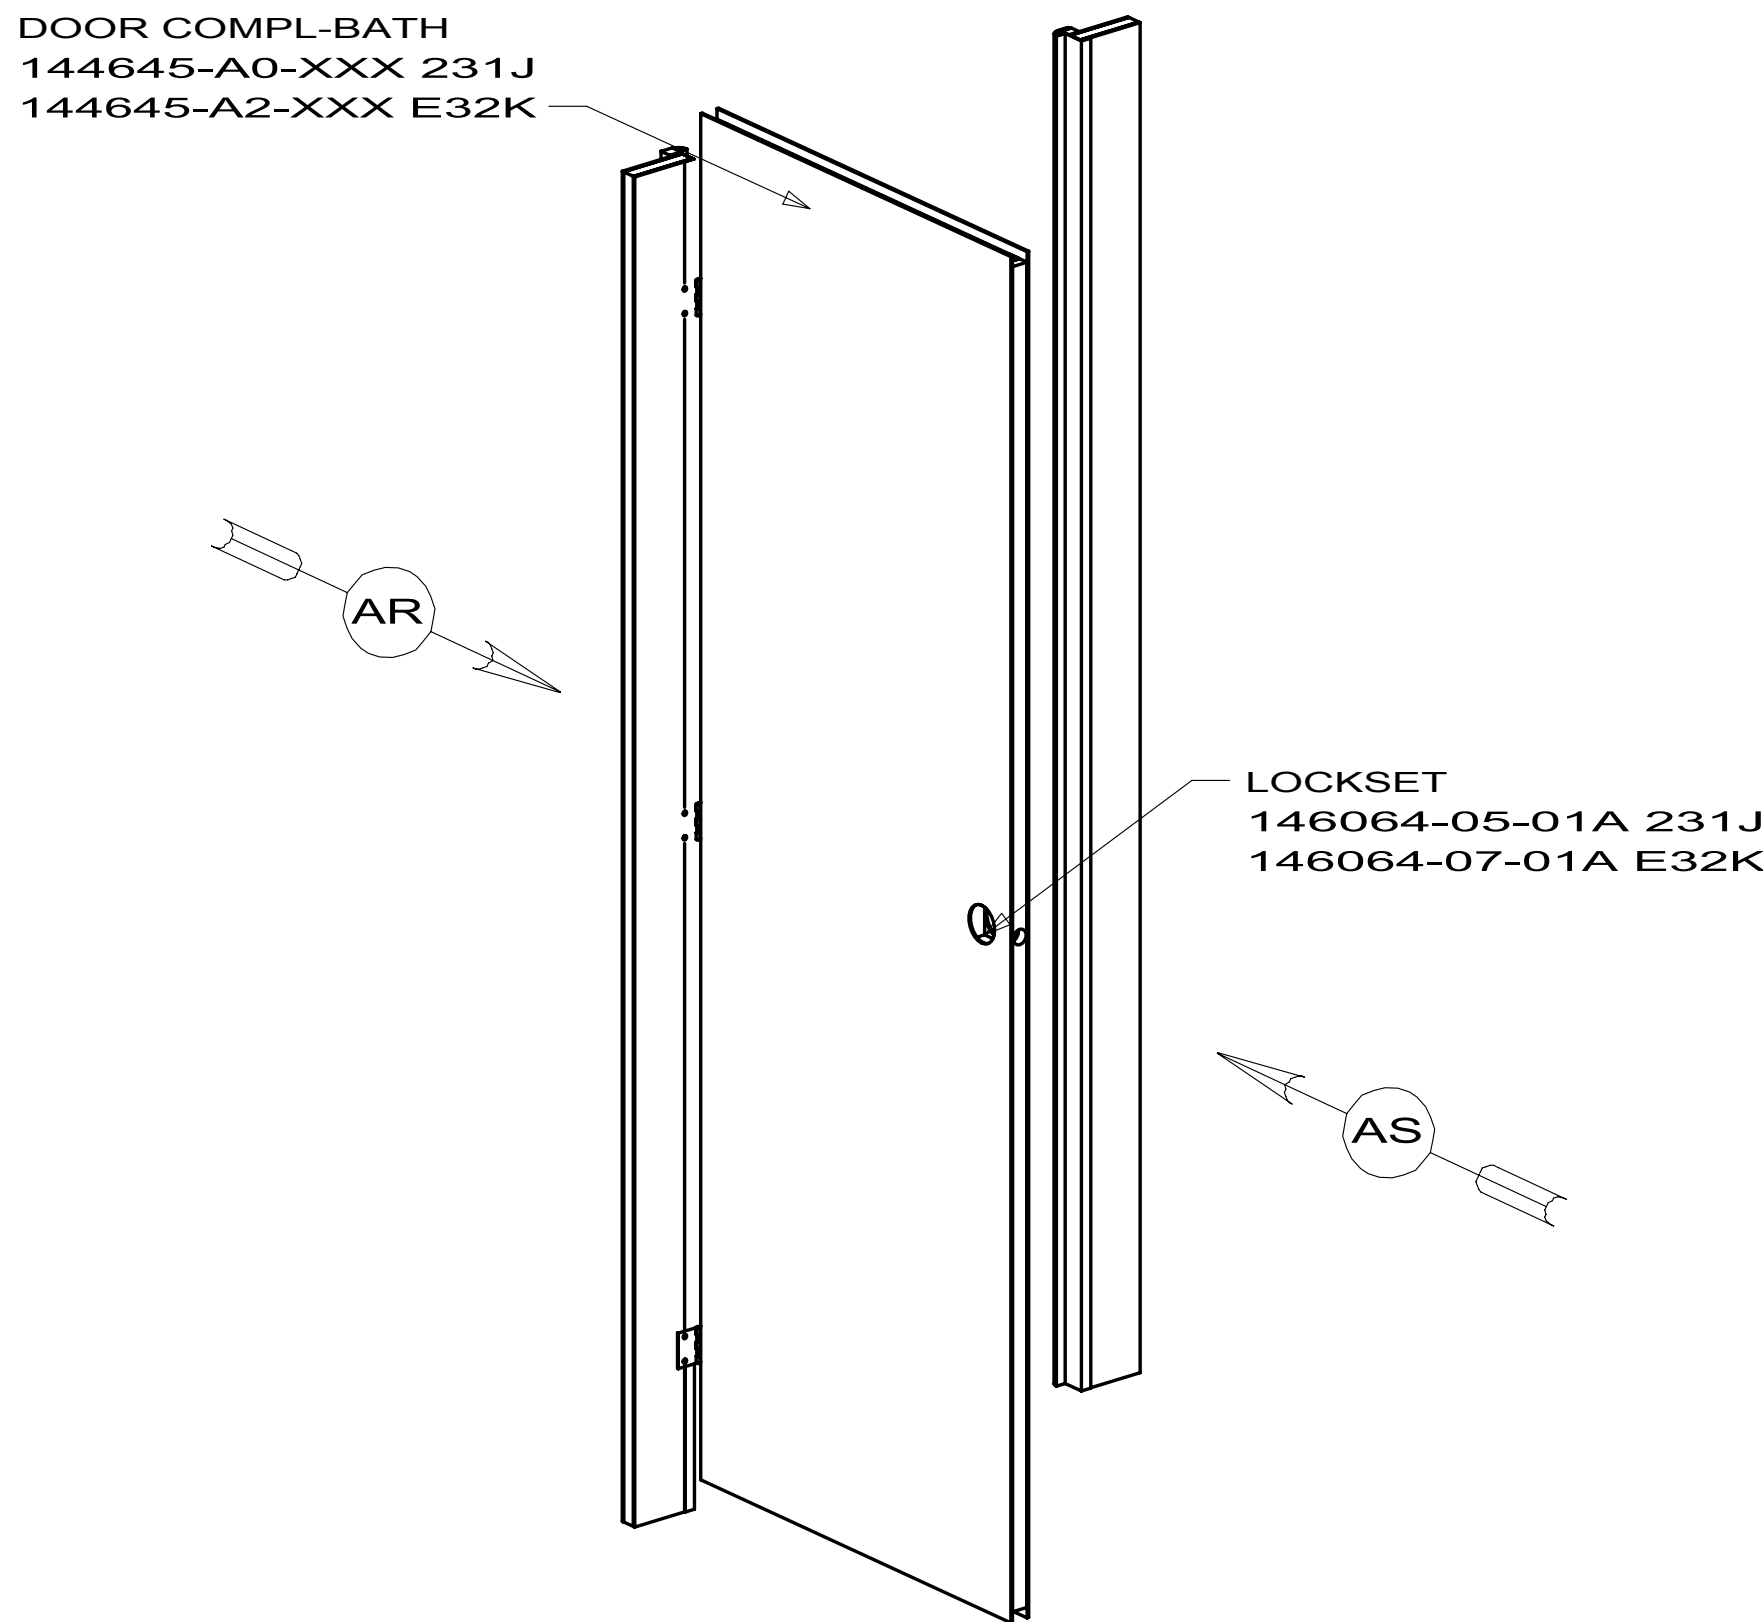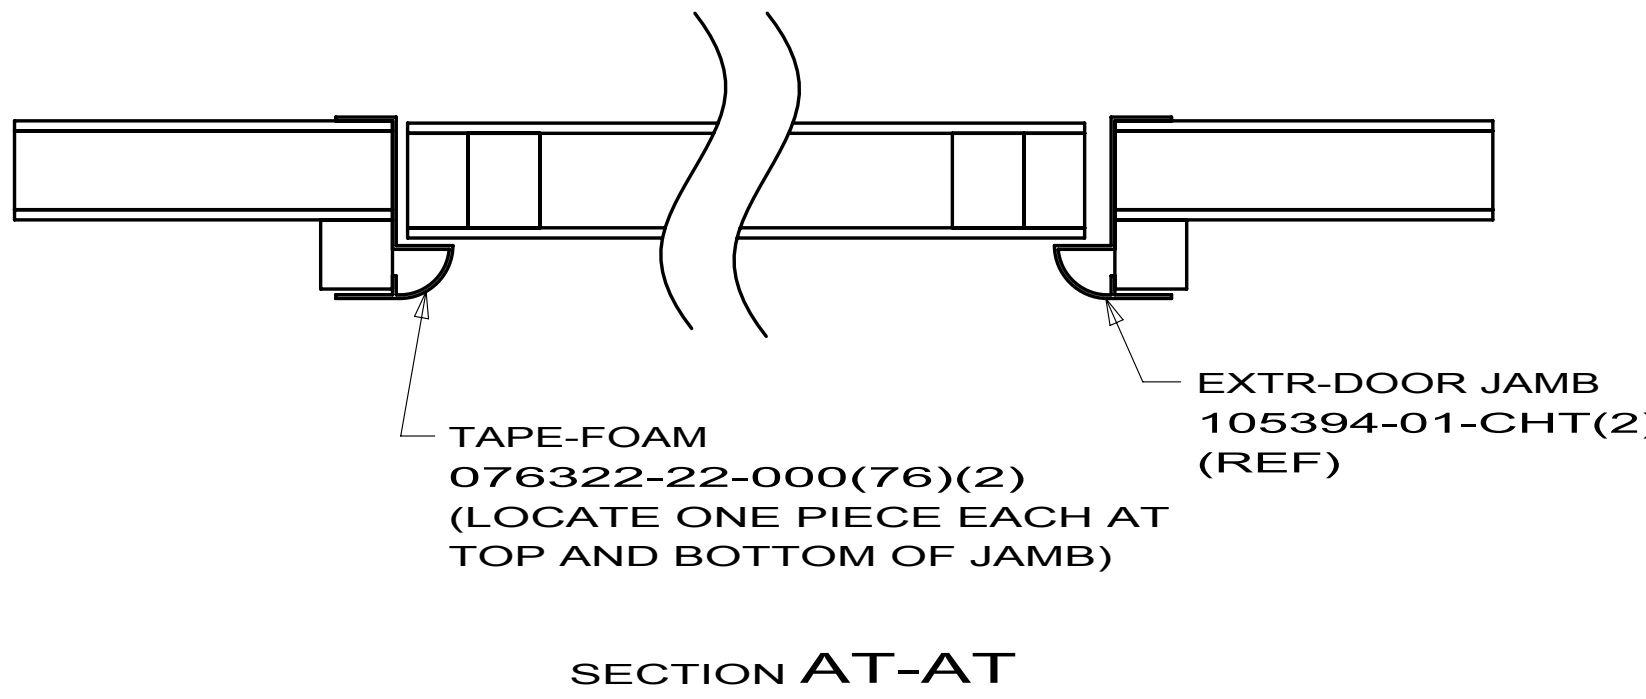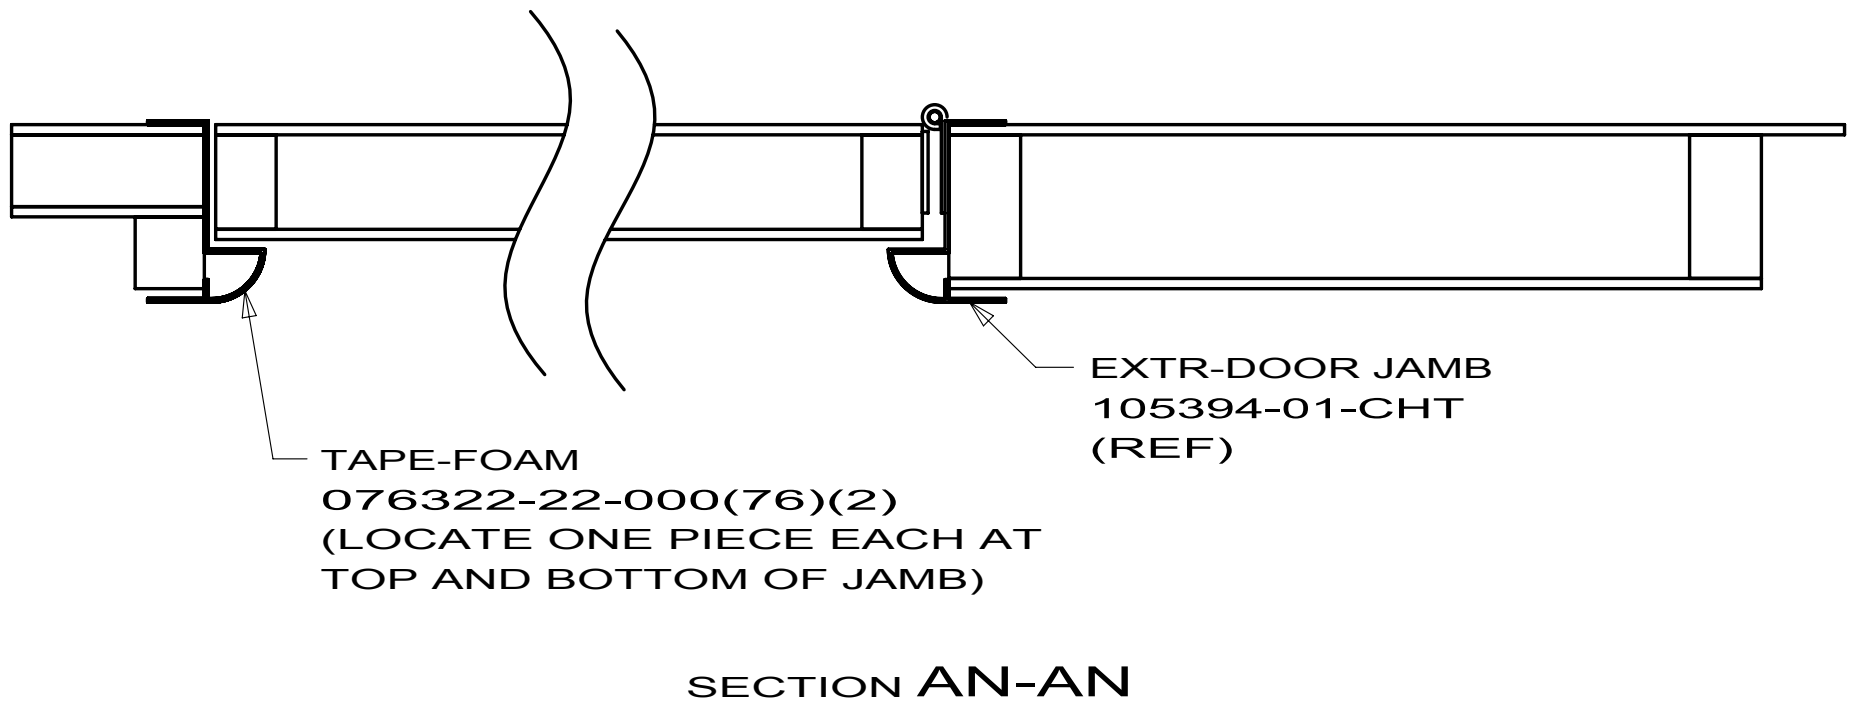


DETAIL AP
144646-51 231J
144646-54 E32K

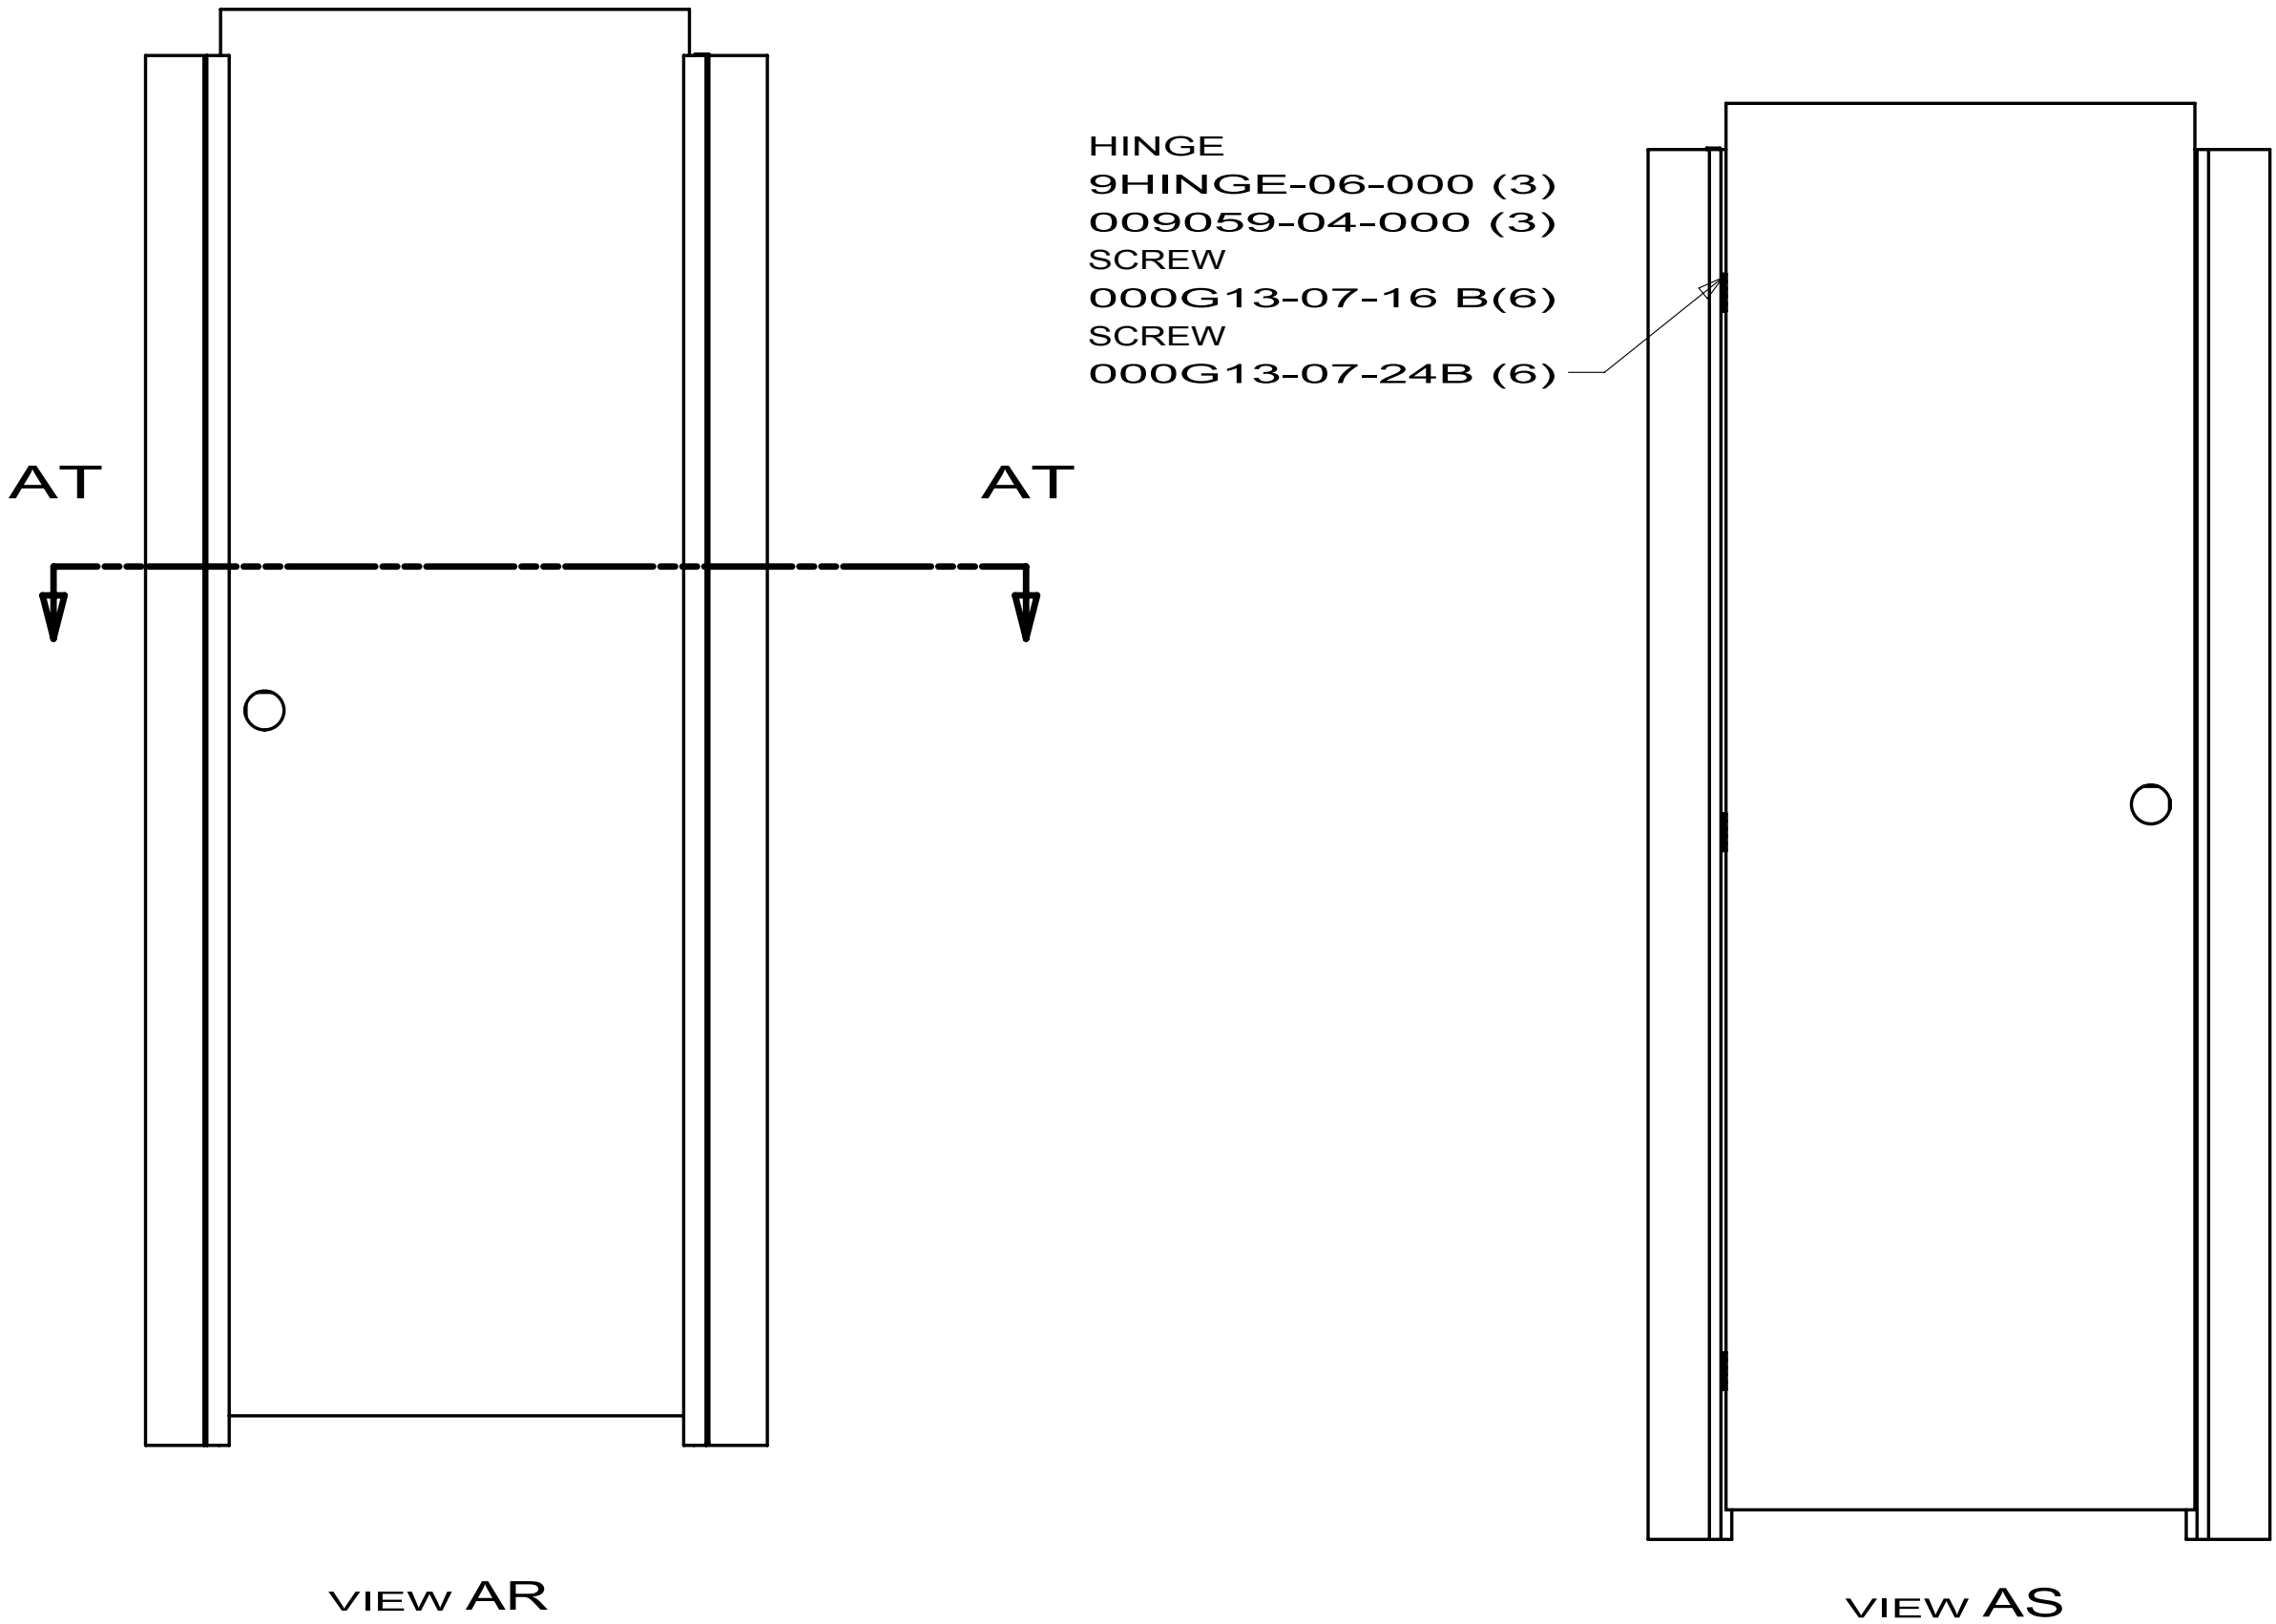


144646-51 231J
144646-54 E32K



144646-49 229T
144646-65 E26P

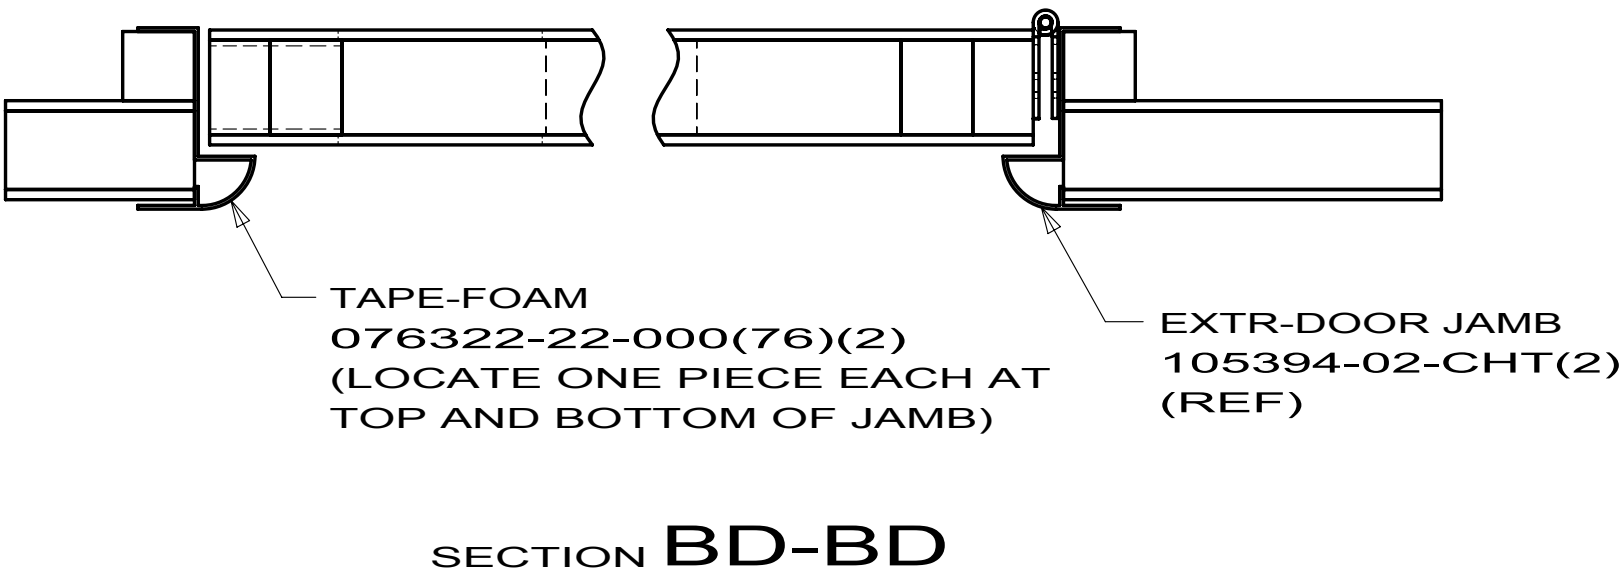


03 MOTORHOMES

DOOR COMPL-BATH

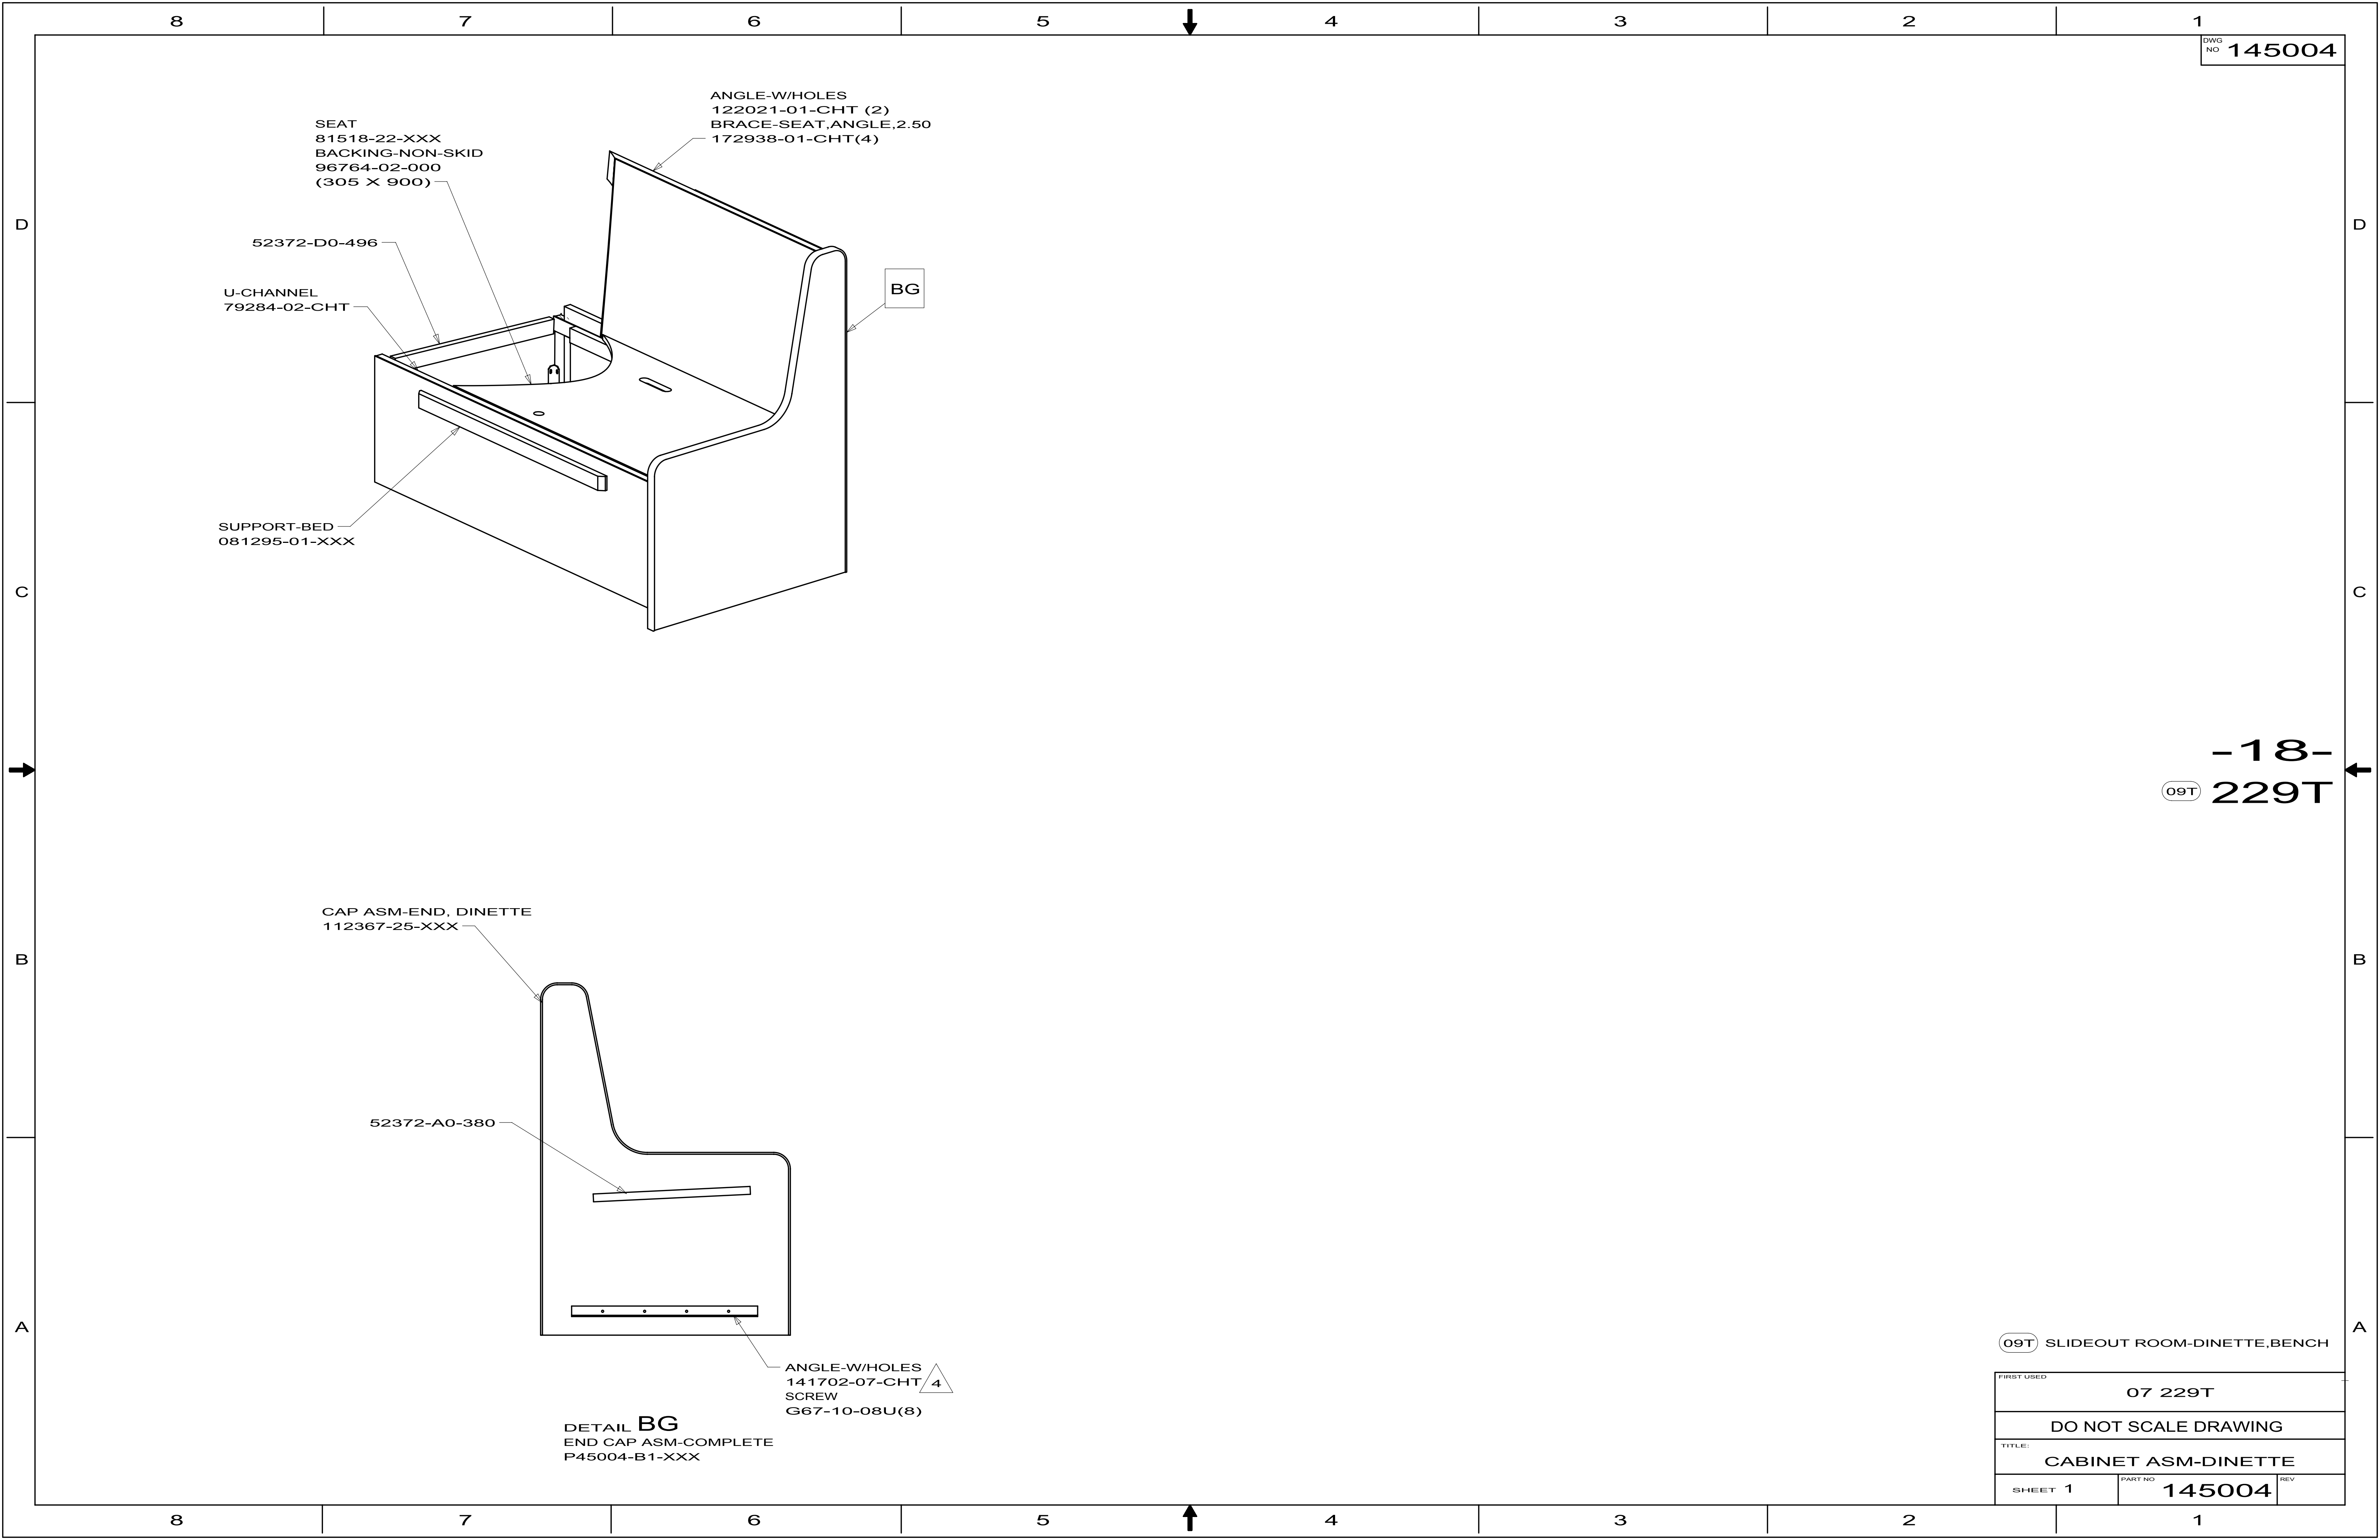


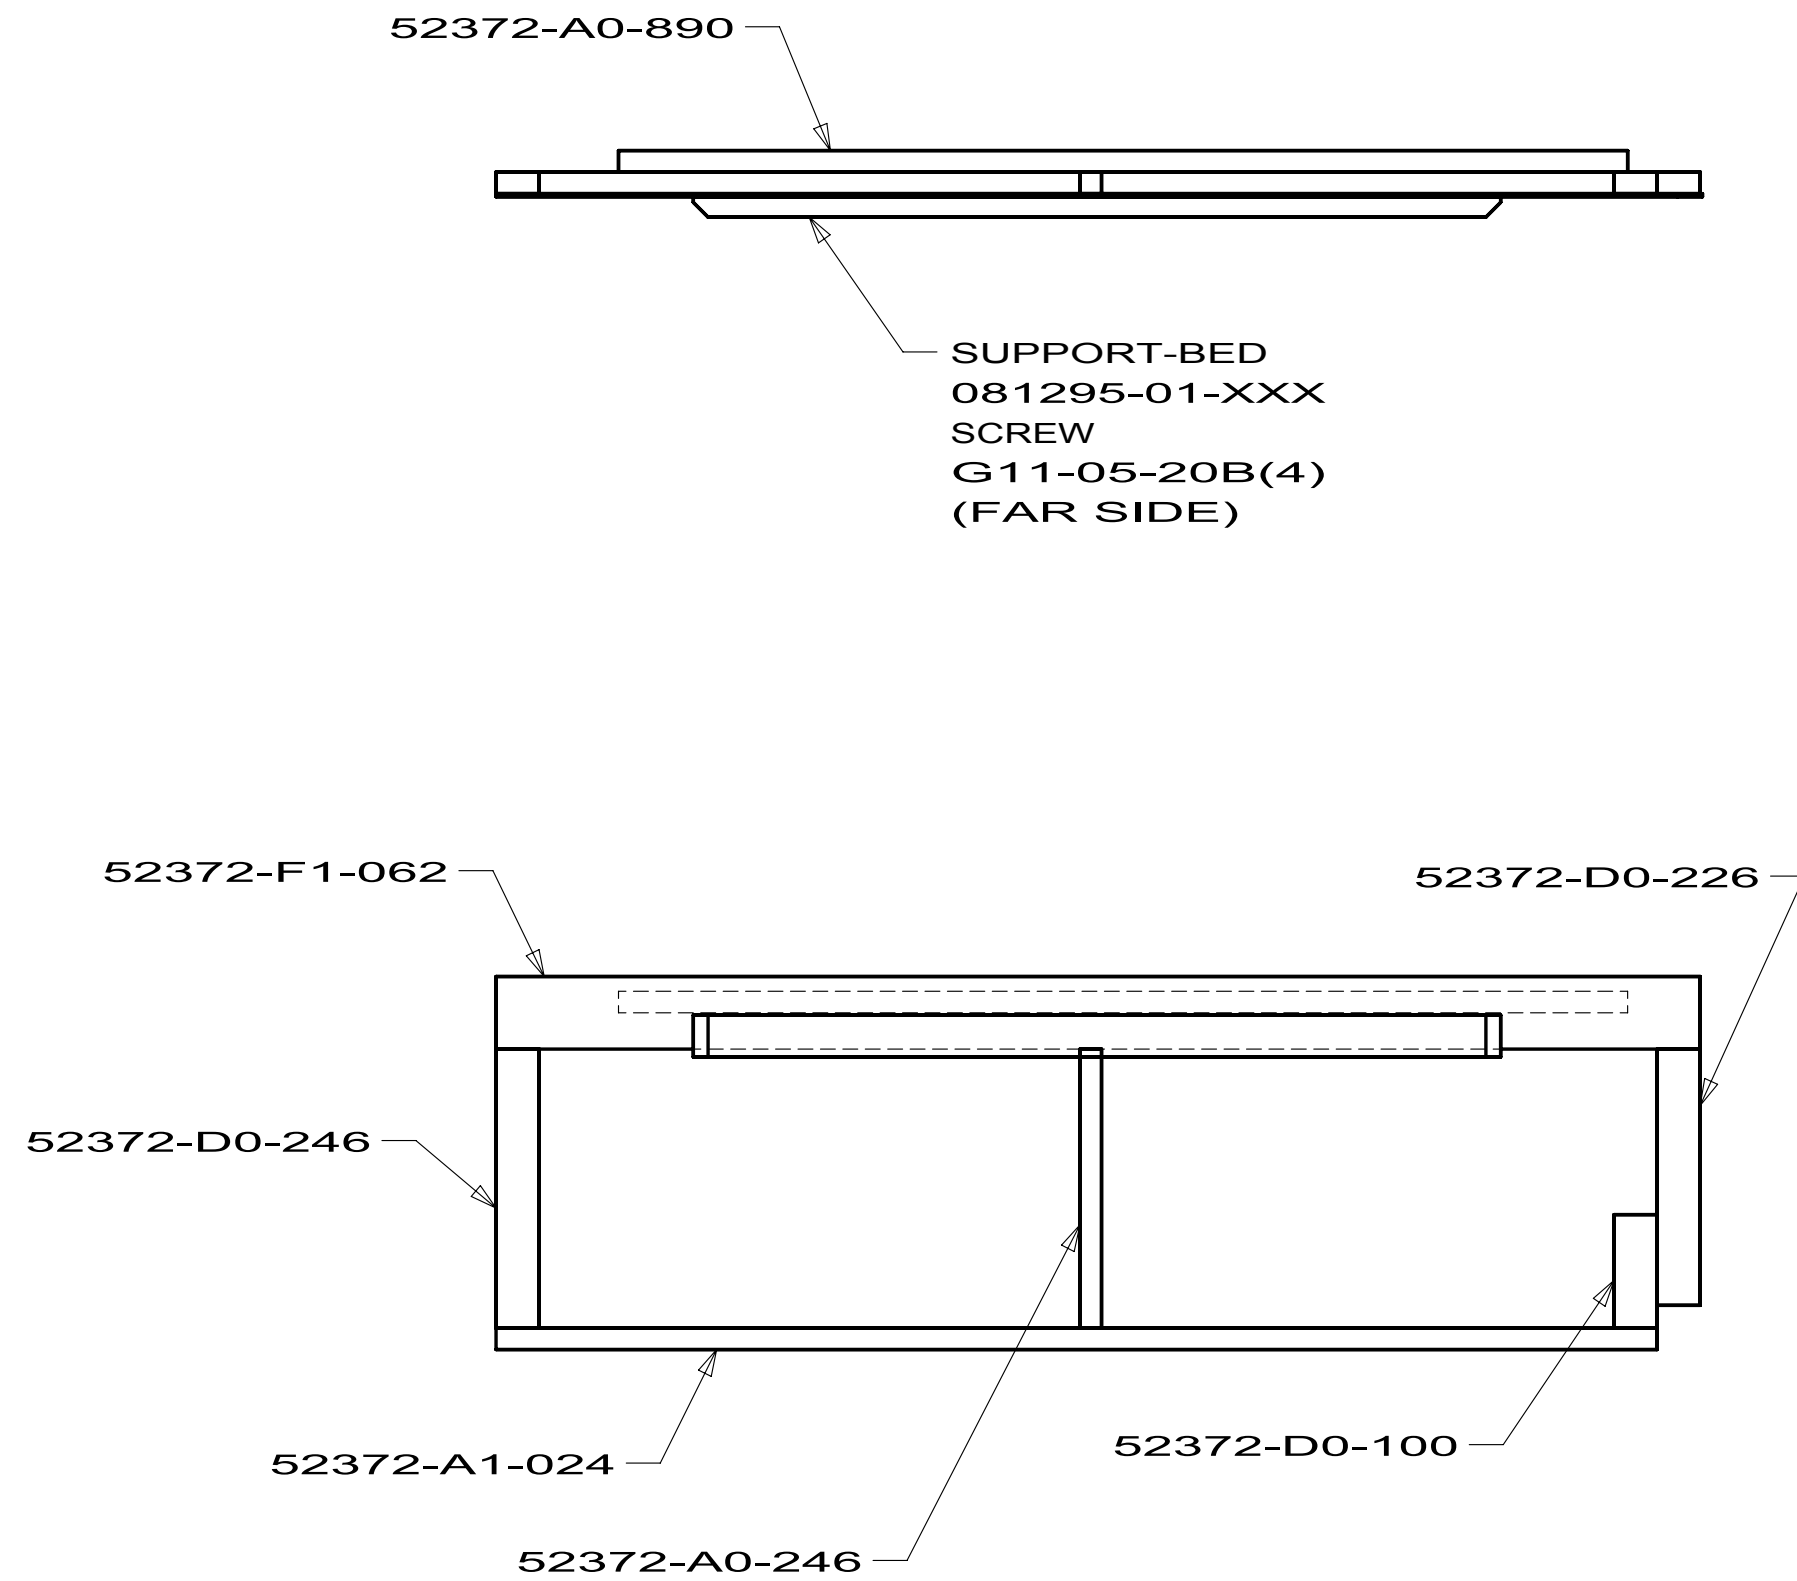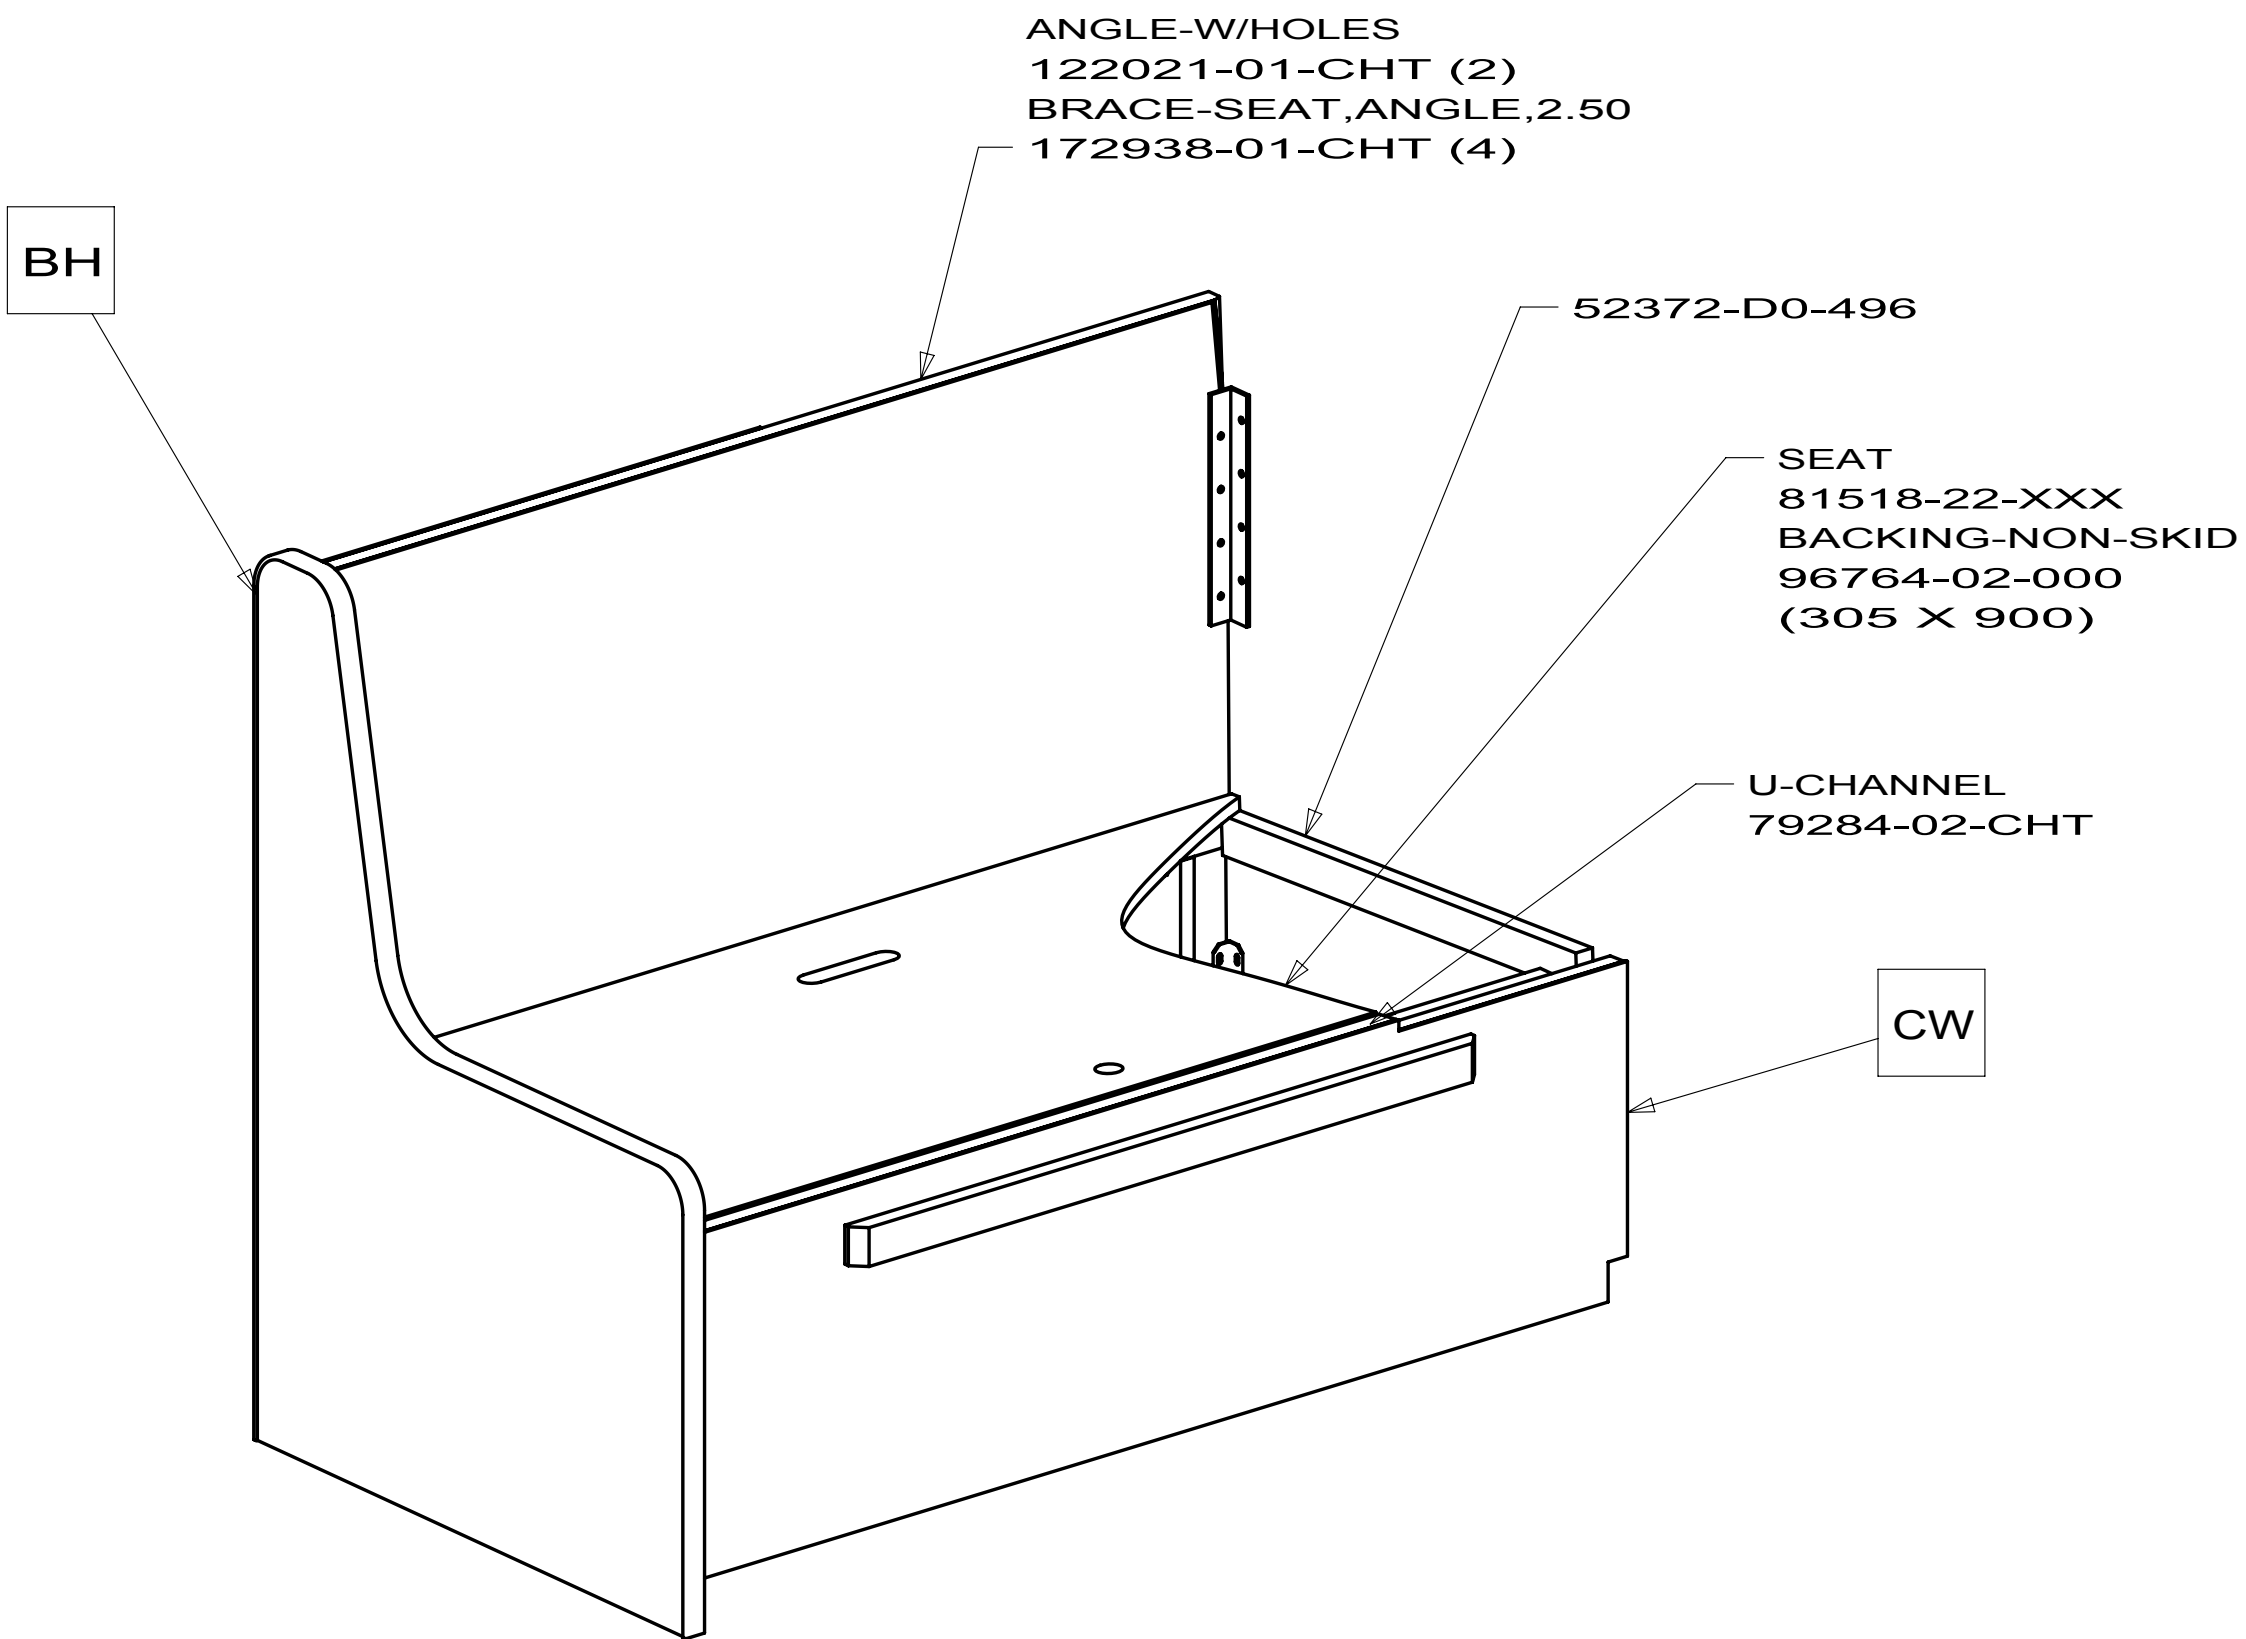


DETAIL CW
PANEL ASM
145004-E8

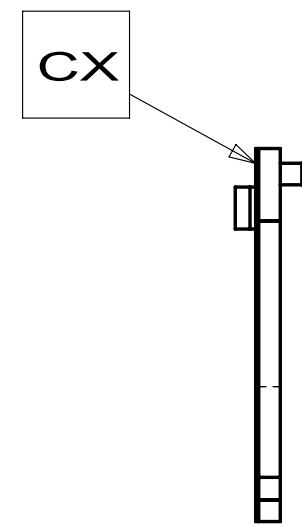

-19-
09T 229T

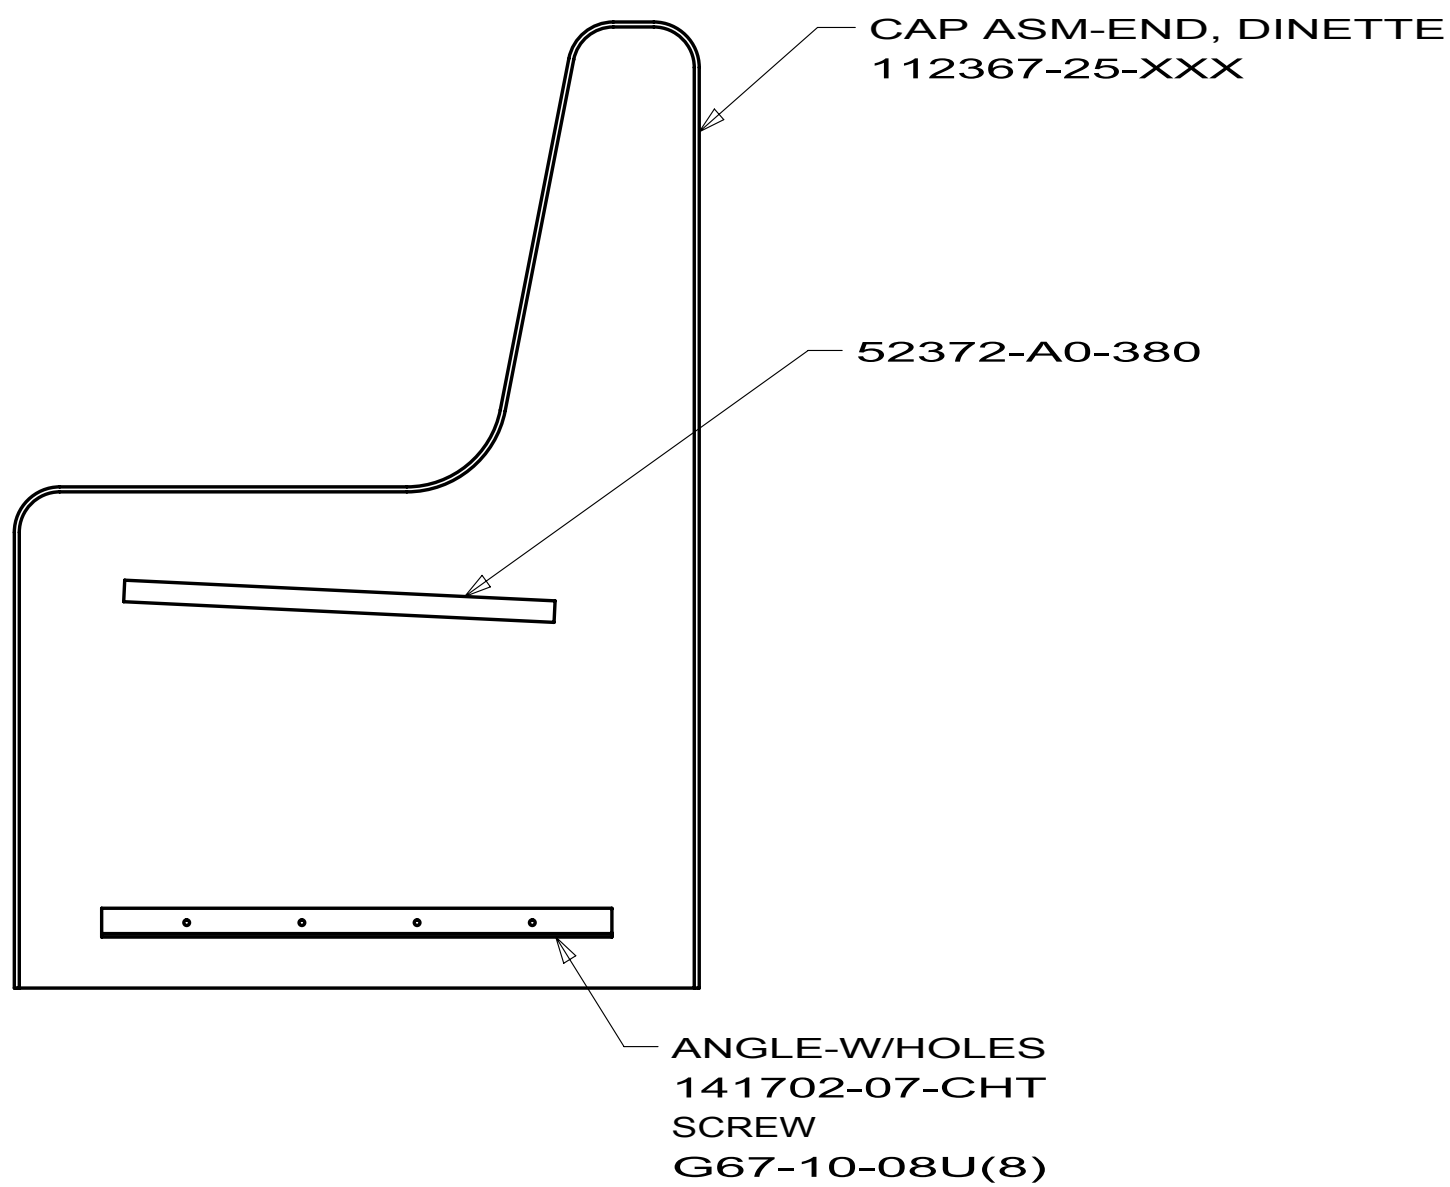

DETAIL BH
END CAP ASM-COMPLETE
P45004-B2-XXX









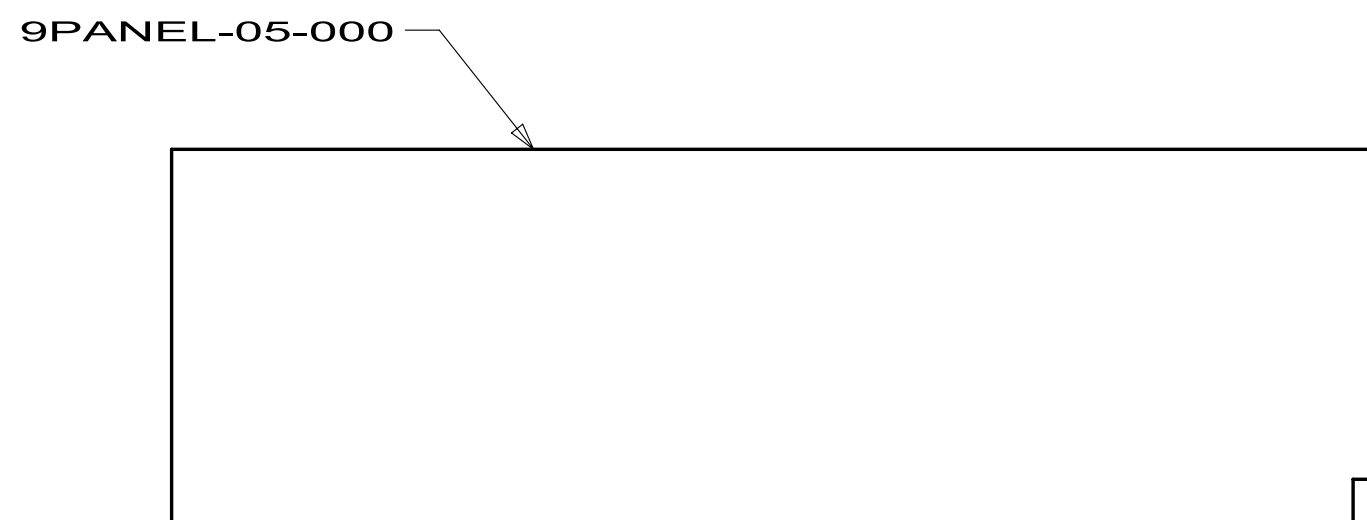



DETAIL CX
PANEL
145004-E9

09T SLIDEOUT ROOM-DINETTE/BENCH

FIRST USED		
07 229T		
DO NOT SCALE DRAWING		
TITLE:		
CABINET ASM-DINETTE		
SHEET 2	PART NO 145004	REV

FIRST USED			07 229T
DO NOT SCALE DRAWING			
TITLE:			CABINET ASM-DINETTE
SHEET 3	PART NO	145004	REV

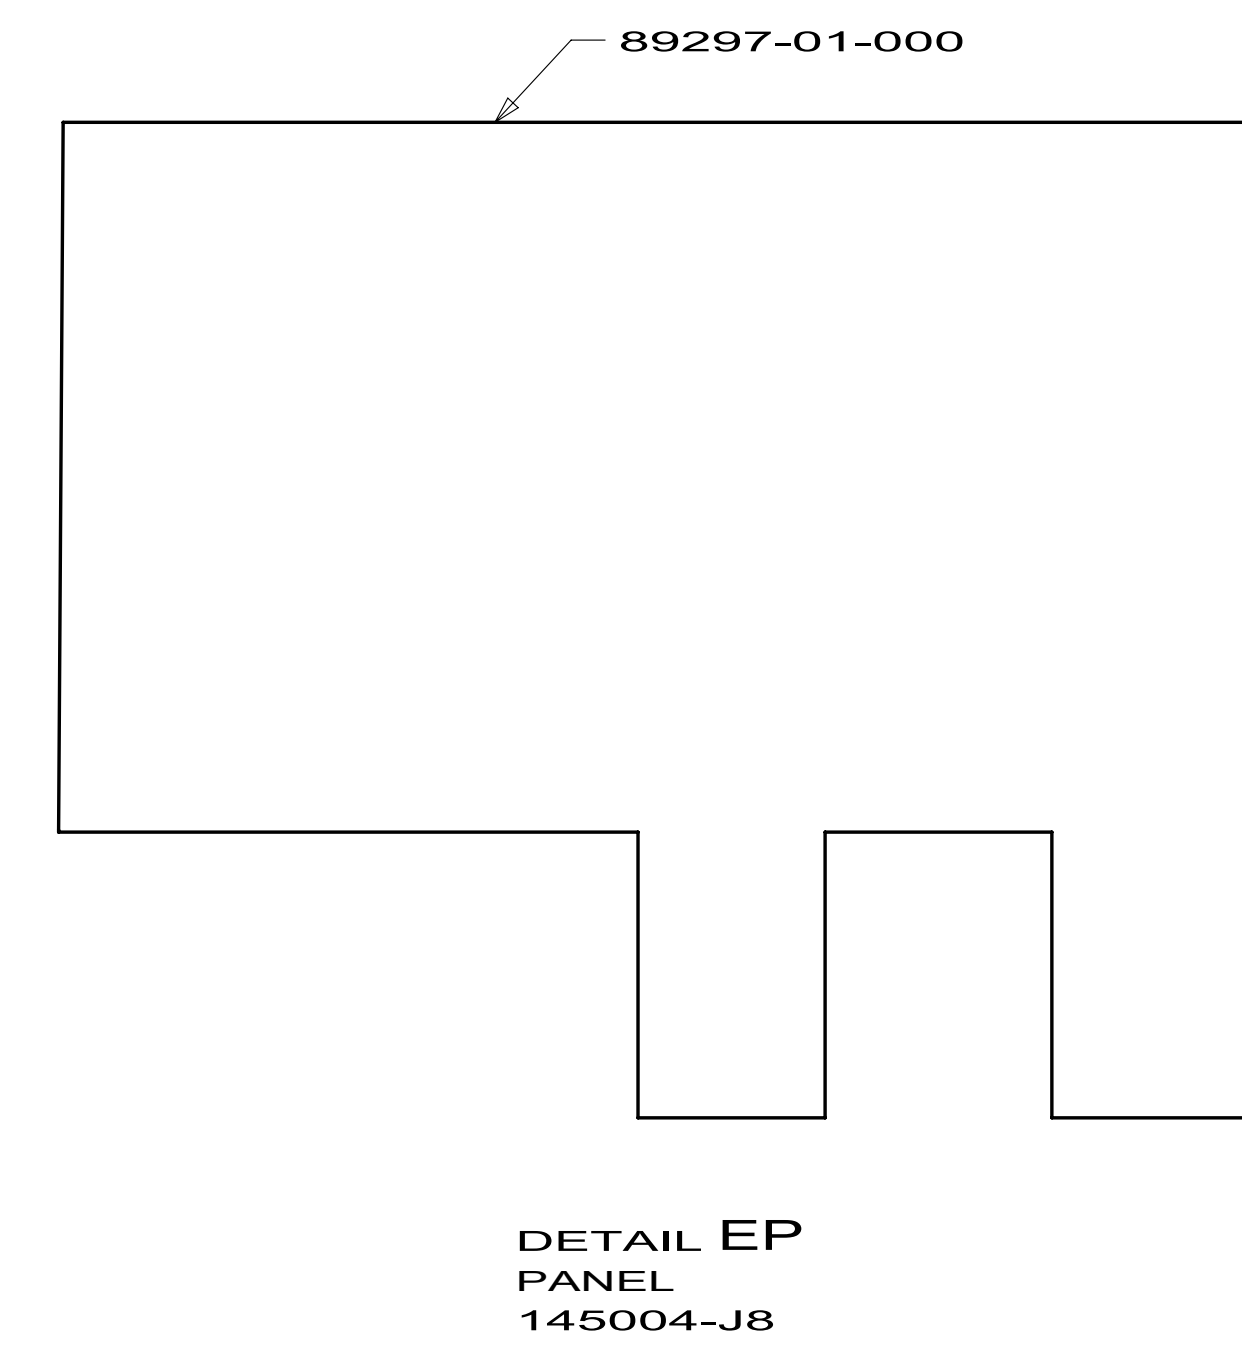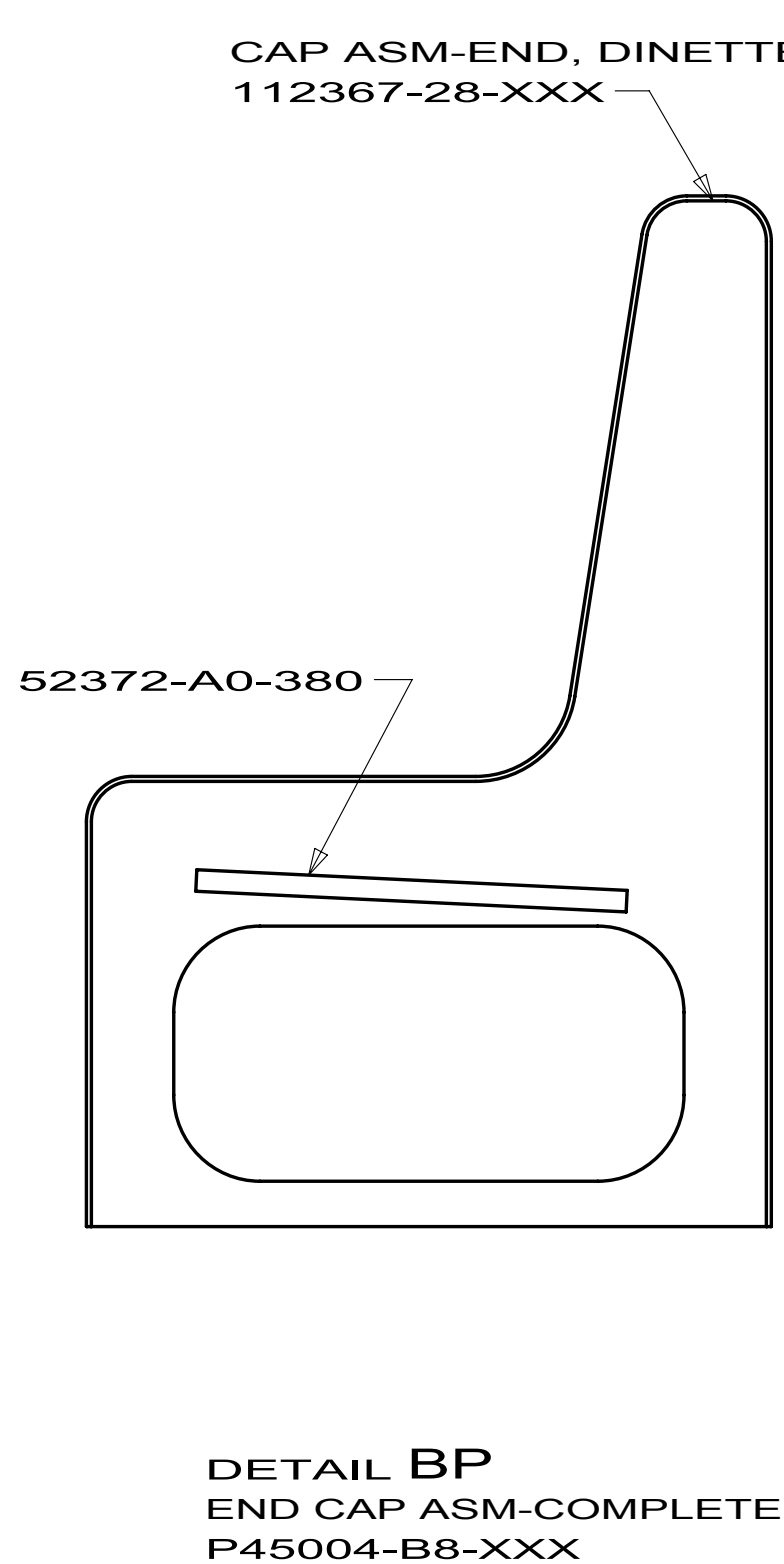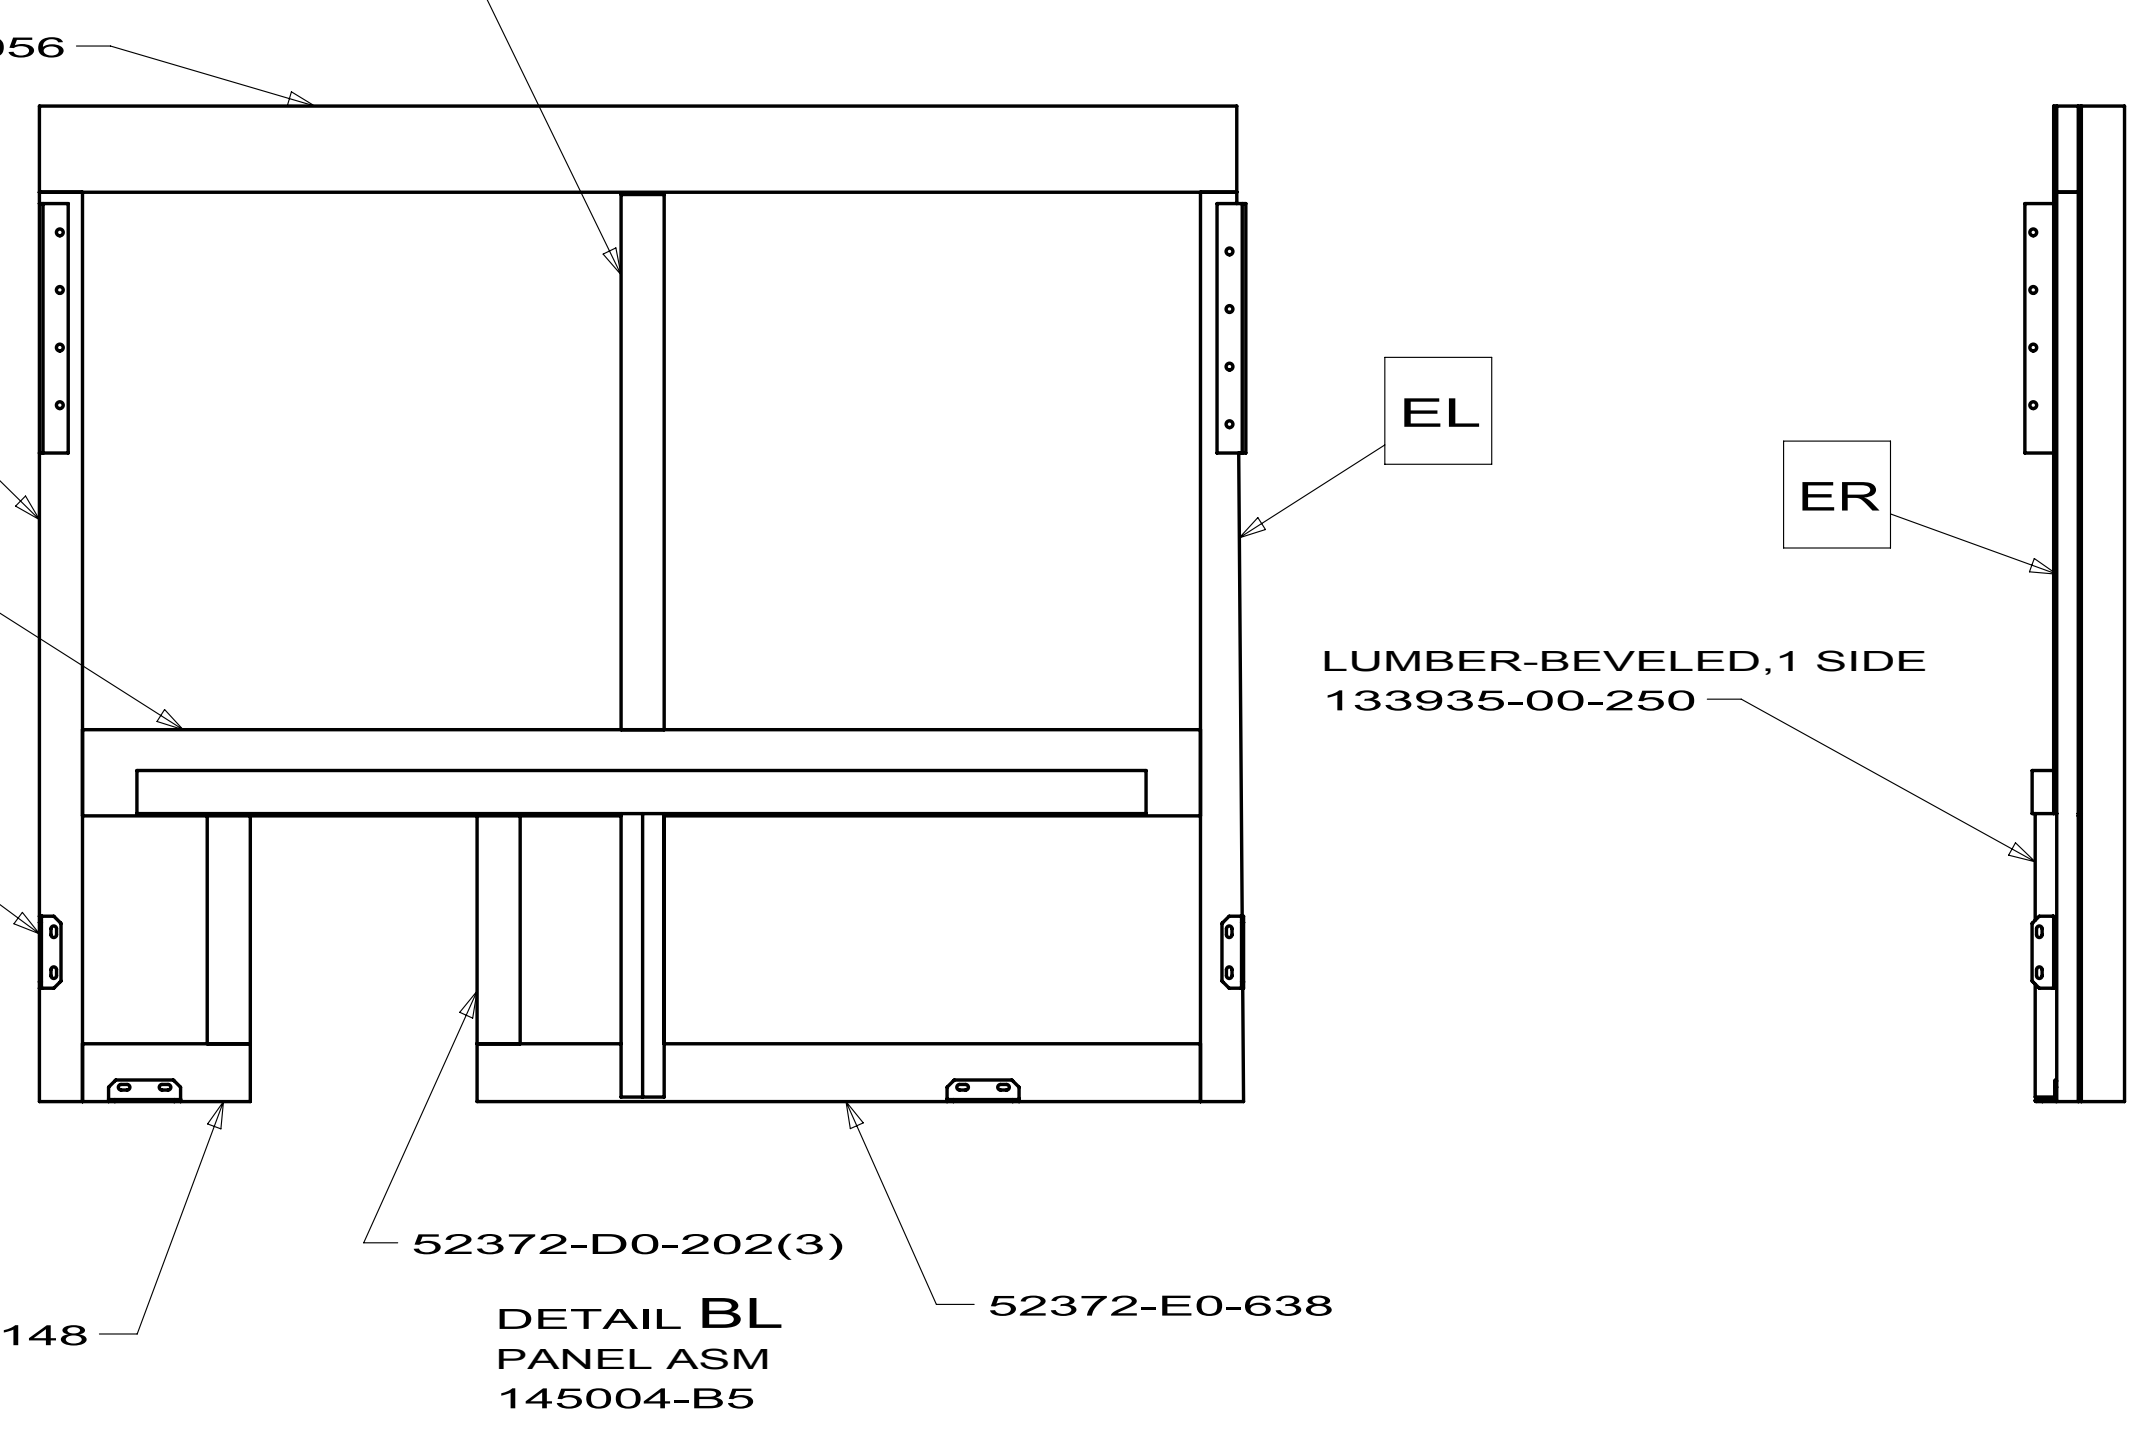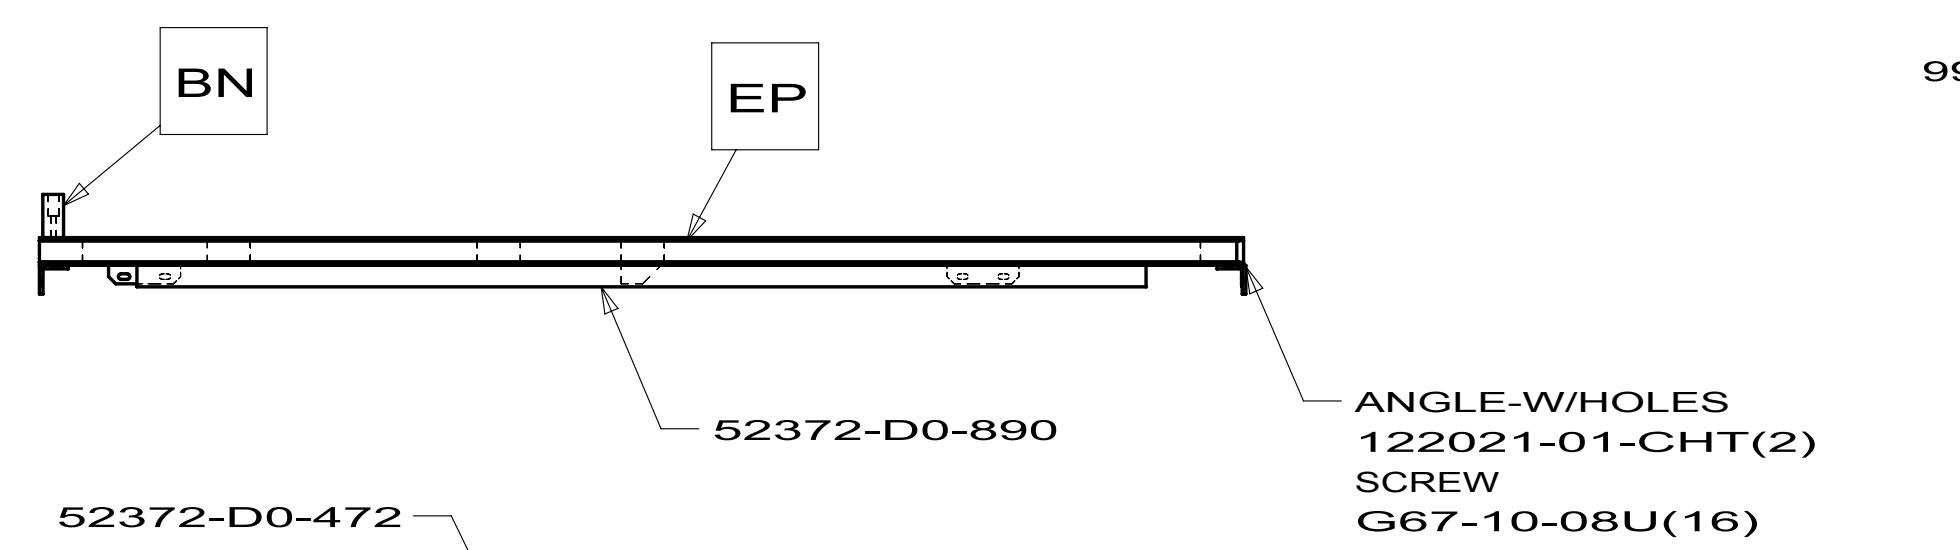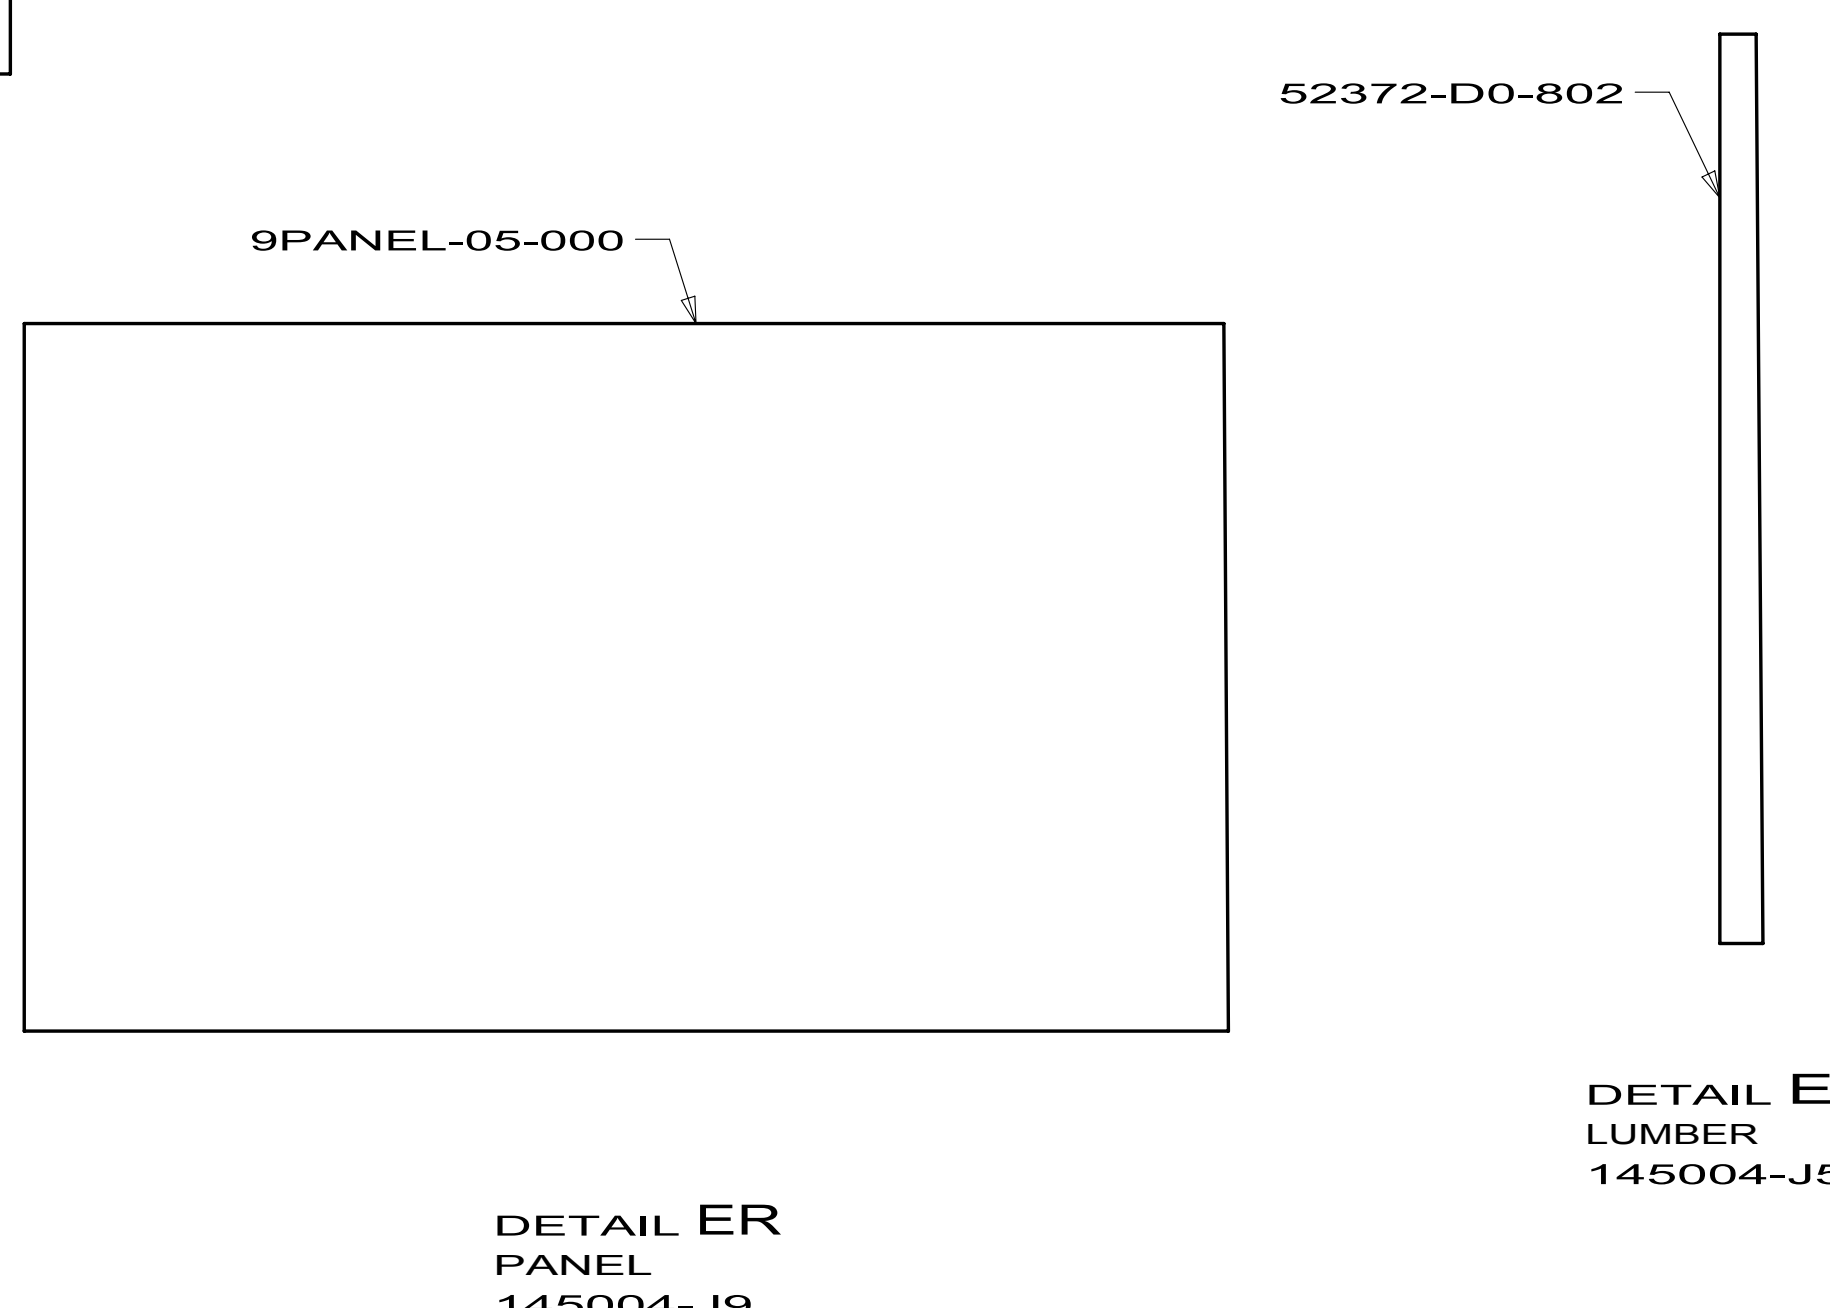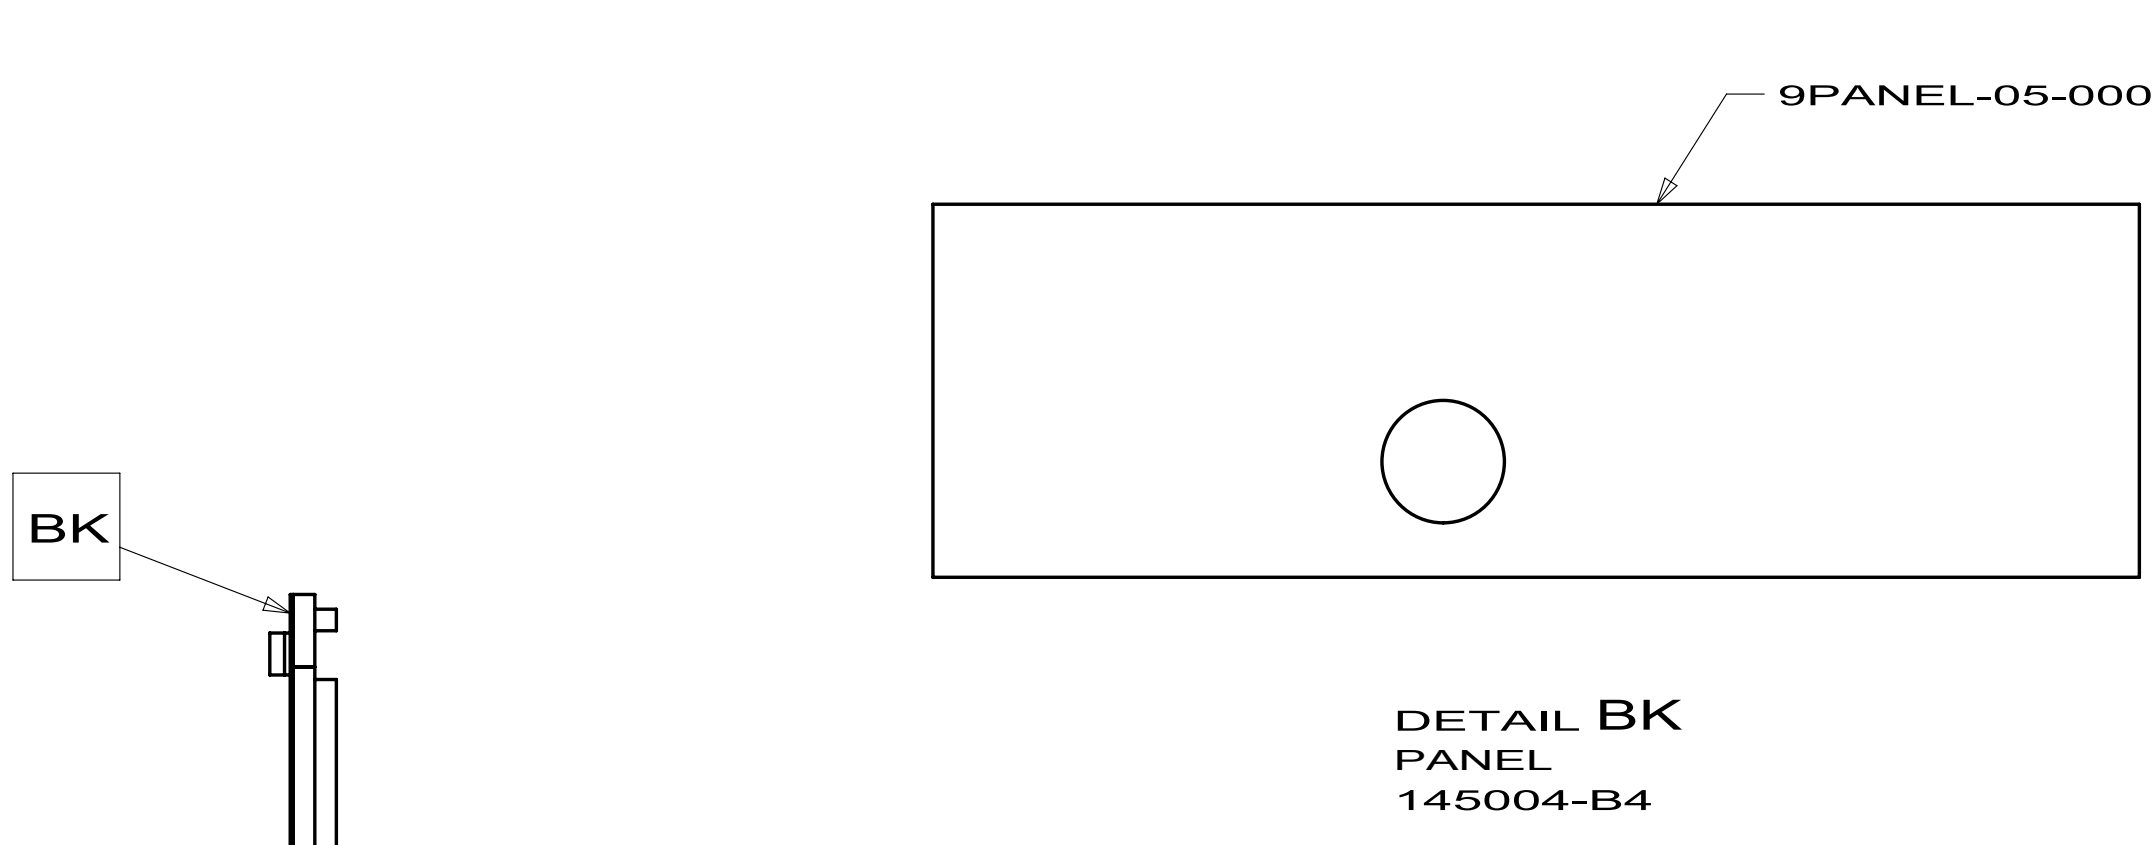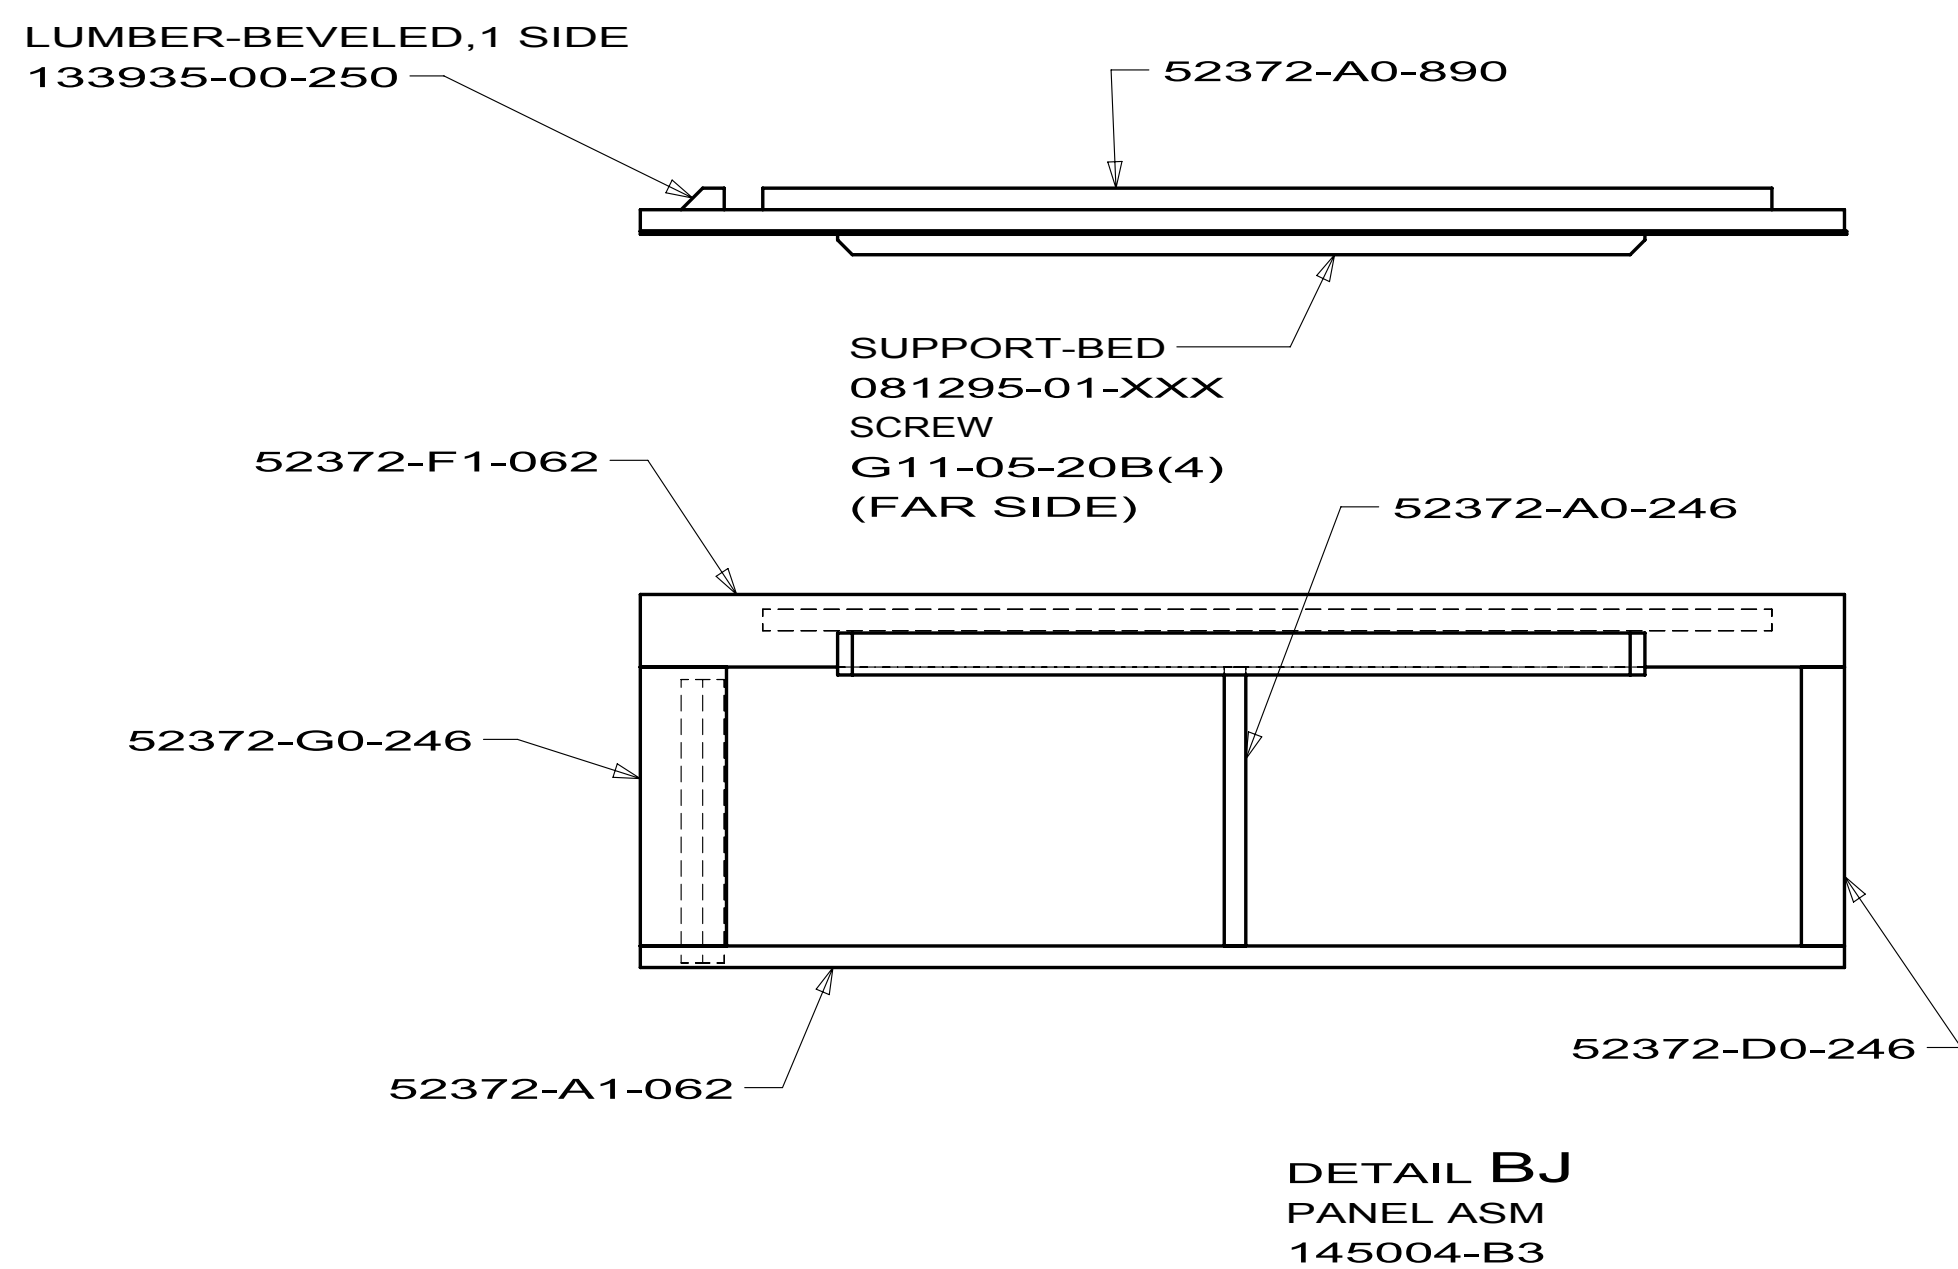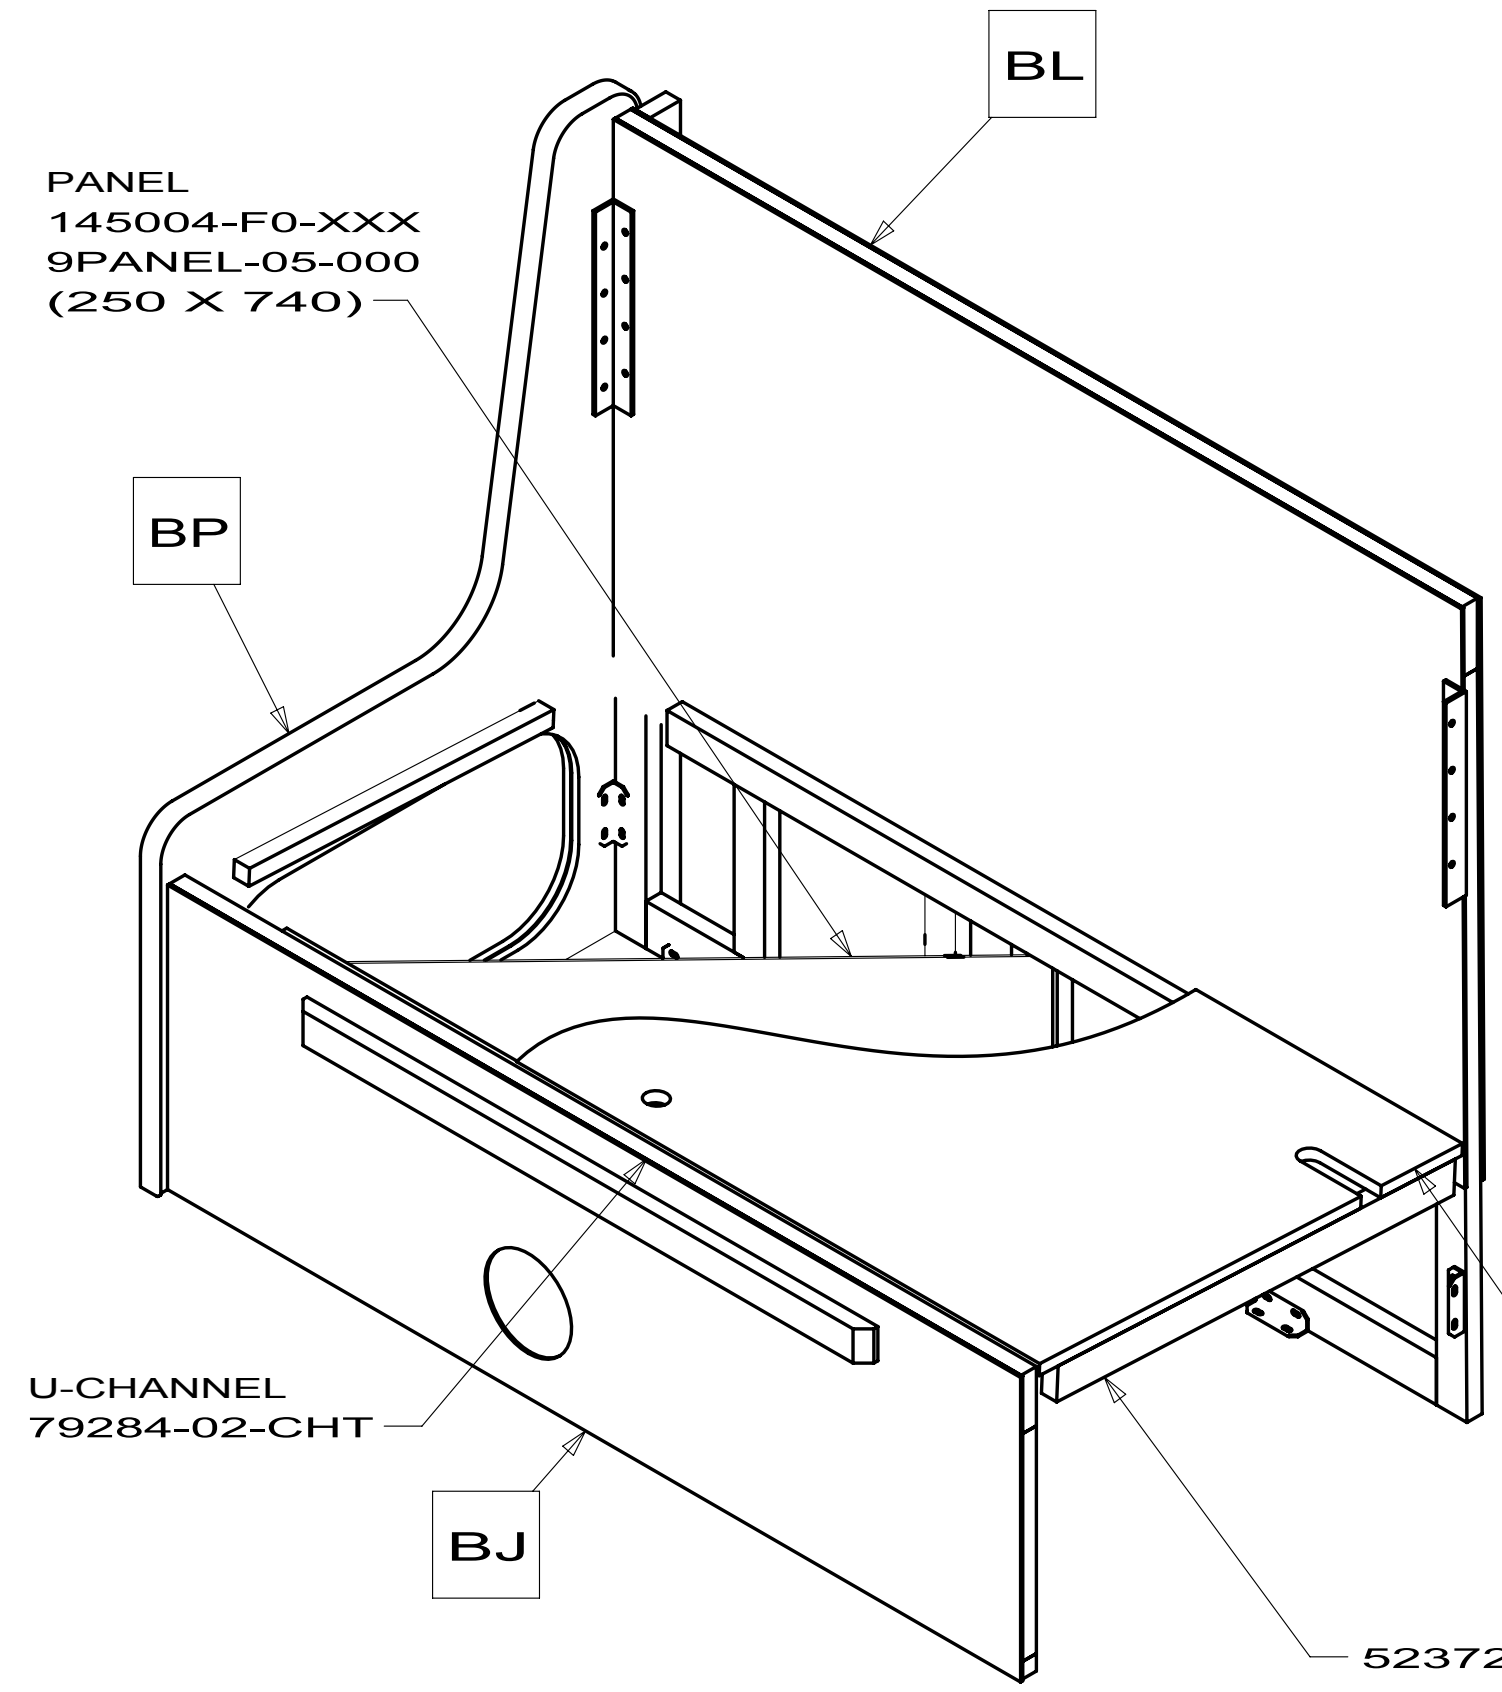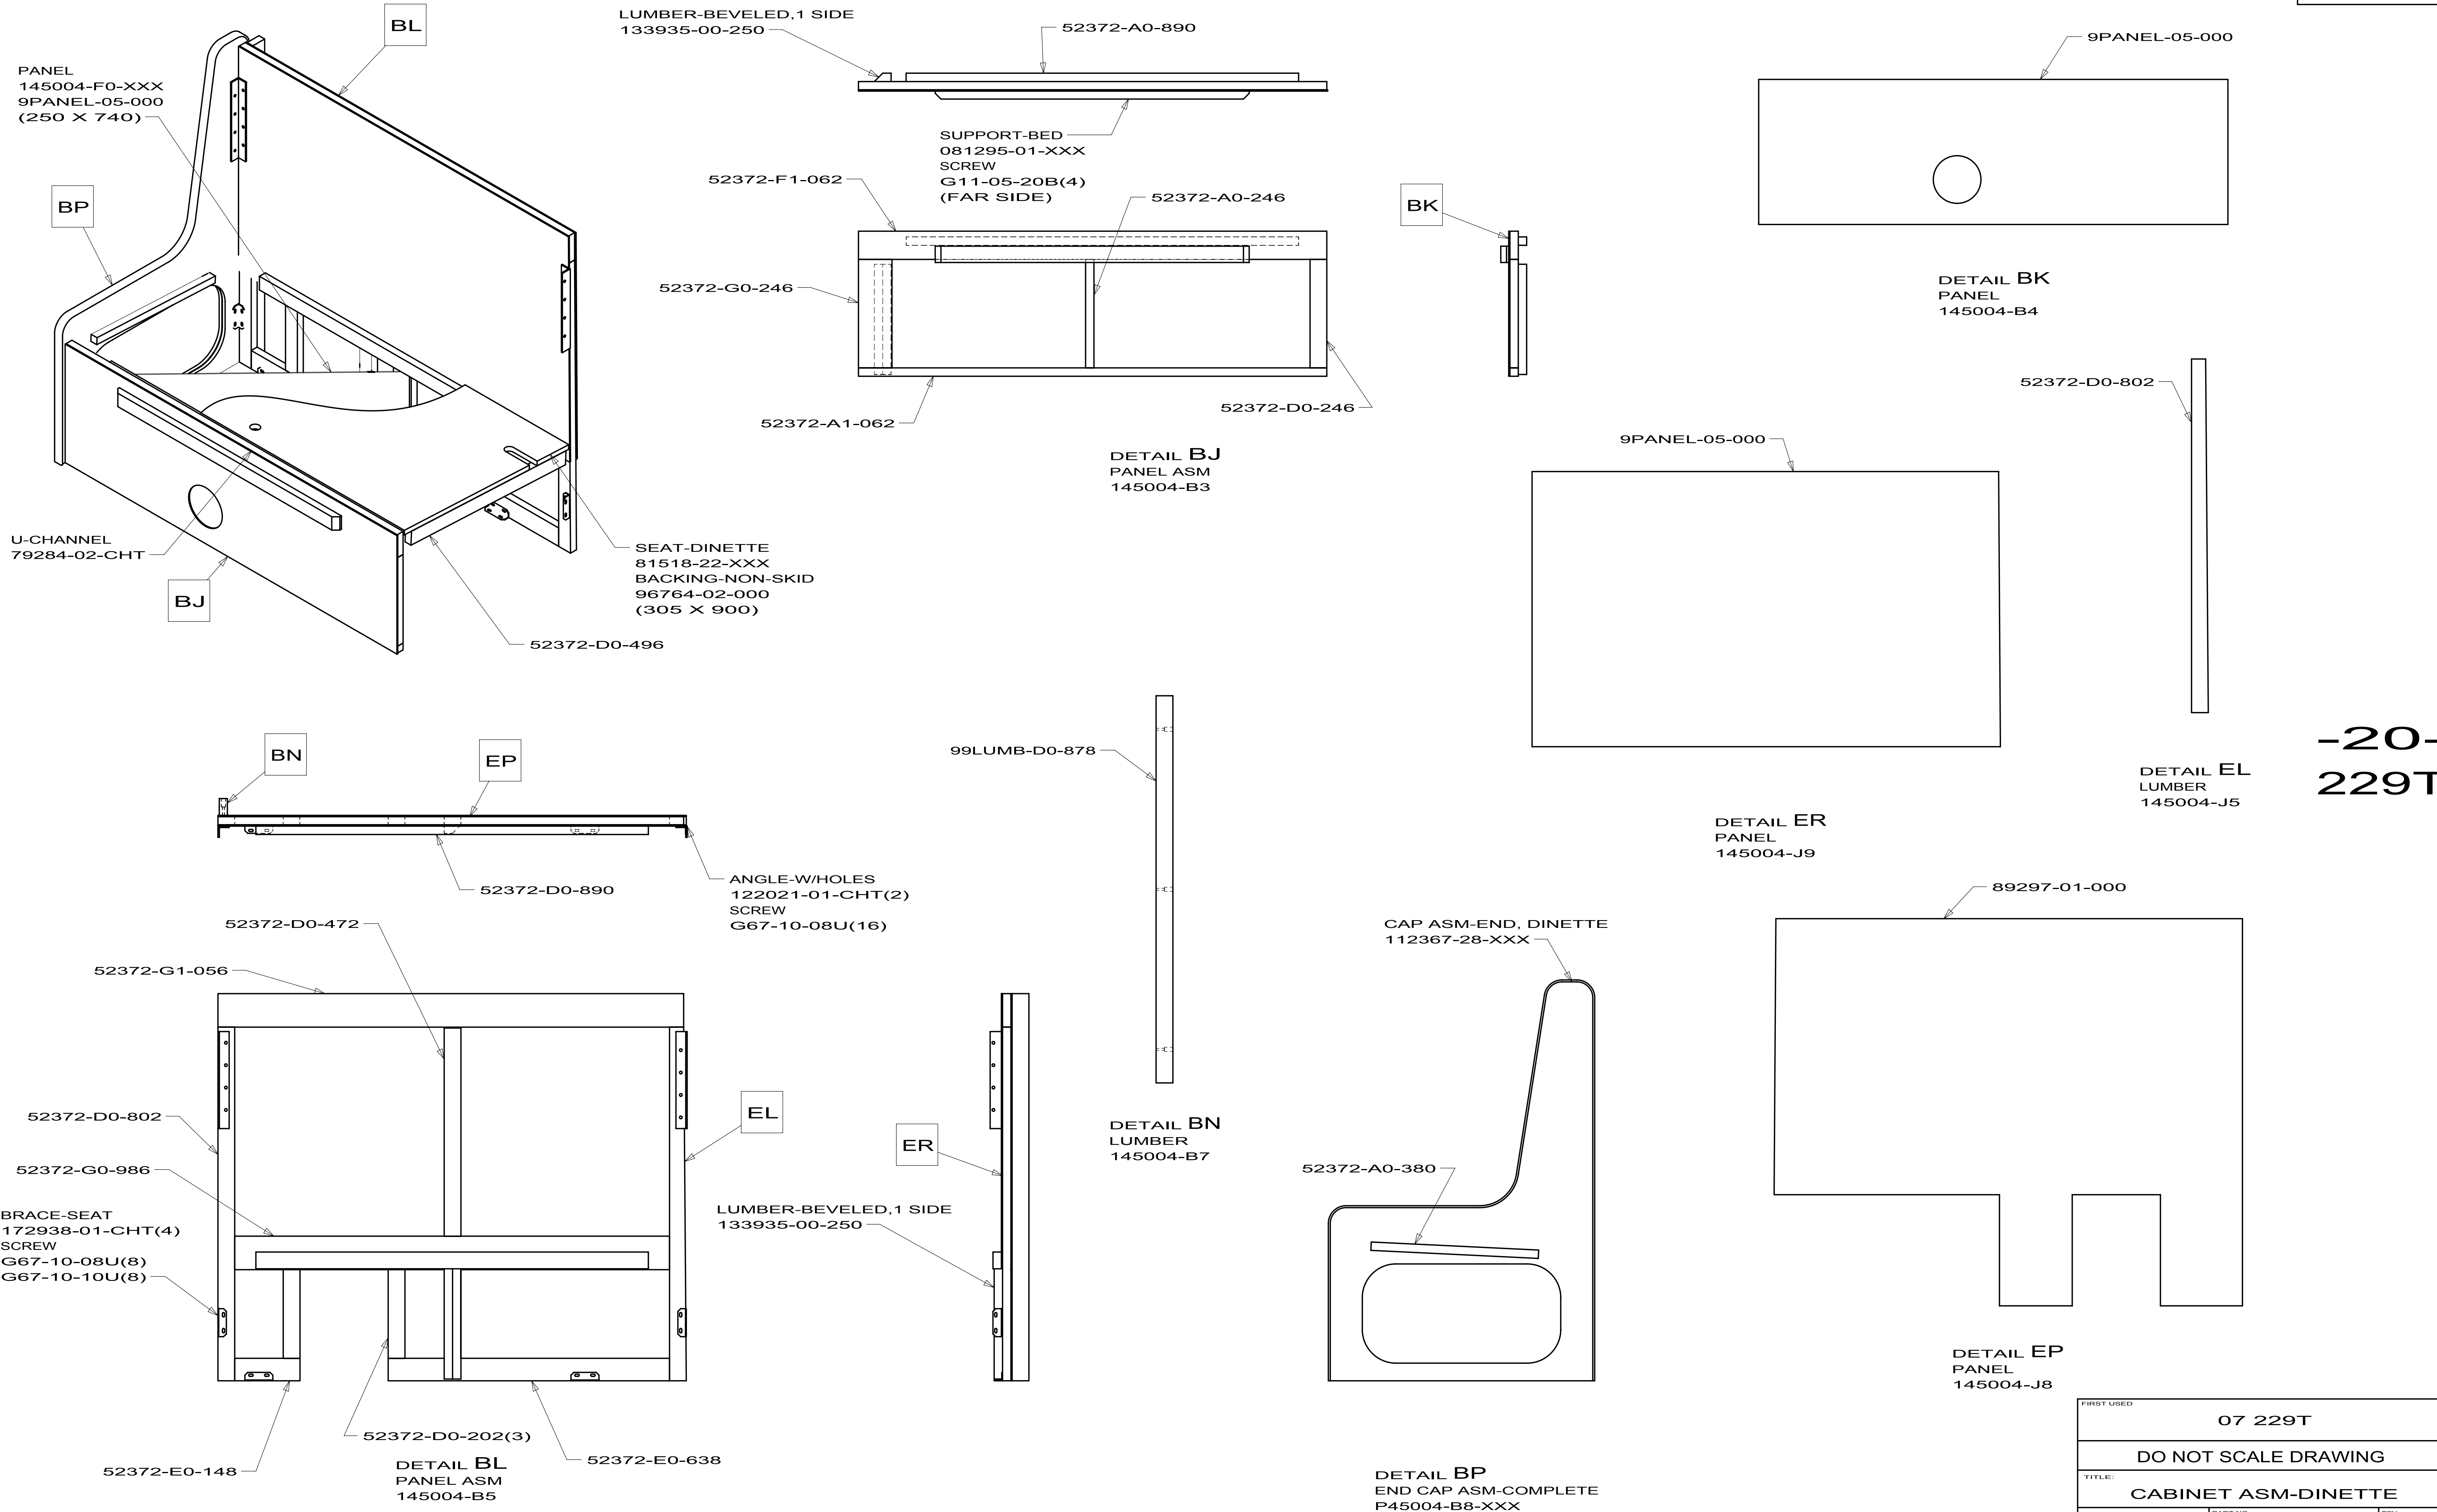

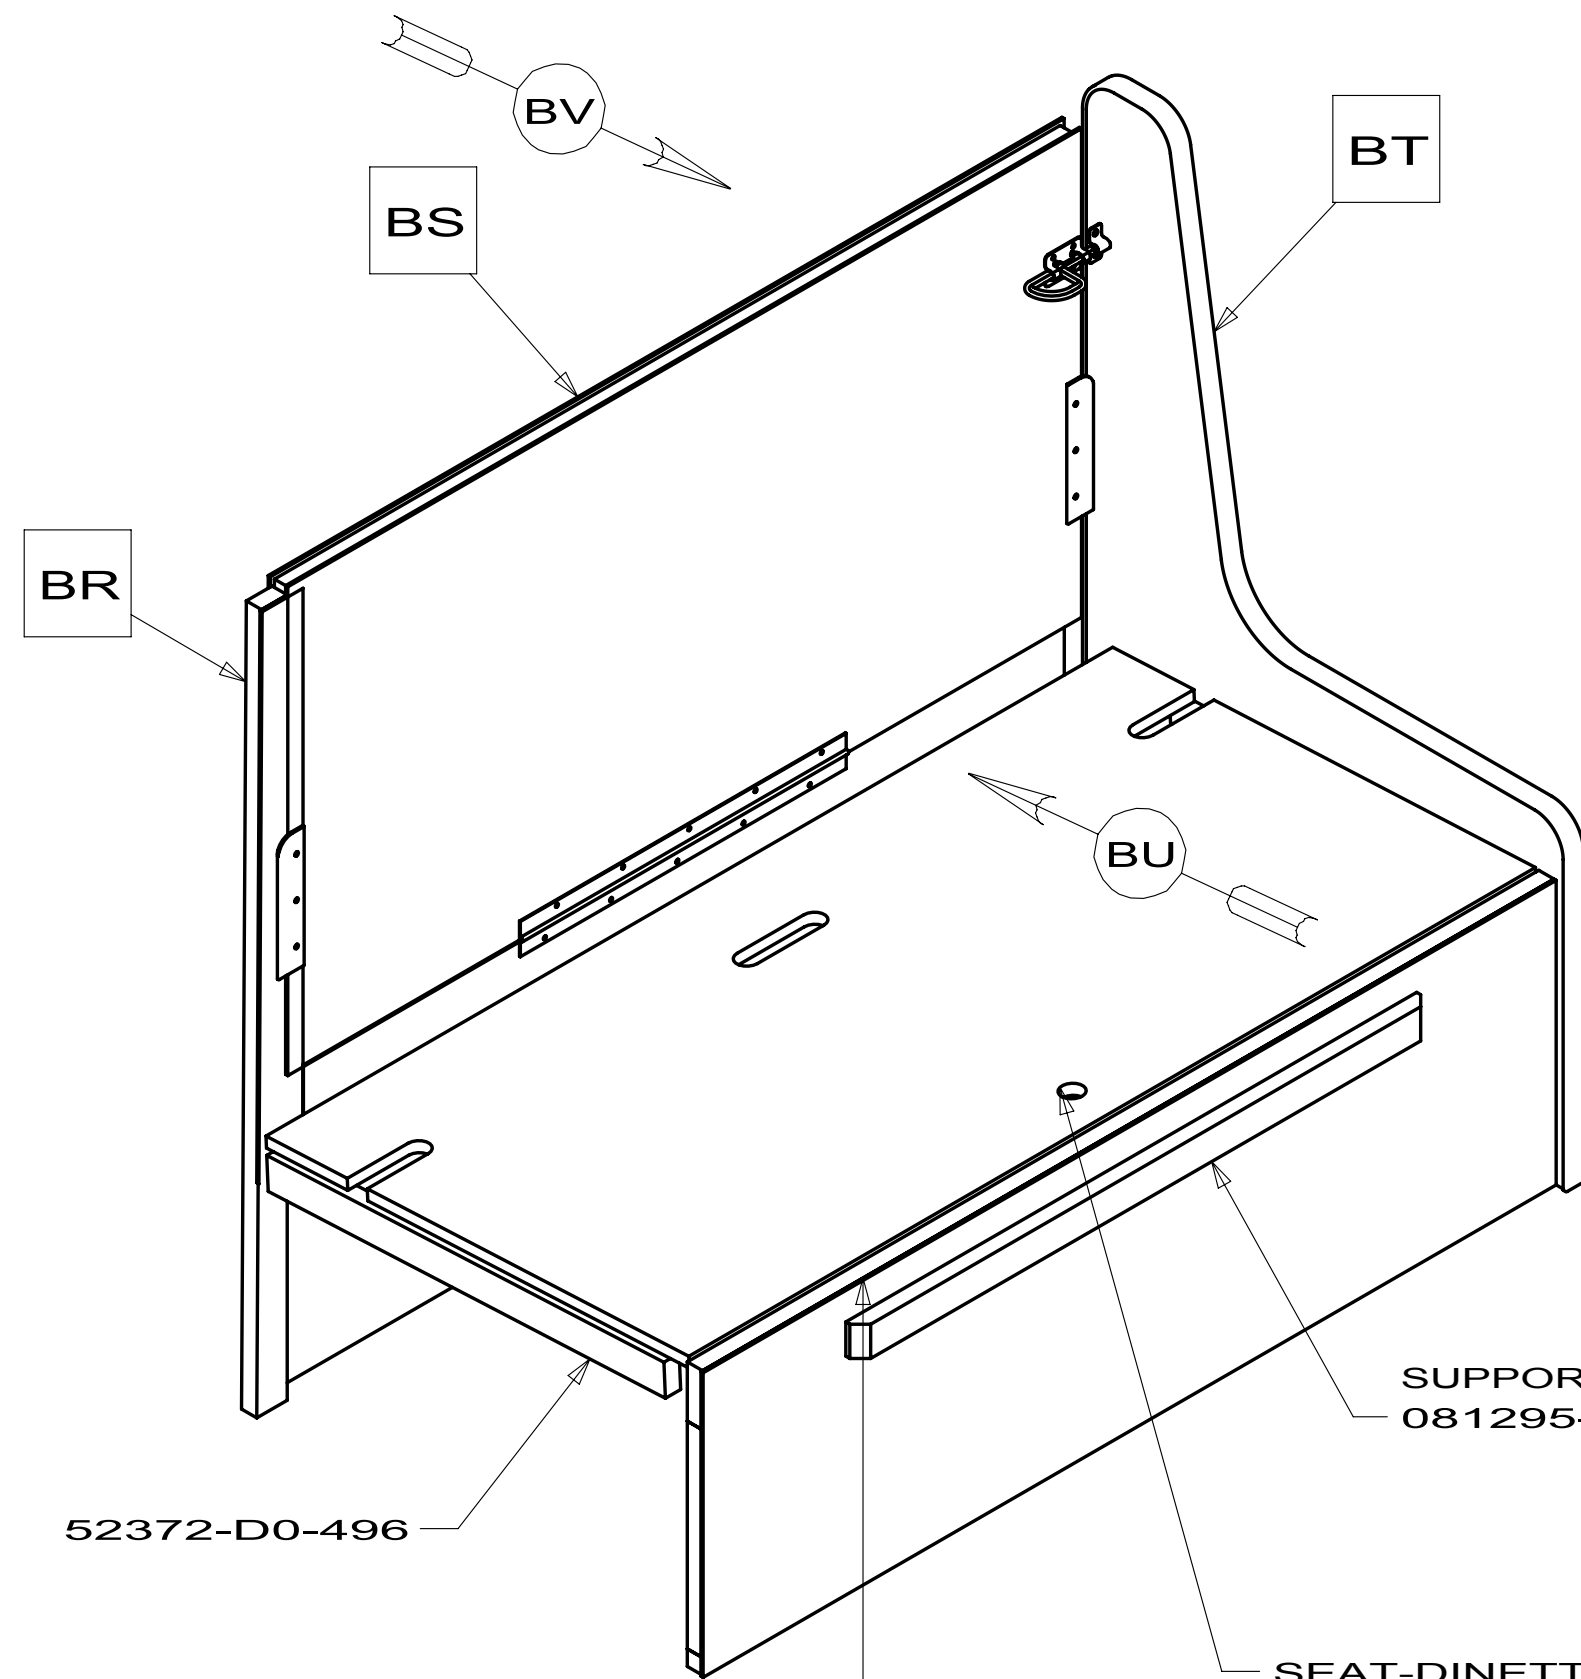

BRACE-SEAT
172938-01-CHT(6)
SCREW
G11-08-12U(12)
G11-08-08U(8)

EM

52372-D0-202(3)

ANGLE-W/HOLES
122021-01-CHT(2)
SCREW
G67-10-08U(8)
G67-10-12U(8)

SUPPORT-BED
081295-01-XXX

SEAT-DINETTE
81518-22-XXX
BACKING-NON-SKID
96764-02-000
(305 X 900)

U-CHANNEL
79284-02-CHT

52372-D0-496

CAP ASM-END, DINETTE
112367-26-XXX

52372-A0-380

PLATE-STOP
111474-01-CHT(2)

DETAIL BT
END CAP ASM-COMplete
P45004-C4-XXX

ES

PANEL
145004-73-XXX
9PANEL-05-000
(949 X 101)

VIEW BU

HINGE-PIANO, 1.50
172489-02-CHT

LATCH-SLIDE
103256-02-000

PANEL
145004-C0-XXX
9PANEL-05-000
(57 X 616)

DETAIL BR
PANEL ASM
145004-B9

52372-D0-890

52372-D0-870

52372-E0-986(3)

PANEL
145004-C1-XXX
9PANEL-05-000
(57 X 870)

PANEL
145004-72-XXX
9PANEL-05-000
(949 X 355)

VIEW BV

DETAIL EM
LUMBER
145004-J6

PANEL
145004-C3-XXX
9PANEL-05-000
(990 X 528)
(2 REQ'D)

52372-D0-980(2)

52372-E0-442(3)

DETAIL BS
PANEL ASM
145004-C2

ET

9PANEL-05-000

9PANEL-05-000

DETAIL ES
PANEL
145004-K0


52372-D0-870

DETAIL ET
PANEL
145004-K1

FIRST USED		07 229T	
DO NOT SCALE DRAWING			
TITLE: CABINET ASM-DINETTE			
SHEET 4		PART NO 145004	REV

8		7	
DWG NO	-----	VENDOR P/N	SHEET
150082-01	LATCH ASM	-----	1
150082-02	LATCH	E2-92-101	1
150082-03	KEEPER	E2-67-101-11	1
150082-04	BRACKET	E2-52-101-11	1
150082-05	ROD	E2-0-40003 "N"	1
150082-06	NUT	62-0-2343-48	1
150082-07	WASHER	E2-0-2345-37	1
150082-08	ROD	-	2
150082-09	ROD	-	3
150082-10	ROD	-	4


REV		ZONE	REVISION RECORD		DATE	OFTR-ORIG
REV		DATE	DWG NO		1	

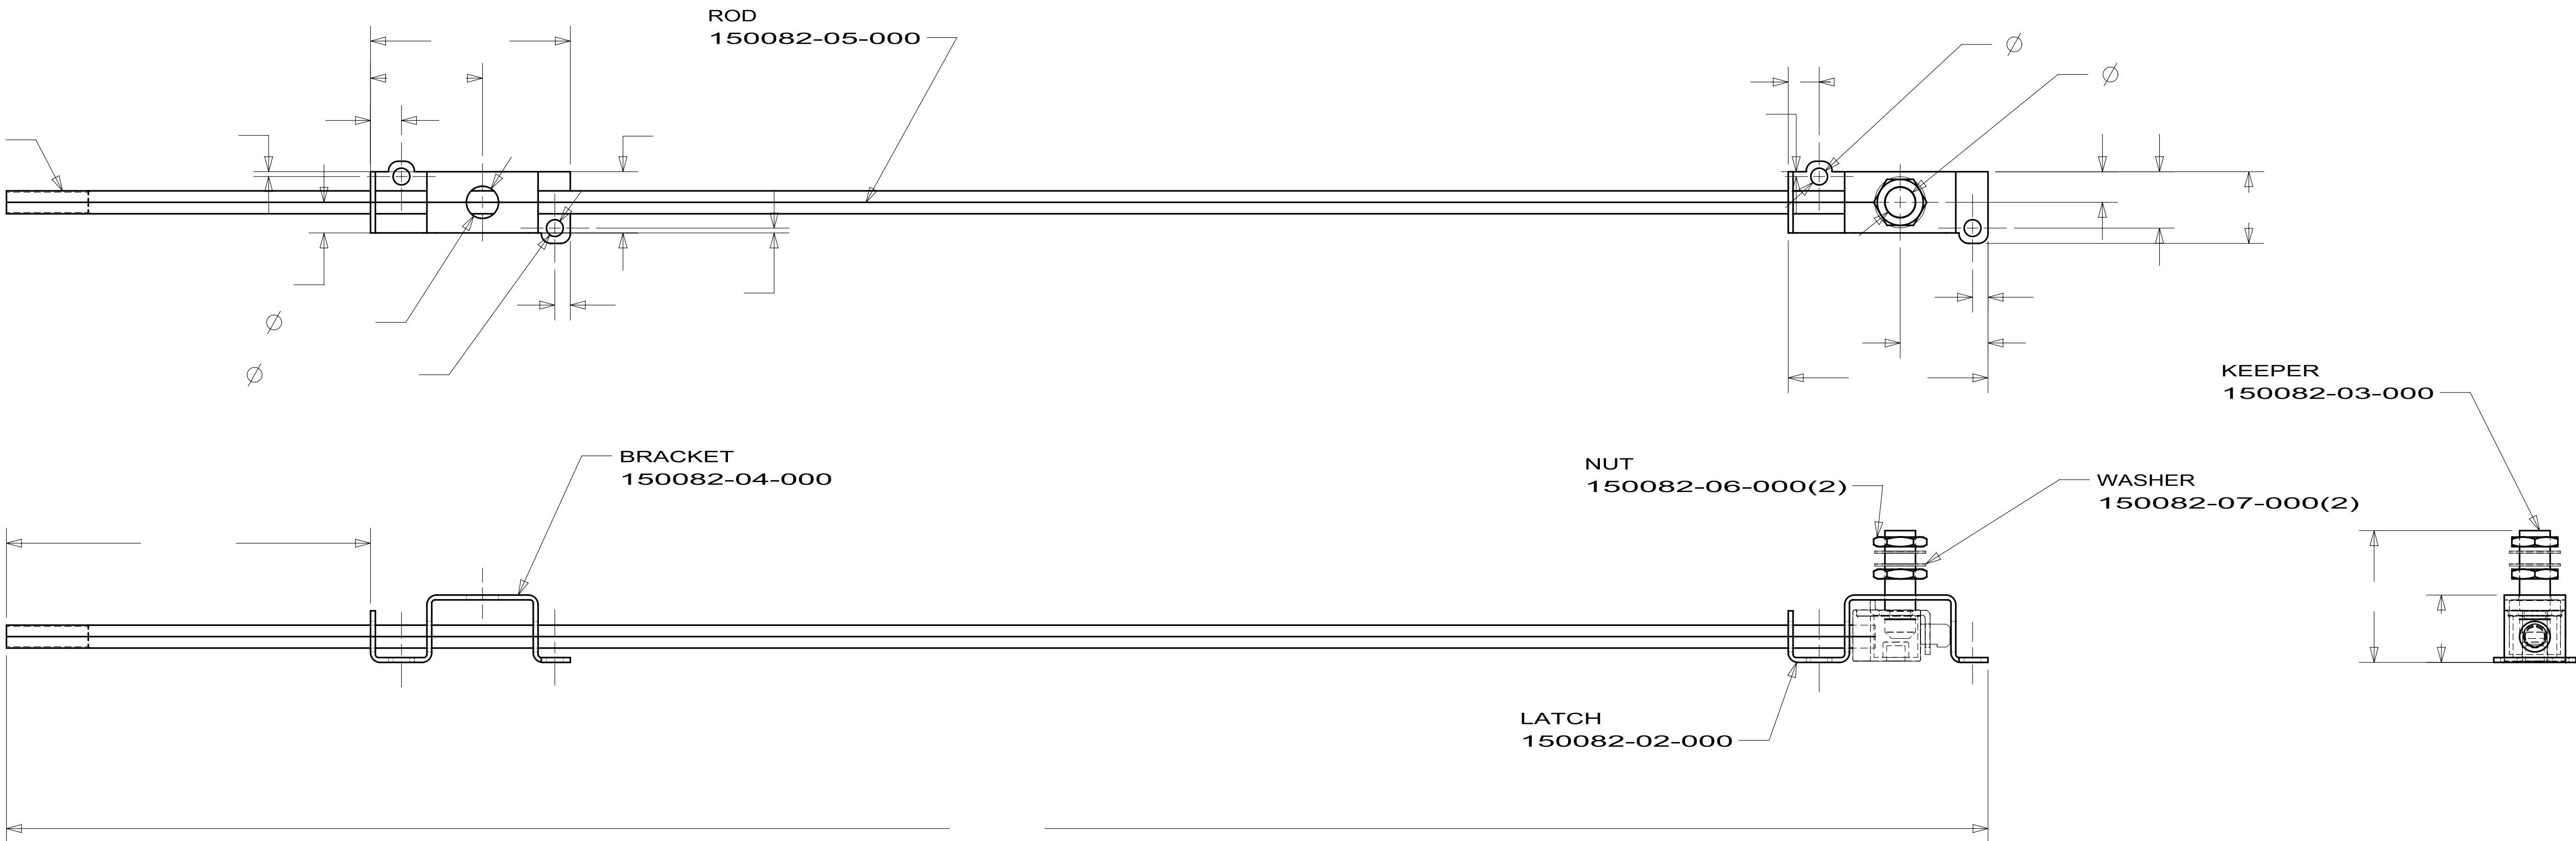

1. SUGGESTED VENDOR:SOUTHCO,INC (P/N SEE TAB).

NOTES:

WINNEBAGO INDUSTRIES		COPYRIGHT 2009 WINNEBAGO INDUSTRIES, INC.	
DFTB		ORIG. DATE	
CHKR		ALL DIMENSIONS ARE IN MILLIMETERS	
P.E.		FIRST USED	
M.E.		05 S-SERIES	
DSNR		WEIGHT = 0.7 LBS	
UNSPECIFIED TOLERANCES ARE:		MATERIAL:	
WHOLE DIM (X) : 1.5			
ONE-PLACE (X.X) : 1.5			
TWO-PLACE (X.XX) :			
ANGLE :			
THIRD ANGLE PROJECTION			
DO NOT SCALE DRAWING			
TITLE: LATCH ASM-TV			
SHEET 1 of 4		PART NO 150082	
REF:		1	

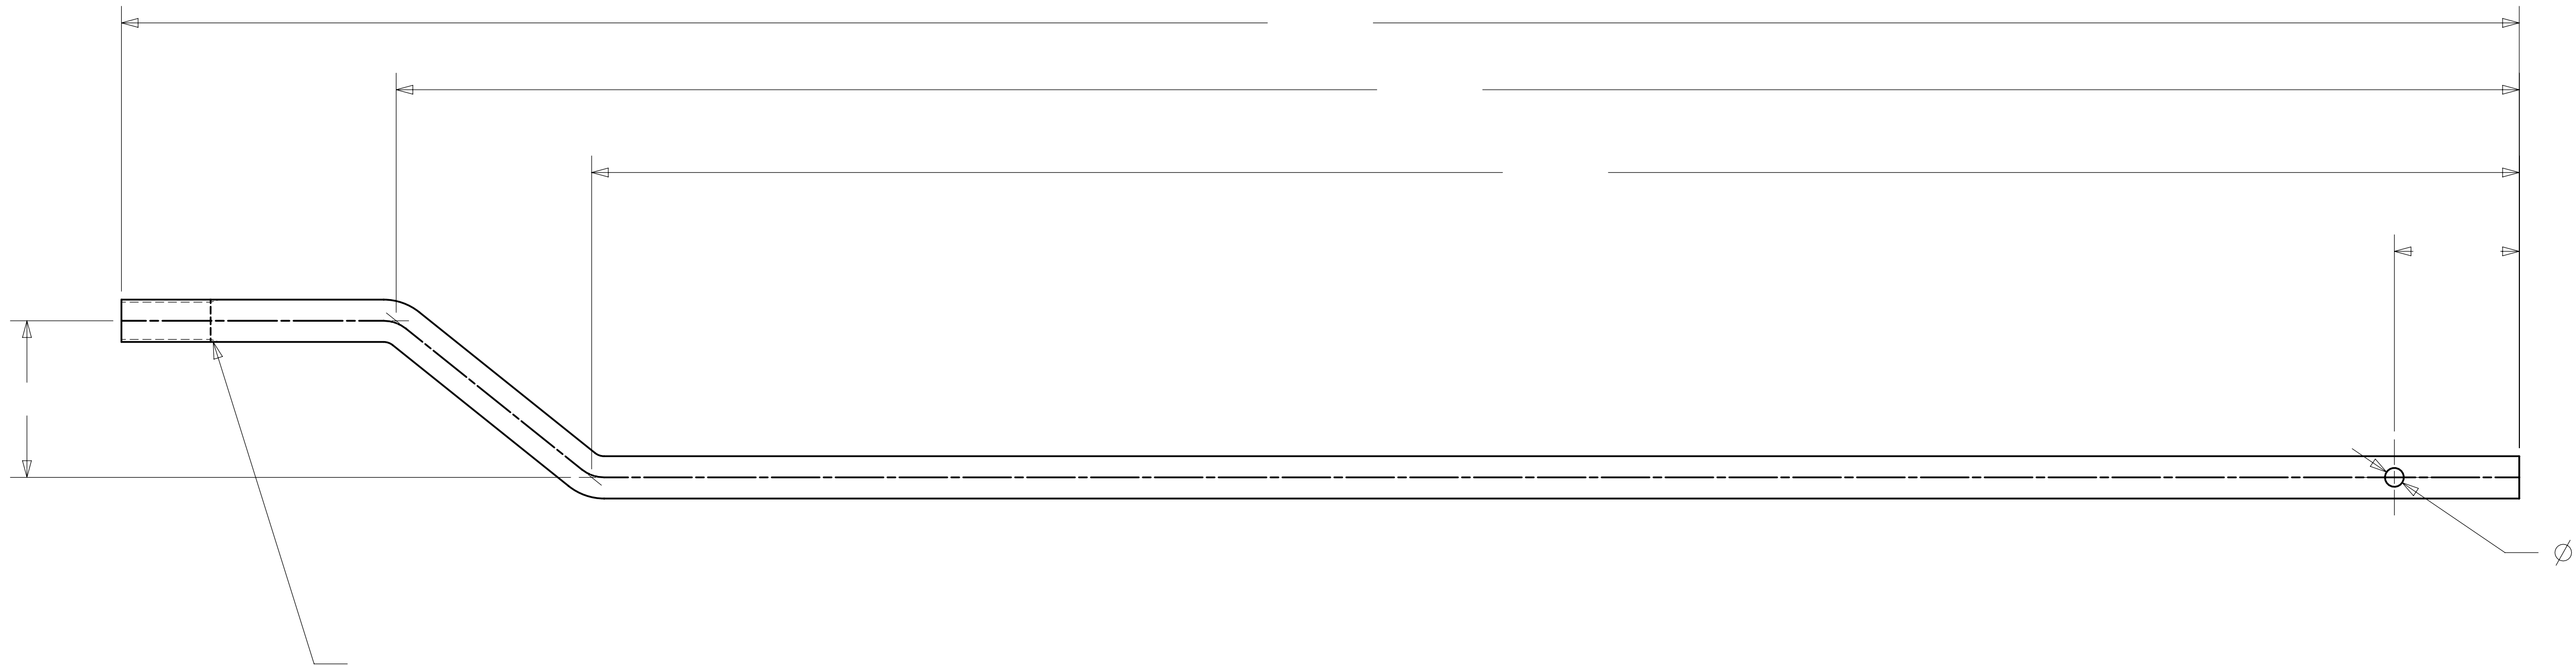

FIRST USED			
05 S-SERIES			
DO NOT SCALE DRAWING			
TITLE:			
LATCH ASM-TV			
SHEET 2		PART NO 150082	REV

D

C

B

A

8

7

6

5

4

3

2

1

D

C

B

A

8

7

6


5

4

3

2

1

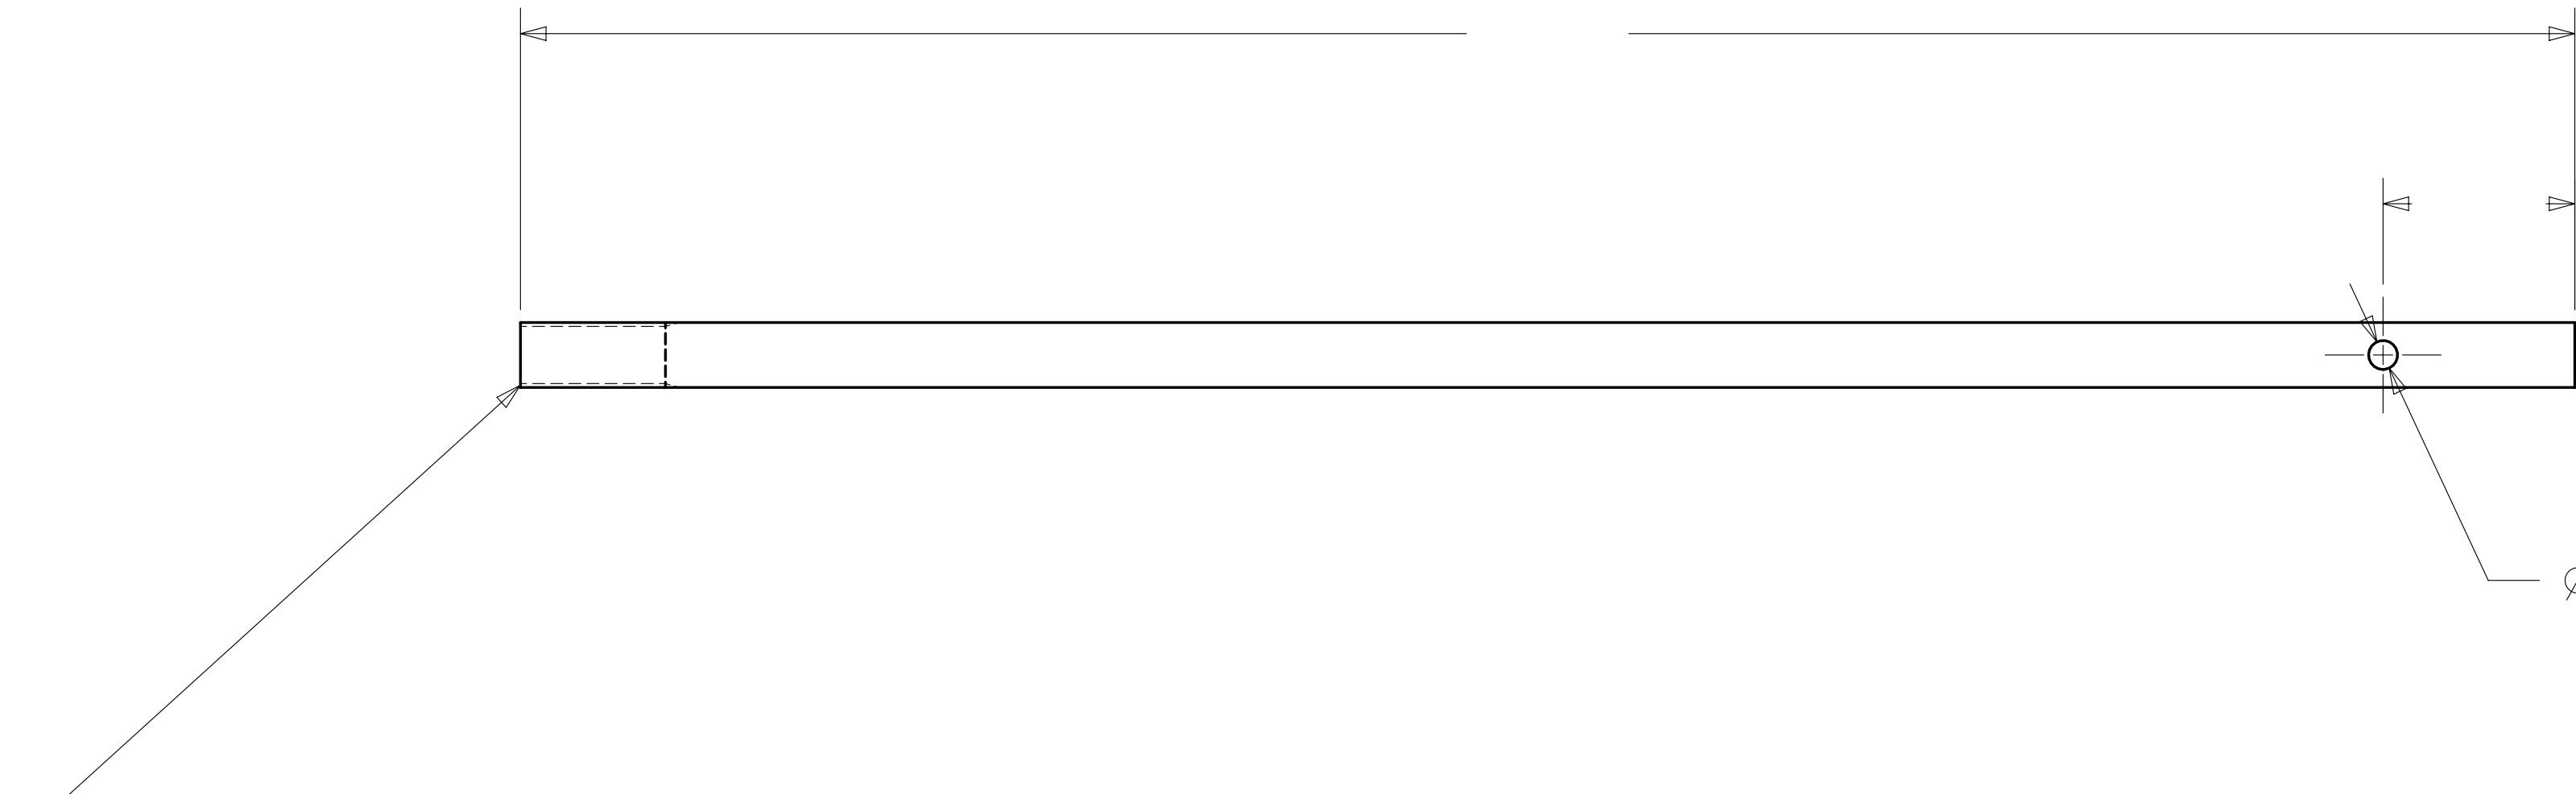

FIRST USED				05 S-SERIES			
DO NOT SCALE DRAWING							
TITLE:							
LATCH ASM-TV							
SHEET 3				PART NO		REV	
				150082			

D

C

B

A

8

7

6

5

4

3

2


1

D

C

B

A

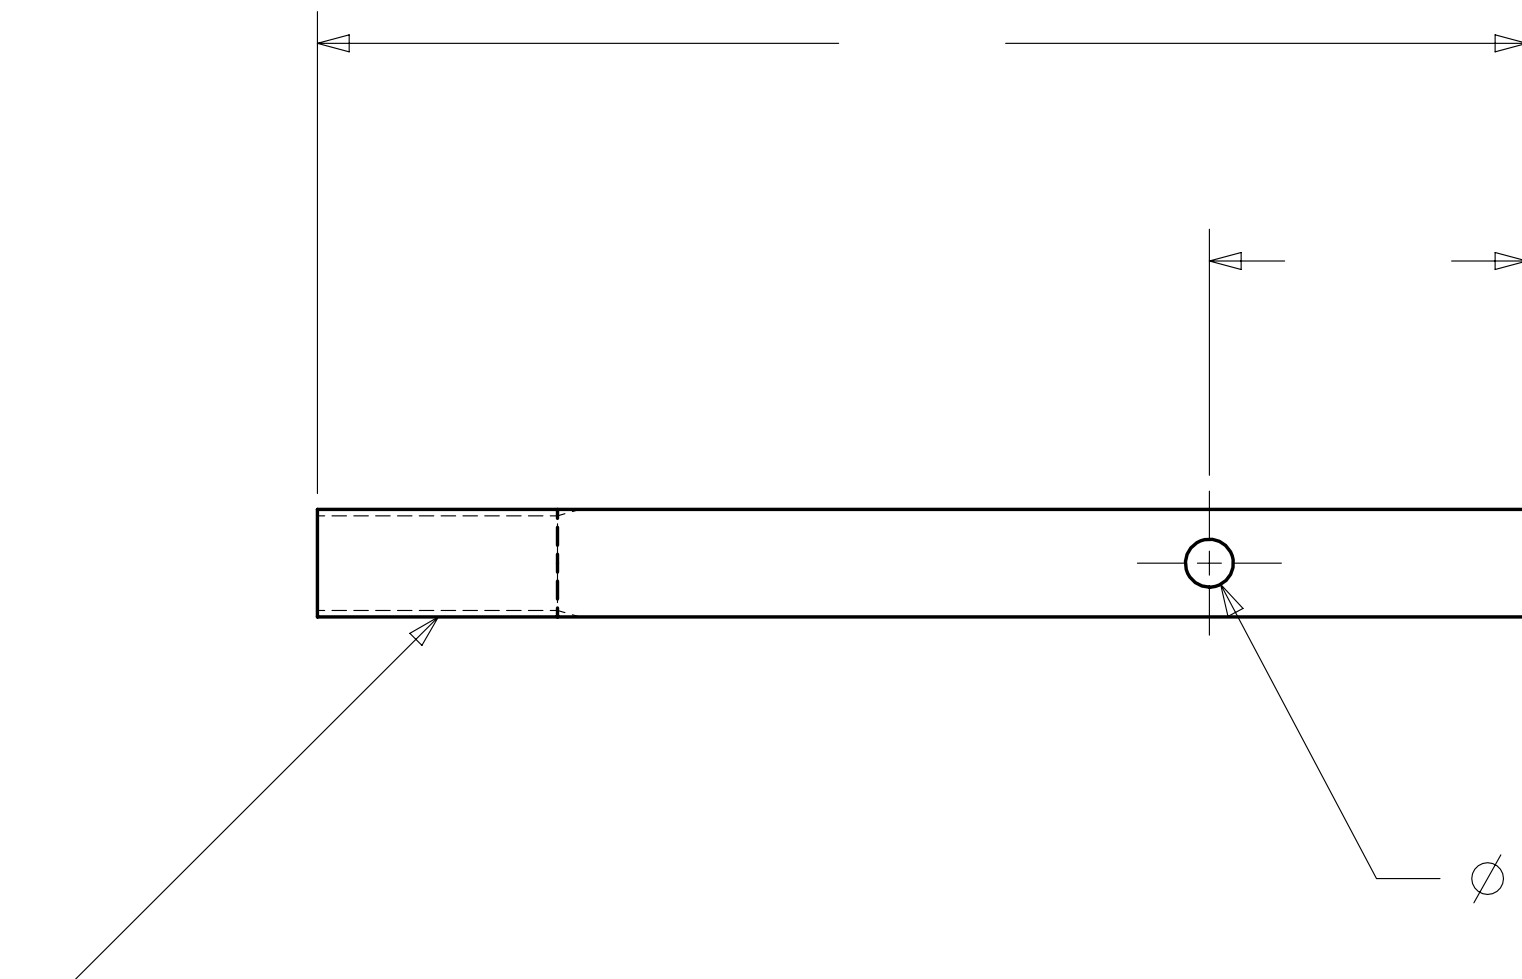

FIRST USED				05 S-SERIES							
DO NOT SCALE DRAWING											
TITLE:											
LATCH ASM-TV											
SHEET 4				PART NO		REV					
				150082							

8

7

6

5


4

3

2

1

DWG NO	DOOR	SHEET	UNIT(S)	BAFFLE
150741-01	DOUBLE	1	E32K	144358-11-CHT
150741-02	LARGE DOUBLE	2	D35J J35Z/J38N	----
150741-03		NONE		
150741-04	4 DOOR	3	J35Z/J38N	----
150741-05	DOUBLE	4	E30W	----
150741-06		NONE		
150741-07		NONE		
150741-08		NONE		
150741-09		NONE		
150741-10		NONE		
150741-11		NONE		
150741-12		NONE		
150741-13	DOUBLE	1	524J 524P/524K	144358-09-CHT
150741-14	DOUBLE	1	224V/229T/231C 231J/329B 728B/730C	144358-34-CHT
150741-15		NONE		
150741-16		NONE		
150741-17	DOUBLE	1	331C	144358-38-CHT
150741-18	SINGLE	5	524DL	----
150741-19		NONE		
150741-20		NONE		
150741-21	LARGE DOUBLE	6	D31E/D37L	----

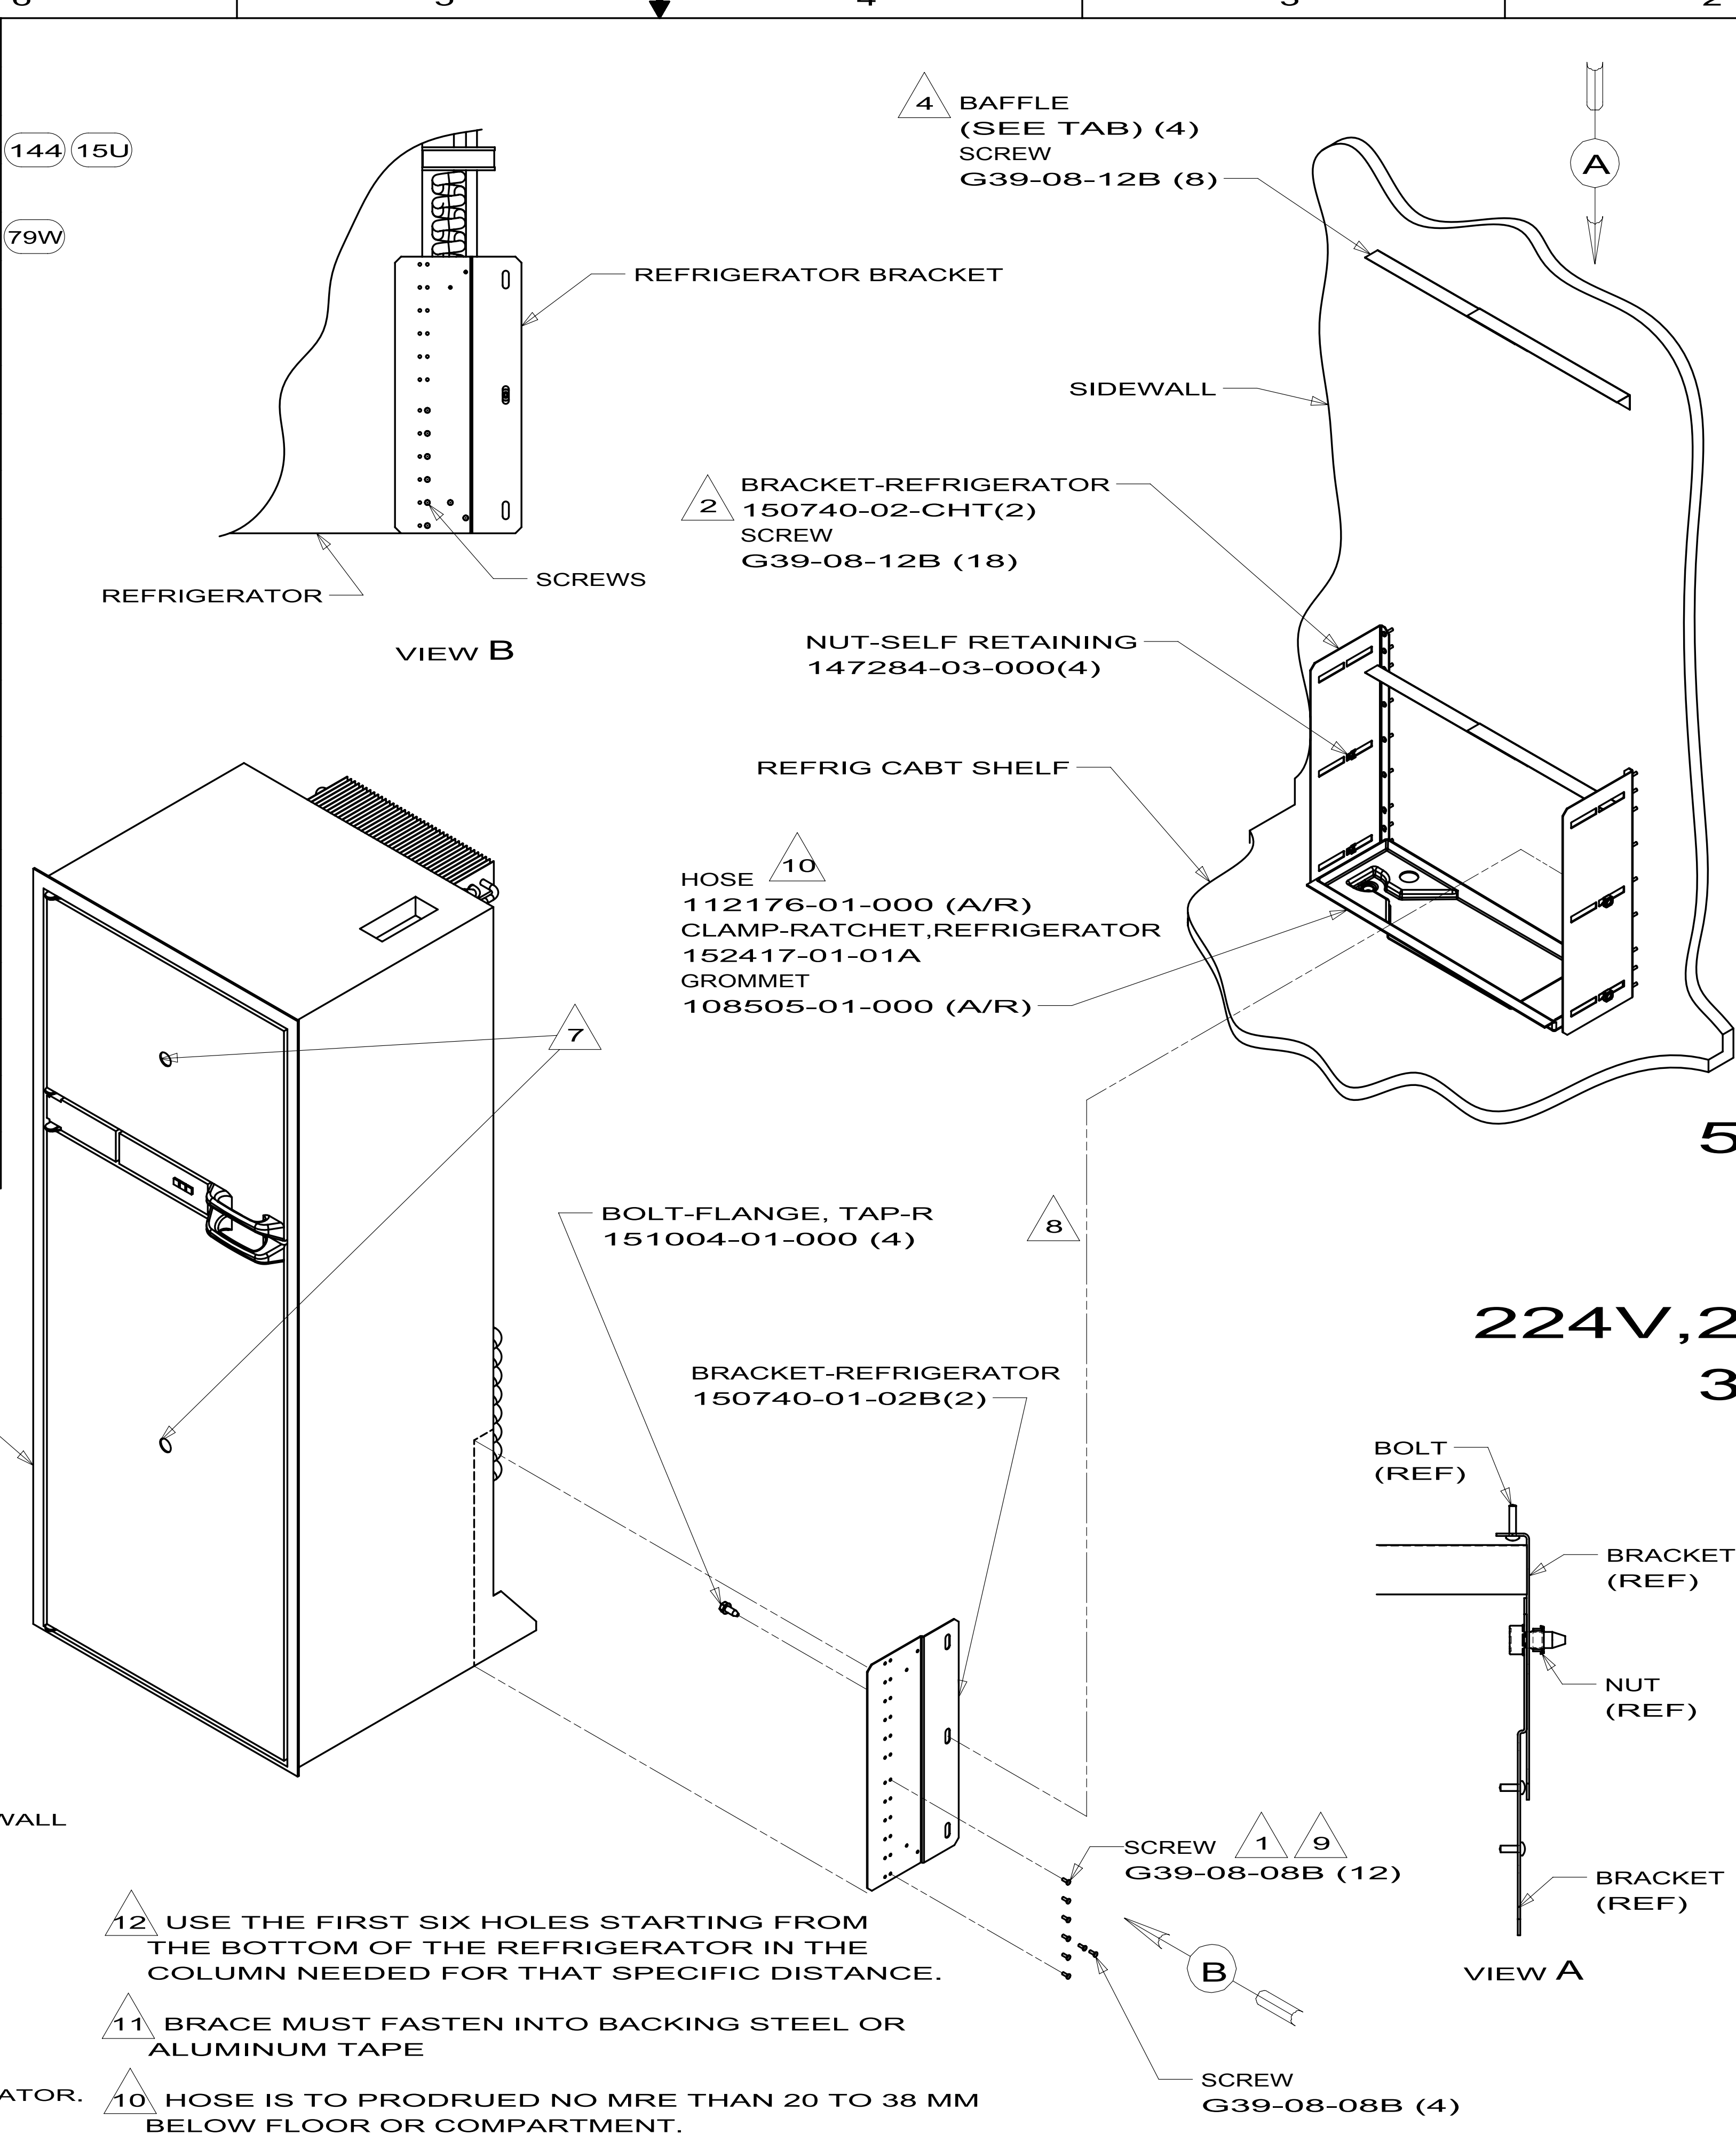

RELEASE	REV DATE	DWG NO	150741
REV ZONE	REVISION RECORD	DATE	DFT-ORIG

150741-01
E32K

150741-13
524J,524K,524P


150741-14
224V,229T,231C,231J
329B,728B,730C

150741-17
331C

- 8 TORQUE BOLTS TO 27 N-M $\pm$ 3 N-M.
- 7 USE TAPE 123816-01-000 BEHIND INSERT PANELS (2) STRIPS 8MM ON EACH PANEL STD. (2000); SIDE BY SIDE (4000).
- 6 BEND HORIZONTAL AT INSTALLATION. LEG ATTACHED TO SIDEWALL MAY BE INSTALLED AS SHOWN OR WITH LEG DOWN.
- 5 FASTEN TO REFRIGERATOR CABINET.
- 4 CENTER BETWEEN REFRIG CABINET WALLS.
- 3 FASTEN SCREW THRU ANGLE ON TOP OF REFRIGERATOR.
- 2 LOCATE BRACKETS SO THEY ARE TO OUTSIDE OF PLATES.
- 1 PLACE SCREW (ON EACH SIDE) ALONG BACK EDGE OF REFRIGERATOR.


- 12 USE THE FIRST SIX HOLES STARTING FROM THE BOTTOM OF THE REFRIGERATOR IN THE COLUMN NEEDED FOR THAT SPECIFIC DISTANCE.
- 11 BRACE MUST FASTEN INTO BACKING STEEL OR ALUMINUM TAPE
- 10 HOSE IS TO PRODRUED NO MRE THAN 20 TO 38 MM BELOW FLOOR OR COMPARTMENT.

WINNEBAGO INDUSTRIES		COPYRIGHT 2010 WINNEBAGO INDUSTRIES, INC.	
DFT-ORIG	ORIG DATE	ALL DIMENSIONS ARE IN MILLIMETERS	
CHKR			
P.E.			
M.E.	FIRST USED		
DSNR	04 MH'S		
UNSPECIFIED TOLERANCES ARE:		MATERIAL:	
WHOLE DIM (X) $\pm$			
ONE-PLACE (X.X) $\pm$			
TWO-PLACE (X.XX) $\pm$			
ANGLE $\pm$			
THIRD ANGLE PROJECTION		WEIGHT=(SEE TAB) LBS.	
DO NOT SCALE DRAWING		REFER TO ES0018 FOR FASTENER TIGHTENING GUIDELINES	
TITLE: REFRIGERATOR INSTL			
SHEET 1 OF 5		PART NO 150741	REV
REF:		1	

 

151277-01-01A, 151277-02-01A (CONTINUED)


KEY	PART NUMBER	U/M	DESCRIPTION	VENDOR NO.
1	151279-02-700	EA	BURNER - OVEN - W/SHUTTER	74009853
2	112881-04-700	EA	BURNER - TOP/LEFT REAR	74004584
2	126023-01-700	EA	BURNER-TOP (RT-REAR) 5100BTU	74004583
3	112881-04-701	EA	BURNER - TOP/FRONT	74004582
4	102020-01-709	EA	BUMPER-GRATE	8007P020-60
5	112881-04-702	EA	GRATE - BLACK	74007277
6	135065-03-700	EA	FITTING - HALF UNION	74004234
7	128728-01-701	EA	KNOB - BURNER - REAR	74003941 (1 PER)
7	128728-01-702	EA	KNOB - BURNER - FRONT	74003942
8	151279-02-701	EA	KNOB - THERMOSTAT - BLACK	74009858
9	151279-01-700	EA	PILOT - BURNER - 16" SERIES	74009852
10	151279-02-702	EA	PIPE - MANIFOLD	74009856
11	112881-03-701	EA	REGULATOR KIT W/FITTINGS	12001285
13	102020-01-724	EA	BUMPER-MAIN TOP	8003P008-60
14	151279-02-703	EA	THERMOSTAT	74009855
15	151277-01-700	EA	TOP - MAIN (BLACK)	74007287
16	151279-02-704	EA	ELBOW BLOCK ASM (VALVE-OVEN)	74009864
17	151277-01-701	EA	VALVE/REAR - W/SET SCREW	12002254
17	151277-01-702	EA	VALVE/FRONT - W/SET SCREW	12002246
19	112881-04-705	EA	PUSH RING (ELECTRODE MTG)	7104P002-60
19	126023-01-711	EA	ELECTRODE - IGNITER (ONLY)	7432P077-60
20	126023-01-736	EA	FLASH TUBE EXTENSION (REAR)	74003326
20	126023-01-737	EA	FLASH TUBE EXTENSION (FRONT)	74003327
21	112881-04-708	EA	CLIP-FLASH TUBE	7112P068-60
22	126023-01-735	EA	KIT - IGNITOR TOP BRNER & KNOB	12001296=74002413&4
23	128728-01-707	EA	KNOB - IGNITOR	74003944
26	112881-04-709	EA	SHIELD-SPARK	3604F211-45
CONTACT WINNEBAGO PART SALES FOR UNLISTED COMPONENT(S)				

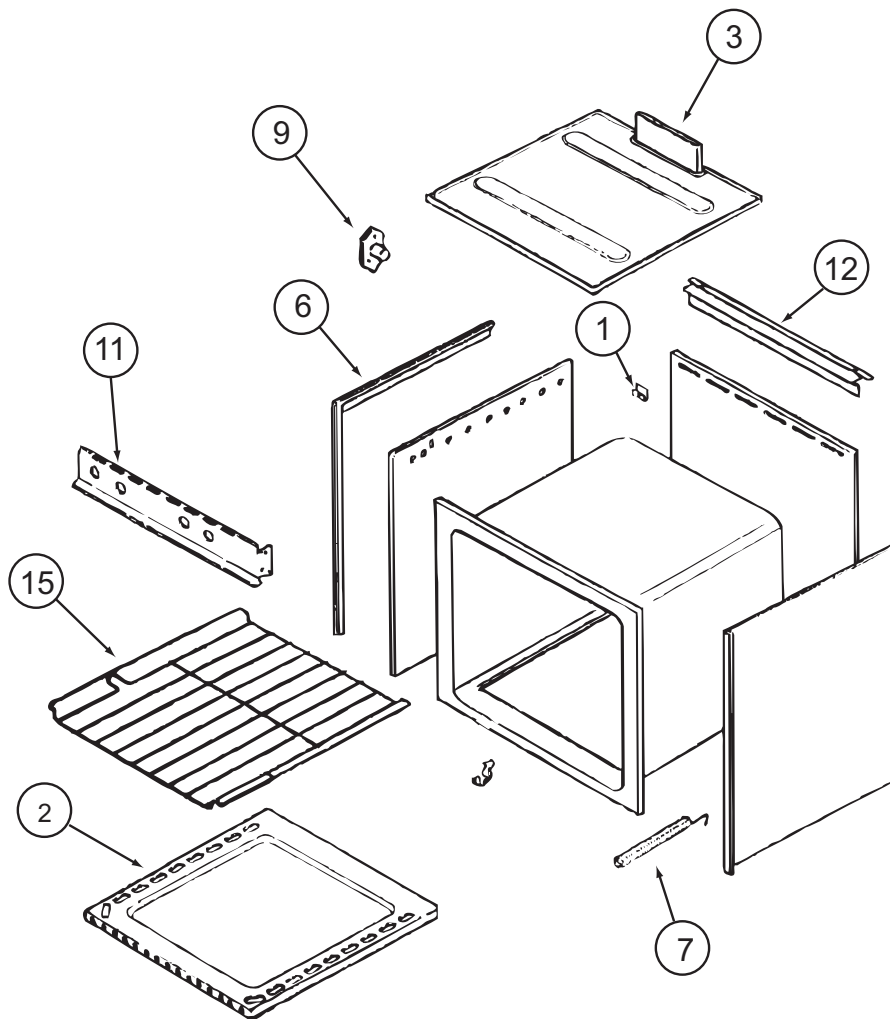

151277-01-01A (CONTINUED)


KEY	PART NUMBER	U/M	DESCRIPTION	VENDOR NO.
2	126023-01-731	EA	BOTTOM - OVEN	2205F016-19
3	126023-01-718	EA	FLUE BOX ASSEMBLY	4006W075-80
6	126023-01-713	EA	TRIM - SIDE (RIGHT) BLACK	74002827
6	126023-01-714	EA	TRIM - SIDE (LEFT) BLACK	74002828
7	135066-03-700	EA	SPRING - OVEN DOOR	74001835
9	128728-01-703	EA	PIN/T-NUT F/HINGE	7103P109-60
15	126023-01-716	EA	RACK - OVEN	74003106


CONTACT WINNEBAGO PART SALES FOR UNLISTED COMPONENT(S)

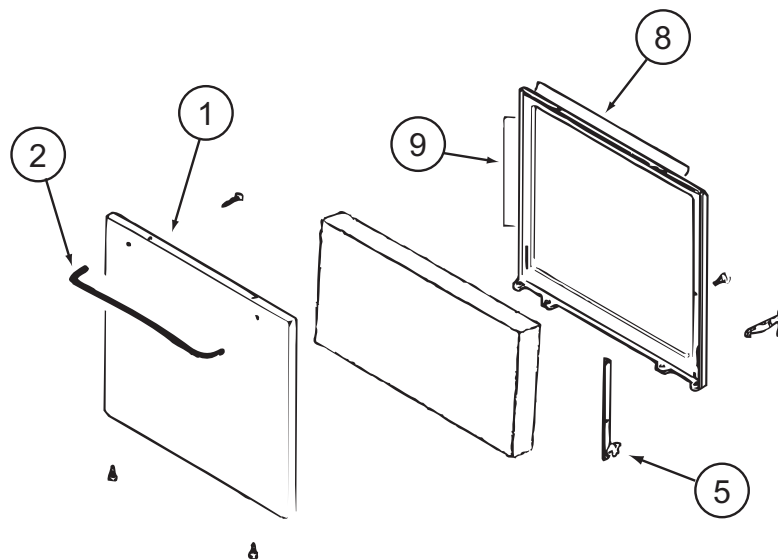



151277-01-01A (CONTINUED)

KEY	PART NUMBER	U/M	DESCRIPTION	VENDOR NO.
1	102022-01-704	EA	GLASS-OUTER	7902P261-60
1	112881-01-713	EA	DOOR/OVEN-TEXT/BLK NO WINDOW	2401F126-70
2	128727-01-701	EA	HANDLE - OVEN DOOR	74003929
5	151277-01-704	EA	HINGE KIT-OVEN DR/LT	12400028
5	151277-01-705	EA	HINGE KIT-OVEN DR/RT	12400029
8	126023-01-732	EA	SEAL/OVEN DR TOP	7212P014-60
9	135066-03-714	EA	SEAL - OVEN DOOR SIDES	7212P039-60
CONTACT WINNEBAGO PART SALES FOR UNLISTED COMPONENT(S)				

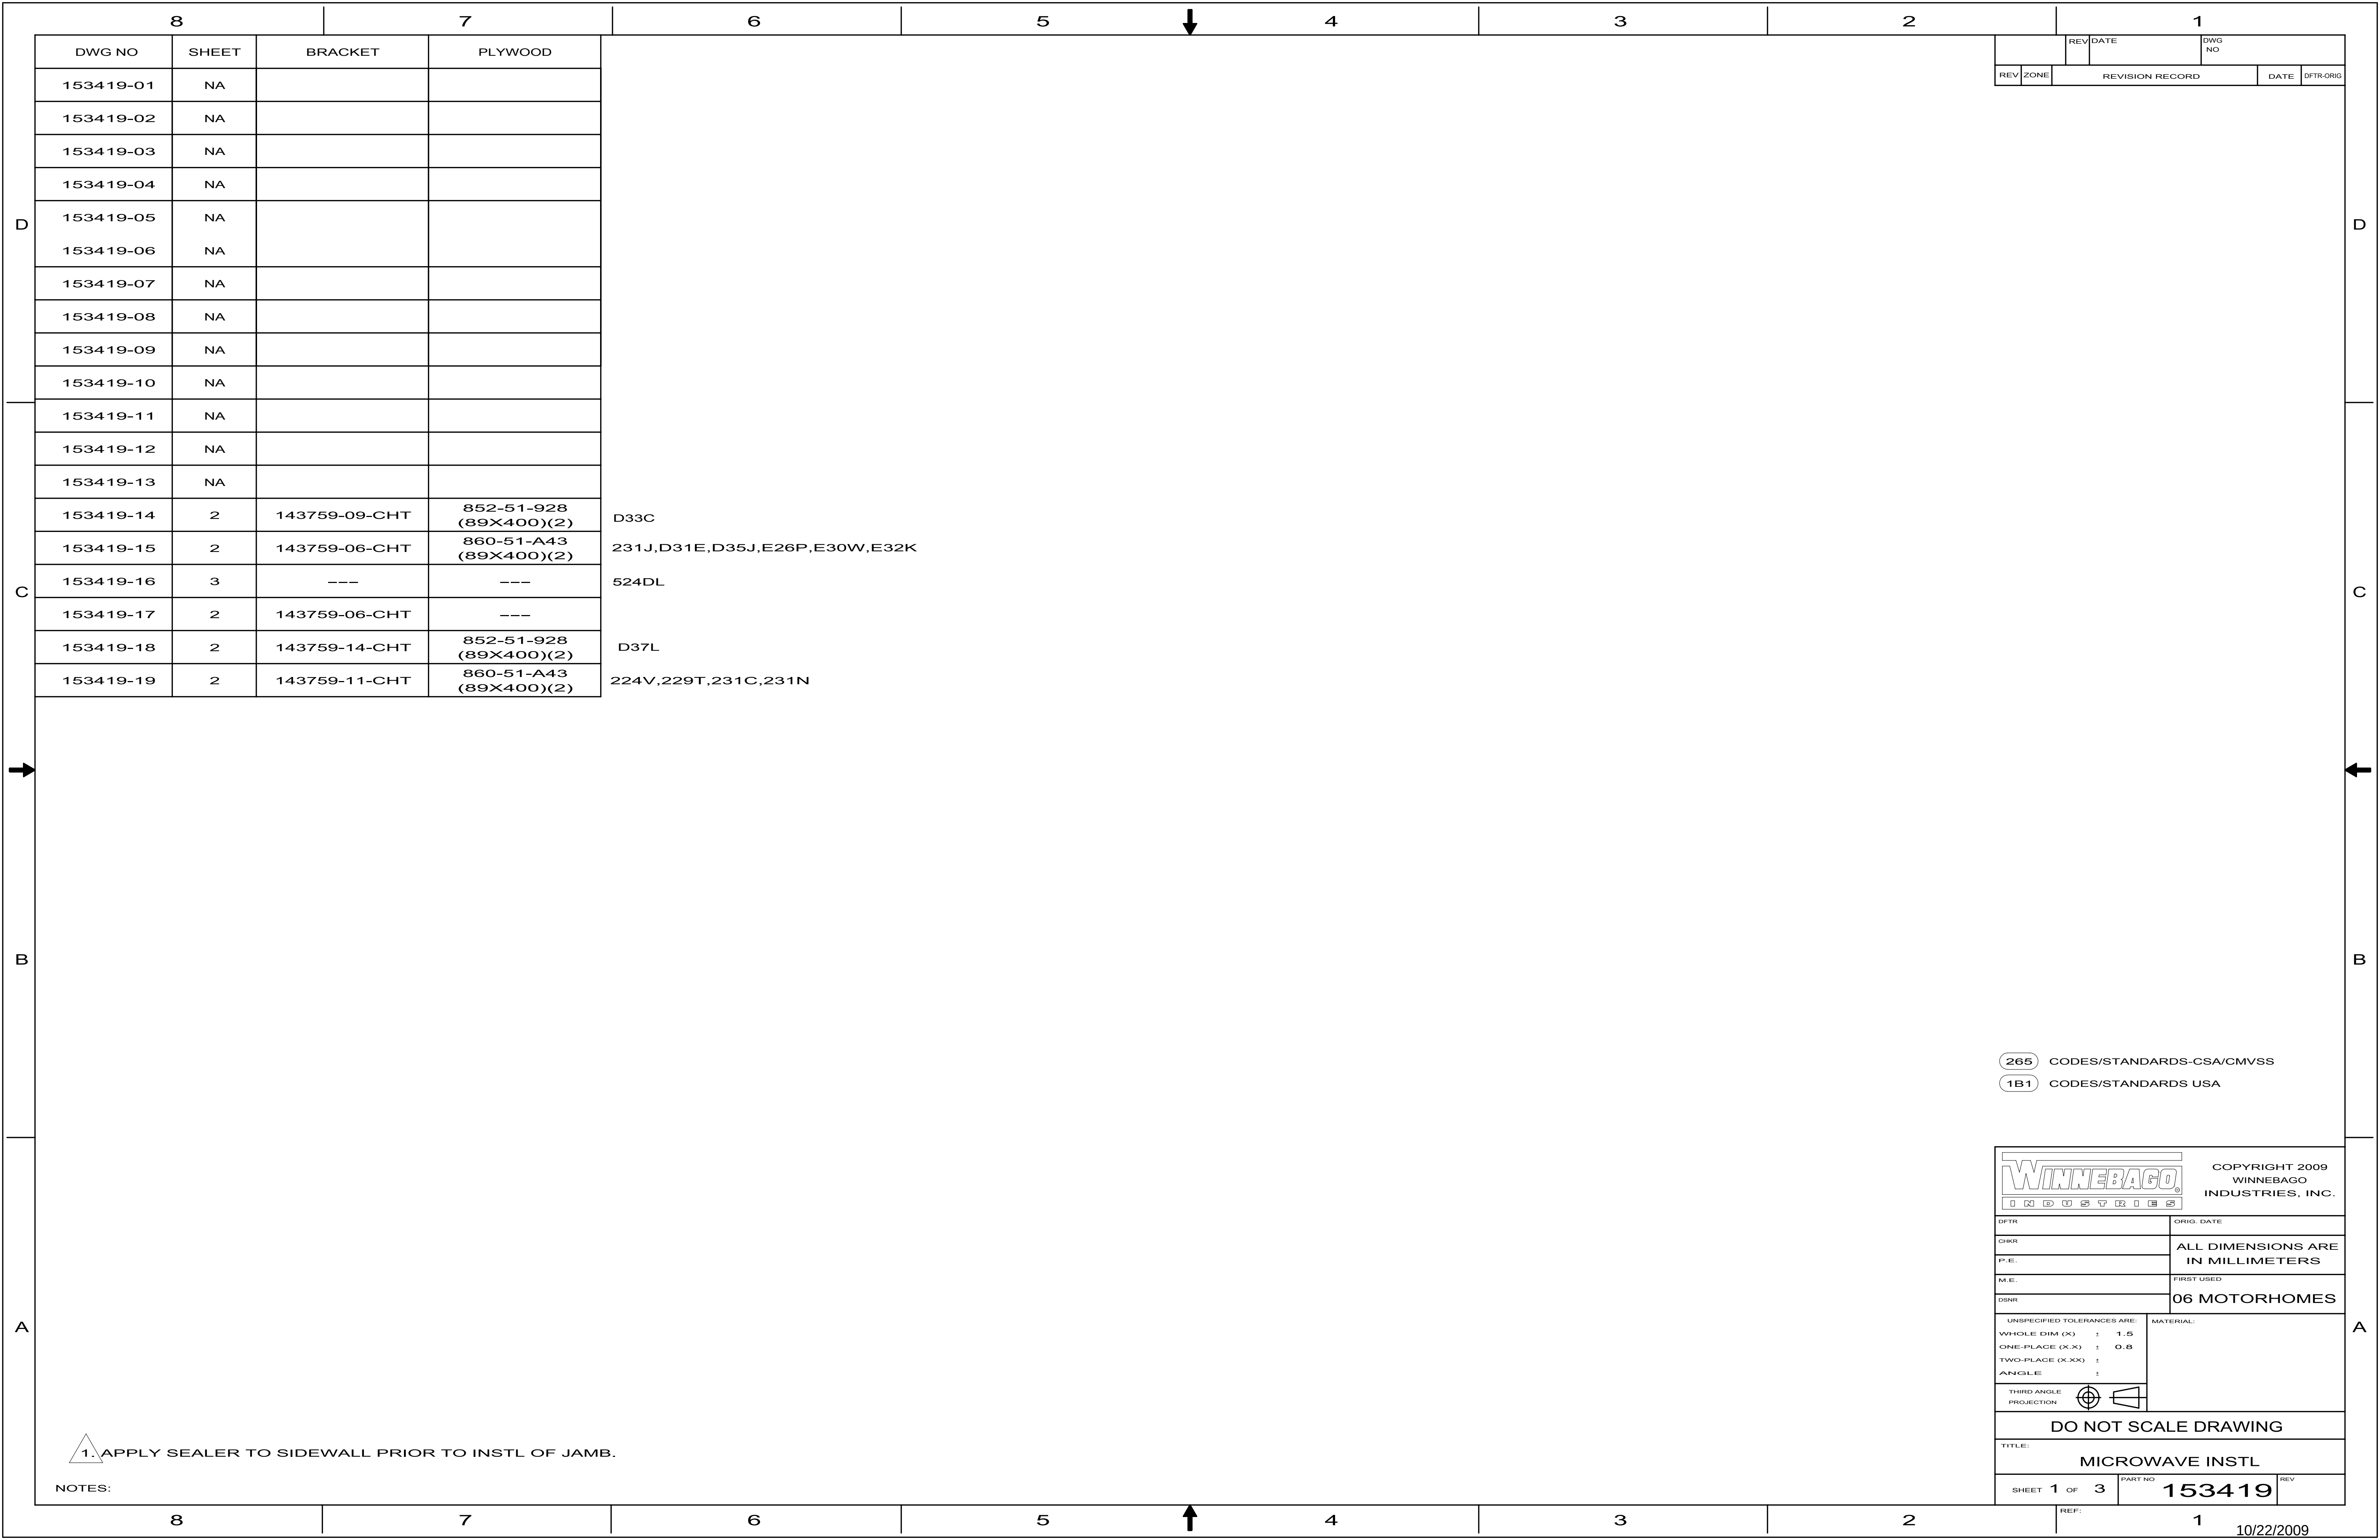

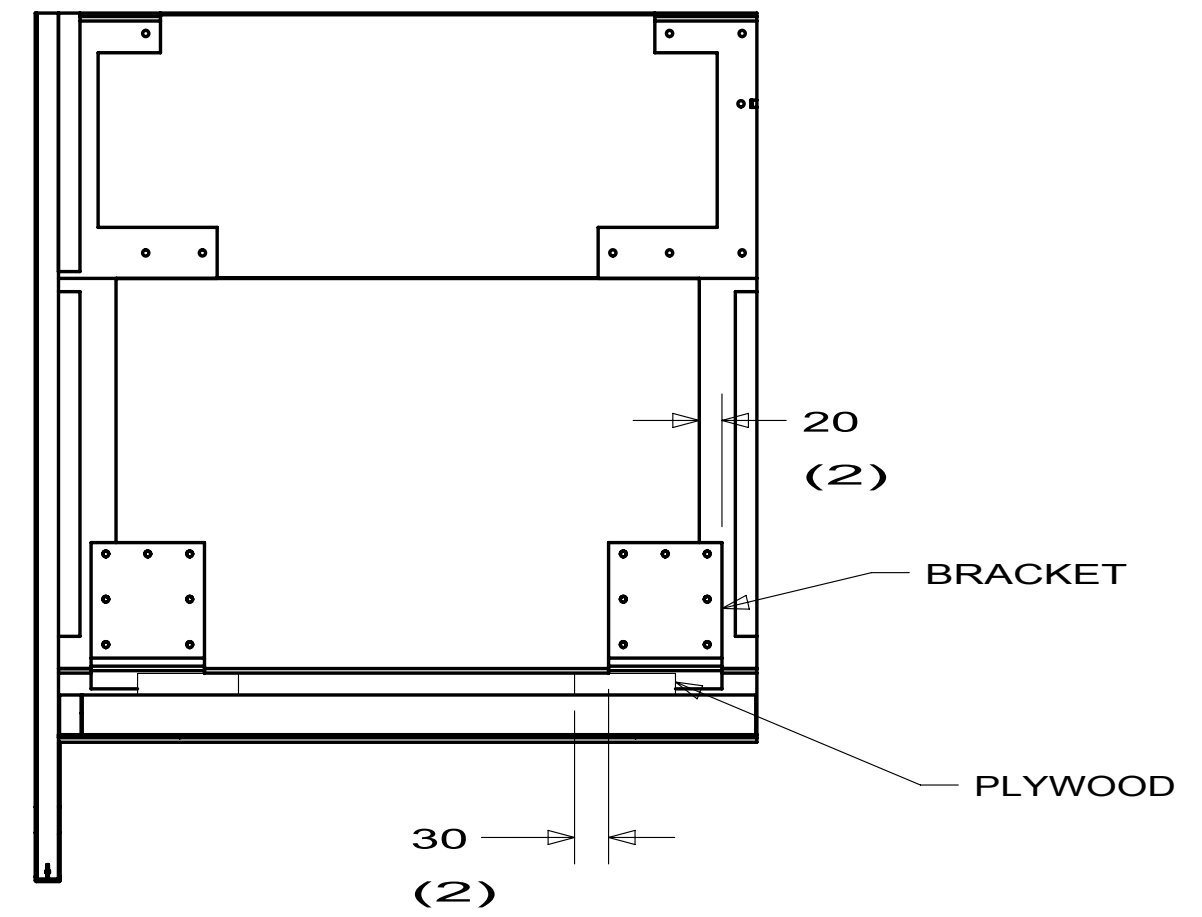

VIEW X

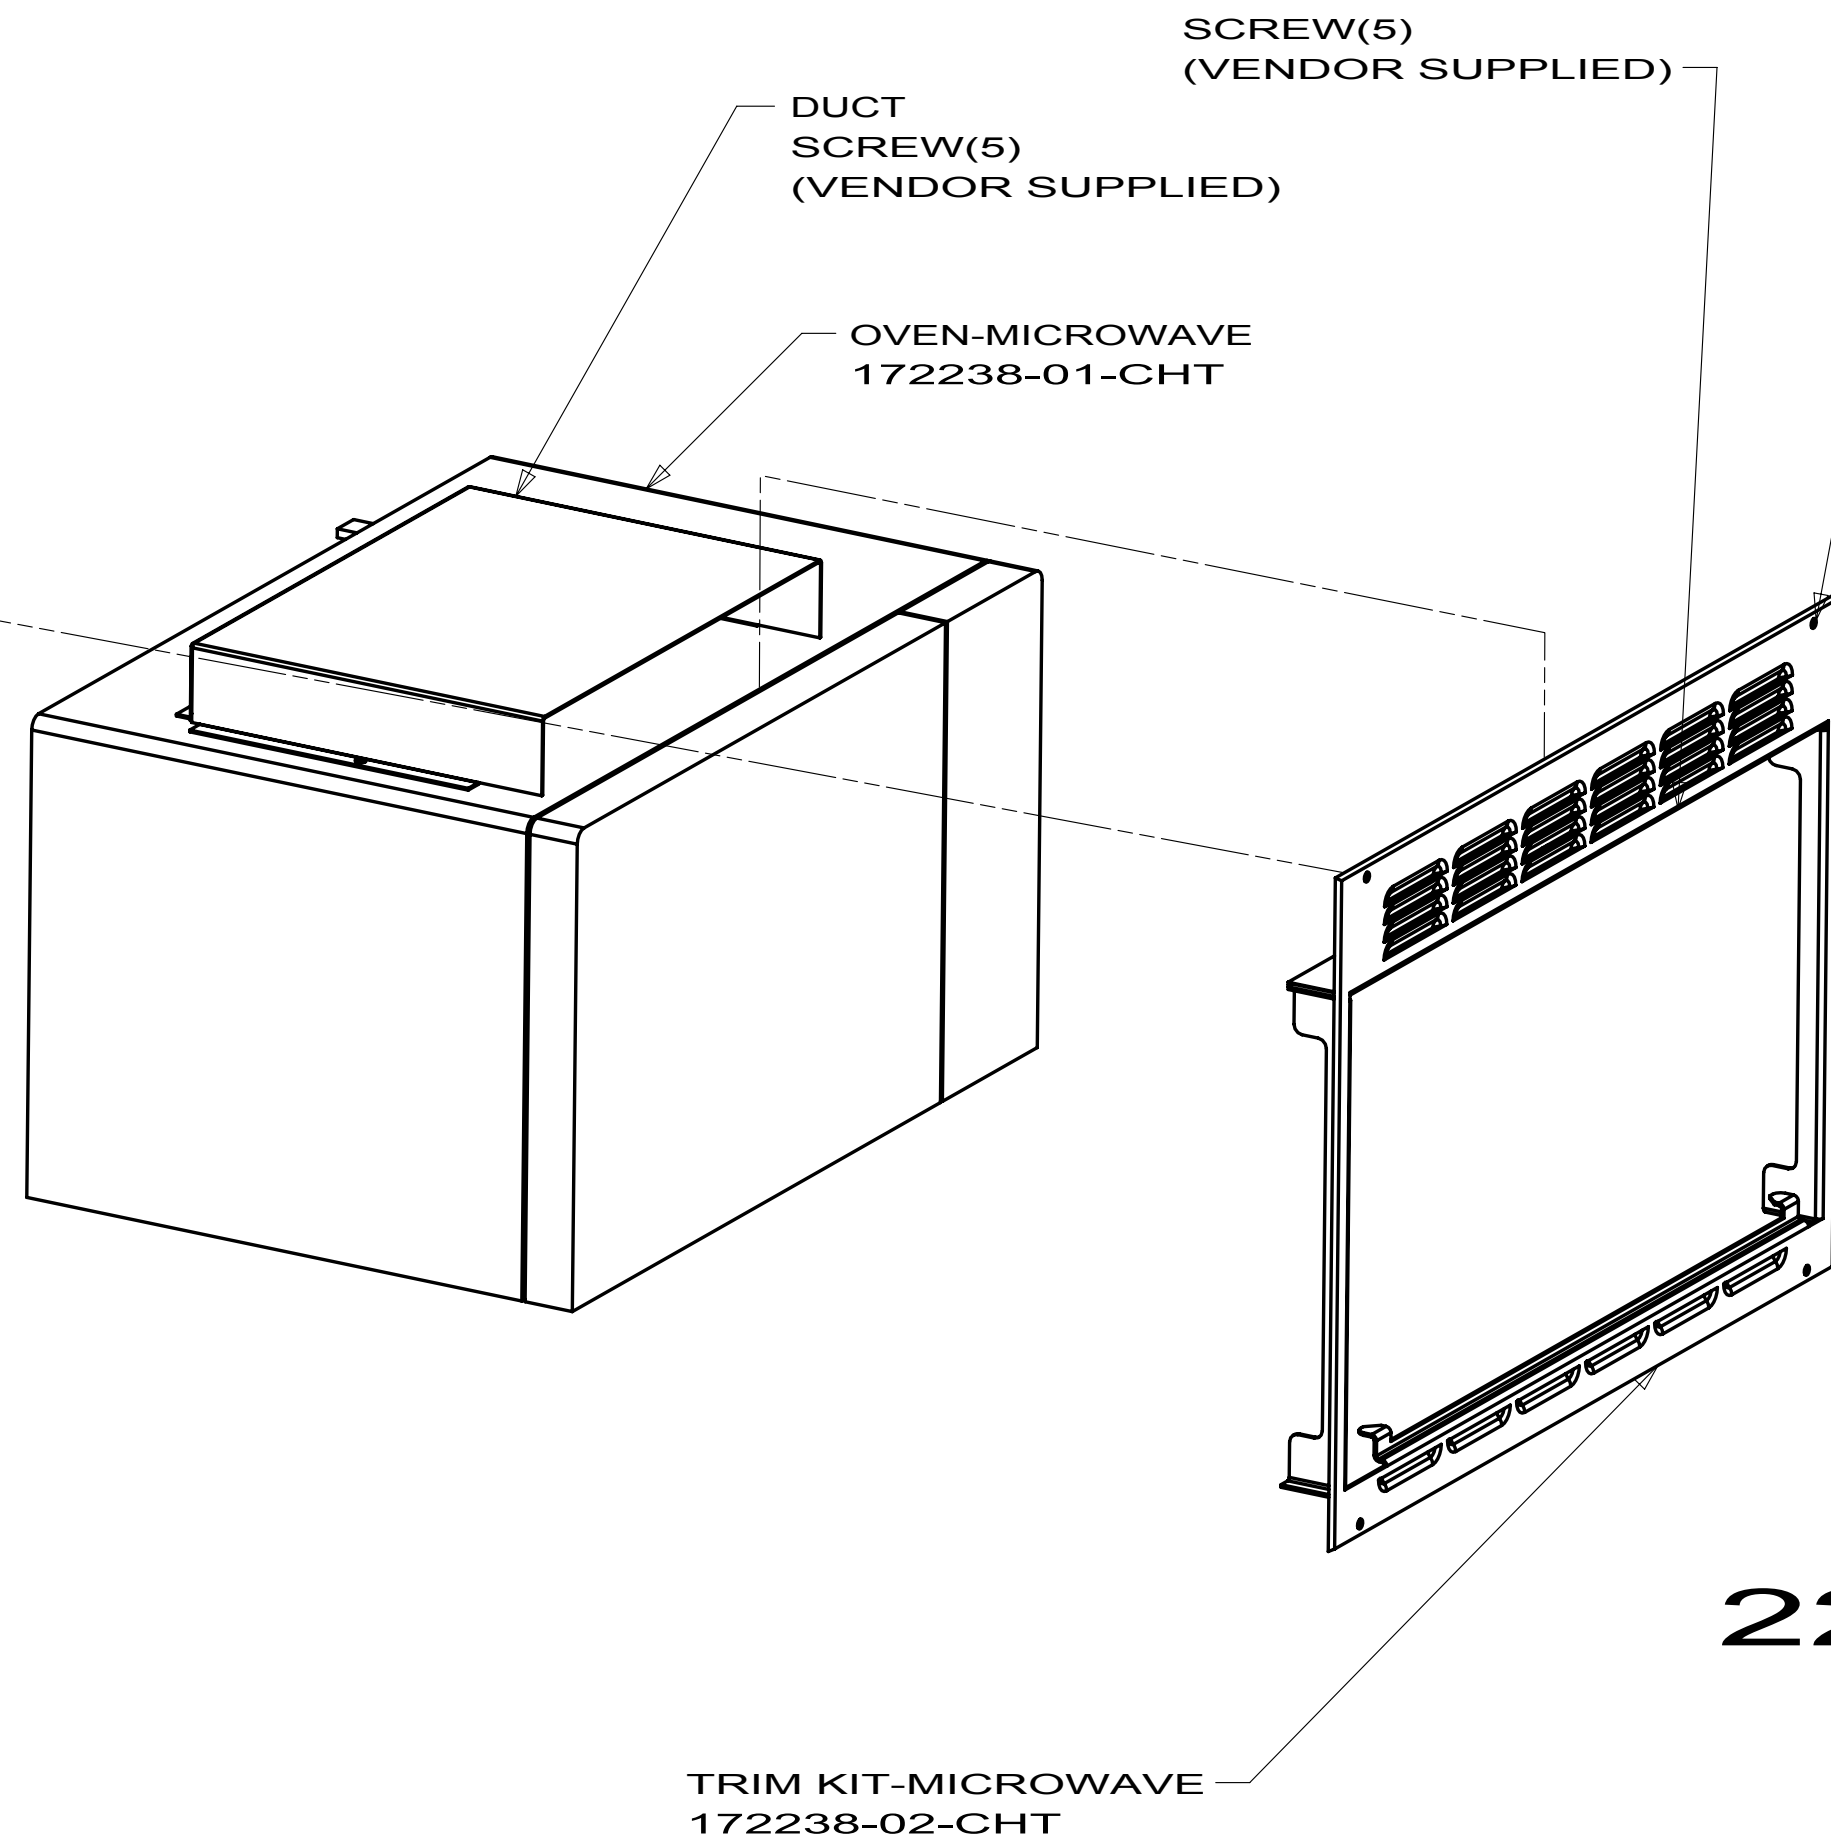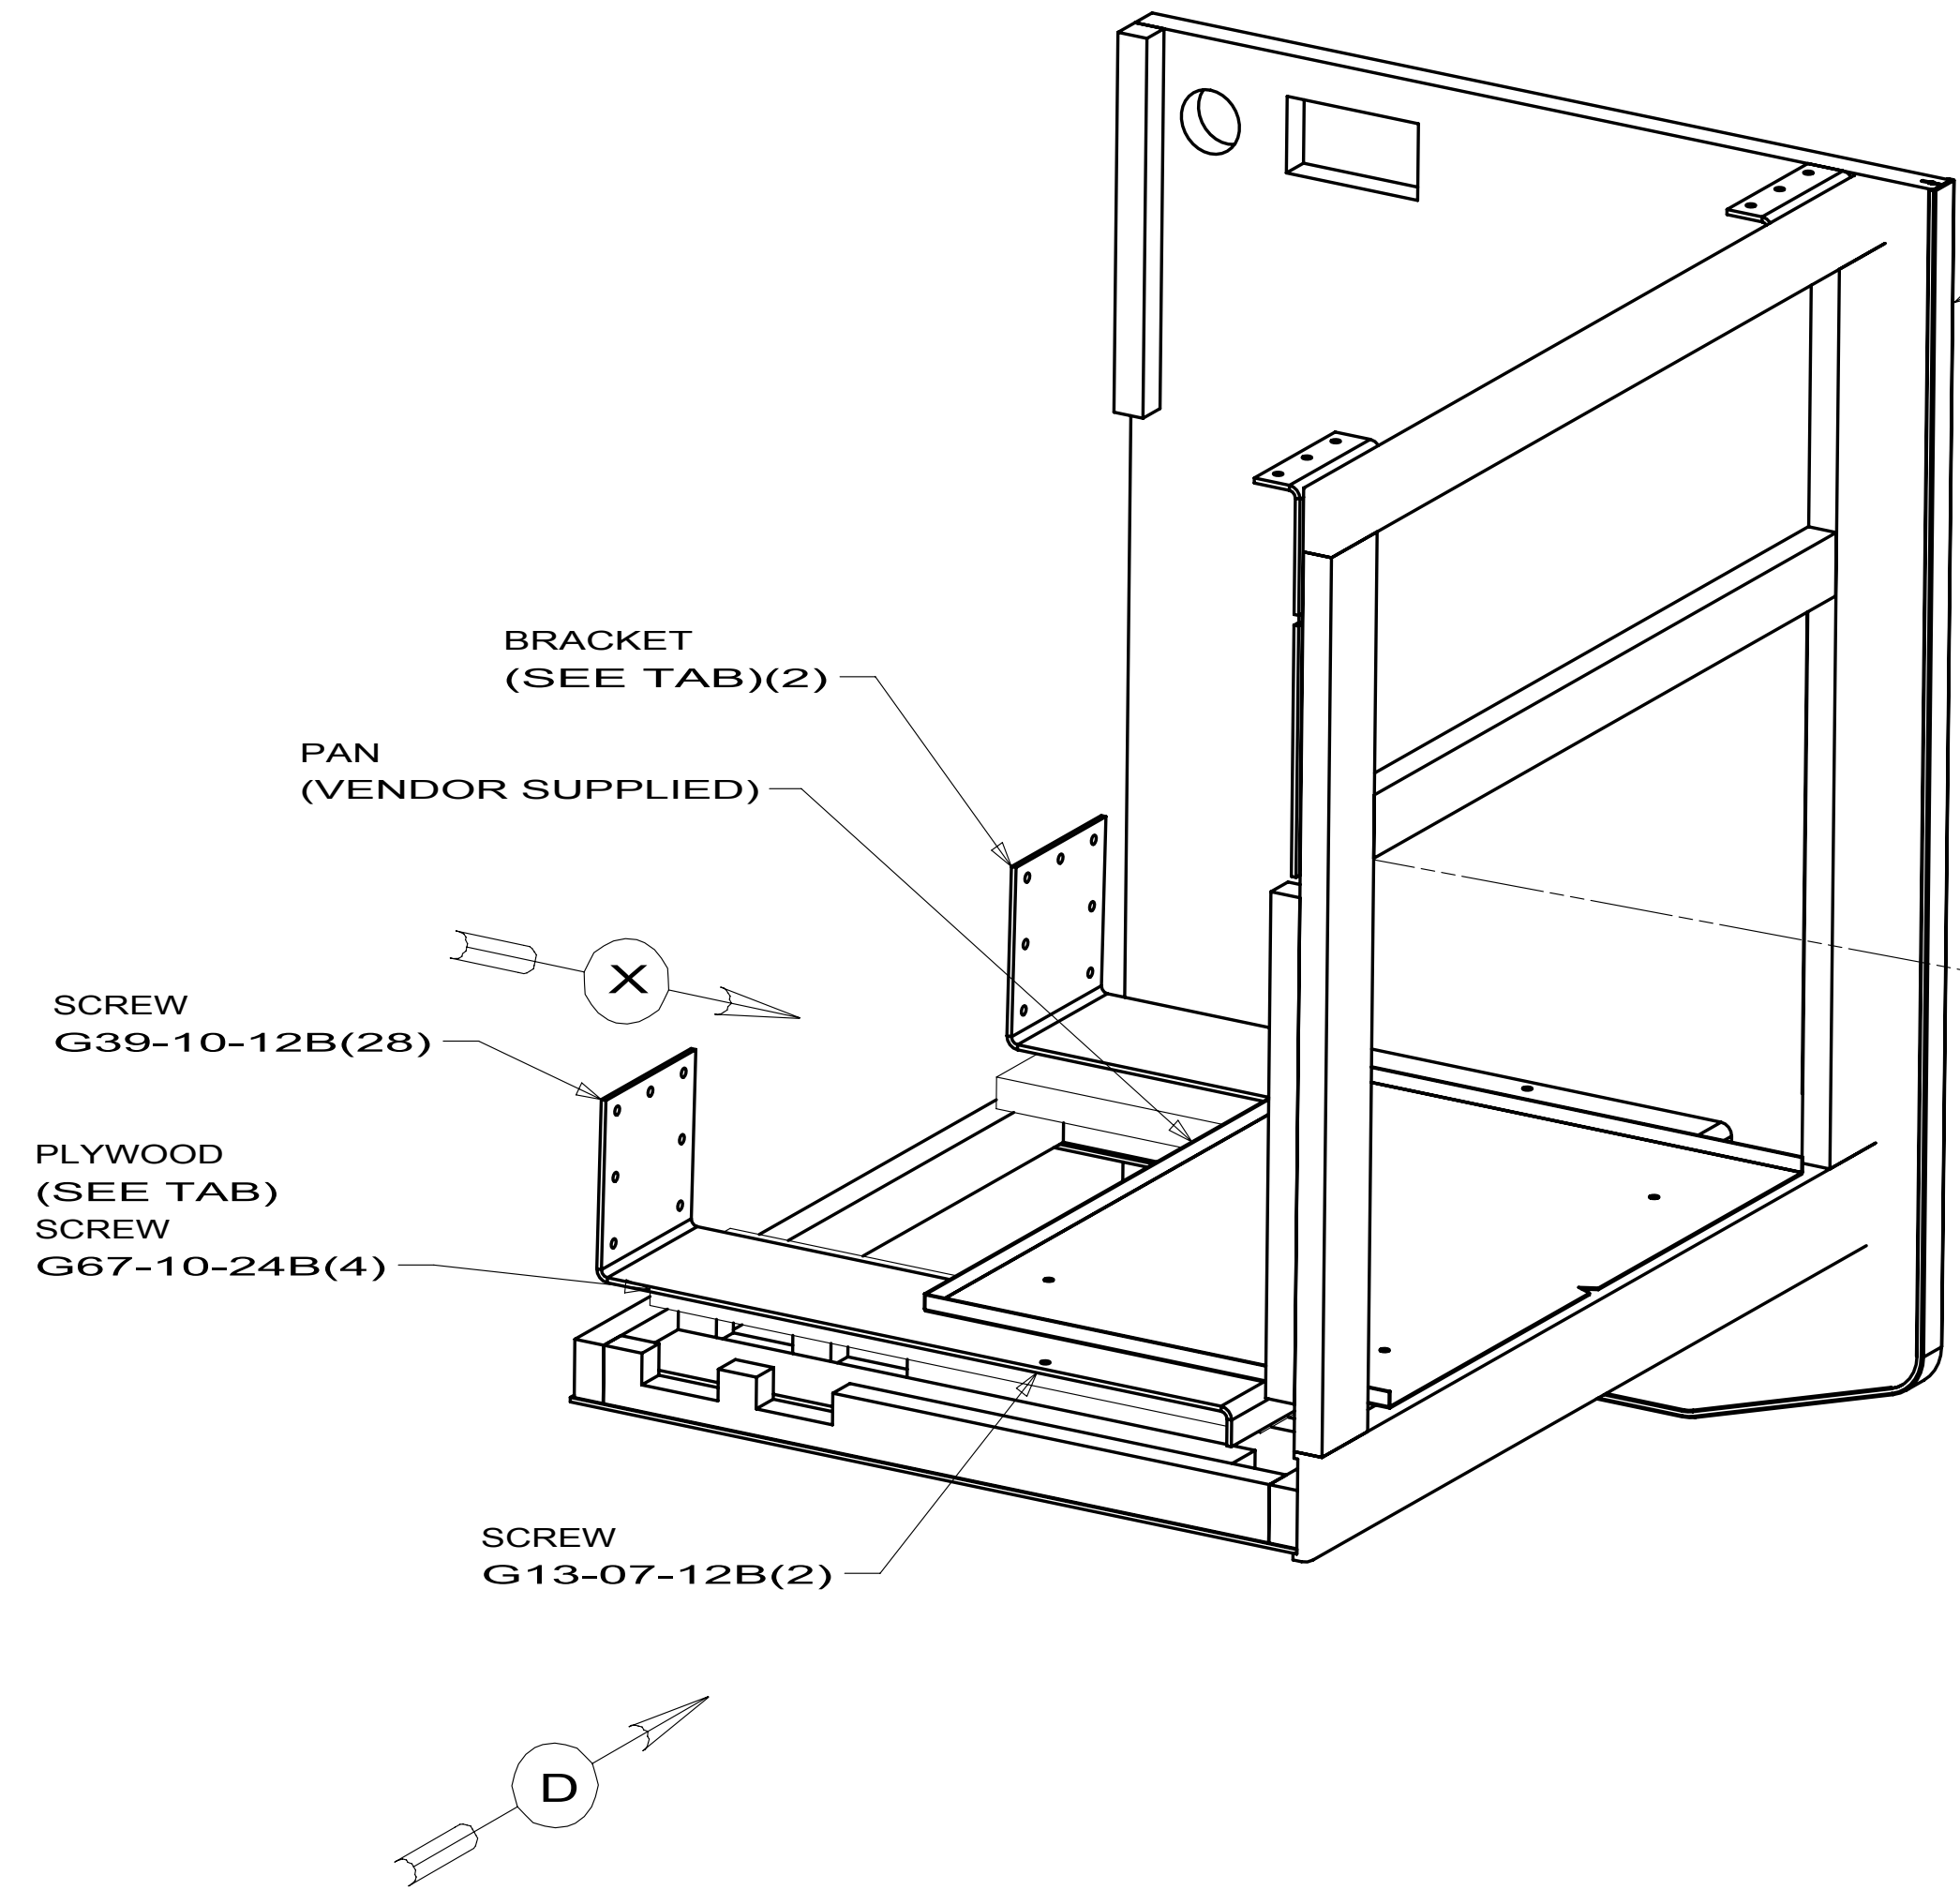


153419-14
D33C

153419-15
231J, D31E, D35J
E26P, E30W, E32K

153419-18
D37L


153419-19
224V, 229T, 231C, 231N


FIRST USED		
06 MOTORHOMES		
DO NOT SCALE DRAWING		
TITLE:		
MICROWAVE INSTL		
SHEET 2	PART NO 153419	REV

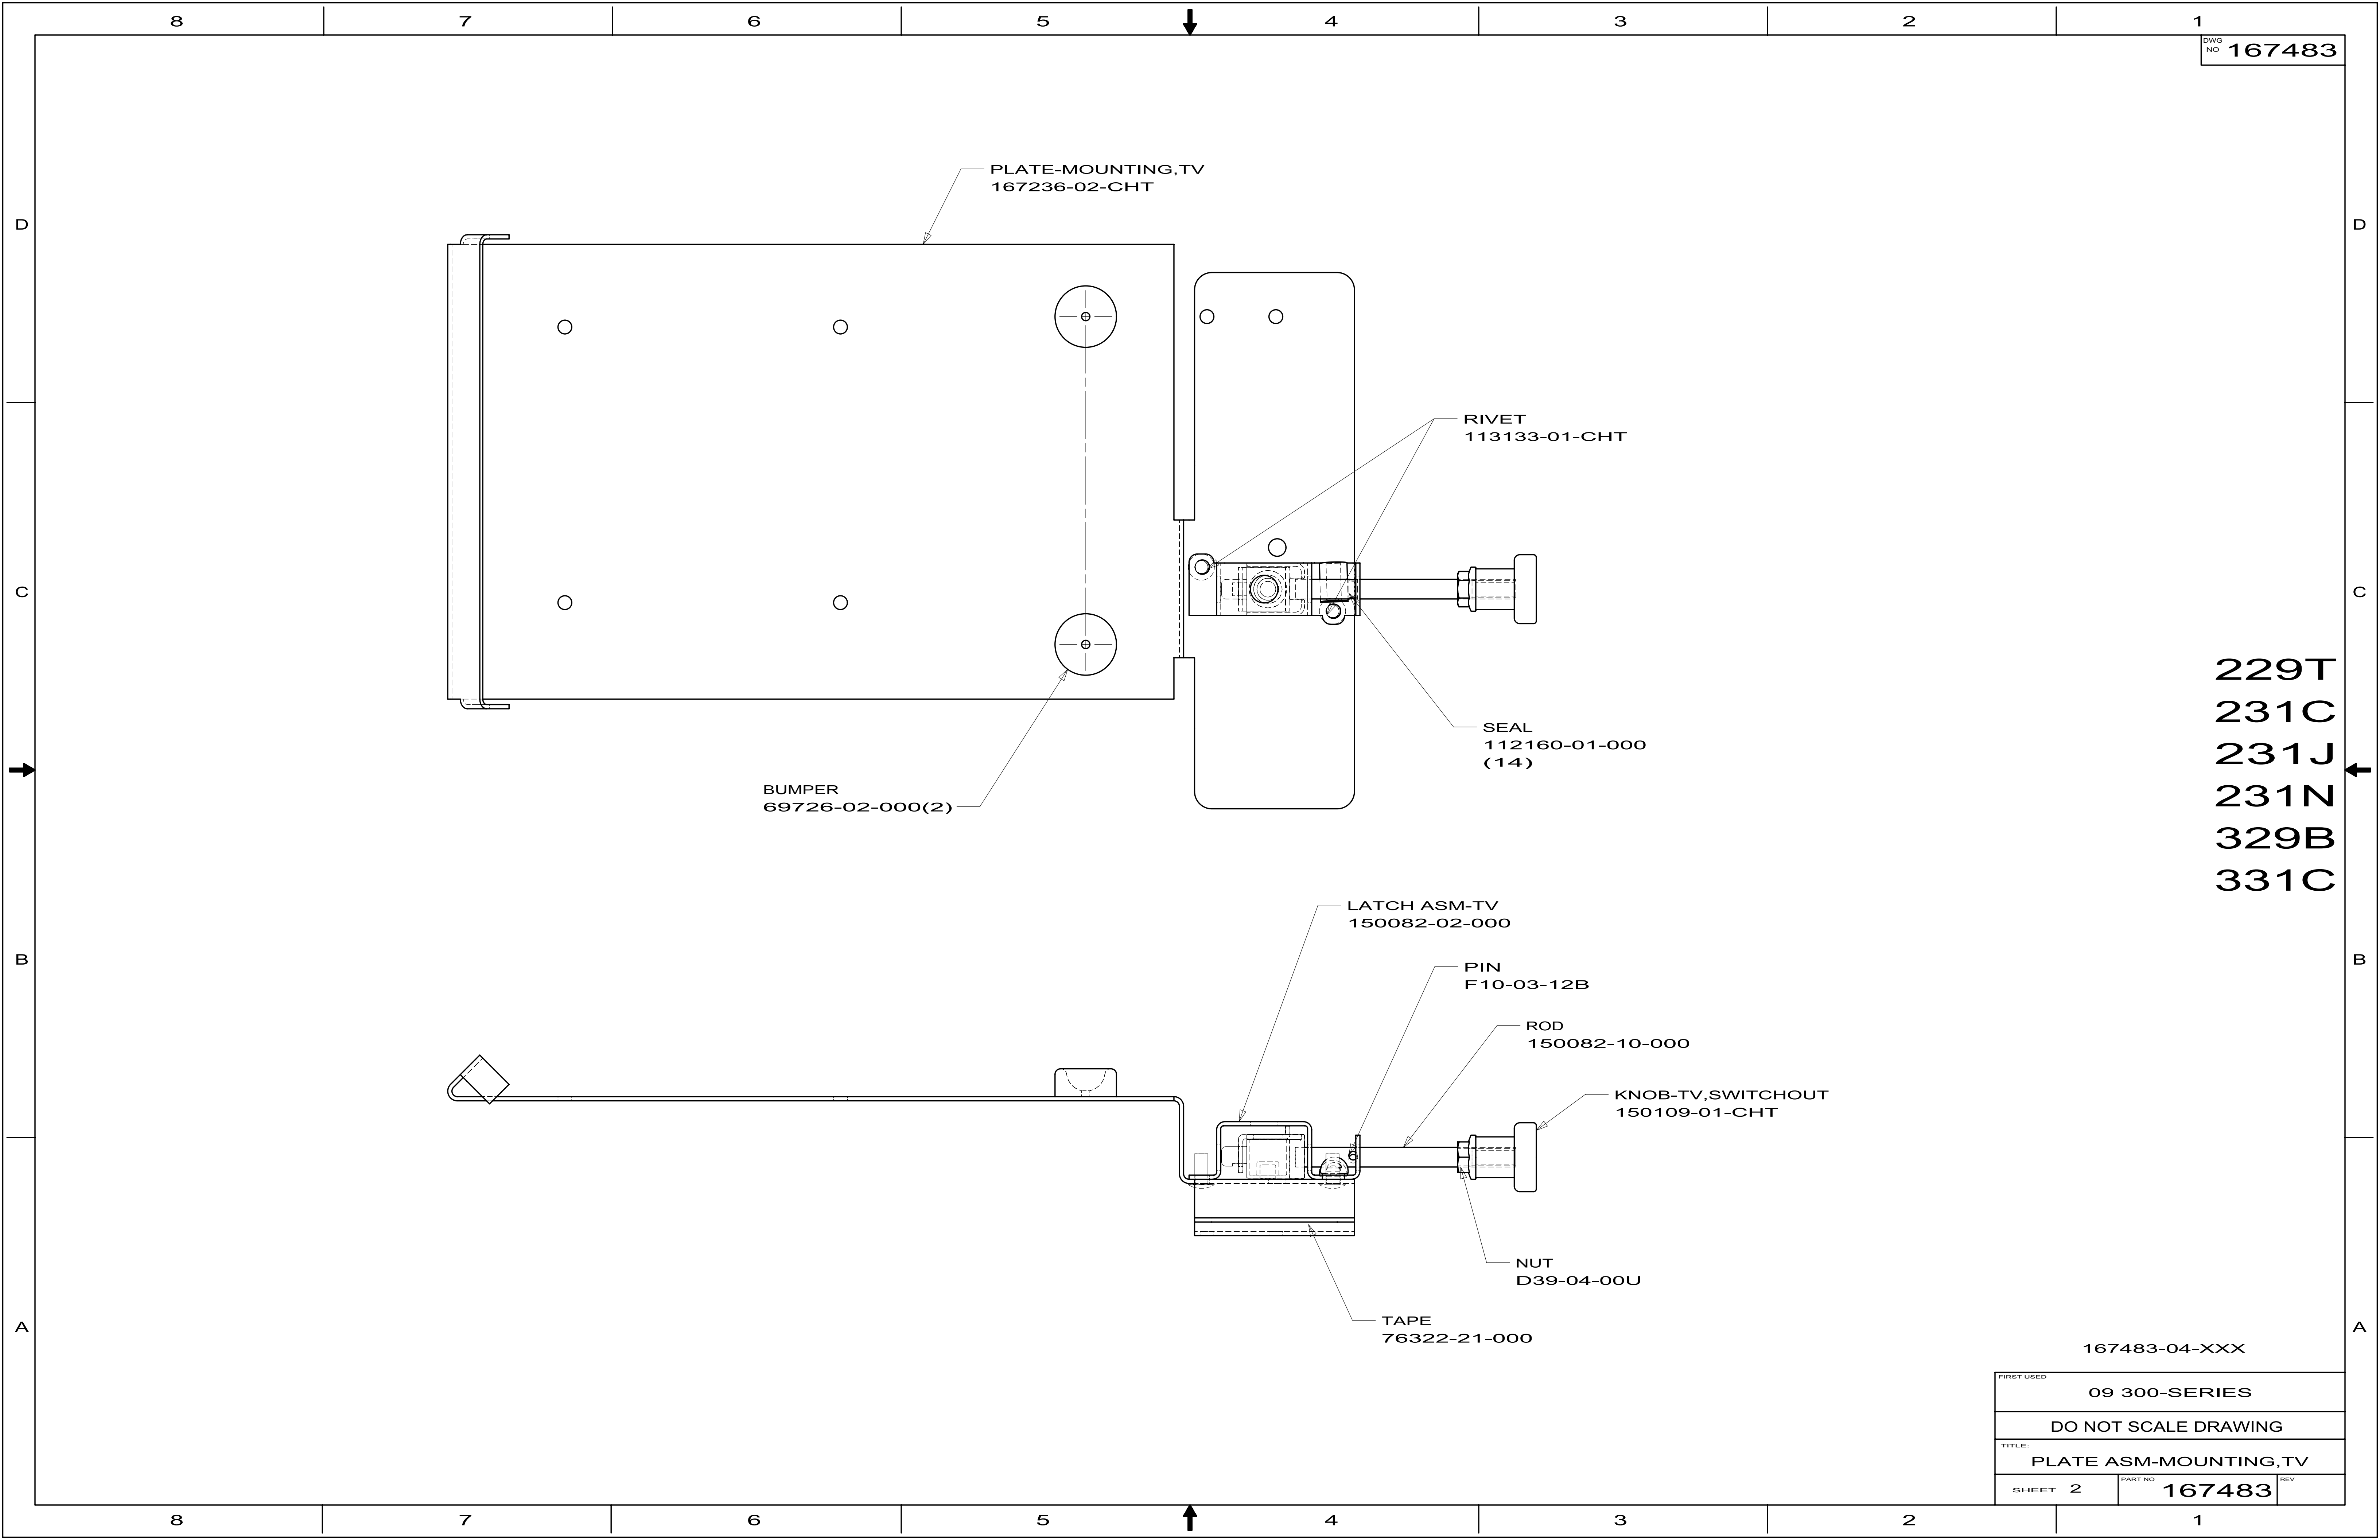


229T
169316-08


FIRST USED			09 200-SERIES		
			DO NOT SCALE DRAWING		
TITLE:			SUPPORT ASM-MOUNTING,TV		
SHEET 3	PART NO	169316	REV		

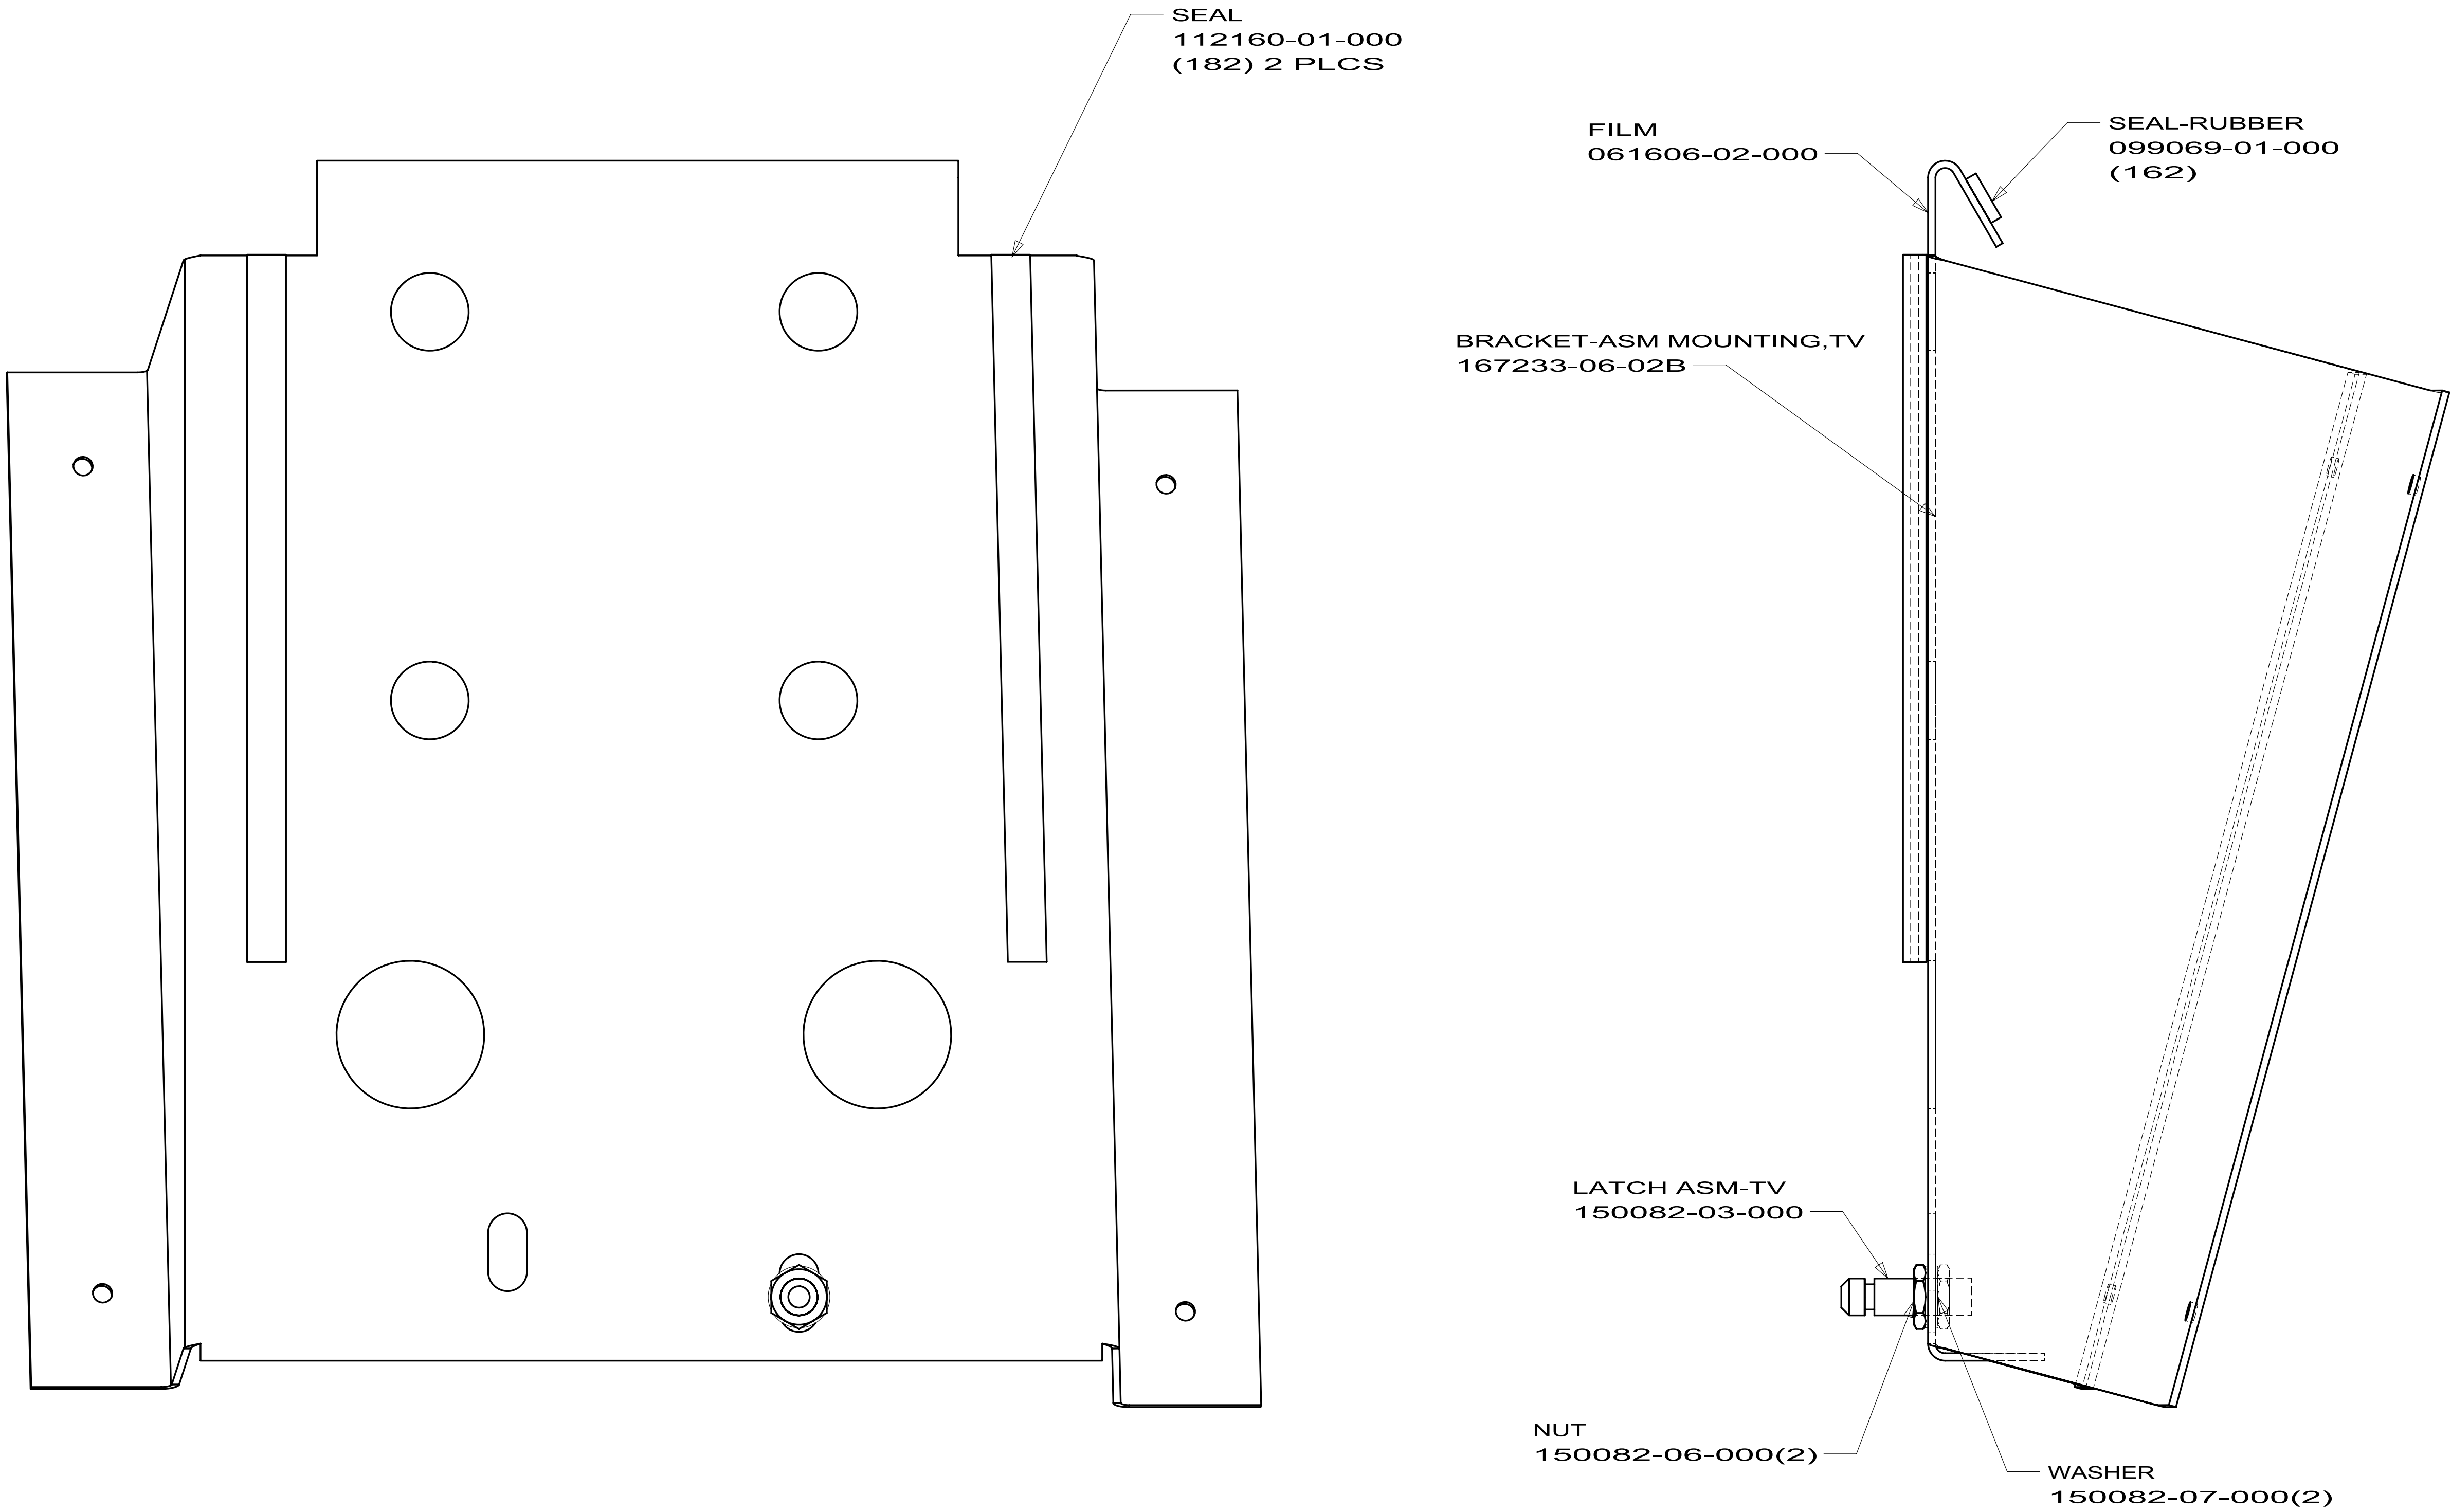


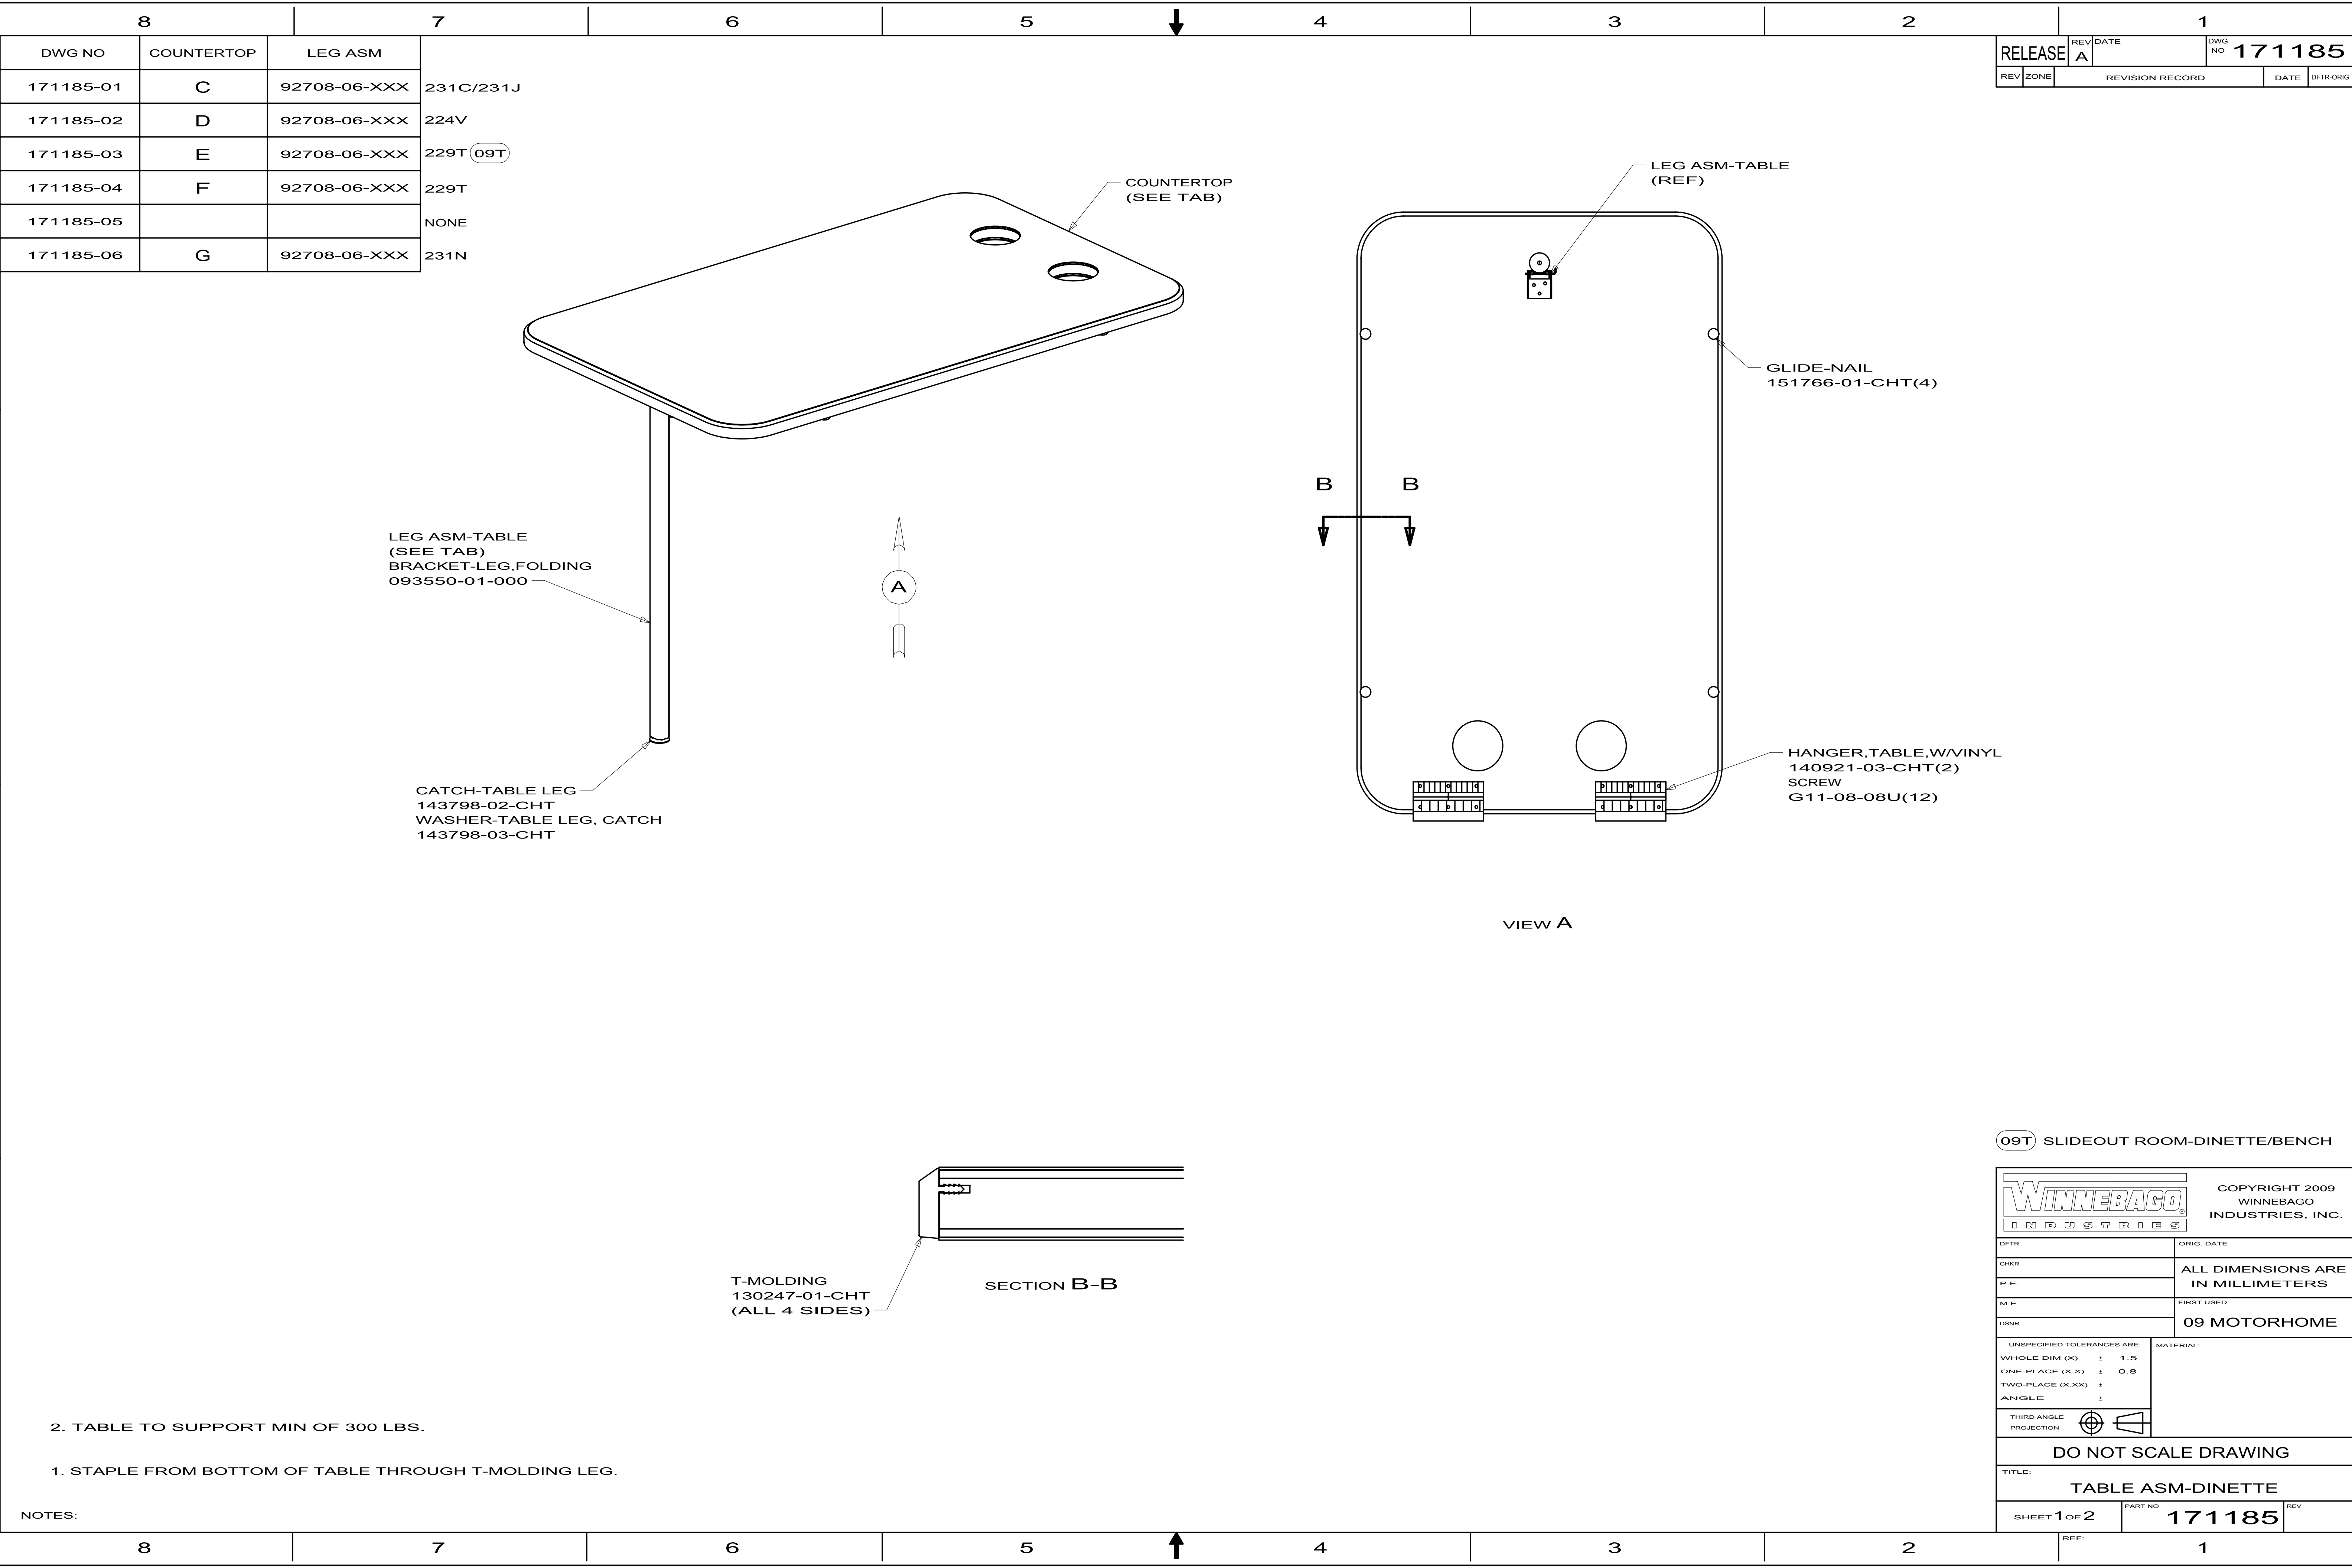

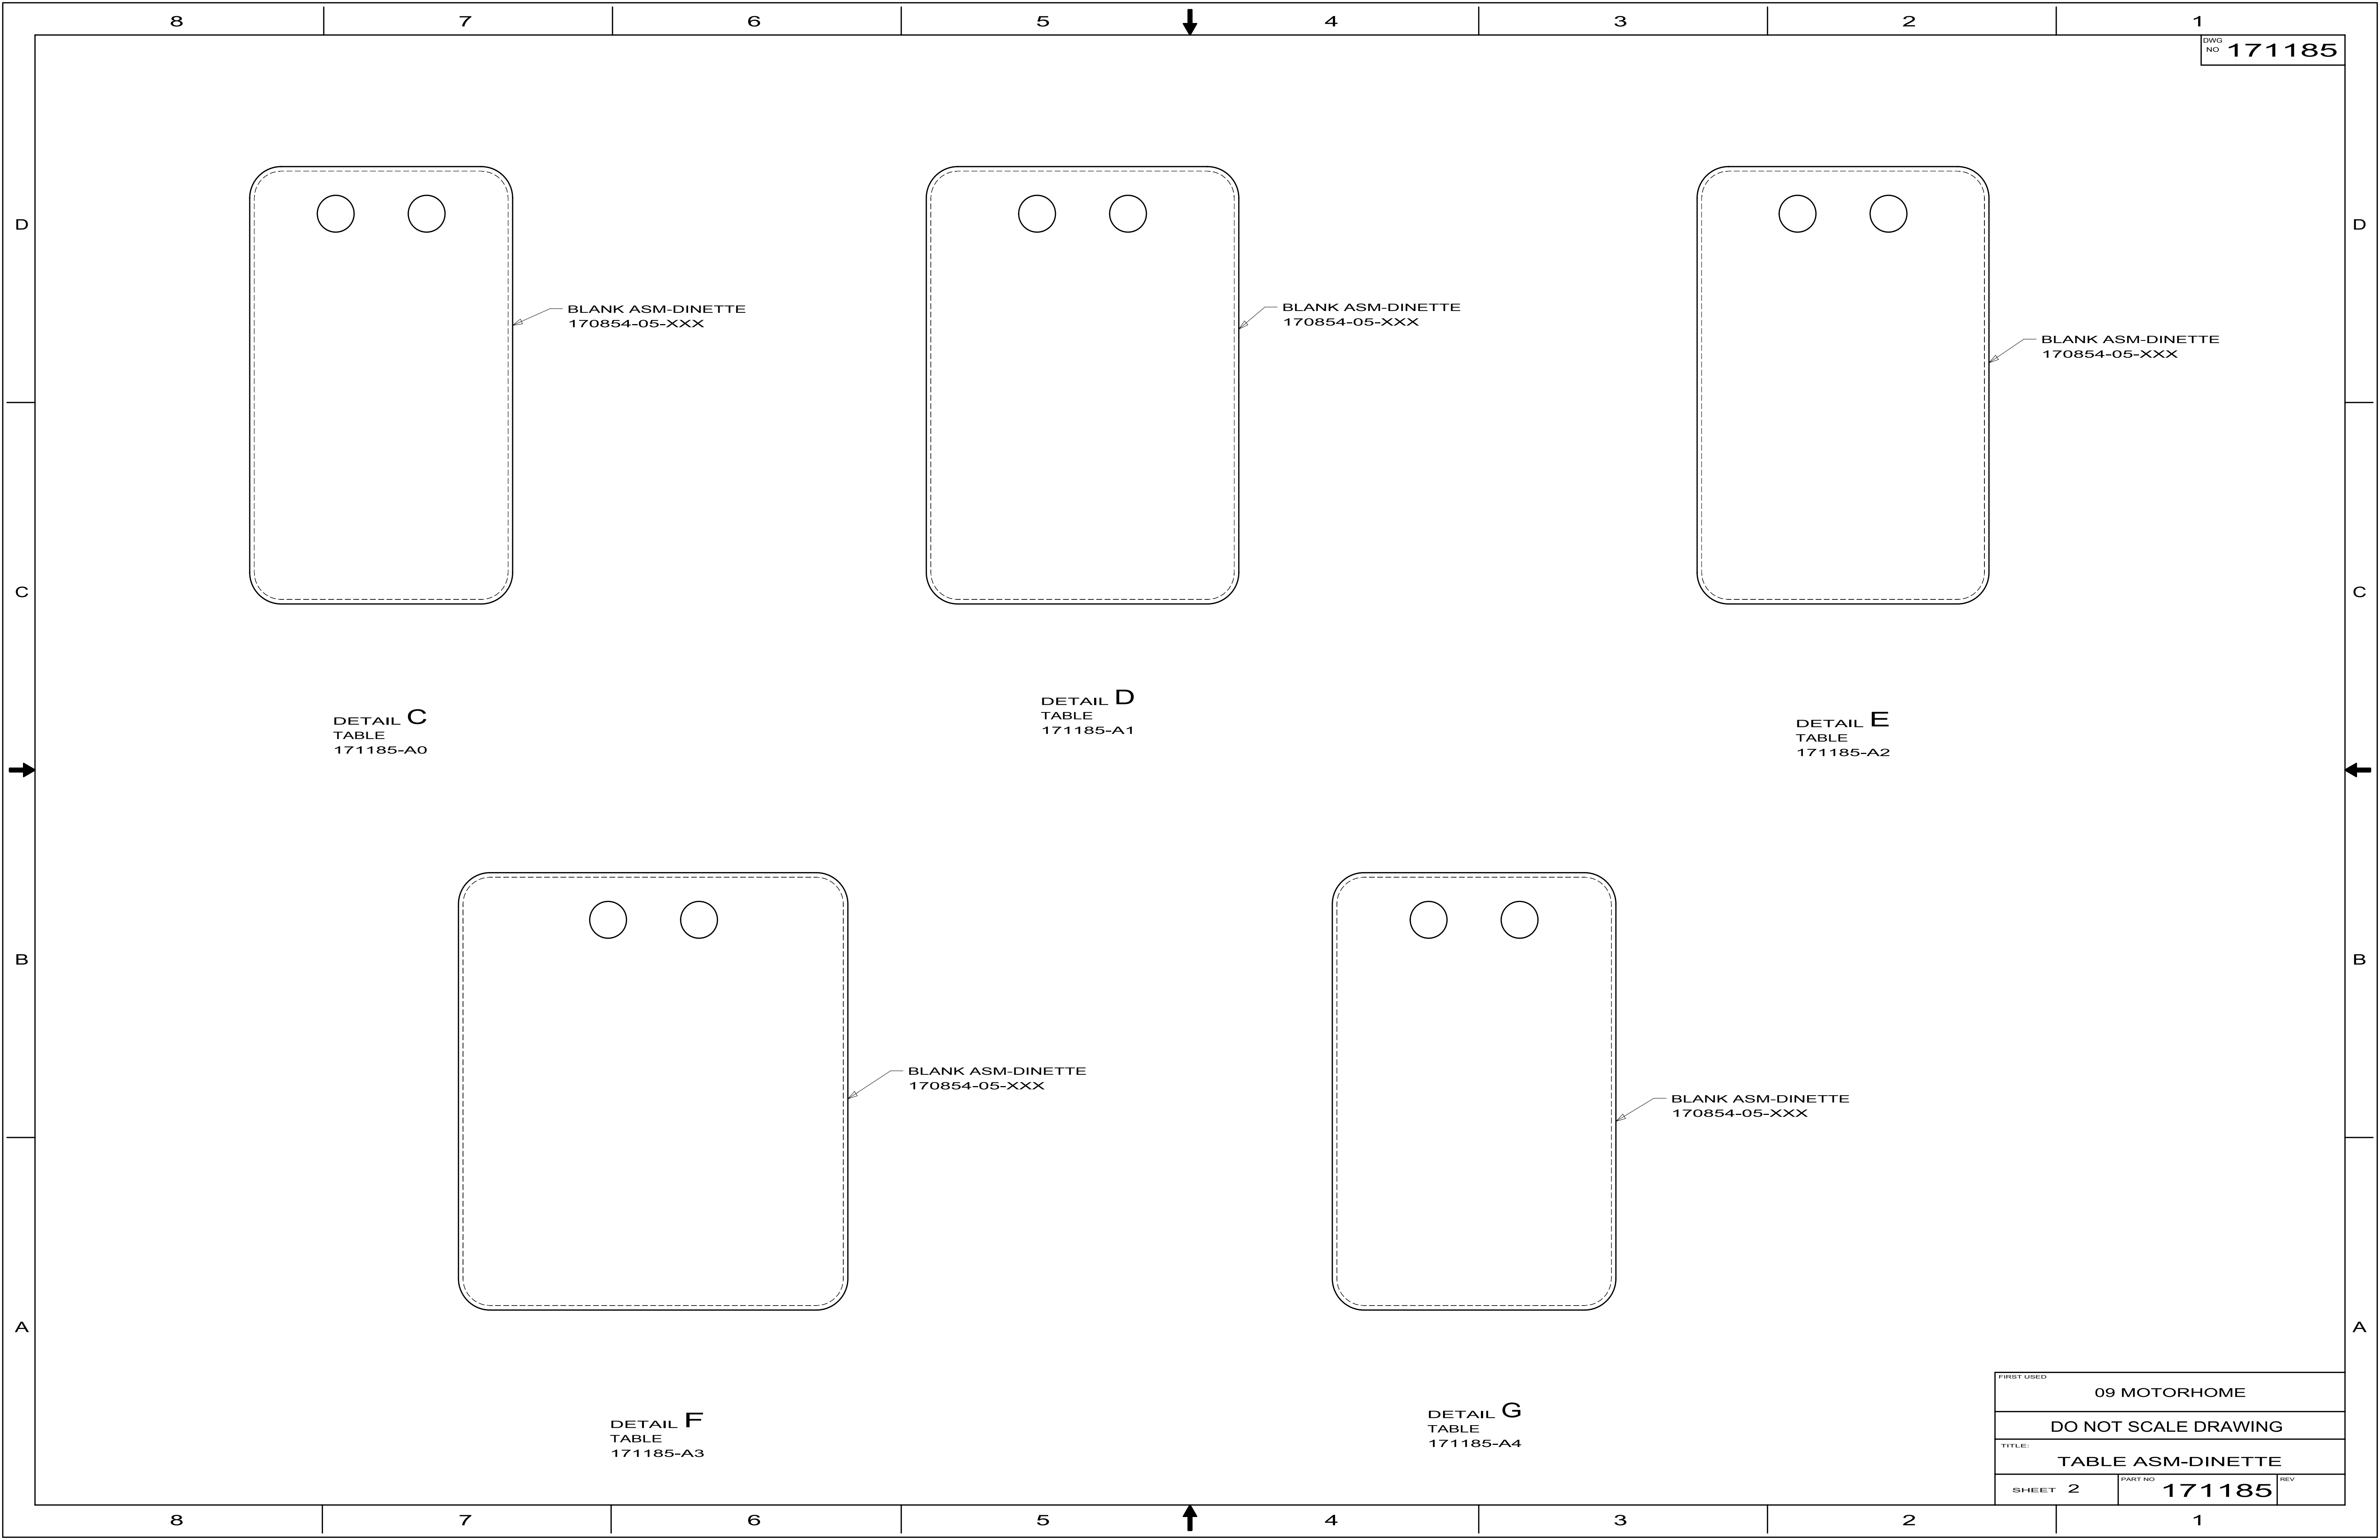

KEY	PART NUMBER	U/M	DESCRIPTION	172238-01-01A	VENDOR NO.
	172238-01-700	EA	GLASS TRAY		78-HPGLASS-TBL
	172238-01-701	EA	TURN RING F/TRAY		78-HPTRNRING

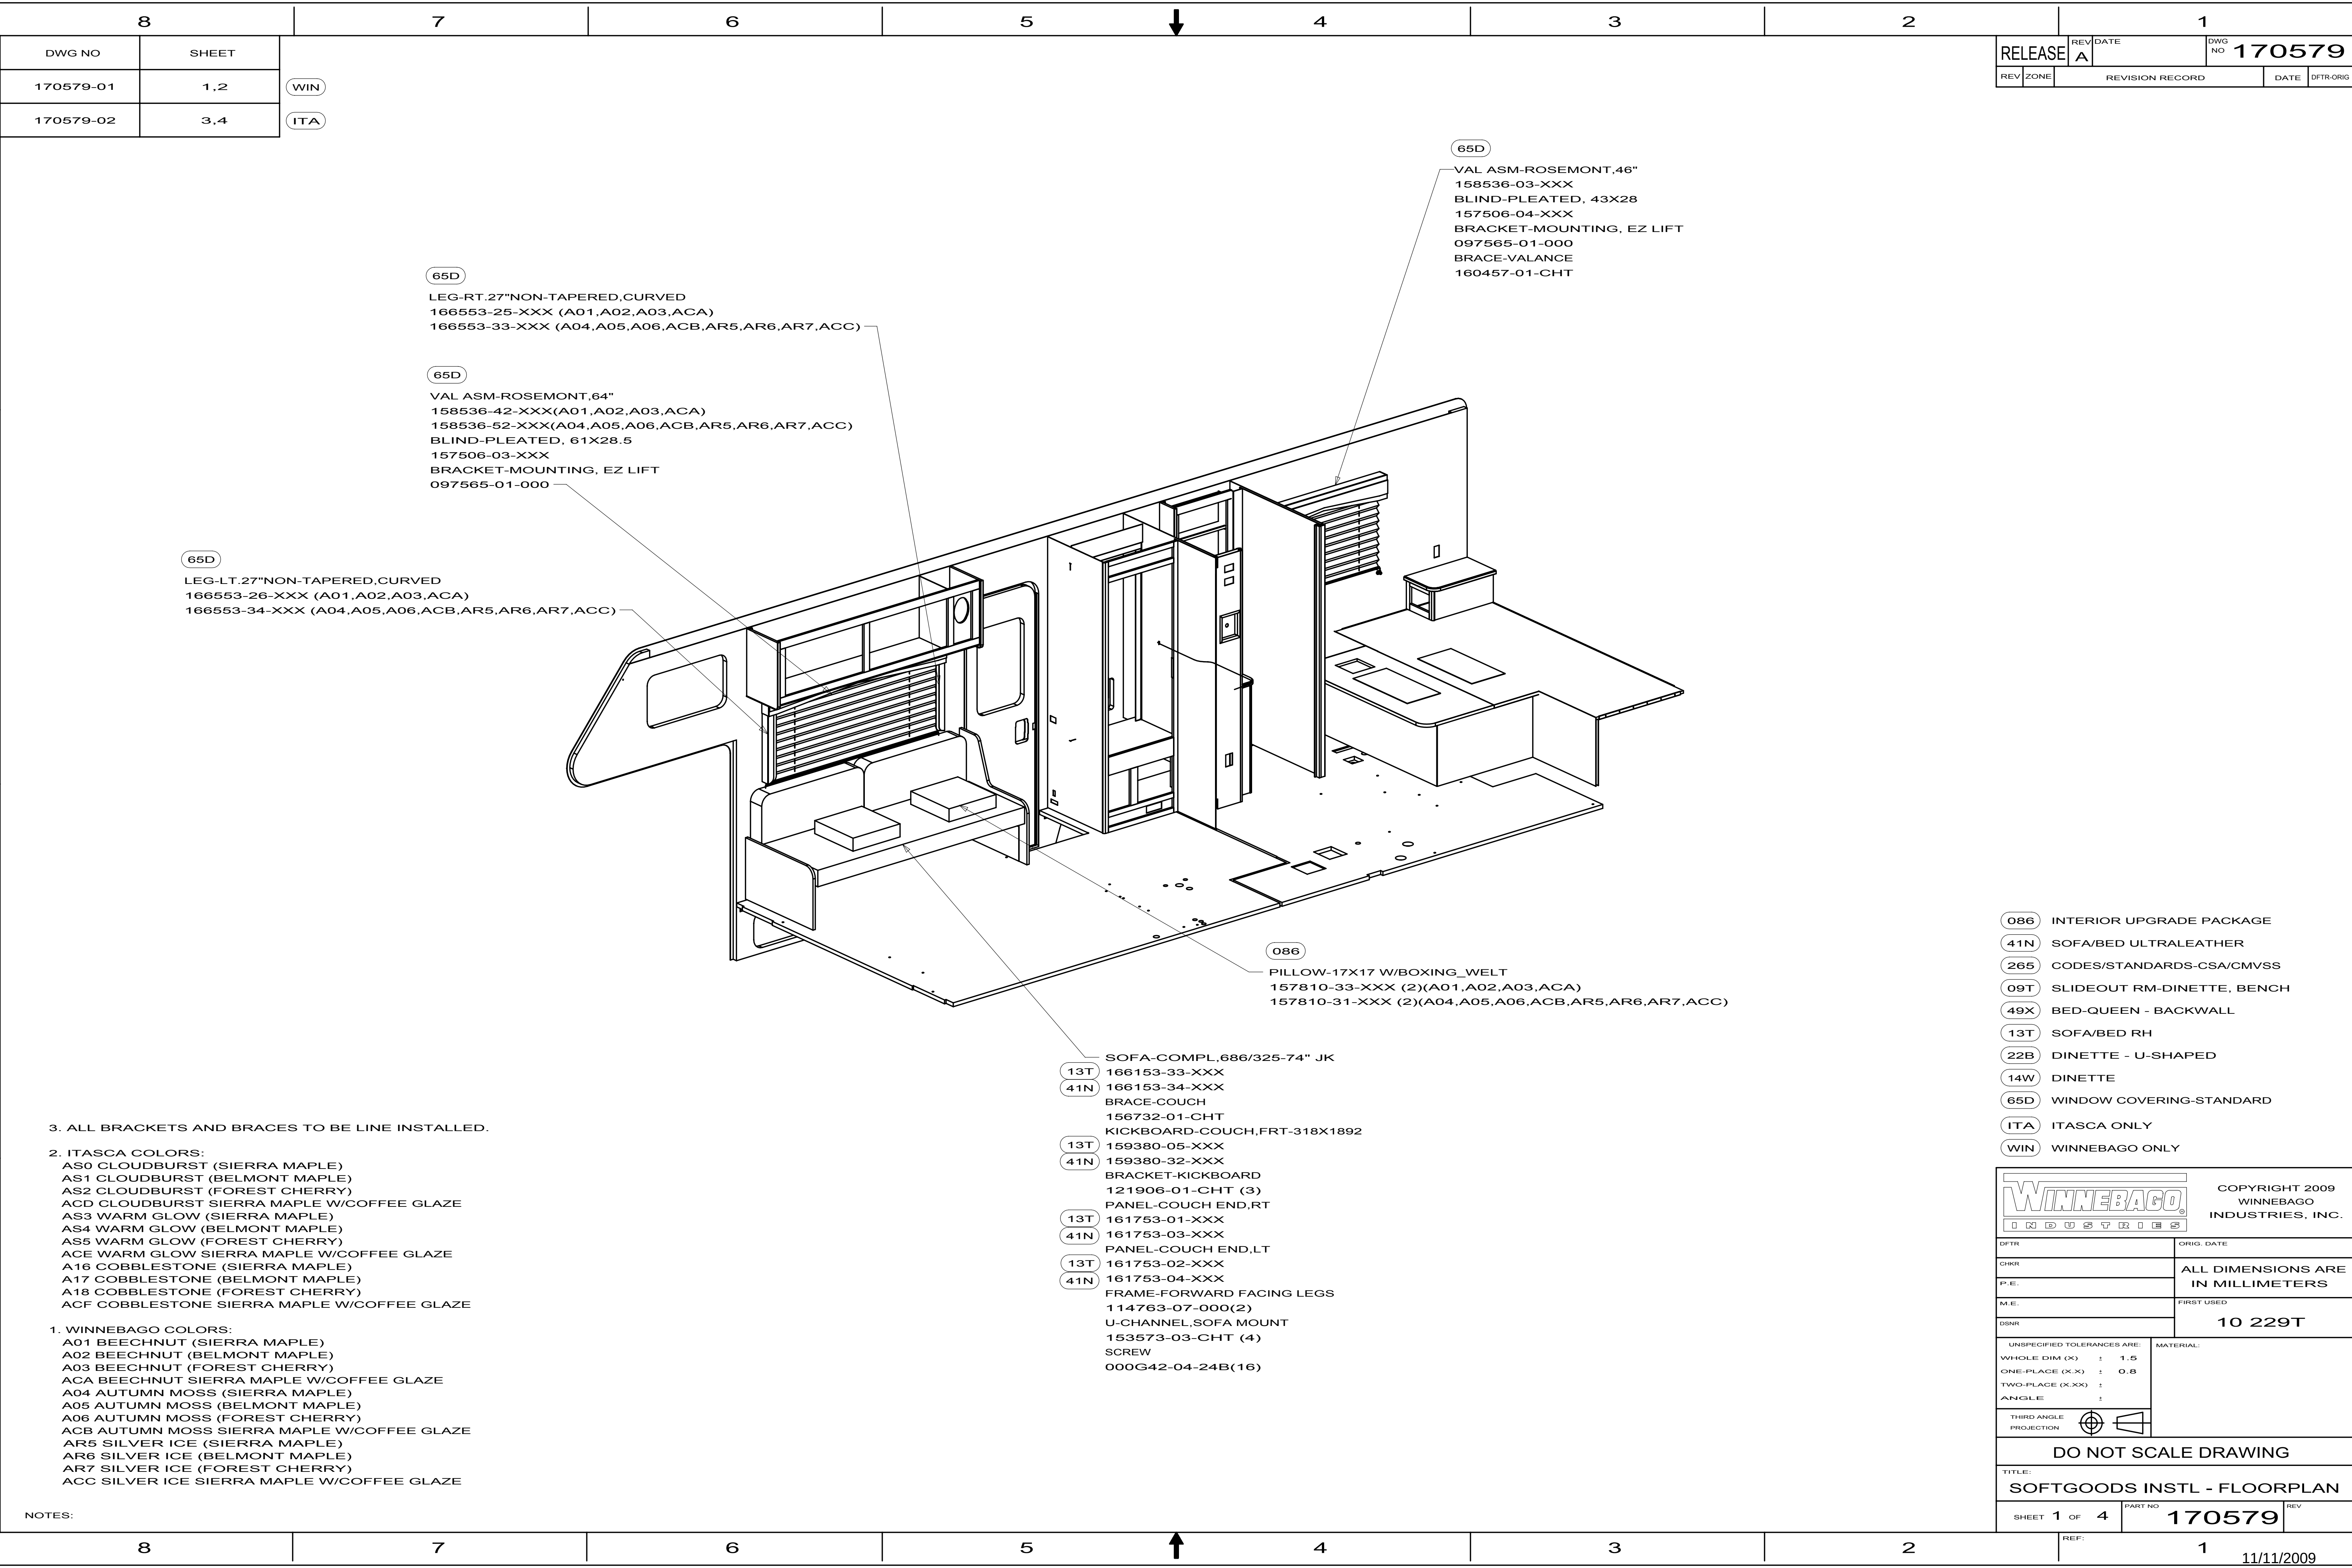

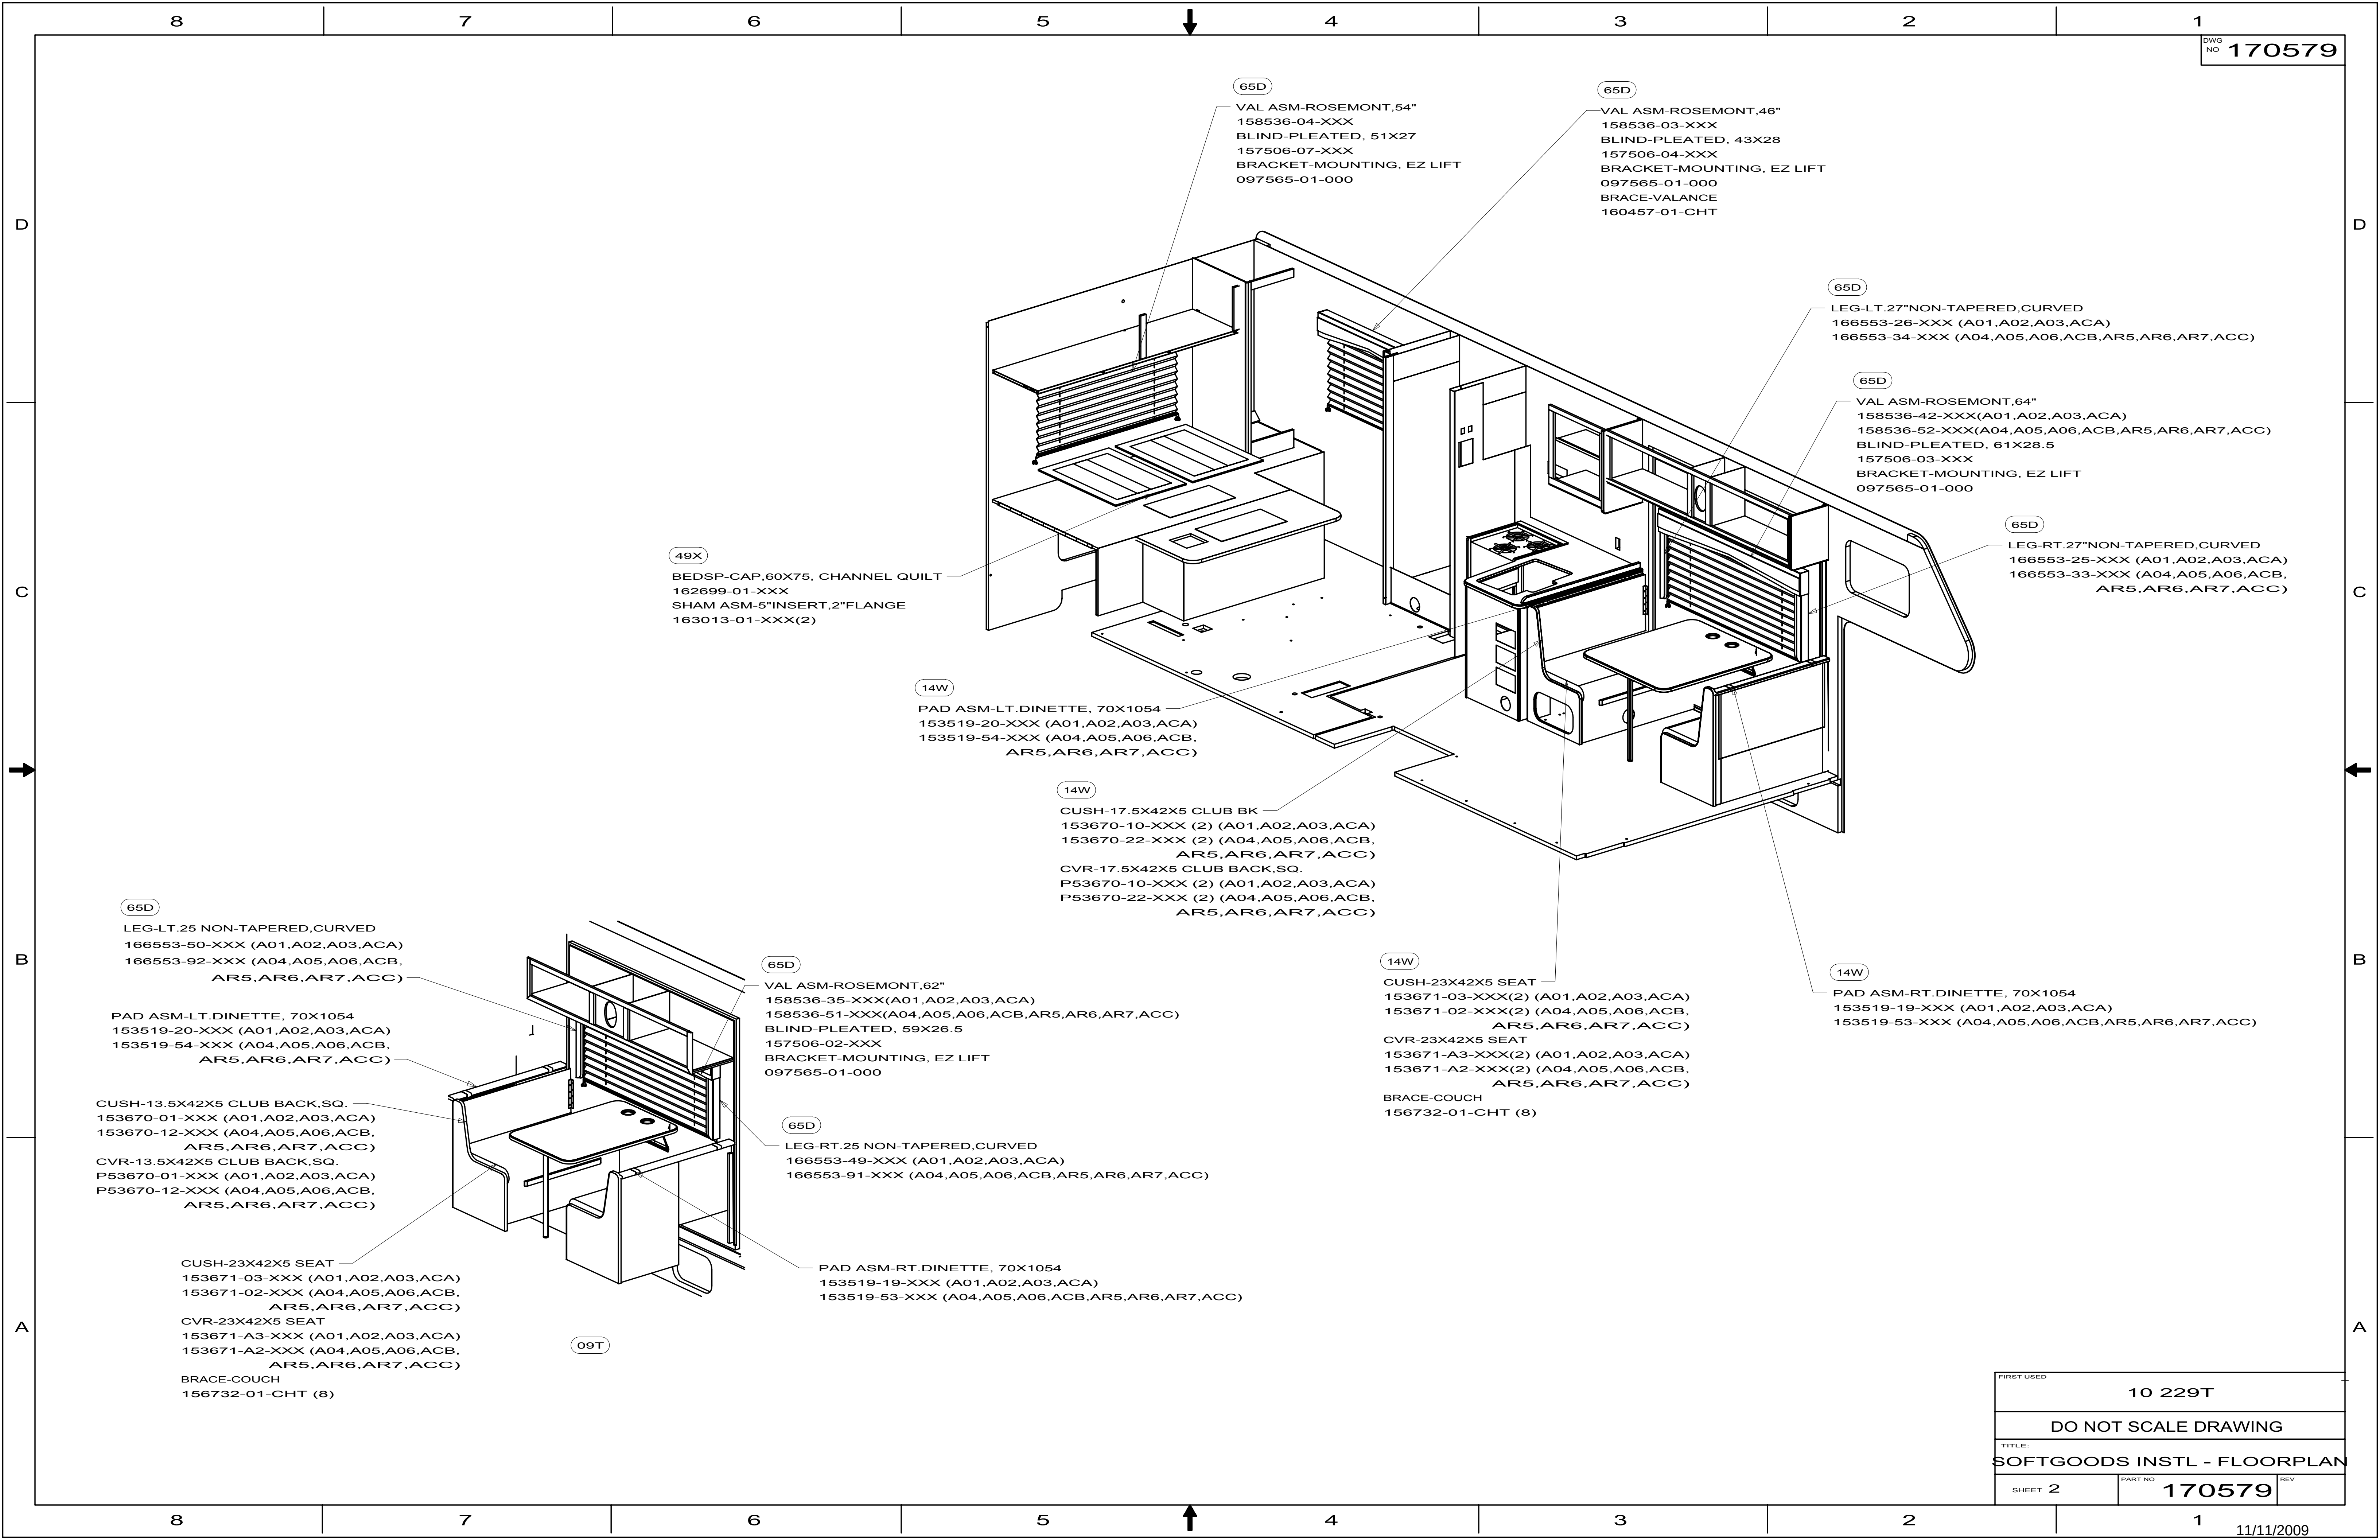

65D
VAL ASM-ROSEMONT,54"
158536-04-XXX
BLIND-PLEATED, 51X27
157506-07-XXX
BRACKET-MOUNTING, EZ LIFT
097565-01-000

65D
VAL ASM-ROSEMONT,46"
158536-03-XXX
BLIND-PLEATED, 43X28
157506-04-XXX
BRACKET-MOUNTING, EZ LIFT
097565-01-000
BRACE-VALANCE
160457-01-CHT

65D
LEG-LT.27"NON-TAPERED,CURVED
166553-26-XXX (A01,A02,A03,ACA)
166553-34-XXX (A04,A05,A06,ACB,AR5,AR6,AR7,ACC)

65D
VAL ASM-ROSEMONT,64"
158536-42-XXX(A01,A02,A03,ACA)
158536-52-XXX(A04,A05,A06,ACB,AR5,AR6,AR7,ACC)
BLIND-PLEATED, 61X28.5
157506-03-XXX
BRACKET-MOUNTING, EZ LIFT
097565-01-000

65D
LEG-RT.27"NON-TAPERED,CURVED
166553-25-XXX (A01,A02,A03,ACA)
166553-33-XXX (A04,A05,A06,ACB,AR5,AR6,AR7,ACC)

49X
BEDSP-CAP,60X75, CHANNEL QUILT
162699-01-XXX
SHAM ASM-5"INSERT,2"FLANGE
163013-01-XXX(2)

14W
PAD ASM-LT.DINETTE, 70X1054
153519-20-XXX (A01,A02,A03,ACA)
153519-54-XXX (A04,A05,A06,ACB,AR5,AR6,AR7,ACC)

14W
CUSH-17.5X42X5 CLUB BK
153670-10-XXX (2) (A01,A02,A03,ACA)
153670-22-XXX (2) (A04,A05,A06,ACB,AR5,AR6,AR7,ACC)
CVR-17.5X42X5 CLUB BACK,SQ.
P53670-10-XXX (2) (A01,A02,A03,ACA)
P53670-22-XXX (2) (A04,A05,A06,ACB,AR5,AR6,AR7,ACC)

14W
CUSH-23X42X5 SEAT
153671-03-XXX(2) (A01,A02,A03,ACA)
153671-02-XXX(2) (A04,A05,A06,ACB,AR5,AR6,AR7,ACC)
CVR-23X42X5 SEAT
153671-A3-XXX(2) (A01,A02,A03,ACA)
153671-A2-XXX(2) (A04,A05,A06,ACB,AR5,AR6,AR7,ACC)
BRACE-COUCH
156732-01-CHT (8)

14W
PAD ASM-RT.DINETTE, 70X1054
153519-19-XXX (A01,A02,A03,ACA)
153519-53-XXX (A04,A05,A06,ACB,AR5,AR6,AR7,ACC)

65D
LEG-LT.25 NON-TAPERED,CURVED
166553-50-XXX (A01,A02,A03,ACA)
166553-92-XXX (A04,A05,A06,ACB,AR5,AR6,AR7,ACC)

PAD ASM-LT.DINETTE, 70X1054
153519-20-XXX (A01,A02,A03,ACA)
153519-54-XXX (A04,A05,A06,ACB,AR5,AR6,AR7,ACC)

CUSH-13.5X42X5 CLUB BACK,SQ.
153670-01-XXX (A01,A02,A03,ACA)
153670-12-XXX (A04,A05,A06,ACB,AR5,AR6,AR7,ACC)
CVR-13.5X42X5 CLUB BACK,SQ.
P53670-01-XXX (A01,A02,A03,ACA)
P53670-12-XXX (A04,A05,A06,ACB,AR5,AR6,AR7,ACC)

CUSH-23X42X5 SEAT
153671-03-XXX (A01,A02,A03,ACA)
153671-02-XXX (A04,A05,A06,ACB,AR5,AR6,AR7,ACC)
CVR-23X42X5 SEAT
153671-A3-XXX (A01,A02,A03,ACA)
153671-A2-XXX (A04,A05,A06,ACB,AR5,AR6,AR7,ACC)
BRACE-COUCH
156732-01-CHT (8)


65D
VAL ASM-ROSEMONT,62"
158536-35-XXX(A01,A02,A03,ACA)
158536-51-XXX(A04,A05,A06,ACB,AR5,AR6,AR7,ACC)
BLIND-PLEATED, 59X26.5
157506-02-XXX
BRACKET-MOUNTING, EZ LIFT
097565-01-000

65D
LEG-RT.25 NON-TAPERED,CURVED
166553-49-XXX (A01,A02,A03,ACA)
166553-91-XXX (A04,A05,A06,ACB,AR5,AR6,AR7,ACC)


PAD ASM-RT.DINETTE, 70X1054
153519-19-XXX (A01,A02,A03,ACA)
153519-53-XXX (A04,A05,A06,ACB,AR5,AR6,AR7,ACC)

09T

FIRST USED		
10 229T		
DO NOT SCALE DRAWING		
TITLE:		
SOFTGOODS INSTL - FLOORPLAN		
SHEET 2	PART NO	REV
	170579	

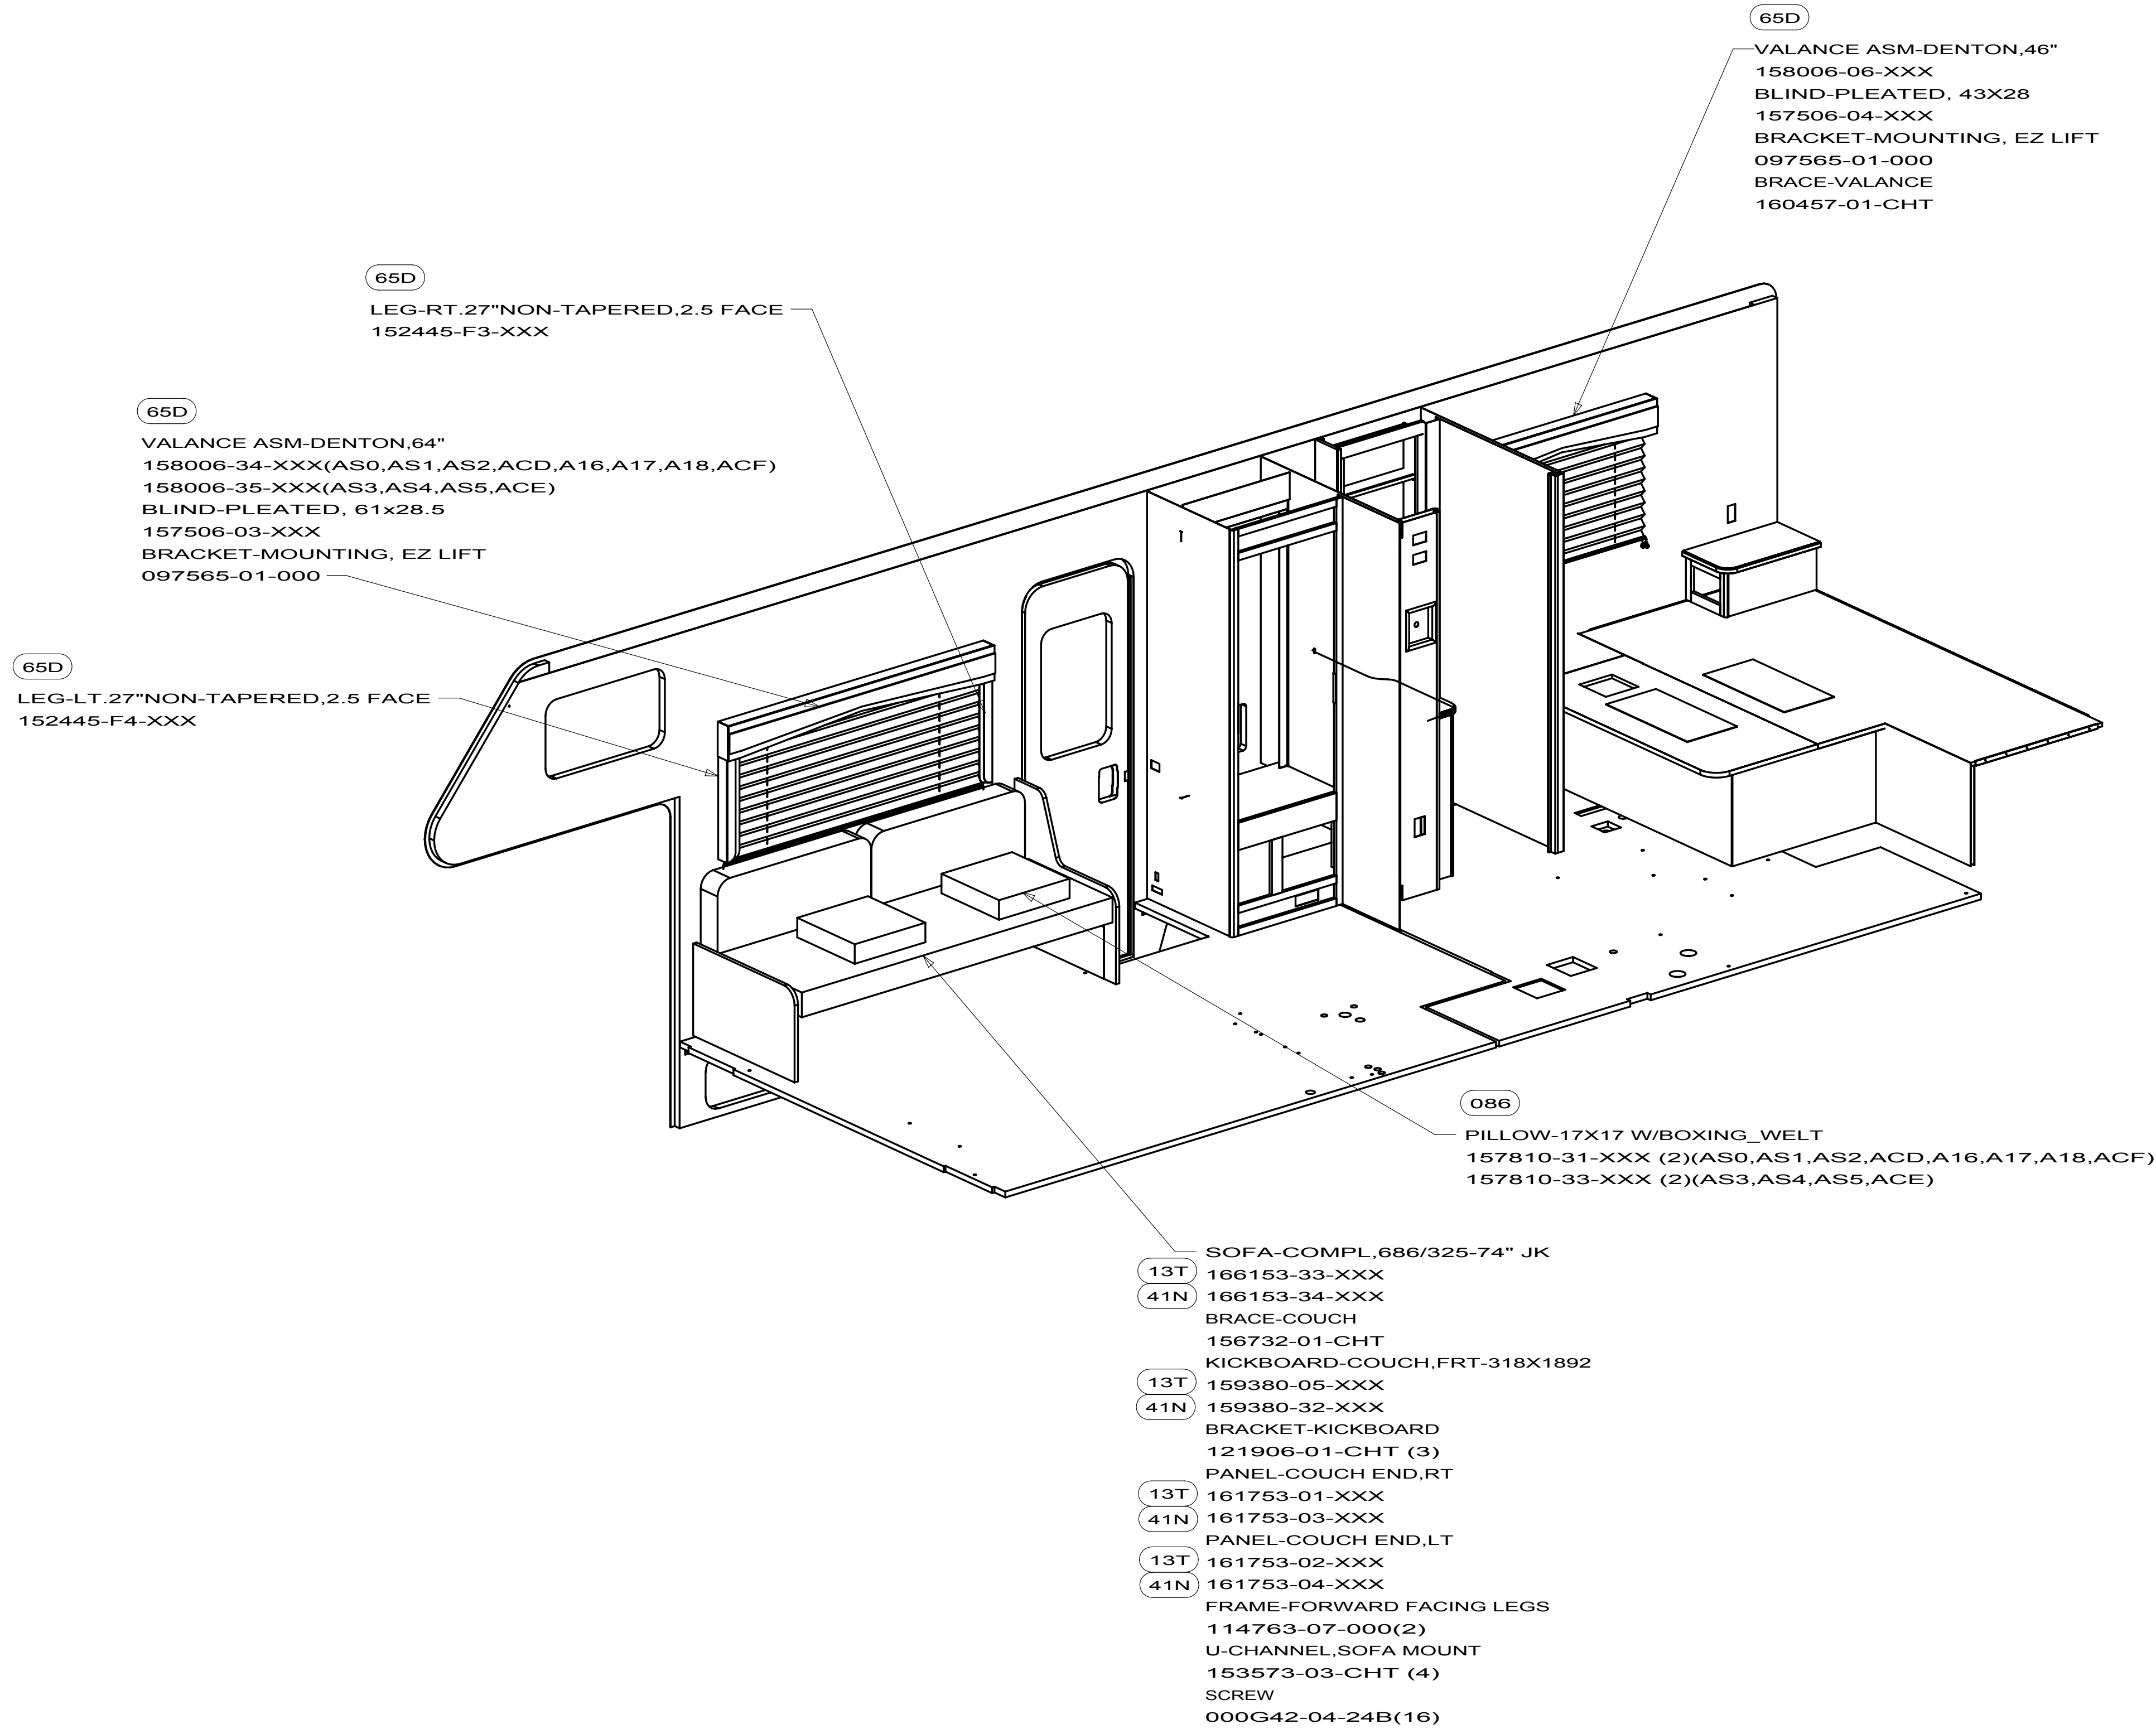

FIRST USED		
10 229T		
DO NOT SCALE DRAWING		
TITLE:		
SOFTGOODS INSTL - FLOORPLAN		
SHEET 3	PART NO 170579	REV

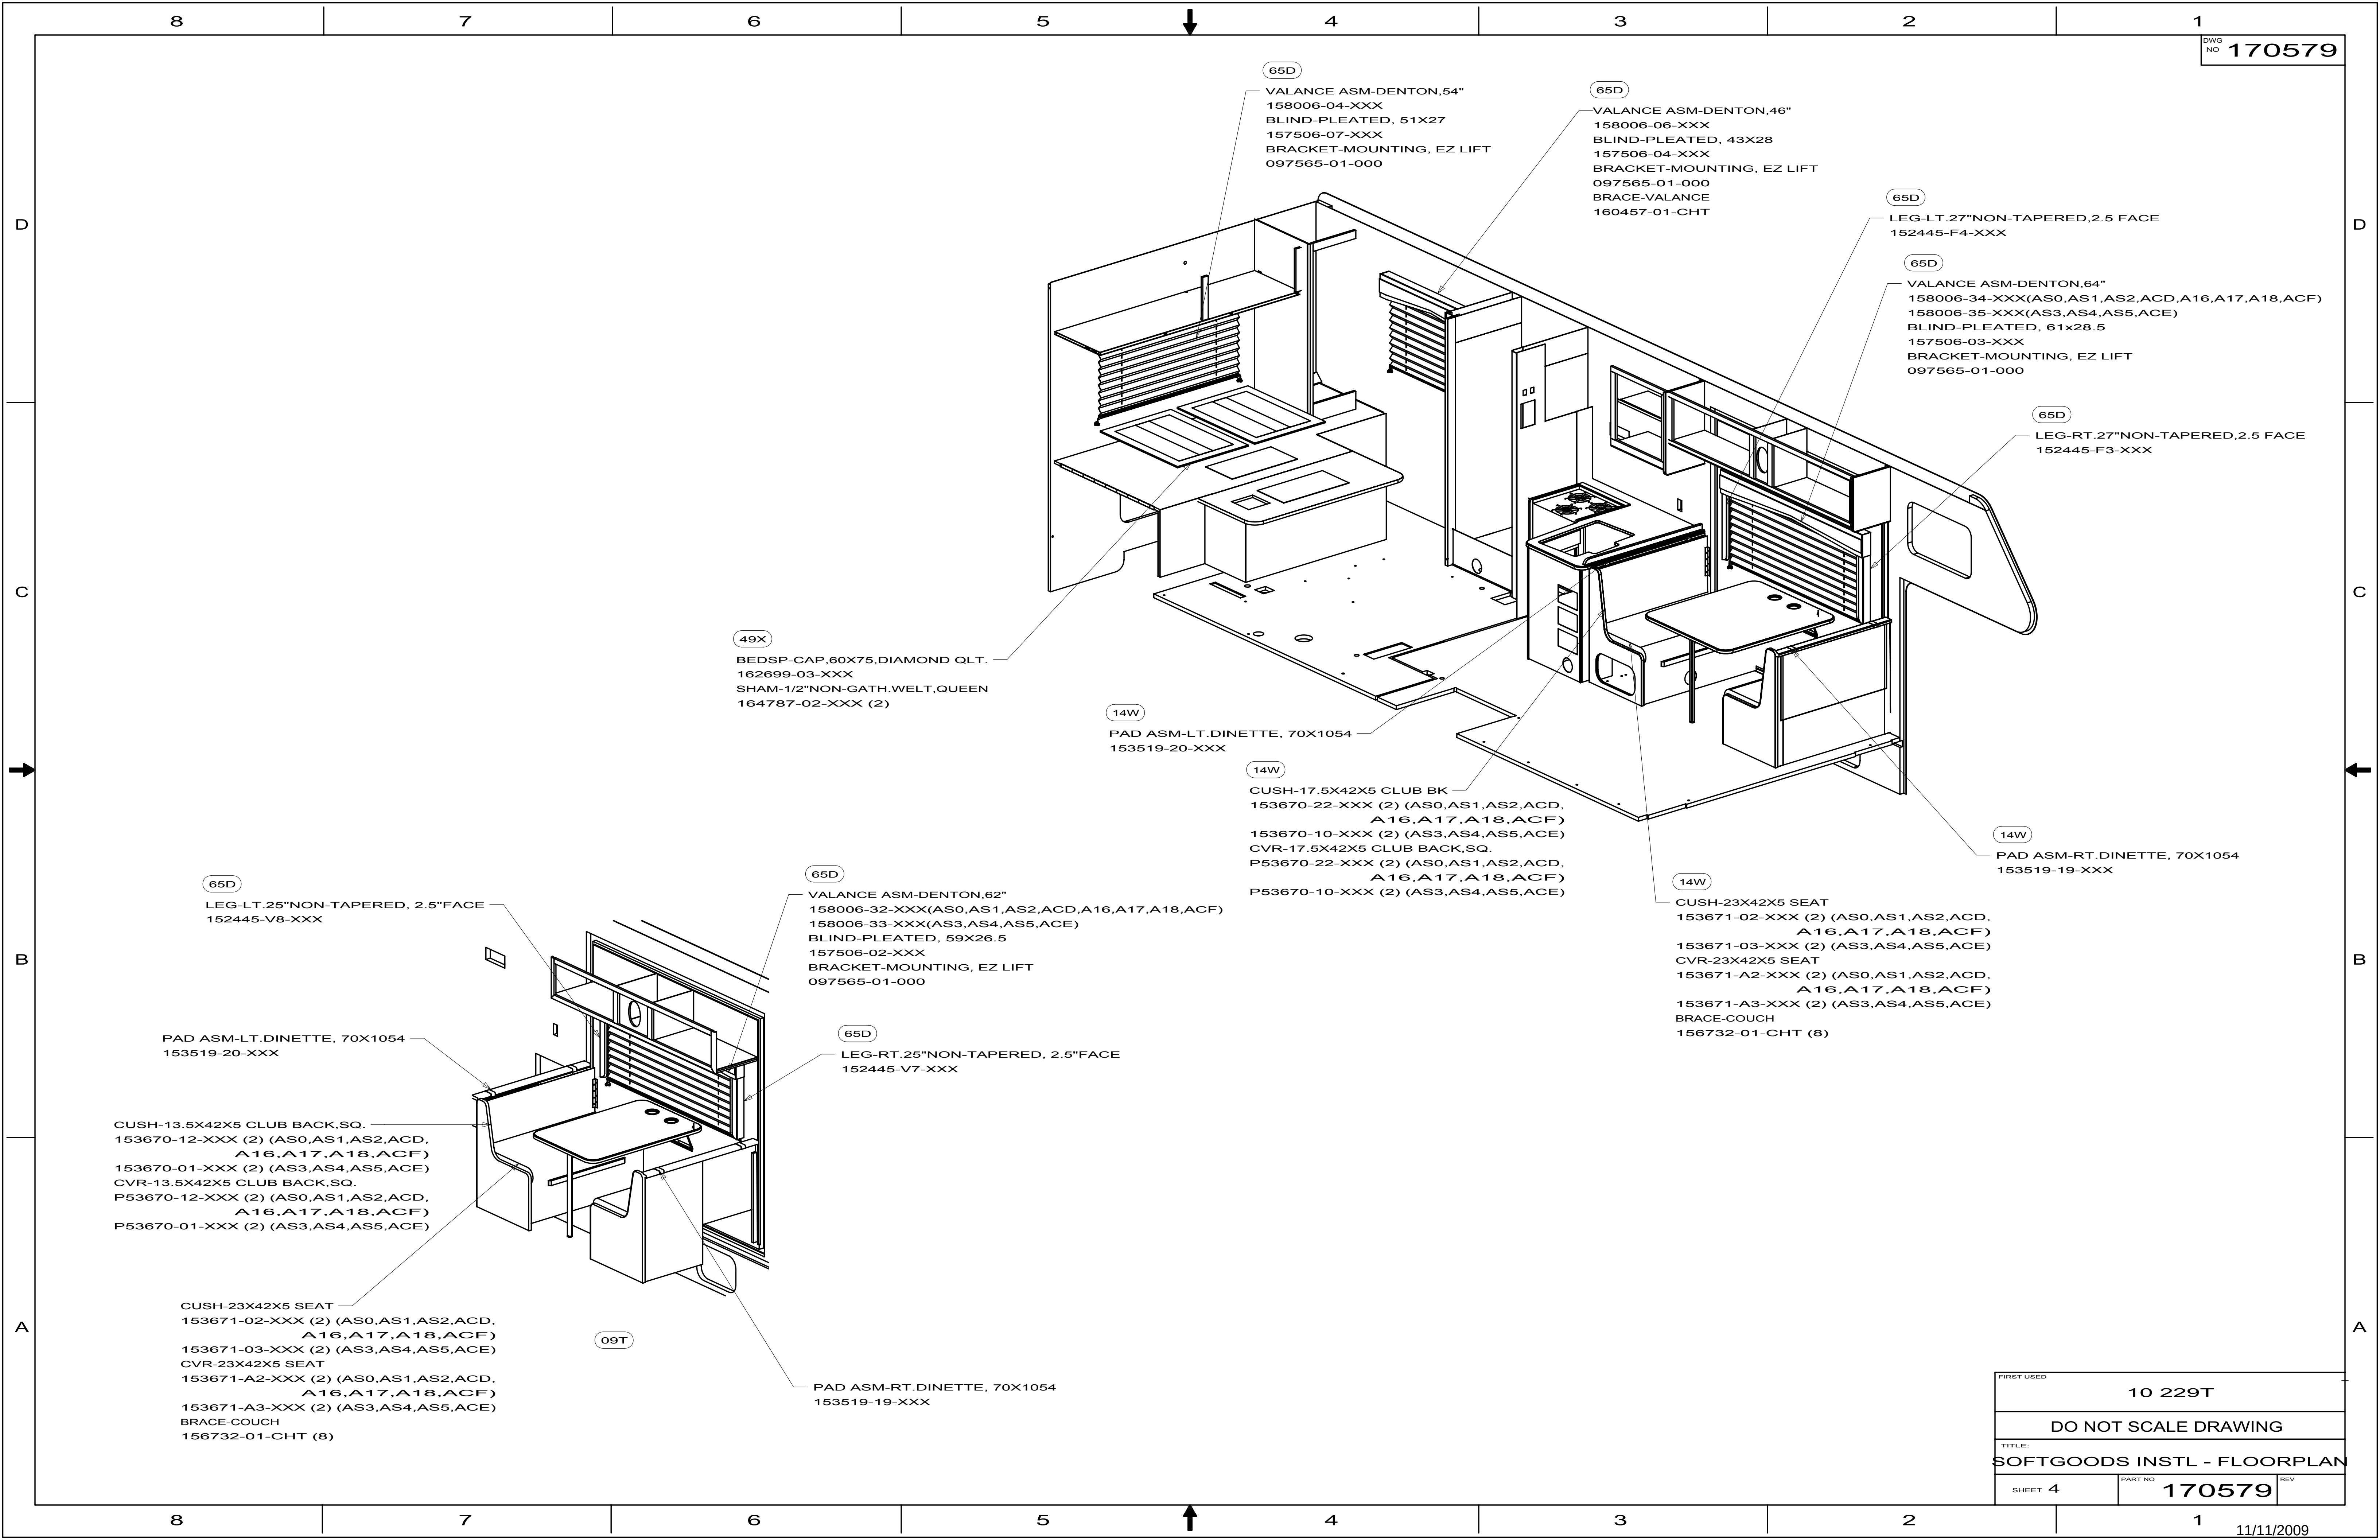

65D
VALANCE ASM-DENTON,54"
158006-04-XXX
BLIND-PLEATED, 51X27
157506-07-XXX
BRACKET-MOUNTING, EZ LIFT
097565-01-000

65D
VALANCE ASM-DENTON,46"
158006-06-XXX
BLIND-PLEATED, 43X28
157506-04-XXX
BRACKET-MOUNTING, EZ LIFT
097565-01-000
BRACE-VALANCE
160457-01-CHT

65D
LEG-LT.27"NON-TAPERED,2.5 FACE
152445-F4-XXX

65D
VALANCE ASM-DENTON,64"
158006-34-XXX(AS0,AS1,AS2,ACD,A16,A17,A18,ACF)
158006-35-XXX(AS3,AS4,AS5,ACE)
BLIND-PLEATED, 61x28.5
157506-03-XXX
BRACKET-MOUNTING, EZ LIFT
097565-01-000

65D
LEG-RT.27"NON-TAPERED,2.5 FACE
152445-F3-XXX

49X
BEDSP-CAP,60X75,DIAMOND QLT.
162699-03-XXX
SHAM-1/2"NON-GATH.WELT,QUEEN
164787-02-XXX (2)

14W
PAD ASM-LT.DINETTE, 70X1054
153519-20-XXX

14W
CUSH-17.5X42X5 CLUB BK
153670-22-XXX (2) (AS0,AS1,AS2,ACD,
A16,A17,A18,ACF)
153670-10-XXX (2) (AS3,AS4,AS5,ACE)
CVR-17.5X42X5 CLUB BACK,SQ.
P53670-22-XXX (2) (AS0,AS1,AS2,ACD,
A16,A17,A18,ACF)
P53670-10-XXX (2) (AS3,AS4,AS5,ACE)

14W
PAD ASM-RT.DINETTE, 70X1054
153519-19-XXX

14W
CUSH-23X42X5 SEAT
153671-02-XXX (2) (AS0,AS1,AS2,ACD,
A16,A17,A18,ACF)
153671-03-XXX (2) (AS3,AS4,AS5,ACE)
CVR-23X42X5 SEAT
153671-A2-XXX (2) (AS0,AS1,AS2,ACD,
A16,A17,A18,ACF)
153671-A3-XXX (2) (AS3,AS4,AS5,ACE)
BRACE-COUCH
156732-01-CHT (8)

65D
LEG-LT.25"NON-TAPERED, 2.5"FACE
152445-V8-XXX

65D
VALANCE ASM-DENTON,62"
158006-32-XXX(AS0,AS1,AS2,ACD,A16,A17,A18,ACF)
158006-33-XXX(AS3,AS4,AS5,ACE)
BLIND-PLEATED, 59X26.5
157506-02-XXX
BRACKET-MOUNTING, EZ LIFT
097565-01-000

65D
LEG-RT.25"NON-TAPERED, 2.5"FACE
152445-V7-XXX

PAD ASM-LT.DINETTE, 70X1054
153519-20-XXX

CUSH-13.5X42X5 CLUB BACK,SQ.
153670-12-XXX (2) (AS0,AS1,AS2,ACD,
A16,A17,A18,ACF)
153670-01-XXX (2) (AS3,AS4,AS5,ACE)
CVR-13.5X42X5 CLUB BACK,SQ.
P53670-12-XXX (2) (AS0,AS1,AS2,ACD,
A16,A17,A18,ACF)
P53670-01-XXX (2) (AS3,AS4,AS5,ACE)


CUSH-23X42X5 SEAT
153671-02-XXX (2) (AS0,AS1,AS2,ACD,
A16,A17,A18,ACF)
153671-03-XXX (2) (AS3,AS4,AS5,ACE)
CVR-23X42X5 SEAT
153671-A2-XXX (2) (AS0,AS1,AS2,ACD,
A16,A17,A18,ACF)
153671-A3-XXX (2) (AS3,AS4,AS5,ACE)
BRACE-COUCH
156732-01-CHT (8)

09T

PAD ASM-RT.DINETTE, 70X1054
153519-19-XXX

FIRST USED			10 229T
DO NOT SCALE DRAWING			
TITLE: SOFTGOODS INSTL - FLOORPLAN			
SHEET 4	PART NO	170579	REV

DWG NO.	BACK	BACK COVER	BACK FRAME	SEAT	SEAT COVER	SEAT FRAME	BASE
166153-01	NOT USED	NOT USED	NOT USED	NOT USED	NOT USED	NOT USED	NOT USED
166153-02	NOT USED	NOT USED	NOT USED	NOT USED	NOT USED	NOT USED	NOT USED
166153-03	NOT USED	NOT USED	NOT USED	NOT USED	NOT USED	NOT USED	NOT USED
166153-04	NOT USED	NOT USED	NOT USED	NOT USED	NOT USED	NOT USED	NOT USED
166153-05	149430-05-XXX	149430-A5-XXX	132870-01-000	166145-05-XXX	166145-A5-XXX	151290-06-000	151290-21-000
166153-06	149430-06-XXX	149430-A6-XXX	132870-01-000	166145-06-XXX	166145-A6-XXX	151290-06-000	151290-21-000
166153-07	166155-01-XXX	166155-A1-XXX	127335-02-000	166145-01-XXX	166145-A1-XXX	151290-07-000	151290-22-000
166153-08	166155-02-XXX	166155-A2-XXX	101085-09-000	166145-02-XXX	166145-A2-XXX	151290-07-000	151290-22-000
166153-09	166155-03-XXX	166155-A3-XXX	127335-05-000	166145-03-XXX	166145-A3-XXX	151290-05-000	151290-20-000
166153-10	166155-04-XXX	166155-A4-XXX	127335-05-000	166145-03-XXX	166145-A3-XXX	151290-05-000	151290-20-000
166153-11	166155-05-XXX	166155-A5-XXX	132870-01-000	166145-05-XXX	166145-A5-XXX	151290-06-000	151290-21-000
166153-12	166155-06-XXX	166155-A6-XXX	132870-01-000	166145-06-XXX	166145-A6-XXX	151290-06-000	151290-21-000
166153-13	NOT USED	NOT USED	NOT USED	NOT USED	NOT USED	NOT USED	NOT USED
166153-14	NOT UED	NOT USED	NOT USED	NOT USED	NOT USED	NOT USED	NOT USED
166153-15	NOT USED	NOT USED	NOT USED	NOT USED	NOT USED	NOT USED	NOT USED
166153-16	149430-07-XXX	149430-A7-XXX	101085-09-000	149812-02-XXX	P49812-02-XXX	101085-01-000	101085-03-000
166153-17	NOT USED	NOT USED	NOT USED	NOT USED	NOT USED	NOT USED	NOT USED
166153-18	NOT USED	NOT USED	NOT USED	NOT USED	NOT USED	NOT USED	NOT USED
166153-19	NOT USED	NOT USED	NOT USED	NOT USED	NOT USED	NOT USED	NOT USED
166153-20	149430-09-XXX	149430-A9-XXX	101085-14-000	149812-03-XXX	P49812-03-XXX	101085-13-000	101085-12-000
166153-21	149430-10-XXX	149430-B0-XXX	101085-14-000	149812-07-XXX	P49812-07-XXX	101085-13-000	101085-12-000
166153-22	149430-03-XXX	149430-A3-XXX	101085-14-000	149812-03-XXX	P49812-03-XXX	101085-13-000	101085-12-000
166153-23	NOT USED	NOT USED	NOT USED	NOT USED	NOT USED	NOT USED	NOT USED
166153-24	NOT USED	NOT USED	NOT USED	NOT USED	NOT USED	NOT USED	NOT USED
166153-25	NOT USED	NOT USED	NOT USED	NOT USED	NOT USED	NOT USED	NOT USED
166153-26	NOT USED	NOT USED	NOT USED	NOT USED	NOT USED	NOT USED	NOT USED
166153-27	NOT USED	NOT USED	NOT USED	NOT USED	NOT USED	NOT USED	NOT USED
166153-28	NOT USED	NOT USED	NOT USED	NOT USED	NOT USED	NOT USED	NOT USED
166153-29	NOT USED	NOT USED	NOT USED	NOT USED	NOT USED	NOT USED	NOT USED
166153-30	NOT USED	NOT USED	NOT USED	NOT USED	NOT USED	NOT USED	NOT USED
166153-31	166155-07-XXX	166155-A7-XXX	101085-09-000	171914-01-XXX	171914-A1-XXX	101085-01-000	101085-03-000
166153-32	166155-03-XXX	166155-A3-XXX	127335-05-000	171914-02-XXX	171914-A2-XXX	151290-05-000	151290-20-000
166153-33	149430-11-XXX	149430-B1-XXX	101085-10-000	149812-01-XXX	P49812-01-XXX	101085-04-000	101085-06-000
166153-34	149430-12-XXX	149430-B2-XXX	101085-10-000	149812-30-XXX	P49812-30-XXX	101085-04-000	101085-06-000
166153-35	166155-04-XXX	166155-A4-XXX	127335-05-000	171914-03-XXX	171914-A3-XXX	151290-05-000	151290-20-000
166153-36	166155-01-XXX	166155-A1-XXX	127335-02-000	171914-04-XXX	171914-A4-XXX	151290-22-000	151290-22-000
166153-37	166155-02-XXX	166155-A2-XXX	127335-02-000	171914-05-XXX	171914-A5-XXX	151290-22-000	151290-22-000
166153-38	166155-05-XXX	166155-A5-XXX	132870-01-000	171914-06-XXX	171914-A6-XXX	151290-21-000	151290-21-000
166153-39	166155-06-XXX	166155-A6-XXX	132870-01-000	171914-07-XXX	171914-A7-XXX	151290-21-000	151290-21-000
166153-40	149430-13-XXX	149430-B3-XXX	151290-29-000	149812-24-XXX	P49812-24-XXX	151290-30-000	151290-52-000
166153-41	149430-14-XXX	149430-B4-XXX	151290-29-000	149812-25-XXX	P49812-25-XXX	151290-30-000	151290-52-000

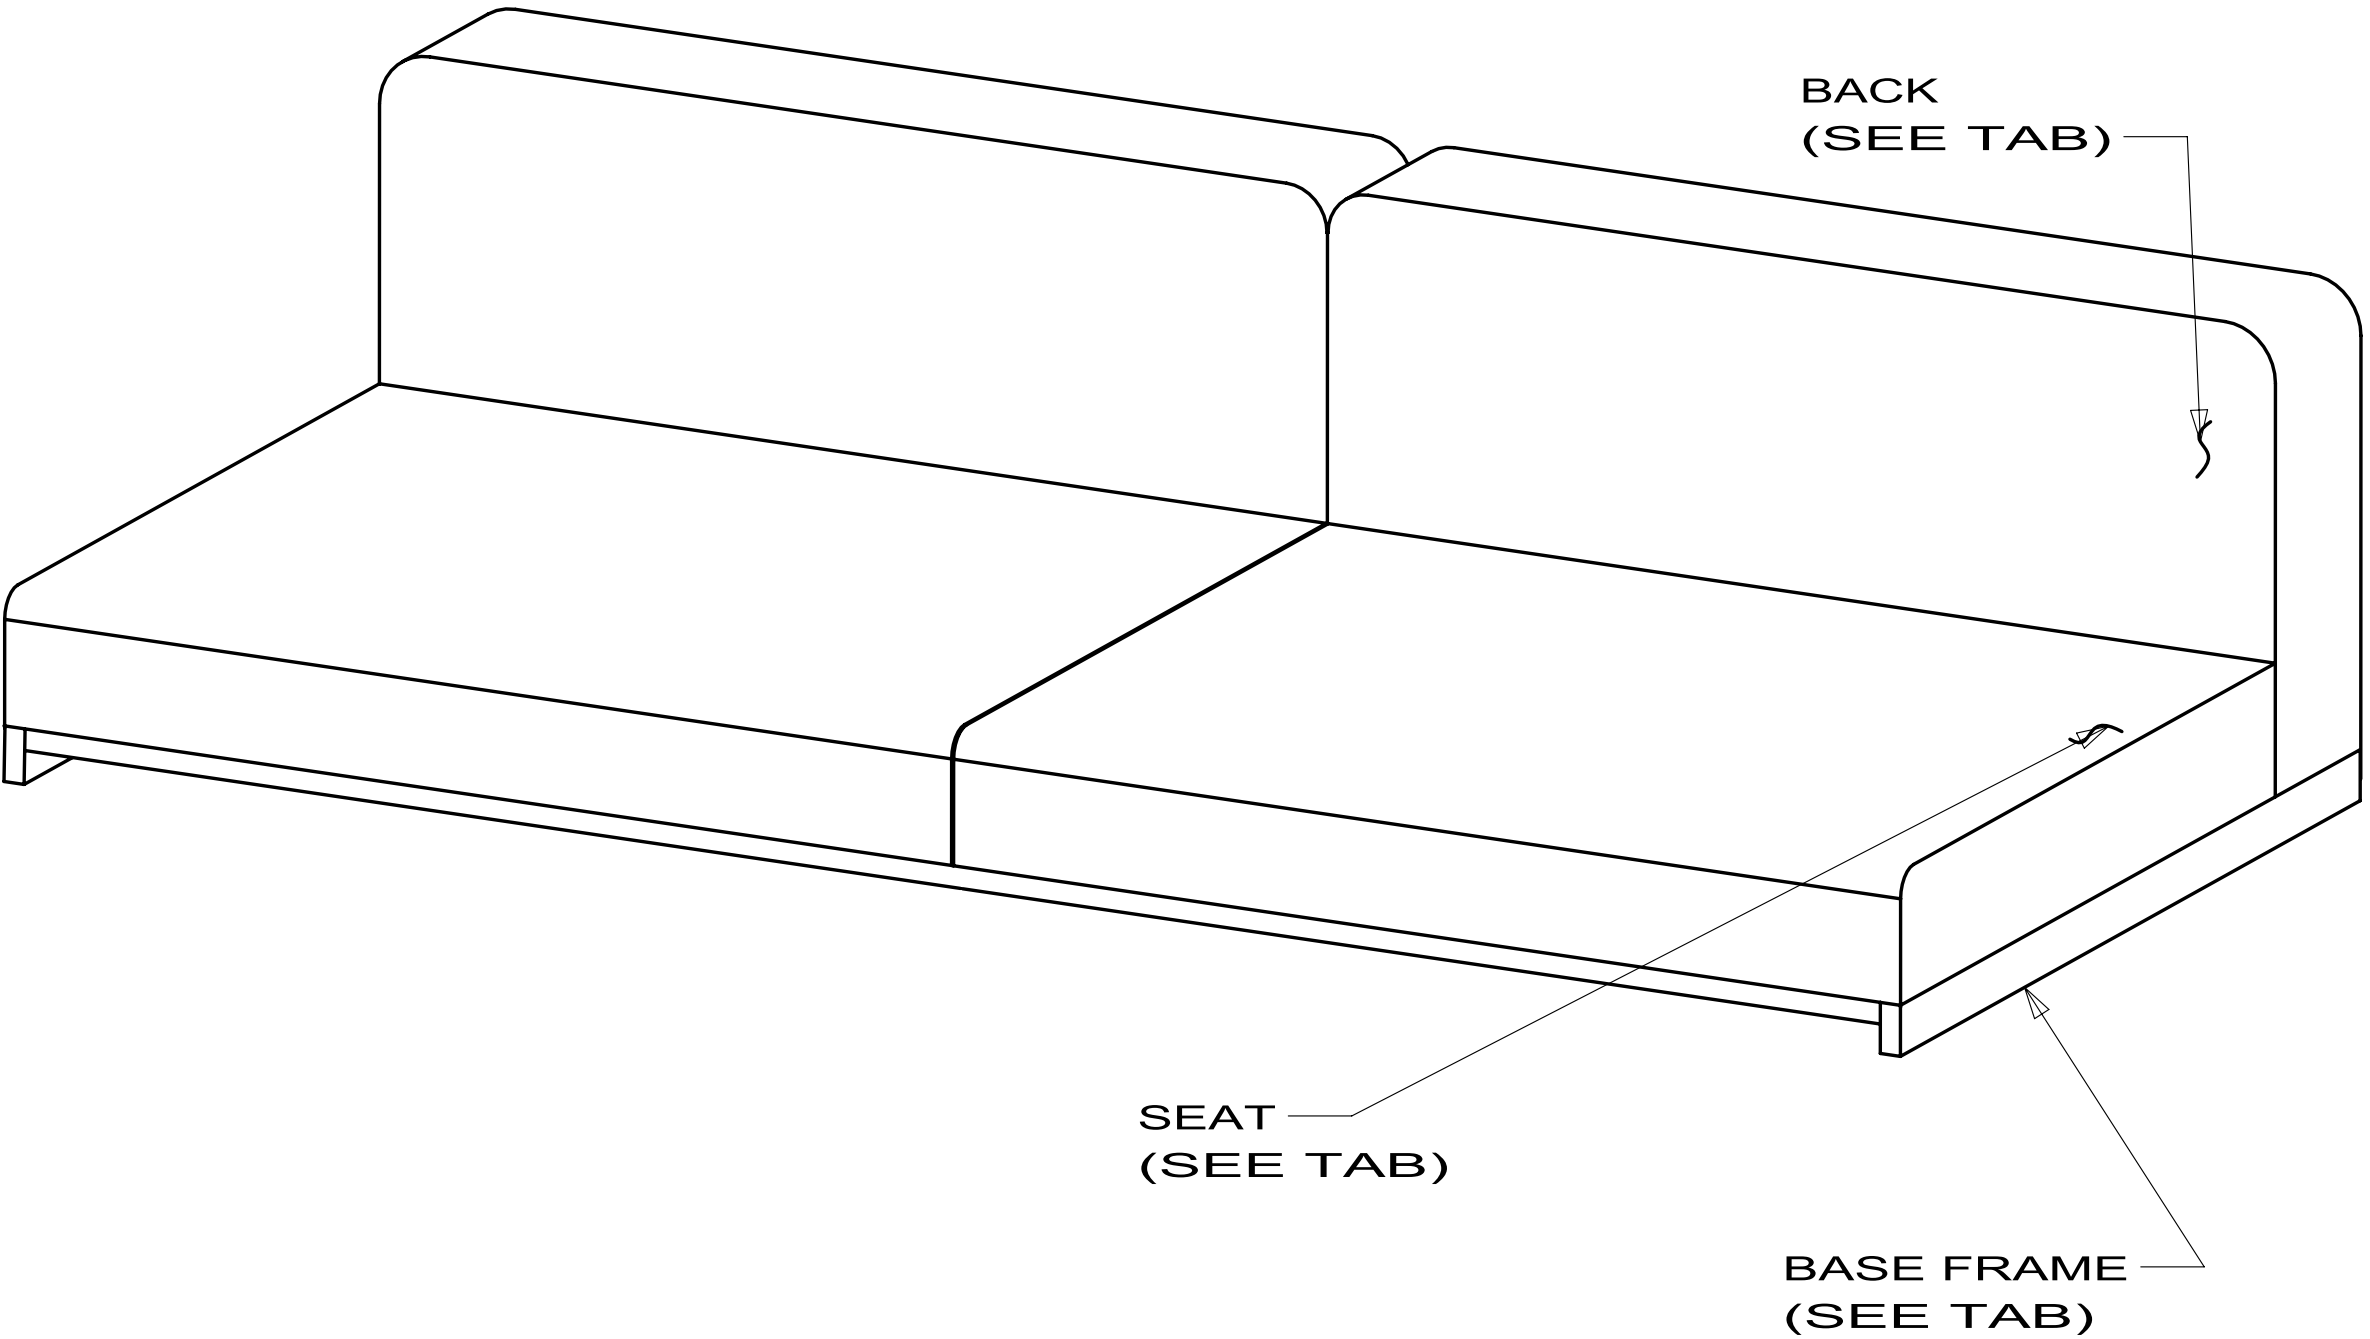

STITCHCRAFT

3 LATCH KIT FOR JACK-KNIFE FRAMES 159760-01-000 & 156317-02-04B.



2 LATCH KIT FOR COMFORT LOUNGE FRAMES 156524-01-000.

1. 000D39-05-00B USED TO ATTACK BACK/SEAT TO
BASE 4 PER EACH.

NOTES:

SOFA-COMPL,686

1 1

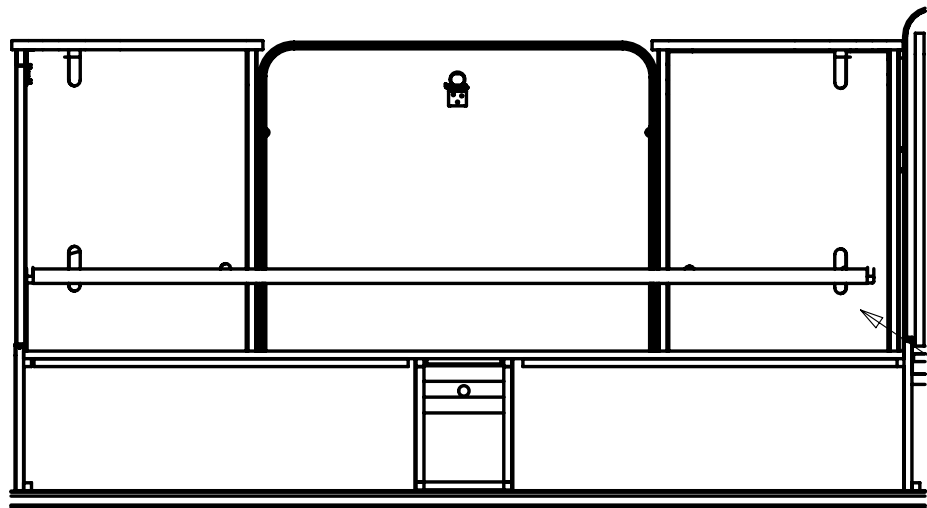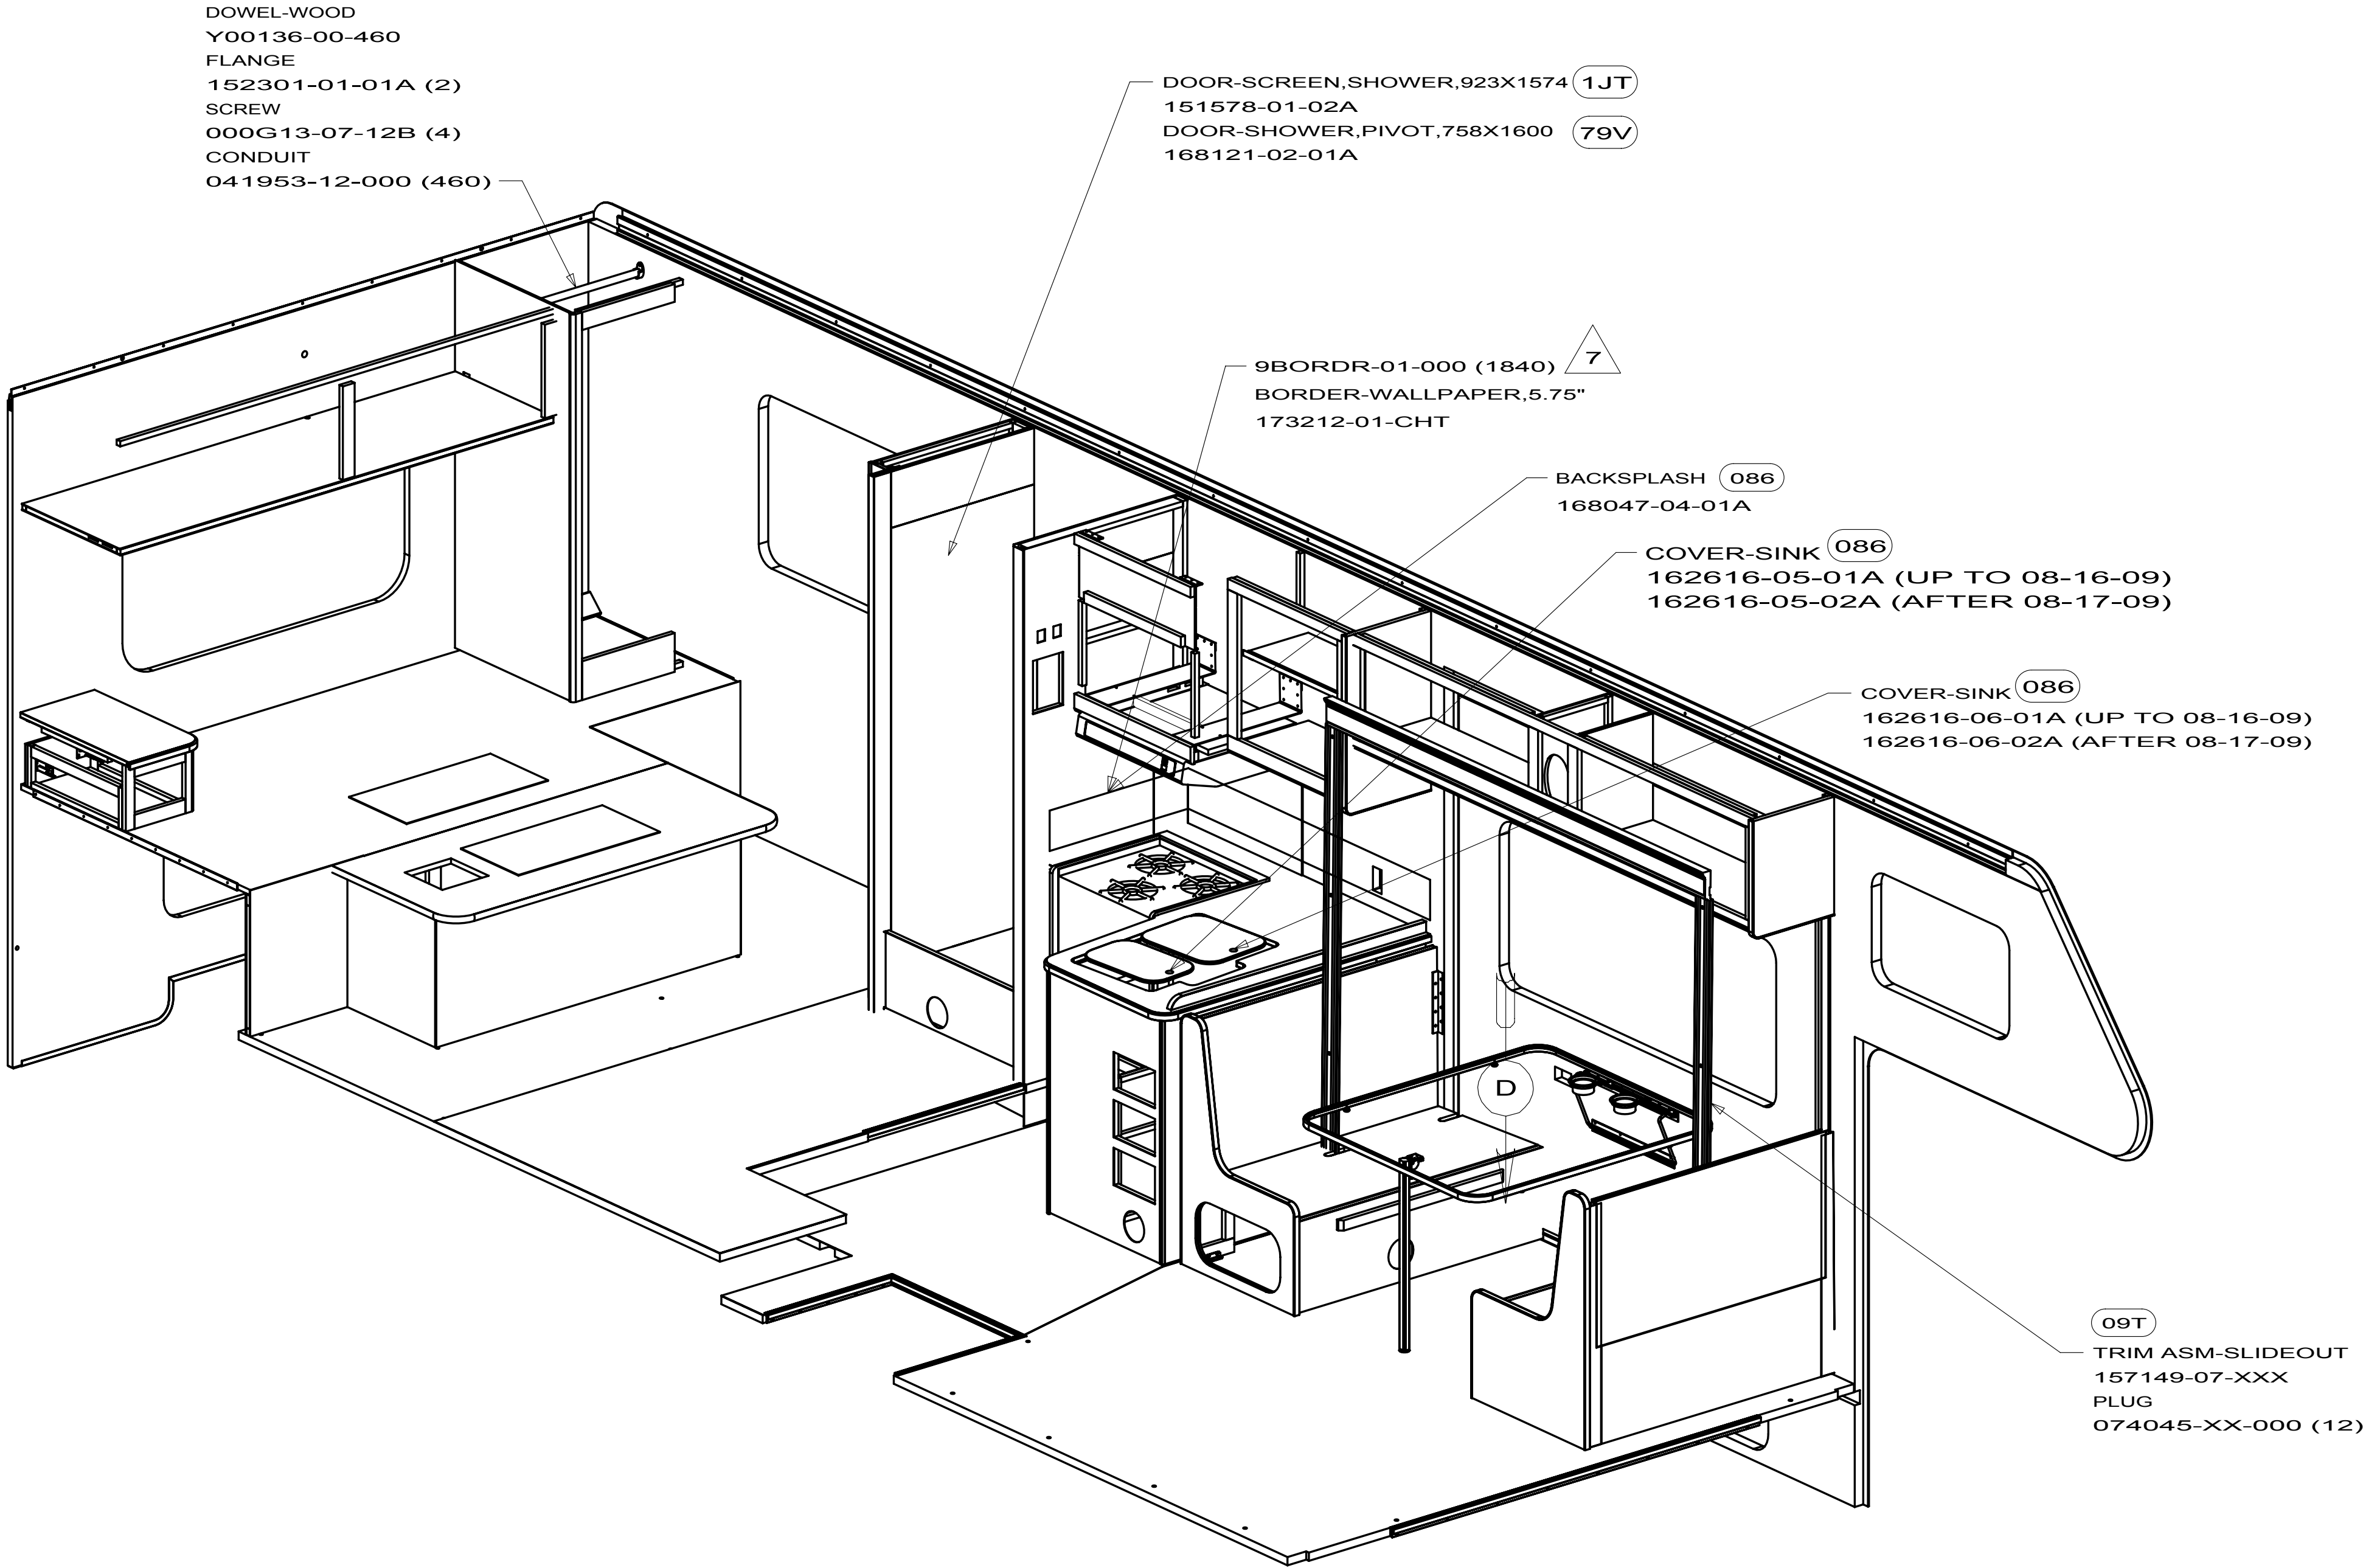


SEAT BELT INSTL (14W)
159417-19-XXX
SEAT BELT INSTL (09T)
(REF 159417-06-XXX)


VIEW D

10 229T

KEY	PART NUMBER	U/M	DESCRIPTION	131595-01-01A, 131595-05-01A, 131595-10-01A, 131595-13-01A	
				VENDOR NO.	
	117431-01-707	EA	BALL CATCH - PLASTIC		
	131595-01-700	EA	END STOP ONLY		
	131595-01-701	EA	BRACKET/MOUNTING	908956	
	131595-01-702	EA	TRACK/STRAIGHT - 37"		

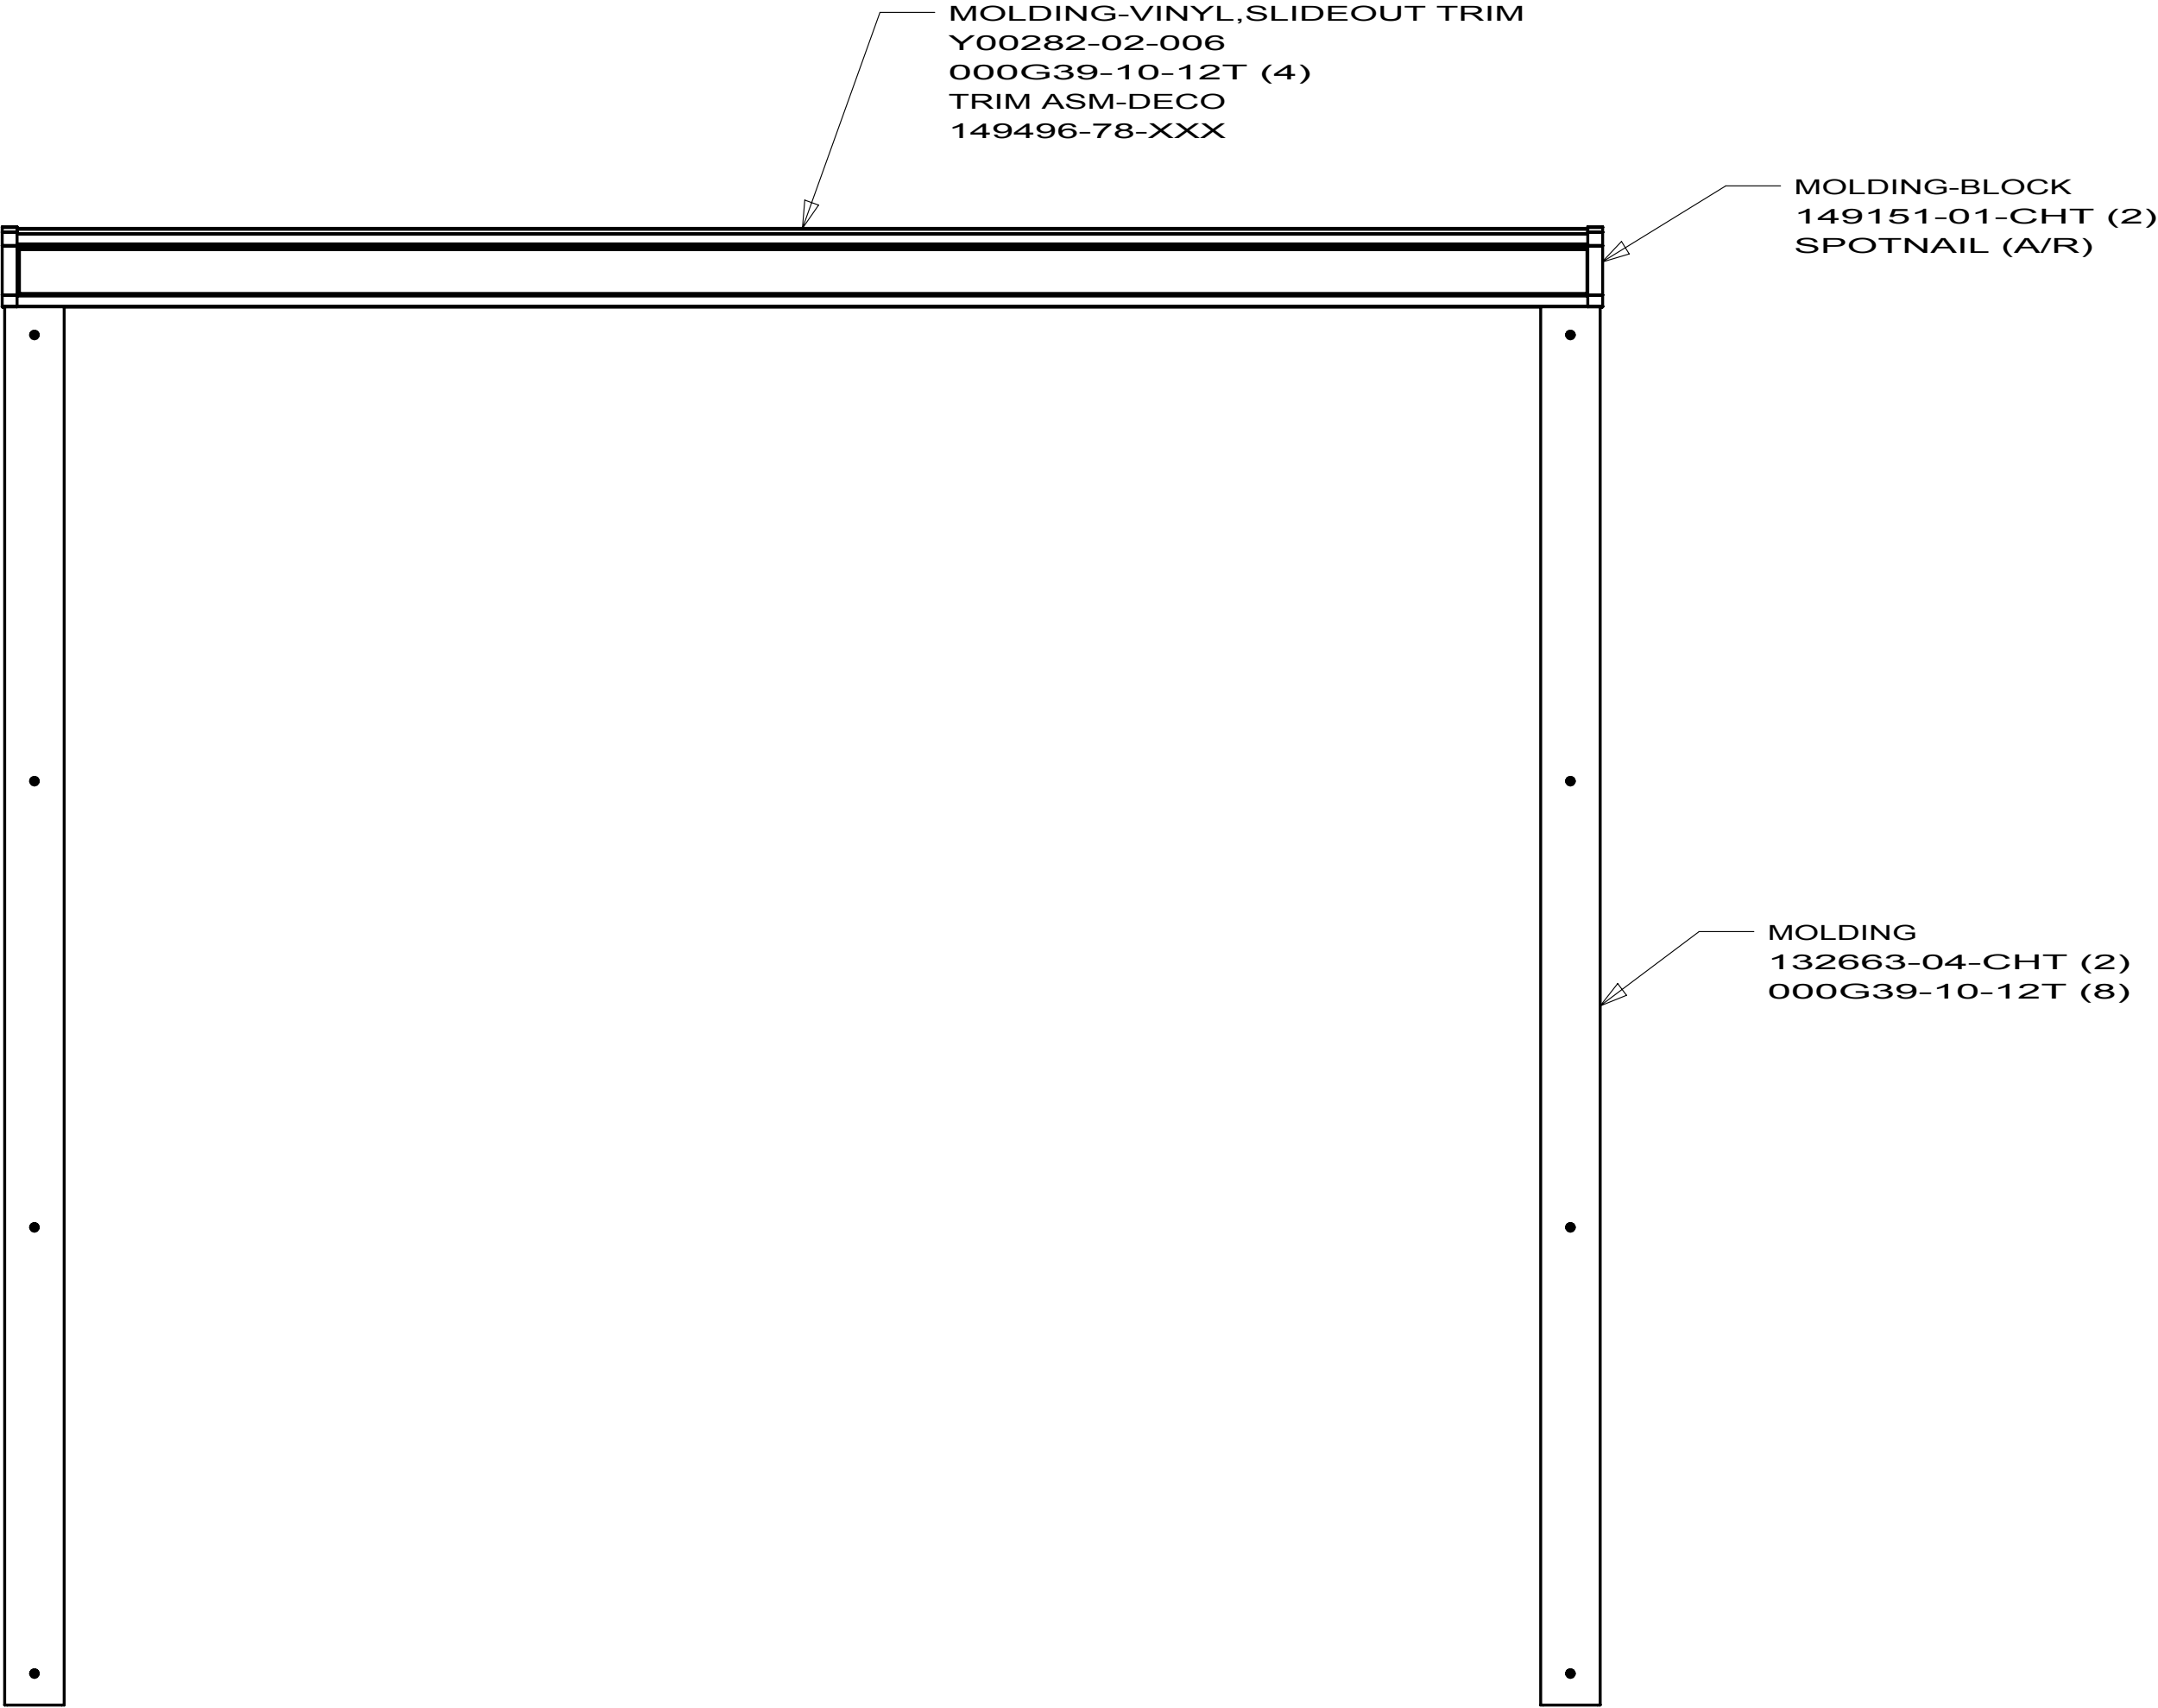


229T
157149-07

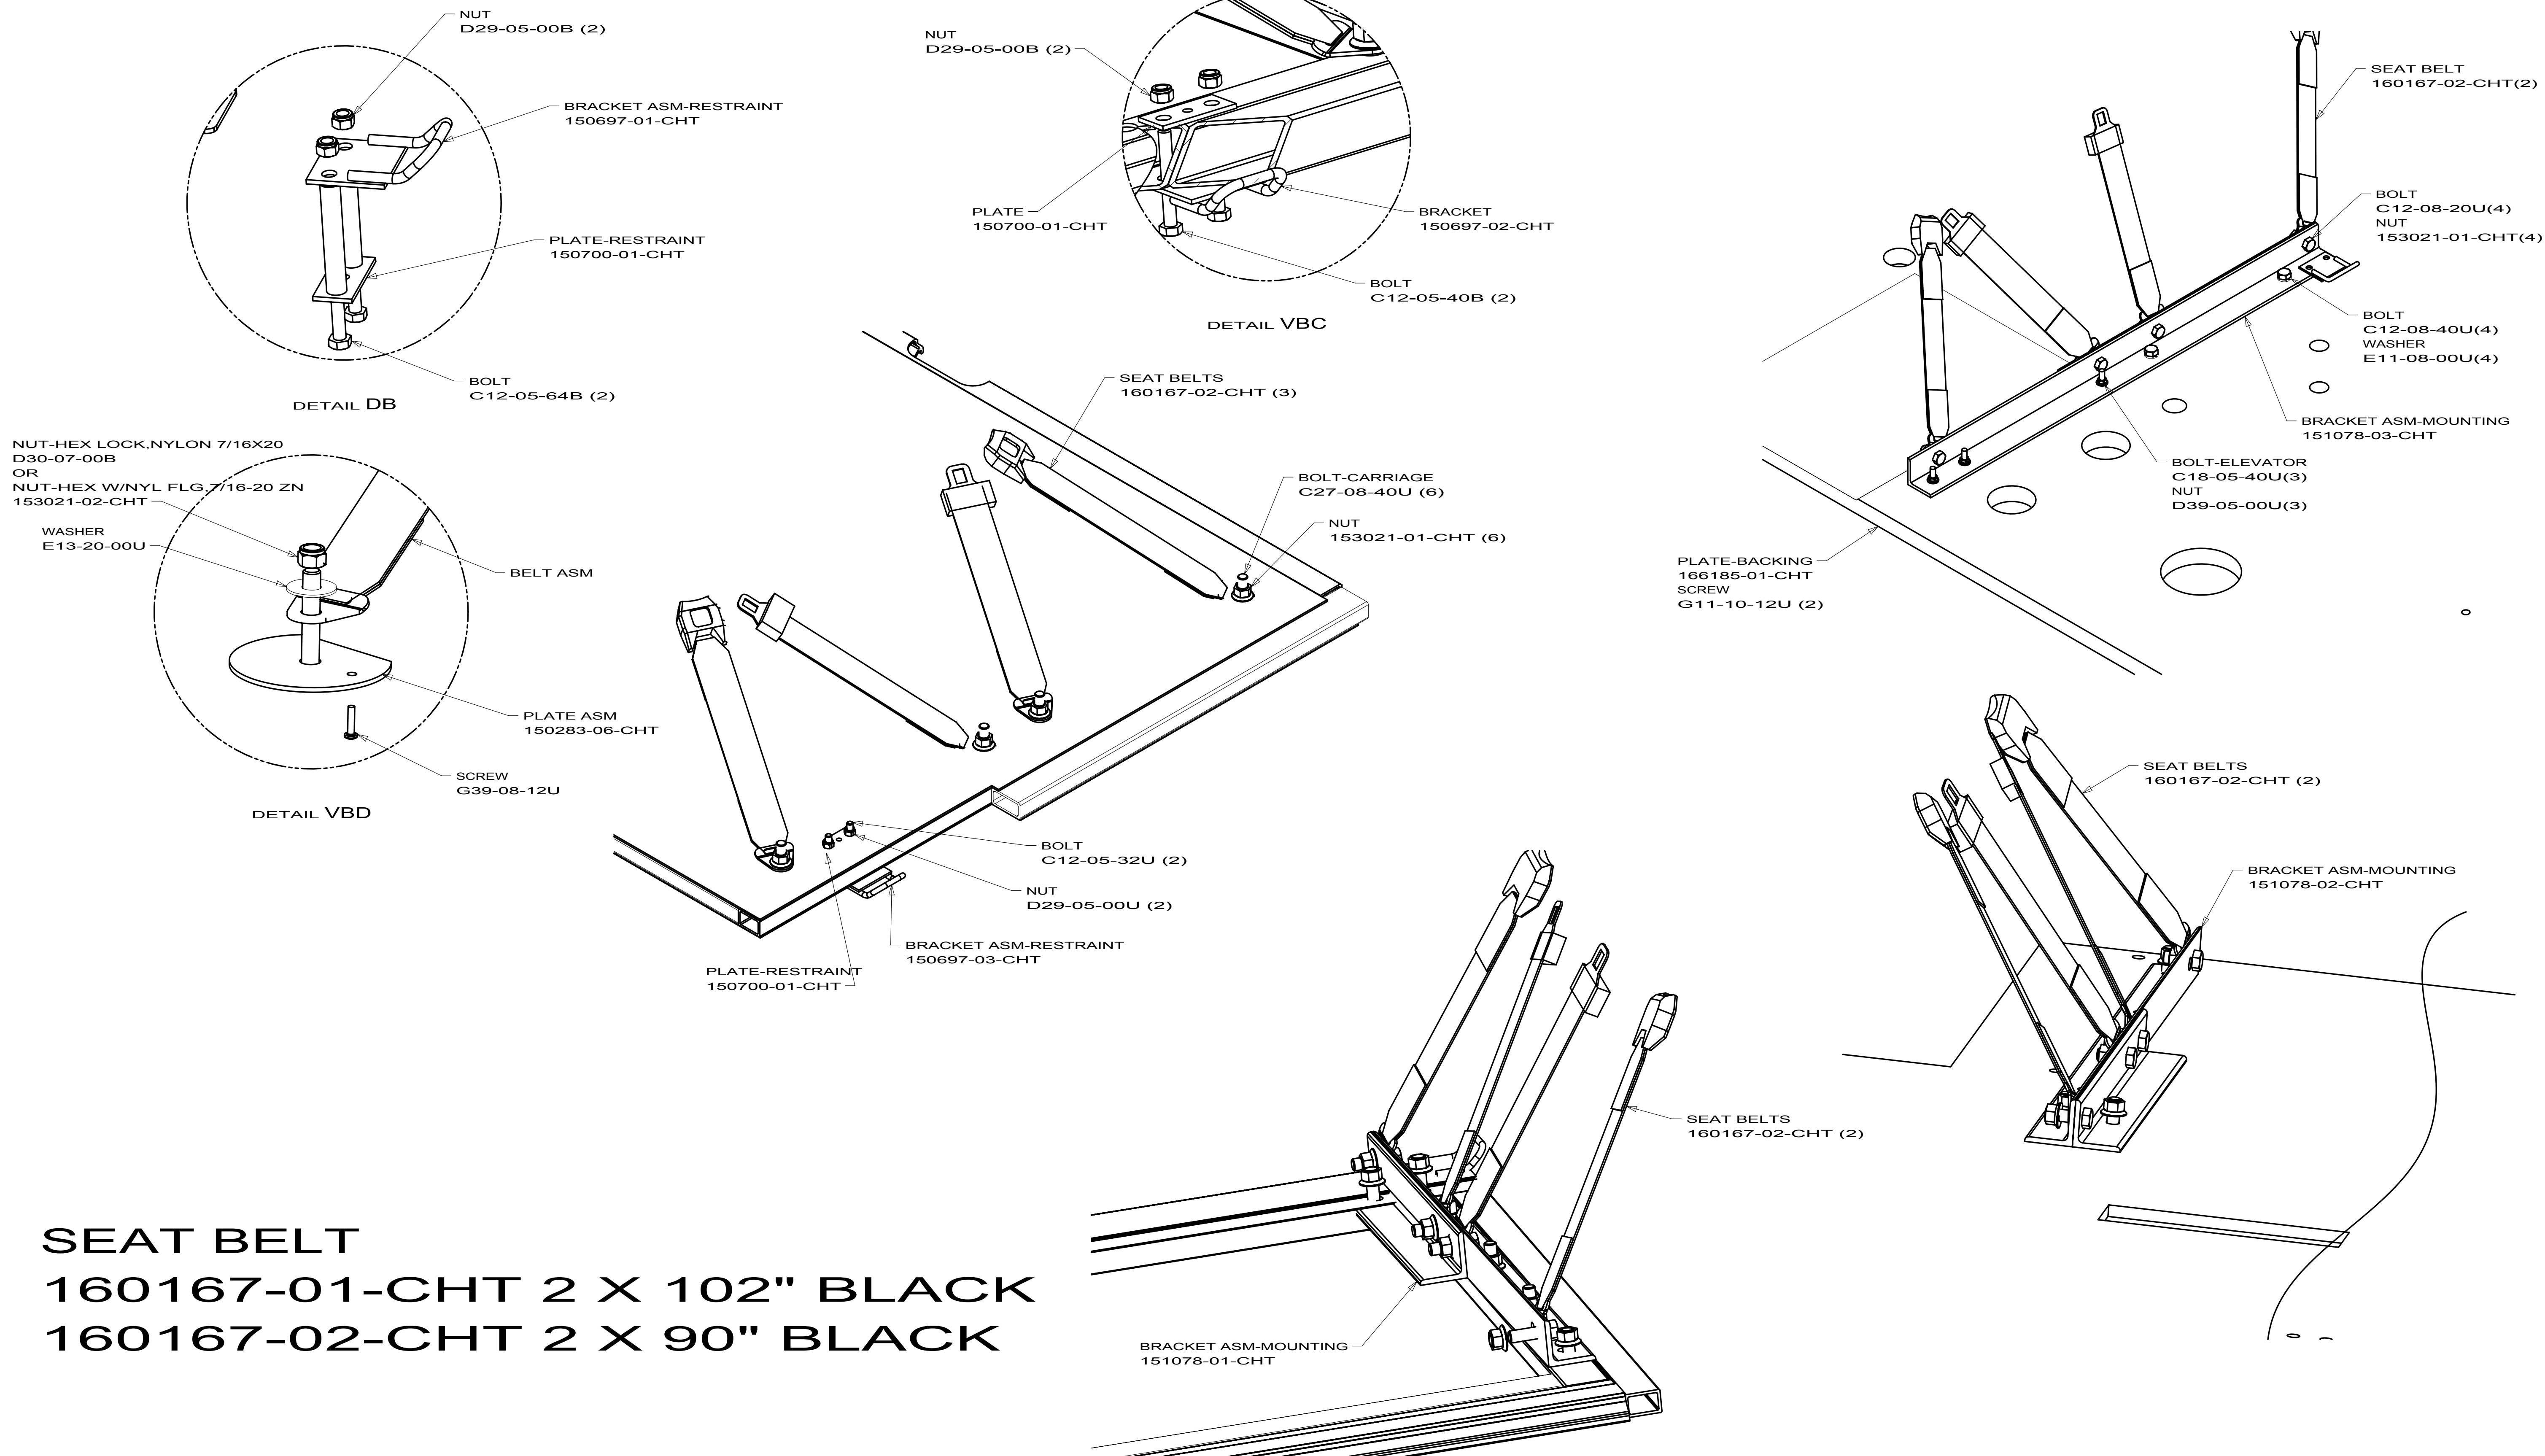

SEAT BELT
160167-01-CHT 2 X 102" BLACK
160167-02-CHT 2 X 90" BLACK

FIRST USED		
07 MOTORHOMES		
DO NOT SCALE DRAWING		
TITLE:		
SEAT BELT INSTL		
SHEET 1	PART NO	REV
	159417	

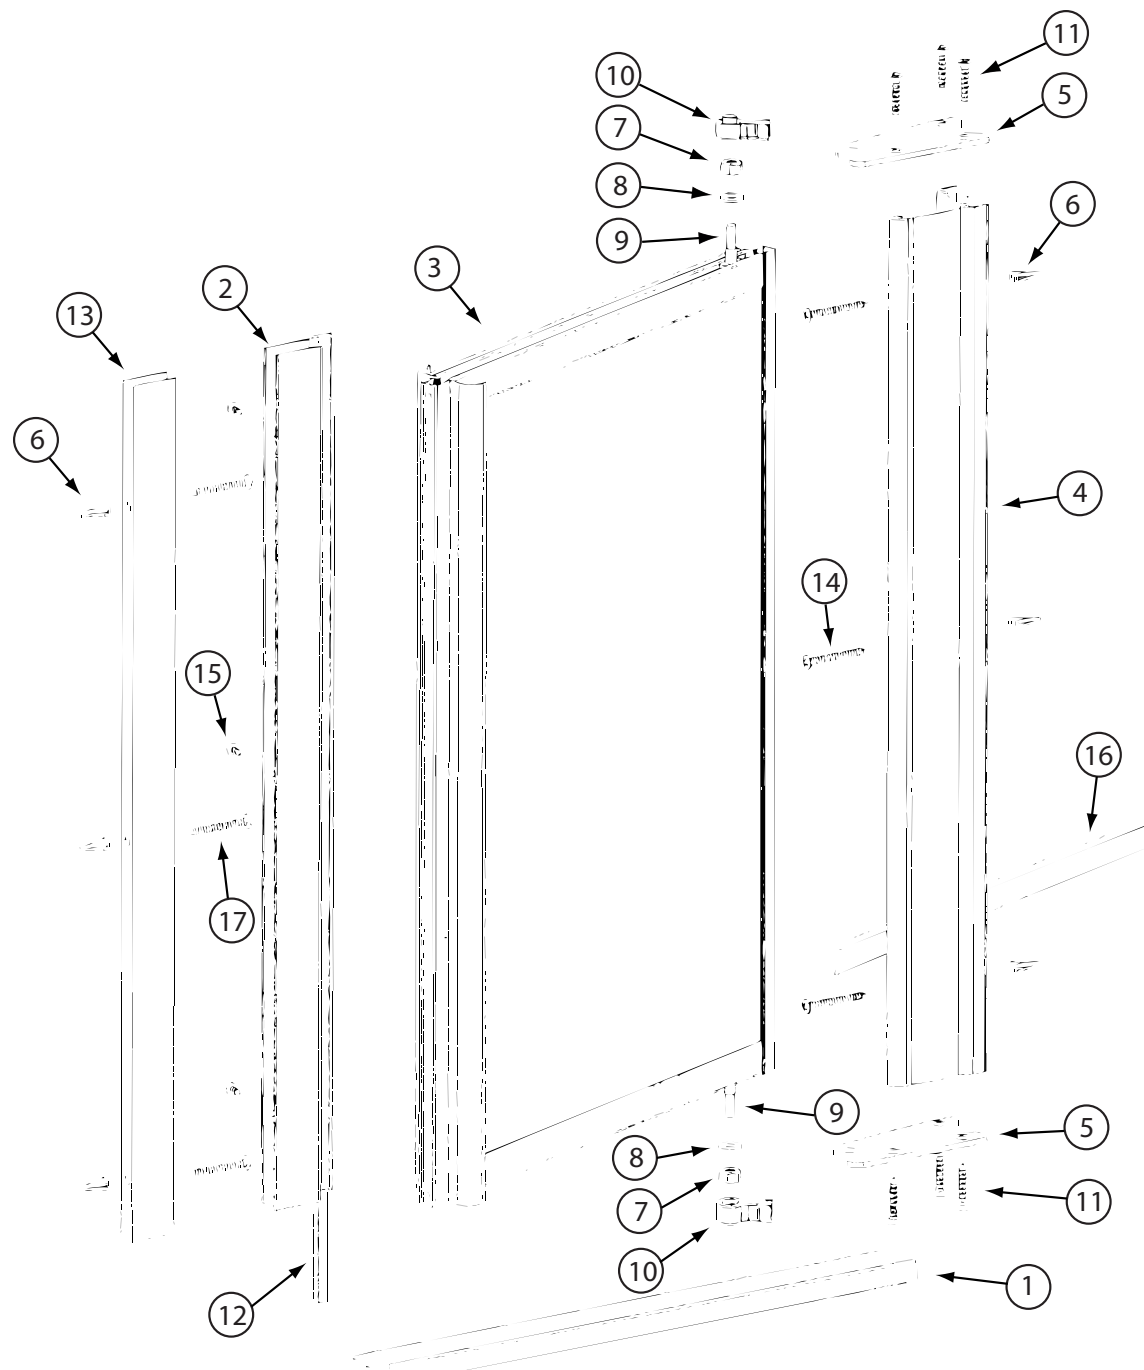

168121-02-01A

168121-02-01A (CONTINUED)			
KEY	PART NUMBER	U/M DESCRIPTION	VENDOR NO.
1	168121-02-700	EA SILL - SATIN PLATINUM	310SP
2	168121-02-701	EA STRIKE JAMB - SATIN PLATINUM	148SP
4	168121-02-702	EA PIVOT JAMB - SATIN PLATINUM	30SP
5	168121-02-703	EA PLATE - PIVOT (UPPER/LOWER)	796SP-SATIN PLATINM
7	131618-01-703	EA PIVOT NUT	1428N
9	089318-01-704	EA BOLT-PIVOT, TOP OR BOTTOM	1428B
10	089318-01-702	EA BUSHING W/ARM, LOWER	18712A
12	139047-01-709	EA STRIP/MAGNETIC- 55" (NARROW)	98-42
13	168121-02-704	EA JAMB/EXPANDER-SATIN PLATINUM	147SP
16	089318-01-701	FT SWEEP-VINYL - 1 1/8"W	C171 500FT RL
	089318-01-707	EA LATCH/CATCH-TURN-SAFETY-BLK	9730N
		CONTACT WINNEBAGO PART SALES FOR UNLISTED COMPONENT(S)	