


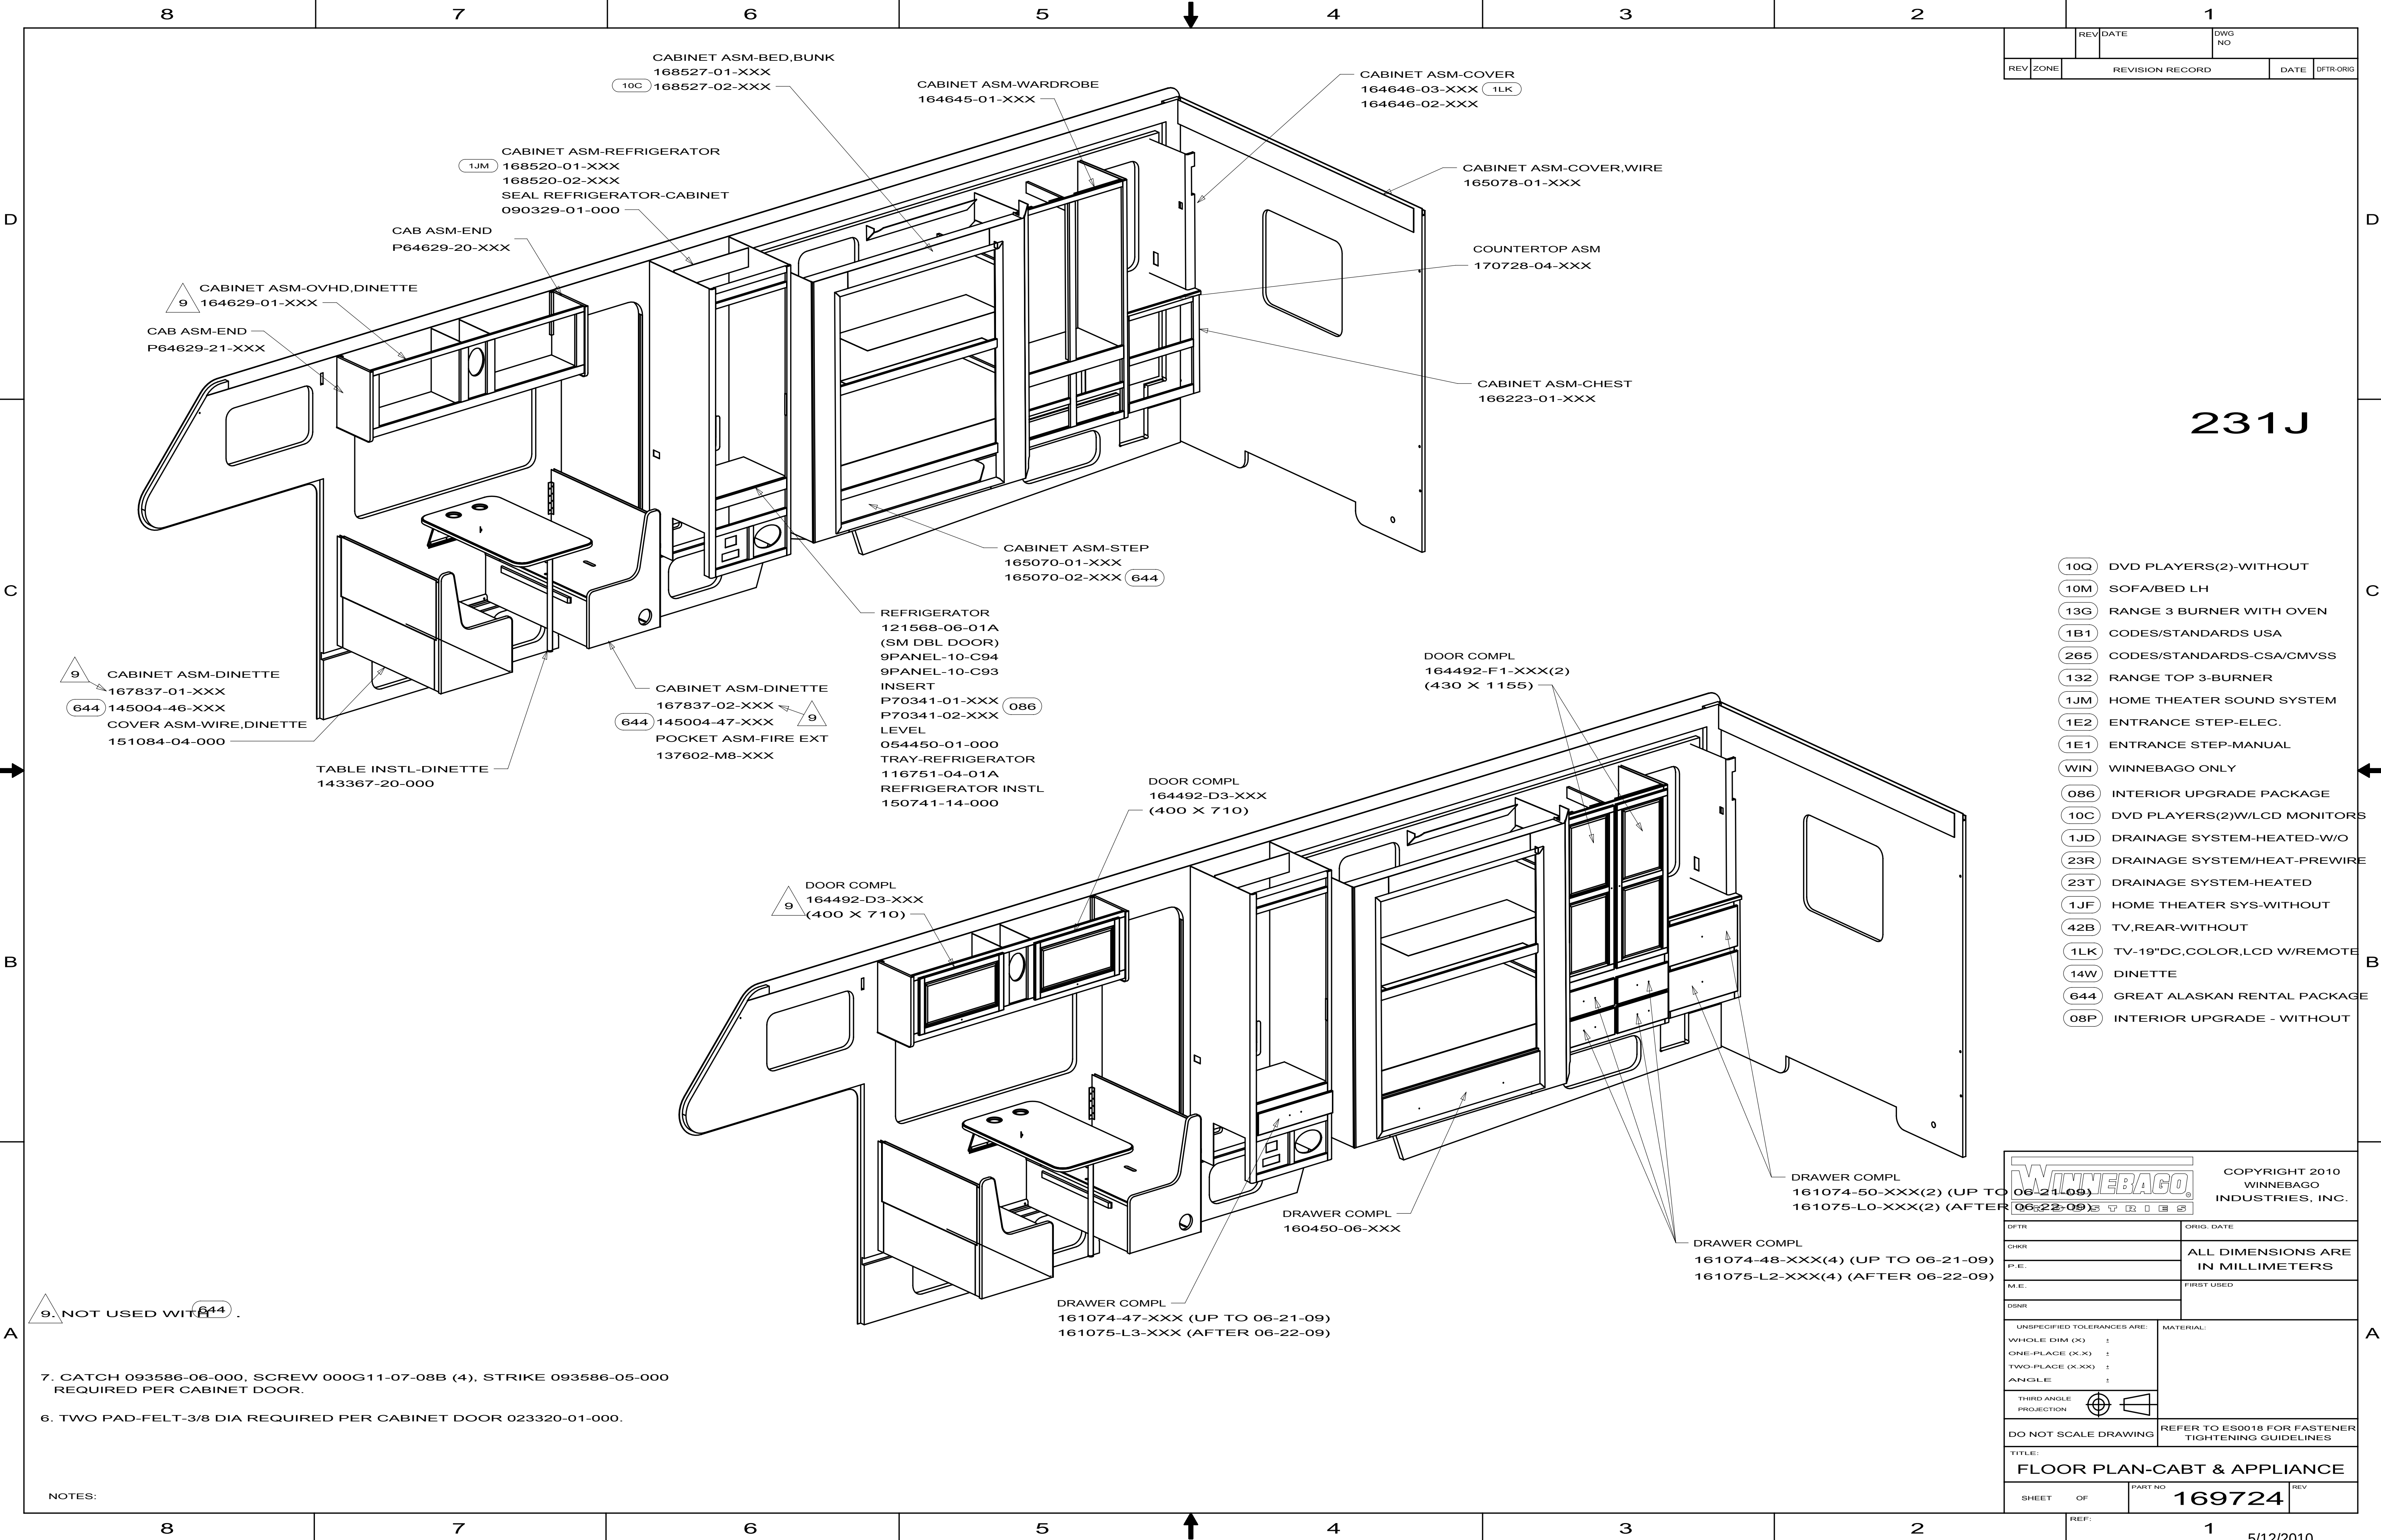

REV		DATE	DWG NO	
REV	ZONE	REVISION RECORD		DATE
				DATE
				DATE

231J



- 10Q DVD PLAYERS(2)-WITHOUT
- 10M SOFA/BED LH
- 13G RANGE 3 BURNER WITH OVEN
- 1B1 CODES/STANDARDS USA
- 265 CODES/STANDARDS-CSA/CMVSS
- 132 RANGE TOP 3-BURNER
- 1JM HOME THEATER SOUND SYSTEM
- 1E2 ENTRANCE STEP-ELEC.
- 1E1 ENTRANCE STEP-MANUAL
- WIN WINNEBAGO ONLY
- 086 INTERIOR UPGRADE PACKAGE
- 10C DVD PLAYERS(2)W/LCD MONITORS
- 1JD DRAINAGE SYSTEM-HEATED-W/O
- 23R DRAINAGE SYSTEM/HEAT-PREWIRE
- 23T DRAINAGE SYSTEM-HEATED
- 1JF HOME THEATER SYS-WITHOUT
- 42B TV,REAR-WITHOUT
- 1LK TV-19"DC,COLOR,LCD W/REMOTE
- 14W DINETTE
- 644 GREAT ALASKAN RENTAL PACKAGE
- 08P INTERIOR UPGRADE - WITHOUT

COPYRIGHT 2010
WINNEBAGO
INDUSTRIES, INC.


DFT	ORIG. DATE
CHGR	
P.E.	ALL DIMENSIONS ARE IN MILLIMETERS
M.E.	FIRST USED
DSNR	
UNSPECIFIED TOLERANCES ARE:	MATERIAL:
WHOLE DIM (X) ±	
ONE-PLACE (X.X) ±	
TWO-PLACE (X.XX) ±	
ANGLE ±	
THIRD ANGLE PROJECTION	
DO NOT SCALE DRAWING	REFER TO ES0018 FOR FASTENER TIGHTENING GUIDELINES
TITLE: FLOOR PLAN-CABT & APPLIANCE	
SHEET	OF
REF:	1

7. CATCH 093586-06-000, SCREW 000G11-07-08B (4), STRIKE 093586-05-000
REQUIRED PER CABINET DOOR.


6. TWO PAD-FELT-3/8 DIA REQUIRED PER CABINET DOOR 023320-01-000.

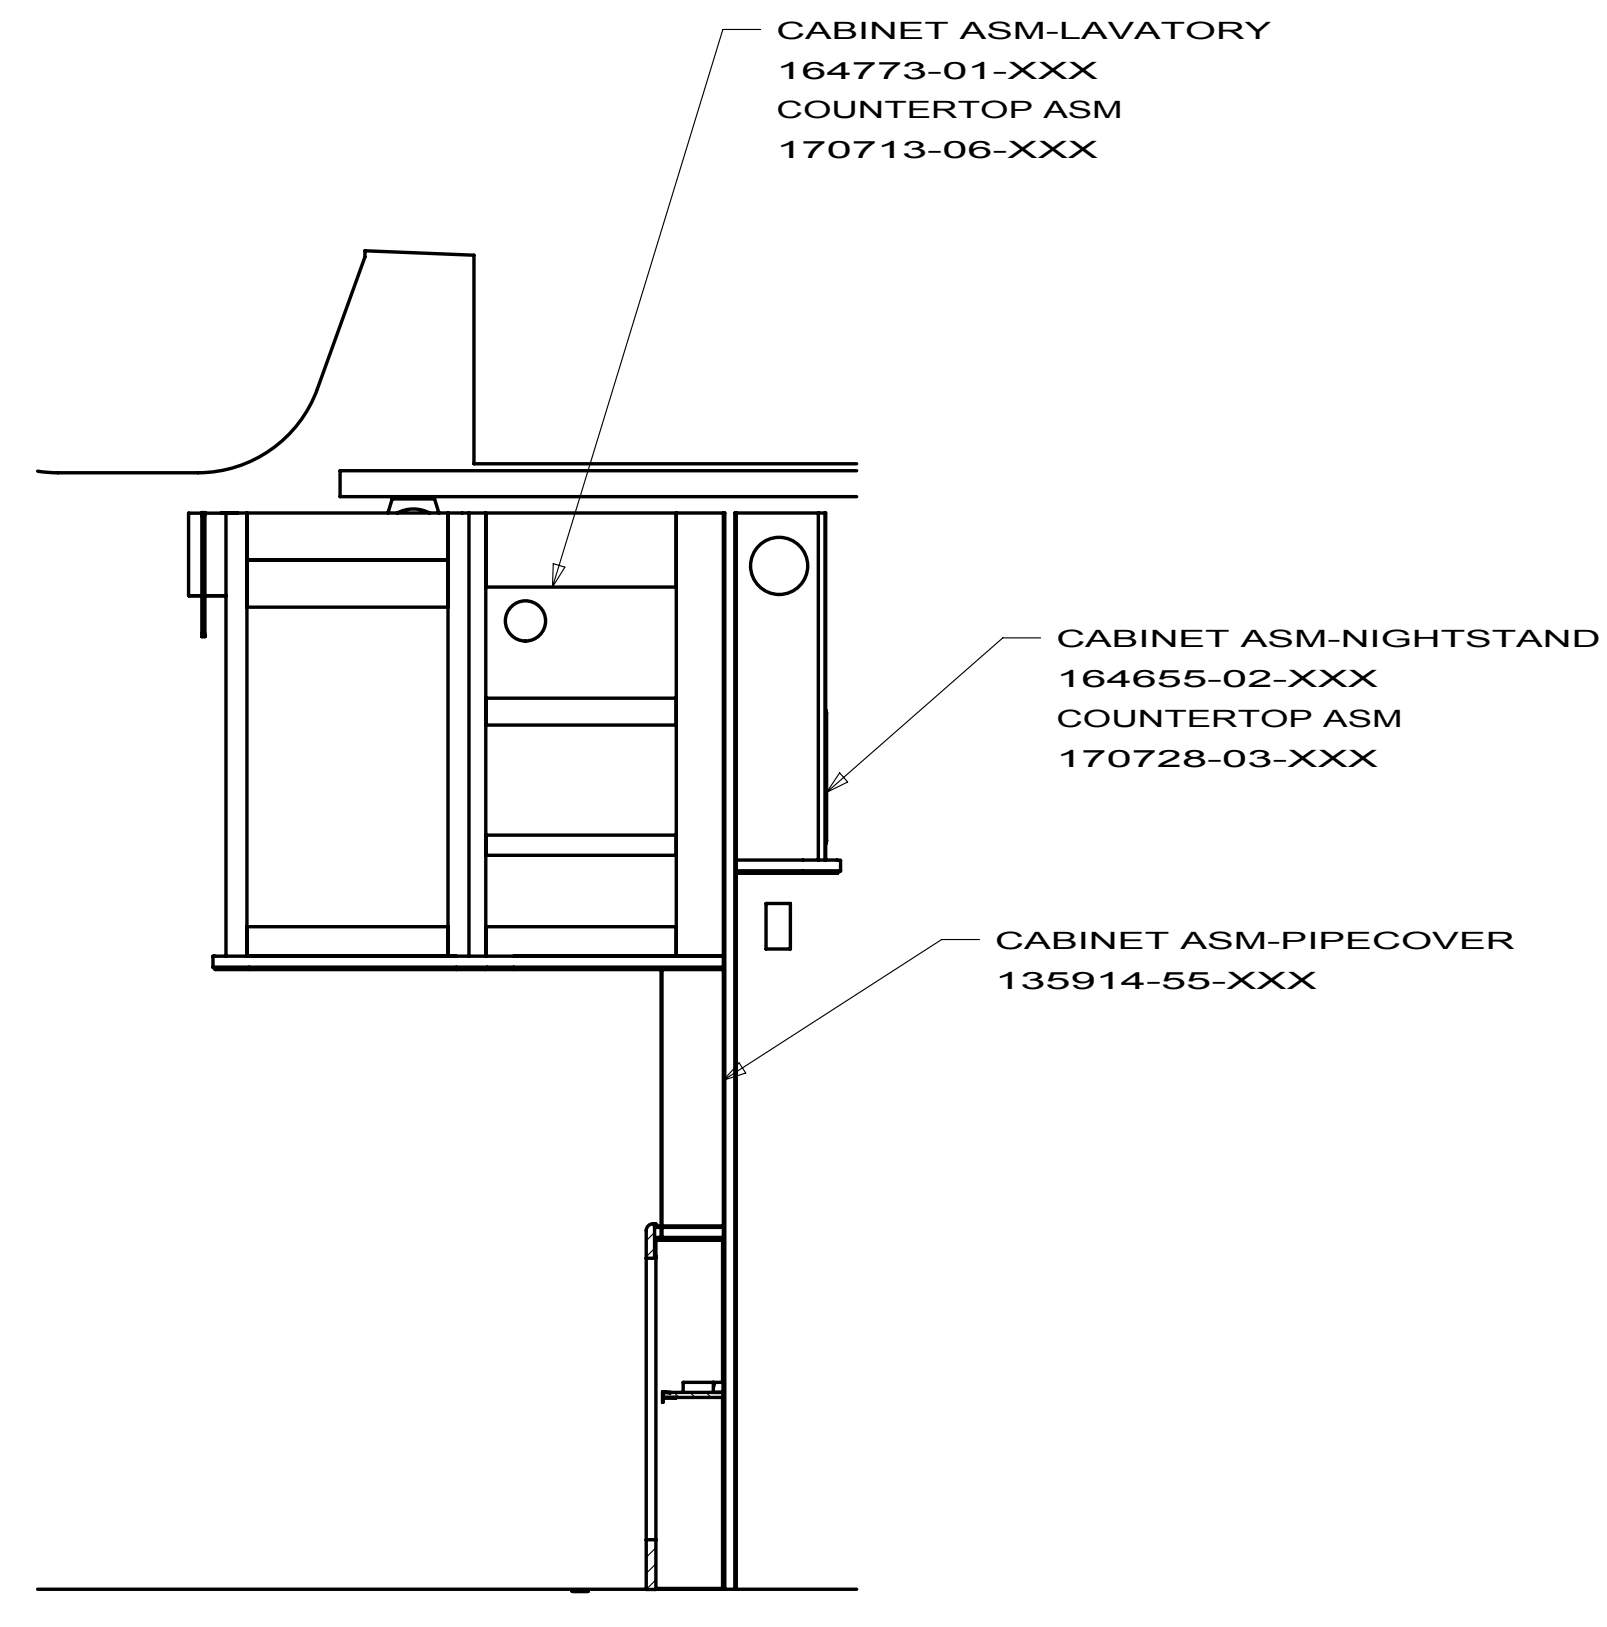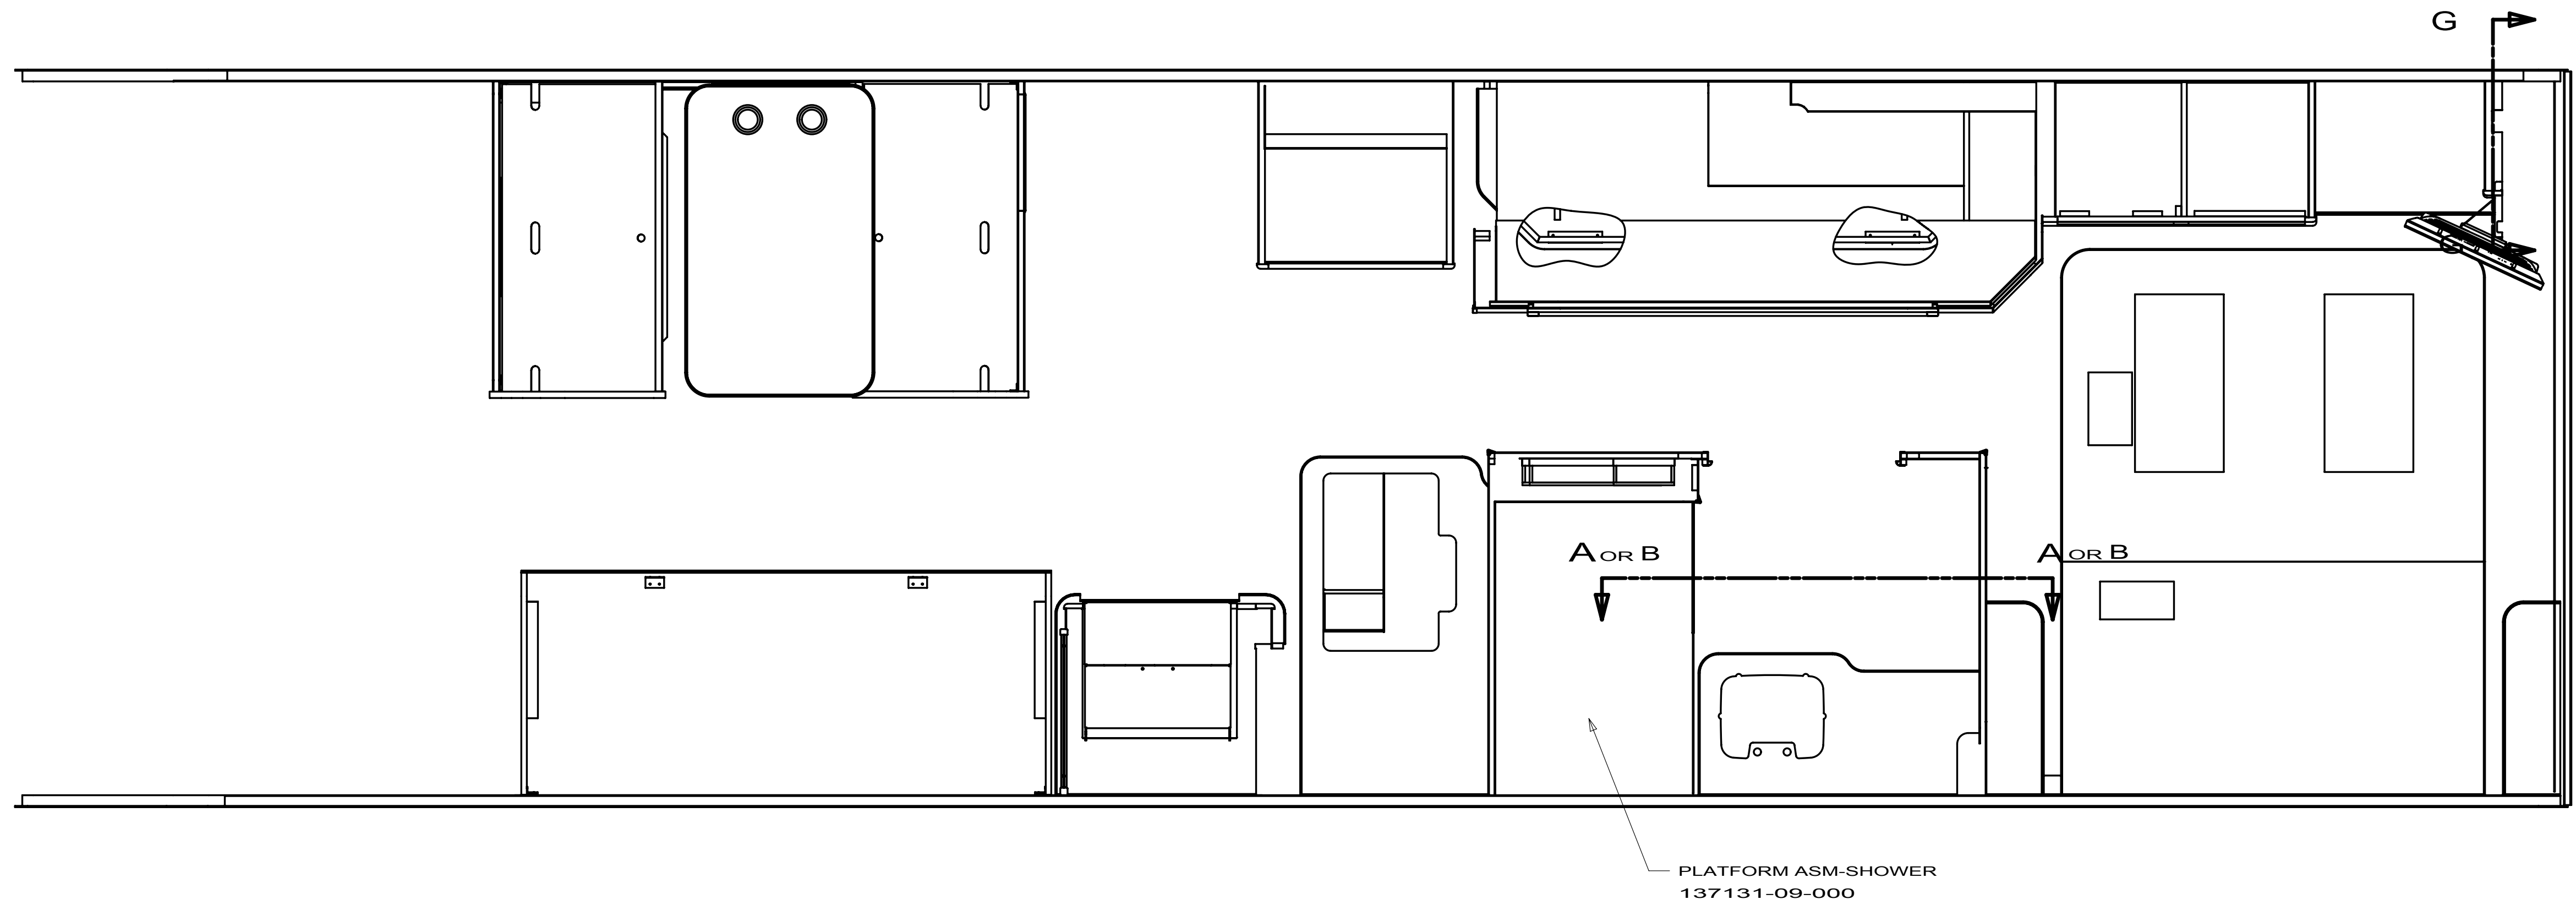


SECTION A-A

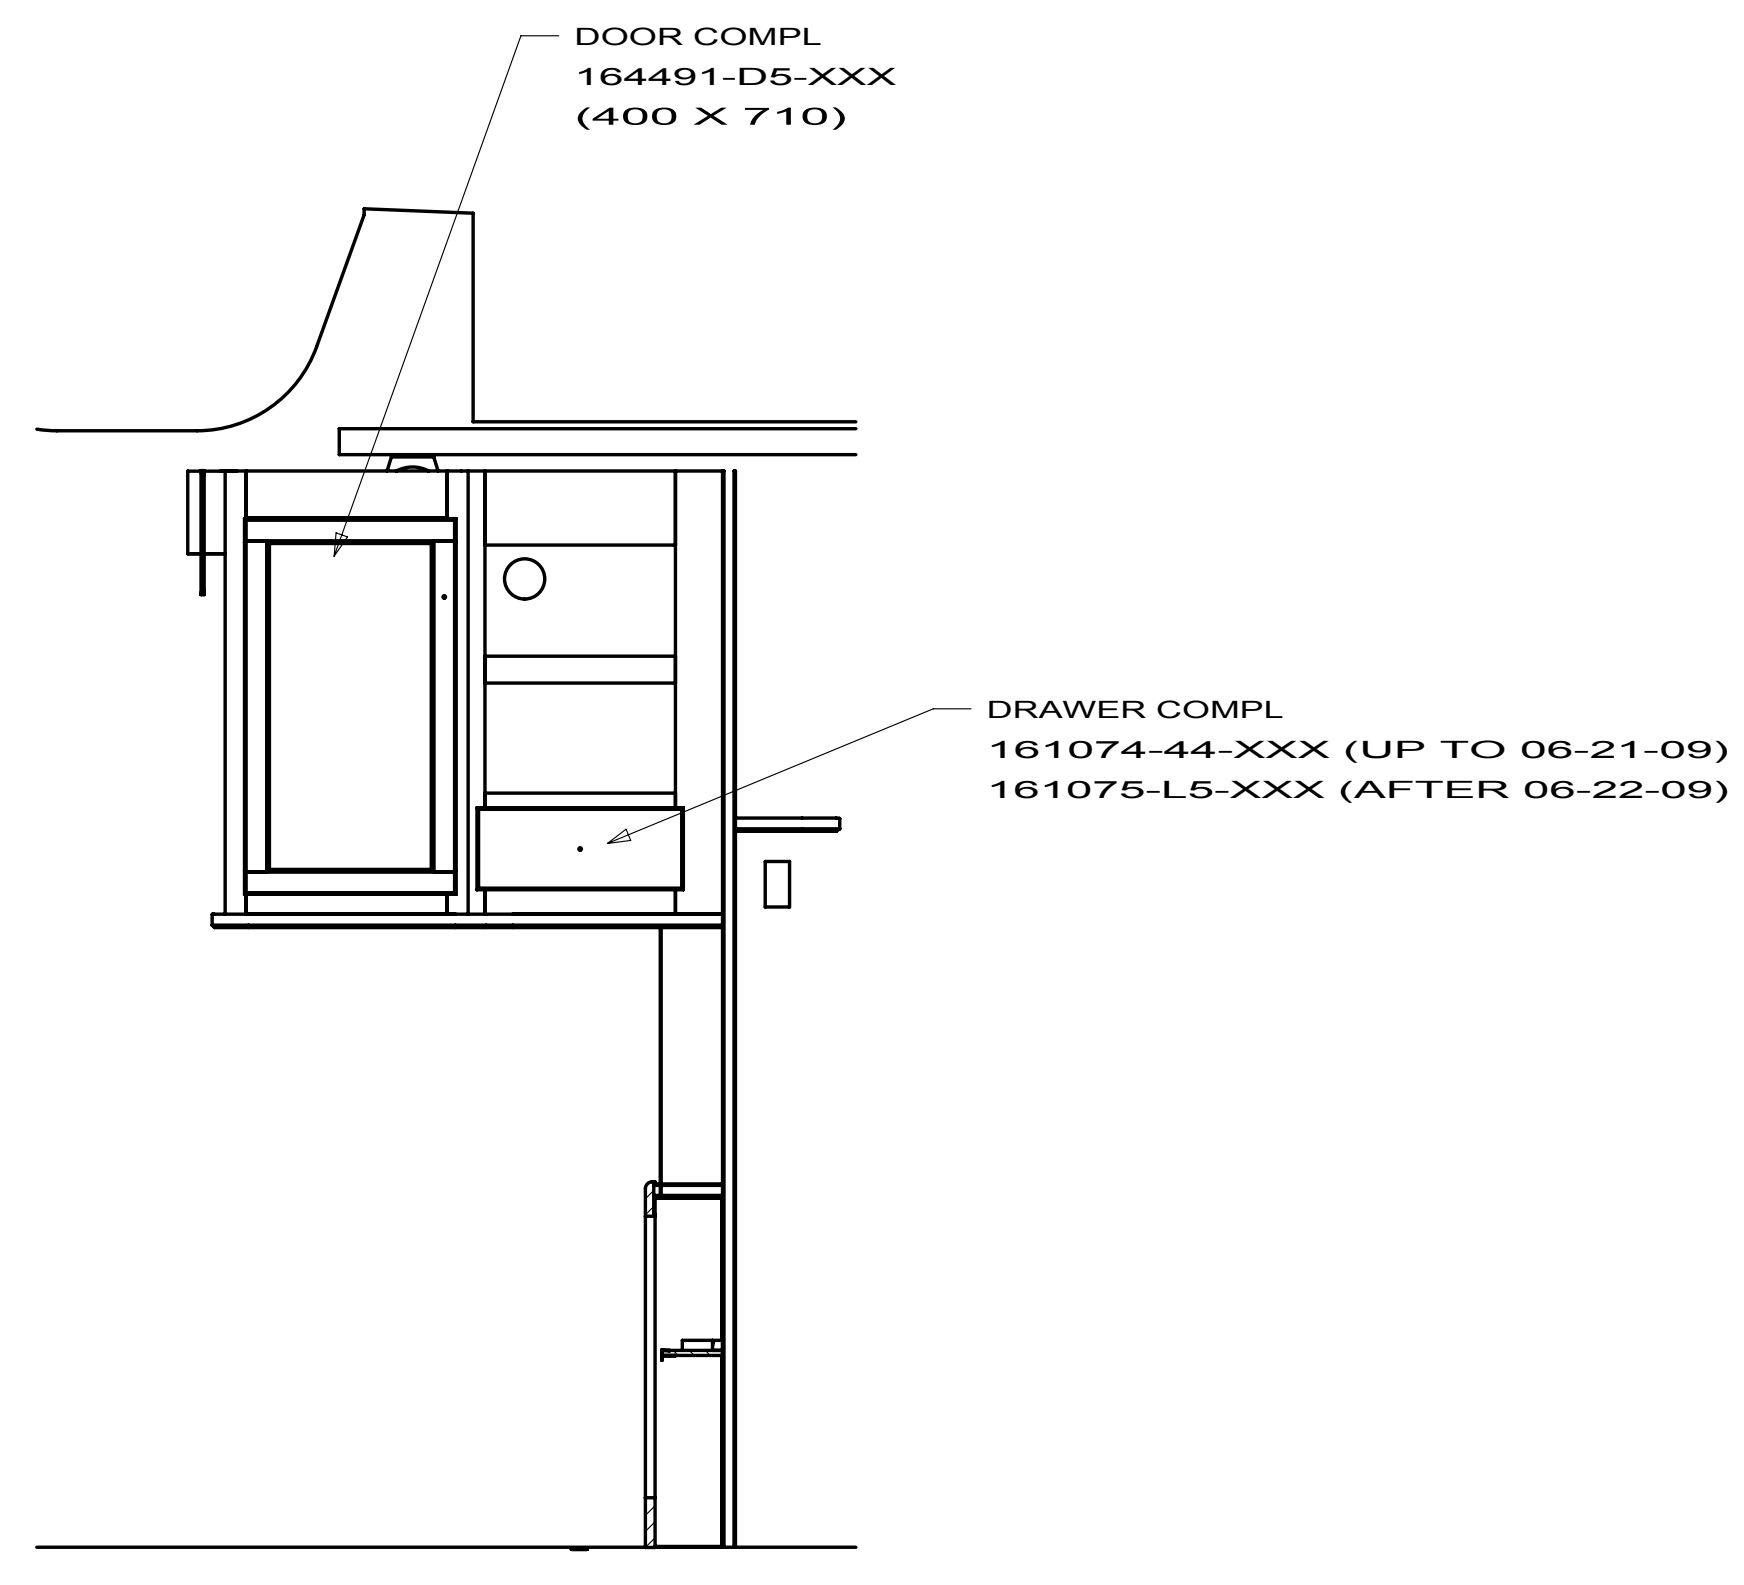


SECTION B-B

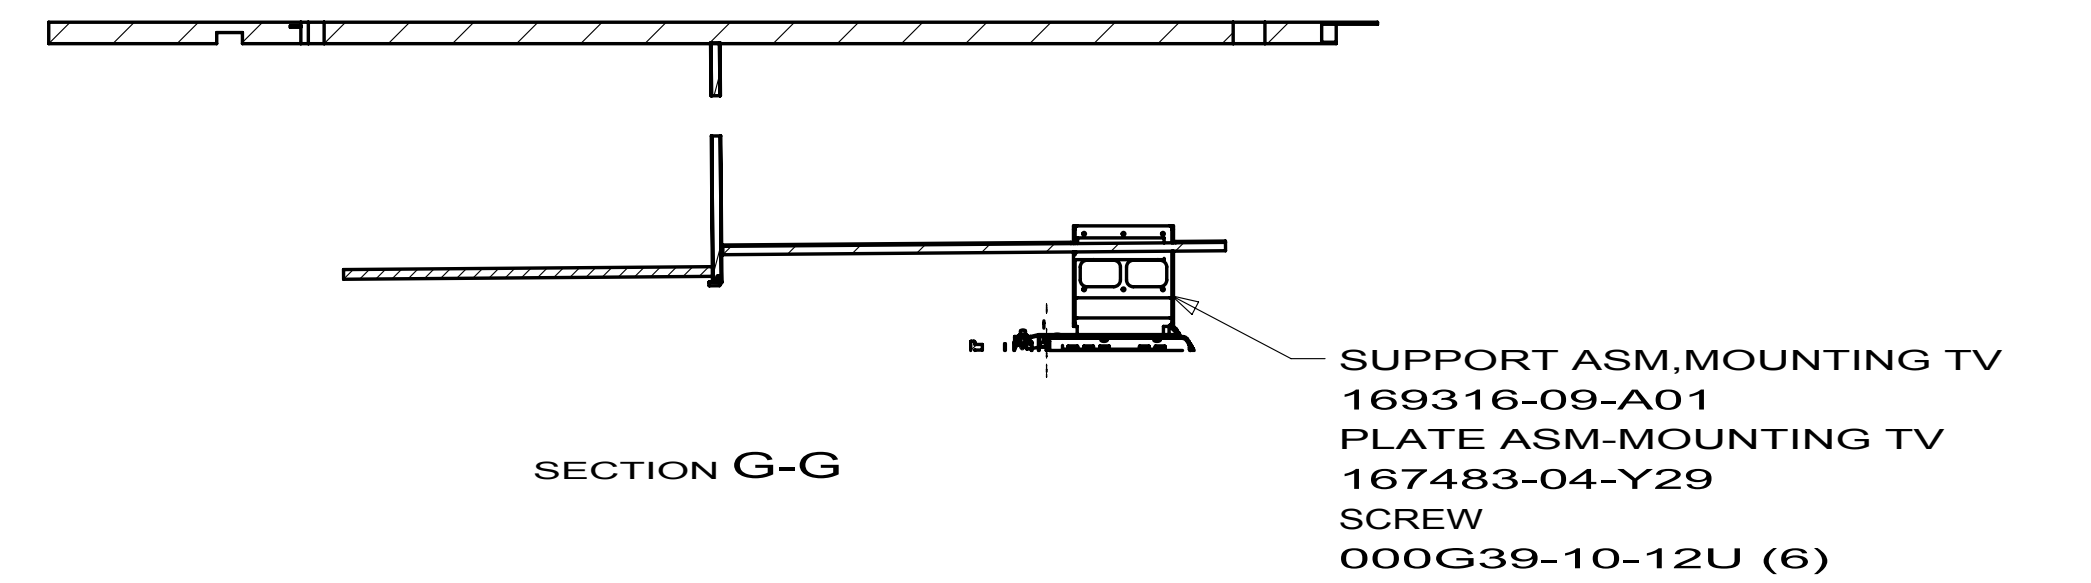

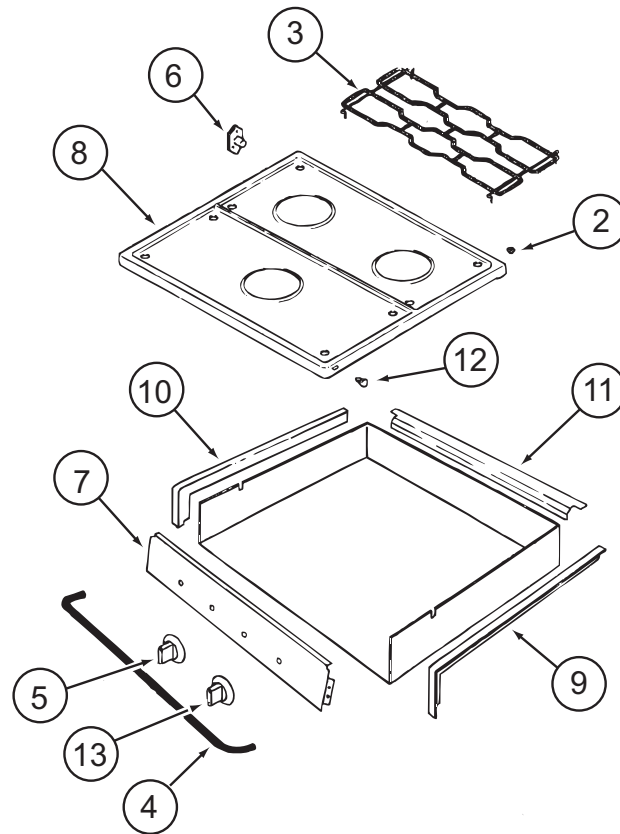

114030-04-01A			
KEY	PART NUMBER	U/M DESCRIPTION	VENDOR NO.
2	102020-01-709	EA BUMPER-GRATE	8007P020-60
3	112881-04-702	EA GRATE - BLACK	74007277
4	114030-02-700	EA GUARD/FABRIC - TOWEL BAR	3609F006-70
5	128728-01-701	EA KNOB - BURNER - REAR	74003941 (1 PER)
5	128728-01-702	EA KNOB - BURNER - FRONT	74003942
6	128728-01-703	EA PIN/T-NUT F/HINGE	7103P109-60
7	114030-04-700	EA PANEL - MANIFOLD - BLACK	74007325
8	126023-01-728	EA TOP - MAIN (BLACK)	74003323
9	114030-01-704	EA TRIM - RIGHT/BLACK TEXTURED	74002839
10	114030-01-705	EA TRIM - LEFT/BLACK TEXTURED	74002840
11	114030-01-706	EA TRIM - REAR/BLACK TEXTURED	74002841
12	102020-01-724	EA BUMPER - MAIN TOP	8003P008-60
13	128728-01-707	EA KNOB - IGNITER	74003944
CONTACT WINNEBAGO PART SALES FOR UNLISTED COMPONENT(S)			

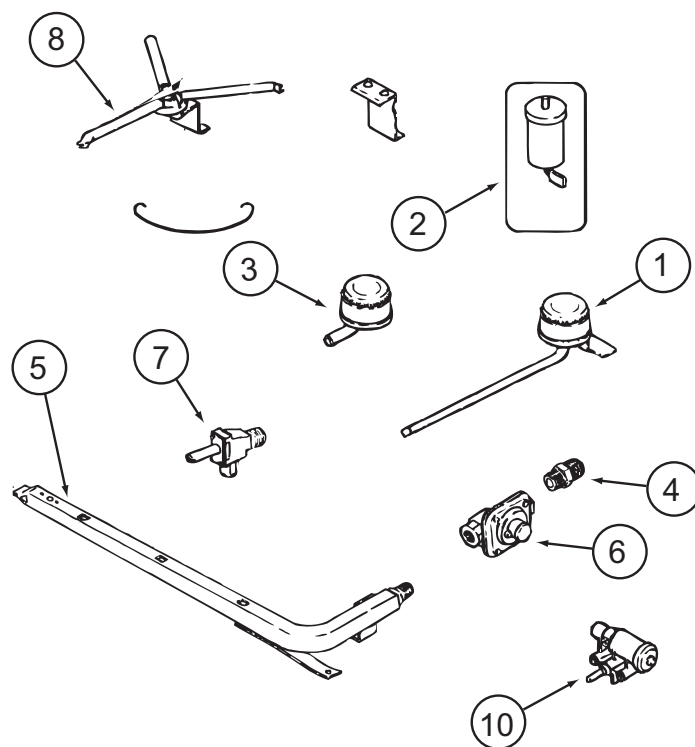

114030-04-01A (CONTINUED)

KEY	PART NUMBER	U/M	DESCRIPTION	VENDOR NO.
1	112881-04-700	EA	BURNER - TOP /LEFT REAR	74004584
1	126023-01-700	EA	BURNER - TOP (RT-REAR) 5100 BTU	74004583
2	112881-04-705	EA	PUSH RING (ELECTRODE MTG)	7104P002-60
2	126023-01-711	EA	ELECTRODE - IGNITER (ONLY)	7432P077-60
3	112881-04-701	EA	BURNER - TOP/FRONT	74004582
4	135065-03-700	EA	FITTING - HALF UNION	74004234
5	135065-01-702	EA	PIPE/MANIFOLD	74004642
6	126023-02-703	EA	REGULATOR - PRESSURE	74004235
7	126023-02-705	EA	VALVE - BURNER - REAR	74004362
7	126023-02-706	EA	VALVE - BURNER - FRONT	74004363
8	126023-01-736	EA	FLASH TUBE EXTENSION (REAR)	74003326
8	126023-01-737	EA	FLASH TUBE EXTENSION (FRONT)	74003327
10	126023-01-719	EA	IGNITER HEAD - TOP BURNER	74002413
	126023-02-702	EA	PIPE - MANIFOLD	74004360
CONTACT WINNEBAGO PART SALES FOR UNLISTED COMPONENT(S)				

KEY PART NUMBER

1	121568-03-700
2	120075-01-701
3	121568-03-701
4	121568-03-702
5	120075-01-702
6	121568-01-700
7	120075-01-705
8	121568-03-705
9	121568-03-721
9	121568-03-722
10	121568-01-701


U/M DESCRIPTION

EA	RETAINER-DOOR PNL/WAFFLE/BLK
EA	HINGE-TOP RH/BOTTOM LH(DOOR)
EA	BUSHING - HINGE PIN/GRAY
EA	DOOR LINER-UPR/WAFFLED/BLACK
EA	CAP, (HINGE PLUG)
EA	RAIL - DOOR UPPER
EA	HINGE-TOP LH/BOTTOM RH(DOOR)
EA	STORAGE LATCH - GRAY
EA	HANDLE/DOOR UPPER RH SWING
EA	HANDLE/DOOR LOWER RH SWING
EA	BIN - DOOR WHITE-WAFFLED LNR

VENDOR NO.

619558-WDL-UPPER
618511
619671
619627 - SMALL WDL
618160
618618
618510
619648
621465
621469
618619 WDL

CONTACT WINNEBAGO PART SALES FOR UNLISTED COMPONENT(S)

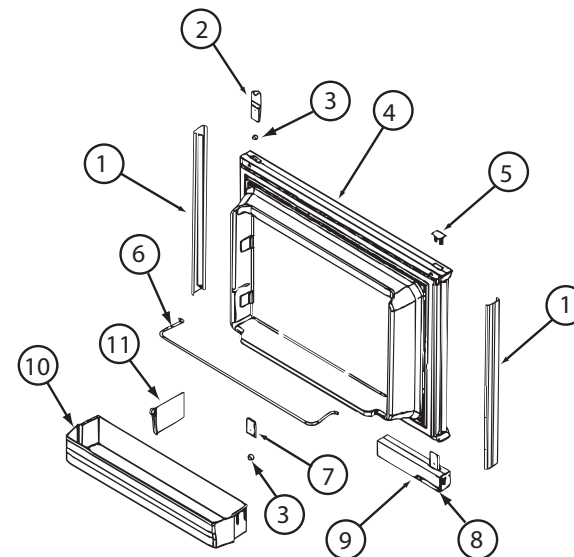

KEY PART NUMBER

1	121568-03-706
2	120075-01-701
3	121568-03-701
4	121568-03-707
5	121568-03-722
6	121568-03-705
7	121568-01-701
9	121568-01-704
10	120075-01-705


U/M DESCRIPTION


EA	RETAINER-DOOR PNL/WAFFLE/BLK
EA	HINGE-TOP RH/BOTTOM LH(DOOR)
EA	BUSHING - HINGE PIN/GRAY
EA	DOOR LINER-LWR/WAFFLED/B/TRM
EA	HANDLE/DOOR LOWER RH SWING
EA	STORAGE LATCH - GRAY
EA	BIN - DOOR WHITE-WAFFLED LNR
EA	RAIL - DOOR LOWER
EA	HINGE-TOP LH/BOTTOM RH(DOOR)

VENDOR NO.

619559-WDL-LOWER
618511
619671
619629
621469
619648
618619 WDL
618578
618510

CONTACT WINNEBAGO PART SALES FOR UNLISTED COMPONENT(S)

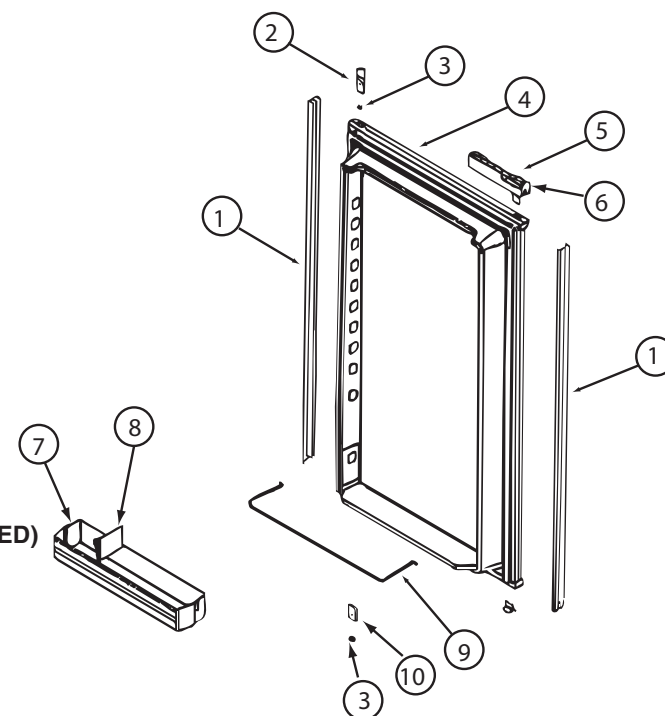


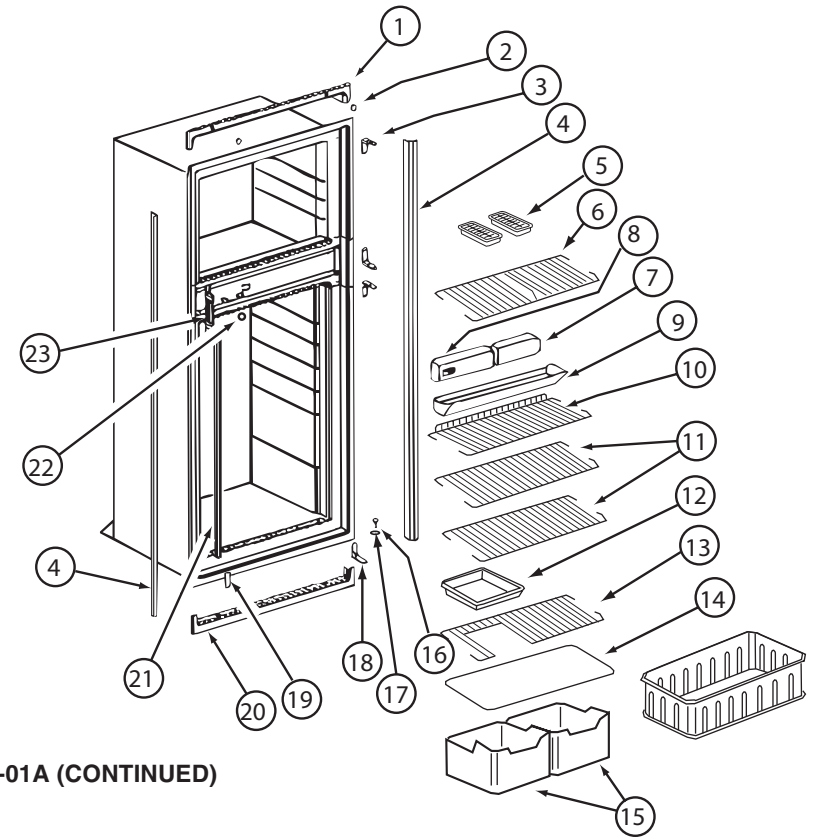

121568-06-01A, 121568-07-01A, 121568-08-01A (CONTINUED)


KEY	PART NUMBER	U/M	DESCRIPTION	VENDOR NO.
1	120075-01-713	EA	TRIM-TOP PIECE	619687
2	120075-01-714	EA	PLUG-HOLE (BLACK)	618170
3	121568-03-710	EA	HINGE/CABINET-TOP/RH-LWR/LH	619335 WAFFLED
4	121568-03-711	EA	TRIM - SIDE/BLACK	622295
6	121568-01-705	EA	SHELF - WIRE FREEZER	620250
7	121568-06-700	EA	FRONT BOX-N611	622002
8	121568-06-701	EA	CONTROL ASSY-OPTICAL/N611	621988 TO SN9056491
9	120075-01-720	EA	TRAY-DRIP	623250
9	120075-01-721	EA	LOUVER-DRIP TRAY	618176
11	121568-01-708	EA	SHELF - WIRE	620273
13	121568-01-707	EA	SHELF - WIRE - SHORT	620272
14	120075-01-725	EA	COVER-CRISPER - 18.5" WIDE	618158
15	121568-01-709	EA	CRISPER	618571
16	120075-01-727	EA	PIN-HINGE	618145
17	121568-03-701	EA	BUSHING - HINGE PIN/GRAY	619671
18	121568-03-715	EA	HINGE/CABINET-TOP/LH-LWR/RH	619336 WAFFLED
19	121568-03-716	EA	COVER - HINGE HOLES	619301
20	120075-01-729	EA	TRIM-BOTTOM PIECE	620958
21	121568-06-702	EA	CLIP - SHELF	61536522
22	121568-06-703	EA	HOLE PLUG - WHITE	620282
23	120075-01-732	EA	PLATE-STRIKE	618167

CONTACT WINNEBAGO PART SALES FOR UNLISTED COMPONENT(S)

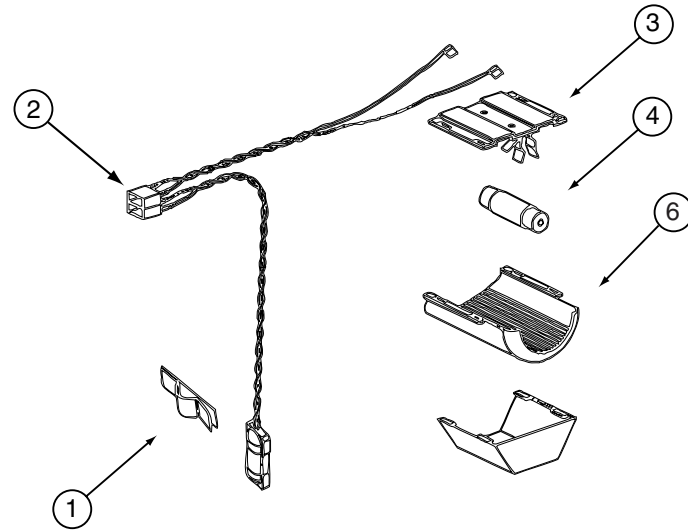


121568-03-01A, 121568-04-01A, 121568-05-01A, 121568-06-01A, 121568-07-01A, 121568-08-01A (CONTINUED)

KEY	PART NUMBER	U/M	DESCRIPTION	VENDOR NO.
1	084880-01-760	EA	CLIP (THERMISTER)	61689122
2	120075-01-735	EA	WIRE ASM - LAMP/THERMISTER	618548
3	084880-03-705	EA	BRACKET-LIGHT-INTERIOR	61629722
4	084880-03-706	EA	BULB-LAMP	61628922
6	084880-03-707	EA	COVER-LAMP, LENS	61627922
CONTACT WINNEBAGO PART SALES FOR UNLISTED COMPONENT(S)				

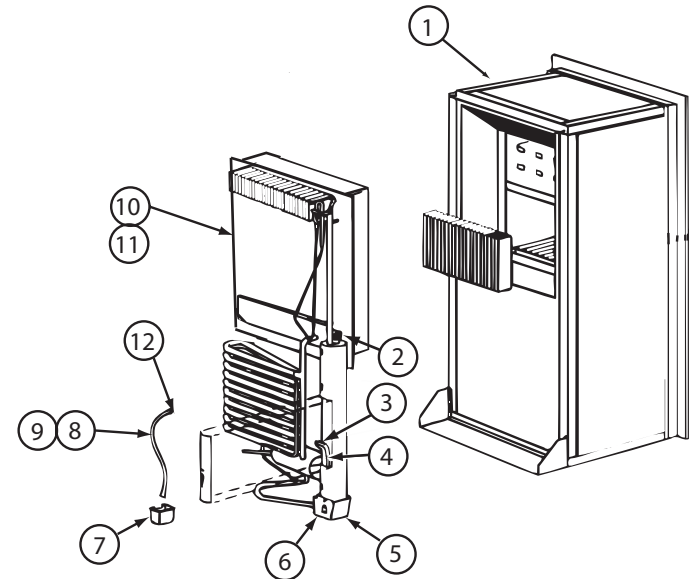

121568-06-01A, 121568-07-01A, 121568-08-01A (CONTINUED)

KEY	PART NUMBER	U/M	DESCRIPTION	VENDOR NO.
4	121568-06-704	EA	HEATER-AC/300W/120VAC	621702
10	120076-01-704	EA	COOLING UNIT, SERVICE PACK	618543
CONTACT WINNEBAGO PART SALES FOR UNLISTED COMPONENT(S)				

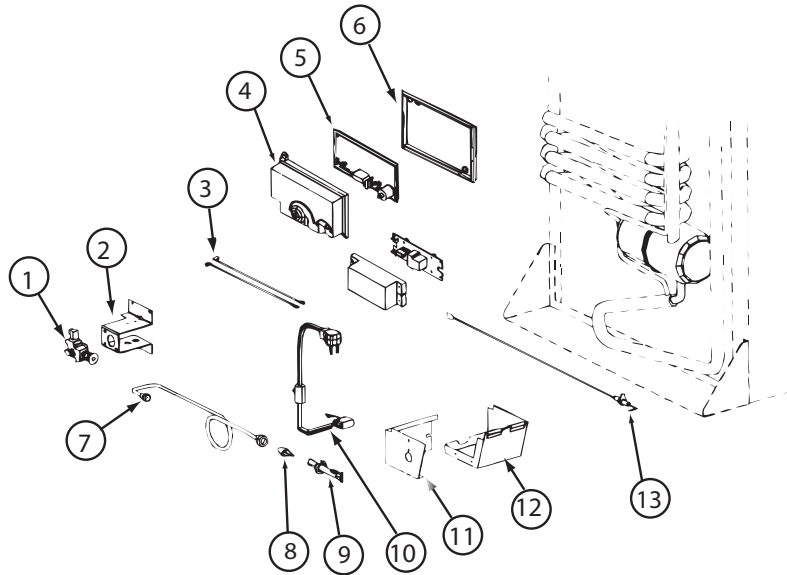


121568-06-01A, 121568-07-01A, 121568-08-01A (CONTINUED)

KEY	PART NUMBER	U/M	DESCRIPTION	VENDOR NO.
1	121568-06-705	EA	GAS VALVE/BRKT ASSY-COMBO	621439
1	121568-06-706	EA	GAS VALVE-COMBO/WRENCH FLAT	621329
4	120075-01-738	EA	COVER-POWER BOARD	618185
5	121568-06-707	EA	BOARD/POWER-N611	621991 = 621991001
6	120075-01-740	EA	BASE - POWER BOARD	618186
8	121568-06-708	EA	BURNER/ORFICE-ADAPTER KIT	621957
13	104137-06-715	EA	ELECTRODE-SPARK/SENSOR, SGL	61692222
	121569-08-704	EA	TUBE/BURNER - N8/N6	624682
			CONTACT WINNEBAGO PART SALES FOR UNLISTED COMPONENT(S)	

121568-05-01A, 121568-07-01A, 121568-08-01A (CONTINUED)

KEY	PART NUMBER	U/M	DESCRIPTION	VENDOR NO.
	121568-05-700	EA	FAN 12V KIT DBLE SIDEWALL	619020

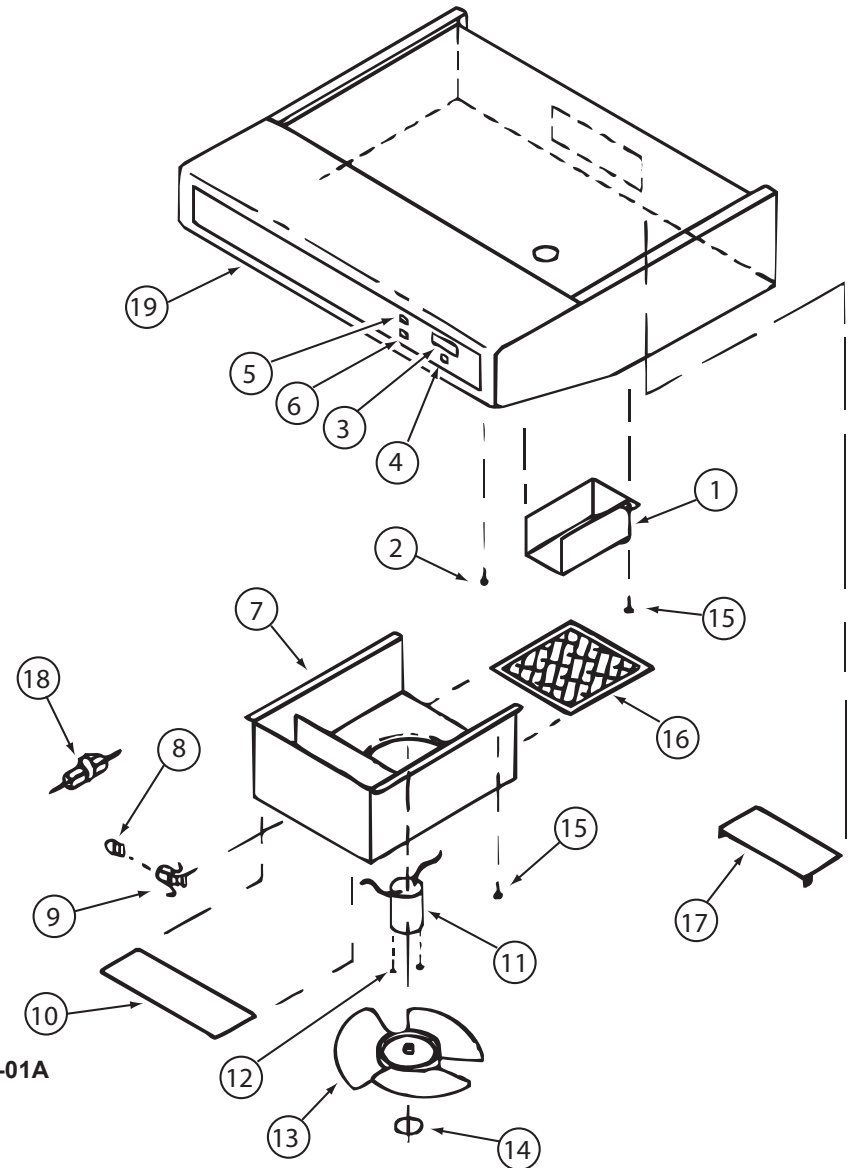

KEY PART NUMBER

3	100258-10-700
4	096983-01-702
6	096983-01-700
8	092696-01-709
9	092696-01-710
10	092696-02-701
11	090973-01-700
13	090973-01-702
16	096983-01-707
17	100258-01-701
19	100258-01-700

U/M DESCRIPTION

EA	GAUGE-HOUR METER, SCREW ON
EA	SWITCH - MOM/OFF/MOM/3 TERM
EA	SWITCH/1 SPEED -ON/OFF- BLK
EA	LAMP #912
EA	HOLDER-LAMP
EA	LENS-LAMP
EA	MOTOR-12 VOLT, CSA & UL
EA	BLADE-FAN
EA	FILTER-MESH
EA	DAMPER ASSEMBLY (METAL FLAP)
EA	LABEL-HOOD NOSE

136354-01-01A, 136354-02-01A

VENDOR NO.

L0150-00 WAS 150
L0112-00
00108-00
VA415
CB267-2
CC179-2
CA508-1
VA183-1
CC246
CAO-565-00
CC0428-00

CONTACT WINNEBAGO PART SALES FOR UNLISTED COMPONENT(S)

136354-02-02A

KEY	PART NUMBER	U/M	DESCRIPTION	VENDOR NO.
5	096983-01-700	EA	SWITCH/1 SPEED -ON/OFF- BLK	L0108-00
9	092696-01-710	EA	HOLDER-LAMP	CB267-02
10	096983-01-708	EA	LENS-LAMP	CC0179
11	136354-06-700	EA	MOTOR - FAN (CSA)	VC0535-02
13	136354-05-701	EA	BLADE-FAN 7" DIA	VD0216-00
16	096983-01-707	EA	FILTER-MESH	CC0246-00
17	100258-01-701	EA	DAMPER ASSEMBLY (METAL FLAP)	CA0565-00
19	100258-01-700	EA	LABEL-HOOD NOSE	CC0428-00
CONTACT WINNEBAGO PART SALES FOR UNLISTED COMPONENT(S)				

136354-05-01A, 136354-05-02A

KEY	PART NUMBER	U/M	DESCRIPTION	VENDOR NO.
3	100258-10-700	EA	GAUGE-HOUR METER, SCREW ON	L0150-00 WAS 150
4	096983-01-702	EA	SWITCH - MOM/OFF/MOM/3 TERM	L0112-00
5	096983-01-700	EA	SWITCH/1 SPEED -ON/OFF- BLK	L0108-00
8	117806-01-000	EA	BULB-12V NO.912 1.0 AMPS	GENERAL MOTOR HOMES
9	092696-01-710	EA	HOLDER-LAMP	CB0267-02
10	096983-01-708	EA	LENS-LAMP	CC0179
11	136354-05-700	EA	MOTOR-12 VOLT	VC0536-02
13	136354-05-701	EA	BLADE-FAN 7" DIA	VD0216-00
16	096983-01-707	EA	FILTER-MESH	CC0246-00
17	100258-01-701	EA	DAMPER ASSEMBLY (METAL FLAP)	CA0565-00
19	100258-01-700	EA	LABEL-HOOD NOSE	CC0428-00
CONTACT WINNEBAGO PART SALES FOR UNLISTED COMPONENT(S)				

136354-06-01A, 136354-06-02A

KEY	PART NUMBER	U/M	DESCRIPTION	VENDOR NO.
3	100258-10-700	EA	GAUGE-HOUR METER, SCREW ON	L0150-00 WAS 150
4	096983-01-702	EA	SWITCH - MOM/OFF/MOM/3 TERM	L0112-00
5	096983-01-700	EA	SWITCH/1 SPEED -ON/OFF- BLK	L0108-00
8	117806-01-000	EA	BULB-12V NO.912 1.0 AMPS	GENERAL MOTOR HOMES
9	092696-01-710	EA	HOLDER-LAMP	CB0267-02
10	096983-01-708	EA	LENS-LAMP	CC0179
11	136354-06-700	EA	MOTOR - FAN (CSA)	VC0535-02
13	136354-05-701	EA	BLADE-FAN 7" DIA	VD0216-00
16	096983-01-707	EA	FILTER-MESH	CC0246-00
17	100258-01-701	EA	DAMPER ASSEMBLY (METAL FLAP)	CA0565-00
19	100258-01-700	EA	LABEL-HOOD NOSE	CC0428-00
CONTACT WINNEBAGO PART SALES FOR UNLISTED COMPONENT(S)				

TABLE ASM
171185-01-XXX 231C/231J
171185-02-XXX 224V
171185-03-XXX 229T
171185-04-XXX 229T
151683-01-XXX 524K (UP TO 01-03-10)
175698-01-XXX 524K (AFTER 01-04-10)
171185-06-XXX 231N

CATCH
143798-01-02A
SCREW
OG1307-16-170 (2)
PAD
102194-01-000

A OR B

C

SIDEWALL

FLOOR


A OR B

SIDE VIEW D

143367-20 231C/231J
143367-22 224V
143367-33 229T
143367-68 229T
143367-74 524K
143367-95 231N

1

BRACKET-TABLE LIFT
170152-01-01A
SCREW
000G11-10-12B(8)

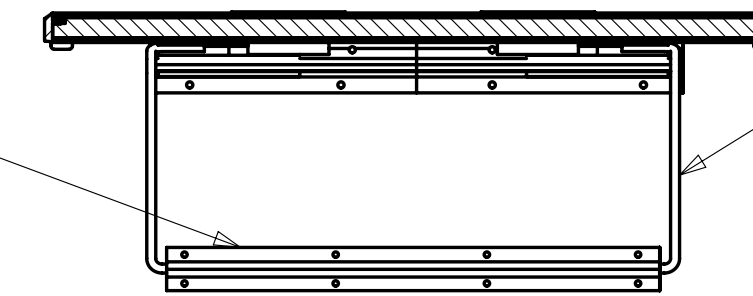


ROD-TABLE LIFT
170151-01-01A

SECTION A-A
(TABLE IN UPPER POSITION)

2

SUPPORT
140921-02-02A
SCREW
000G11-10-12B(8)

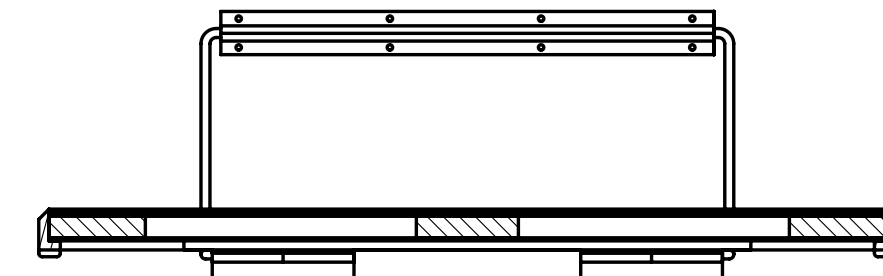

SECTION B-B
(TABLE IN LOWER POSITION)

CATCH
143798-01-02A
SCREW
OG1307-16-170 (2)
PAD
102194-01-000

A OR B


A OR B

FLOOR

SIDEWALL

SIDE VIEW E


143367-79 WKR40BD (UP TO 03-02-09)
143367-97 IKR40BD
143367-98 WKR40BD (AFTER 03-03-09)
143367-99 524J

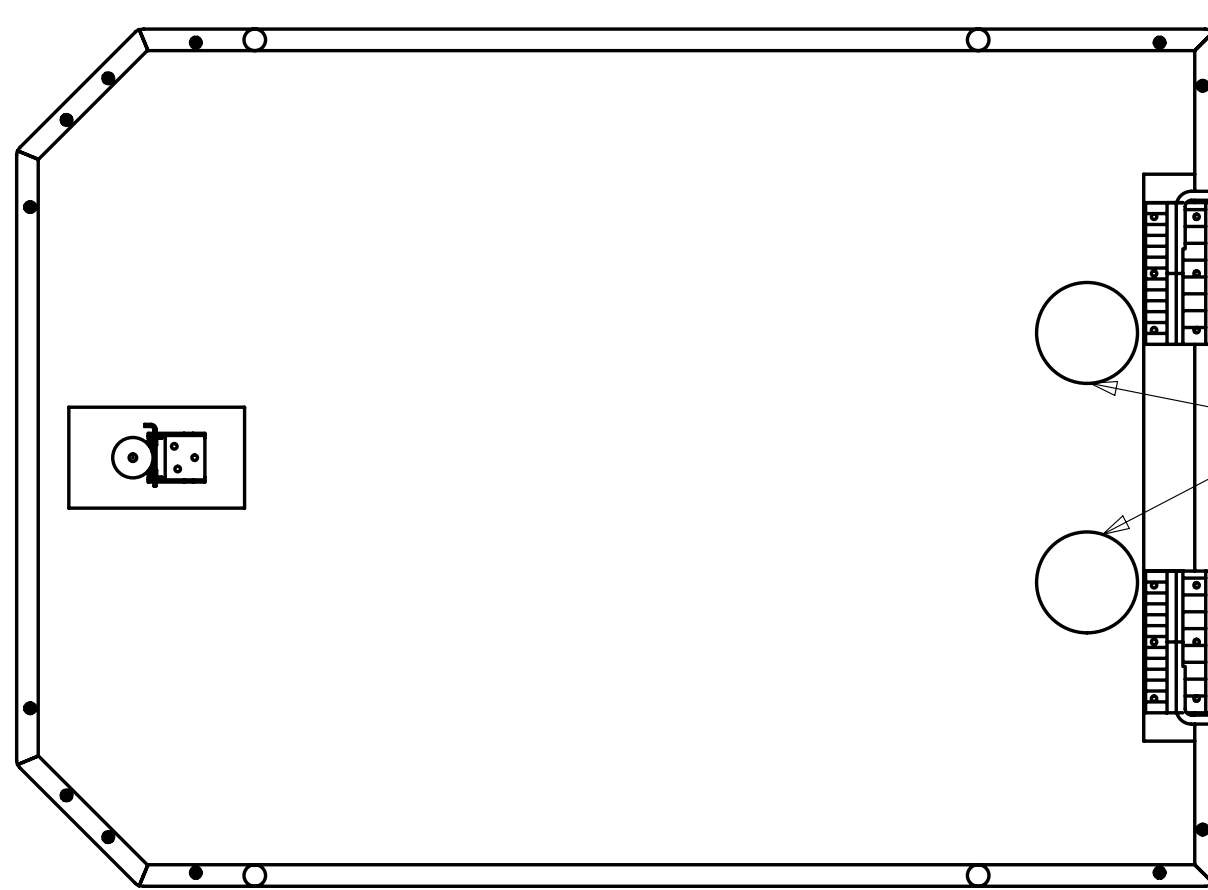

HOLDER (2)
164128-02-01A COL WHT
164128-02-02A BLK
164128-02-03A ALMD


BOTTOM VIEW

FIRST USED		03 MOTORHOMES	
		DO NOT SCALE DRAWING	
TITLE:		TABLE INSTL-DINETTE	
SHEET 1	PART NO	143367	REV

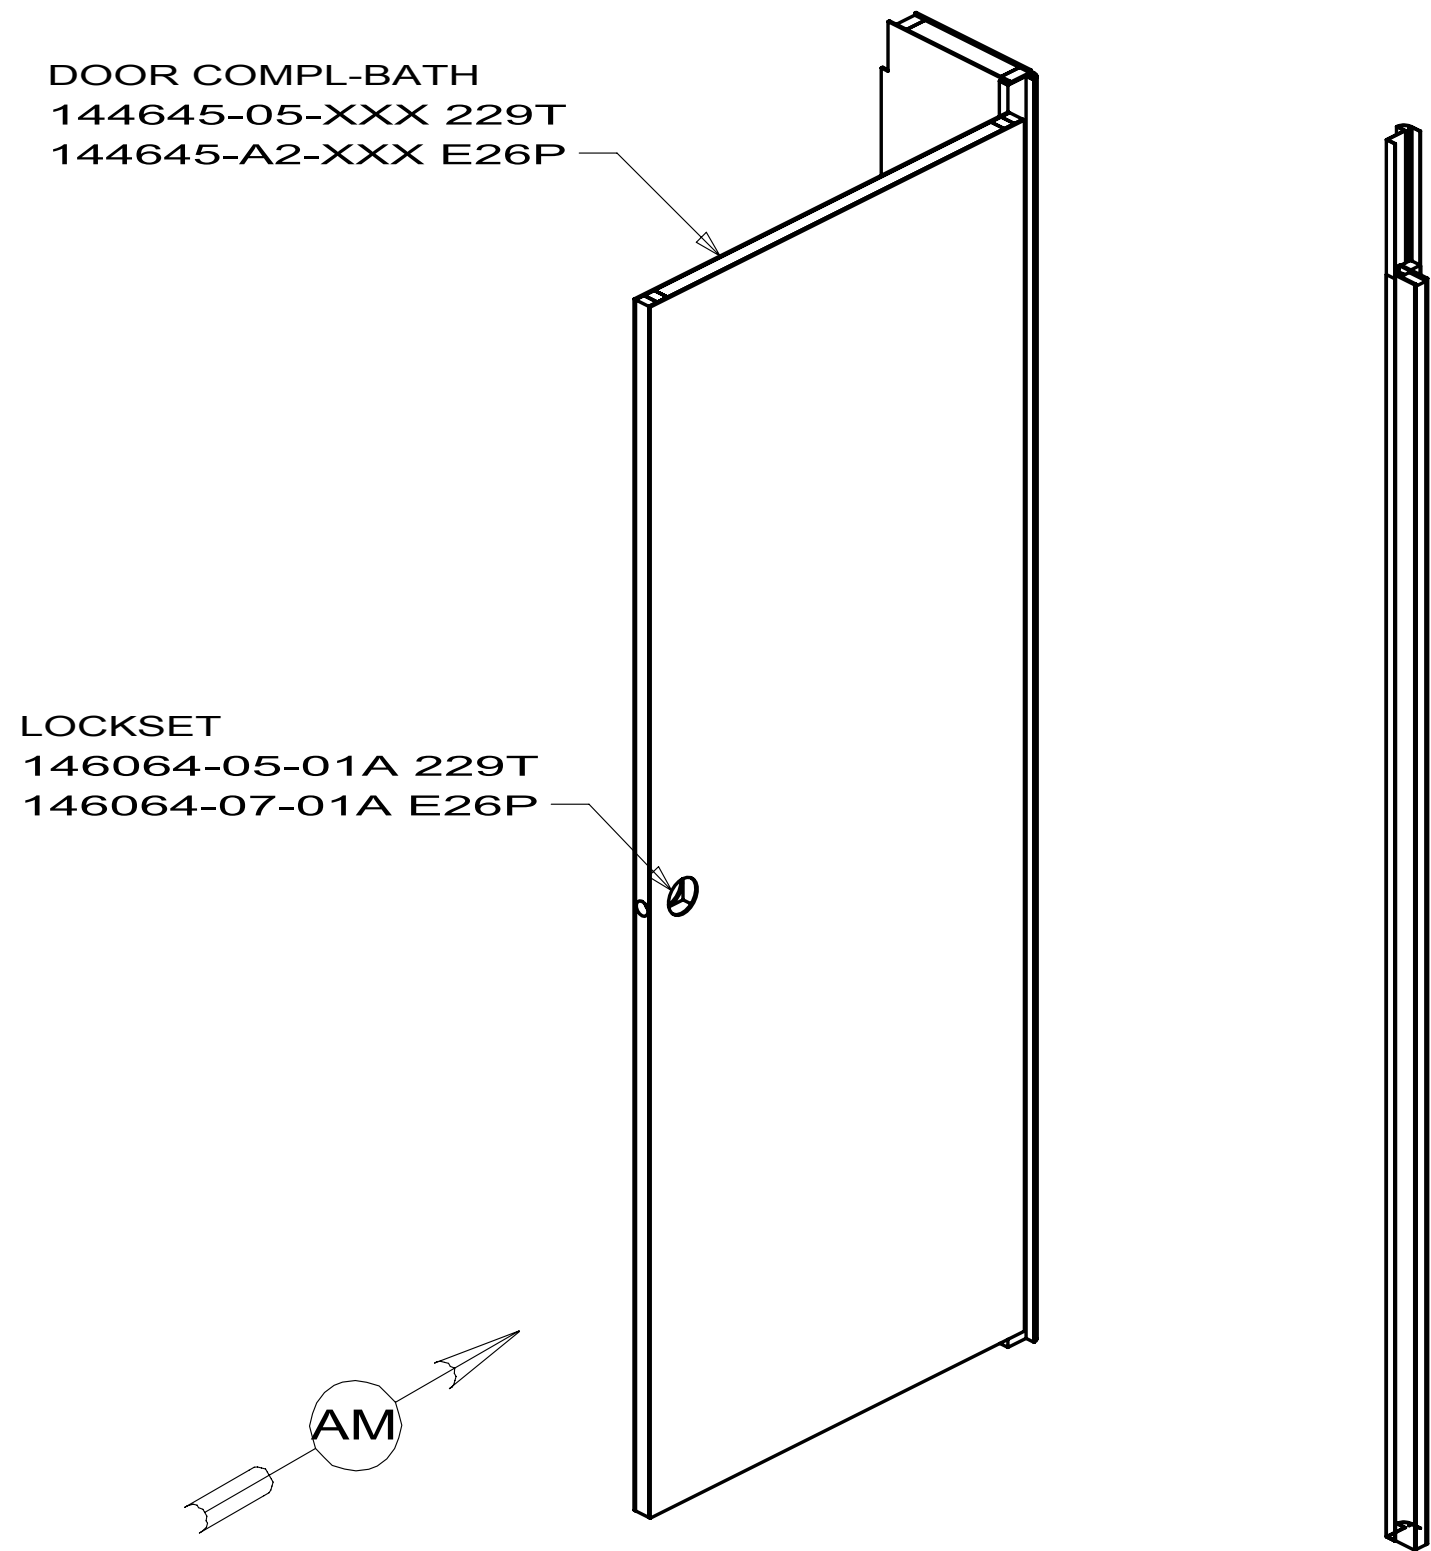


DETAIL AK

144646-49 229T
144646-65 E26P

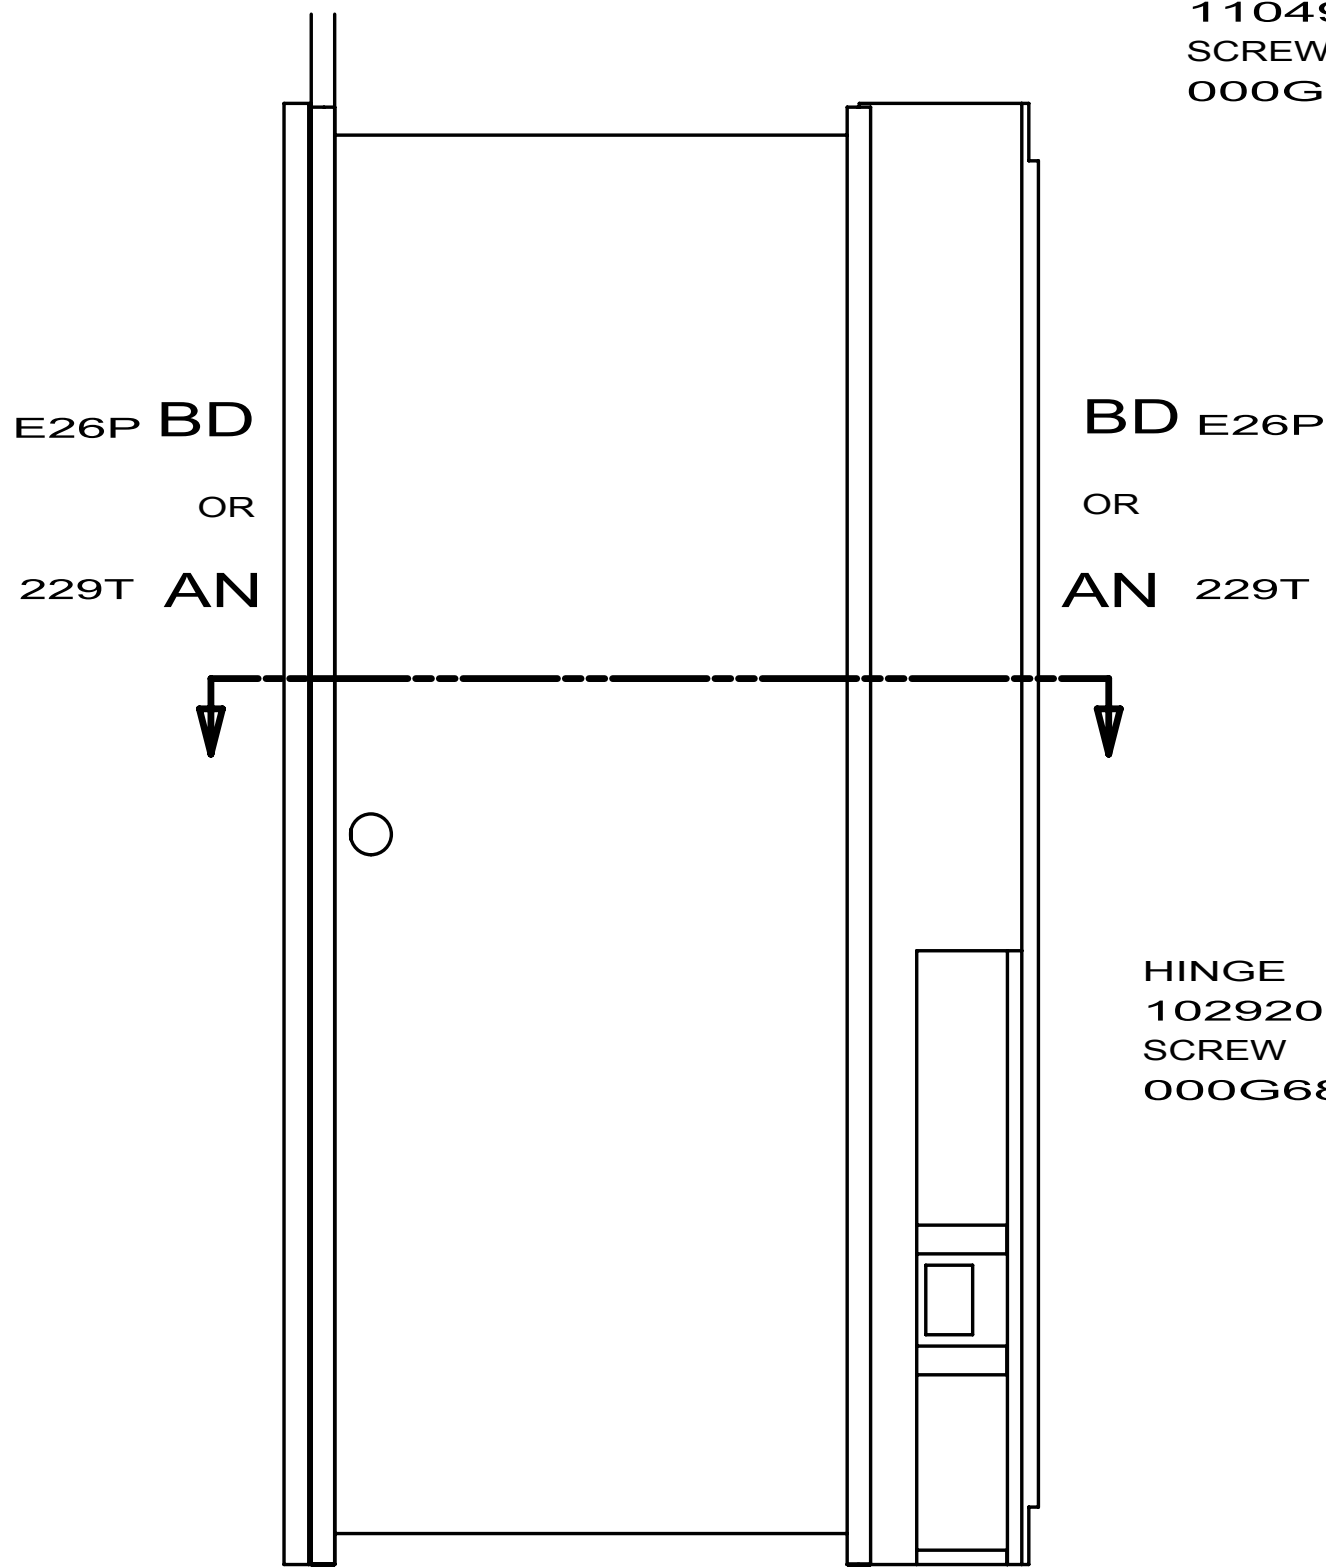


VIEW AL

144646-49 229T
144646-65 E26P

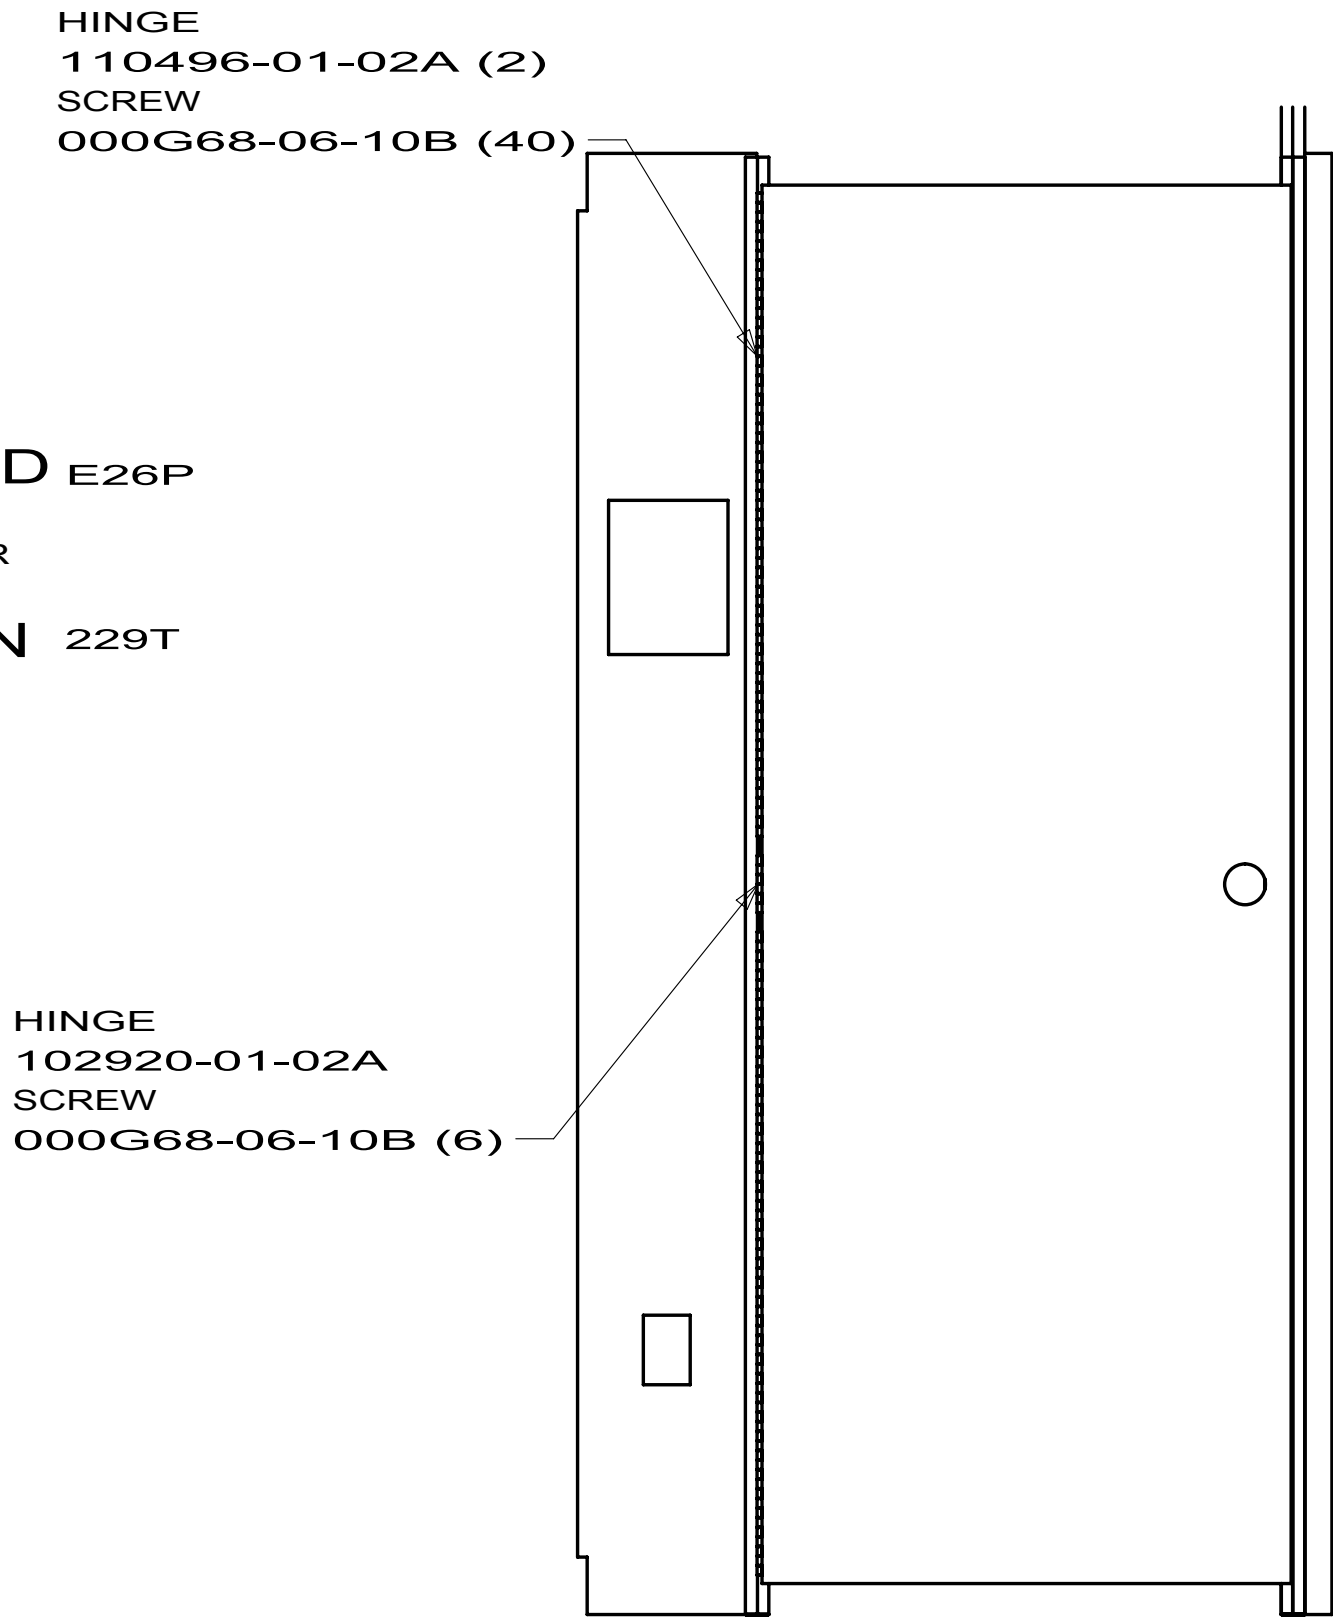


VIEW AM


144646-49 229T
144646-65 E26P

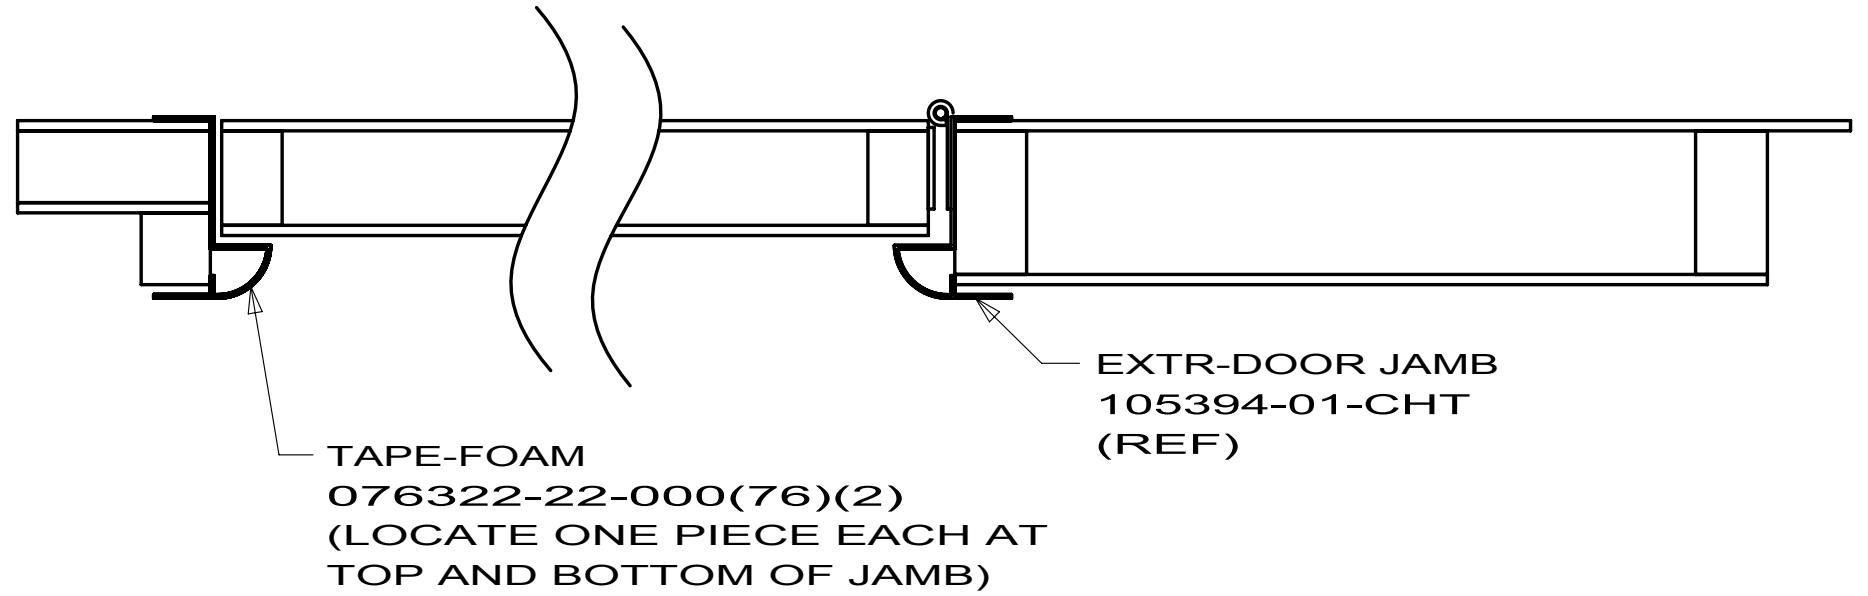

SECTION AN-AN

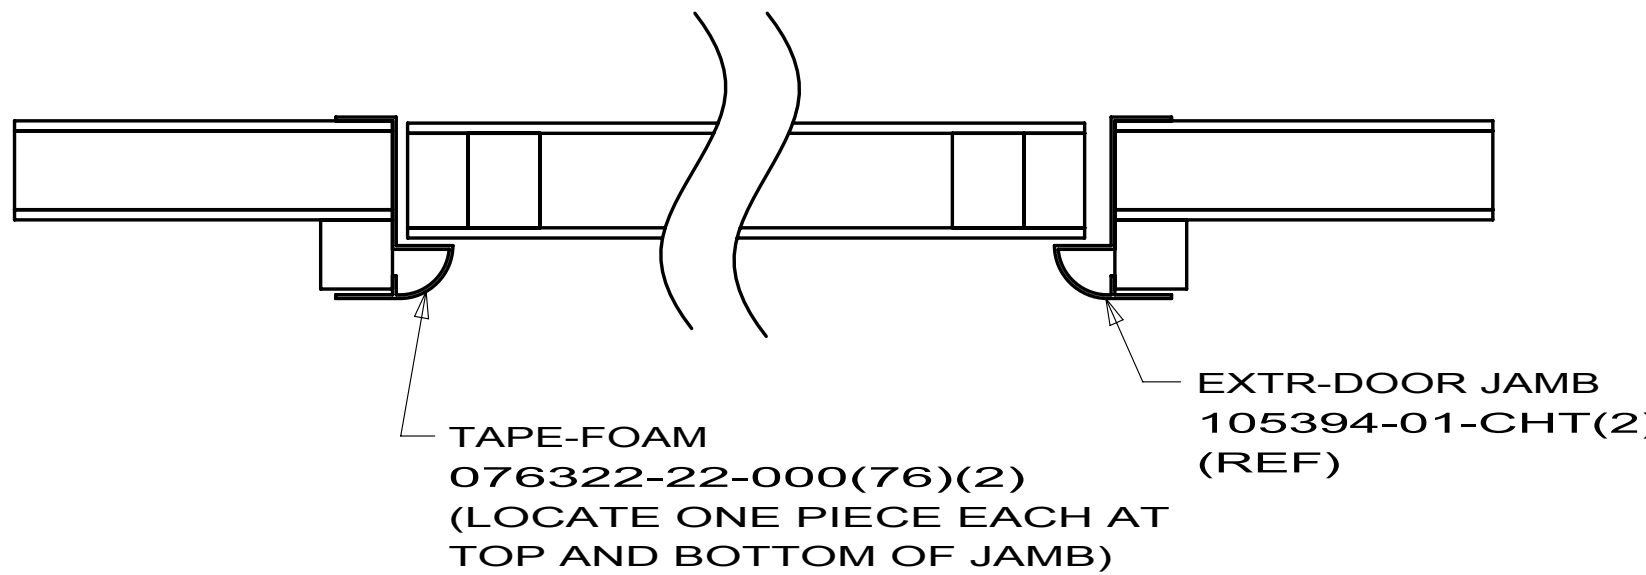


SECTION AT-AT

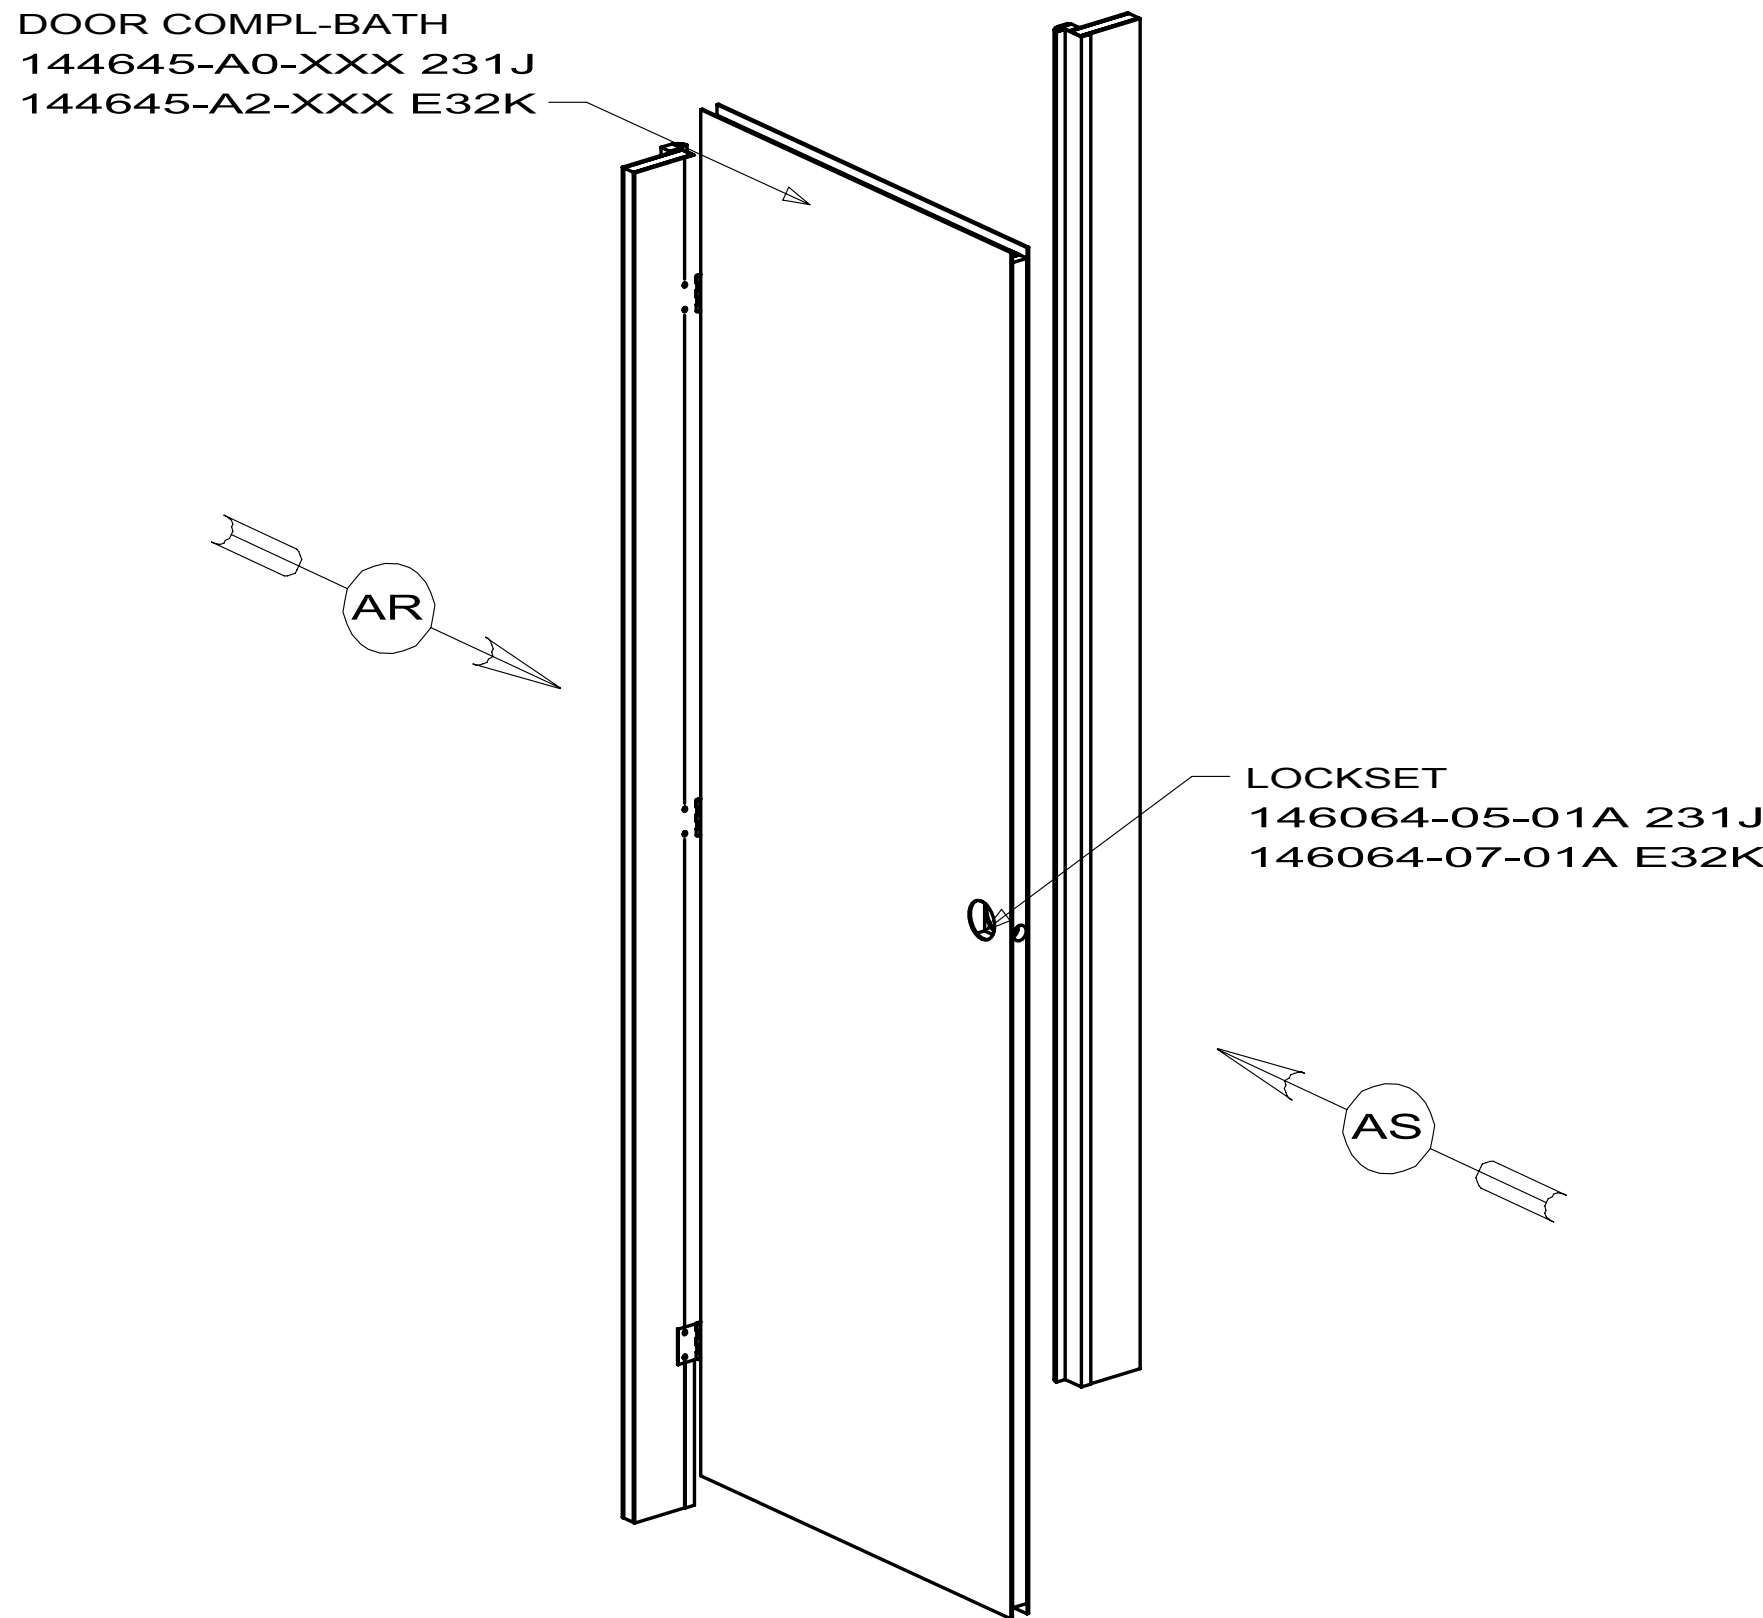


DETAIL AP

144646-51 231J
144646-54 E32K

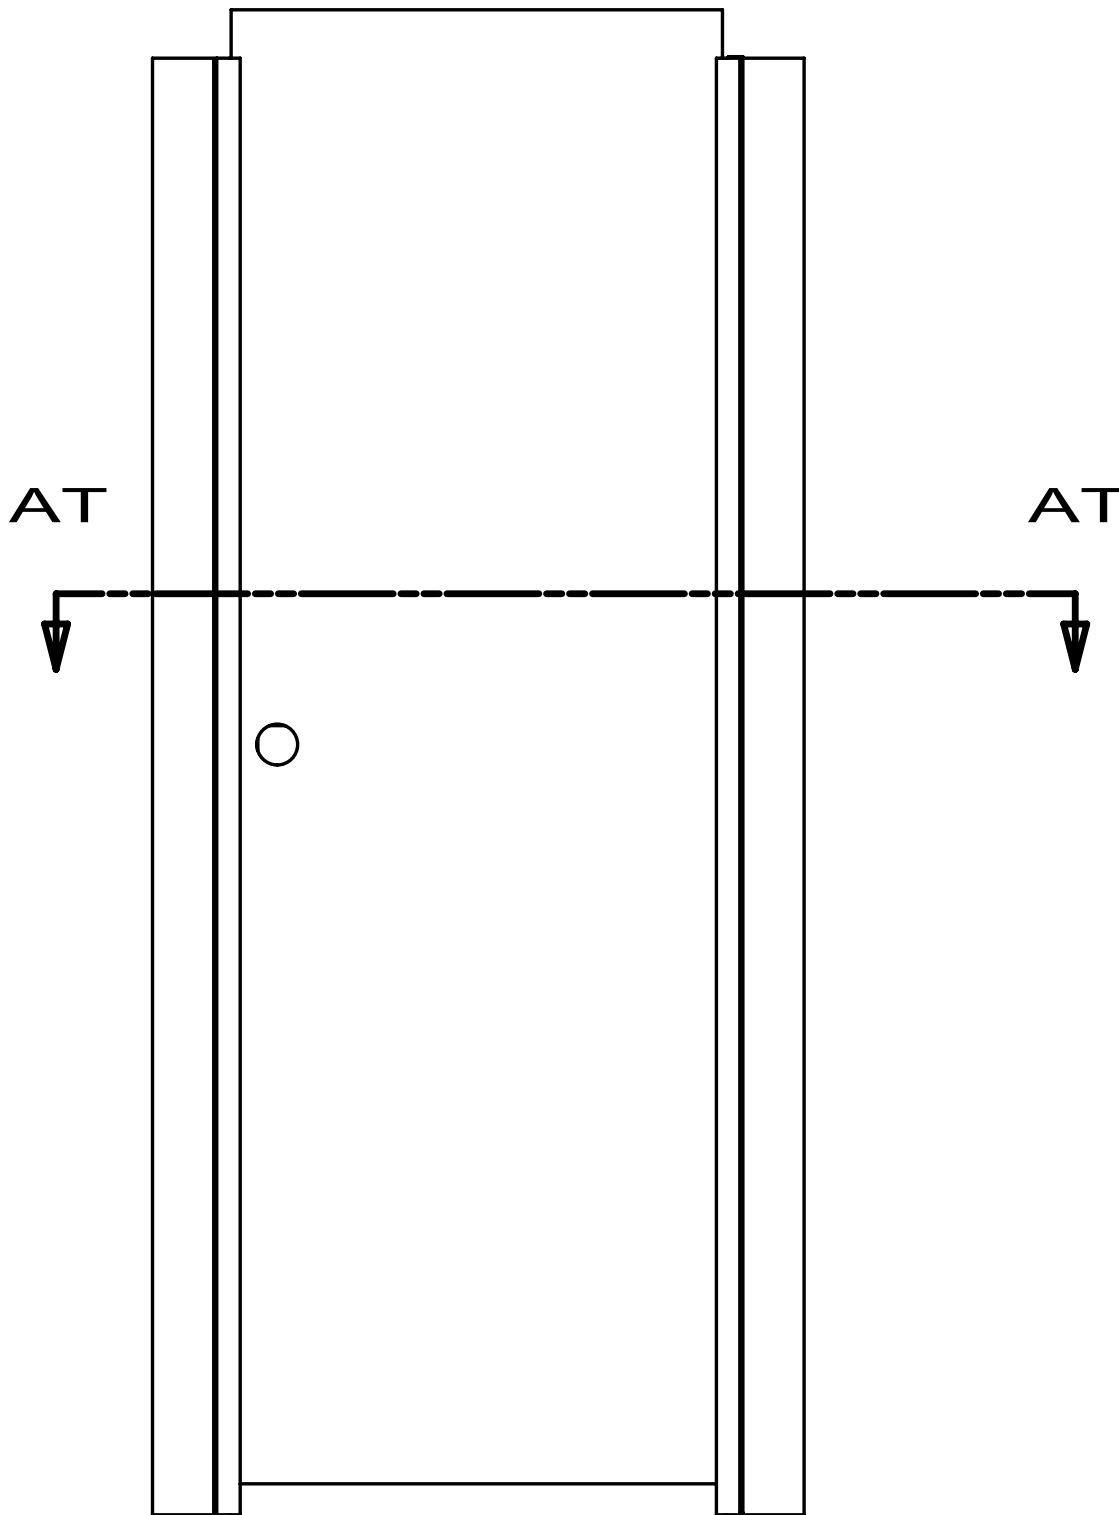


VIEW AR

144646-51 231J
144646-54 E32K

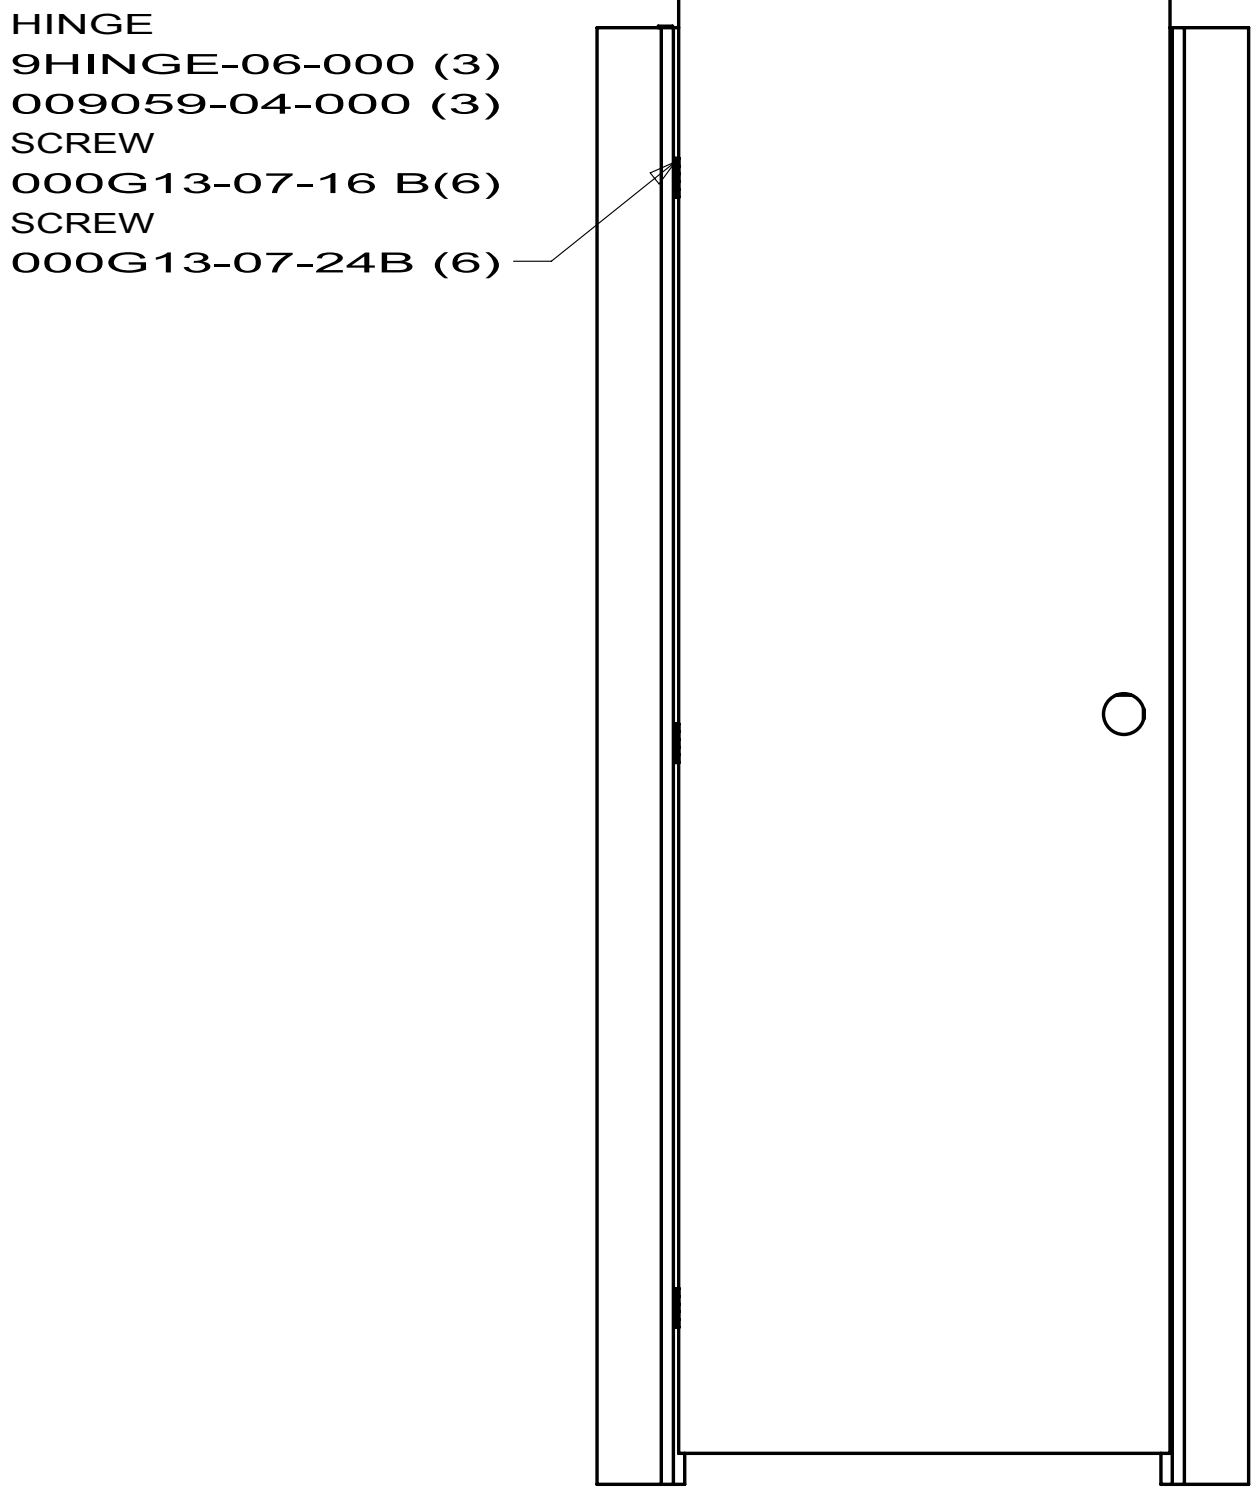

VIEW AS


144646-51 231J
144646-54 E32K

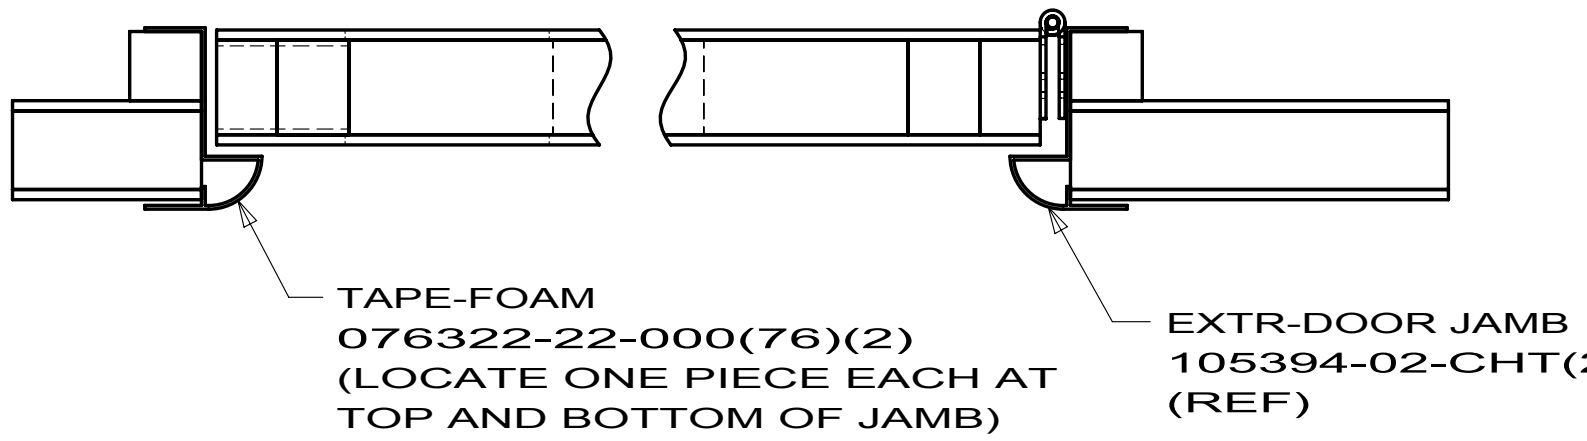

SECTION BD-BD

8		7	
DWG NO	-----	VENDOR P/N	SHEET
150082-01	LATCH ASM	-----	1
150082-02	LATCH	E2-92-101	1
150082-03	KEEPER	E2-67-101-11	1
150082-04	BRACKET	E2-52-101-11	1
150082-05	ROD	E2-0-40003 "N"	1
150082-06	NUT	62-0-2343-48	1
150082-07	WASHER	E2-0-2345-37	1
150082-08	ROD	-	2
150082-09	ROD	-	3
150082-10	ROD	-	4

1		
REV	DATE	DWG NO
REV	ZONE	REVISION RECORD
		DATE
		OFTR-ORIG

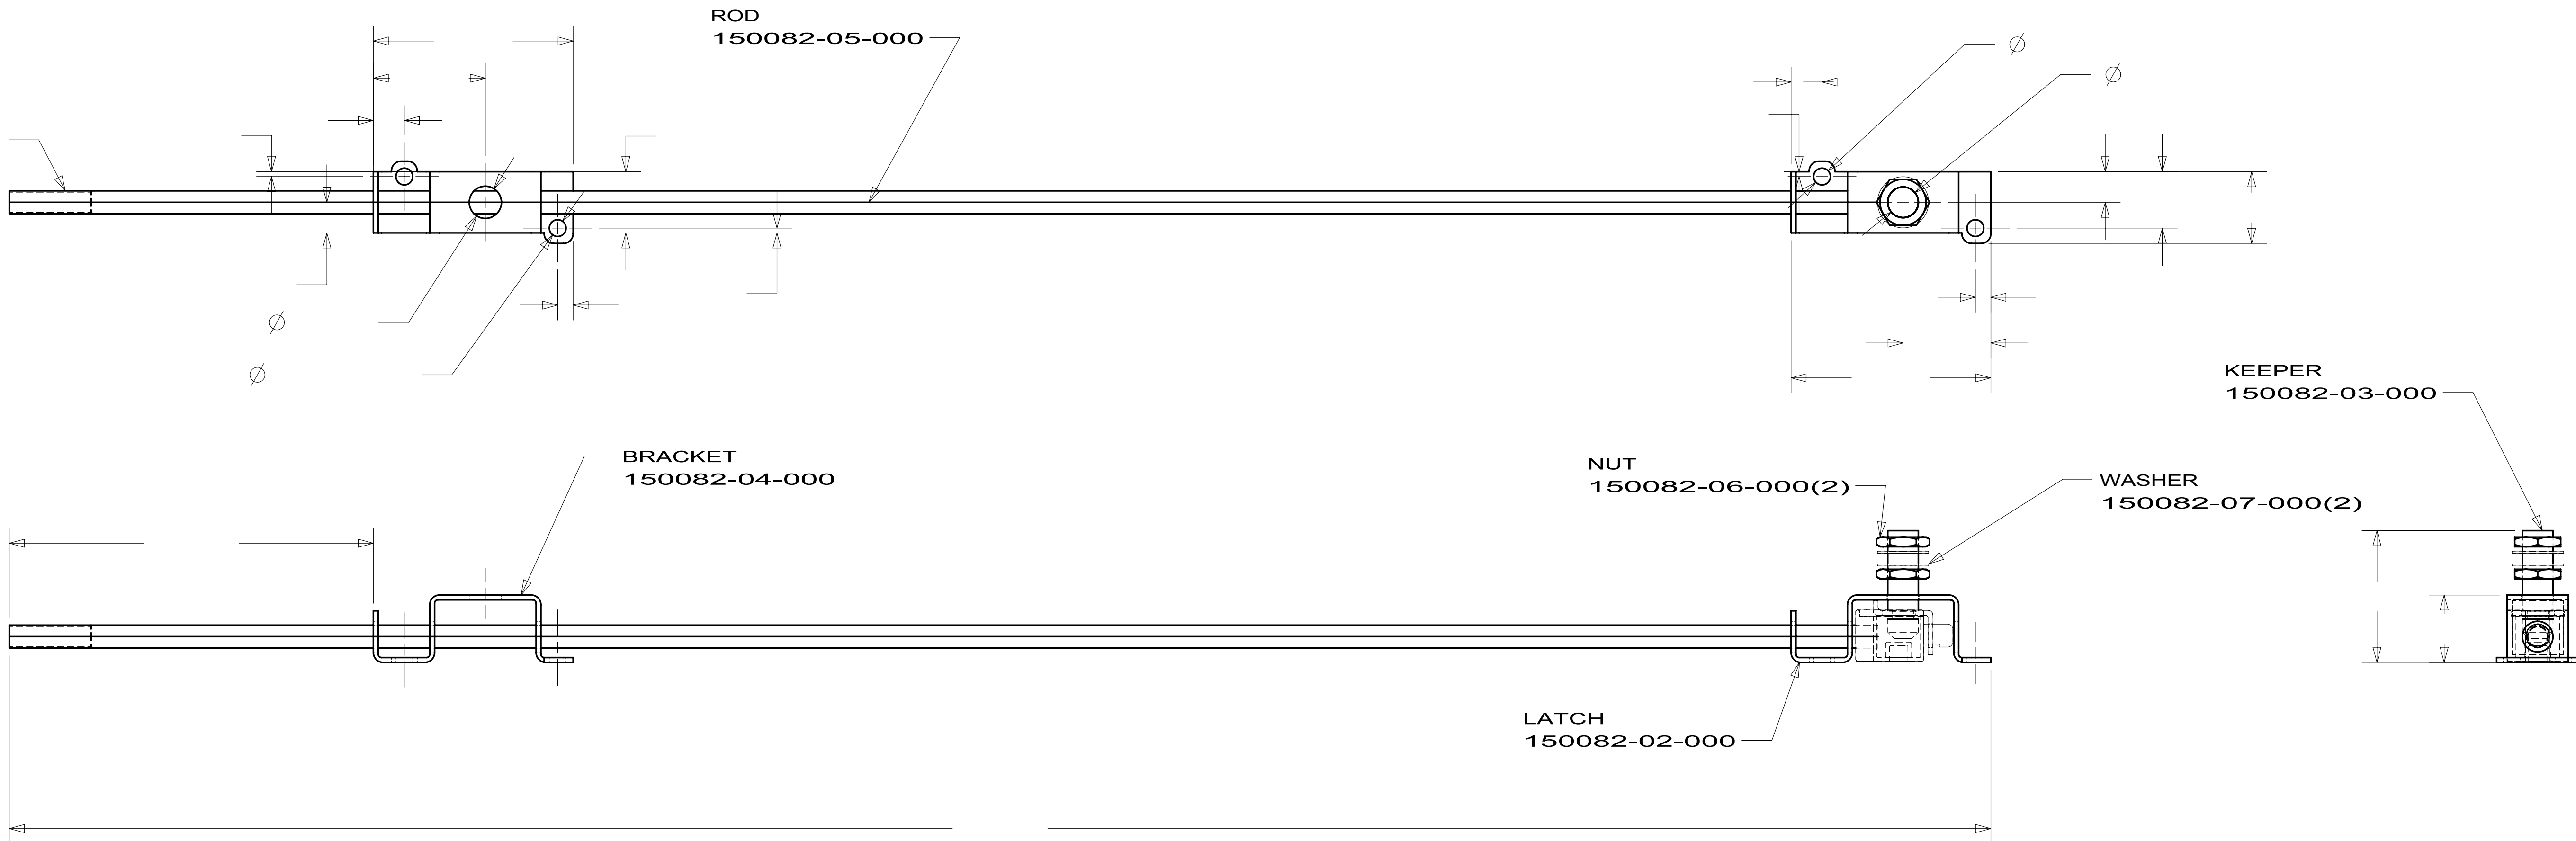



1. SUGGESTED VENDOR:SOUTHCO,INC (P/N SEE TAB).

NOTES:

WINNEBAGO INDUSTRIES		COPYRIGHT 2009 WINNEBAGO INDUSTRIES, INC.	
DFTB		ORIG. DATE	
CHKR		ALL DIMENSIONS ARE IN MILLIMETERS	
P.E.		FIRST USED	
M.E.		05 S-SERIES	
DSNR		WEIGHT = 0.7 LBS	
UNSPECIFIED TOLERANCES ARE:		MATERIAL:	
WHOLE DIM (X) : 1.5			
ONE-PLACE (X.X) : 1.5			
TWO-PLACE (X.XX) : 1.5			
ANGLE : 1.5			
THIRD ANGLE PROJECTION			
DO NOT SCALE DRAWING			
TITLE: LATCH ASM-TV			
SHEET 1 of 4		PART NO 150082	
REF:		1	


FIRST USED				05 S-SERIES			
DO NOT SCALE DRAWING							
TITLE: LATCH ASM-TV							
SHEET 2				PART NO 150082		REV	

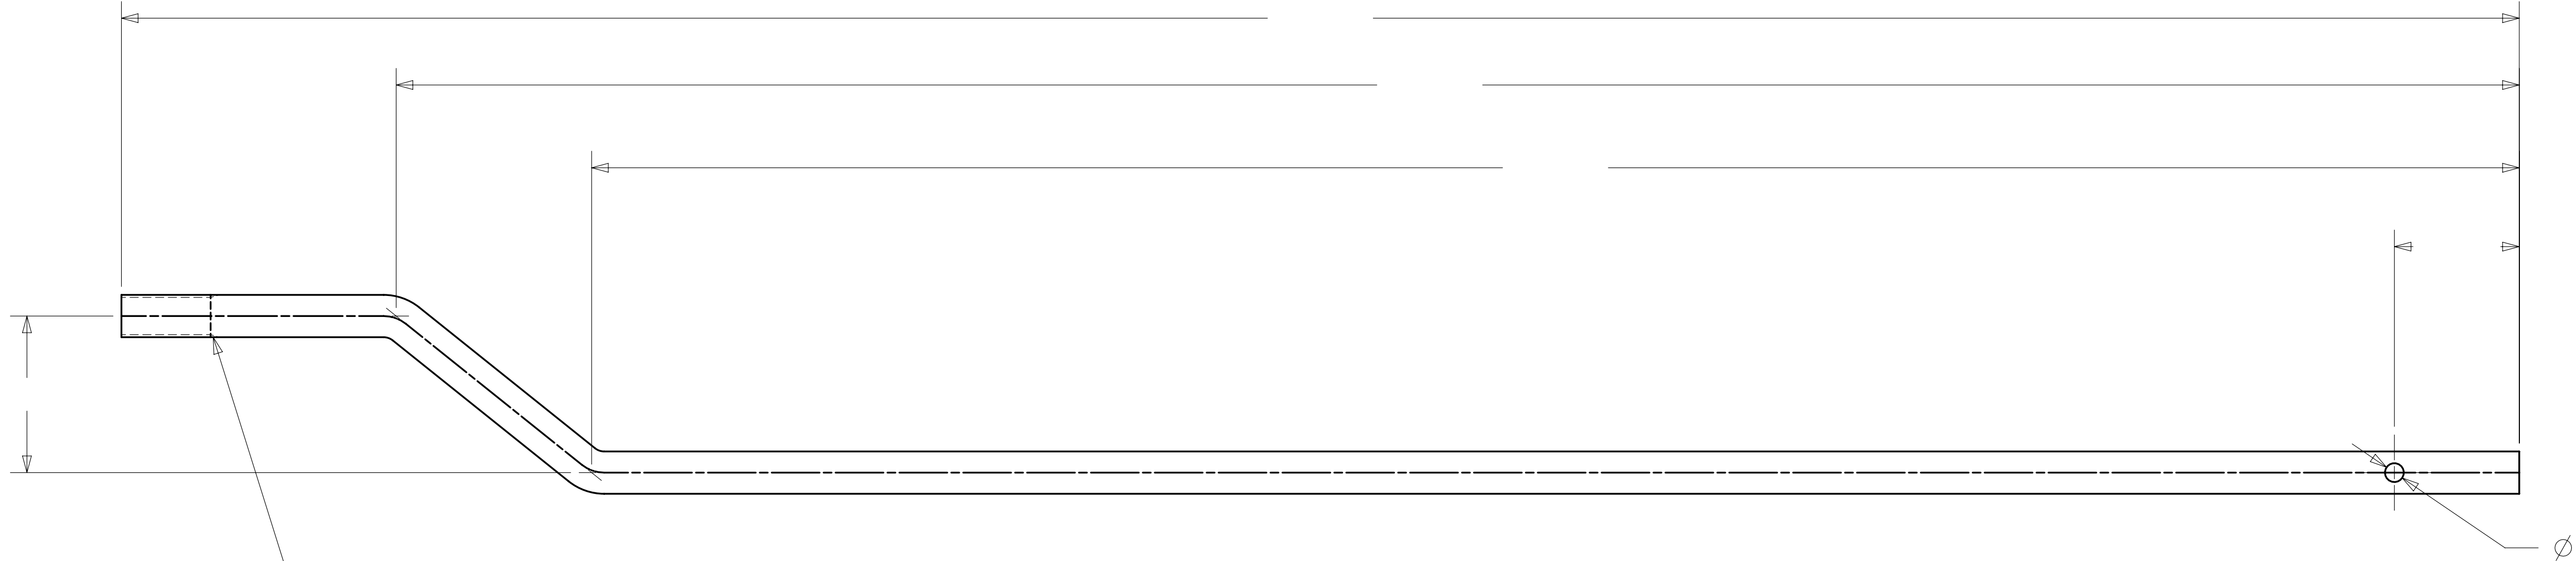

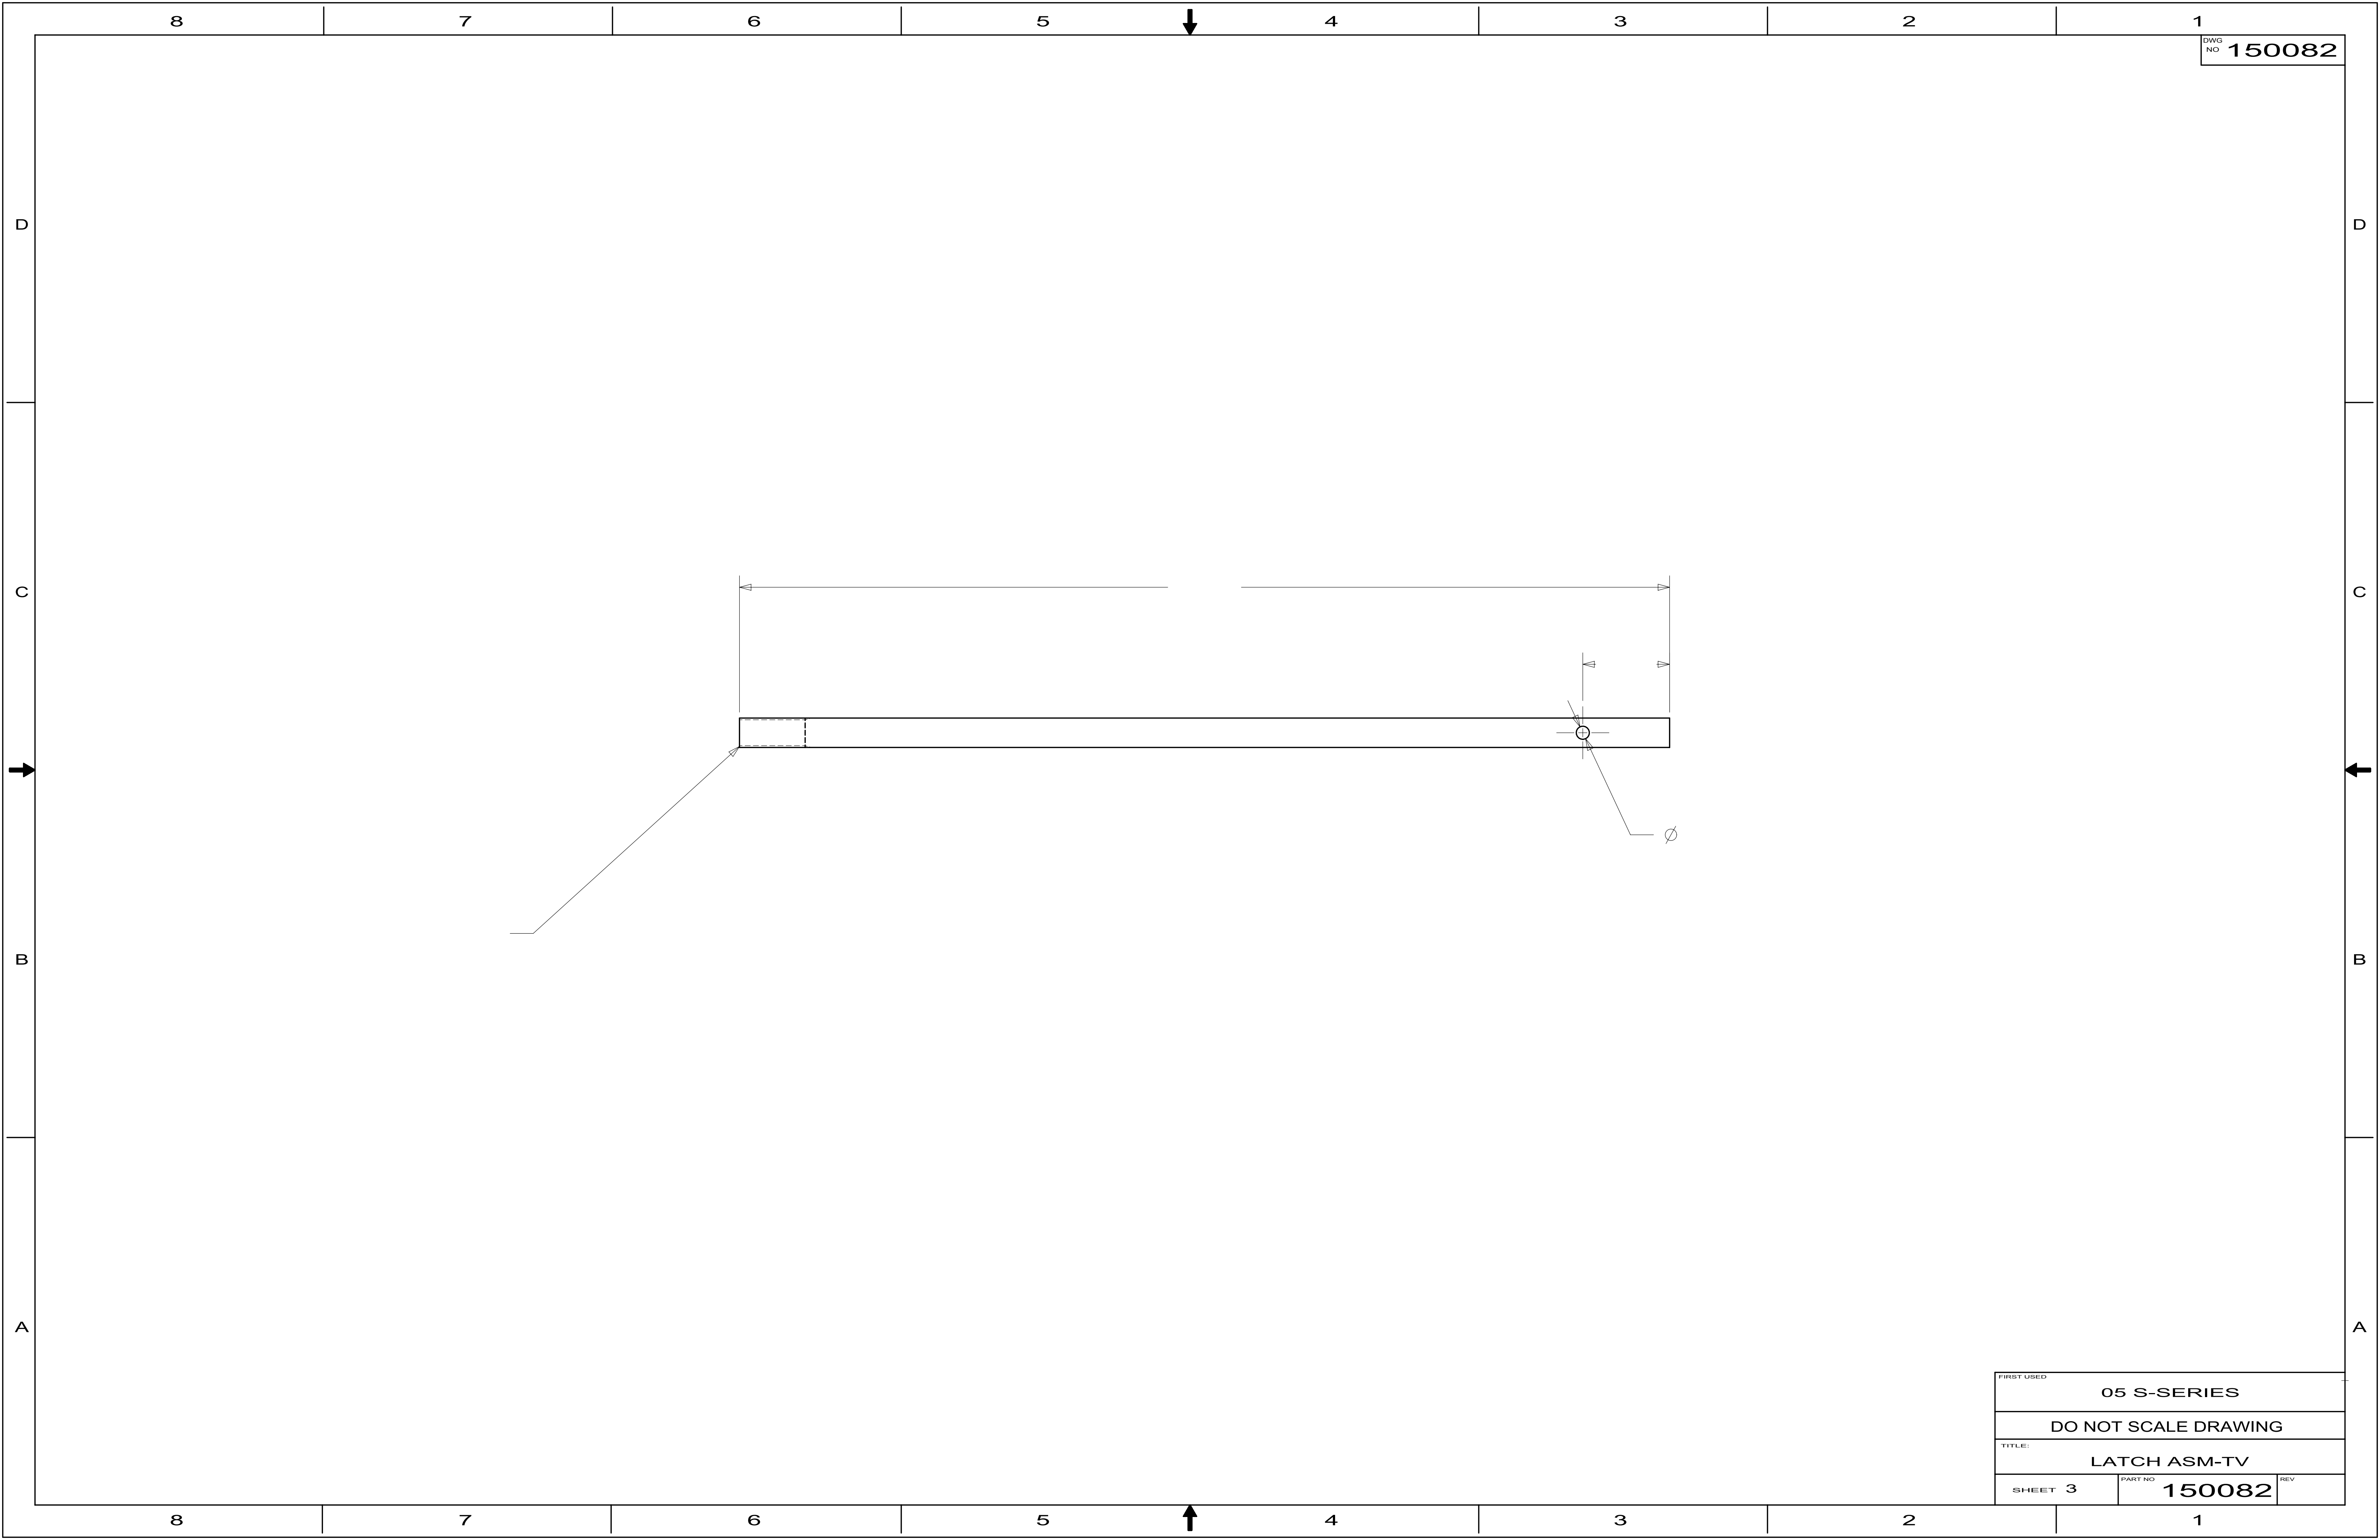


DWG NO 150082

FIRST USED				05 S-SERIES			
DO NOT SCALE DRAWING							
TITLE:							
LATCH ASM-TV							
SHEET 3				PART NO		REV	
				150082			

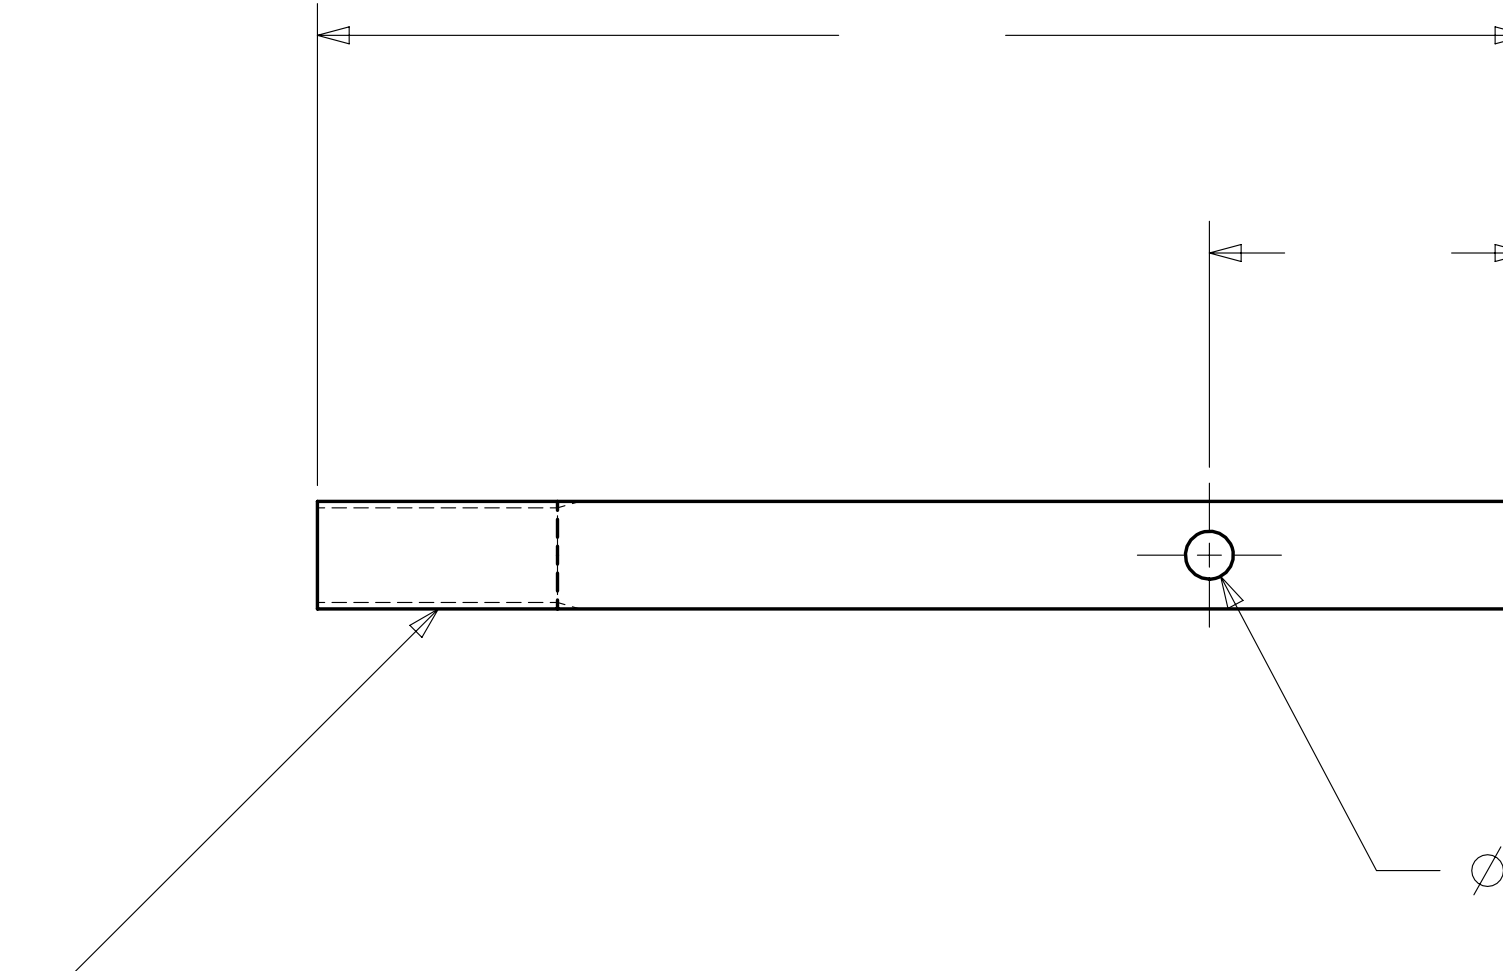

FIRST USED			
05 S-SERIES			
DO NOT SCALE DRAWING			
TITLE: LATCH ASM-TV			
SHEET 4		PART NO 150082	REV

DWG NO	DOOR	SHEET	UNIT(S)	BAFFLE
150741-01	DOUBLE	1	E32K	144358-11-CHT
150741-02	LARGE DOUBLE	2	D35J J35Z/J38N	----
150741-03		NONE		
150741-04	4 DOOR	3	J35Z/J38N	----
150741-05	DOUBLE	4	E30W	----
150741-06		NONE		
150741-07		NONE		
150741-08		NONE		
150741-09		NONE		
150741-10		NONE		
150741-11		NONE		
150741-12		NONE		
150741-13	DOUBLE	1	524J 524P/524K	144358-09-CHT
150741-14	DOUBLE	1	224V/229T/231C 231J/329B 728B/730C	144358-34-CHT
150741-15		NONE		
150741-16		NONE		
150741-17	DOUBLE	1	331C	144358-38-CHT
150741-18	SINGLE	5	524DL	----
150741-19		NONE		
150741-20		NONE		
150741-21	LARGE DOUBLE	6	D31E/D37L	----

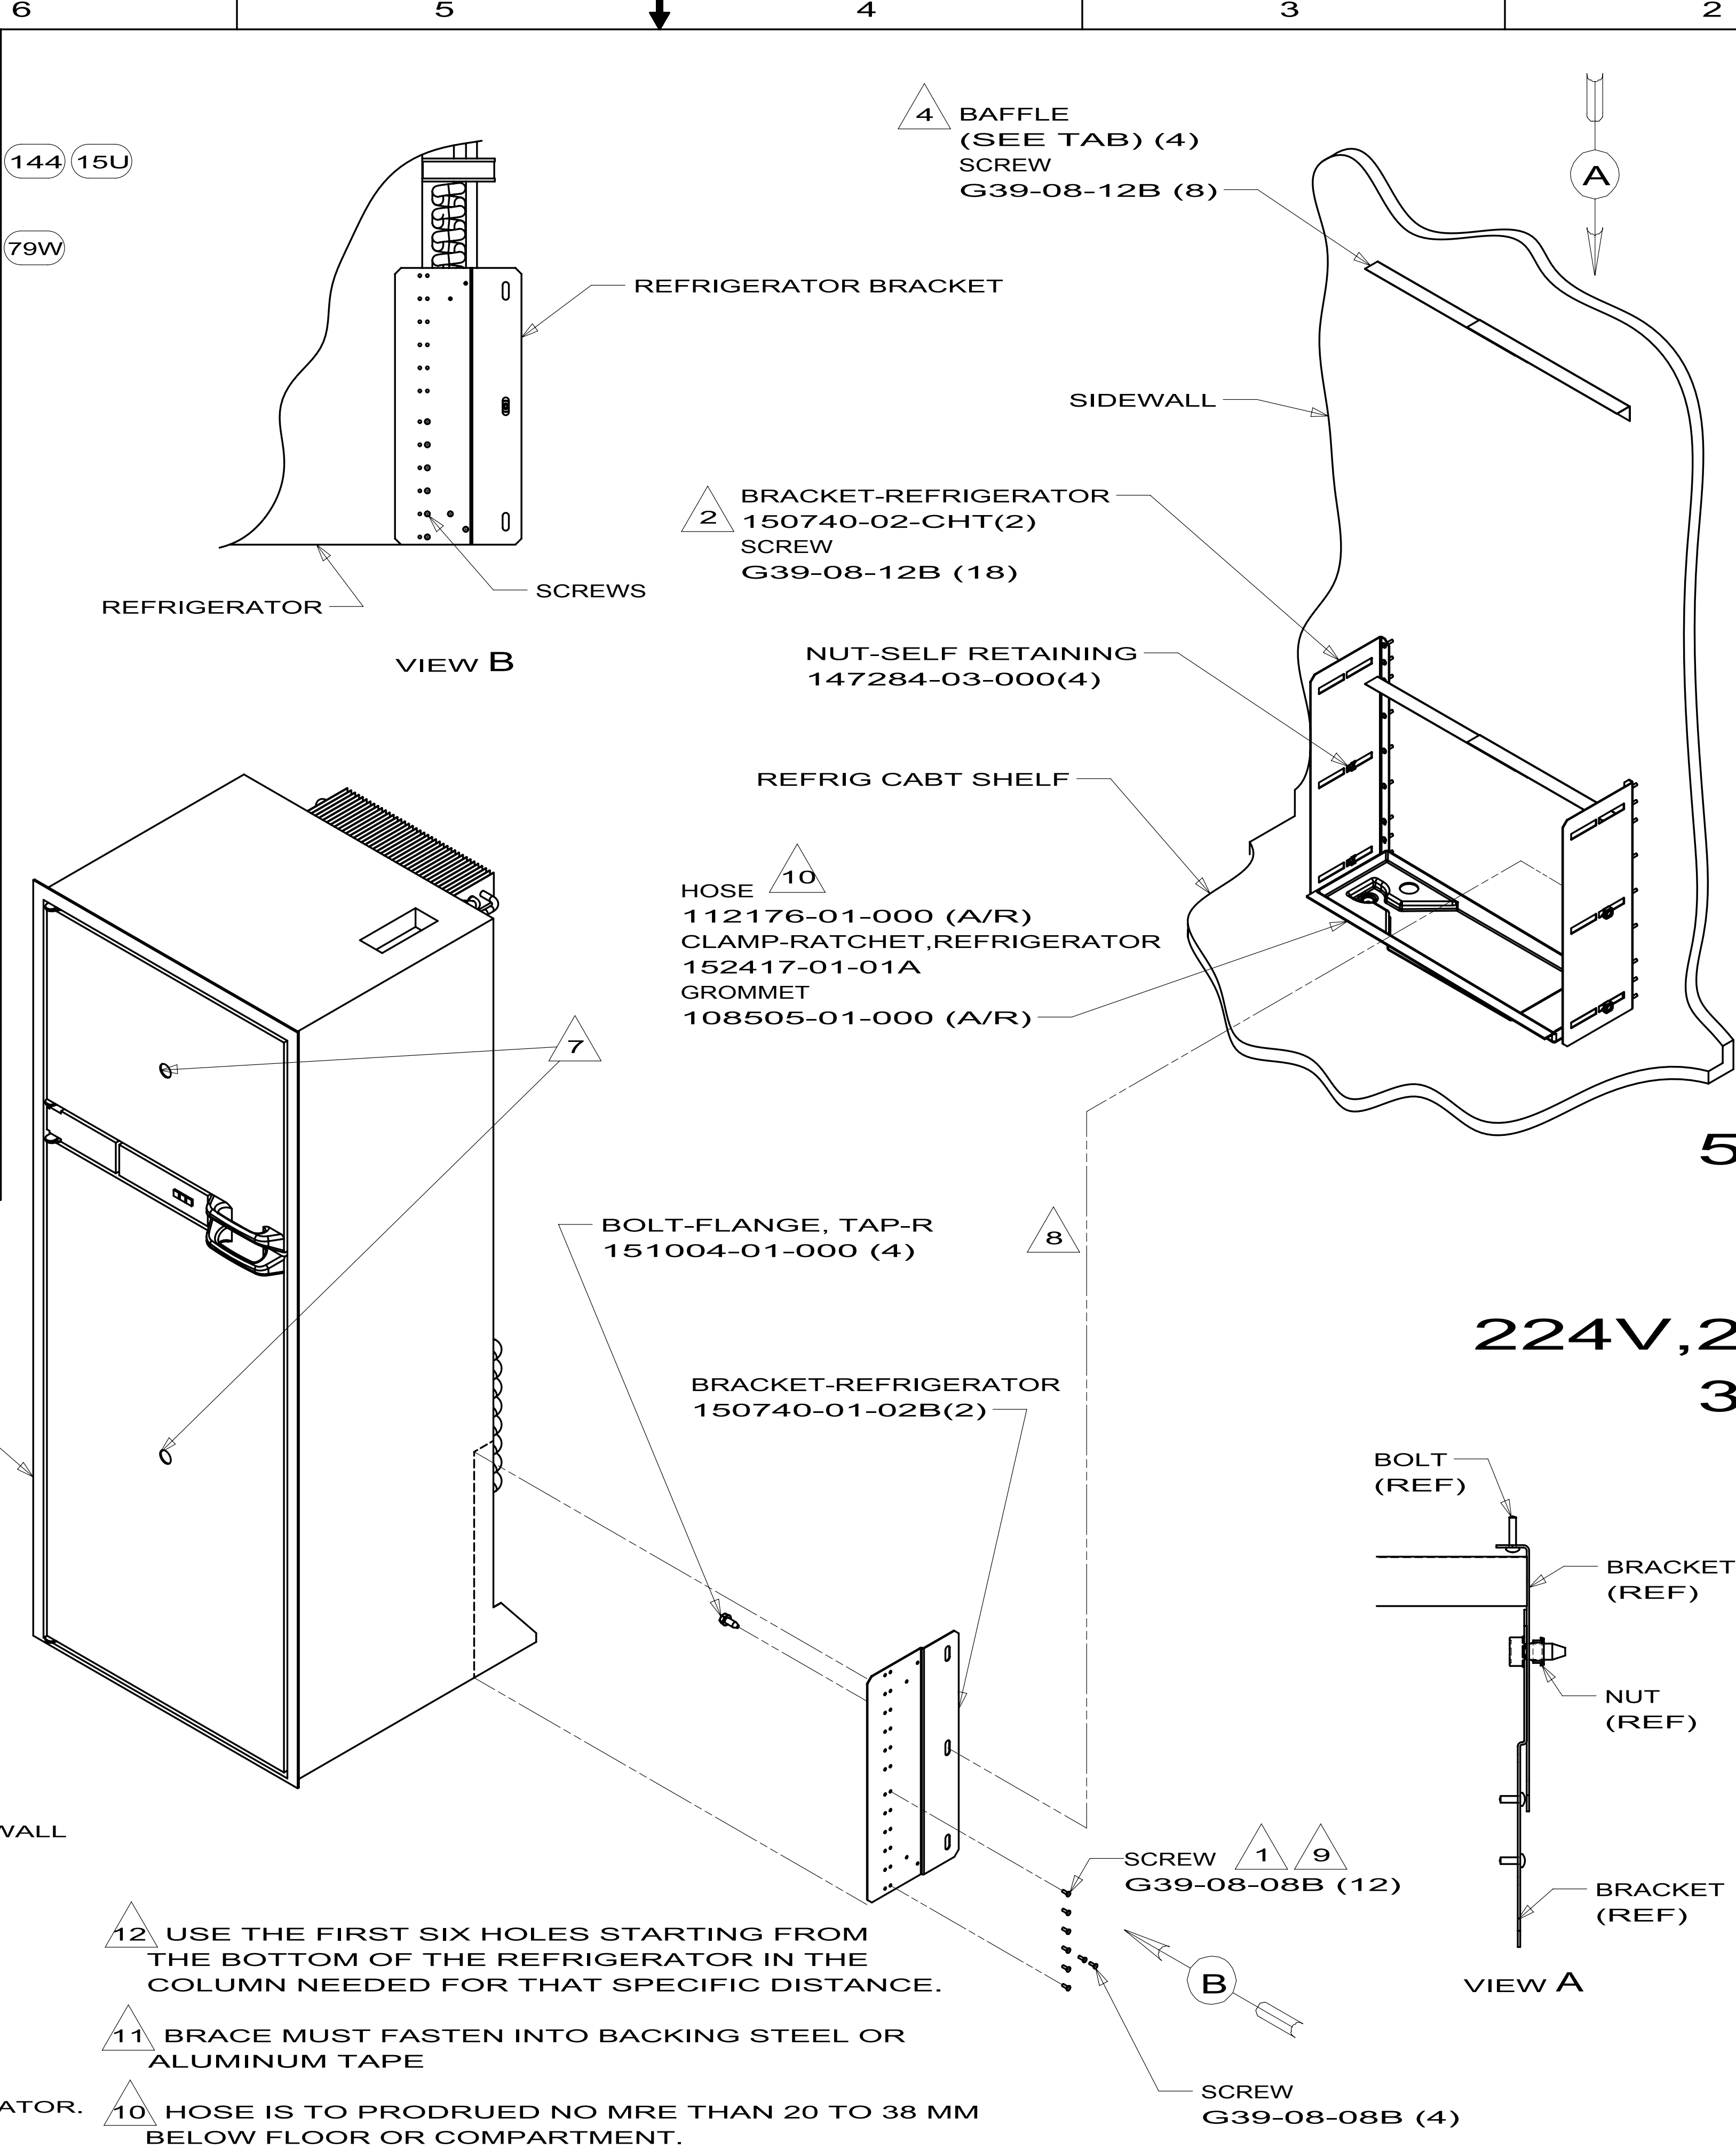

RELEASE	REV DATE	DWG NO	150741
REV ZONE	REVISION RECORD	DATE	DFT-ORIG

150741-01
E32K

150741-13
524J,524K,524P


150741-14
224V,229T,231C,231J
329B,728B,730C

150741-17
331C

- 8 TORQUE BOLTS TO 27 N-M $\pm$ 3 N-M.
- 7 USE TAPE 123816-01-000 BEHIND INSERT PANELS (2) STRIPS 8MM ON EACH PANEL STD. (2000); SIDE BY SIDE (4000).
- 6 BEND HORIZONTAL AT INSTALLATION. LEG ATTACHED TO SIDEWALL MAY BE INSTALLED AS SHOWN OR WITH LEG DOWN.
- 5 FASTEN TO REFRIGERATOR CABINET.
- 4 CENTER BETWEEN REFRIG CABINET WALLS.
- 3 FASTEN SCREW THRU ANGLE ON TOP OF REFRIGERATOR.
- 2 LOCATE BRACKETS SO THEY ARE TO OUTSIDE OF PLATES.
- 1 PLACE SCREW (ON EACH SIDE) ALONG BACK EDGE OF REFRIGERATOR.

- 12 USE THE FIRST SIX HOLES STARTING FROM THE BOTTOM OF THE REFRIGERATOR IN THE COLUMN NEEDED FOR THAT SPECIFIC DISTANCE.
- 11 BRACE MUST FASTEN INTO BACKING STEEL OR ALUMINUM TAPE
- 10 HOSE IS TO PRODRUED NO MRE THAN 20 TO 38 MM BELOW FLOOR OR COMPARTMENT.


COPYRIGHT 2010 WINNEBAGO INDUSTRIES, INC.	
DFT-ORIG	ORIG. DATE
CHGR	ALL DIMENSIONS ARE IN MILLIMETERS
P.E.	FIRST USED
M.E.	04 MH'S
DSNR	UNSPECIFIED TOLERANCES ARE:
	WHOLE DIM (X) $\pm$
	ONE-PLACE (X.X) $\pm$
	TWO-PLACE (X.XX) $\pm$
	ANGLE $\pm$
THIRD ANGLE PROJECTION	WEIGHT=(SEE TAB) LBS.
DO NOT SCALE DRAWING	REFER TO ES0018 FOR FASTENER TIGHTENING GUIDELINES
TITLE: REFRIGERATOR INSTL	
SHEET 1 OF 5	PART NO 150741
REF:	1

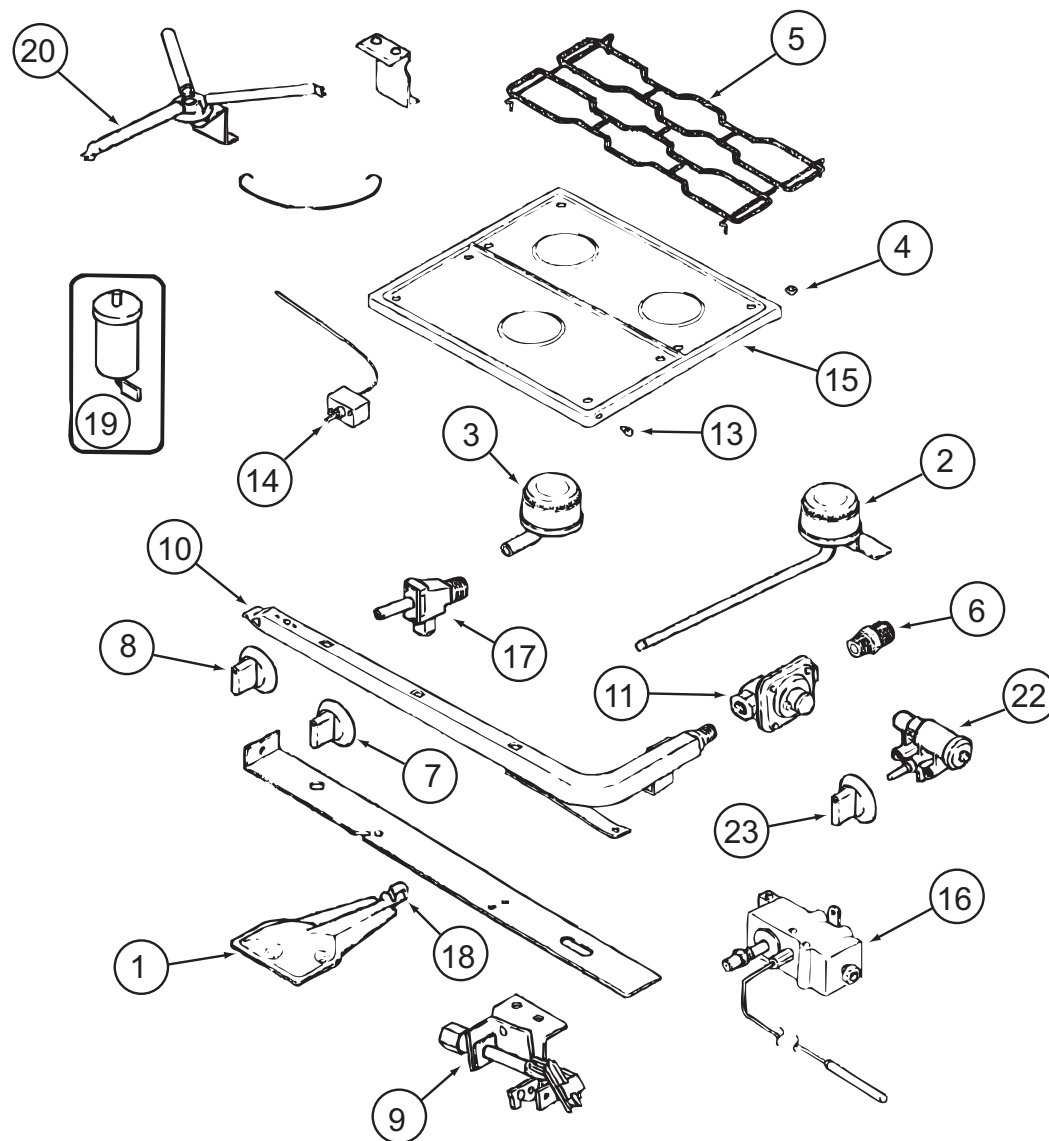

151277-01-01A, 151277-02-01A

151277-01-01A, 151277-02-01A (CONTINUED)


KEY	PART NUMBER	U/M	DESCRIPTION	VENDOR NO.
1	151279-02-700	EA	BURNER - OVEN - W/SHUTTER	74009853
2	112881-04-700	EA	BURNER - TOP/LEFT REAR	74004584
2	126023-01-700	EA	BURNER-TOP (RT-REAR) 5100BTU	74004583
3	112881-04-701	EA	BURNER - TOP/FRONT	74004582
4	102020-01-709	EA	BUMPER-GRATE	8007P020-60
5	112881-04-702	EA	GRATE - BLACK	74007277
6	135065-03-700	EA	FITTING - HALF UNION	74004234
7	128728-01-701	EA	KNOB - BURNER - REAR	74003941 (1 PER)
7	128728-01-702	EA	KNOB - BURNER - FRONT	74003942
8	151279-02-701	EA	KNOB - THERMOSTAT - BLACK	74009858
9	151279-01-700	EA	PILOT - BURNER - 16" SERIES	74009852
10	151279-02-702	EA	PIPE - MANIFOLD	74009856
11	112881-03-701	EA	REGULATOR KIT W/FITTINGS	12001285
13	102020-01-724	EA	BUMPER-MAIN TOP	8003P008-60
14	151279-02-703	EA	THERMOSTAT	74009855
15	151277-01-700	EA	TOP - MAIN (BLACK)	74007287
16	151279-02-704	EA	ELBOW BLOCK ASM (VALVE-OVEN)	74009864
17	151277-01-701	EA	VALVE/REAR - W/SET SCREW	12002254
17	151277-01-702	EA	VALVE/FRONT - W/SET SCREW	12002246
19	112881-04-705	EA	PUSH RING (ELECTRODE MTG)	7104P002-60
19	126023-01-711	EA	ELECTRODE - IGNITER (ONLY)	7432P077-60
20	126023-01-736	EA	FLASH TUBE EXTENSION (REAR)	74003326
20	126023-01-737	EA	FLASH TUBE EXTENSION (FRONT)	74003327
21	112881-04-708	EA	CLIP-FLASH TUBE	7112P068-60
22	126023-01-735	EA	KIT - IGNITOR TOP BRNER & KNOB	12001296=74002413&4
23	128728-01-707	EA	KNOB - IGNITOR	74003944
26	112881-04-709	EA	SHIELD-SPARK	3604F211-45
			CONTACT WINNEBAGO PART SALES FOR UNLISTED COMPONENT(S)	

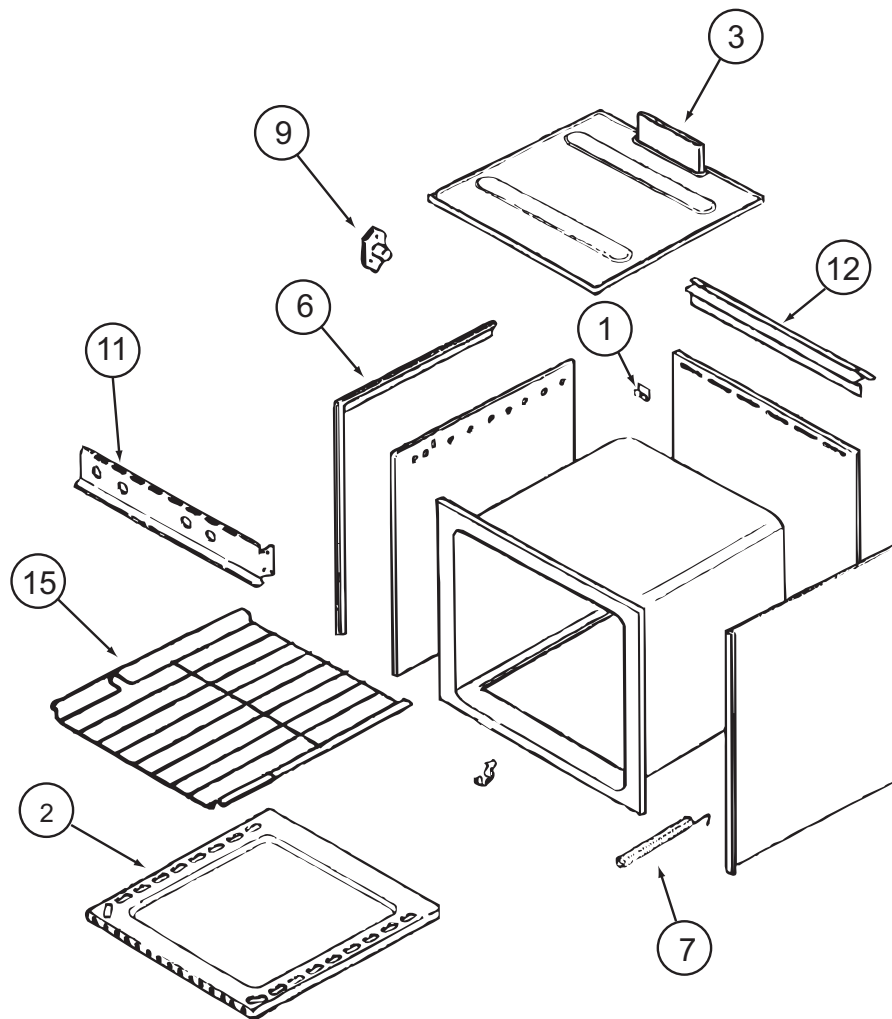

151277-01-01A (CONTINUED)

KEY	PART NUMBER	U/M	DESCRIPTION	VENDOR NO.
2	126023-01-731	EA	BOTTOM - OVEN	2205F016-19
3	126023-01-718	EA	FLUE BOX ASSEMBLY	4006W075-80
6	126023-01-713	EA	TRIM - SIDE (RIGHT) BLACK	74002827
6	126023-01-714	EA	TRIM - SIDE (LEFT) BLACK	74002828
7	135066-03-700	EA	SPRING - OVEN DOOR	74001835
9	128728-01-703	EA	PIN/T-NUT F/HINGE	7103P109-60
15	126023-01-716	EA	RACK - OVEN	74003106

CONTACT WINNEBAGO PART SALES FOR UNLISTED COMPONENT(S)

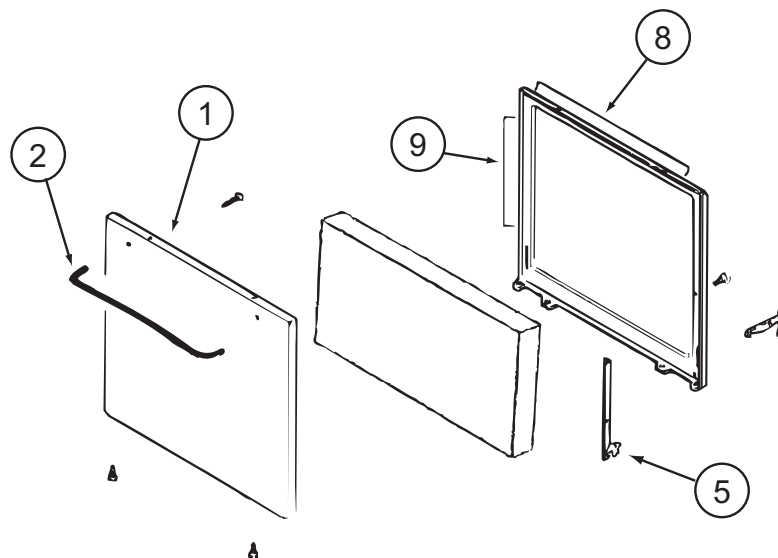


151277-01-01A (CONTINUED)


KEY	PART NUMBER	U/M	DESCRIPTION	VENDOR NO.
1	102022-01-704	EA	GLASS-OUTER	7902P261-60
1	112881-01-713	EA	DOOR/OVEN-TEXT/BLK NO WINDOW	2401F126-70
2	128727-01-701	EA	HANDLE - OVEN DOOR	74003929
5	151277-01-704	EA	HINGE KIT-OVEN DR/LT	12400028
5	151277-01-705	EA	HINGE KIT-OVEN DR/RT	12400029
8	126023-01-732	EA	SEAL/OVEN DR TOP	7212P014-60
9	135066-03-714	EA	SEAL - OVEN DOOR SIDES	7212P039-60
CONTACT WINNEBAGO PART SALES FOR UNLISTED COMPONENT(S)				

151277-03-01A, 151279-01-01A, 151279-02-01A/02A, 151279-03-01A

KEY	PART NUMBER	U/M	DESCRIPTION	VENDOR NO.
1	151279-02-700	EA	BURNER - OVEN - W/SHUTTER	74009853
2	128728-01-708	EA	FITTING W/ORFICE/TUBE - REAR	74003931
3	128728-01-710	EA	FITTING W/ORFICE/TUBE - FRT	74003930
4	102020-01-709	EA	BUMPER-GRATE	8007P020-60
5	135065-03-703	EA	GRATE - BLACK(SEALED BURNER)	74007304
6	135065-03-702	EA	SEALED BURNER ASM.(BLACK) RV	74003967
7	128728-01-701	EA	KNOB - BURNER - REAR	74003941 (1 PER)
7	128728-01-702	EA	KNOB - BURNER - FRONT	74003942
8	151279-02-701	EA	KNOB - THERMOSTAT - BLACK	74009858
9	112881-04-706	EA	PILOT-OVEN (151279-01-01A ONLY)	74006334
9	151279-01-700	EA	PILOT-BURNER-16" (151279-01-01A ONLY)	74009852
9	151279-02-705	EA	PILOT - OVEN - 22" SERIES	74010544
10	151279-02-702	EA	PIPE - MANIFOLD	74009856
11	112881-03-701	EA	REGULATOR KIT W/FITTINGS	12001285
11	126023-02-703	EA	REGULATOR - PRESSURE	74004235
13	102020-01-724	EA	BUMPER-MAIN TOP	8003P008-60
14	151279-02-703	EA	THERMOSTAT	74009855
15	128728-01-705	EA	TOP - MAIN - BLACK	74003928
15	135065-03-715	EA	TOP - MAIN - STAINLESS STEEL	74007299
15	151277-03-705	EA	TOP-MAIN SNGL GRT/SEALED-BLK	2001F300-09
16	151279-02-704	EA	ELBOW BLOCK ASM (VALVE-OVEN)	74009864
17	135065-01-703	EA	VALVE/BURNER - REAR	74004643
17	135065-01-704	EA	VALVE/BURNER-FRT-HI	74004644
18	135656-01-701	EA	MIXER/AIR	3411F003-34
19	135065-01-701	EA	IGNITOR/PORCELAIN-TOP BURNER	74004053
20	128728-01-716	EA	IGNITOR - F/BURNERS	74003946
20	128728-01-717	EA	WIRES - IGNITOR	74003947
21	128728-01-707	EA	KNOB - IGNITOR	74003944
22	135065-03-700	EA	FITTING - HALF UNION	74004234


CONTACT WINNEBAGO PART SALES FOR UNLISTED COMPONENT(S)

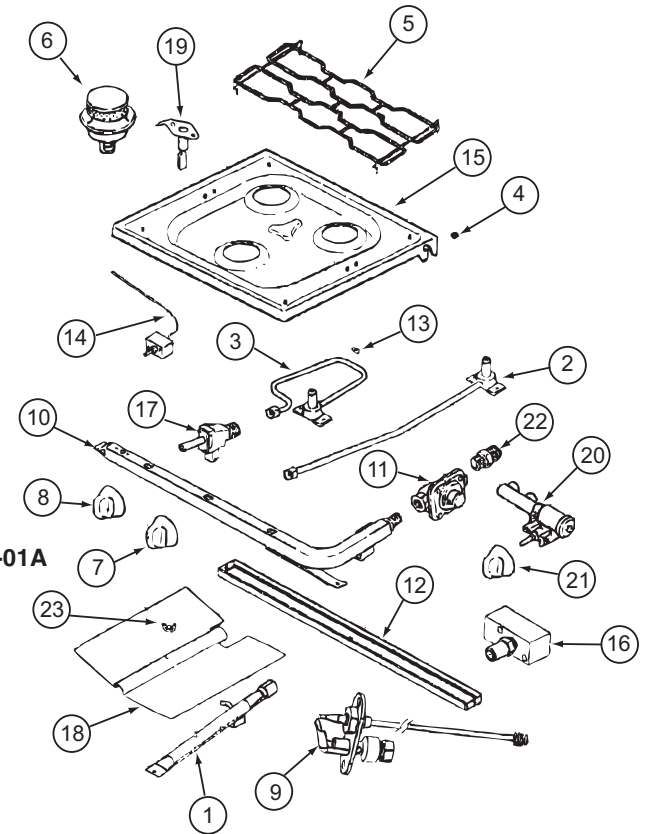

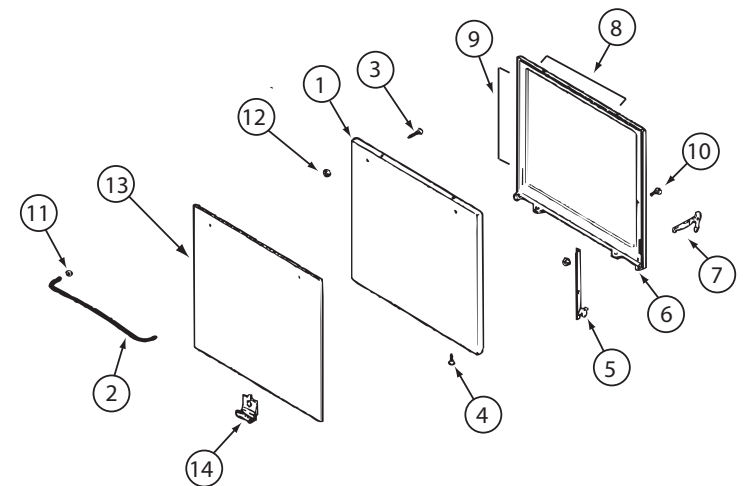


150778-01-01A, 151277-03-01A, 151279-02-01A, 151279-03-01A (CONTINUED)

KEY	PART NUMBER	U/M	DESCRIPTION	VENDOR NO.
1	126023-01-712	EA	PANEL - DOOR (BLACK)	74001190
2	128727-01-701	EA	HANDLE - OVEN DOOR	74003929
5	151277-01-704	EA	HINGE KIT-OVEN DR/LT	12400028
5	151277-01-705	EA	HINGE KIT-OVEN DR/RT	12400029
8	126023-01-732	EA	SEAL/OVEN DR TOP	7212P014-60
9	135066-03-714	EA	SEAL - OVEN DOOR SIDES	7212P039-60
10	151277-03-707	EA	DOOR LINING	74004228
13	102020-01-725	EA	GLASS OUTER	7902P266-60
14	126023-01-738	EA	CLIP - GLASS OVEN/BLACK	7112P093-60
CONTACT WINNEBAGO PART SALES FOR UNLISTED COMPONENT(S)				

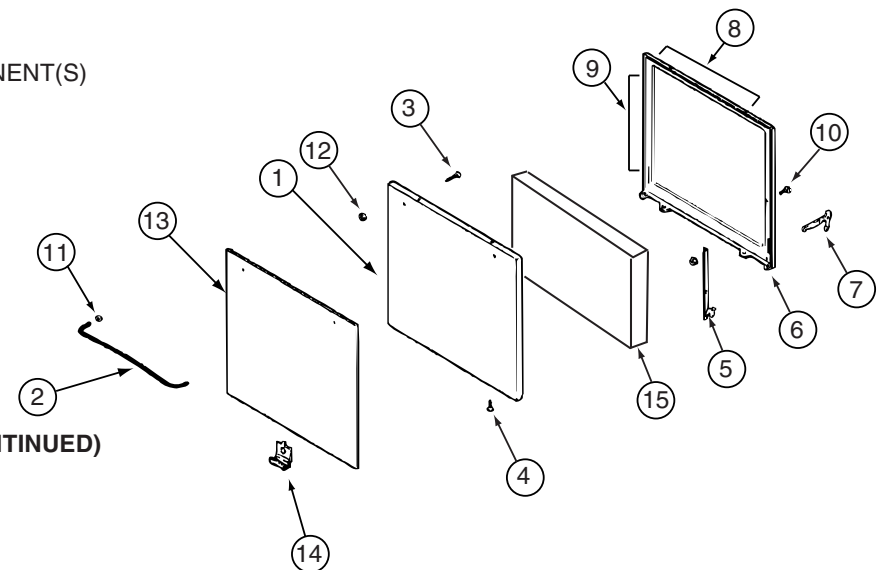

151279-02-02A (CONTINUED)


KEY	PART NUMBER	U/M	DESCRIPTION	VENDOR NO.
1	126023-01-712	EA	PANEL - DOOR (BLACK)	74001190
2	128727-01-701	EA	HANDLE - OVEN DOOR	74003929
8	126023-01-732	EA	SEAL/OVEN DR TOP	7212P014-60
9	135066-03-714	EA	SEAL - OVEN DOOR SIDES	7212P039-60
13	135066-03-702	EA	PANEL-DOOR - STAINLESS STEEL	74007313
CONTACT WINNEBAGO PART SALES FOR UNLISTED COMPONENT(S)				

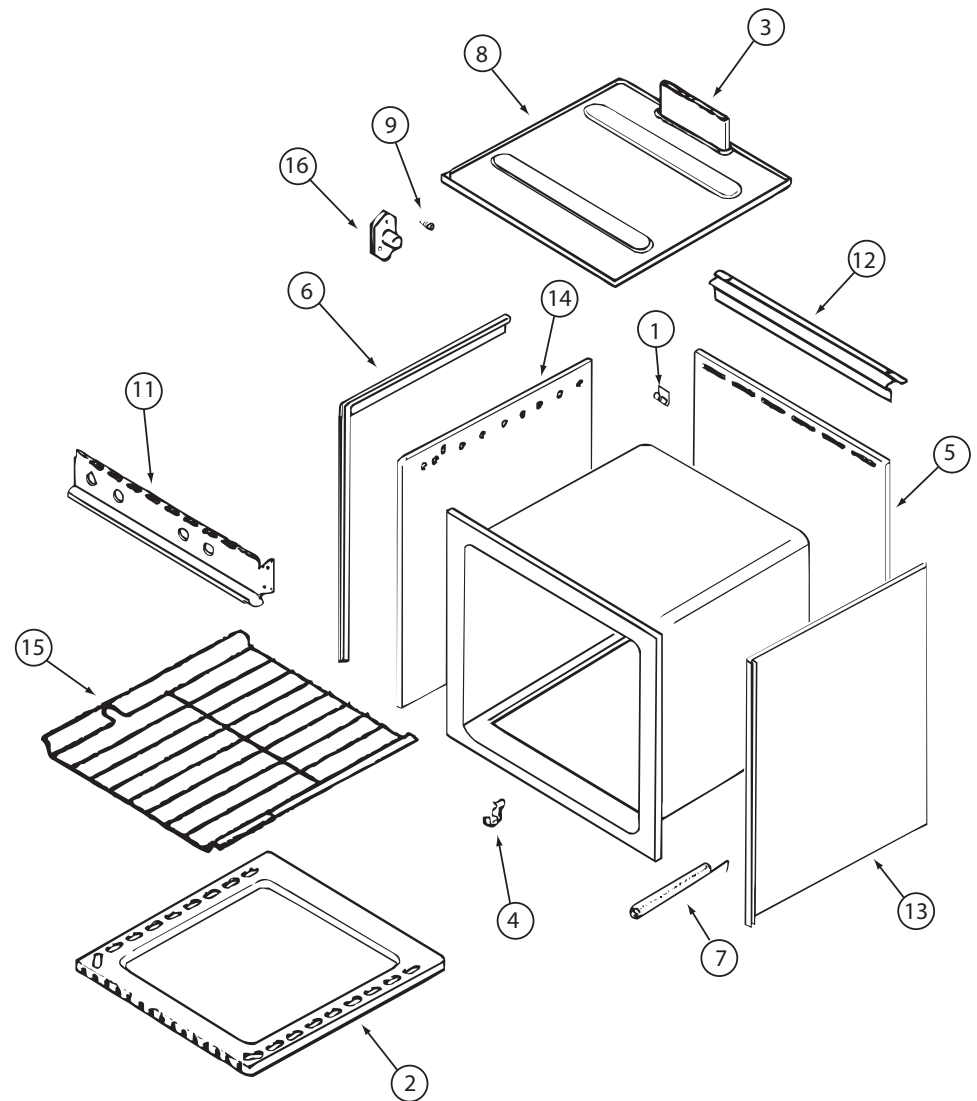


135066-03-01A/04A, 150778-01-01A, 151277-03-01A, 151279-02-01A/02A, 151279-03-01A (CONTINUED)

KEY	PART NUMBER	U/M	DESCRIPTION	VENDOR NO.
1	112881-03-702	EA	CLIP - MAIN TOP	74003998
2	126023-01-731	EA	BOTTOM - OVEN	2205F016-19
3	126023-01-718	EA	FLUE BOX ASSEMBLY	4006W075-80
6	126023-01-713	EA	TRIM - SIDE (RIGHT) BLACK	74002827
6	126023-01-714	EA	TRIM - SIDE (LEFT) BLACK	74002828
7	135066-03-708	EA	SPRING - OVEN DOOR	7803P053-60
9	128728-01-703	EA	PIN/T-NUT F/HINGE	7103P109-60
11	135066-03-701	EA	PANEL - MANIFOLD - BLACK	74007306
12	112881-01-721	EA	DEFLECTOR/FLUE-BLK-SEALED BR	74002829
15	126023-01-716	EA	RACK - OVEN	74003106

CONTACT WINNEBAGO PART SALES FOR UNLISTED COMPONENT(S)

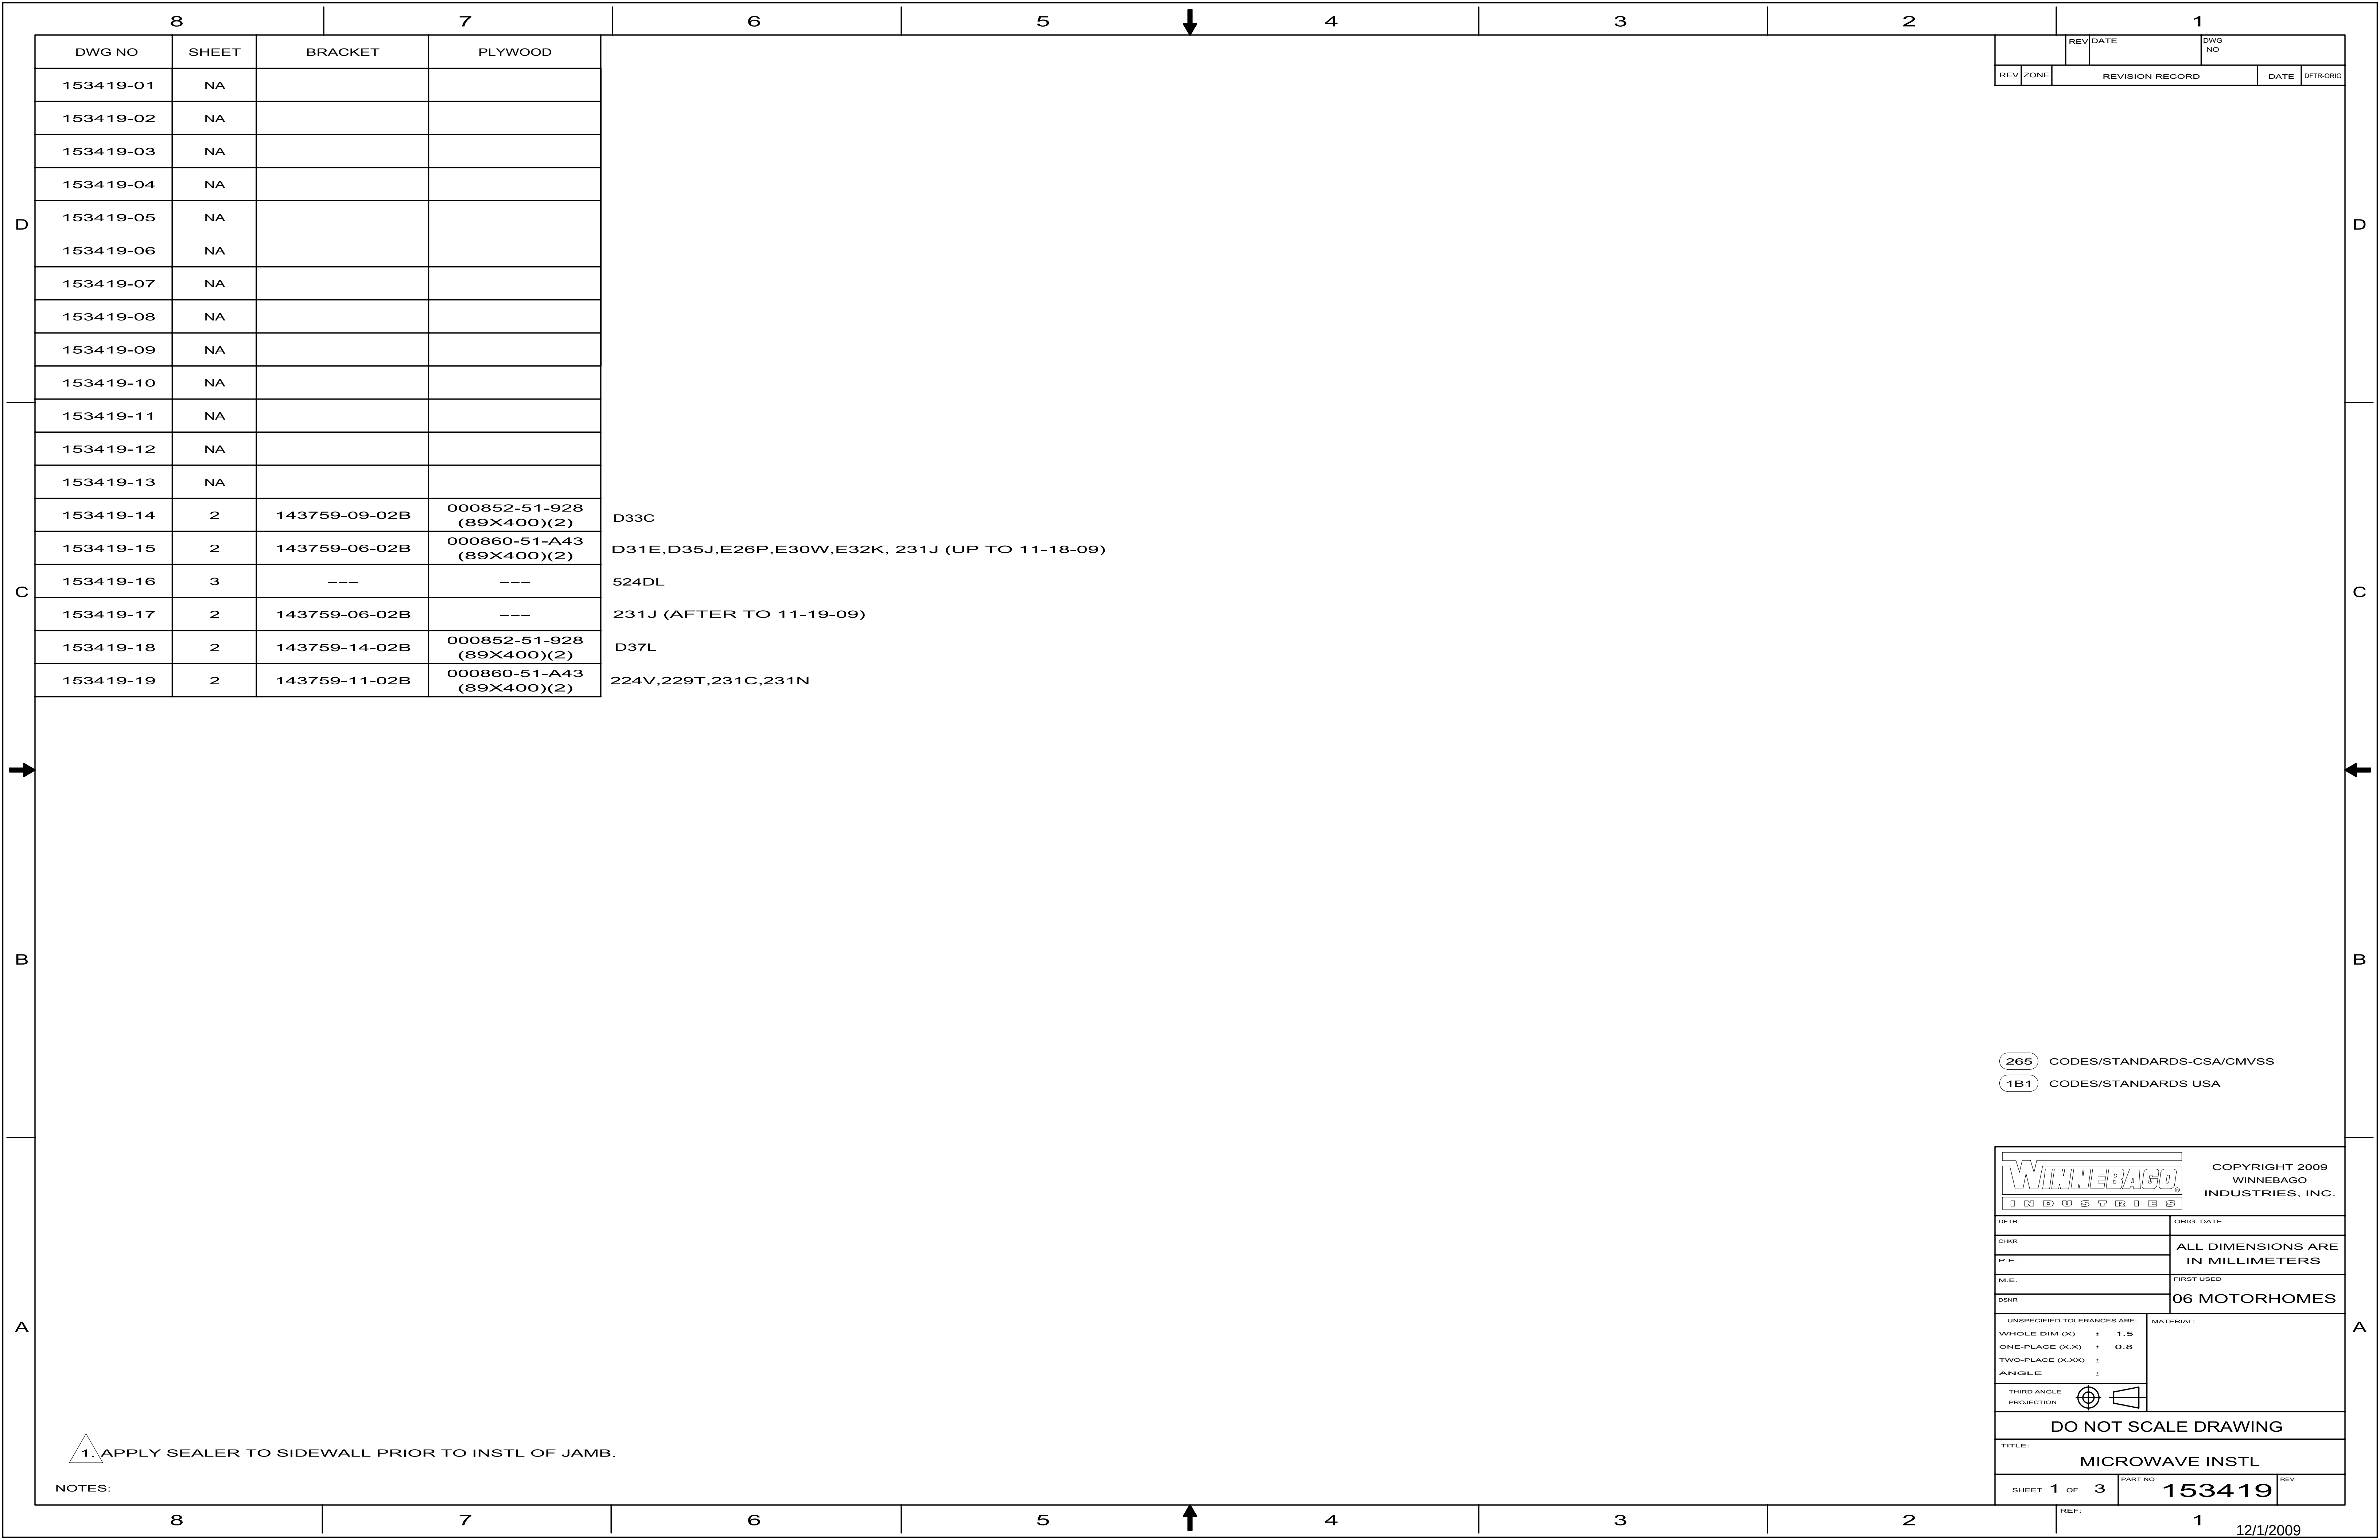

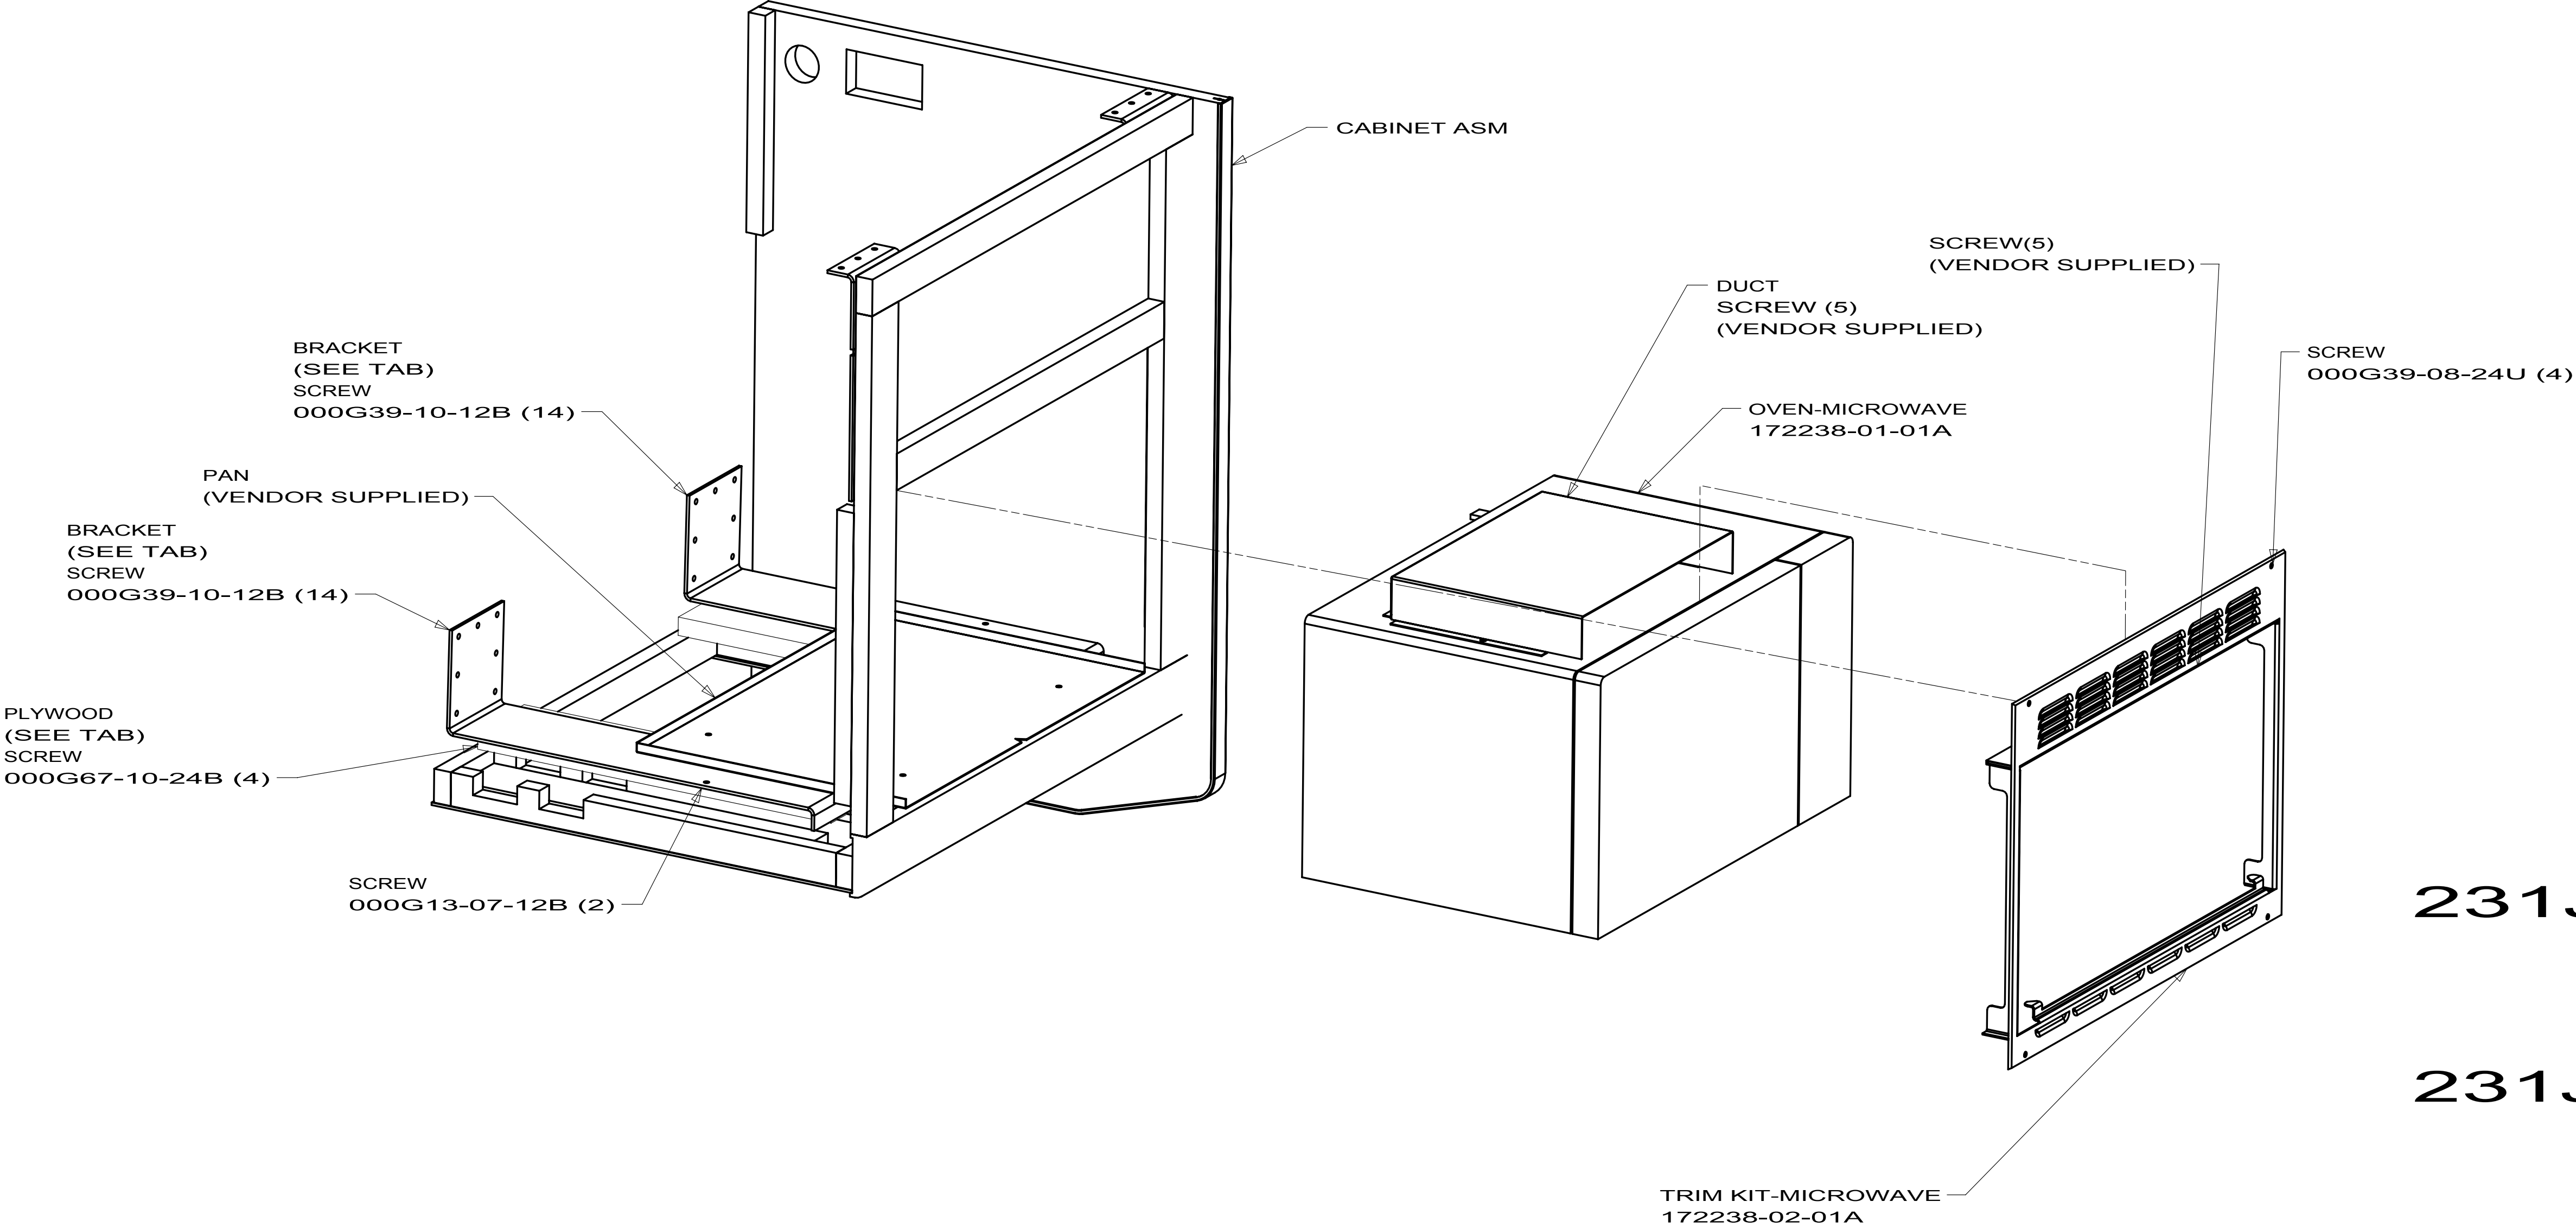

153419-14
D33C

153419-15
D31E, D35J
E26P, E30W, E32K
231J (UP TO 11-18-09)




153419-17
231J (AFTER 11-19-09)

153419-18
D37L


153419-19
224V, 229T, 231C, 231N

DWG NO	SHEET
164654-01	1
164654-02	2
164654-03	3
164654-04	4



RELEASE	REV A	DATE	DWG NO	164654
REV	ZONE	REVISION RECORD	DATE	DFTR-ORIG

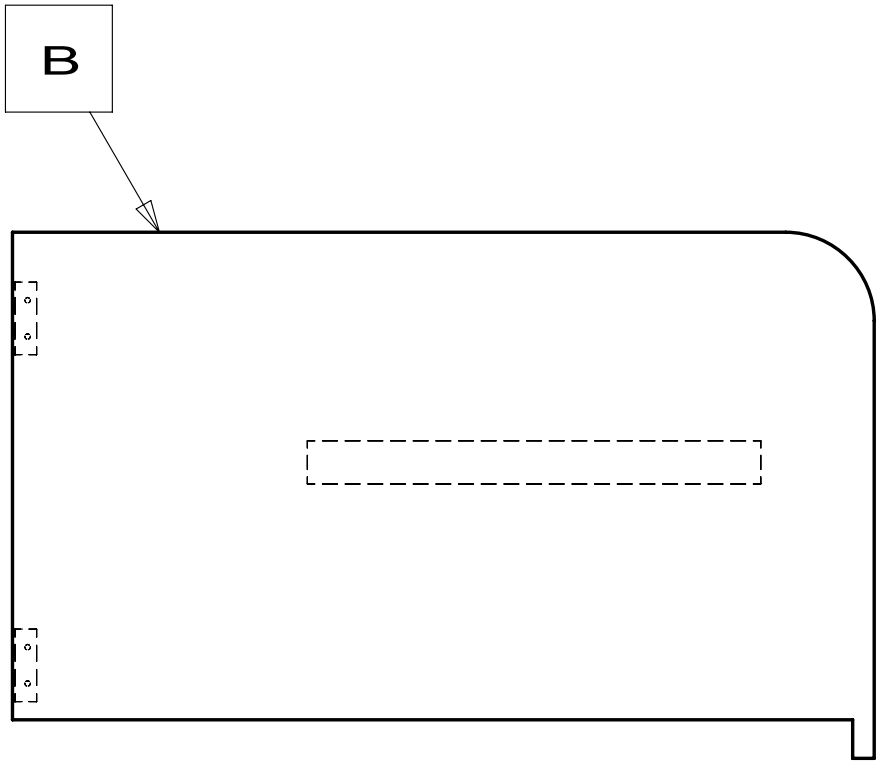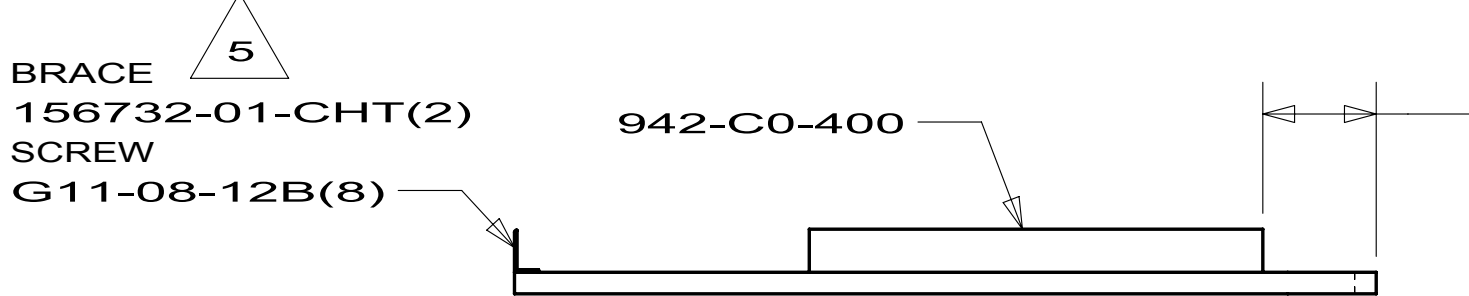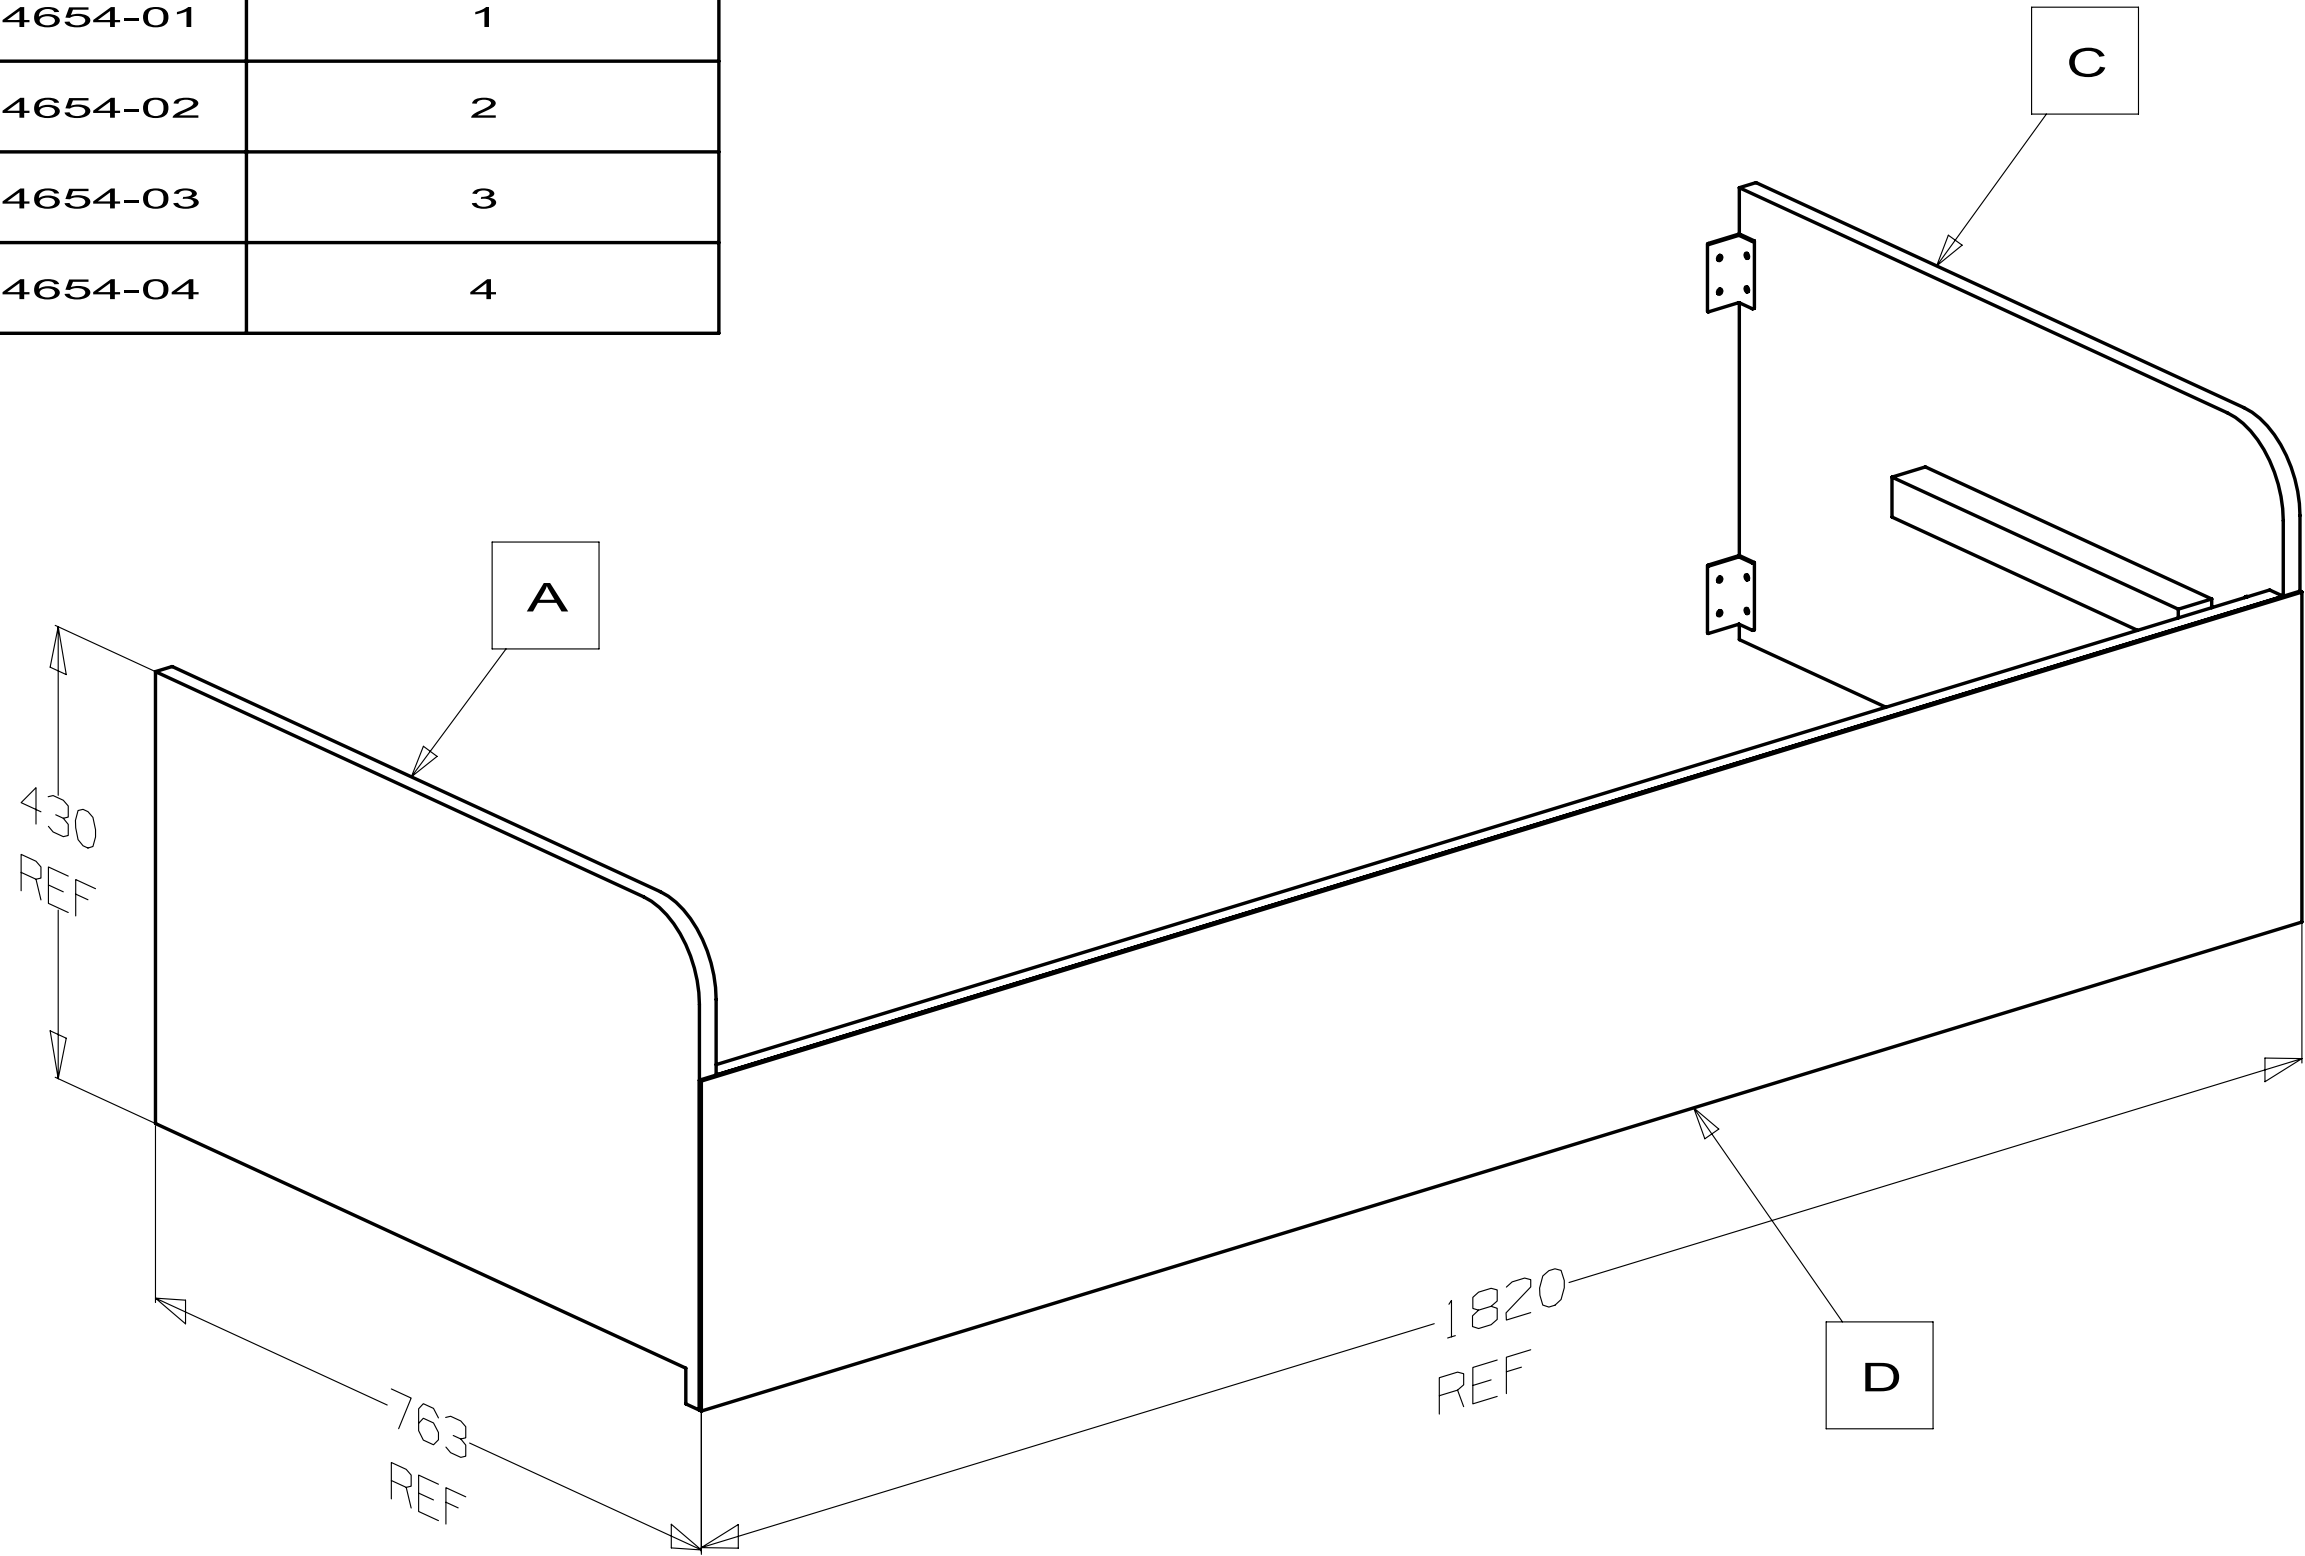


DETAIL A
PANEL ASM
164654-11
9FABRI-48-000

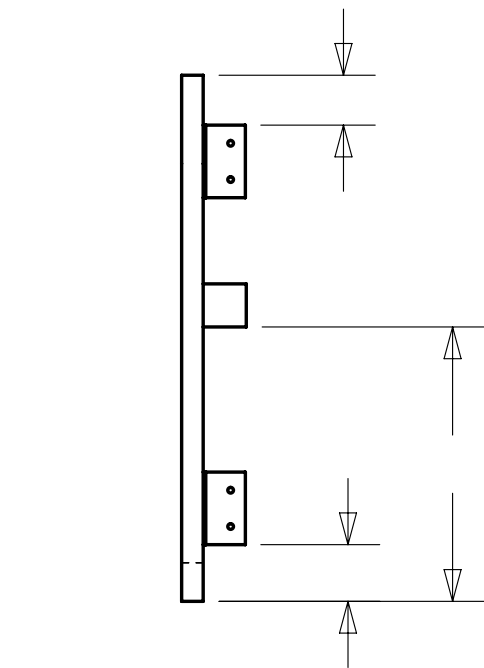

DETAIL C
PANEL ASM
164654-13
9FABRI-48-000

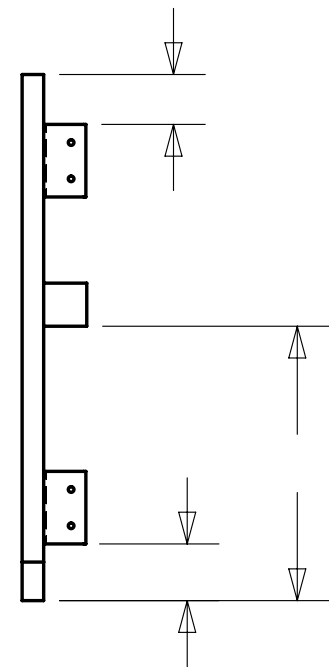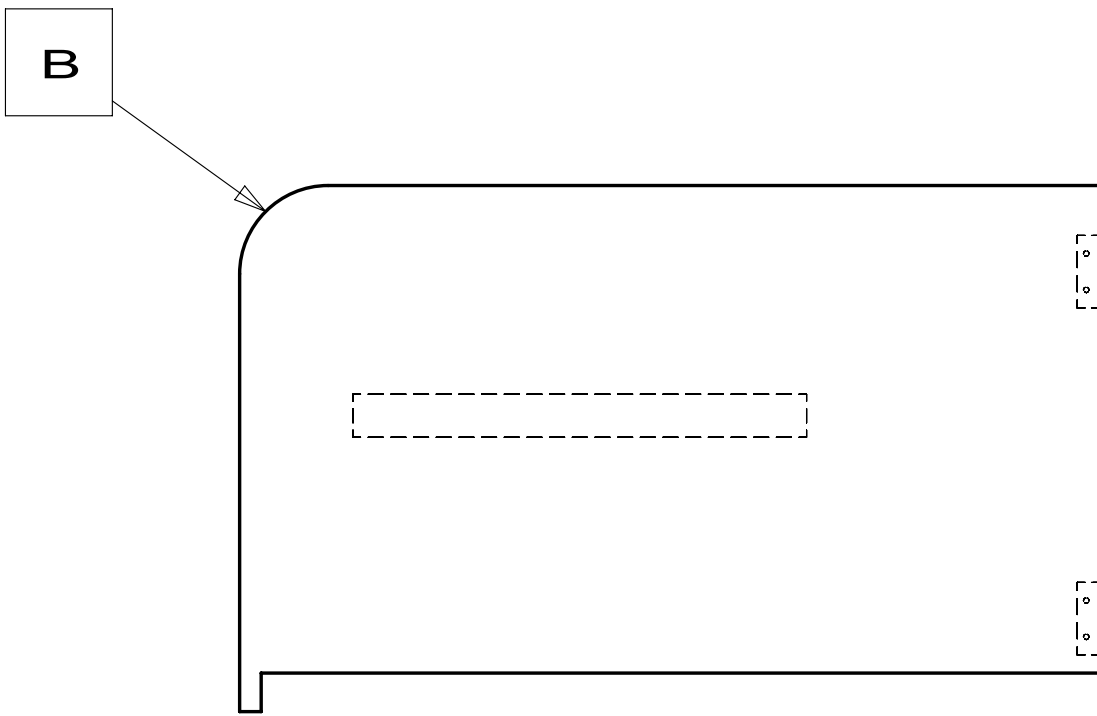


DETAIL B
PANEL ASM
164654-12
9FABRI-48-000

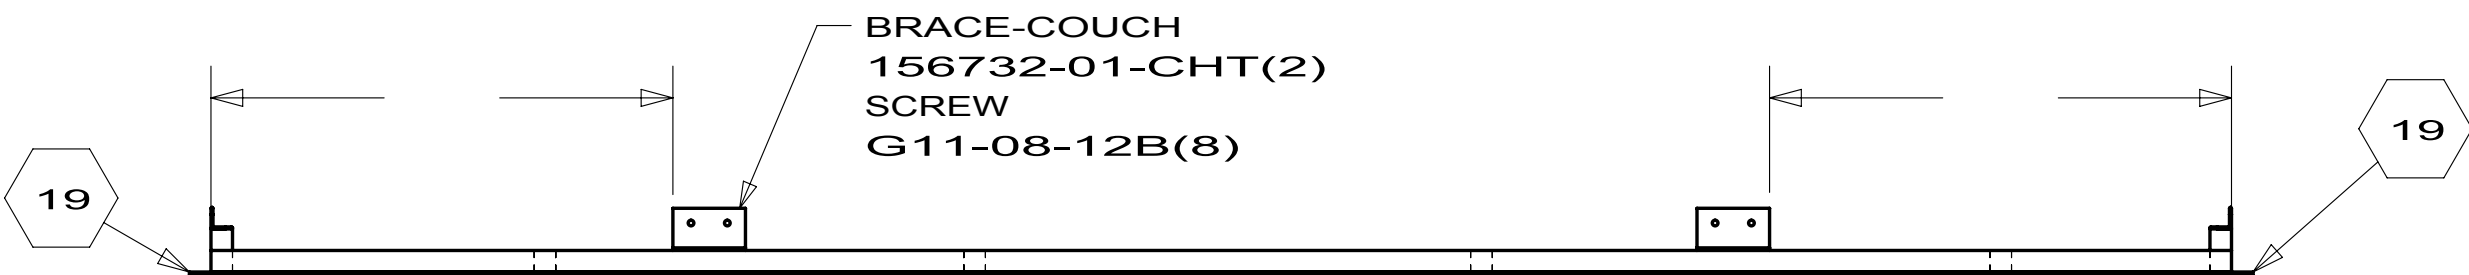

NUMBER INSIDE SYMBOL
GIVES PANEL OVERHANG


WINNEBAGO INDUSTRIES		COPYRIGHT 2009 WINNEBAGO INDUSTRIES, INC.	
DFTR	ORIG. DATE	ALL DIMENSIONS ARE IN MILLIMETERS	
CHKR			
P.E.			
M.E.	FIRST USED		
DSNR	08 231J		
UNSPECIFIED TOLERANCES ARE:		MATERIAL:	
WHOLE DIM (X) : 1.5			
ONE-PLACE (X.X) : 0.8			
TWO-PLACE (X.XX) :			
ANGLE :			
THIRD ANGLE PROJECTION			
DO NOT SCALE DRAWING			
TITLE: CABINET ASM-COUCH			
SHEET 1 of 4		PART NO 164654	REV

- NOTES:
- OVERALL CABINET DIMENSIONS INCLUDE PANELING (DO NOT INCLUDE MOLDING).
 - LUMBER 52371 MAY BE USED IN PLACE OF 52372.
 - FOR LAMINATION AND FASTENING SEE ES0006.
 - WRAP ALL AROUND WITH FABRIC, OVERLAP AS REQUIRED TO INSIDE.
 - BRACKETS ARE INSTALLED ON THE PRODUCTION LINE.

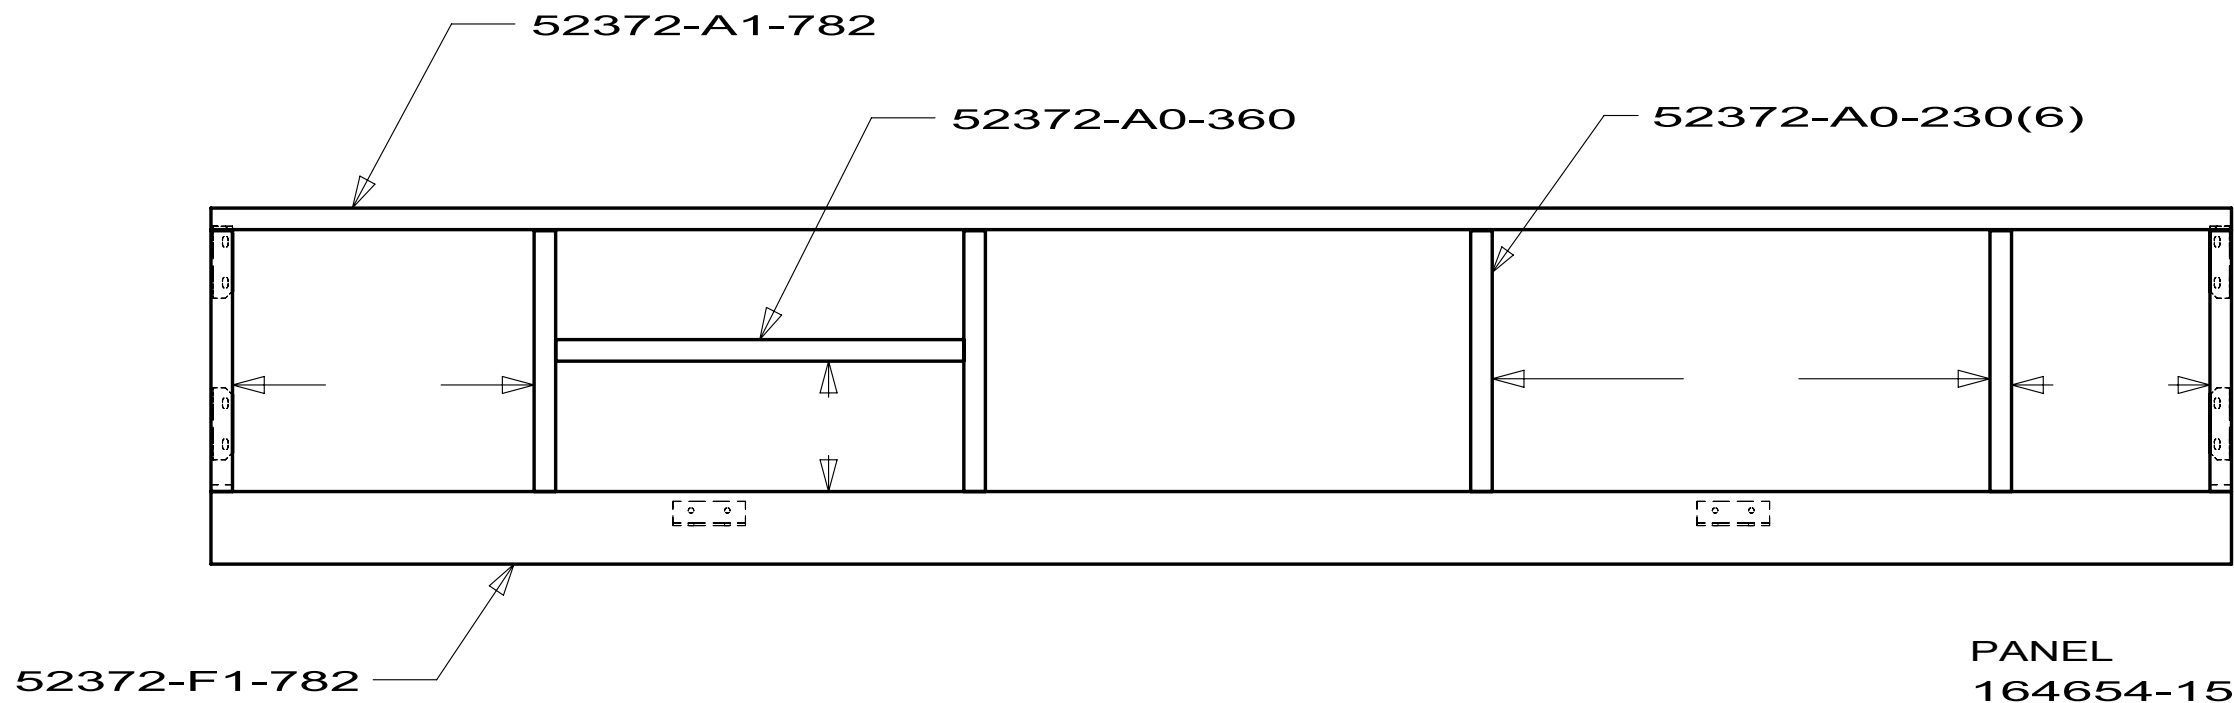

DETAIL D
PANEL ASM
164654-14
9FABRI-48-000

PANEL
164654-15-000
PLYWOOD
89297-01-000
(314 X 1820)

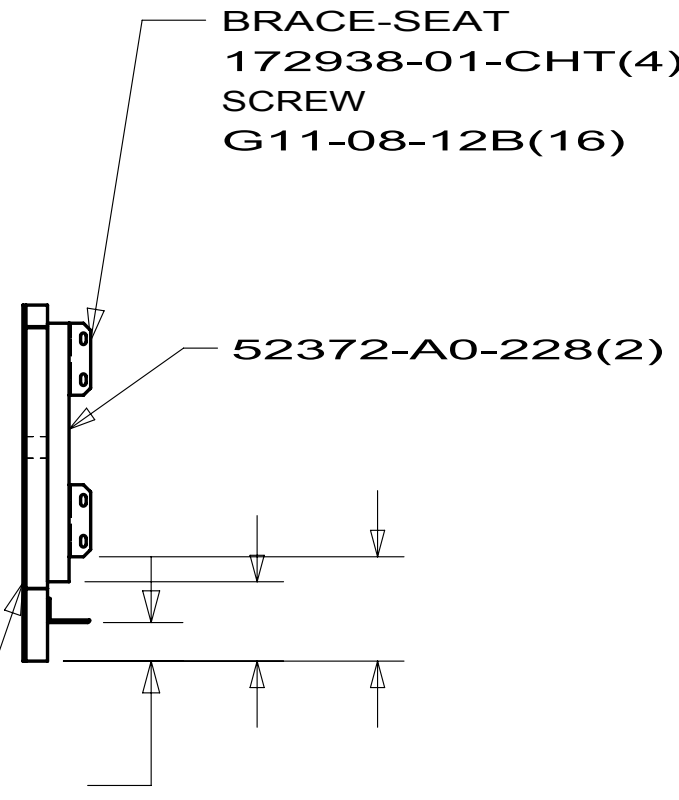


52372-F1-782




52372-A1-782

52372-A0-360



52372-A0-230(6)

52372-A0-228(2)

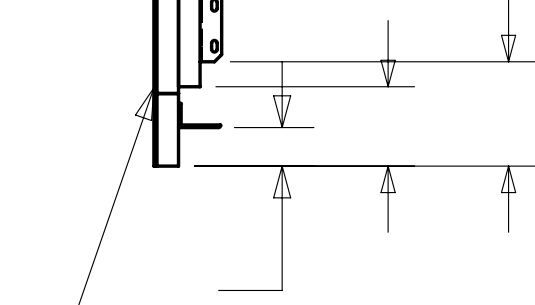


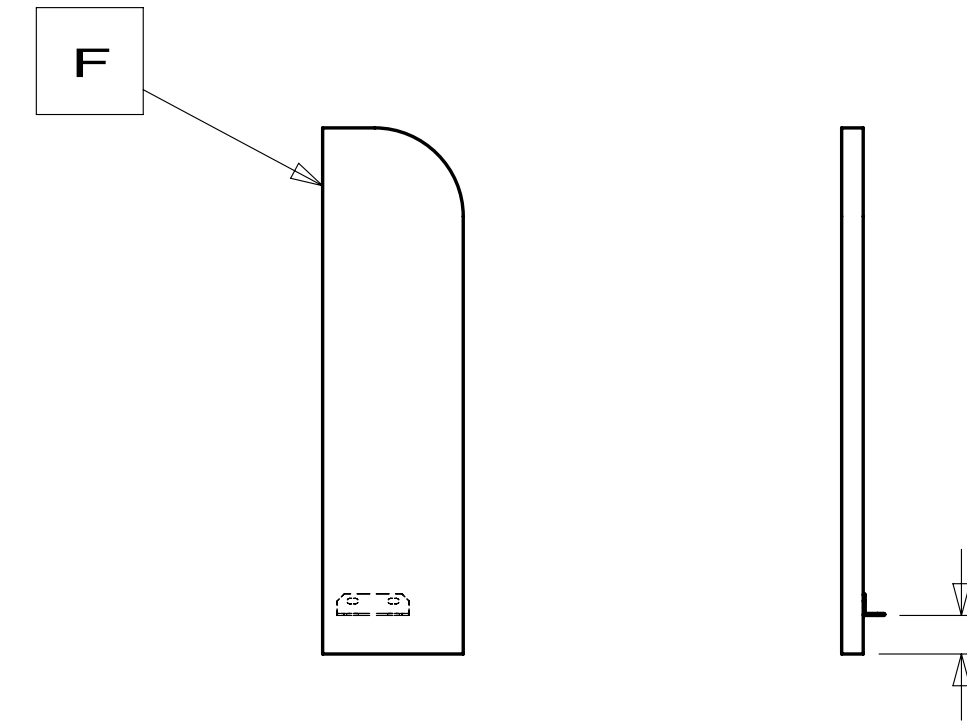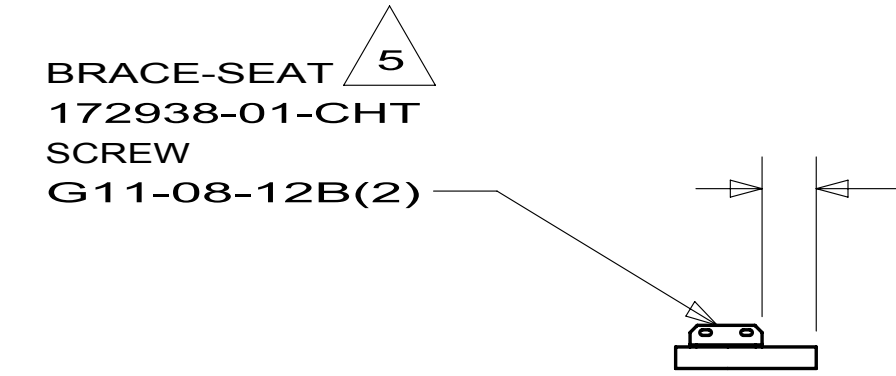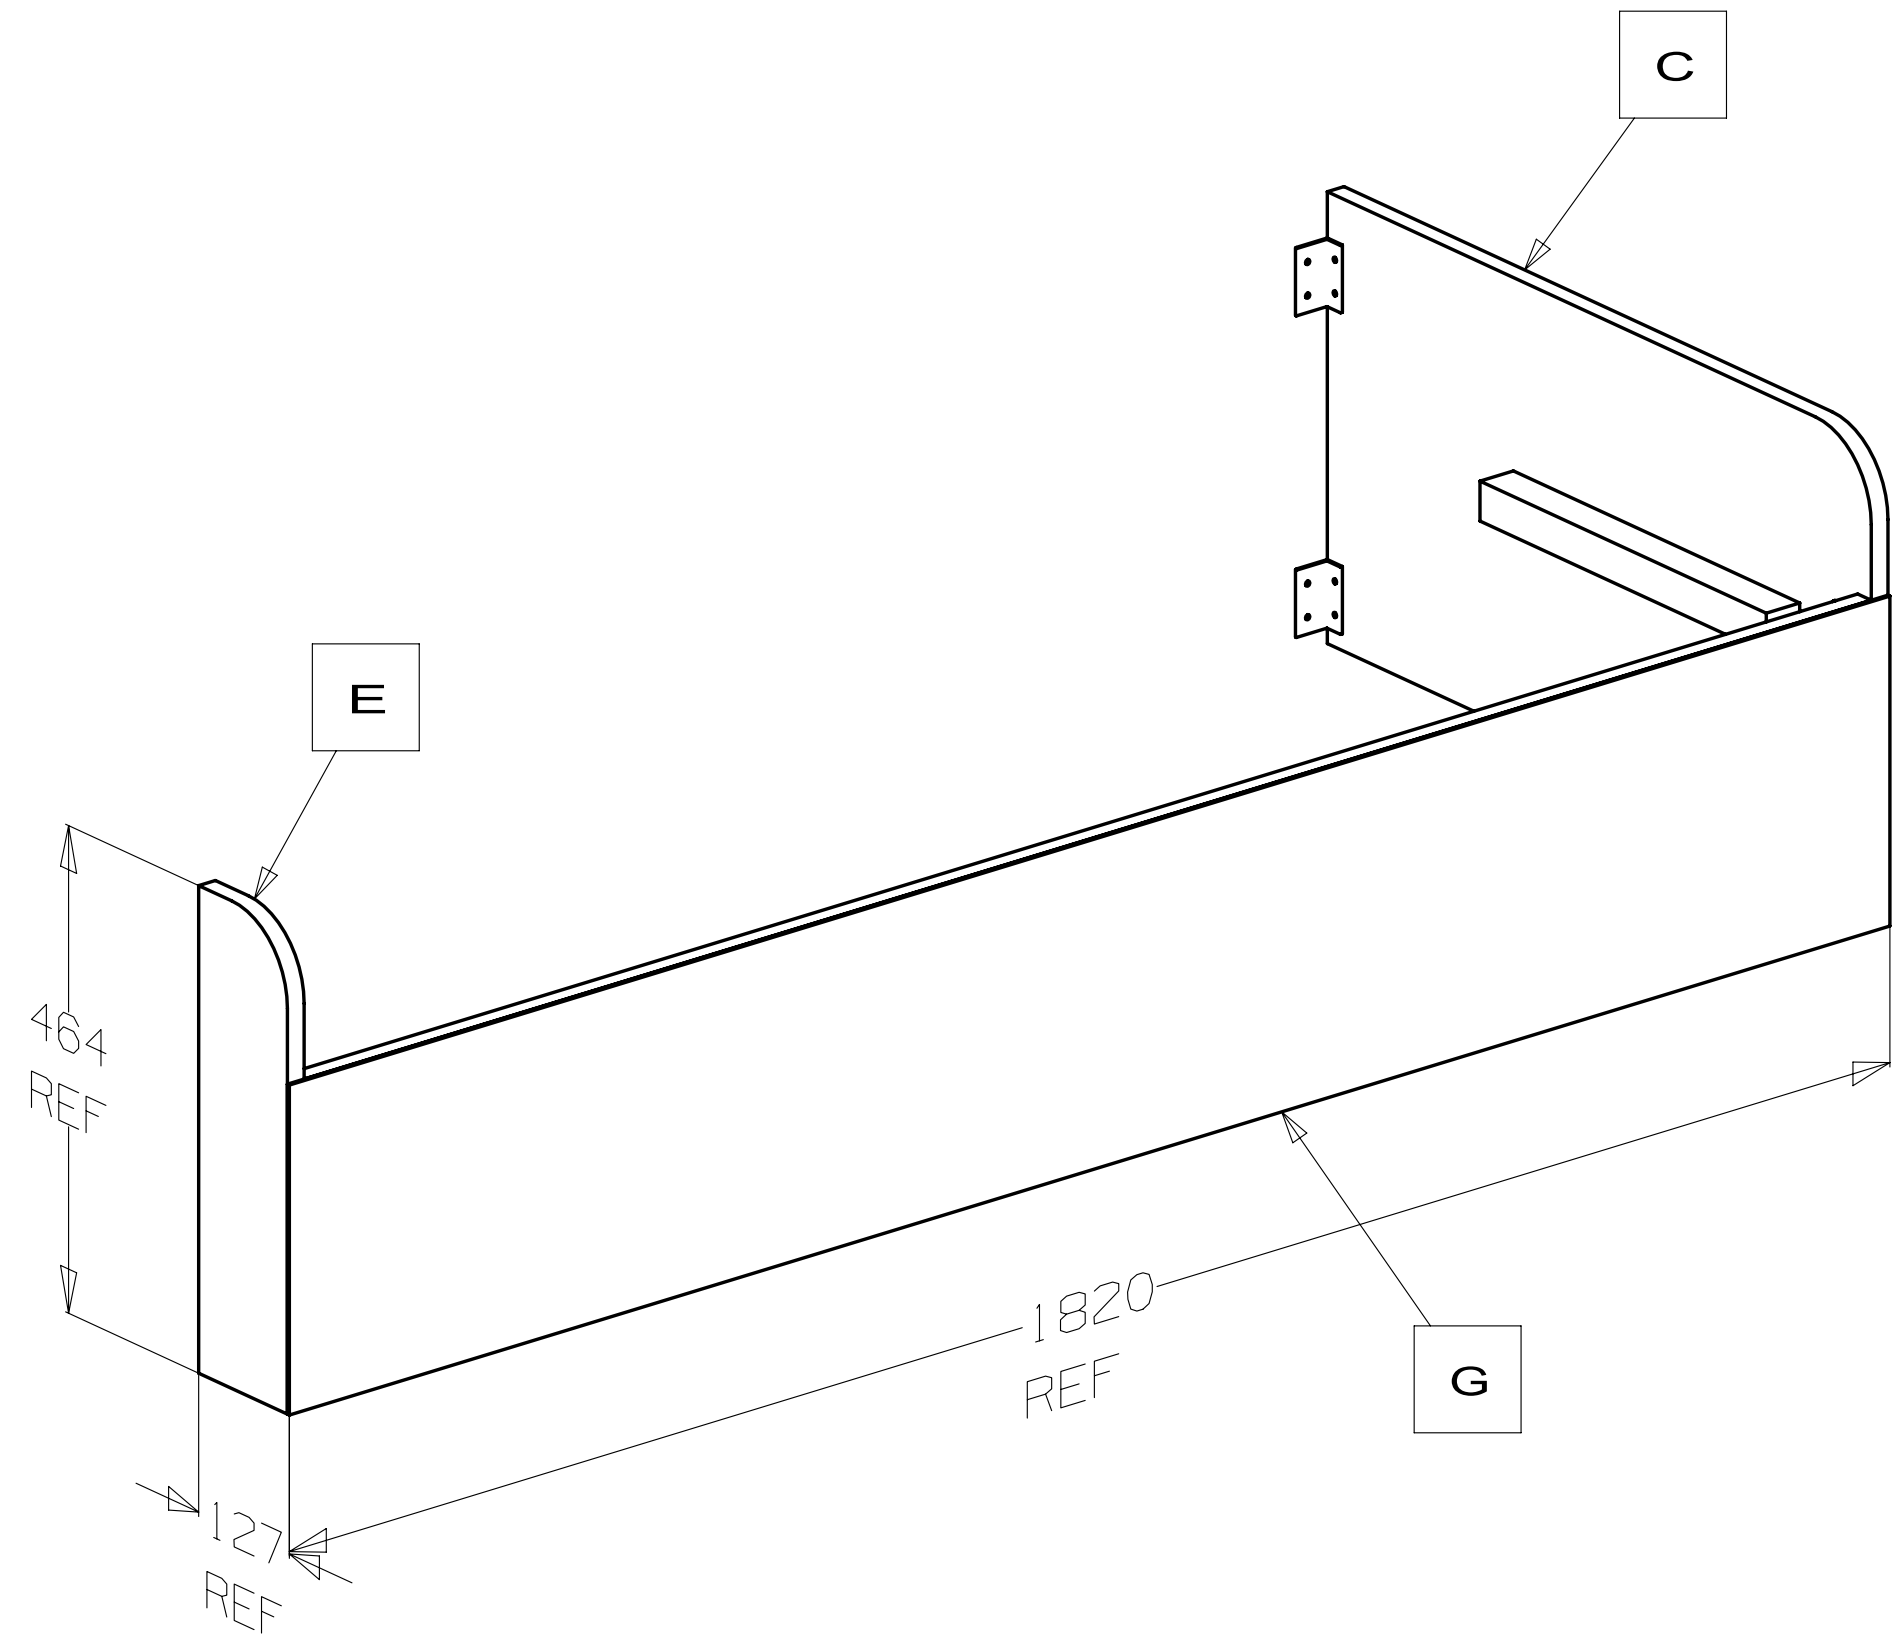


DETAIL E
PANEL ASM
164654-16
9FABRI-48-000

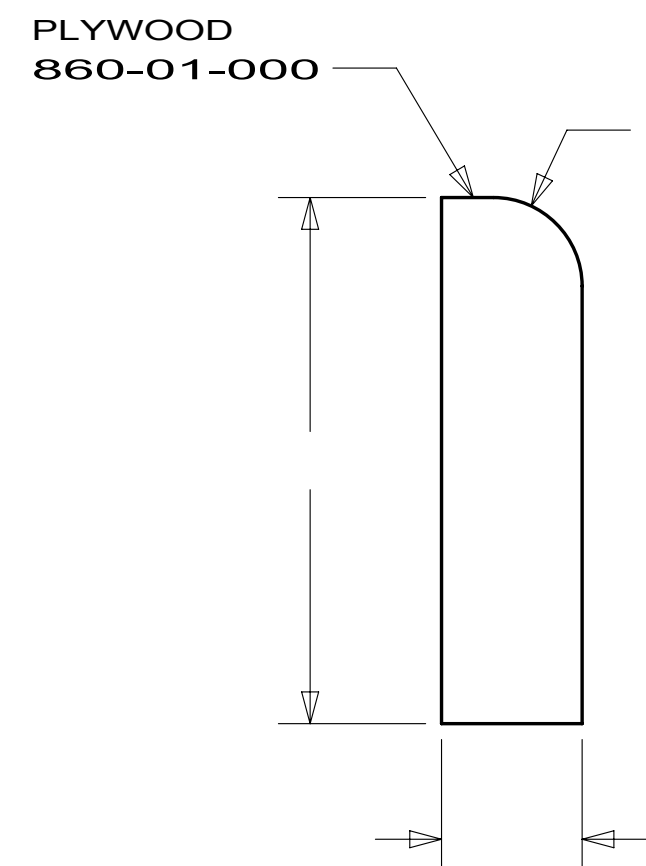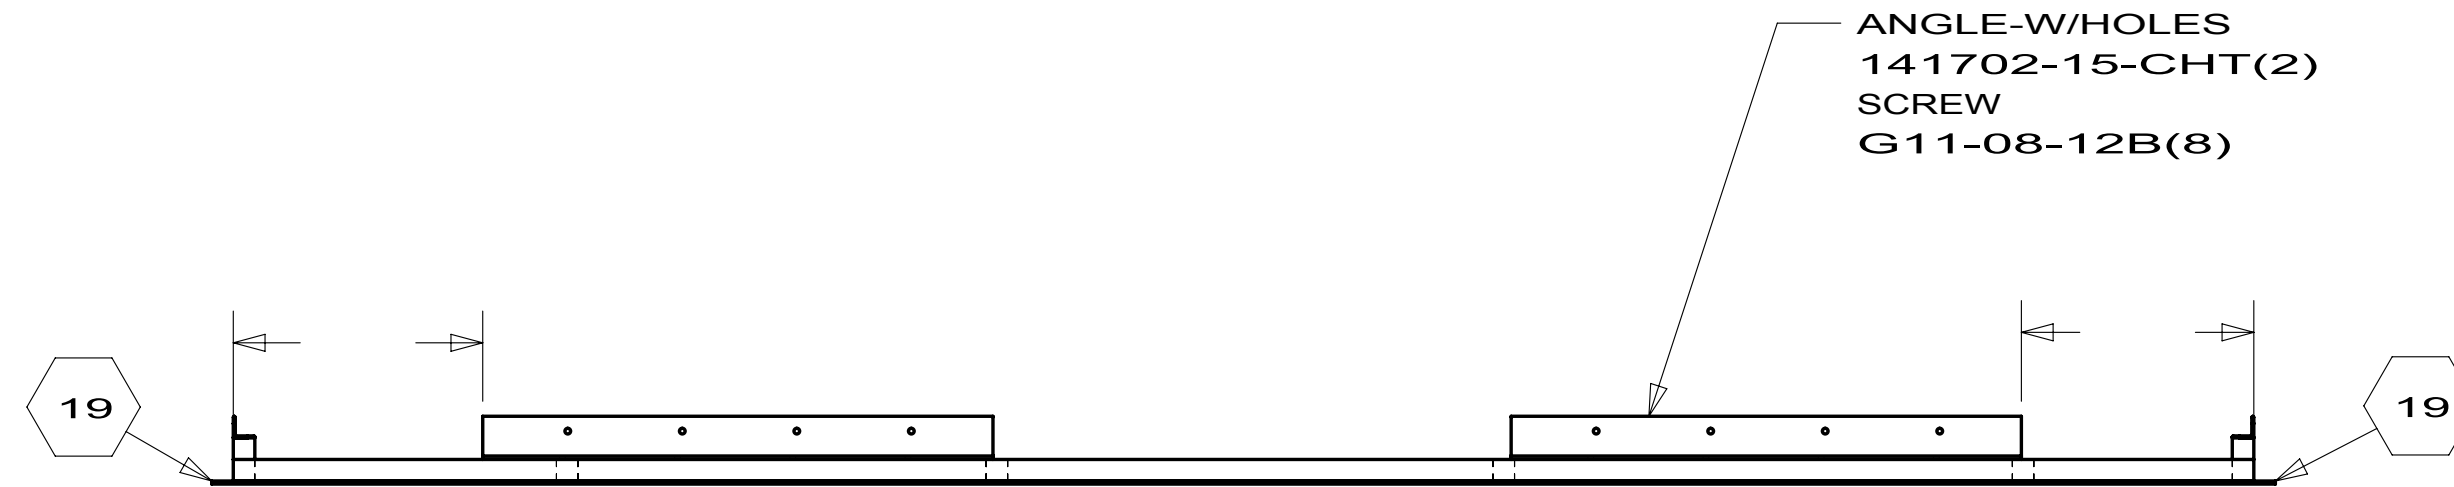



DETAIL F
PANEL
164654-17

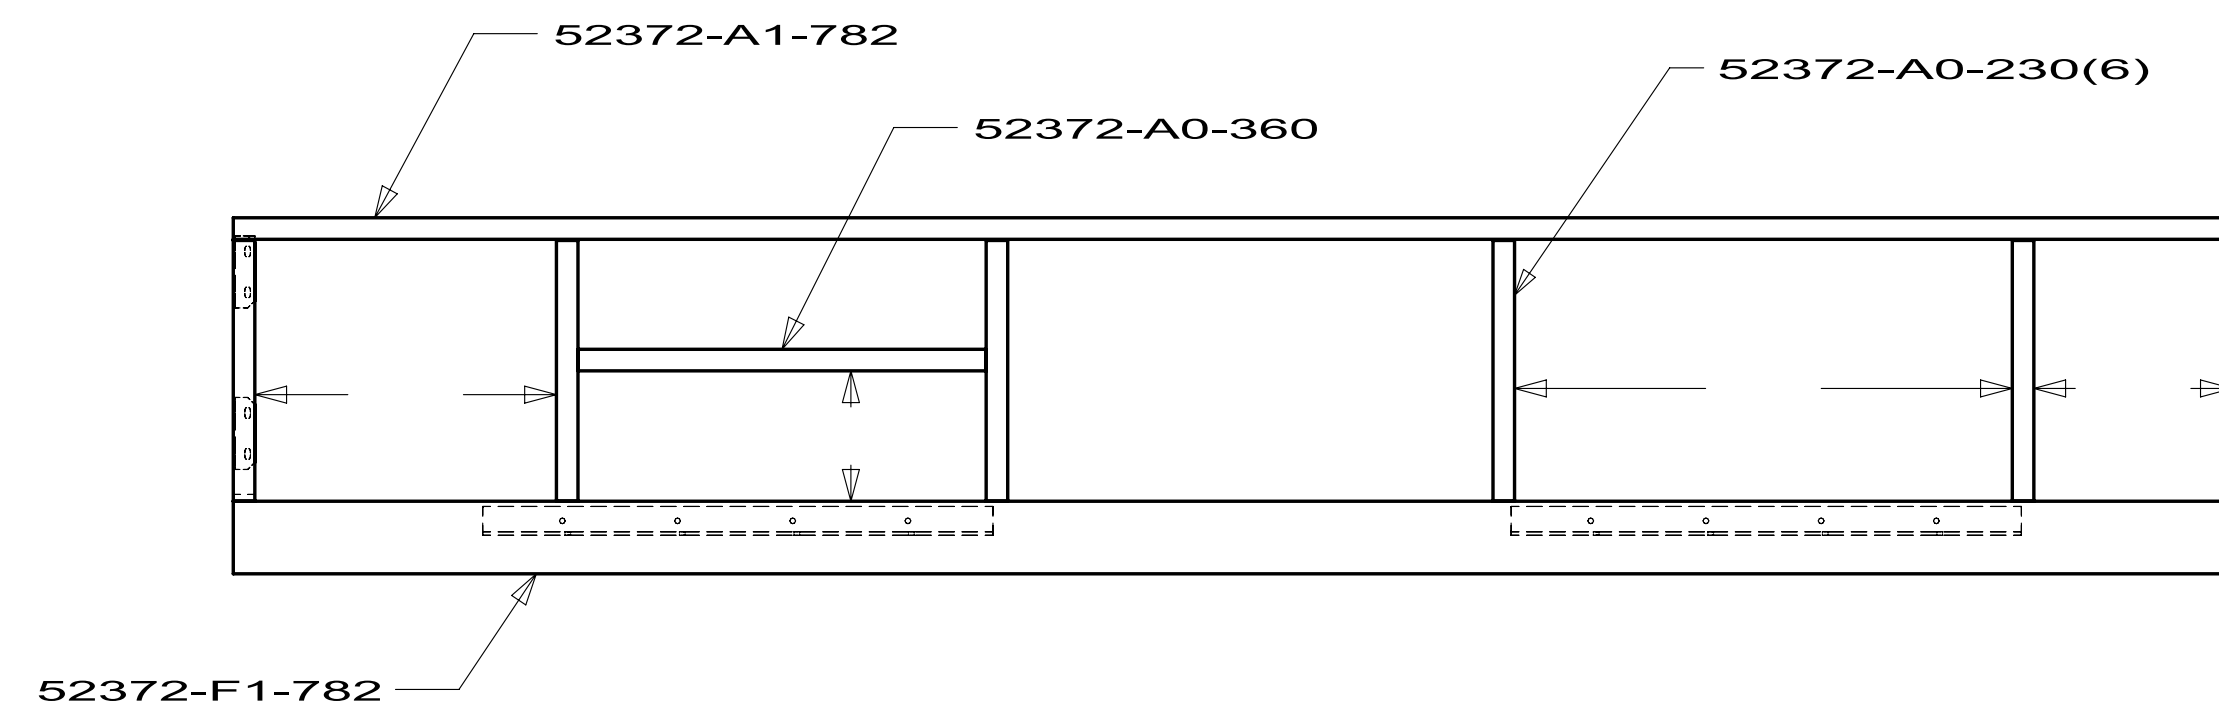



DETAIL G
PANEL ASM
164654-18
9FABRI-48-000

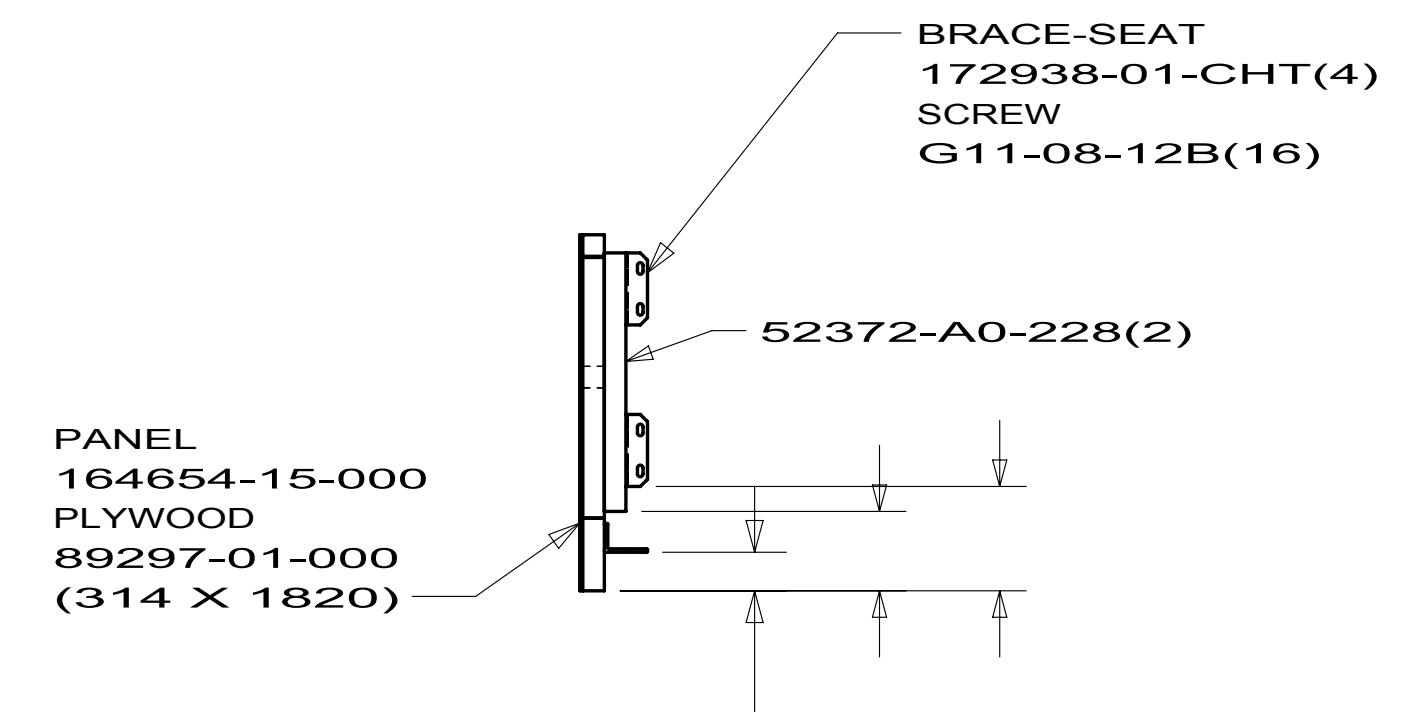

FIRST USED		08 231J	
DO NOT SCALE DRAWING			
TITLE: CABINET ASM-COUCH			
SHEET 2	PART NO	164654	REV

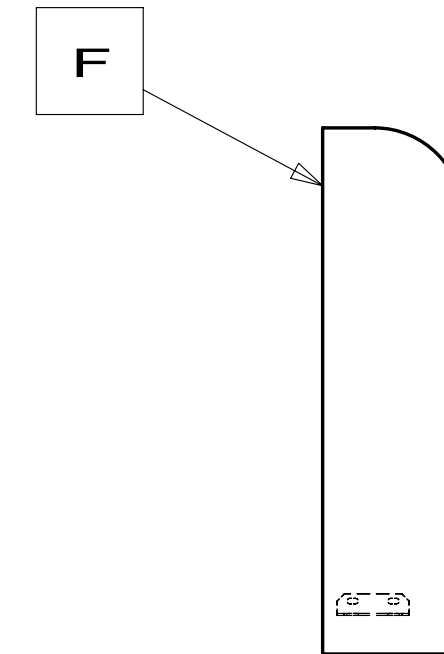
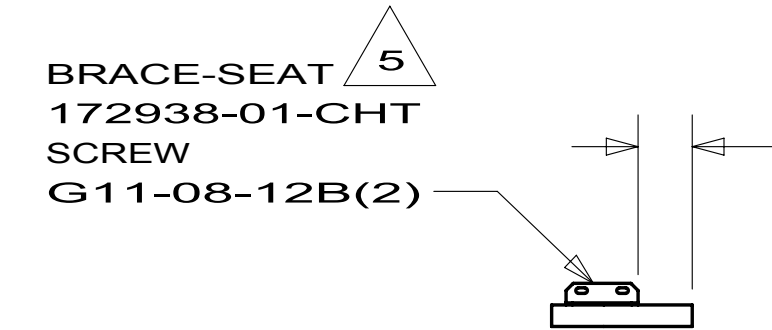


DETAIL H
PANEL ASM
164654-19
9FABRI-49-000

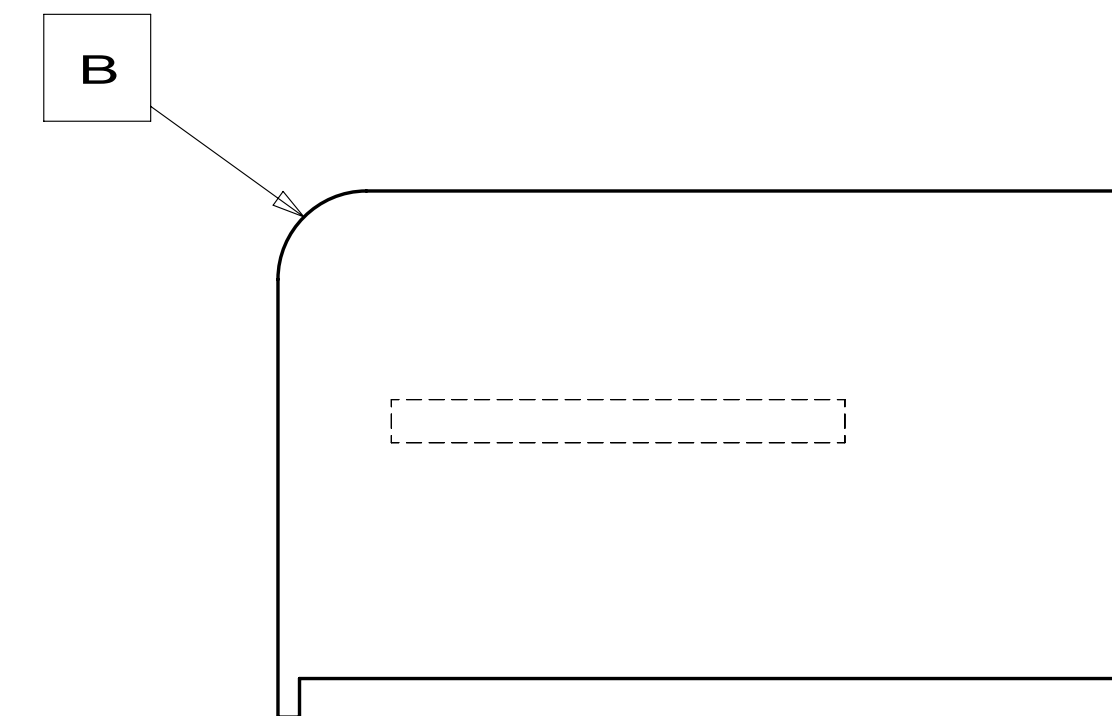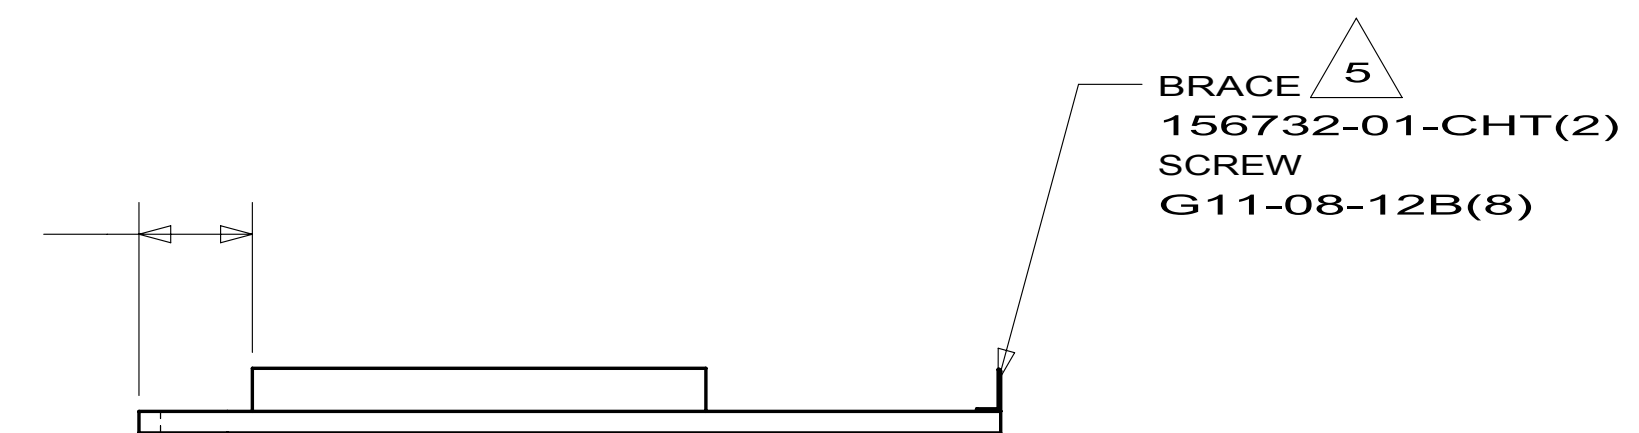


DETAIL K
PANEL ASM
164654-21
9FABRI-49-000


FIRST USED		08 231J	
DO NOT SCALE DRAWING			
TITLE: CABINET ASM-COUCH			
SHEET 3		PART NO 164654	REV

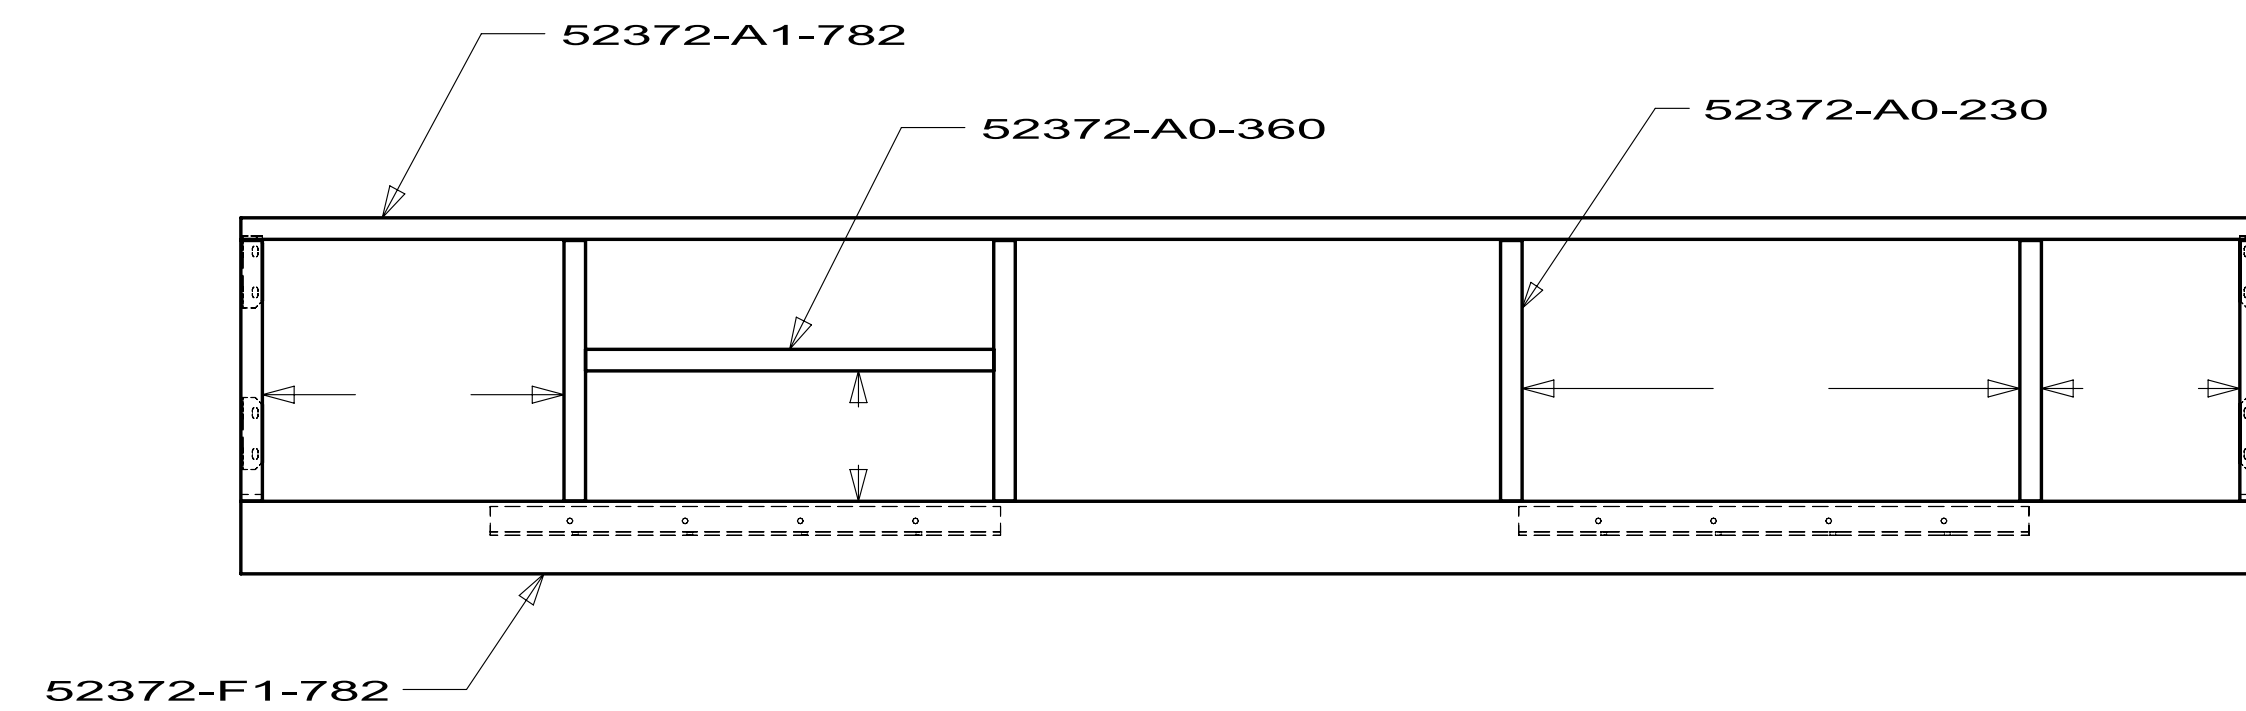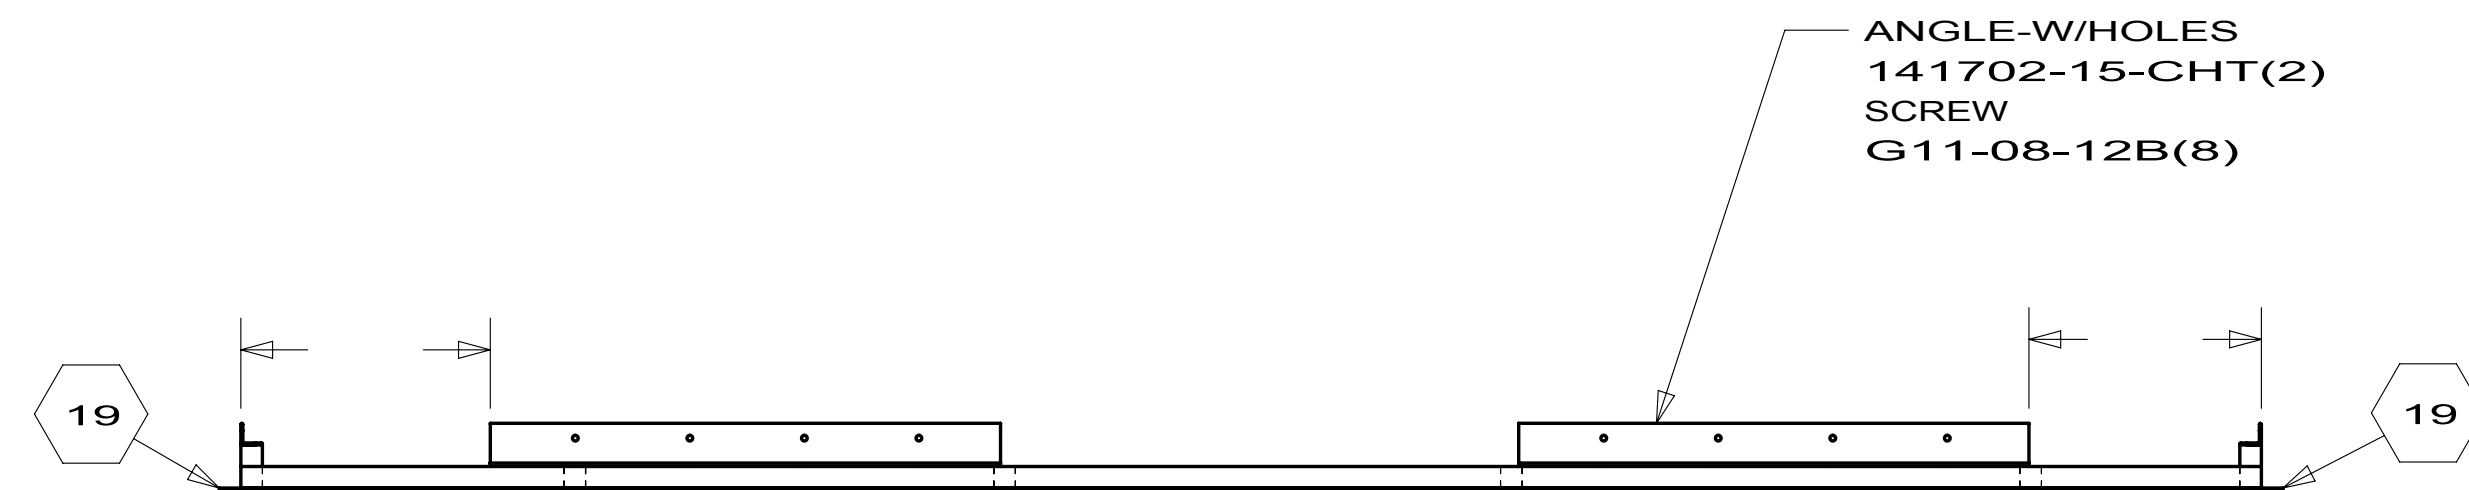



DETAIL J
PANEL ASM
164654-20
9FABRI-49-000


PANEL
164654-15-000
PLYWOOD
89297-01-000
(314 X 1820)

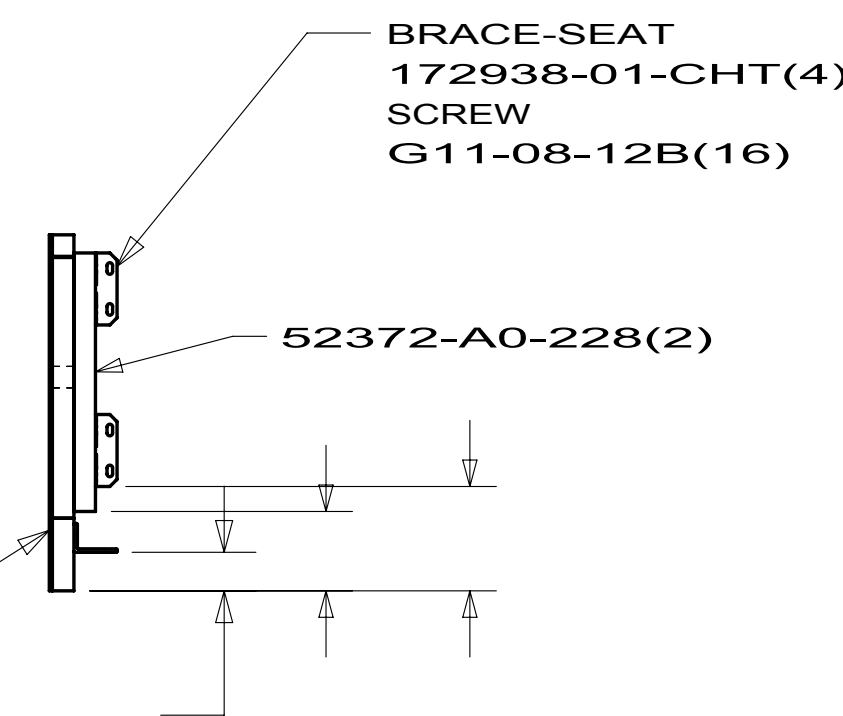

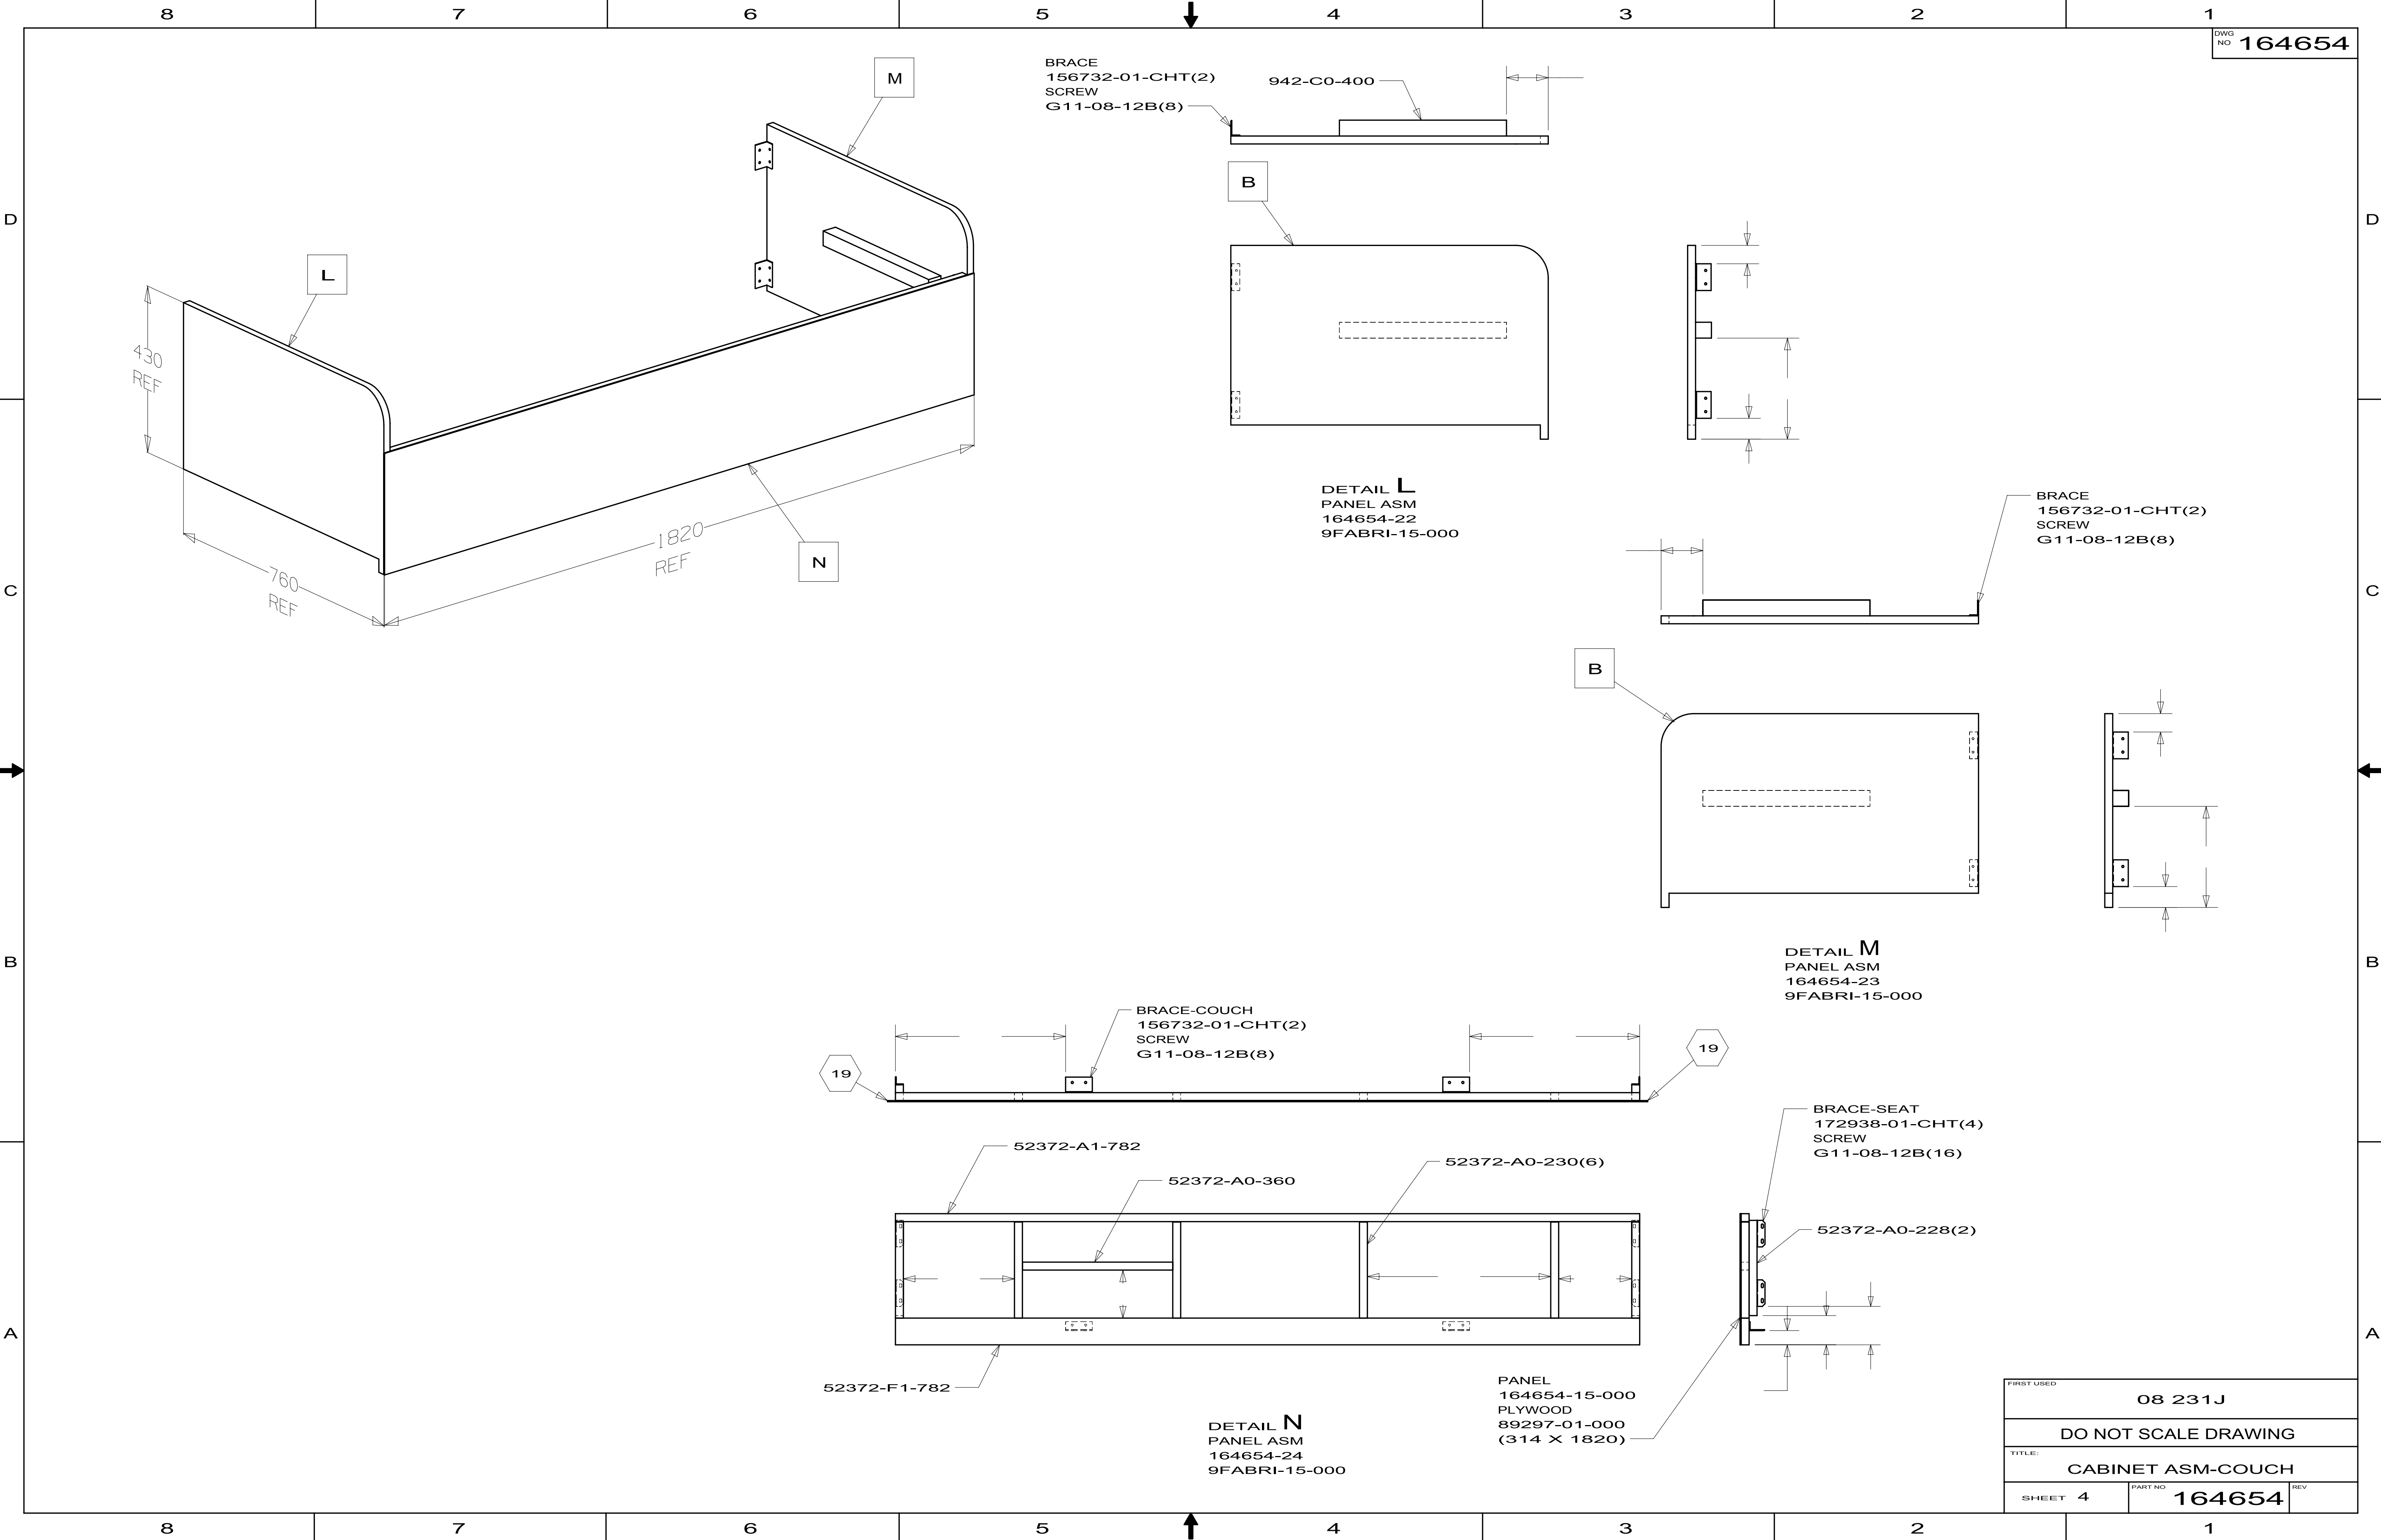


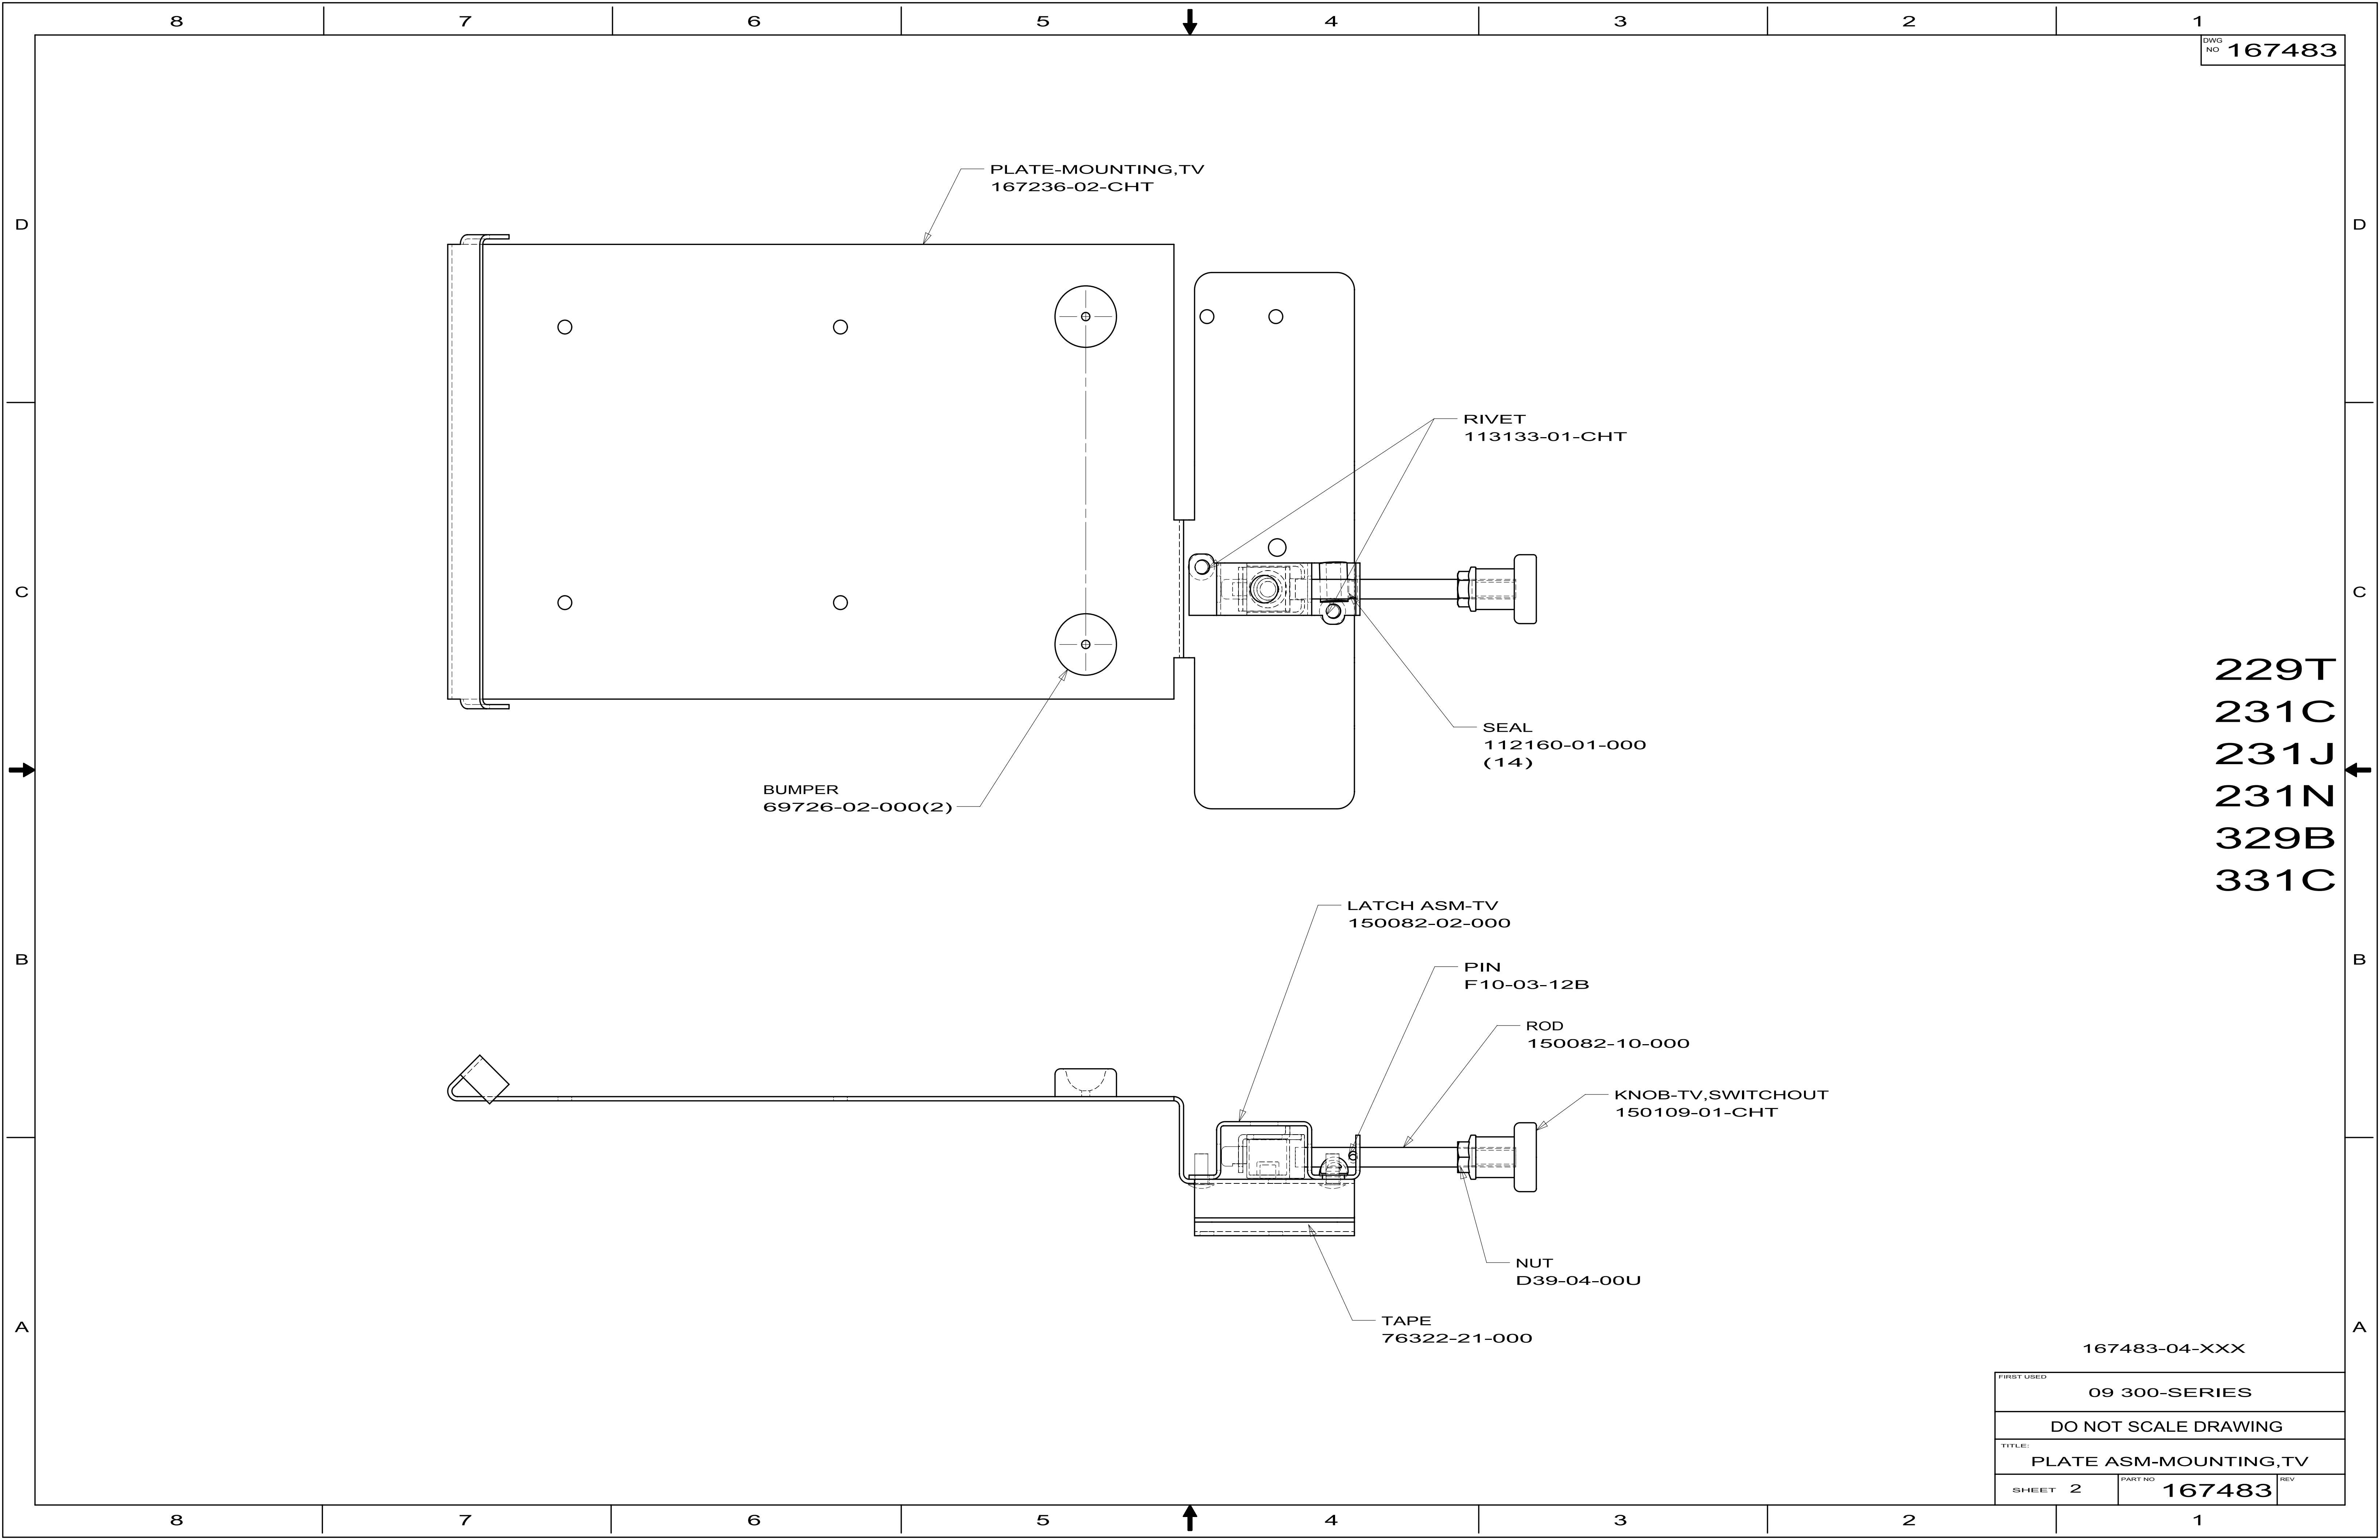

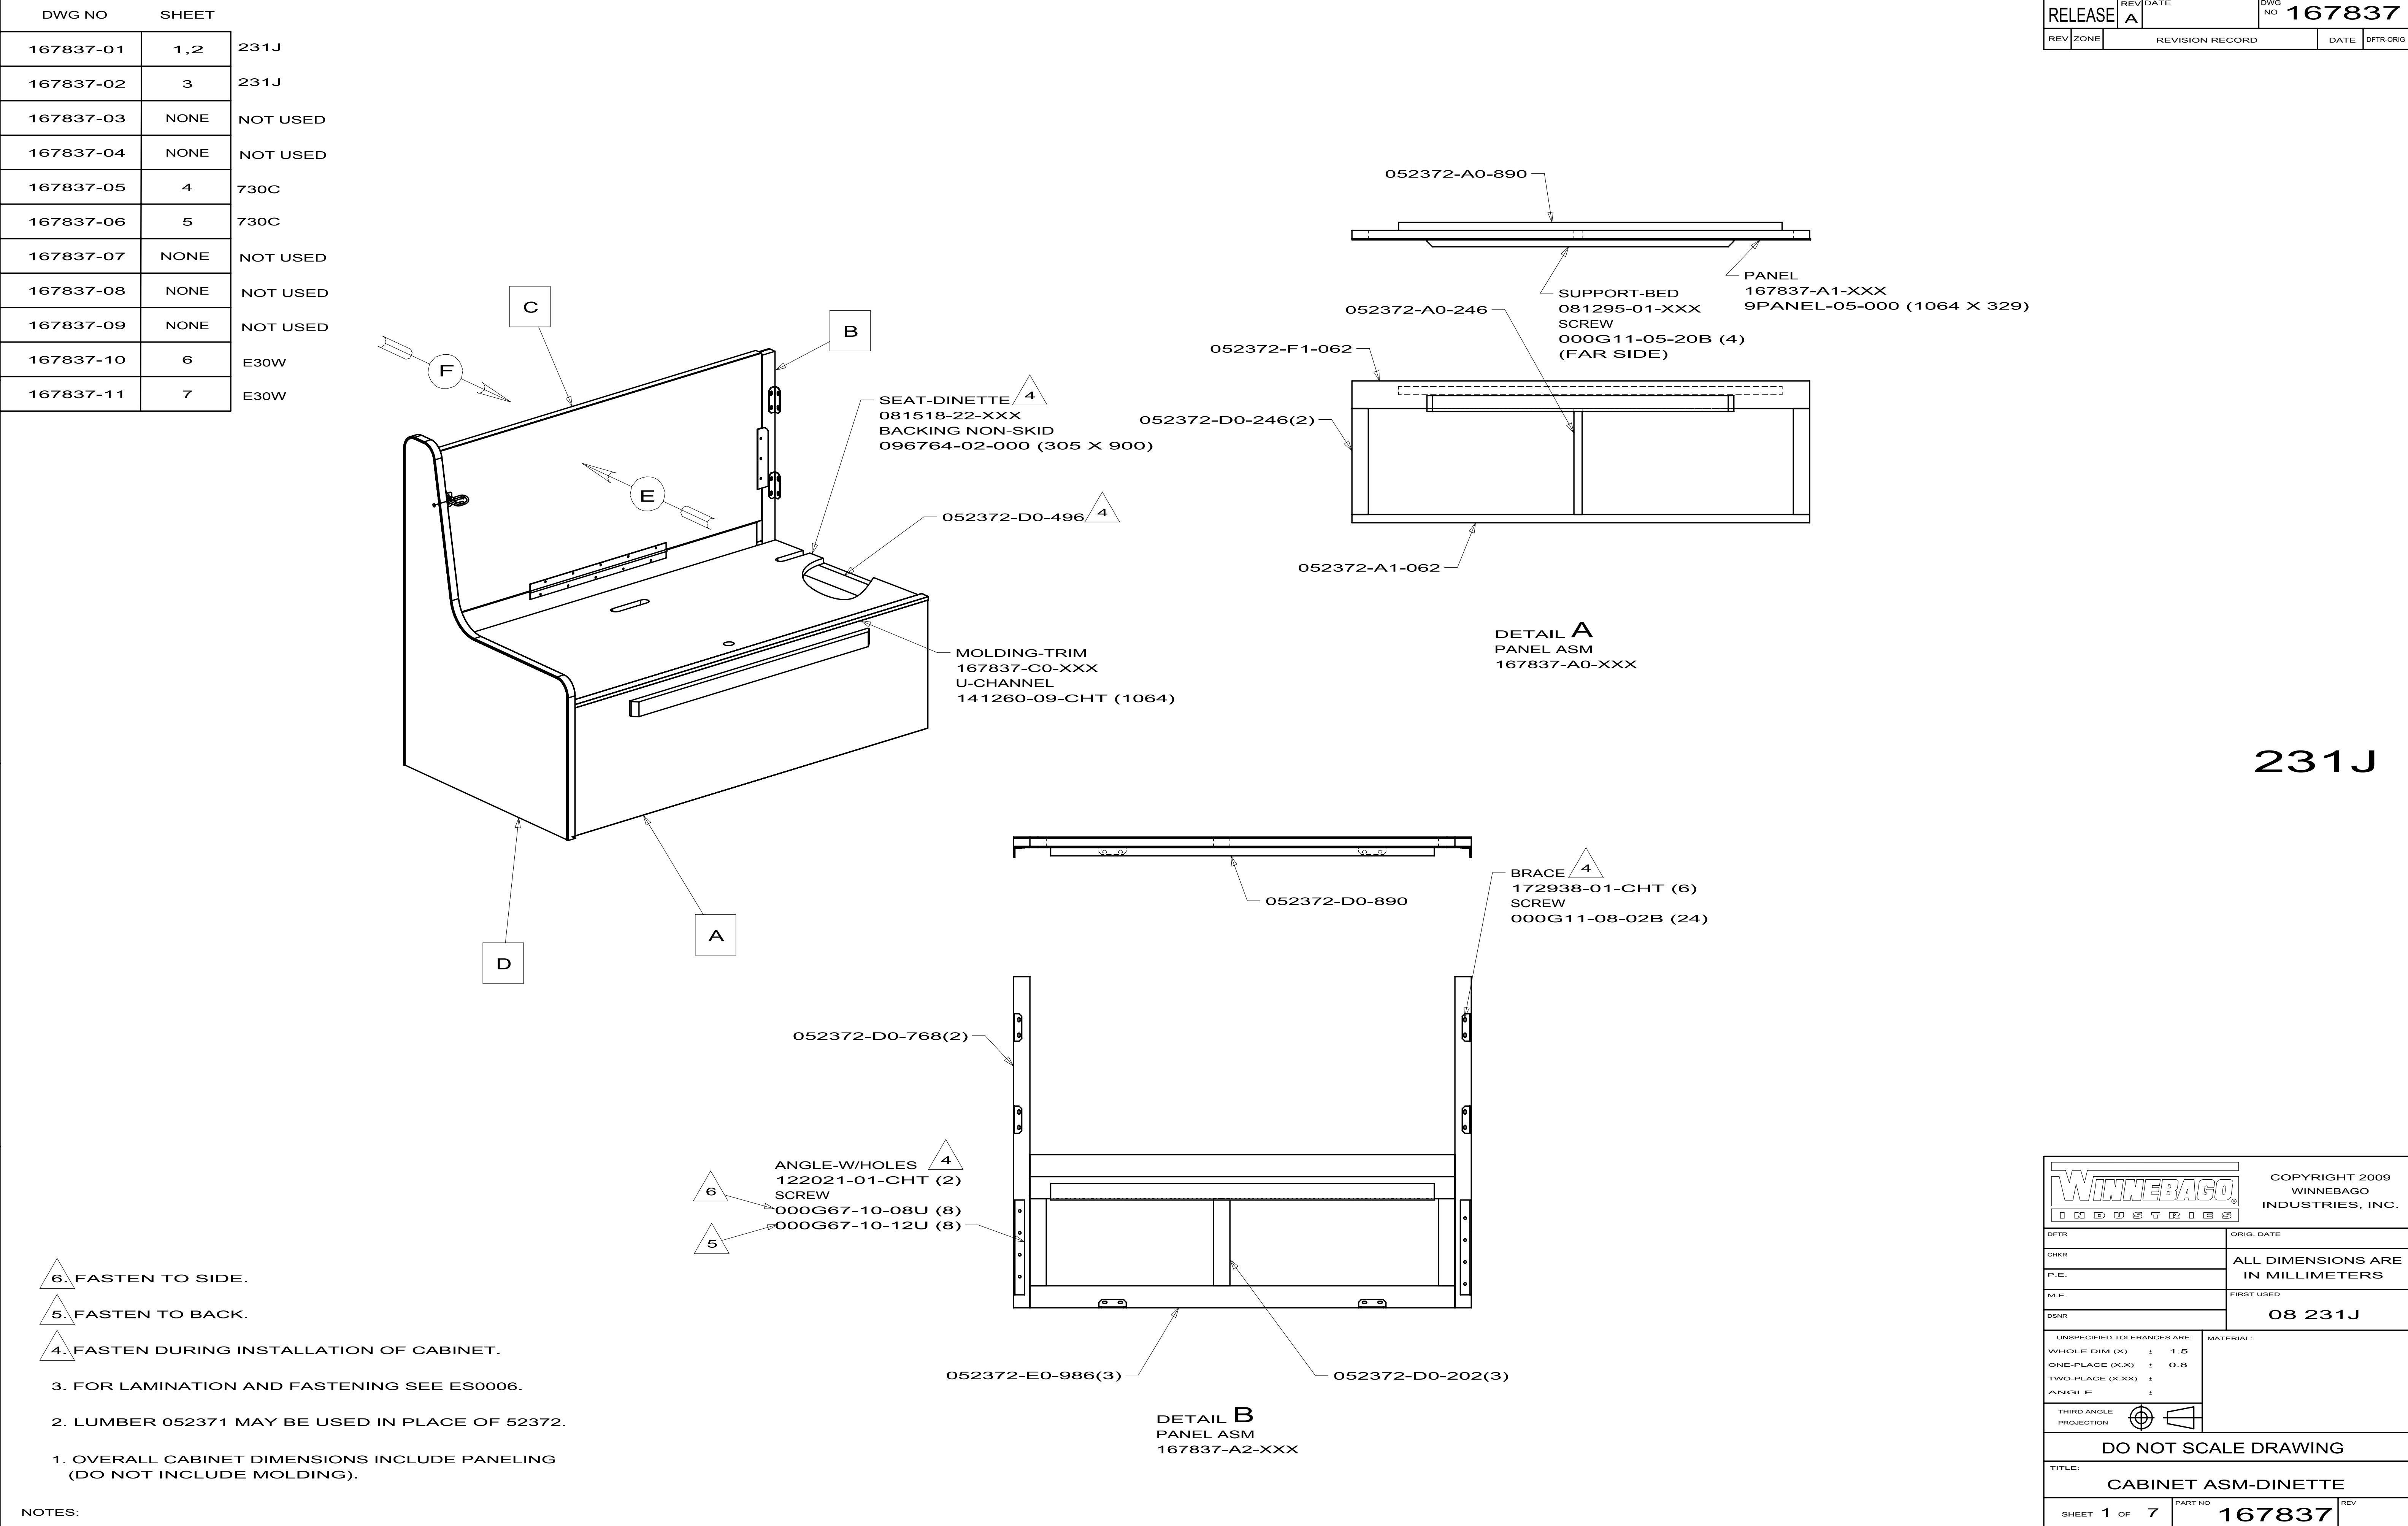

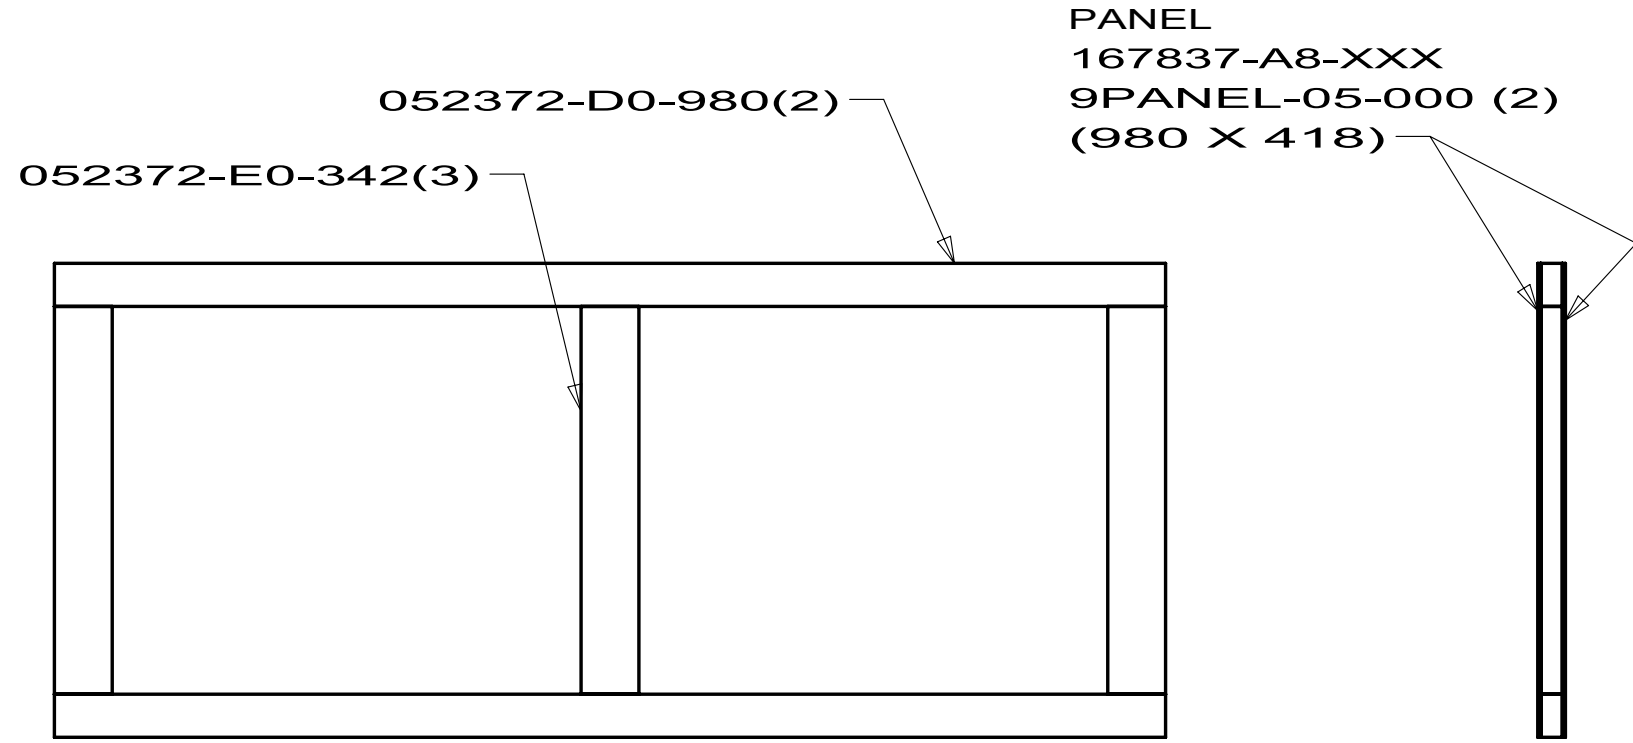


DETAIL C
PANEL ASM
167837-A7-XXX

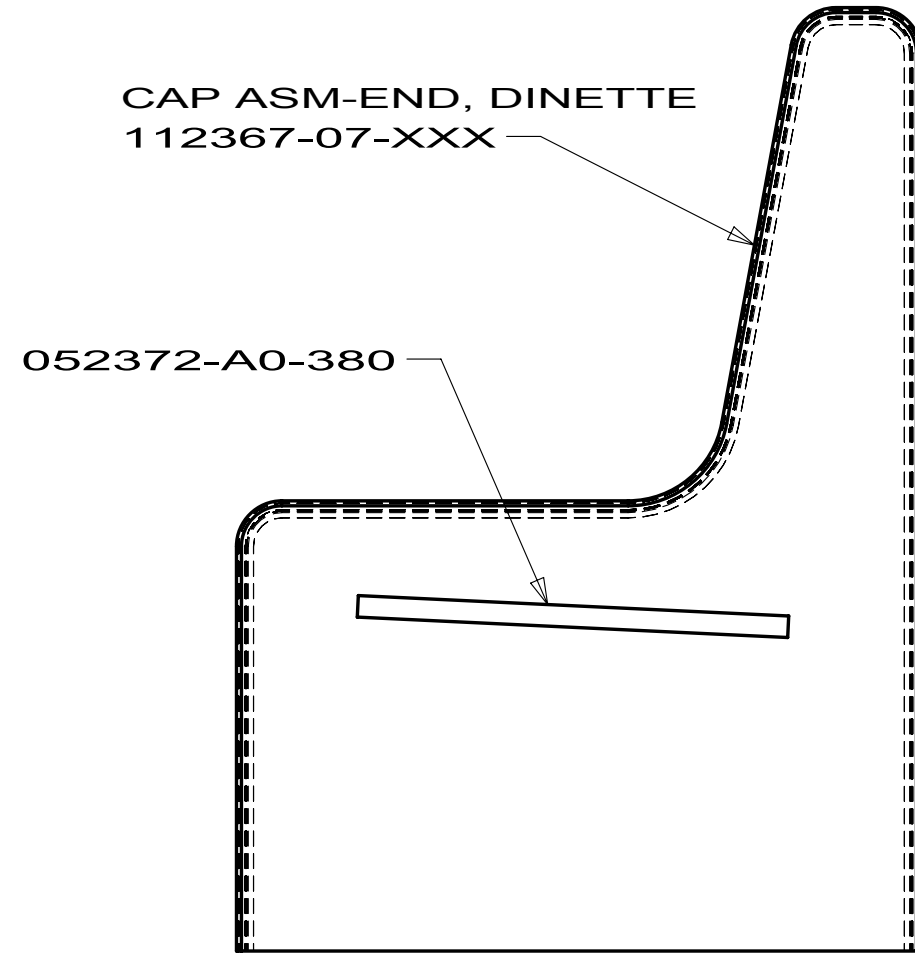


DETAIL D
END CAP ASM
P67837-A9-XXX

PANEL
167837-A5-XXX
9PANEL-05-000
(57 X 514)

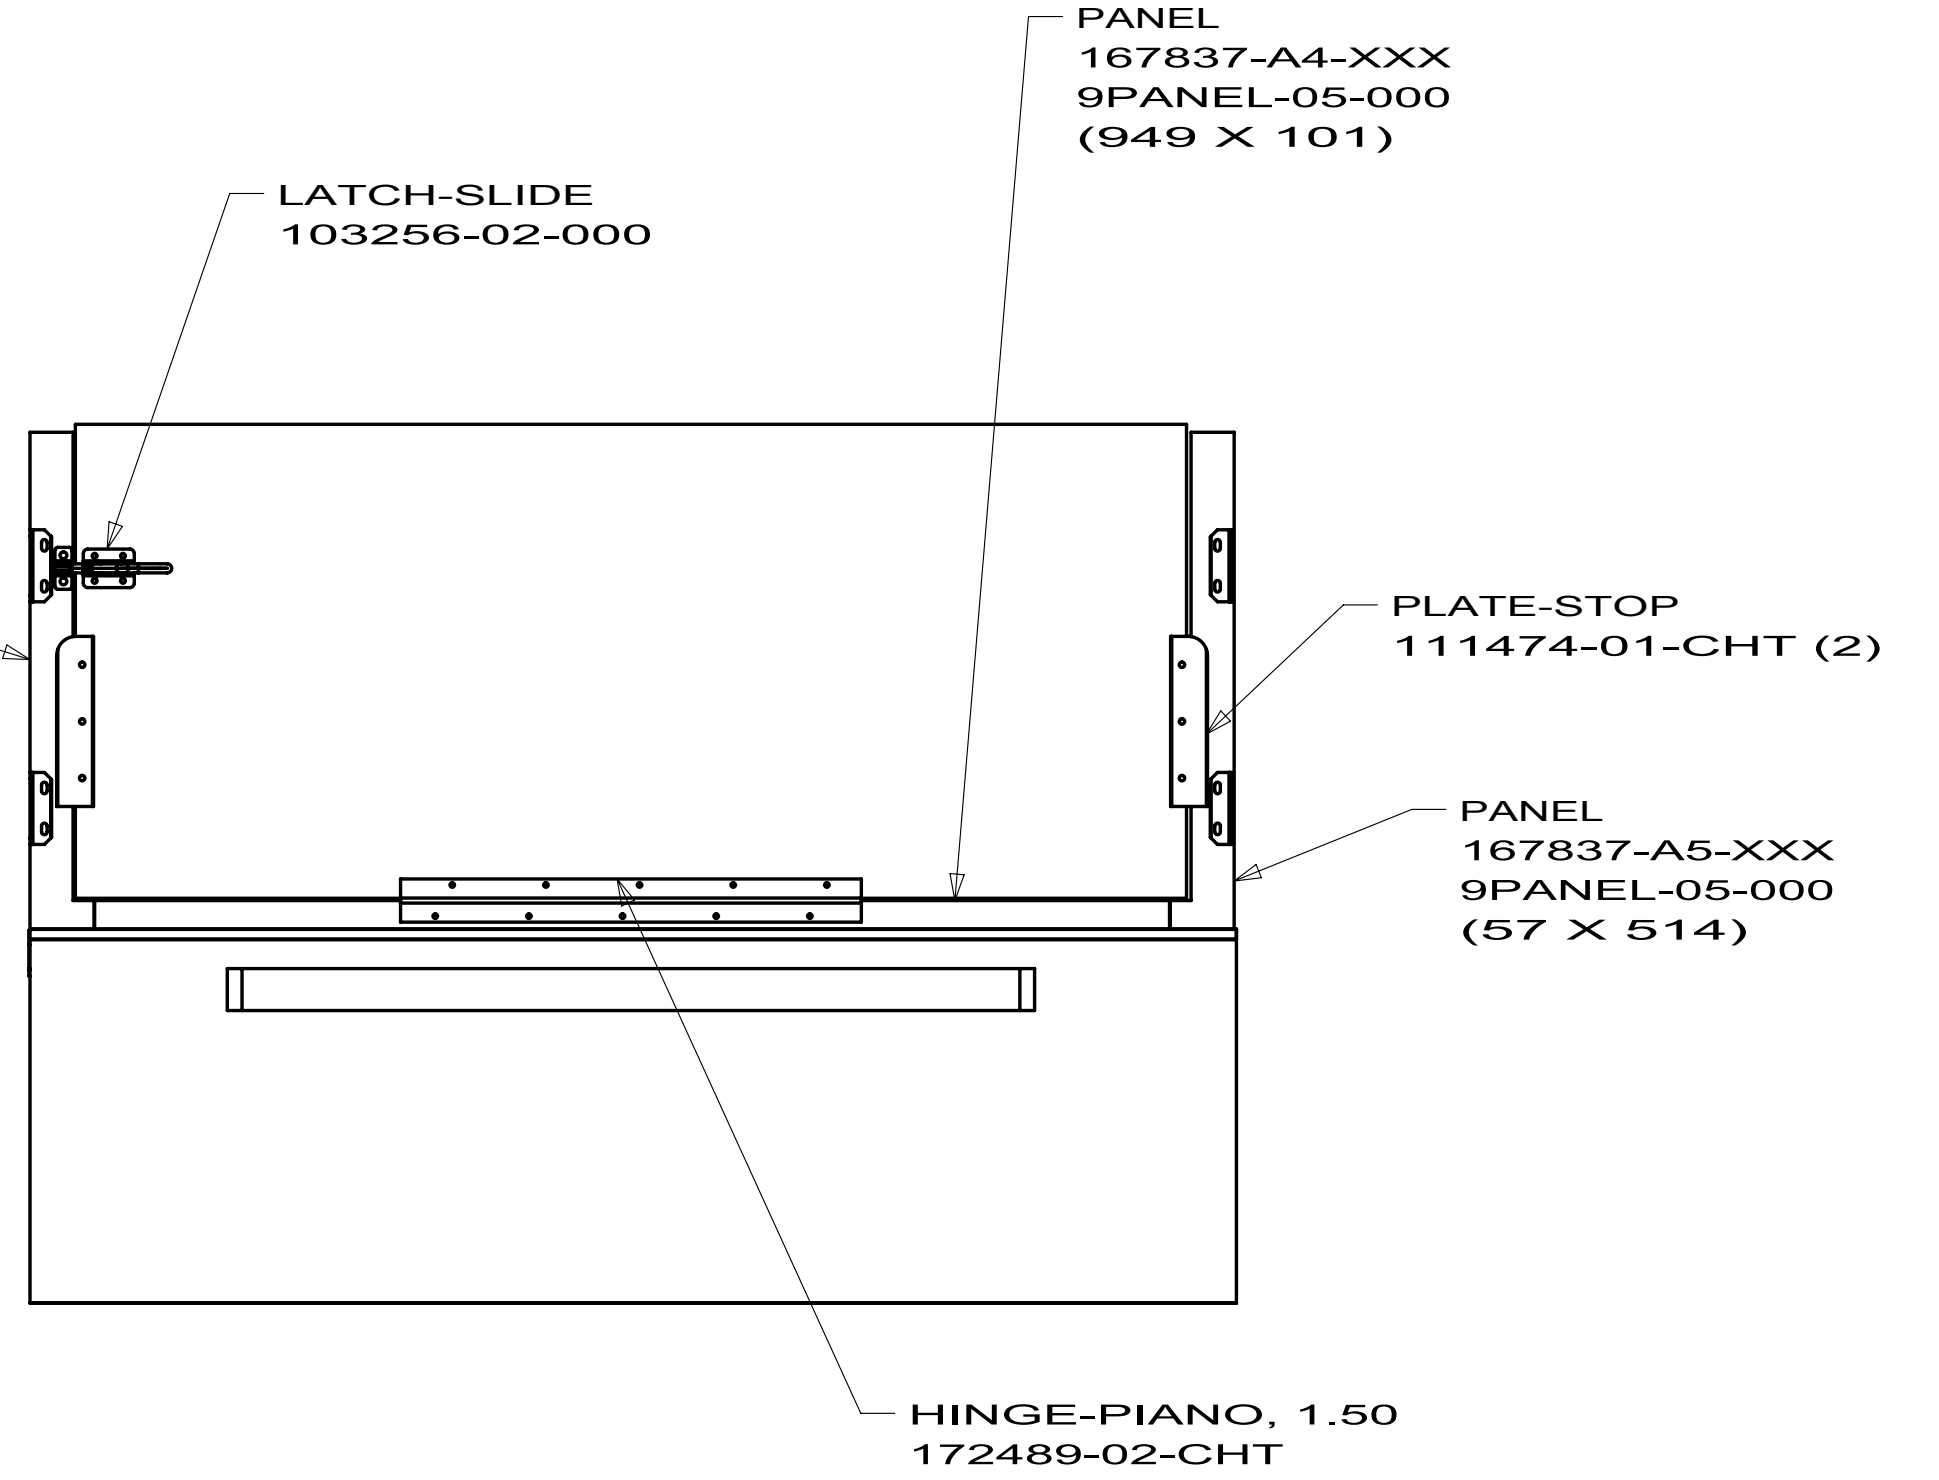


VIEW E

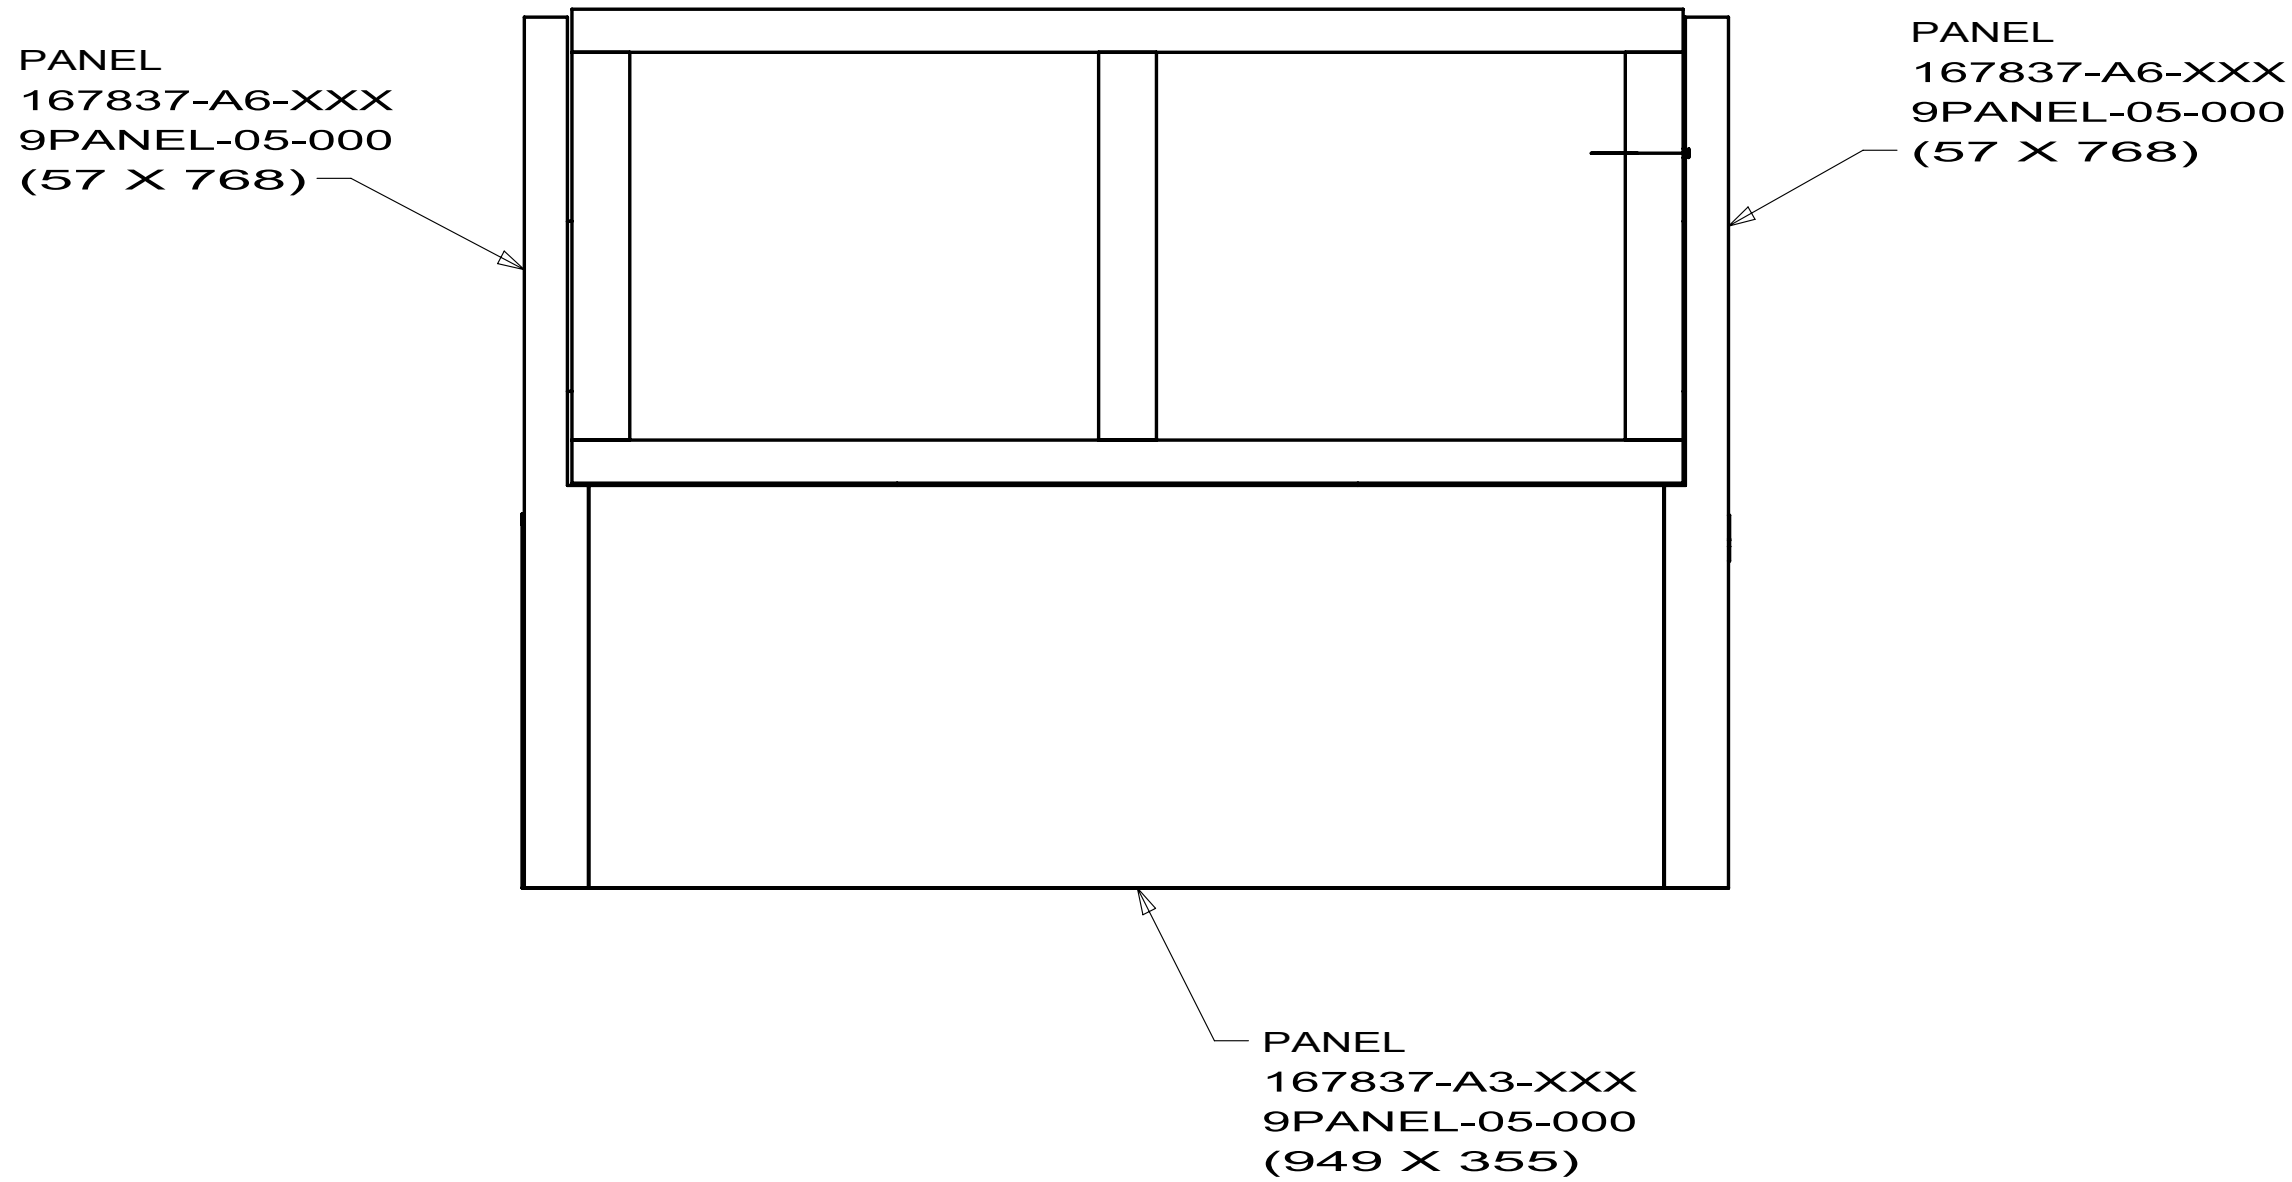


VIEW F

FIRST USED		08 231J	
DO NOT SCALE DRAWING			
TITLE: CABINET ASM-DINETTE			
SHEET 2	PART NO	167837	REV


231J

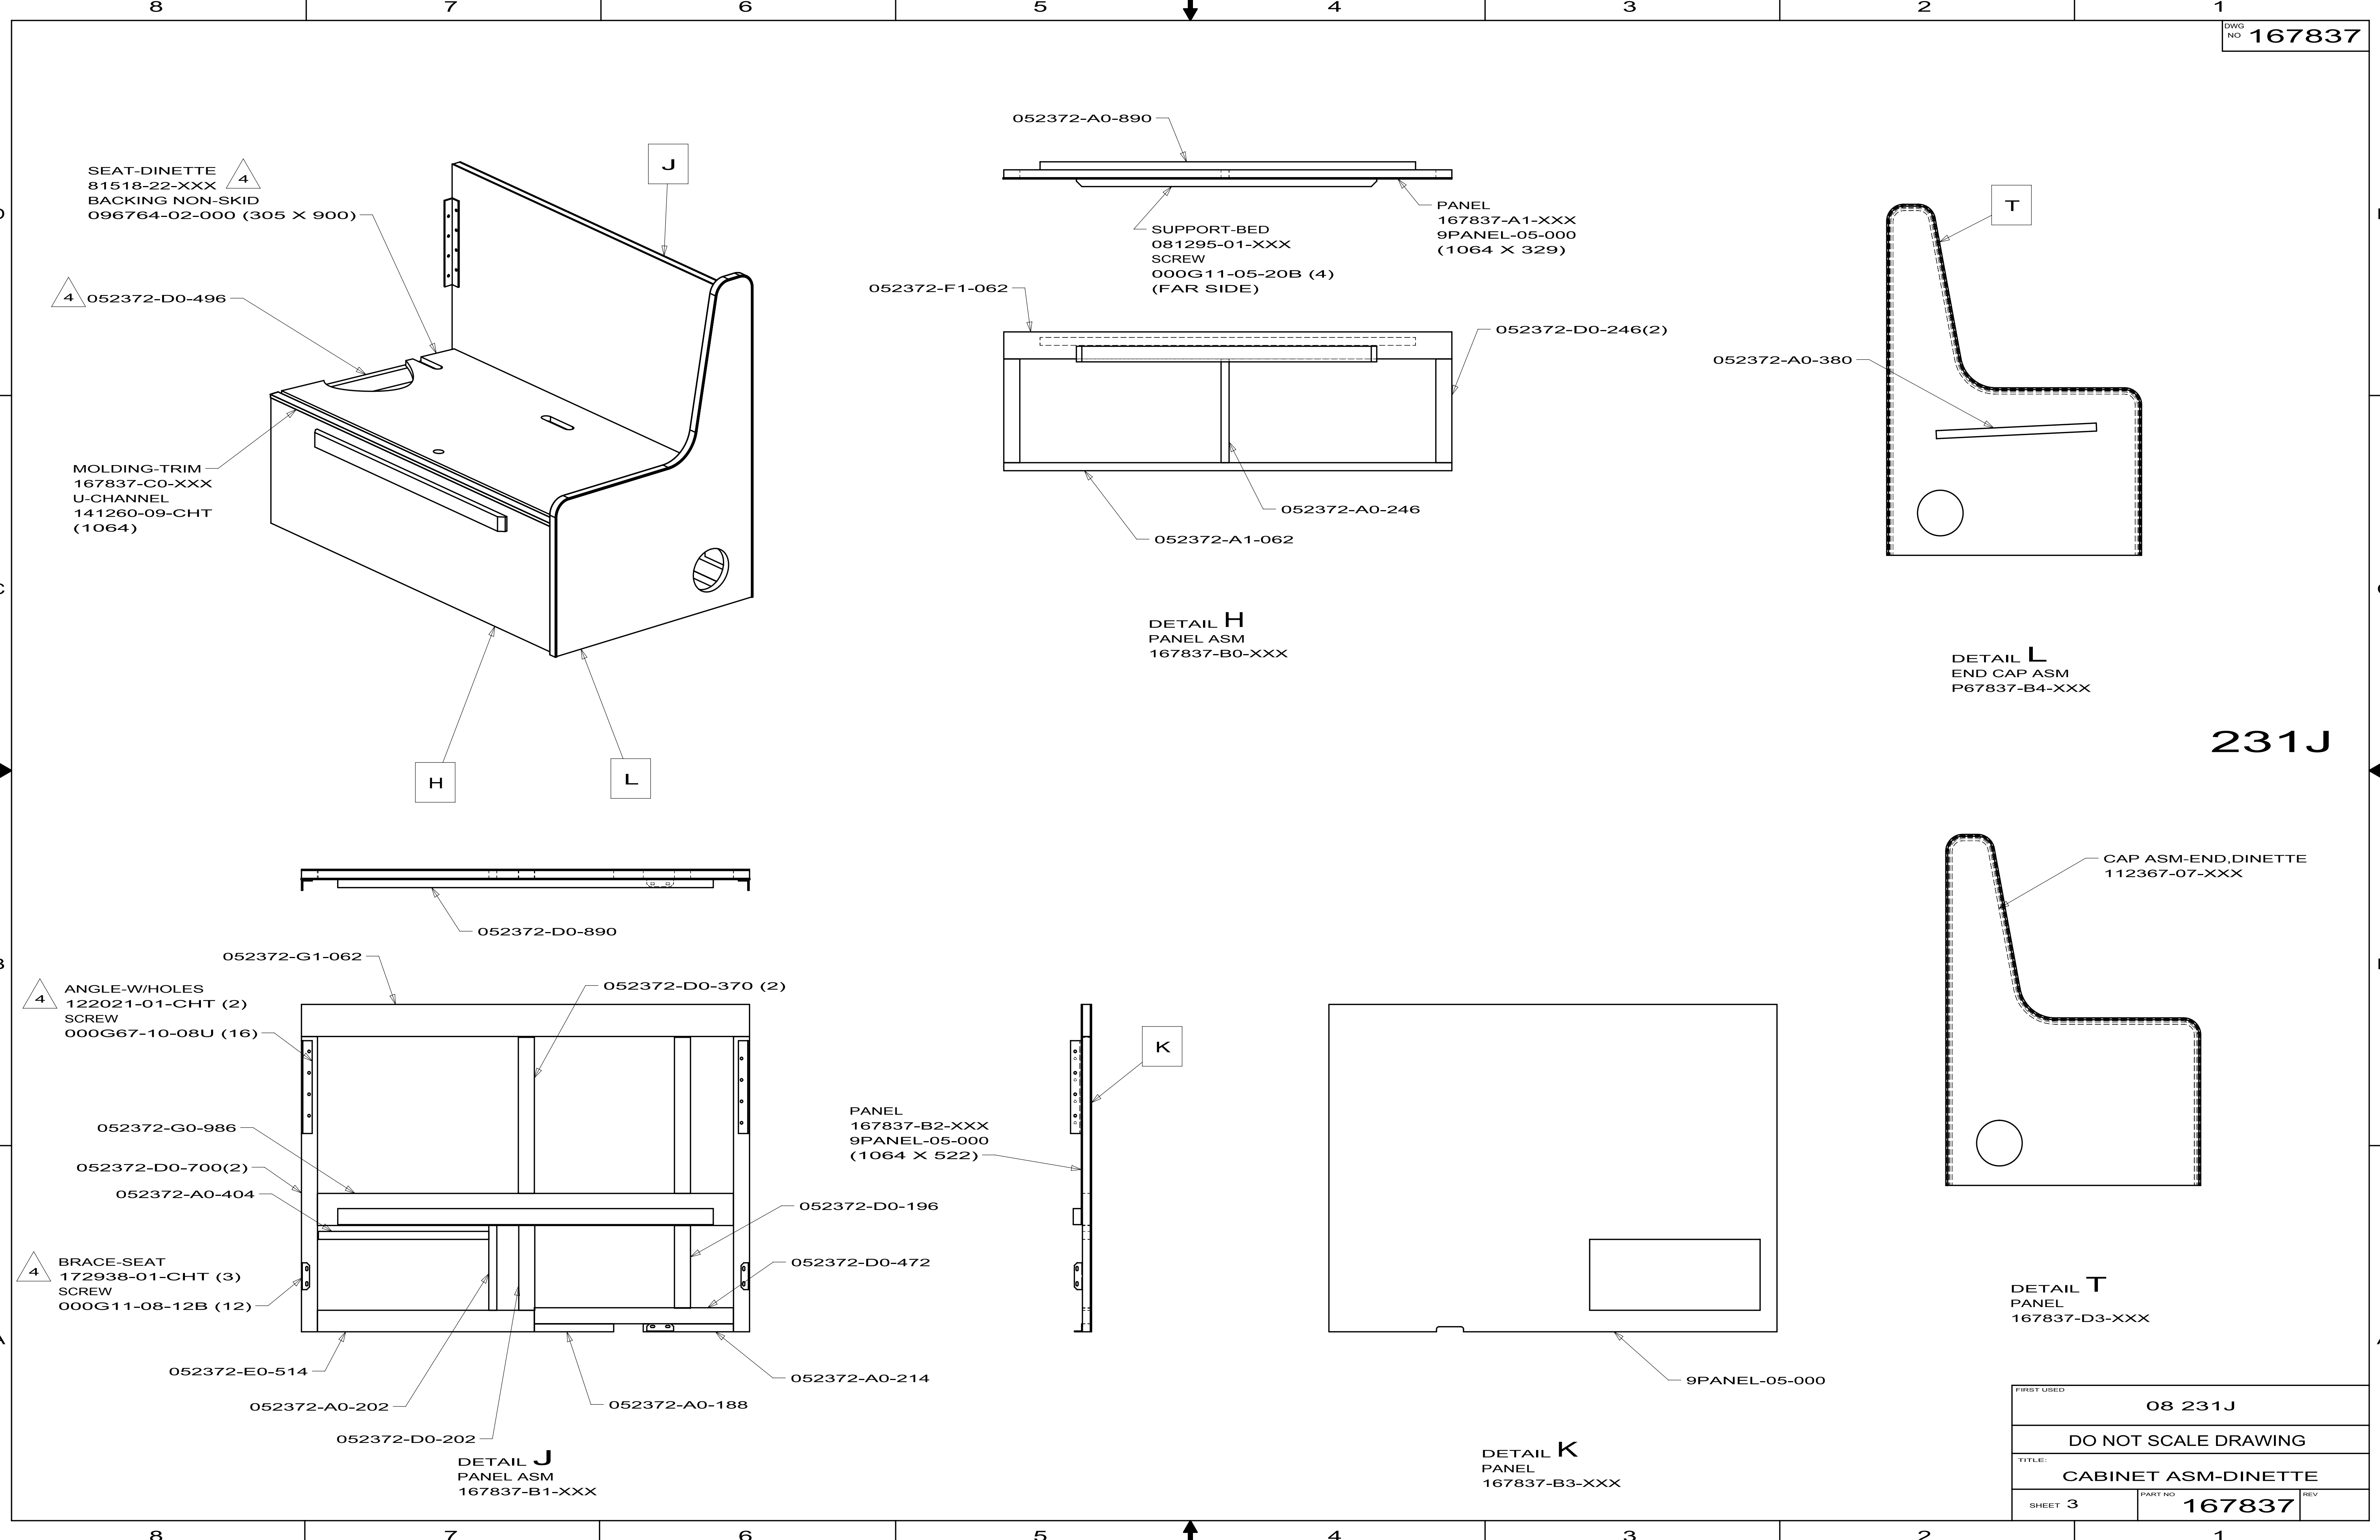

FIRST USED			08 231J
DO NOT SCALE DRAWING			
TITLE:			
CABINET ASM-DINETTE			
SHEET 3	PART NO	167837	REV

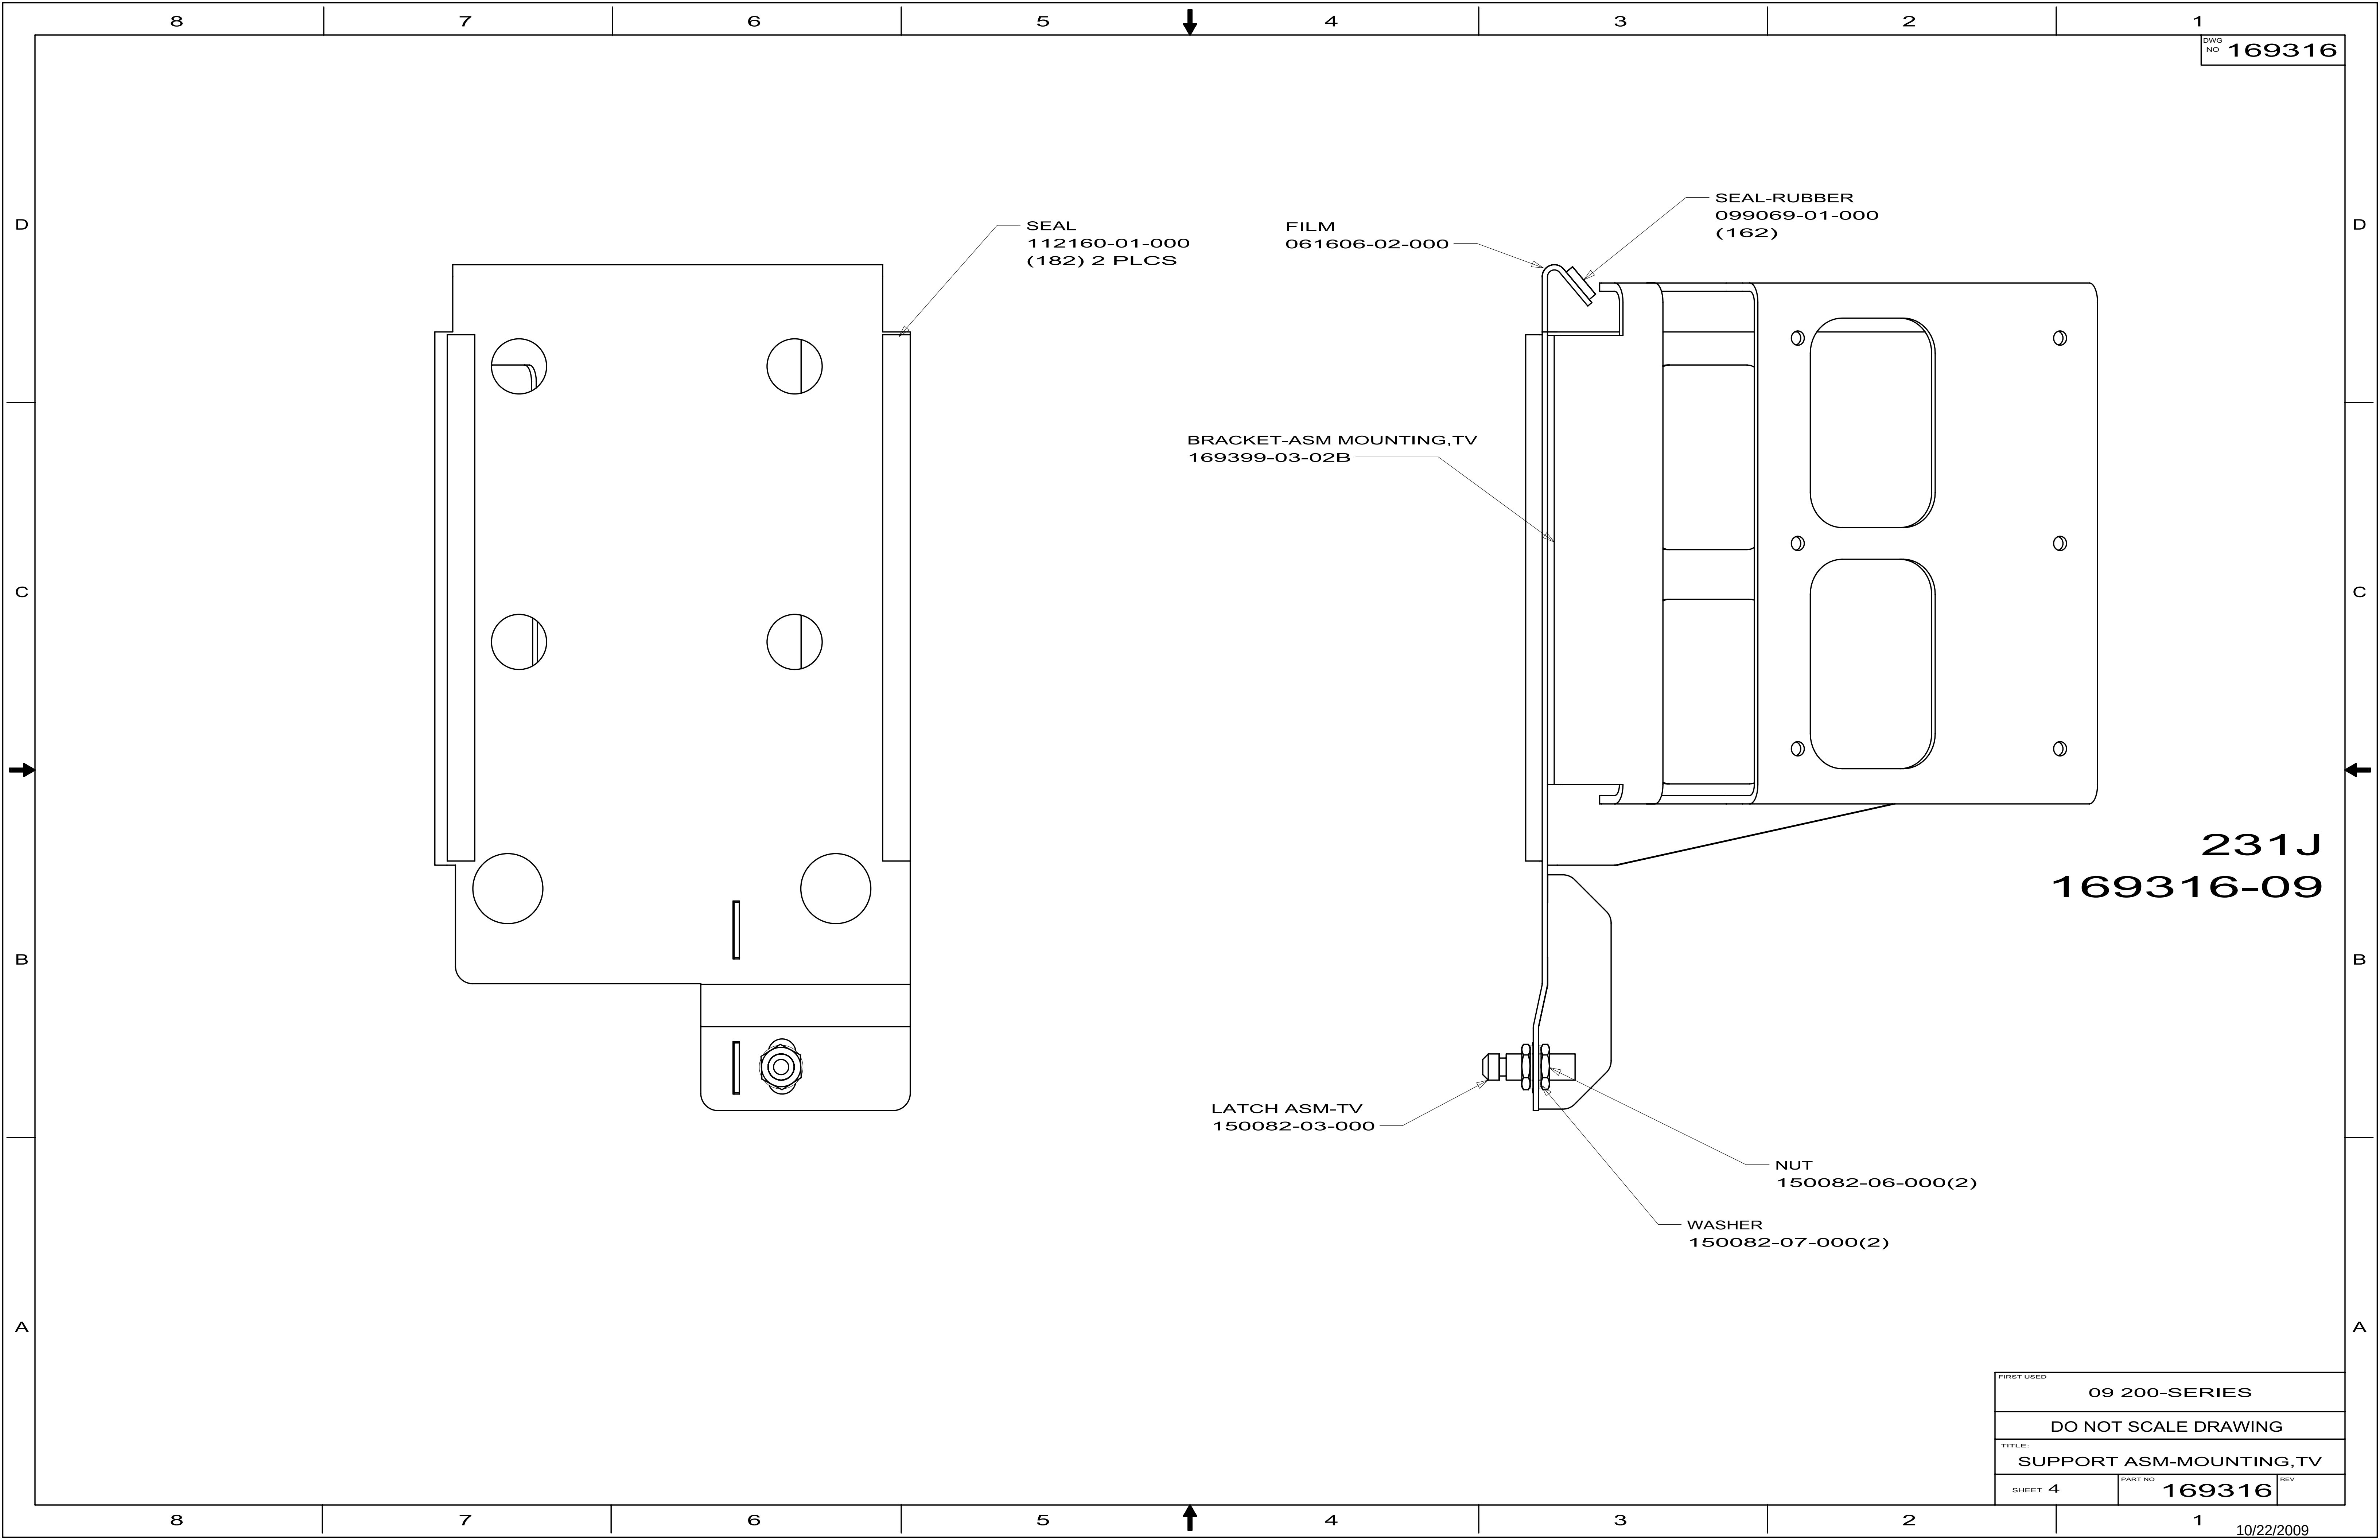

FIRST USED			09 200-SERIES					
DO NOT SCALE DRAWING								
TITLE: SUPPORT ASM-MOUNTING,TV								
SHEET 4		PART NO 169316		REV				

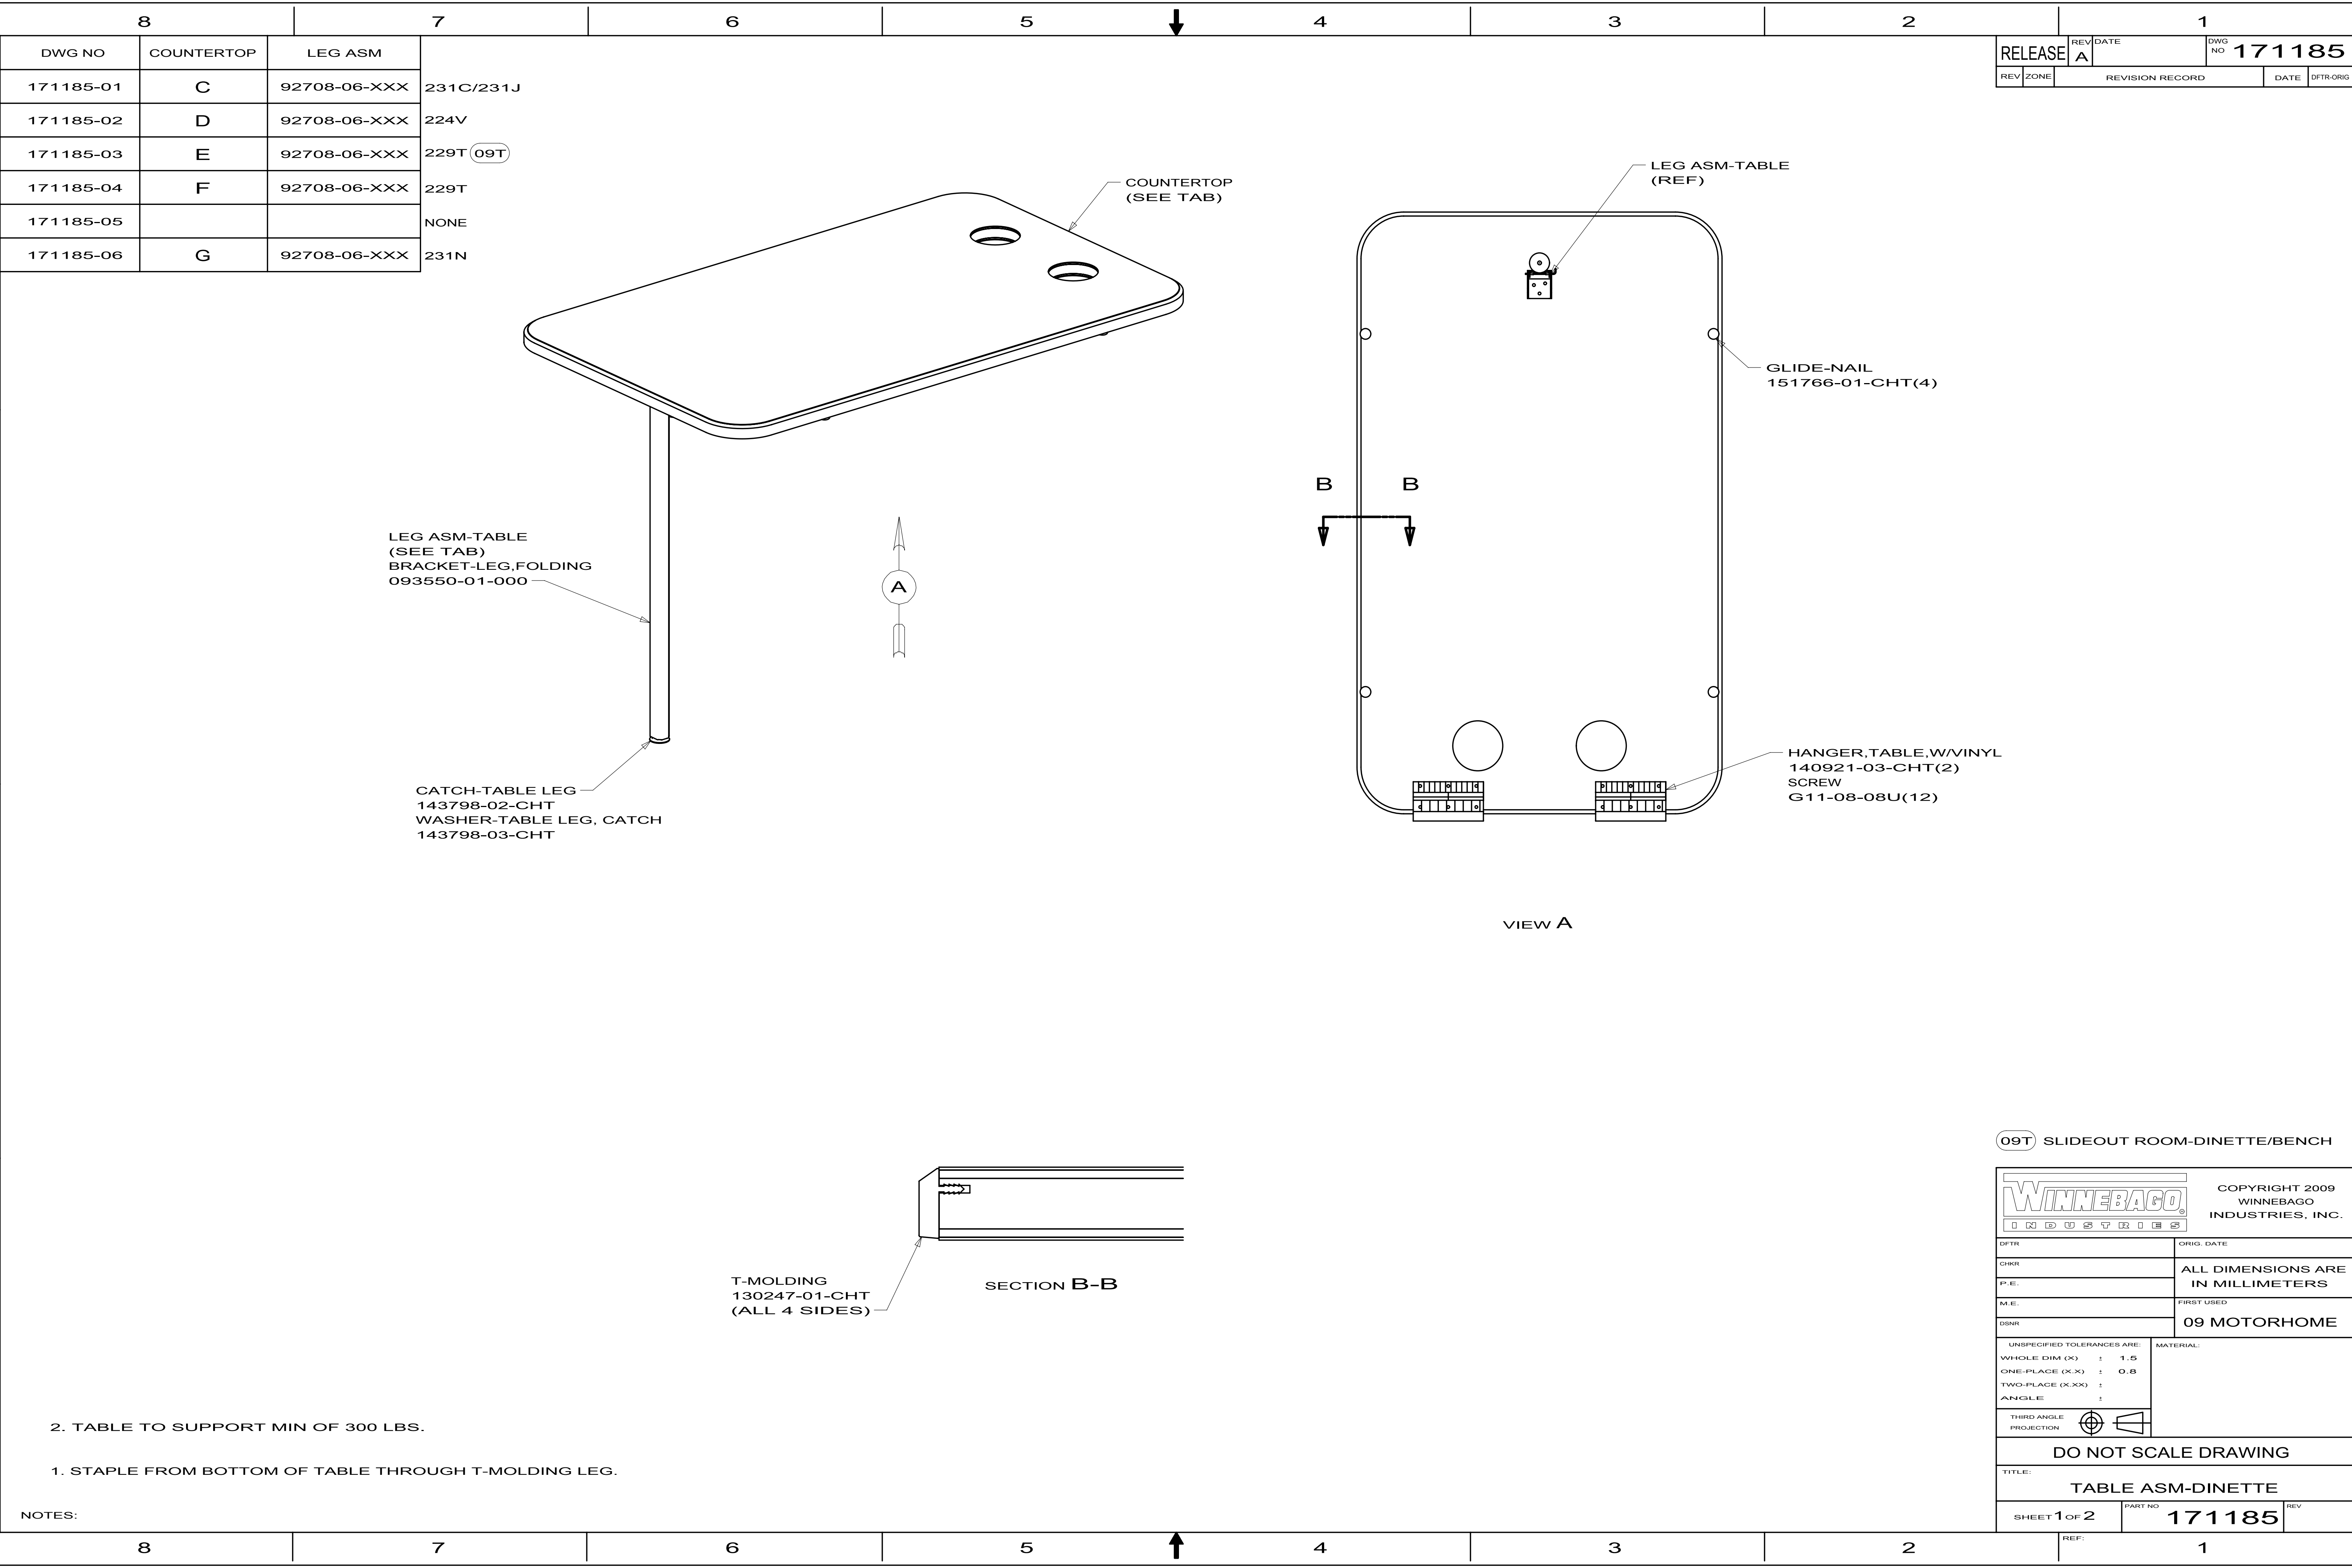

DWG NO	COUNTERTOP	LEG ASM
171185-01	C	92708-06-XXX
171185-02	D	92708-06-XXX
171185-03	E	92708-06-XXX
171185-04	F	92708-06-XXX
171185-05		
171185-06	G	92708-06-XXX

231C/231J
224V
229T 09T
229T
NONE
231N

RELEASE	REV DATE	DWG NO	171185
REV ZONE	REVISION RECORD	DATE	0FTR-ORIG

LEG ASM-TABLE
(SEE TAB)
BRACKET-LEG,FOLDING
093550-01-000

CATCH-TABLE LEG
143798-02-CHT
WASHER-TABLE LEG, CATCH
143798-03-CHT

T-MOLDING
130247-01-CHT
(ALL 4 SIDES)

SECTION B-B

VIEW A


2. TABLE TO SUPPORT MIN OF 300 LBS.

1. STAPLE FROM BOTTOM OF TABLE THROUGH T-MOLDING LEG.

NOTES:

09T SLIDEOUT ROOM-DINETTE/BENCH

WINNEBAGO INDUSTRIES		COPYRIGHT 2009 WINNEBAGO INDUSTRIES, INC.	
DFTF		ORIG. DATE	
CHKR		ALL DIMENSIONS ARE IN MILLIMETERS	
P.E.		FIRST USED	
M.E.		09 MOTORHOME	
DSNR			
UNSPECIFIED TOLERANCES ARE:		MATERIAL:	
WHOLE DIM (X) : 1.5			
ONE-PLACE (X.X) : 0.8			
TWO-PLACE (X.XX) :			
ANGLE :			
THIRD ANGLE PROJECTION			
DO NOT SCALE DRAWING			
TITLE: TABLE ASM-DINETTE			
SHEET 1 of 2		PART NO 171185	
REF:		1	

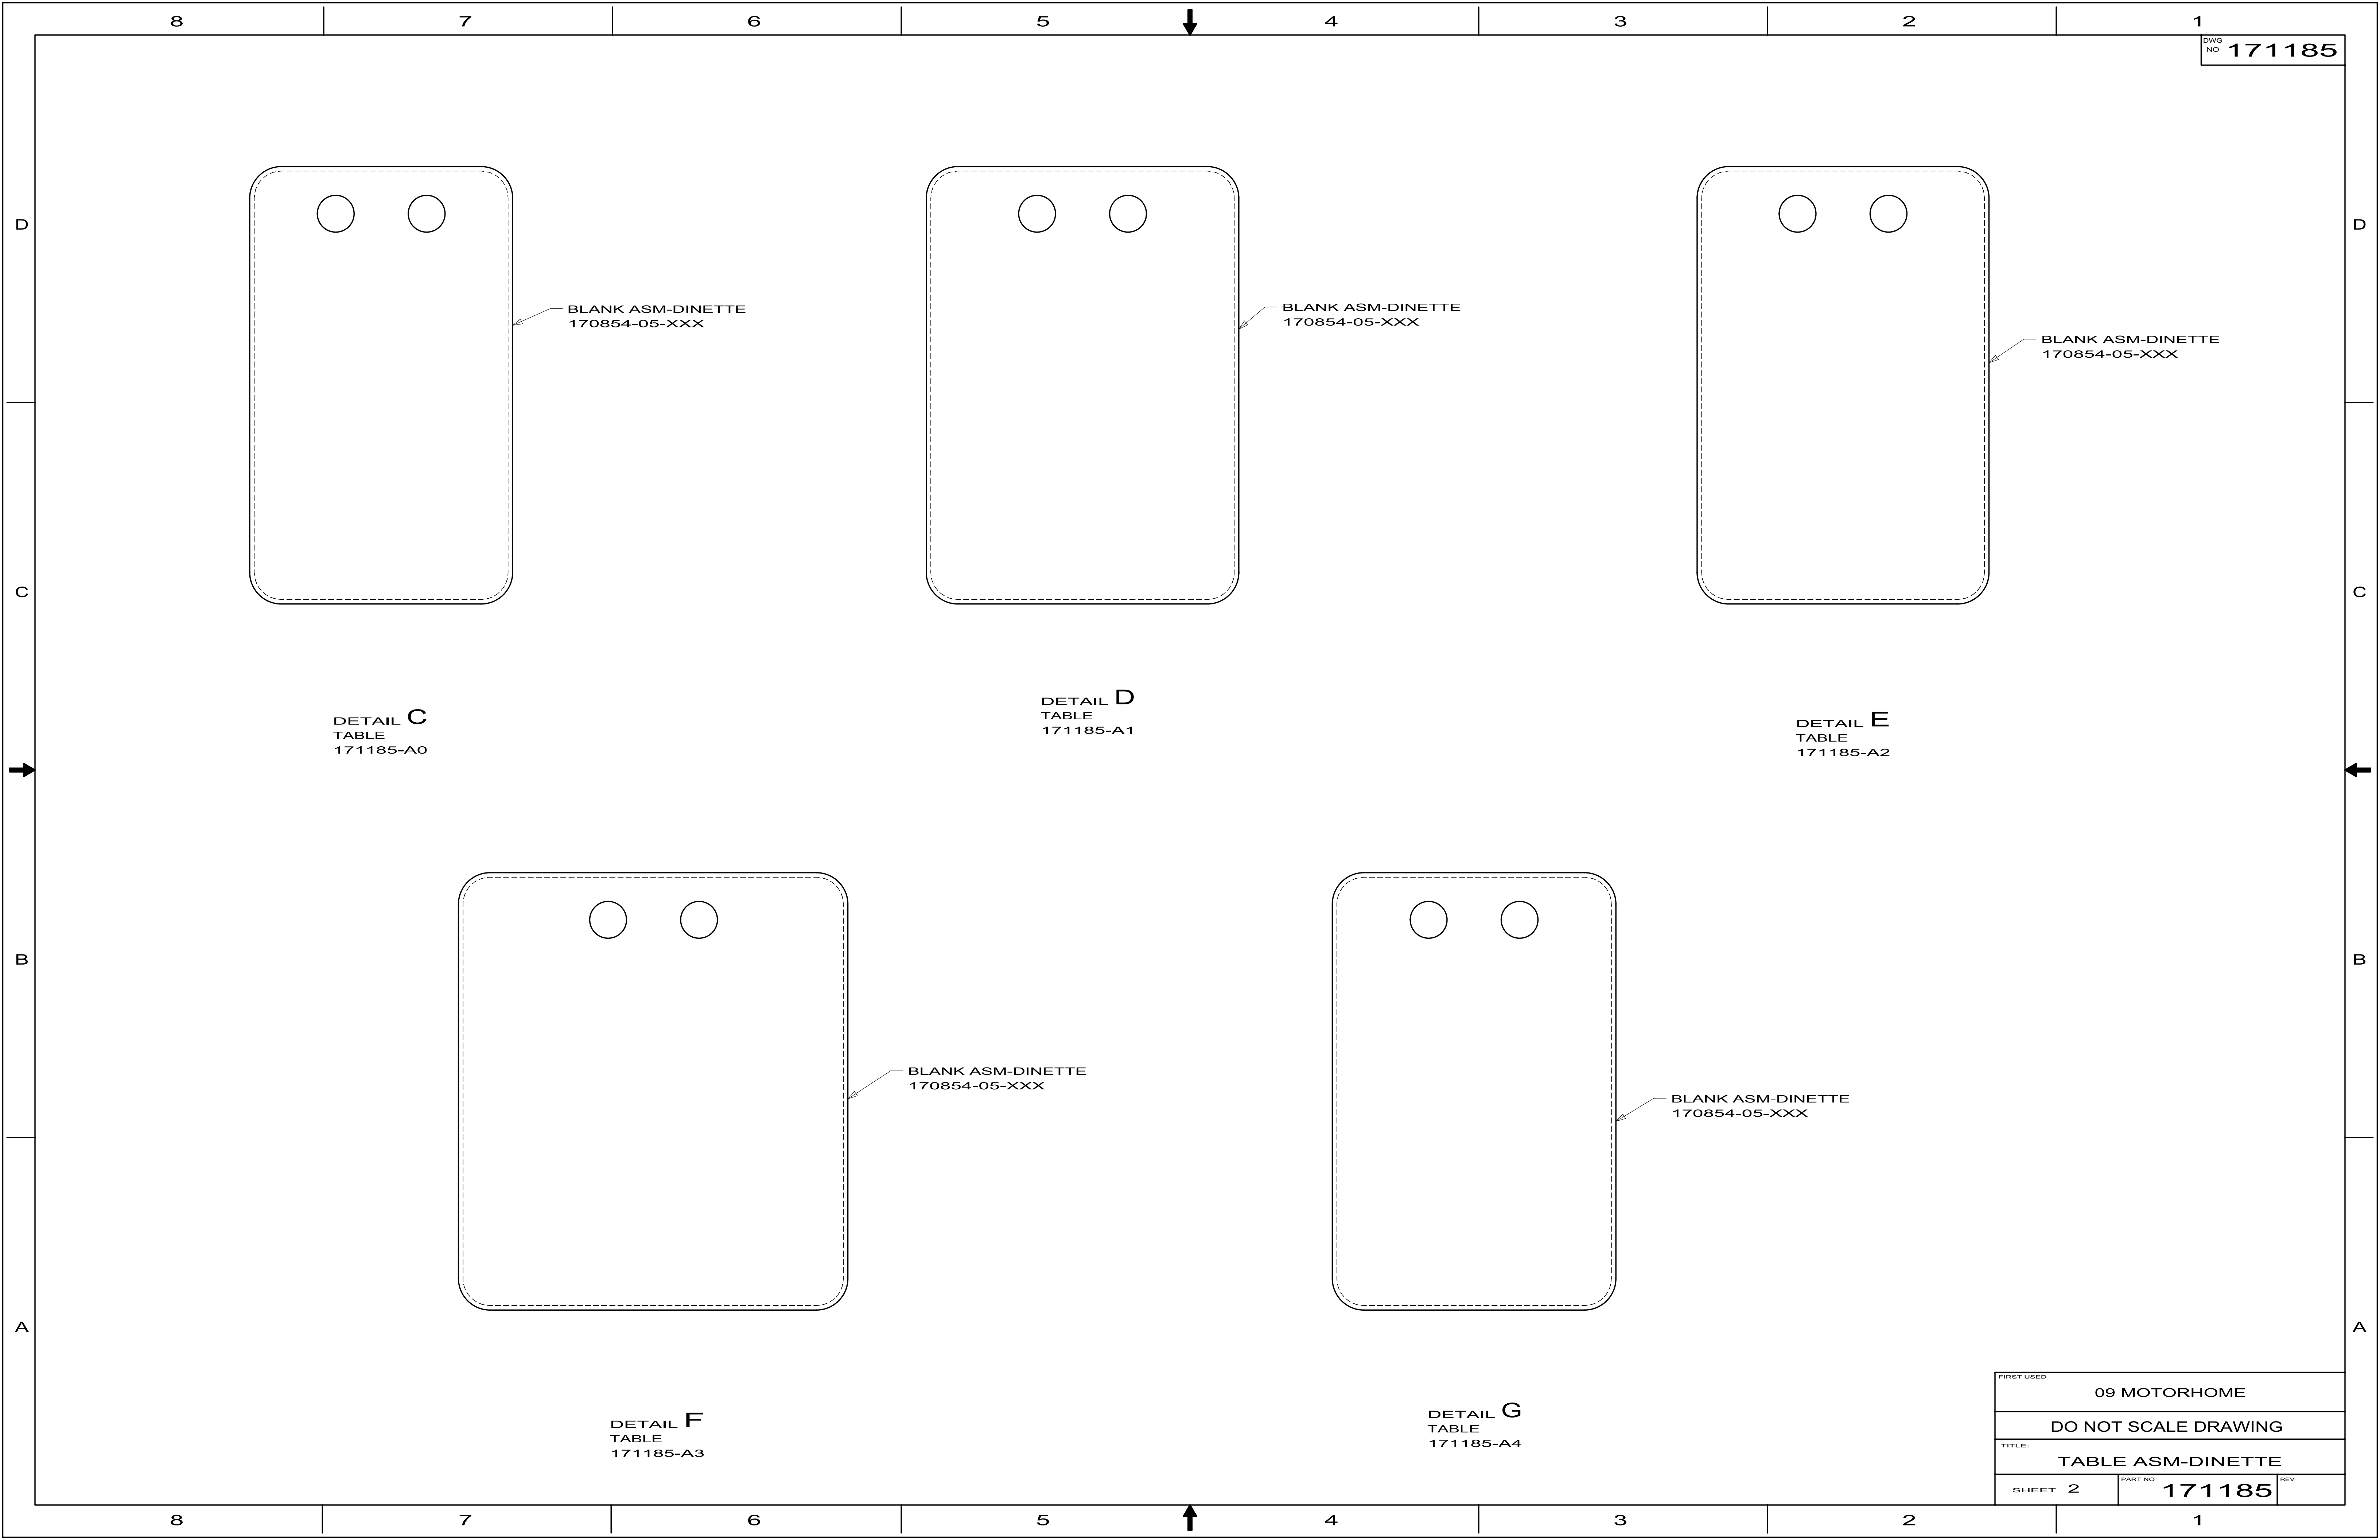

DETAIL C
TABLE
171185-A0

DETAIL D
TABLE
171185-A1


DETAIL E
TABLE
171185-A2

DETAIL F
TABLE
171185-A3

DETAIL G
TABLE
171185-A4

FIRST USED		09 MOTORHOME	
DO NOT SCALE DRAWING			
TITLE:			
TABLE ASM-DINETTE			
SHEET 2	PART NO	171185	REV

KEY	PART NUMBER	U/M	DESCRIPTION	172238-01-01A	VENDOR NO.
	172238-01-700	EA	GLASS TRAY		78-HPGLASS-TBL
	172238-01-701	EA	TURN RING F/TRAY		78-HPTRNRING

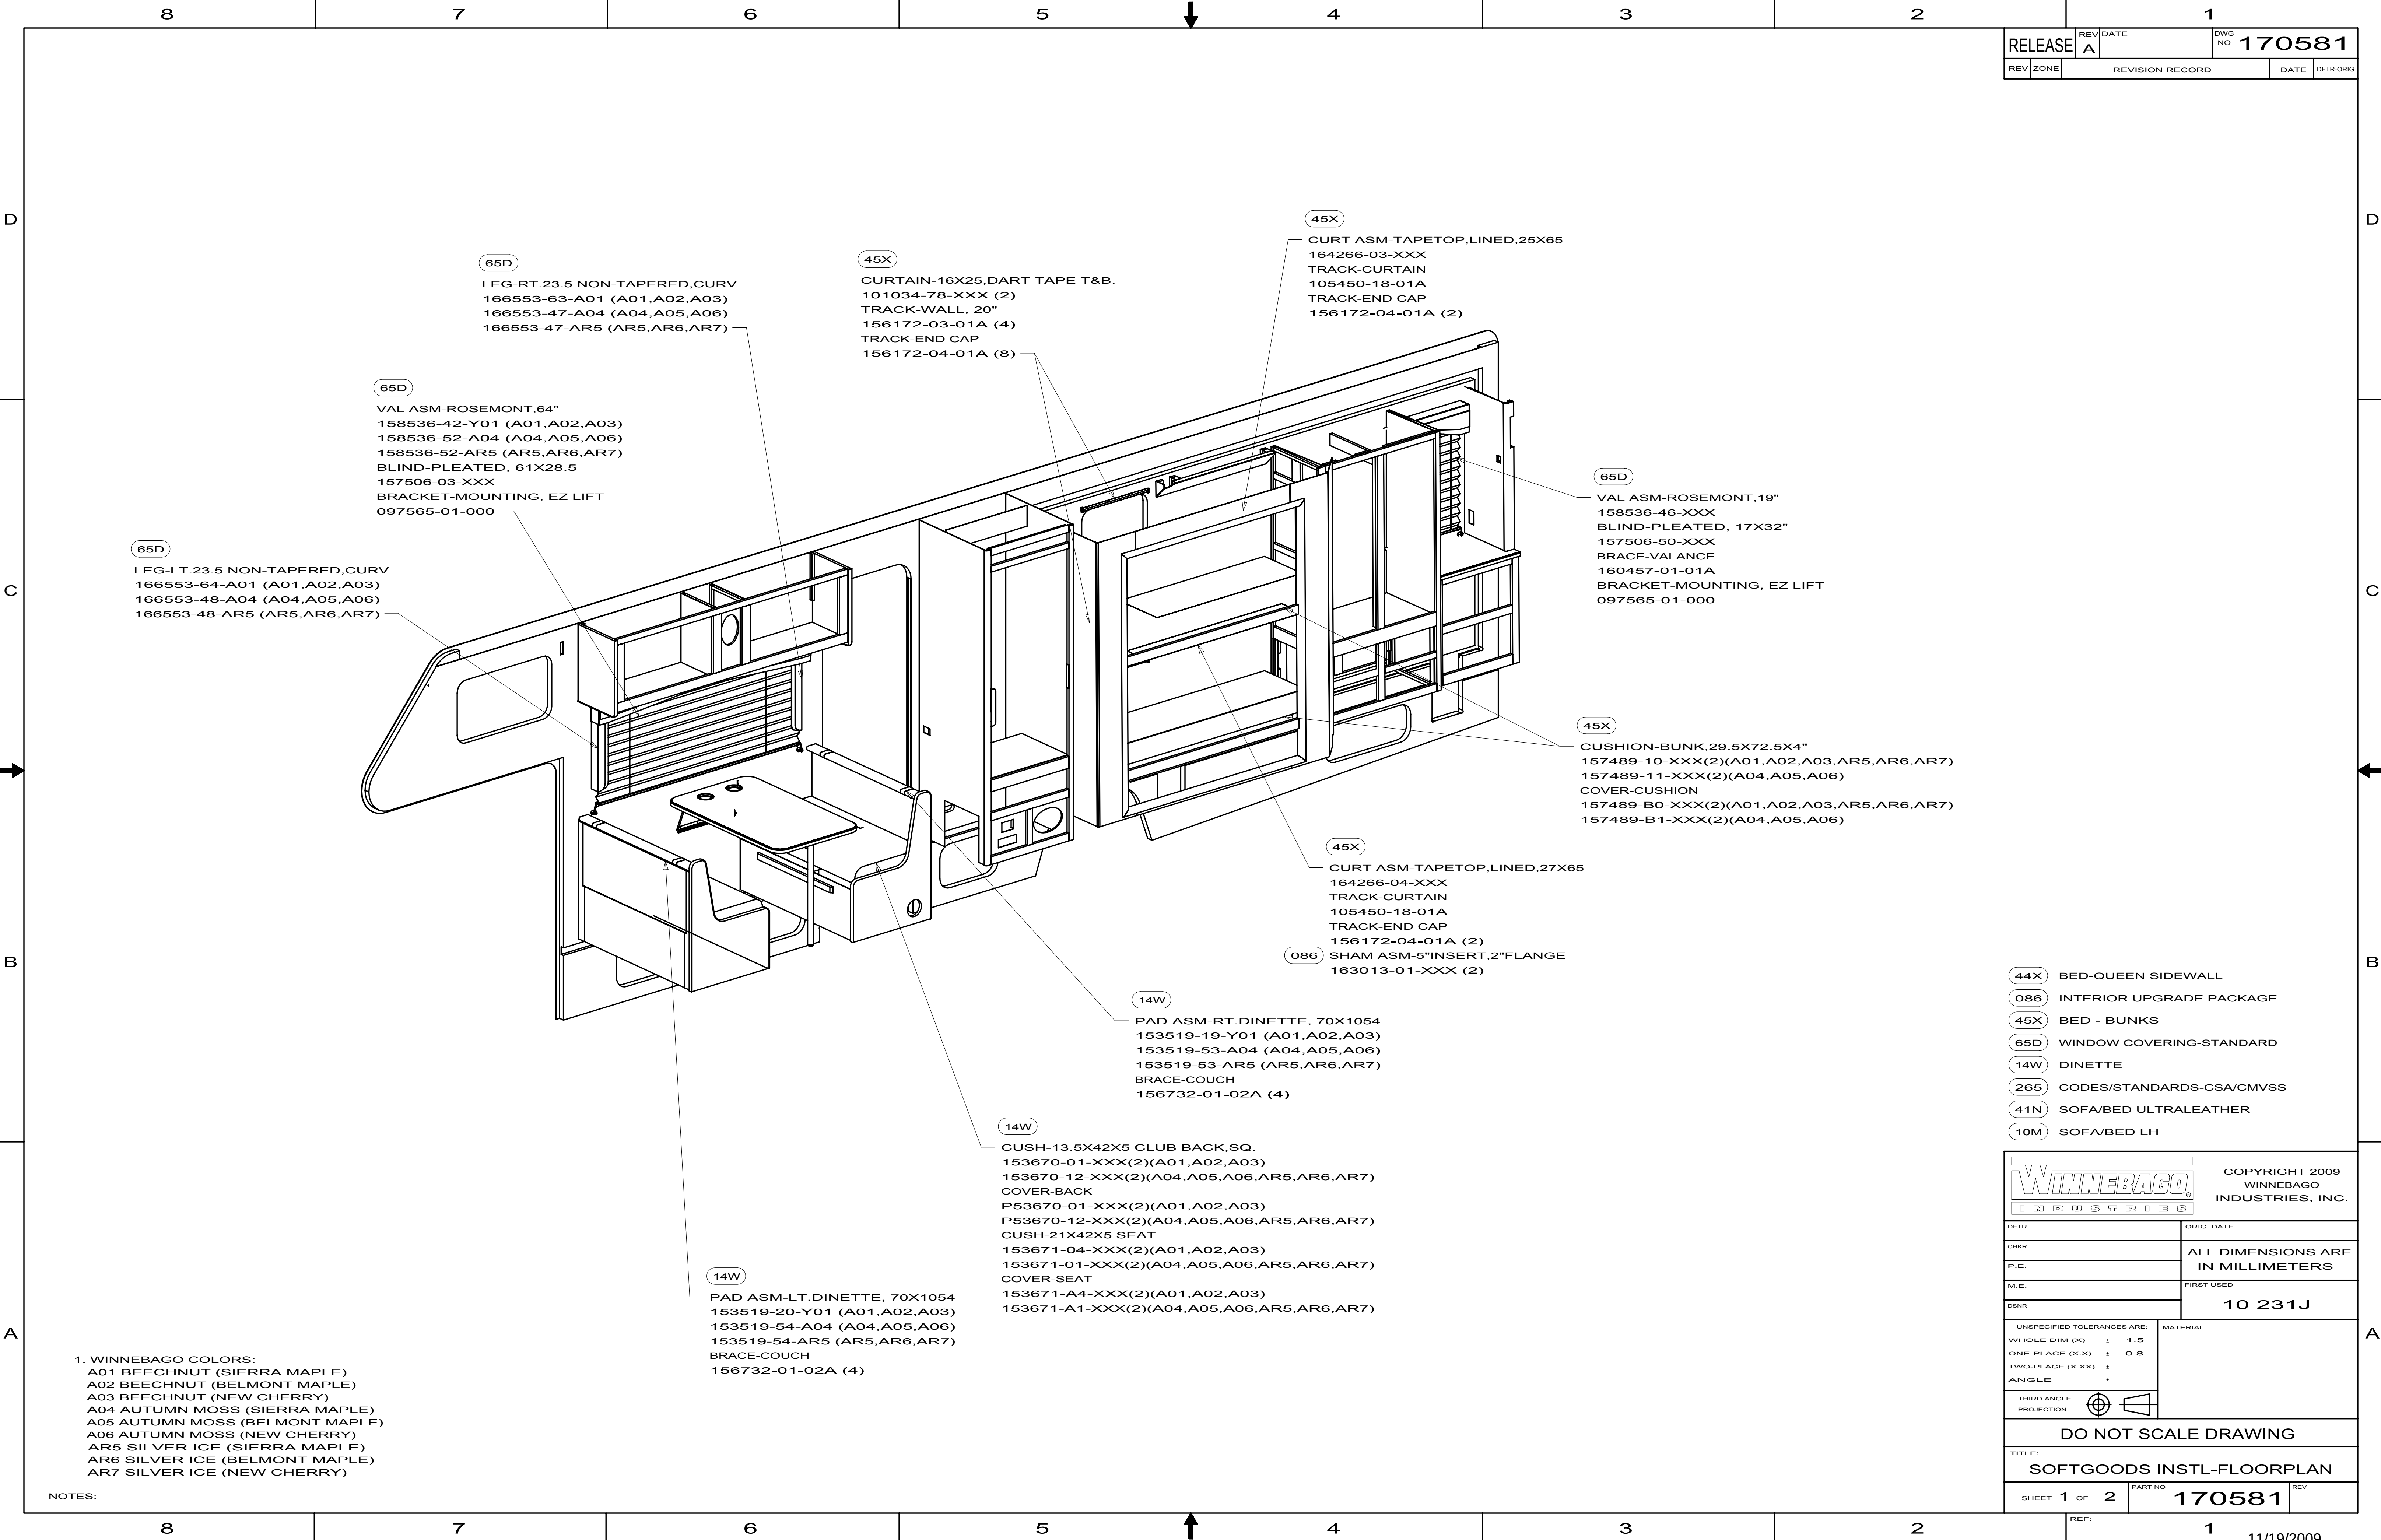

1. WINNEBAGO COLORS:
A01 BEECHNUT (SIERRA MAPLE)
A02 BEECHNUT (BELMONT MAPLE)
A03 BEECHNUT (NEW CHERRY)
A04 AUTUMN MOSS (SIERRA MAPLE)
A05 AUTUMN MOSS (BELMONT MAPLE)
A06 AUTUMN MOSS (NEW CHERRY)
AR5 SILVER ICE (SIERRA MAPLE)
AR6 SILVER ICE (BELMONT MAPLE)
AR7 SILVER ICE (NEW CHERRY)


NOTES:

RELEASE		REV	DATE	DWG NO	170581
REV	ZONE	REVISION RECORD			DATE
					DTFR-ORIG

- 44X BED-QUEEN SIDEWALL
- 086 INTERIOR UPGRADE PACKAGE
- 45X BED - BUNKS
- 65D WINDOW COVERING-STANDARD
- 14W DINETTE
- 265 CODES/STANDARDS-CSA/CMVSS
- 41N SOFA/BED ULTRALEATHER
- 10M SOFA/BED LH

COPYRIGHT 2009
WINNEBAGO
INDUSTRIES, INC.


DTFR	ORIG. DATE
CHRR	ALL DIMENSIONS ARE IN MILLIMETERS
P.E.	
M.E.	
DSNR	FIRST USED
10 231J	
UNSPECIFIED TOLERANCES ARE:	
WHOLE DIM (X)	± 1.5
ONE-PLACE (X.X)	± 0.8
TWO-PLACE (X.XX)	±
ANGLE	±
THIRD ANGLE PROJECTION	
DO NOT SCALE DRAWING	
TITLE: SOFTGOODS INSTL-FLOORPLAN	
SHEET 1 OF 2	REF: 1
PART NO	170581
REV	

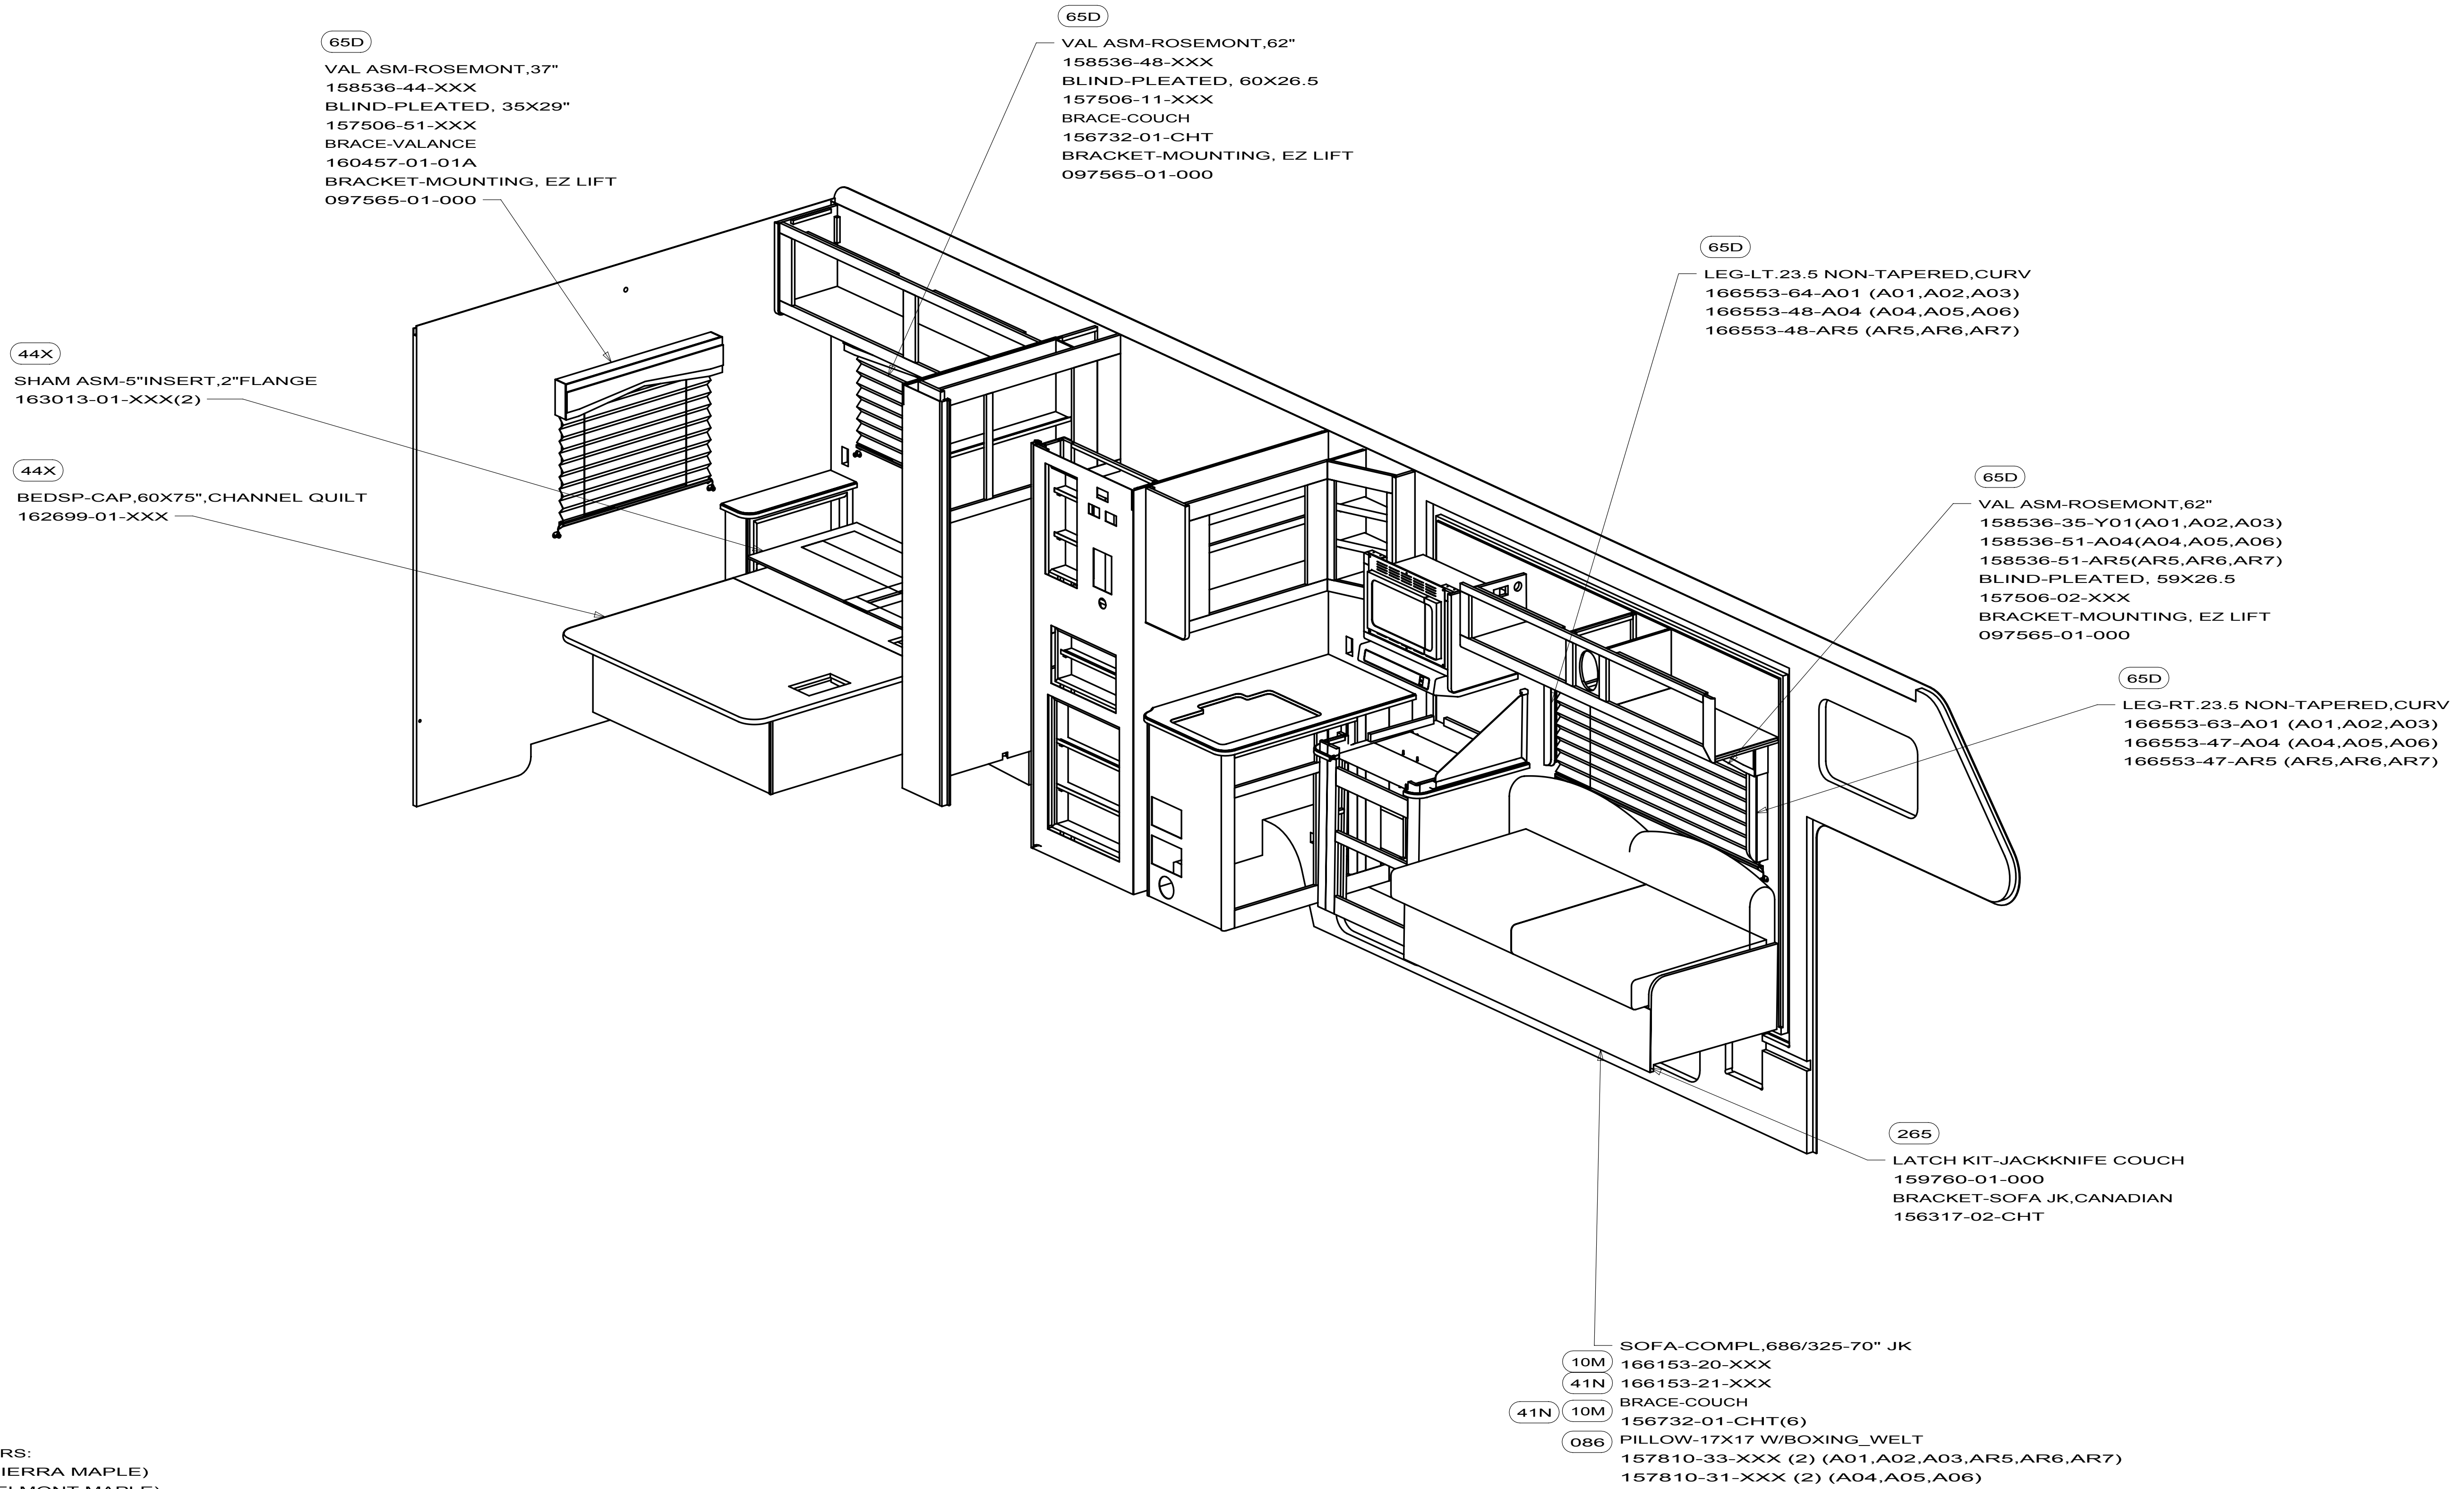

1. WINNEBAGO COLORS:
- A01 BEECHNUT (SIERRA MAPLE)
 - A02 BEECHNUT (BELMONT MAPLE)
 - A03 BEECHNUT (NEW CHERRY)
 - A04 AUTUMN MOSS (SIERRA MAPLE)
 - A05 AUTUMN MOSS (BELMONT MAPLE)
 - A06 AUTUMN MOSS (NEW CHERRY)
 - AR5 SILVER ICE (SIERRA MAPLE)
 - AR6 SILVER ICE (BELMONT MAPLE)
 - AR7 SILVER ICE (NEW CHERRY)

FIRST USED		
10 231J		
DO NOT SCALE DRAWING		
TITLE:		
SOFTGOODS INSTL-FLOORPLAN		
SHEET 2	PART NO	REV
	170581	

DWG NO.	BACK	BACK COVER	BACK FRAME	SEAT	SEAT COVER	SEAT FRAME	BASE
166153-01	NOT USED	NOT USED	NOT USED	NOT USED	NOT USED	NOT USED	NOT USED
166153-02	NOT USED	NOT USED	NOT USED	NOT USED	NOT USED	NOT USED	NOT USED
166153-03	NOT USED	NOT USED	NOT USED	NOT USED	NOT USED	NOT USED	NOT USED
166153-04	NOT USED	NOT USED	NOT USED	NOT USED	NOT USED	NOT USED	NOT USED
166153-05	149430-05-XXX	149430-A5-XXX	132870-01-000	166145-05-XXX	166145-A5-XXX	151290-06-000	151290-21-000
166153-06	149430-06-XXX	149430-A6-XXX	132870-01-000	166145-06-XXX	166145-A6-XXX	151290-06-000	151290-21-000
166153-07	166155-01-XXX	166155-A1-XXX	127335-02-000	166145-01-XXX	166145-A1-XXX	151290-07-000	151290-22-000
166153-08	166155-02-XXX	166155-A2-XXX	101085-09-000	166145-02-XXX	166145-A2-XXX	151290-07-000	151290-22-000
166153-09	166155-03-XXX	166155-A3-XXX	127335-05-000	166145-03-XXX	166145-A3-XXX	151290-05-000	151290-20-000
166153-10	166155-04-XXX	166155-A4-XXX	127335-05-000	166145-03-XXX	166145-A3-XXX	151290-05-000	151290-20-000
166153-11	166155-05-XXX	166155-A5-XXX	132870-01-000	166145-05-XXX	166145-A5-XXX	151290-06-000	151290-21-000
166153-12	166155-06-XXX	166155-A6-XXX	132870-01-000	166145-06-XXX	166145-A6-XXX	151290-06-000	151290-21-000
166153-13	NOT USED	NOT USED	NOT USED	NOT USED	NOT USED	NOT USED	NOT USED
166153-14	NOT UED	NOT USED	NOT USED	NOT USED	NOT USED	NOT USED	NOT USED
166153-15	NOT USED	NOT USED	NOT USED	NOT USED	NOT USED	NOT USED	NOT USED
166153-16	149430-07-XXX	149430-A7-XXX	101085-09-000	149812-02-XXX	P49812-02-XXX	101085-01-000	101085-03-000
166153-17	NOT USED	NOT USED	NOT USED	NOT USED	NOT USED	NOT USED	NOT USED
166153-18	NOT USED	NOT USED	NOT USED	NOT USED	NOT USED	NOT USED	NOT USED
166153-19	NOT USED	NOT USED	NOT USED	NOT USED	NOT USED	NOT USED	NOT USED
166153-20	149430-09-XXX	149430-A9-XXX	101085-14-000	149812-03-XXX	P49812-03-XXX	101085-13-000	101085-12-000
166153-21	149430-10-XXX	149430-B0-XXX	101085-14-000	149812-07-XXX	P49812-07-XXX	101085-13-000	101085-12-000
166153-22	149430-03-XXX	149430-A3-XXX	101085-14-000	149812-03-XXX	P49812-03-XXX	101085-13-000	101085-12-000
166153-23	NOT USED	NOT USED	NOT USED	NOT USED	NOT USED	NOT USED	NOT USED
166153-24	NOT USED	NOT USED	NOT USED	NOT USED	NOT USED	NOT USED	NOT USED
166153-25	NOT USED	NOT USED	NOT USED	NOT USED	NOT USED	NOT USED	NOT USED
166153-26	NOT USED	NOT USED	NOT USED	NOT USED	NOT USED	NOT USED	NOT USED
166153-27	NOT USED	NOT USED	NOT USED	NOT USED	NOT USED	NOT USED	NOT USED
166153-28	NOT USED	NOT USED	NOT USED	NOT USED	NOT USED	NOT USED	NOT USED
166153-29	NOT USED	NOT USED	NOT USED	NOT USED	NOT USED	NOT USED	NOT USED
166153-30	NOT USED	NOT USED	NOT USED	NOT USED	NOT USED	NOT USED	NOT USED
166153-31	166155-07-XXX	166155-A7-XXX	101085-09-000	171914-01-XXX	171914-A1-XXX	101085-01-000	101085-03-000
166153-32	166155-03-XXX	166155-A3-XXX	127335-05-000	171914-02-XXX	171914-A2-XXX	151290-05-000	151290-20-000
166153-33	149430-11-XXX	149430-B1-XXX	101085-10-000	149812-01-XXX	P49812-01-XXX	101085-04-000	101085-06-000
166153-34	149430-12-XXX	149430-B2-XXX	101085-10-000	149812-30-XXX	P49812-30-XXX	101085-04-000	101085-06-000
166153-35	166155-04-XXX	166155-A4-XXX	127335-05-000	171914-03-XXX	171914-A3-XXX	151290-05-000	151290-20-000
166153-36	166155-01-XXX	166155-A1-XXX	127335-02-000	171914-04-XXX	171914-A4-XXX	151290-22-000	151290-22-000
166153-37	166155-02-XXX	166155-A2-XXX	127335-02-000	171914-05-XXX	171914-A5-XXX	151290-22-000	151290-22-000
166153-38	166155-05-XXX	166155-A5-XXX	132870-01-000	171914-06-XXX	171914-A6-XXX	151290-21-000	151290-21-000
166153-39	166155-06-XXX	166155-A6-XXX	132870-01-000	171914-07-XXX	171914-A7-XXX	151290-21-000	151290-21-000
166153-40	149430-13-XXX	149430-B3-XXX	151290-29-000	149812-24-XXX	P49812-24-XXX	151290-30-000	151290-52-000
166153-41	149430-14-XXX	149430-B4-XXX	151290-29-000	149812-25-XXX	P49812-25-XXX	151290-30-000	151290-52-000

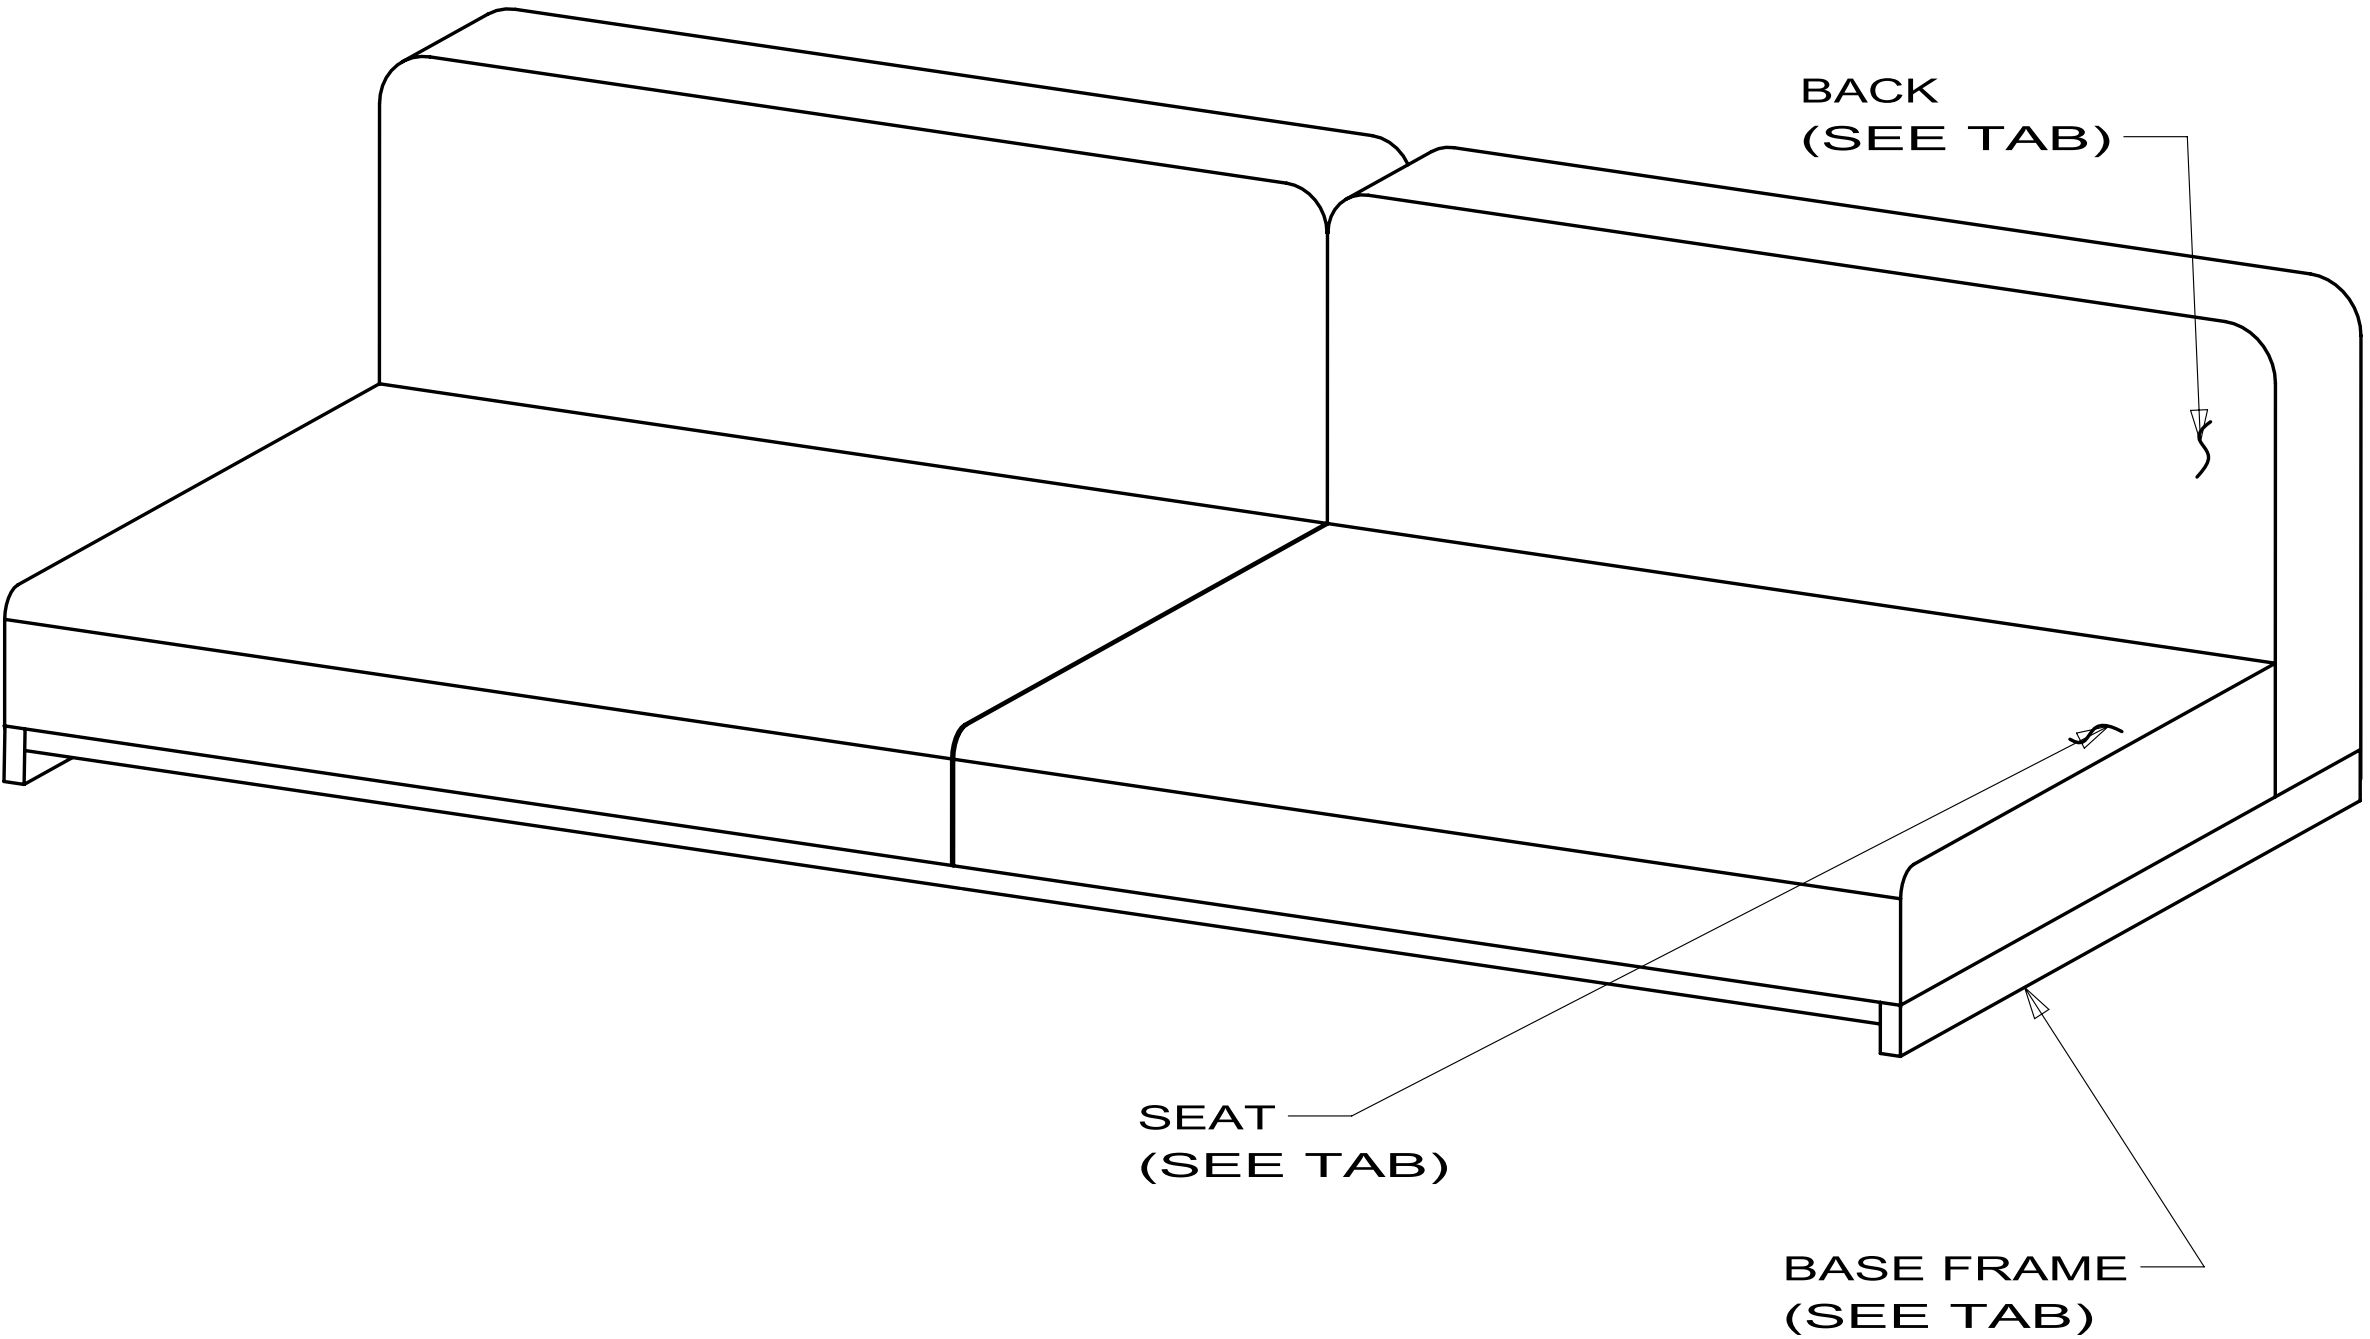

STITCHCRAFT

3 LATCH KIT FOR JACK-KNIFE FRAMES 159760-01-000 & 156317-02-04B.


2 LATCH KIT FOR COMFORT LOUNGE FRAMES 156524-01-000.

1. 000D39-05-00B USED TO ATTACK BACK/SEAT TO
BASE 4 PER EACH.

NOTES:

SOFA-COMPL,686


1 1


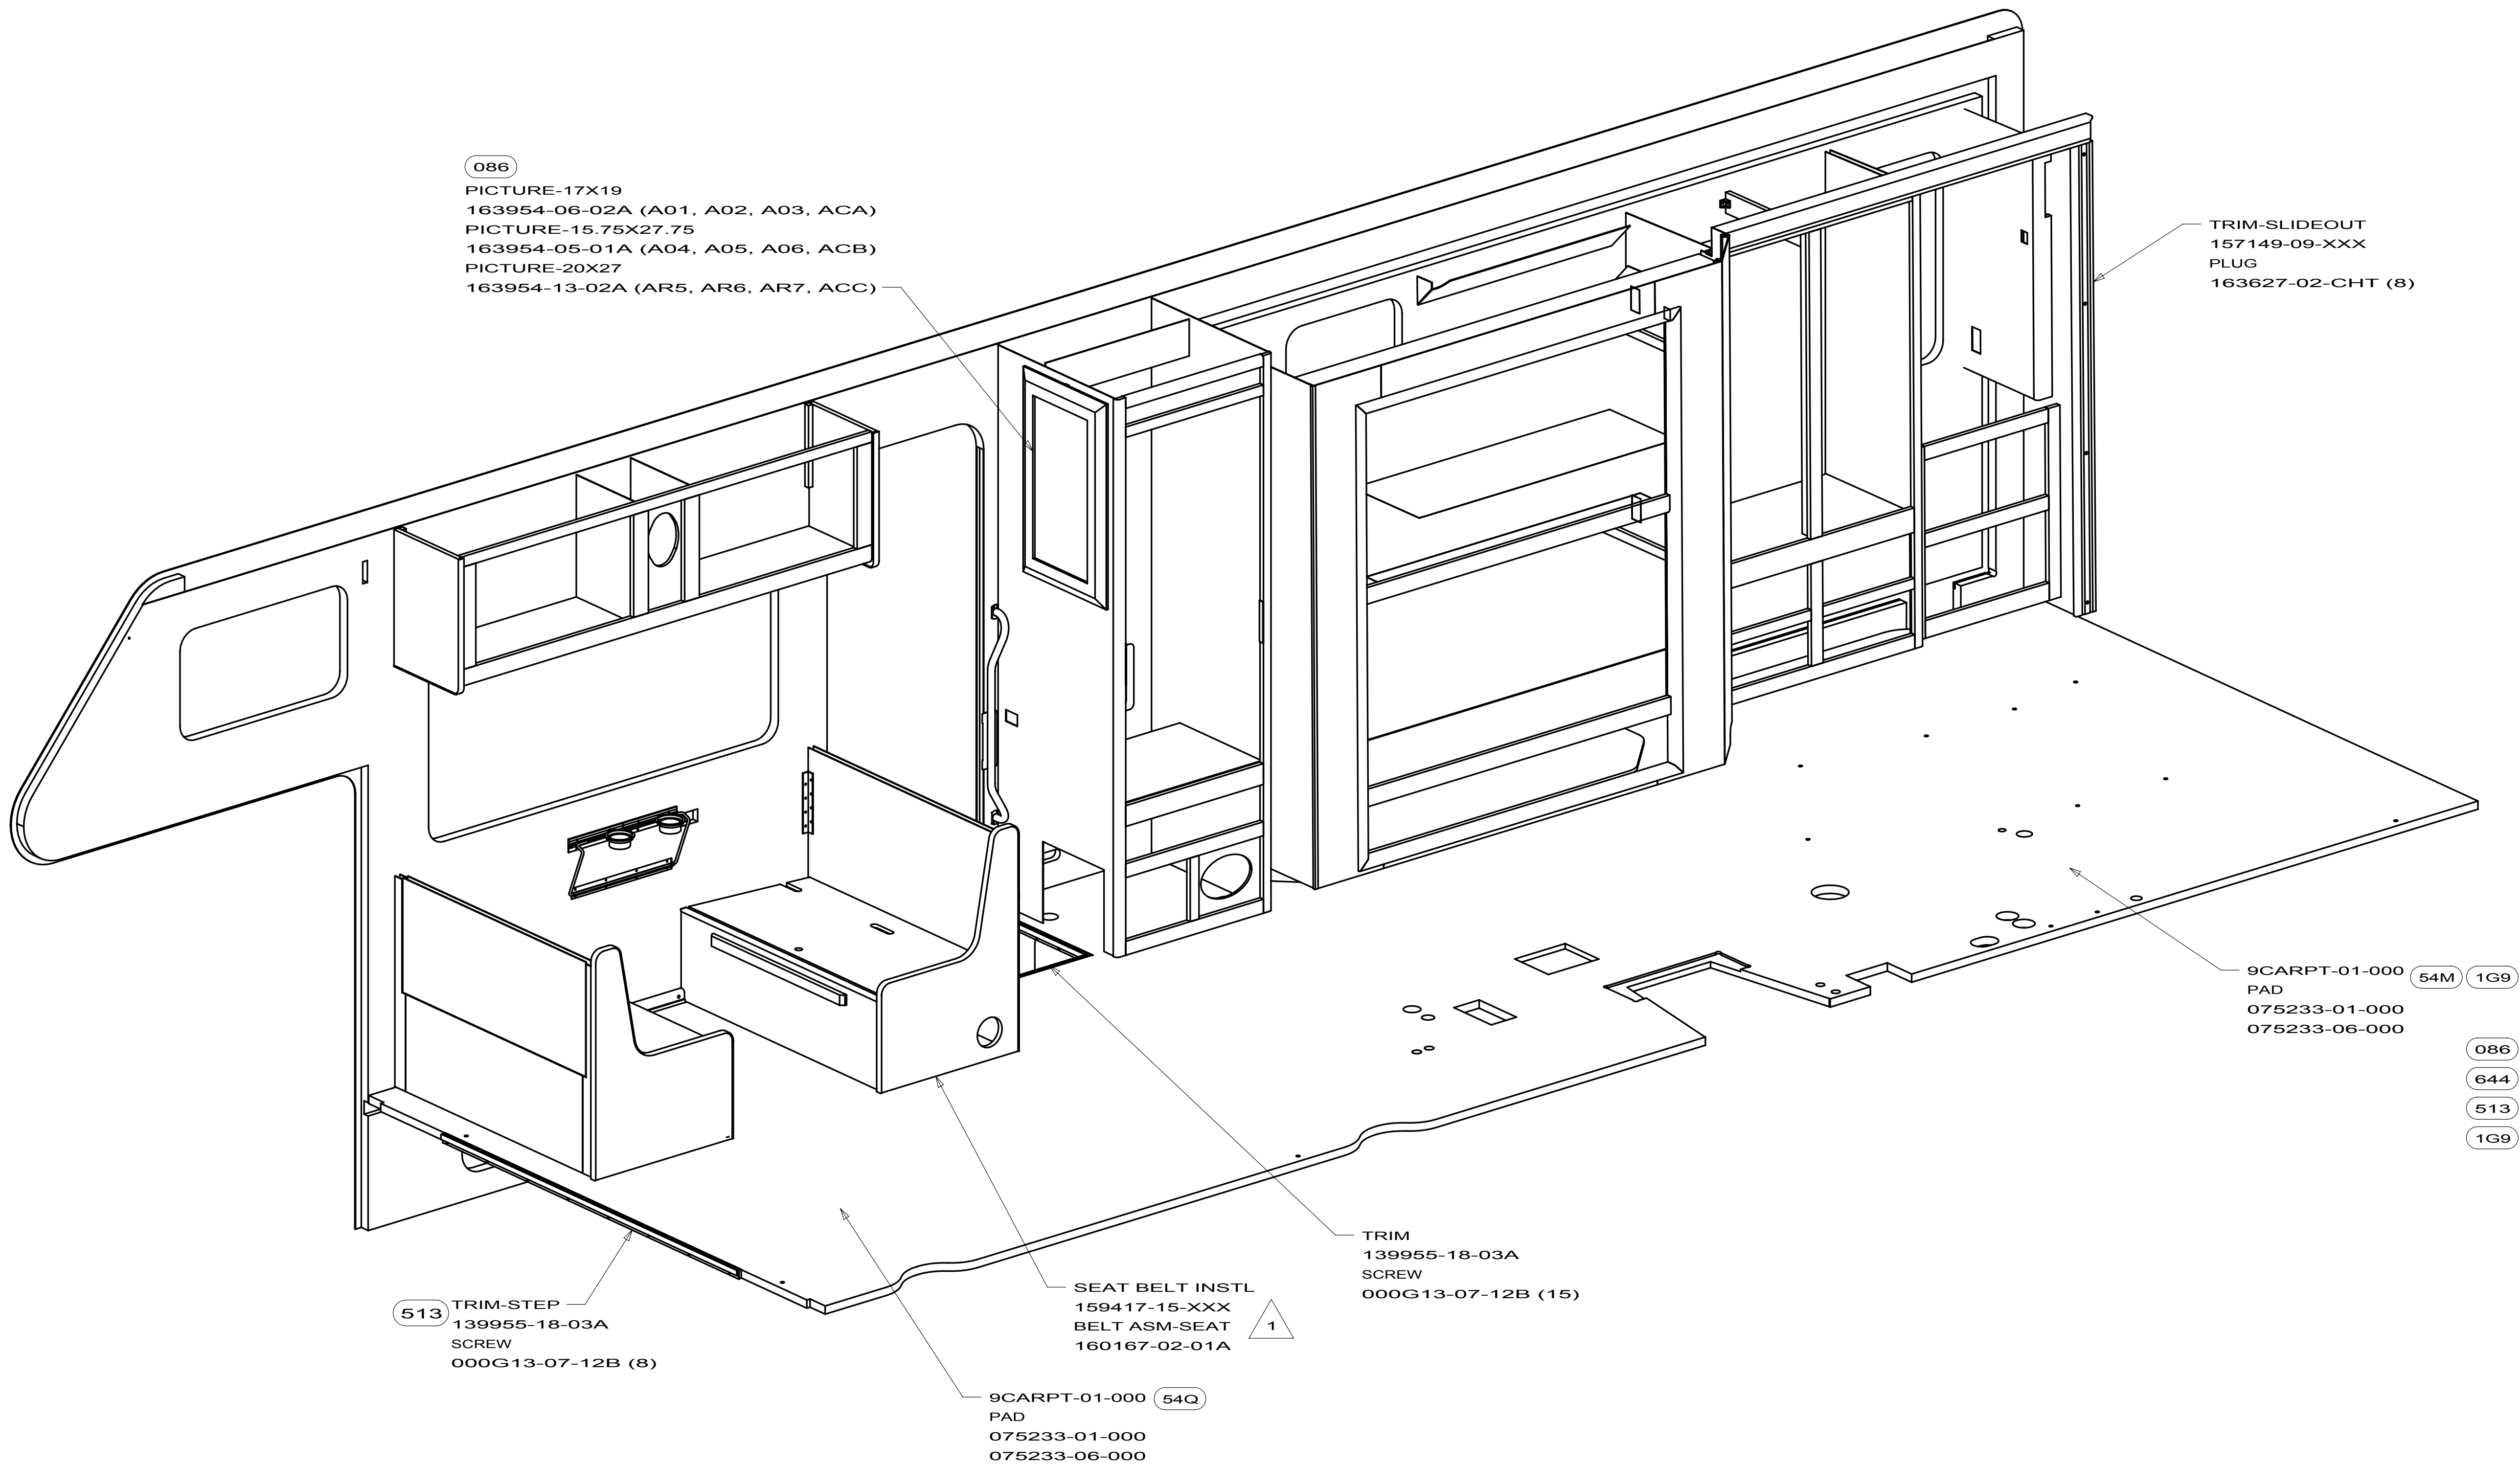


5. COVER CARPET WITH PROTECTIVE PLASTIC 047034-07-000 (31 ft.) AND 047034-06-000 (62 ft.), USE WASHER 044533-01-000 A/R AND STRIP 084275-02-000 (2) TO SECURE.


4. TRIM VINYL FLOOR TO SIDEWALL AND CABINETS AS NEEDED PER ES00067 (1000). M09471-79-XXX (UP TO 09-17-09),M09614-61-XXX (AFTER 09-18-09)

NOTES:

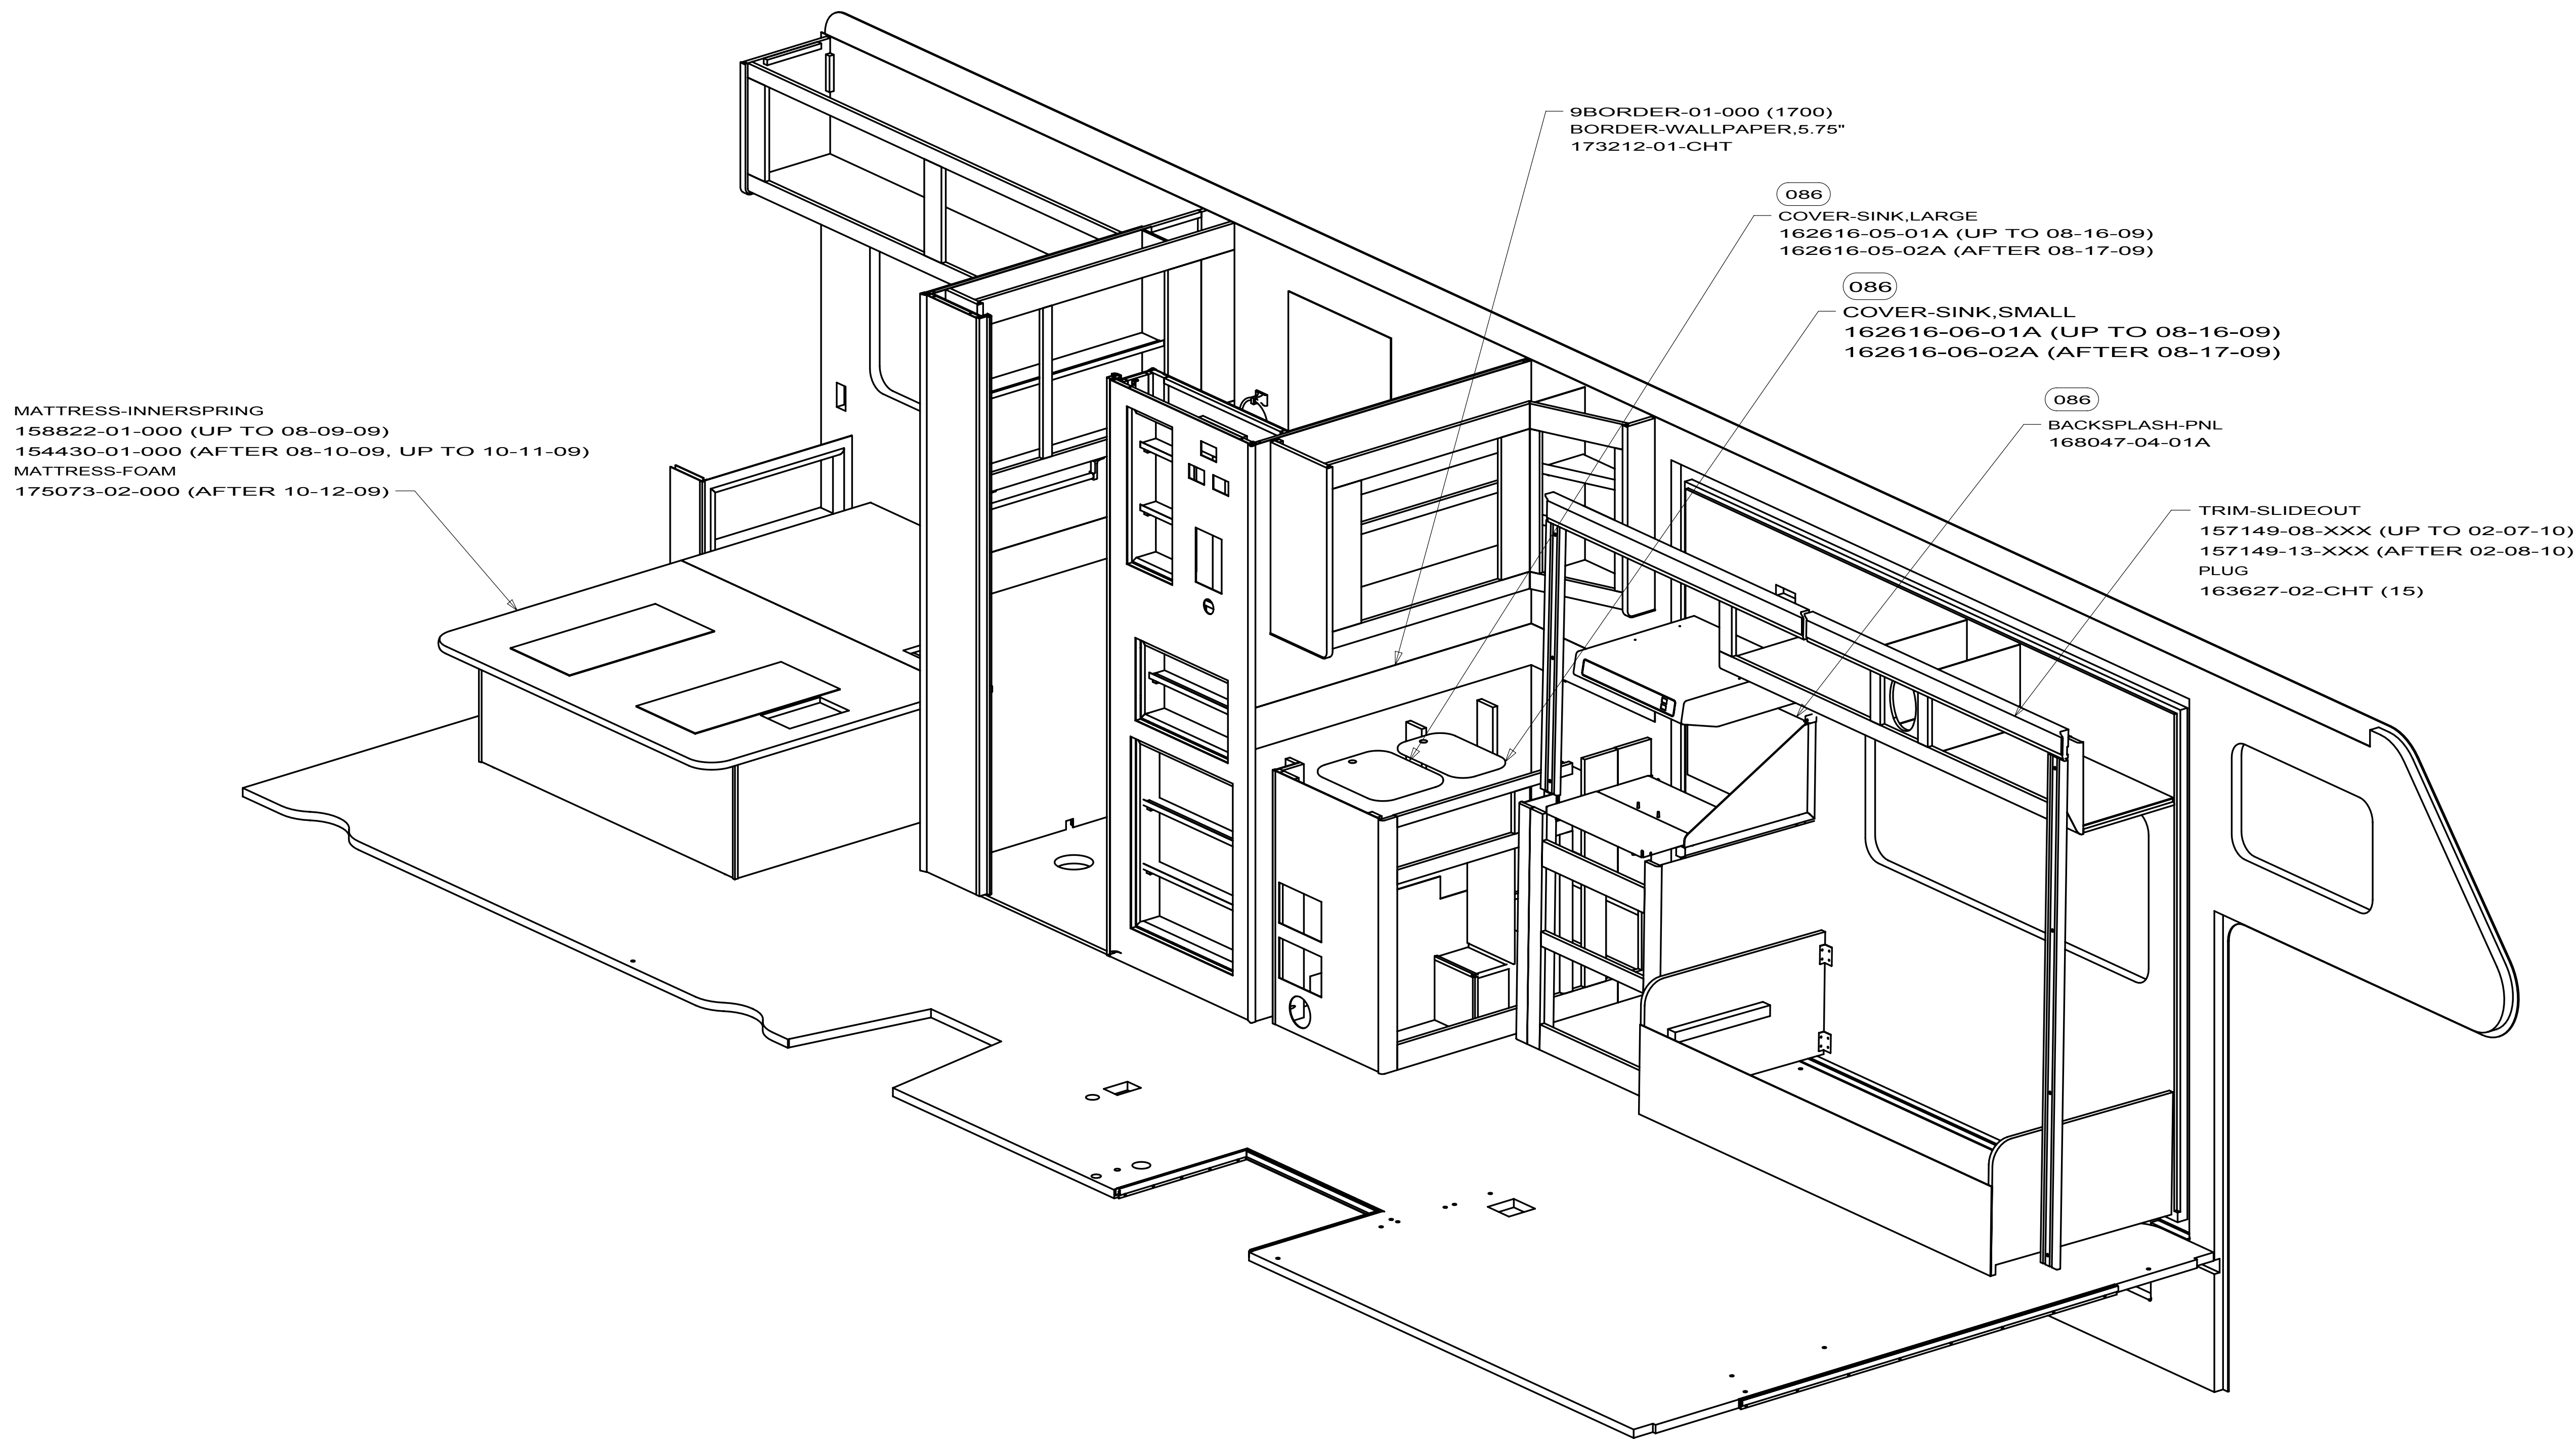


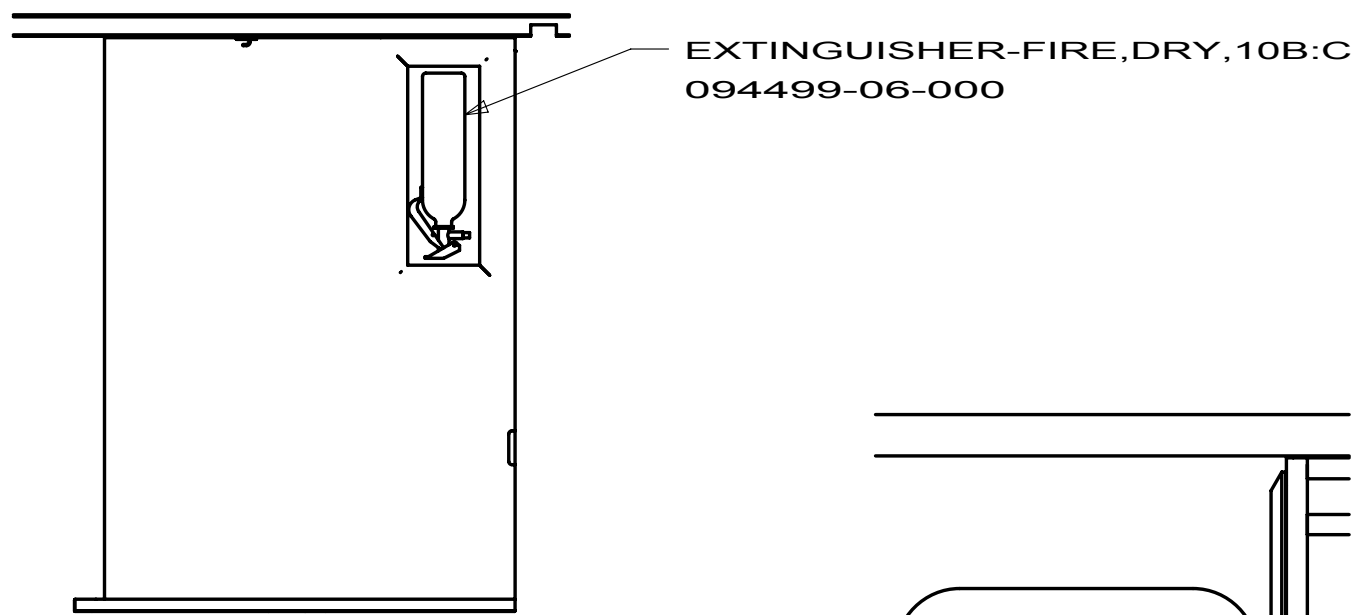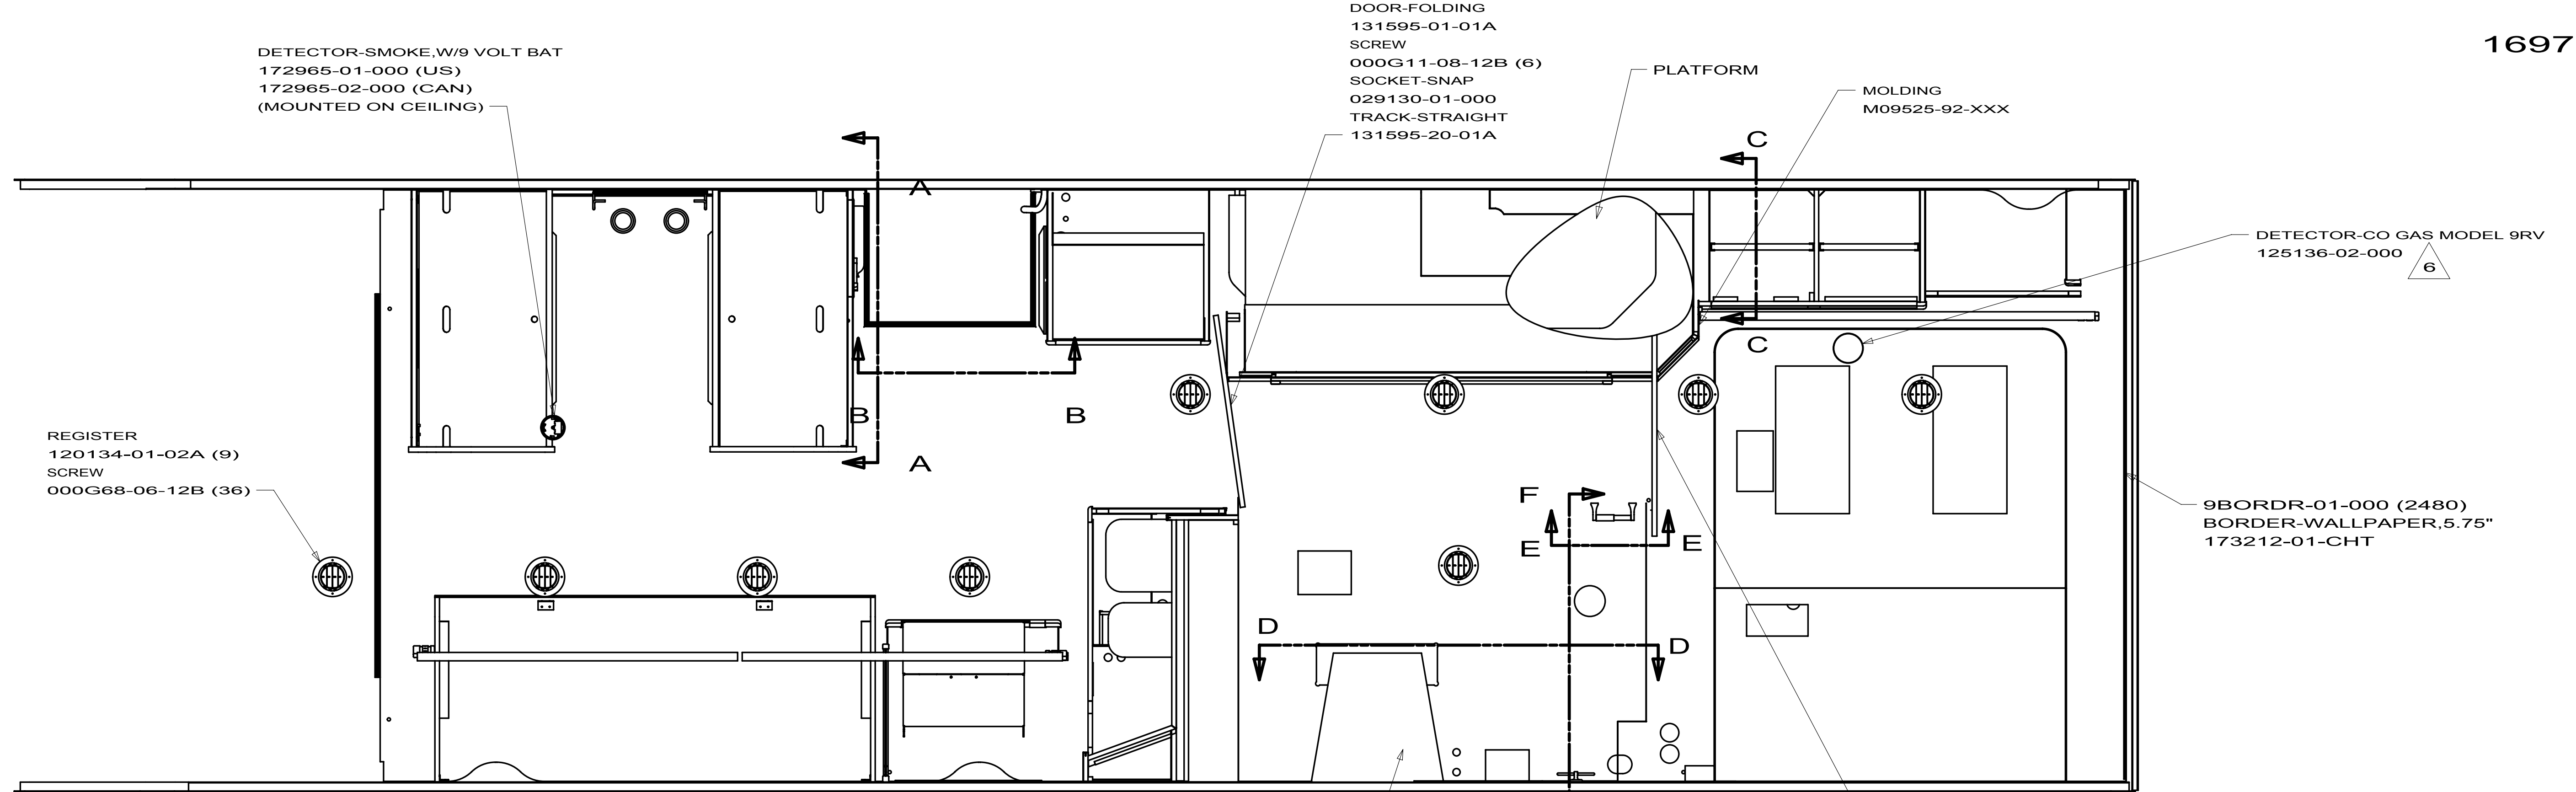


SECTION A-A

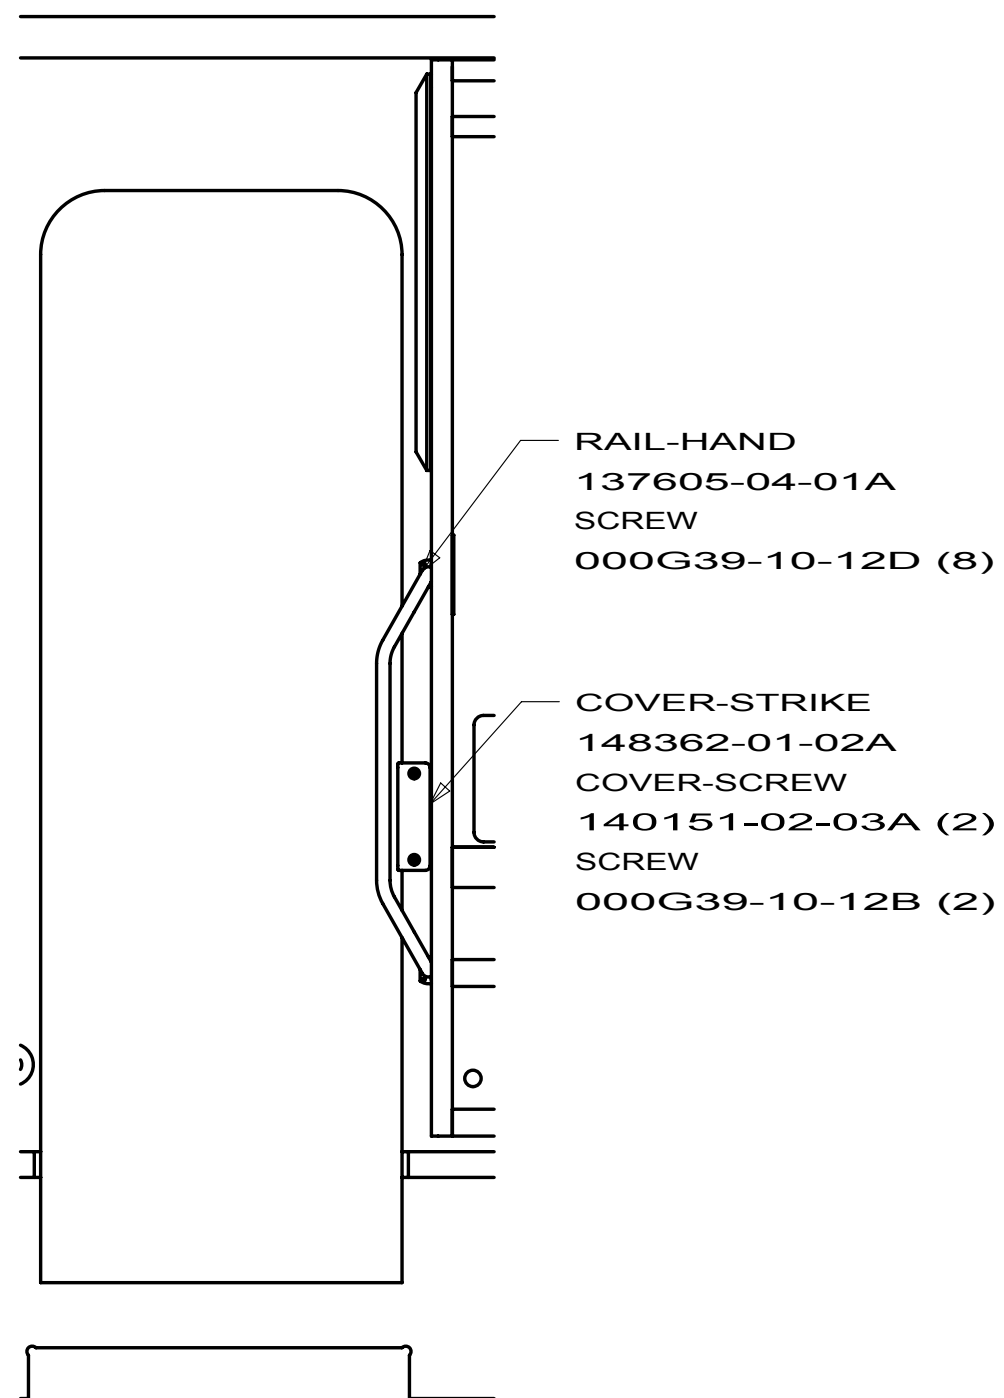

SECTION B-B

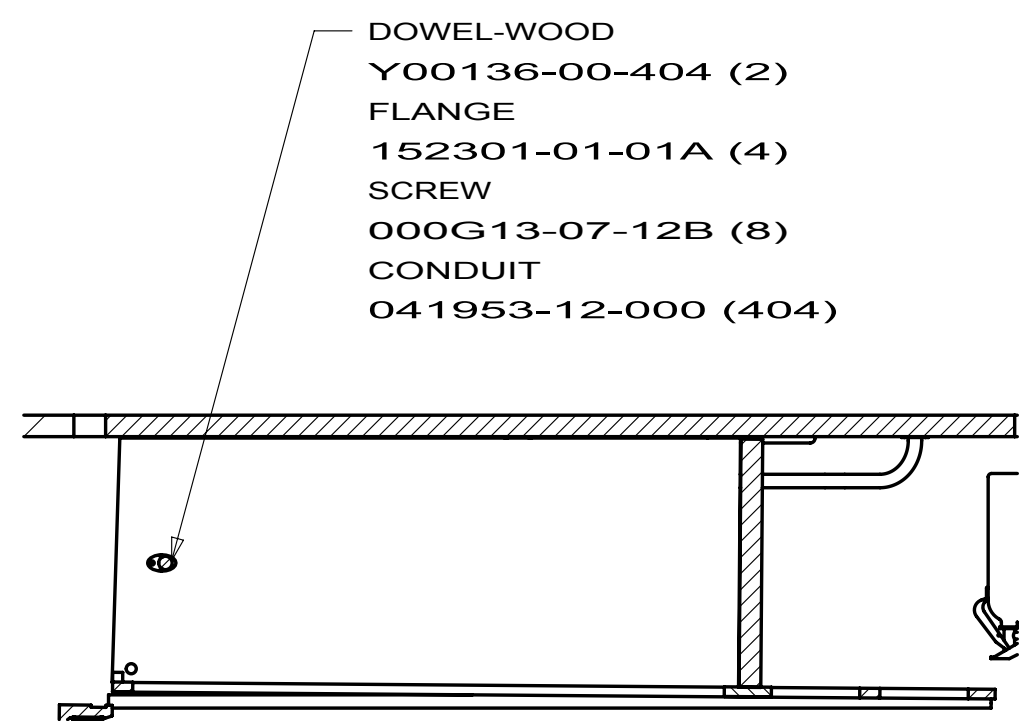


SECTION C-C

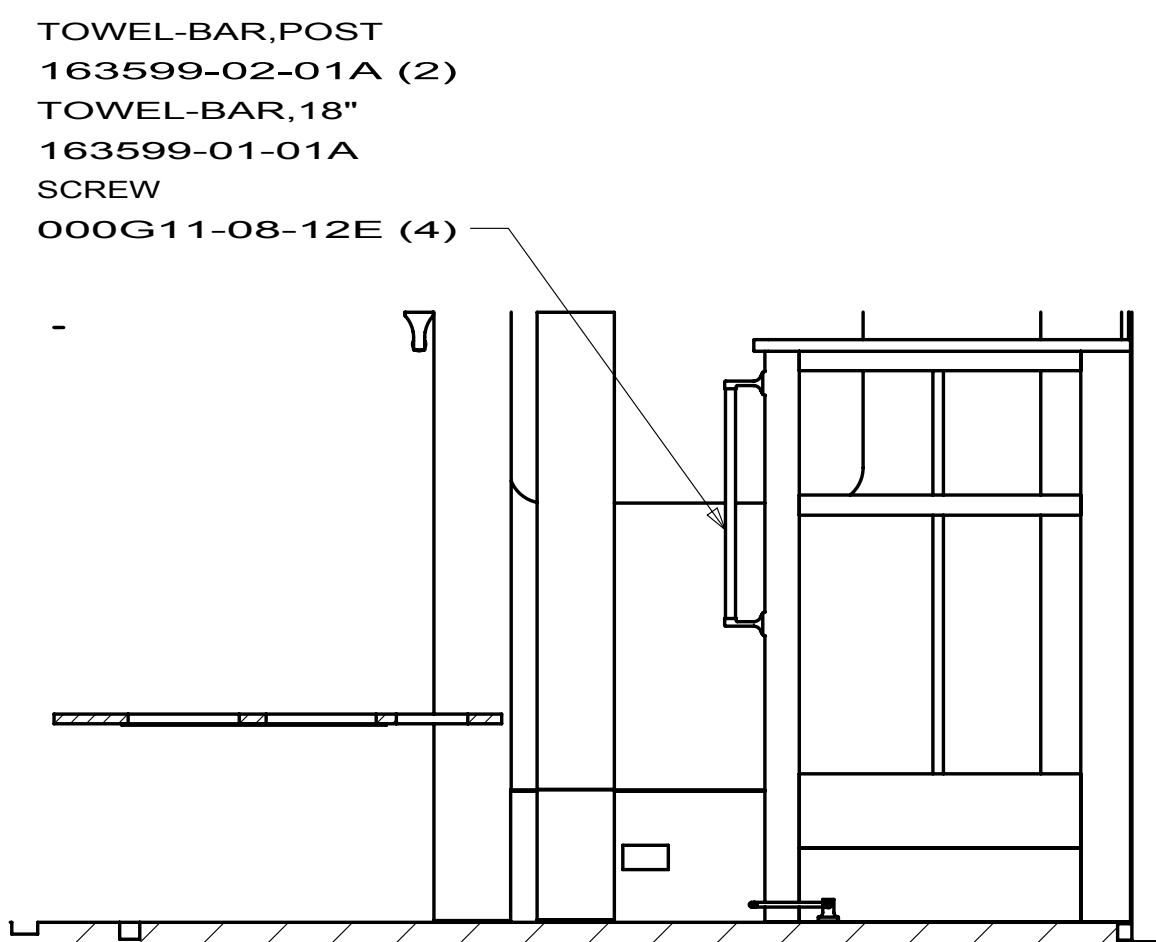

SECTION F-F

DOOR-SCREEN,SHOWER,1524X1676
151578-03-01A

DOOR-FOLDING
131595-10-01A
SCREW
000G11-08-12B (6)
SOCKET-SNAP
029130-01-000
TRACK-STRAIGHT
131595-19-01A

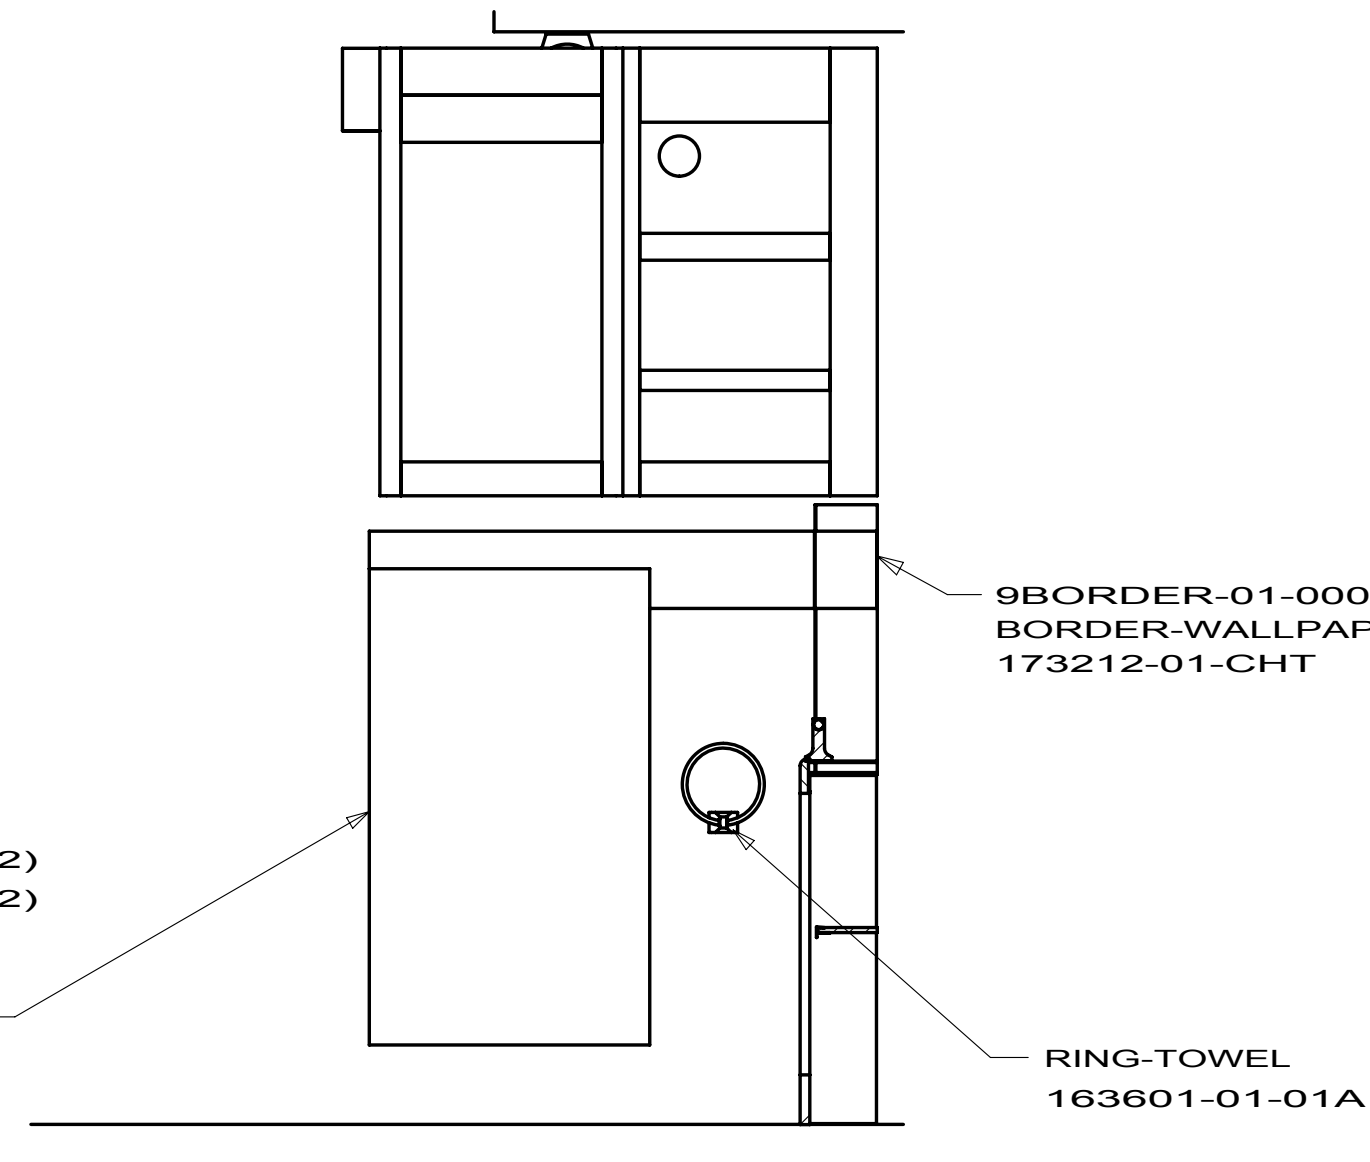

SECTION D-D


HOLDER-TOILET TISSUE
163602-01-01A
SCREW
000G11-08-12E (4)

SECTION E-E


9BORDR-01-000 (1100)
BORDER-WALLPAPER,5.75"
173212-01-CHT

10 231J

KEY	PART NUMBER	U/M	DESCRIPTION	131595-01-01A, 131595-05-01A, 131595-10-01A, 131595-13-01A	
				VENDOR NO.	
	117431-01-707	EA	BALL CATCH - PLASTIC		
	131595-01-700	EA	END STOP ONLY		
	131595-01-701	EA	BRACKET/MOUNTING	908956	
	131595-01-702	EA	TRACK/STRAIGHT - 37"		

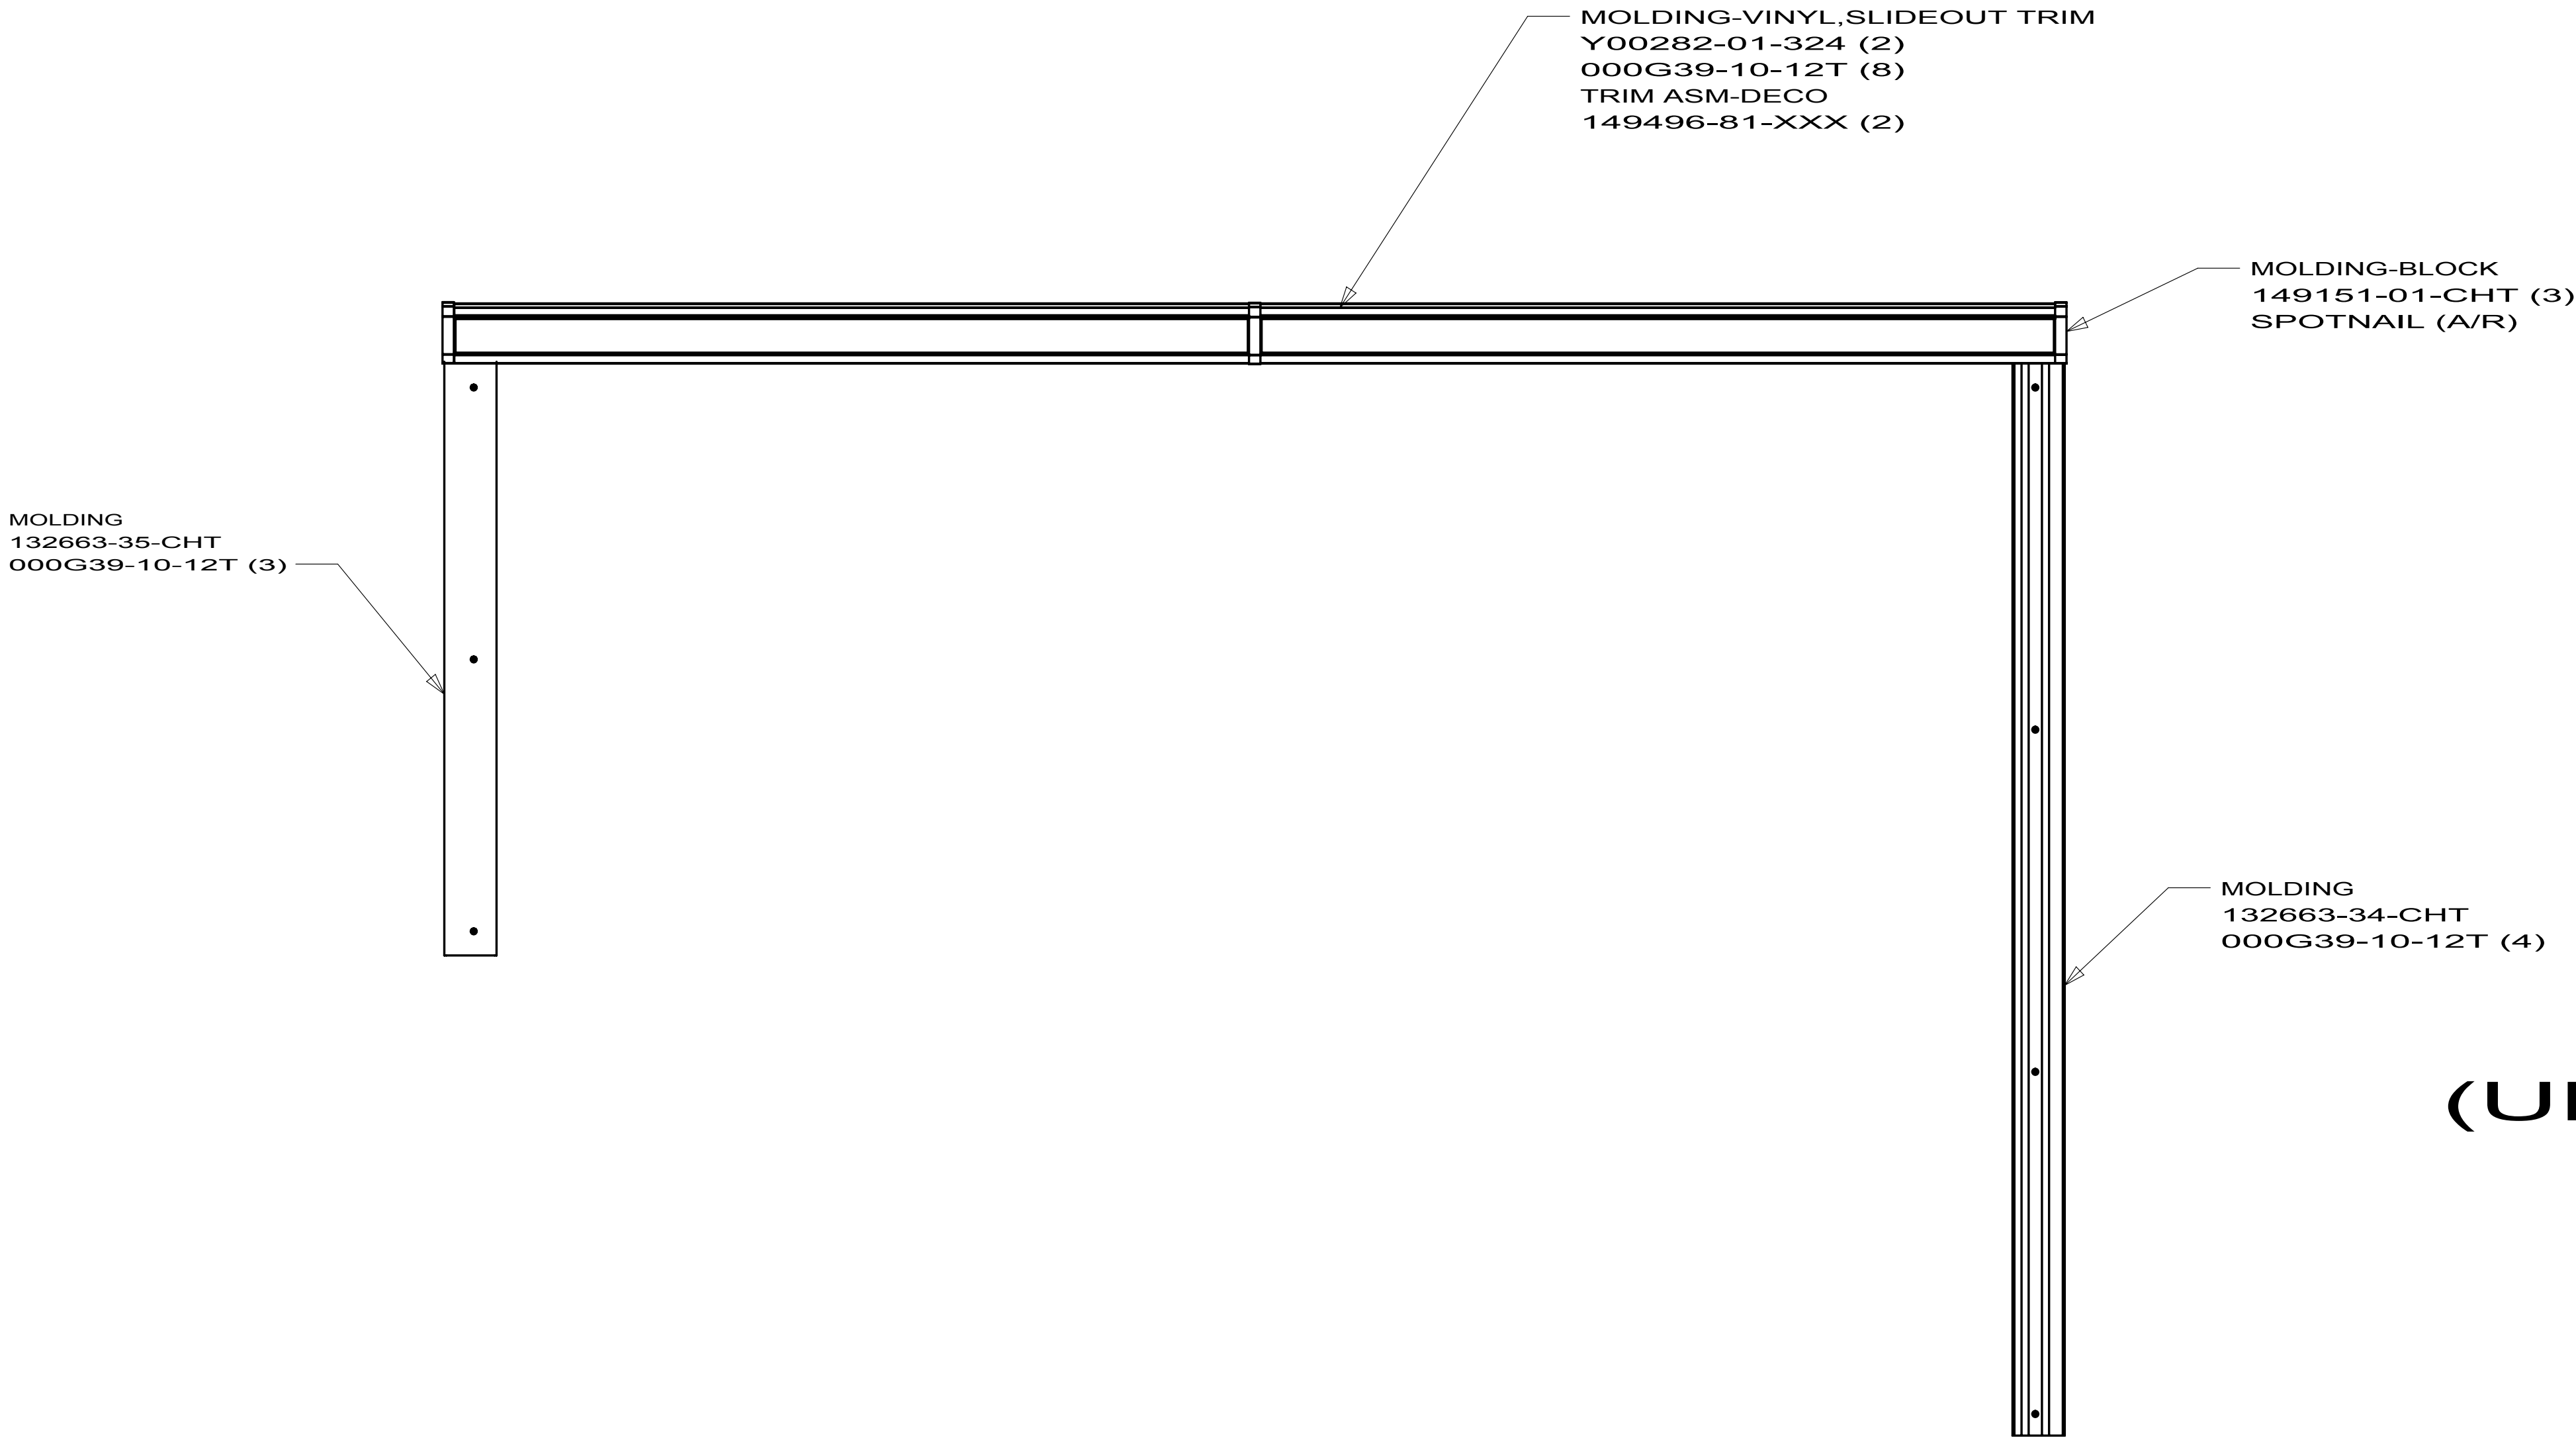


231J
157149-08
(UP TO 02-07-10)

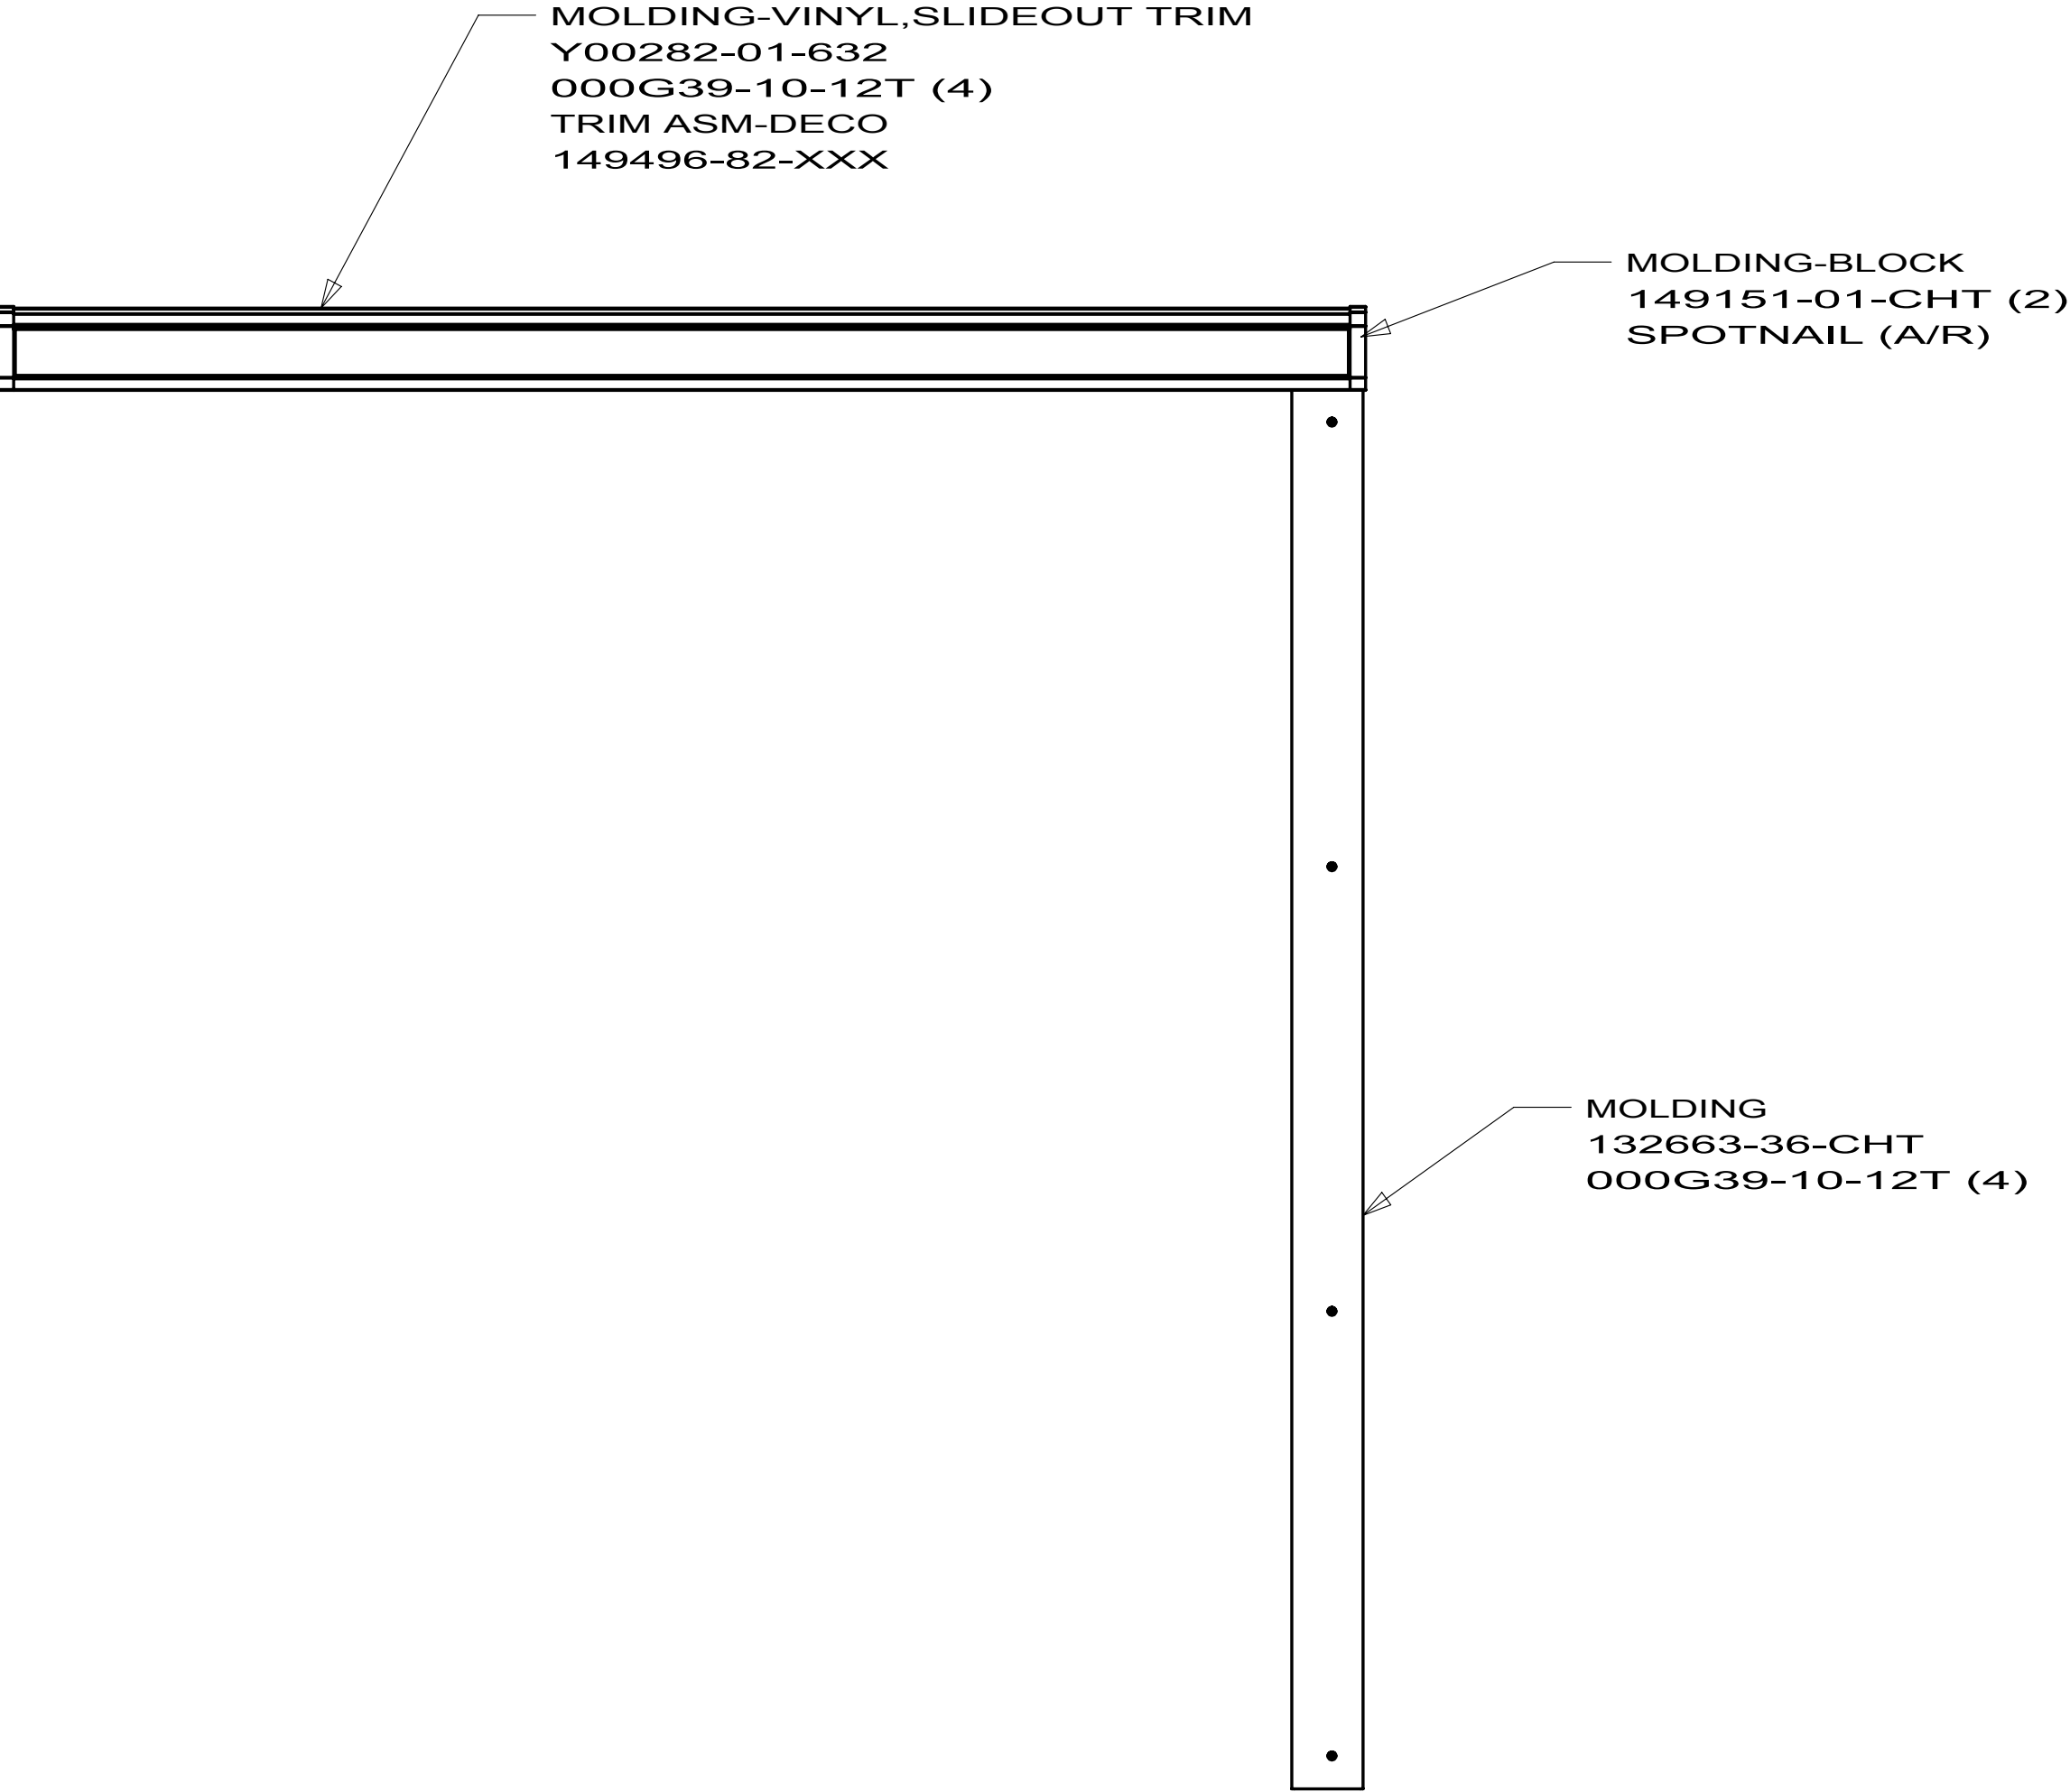

231J
157149-09

09 231J

TRIM ASM-SLIDEOUT

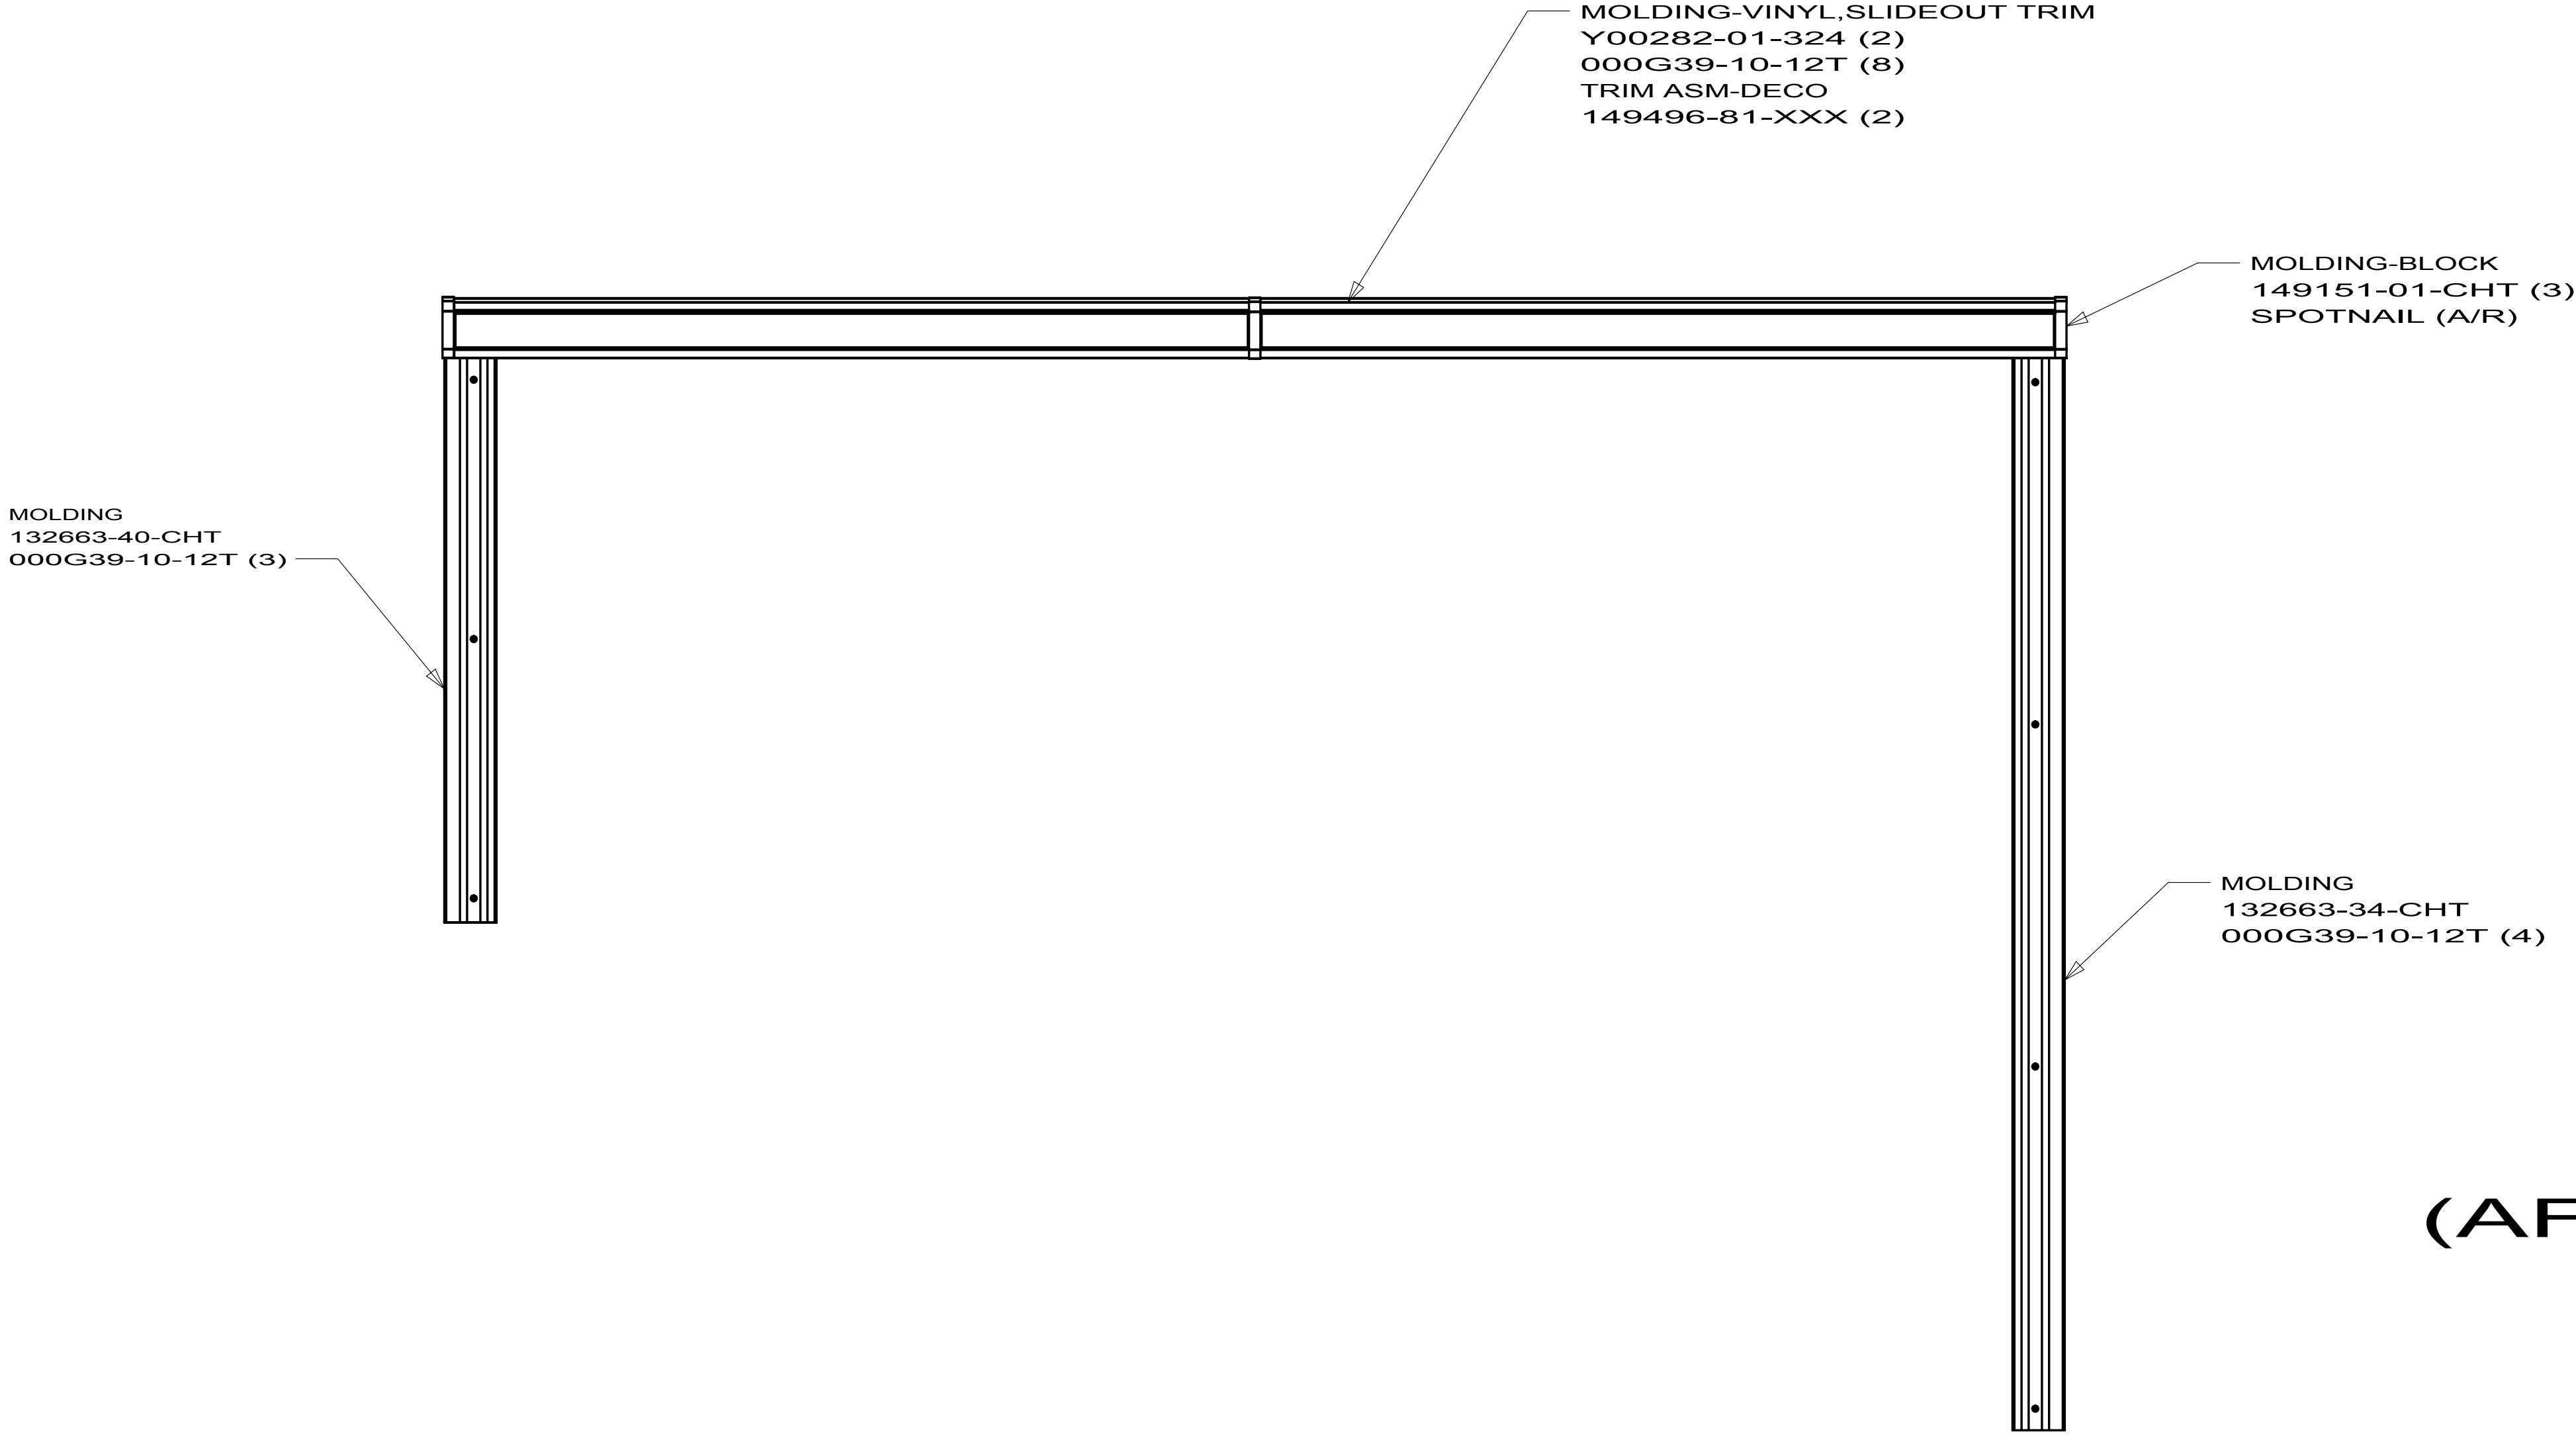

231J
157149-13
(AFTER 02-08-10)