


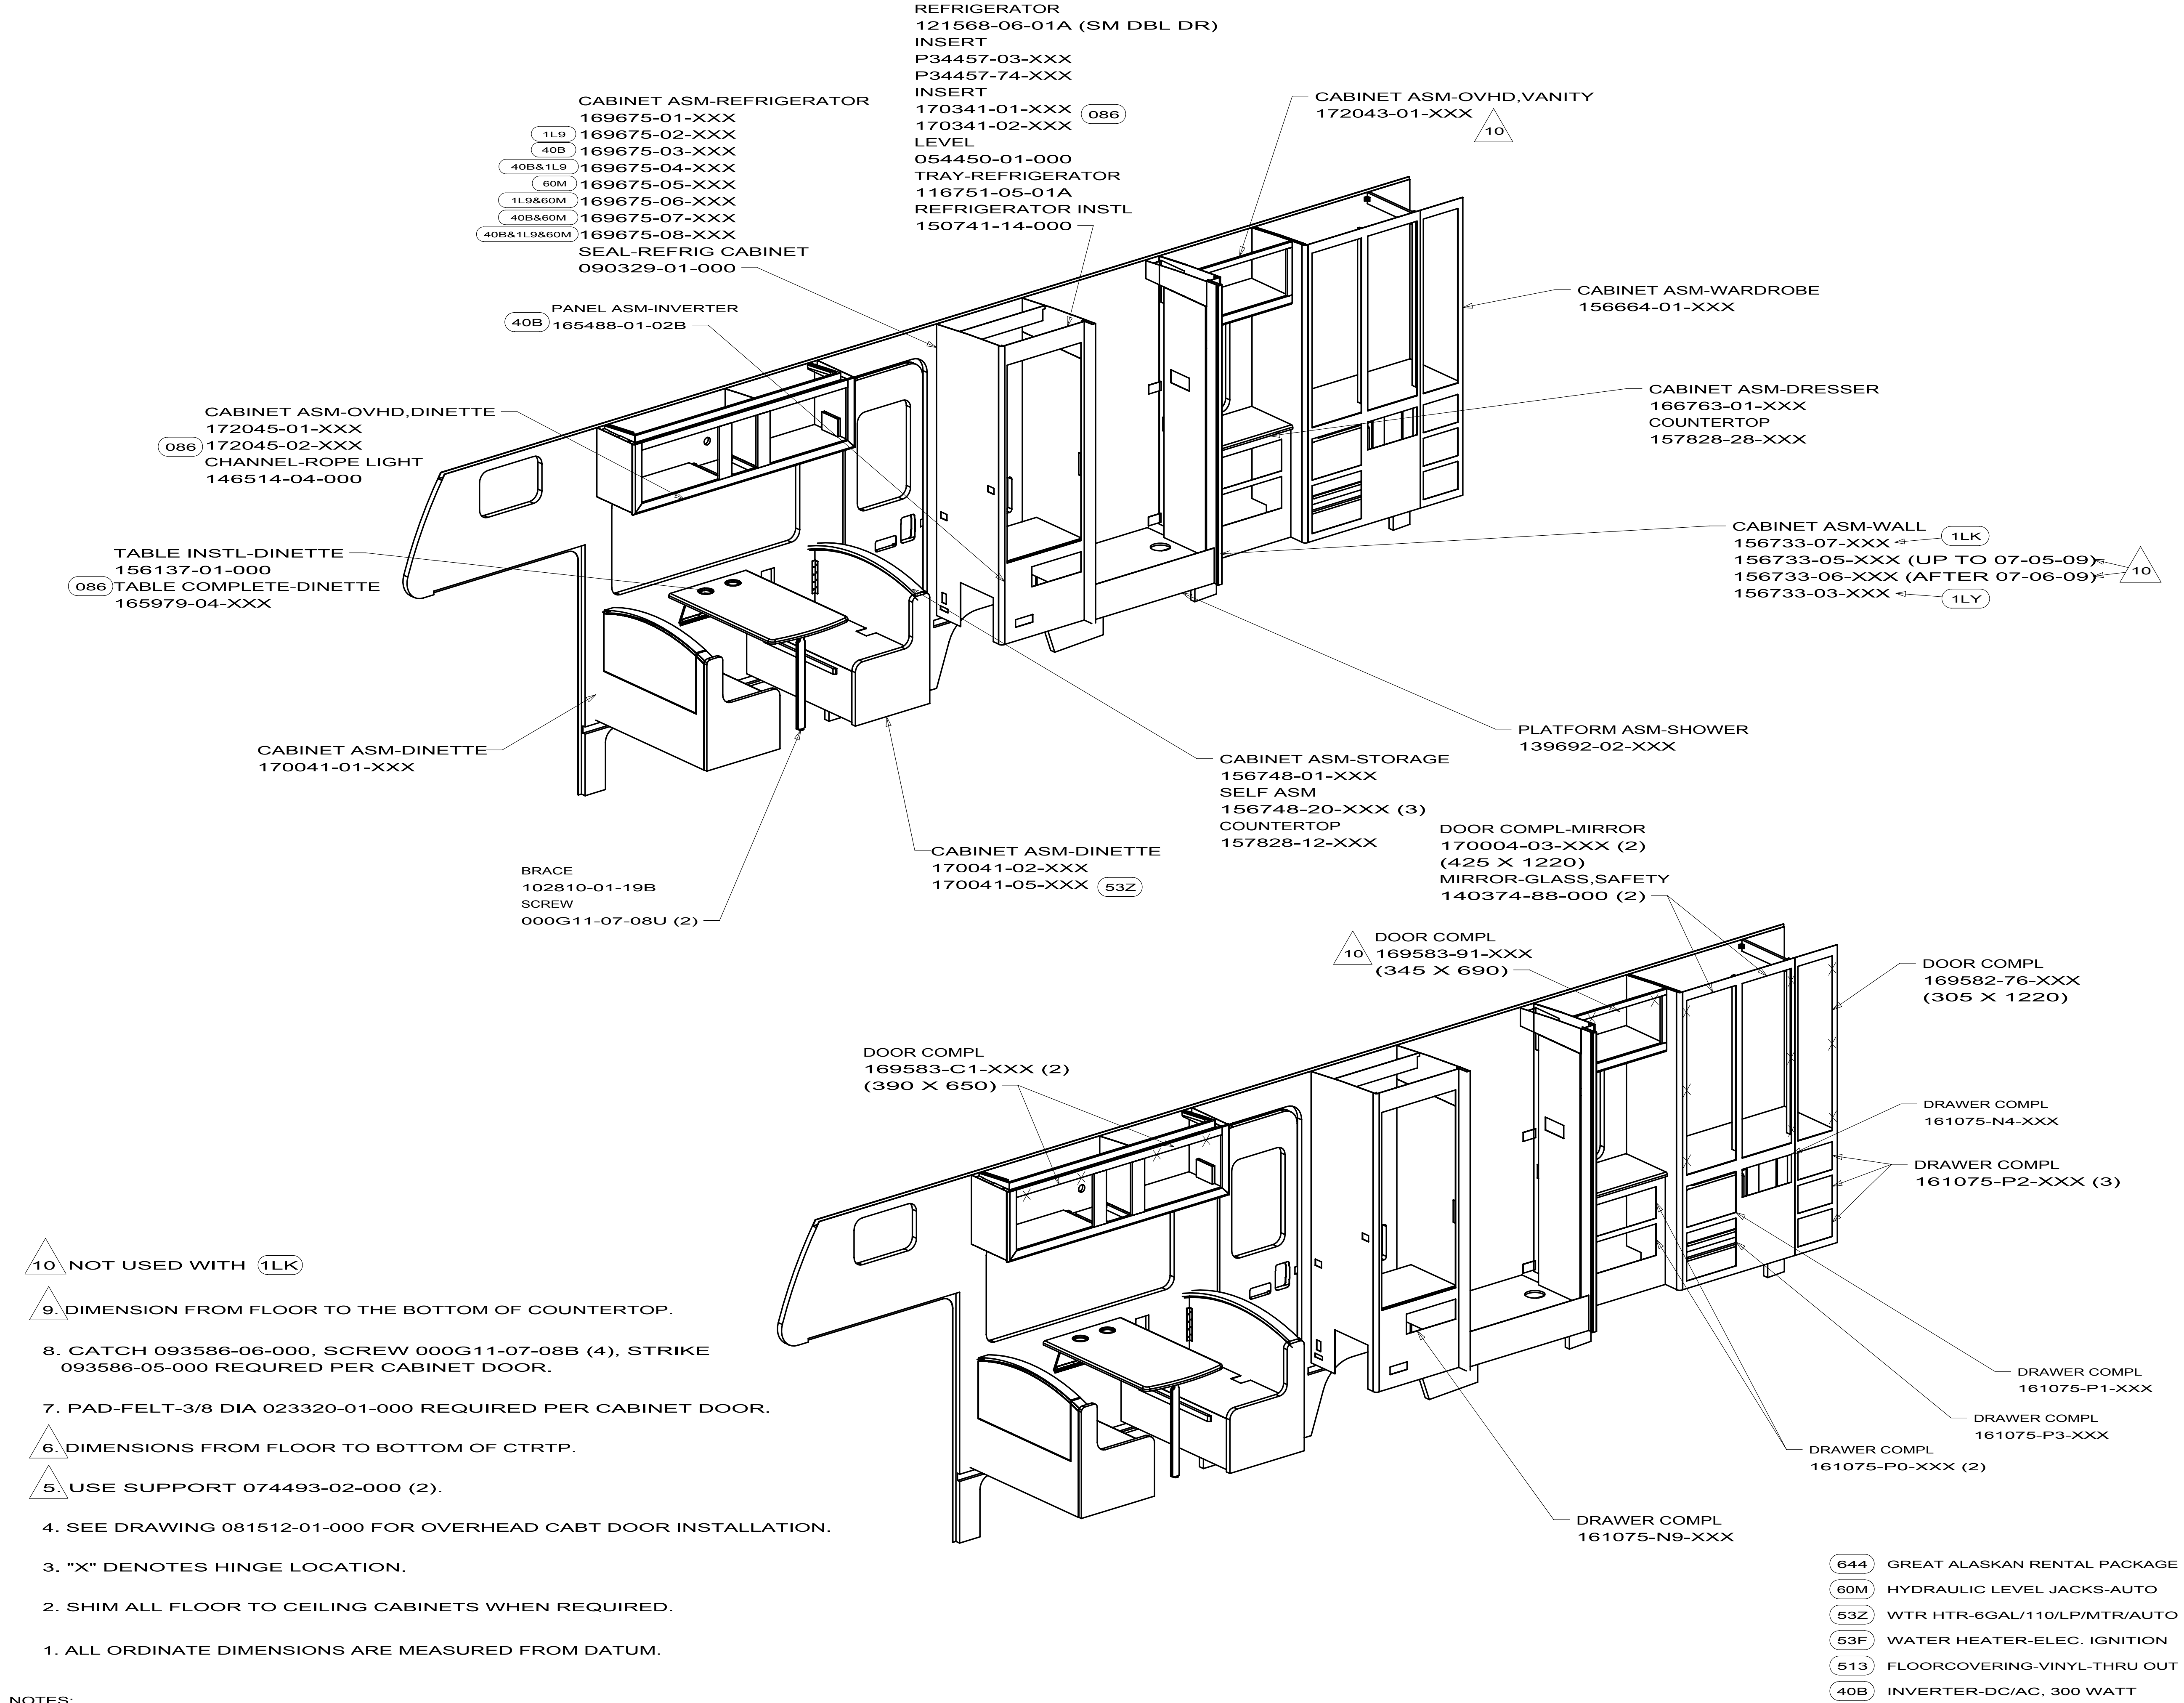



- 265 CODES/STANDARDS-CSA/CMVSS
- 23T DRAINAGE SYSTEM-HEATED
- 13C MICROWAVE/CONVECTION OVEN
- 13B INVERTER/CHARGER-DC/AC W/O
- 1L9 ENTERTAINMENT CENTER-CABOVER
- 1LK TV-19"DC,COLOR,LCD W/REMOTE
- 1JD DRAINAGE SYSTEM-HEATED-W/O
- 1G9 FLOORCOVERING-VINYL-FRONT
- 1B1 CODES/STANDARDS USA
- 1A4 LEVELING JACK WITHOUT
- 086 INTERIOR UPGRADE PACKAGE
- 08P INTERIOR UPGRADE - WITHOUT
- WIN WINNEBAGO ONLY
- ITA ITASCA ONLY

10 329B

- 644 GREAT ALASKAN RENTAL PACKAGE
- 60M HYDRAULIC LEVEL JACKS-AUTO
- 53Z WTR HTR-6GAL/110/LP/MTR/AUTO
- 53F WATER HEATER-ELEC. IGNITION
- 513 FLOORCOVERING-VINYL-THRU OUT
- 40B INVERTER-DC/AC, 300 WATT

FLOOR PLAN-CABT & APPLIANCE

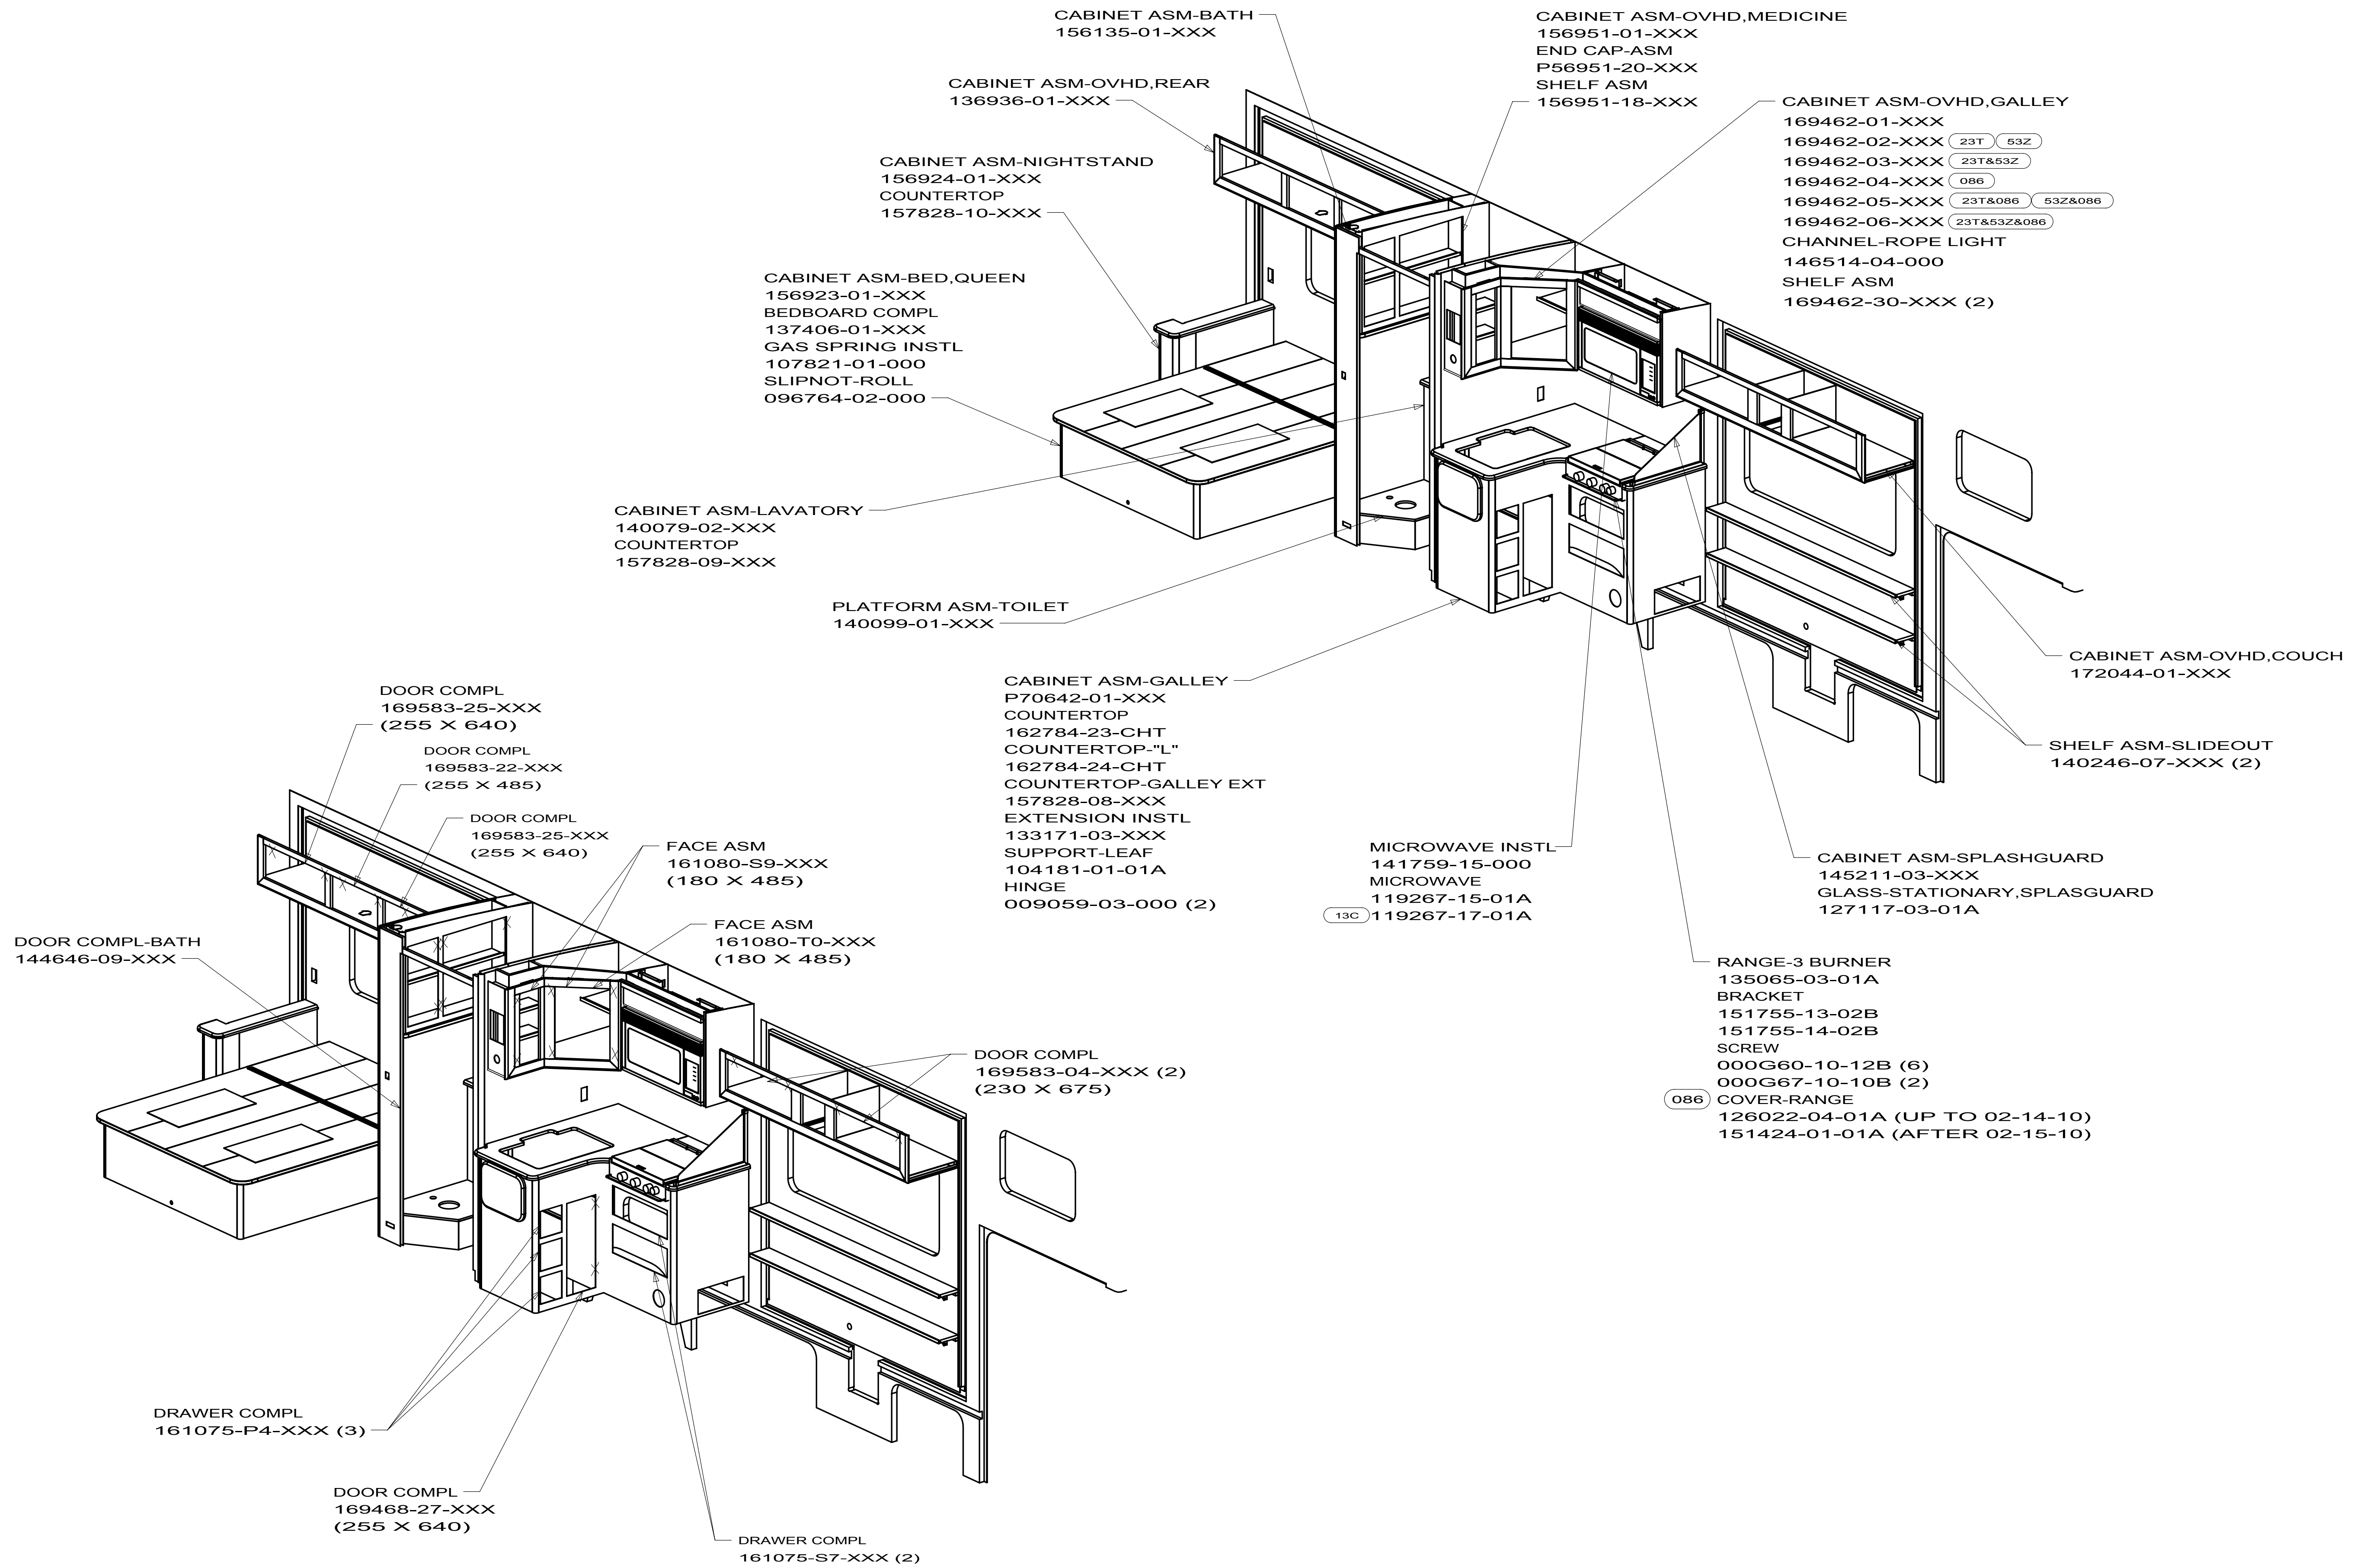

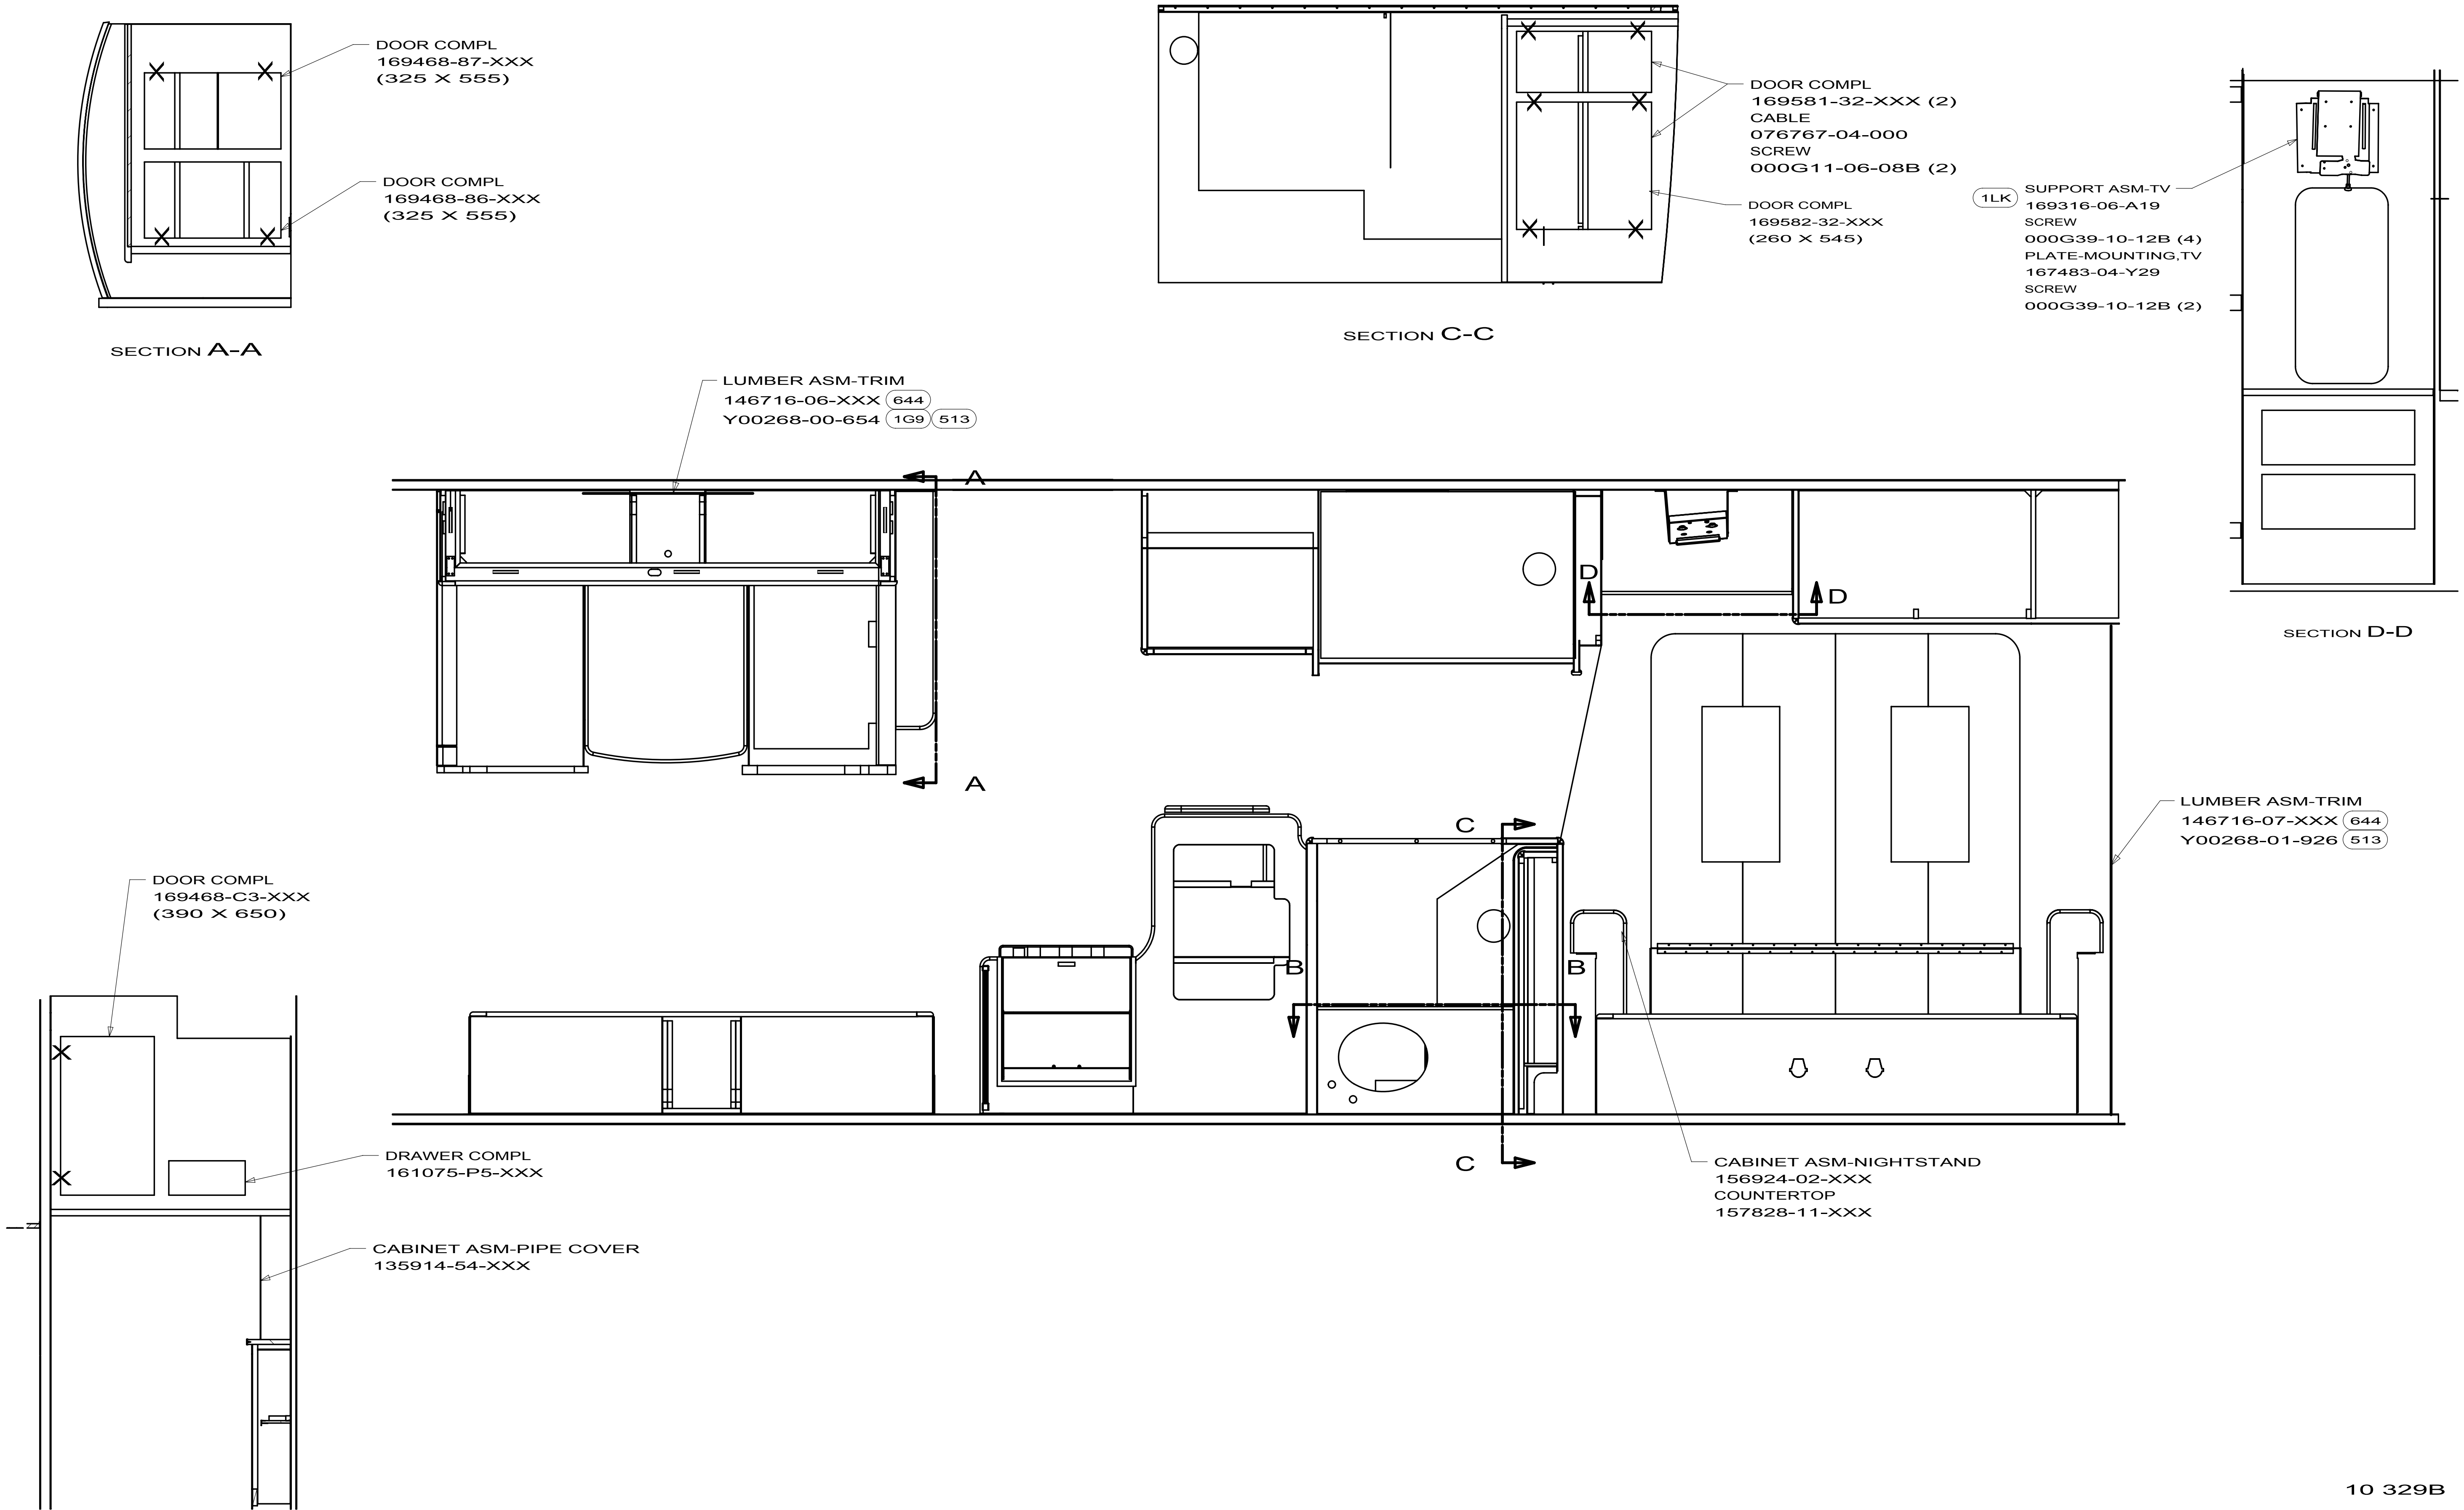


10 329B


DWG NO	BED TYPE	SHEET
107821-01	QUEEN (Q-SERIES)	1
107821-02	QUEEN (W/INNERSPRING MATTRESS)	2
107821-03	QUEEN (W/AIR MATTRESS)	3
107821-04		
107821-05		
107821-06	QUEEN (INNERSPRING,SPARE TIRE)	4
107821-07	BUNK (FOAM MATTRESS)	5

329B
D37L,J32H,J35P,J38N,P34Y,P39N,P40L,R40BD,R40WD
J32H,P34Y,P40L,R40BD
D31E,D33C,E26P,E30W
J35Z

RELEASE	REV DATE	DWG NO	107821
REV ZONE	REVISION RECORD	DATE	DTFR-ORIG

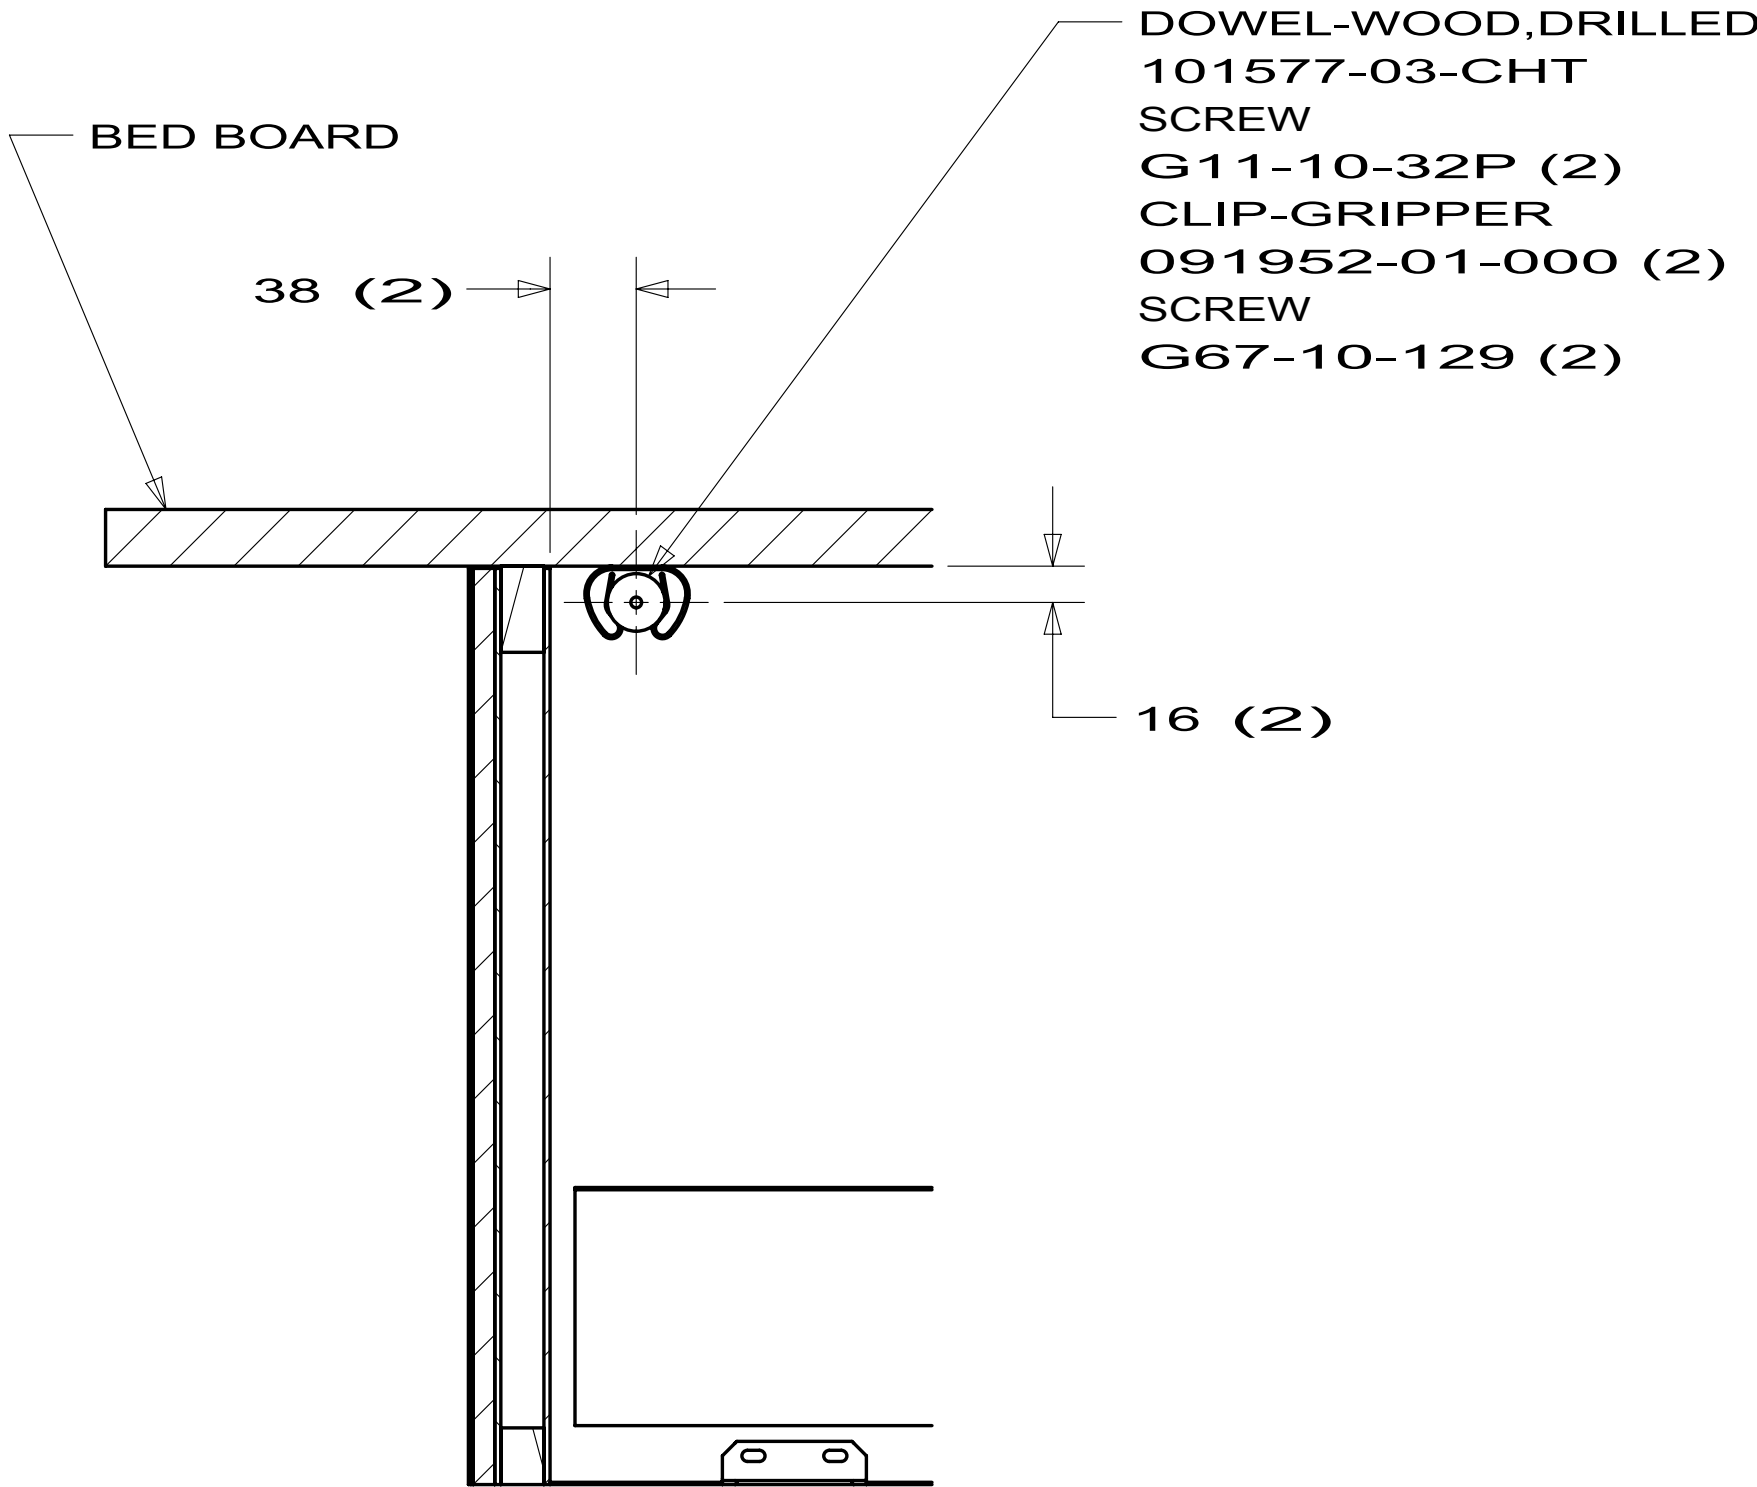

SECTION B-B

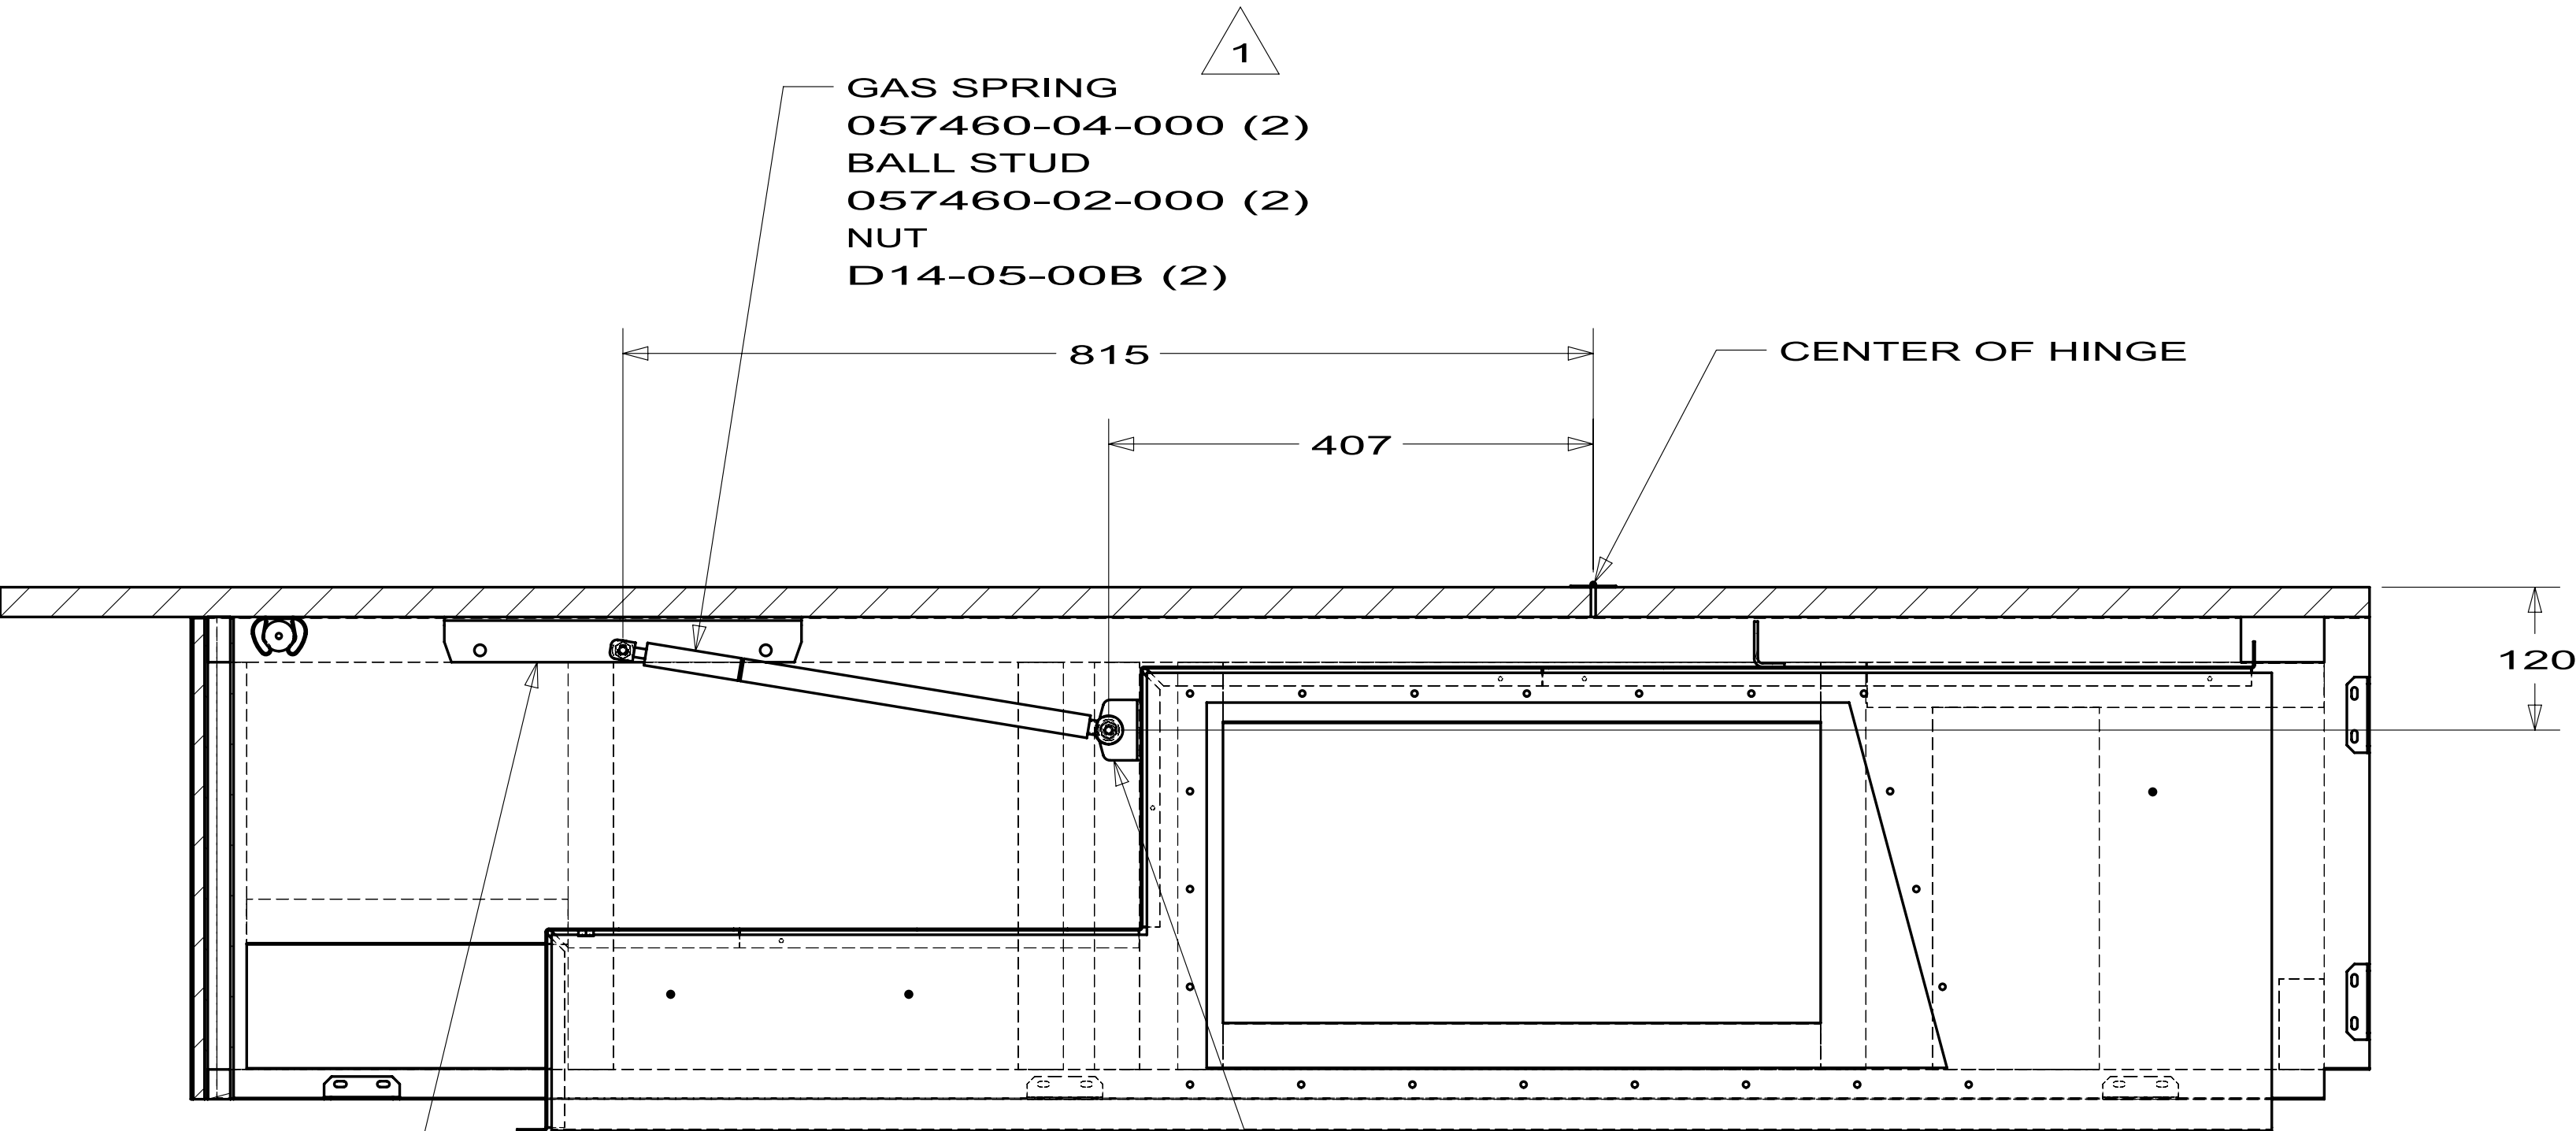

SECTION A-A

2. MOUNTING RETAINER CLIP IS SUPPLIED WITH BRACKETS. FOR REPLACEMENT CLIPS USE 107549-01-000.

1. GAS SPRING MUST BE INSTALLED WITH ROD ATTACHED TO LOWER BRACKET.

NOTES:

329B
107821-01

WINNEBAGO INDUSTRIES		COPYRIGHT 2009 WINNEBAGO INDUSTRIES, INC.	
DTFR	ORIG. DATE	ALL DIMENSIONS ARE IN MILLIMETERS	
CHKR			
P.E.			
M.E.	FIRST USED		
DSNR		STANDARDS	
UNSPECIFIED TOLERANCES ARE:		MATERIAL:	
WHOLE DIM (X) : 1.5			
ONE-PLACE (X.X) : 1.5			
TWO-PLACE (X.XX) : 0.50			
ANGLE : 1°			
THIRD ANGLE PROJECTION			
DO NOT SCALE DRAWING			
TITLE: GAS SPRING INSTL			
SHEET 1 OF 5	PART NO	107821	REV
REF:		1	10/20/2009

119267-10-02A			
KEY	PART NUMBER	U/M	DESCRIPTION
	119267-04-700	EA	FILTER-GREASE
	119267-04-704	EA	LIGHT COVER-F/MOD R1480/1850
	119267-10-700	EA	BRACKET/MOUNTING
	119267-15-700	EA	SUPPORT - F/GLASS TRAY

VENDOR NO.

BOO2
FANGKB009MRYO
FANGTB005MRYO
FROLPB025MRKO

119267-12-02A			
KEY	PART NUMBER	U/M	DESCRIPTION
	119267-04-700	EA	FILTER-GREASE
	119267-04-703	EA	PLATE - MOUNTING
	119267-04-704	EA	LIGHT COVER-F/MOD R1480/1850
	119267-04-705	EA	SCREW
	119267-12-701	EA	SUPPORT - F/GLASS TRAY
	119267-12-702	EA	RACK - HIGH
	119267-12-703	EA	RACK - LOW
	119267-12-704	EA	LOUVER - EXHAUST

VENDOR NO.

BOO2
FANGTB003MRYO
FANGKB009MRYO
LX-BZB011MREO
FROLPB020MRKO
FAMI-B006MR0
FAMI-B005MR0
PDIF-BO13MRKO

119267-15-01A			
KEY	PART NUMBER	U/M	DESCRIPTION
	119267-04-700	EA	FILTER-GREASE
	119267-15-700	EA	SUPPORT - F/GLASS TRAY
	119267-15-701	EA	TRAY - GLASS

VENDOR NO.

BOO2
FROLPB025MRKO
NTNT-A10WREZ

119267-17-01A			
KEY	PART NUMBER	U/M	DESCRIPTION
	119267-04-700	EA	FILTER-GREASE
	119267-04-703	EA	PLATE - MOUNTING
	119267-04-704	EA	LIGHT COVER-F/MOD R1480/1850
	119267-12-702	EA	RACK - HIGH
	119267-12-703	EA	RACK - LOW
	119267-17-700	EA	TURNTABLE-GLASS

VENDOR NO.

BOO2
FANGTB003MRYO
FANGKB009MRYO
FAMI-B006MR0
FAMI-B005MR0
NTNT-A114WREZ

KEY PART NUMBER

1	121568-03-700
2	120075-01-701
3	121568-03-701
4	121568-03-702
5	120075-01-702
6	121568-01-700
7	120075-01-705
8	121568-03-705
9	121568-03-721
9	121568-03-722
10	121568-01-701


U/M DESCRIPTION

EA	RETAINER-DOOR PNL/WAFFLE/BLK
EA	HINGE-TOP RH/BOTTOM LH(DOOR)
EA	BUSHING - HINGE PIN/GRAY
EA	DOOR LINER-UPR/WAFFLED/BLACK
EA	CAP, (HINGE PLUG)
EA	RAIL - DOOR UPPER
EA	HINGE-TOP LH/BOTTOM RH(DOOR)
EA	STORAGE LATCH - GRAY
EA	HANDLE/DOOR UPPER RH SWING
EA	HANDLE/DOOR LOWER RH SWING
EA	BIN - DOOR WHITE-WAFFLED LNR

VENDOR NO.

619558-WDL-UPPER
618511
619671
619627 - SMALL WDL
618160
618618
618510
619648
621465
621469
618619 WDL

CONTACT WINNEBAGO PART SALES FOR UNLISTED COMPONENT(S)

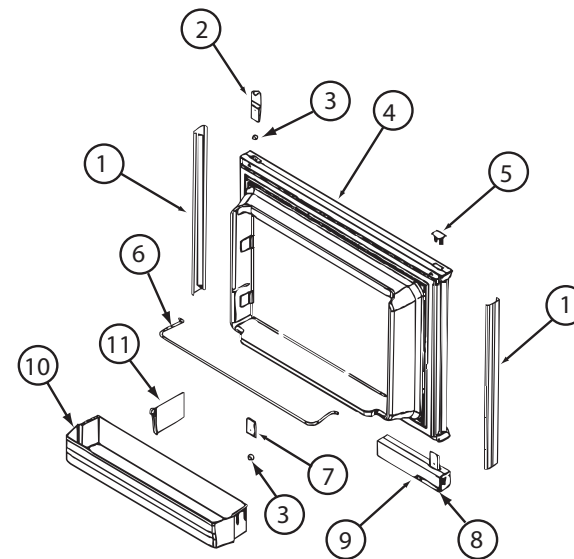

KEY PART NUMBER

1	121568-03-706
2	120075-01-701
3	121568-03-701
4	121568-03-707
5	121568-03-722
6	121568-03-705
7	121568-01-701
9	121568-01-704
10	120075-01-705


U/M DESCRIPTION


EA	RETAINER-DOOR PNL/WAFFLE/BLK
EA	HINGE-TOP RH/BOTTOM LH(DOOR)
EA	BUSHING - HINGE PIN/GRAY
EA	DOOR LINER-LWR/WAFFLED/B/TRM
EA	HANDLE/DOOR LOWER RH SWING
EA	STORAGE LATCH - GRAY
EA	BIN - DOOR WHITE-WAFFLED LNR
EA	RAIL - DOOR LOWER
EA	HINGE-TOP LH/BOTTOM RH(DOOR)

VENDOR NO.

619559-WDL-LOWER
618511
619671
619629
621469
619648
618619 WDL
618578
618510

CONTACT WINNEBAGO PART SALES FOR UNLISTED COMPONENT(S)

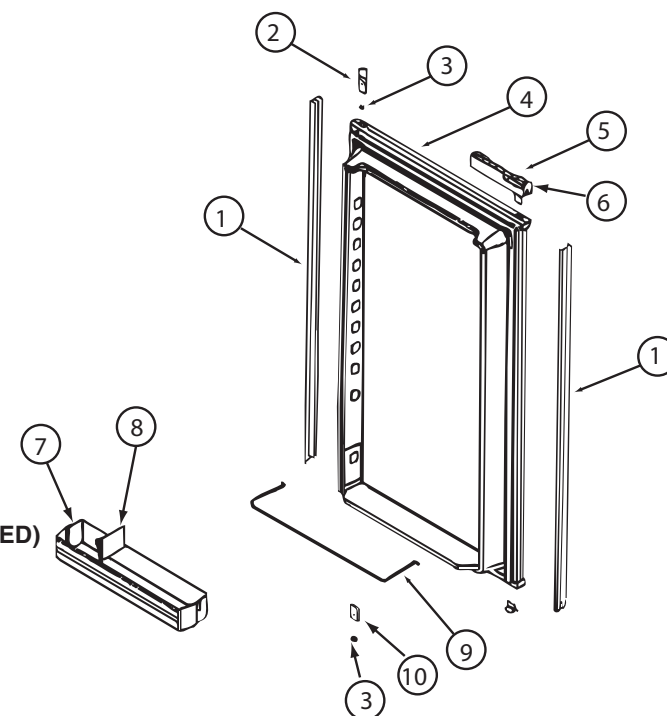


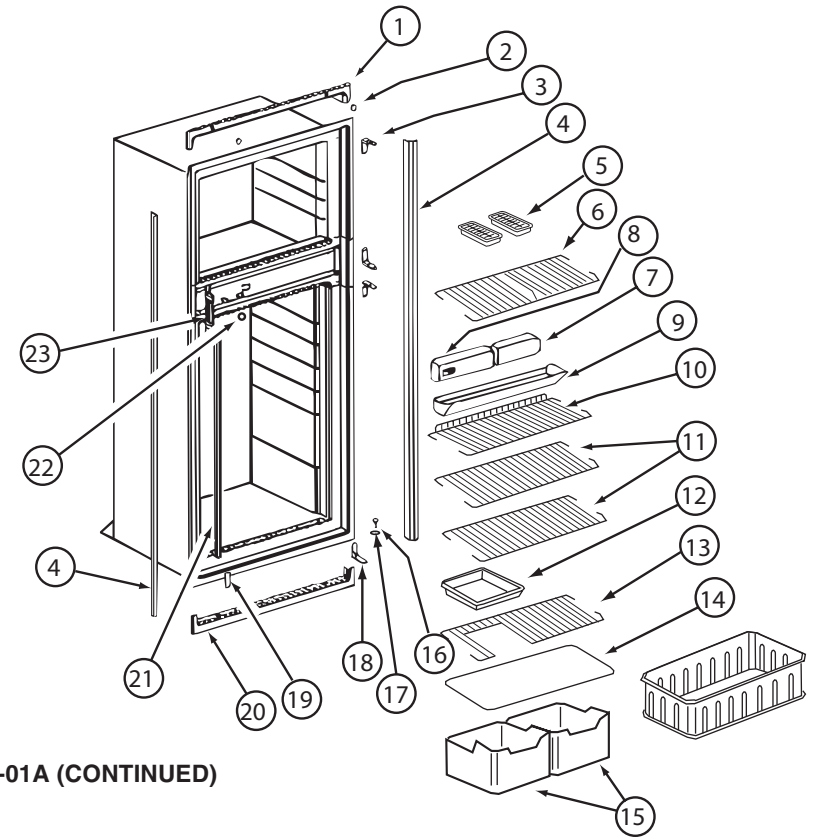

121568-06-01A, 121568-07-01A, 121568-08-01A (CONTINUED)


KEY	PART NUMBER	U/M	DESCRIPTION	VENDOR NO.
1	120075-01-713	EA	TRIM-TOP PIECE	619687
2	120075-01-714	EA	PLUG-HOLE (BLACK)	618170
3	121568-03-710	EA	HINGE/CABINET-TOP/RH-LWR/LH	619335 WAFFLED
4	121568-03-711	EA	TRIM - SIDE/BLACK	622295
6	121568-01-705	EA	SHELF - WIRE FREEZER	620250
7	121568-06-700	EA	FRONT BOX-N611	622002
8	121568-06-701	EA	CONTROL ASSY-OPTICAL/N611	621988 TO SN9056491
9	120075-01-720	EA	TRAY-DRIP	623250
9	120075-01-721	EA	LOUVER-DRIP TRAY	618176
11	121568-01-708	EA	SHELF - WIRE	620273
13	121568-01-707	EA	SHELF - WIRE - SHORT	620272
14	120075-01-725	EA	COVER-CRISPER - 18.5" WIDE	618158
15	121568-01-709	EA	CRISPER	618571
16	120075-01-727	EA	PIN-HINGE	618145
17	121568-03-701	EA	BUSHING - HINGE PIN/GRAY	619671
18	121568-03-715	EA	HINGE/CABINET-TOP/LH-LWR/RH	619336 WAFFLED
19	121568-03-716	EA	COVER - HINGE HOLES	619301
20	120075-01-729	EA	TRIM-BOTTOM PIECE	620958
21	121568-06-702	EA	CLIP - SHELF	61536522
22	121568-06-703	EA	HOLE PLUG - WHITE	620282
23	120075-01-732	EA	PLATE-STRIKE	618167

CONTACT WINNEBAGO PART SALES FOR UNLISTED COMPONENT(S)

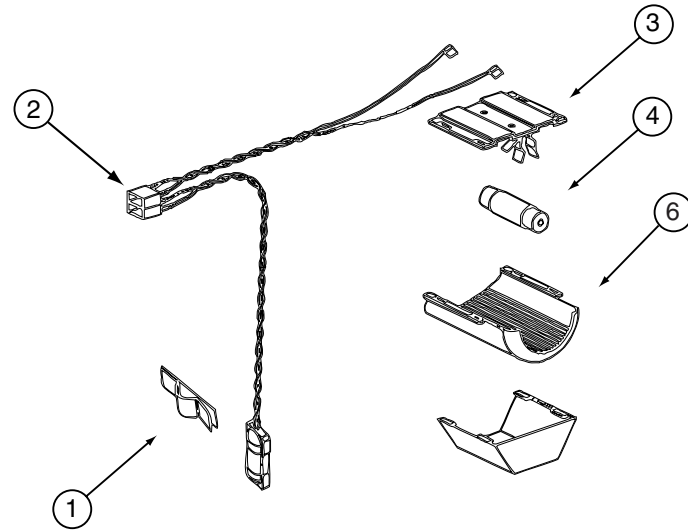


121568-03-01A, 121568-04-01A, 121568-05-01A, 121568-06-01A, 121568-07-01A, 121568-08-01A (CONTINUED)

KEY	PART NUMBER	U/M	DESCRIPTION	VENDOR NO.
1	084880-01-760	EA	CLIP (THERMISTER)	61689122
2	120075-01-735	EA	WIRE ASM - LAMP/THERMISTER	618548
3	084880-03-705	EA	BRACKET-LIGHT-INTERIOR	61629722
4	084880-03-706	EA	BULB-LAMP	61628922
6	084880-03-707	EA	COVER-LAMP, LENS	61627922
CONTACT WINNEBAGO PART SALES FOR UNLISTED COMPONENT(S)				

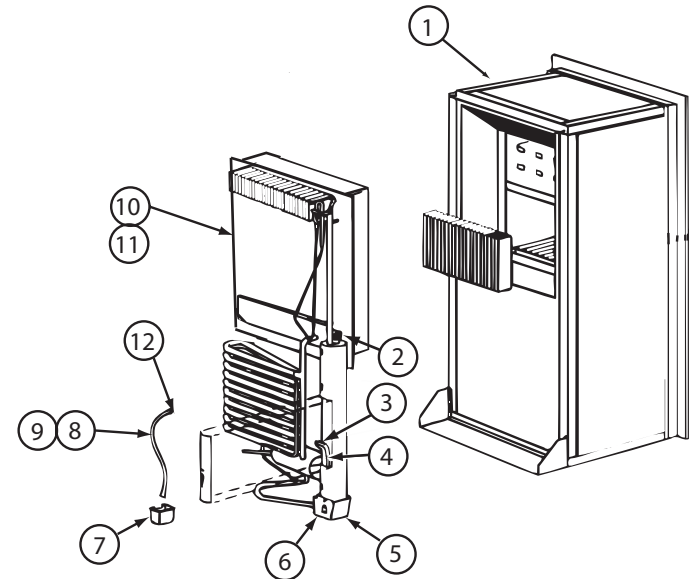

121568-06-01A, 121568-07-01A, 121568-08-01A (CONTINUED)

KEY	PART NUMBER	U/M	DESCRIPTION	VENDOR NO.
4	121568-06-704	EA	HEATER-AC/300W/120VAC	621702
10	120076-01-704	EA	COOLING UNIT, SERVICE PACK	618543
CONTACT WINNEBAGO PART SALES FOR UNLISTED COMPONENT(S)				

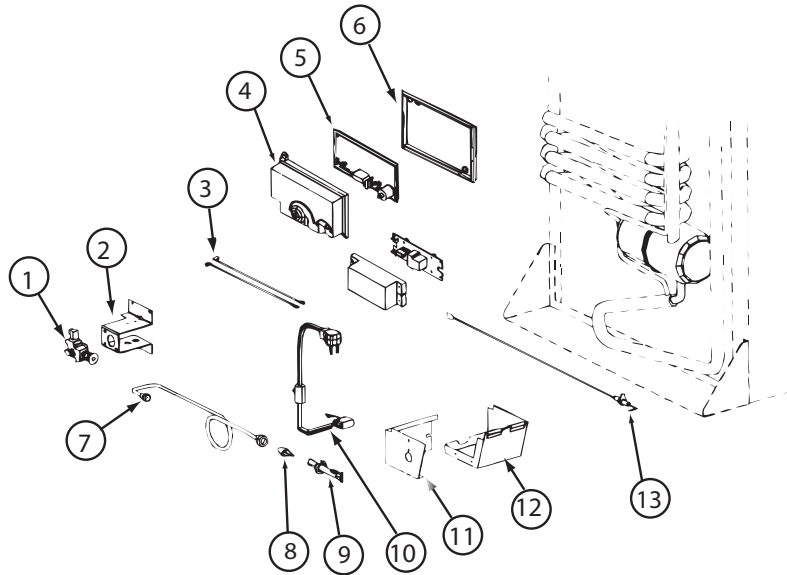


121568-06-01A, 121568-07-01A, 121568-08-01A (CONTINUED)

KEY	PART NUMBER	U/M	DESCRIPTION	VENDOR NO.
1	121568-06-705	EA	GAS VALVE/BRKT ASSY-COMBO	621439
1	121568-06-706	EA	GAS VALVE-COMBO/WRENCH FLAT	621329
4	120075-01-738	EA	COVER-POWER BOARD	618185
5	121568-06-707	EA	BOARD/POWER-N611	621991 = 621991001
6	120075-01-740	EA	BASE - POWER BOARD	618186
8	121568-06-708	EA	BURNER/ORFICE-ADAPTER KIT	621957
13	104137-06-715	EA	ELECTRODE-SPARK/SENSOR, SGL	61692222
	121569-08-704	EA	TUBE/BURNER - N8/N6	624682
			CONTACT WINNEBAGO PART SALES FOR UNLISTED COMPONENT(S)	

121568-05-01A, 121568-07-01A, 121568-08-01A (CONTINUED)


KEY	PART NUMBER	U/M	DESCRIPTION	VENDOR NO.
	121568-05-700	EA	FAN 12V KIT DBLE SIDEWALL	619020

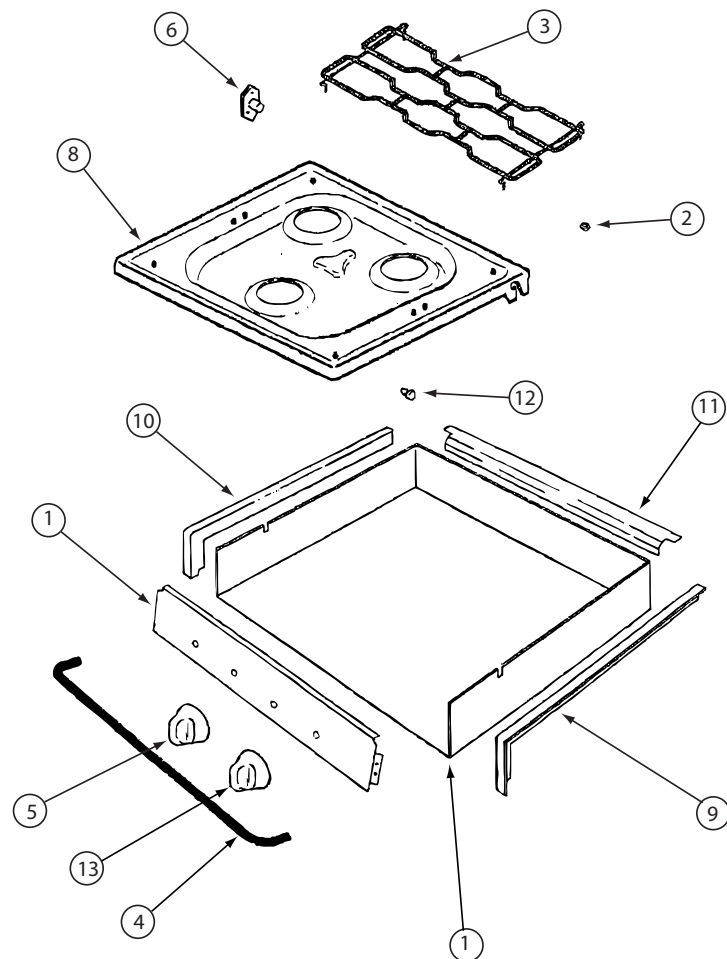

135065-03-01A, 135065-03-03A, 135065-04-01A






KEY	PART NUMBER	U/M	DESCRIPTION	VENDOR NO.
2	102020-01-709	EA	BUMPER-GRATE	8007-P020-60
3	135065-03-703	EA	GRATE - BLACK(SEALED BURNER)	74007304
4	114030-02-700	EA	GUARD/FABRIC - TOWEL BAR	3609F006-70
5	128728-01-701	EA	KNOB - BURNER - REAR	74003941
5	128728-01-702	EA	KNOB - BURNER - FRONT	74003942
6	128728-01-703	EA	PIN/T-NUT F/HINGE	7103P109-60
7	135065-03-704	EA	PANEL - MANIFOLD (BLACK)	74007330
8	128728-01-705	EA	TOP - MAIN - BLACK	74003928
8	135065-03-715	EA	TOP - MAIN - STAINLESS STEEL	74007299
9	114030-01-704	EA	TRIM - RIGHT/BLACK TEXTURED	74002839
10	114030-01-705	EA	TRIM - LEFT/BLACK TEXTURED	74002840
11	114030-01-706	EA	TRIM - REAR/BLACK TEXTURED	74002841
12	102020-01-724	EA	BUMPER-MAIN TOP	8003P008-60
13	128728-01-707	EA	KNOB - IGNITOR	74003944

CONTACT WINNEBAGO PART SALES FOR UNLISTED COMPONENT(S)

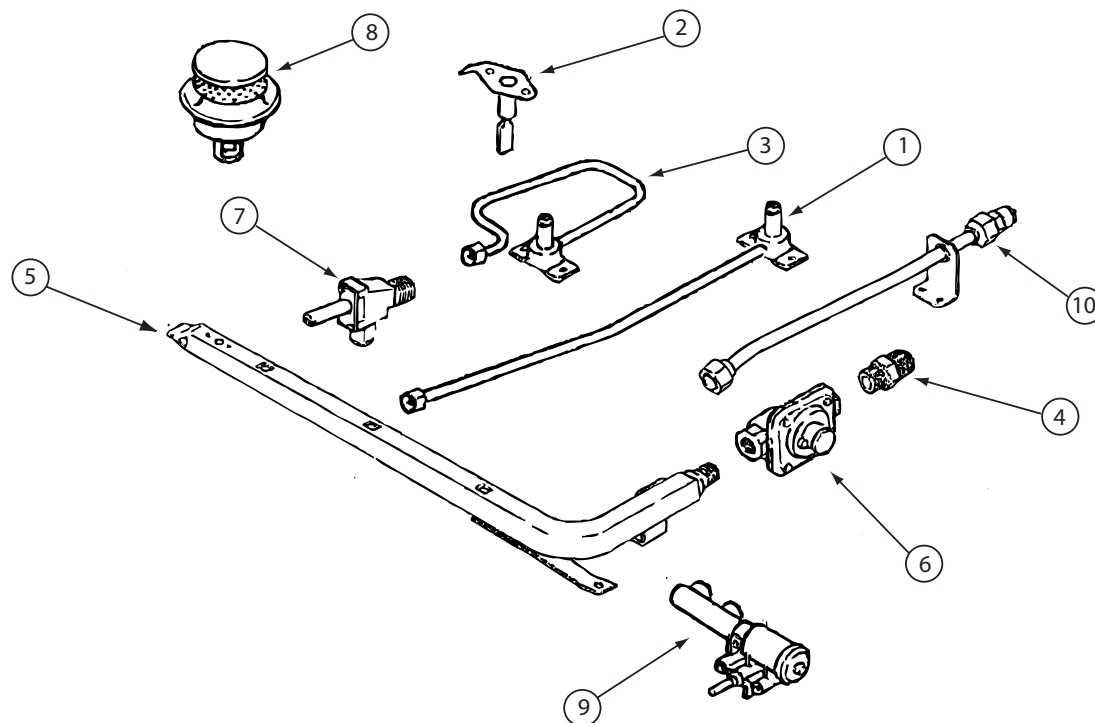


135065-03-01A, 135065-03-03A, 135065-04-01A (CONTINUED)


KEY	PART NUMBER	U/M	DESCRIPTION	VENDOR NO.
1	128728-01-708	EA	FITTING W/ORFICE/TUBE - REAR	74003931
2	135065-01-701	EA	IGNITOR/PORCELAIN-TOP BURNER	74004053
3	128728-01-710	EA	FITTING W/ORFICE/TUBE - FRT	74003930
4	135065-03-700	EA	FITTING - HALF UNION	74004234
5	135065-01-702	EA	PIPE/MANIFOLD	74004642
6	126023-02-703	EA	REGULATOR - PRESSURE	74004235
7	135065-01-703	EA	VALVE/BURNER - REAR	74004643
7	135065-01-704	EA	VALVE/BURNER-FRT-HI	74004644
7	135065-03-701	EA	SCREW - VALVE	71003231
8	135065-03-702	EA	SEALED BURNER ASM.(BLACK) RV	74003967
9	128728-01-716	EA	IGNITOR - F/BURNERS	74003946
9	128728-01-717	EA	WIRES - IGNITOR	74003947

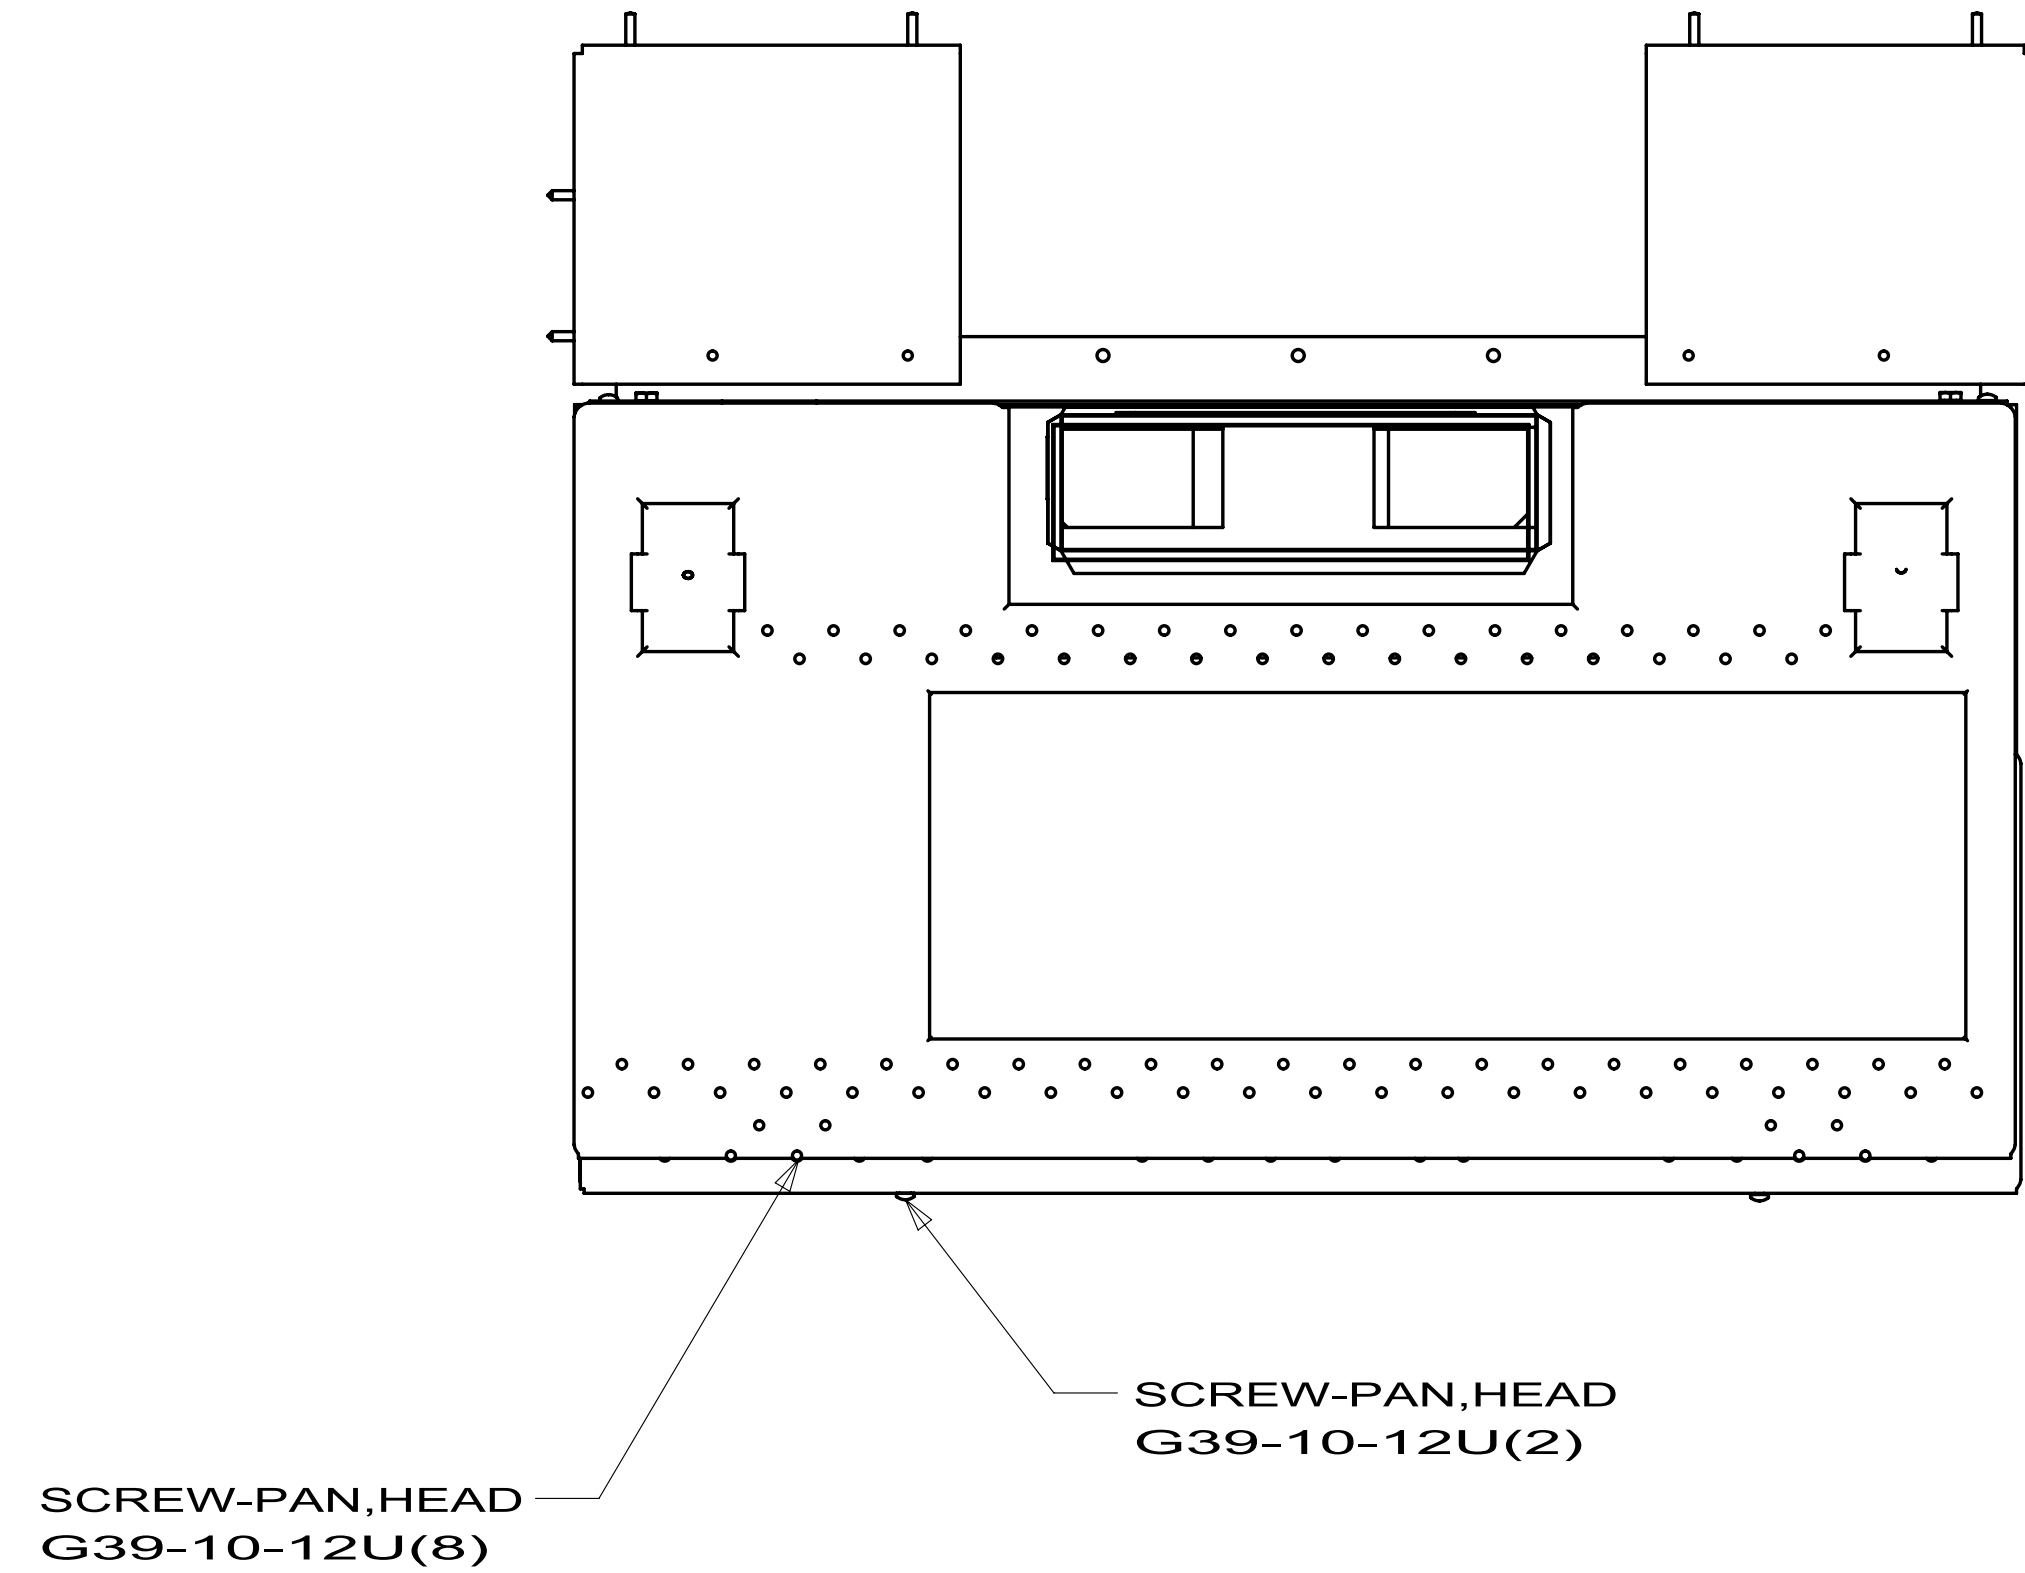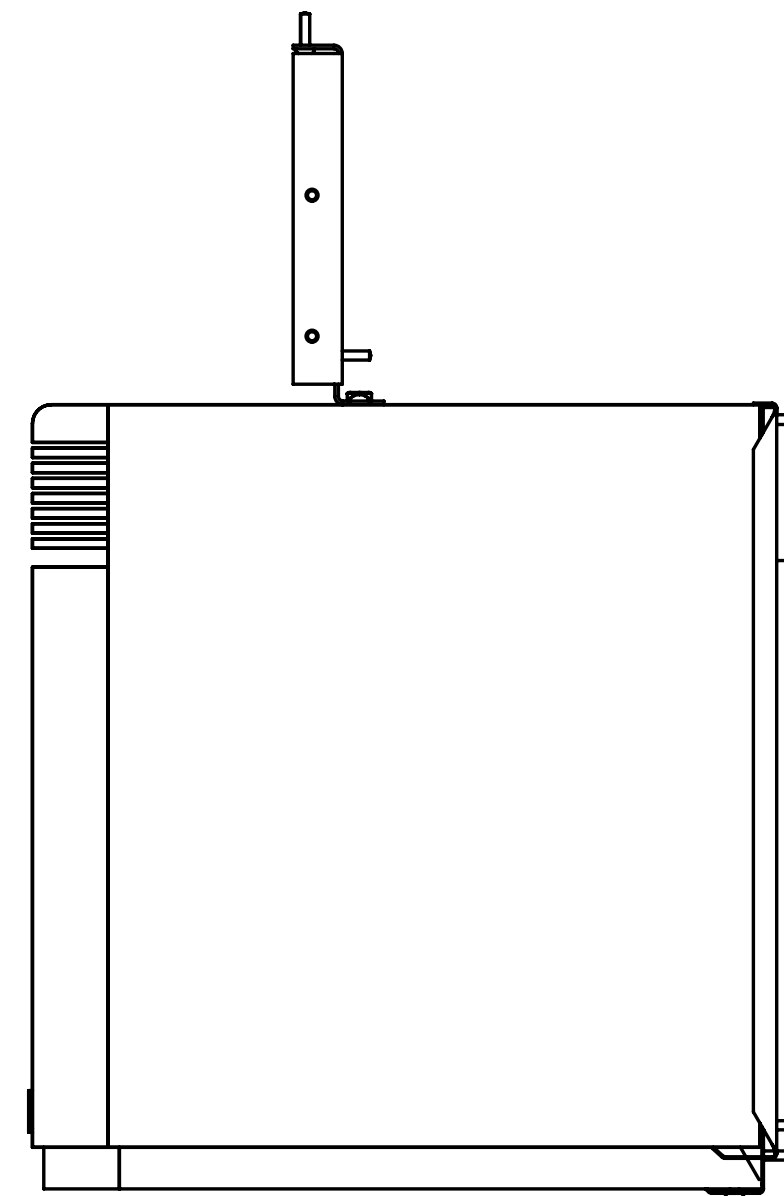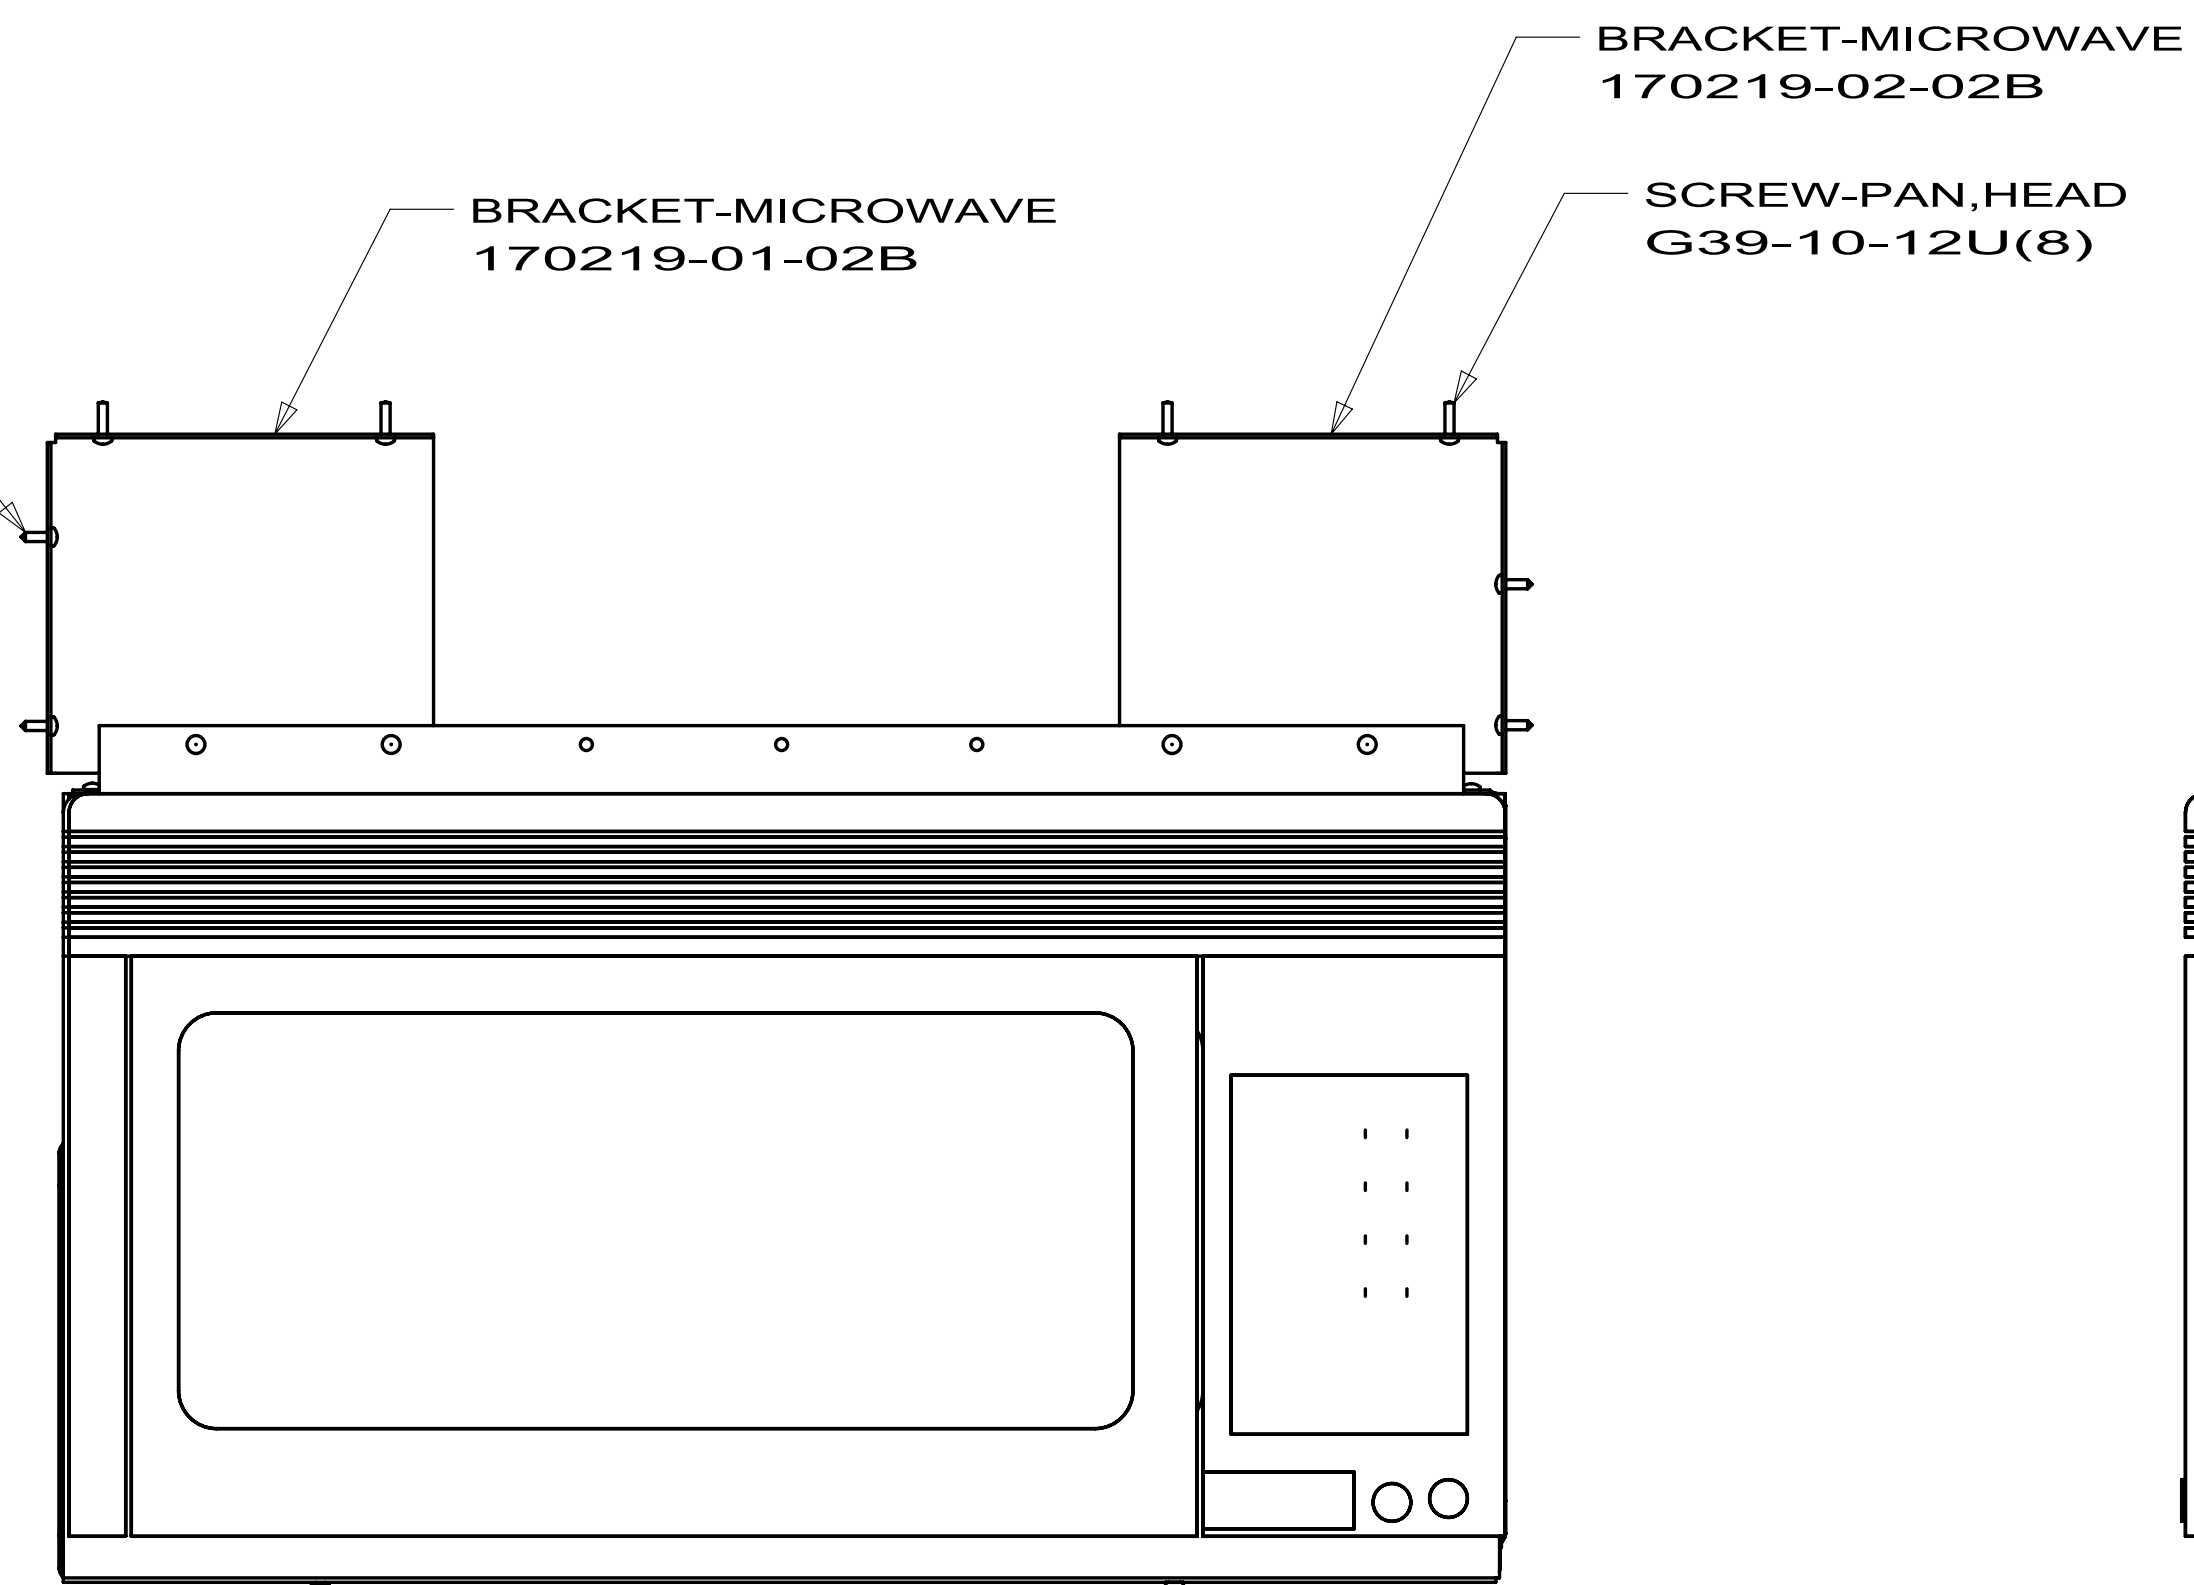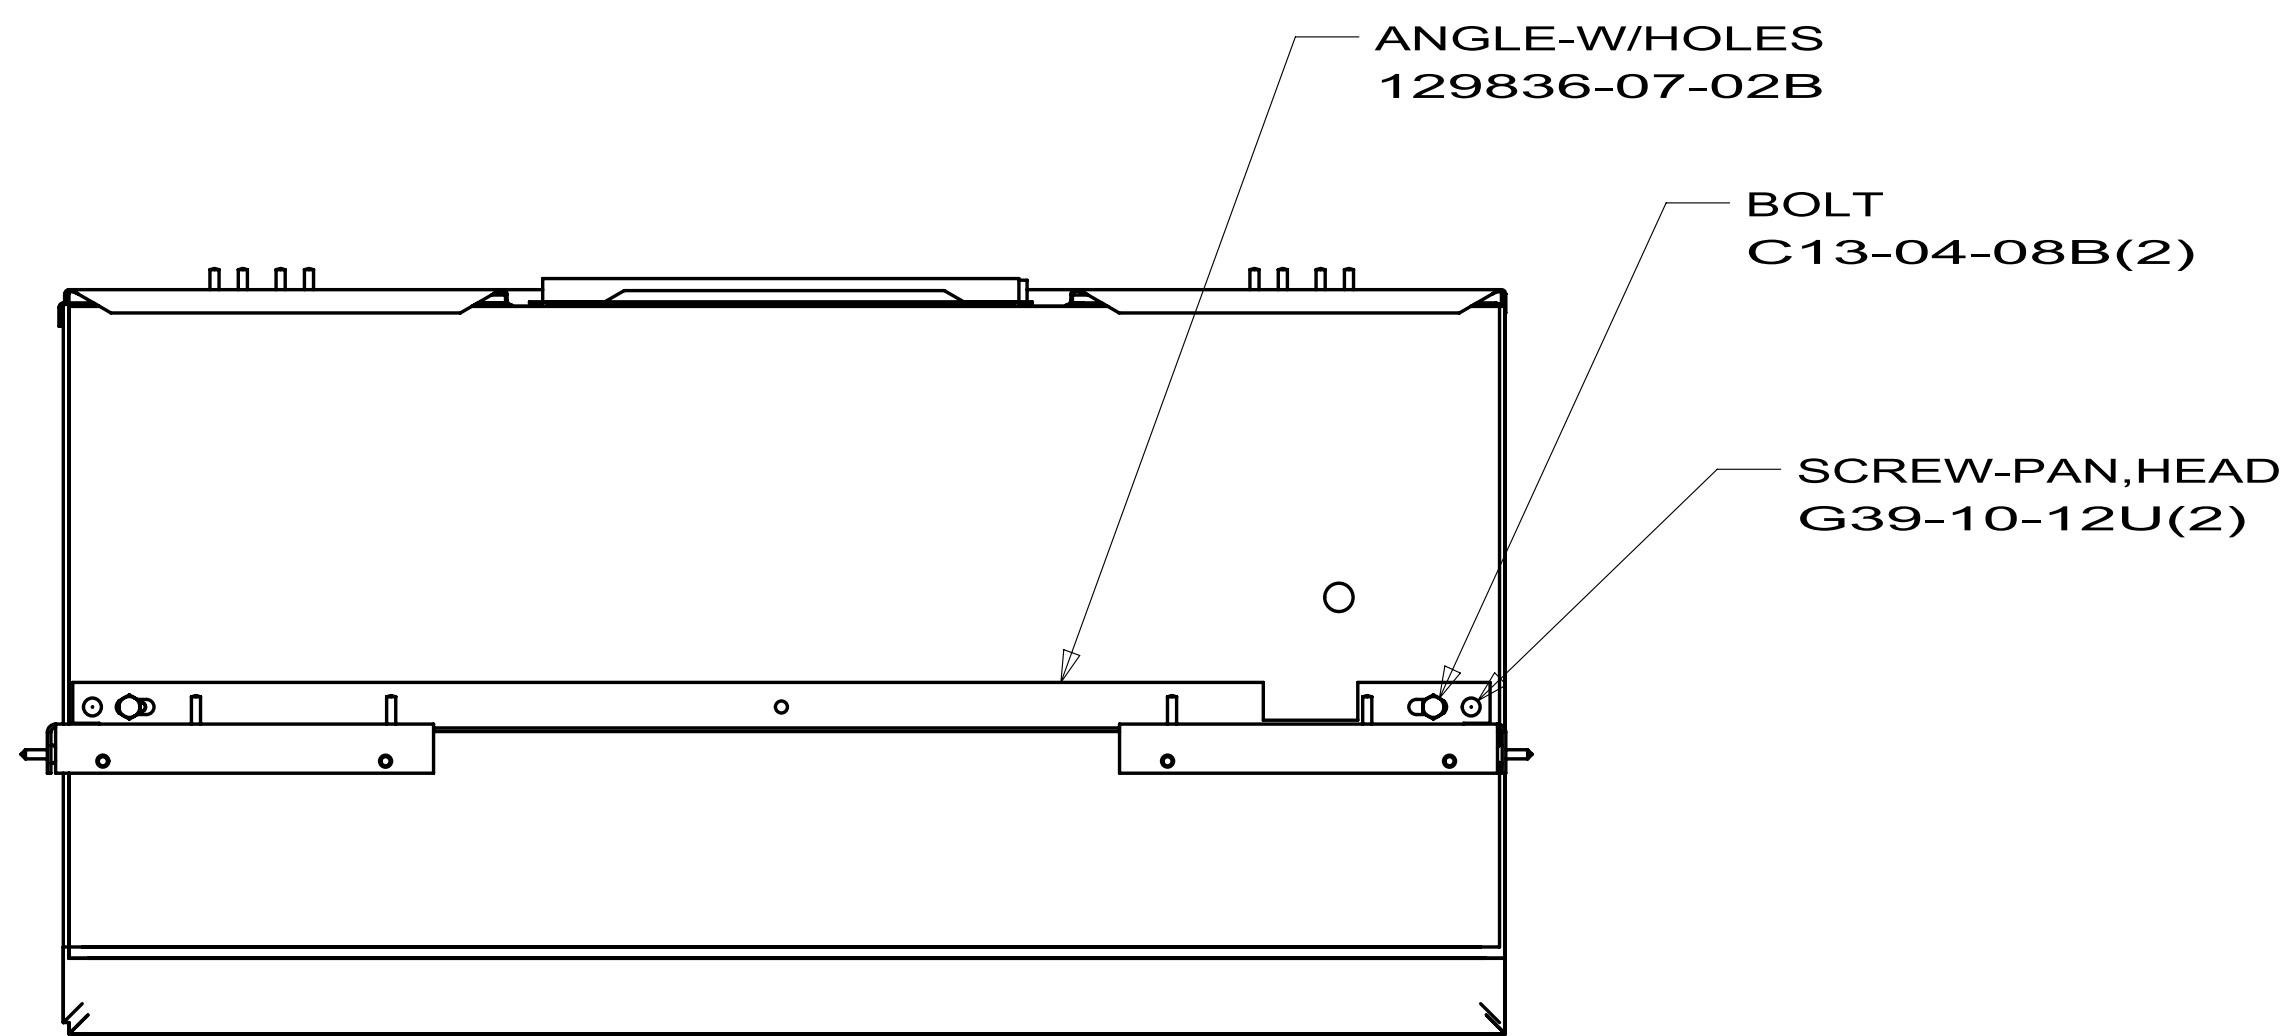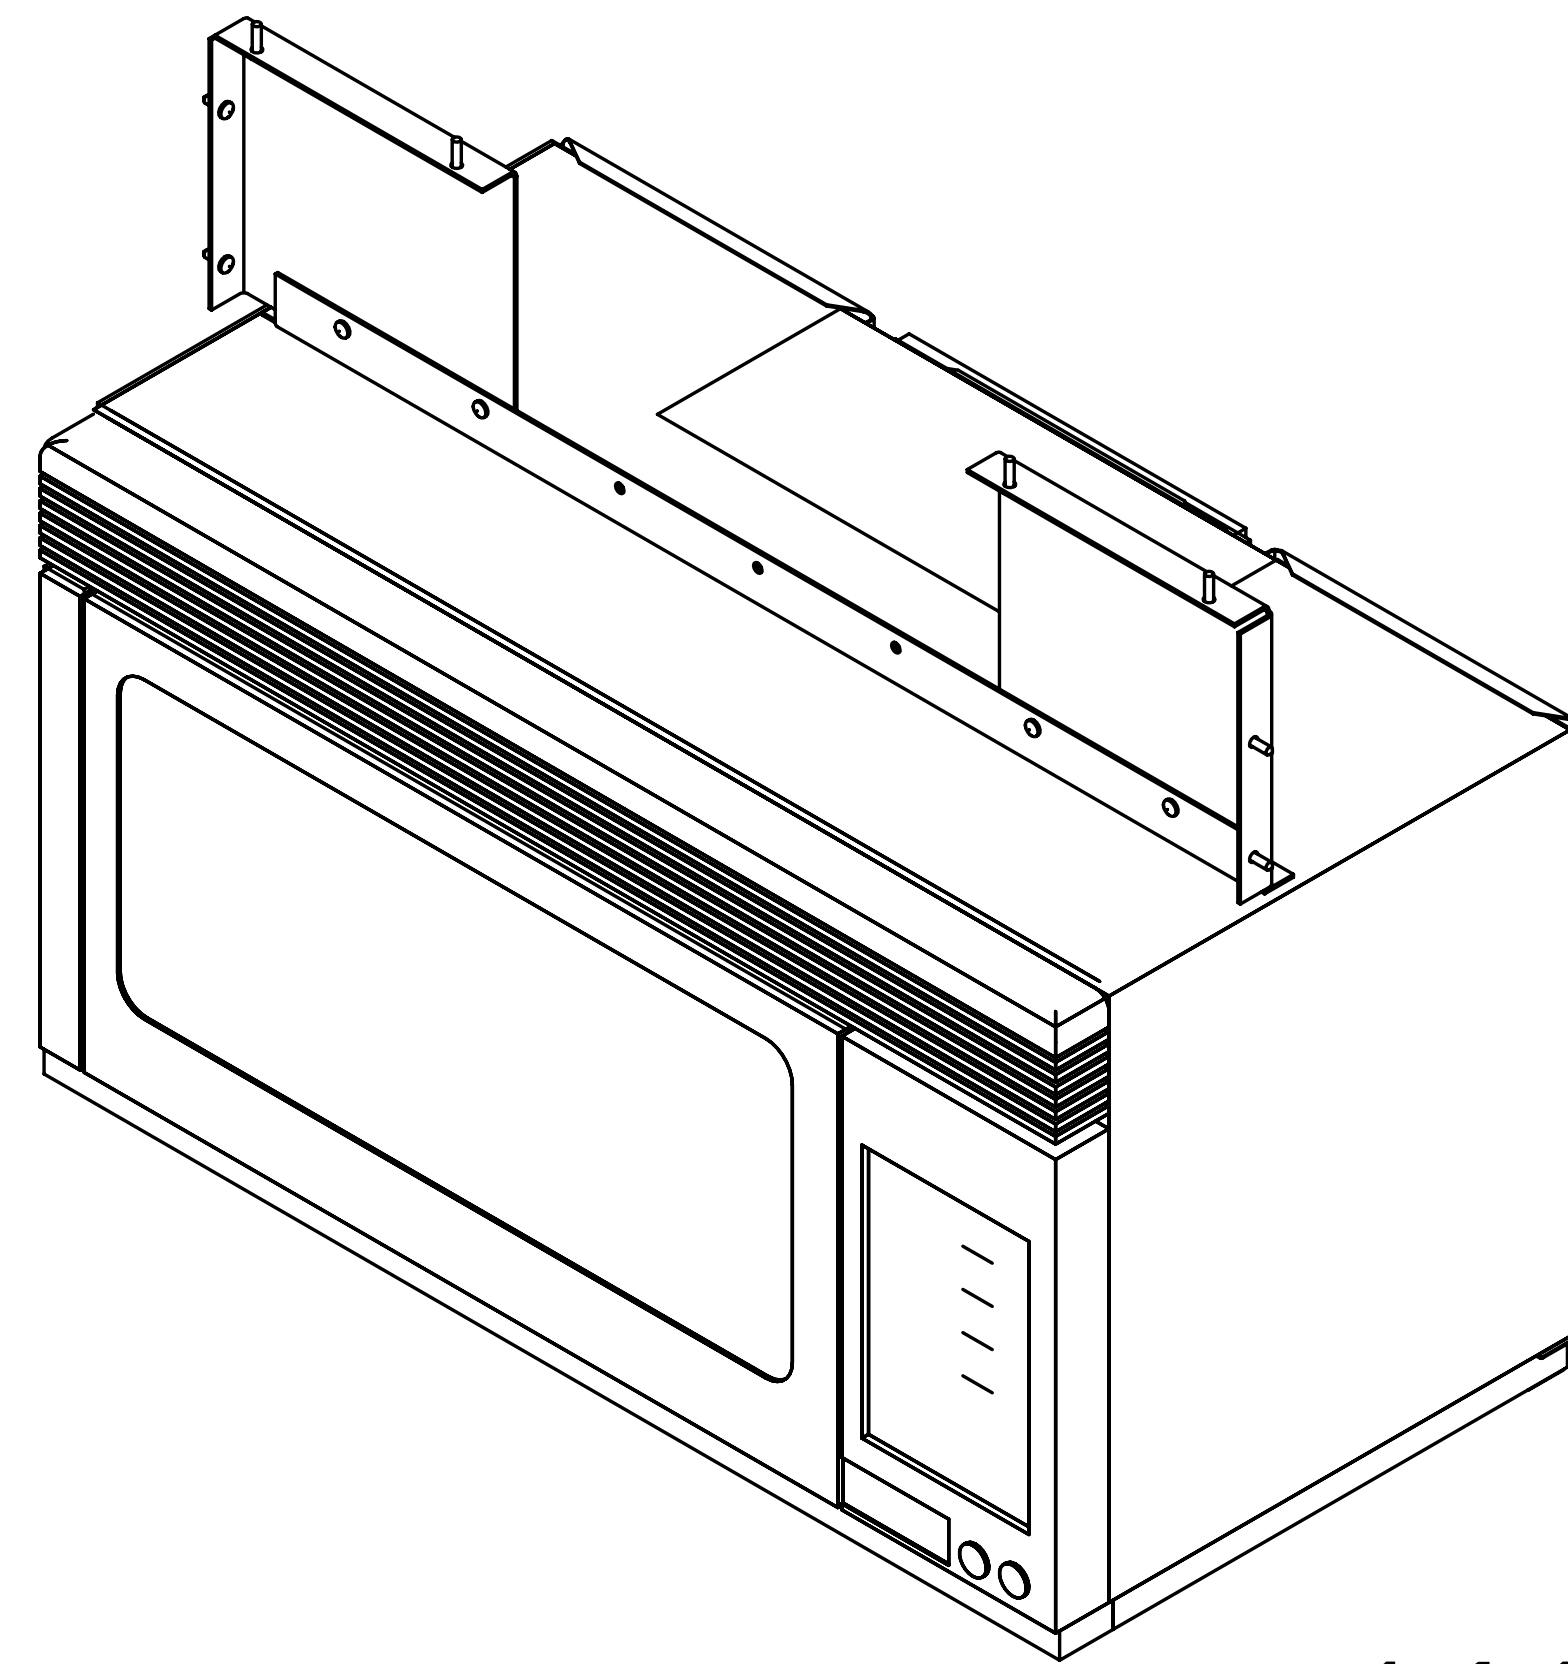


FIRST USED			10 300 SERIES		
			DO NOT SCALE DRAWING		
TITLE:			MICROWAVE INSTL		
SHEET 4		PART NO 141759		REV	

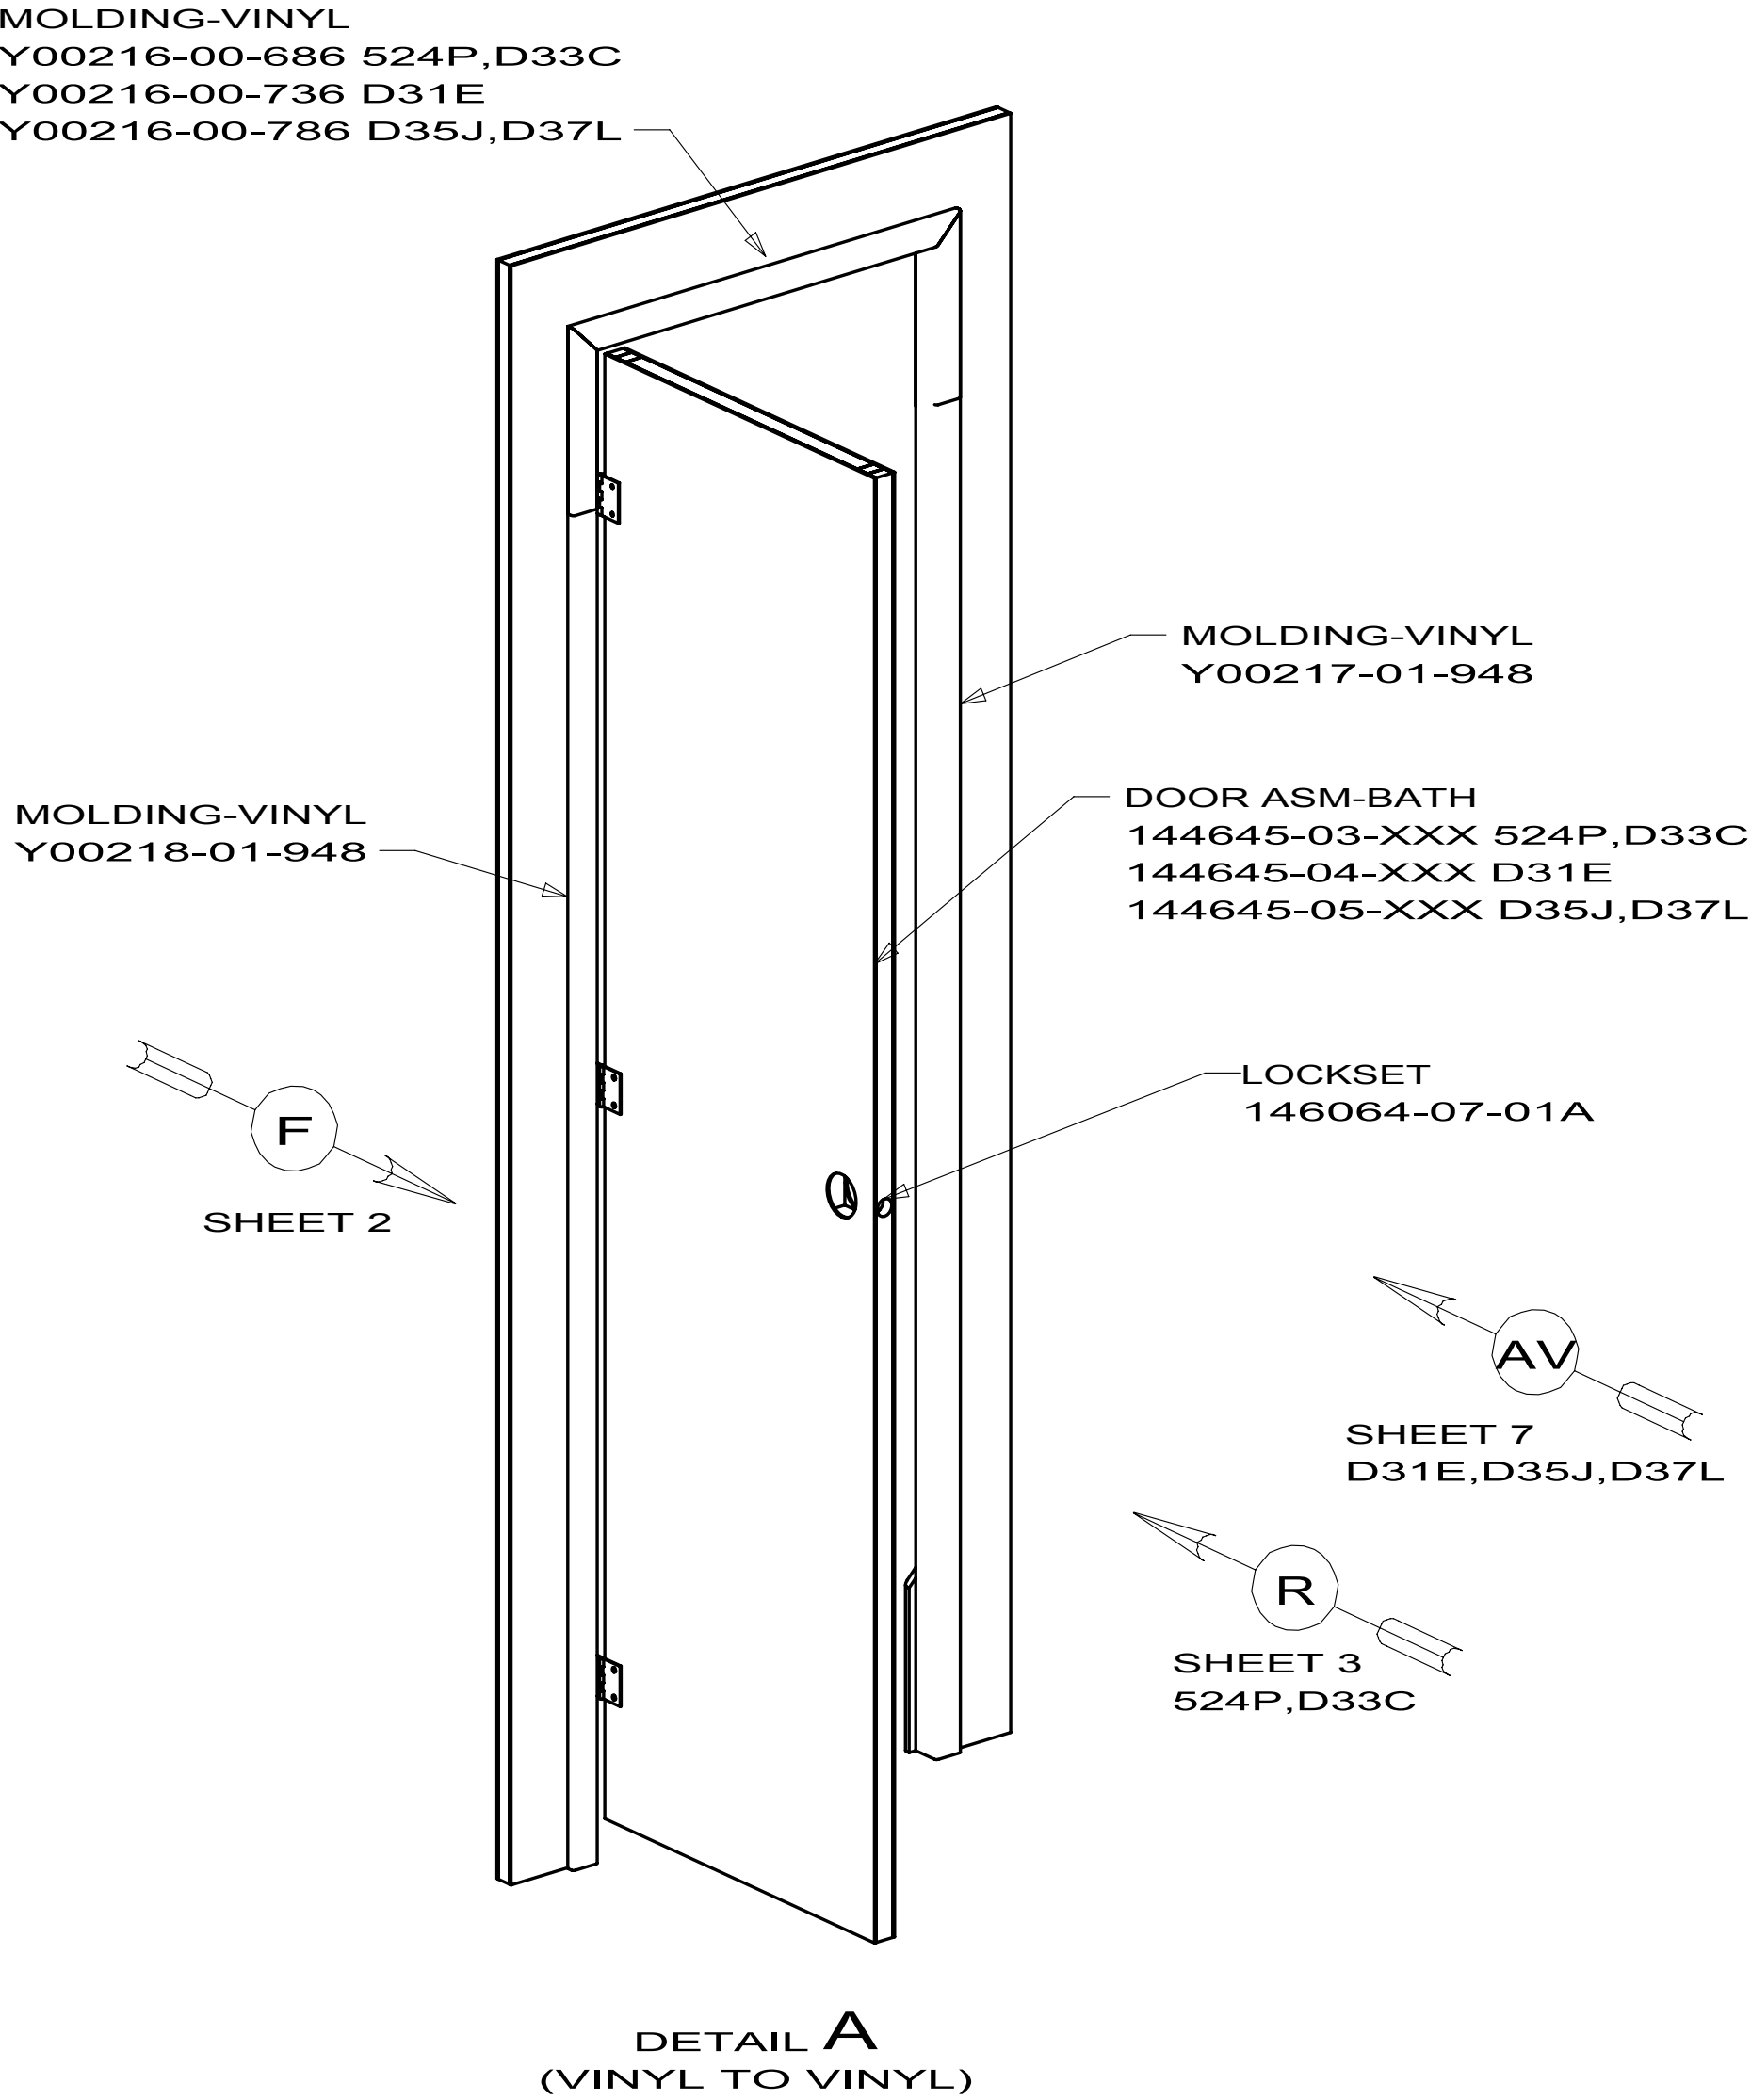

144646-04 524P,D33C
144646-59 D35J
144646-64 D31E
144646-67 D37L

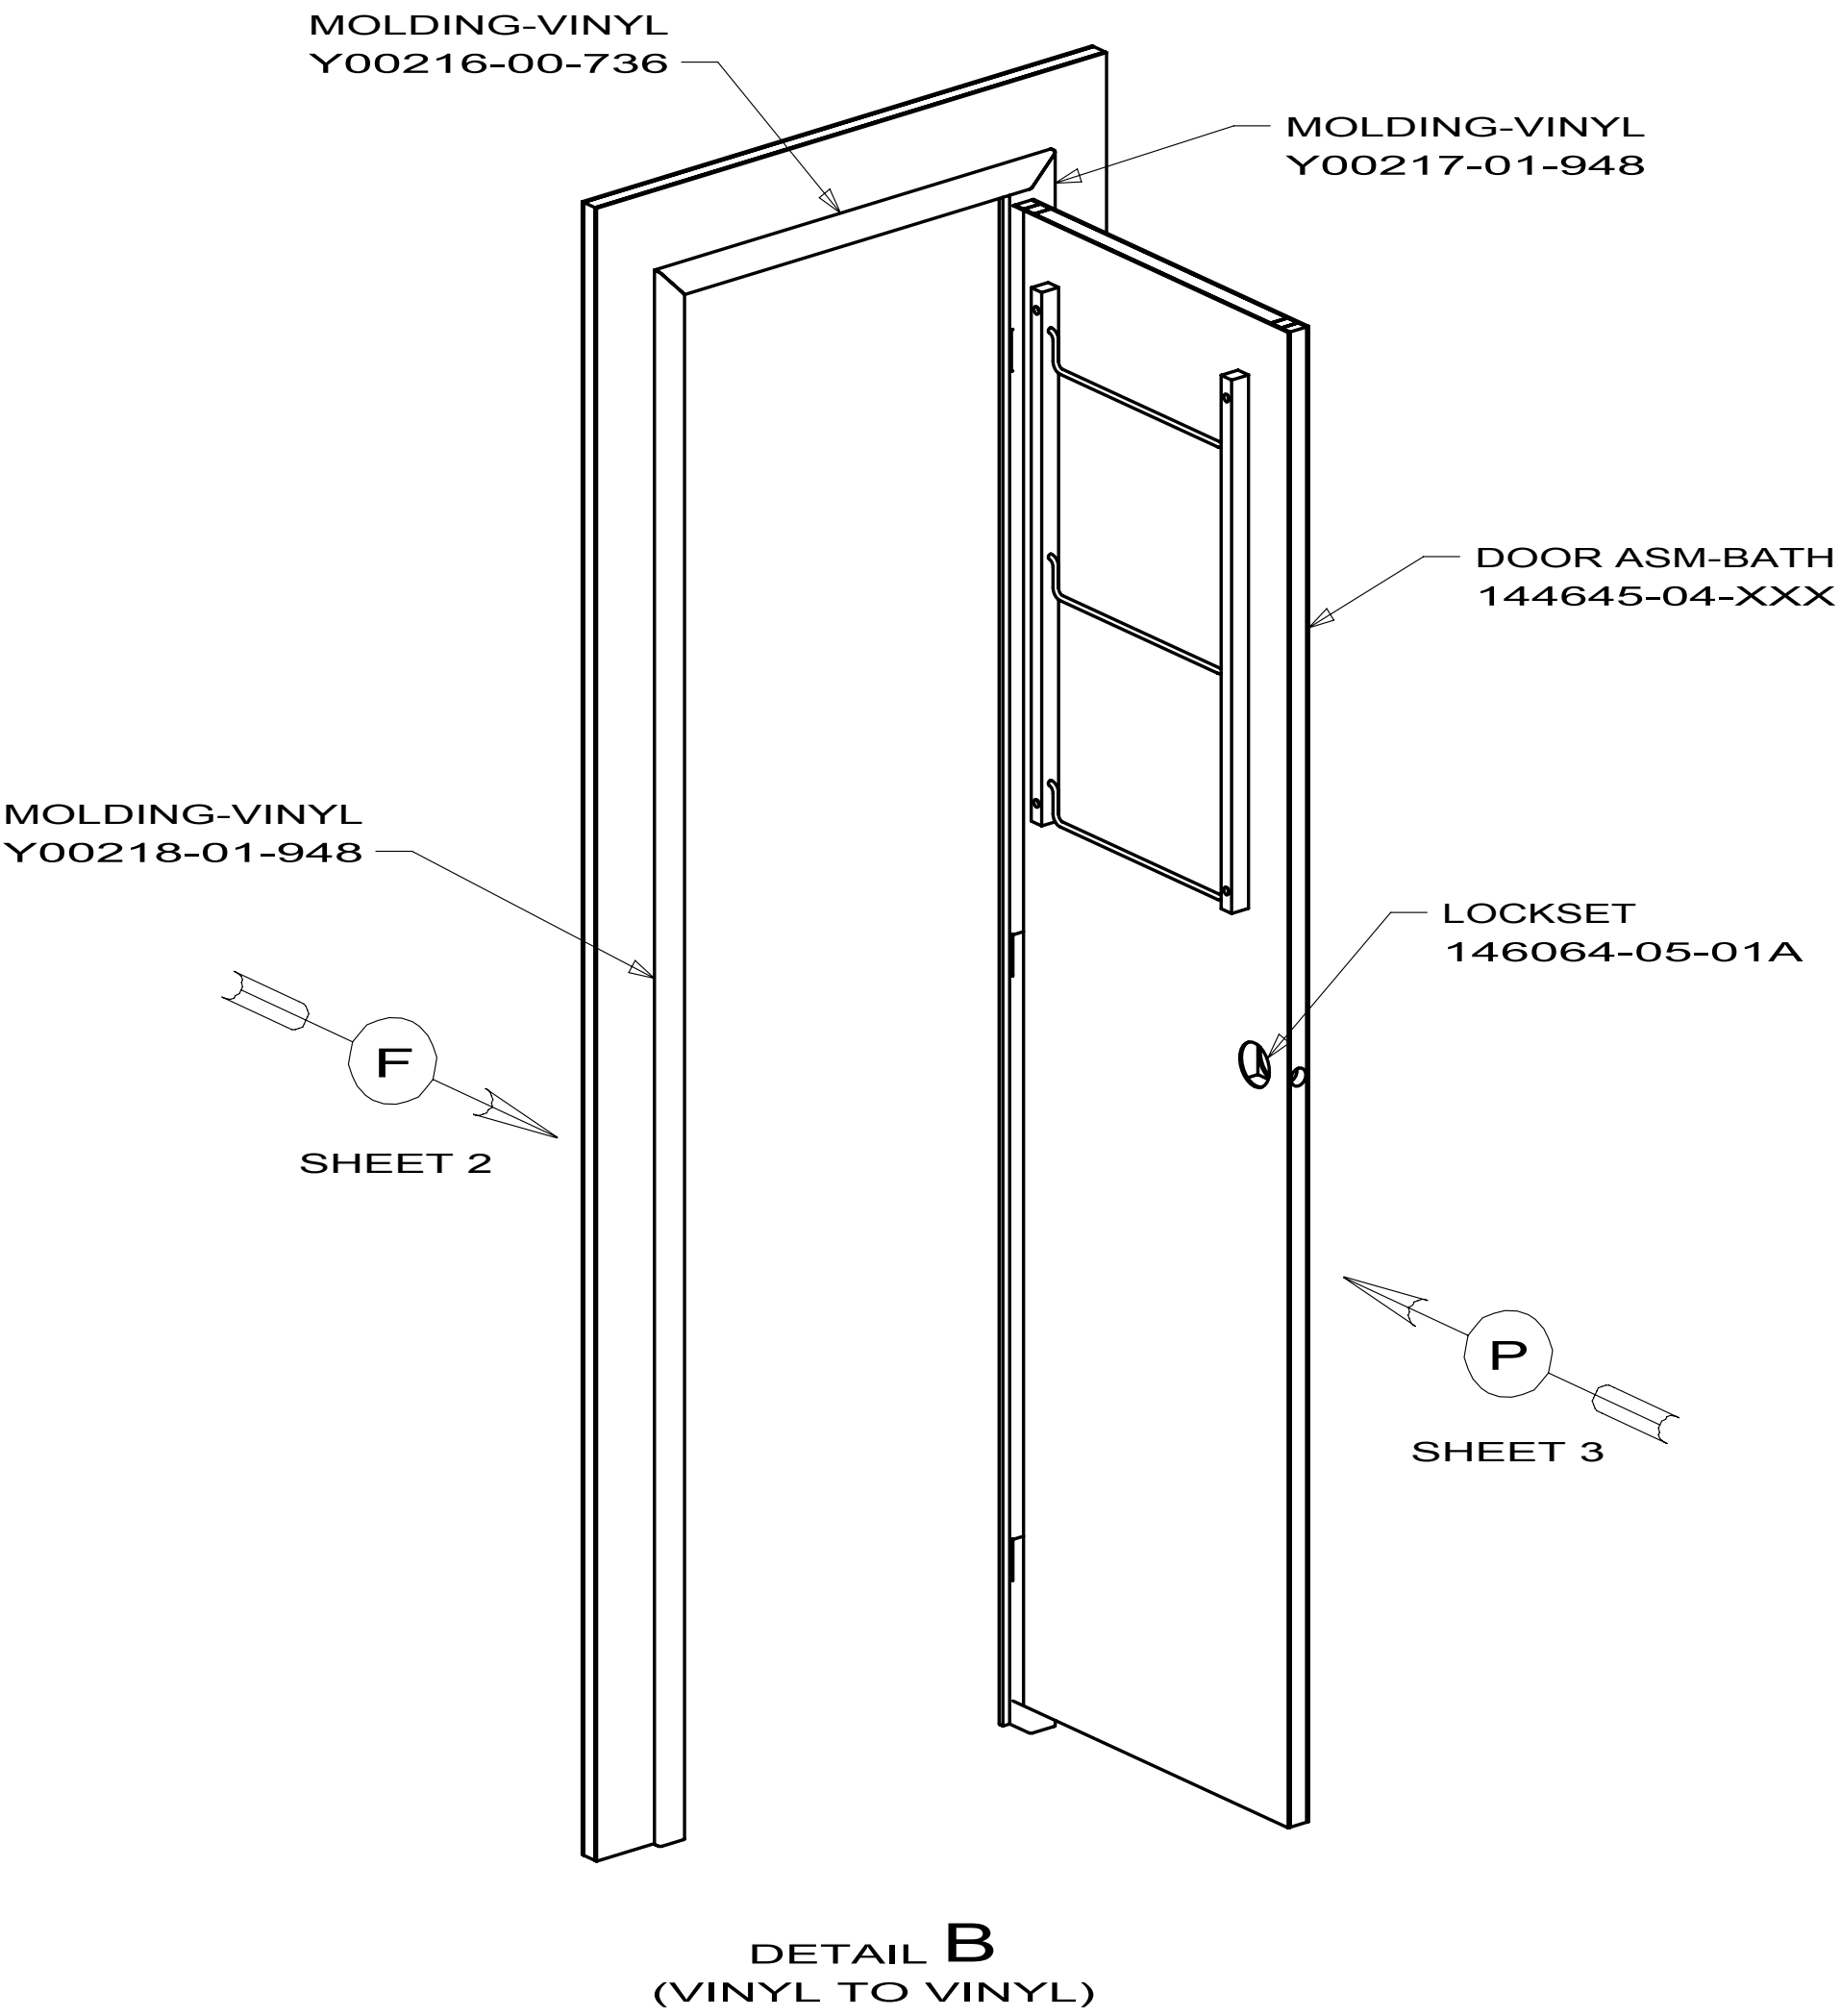


144646-09 329B,331C
144646-53 524A

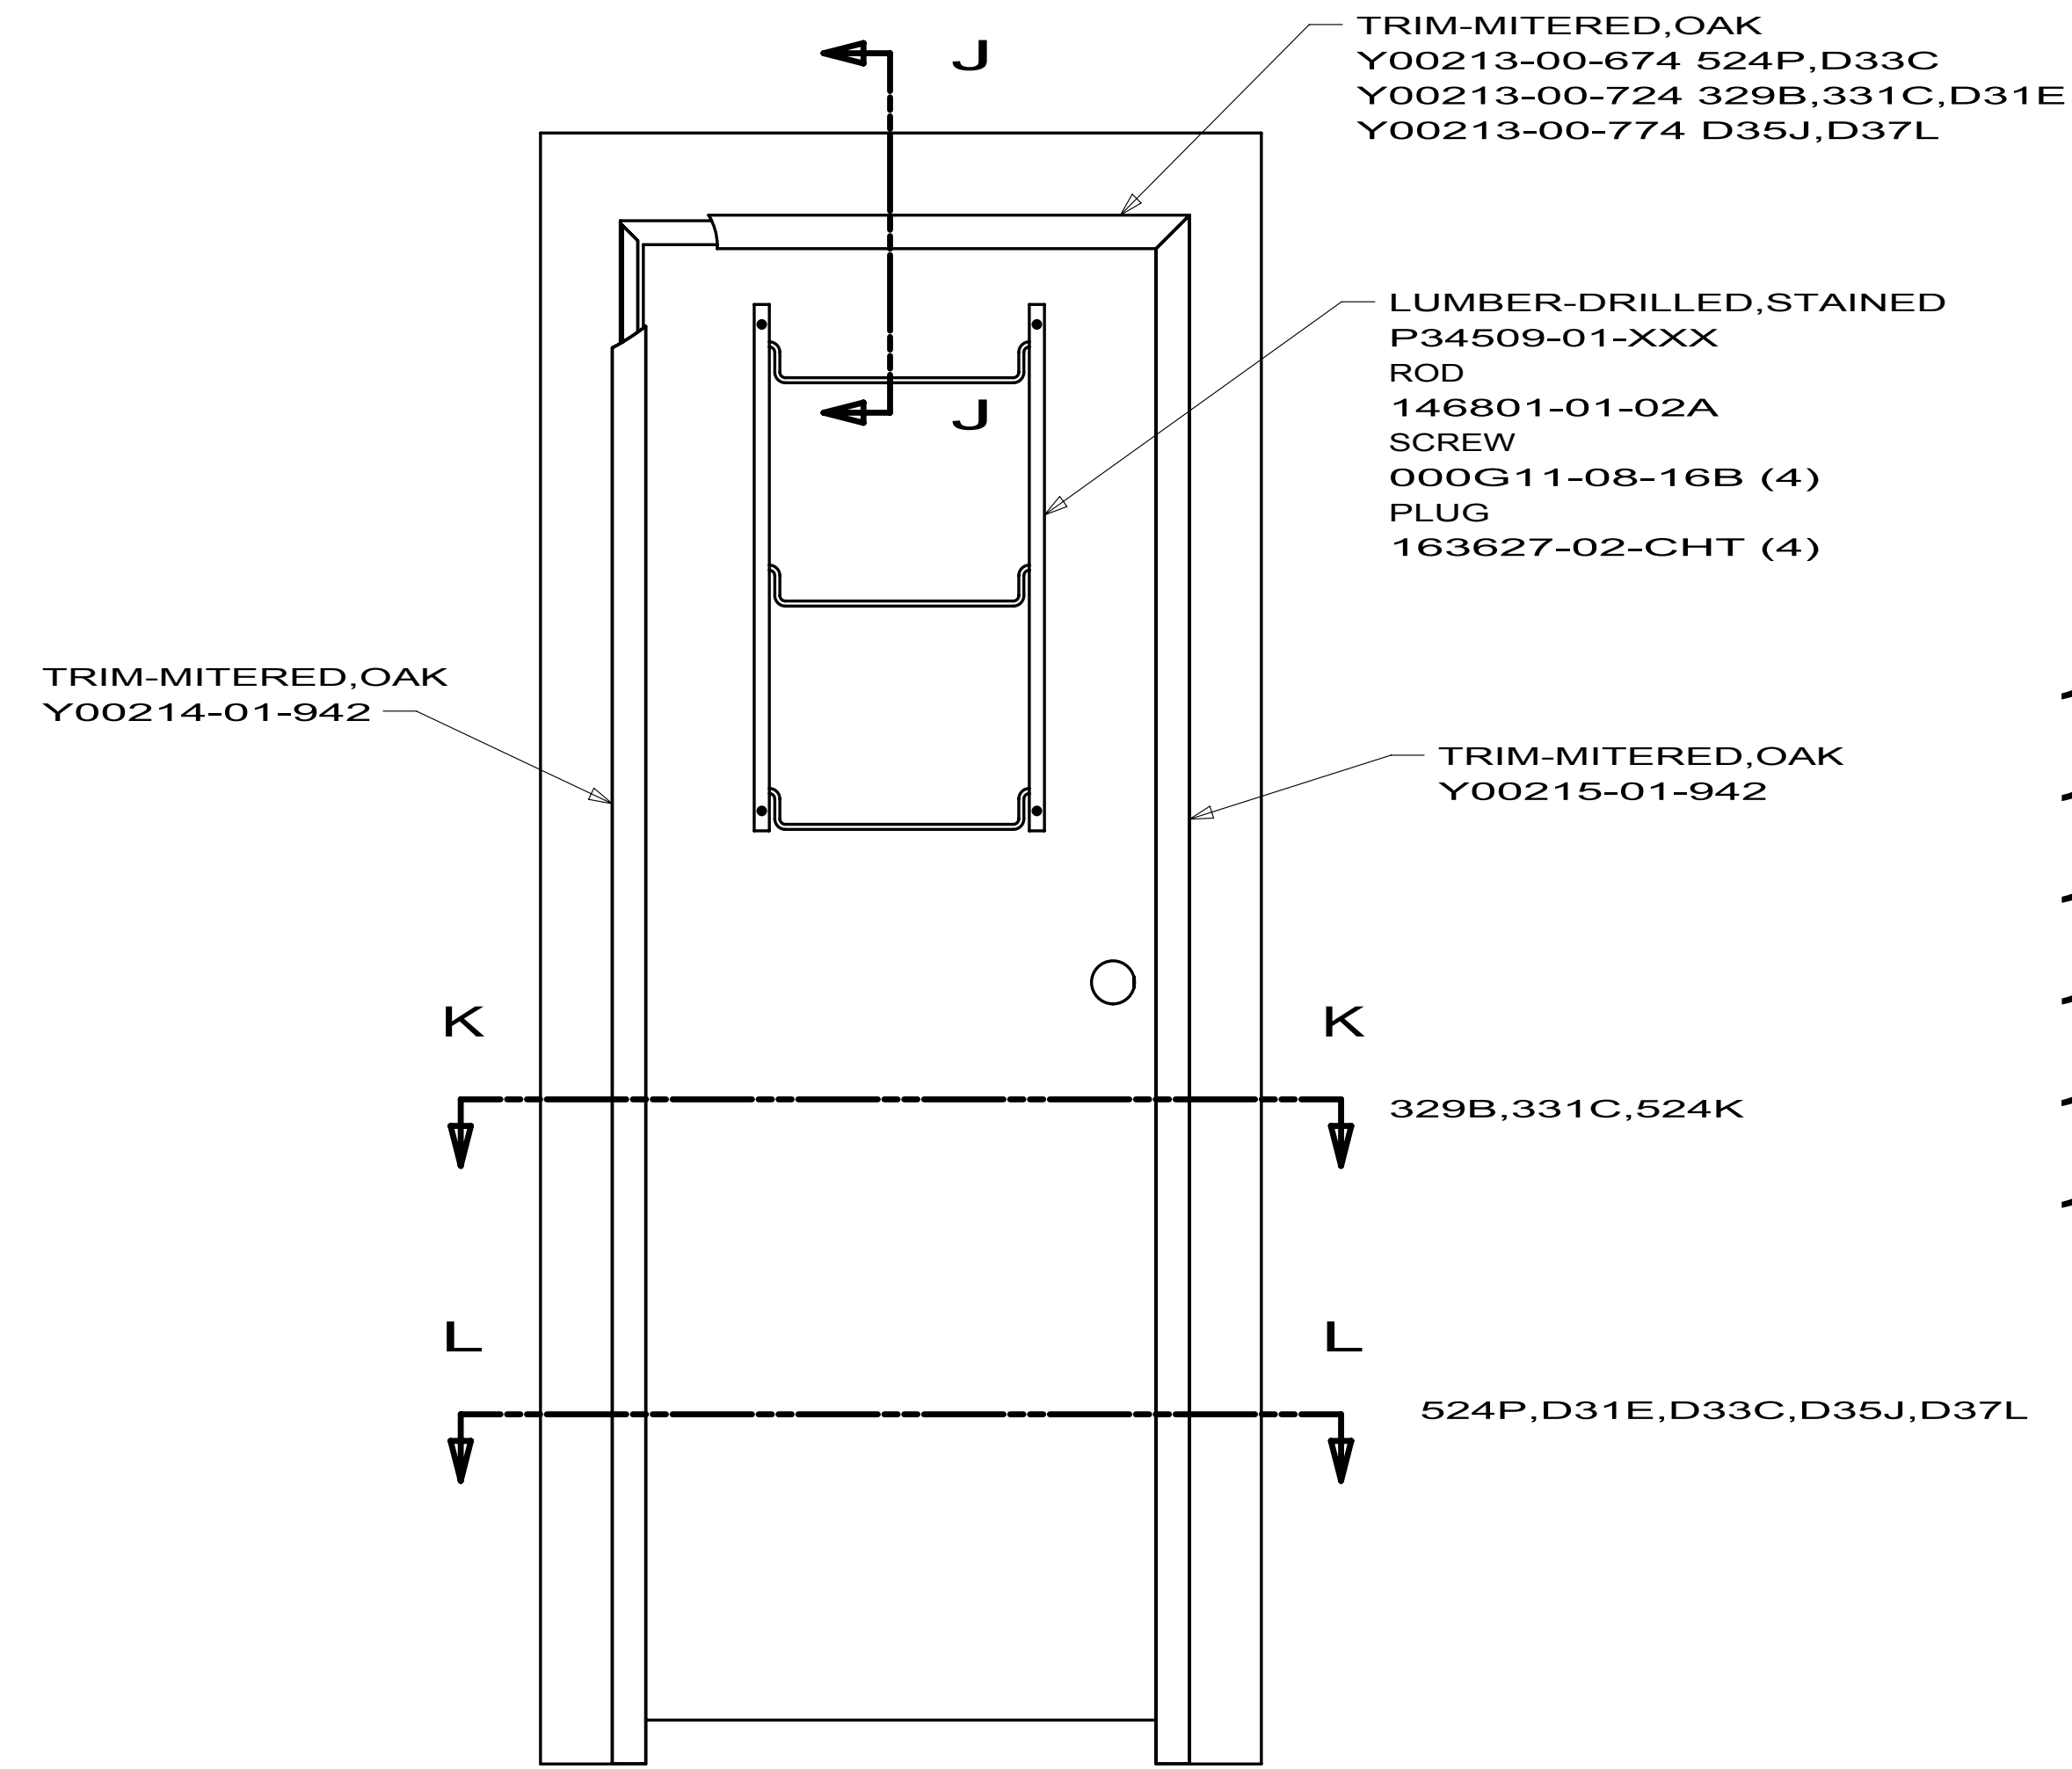


VIEW F-F


144646-04 524P,D33C
144646-09 329B,331C
144646-53 524A
144646-59 D35J
144646-64 D31E
144646-67 D37L

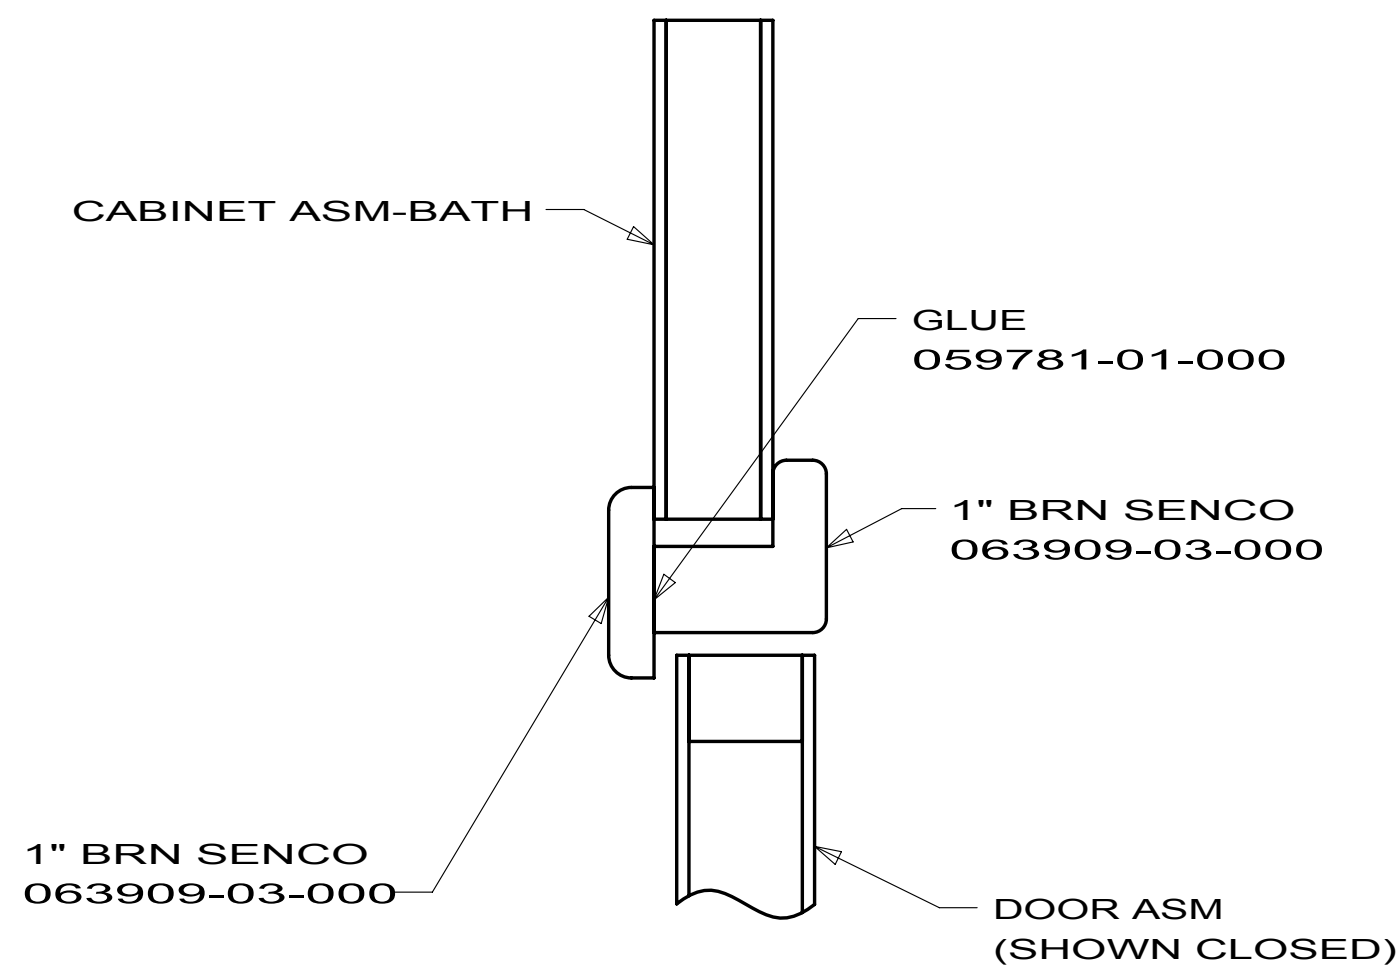

SECTION J-J

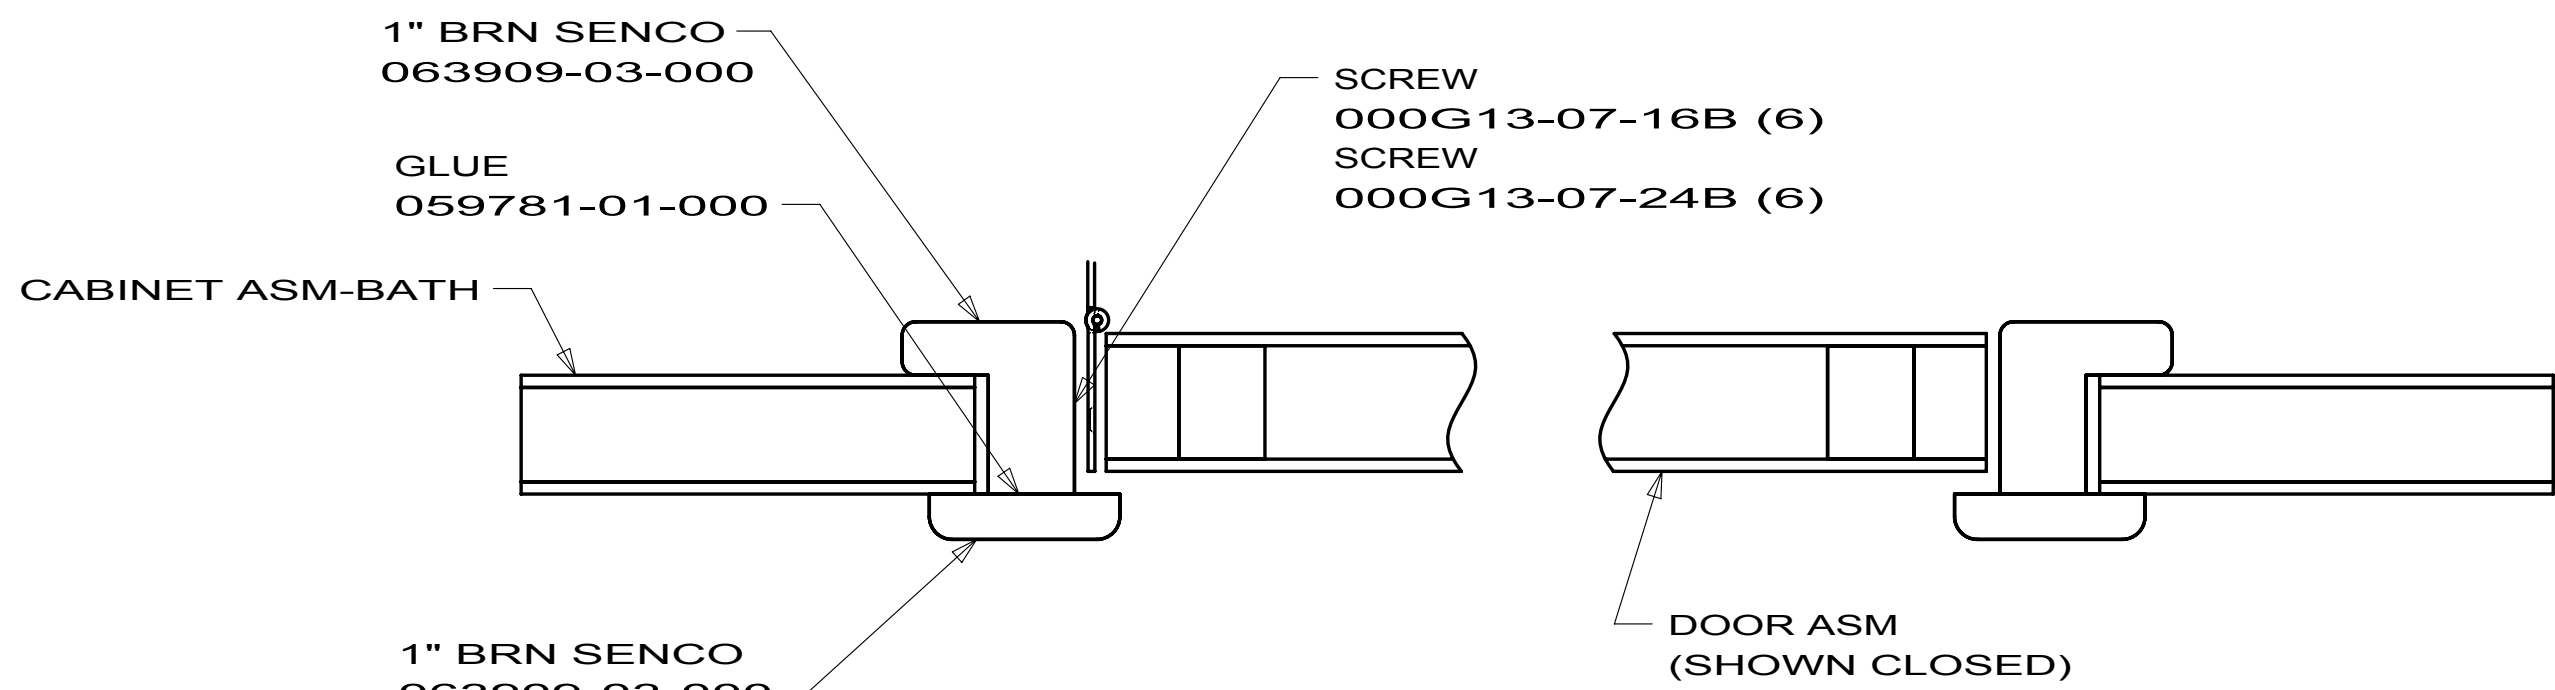


SECTION K-K

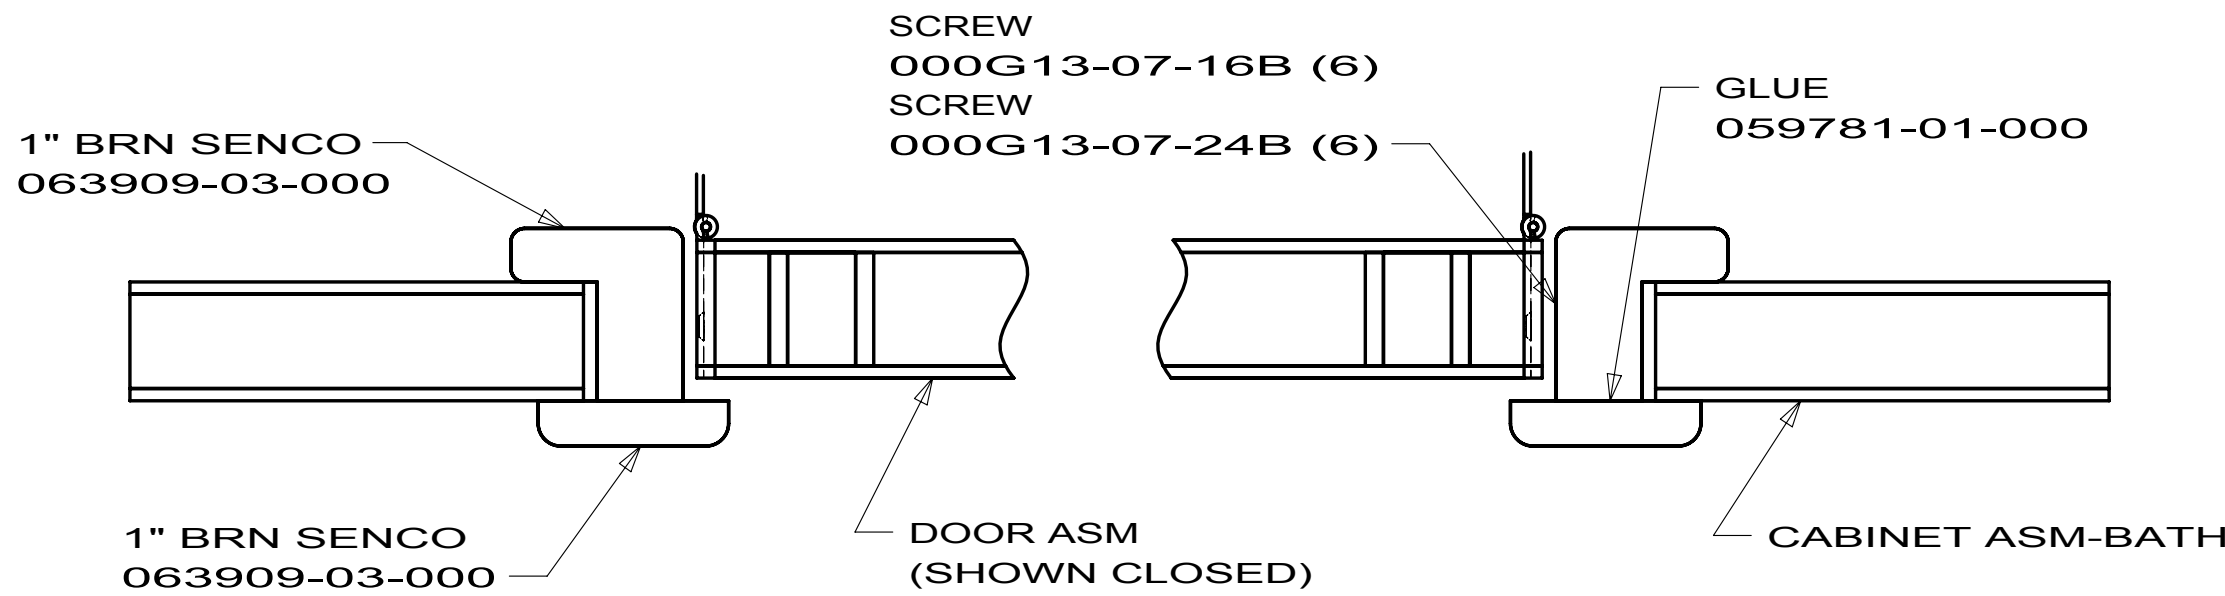

SECTION L-L


03 MOTORHOMES

DOOR COMPL-BATH

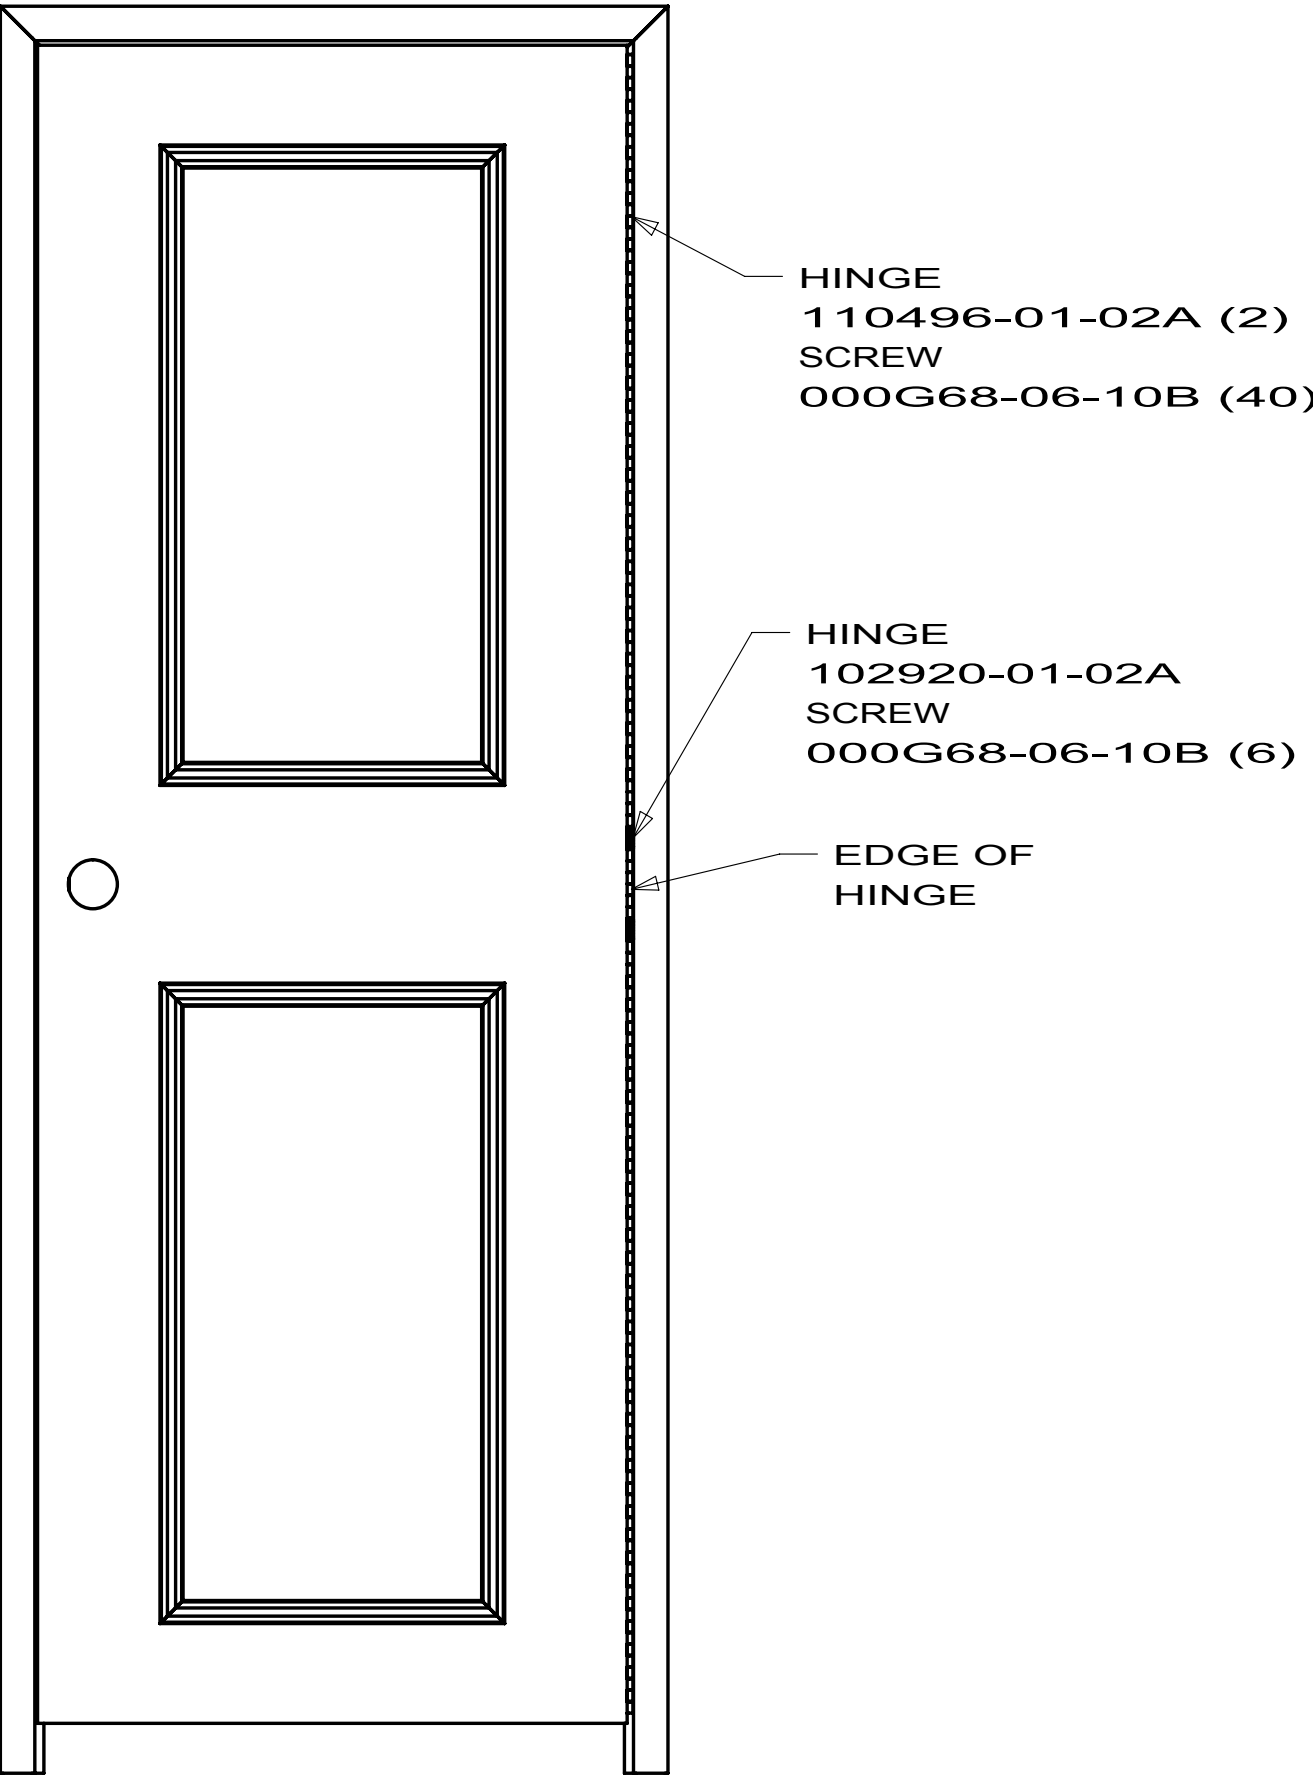

VIEW P-P


144646-09 329B,331C
144646-53 524A

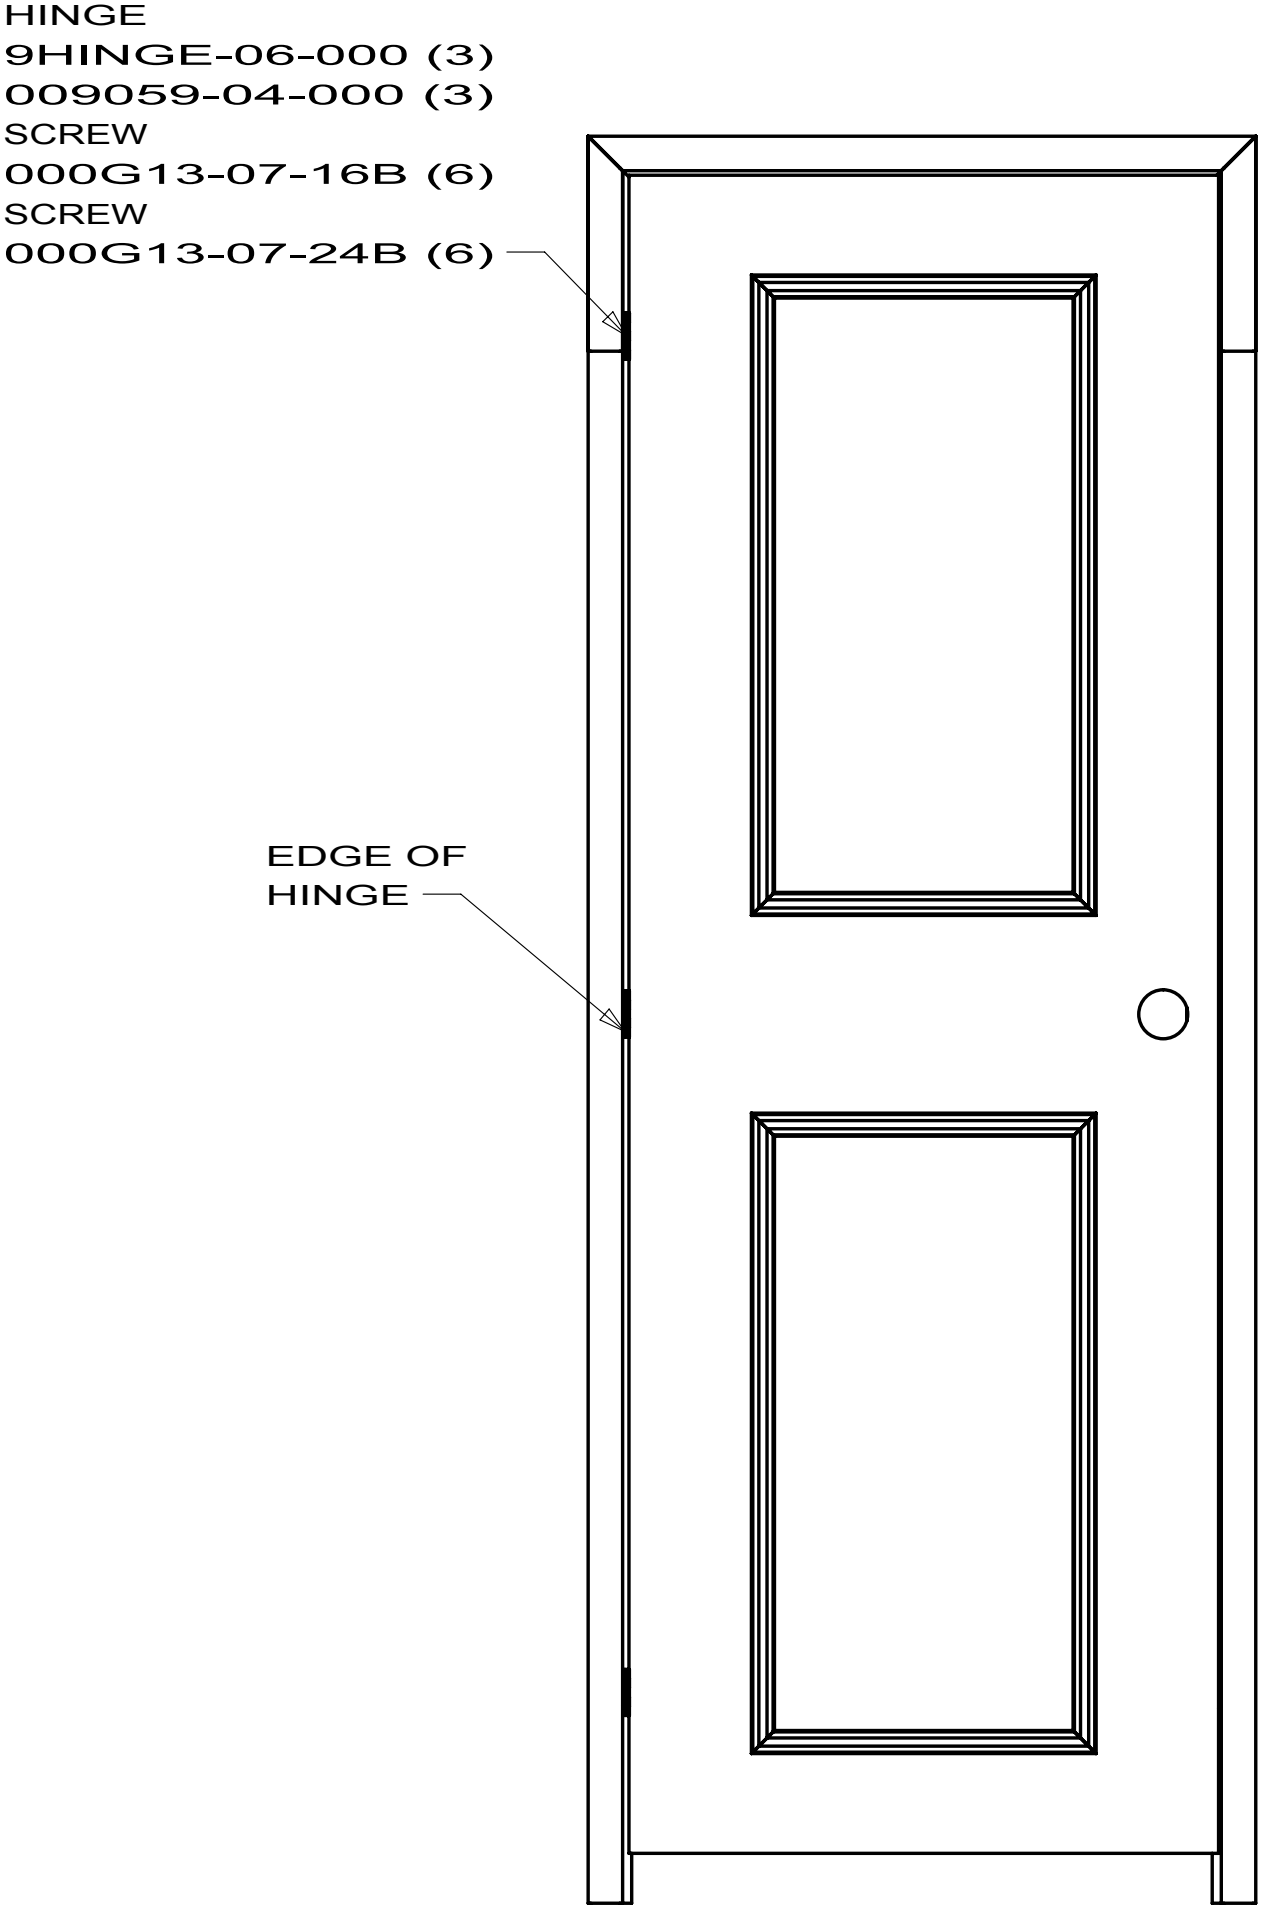

VIEW R-R

144646-04 524P,D33C

DWG NO	DOOR	SHEET	UNIT(S)	BAFFLE
150741-01	DOUBLE	1	E32K	144358-11-CHT
150741-02	LARGE DOUBLE	2	D35J J35Z/J38N	----
150741-03		NONE		
150741-04	4 DOOR	3	J35Z/J38N	----
150741-05	DOUBLE	4	E30W	----
150741-06		NONE		
150741-07		NONE		
150741-08		NONE		
150741-09		NONE		
150741-10		NONE		
150741-11		NONE		
150741-12		NONE		
150741-13	DOUBLE	1	524J 524P/524K	144358-09-CHT
150741-14	DOUBLE	1	224V/229T/231C 231J/329B 728B/730C	144358-34-CHT
150741-15		NONE		
150741-16		NONE		
150741-17	DOUBLE	1	331C	144358-38-CHT
150741-18	SINGLE	5	524DL	----
150741-19		NONE		
150741-20		NONE		
150741-21	LARGE DOUBLE	6	D31E/D37L	----

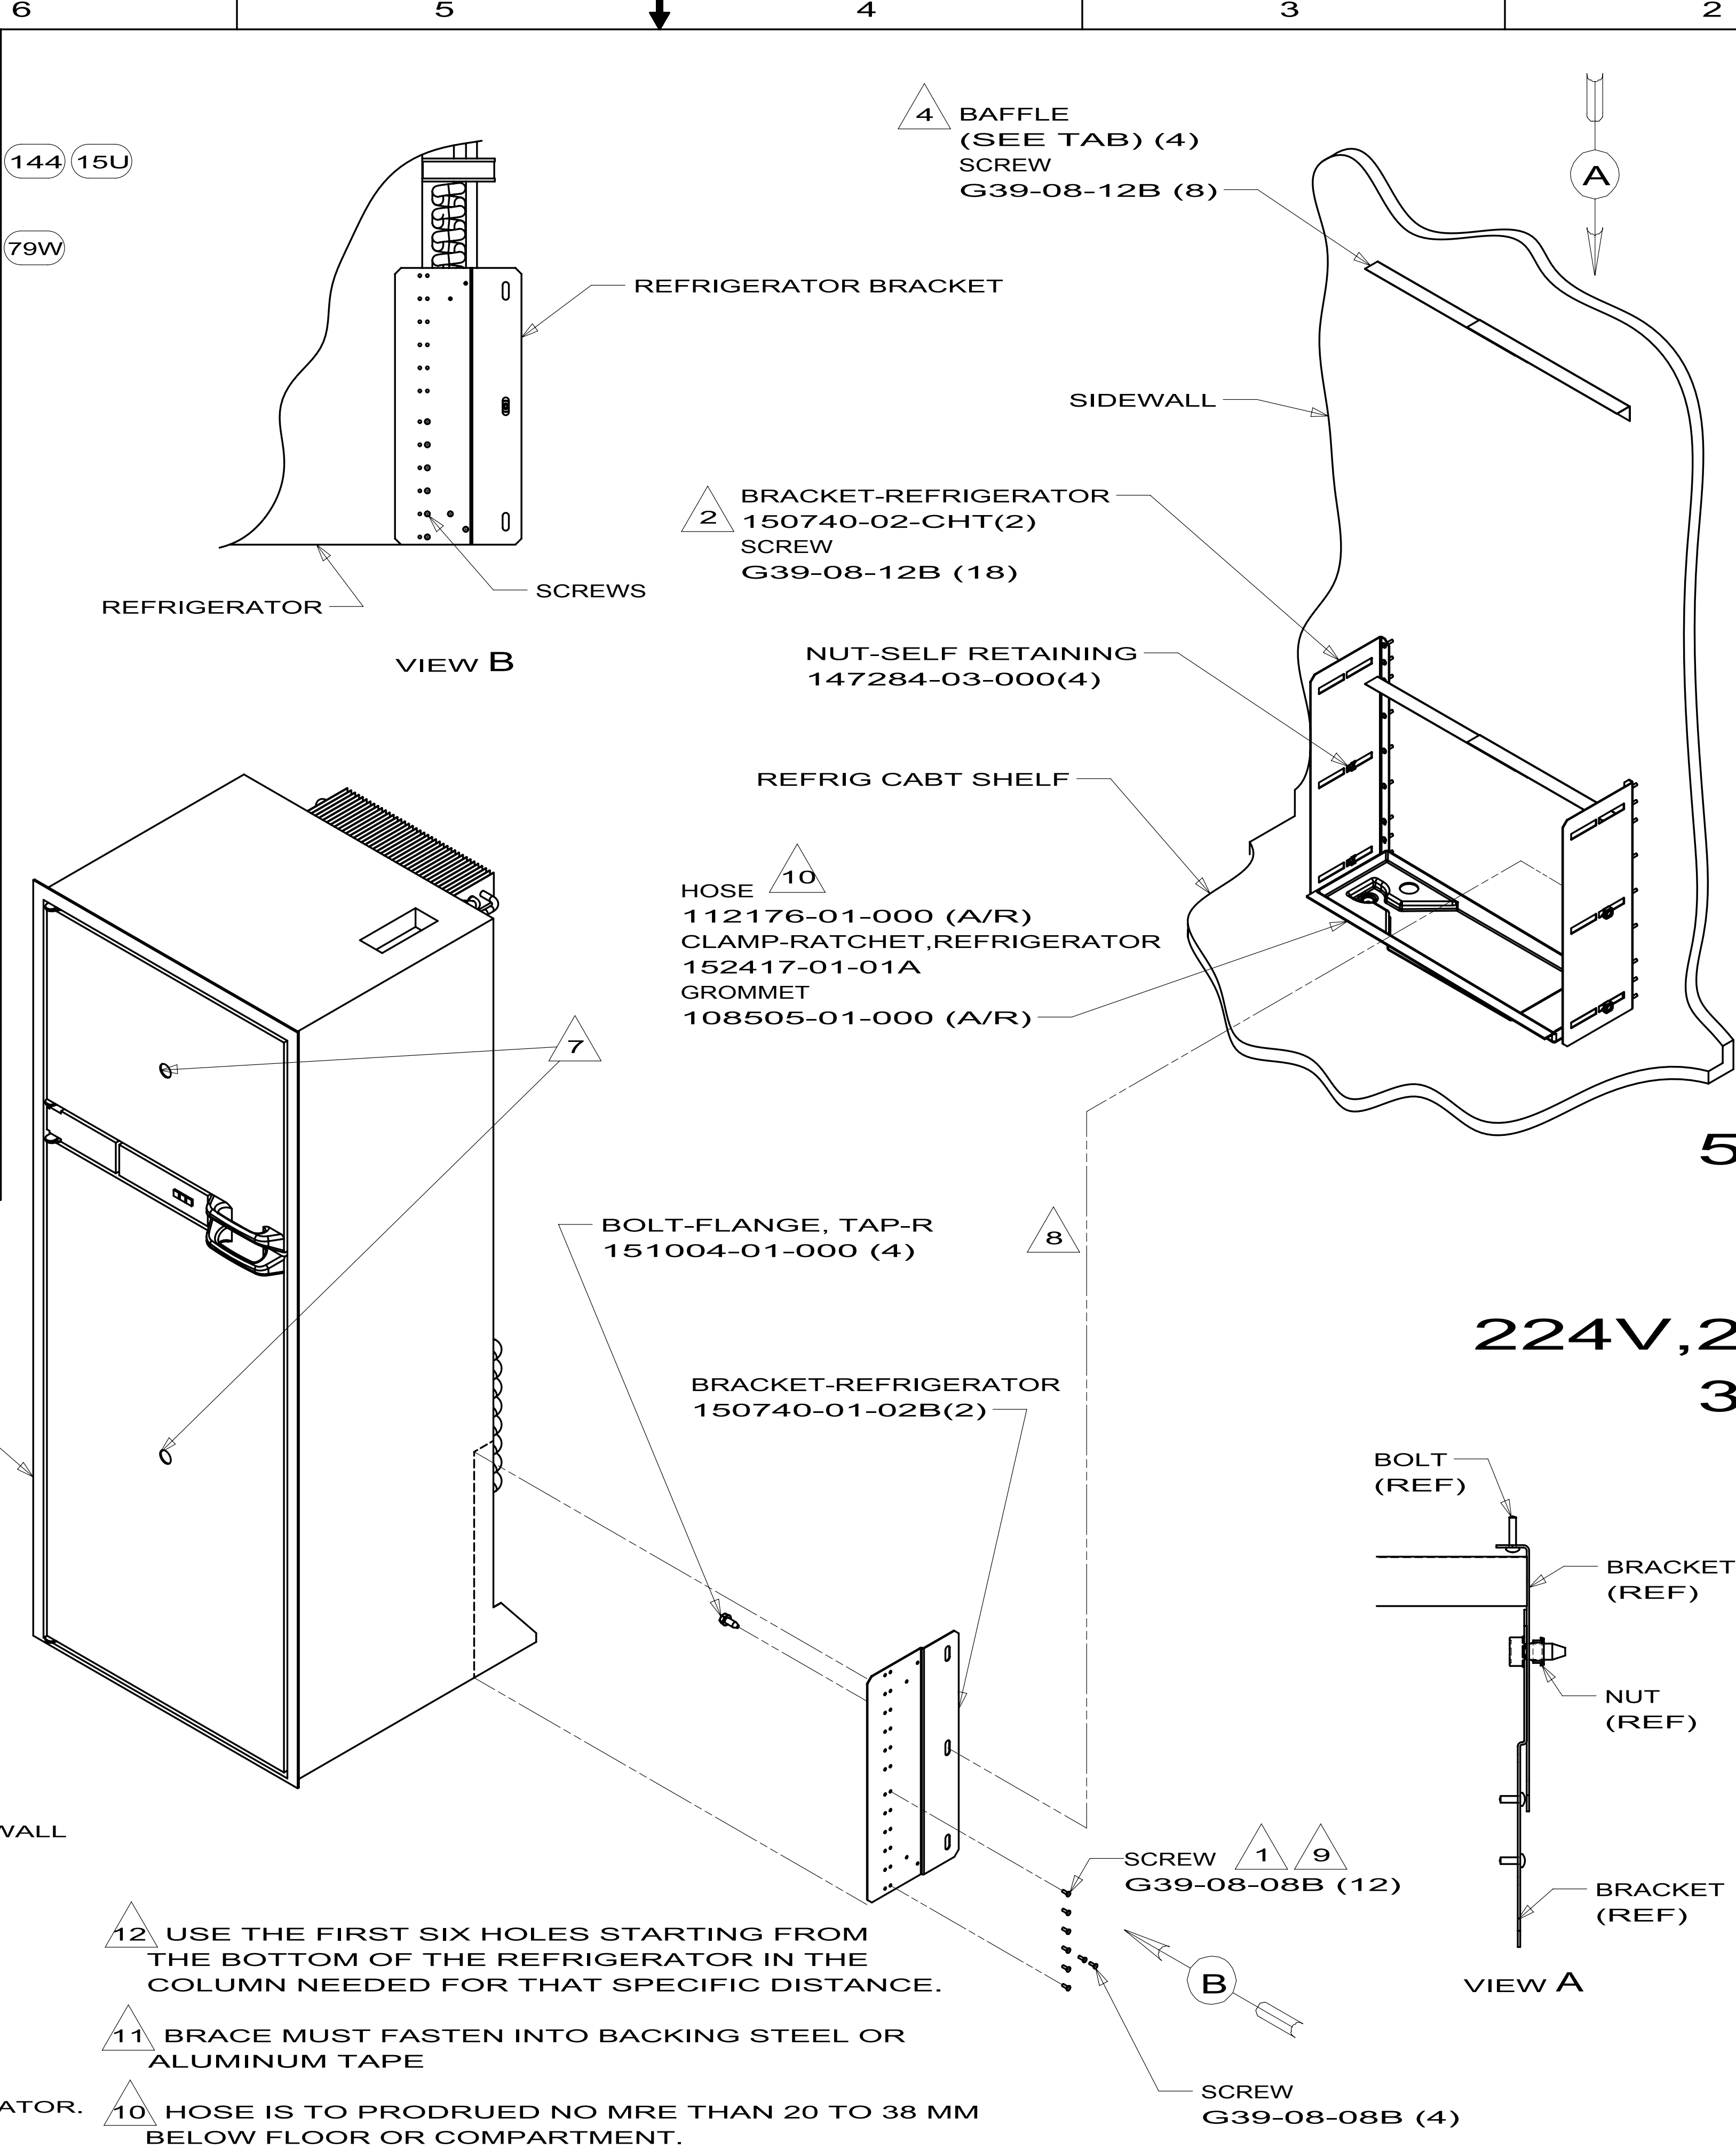

- NOTES:
- 1 PLACE SCREW (ON EACH SIDE) ALONG BACK EDGE OF REFRIGERATOR.
 - 2 LOCATE BRACKETS SO THEY ARE TO OUTSIDE OF PLATES.
 - 3 FASTEN SCREW THRU ANGLE ON TOP OF REFRIGERATOR.
 - 4 CENTER BETWEEN REFRIG CABINET WALLS.
 - 5 FASTEN TO REFRIGERATOR CABINET.
 - 6 BEND HORIZONTAL AT INSTALLATION. LEG ATTACHED TO SIDEWALL MAY BE INSTALLED AS SHOWN OR WITH LEG DOWN.
 - 7 USE TAPE 123816-01-000 BEHIND INSERT PANELS (2) STRIPS 8MM ON EACH PANEL STD. (2000); SIDE BY SIDE (4000).
 - 8 TORQUE BOLTS TO 27 N-M $\pm$ 3 N-M.

- 10 HOSE IS TO PRODRUED NO MRE THAN 20 TO 38 MM BELOW FLOOR OR COMPARTMENT.
- 11 BRACE MUST FASTEN INTO BACKING STEEL OR ALUMINUM TAPE
- 12 USE THE FIRST SIX HOLES STARTING FROM THE BOTTOM OF THE REFRIGERATOR IN THE COLUMN NEEDED FOR THAT SPECIFIC DISTANCE.

RELEASE	REV DATE	DWG NO	150741
REV ZONE	REVISION RECORD	DATE	DFT-ORIG

COPYRIGHT 2010 WINNEBAGO INDUSTRIES, INC.	
DFT-ORIG	ORIG DATE
CHGR	ALL DIMENSIONS ARE IN MILLIMETERS
P.E.	FIRST USED
M.E.	04 MH'S
DSNR	UNSPECIFIED TOLERANCES ARE:
	WHOLE DIM (X) $\pm$
	ONE-PLACE (X.X) $\pm$
	TWO-PLACE (X.XX) $\pm$
	ANGLE $\pm$
THIRD ANGLE PROJECTION	WEIGHT=(SEE TAB) LBS.
DO NOT SCALE DRAWING	REFER TO ES0018 FOR FASTENER TIGHTENING GUIDELINES
TITLE: REFRIGERATOR INSTL	
SHEET 1 OF 5	PART NO 150741
REF:	REV

8

7

6

5

4

3

2

1

DWG NO	TABLE ASM/TABLE TOP	LEG ASM-TABLE	SHEET	PLATE	UNIT
156137-01	159010-01-XXX/157828-05-CHT	92708-21-XXX	1	YES	329B
156137-02			NONE		
156137-03			NONE		
156137-04			NONE		
156137-05	159010-05-XXX/157828-46-CHT	92708-21-XXX	1	YES	E30W
156137-06			NONE		
156137-07	159010-07-XXX/162788-02-CHT	92708-21-XXX	1	YES	D35J (UP TO 09-06-09)
156137-08			NONE		
156137-09			NONE		
156137-10			NONE		
156137-11	159010-11-XXX/162788-12-CHT	92708-21-XXX	1	YES	730C
156137-12			NONE		
156137-13			NONE		
156137-14	159010-13-XXX/162788-18-CHT	92708-06-XXX	1	YES	E26P
156137-15			NONE		
156137-16	159010-15-XXX/162788-23-CHT	92708-21-XXX	1	YES	D31E (UP TO 09-06-09)
156137-17	159010-16-XXX/162788-16-CHT	92708-21-XXX	1	YES	331C
156137-18	159010-17-XXX/162788-36-CHT	92708-21-XXX	1	YES	D33C (UP TO 09-06-09)
156137-19	174523-01-XXX/NA	92708-21-XXX	1	YES	D35J (AFTER 09-07-09)
156137-20	174523-02-XXX/NA	92708-21-XXX	1	YES	D31E (AFTER 09-07-09)
156137-21	174523-03-XXX/NA	92708-21-XXX	1	YES	D33C (AFTER 09-07-09)

SECTION A-A
(TABLE IN UPPER POSITION)

BRACKET-TABLE LIFT
170152-01-CHT
SCREW
G11-10-12U(8)

ROD-TABLE LIFT
170151-01-CHT

SUPPORT-TABLE
140921-02-CHT
SCREW
G11-10-12U(8)

HANGER-TABLE W/VINYL
140921-03-CHT(2)

SECTION B-B
(TABLE IN LOWER POSITION)

TABLE ASM-DINETTE
(SEE TAB)

SIDE WALL

FLOOR

SIDE VIEW

LEG ASM-TABLE
(SEE TAB)
BRACKET-LEG, FOLDING
093550-01-000
SCREW
G39-10-12U(3)

CATCH-TABLE LEG
143798-02-CHT
WASHER-TABLE LEG, CATCH
143798-03-CHT
CATCH
143798-01-CHT
SCREW
G13-07-16U(2)
PAD
102194-01-000

PLATE-TABLE
167553-01-CHT
SCREW
142261-04-CHT(4)
(SEE TAB)

HOLDER-CUP
164128-02-CHT(2)

41Q

41Q

41Q

4. USE WITH PARQUET FLOORING.

3. USE WITHOUT PARQUET FLOORING.

2. TO BE LOCATED WITH TABLE IN RAISED POSITION

1. TO BE LOCATED WITH TABLE IN LOWERED POSITION

NOTES:

8

7

6

5

4

3

2

1

DO NOT SCALE DRAWING

TITLE:
TABLE INSTL-DINETTE

SHEET 1 OF 1PART NO156137REV


REF:1

10/13/2009


RELEASE	REV A	DATE	DWG NO 156137
REV	ZONE	REVISION RECORD	DATE DFTR-ORIG

WINNEBAGO INDUSTRIES		COPYRIGHT 2009 WINNEBAGO INDUSTRIES, INC.	
DFTR	ORIG. DATE	ALL DIMENSIONS ARE IN MILLIMETERS	
CHKR			
P.E.			
M.E.	FIRST USED		
DSNR	07 300-SERIES		
UNSPECIFIED TOLERANCES ARE:		MATERIAL:	
WHOLE DIM (X) ± 1.5			
ONE-PLACE (X.X) ± 0.8			
TWO-PLACE (X.XX) ±			
ANGLE ±			
THIRD ANGLE PROJECTION			
DO NOT SCALE DRAWING			
TITLE: TABLE INSTL-DINETTE			
SHEET 1 OF 1		PART NO 156137	REV
REF:		1	

8		7		6		5		D
DWG NO	TABLE ASM-DINETTE	TRIM	A	B	HOLDER	BRACKET	SHEET	
165979-01	171152-01-XXX	167749-01-CHT	756	1057	164128-02-CHT	165719-01-CHT	1	D35J,P40L
165979-02	171152-02-XXX	167749-02-CHT	590	1057	164128-02-CHT	165719-01-CHT	1	P39N,P34Y,J35Z
165979-03	162788-09-CHT	162788-07-CHT	746	1054	164128-02-CHT	165719-01-CHT	2	D35J
165979-04	162788-10-CHT	162788-08-CHT	636	1054	164128-02-CHT	165719-01-CHT	2	329B
165979-05	171152-03-XXX	167749-01-CHT	756	960	164128-02-CHT	165719-01-CHT	1	J32H
165979-06	162788-16-CHT	162788-17-CHT	585	1054	164128-02-CHT	165719-01-CHT	2	331C
165979-07	162788-20-CHT	162788-28-CHT	615	950	164128-02-CHT	165719-01-CHT	2	730C
165979-08	162788-22-CHT	162788-17-CHT	580	1034	164128-02-CHT	165719-01-CHT	2	NOT USED
165979-09	162788-23-CHT	162788-24-CHT	600	1054	164128-02-CHT	165719-01-CHT	2	D31E
165979-10	171152-02-XXX	169348-01-CHT	590	1082	164128-02-CHT	165719-01-CHT	3	J35P
165979-11	171152-04-XXX	167749-03-CHT	710	1057	164128-02-CHT	165719-01-CHT	1	P40T
165979-12	162788-30-XXX	162788-31-CHT	722	1090	164128-02-CHT	165719-01-CHT	2	D37L
165979-13	171152-05-XXX	167749-04-CHT	900	1057	164128-02-CHT	165719-01-CHT	1	D33C,J37F
165979-14	162788-34-CHT	162788-35-CHT	770	1057	164128-02-CHT	165719-01-CHT	1	E30W
165979-15	162788-36-CHT	162788-37-CHT	900	1057	164128-02-CHT	165719-01-CHT	2	D33C
165979-16	162788-38-CHT	162788-38-CHT	746	938	164128-02-CHT	165719-01-CHT	1	E26P
165979-17	171152-06-XXX	167749-05-XXX	722	1080	164128-02-CHT	165719-01-CHT	1	D37L

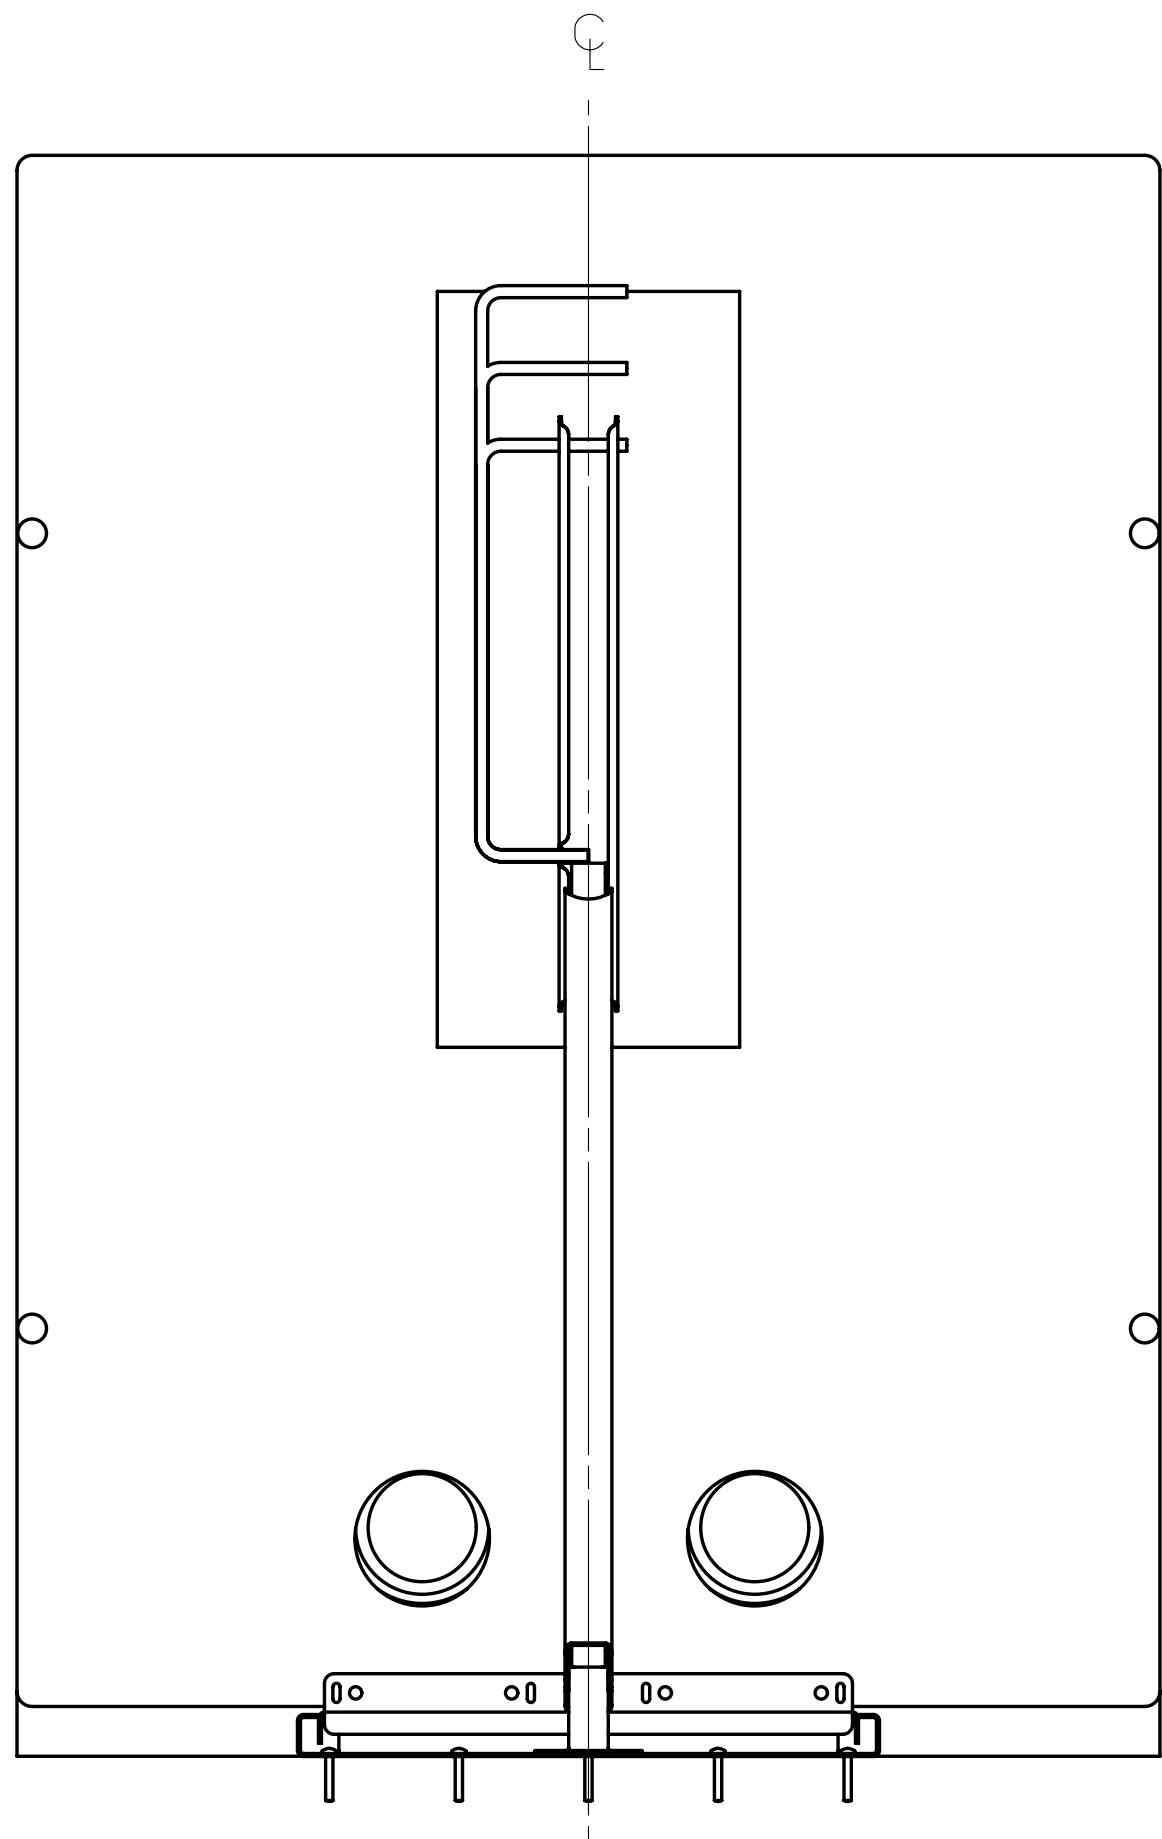

VIEW C

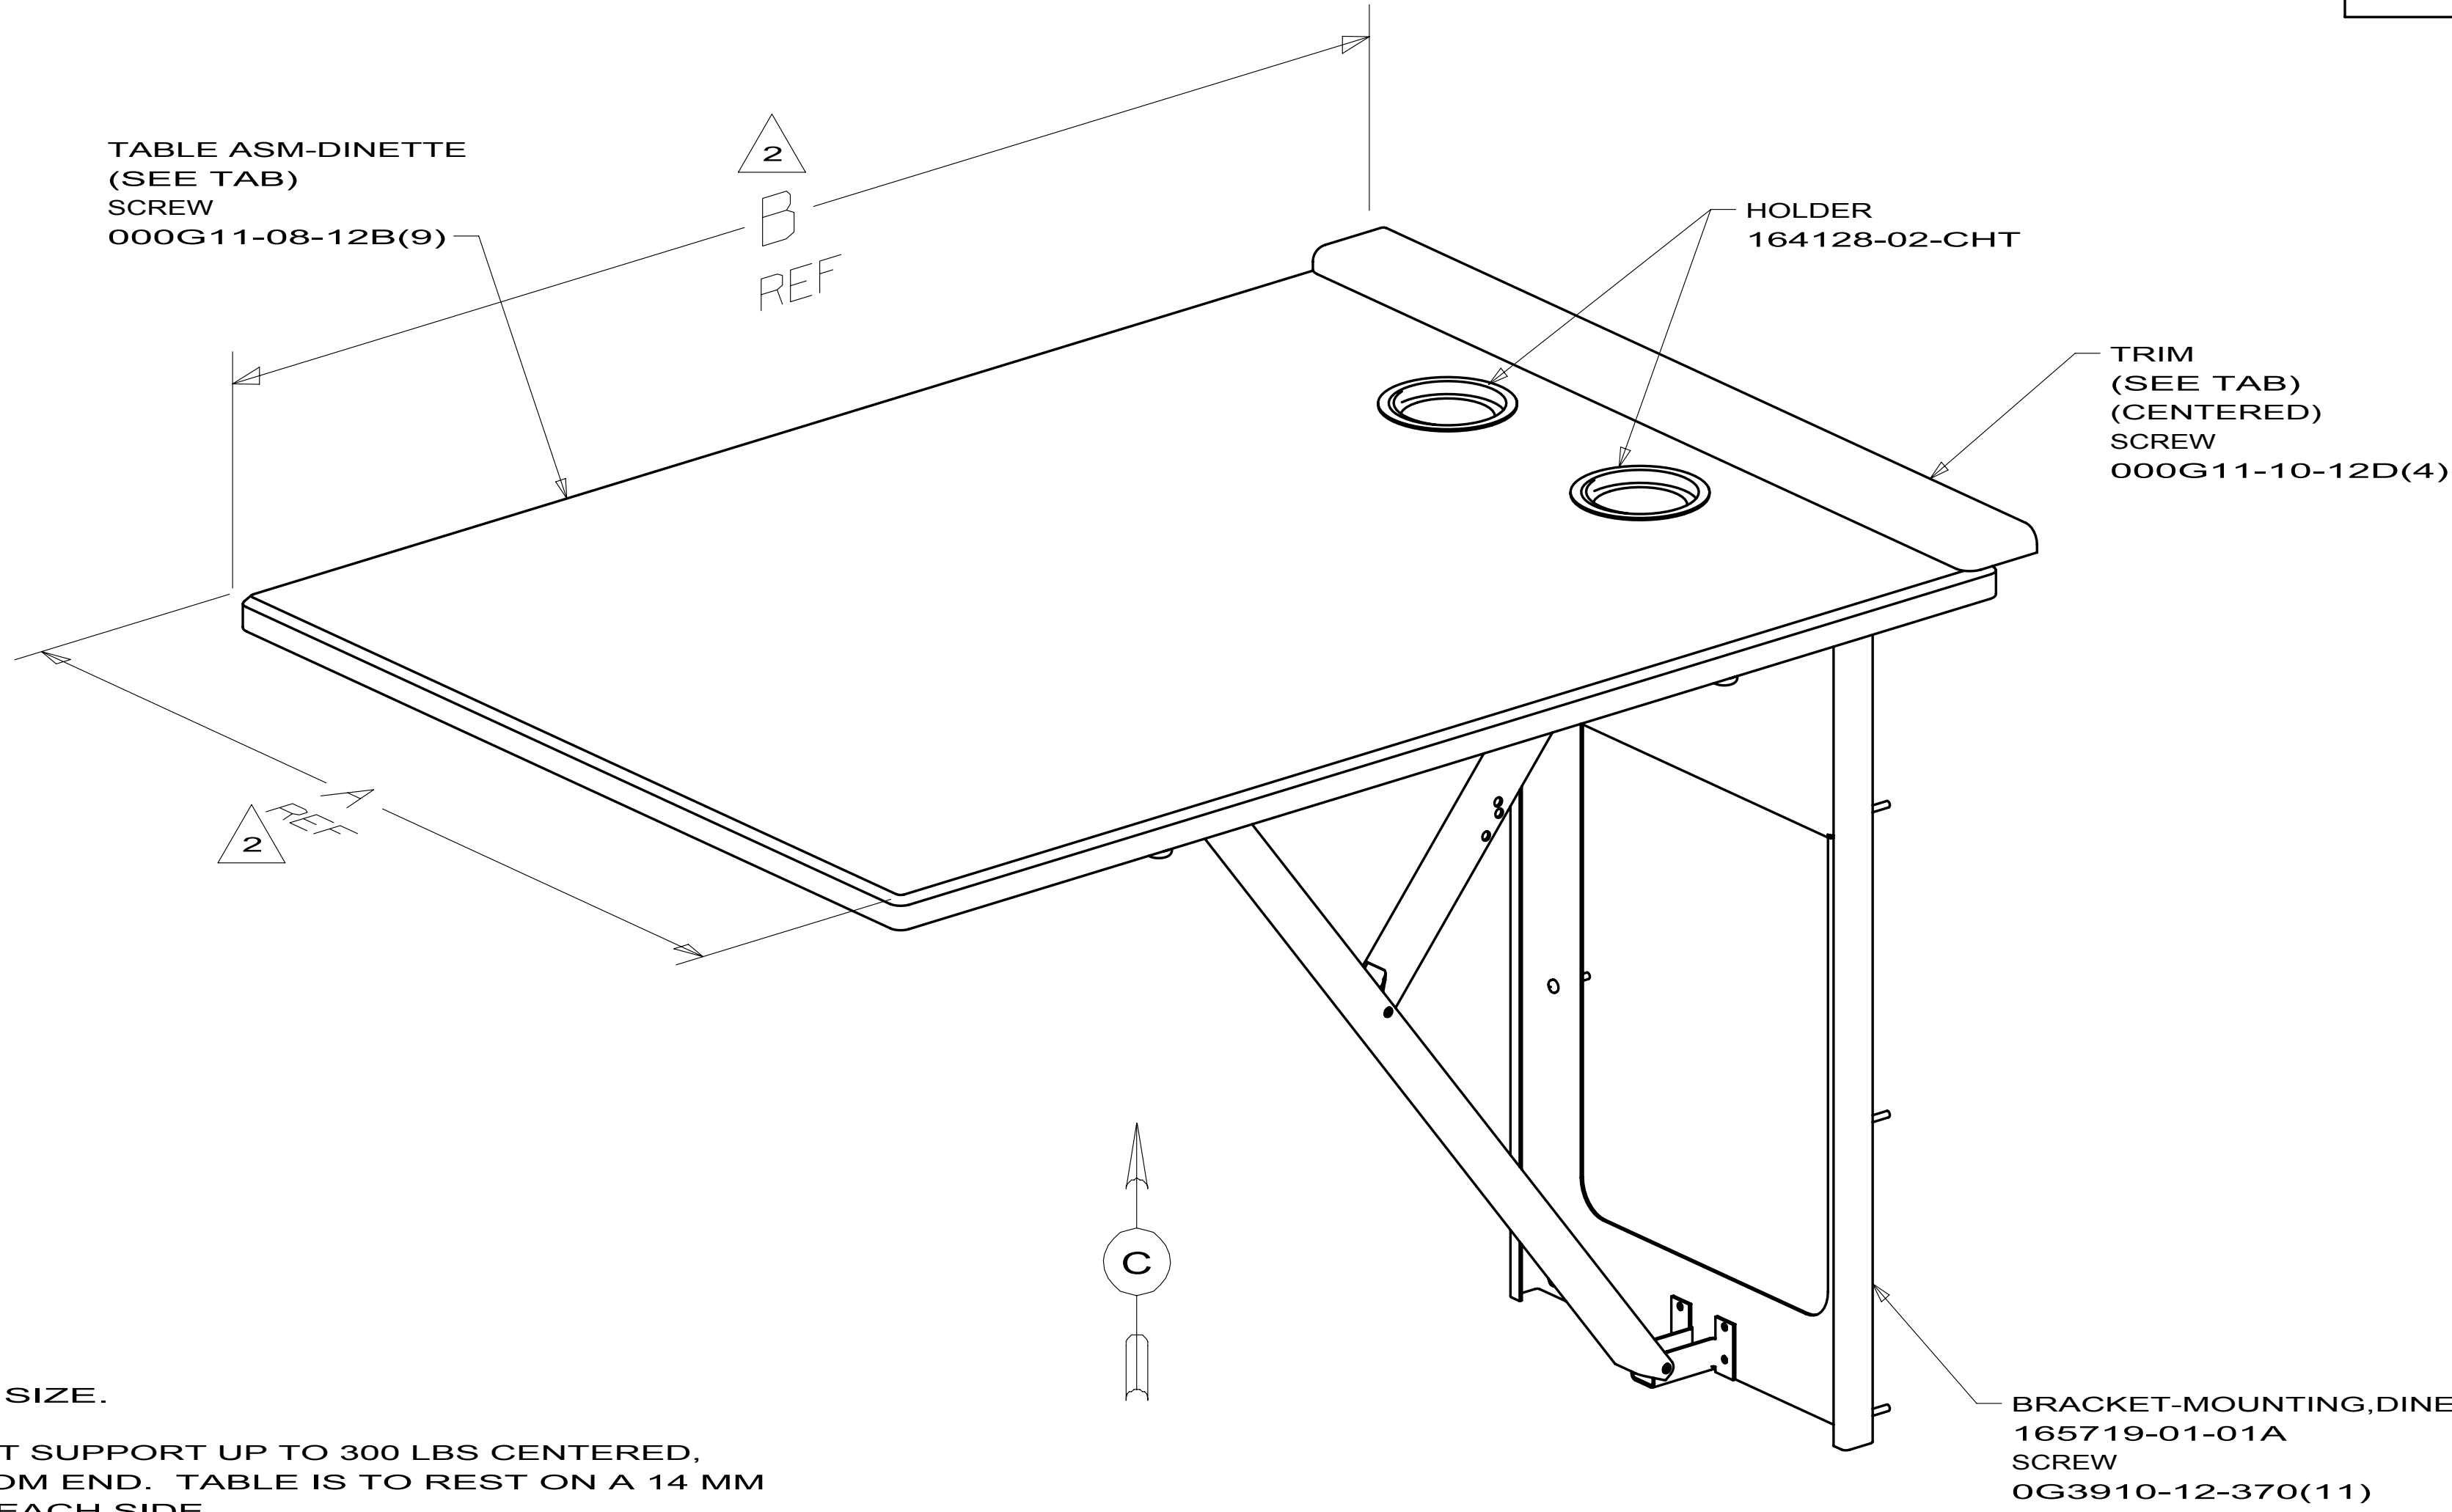


2 FINISHED SIZE.



1. TABLE MUST SUPPORT UP TO 300 LBS CENTERED, 305 MM FROM END. TABLE IS TO REST ON A 14 MM LEDGE ON EACH SIDE.

NOTES:

165979-01 D35J,P40L
165979-02 P39N,P34Y,J35Z
165979-05 J32H
165979-11 P40T
165979-13 D33C,J37F
165979-14 E30W
165979-16 E26P
165979-17 D37L


RELEASE		REV	DATE	DWG NO	165979
REV	ZONE	REVISION RECORD			DATE

 WINNEBAGO® INDUSTRIES		COPYRIGHT 2010 WINNEBAGO INDUSTRIES, INC.	
DFTF		ORIG. DATE	
CHKR		ALL DIMENSIONS ARE IN MILLIMETERS	
P.E.		FIRST USED	
M.E.		09 J32H	
DSNR		MATERIAL:	
UNSPECIFIED TOLERANCES ARE:		DO NOT SCALE DRAWING	
WHOLE DIM (X) ± 1.5			
ONE-PLACE (X.X) ± 0.8			
TWO-PLACE (X.XX) ±			
ANGLE ±			
THIRD ANGLE PROJECTION			
TABLE COMPLETE-DINETTE			
SHEET 1 OF 3		PART NO 165979	REV

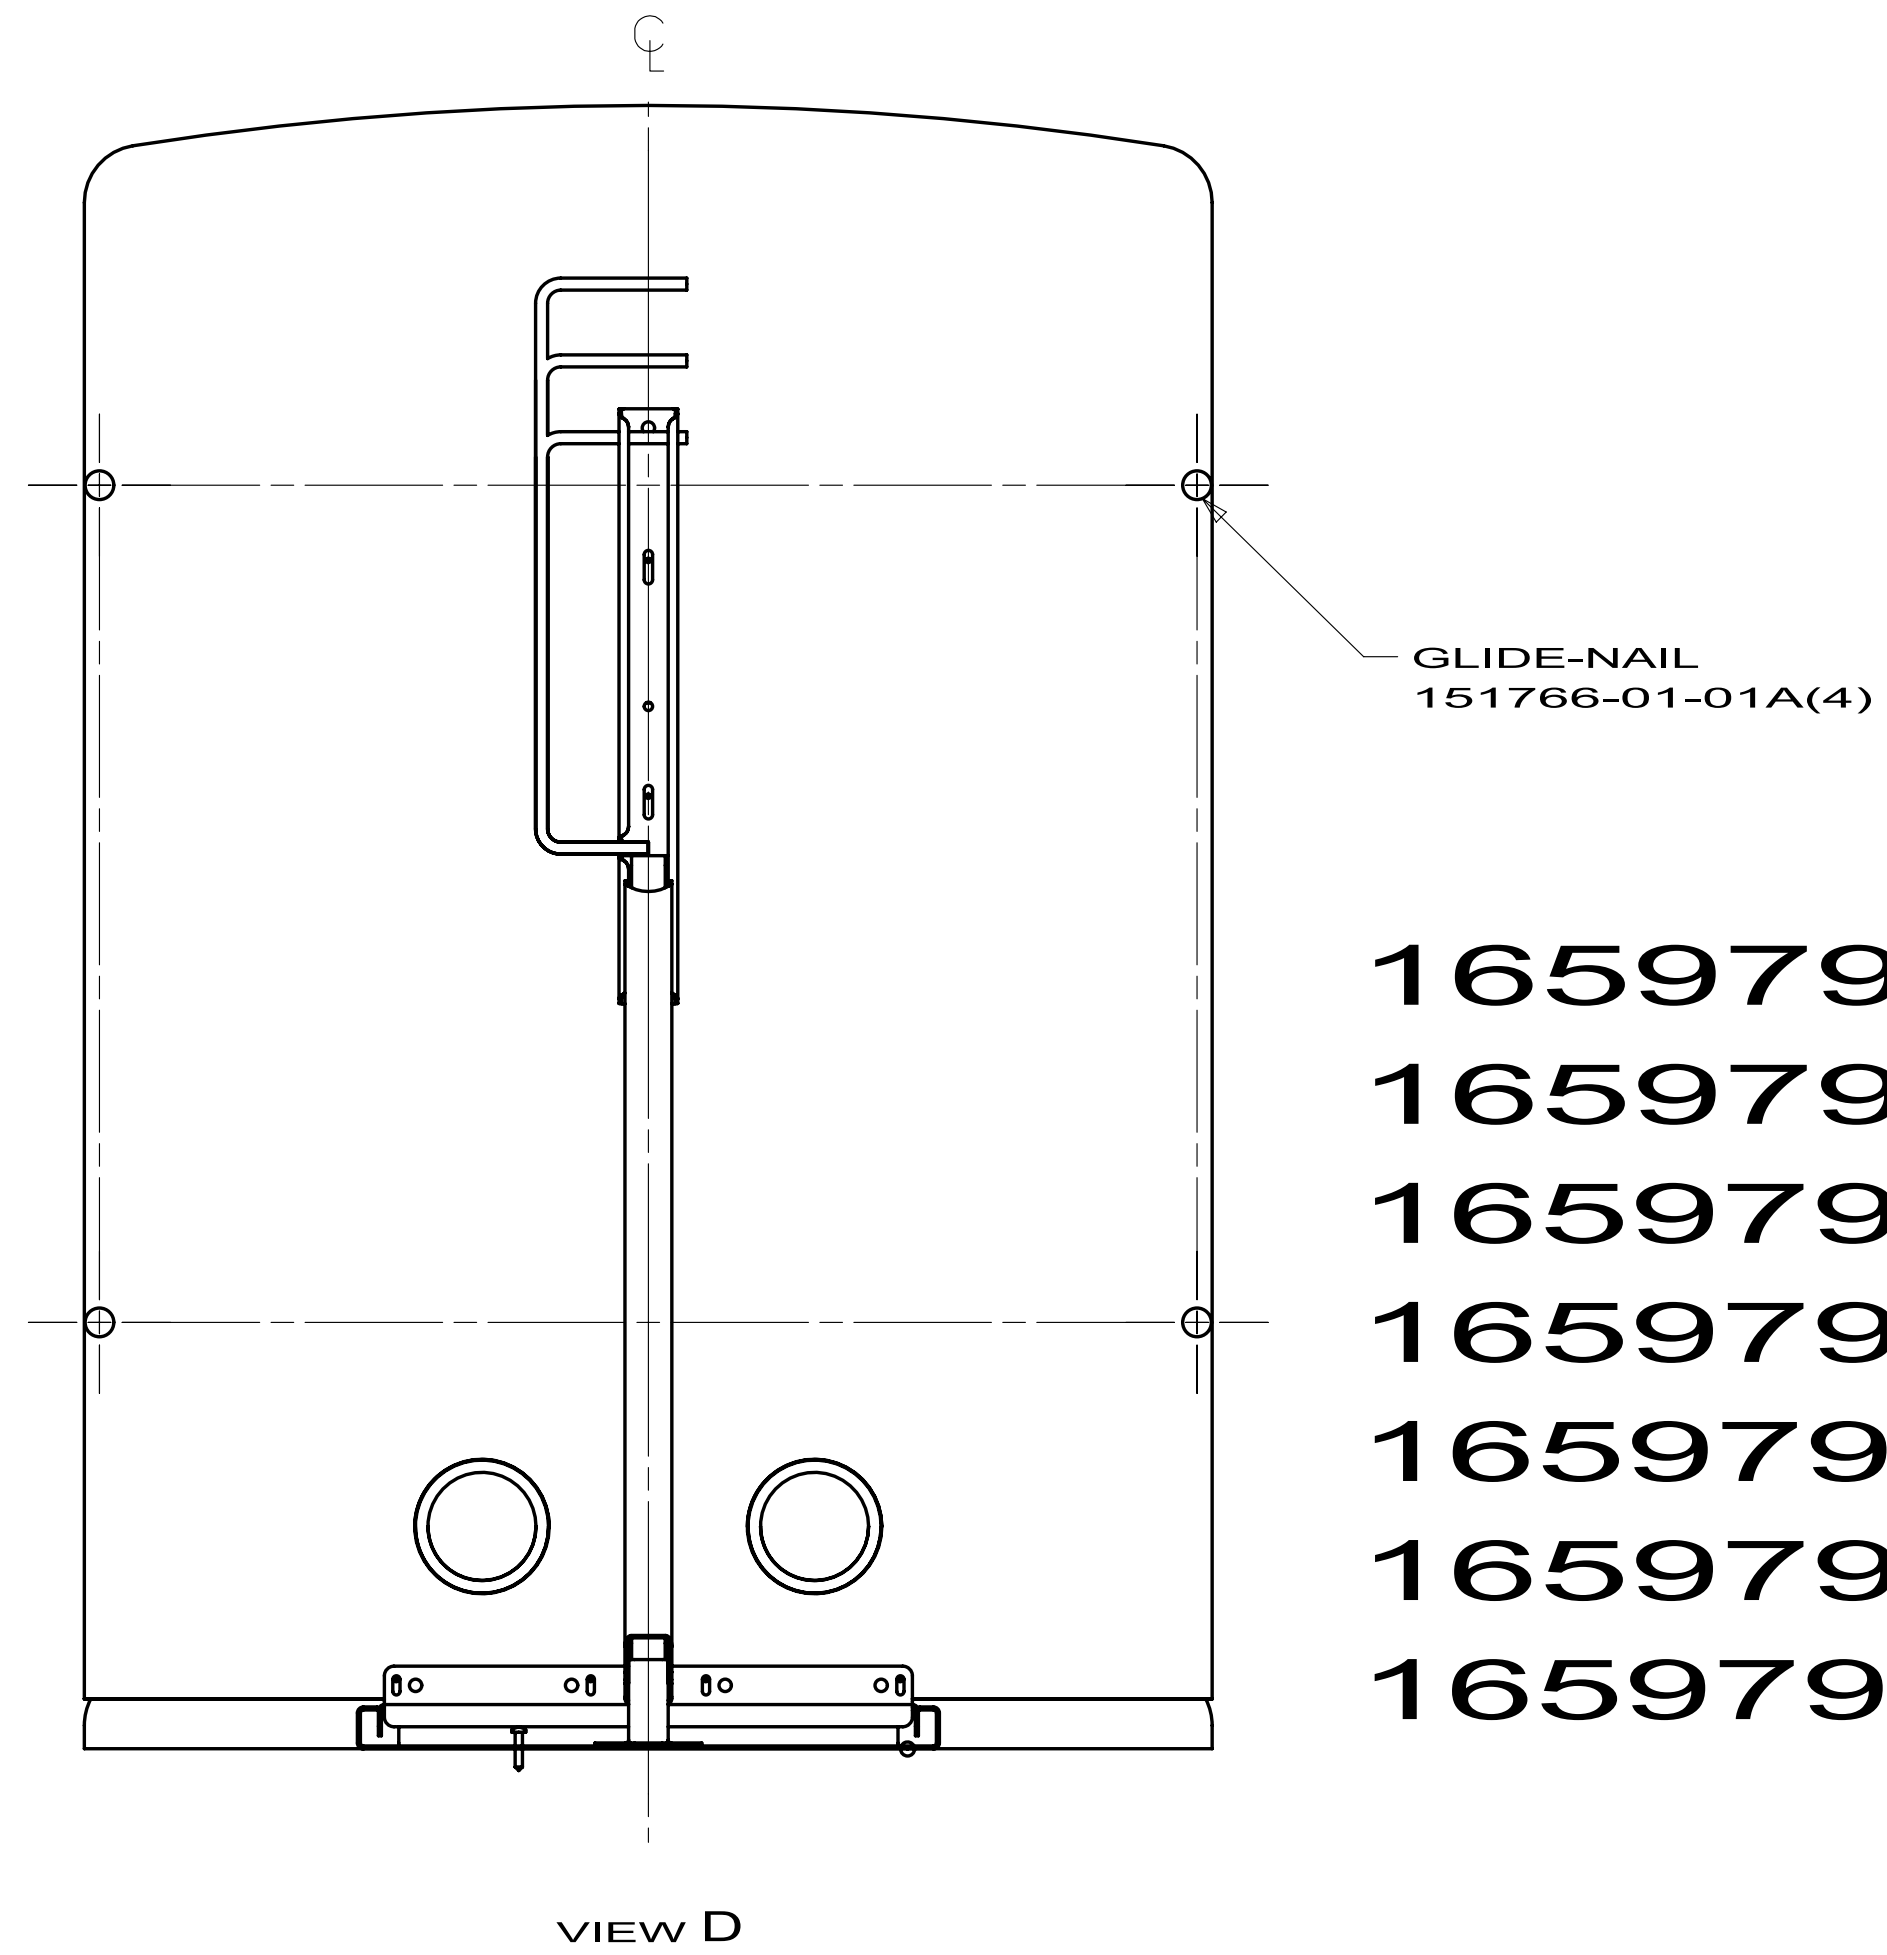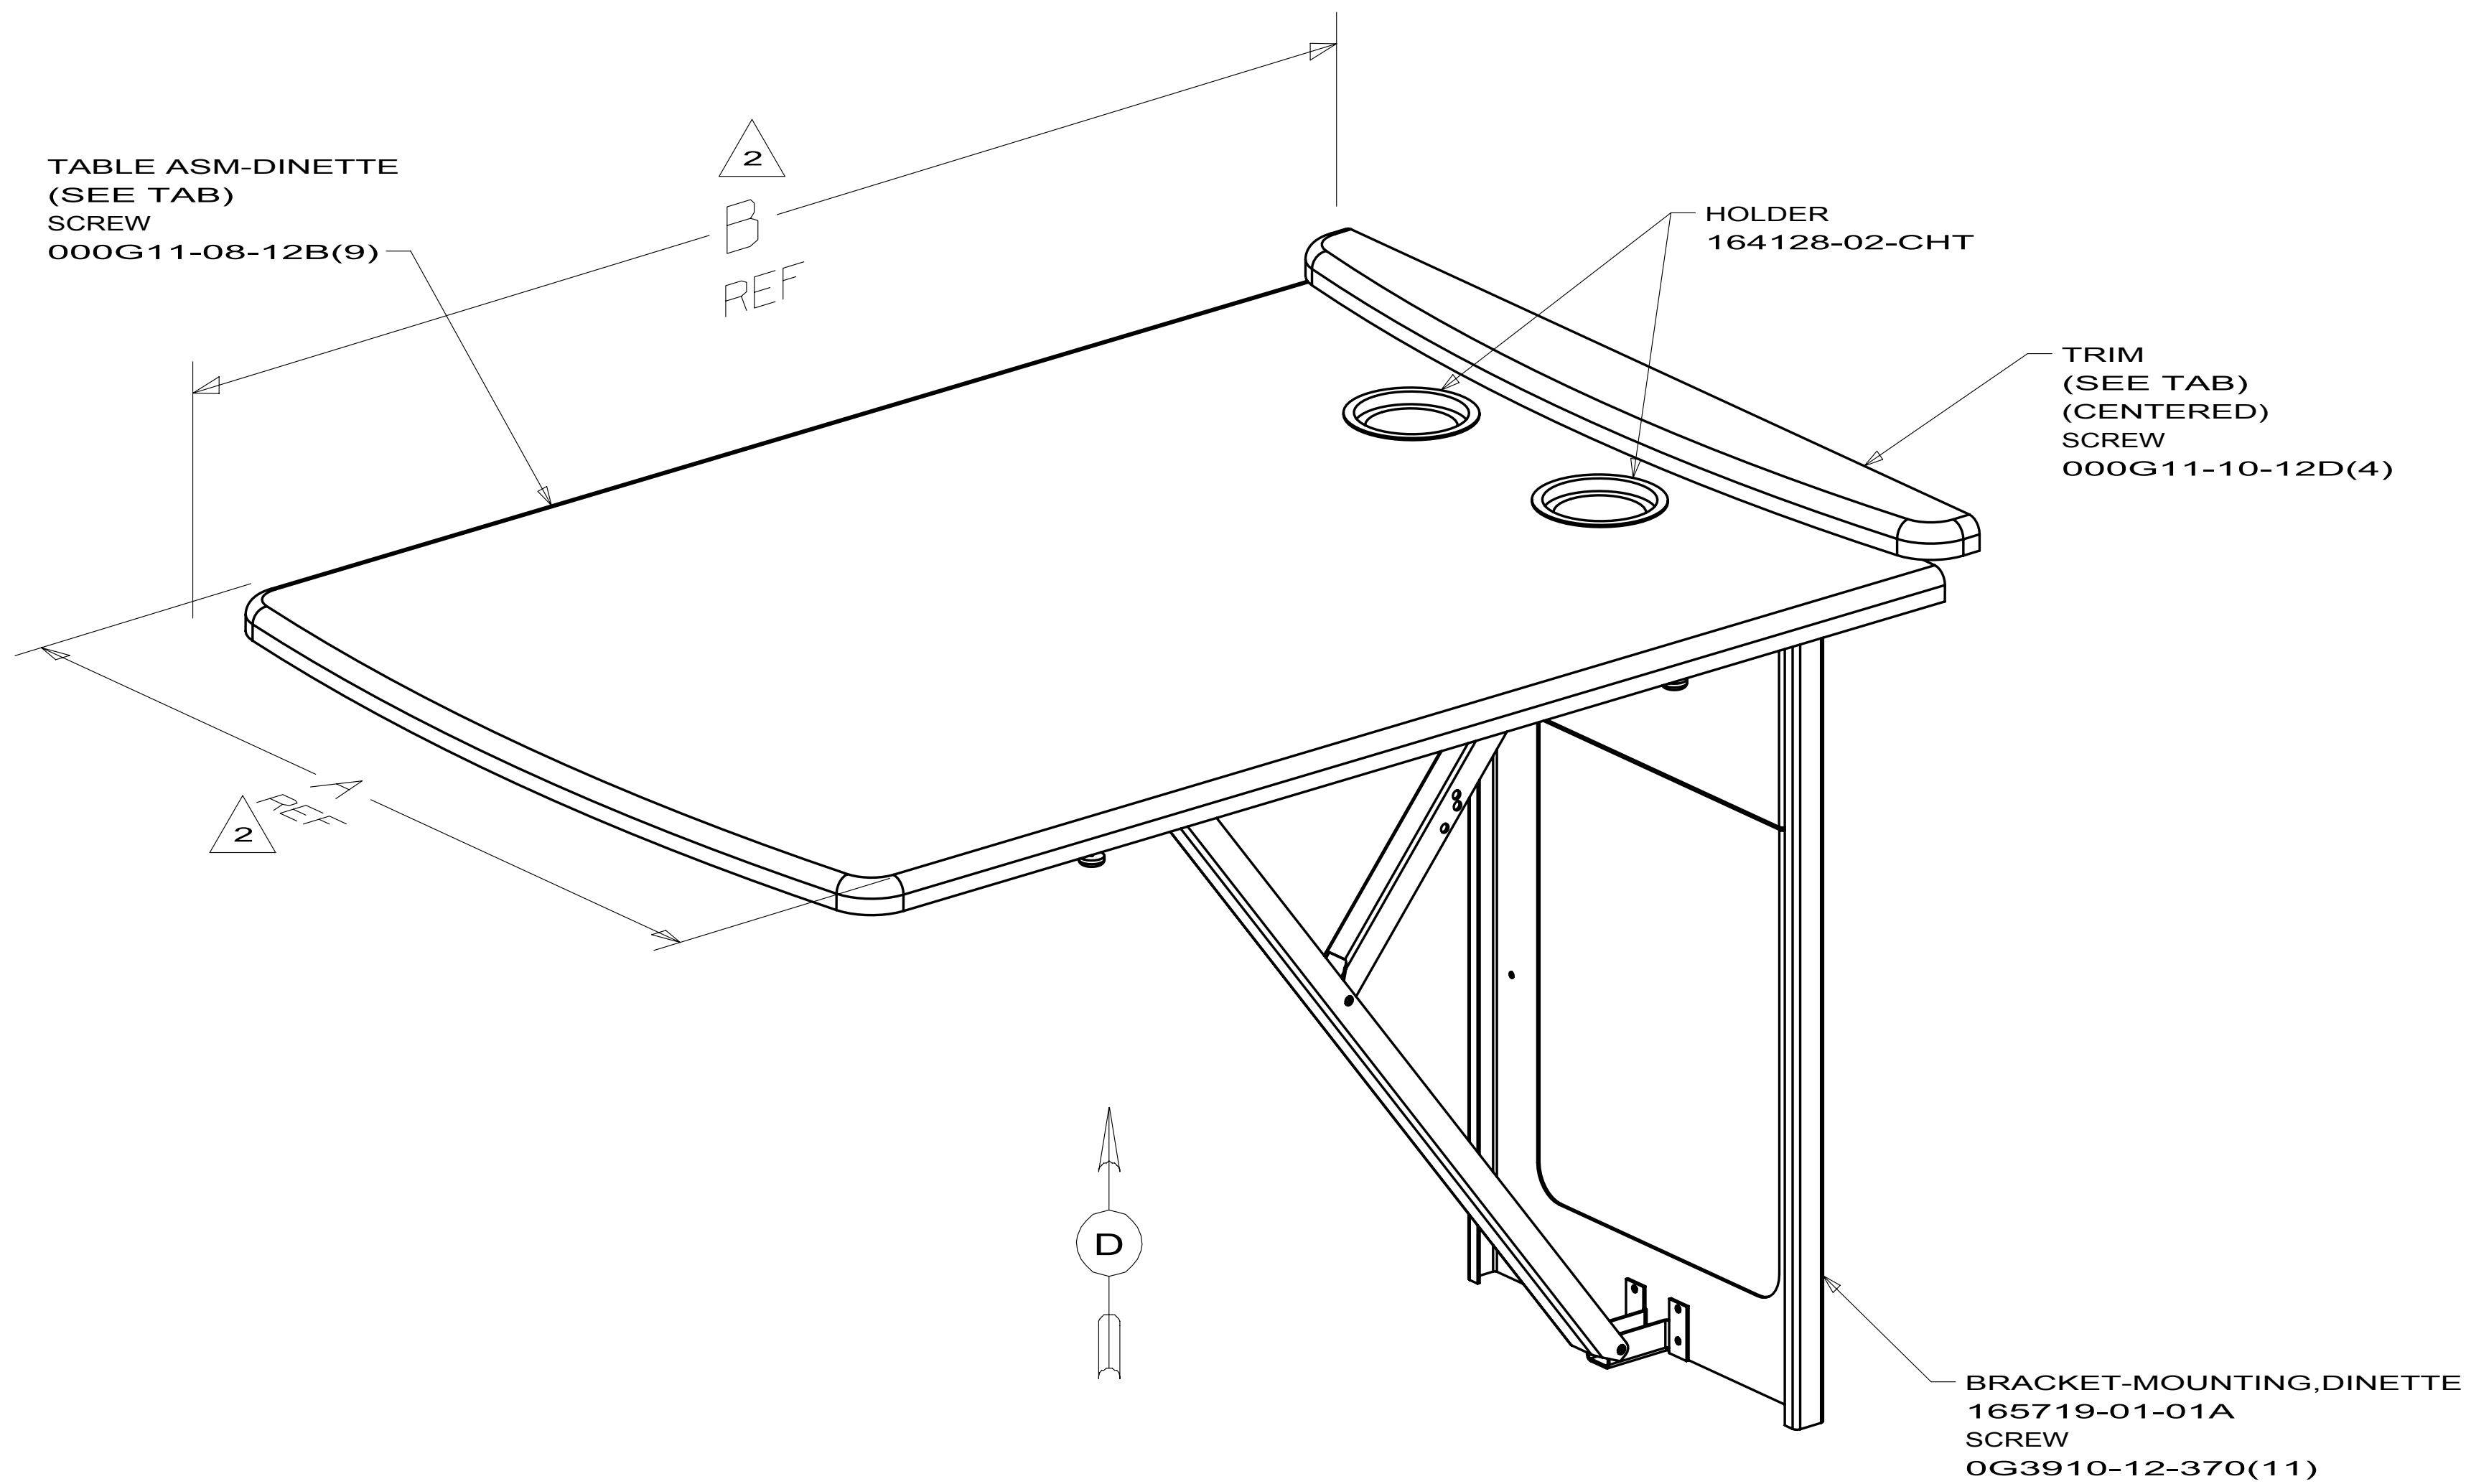

165979-03 D35J
165979-04 329B
165979-06 331C
165979-07 730C
165979-09 D31E
165979-12 D37L
165979-15 D33C

FIRST USED		
09 J32H		
DO NOT SCALE DRAWING		
TITLE: TABLE COMPLETE-DINETTE		
SHEET 2	PART NO 165979	REV

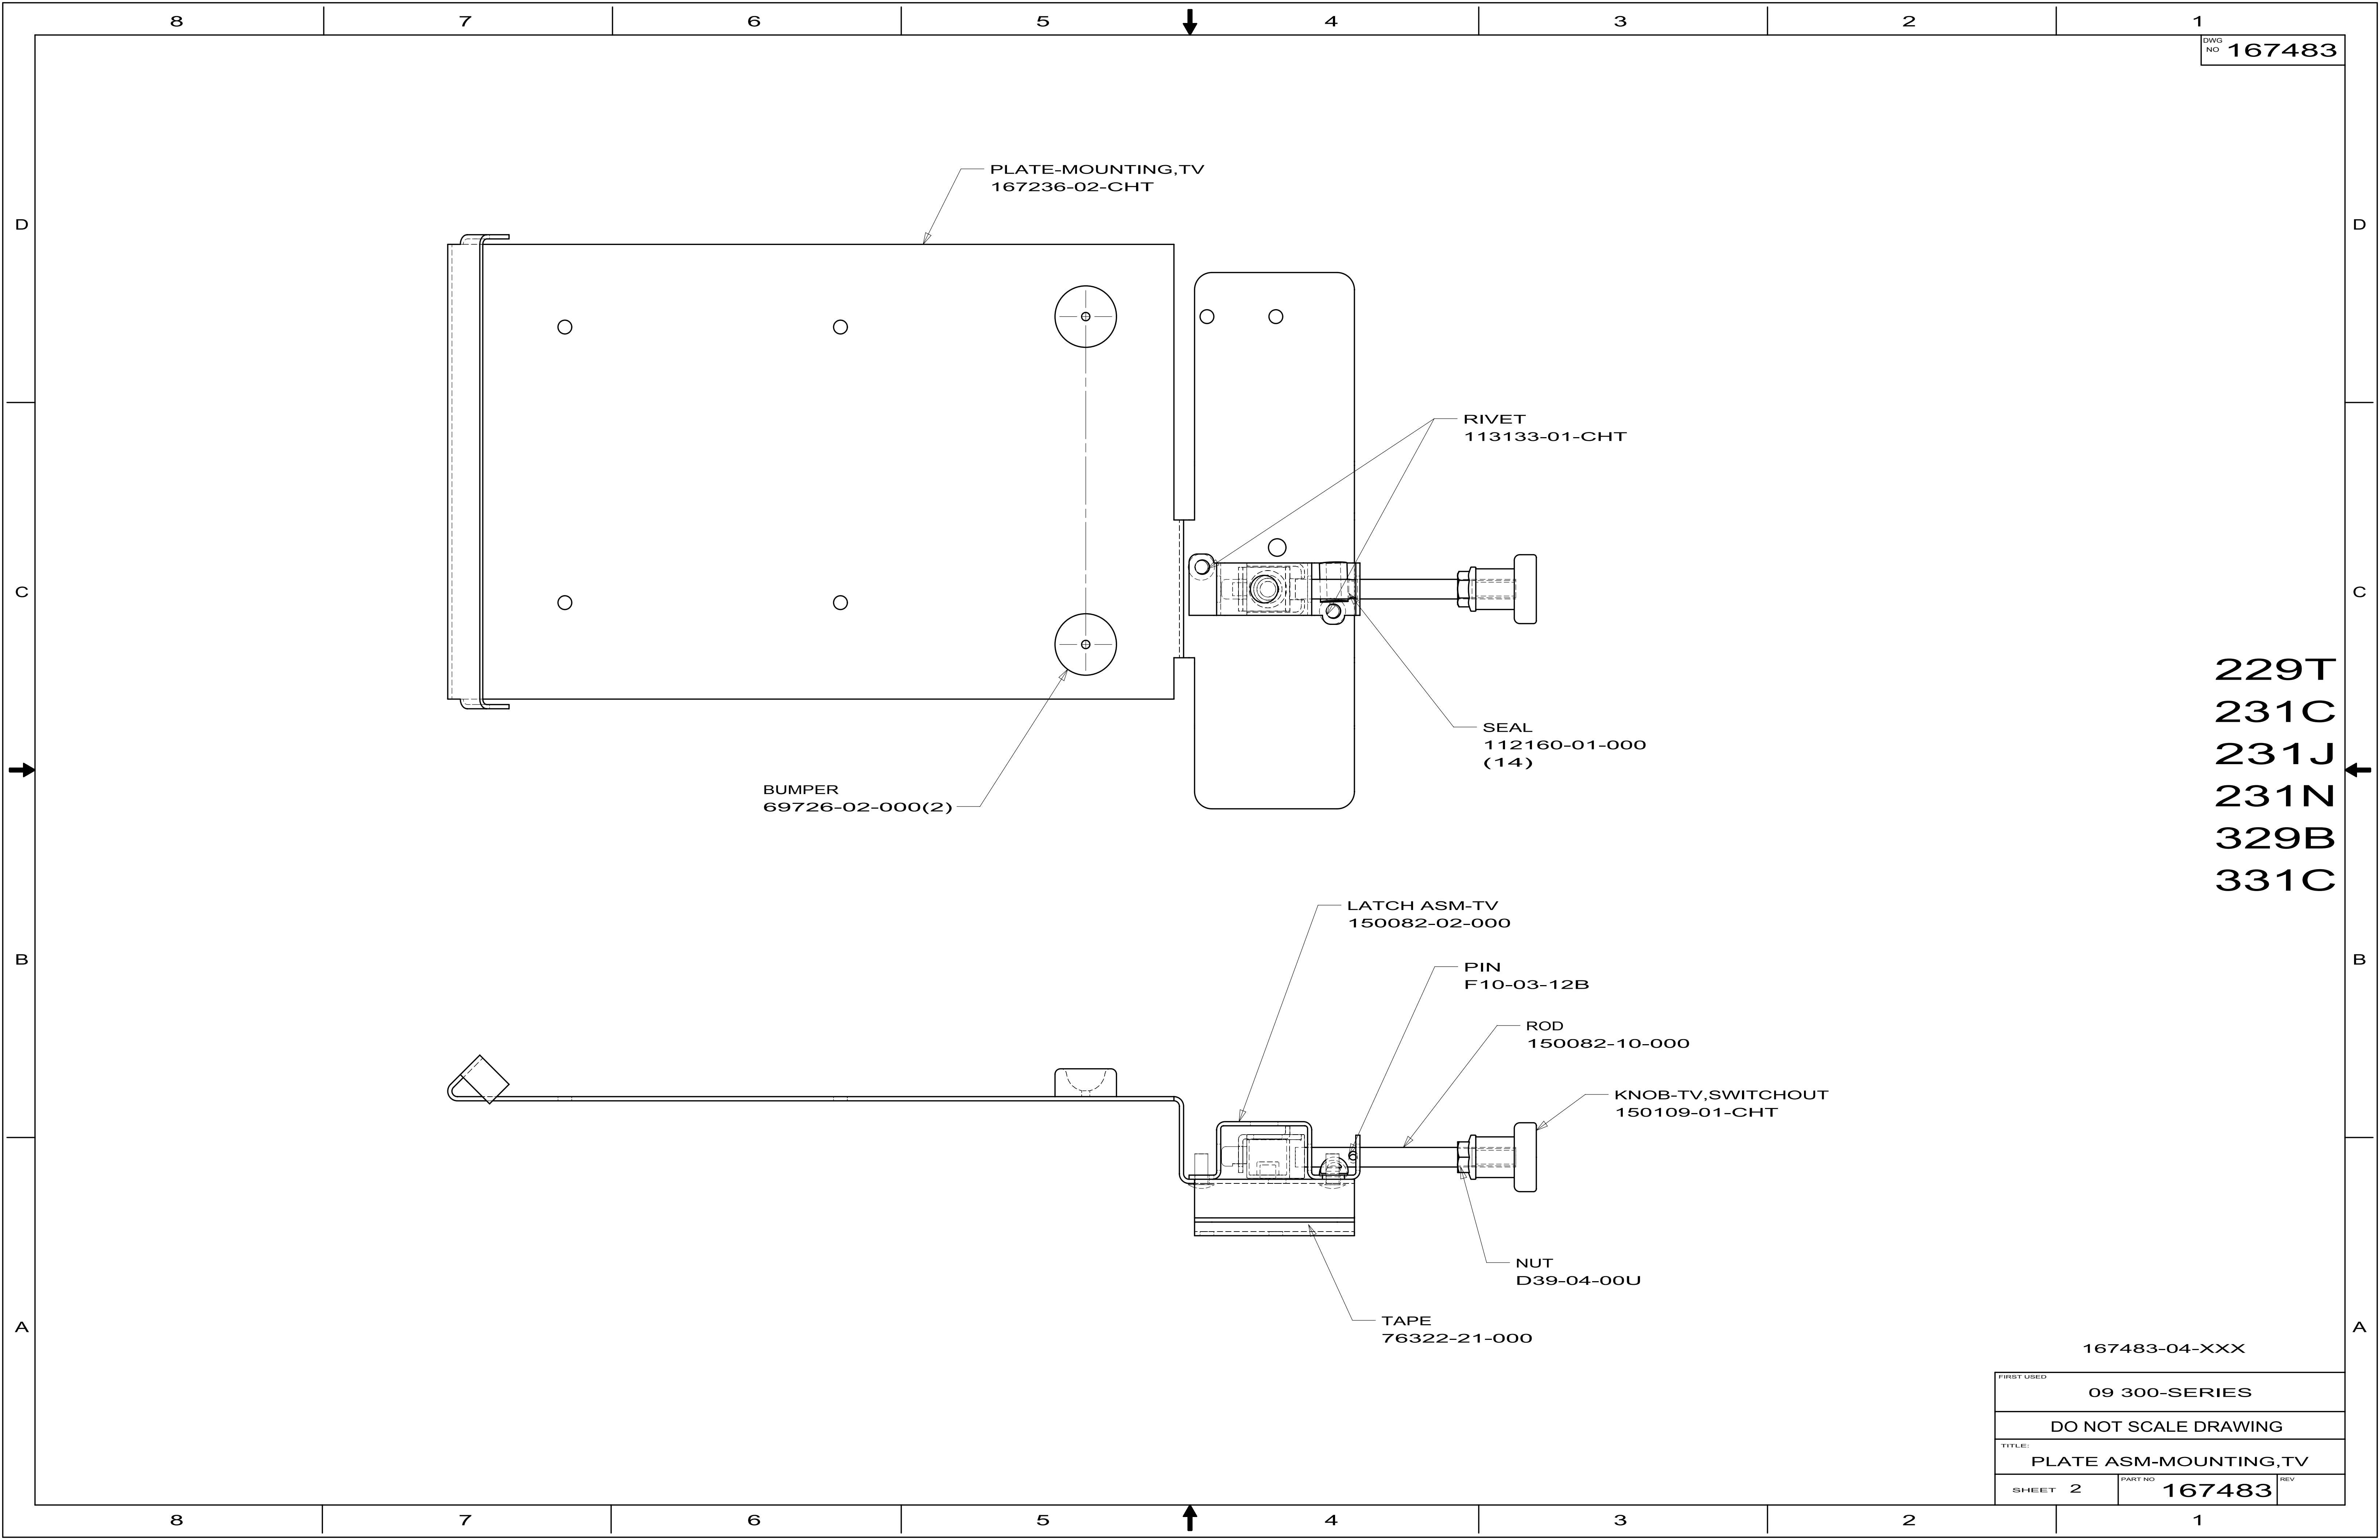

D

C

B

A

329B
169316-06

←

D

C

B

A

←

D

C

B

A

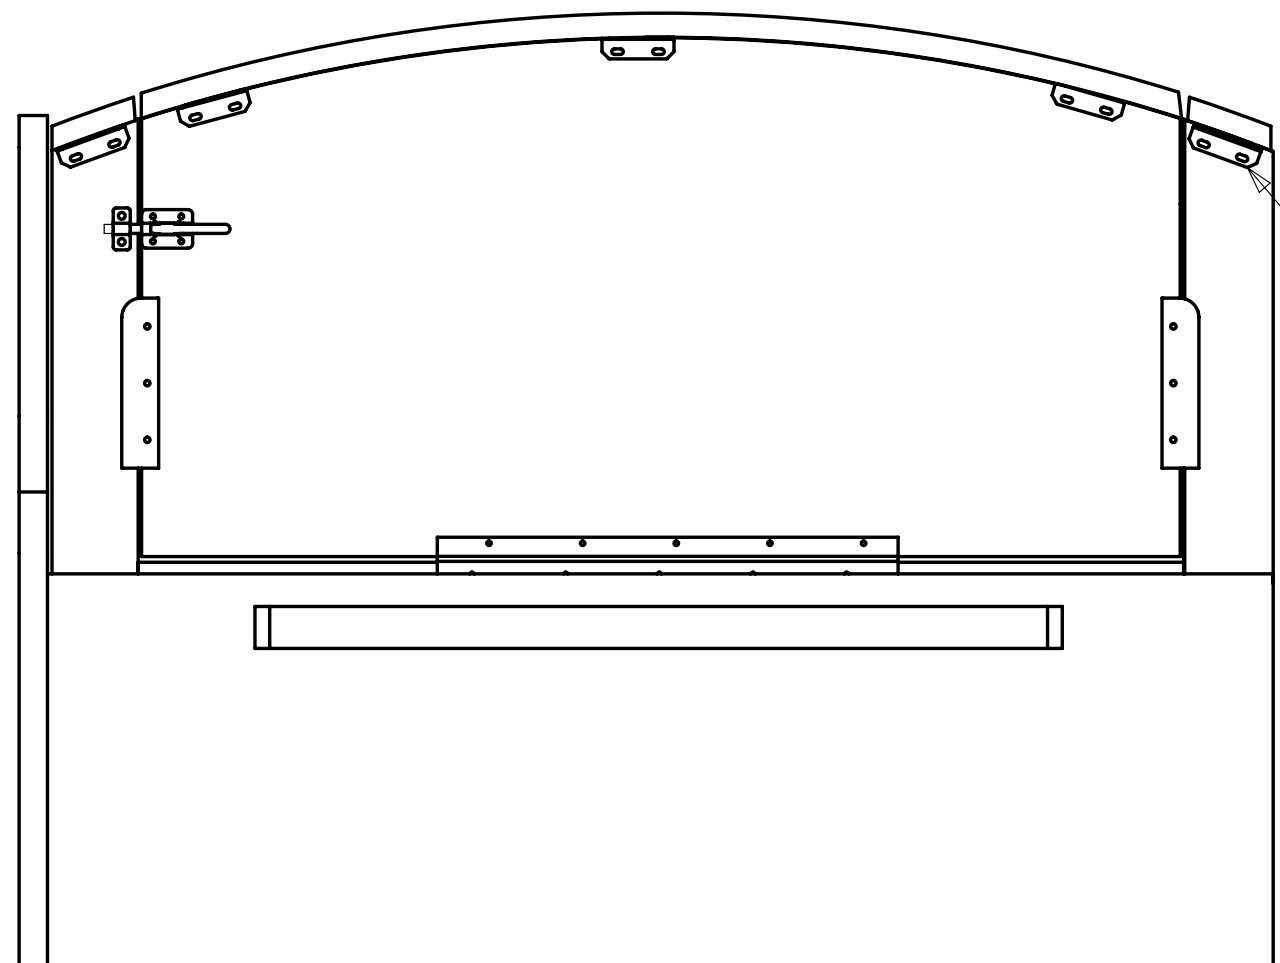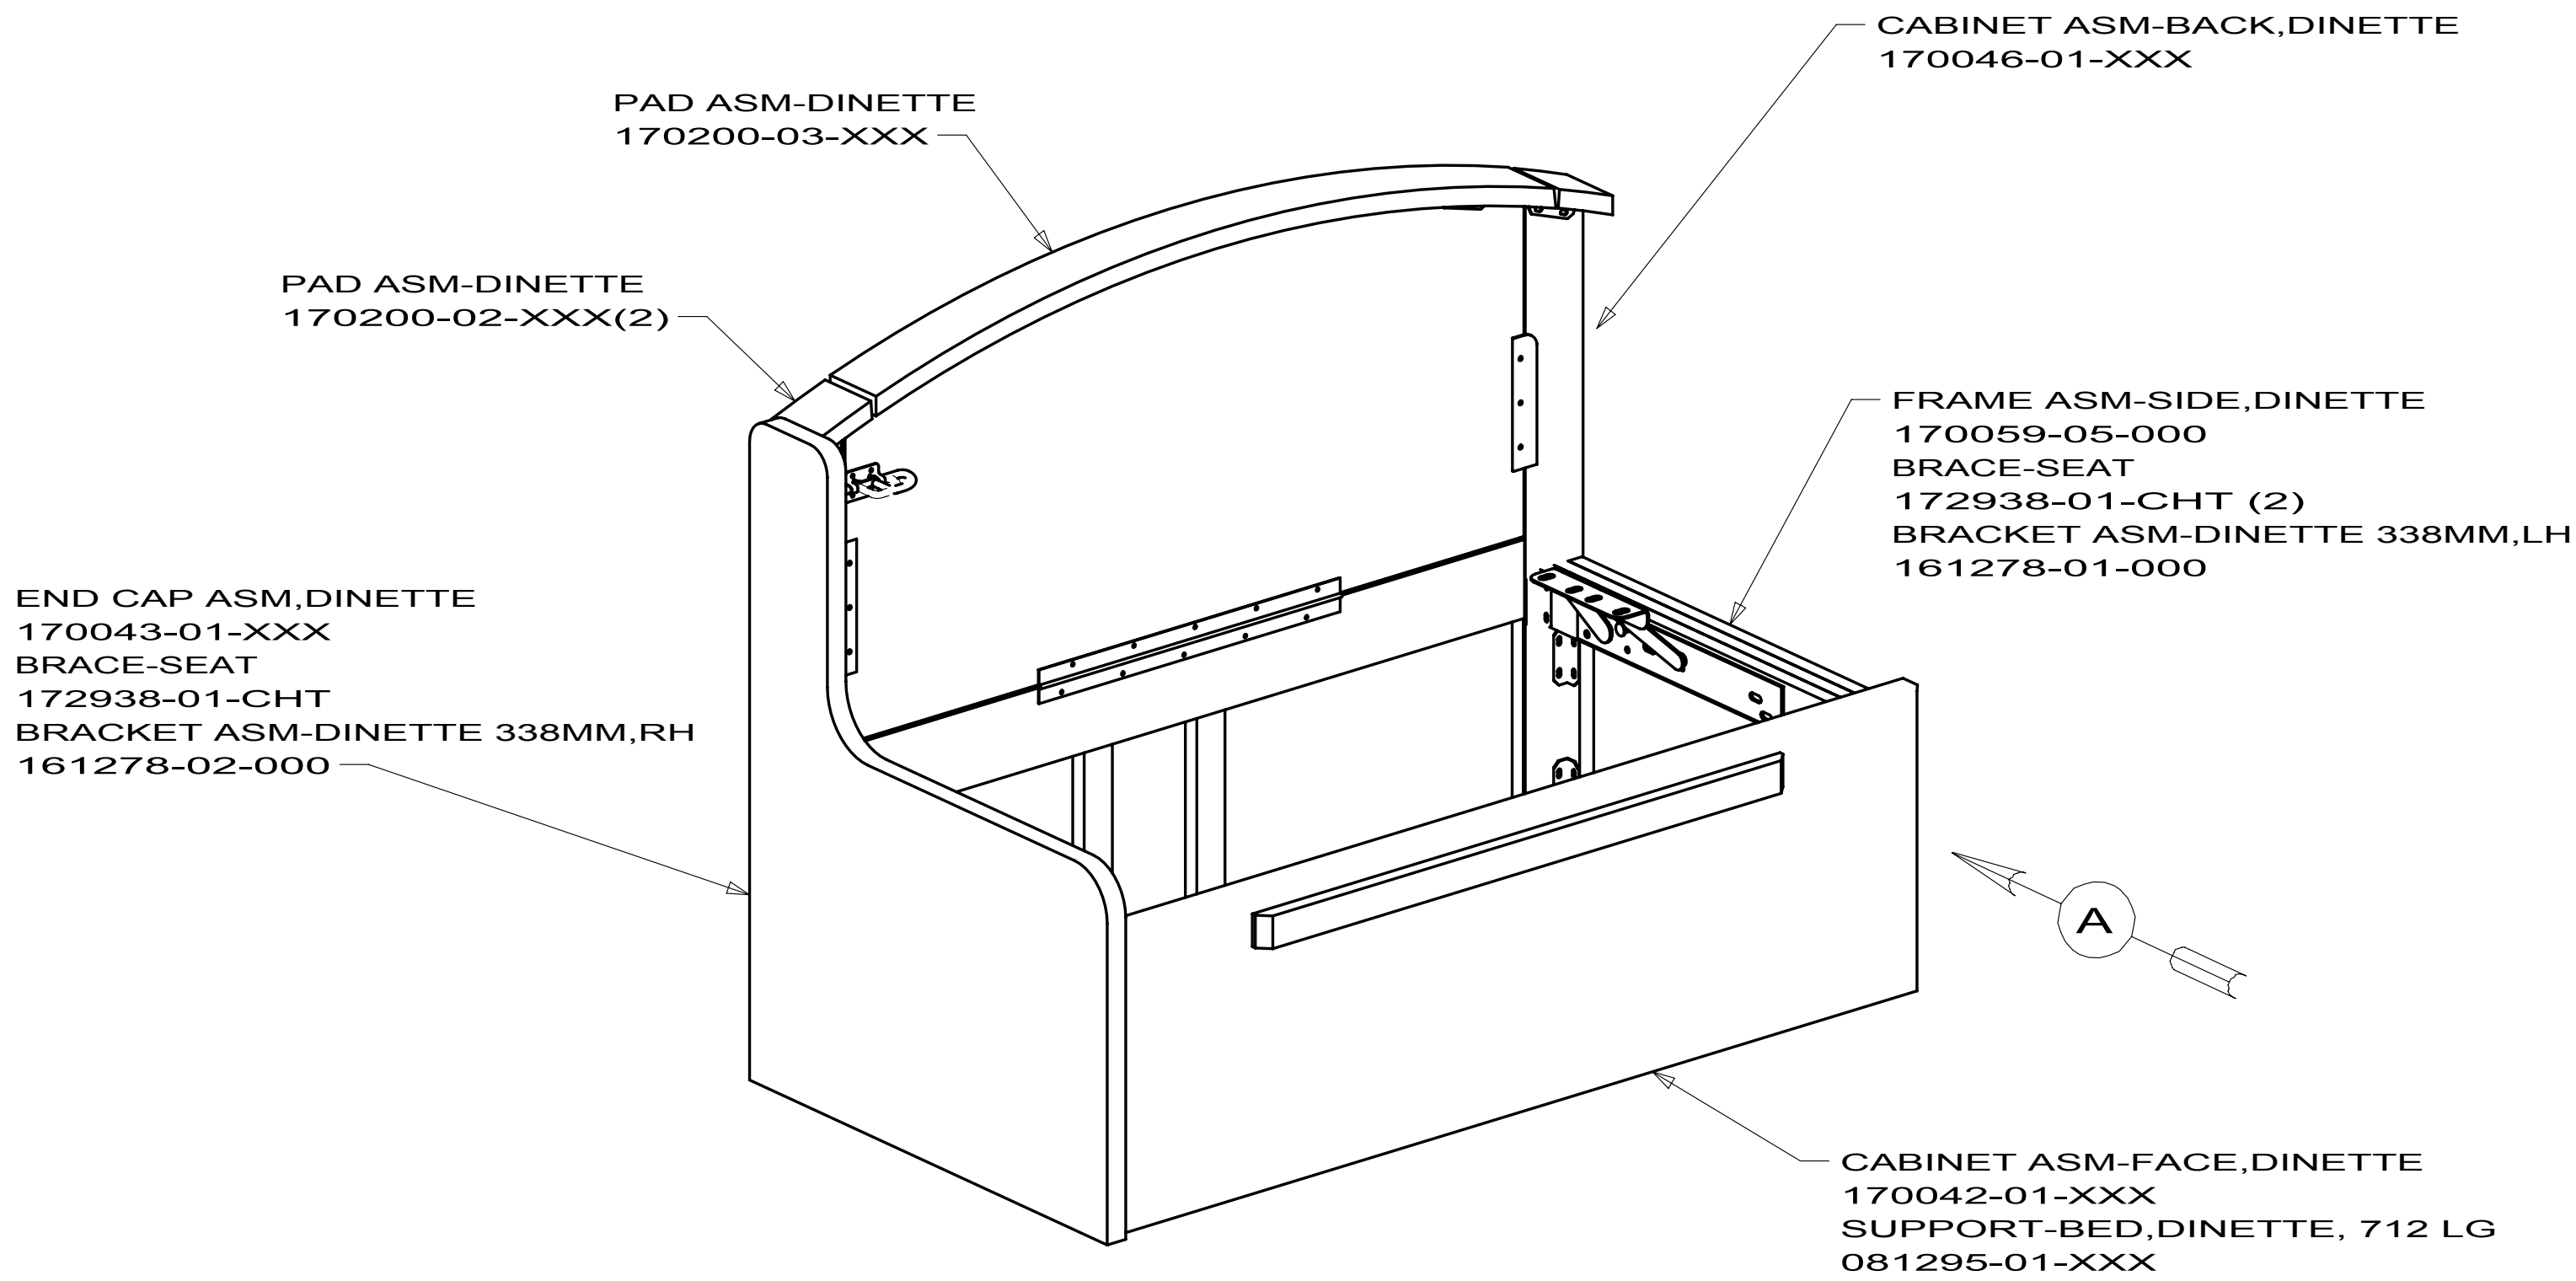



VIEW A

170041-01
329B

4. FASTEN DURING INSTALLATION OF CABINET.
3. FOR LAMINATION AND FASTENING SEE ES0006.
2. LUMBER 52371 MAY BE USED IN PLACE OF 52372.
1. OVERALL CABINET DIMENSIONS INCLUDE PANELING (DO NOT INCLUDE MOLDING).

NOTES:

		COPYRIGHT 2009 WINNEBAGO INDUSTRIES, INC.	
DFTF		ORIG. DATE	
CHKR		ALL DIMENSIONS ARE IN MILLIMETERS	
P.E.			
M.E.		FIRST USED	
DSNR		10 300 SERIES	
UNSPECIFIED TOLERANCES ARE:		MATERIAL:	
WHOLE DIM (X) : 1.5			
ONE-PLACE (X.X) : 0.8			
TWO-PLACE (X.XX) :			
ANGLE :			
THIRD ANGLE PROJECTION			
DO NOT SCALE DRAWING			
TITLE: CABINET COMPL-DINETTE			
SHEET 1 OF 25		PART NO 170041	
REF:		1	

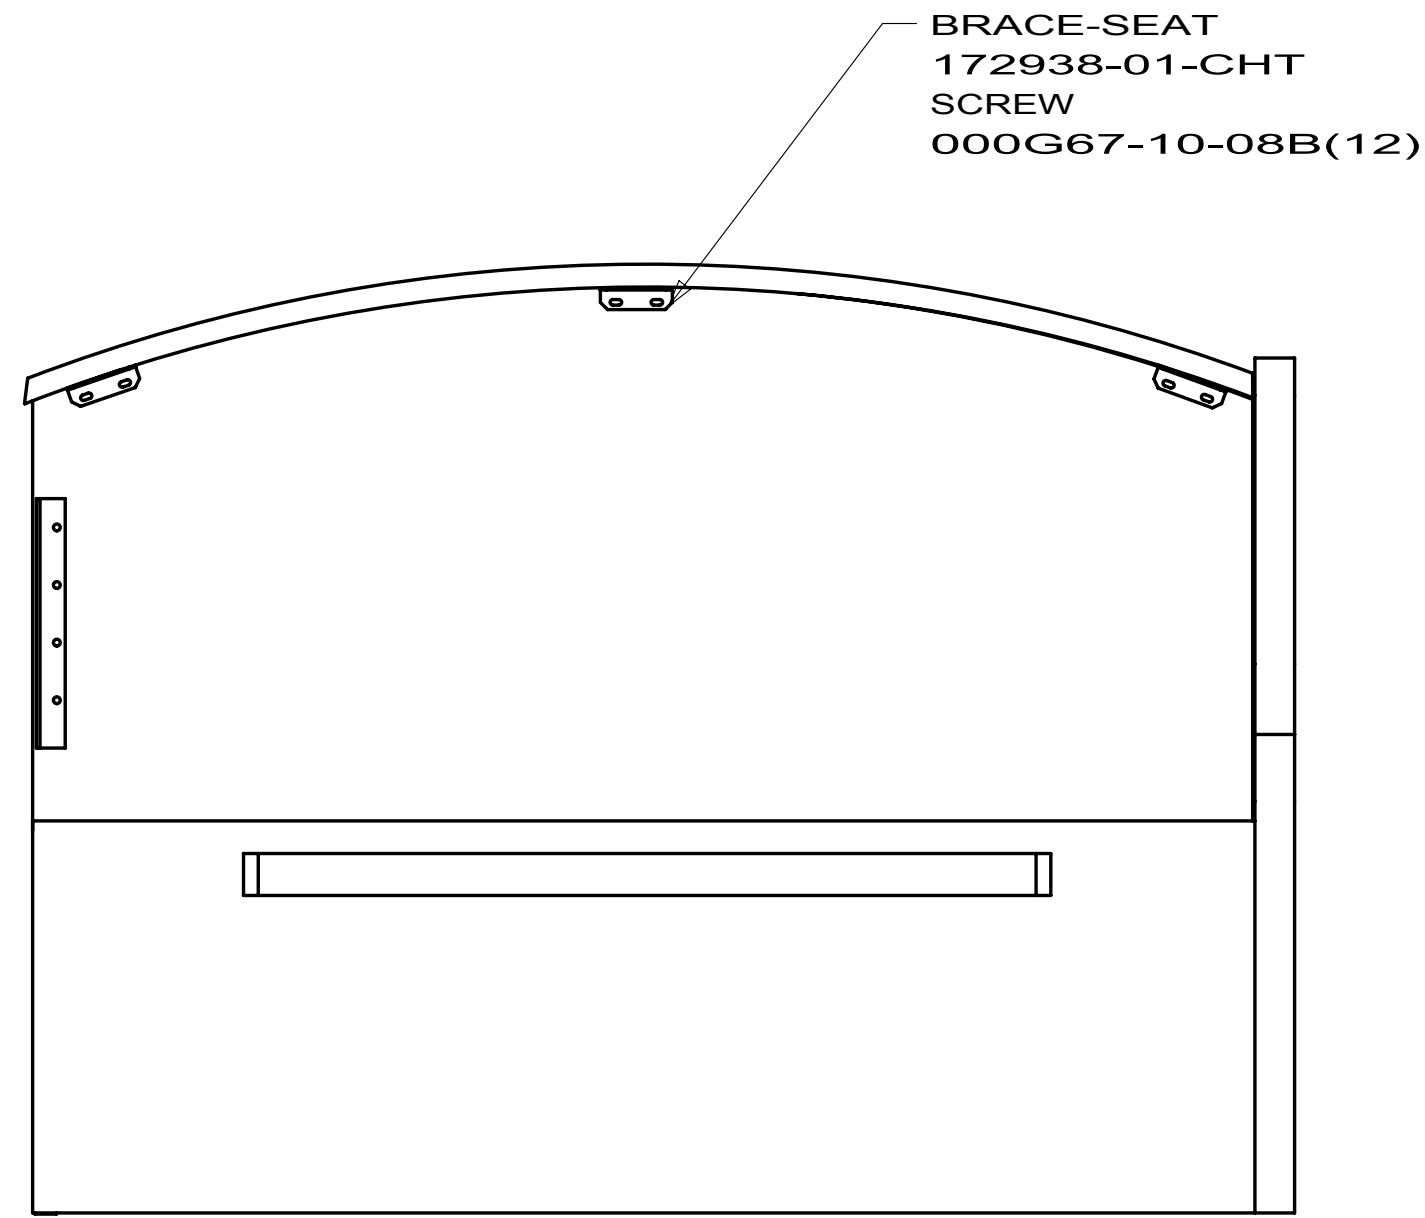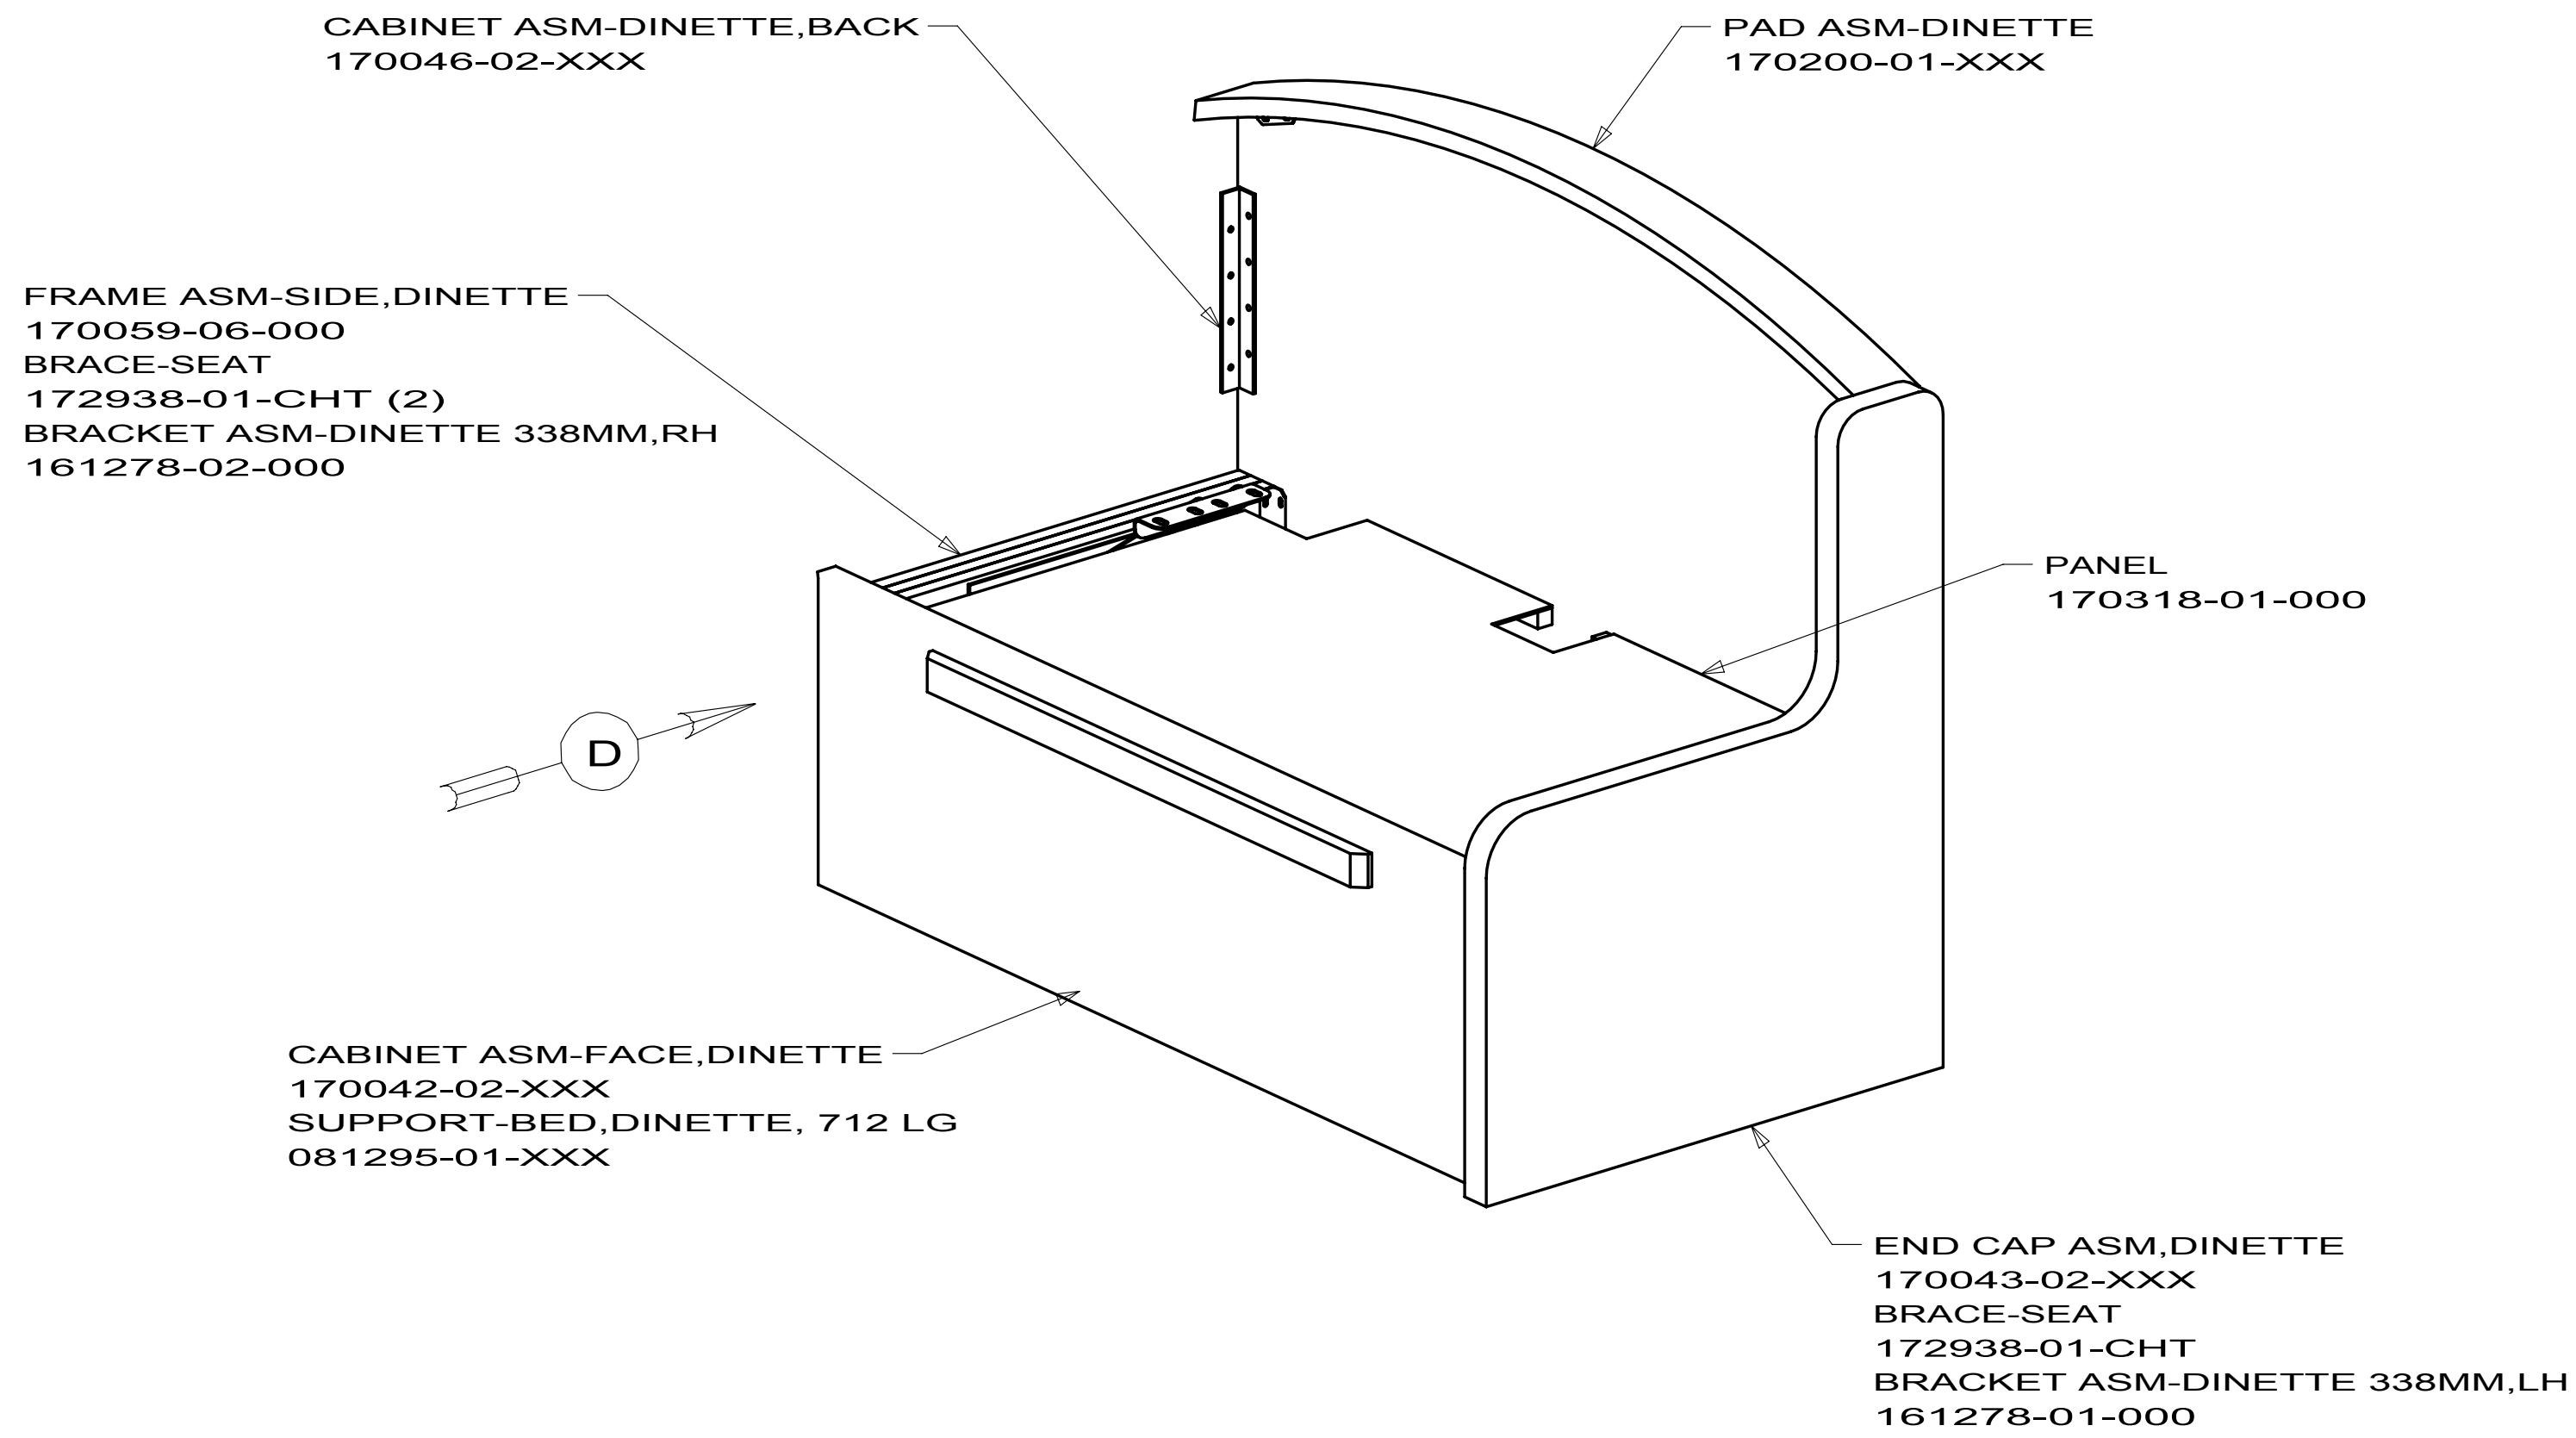

VIEW D

170041-02
329B


FIRST USED		
10 300 SERIES		
DO NOT SCALE DRAWING		
TITLE:		
CABINET COMPL-DINETTE		
SHEET 2	PART NO 170041	REV

170041-05


53Z 329B

53Z WTR HTR-6GAL/110/LP/MTR/AUTO


FIRST USED		
10 300 SERIES		
DO NOT SCALE DRAWING		
TITLE:		
CABINET COMPL-DINETTE		
SHEET 5	PART NO 170041	REV

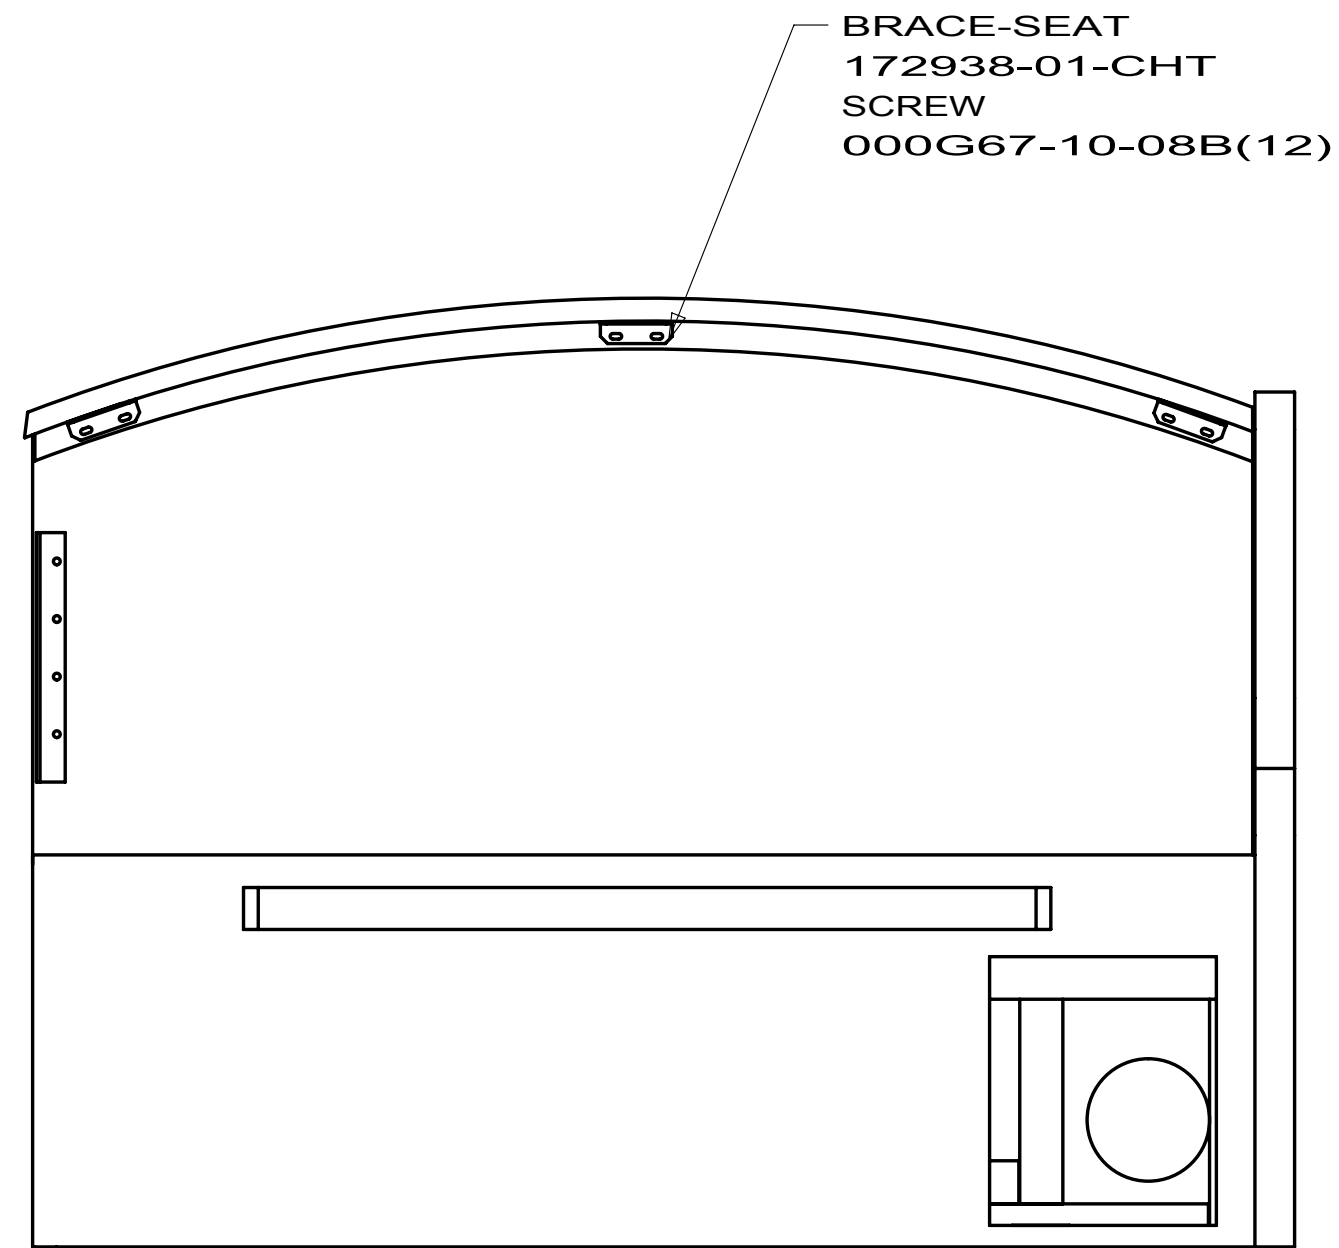

VIEW M

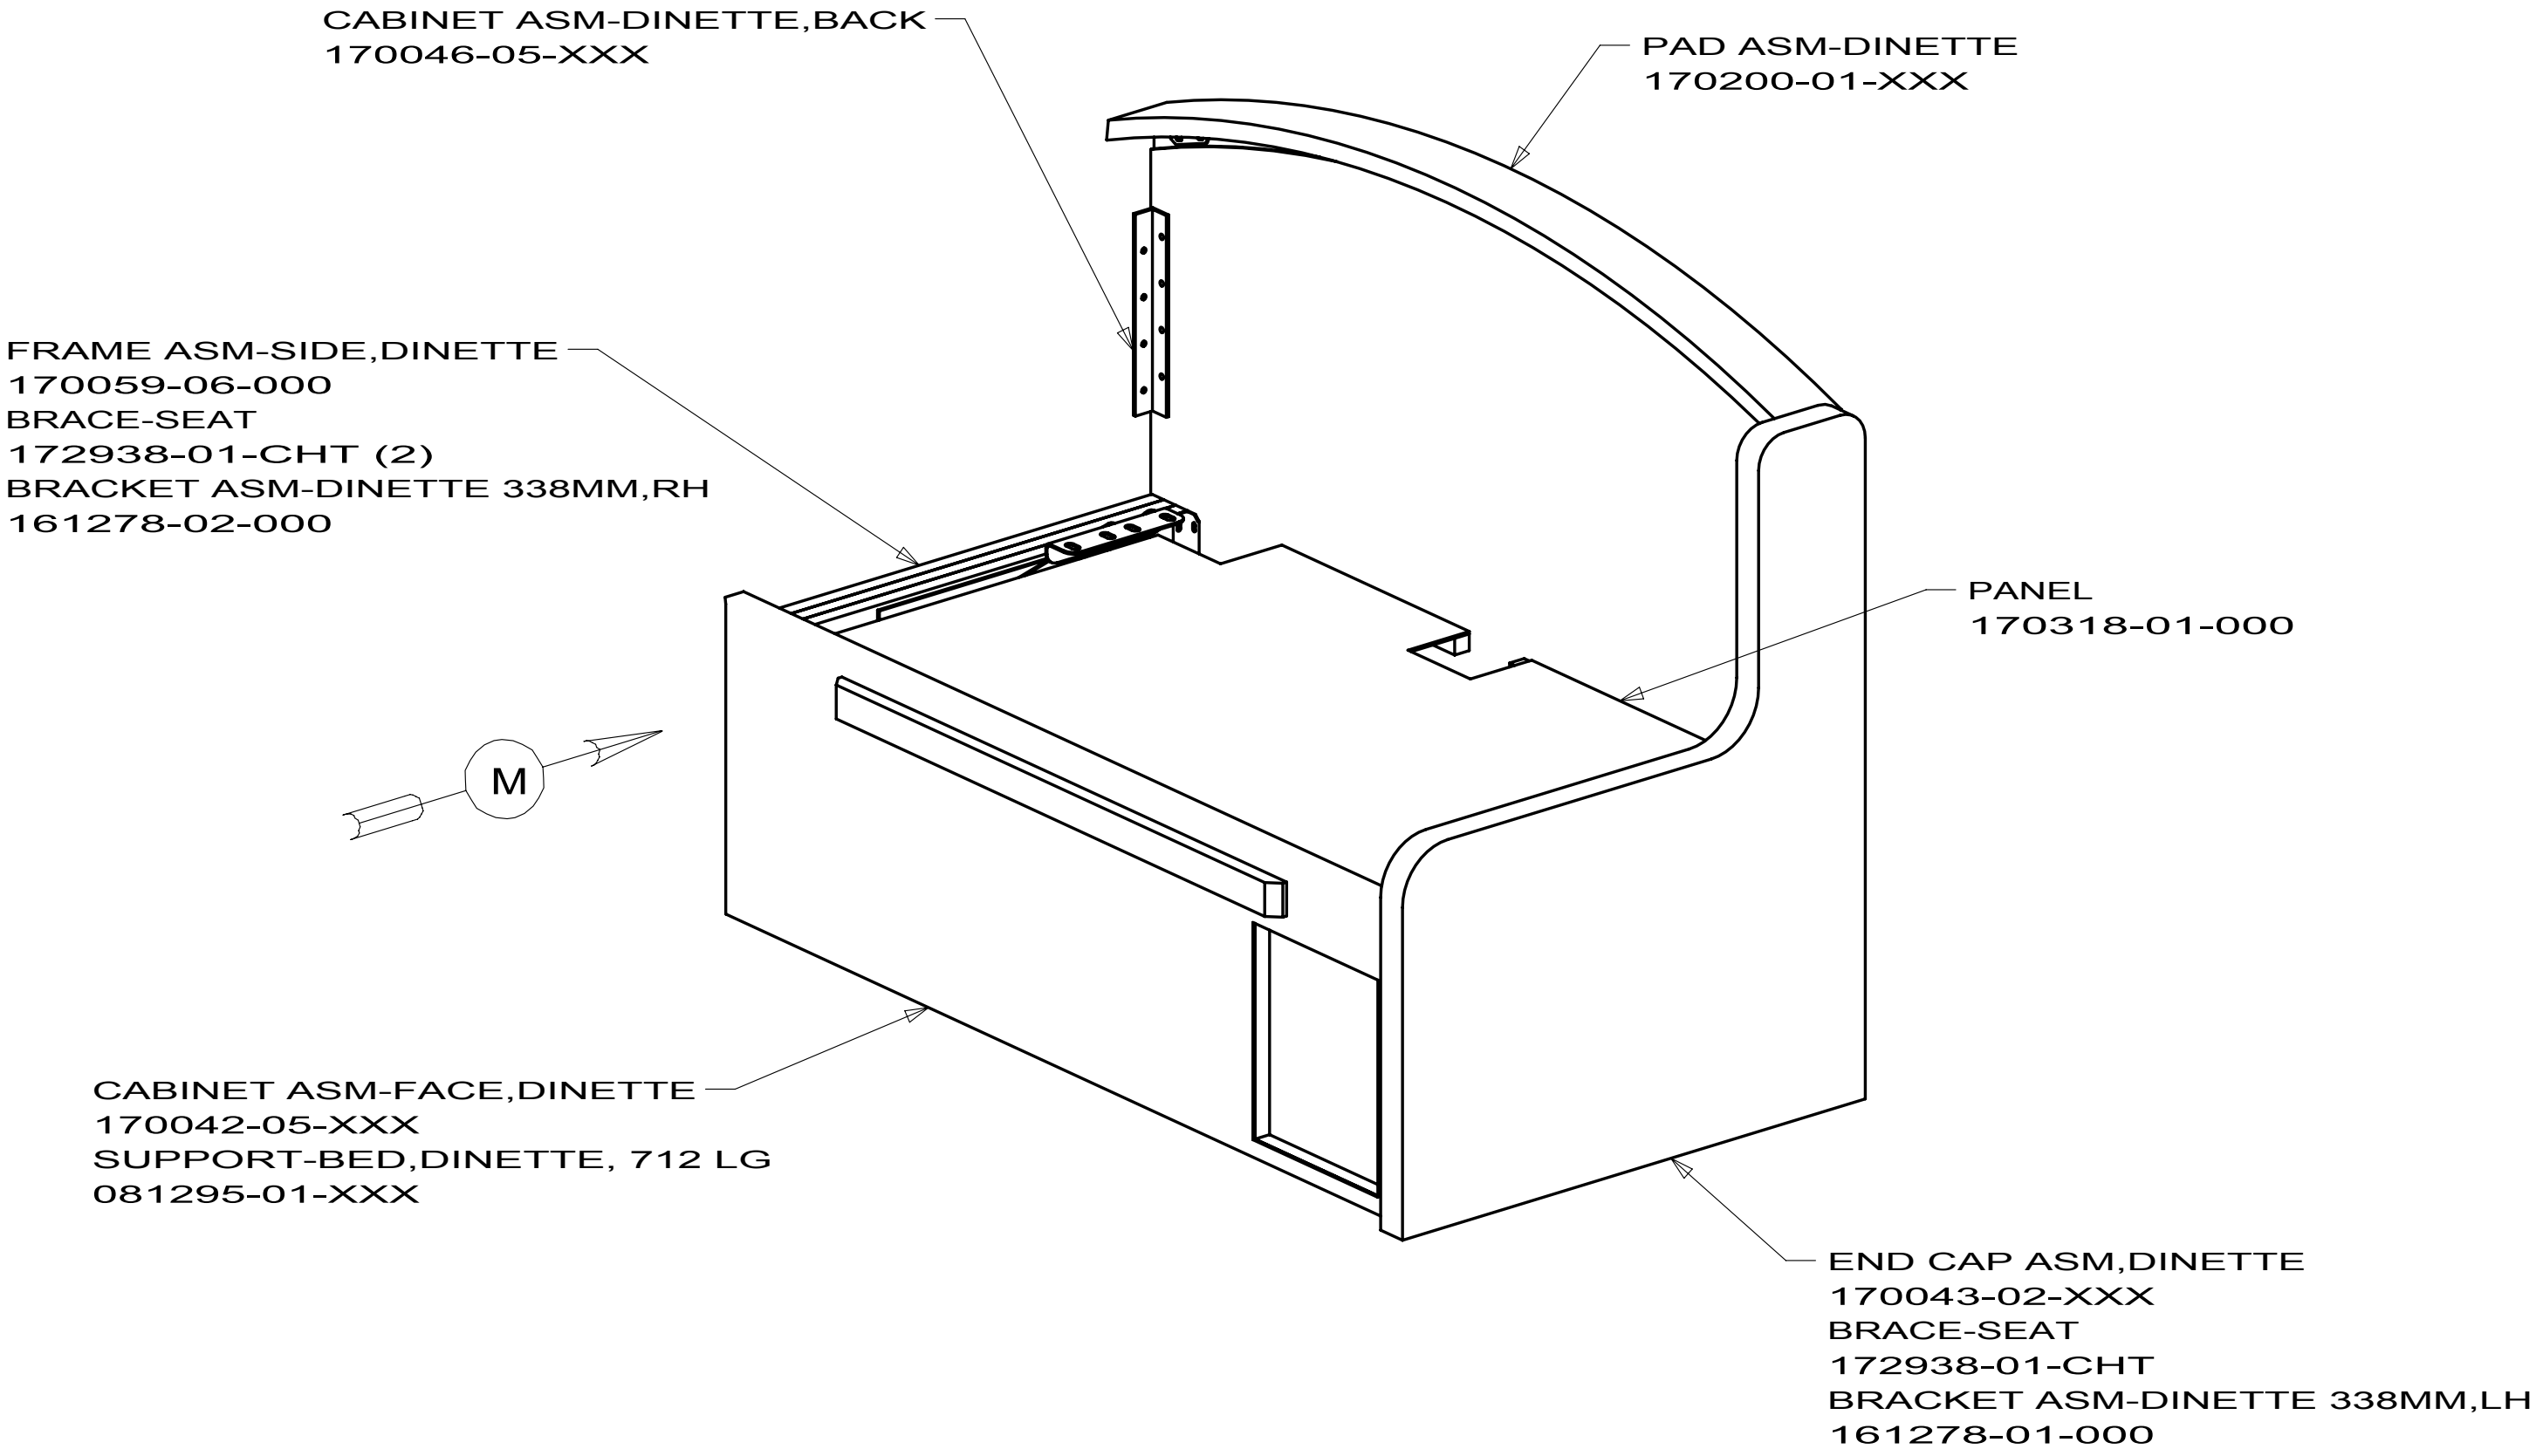


DWG NO	SHEET	
170046-01	1	329B
170046-02	3	329B
170046-03	4	086 D31E, D35J, 331C
170046-04	5	331C
170046-05	6	53Z 329B
170046-06	7	524K
170046-07	8	524K
170046-08	9	D31E, D35J
170046-09	10	D37L
170046-10	11	D37L
170046-11	12	524J
170046-12	13	524J
170046-13	14	52N 524K
170046-14	15	D31E, D33C
170046-15	16	D33C

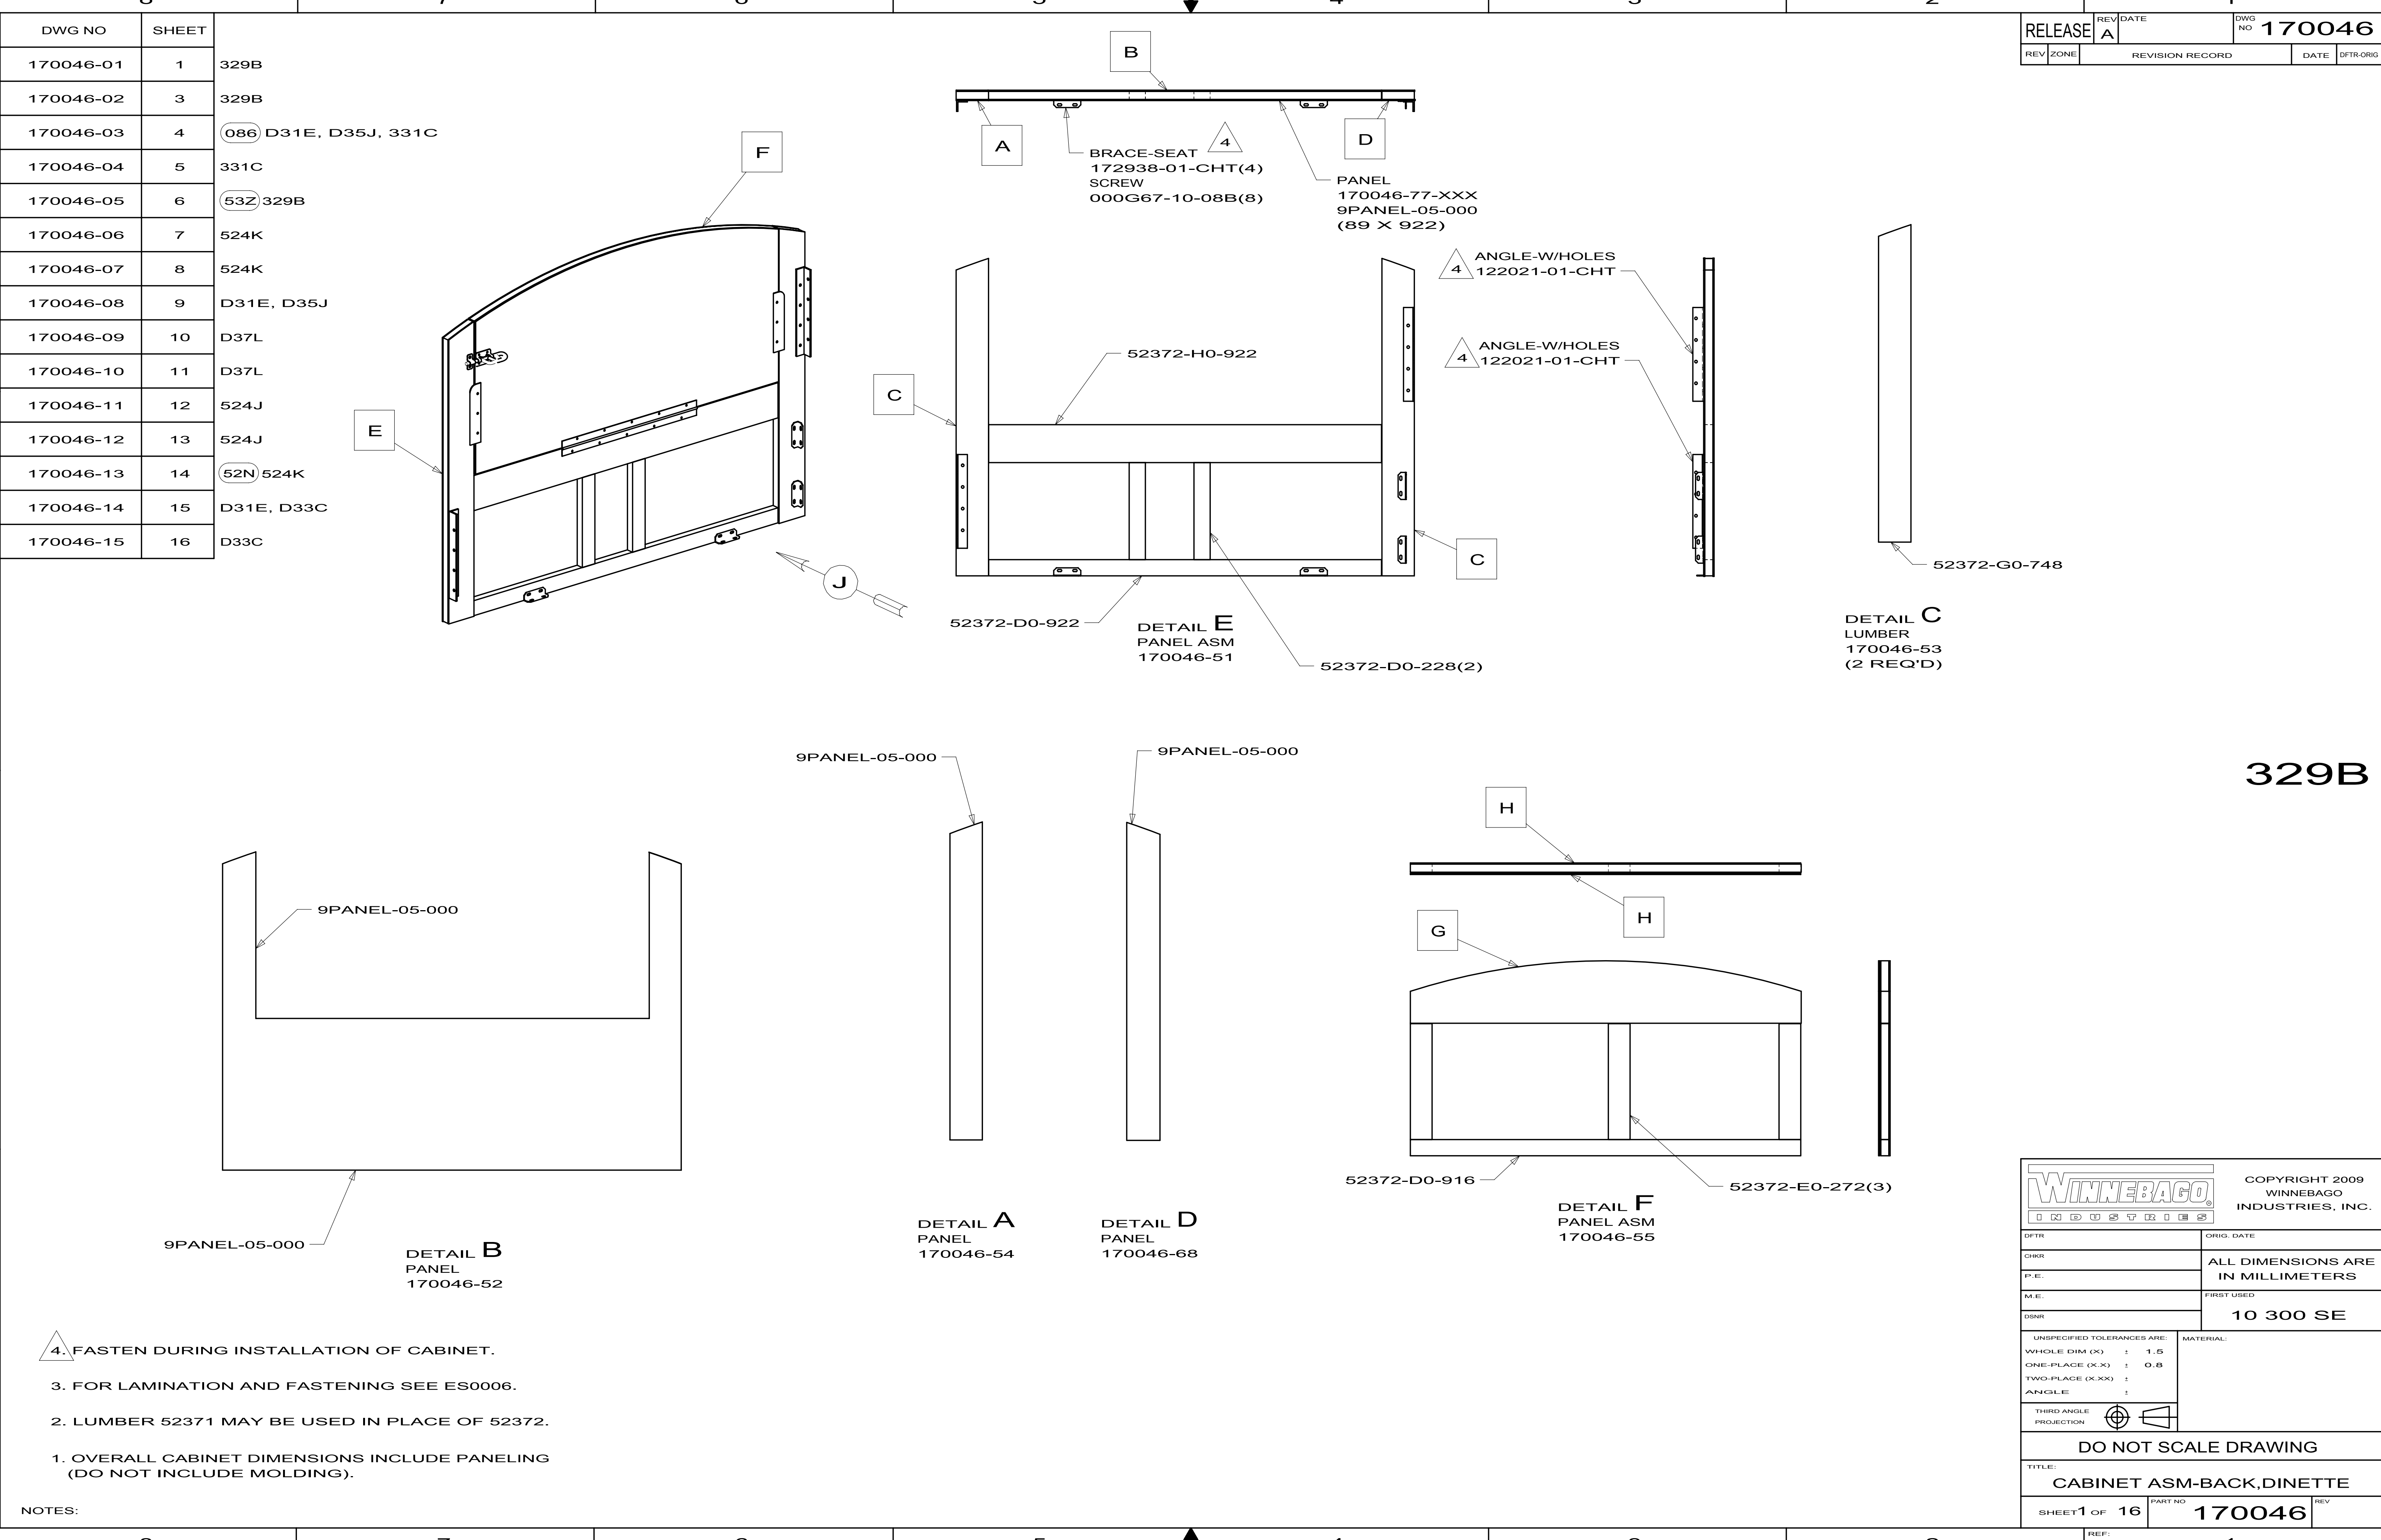


RELEASE	REV DATE	DWG NO	170046
REV ZONE	REVISION RECORD	DATE	DFT-ORIG


WINNEBAGO INDUSTRIES		COPYRIGHT 2009 WINNEBAGO INDUSTRIES, INC.	
DFT-ORIG	ORIG. DATE	ALL DIMENSIONS ARE IN MILLIMETERS	
CHKR			
P.E.			
M.E.	FIRST USED		
DSNR		10 300 SE	
UNSPECIFIED TOLERANCES ARE:		MATERIAL:	
WHOLE DIM (X) : 1.5			
ONE-PLACE (X.X) : 0.8			
TWO-PLACE (X.XX) :			
ANGLE :			
THIRD ANGLE PROJECTION			
DO NOT SCALE DRAWING			
TITLE: CABINET ASM-BACK,DINETTE			
SHEET 1 OF 16		PART NO 170046	REV

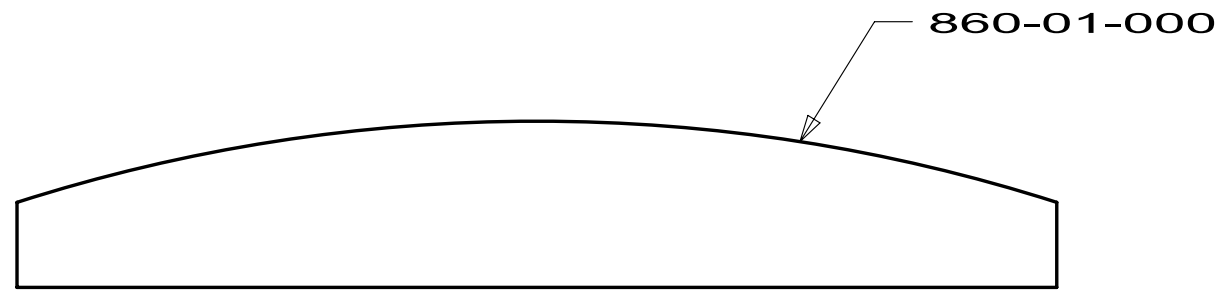



DETAIL G
LUMBER
170046-56

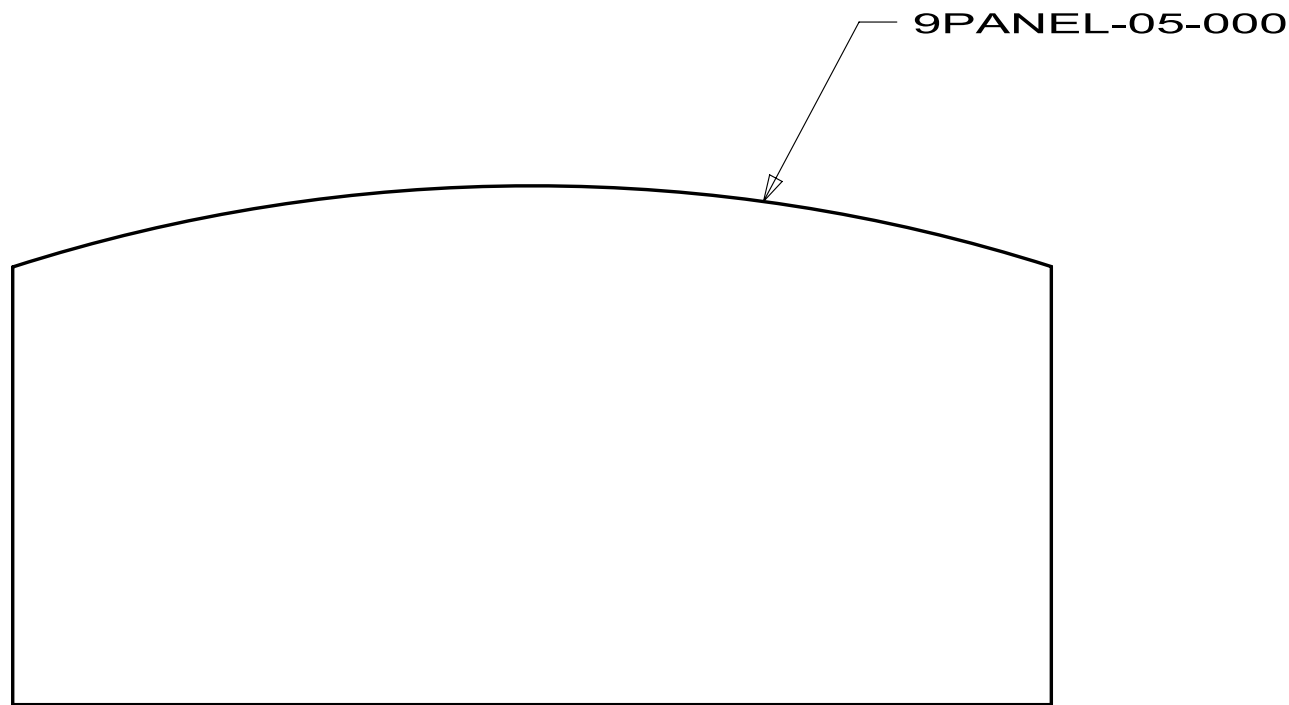

DETAIL H
PANEL
170046-57

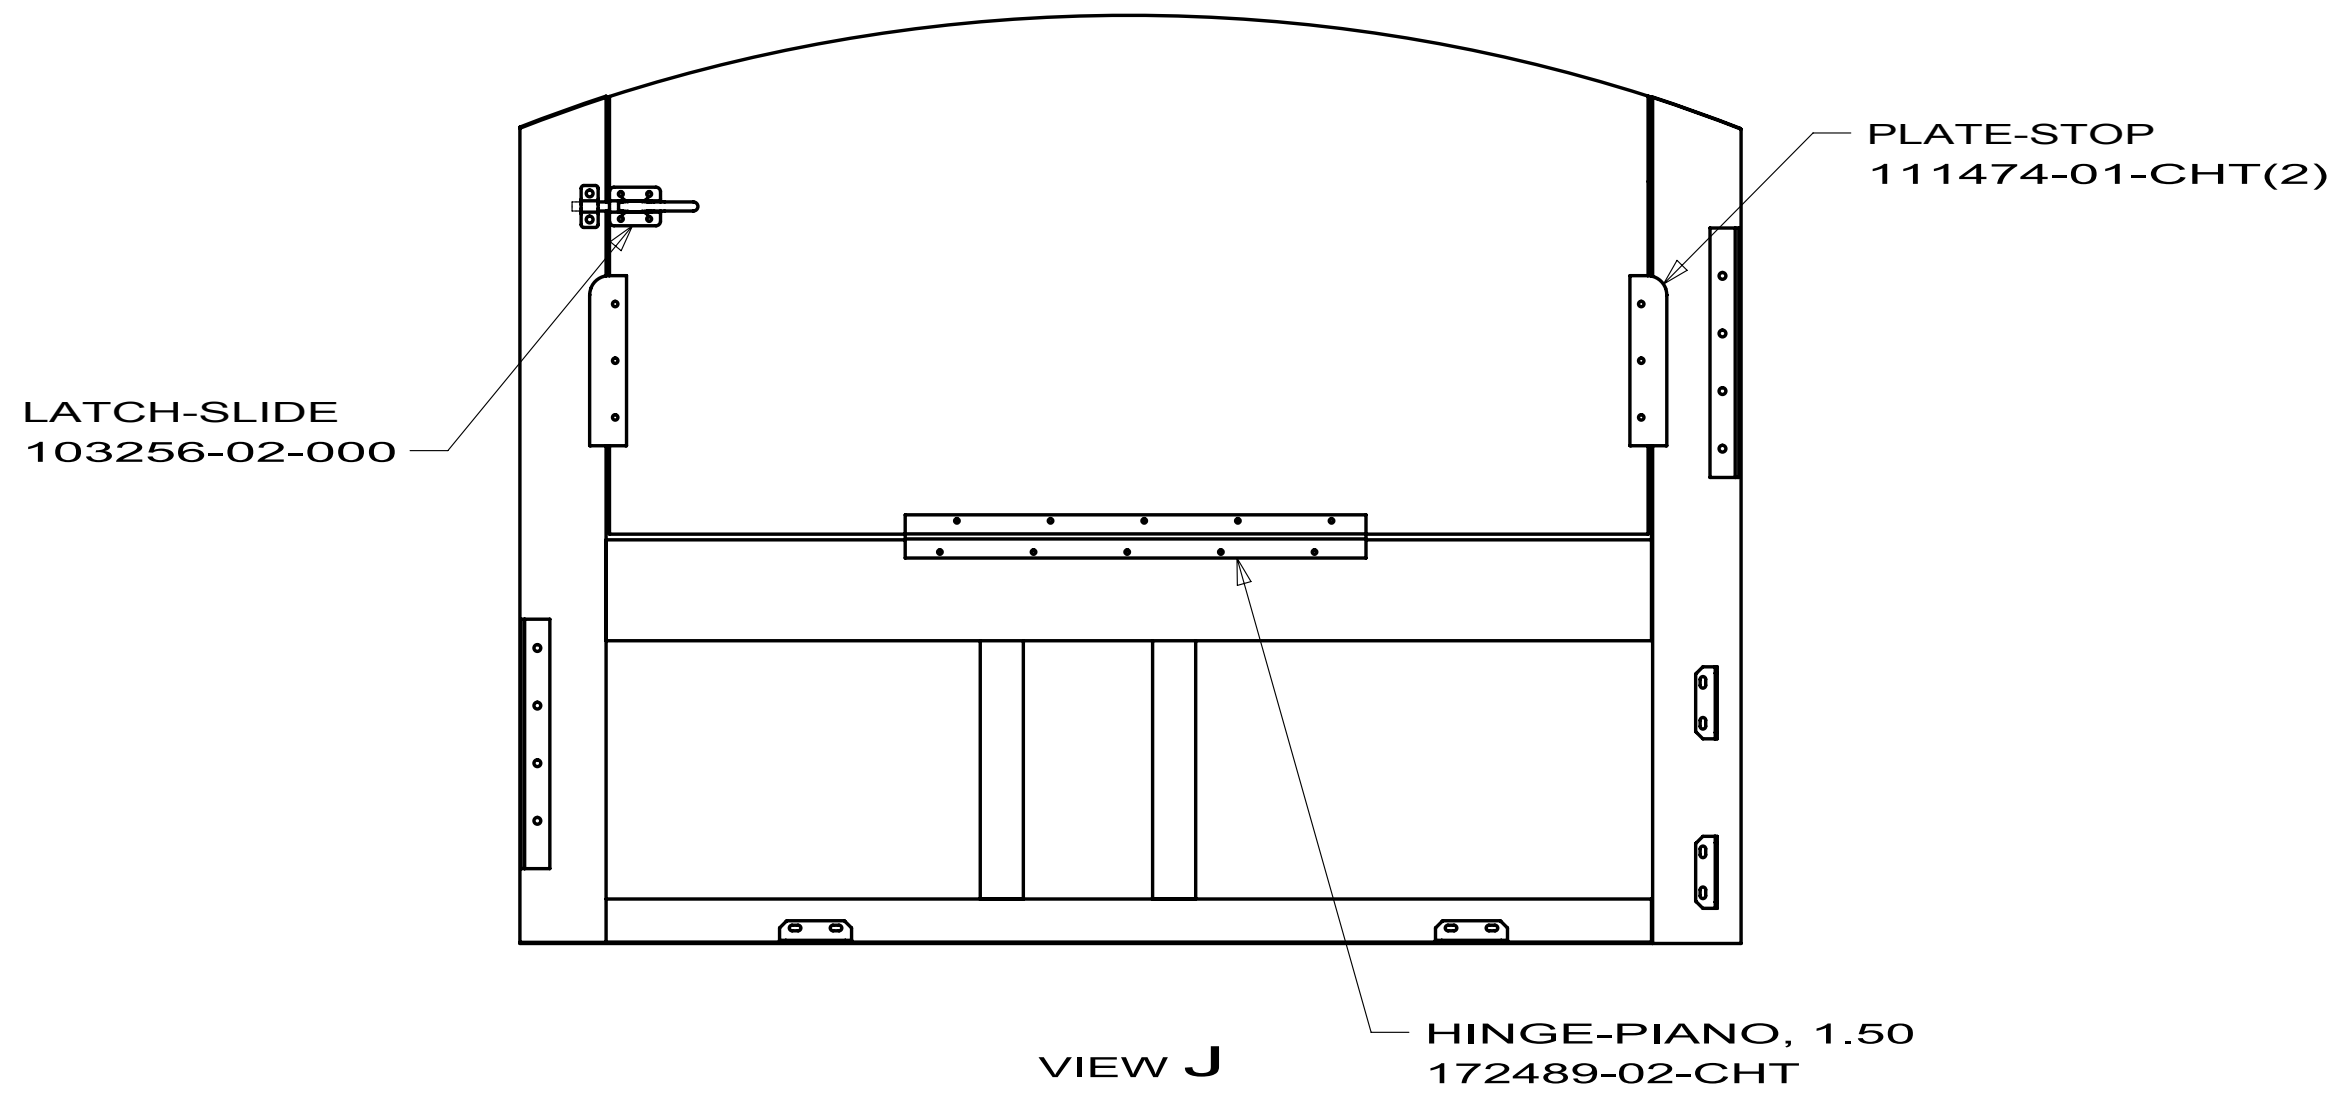


FIRST USED		10 300 SE	
DO NOT SCALE DRAWING			
TITLE: CABINET ASM-BACK,DINETTE			
SHEET 2	PART NO	170046	REV

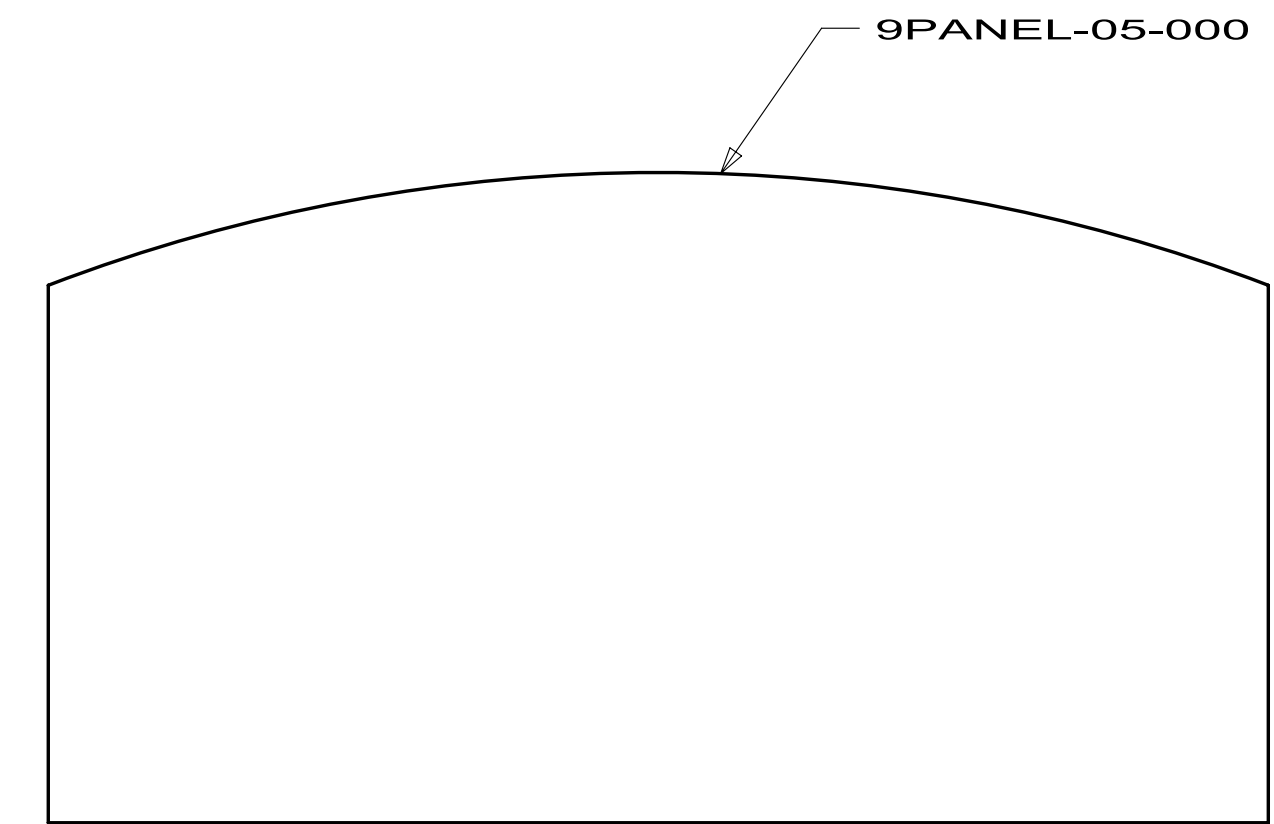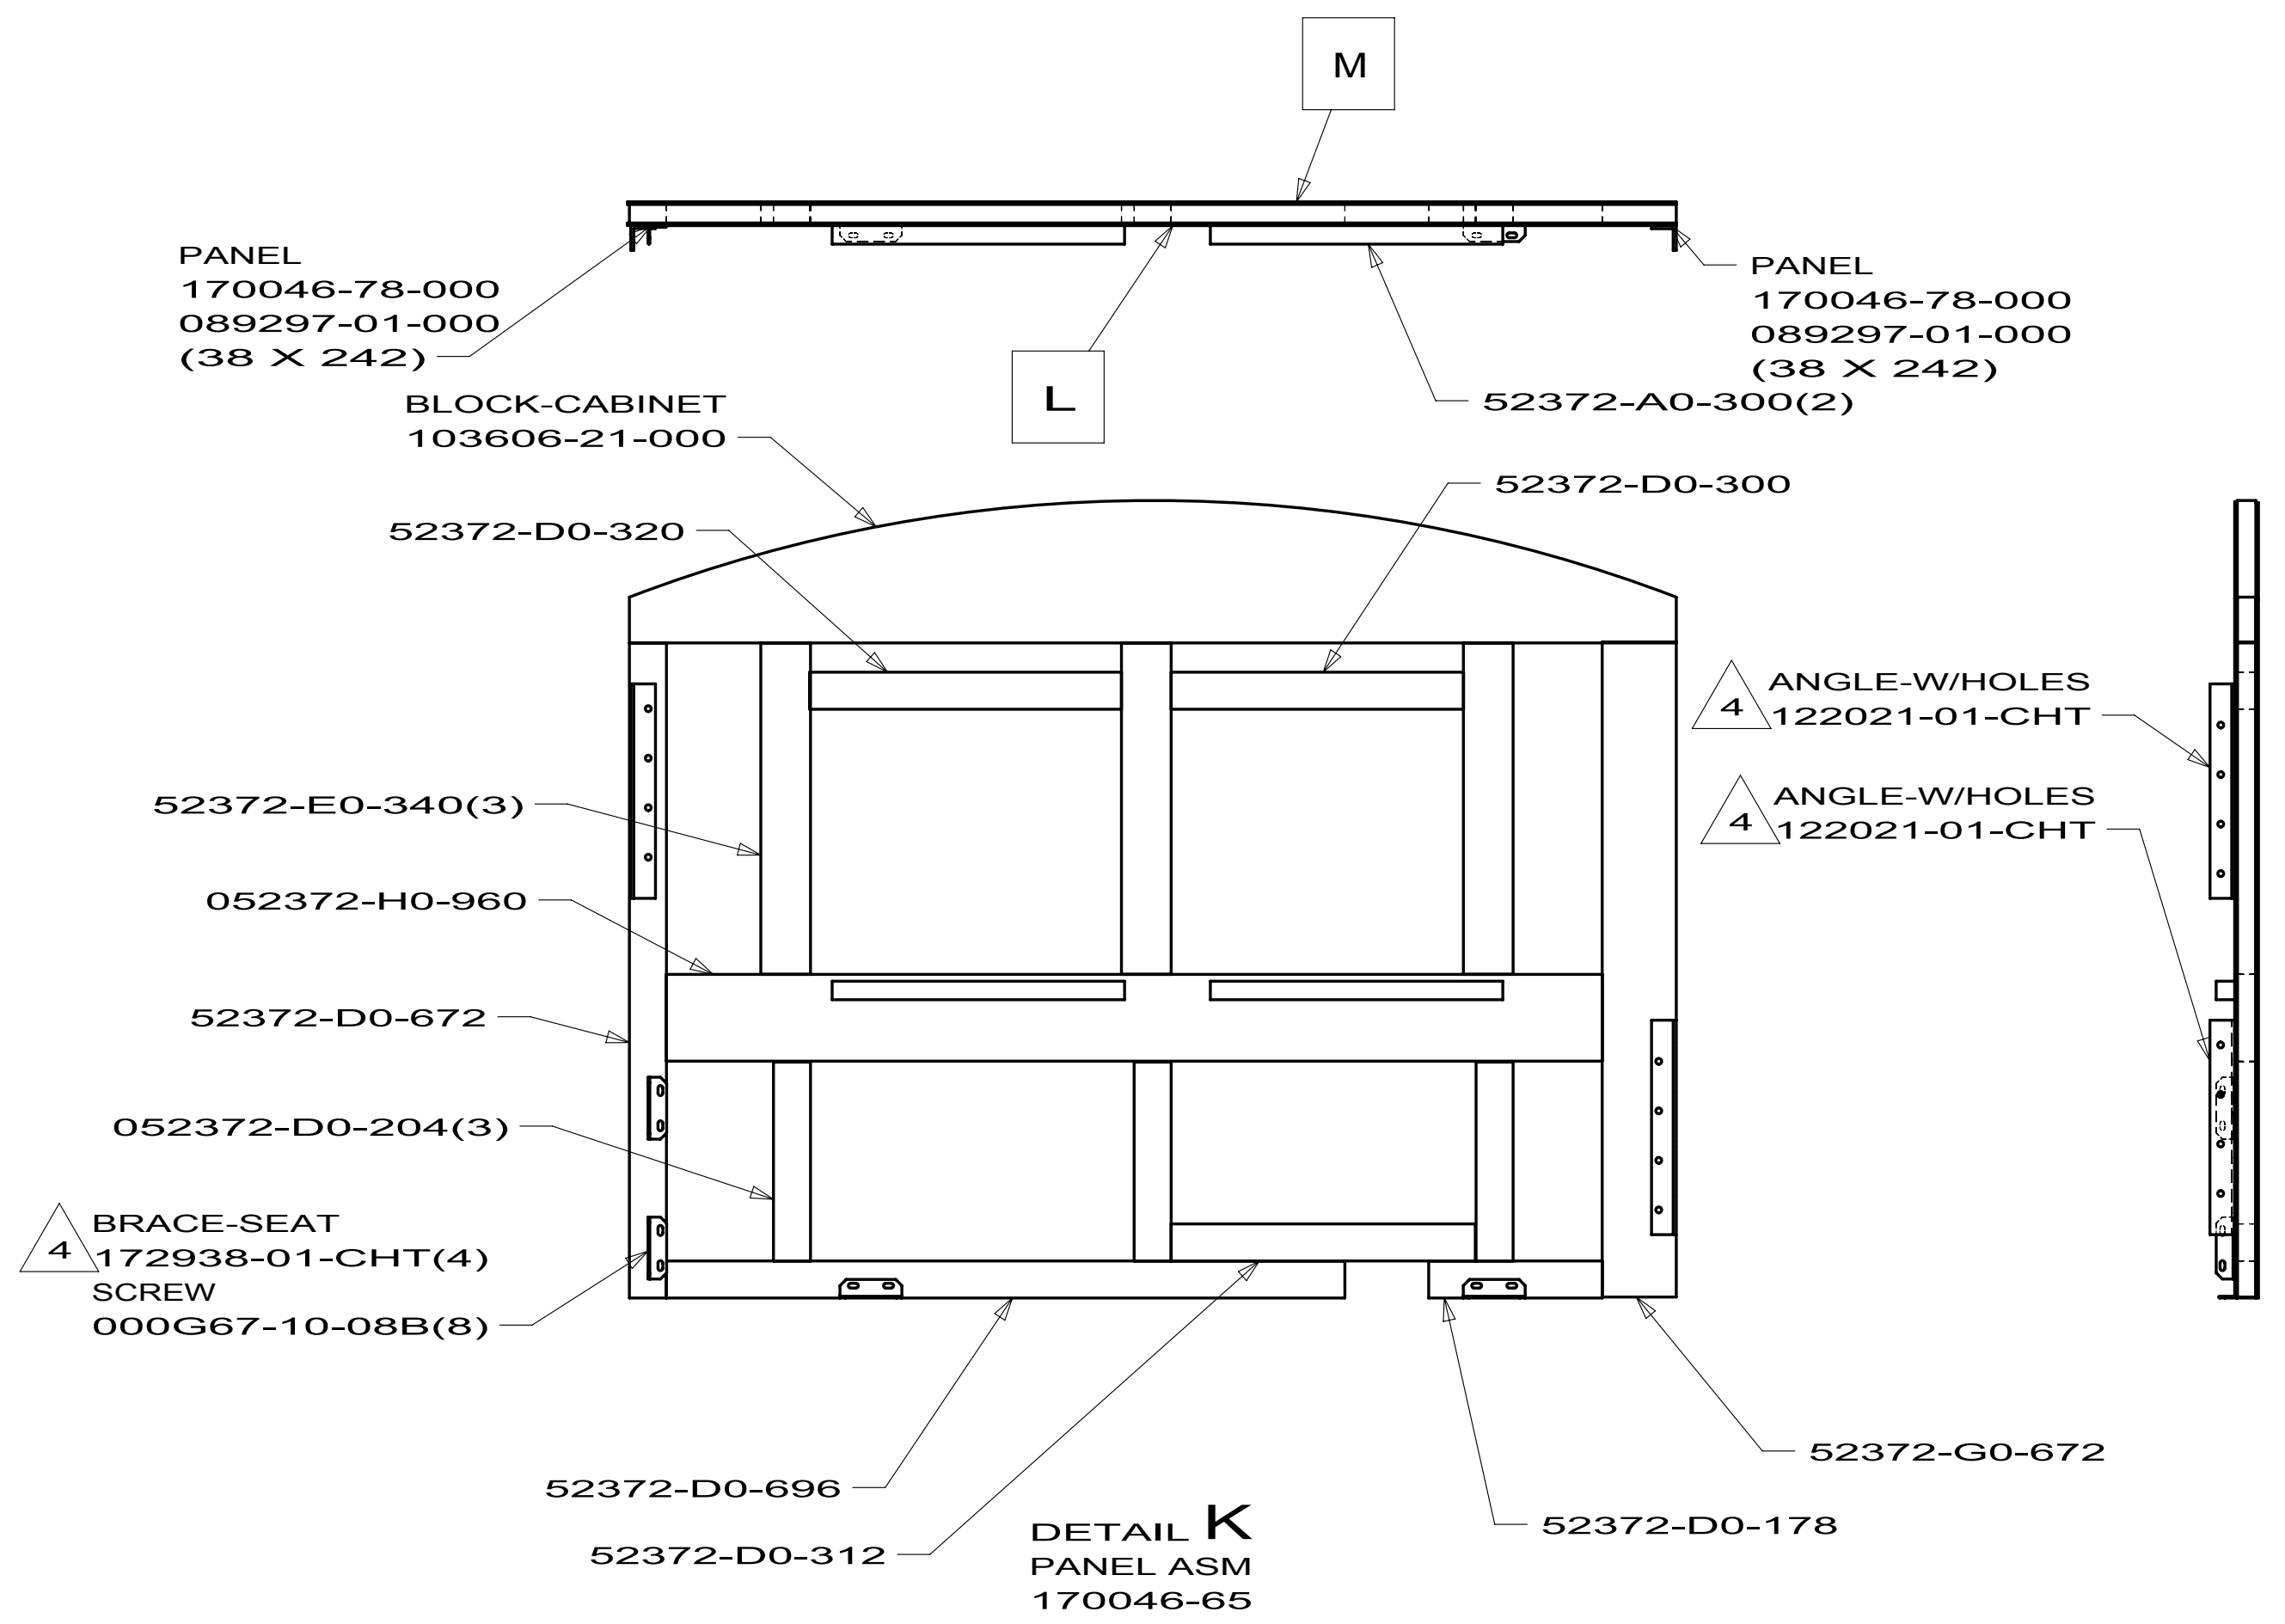

DETAIL L
PANEL
170046-58

329B ←

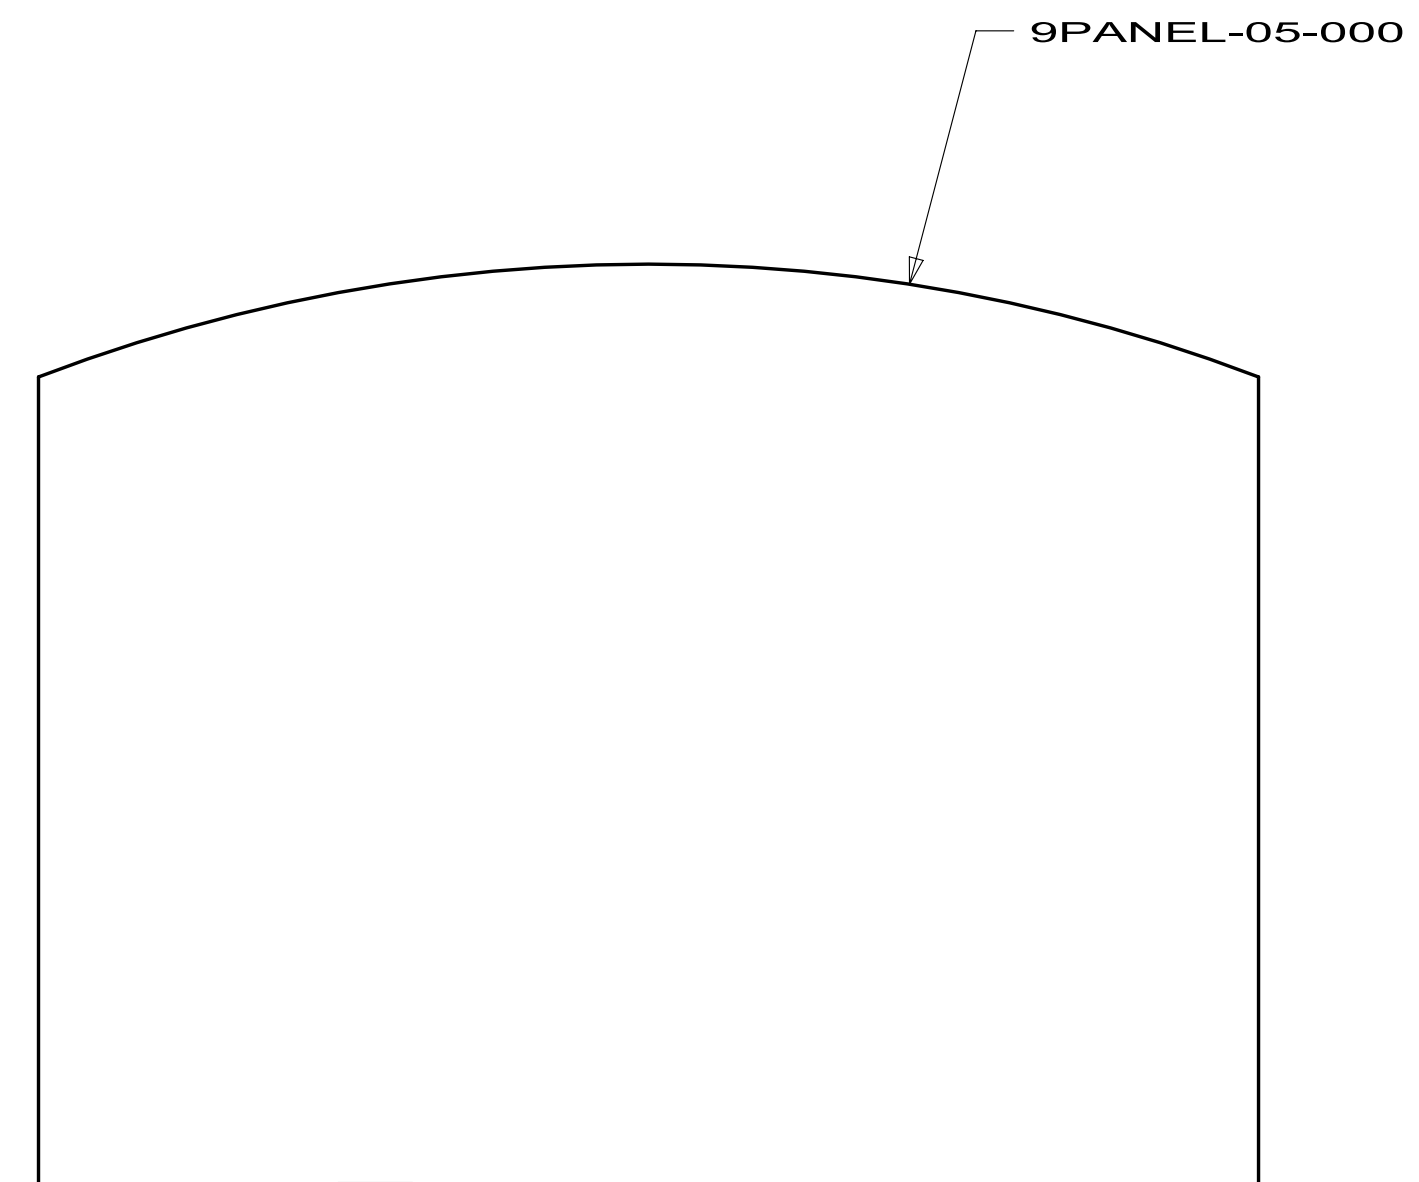

DETAIL M
PANEL
170046-59

TAB -02

FIRST USED			
10 300 SE			
DO NOT SCALE DRAWING			
TITLE: CABINET ASM-BACK,DINETTE			
SHEET 3		PART NO 170046	REV

D

C

B

A

D

C

B

A

PANEL
170046-78-000
089297-01-000
(38 X 242)

PANEL
170046-78-000
089297-01-000
(38 X 242)

52372-A0-300(2)

BLOCK-CABINET
103606-21-000

52372-D0-320

52372-D0-300

52372-E0-340(3)

052372-H0-998

052372-D0-204(3)

BRACE-SEAT
172938-01-CHT (4)
SCREW
000G67-10-08B (8)

52372-D0-696

52372-D0-286

52372-D0-214

52372-D0-672(2)

ANGLE-W/HOLES
122021-01-CHT

ANGLE-W/HOLES
122021-01-CHT

DETAIL W
PANEL ASM
170046-69

DETAIL Y
PANEL
170046-70

9PANEL-05-000

53Z

329B

53Z WTR HTR-6 GAL/110/LP/MTR/AUTO


TAB -05

FIRST USED			10 300 SE
DO NOT SCALE DRAWING			
TITLE:			CABINET ASM-BACK,DINETTE
SHEET 6	PART NO	170046	REV




2. ALL BRACKETS AND BRACES TO BE LINE INSTALLED.

NOTES:

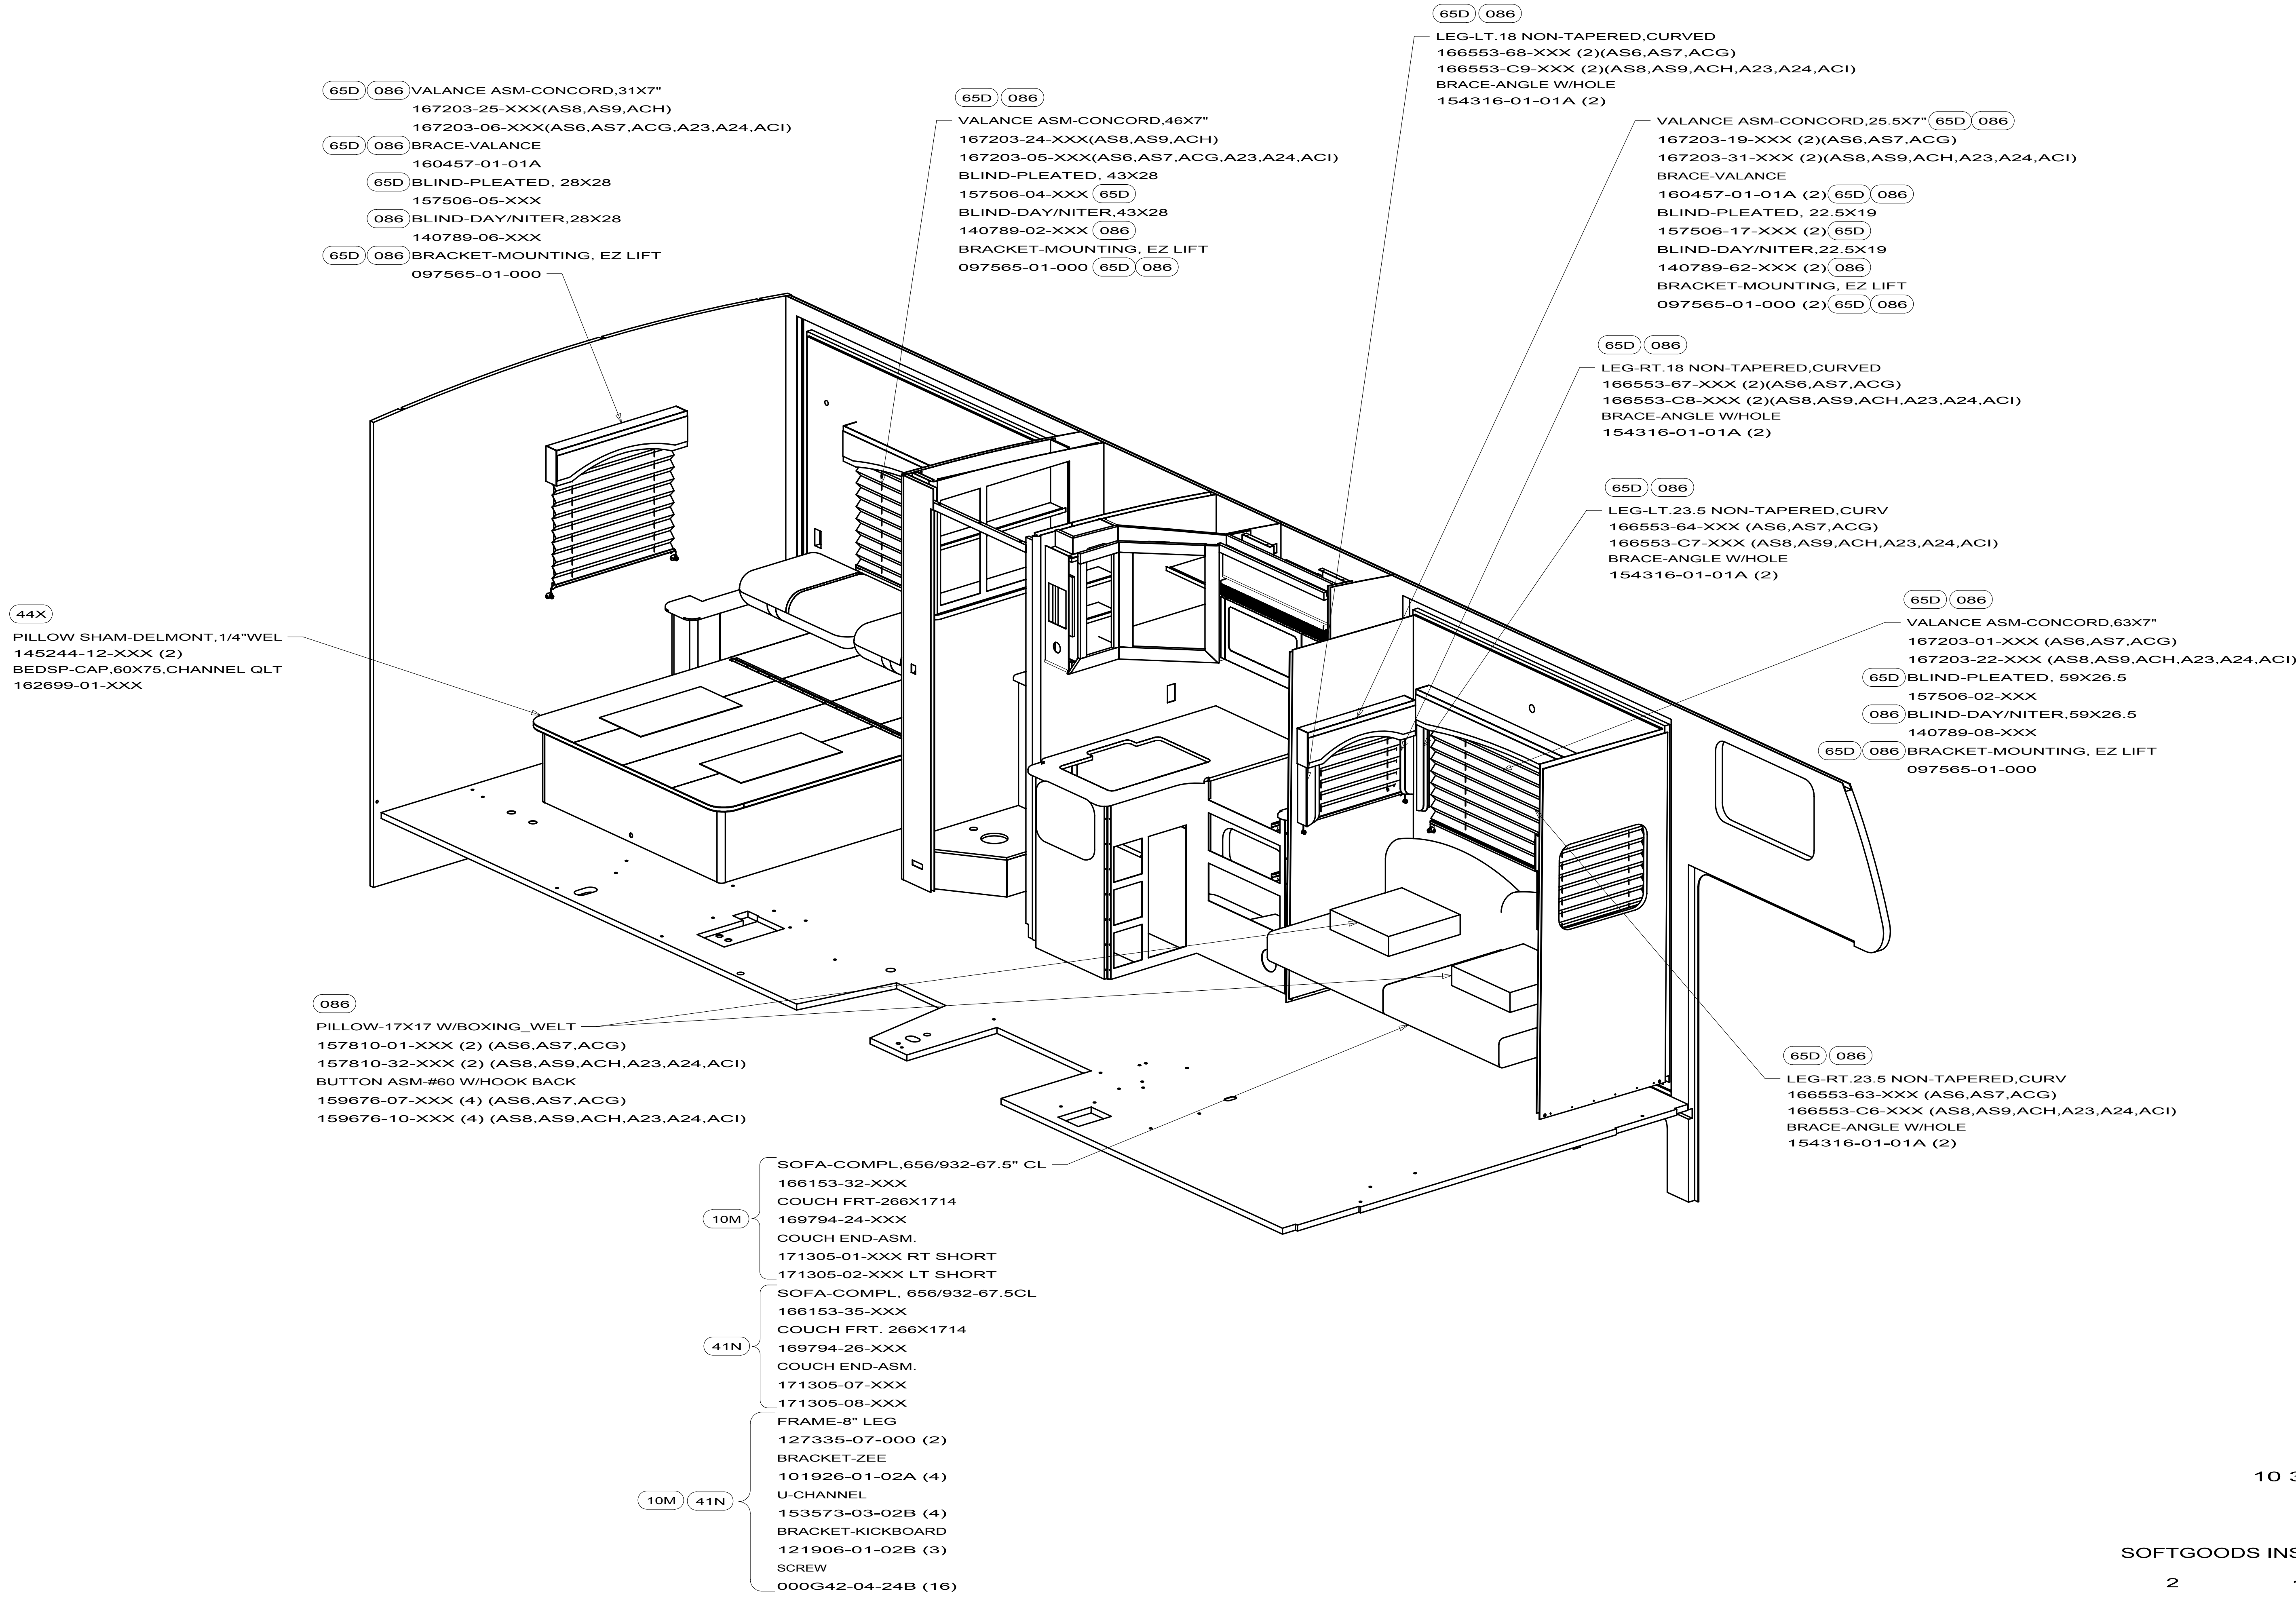

10 329B

DWG NO.	BACK	BACK COVER	BACK FRAME	SEAT	SEAT COVER	SEAT FRAME	BASE
166153-01	NOT USED	NOT USED	NOT USED	NOT USED	NOT USED	NOT USED	NOT USED
166153-02	NOT USED	NOT USED	NOT USED	NOT USED	NOT USED	NOT USED	NOT USED
166153-03	NOT USED	NOT USED	NOT USED	NOT USED	NOT USED	NOT USED	NOT USED
166153-04	NOT USED	NOT USED	NOT USED	NOT USED	NOT USED	NOT USED	NOT USED
166153-05	149430-05-XXX	149430-A5-XXX	132870-01-000	166145-05-XXX	166145-A5-XXX	151290-06-000	151290-21-000
166153-06	149430-06-XXX	149430-A6-XXX	132870-01-000	166145-06-XXX	166145-A6-XXX	151290-06-000	151290-21-000
166153-07	166155-01-XXX	166155-A1-XXX	127335-02-000	166145-01-XXX	166145-A1-XXX	151290-07-000	151290-22-000
166153-08	166155-02-XXX	166155-A2-XXX	101085-09-000	166145-02-XXX	166145-A2-XXX	151290-07-000	151290-22-000
166153-09	166155-03-XXX	166155-A3-XXX	127335-05-000	166145-03-XXX	166145-A3-XXX	151290-05-000	151290-20-000
166153-10	166155-04-XXX	166155-A4-XXX	127335-05-000	166145-03-XXX	166145-A3-XXX	151290-05-000	151290-20-000
166153-11	166155-05-XXX	166155-A5-XXX	132870-01-000	166145-05-XXX	166145-A5-XXX	151290-06-000	151290-21-000
166153-12	166155-06-XXX	166155-A6-XXX	132870-01-000	166145-06-XXX	166145-A6-XXX	151290-06-000	151290-21-000
166153-13	NOT USED	NOT USED	NOT USED	NOT USED	NOT USED	NOT USED	NOT USED
166153-14	NOT UED	NOT USED	NOT USED	NOT USED	NOT USED	NOT USED	NOT USED
166153-15	NOT USED	NOT USED	NOT USED	NOT USED	NOT USED	NOT USED	NOT USED
166153-16	149430-07-XXX	149430-A7-XXX	101085-09-000	149812-02-XXX	P49812-02-XXX	101085-01-000	101085-03-000
166153-17	NOT USED	NOT USED	NOT USED	NOT USED	NOT USED	NOT USED	NOT USED
166153-18	NOT USED	NOT USED	NOT USED	NOT USED	NOT USED	NOT USED	NOT USED
166153-19	NOT USED	NOT USED	NOT USED	NOT USED	NOT USED	NOT USED	NOT USED
166153-20	149430-09-XXX	149430-A9-XXX	101085-14-000	149812-03-XXX	P49812-03-XXX	101085-13-000	101085-12-000
166153-21	149430-10-XXX	149430-B0-XXX	101085-14-000	149812-07-XXX	P49812-07-XXX	101085-13-000	101085-12-000
166153-22	149430-03-XXX	149430-A3-XXX	101085-14-000	149812-03-XXX	P49812-03-XXX	101085-13-000	101085-12-000
166153-23	NOT USED	NOT USED	NOT USED	NOT USED	NOT USED	NOT USED	NOT USED
166153-24	NOT USED	NOT USED	NOT USED	NOT USED	NOT USED	NOT USED	NOT USED
166153-25	NOT USED	NOT USED	NOT USED	NOT USED	NOT USED	NOT USED	NOT USED
166153-26	NOT USED	NOT USED	NOT USED	NOT USED	NOT USED	NOT USED	NOT USED
166153-27	NOT USED	NOT USED	NOT USED	NOT USED	NOT USED	NOT USED	NOT USED
166153-28	NOT USED	NOT USED	NOT USED	NOT USED	NOT USED	NOT USED	NOT USED
166153-29	NOT USED	NOT USED	NOT USED	NOT USED	NOT USED	NOT USED	NOT USED
166153-30	NOT USED	NOT USED	NOT USED	NOT USED	NOT USED	NOT USED	NOT USED
166153-31	166155-07-XXX	166155-A7-XXX	101085-09-000	171914-01-XXX	171914-A1-XXX	101085-01-000	101085-03-000
166153-32	166155-03-XXX	166155-A3-XXX	127335-05-000	171914-02-XXX	171914-A2-XXX	151290-05-000	151290-20-000
166153-33	149430-11-XXX	149430-B1-XXX	101085-10-000	149812-01-XXX	P49812-01-XXX	101085-04-000	101085-06-000
166153-34	149430-12-XXX	149430-B2-XXX	101085-10-000	149812-30-XXX	P49812-30-XXX	101085-04-000	101085-06-000
166153-35	166155-04-XXX	166155-A4-XXX	127335-05-000	171914-03-XXX	171914-A3-XXX	151290-05-000	151290-20-000
166153-36	166155-01-XXX	166155-A1-XXX	127335-02-000	171914-04-XXX	171914-A4-XXX	151290-22-000	151290-22-000
166153-37	166155-02-XXX	166155-A2-XXX	127335-02-000	171914-05-XXX	171914-A5-XXX	151290-22-000	151290-22-000
166153-38	166155-05-XXX	166155-A5-XXX	132870-01-000	171914-06-XXX	171914-A6-XXX	151290-21-000	151290-21-000
166153-39	166155-06-XXX	166155-A6-XXX	132870-01-000	171914-07-XXX	171914-A7-XXX	151290-21-000	151290-21-000
166153-40	149430-13-XXX	149430-B3-XXX	151290-29-000	149812-24-XXX	P49812-24-XXX	151290-30-000	151290-52-000
166153-41	149430-14-XXX	149430-B4-XXX	151290-29-000	149812-25-XXX	P49812-25-XXX	151290-30-000	151290-52-000

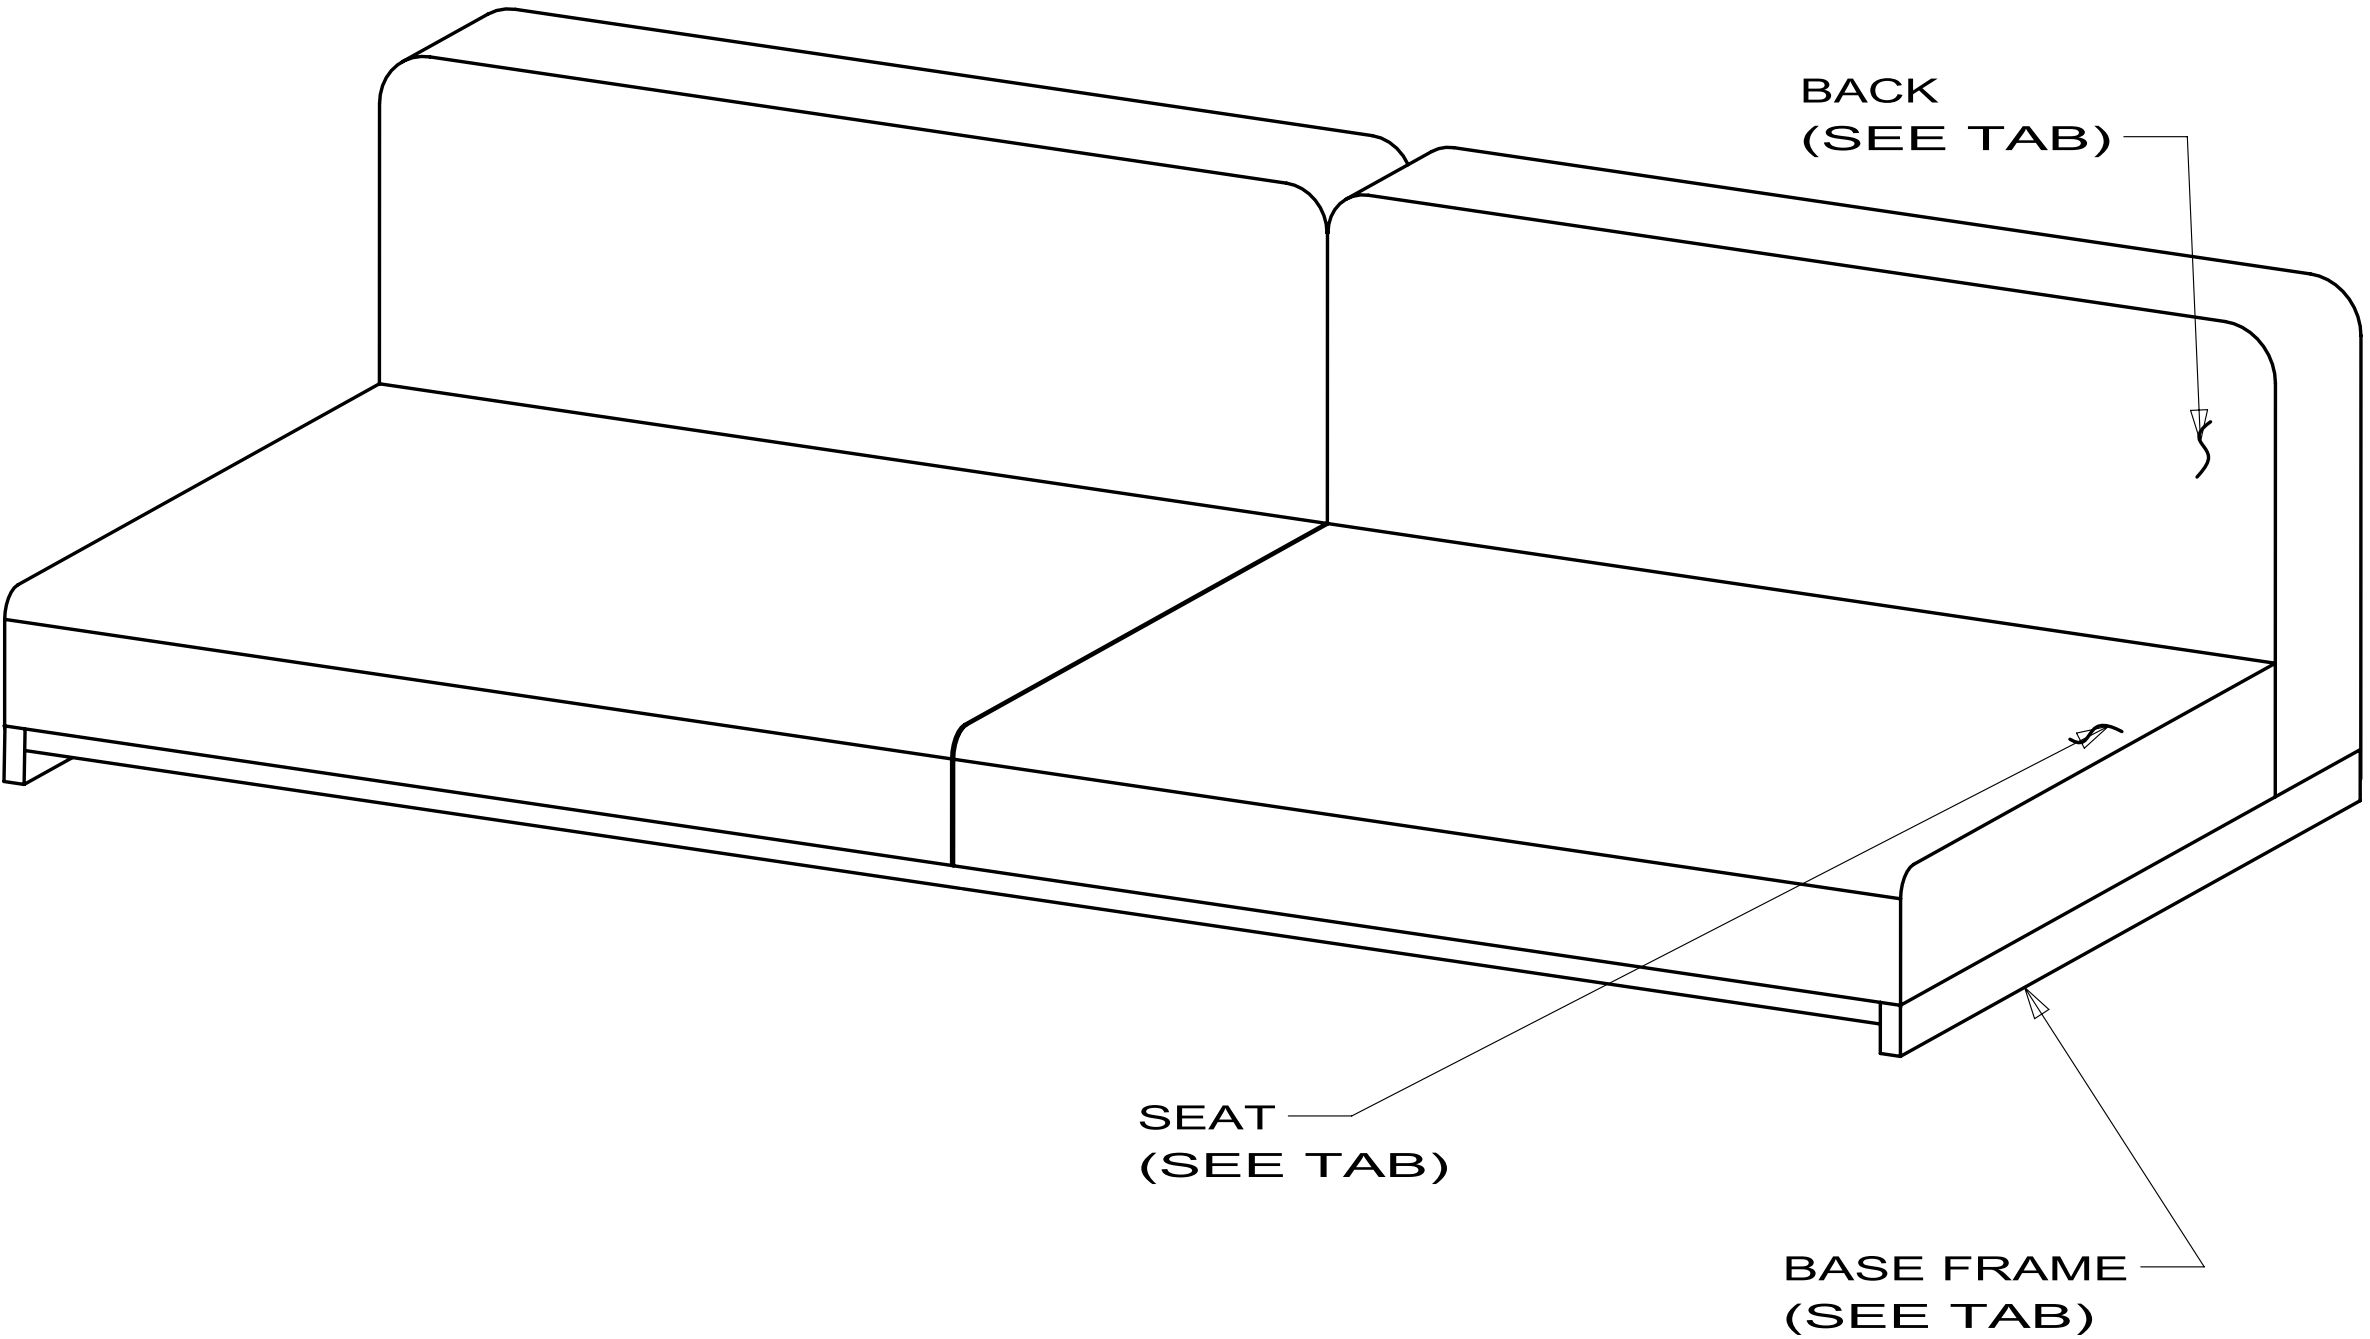

STITCHCRAFT

3 LATCH KIT FOR JACK-KNIFE FRAMES 159760-01-000 & 156317-02-04B.


2 LATCH KIT FOR COMFORT LOUNGE FRAMES 156524-01-000.

1. 000D39-05-00B USED TO ATTACK BACK/SEAT TO
BASE 4 PER EACH.

NOTES:

SOFA-COMPL,686

1 1

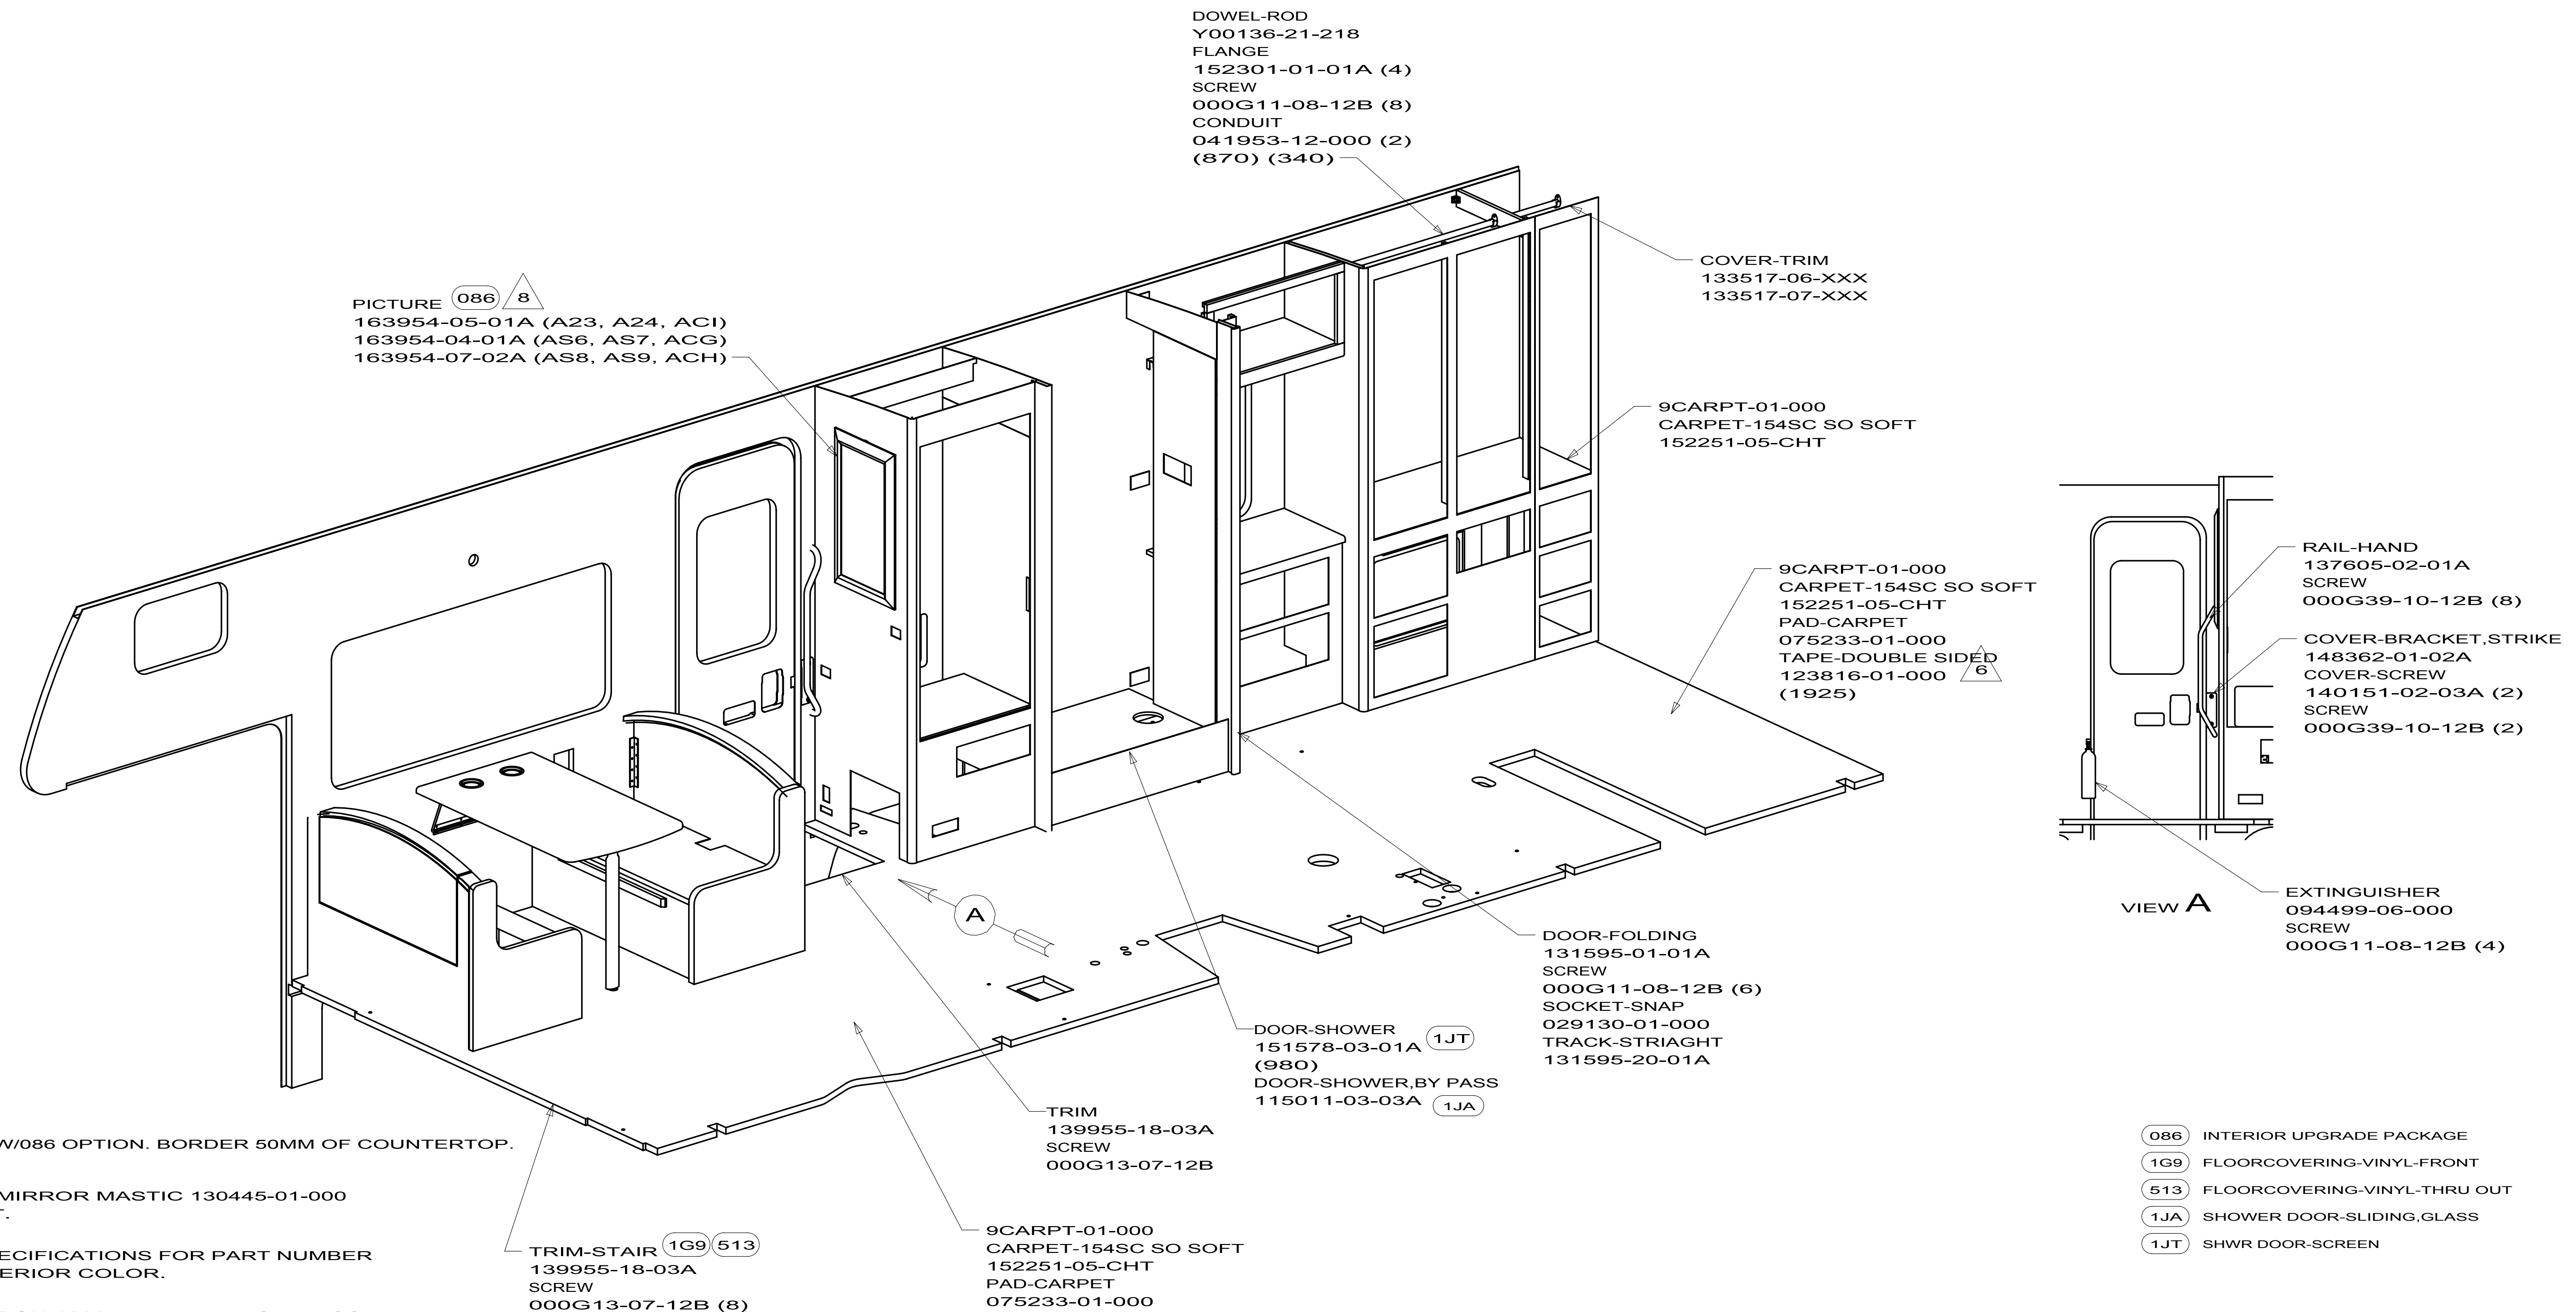

10 NOT REQUIRED W/086 OPTION. BORDER 50MM OF COUNTERTOP.

9. USE ADHESIVE-MIRROR MASTIC 130445-01-000 OR EQUIVALANT.

8. SEE STYLING SPECIFICATIONS FOR PART NUMBER RELATED TO INTERIOR COLOR.

7. TIE BACK LOCATION 1000mm $\pm$ 25mm ABOVE FLOOR.

6. INSTALL TAPE OVER FLOOR EXPANDER TO SECURE CARPET.

5. ALIGN BOTTOM OF BORDER WITH TOP OF GALLEY.

4. TRIM VINYL FLOOR TO SIDEWALL AS NEEDED
PER ES0067 (1000). M09471-79-XXX (UP TO 09-17-09)
M09614-61-XXX (AFTER 09-18-09)

3. LABEL TO BE PLACED WITHIN 610 OF DETECTOR. LABEL SUPPLIED WITH DETECTOR. LABEL TO BE PLACED ON INSIDE UPPER CORNER OF FIRST GALLEY DOOR.

2. TORQUE ALL SEAT BELTS TO 94-117 Nm. NO FLOOR COVERING OR OTHER MATERIAL SHALL BE ALLOWED BETWEEN THE BELT ANCHOR AND IT'S MOUNTING SURFACE.

1. ALL ORDINATE DIMENSIONS ARE MEASURED FROM DATUM.


086	INTERIOR UPGRADE PACKAGE
1G9	FLOORCOVERING-VINYL-FRONT
513	FLOORCOVERING-VINYL-THRU OUT
1JA	SHOWER DOOR-SLIDING, GLASS
1JT	SHWR DOOR-SCREEN


10 329B

FLOOR PLAN-INTERIOR TRIM

1 3 170373


3/17/2010

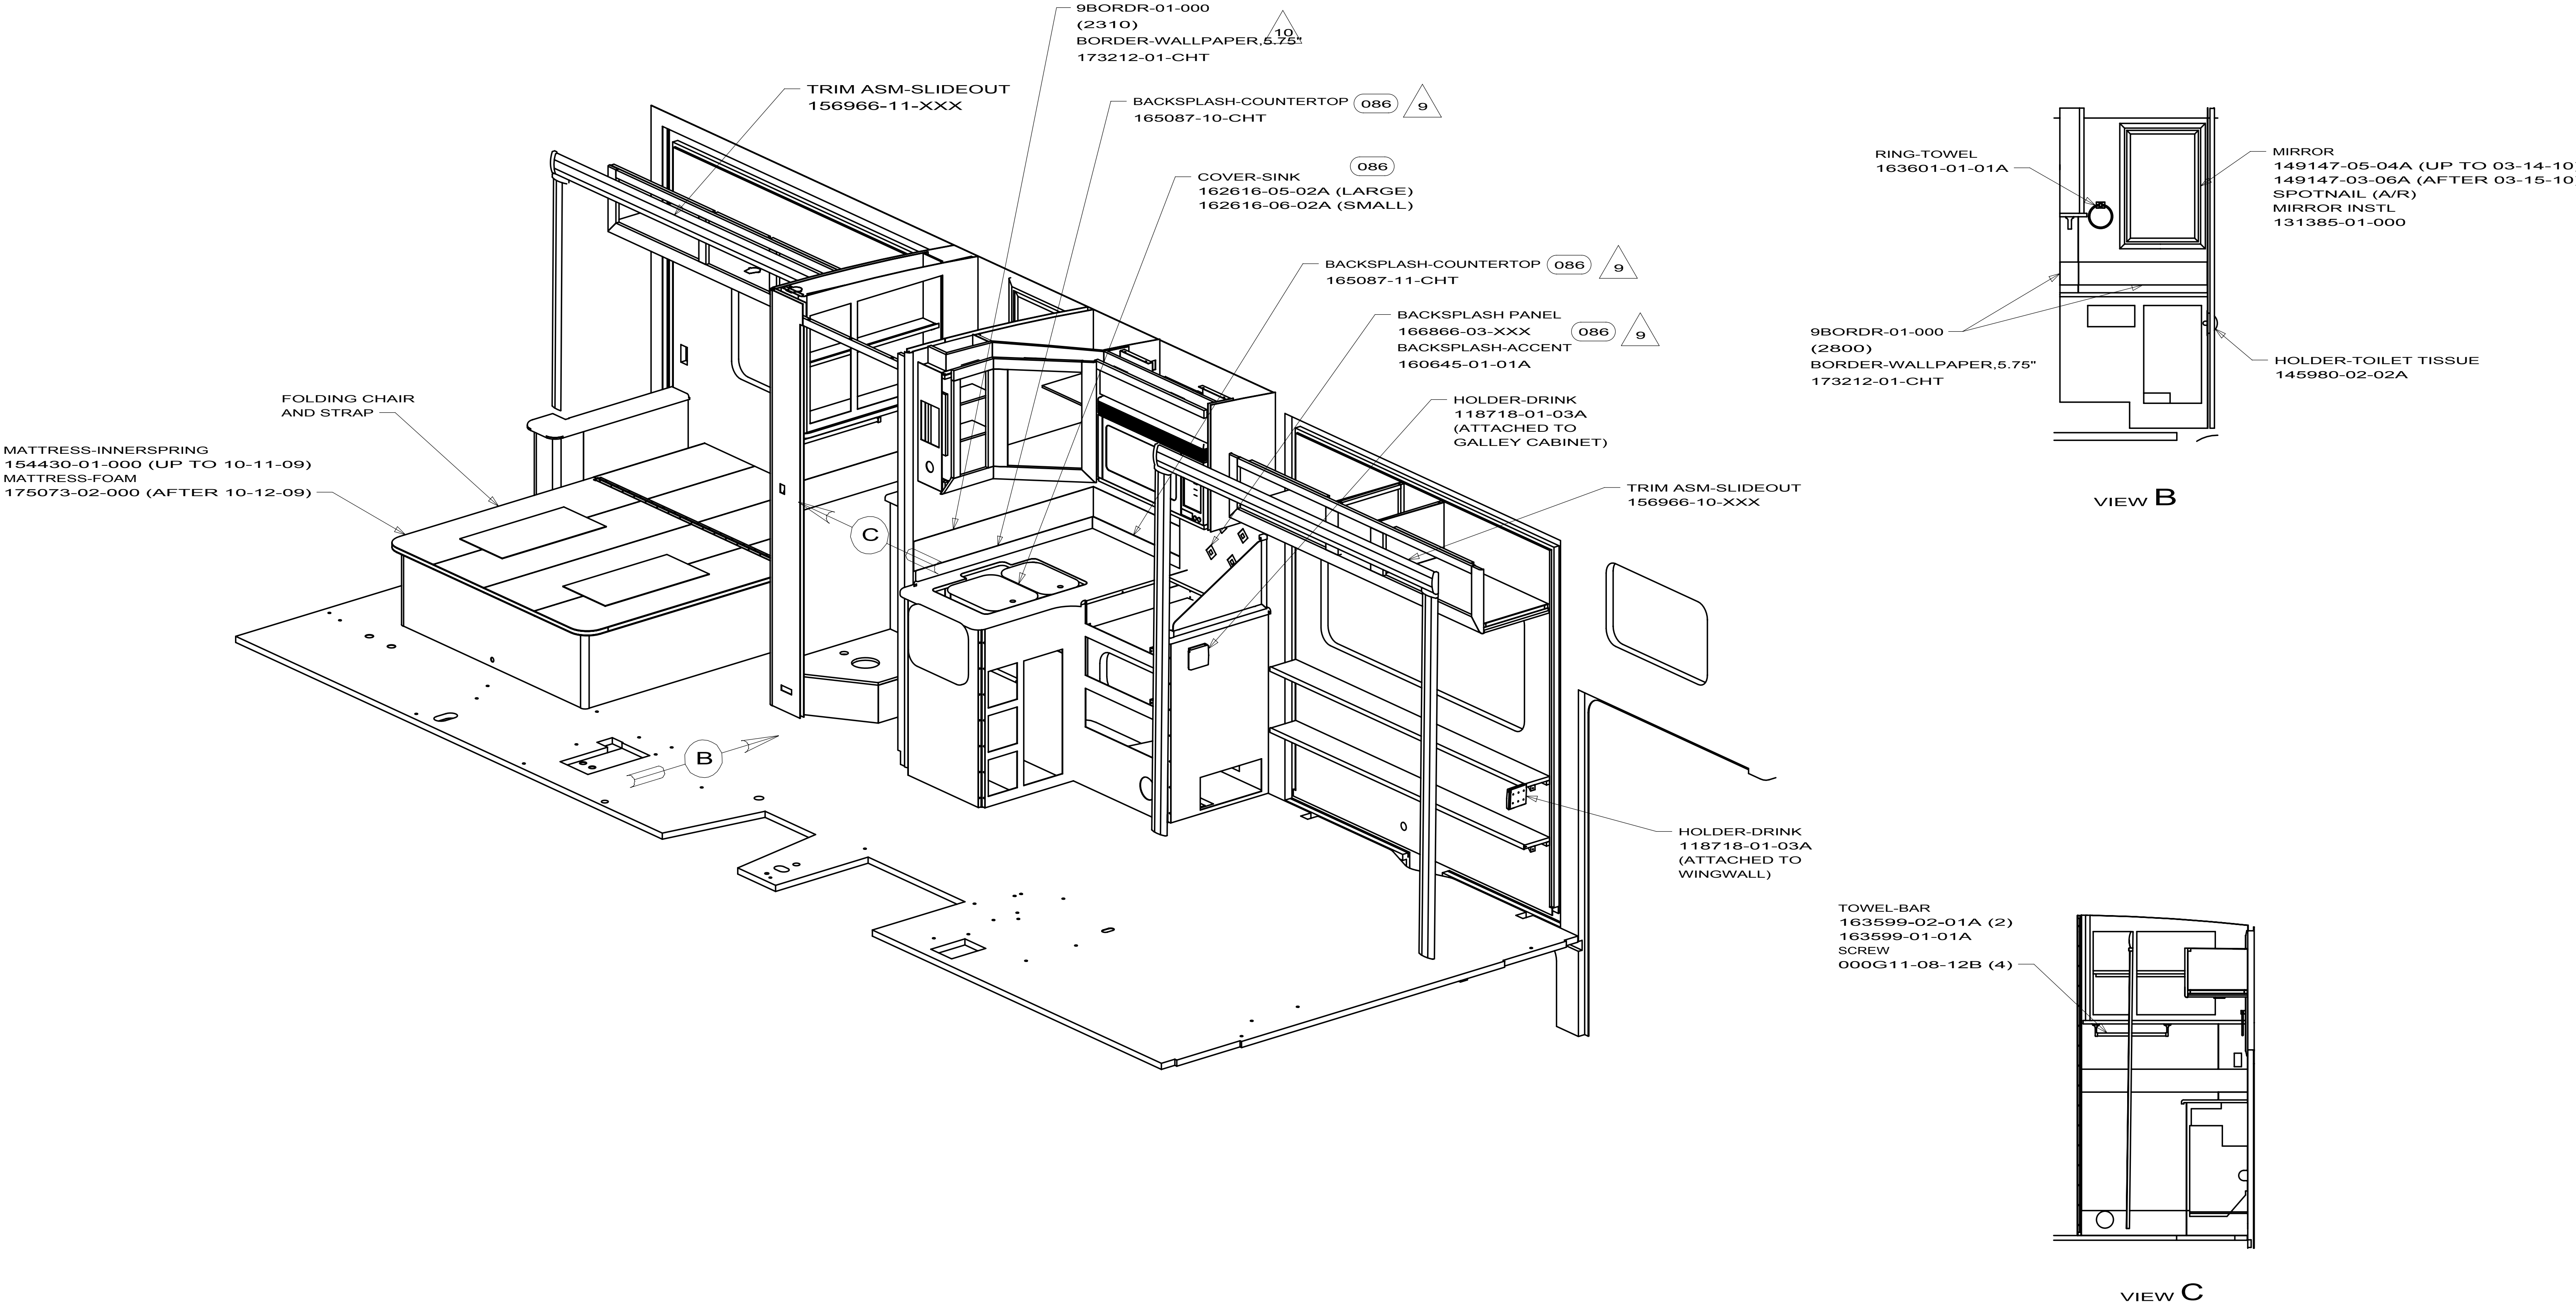

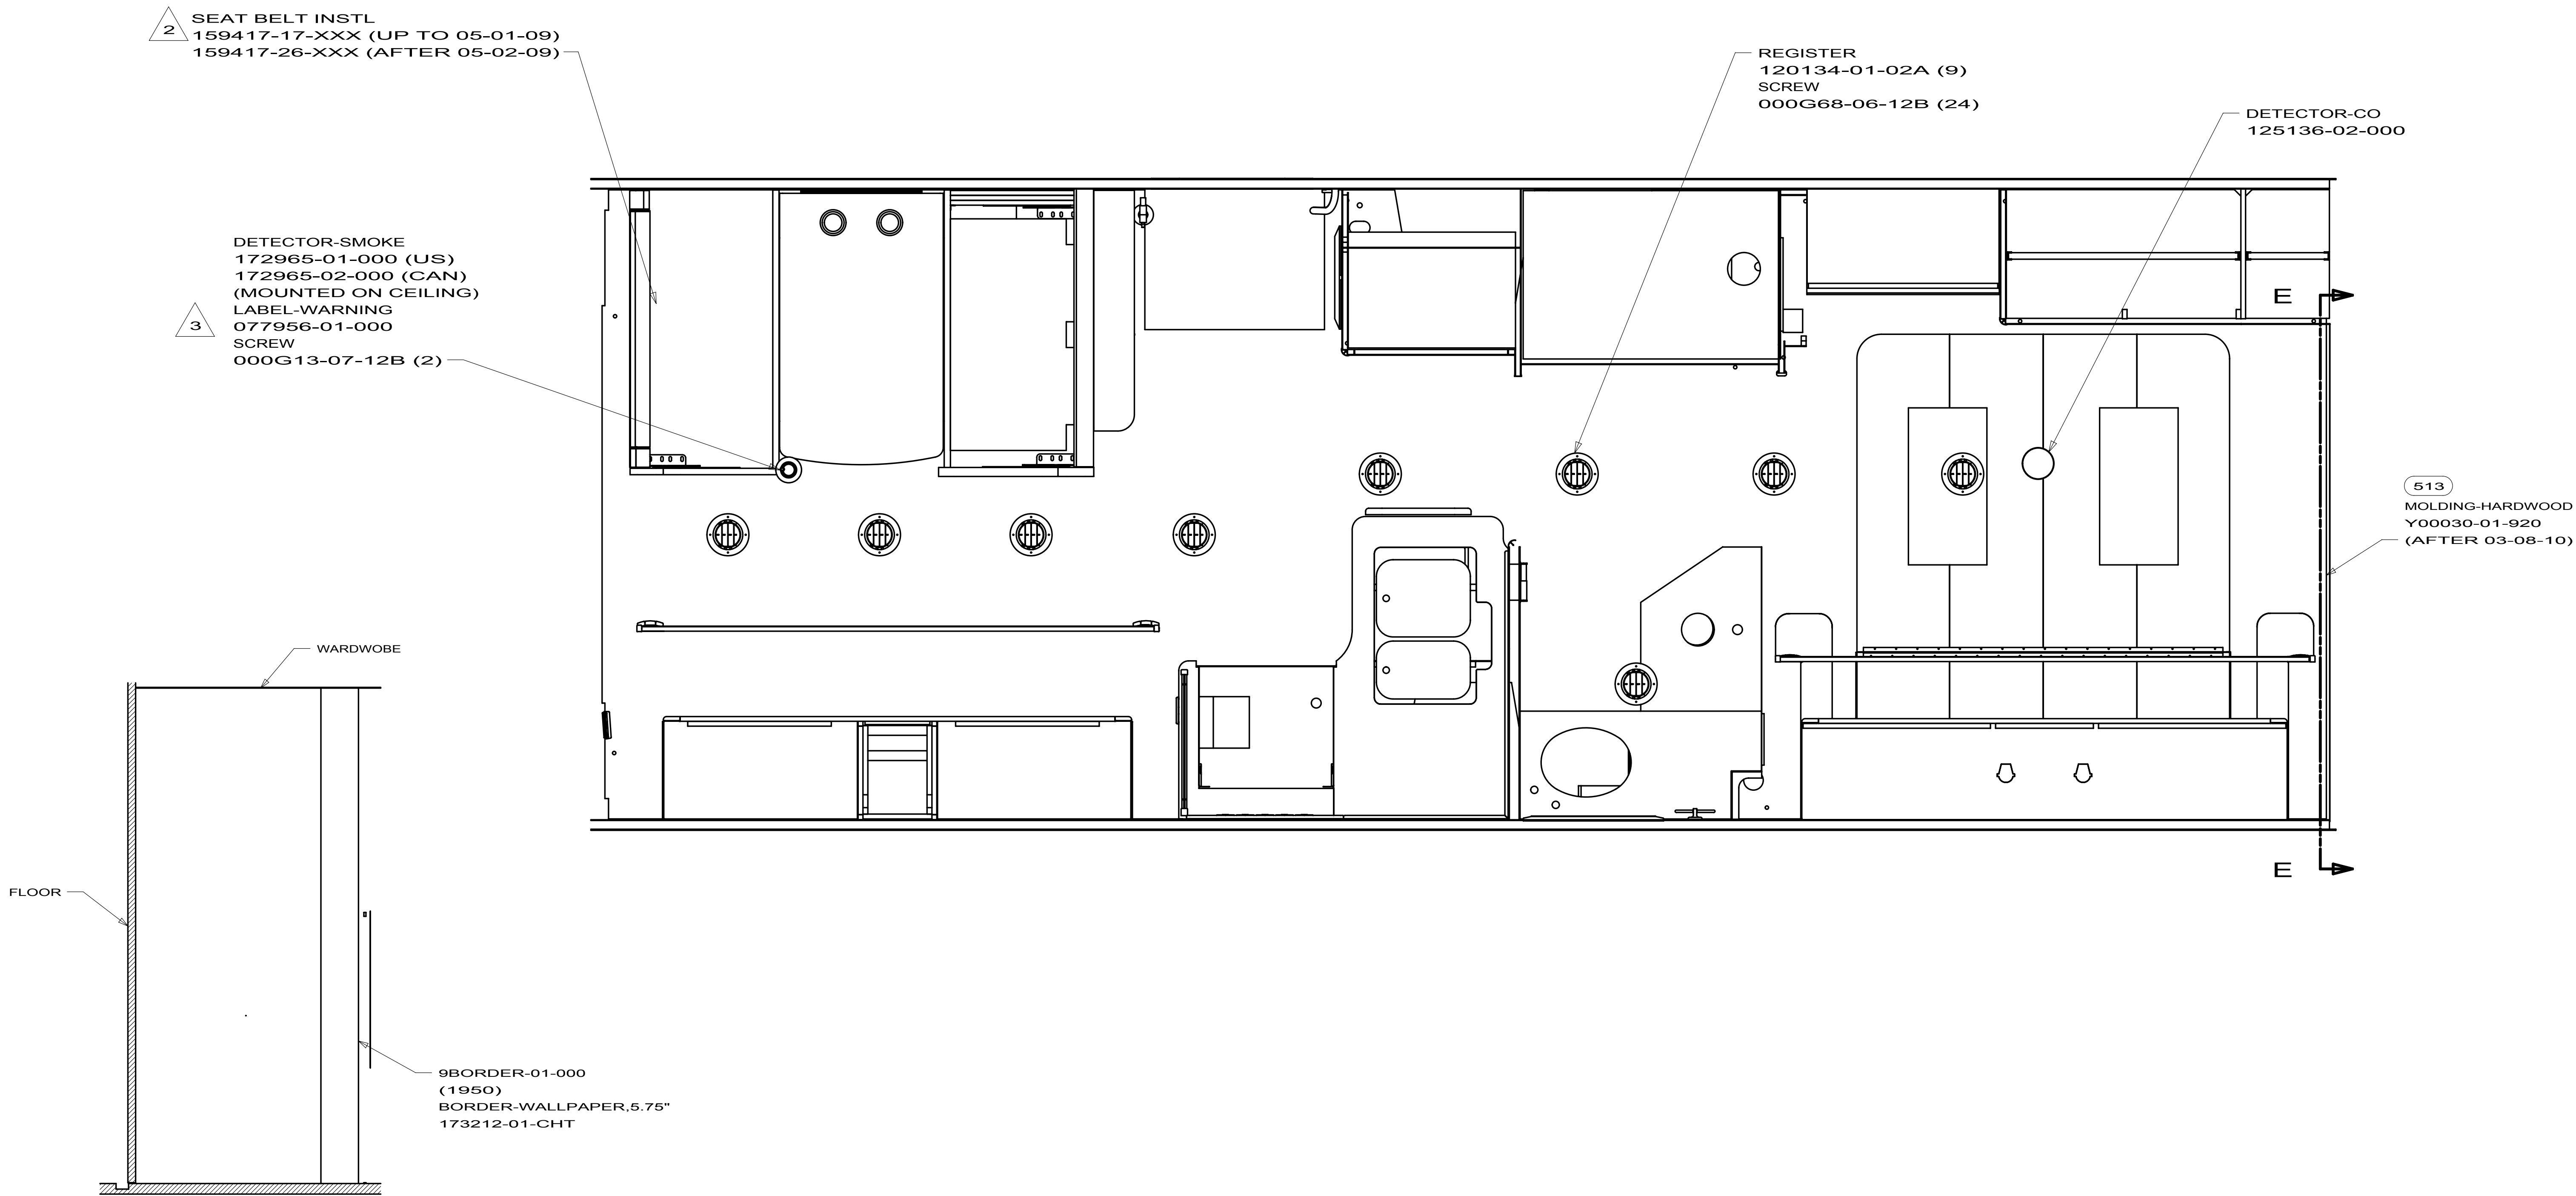

SECTION E-E

10 329B

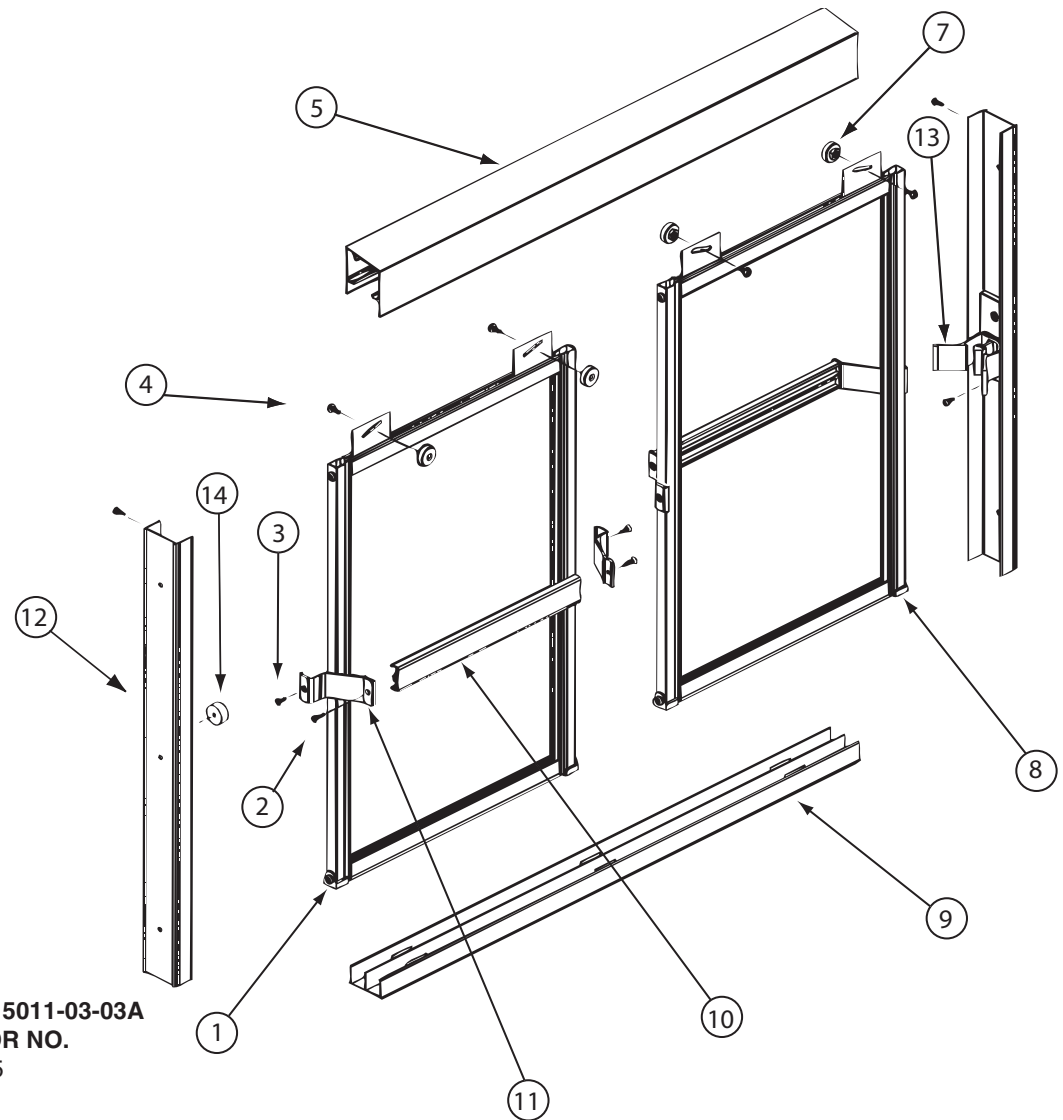

KEY PART NUMBER


1	115011-03-708	EA	GUIDE/NYLON - F/DOOR BOTTOM
2	115011-03-716	EA	SCREW F/TOWEL BAR - NICKEL
3	115011-03-715	EA	SCREW F/TOWEL BAR BRKTS-NCKL
4	115011-01-705	EA	SCREW-ROLLER, (HEX HEAD)
5	115011-03-710	EA	HEADER - NICKEL
7	115011-01-704	EA	ROLLERS
8	115011-01-706	FT	GLAZING VINYL-BLACK
9	115011-03-711	EA	TRACK/BOTTOM - 40" NICKEL
10	115011-03-714	EA	TOWEL BAR - NICKEL
11	115011-03-713	EA	BRACKET-TOWEL BAR - BLACK
12	115011-03-712	EA	JAMB-WALL/SHOWER DOOR-NCKL
13	115011-03-707	EA	TRAVEL LATCH - BLACK
14	115011-01-714	EA	BUMPER - RATTLE/SHOWER DOOR
	115011-03-719	EA	DOOR PANEL ASM - NICKEL/AQUA

115011-03-03A VENDOR NO.


CP1105
612F-N
638F-N
832HEX
45N
PN193
C154B
90N
136N
CP545 WAS 135
126N
9733B
5168S
WB60N-ADP


CONTACT WINNEBAGO PART SALES FOR UNLISTED COMPONENT(S)

KEY	PART NUMBER	U/M	DESCRIPTION	131595-01-01A, 131595-05-01A, 131595-10-01A, 131595-13-01A	
				VENDOR NO.	
	117431-01-707	EA	BALL CATCH - PLASTIC		
	131595-01-700	EA	END STOP ONLY		
	131595-01-701	EA	BRACKET/MOUNTING	908956	
	131595-01-702	EA	TRACK/STRAIGHT - 37"		

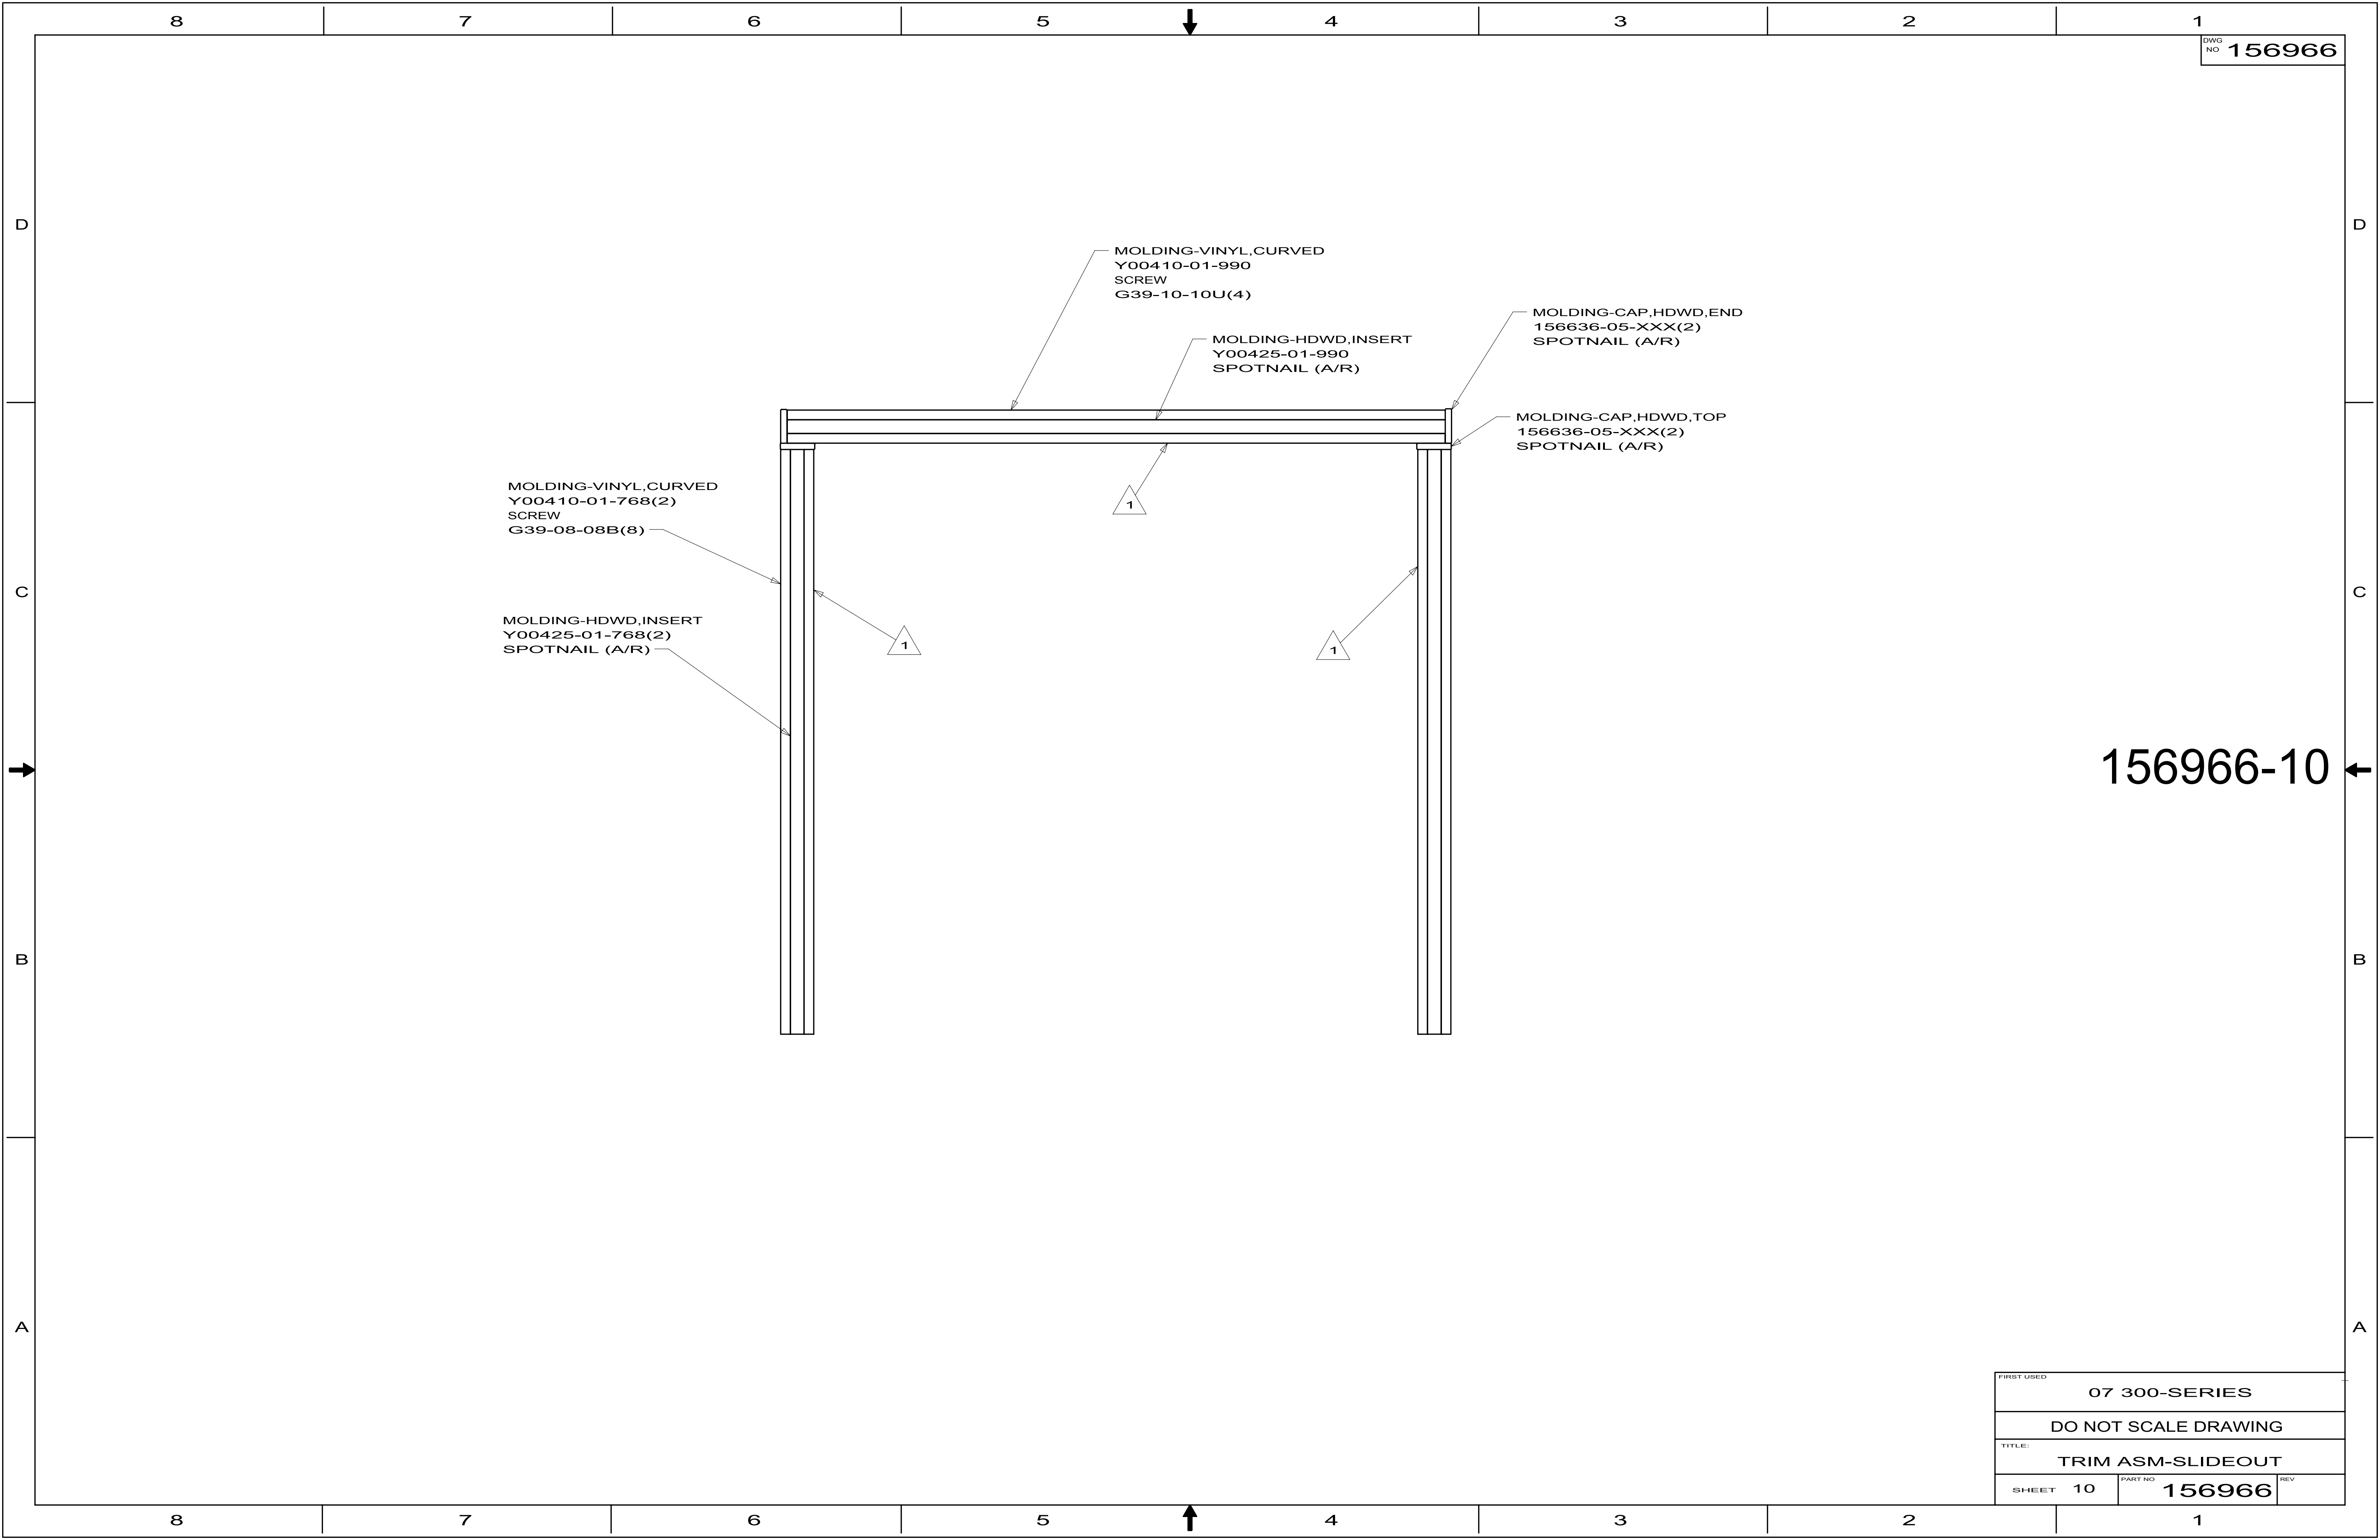

FIRST USED		
07 300-SERIES		
DO NOT SCALE DRAWING		
TITLE:		
TRIM ASM-SLIDEOUT		
SHEET	10	PART NO
		156966
		REV

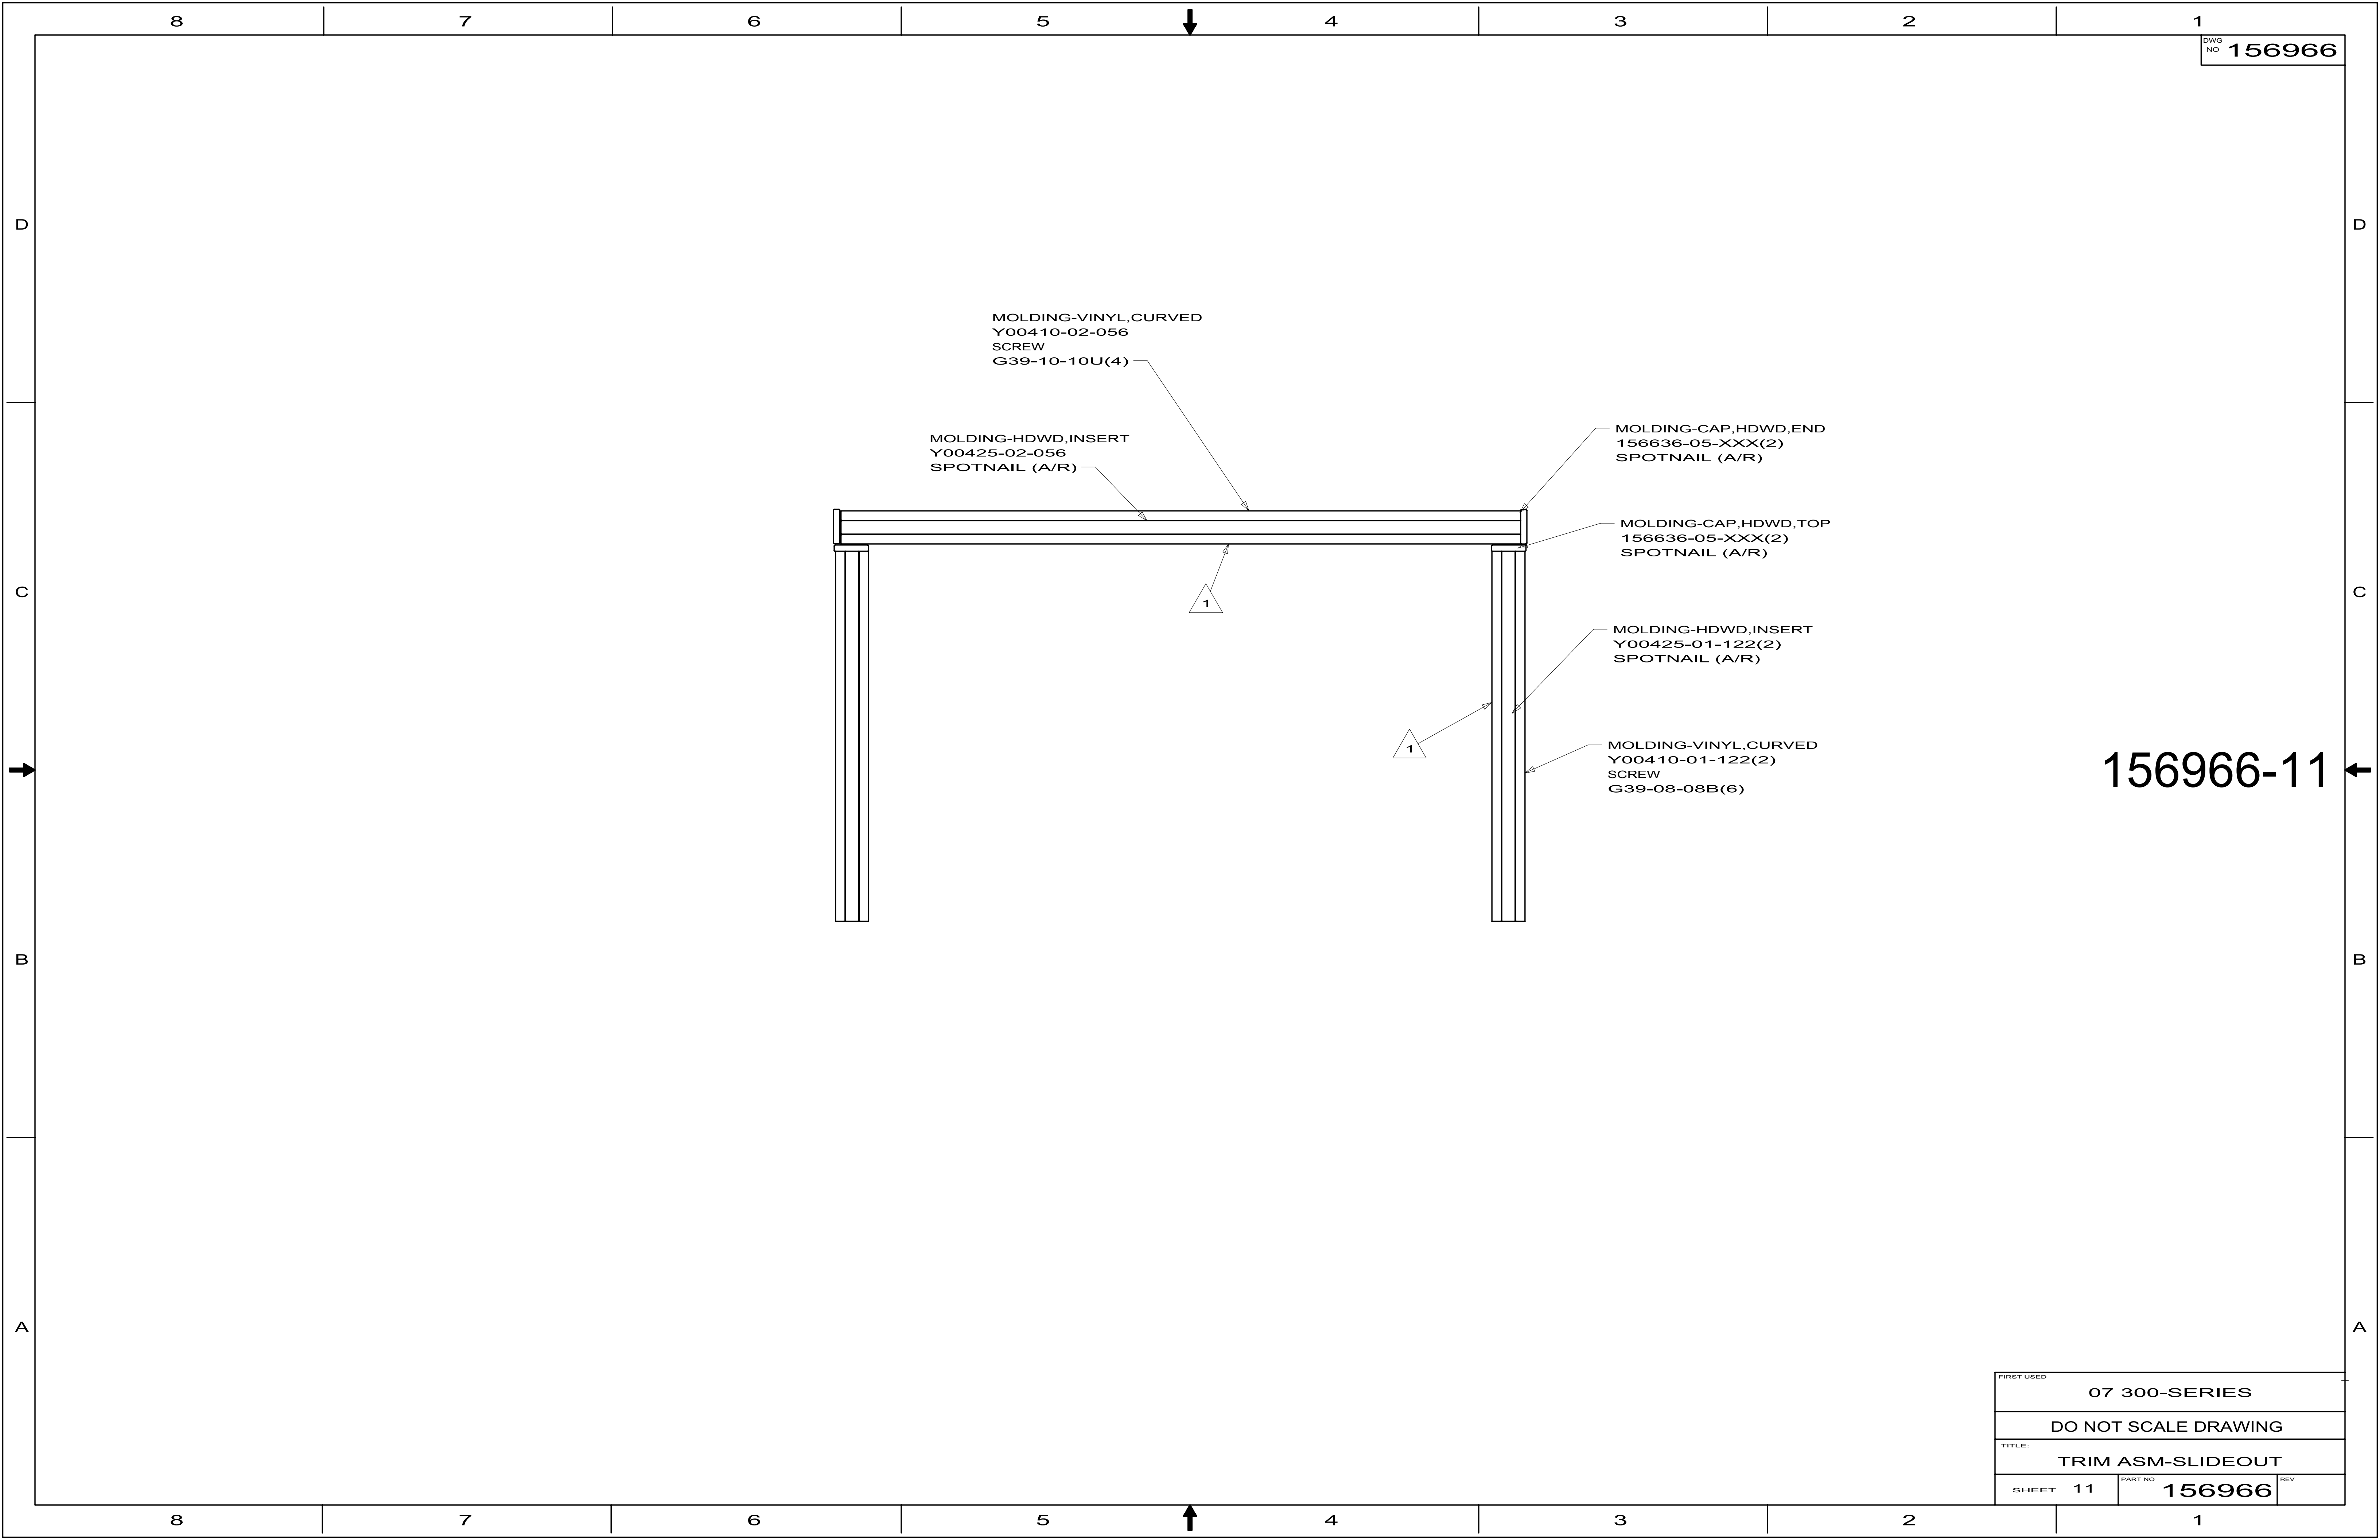

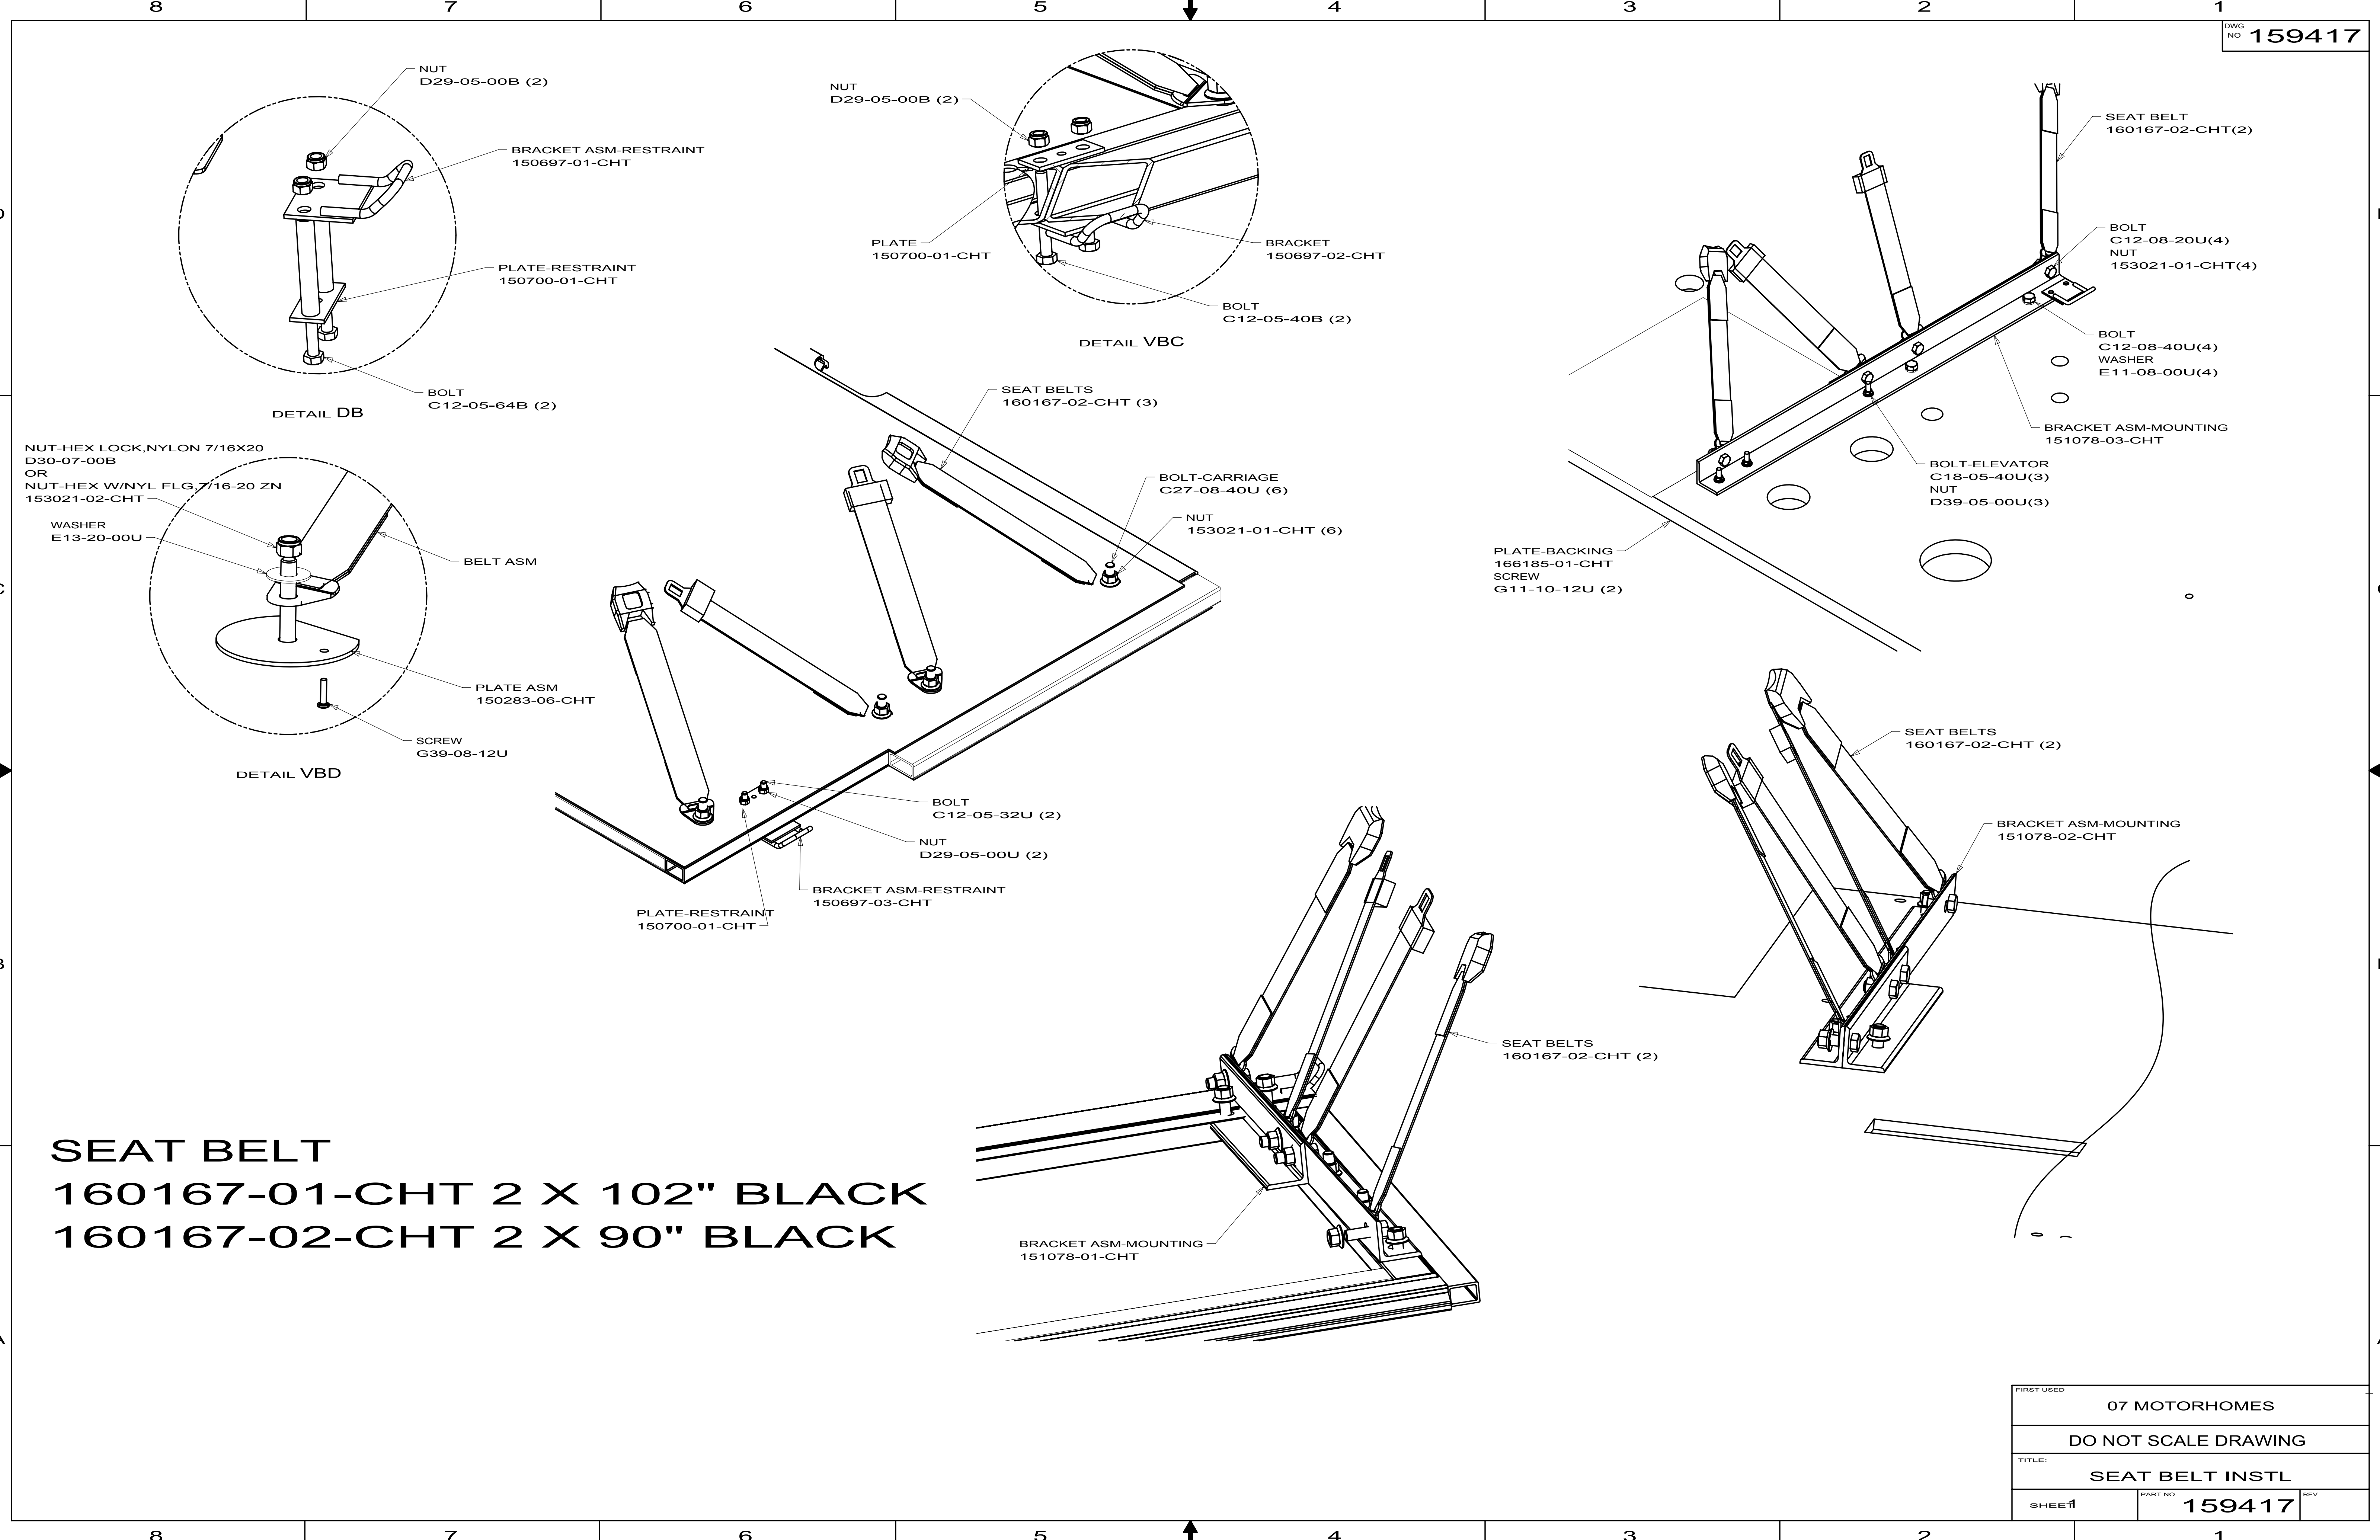

FIRST USED		
07 MOTORHOMES		
DO NOT SCALE DRAWING		
TITLE:		
SEAT BELT INSTL		
SHEET 1	PART NO 159417	REV