


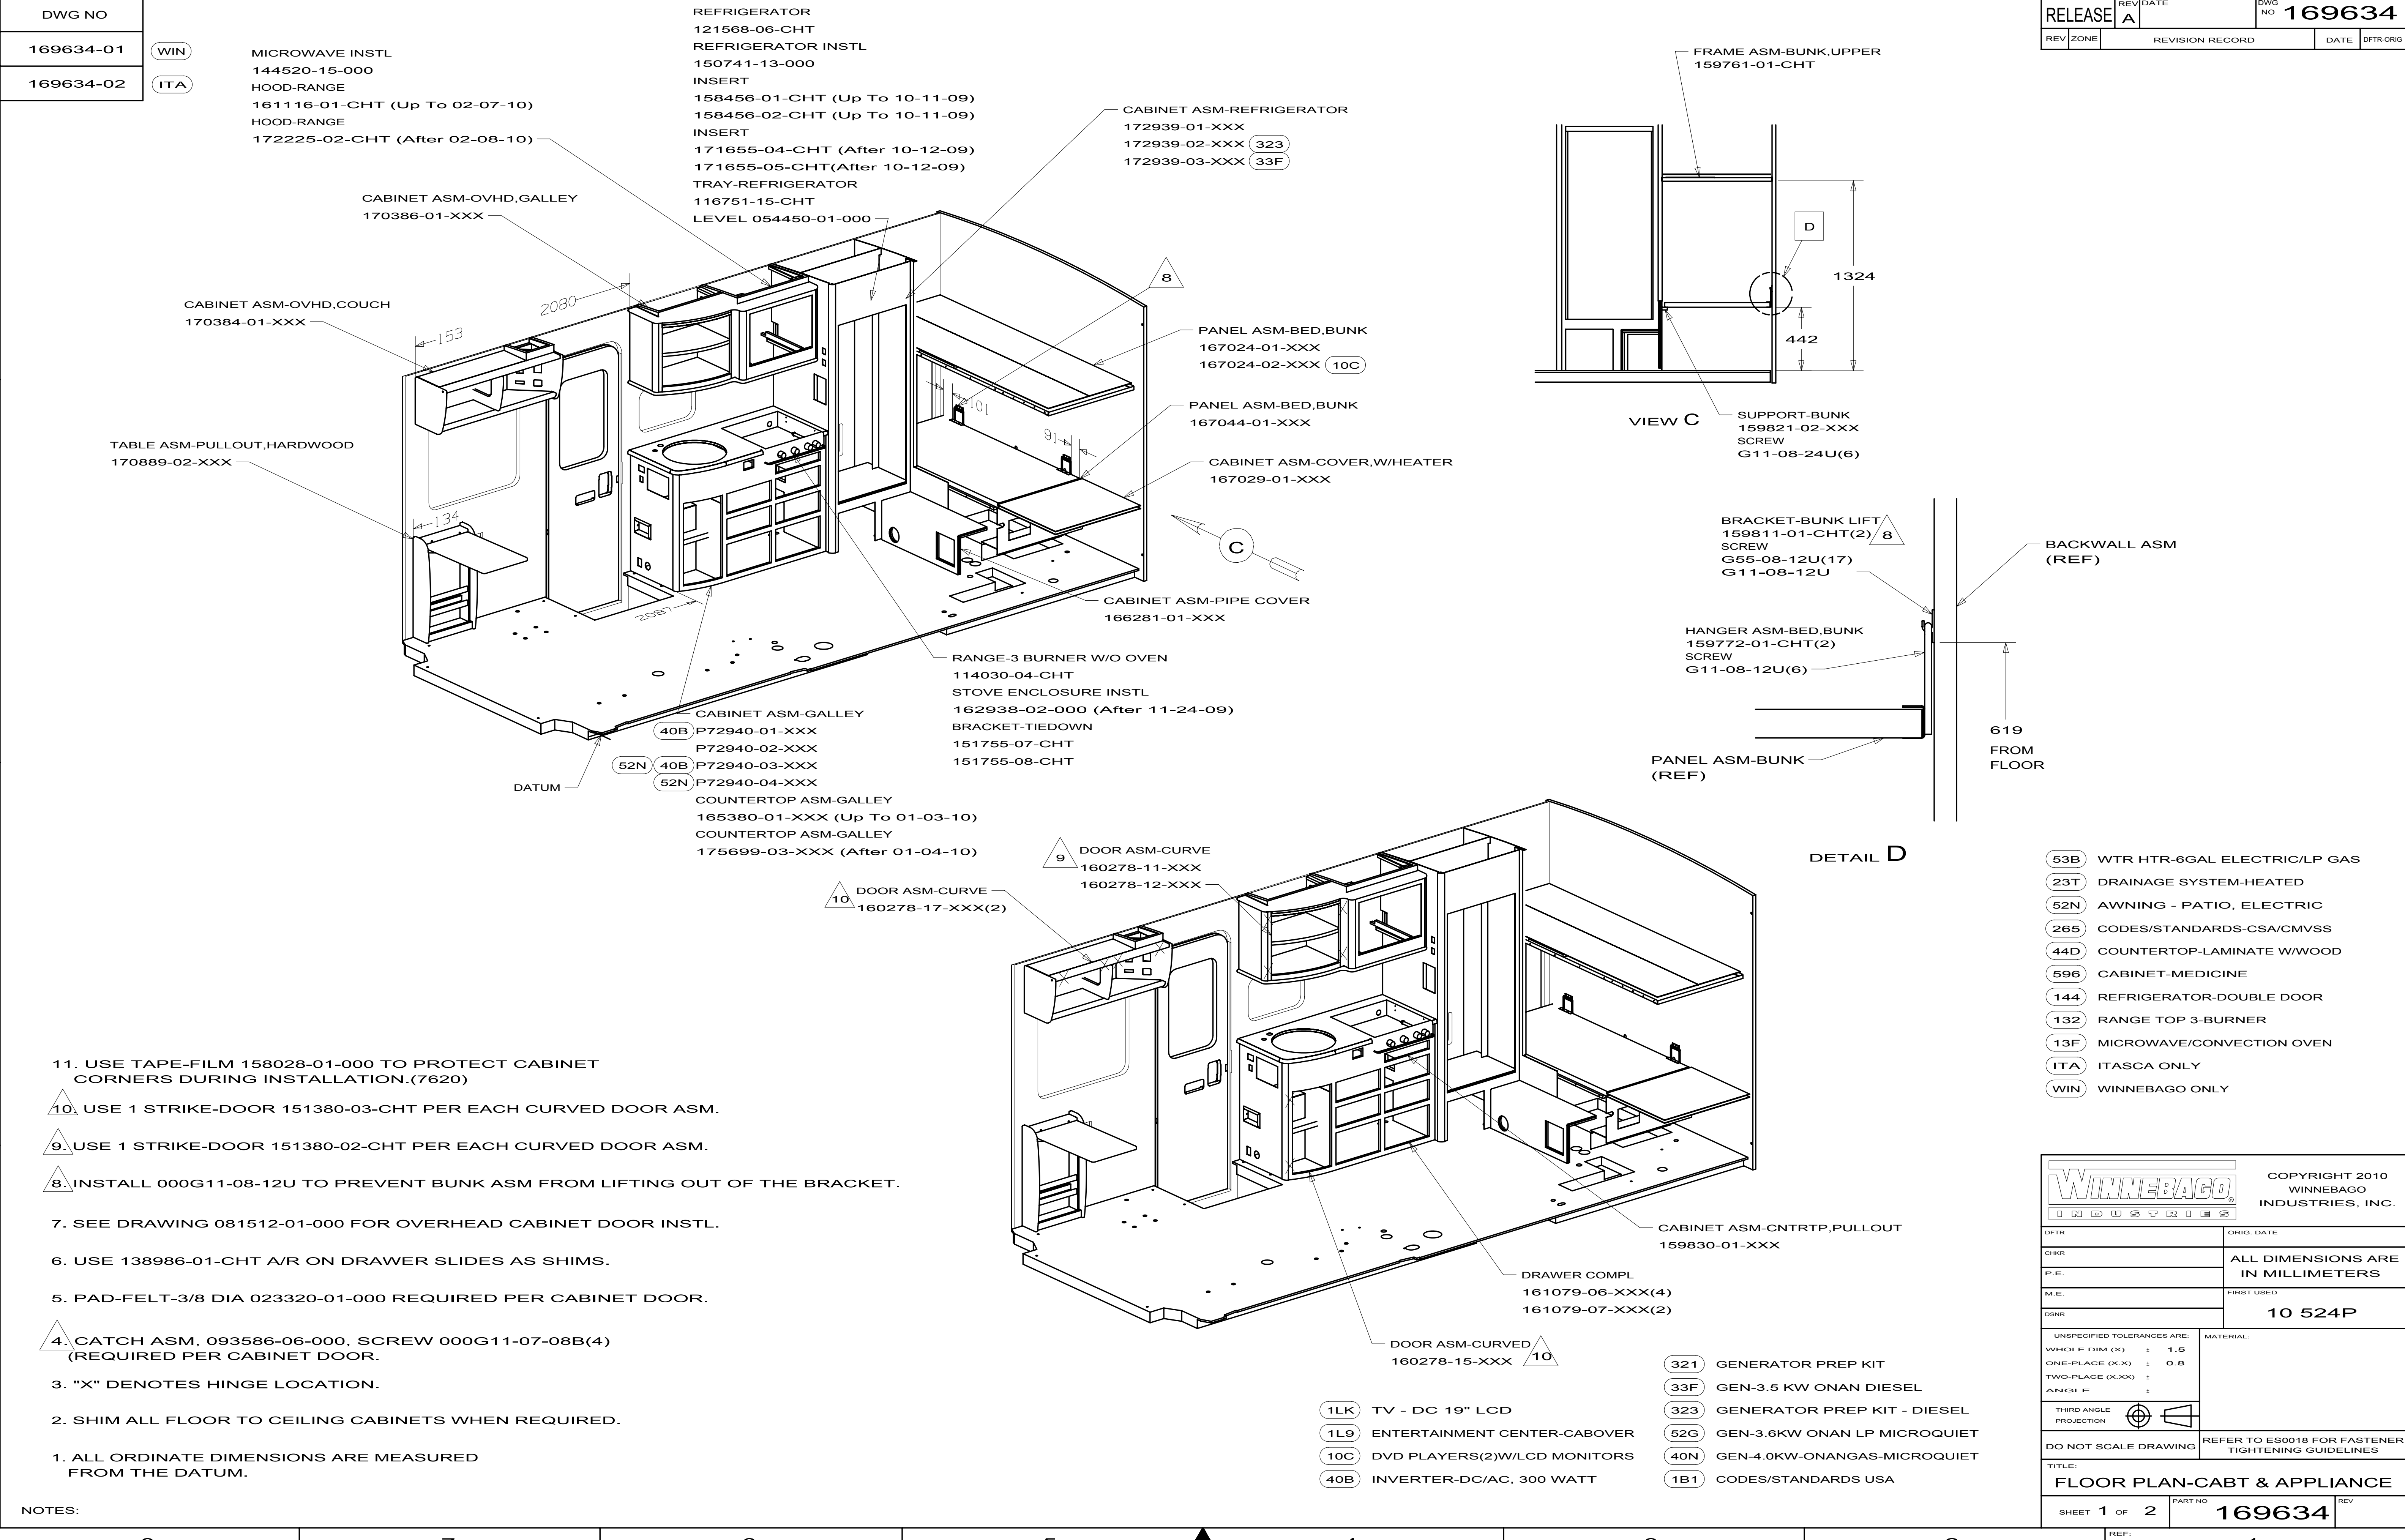
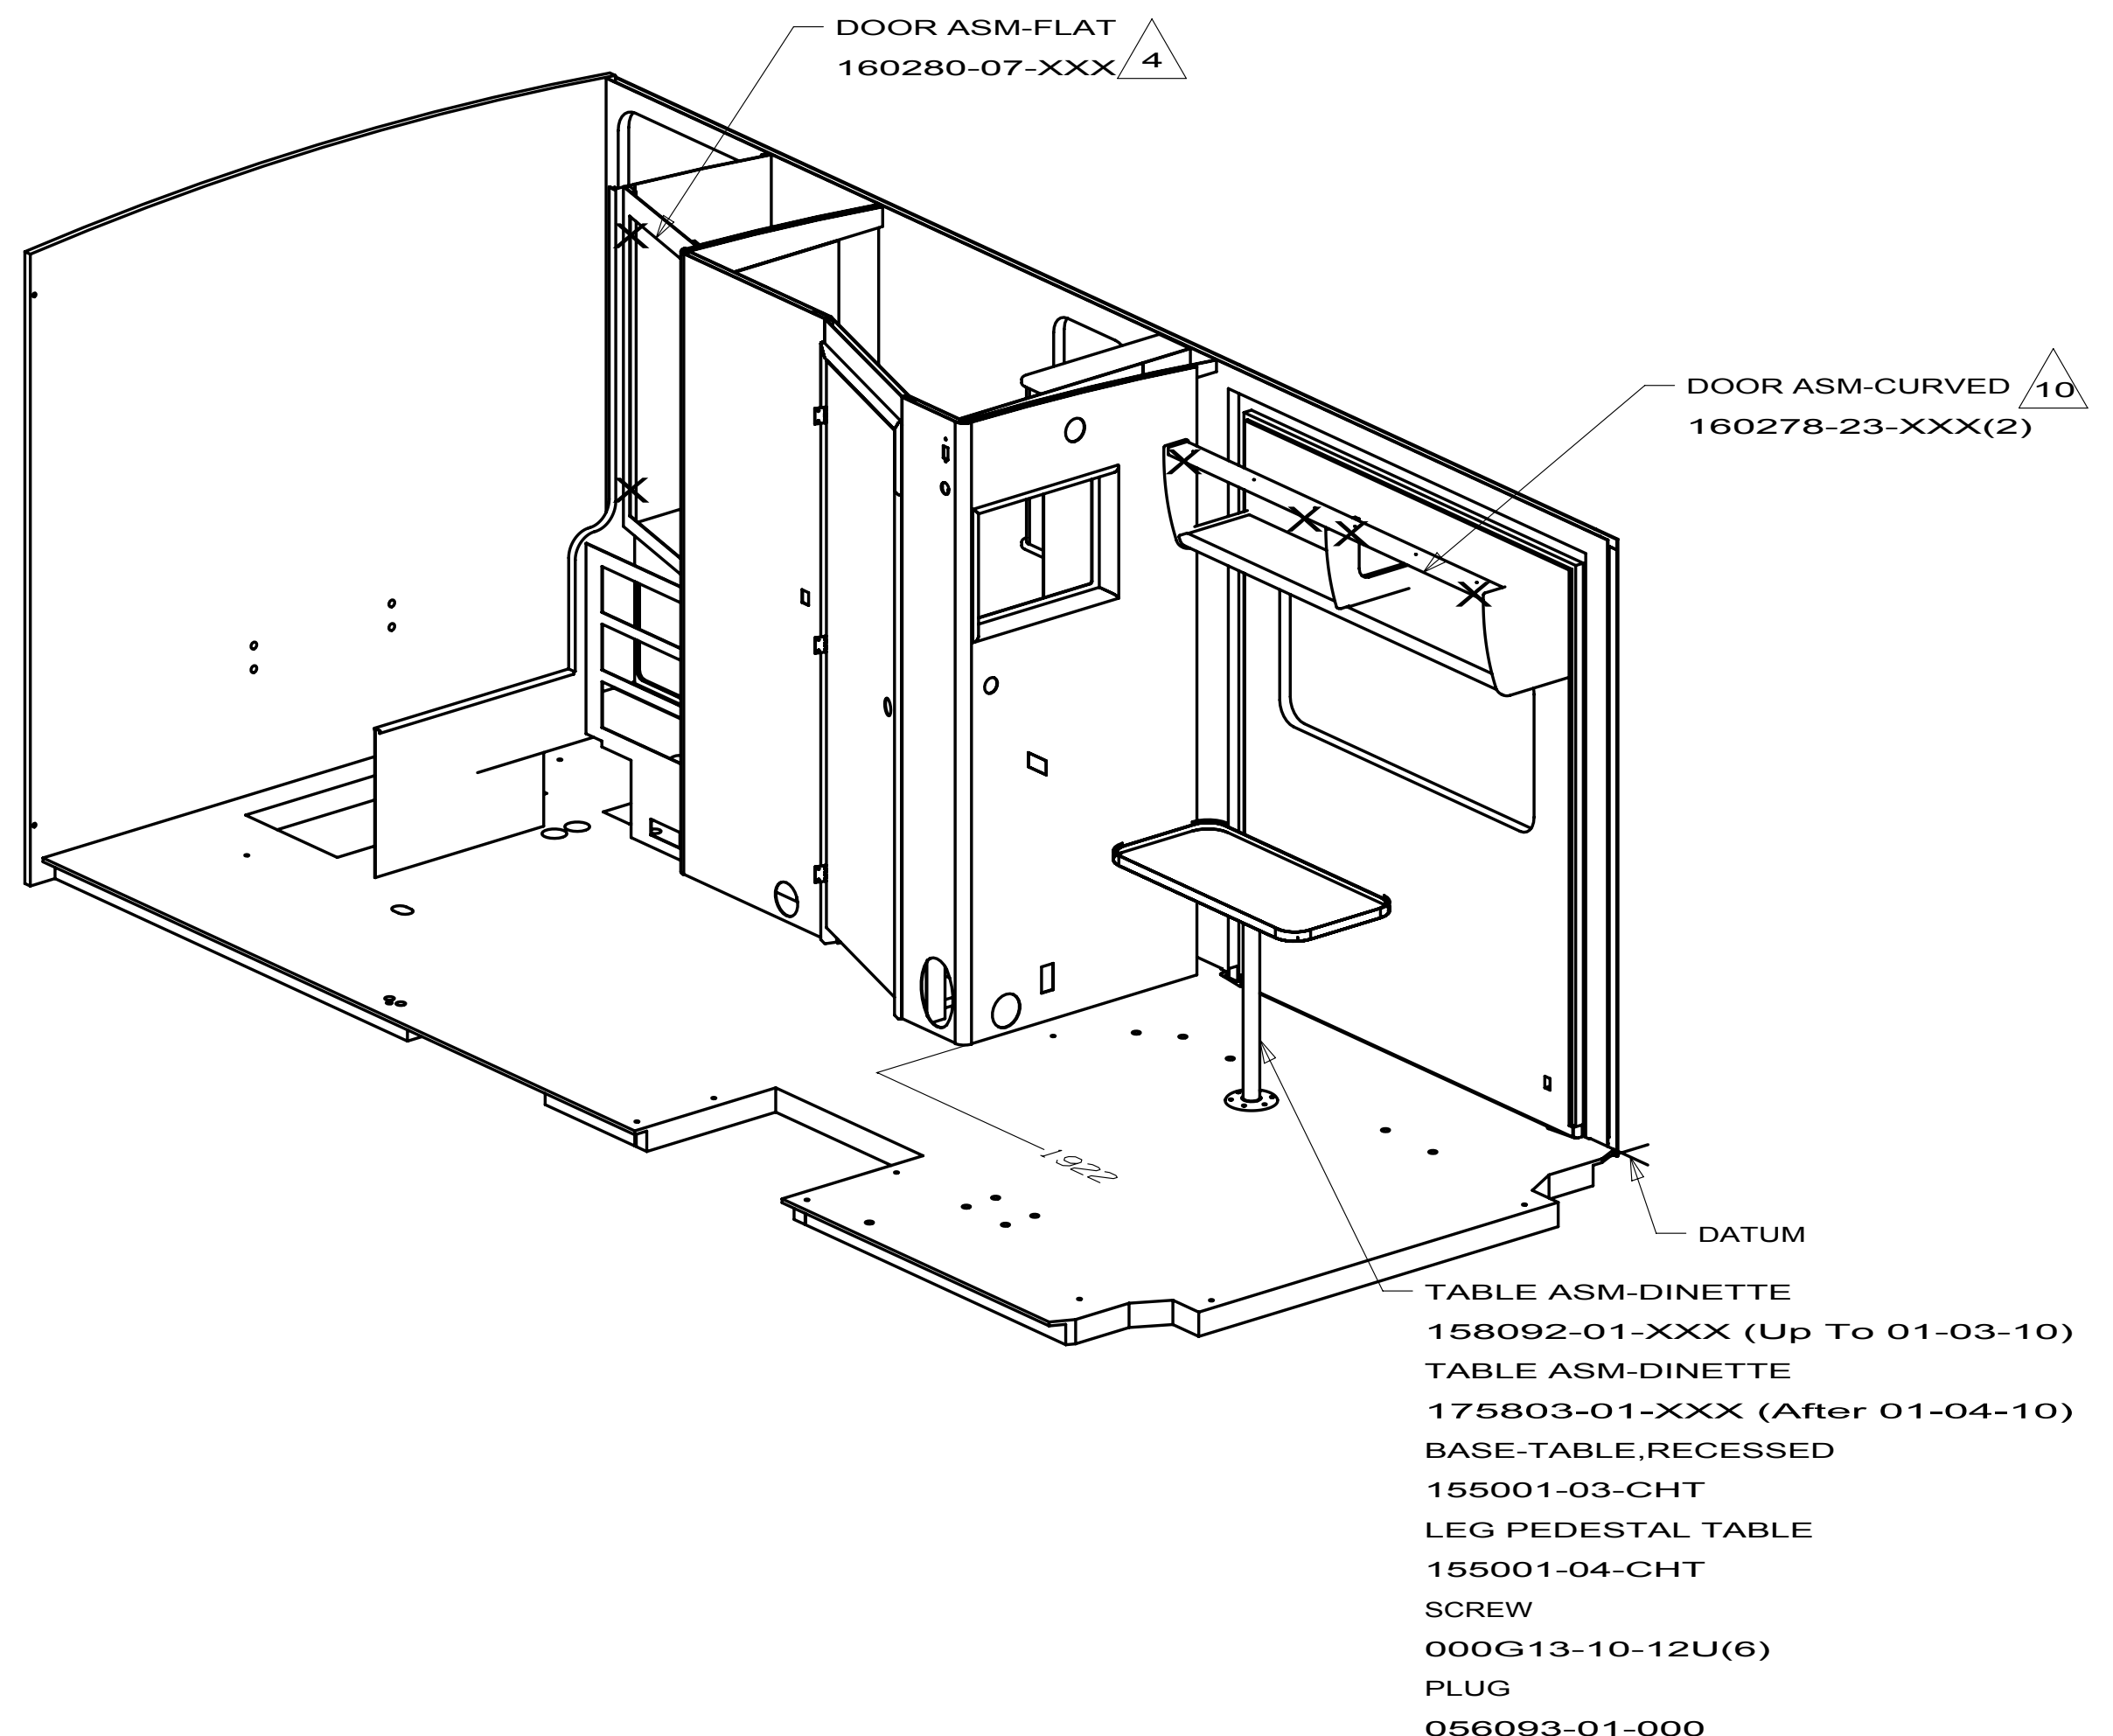
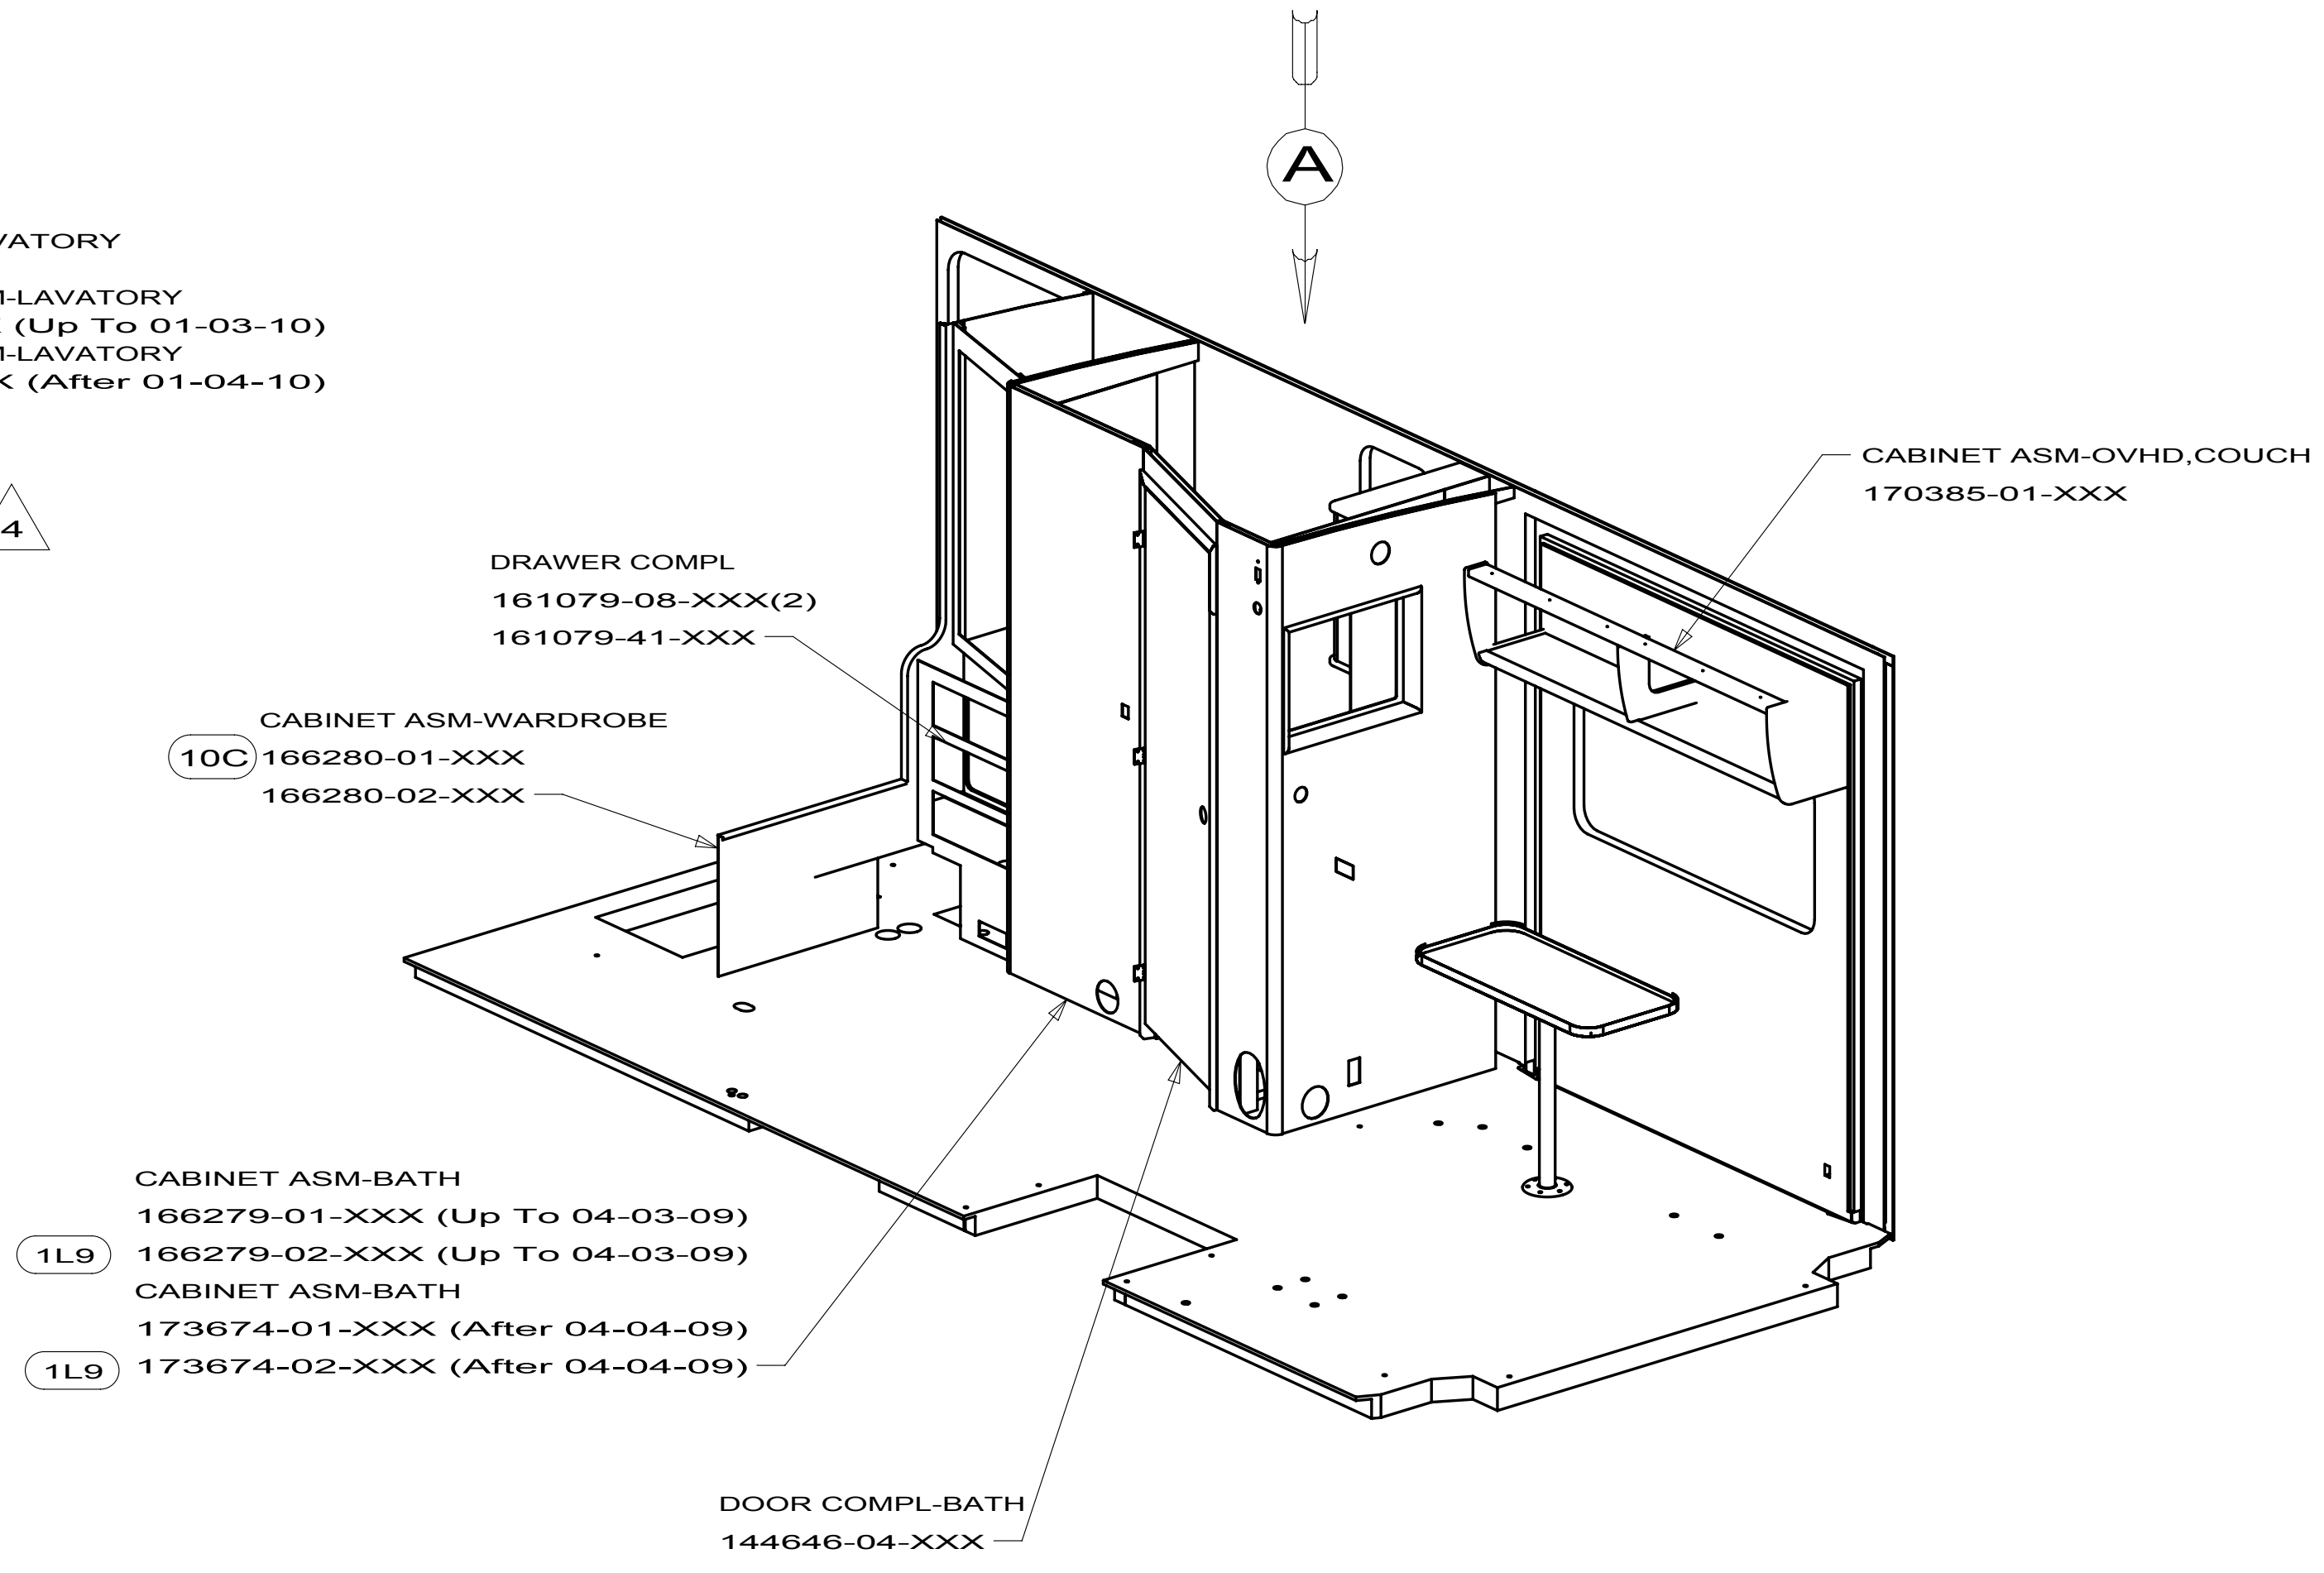


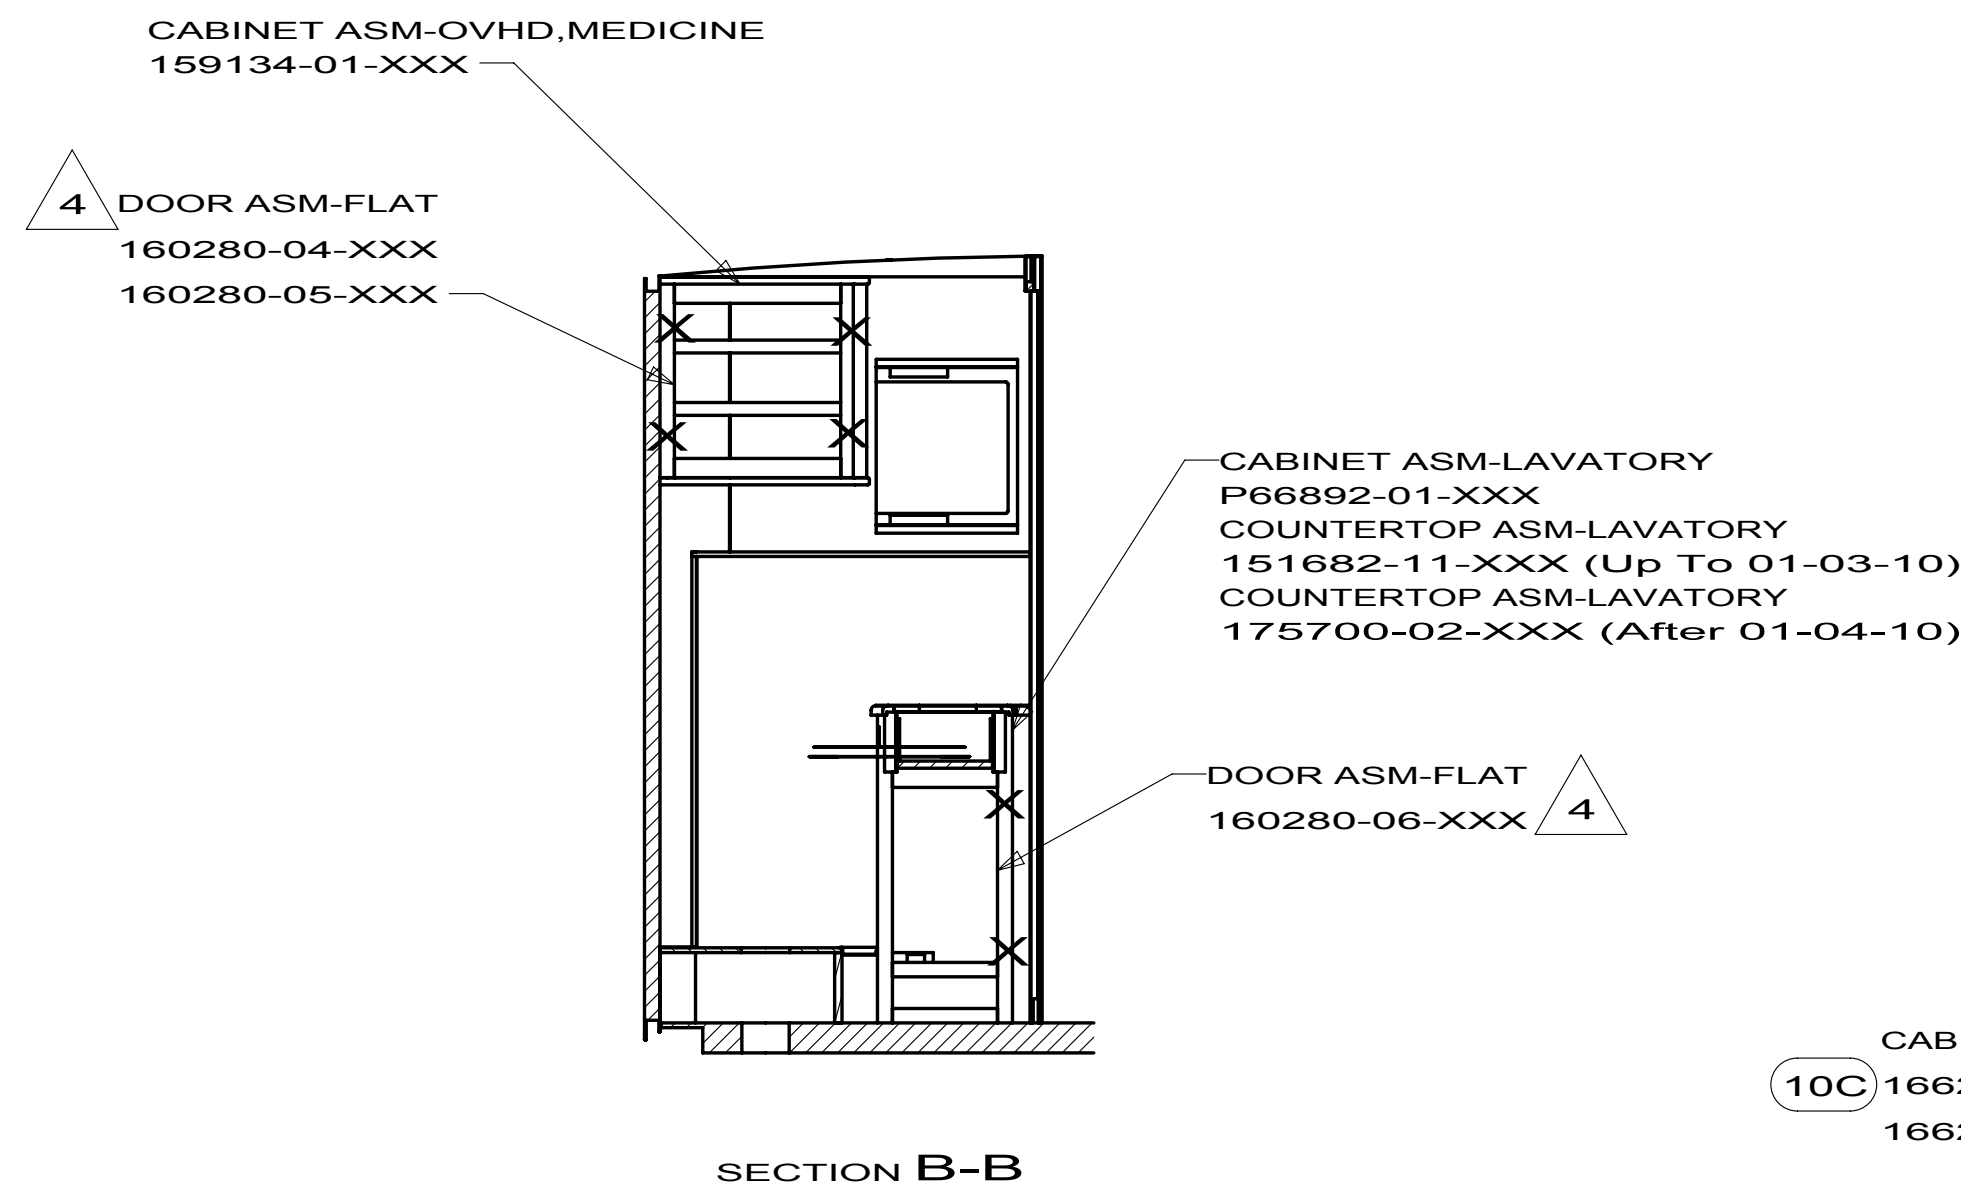

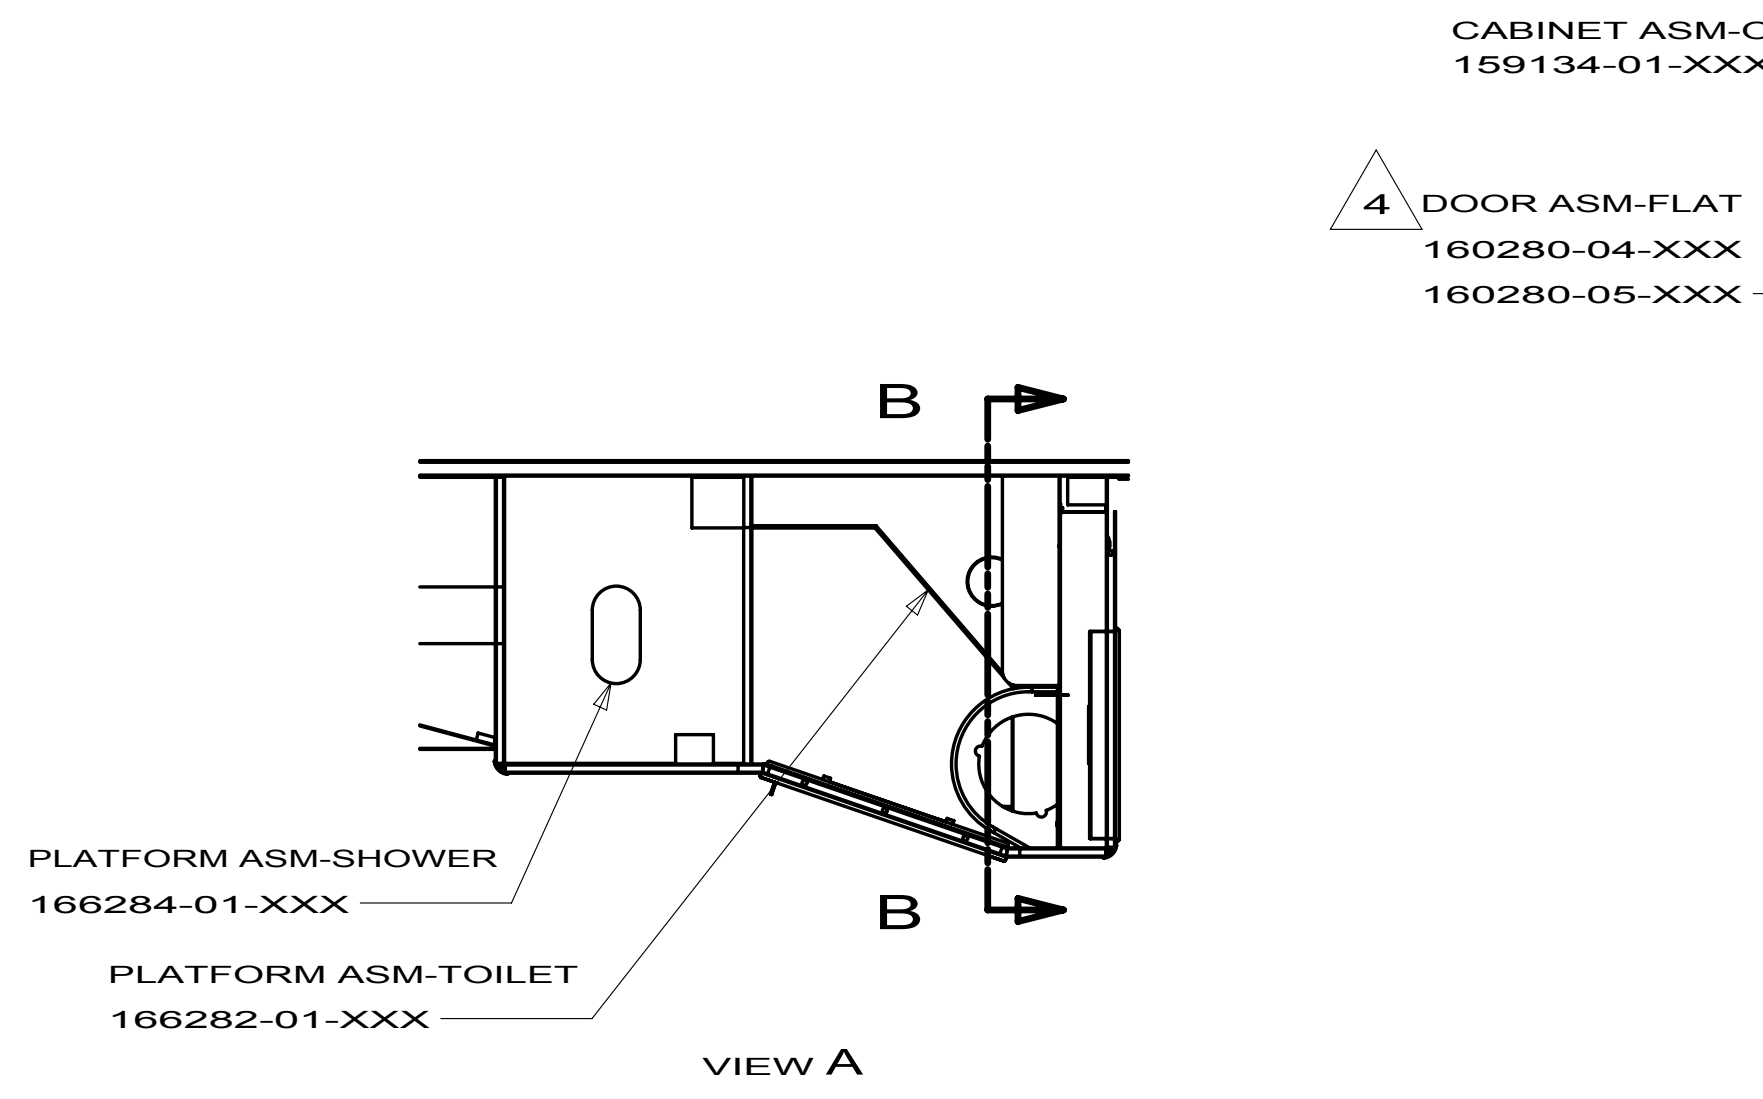


FIRST USED		
10 524P		
DO NOT SCALE DRAWING		
TITLE:		
FLOOR PLAN-CABT & APPLIANCE		
SHEET 2	PART NO	REV
	169634	

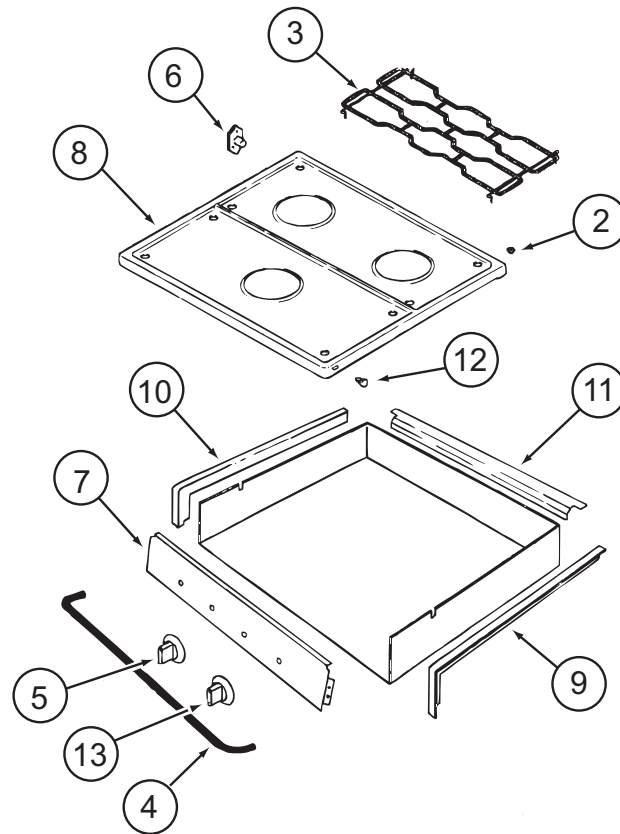

114030-04-01A

KEY	PART NUMBER	U/M	DESCRIPTION	VENDOR NO.
2	102020-01-709	EA	BUMPER-GRATE	8007P020-60
3	112881-04-702	EA	GRATE - BLACK	74007277
4	114030-02-700	EA	GUARD/FABRIC - TOWEL BAR	3609F006-70
5	128728-01-701	EA	KNOB - BURNER - REAR	74003941 (1 PER)
5	128728-01-702	EA	KNOB - BURNER - FRONT	74003942
6	128728-01-703	EA	PIN/T-NUT F/HINGE	7103P109-60
7	114030-04-700	EA	PANEL - MANIFOLD - BLACK	74007325
8	126023-01-728	EA	TOP - MAIN (BLACK)	74003323
9	114030-01-704	EA	TRIM - RIGHT/BLACK TEXTURED	74002839
10	114030-01-705	EA	TRIM - LEFT/BLACK TEXTURED	74002840
11	114030-01-706	EA	TRIM - REAR/BLACK TEXTURED	74002841
12	102020-01-724	EA	BUMPER - MAIN TOP	8003P008-60
13	128728-01-707	EA	KNOB - IGNITER	74003944
CONTACT WINNEBAGO PART SALES FOR UNLISTED COMPONENT(S)				

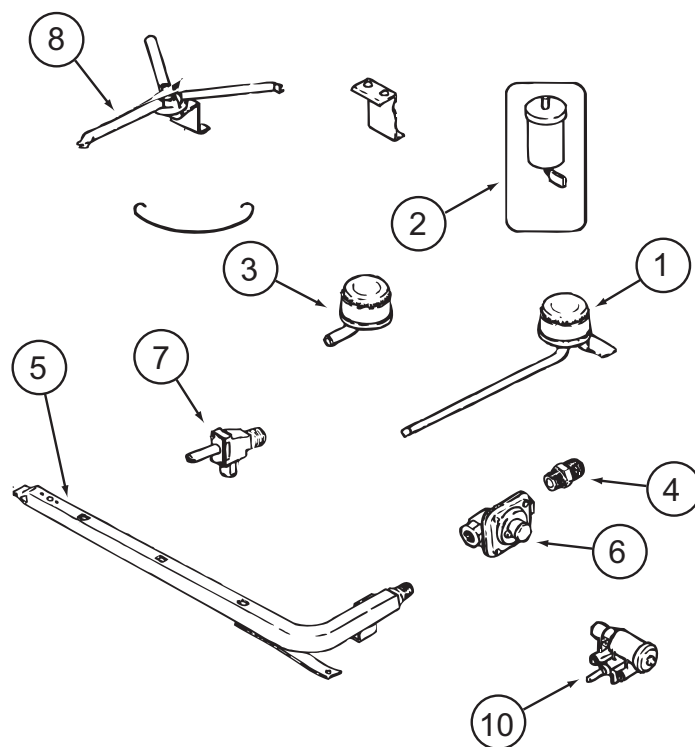

114030-04-01A (CONTINUED)

KEY	PART NUMBER	U/M	DESCRIPTION	VENDOR NO.
1	112881-04-700	EA	BURNER - TOP /LEFT REAR	74004584
1	126023-01-700	EA	BURNER - TOP (RT-REAR) 5100 BTU	74004583
2	112881-04-705	EA	PUSH RING (ELECTRODE MTG)	7104P002-60
2	126023-01-711	EA	ELECTRODE - IGNITER (ONLY)	7432P077-60
3	112881-04-701	EA	BURNER - TOP/FRONT	74004582
4	135065-03-700	EA	FITTING - HALF UNION	74004234
5	135065-01-702	EA	PIPE/MANIFOLD	74004642
6	126023-02-703	EA	REGULATOR - PRESSURE	74004235
7	126023-02-705	EA	VALVE - BURNER - REAR	74004362
7	126023-02-706	EA	VALVE - BURNER - FRONT	74004363
8	126023-01-736	EA	FLASH TUBE EXTENSION (REAR)	74003326
8	126023-01-737	EA	FLASH TUBE EXTENSION (FRONT)	74003327
10	126023-01-719	EA	IGNITER HEAD - TOP BURNER	74002413
	126023-02-702	EA	PIPE - MANIFOLD	74004360
CONTACT WINNEBAGO PART SALES FOR UNLISTED COMPONENT(S)				

KEY PART NUMBER

1	121568-03-700
2	120075-01-701
3	121568-03-701
4	121568-03-702
5	120075-01-702
6	121568-01-700
7	120075-01-705
8	121568-03-705
9	121568-03-721
9	121568-03-722
10	121568-01-701


U/M DESCRIPTION

EA	RETAINER-DOOR PNL/WAFFLE/BLK
EA	HINGE-TOP RH/BOTTOM LH(DOOR)
EA	BUSHING - HINGE PIN/GRAY
EA	DOOR LINER-UPR/WAFFLED/BLACK
EA	CAP, (HINGE PLUG)
EA	RAIL - DOOR UPPER
EA	HINGE-TOP LH/BOTTOM RH(DOOR)
EA	STORAGE LATCH - GRAY
EA	HANDLE/DOOR UPPER RH SWING
EA	HANDLE/DOOR LOWER RH SWING
EA	BIN - DOOR WHITE-WAFFLED LNR

VENDOR NO.

619558-WDL-UPPER
618511
619671
619627 - SMALL WDL
618160
618618
618510
619648
621465
621469
618619 WDL

CONTACT WINNEBAGO PART SALES FOR UNLISTED COMPONENT(S)

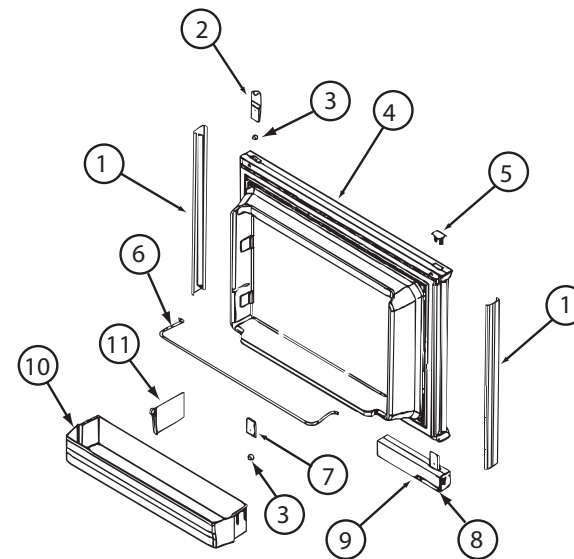

KEY PART NUMBER

1	121568-03-706
2	120075-01-701
3	121568-03-701
4	121568-03-707
5	121568-03-722
6	121568-03-705
7	121568-01-701
9	121568-01-704
10	120075-01-705


U/M DESCRIPTION


EA	RETAINER-DOOR PNL/WAFFLE/BLK
EA	HINGE-TOP RH/BOTTOM LH(DOOR)
EA	BUSHING - HINGE PIN/GRAY
EA	DOOR LINER-LWR/WAFFLED/B/TRM
EA	HANDLE/DOOR LOWER RH SWING
EA	STORAGE LATCH - GRAY
EA	BIN - DOOR WHITE-WAFFLED LNR
EA	RAIL - DOOR LOWER
EA	HINGE-TOP LH/BOTTOM RH(DOOR)

VENDOR NO.

619559-WDL-LOWER
618511
619671
619629
621469
619648
618619 WDL
618578
618510


CONTACT WINNEBAGO PART SALES FOR UNLISTED COMPONENT(S)

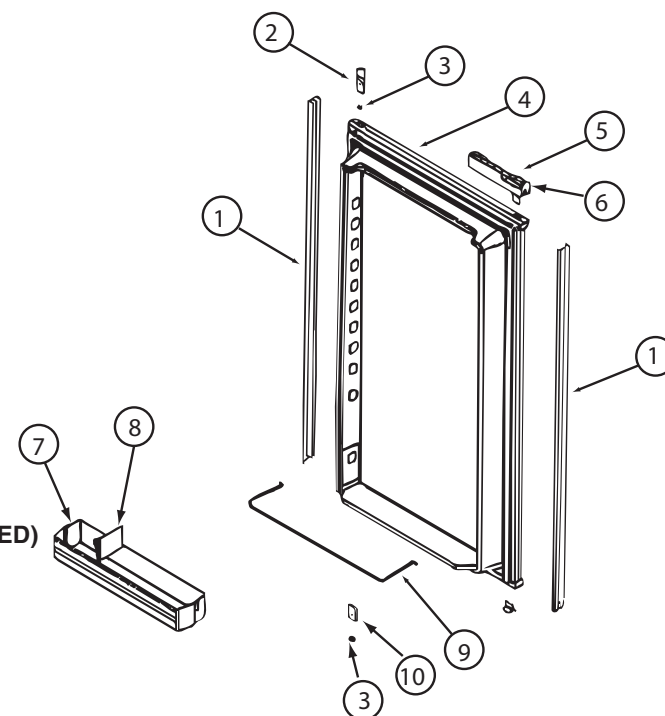

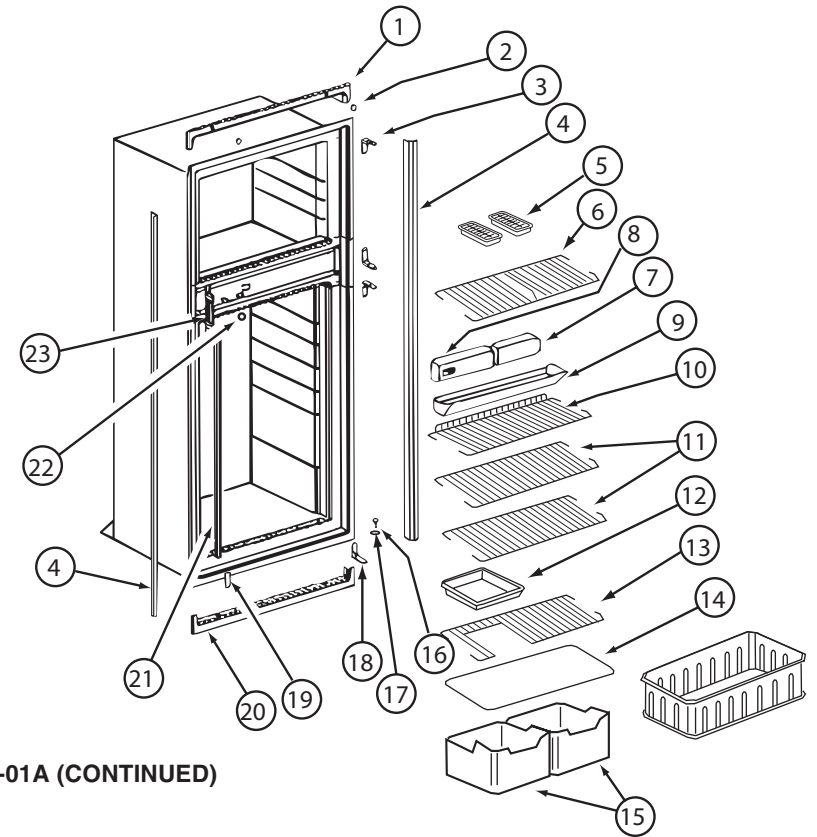


121568-06-01A, 121568-07-01A, 121568-08-01A (CONTINUED)

KEY	PART NUMBER	U/M	DESCRIPTION	VENDOR NO.
1	120075-01-713	EA	TRIM-TOP PIECE	619687
2	120075-01-714	EA	PLUG-HOLE (BLACK)	618170
3	121568-03-710	EA	HINGE/CABINET-TOP/RH-LWR/LH	619335 WAFFLED
4	121568-03-711	EA	TRIM - SIDE/BLACK	622295
6	121568-01-705	EA	SHELF - WIRE FREEZER	620250
7	121568-06-700	EA	FRONT BOX-N611	622002
8	121568-06-701	EA	CONTROL ASSY-OPTICAL/N611	621988 TO SN9056491
9	120075-01-720	EA	TRAY-DRIP	623250
9	120075-01-721	EA	LOUVER-DRIP TRAY	618176
11	121568-01-708	EA	SHELF - WIRE	620273
13	121568-01-707	EA	SHELF - WIRE - SHORT	620272
14	120075-01-725	EA	COVER-CRISPER - 18.5" WIDE	618158
15	121568-01-709	EA	CRISPER	618571
16	120075-01-727	EA	PIN-HINGE	618145
17	121568-03-701	EA	BUSHING - HINGE PIN/GRAY	619671
18	121568-03-715	EA	HINGE/CABINET-TOP/LH-LWR/RH	619336 WAFFLED
19	121568-03-716	EA	COVER - HINGE HOLES	619301
20	120075-01-729	EA	TRIM-BOTTOM PIECE	620958
21	121568-06-702	EA	CLIP - SHELF	61536522
22	121568-06-703	EA	HOLE PLUG - WHITE	620282
23	120075-01-732	EA	PLATE-STRIKE	618167
CONTACT WINNEBAGO PART SALES FOR UNLISTED COMPONENT(S)				

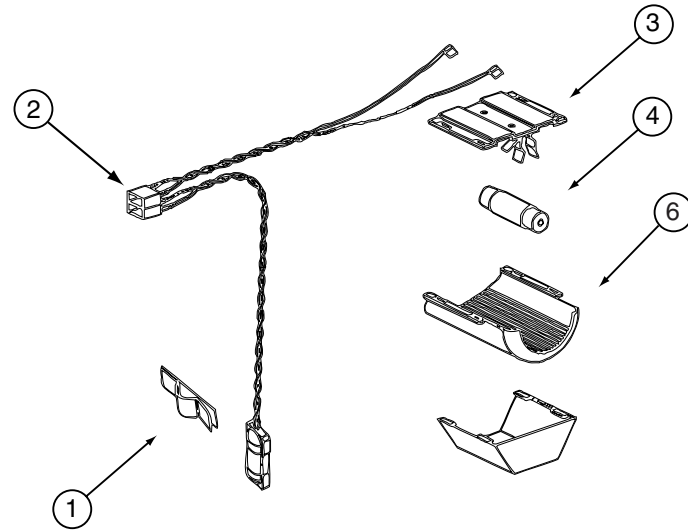


121568-03-01A, 121568-04-01A, 121568-05-01A, 121568-06-01A, 121568-07-01A, 121568-08-01A (CONTINUED)

KEY	PART NUMBER	U/M	DESCRIPTION	VENDOR NO.
1	084880-01-760	EA	CLIP (THERMISTER)	61689122
2	120075-01-735	EA	WIRE ASM - LAMP/THERMISTER	618548
3	084880-03-705	EA	BRACKET-LIGHT-INTERIOR	61629722
4	084880-03-706	EA	BULB-LAMP	61628922
6	084880-03-707	EA	COVER-LAMP, LENS	61627922
CONTACT WINNEBAGO PART SALES FOR UNLISTED COMPONENT(S)				

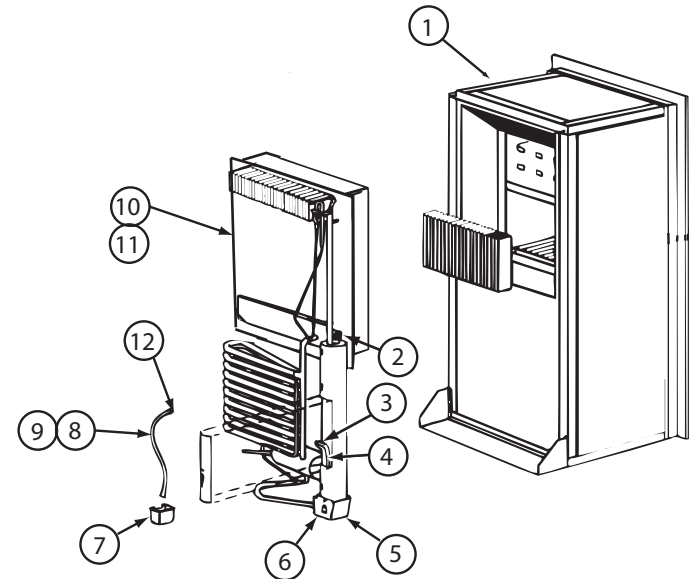

121568-06-01A, 121568-07-01A, 121568-08-01A (CONTINUED)

KEY	PART NUMBER	U/M	DESCRIPTION	VENDOR NO.
4	121568-06-704	EA	HEATER-AC/300W/120VAC	621702
10	120076-01-704	EA	COOLING UNIT, SERVICE PACK	618543
CONTACT WINNEBAGO PART SALES FOR UNLISTED COMPONENT(S)				

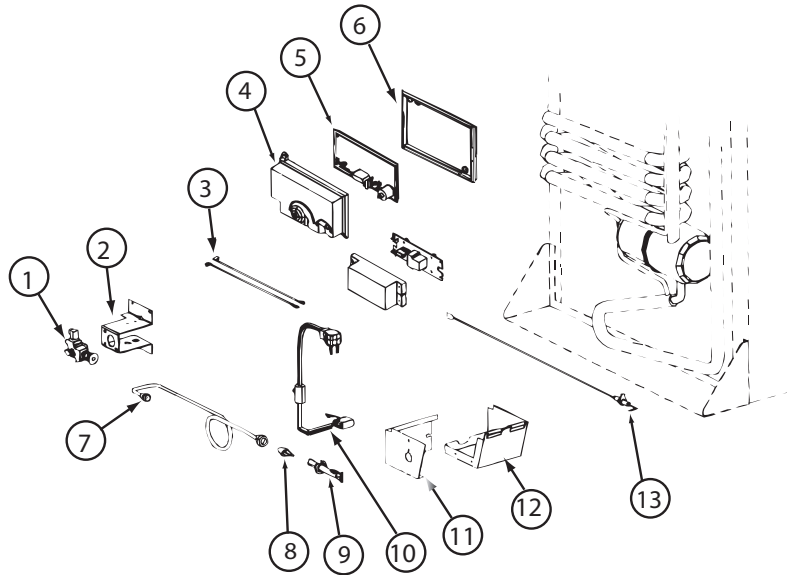

121568-06-01A, 121568-07-01A, 121568-08-01A (CONTINUED)

KEY	PART NUMBER	U/M	DESCRIPTION	VENDOR NO.
1	121568-06-705	EA	GAS VALVE/BRKT ASSY-COMBO	621439
1	121568-06-706	EA	GAS VALVE-COMBO/WRENCH FLAT	621329
4	120075-01-738	EA	COVER-POWER BOARD	618185
5	121568-06-707	EA	BOARD/POWER-N611	621991 = 621991001
6	120075-01-740	EA	BASE - POWER BOARD	618186
8	121568-06-708	EA	BURNER/ORFICE-ADAPTER KIT	621957
13	104137-06-715	EA	ELECTRODE-SPARK/SENSOR, SGL	61692222
	121569-08-704	EA	TUBE/BURNER - N8/N6	624682
CONTACT WINNEBAGO PART SALES FOR UNLISTED COMPONENT(S)				

121568-05-01A, 121568-07-01A, 121568-08-01A (CONTINUED)

KEY	PART NUMBER	U/M	DESCRIPTION	VENDOR NO.
	121568-05-700	EA	FAN 12V KIT DBLE SIDEWALL	619020

OVEN-MICROWAVE 1.1 CONV
169505-01-01A

BRACKET-MICROWAVE
143759-11-02B

BRACKET-MICROWAVE
143759-11-02B

SCREW
G39-10-12U (20)

SCREW
G13-07-10U (2)


144520-15-000
524P

SCREW
G11-08-16U (2)


SCREW
G39-08-24U (4)

TRIM KIT-MICROWAVE 1.1 CONV
169505-02-01A

FIRST USED		
04 300 SERIES		
DO NOT SCALE DRAWING		
TITLE:		
MICROWAVE INSTL		
SHEET 2	PART NO	REV
	144520	

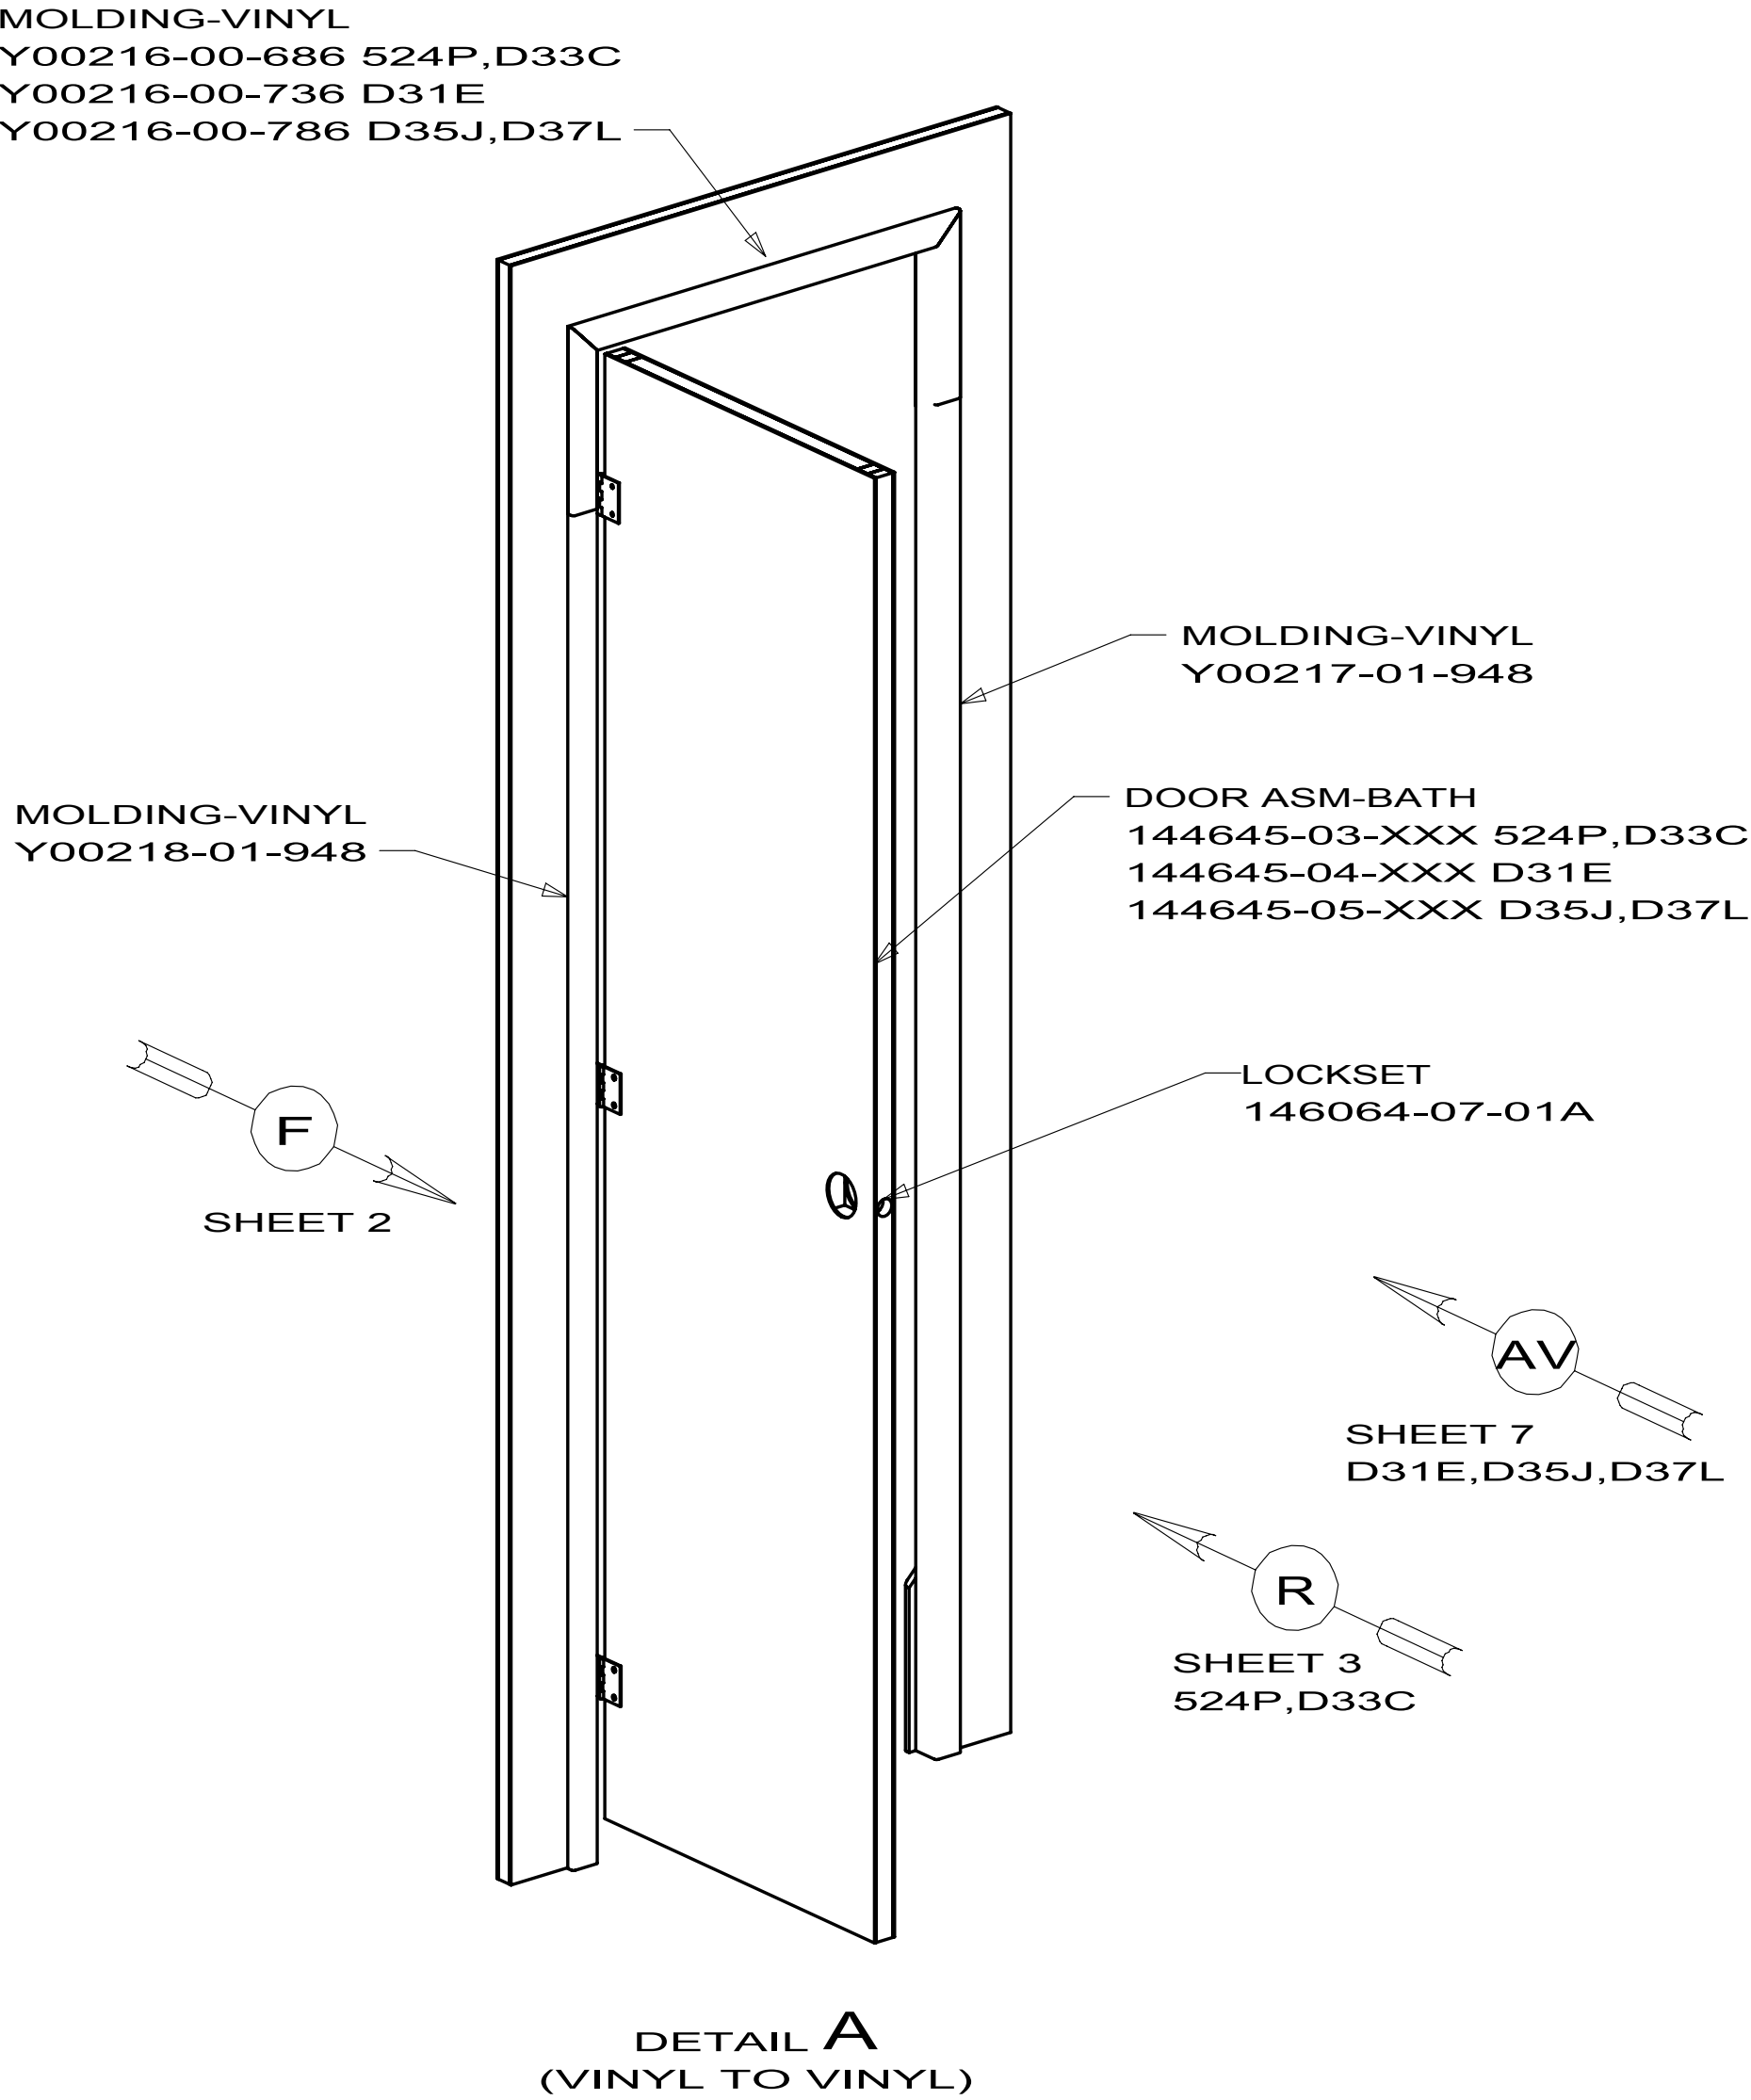


144646-04 524P,D33C
144646-59 D35J
144646-64 D31E
144646-67 D37L

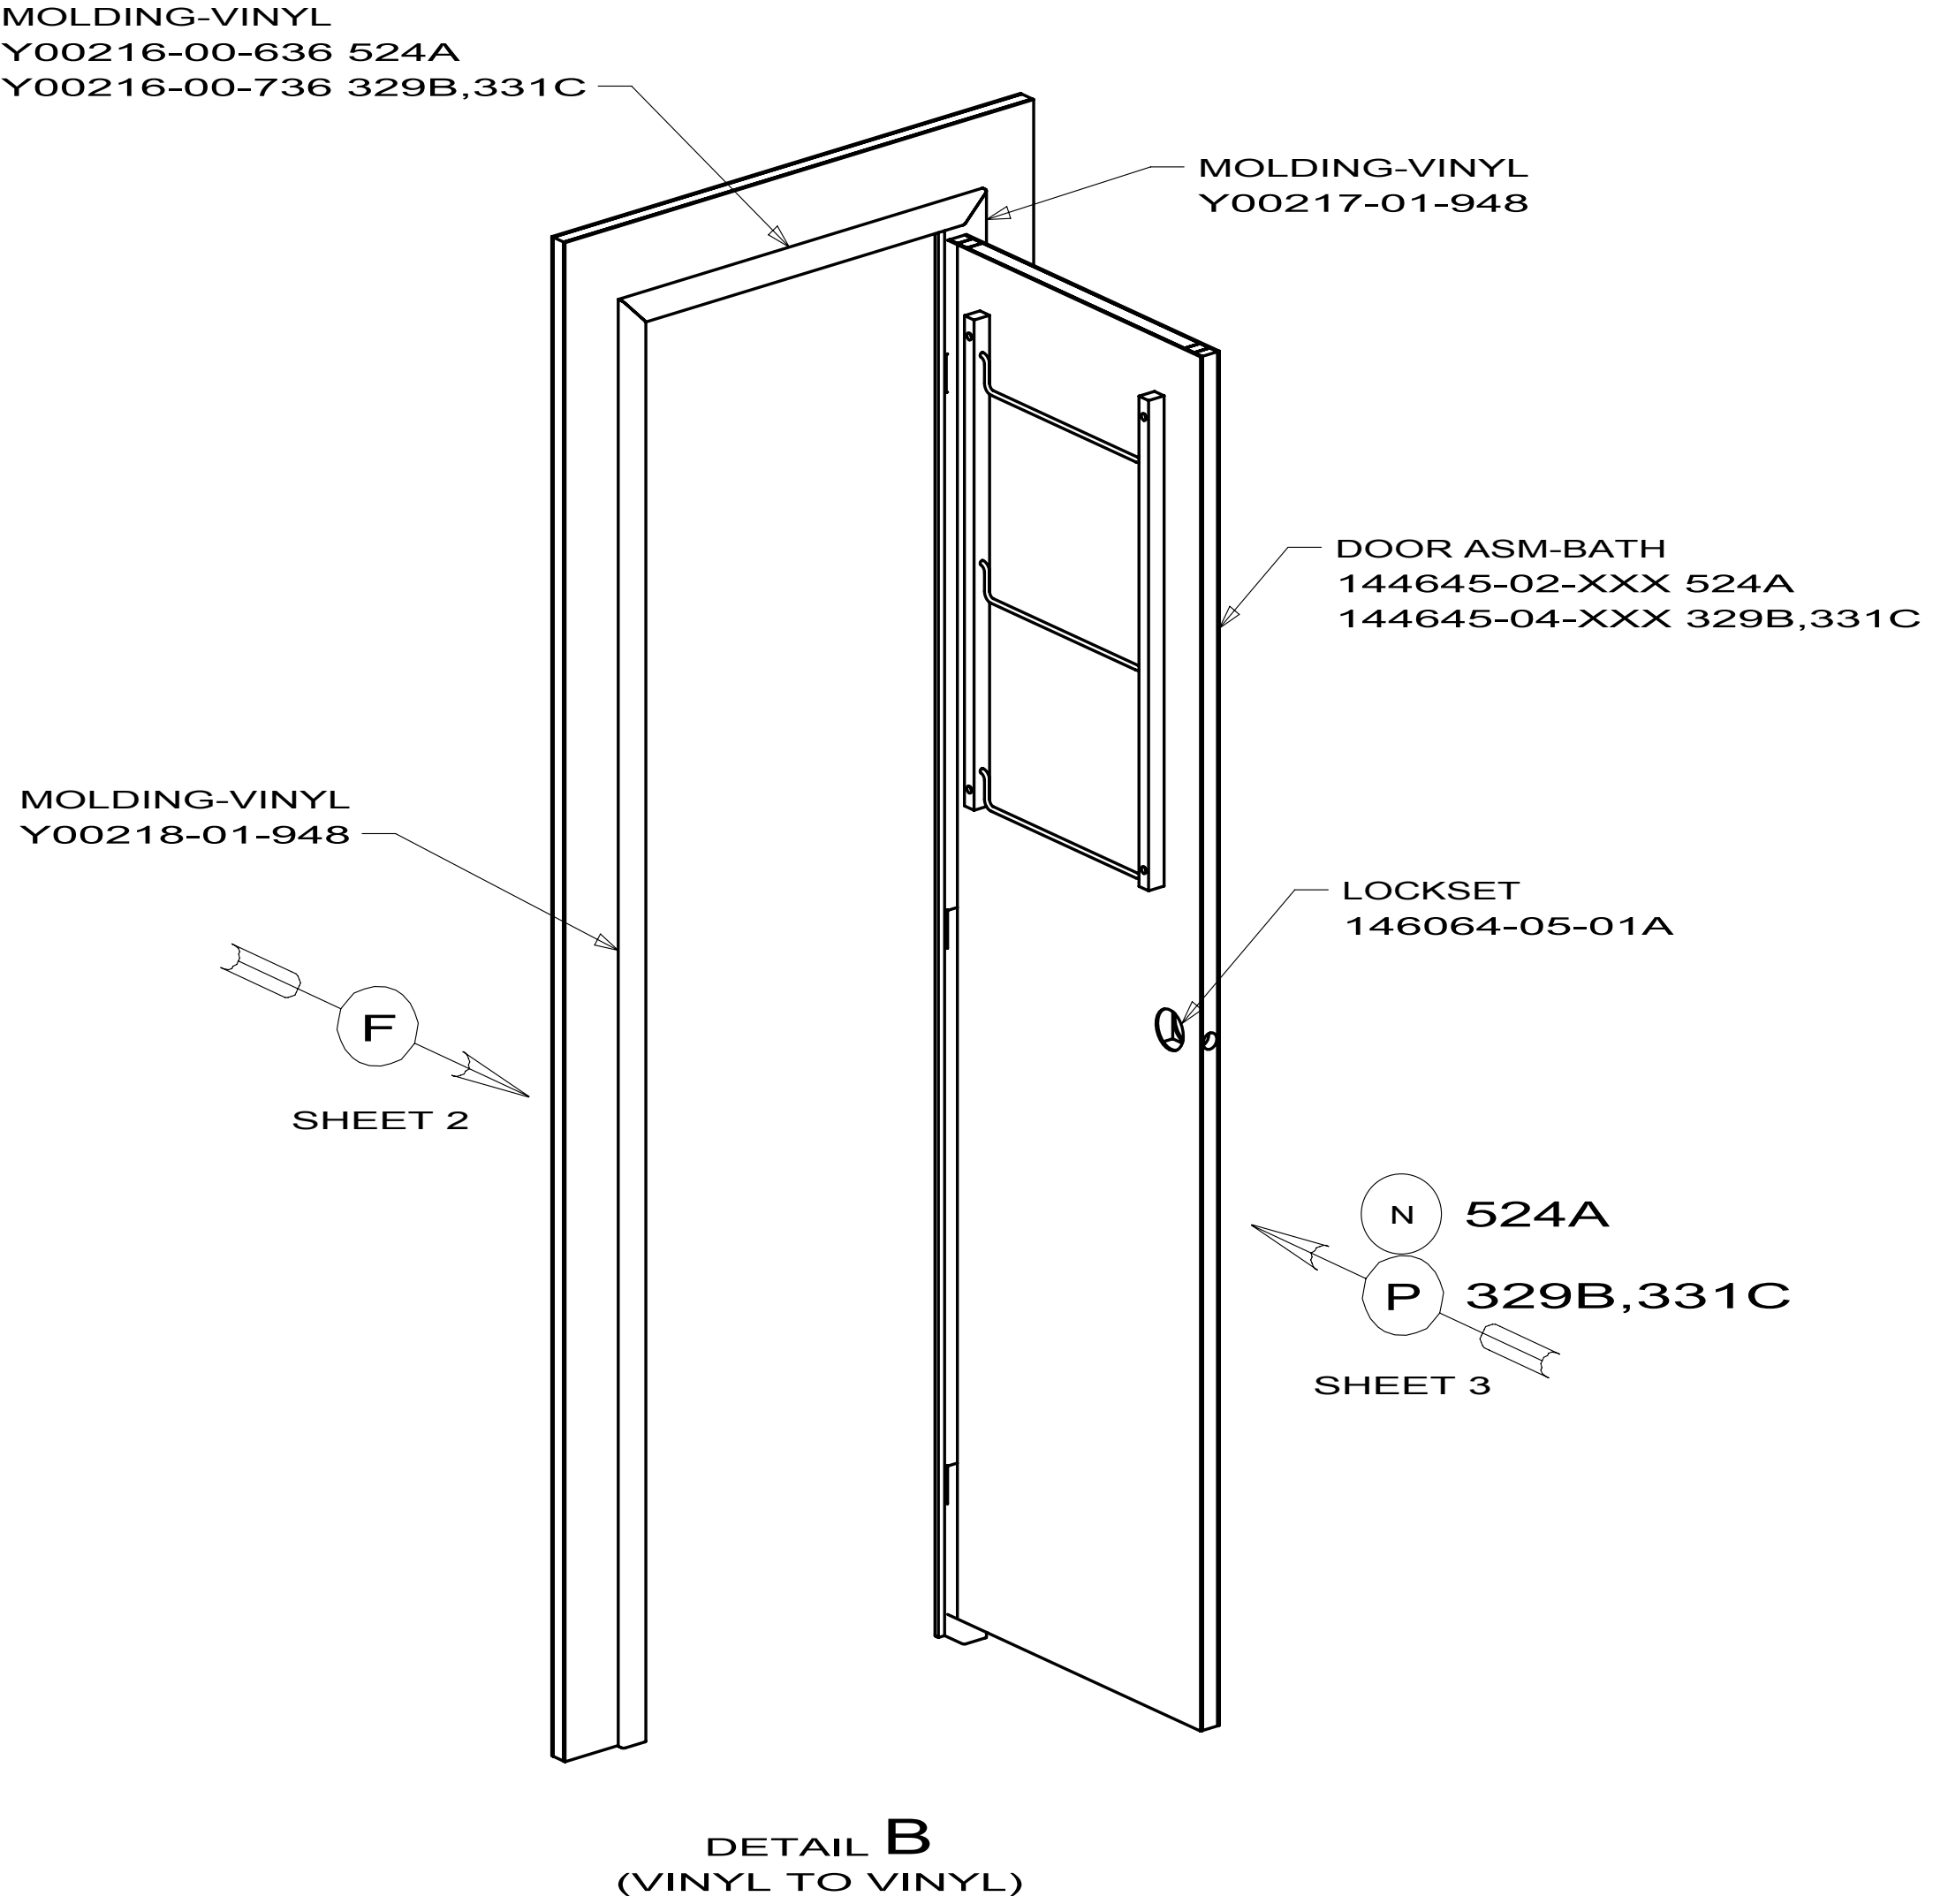

144646-09 329B,331C
144646-53 524A

DWG NO	DOOR	SHEET	UNIT(S)	BAFFLE
150741-01	DOUBLE	1	E32K	144358-11-CHT
150741-02	LARGE DOUBLE	2	D35J J35Z/J38N	----
150741-03		NONE		
150741-04	4 DOOR	3	J35Z/J38N	----
150741-05	DOUBLE	4	E30W	----
150741-06		NONE		
150741-07		NONE		
150741-08		NONE		
150741-09		NONE		
150741-10		NONE		
150741-11		NONE		
150741-12		NONE		
150741-13	DOUBLE	1	524J 524P/524K	144358-09-CHT
150741-14	DOUBLE	1	224V/229T/231C 231J/329B 728B/730C	144358-34-CHT
150741-15		NONE		
150741-16		NONE		
150741-17	DOUBLE	1	331C	144358-38-CHT
150741-18	SINGLE	5	524DL	----
150741-19		NONE		
150741-20		NONE		
150741-21	LARGE DOUBLE	6	D31E/D37L	----

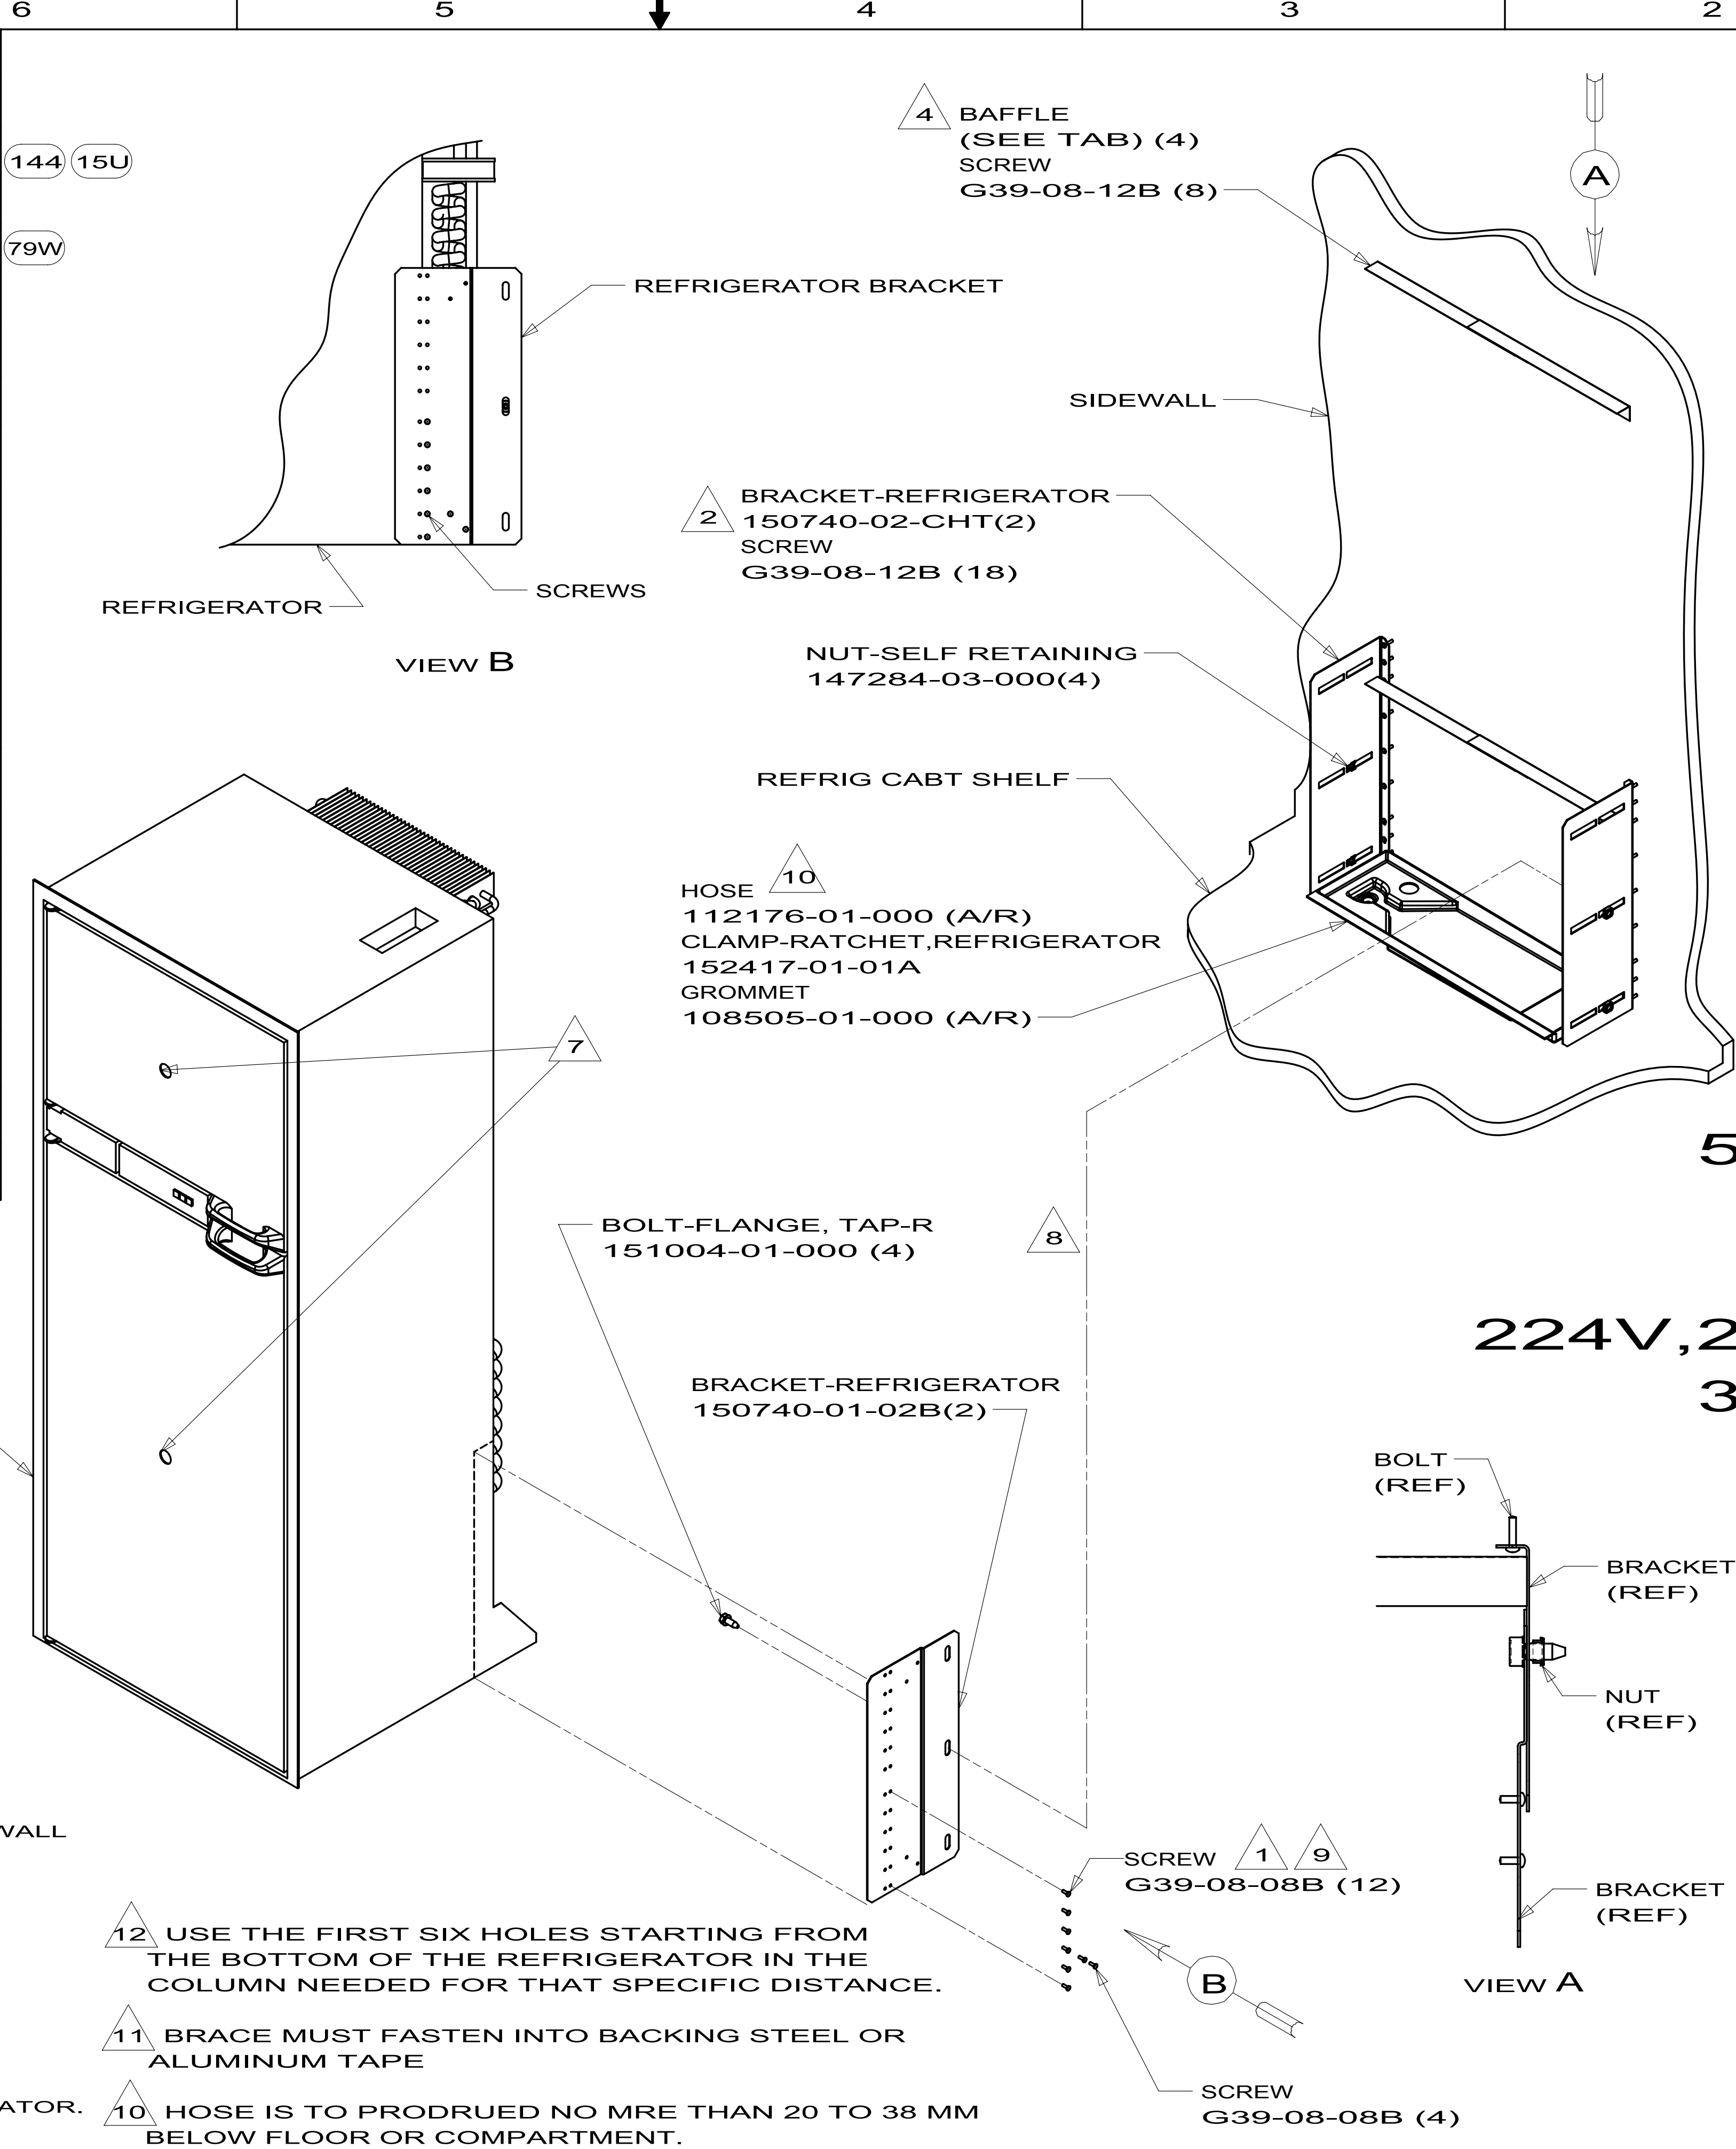

RELEASE	REV DATE	DWG NO	150741
REV ZONE	REVISION RECORD	DATE	DFT-ORIG

150741-01
E32K

150741-13
524J,524K,524P

150741-14
224V,229T,231C,231J
329B,728B,730C



150741-17
331C

WINNEBAGO INDUSTRIES		COPYRIGHT 2010 WINNEBAGO INDUSTRIES, INC.	
DFT-ORIG	ORIG DATE	ALL DIMENSIONS ARE IN MILLIMETERS	
CHKR			
P.E.			
M.E.	FIRST USED		
DSNR		04 MH'S	
UNSPECIFIED TOLERANCES ARE:		MATERIAL:	
WHOLE DIM (X) ±			
ONE-PLACE (X.X) ±			
TWO-PLACE (X.XX) ±			
ANGLE ±			
THIRD ANGLE PROJECTION		WEIGHT=(SEE TAB) LBS.	
DO NOT SCALE DRAWING		REFER TO ES0018 FOR FASTENER TIGHTENING GUIDELINES	
TITLE: REFRIGERATOR INSTL			
SHEET 1 OF 5		PART NO	150741
		REV	


- 8 TORQUE BOLTS TO 27 N-M ±3 N-M.
- 7 USE TAPE 123816-01-000 BEHIND INSERT PANELS (2) STRIPS 8MM ON EACH PANEL STD. (2000); SIDE BY SIDE (4000).
- 6 BEND HORIZONTAL AT INSTALLATION. LEG ATTACHED TO SIDEWALL MAY BE INSTALLED AS SHOWN OR WITH LEG DOWN.
- 5 FASTEN TO REFRIGERATOR CABINET.
- 4 CENTER BETWEEN REFRIG CABINET WALLS.
- 3 FASTEN SCREW THRU ANGLE ON TOP OF REFRIGERATOR.
- 2 LOCATE BRACKETS SO THEY ARE TO OUTSIDE OF PLATES.
- 1 PLACE SCREW (ON EACH SIDE) ALONG BACK EDGE OF REFRIGERATOR.
- 12 USE THE FIRST SIX HOLES STARTING FROM THE BOTTOM OF THE REFRIGERATOR IN THE COLUMN NEEDED FOR THAT SPECIFIC DISTANCE.
- 11 BRACE MUST FASTEN INTO BACKING STEEL OR ALUMINUM TAPE
- 10 HOSE IS TO PRODRUED NO MRE THAN 20 TO 38 MM BELOW FLOOR OR COMPARTMENT.

NOTES:


F --- DETAIL K, CHANGED 101(2) TO 105(2) 04/10/07 2183-5209

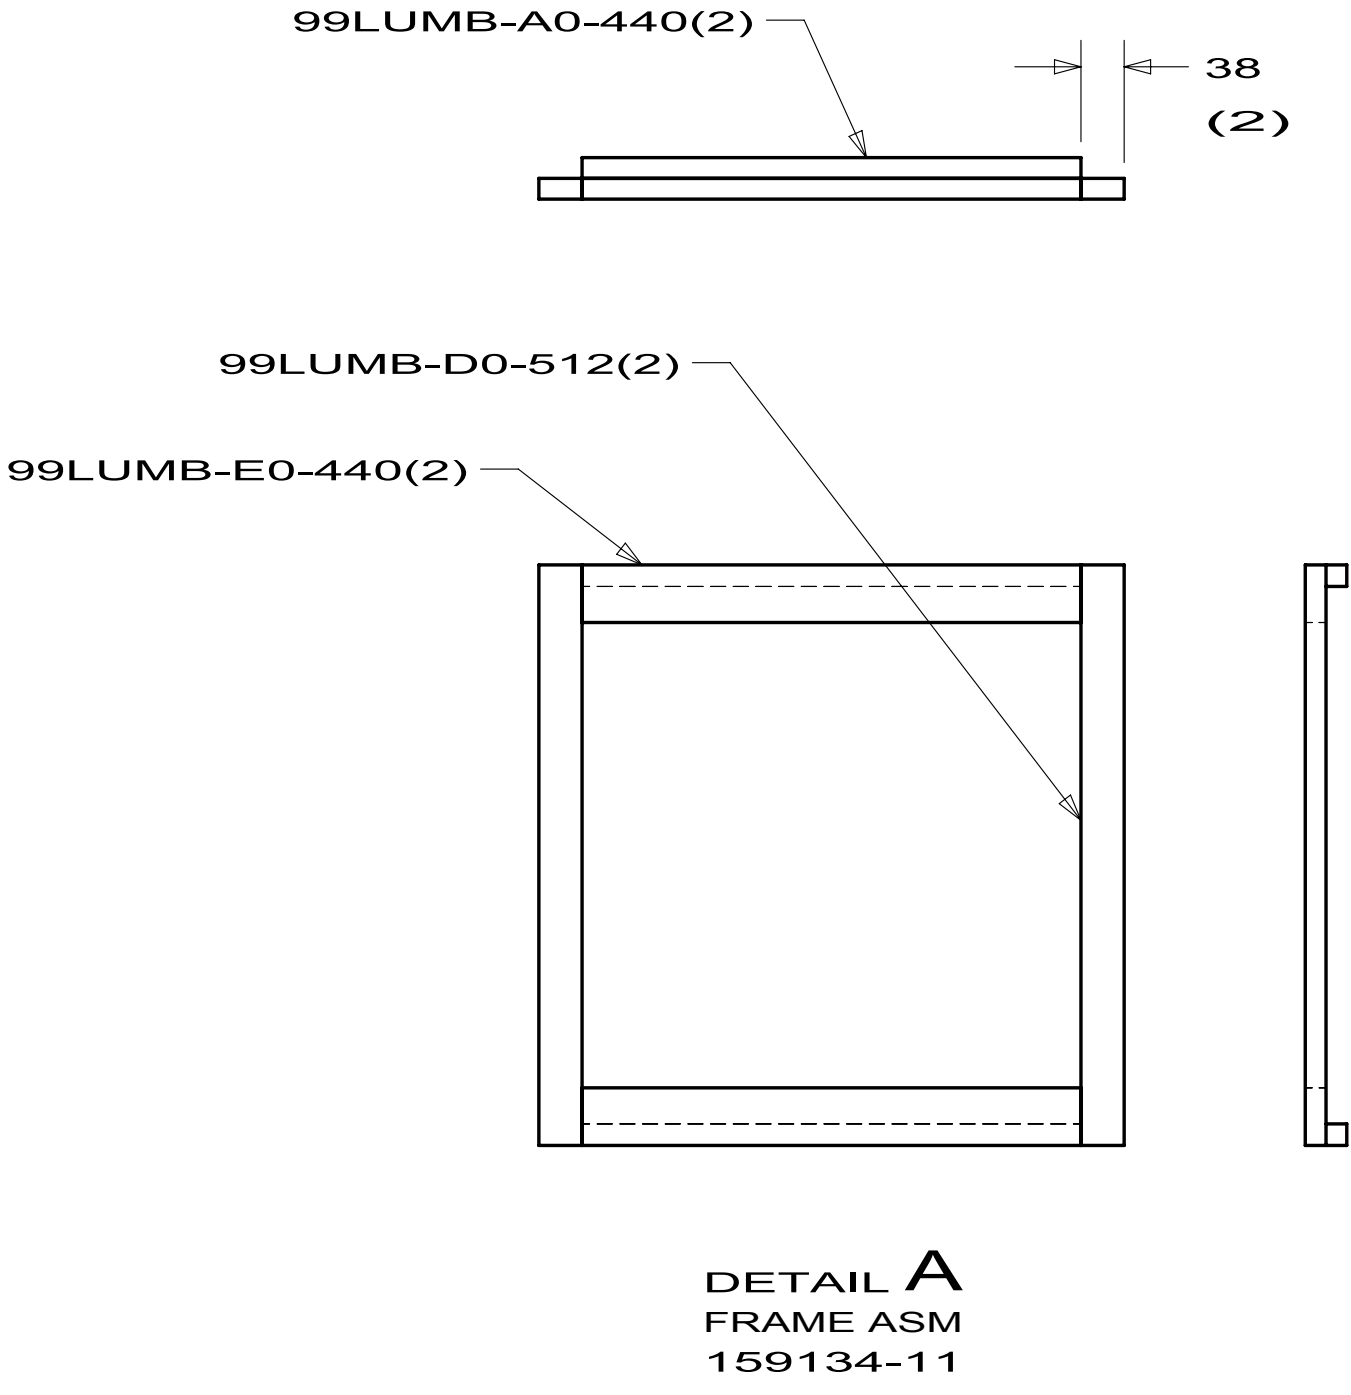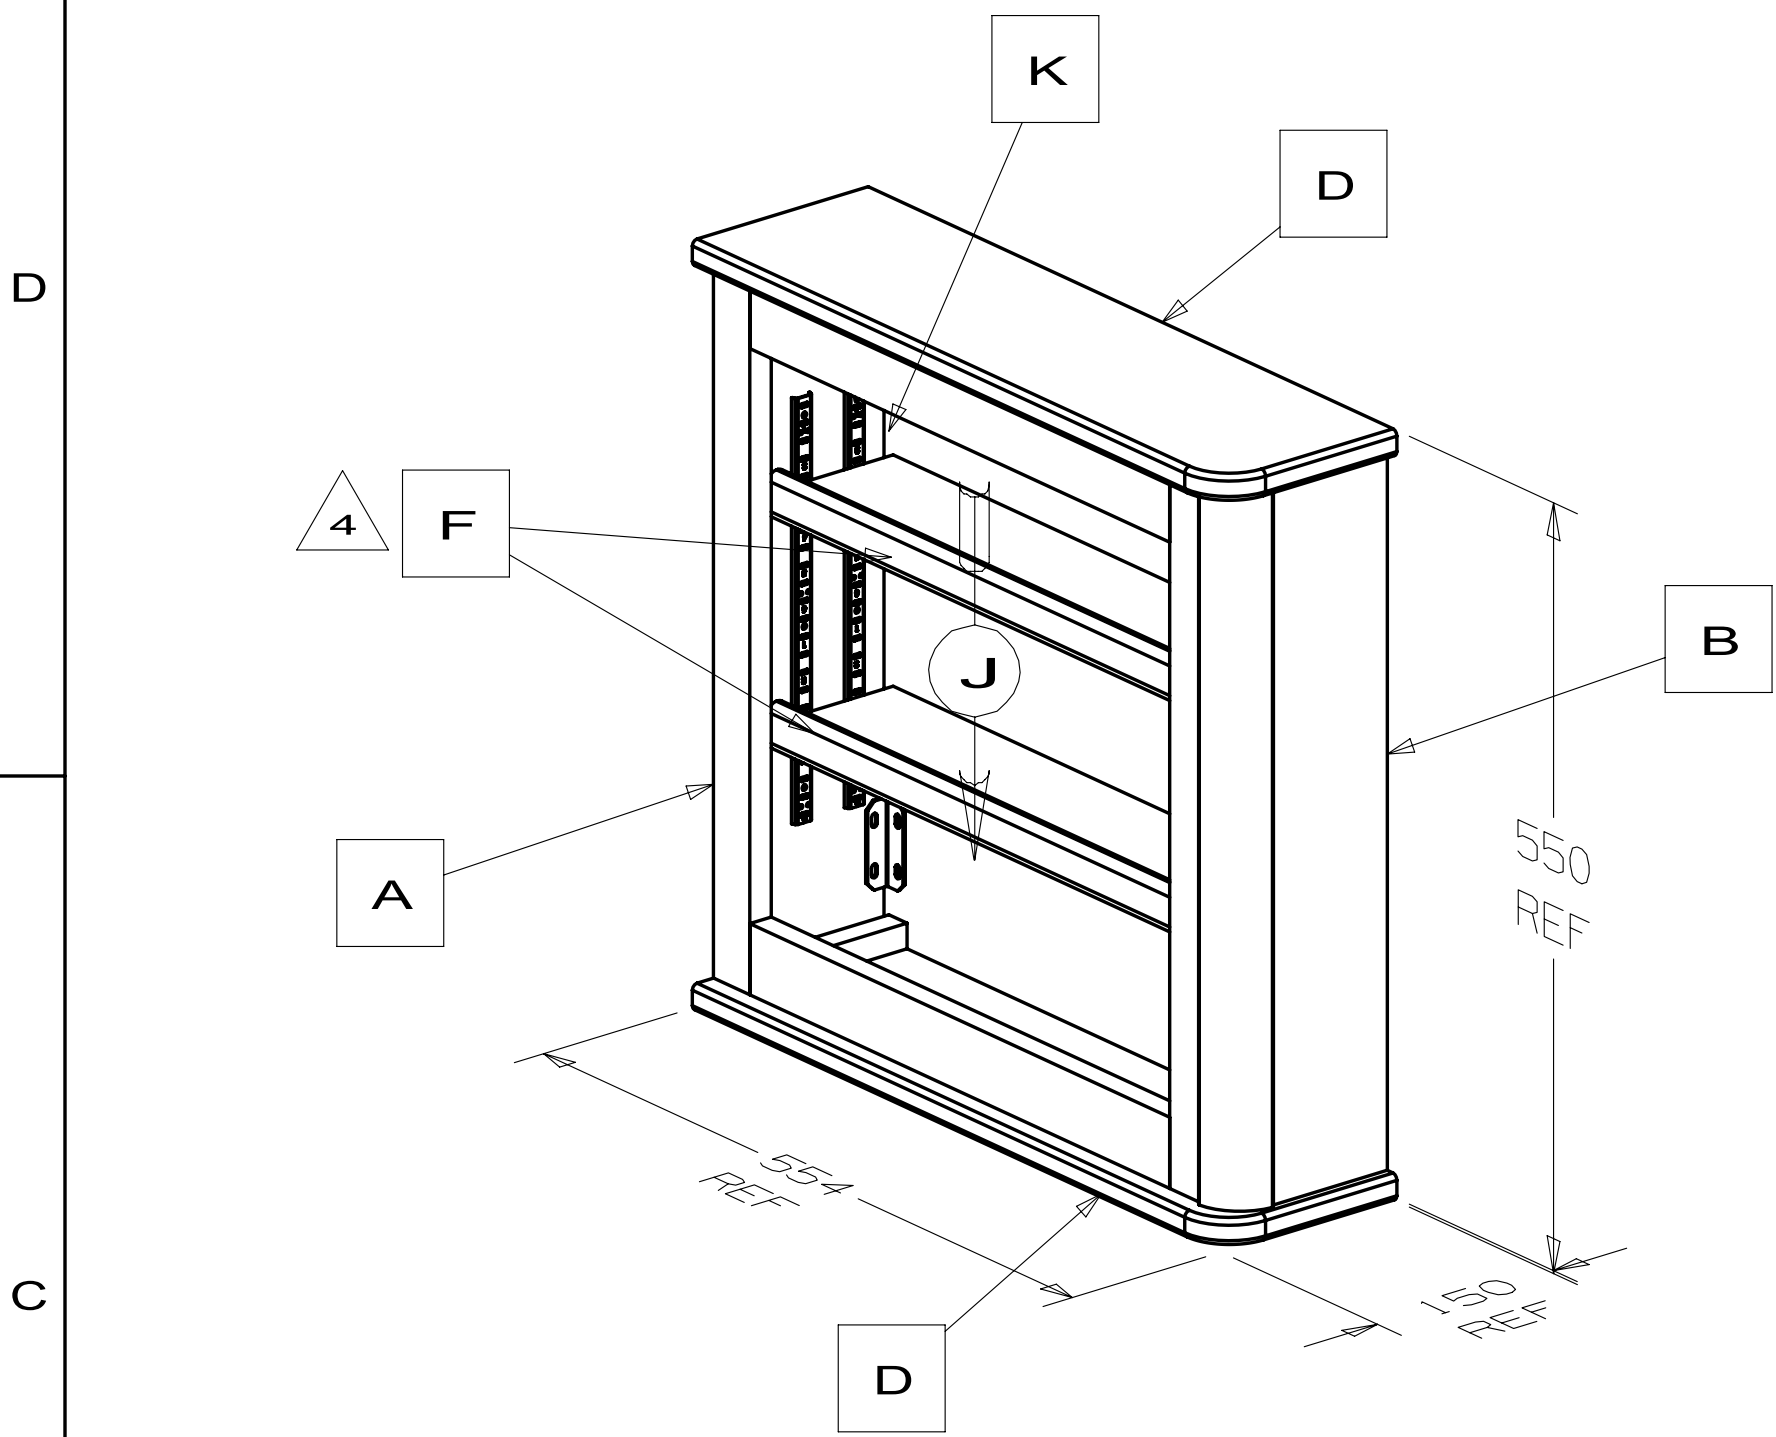


BRACE
172938-01-01A(2)
SCREW
G11-08-12B(8)

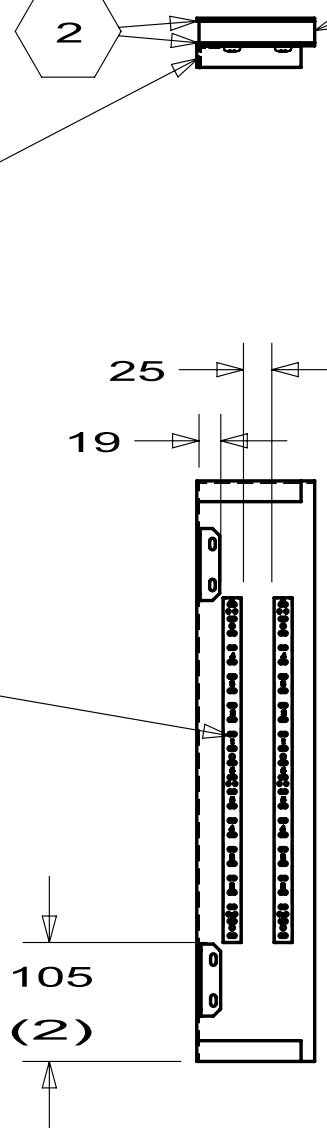



PANEL
159134-17-XXX
9PANEL-05-000
(104 X 512)

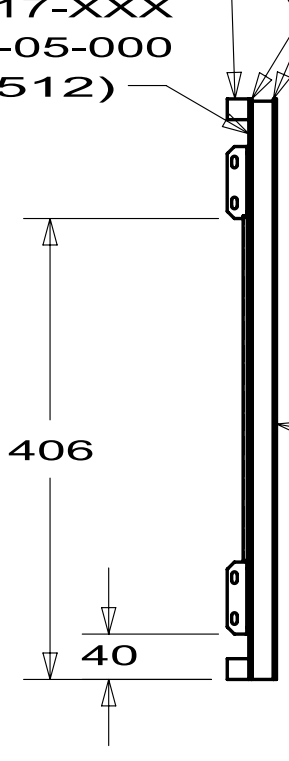



PANEL
159134-17-XXX
9PANEL-05-000
(104 X 512)

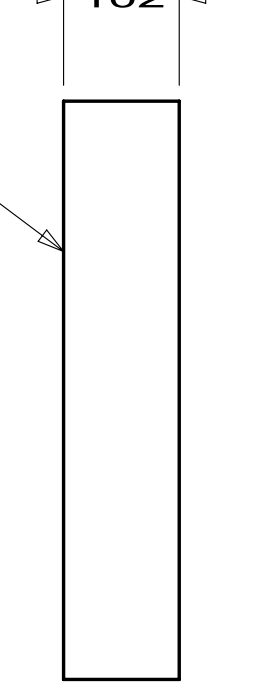


DETAIL C
LUMBER
159134-25

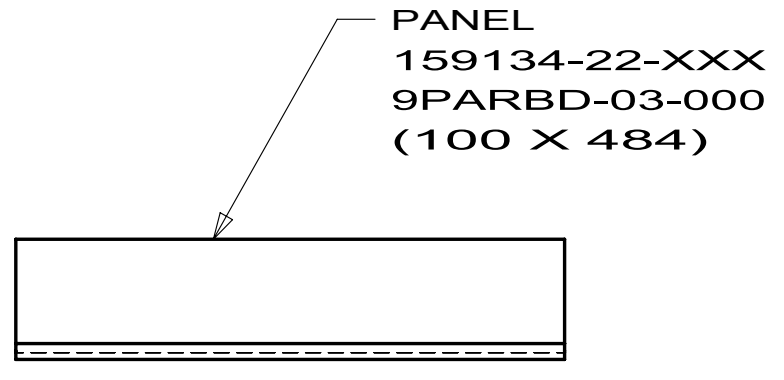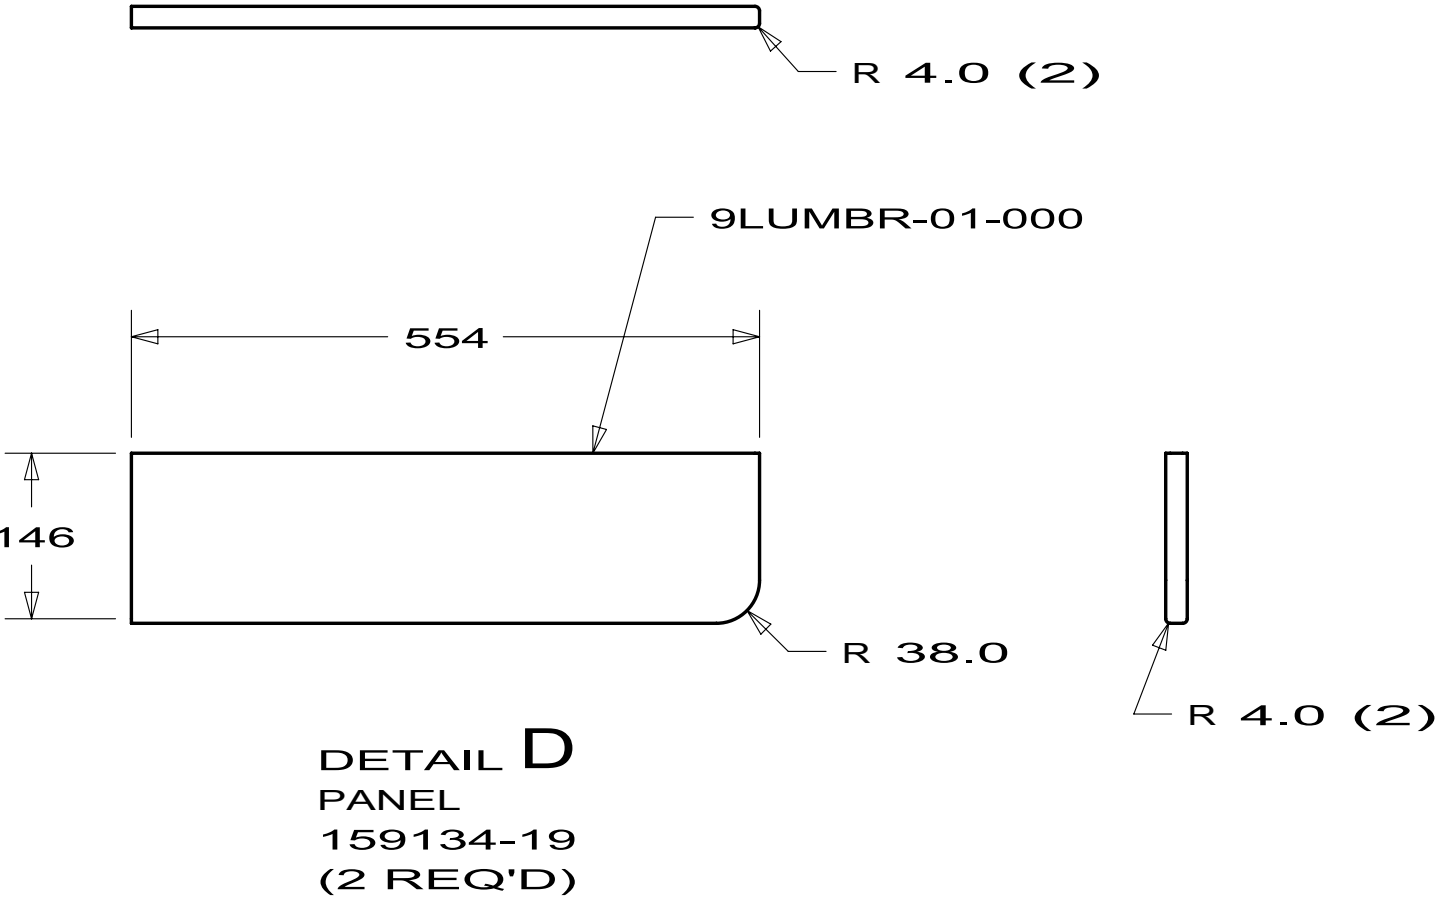


MOLDING-SHELF
Y00037-00-484

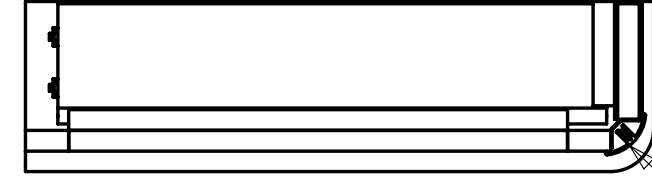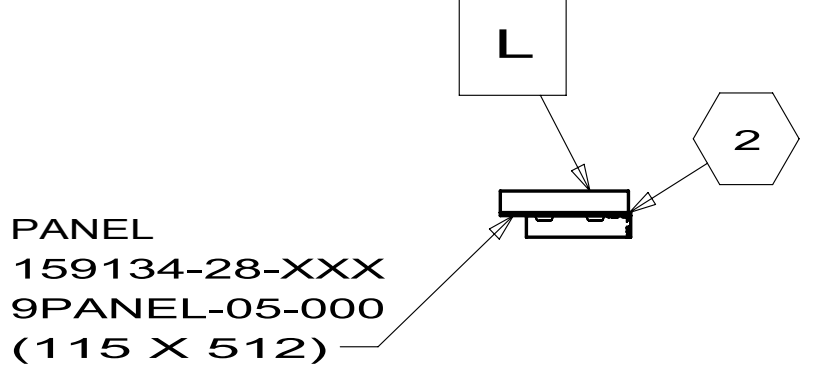


ANGLE-CABINET, CORNER
151861-02-02B
TRIM-CABINET, CORNER
151653-15-02A
SCREW
G67-10-10T(5)
79790-08-000(10)

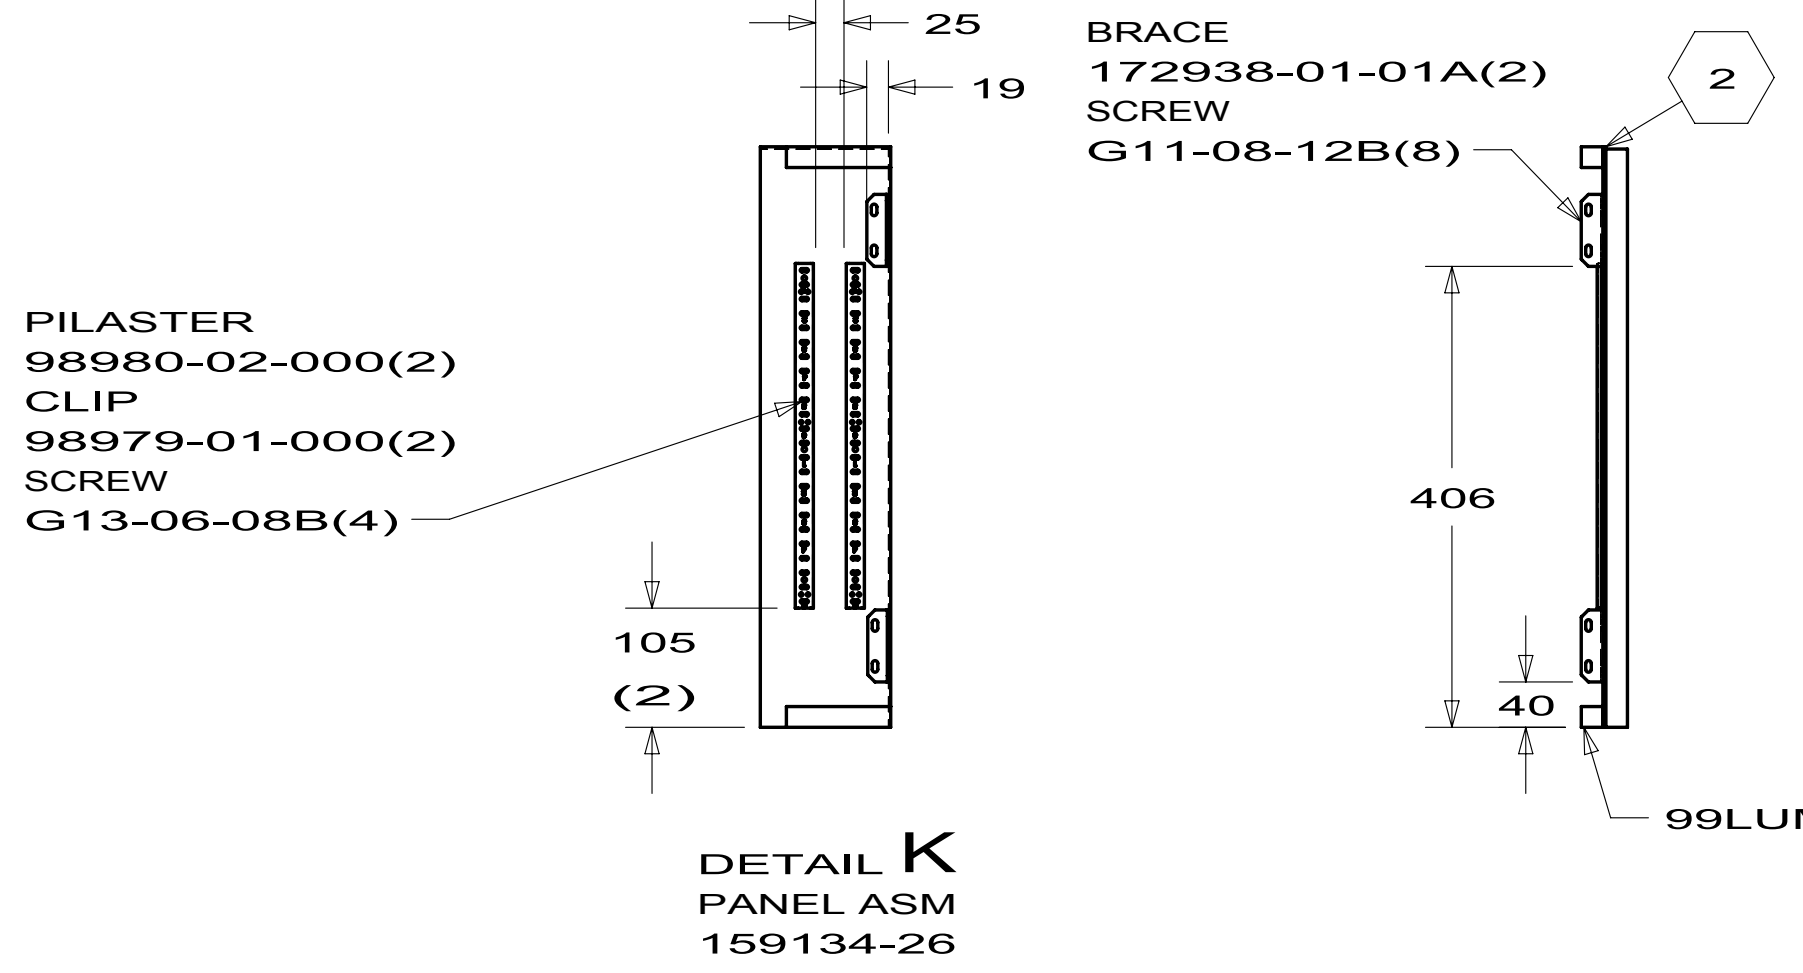

BRACE
172938-01-01A(2)
SCREW
G11-08-12B(8)

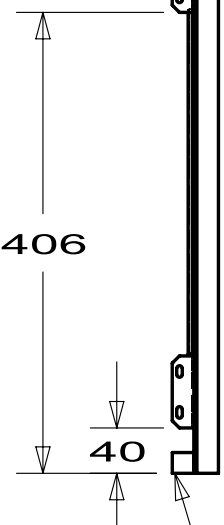

52372-J0-510

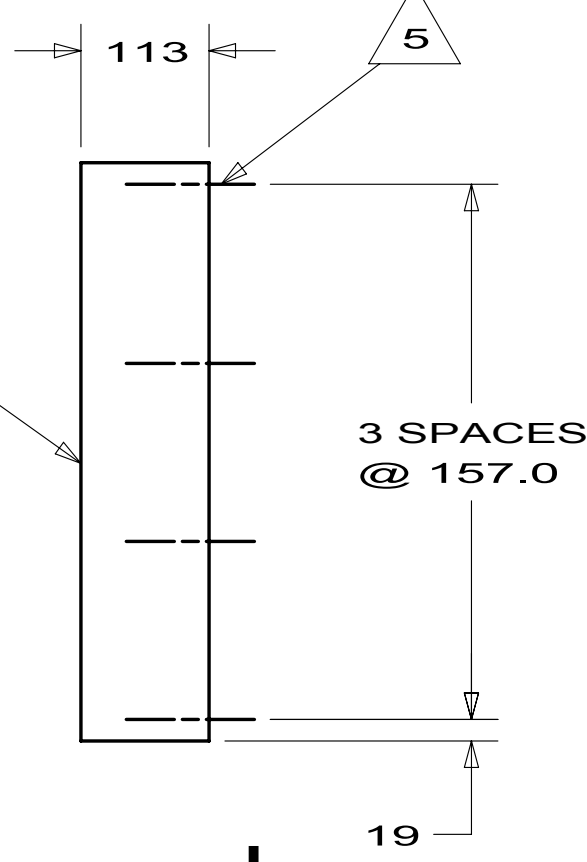


DETAIL L
LUMBER
159134-27

- NOTES:
- OVERALL CABINET DIMENSIONS INCLUDE PANELING (DO NOT INCLUDE MOLDING).
 - LUMBER 52371 MAY BE USED IN PLACE OF 52372.
 - FOR LAMINATION AND FASTENING SEE ES0006.
 - FASTEN DURING INSTALLATION OF CABINET.
 - APPLY RITTER DRILL, SEE ES0006, ITEM 11.0.
 - FASTEN DURING ASSEMBLY OF CABINET.

NUMBER INSIDE SYMBOL GIVES PANEL OVERHANG	
COPYRIGHT 2010 WINNEBAGO INDUSTRIES, INC.	
DFTR	ORIG. DATE
CHRR	ALL DIMENSIONS ARE IN MILLIMETERS
P.E.	FIRST USED
M.E.	07 523B
DSNR	
UNSPECIFIED TOLERANCES ARE:	
WHOLE DIM (X)	: 1.5
ONE-PLACE (X.X)	: 0.8
TWO-PLACE (X.XX)	:
ANGLE	:
THIRD ANGLE PROJECTION	
DO NOT SCALE DRAWING	REFER TO ES0018 FOR FASTENER TIGHTENING GUIDELINES
TITLE: CABINET ASM-OVHD, MEDICINE	
SHEET 1 OF 1	PART NO 159134
REF:	1

KEY	PART NUMBER	U/M DESCRIPTION	161116-01-01A , 161116-02-01A
			VENDOR NO.
	161116-01-700	EA LIGHT/RND-CLEAR LENS W/BULB	W/WIRING/PLUG
	161116-02-700	EA FILTER-ALUMINUM	02FP577295UL

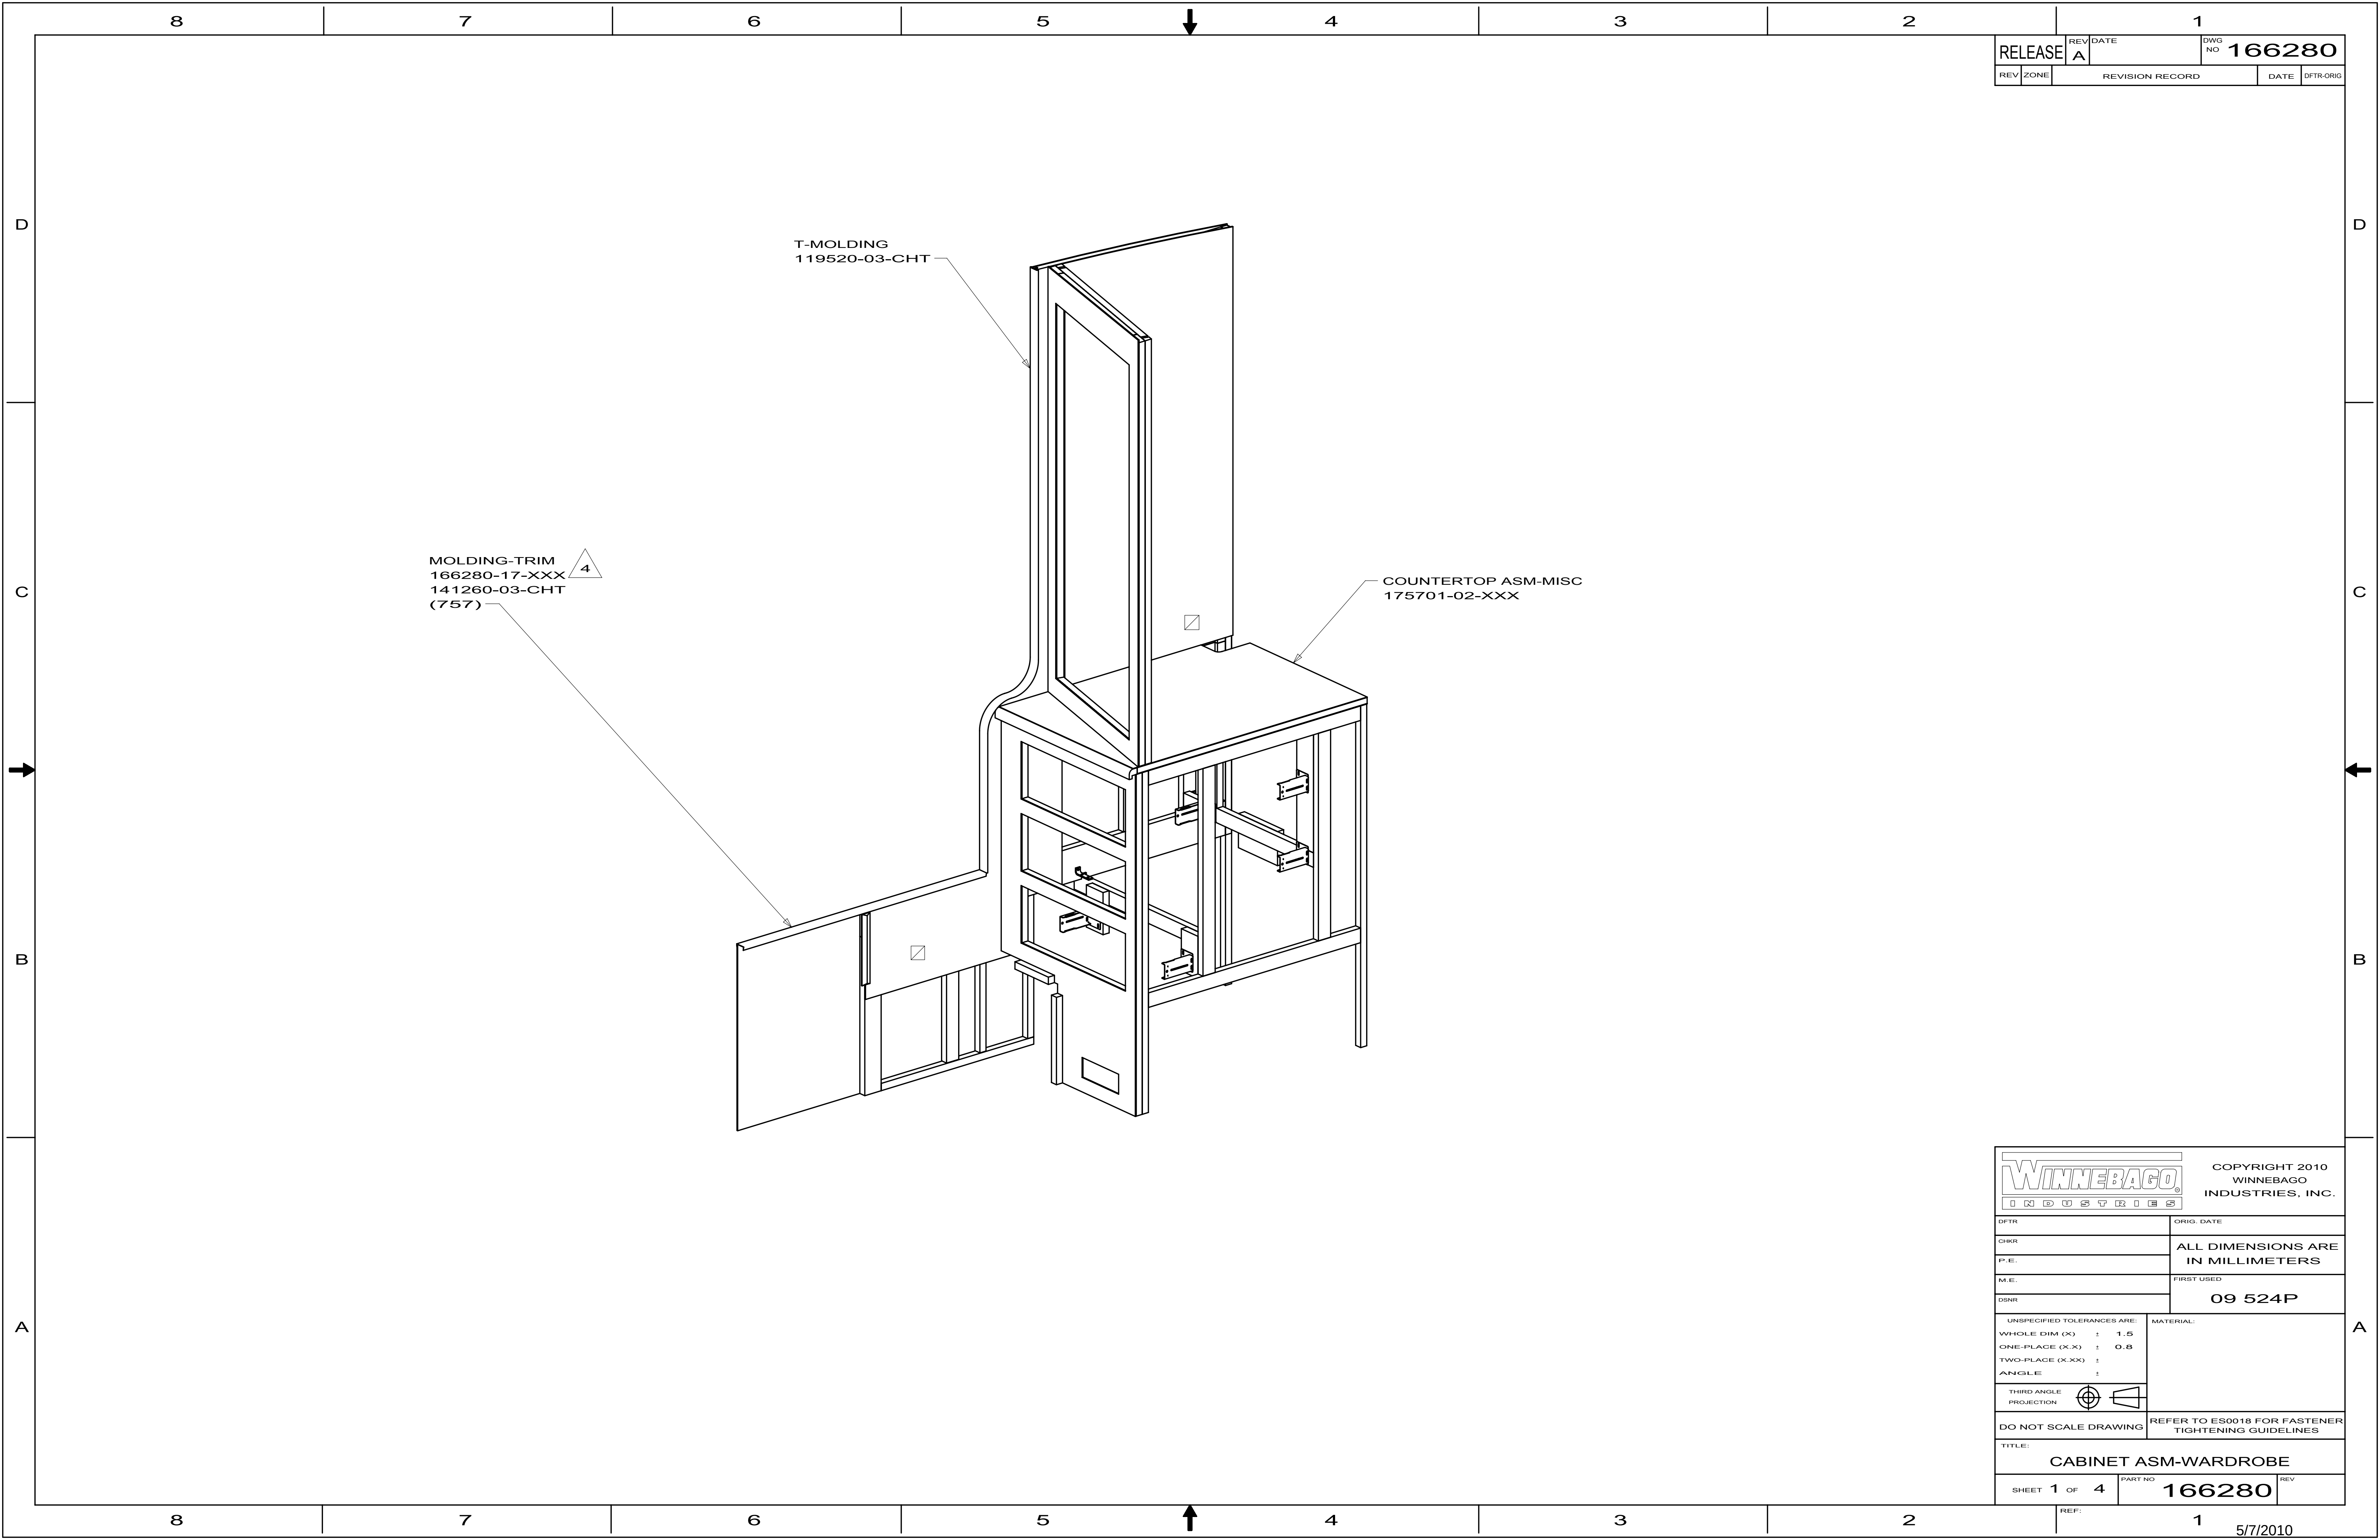

RELEASE		REV	DATE	DWG NO	166280
REV	ZONE	REVISION RECORD			DATE
					DFTR-ORIG

MOLDING-TRIM
166280-17-XXX
141260-03-CHT
(757)


T-MOLDING
119520-03-CHT

COUNTERTOP ASM-MISC
175701-02-XXX

COPYRIGHT 2010
WINNEBAGO
INDUSTRIES, INC.

DFTR	ORIG. DATE
CHKR	ALL DIMENSIONS ARE IN MILLIMETERS
P.E.	
M.E.	
DSNR	FIRST USED
09 524P	
UNSPECIFIED TOLERANCES ARE:	
WHOLE DIM (X)	: 1.5
ONE-PLACE (X.X)	: 0.8
TWO-PLACE (X.XX)	:
ANGLE	:
THIRD ANGLE PROJECTION	
DO NOT SCALE DRAWING	REFER TO ES0018 FOR FASTENER TIGHTENING GUIDELINES
TITLE:	
CABINET ASM-WARDROBE	
SHEET 1 OF 4	PART NO 166280
REF:	1

5/7/2010

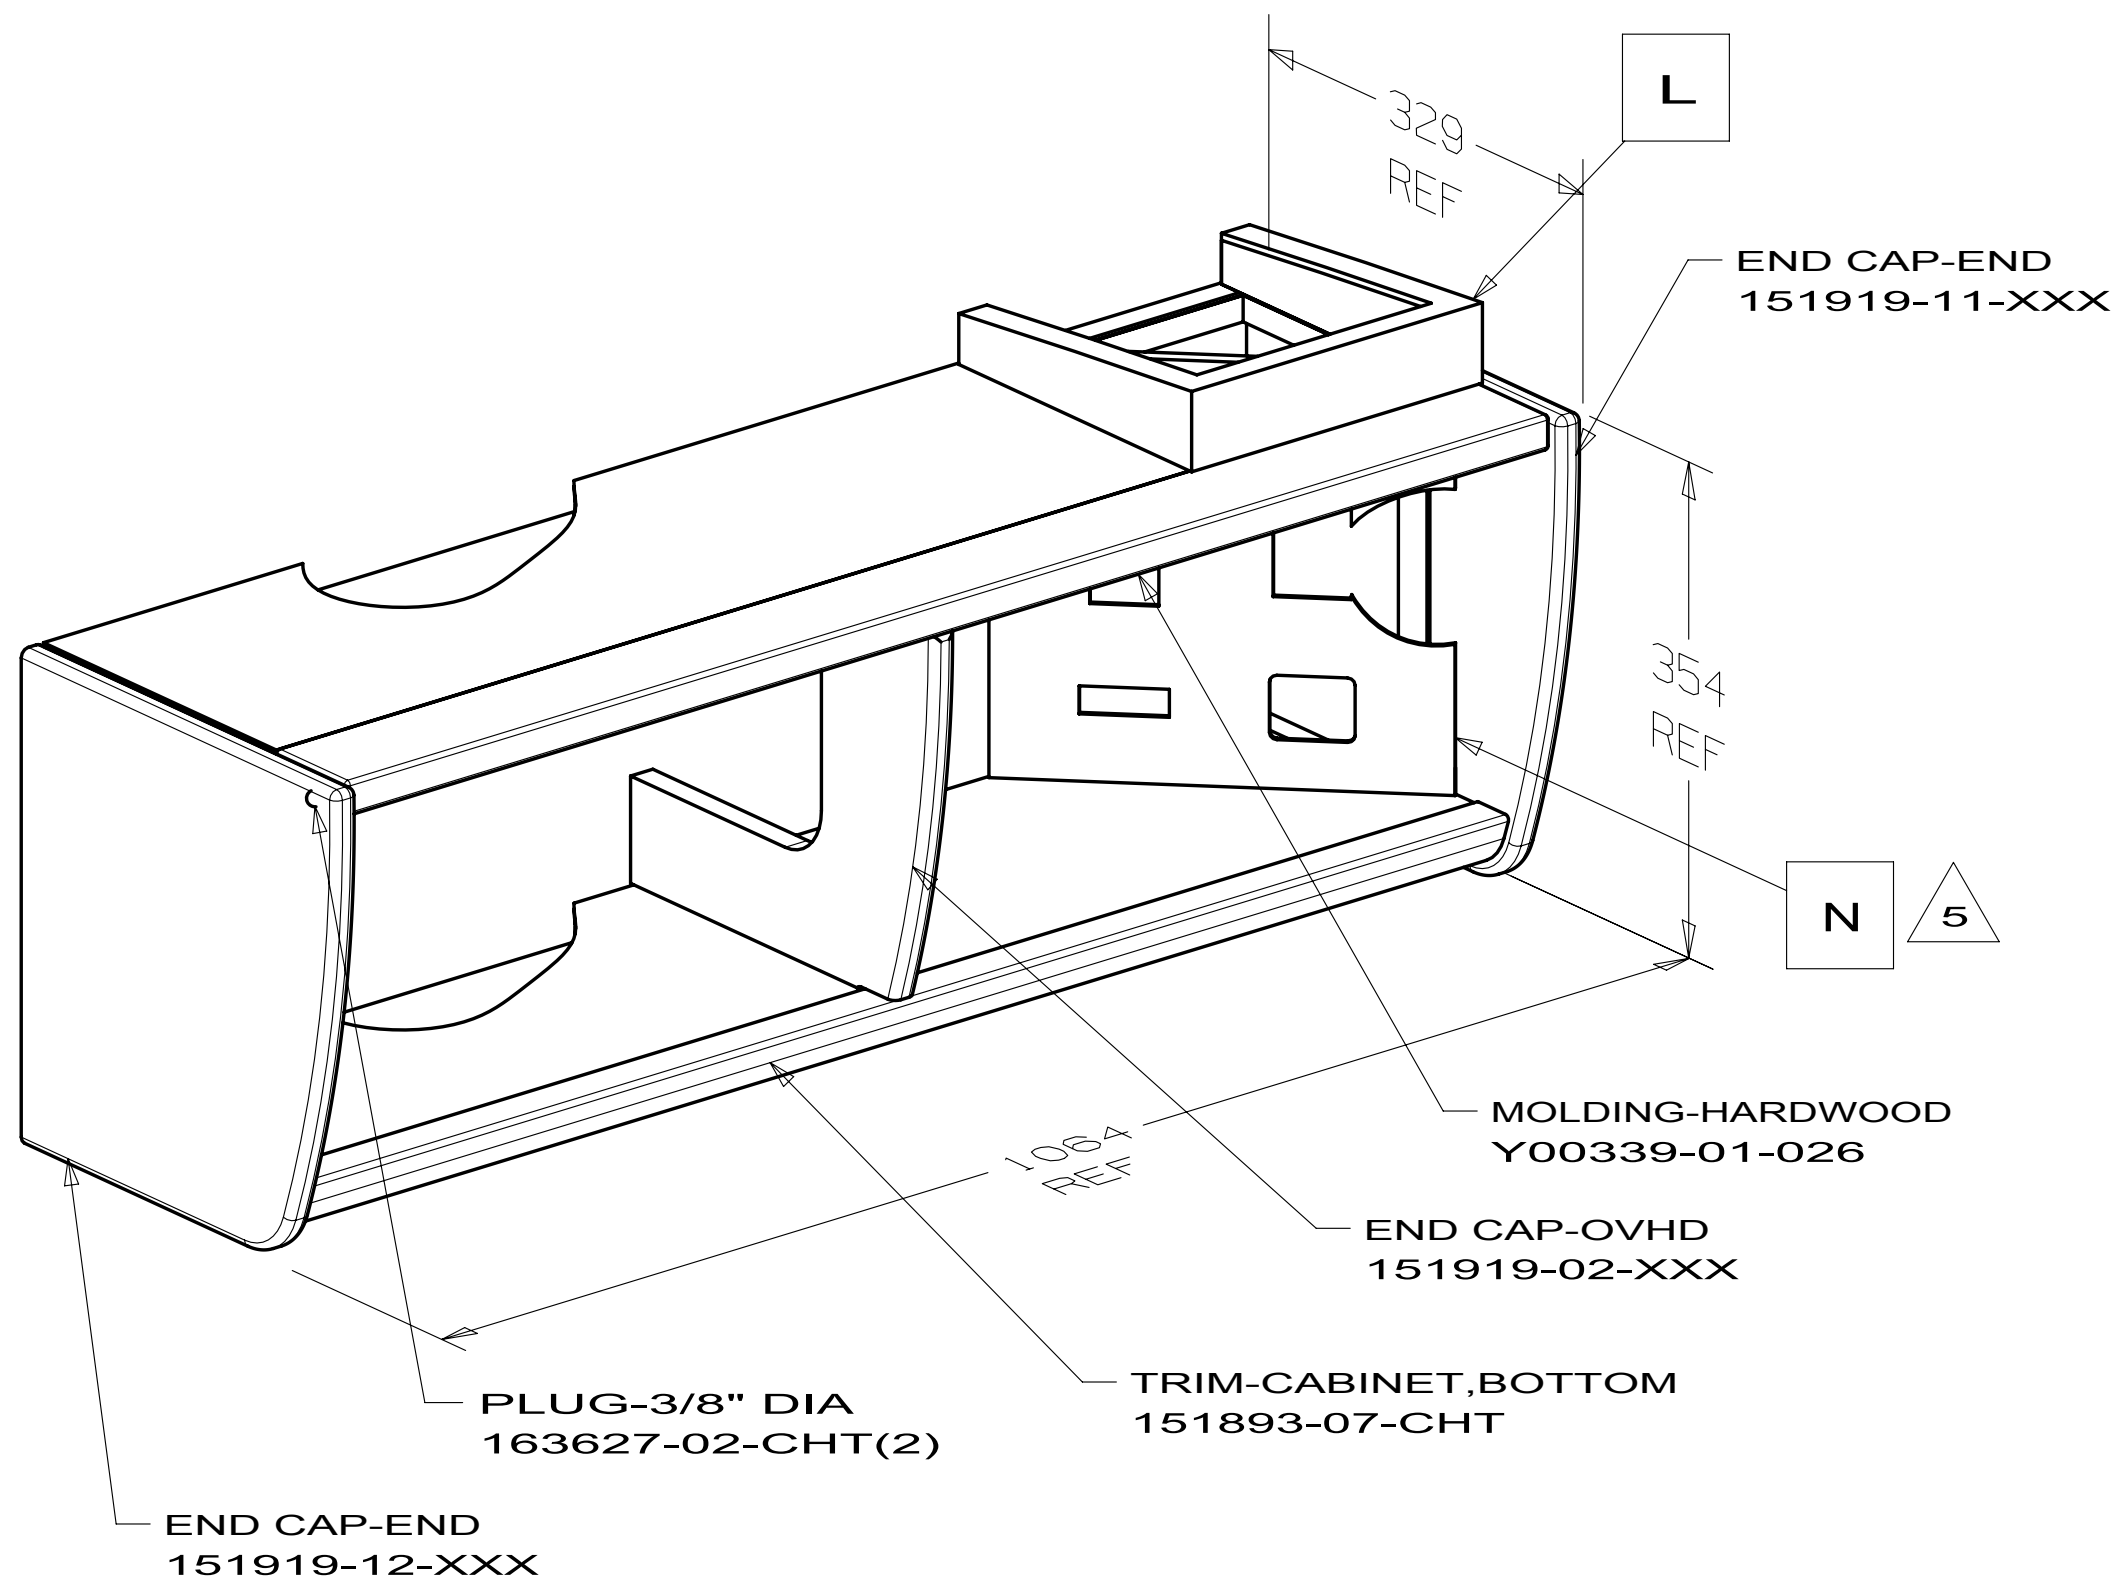

D

C

B


A

- NOTES:
- 5. SEND WITH ASSEMBLED CABINET.
 - 4. FASTEN DURING INSTALLATION CABINET.
 - 3. FOR LAMINATION AND FASTENING SEE ES0006.
 - 2. LUMBER 52371 MAY BE USED IN PLACE OF 52372.
 - 1. OVERALL CABINET DIMENSIONS INCLUDE PANELING (DO NOT INCLUDE MOLDING).


NUMBER INSIDE SYMBOL GIVES PANEL OVERHANG

COPYRIGHT 2010 WINNEBAGO INDUSTRIES, INC.

OFTR	ORIG. DATE
CHRR	ALL DIMENSIONS ARE IN MILLIMETERS
P.E.	
M.E.	
DSNR	FIRST USED
10 524P	
UNSPECIFIED TOLERANCES ARE:	
WHOLE DIM (X)	± 1.5
ONE-PLACE (X.X)	± 0.8
TWO-PLACE (X.XX)	±
ANGLE	±
THIRD ANGLE PROJECTION	
DO NOT SCALE DRAWING	REFER TO ES0018 FOR FASTENER TIGHTENING GUIDELINES
TITLE: CABINET ASM-OVHD, COUCH	
SHEET 1 OF 2	PART NO 170384

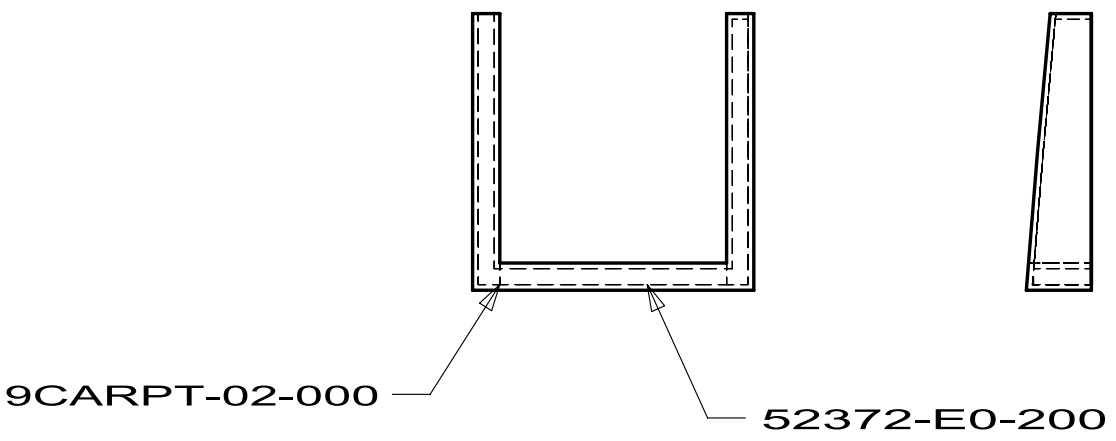


DETAIL L
LUMBER ASM
170384-24

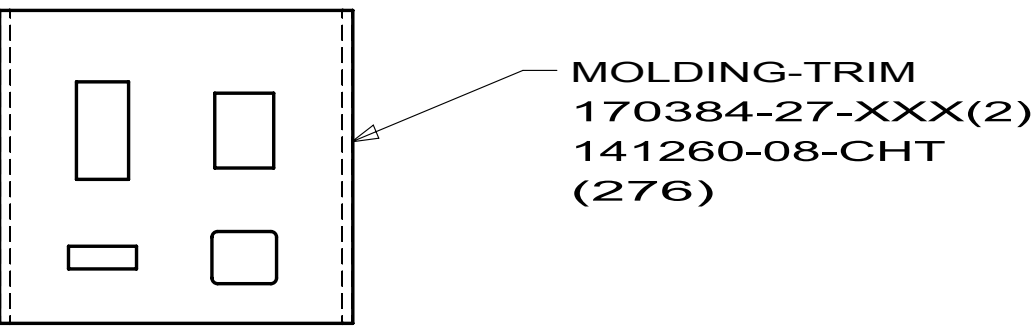

DETAIL N
PANEL ASM
170384-26

FIRST USED		
10 524P		
DO NOT SCALE DRAWING		
TITLE: CABINET ASM-OVHD,COUCH		
SHEET 2	PART NO 170384	REV

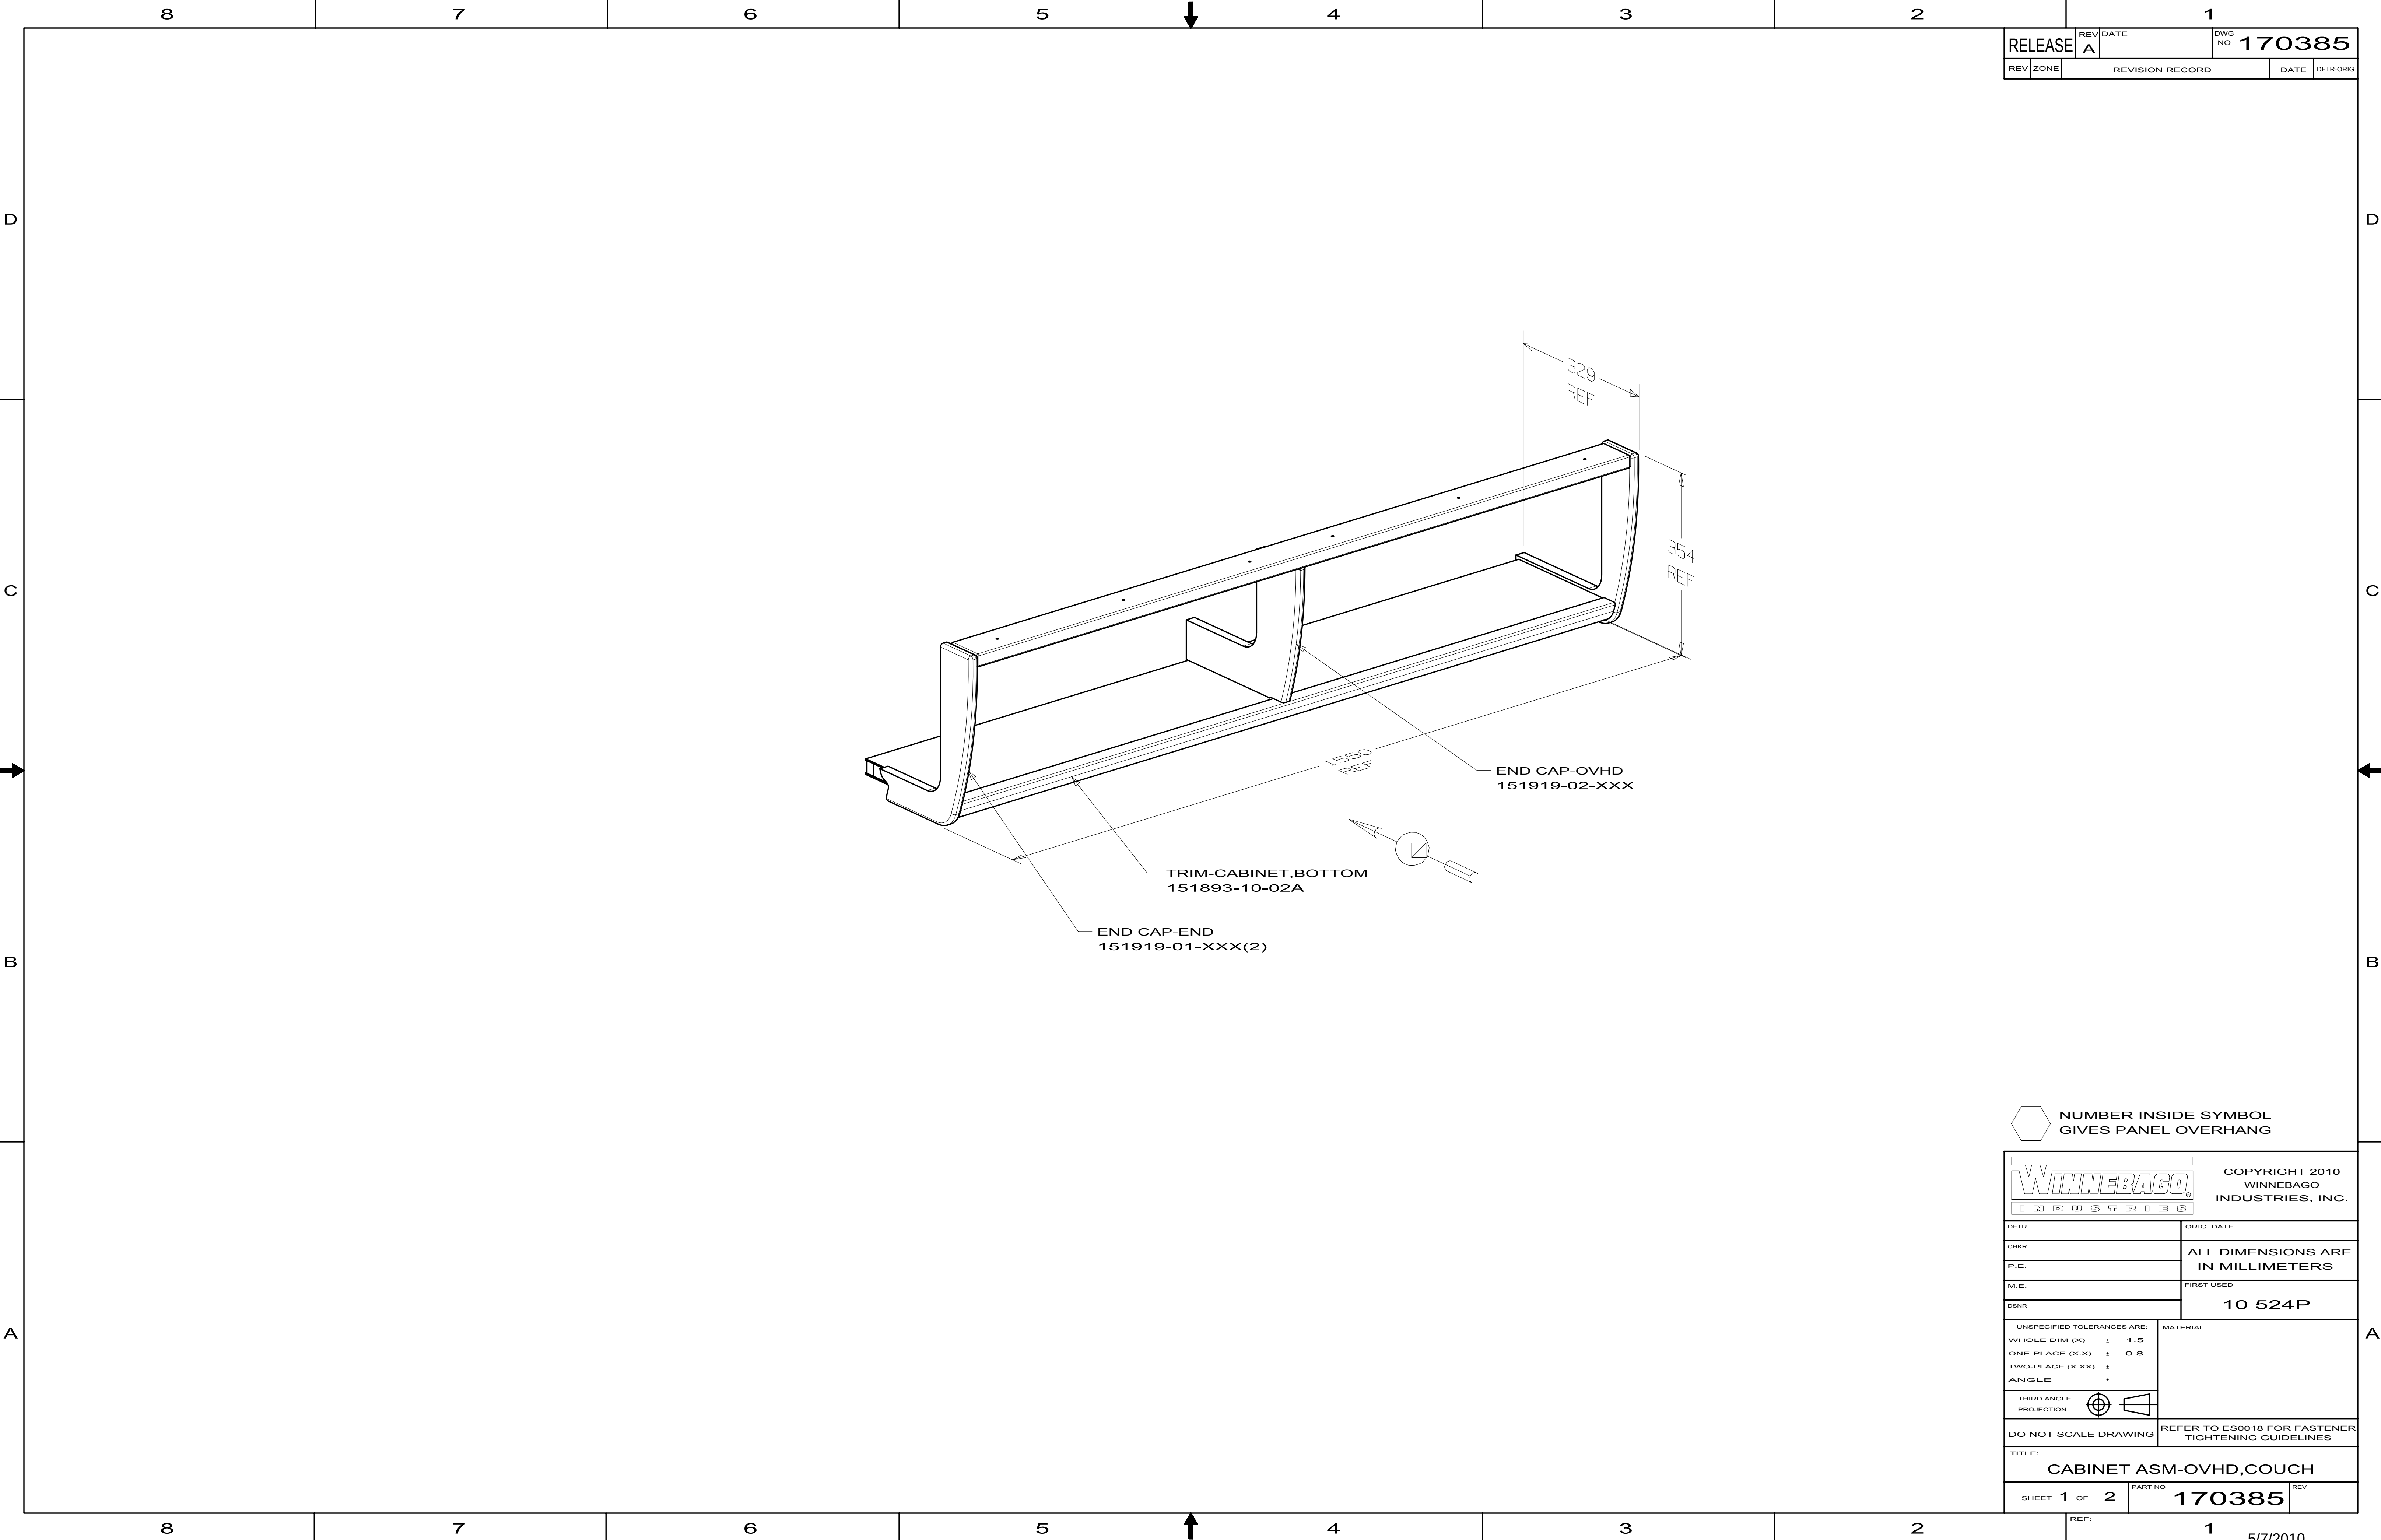







RELEASE		REV	DATE	DWG	NO	170385
REV	ZONE	REVISION RECORD			DATE	DTFR-ORIG

NUMBER INSIDE SYMBOL
GIVES PANEL OVERHANG




COPYRIGHT 2010
WINNEBAGO
INDUSTRIES, INC.

DTFR	ORIG. DATE
CHKR	ALL DIMENSIONS ARE IN MILLIMETERS
P.E.	
M.E.	
DSNR	FIRST USED
10 524P	
UNSPECIFIED TOLERANCES ARE:	
WHOLE DIM (X)	± 1.5
ONE-PLACE (X.X)	± 0.8
TWO-PLACE (X.XX)	±
ANGLE	±
THIRD ANGLE PROJECTION	
DO NOT SCALE DRAWING	REFER TO ES0018 FOR FASTENER TIGHTENING GUIDELINES
TITLE:	
CABINET ASM-OVHD, COUCH	
SHEET 1 OF 2	PART NO 170385

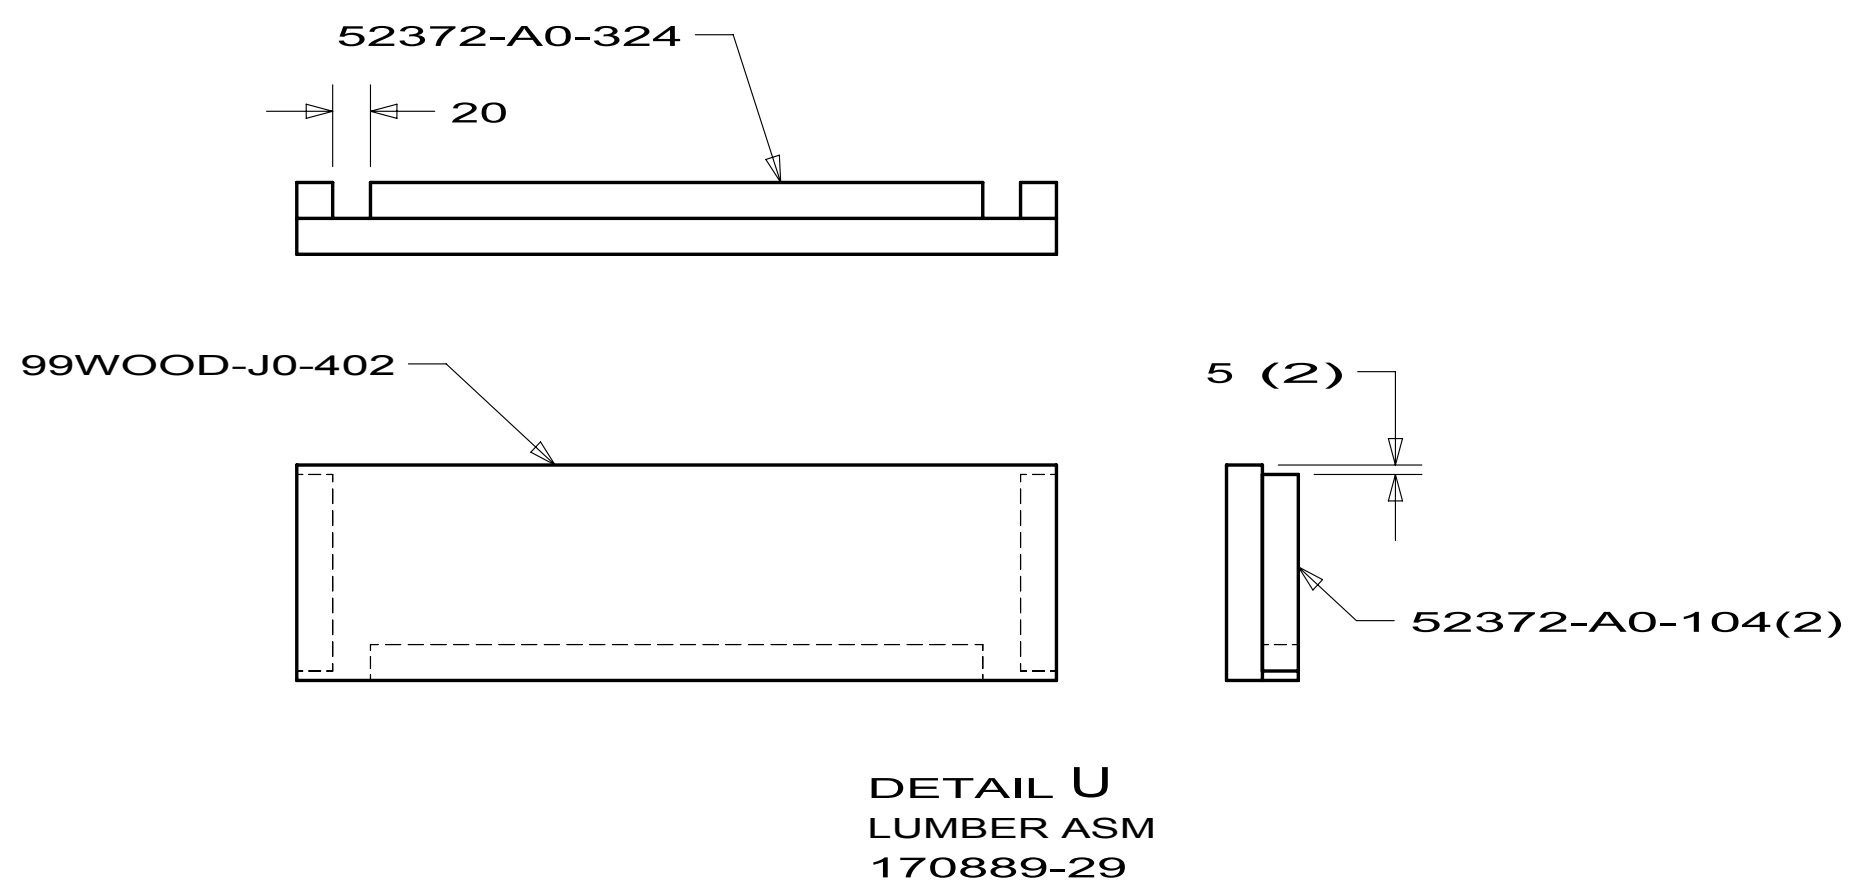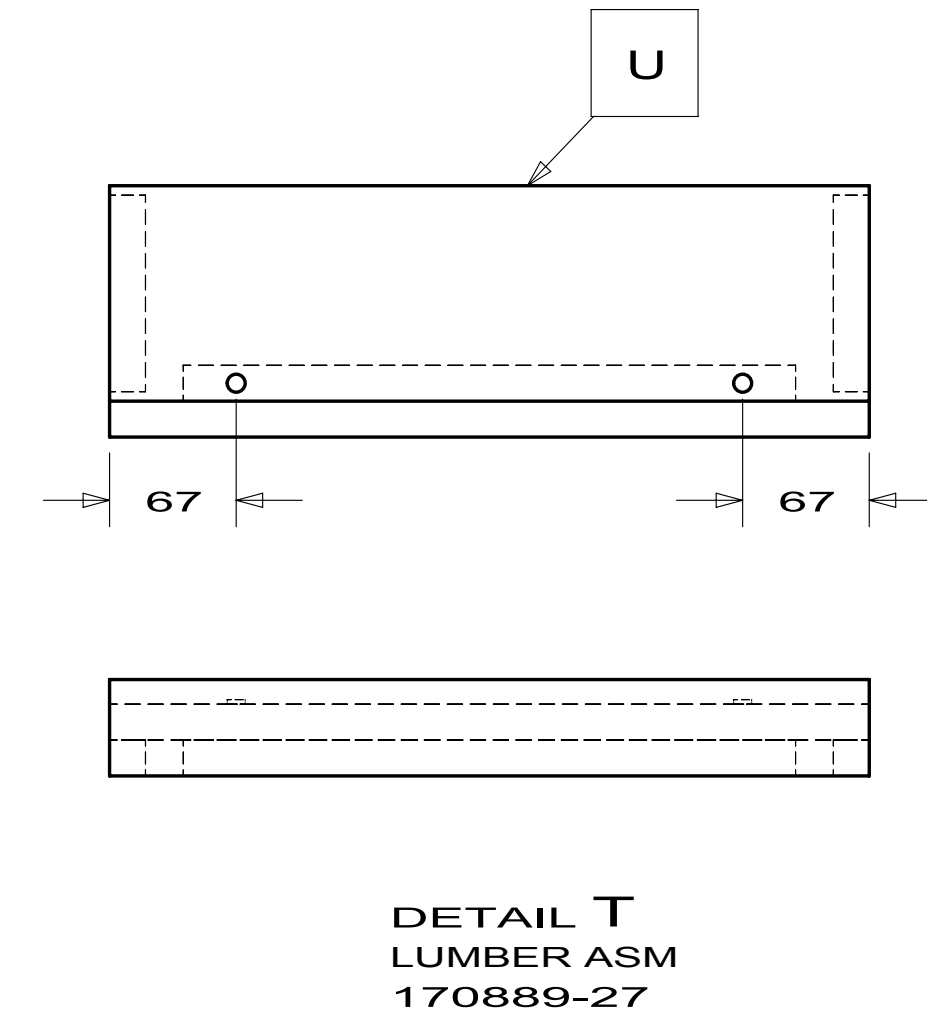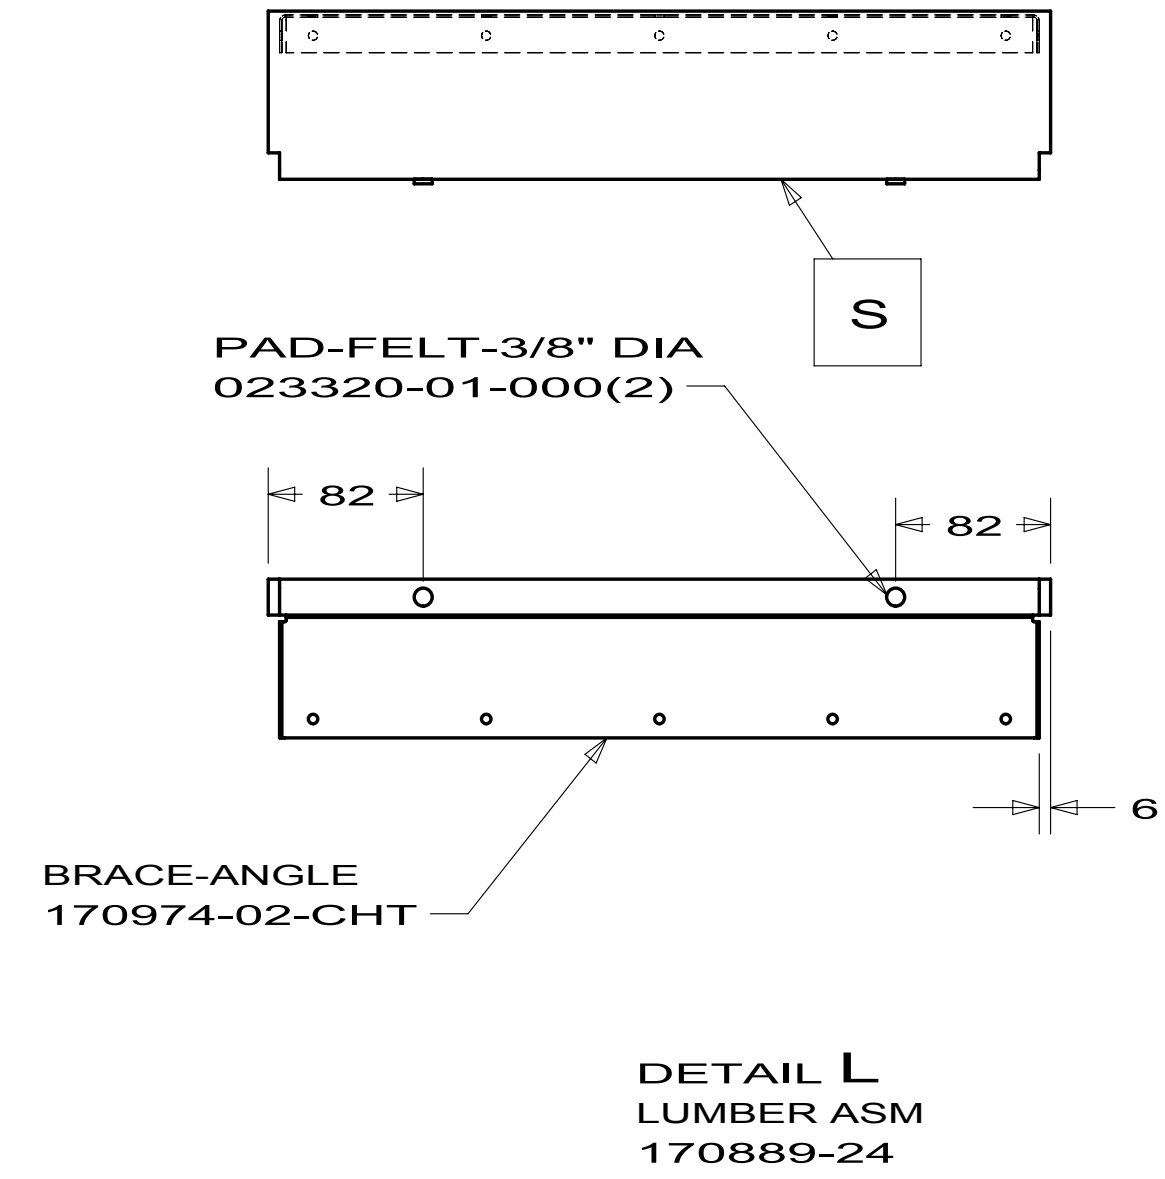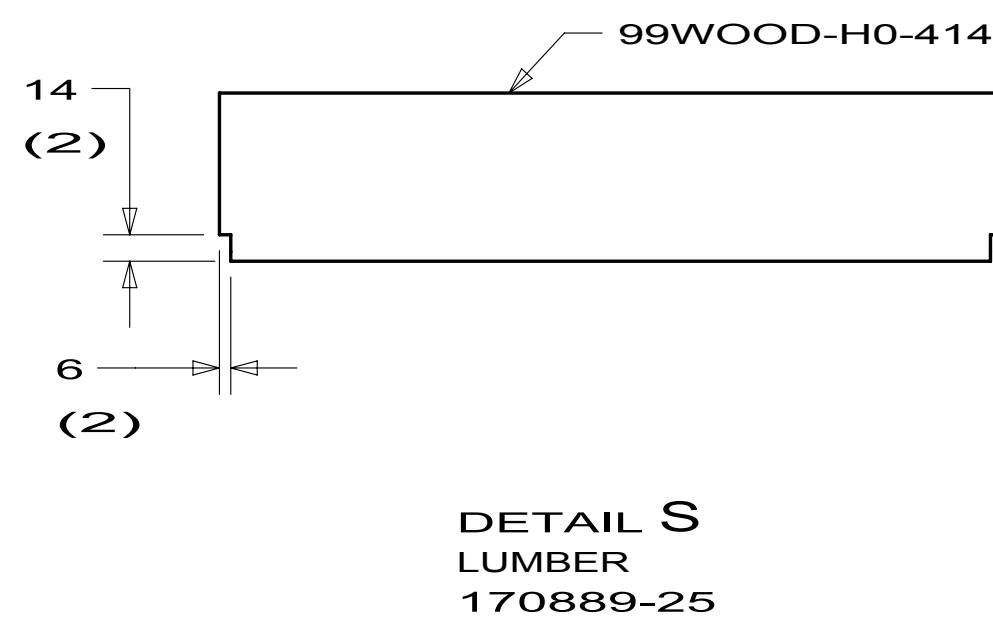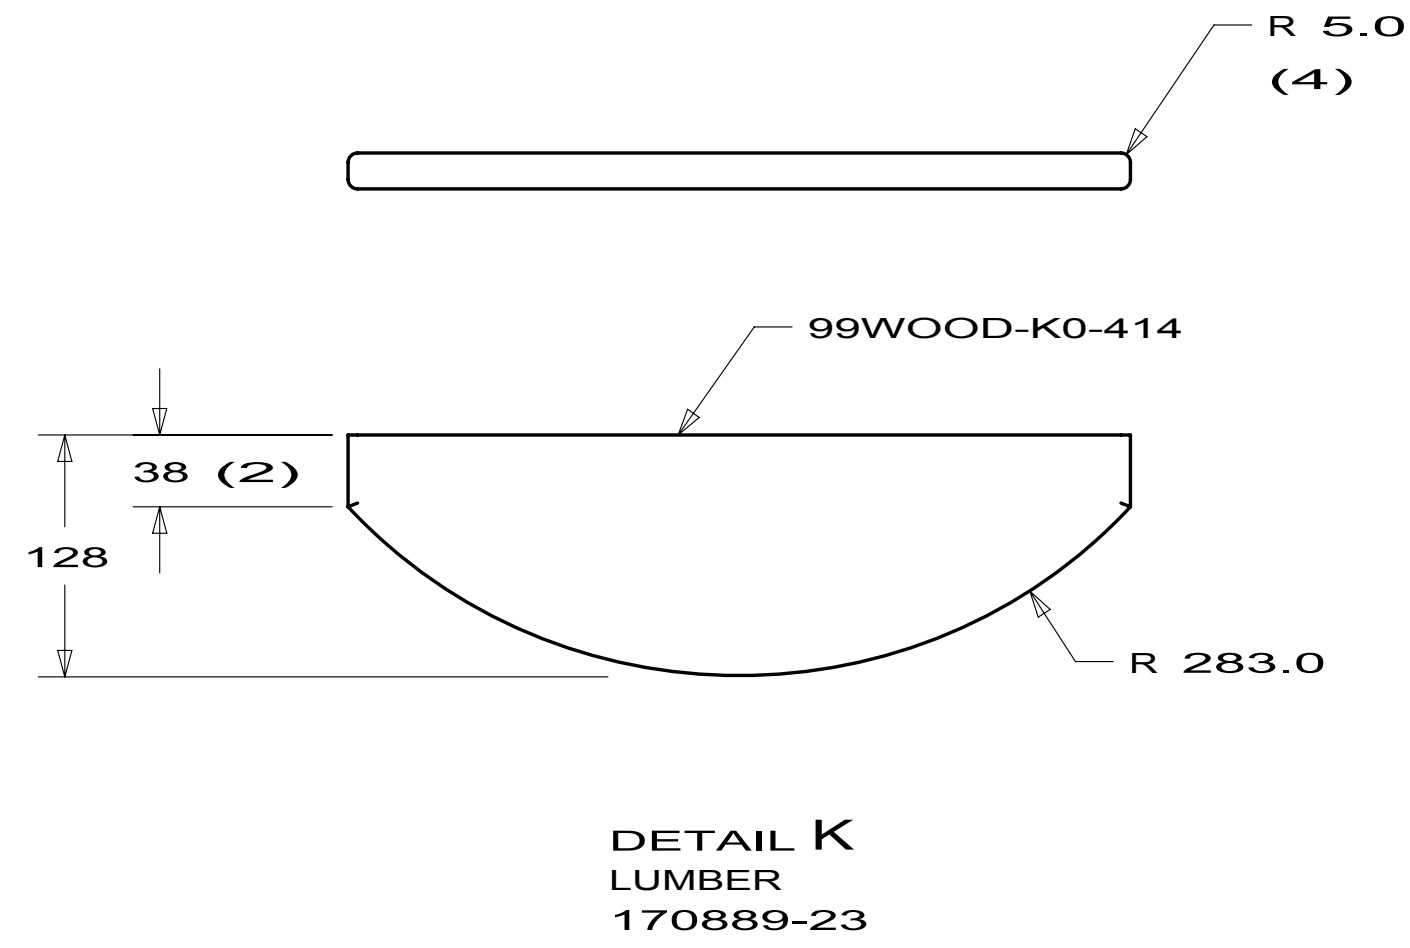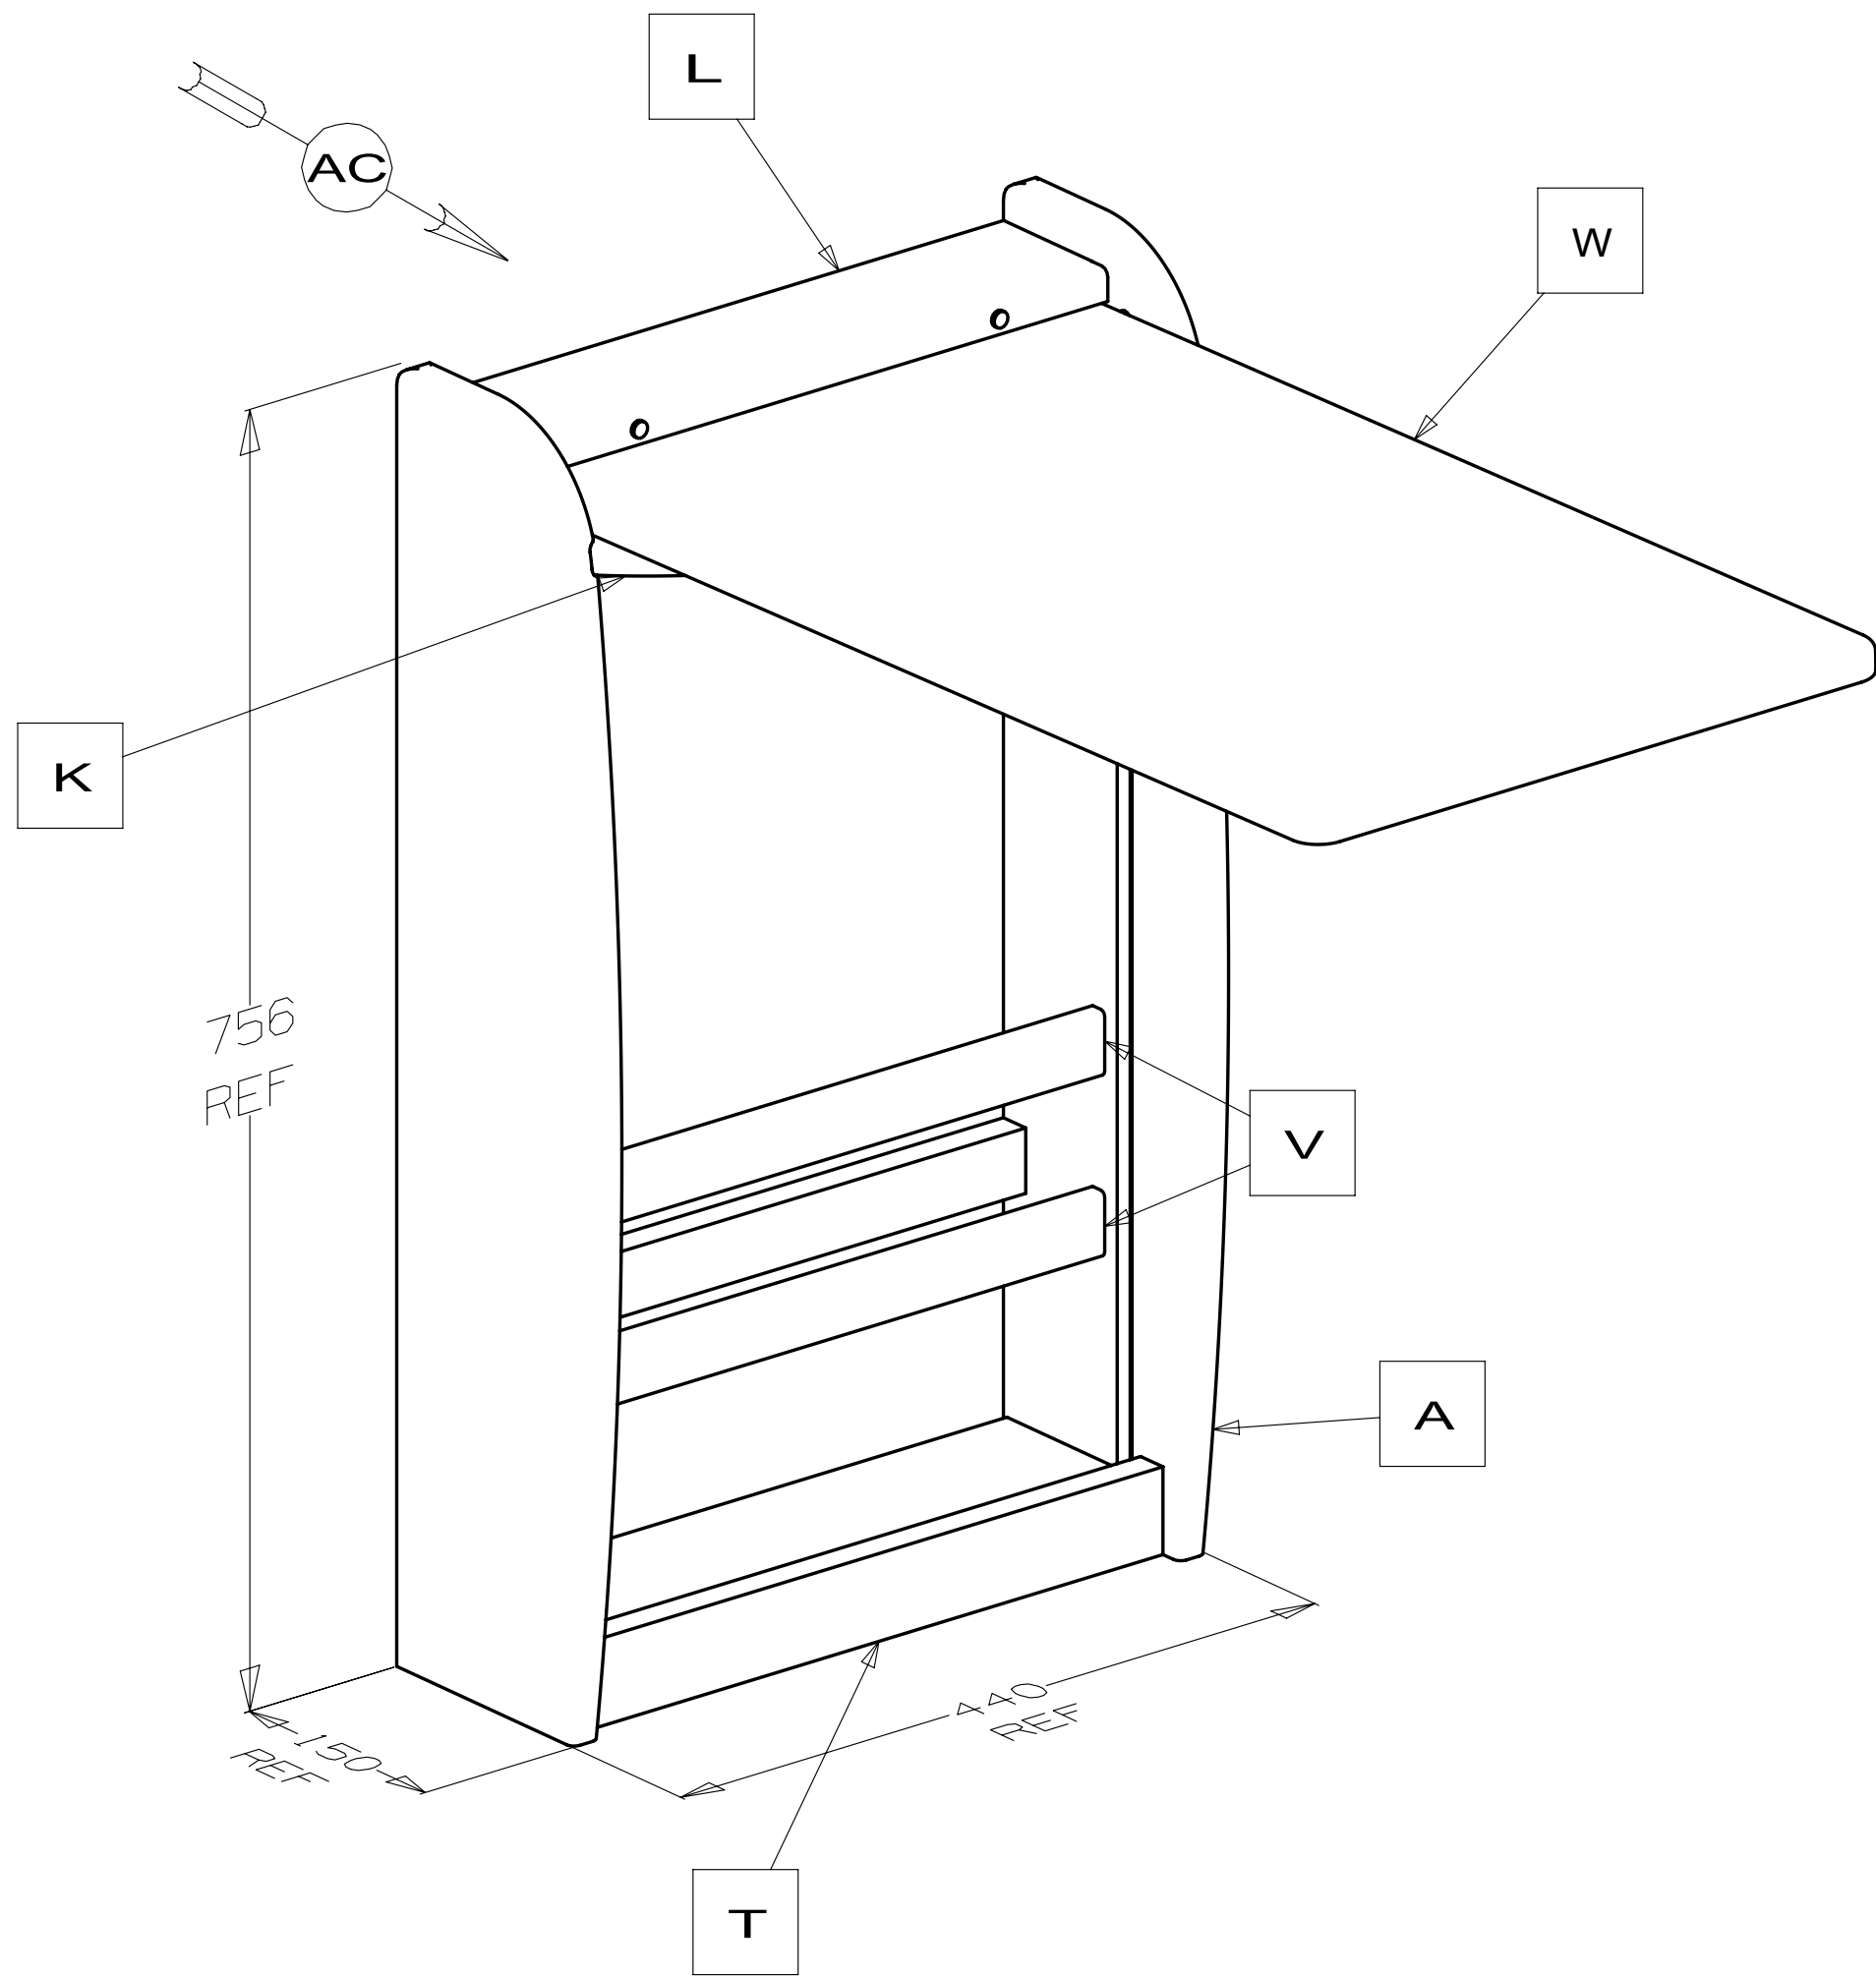


FIRST USED		
09 MOTORHOMES		
DO NOT SCALE DRAWING		
TITLE: TABLE ASM-PULLOUT,HARDWOOD		
SHEET 1	PART NO 170889	REV

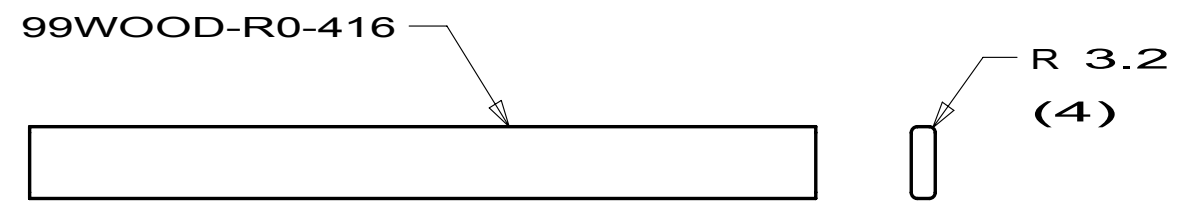

DETAIL V
LUMBER
170889-30
(2 REQ'D)


PANEL-DOOR BLANK
160743-A6-CHT

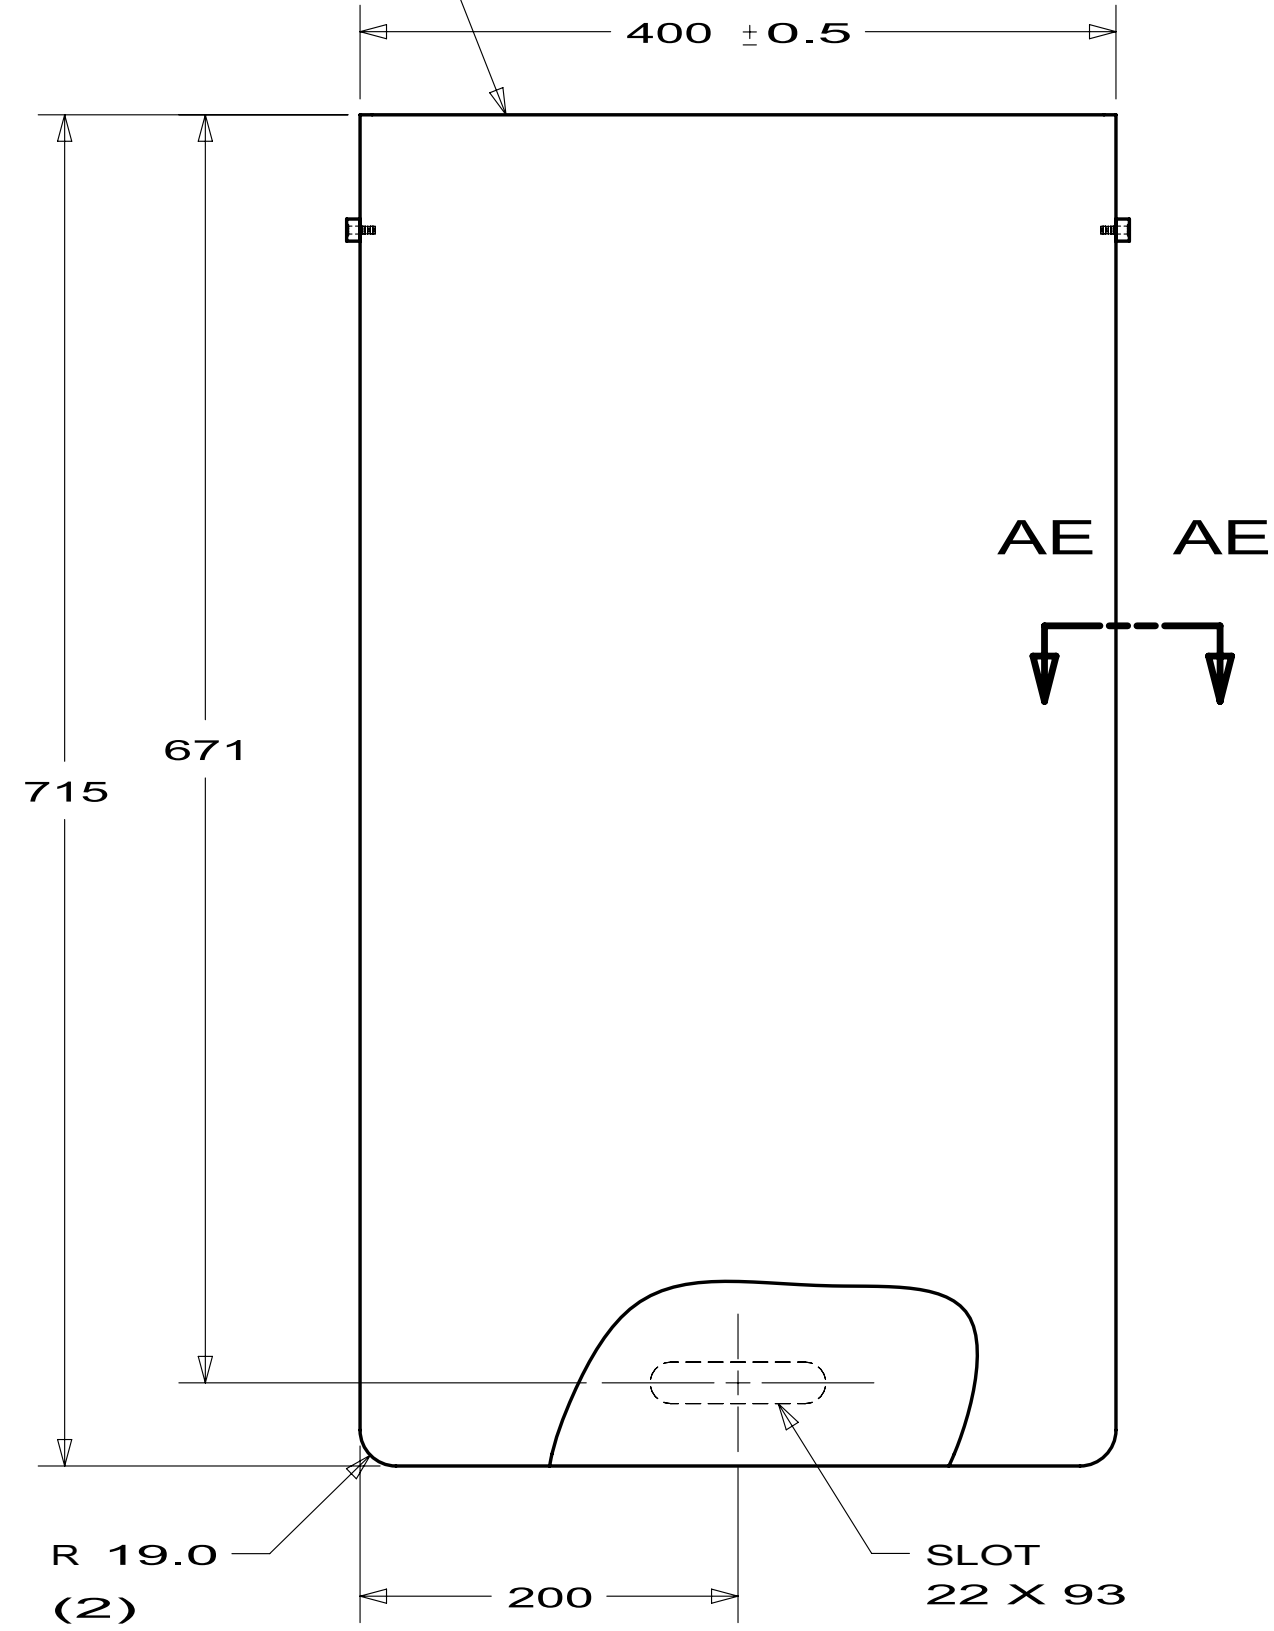


ROLLER-NYLON,W/SHAFT
079921-01-000(2)

PULL-RECESSED
156162-01-CHT


DETAIL W
TABLE ASM
170889-31

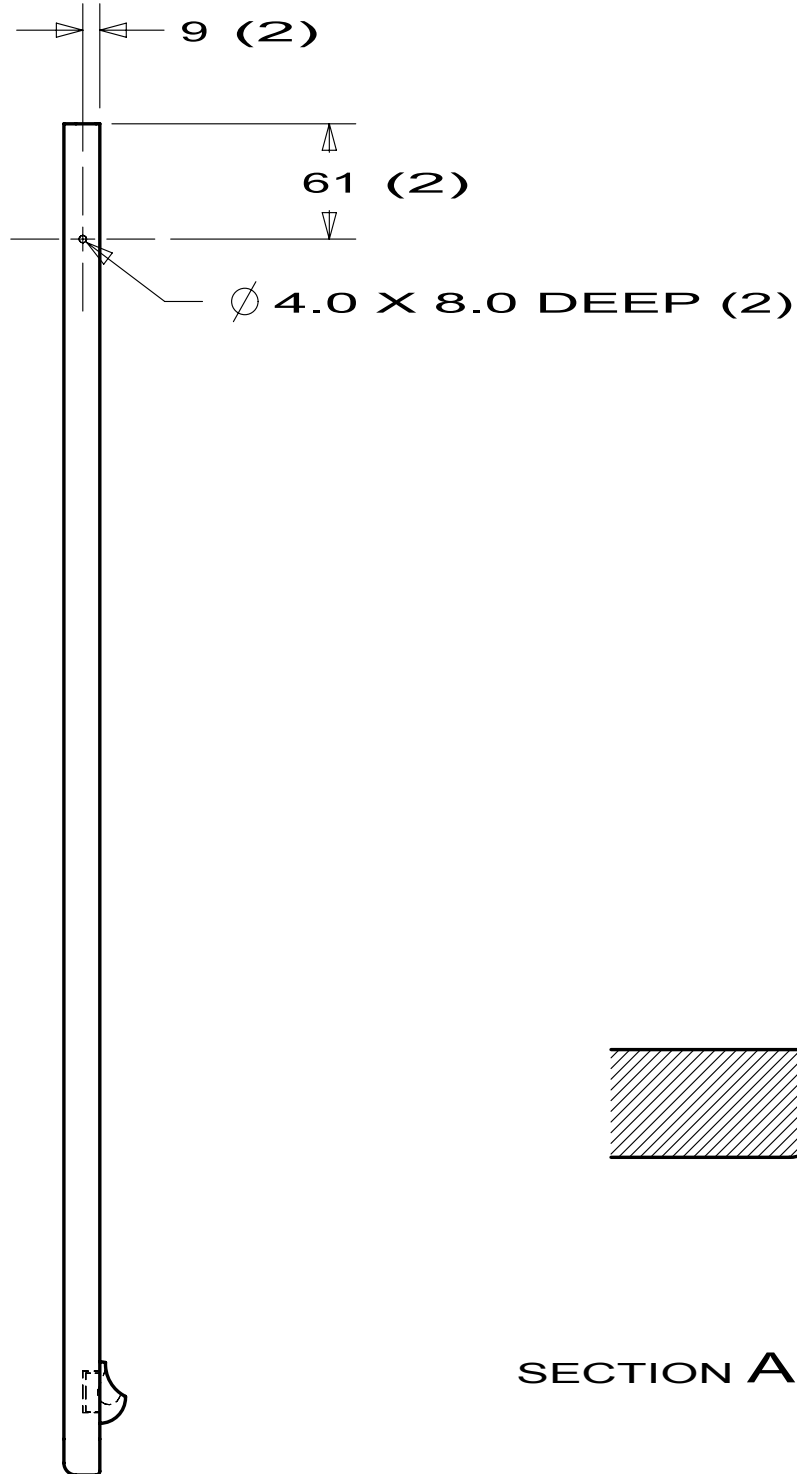


SECTION AE-AE

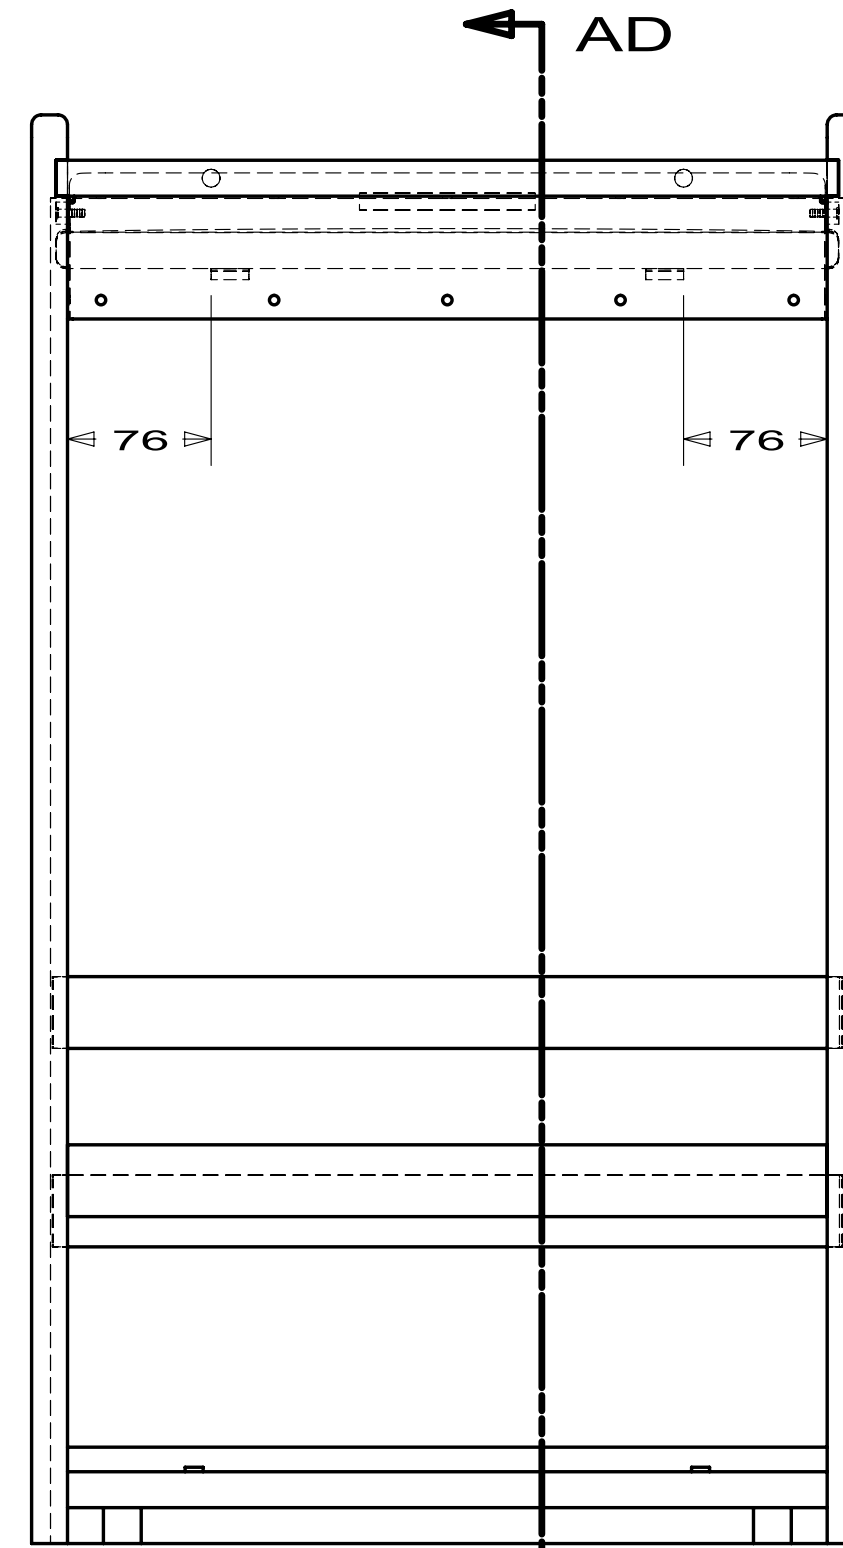


VIEW AC

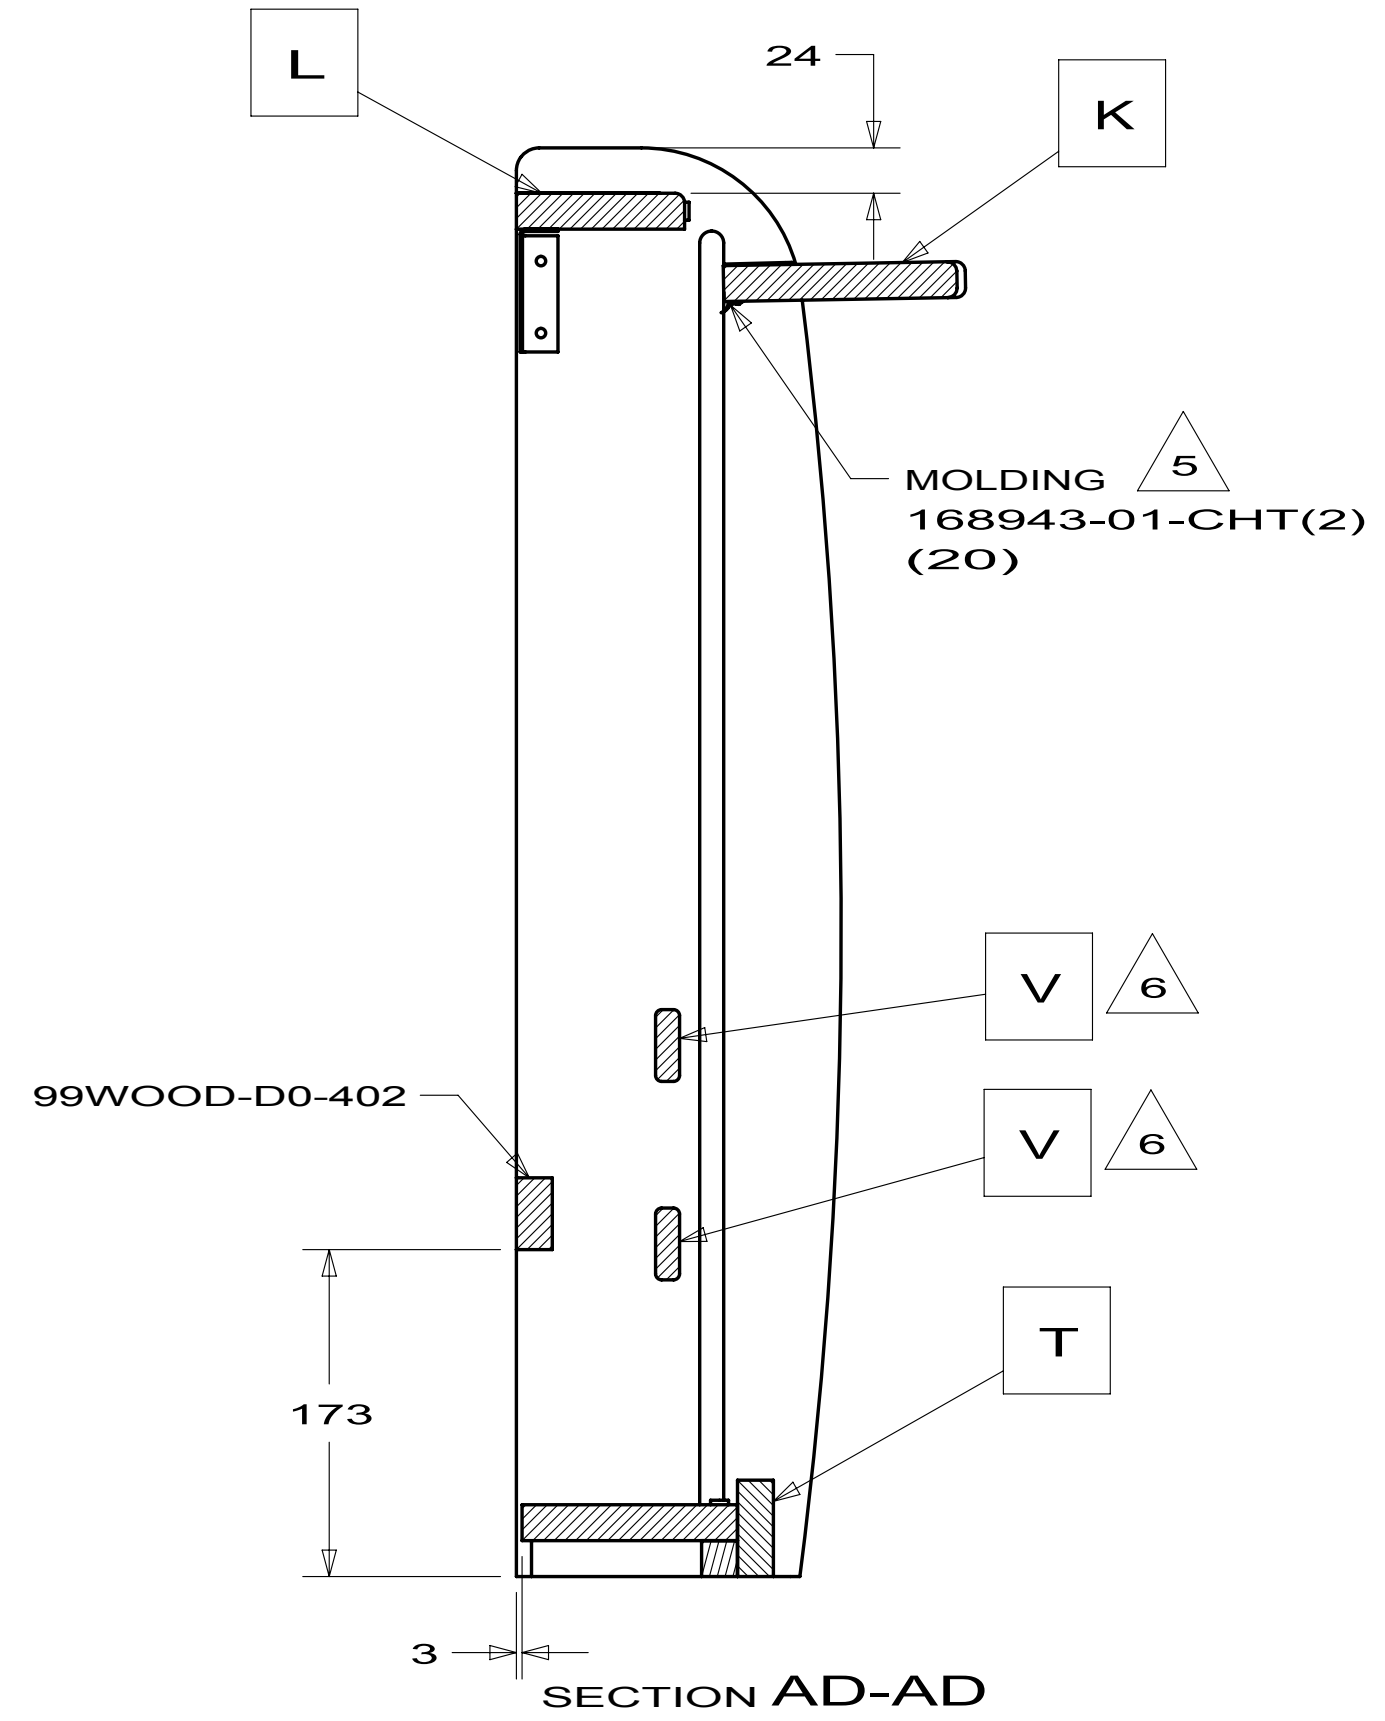

FIRST USED			09 MOTORHOMES		
			DO NOT SCALE DRAWING		
TITLE:			TABLE ASM-PULLOUT,HARDWOOD		
SHEET 2	PART NO	170889	REV		

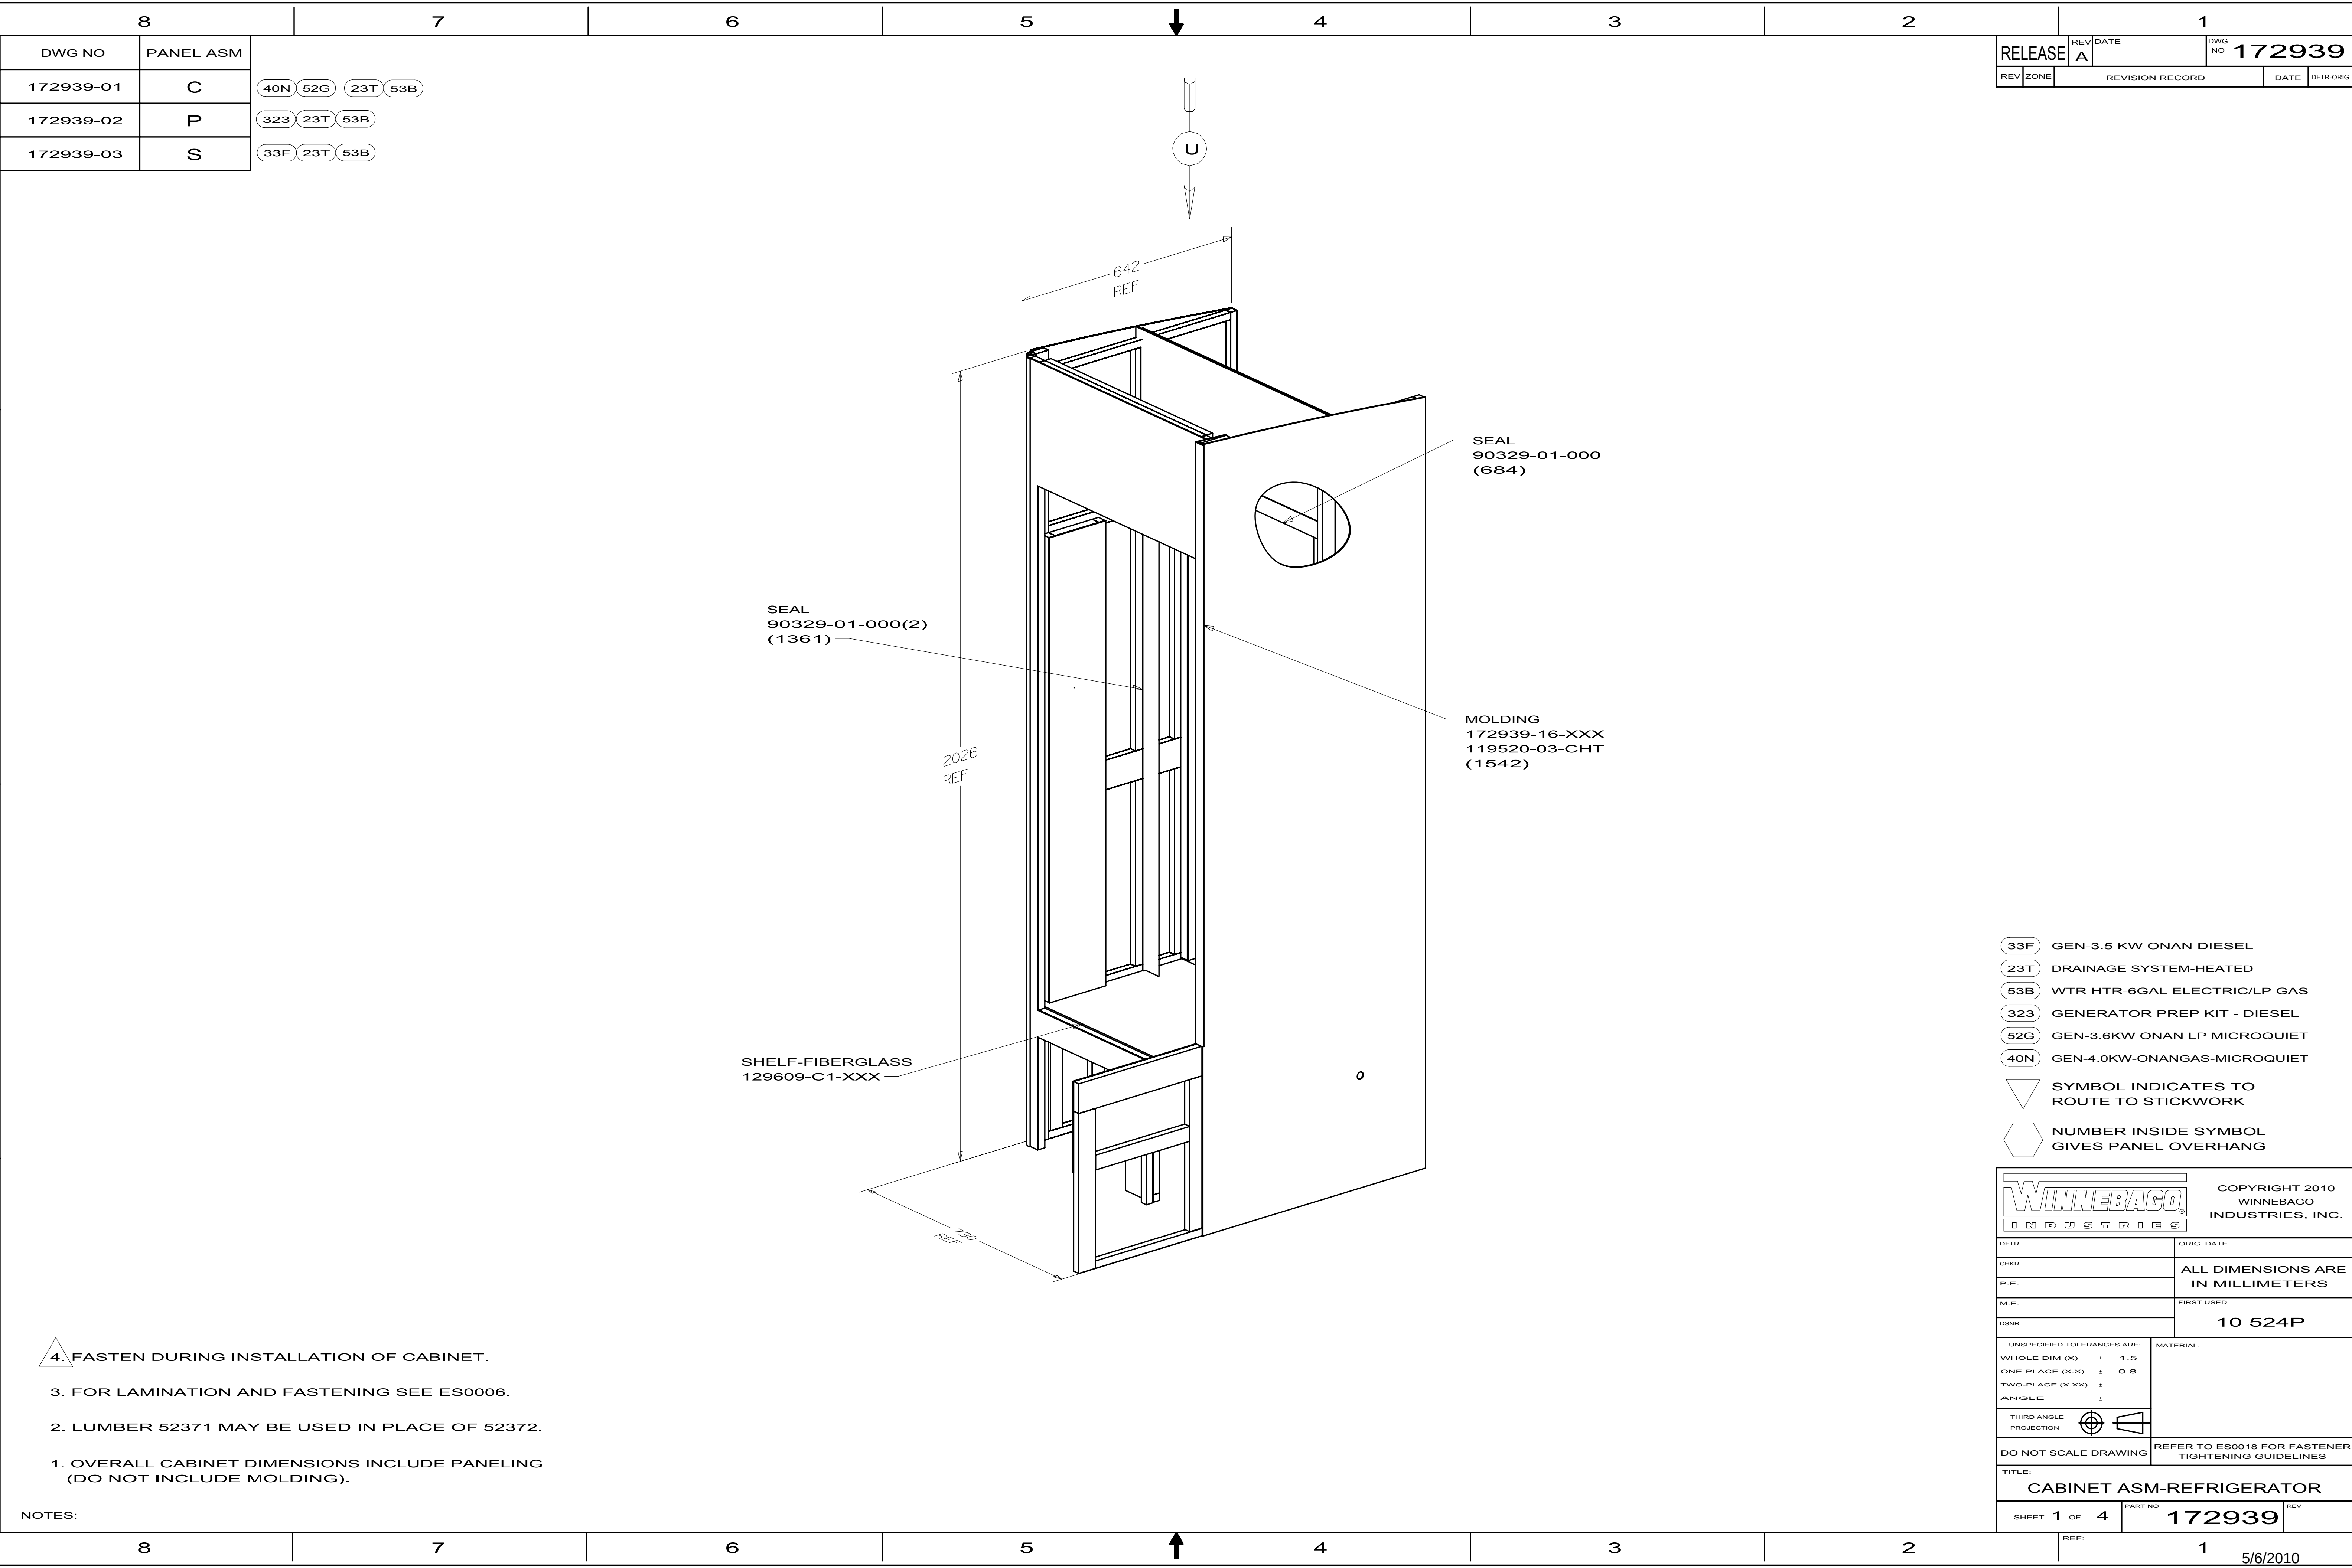

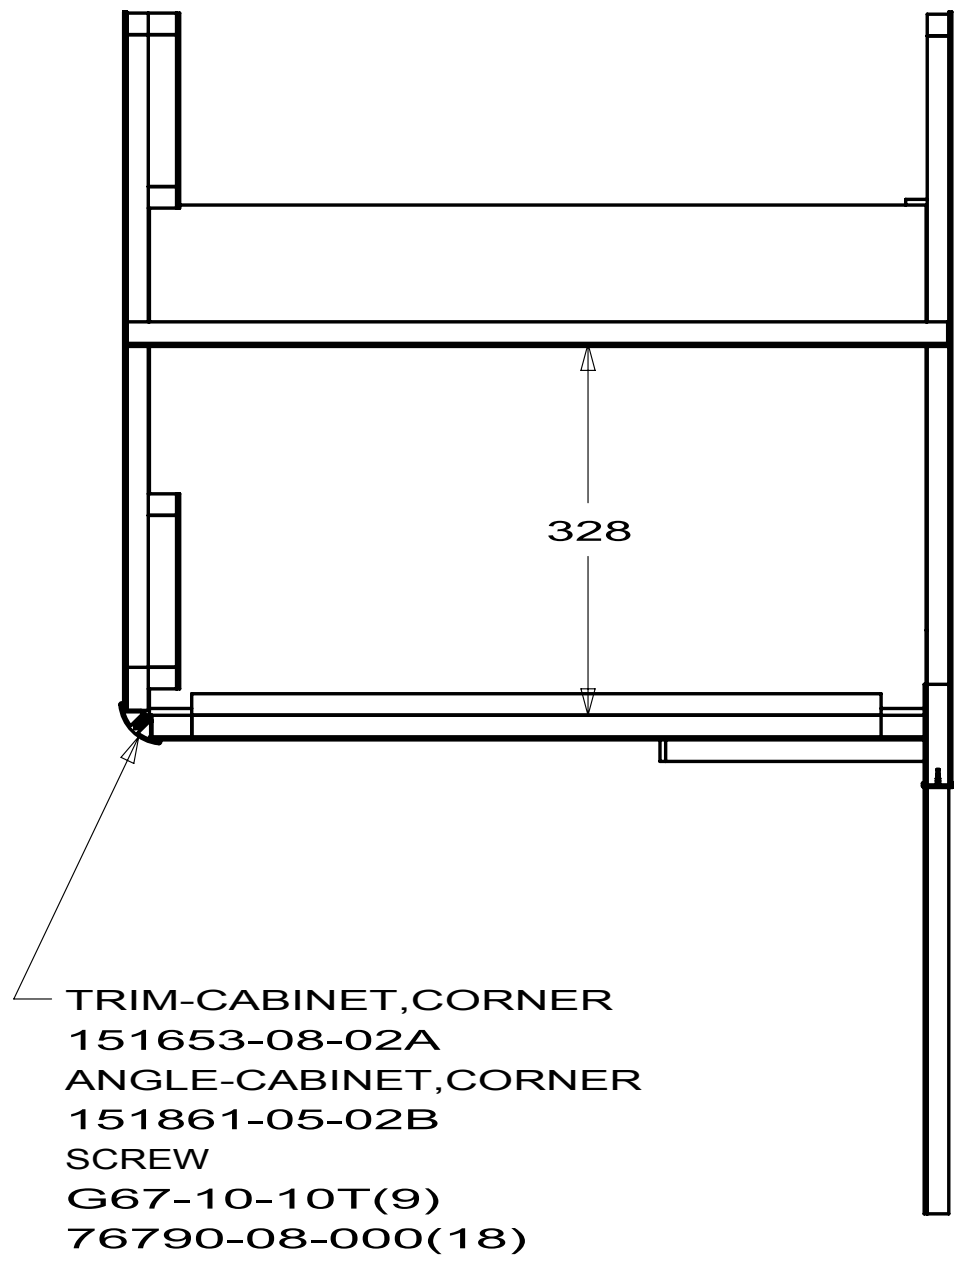

VIEW U

FIRST USED			10 524P					
DO NOT SCALE DRAWING								
TITLE: CABINET ASM-REFRIGERATOR								
SHEET 4		PART NO 172939		REV				

8			7			6			5			4			3			2			1		
DWG NO	SHEET	DETAIL																					
172940-01	1	C																					
172940-02	4	X																					
172940-02	1	AG																					
172940-02	4	AJ																					

- 132






40B
- 132
- 52N

132

40B
- 52N

132

RELEASE		REV A	DATE	DWG NO 172940	
REV	ZONE	REVISION RECORD			DATE DFTR-ORIG

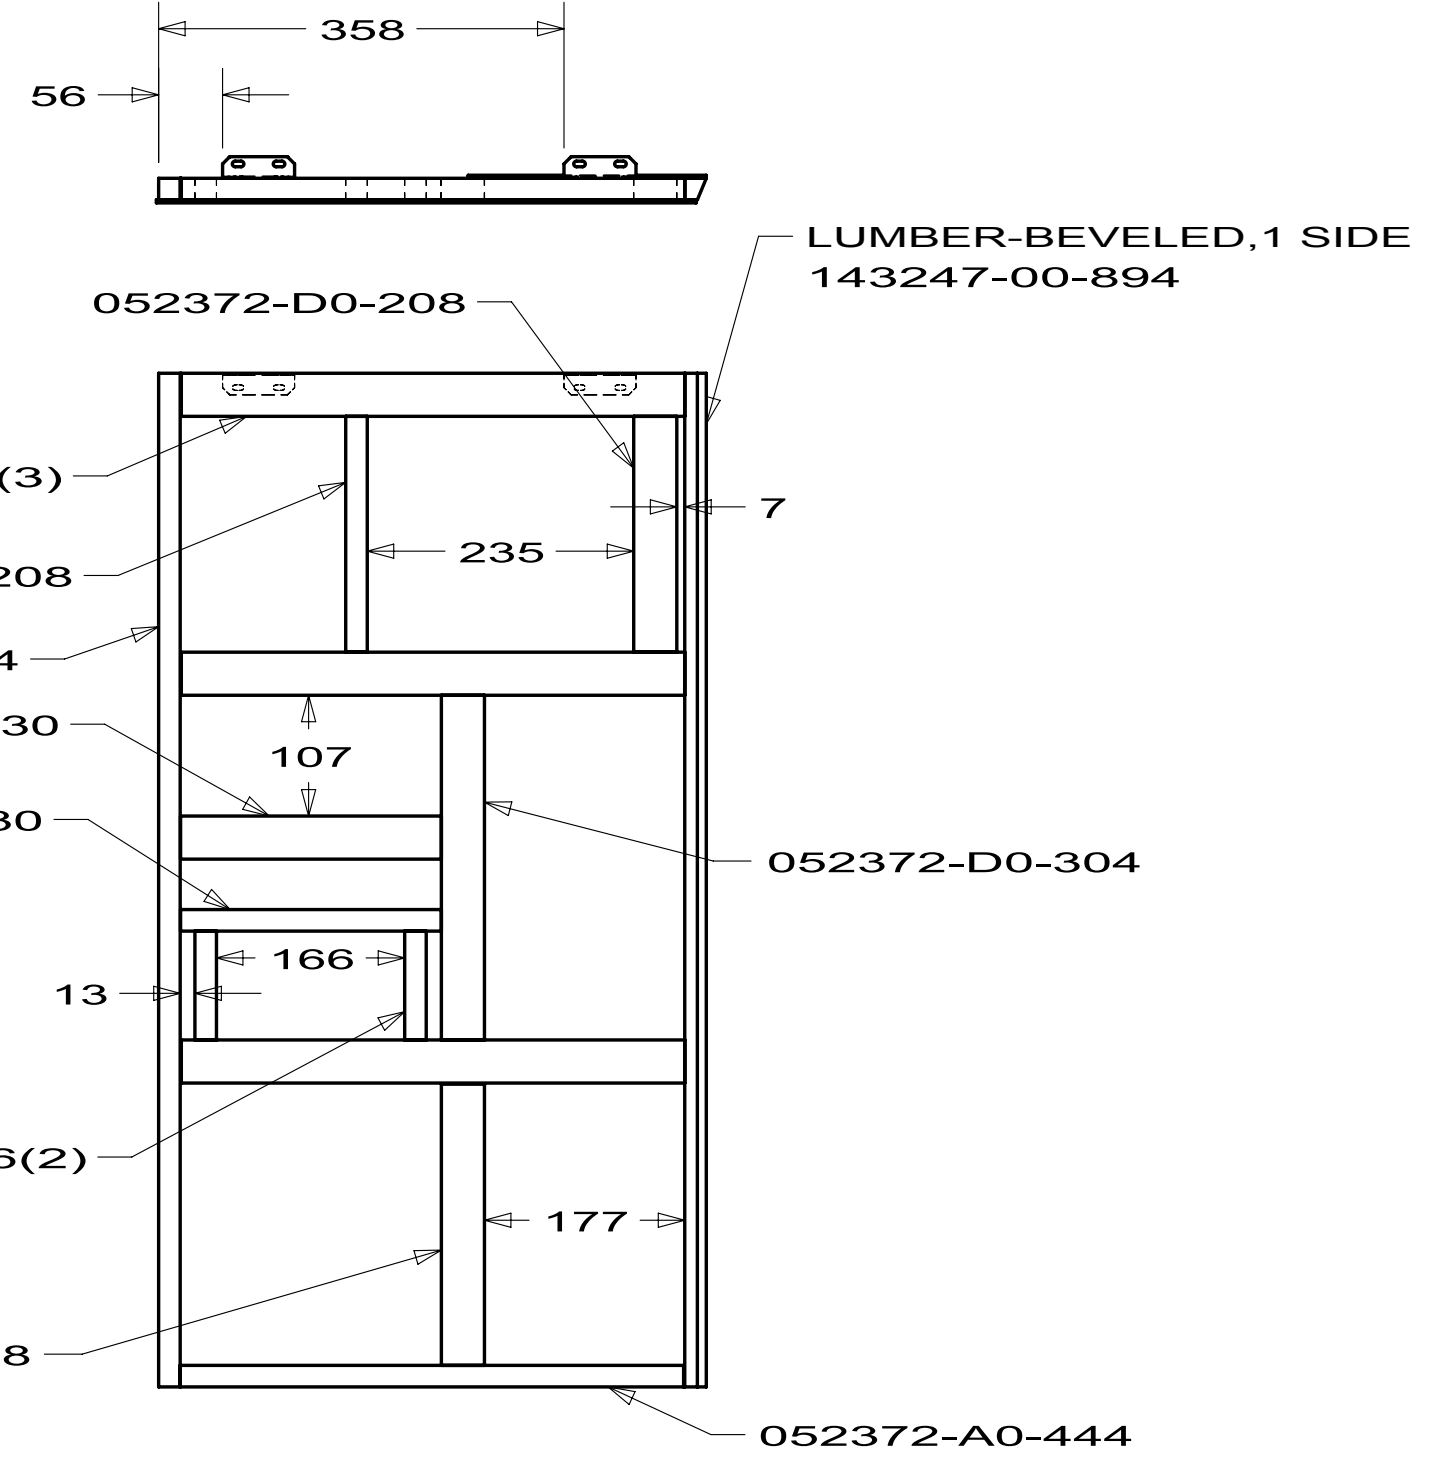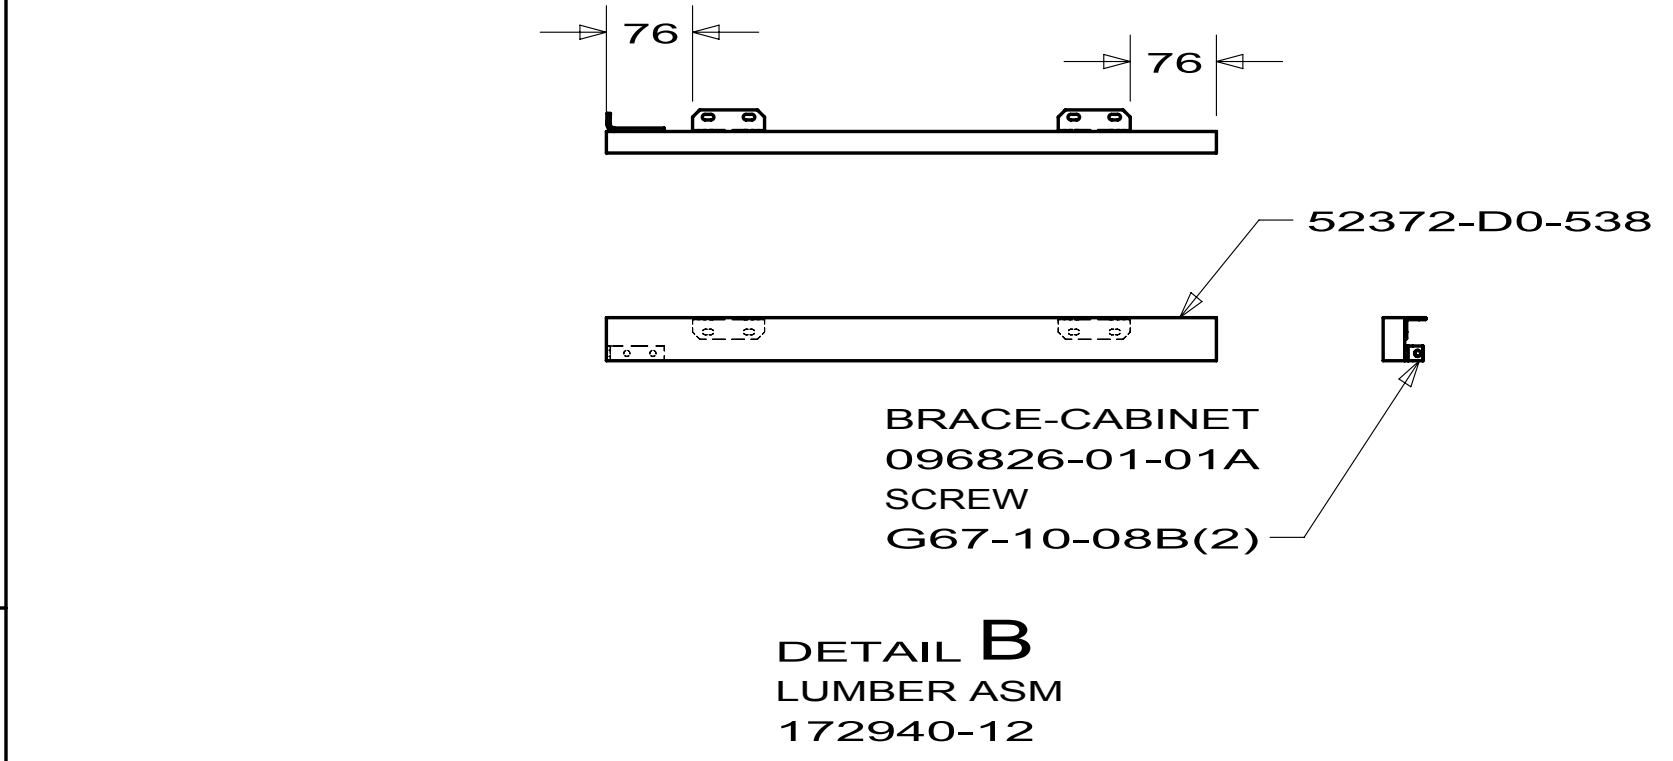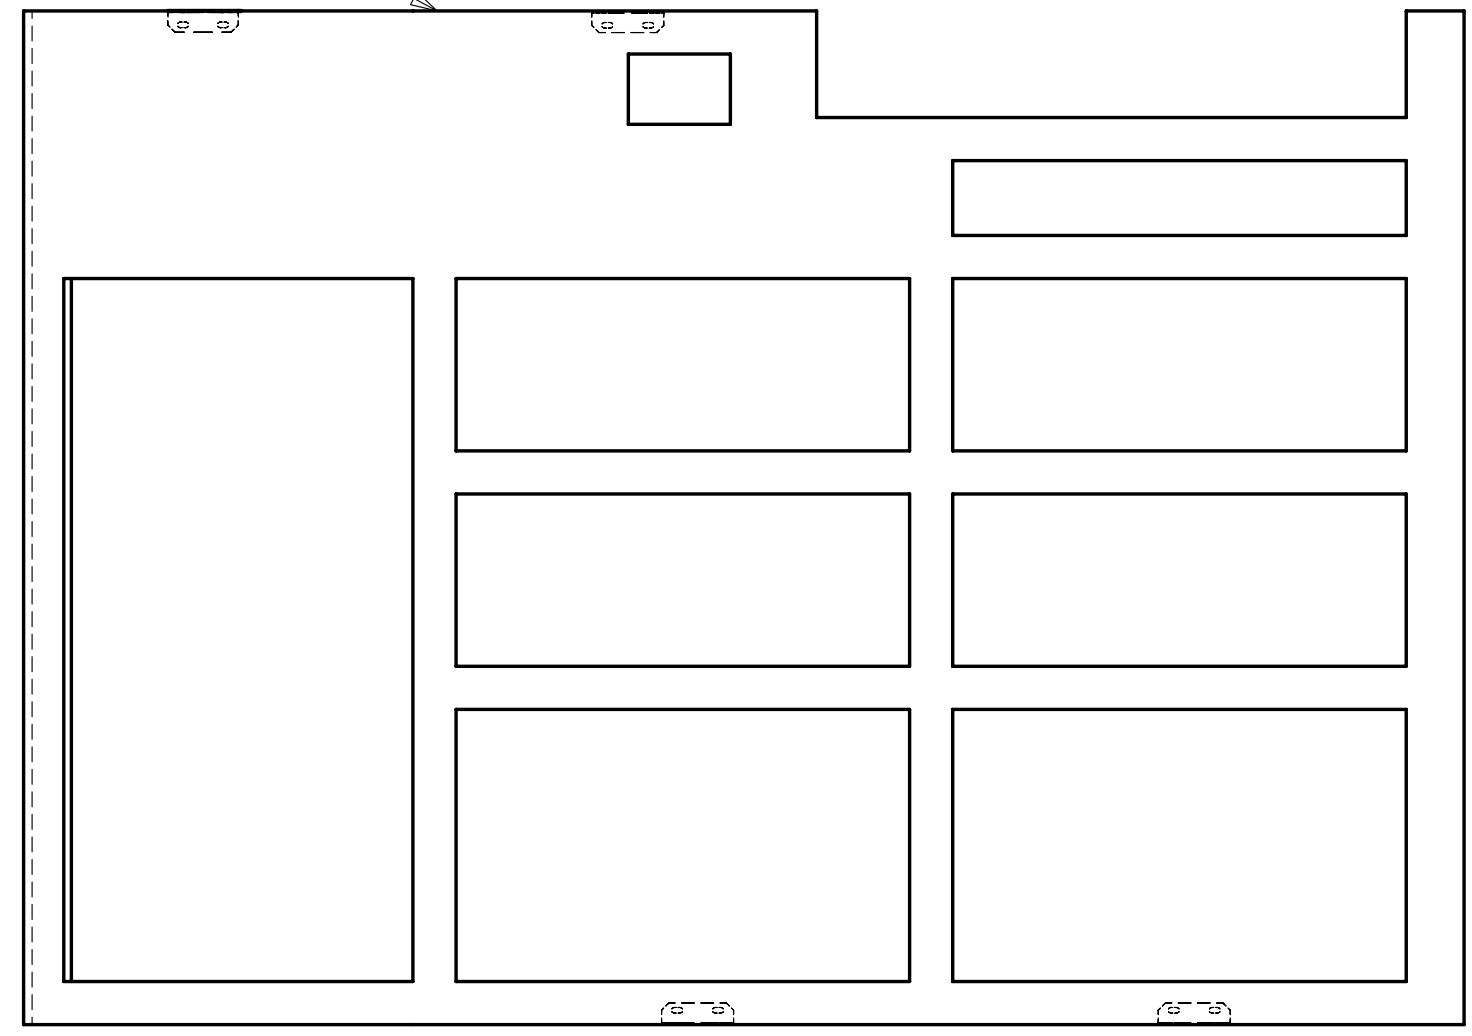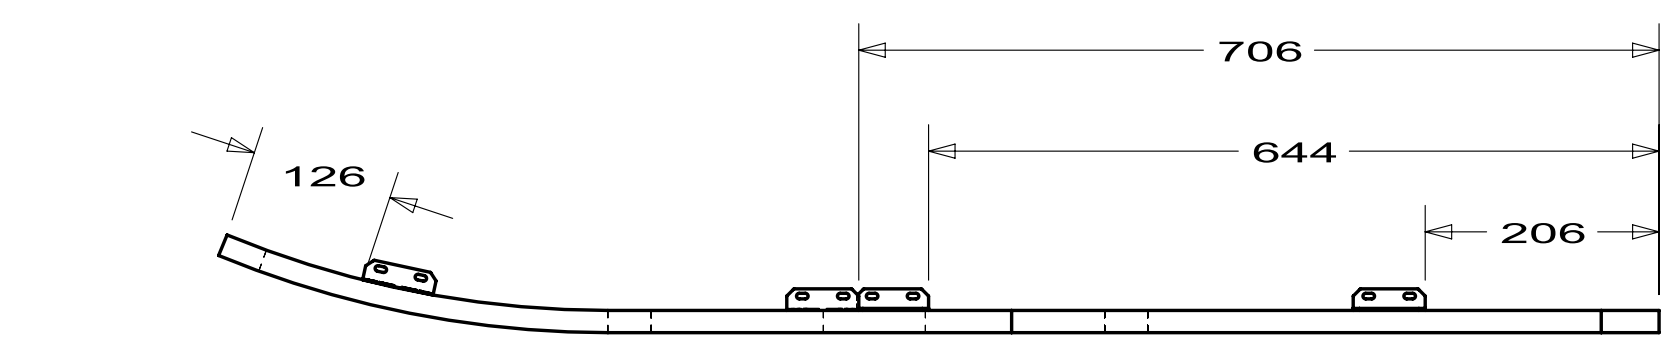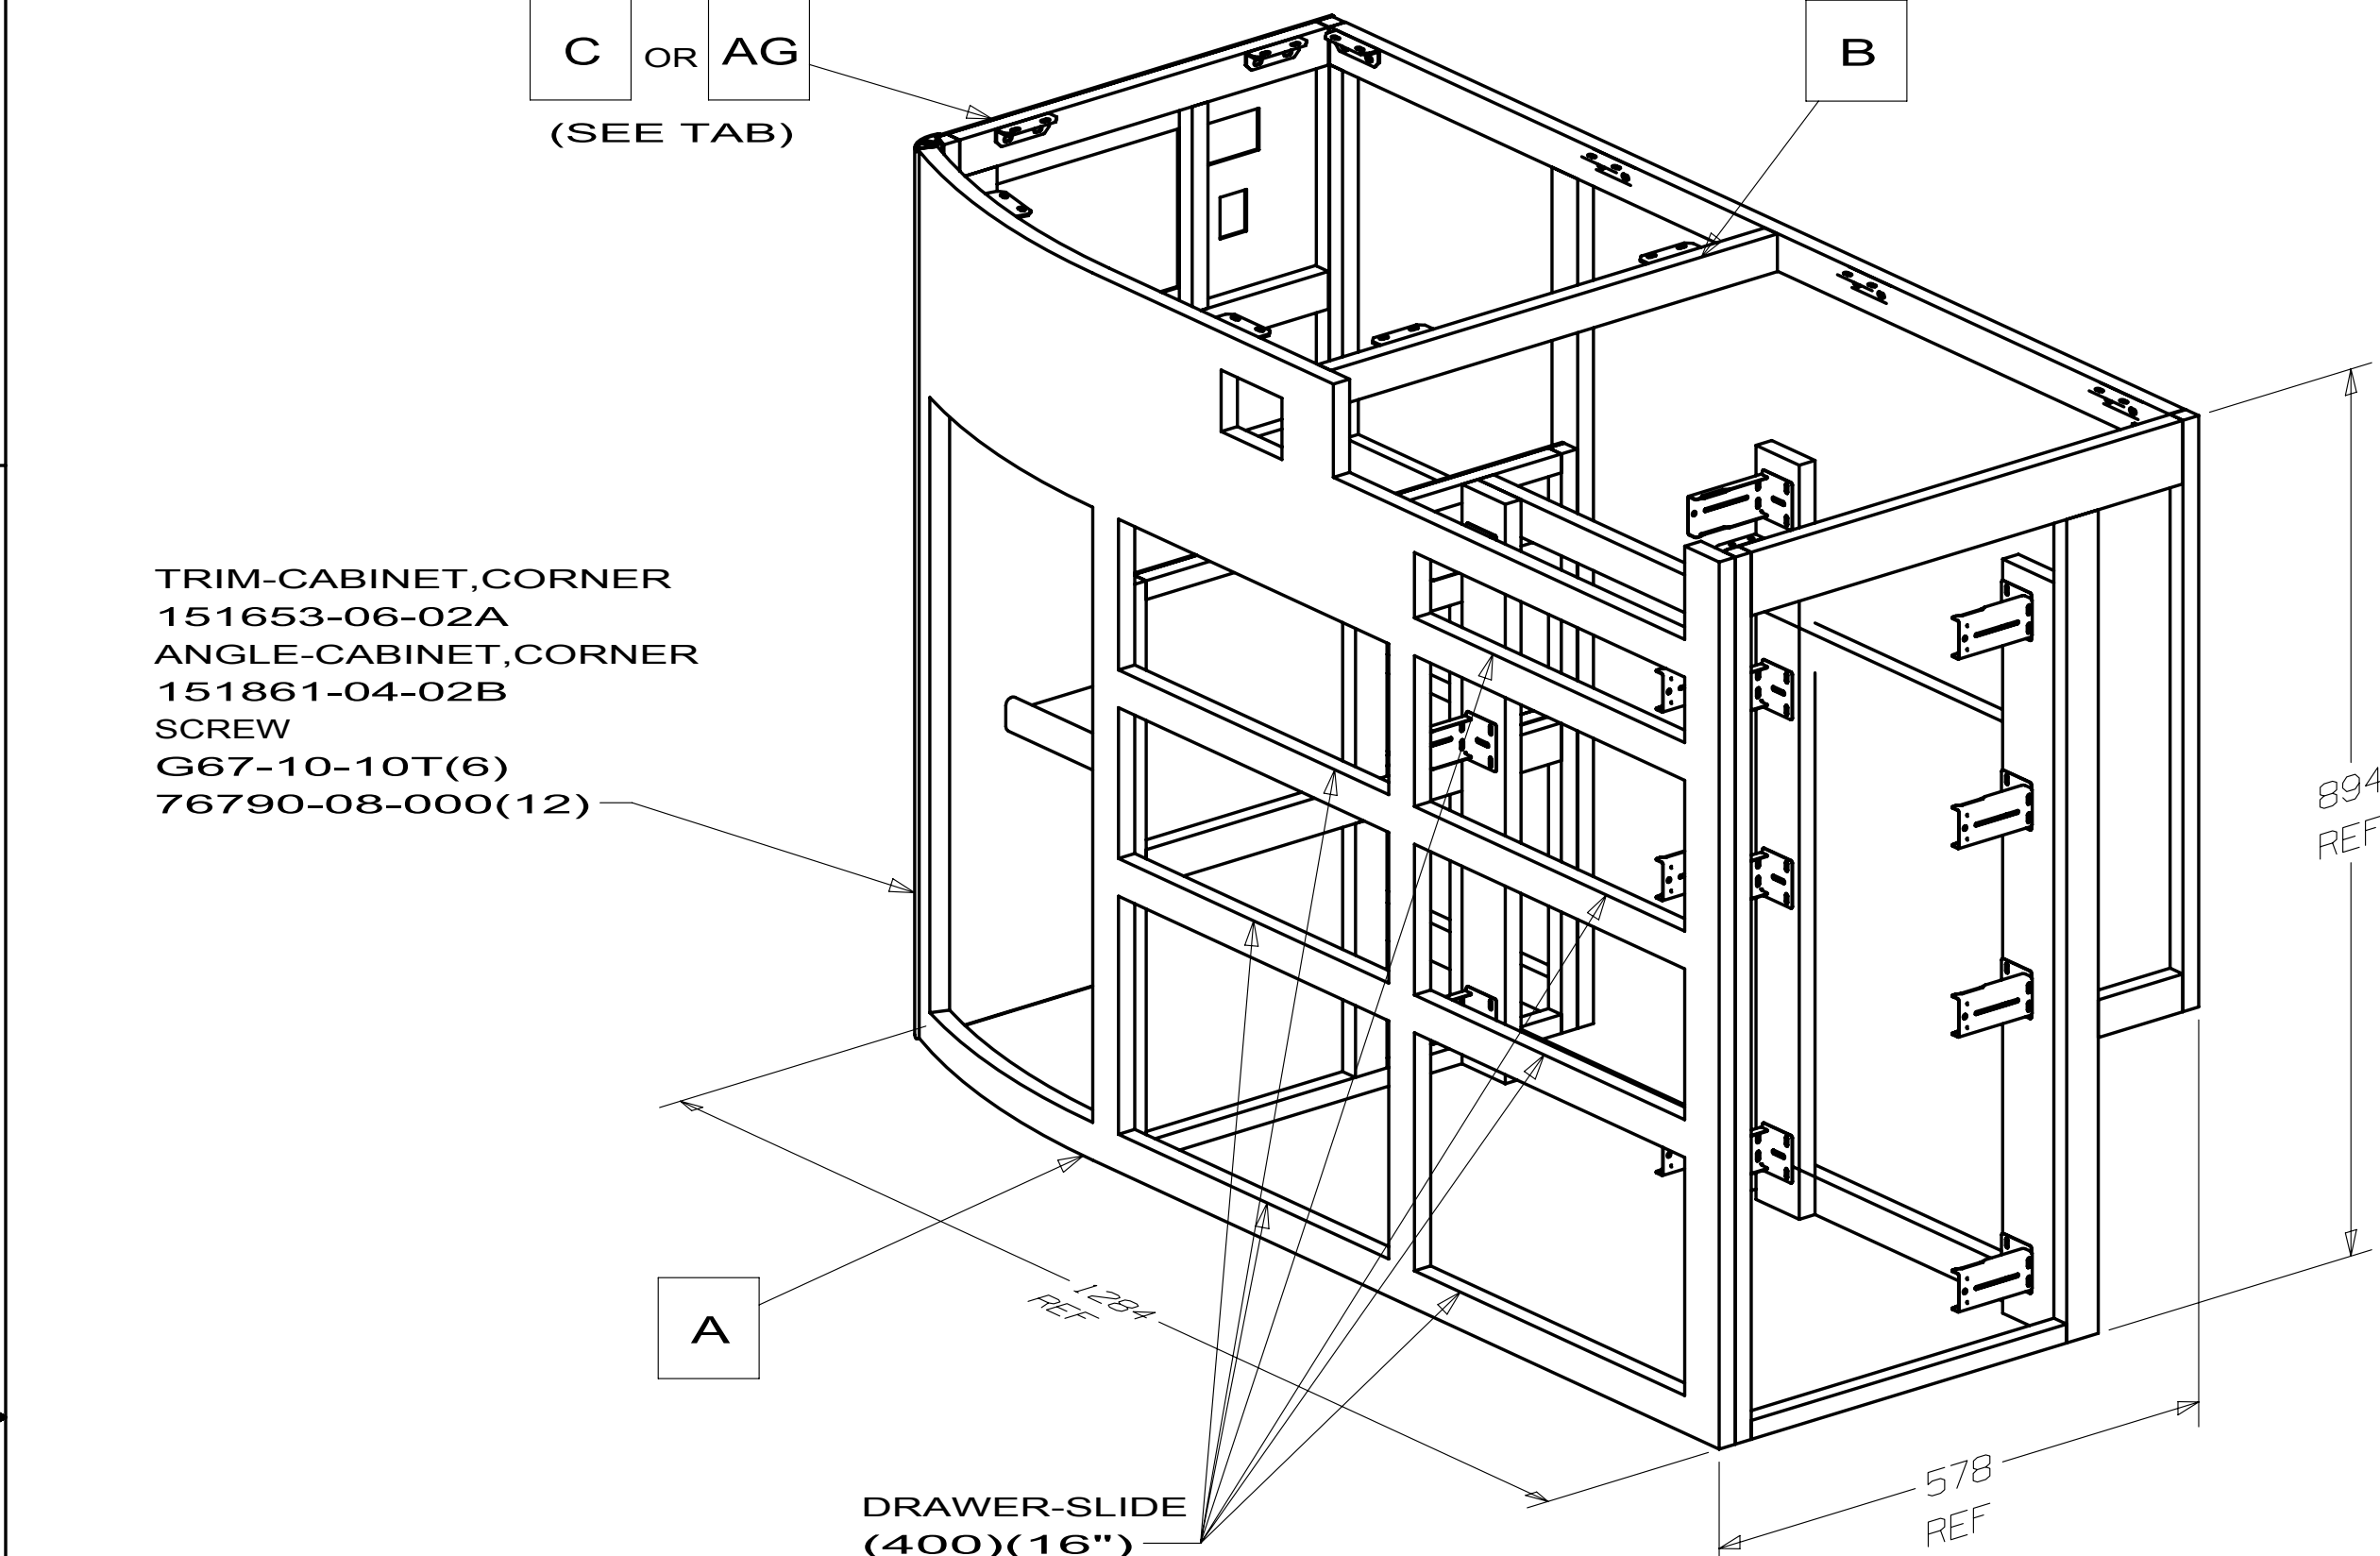


- NOTES:
- OVERALL CABINET DIMENSIONS INCLUDE PANELING (DO NOT INCLUDE MOLDING).
 - LUMBER 52371 MAY BE USED IN PLACE OF 52372.
 - FOR LAMINATION AND FASTENING SEE ES0006.
 - FASTEN DURING INSTALLATION OF CABINET.
 - FASTEN DURING ASSEMBLY OF CABINET.
 - ATTACH AFTER THE INVERTER IS INSTALLED.


- 52N

AWNING - PATIO, ELECTRIC
- 40B

INVERTER-DC/AC, 300 WATT
- 132

RANGE TOP 3-BURNER
- NUMBER INSIDE SYMBOL GIVES PANEL OVERHANG

 WINNEBAGO® INDUSTRIES		COPYRIGHT 2010 WINNEBAGO INDUSTRIES, INC.	
DFTR		ORIG. DATE	
CHKR		ALL DIMENSIONS ARE IN MILLIMETERS	
P.E.			
M.E.		FIRST USED	
DSNR		10 524P	
UNSPECIFIED TOLERANCES ARE:		MATERIAL:	
WHOLE DIM (X) ± 1.5			
ONE-PLACE (X.X) ± 0.8			
TWO-PLACE (X.XX) ±			
ANGLE ±			
THIRD ANGLE PROJECTION			
DO NOT SCALE DRAWING			
		REFER TO ES0018 FOR FASTENER TIGHTENING GUIDELINES	
TITLE:			
CABINET ASM-GALLEY			
SHEET 1 OF 5		PART NO 172940	REV

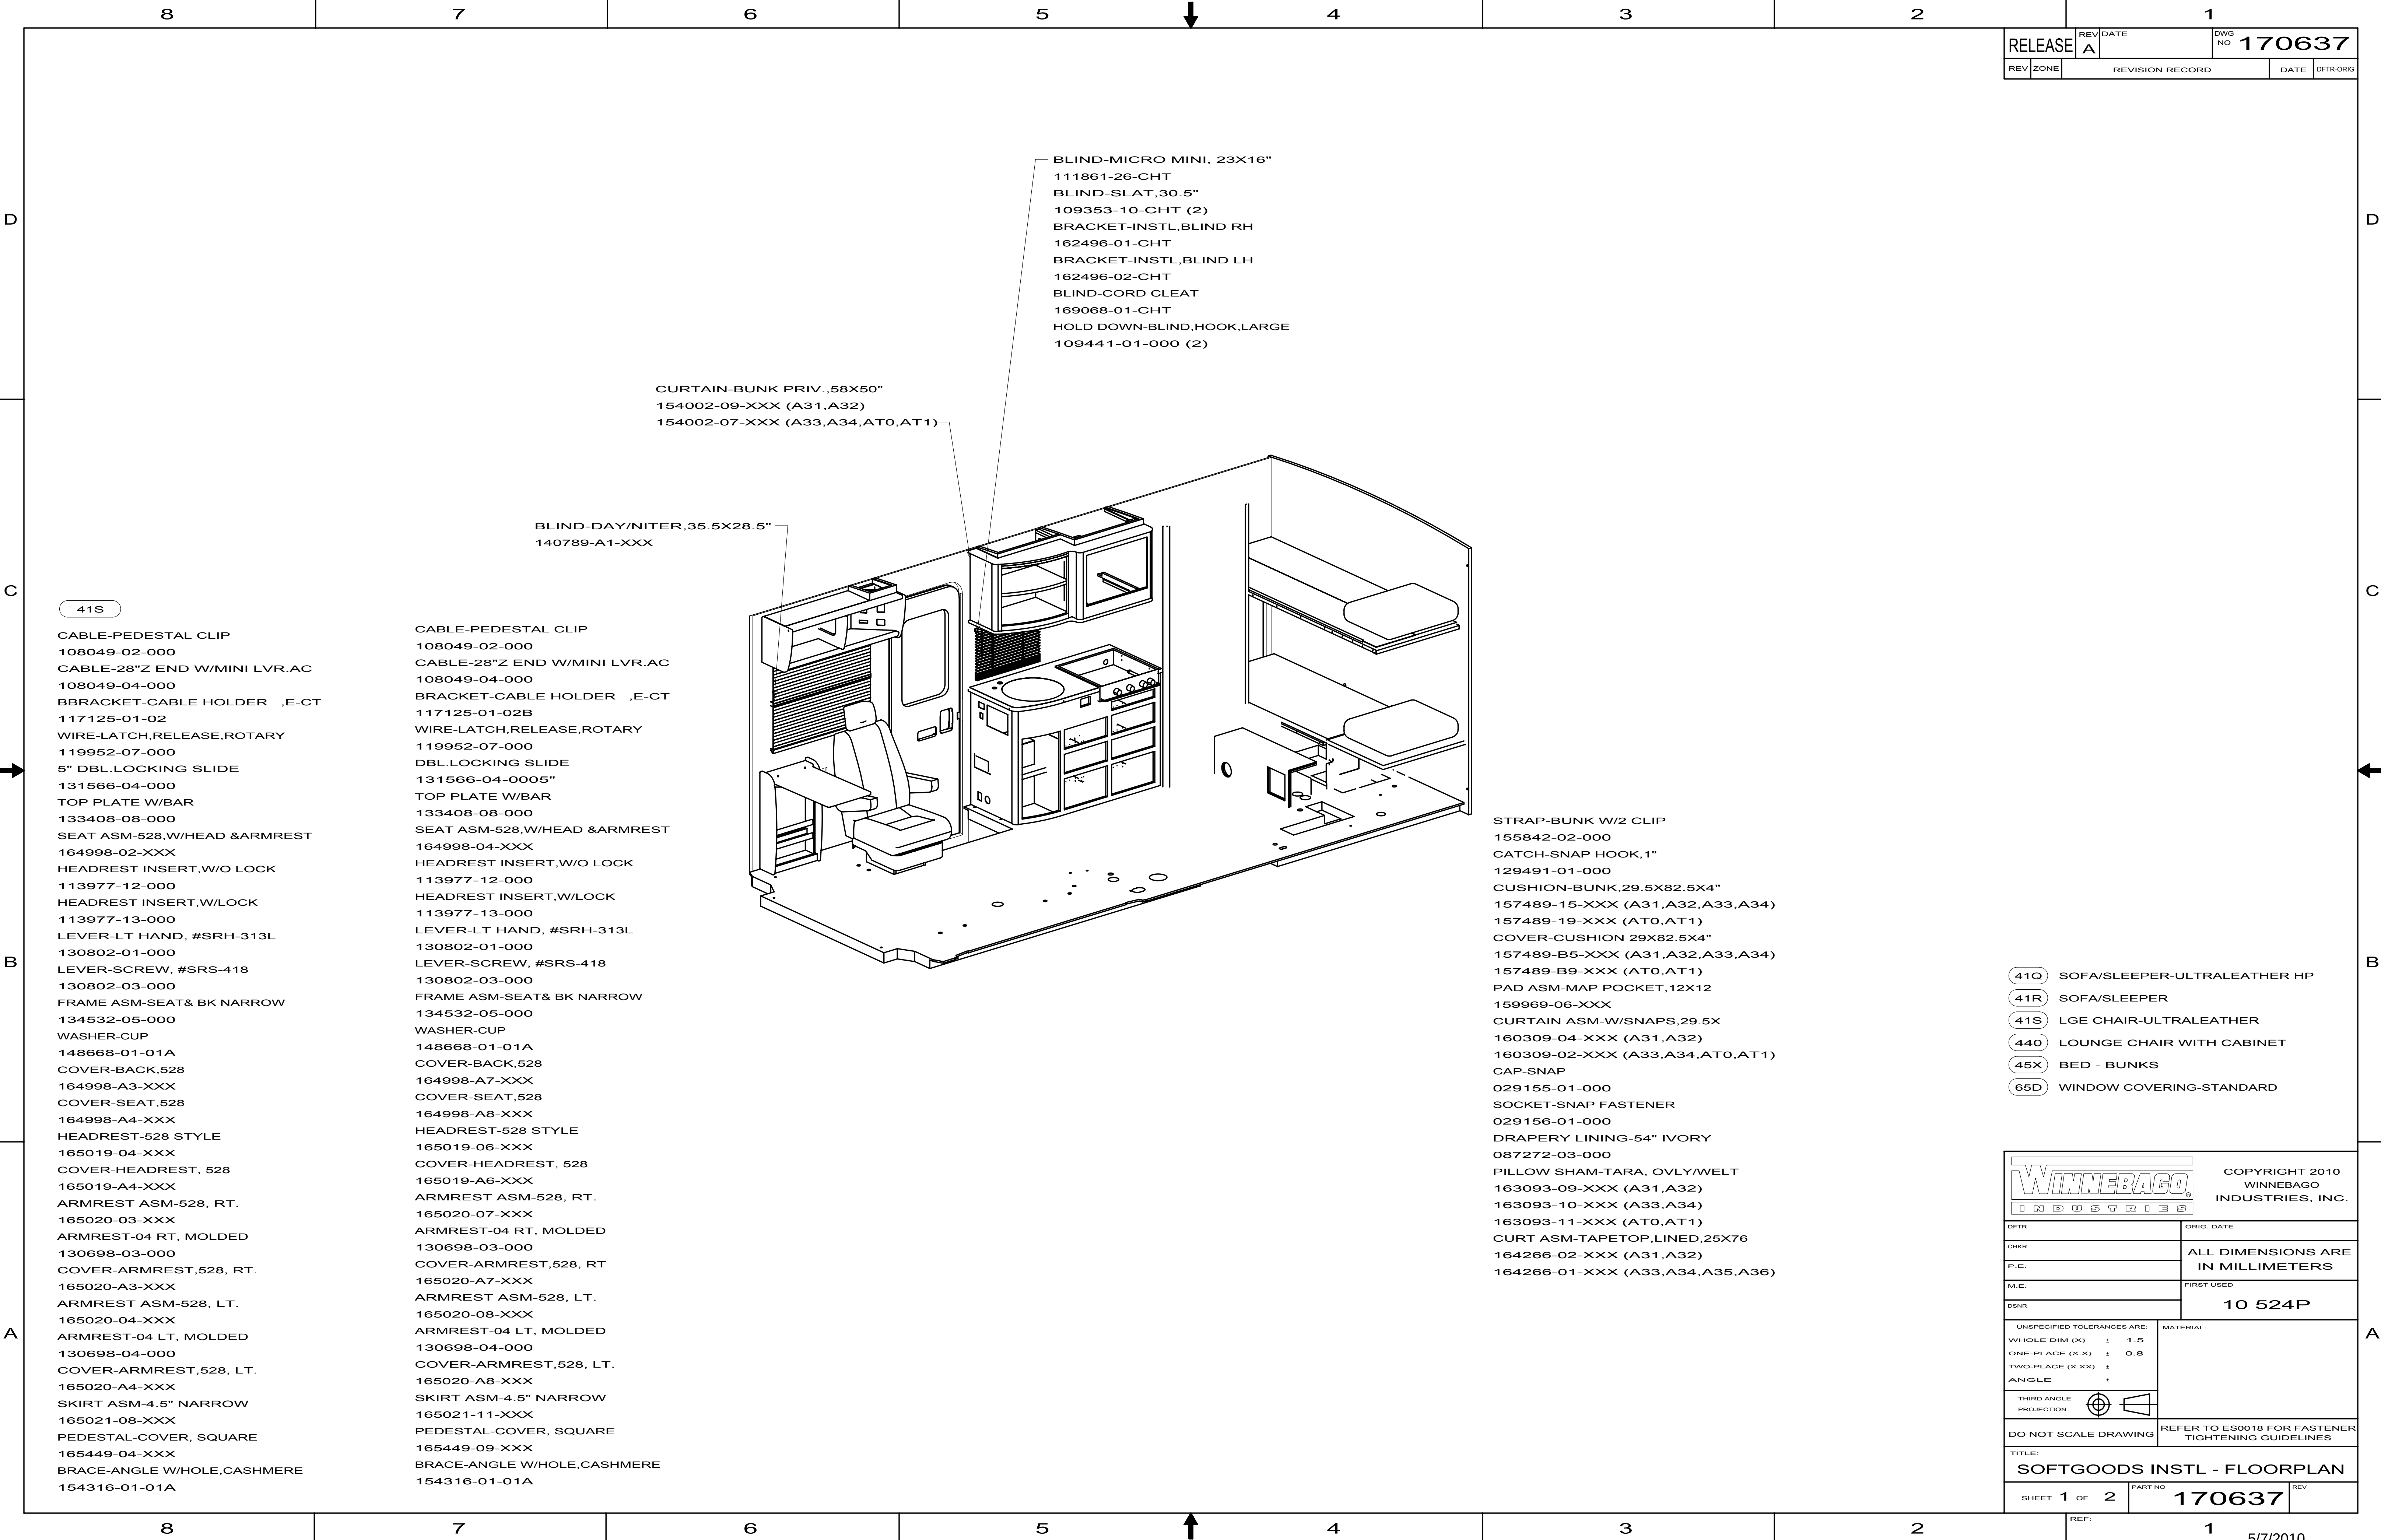

RELEASE		REV	DATE	DWG NO	170637
REV	ZONE	REVISION RECORD			DATE
					DTFR-ORIG

- 41S
- CABLE-PEDESTAL CLIP
108049-02-000
CABLE-28"Z END W/MINI LVR.AC
108049-04-000
BBRACKET-CABLE HOLDER ,E-CT
117125-01-02
WIRE-LATCH,RELEASE,ROTARY
119952-07-000
5" DBL.LOCKING SLIDE
131566-04-000
TOP PLATE W/BAR
133408-08-000
SEAT ASM-528,W/HEAD &ARMREST
164998-02-XXX
HEADREST INSERT,W/O LOCK
113977-12-000
HEADREST INSERT,W/LOCK
113977-13-000
LEVER-LT HAND, #SRH-313L
130802-01-000
LEVER-SCREW, #SRS-418
130802-03-000
FRAME ASM-SEAT& BK NARROW
134532-05-000
WASHER-CUP
148668-01-01A
COVER-BACK,528
164998-A3-XXX
COVER-SEAT,528
164998-A4-XXX
HEADREST-528 STYLE
165019-04-XXX
COVER-HEADREST, 528
165019-A4-XXX
ARMREST ASM-528, RT.
165020-03-XXX
ARMREST-04 RT, MOLDED
130698-03-000
COVER-ARMREST,528, RT.
165020-A3-XXX
ARMREST ASM-528, LT.
165020-04-XXX
ARMREST-04 LT, MOLDED
130698-04-000
COVER-ARMREST,528, LT.
165020-A4-XXX
SKIRT ASM-4.5" NARROW
165021-08-XXX
PEDESTAL-COVER, SQUARE
165449-04-XXX
BRACE-ANGLE W/HOLE,CASHMERE
154316-01-01A

CABLE-PEDESTAL CLIP
108049-02-000
CABLE-28"Z END W/MINI LVR.AC
108049-04-000
BRACKET-CABLE HOLDER ,E-CT
117125-01-02B
WIRE-LATCH,RELEASE,ROTARY
119952-07-000
DBL.LOCKING SLIDE
131566-04-0005"
TOP PLATE W/BAR
133408-08-000
SEAT ASM-528,W/HEAD &ARMREST
164998-04-XXX
HEADREST INSERT,W/O LOCK
113977-12-000
HEADREST INSERT,W/LOCK
113977-13-000
LEVER-LT HAND, #SRH-313L
130802-01-000
LEVER-SCREW, #SRS-418
130802-03-000
FRAME ASM-SEAT& BK NARROW
134532-05-000
WASHER-CUP
148668-01-01A
COVER-BACK,528
164998-A7-XXX
COVER-SEAT,528
164998-A8-XXX
HEADREST-528 STYLE
165019-06-XXX
COVER-HEADREST, 528
165019-A6-XXX
ARMREST ASM-528, RT.
165020-07-XXX
ARMREST-04 RT, MOLDED
130698-03-000
COVER-ARMREST,528, RT
165020-A7-XXX
ARMREST ASM-528, LT.
165020-08-XXX
ARMREST-04 LT, MOLDED
130698-04-000
COVER-ARMREST,528, LT.
165020-A8-XXX
SKIRT ASM-4.5" NARROW
165021-11-XXX
PEDESTAL-COVER, SQUARE
165449-09-XXX
BRACE-ANGLE W/HOLE,CASHMERE
154316-01-01A
- STRAP-BUNK W/2 CLIP
155842-02-000
CATCH-SNAP HOOK,1"
129491-01-000
CUSHION-BUNK,29.5X82.5X4"
157489-15-XXX (A31,A32,A33,A34)
157489-19-XXX (AT0,AT1)
COVER-CUSHION 29X82.5X4"
157489-B5-XXX (A31,A32,A33,A34)
157489-B9-XXX (AT0,AT1)
PAD ASM-MAP POCKET,12X12
159969-06-XXX
CURTAIN ASM-W/SNAPS,29.5X
160309-04-XXX (A31,A32)
160309-02-XXX (A33,A34,AT0,AT1)
CAP-SNAP
029155-01-000
SOCKET-SNAP FASTENER
029156-01-000
DRAPERY LINING-54" IVORY
087272-03-000
PILLOW SHAM-TARA, OVLY/WELT
163093-09-XXX (A31,A32)
163093-10-XXX (A33,A34)
163093-11-XXX (AT0,AT1)
CURT ASM-TAPETOP,LINED,25X76
164266-02-XXX (A31,A32)
164266-01-XXX (A33,A34,A35,A36)
- 41Q SOFA/SLEEPER-ULTRALEATHER HP


41R SOFA/SLEEPER

41S LGE CHAIR-ULTRALEATHER

440 LOUNGE CHAIR WITH CABINET

45X BED - BUNKS

65D WINDOW COVERING-STANDARD
- | | | | | | |
|---------------------------------------|--------------------------------------|---|-----|--|--|
| | | COPYRIGHT 2010
WINNEBAGO
INDUSTRIES, INC. | | | |
| DTFR | ORIG. DATE | | | | |
| CHRR | ALL DIMENSIONS ARE
IN MILLIMETERS | | | | |
| P.E. | | | | | |
| M.E. | FIRST USED | | | | |
| DSNR | 10 524P | | | | |
| UNSPECIFIED TOLERANCES ARE: | | MATERIAL: | | | |
| WHOLE DIM (X) ± 1.5 | | | | | |
| ONE-PLACE (X.X) ± 0.8 | | | | | |
| TWO-PLACE (X.XX) ± | | | | | |
| ANGLE ± | | | | | |
| THIRD ANGLE
PROJECTION | | | | | |
| DO NOT SCALE DRAWING | | REFER TO ES0018 FOR FASTENER
TIGHTENING GUIDELINES | | | |
| TITLE:
SOFTGOODS INSTL - FLOORPLAN | | | | | |
| SHEET 1 OF 2 | PART NO | 170637 | REV | | |
| REF: | | 1 | | | |
- 5/7/2010

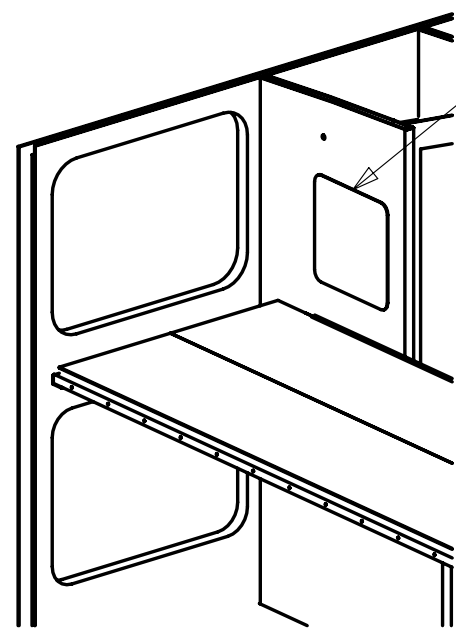

VIEW A

PAD ASM-MAP POCKET,12X12
159969-06-XXX (A31,A32,A33,A34)
159969-07-XXX (AT0,AT1)


BLIND-MICRO MINI,17X34"
111861-30-CHT
BLIND-SLAT,30.5"
109353-10-CHT (2)
BRACKET-INSTL,BLIND RH
162496-01-CHT
BRACKET-INSTL,BLIND LH
162496-02-CHT
BLIND-CORD CLEAT
169068-01-CHT
HOLD DOWN-BLIND,HOOK,LARGE
109441-01-000 (2)

BLIND-DAY/NITER,50X24"
140789-B9-XXX


SOFA-AIRBED, 1022-54, COMPL.
173465-08-XXX
MATTRESS-AIR 54X75
P68421-01-000
BRACKET-ZEE BLACK
101926-01-02A
LATCH-DOOR,GRABBER W/KEEPER
117095-03-01A
PLUG-PLASTIC,SQUARE,BLACK
119845-05-01A
SLIDE-PANTRY,CABINET
153352-03-01A
SLIDE-PANTRY,DRAWER
153352-04-01A
LATCH ASM-COUCH CSA
156524-01-000
ARM ASM-803-4,RT. RAISED
173279-05-XXX
COVER-ARM,803,RT.RAISED,4"
173279-A5-XXX
ARM ASM-803-4,LT. RAISED
173279-06-XXX
COVER-ARM,803,LT.RAISED,4"
173279-A6-XXX
SOFA-BACK CUSHION,RT.1022-25
173465-30-XXX
CVR-SOFA,BACK,1022-25, RT.
173465-C1-XXX
SOFA-BACK CUSHION,LH.1022-25
173465-31-XXX
CVR-SOFA,BACK,1022-25, LT.
173465-C2-XXX
SOFA-SEAT CUSHION,1022-54
173465-32-XXX
CVR-SOFA,SEAT,1022-54
173465-C3-XXX
FRAME ASM-AIRBED,TOP 52"
171713-02-02B
SOFA-BACK SUPPORT, 1022-54
173465-33-XXX
BUMPER-RUBBER,CLEAR
120760-01-000
HANDLE-RELEASE,AIRBED ,E-CT
171537-01-02B
CVR-BACK SUPPORT,1022-54
173465-C4-XXX
SOFA-COUCH FRT, 1372
173465-34-XXX

41Q



SOFA-AIRBED, COMPL
173465-02-XXX
MATTRESS-AIR 54X75
P68421-01-000
BRACKET-ZEE BLACK
101926-01-02A
LATCH-DOOR,GRABBER W/KPR
117095-03-01A
HOLDER-CONTROL,SELECT COMF
142411-05-000
SLIDE-PANTRY,CABT
153352-03-01A
SLIDE-PANTRY,DRWR
153352-04-01A
LATCH ASM-COUCH
156524-01-000
ARM ASM-803-4,RT. RAISED
173279-07-XXX
COVER-ARM,803,RT.RAISED,4"
173279-A7-XXX
ARM ASM-803-4,LT. RAISED
173279-08-XXX
COVER-ARM,803,LT.RAISED,4"
173279-A8-XXX
SOFA-BACK CUSHION,RT
173465-15-XXX
CVR-SOFA,BACK,RT.
173465-A6-XXX
SOFA-BACK CUSHION,LT
173465-16-XXX
CVR-SOFA,BACK, LT.
173465-A7-XXX
SOFA-SEAT CUSHION
173465-17-XXX
FRAME ASM-AIRBED,TOP
171713-02-02B
CVR-SOFA,SEAT
173465-A8-XXX
SOFA-COUCH FRT
173465-18-XXX
SOFA-BACK SUPPORT
173465-19-XXX
BUMPER-RUBBER,CLEAR
120760-01-000
HANDLE-RELEASE,AIRBED
171537-01-02B

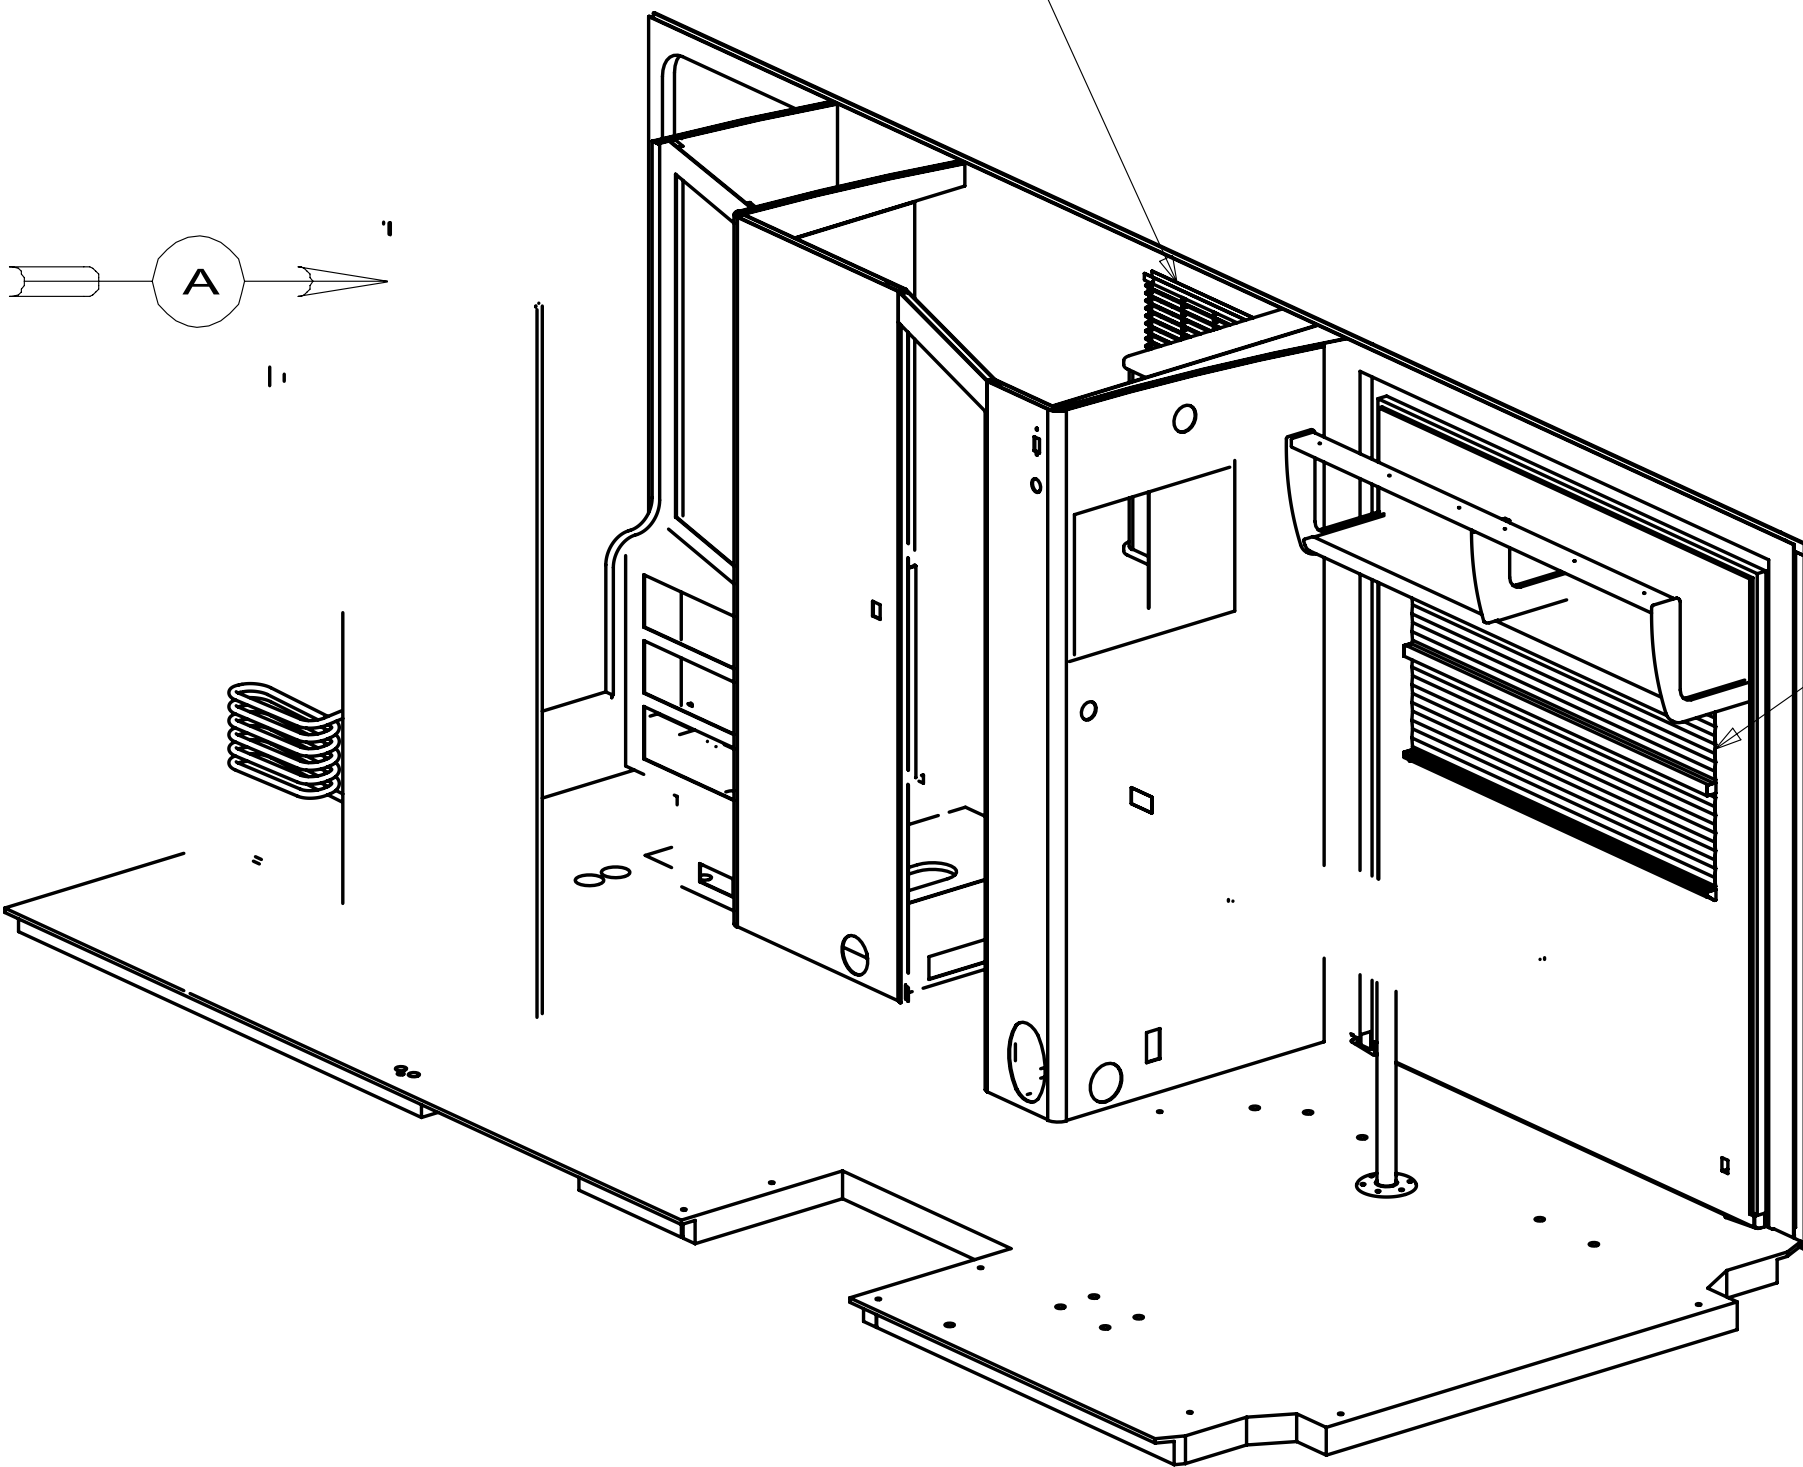

FIRST USED			
10 524P			
DO NOT SCALE DRAWING			
TITLE: SOFTGOODS INSTL - FLOORPLAN			
SHEET 2		PART NO 170637	REV

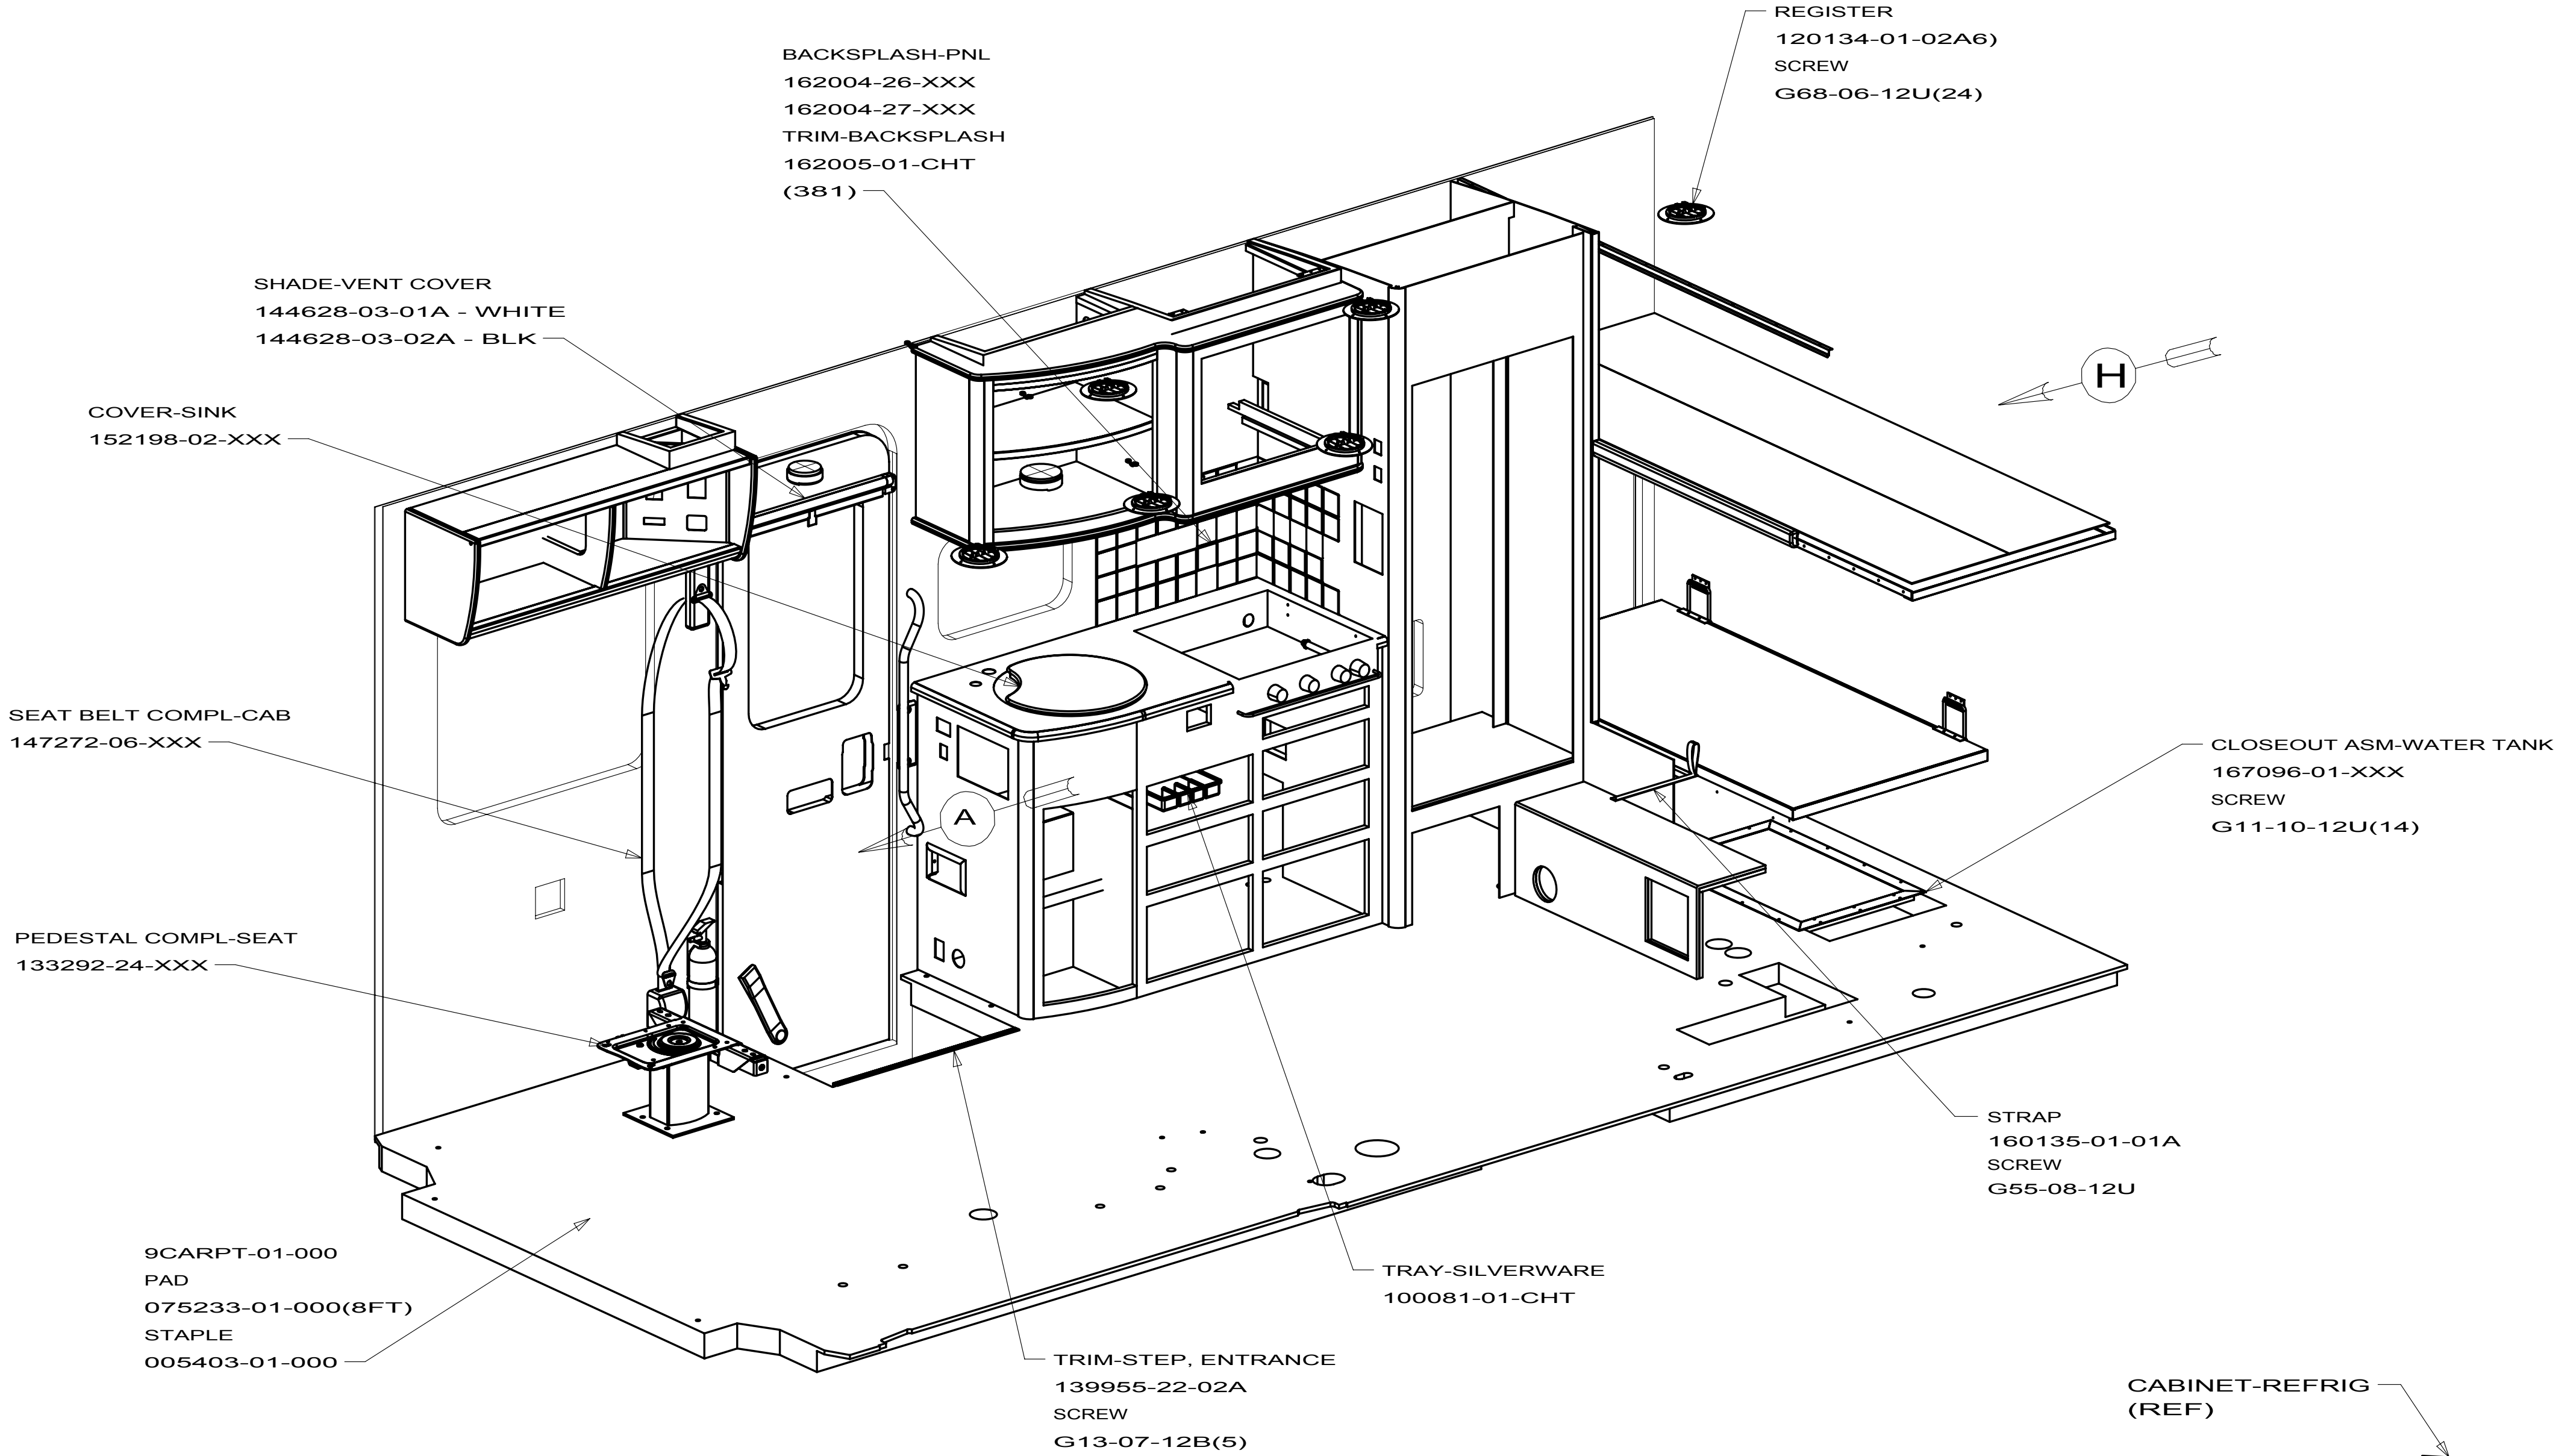

7. INSTALL CARPET AND PAD PER ES0061.
6. FINISH PER ES0022.
5. COVER CARPET WITH PROTECTIVE PLASTIC 047034-07-000 (22 FT) AND 047034-06-000 (44FT), USE WASHER 044533-01-000 A/R AND STRIP 089275-02-000(2) TO SECURE.
4. TRIM VINYL FLOOR TO SIDEWALL AND CABINETS AS NEEDED PER ES0067 (A/R). M09614-61-XXX.
3. ALL ORDINATE DIMENSIONS ARE MEASURED FROM DATUM.
2. COVER COUNTERTOPS DURING PRODUCTION USING CARPET 93486-01-000 TO PROTECT FROM DAMAGE.
1. TORQUE ALL SEAT BELTS TO 94-117 Nm. NO FLOOR COVERING OR OTHER MATERIAL SHALL BE ALLOWED BETWEEN THE BELT ANCHOR AND IT'S MOUNTING SURFACE.

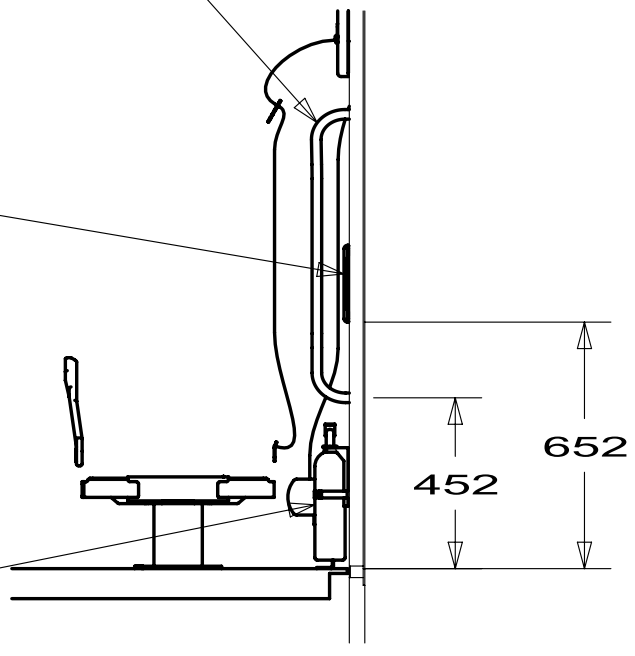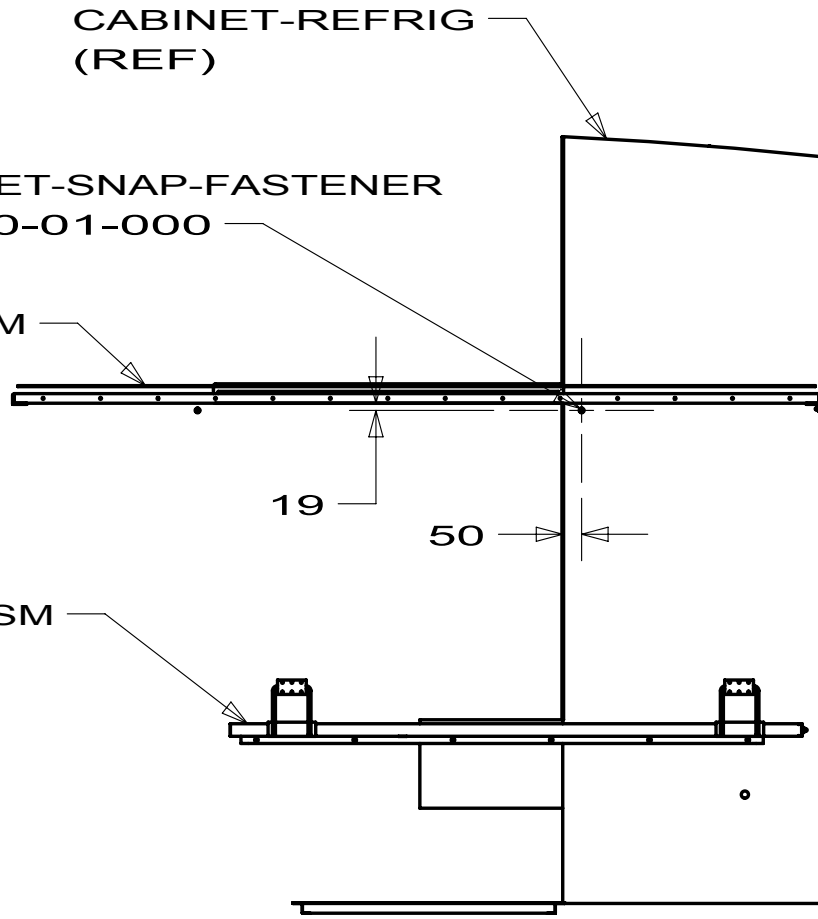

1B1 CODES/STANDARDS USA
265 CODES/STANDARDS-CSA/CMVSS

NUMBER INSIDE SYMBOL
GIVES PANEL OVERHANG

WINNEBAGO INDUSTRIES		COPYRIGHT 2010 WINNEBAGO INDUSTRIES, INC.	
DFT-ORIG	ORIG. DATE	ALL DIMENSIONS ARE IN MILLIMETERS	
CHK-OR			
P.E.			
M.E.			
DSNR	FIRST USED	10 524P	
UNSPECIFIED TOLERANCES ARE:		MATERIAL:	
WHOLE DIM (X) : 1.5		REFER TO ES0018 FOR FASTENER TIGHTENING GUIDELINES	
ONE-PLACE (X.X) : 0.8			
TWO-PLACE (X.XX) :			
ANGLE :			
THIRD ANGLE PROJECTION			
DO NOT SCALE DRAWING			
TITLE: FLOOR PLAN-INTERIOR TRIM			
SHEET 1 OF 3		PART NO 169635	REV

SHADE-VENT COVER
144628-04-01A(2)

TRIM ASM-BUNK
160137-01-XXX
SCREW
G11-08-10U(4)

DOWEL-HARDWOOD
Y00136-00-500
FLANGE-1"ROD
152301-01-01A(2)
SCREW
G13-07-12B(4)
CONDUIT
41953-03-000

ROD-CURTAIN, SHOWER
102075-09-02A
BRACKET-CLOTHES ROD
113236-01-01A(2)
SCREW
G13-05-10B(6)

DOOR-SCREEN,SHOWER
151578-01-02A

RING-TOWEL,BRASS
132046-03-02A
SCREW
G11-08-12B(2)

MIRROR-BEVELED
113195-17-01A
CLIP-MIRROR
9089-01-000(4)

MOLDING-COVE
Y00268-00-396

TRIM ASM-SLIDEOUT
163094-03-XXX

HOLDER-DRINK, COLLAPSIBLE
118718-01-CHT

LATCH-SLIDE
103256-01-000
SCREW
G11-10-12U(4)

HOLDER-PAPER
140973-01-02A
SCREW
G11-08-12U(2)

CABT ASM-WARDROBE
(REF)

SOCKET-SNAP-FASTENER
29130-01-000

BUNK ASM
(REF)

BUNK ASM
(REF)

SHOWER PAN (REF)

DOOR-SCREEN
SHOWER (REF)

RETAINER-EYE,3/8"
127960-01-01A
SCREW
G39-10-12U(2)

BUNK FRAME
(REF)

BACKWALL
(REF)

STRIKE(REF)

99WOOD-D0-076
SCREW
G39-08-16U(4)

HOOK-ROBE,TWIN
145849-03-02A
SCREW
G11-08-12U(2)

MOLDING-COVE,HARDWOOD
Y00268-00-812

VIEW B

RETAINER-EYE,3/8"
127960-01-01A
SCREW
G39-10-12U(2)

VIEW D

VIEW F


VIEW C

VIEW J

VIEW E

VIEW G

FIRST USED			10 524P
DO NOT SCALE DRAWING			
TITLE: FLOOR PLAN-INTERIOR TRIM			
SHEET 2	PART NO	169635	REV

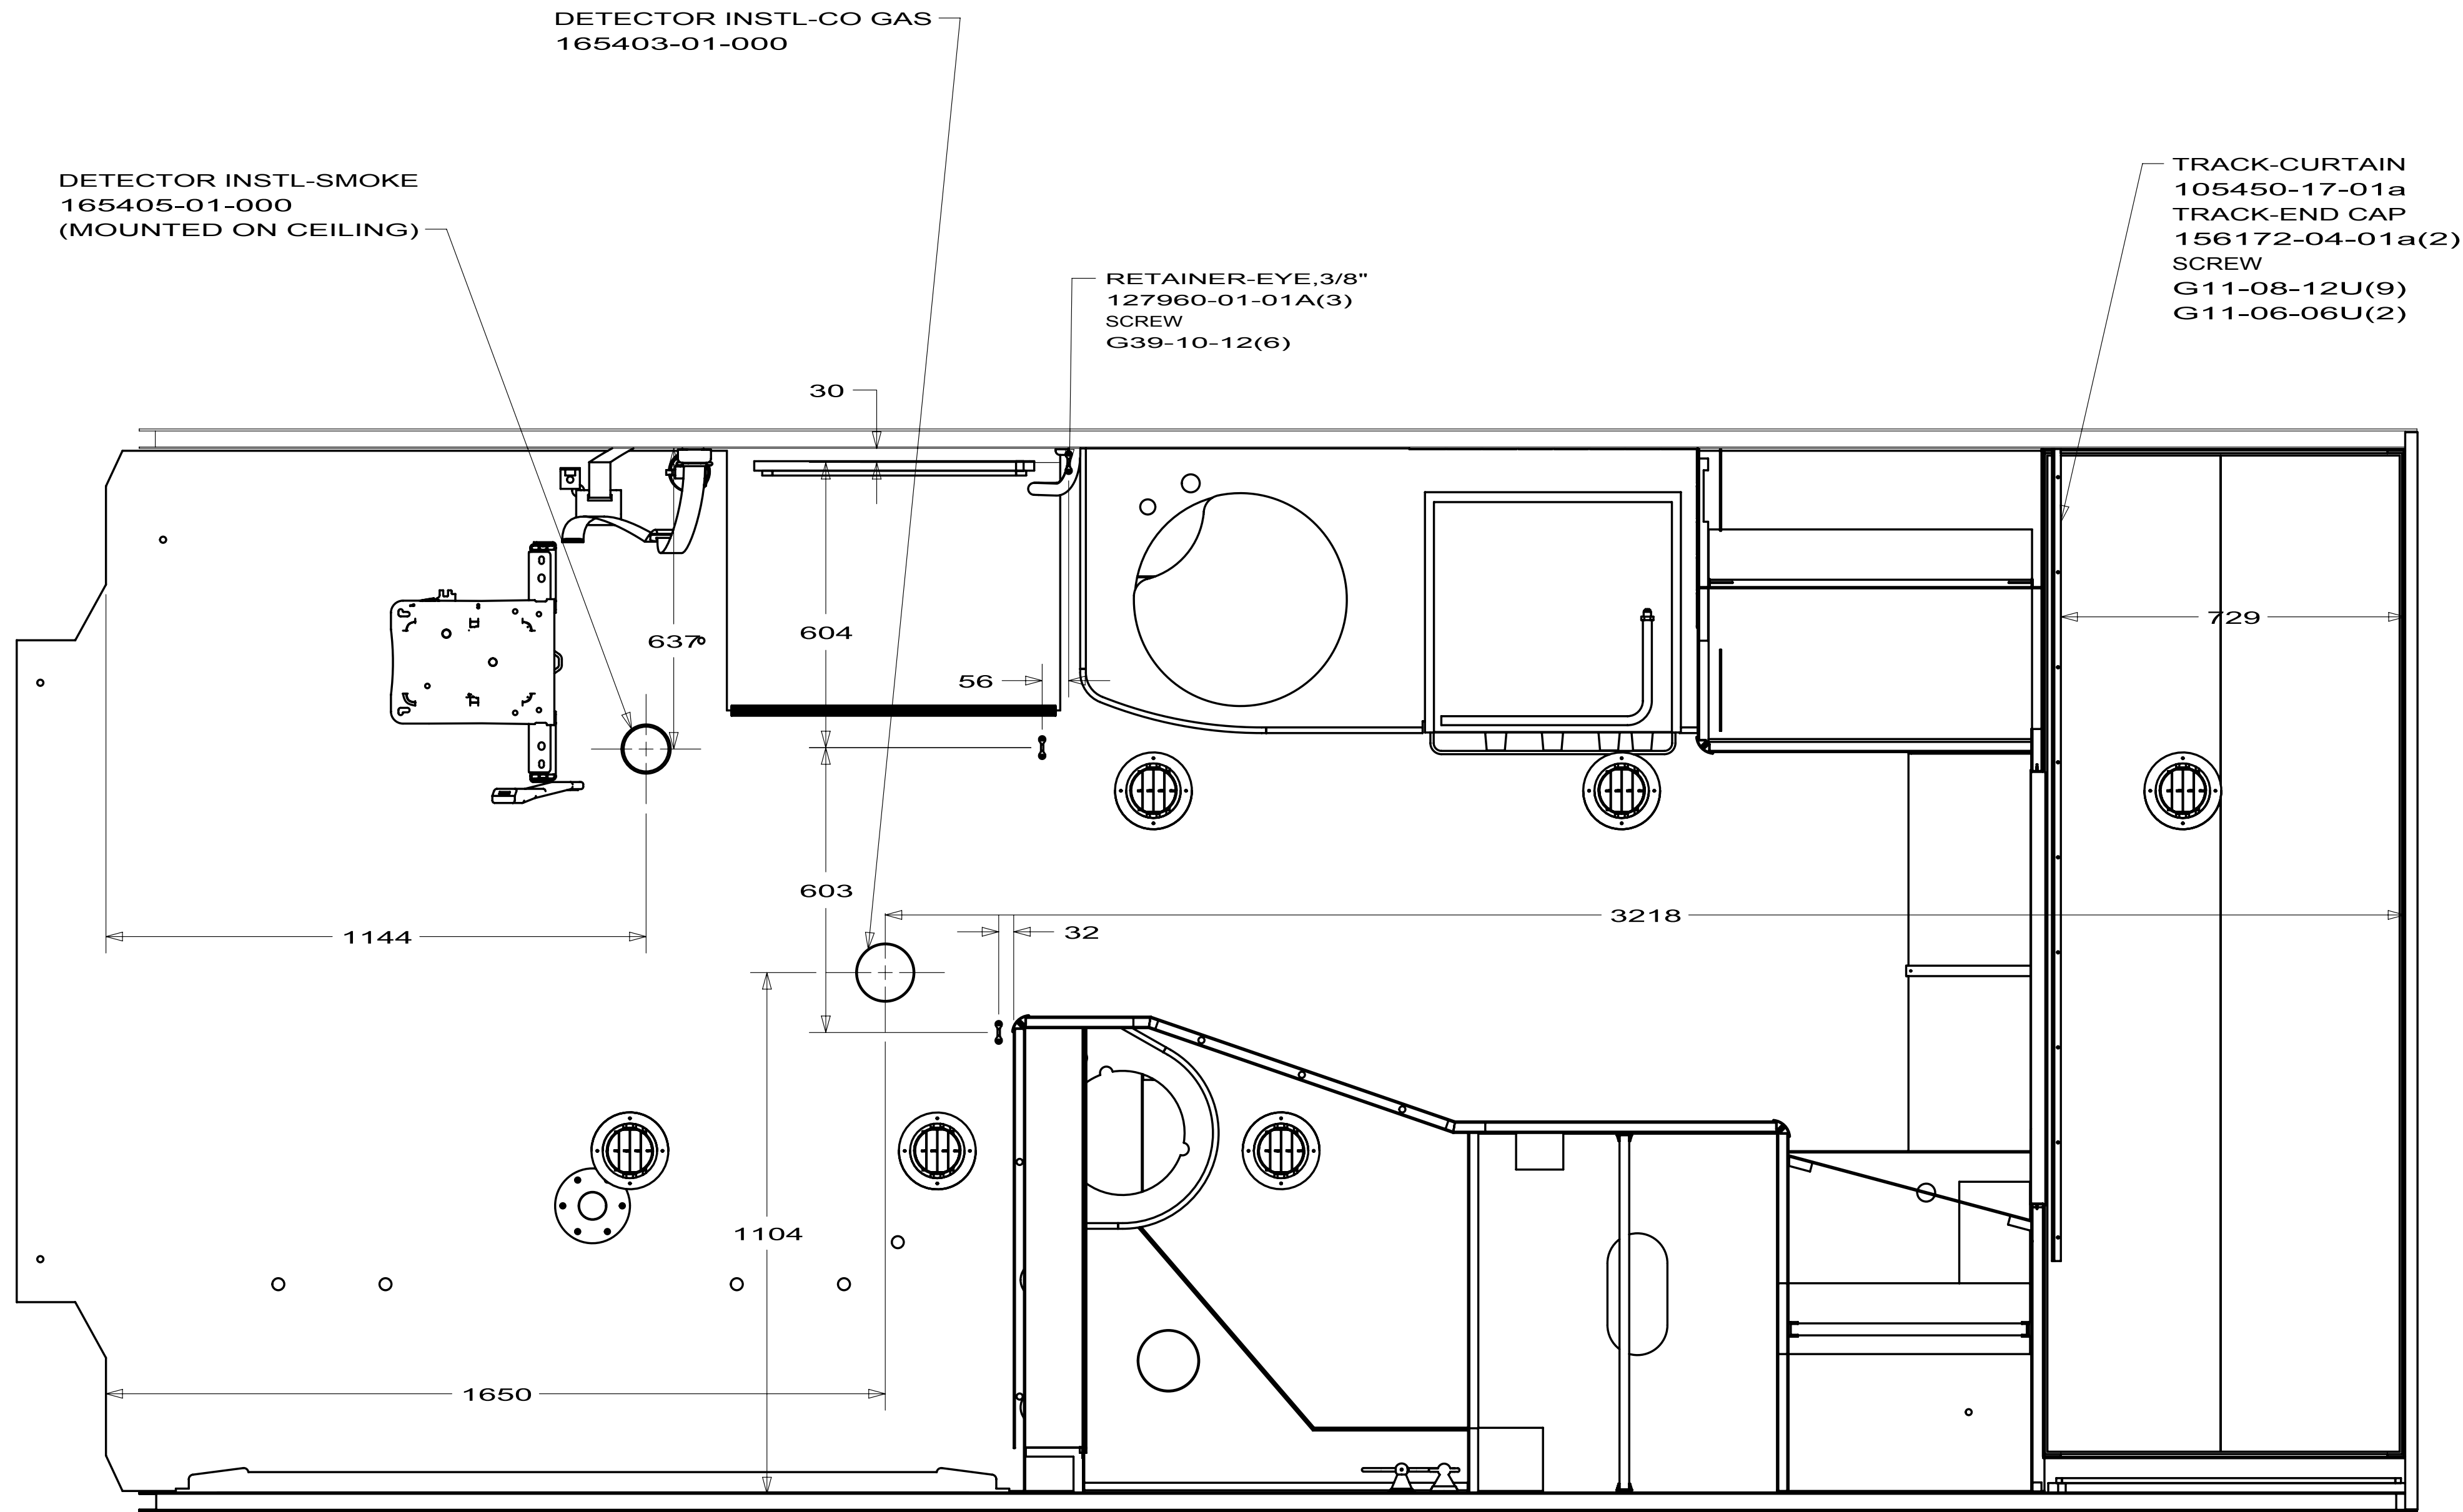

FIRST USED		
10 524P		
DO NOT SCALE DRAWING		
TITLE: FLOOR PLAN-INTERIOR TRIM		
SHEET 3	PART NO 169635	REV

3 BOLT
135092-02-01A
NUT
D44-08-00B

SEAT-POWER, 6 WAY
147767-01-000

BOLT
C12-05-16B (4)
NUT
D39-05-00B (4)

PEDESTAL-LOWER BASE
133408-05-000
TOP PLATE ASM
133408-08-000
BEARING KIT
107921-06-000

BOLT
135092-02-01A (4)
NUT
D44-08-00B (4)

DETAIL P
6-WAY POWER
(DRIVER'S SIDE ON THE P,R,S SERIES AND THE J & K SERIES W/64Q)

133292-18 J,P,R-SERIES DRIVER 64Q

FLOOR-BRACKET
133408-04-000
BOLT
C13-07-72B
NUT
D30-07-00B

ADJUSTER ASM
131566-04-000 (2)
WIRE LATCH
119952-07-000


PEDESTAL-LOWER BASE
133408-01-000
TOP PLATE ASM
133408-08-000
BEARING KIT
107921-06-000

BOLT
C13-07-72U (4)
NUT
D44-07-00B(4)
WASHER
E13-20-00B(4)

PIPE
10644-51-002 (4)

DETAIL V
NON-POWER
(LOUNGE CHAIR ON THE 524P)

133292-24 524P LOUNGE CHAIR

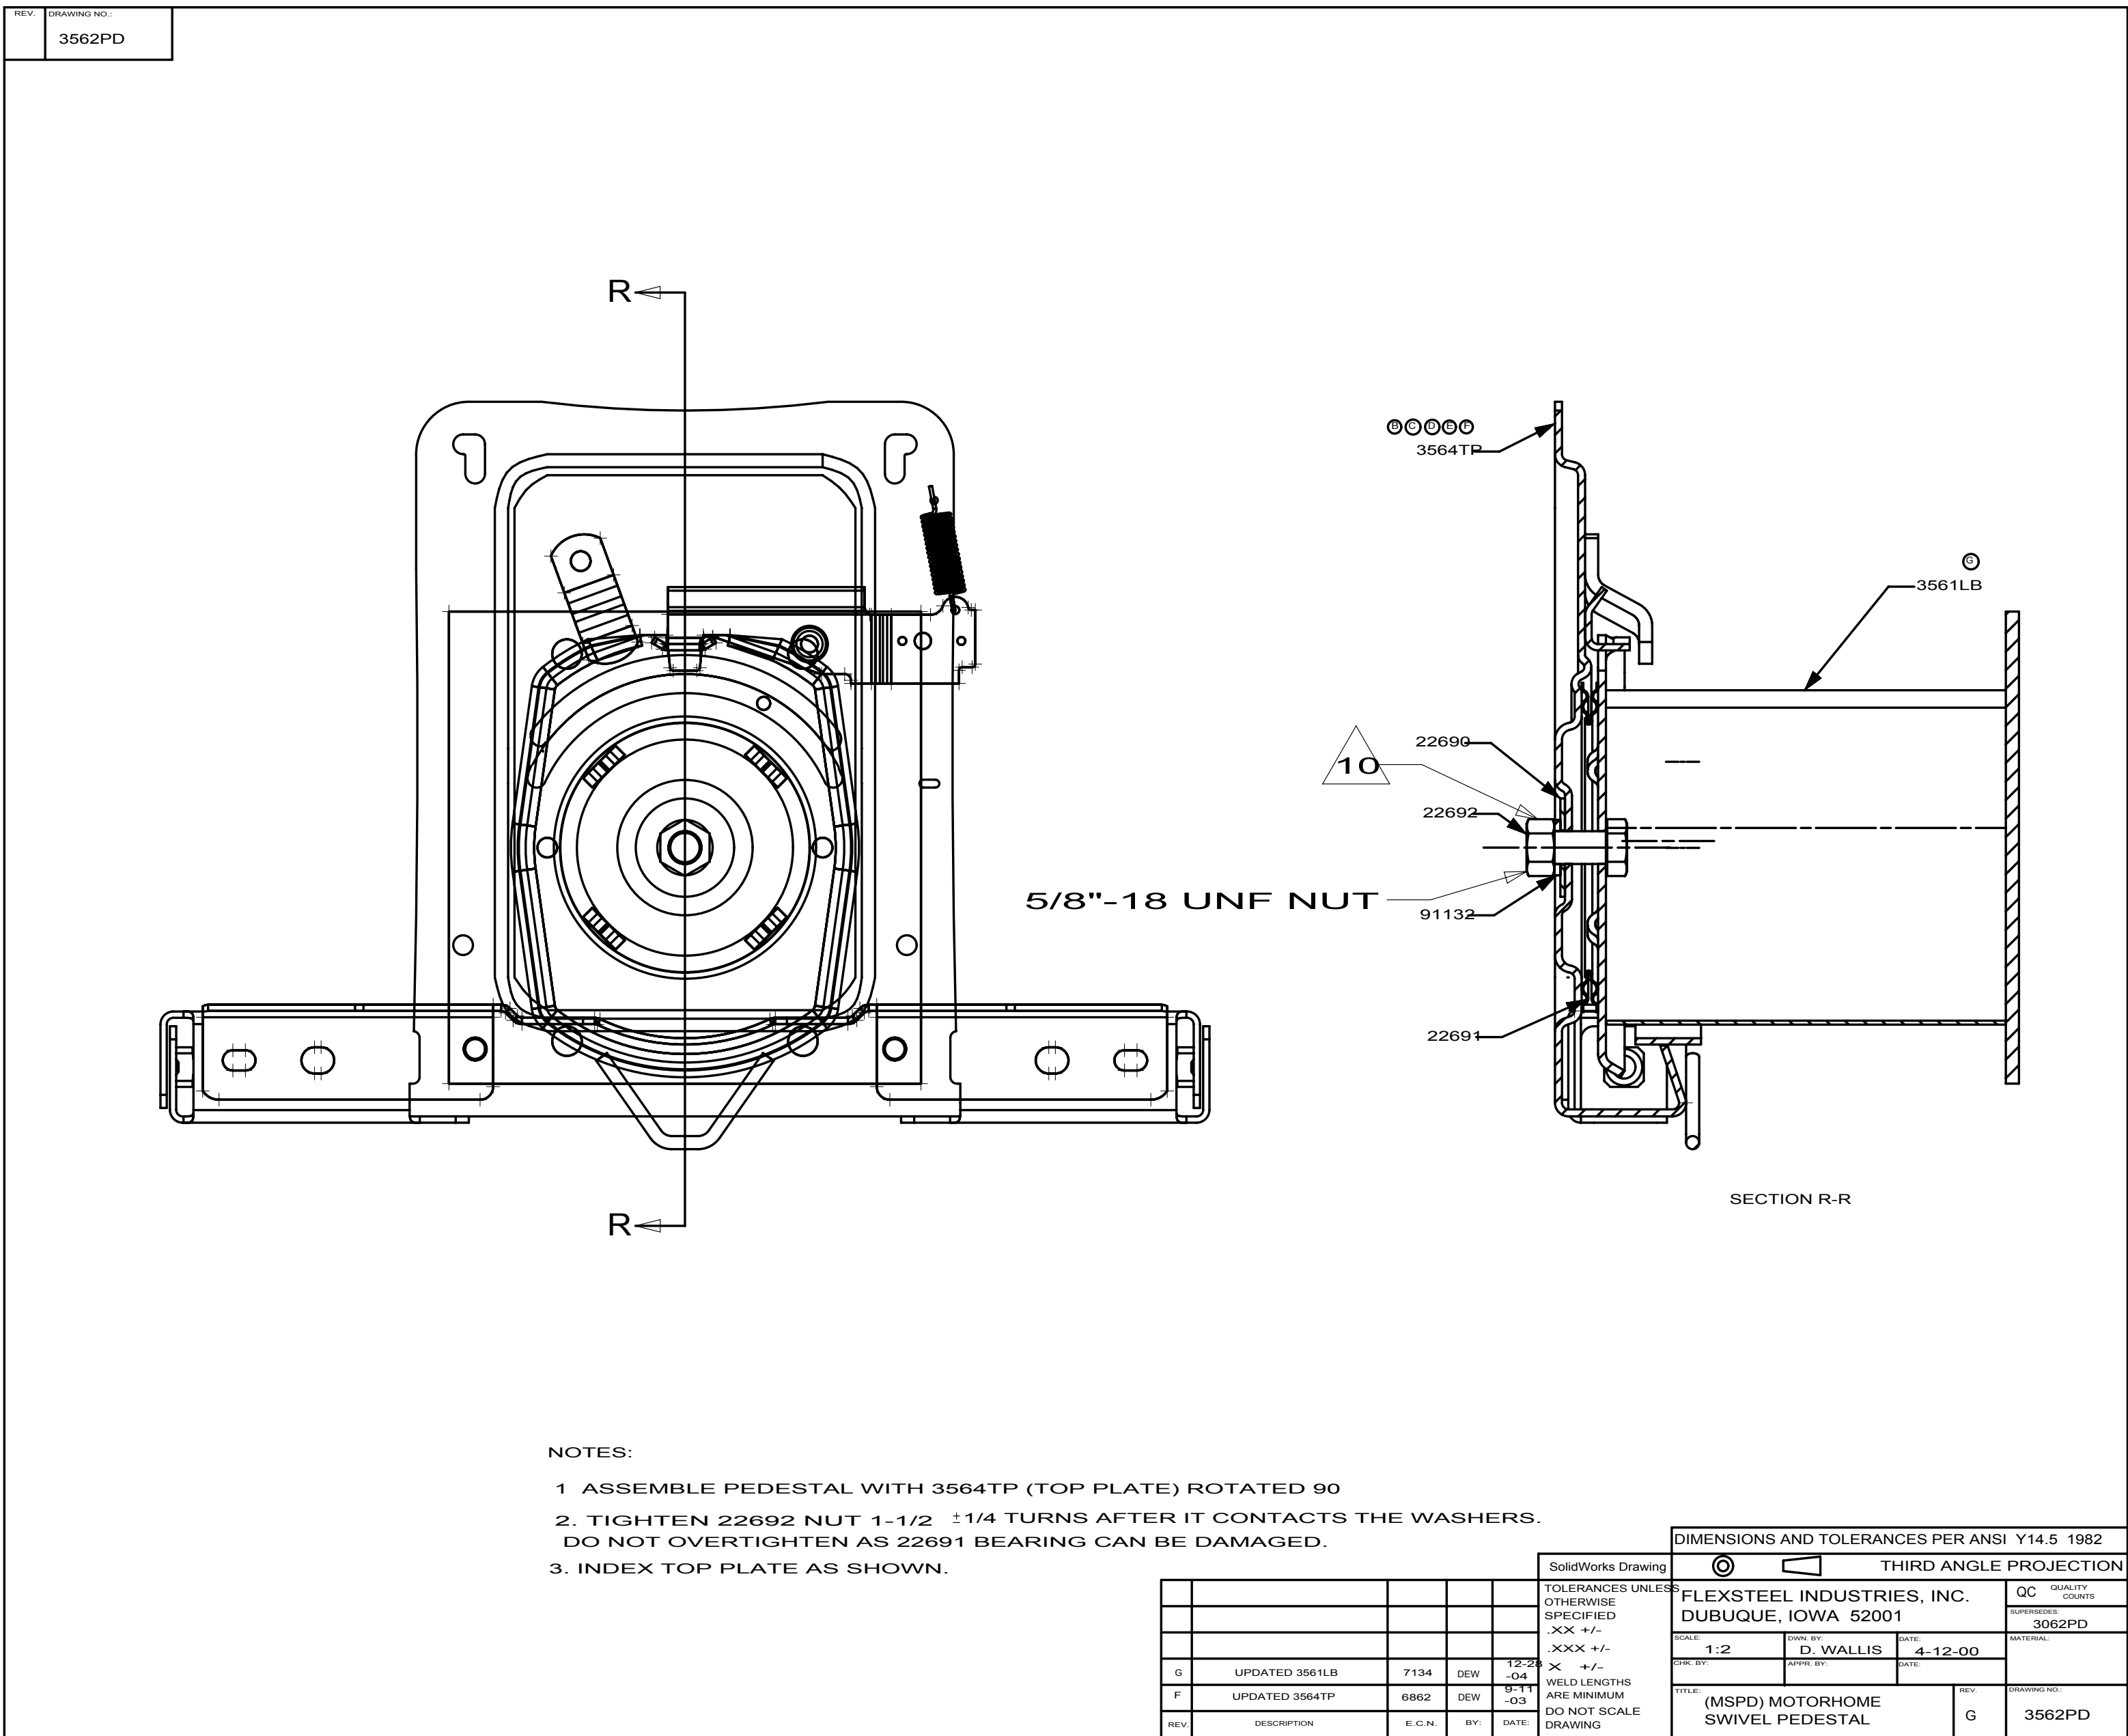

FIRST USED		
00 MOTORHOMES		
DO NOT SCALE DRAWING		
TITLE: PEDESTAL COMPL-SEAT,CAB		
SHEET 4	PART NO 133292	REV

BRACKET-D LOOP
114279-03-CHT
SCREW
G42-04-16B (8)
COVER
114280-03-CHT
TAPE
76322-04-000 (2)
(76)

BOLT
109146-01-000

SEAT BELT
91990-04-CHT

BOLT
C12-08-16B

BOLT
C12-08-16B

WASHER
E11-08-00U

BOLT
C12-08-16B

121


407

524P
147272-06-XXX

FIRST USED			04 MOTORHOMES		
DO NOT SCALE DRAWING					
TITLE:			SEAT BELT COMPL-CAB		
SHEET 3		PART NO		147272	REV

091990-04-01A			
KEY	PART NUMBER	U/M DESCRIPTION	VENDOR NO.
	091990-01-701	EA EXTENDER 9" FOR A8408 3 PT	I-1331-02
	091990-01-703	EA RECEIVER/FEMALE END-SEATBELT	I-1159-02
	091990-05-700	EA SLEEVE/BUCKLE COVER-PLASTIC	209S-2
	091990-05-701	EA CAP/COVER - BOLT HOLE COVER	209SC-02
	091990-05-702	EA SLEEVE/RETRACTABLE COVER	309C-02
	091990-05-703	EA EXTENDER 12"	I-1442-02

091990-10-01A			
KEY	PART NUMBER	U/M DESCRIPTION	VENDOR NO.
	091990-05-700	EA SLEEVE/BUCKLE COVER-PLASTIC	209SER11.5-02

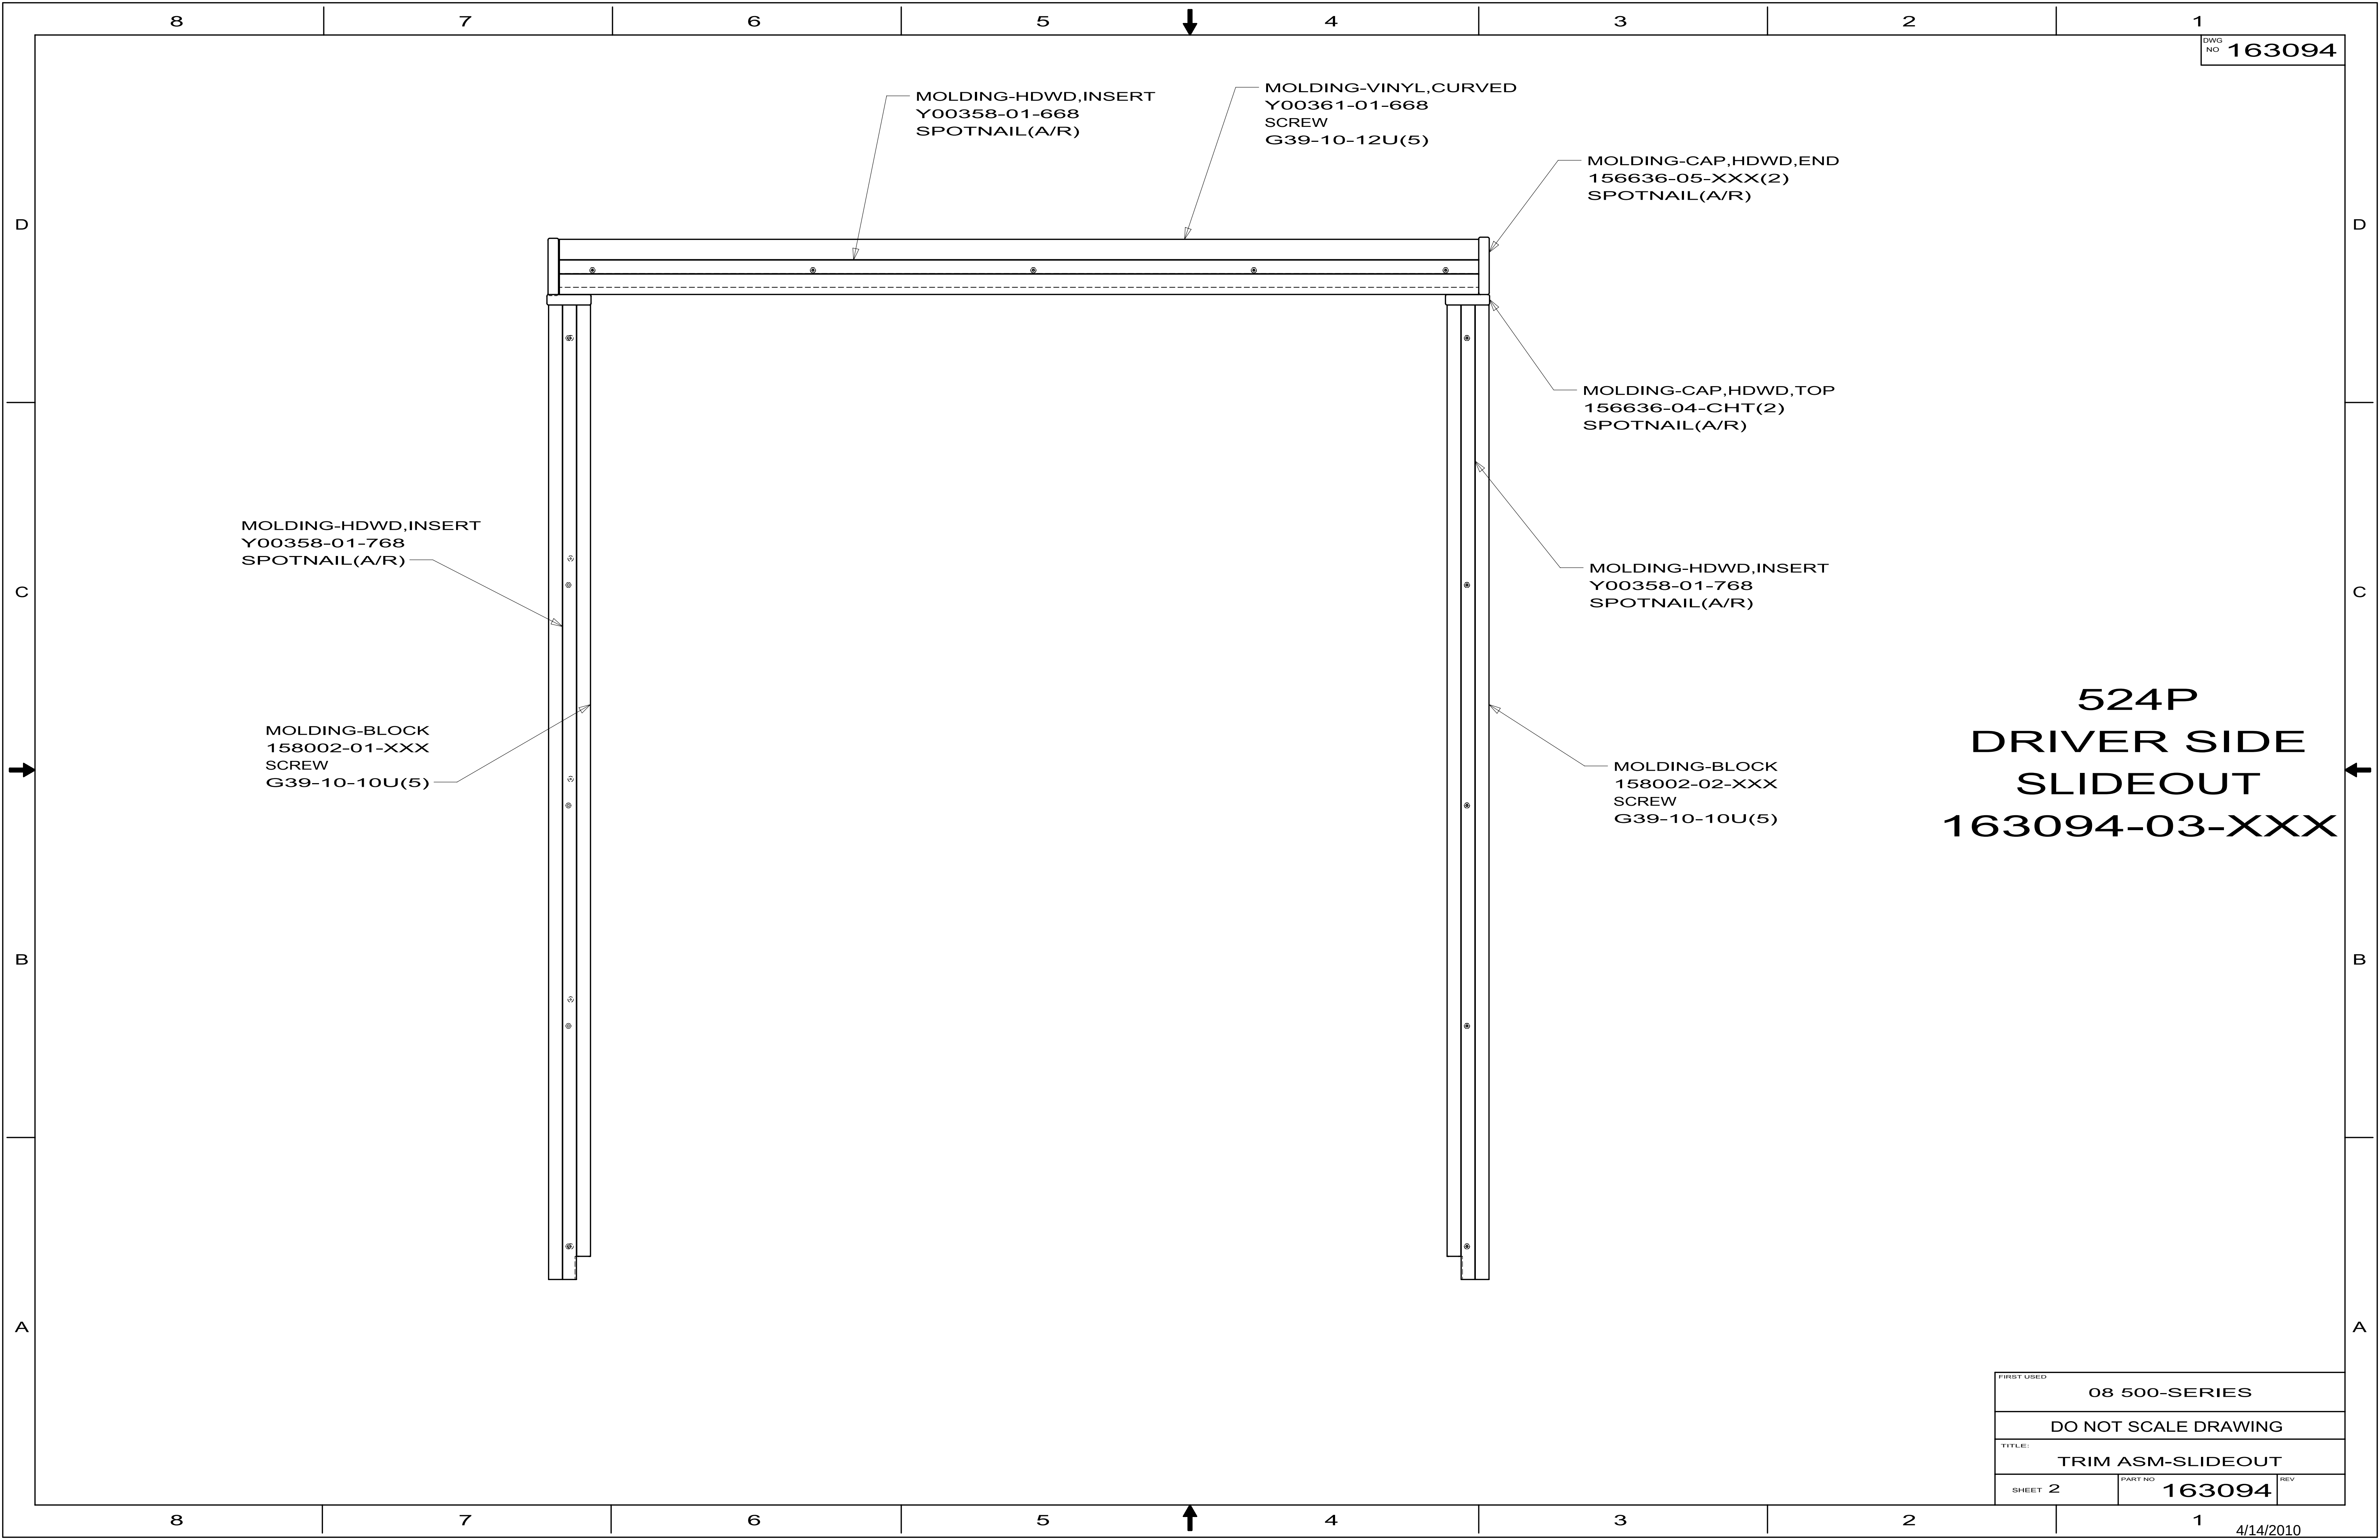

524P
DRIVER SIDE
SLIDEOUT
163094-03-XXX

FIRST USED			08 500-SERIES					
DO NOT SCALE DRAWING								
TITLE:								
TRIM ASM-SLIDEOUT								
SHEET 2		PART NO 163094		REV				