




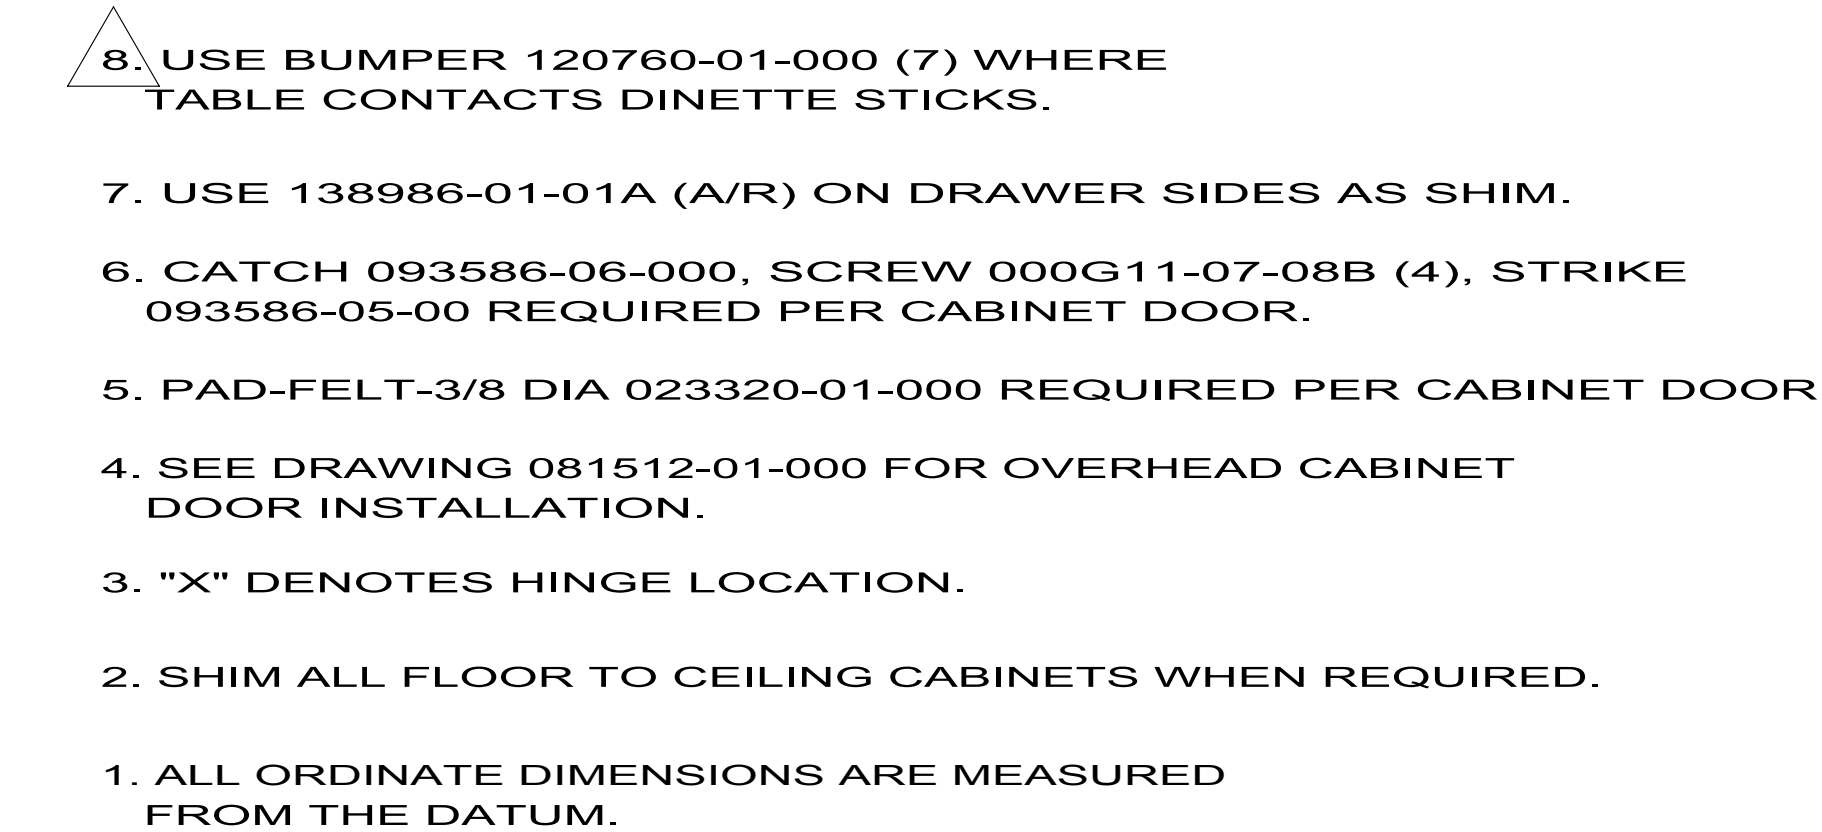


FLOOR PLAN-CABT & APPLIANCE

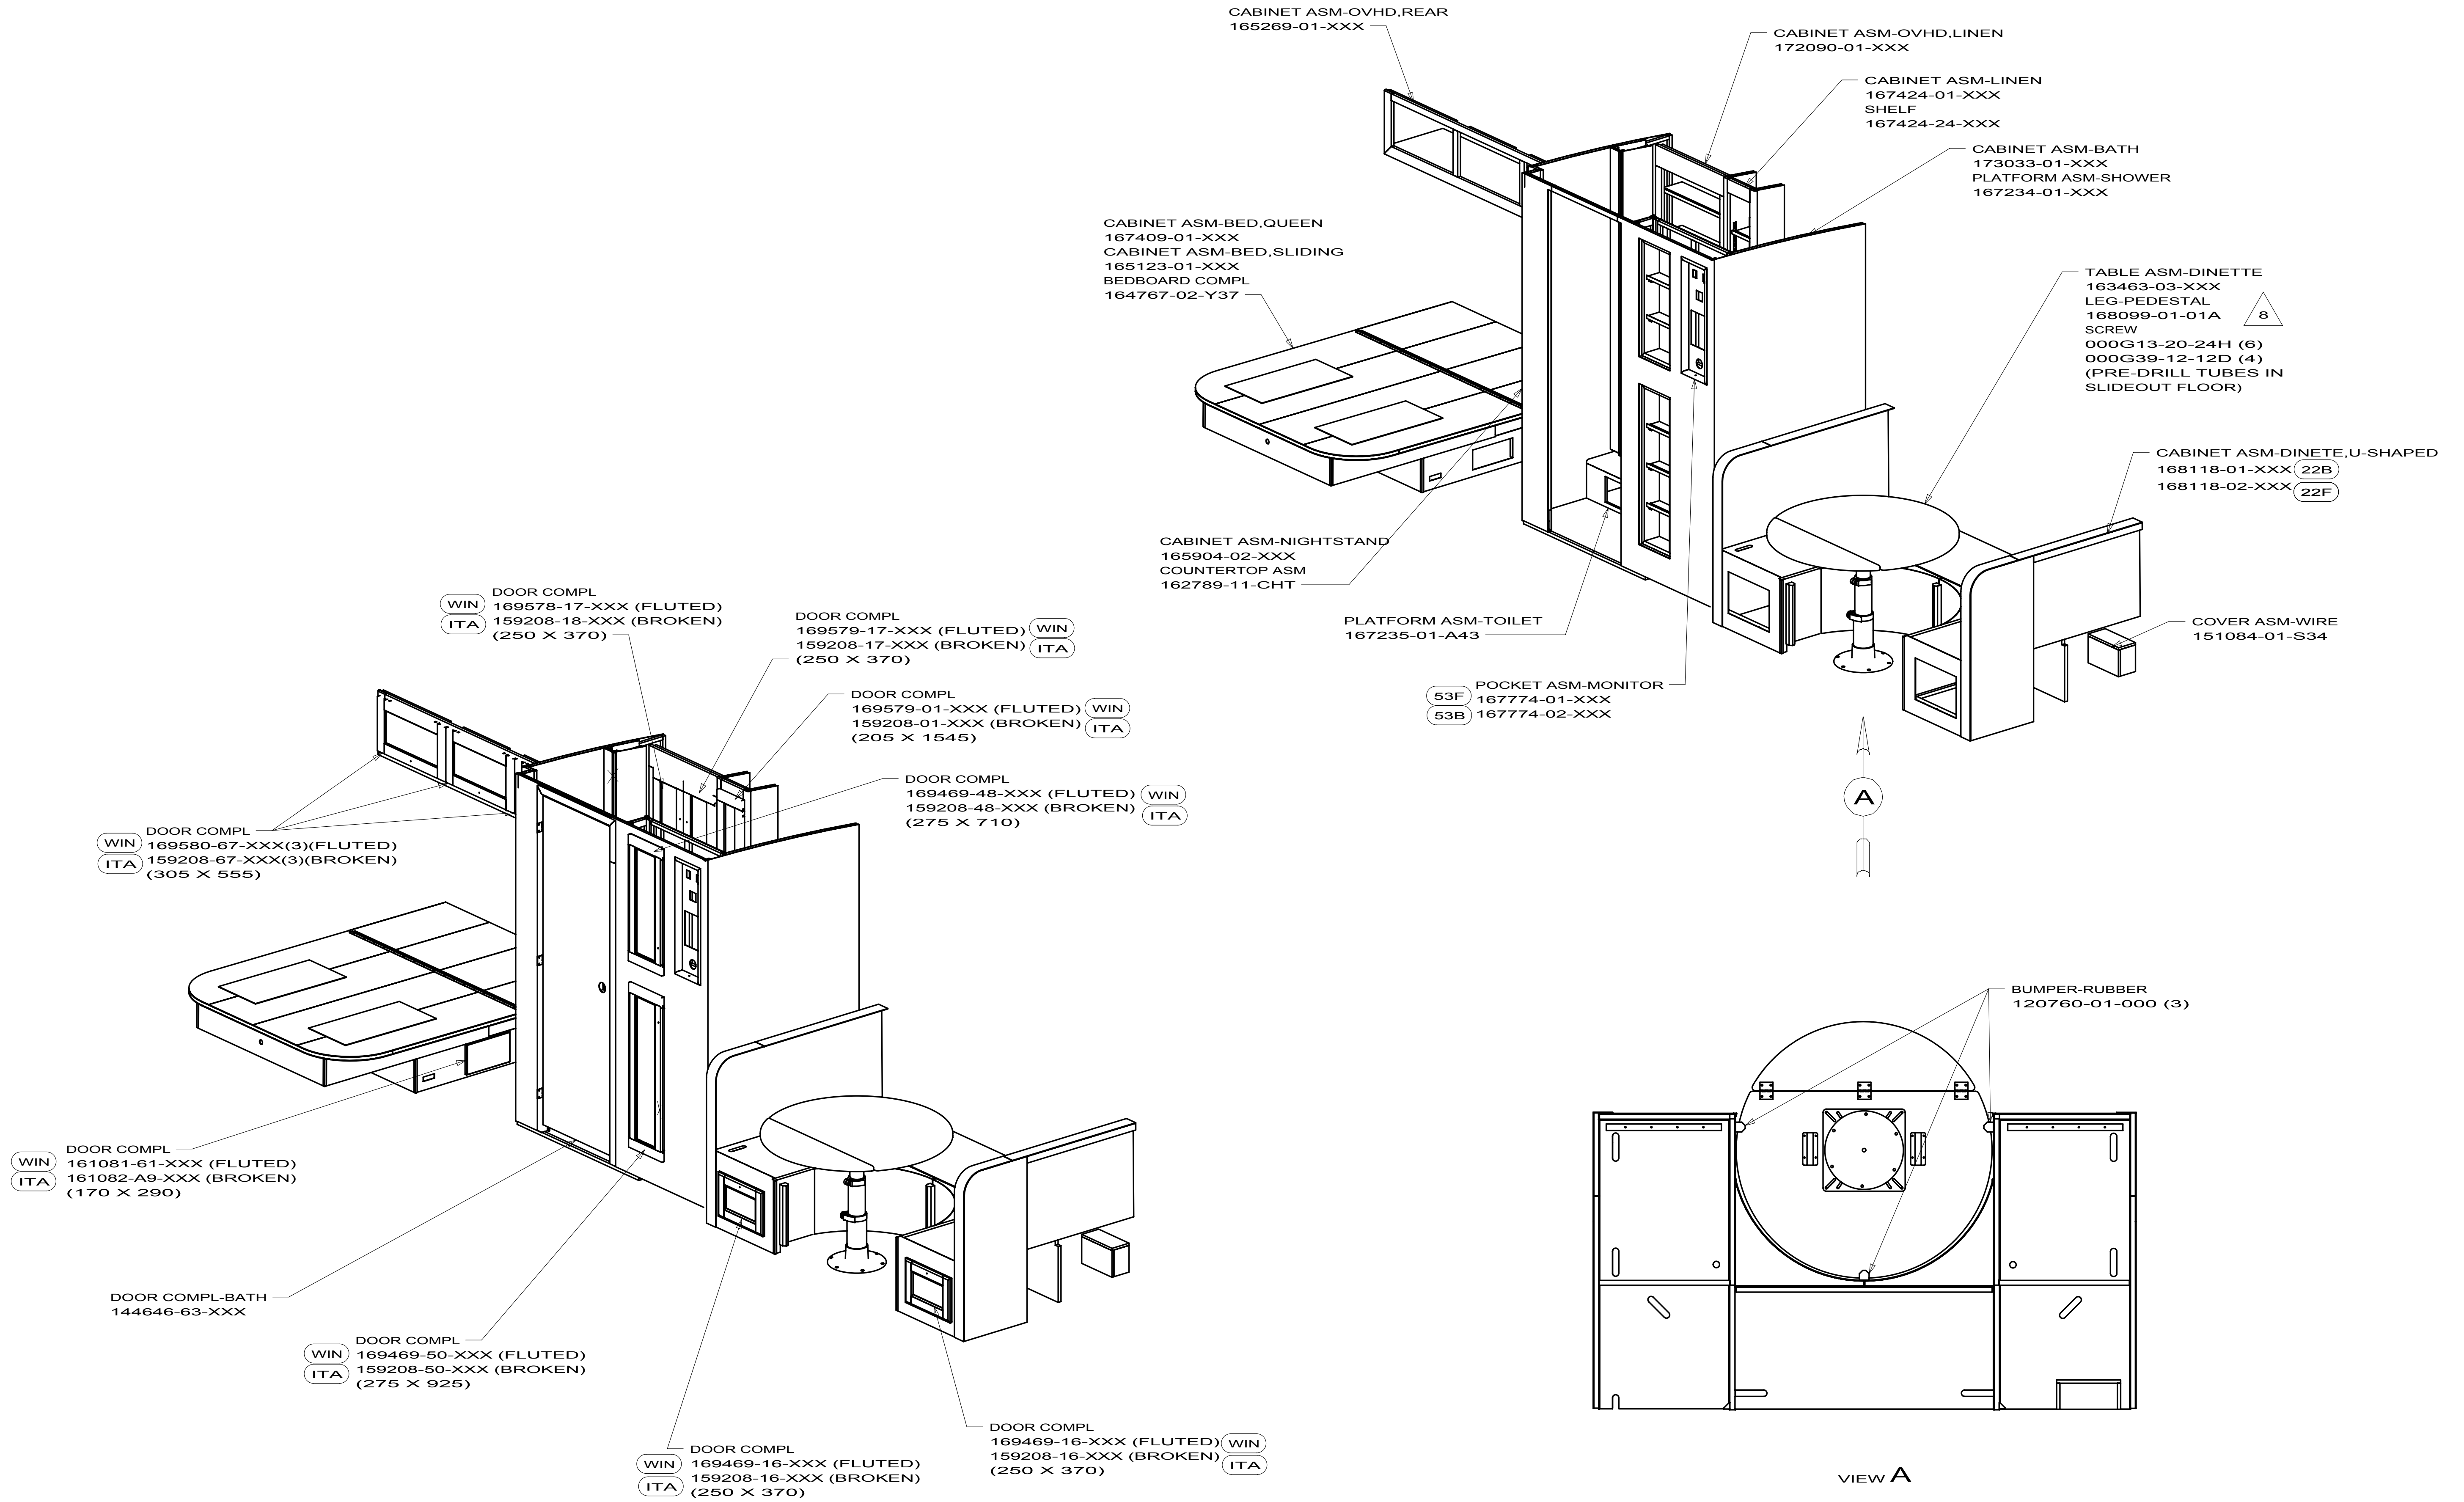

10 728B

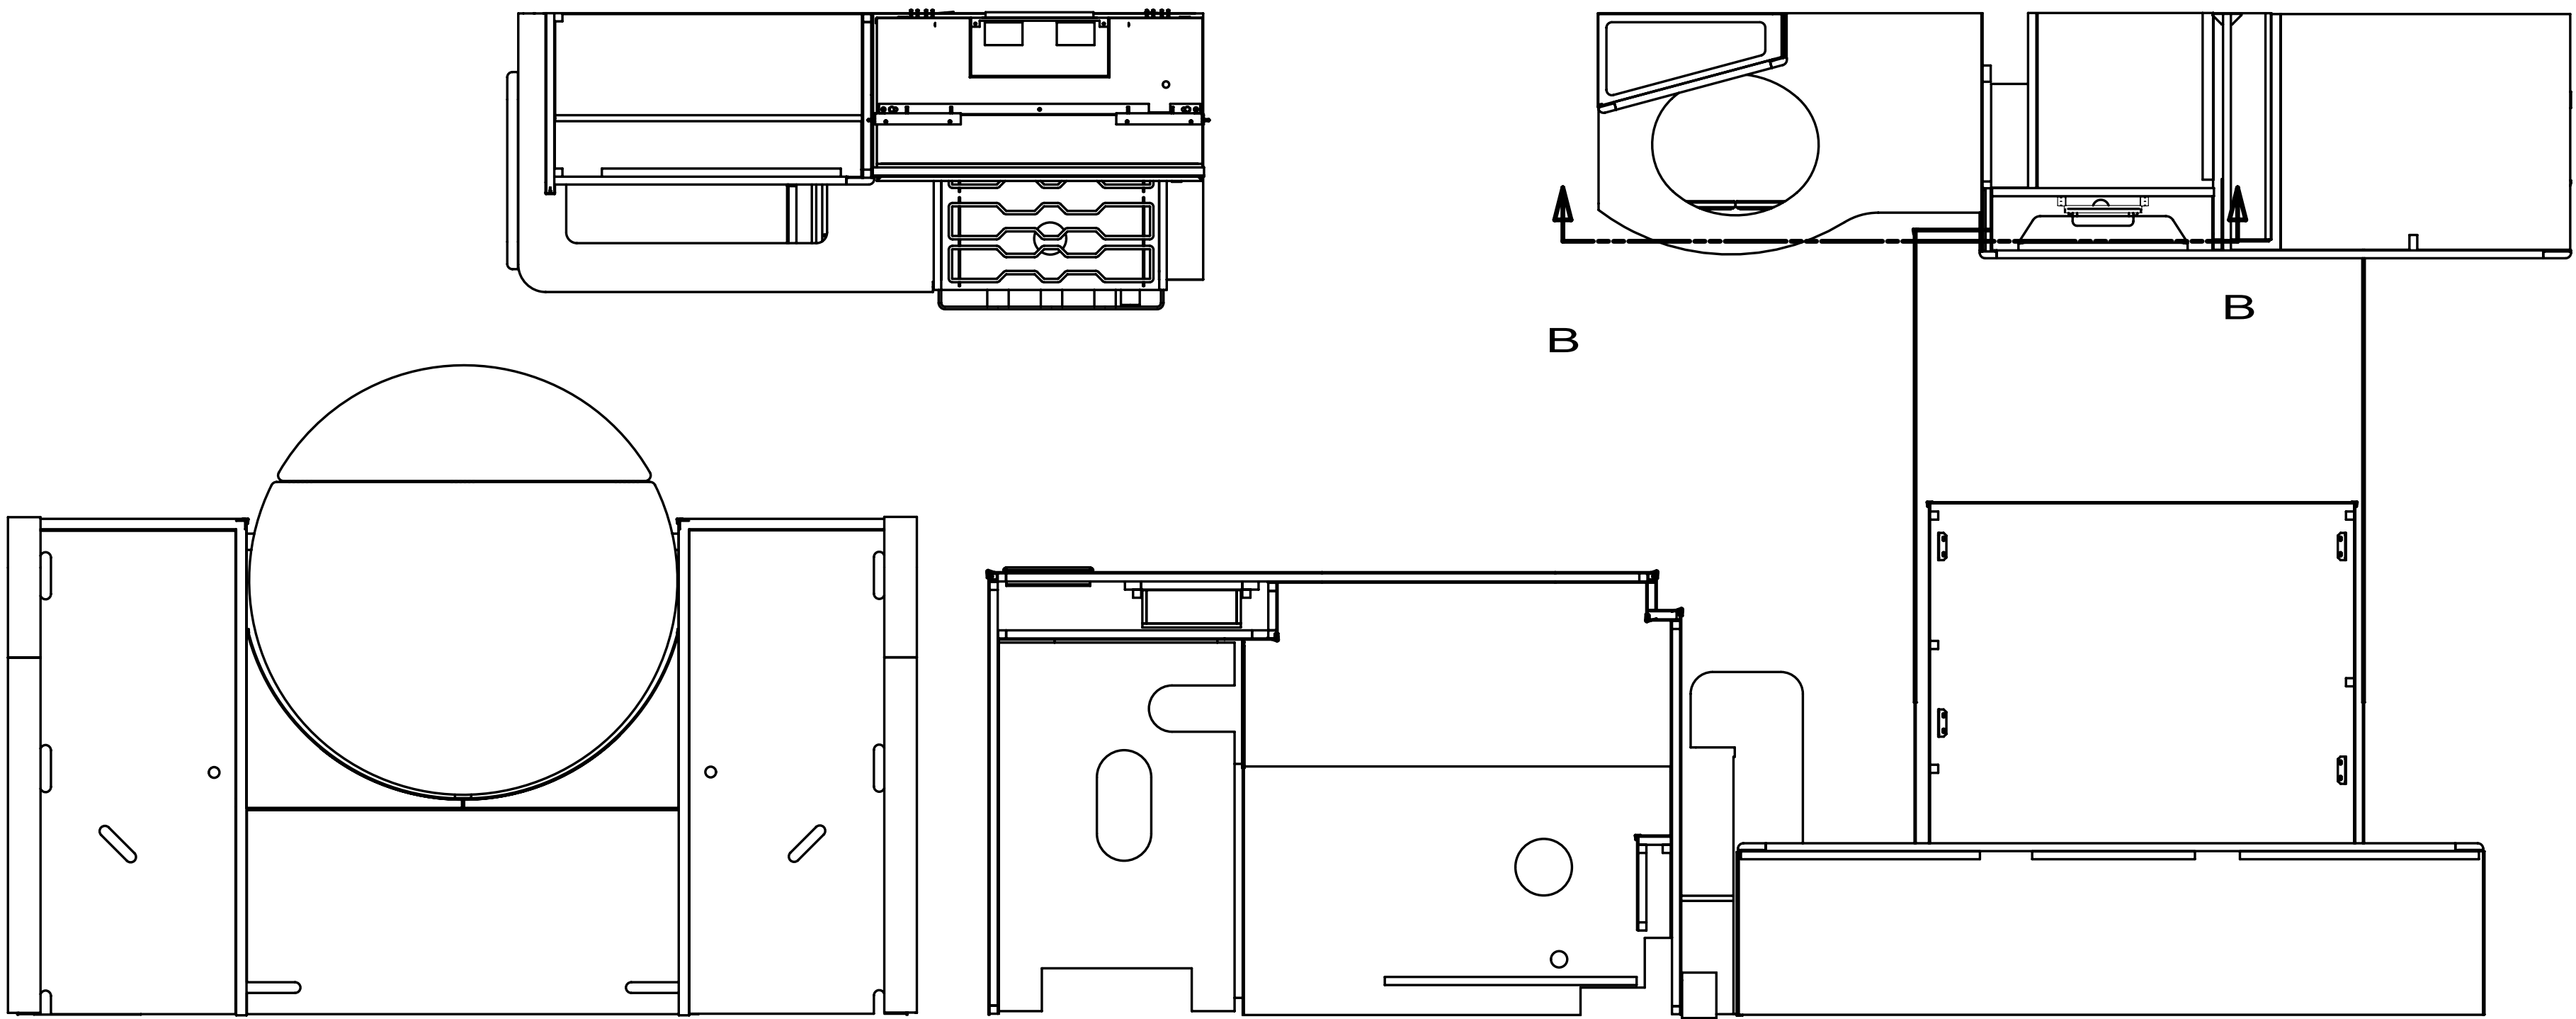

DOOR COMPL-MIRROR
145576-03-XXX
MIRROR-PANEK,BEVELED
093606-36-000
CABLE
076767-04-000

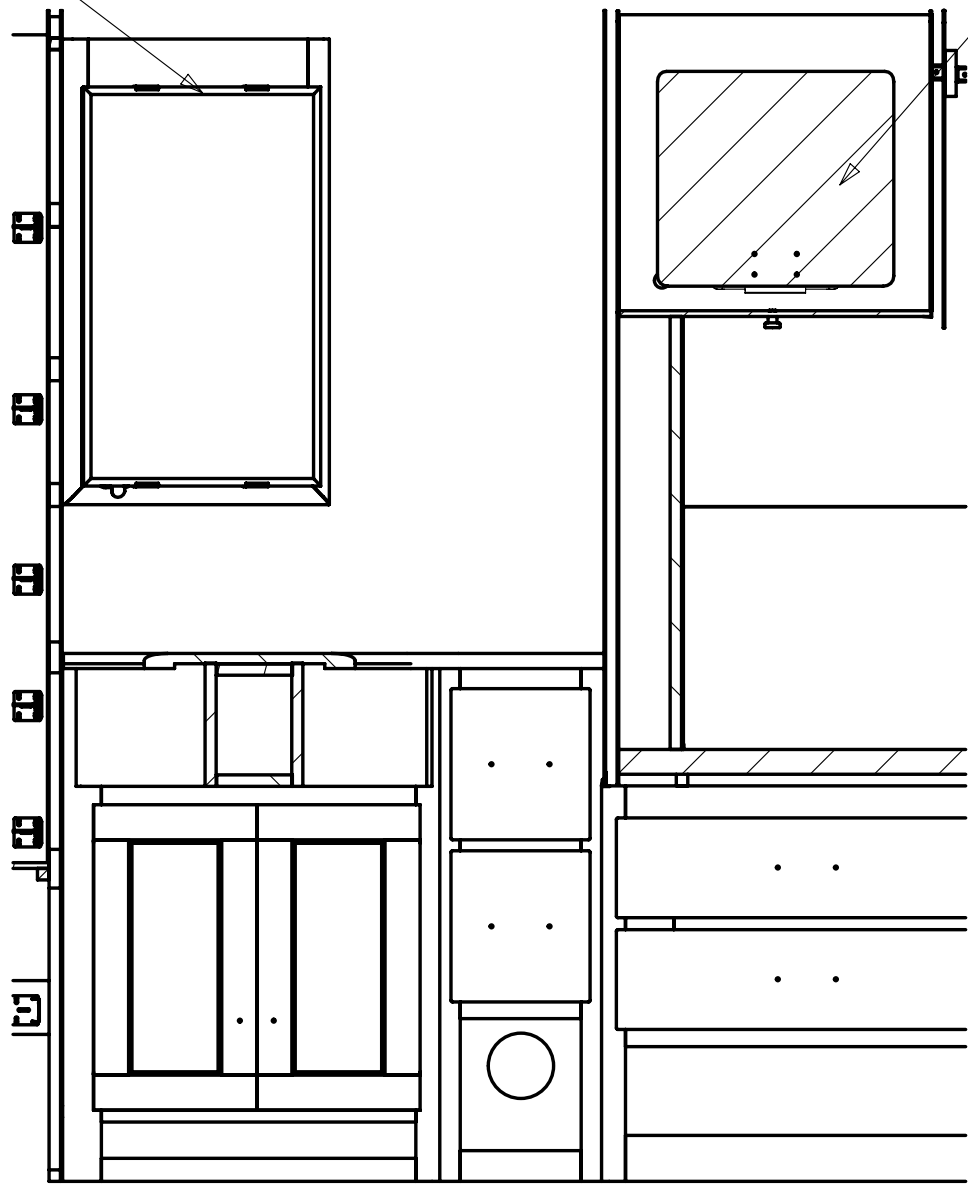

SUPPORT ASM-MOUNTING,TV
167462-02-Y37
PLATE ASM-MOUNTING,TV
167463-02-Y37

1LY

10 728B

SECTION B-B

FLOOR PLAN-CABT & APPLIANCE

3

171177

119267-10-02A			
KEY	PART NUMBER	U/M	DESCRIPTION
	119267-04-700	EA	FILTER-GREASE
	119267-04-704	EA	LIGHT COVER-F/MOD R1480/1850
	119267-10-700	EA	BRACKET/MOUNTING
	119267-15-700	EA	SUPPORT - F/GLASS TRAY

VENDOR NO.

BOO2
FANGKB009MRYO
FANGTB005MRYO
FROLPB025MRKO

119267-12-02A			
KEY	PART NUMBER	U/M	DESCRIPTION
	119267-04-700	EA	FILTER-GREASE
	119267-04-703	EA	PLATE - MOUNTING
	119267-04-704	EA	LIGHT COVER-F/MOD R1480/1850
	119267-04-705	EA	SCREW
	119267-12-701	EA	SUPPORT - F/GLASS TRAY
	119267-12-702	EA	RACK - HIGH
	119267-12-703	EA	RACK - LOW
	119267-12-704	EA	LOUVER - EXHAUST

VENDOR NO.

BOO2
FANGTB003MRYO
FANGKB009MRYO
LX-BZB011MREO
FROLPB020MRKO
FAMI-B006MR0
FAMI-B005MR0
PDIF-BO13MRKO

119267-15-01A			
KEY	PART NUMBER	U/M	DESCRIPTION
	119267-04-700	EA	FILTER-GREASE
	119267-15-700	EA	SUPPORT - F/GLASS TRAY
	119267-15-701	EA	TRAY - GLASS

VENDOR NO.

BOO2
FROLPB025MRKO
NTNT-A10WREZ

119267-17-01A			
KEY	PART NUMBER	U/M	DESCRIPTION
	119267-04-700	EA	FILTER-GREASE
	119267-04-703	EA	PLATE - MOUNTING
	119267-04-704	EA	LIGHT COVER-F/MOD R1480/1850
	119267-12-702	EA	RACK - HIGH
	119267-12-703	EA	RACK - LOW
	119267-17-700	EA	TURNTABLE-GLASS

VENDOR NO.

BOO2
FANGTB003MRYO
FANGKB009MRYO
FAMI-B006MR0
FAMI-B005MR0
NTNT-A114WREZ

KEY PART NUMBER

1	121568-03-700
2	120075-01-701
3	121568-03-701
4	121568-03-702
5	120075-01-702
6	121568-01-700
7	120075-01-705
8	121568-03-705
9	121568-03-721
9	121568-03-722
10	121568-01-701


U/M DESCRIPTION

EA	RETAINER-DOOR PNL/WAFFLE/BLK
EA	HINGE-TOP RH/BOTTOM LH(DOOR)
EA	BUSHING - HINGE PIN/GRAY
EA	DOOR LINER-UPR/WAFFLED/BLACK
EA	CAP, (HINGE PLUG)
EA	RAIL - DOOR UPPER
EA	HINGE-TOP LH/BOTTOM RH(DOOR)
EA	STORAGE LATCH - GRAY
EA	HANDLE/DOOR UPPER RH SWING
EA	HANDLE/DOOR LOWER RH SWING
EA	BIN - DOOR WHITE-WAFFLED LNR

VENDOR NO.

619558-WDL-UPPER
618511
619671
619627 - SMALL WDL
618160
618618
618510
619648
621465
621469
618619 WDL

CONTACT WINNEBAGO PART SALES FOR UNLISTED COMPONENT(S)

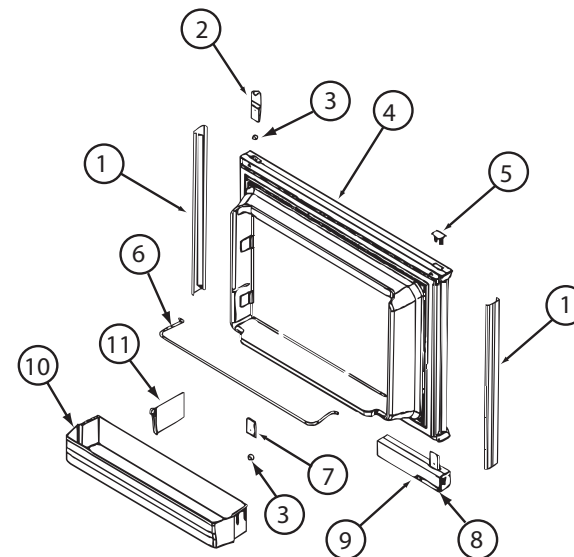

KEY PART NUMBER

1	121568-03-706
2	120075-01-701
3	121568-03-701
4	121568-03-707
5	121568-03-722
6	121568-03-705
7	121568-01-701
9	121568-01-704
10	120075-01-705


U/M DESCRIPTION


EA	RETAINER-DOOR PNL/WAFFLE/BLK
EA	HINGE-TOP RH/BOTTOM LH(DOOR)
EA	BUSHING - HINGE PIN/GRAY
EA	DOOR LINER-LWR/WAFFLED/B/TRM
EA	HANDLE/DOOR LOWER RH SWING
EA	STORAGE LATCH - GRAY
EA	BIN - DOOR WHITE-WAFFLED LNR
EA	RAIL - DOOR LOWER
EA	HINGE-TOP LH/BOTTOM RH(DOOR)

VENDOR NO.

619559-WDL-LOWER
618511
619671
619629
621469
619648
618619 WDL
618578
618510

CONTACT WINNEBAGO PART SALES FOR UNLISTED COMPONENT(S)

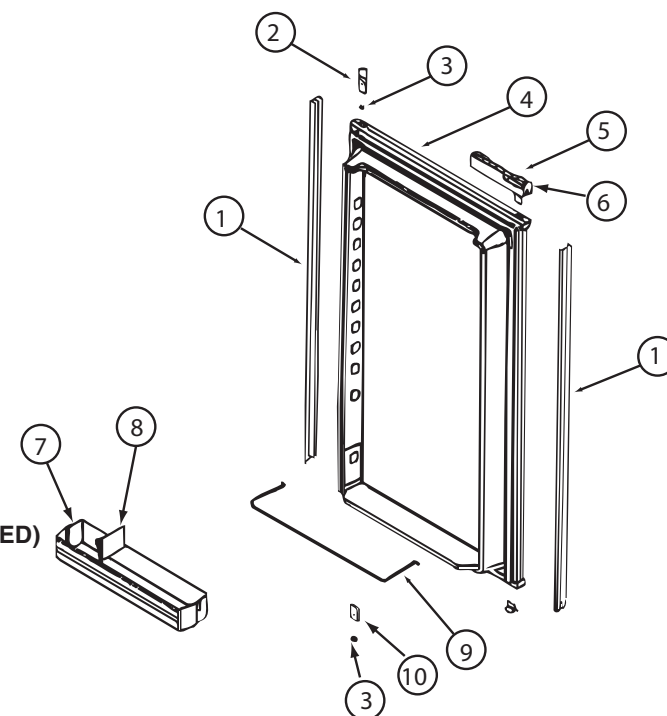


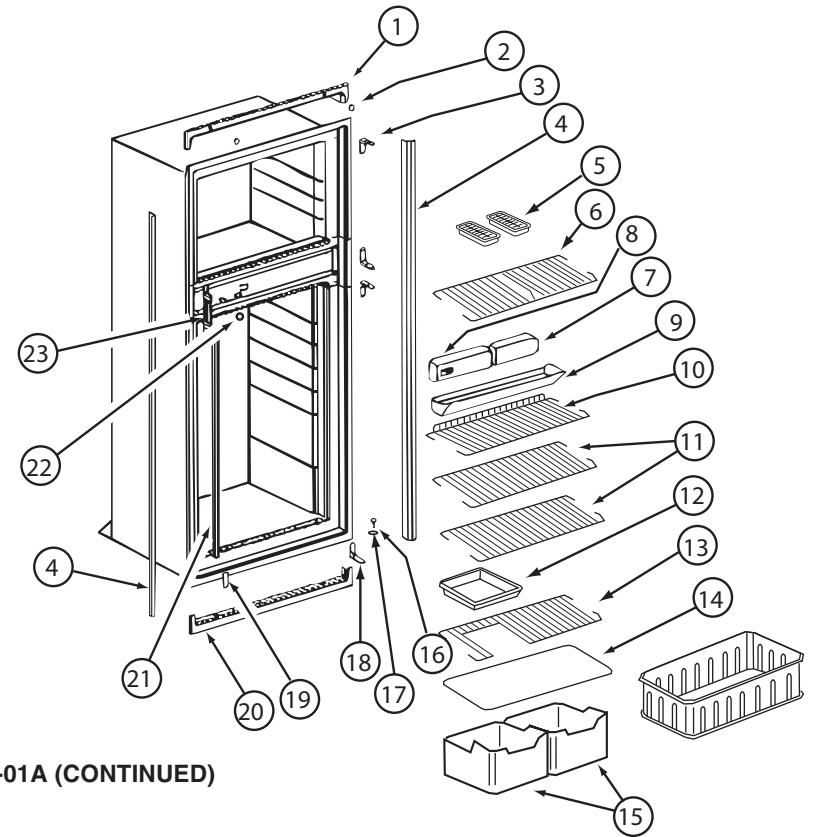

121568-06-01A, 121568-07-01A, 121568-08-01A (CONTINUED)


KEY	PART NUMBER	U/M	DESCRIPTION	VENDOR NO.
1	120075-01-713	EA	TRIM-TOP PIECE	619687
2	120075-01-714	EA	PLUG-HOLE (BLACK)	618170
3	121568-03-710	EA	HINGE/CABINET-TOP/RH-LWR/LH	619335 WAFFLED
4	121568-03-711	EA	TRIM - SIDE/BLACK	622295
6	121568-01-705	EA	SHELF - WIRE FREEZER	620250
7	121568-06-700	EA	FRONT BOX-N611	622002
8	121568-06-701	EA	CONTROL ASSY-OPTICAL/N611	621988 TO SN9056491
9	120075-01-720	EA	TRAY-DRIP	623250
9	120075-01-721	EA	LOUVER-DRIP TRAY	618176
11	121568-01-708	EA	SHELF - WIRE	620273
13	121568-01-707	EA	SHELF - WIRE - SHORT	620272
14	120075-01-725	EA	COVER-CRISPER - 18.5" WIDE	618158
15	121568-01-709	EA	CRISPER	618571
16	120075-01-727	EA	PIN-HINGE	618145
17	121568-03-701	EA	BUSHING - HINGE PIN/GRAY	619671
18	121568-03-715	EA	HINGE/CABINET-TOP/LH-LWR/RH	619336 WAFFLED
19	121568-03-716	EA	COVER - HINGE HOLES	619301
20	120075-01-729	EA	TRIM-BOTTOM PIECE	620958
21	121568-06-702	EA	CLIP - SHELF	61536522
22	121568-06-703	EA	HOLE PLUG - WHITE	620282
23	120075-01-732	EA	PLATE-STRIKE	618167

CONTACT WINNEBAGO PART SALES FOR UNLISTED COMPONENT(S)

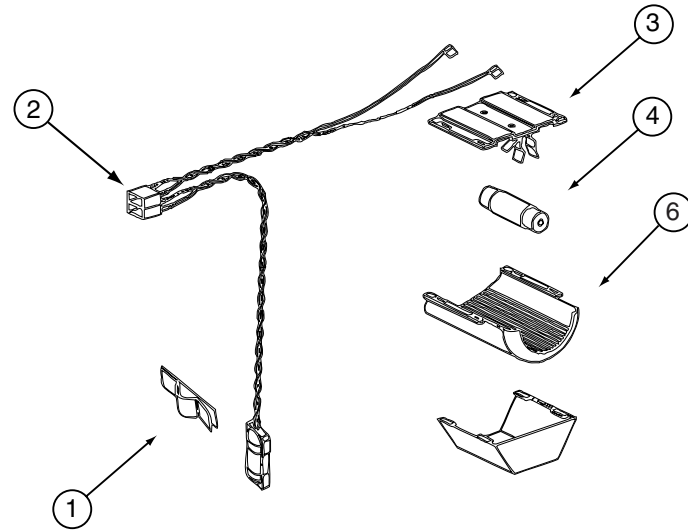


121568-03-01A, 121568-04-01A, 121568-05-01A, 121568-06-01A, 121568-07-01A, 121568-08-01A (CONTINUED)

KEY	PART NUMBER	U/M	DESCRIPTION	VENDOR NO.
1	084880-01-760	EA	CLIP (THERMISTER)	61689122
2	120075-01-735	EA	WIRE ASM - LAMP/THERMISTER	618548
3	084880-03-705	EA	BRACKET-LIGHT-INTERIOR	61629722
4	084880-03-706	EA	BULB-LAMP	61628922
6	084880-03-707	EA	COVER-LAMP, LENS	61627922
CONTACT WINNEBAGO PART SALES FOR UNLISTED COMPONENT(S)				

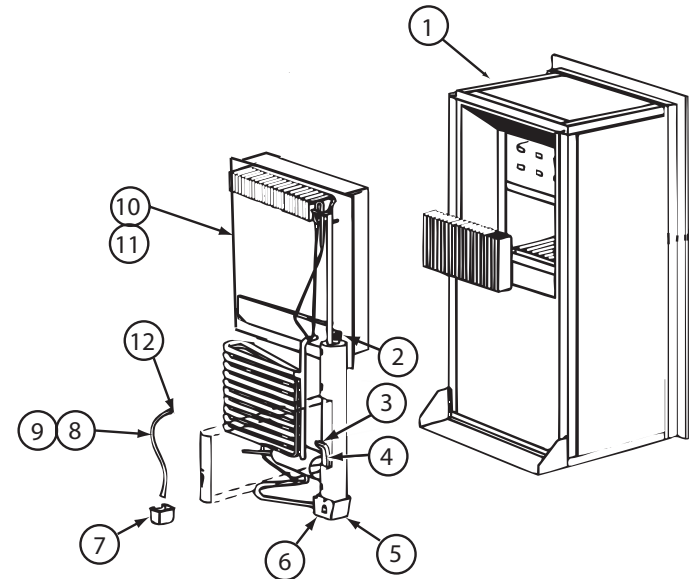

121568-06-01A, 121568-07-01A, 121568-08-01A (CONTINUED)

KEY	PART NUMBER	U/M	DESCRIPTION	VENDOR NO.
4	121568-06-704	EA	HEATER-AC/300W/120VAC	621702
10	120076-01-704	EA	COOLING UNIT, SERVICE PACK	618543
CONTACT WINNEBAGO PART SALES FOR UNLISTED COMPONENT(S)				

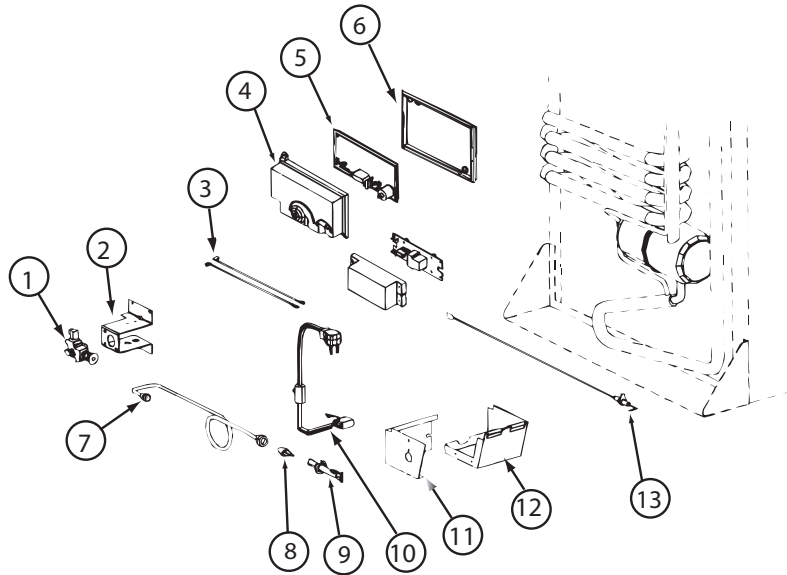


121568-06-01A, 121568-07-01A, 121568-08-01A (CONTINUED)

KEY	PART NUMBER	U/M	DESCRIPTION	VENDOR NO.
1	121568-06-705	EA	GAS VALVE/BRKT ASSY-COMBO	621439
1	121568-06-706	EA	GAS VALVE-COMBO/WRENCH FLAT	621329
4	120075-01-738	EA	COVER-POWER BOARD	618185
5	121568-06-707	EA	BOARD/POWER-N611	621991 = 621991001
6	120075-01-740	EA	BASE - POWER BOARD	618186
8	121568-06-708	EA	BURNER/ORFICE-ADAPTER KIT	621957
13	104137-06-715	EA	ELECTRODE-SPARK/SENSOR, SGL	61692222
	121569-08-704	EA	TUBE/BURNER - N8/N6	624682
			CONTACT WINNEBAGO PART SALES FOR UNLISTED COMPONENT(S)	

121568-05-01A, 121568-07-01A, 121568-08-01A (CONTINUED)


KEY	PART NUMBER	U/M	DESCRIPTION	VENDOR NO.
	121568-05-700	EA	FAN 12V KIT DBLE SIDEWALL	619020

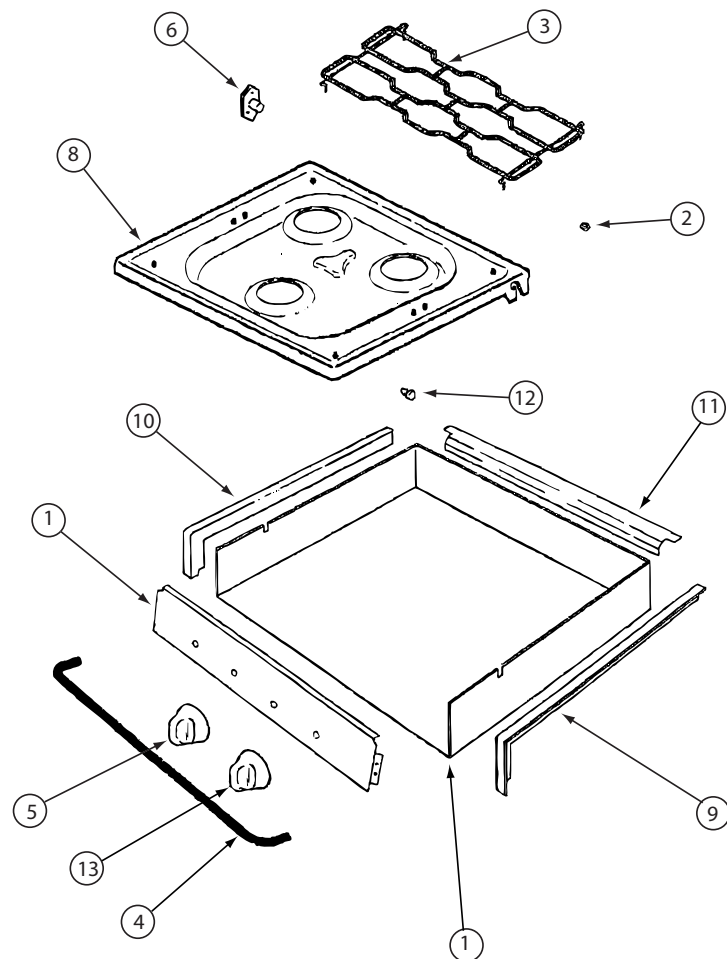

135065-03-01A, 135065-03-03A, 135065-04-01A


KEY	PART NUMBER	U/M	DESCRIPTION	VENDOR NO.
2	102020-01-709	EA	BUMPER-GRATE	8007-P020-60
3	135065-03-703	EA	GRATE - BLACK(SEALED BURNER)	74007304
4	114030-02-700	EA	GUARD/FABRIC - TOWEL BAR	3609F006-70
5	128728-01-701	EA	KNOB - BURNER - REAR	74003941
5	128728-01-702	EA	KNOB - BURNER - FRONT	74003942
6	128728-01-703	EA	PIN/T-NUT F/HINGE	7103P109-60
7	135065-03-704	EA	PANEL - MANIFOLD (BLACK)	74007330
8	128728-01-705	EA	TOP - MAIN - BLACK	74003928
8	135065-03-715	EA	TOP - MAIN - STAINLESS STEEL	74007299
9	114030-01-704	EA	TRIM - RIGHT/BLACK TEXTURED	74002839
10	114030-01-705	EA	TRIM - LEFT/BLACK TEXTURED	74002840
11	114030-01-706	EA	TRIM - REAR/BLACK TEXTURED	74002841
12	102020-01-724	EA	BUMPER-MAIN TOP	8003P008-60
13	128728-01-707	EA	KNOB - IGNITOR	74003944

CONTACT WINNEBAGO PART SALES FOR UNLISTED COMPONENT(S)




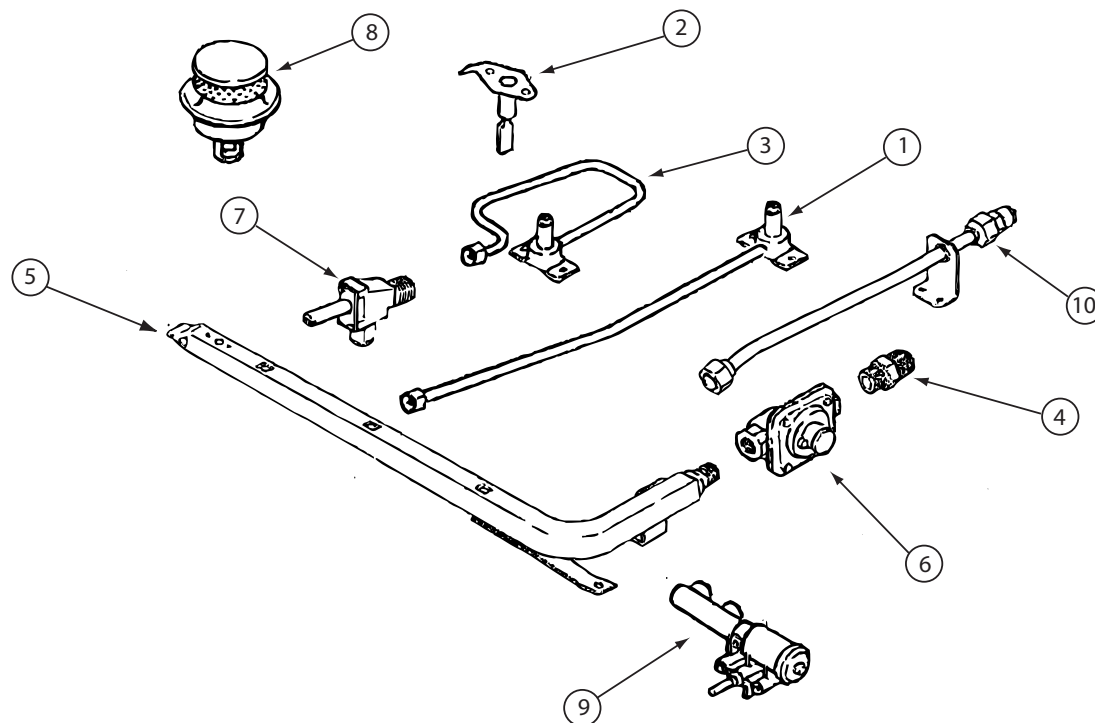


135065-03-01A, 135065-03-03A, 135065-04-01A (CONTINUED)


KEY	PART NUMBER	U/M	DESCRIPTION	VENDOR NO.
1	128728-01-708	EA	FITTING W/ORFICE/TUBE - REAR	74003931
2	135065-01-701	EA	IGNITOR/PORCELAIN-TOP BURNER	74004053
3	128728-01-710	EA	FITTING W/ORFICE/TUBE - FRT	74003930
4	135065-03-700	EA	FITTING - HALF UNION	74004234
5	135065-01-702	EA	PIPE/MANIFOLD	74004642
6	126023-02-703	EA	REGULATOR - PRESSURE	74004235
7	135065-01-703	EA	VALVE/BURNER - REAR	74004643
7	135065-01-704	EA	VALVE/BURNER-FRT-HI	74004644
7	135065-03-701	EA	SCREW - VALVE	71003231
8	135065-03-702	EA	SEALED BURNER ASM.(BLACK) RV	74003967
9	128728-01-716	EA	IGNITOR - F/BURNERS	74003946
9	128728-01-717	EA	WIRES - IGNITOR	74003947

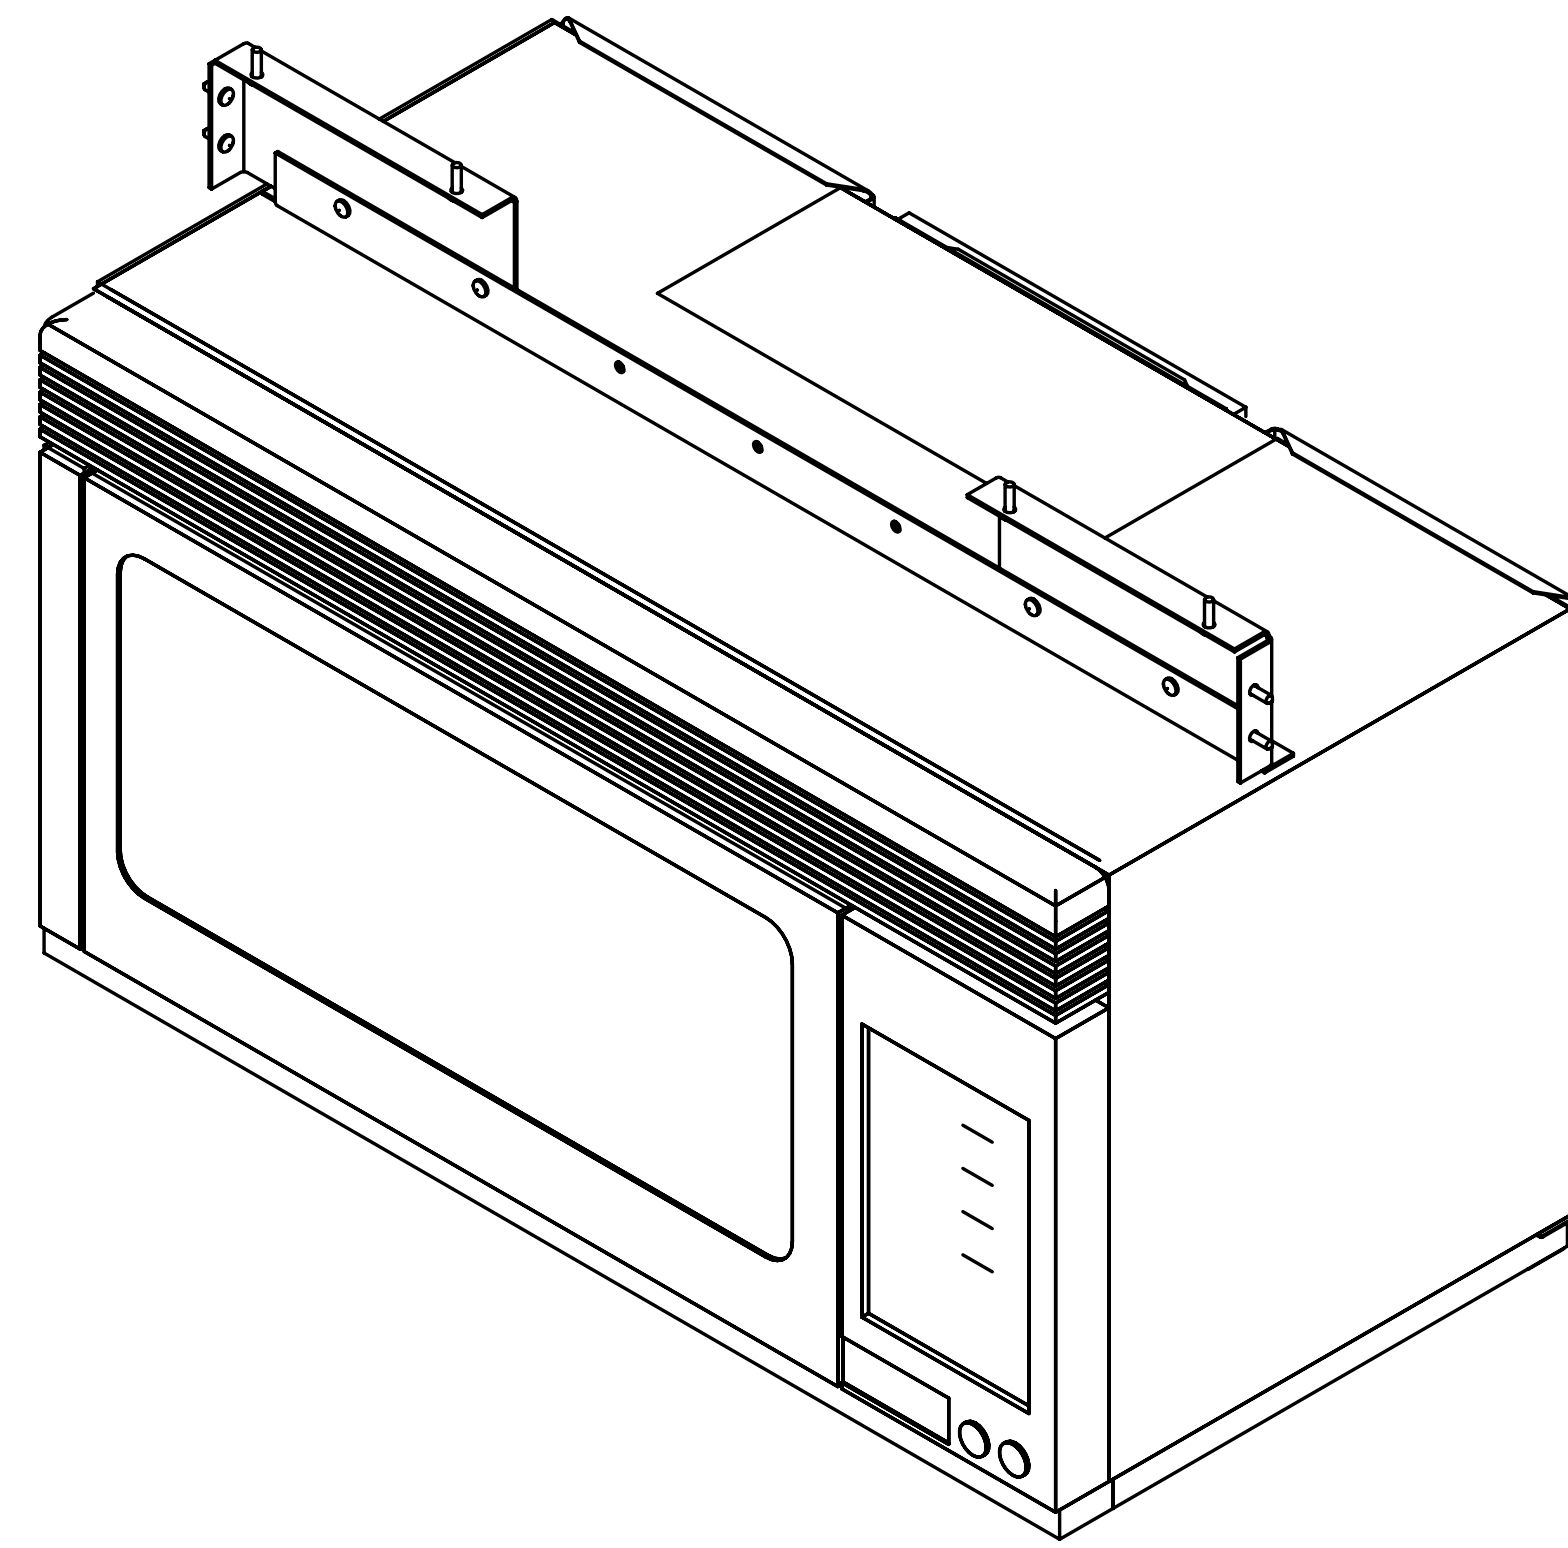

728B
141759-18

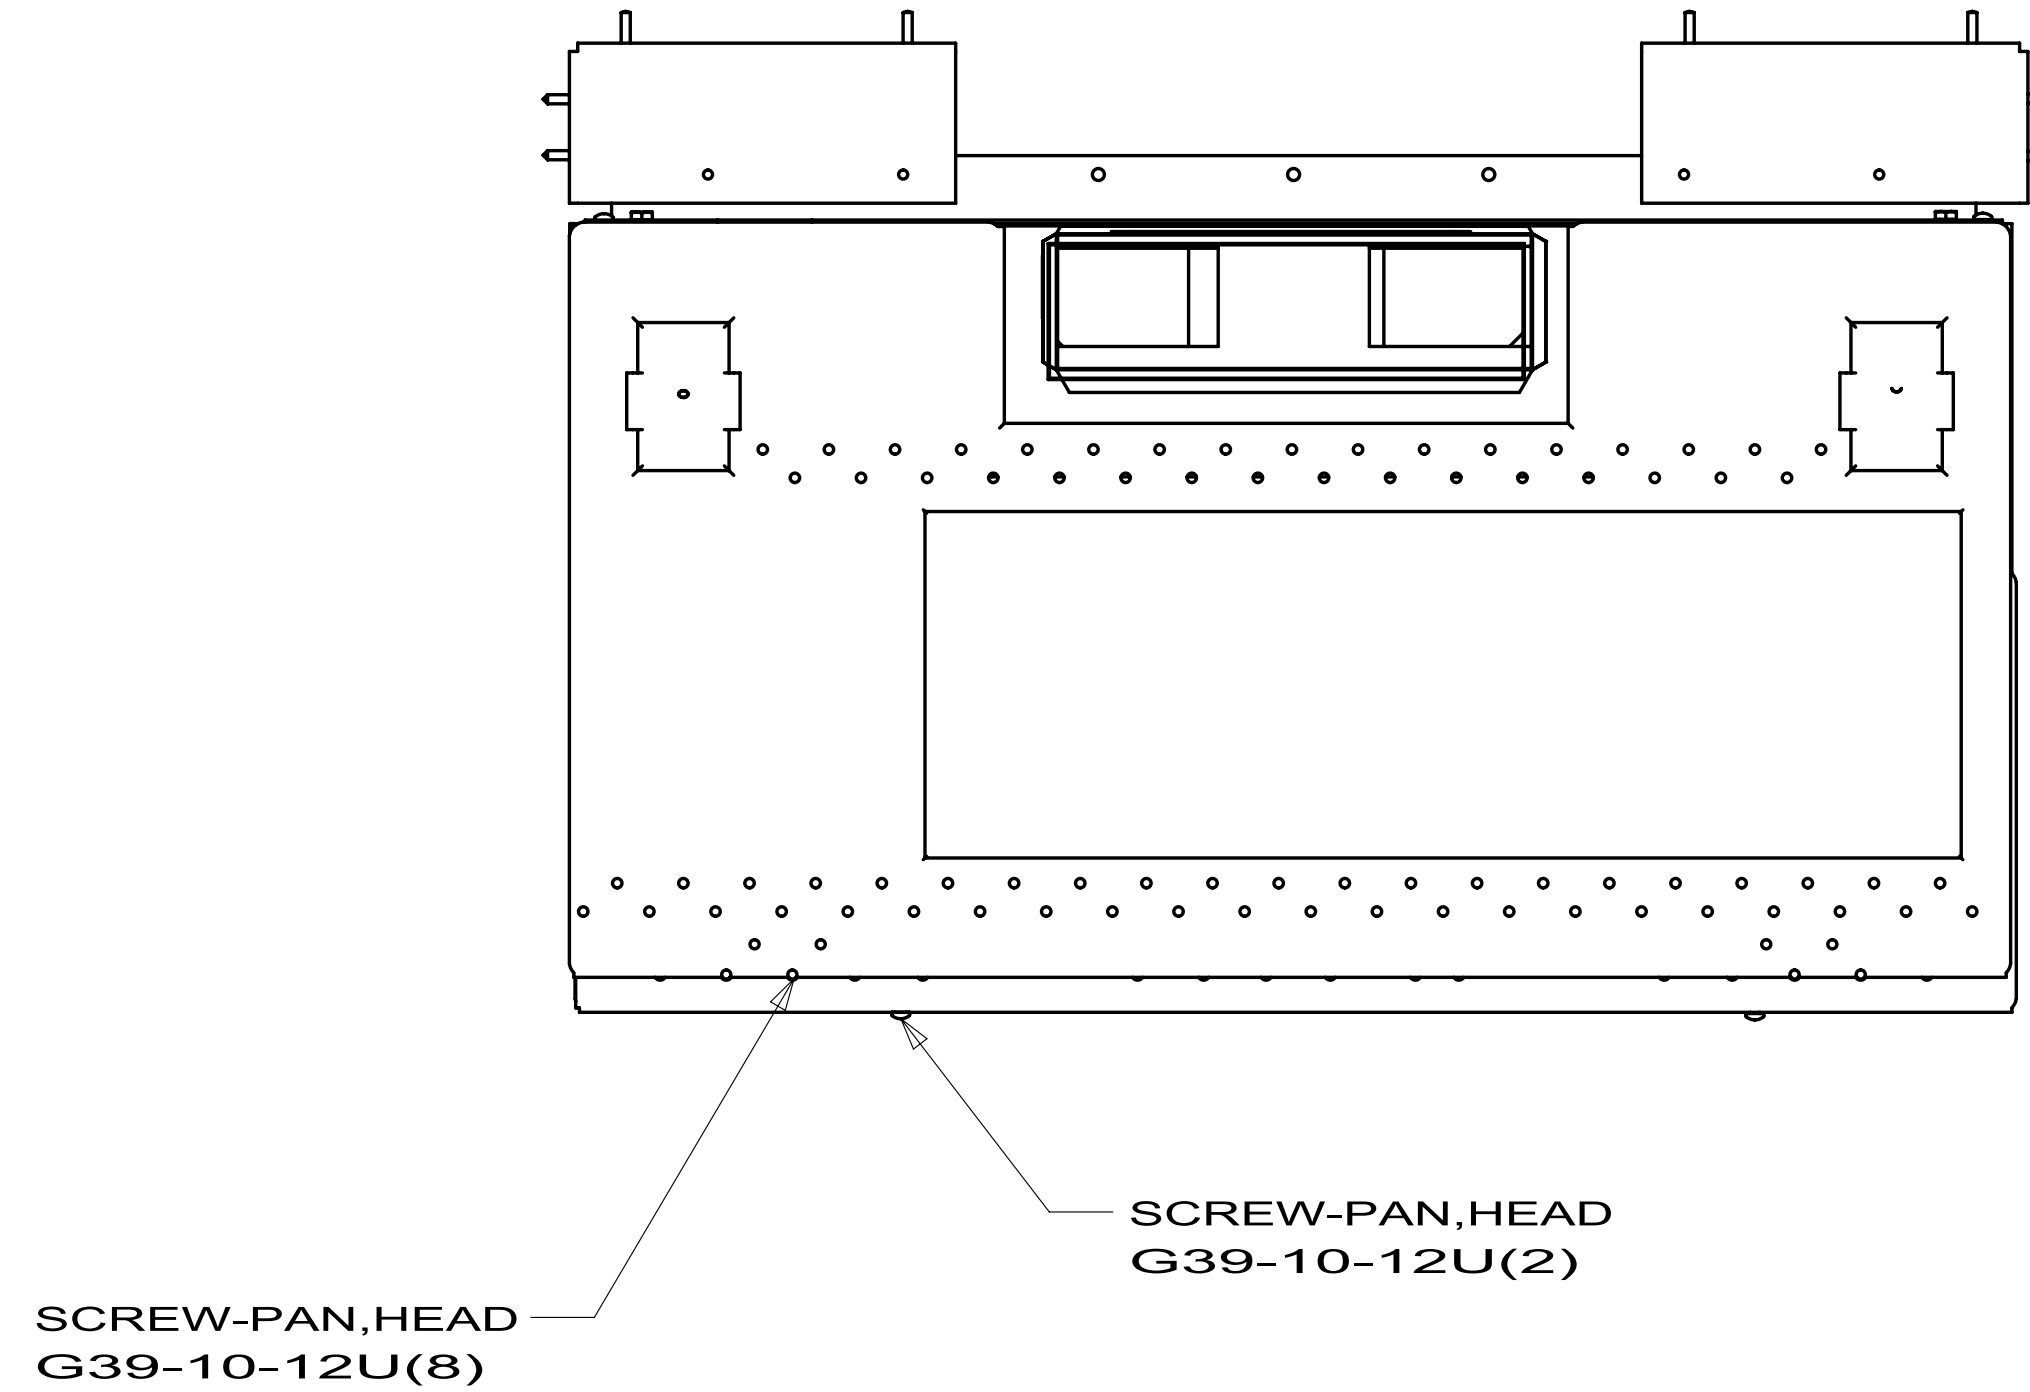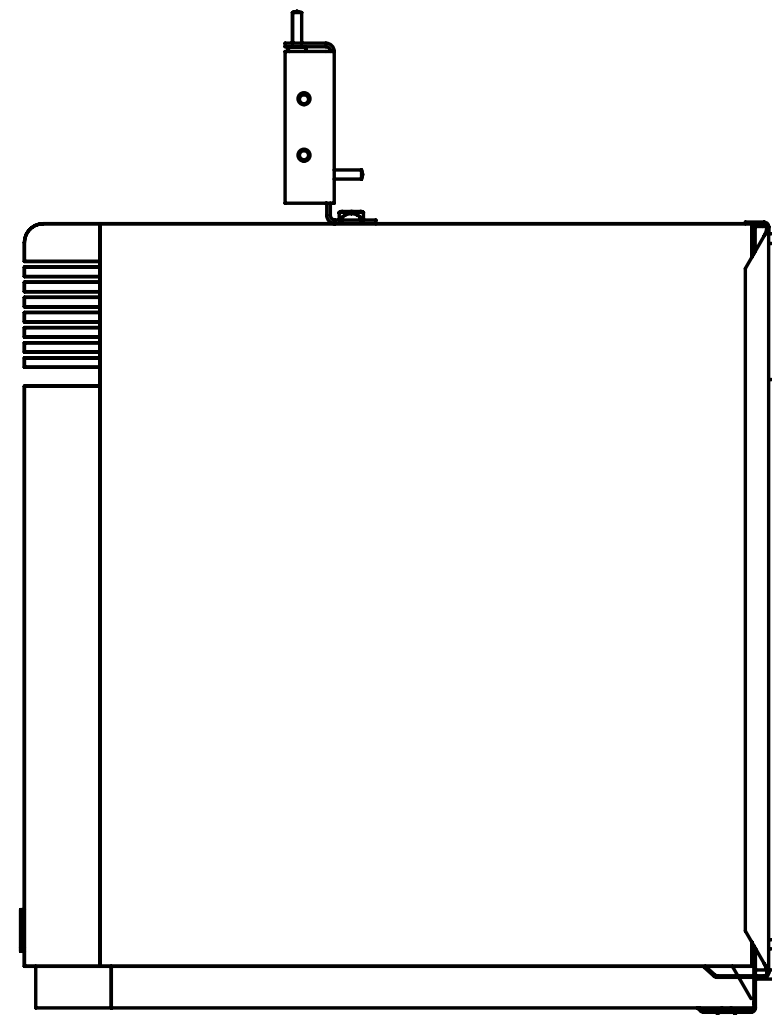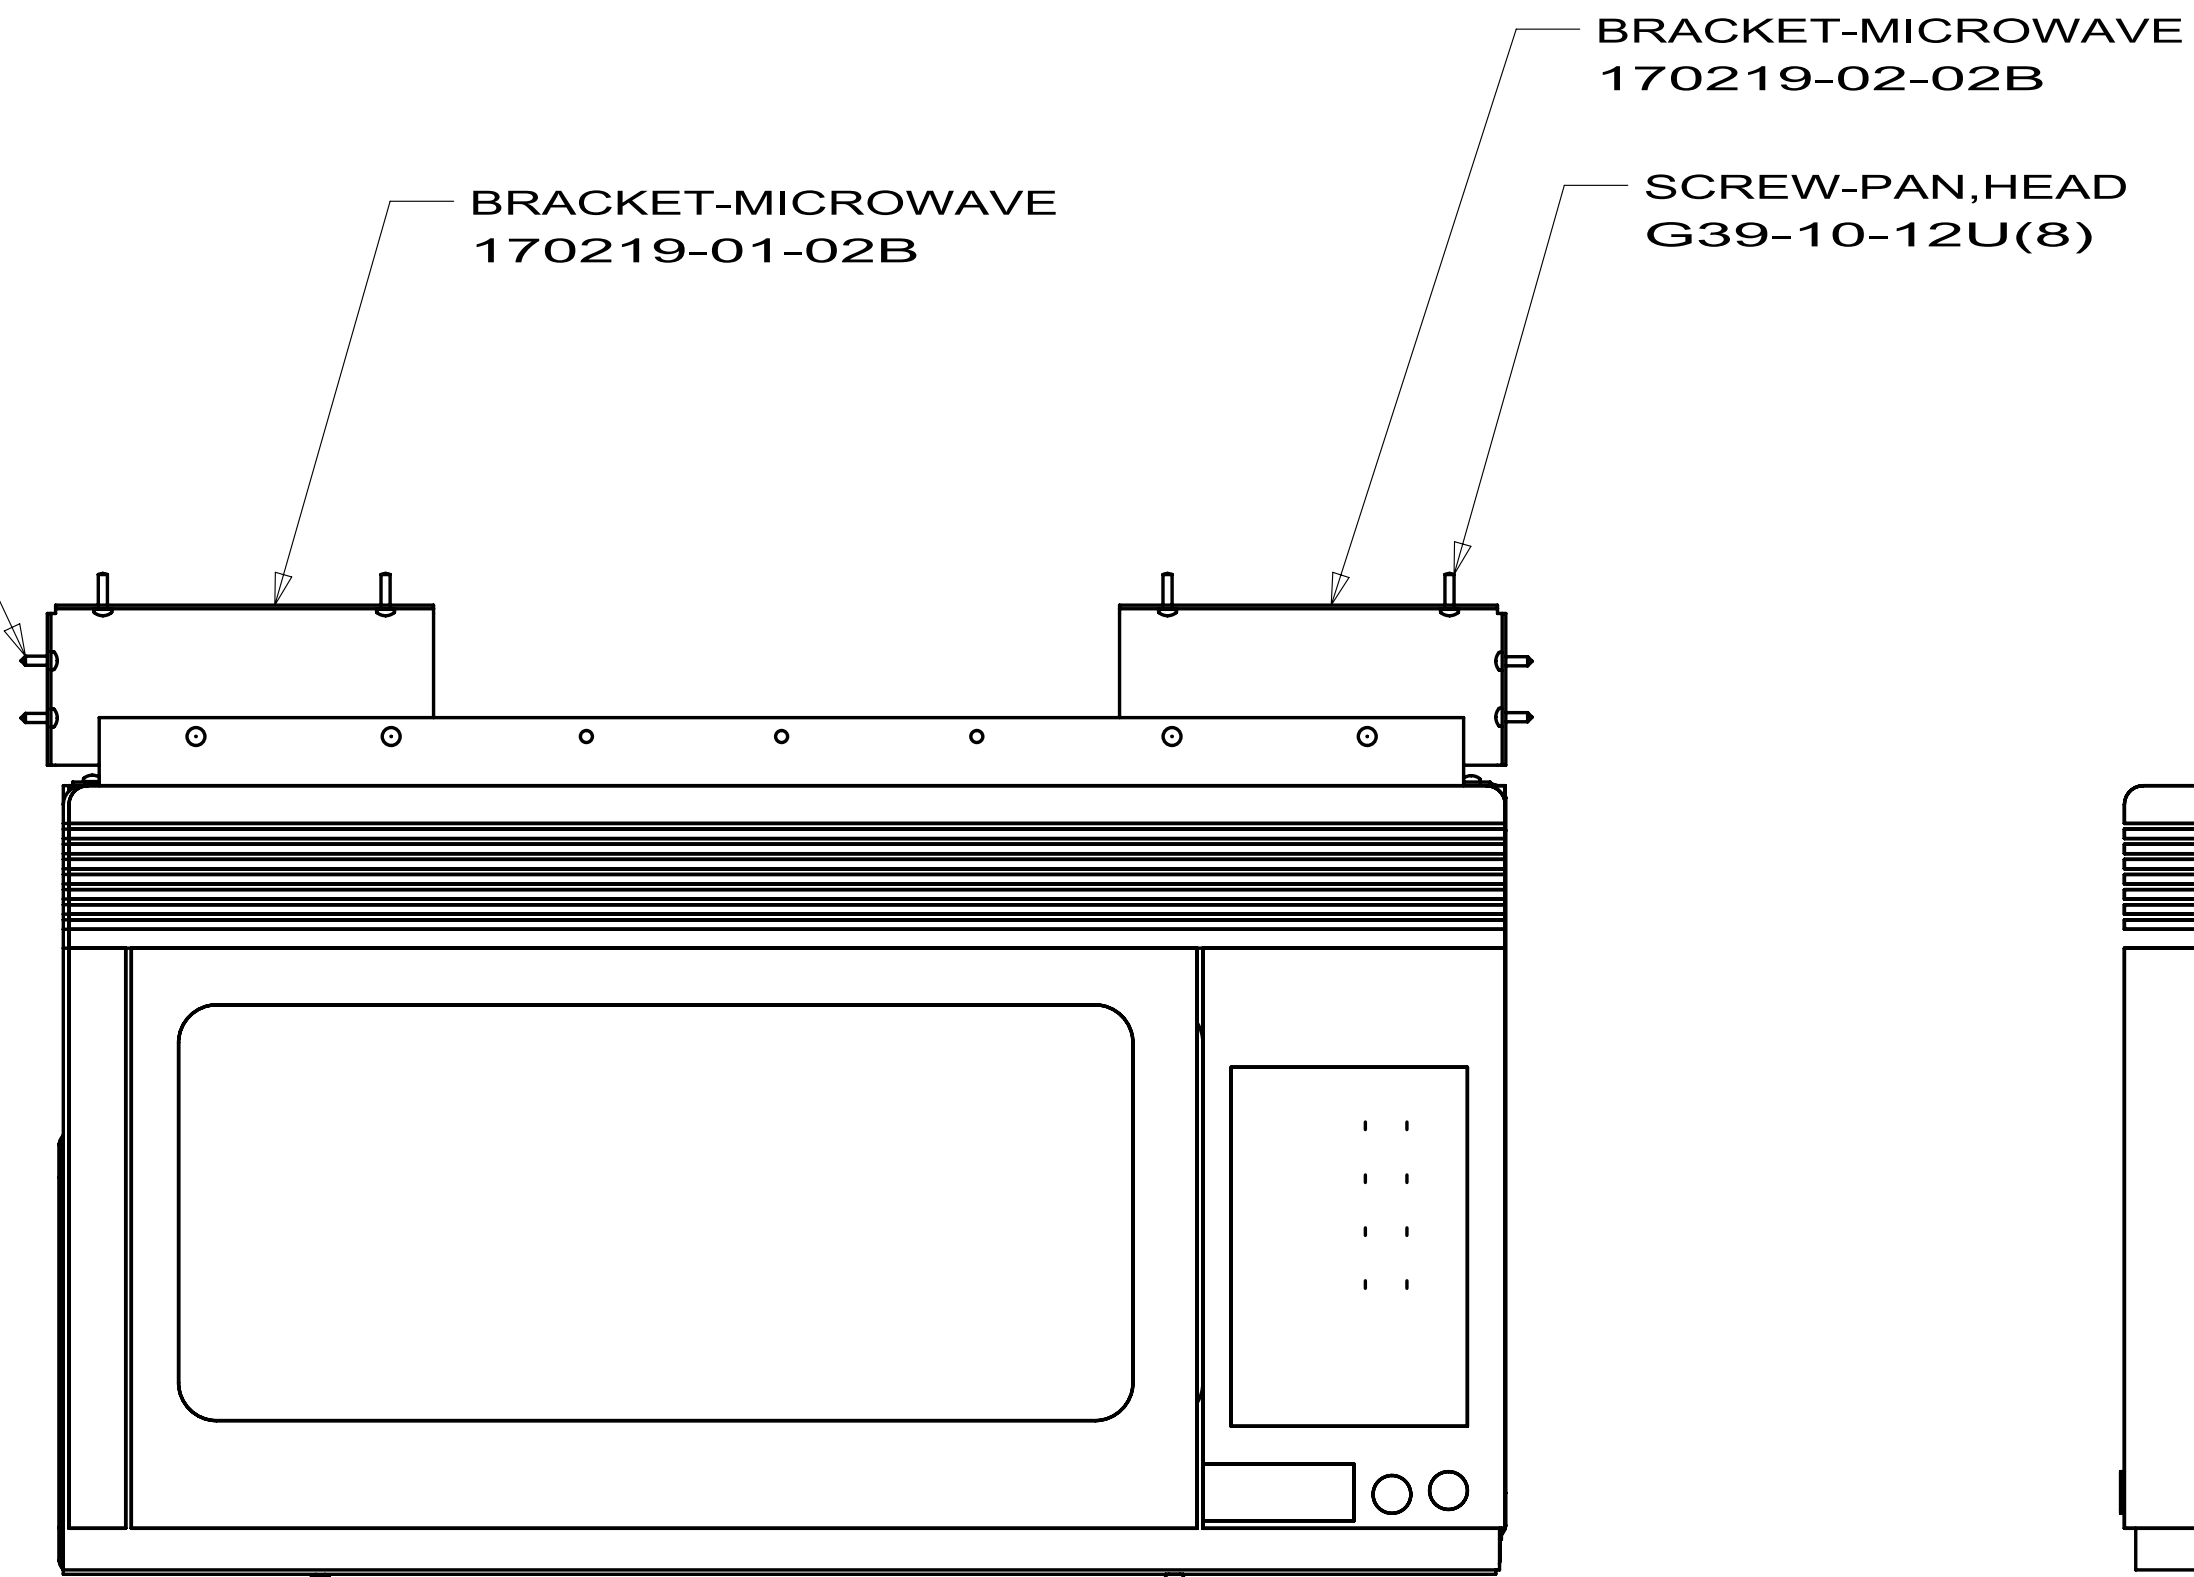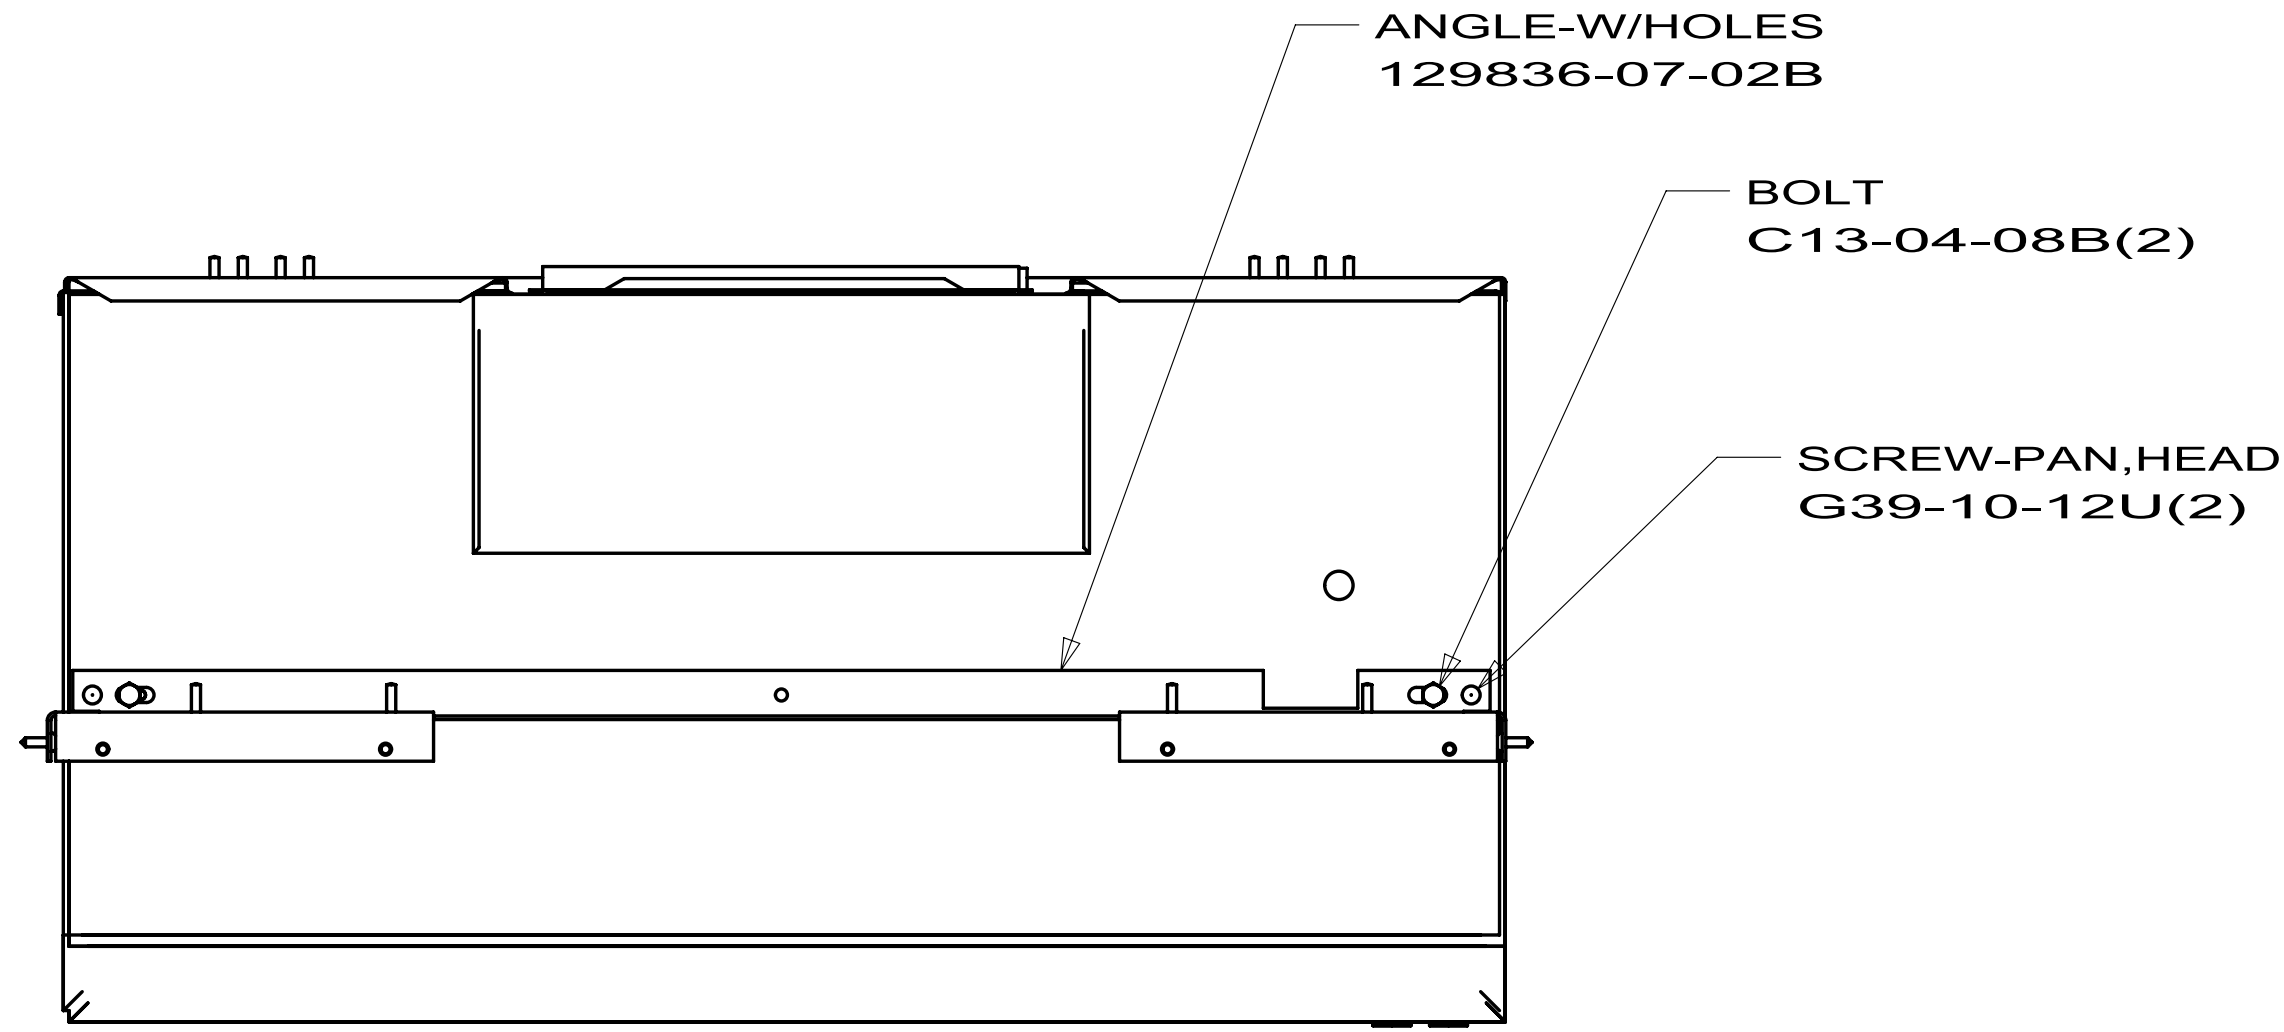


FIRST USED		10 300 SERIES	
DO NOT SCALE DRAWING			
TITLE:		MICROWAVE INSTL	
SHEET 6	PART NO	141759	REV

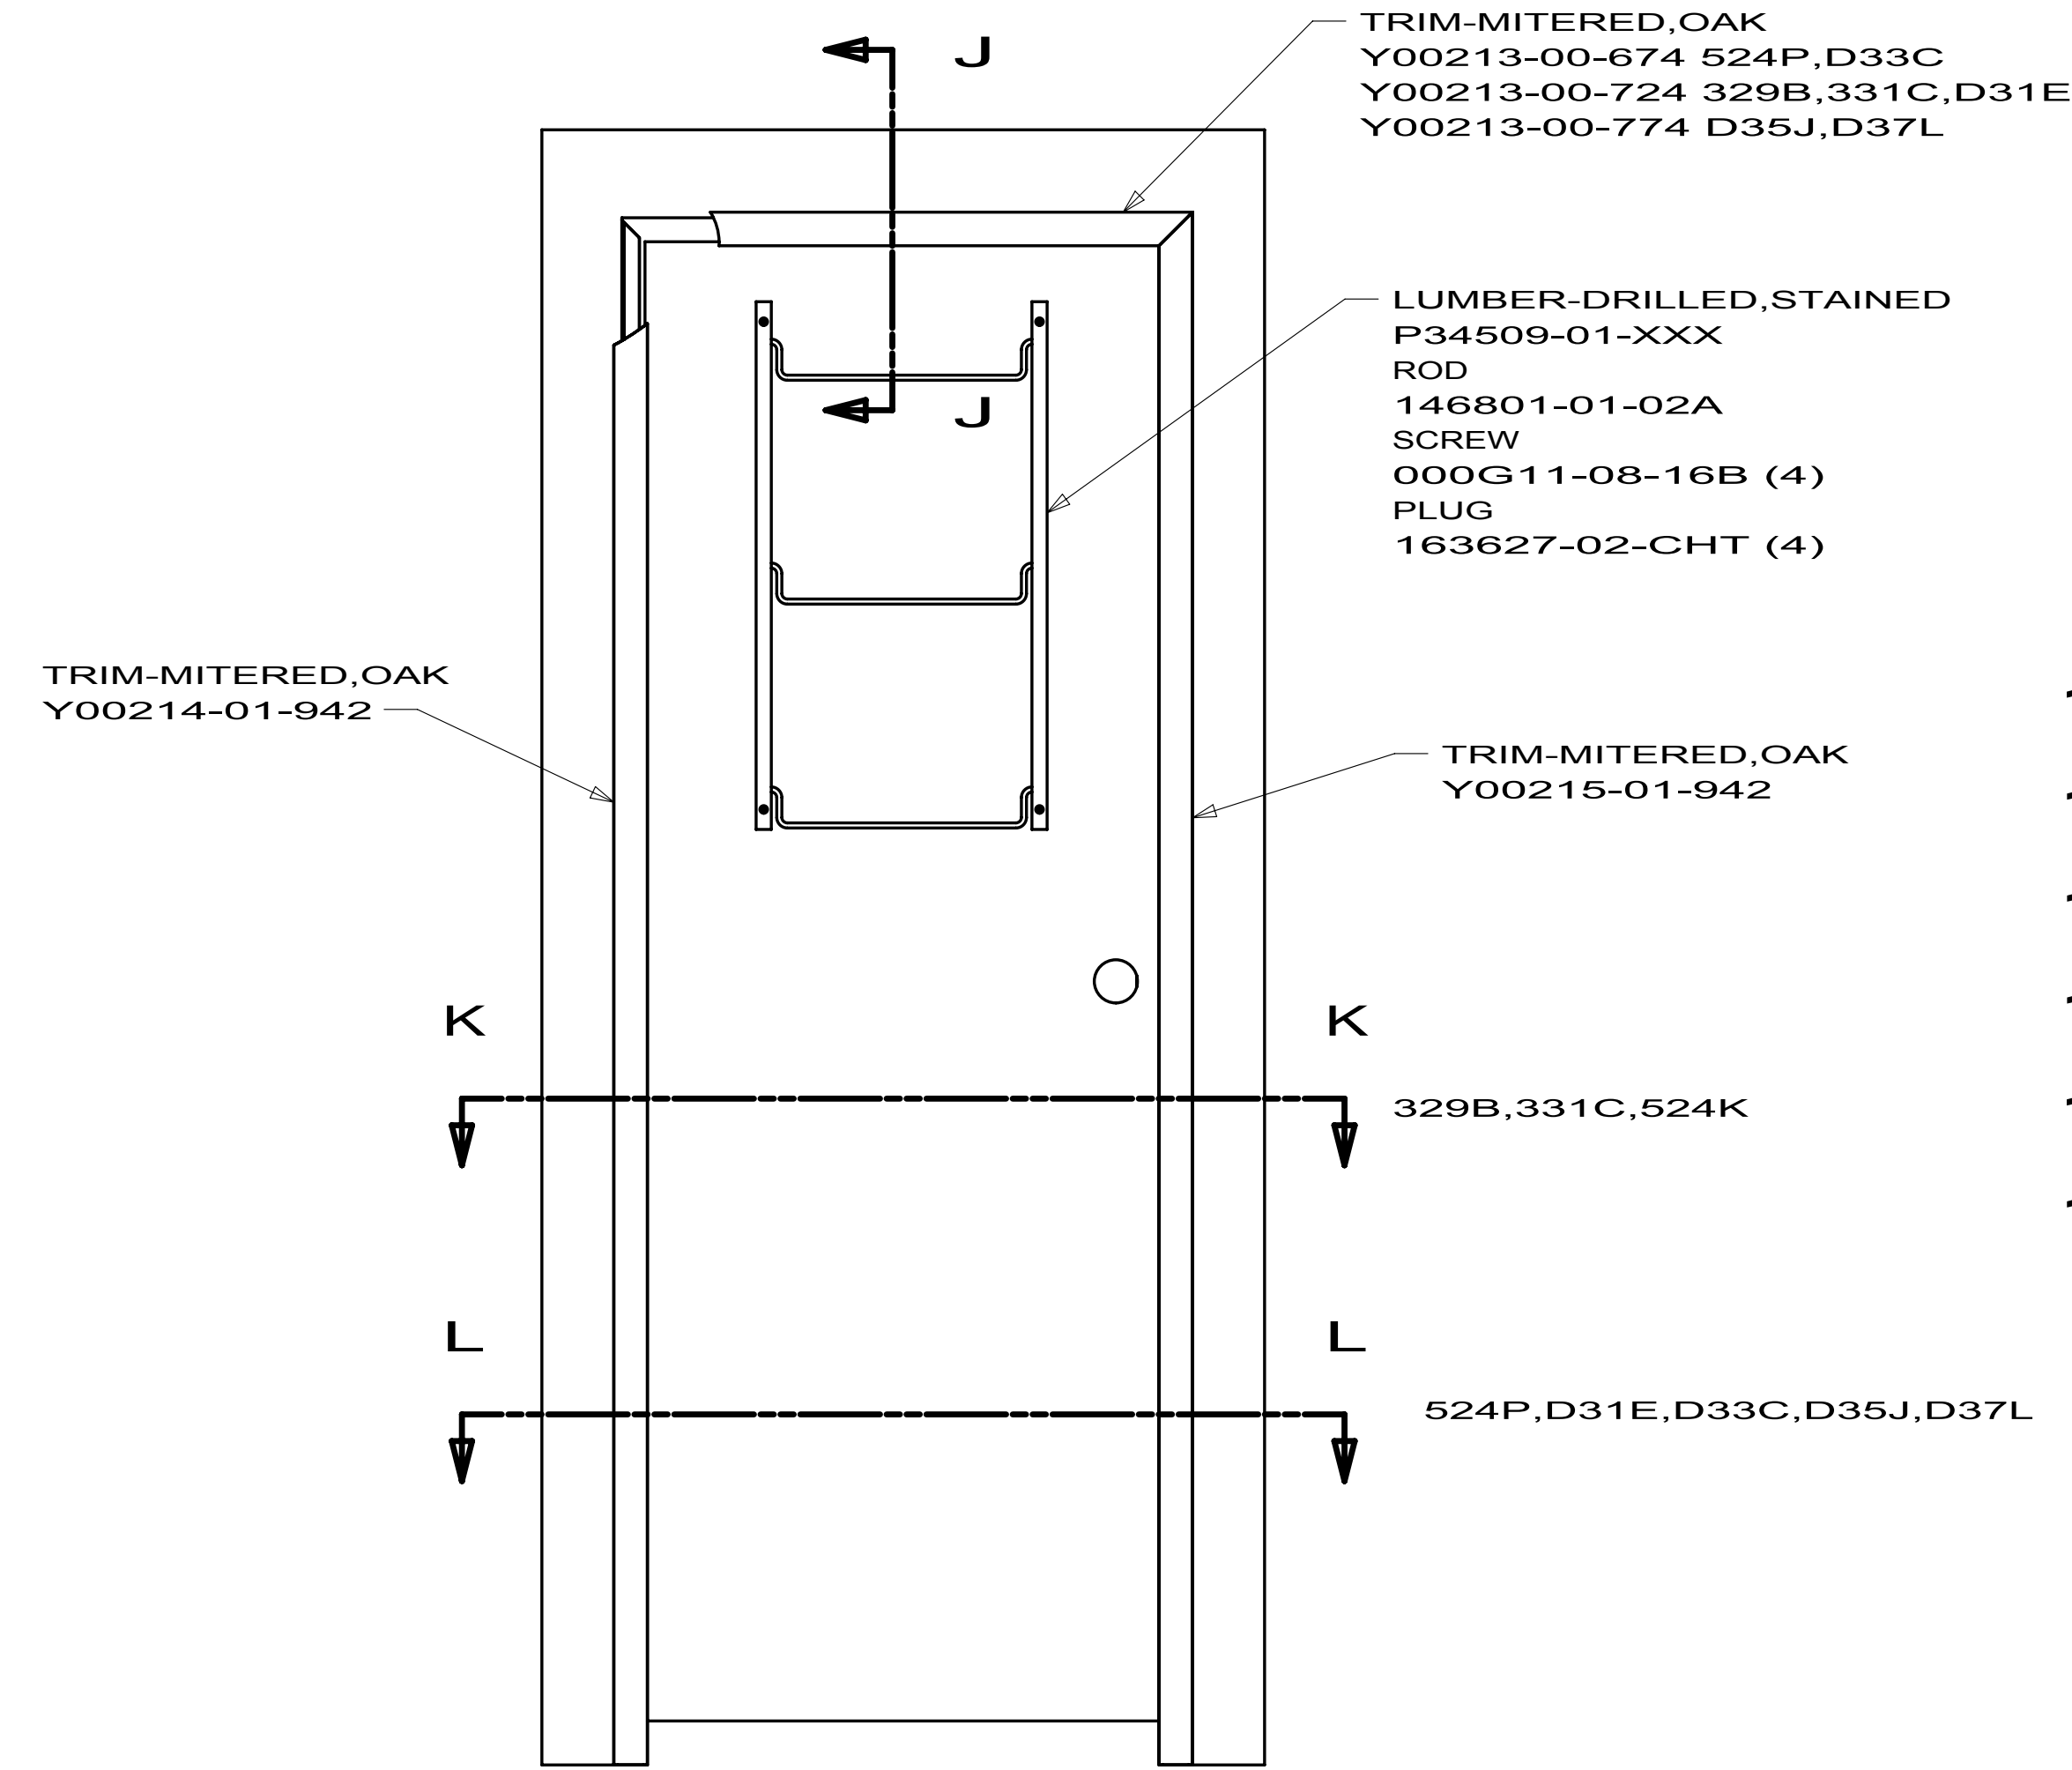


VIEW F-F


144646-04 524P,D33C
144646-09 329B,331C
144646-53 524A
144646-59 D35J
144646-64 D31E
144646-67 D37L

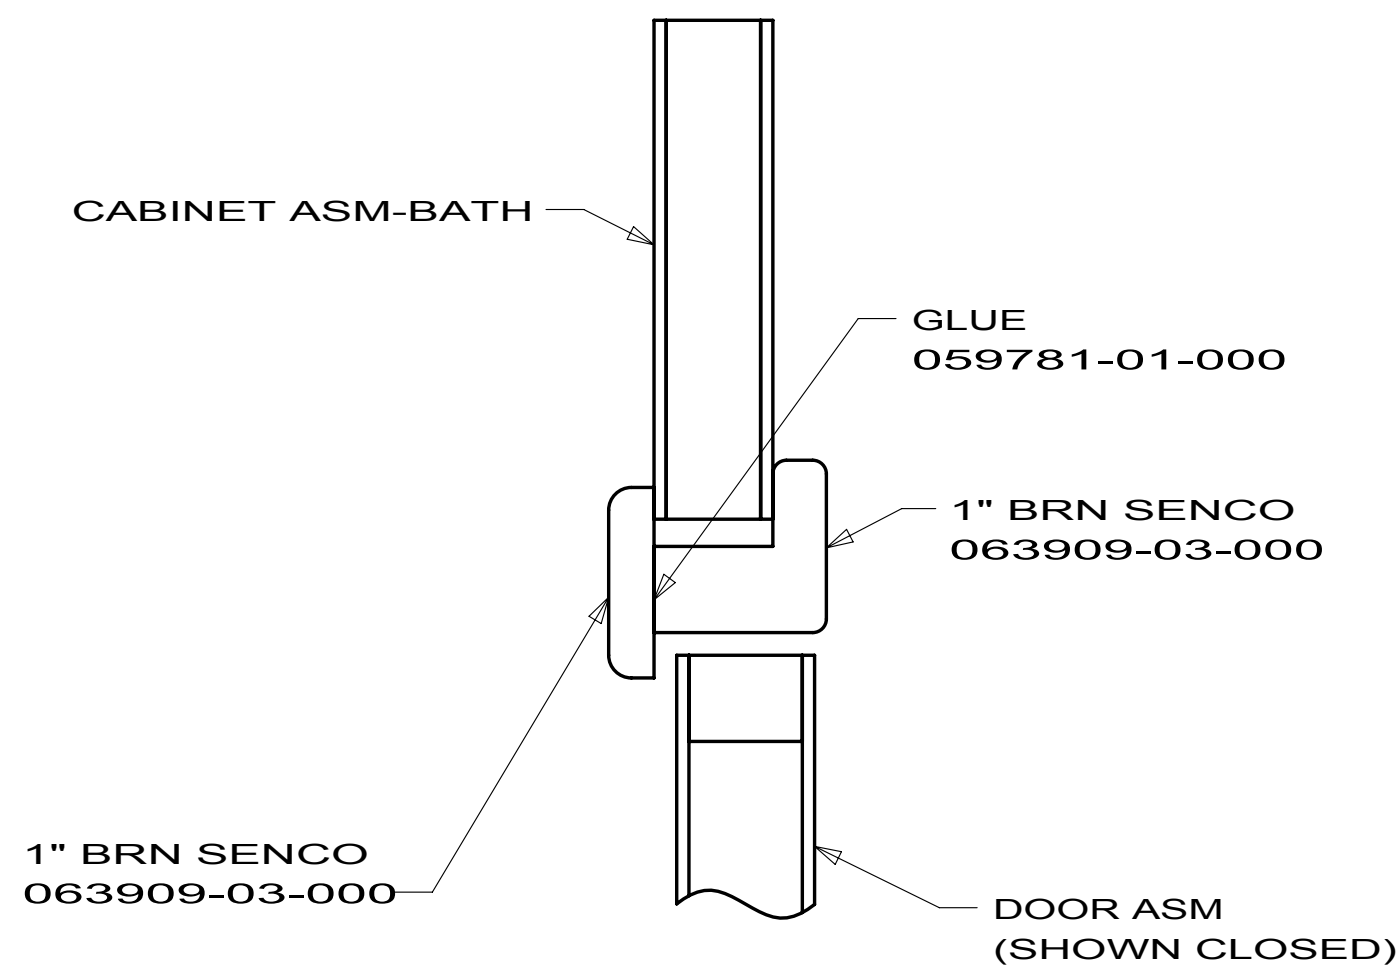

SECTION J-J

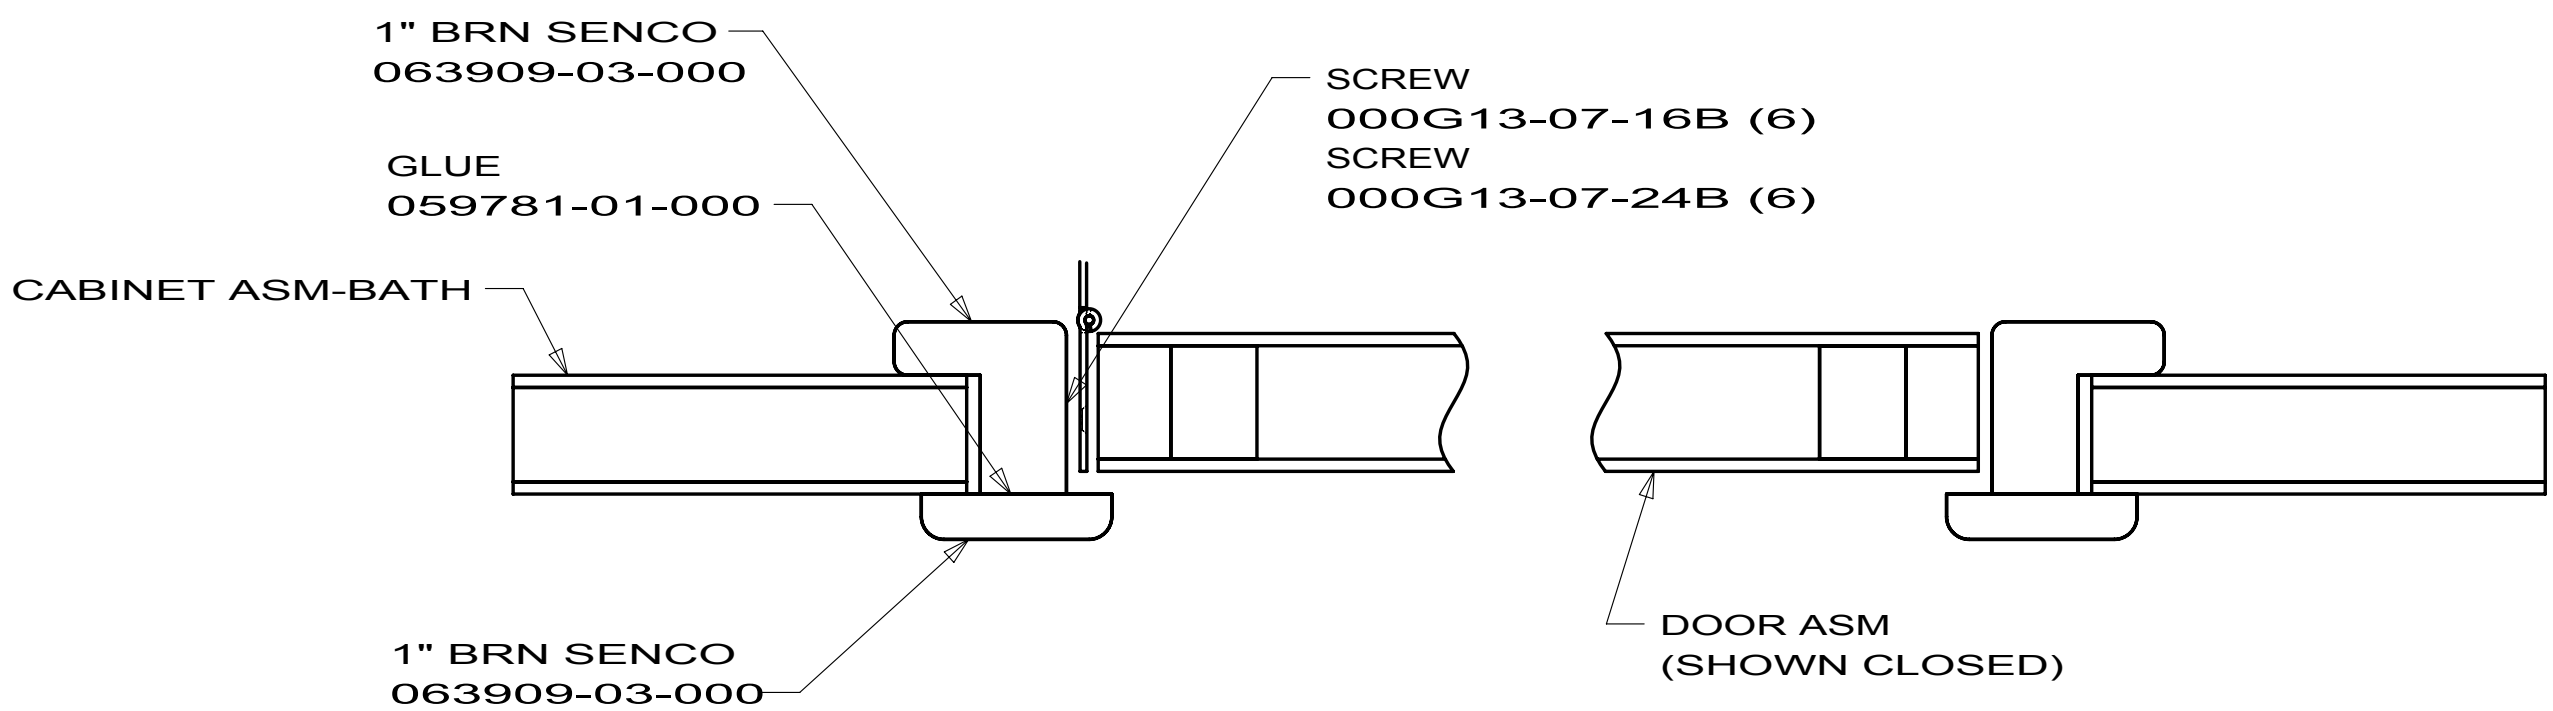


SECTION K-K

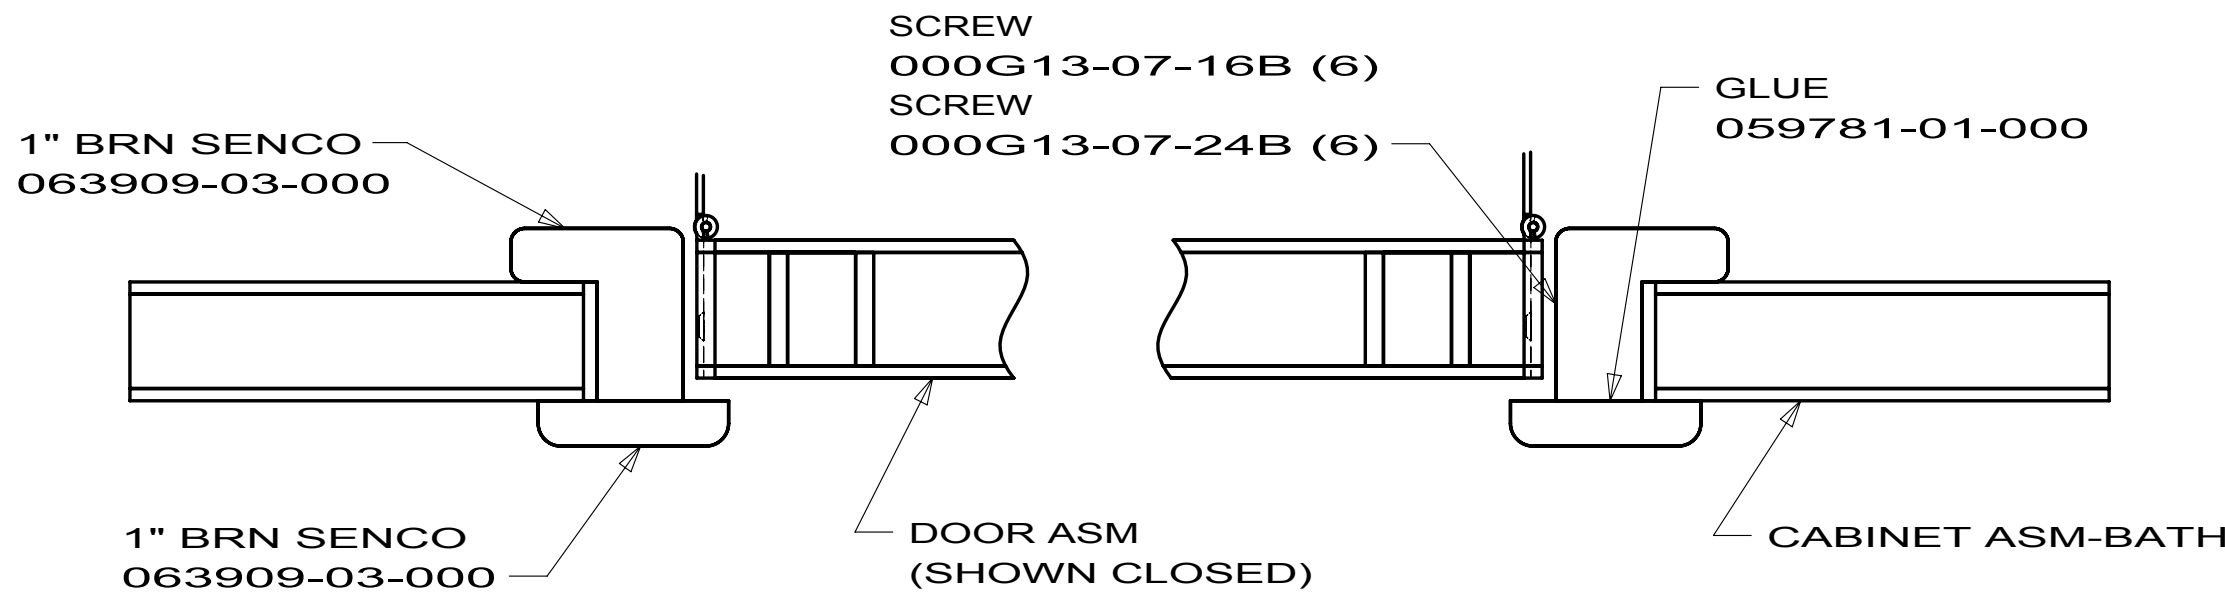

SECTION L-L


03 MOTORHOMES

DOOR COMPL-BATH

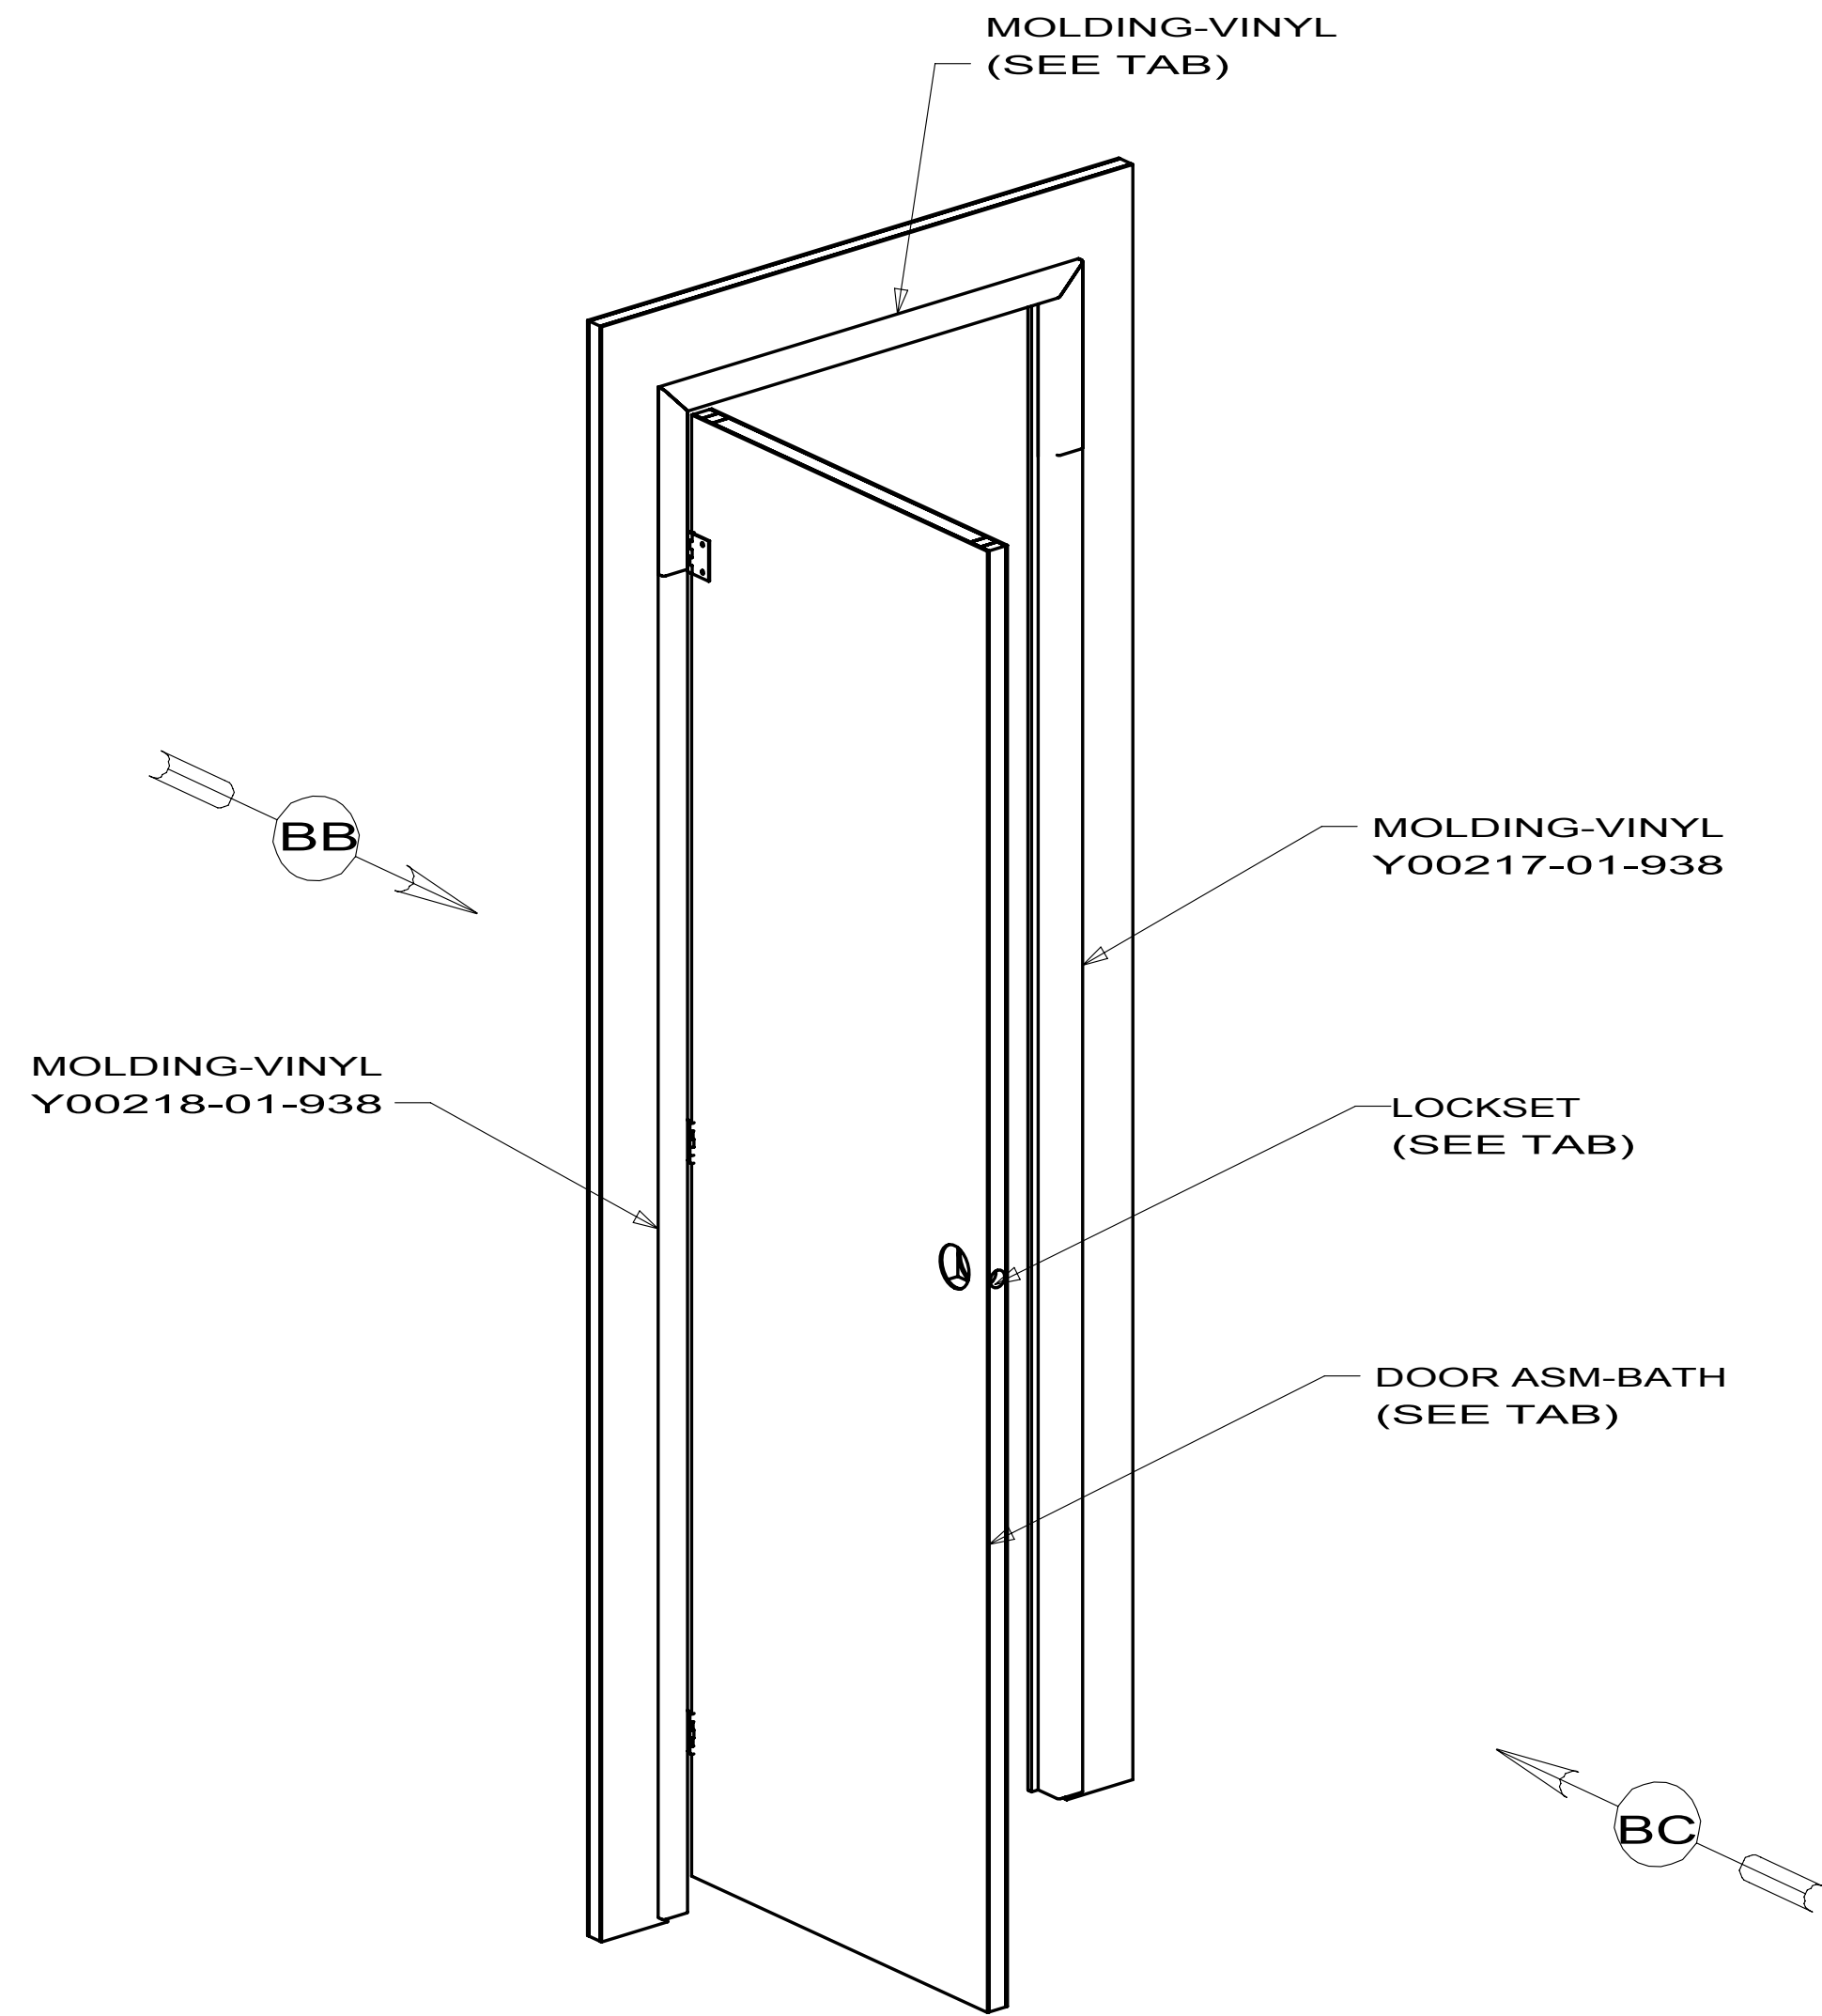


DETAIL BA
(VINYL TO VINYL)

144646-63 728B

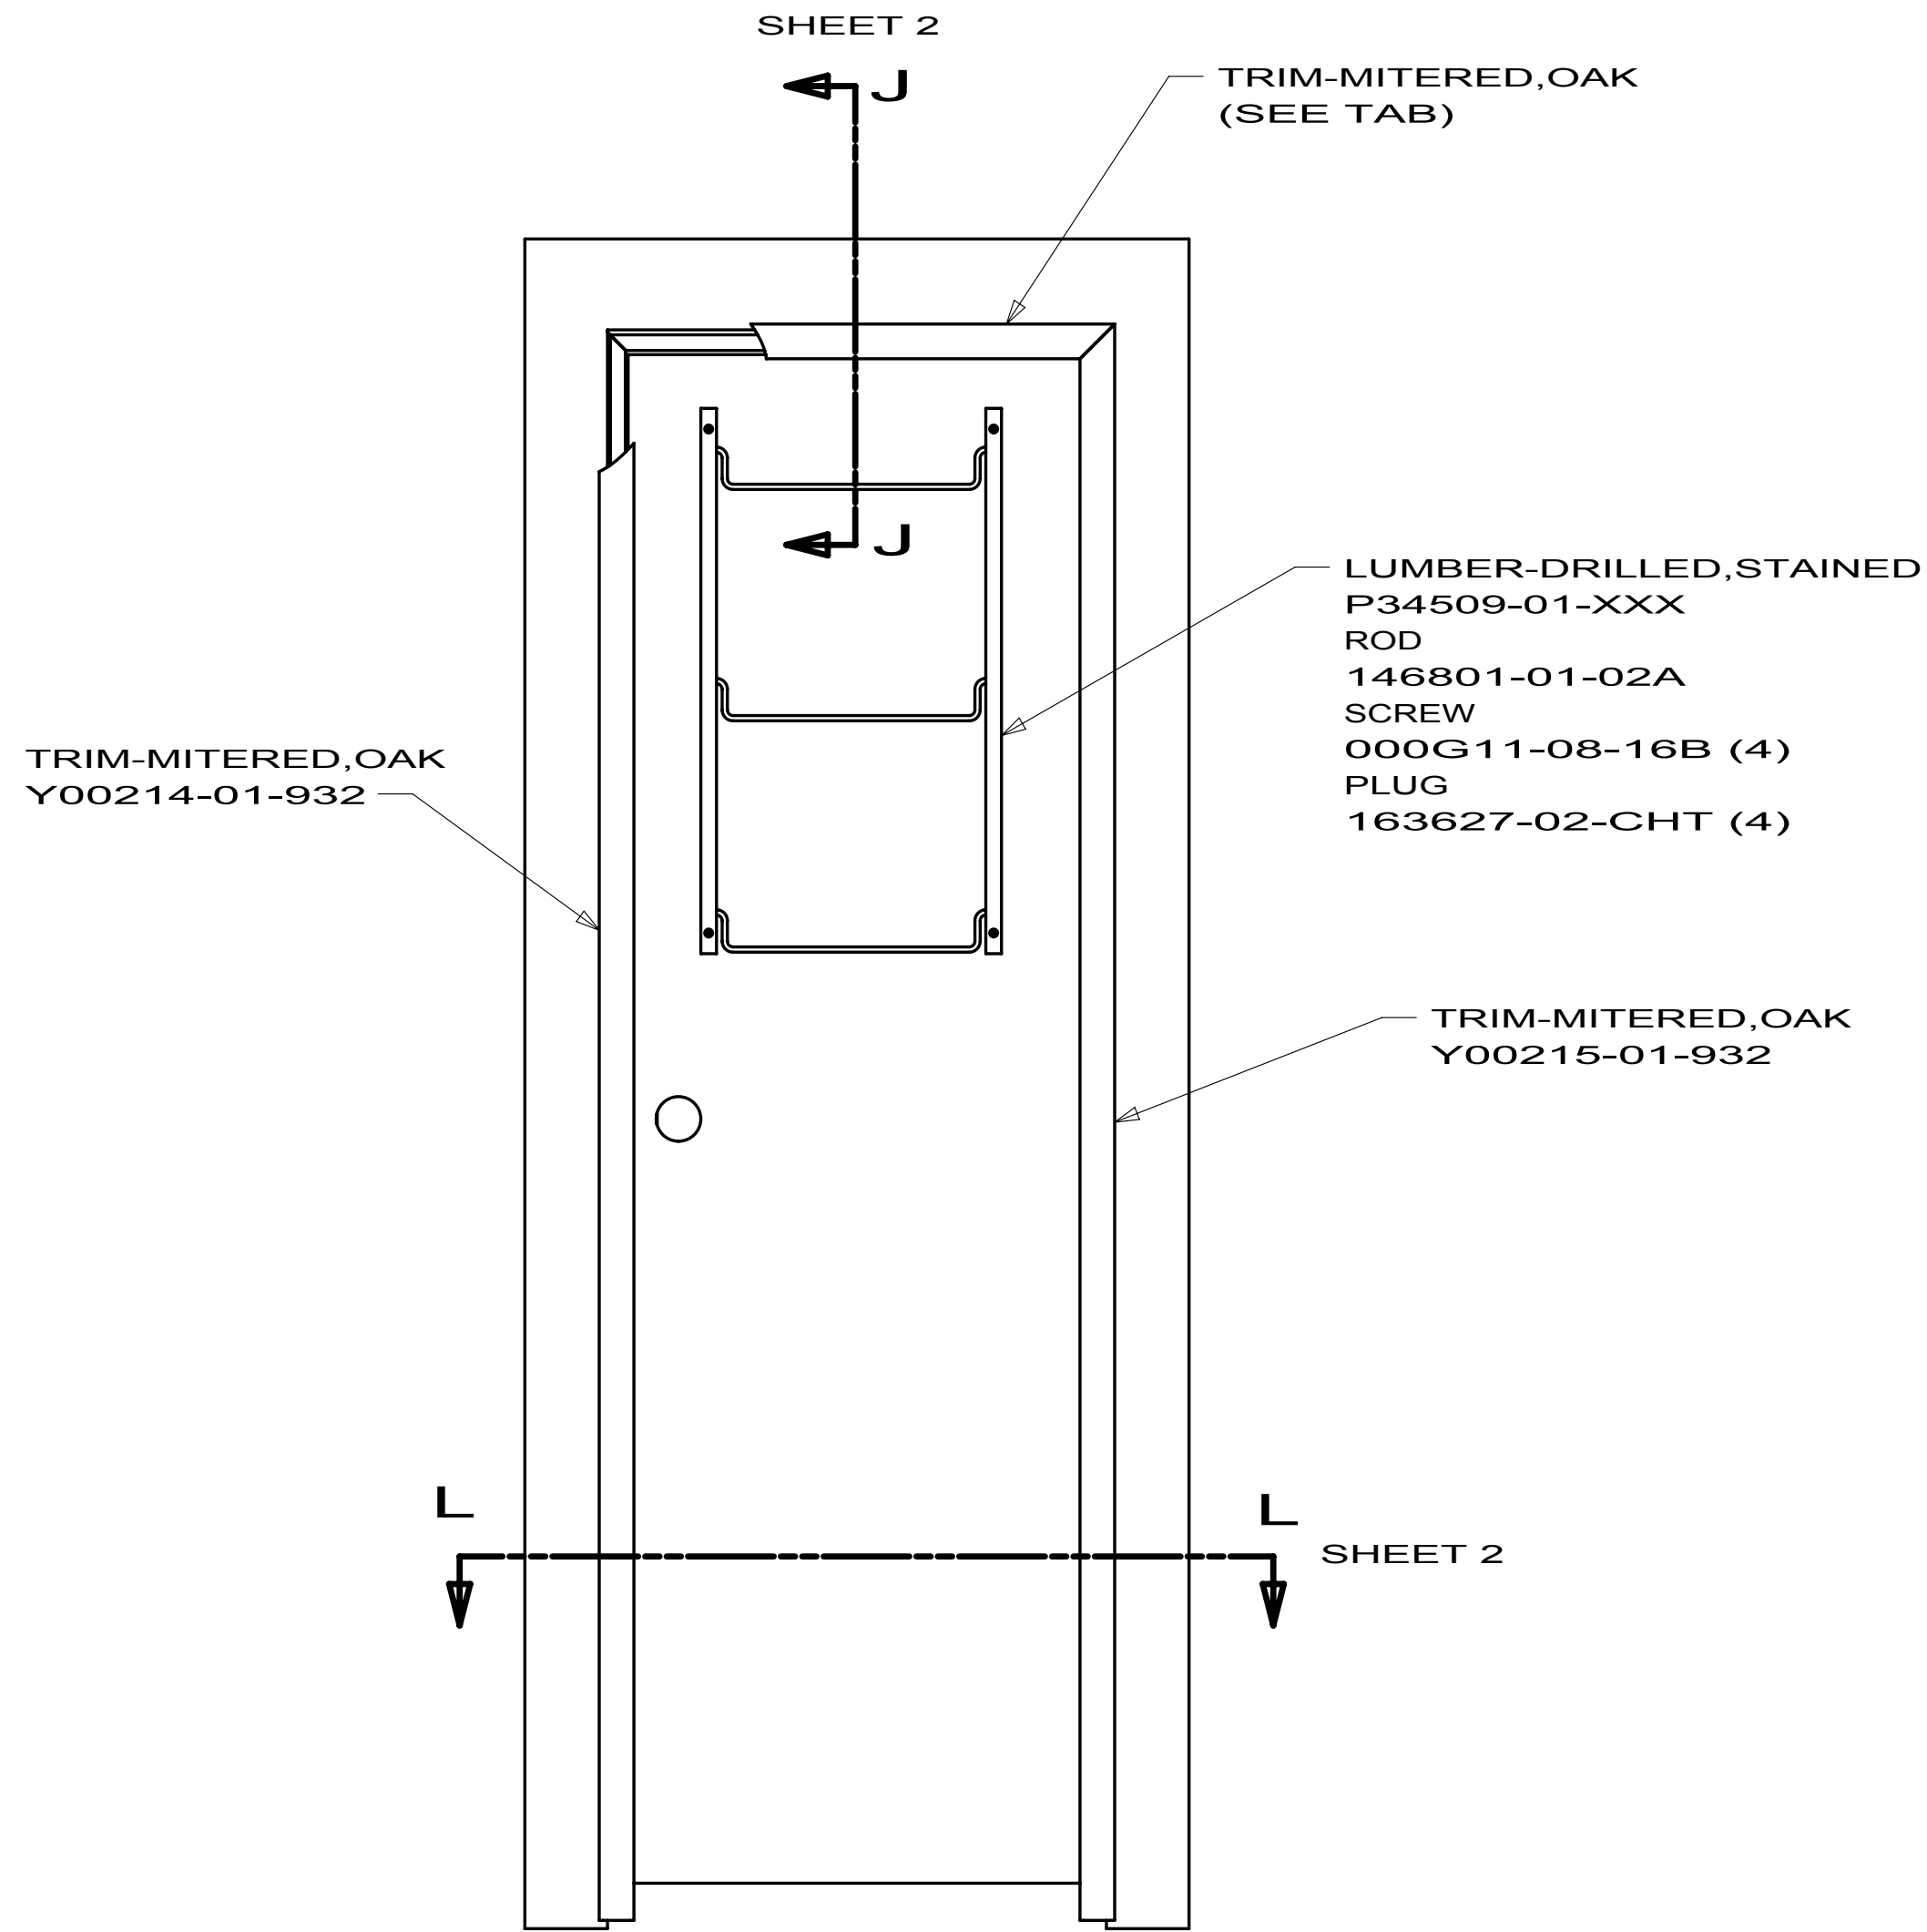

VIEW BB


144646-63 728B

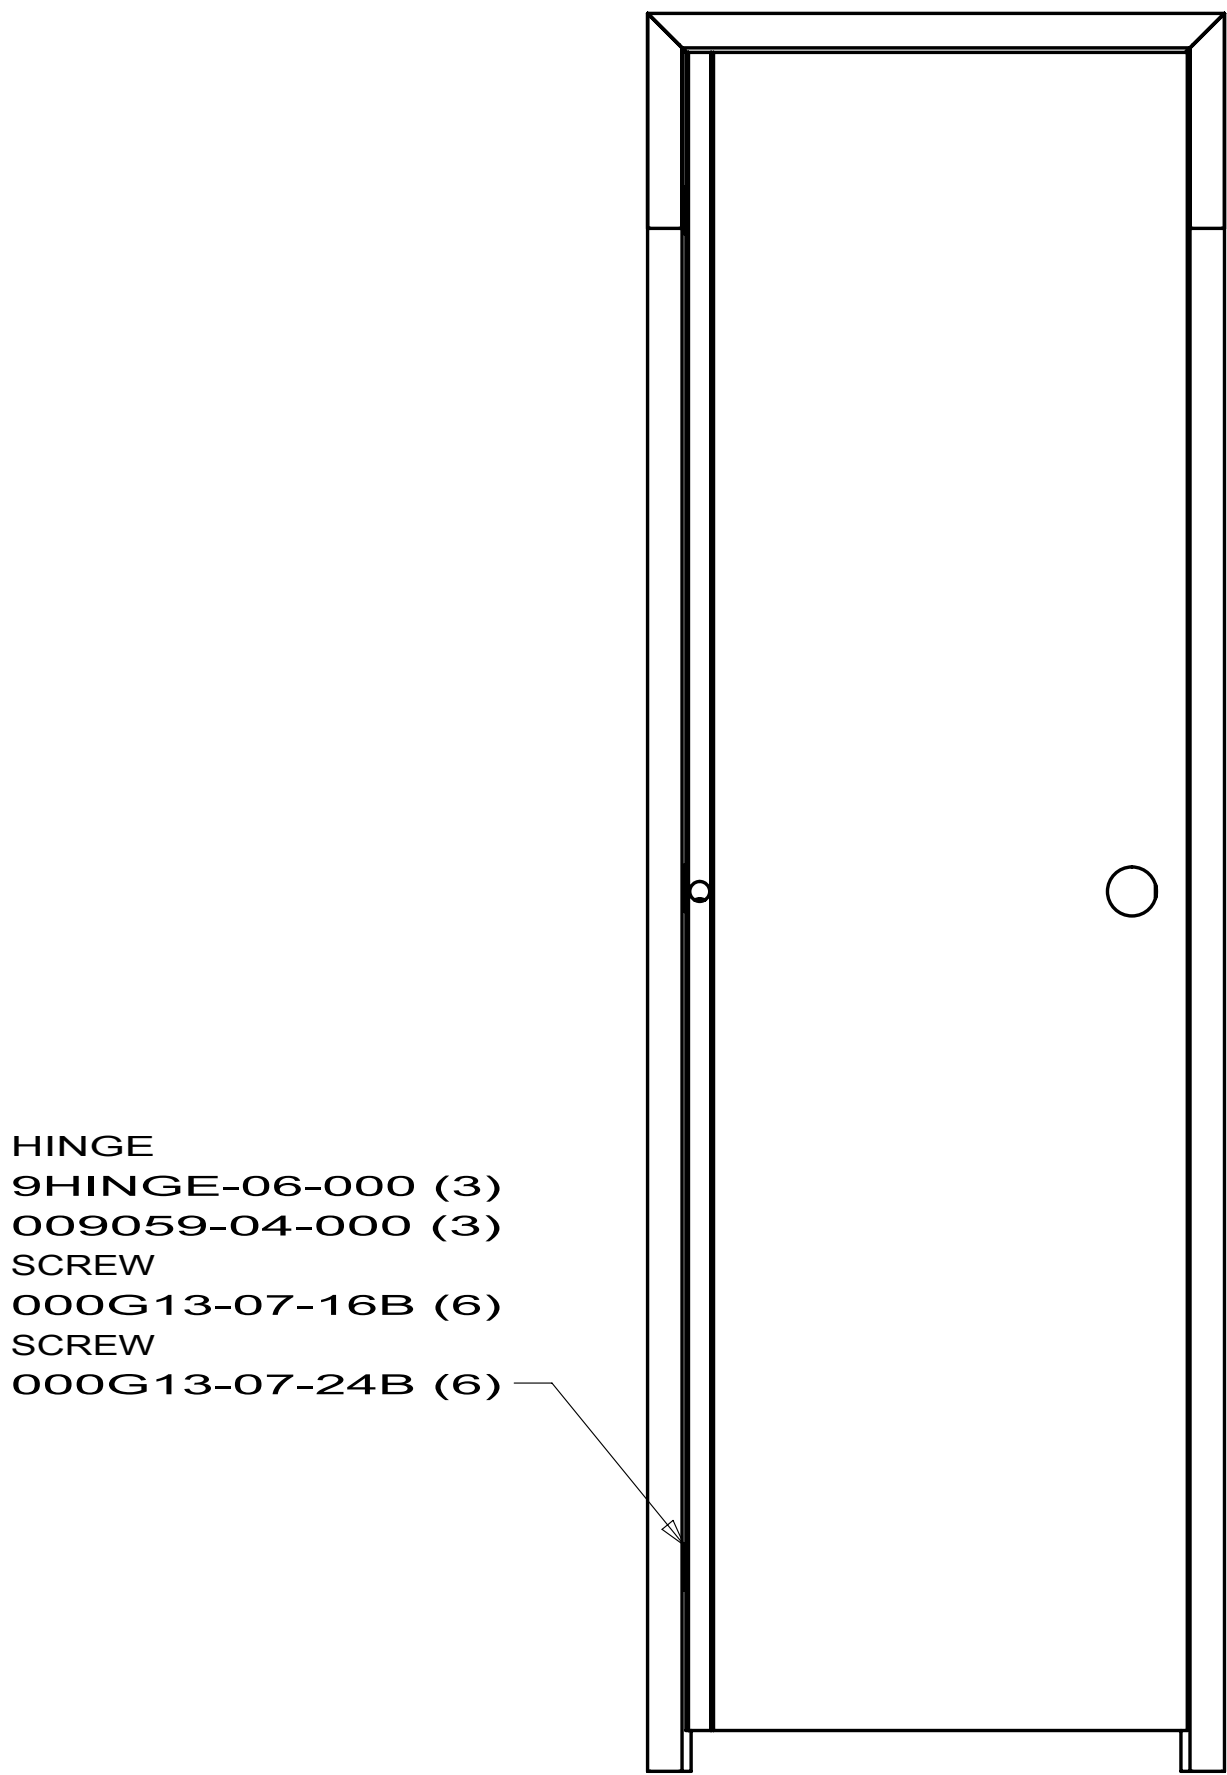

VIEW BC

144646-63 728B

DWG NO	DOOR	SHEET	UNIT(S)	BAFFLE
150741-01	DOUBLE	1	E32K	144358-11-CHT
150741-02	LARGE DOUBLE	2	D35J J35Z/J38N	----
150741-03		NONE		
150741-04	4 DOOR	3	J35Z/J38N	----
150741-05	DOUBLE	4	E30W	----
150741-06		NONE		
150741-07		NONE		
150741-08		NONE		
150741-09		NONE		
150741-10		NONE		
150741-11		NONE		
150741-12		NONE		
150741-13	DOUBLE	1	524J 524P/524K	144358-09-CHT
150741-14	DOUBLE	1	224V/229T/231C 231J/329B 728B/730C	144358-34-CHT
150741-15		NONE		
150741-16		NONE		
150741-17	DOUBLE	1	331C	144358-38-CHT
150741-18	SINGLE	5	524DL	----
150741-19		NONE		
150741-20		NONE		
150741-21	LARGE DOUBLE	6	D31E/D37L	----

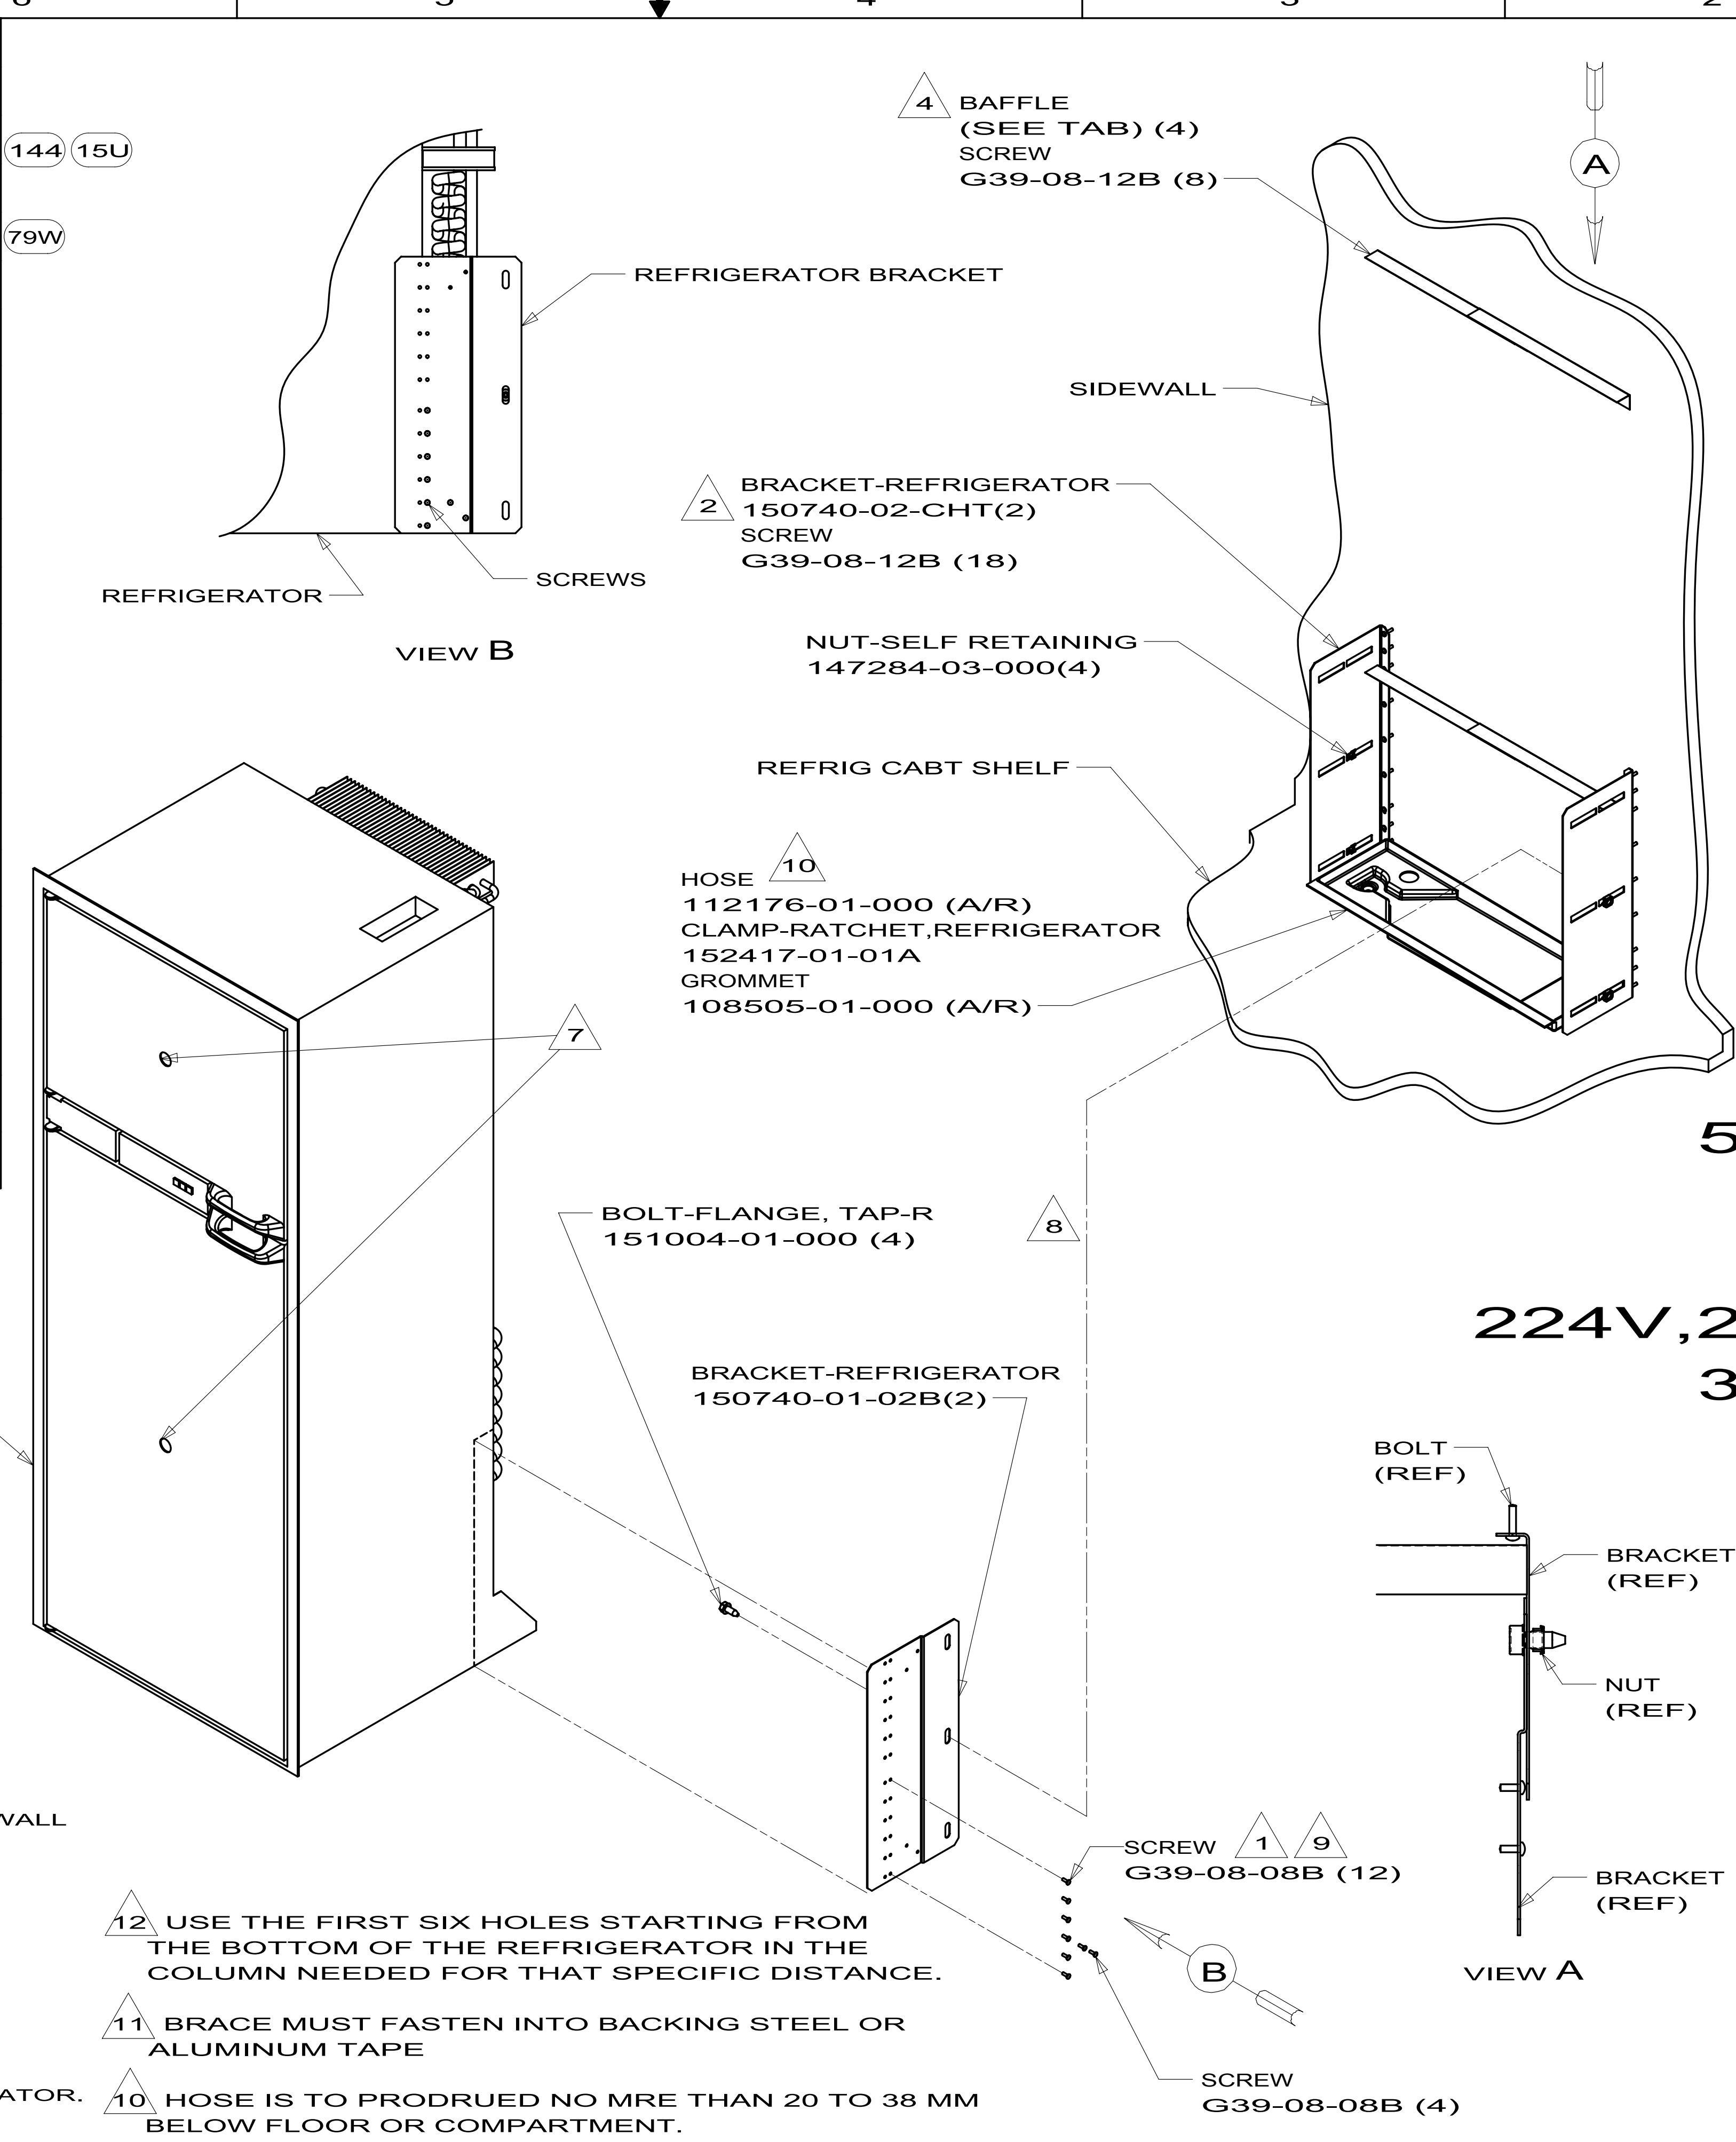


- 8 TORQUE BOLTS TO 27 N·M ±3 N·M.
- 7 USE TAPE 123816-01-000 BEHIND INSERT PANELS (2) STRIPS 8MM ON EACH PANEL STD. (2000); SIDE BY SIDE (4000).
- 6 BEND HORIZONTAL AT INSTALLATION. LEG ATTACHED TO SIDEWALL MAY BE INSTALLED AS SHOWN OR WITH LEG DOWN.
- 5 FASTEN TO REFRIGERATOR CABINET.
- 4 CENTER BETWEEN REFRIG CABINET WALLS.
- 3 FASTEN SCREW THRU ANGLE ON TOP OF REFRIGERATOR.
- 2 LOCATE BRACKETS SO THEY ARE TO OUTSIDE OF PLATES.
- 1 PLACE SCREW (ON EACH SIDE) ALONG BACK EDGE OF REFRIGERATOR.
- NOTES:

- 12 USE THE FIRST SIX HOLES STARTING FROM THE BOTTOM OF THE REFRIGERATOR IN THE COLUMN NEEDED FOR THAT SPECIFIC DISTANCE.
- 11 BRACE MUST FASTEN INTO BACKING STEEL OR ALUMINUM TAPE
- 10 HOSE IS TO PRODRUED NO MRE THAN 20 TO 38 MM BELOW FLOOR OR COMPARTMENT.

RELEASE	REV	DATE	DWG NO	150741
REV	ZONE	REVISION RECORD	DATE	DFT-ORIG

WINNEBAGO INDUSTRIES		COPYRIGHT 2010 WINNEBAGO INDUSTRIES, INC.	
DFT-ORIG	ORIG. DATE	ALL DIMENSIONS ARE IN MILLIMETERS	
CHGR			
P.E.			
M.E.	FIRST USED		
DSNR	04 MH'S		
UNSPECIFIED TOLERANCES ARE:		MATERIAL:	
WHOLE DIM (X) ±			
ONE-PLACE (X.X) ±			
TWO-PLACE (X.XX) ±			
ANGLE ±			
THIRD ANGLE PROJECTION		WEIGHT=(SEE TAB) LBS.	
DO NOT SCALE DRAWING		REFER TO ES0018 FOR FASTENER TIGHTENING GUIDELINES	
TITLE: REFRIGERATOR INSTL			
SHEET 1 OF 5		PART NO 150741	
REF:		REV	

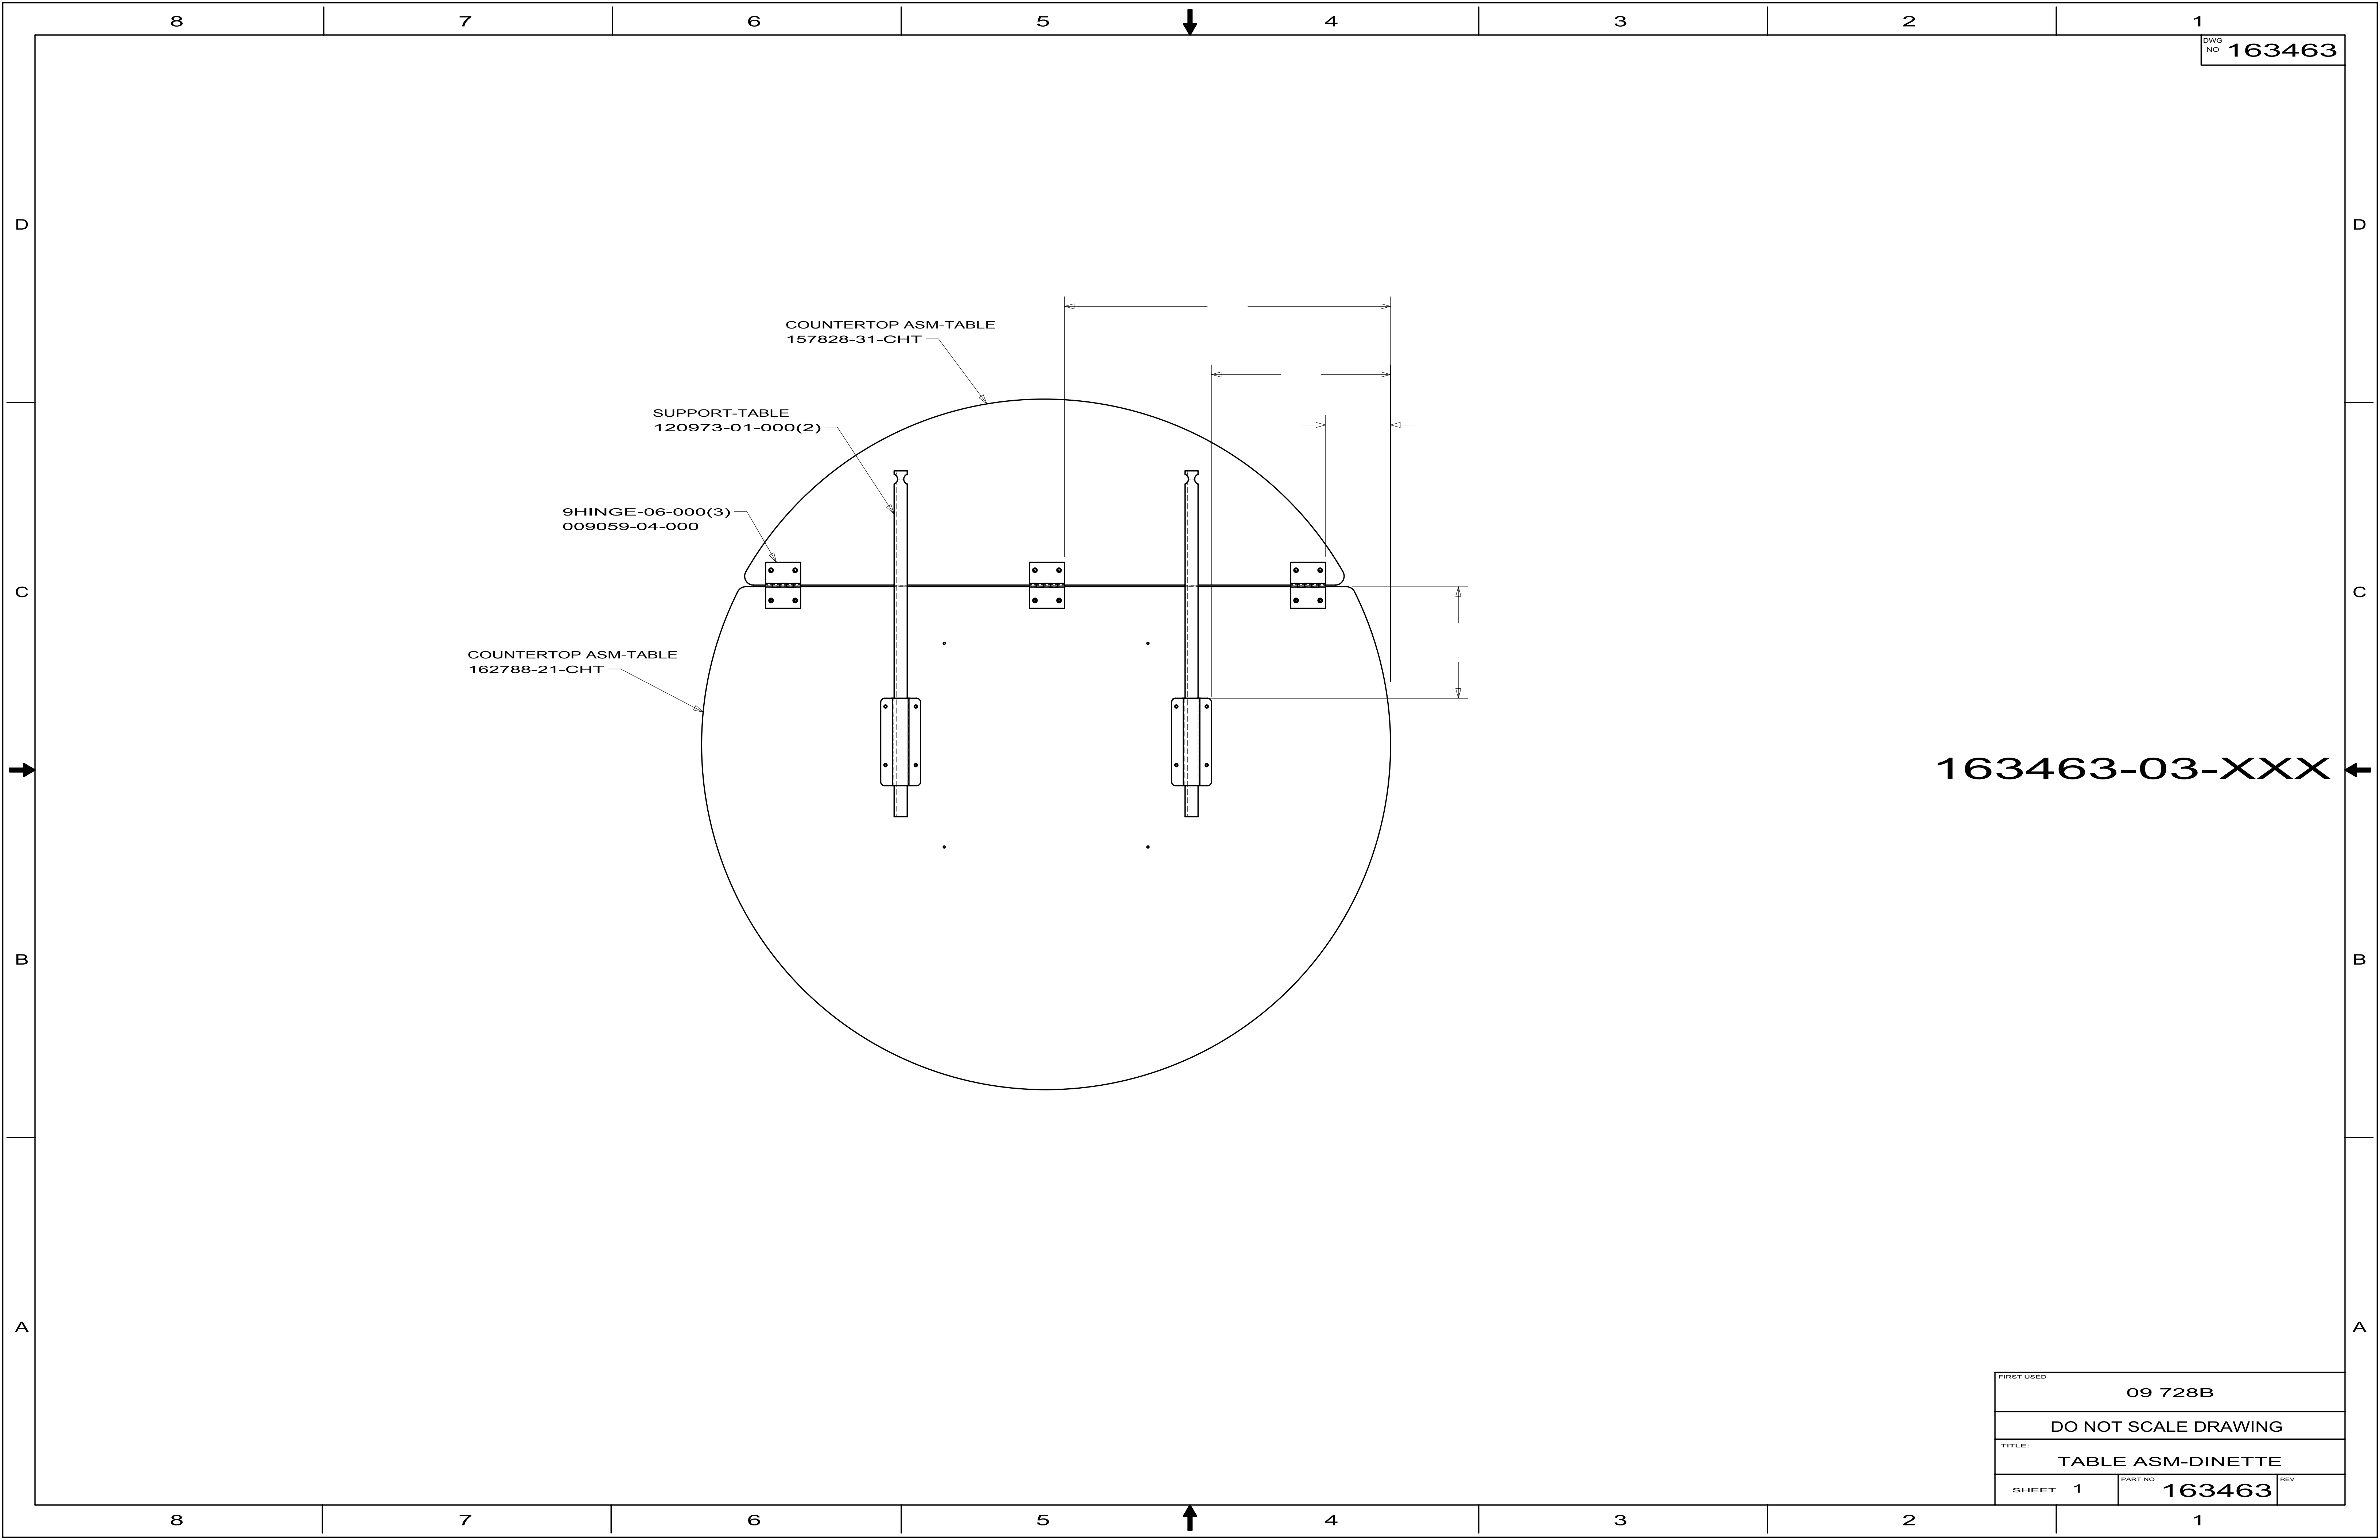



DWG NO 163463


163463-03-XXX

FIRST USED		09 728B	
DO NOT SCALE DRAWING			
TITLE:		TABLE ASM-DINETTE	
SHEET 1	PART NO	163463	REV

FIRST USED			09 728B					
DO NOT SCALE DRAWING								
TITLE: SUPPORT ASM-MOUNTING,TV								
SHEET 2		PART NO		REV				
		167462						

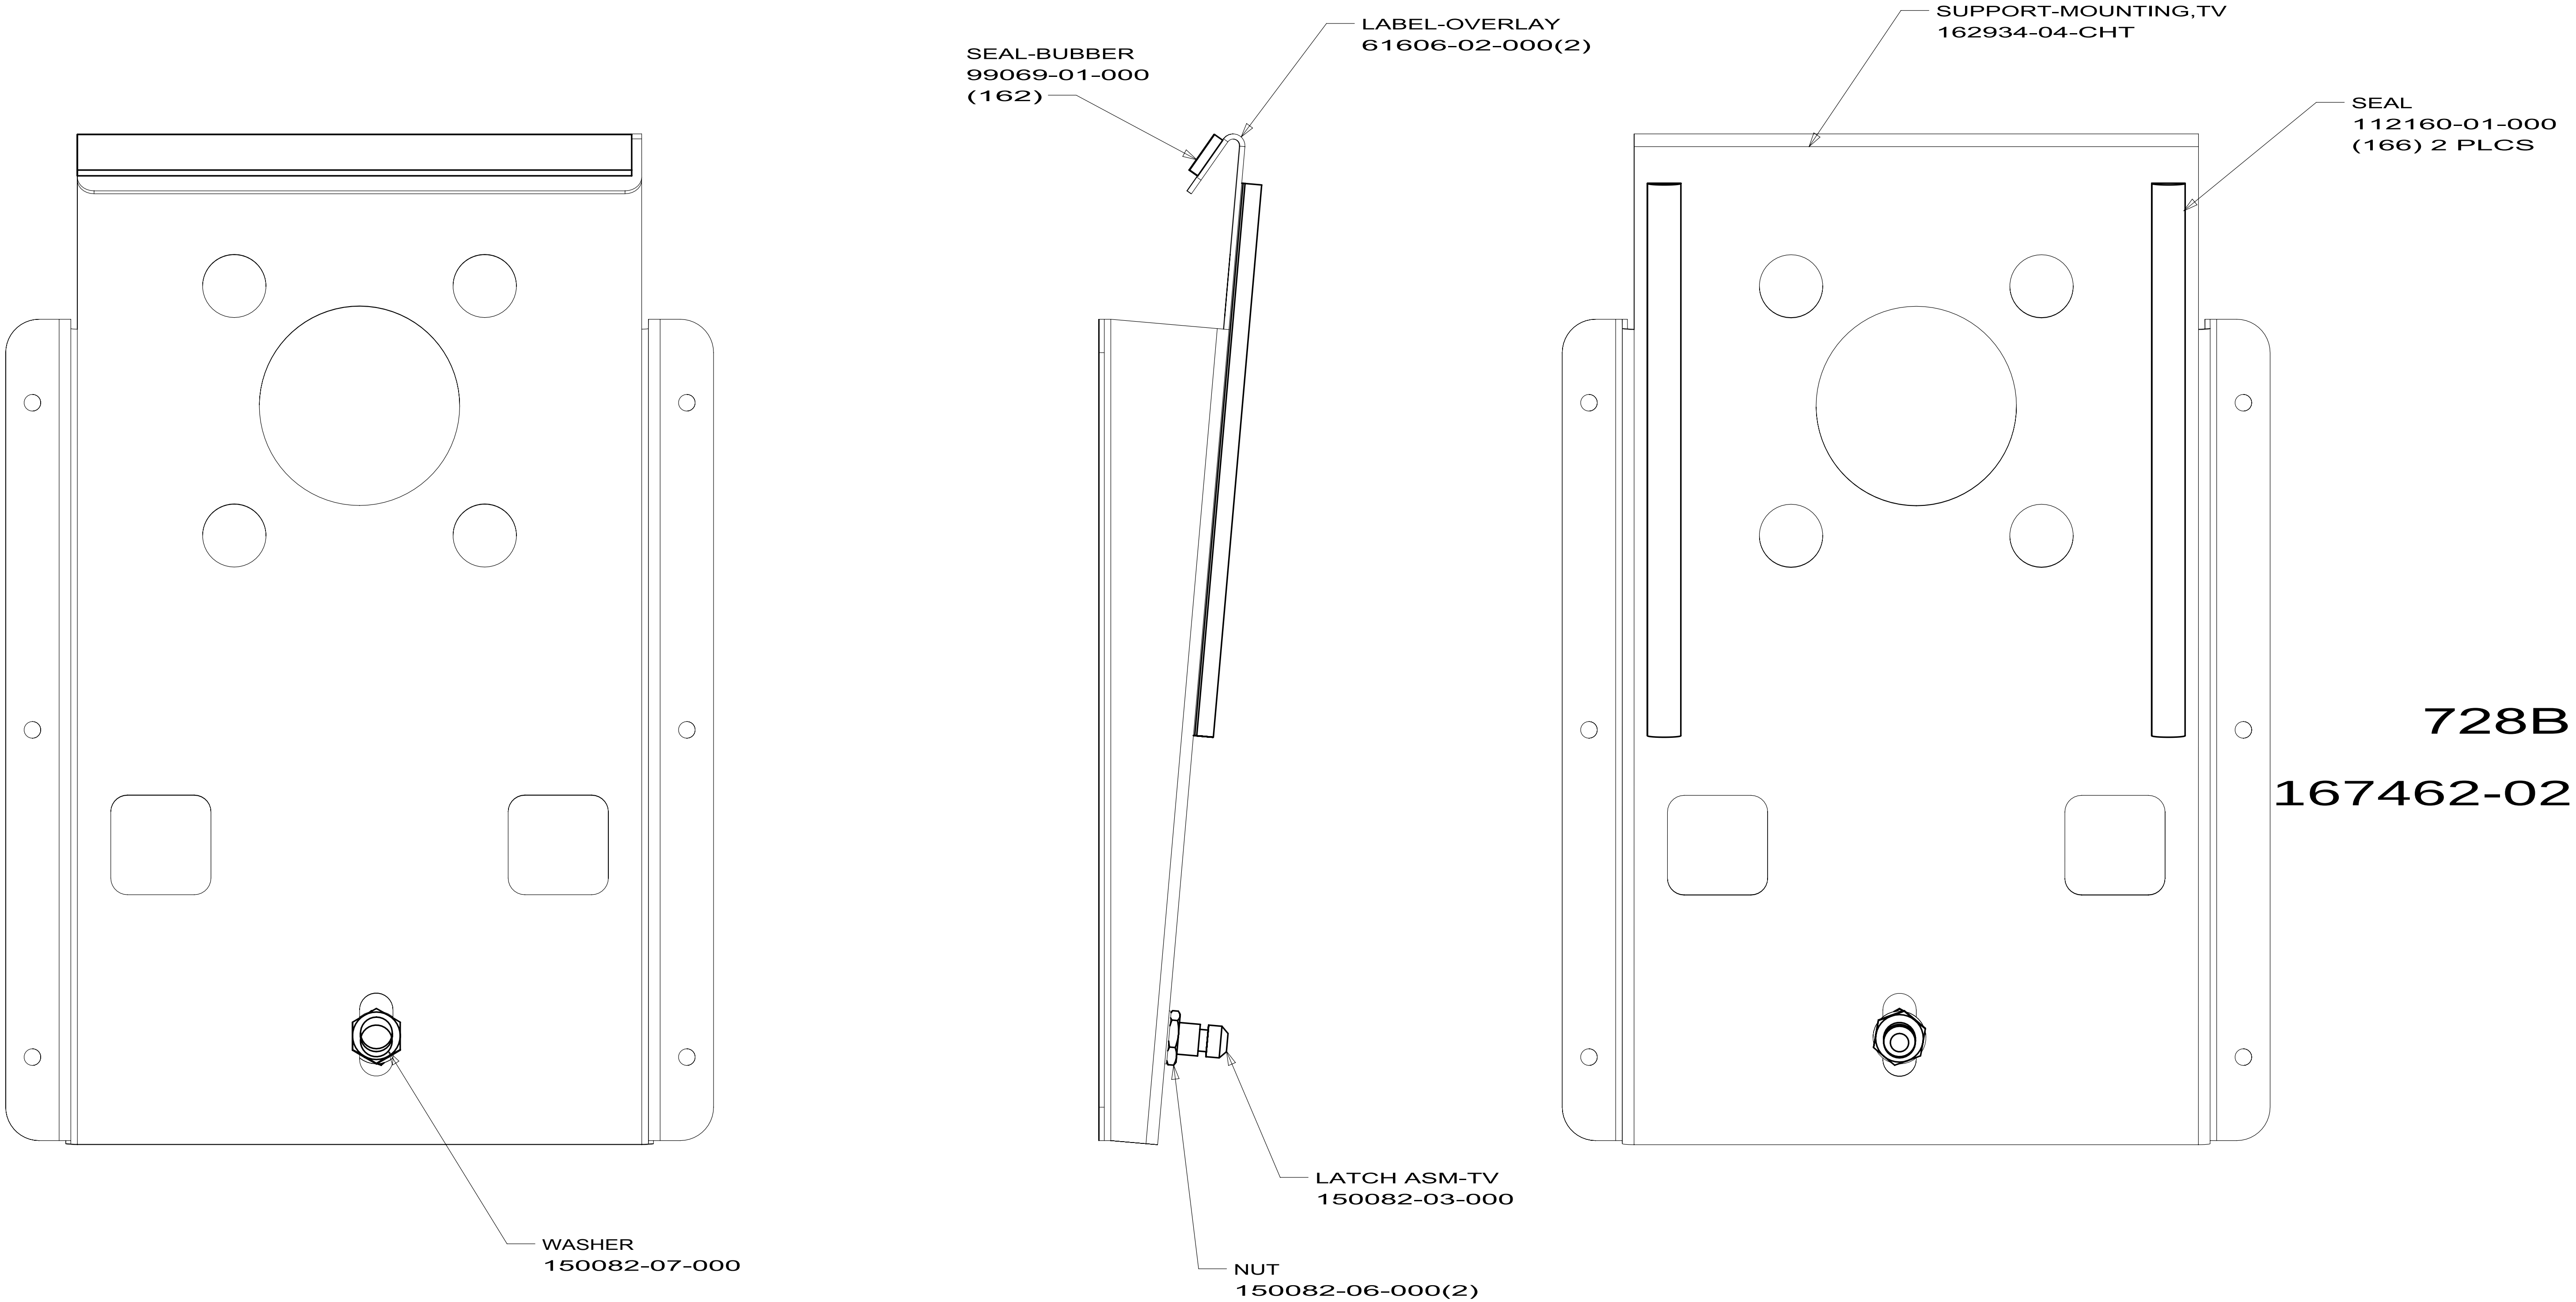


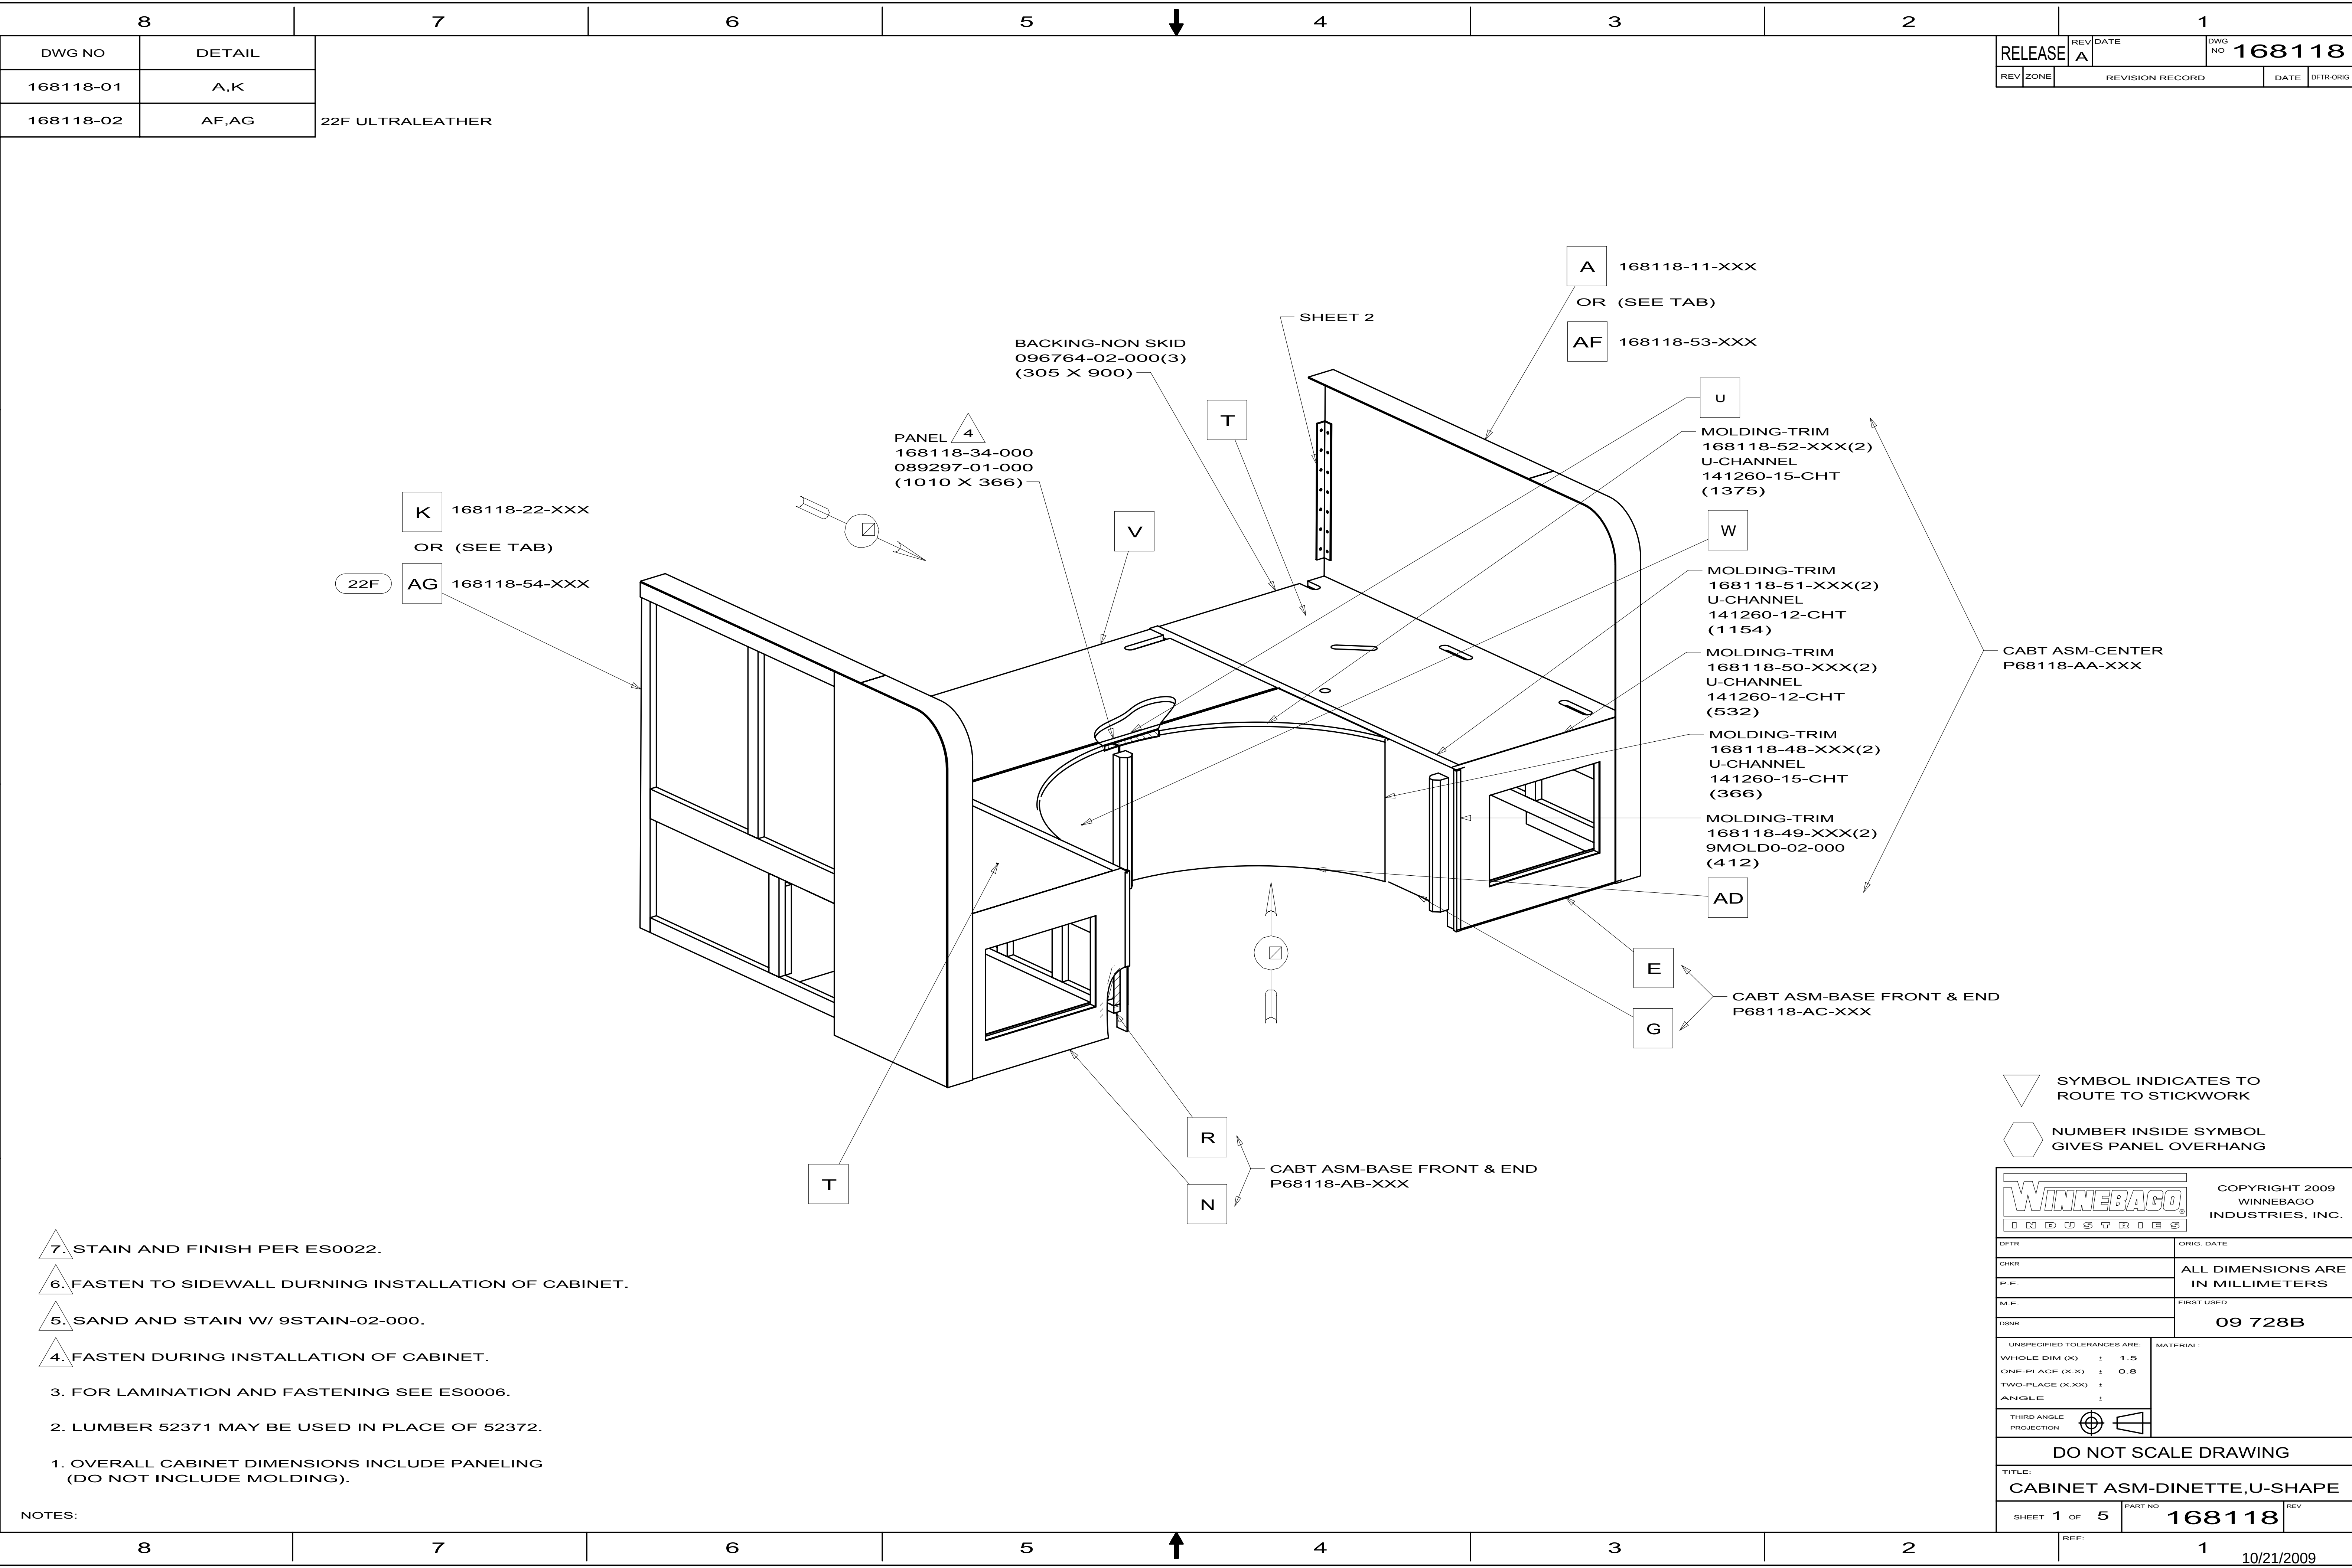

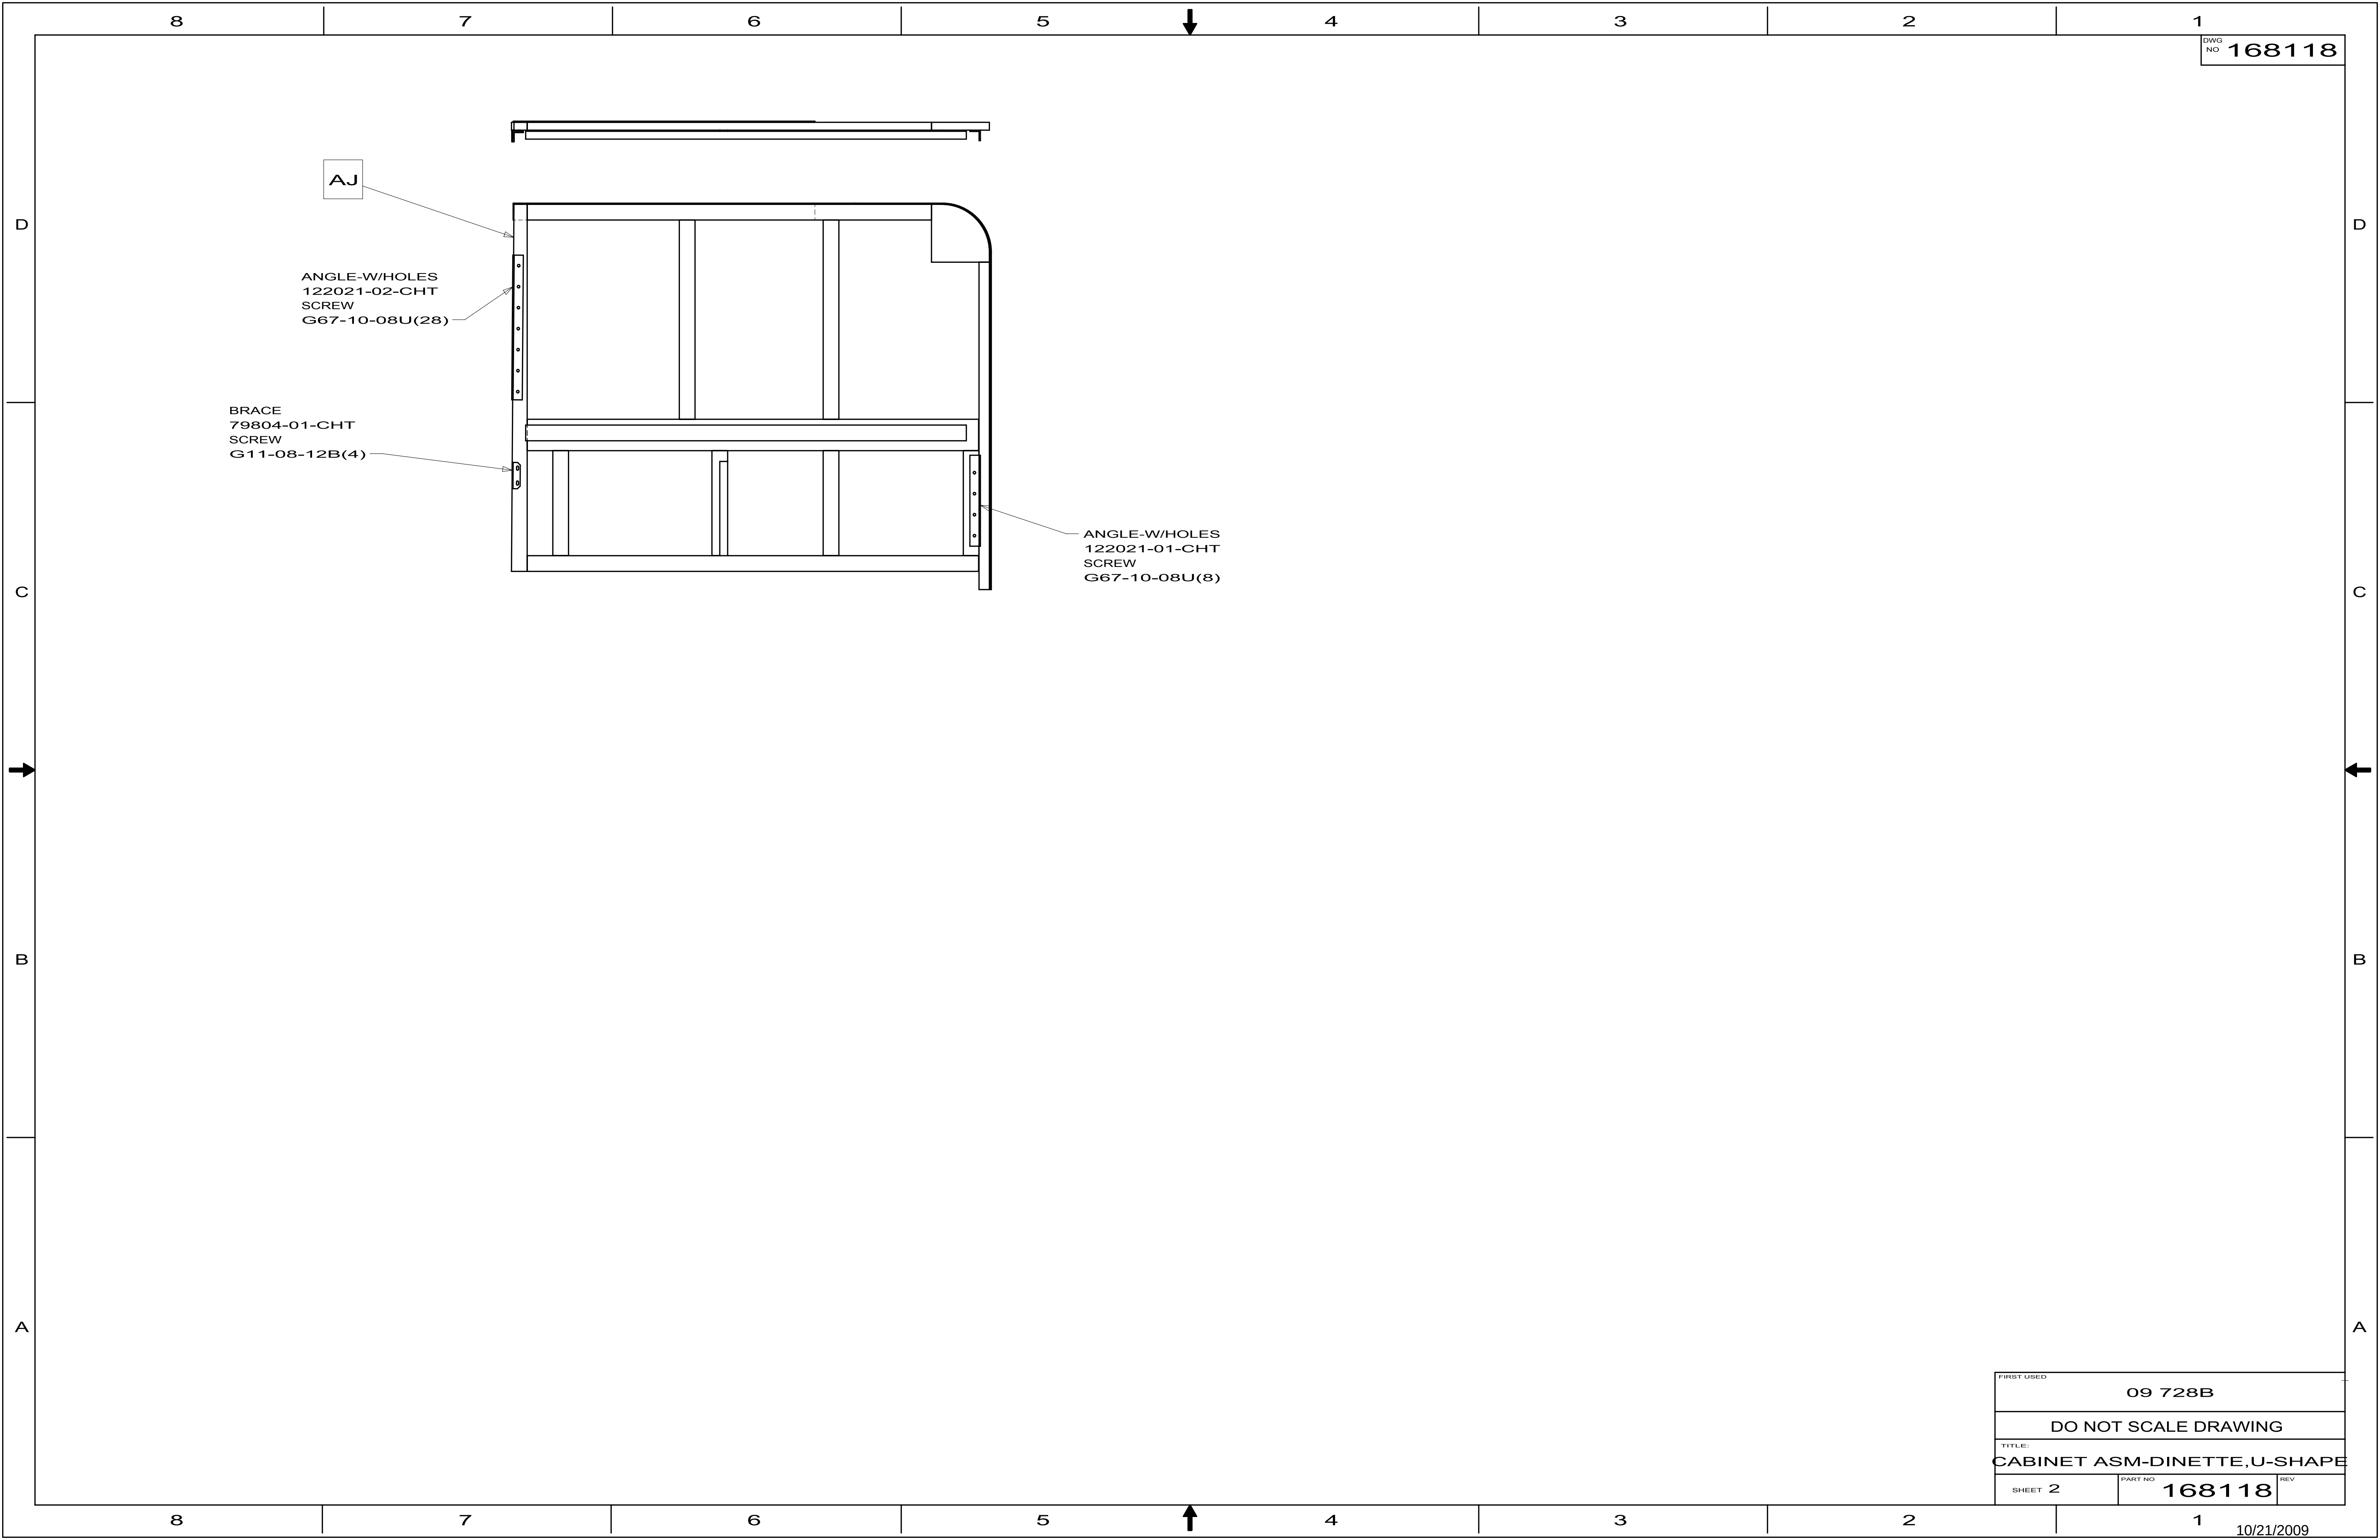

DWG NO 168118

FIRST USED		09 728B	
DO NOT SCALE DRAWING			
TITLE:			
CABINET ASM-DINETTE,U-SHAPE			
SHEET 2		PART NO 168118	REV

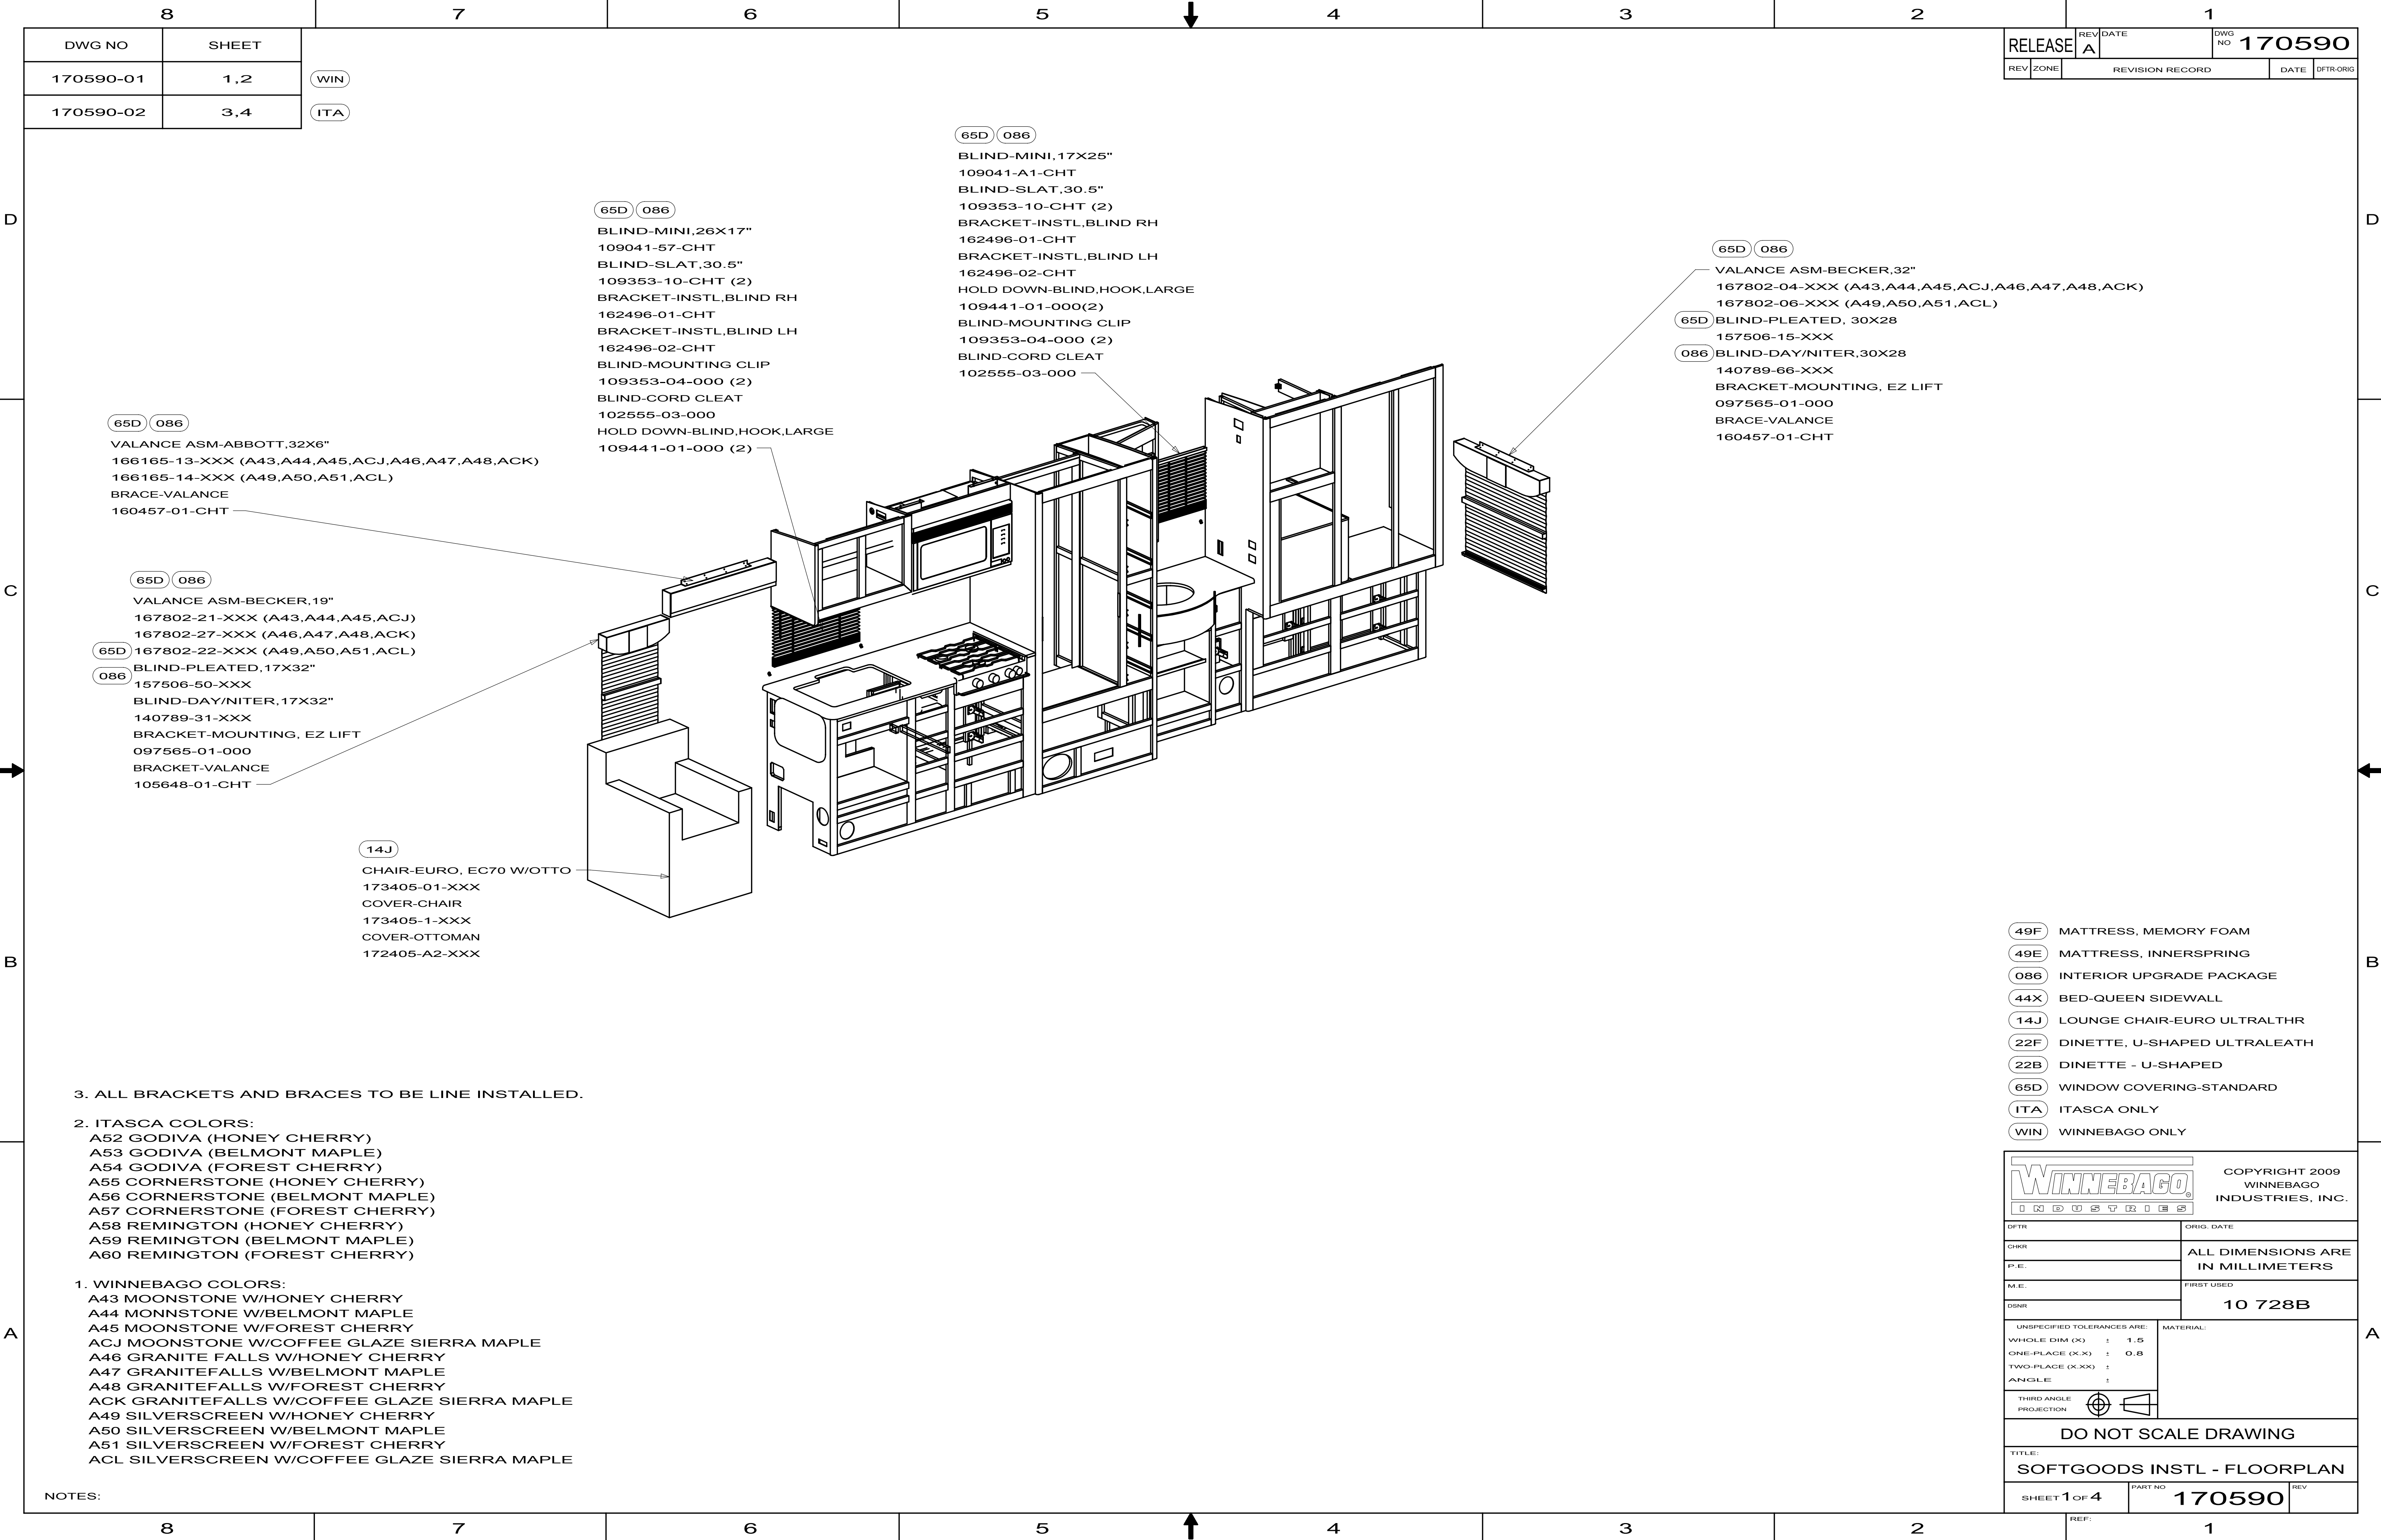

WIN

ITA

RELEASE		REV	DATE	DWG NO	170590	
REV	ZONE	REVISION RECORD			DATE	DFT-ORIG
A						


3. ALL BRACKETS AND BRACES TO BE LINE INSTALLED.

2. ITASCA COLORS:
- A52 GODIVA (HONEY CHERRY)
 - A53 GODIVA (BELMONT MAPLE)
 - A54 GODIVA (FOREST CHERRY)
 - A55 CORNERSTONE (HONEY CHERRY)
 - A56 CORNERSTONE (BELMONT MAPLE)
 - A57 CORNERSTONE (FOREST CHERRY)
 - A58 REMINGTON (HONEY CHERRY)
 - A59 REMINGTON (BELMONT MAPLE)
 - A60 REMINGTON (FOREST CHERRY)
1. WINNEBAGO COLORS:
- A43 MOONSTONE W/HONEY CHERRY
 - A44 MONNSTONE W/BELMONT MAPLE
 - A45 MOONSTONE W/FOREST CHERRY
 - ACJ MOONSTONE W/COFFEE GLAZE SIERRA MAPLE
 - A46 GRANITE FALLS W/HONEY CHERRY
 - A47 GRANITEFALLS W/BELMONT MAPLE
 - A48 GRANITEFALLS W/FOREST CHERRY
 - ACK GRANITEFALLS W/COFFEE GLAZE SIERRA MAPLE
 - A49 SILVERSCREEN W/HONEY CHERRY
 - A50 SILVERSCREEN W/BELMONT MAPLE
 - A51 SILVERSCREEN W/FOREST CHERRY
 - ACL SILVERSCREEN W/COFFEE GLAZE SIERRA MAPLE


- 49F MATTRESS, MEMORY FOAM
- 49E MATTRESS, INNERSPRING
- 086 INTERIOR UPGRADE PACKAGE
- 44X BED-QUEEN SIDEWALL
- 14J LOUNGE CHAIR-EURO ULTRALTHR
- 22F DINETTE, U-SHAPED ULTRALEATH
- 22B DINETTE - U-SHAPED
- 65D WINDOW COVERING-STANDARD
- ITA ITASCA ONLY
- WIN WINNEBAGO ONLY

COPYRIGHT 2009
WINNEBAGO
INDUSTRIES, INC.


DFT-ORIG	ORIG. DATE
CHRR	ALL DIMENSIONS ARE IN MILLIMETERS
P.E.	
M.E.	FIRST USED
DSNR	10 728B
UNSPECIFIED TOLERANCES ARE:	
WHOLE DIM (X)	: 1.5
ONE-PLACE (X.X)	: 0.8
TWO-PLACE (X.XX)	:
ANGLE	:
THIRD ANGLE PROJECTION	
DO NOT SCALE DRAWING	
TITLE: SOFTGOODS INSTL - FLOORPLAN	
SHEET 1 OF 4	PART NO 170590
REF:	1

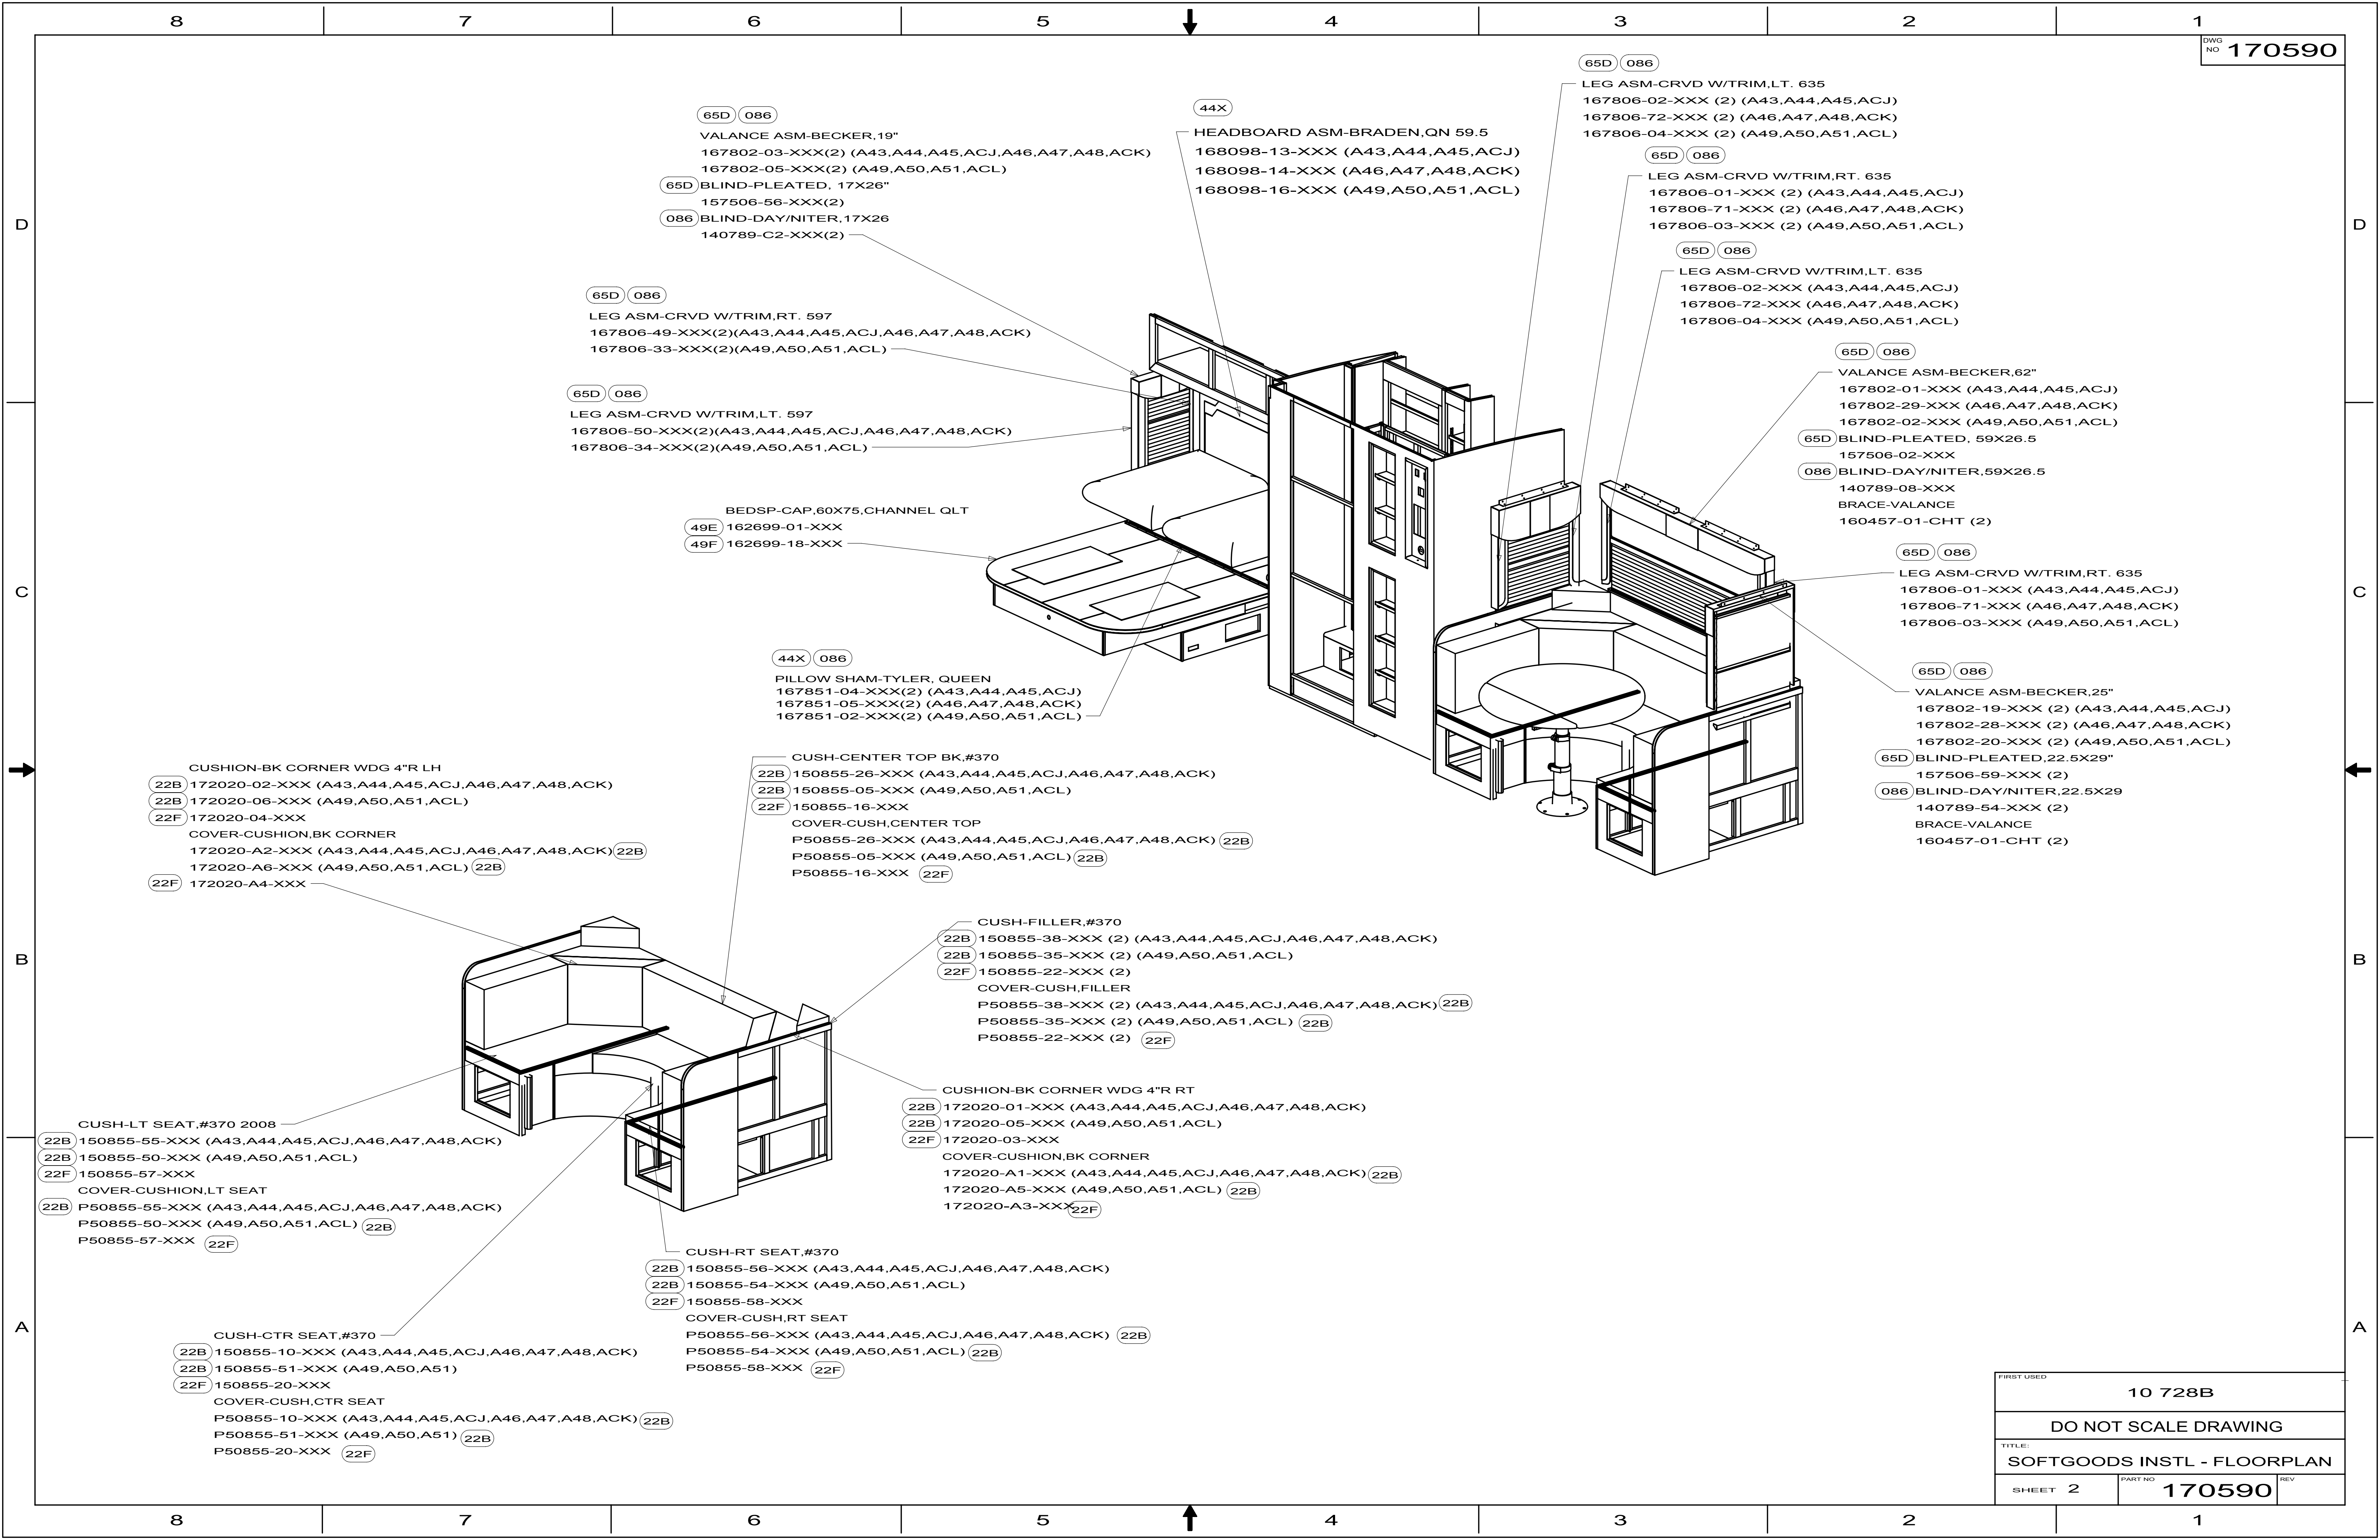


FIRST USED			10 728B
DO NOT SCALE DRAWING			
TITLE:			SOFTGOODS INSTL - FLOORPLAN
SHEET 2	PART NO	170590	REV

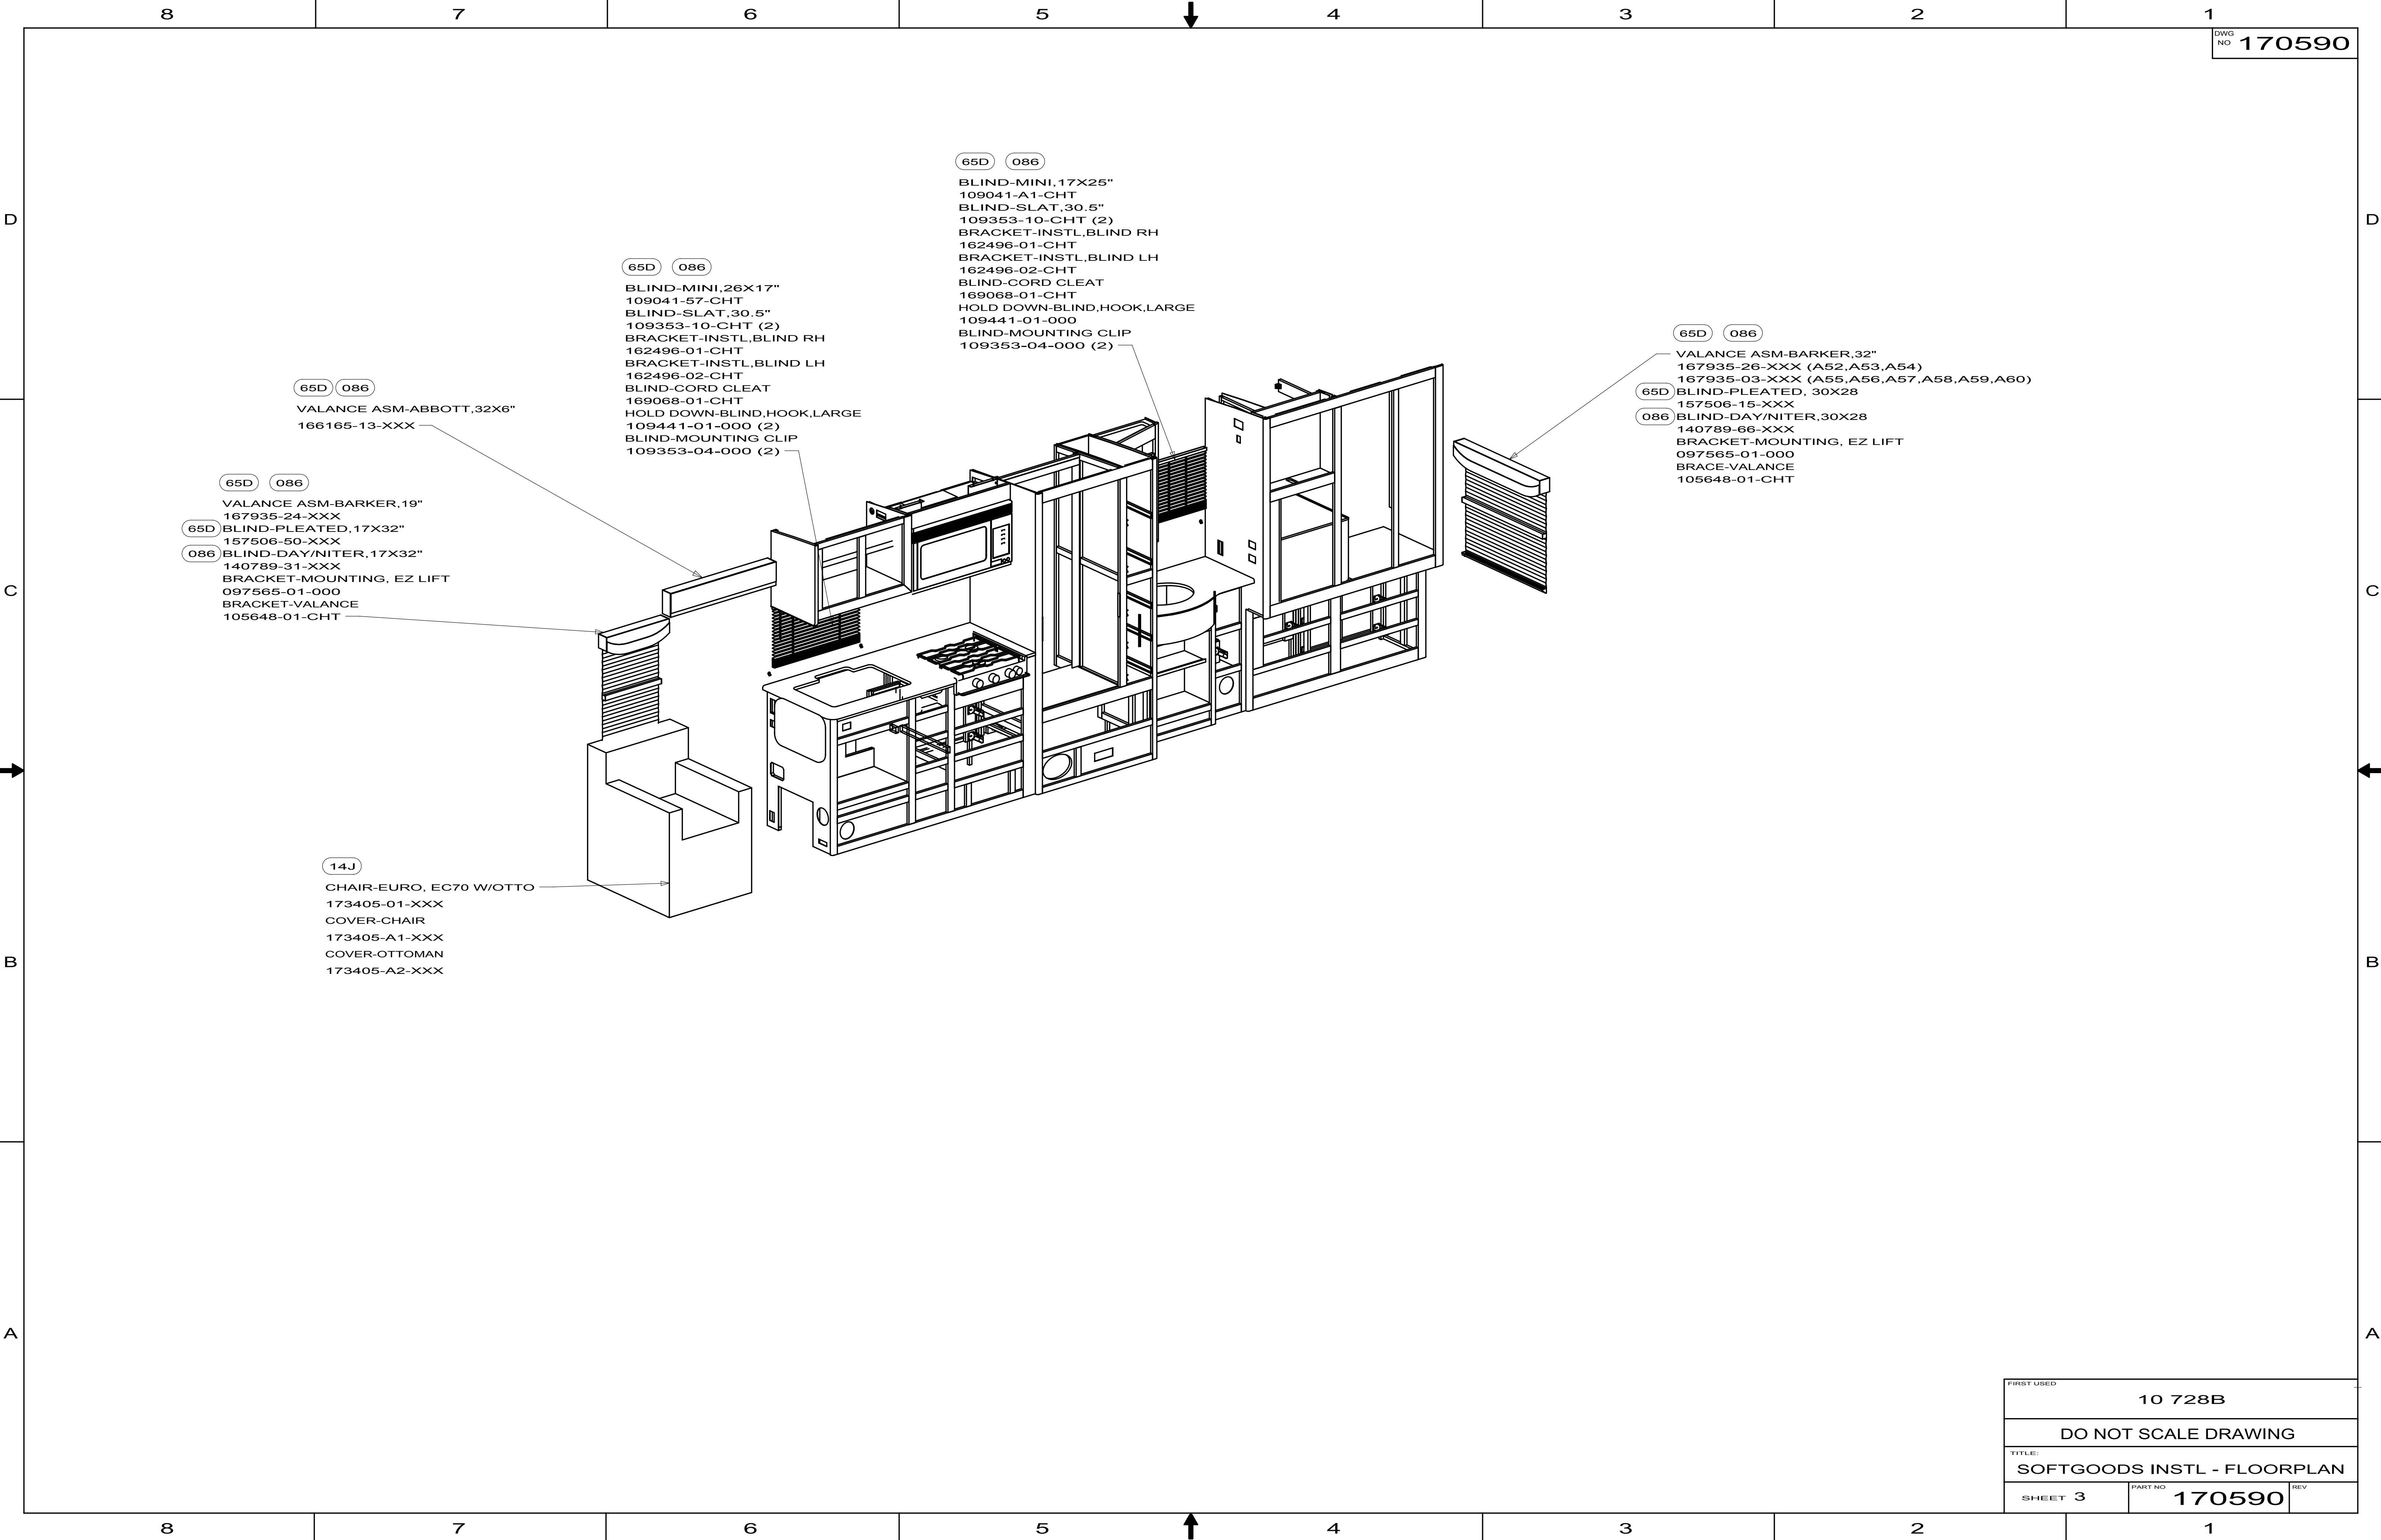

FIRST USED			10 728B		
DO NOT SCALE DRAWING					
TITLE: SOFTGOODS INSTL - FLOORPLAN					
SHEET 3		PART NO	170590		REV

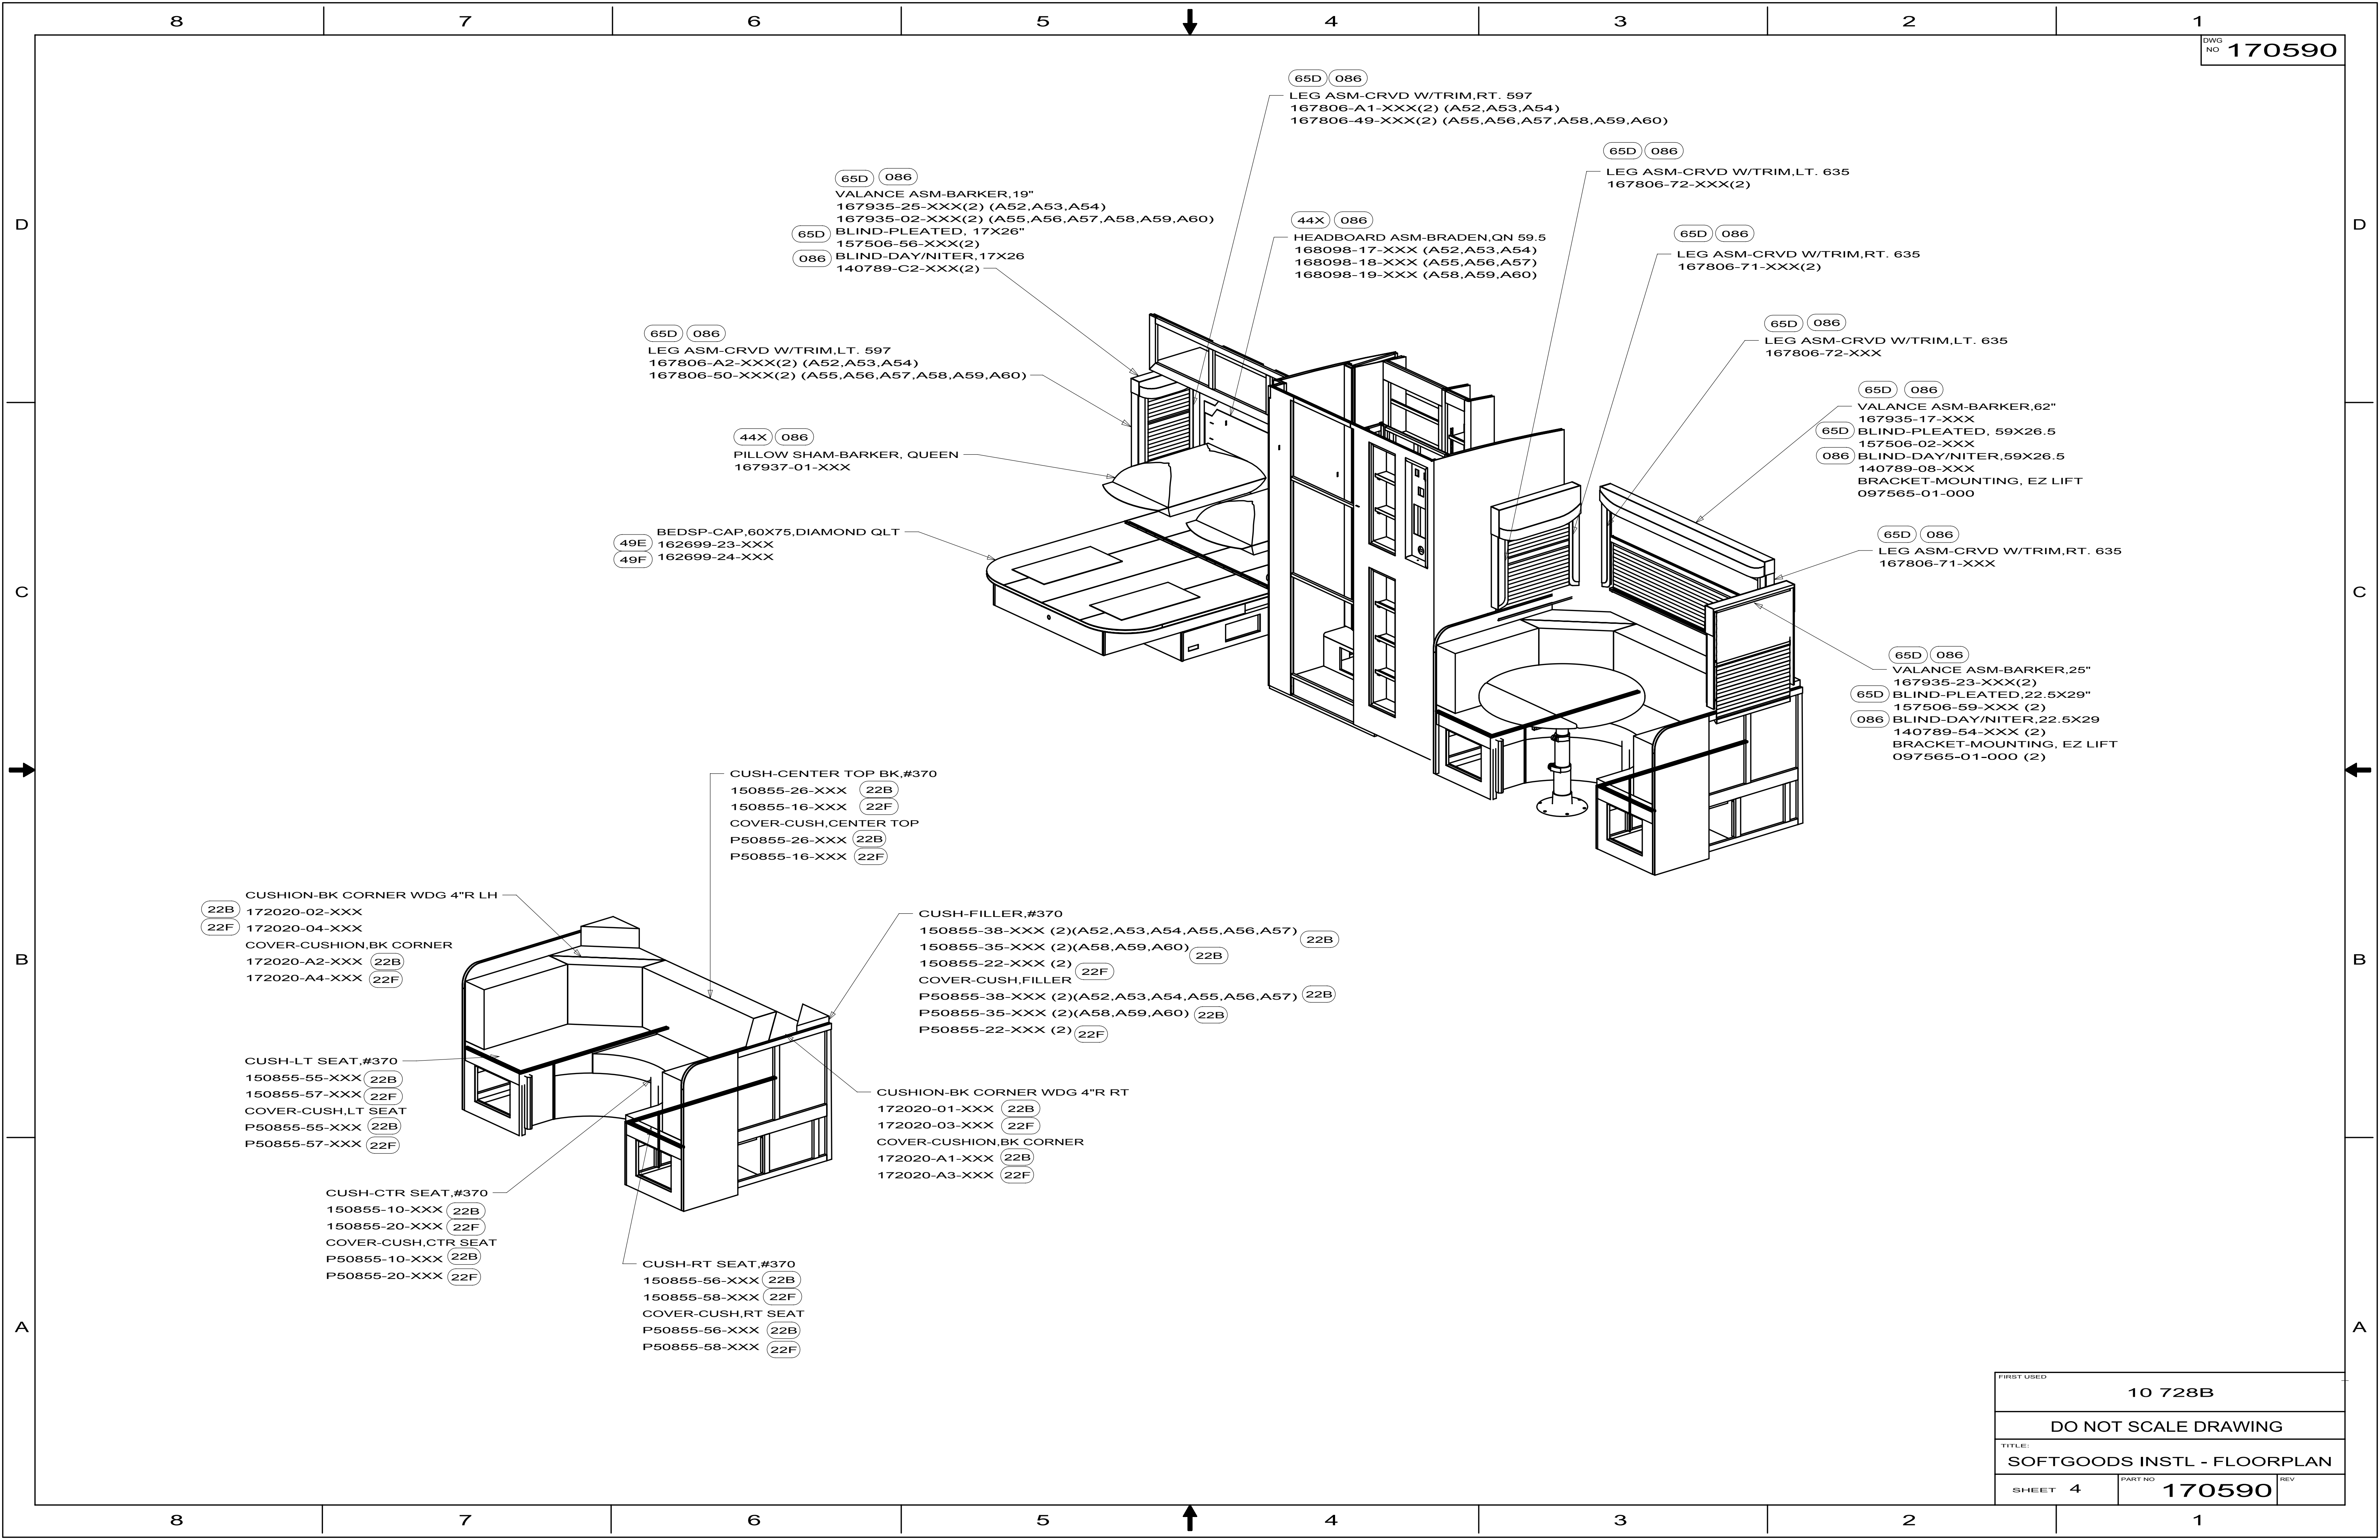

FIRST USED			10 728B
DO NOT SCALE DRAWING			
TITLE:			SOFTGOODS INSTL - FLOORPLAN
SHEET 4	PART NO	170590	REV

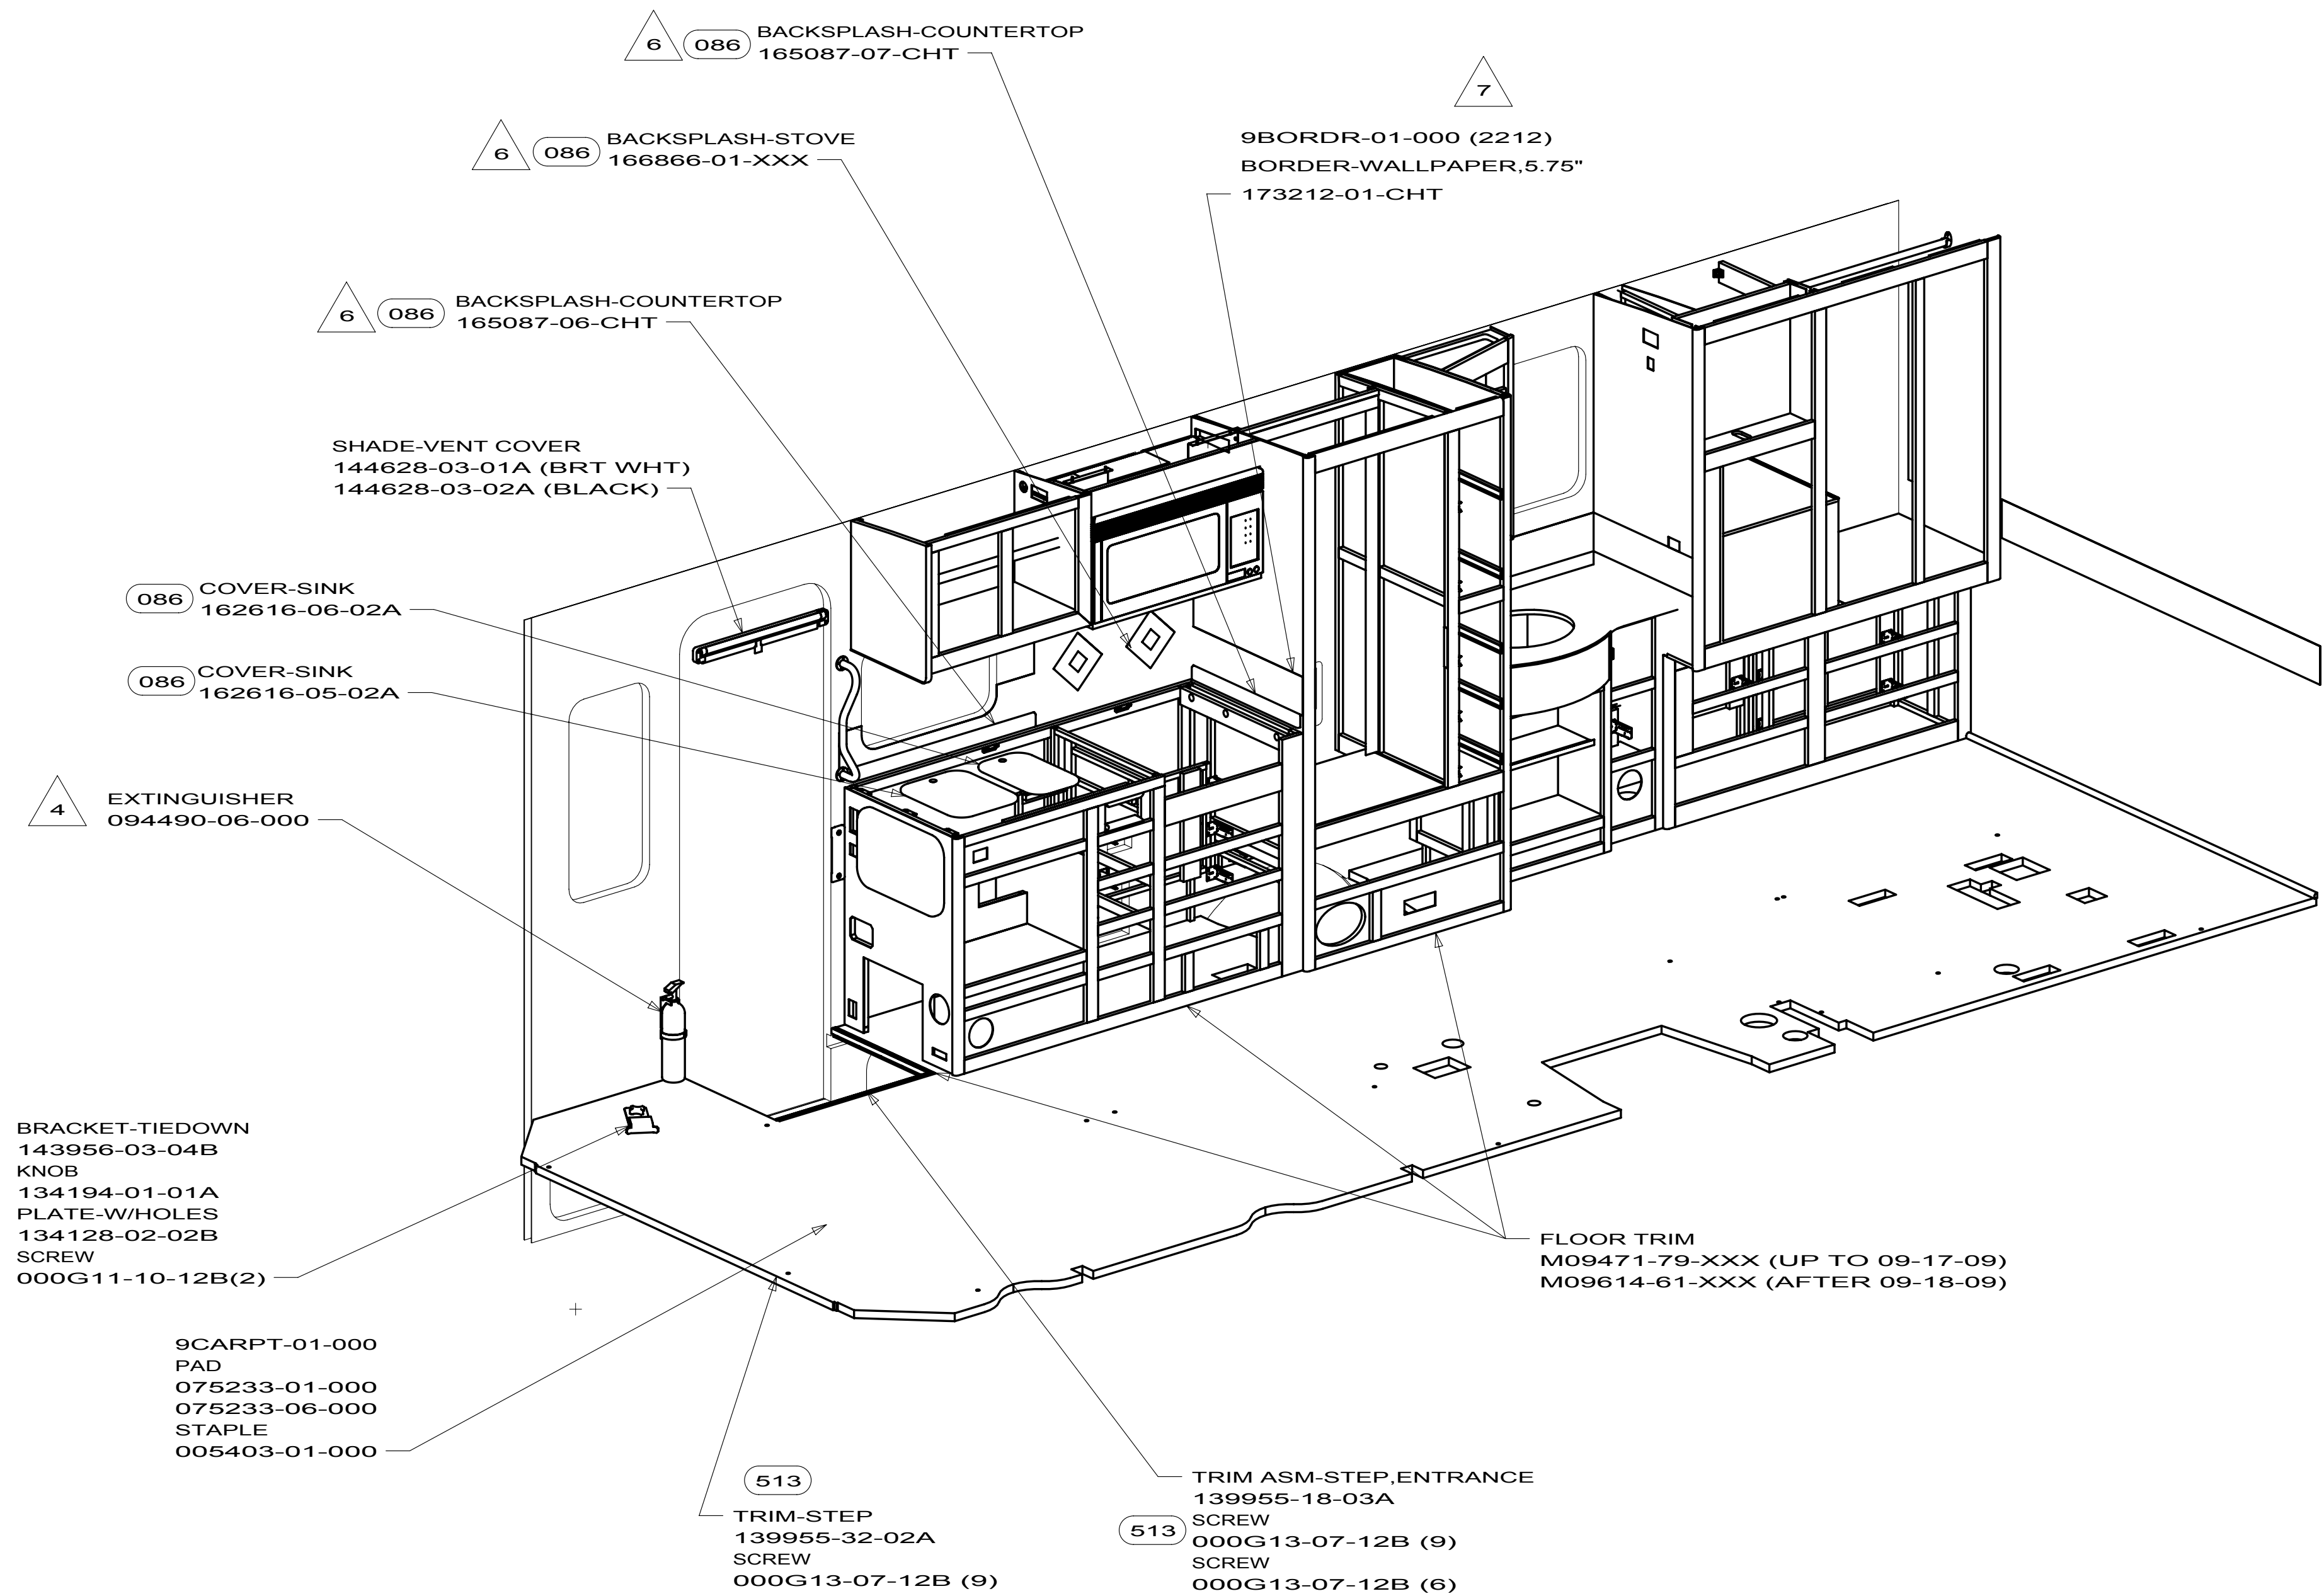


- 49E MATTRESS, INNERSPRING
- 49F MATTRESS, MEMORY FOAM
- 086 INTERIOR UPGRADE PACKAGE
- 513 FLOORCOVERING-VINYL-THRU OUT
- ITA ITASCA ONLY
- WIN WINNEBAGO ONLY


8. TRIM TO FIT AS NEEDED.
7. NOT REQUIRED WITH 086 OPTION. BORDER 50MM OFF COUNTERTOP.
6. USE ADHESIVE-MIRROR MASTIC 130445-01-000 OR EQUIVALENT.
5. TIE BACK LOCATION 1000MM ±25 ABOVE FLOOR.
4. SET ON FLOOR NEXT TO DOOR.
3. COVER CARPET WITH PROTECTIVE PLASTIC 047034-07-000 (22FT) AND 047034-06-000(44FT), USE WASHER 044533-01-000 (A/R) AND STRIP 0892785-02-000(2) TO SECURE.
2. TRIM VINYL TO SIDEWALL AND CABINETS AS NEEDED PER ES0067 (1000). M09471-79-XXX (UP TO 09-17-09) M09614-61-XXX (AFTER 09-18-09)
1. ALL COORDINATE DIMENSIONS ARE MEASURED FROM DATUM.

NOTES:


10 728B

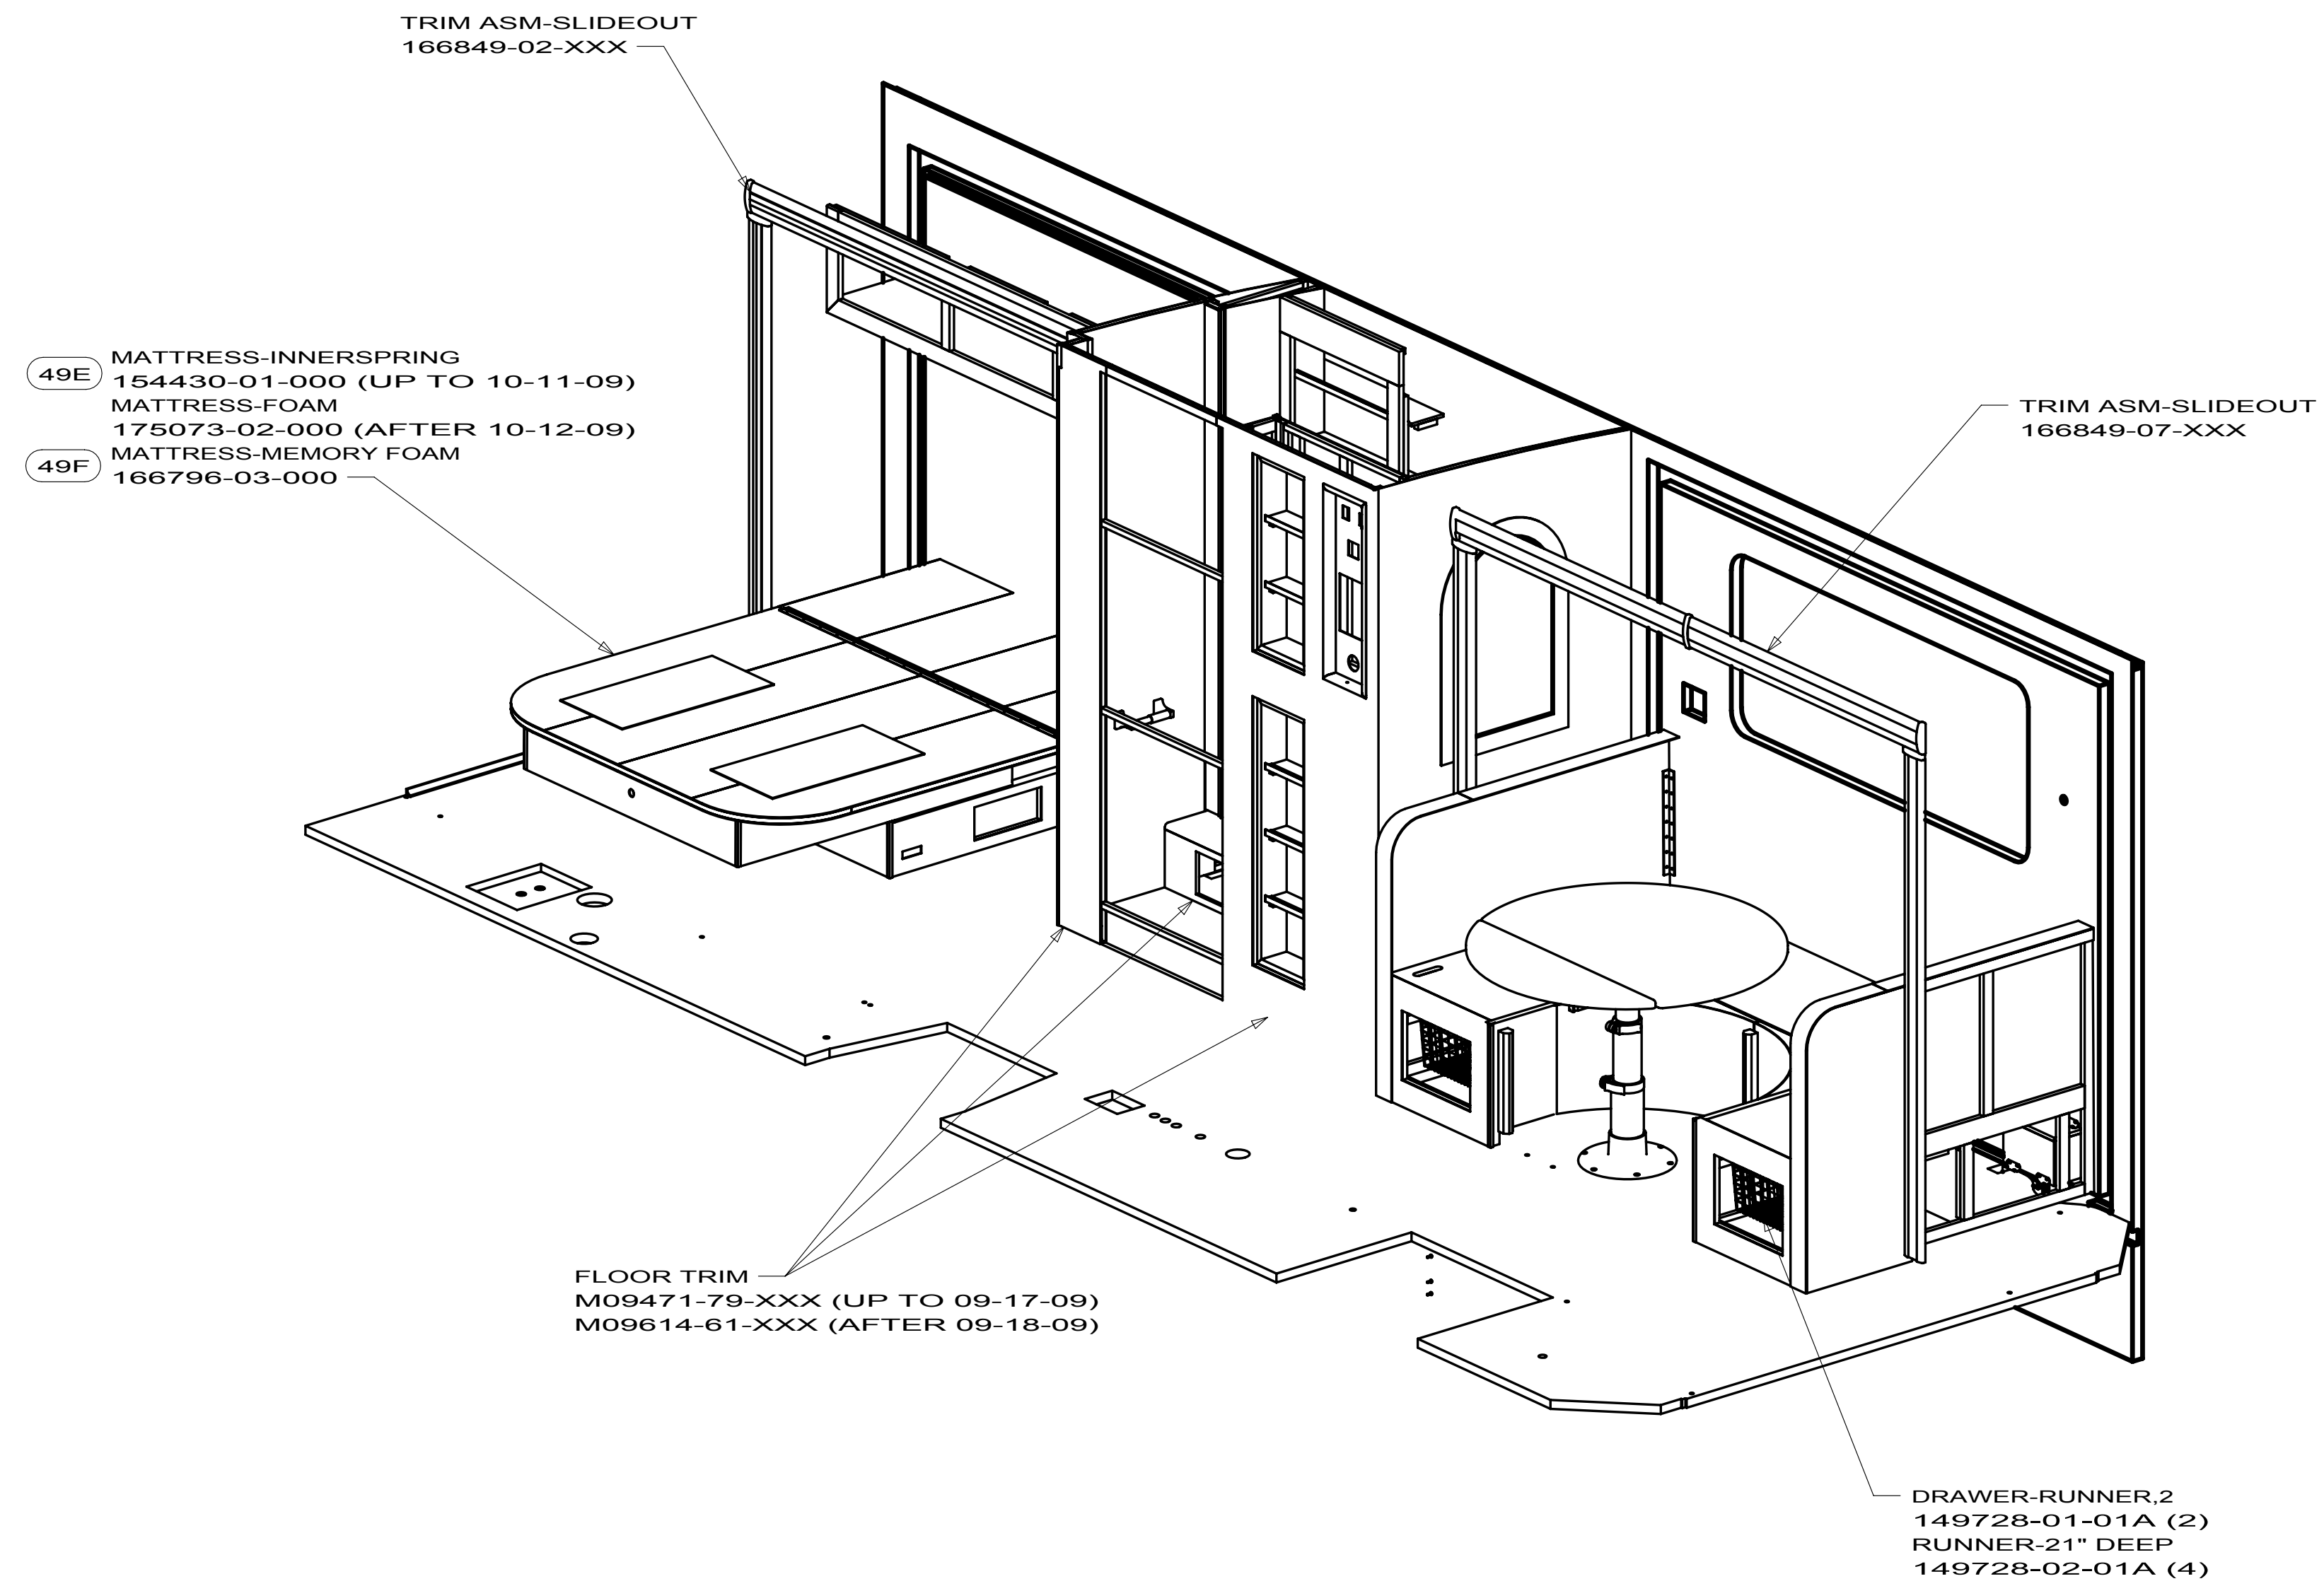


10 728B

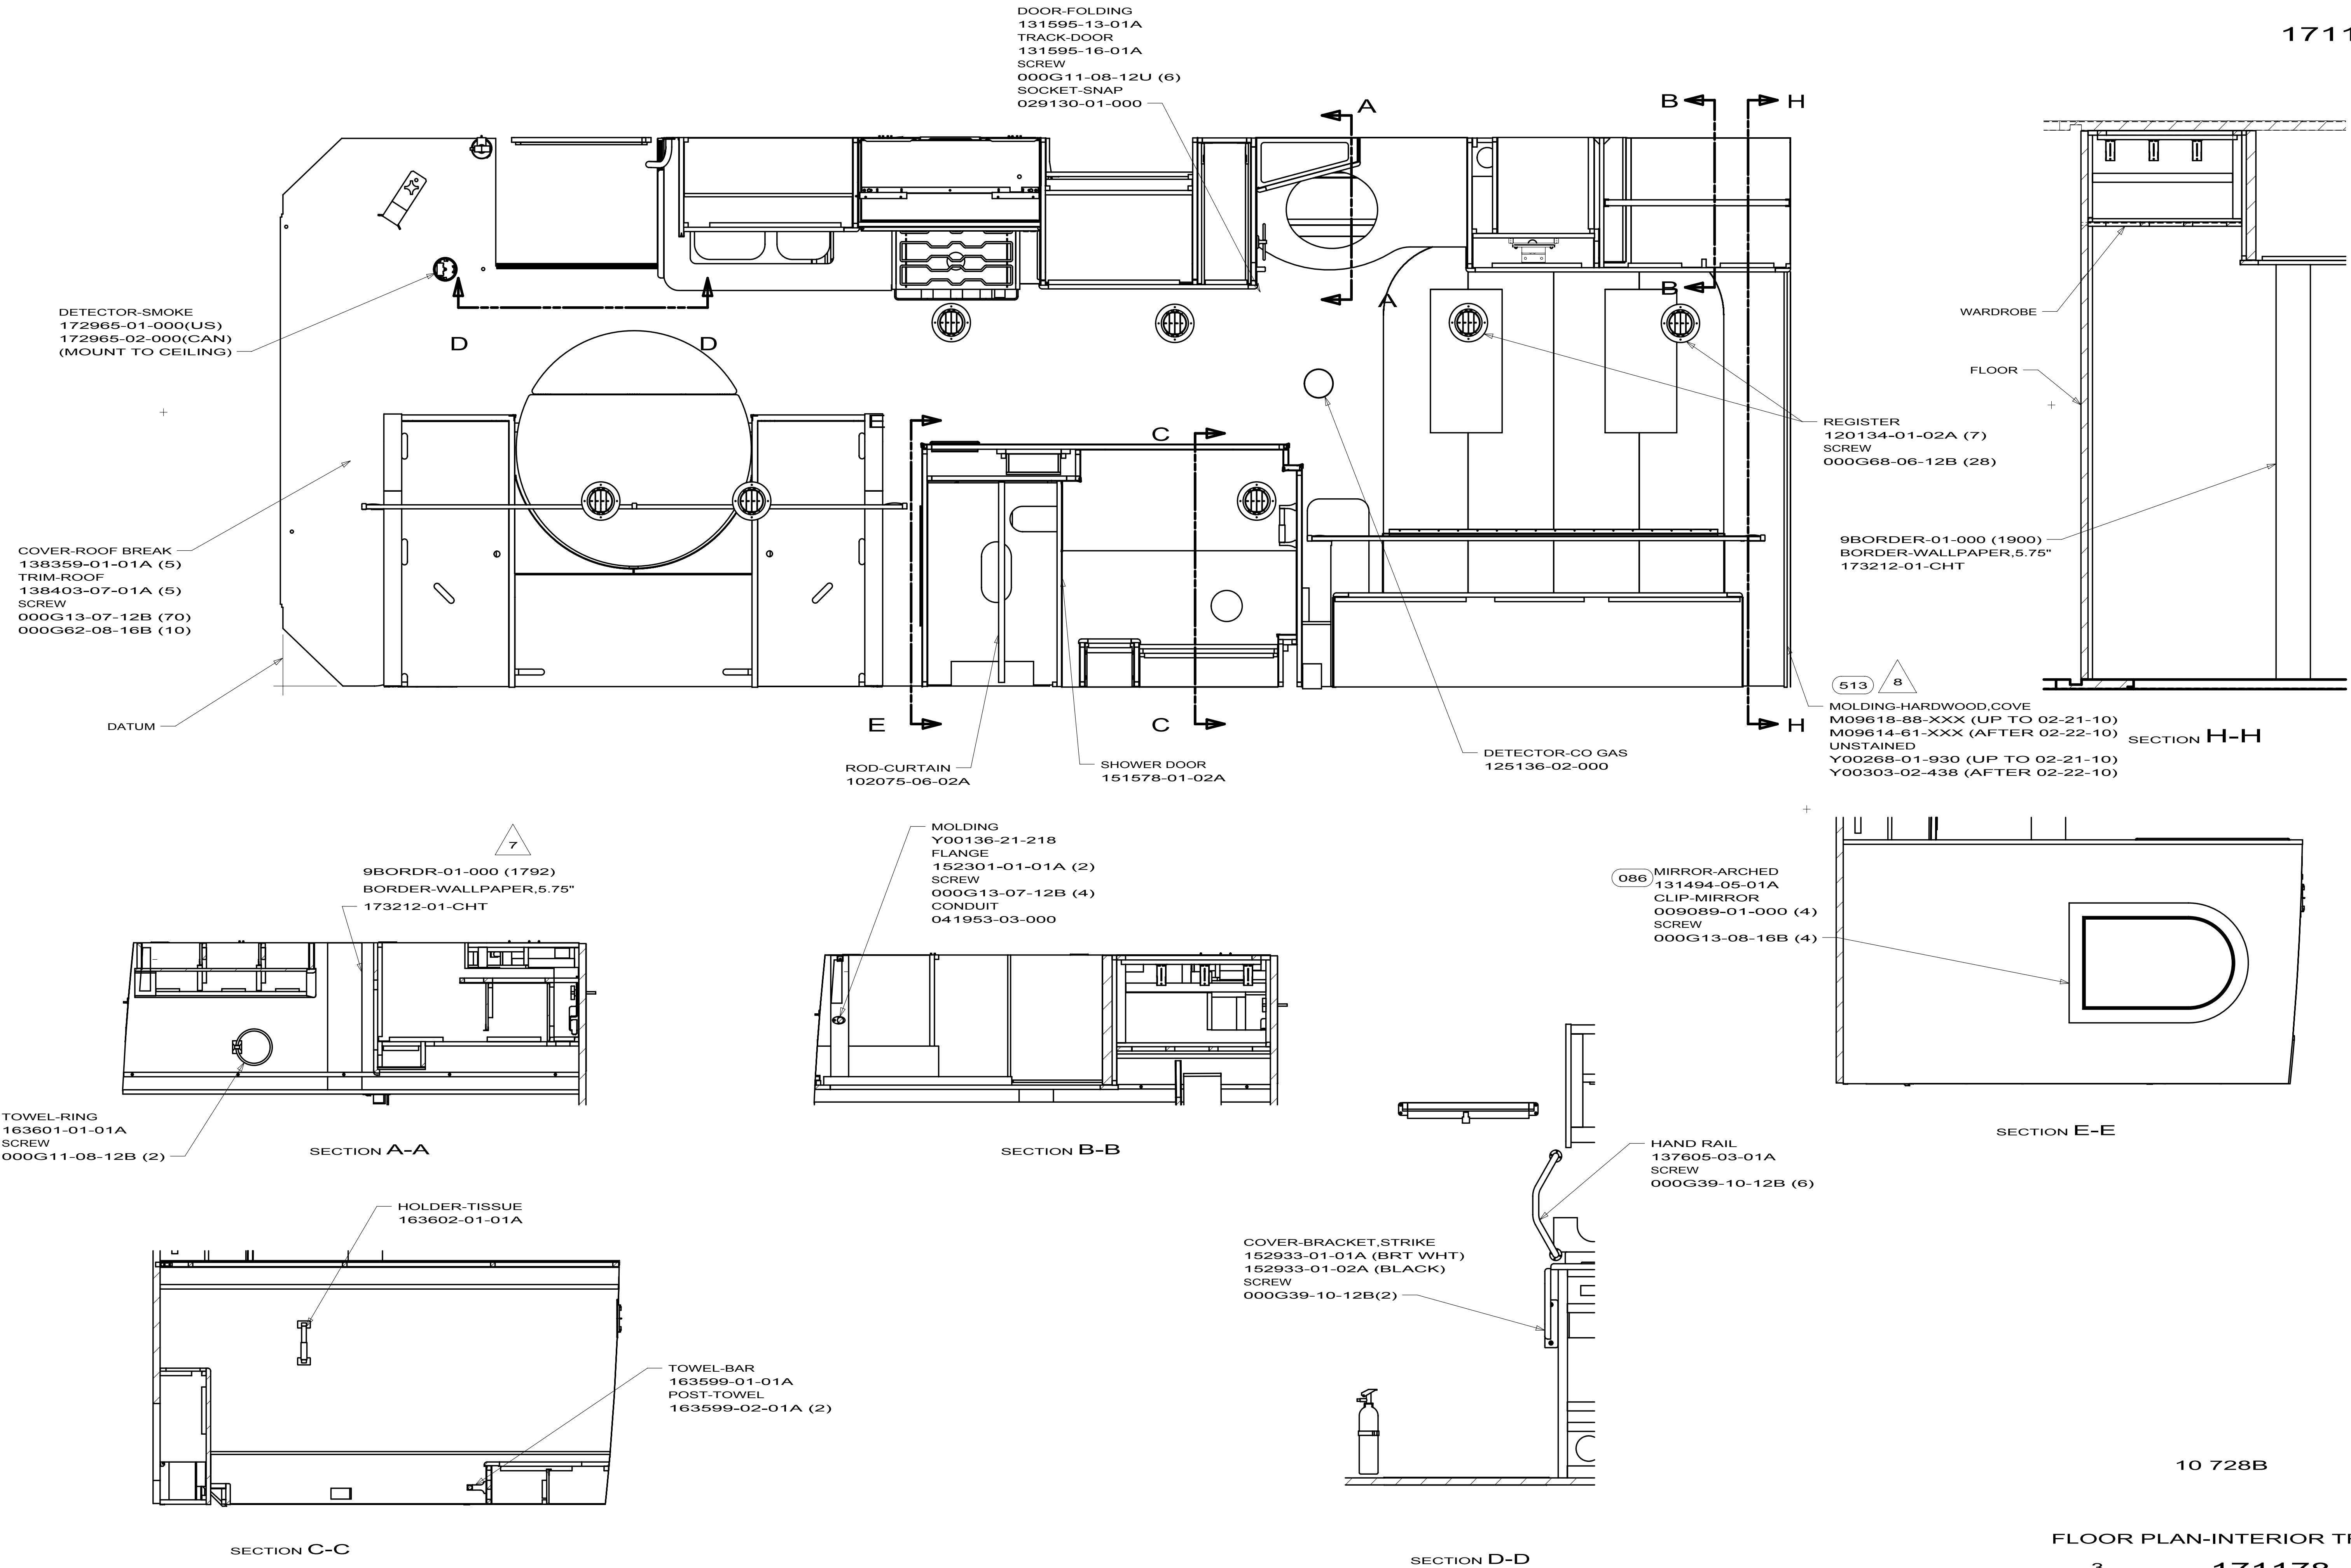

KEY	PART NUMBER	U/M	DESCRIPTION	131595-01-01A, 131595-05-01A, 131595-10-01A, 131595-13-01A	
				VENDOR NO.	
	117431-01-707	EA	BALL CATCH - PLASTIC		
	131595-01-700	EA	END STOP ONLY		
	131595-01-701	EA	BRACKET/MOUNTING	908956	
	131595-01-702	EA	TRACK/STRAIGHT - 37"		

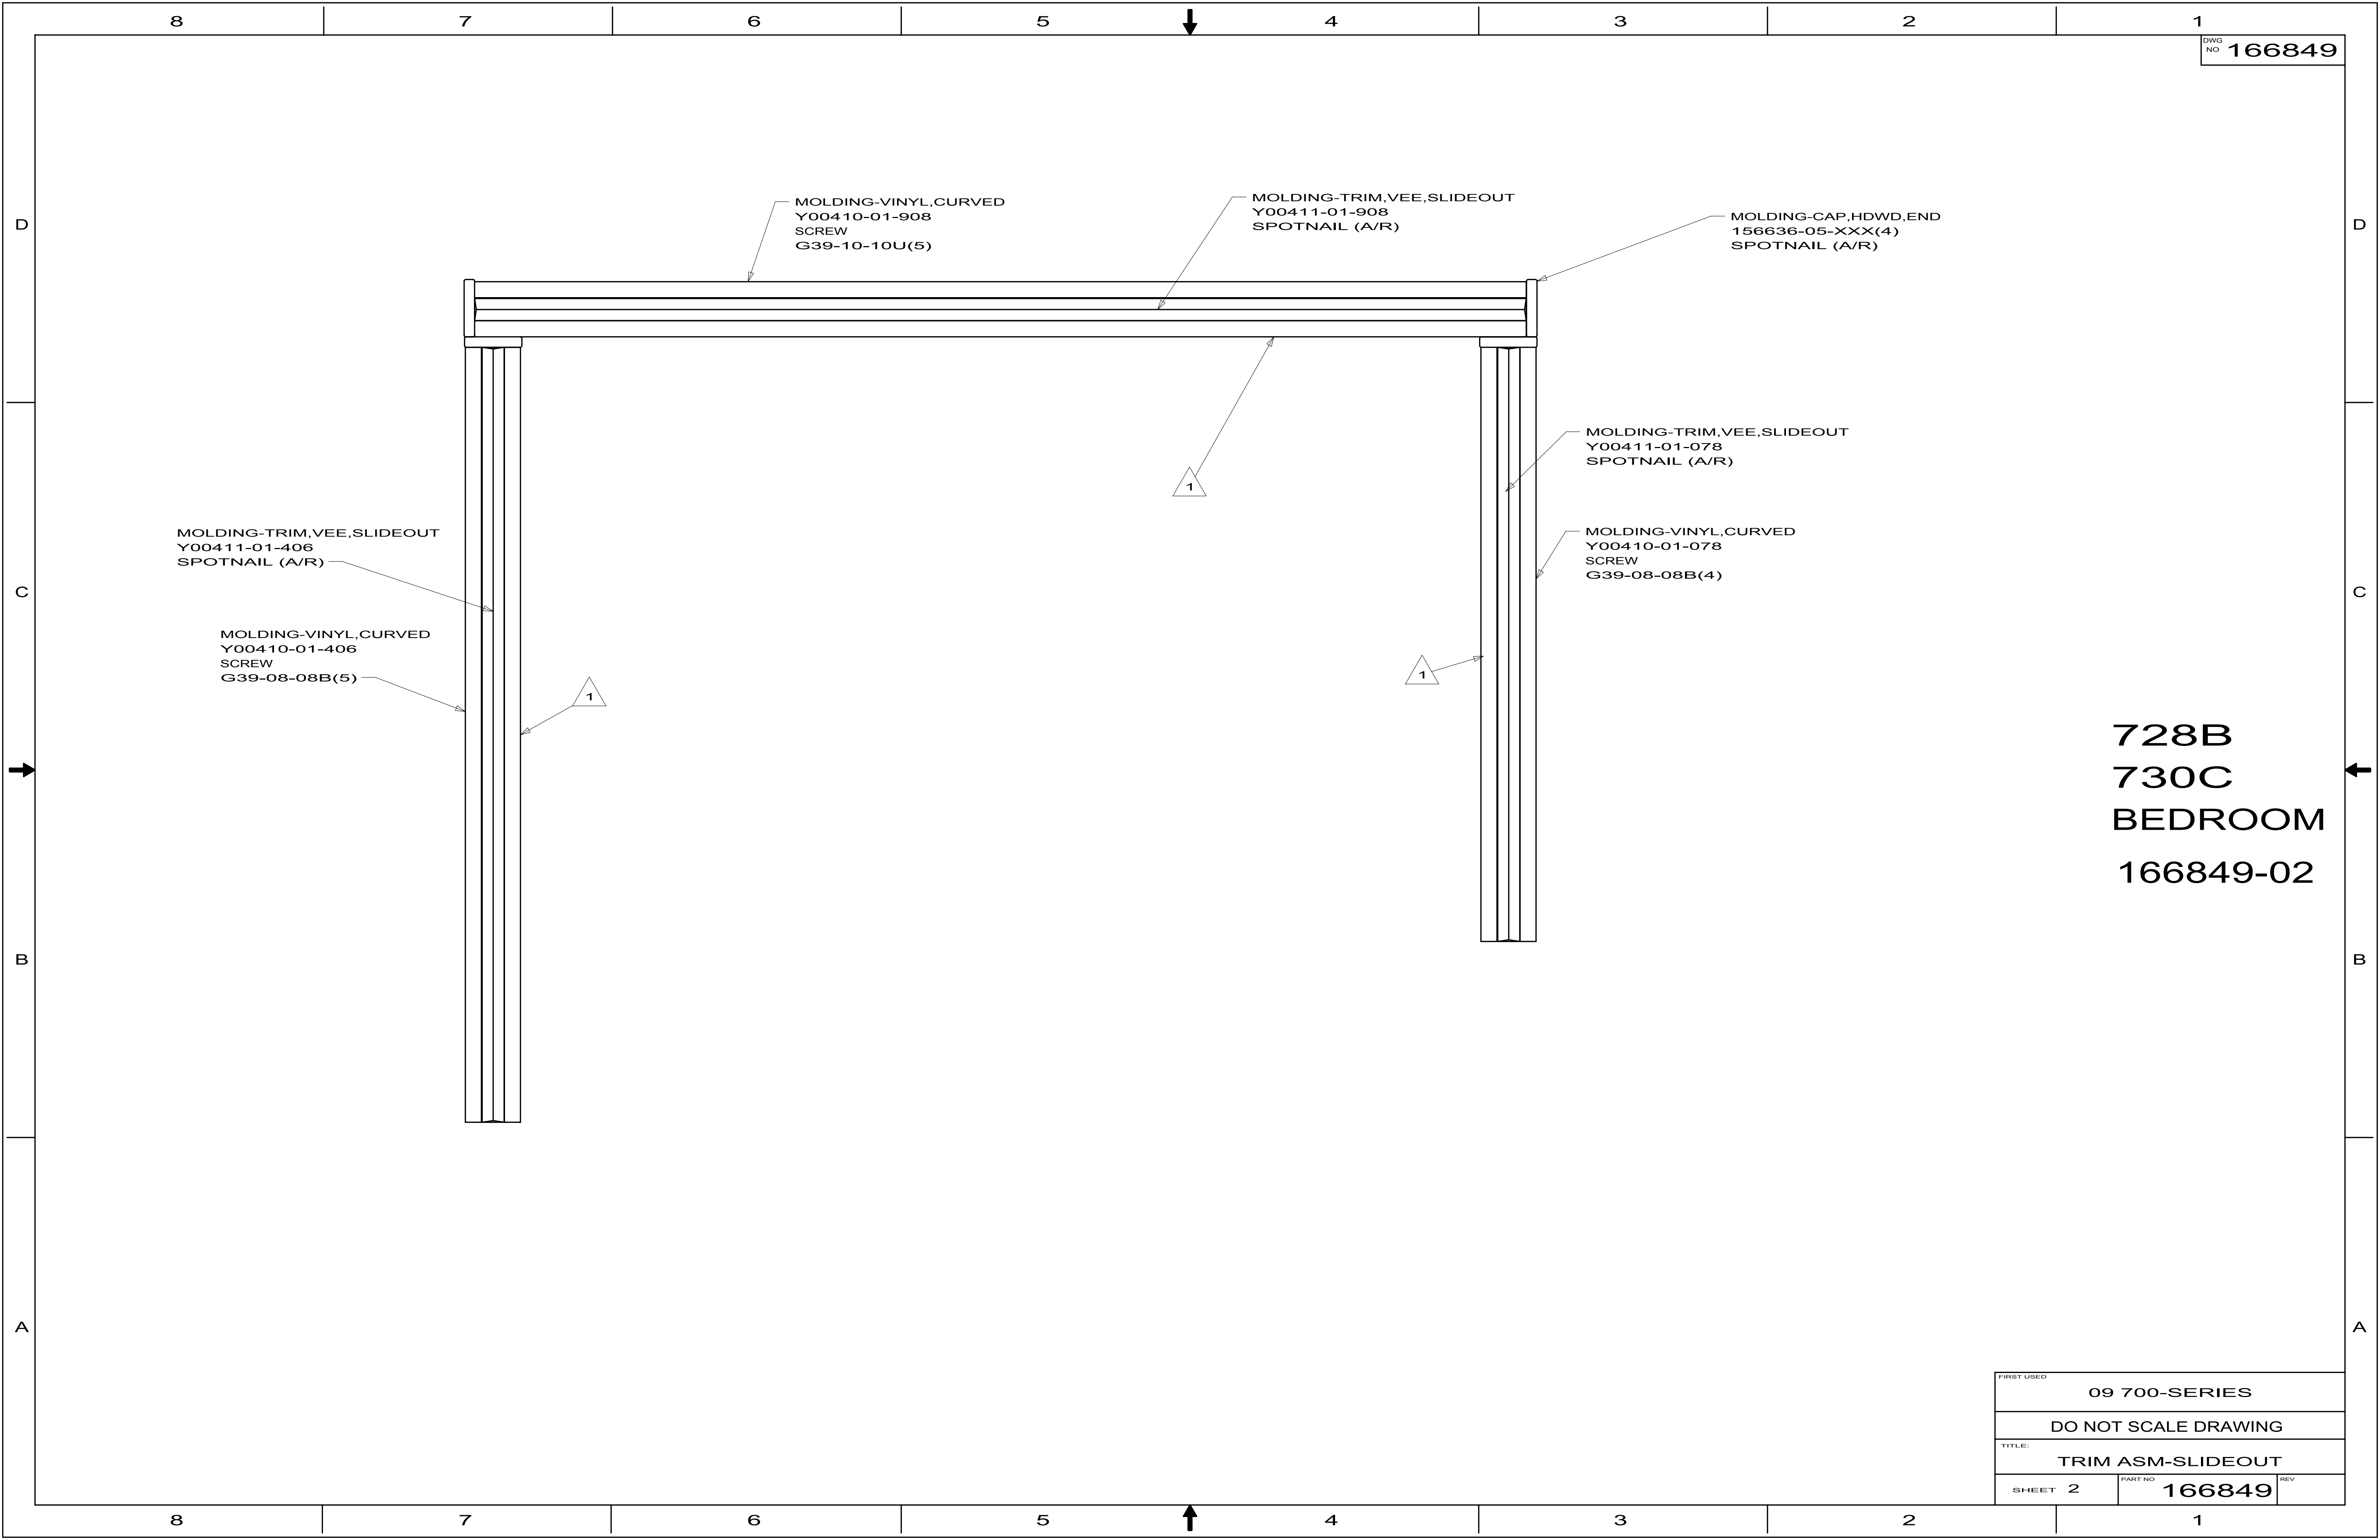

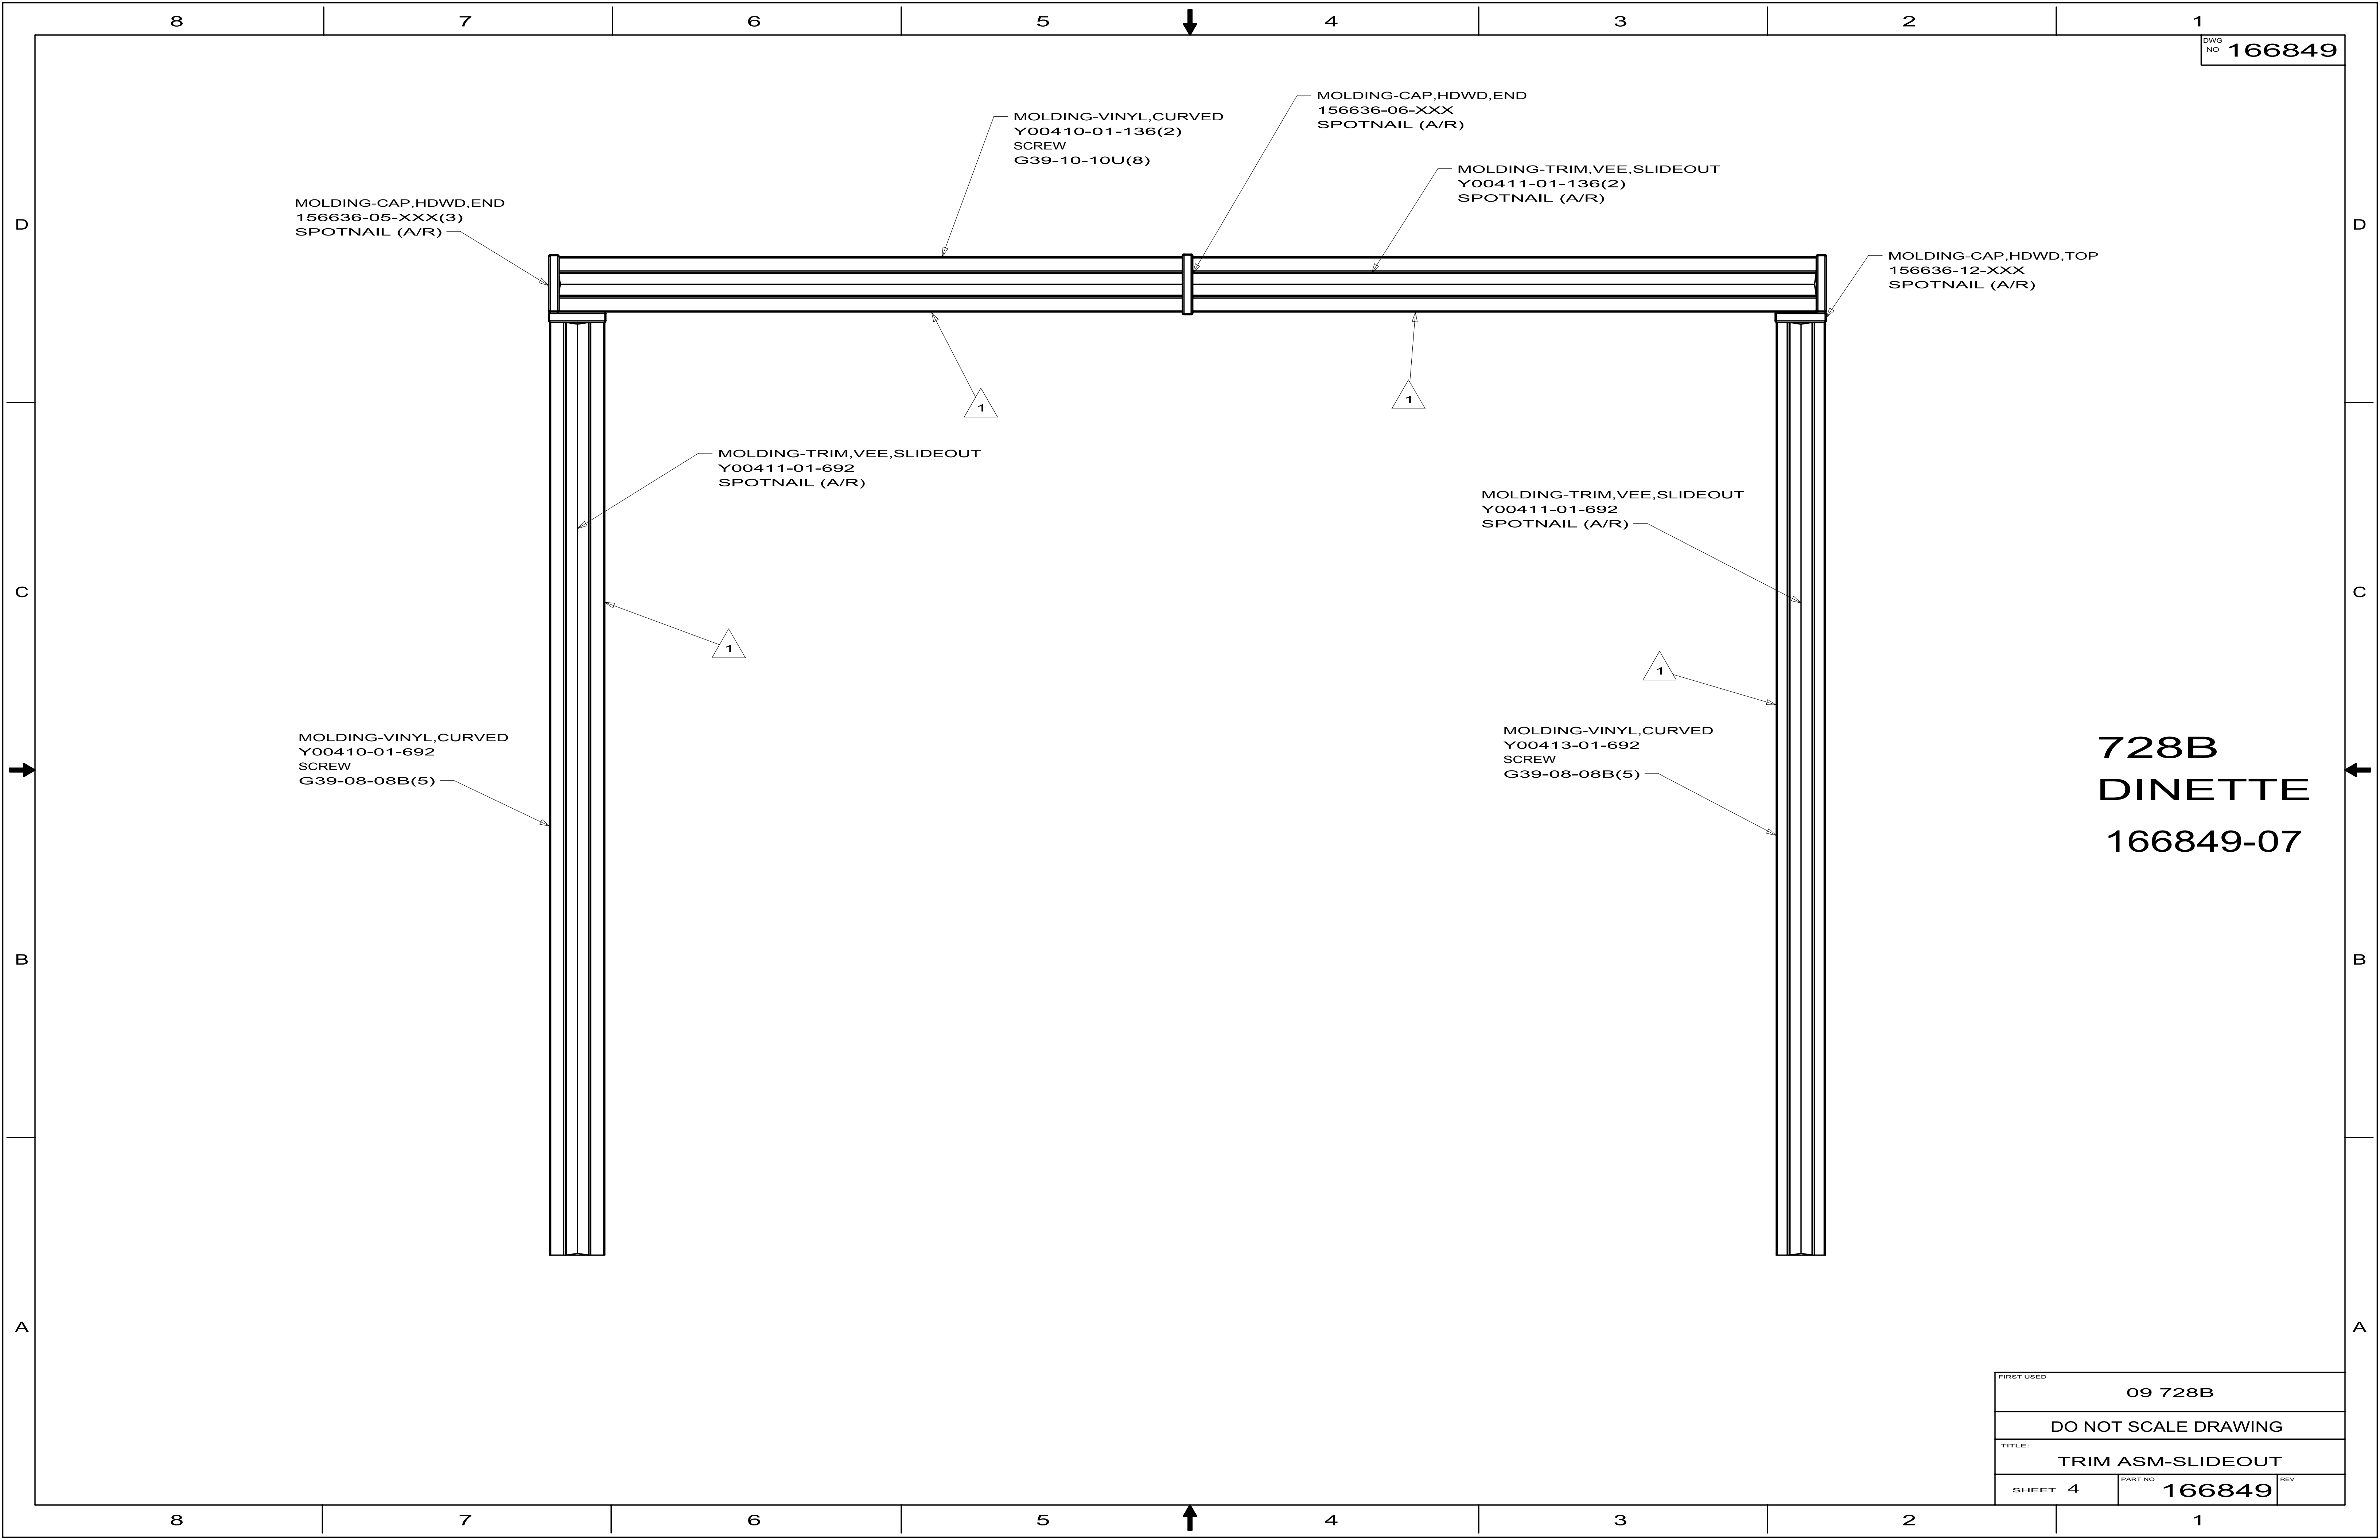

MOLDING-CAP,HDWD,END
156636-05-XXX(3)
SPOTNAIL (A/R)

MOLDING-VINYL,CURVED
Y00410-01-136(2)
SCREW
G39-10-10U(8)

MOLDING-CAP,HDWD,END
156636-06-XXX
SPOTNAIL (A/R)

MOLDING-TRIM,VEE,SLIDEOUT
Y00411-01-136(2)
SPOTNAIL (A/R)

MOLDING-CAP,HDWD,TOP
156636-12-XXX
SPOTNAIL (A/R)

MOLDING-TRIM,VEE,SLIDEOUT
Y00411-01-692
SPOTNAIL (A/R)

MOLDING-TRIM,VEE,SLIDEOUT
Y00411-01-692
SPOTNAIL (A/R)

MOLDING-VINYL,CURVED
Y00410-01-692
SCREW
G39-08-08B(5)

MOLDING-VINYL,CURVED
Y00413-01-692
SCREW
G39-08-08B(5)

728B
DINETTE
166849-07

FIRST USED			09 728B					
DO NOT SCALE DRAWING								
TITLE:								
TRIM ASM-SLIDEOUT								
SHEET 4		PART NO		REV				
		166849						