



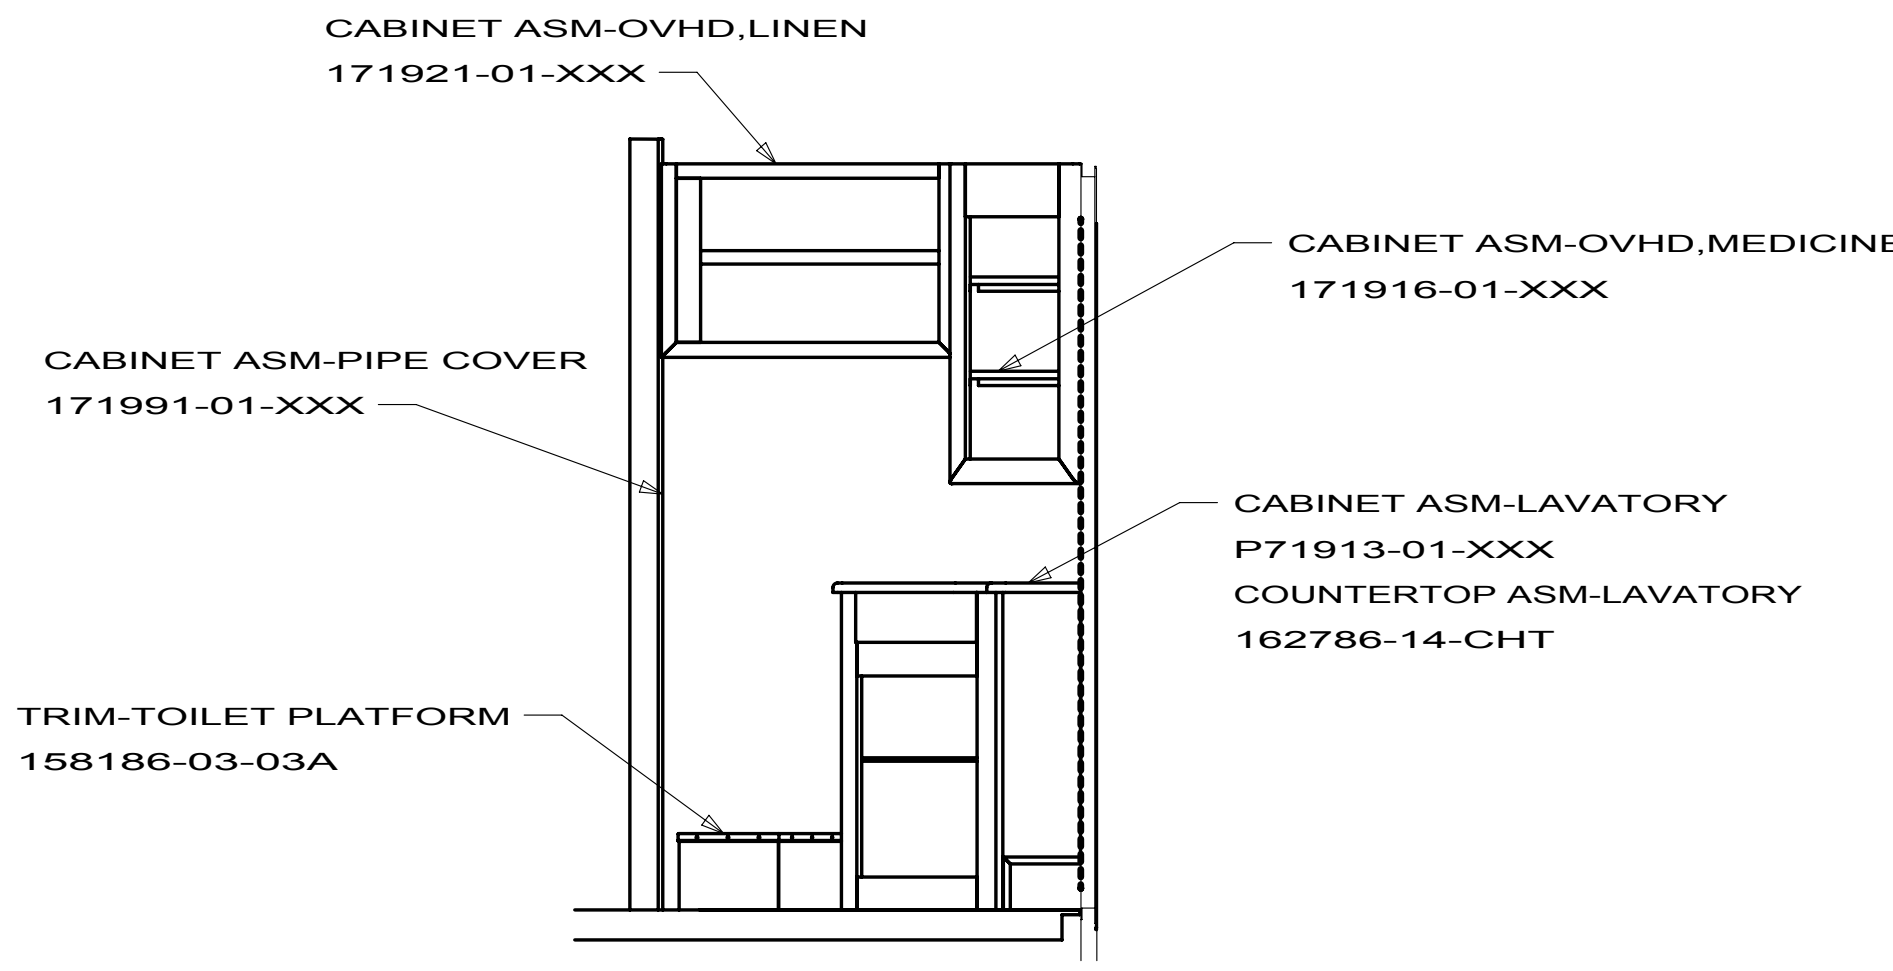


- | | | | |
|-----|---------------------------|-----|----------------------------|
| 145 | REFR-EXTRA CAP W/ICEMAKER | 23C | BED-KING OFF SIDEWALL |
| 21W | DINING/BUFFET/TV | 44X | BED-QUEEN SIDEWALL |
| 14W | DINETTE | 40A | INVERTER-DC/AC WITHOUT |
| | | 40B | INVERTER-DC/AC, 300 WATT |
| | | 78J | ELECTRICAL SYSTEM-50 AMP |
| | | 12D | ELECTRICAL SYSTEM 30 AMP |
| | | 08P | INTERIOR UPGRADE - WITHOUT |

NOTES:


		COPYRIGHT 2010 WINNEBAGO INDUSTRIES, INC.	
DFT#		ORIG. DATE	
CHRR		ALL DIMENSIONS ARE IN MILLIMETERS	
P.E.		FIRST USED	
M.E.		10 D33C	
OSNR			
UNSPECIFIED TOLERANCES ARE:		MATERIAL:	
WHOLE DIM (X) ± 3			
ONE-PLACE (X.X) ± 1.5			
TWO-PLACE (X.XX) ± 0.50			
ANGLE ± 1°			
THIRD ANGLE PROJECTION			
DO NOT SCALE DRAWING		REFER TO ES0018 FOR FASTENER TIGHTENING GUIDELINES	
TITLE: FLOOR PLAN-CABT & APPLIANCE			
SHEET 1 OF 5	PART NO	171689	REV

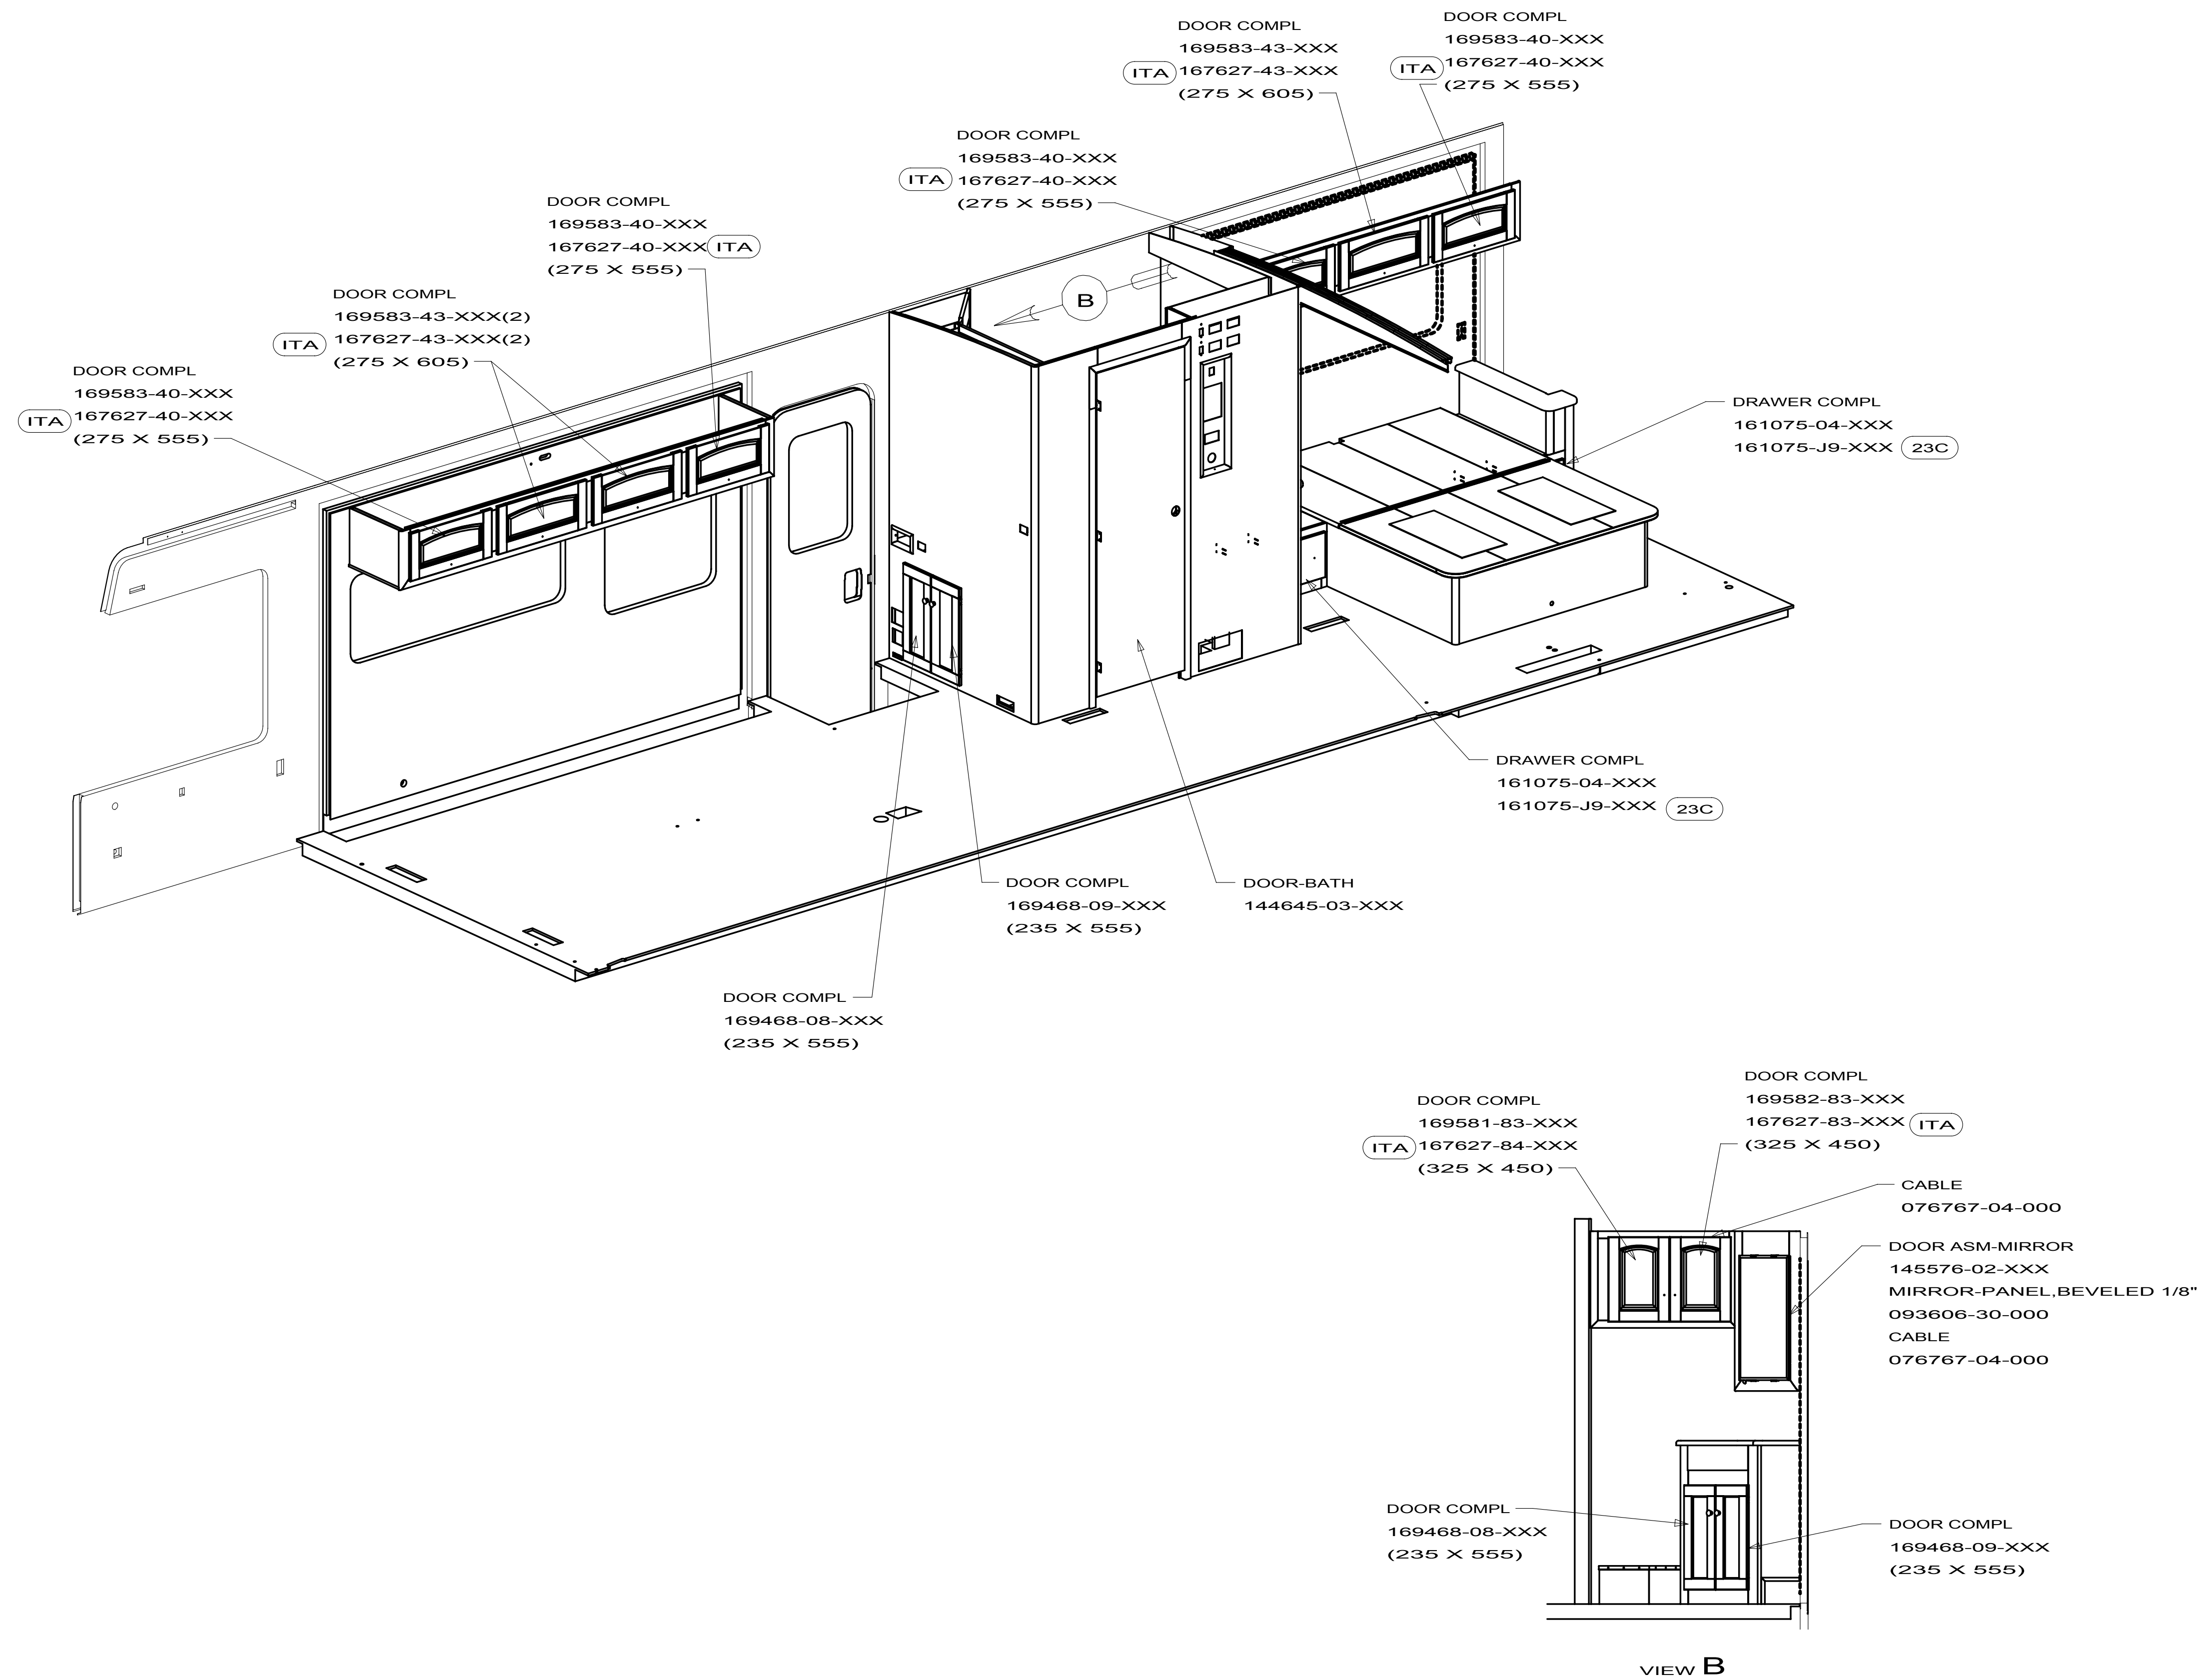


FIRST USED		
10 D33C		
DO NOT SCALE DRAWING		
TITLE:		
FLOOR PLAN-CABT & APPLIANCE		
SHEET 2	PART NO 171689	REV

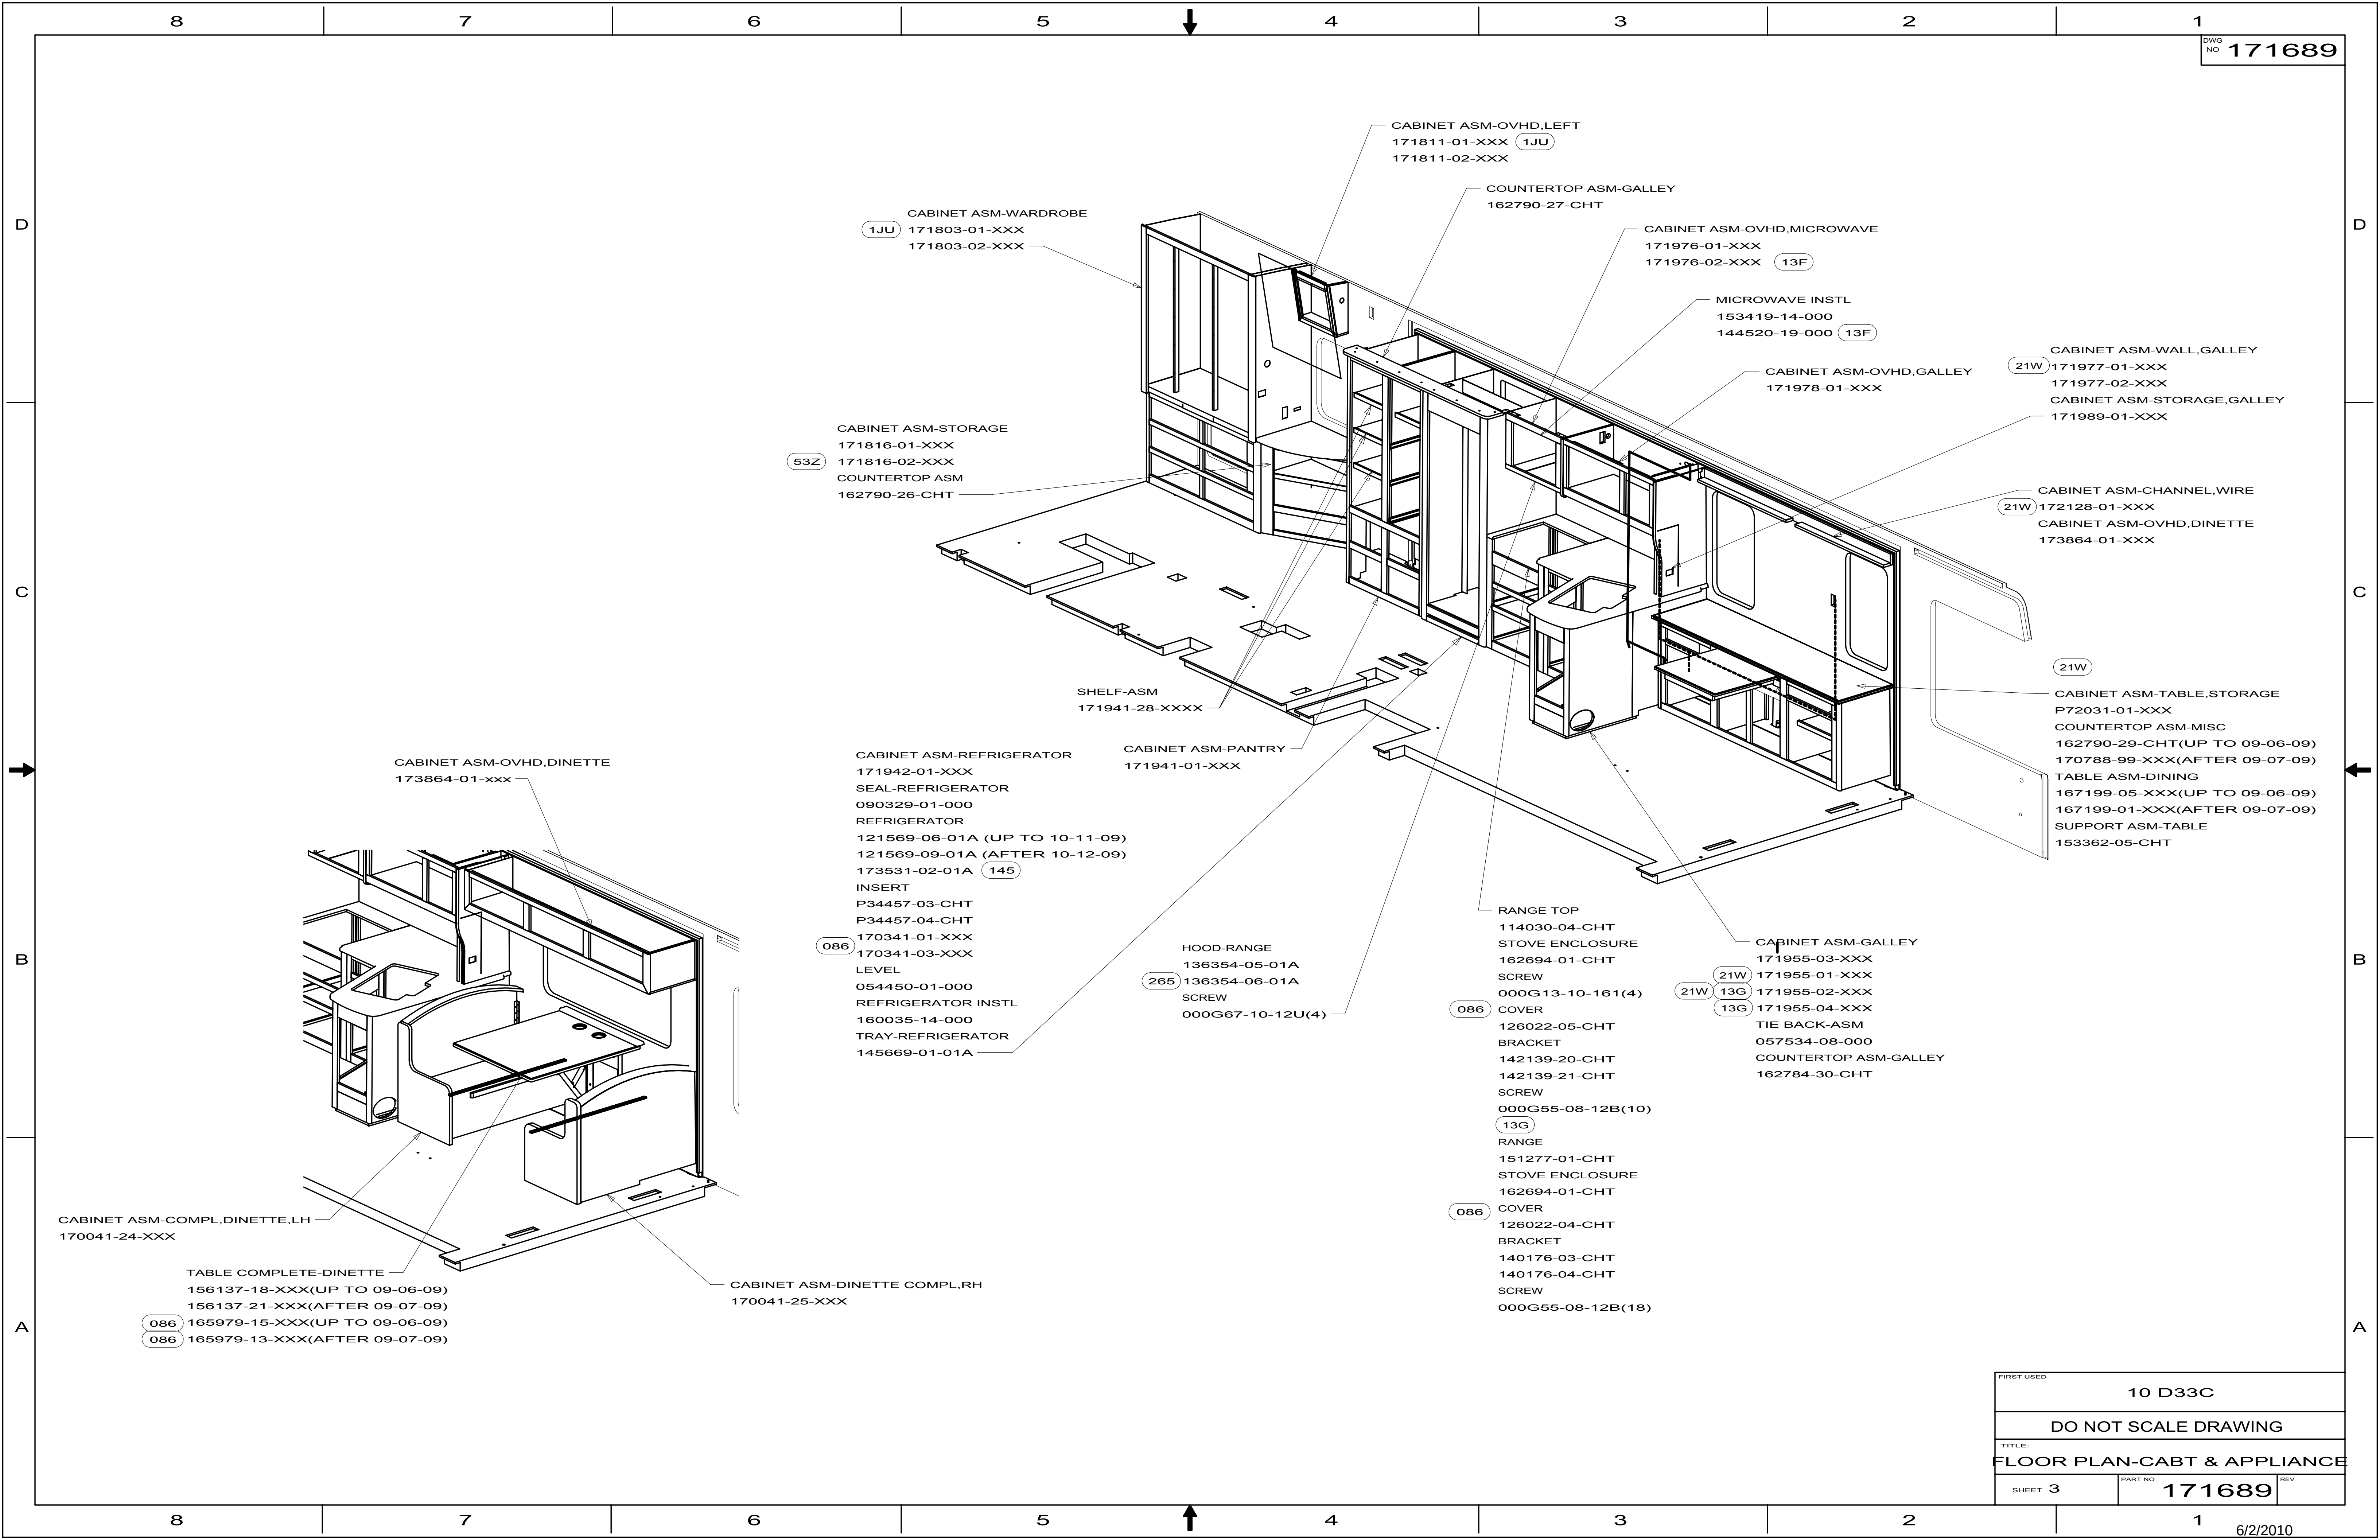

FIRST USED		
10 D33C		
DO NOT SCALE DRAWING		
TITLE:		
FLOOR PLAN-CABT & APPLIANCE		
SHEET 3	PART NO 171689	REV

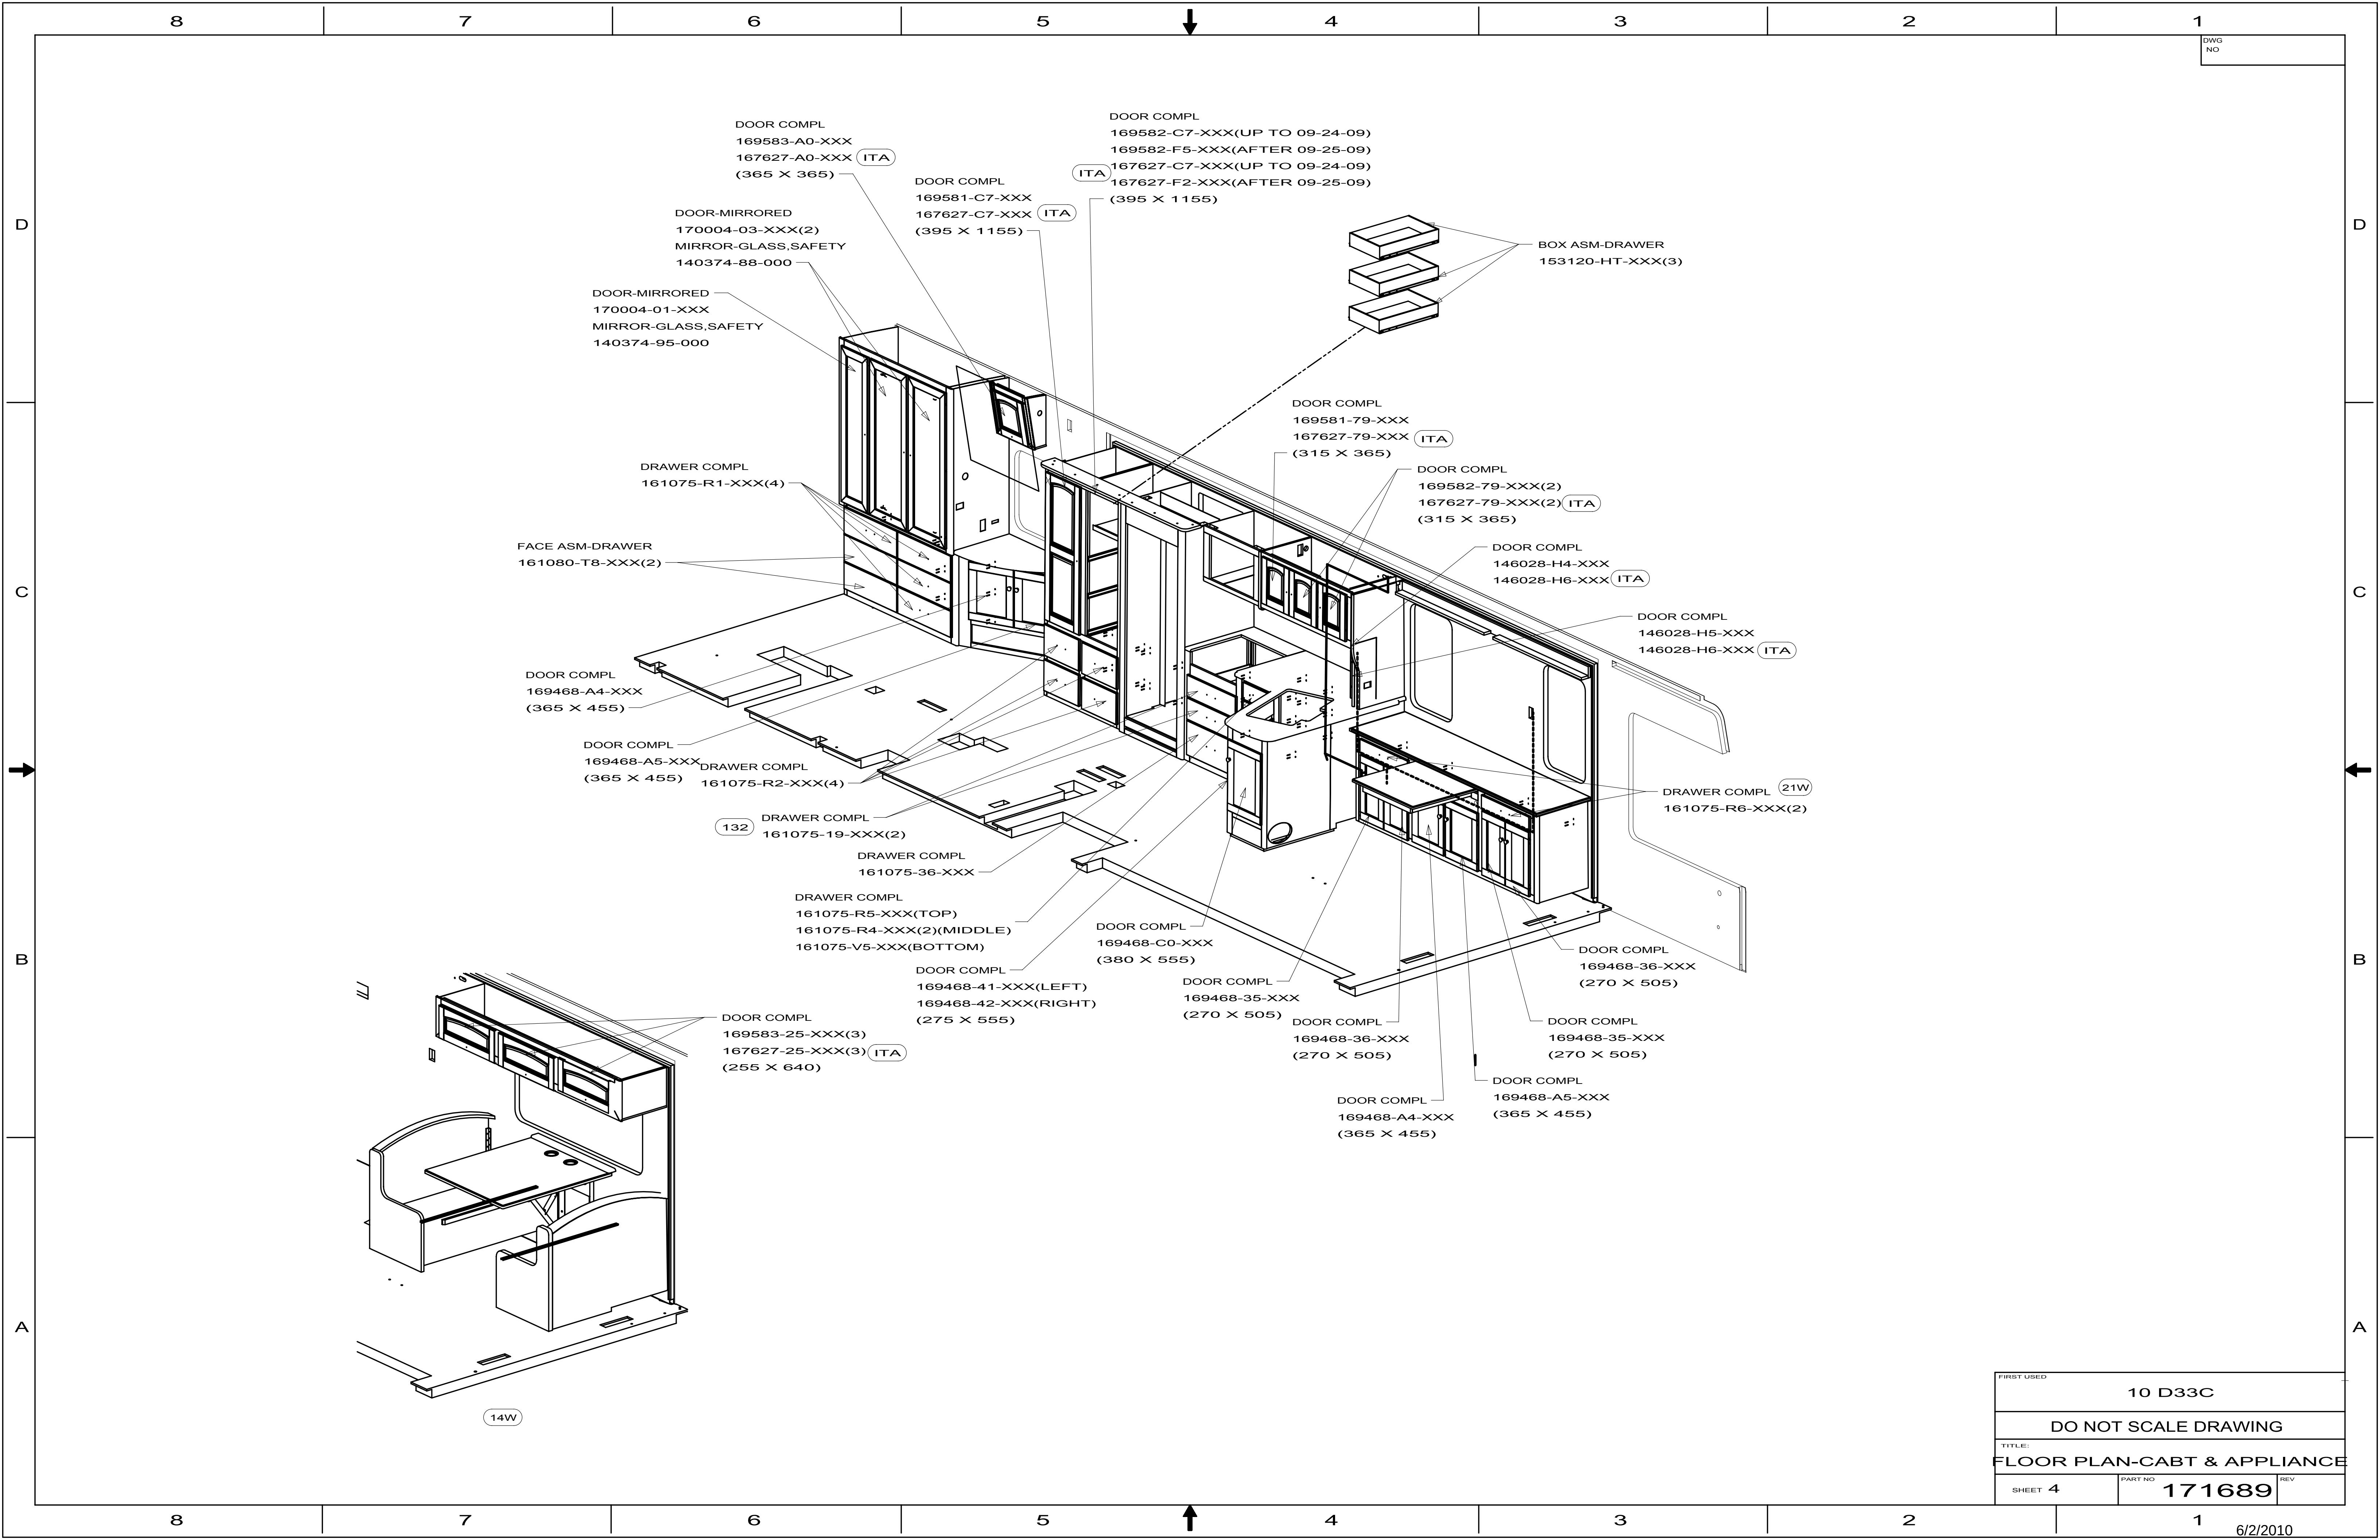

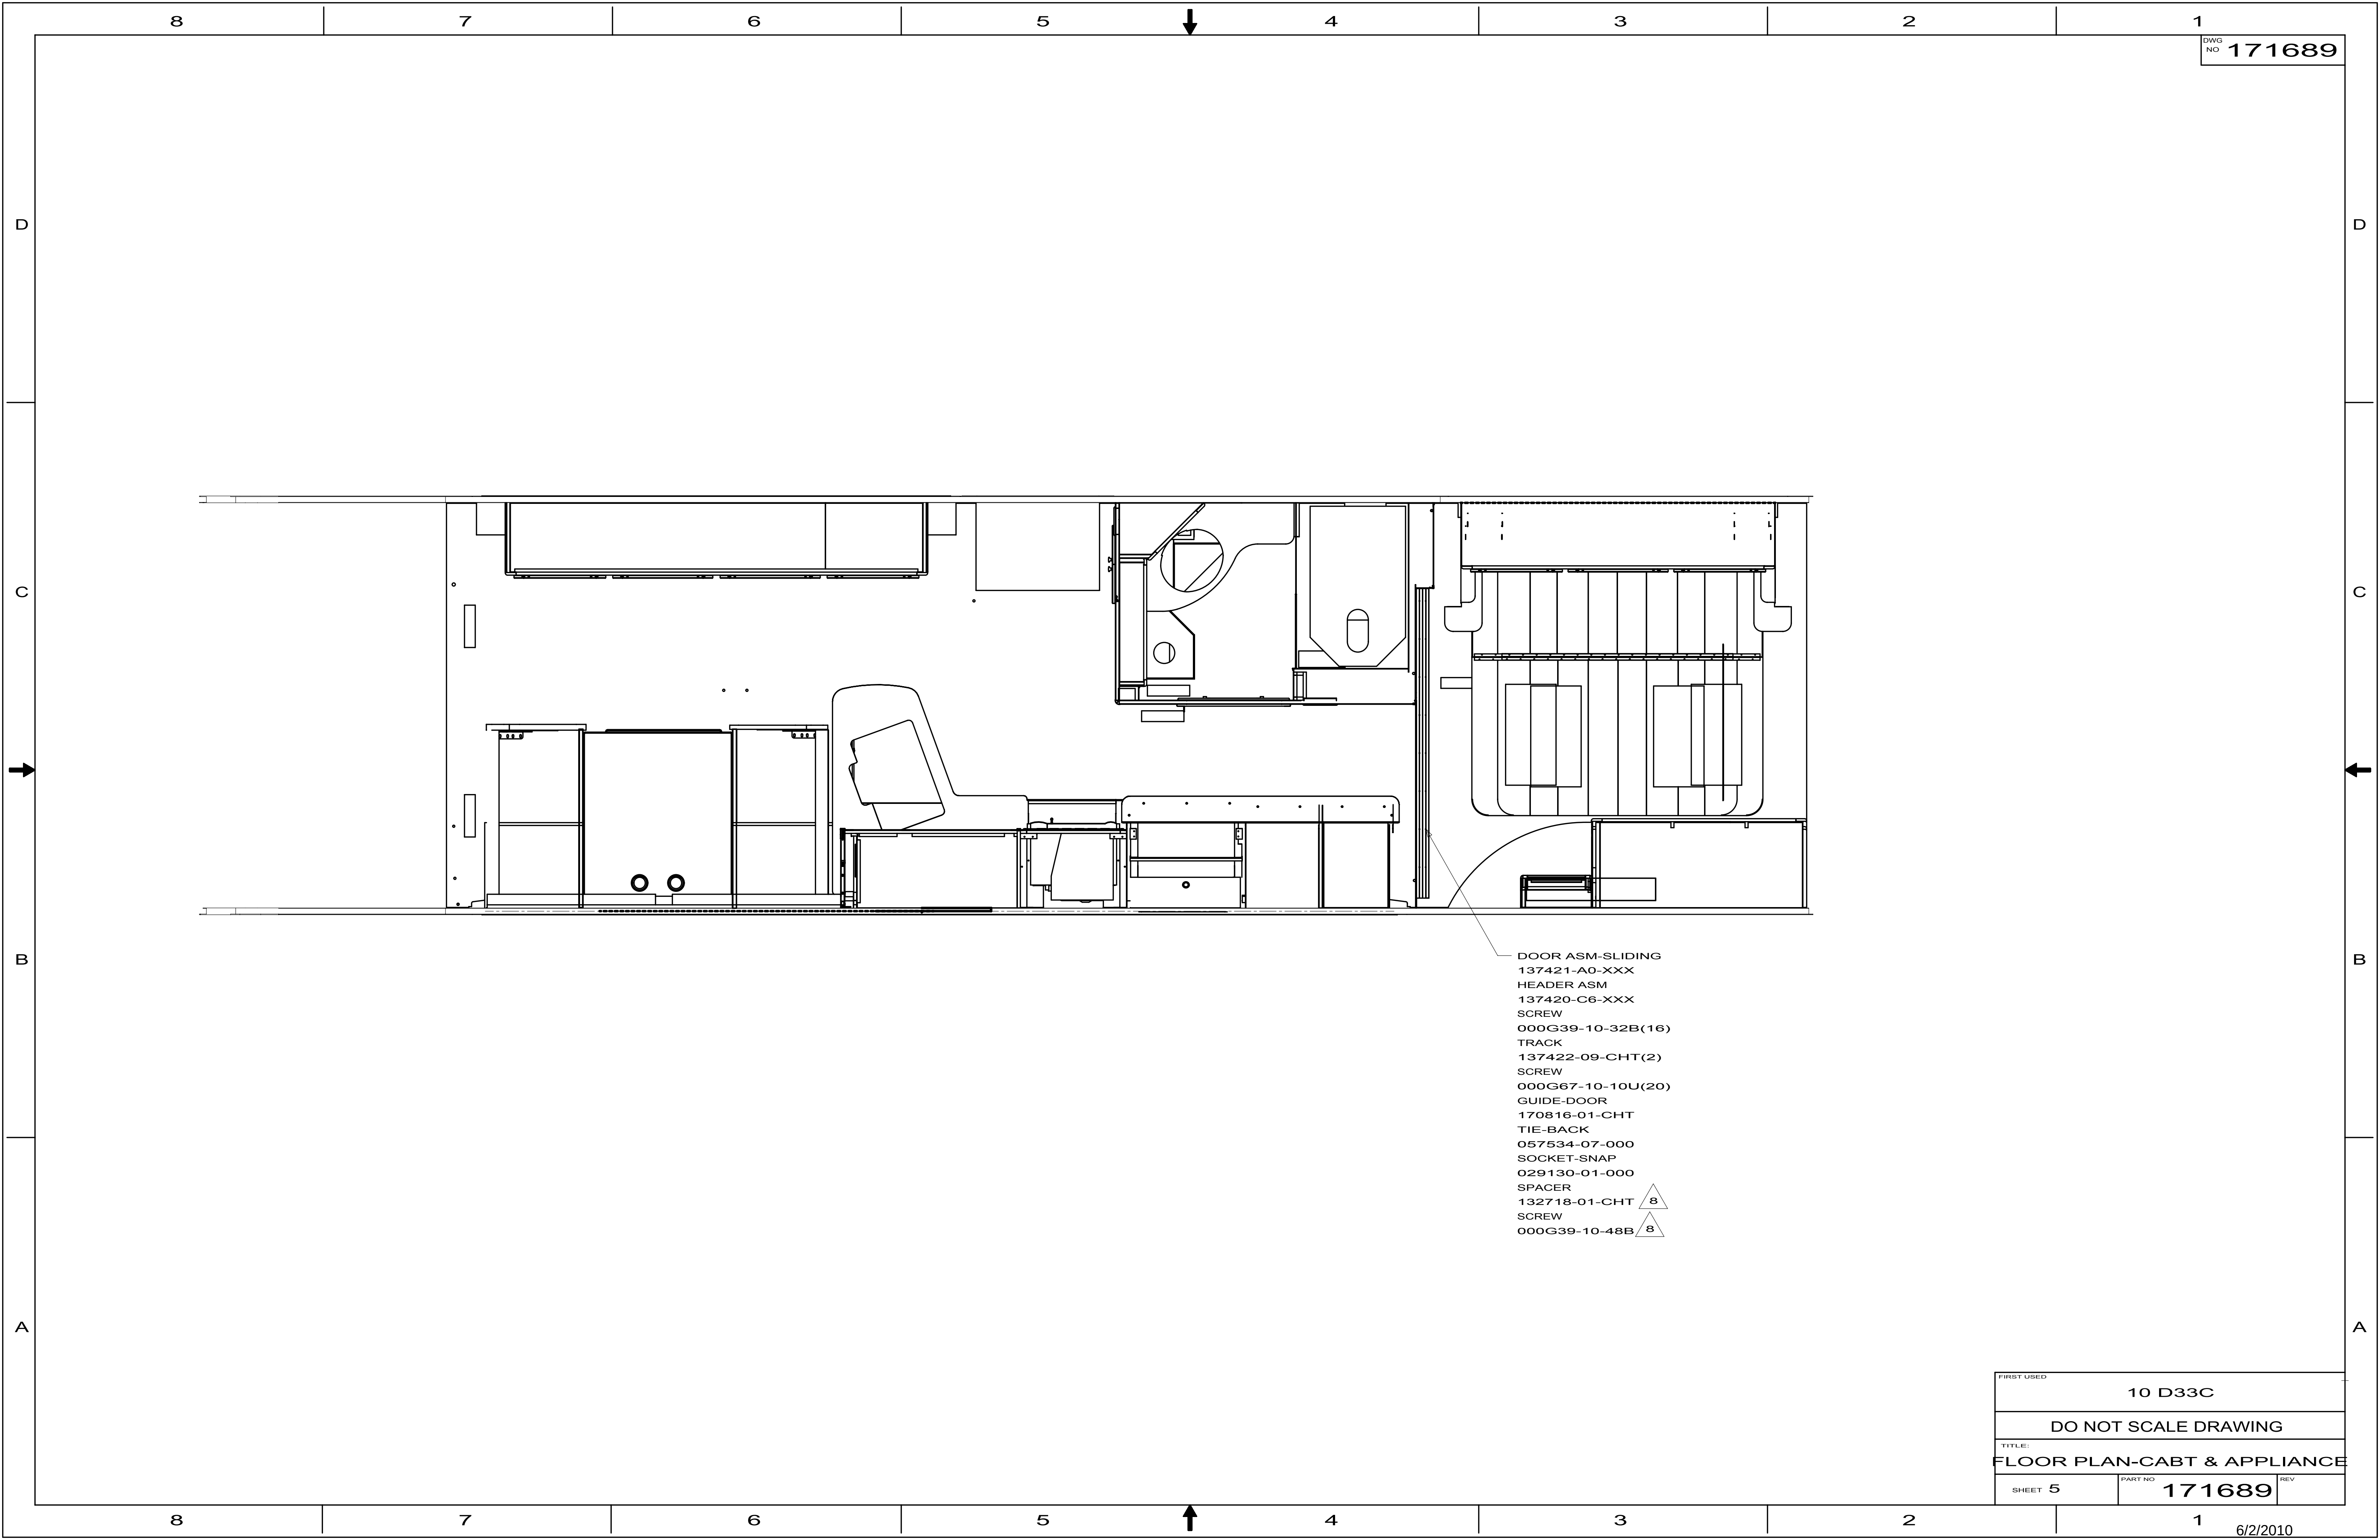


FIRST USED		
10 D33C		
DO NOT SCALE DRAWING		
TITLE:		
FLOOR PLAN-CABT & APPLIANCE		
SHEET 5	PART NO 171689	REV


DWG NO	BED TYPE	SHEET
107821-01	QUEEN (Q-SERIES)	1
107821-02	QUEEN (W/INNERSPRING MATTRESS)	2
107821-03	QUEEN (W/AIR MATTRESS)	3
107821-04		
107821-05		
107821-06	QUEEN (INNERSPRING,SPARE TIRE)	4
107821-07	BUNK (FOAM MATTRESS)	5

329B
D37L,J32H,J35P,J38N,P34Y,P39N,P40L,R40BD,R40WD
J32H,P34Y,P40L,R40BD
D31E,D33C,E26P,E30W
J35Z

RELEASE	REV DATE	DWG NO	107821
REV ZONE	REVISION RECORD	DATE	DTFR-ORIG

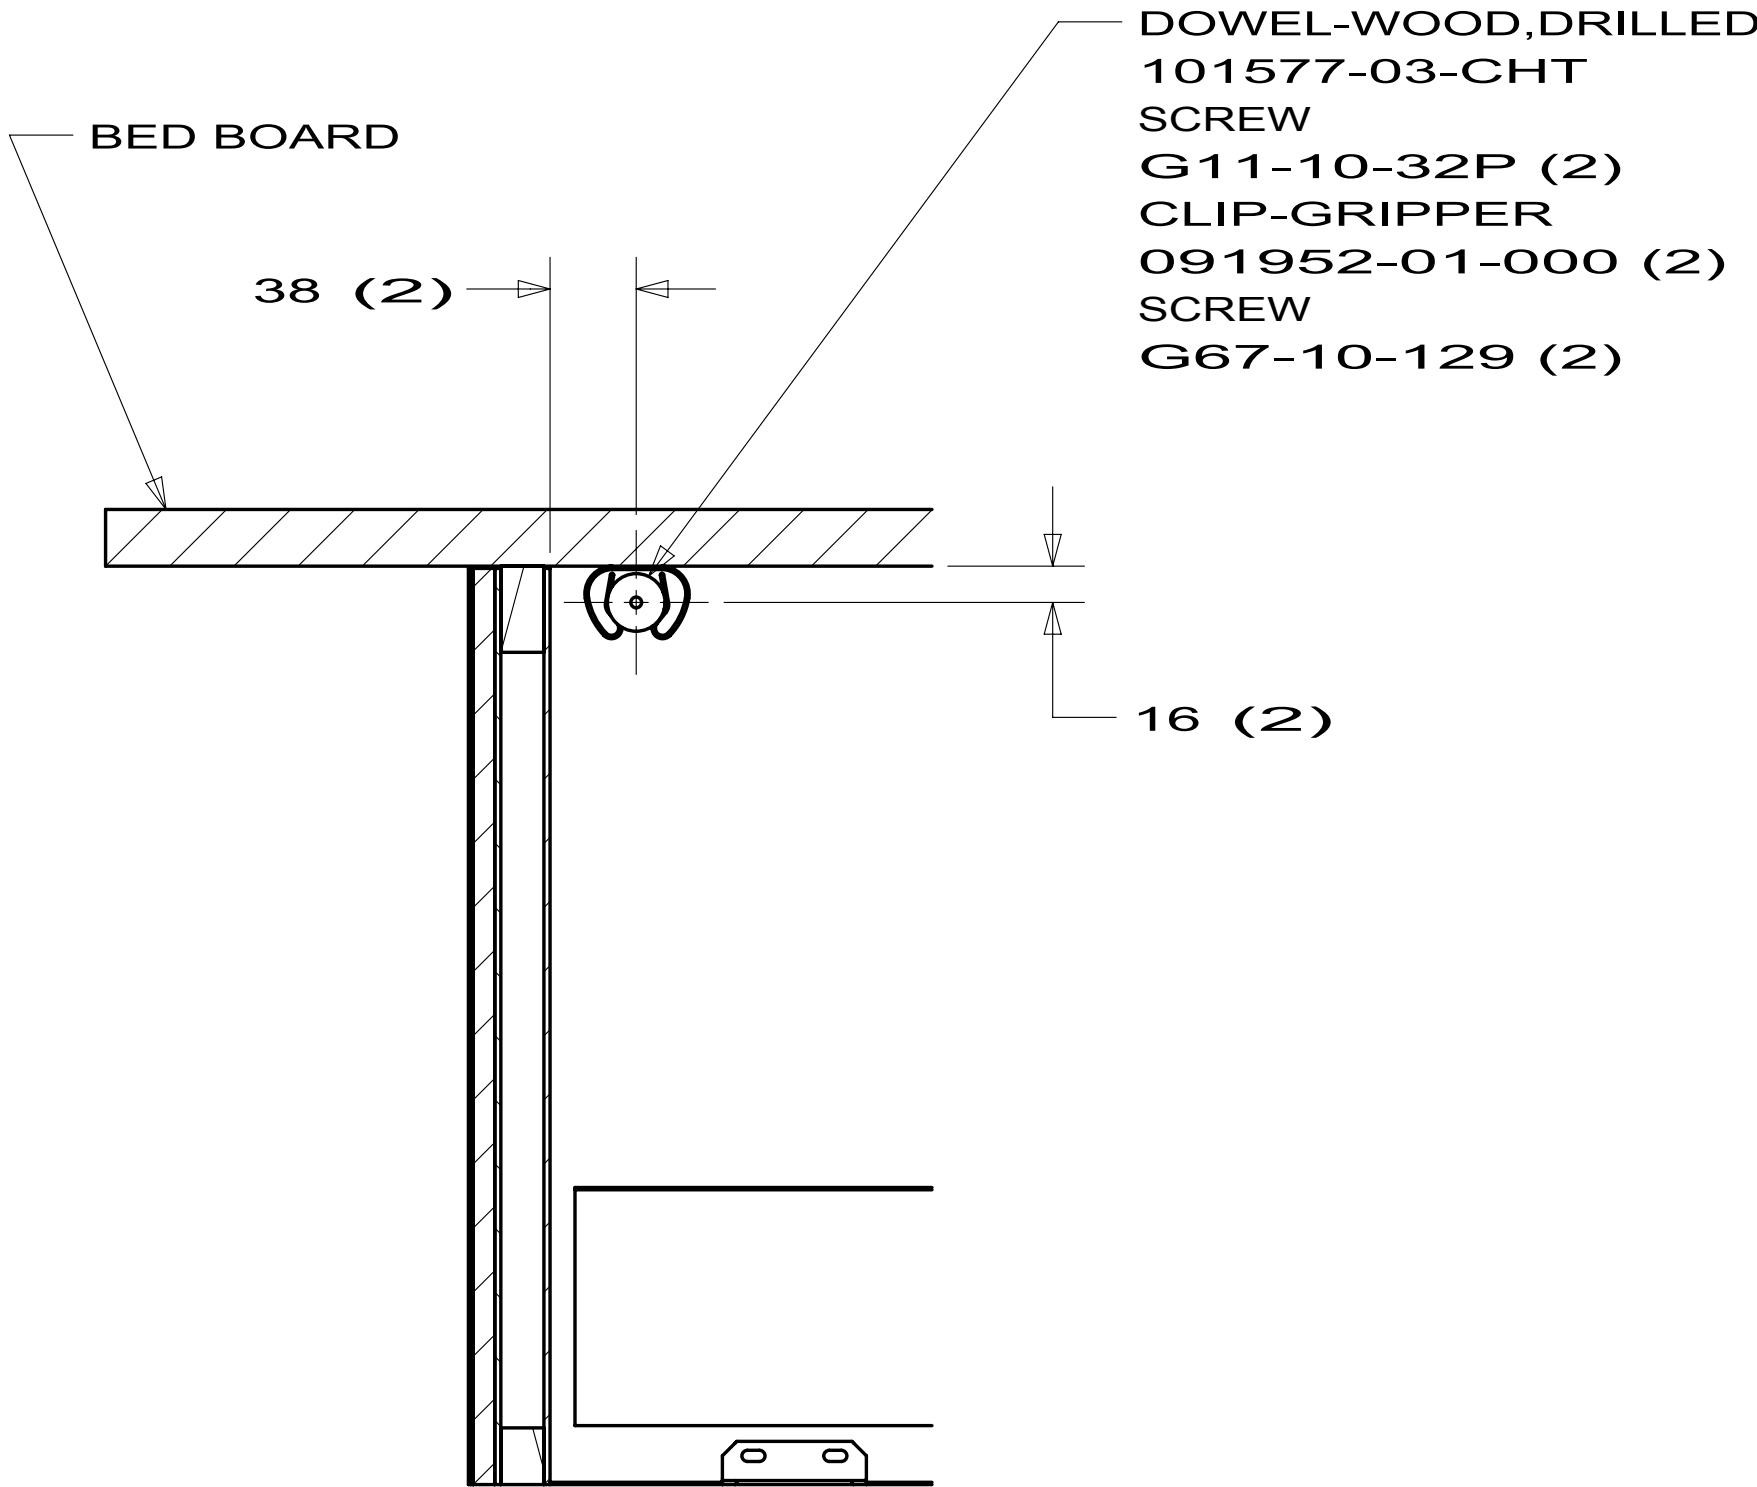

SECTION B-B

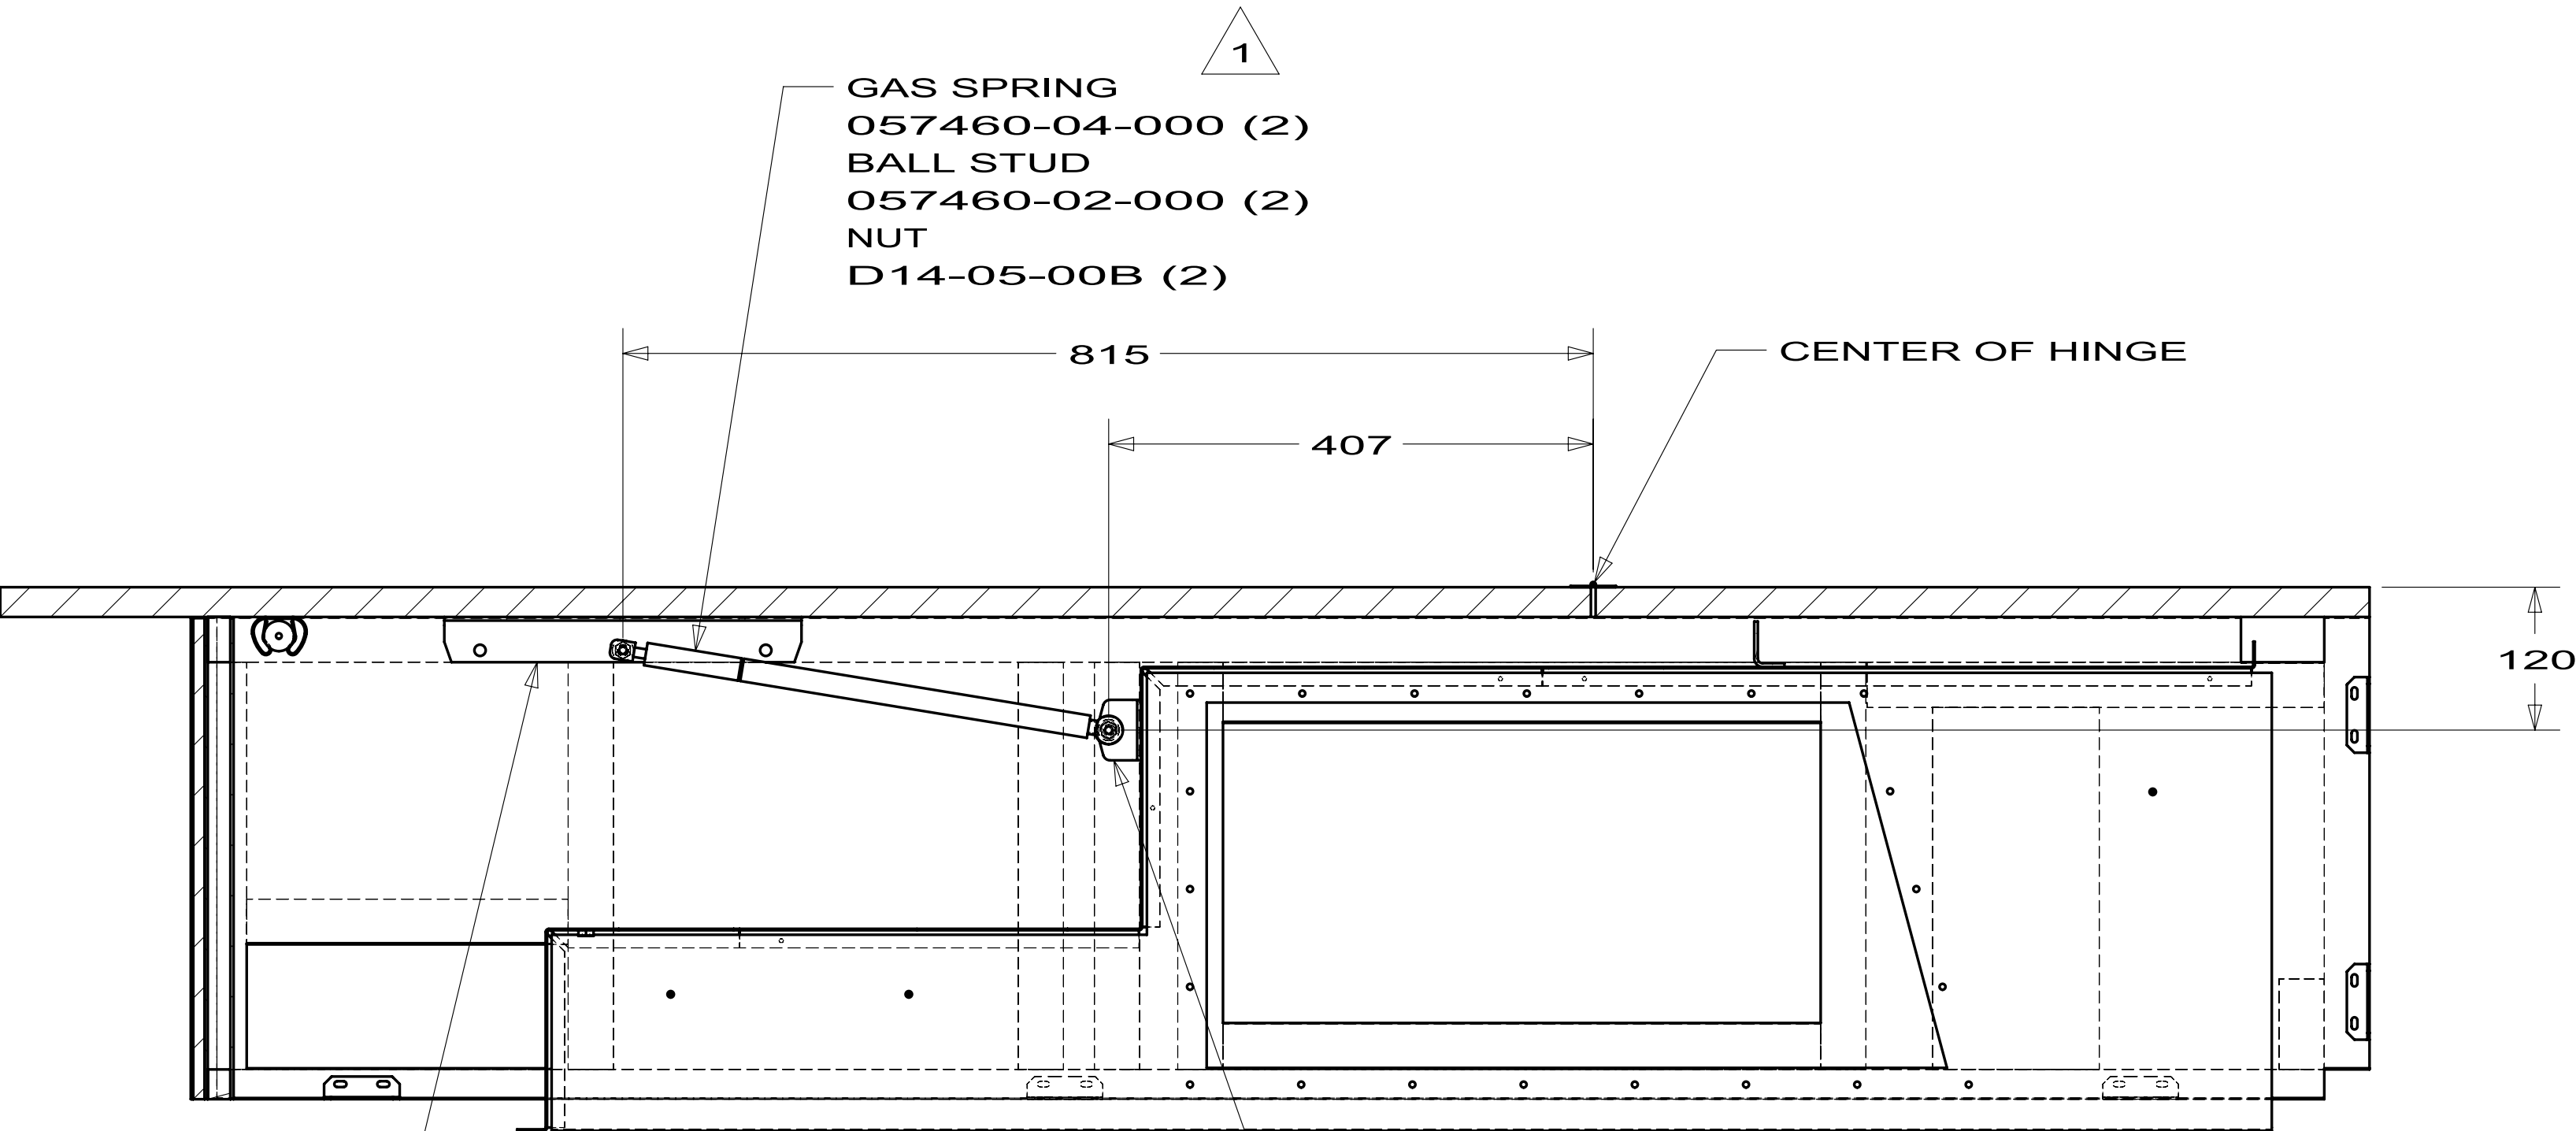

SECTION A-A

2. MOUNTING RETAINER CLIP IS SUPPLIED WITH BRACKETS. FOR REPLACEMENT CLIPS USE 107549-01-000.


1. GAS SPRING MUST BE INSTALLED WITH ROD ATTACHED TO LOWER BRACKET.

329B
107821-01


WINNEBAGO INDUSTRIES		COPYRIGHT 2009 WINNEBAGO INDUSTRIES, INC.	
DTFR	ORIG. DATE	ALL DIMENSIONS ARE IN MILLIMETERS	
CHKR			
P.E.			
M.E.	FIRST USED	STANDARDS	
DSNR			
UNSPECIFIED TOLERANCES ARE:		MATERIAL:	
WHOLE DIM (X) : 1.5			
ONE-PLACE (X.X) : 1.5			
TWO-PLACE (X.XX) : 0.50			
ANGLE : 1°			
THIRD ANGLE PROJECTION			
DO NOT SCALE DRAWING			
TITLE: GAS SPRING INSTL			
SHEET 1 OF 5	PART NO	107821	REV
REF:		1	10/20/2009

D31E
D33C
E26P
E30W


107821-06

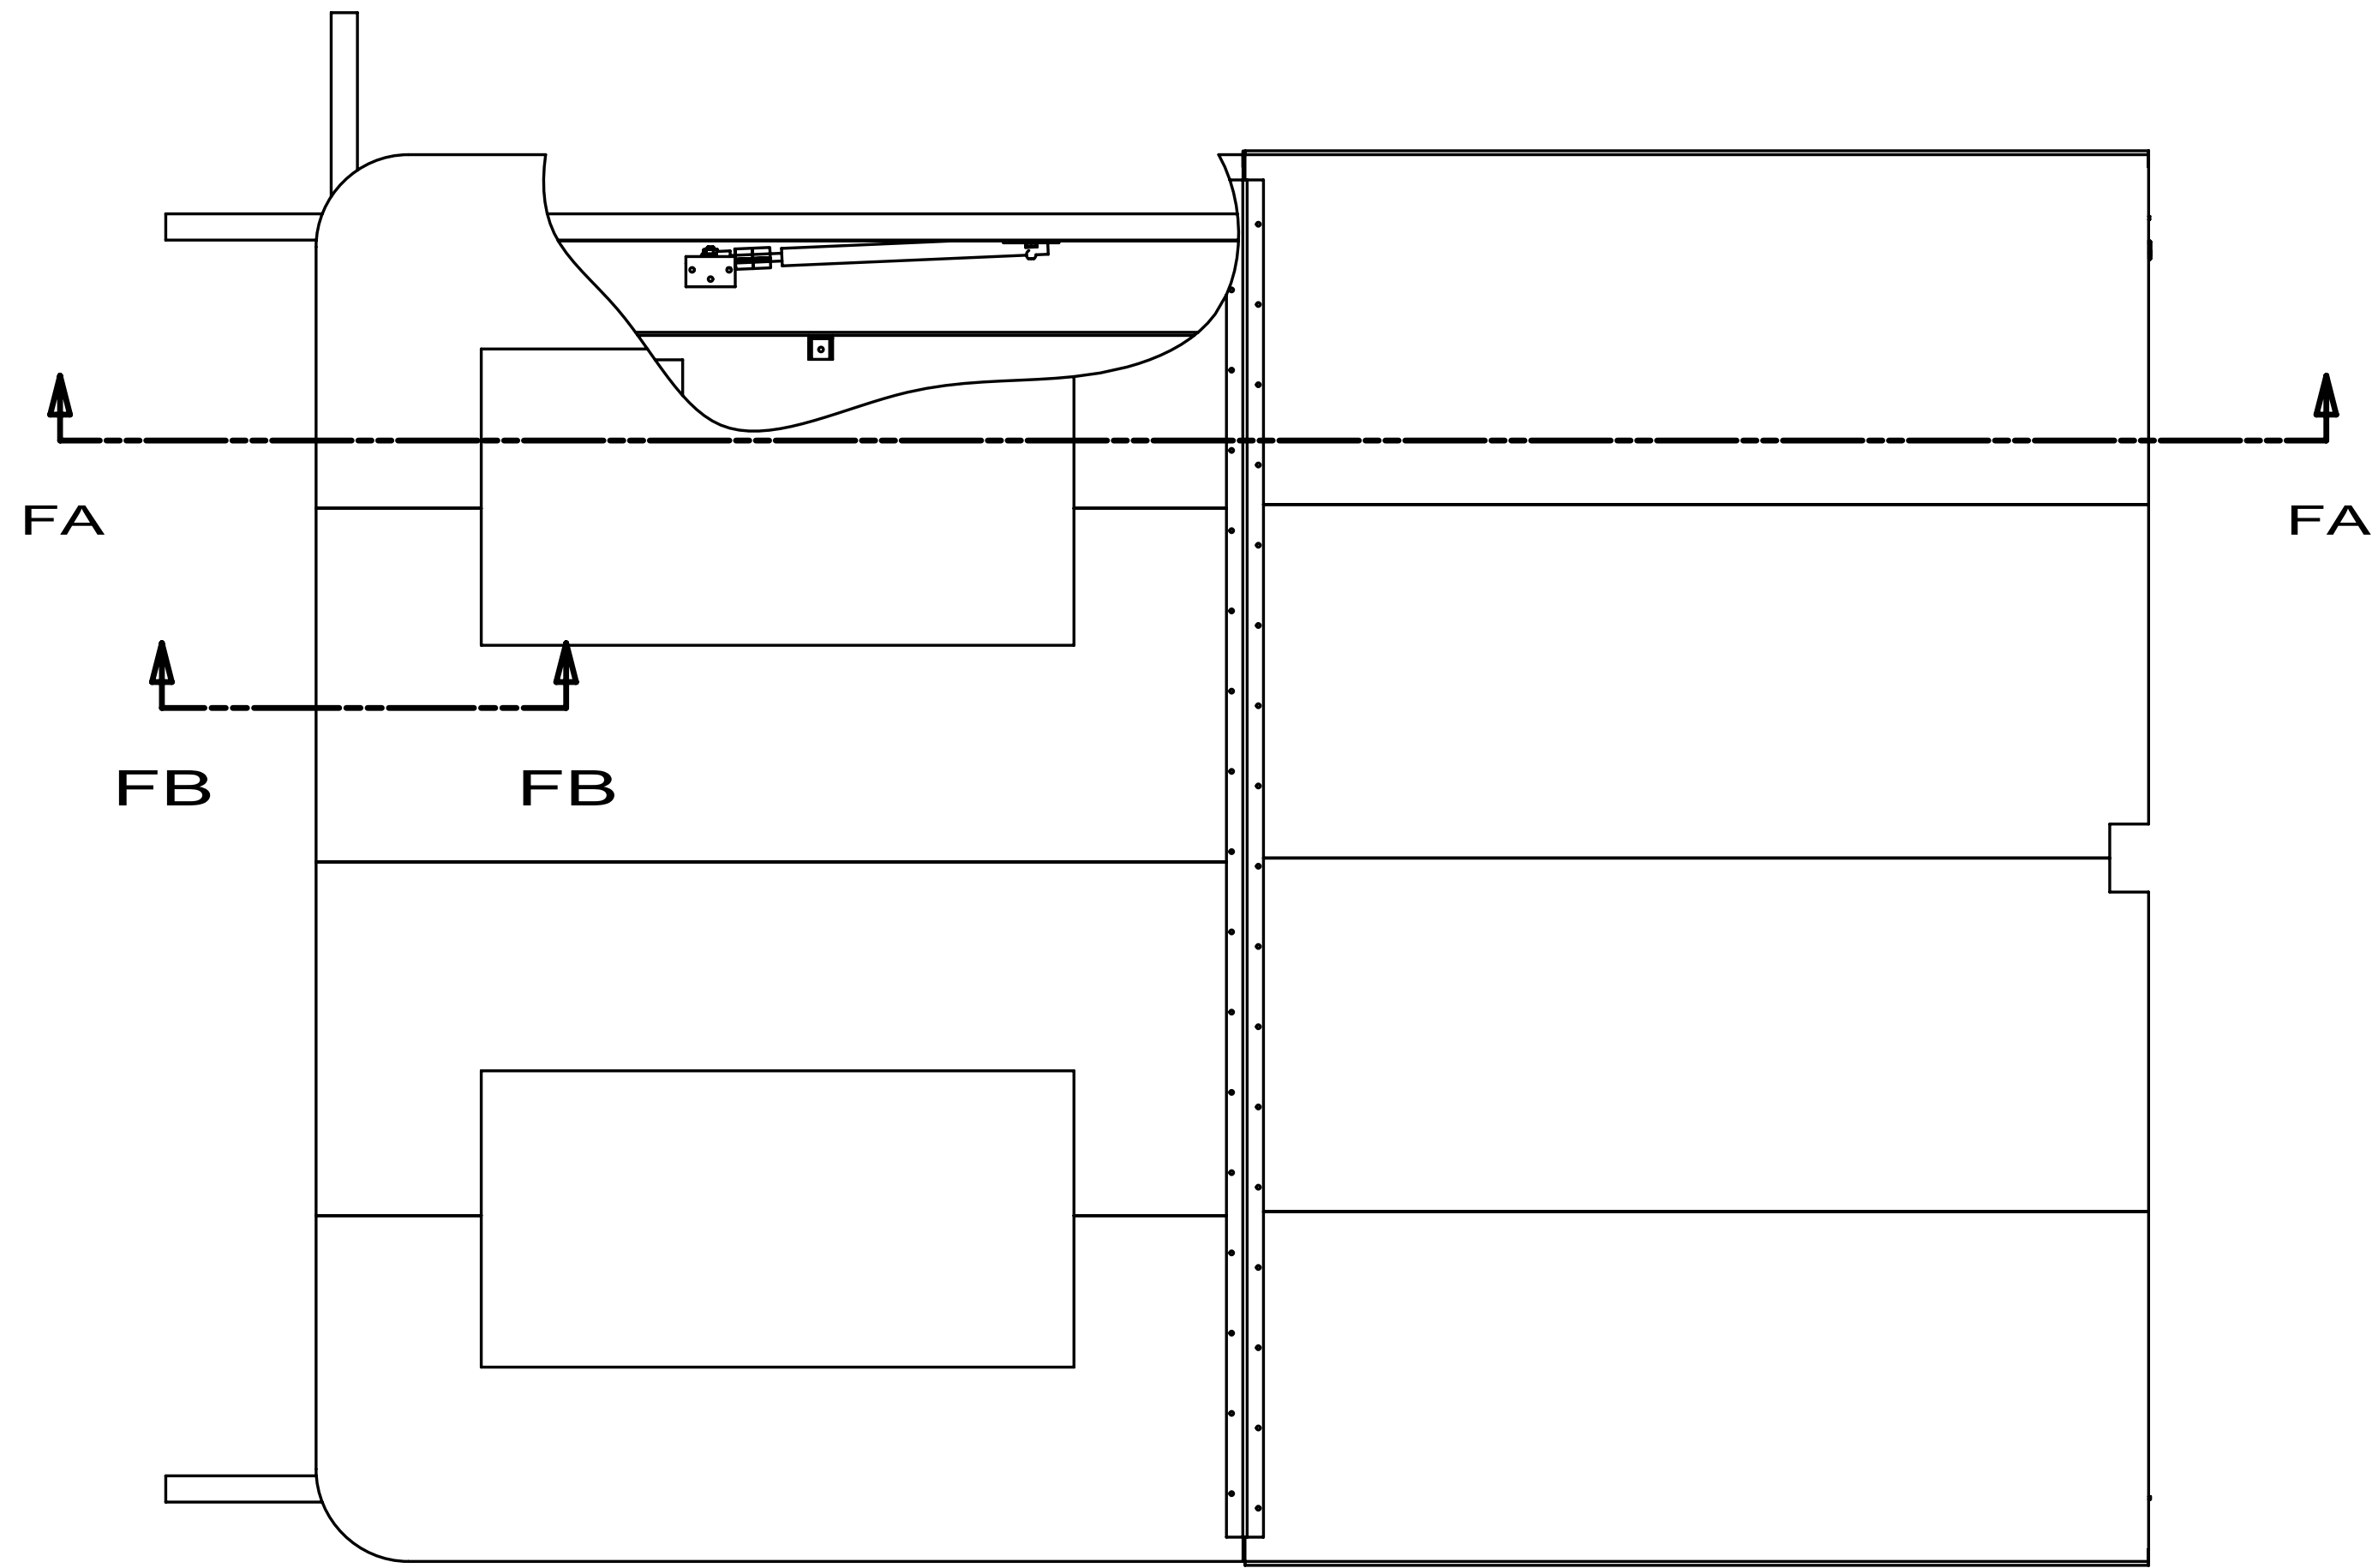

SECTION FB-FB

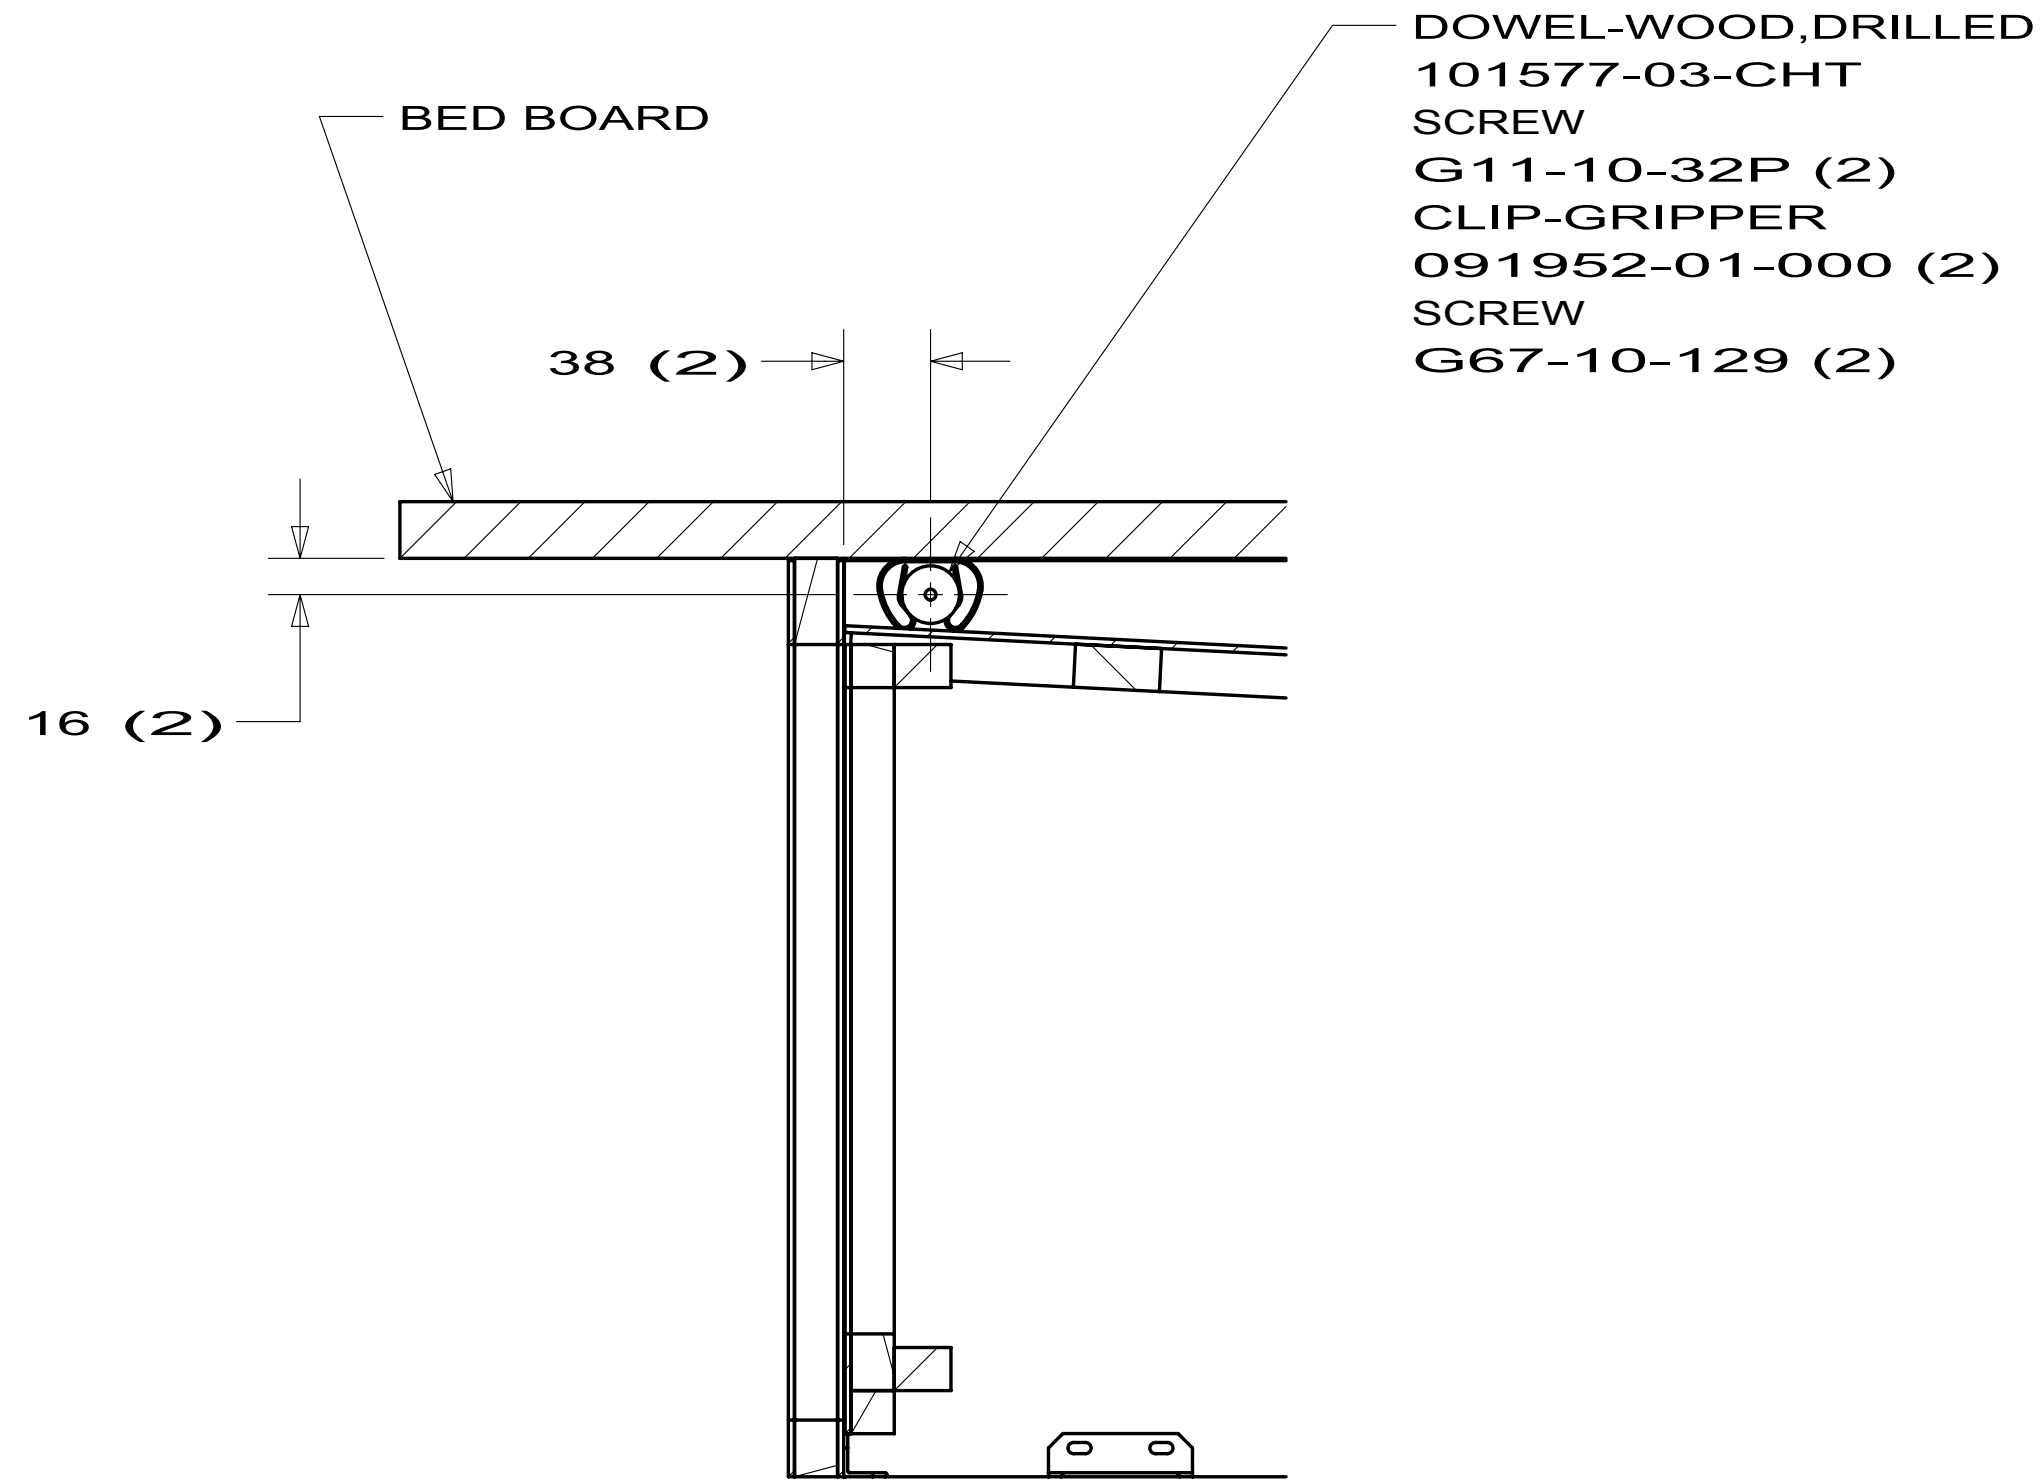


GAS SPRING 142569-15-000 (2)
BRACKET ANGLE 126263-06-CHT (2)
BRACKET FLAT 126263-08-CHT (2)
SCREW 142261-03-CHT (12)

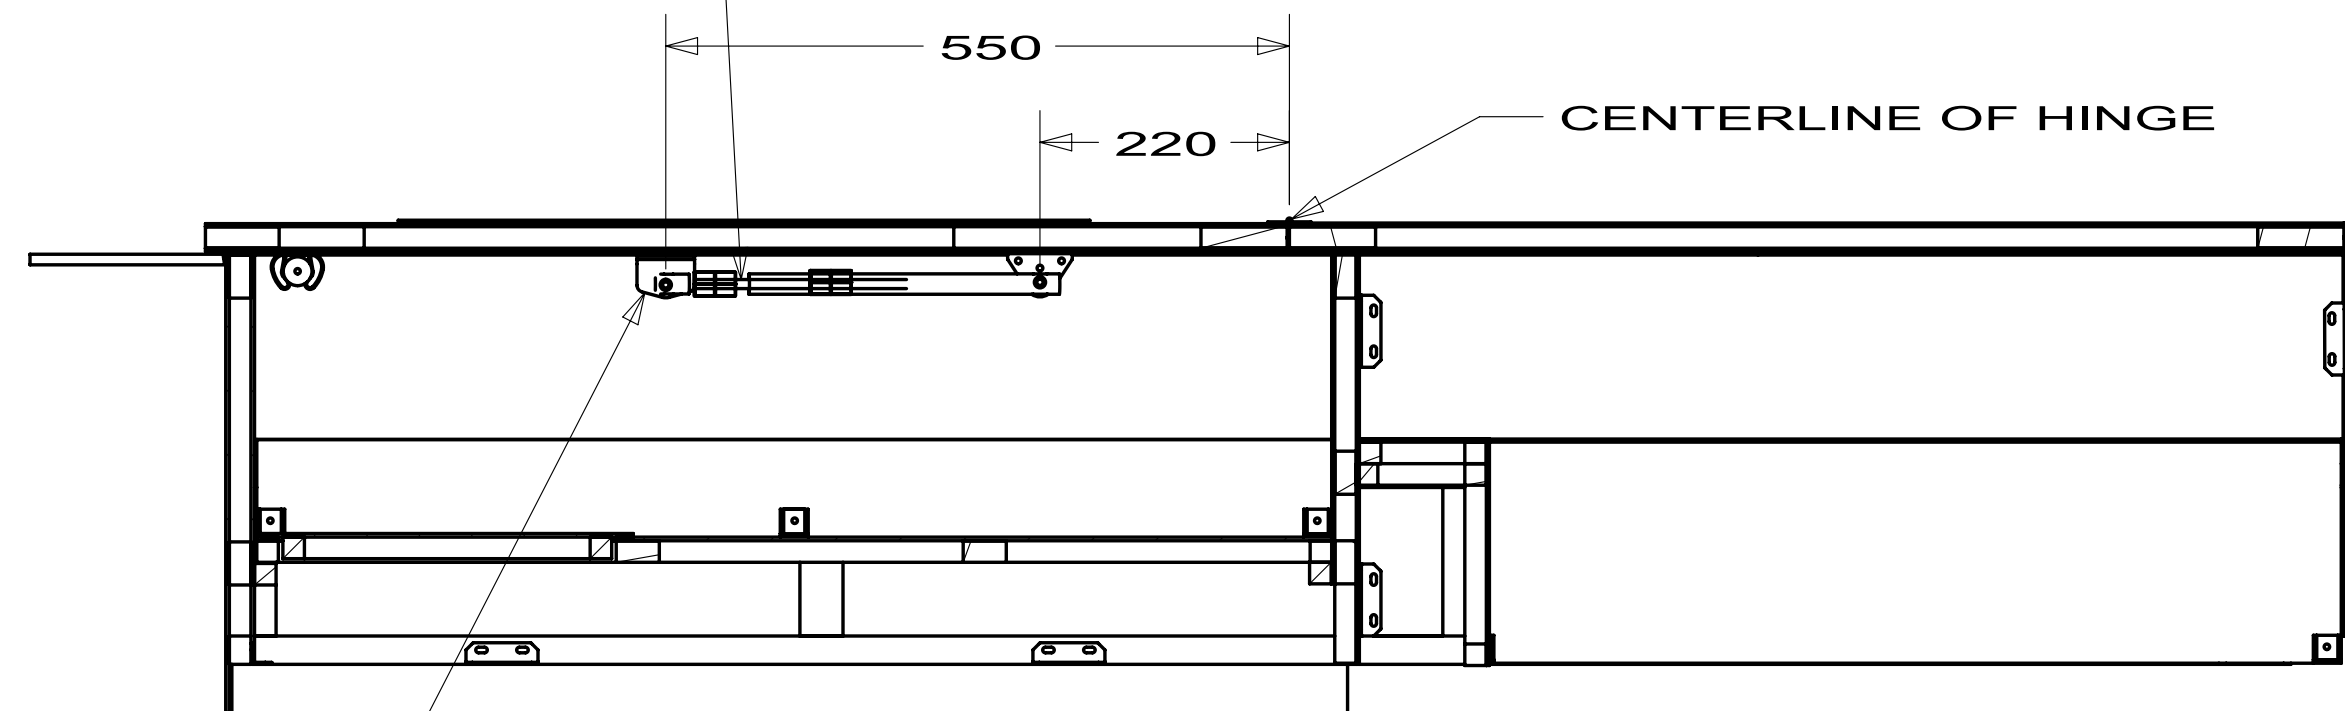


SECTION FA-FA

FIRST USED		
STANDARDS		
DO NOT SCALE DRAWING		
TITLE:		
GAS SPRING INSTL		
SHEET 4	PART NO 107821	REV

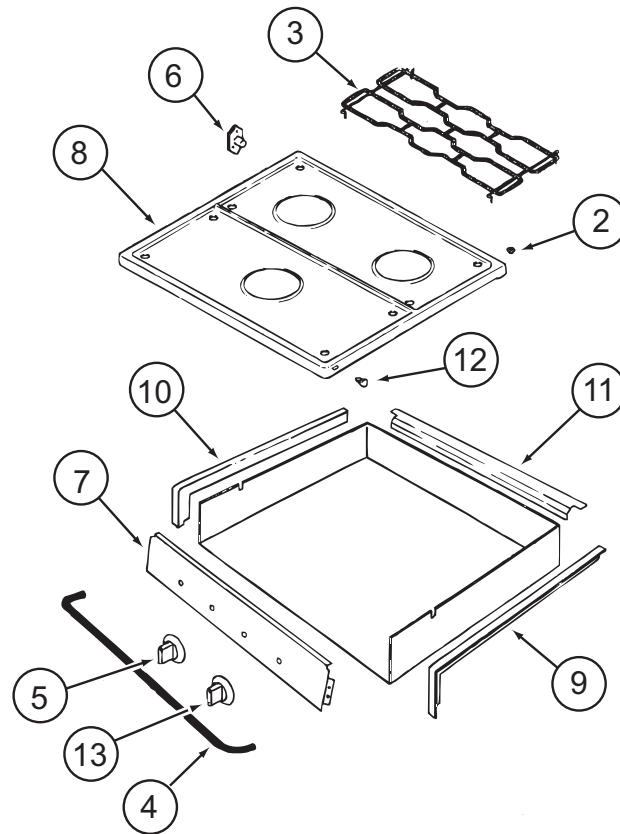


114030-04-01A			
KEY	PART NUMBER	U/M DESCRIPTION	VENDOR NO.
2	102020-01-709	EA BUMPER-GRATE	8007P020-60
3	112881-04-702	EA GRATE - BLACK	74007277
4	114030-02-700	EA GUARD/FABRIC - TOWEL BAR	3609F006-70
5	128728-01-701	EA KNOB - BURNER - REAR	74003941 (1 PER)
5	128728-01-702	EA KNOB - BURNER - FRONT	74003942
6	128728-01-703	EA PIN/T-NUT F/HINGE	7103P109-60
7	114030-04-700	EA PANEL - MANIFOLD - BLACK	74007325
8	126023-01-728	EA TOP - MAIN (BLACK)	74003323
9	114030-01-704	EA TRIM - RIGHT/BLACK TEXTURED	74002839
10	114030-01-705	EA TRIM - LEFT/BLACK TEXTURED	74002840
11	114030-01-706	EA TRIM - REAR/BLACK TEXTURED	74002841
12	102020-01-724	EA BUMPER - MAIN TOP	8003P008-60
13	128728-01-707	EA KNOB - IGNITER	74003944
CONTACT WINNEBAGO PART SALES FOR UNLISTED COMPONENT(S)			

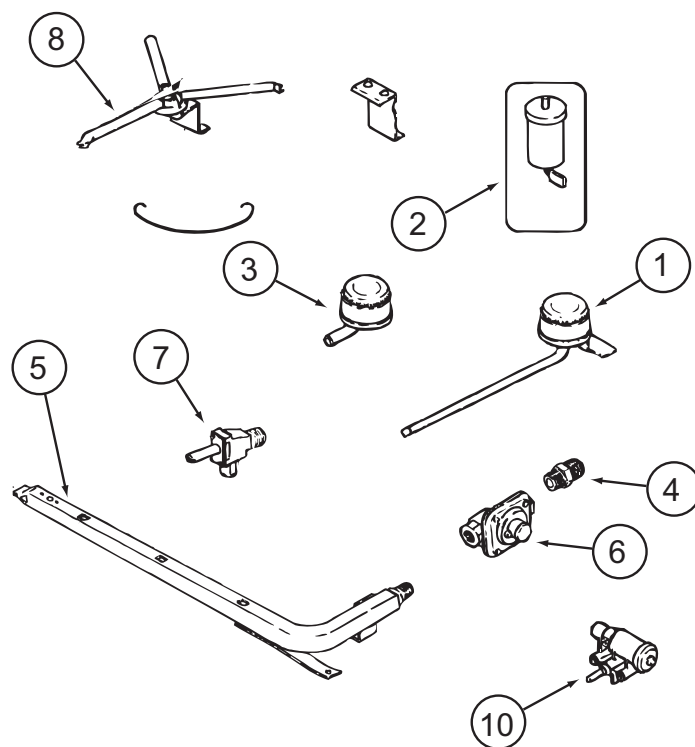


114030-04-01A (CONTINUED)

KEY	PART NUMBER	U/M	DESCRIPTION	VENDOR NO.
1	112881-04-700	EA	BURNER - TOP /LEFT REAR	74004584
1	126023-01-700	EA	BURNER - TOP (RT-REAR) 5100 BTU	74004583
2	112881-04-705	EA	PUSH RING (ELECTRODE MTG)	7104P002-60
2	126023-01-711	EA	ELECTRODE - IGNITER (ONLY)	7432P077-60
3	112881-04-701	EA	BURNER - TOP/FRONT	74004582
4	135065-03-700	EA	FITTING - HALF UNION	74004234
5	135065-01-702	EA	PIPE/MANIFOLD	74004642
6	126023-02-703	EA	REGULATOR - PRESSURE	74004235
7	126023-02-705	EA	VALVE - BURNER - REAR	74004362
7	126023-02-706	EA	VALVE - BURNER - FRONT	74004363
8	126023-01-736	EA	FLASH TUBE EXTENSION (REAR)	74003326
8	126023-01-737	EA	FLASH TUBE EXTENSION (FRONT)	74003327
10	126023-01-719	EA	IGNITER HEAD - TOP BURNER	74002413
	126023-02-702	EA	PIPE - MANIFOLD	74004360
CONTACT WINNEBAGO PART SALES FOR UNLISTED COMPONENT(S)				

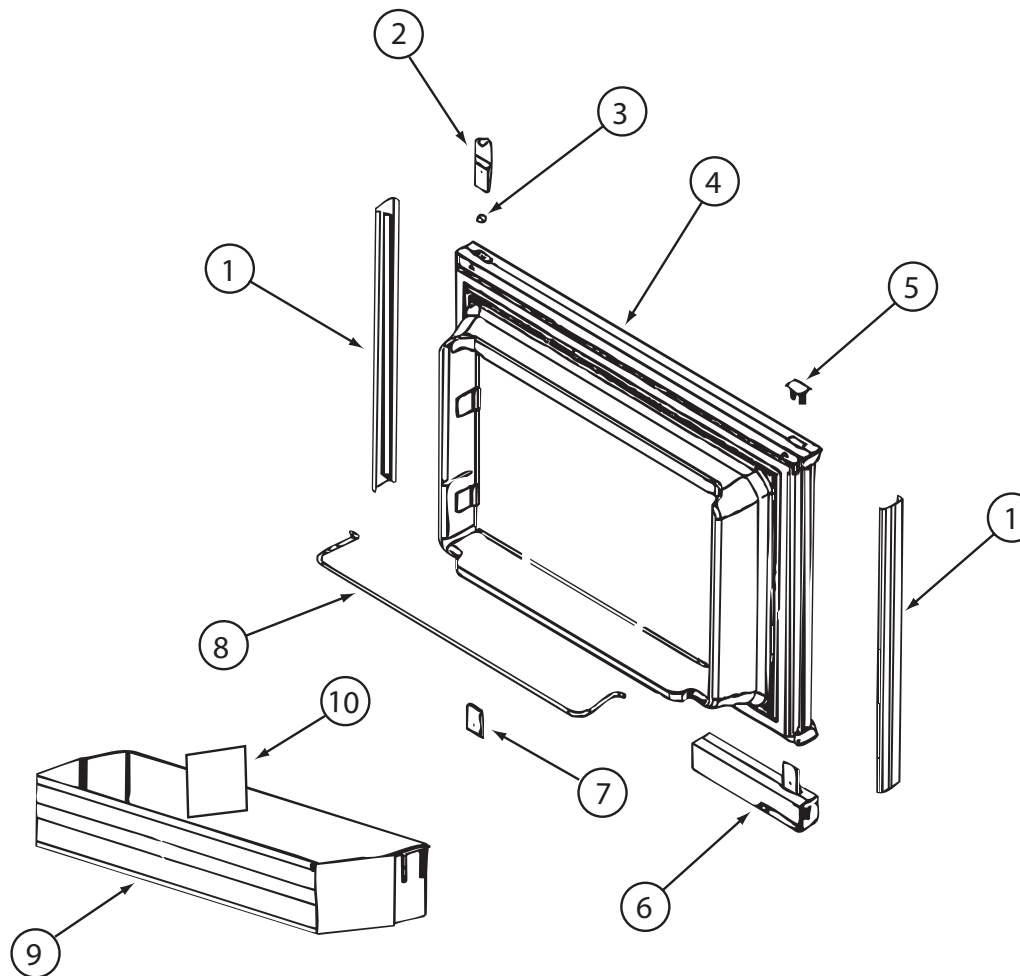

121569-05-01A, 121569-06-01A, 121569-07-01A

KEY	PART NUMBER	U/M	DESCRIPTION	VENDOR NO.
1	121568-03-700	EA	RETAINER - DOOR PNL/WAFFLE/BLK	619558-WDL-UPPER
2	120075-01-701	EA	HINGE-TOP RH/BOTTOM LH(DOOR)	618511
3	121568-03-701	EA	BUSHING - HINGE PIN/GRAY	619671
4	121568-03-702	EA	DOOR LINER-UPR/WAFFLED/BLACK	619627 - SMALL WDL
5	120075-01-702	EA	CAP, (HINGE PLUG)	618160
6	120075-12-700	EA	HANDLE(CONTOUR)TOP LH/BTM RH	621105
7	120075-01-705	EA	HINGE-TOP LH/BOTTOM RH(DOOR)	618510
8	121568-01-700	EA	RAIL - DOOR UPPER	618618
9	120075-07-700	EA	DOOR BIN - SMALL/CLEAR F/WDL	619006 WDL
10	120075-07-701	EA	DIVIDER/DOOR BIN CLEAR	619008 WDL & SDL
	121568-03-705	EA	STORAGE LATCH - GRAY	619648

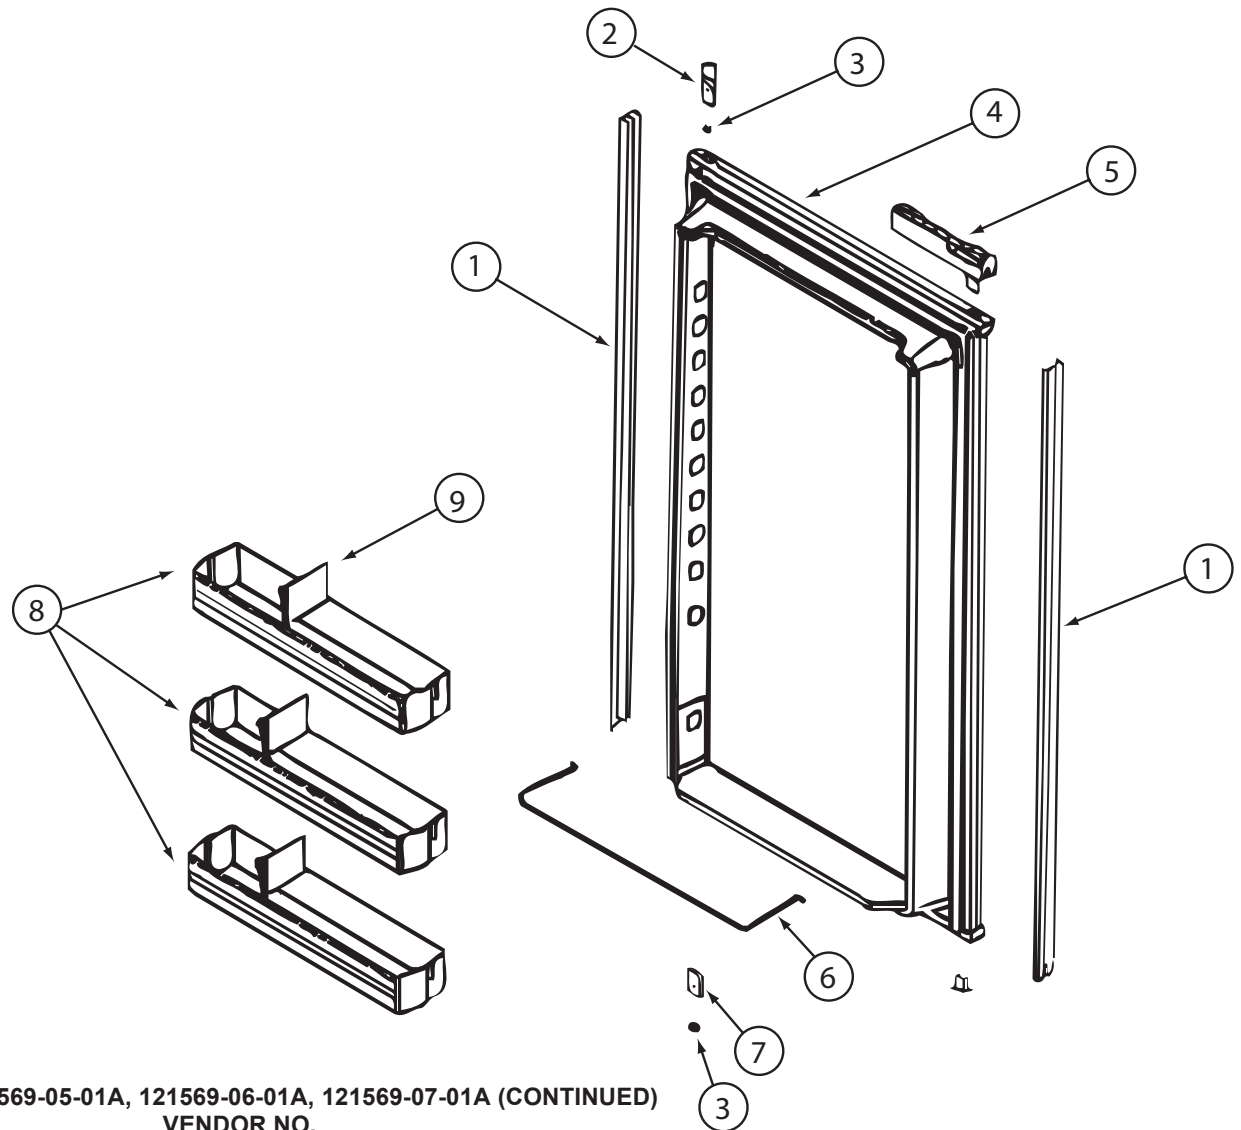



121569-05-01A, 121569-06-01A, 121569-07-01A (CONTINUED)

KEY	PART NUMBER	U/M	DESCRIPTION	VENDOR NO.
1	120075-07-702	EA	RETAINER - DOOR PNL/WAFFLE/BLK	619560 -WDL-LOWER
2	120075-01-701	EA	HINGE-TOP RH/BOTTOM LH(DOOR)	618511
3	121568-03-701	EA	BUSHING - HINGE PIN/GRAY	619671
4	120075-07-703	EA	DOOR LINER-LWR/WAFFLED/BLACK	619631 LARGE WDL
5	120075-12-701	EA	HANDLE(CONTOUR)TOP RH/BTM LH	621104
6	121568-01-704	EA	RAIL - DOOR LOWER	618578
7	120075-01-705	EA	HINGE-TOP LH/BOTTOM RH(DOOR)	618510
8	121568-01-701	EA	BIN - DOOR WHITE-WAFFLED LNR	618619 WDL
9	120075-07-701	EA	DIVIDER/DOOR BIN CLEAR	619008 WDL & SDL
	121568-03-705	EA	STORAGE LATCH - GRAY	619648

121569-03-01A, 121569-04-01A, 121569-05-01A, 121569-06-01A, 121569-07-01A (CONTINUED)


KEY	PART NUMBER	U/M	DESCRIPTION	VENDOR NO.
1	121568-03-709	EA	TRIM - TOP/BLACK	619687
2	120075-01-714	EA	PLUG-HOLE (BLACK)	618170
3	121568-03-710	EA	HINGE/CABINET-TOP/RH-LWR/LH	619335 WAFFLED
4	120075-07-705	EA	TRIM - SIDE - BLACK	622296
6	121568-03-712	EA	SHELF - WIRE/FREEZER	620250
7	121568-03-714	EA	CONTROL ASM-SER#9126824 &DWN	619350
8	121568-03-713	EA	FRONT BOX/DECORATIVE-BLACK	619282
9	120075-01-720	EA	TRAY-DRIP	623250
10	121568-01-707	EA	SHELF - WIRE - SHORT	620272
11	121568-01-708	EA	SHELF - WIRE	620273
14	120075-01-725	EA	COVER-CRISPER - 18.5" WIDE	618158
15	121568-01-709	EA	CRISPER	618571
16	120075-01-727	EA	PIN-HINGE	618145
18	121568-03-715	EA	HINGE/CABINET-TOP/LH-LWR/RH	619336 WAFFLED
19	121568-03-716	EA	COVER - HINGE HOLES	619301
20	120075-01-729	EA	TRIM-BOTTOM PIECE	620958
21	120075-01-730	EA	RETAINER-SHELF(SER#926684 DN)	618181
22	121568-03-717	EA	HOLE PLUG - WHITE	619561
23	120075-01-732	EA	PLATE-STRIKE	618167
24	120075-07-709	EA	CABINET - FOAMED	619347
	120075-01-721	EA	LOUVER-DRIP TRAY	618176
CONTACT WINNEBAGO PART SALES FOR UNLISTED COMPONENT(S)				

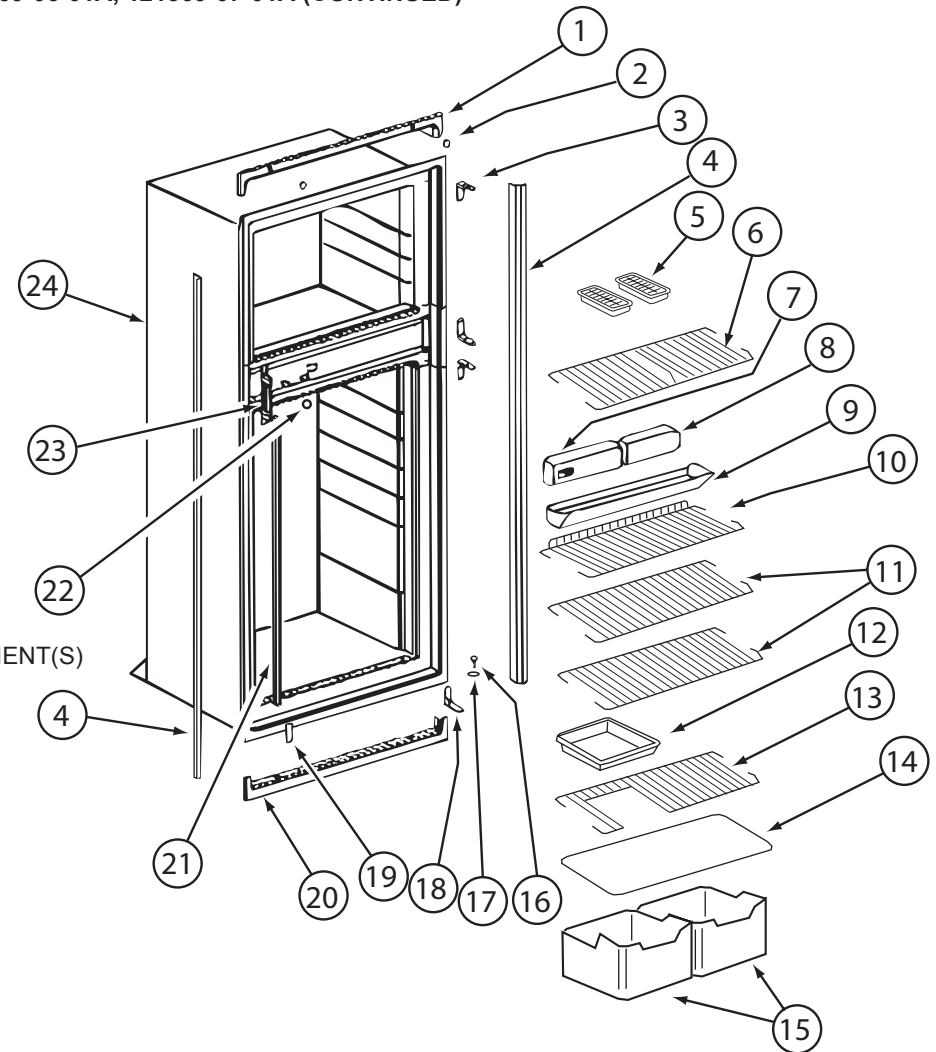

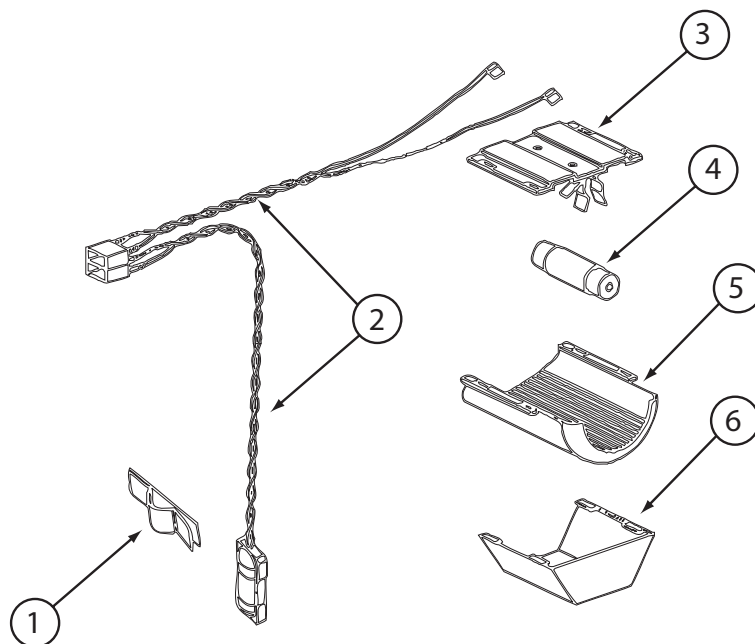


121569-03-01A, 121569-04-01A, 121569-05-01A, 121569-06-01A, 121569-07-01A (CONTINUED)

KEY	PART NUMBER	U/M	DESCRIPTION	VENDOR NO.
1	084880-01-760	EA	CLIP (THERMISTER)	61689122
2	120075-01-735	EA	THERMISTER W/LAMP & WIRE/ASM	618548
3	084880-03-705	EA	BRACKET-LIGHT-INTERIOR	61629722
4	084880-03-706	EA	BULB-LAMP	61628922
6	084880-03-707	EA	COVER-LAMP, LENS	61627922
CONTACT WINNEBAGO PART SALES FOR UNLISTED COMPONENT(S)				

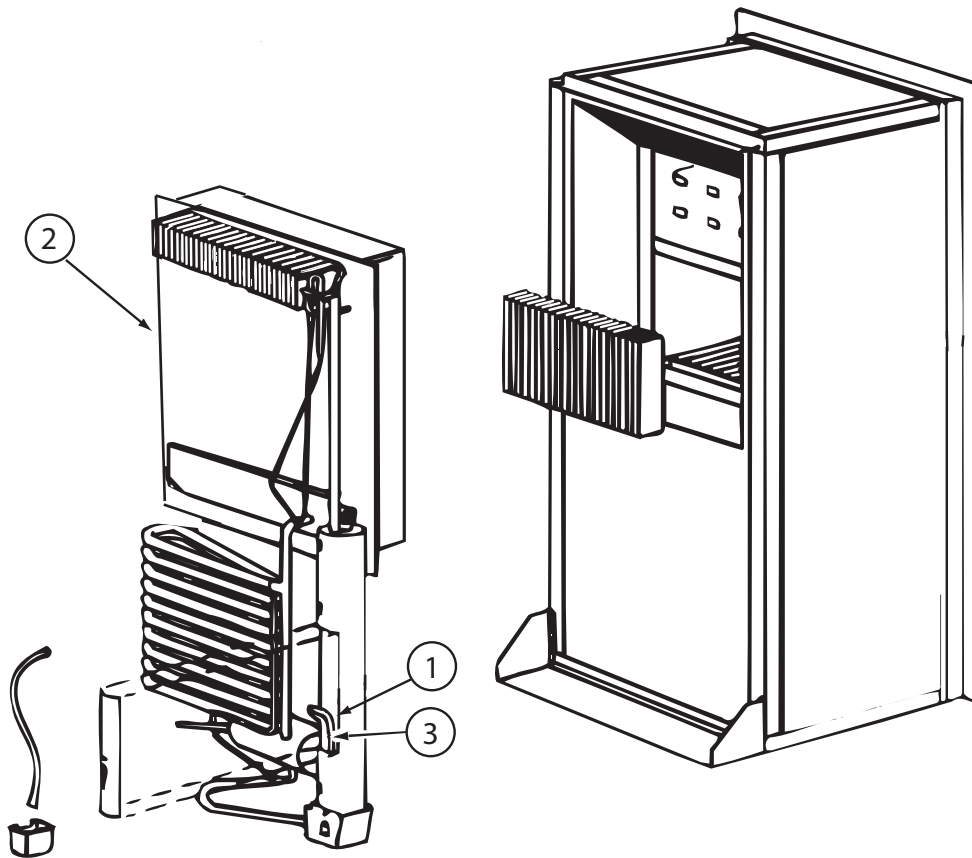


121569-03-01A, 121569-04-01A, 121569-05-01A, 121569-06-01A, 121569-07-01A (CONTINUED)

KEY	PART NUMBER	U/M	DESCRIPTION	VENDOR NO.
2	120075-01-736	EA	COOLING UNIT, SERVICE PACK	618542
3	088248-01-709	EA	HEATER-AC (HORIZONTAL)	61562722
	120075-01-744	EA	KIT - GAS VALVE/BURNER TUBE	620609
CONTACT WINNEBAGO PART SALES FOR UNLISTED COMPONENT(S)				

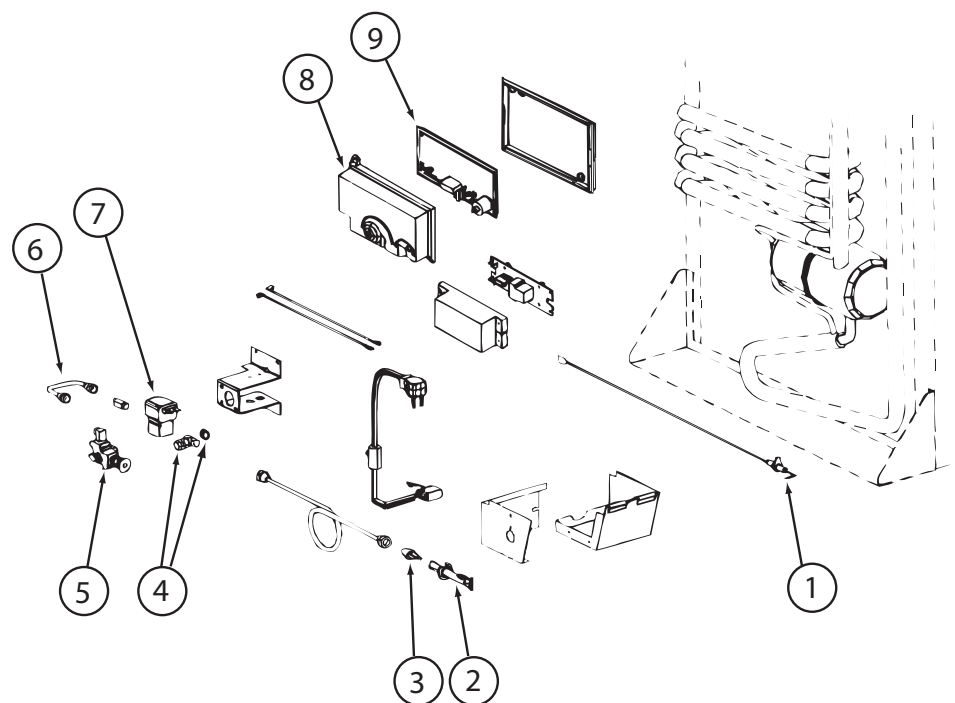

121569-03-01A, 121569-04-01A, 121569-05-01A, 121569-06-01A, 121569-07-01A (CONTINUED)

KEY	PART NUMBER	U/M	DESCRIPTION	VENDOR NO.
1	104137-06-715	EA	ELECTRODE-SPARK/SENSOR, SGL	61692222
2	104137-06-714	EA	BURNER ASSEMBLY, 5-SLOT	61705222
3	120075-01-737	EA	ORIFICE - JEWEL - .0155	618284
4	113737-01-702	EA	PLUG 1/8" F/PRESSURE TAP	61445322
4	113737-01-716	EA	TAP-PRESSURE	61594422
6	113737-01-750	EA	TUBE-UNION	61694622
7	084880-01-718	EA	KIT-GAS VALVE/SOLENOID/TUBE	621447
8	120075-01-738	EA	COVER-POWER BOARD	618185
9	121568-03-719	EA	POWER - BOARD - 2-WAY	621267-632168001
	121568-03-720	EA	VALVE/SOLENOID-MAN SHUT OFF	618696
	121569-07-700	EA	CORD - AC POWER	61554422
			CONTACT WINNEBAGO PART SALES FOR UNLISTED COMPONENT(S)	

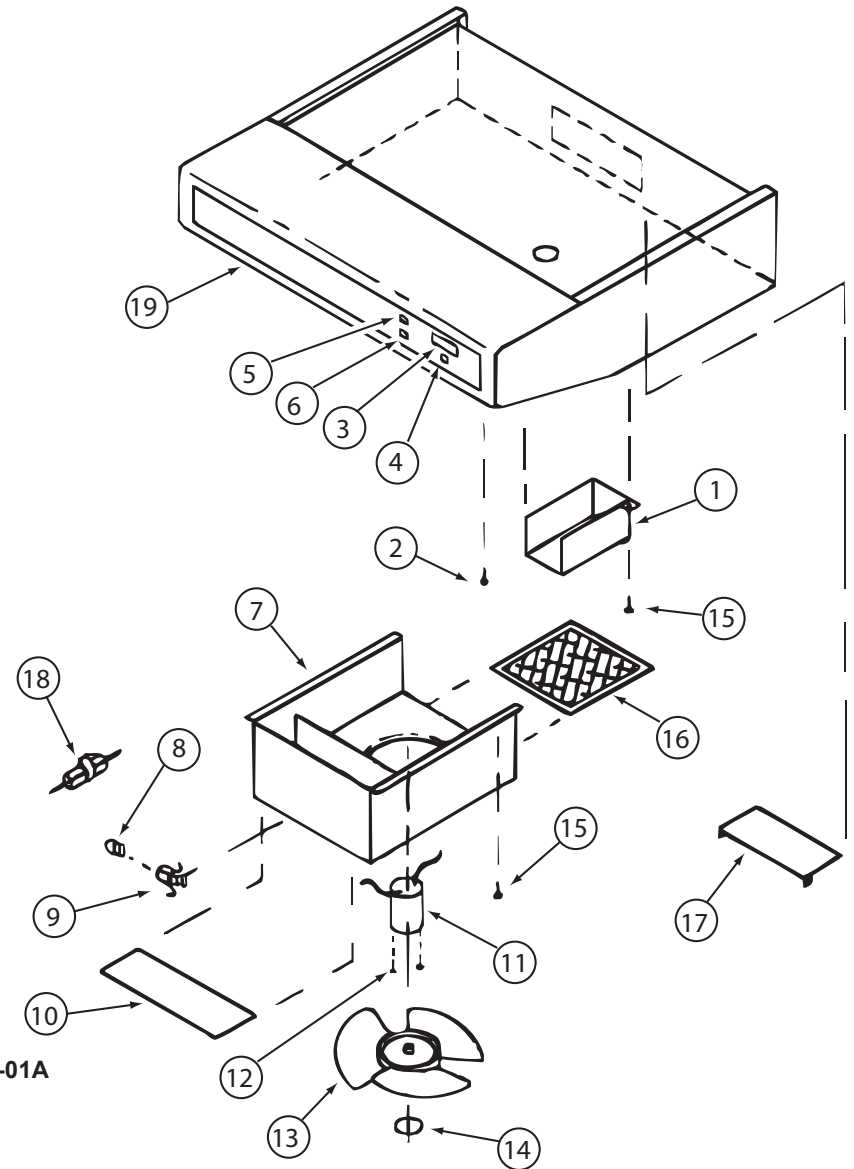

KEY PART NUMBER

3	100258-10-700
4	096983-01-702
6	096983-01-700
8	092696-01-709
9	092696-01-710
10	092696-02-701
11	090973-01-700
13	090973-01-702
16	096983-01-707
17	100258-01-701
19	100258-01-700

U/M DESCRIPTION

EA	GAUGE-HOUR METER, SCREW ON
EA	SWITCH - MOM/OFF/MOM/3 TERM
EA	SWITCH/1 SPEED -ON/OFF- BLK
EA	LAMP #912
EA	HOLDER-LAMP
EA	LENS-LAMP
EA	MOTOR-12 VOLT, CSA & UL
EA	BLADE-FAN
EA	FILTER-MESH
EA	DAMPER ASSEMBLY (METAL FLAP)
EA	LABEL-HOOD NOSE

136354-01-01A, 136354-02-01A

VENDOR NO.

L0150-00	WAS 150
L0112-00	
00108-00	
VA415	
CB267-2	
CC179-2	
CA508-1	
VA183-1	
CC246	
CAO-565-00	
CC0428-00	

CONTACT WINNEBAGO PART SALES FOR UNLISTED COMPONENT(S)

136354-02-02A


KEY	PART NUMBER	U/M	DESCRIPTION	VENDOR NO.
5	096983-01-700	EA	SWITCH/1 SPEED -ON/OFF- BLK	L0108-00
9	092696-01-710	EA	HOLDER-LAMP	CB267-02
10	096983-01-708	EA	LENS-LAMP	CC0179
11	136354-06-700	EA	MOTOR - FAN (CSA)	VC0535-02
13	136354-05-701	EA	BLADE-FAN 7" DIA	VD0216-00
16	096983-01-707	EA	FILTER-MESH	CC0246-00
17	100258-01-701	EA	DAMPER ASSEMBLY (METAL FLAP)	CA0565-00
19	100258-01-700	EA	LABEL-HOOD NOSE	CC0428-00
CONTACT WINNEBAGO PART SALES FOR UNLISTED COMPONENT(S)				

136354-05-01A, 136354-05-02A

KEY	PART NUMBER	U/M	DESCRIPTION	VENDOR NO.
3	100258-10-700	EA	GAUGE-HOUR METER, SCREW ON	L0150-00 WAS 150
4	096983-01-702	EA	SWITCH - MOM/OFF/MOM/3 TERM	L0112-00
5	096983-01-700	EA	SWITCH/1 SPEED -ON/OFF- BLK	L0108-00
8	117806-01-000	EA	BULB-12V NO.912 1.0 AMPS	GENERAL MOTOR HOMES
9	092696-01-710	EA	HOLDER-LAMP	CB0267-02
10	096983-01-708	EA	LENS-LAMP	CC0179
11	136354-05-700	EA	MOTOR-12 VOLT	VC0536-02
13	136354-05-701	EA	BLADE-FAN 7" DIA	VD0216-00
16	096983-01-707	EA	FILTER-MESH	CC0246-00
17	100258-01-701	EA	DAMPER ASSEMBLY (METAL FLAP)	CA0565-00
19	100258-01-700	EA	LABEL-HOOD NOSE	CC0428-00
CONTACT WINNEBAGO PART SALES FOR UNLISTED COMPONENT(S)				


136354-06-01A, 136354-06-02A

KEY	PART NUMBER	U/M	DESCRIPTION	VENDOR NO.
3	100258-10-700	EA	GAUGE-HOUR METER, SCREW ON	L0150-00 WAS 150
4	096983-01-702	EA	SWITCH - MOM/OFF/MOM/3 TERM	L0112-00
5	096983-01-700	EA	SWITCH/1 SPEED -ON/OFF- BLK	L0108-00
8	117806-01-000	EA	BULB-12V NO.912 1.0 AMPS	GENERAL MOTOR HOMES
9	092696-01-710	EA	HOLDER-LAMP	CB0267-02
10	096983-01-708	EA	LENS-LAMP	CC0179
11	136354-06-700	EA	MOTOR - FAN (CSA)	VC0535-02
13	136354-05-701	EA	BLADE-FAN 7" DIA	VD0216-00
16	096983-01-707	EA	FILTER-MESH	CC0246-00
17	100258-01-701	EA	DAMPER ASSEMBLY (METAL FLAP)	CA0565-00
19	100258-01-700	EA	LABEL-HOOD NOSE	CC0428-00
CONTACT WINNEBAGO PART SALES FOR UNLISTED COMPONENT(S)				

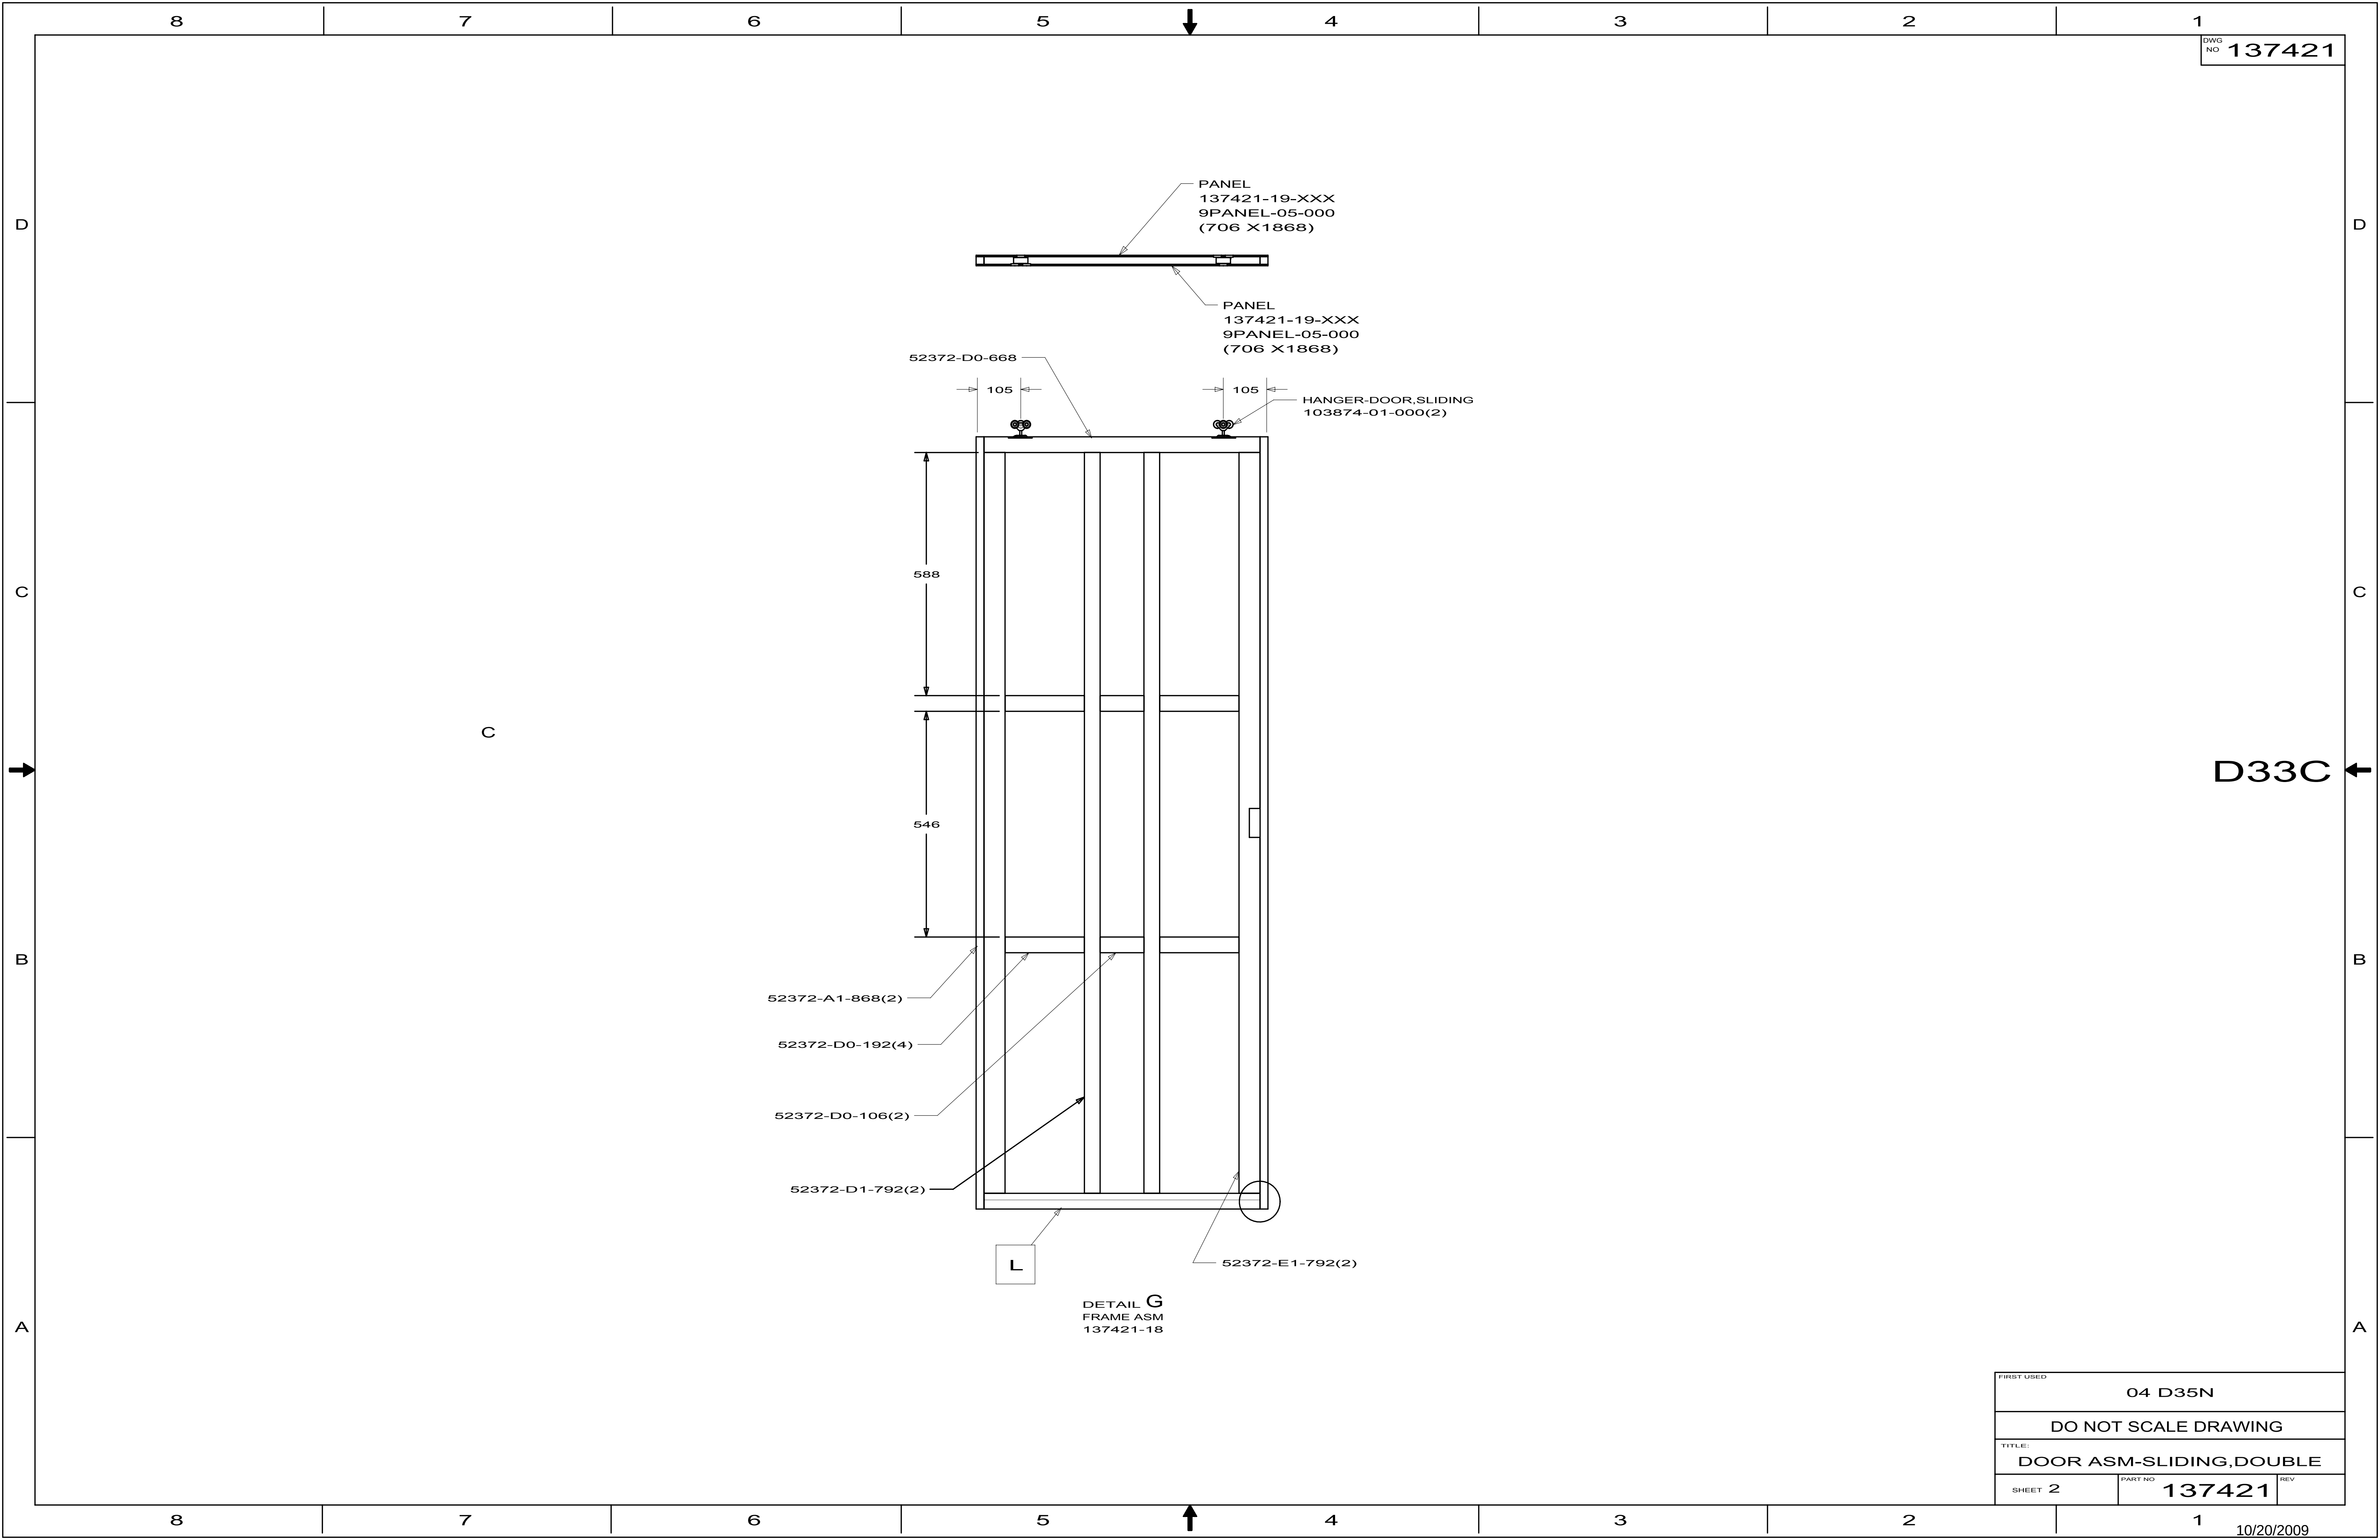

FIRST USED		
04 D35N		
DO NOT SCALE DRAWING		
TITLE: DOOR ASM-SLIDING,DOUBLE		
SHEET 2	PART NO 137421	REV

D33C
137421-A0

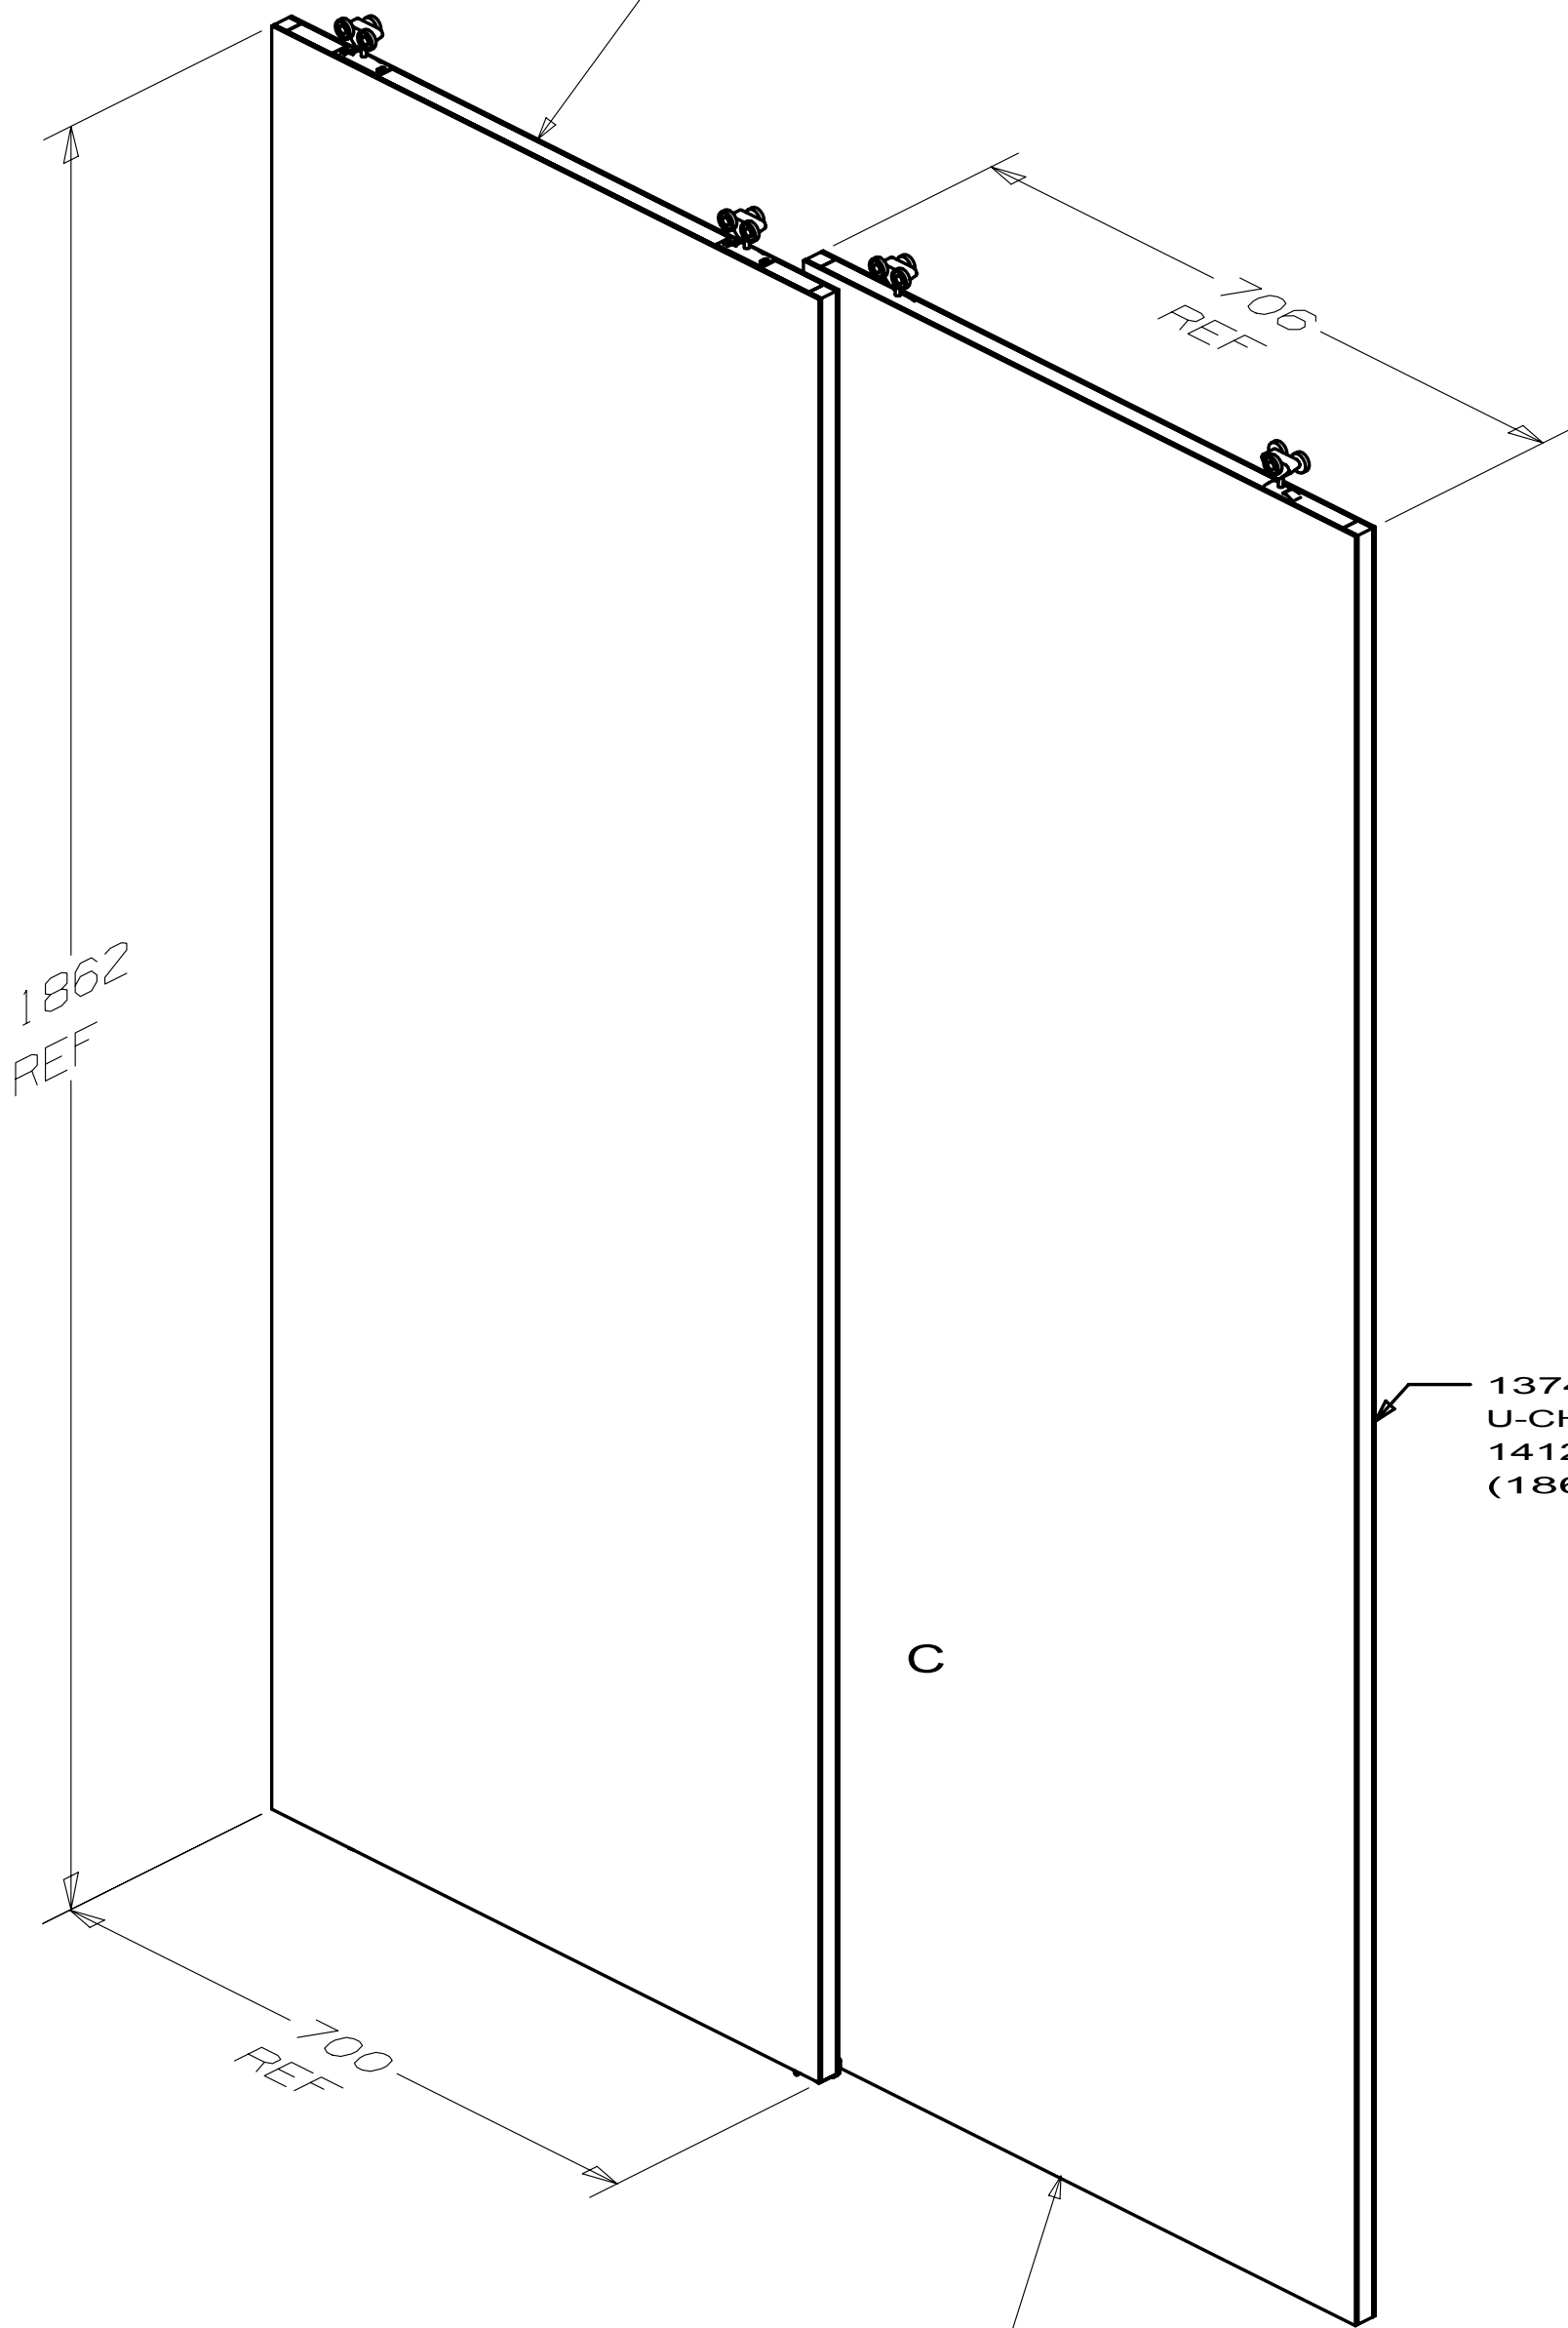

137421-62-XXX(4)
U-CHANNEL
141260-03-XXX
(1862)

PANEL
137421-22-XXX
9PANEL-05-000
(706 X 1868)

PANEL
137421-22-XXX
9PANEL-05-000
(706 X 1868)

52372-D0-668

HANGER-DOOR,SLIDING
103874-01-000(2)

052372-E1-792 (2)

52372-A1-868 (2)

052372-D1-792 (2)

052372-D0-192 (4)

588

546


52372-D0-106(2)

GUIDE-DOOR, POCKET
130798-01-CHT (UP TO 06-21-09)
173057-01-CHT (AFTER 06-22-09)
SCREW
000G67-10-12T (2)

6


DETAIL AN
FRAME ASM
137421-56

FIRST USED		
10 D33C		
DO NOT SCALE DRAWING		
TITLE: DOOR ASM-SLIDING,DOUBLE		
SHEET 6	PART NO 137421	REV

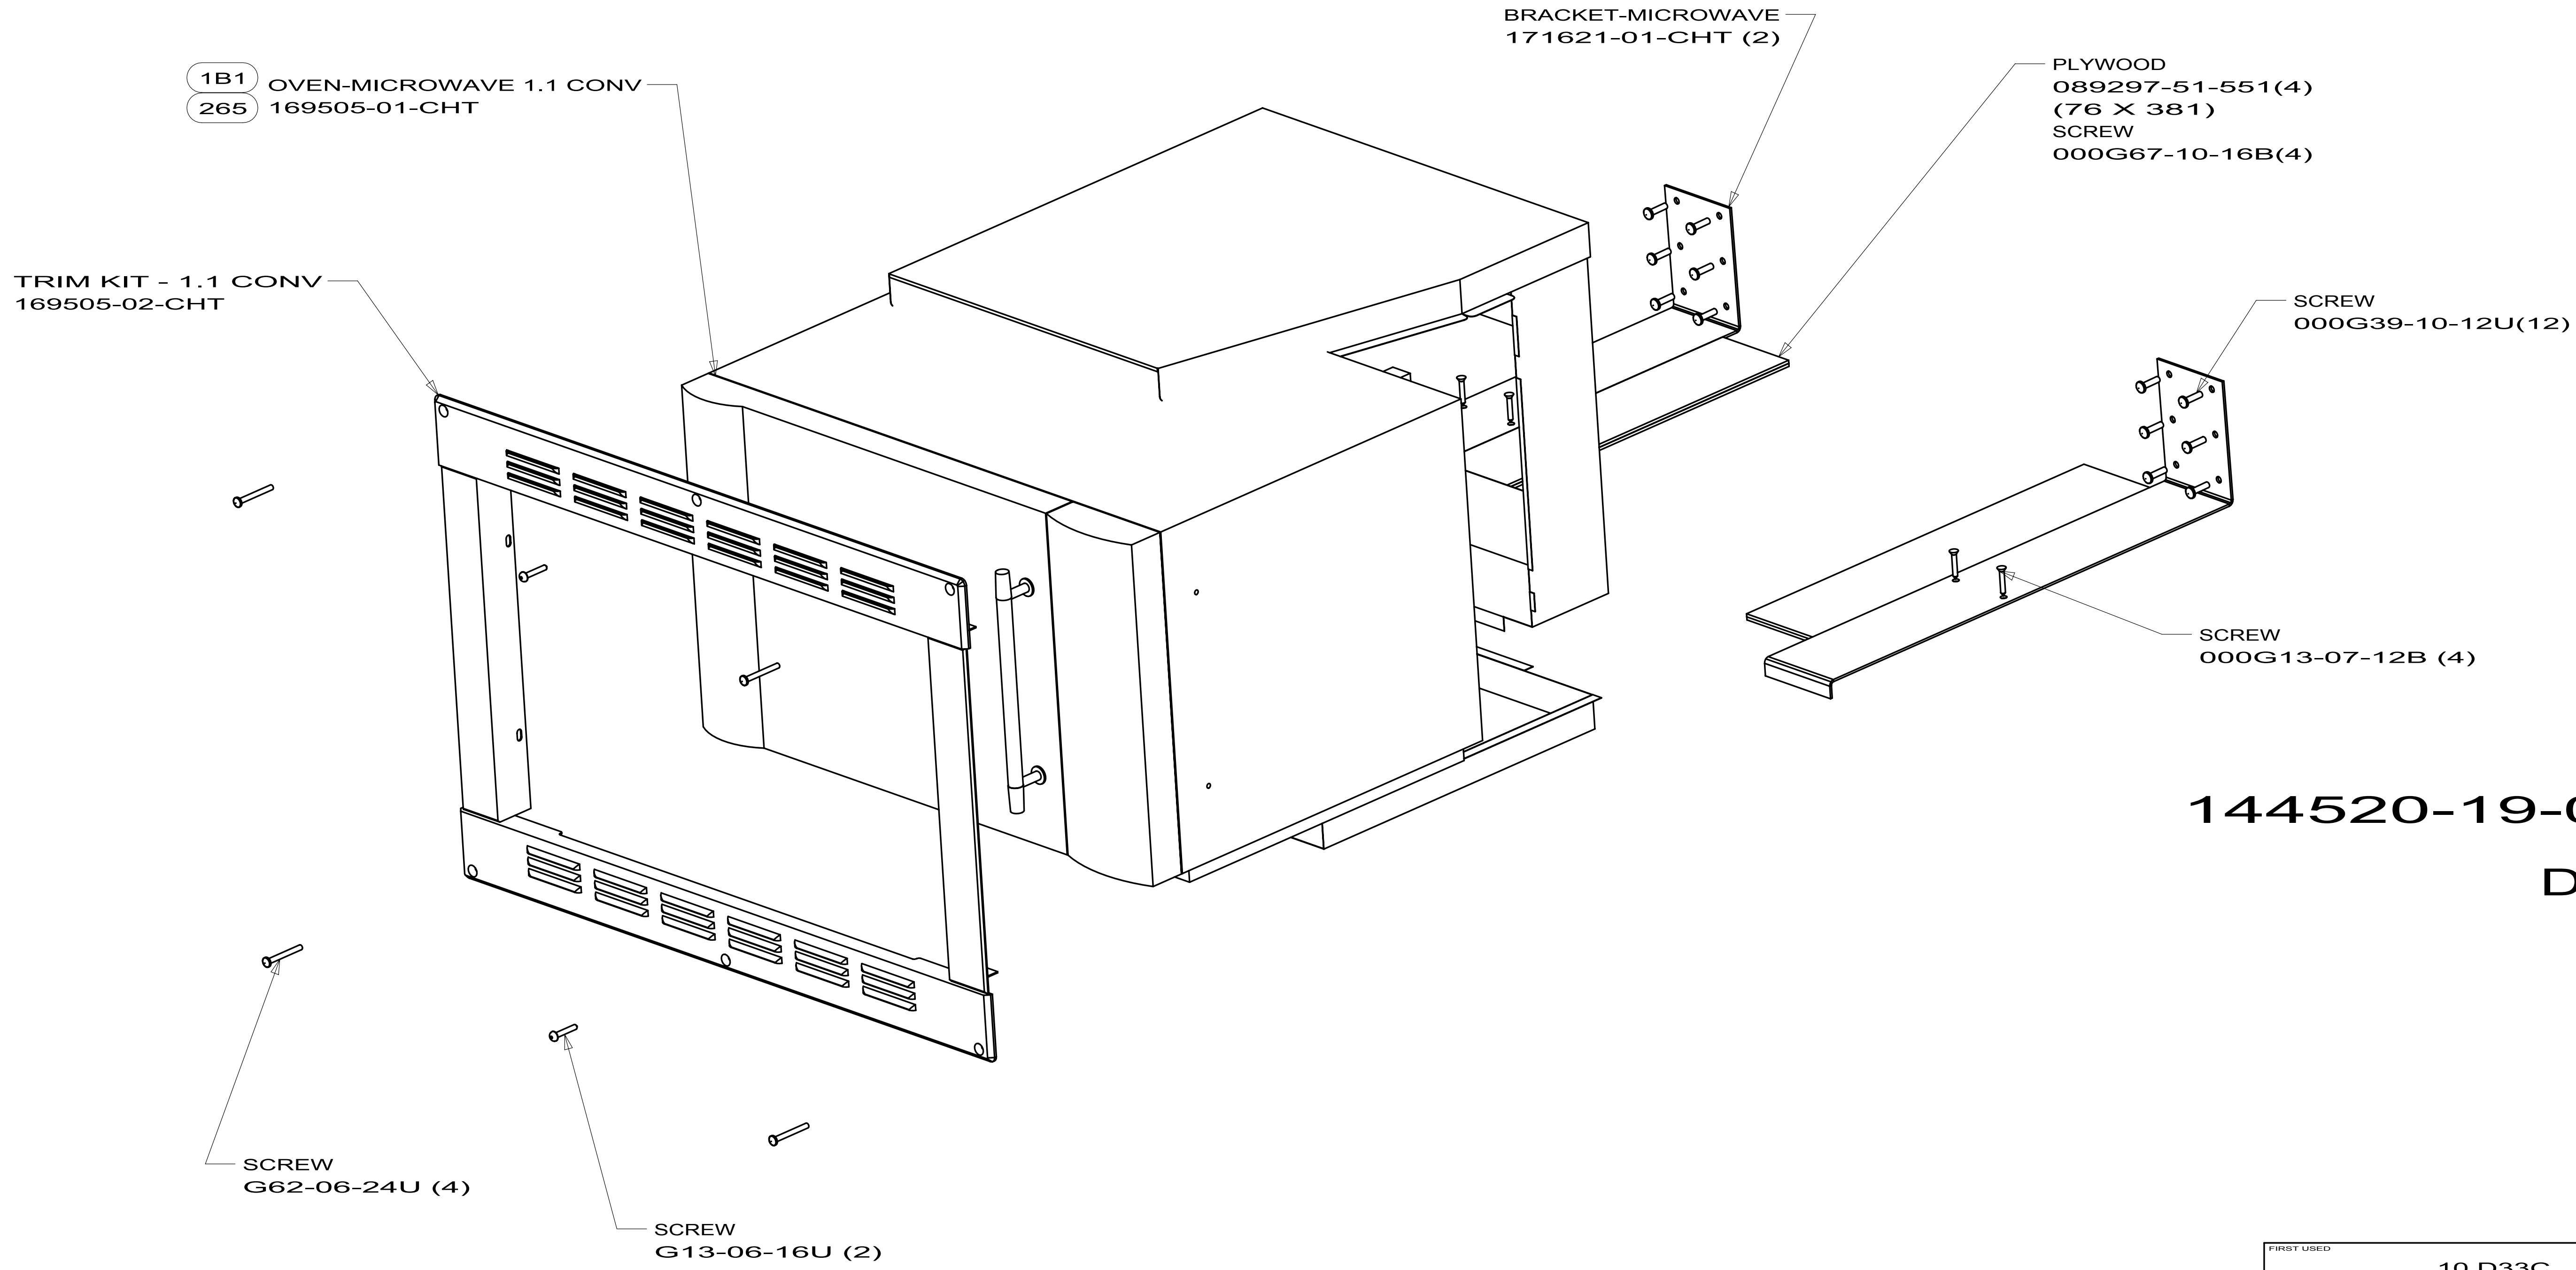

144520-19-000
D33C


FIRST USED			10 D33C
DO NOT SCALE DRAWING			
TITLE: MICROWAVE INSTL			
SHEET 6	PART NO	144520	REV

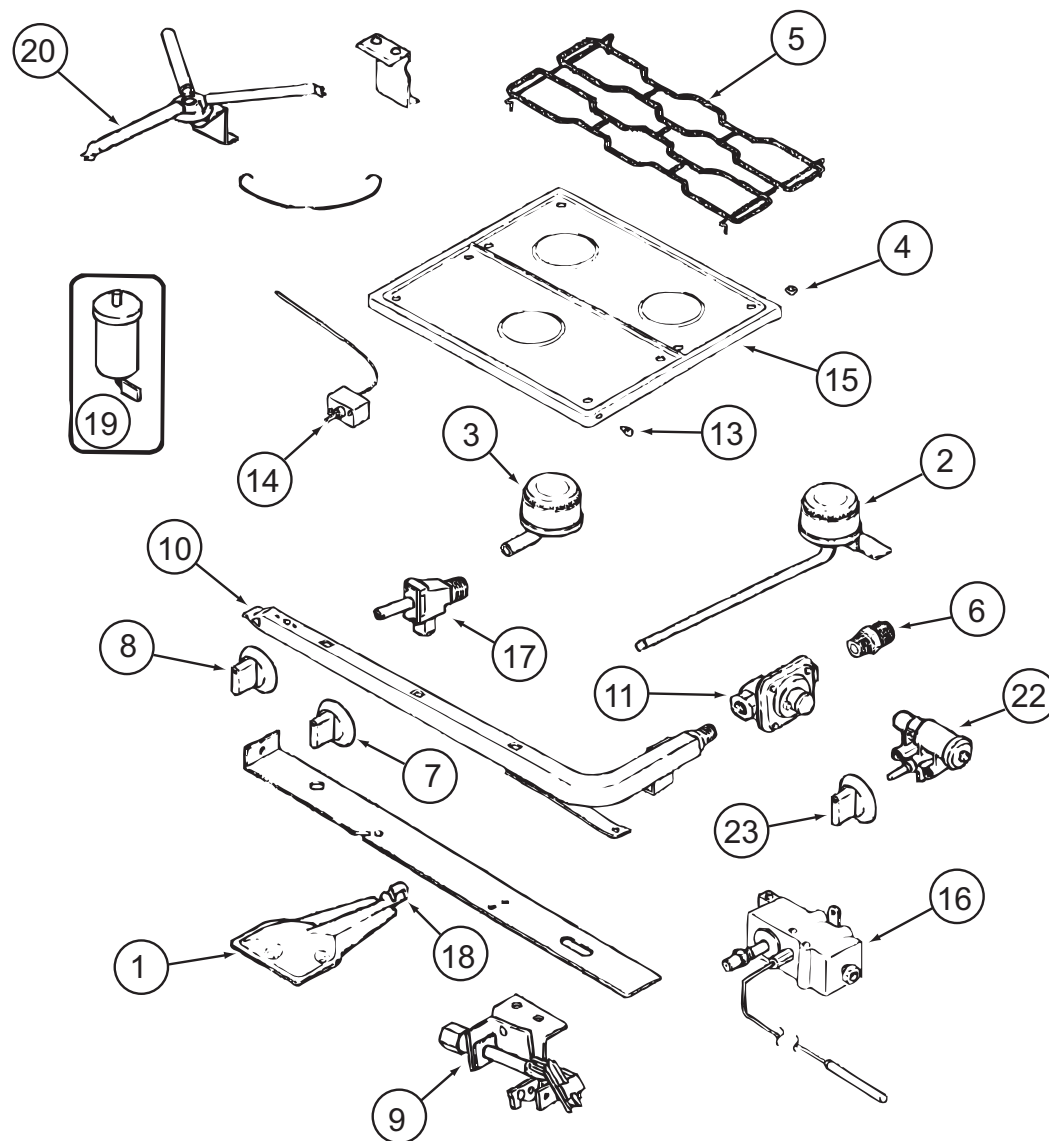

151277-01-01A, 151277-02-01A

151277-01-01A, 151277-02-01A (CONTINUED)


KEY	PART NUMBER	U/M	DESCRIPTION	VENDOR NO.
1	151279-02-700	EA	BURNER - OVEN - W/SHUTTER	74009853
2	112881-04-700	EA	BURNER - TOP/LEFT REAR	74004584
2	126023-01-700	EA	BURNER-TOP (RT-REAR) 5100BTU	74004583
3	112881-04-701	EA	BURNER - TOP/FRONT	74004582
4	102020-01-709	EA	BUMPER-GRATE	8007P020-60
5	112881-04-702	EA	GRATE - BLACK	74007277
6	135065-03-700	EA	FITTING - HALF UNION	74004234
7	128728-01-701	EA	KNOB - BURNER - REAR	74003941 (1 PER)
7	128728-01-702	EA	KNOB - BURNER - FRONT	74003942
8	151279-02-701	EA	KNOB - THERMOSTAT - BLACK	74009858
9	151279-01-700	EA	PILOT - BURNER - 16" SERIES	74009852
10	151279-02-702	EA	PIPE - MANIFOLD	74009856
11	112881-03-701	EA	REGULATOR KIT W/FITTINGS	12001285
13	102020-01-724	EA	BUMPER-MAIN TOP	8003P008-60
14	151279-02-703	EA	THERMOSTAT	74009855
15	151277-01-700	EA	TOP - MAIN (BLACK)	74007287
16	151279-02-704	EA	ELBOW BLOCK ASM (VALVE-OVEN)	74009864
17	151277-01-701	EA	VALVE/REAR - W/SET SCREW	12002254
17	151277-01-702	EA	VALVE/FRONT - W/SET SCREW	12002246
19	112881-04-705	EA	PUSH RING (ELECTRODE MTG)	7104P002-60
19	126023-01-711	EA	ELECTRODE - IGNITER (ONLY)	7432P077-60
20	126023-01-736	EA	FLASH TUBE EXTENSION (REAR)	74003326
20	126023-01-737	EA	FLASH TUBE EXTENSION (FRONT)	74003327
21	112881-04-708	EA	CLIP-FLASH TUBE	7112P068-60
22	126023-01-735	EA	KIT - IGNITOR TOP BRNER & KNOB	12001296=74002413&4
23	128728-01-707	EA	KNOB - IGNITOR	74003944
26	112881-04-709	EA	SHIELD-SPARK	3604F211-45
			CONTACT WINNEBAGO PART SALES FOR UNLISTED COMPONENT(S)	

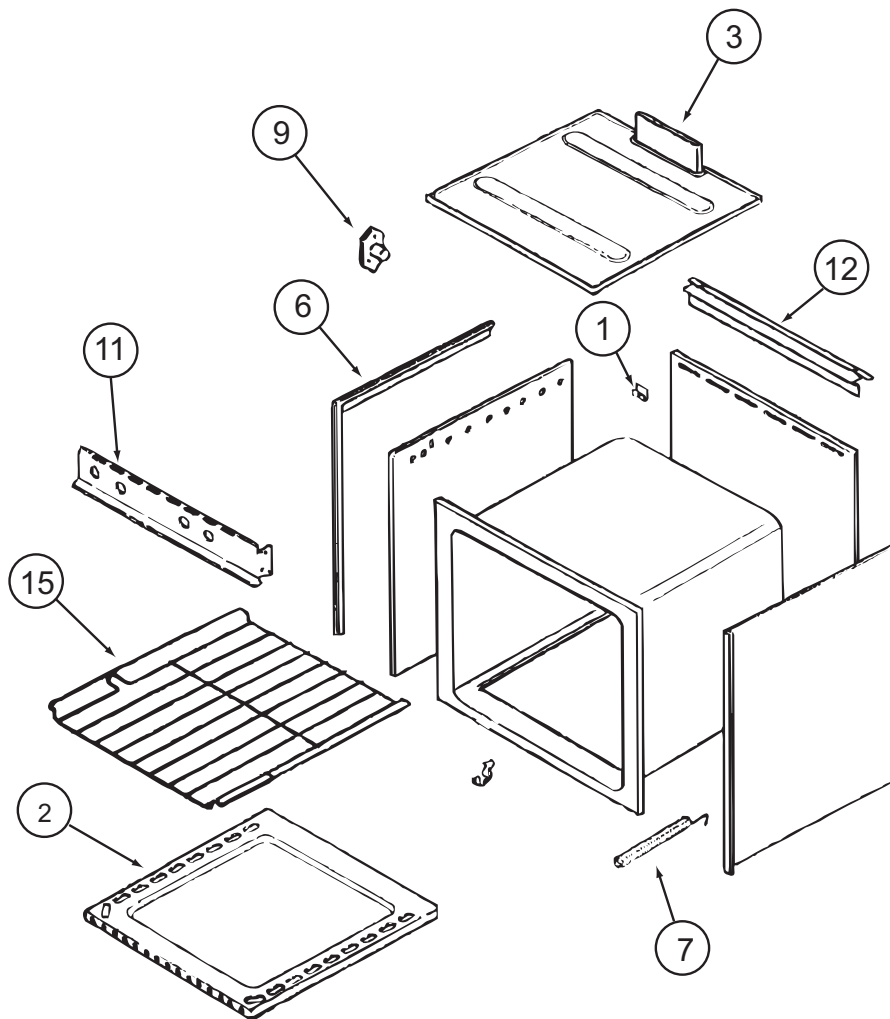

151277-01-01A (CONTINUED)


KEY	PART NUMBER	U/M	DESCRIPTION	VENDOR NO.
2	126023-01-731	EA	BOTTOM - OVEN	2205F016-19
3	126023-01-718	EA	FLUE BOX ASSEMBLY	4006W075-80
6	126023-01-713	EA	TRIM - SIDE (RIGHT) BLACK	74002827
6	126023-01-714	EA	TRIM - SIDE (LEFT) BLACK	74002828
7	135066-03-700	EA	SPRING - OVEN DOOR	74001835
9	128728-01-703	EA	PIN/T-NUT F/HINGE	7103P109-60
15	126023-01-716	EA	RACK - OVEN	74003106





CONTACT WINNEBAGO PART SALES FOR UNLISTED COMPONENT(S)

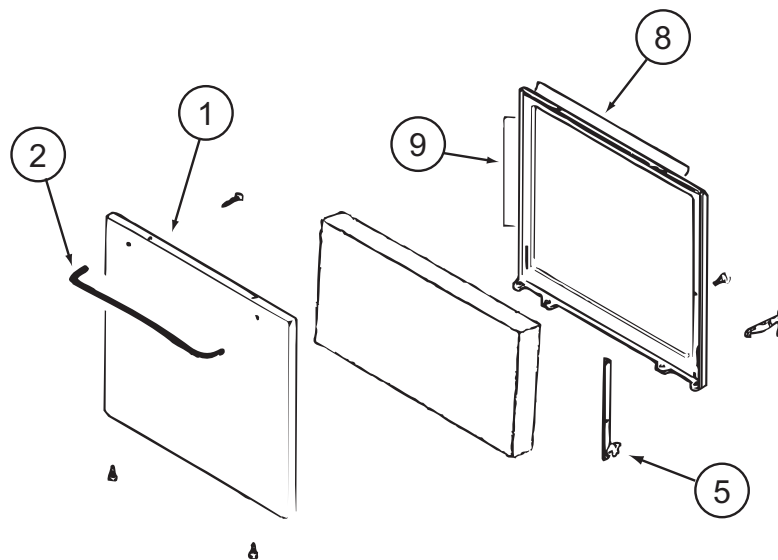

151277-01-01A (CONTINUED)

KEY	PART NUMBER	U/M	DESCRIPTION	VENDOR NO.
1	102022-01-704	EA	GLASS-OUTER	7902P261-60
1	112881-01-713	EA	DOOR/OVEN-TEXT/BLK NO WINDOW	2401F126-70
2	128727-01-701	EA	HANDLE - OVEN DOOR	74003929
5	151277-01-704	EA	HINGE KIT-OVEN DR/LT	12400028
5	151277-01-705	EA	HINGE KIT-OVEN DR/RT	12400029
8	126023-01-732	EA	SEAL/OVEN DR TOP	7212P014-60
9	135066-03-714	EA	SEAL - OVEN DOOR SIDES	7212P039-60
CONTACT WINNEBAGO PART SALES FOR UNLISTED COMPONENT(S)				

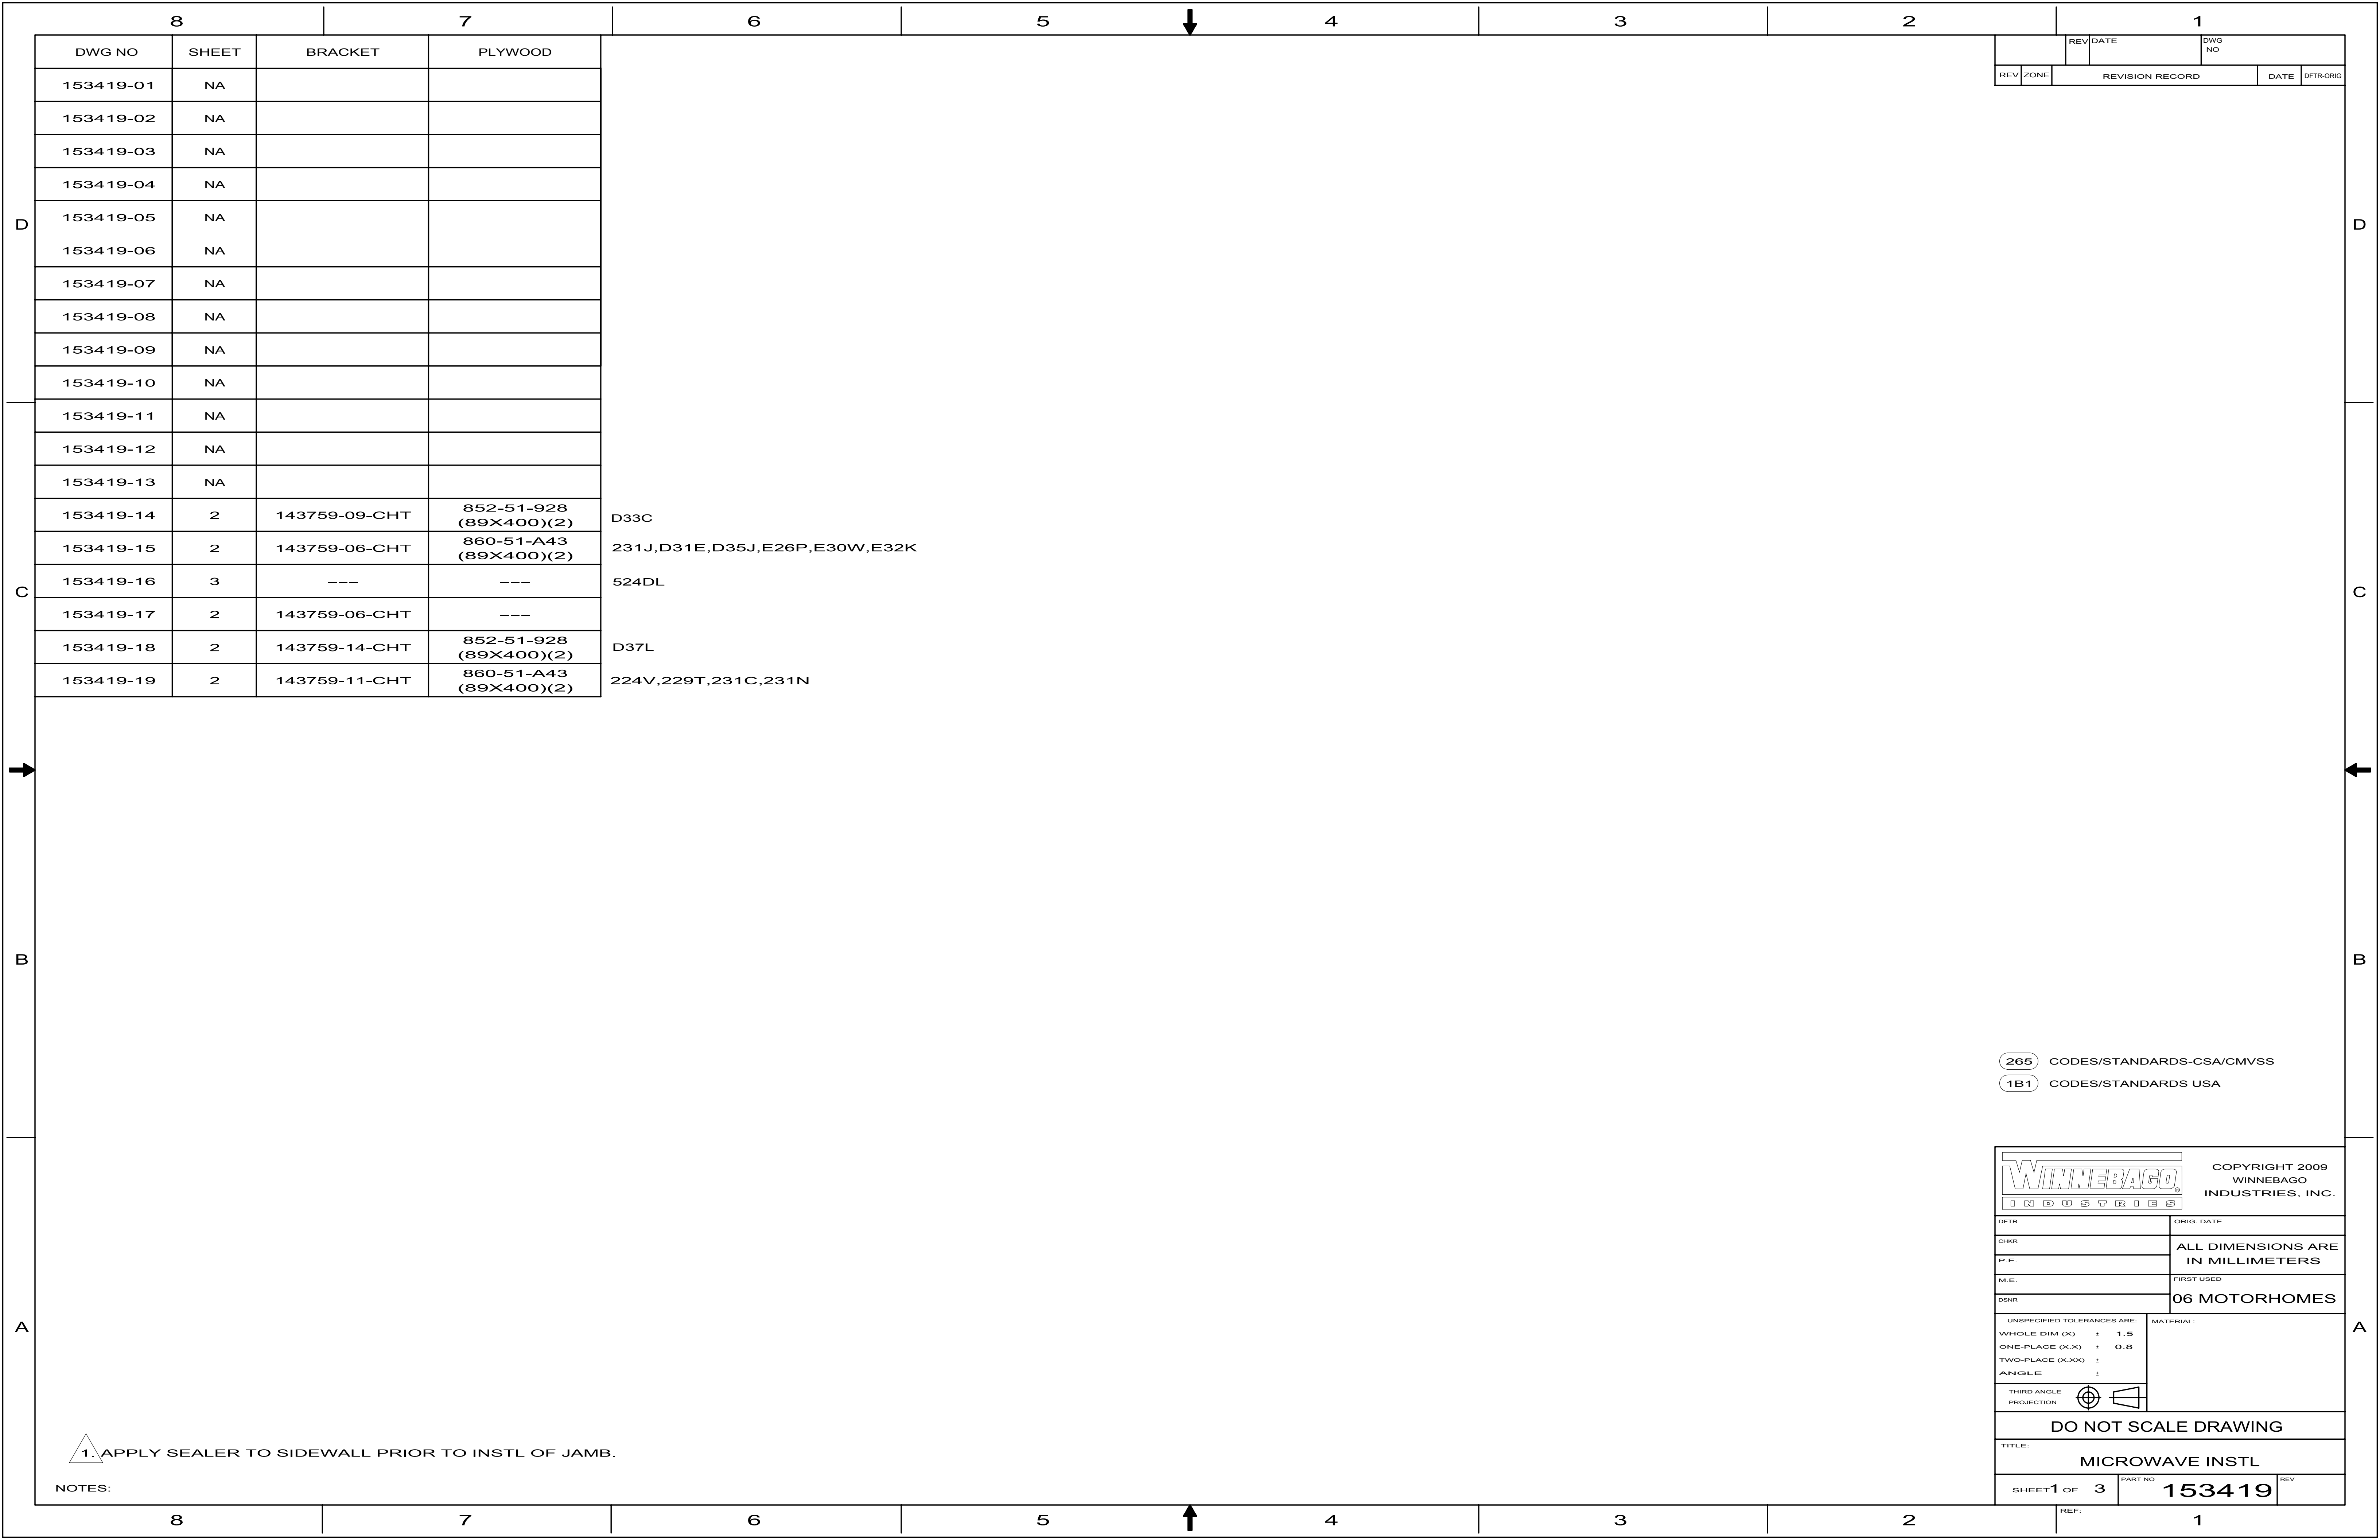

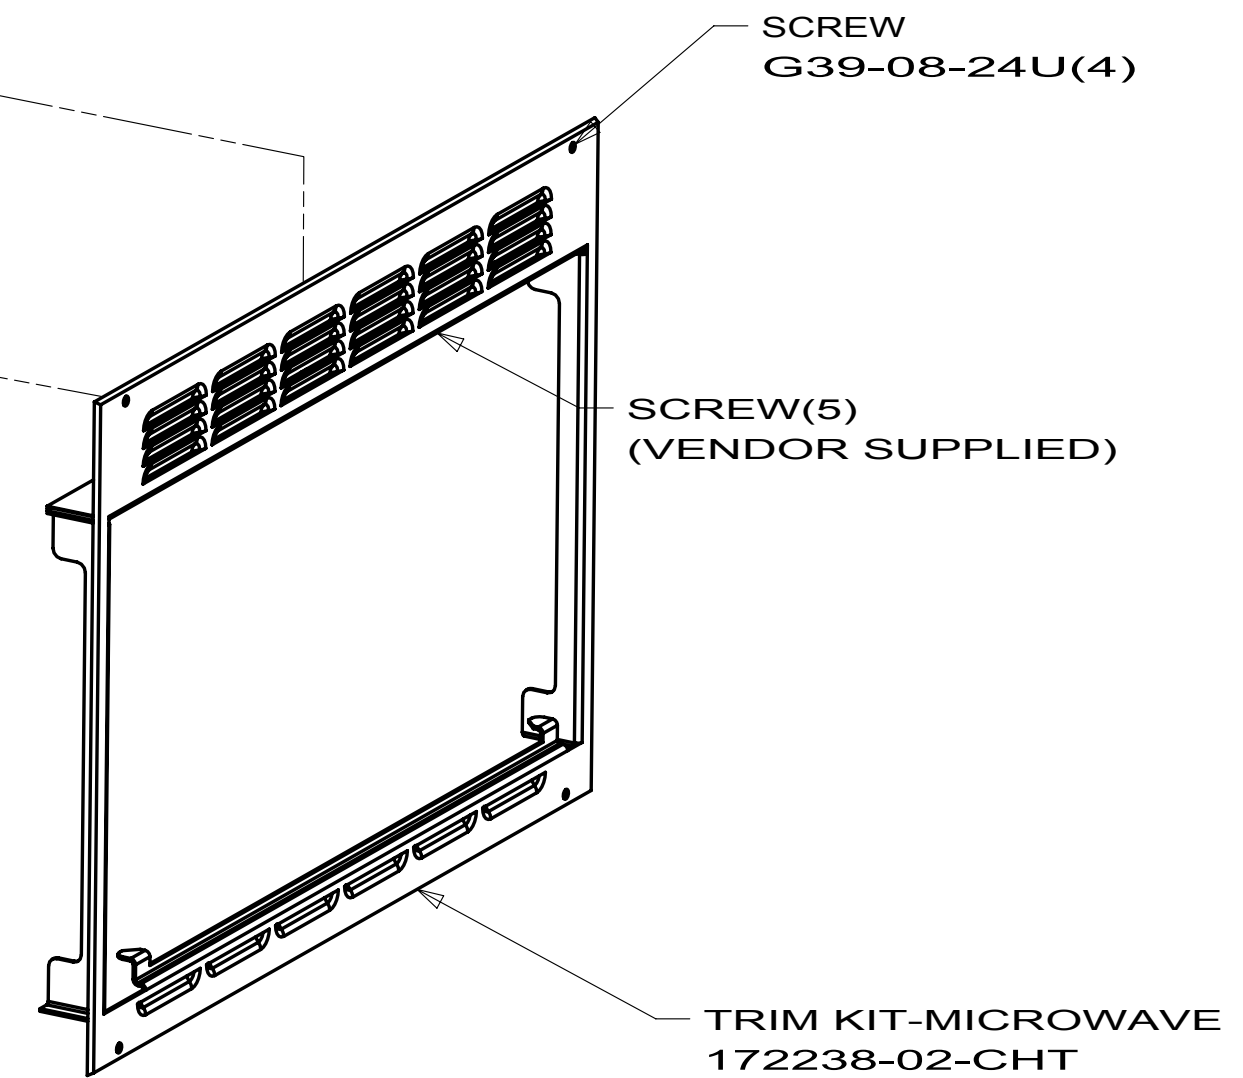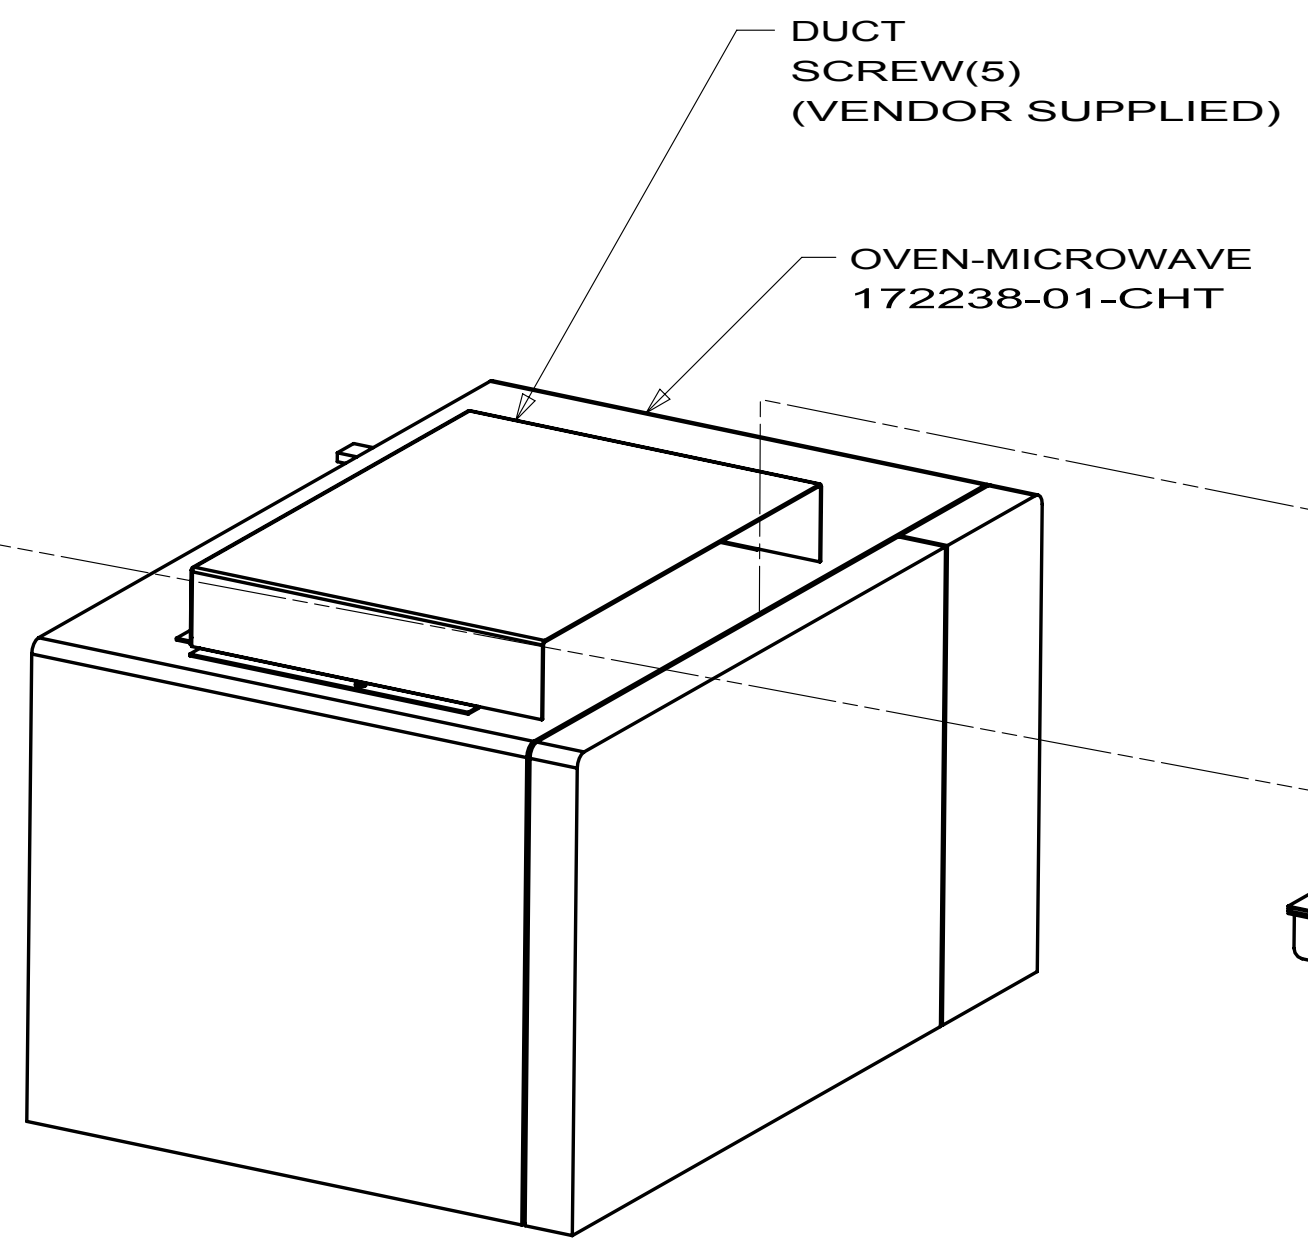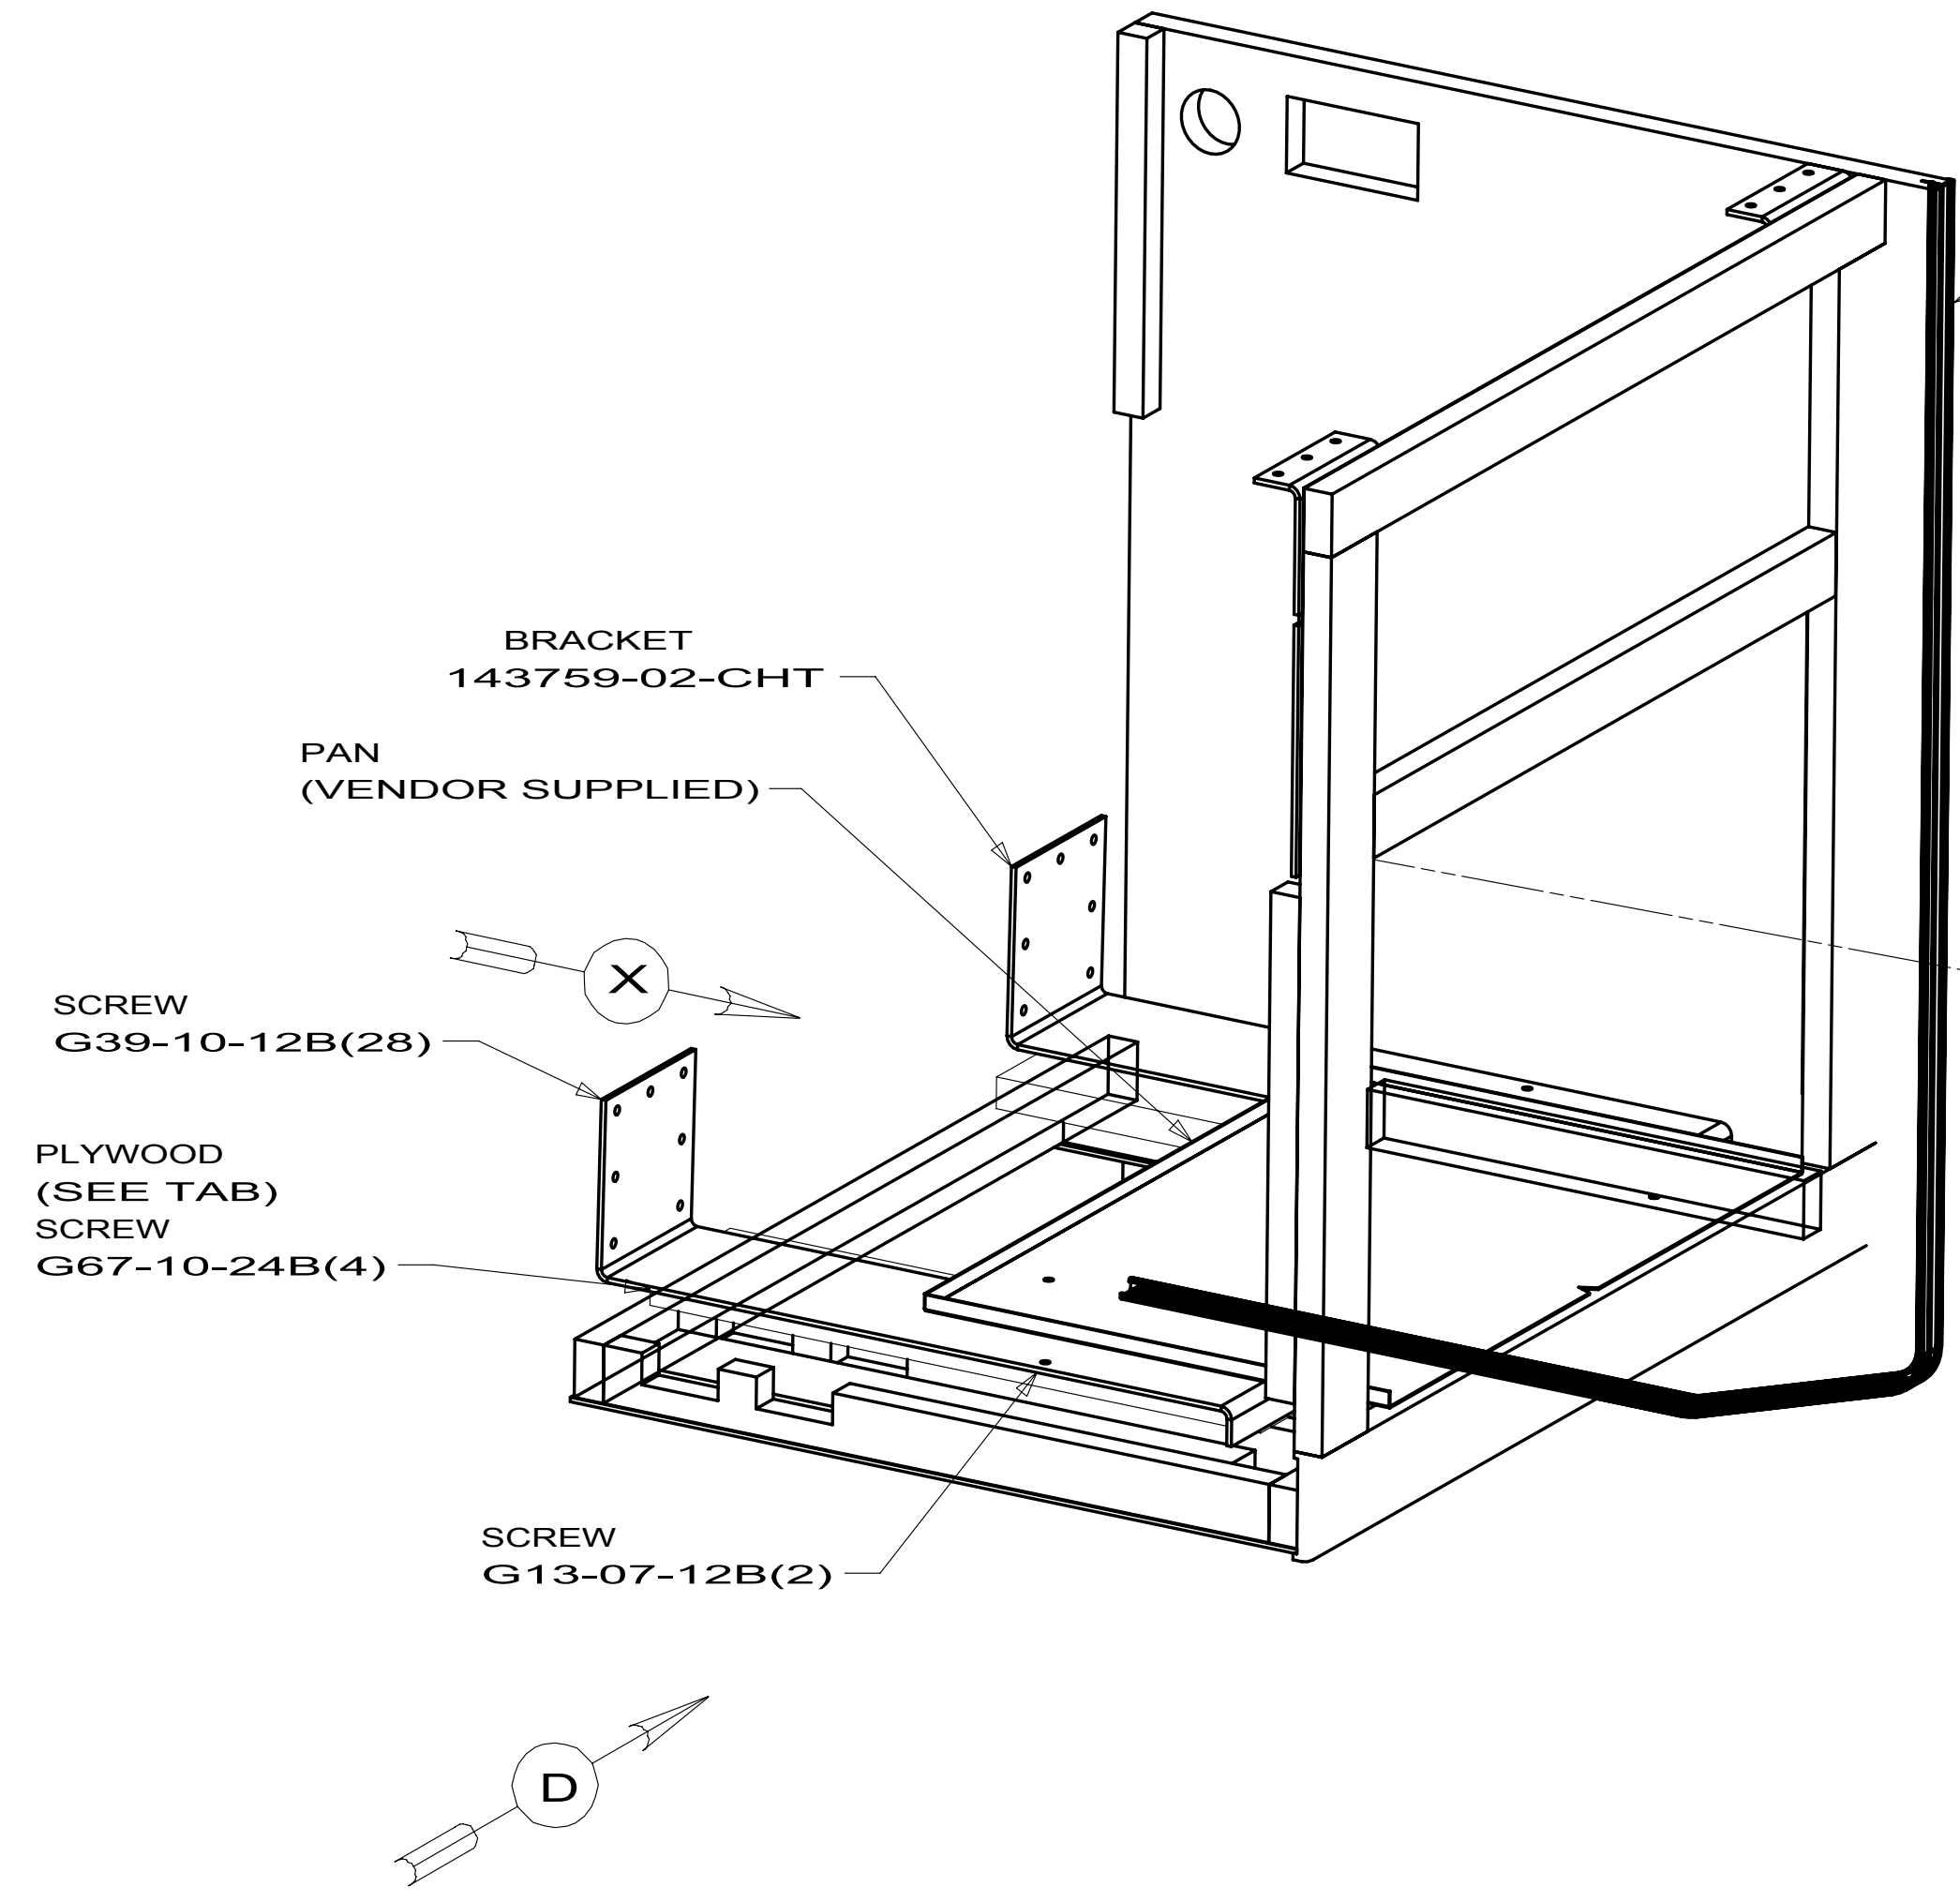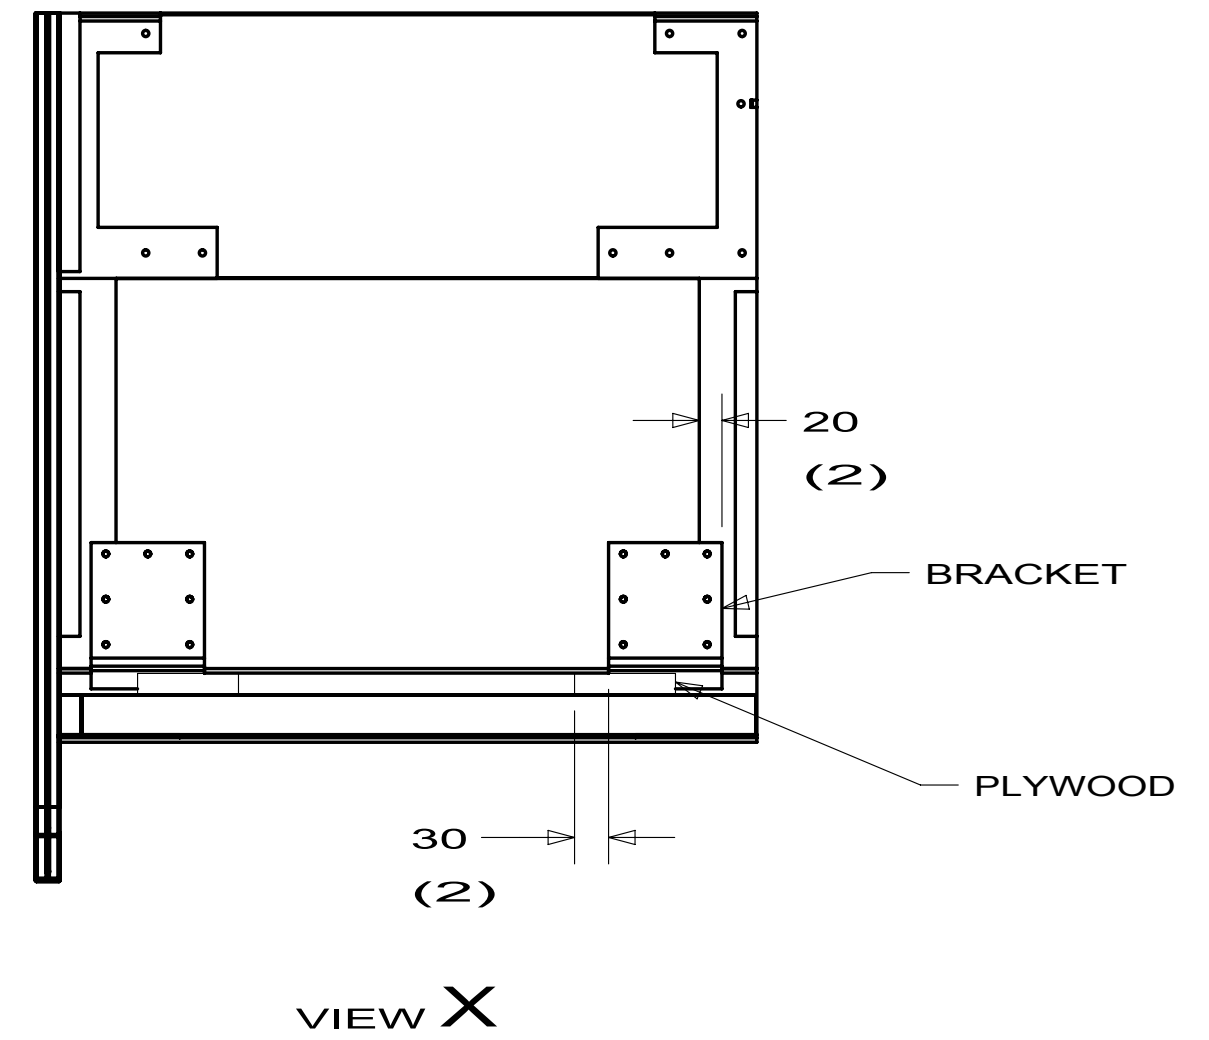


- 153419-14 D33C
- 153419-15 231J D31E D35J E26P E30W E32K
- 153419-19 224V 229T 231C 231N


FIRST USED		
06 MOTORHOMES		
DO NOT SCALE DRAWING		
TITLE:		
MICROWAVE INSTL		
SHEET 2	PART NO 153419	REV



160035-14
D33C

160035-14-000


FIRST USED		
06 G-SERIES		
DO NOT SCALE DRAWING		
TITLE:		
REFRIGERATOR INSTL-SLIDEOUT		
SHEET 11	PART NO 160035	REV

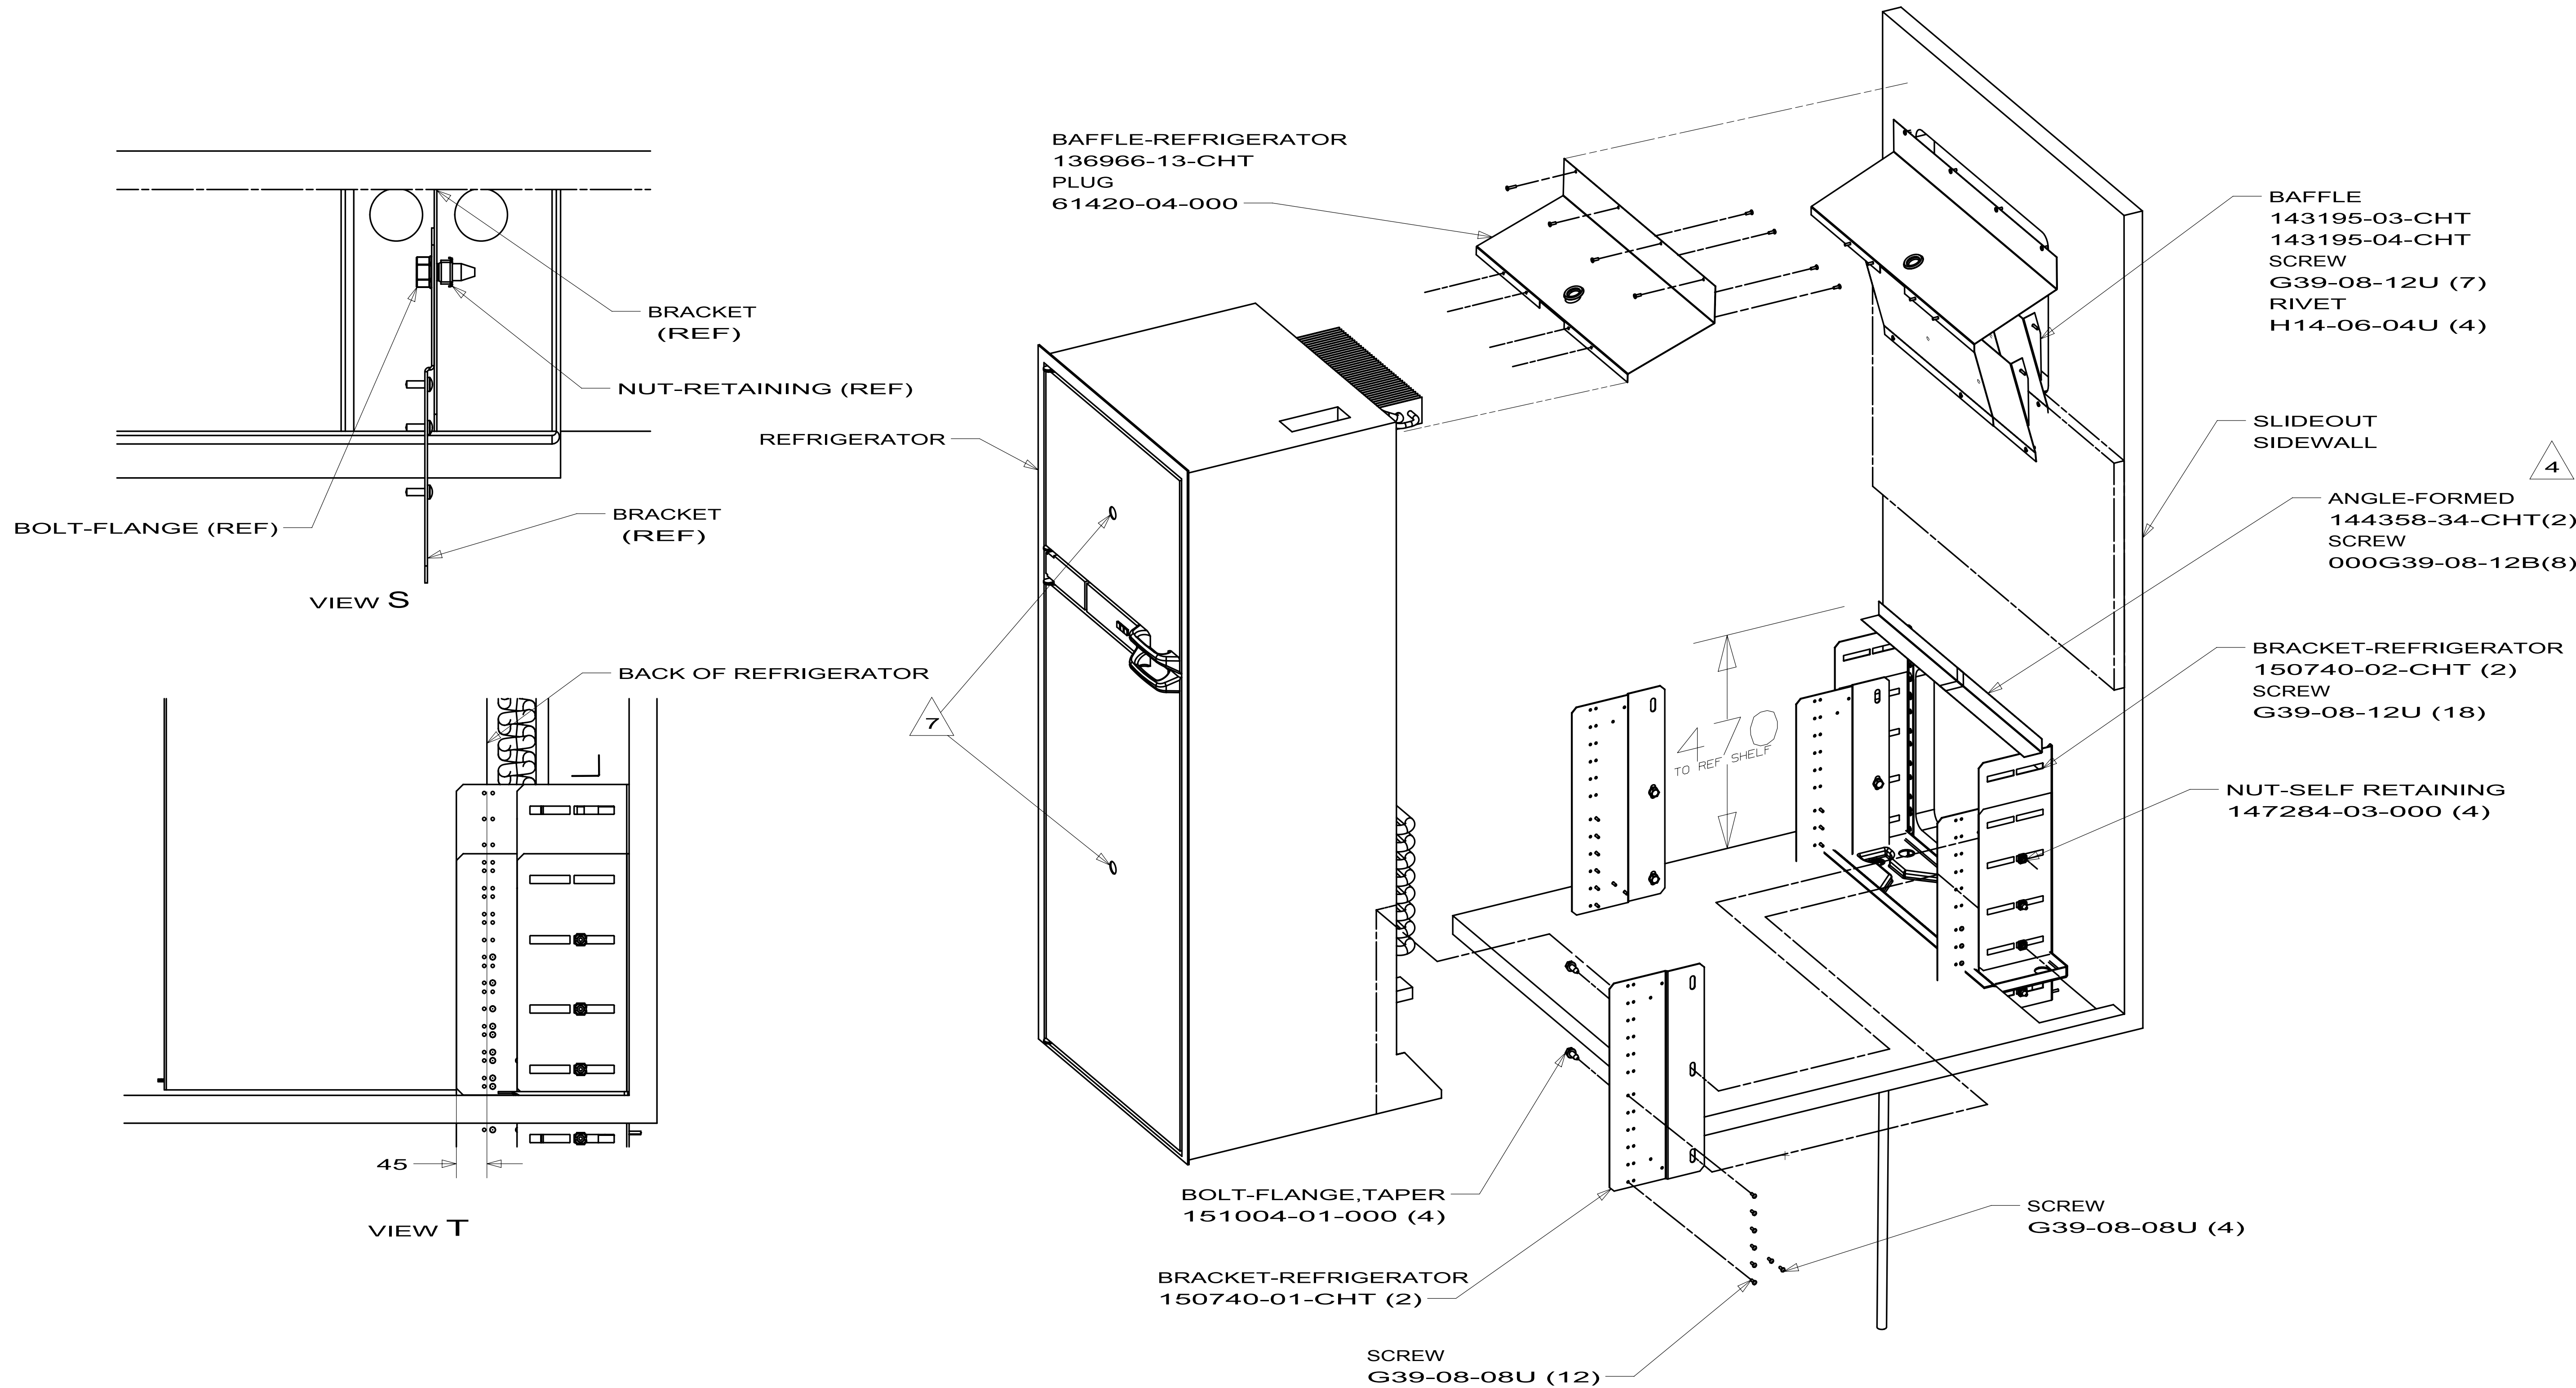

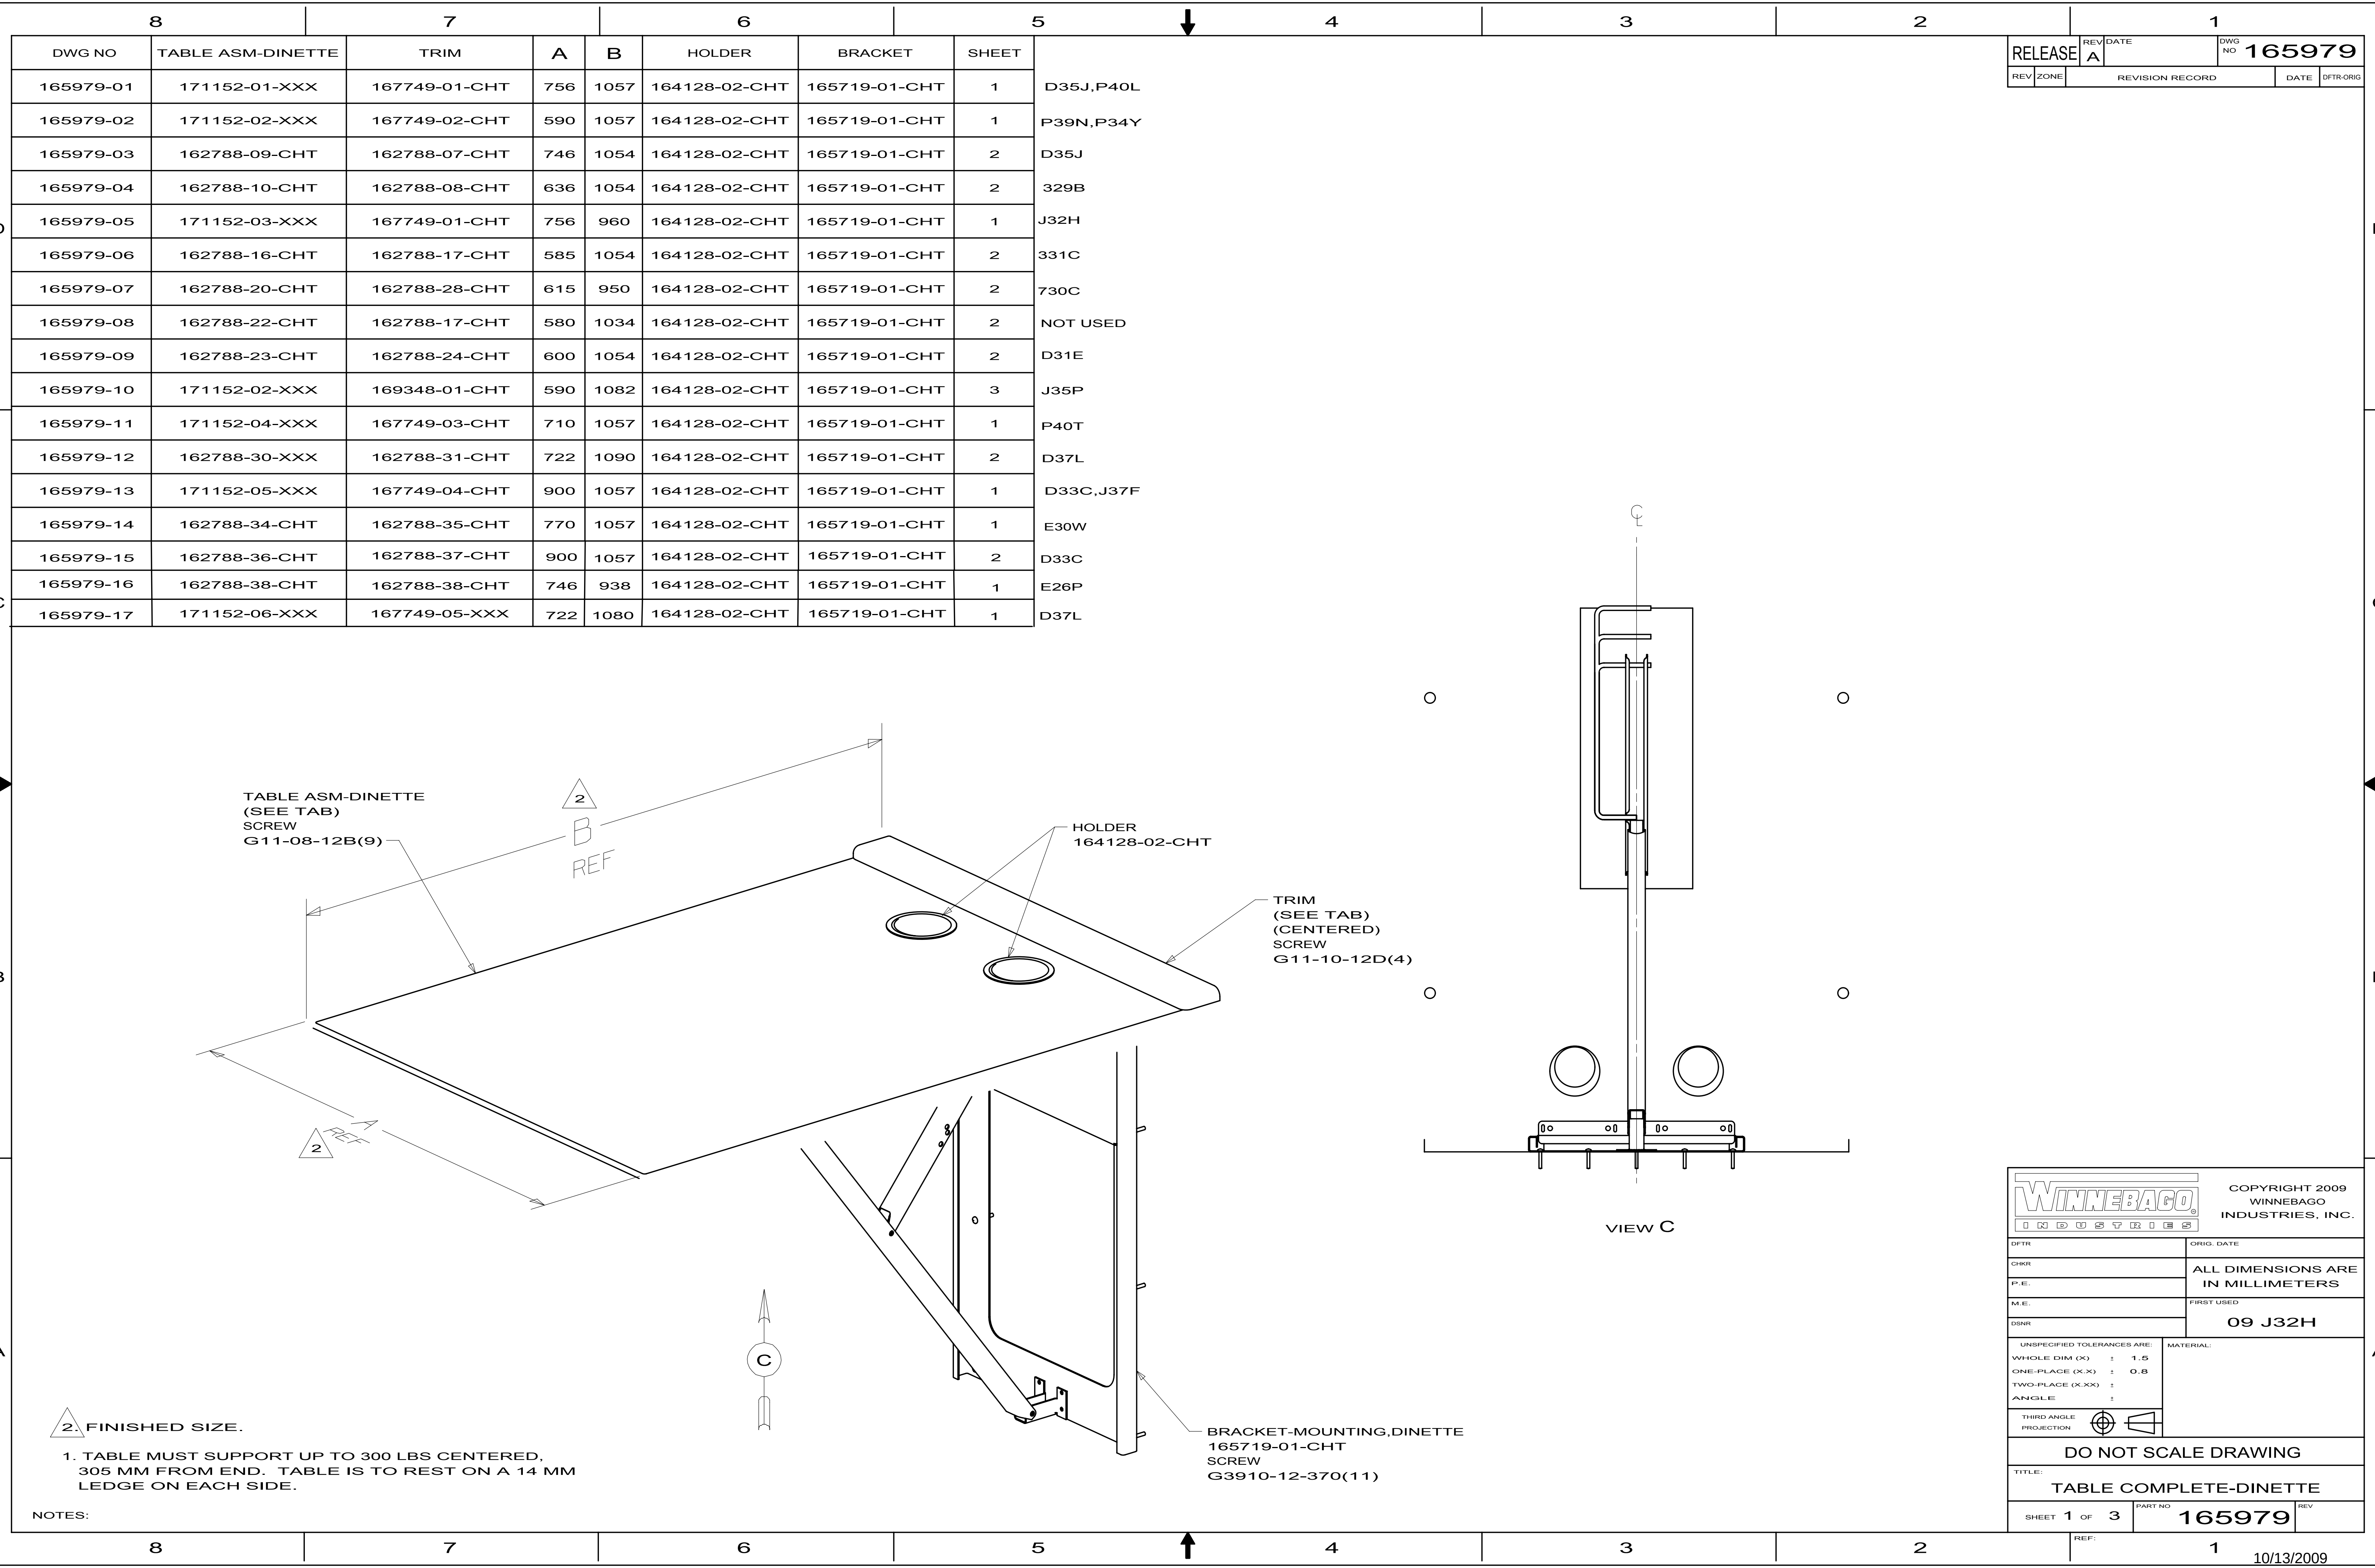

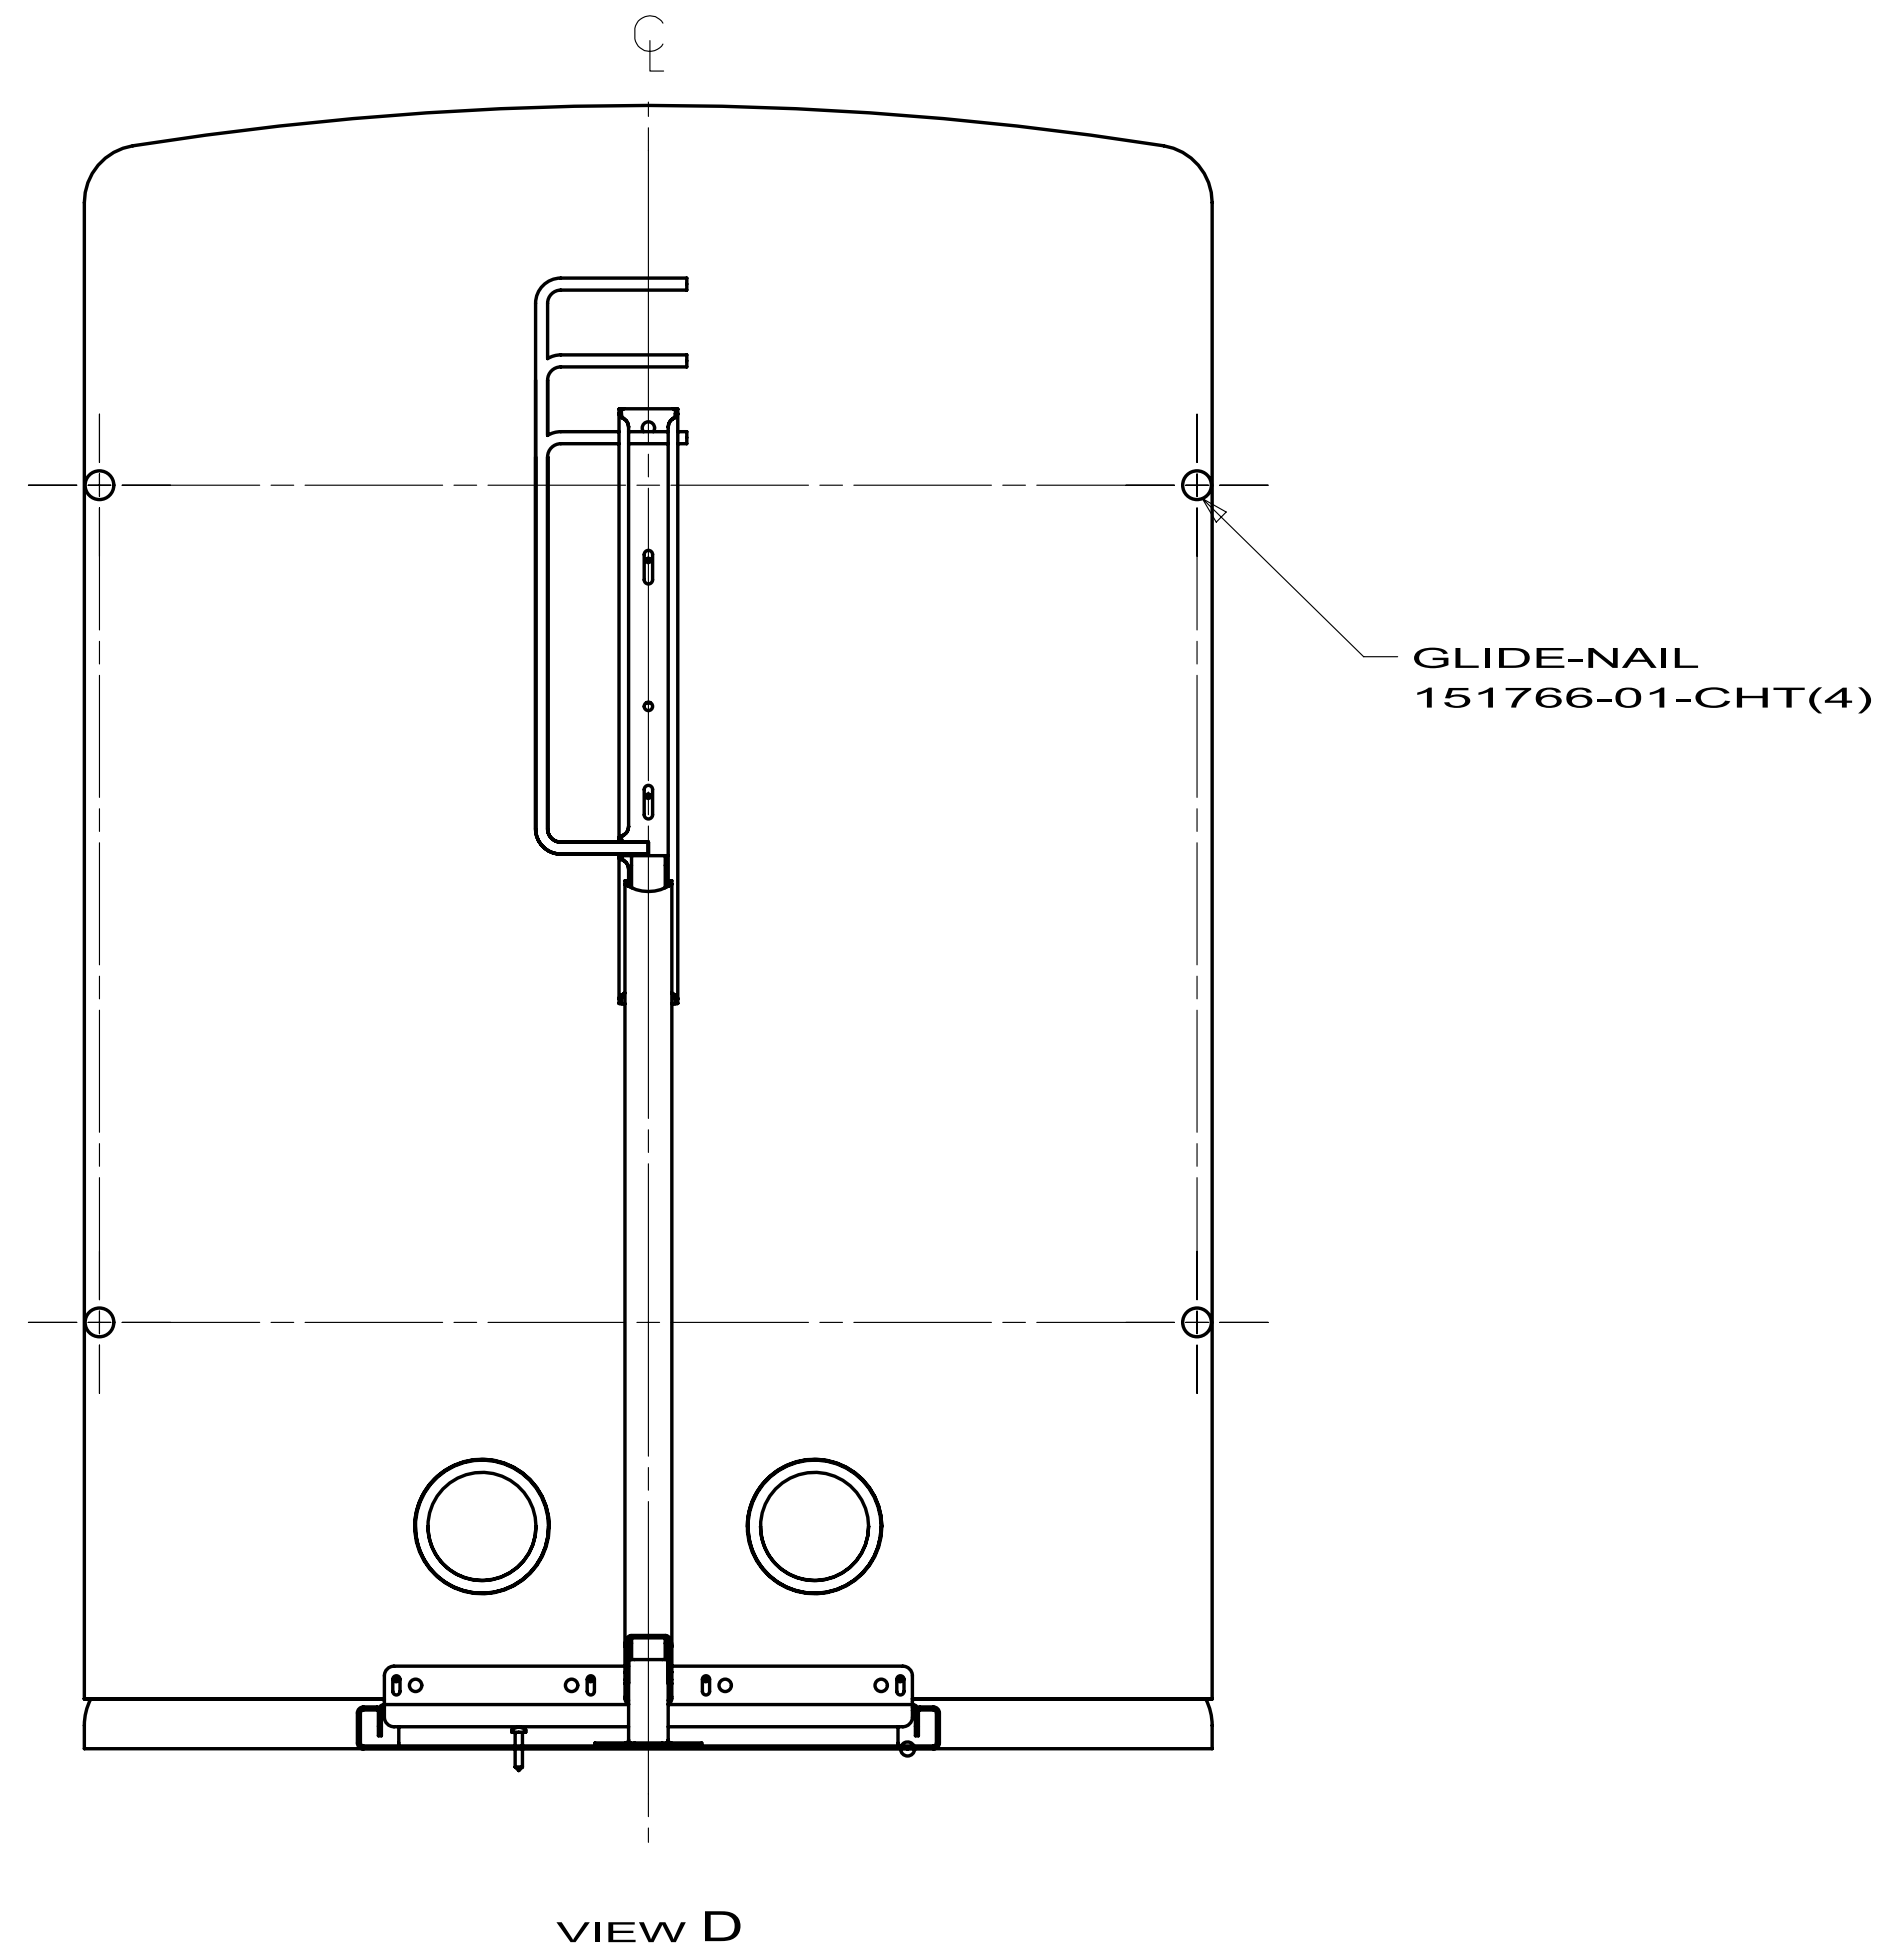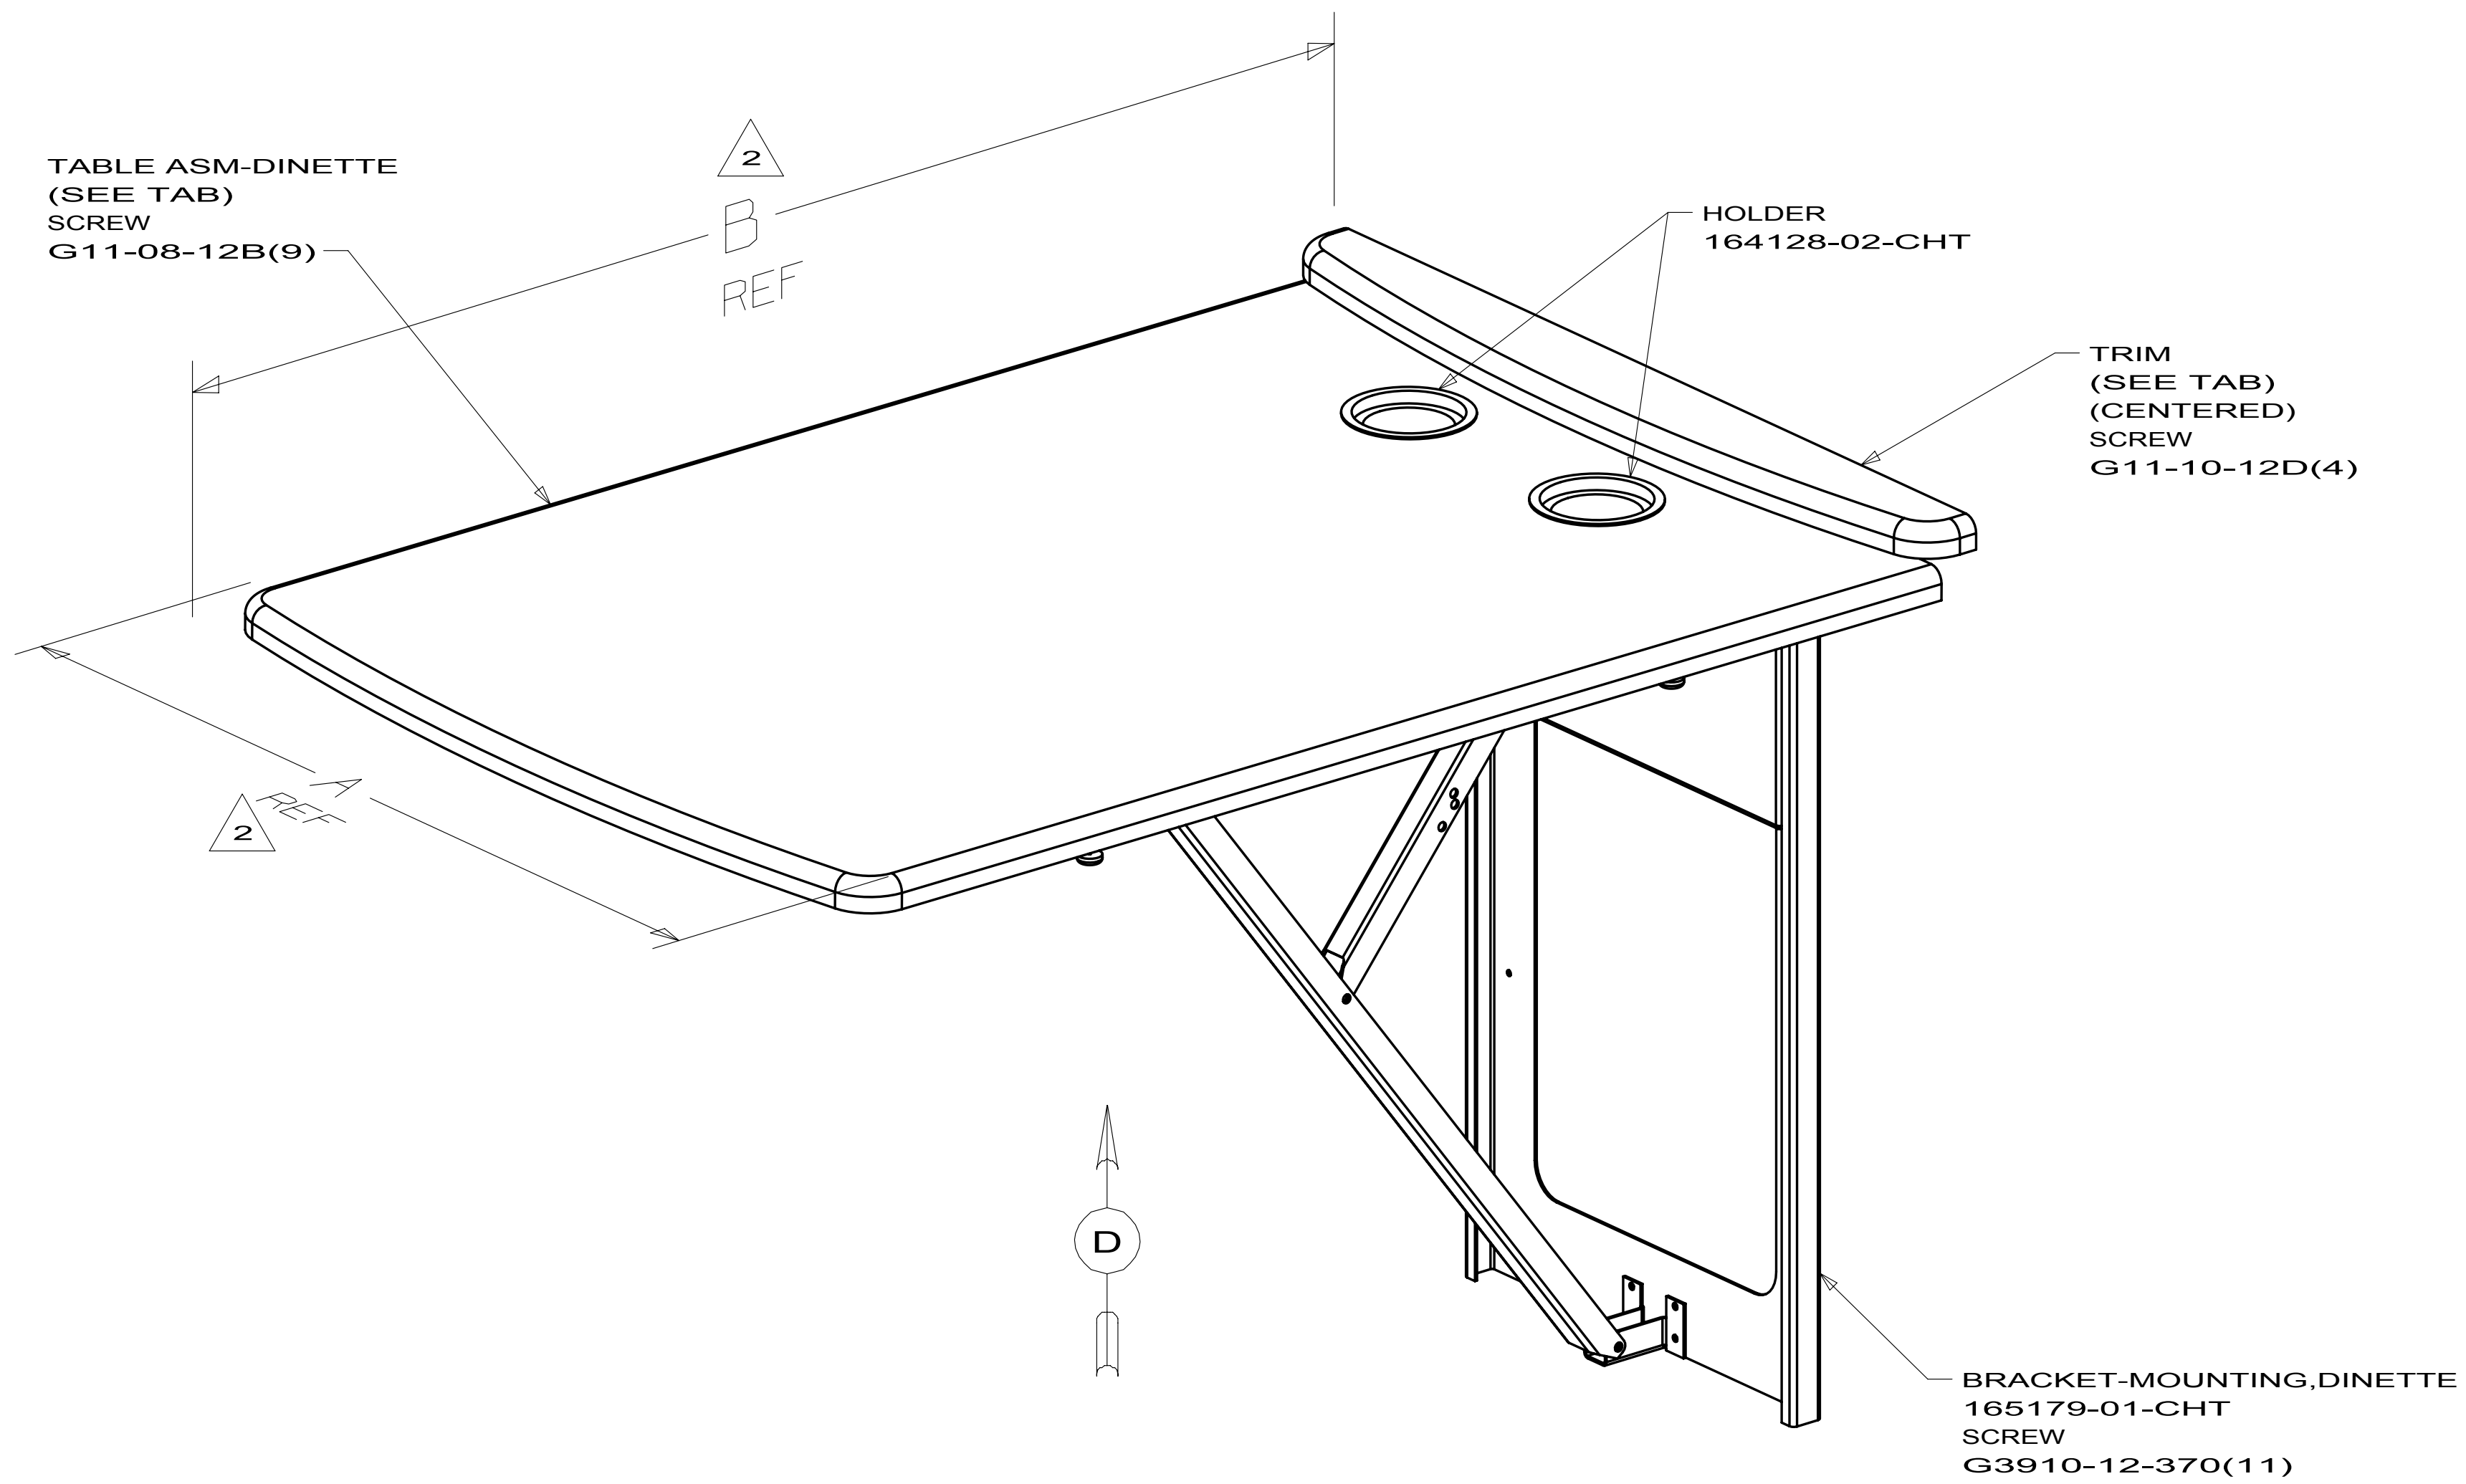

FIRST USED		
09 J32H		
DO NOT SCALE DRAWING		
TITLE: TABLE COMPLETE-DINETTE		
SHEET 2	PART NO 165979	REV

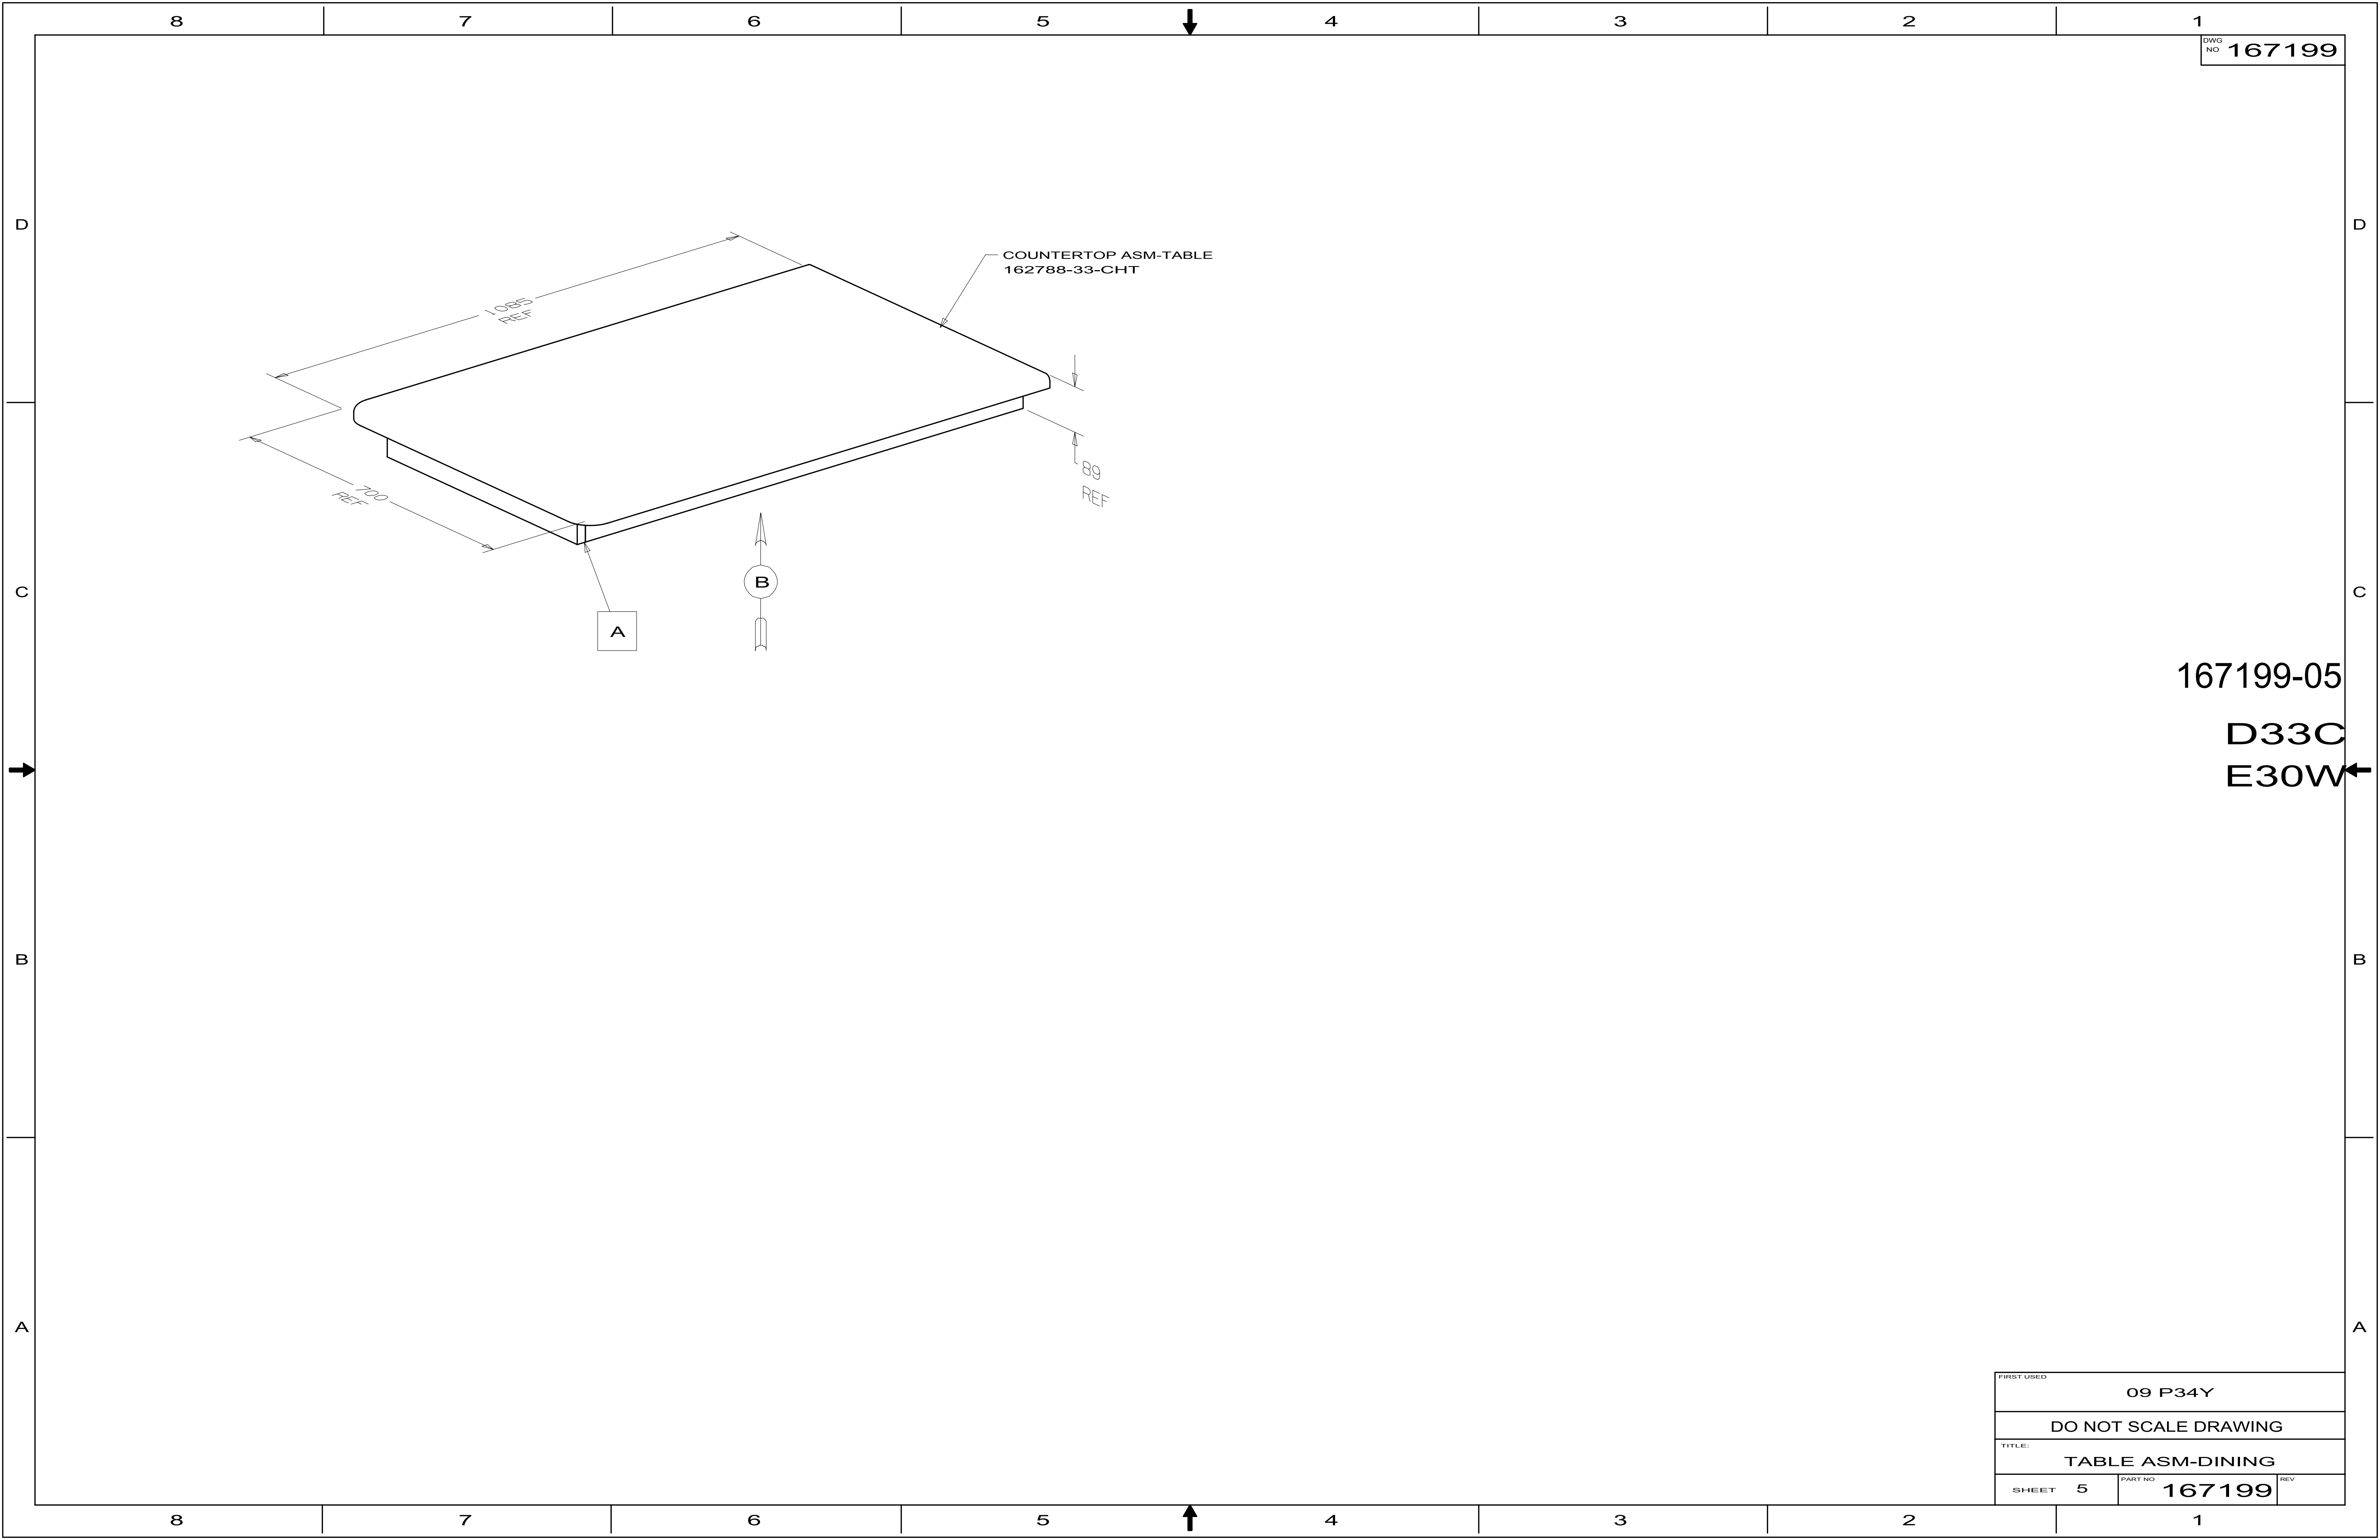

DWG NO 167199

167199-05

D33C

E30W

FIRST USED		09 P34Y	
DO NOT SCALE DRAWING			
TITLE: TABLE ASM-DINING			
SHEET	5	PART NO	167199
		REV	

RELEASE

REV A

DATE

DWG NO 170041



REV

ZONE

REVISION RECORD

DATE

DFTR-ORIG

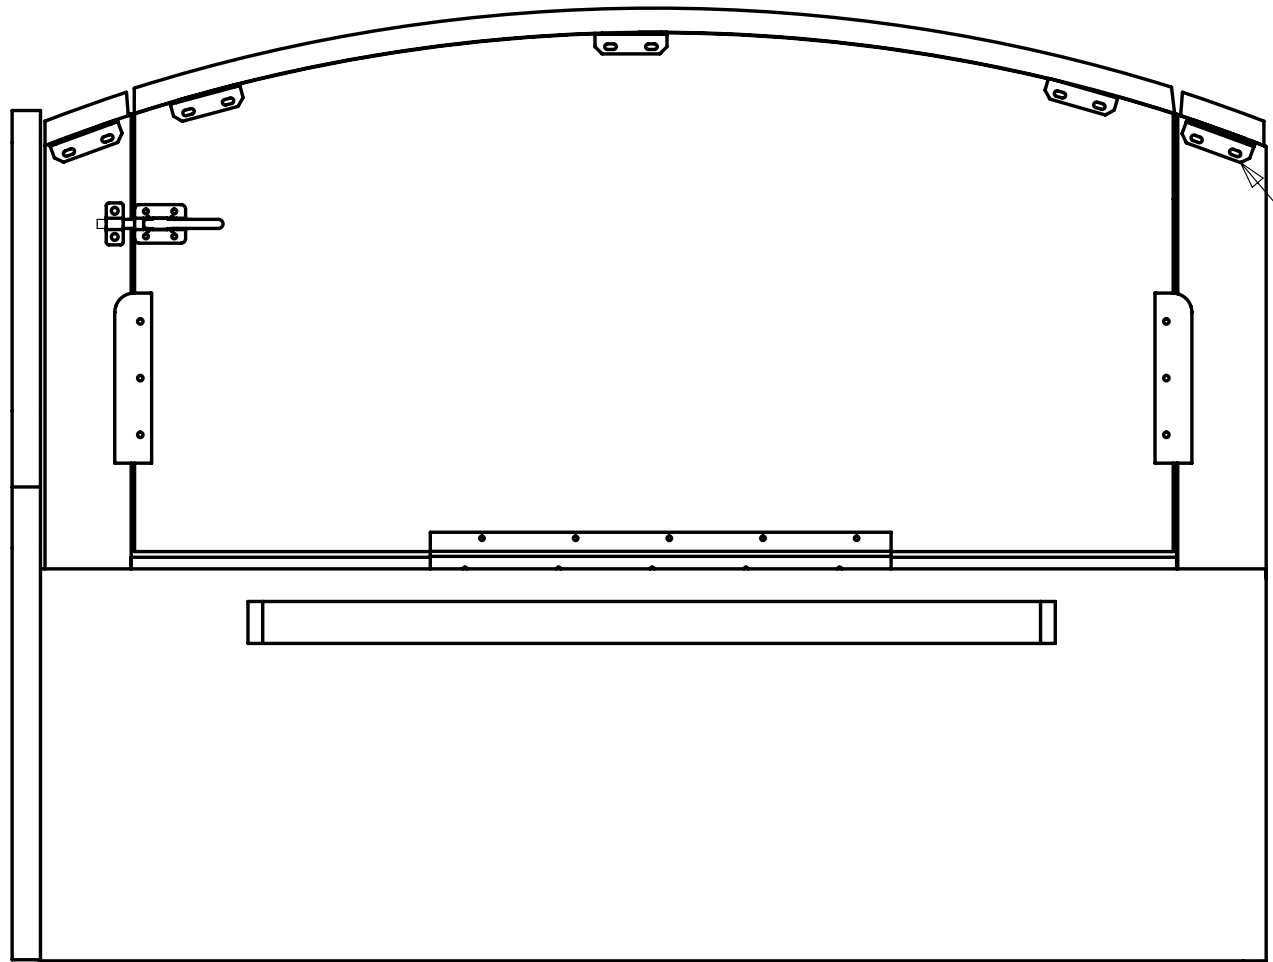
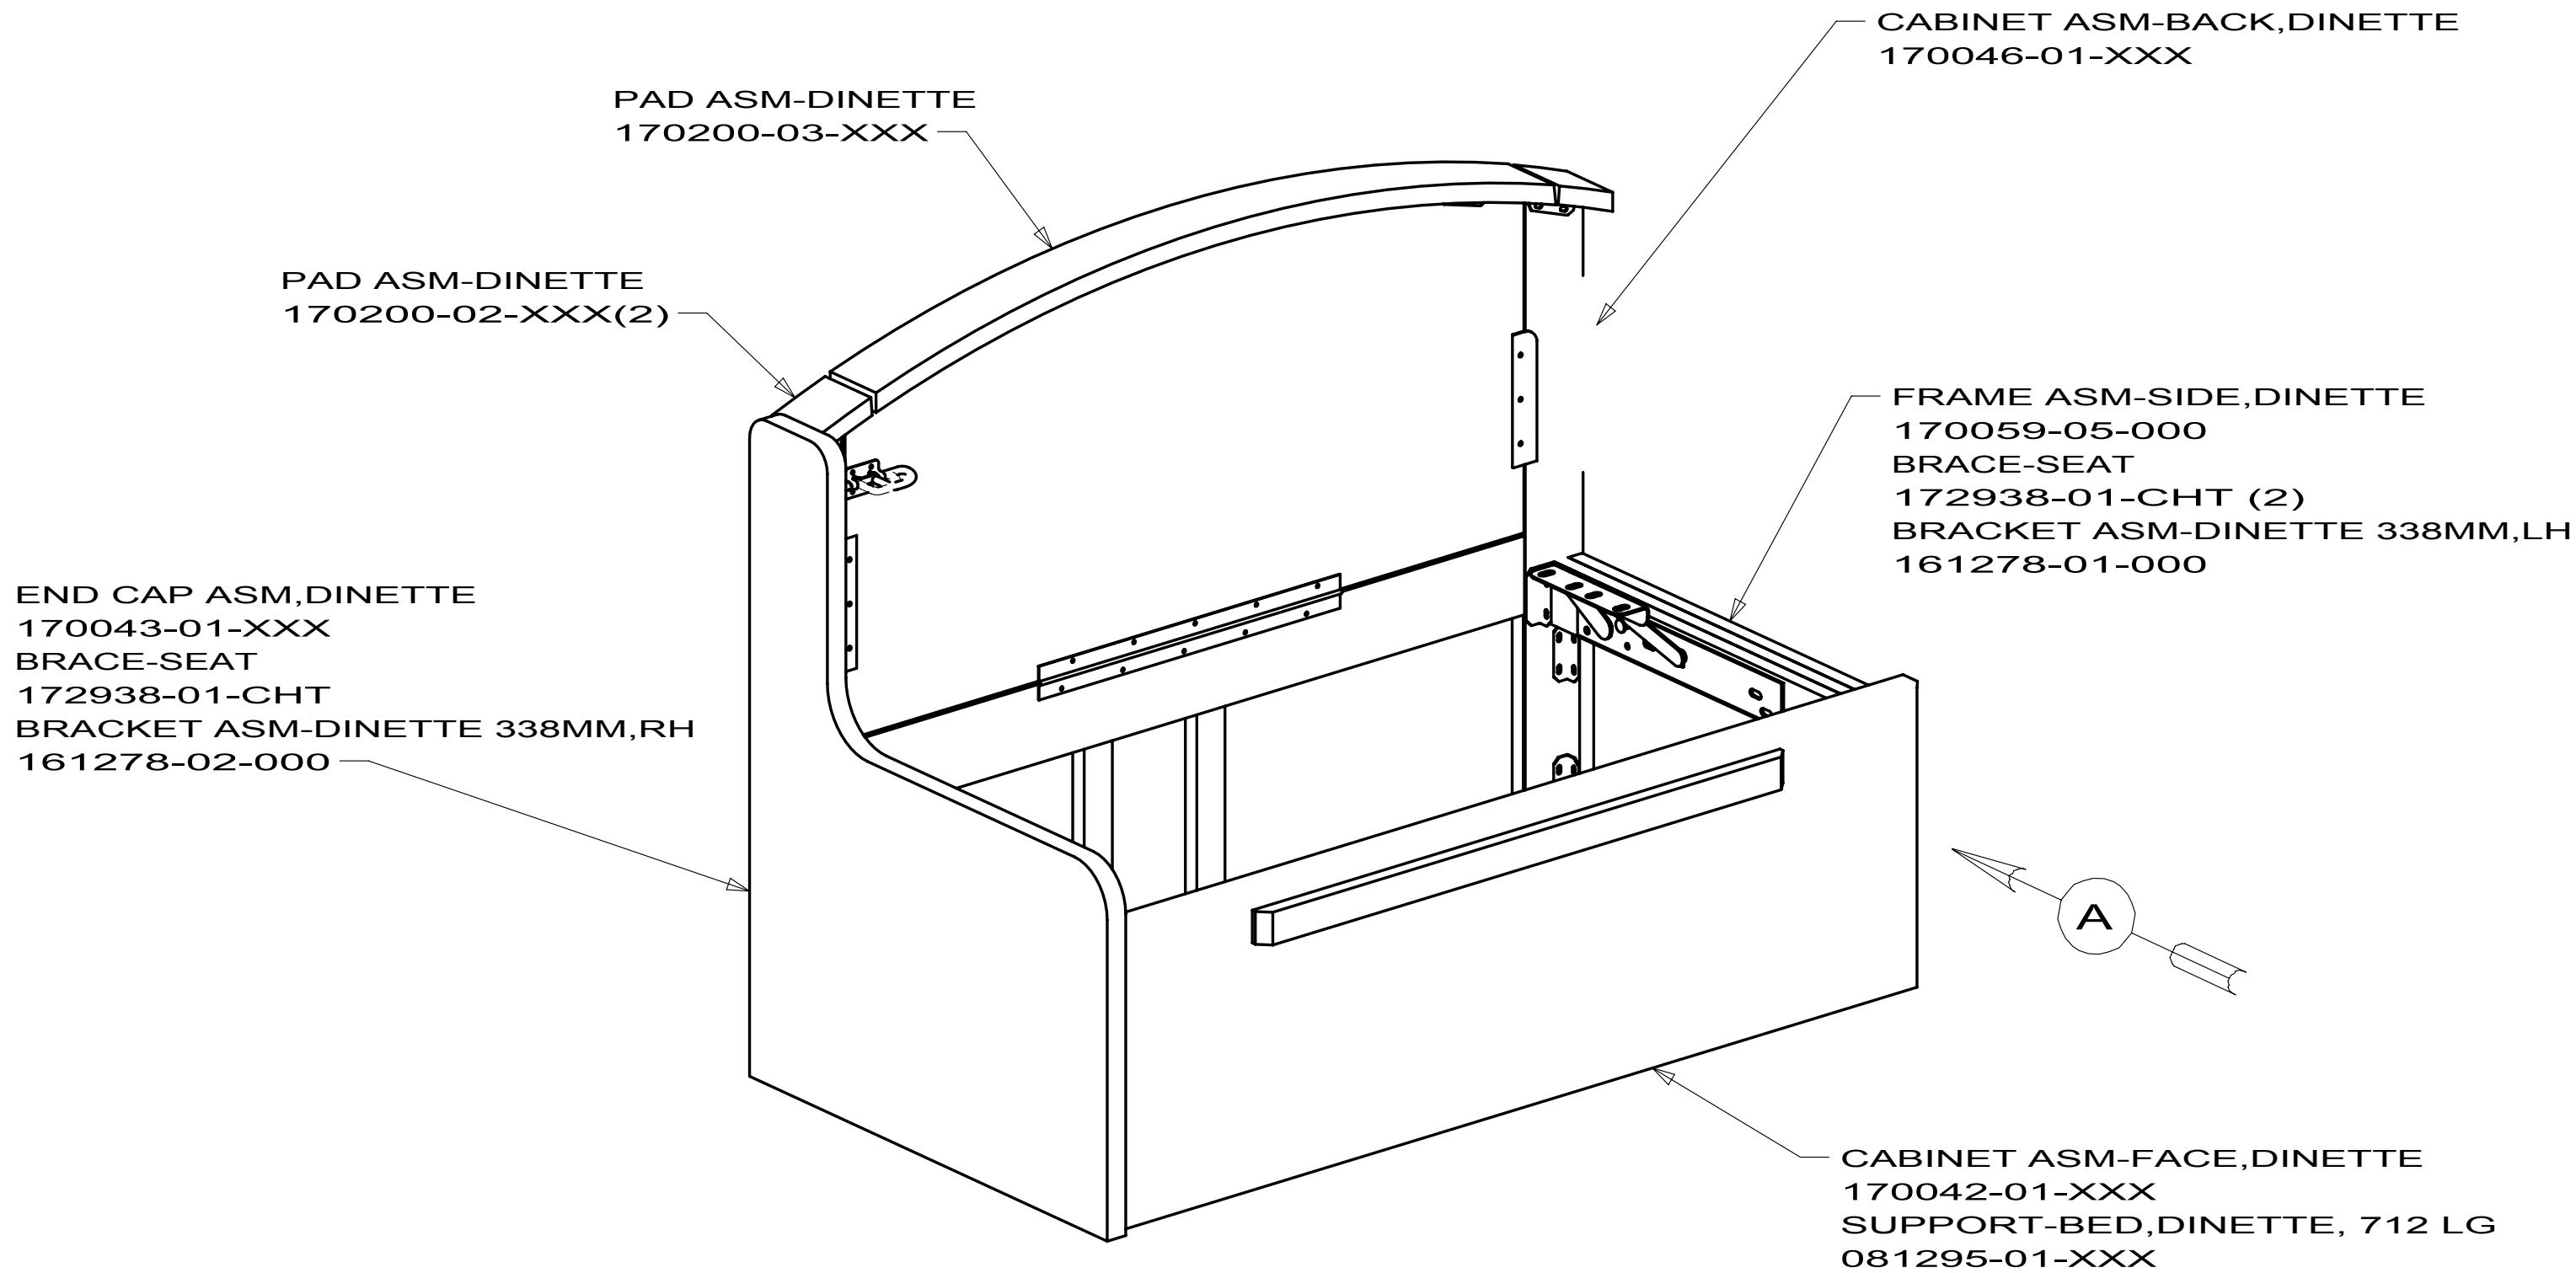


VIEW A

4. FASTEN DURING INSTALLATION OF CABINET.
3. FOR LAMINATION AND FASTENING SEE ES0006.
2. LUMBER 52371 MAY BE USED IN PLACE OF 52372.
1. OVERALL CABINET DIMENSIONS INCLUDE PANELING (DO NOT INCLUDE MOLDING).


NOTES:

		COPYRIGHT 2009 WINNEBAGO INDUSTRIES, INC.	
DFTR		ORIG. DATE	
CHKR		ALL DIMENSIONS ARE IN MILLIMETERS	
P.E.			
M.E.		FIRST USED	
DSNR		10 300 SERIES	
UNSPECIFIED TOLERANCES ARE:		MATERIAL:	
WHOLE DIM (X) : 1.5			
ONE-PLACE (X.X) : 0.8			
TWO-PLACE (X.XX) :			
ANGLE :			
THIRD ANGLE PROJECTION			
DO NOT SCALE DRAWING			
TITLE: CABINET COMPL-DINETTE			
SHEET 1 OF 25		PART NO 170041	
REF:		1	

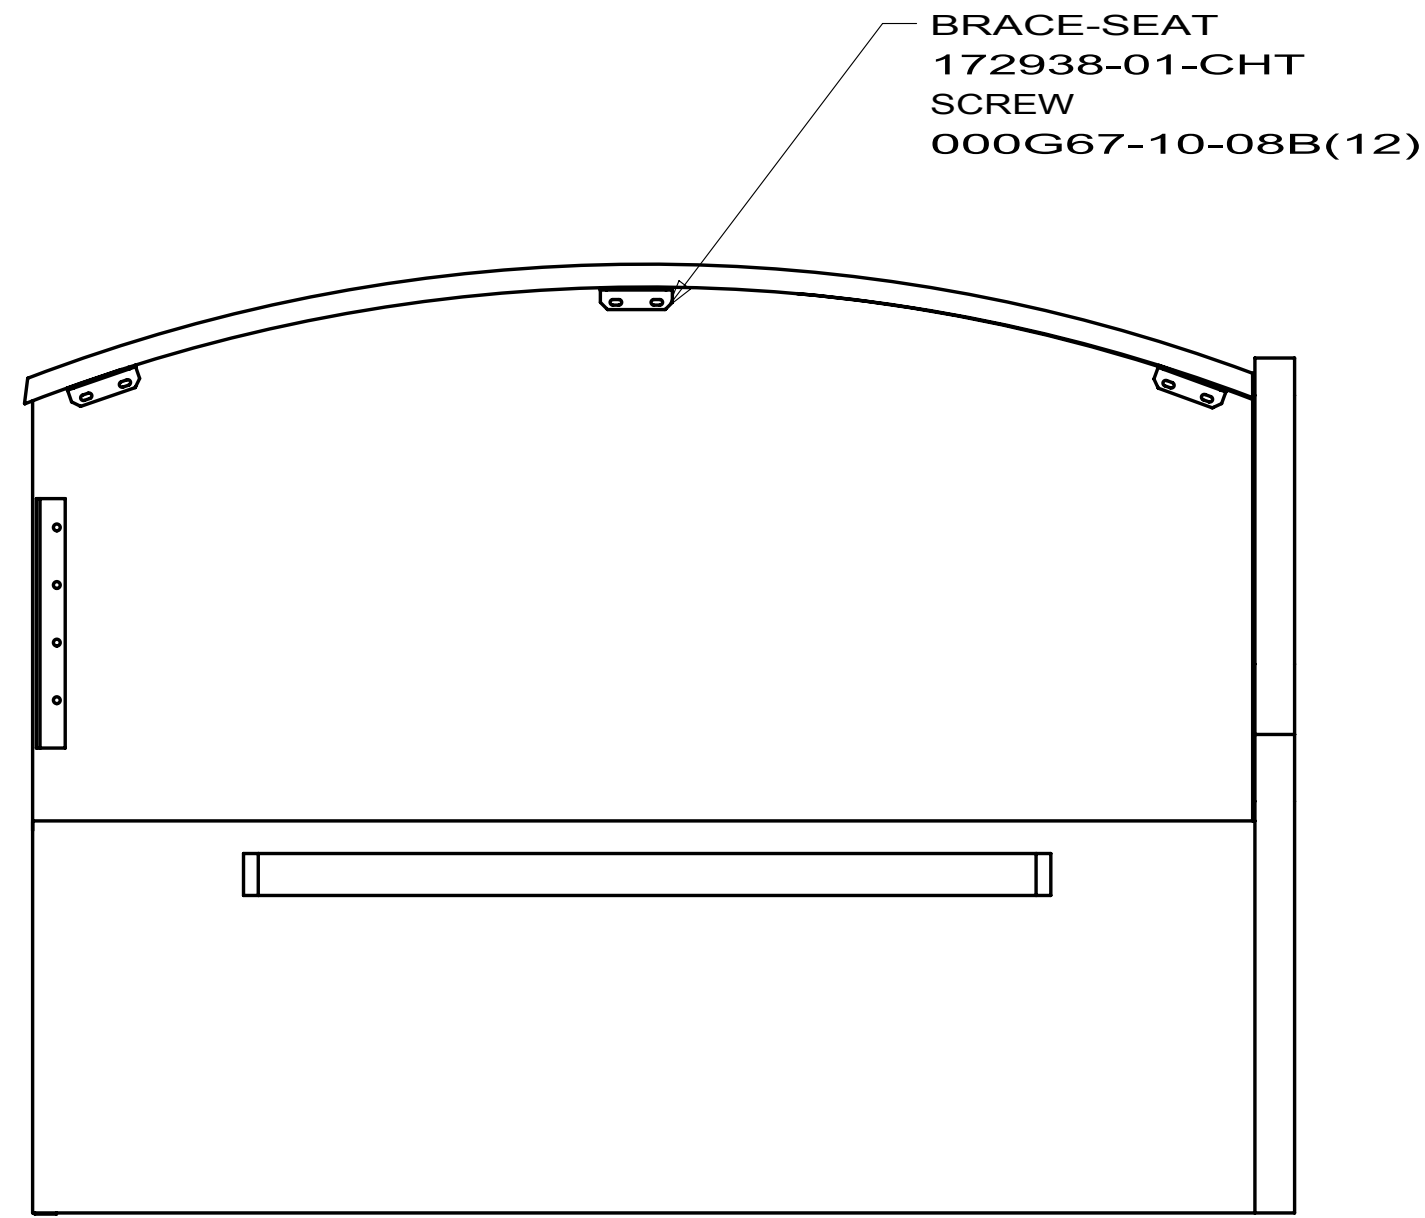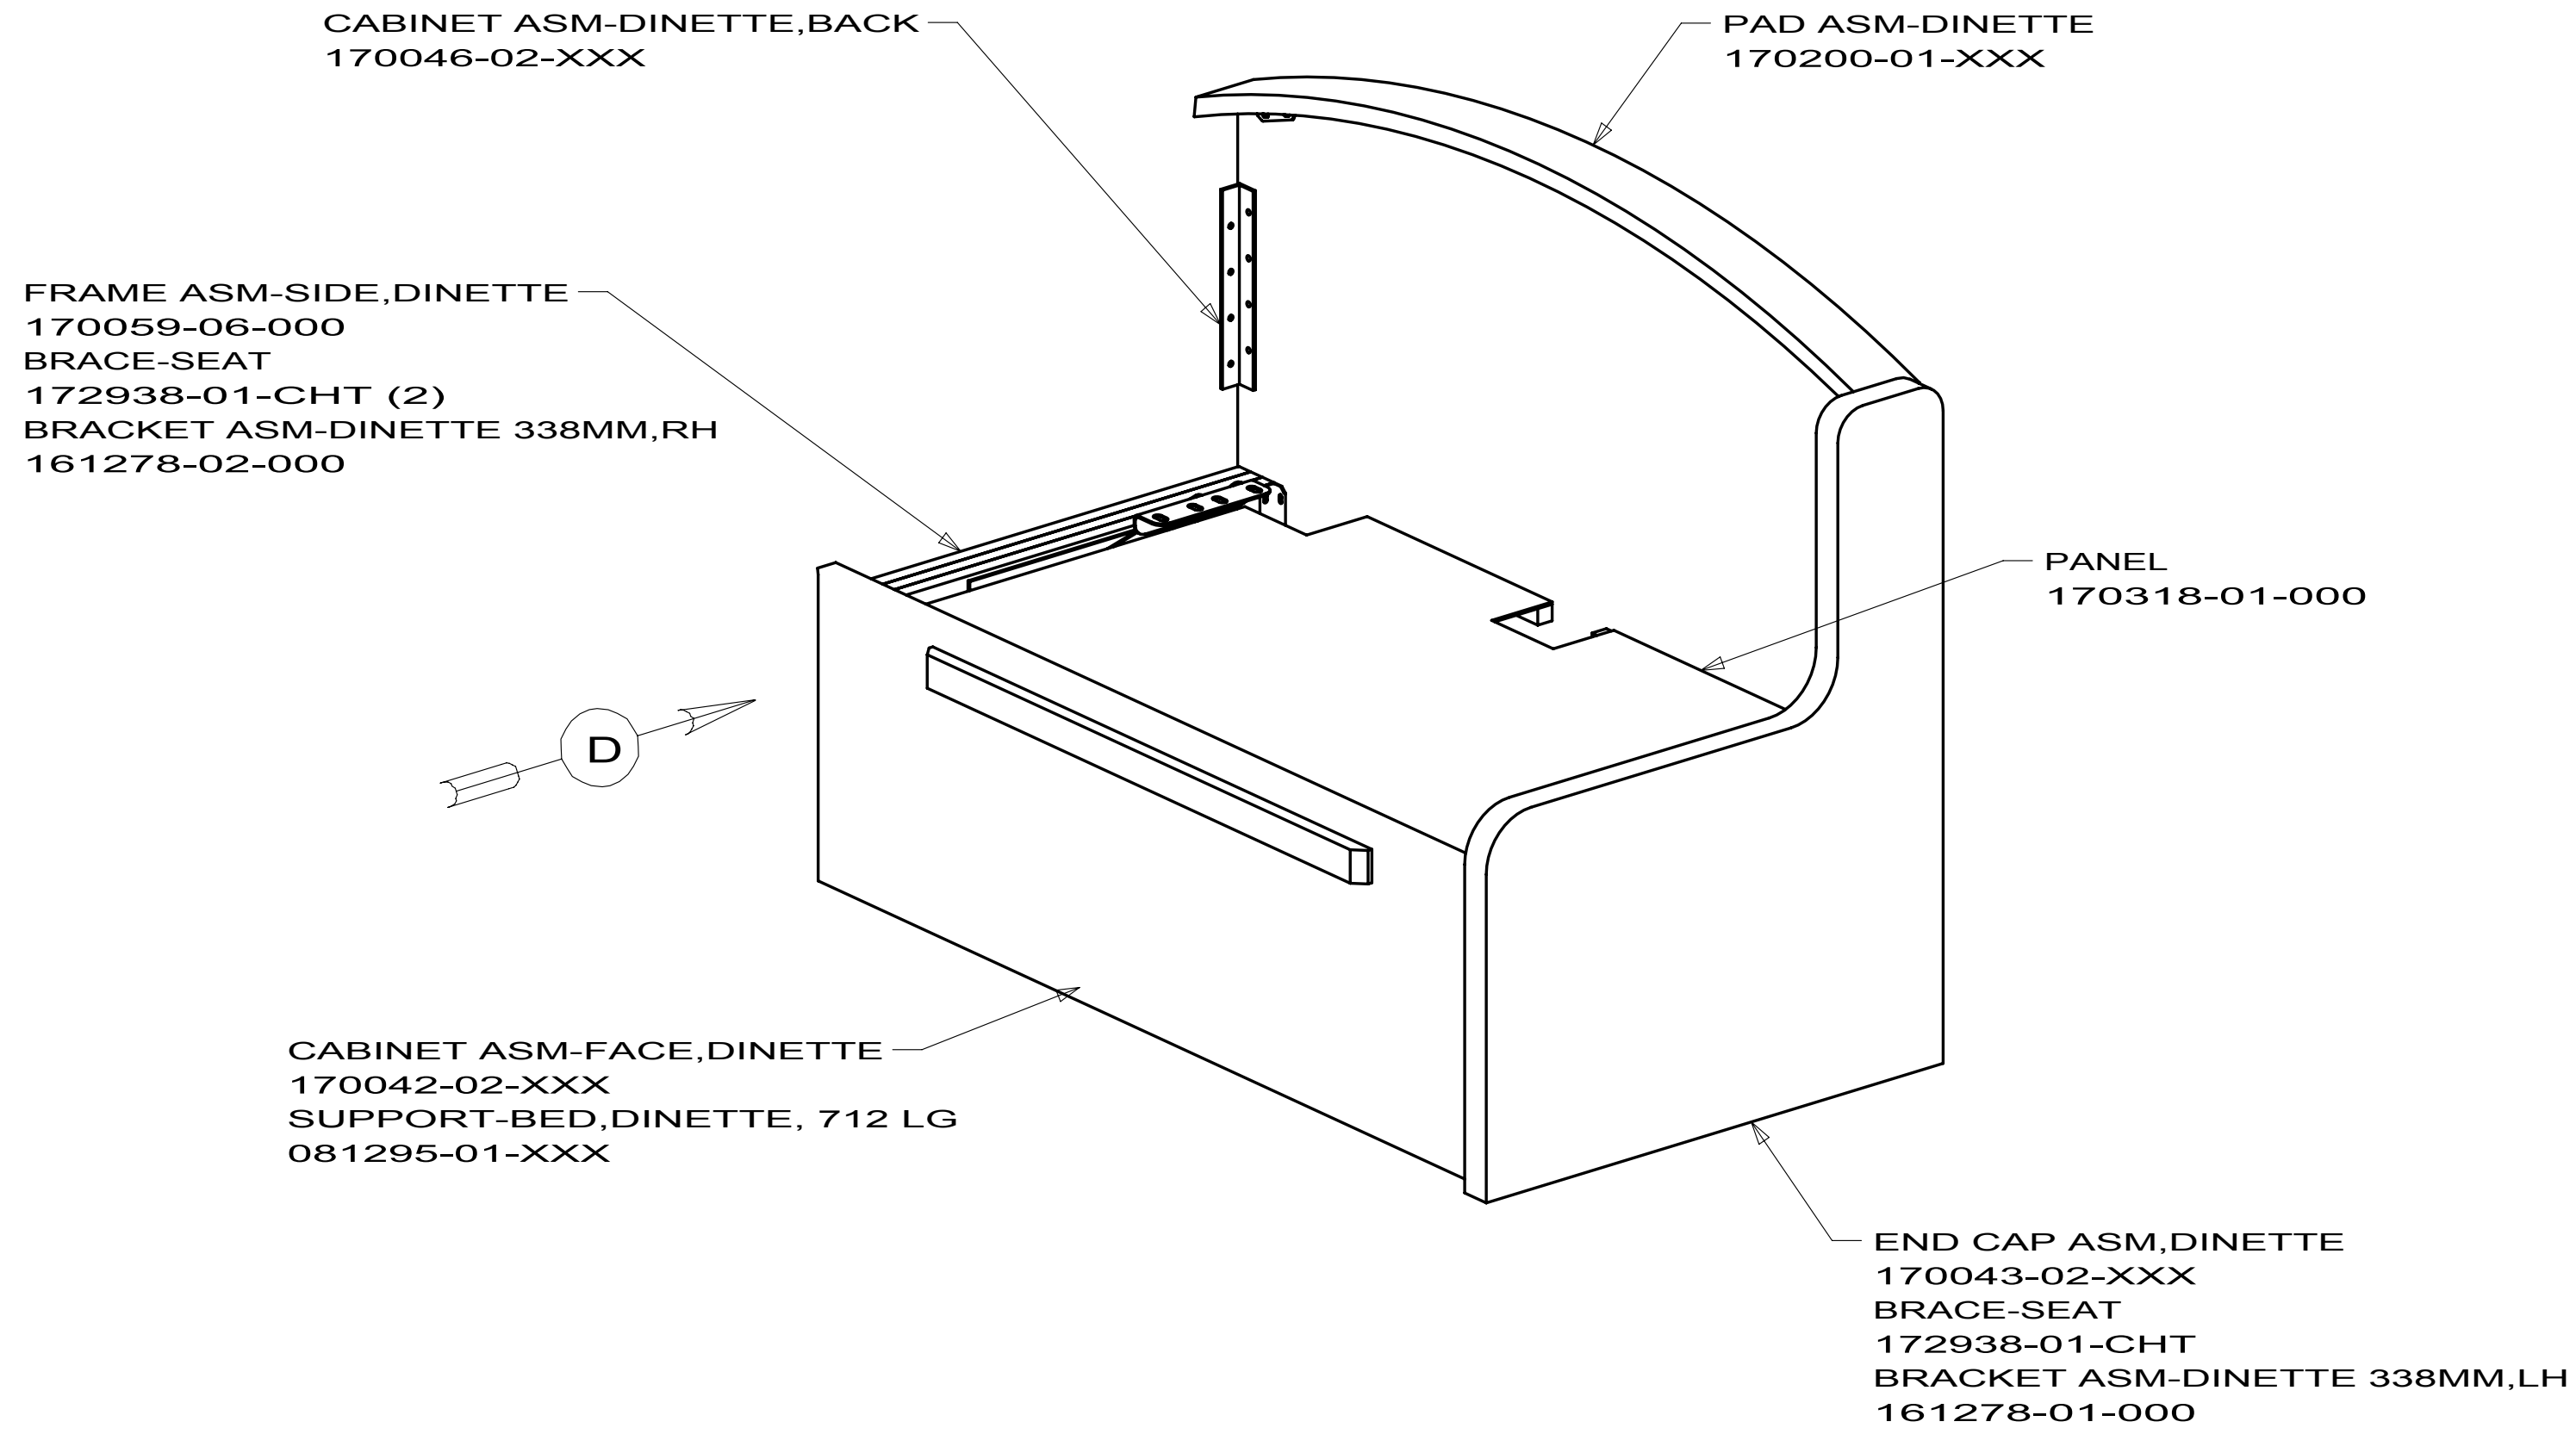

329B

FIRST USED		
10 300 SERIES		
DO NOT SCALE DRAWING		
TITLE:		
CABINET COMPL-DINETTE		
SHEET 2	PART NO 170041	REV

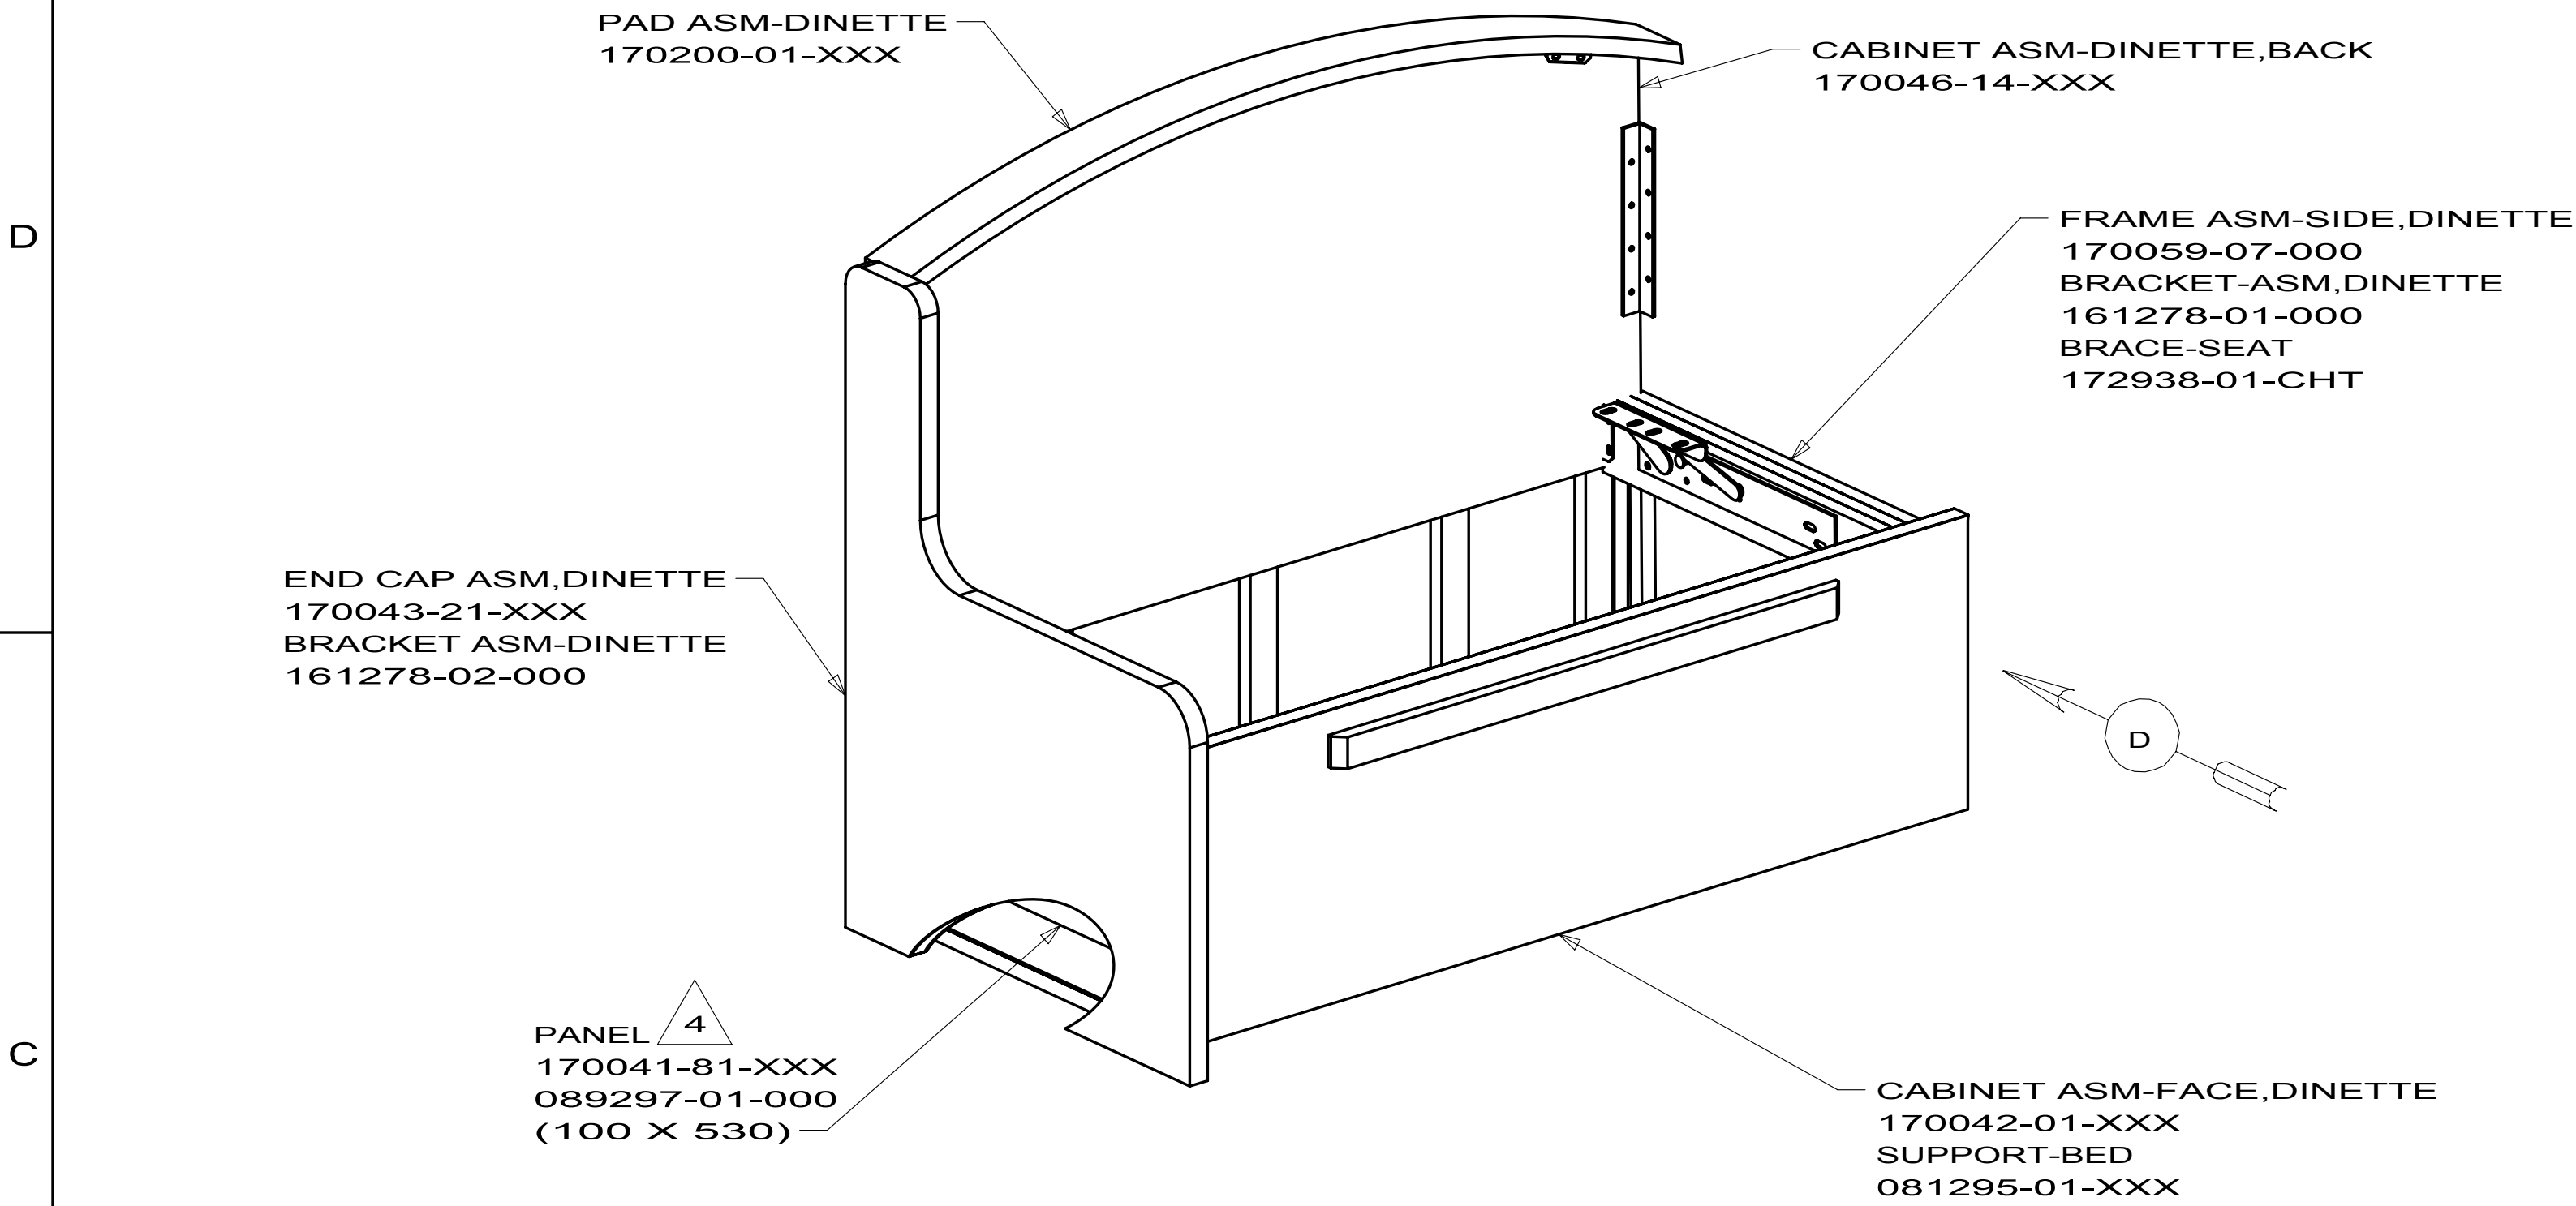

D31E
D33C

FIRST USED		
10 300 SERIES		
DO NOT SCALE DRAWING		
TITLE:		
CABINET COMPL-DINETTE		
SHEET 24	PART NO 170041	REV

8

7

6

5

4

3

2

1

DWG
NO 170041CABINET ASM-DINETTE, BACK
170046-15-XXXPAD ASM-DINETTE
170200-01-XXXFRAME ASM-SIDE, DINETTE
170059-06-000
BRACKET ASM-DINETTE
161278-02-000
BRACE-SEAT
172938-01-CHTCABINET ASM-FACE, DINETTE
170042-04-XXX
SUPPORT-BED
081295-01-XXXXEND CAP ASM, DINETTE
170043-22-XXX
BRACKET ASM-DINETTE
161278-02-000PANEL 4
170041-81-XXX
089297-01-000
(100 X 530)


D33C


FIRST USED		
10 300 SERIES		
DO NOT SCALE DRAWING		
TITLE:		
CABINET COMPL-DINETTE		
SHEET 25	PART NO 170041	REV


10/10/2009

KEY	PART NUMBER	U/M	DESCRIPTION	172238-01-01A	VENDOR NO.
	172238-01-700	EA	GLASS TRAY		78-HPGLASS-TBL
	172238-01-701	EA	TURN RING F/TRAY		78-HPTRNRING

			173531-01-01A
KEY	PART NUMBER	U/M DESCRIPTION	VENDOR NO.
	173531-01-701	EA LOWER DOOR LINER	623942
	173531-01-702	EA UPPER DOOR LINER	623945

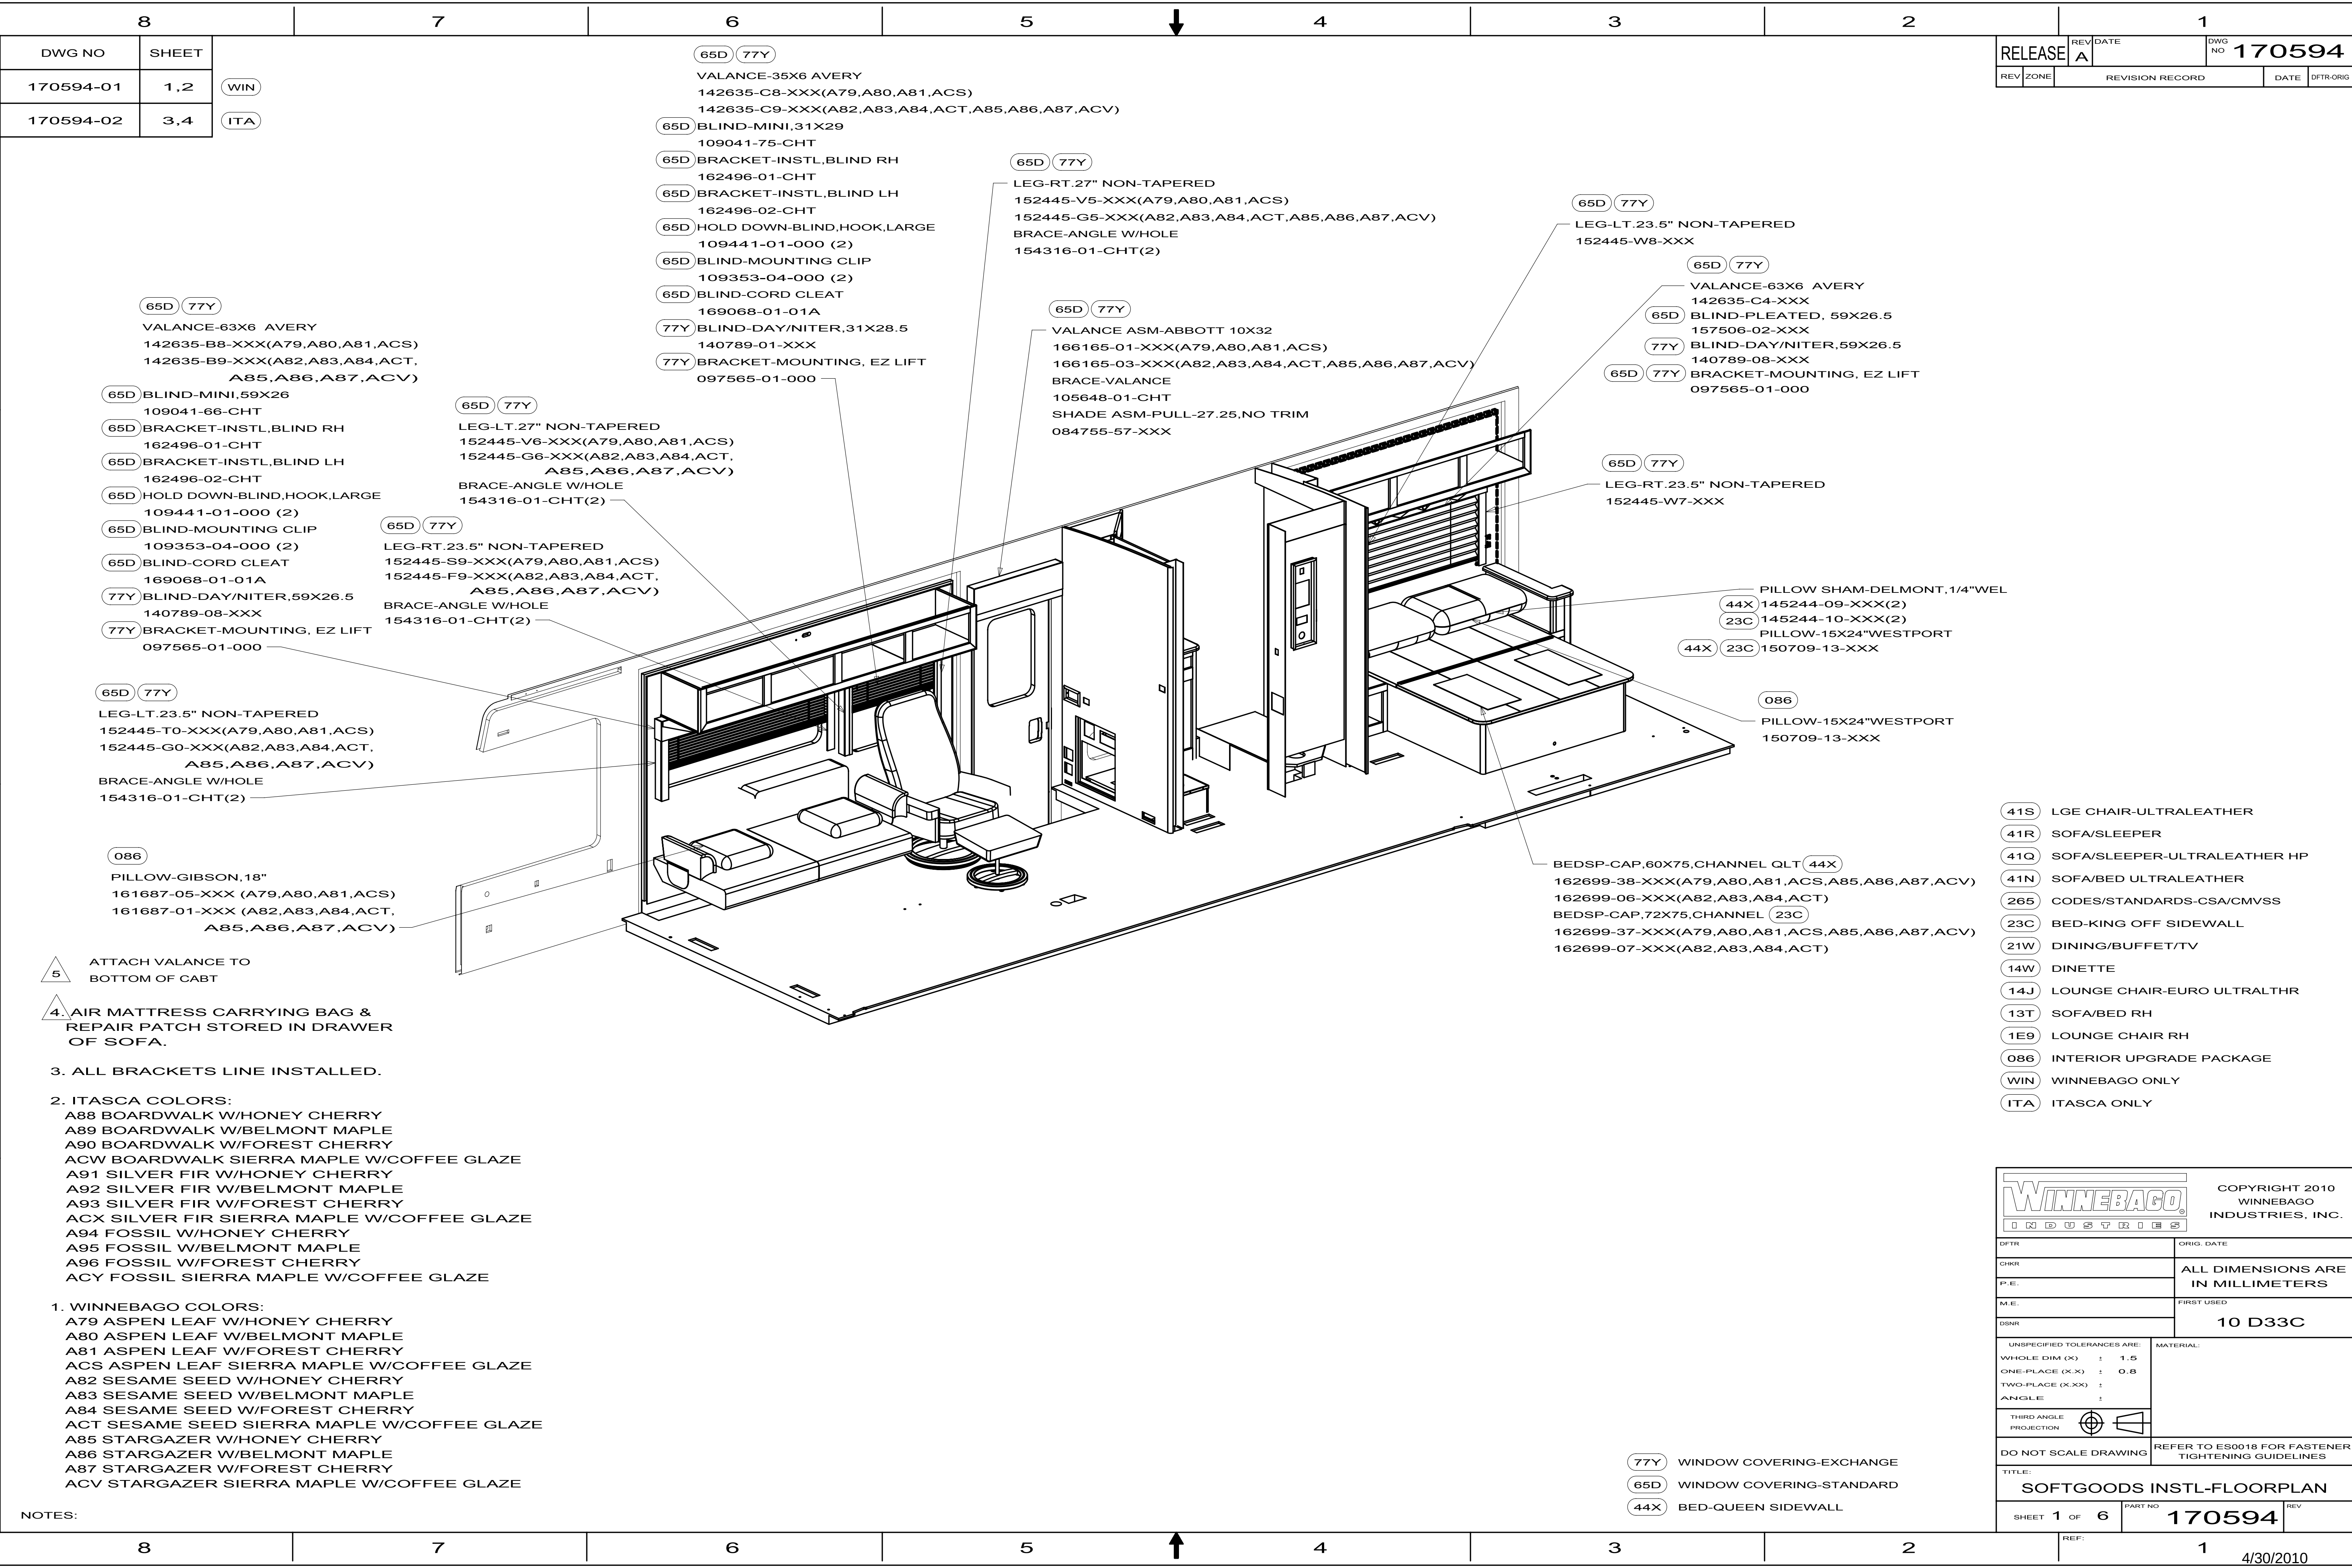

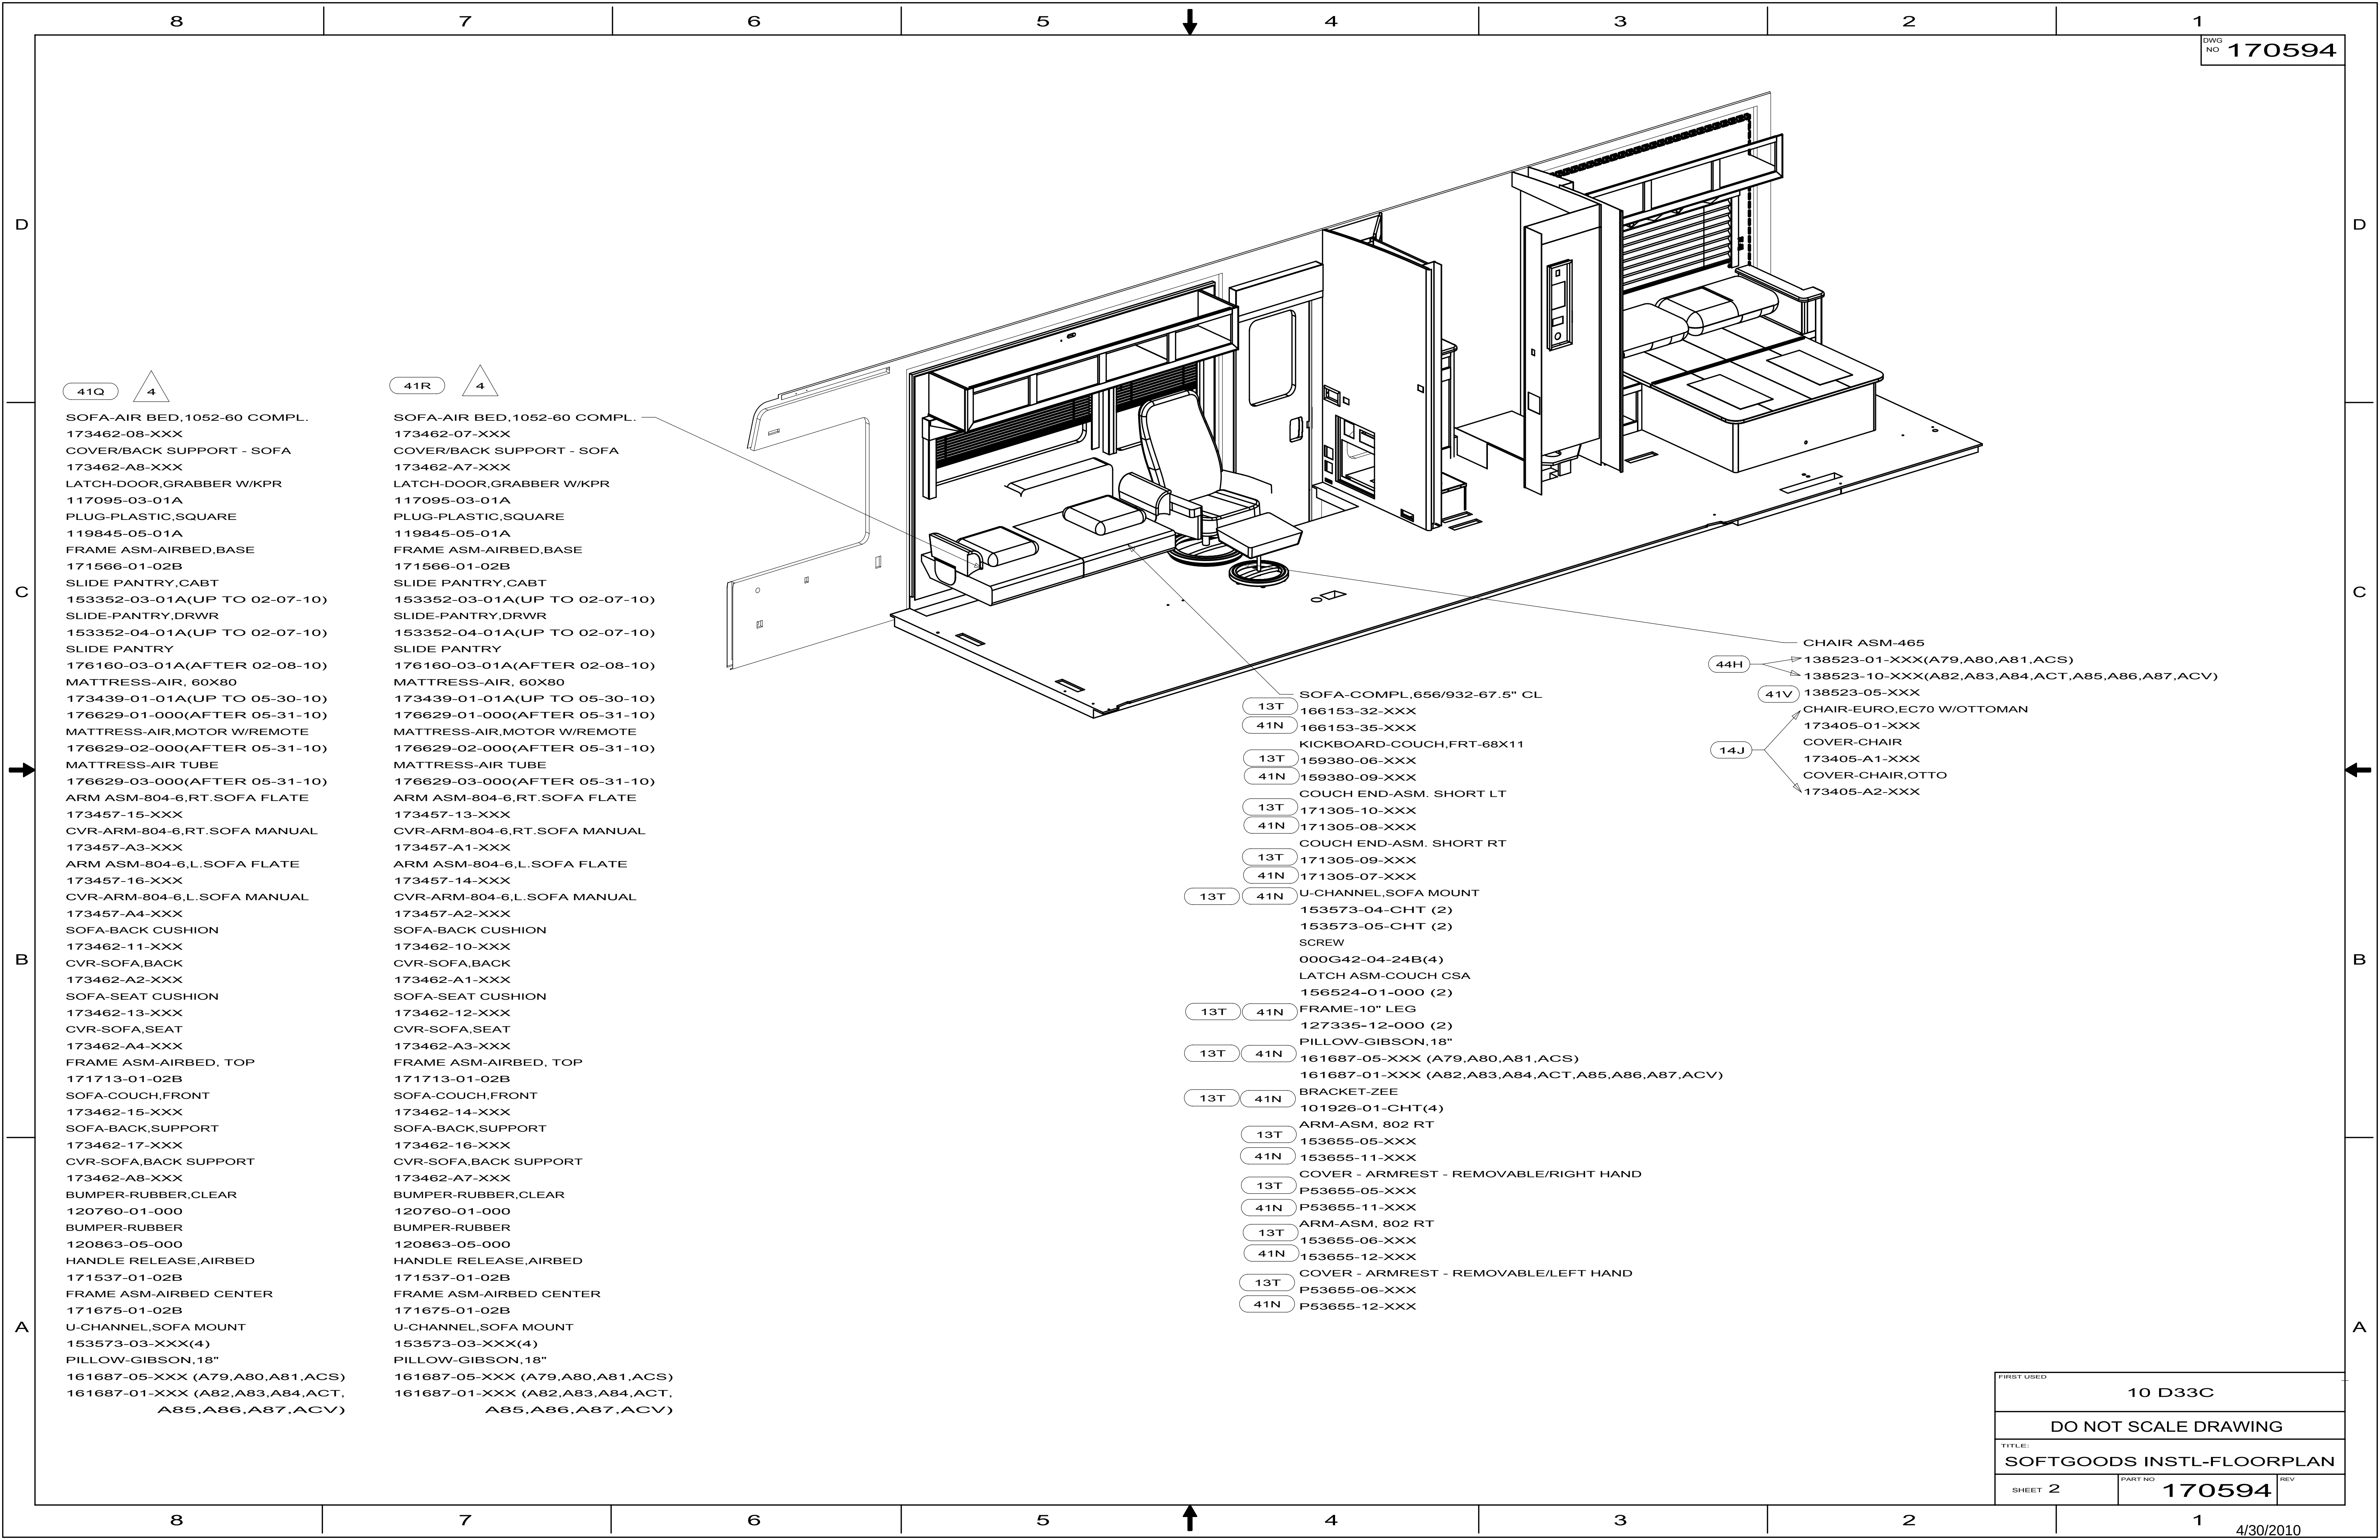

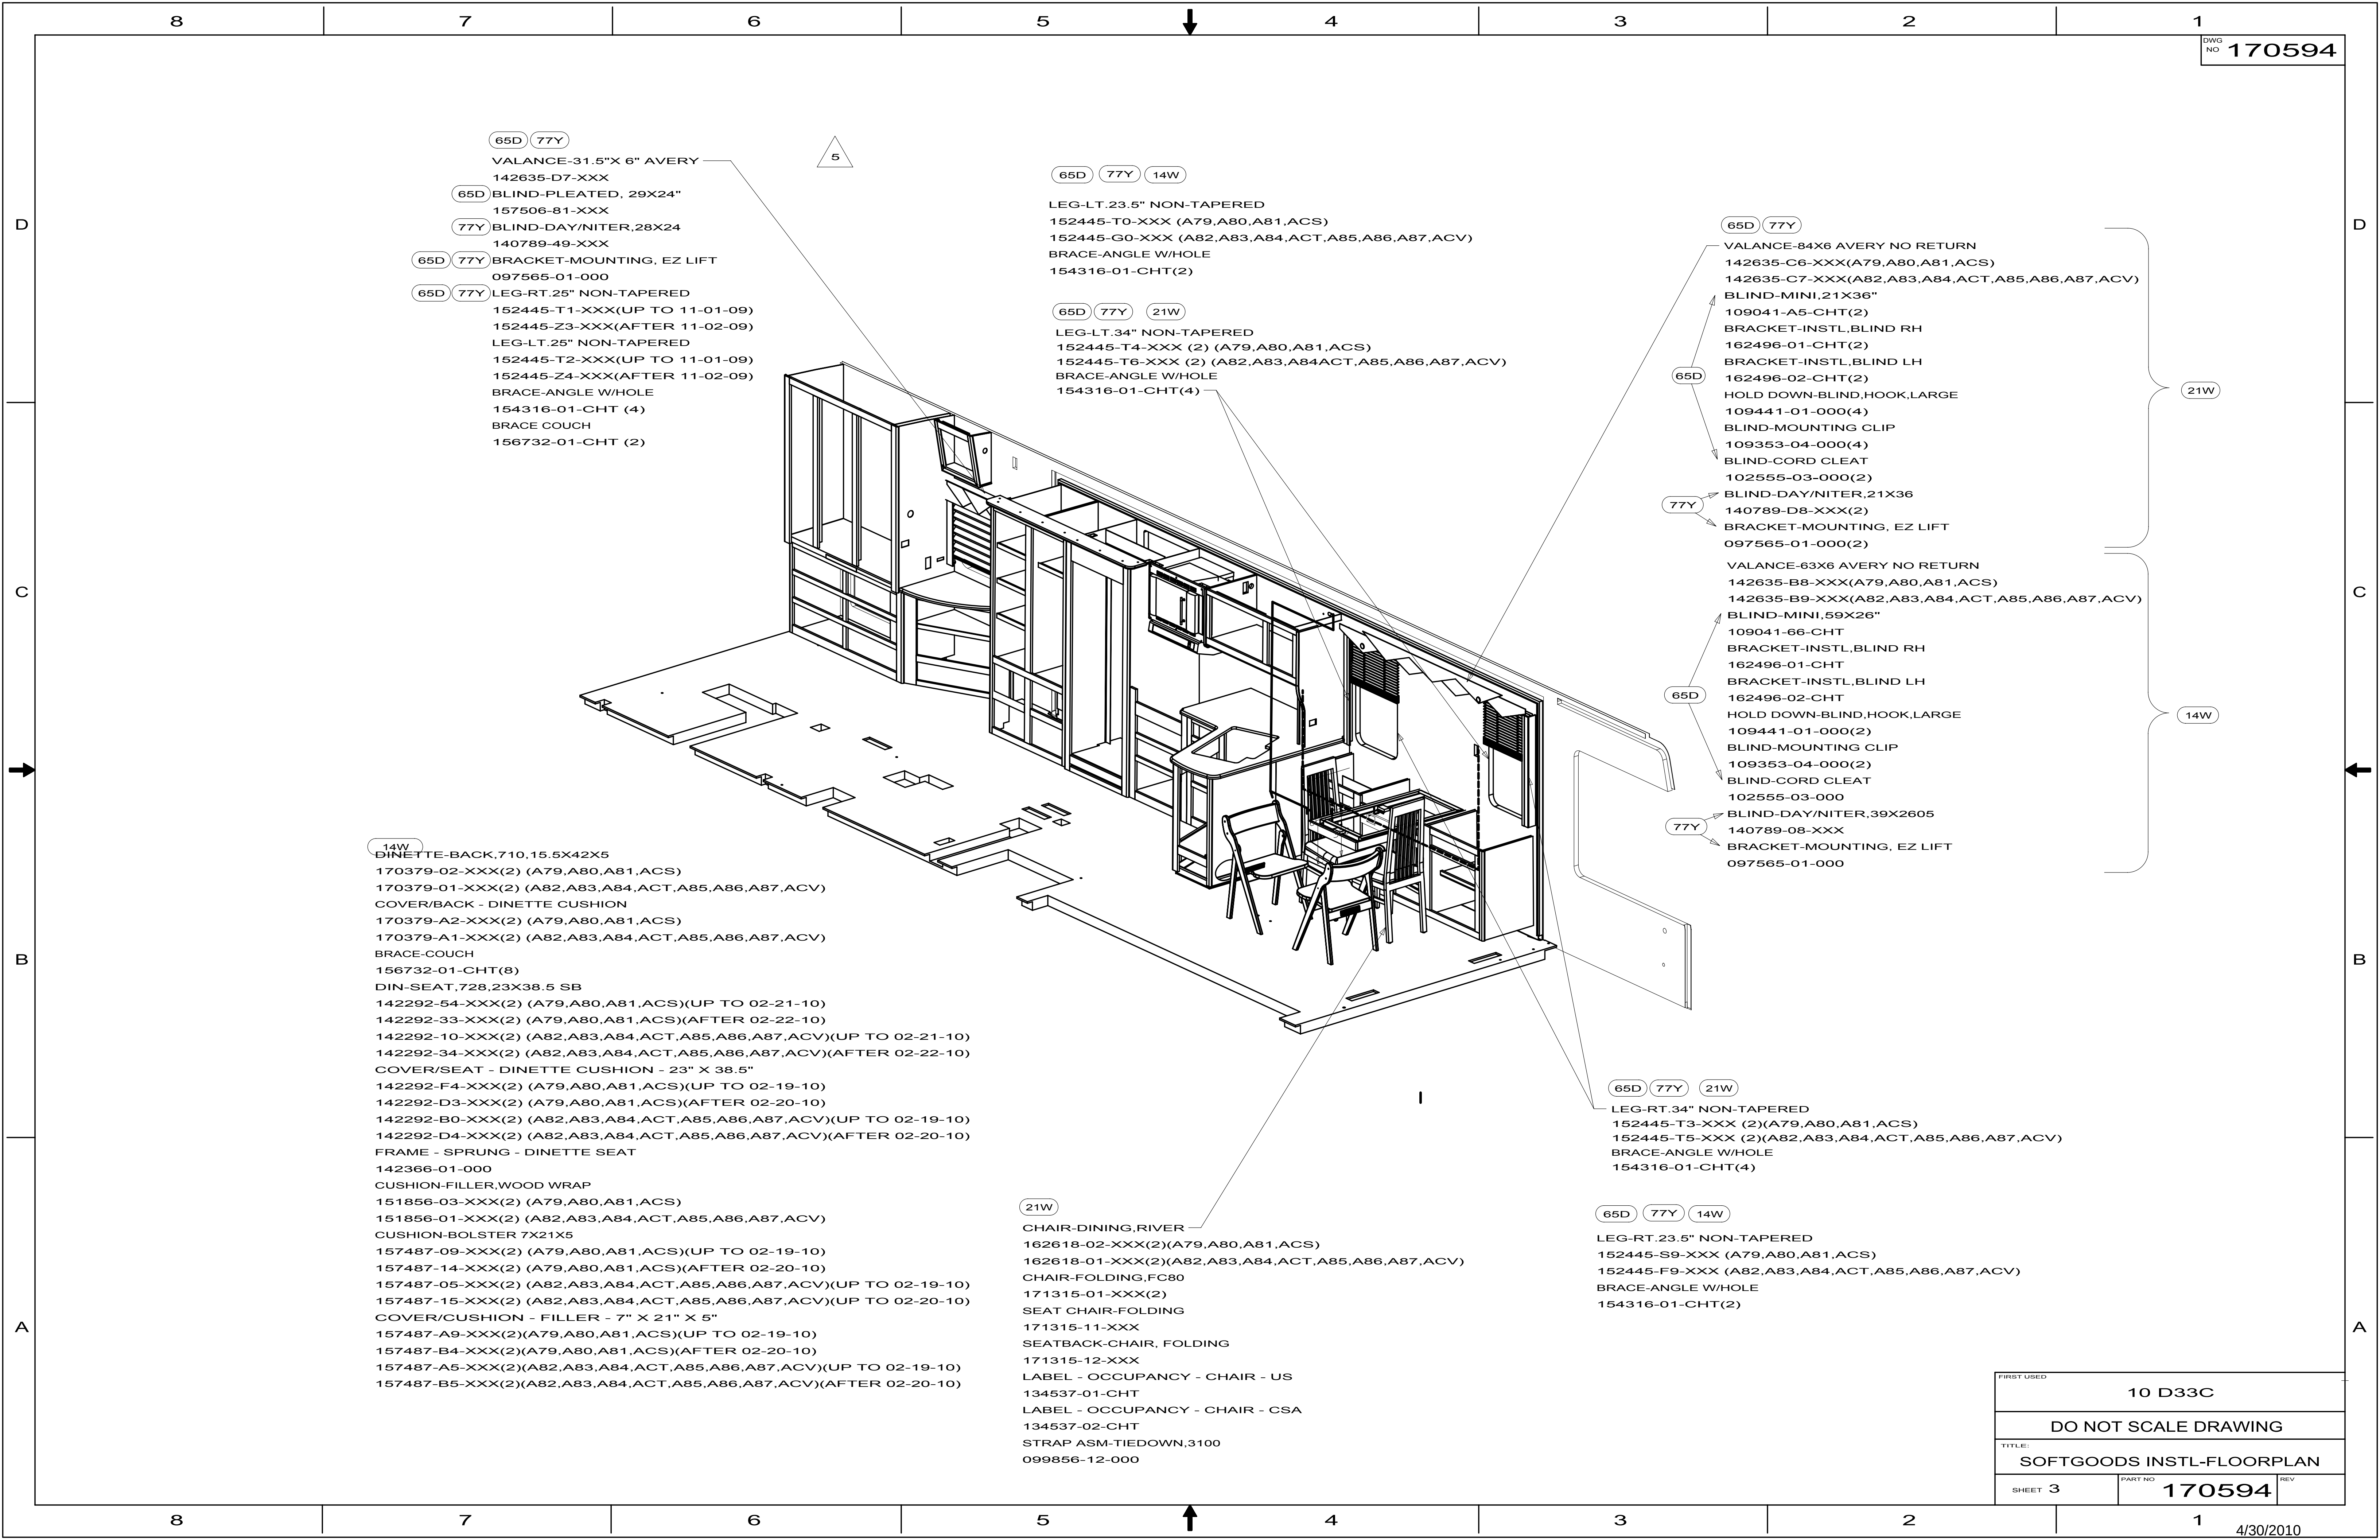

- 65D 77Y
VALANCE-31.5"X 6" AVERY
142635-D7-XXX
65D BLIND-PLEATED, 29X24"
157506-81-XXX
77Y BLIND-DAY/NITER,28X24
140789-49-XXX
65D 77Y BRACKET-MOUNTING, EZ LIFT
097565-01-000
65D 77Y LEG-RT.25" NON-TAPERED
152445-T1-XXX(UP TO 11-01-09)
152445-Z3-XXX(AFTER 11-02-09)
LEG-LT.25" NON-TAPERED
152445-T2-XXX(UP TO 11-01-09)
152445-Z4-XXX(AFTER 11-02-09)
BRACE-ANGLE W/HOLE
154316-01-CHT (4)
BRACE COUCH
156732-01-CHT (2)

- 65D 77Y 14W
LEG-LT.23.5" NON-TAPERED
152445-T0-XXX (A79,A80,A81,ACS)
152445-G0-XXX (A82,A83,A84,ACT,A85,A86,A87,ACV)
BRACE-ANGLE W/HOLE
154316-01-CHT(2)

- 65D 77Y 21W
LEG-LT.34" NON-TAPERED
152445-T4-XXX (2) (A79,A80,A81,ACS)
152445-T6-XXX (2) (A82,A83,A84,ACT,A85,A86,A87,ACV)
BRACE-ANGLE W/HOLE
154316-01-CHT(4)

- 65D 77Y
VALANCE-84X6 AVERY NO RETURN
142635-C6-XXX(A79,A80,A81,ACS)
142635-C7-XXX(A82,A83,A84,ACT,A85,A86,A87,ACV)
BLIND-MINI,21X36"
109041-A5-CHT(2)
BRACKET-INSTL,BLIND RH
162496-01-CHT(2)
BRACKET-INSTL,BLIND LH
162496-02-CHT(2)
HOLD DOWN-BLIND,HOOK,LARGE
109441-01-000(4)
BLIND-MOUNTING CLIP
109353-04-000(4)
BLIND-CORD CLEAT
102555-03-000(2)
77Y BLIND-DAY/NITER,21X36
140789-D8-XXX(2)
BRACKET-MOUNTING, EZ LIFT
097565-01-000(2)
VALANCE-63X6 AVERY NO RETURN
142635-B8-XXX(A79,A80,A81,ACS)
142635-B9-XXX(A82,A83,A84,ACT,A85,A86,A87,ACV)
BLIND-MINI,59X26"
109041-66-CHT
BRACKET-INSTL,BLIND RH
162496-01-CHT
BRACKET-INSTL,BLIND LH
162496-02-CHT
HOLD DOWN-BLIND,HOOK,LARGE
109441-01-000(2)
BLIND-MOUNTING CLIP
109353-04-000(2)
BLIND-CORD CLEAT
102555-03-000
77Y BLIND-DAY/NITER,39X2605
140789-08-XXX
BRACKET-MOUNTING, EZ LIFT
097565-01-000


- 14W
DINETTE-BACK,710,15.5X42X5
170379-02-XXX(2) (A79,A80,A81,ACS)
170379-01-XXX(2) (A82,A83,A84,ACT,A85,A86,A87,ACV)
COVER/BACK - DINETTE CUSHION
170379-A2-XXX(2) (A79,A80,A81,ACS)
170379-A1-XXX(2) (A82,A83,A84,ACT,A85,A86,A87,ACV)
BRACE-COUCH
156732-01-CHT(8)
DIN-SEAT,728,23X38.5 SB
142292-54-XXX(2) (A79,A80,A81,ACS)(UP TO 02-21-10)
142292-33-XXX(2) (A79,A80,A81,ACS)(AFTER 02-22-10)
142292-10-XXX(2) (A82,A83,A84,ACT,A85,A86,A87,ACV)(UP TO 02-21-10)
142292-34-XXX(2) (A82,A83,A84,ACT,A85,A86,A87,ACV)(AFTER 02-22-10)
COVER/SEAT - DINETTE CUSHION - 23" X 38.5"
142292-F4-XXX(2) (A79,A80,A81,ACS)(UP TO 02-19-10)
142292-D3-XXX(2) (A79,A80,A81,ACS)(AFTER 02-20-10)
142292-B0-XXX(2) (A82,A83,A84,ACT,A85,A86,A87,ACV)(UP TO 02-19-10)
142292-D4-XXX(2) (A82,A83,A84,ACT,A85,A86,A87,ACV)(AFTER 02-20-10)
FRAME - SPRUNG - DINETTE SEAT
142366-01-000
CUSHION-FILLER,WOOD WRAP
151856-03-XXX(2) (A79,A80,A81,ACS)
151856-01-XXX(2) (A82,A83,A84,ACT,A85,A86,A87,ACV)
CUSHION-BOLSTER 7X21X5
157487-09-XXX(2) (A79,A80,A81,ACS)(UP TO 02-19-10)
157487-14-XXX(2) (A79,A80,A81,ACS)(AFTER 02-20-10)
157487-05-XXX(2) (A82,A83,A84,ACT,A85,A86,A87,ACV)(UP TO 02-19-10)
157487-15-XXX(2) (A82,A83,A84,ACT,A85,A86,A87,ACV)(UP TO 02-20-10)
COVER/CUSHION - FILLER - 7" X 21" X 5"
157487-A9-XXX(2)(A79,A80,A81,ACS)(UP TO 02-19-10)
157487-B4-XXX(2)(A79,A80,A81,ACS)(AFTER 02-20-10)
157487-A5-XXX(2)(A82,A83,A84,ACT,A85,A86,A87,ACV)(UP TO 02-19-10)
157487-B5-XXX(2)(A82,A83,A84,ACT,A85,A86,A87,ACV)(AFTER 02-20-10)

- 21W
CHAIR-DINING,RIVER
162618-02-XXX(2)(A79,A80,A81,ACS)
162618-01-XXX(2)(A82,A83,A84,ACT,A85,A86,A87,ACV)
CHAIR-FOLDING,FC80
171315-01-XXX(2)
SEAT CHAIR-FOLDING
171315-11-XXX
SEATBACK-CHAIR, FOLDING
171315-12-XXX
LABEL - OCCUPANCY - CHAIR - US
134537-01-CHT
LABEL - OCCUPANCY - CHAIR - CSA
134537-02-CHT
STRAP ASM-TIEDOWN,3100
099856-12-000

- 65D 77Y 21W
LEG-RT.34" NON-TAPERED
152445-T3-XXX (2)(A79,A80,A81,ACS)
152445-T5-XXX (2)(A82,A83,A84,ACT,A85,A86,A87,ACV)
BRACE-ANGLE W/HOLE
154316-01-CHT(4)

- 65D 77Y 14W
LEG-RT.23.5" NON-TAPERED
152445-S9-XXX (A79,A80,A81,ACS)
152445-F9-XXX (A82,A83,A84,ACT,A85,A86,A87,ACV)
BRACE-ANGLE W/HOLE
154316-01-CHT(2)

FIRST USED			10 D33C
DO NOT SCALE DRAWING			
TITLE: SOFTGOODS INSTL-FLOORPLAN			
SHEET 3	PART NO	170594	REV

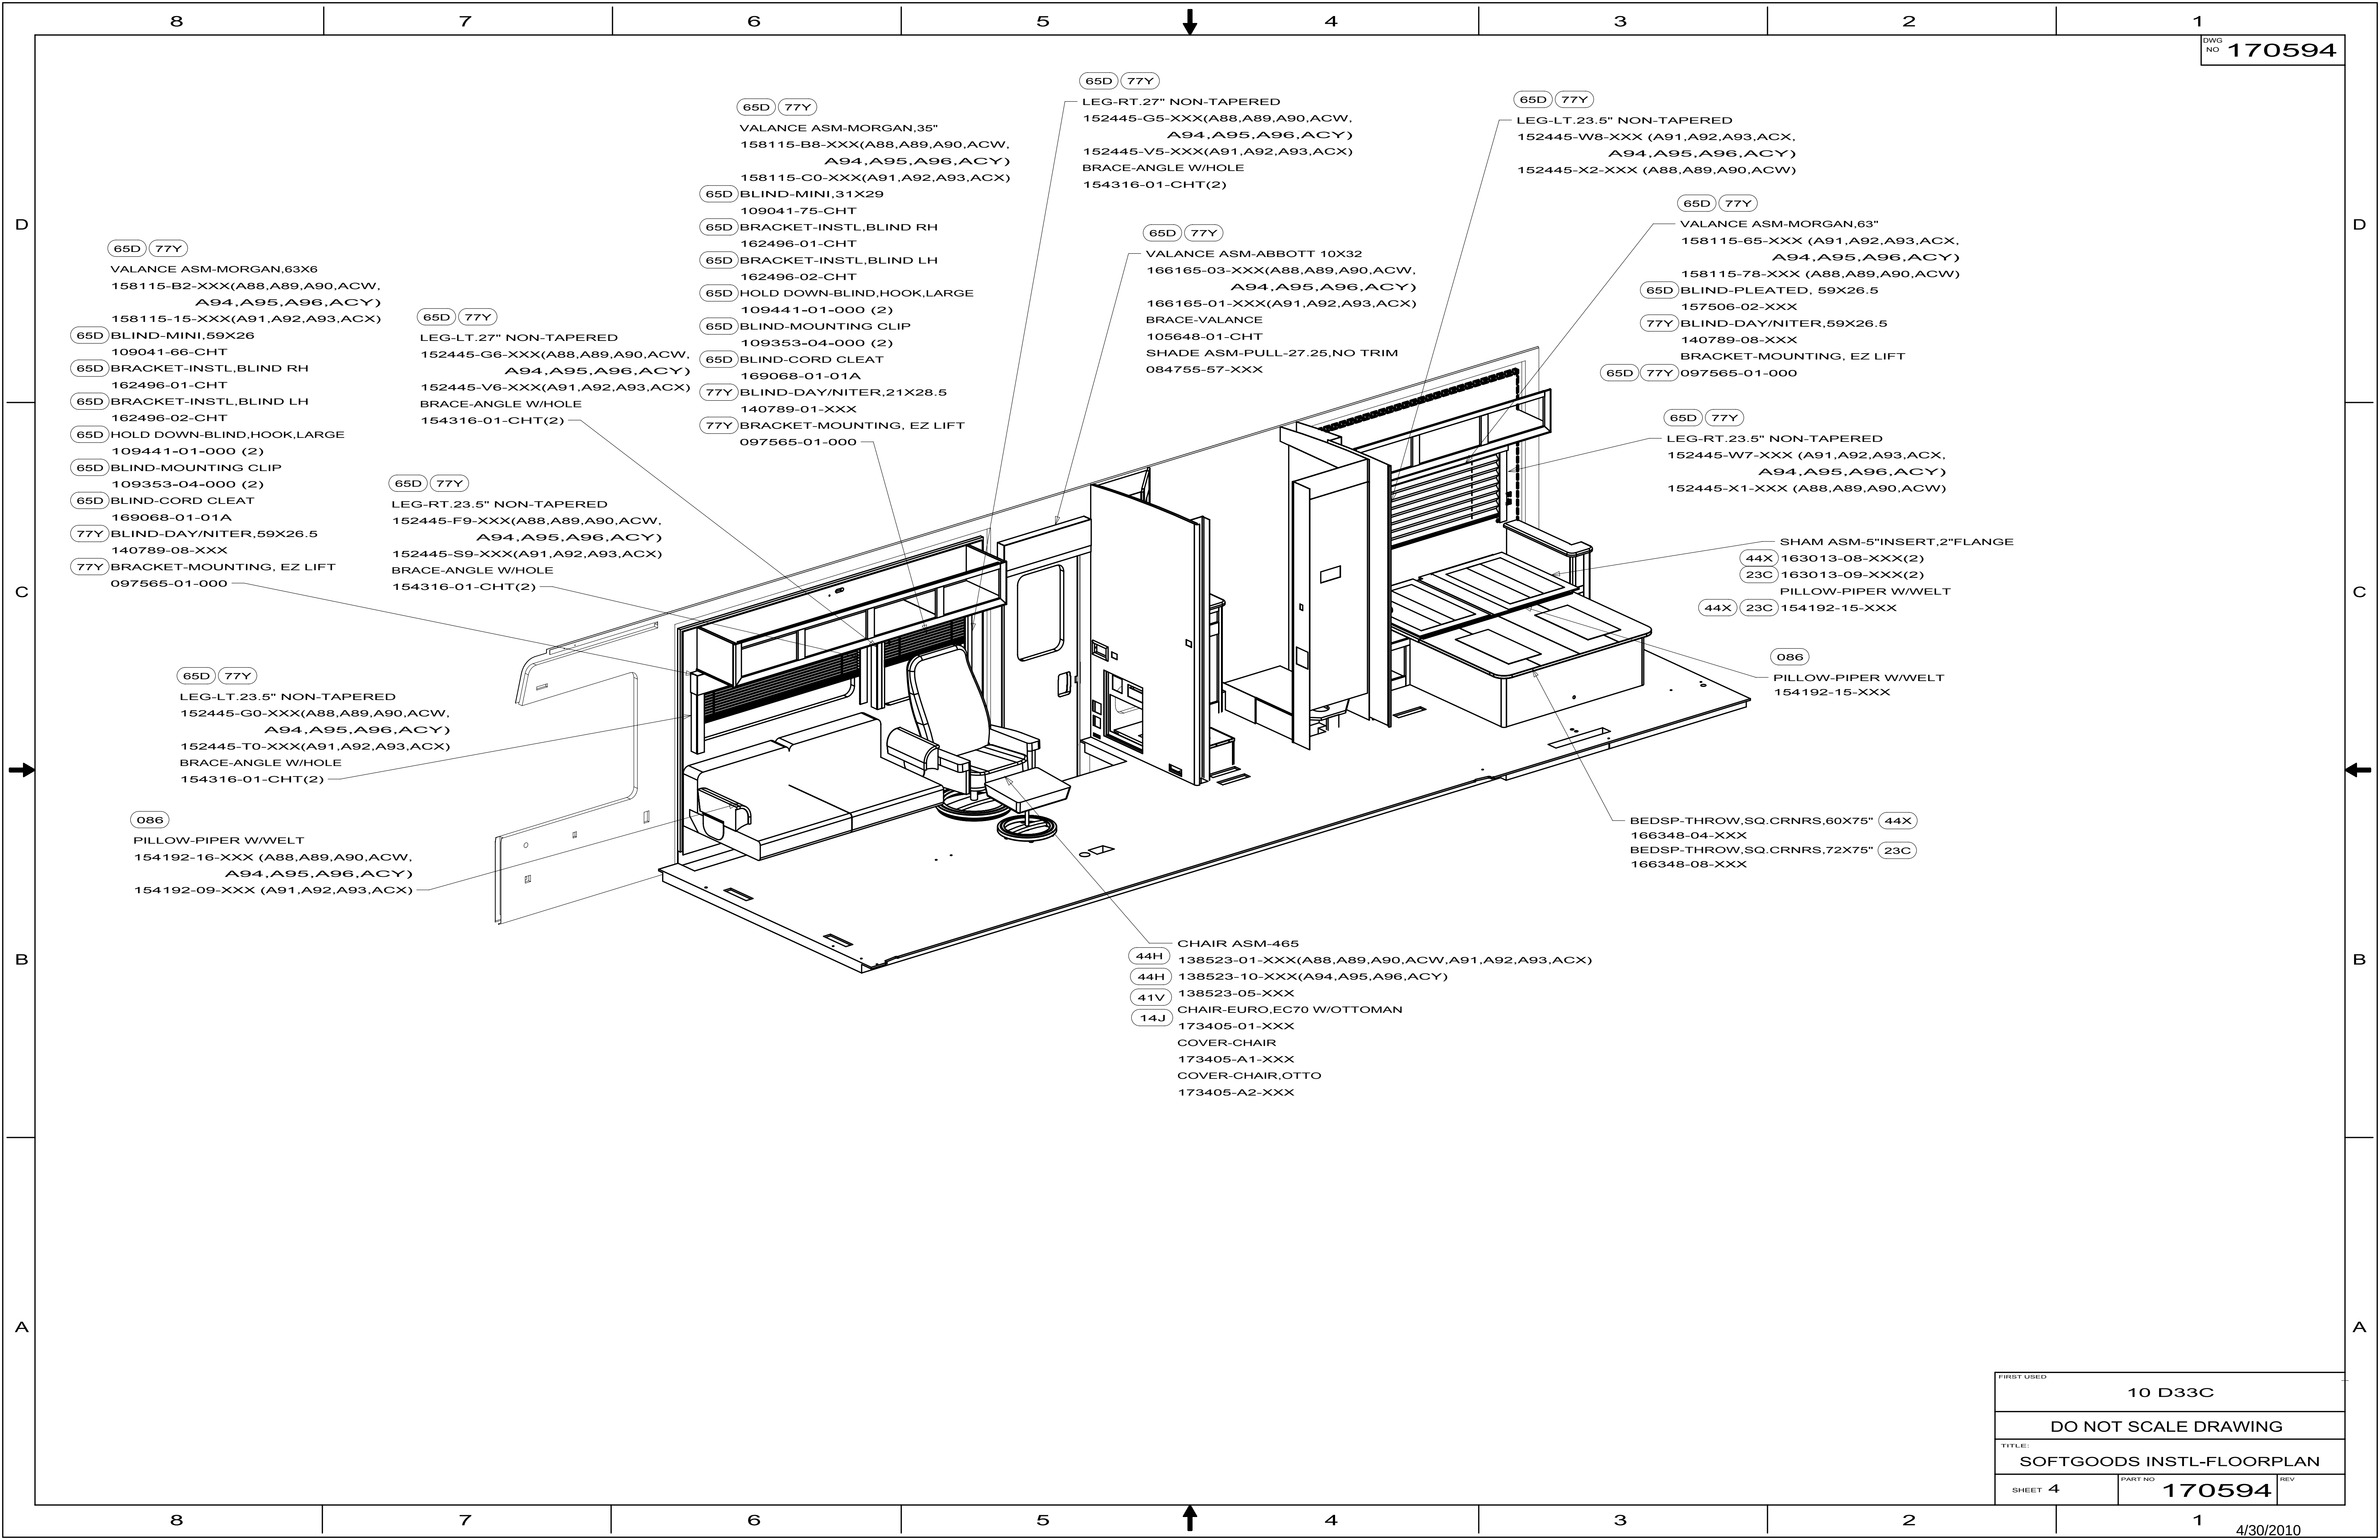

FIRST USED			10 D33C					
DO NOT SCALE DRAWING								
TITLE: SOFTGOODS INSTL-FLOORPLAN								
SHEET 4		PART NO 170594		REV				

41Q


4

SOFA-AIR BED,1052-60 COMPL.
173462-08-XXX
COVER/BACK SUPPORT - SOFA
173462-A8-XXX
LATCH-DOOR,GRABBER W/KPR
117095-03-01A
PLUG-PLASTIC,SQUARE
119845-05-01A
FRAME ASM-AIRBED,BASE
171566-01-02B
SLIDE PANTRY,CABT
153352-03-01A(UP TO 02-07-10)
SLIDE-PANTRY,DRWR
153352-04-01A(UP TO 02-07-10)
SLIDE PANTRY
176160-03-01A(AFTER 02-08-10)
MATTRESS-AIR, 60X80
173439-01-01A(UP TO 05-30-10)
176629-01-000(AFTER 05-31-10)
MATTRESS-AIR,MOTOR W/REMOTE
176629-02-000(AFTER 05-31-10)
MATTRESS-AIR TUBE
176629-03-000(AFTER 05-31-10)
ARM ASM-804-6,RT.SOFA FLATE
173457-15-XXX
CVR-ARM-804-6,RT.SOFA MANUAL
173457-A3-XXX
ARM ASM-804-6,L.SOFA FLATE
173457-16-XXX
CVR-ARM-804-6,L.SOFA MANUAL
173457-A4-XXX
SOFA-BACK CUSHION
173462-11-XXX
CVR-SOFA,BACK
173462-A2-XXX
SOFA-SEAT CUSHION
173462-13-XXX
CVR-SOFA,SEAT
173462-A4-XXX
FRAME ASM-AIRBED, TOP
171713-01-02B
SOFA-COUCH,FRONT
173462-15-XXX
SOFA-BACK,SUPPORT
173462-17-XXX
CVR-SOFA,BACK SUPPORT
173462-A8-XXX
BUMPER-RUBBER,CLEAR
120760-01-000
BUMPER-RUBBER
120863-05-000
HANDLE RELEASE,AIRBED
171537-01-02B
FRAME ASM-AIRBED CENTER
171675-01-02B
U-CHANNEL,SOFA MOUNT
153573-03-02B(4)
PILLOW-PIPER W/WELT
154192-16-XXX (A88,A89,A90,ACW,A94,A95,A96,ACY)
154192-09-XXX (A91,A92,A93,ACX)

4

41R


SOFA-AIR BED,1052-60 COMPL.
173462-07-XXX
COVER/BACK SUPPORT - SOFA
173462-A7-XXX
LATCH-DOOR,GRABBER W/KPR
117095-03-01A
PLUG-PLASTIC,SQUARE
119845-05-01A
FRAME ASM-AIRBED,BASE
171566-01-02B
SLIDE PANTRY,CABT
153352-03-01A(UP TO 02-07-10)
SLIDE-PANTRY,DRWR
153352-04-01A(UP TO 02-07-10)
SLIDE PANTRY
176160-03-01A(AFTER 02-08-10)
MATTRESS-AIR, 60X80
173439-01-01A(UP TO 05-30-10)
176629-01-000(AFTER 05-31-10)
MATTRESS-AIR,MOTOR W/REMOTE
176629-02-000(AFTER 05-31-10)
MATTRESS-AIR TUBE
176629-03-000(AFTER 05-31-10)
ARM ASM-804-6,RT.SOFA FLATE
173457-13-XXX
CVR-ARM-804-6,RT.SOFA MANUAL
173457-A1-XXX
ARM ASM-804-6,L.SOFA FLATE
173457-14-XXX
CVR-ARM-804-6,L.SOFA MANUAL
173457-A2-XXX
SOFA-BACK CUSHION
173462-10-XXX
CVR-SOFA,BACK
173462-A1-XXX
SOFA-SEAT CUSHION
173462-12-XXX
CVR-SOFA,SEAT
173462-A3-XXX
FRAME ASM-AIRBED, TOP
171713-01-02B
SOFA-COUCH,FRONT
173462-14-XXX
SOFA-BACK,SUPPORT
173462-16-XXX
CVR-SOFA,BACK SUPPORT
173462-A7-XXX
BUMPER-RUBBER,CLEAR
120760-01-000
BUMPER-RUBBER
120863-05-000
HANDLE RELEASE,AIRBED
171537-01-02B
FRAME ASM-AIRBED CENTER
171675-01-02B
U-CHANNEL,SOFA MOUNT
153573-03-XXX(4)
PILLOW-PIPER W/WELT
154192-16-XXX (A88,A89,A90,ACW,A94,A95,A96,ACY)
154192-09-XXX (A91,A92,A93,ACX)

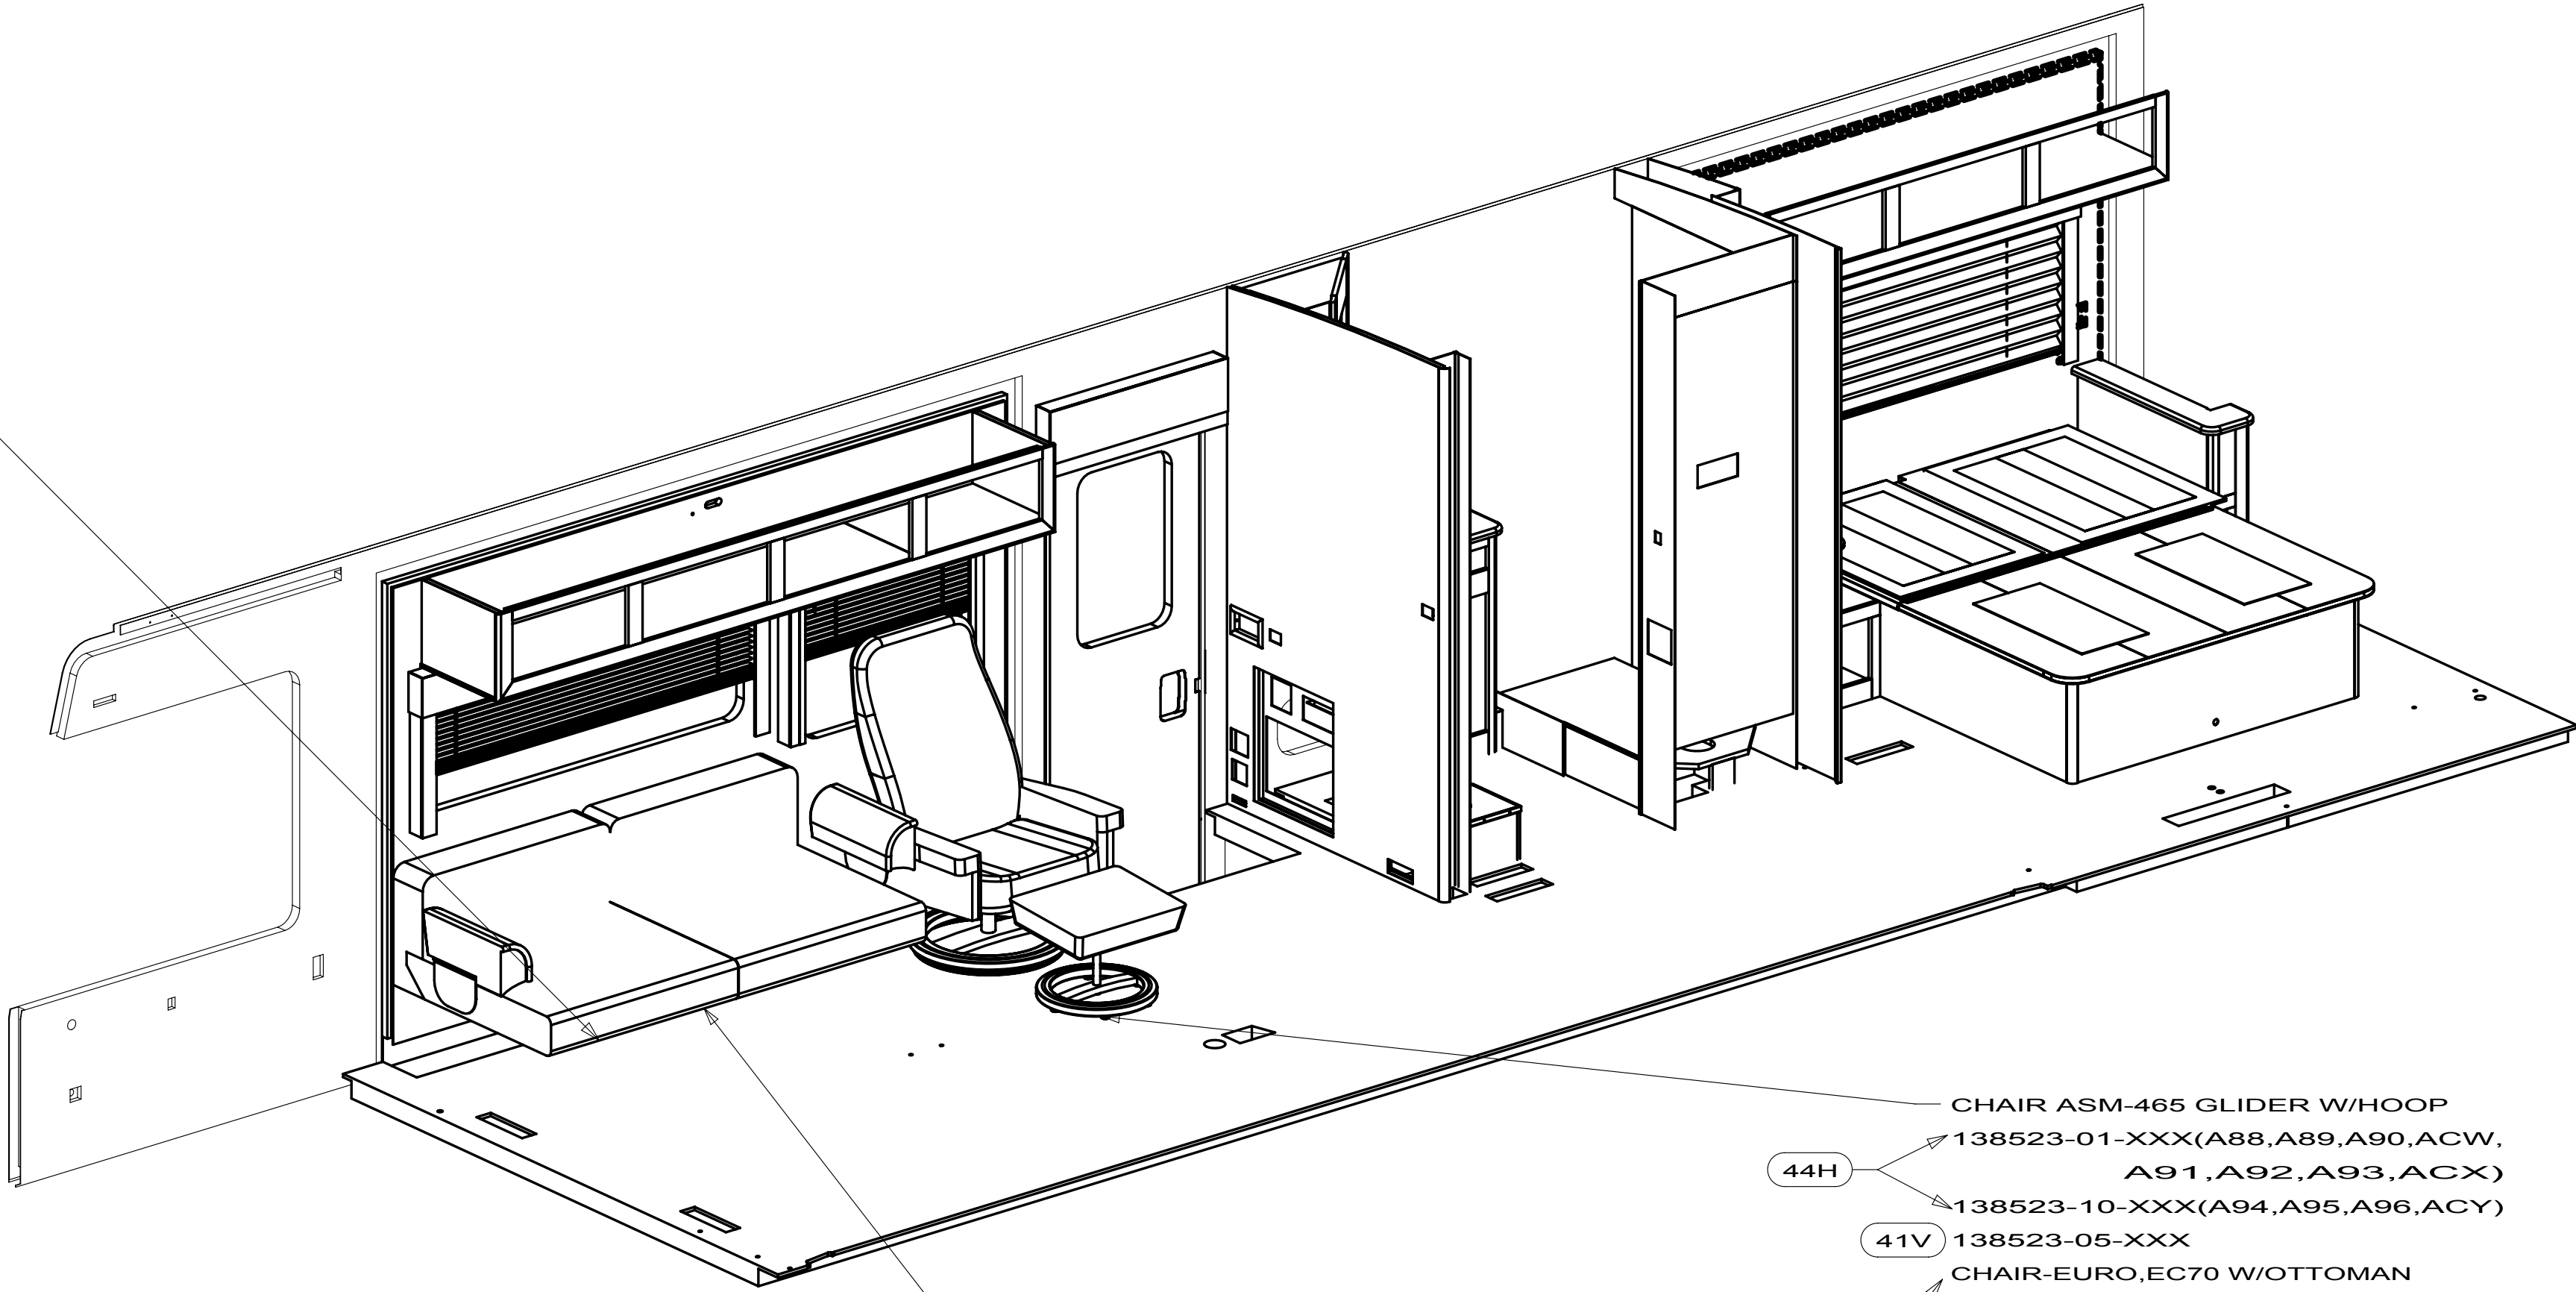

CHAIR ASM-465 GLIDER W/HOOP
138523-01-XXX(A88,A89,A90,ACW,
A91,A92,A93,ACX)
138523-10-XXX(A94,A95,A96,ACY)
138523-05-XXX
CHAIR-EURO,EC70 W/OTTOMAN
171315-01-XXX
COVER-CHAIR
173405-A1-XXX
COVER-CHAIR,OTTO
173405-A2-XXX

SOFA-COMPL,656/685-67.5" CL
13T 166153-09-XXX
41N 166153-10-XXX
KICKBOARD-COUCH,FRT-68X11
13T 159380-06-XXX
41N 159380-09-XXX
COUCH END-ASM. SHORT LT
13T 171305-10-XXX
41N 171305-08-XXX
COUCH END-ASM. SHORT RT
13T 171305-09-XXX
41N 171305-07-XXX
U-CHANNEL,SOFA MOUNT
13T 153573-04-CHT (2)
41N 153573-05-CHT (2)
SCREW
000G42-04-24B(4)
13T 41N FRAME-10" LEG
127335-12-000 (2)
13T 41N PILLOW-PIPER W/WELT
154192-16-XXX (A88,A89,A90,ACW,A94,A95,A96,ACY)
154192-09-XXX (A91,A92,A93,ACX)
13T 41N BRACKET-ZEE
101926-01-CHT(4)
LATCH ASM-COUCH CSA
156524-01-000 (2)
ARM-ASM, 802 RT
13T 153655-05-XXX
41N 153655-11-XXX
COVER - ARMREST - REMOVABLE/RIGHT HAND
13T P53655-05-XXX
41N P53655-11-XXX
ARM-ASM, 802 RT
13T 153655-06-XXX
41N 153655-12-XXX
COVER - ARMREST - REMOVABLE/LEFT HAND
13T P53655-06-XXX
41N P53655-12-XXX

FIRST USED			10 D33C
DO NOT SCALE DRAWING			
TITLE:			
SOFTGOODS INSTL-FLOORPLAN			
SHEET 5	PART NO	170594	REV

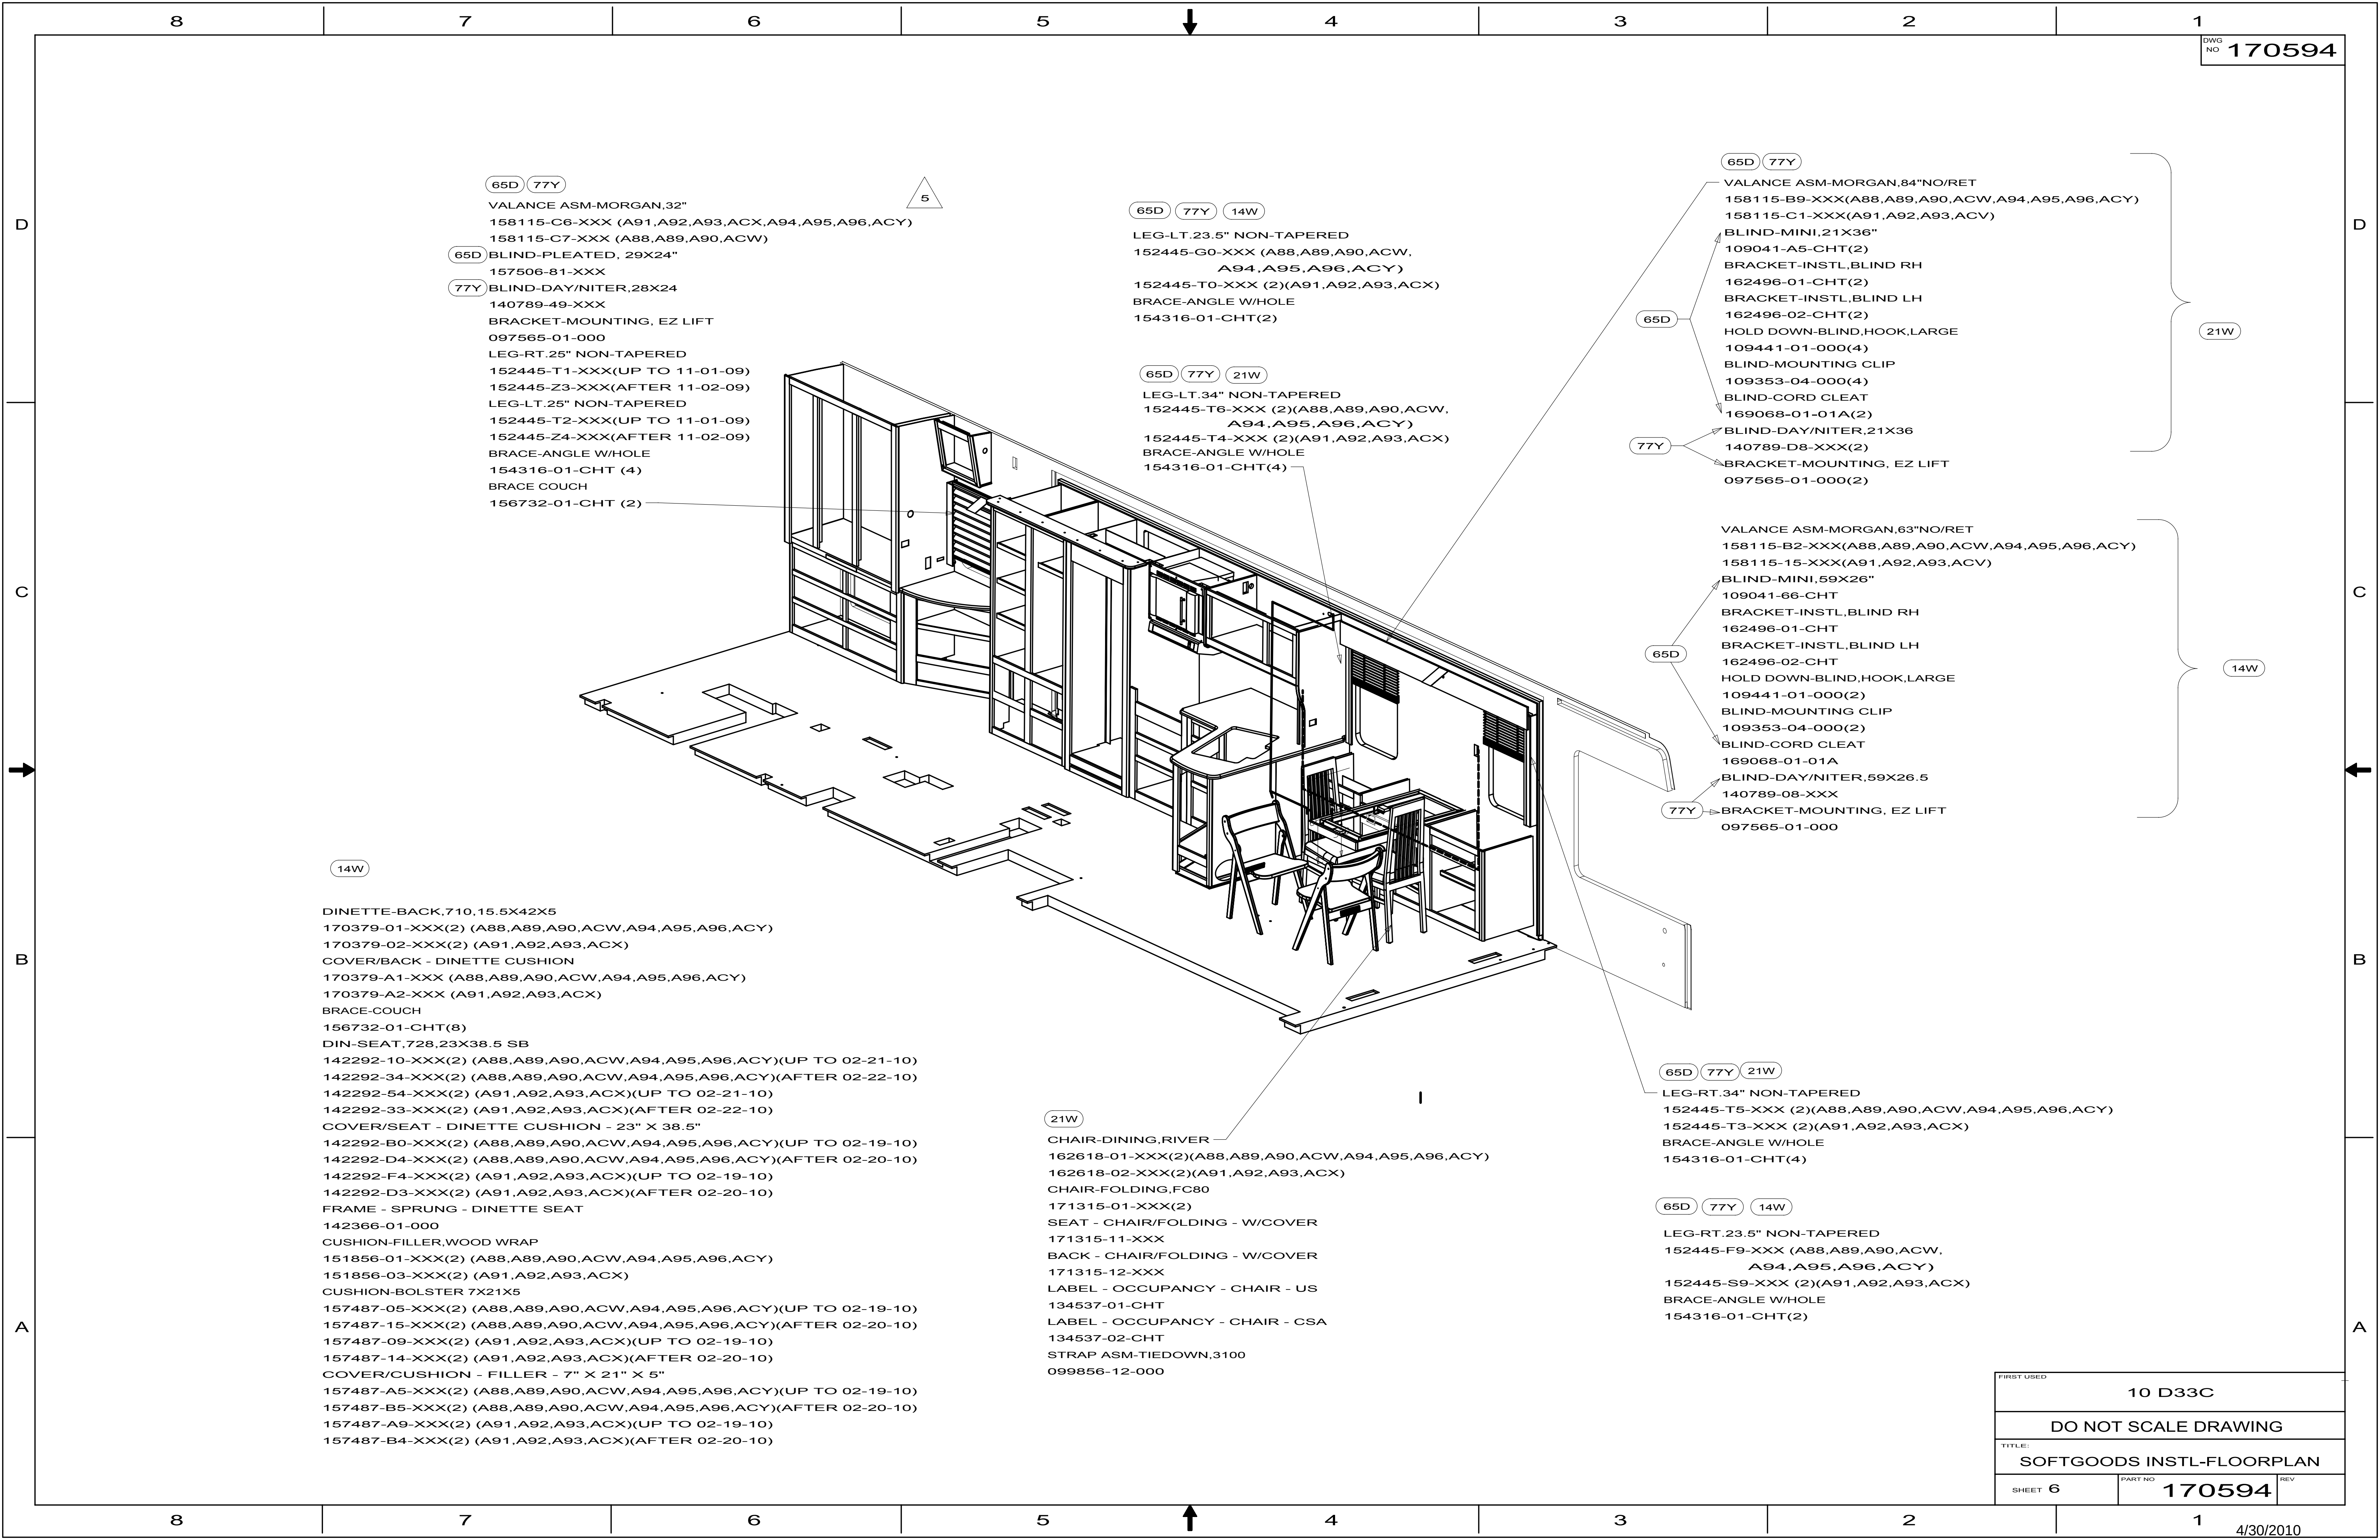

- 65D 77Y
VALANCE ASM-MORGAN,32"
158115-C6-XXX (A91,A92,A93,ACX,A94,A95,A96,ACY)
158115-C7-XXX (A88,A89,A90,ACW)
65D BLIND-PLEATED, 29X24"
157506-81-XXX
77Y BLIND-DAY/NITER,28X24
140789-49-XXX
BRACKET-MOUNTING, EZ LIFT
097565-01-000
LEG-RT.25" NON-TAPERED
152445-T1-XXX(UP TO 11-01-09)
152445-Z3-XXX(AFTER 11-02-09)
LEG-LT.25" NON-TAPERED
152445-T2-XXX(UP TO 11-01-09)
152445-Z4-XXX(AFTER 11-02-09)
BRACE-ANGLE W/HOLE
154316-01-CHT (4)
BRACE COUCH
156732-01-CHT (2)

- 65D 77Y 14W
LEG-LT.23.5" NON-TAPERED
152445-G0-XXX (A88,A89,A90,ACW,
A94,A95,A96,ACY)
152445-T0-XXX (2)(A91,A92,A93,ACX)
BRACE-ANGLE W/HOLE
154316-01-CHT(2)

- 65D 77Y 21W
LEG-LT.34" NON-TAPERED
152445-T6-XXX (2)(A88,A89,A90,ACW,
A94,A95,A96,ACY)
152445-T4-XXX (2)(A91,A92,A93,ACX)
BRACE-ANGLE W/HOLE
154316-01-CHT(4)

- 65D 77Y
VALANCE ASM-MORGAN,84"NO/RET
158115-B9-XXX(A88,A89,A90,ACW,A94,A95,A96,ACY)
158115-C1-XXX(A91,A92,A93,ACV)
BLIND-MINI,21X36"
109041-A5-CHT(2)
BRACKET-INSTL,BLIND RH
162496-01-CHT(2)
BRACKET-INSTL,BLIND LH
162496-02-CHT(2)
HOLD DOWN-BLIND,HOOK,LARGE
109441-01-000(4)
BLIND-MOUNTING CLIP
109353-04-000(4)
BLIND-CORD CLEAT
169068-01-01A(2)
77Y BLIND-DAY/NITER,21X36
140789-D8-XXX(2)
BRACKET-MOUNTING, EZ LIFT
097565-01-000(2)

- 65D 77Y 14W
VALANCE ASM-MORGAN,63"NO/RET
158115-B2-XXX(A88,A89,A90,ACW,A94,A95,A96,ACY)
158115-15-XXX(A91,A92,A93,ACV)
BLIND-MINI,59X26"
109041-66-CHT
BRACKET-INSTL,BLIND RH
162496-01-CHT
BRACKET-INSTL,BLIND LH
162496-02-CHT
HOLD DOWN-BLIND,HOOK,LARGE
109441-01-000(2)
BLIND-MOUNTING CLIP
109353-04-000(2)
BLIND-CORD CLEAT
169068-01-01A
77Y BLIND-DAY/NITER,59X26.5
140789-08-XXX
BRACKET-MOUNTING, EZ LIFT
097565-01-000

- 14W
DINETTE-BACK,710,15.5X42X5
170379-01-XXX(2) (A88,A89,A90,ACW,A94,A95,A96,ACY)
170379-02-XXX(2) (A91,A92,A93,ACX)
COVER/BACK - DINETTE CUSHION
170379-A1-XXX (A88,A89,A90,ACW,A94,A95,A96,ACY)
170379-A2-XXX (A91,A92,A93,ACX)
BRACE-COUCH
156732-01-CHT(8)
DIN-SEAT,728,23X38.5 SB
142292-10-XXX(2) (A88,A89,A90,ACW,A94,A95,A96,ACY)(UP TO 02-21-10)
142292-34-XXX(2) (A88,A89,A90,ACW,A94,A95,A96,ACY)(AFTER 02-22-10)
142292-54-XXX(2) (A91,A92,A93,ACX)(UP TO 02-21-10)
142292-33-XXX(2) (A91,A92,A93,ACX)(AFTER 02-22-10)
COVER/SEAT - DINETTE CUSHION - 23" X 38.5"
142292-B0-XXX(2) (A88,A89,A90,ACW,A94,A95,A96,ACY)(UP TO 02-19-10)
142292-D4-XXX(2) (A88,A89,A90,ACW,A94,A95,A96,ACY)(AFTER 02-20-10)
142292-F4-XXX(2) (A91,A92,A93,ACX)(UP TO 02-19-10)
142292-D3-XXX(2) (A91,A92,A93,ACX)(AFTER 02-20-10)
FRAME - SPRUNG - DINETTE SEAT
142366-01-000
CUSHION-FILLER,WOOD WRAP
151856-01-XXX(2) (A88,A89,A90,ACW,A94,A95,A96,ACY)
151856-03-XXX(2) (A91,A92,A93,ACX)
CUSHION-BOLSTER 7X21X5
157487-05-XXX(2) (A88,A89,A90,ACW,A94,A95,A96,ACY)(UP TO 02-19-10)
157487-15-XXX(2) (A88,A89,A90,ACW,A94,A95,A96,ACY)(AFTER 02-20-10)
157487-09-XXX(2) (A91,A92,A93,ACX)(UP TO 02-19-10)
157487-14-XXX(2) (A91,A92,A93,ACX)(AFTER 02-20-10)
COVER/CUSHION - FILLER - 7" X 21" X 5"
157487-A5-XXX(2) (A88,A89,A90,ACW,A94,A95,A96,ACY)(UP TO 02-19-10)
157487-B5-XXX(2) (A88,A89,A90,ACW,A94,A95,A96,ACY)(AFTER 02-20-10)
157487-A9-XXX(2) (A91,A92,A93,ACX)(UP TO 02-19-10)
157487-B4-XXX(2) (A91,A92,A93,ACX)(AFTER 02-20-10)

- 21W
CHAIR-DINING,RIVER
162618-01-XXX(2)(A88,A89,A90,ACW,A94,A95,A96,ACY)
162618-02-XXX(2)(A91,A92,A93,ACX)
CHAIR-FOLDING,FC80
171315-01-XXX(2)
SEAT - CHAIR/FOLDING - W/COVER
171315-11-XXX
BACK - CHAIR/FOLDING - W/COVER
171315-12-XXX
LABEL - OCCUPANCY - CHAIR - US
134537-01-CHT
LABEL - OCCUPANCY - CHAIR - CSA
134537-02-CHT
STRAP ASM-TIEDOWN,3100
099856-12-000

- 65D 77Y 21W
LEG-RT.34" NON-TAPERED
152445-T5-XXX (2)(A88,A89,A90,ACW,A94,A95,A96,ACY)
152445-T3-XXX (2)(A91,A92,A93,ACX)
BRACE-ANGLE W/HOLE
154316-01-CHT(4)

- 65D 77Y 14W
LEG-RT.23.5" NON-TAPERED
152445-F9-XXX (A88,A89,A90,ACW,
A94,A95,A96,ACY)
152445-S9-XXX (2)(A91,A92,A93,ACX)
BRACE-ANGLE W/HOLE
154316-01-CHT(2)

FIRST USED			10 D33C
DO NOT SCALE DRAWING			
TITLE: SOFTGOODS INSTL-FLOORPLAN			
SHEET 6	PART NO	170594	REV

8

7

6

5

4

3

2

1

DWG NO	FABRIC	BASE	SHEET	BACK INSERT	CHAIR COVER
138523-01	9FABRI-03	GLIDER W/ HOOP	1	---	P38523-01-XXX
138523-02	9FABRI-03	PEDESTAL	2	---	NOT USED
138523-03	9FABRI-06	GLIDER W/ HOOP	1	---	NOT USED
138523-04	9FABRI-02	GLIDER W/ HOOP	1	---	NOT USED
138523-05	9FABRI-15 9FABRI-14	GLIDER W/ HOOP	1	---	P38523-05-XXX
138523-06	9FABRI-06	PEDESTAL	2	---	NOT USED
138523-07	9FABRI-02	PEDESTAL	2	---	NOT USED
138523-08	9FABRI-15 9FABRI-14	PEDESTAL	2	---	NOT USED
138523-09	9FABRI-02	PEDESTAL	2	9FABRI-06	P38523-09-XXX
138523-10	9FABRI-02	GLIDER W/HOOP	1	9FABRI-06	P38523-10-XXX

D33C

D33C (41V)

D31E, D35J
D33C

RELEASE

REV

DATE

11--05--04

DWG NO

138523

REV

ZONE

REVISION RECORD

DATE

DFTI-ORIG

FOAM

133319-84-000

133319-83-000

154068-10-000

BACK CORE

SEAT CORE

FOAM-KIT, 465 CHAIR

FRAME & PARTS

096056-03-000

029034-02-000 (2)

040066-09-000 (4)

040066-10-000 (2)

133126-15-000

139208-01-000

139342-01-000

139342-02-000

FRAME W/SPRUNG SEAT

FLEX CORD

SPRING 3/4

SPRING 1/4

GLIDER BASE

SUPPORT BAR W/HOOP

ROCKERLOCK BRACKET

LOCK OUT SPRING

MEASUREMENTS

FLOOR TO TOP OF FRAME

OUTSIDE ARM TO OUTSIDE ARM

SEAT DEPTH FRONT TO BACK

INSIDE ARM TO INSIDE ARM

FLOOR TO TOP OF SEAT

SEAT THICKNESS

BACK OF CHAIR TO FRT OF SEAT

34"

28"

19"

17.5"

20"

5"

22"

WINNEBAGO

INDUSTRIES

ORIG. DATE

10/08/04

FIRST USED

06 G SERIES

MATERIAL:

WEIGHT: 53 LBS

SPECIFICATION PRINT

DO NOT SCALE

TITLE:

CHAIR ASM-465 GLIDER W/HOOP

SHEET

1

OF

2

PART NO


138523


REV

1

10/01/09

NOTES:

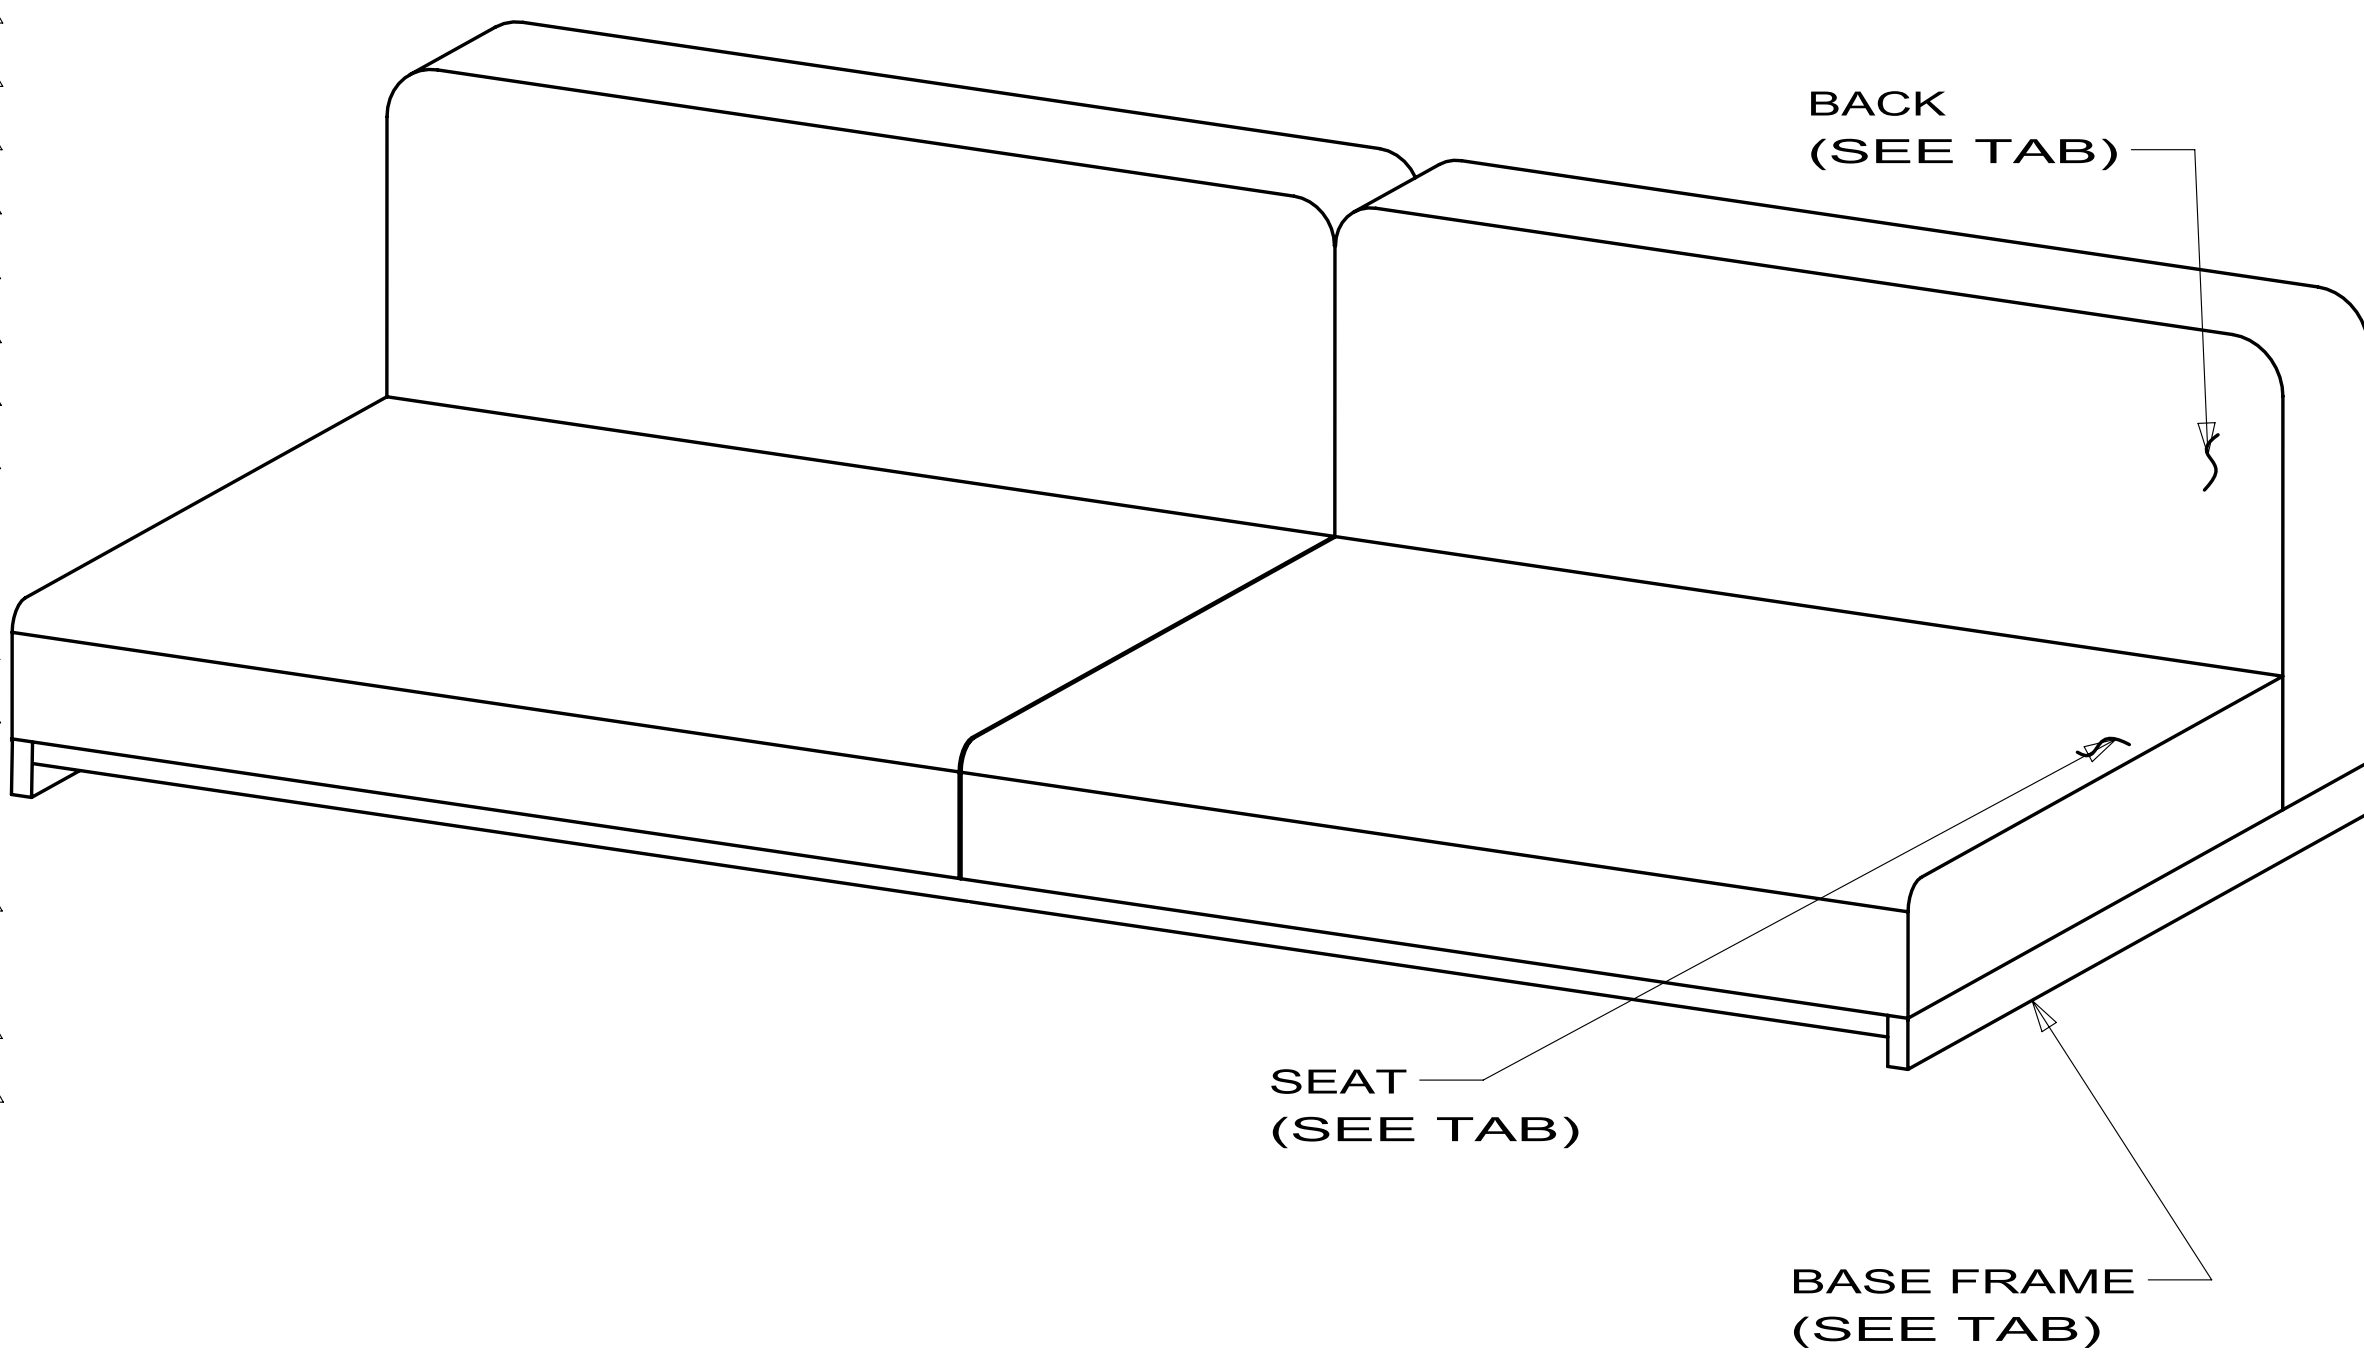8		7		6		5		4		3		2		1							
DWG NO.	BACK	BACK COVER	BACK FRAME	SEAT	SEAT COVER	SEAT FRAME	BASE									RELEASE	REV	DATE	DWG NO	166153	
166153-01	NOT USED	NOT USED	NOT USED	NOT USED	NOT USED	NOT USED	NOT USED									REV	ZONE	REVISION RECORD		DATE	DFT-ORIG
166153-02	NOT USED	NOT USED	NOT USED	NOT USED	NOT USED	NOT USED	NOT USED														
166153-03	NOT USED	NOT USED	NOT USED	NOT USED	NOT USED	NOT USED	NOT USED														
166153-04	NOT USED	NOT USED	NOT USED	NOT USED	NOT USED	NOT USED	NOT USED														
166153-05	149430-05-XXX	149430-A5-XXX	132870-01-000	166145-05-XXX	166145-A5-XXX	151290-06-000	151290-21-000														
166153-06	149430-06-XXX	149430-A6-XXX	132870-01-000	166145-06-XXX	166145-A6-XXX	151290-06-000	151290-21-000														
166153-07	166155-01-XXX	166155-A1-XXX	127335-02-000	166145-01-XXX	166145-A1-XXX	151290-07-000	151290-22-000														
166153-08	166155-02-XXX	166155-A2-XXX	101085-09-000	166145-02-XXX	166145-A2-XXX	151290-07-000	151290-22-000														
166153-09	166155-03-XXX	166155-A3-XXX	127335-05-000	166145-03-XXX	166145-A3-XXX	151290-05-000	151290-20-000														
166153-10	166155-04-XXX	166155-A4-XXX	127335-05-000	166145-03-XXX	166145-A3-XXX	151290-05-000	151290-20-000														
166153-11	166155-05-XXX	166155-A5-XXX	132870-01-000	166145-05-XXX	166145-A5-XXX	151290-06-000	151290-21-000														
166153-12	166155-06-XXX	166155-A6-XXX	132870-01-000	166145-06-XXX	166145-A6-XXX	151290-06-000	151290-21-000														
166153-13	NOT USED	NOT USED	NOT USED	NOT USED	NOT USED	NOT USED	NOT USED														
166153-14	NOT UED	NOT USED	NOT USED	NOT USED	NOT USED	NOT USED	NOT USED														
166153-15	NOT USED	NOT USED	NOT USED	NOT USED	NOT USED	NOT USED	NOT USED														
166153-16	149430-07-XXX	149430-A7-XXX	101085-09-000	149812-02-XXX	P49812-02-XXX	101085-01-000	101085-03-000														
166153-17	NOT USED	NOT USED	NOT USED	NOT USED	NOT USED	NOT USED	NOT USED														
166153-18	NOT USED	NOT USED	NOT USED	NOT USED	NOT USED	NOT USED	NOT USED														
166153-19	NOT USED	NOT USED	NOT USED	NOT USED	NOT USED	NOT USED	NOT USED														
166153-20	149430-09-XXX	149430-A9-XXX	101085-14-000	149812-03-XXX	P49812-03-XXX	101085-13-000	101085-12-000														
166153-21	149430-10-XXX	149430-B0-XXX	101085-14-000	149812-07-XXX	P49812-07-XXX	101085-13-000	101085-12-000														
166153-22	149830-03-XXX	P49830-03-XXX	101085-14-000	149812-03-XXX	P49812-03-XXX	101085-13-000	101085-12-000														
166153-23	NOT USED	NOT USED	NOT USED	NOT USED	NOT USED	NOT USED	NOT USED														
166153-24	NOT USED	NOT USED	NOT USED	NOT USED	NOT USED	NOT USED	NOT USED														
166153-25	NOT USED	NOT USED	NOT USED	NOT USED	NOT USED	NOT USED	NOT USED														
166153-26	NOT USED	NOT USED	NOT USED	NOT USED	NOT USED	NOT USED	NOT USED														
166153-27	NOT USED	NOT USED	NOT USED	NOT USED	NOT USED	NOT USED	NOT USED														
166153-28	NOT USED	NOT USED	NOT USED	NOT USED	NOT USED	NOT USED	NOT USED														
166153-29	NOT USED	NOT USED	NOT USED	NOT USED	NOT USED	NOT USED	NOT USED														
166153-30	NOT USED	NOT USED	NOT USED	NOT USED	NOT USED	NOT USED	NOT USED														
166153-31	166155-07-XXX	166155-A7-XXX	101085-09-000	171914-01-XXX	171914-A1-XXX	101085-01-000	101085-03-000														
166153-32	166155-03-XXX	166155-A3-XXX	127335-05-000	171914-02-XXX	171914-A2-XXX	151290-05-000	151290-20-000														
166153-33	149430-11-XXX	149430-B1-XXX	101085-10-000	149812-01-XXX	P49812-01-XXX	101085-04-000	101085-06-000														
166153-34	149430-12-XXX	149430-B2-XXX	101085-10-000	149812-30-XXX	P49812-30-XXX	101085-04-000	101085-06-000														
166153-35	166155-04-XXX	166155-A4-XXX	127335-05-000	171914-03-XXX	P71914-A3-XXX	151290-05-000	151290-20-000														
166153-36	166155-01-XXX	166155-A1-XXX	127335-02-000	171914-04-XXX	P71914-A4-XXX	151290-22-000	151290-22-000														
166153-37	166155-02-XXX	166155-A2-XXX	127335-02-000	171914-05-XXX	P71914-A5-XXX	151290-22-000	151290-22-000														
166153-38	166155-05-XXX	166155-A5-XXX	132870-01-000	171914-06-XXX	P71914-A6-XXX	151290-21-000	151290-21-000														
166153-39	166155-06-XXX	166155-A6-XXX	132870-01-000	171914-07-XXX	P71914-A7-XXX	151290-21-000	151290-21-000														
166153-40	149430-13-XXX	149430-B3-XXX	151290-29-000	149182-24-XXX	P49182-24-XXX	151290-30-000	151290-52-000														
166153-41	149430-14-XXX	149430-B4-XXX	151290-29-000	149182-25-XXX	P49182-25-XXX	151290-30-000	151290-52-000														
3 LATCH KIT FOR JACK-KNIFE FRAMES 159760-01-000 & 156317-02-CHT. 2 LATCH KIT FOR COMFORT LOUNGE FRAMES 156524-01-000. 1. 000D39-05-00B USED TO ATTACK BACK/SEAT TO BASE 4 PER EACH. NOTES:																WINNEBAGO INDUSTRIES		COPYRIGHT 2010 WINNEBAGO INDUSTRIES, INC.			
																DFT-ORIG		ORIG. DATE			
																CHGR		ALL DIMENSIONS ARE IN MILLIMETERS			
																P.E.					
M.E.		FIRST USED																			
DSNR		STITCHCRAFT																			
UNSPECIFIED TOLERANCES ARE:		MATERIAL:																			
WHOLE DIM (X) ± 3																					
ONE-PLACE (X.X) ± 1.5																					
TWO-PLACE (X.XX) ± 0.50																					
ANGLE ± 1°																					
THIRD ANGLE PROJECTION																					
DO NOT SCALE DRAWING		REFER TO ES0018 FOR FASTENER TIGHTENING GUIDELINES																			
TITLE: SOFA-COMPL,686																					
SHEET 1 OF 1		PART NO 166153																			
REF:		1																			
8		7		6		5		4		3		2		1							
2/23/2010																					

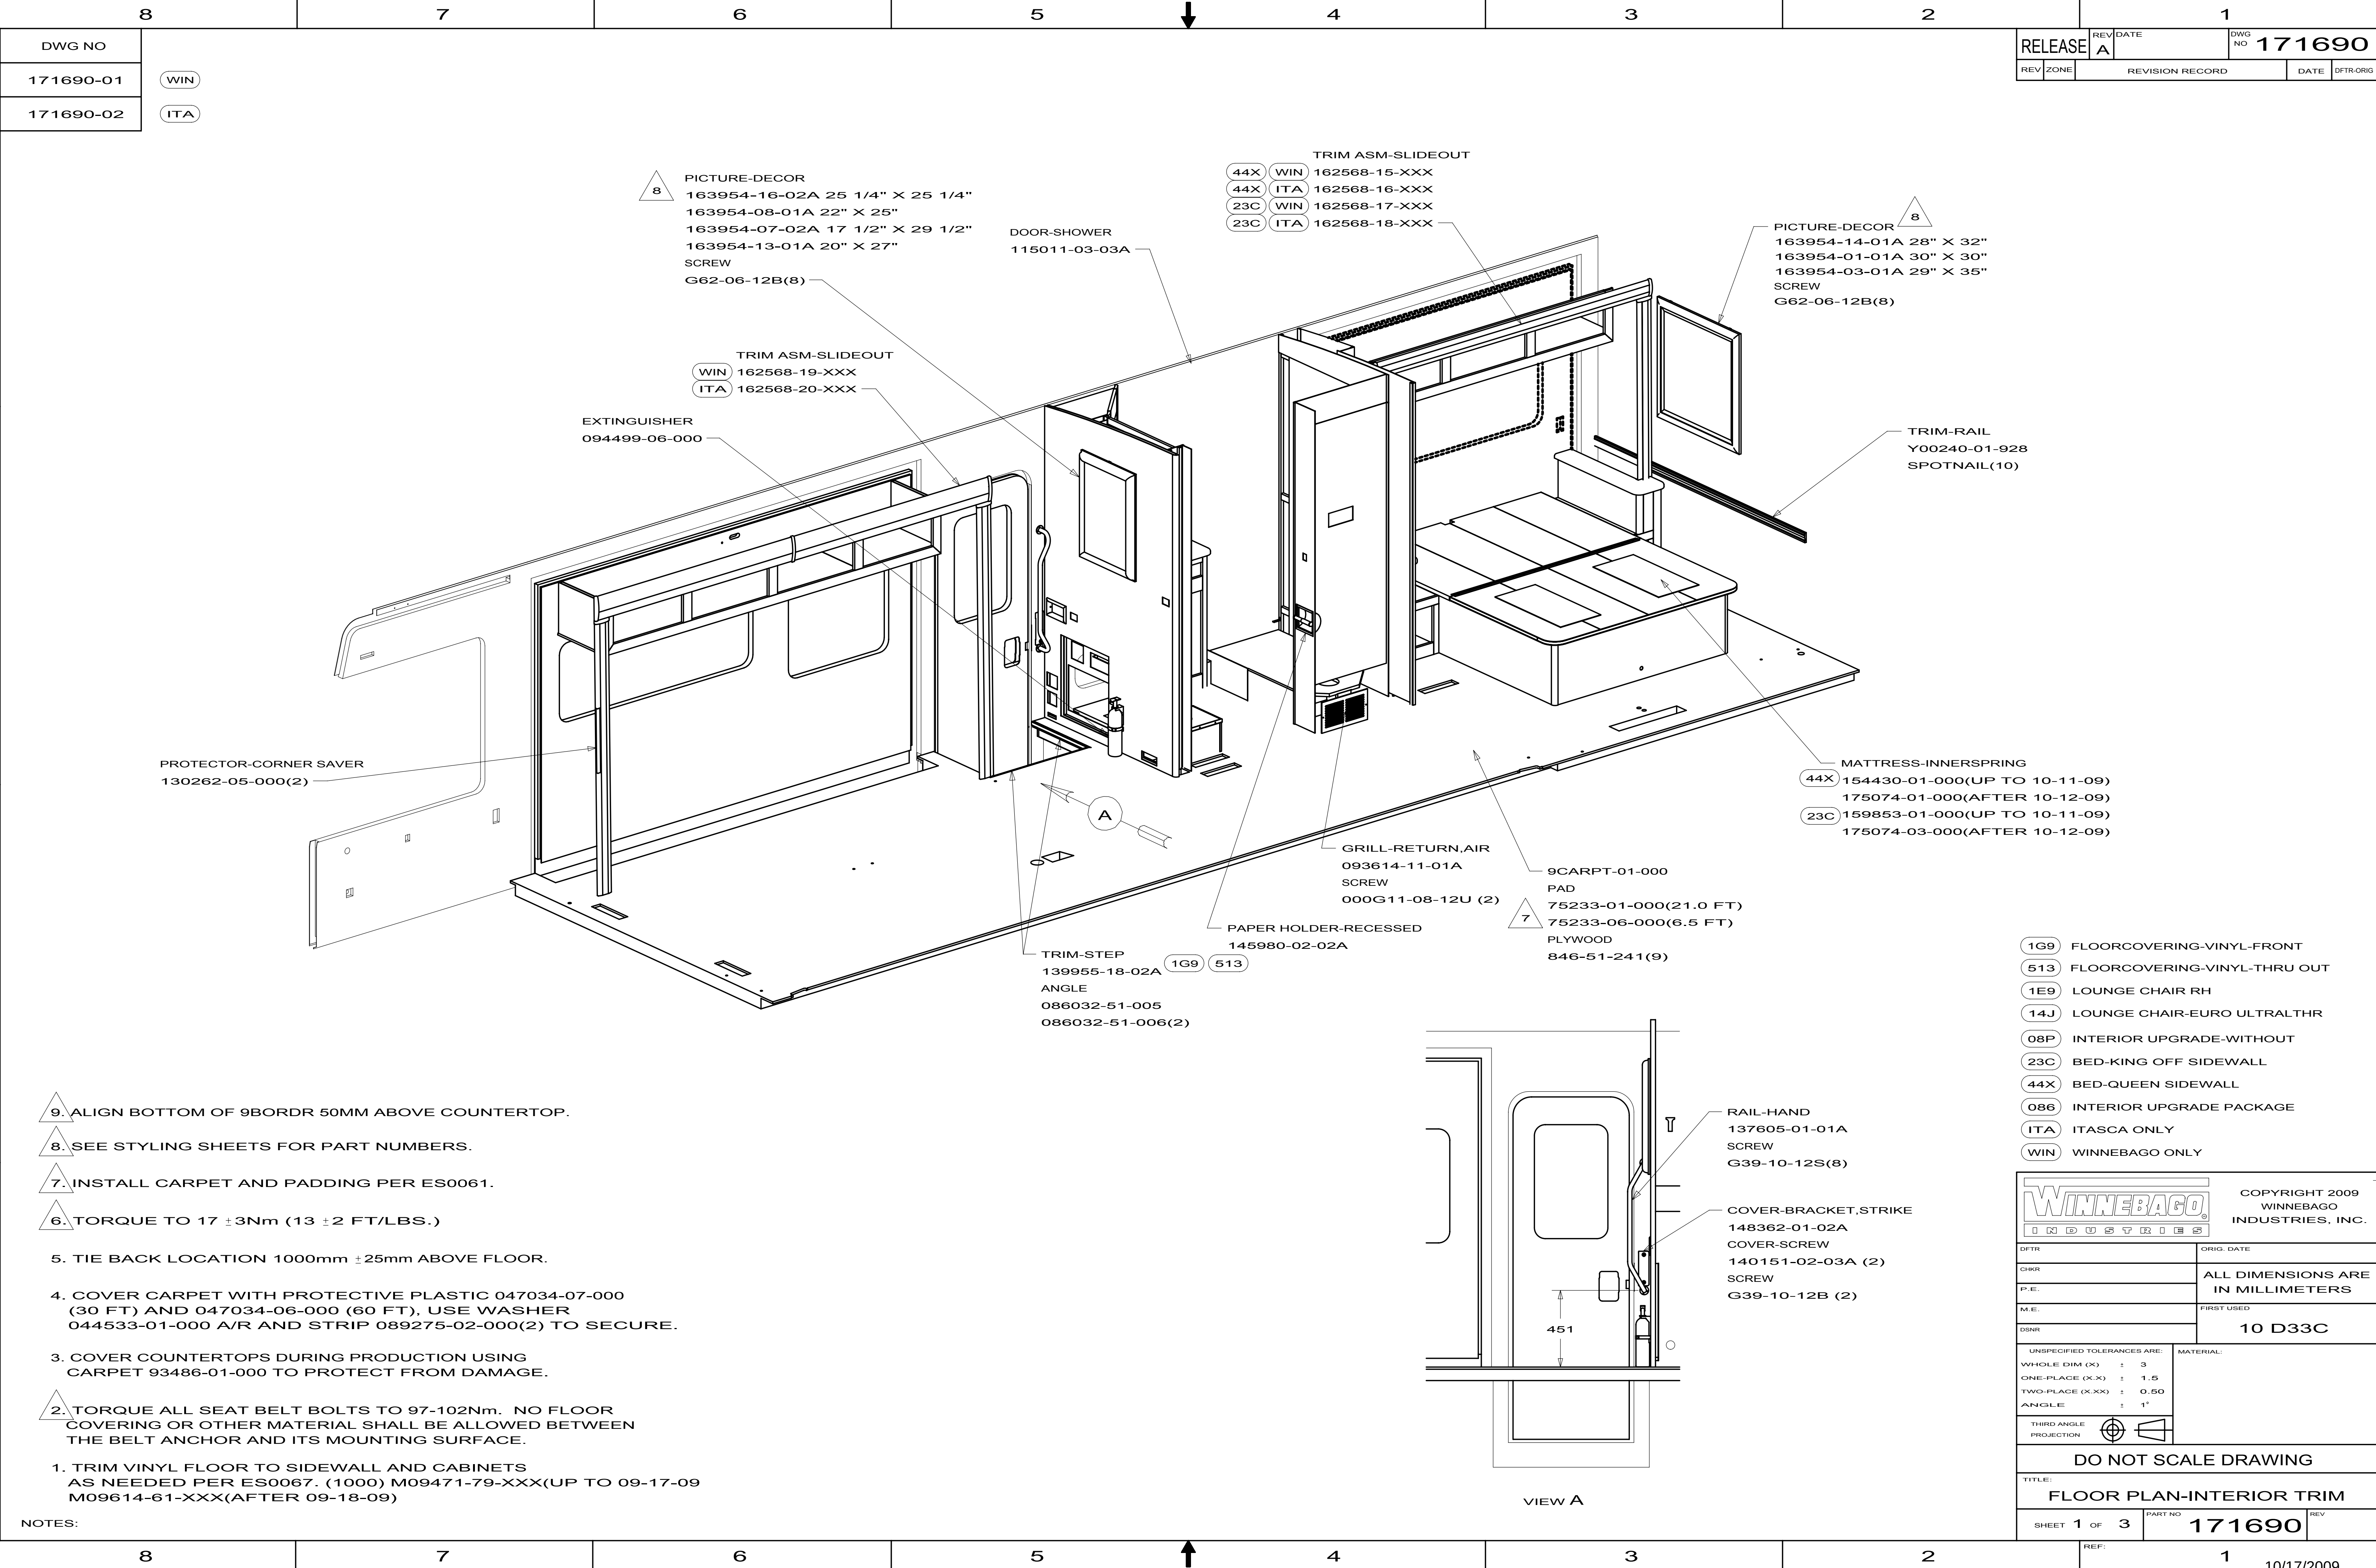


DWG NO
171690-01
171690-02

WIN
ITA




RELEASE	REV DATE	DWG NO	171690
REV ZONE	REVISION RECORD	DATE	DFTR-ORIG

- 1G9 FLOORCOVERING-VINYL-FRONT
- 513 FLOORCOVERING-VINYL-THRU OUT
- 1E9 LOUNGE CHAIR RH
- 14J LOUNGE CHAIR-EURO ULTRALTHR
- 08P INTERIOR UPGRADE-WITHOUT
- 23C BED-KING OFF SIDEWALL
- 44X BED-QUEEN SIDEWALL
- 086 INTERIOR UPGRADE PACKAGE
- ITA ITASCA ONLY
- WIN WINNEBAGO ONLY

COPYRIGHT 2009 WINNEBAGO INDUSTRIES, INC.	
DFTR	ORIG. DATE
CHRR	ALL DIMENSIONS ARE IN MILLIMETERS
P.E.	FIRST USED
M.E.	10 D33C
DSNR	UNSPECIFIED TOLERANCES ARE:
	WHOLE DIM (X) : 3
	ONE-PLACE (X.X) : 1.5
	TWO-PLACE (X.XX) : 0.50
	ANGLE : 1°
THIRD ANGLE PROJECTION	MATERIAL:
DO NOT SCALE DRAWING	
TITLE: FLOOR PLAN-INTERIOR TRIM	
SHEET 1 OF 3	PART NO 171690
REF:	1

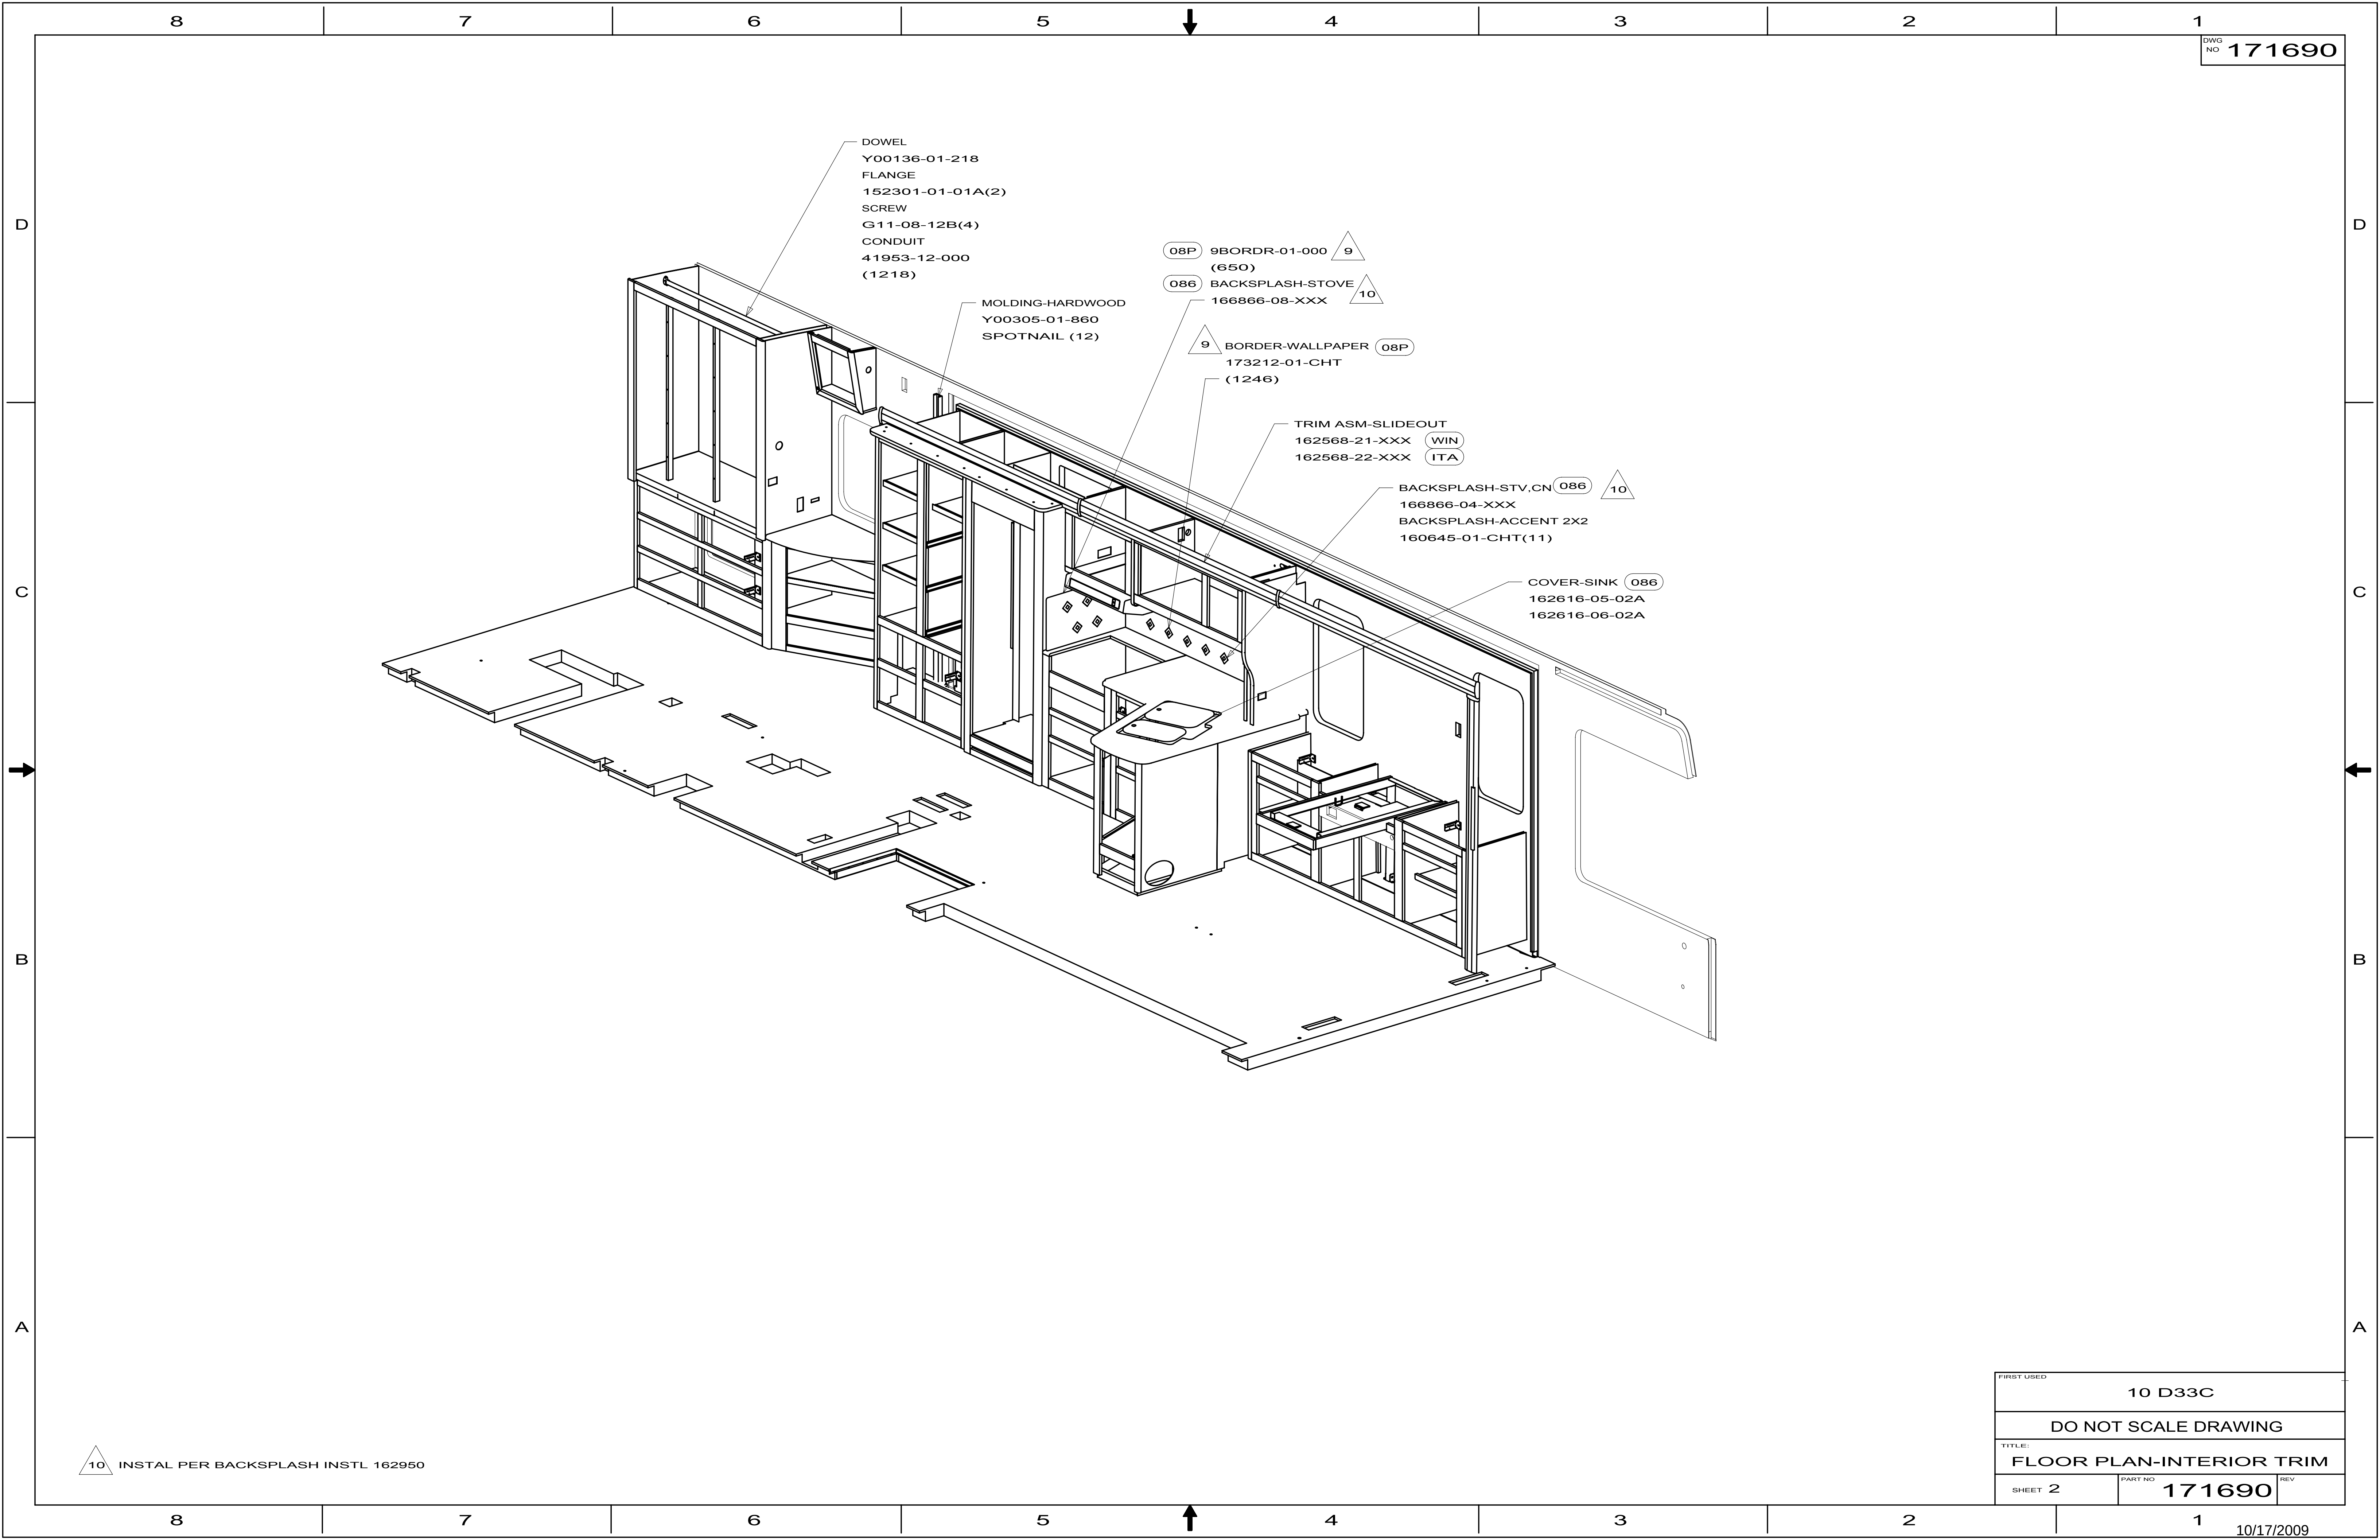


FIRST USED		
10 D33C		
DO NOT SCALE DRAWING		
TITLE: FLOOR PLAN-INTERIOR TRIM		
SHEET 2	PART NO 171690	REV

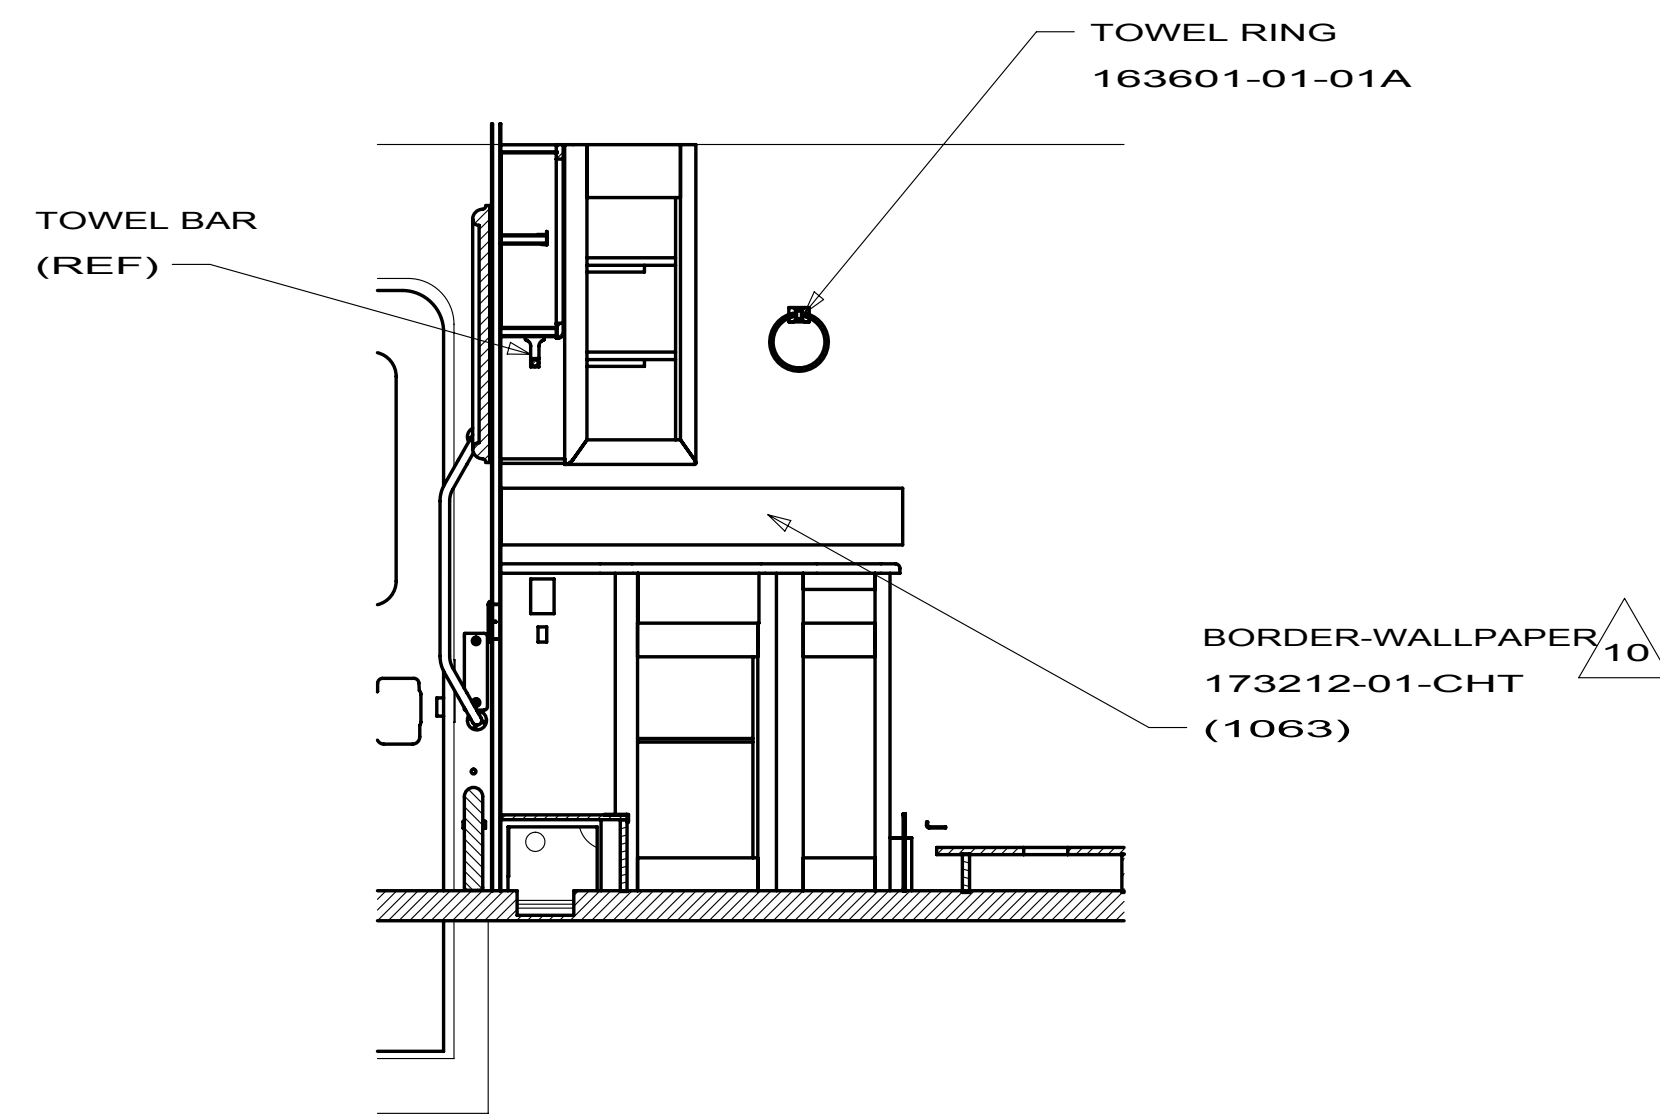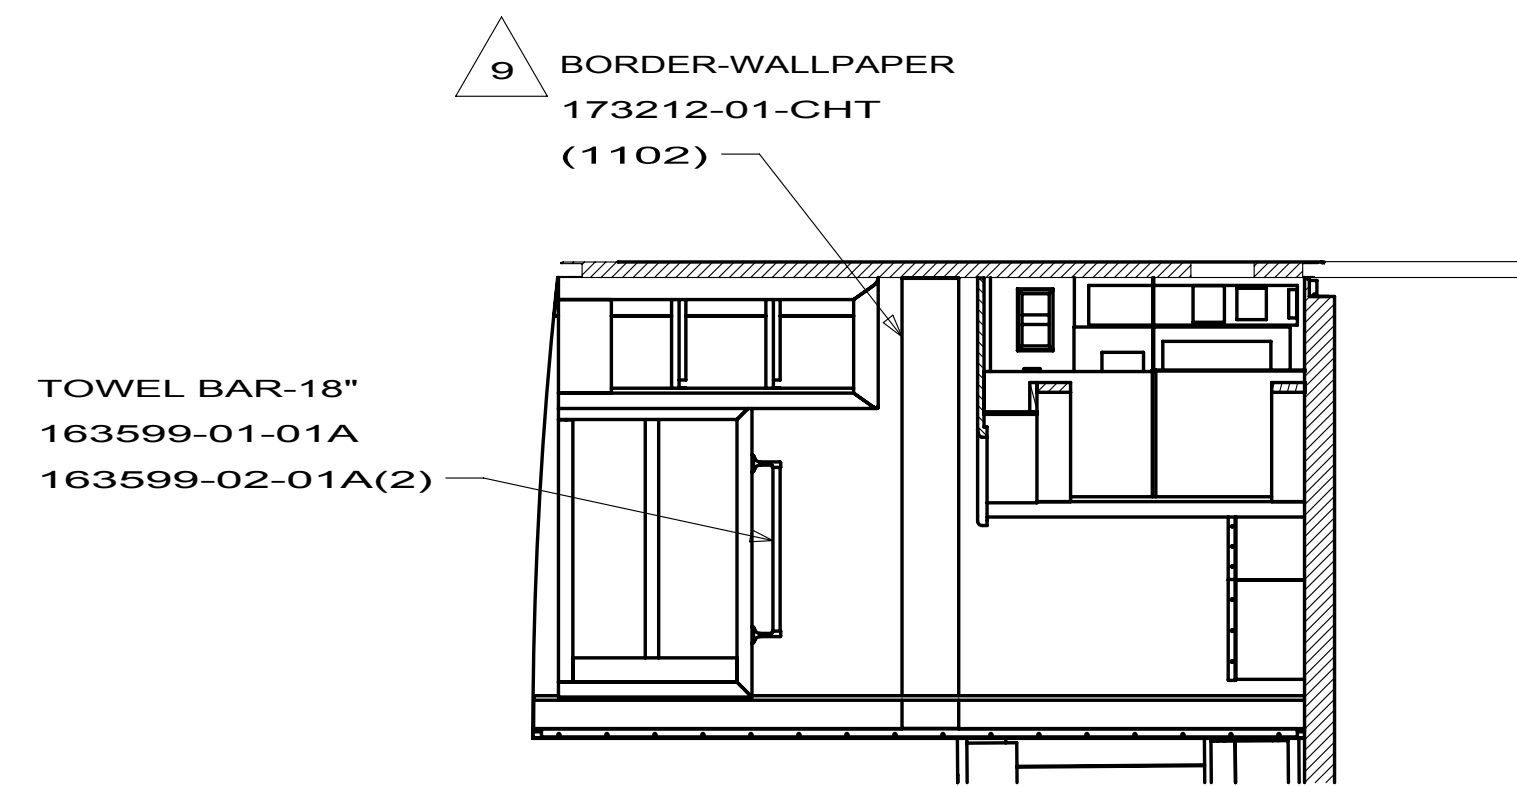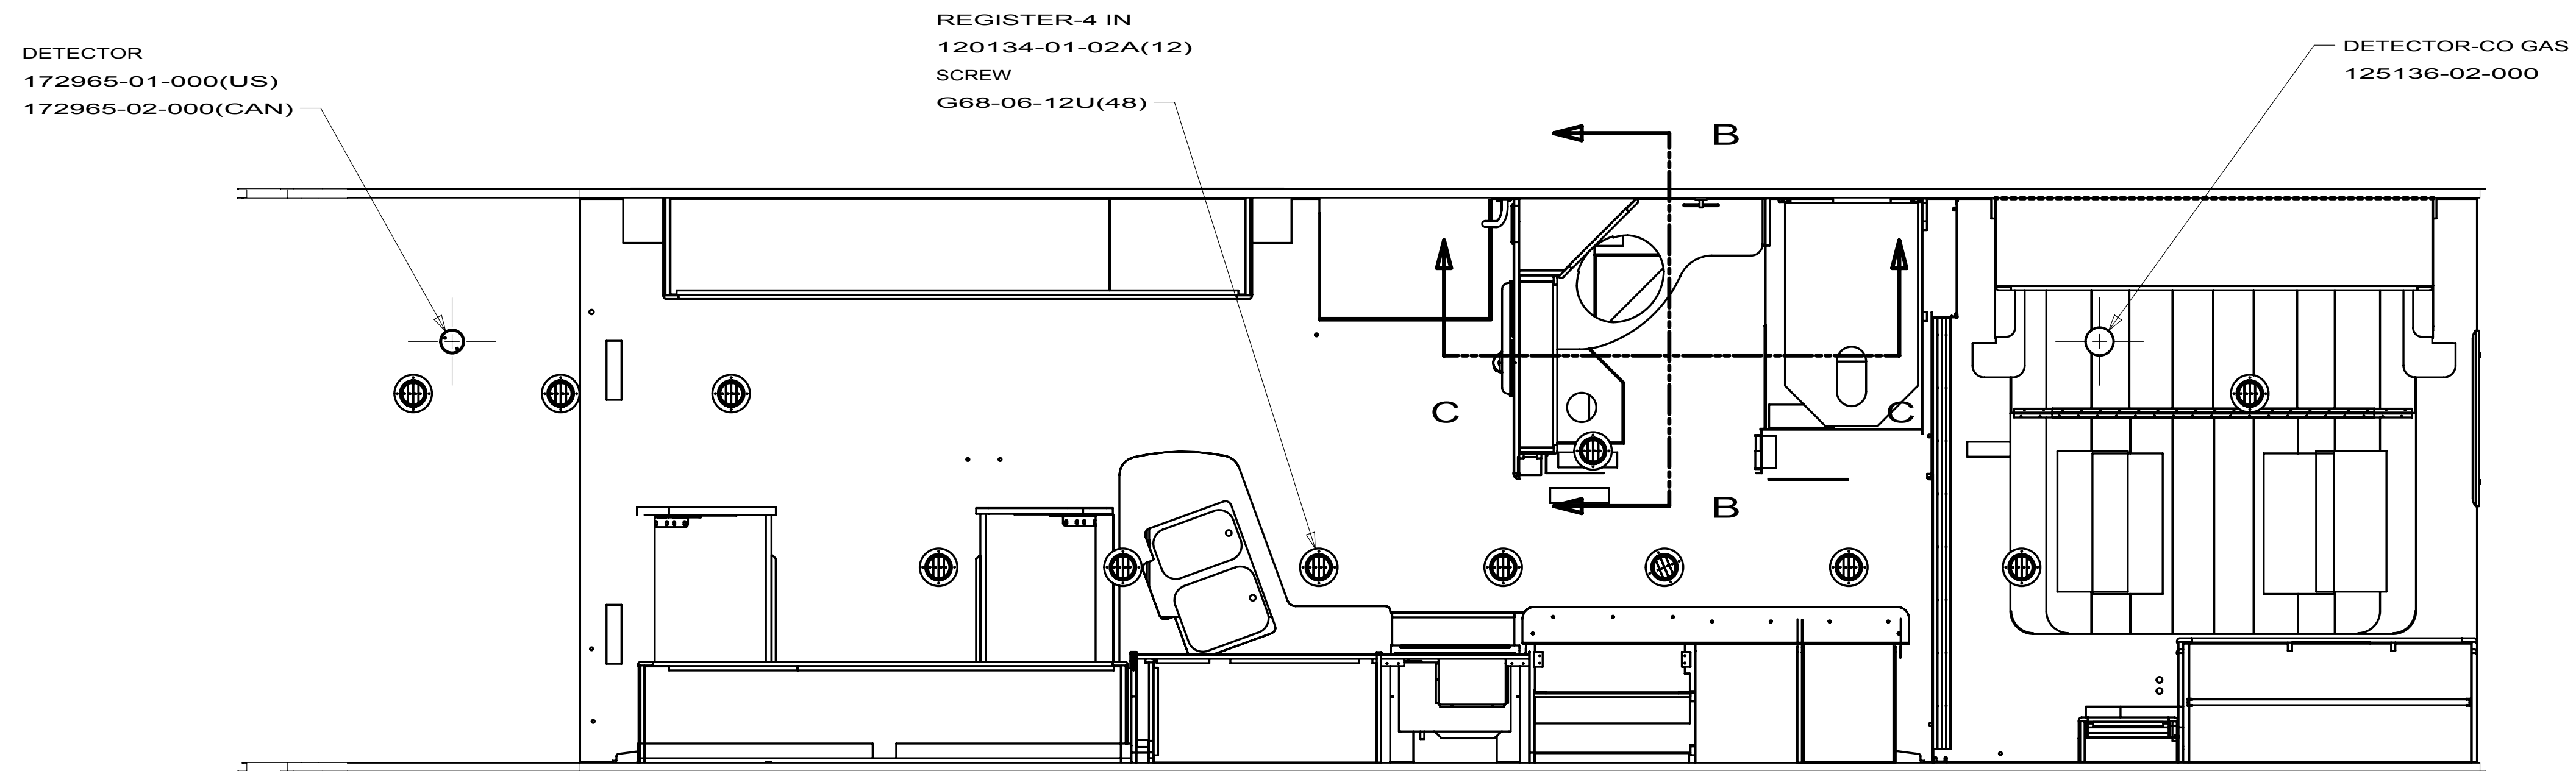

FIRST USED		
10 D33C		
DO NOT SCALE DRAWING		
TITLE: FLOOR PLAN-INTERIOR TRIM		
SHEET 3	PART NO 171690	REV

115011-03-03A

KEY	PART NUMBER	U/M	DESCRIPTION	VENDOR NO.
1	115011-03-708	EA	GUIDE/NYLON -F/DOOR BOTTOM	CP1105
2	115011-03-716	EA	SCREW F/TOWEL BAR - NICKEL	612F-N
3	115011-03-715	EA	SCREW F/TOWEL BAR BRKTS-NCKL	638F-N
4	115011-01-705	EA	SCREW-ROLLER, (HEX HEAD)	832HEX
5	115011-03-710	EA	HEADER - NICKEL	45N
7	115011-01-704	EA	ROLLERS	PN193
8	115011-01-706	FT	GLAZING VINYL-BLACK	C154B
9	115011-03-711	EA	TRACK/BOTTOM - 40" NICKEL	90N
10	115011-03-714	EA	TOWEL BAR - NICKEL	136N
11	115011-03-713	EA	BRACKET-TOWEL BAR - NICKEL	CP545 WAS 135
12	115011-03-712	EA	JAMB-WALL/SHOWER DOOR-NCKL	126N
13	115011-03-707	EA	TRAVEL LATCH - BLACK	9733B
14	115011-01-714	EA	BUMPER - RATTLE/SHOWER DOOR	5168S
	115011-03-719	EA	DOOR PANEL ASM - NICKEL/AQUA	WB60N-ADP
CONTACT WINNEBAGO PART SALES FOR UNLISTED COMPONENT(S)				

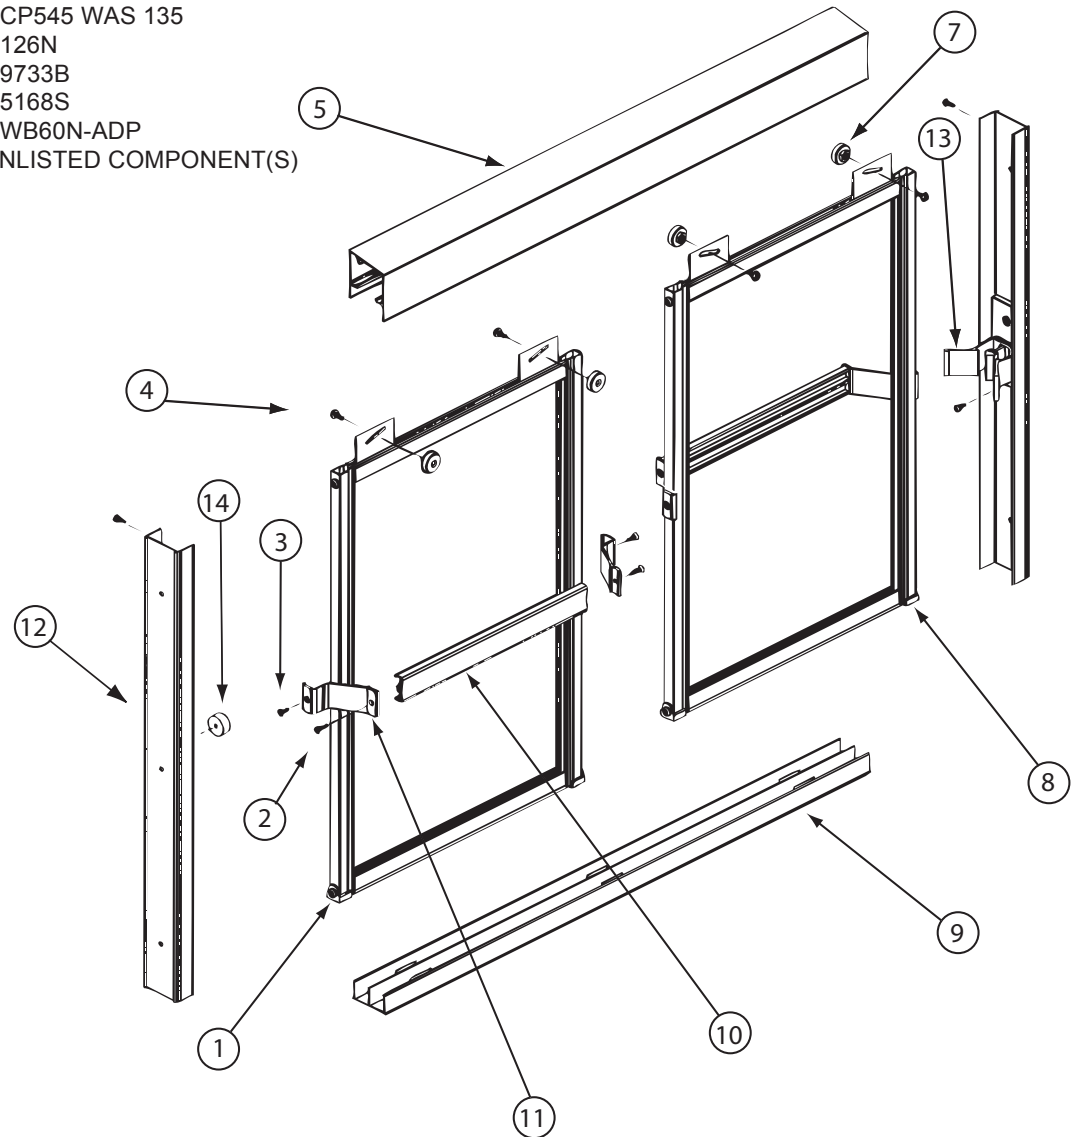

D

C

B

A

WD31E
LEFT BEDROOM
WD33C
LEFT
QUEEN BEDROOM
162568-15-XXX

44X

MOLDING-VINYL,CURVED
Y00410-02-060
SPOTNAIL(A/R)

MOLDING-TRIM
Y00411-02-060
SPOTNAIL(A/R)

MOLDING-CAP,HDWD,TOP
156636-05-XXX(4)
SPOTNAIL(A/R)

MOLDING-HDWD,INSERT
Y00411-01-128(2)
SPOTNAIL(A/R)

MOLDING-VINYL,CURVED
Y00410-01-128(2)
SPOTNAIL(A/R)

1

1

1

FIRST USED			08 D-SERIES					
DO NOT SCALE DRAWING								
TITLE:								
TRIM ASM-SLIDEOUT								
SHEET 5		PART NO 162568		REV				

D


C

B

A

ID31E
LEFT BEDROOM
ID33C
LEFT
QUEEN BEDROOM
162568-16-XXX

FIRST USED		
08 D-SERIES		
DO NOT SCALE DRAWING		
TITLE:		
TRIM ASM-SLIDEOUT		
SHEET 6	PART NO 162568	REV

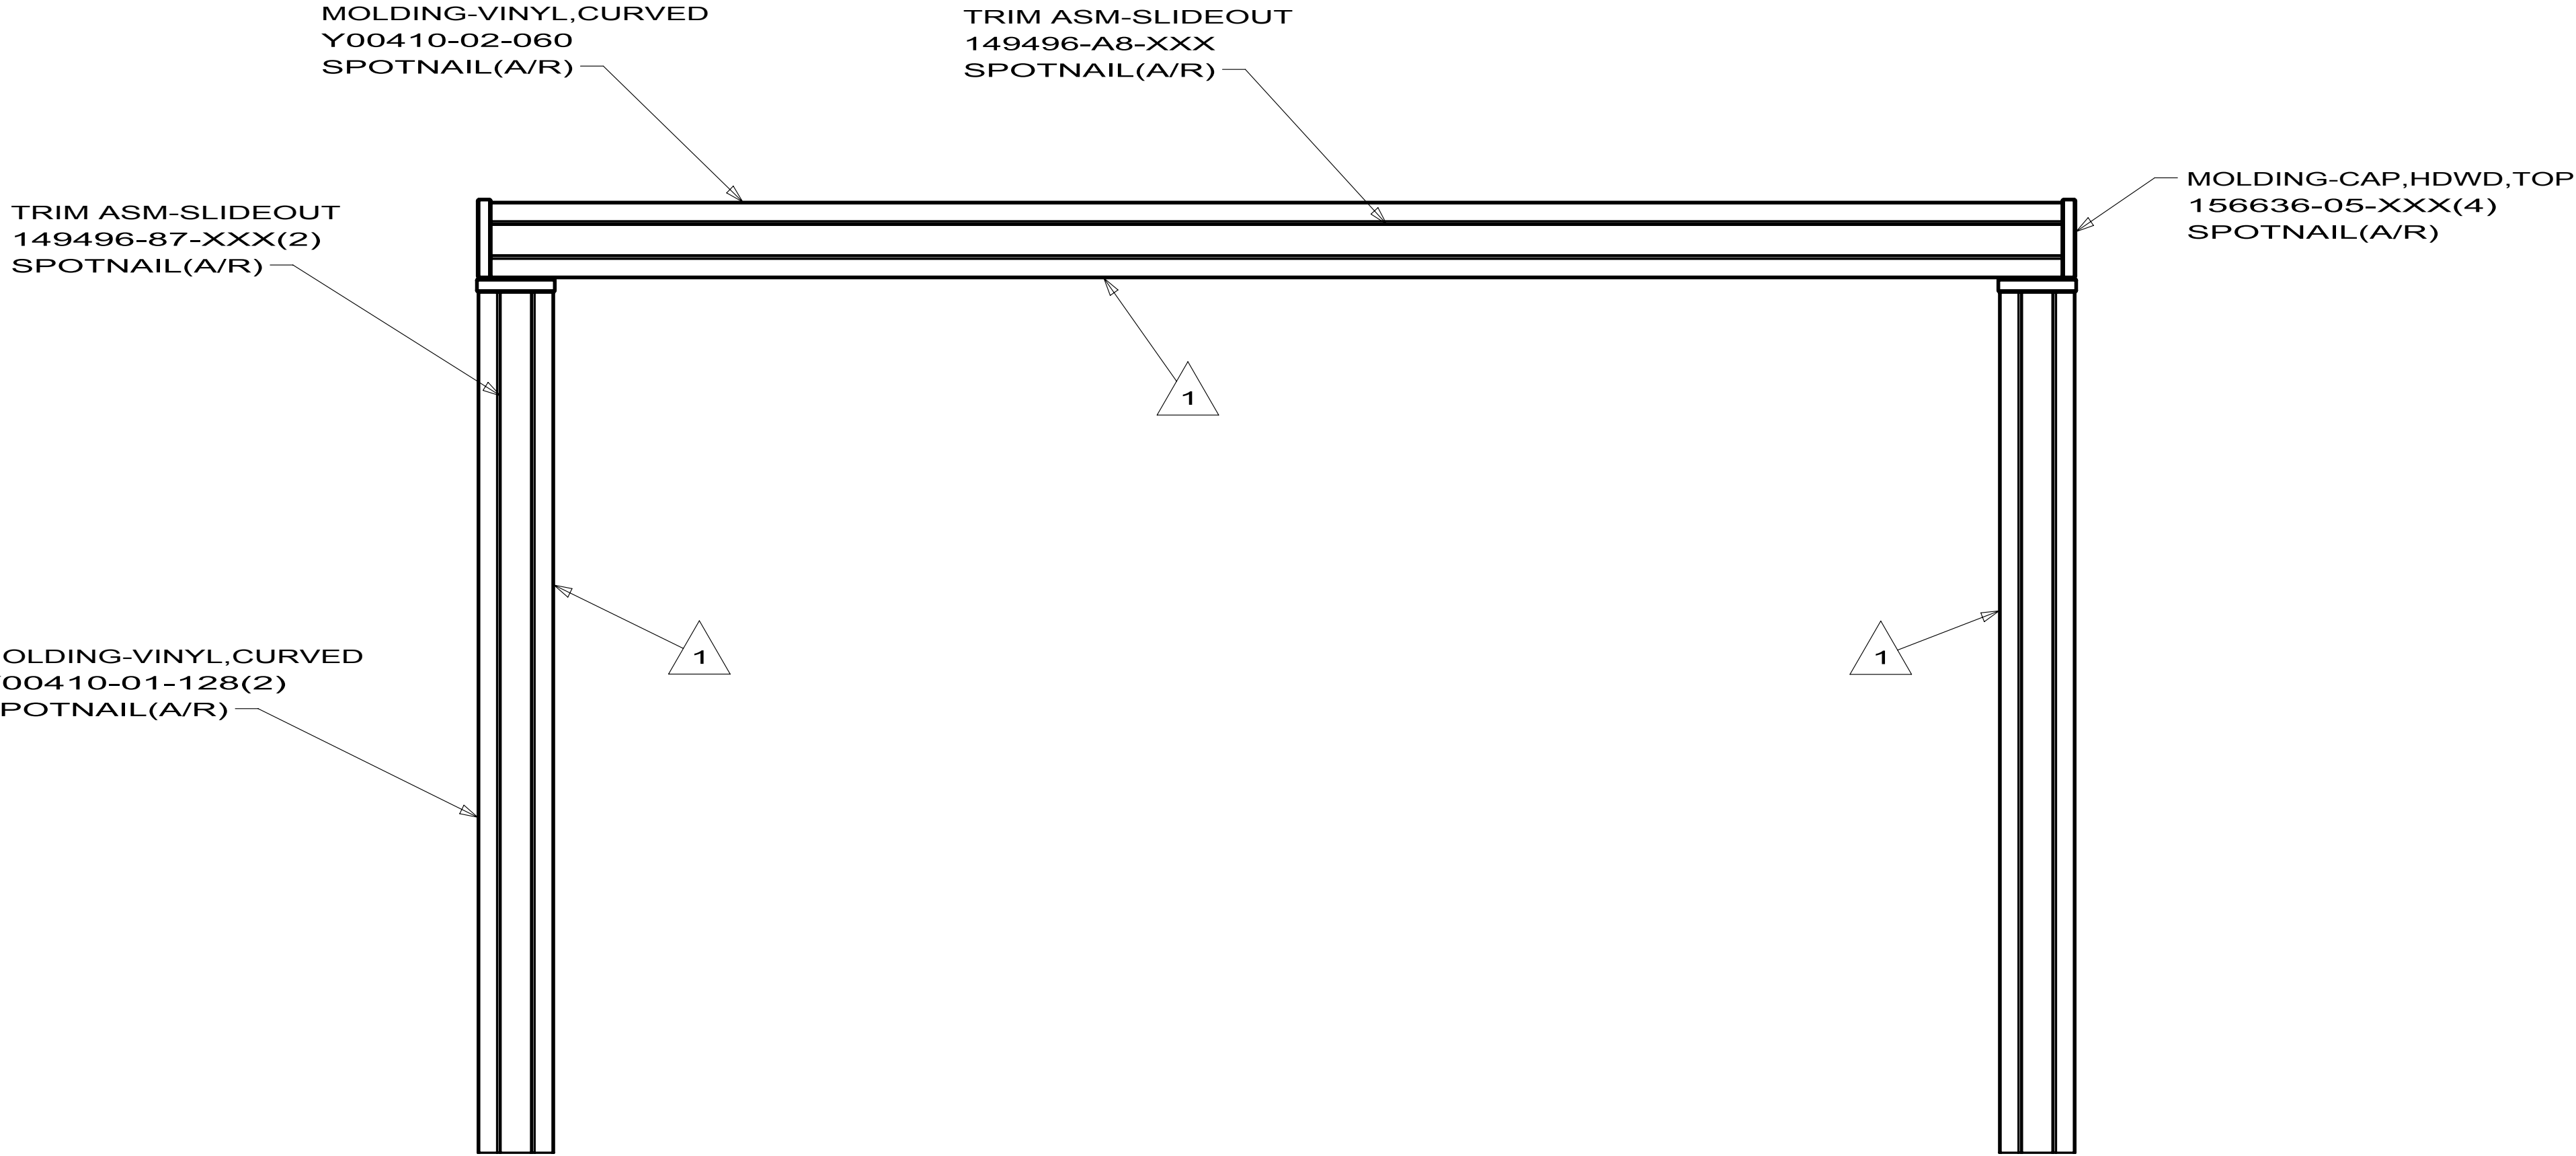

44X

8

7

6

5

4

3

2

1

8

7

6

5

4


3

2


1

(23C)


WD33C
LEFT
KING
BEDROOM
162568-17

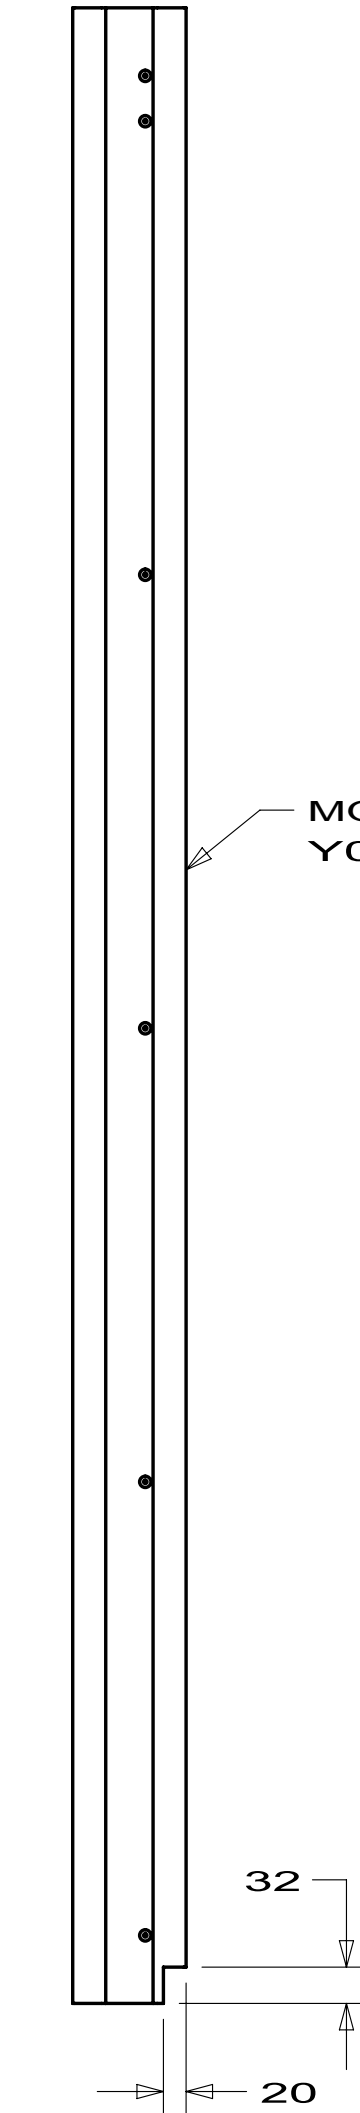

DETAIL F
MOLDING-TRIM
162568-55

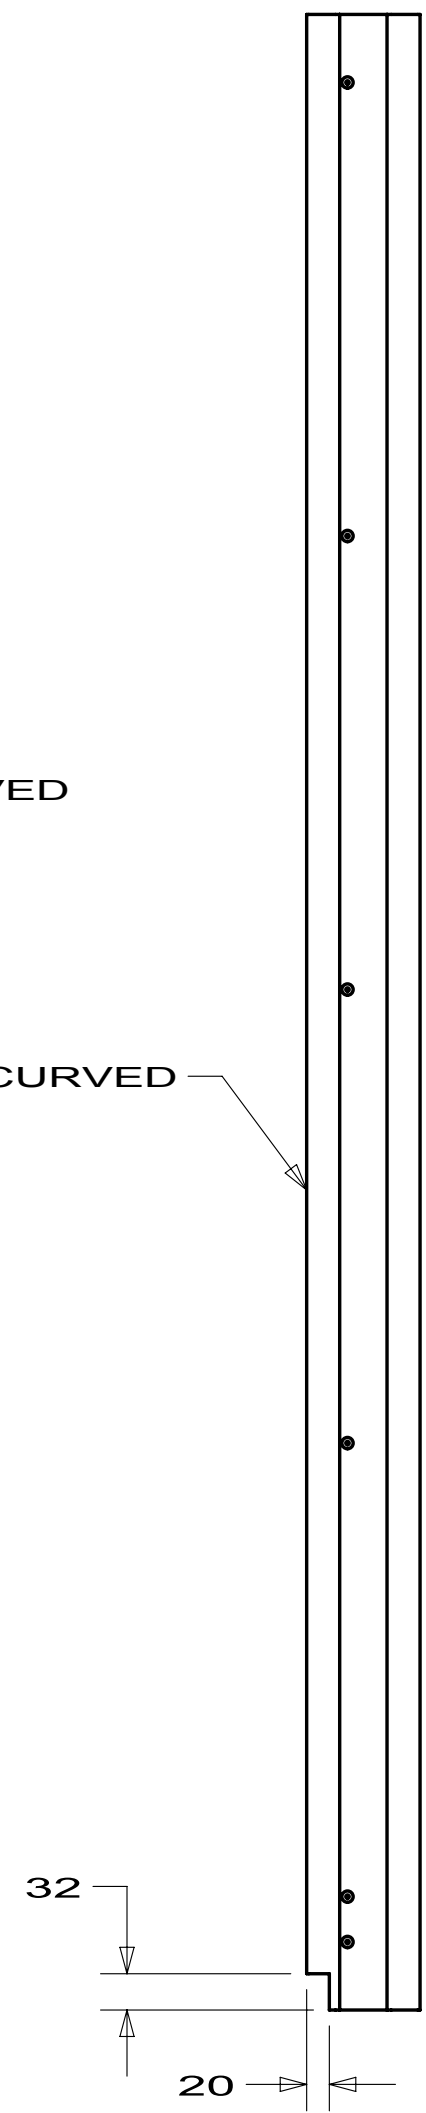

DETAIL G
MOLDING-TRIM
162568-56

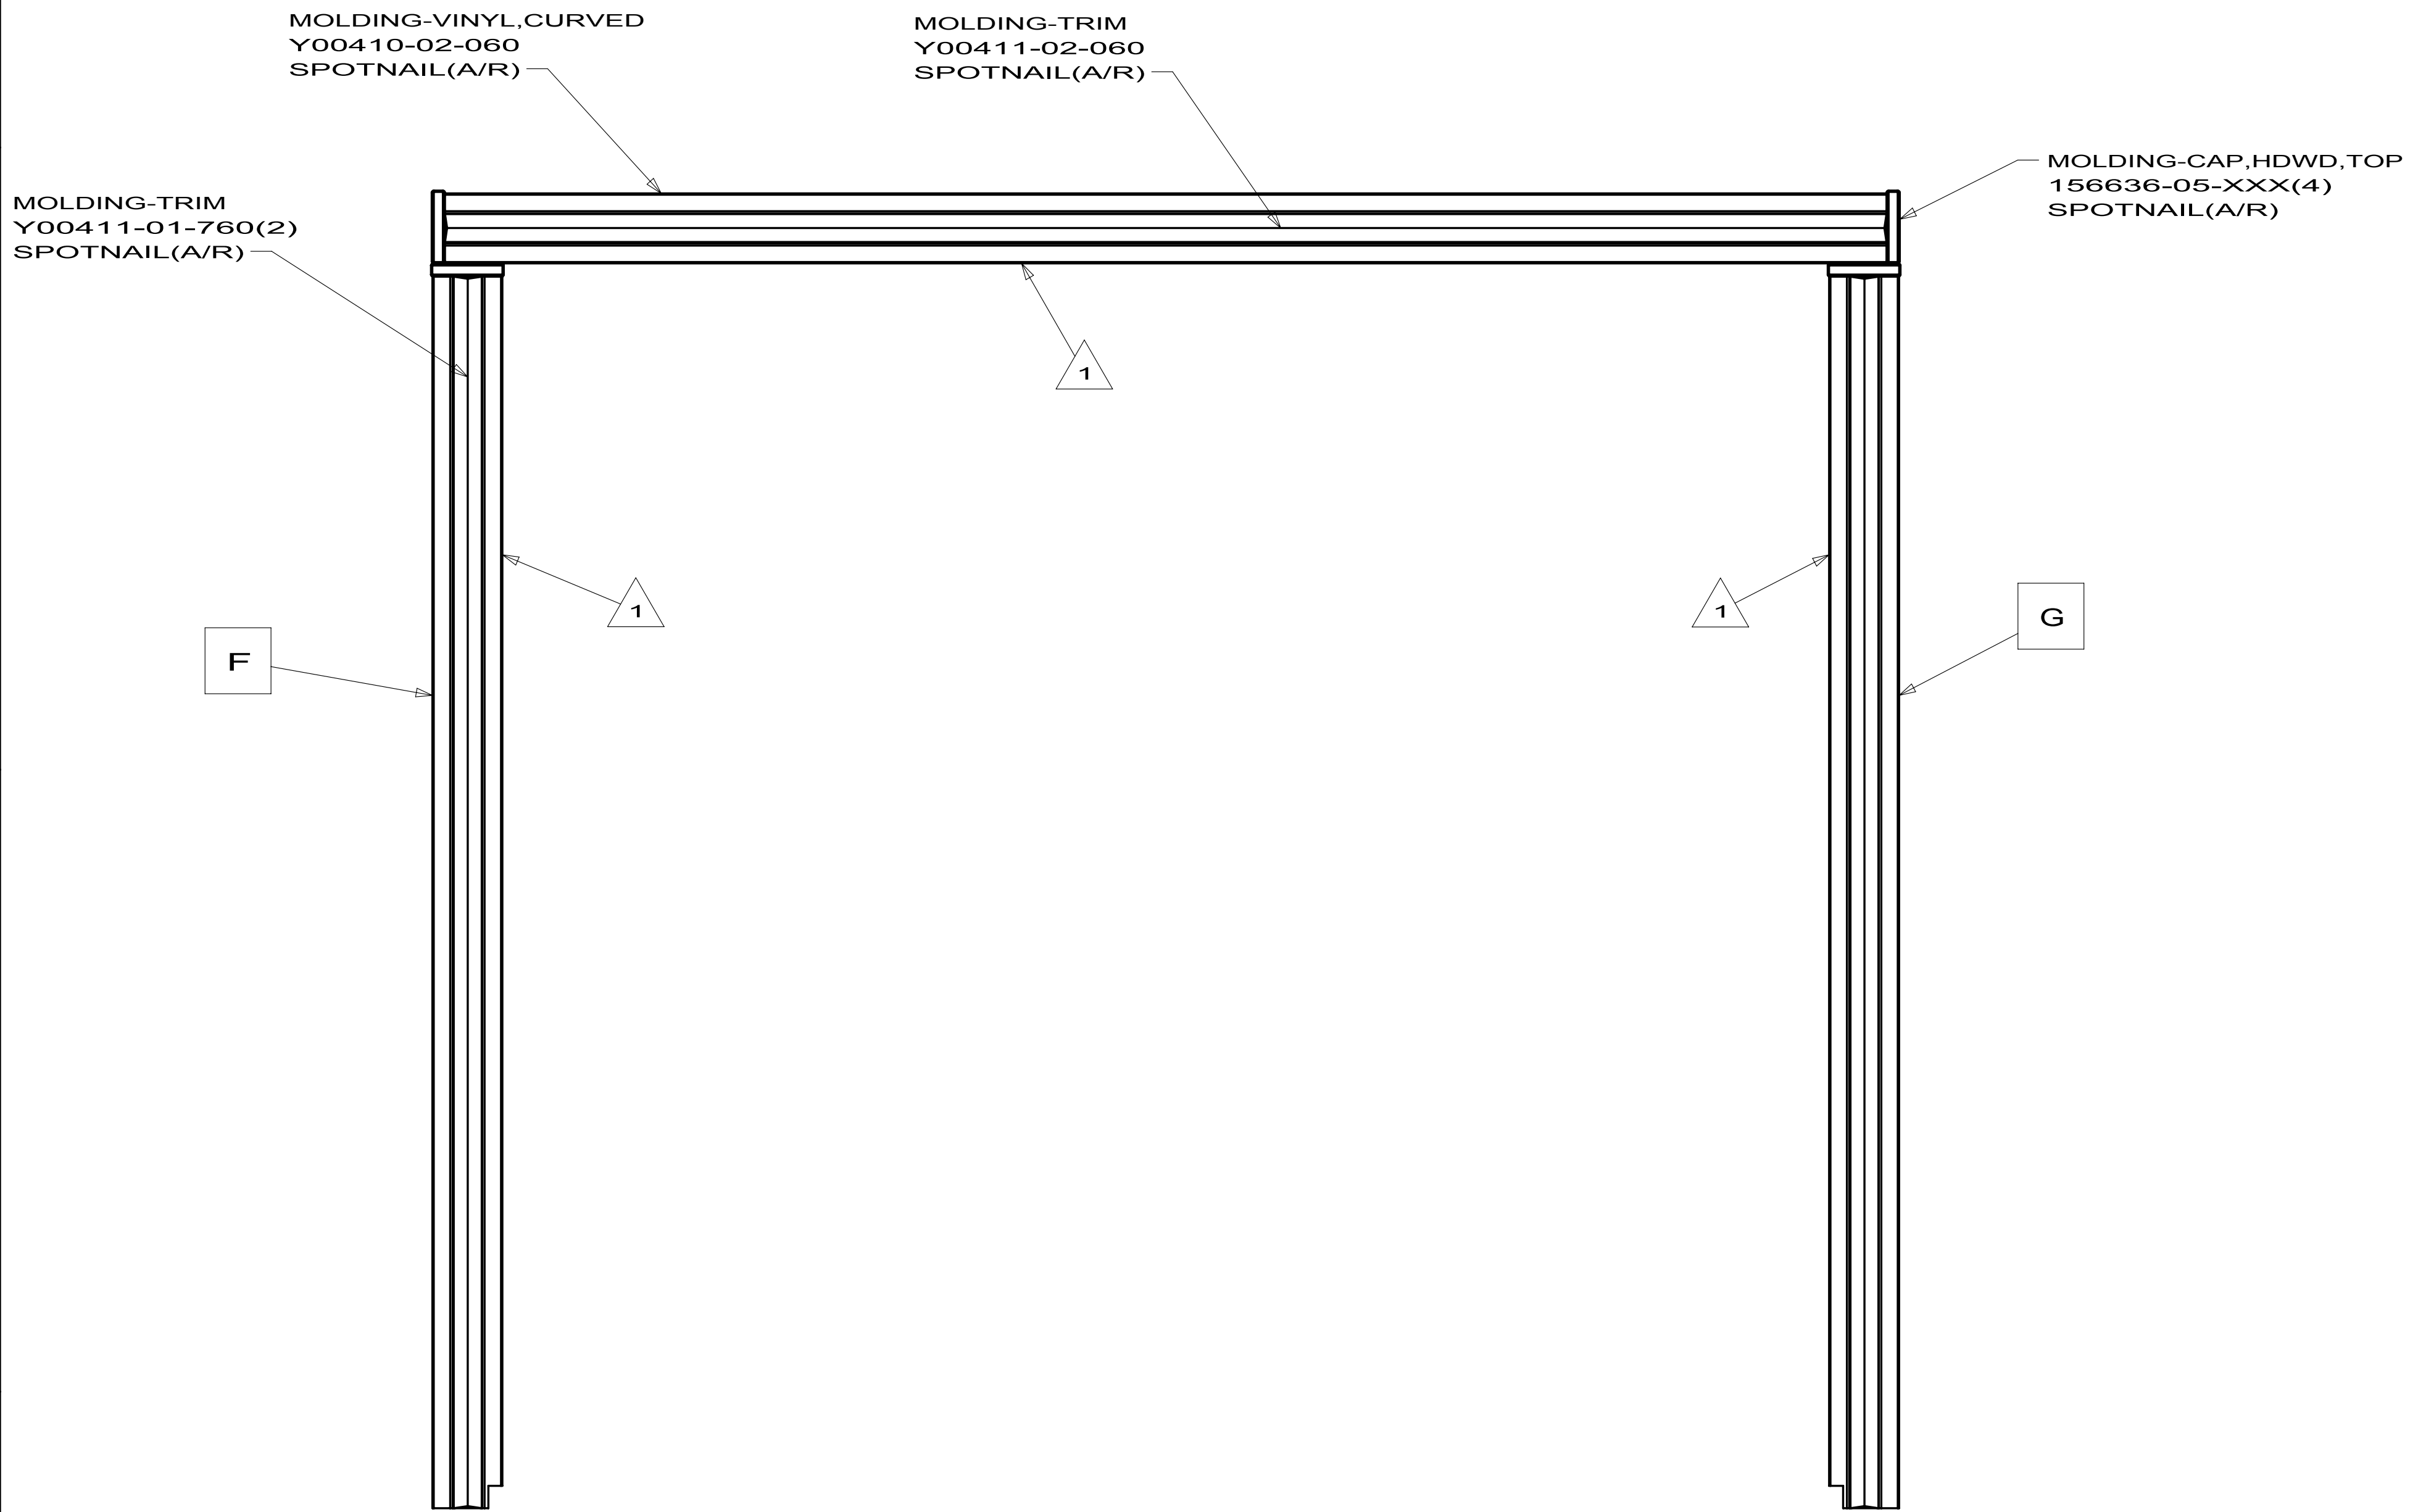


FIRST USED			10 D33C
DO NOT SCALE DRAWING			
TITLE:			TRIM ASM-SLIDEOUT
SHEET 7	PART NO	162568	REV

ID33C
LEFT
KING
BEDROOM
162568-18-XXX

FIRST USED			
10 D33C			
DO NOT SCALE DRAWING			
TITLE:			
TRIM ASM-SLIDEOUT			
SHEET 8		PART NO	REV
		162568	

10/2/2009

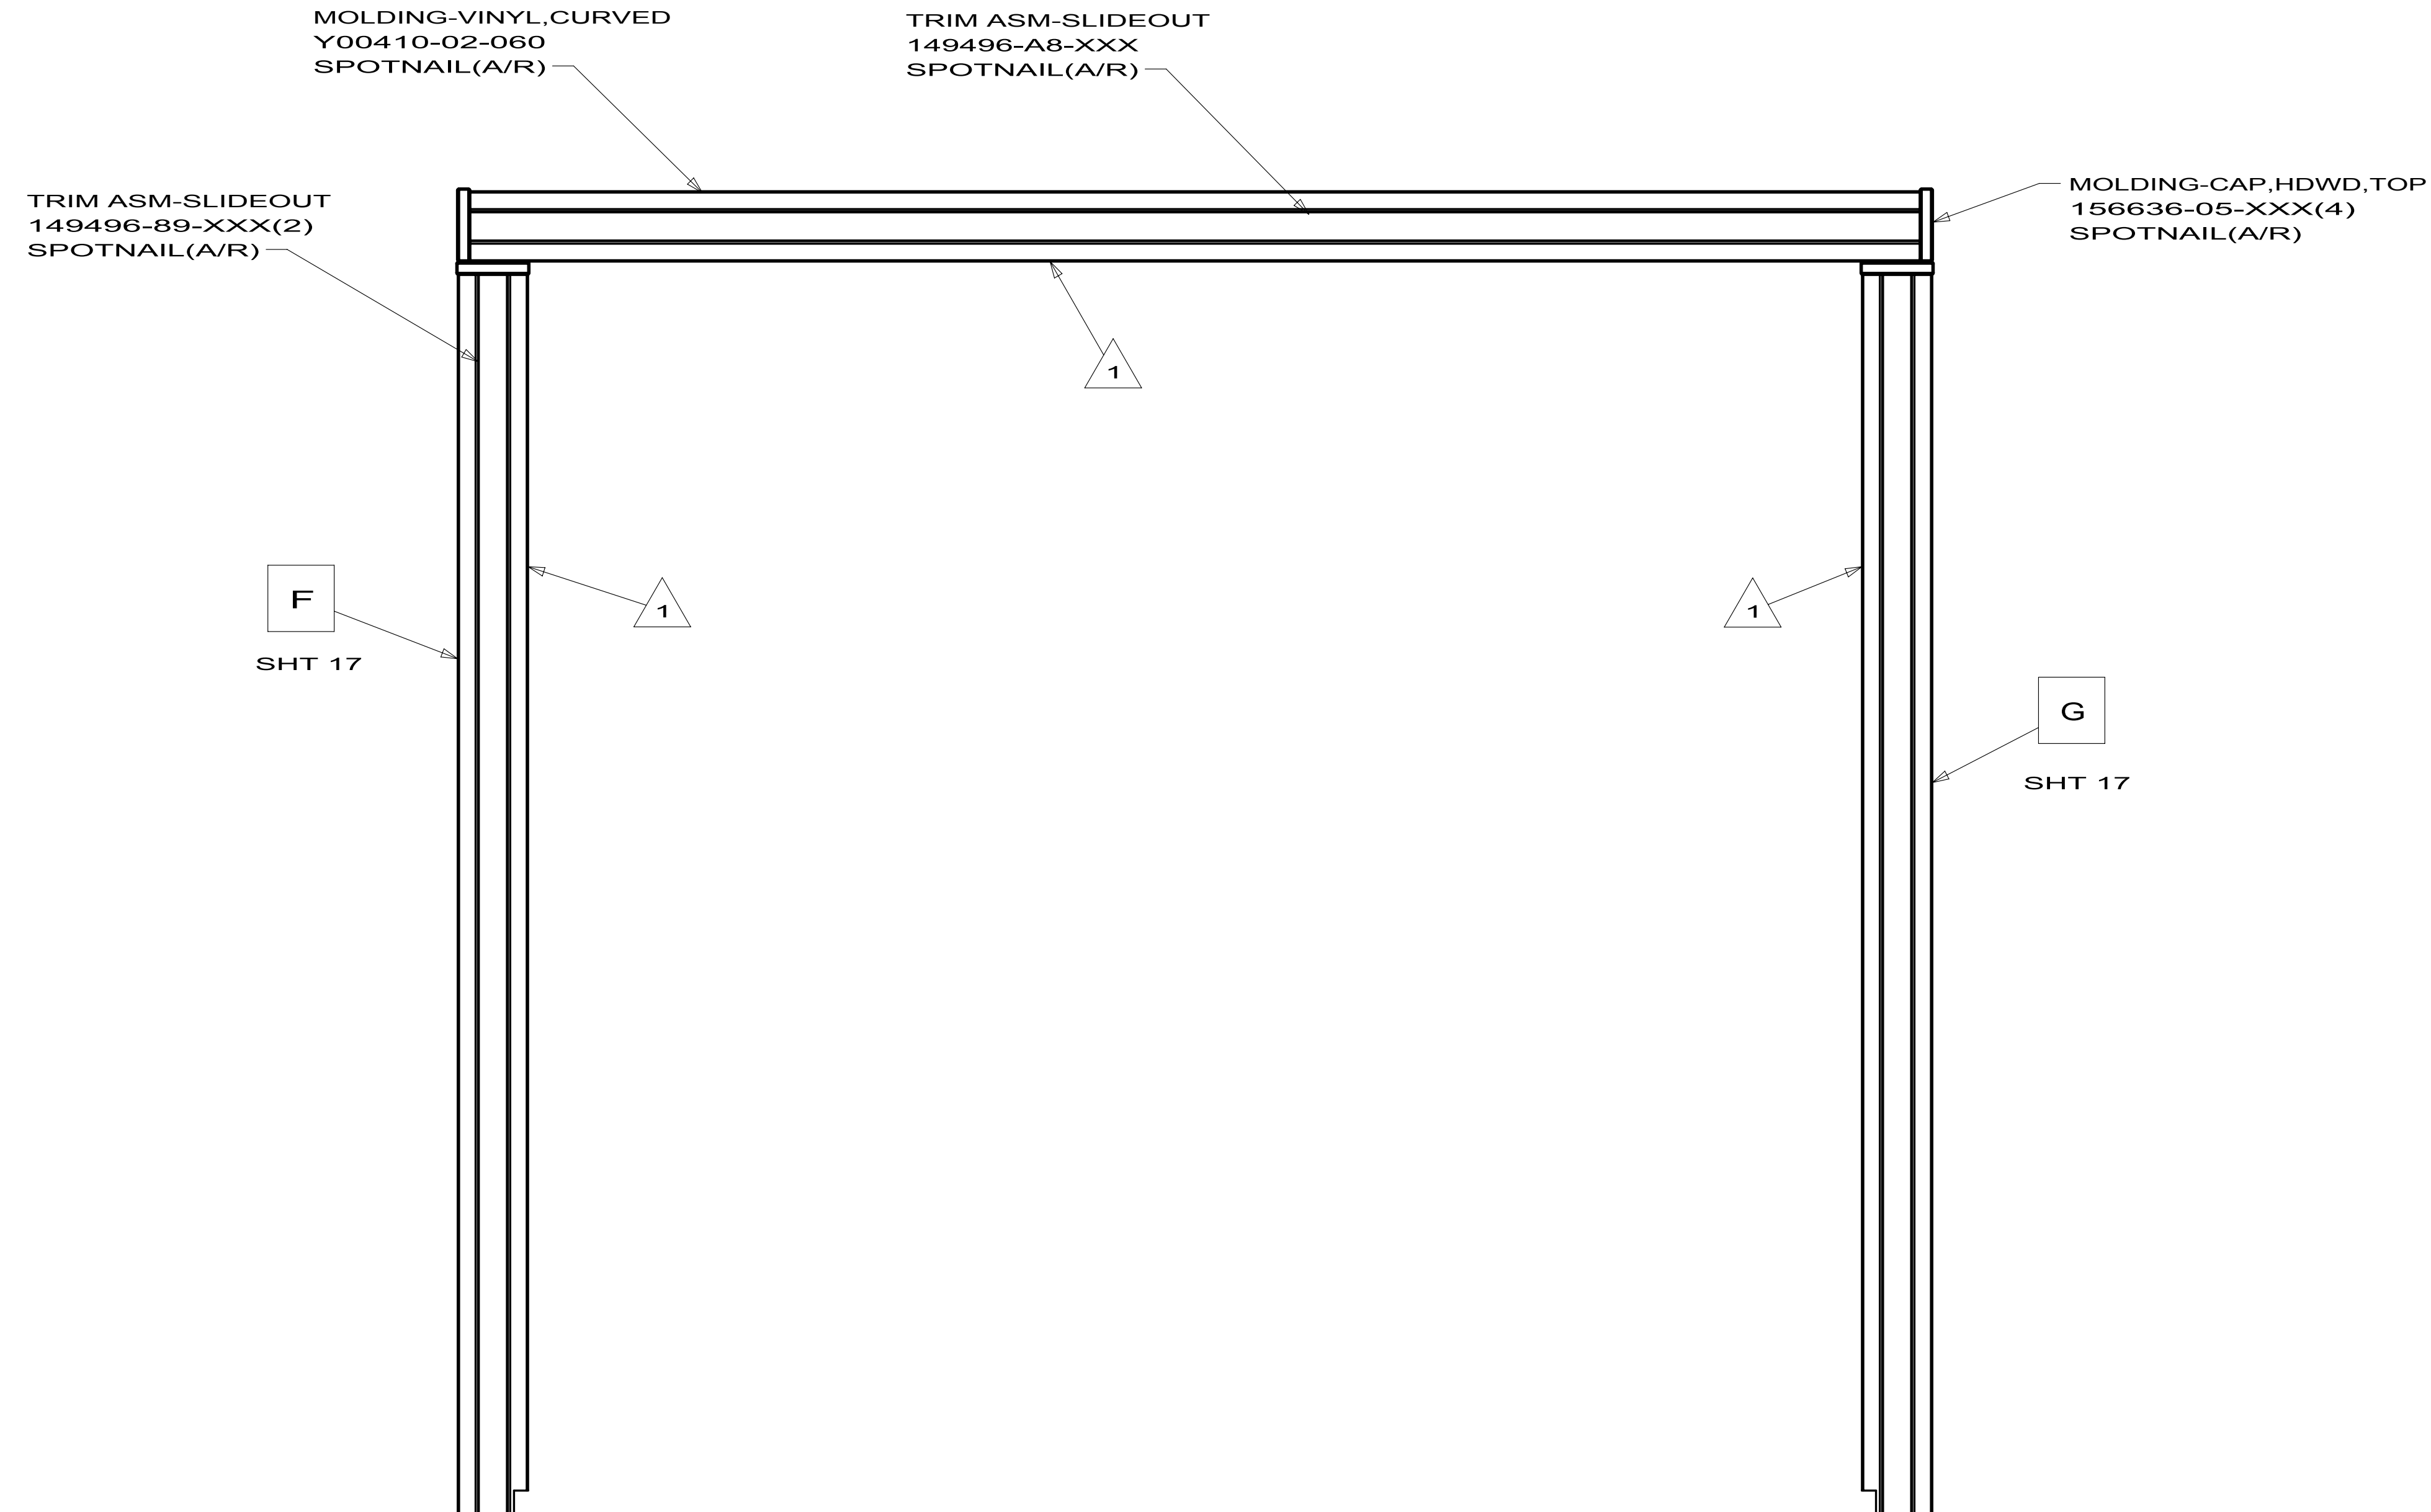

WD33C
LOUNGE
RIGHT
FRONT
162568-19-XXX

MOLDING-CAP,HDWD,TOP
156636-08-XXX(2)
SPOTNAIL(A/R)

MOLDING-TRIM
Y00411-01-476(2)
SPOTNAIL(A/R)

MOLDING-CAP,HDWD,TOP
156636-10-XXX


MOLDING-VINYL,CURVED
Y00388-01-476(2)
SCREW
G39-10-12U(8)

MOLDING-CAP,HDWD,TOP
156636-05-XXX(2)
SPOTNAIL(A/R)

MOLDING-VINYL,CURVED
Y00410-01-714(2)
SCREW
97974-01-000(10)

MOLDING-TRIM
Y00411-01-714(2)
SPOTNAIL(A/R)

FIRST USED		08 D-SERIES	
DO NOT SCALE DRAWING			
TITLE:			
TRIM ASM-SLIDEOUT			
SHEET 9	PART NO	162568	REV

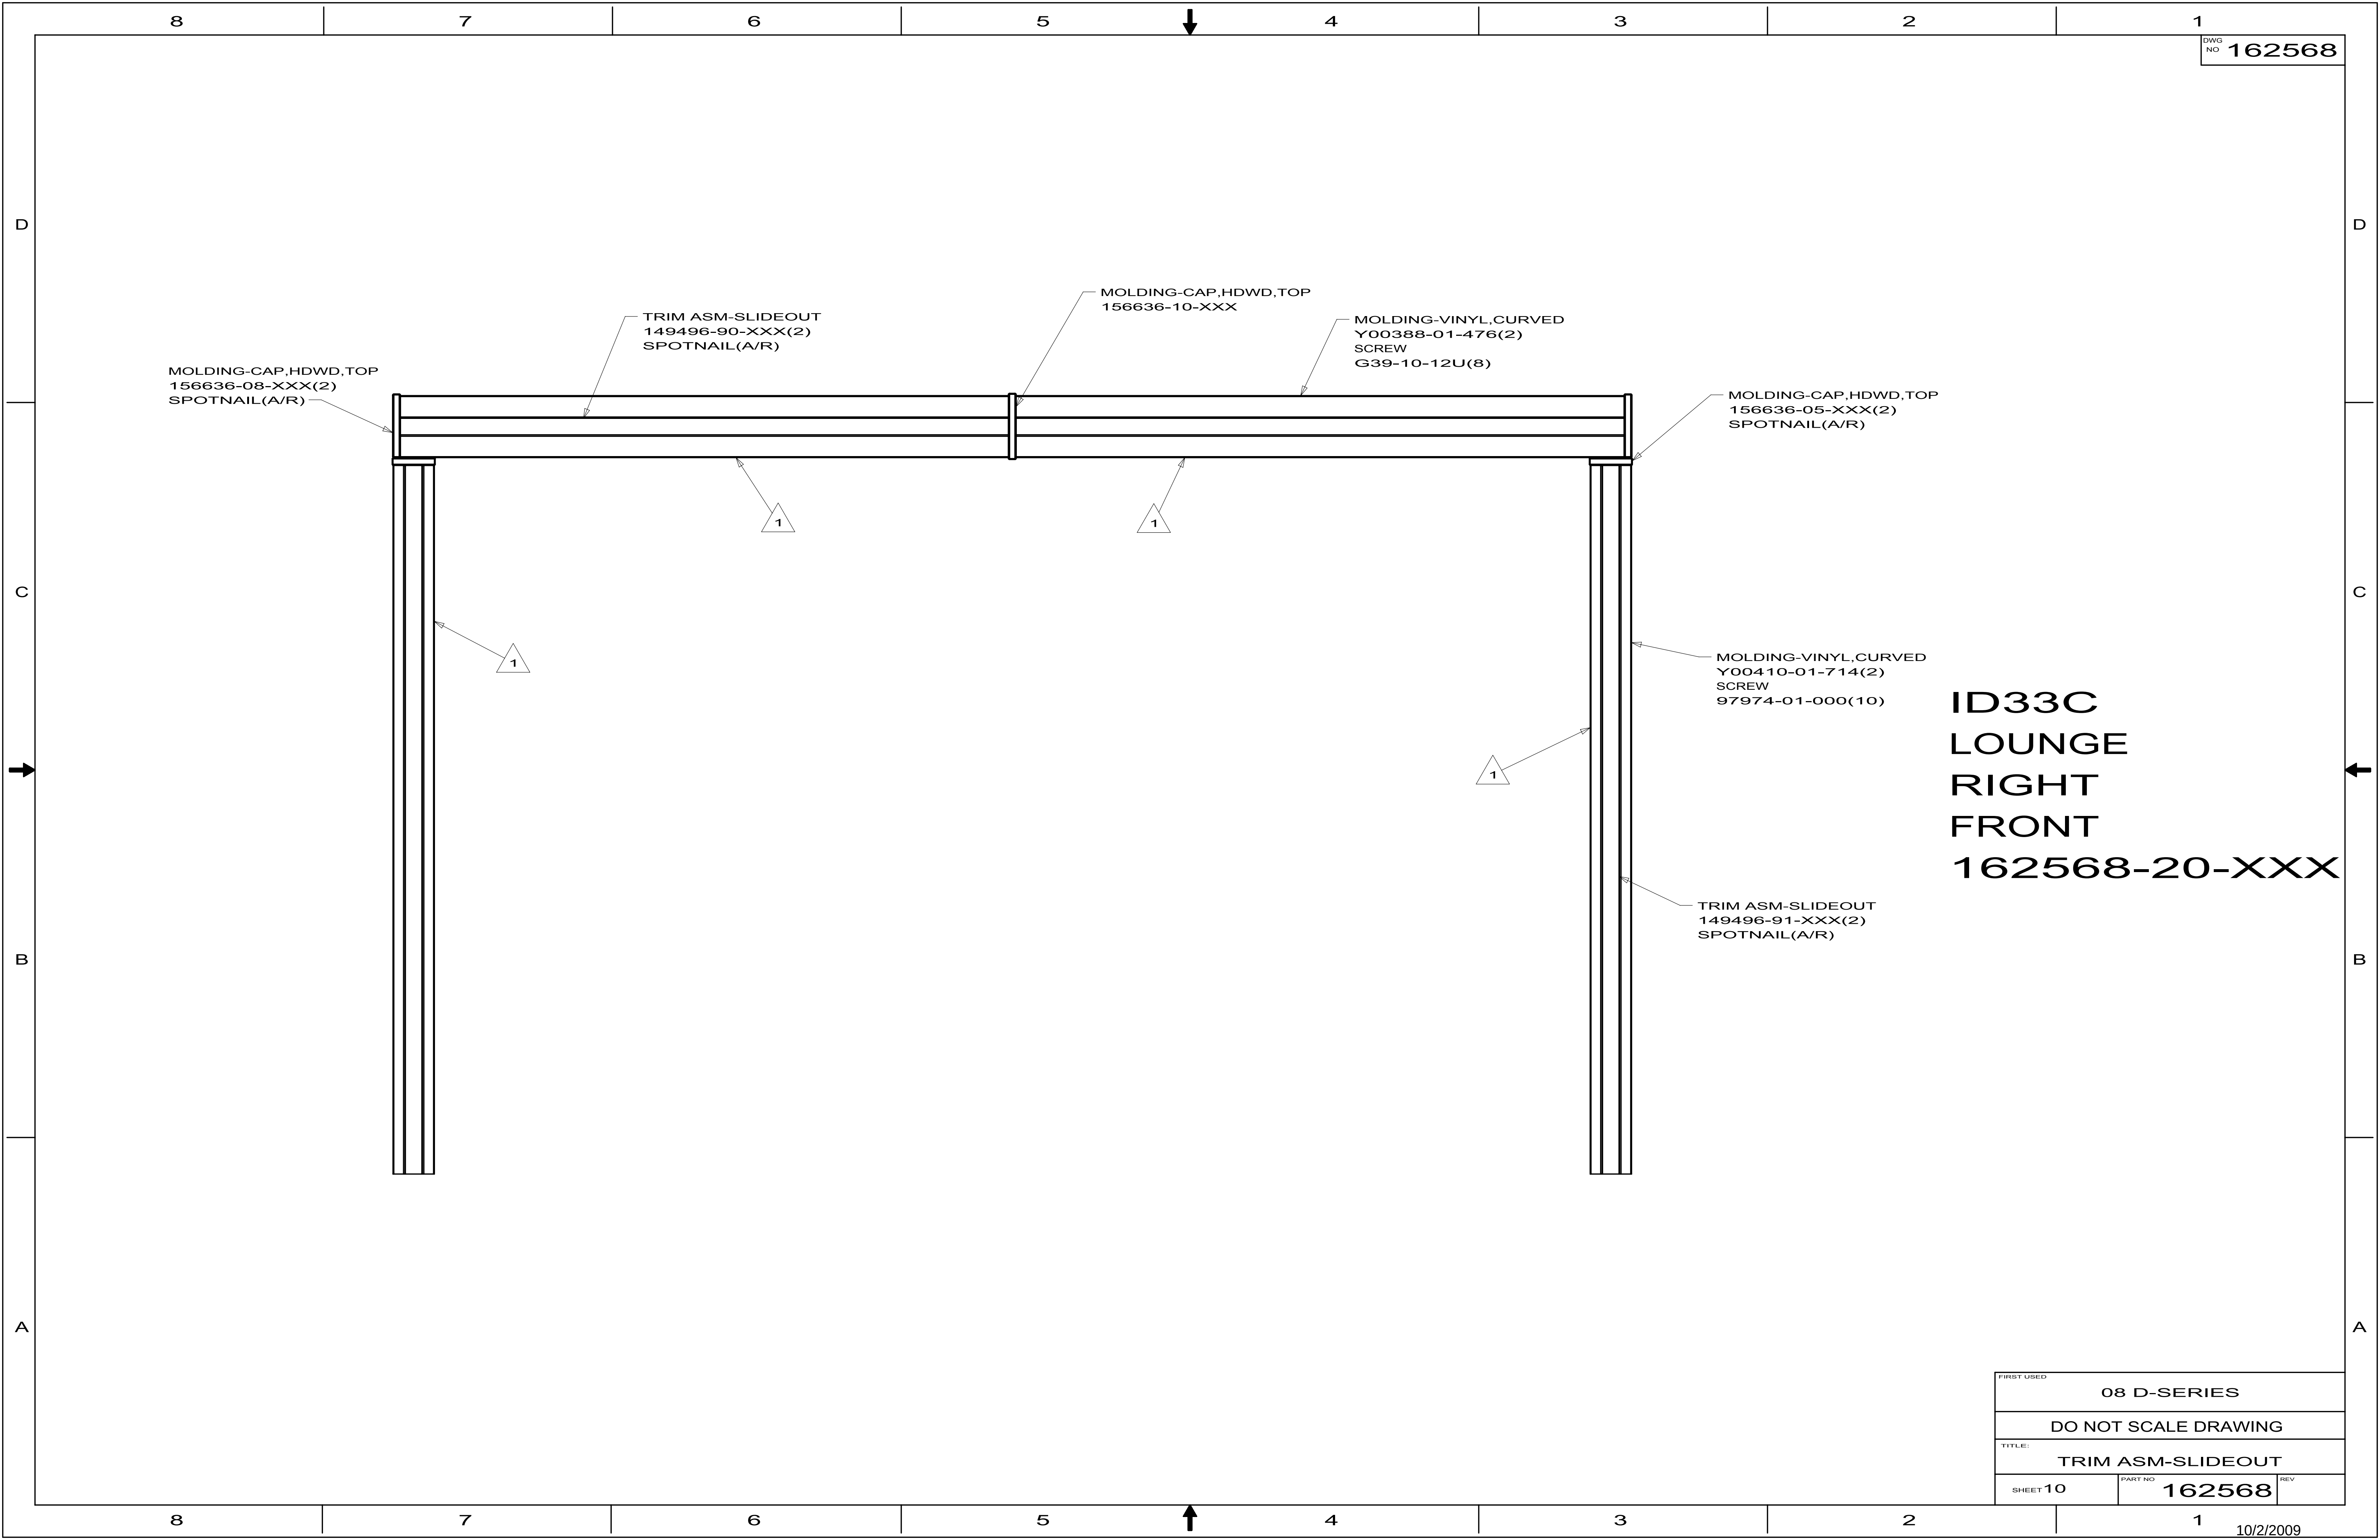

ID33C
LOUNGE
RIGHT
FRONT
162568-20-XXX

FIRST USED		
08 D-SERIES		
DO NOT SCALE DRAWING		
TITLE:		
TRIM ASM-SLIDEOUT		
SHEET 10	PART NO 162568	REV

MOLDING-VINYL,CURVED
Y00410-01-890(3)
SPOTNAIL(A/R)

MOLDING-TRIM
Y00411-01-890(3)
SPOTNAIL(A/R)

MOLDING-CAP,HDWD,TOP
156636-06-CHT(2)
SPOTNAIL(A/R)

MOLDING-CAP,HDWD,TOP
156636-05-CHT(4)
SPOTNAIL(A/R)

MOLDING-VINYL,CURVED
Y00410-01-768(2)
SPOTNAIL(A/R)

MOLDING-TRIM
Y00411-01-768(2)
SPOTNAIL(A/R)

WD33C
LEFT
FRONT
162568-21-XXX

FIRST USED		
08 D-SERIES		
DO NOT SCALE DRAWING		
TITLE:		
TRIM ASM-SLIDEOUT		
SHEET 11	PART NO 162568	REV

