


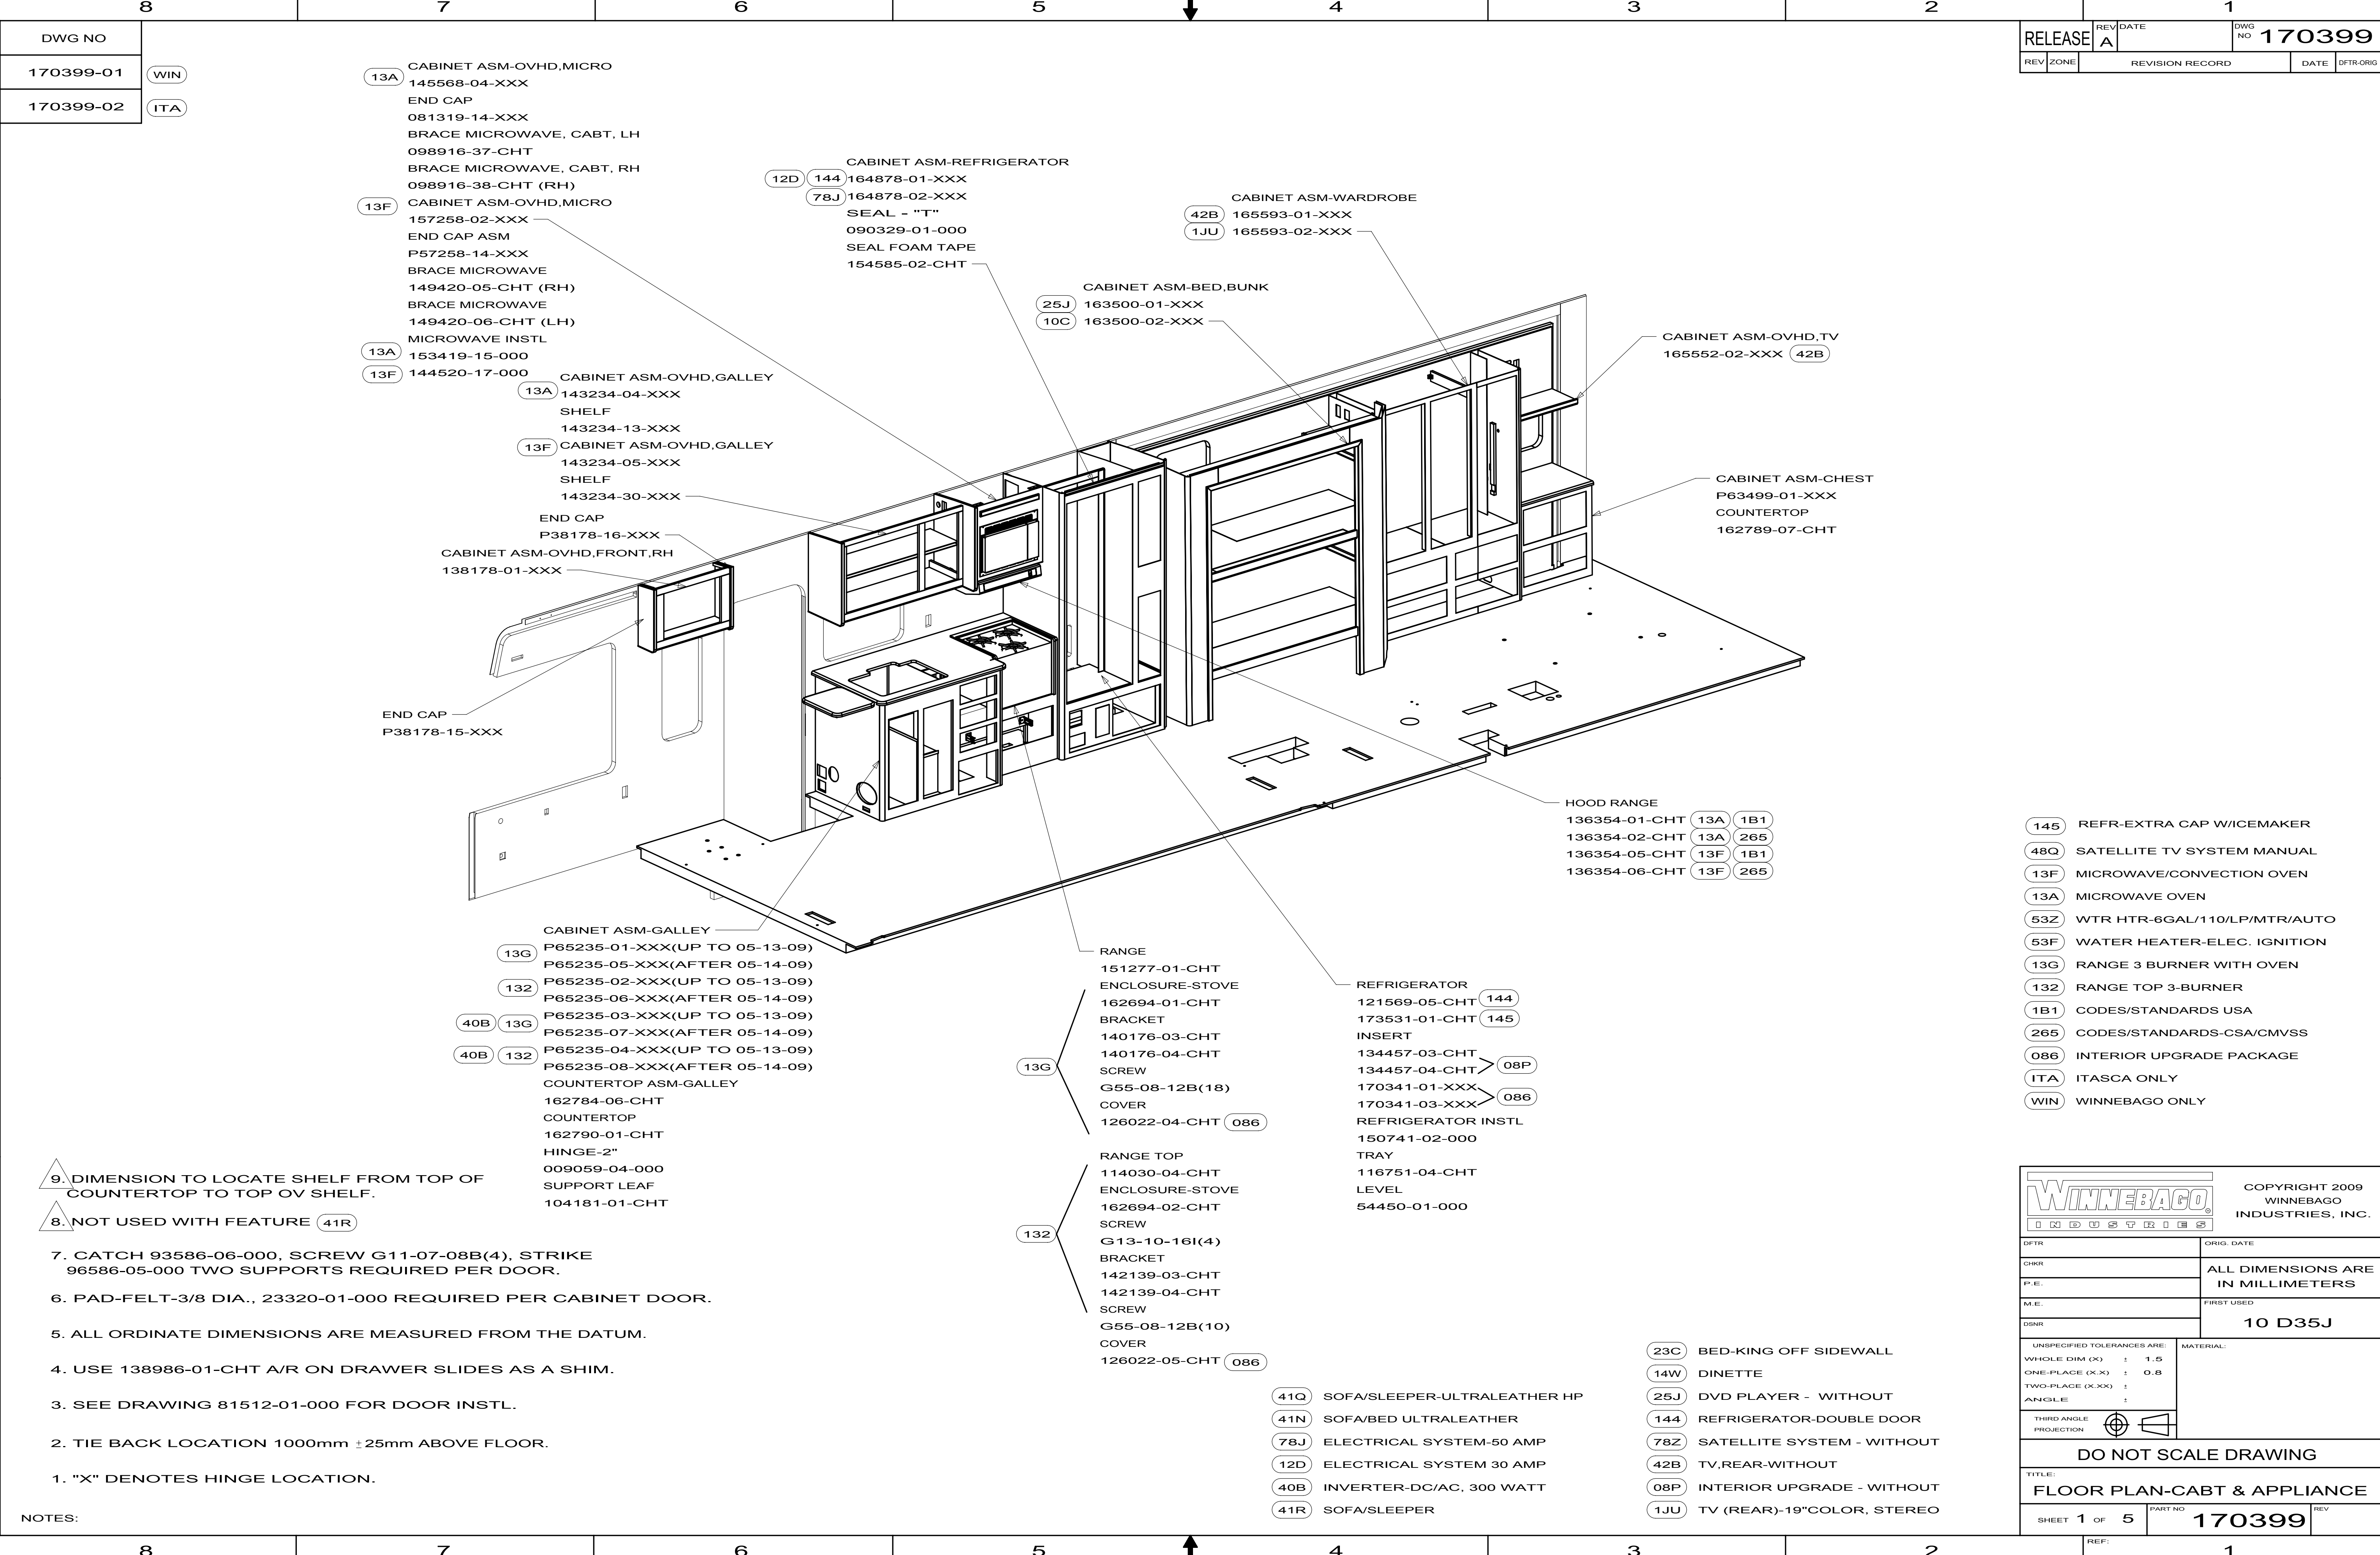


RELEASE		REV	DATE	DWG NO	170399
REV	ZONE	REVISION RECORD		DATE	DTFR-ORIG


- 145 REFR-EXTRA CAP W/ICEMAKER
- 48Q SATELLITE TV SYSTEM MANUAL
- 13F MICROWAVE/CONVECTION OVEN
- 13A MICROWAVE OVEN
- 53Z WTR HTR-6GAL/110/LP/MTR/AUTO
- 53F WATER HEATER-ELEC. IGNITION
- 13G RANGE 3 BURNER WITH OVEN
- 132 RANGE TOP 3-BURNER
- 1B1 CODES/STANDARDS USA
- 265 CODES/STANDARDS-CSA/CMVSS
- 086 INTERIOR UPGRADE PACKAGE
- ITA ITASCA ONLY
- WIN WINNEBAGO ONLY

COPYRIGHT 2009
WINNEBAGO
INDUSTRIES, INC.

DTFR	ORIG. DATE
CHKR	ALL DIMENSIONS ARE IN MILLIMETERS
P.E.	
M.E.	FIRST USED
DSNR	10 D35J
UNSPECIFIED TOLERANCES ARE:	
WHOLE DIM (X)	± 1.5
ONE-PLACE (X.X)	± 0.8
TWO-PLACE (X.XX)	±
ANGLE	±
THIRD ANGLE PROJECTION	
DO NOT SCALE DRAWING	
TITLE: FLOOR PLAN-CABT & APPLIANCE	
SHEET 1 OF 5	PART NO 170399
REF:	1

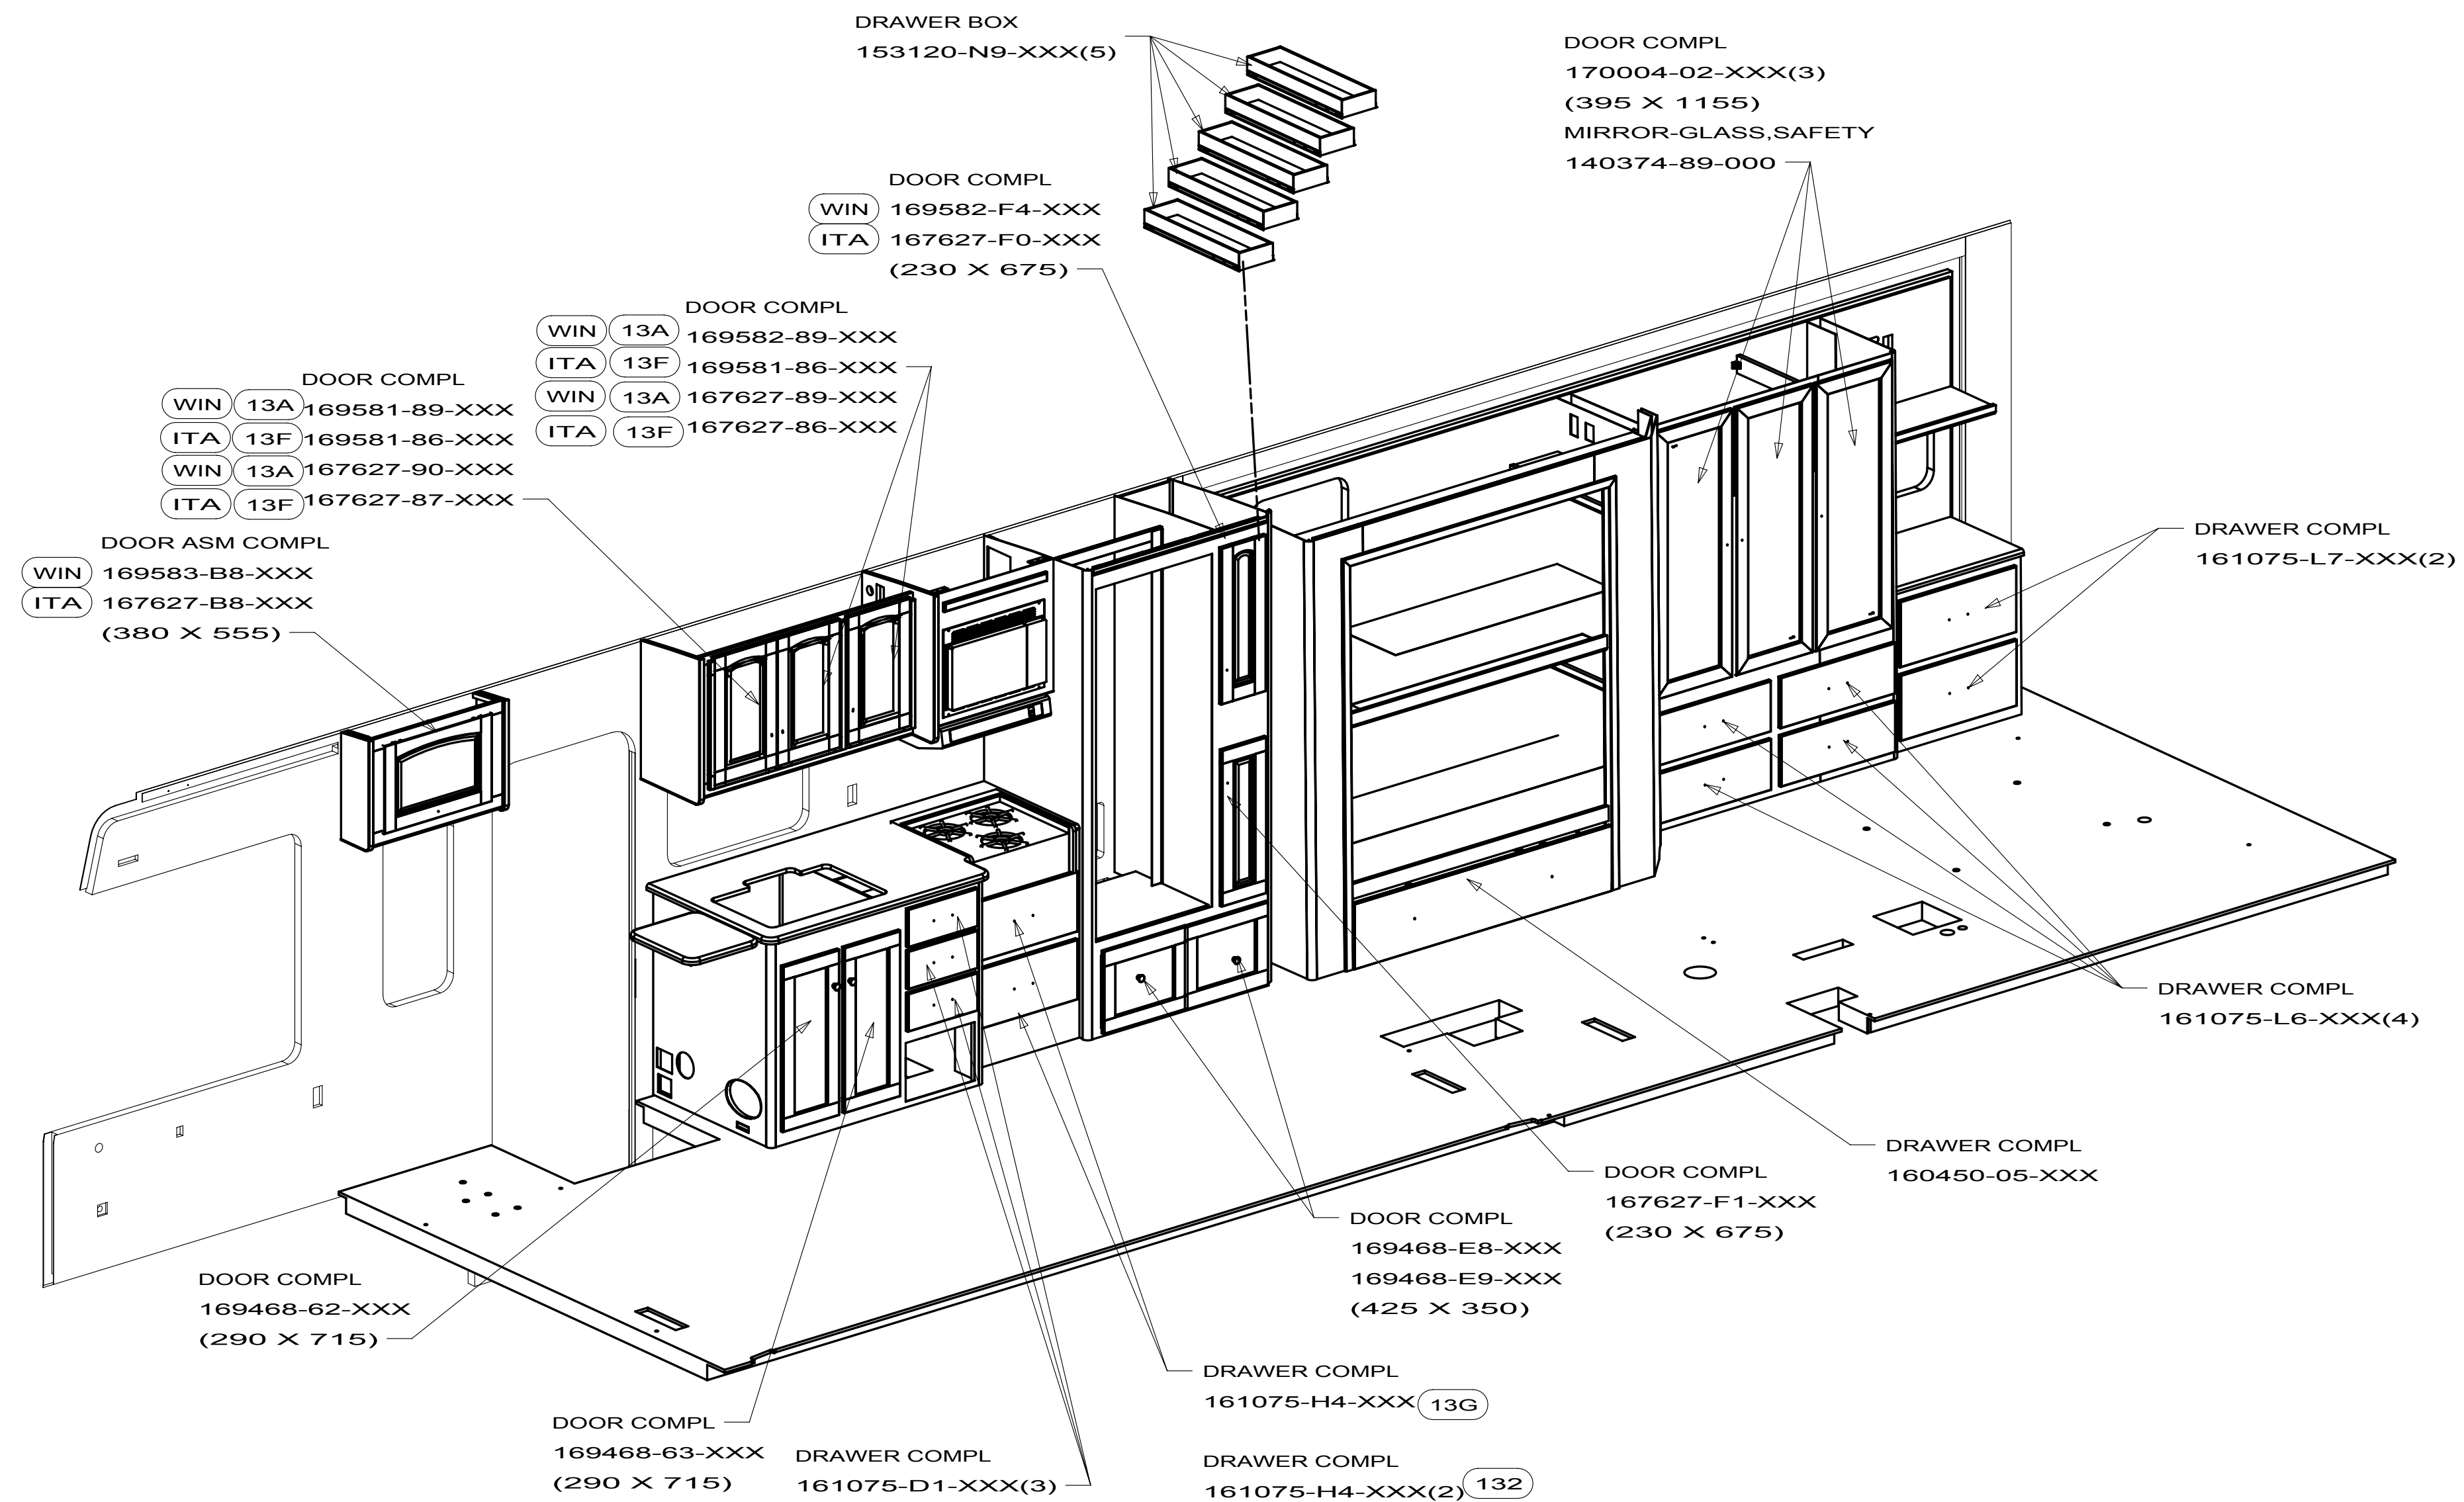

FIRST USED		
10 D35J		
DO NOT SCALE DRAWING		
TITLE:		
FLOOR PLAN-CABT & APPLIANCE		
SHEET 2	PART NO	REV
	170399	

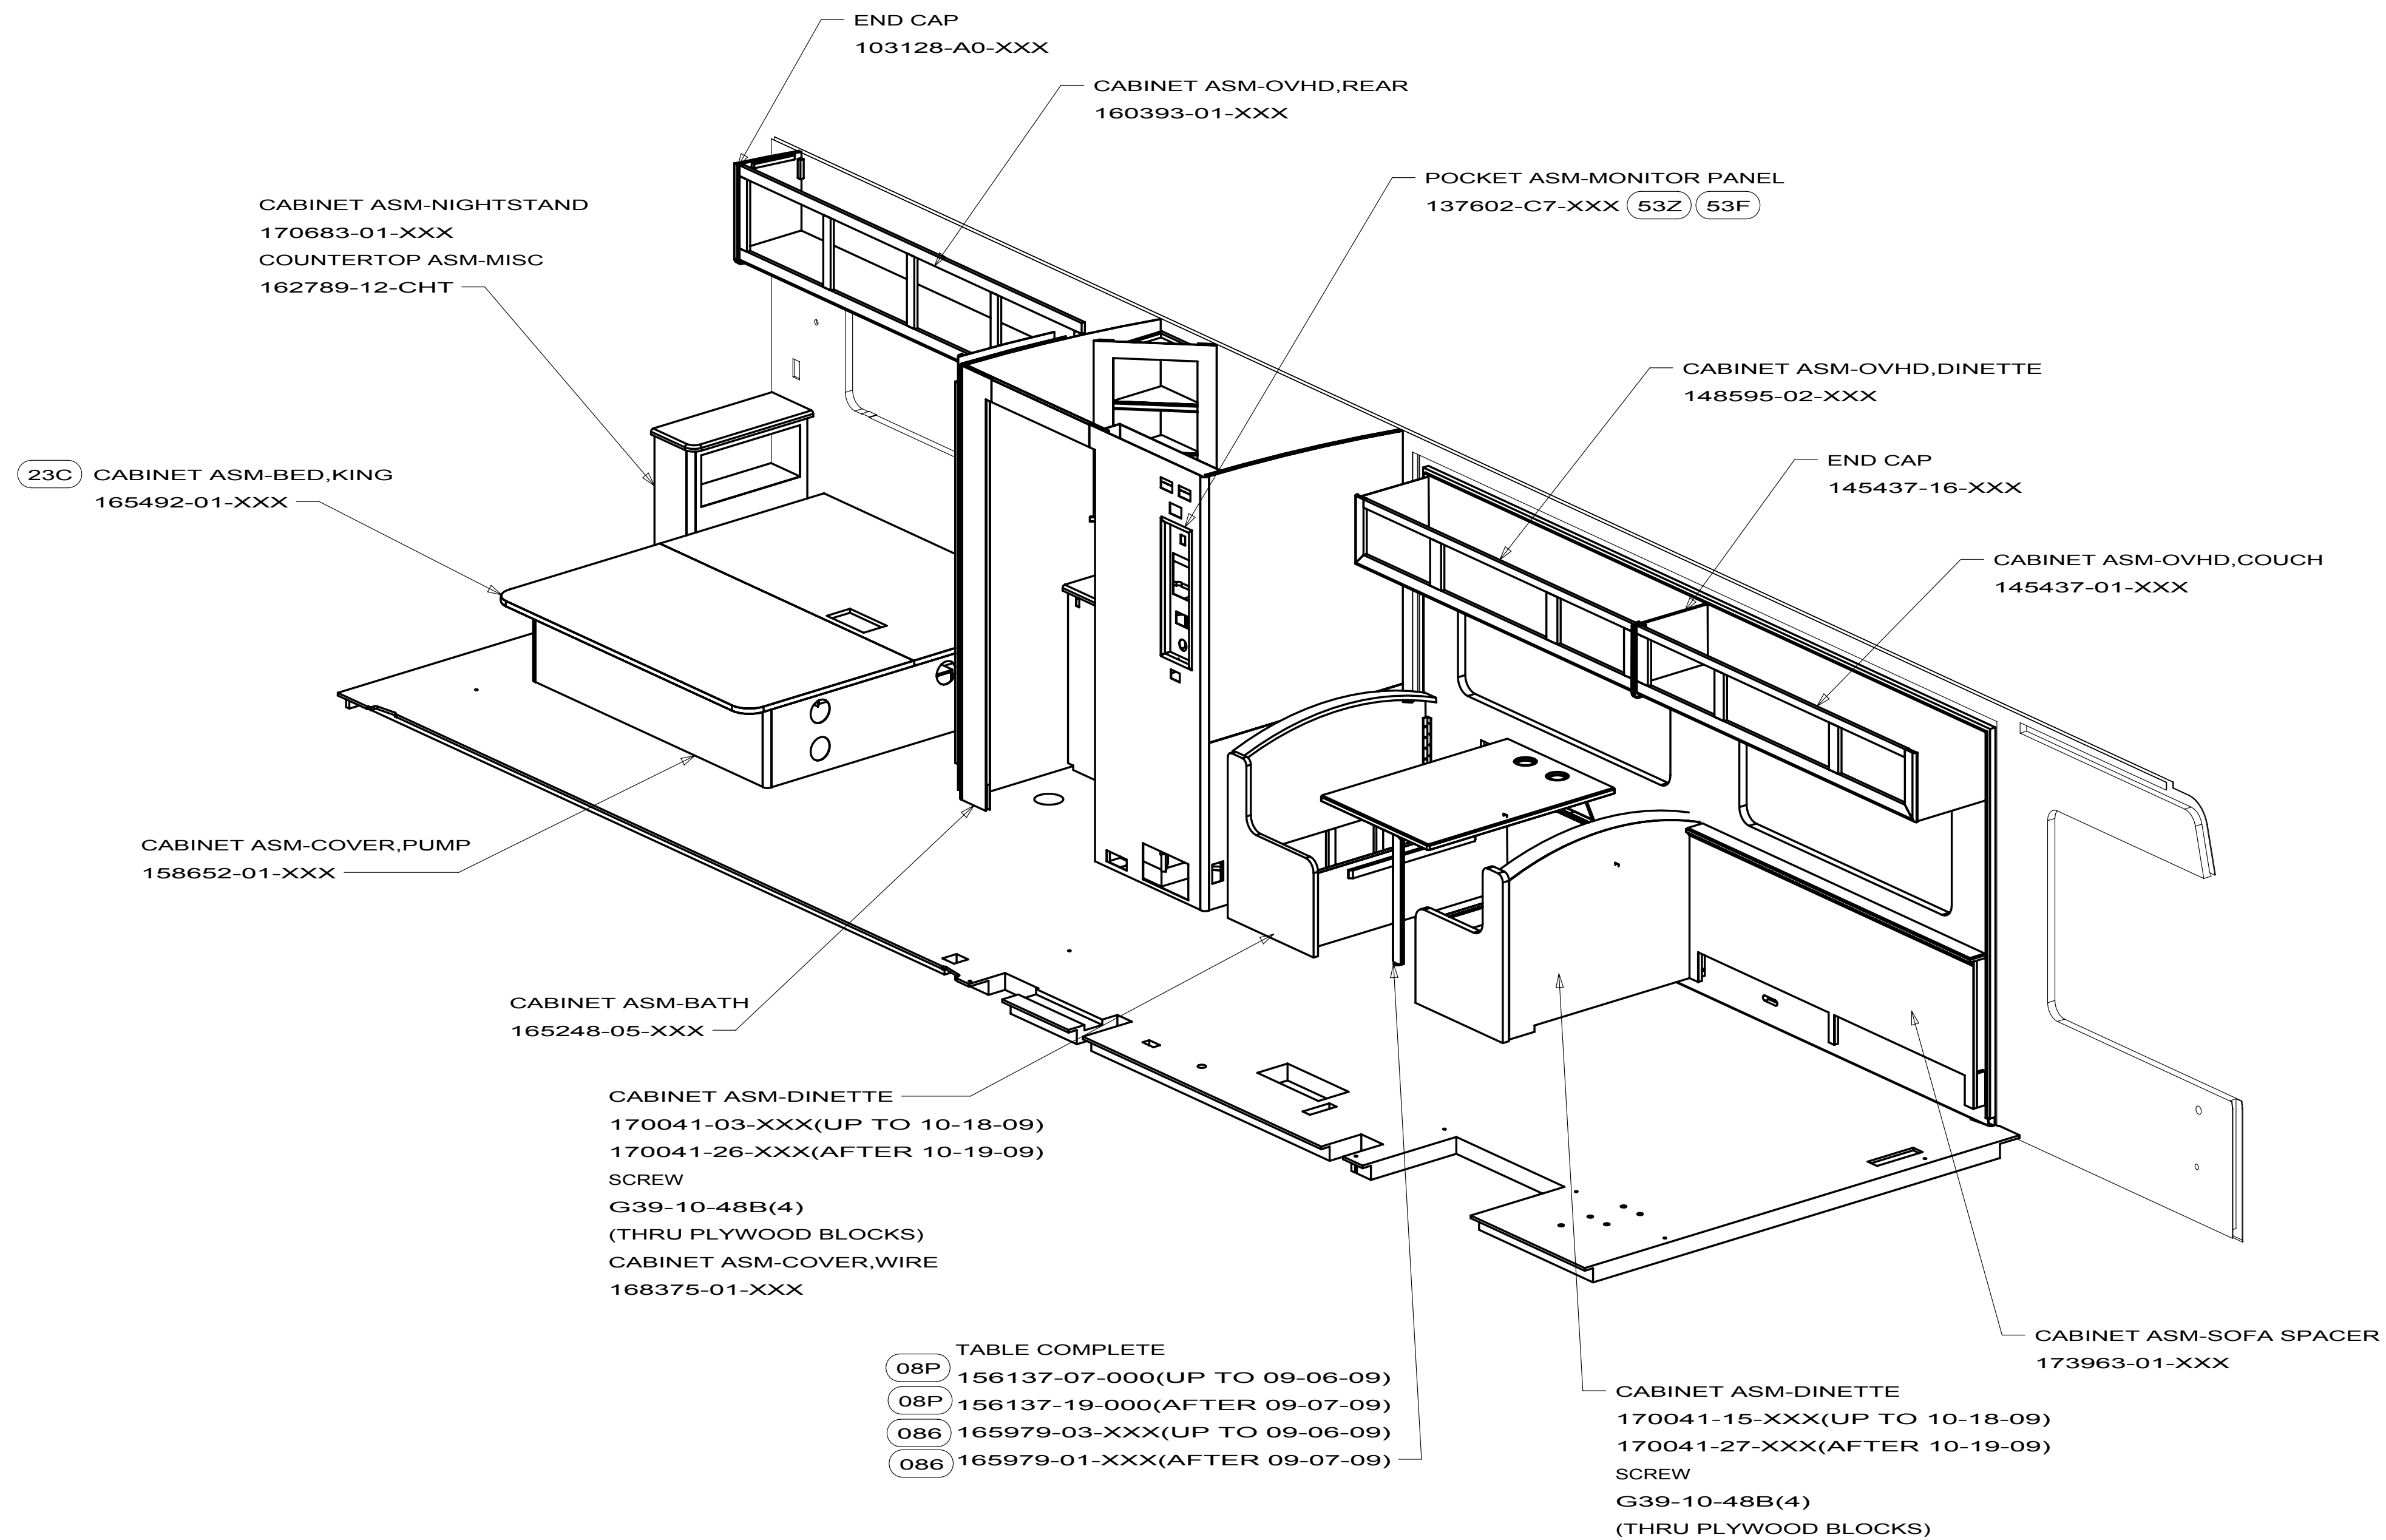

FIRST USED			10 D35J					
DO NOT SCALE DRAWING								
TITLE:								
FLOOR PLAN-CABT & APPLIANCE								
SHEET 3		PART NO 170399		REV				

8

7

6

5

4

3

2

1


DWG
NO 170399

D

C


B

A

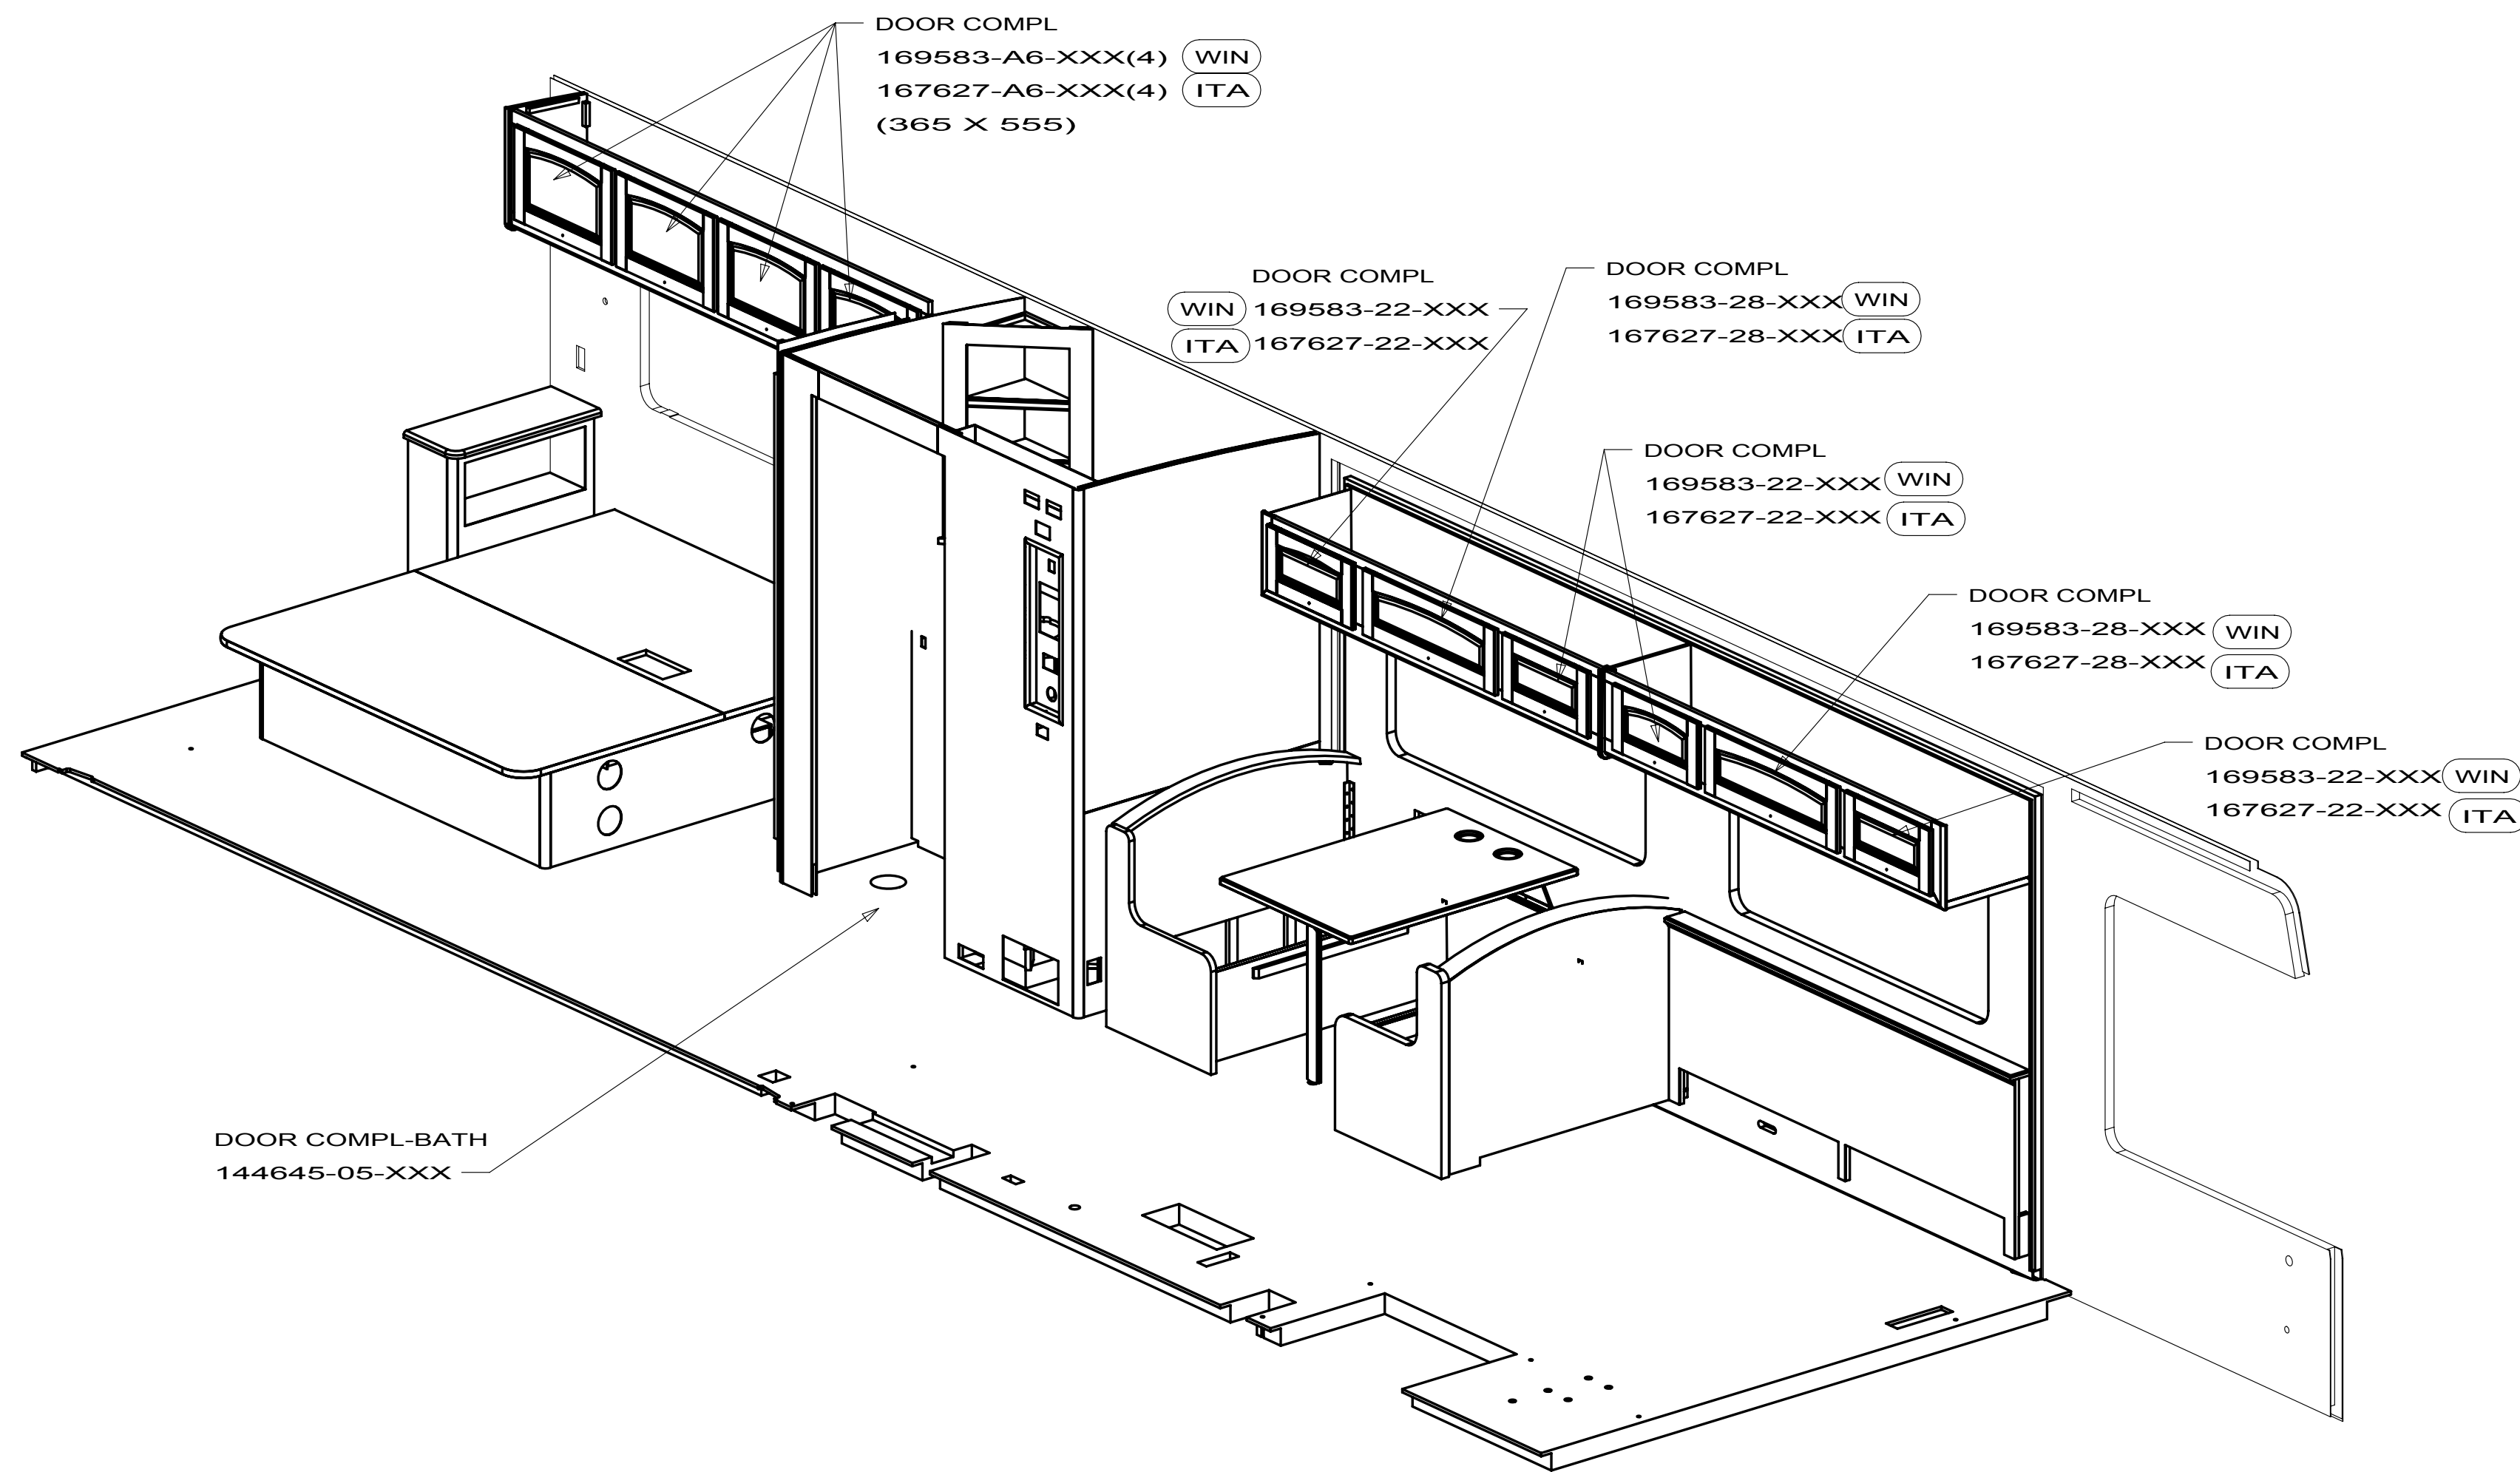

FIRST USED			10 D35J		
TITLE:			DO NOT SCALE DRAWING		
FLOOR PLAN-CABT & APPLIANCE					
SHEET 4	PART NO	170399	REV		

10/10/2009

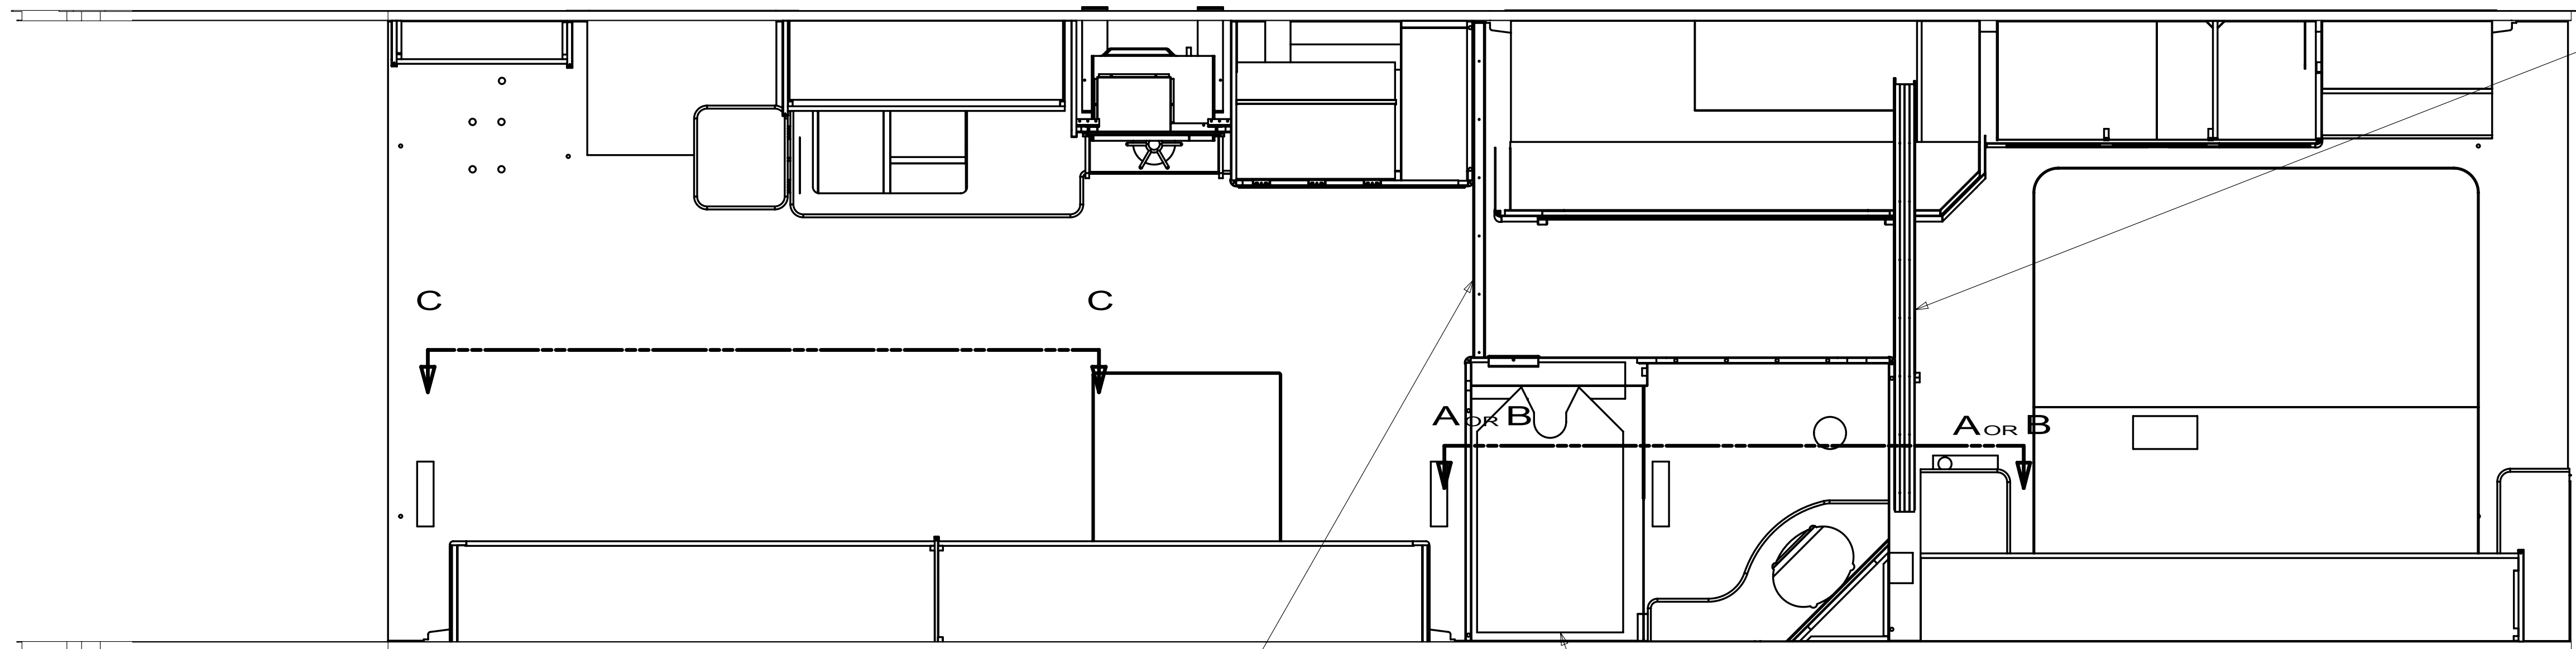

DOOR ASM-SLIDING
137421-05-XXX
HEADER ASM
137420-68-XXX
SCREW
G39-10-32B(14)
TRACK
137422-01-CHT(2)
SCREW
G67-10-10U(18)
SCREW
78538-01-CHT(2)
GUIDE-DOOR
138136-06-CHT
TIE BACK
57534-03-000
SOCKET-SNAP
29130-01-000

DOOR ASM-SLIDING
140629-10-XXX
HEADER ASM
137426-W5-XXX
SCREW
G39-10-32B(2)
G39-10-40B(4)
TRACK
137422-05-CHT
SCREW
G67-10-10U(7)
SCREW
78538-01-CHT(2)
GUIDE-DOOR
64467-01-000
TIE BACK
57534-07-000
SOCKET-SNAP
29130-01-000

PLATFORM ASM-SHOWER
137131-08-XXX

CABINET ASM-LAVATORY
P63462-01-XXX
SHELF
163462-22-XXX
COUNTERTOP
162786-03-CHT
POCKET ASM
137602-07-XXX

CABINET ASM-NIGHTSTAND
163497-01-XXX
COUNTERTOP
162789-09-CHT

SLIDEOUT FLOOR

DOOR COMPL
169468-69-XXX
(305 X 555)

DRAWER COMPL
161075-L8-XXX(3)

RAIL ASM-DECORATIVE
150167-12-CHT

CABINET ASM-OVHD,MEDICINE
163483-01-XXX


SECTION C-C

SECTION B-B


DOOR COMPL
145576-D8-XXX
(396 X 750)
MIRROR PANEL,BEVELED
093606-50-000

SECTION A-A

FIRST USED		
10 D35J		
DO NOT SCALE DRAWING		
TITLE:		
FLOOR PLAN-CABT & APPLIANCE		
SHEET 5	PART NO 170399	REV

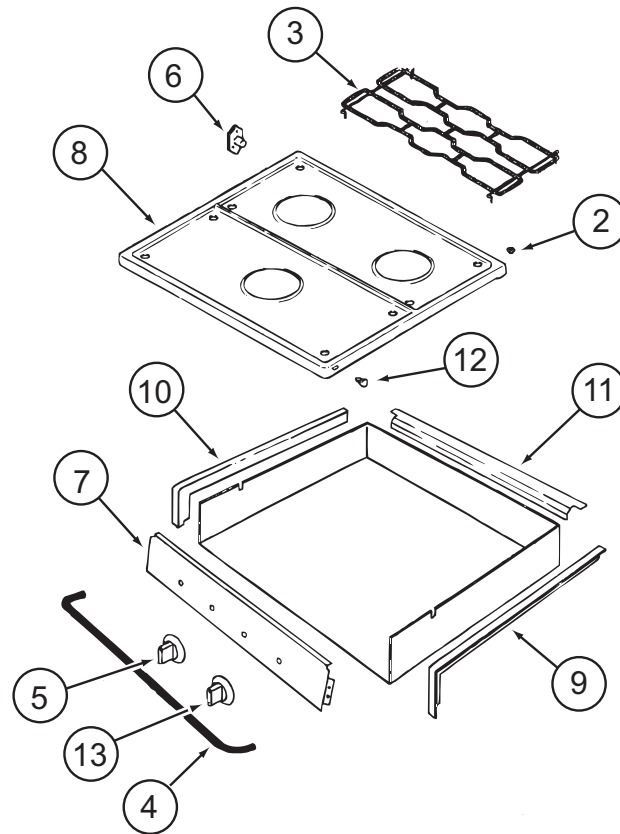


114030-04-01A			
KEY	PART NUMBER	U/M DESCRIPTION	VENDOR NO.
2	102020-01-709	EA BUMPER-GRATE	8007P020-60
3	112881-04-702	EA GRATE - BLACK	74007277
4	114030-02-700	EA GUARD/FABRIC - TOWEL BAR	3609F006-70
5	128728-01-701	EA KNOB - BURNER - REAR	74003941 (1 PER)
5	128728-01-702	EA KNOB - BURNER - FRONT	74003942
6	128728-01-703	EA PIN/T-NUT F/HINGE	7103P109-60
7	114030-04-700	EA PANEL - MANIFOLD - BLACK	74007325
8	126023-01-728	EA TOP - MAIN (BLACK)	74003323
9	114030-01-704	EA TRIM - RIGHT/BLACK TEXTURED	74002839
10	114030-01-705	EA TRIM - LEFT/BLACK TEXTURED	74002840
11	114030-01-706	EA TRIM - REAR/BLACK TEXTURED	74002841
12	102020-01-724	EA BUMPER - MAIN TOP	8003P008-60
13	128728-01-707	EA KNOB - IGNITER	74003944
CONTACT WINNEBAGO PART SALES FOR UNLISTED COMPONENT(S)			

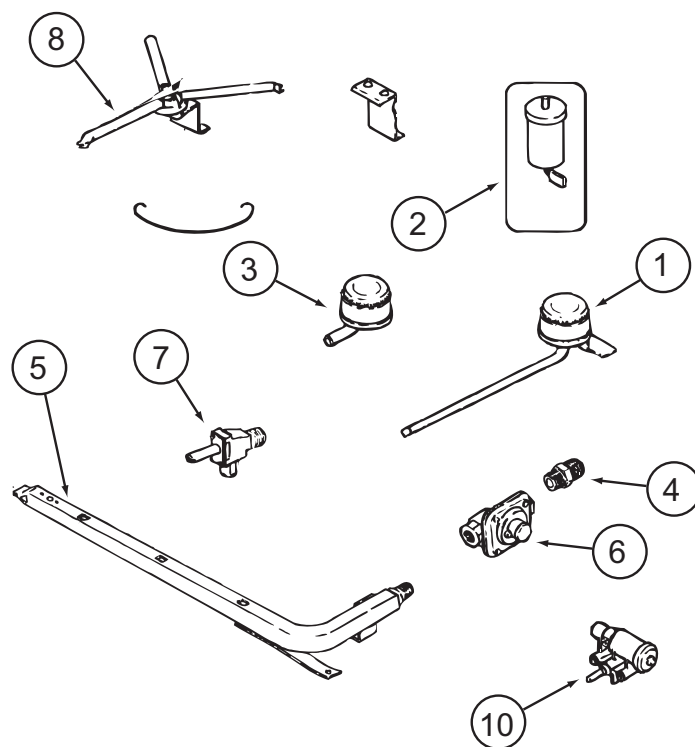


114030-04-01A (CONTINUED)

KEY	PART NUMBER	U/M	DESCRIPTION	VENDOR NO.
1	112881-04-700	EA	BURNER - TOP /LEFT REAR	74004584
1	126023-01-700	EA	BURNER - TOP (RT-REAR) 5100 BTU	74004583
2	112881-04-705	EA	PUSH RING (ELECTRODE MTG)	7104P002-60
2	126023-01-711	EA	ELECTRODE - IGNITER (ONLY)	7432P077-60
3	112881-04-701	EA	BURNER - TOP/FRONT	74004582
4	135065-03-700	EA	FITTING - HALF UNION	74004234
5	135065-01-702	EA	PIPE/MANIFOLD	74004642
6	126023-02-703	EA	REGULATOR - PRESSURE	74004235
7	126023-02-705	EA	VALVE - BURNER - REAR	74004362
7	126023-02-706	EA	VALVE - BURNER - FRONT	74004363
8	126023-01-736	EA	FLASH TUBE EXTENSION (REAR)	74003326
8	126023-01-737	EA	FLASH TUBE EXTENSION (FRONT)	74003327
10	126023-01-719	EA	IGNITER HEAD - TOP BURNER	74002413
	126023-02-702	EA	PIPE - MANIFOLD	74004360
CONTACT WINNEBAGO PART SALES FOR UNLISTED COMPONENT(S)				

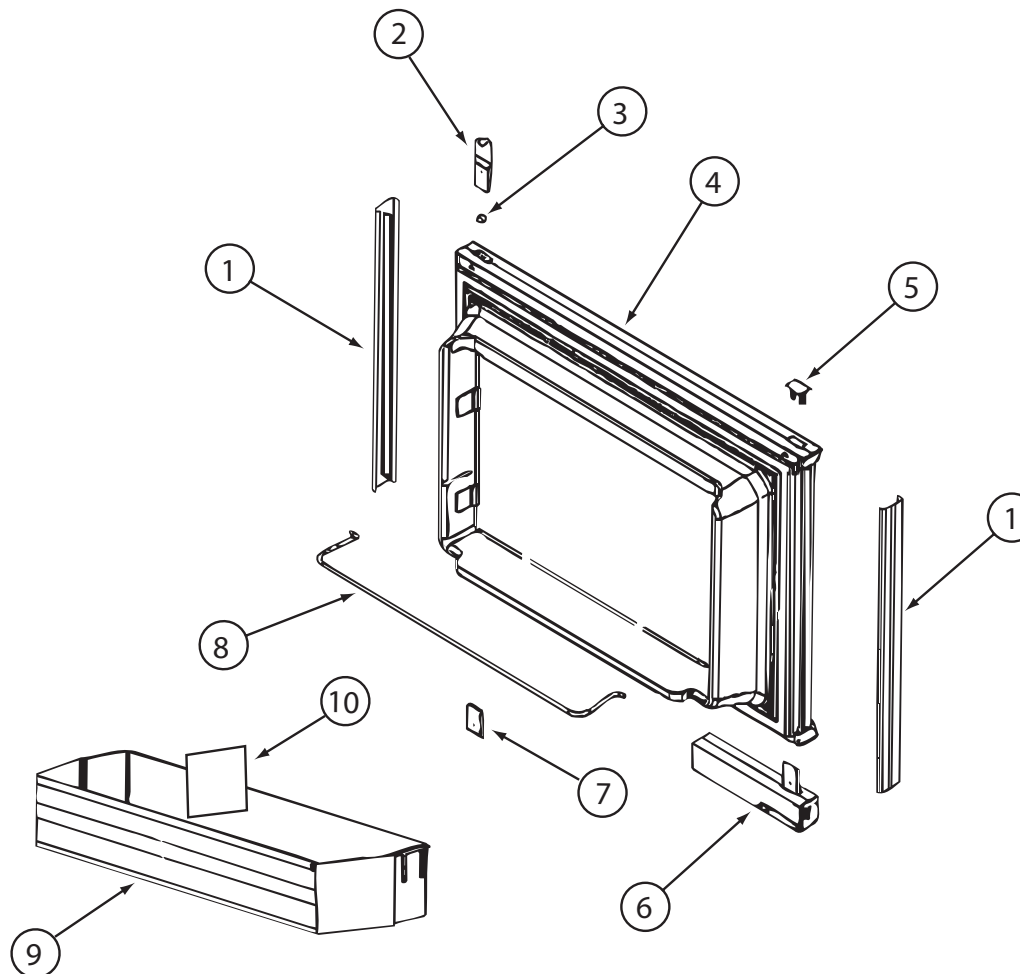

121569-05-01A, 121569-06-01A, 121569-07-01A

KEY	PART NUMBER	U/M	DESCRIPTION	VENDOR NO.
1	121568-03-700	EA	RETAINER - DOOR PNL/WAFFLE/BLK	619558-WDL-UPPER
2	120075-01-701	EA	HINGE-TOP RH/BOTTOM LH(DOOR)	618511
3	121568-03-701	EA	BUSHING - HINGE PIN/GRAY	619671
4	121568-03-702	EA	DOOR LINER-UPR/WAFFLED/BLACK	619627 - SMALL WDL
5	120075-01-702	EA	CAP, (HINGE PLUG)	618160
6	120075-12-700	EA	HANDLE(CONTOUR)TOP LH/BTM RH	621105
7	120075-01-705	EA	HINGE-TOP LH/BOTTOM RH(DOOR)	618510
8	121568-01-700	EA	RAIL - DOOR UPPER	618618
9	120075-07-700	EA	DOOR BIN - SMALL/CLEAR F/WDL	619006 WDL
10	120075-07-701	EA	DIVIDER/DOOR BIN CLEAR	619008 WDL & SDL
	121568-03-705	EA	STORAGE LATCH - GRAY	619648

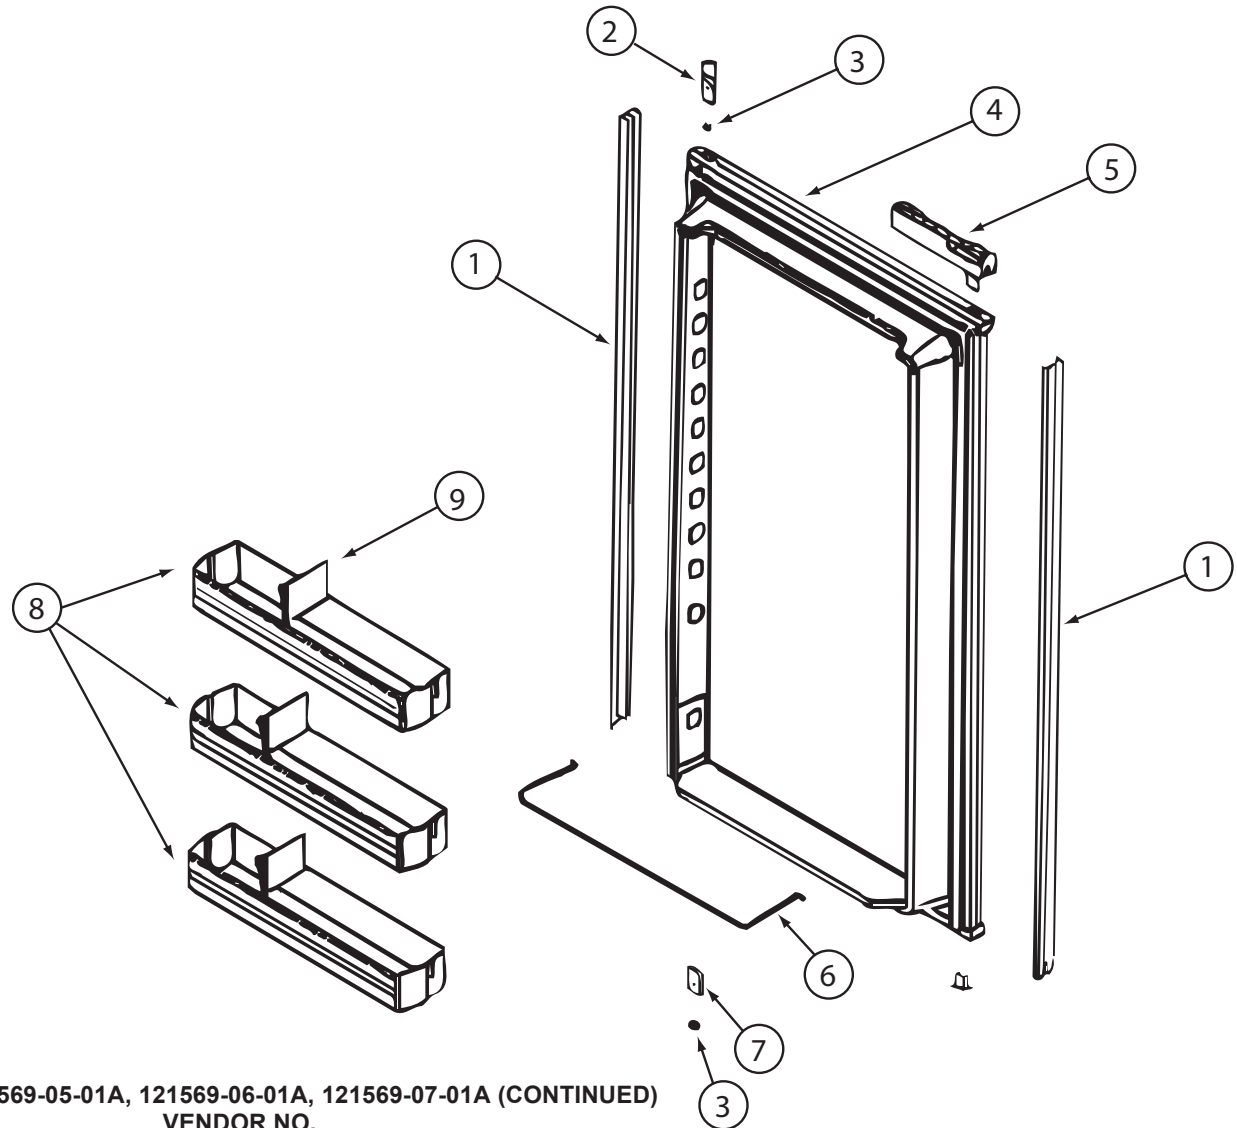



121569-05-01A, 121569-06-01A, 121569-07-01A (CONTINUED)

KEY	PART NUMBER	U/M	DESCRIPTION	VENDOR NO.
1	120075-07-702	EA	RETAINER - DOOR PNL/WAFFLE/BLK	619560 -WDL-LOWER
2	120075-01-701	EA	HINGE-TOP RH/BOTTOM LH(DOOR)	618511
3	121568-03-701	EA	BUSHING - HINGE PIN/GRAY	619671
4	120075-07-703	EA	DOOR LINER-LWR/WAFFLED/BLACK	619631 LARGE WDL
5	120075-12-701	EA	HANDLE(CONTOUR)TOP RH/BTM LH	621104
6	121568-01-704	EA	RAIL - DOOR LOWER	618578
7	120075-01-705	EA	HINGE-TOP LH/BOTTOM RH(DOOR)	618510
8	121568-01-701	EA	BIN - DOOR WHITE-WAFFLED LNR	618619 WDL
9	120075-07-701	EA	DIVIDER/DOOR BIN CLEAR	619008 WDL & SDL
	121568-03-705	EA	STORAGE LATCH - GRAY	619648

121569-03-01A, 121569-04-01A, 121569-05-01A, 121569-06-01A, 121569-07-01A (CONTINUED)


KEY	PART NUMBER	U/M	DESCRIPTION	VENDOR NO.
1	121568-03-709	EA	TRIM - TOP/BLACK	619687
2	120075-01-714	EA	PLUG-HOLE (BLACK)	618170
3	121568-03-710	EA	HINGE/CABINET-TOP/RH-LWR/LH	619335 WAFFLED
4	120075-07-705	EA	TRIM - SIDE - BLACK	622296
6	121568-03-712	EA	SHELF - WIRE/FREEZER	620250
7	121568-03-714	EA	CONTROL ASM-SER#9126824 &DWN	619350
8	121568-03-713	EA	FRONT BOX/DECORATIVE-BLACK	619282
9	120075-01-720	EA	TRAY-DRIP	623250
10	121568-01-707	EA	SHELF - WIRE - SHORT	620272
11	121568-01-708	EA	SHELF - WIRE	620273
14	120075-01-725	EA	COVER-CRISPER - 18.5" WIDE	618158
15	121568-01-709	EA	CRISPER	618571
16	120075-01-727	EA	PIN-HINGE	618145
18	121568-03-715	EA	HINGE/CABINET-TOP/LH-LWR/RH	619336 WAFFLED
19	121568-03-716	EA	COVER - HINGE HOLES	619301
20	120075-01-729	EA	TRIM-BOTTOM PIECE	620958
21	120075-01-730	EA	RETAINER-SHELF(SER#926684 DN)	618181
22	121568-03-717	EA	HOLE PLUG - WHITE	619561
23	120075-01-732	EA	PLATE-STRIKE	618167
24	120075-07-709	EA	CABINET - FOAMED	619347
	120075-01-721	EA	LOUVER-DRIP TRAY	618176
CONTACT WINNEBAGO PART SALES FOR UNLISTED COMPONENT(S)				

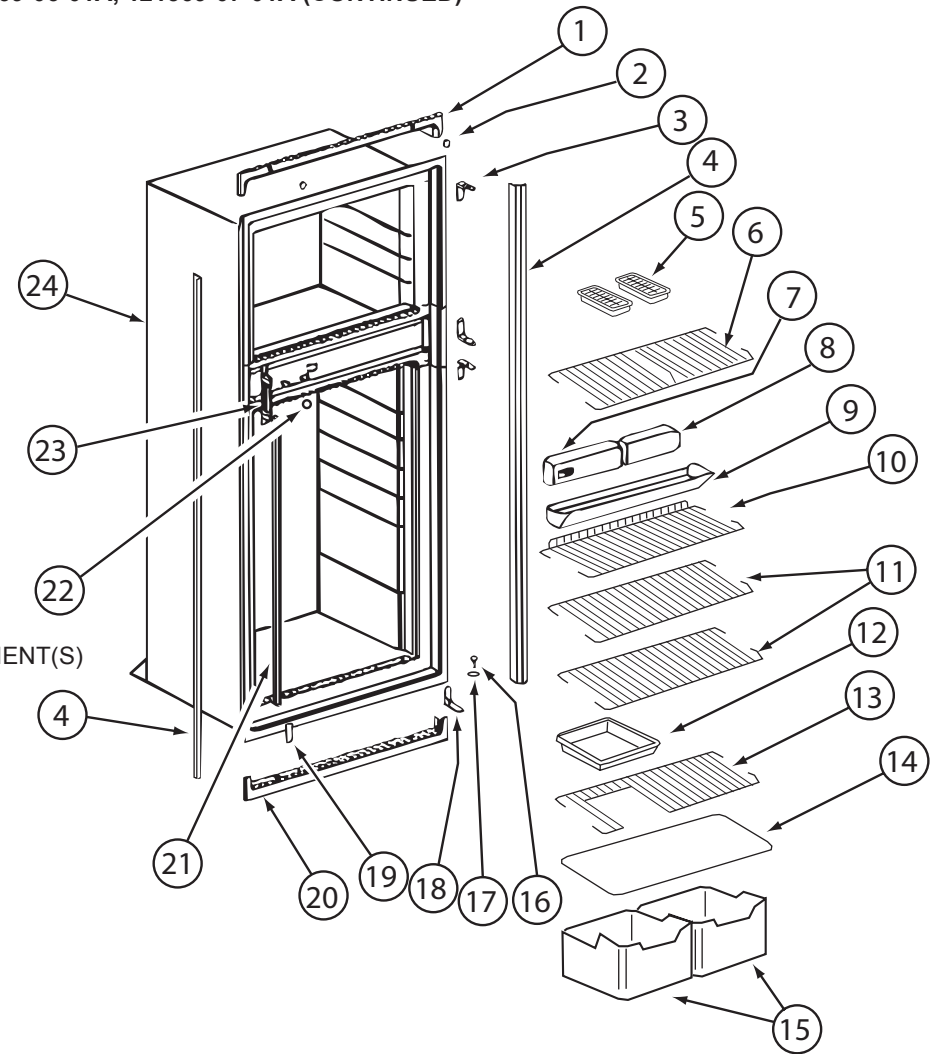

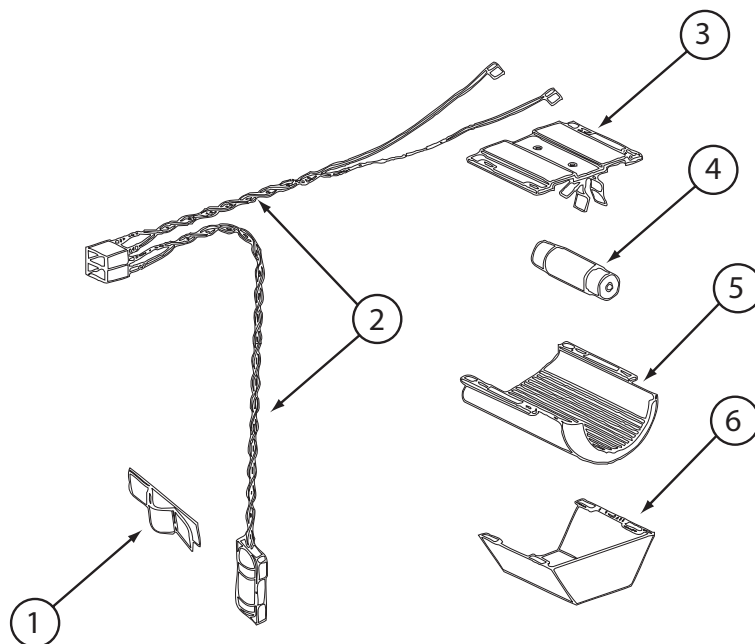


121569-03-01A, 121569-04-01A, 121569-05-01A, 121569-06-01A, 121569-07-01A (CONTINUED)

KEY	PART NUMBER	U/M	DESCRIPTION	VENDOR NO.
1	084880-01-760	EA	CLIP (THERMISTER)	61689122
2	120075-01-735	EA	THERMISTER W/LAMP & WIRE/ASM	618548
3	084880-03-705	EA	BRACKET-LIGHT-INTERIOR	61629722
4	084880-03-706	EA	BULB-LAMP	61628922
6	084880-03-707	EA	COVER-LAMP, LENS	61627922
CONTACT WINNEBAGO PART SALES FOR UNLISTED COMPONENT(S)				

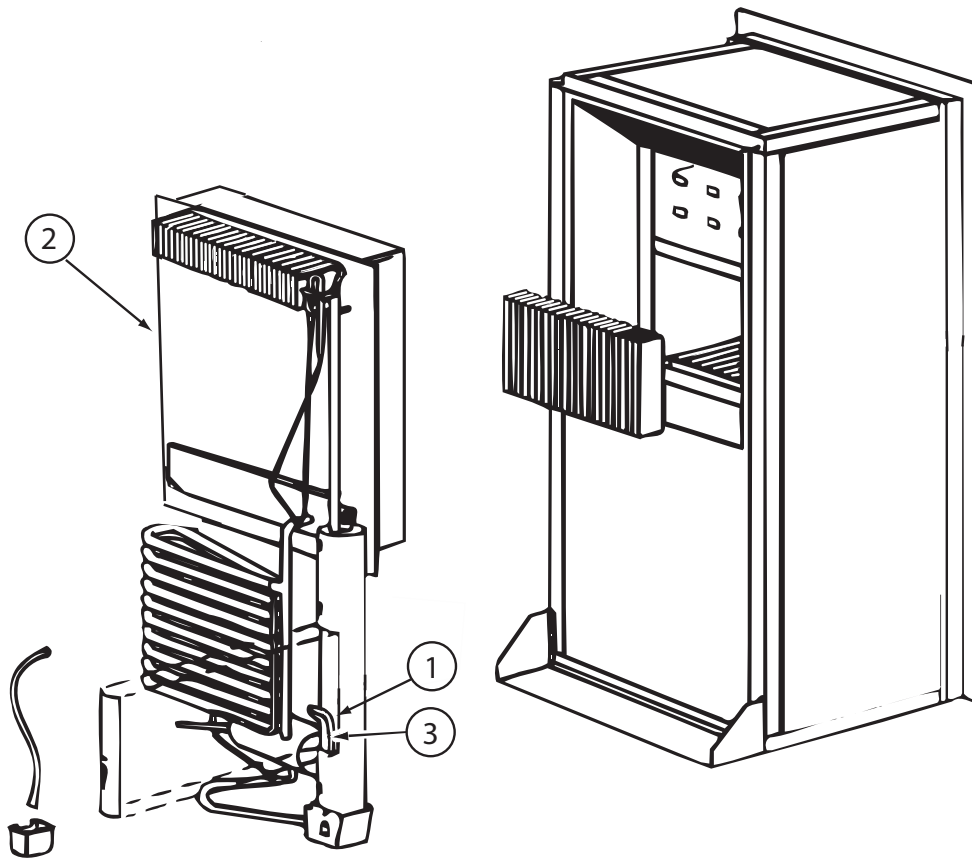


121569-03-01A, 121569-04-01A, 121569-05-01A, 121569-06-01A, 121569-07-01A (CONTINUED)

KEY	PART NUMBER	U/M	DESCRIPTION	VENDOR NO.
2	120075-01-736	EA	COOLING UNIT, SERVICE PACK	618542
3	088248-01-709	EA	HEATER-AC (HORIZONTAL)	61562722
	120075-01-744	EA	KIT - GAS VALVE/BURNER TUBE	620609
CONTACT WINNEBAGO PART SALES FOR UNLISTED COMPONENT(S)				

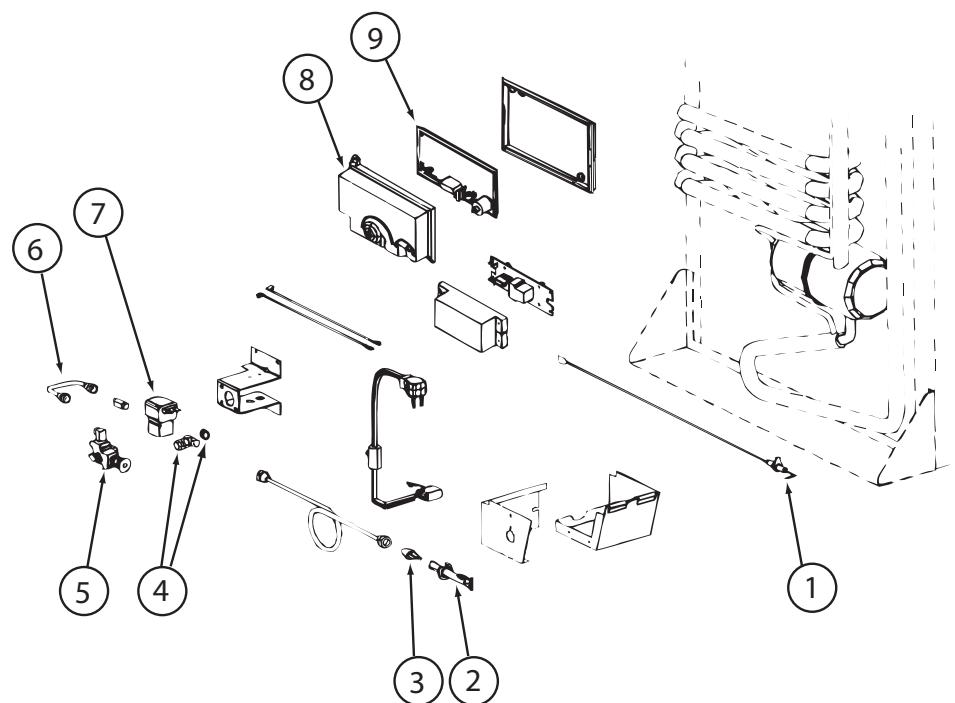

121569-03-01A, 121569-04-01A, 121569-05-01A, 121569-06-01A, 121569-07-01A (CONTINUED)

KEY	PART NUMBER	U/M	DESCRIPTION	VENDOR NO.
1	104137-06-715	EA	ELECTRODE-SPARK/SENSOR, SGL	61692222
2	104137-06-714	EA	BURNER ASSEMBLY, 5-SLOT	61705222
3	120075-01-737	EA	ORIFICE - JEWEL - .0155	618284
4	113737-01-702	EA	PLUG 1/8" F/PRESSURE TAP	61445322
4	113737-01-716	EA	TAP-PRESSURE	61594422
6	113737-01-750	EA	TUBE-UNION	61694622
7	084880-01-718	EA	KIT-GAS VALVE/SOLENOID/TUBE	621447
8	120075-01-738	EA	COVER-POWER BOARD	618185
9	121568-03-719	EA	POWER - BOARD - 2-WAY	621267-632168001
	121568-03-720	EA	VALVE/SOLENOID-MAN SHUT OFF	618696
	121569-07-700	EA	CORD - AC POWER	61554422
			CONTACT WINNEBAGO PART SALES FOR UNLISTED COMPONENT(S)	

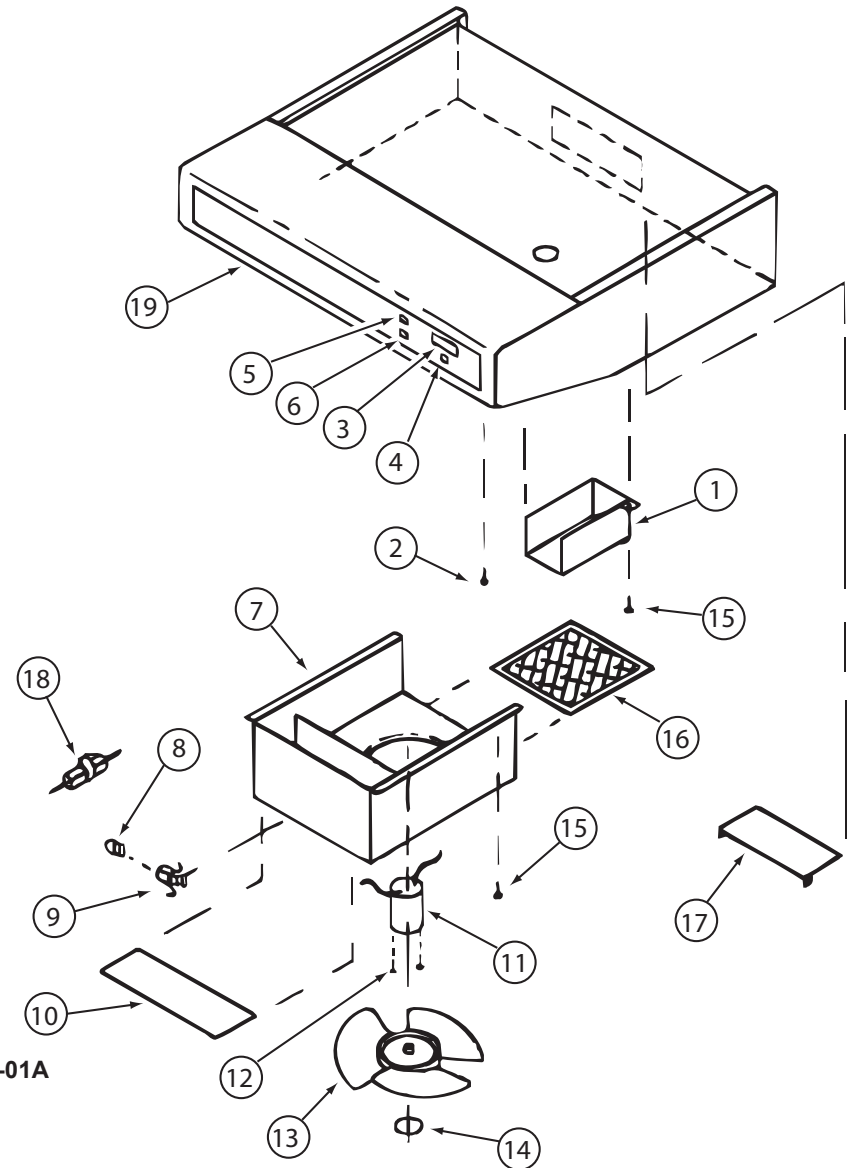

KEY PART NUMBER

3	100258-10-700
4	096983-01-702
6	096983-01-700
8	092696-01-709
9	092696-01-710
10	092696-02-701
11	090973-01-700
13	090973-01-702
16	096983-01-707
17	100258-01-701
19	100258-01-700

U/M DESCRIPTION

EA	GAUGE-HOUR METER, SCREW ON
EA	SWITCH - MOM/OFF/MOM/3 TERM
EA	SWITCH/1 SPEED -ON/OFF- BLK
EA	LAMP #912
EA	HOLDER-LAMP
EA	LENS-LAMP
EA	MOTOR-12 VOLT, CSA & UL
EA	BLADE-FAN
EA	FILTER-MESH
EA	DAMPER ASSEMBLY (METAL FLAP)
EA	LABEL-HOOD NOSE

136354-01-01A, 136354-02-01A

VENDOR NO.

L0150-00	WAS 150
L0112-00	
00108-00	
VA415	
CB267-2	
CC179-2	
CA508-1	
VA183-1	
CC246	
CAO-565-00	
CC0428-00	

CONTACT WINNEBAGO PART SALES FOR UNLISTED COMPONENT(S)

136354-02-02A

KEY	PART NUMBER	U/M	DESCRIPTION	VENDOR NO.
5	096983-01-700	EA	SWITCH/1 SPEED -ON/OFF- BLK	L0108-00
9	092696-01-710	EA	HOLDER-LAMP	CB267-02
10	096983-01-708	EA	LENS-LAMP	CC0179
11	136354-06-700	EA	MOTOR - FAN (CSA)	VC0535-02
13	136354-05-701	EA	BLADE-FAN 7" DIA	VD0216-00
16	096983-01-707	EA	FILTER-MESH	CC0246-00
17	100258-01-701	EA	DAMPER ASSEMBLY (METAL FLAP)	CA0565-00
19	100258-01-700	EA	LABEL-HOOD NOSE	CC0428-00
CONTACT WINNEBAGO PART SALES FOR UNLISTED COMPONENT(S)				

136354-05-01A, 136354-05-02A

KEY	PART NUMBER	U/M	DESCRIPTION	VENDOR NO.
3	100258-10-700	EA	GAUGE-HOUR METER, SCREW ON	L0150-00 WAS 150
4	096983-01-702	EA	SWITCH - MOM/OFF/MOM/3 TERM	L0112-00
5	096983-01-700	EA	SWITCH/1 SPEED -ON/OFF- BLK	L0108-00
8	117806-01-000	EA	BULB-12V NO.912 1.0 AMPS	GENERAL MOTOR HOMES
9	092696-01-710	EA	HOLDER-LAMP	CB0267-02
10	096983-01-708	EA	LENS-LAMP	CC0179
11	136354-05-700	EA	MOTOR-12 VOLT	VC0536-02
13	136354-05-701	EA	BLADE-FAN 7" DIA	VD0216-00
16	096983-01-707	EA	FILTER-MESH	CC0246-00
17	100258-01-701	EA	DAMPER ASSEMBLY (METAL FLAP)	CA0565-00
19	100258-01-700	EA	LABEL-HOOD NOSE	CC0428-00
CONTACT WINNEBAGO PART SALES FOR UNLISTED COMPONENT(S)				

136354-06-01A, 136354-06-02A

KEY	PART NUMBER	U/M	DESCRIPTION	VENDOR NO.
3	100258-10-700	EA	GAUGE-HOUR METER, SCREW ON	L0150-00 WAS 150
4	096983-01-702	EA	SWITCH - MOM/OFF/MOM/3 TERM	L0112-00
5	096983-01-700	EA	SWITCH/1 SPEED -ON/OFF- BLK	L0108-00
8	117806-01-000	EA	BULB-12V NO.912 1.0 AMPS	GENERAL MOTOR HOMES
9	092696-01-710	EA	HOLDER-LAMP	CB0267-02
10	096983-01-708	EA	LENS-LAMP	CC0179
11	136354-06-700	EA	MOTOR - FAN (CSA)	VC0535-02
13	136354-05-701	EA	BLADE-FAN 7" DIA	VD0216-00
16	096983-01-707	EA	FILTER-MESH	CC0246-00
17	100258-01-701	EA	DAMPER ASSEMBLY (METAL FLAP)	CA0565-00
19	100258-01-700	EA	LABEL-HOOD NOSE	CC0428-00
CONTACT WINNEBAGO PART SALES FOR UNLISTED COMPONENT(S)				

DWG NO	SHEET
137421-01	
137421-02	
137421-03	
137421-04	
137421-05	1,3
137421-06	4,5
137421-07	
137421-08	
137421-09	
137421-10	
137421-A0	2,6
137421-A1	


D

C

B

A

D31E,D35J,E32K
J32H
D33C

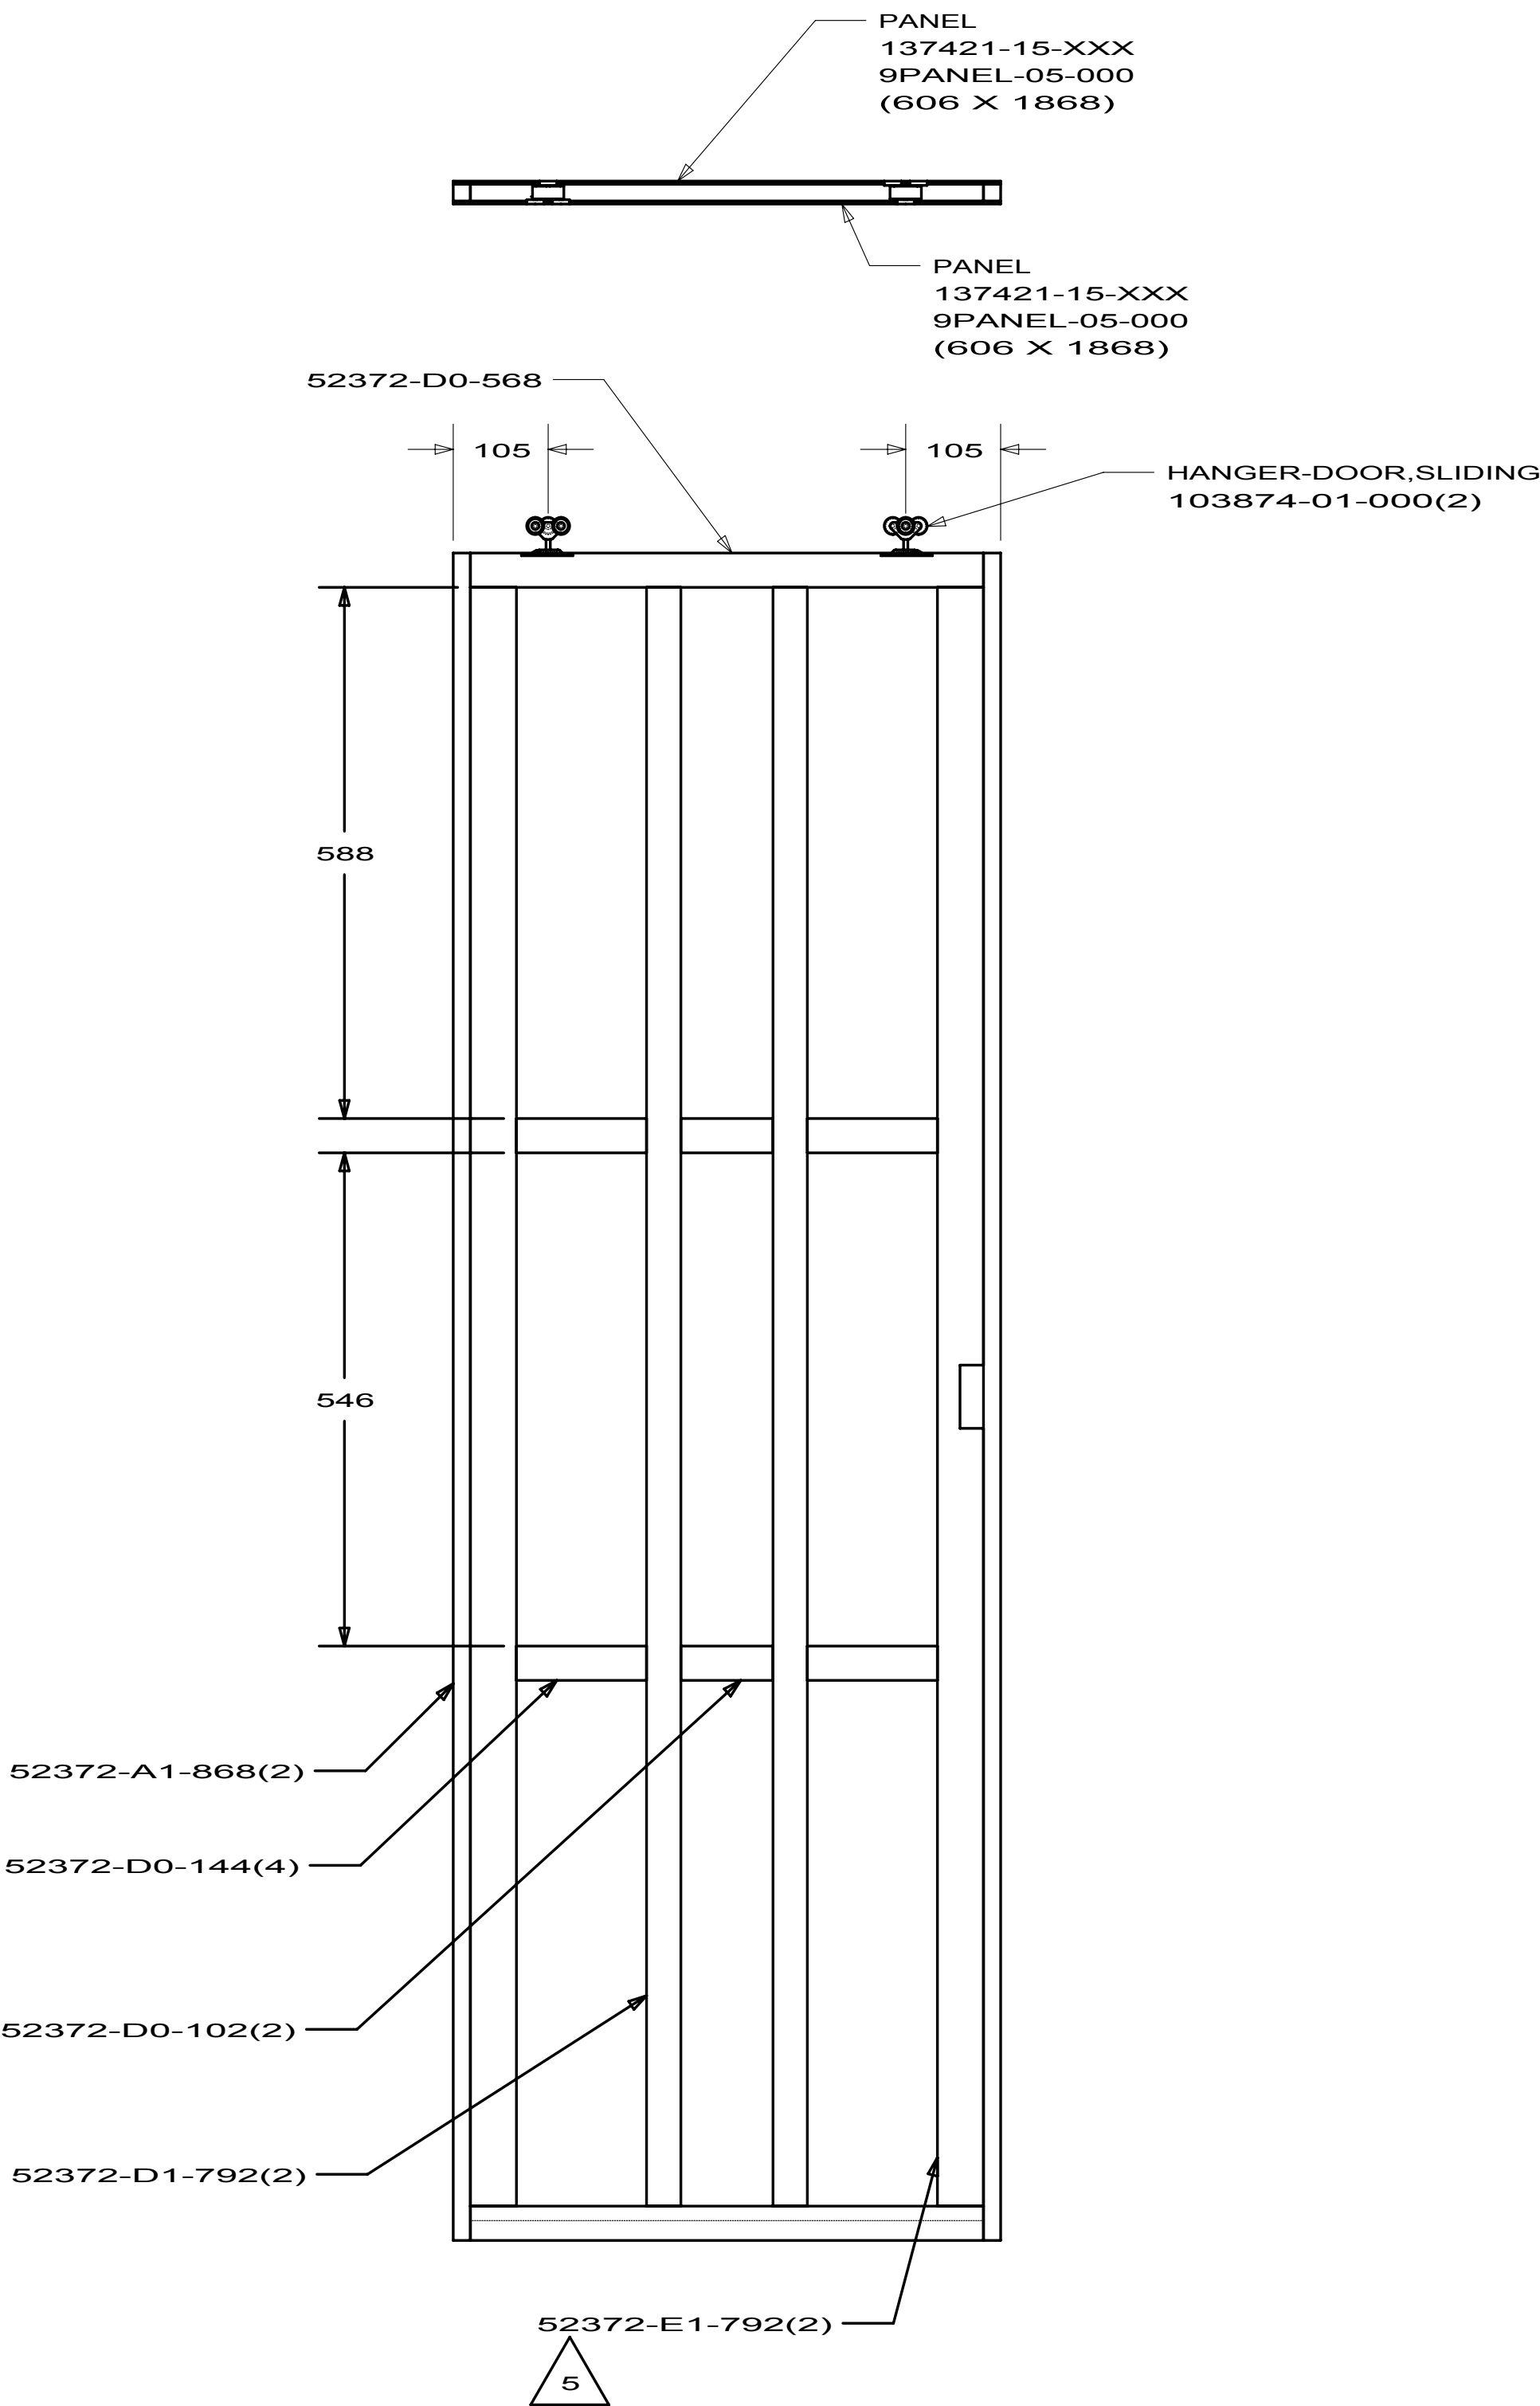

D31E
D35J
E32K
137421-05




6. FASTEN DURING CABINET ASSEMBLY.
5. TRIM 3MM OFF ALL SIDES OF DETAIL.
4. LUMBER 52371 MAY BE USED IN PLACE OF 52372.
3. SAND AND STAIN EXPOSED EDGES WITH 9STAIN-02-000.
2. EXPOSED LUMBER TO BE FREE OF KNOTS.
1. FOR LAMINATION AND FASTENING SEE ES0006.

NOTES:


RELEASE	REV A	DATE	DWG NO 137421
REV	ZONE	REVISION RECORD	DATE DFT:ORIG

WINNEBAGO INDUSTRIES		COPYRIGHT 2009 WINNEBAGO INDUSTRIES, INC.	
DFT:R		ORIG. DATE	
CHK:R		ALL DIMENSIONS ARE IN MILLIMETERS	
P.E.:		FIRST USED	
M.E.:		02 G32V	
DSNR		MATERIAL:	
UNSPECIFIED TOLERANCES ARE:		THIRD ANGLE PROJECTION	
WHOLE DIM (X) : 1.5		DO NOT SCALE DRAWING	
ONE-PLACE (X.X) : 0.8		TITLE: DOOR ASM-SLIDING,DOUBLE	
TWO-PLACE (X.XX) :		SHEET 1 OF 6	
ANGLE :		PART NO 137421	
REF:		REV	

D31E
D35J
E32K
137421-05

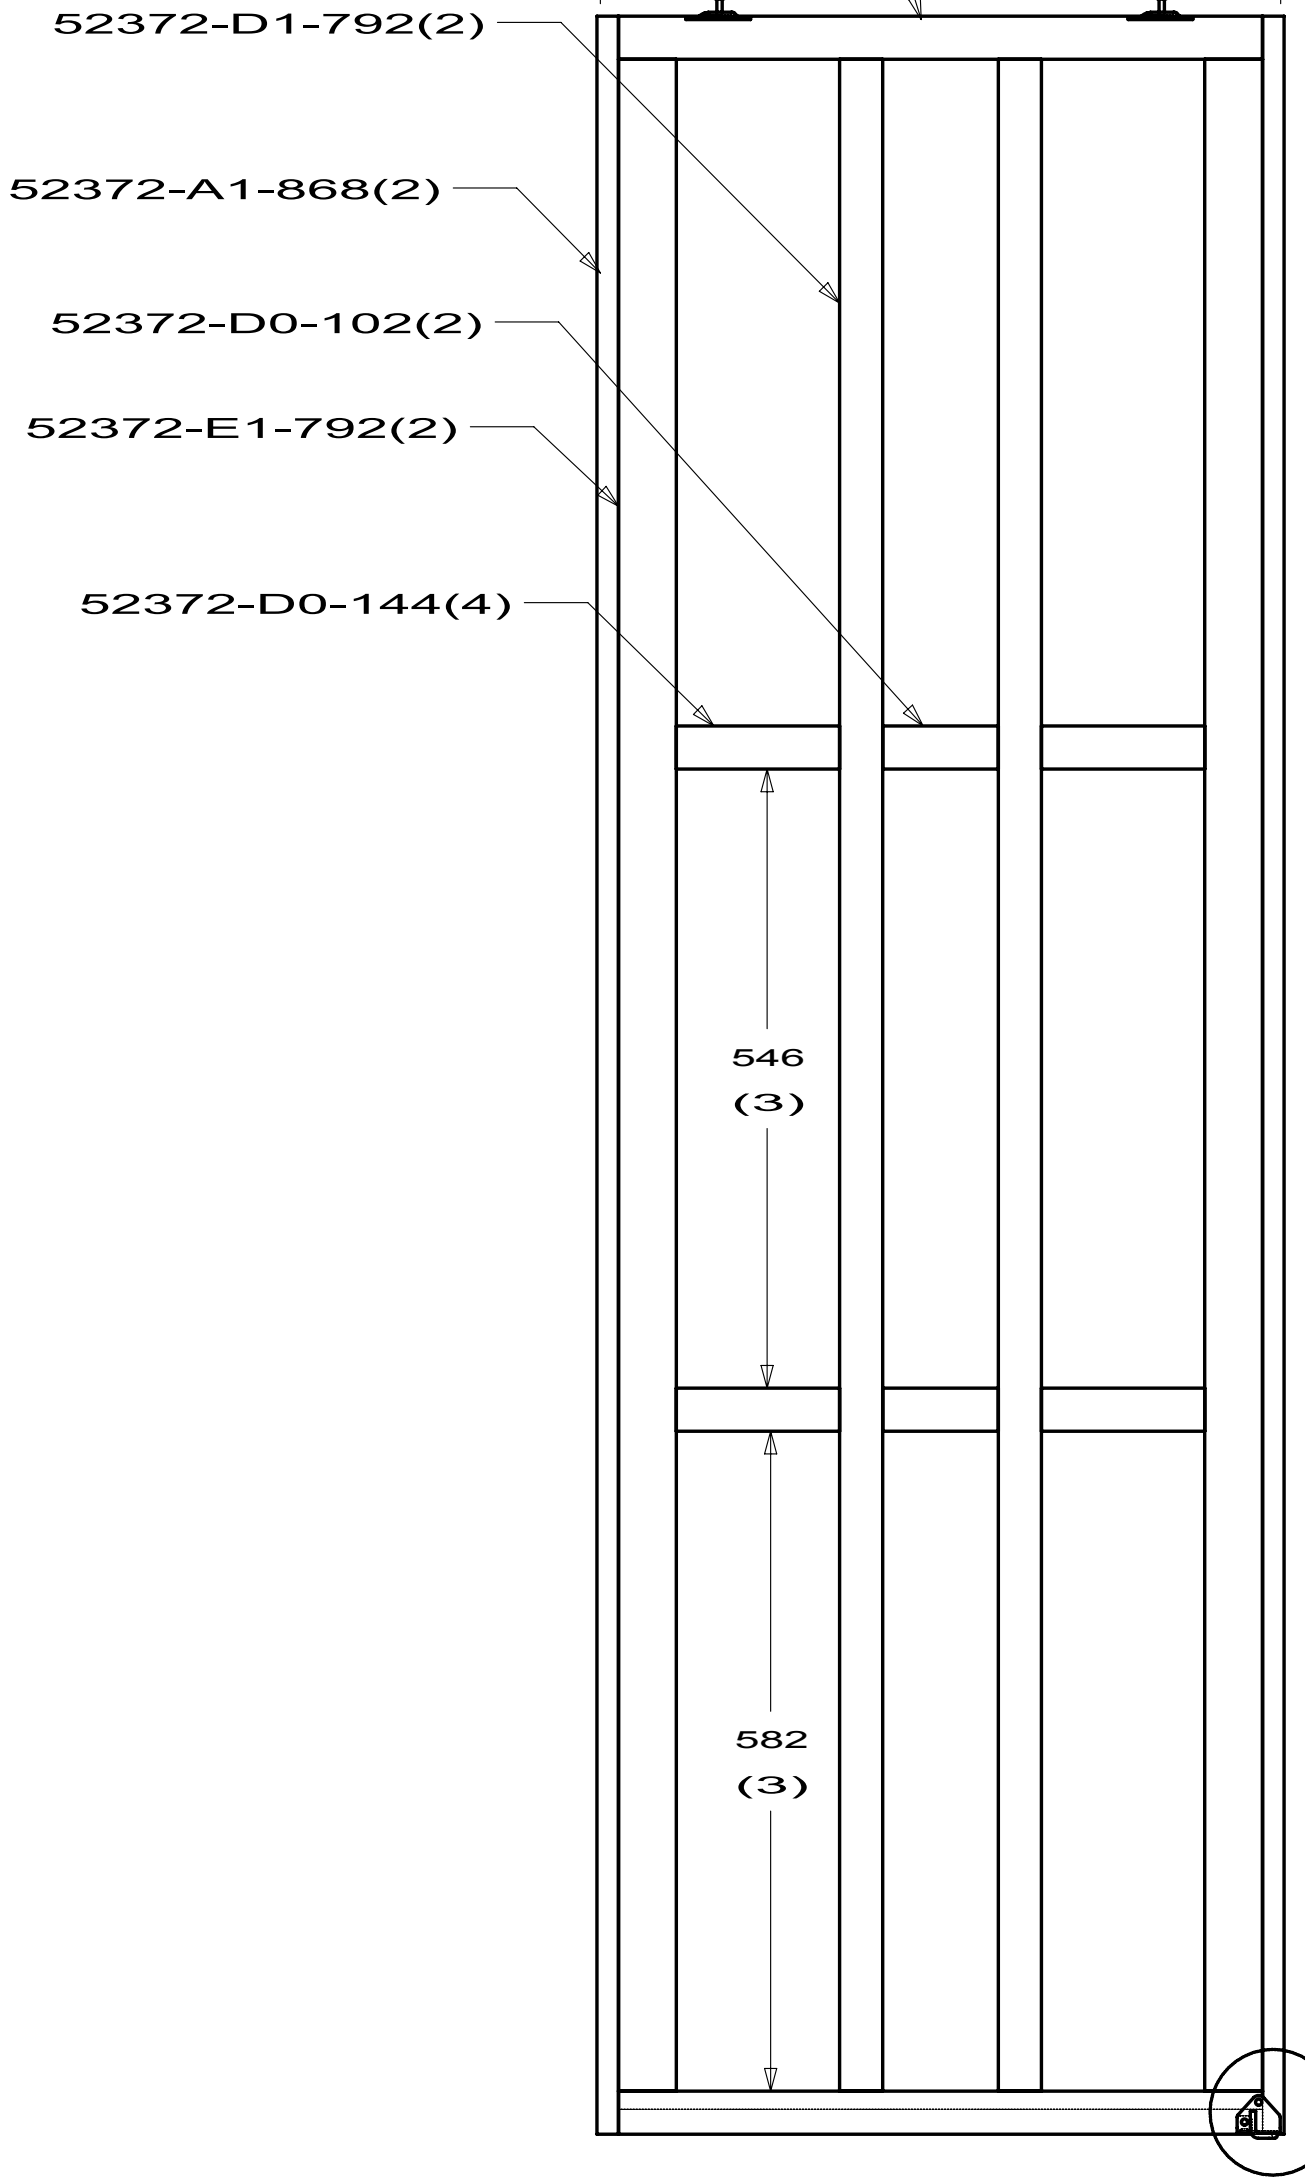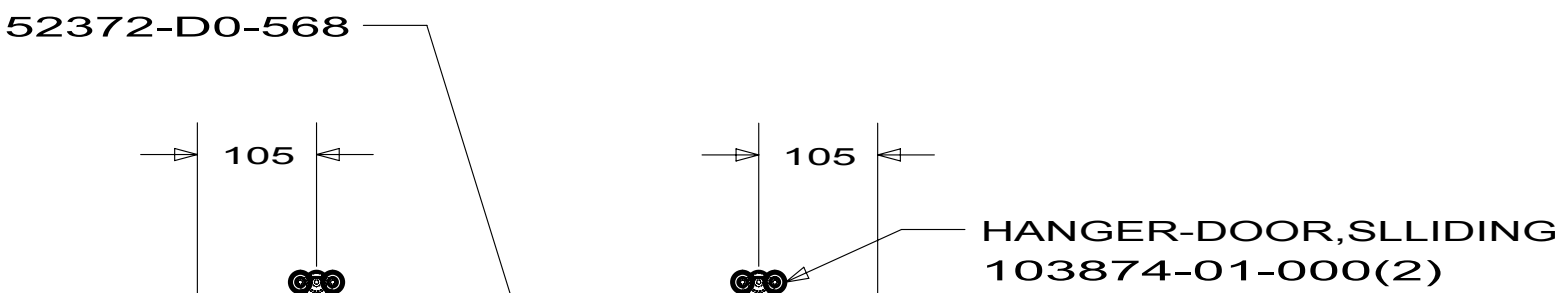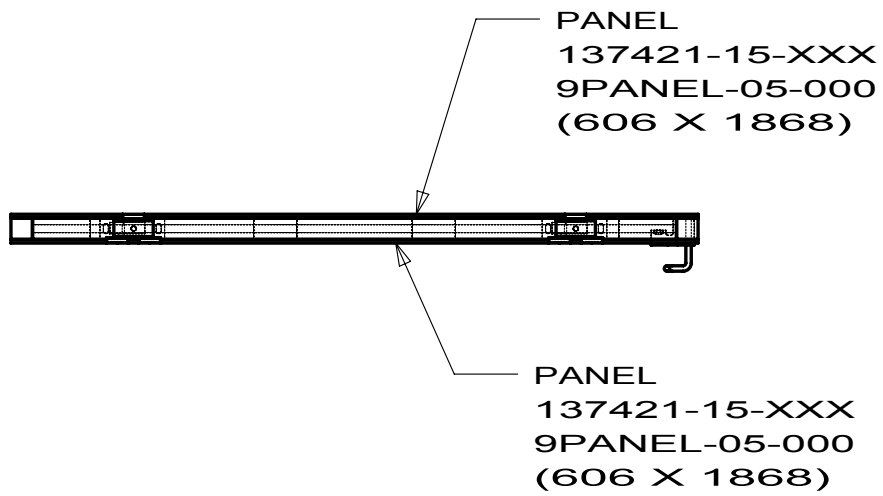


DETAIL AC
PANEL ASM
137421-35

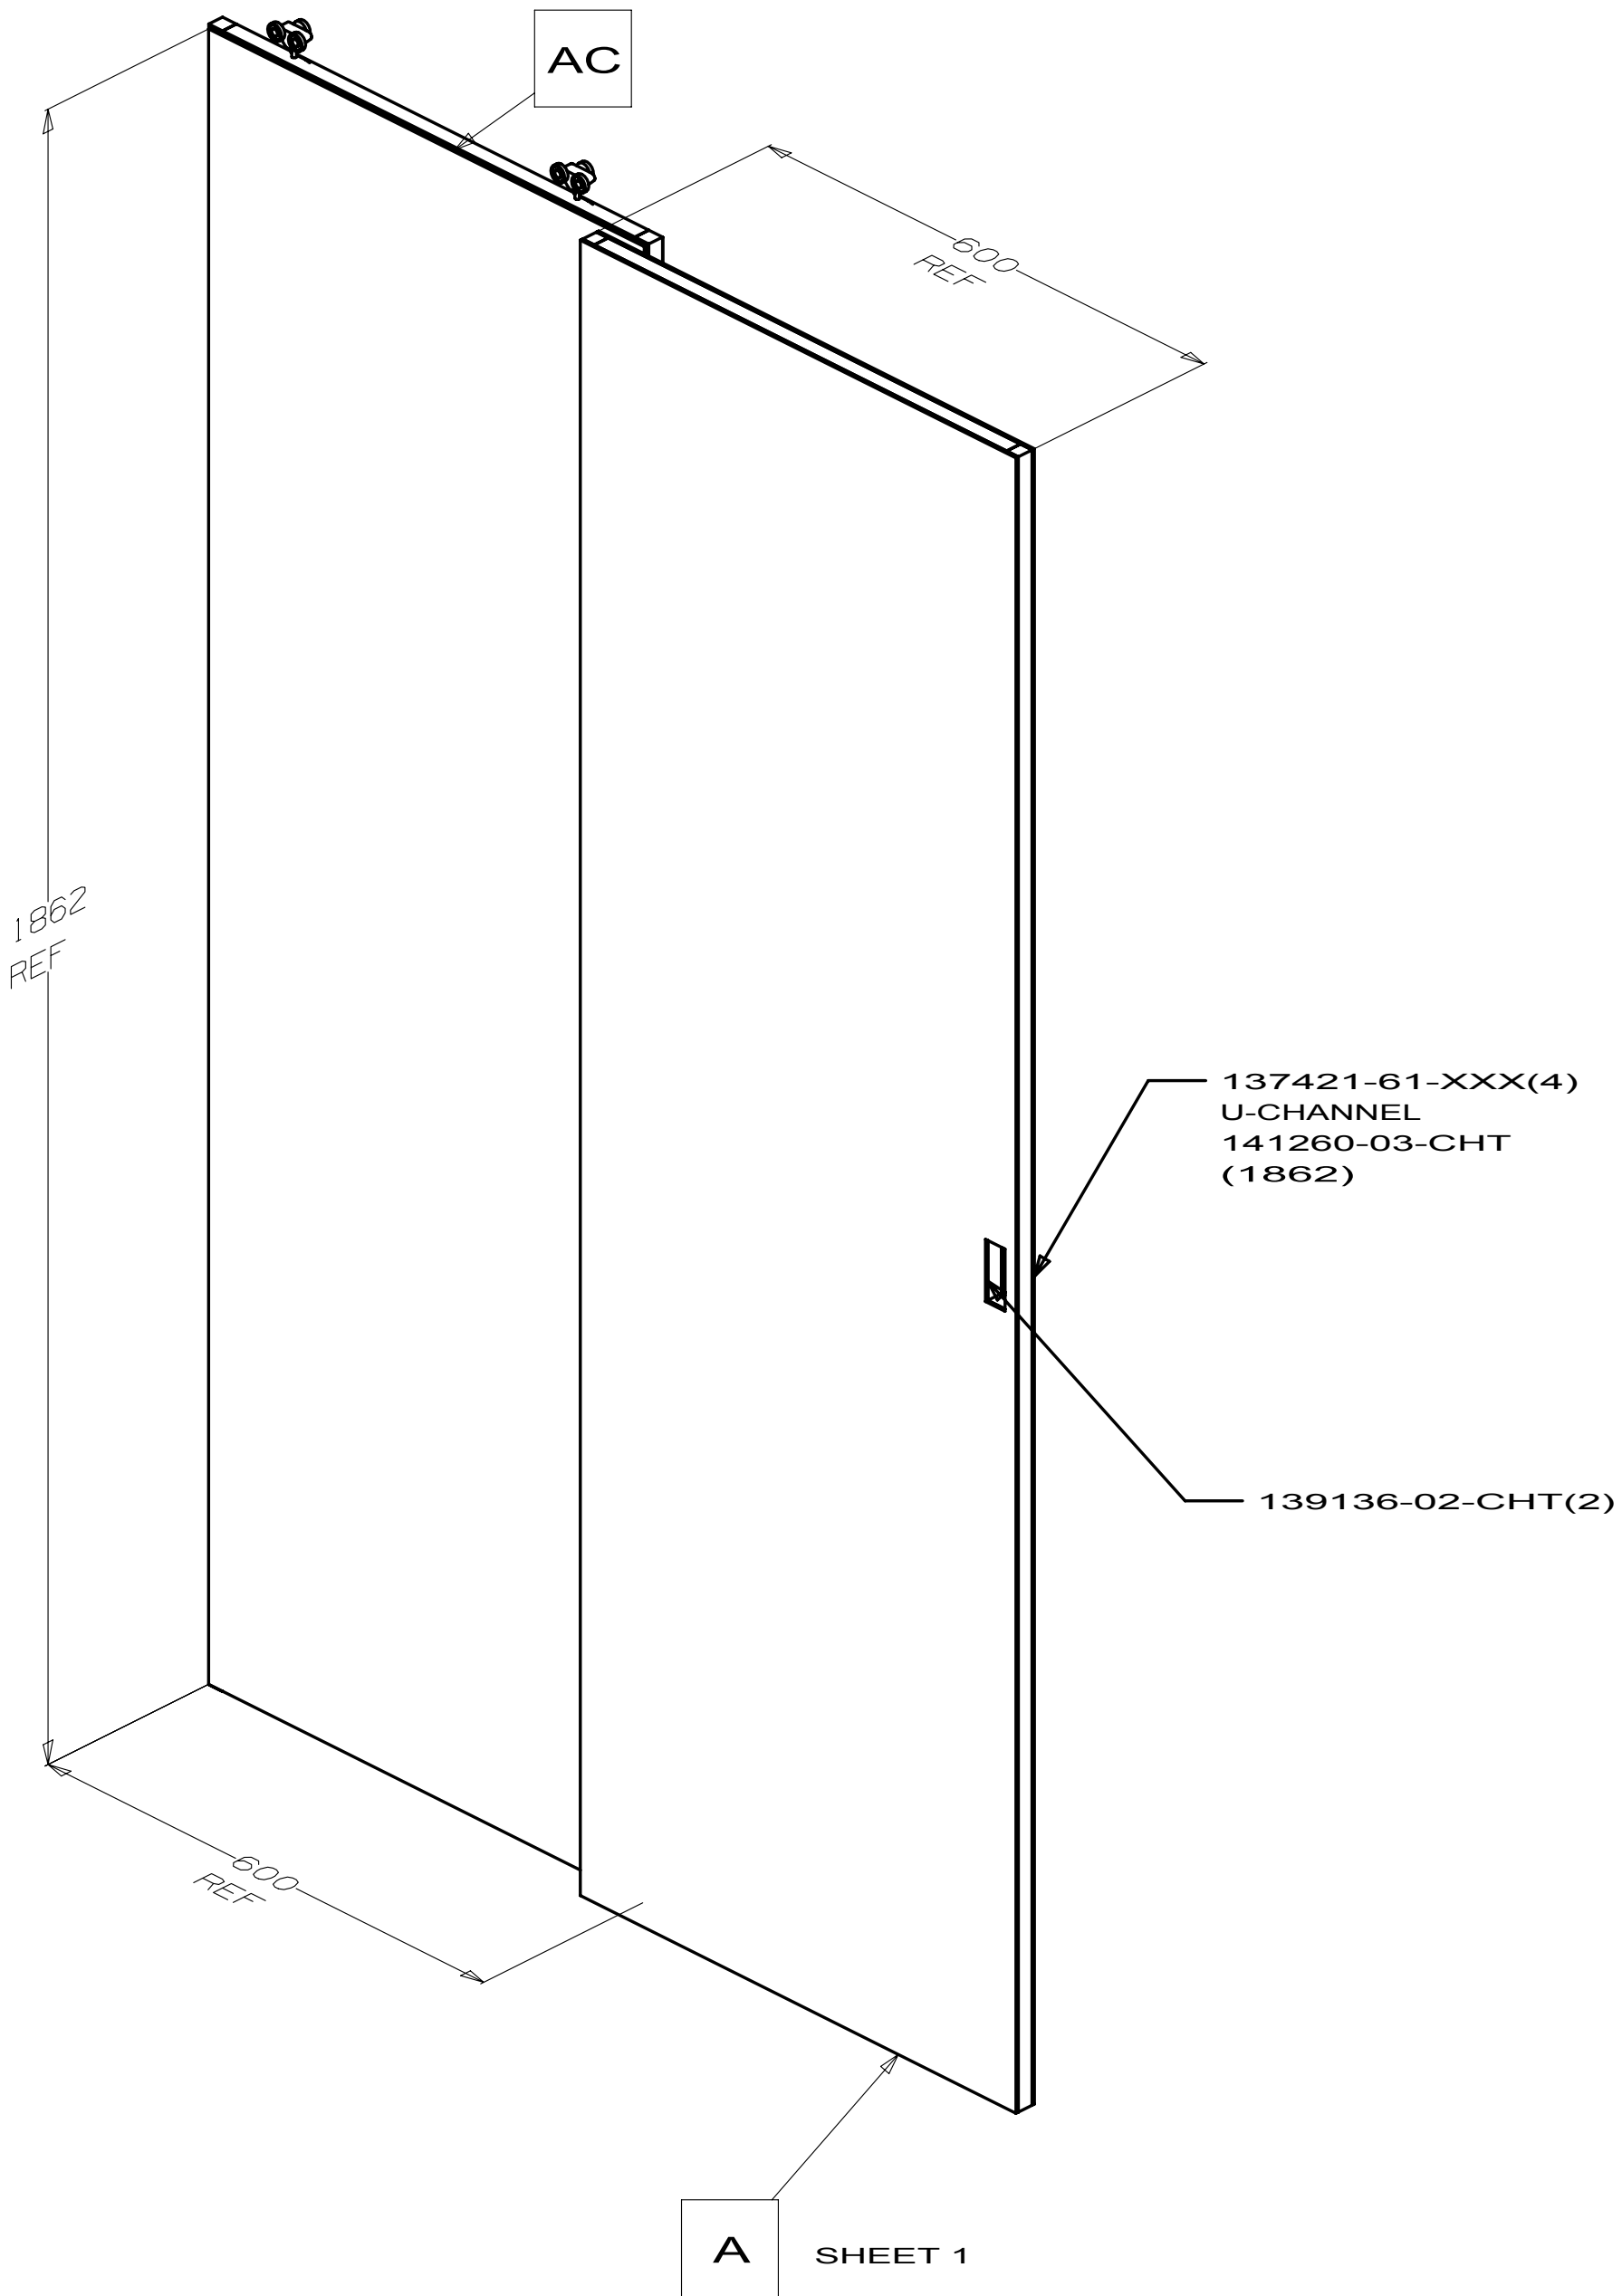

FIRST USED		
07 D35J		
DO NOT SCALE DRAWING		
TITLE: DOOR ASM-SLIDING,DOUBLE		
SHEET 3	PART NO 137421	REV

140629-10-XXX
D35J

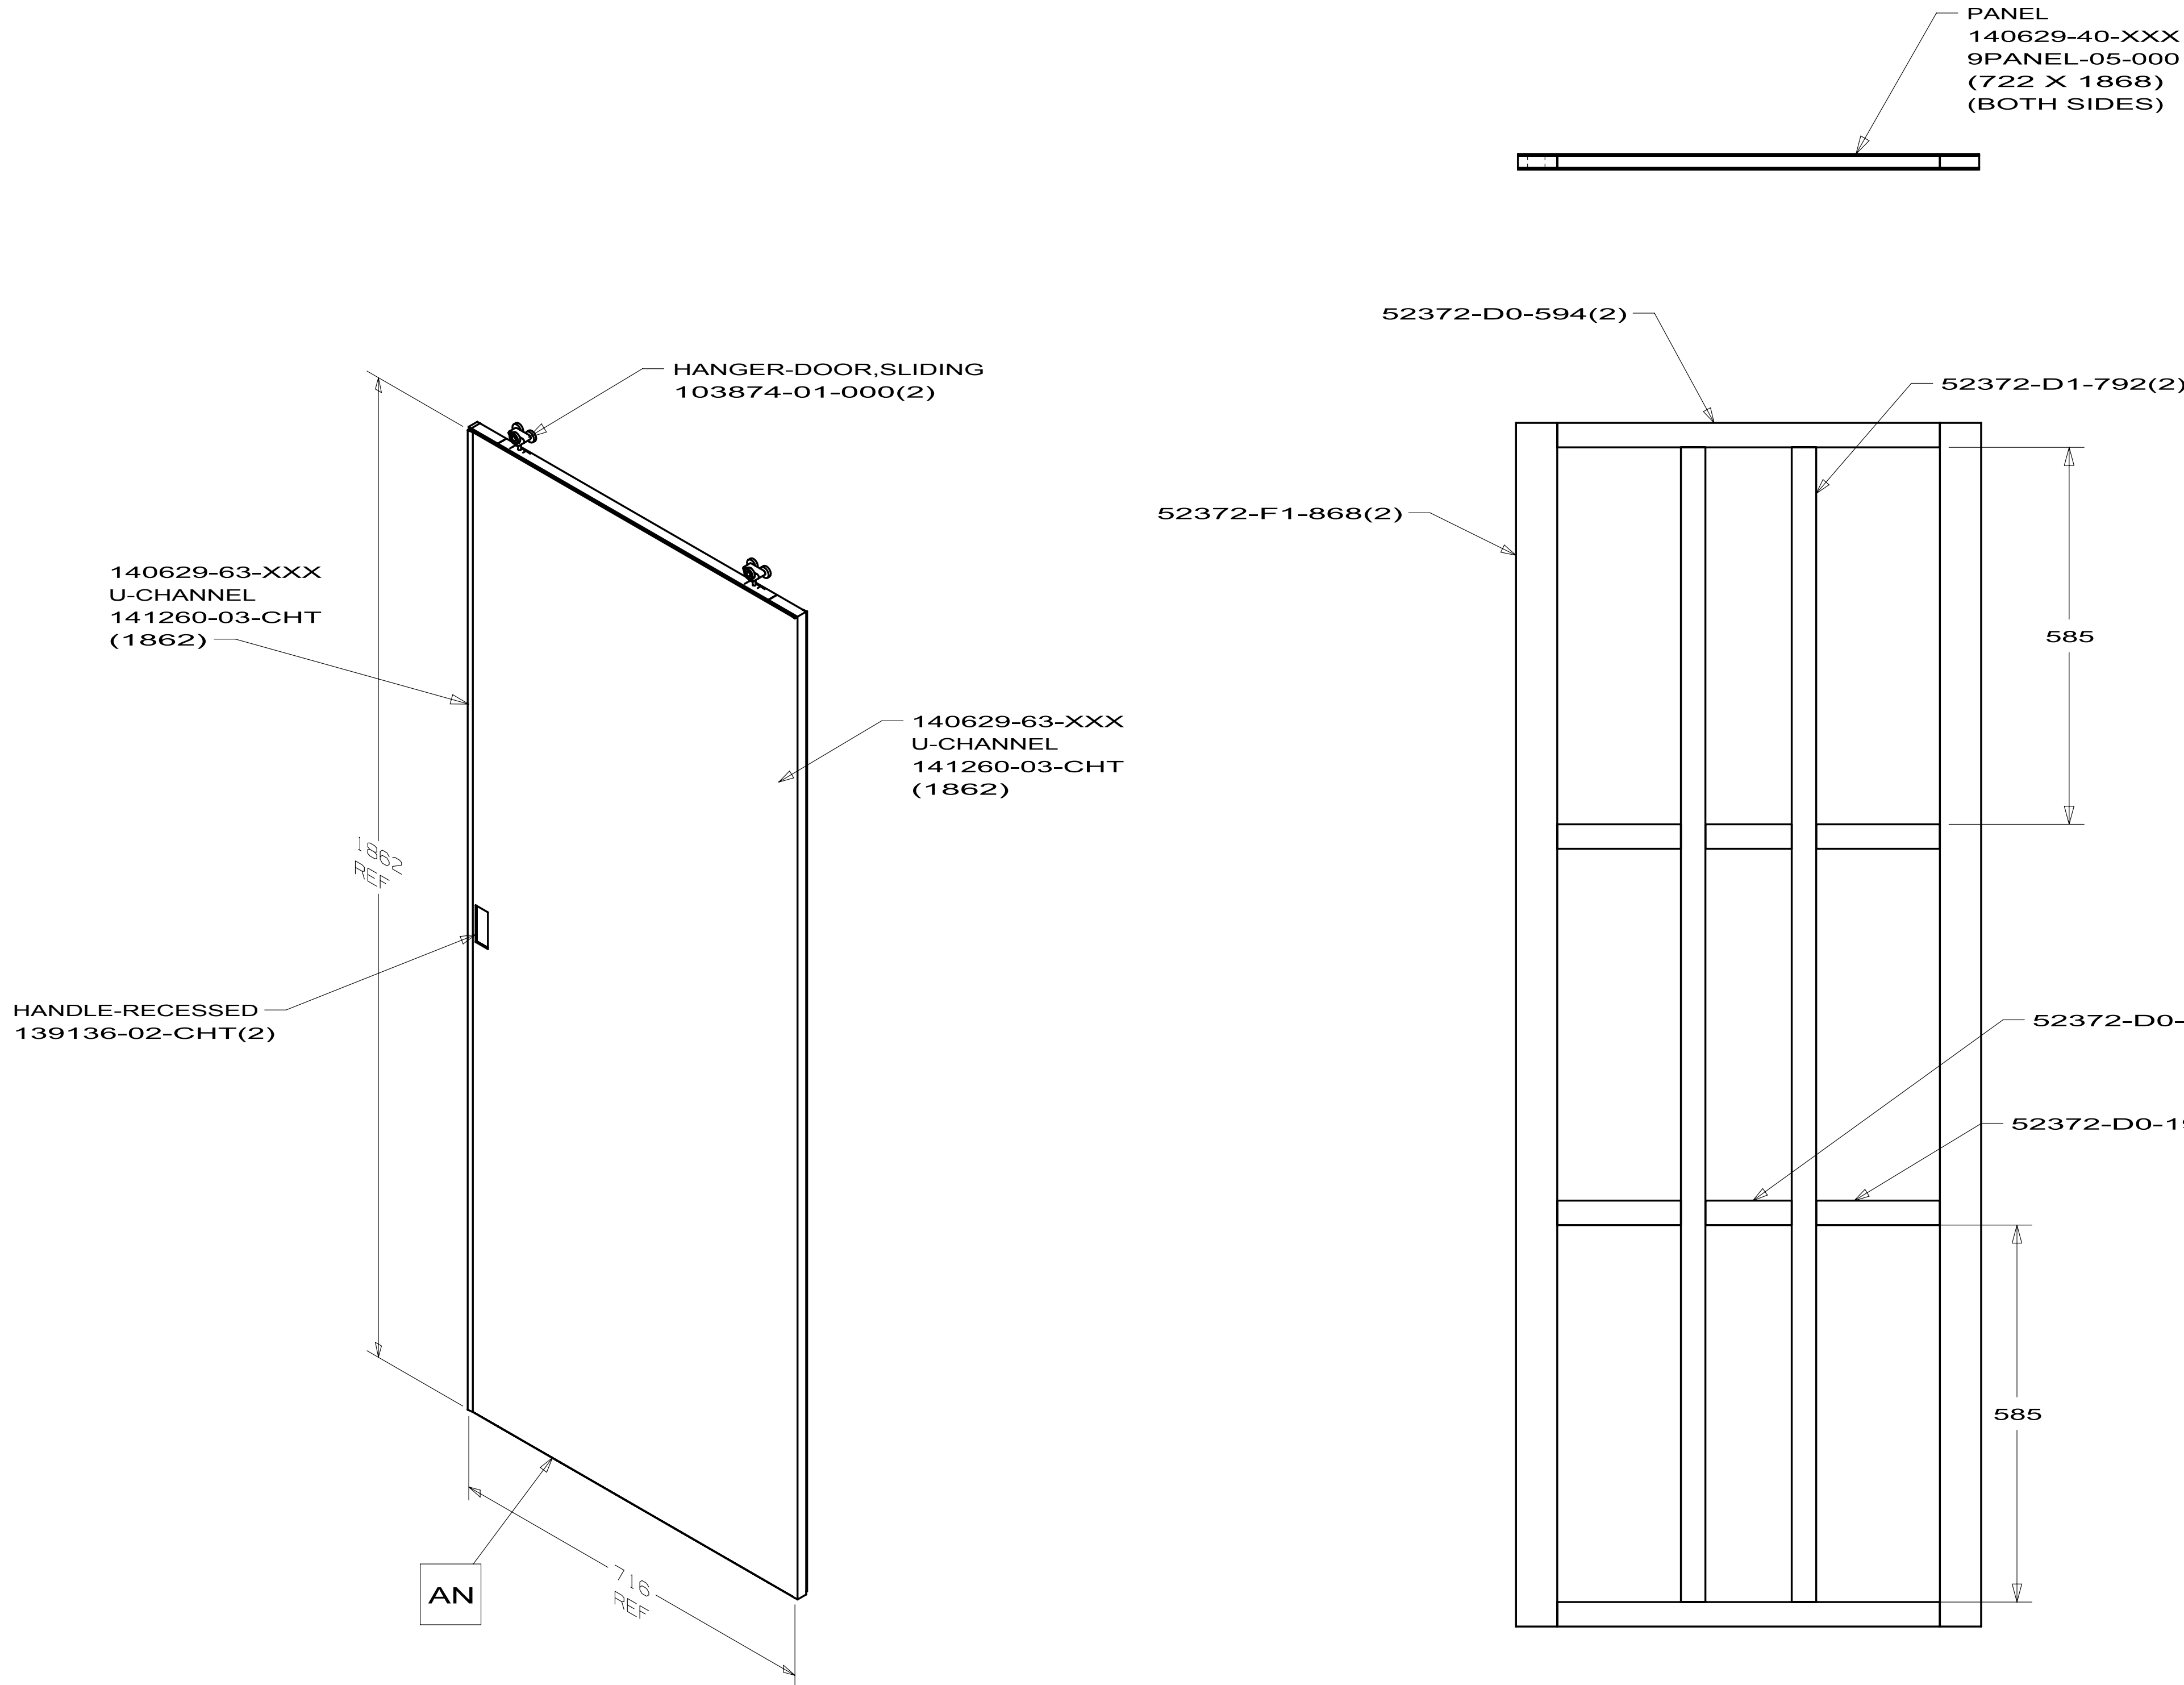


DETAIL **AN**
PANEL ASM
140629-38

DETAIL **AP**
FRAME ASM
140629-39


FIRST USED			07 D35J
DO NOT SCALE DRAWING			
TITLE: DOOR ASM-SLIDING			
SHEET 2	PART NO	140629	REV

144520-17-000
D31E
D35J

FIRST USED		
09 D-SERIES		
DO NOT SCALE DRAWING		
TITLE:		
MICROWAVE INSTL		
SHEET 4	PART NO 144520	REV

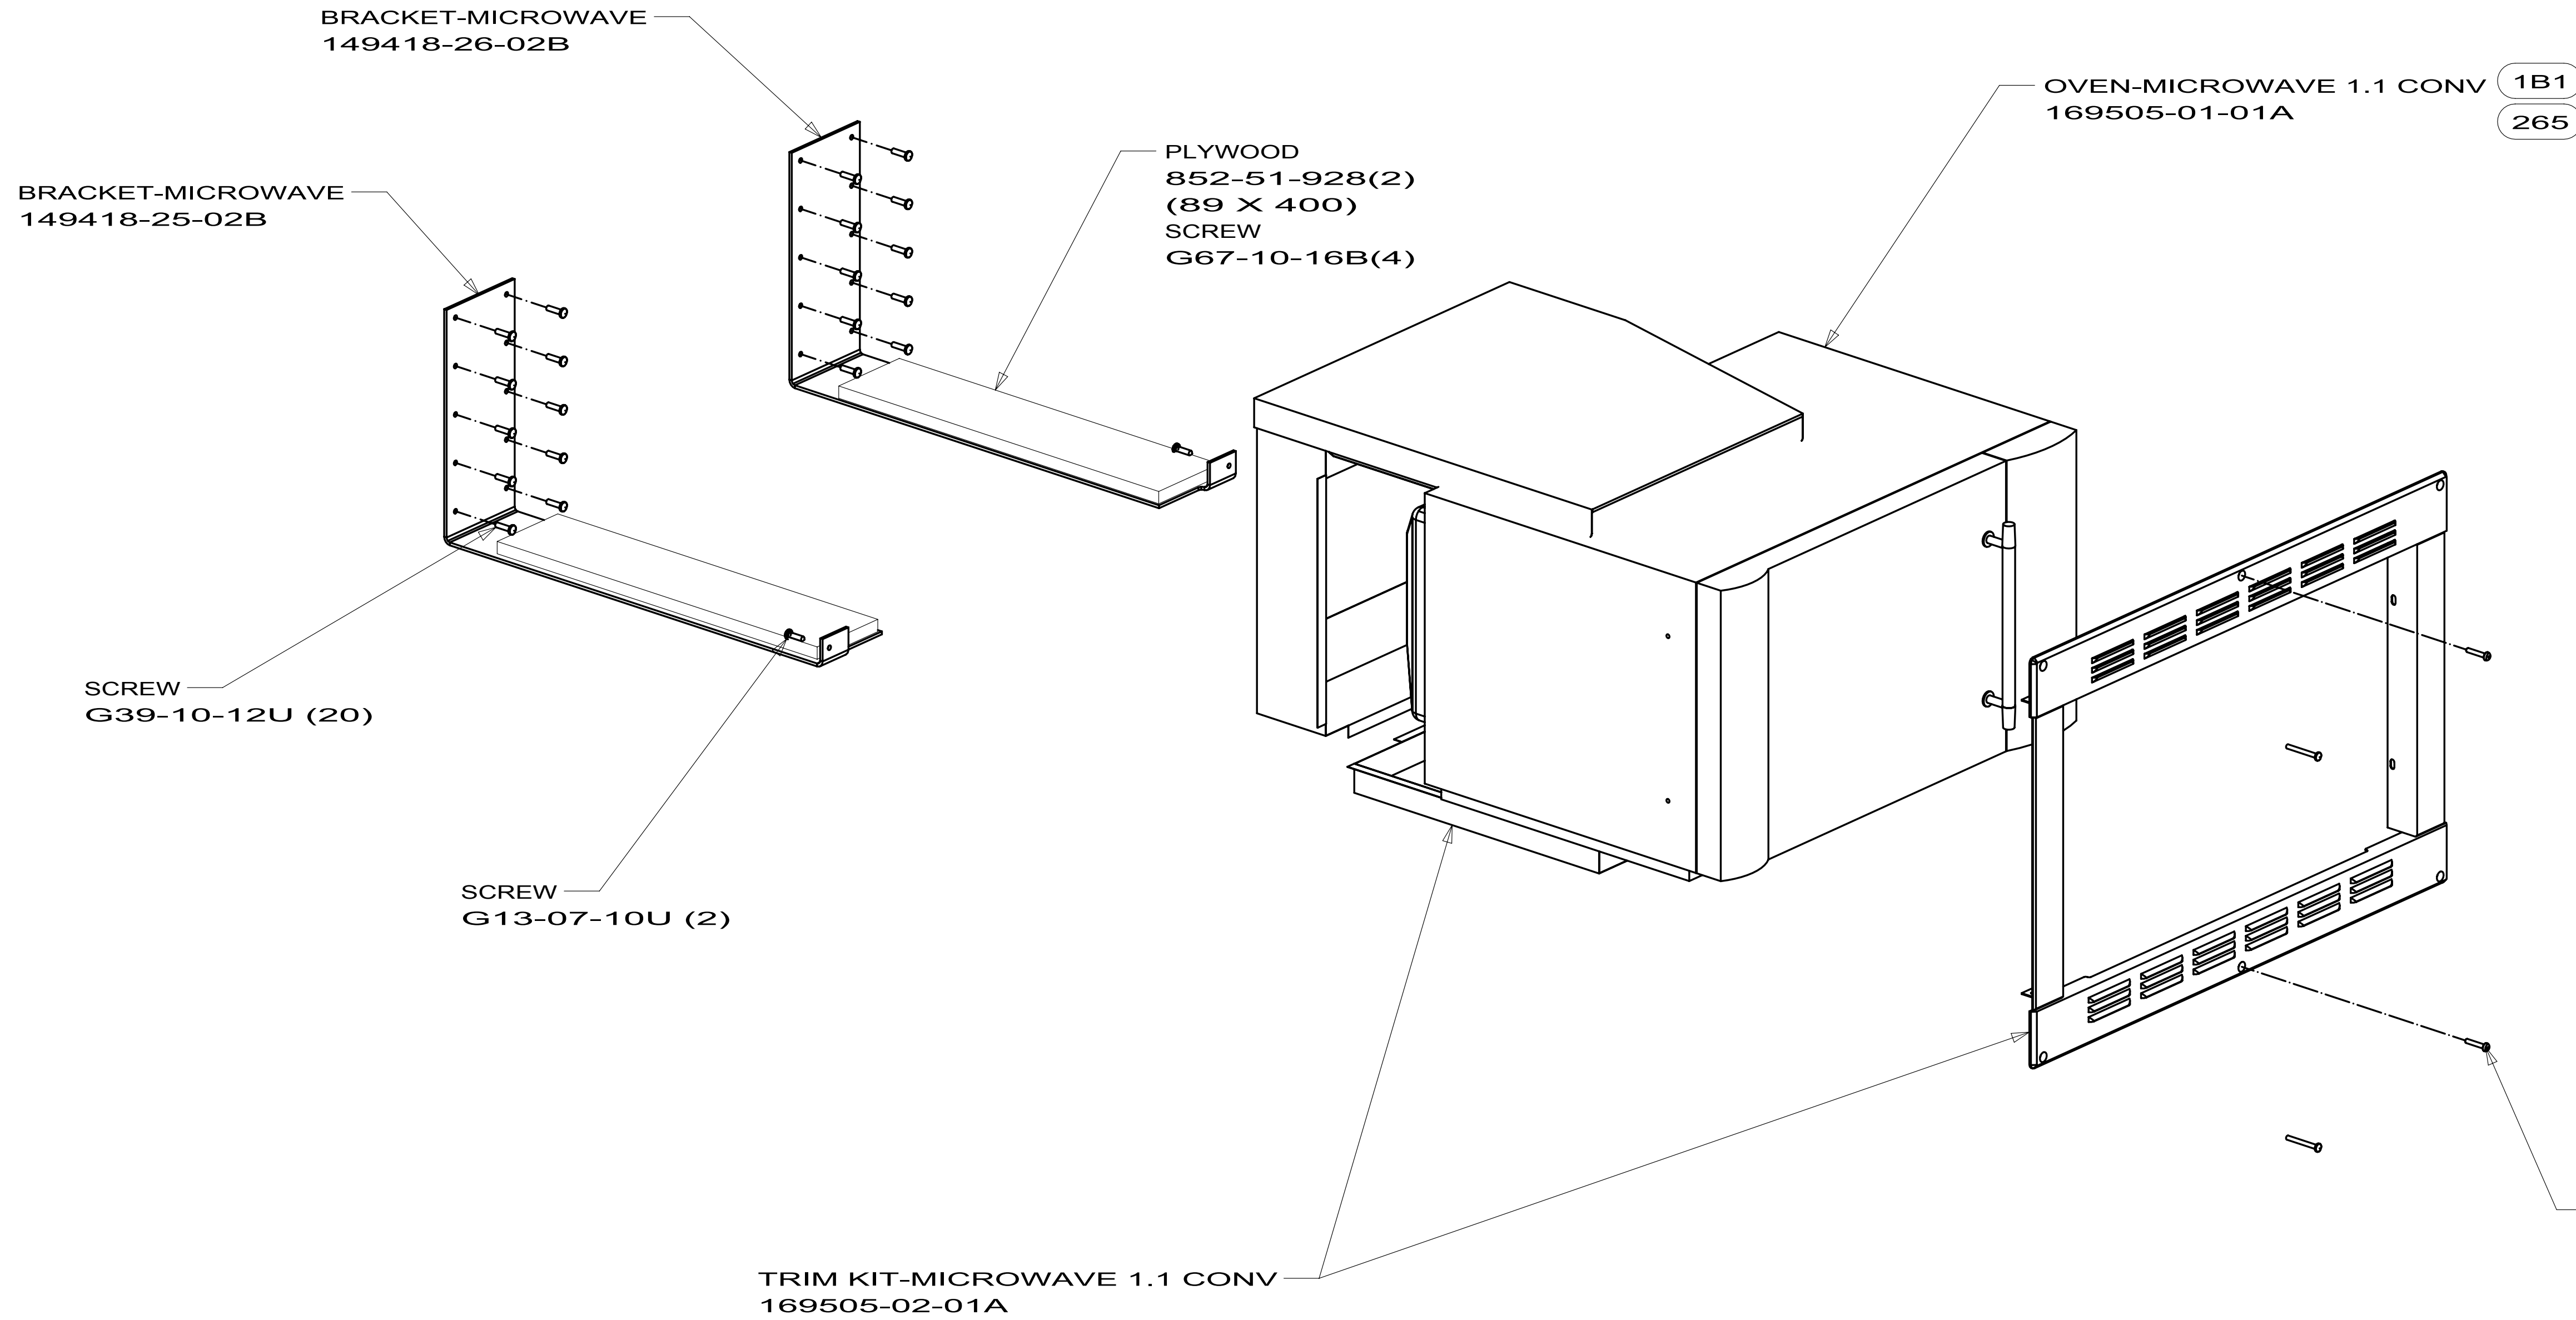

8		7		6	5	4	3	2	1
DWG NO	DOOR	SHEET	UNIT(S)	BAFFLE					
150741-01	DOUBLE	1	E32K	144358-11-CHT					
150741-02	LARGE DOUBLE	2	D35J J35Z/J38N	----					
150741-03		NONE							
150741-04	4 DOOR	3	J35Z/J38N	----					
150741-05		NONE							
150741-06		NONE							
150741-07		NONE							
150741-08		NONE							
150741-09		NONE							
150741-10		NONE							
150741-11		NONE							
150741-12		NONE							
150741-13	DOUBLE	1	524J 524P/524K	144358-09-CHT					
150741-14	DOUBLE	1	224V/229T/231C 231J/329B 728B/730C	144358-34-CHT					
150741-15		NONE							
150741-16		NONE							
150741-17	DOUBLE	1	331C	144358-38-CHT					
150741-18	SINGLE	4	524DL	----					
150741-19		NONE							
150741-20		NONE							
150741-21	LARGE DOUBLE	5	D31E/D37L	----					

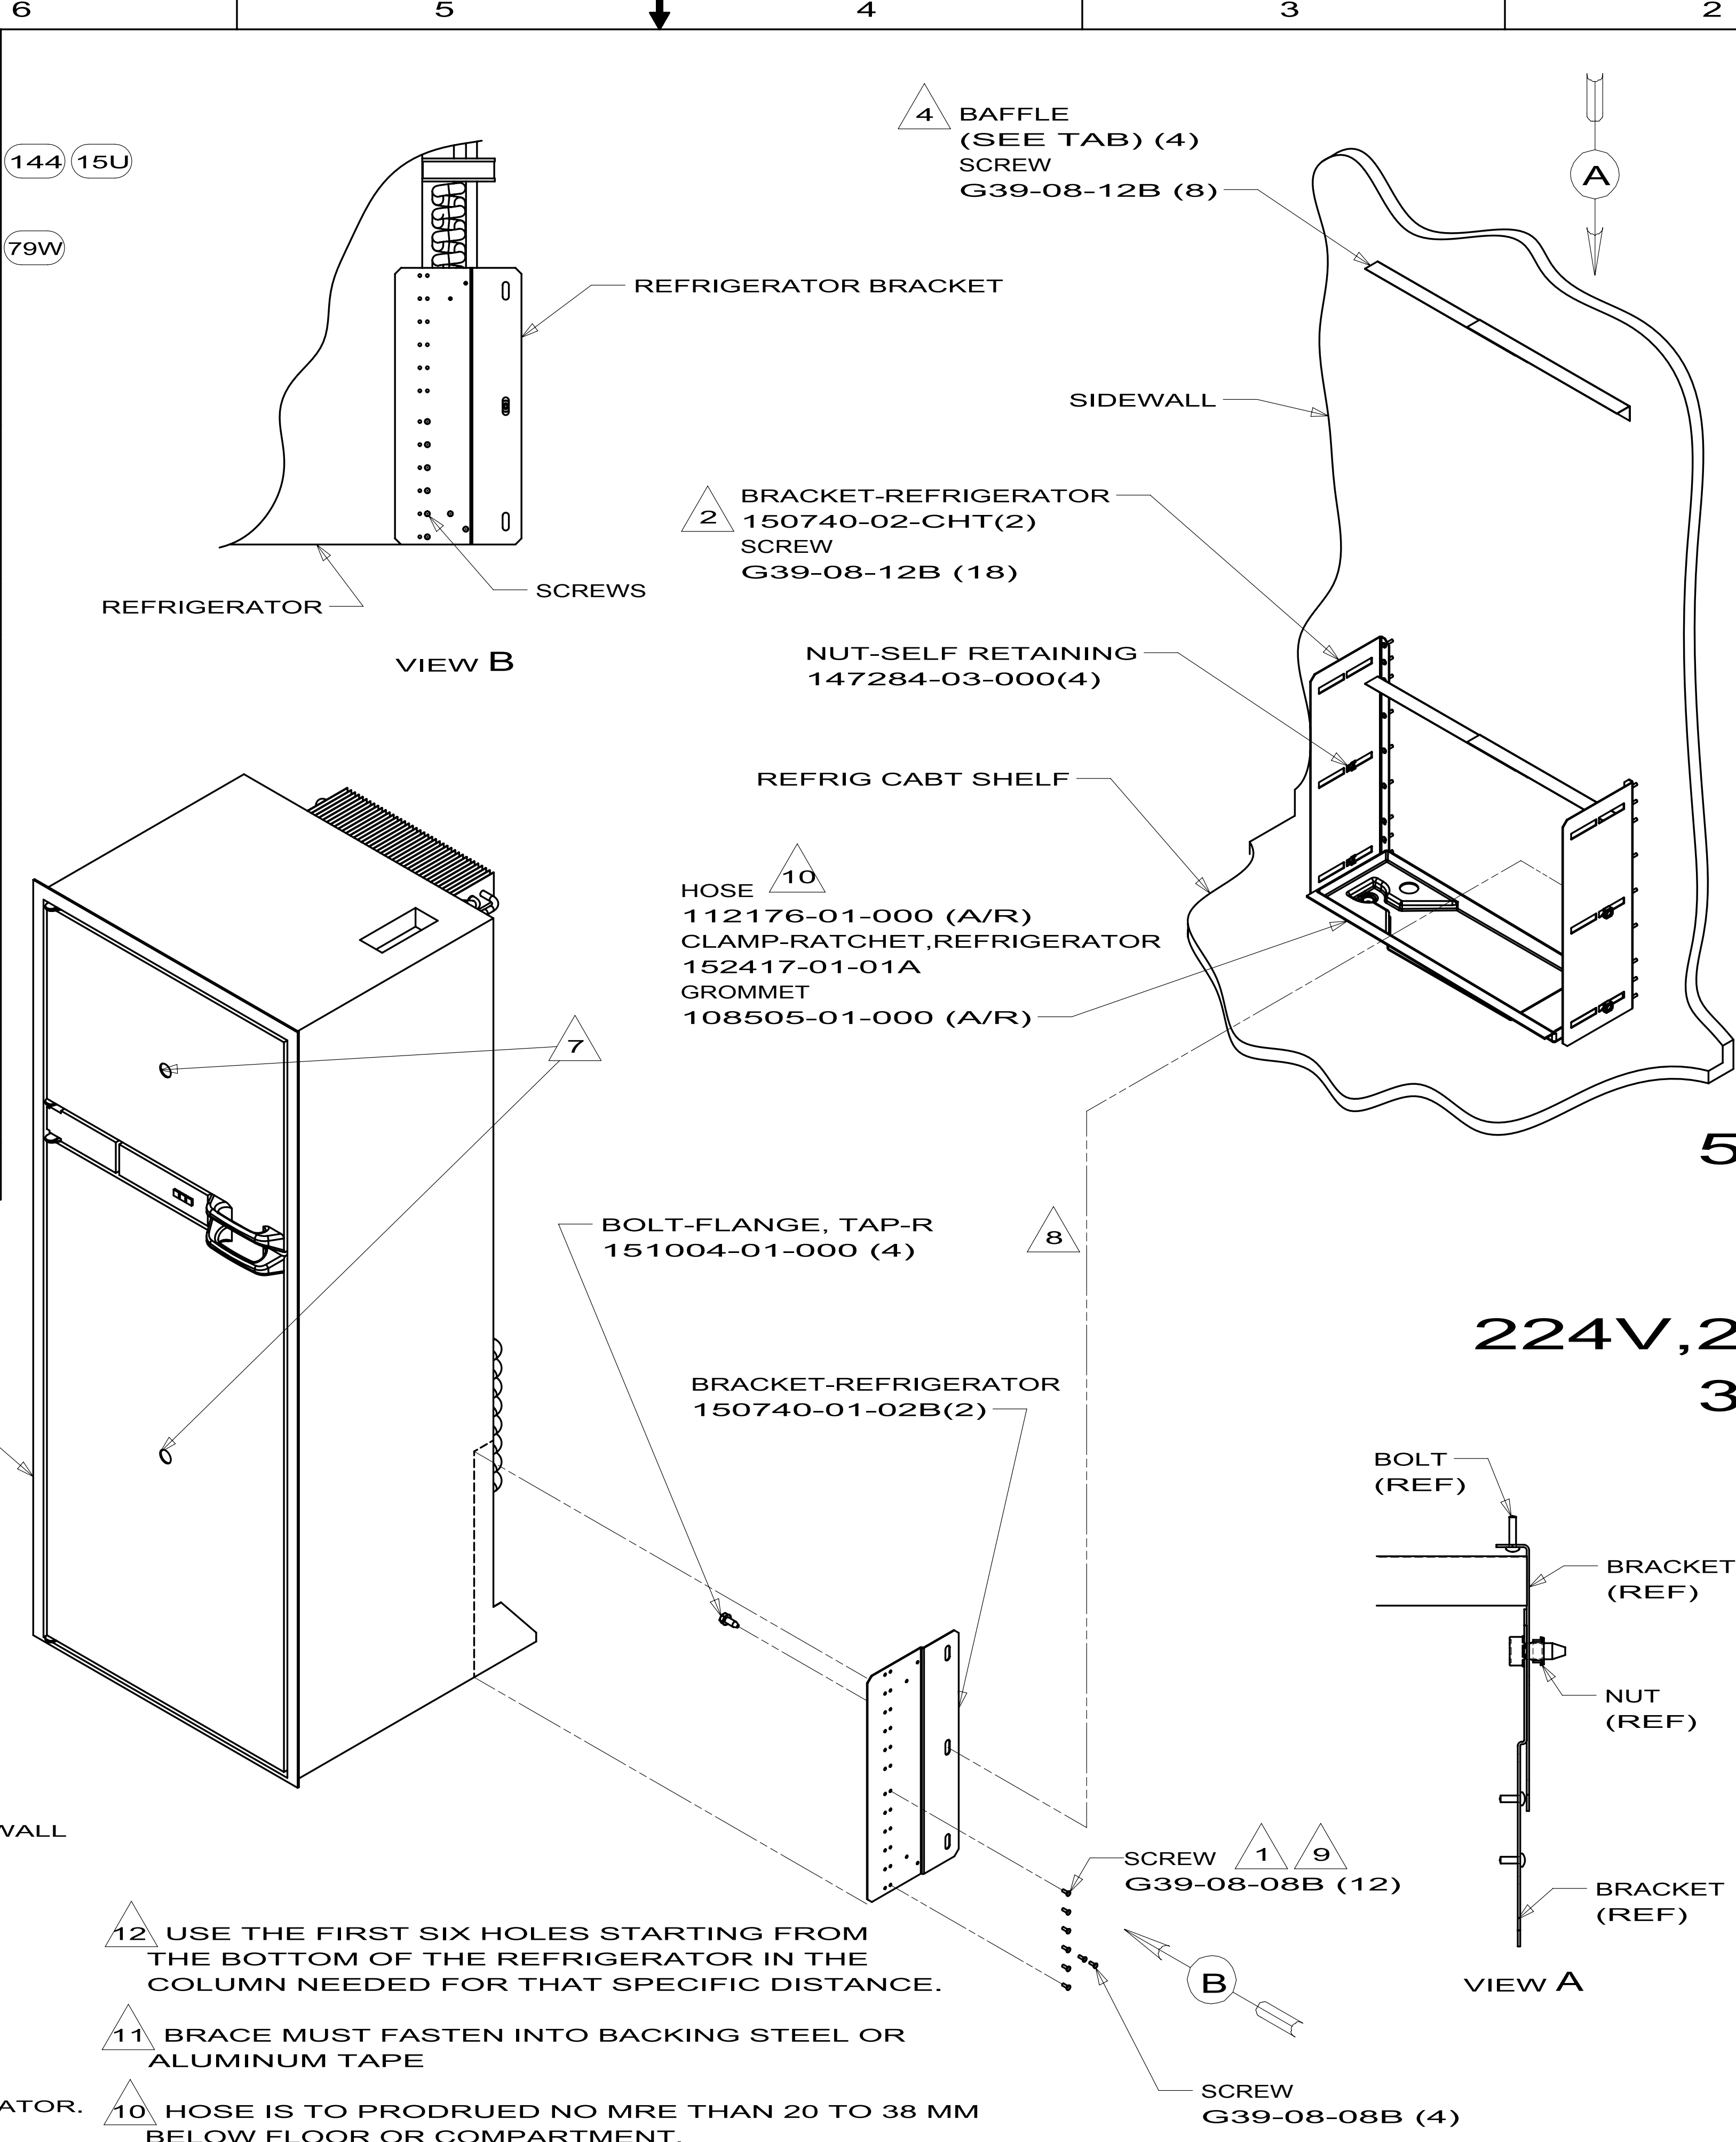

RELEASE		REV	DATE	DWG NO	150741
REV	ZONE	REVISION RECORD		DATE	DTFR-ORIG

150741-01
E32K


150741-13
524J, 524K, 524P

150741-14
224V, 229T, 231C, 231J
329B, 728B, 730C



150741-17
331C

- 8 TORQUE BOLTS TO 27 N-M $\pm$ 3 N-M.
- 7 USE TAPE 123816-01-000 BEHIND INSERT PANELS (2) STRIPS 8MM ON EACH PANEL STD. (2000); SIDE BY SIDE (4000).
- 6 BEND HORIZONTAL AT INSTALLATION. LEG ATTACHED TO SIDEWALL MAY BE INSTALLED AS SHOWN OR WITH LEG DOWN.
- 5 FASTEN TO REFRIGERATOR CABINET.
- 4 CENTER BETWEEN REFRIG CABINET WALLS.
- 3 FASTEN SCREW THRU ANGLE ON TOP OF REFRIGERATOR.
- 2 LOCATE BRACKETS SO THEY ARE TO OUTSIDE OF PLATES.
- 1 PLACE SCREW (ON EACH SIDE) ALONG BACK EDGE OF REFRIGERATOR.


- 12 USE THE FIRST SIX HOLES STARTING FROM THE BOTTOM OF THE REFRIGERATOR IN THE COLUMN NEEDED FOR THAT SPECIFIC DISTANCE.
- 11 BRACE MUST FASTEN INTO BACKING STEEL OR ALUMINUM TAPE
- 10 HOSE IS TO PRODRUED NO MRE THAN 20 TO 38 MM BELOW FLOOR OR COMPARTMENT.

 WINNEBAGO® I N D U S T R I E S		COPYRIGHT 2009 WINNEBAGO INDUSTRIES, INC.	
DTFR		ORIG. DATE	
CHRR		ALL DIMENSIONS ARE IN MILLIMETERS	
P.E.			
M.E.		FIRST USED	
DSNR		04 MH'S	
UNSPECIFIED TOLERANCES ARE:		MATERIAL:	
WHOLE DIM (X) ±			
ONE-PLACE (X.X) ±			
TWO-PLACE (X.XX) ±			
ANGLE ±			
THIRD ANGLE PROJECTION 		WEIGHT=(SEE TAB) LBS.	
DO NOT SCALE DRAWING			
TITLE:			
REFRIGERATOR INSTL			
SHEET 1 OF 5		PART NO 150741	REV

150741-02
D35J
J35Z
J38N

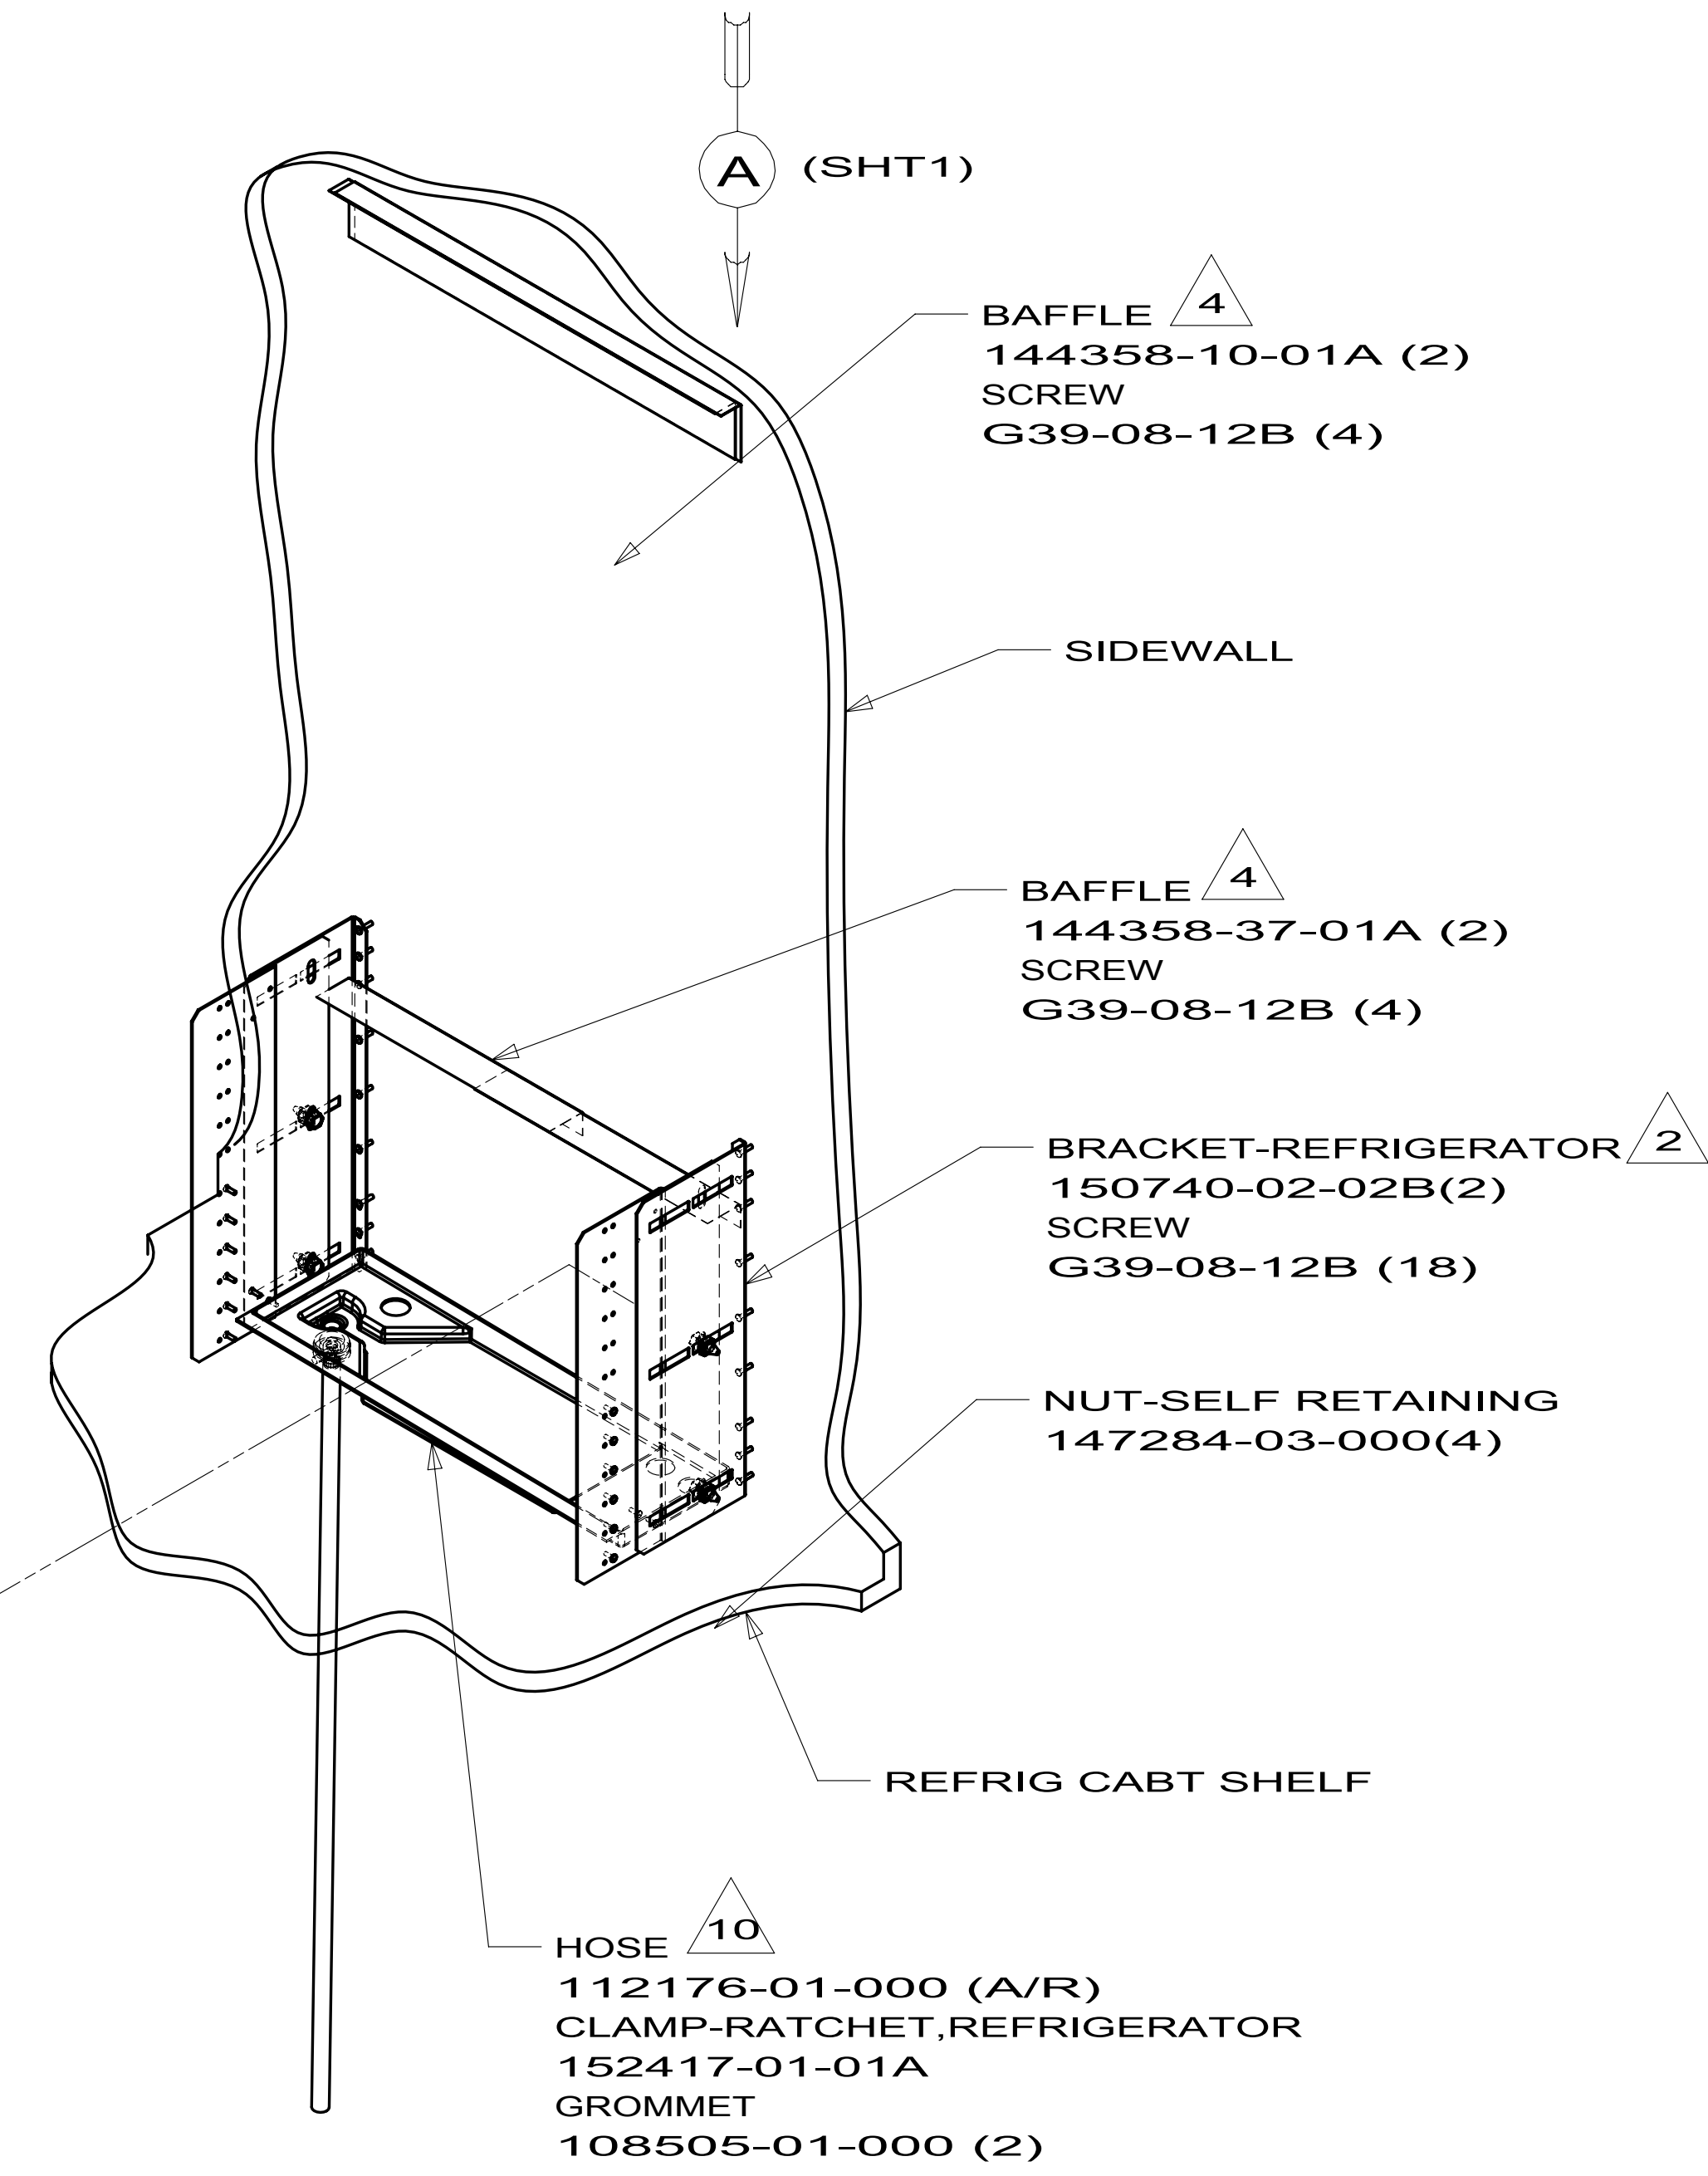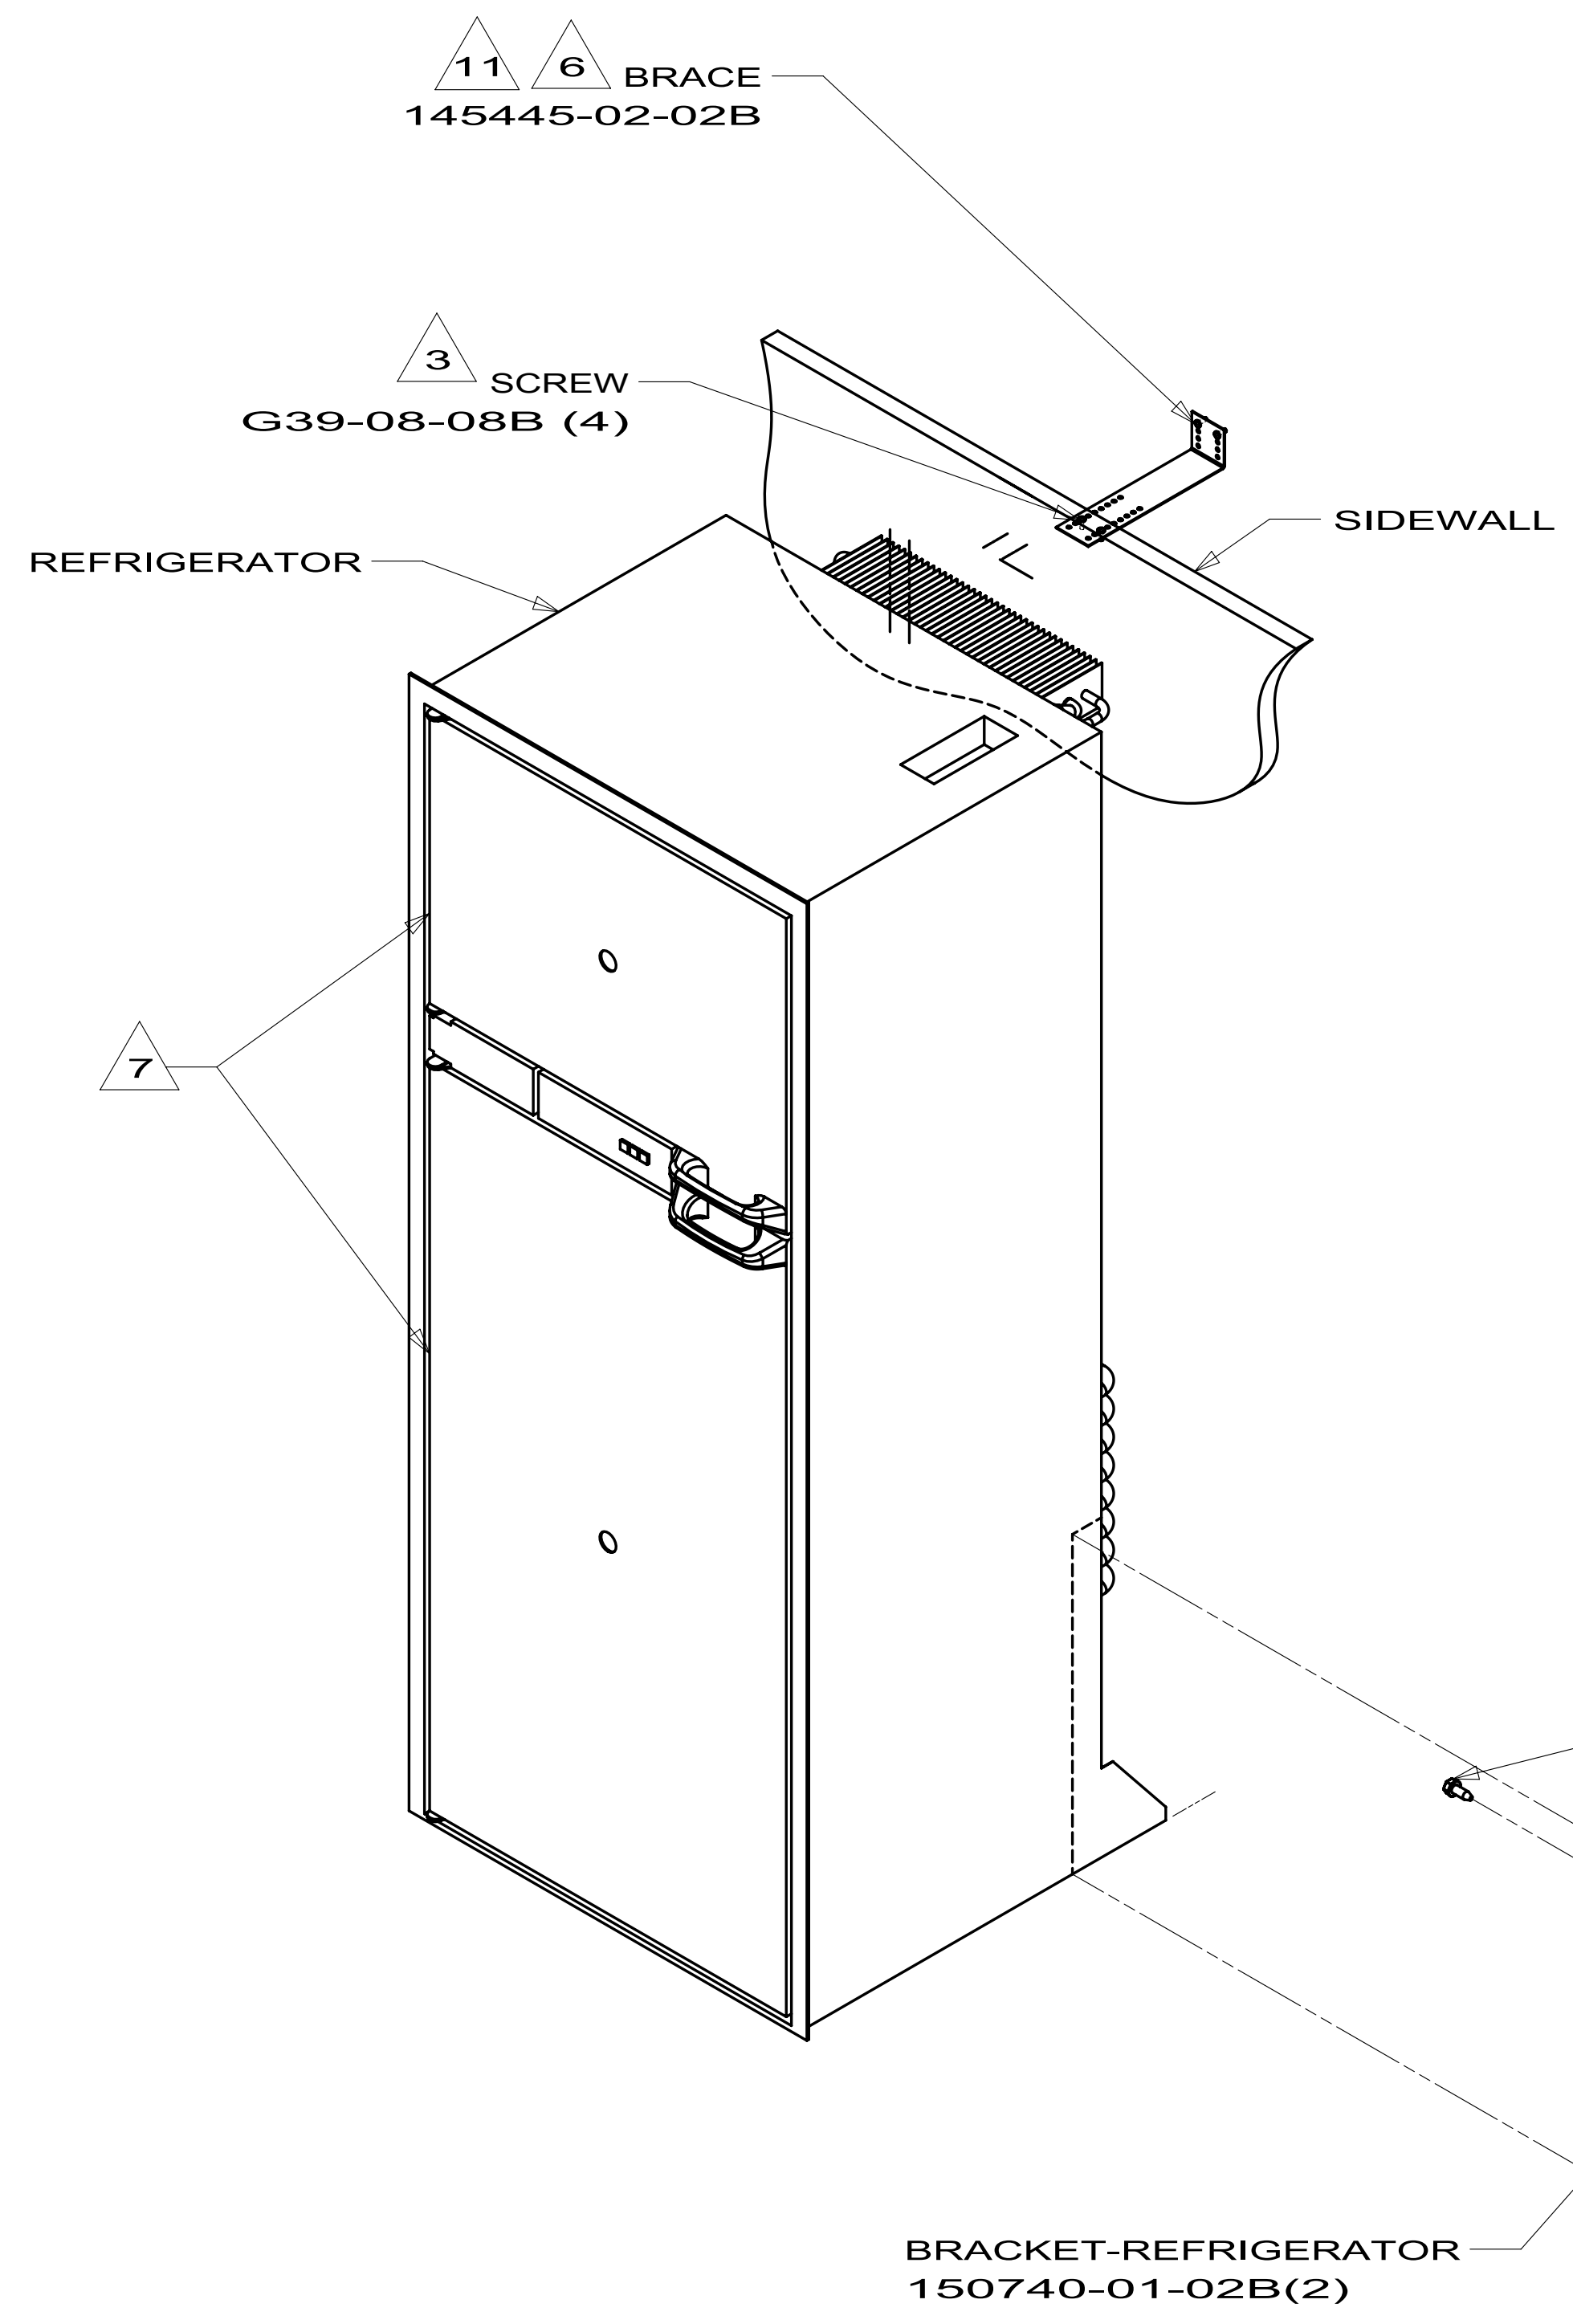


FIRST USED		
04 MH'S		
DO NOT SCALE DRAWING		
TITLE:		
REFRIGERATOR INSTL		
SHEET 2	PART NO	REV
	150741	

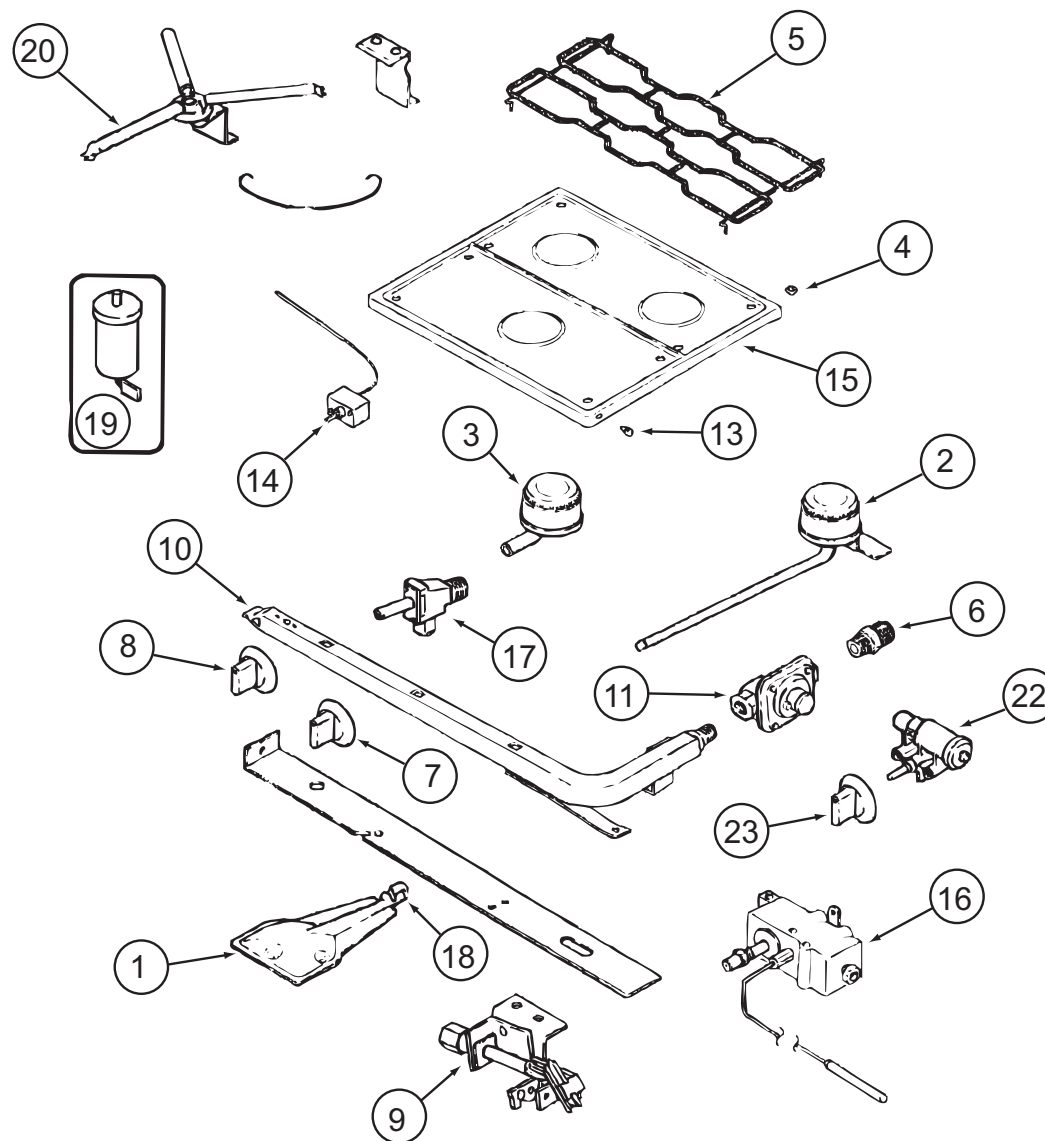


151277-01-01A, 151277-02-01A

151277-01-01A, 151277-02-01A (CONTINUED)

KEY	PART NUMBER	U/M	DESCRIPTION	VENDOR NO.
1	151279-02-700	EA	BURNER - OVEN - W/SHUTTER	74009853
2	112881-04-700	EA	BURNER - TOP/LEFT REAR	74004584
2	126023-01-700	EA	BURNER-TOP (RT-REAR) 5100BTU	74004583
3	112881-04-701	EA	BURNER - TOP/FRONT	74004582
4	102020-01-709	EA	BUMPER-GRATE	8007P020-60
5	112881-04-702	EA	GRATE - BLACK	74007277
6	135065-03-700	EA	FITTING - HALF UNION	74004234
7	128728-01-701	EA	KNOB - BURNER - REAR	74003941 (1 PER)
7	128728-01-702	EA	KNOB - BURNER - FRONT	74003942
8	151279-02-701	EA	KNOB - THERMOSTAT - BLACK	74009858
9	151279-01-700	EA	PILOT - BURNER - 16" SERIES	74009852
10	151279-02-702	EA	PIPE - MANIFOLD	74009856
11	112881-03-701	EA	REGULATOR KIT W/FITTINGS	12001285
13	102020-01-724	EA	BUMPER-MAIN TOP	8003P008-60
14	151279-02-703	EA	THERMOSTAT	74009855
15	151277-01-700	EA	TOP - MAIN (BLACK)	74007287
16	151279-02-704	EA	ELBOW BLOCK ASM (VALVE-OVEN)	74009864
17	151277-01-701	EA	VALVE/REAR - W/SET SCREW	12002254
17	151277-01-702	EA	VALVE/FRONT - W/SET SCREW	12002246
19	112881-04-705	EA	PUSH RING (ELECTRODE MTG)	7104P002-60
19	126023-01-711	EA	ELECTRODE - IGNITER (ONLY)	7432P077-60
20	126023-01-736	EA	FLASH TUBE EXTENSION (REAR)	74003326
20	126023-01-737	EA	FLASH TUBE EXTENSION (FRONT)	74003327
21	112881-04-708	EA	CLIP-FLASH TUBE	7112P068-60
22	126023-01-735	EA	KIT - IGNITOR TOP BRNER & KNOB	12001296=74002413&4
23	128728-01-707	EA	KNOB - IGNITOR	74003944
26	112881-04-709	EA	SHIELD-SPARK	3604F211-45
			CONTACT WINNEBAGO PART SALES FOR UNLISTED COMPONENT(S)	

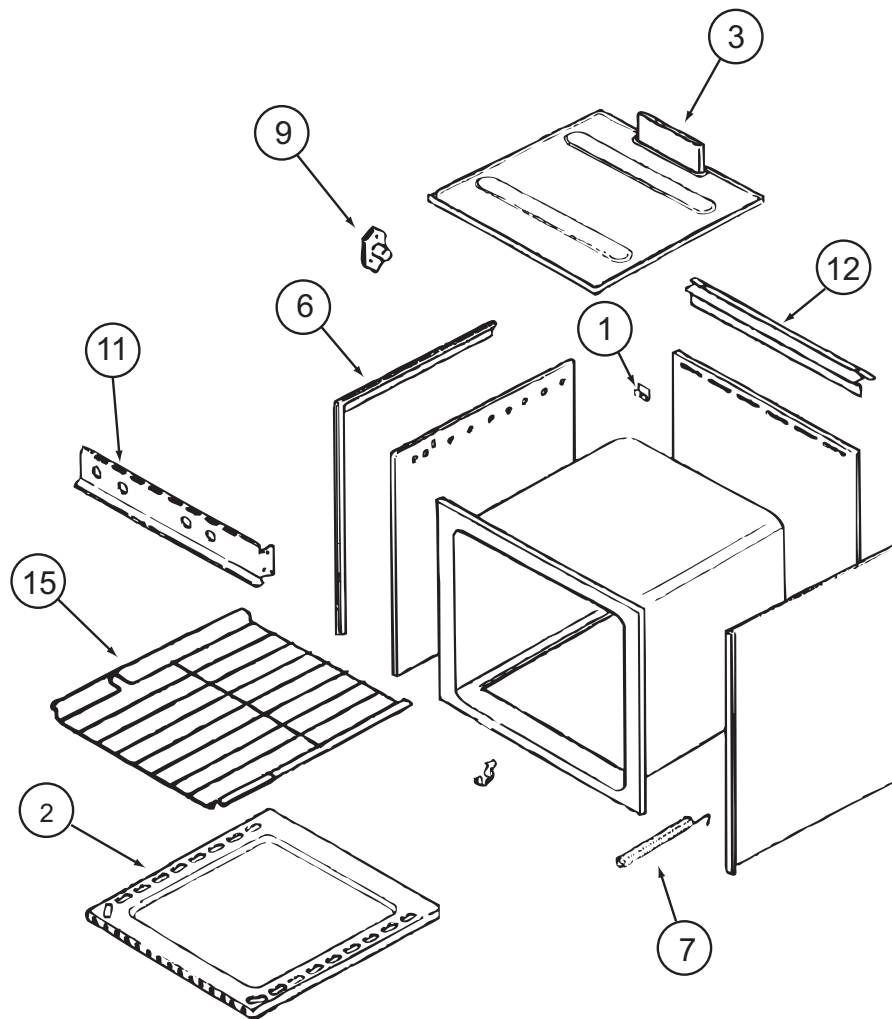



KEY		PART NUMBER		U/M DESCRIPTION		151277-01-01A (CONTINUED)	
						VENDOR NO.	
2		126023-01-731	EA	BOTTOM - OVEN		2205F016-19	
3		126023-01-718	EA	FLUE BOX ASSEMBLY		4006W075-80	
6		126023-01-713	EA	TRIM - SIDE (RIGHT) BLACK		74002827	
6		126023-01-714	EA	TRIM - SIDE (LEFT) BLACK		74002828	
7		135066-03-700	EA	SPRING - OVEN DOOR		74001835	
9		128728-01-703	EA	PIN/T-NUT F/HINGE		7103P109-60	
15		126023-01-716	EA	RACK - OVEN		74003106	
CONTACT WINNEBAGO PART SALES FOR UNLISTED COMPONENT(S)							

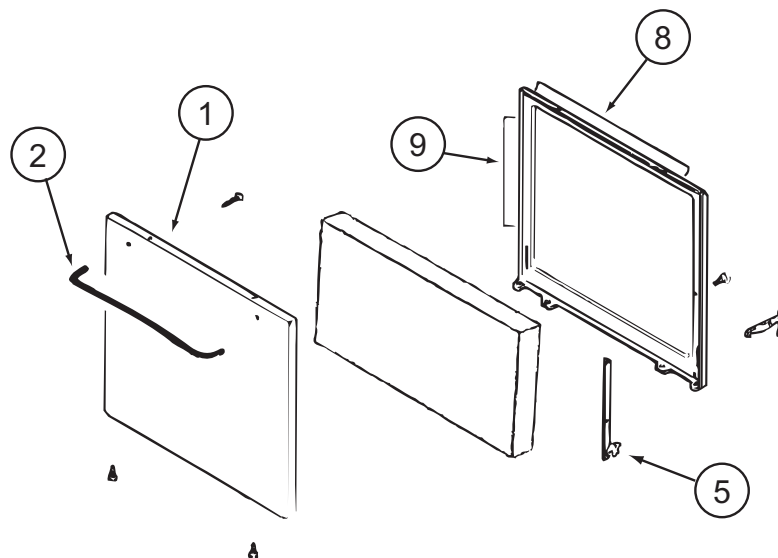



151277-01-01A (CONTINUED)

KEY	PART NUMBER	U/M	DESCRIPTION	VENDOR NO.
1	102022-01-704	EA	GLASS-OUTER	7902P261-60
1	112881-01-713	EA	DOOR/OVEN-TEXT/BLK NO WINDOW	2401F126-70
2	128727-01-701	EA	HANDLE - OVEN DOOR	74003929
5	151277-01-704	EA	HINGE KIT-OVEN DR/LT	12400028
5	151277-01-705	EA	HINGE KIT-OVEN DR/RT	12400029
8	126023-01-732	EA	SEAL/OVEN DR TOP	7212P014-60
9	135066-03-714	EA	SEAL - OVEN DOOR SIDES	7212P039-60
CONTACT WINNEBAGO PART SALES FOR UNLISTED COMPONENT(S)				

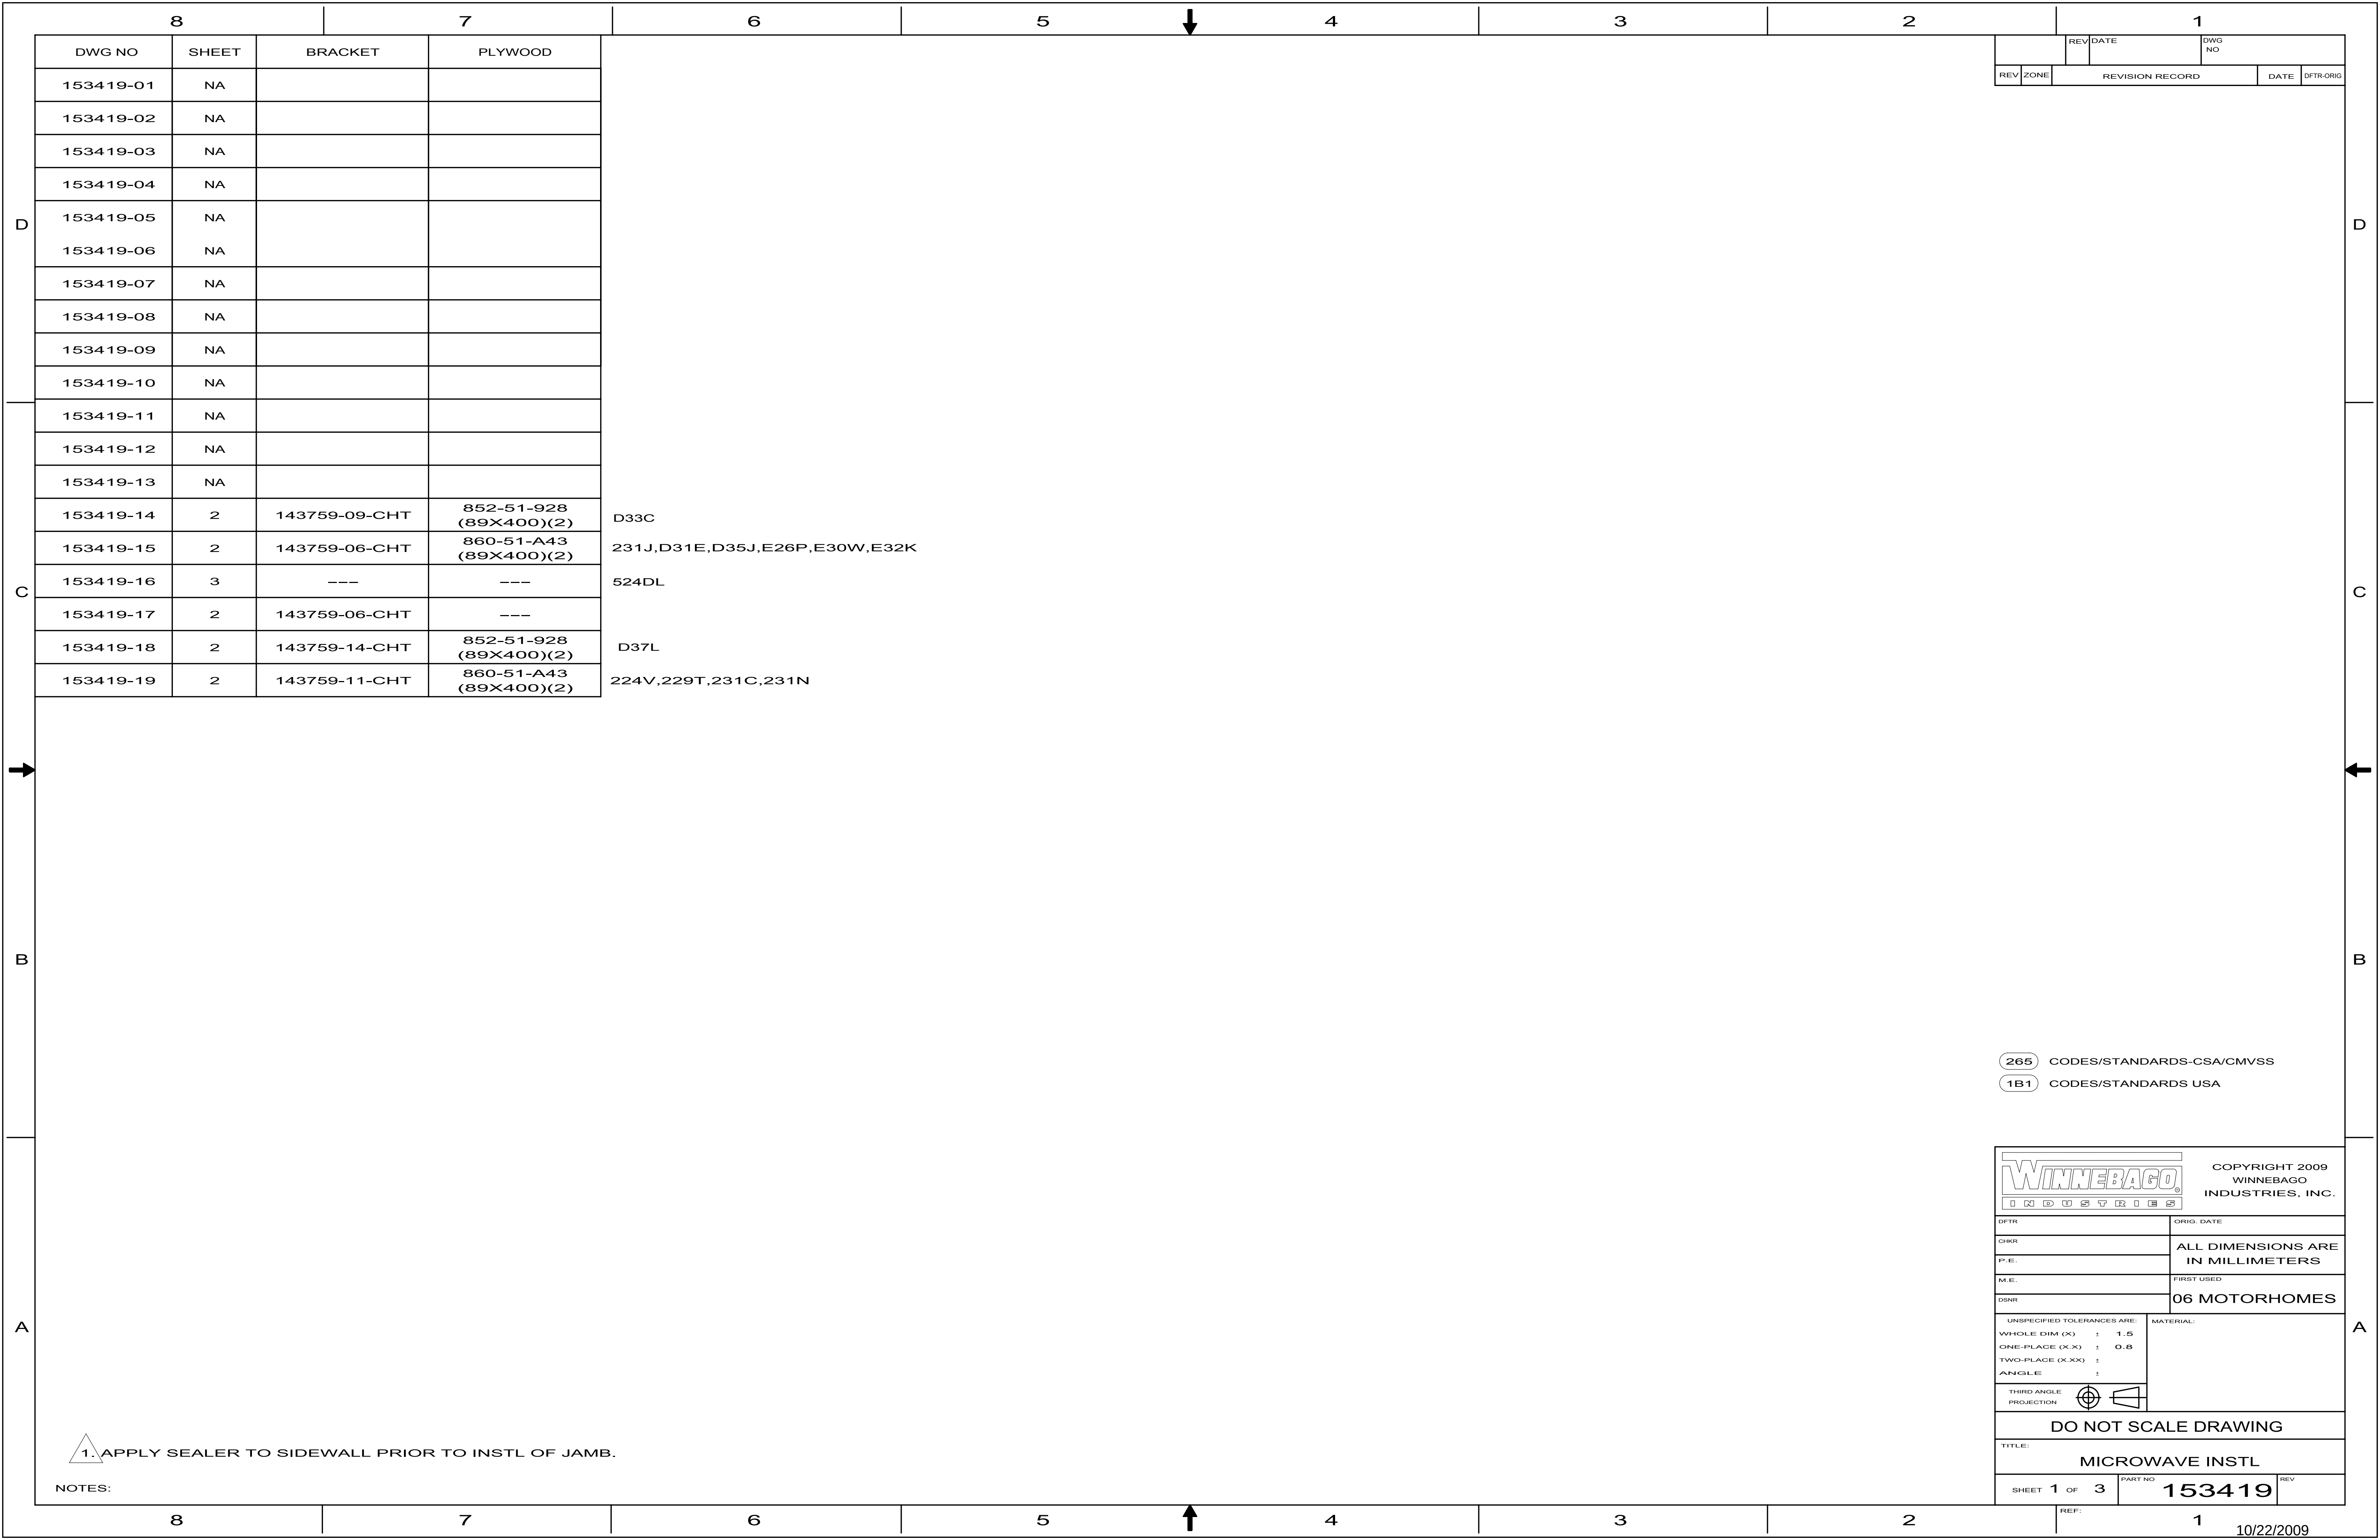

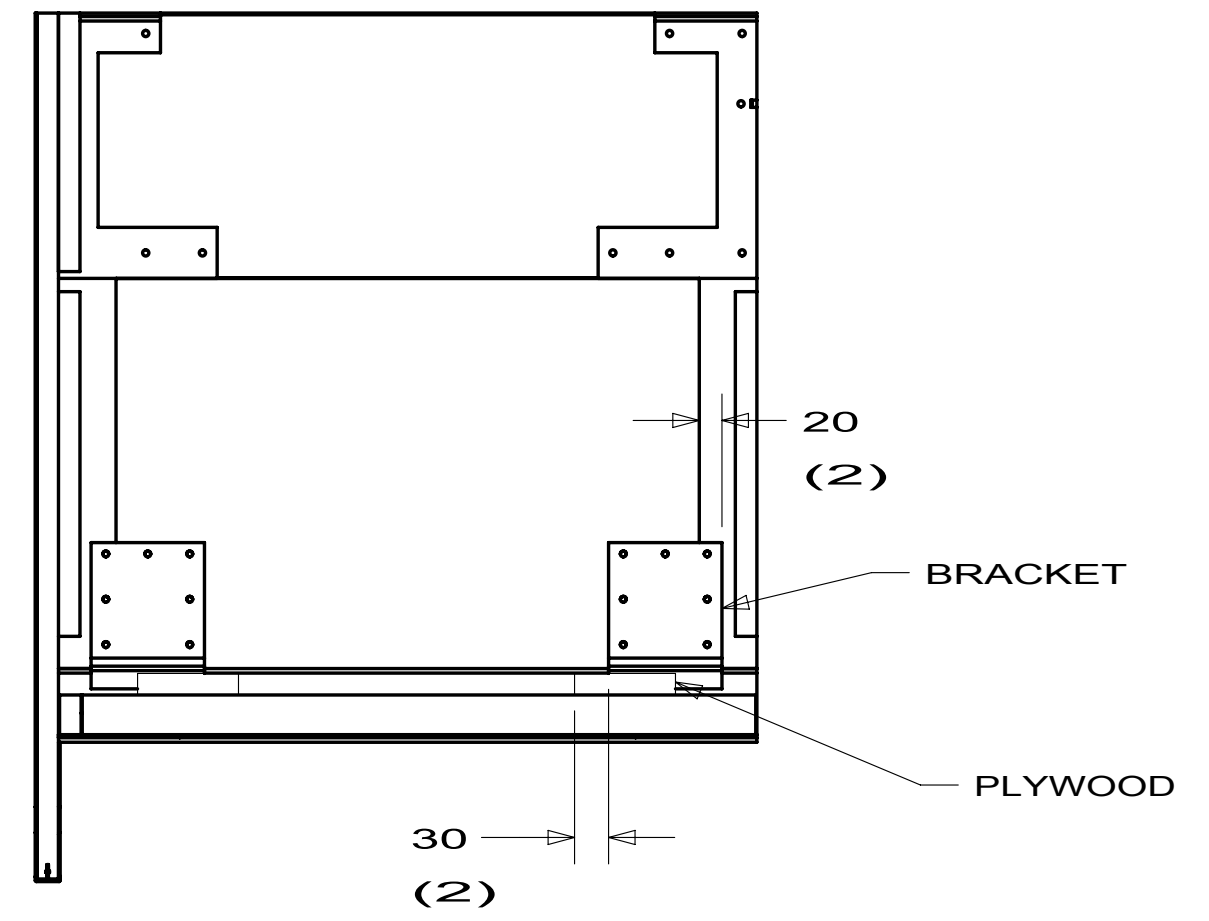

VIEW X

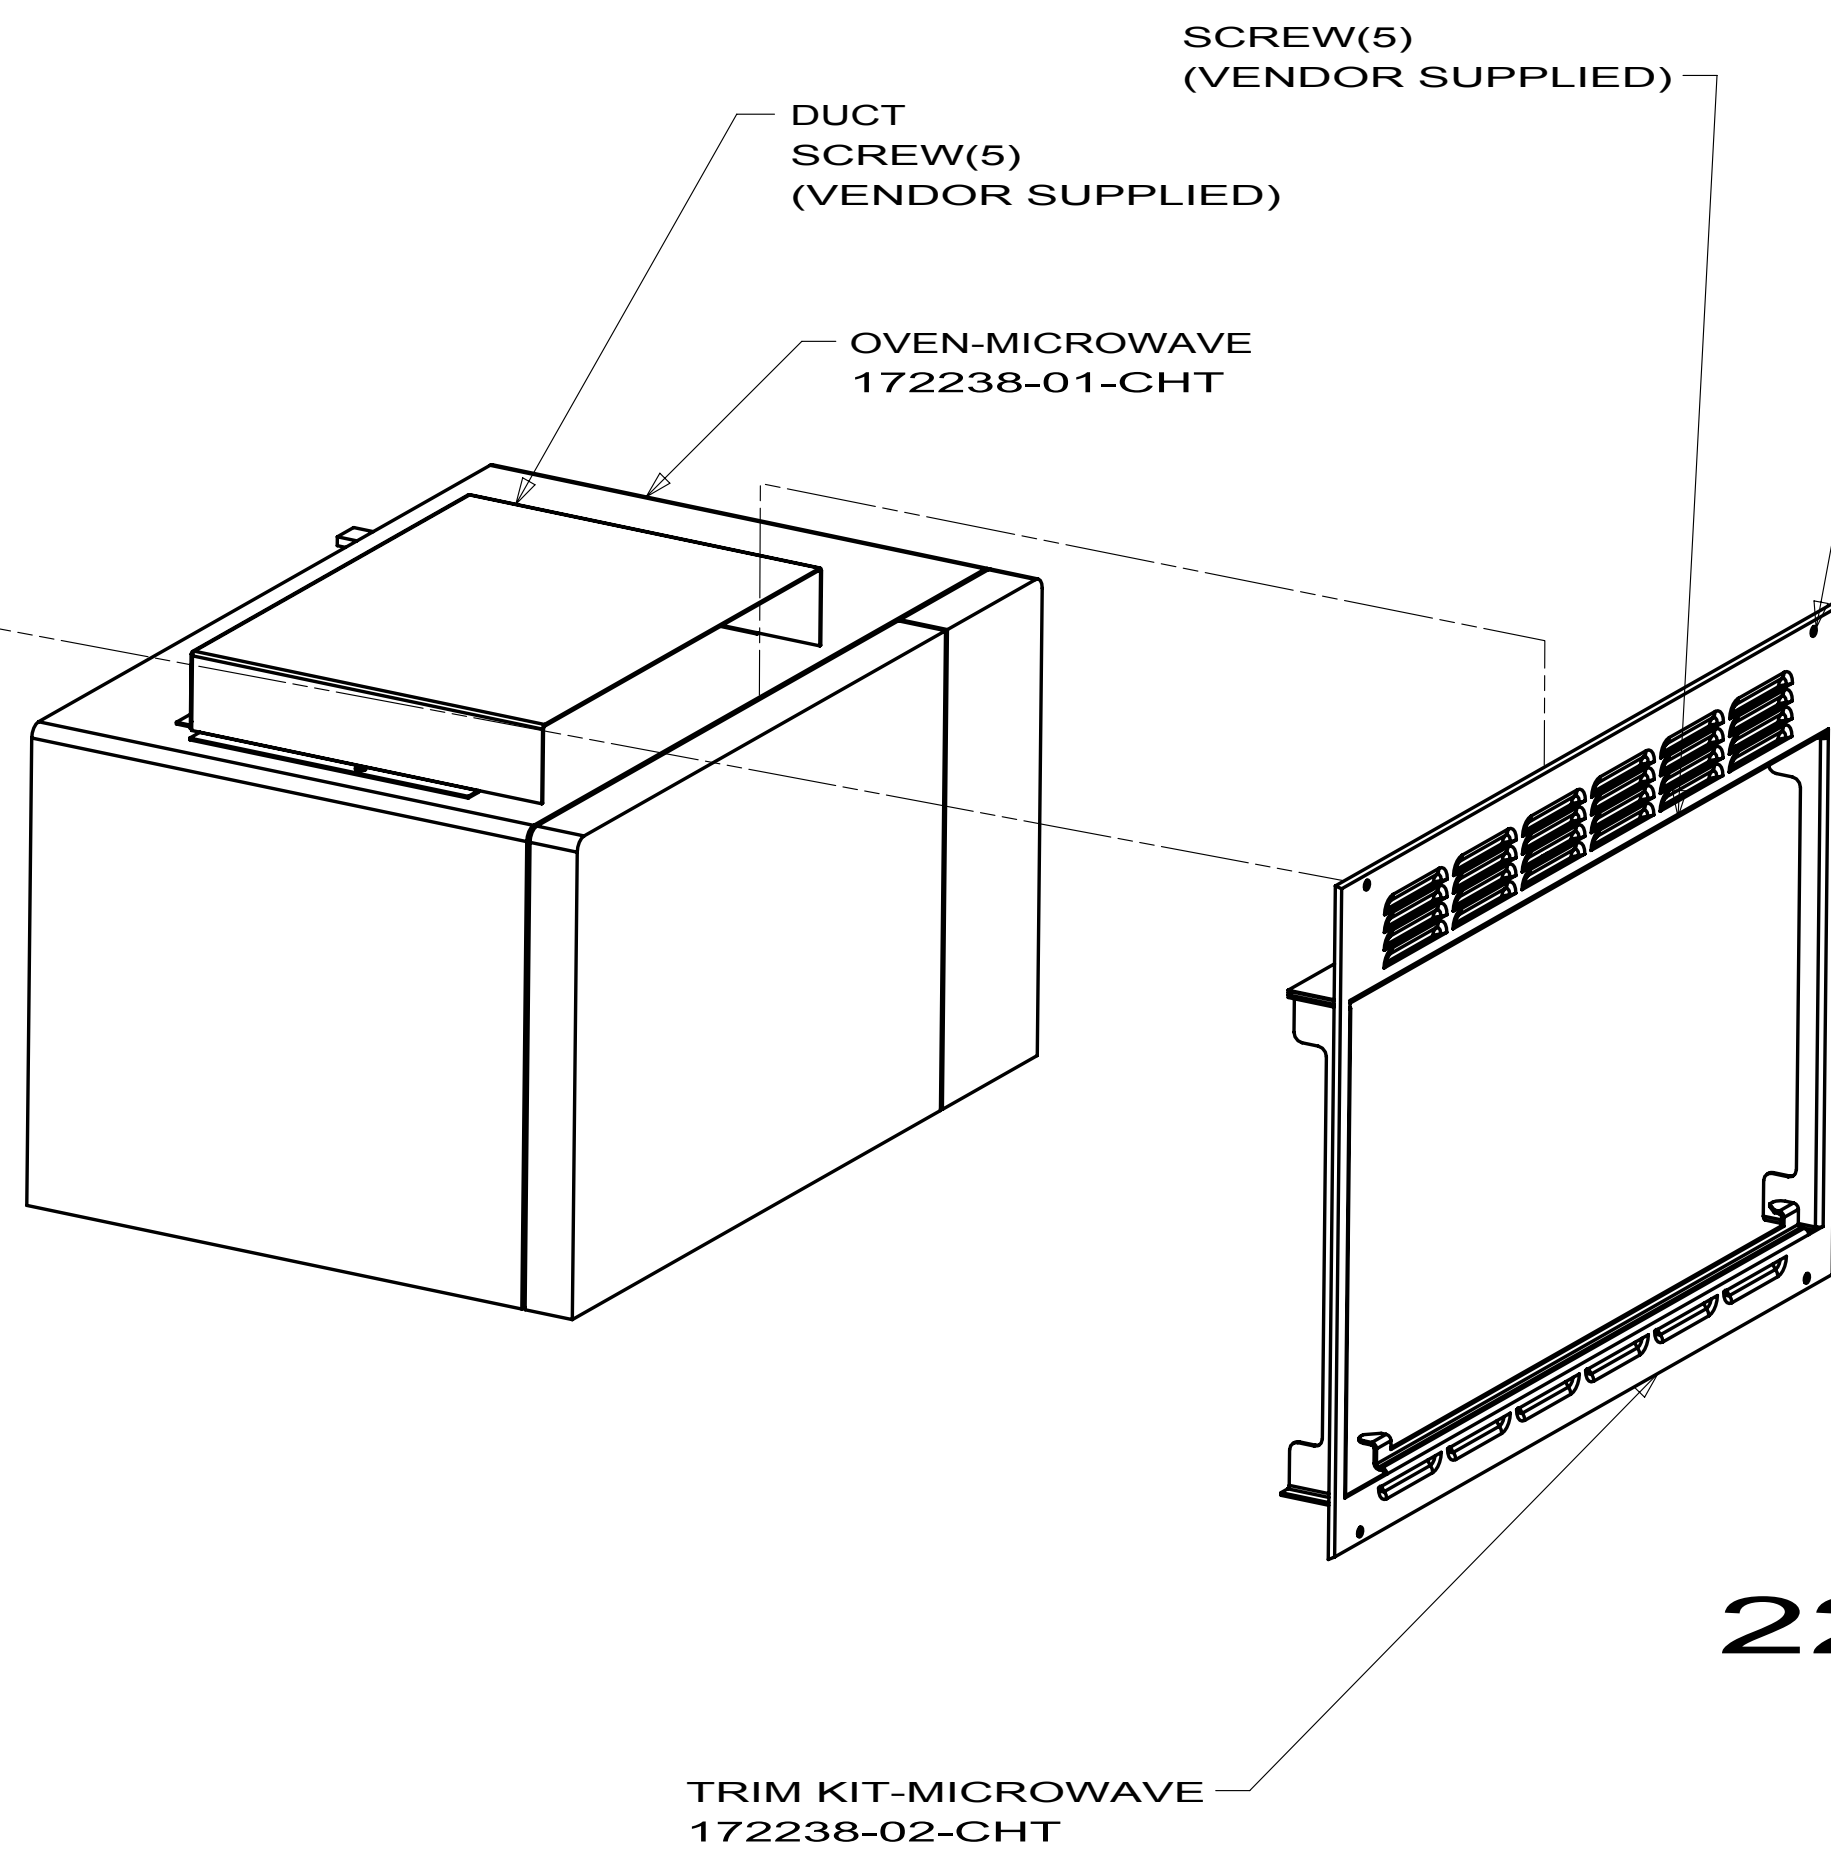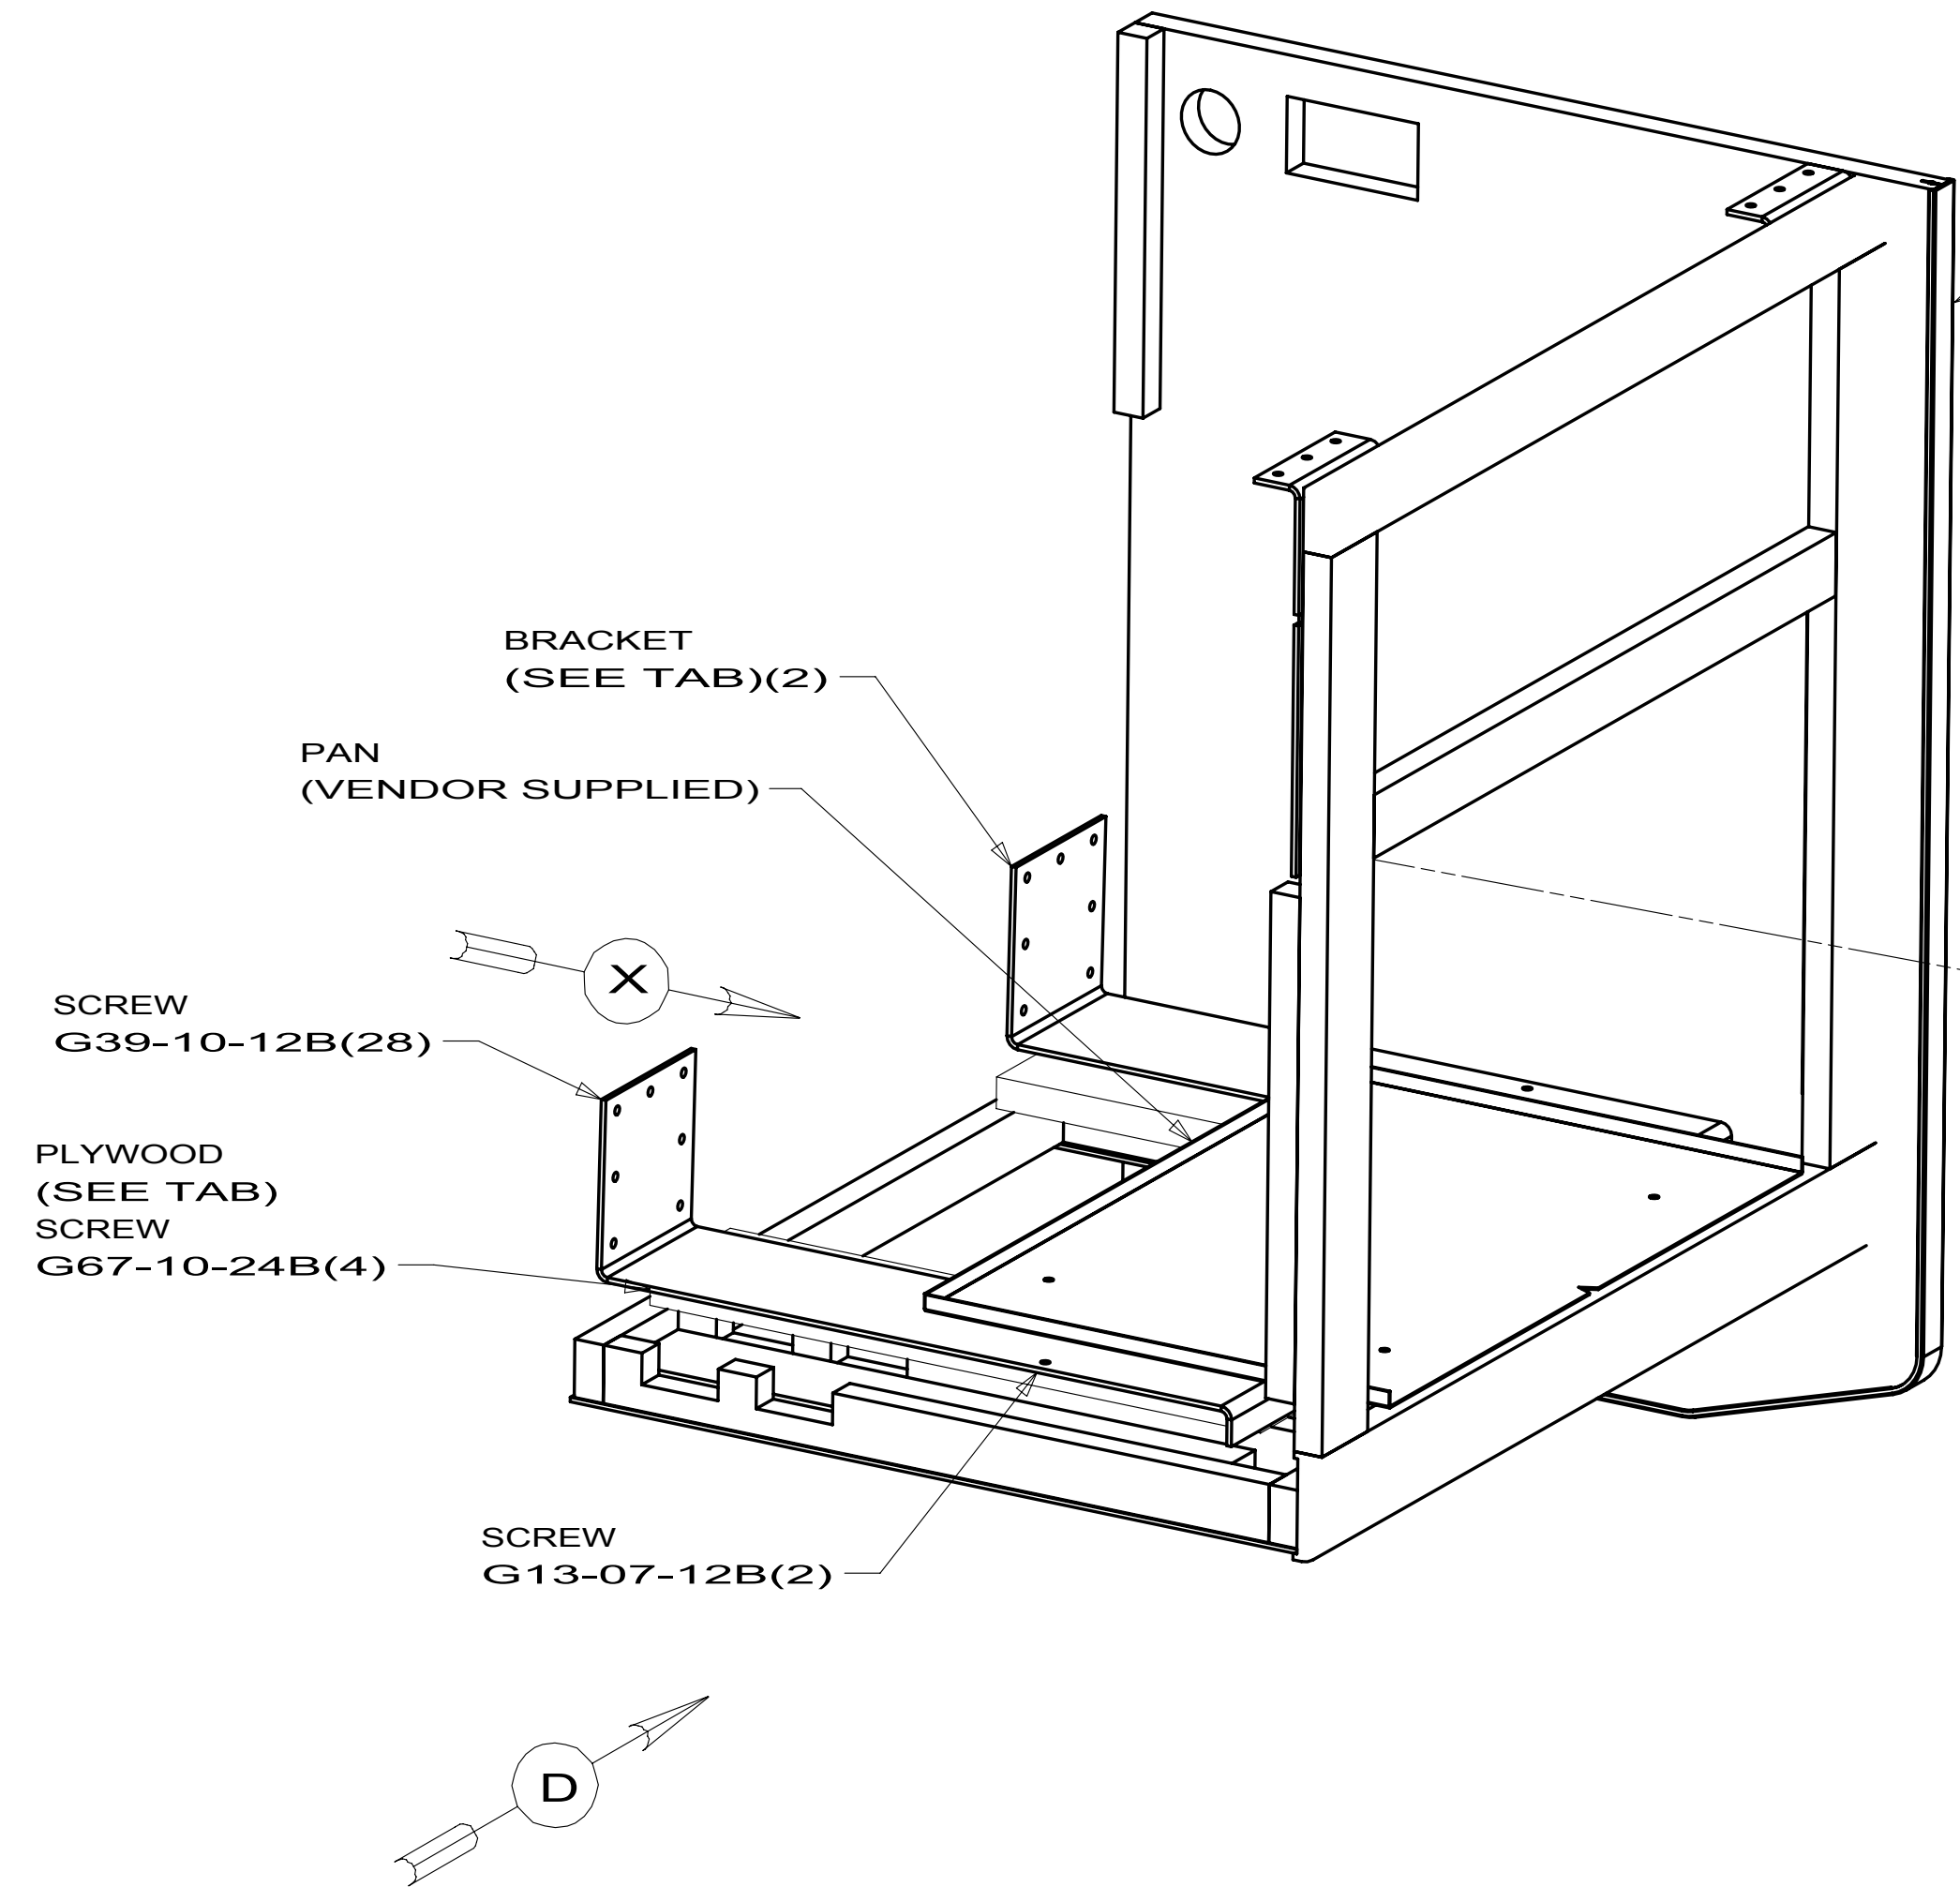

153419-14
D33C



153419-15
231J, D31E, D35J
E26P, E30W, E32K

153419-18
D37L

153419-19
224V, 229T, 231C, 231N

FIRST USED			06 MOTORHOMES
TITLE:			DO NOT SCALE DRAWING
SHEET 2			PART NO 153419
			REV

8		7		6		5	
DWG NO	TABLE ASM/TABLE TOP	LEG ASM-TABLE	SHEET	PLATE	UNIT		
156137-01	159010-01-XXX/157828-05-CHT	92708-21-XXX	1	YES	329B		
156137-02			NONE				
156137-03			NONE				
156137-04			NONE				
156137-05	159010-05-XXX/157828-46-CHT	92708-21-XXX	1	YES	E30W		
156137-06			NONE				
156137-07	159010-07-XXX/162788-02-CHT	92708-21-XXX	1	YES	D35J (UP TO 09-06-09)		
156137-08			NONE				
156137-09			NONE				
156137-10			NONE				
156137-11	159010-11-XXX/162788-12-CHT	92708-21-XXX	1	YES	730C		
156137-12			NONE				
156137-13			NONE				
156137-14	159010-13-XXX/162788-18-CHT	92708-06-XXX	1	YES	E26P		
156137-15			NONE				
156137-16	159010-15-XXX/162788-23-CHT	92708-21-XXX	1	YES	D31E (UP TO 09-06-09)		
156137-17	159010-16-XXX/162788-16-CHT	92708-21-XXX	1	YES	331C		
156137-18	159010-17-XXX/162788-36-CHT	92708-21-XXX	1	YES	D33C (UP TO 09-06-09)		
156137-19	174523-01-XXX/NA	92708-21-XXX	1	YES	D35J (AFTER 09-07-09)		
156137-20	174523-02-XXX/NA	92708-21-XXX	1	YES	D31E (AFTER 09-07-09)		
156137-21	174523-03-XXX/NA	92708-21-XXX	1	YES	D33C (AFTER 09-07-09)		

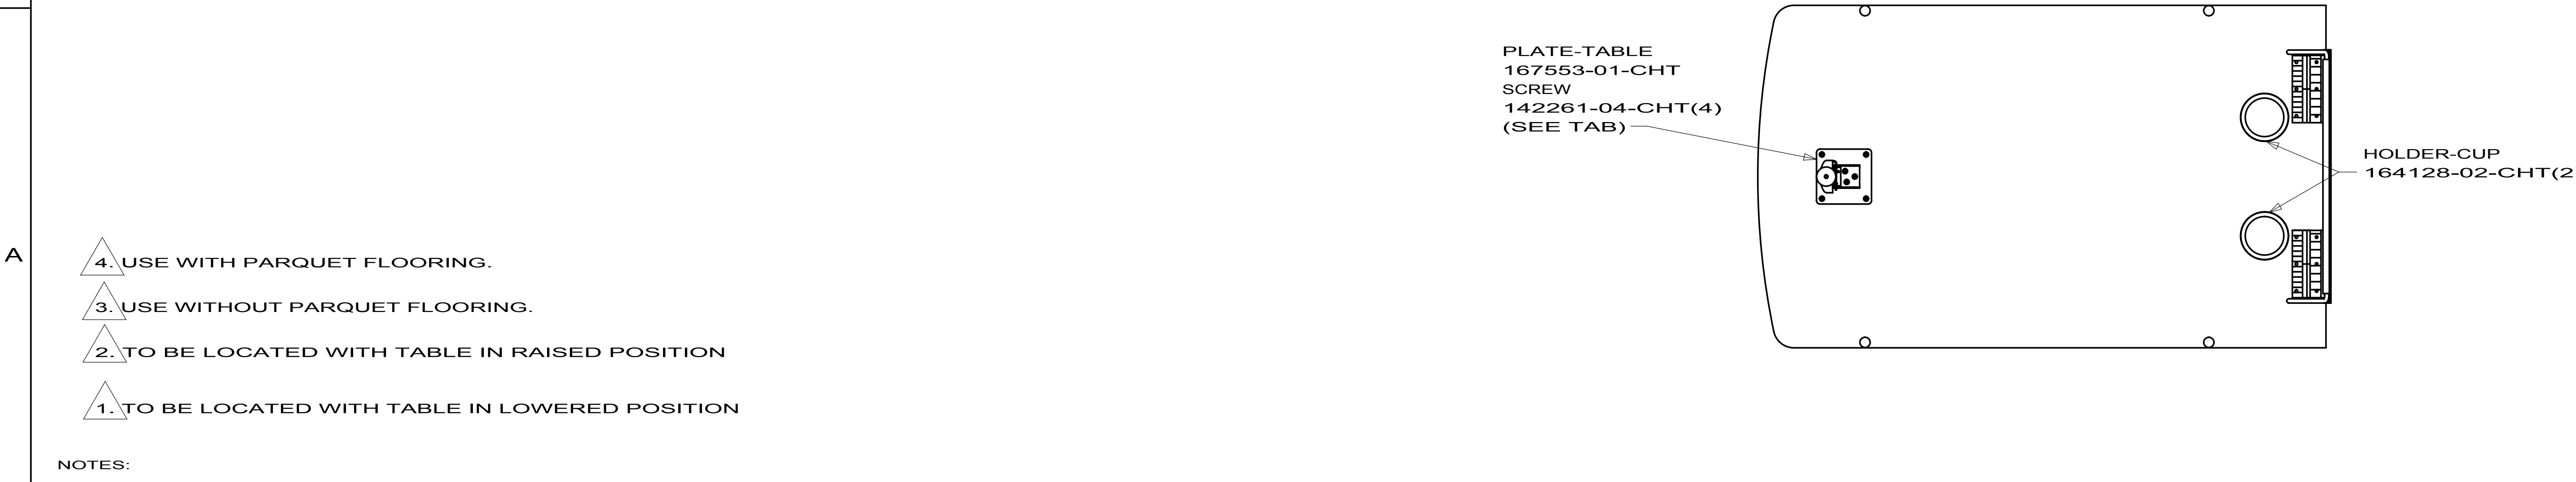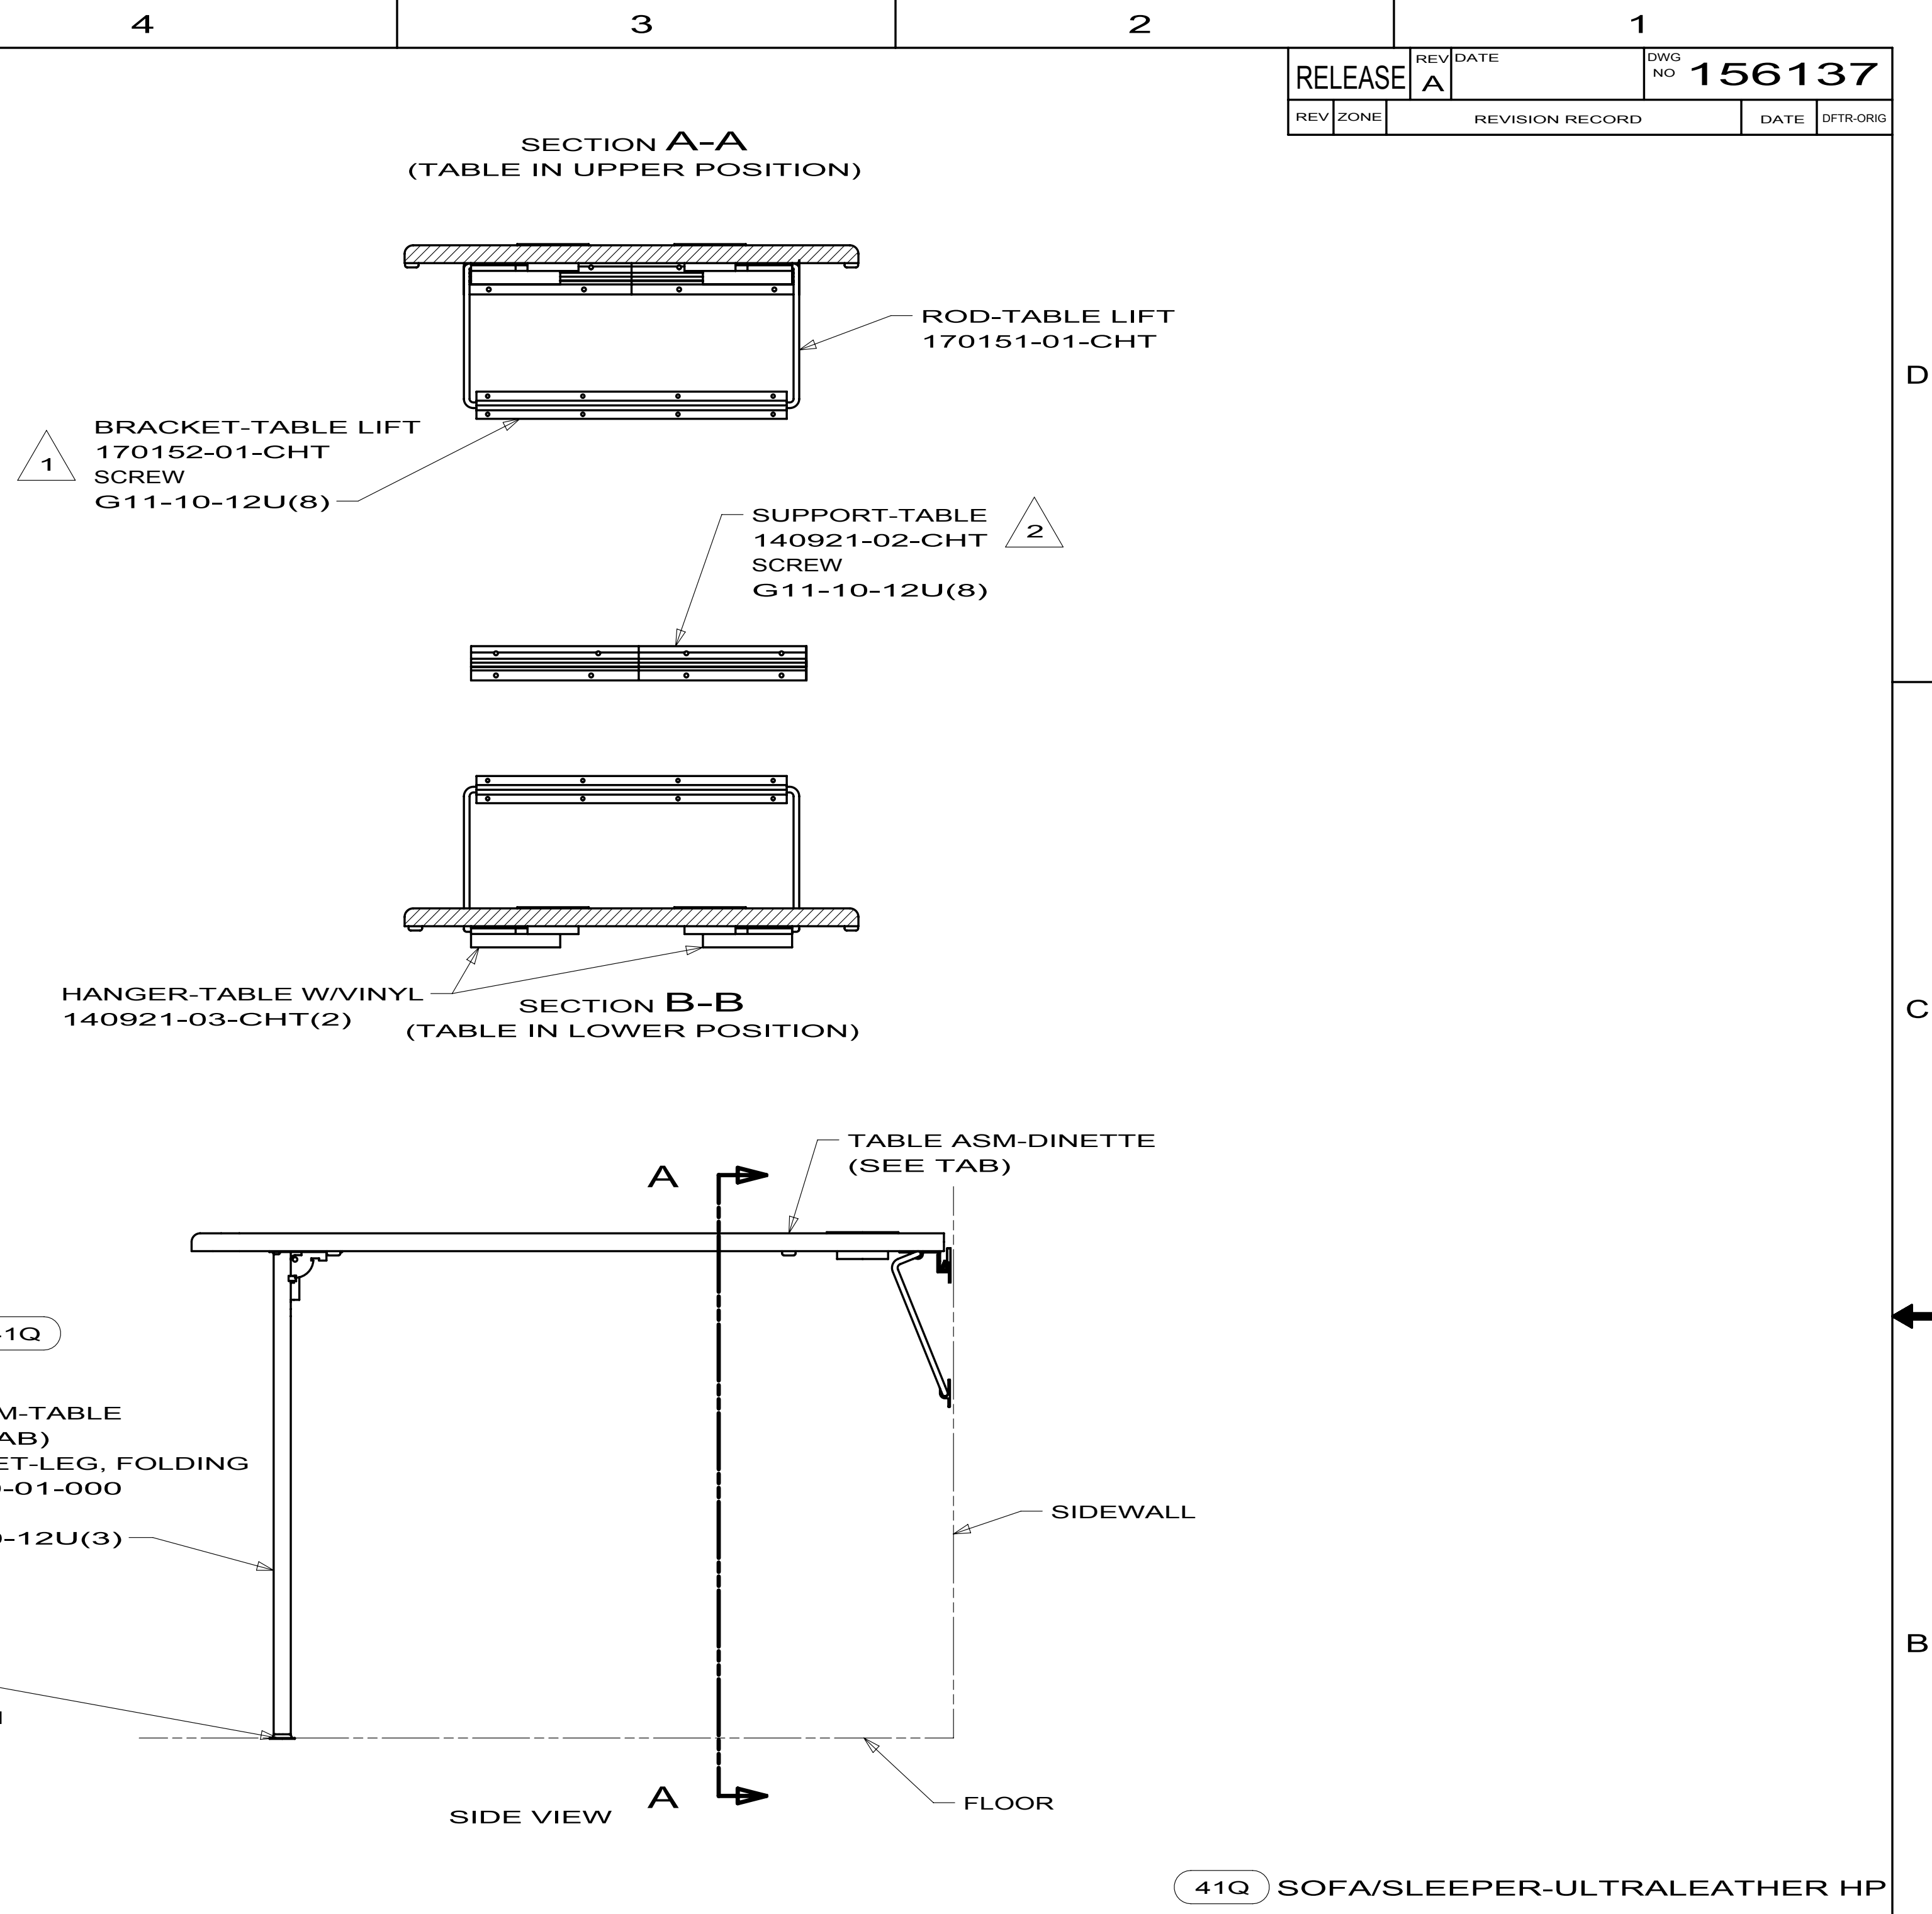

RELEASE

REV A

DATE

DWG NO 156137

REV ZONE

REVISION RECORD

DATE

DFTR.Orig

WINNEBAGO INDUSTRIES

COPYRIGHT 2009 WINNEBAGO INDUSTRIES, INC.

DO NOT SCALE DRAWING

TABLE INSTL-DINETTE

SHEET 1 OF 1


PART NO 156137

REV

10/13/2009

8		7			6			5	
DWG NO	TABLE ASM-DINETTE	TRIM	A	B	HOLDER	BRACKET	SHEET		
165979-01	171152-01-XXX	167749-01-CHT	756	1057	164128-02-CHT	165719-01-CHT	1		
165979-02	171152-02-XXX	167749-02-CHT	590	1057	164128-02-CHT	165719-01-CHT	1		
165979-03	162788-09-CHT	162788-07-CHT	746	1054	164128-02-CHT	165719-01-CHT	2		
165979-04	162788-10-CHT	162788-08-CHT	636	1054	164128-02-CHT	165719-01-CHT	2		
165979-05	171152-03-XXX	167749-01-CHT	756	960	164128-02-CHT	165719-01-CHT	1		
165979-06	162788-16-CHT	162788-17-CHT	585	1054	164128-02-CHT	165719-01-CHT	2		
165979-07	162788-20-CHT	162788-28-CHT	615	950	164128-02-CHT	165719-01-CHT	2		
165979-08	162788-22-CHT	162788-17-CHT	580	1034	164128-02-CHT	165719-01-CHT	2		
165979-09	162788-23-CHT	162788-24-CHT	600	1054	164128-02-CHT	165719-01-CHT	2		
165979-10	171152-02-XXX	169348-01-CHT	590	1082	164128-02-CHT	165719-01-CHT	3		
165979-11	171152-04-XXX	167749-03-CHT	710	1057	164128-02-CHT	165719-01-CHT	1		
165979-12	162788-30-XXX	162788-31-CHT	722	1090	164128-02-CHT	165719-01-CHT	2		
165979-13	171152-05-XXX	167749-04-CHT	900	1057	164128-02-CHT	165719-01-CHT	1		
165979-14	162788-34-CHT	162788-35-CHT	770	1057	164128-02-CHT	165719-01-CHT	1		
165979-15	162788-36-CHT	162788-37-CHT	900	1057	164128-02-CHT	165719-01-CHT	2		
165979-16	162788-38-CHT	162788-38-CHT	746	938	164128-02-CHT	165719-01-CHT	1		
165979-17	171152-06-XXX	167749-05-XXX	722	1080	164128-02-CHT	165719-01-CHT	1		

RELEASE		REV	DATE	DWG NO	165979
REV	ZONE	REVISION RECORD			DATE
					DFTR-ORIG

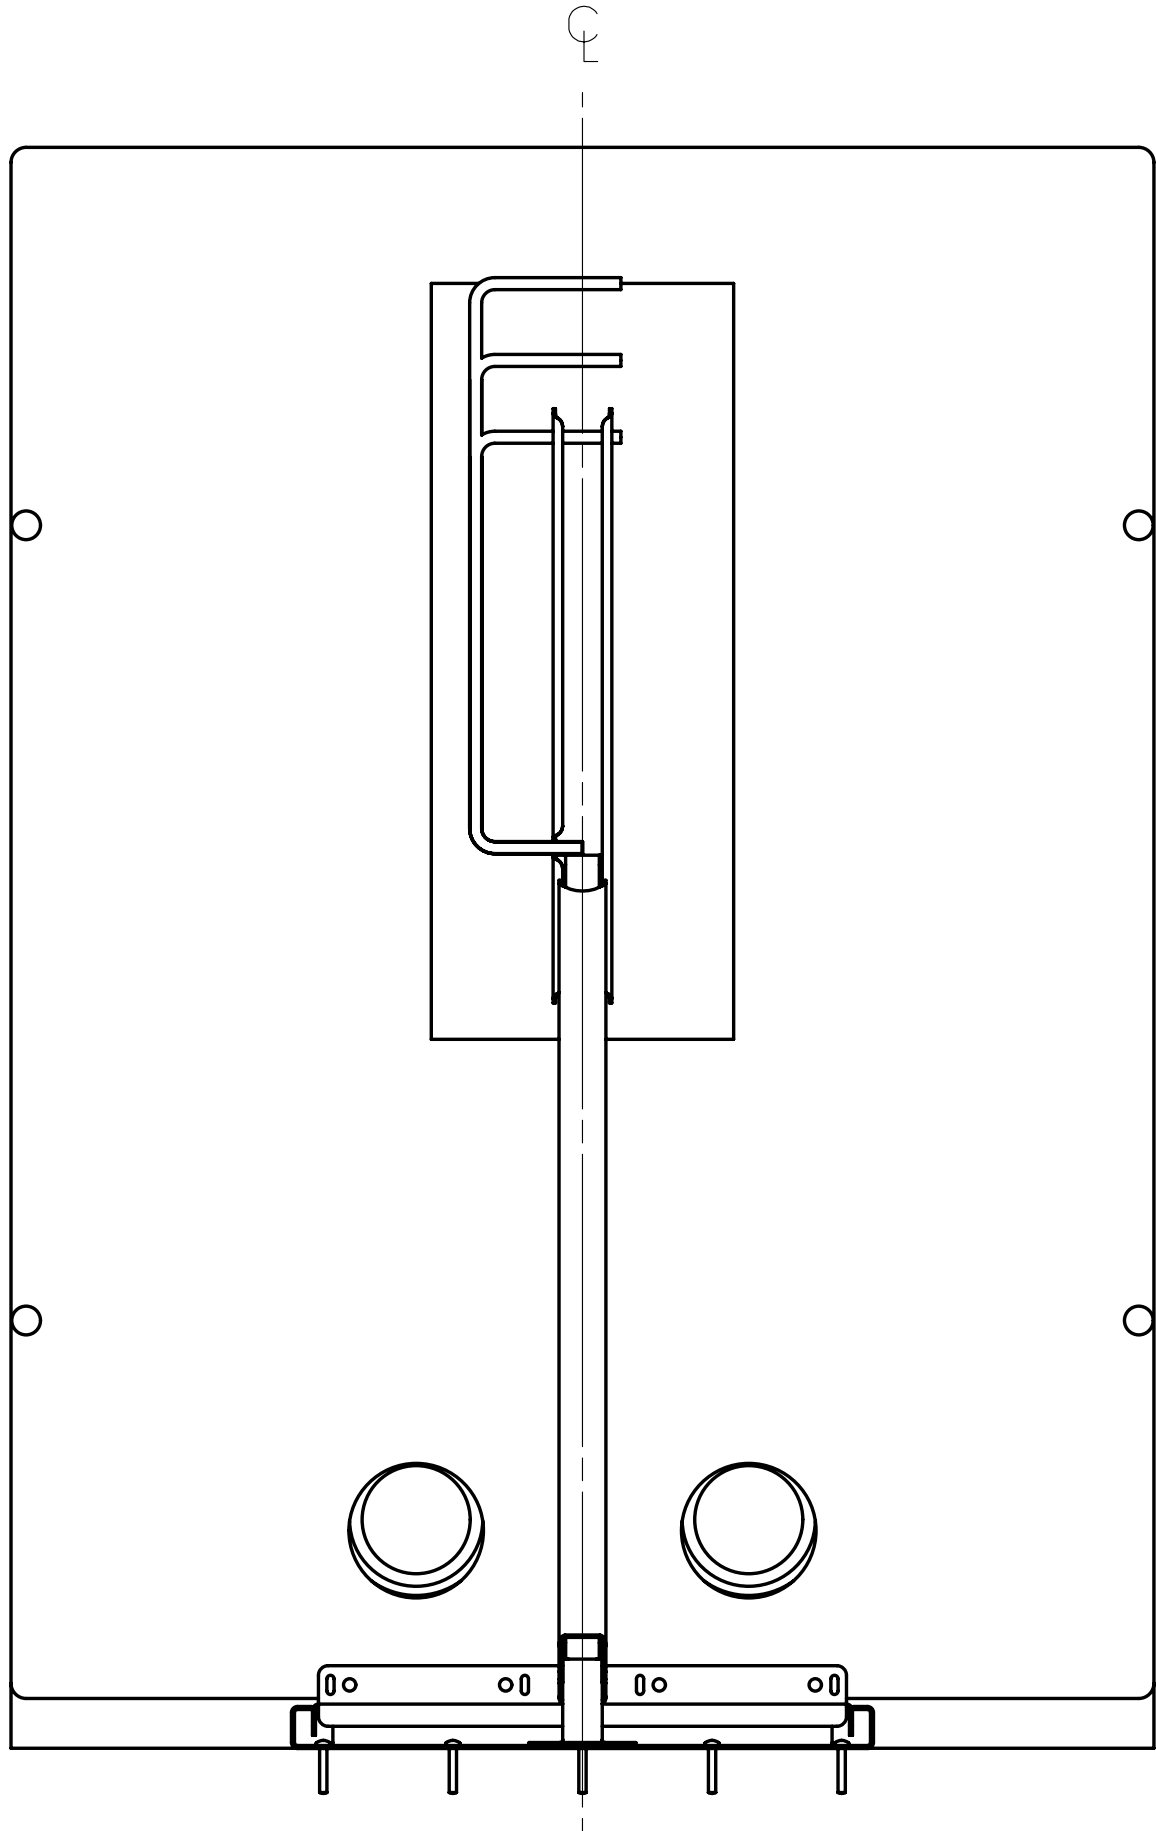

165979-01 D35J,P40L
165979-02 P39N,P34Y
165979-05 J32H
165979-11 P40T
165979-13 D33C,J37F
165979-14 E30W
165979-16 E26P
165979-17 D37L

TABLE ASM-DINETTE
(SEE TAB)
SCREW
G11-08-12B(9)

HOLDER
164128-02-CHT


TRIM
(SEE TAB)
(CENTERED)
SCREW
G11-10-12D(4)



BRACKET-MOUNTING,DINETTE
165719-01-01A
SCREW
G3910-12-370(11)

2 FINISHED SIZE.

1. TABLE MUST SUPPORT UP TO 300 LBS CENTERED,
305 MM FROM END. TABLE IS TO REST ON A 14 MM
LEDGE ON EACH SIDE.



NOTES:

 WINNEBAGO® I N D U S T R I E S		COPYRIGHT 2009 WINNEBAGO INDUSTRIES, INC.	
DFT R		ORIG. DATE	
CHK R		ALL DIMENSIONS ARE IN MILLIMETERS	
P. E.			
M. E.		FIRST USED	
DSNR		09 J32H	
UNSPECIFIED TOLERANCES ARE:		MATERIAL:	
WHOLE DIM (X) ± 1.5			
ONE-PLACE (X.X) ± 0.8			
TWO-PLACE (X.XX) ±			
ANGLE ±			
THIRD ANGLE PROJECTION			
DO NOT SCALE DRAWING			
TITLE:			
TABLE COMPLETE-DINETTE			
SHEET 1 OF 3		PART NO	REV
		165979	

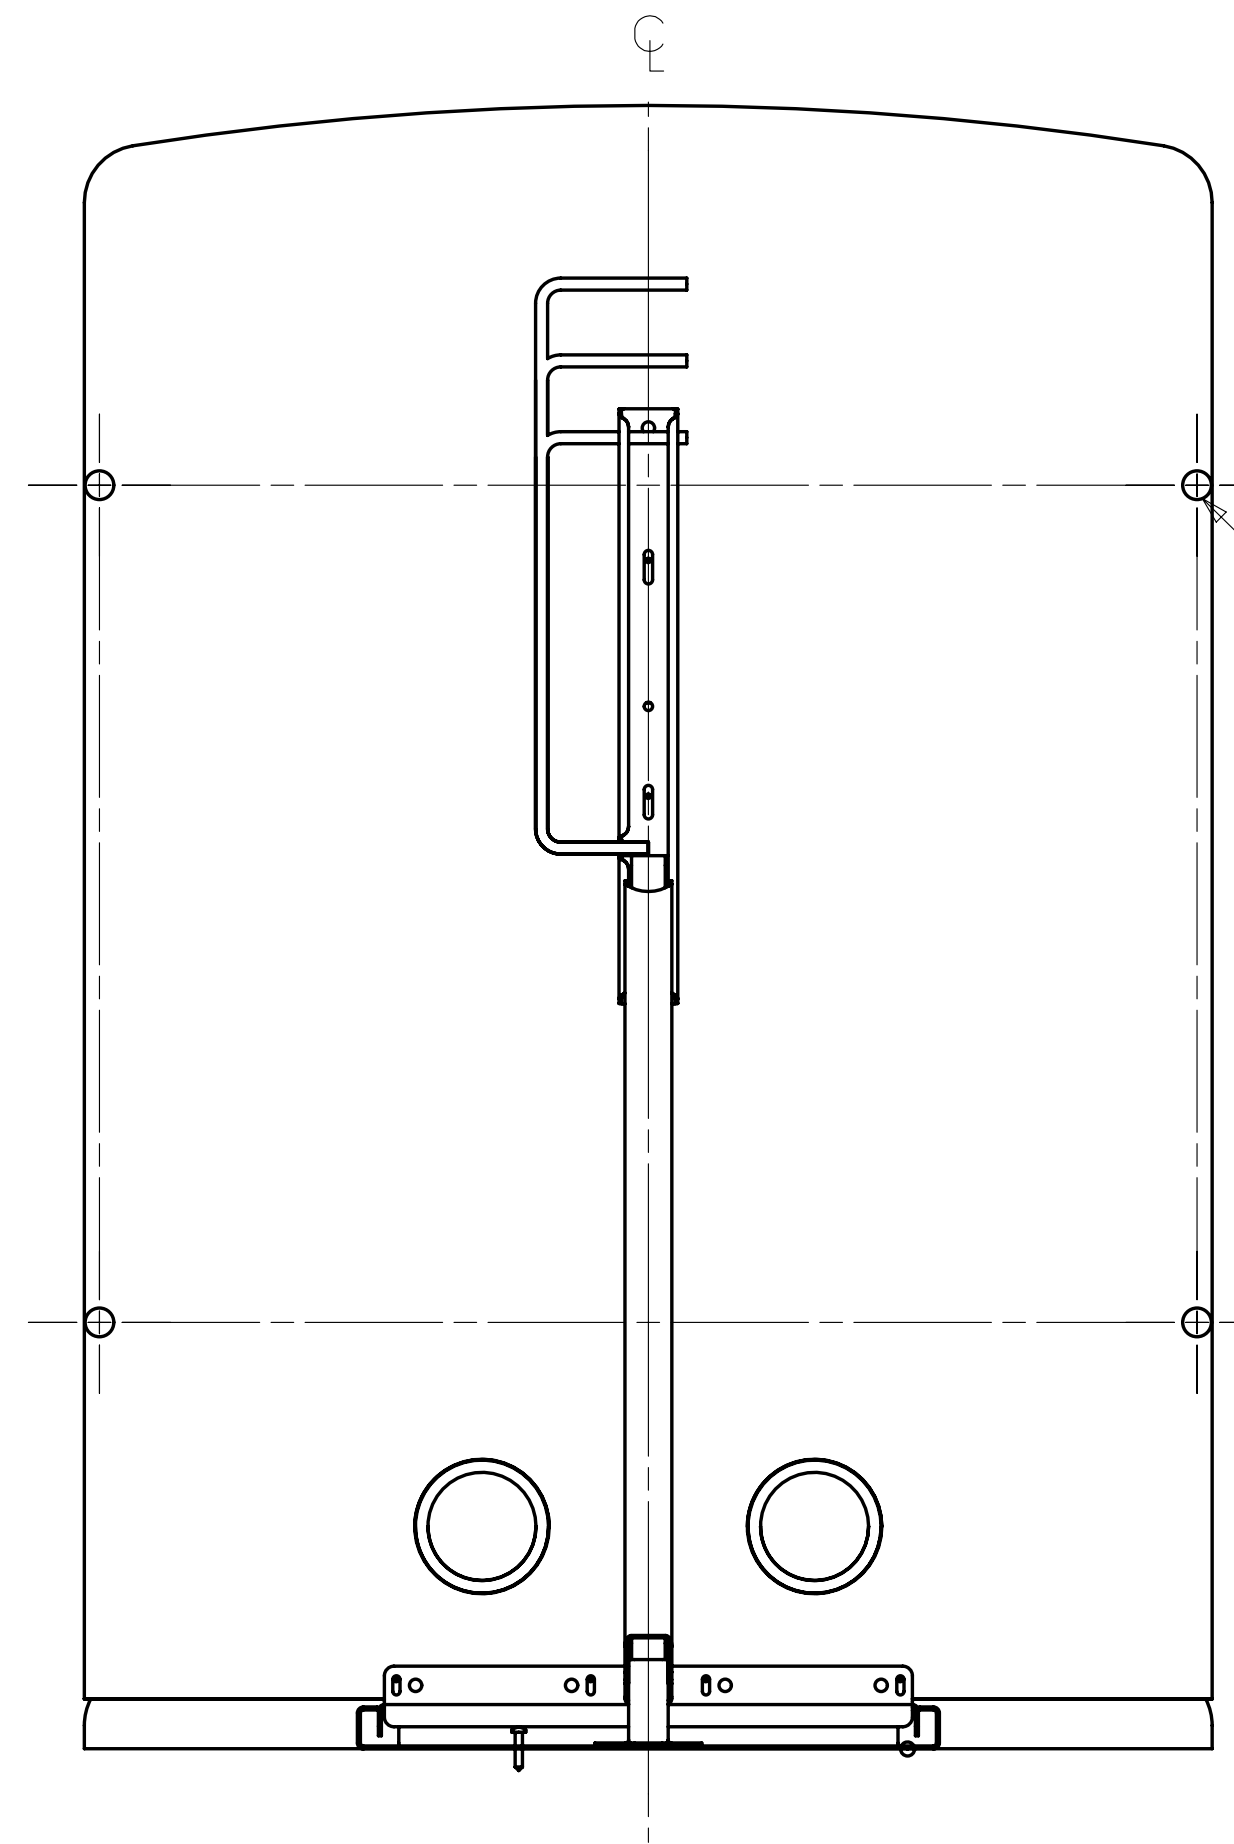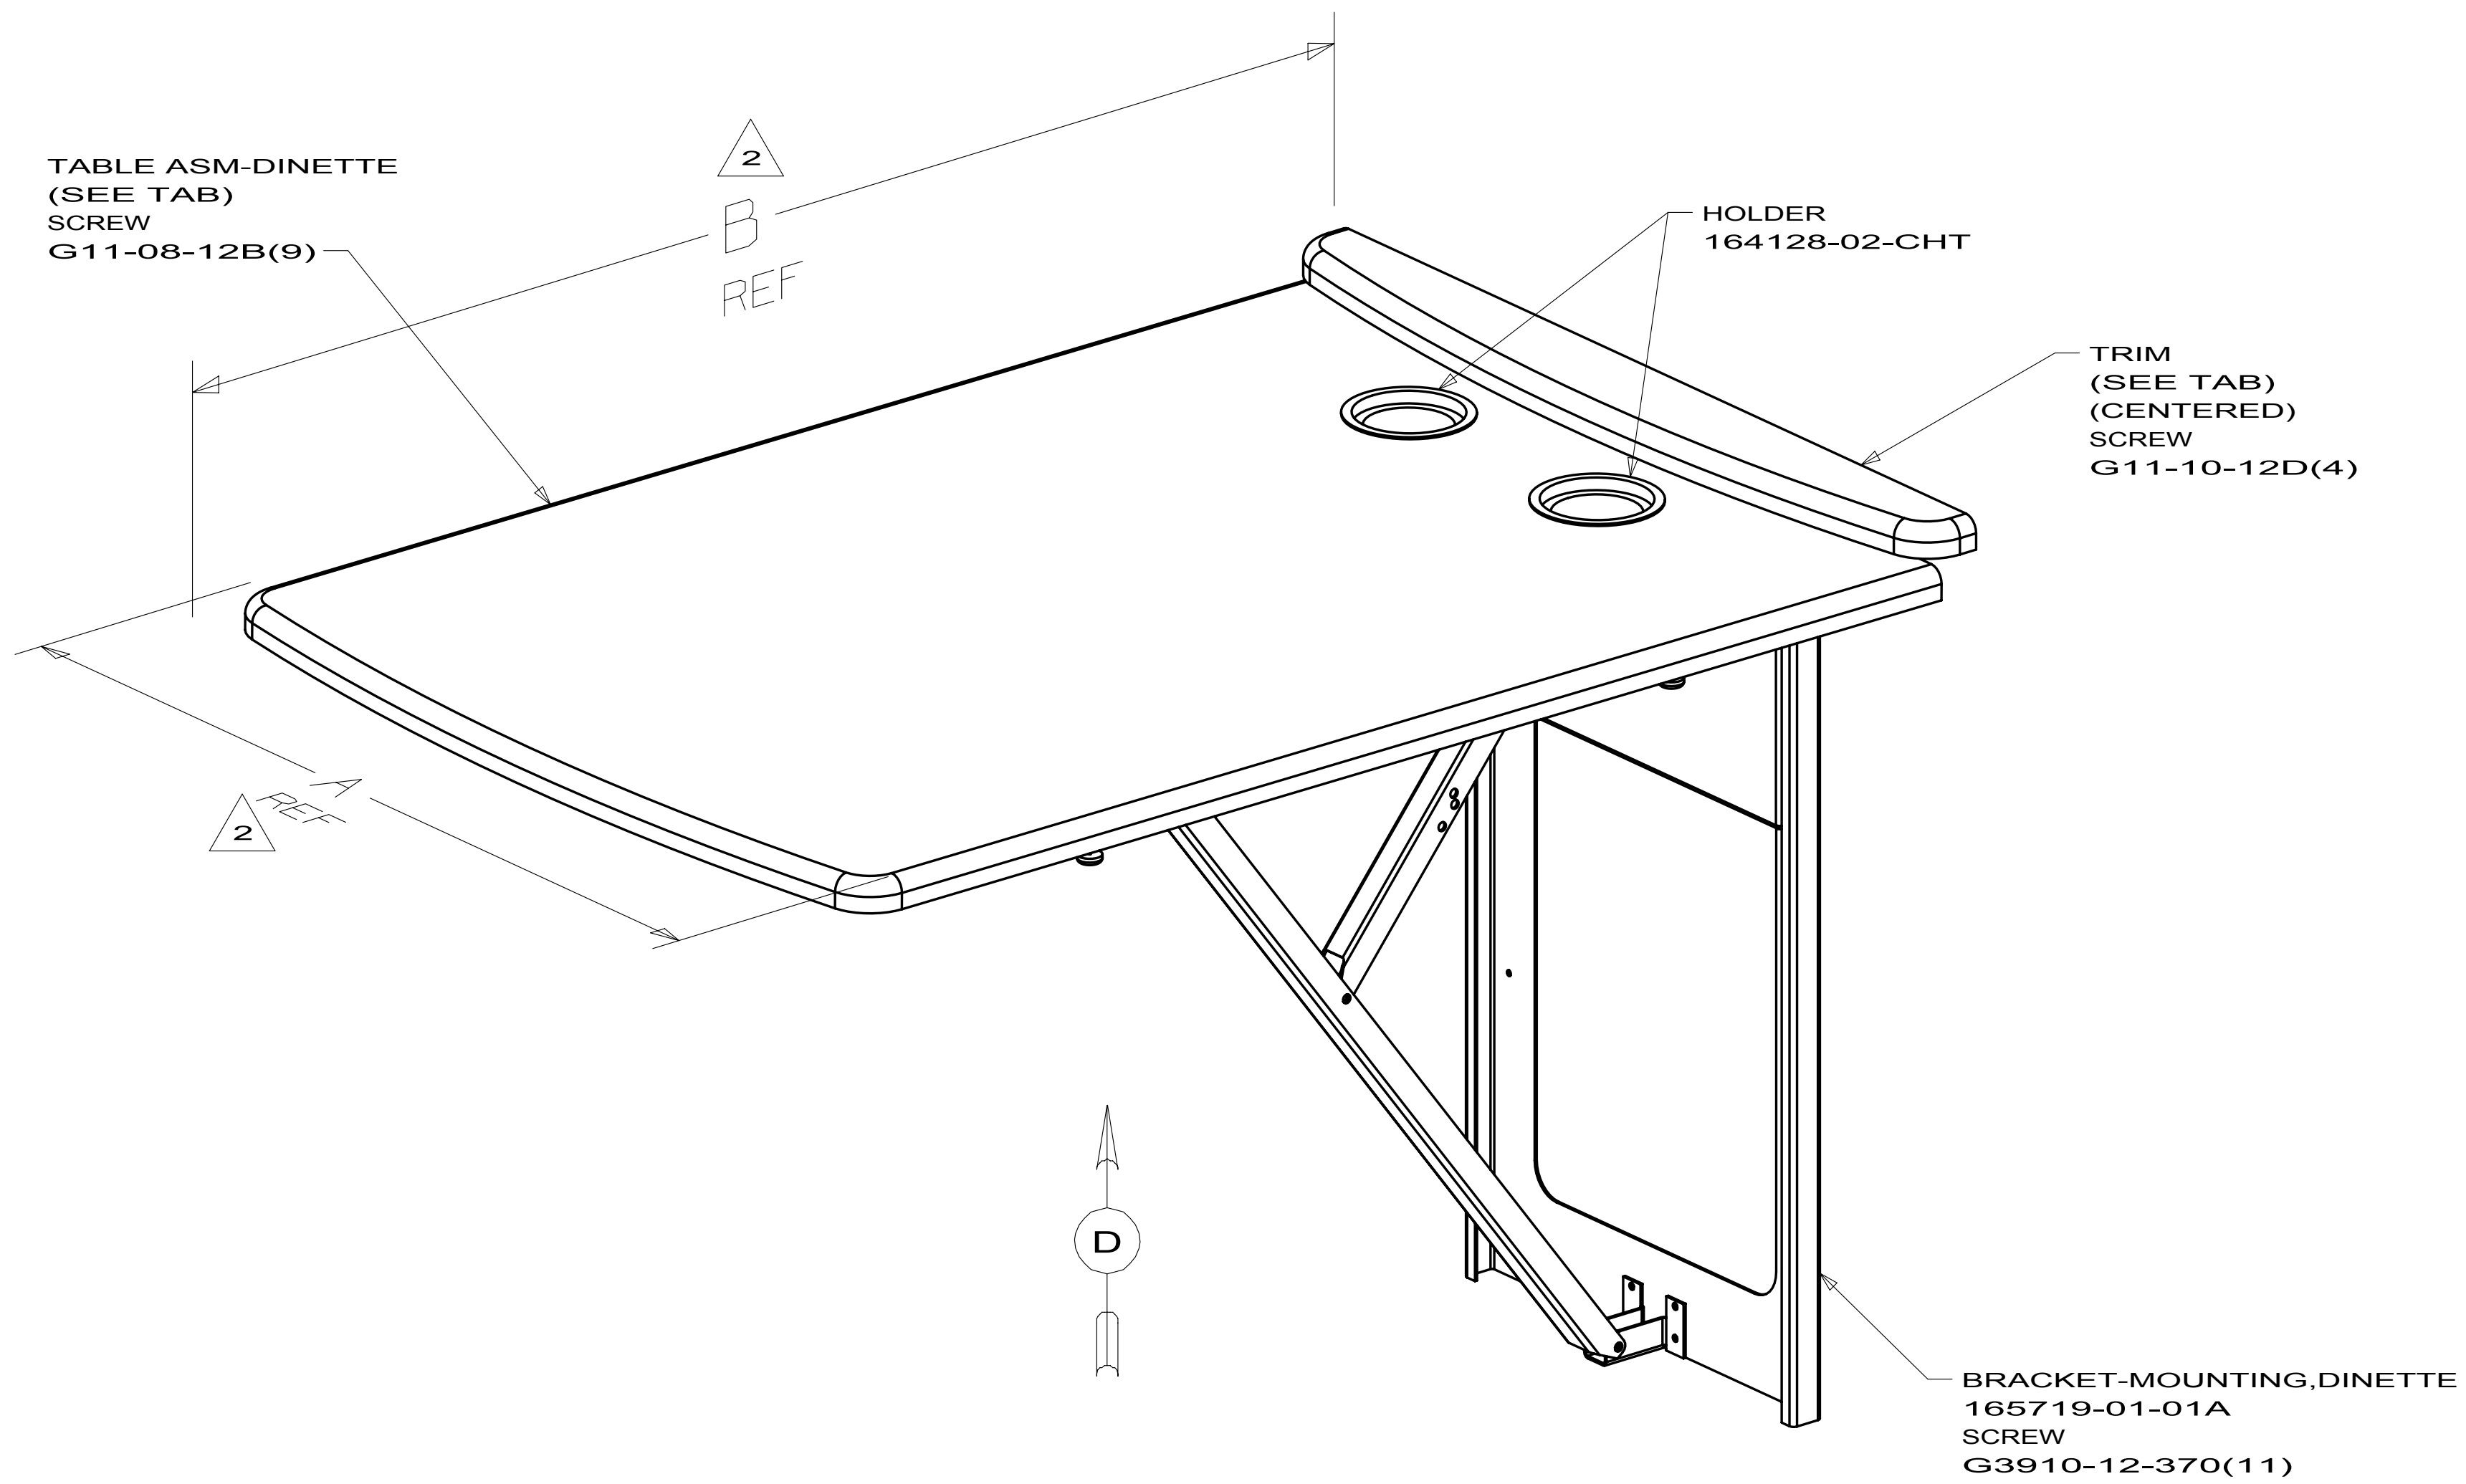

165979-03 D35J
165979-04 329B
165979-06 331C
165979-07 730C
165979-09 D31E
165979-12 D37L
165979-15 D33C

FIRST USED		
09 J32H		
DO NOT SCALE DRAWING		
TITLE: TABLE COMPLETE-DINETTE		
SHEET 2	PART NO 165979	REV

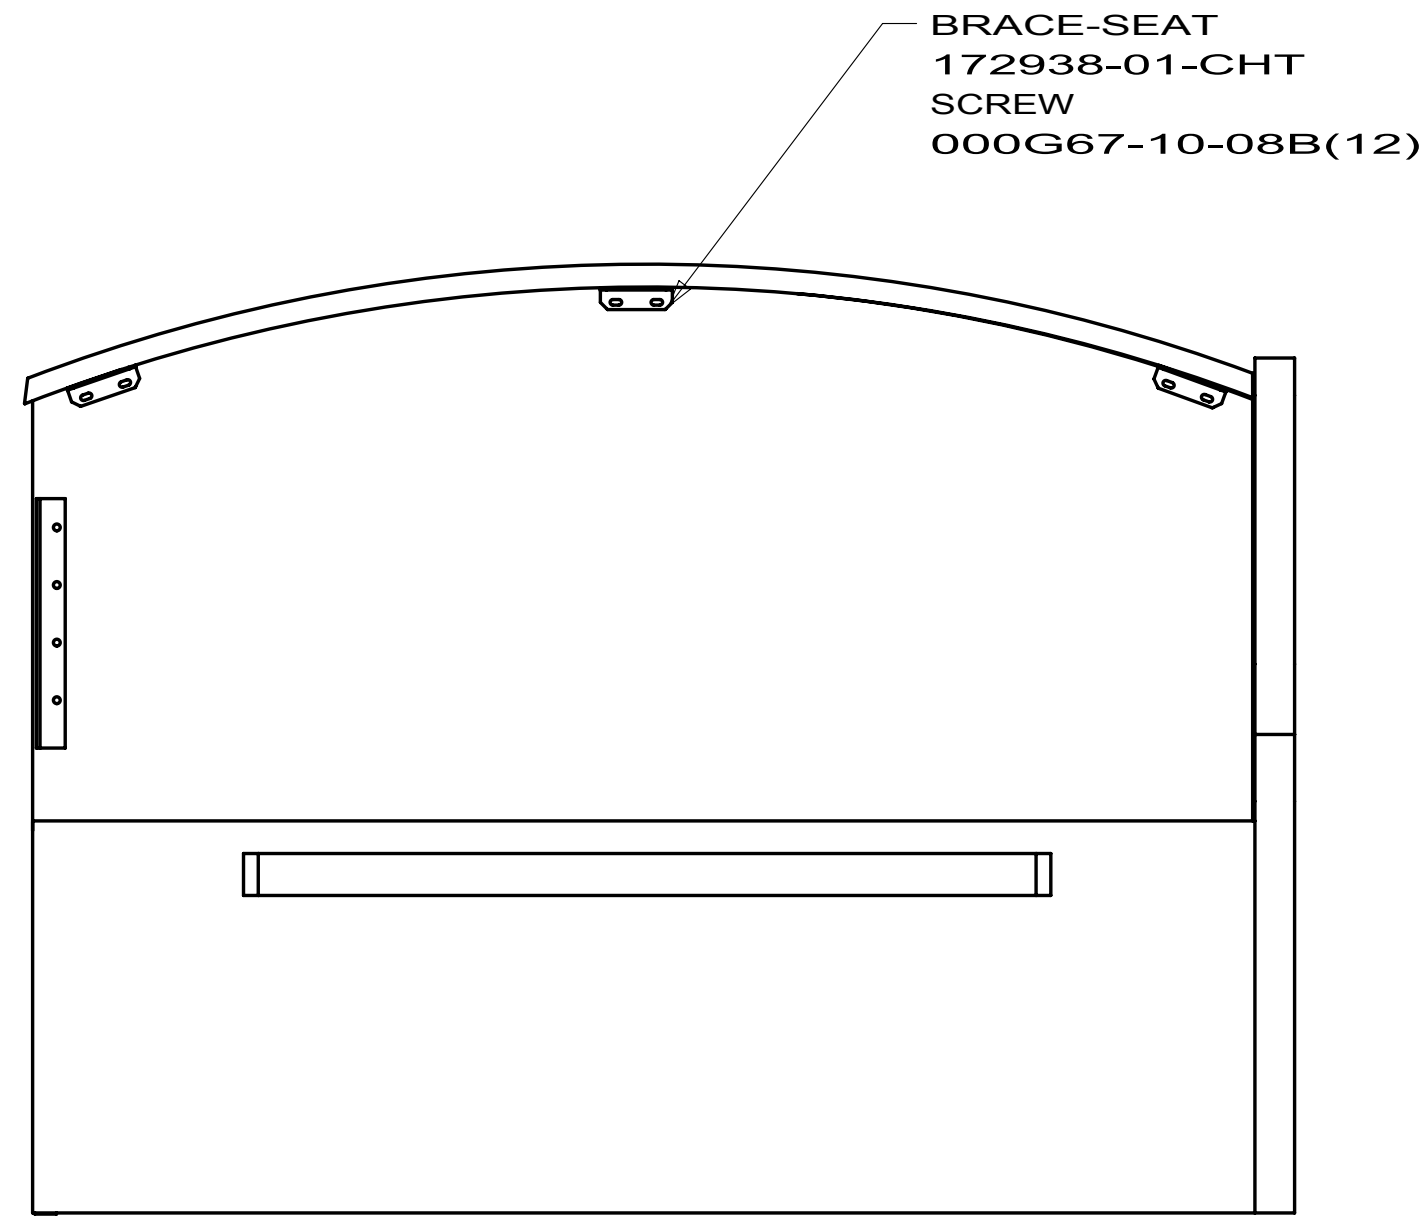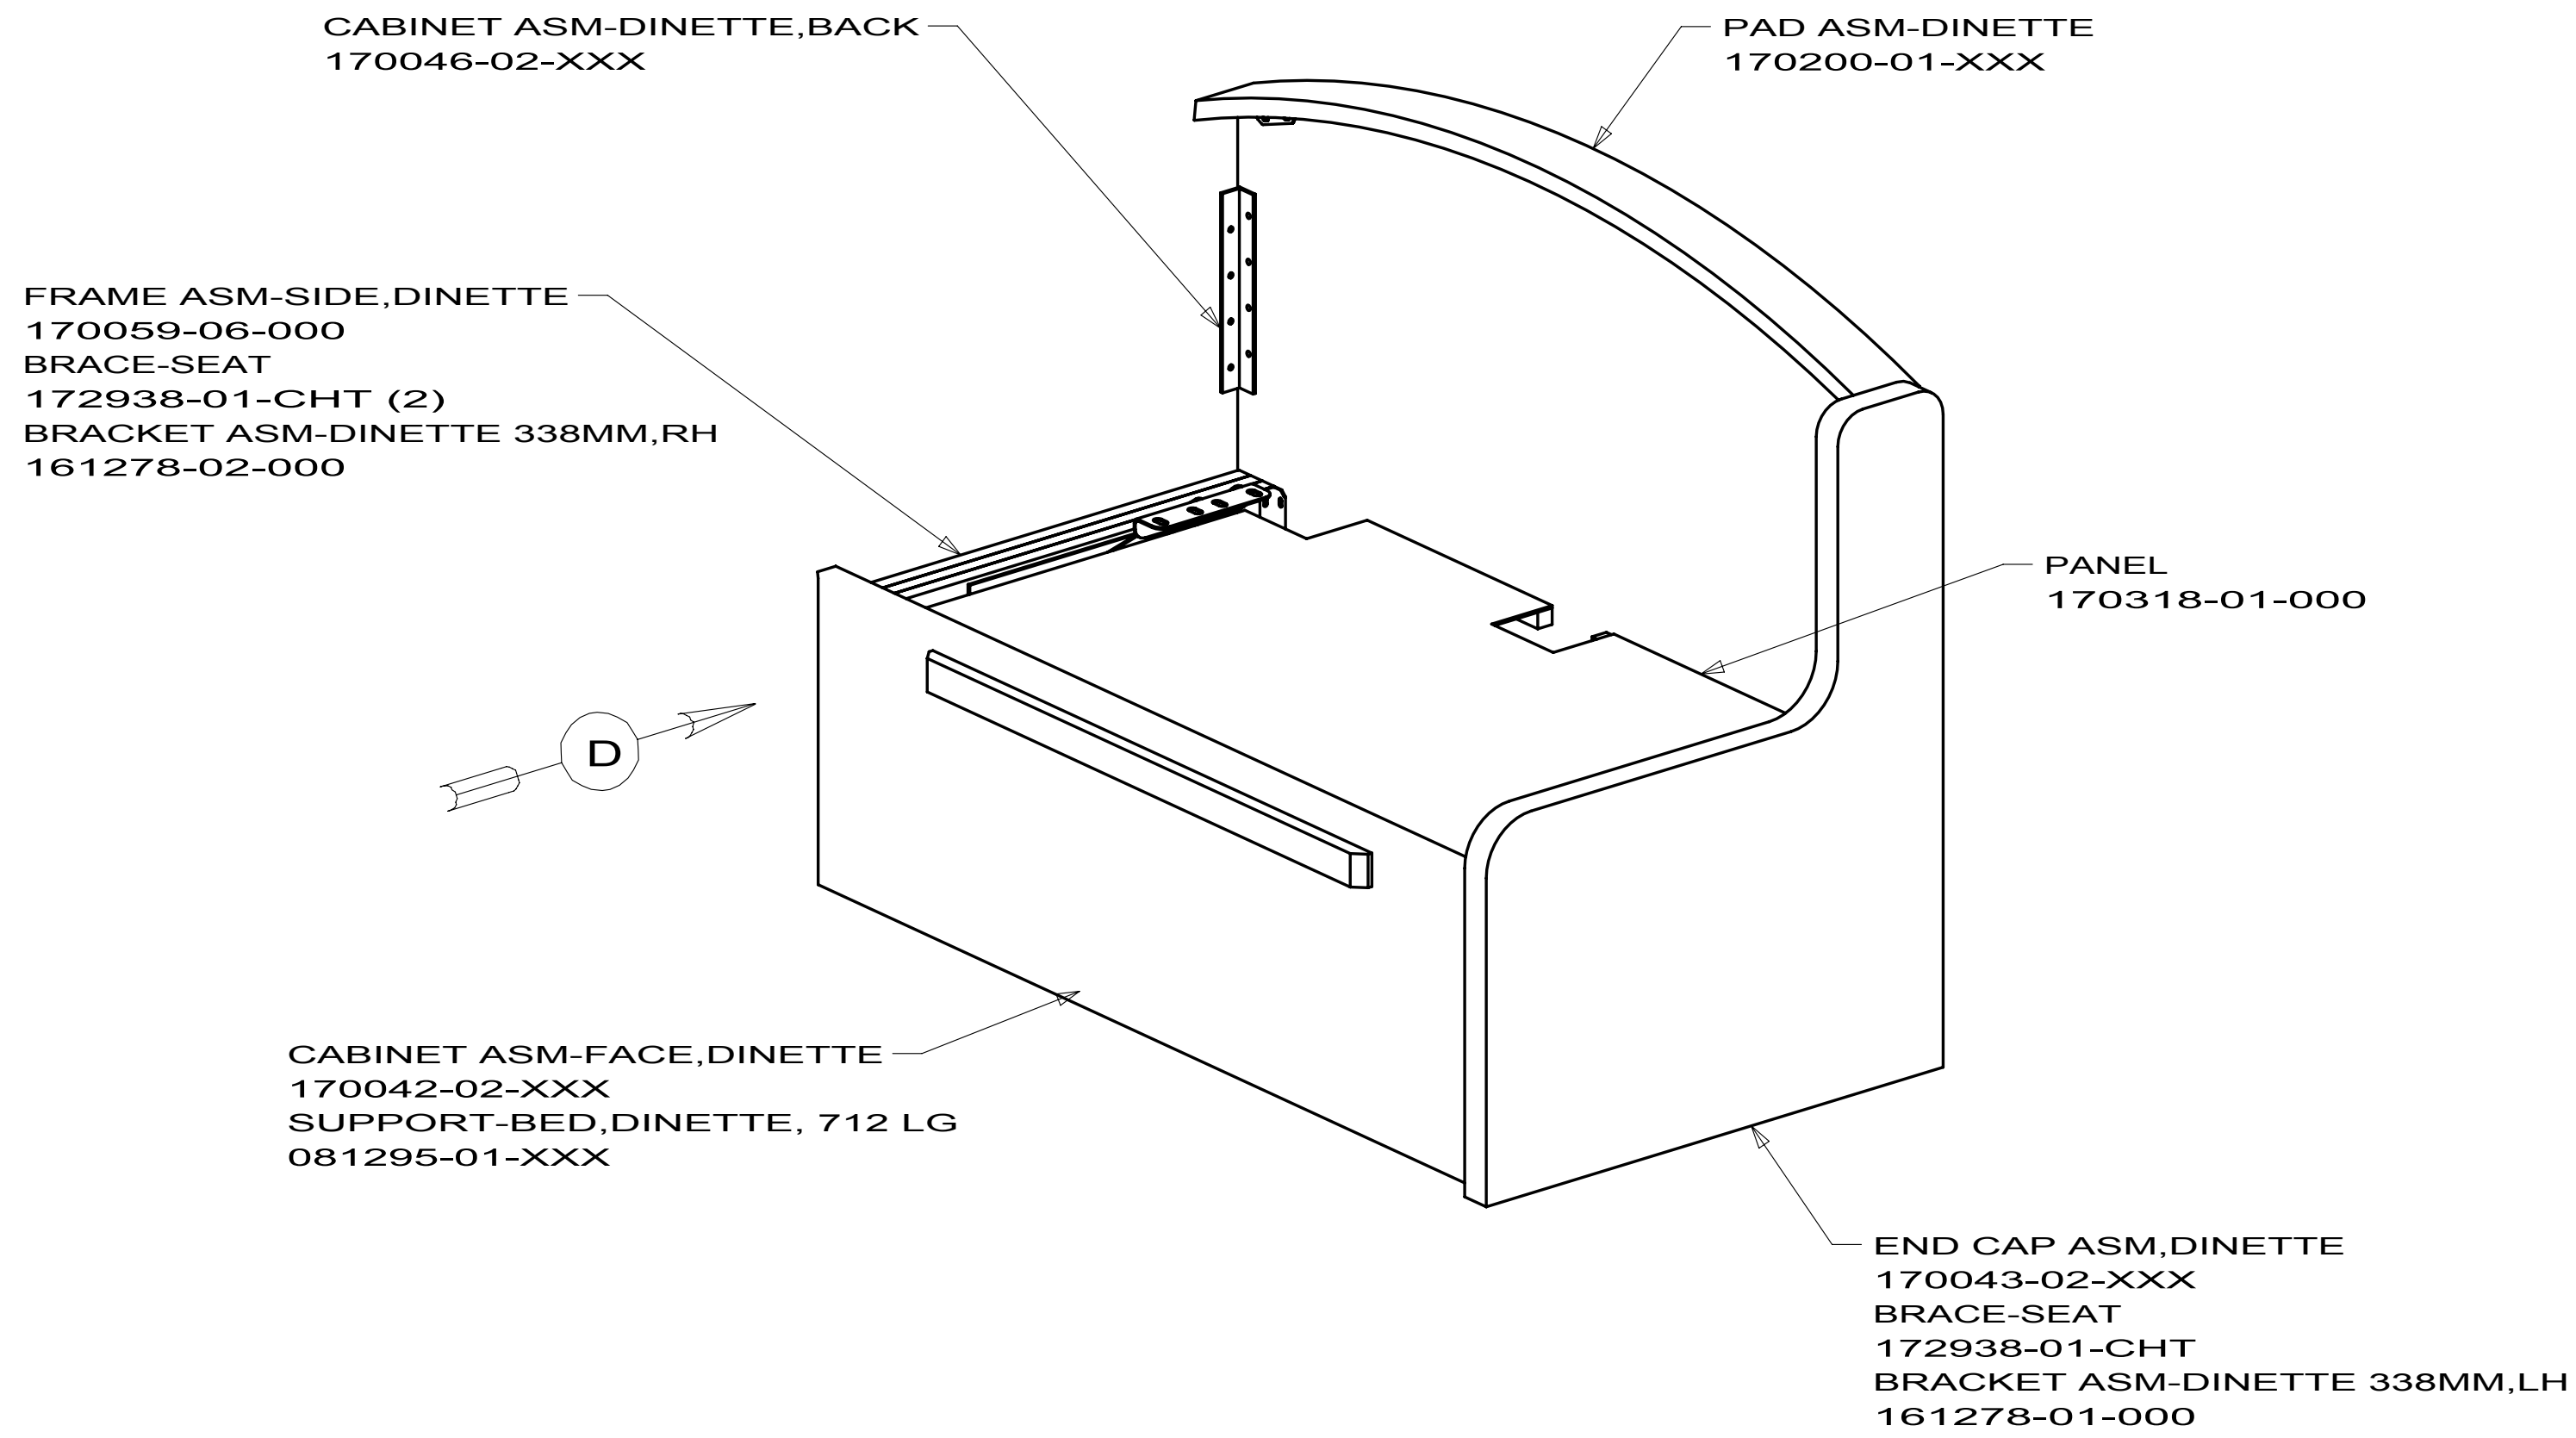

170041-02
329B

FIRST USED		
10 300 SERIES		
DO NOT SCALE DRAWING		
TITLE:		
CABINET COMPL-DINETTE		
SHEET 2	PART NO 170041	REV


PAD ASM-DINETTE
170200-01-XXX

CABINET ASM-DINETTE, BACK
170046-03-XXX

FRAME ASM-SIDE, DINETTE
170059-07-000
BRACE-SEAT (2)
172938-01-CHT
BRACKET ASM-DINETTE 338MM, LH
161278-01-000

END CAP ASM, DINETTE
170043-03-XXX
BRACE-SEAT
172938-01-CHT
BRACKET ASM-DINETTE 338MM, RH
161278-02-000

CABINET ASM-FACE, DINETTE
170042-03-XXX
SUPPORT-BED, DINETTE, 712 LG
081295-01-XXX

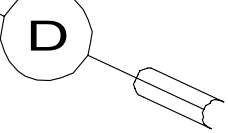

170041-03

D31E

(UP TO 10-18-09) D35J

331C

FIRST USED		
10 300 SERIES		
DO NOT SCALE DRAWING		
TITLE:		
CABINET COMPL-DINETTE		
SHEET 3	PART NO 170041	REV

8

7

6


5

4

3


2

1

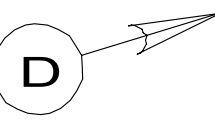DWG
NO **170041**CABINET ASM-DINETTE, BACK
170046-08-XXXPAD ASM-DINETTE
170200-01-XXXFRAME ASM-SIDE, DINETTE
170059-06-000
BRACE-SEAT
172938-01-CHT (2)
BRACKET ASM-DINETTE 338MM, RH
161278-02-000CABINET ASM-FACE, DINETTE
170042-04-XXX
SUPPORT-BED, DINETTE, 712 LG
081295-01-XXXEND CAP ASM, DINETTE
170043-04-XXX
BRACE-SEAT
172938-01-CHT
BRACKET ASM-DINETTE 338MM, LH
161278-01-000**170041-15****D31E****(UP TO 10-19-09) D35J**

FIRST USED		
10 300 SERIES		
DO NOT SCALE DRAWING		
TITLE:		
CABINET COMPL-DINETTE		
SHEET 15	PART NO 170041	REV

10/23/2009

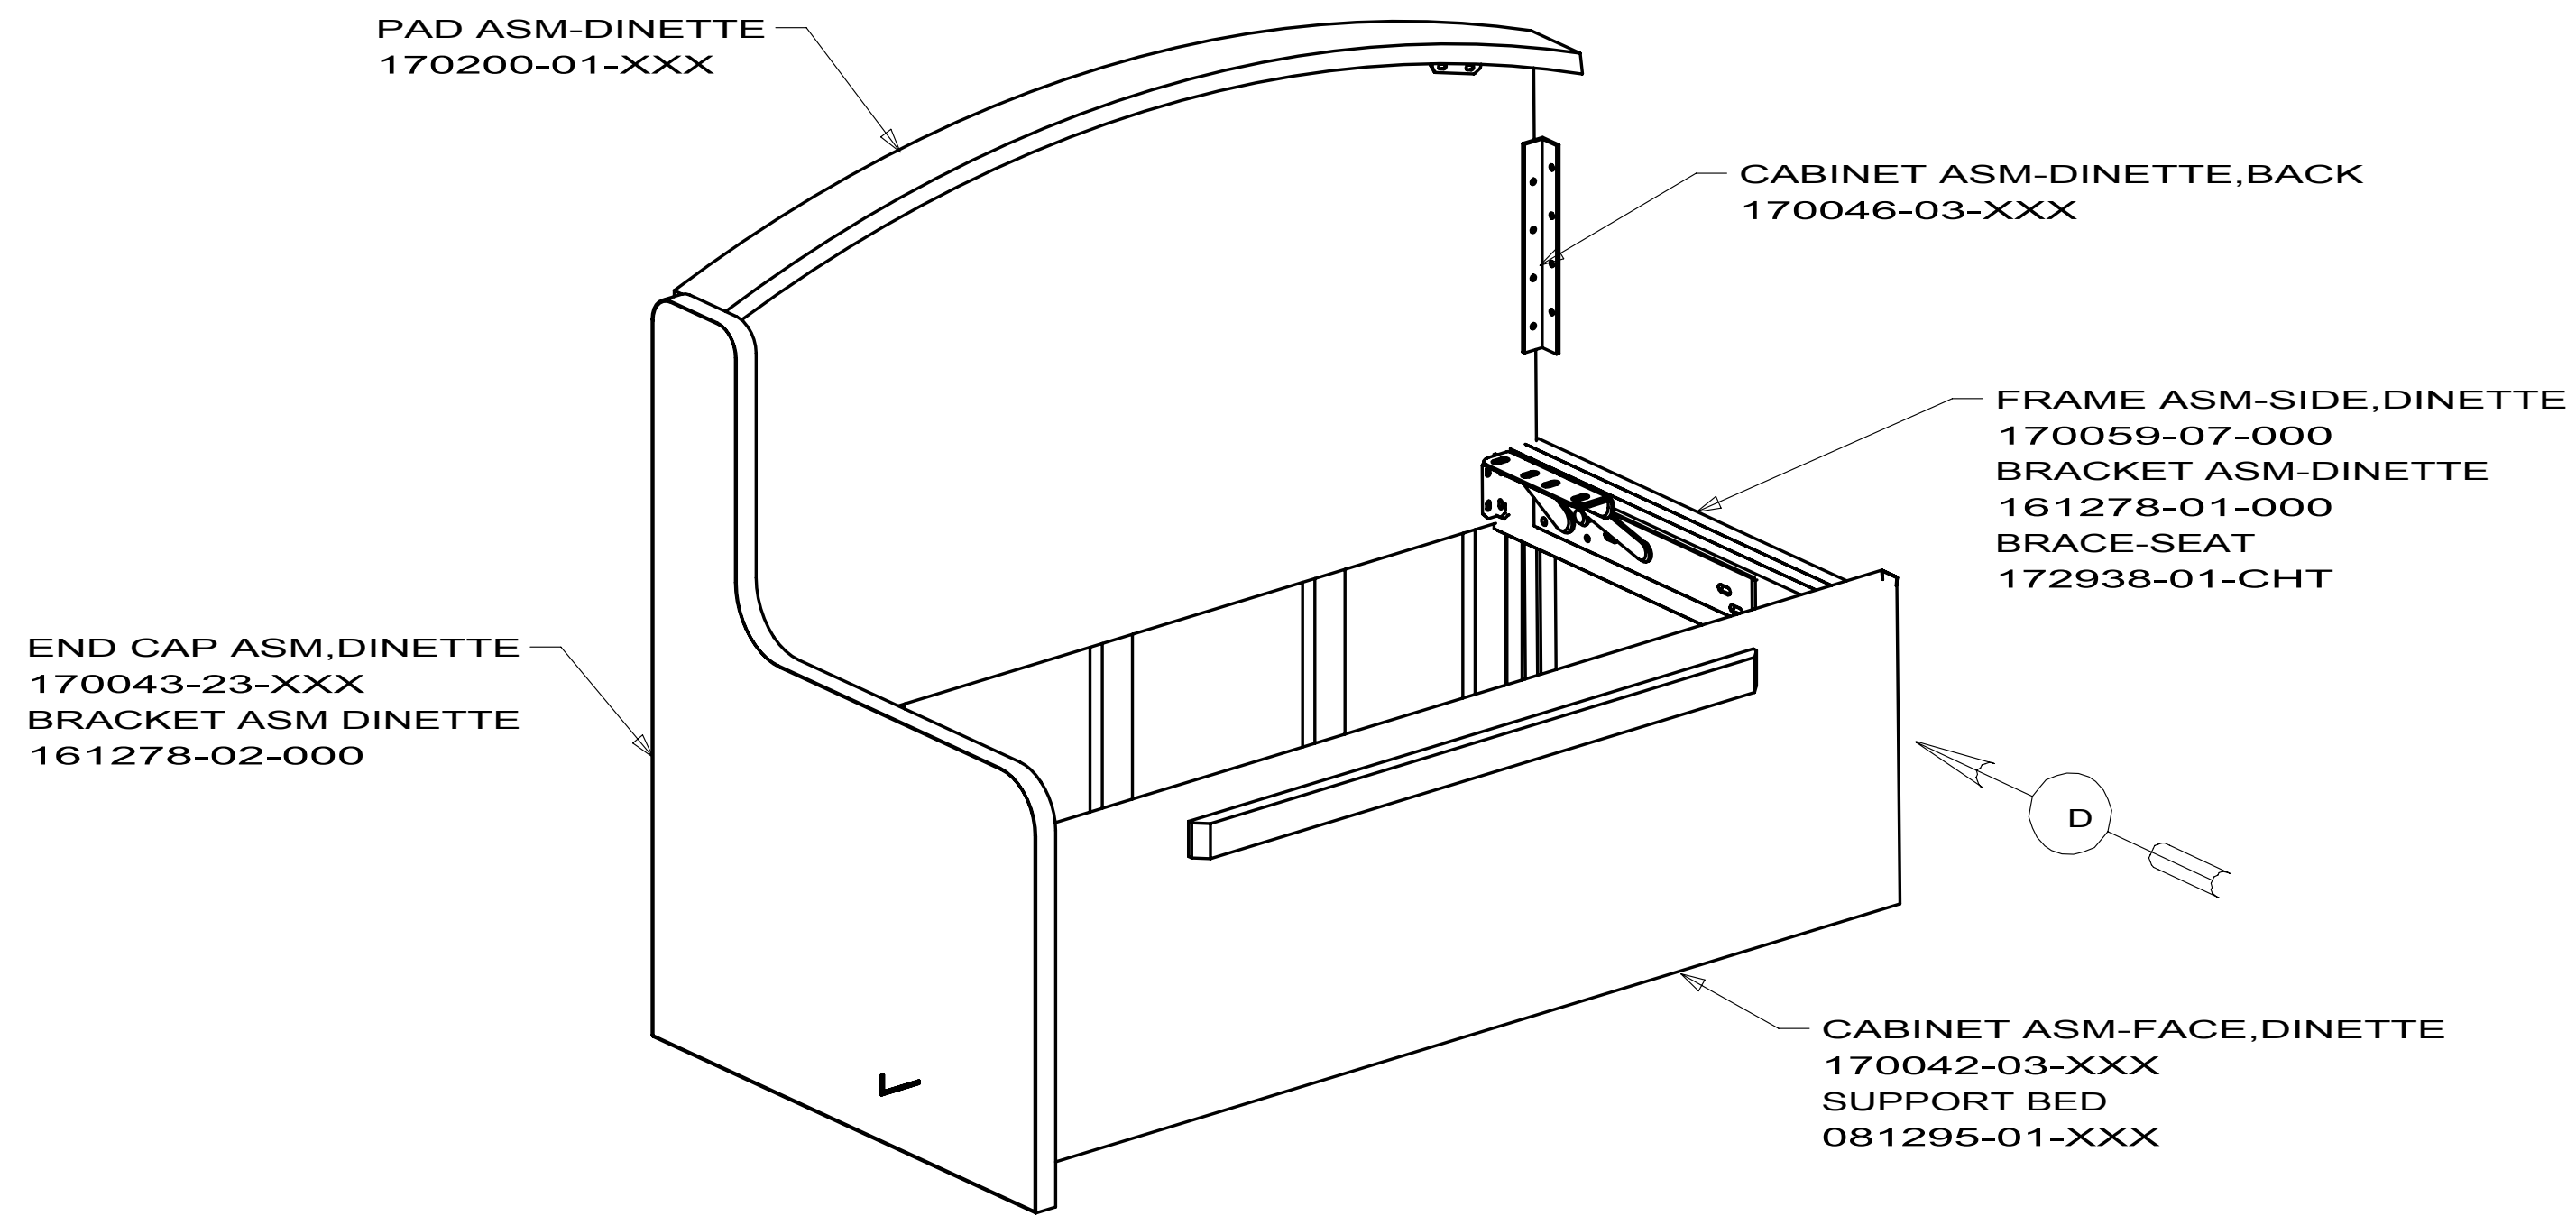

170041-26

D35J

AFTER 10-19-09

FIRST USED		
10 D35J		
DO NOT SCALE DRAWING		
TITLE:		
CABINET COMPL-DINETTE		
SHEET	26	PART NO
		170041
		REV

8

7

6


5

4

3

2

1

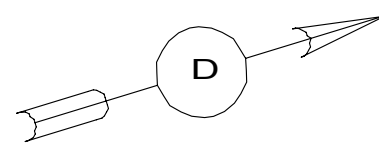DWG
NO 170041CABINET ASM-DINETTE, BACK
170046-08-XXXPAD ASM-DINETTE
170200-01-XXXFRAME ASM-SIDE, DINETTE
170059-06-000
BRACKET ASM-DINETTE
161278-02-000
BRACE-SEAT
172938-01-CHTCABINET ASM-FACE, DINETTE
170042-04-XXX
SUPPORT BED
081295-01-XXXEND CAP ASM, DINETTE
170043-24-XXX
BRACKET ASM-DINETTE
161278-01-000

170041-27

D35J


AFTER 10-19-09


FIRST USED		
10 D35J		
DO NOT SCALE DRAWING		
TITLE: CABINET COMPL-DINETTE		
SHEET 27	PART NO 170041	REV


10/23/2009

KEY	PART NUMBER	U/M	DESCRIPTION	172238-01-01A	VENDOR NO.
	172238-01-700	EA	GLASS TRAY		78-HPGLASS-TBL
	172238-01-701	EA	TURN RING F/TRAY		78-HPTRNRING


			173531-01-01A
KEY	PART NUMBER	U/M DESCRIPTION	VENDOR NO.
	173531-01-701	EA LOWER DOOR LINER	623942
	173531-01-702	EA UPPER DOOR LINER	623945

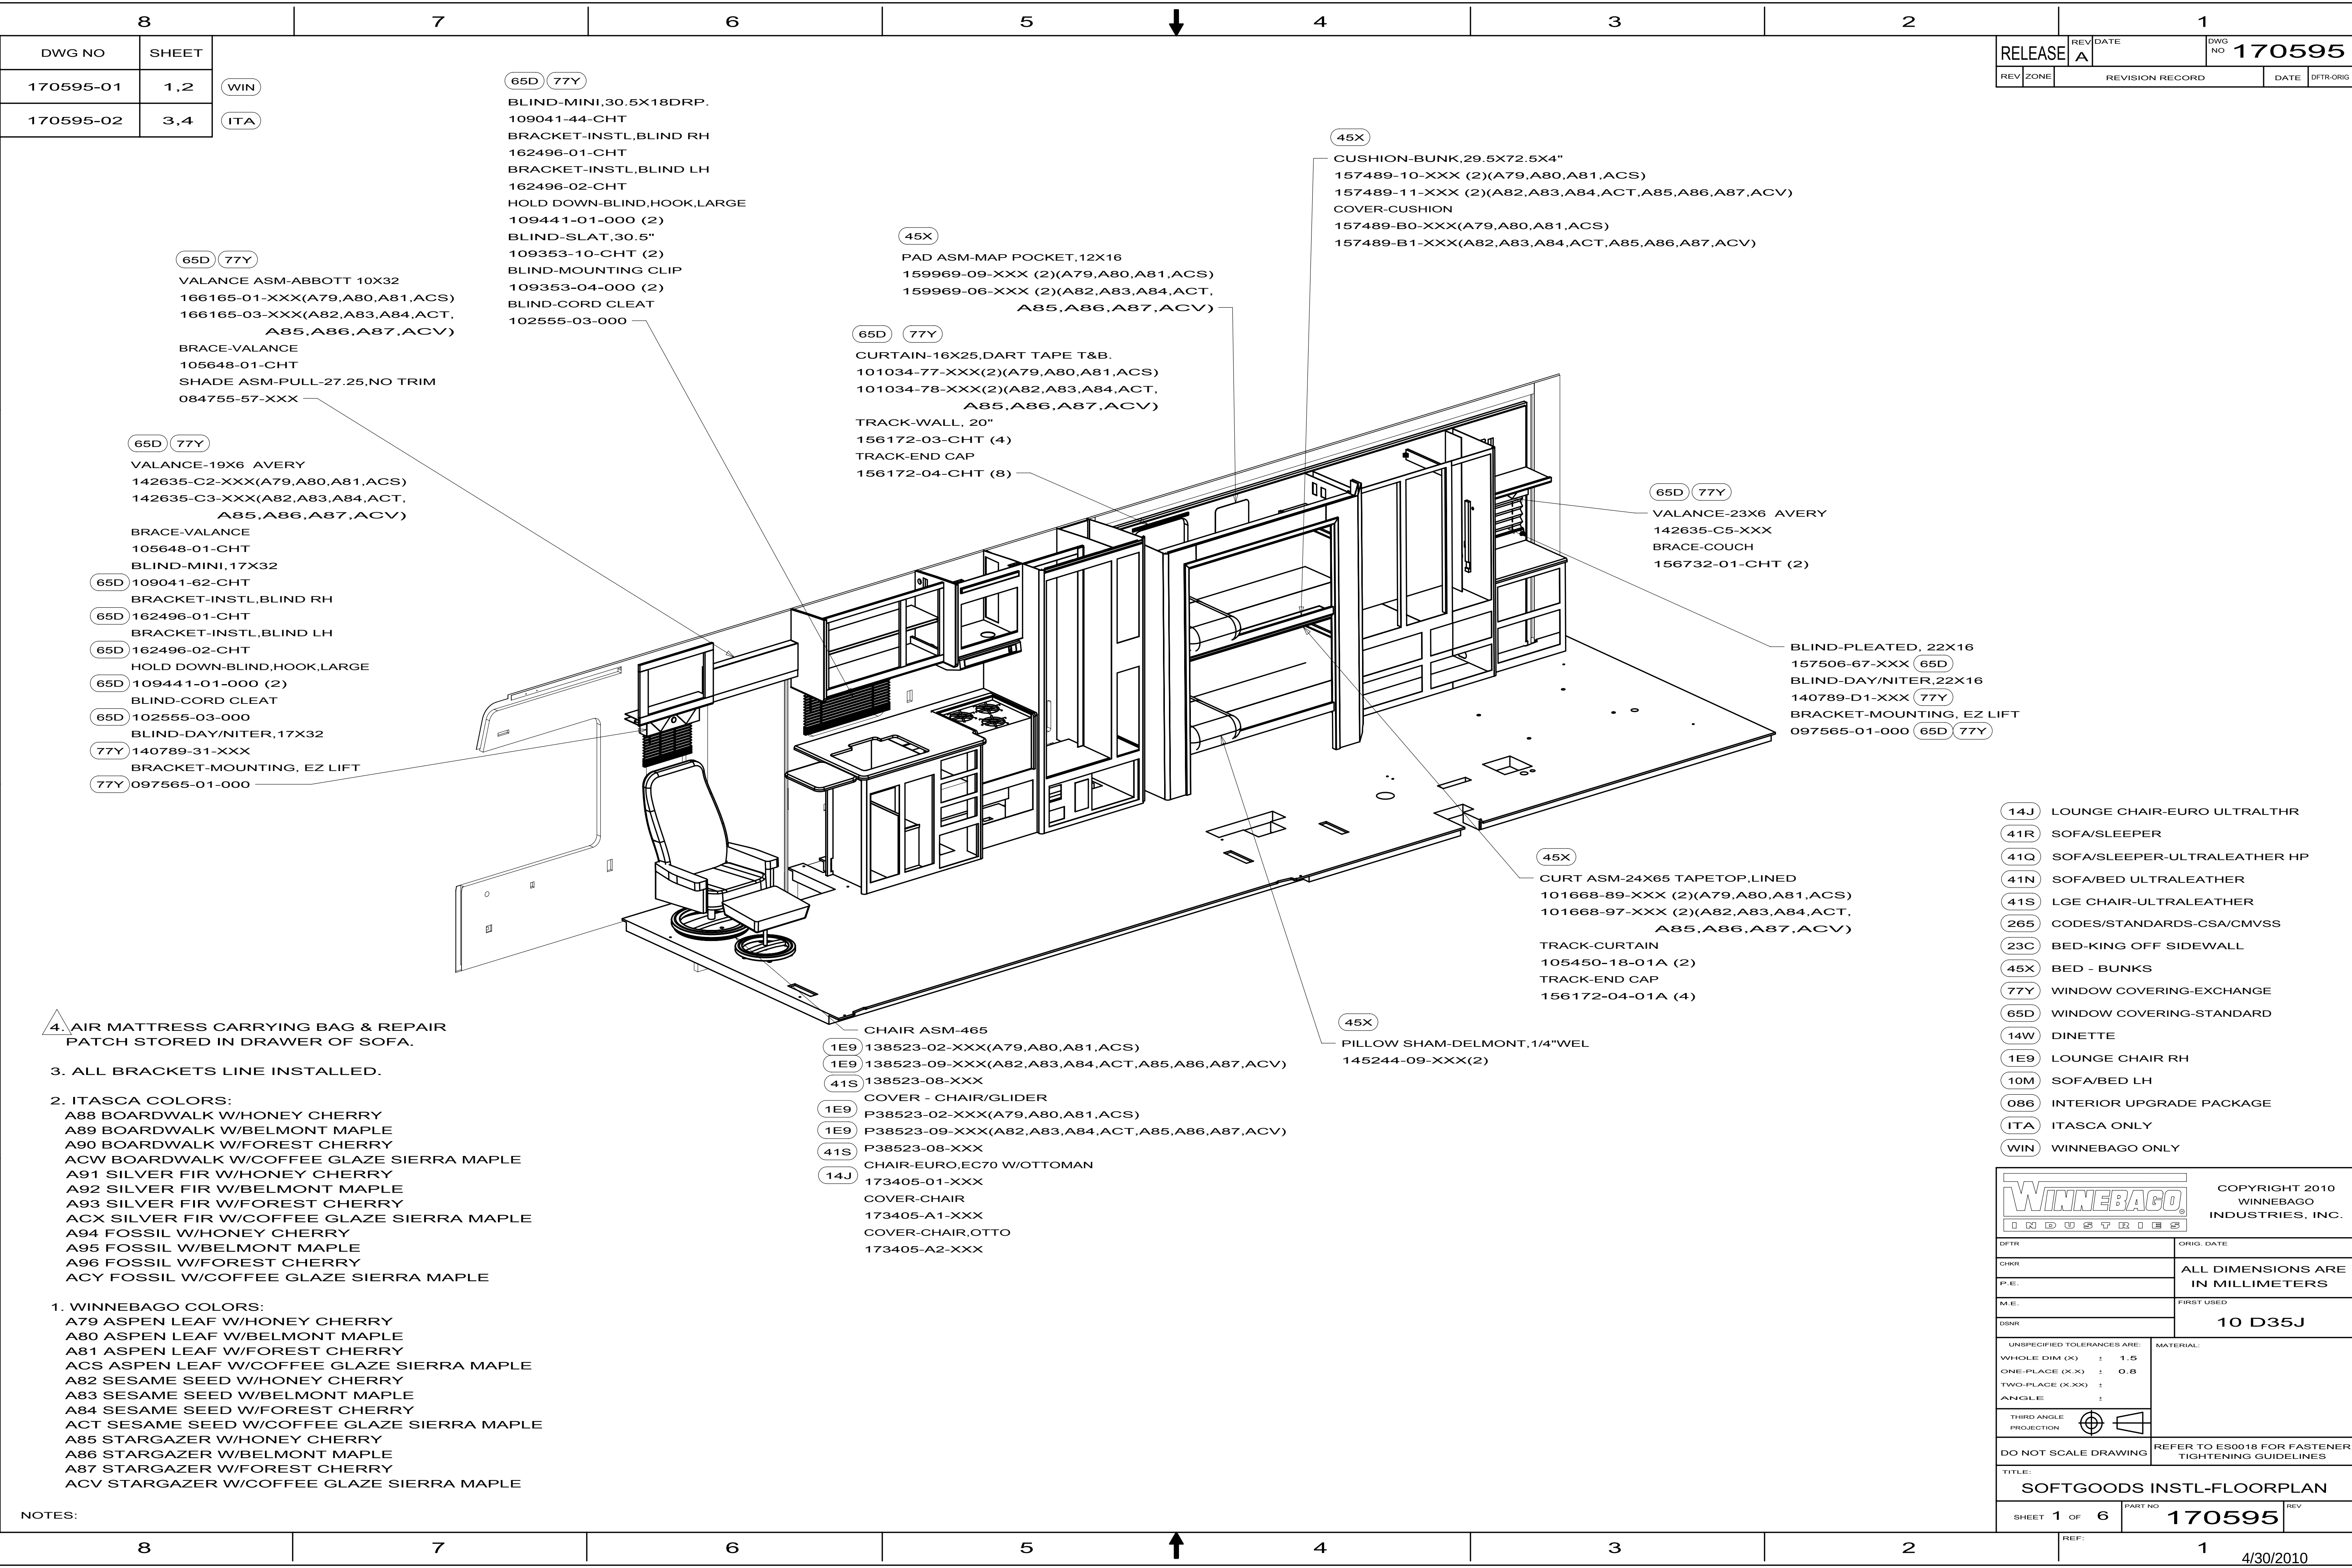

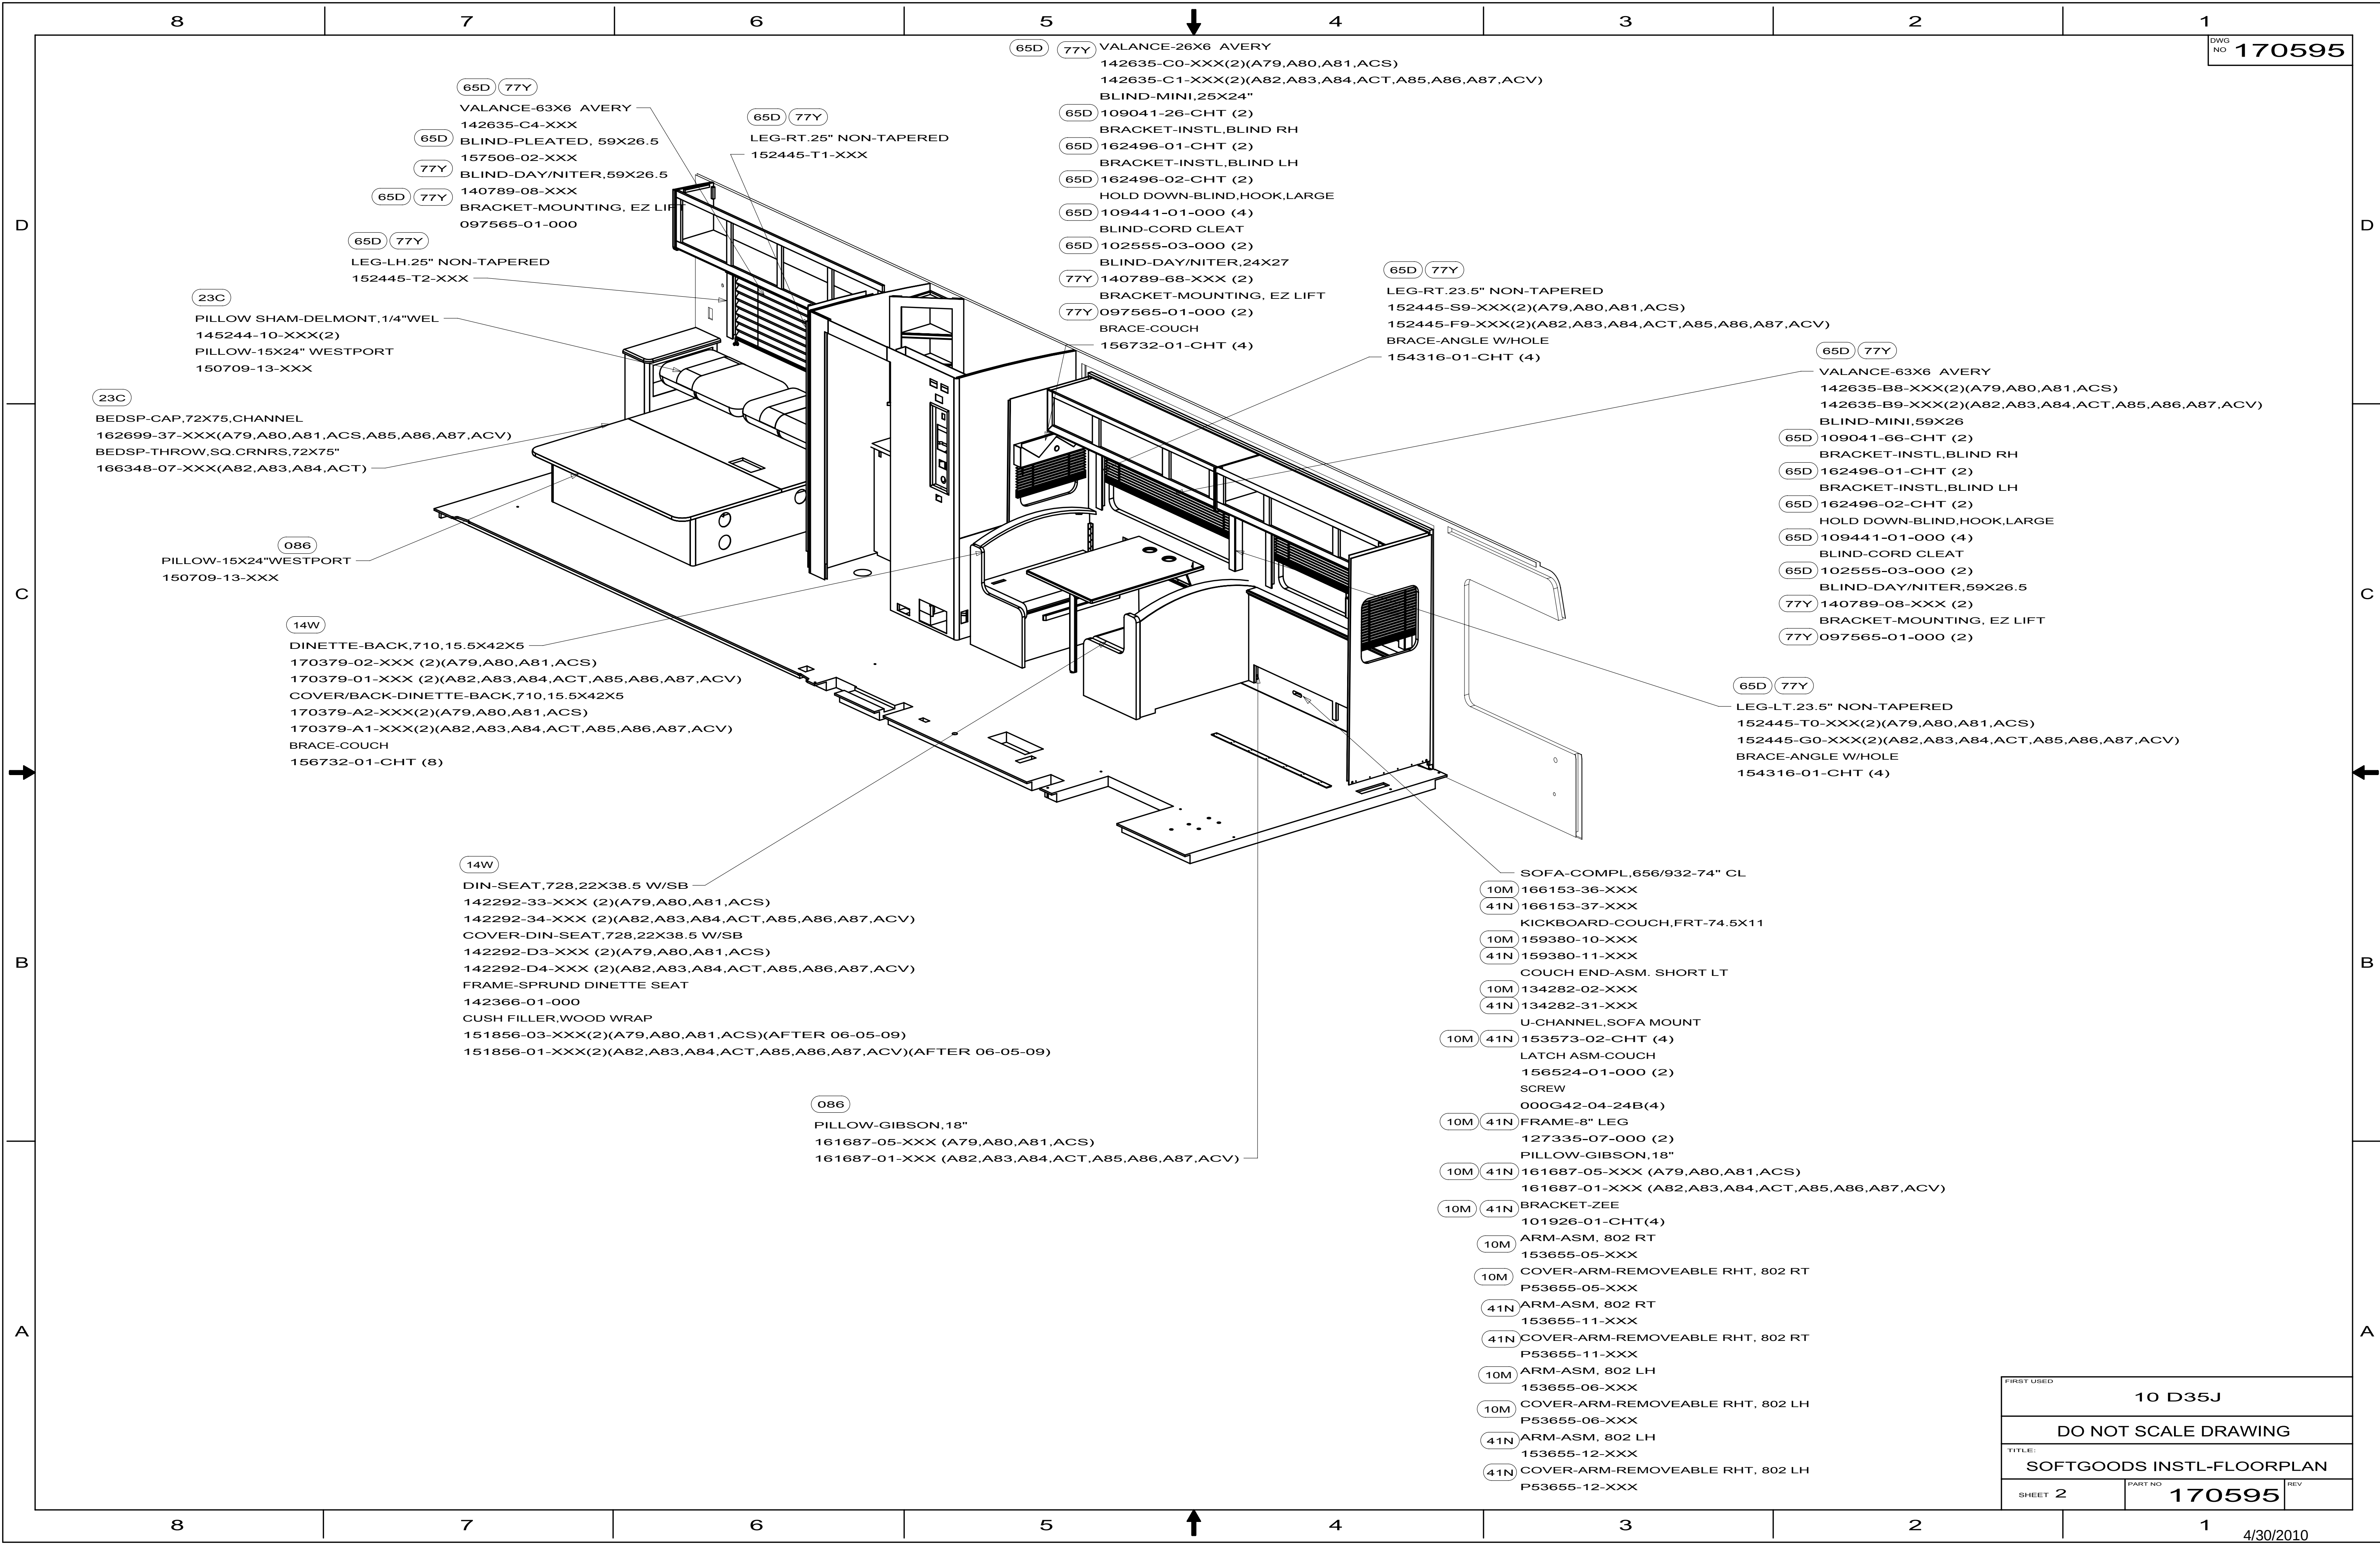


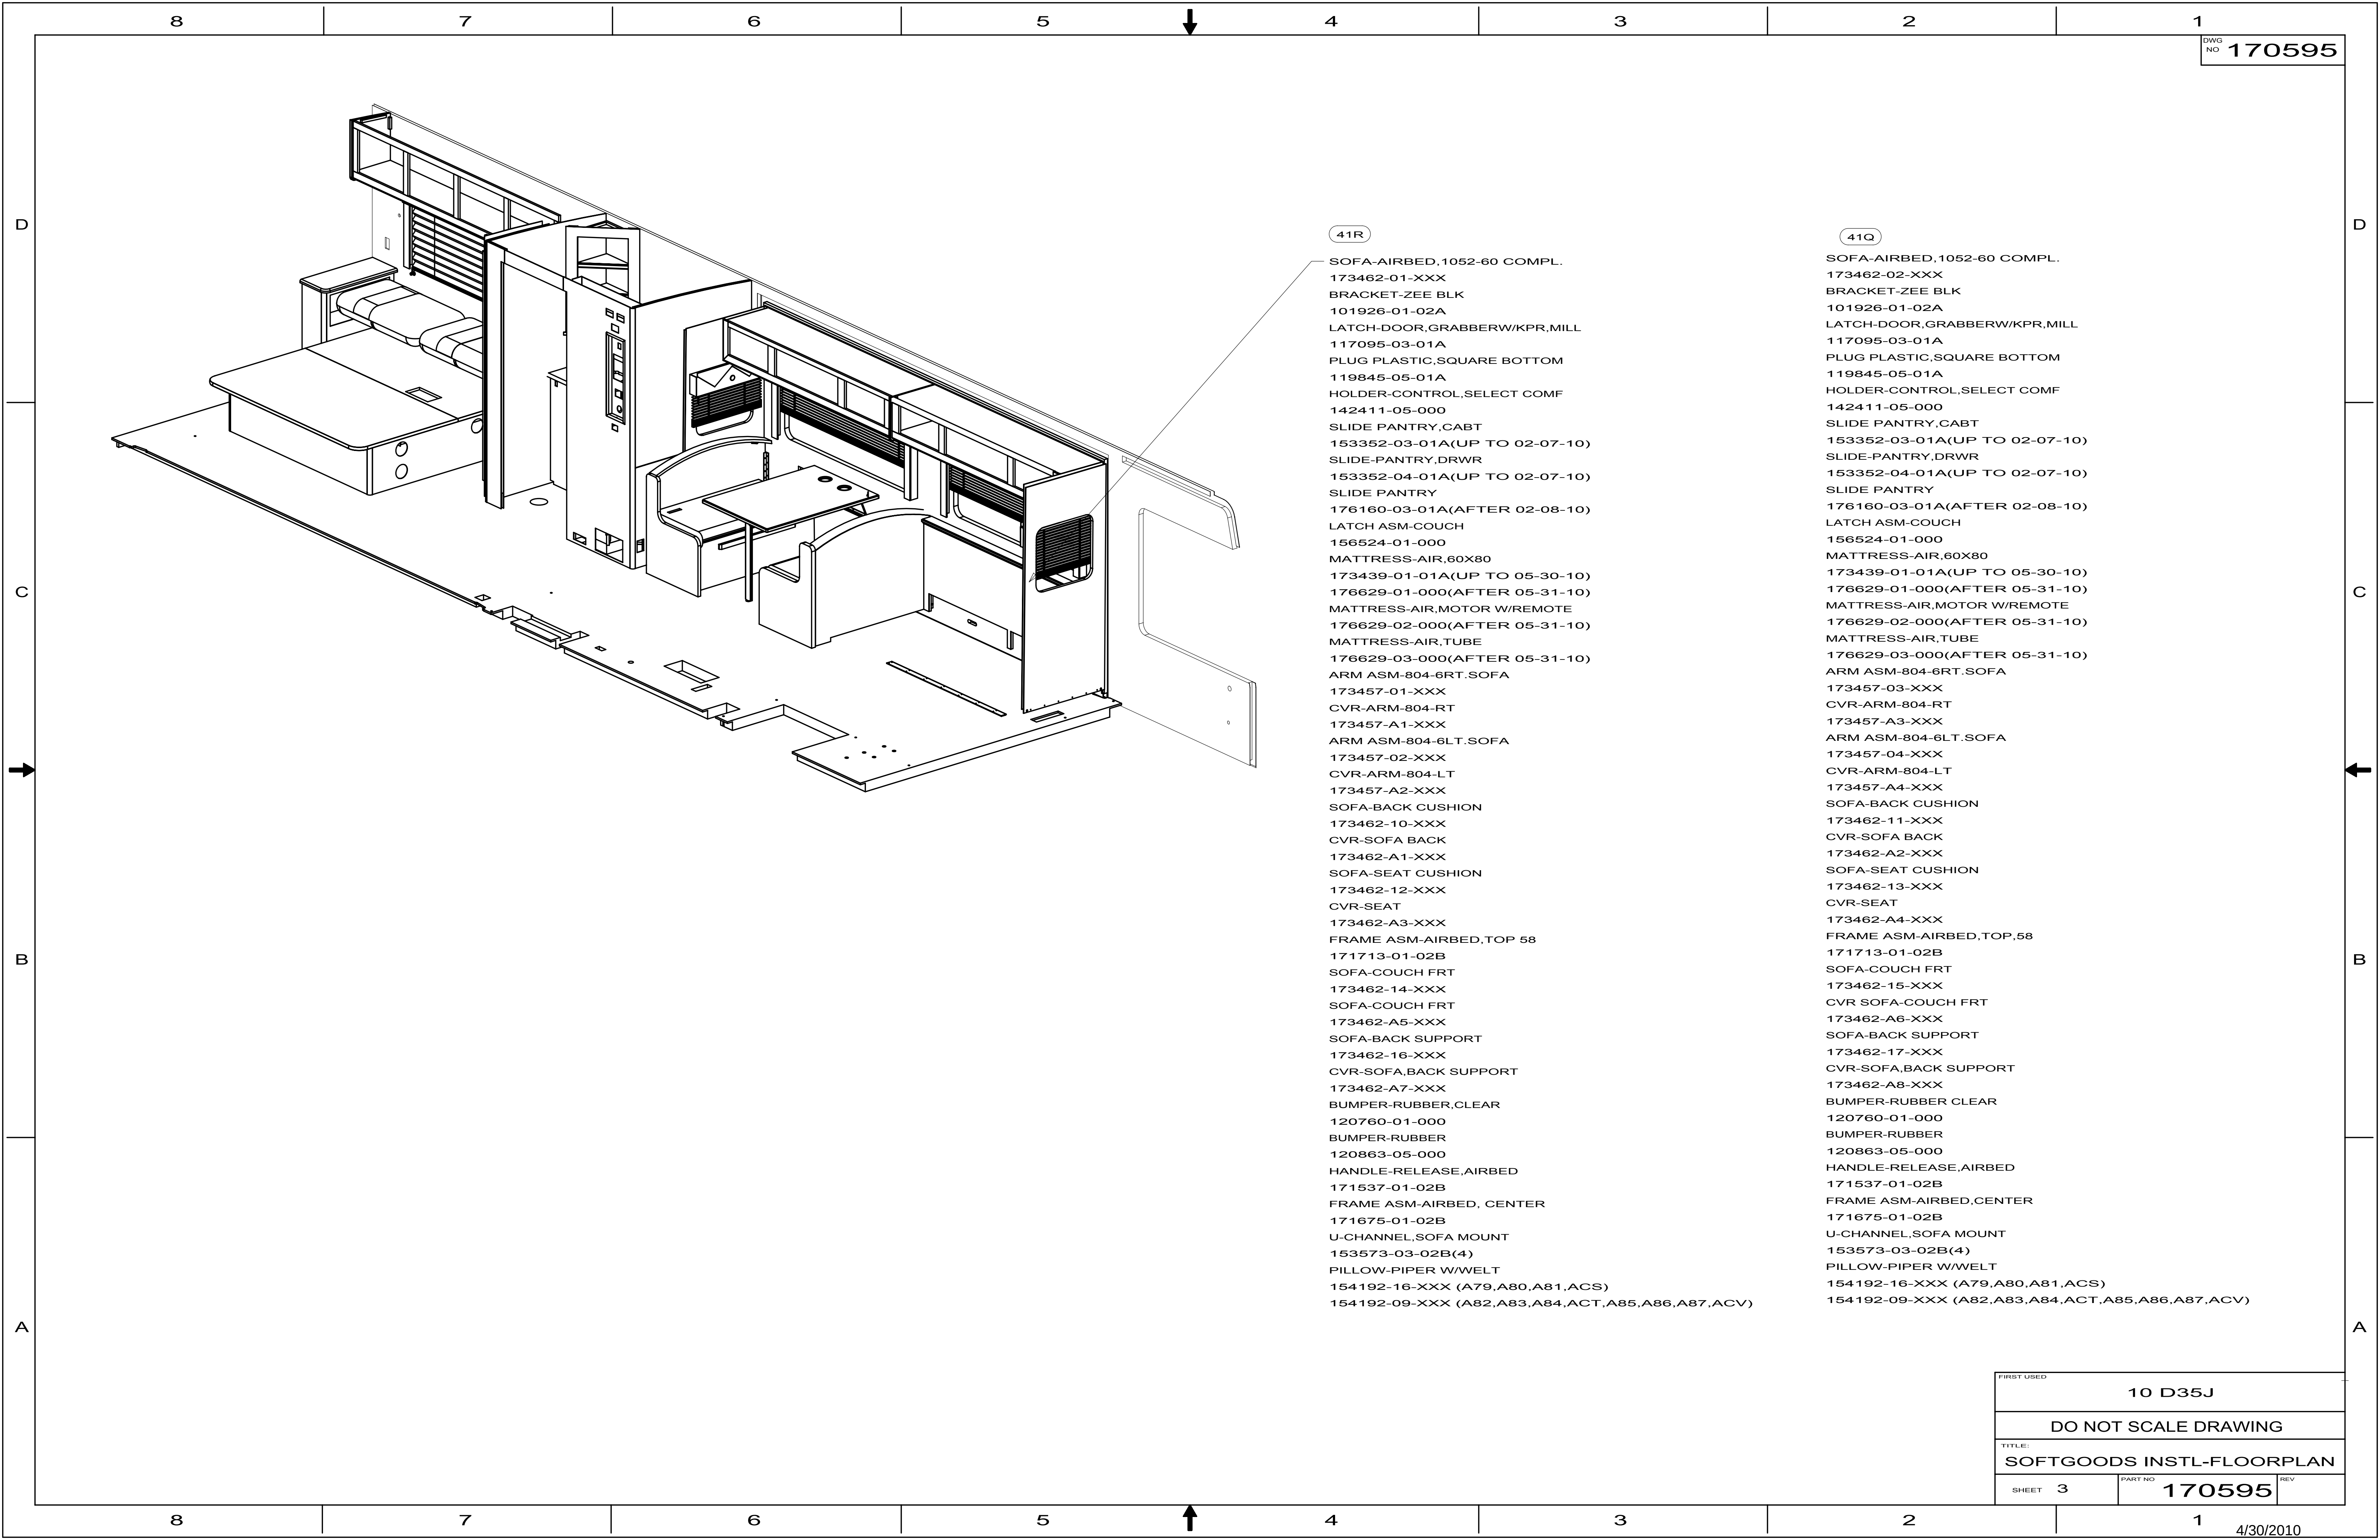


FIRST USED			10 D35J
TITLE:			DO NOT SCALE DRAWING
SHEET			3
PART NO			170595
REV			

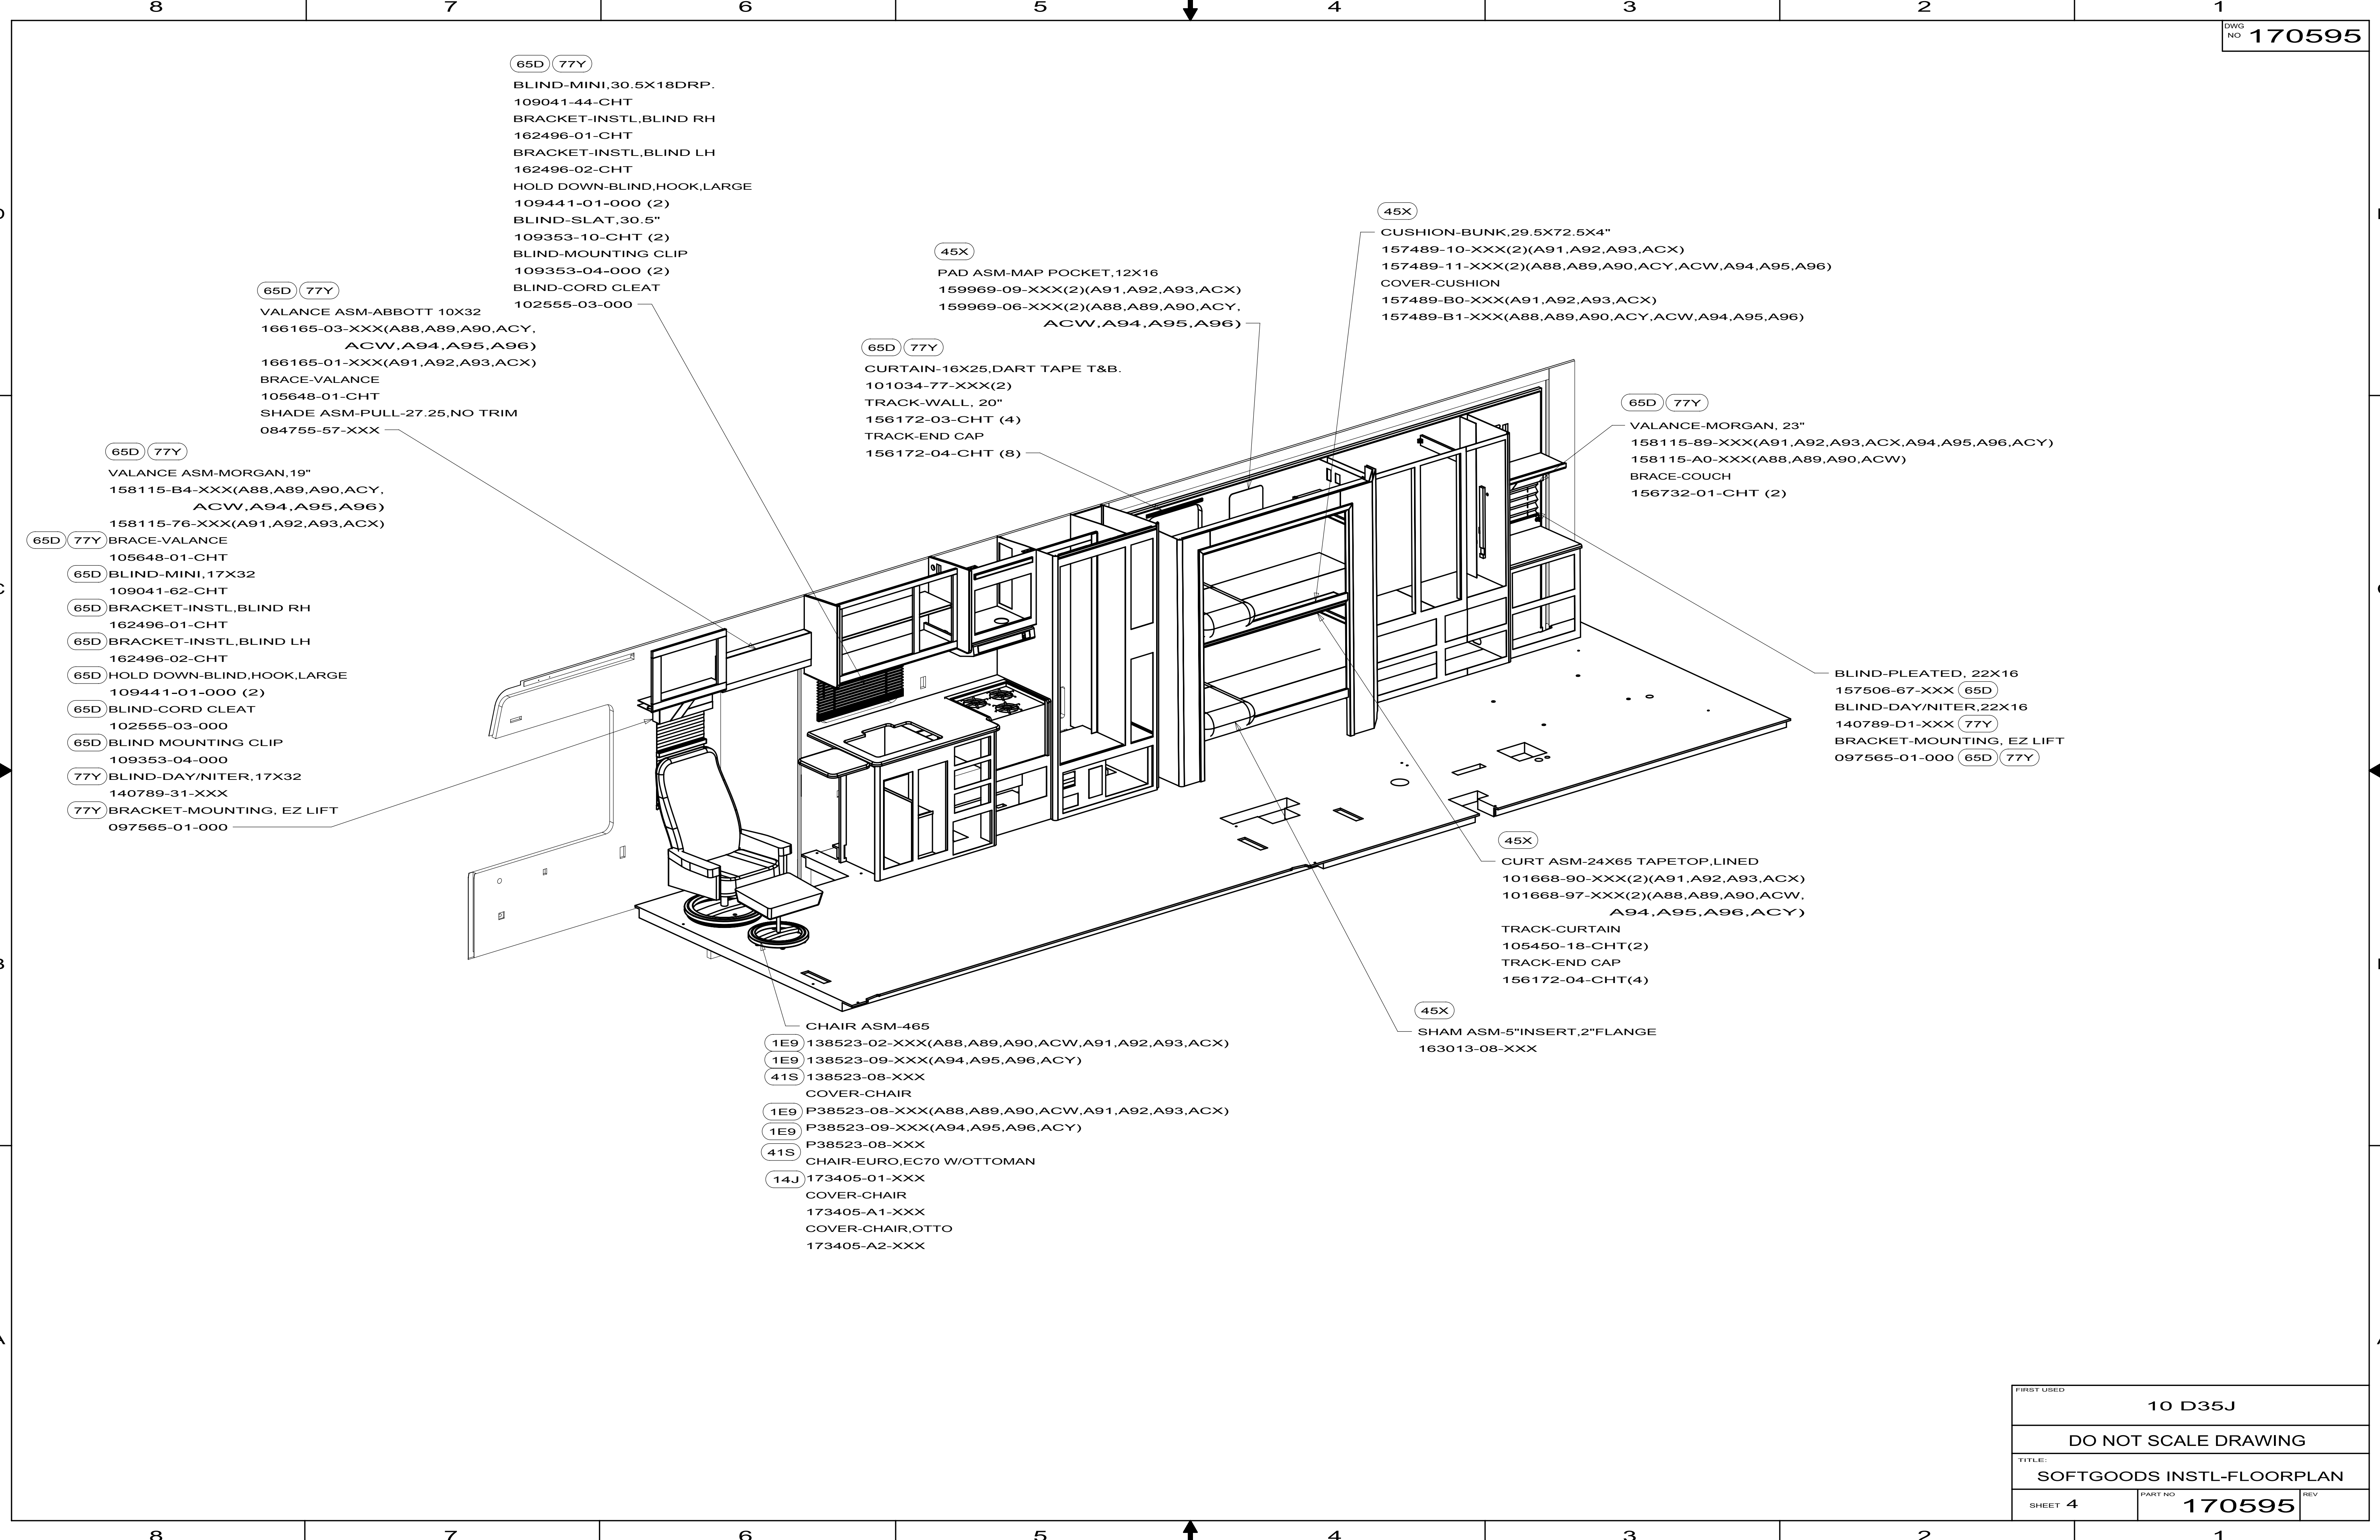

FIRST USED			10 D35J					
DO NOT SCALE DRAWING								
TITLE: SOFTGOODS INSTL-FLOORPLAN								
SHEET 4		PART NO 170595		REV				

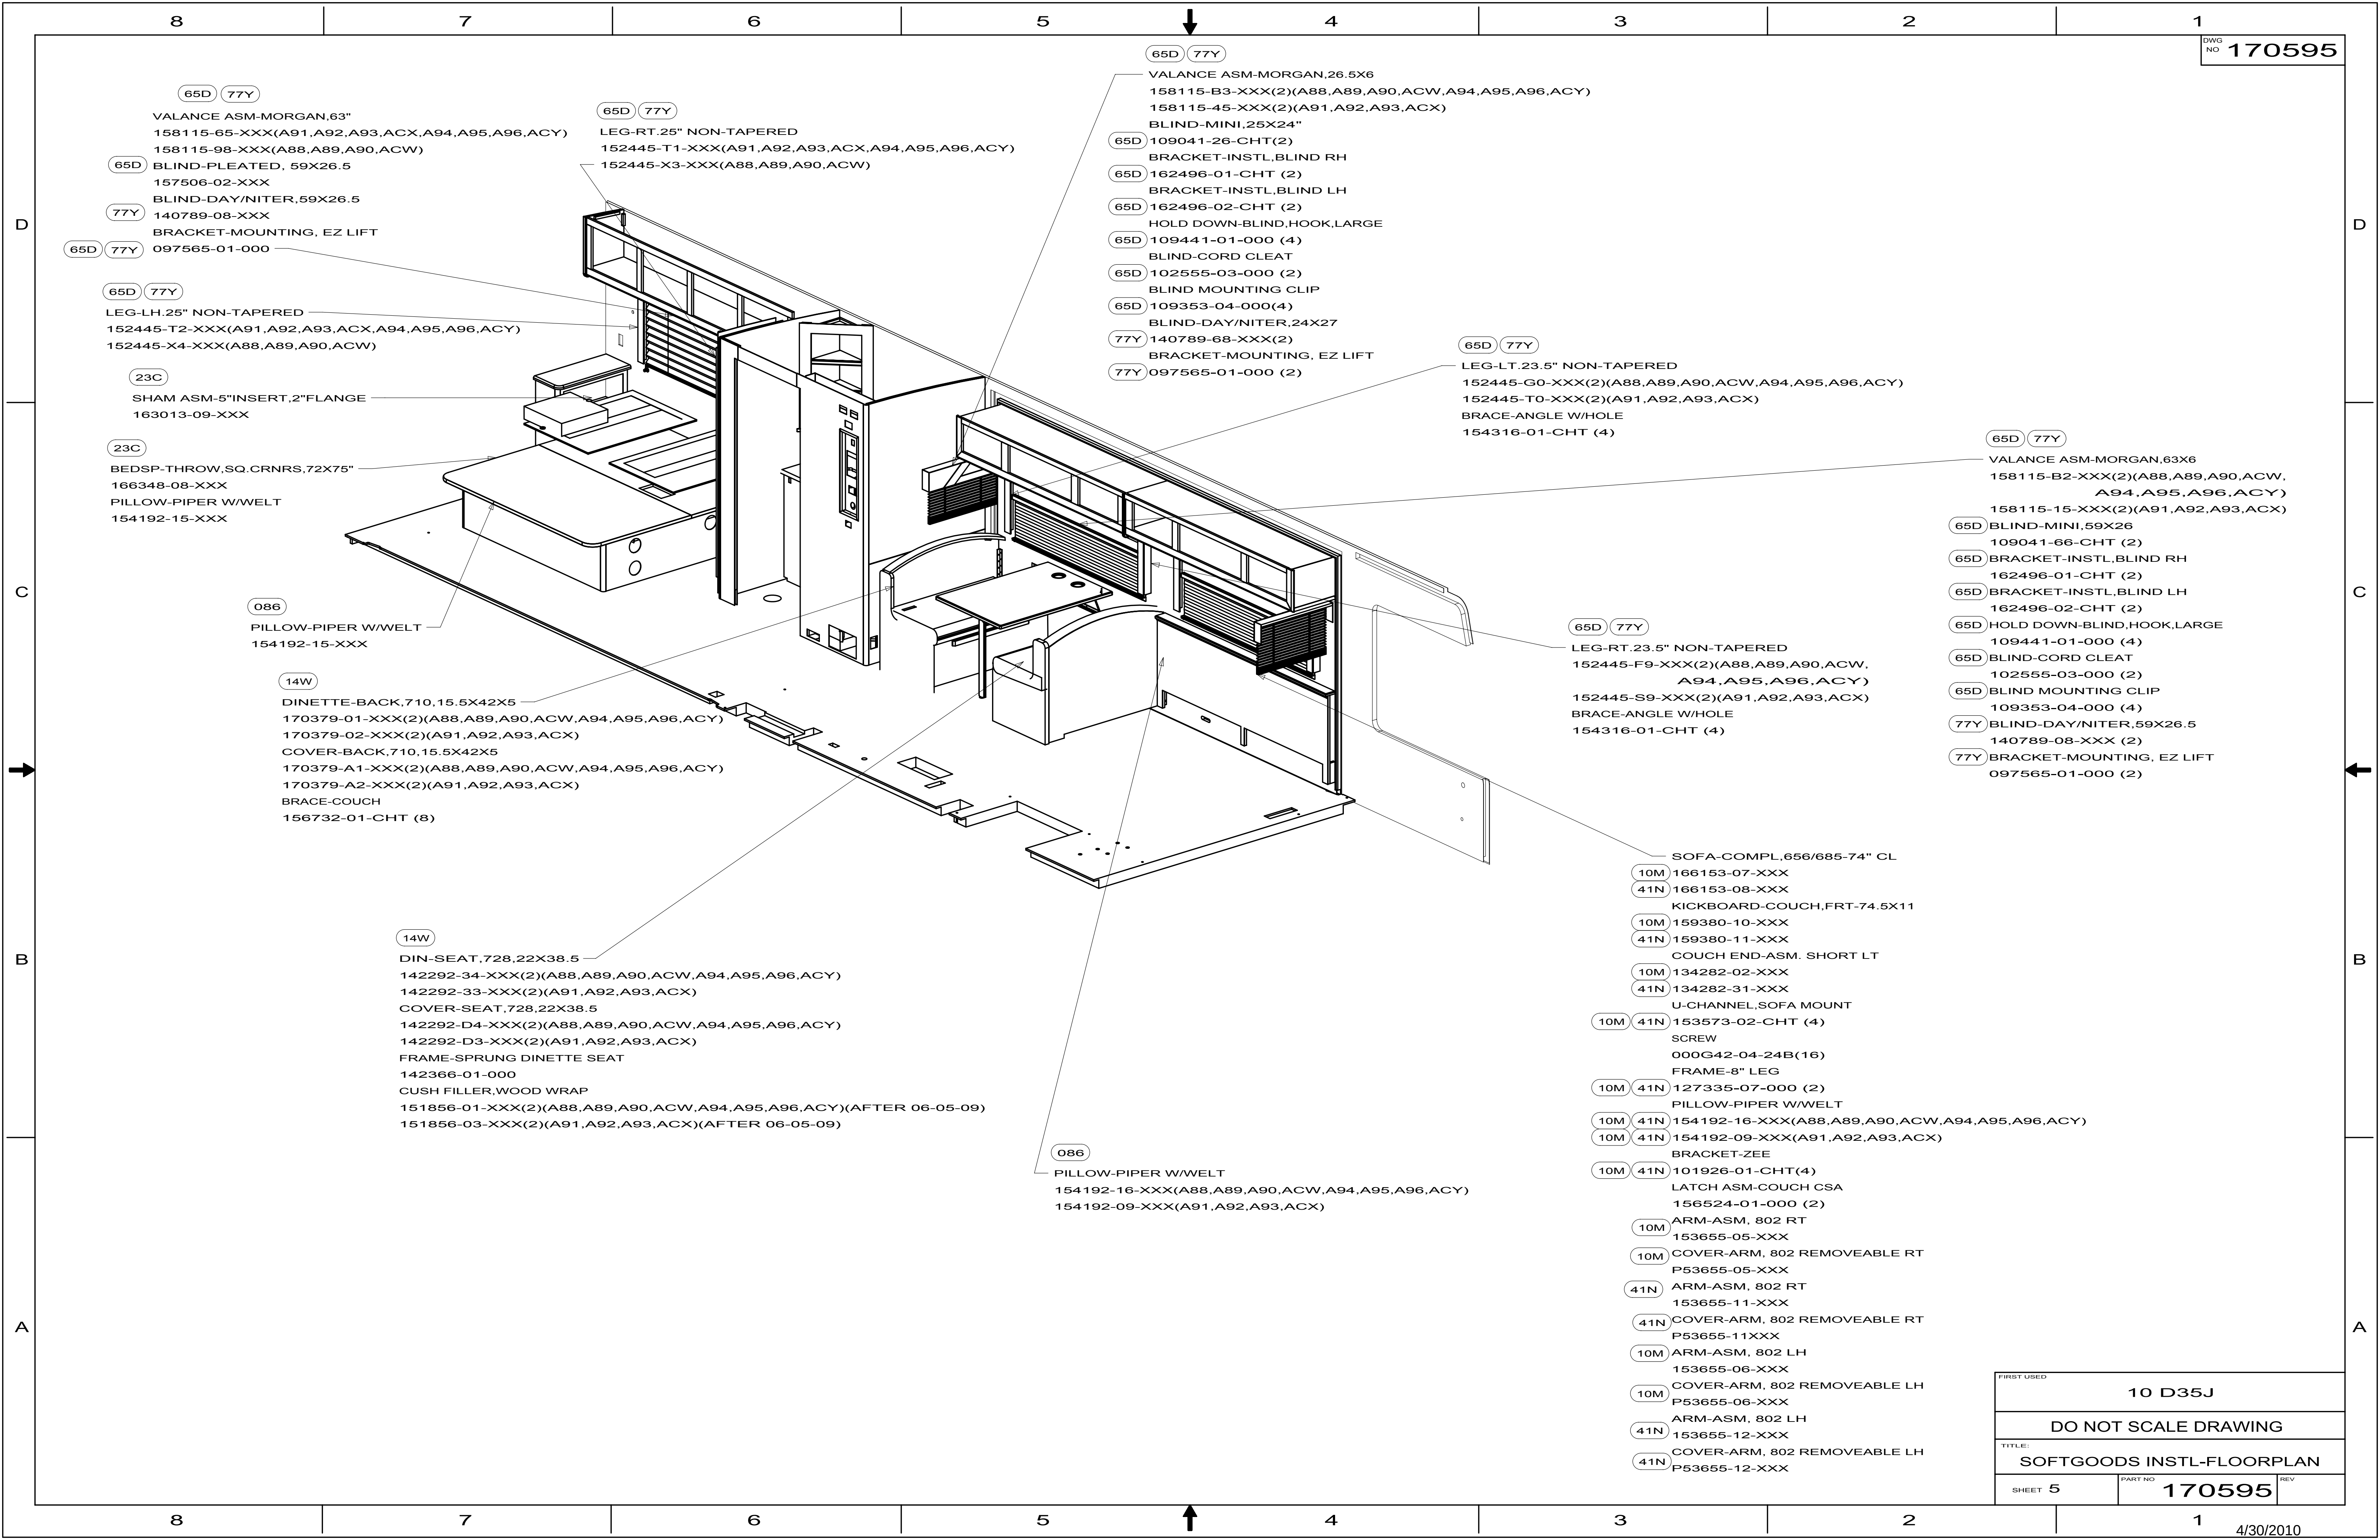

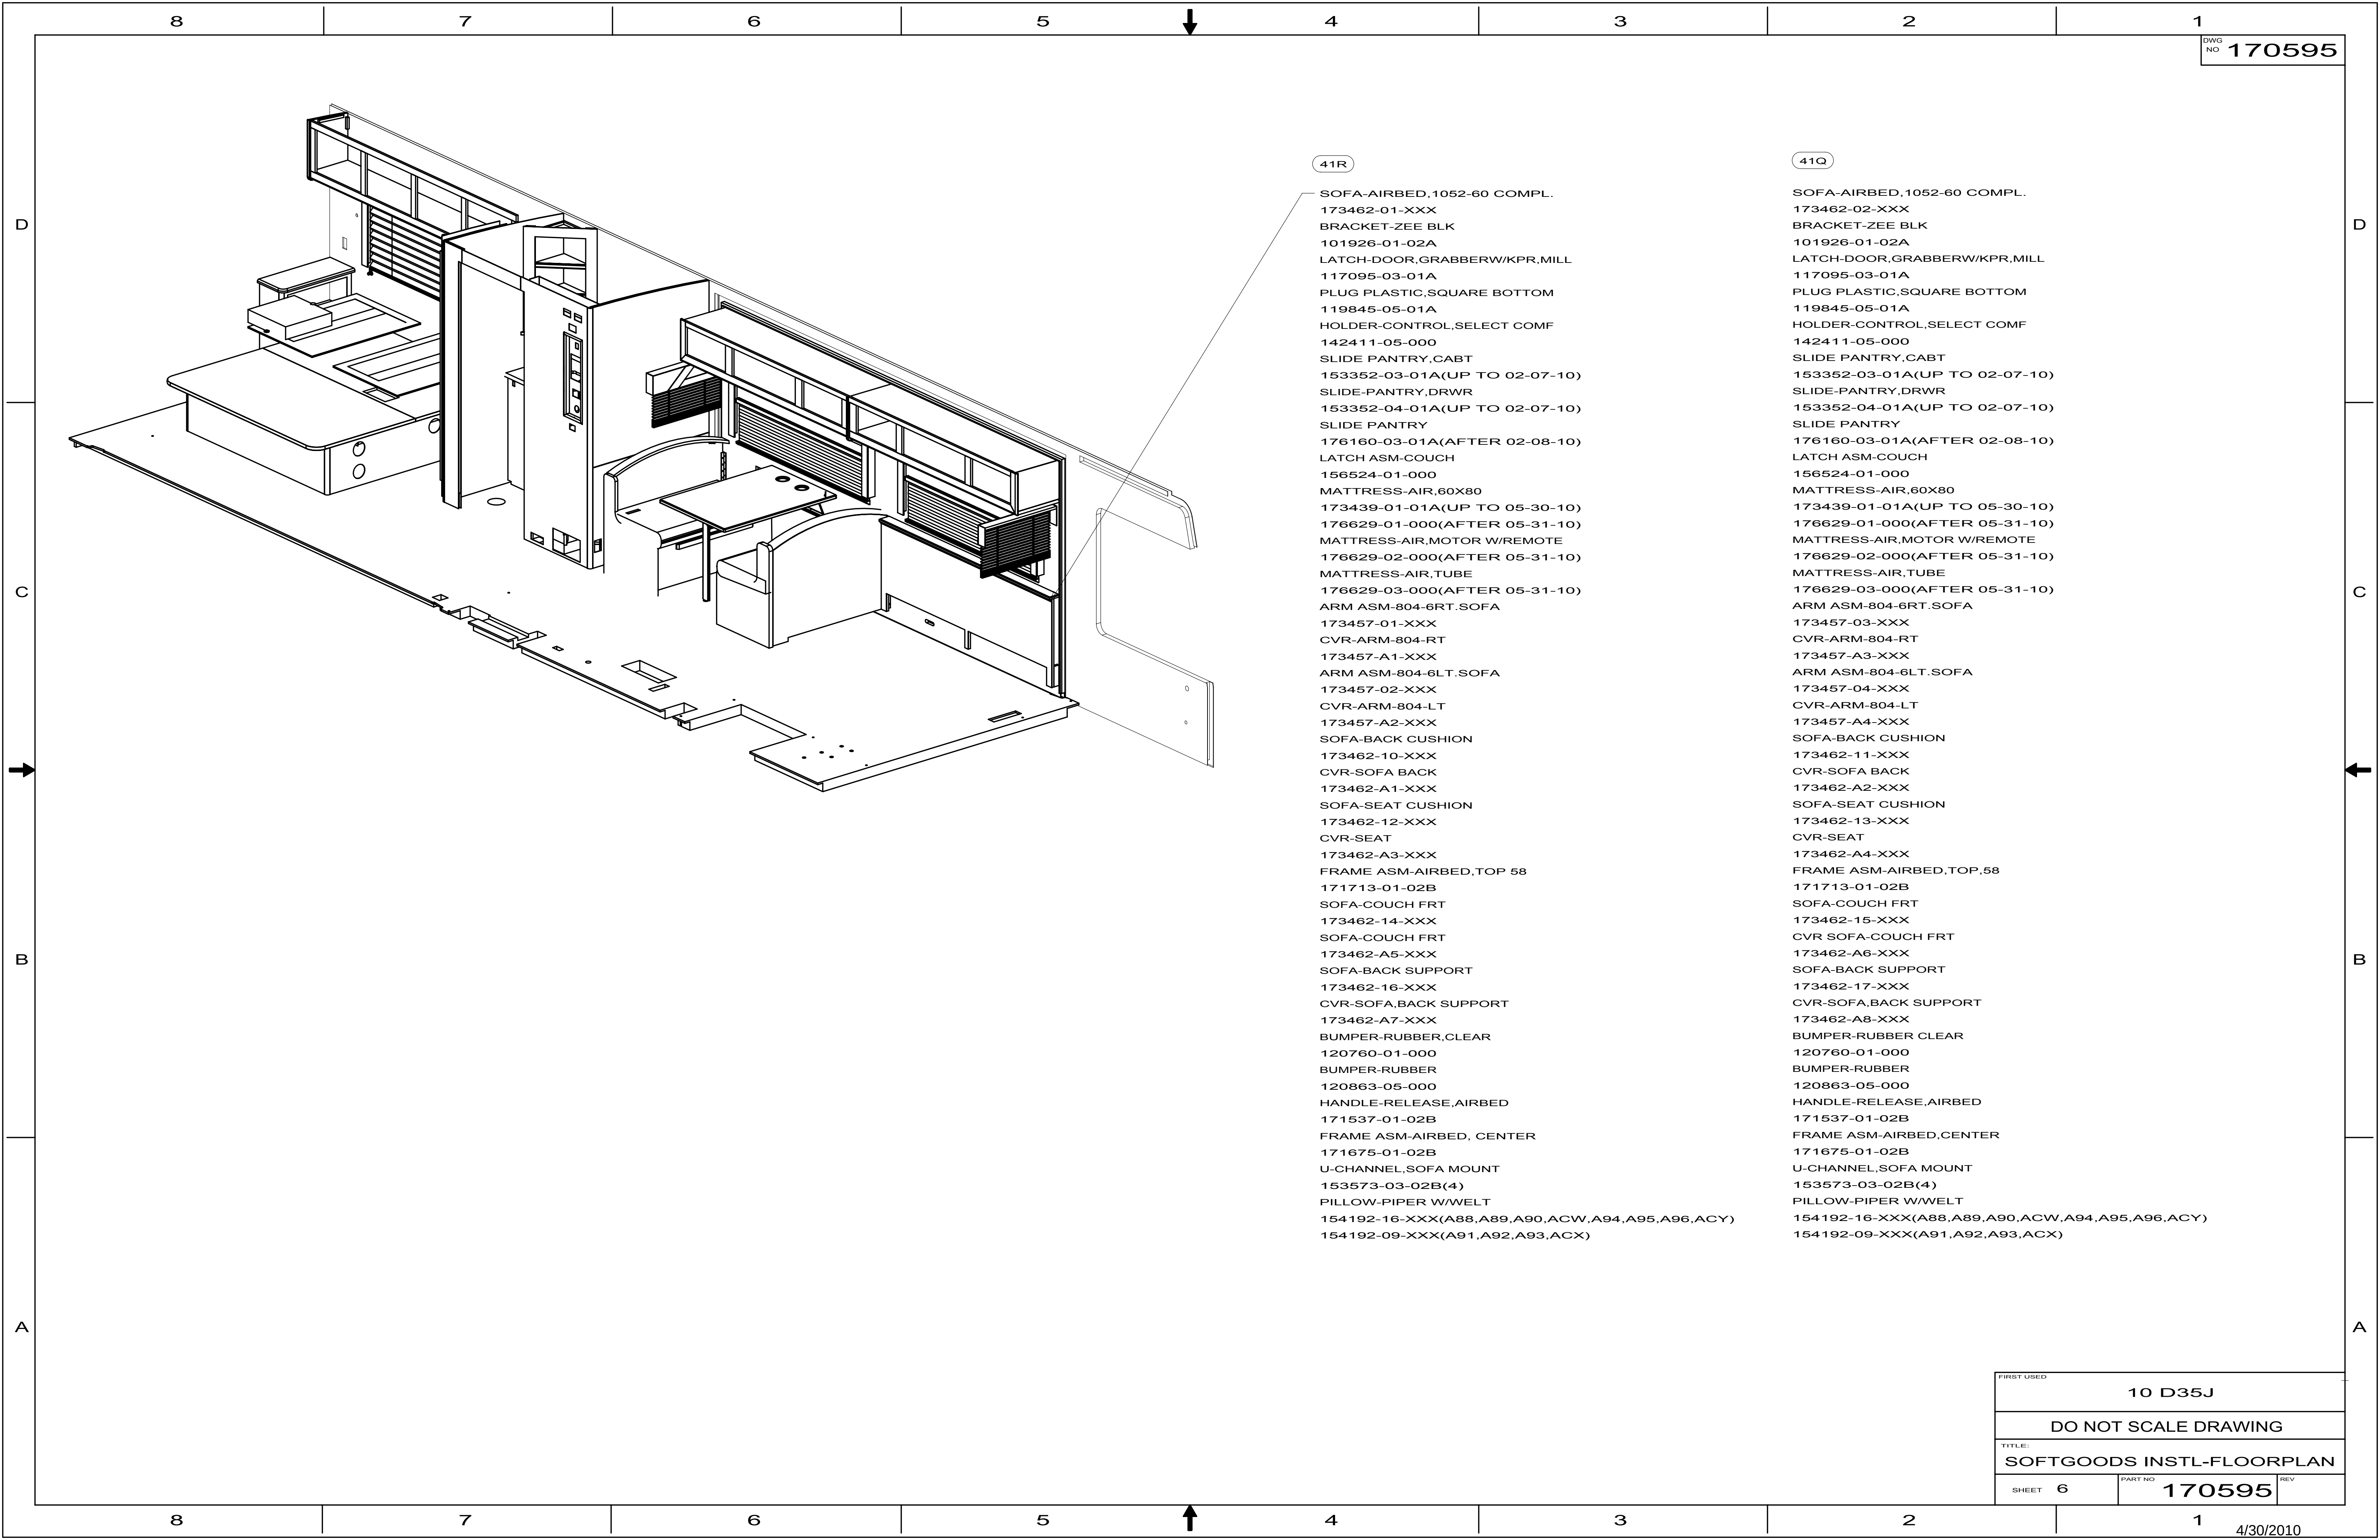

8

7

6

5

4

3

2

1

DWG NO	FABRIC	BASE	SHEET	BACK INSERT	CHAIR COVER
138523-01	9FABRI-03	GLIDER W/ HOOP	1	---	P38523-01-XXX
138523-02	9FABRI-03	PEDESTAL	2	---	NOT USED
138523-03	9FABRI-06	GLIDER W/ HOOP	1	---	NOT USED
138523-04	9FABRI-02	GLIDER W/ HOOP	1	---	NOT USED
138523-05	9FABRI-15 9FABRI-14	GLIDER W/ HOOP	1	---	P38523-05-XXX
138523-06	9FABRI-06	PEDESTAL	2	---	NOT USED
138523-07	9FABRI-02	PEDESTAL	2	---	NOT USED
138523-08	9FABRI-15 9FABRI-14	PEDESTAL	2	---	NOT USED
138523-09	9FABRI-02	PEDESTAL	2	9FABRI-06	P38523-09-XXX
138523-10	9FABRI-02	GLIDER W/HOOP	1	9FABRI-06	P38523-10-XXX

D33C

D33C (41V)

D31E, D35J
D33C

RELEASE

REV

DATE

11--05--04

DWG NO

138523

REV

ZONE

REVISION RECORD

DATE

DFTI-ORG

FOAM

133319-84-000

133319-83-000

154068-10-000

BACK CORE

SEAT CORE

FOAM-KIT, 465 CHAIR

FRAME & PARTS

096056-03-000

029034-02-000 (2)

040066-09-000 (4)

040066-10-000 (2)

133126-15-000

139208-01-000

139342-01-000

139342-02-000

FRAME W/SPRUNG SEAT

FLEX CORD

SPRING 3/4

SPRING 1/4

GLIDER BASE

SUPPORT BAR W/HOOP

ROCKERLOCK BRACKET

LOCK OUT SPRING

MEASUREMENTS

FLOOR TO TOP OF FRAME

OUTSIDE ARM TO OUTSIDE ARM

SEAT DEPTH FRONT TO BACK

INSIDE ARM TO INSIDE ARM

FLOOR TO TOP OF SEAT

SEAT THICKNESS

BACK OF CHAIR TO FRT OF SEAT

34"

28"

19"

17.5"

20"

5"

22"

WINNEBAGO

INDUSTRIES

ORIG. DATE

10/08/04

FIRST USED

06 G SERIES

MATERIAL:

WEIGHT: 53 LBS

SPECIFICATION PRINT

DO NOT SCALE

TITLE:

CHAIR ASM-465 GLIDER W/HOOP

SHEET

1

OF

2

PART NO

138523

REV


1


10/01/09

NOTES:




8		7		6		5		4		3		2		1	
DWG NO.	BACK	BACK COVER	BACK FRAME	SEAT	SEAT COVER	SEAT FRAME	BASE								
166153-01	NOT USED	NOT USED	NOT USED	NOT USED	NOT USED	NOT USED	NOT USED								
166153-02	NOT USED	NOT USED	NOT USED	NOT USED	NOT USED	NOT USED	NOT USED								
166153-03	NOT USED	NOT USED	NOT USED	NOT USED	NOT USED	NOT USED	NOT USED								
166153-04	NOT USED	NOT USED	NOT USED	NOT USED	NOT USED	NOT USED	NOT USED								
166153-05	149430-05-XXX	149430-A5-XXX	132870-01-000	166145-05-XXX	166145-A5-XXX	151290-06-000	151290-21-000								
166153-06	149430-06-XXX	149430-A6-XXX	132870-01-000	166145-06-XXX	166145-A6-XXX	151290-06-000	151290-21-000								
166153-07	166155-01-XXX	166155-A1-XXX	127335-02-000	166145-01-XXX	166145-A1-XXX	151290-07-000	151290-22-000								
166153-08	166155-02-XXX	166155-A2-XXX	101085-09-000	166145-02-XXX	166145-A2-XXX	151290-07-000	151290-22-000								
166153-09	166155-03-XXX	166155-A3-XXX	127335-05-000	166145-03-XXX	166145-A3-XXX	151290-05-000	151290-20-000								
166153-10	166155-04-XXX	166155-A4-XXX	127335-05-000	166145-03-XXX	166145-A3-XXX	151290-05-000	151290-20-000								
166153-11	166155-05-XXX	166155-A5-XXX	132870-01-000	166145-05-XXX	166145-A5-XXX	151290-06-000	151290-21-000								
166153-12	166155-06-XXX	166155-A6-XXX	132870-01-000	166145-06-XXX	166145-A6-XXX	151290-06-000	151290-21-000								
166153-13	NOT USED	NOT USED	NOT USED	NOT USED	NOT USED	NOT USED	NOT USED								
166153-14	NOT UED	NOT USED	NOT USED	NOT USED	NOT USED	NOT USED	NOT USED								
166153-15	NOT USED	NOT USED	NOT USED	NOT USED	NOT USED	NOT USED	NOT USED								
166153-16	149430-07-XXX	149430-A7-XXX	101085-09-000	149812-02-XXX	P49812-02-XXX	101085-01-000	101085-03-000								
166153-17	NOT USED	NOT USED	NOT USED	NOT USED	NOT USED	NOT USED	NOT USED								
166153-18	NOT USED	NOT USED	NOT USED	NOT USED	NOT USED	NOT USED	NOT USED								
166153-19	NOT USED	NOT USED	NOT USED	NOT USED	NOT USED	NOT USED	NOT USED								
166153-20	149430-09-XXX	149430-A9-XXX	101085-14-000	149812-03-XXX	P49812-03-XXX	101085-13-000	101085-12-000								
166153-21	149430-10-XXX	149430-B0-XXX	101085-14-000	149812-07-XXX	P49812-07-XXX	101085-13-000	101085-12-000								
166153-22	149830-03-XXX	P49830-03-XXX	101085-14-000	149812-03-XXX	P49812-03-XXX	101085-13-000	101085-12-000								
166153-23	NOT USED	NOT USED	NOT USED	NOT USED	NOT USED	NOT USED	NOT USED								
166153-24	NOT USED	NOT USED	NOT USED	NOT USED	NOT USED	NOT USED	NOT USED								
166153-25	NOT USED	NOT USED	NOT USED	NOT USED	NOT USED	NOT USED	NOT USED								
166153-26	NOT USED	NOT USED	NOT USED	NOT USED	NOT USED	NOT USED	NOT USED								
166153-27	NOT USED	NOT USED	NOT USED	NOT USED	NOT USED	NOT USED	NOT USED								
166153-28	170344-02-XXX	170344-A2-XXX	101085-09-000	170378-02-XXX	170378-A2-XXX	???	101085-03-000								
166153-29	NOT USED	NOT USED	NOT USED	NOT USED	NOT USED	NOT USED	NOT USED								
166153-30	NOT USED	NOT USED	NOT USED	NOT USED	NOT USED	NOT USED	NOT USED								
166153-31	166155-07-XXX	166155-A7-XXX	101085-09-000	171914-01-XXX	171914-A1-XXX	101085-01-000	101085-03-000								
166153-32	166155-03-XXX	166155-A3-XXX	127335-05-000	171914-02-XXX	171914-A2-XXX	151290-05-000	151290-20-000								
166153-33	149430-11-XXX	149430-B1-XXX	101085-10-000	149812-01-XXX	P49812-01-XXX	101085-04-000	101085-06-000								
166153-34	149430-12-XXX	149430-B2-XXX	101085-10-000	149812-30-XXX	P49812-30-XXX	101085-04-000	101085-06-000								
166153-35	166155-04-XXX	166155-A4-XXX	127335-05-000	171914-03-XXX	P71914-A3-XXX	151290-05-000	151290-20-000								
166153-36	166155-01-XXX	166155-A1-XXX	127335-02-000	171914-04-XXX	P71914-A4-XXX	151290-22-000	151290-22-000								
166153-37	166155-02-XXX	166155-A2-XXX	127335-02-000	171914-05-XXX	P71914-A5-XXX	151290-22-000	151290-22-000								
166153-38	166155-05-XXX	166155-A5-XXX	132870-01-000	171914-06-XXX	P71914-A6-XXX	151290-21-000	151290-21-000								
166153-39	166155-06-XXX	166155-A6-XXX	132870-01-000	171914-07-XXX	P71914-A7-XXX	151290-21-000	151290-21-000								
166153-40	149430-13-XXX	149430-B3-XXX	151290-29-000	149182-24-XXX	P49182-24-XXX	151290-30-000	151290-52-000								
166153-41	149430-14-XXX	149430-B4-XXX	151290-29-000	149182-25-XXX	P49182-25-XXX	151290-30-000	151290-52-000								

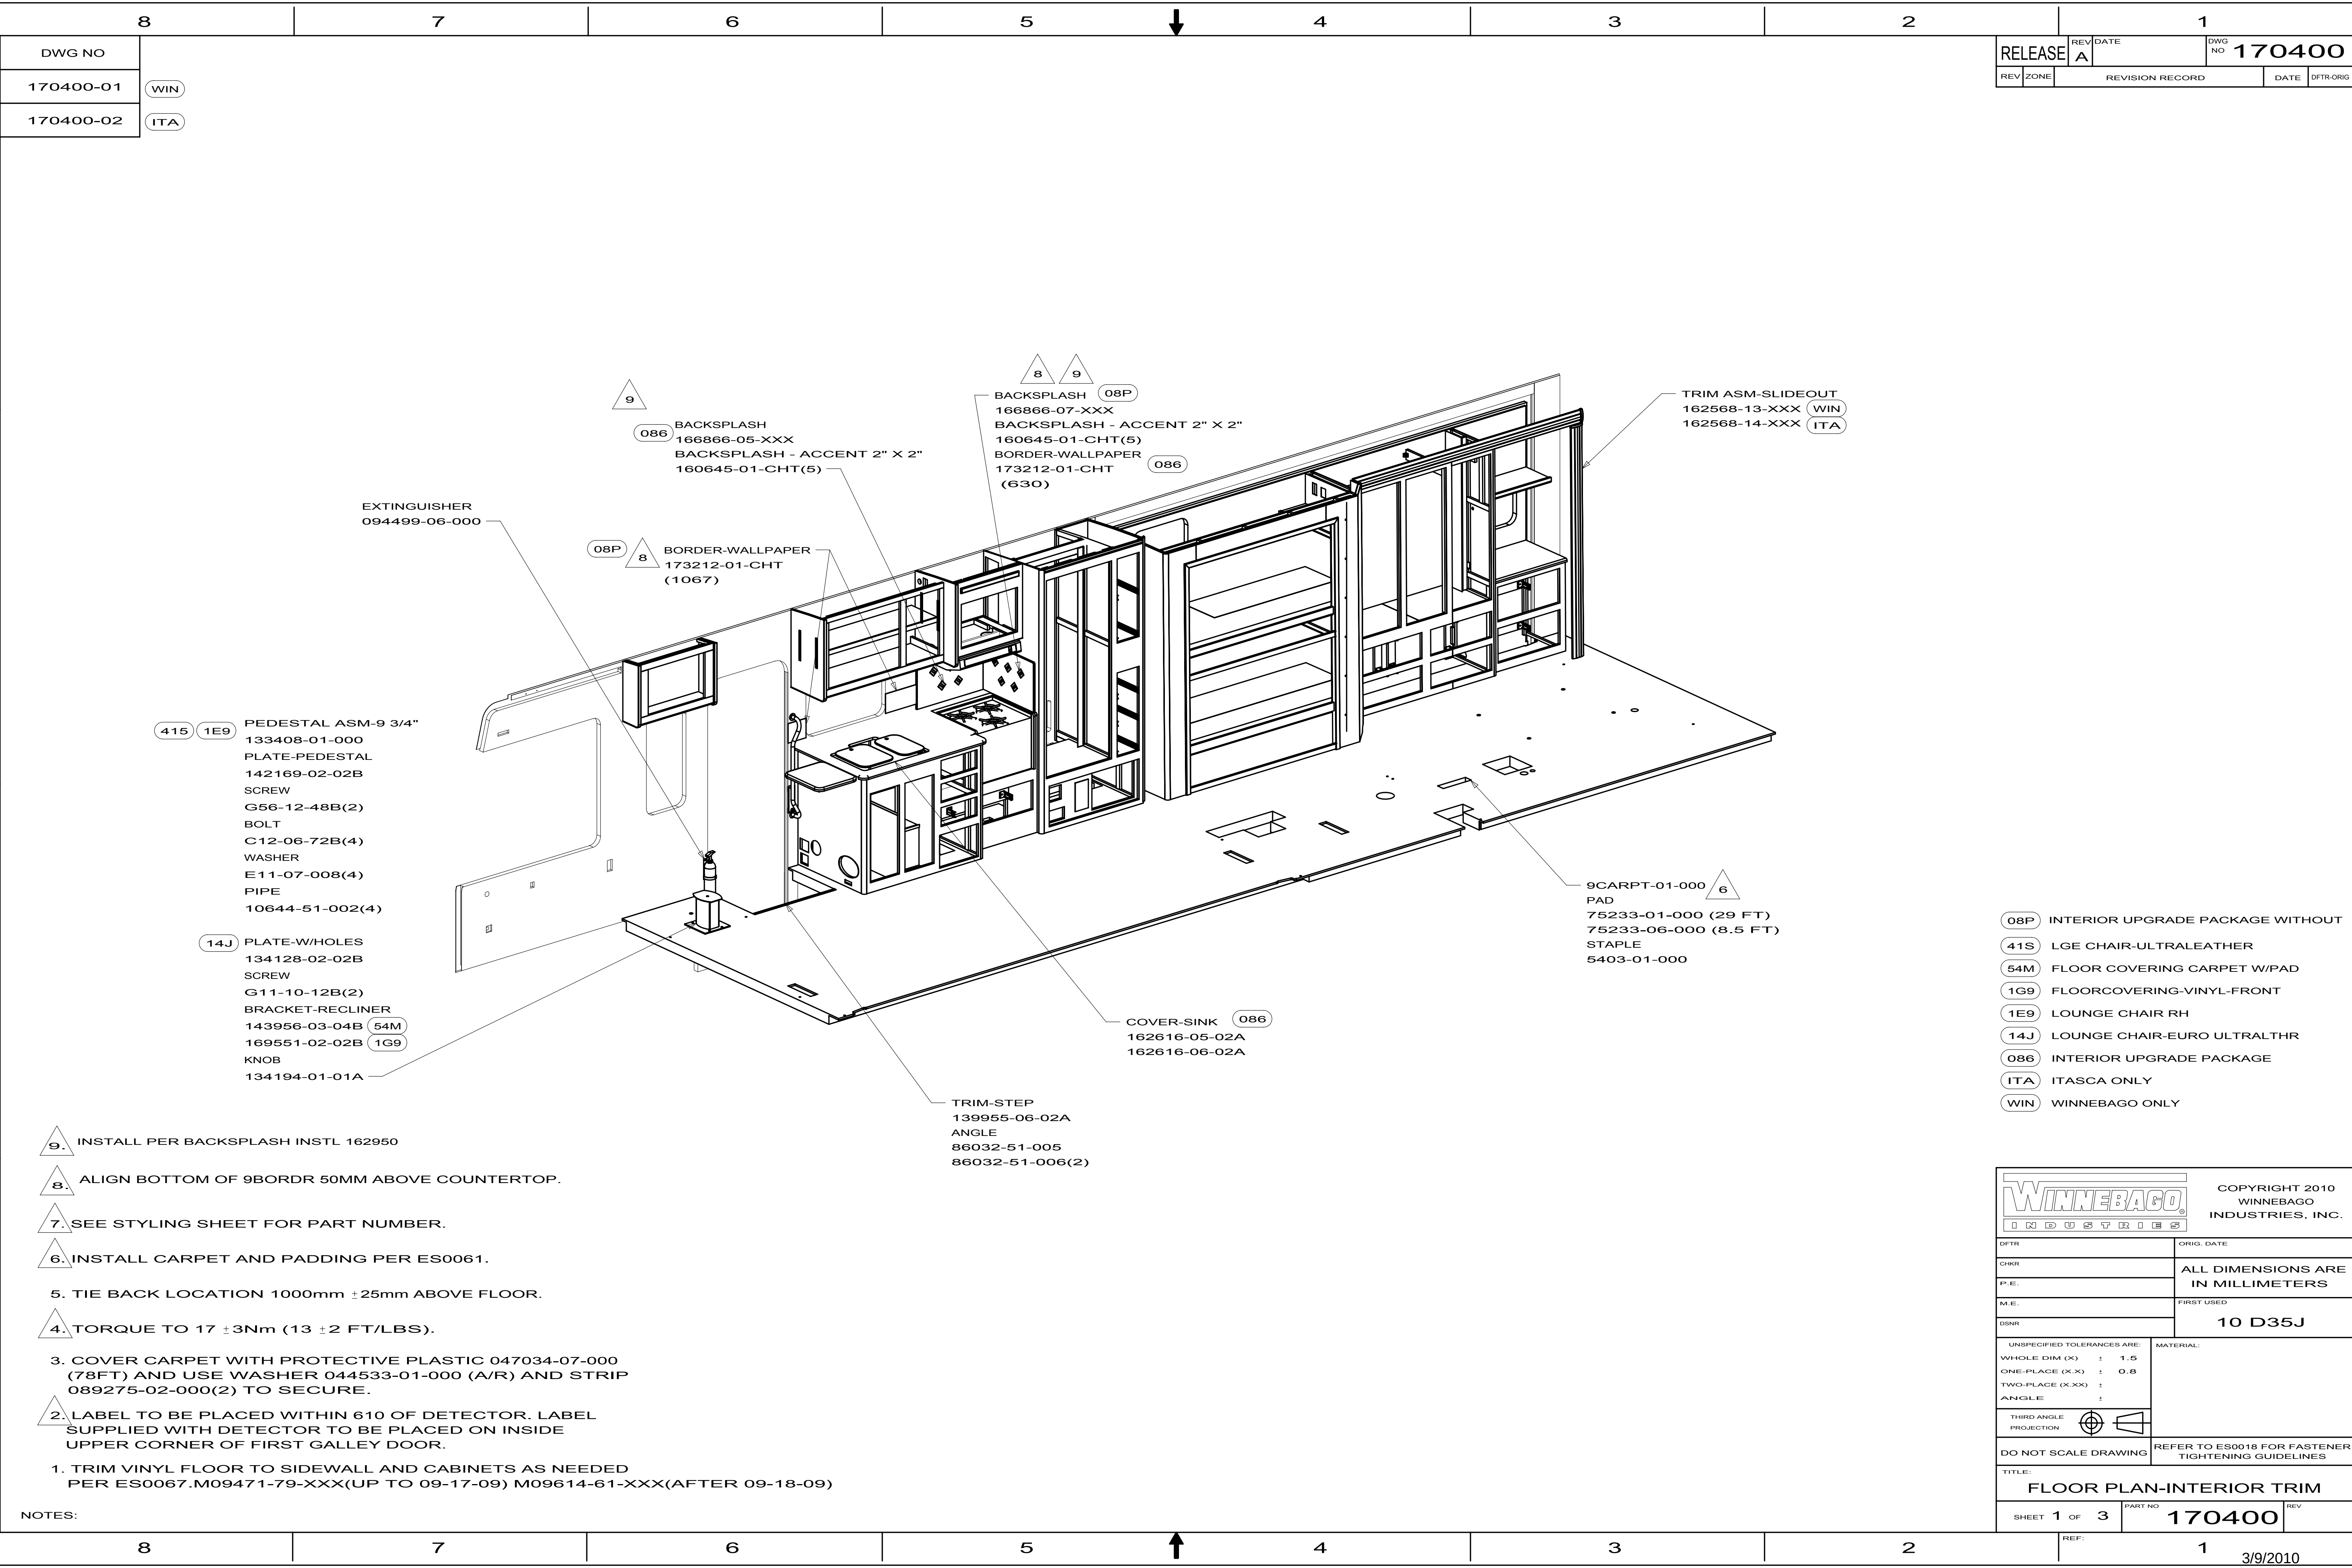


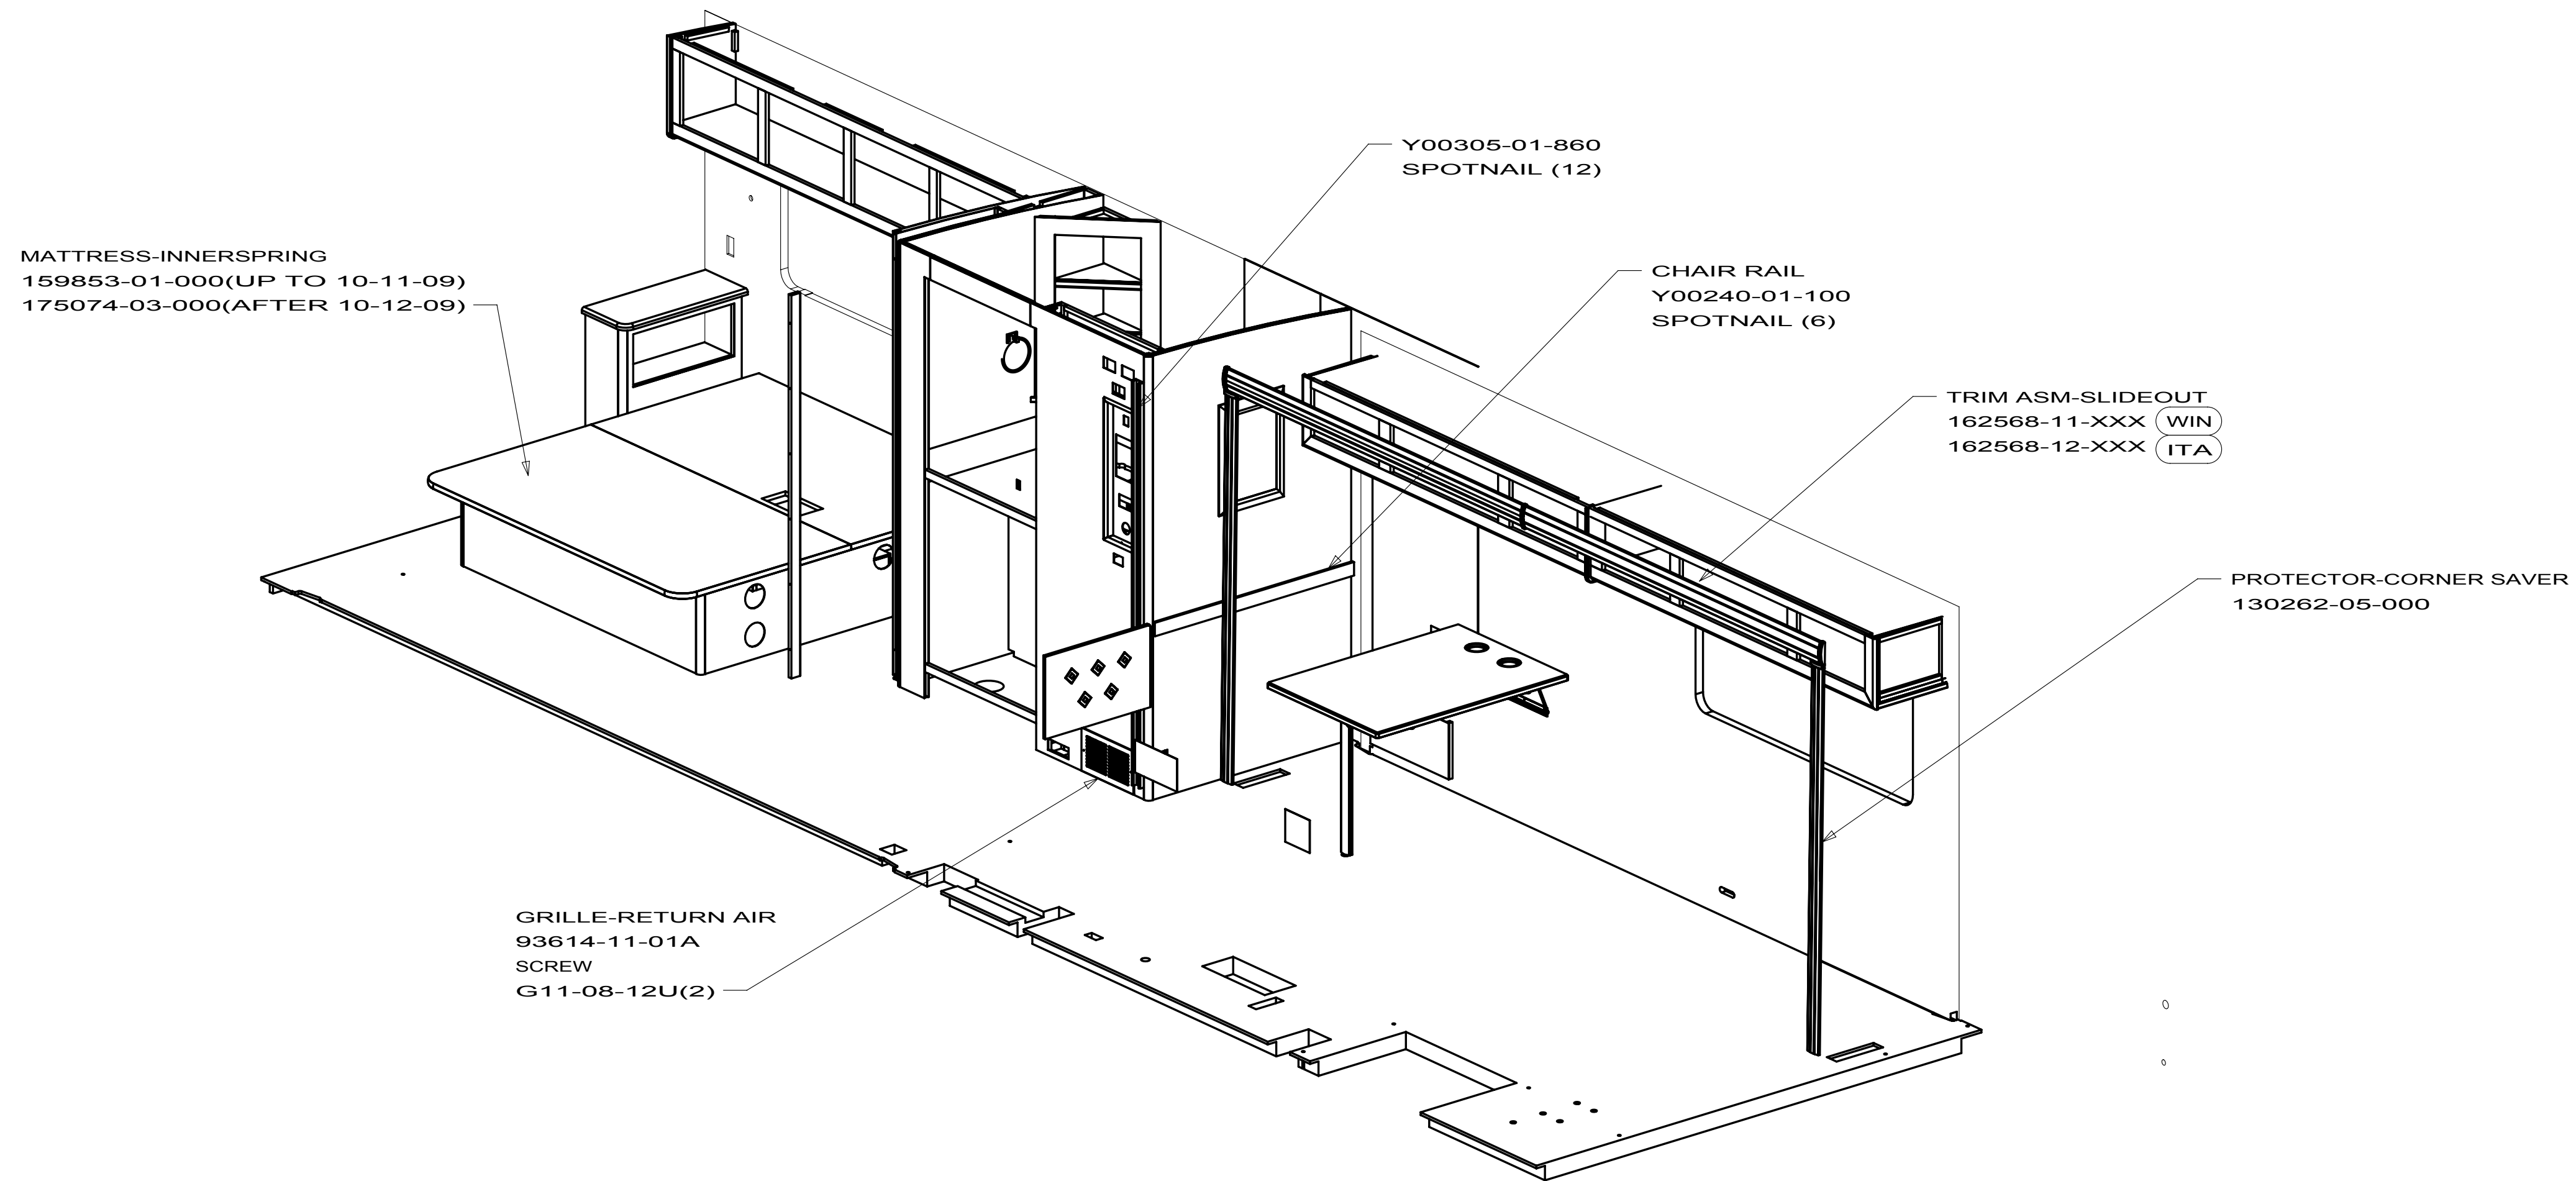

FIRST USED		
10 D35J		
DO NOT SCALE DRAWING		
TITLE:		
FLOOR PLAN-INTERIOR TRIM		
SHEET 2	PART NO	REV
	170400	

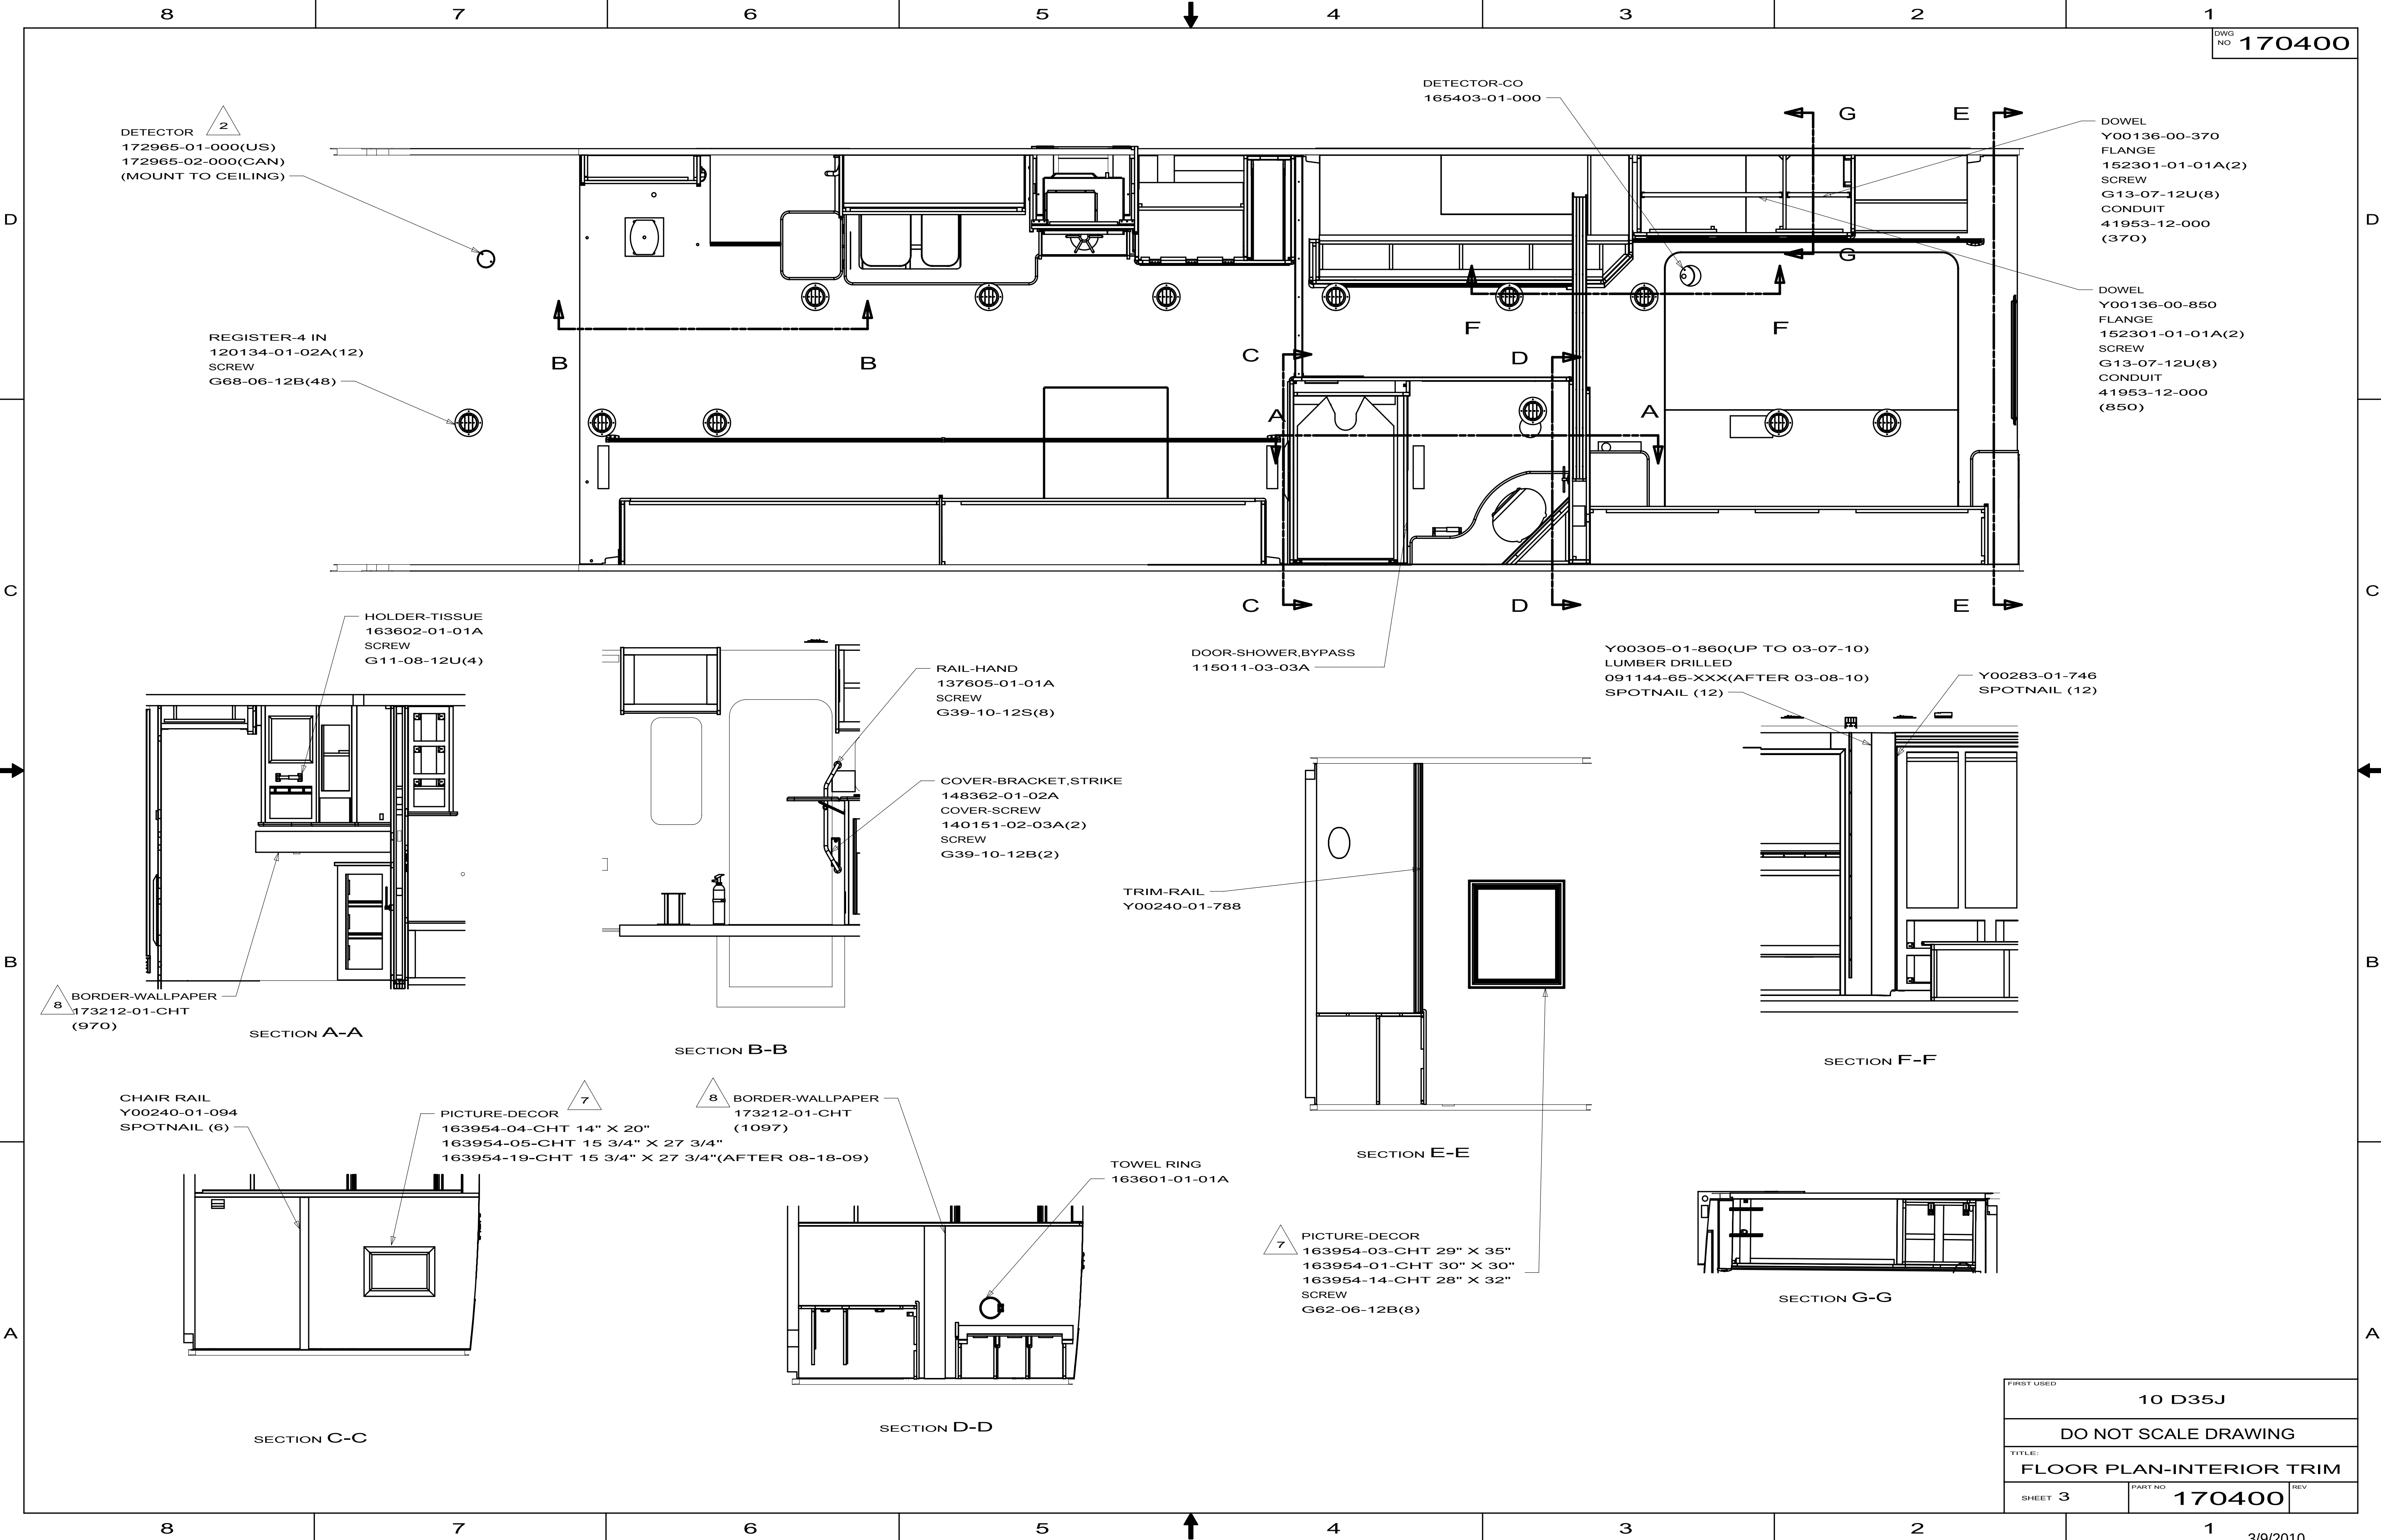

FIRST USED		
10 D35J		
DO NOT SCALE DRAWING		
TITLE: FLOOR PLAN-INTERIOR TRIM		
SHEET 3	PART NO 170400	REV

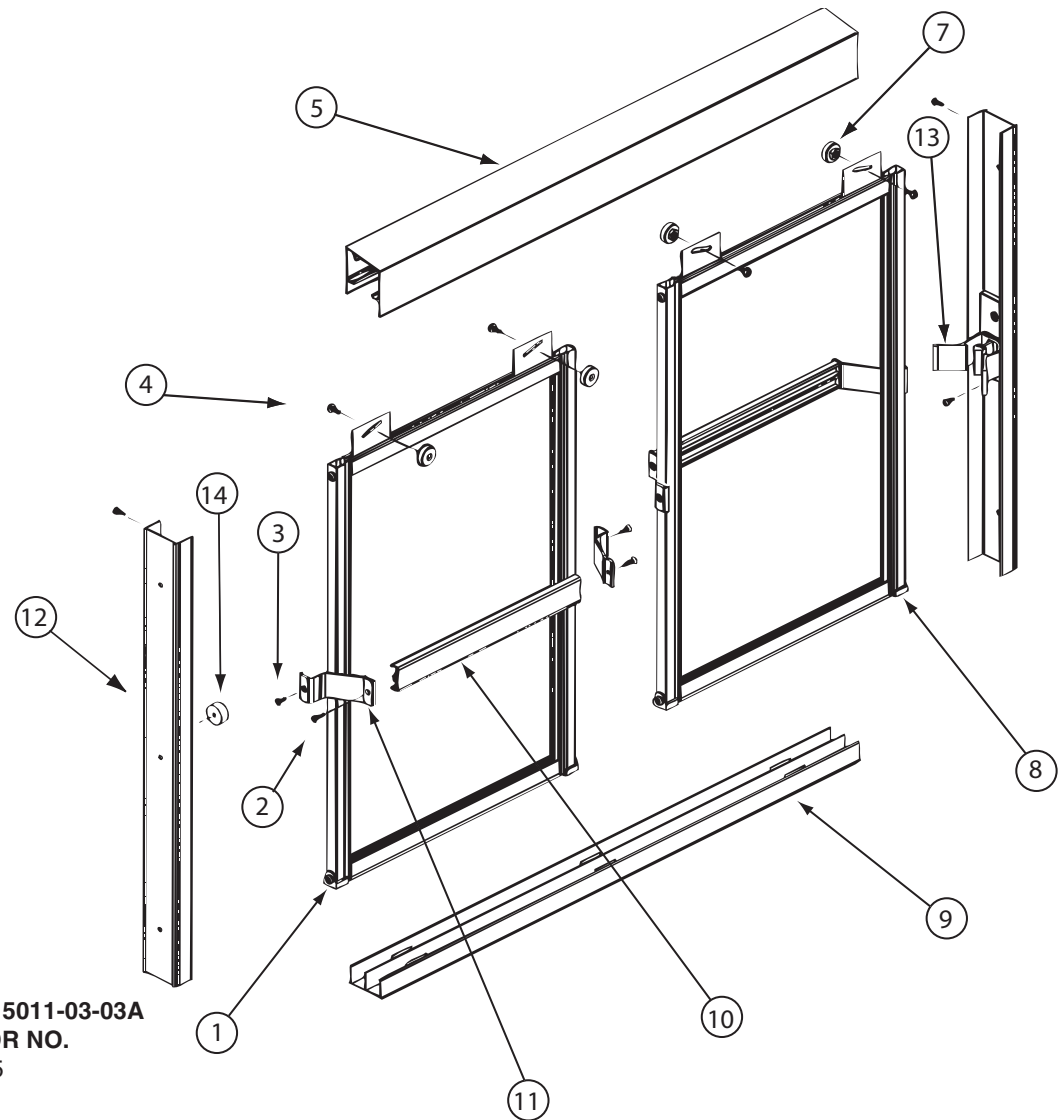


KEY PART NUMBER

1	115011-03-708	EA	GUIDE/NYLON - F/DOOR BOTTOM
2	115011-03-716	EA	SCREW F/TOWEL BAR - NICKEL
3	115011-03-715	EA	SCREW F/TOWEL BAR BRKTS-NCKL
4	115011-01-705	EA	SCREW-ROLLER, (HEX HEAD)
5	115011-03-710	EA	HEADER - NICKEL
7	115011-01-704	EA	ROLLERS
8	115011-01-706	FT	GLAZING VINYL-BLACK
9	115011-03-711	EA	TRACK/BOTTOM - 40" NICKEL
10	115011-03-714	EA	TOWEL BAR - NICKEL
11	115011-03-713	EA	BRACKET-TOWEL BAR - BLACK
12	115011-03-712	EA	JAMB-WALL/SHOWER DOOR-NCKL
13	115011-03-707	EA	TRAVEL LATCH - BLACK
14	115011-01-714	EA	BUMPER - RATTLE/SHOWER DOOR
	115011-03-719	EA	DOOR PANEL ASM - NICKEL/AQUA

115011-03-03A VENDOR NO.

CP1105
612F-N
638F-N
832HEX
45N
PN193
C154B
90N
136N
CP545 WAS 135
126N
9733B
5168S
WB60N-ADP

CONTACT WINNEBAGO PART SALES FOR UNLISTED COMPONENT(S)

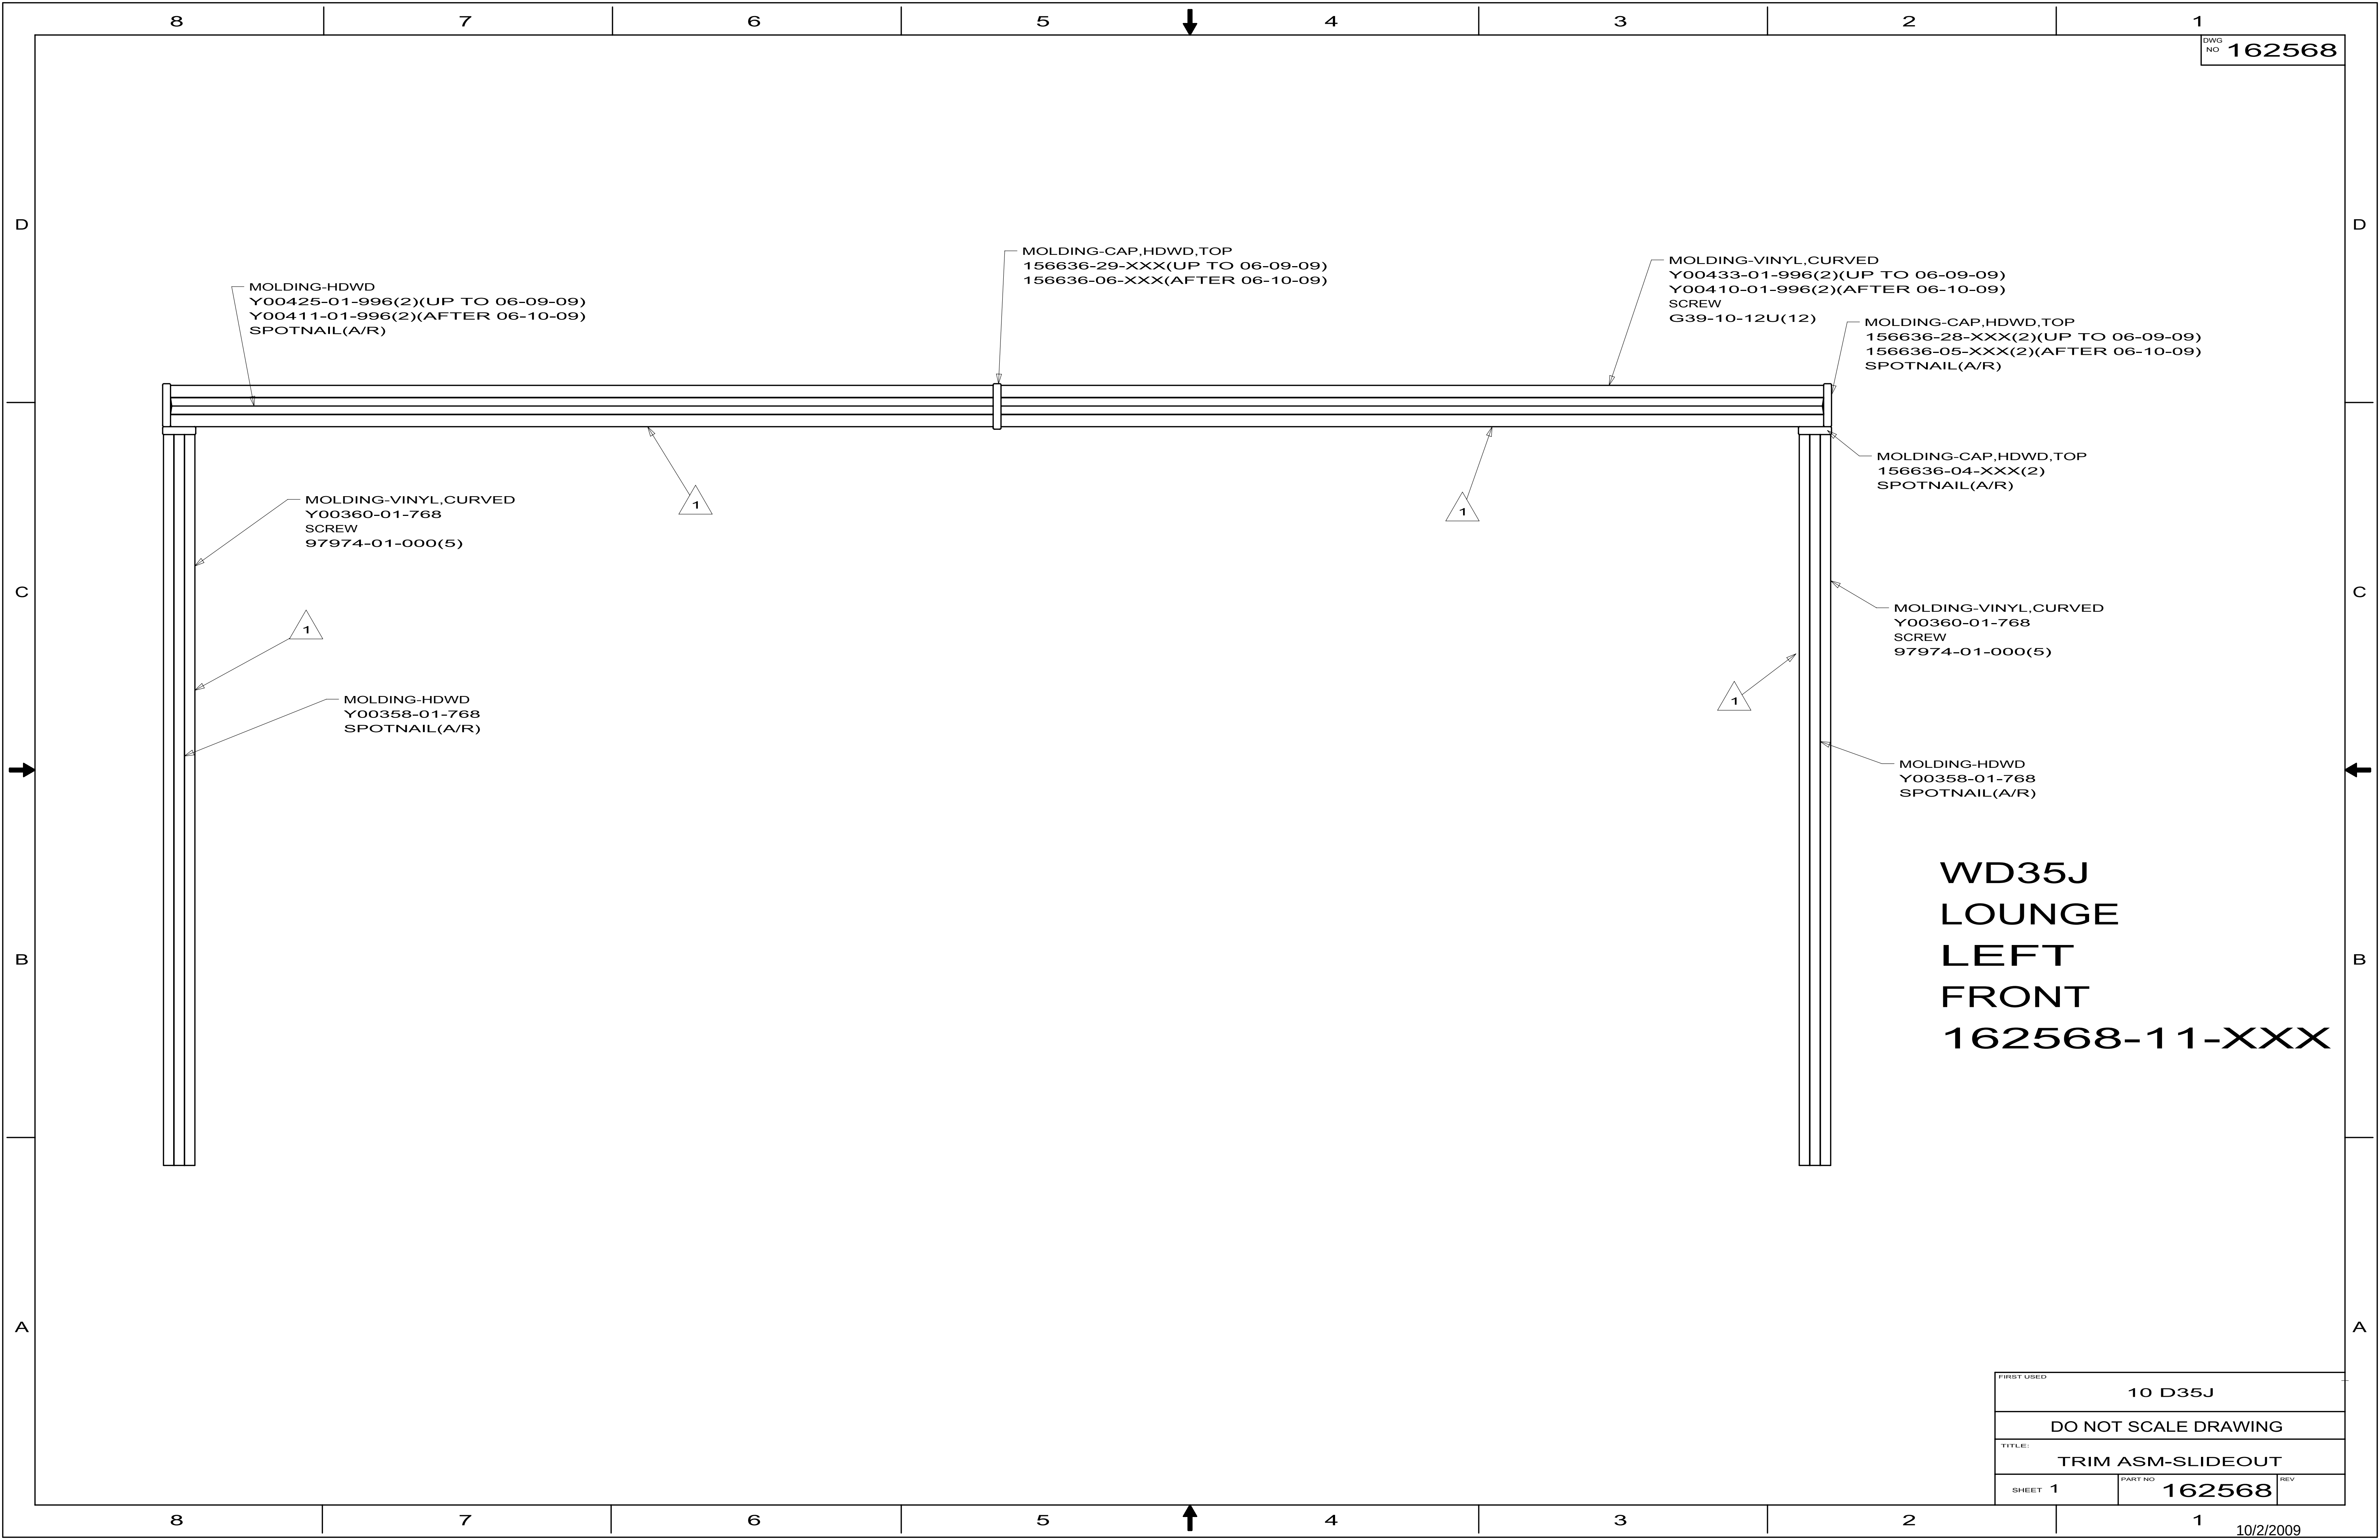

DWG NO 162568

MOLDING-CAP,HDWD,TOP
156636-29-XXX(UP TO 06-09-09)
156636-06-XXX(AFTER 06-10-09)

MOLDING-VINYL,CURVED
Y00433-01-996(2)(UP TO 06-09-09)
Y00410-01-996(2)(AFTER 06-10-09)
SCREW
G39-10-12U(12)

MOLDING-CAP,HDWD,TOP
156636-28-XXX(2)(UP TO 06-09-09)
156636-05-XXX(2)(AFTER 06-10-09)
SPOTNAIL(A/R)

MOLDING-HDWD
Y00425-01-996(2)(UP TO 06-09-09)
Y00411-01-996(2)(AFTER 06-10-09)
SPOTNAIL(A/R)

MOLDING-CAP,HDWD,TOP
156636-04-XXX(2)
SPOTNAIL(A/R)

MOLDING-VINYL,CURVED
Y00360-01-768
SCREW
97974-01-000(5)

MOLDING-VINYL,CURVED
Y00360-01-768
SCREW
97974-01-000(5)

MOLDING-HDWD
Y00358-01-768
SPOTNAIL(A/R)

MOLDING-HDWD
Y00358-01-768
SPOTNAIL(A/R)

WD35J
LOUNGE
LEFT
FRONT
162568-11-XXX

FIRST USED			10 D35J
DO NOT SCALE DRAWING			
TITLE:			TRIM ASM-SLIDEOUT
SHEET 1	PART NO	162568	REV

D

D

C

C

B

B

A

A

TRIM ASM-DECO
149496-85-XXX(2)
SPOTNAIL(A/R)

MOLDING-CAP,HDWD,TOP
156636-29-XXX(UP TO 06-09-09)
156636-06-XXX(AFTER 06-10-09)

MOLDING-VINYL,CURVED
Y00433-01-996(2)(UP TO 06-09-09)
Y00410-01-996(2)(AFTER 06-10-09)
SCREW
G39-10-12U(12)

MOLDING-CAP,HDWD,TOP
156636-28-XXX(2)(UP TO 06-09-09)
156636-05-XXX(2)(AFTER 06-10-09)
SPOTNAIL(A/R)

MOLDING-CAP,HDWD,TOP
156636-04-XXX(2)
SPOTNAIL(A/R)

MOLDING-VINYL,CURVED
Y00360-01-768
SCREW
97974-01-000(5)


TRIM ASM-DECO
149496-84-XXX
SPOTNAIL(A/R)

MOLDING-VINYL,CURVED
Y00360-01-768
SCREW
97974-01-000(5)

TRIM ASM-DECO
149496-84-XXX
SPOTNAIL(A/R)

ID35J
LOUNGE
LEFT
FRONT
162568-12-XXX

FIRST USED			10 D35J
DO NOT SCALE DRAWING			
TITLE:			TRIM ASM-SLIDEOUT
SHEET 2	PART NO	162568	REV

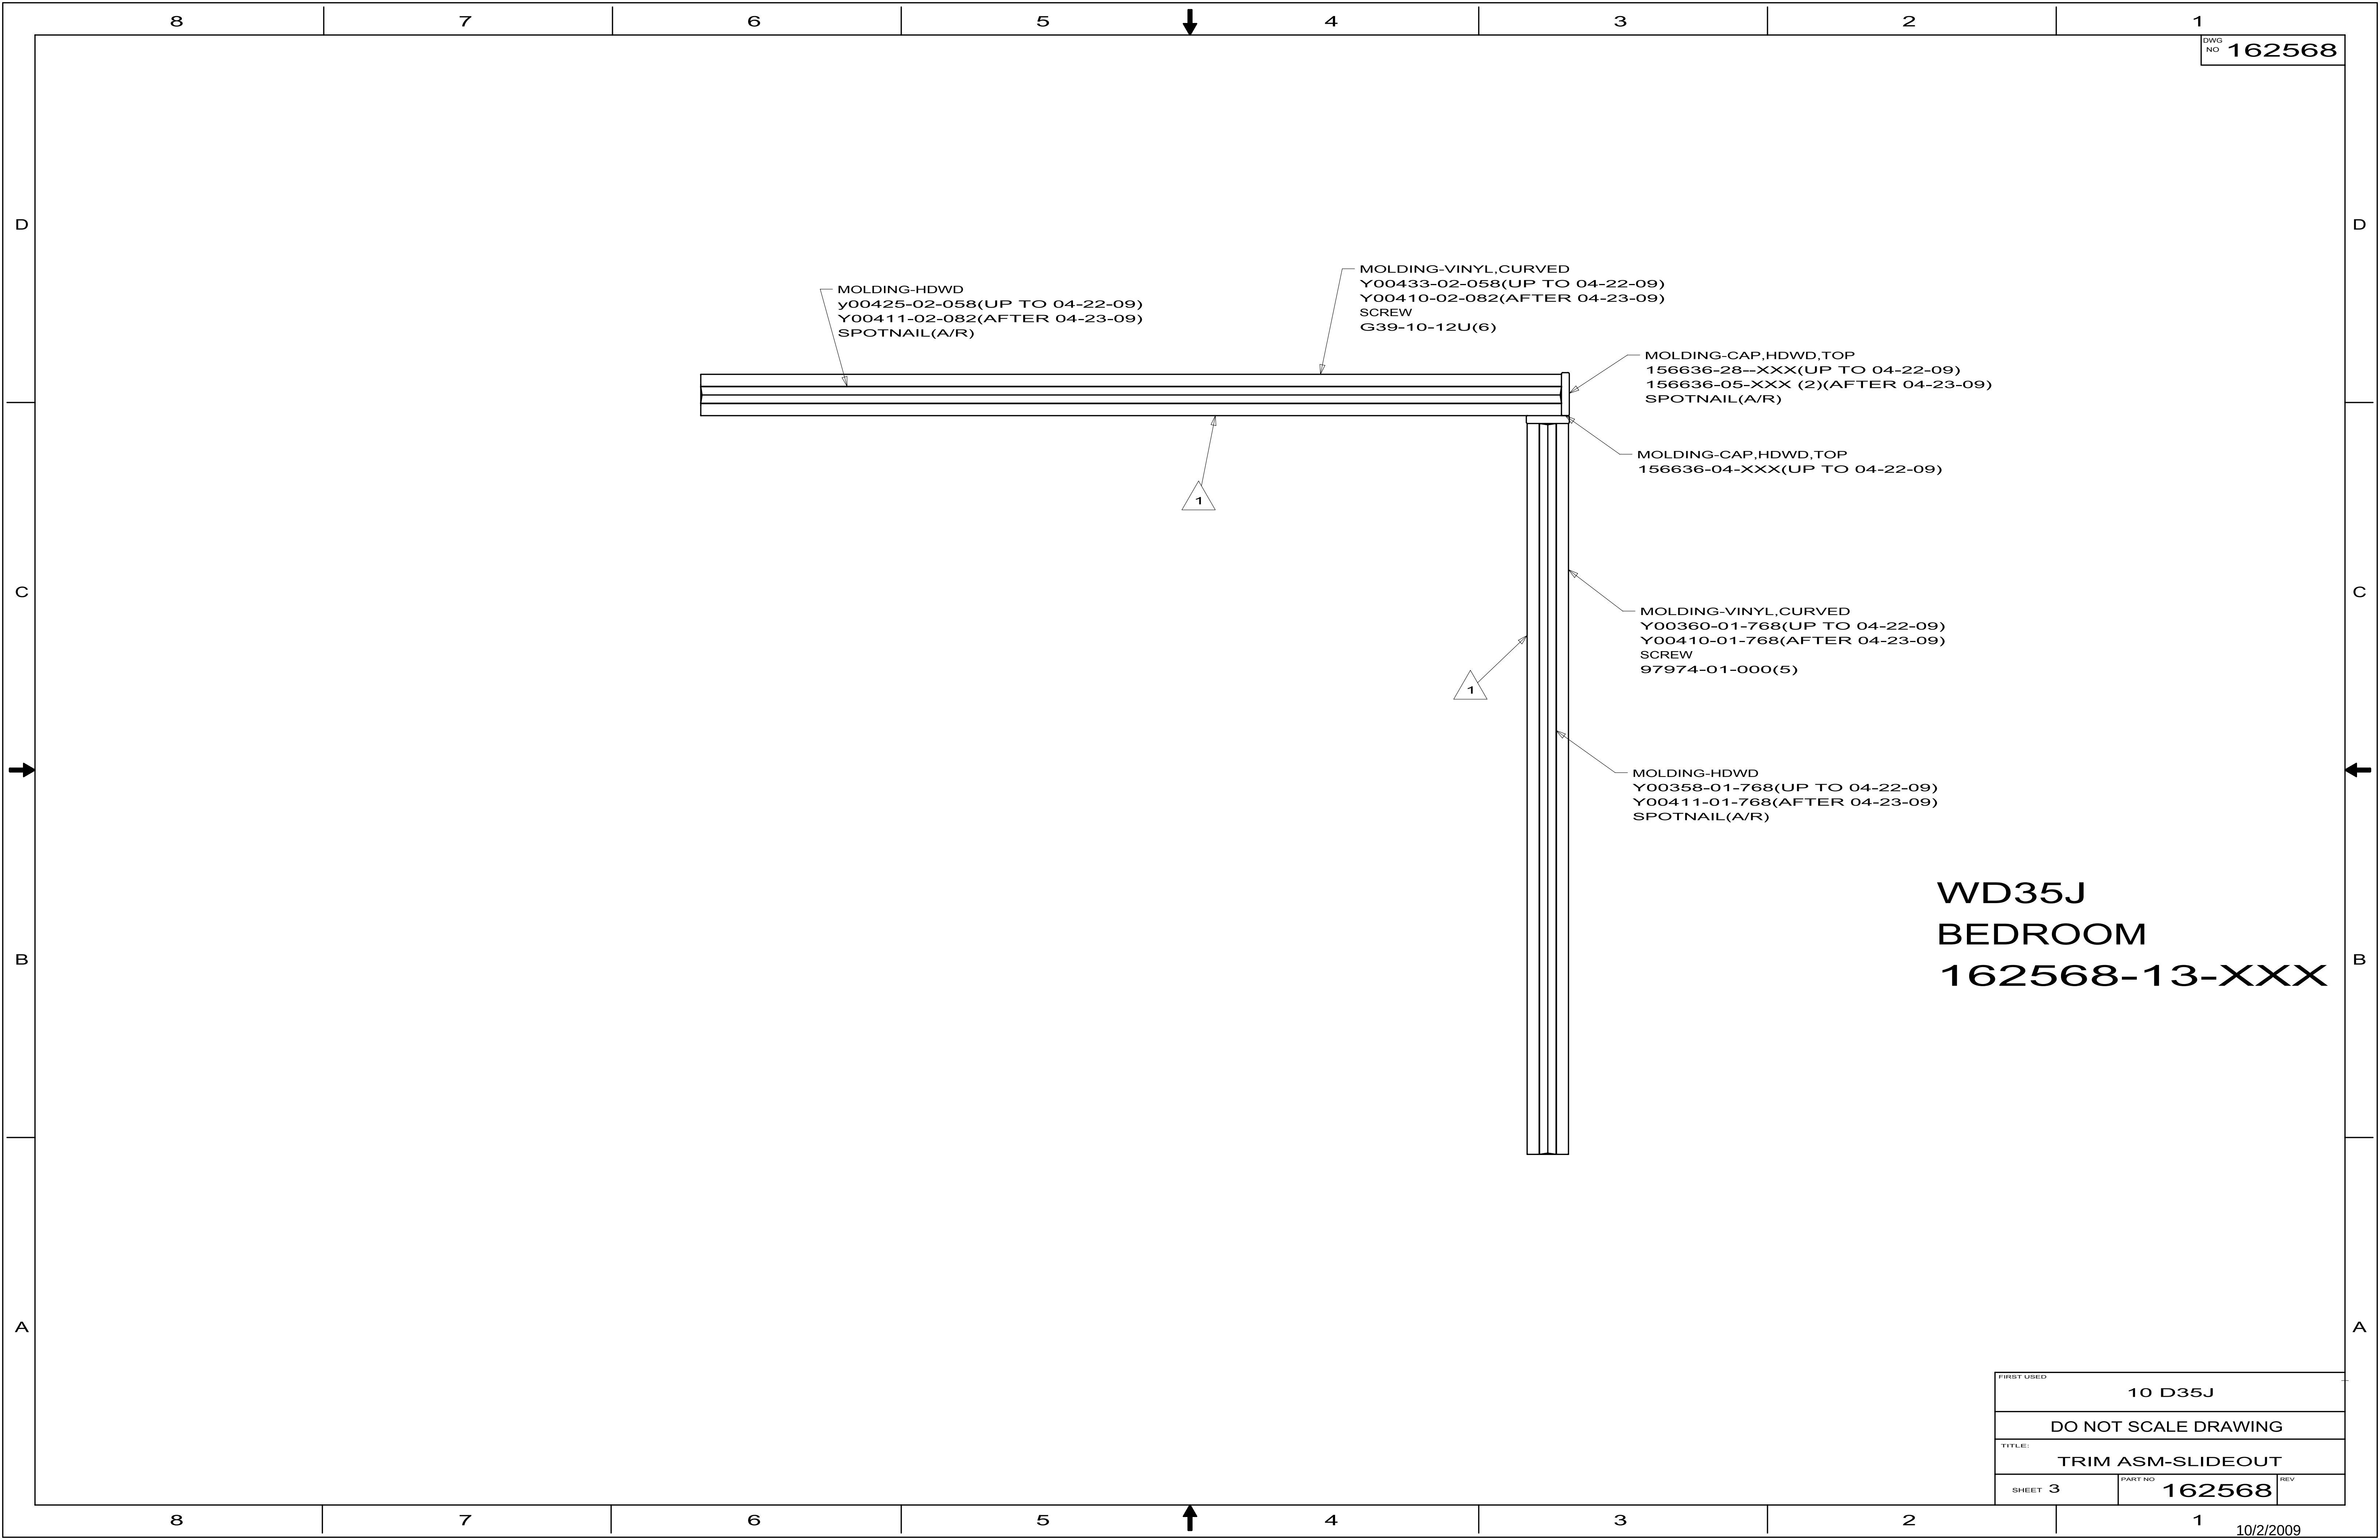

DWG NO 162568

MOLDING-HDWD
y00425-02-058(UP TO 04-22-09)
Y00411-02-082(AFTER 04-23-09)
SPOTNAIL(A/R)

MOLDING-VINYL,CURVED
Y00433-02-058(UP TO 04-22-09)
Y00410-02-082(AFTER 04-23-09)
SCREW
G39-10-12U(6)


MOLDING-CAP,HDWD,TOP
156636-28--XXX(UP TO 04-22-09)
156636-05-XXX (2)(AFTER 04-23-09)
SPOTNAIL(A/R)

MOLDING-CAP,HDWD,TOP
156636-04-XXX(UP TO 04-22-09)

MOLDING-VINYL,CURVED
Y00360-01-768(UP TO 04-22-09)
Y00410-01-768(AFTER 04-23-09)
SCREW
97974-01-000(5)

MOLDING-HDWD
Y00358-01-768(UP TO 04-22-09)
Y00411-01-768(AFTER 04-23-09)
SPOTNAIL(A/R)

WD35J
BEDROOM
162568-13-XXX

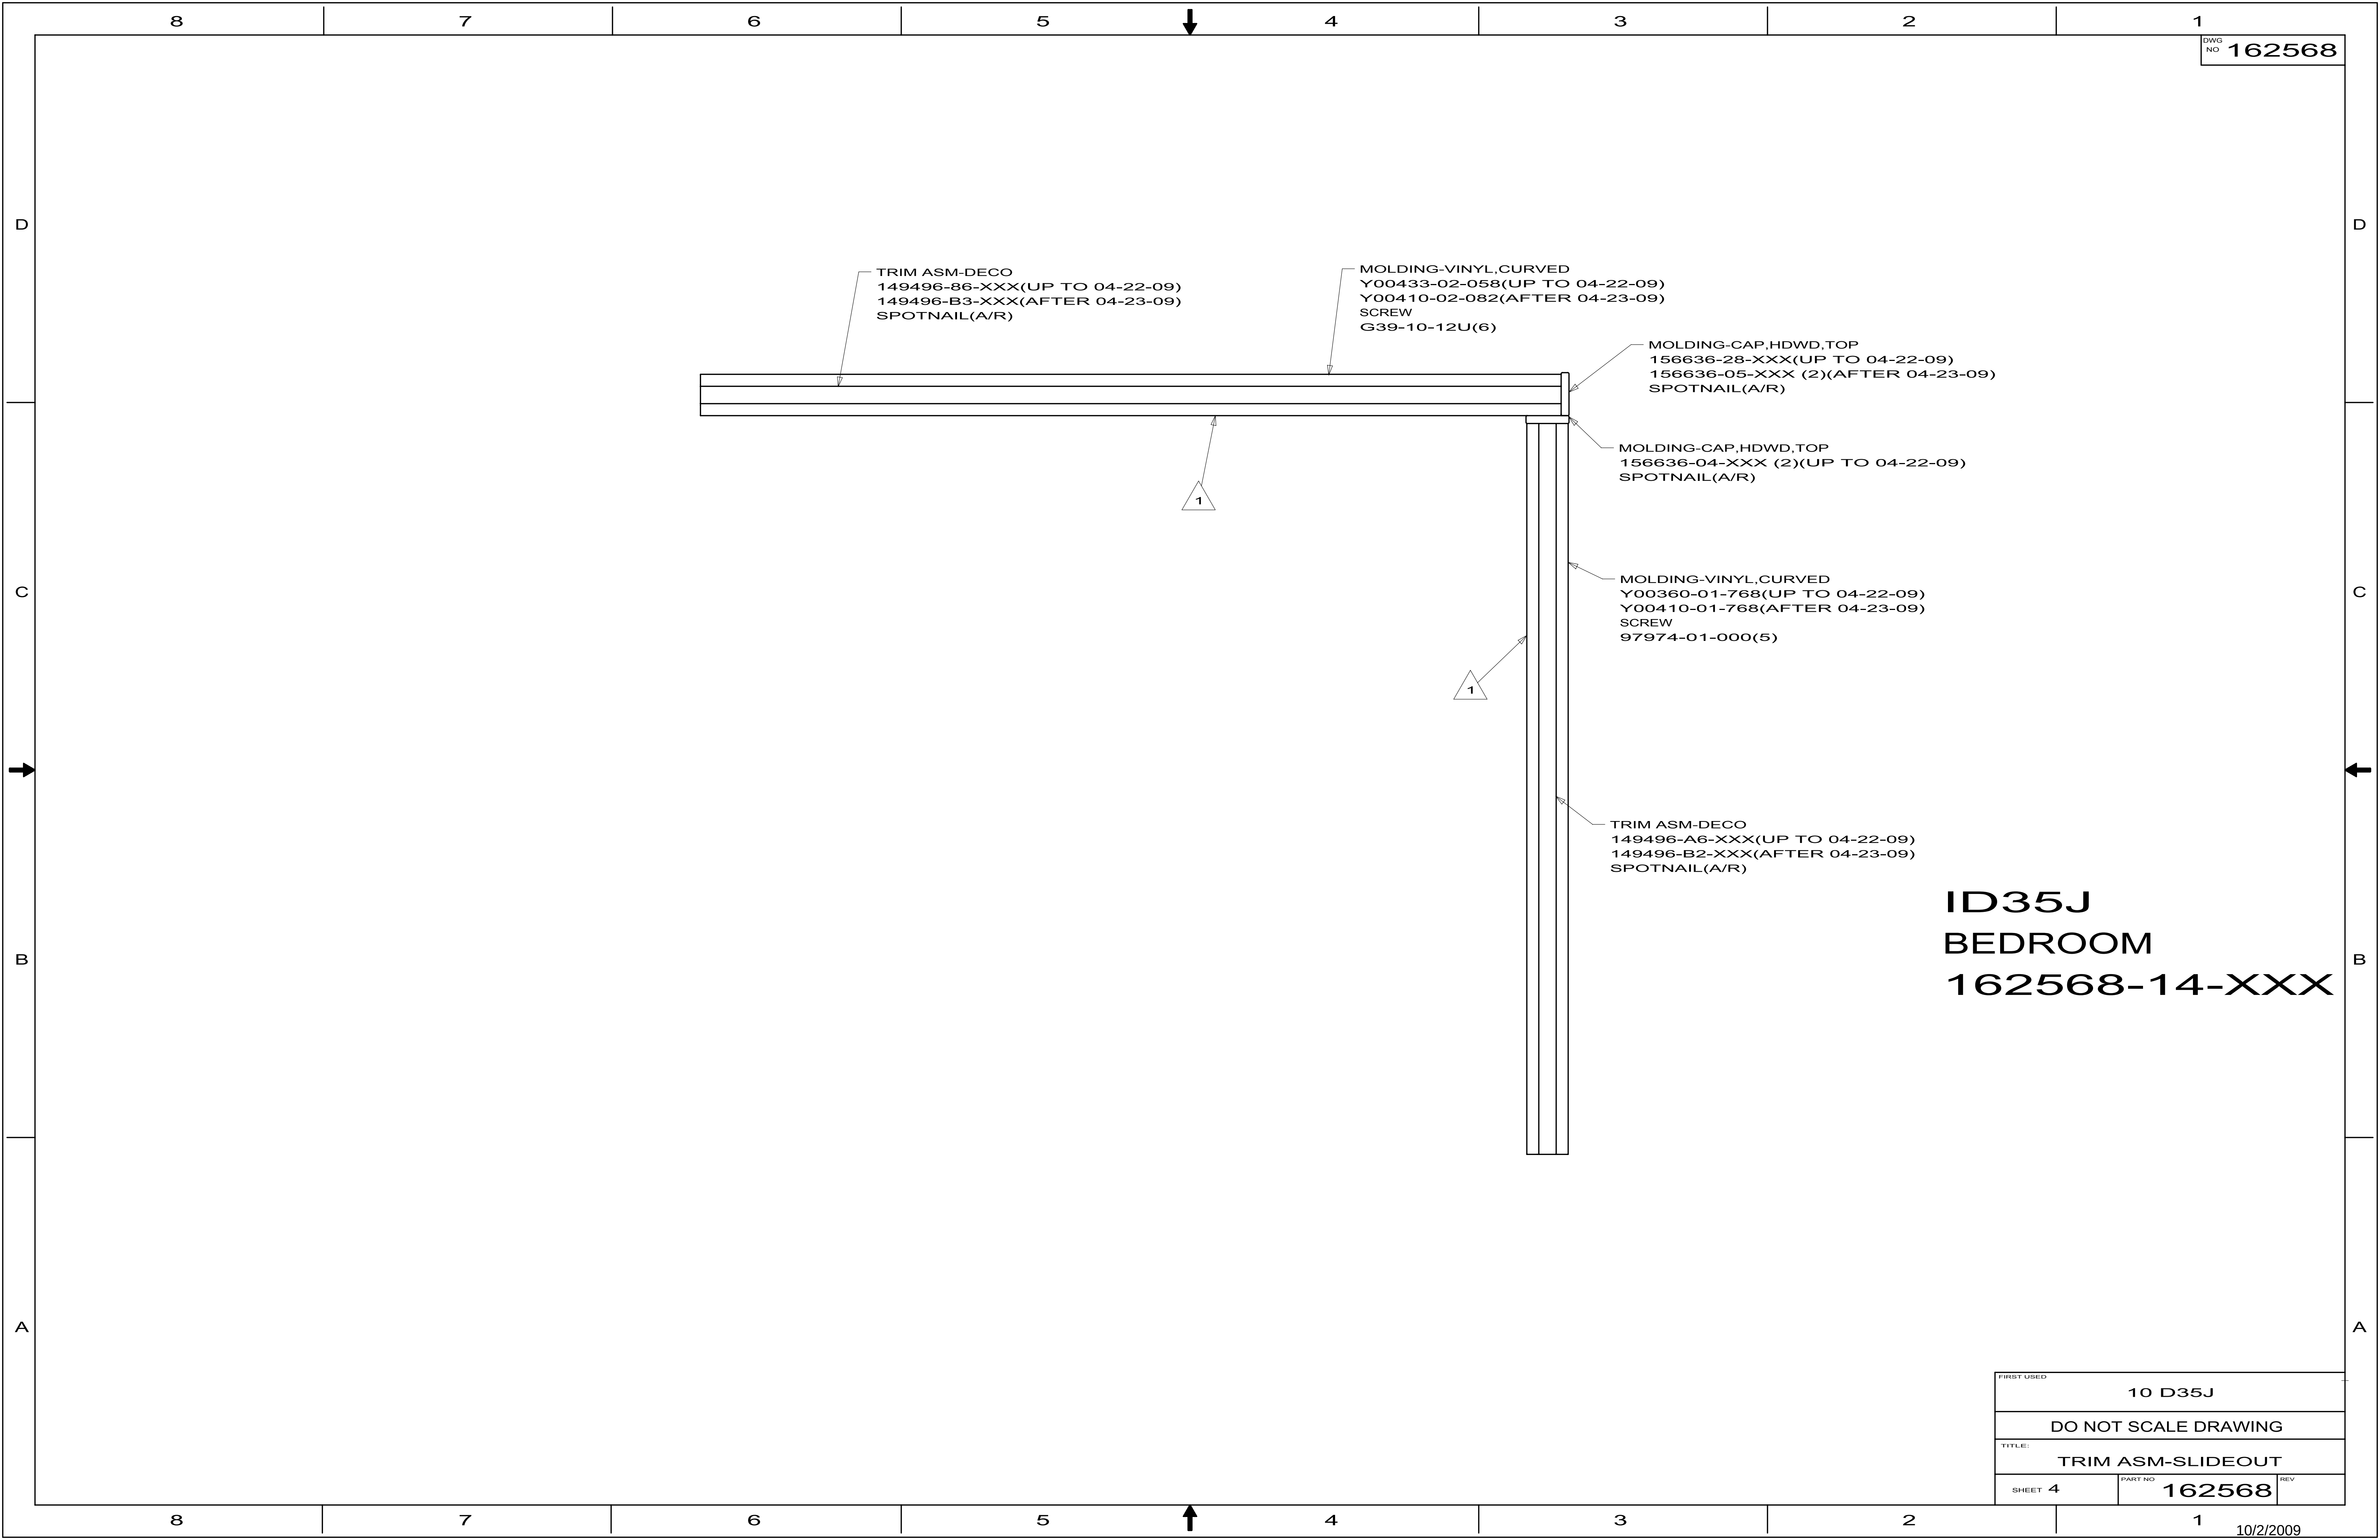

TRIM ASM-DECO
149496-86-XXX(UP TO 04-22-09)
149496-B3-XXX(AFTER 04-23-09)
SPOTNAIL(A/R)

MOLDING-VINYL,CURVED
Y00433-02-058(UP TO 04-22-09)
Y00410-02-082(AFTER 04-23-09)
SCREW
G39-10-12U(6)

MOLDING-CAP,HDWD,TOP
156636-28-XXX(UP TO 04-22-09)
156636-05-XXX (2)(AFTER 04-23-09)
SPOTNAIL(A/R)

MOLDING-CAP,HDWD,TOP
156636-04-XXX (2)(UP TO 04-22-09)
SPOTNAIL(A/R)

MOLDING-VINYL,CURVED
Y00360-01-768(UP TO 04-22-09)
Y00410-01-768(AFTER 04-23-09)
SCREW
97974-01-000(5)

TRIM ASM-DECO
149496-A6-XXX(UP TO 04-22-09)
149496-B2-XXX(AFTER 04-23-09)
SPOTNAIL(A/R)

ID35J
BEDROOM
162568-14-XXX

FIRST USED		
10 D35J		
DO NOT SCALE DRAWING		
TITLE:		
TRIM ASM-SLIDEOUT		
SHEET 4	PART NO 162568	REV