



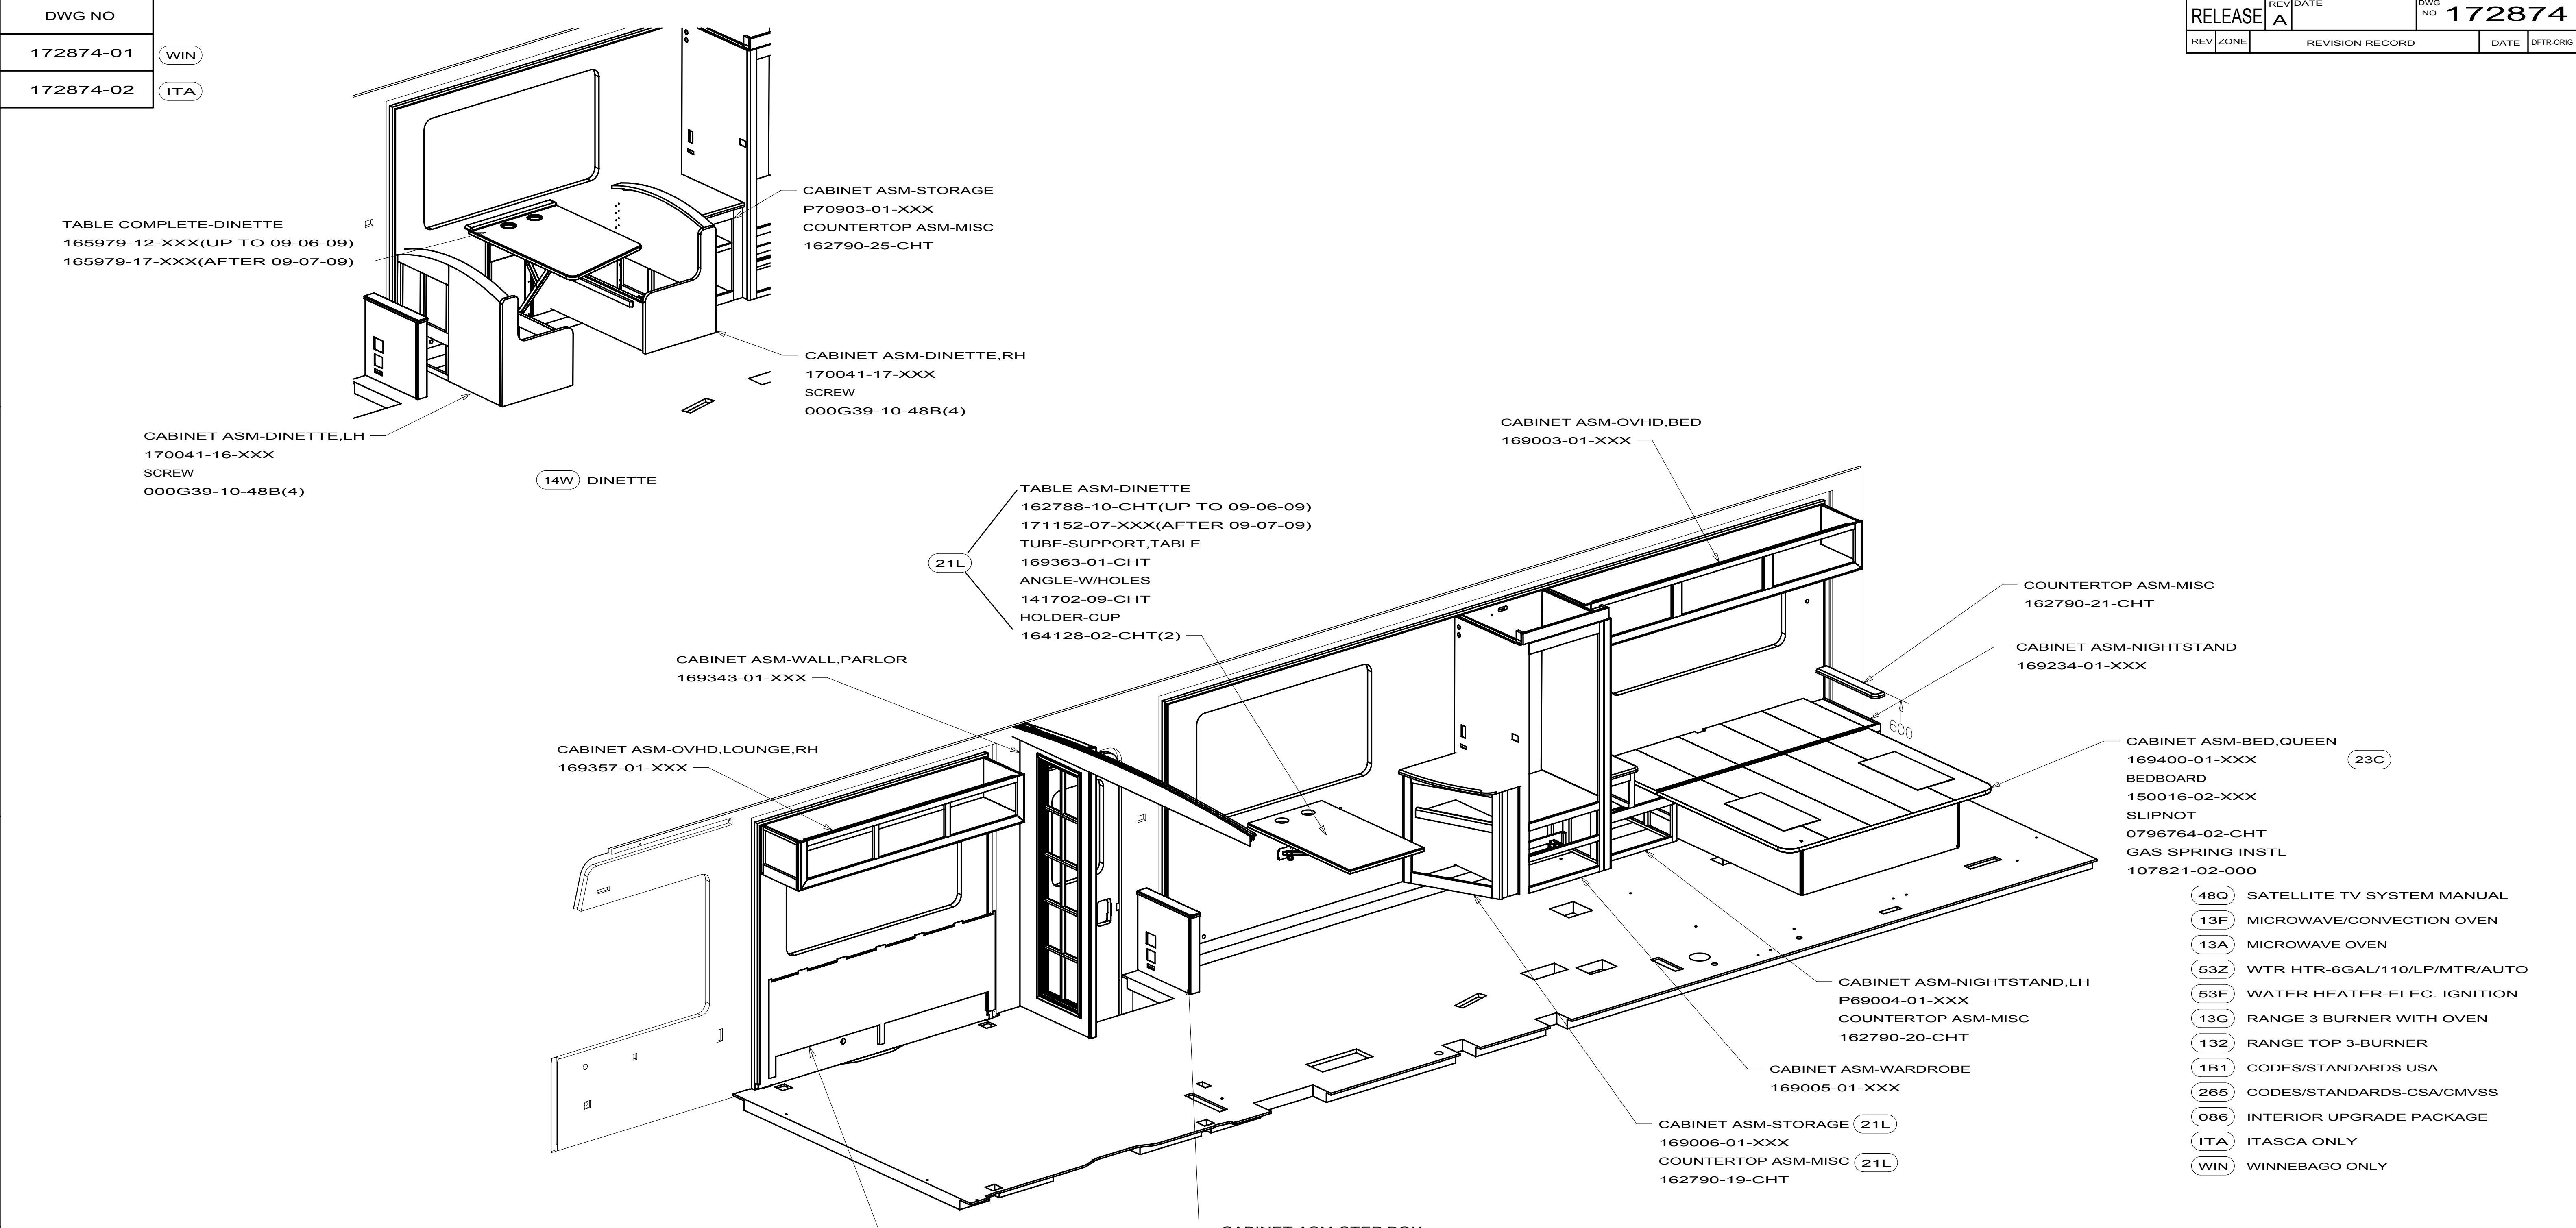

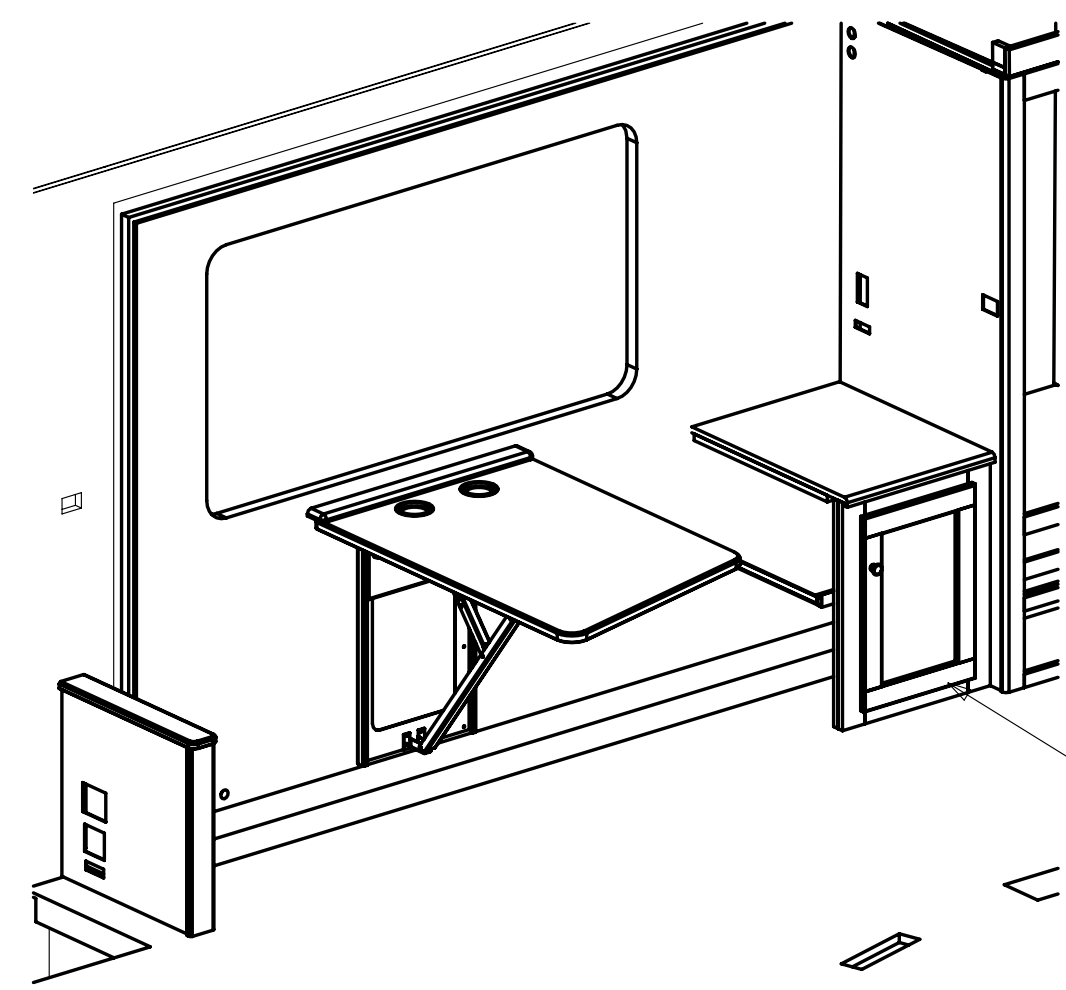

14W DINETTE

DOOR COMPL
169468-C0-XXX
(380 X 555)

DOOR COMPL
WIN 169583-46-XXX(3)
ITA 167627-46-XXX(3)
(275 X 710)

DOOR COMPL
169582-76-XXX
(305 X 1220)

DOOR COMPL
169581-76-XXX
(305 X 1220)

DOOR COMPL
WIN 169583-43-XXX(3)
ITA 167627-43-XXX(3)
(275 X 605)

DRAWER COMPL
161075-J5-XXX

DRAWER COMPL
161075-J8-XXX


DRAWER COMPL
161075-J9-XXX

DRAWER COMPL
161075-K3-XXX

DRAWER COMPL
161075-K4-XXX

DOOR COMPL
21L 169468-72-XXX
(305 X 660)

DOOR COMPL
21L 169468-71-XXX
(305 X 660)

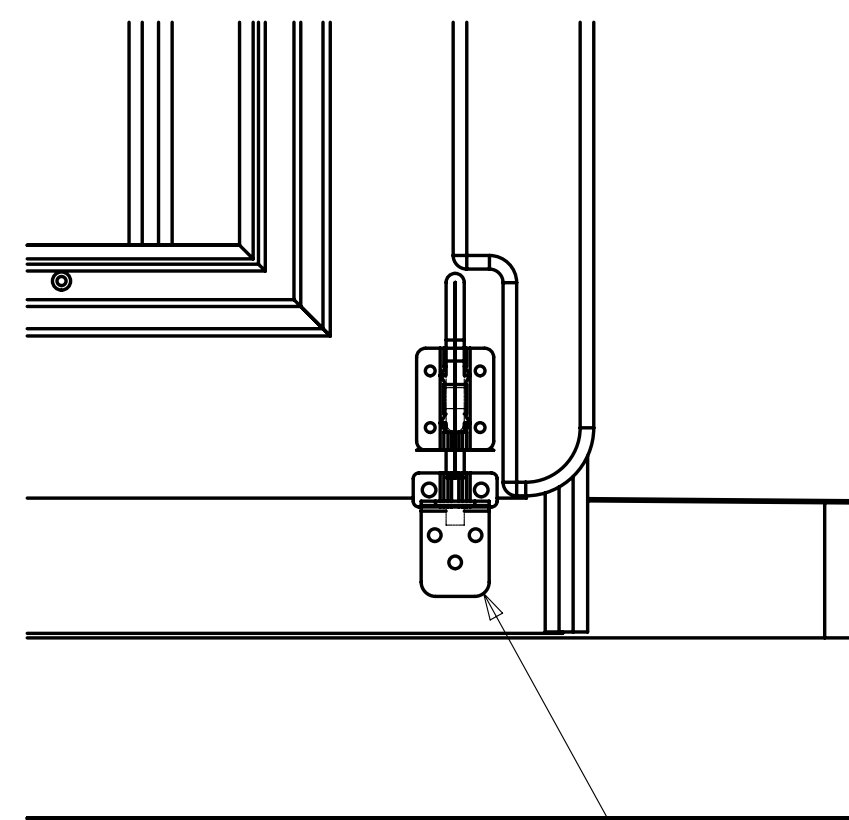

VIEW C

USE DOOR GUIDE TO LOCATE LATCH.

FIRST USED			10 D37L
DO NOT SCALE DRAWING			
TITLE: FLOOR PLAN-CABT & APPLIANCE			
SHEET 2	PART NO	172874	REV

DOOR ASM-SLIDING
140629-A2-XXX
140629-A3-XXX
HEADER ASM-DOOR
137420-B3-XXX
SCREW
000G39-10-32B(15)
TRACK-DOOR
137422-03-CHT
137422-23-CHT
SCREW
000G67-10-10U(18)
SCREW
159755-01-CHT(2)
TIE BACK
057534-07-000
SOCKET-SNAP
029130-01-000
GUIDE-DOOR
170816-01-CHT

CABINET ASM-SHIRT CLOSET,RH
169000-01-XXX
CABINET ASM-OVHD,VANITY
169001-01-XXX
CABINET ASM-SHIRT CLOSET,LH
1JU 172855-01-XXX
42B 172855-02-XXX

CABINET ASM-OVHD,GALLEY
169853-01-XXX 13A
169822-01-XXX 13F

CABINET ASM-OVHD,MICROWAVE
169845-01-XXX 13A
169816-01-XXX 13F
BRACE MICROWAVE
149420-14-CHT(LH) 13A
149420-10-CHT(LH) 13F
149420-13-CHT(RH) 13A
149420-09-CHT(RH) 13F

SHELF ASM
13A 169583-23-XXX
13F 169822-23-XXX

SHELF ASM
169583-20-XXX 13A
169822-20-XXX 13F

MICROWAVE INSTL
144520-13-000 13F
153419-18-000 13A
HOOD-RANGE
136354-05-CHT 1B1
136354-06-CHT 265

CABINET ASM-REFRIGERATOR
168889-01-XXX
SEAL FOAM TAPE
154585-02-CHT
SEAL-REFRIG CABT
090329-01-000

CABINET ASM-VANITY
P69002-01-XXX
COUNTERTOP ASM-MISC
162790-22-CHT

MONITOR PANEL
53Z 40D 137602-G7-XXX
53Z 40A 137602-G9-XXX
53F 40D 167774-13-XXX
53F 40A 167774-14-XXX

BATH CABINET-ASM
169125-01-XXX

PLATFORM ASM-SHOWER
137131-A6-000
SUPPORT-SHOWER
168912-01-000(2)

CABINET ASM-GALLEY
12D 132 P68822-01-XXX
12D 13G P68822-02-XXX
78J 132 P68822-03-XXX
78J 13G P68822-04-XXX
COUNTERTOP ASM-GALLEY
162784-22-CHT

RANGE - 3 BURNER
151277-01-CHT
ENCLOSURE STOVE
162694-01-CHT
BRACKET
140176-03-CHT
140178-04-CHT
SCREW
000G55-08-12B(18)
COVER
126022-04-CHT 086

RANGE TOP
114030-04-CHT
ENCLOSURE STOVE
162694-02-CHT
SCREW
000G13-10-161(4)
BRACKET
142139-03-CHT
142139-04-CHT
SCREW
000G55-08-12B(10)
COVER
126022-05-CHT 086

REFRIGERATOR
121569-05-CHT 144
173531-01-CHT 145
INSERT
08P P34457-03-CHT
P34457-04-CHT
170341-01-XXX
170341-03-XXX
REFRIGERATOR INSTL
150741-21-000
TRAY
116751-02-CHT
LEVEL
054450-01-000


CABINET ASM-FIREPLACE/DESK
14C P69432-01-XXX
14A 1EG P70183-01-XXX
COUNTERTOP ASM
162790-23-CHT
TABLE-PULLOUT
169495-01-XXX

CABINET ASM-OVHD,FIREPL/DESK
169436-01-XXX

CABINET ASM-COVER
170829-01-XXX


CABINET ASM-PIPE COVER
169098-01-XXX

CABINET ASM-LAVATORY
169111-02-XXX
COUNTERTOP ASM-LAVATORY
162786-13-CHT

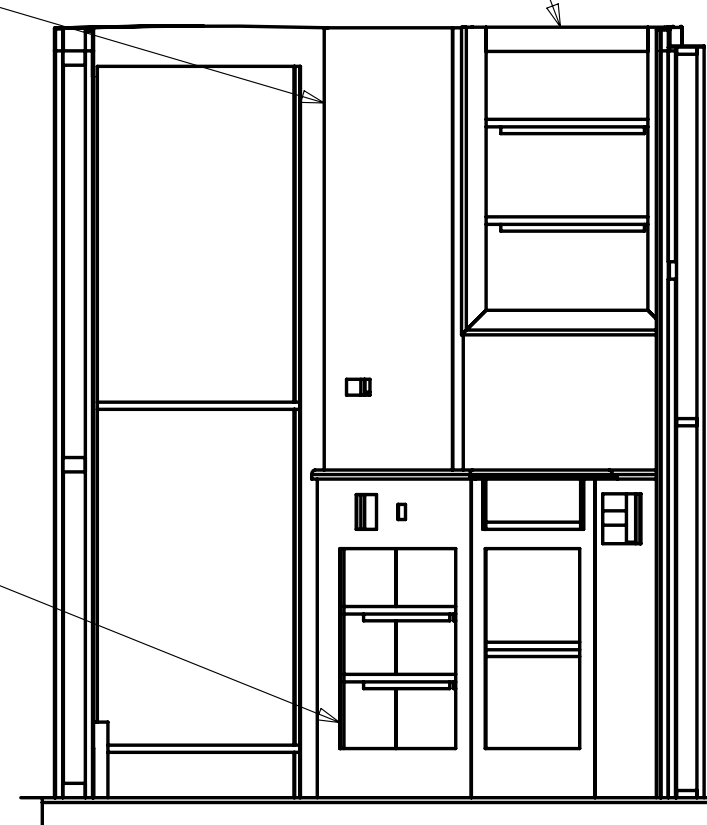

VIEW A

FIRST USED		
10 D37L		
DO NOT SCALE DRAWING		
TITLE:		
FLOOR PLAN-CABT & APPLIANCE		
SHEET 3	PART NO	REV
	172874	

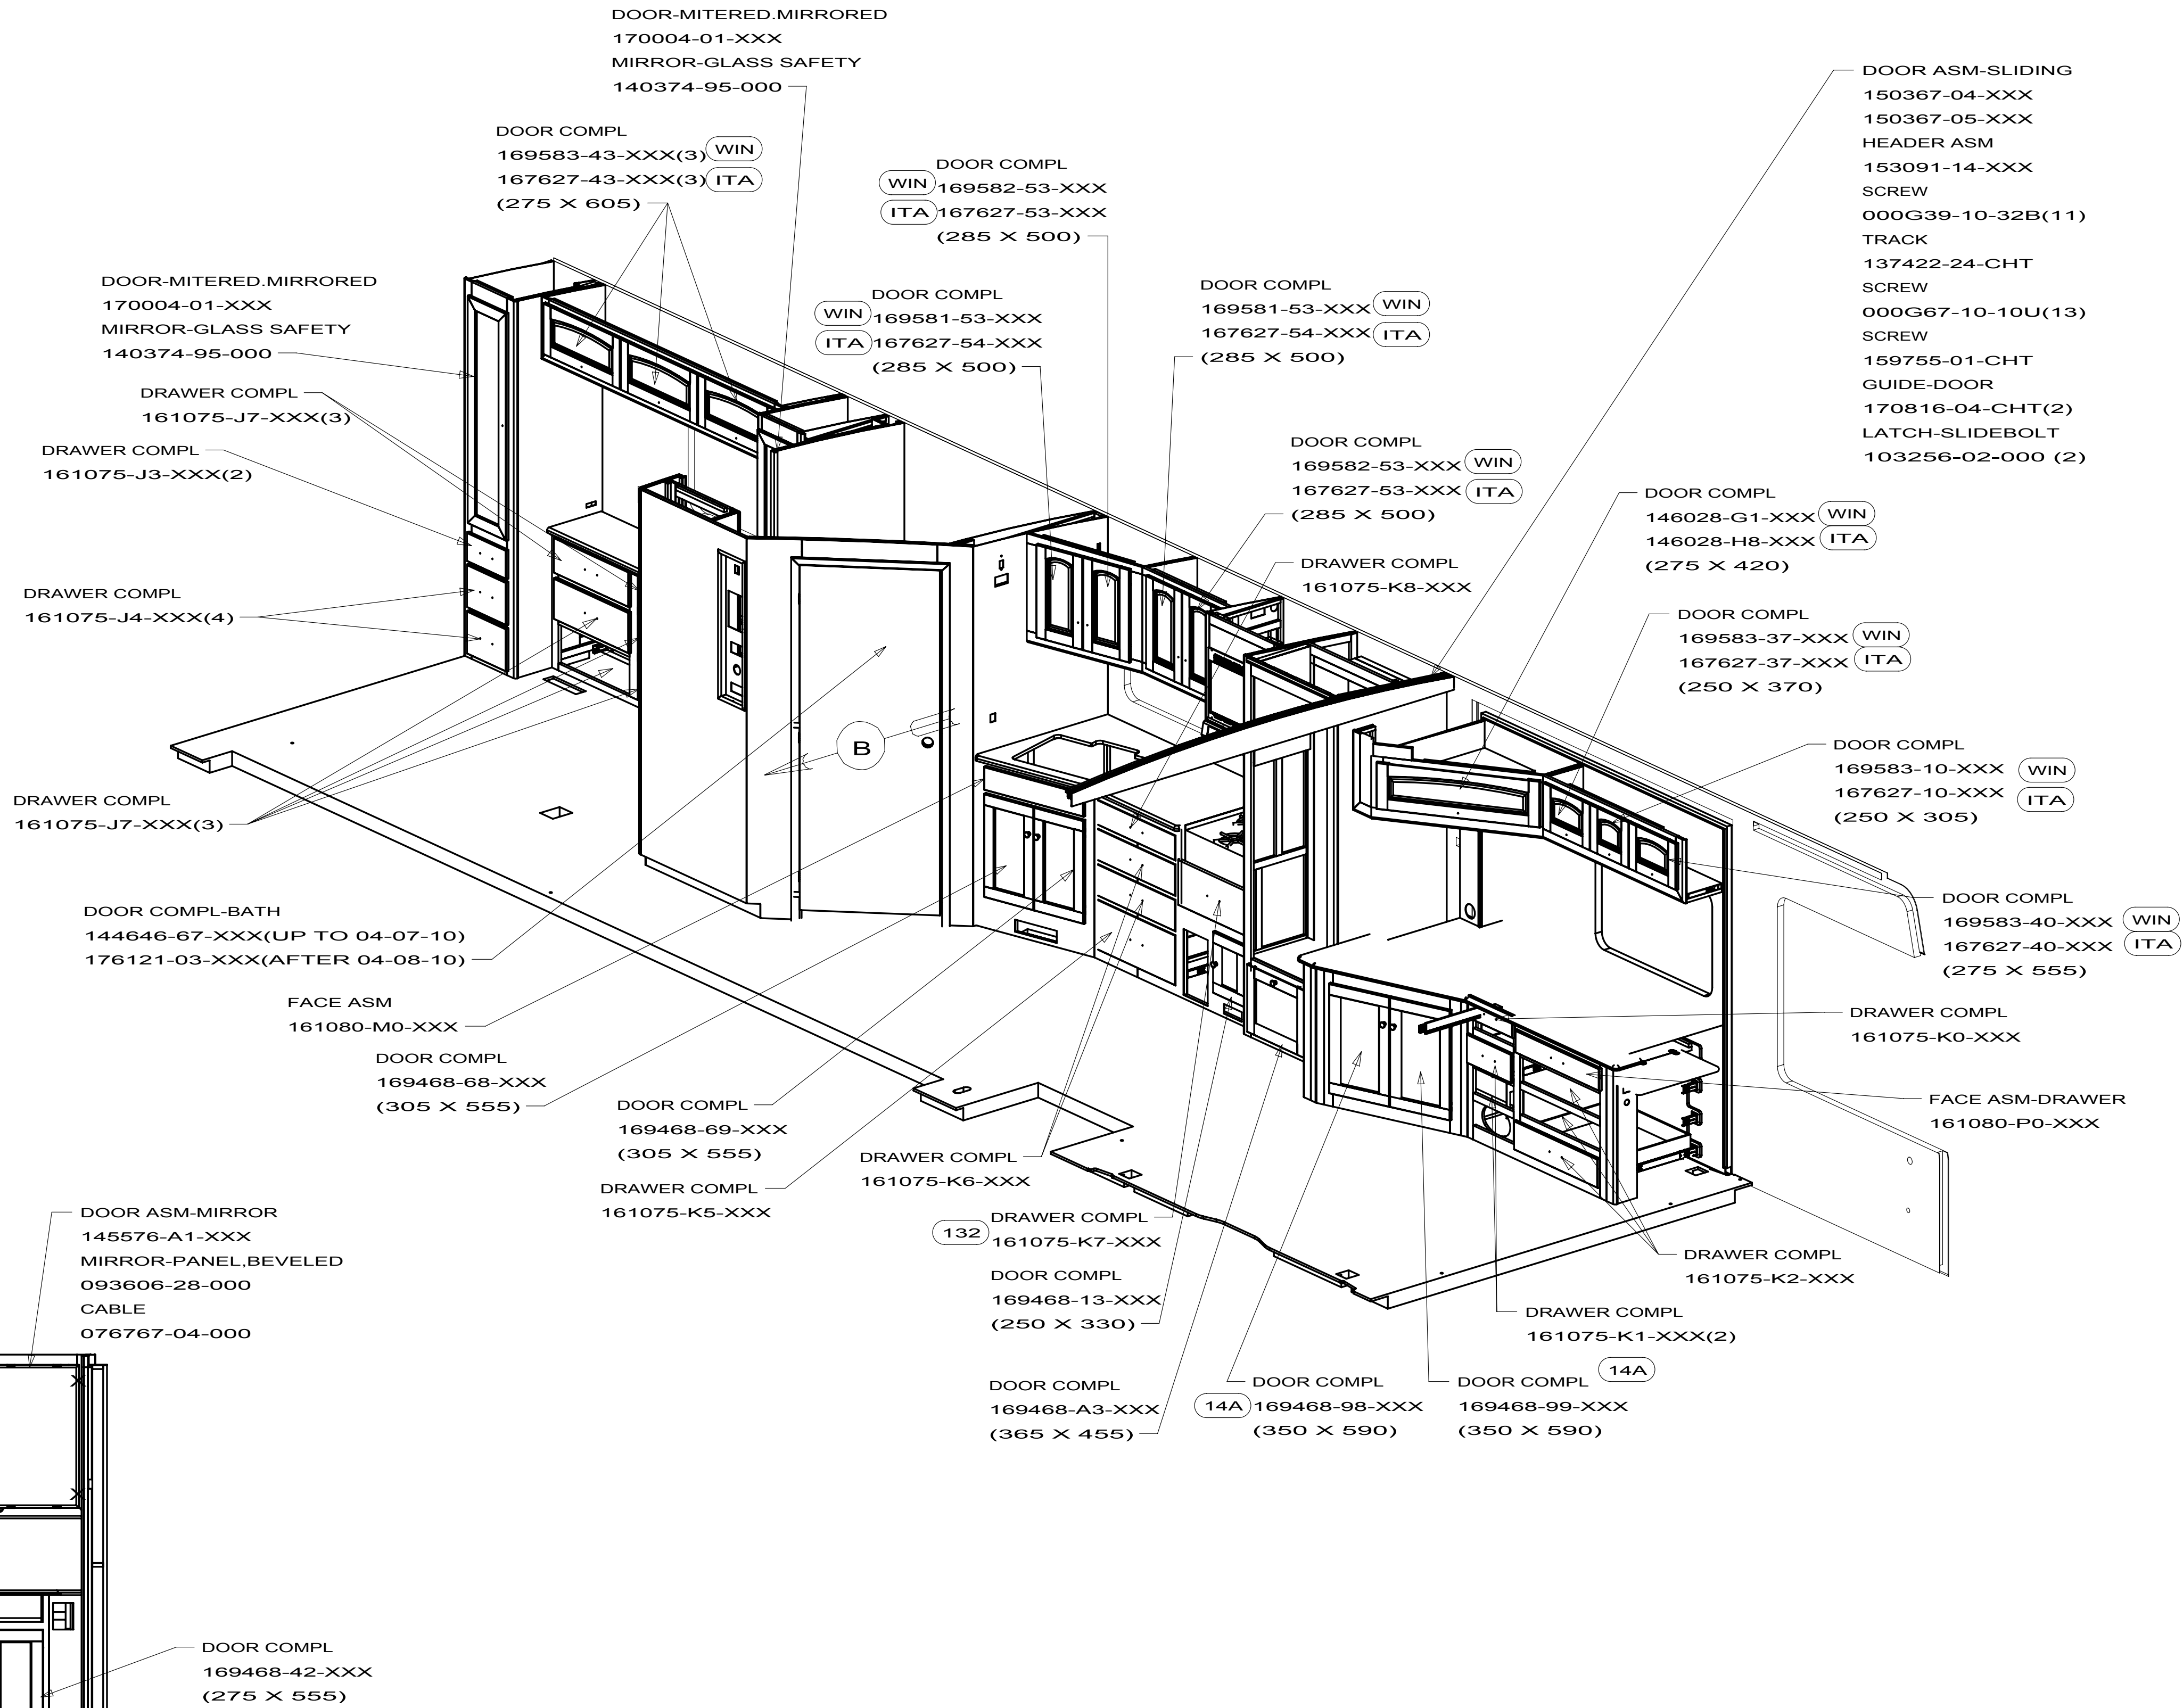


VIEW B

FIRST USED			10 D37L
DO NOT SCALE DRAWING			
TITLE:			FLOOR PLAN-CABT & APPLIANCE
SHEET 4	PART NO	172874	REV

D37L
J32H
J35P
J38N
P34Y
P39N
P40L
R40BD
R40WD


107821-02

FIRST USED		
STANDARDS		
DO NOT SCALE DRAWING		
TITLE:		
GAS SPRING INSTL		
SHEET 2	PART NO 107821	REV

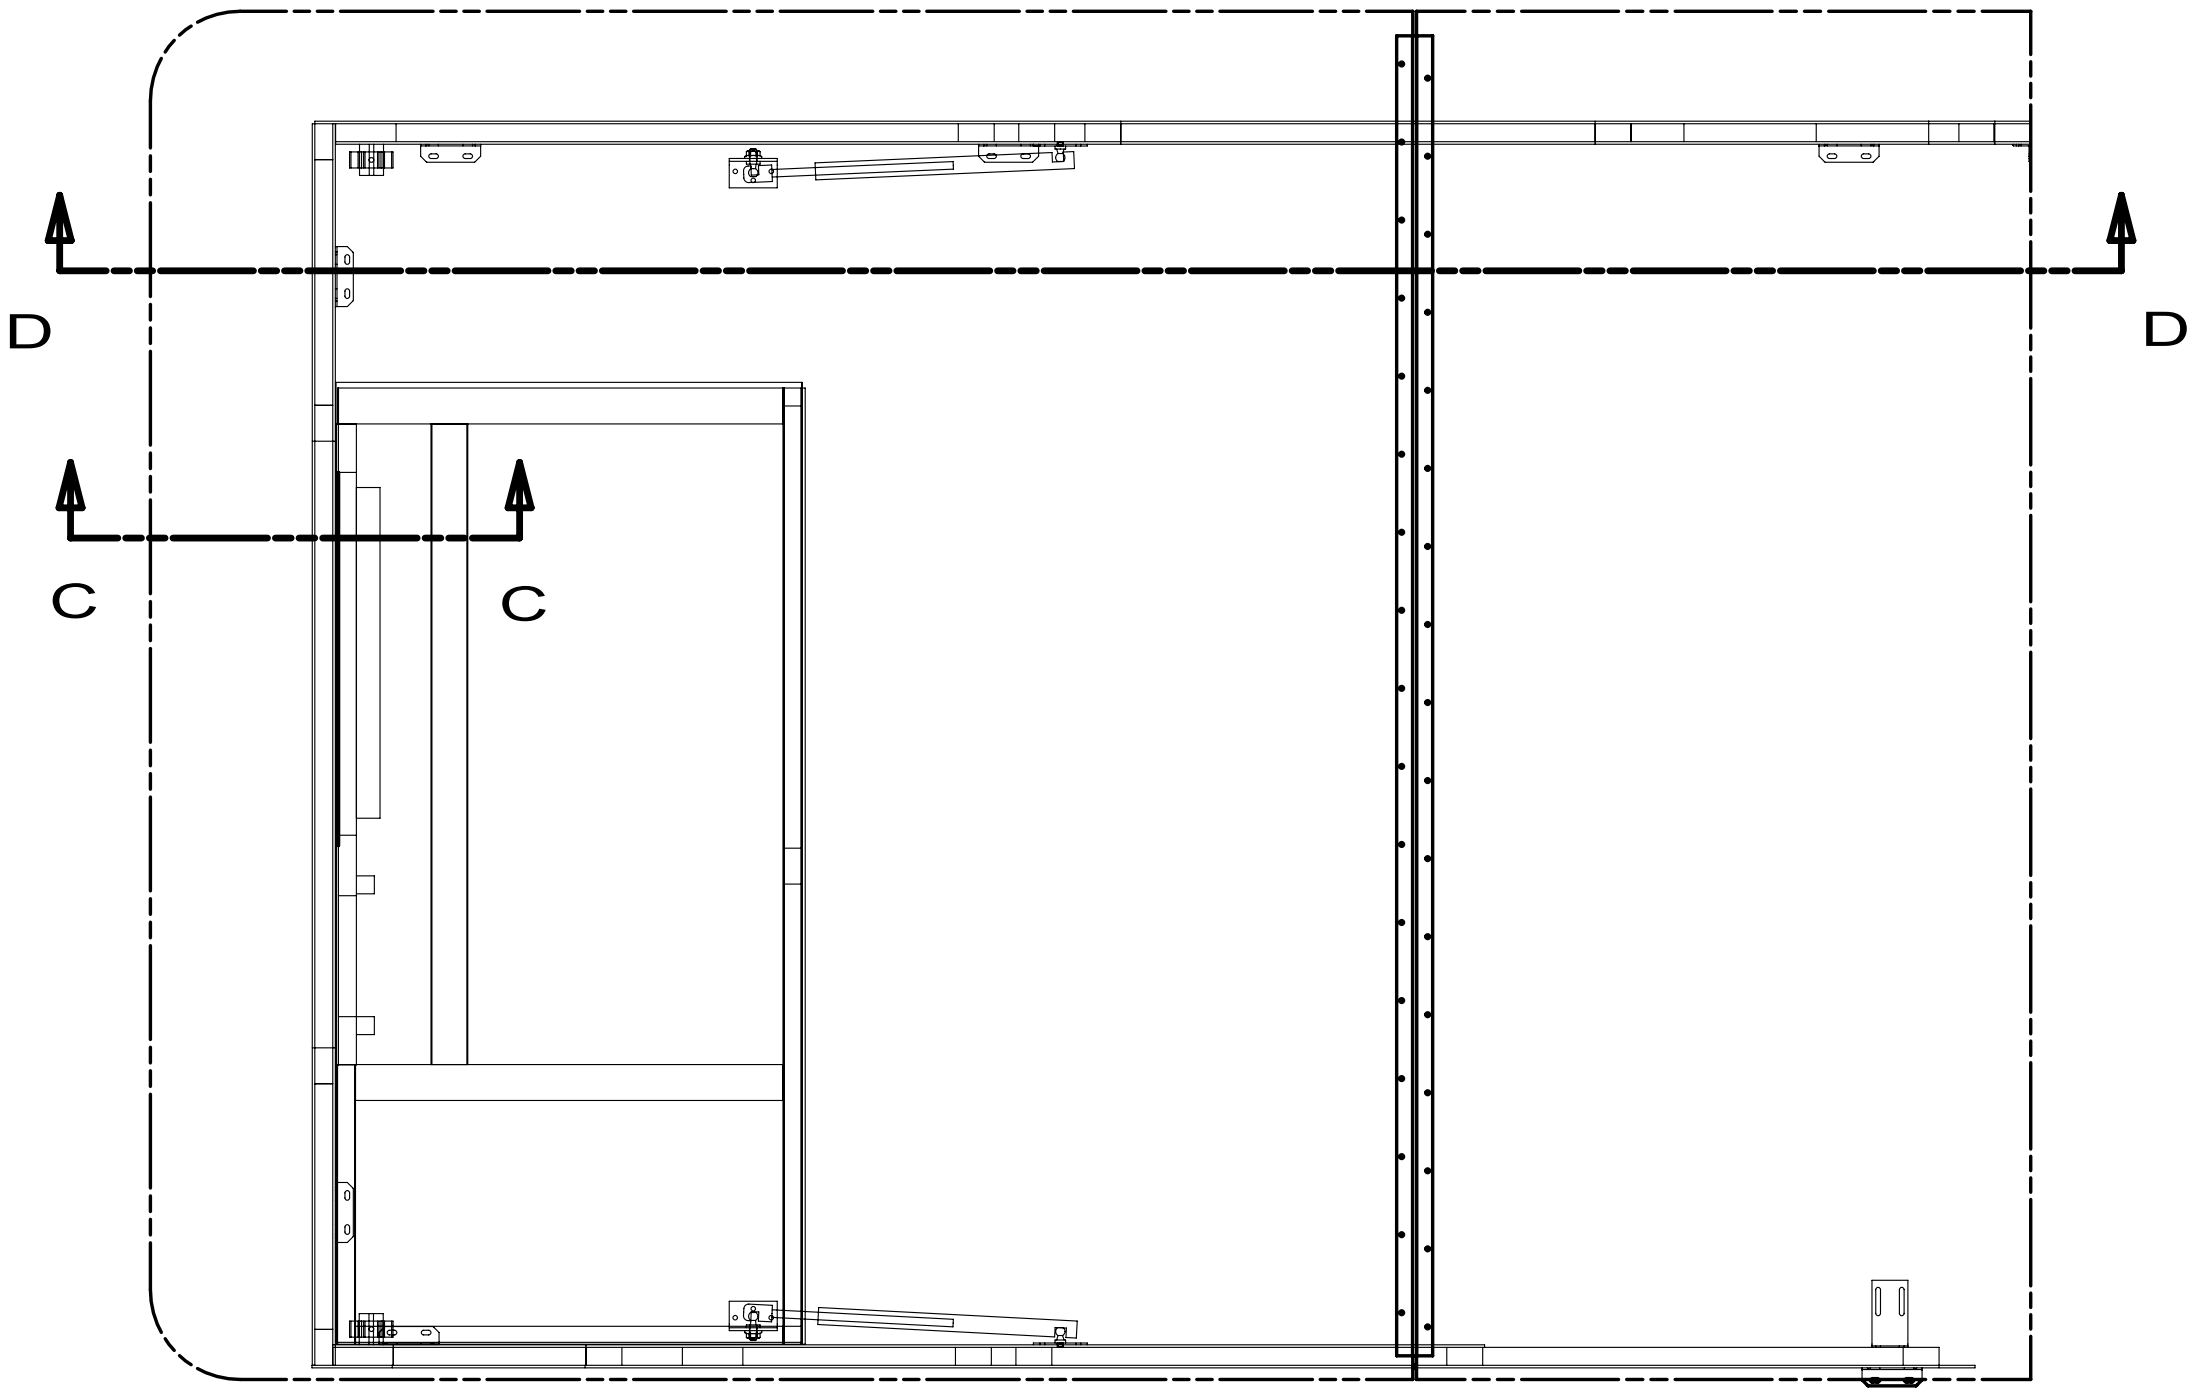

DOWEL-WOOD, DRILLED
101577-03-CHT
SCREW
G11-10-32P (2)
CLIP-GRIPPER
091952-01-000 (2)
SCREW
G67-10-129 (2)

GAS SPRING 1
142569-15-000 (2)
BRACKET ANGLE 2
126263-06-CHT (2)
BRACKET FLAT 2
126263-08-CHT (2)
SCREW
142261-03-CHT (12)

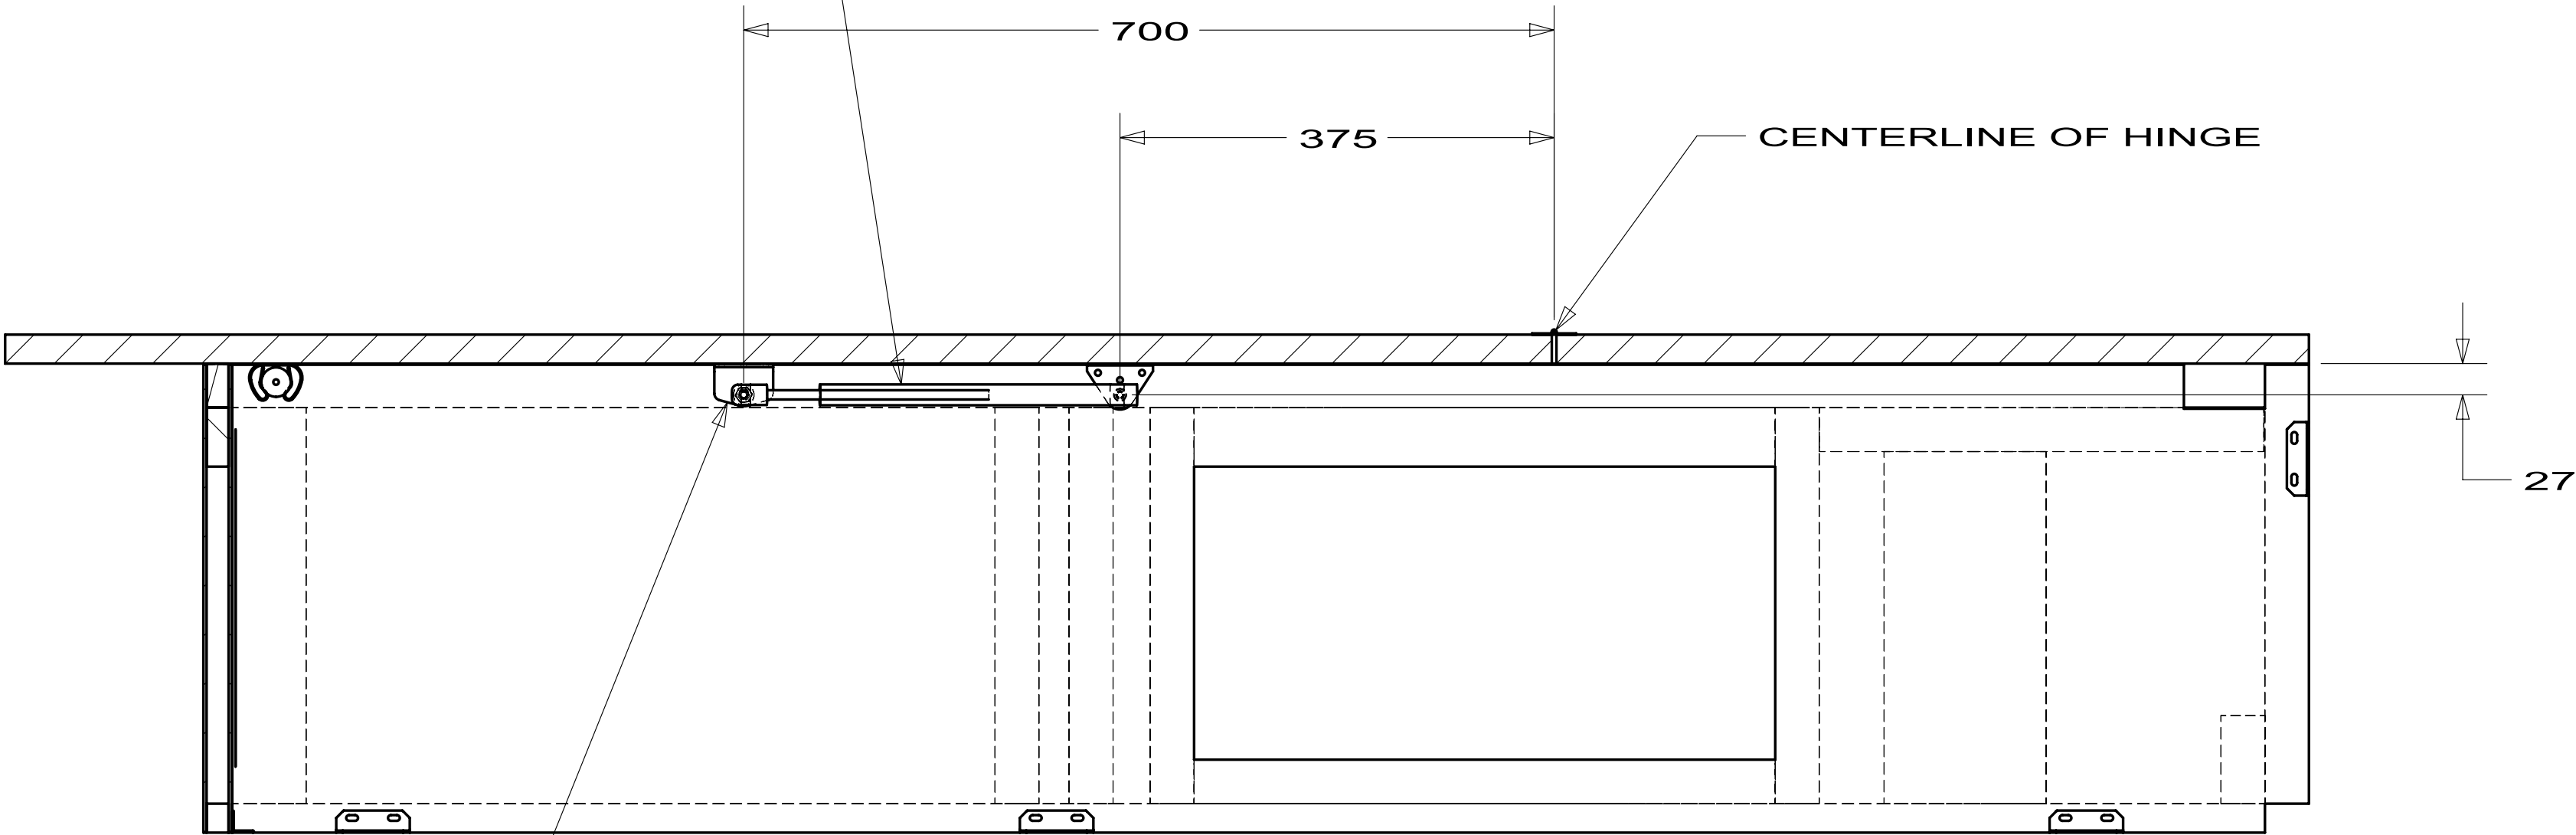

SECTION C-C

SECTION D-D

FASTEN TO
UNDERSIDE OF
BED BOARD

CENTERLINE OF HINGE

BED BOARD


38 (2)

16 (2)


700

375

27

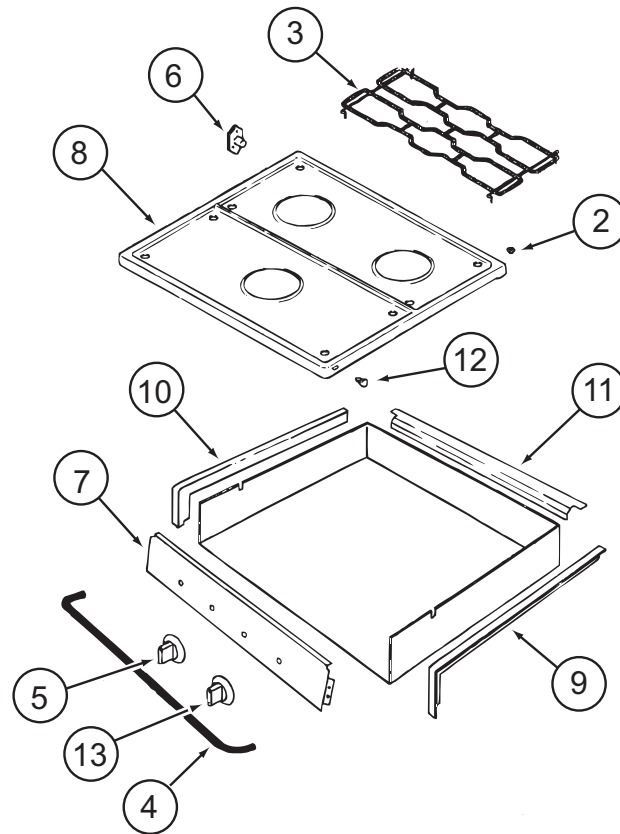


114030-04-01A			
KEY	PART NUMBER	U/M DESCRIPTION	VENDOR NO.
2	102020-01-709	EA BUMPER-GRATE	8007P020-60
3	112881-04-702	EA GRATE - BLACK	74007277
4	114030-02-700	EA GUARD/FABRIC - TOWEL BAR	3609F006-70
5	128728-01-701	EA KNOB - BURNER - REAR	74003941 (1 PER)
5	128728-01-702	EA KNOB - BURNER - FRONT	74003942
6	128728-01-703	EA PIN/T-NUT F/HINGE	7103P109-60
7	114030-04-700	EA PANEL - MANIFOLD - BLACK	74007325
8	126023-01-728	EA TOP - MAIN (BLACK)	74003323
9	114030-01-704	EA TRIM - RIGHT/BLACK TEXTURED	74002839
10	114030-01-705	EA TRIM - LEFT/BLACK TEXTURED	74002840
11	114030-01-706	EA TRIM - REAR/BLACK TEXTURED	74002841
12	102020-01-724	EA BUMPER - MAIN TOP	8003P008-60
13	128728-01-707	EA KNOB - IGNITER	74003944
CONTACT WINNEBAGO PART SALES FOR UNLISTED COMPONENT(S)			

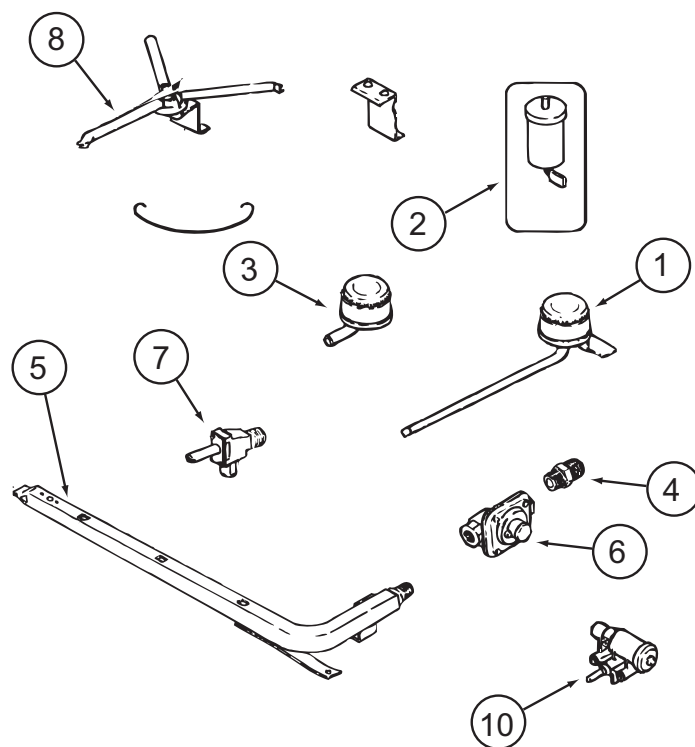


114030-04-01A (CONTINUED)

KEY	PART NUMBER	U/M	DESCRIPTION	VENDOR NO.
1	112881-04-700	EA	BURNER - TOP /LEFT REAR	74004584
1	126023-01-700	EA	BURNER - TOP (RT-REAR) 5100 BTU	74004583
2	112881-04-705	EA	PUSH RING (ELECTRODE MTG)	7104P002-60
2	126023-01-711	EA	ELECTRODE - IGNITER (ONLY)	7432P077-60
3	112881-04-701	EA	BURNER - TOP/FRONT	74004582
4	135065-03-700	EA	FITTING - HALF UNION	74004234
5	135065-01-702	EA	PIPE/MANIFOLD	74004642
6	126023-02-703	EA	REGULATOR - PRESSURE	74004235
7	126023-02-705	EA	VALVE - BURNER - REAR	74004362
7	126023-02-706	EA	VALVE - BURNER - FRONT	74004363
8	126023-01-736	EA	FLASH TUBE EXTENSION (REAR)	74003326
8	126023-01-737	EA	FLASH TUBE EXTENSION (FRONT)	74003327
10	126023-01-719	EA	IGNITER HEAD - TOP BURNER	74002413
	126023-02-702	EA	PIPE - MANIFOLD	74004360
CONTACT WINNEBAGO PART SALES FOR UNLISTED COMPONENT(S)				

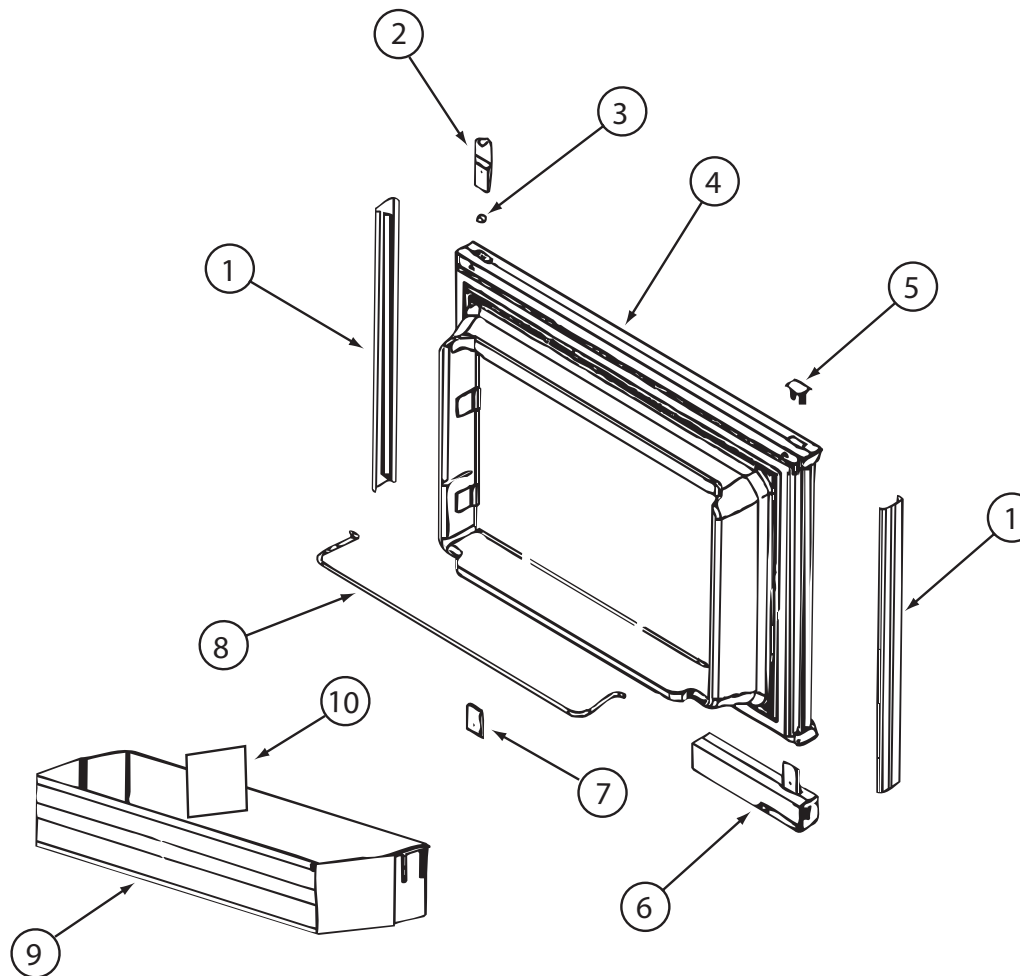

121569-05-01A, 121569-06-01A, 121569-07-01A

KEY	PART NUMBER	U/M	DESCRIPTION	VENDOR NO.
1	121568-03-700	EA	RETAINER - DOOR PNL/WAFFLE/BLK	619558-WDL-UPPER
2	120075-01-701	EA	HINGE-TOP RH/BOTTOM LH(DOOR)	618511
3	121568-03-701	EA	BUSHING - HINGE PIN/GRAY	619671
4	121568-03-702	EA	DOOR LINER-UPR/WAFFLED/BLACK	619627 - SMALL WDL
5	120075-01-702	EA	CAP, (HINGE PLUG)	618160
6	120075-12-700	EA	HANDLE(CONTOUR)TOP LH/BTM RH	621105
7	120075-01-705	EA	HINGE-TOP LH/BOTTOM RH(DOOR)	618510
8	121568-01-700	EA	RAIL - DOOR UPPER	618618
9	120075-07-700	EA	DOOR BIN - SMALL/CLEAR F/WDL	619006 WDL
10	120075-07-701	EA	DIVIDER/DOOR BIN CLEAR	619008 WDL & SDL
	121568-03-705	EA	STORAGE LATCH - GRAY	619648

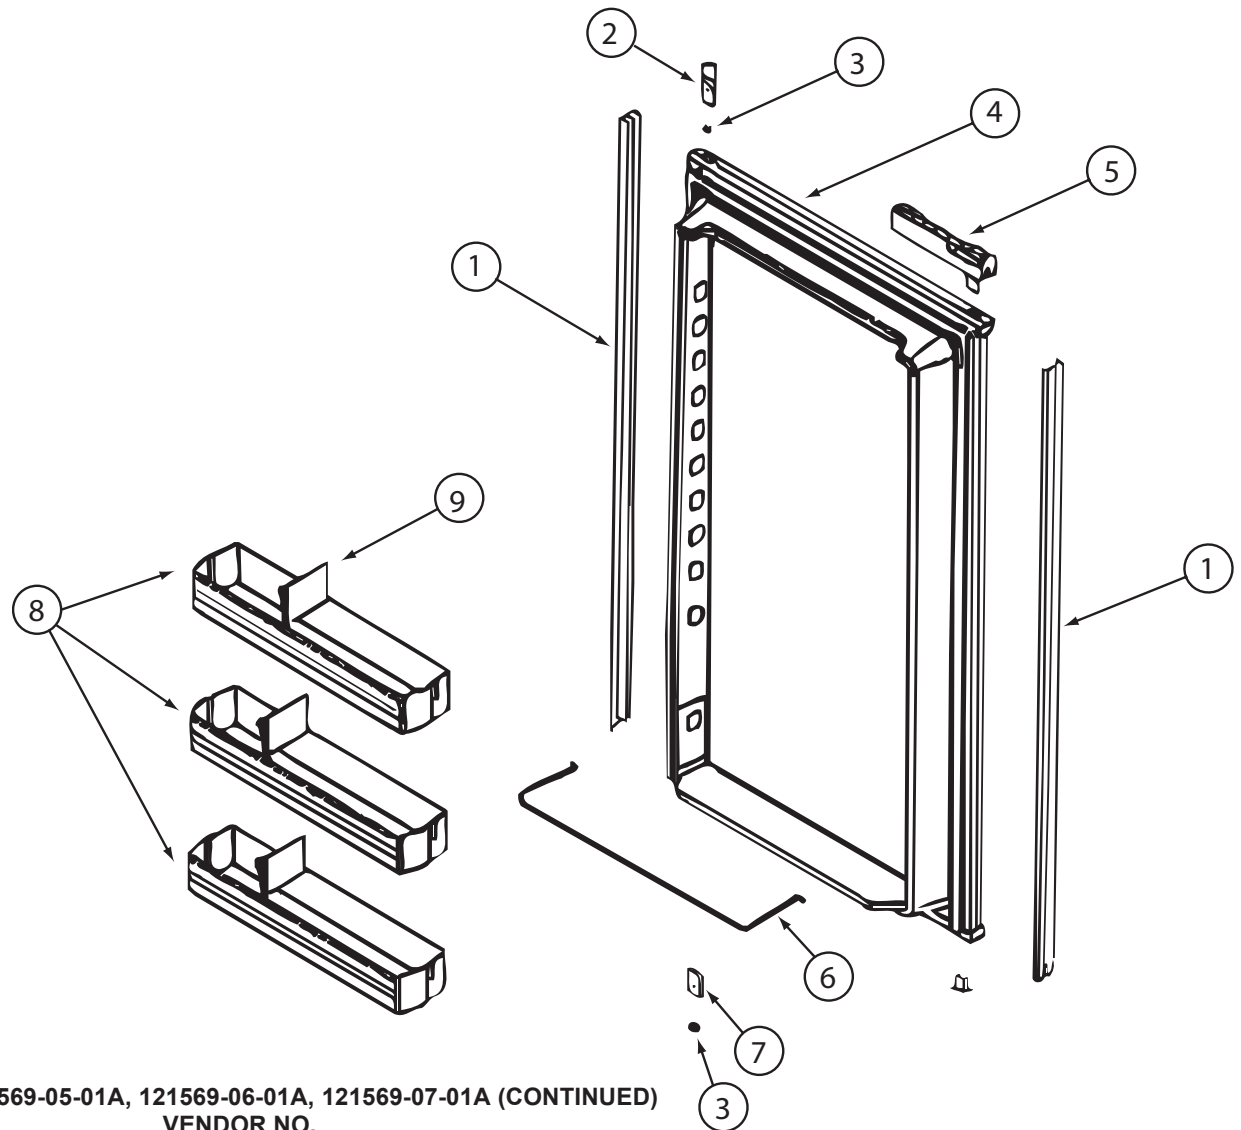



121569-05-01A, 121569-06-01A, 121569-07-01A (CONTINUED)

KEY	PART NUMBER	U/M	DESCRIPTION	VENDOR NO.
1	120075-07-702	EA	RETAINER - DOOR PNL/WAFFLE/BLK	619560 -WDL-LOWER
2	120075-01-701	EA	HINGE-TOP RH/BOTTOM LH(DOOR)	618511
3	121568-03-701	EA	BUSHING - HINGE PIN/GRAY	619671
4	120075-07-703	EA	DOOR LINER-LWR/WAFFLED/BLACK	619631 LARGE WDL
5	120075-12-701	EA	HANDLE(CONTOUR)TOP RH/BTM LH	621104
6	121568-01-704	EA	RAIL - DOOR LOWER	618578
7	120075-01-705	EA	HINGE-TOP LH/BOTTOM RH(DOOR)	618510
8	121568-01-701	EA	BIN - DOOR WHITE-WAFFLED LNR	618619 WDL
9	120075-07-701	EA	DIVIDER/DOOR BIN CLEAR	619008 WDL & SDL
	121568-03-705	EA	STORAGE LATCH - GRAY	619648

121569-03-01A, 121569-04-01A, 121569-05-01A, 121569-06-01A, 121569-07-01A (CONTINUED)


KEY	PART NUMBER	U/M	DESCRIPTION	VENDOR NO.
1	121568-03-709	EA	TRIM - TOP/BLACK	619687
2	120075-01-714	EA	PLUG-HOLE (BLACK)	618170
3	121568-03-710	EA	HINGE/CABINET-TOP/RH-LWR/LH	619335 WAFFLED
4	120075-07-705	EA	TRIM - SIDE - BLACK	622296
6	121568-03-712	EA	SHELF - WIRE/FREEZER	620250
7	121568-03-714	EA	CONTROL ASM-SER#9126824 &DWN	619350
8	121568-03-713	EA	FRONT BOX/DECORATIVE-BLACK	619282
9	120075-01-720	EA	TRAY-DRIP	623250
10	121568-01-707	EA	SHELF - WIRE - SHORT	620272
11	121568-01-708	EA	SHELF - WIRE	620273
14	120075-01-725	EA	COVER-CRISPER - 18.5" WIDE	618158
15	121568-01-709	EA	CRISPER	618571
16	120075-01-727	EA	PIN-HINGE	618145
18	121568-03-715	EA	HINGE/CABINET-TOP/LH-LWR/RH	619336 WAFFLED
19	121568-03-716	EA	COVER - HINGE HOLES	619301
20	120075-01-729	EA	TRIM-BOTTOM PIECE	620958
21	120075-01-730	EA	RETAINER-SHELF(SER#926684 DN)	618181
22	121568-03-717	EA	HOLE PLUG - WHITE	619561
23	120075-01-732	EA	PLATE-STRIKE	618167
24	120075-07-709	EA	CABINET - FOAMED	619347
	120075-01-721	EA	LOUVER-DRIP TRAY	618176
CONTACT WINNEBAGO PART SALES FOR UNLISTED COMPONENT(S)				

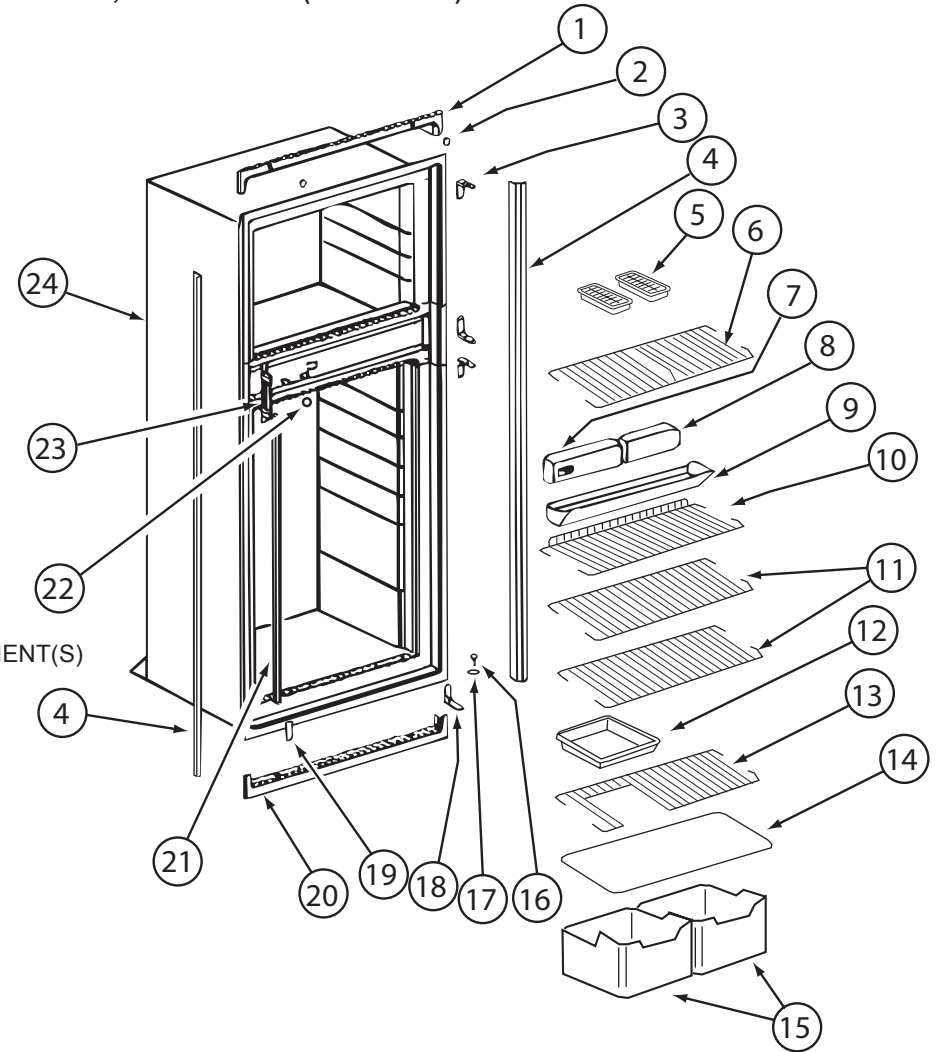

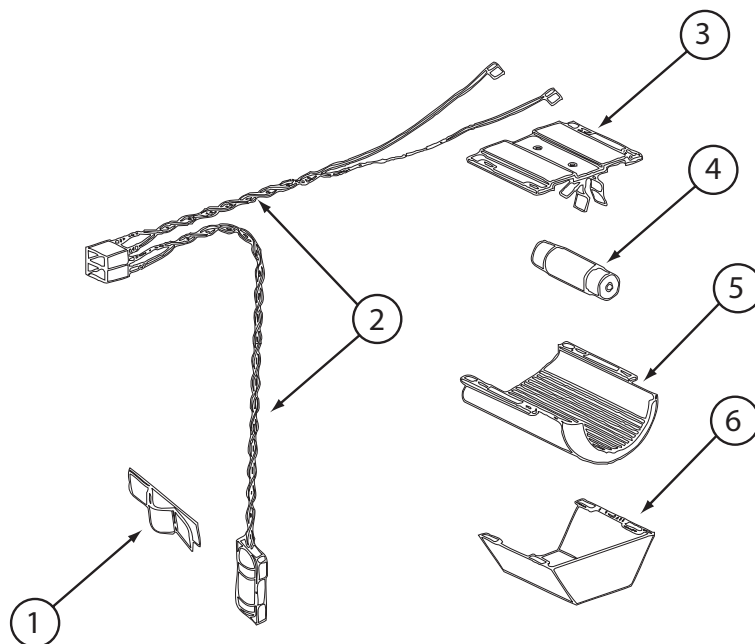


121569-03-01A, 121569-04-01A, 121569-05-01A, 121569-06-01A, 121569-07-01A (CONTINUED)

KEY	PART NUMBER	U/M	DESCRIPTION	VENDOR NO.
1	084880-01-760	EA	CLIP (THERMISTER)	61689122
2	120075-01-735	EA	THERMISTER W/LAMP & WIRE/ASM	618548
3	084880-03-705	EA	BRACKET-LIGHT-INTERIOR	61629722
4	084880-03-706	EA	BULB-LAMP	61628922
6	084880-03-707	EA	COVER-LAMP, LENS	61627922
CONTACT WINNEBAGO PART SALES FOR UNLISTED COMPONENT(S)				

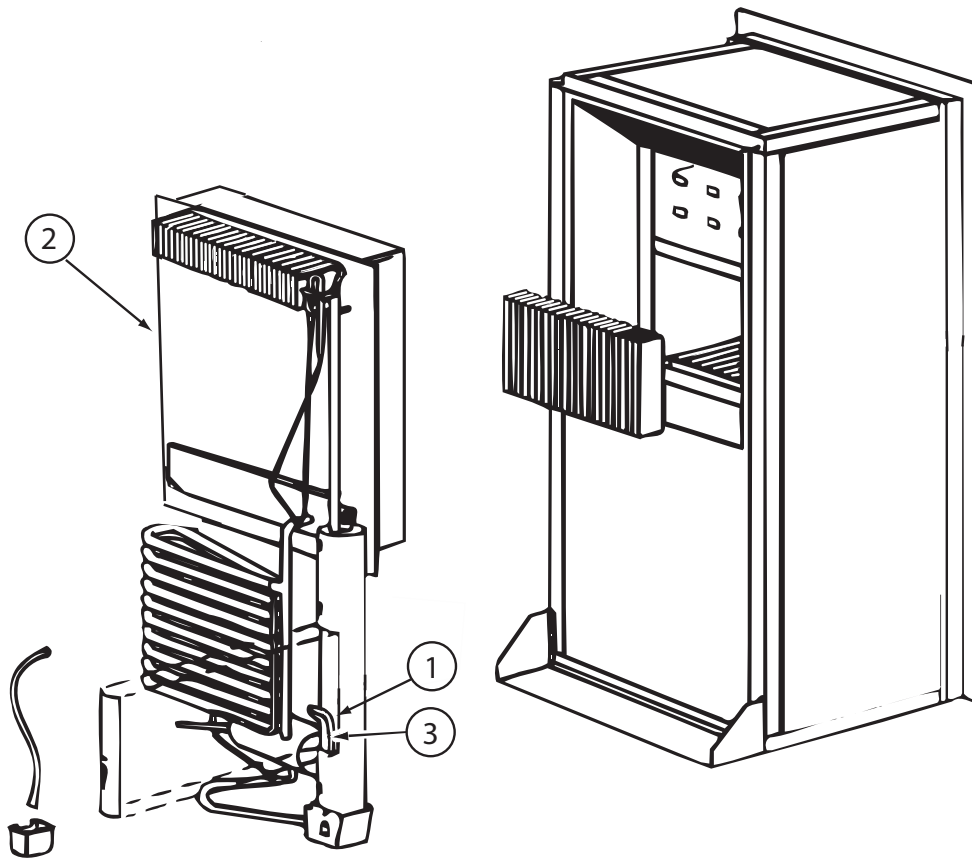


121569-03-01A, 121569-04-01A, 121569-05-01A, 121569-06-01A, 121569-07-01A (CONTINUED)

KEY	PART NUMBER	U/M	DESCRIPTION	VENDOR NO.
2	120075-01-736	EA	COOLING UNIT, SERVICE PACK	618542
3	088248-01-709	EA	HEATER-AC (HORIZONTAL)	61562722
	120075-01-744	EA	KIT - GAS VALVE/BURNER TUBE	620609
CONTACT WINNEBAGO PART SALES FOR UNLISTED COMPONENT(S)				

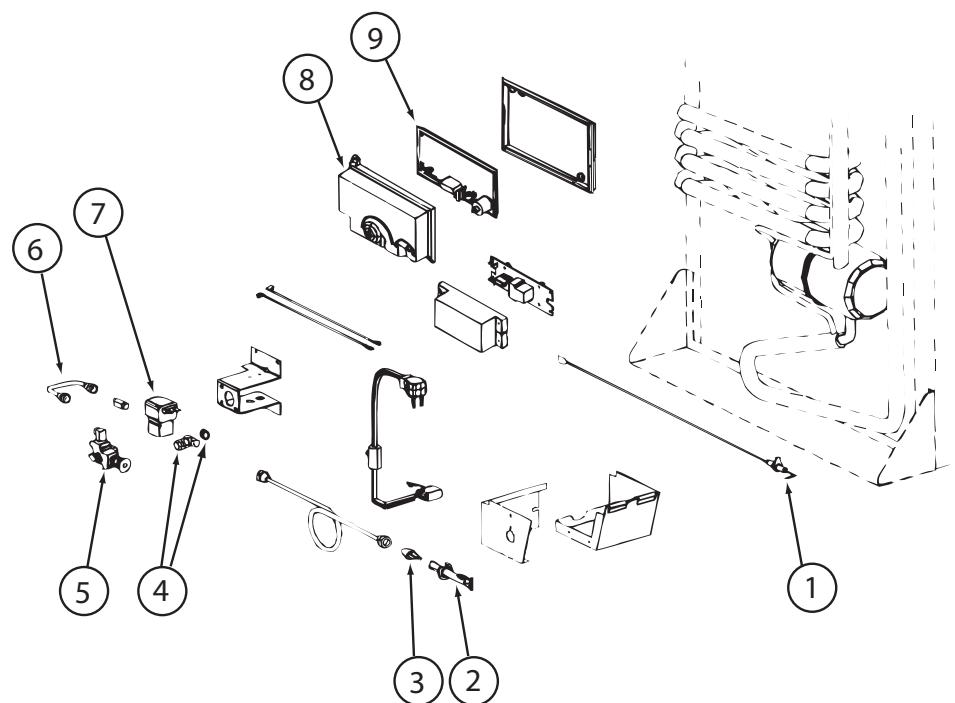

121569-03-01A, 121569-04-01A, 121569-05-01A, 121569-06-01A, 121569-07-01A (CONTINUED)

KEY	PART NUMBER	U/M	DESCRIPTION	VENDOR NO.
1	104137-06-715	EA	ELECTRODE-SPARK/SENSOR, SGL	61692222
2	104137-06-714	EA	BURNER ASSEMBLY, 5-SLOT	61705222
3	120075-01-737	EA	ORIFICE - JEWEL - .0155	618284
4	113737-01-702	EA	PLUG 1/8" F/PRESSURE TAP	61445322
4	113737-01-716	EA	TAP-PRESSURE	61594422
6	113737-01-750	EA	TUBE-UNION	61694622
7	084880-01-718	EA	KIT-GAS VALVE/SOLENOID/TUBE	621447
8	120075-01-738	EA	COVER-POWER BOARD	618185
9	121568-03-719	EA	POWER - BOARD - 2-WAY	621267-632168001
	121568-03-720	EA	VALVE/SOLENOID-MAN SHUT OFF	618696
	121569-07-700	EA	CORD - AC POWER	61554422
			CONTACT WINNEBAGO PART SALES FOR UNLISTED COMPONENT(S)	

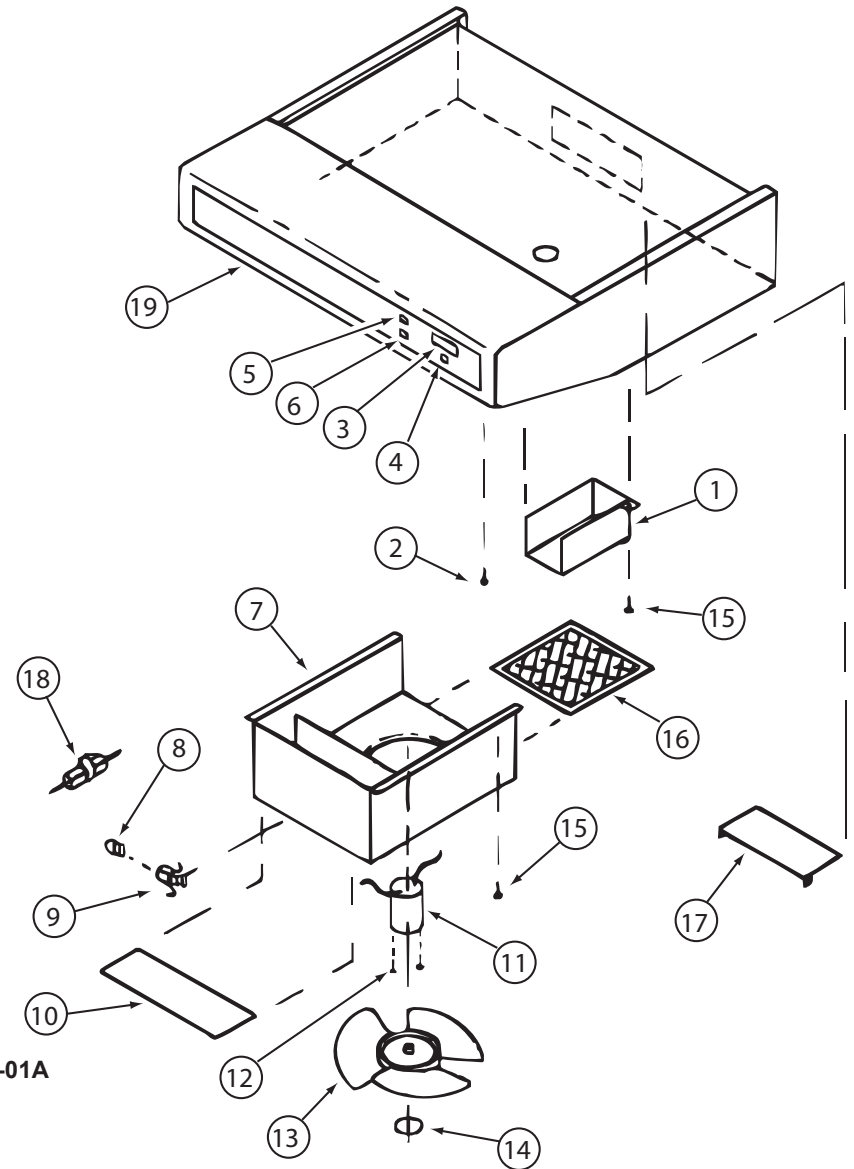

KEY PART NUMBER

3	100258-10-700
4	096983-01-702
6	096983-01-700
8	092696-01-709
9	092696-01-710
10	092696-02-701
11	090973-01-700
13	090973-01-702
16	096983-01-707
17	100258-01-701
19	100258-01-700

U/M DESCRIPTION

EA	GAUGE-HOUR METER, SCREW ON
EA	SWITCH - MOM/OFF/MOM/3 TERM
EA	SWITCH/1 SPEED -ON/OFF- BLK
EA	LAMP #912
EA	HOLDER-LAMP
EA	LENS-LAMP
EA	MOTOR-12 VOLT, CSA & UL
EA	BLADE-FAN
EA	FILTER-MESH
EA	DAMPER ASSEMBLY (METAL FLAP)
EA	LABEL-HOOD NOSE

136354-01-01A, 136354-02-01A

VENDOR NO.

L0150-00	WAS 150
L0112-00	
00108-00	
VA415	
CB267-2	
CC179-2	
CA508-1	
VA183-1	
CC246	
CAO-565-00	
CC0428-00	

CONTACT WINNEBAGO PART SALES FOR UNLISTED COMPONENT(S)

136354-02-02A


KEY	PART NUMBER	U/M	DESCRIPTION	VENDOR NO.
5	096983-01-700	EA	SWITCH/1 SPEED -ON/OFF- BLK	L0108-00
9	092696-01-710	EA	HOLDER-LAMP	CB267-02
10	096983-01-708	EA	LENS-LAMP	CC0179
11	136354-06-700	EA	MOTOR - FAN (CSA)	VC0535-02
13	136354-05-701	EA	BLADE-FAN 7" DIA	VD0216-00
16	096983-01-707	EA	FILTER-MESH	CC0246-00
17	100258-01-701	EA	DAMPER ASSEMBLY (METAL FLAP)	CA0565-00
19	100258-01-700	EA	LABEL-HOOD NOSE	CC0428-00
CONTACT WINNEBAGO PART SALES FOR UNLISTED COMPONENT(S)				

136354-05-01A, 136354-05-02A







KEY	PART NUMBER	U/M	DESCRIPTION	VENDOR NO.
3	100258-10-700	EA	GAUGE-HOUR METER, SCREW ON	L0150-00 WAS 150
4	096983-01-702	EA	SWITCH - MOM/OFF/MOM/3 TERM	L0112-00
5	096983-01-700	EA	SWITCH/1 SPEED -ON/OFF- BLK	L0108-00
8	117806-01-000	EA	BULB-12V NO.912 1.0 AMPS	GENERAL MOTOR HOMES
9	092696-01-710	EA	HOLDER-LAMP	CB0267-02
10	096983-01-708	EA	LENS-LAMP	CC0179
11	136354-05-700	EA	MOTOR-12 VOLT	VC0536-02
13	136354-05-701	EA	BLADE-FAN 7" DIA	VD0216-00
16	096983-01-707	EA	FILTER-MESH	CC0246-00
17	100258-01-701	EA	DAMPER ASSEMBLY (METAL FLAP)	CA0565-00
19	100258-01-700	EA	LABEL-HOOD NOSE	CC0428-00
CONTACT WINNEBAGO PART SALES FOR UNLISTED COMPONENT(S)				

136354-06-01A, 136354-06-02A

KEY	PART NUMBER	U/M	DESCRIPTION	VENDOR NO.
3	100258-10-700	EA	GAUGE-HOUR METER, SCREW ON	L0150-00 WAS 150
4	096983-01-702	EA	SWITCH - MOM/OFF/MOM/3 TERM	L0112-00
5	096983-01-700	EA	SWITCH/1 SPEED -ON/OFF- BLK	L0108-00
8	117806-01-000	EA	BULB-12V NO.912 1.0 AMPS	GENERAL MOTOR HOMES
9	092696-01-710	EA	HOLDER-LAMP	CB0267-02
10	096983-01-708	EA	LENS-LAMP	CC0179
11	136354-06-700	EA	MOTOR - FAN (CSA)	VC0535-02
13	136354-05-701	EA	BLADE-FAN 7" DIA	VD0216-00
16	096983-01-707	EA	FILTER-MESH	CC0246-00
17	100258-01-701	EA	DAMPER ASSEMBLY (METAL FLAP)	CA0565-00
19	100258-01-700	EA	LABEL-HOOD NOSE	CC0428-00
CONTACT WINNEBAGO PART SALES FOR UNLISTED COMPONENT(S)				

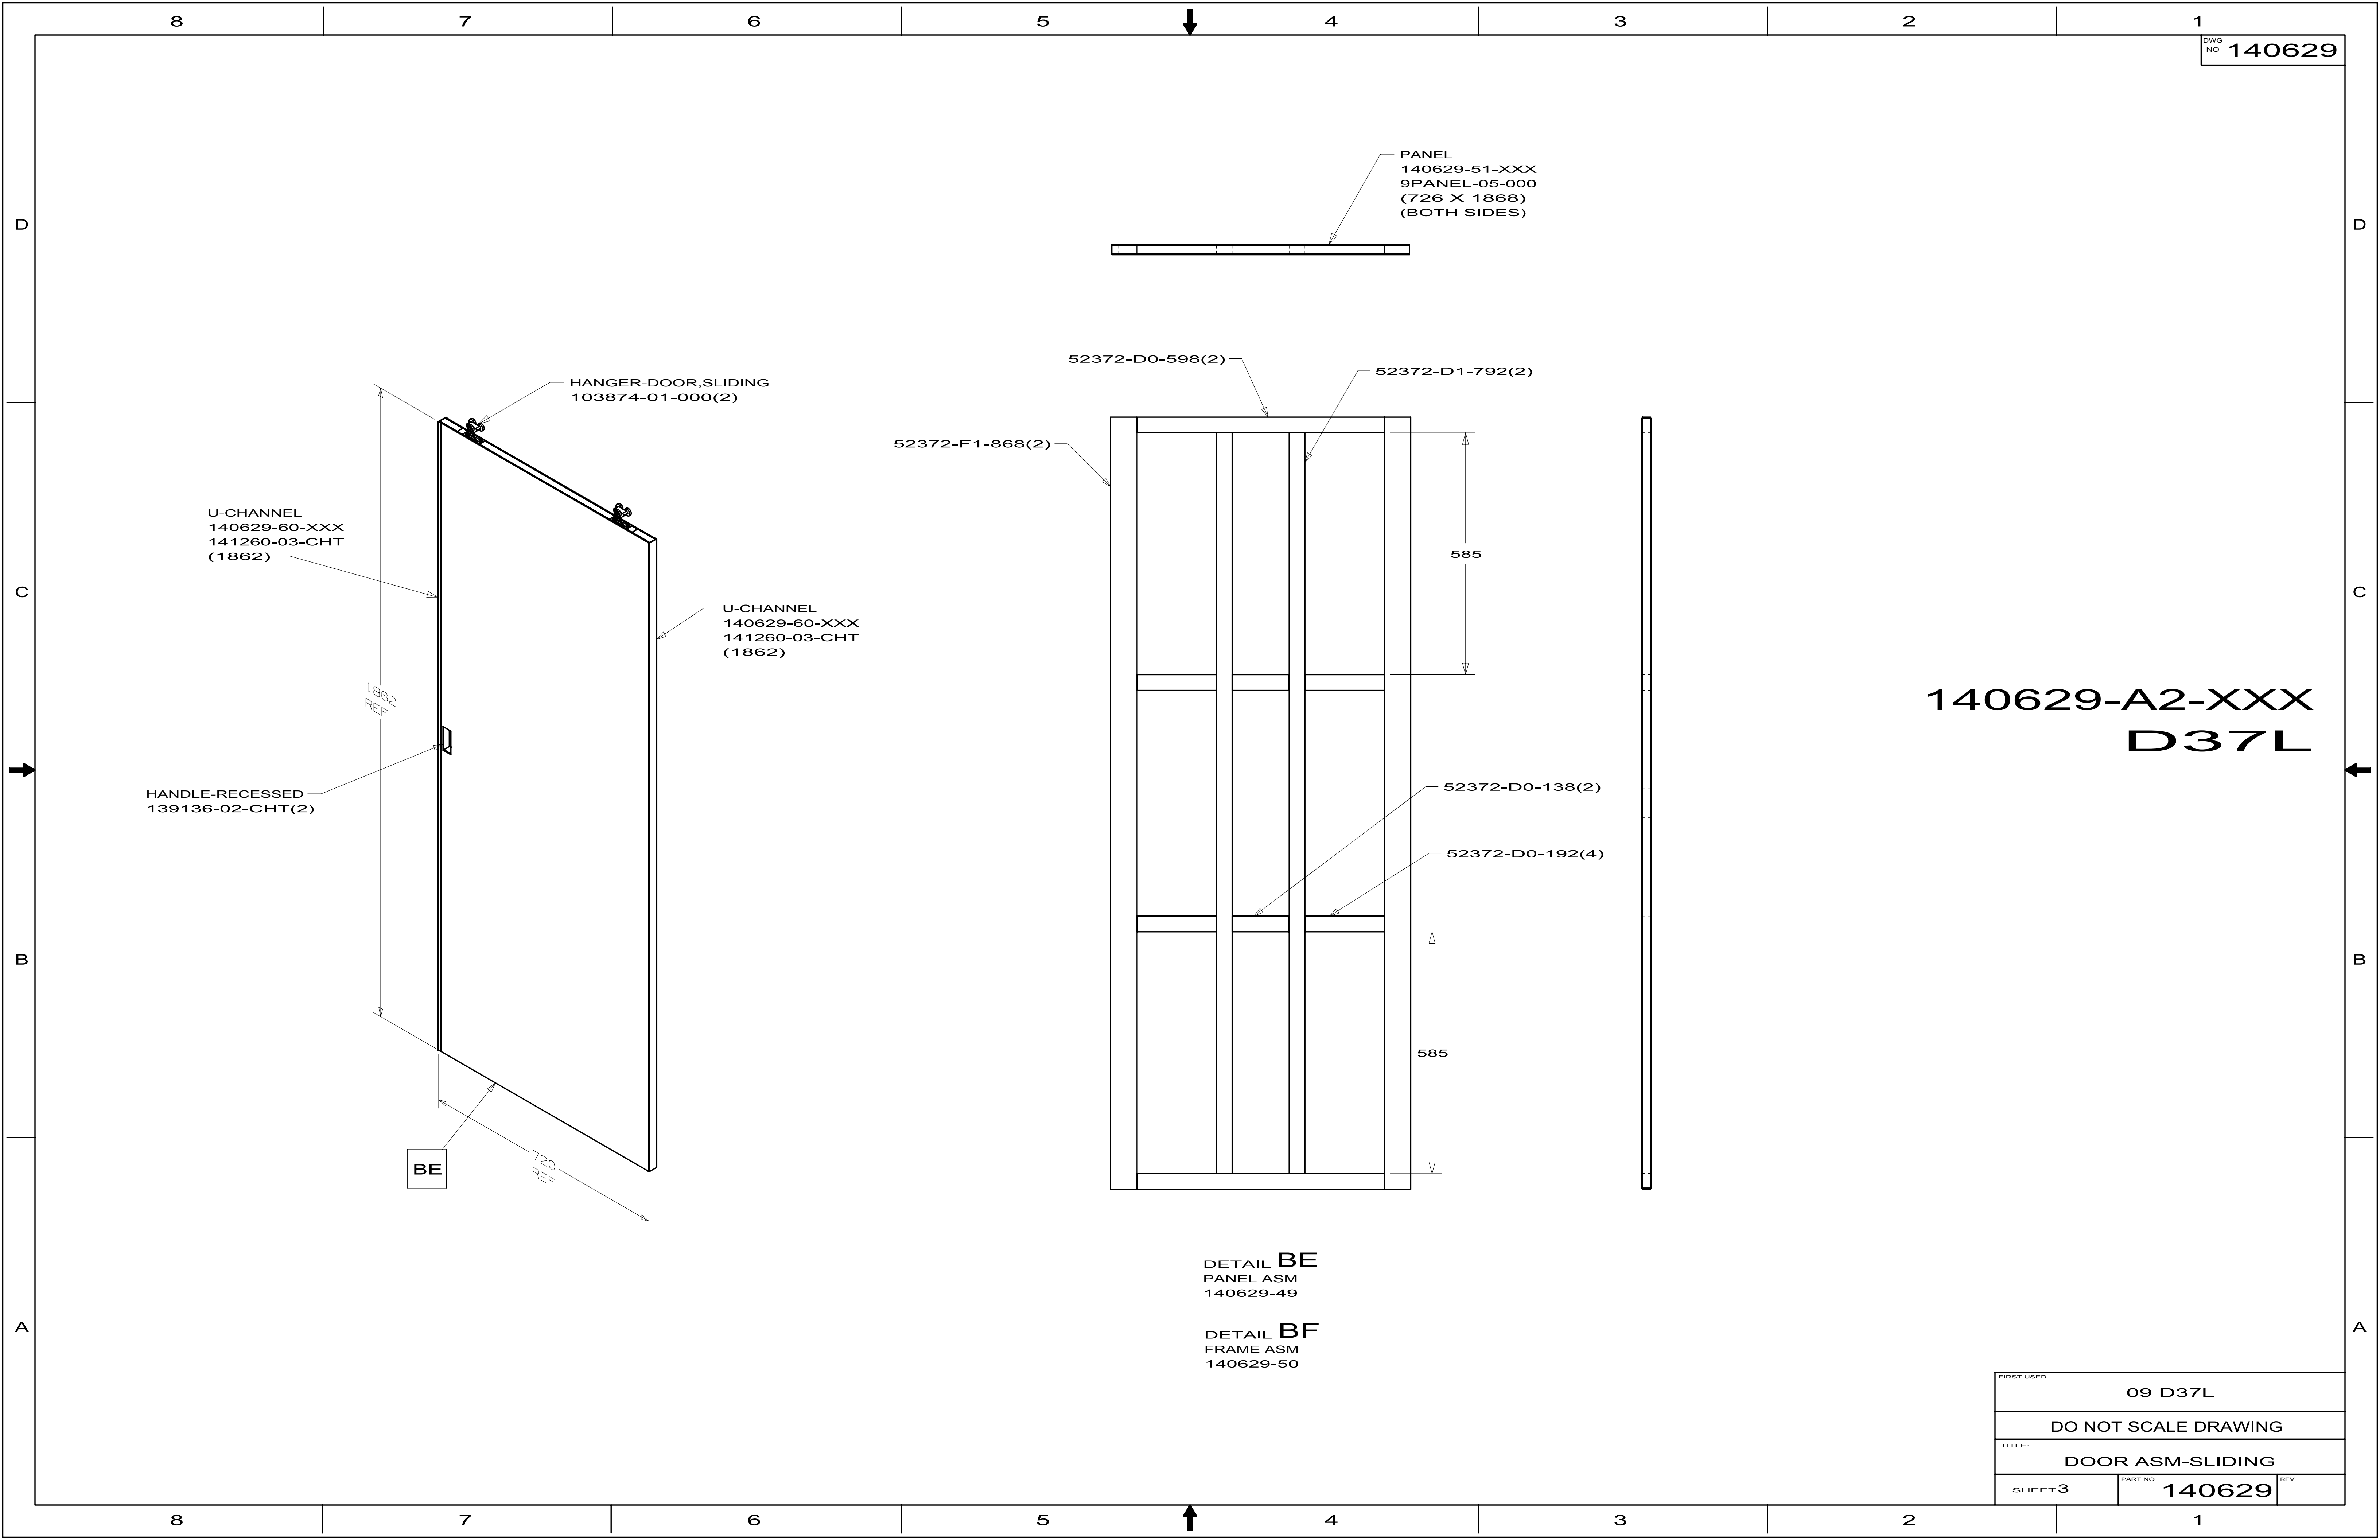

140629-A3-XXX D37L

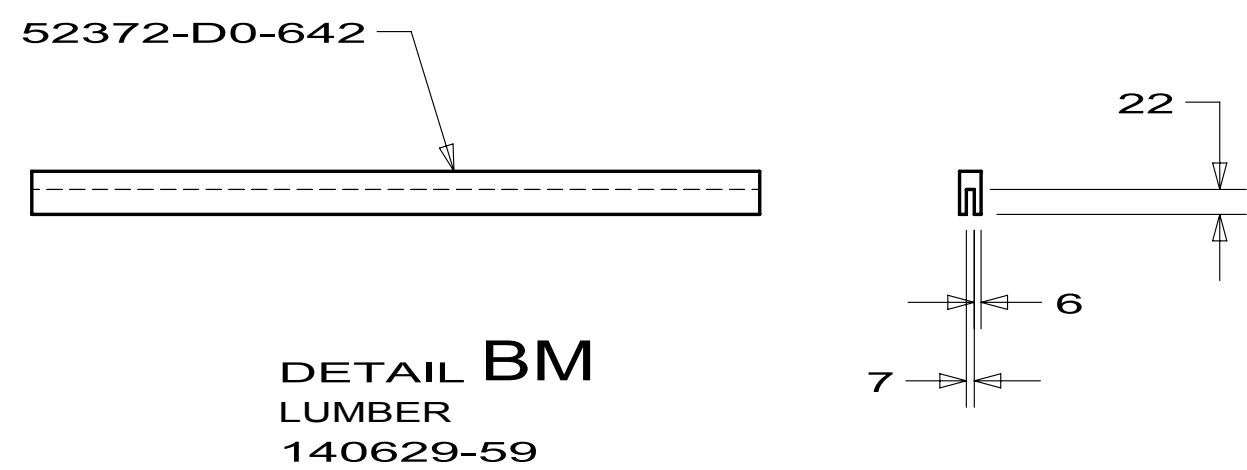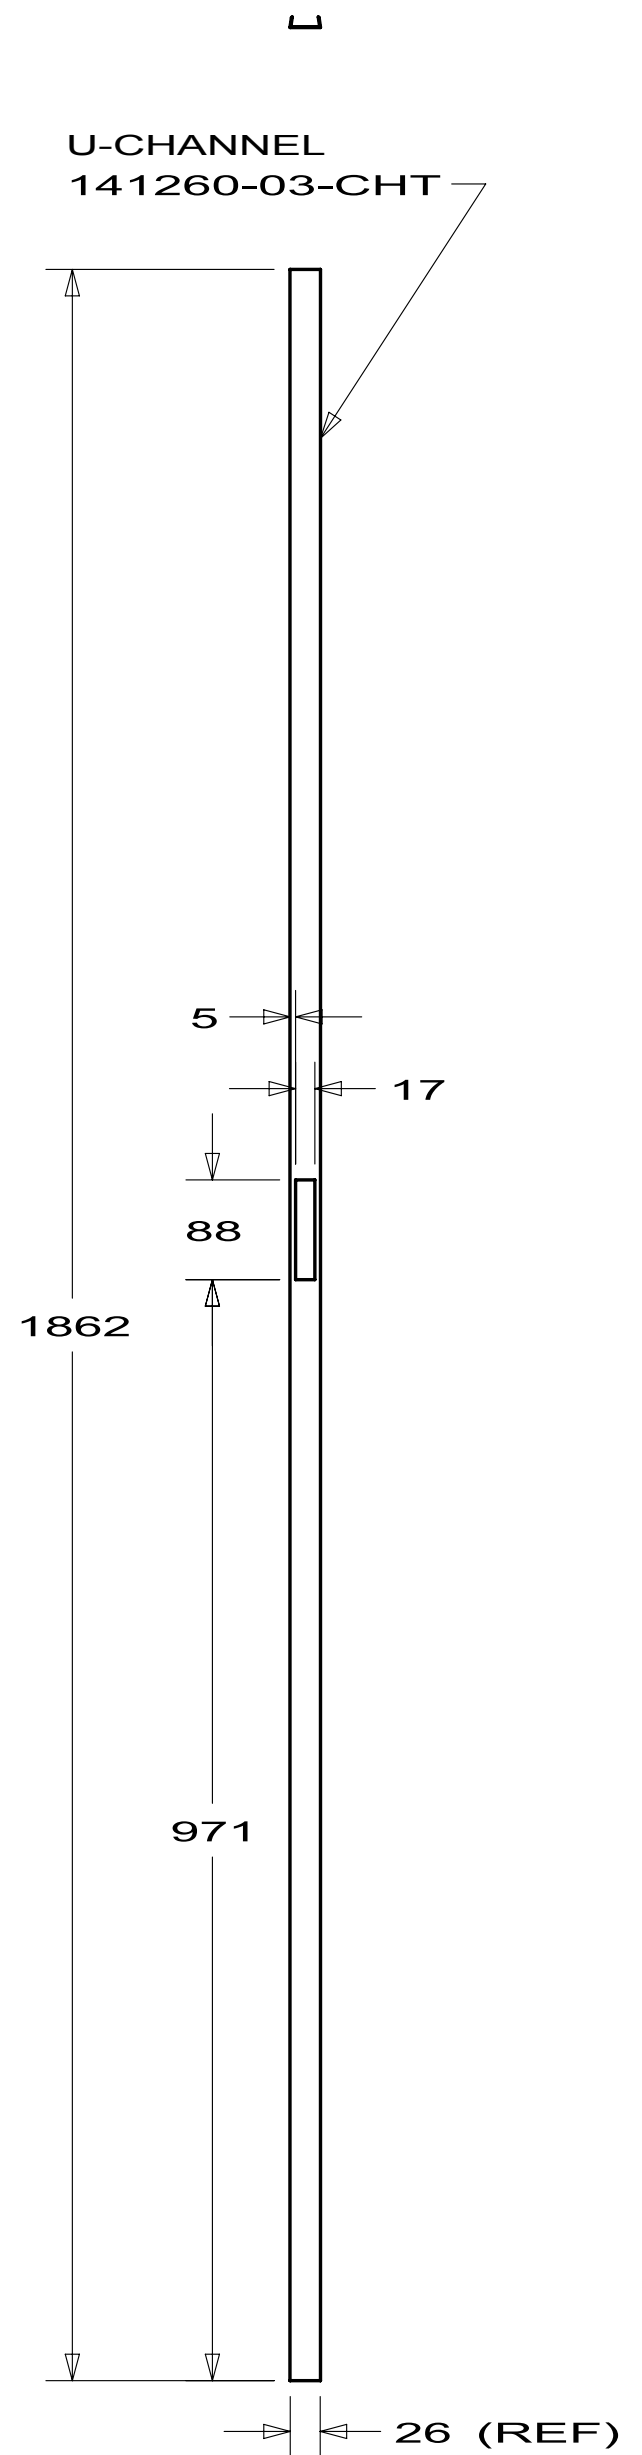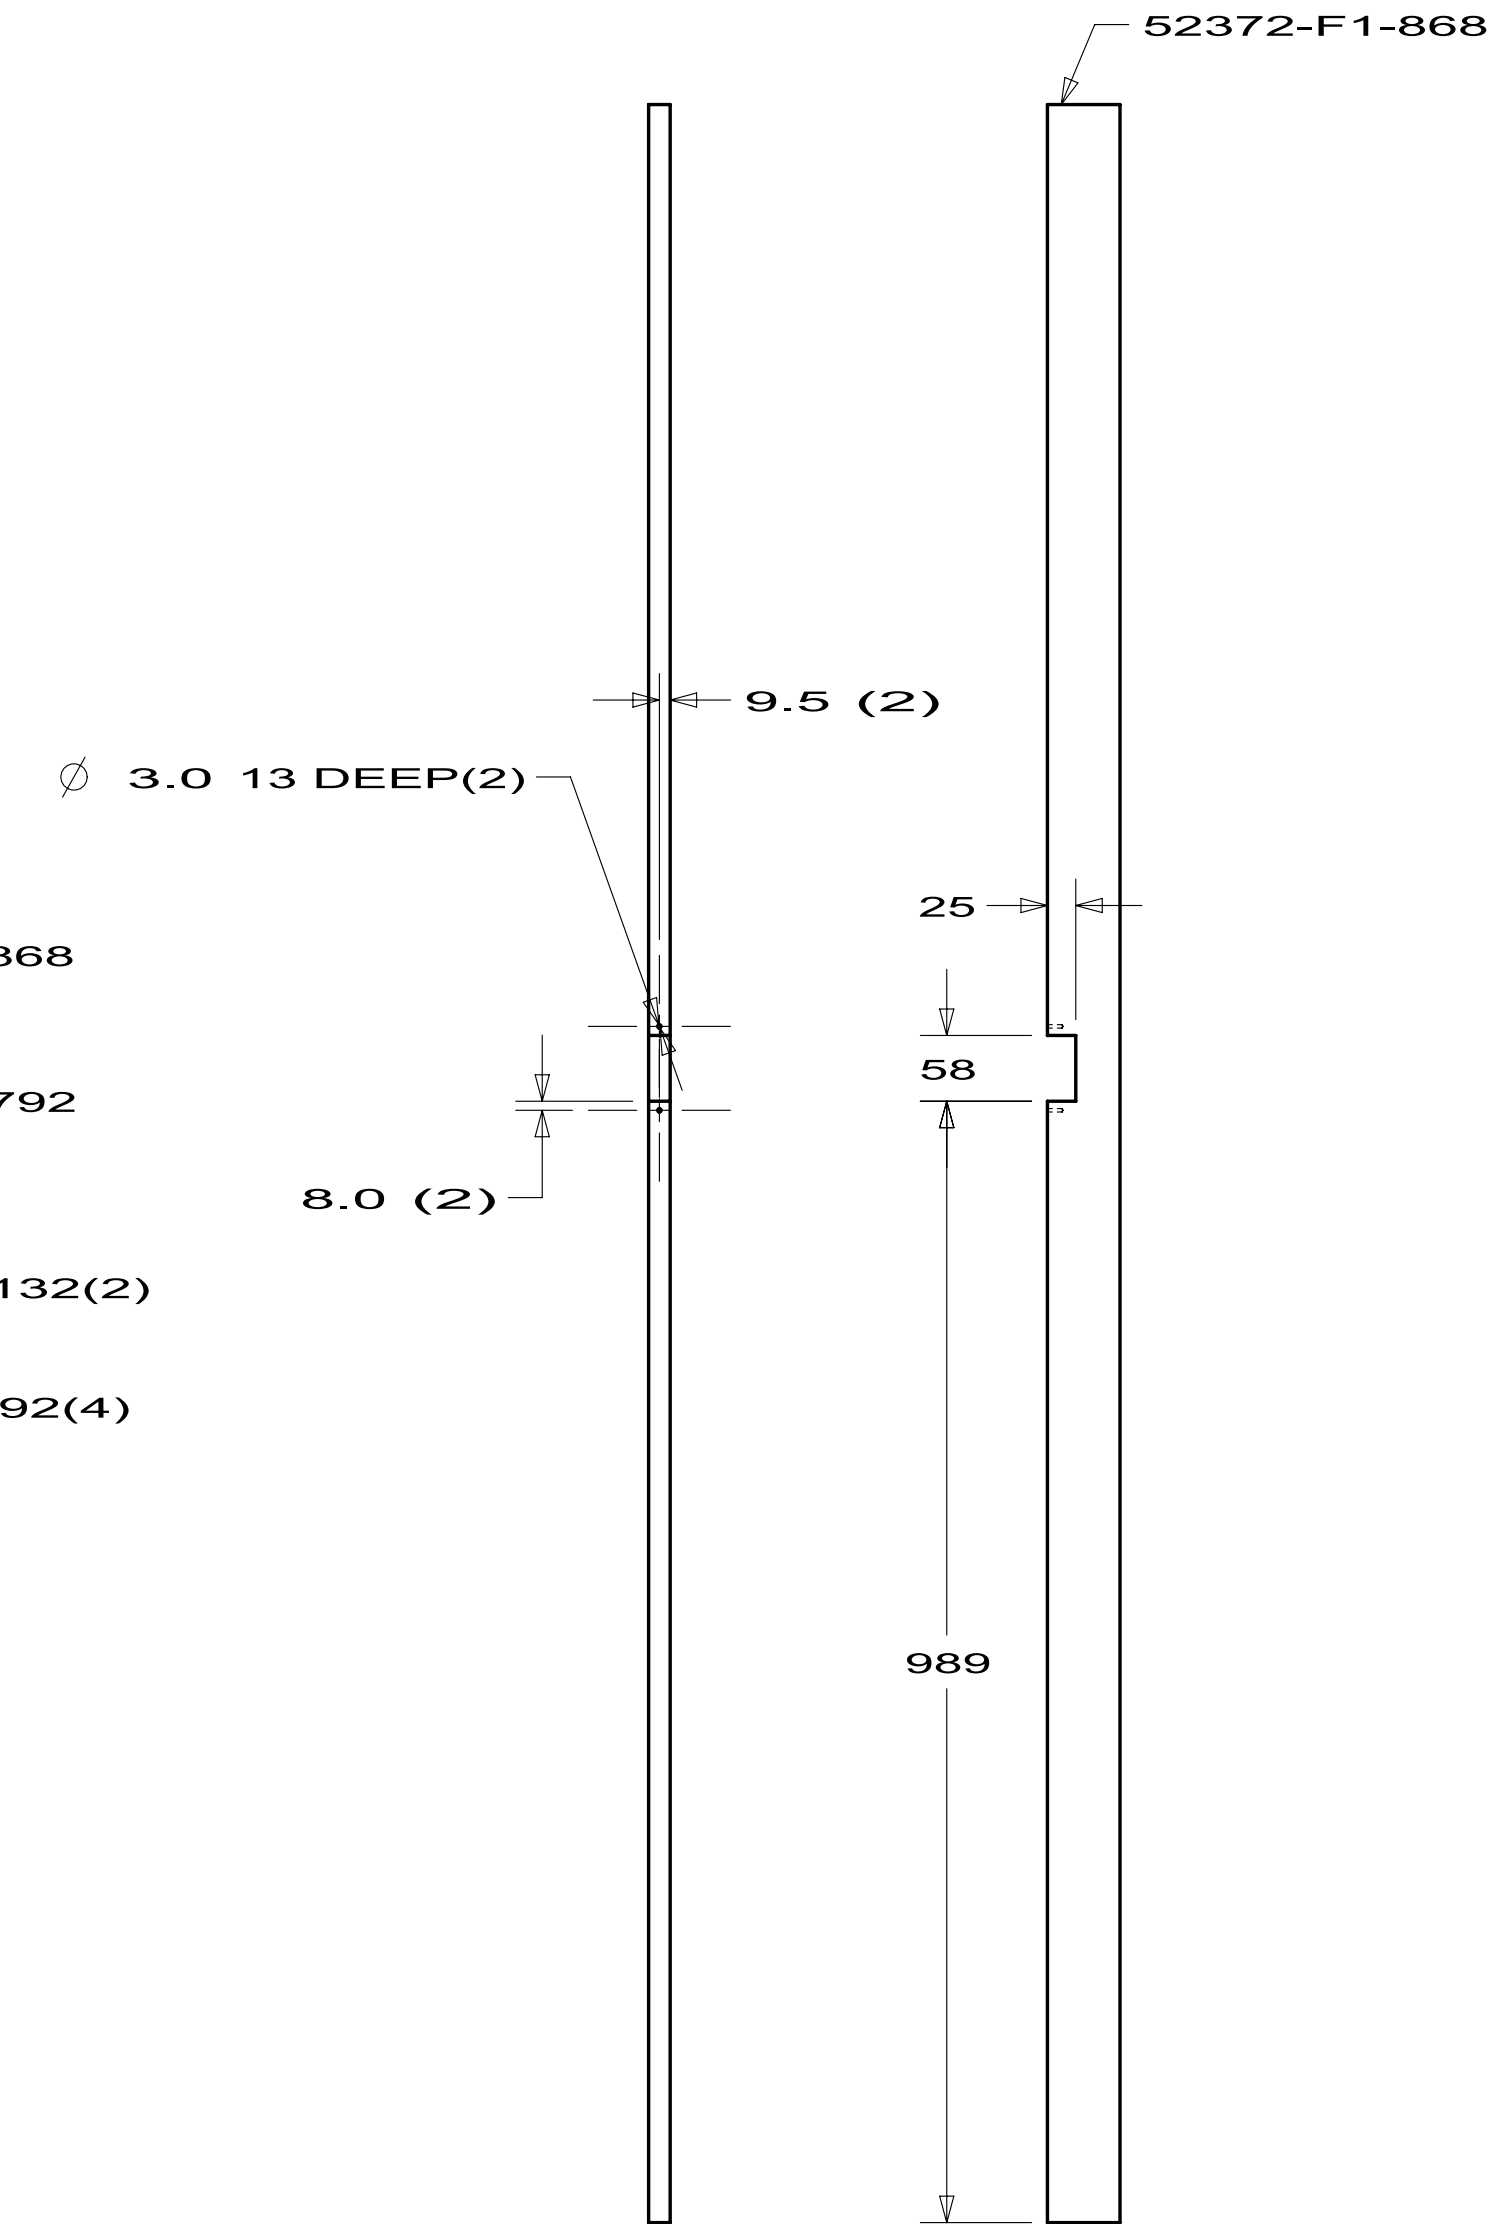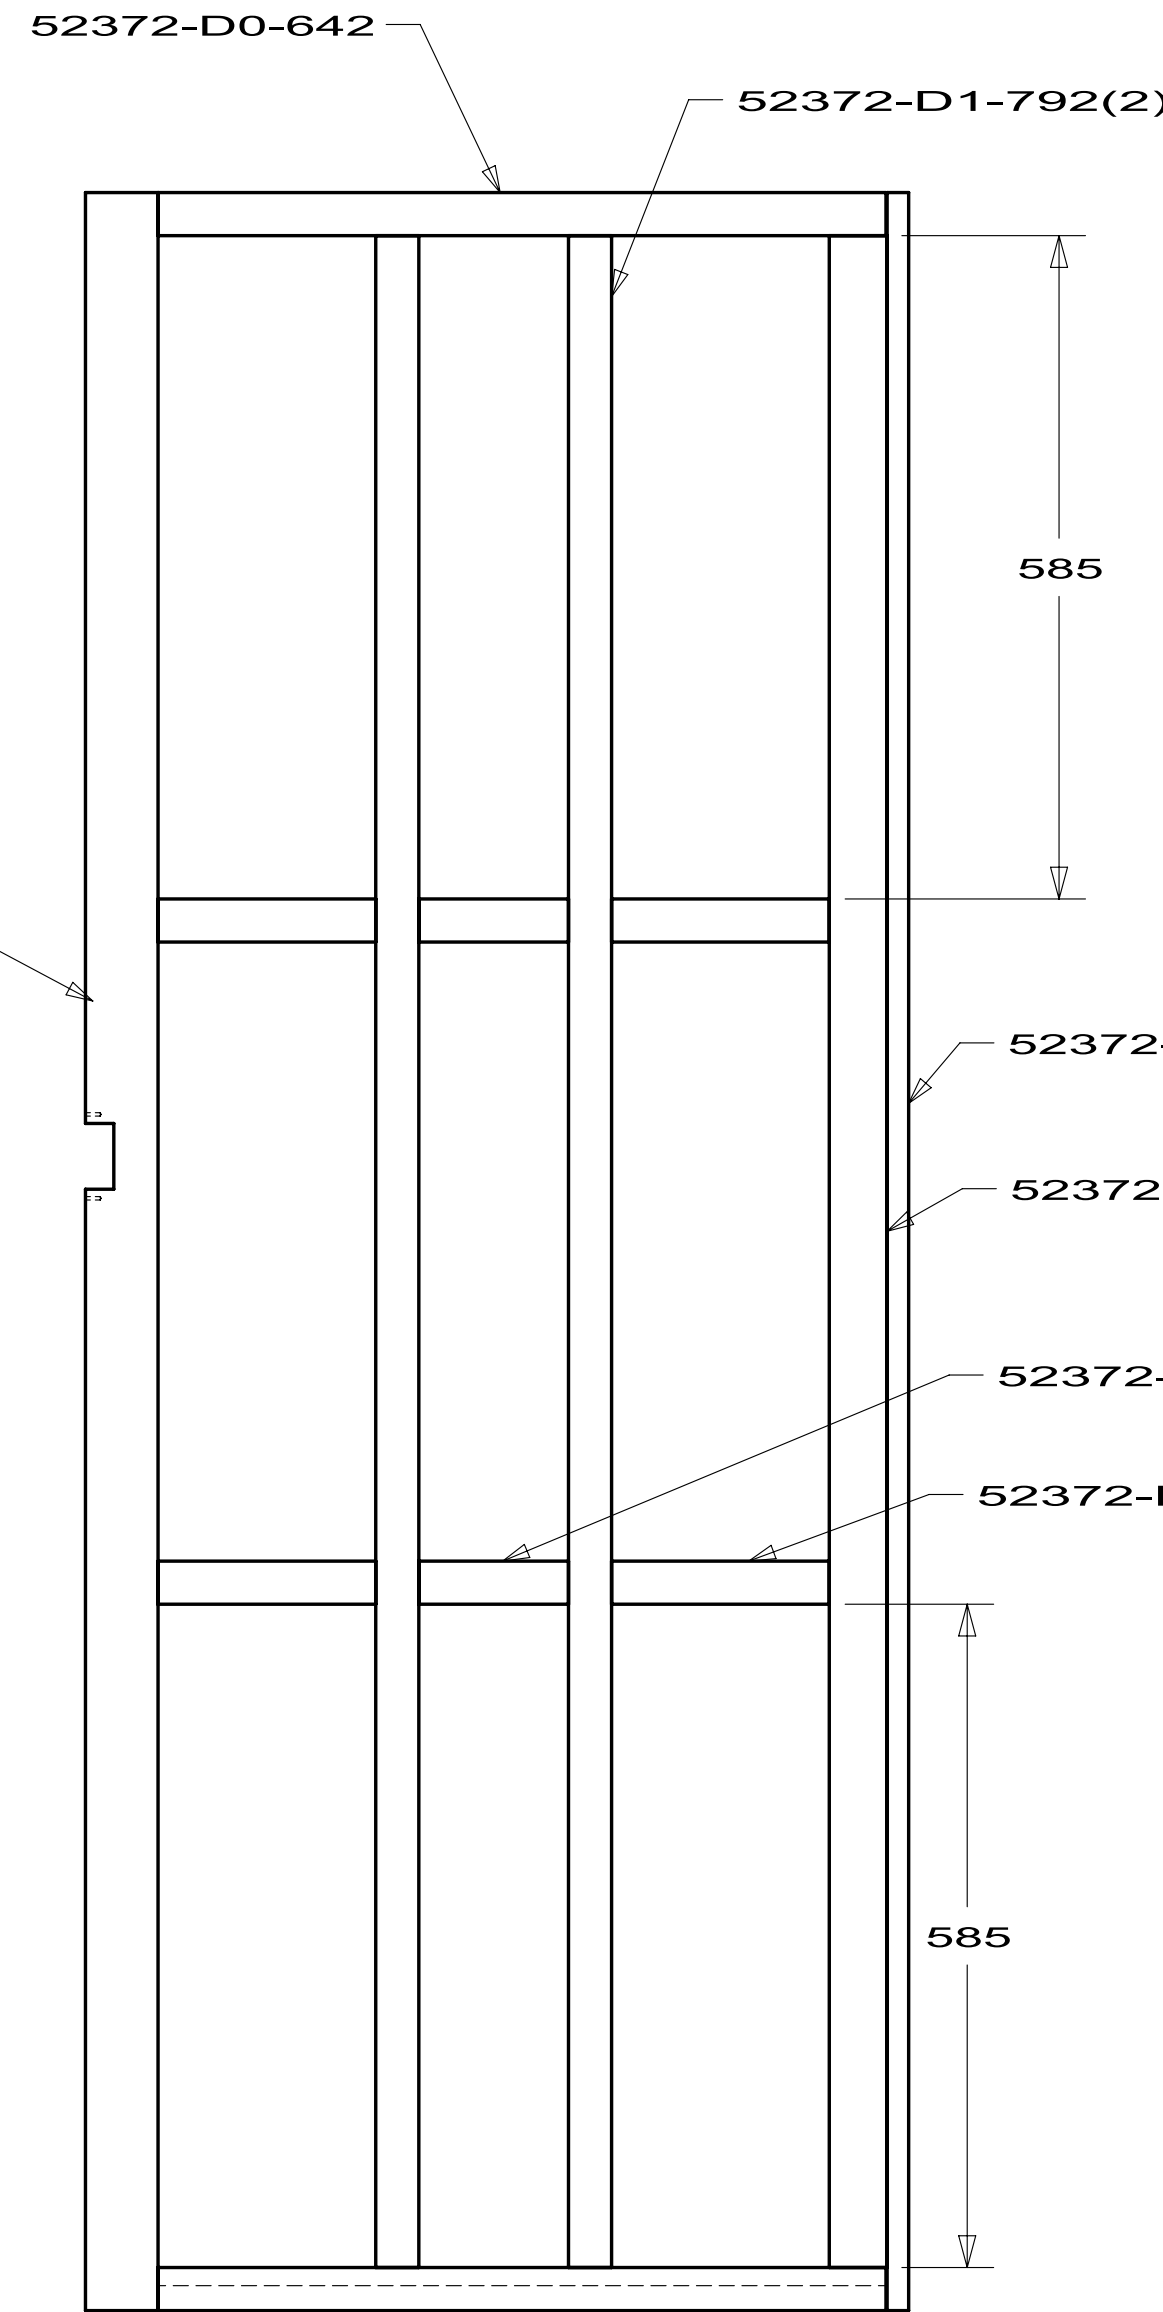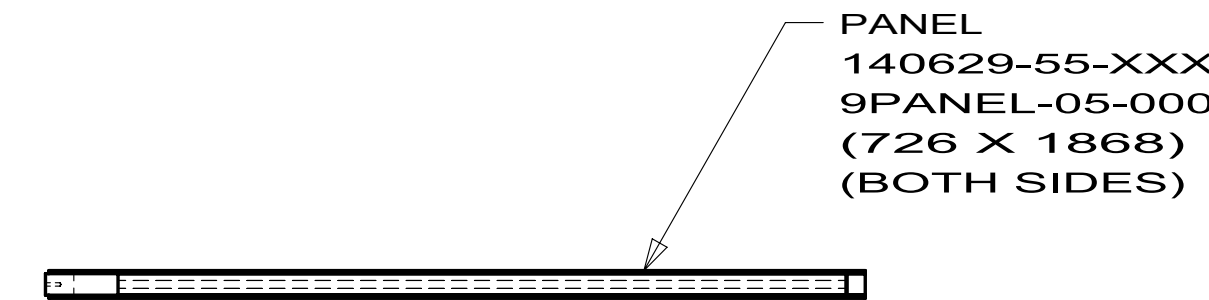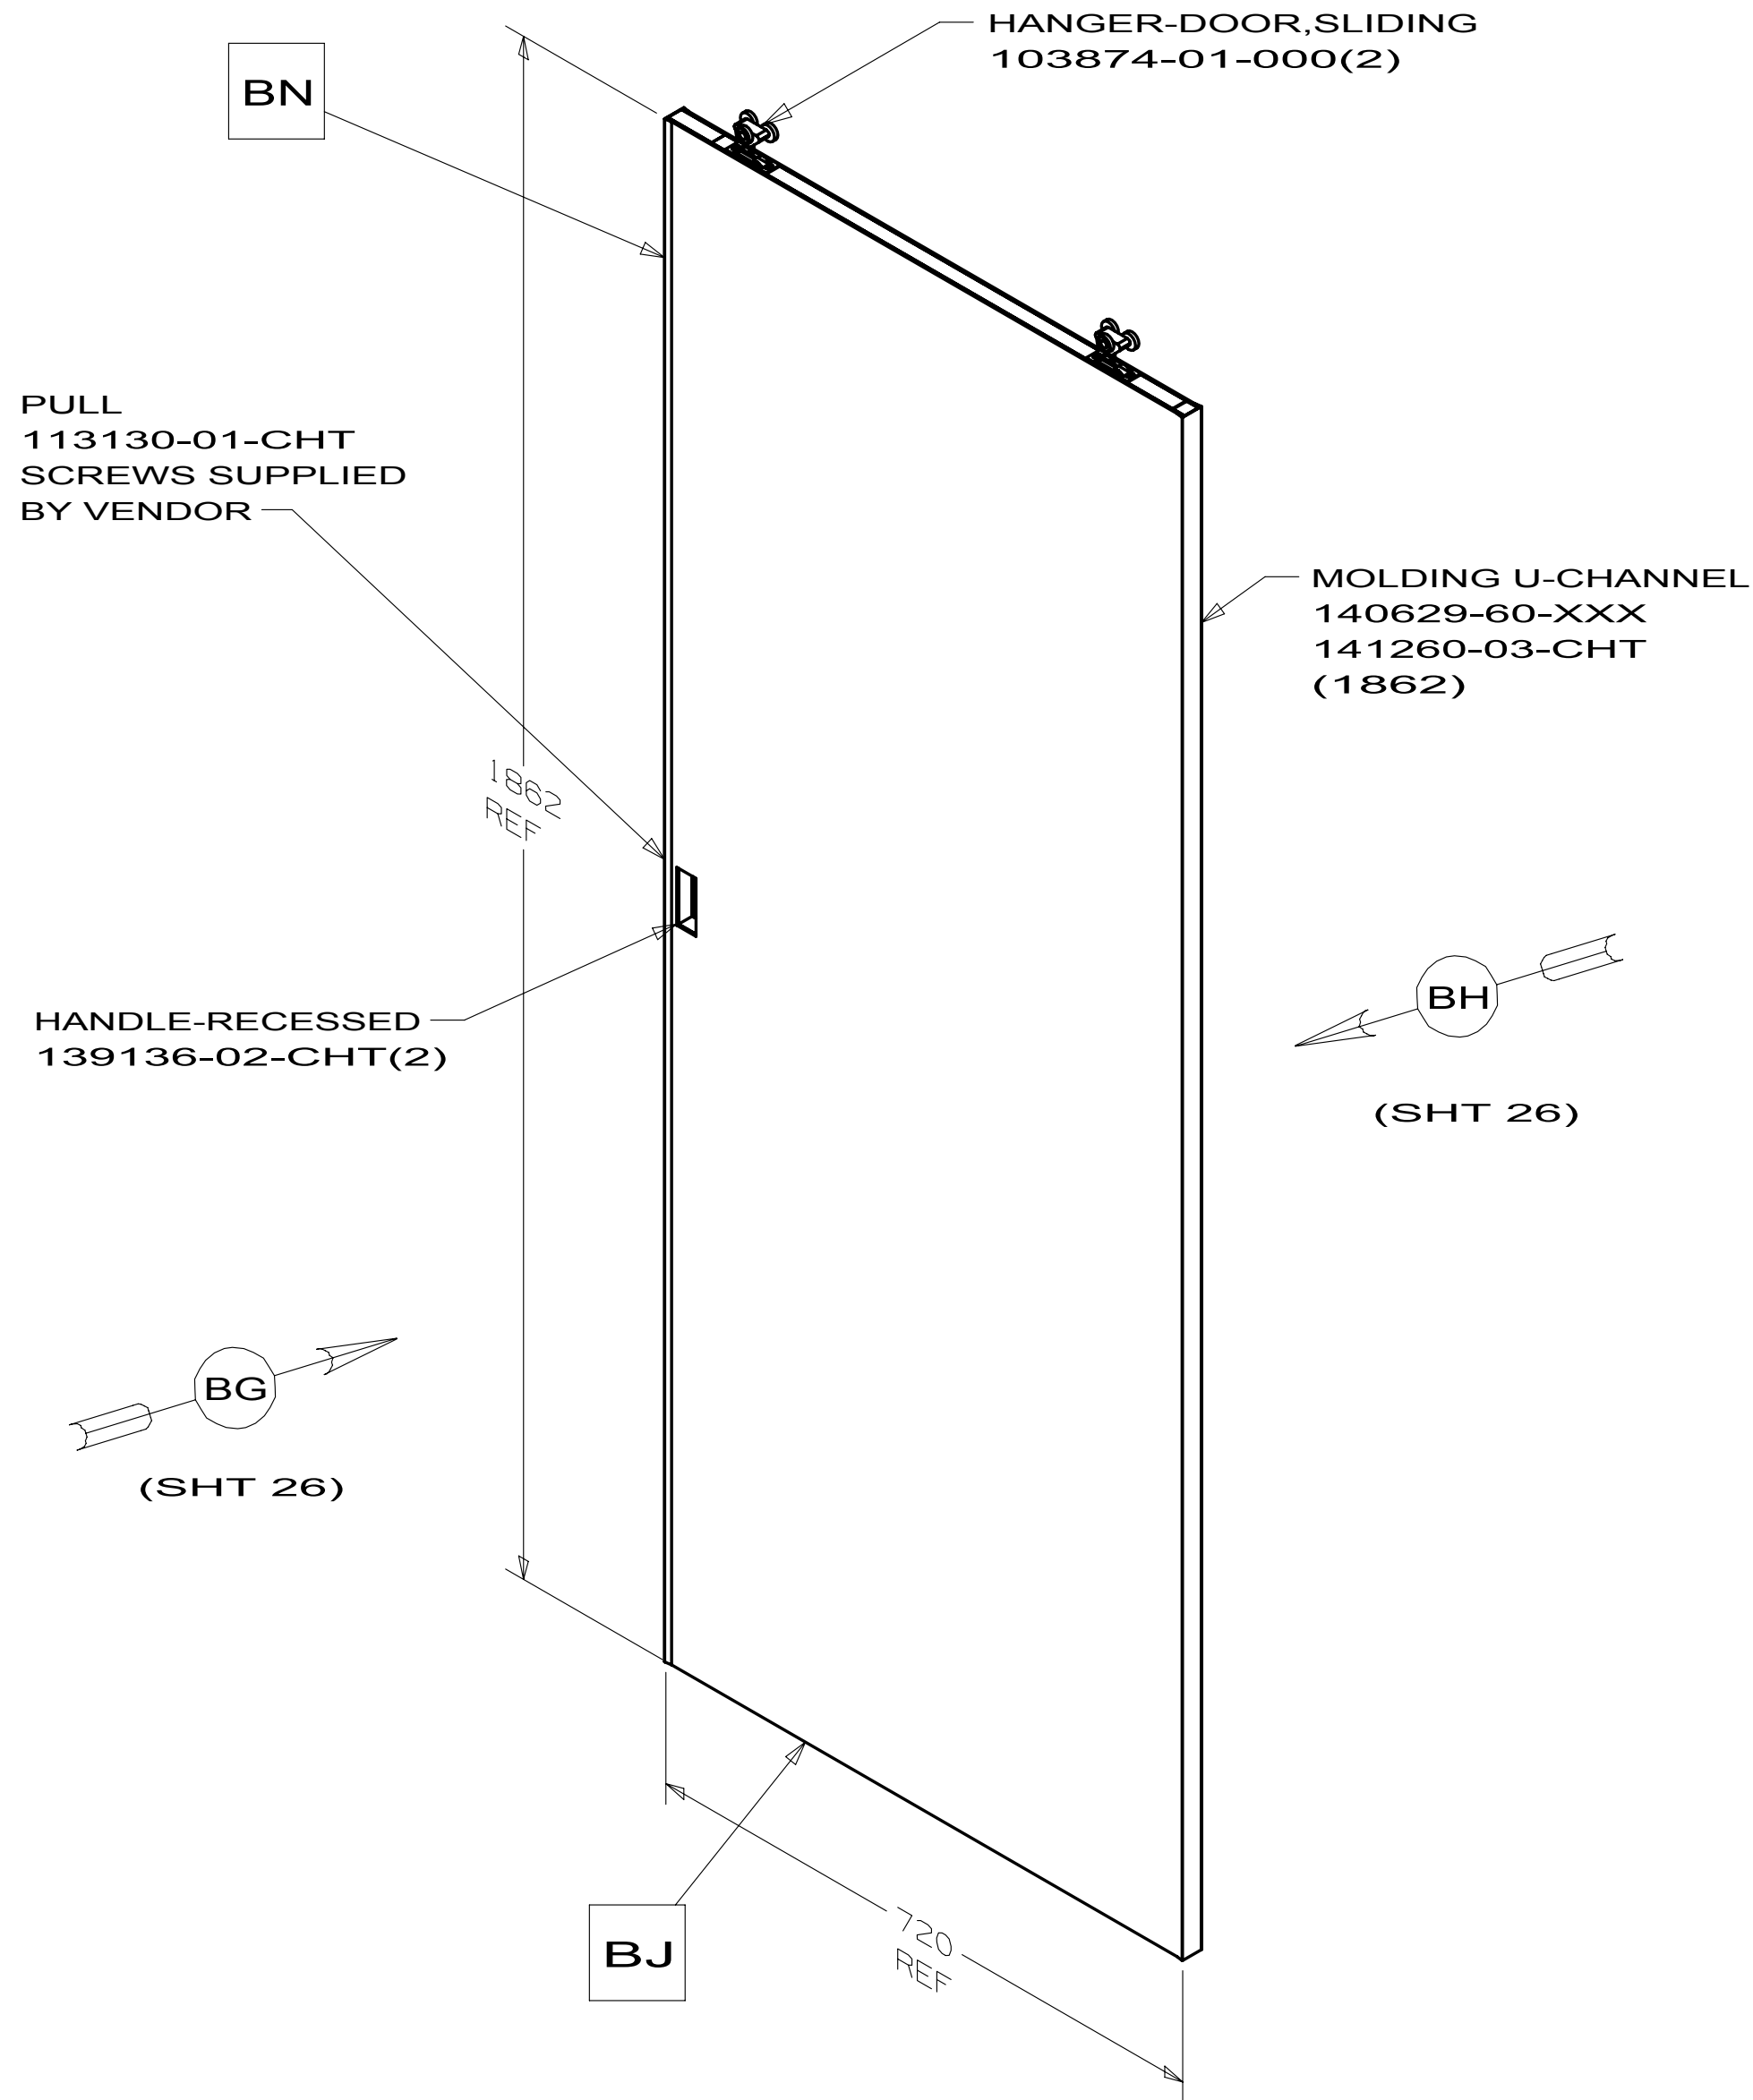


DETAIL BJ
PANEL ASM
140629-53

DETAIL BK
FRAME ASM
140629-54

DETAIL BL
LUMBER
140629-58

DETAIL BN
MOLDING U-CHANNEL
140629-57


FIRST USED		09 D37L	
DO NOT SCALE DRAWING			
TITLE: DOOR ASM-SLIDING			
SHEET 4	PART NO	140629	REV

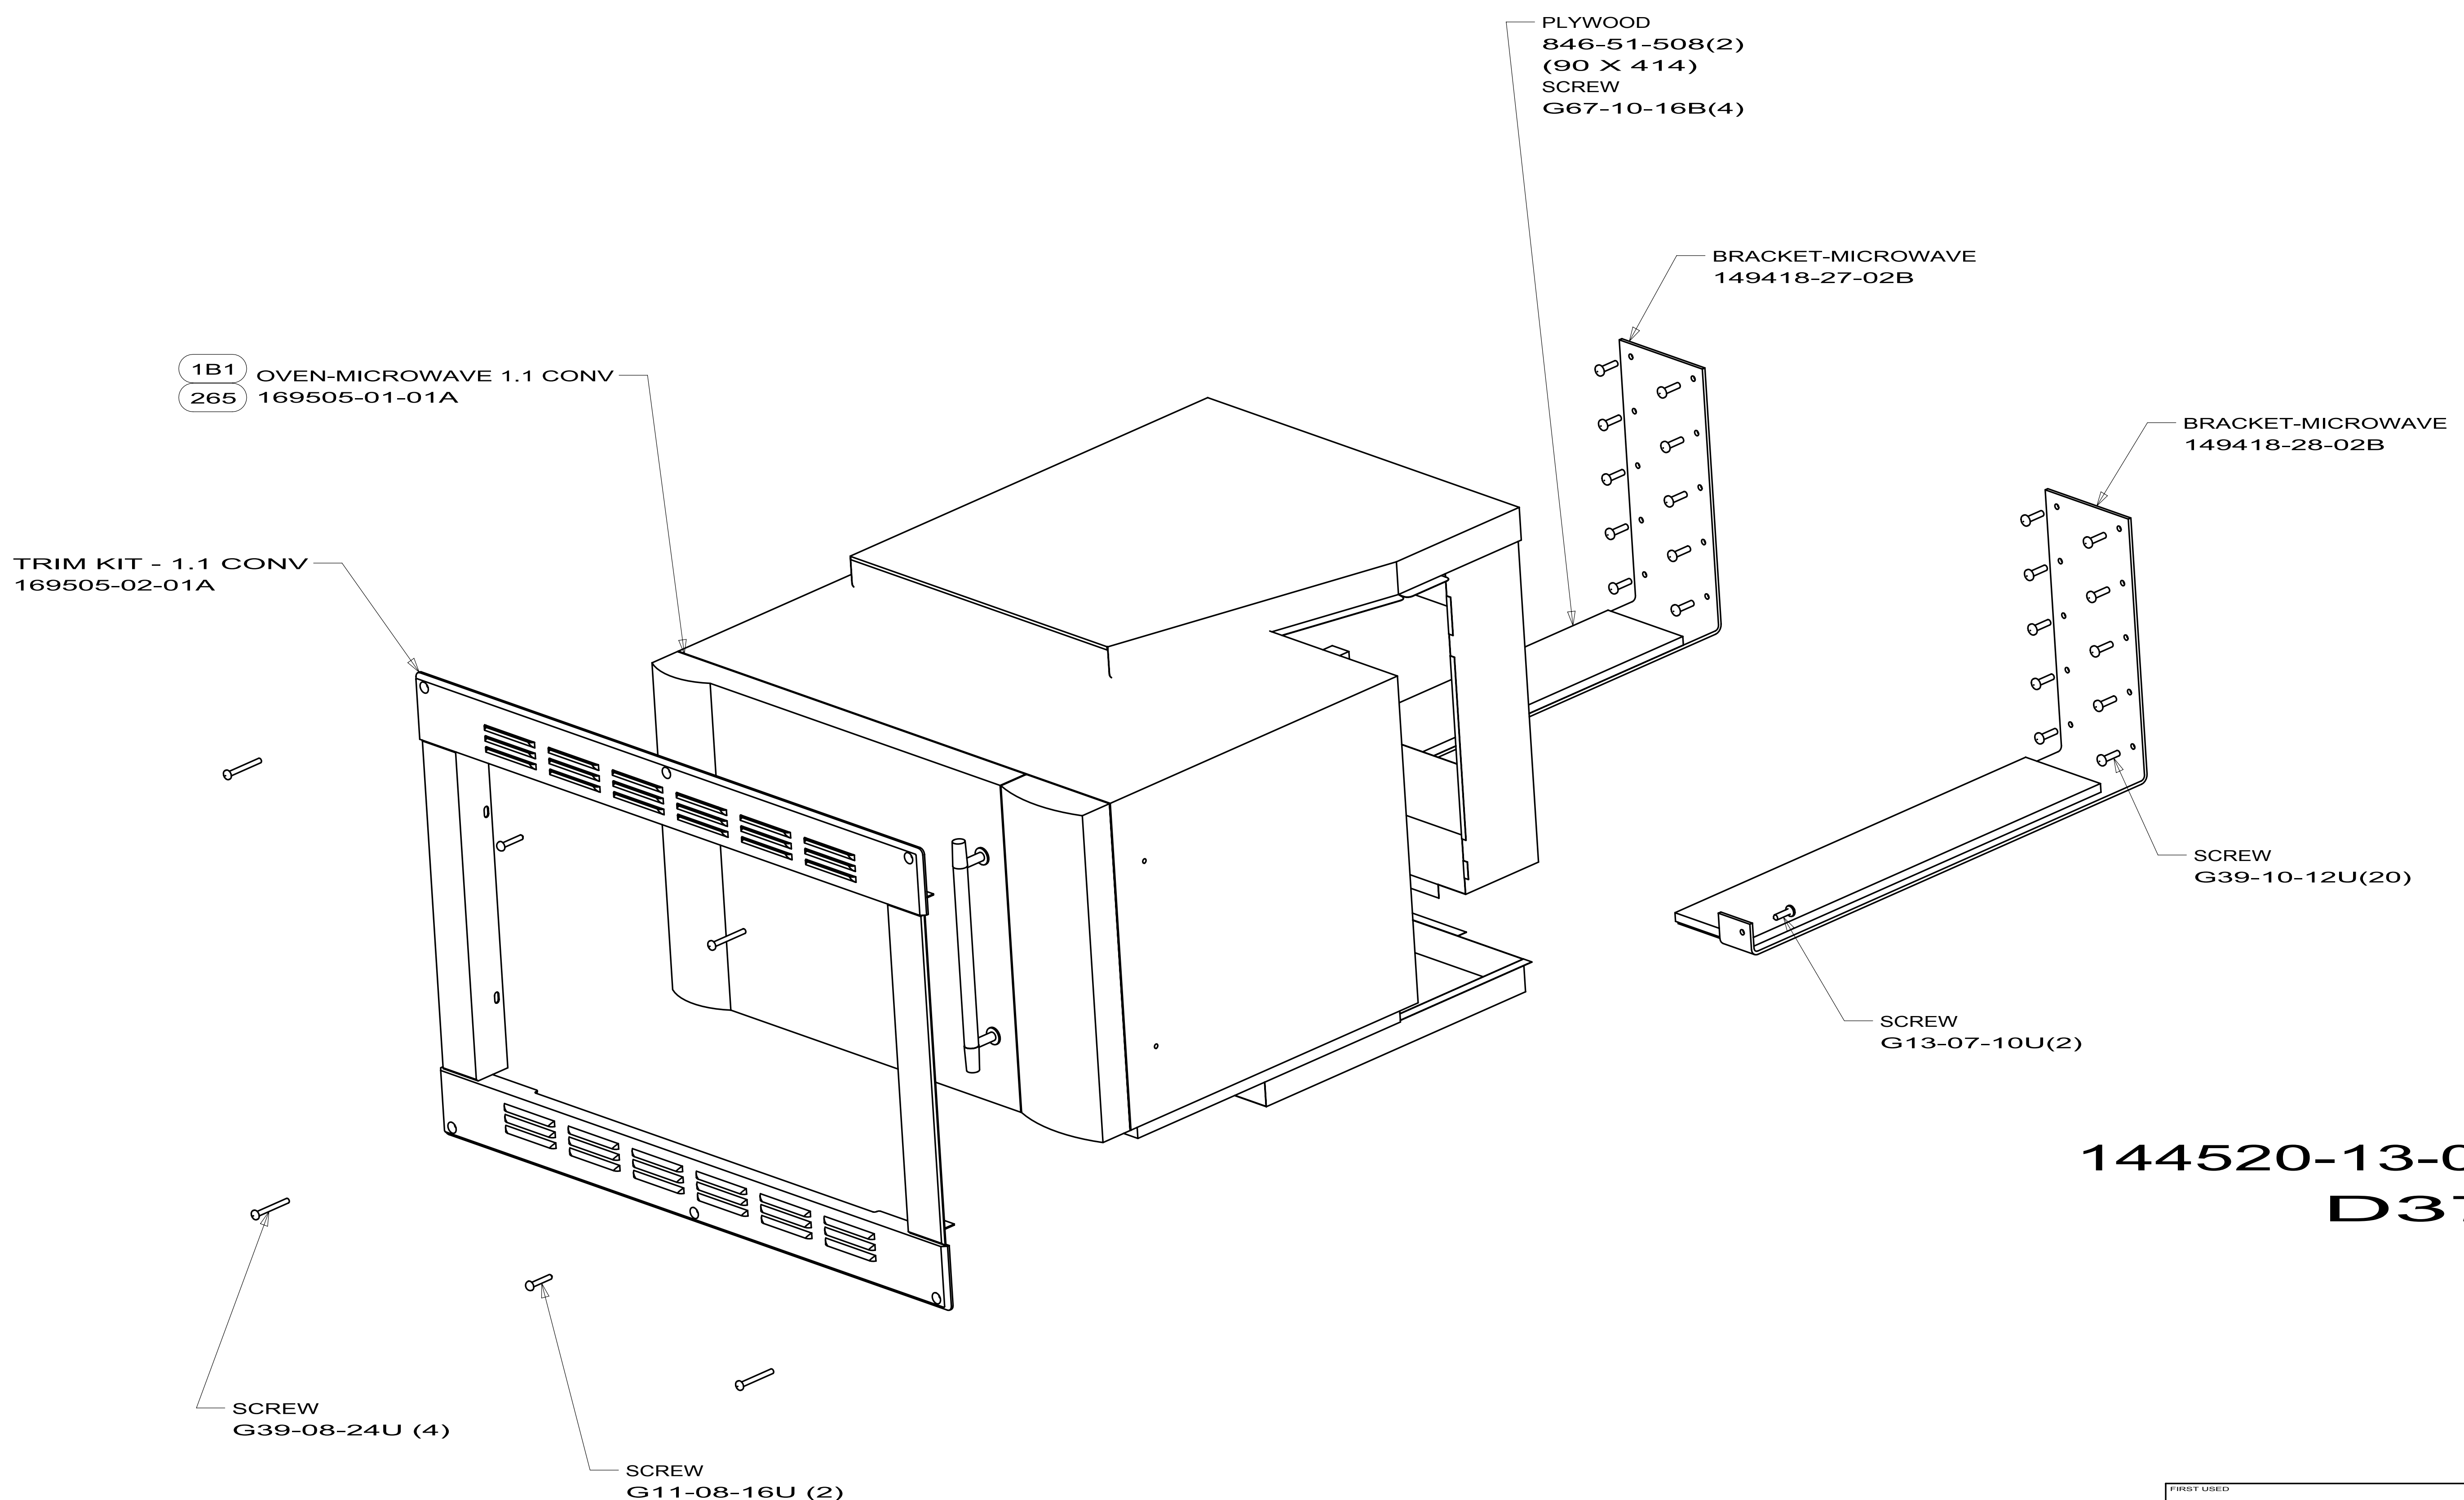


144520-13-000
D37L

NOTE:


FIRST USED		09 D37L	
DO NOT SCALE DRAWING			
TITLE: MICROWAVE INSTL			
SHEET 1	PART NO 144520	REV	

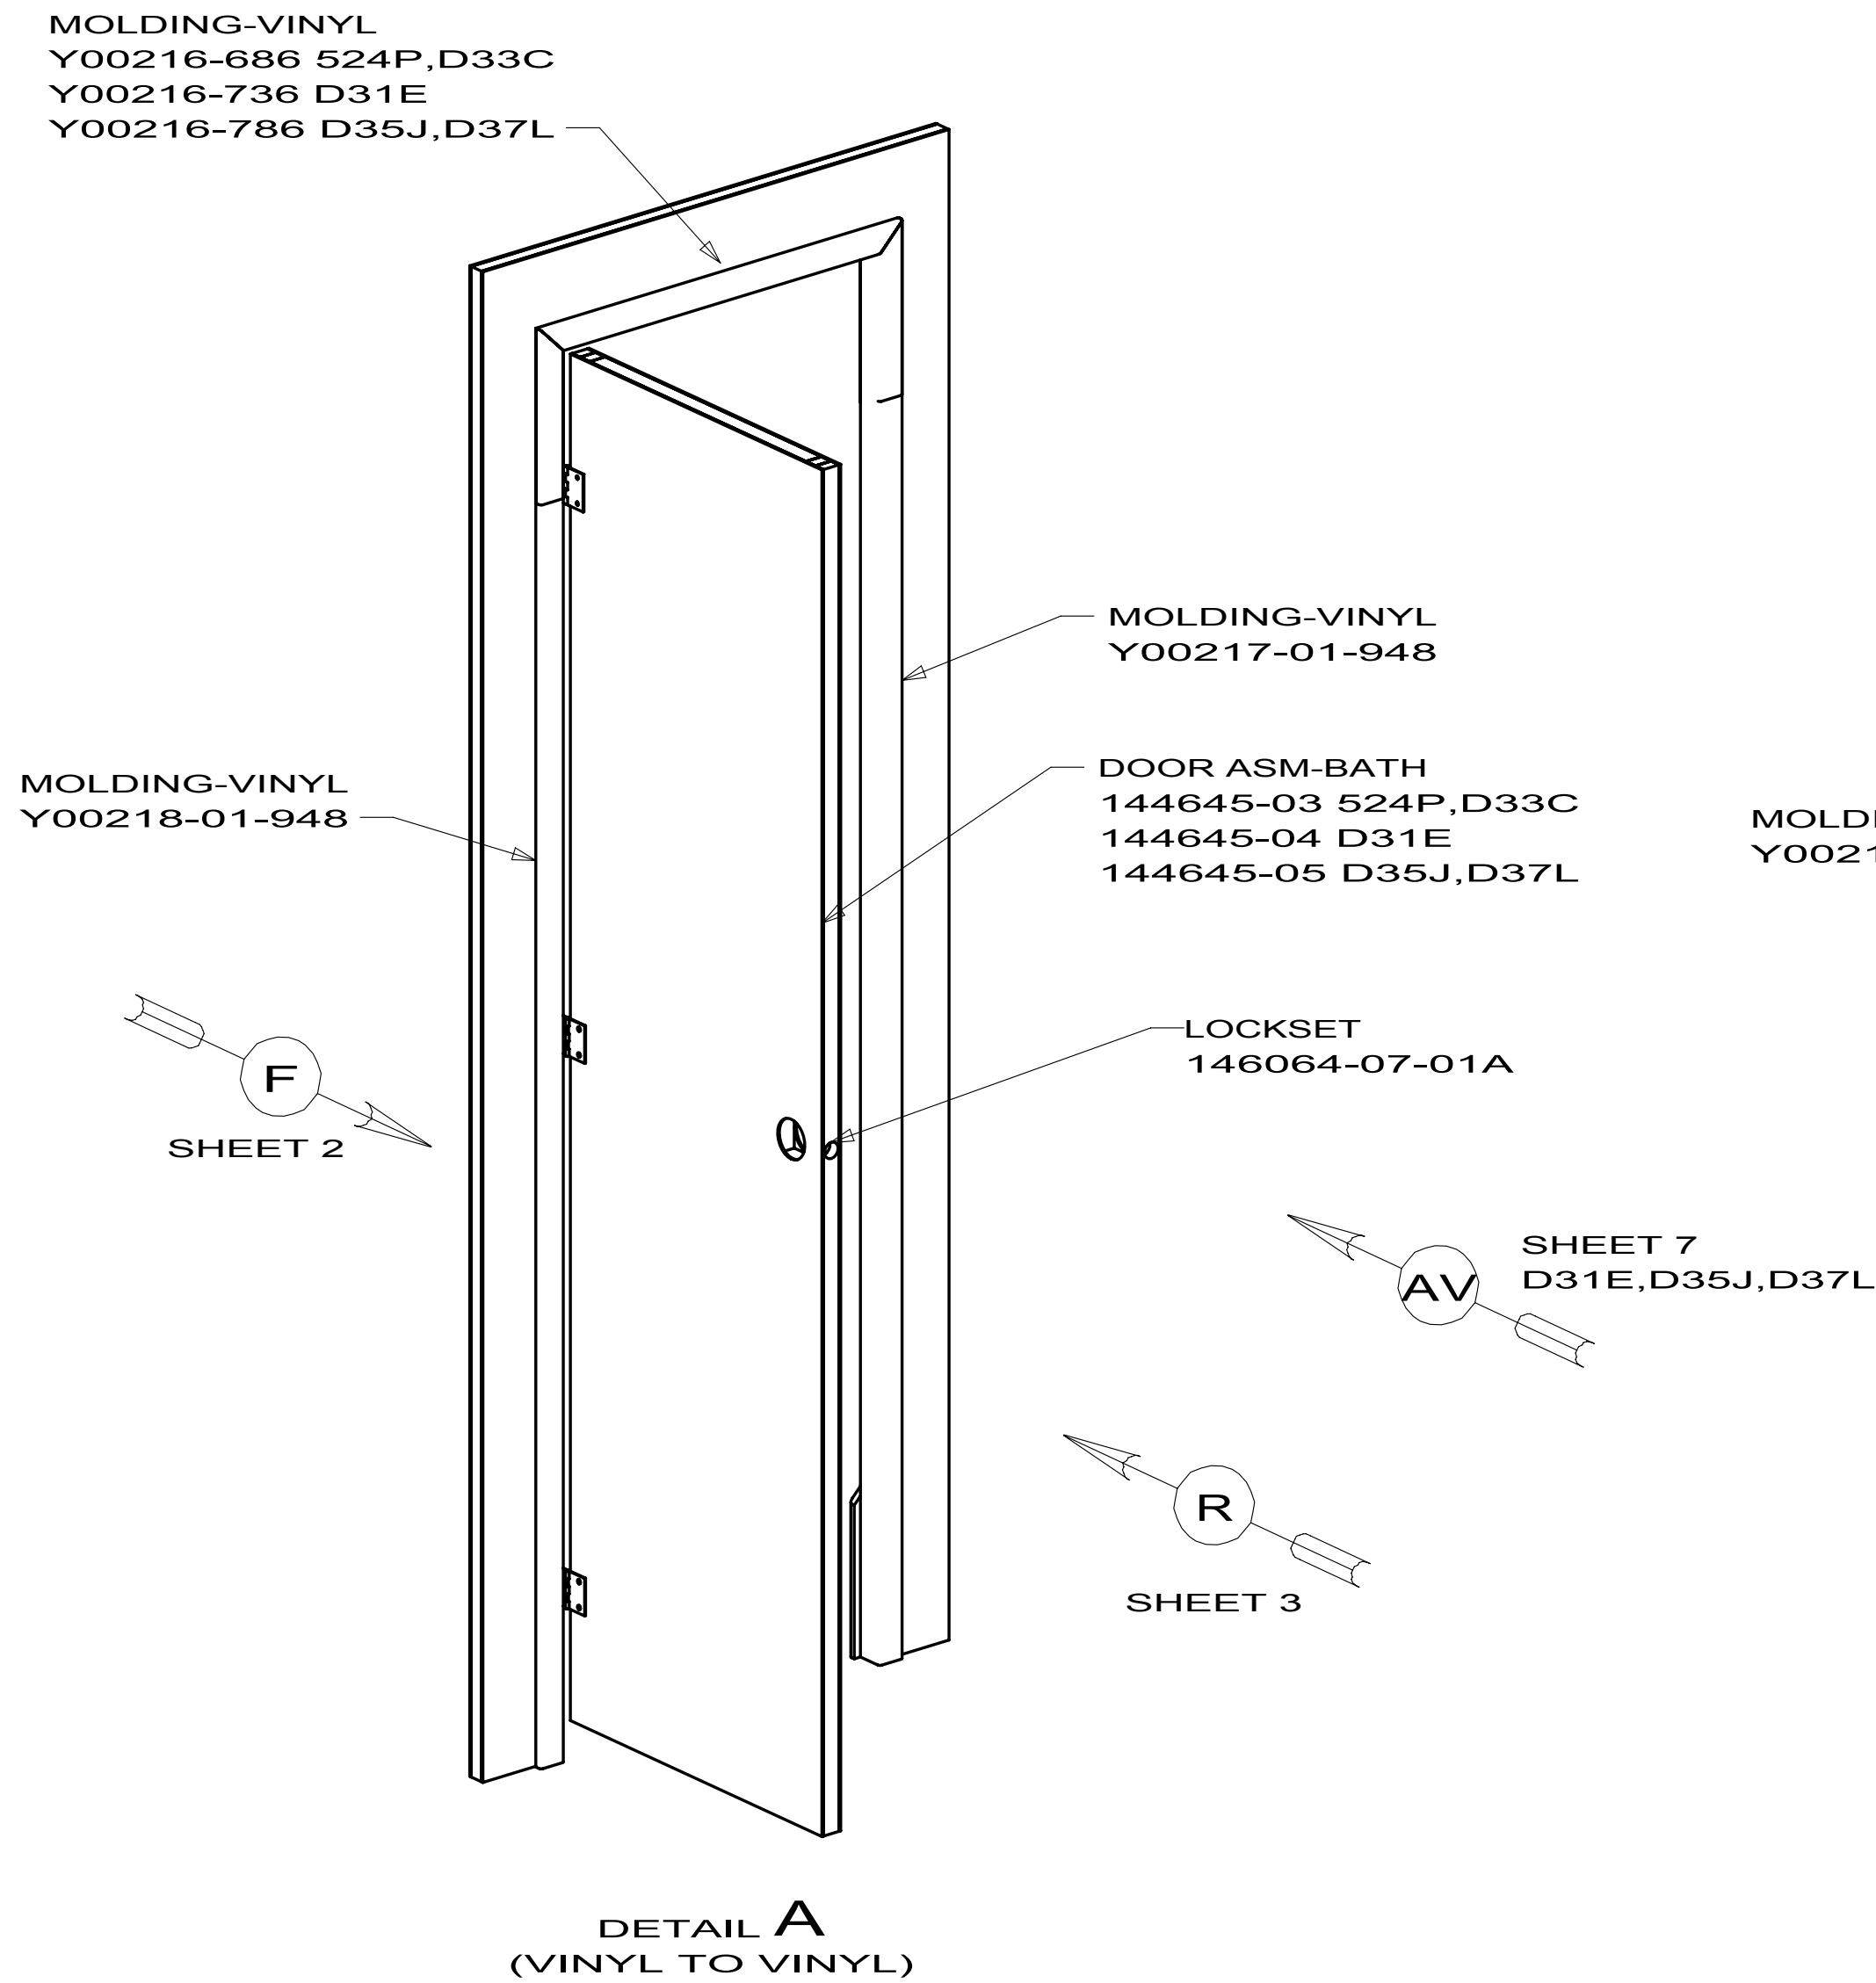



144646-04 524P,D33C
144646-59 D35J
144646-64 D31E
144646-37 D37L

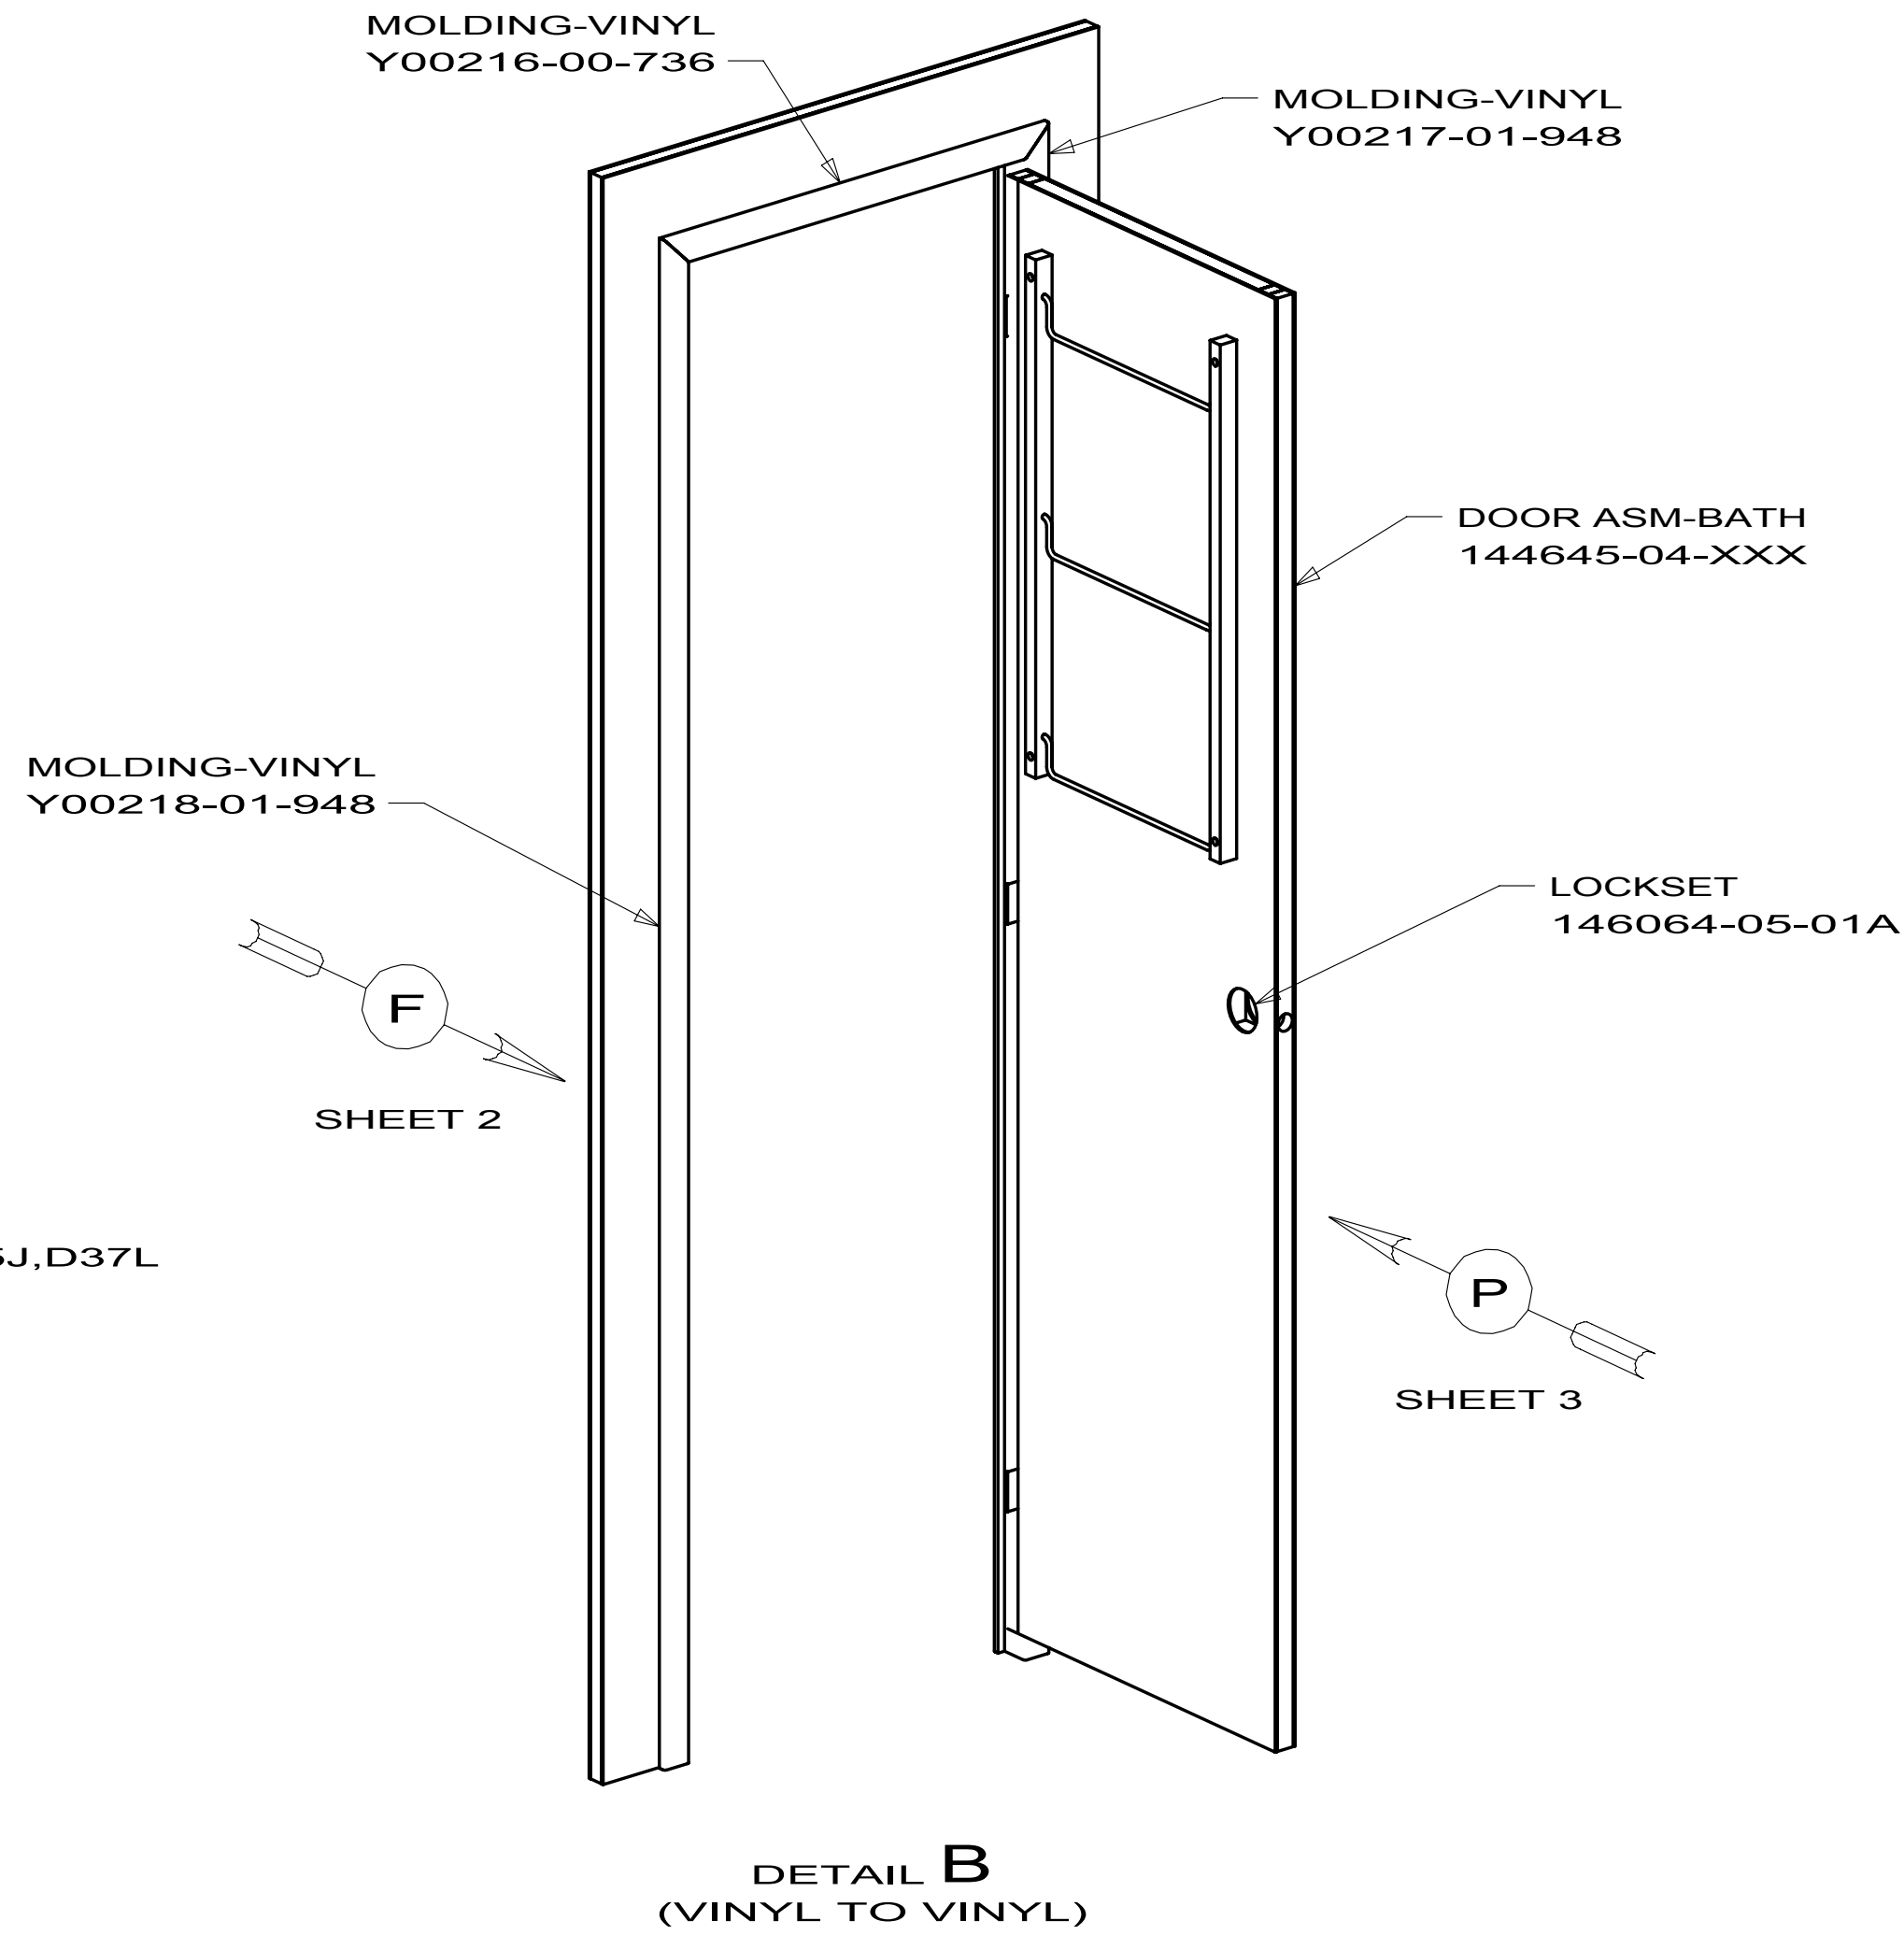

144646-09 329B,331C

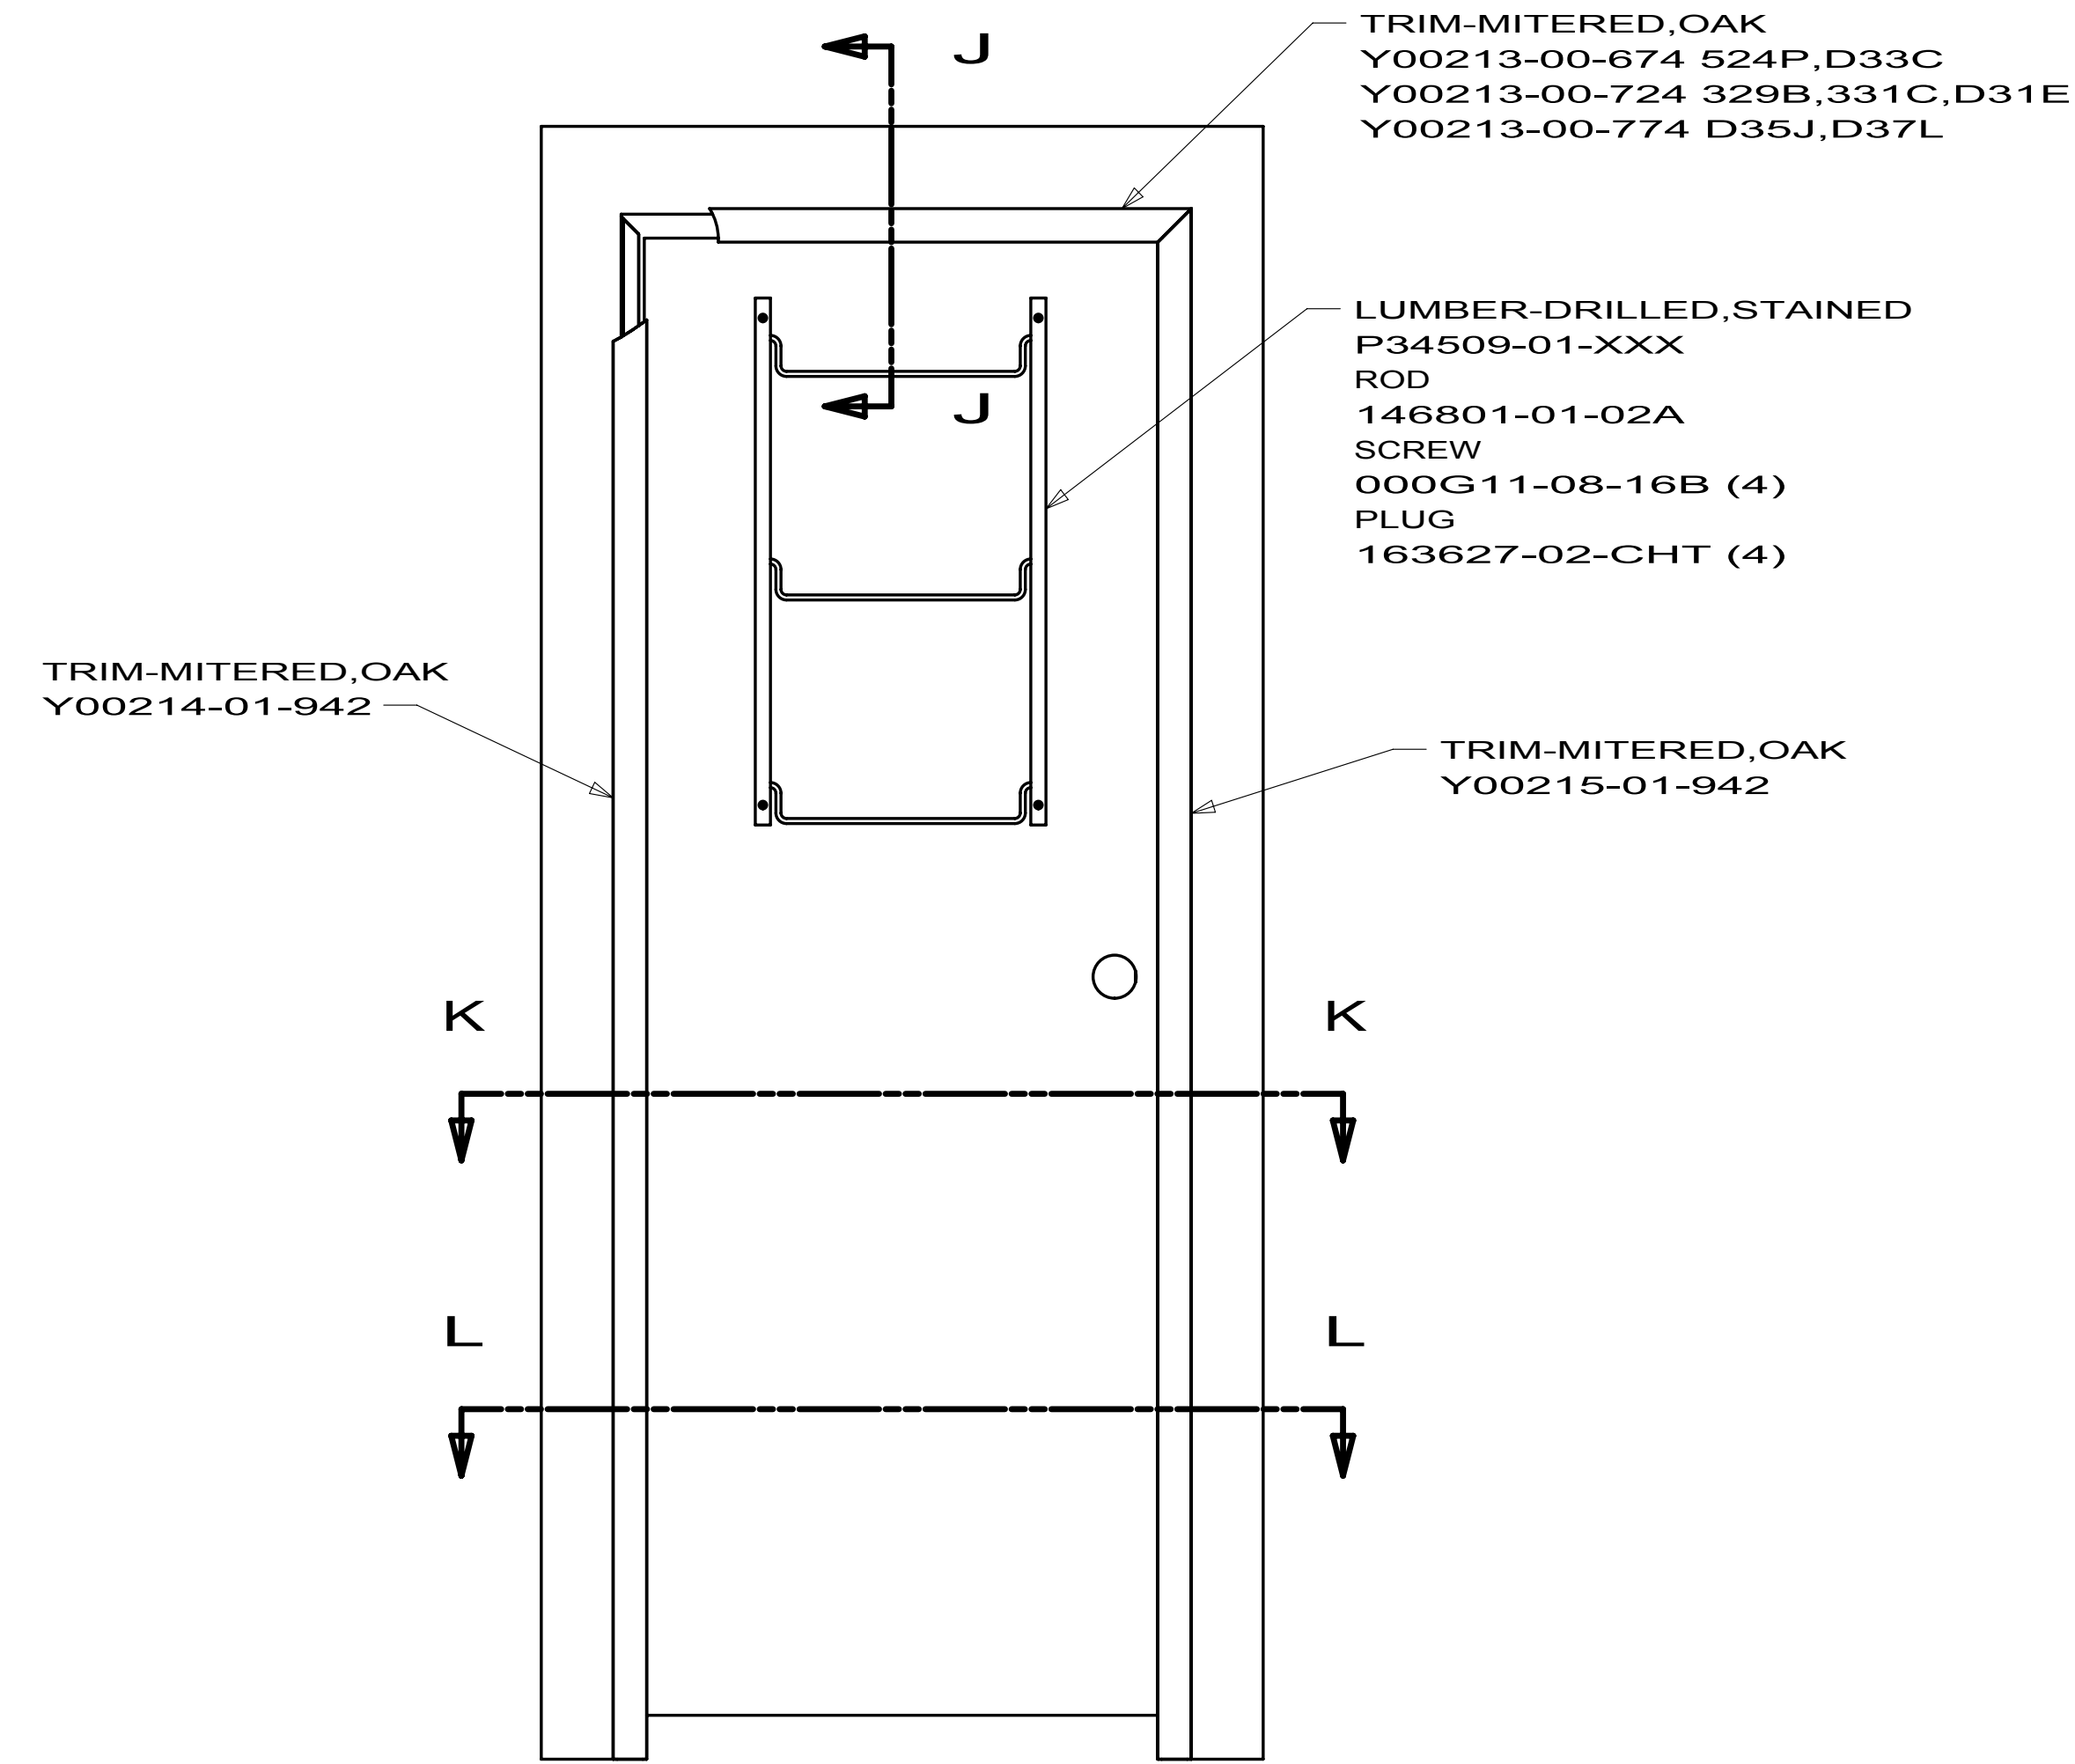


VIEW F-F
144646-04 524P,D33C
144646-09 329B,331C
144646-59 D35J
144646-64 D31E
144646-67 D37L

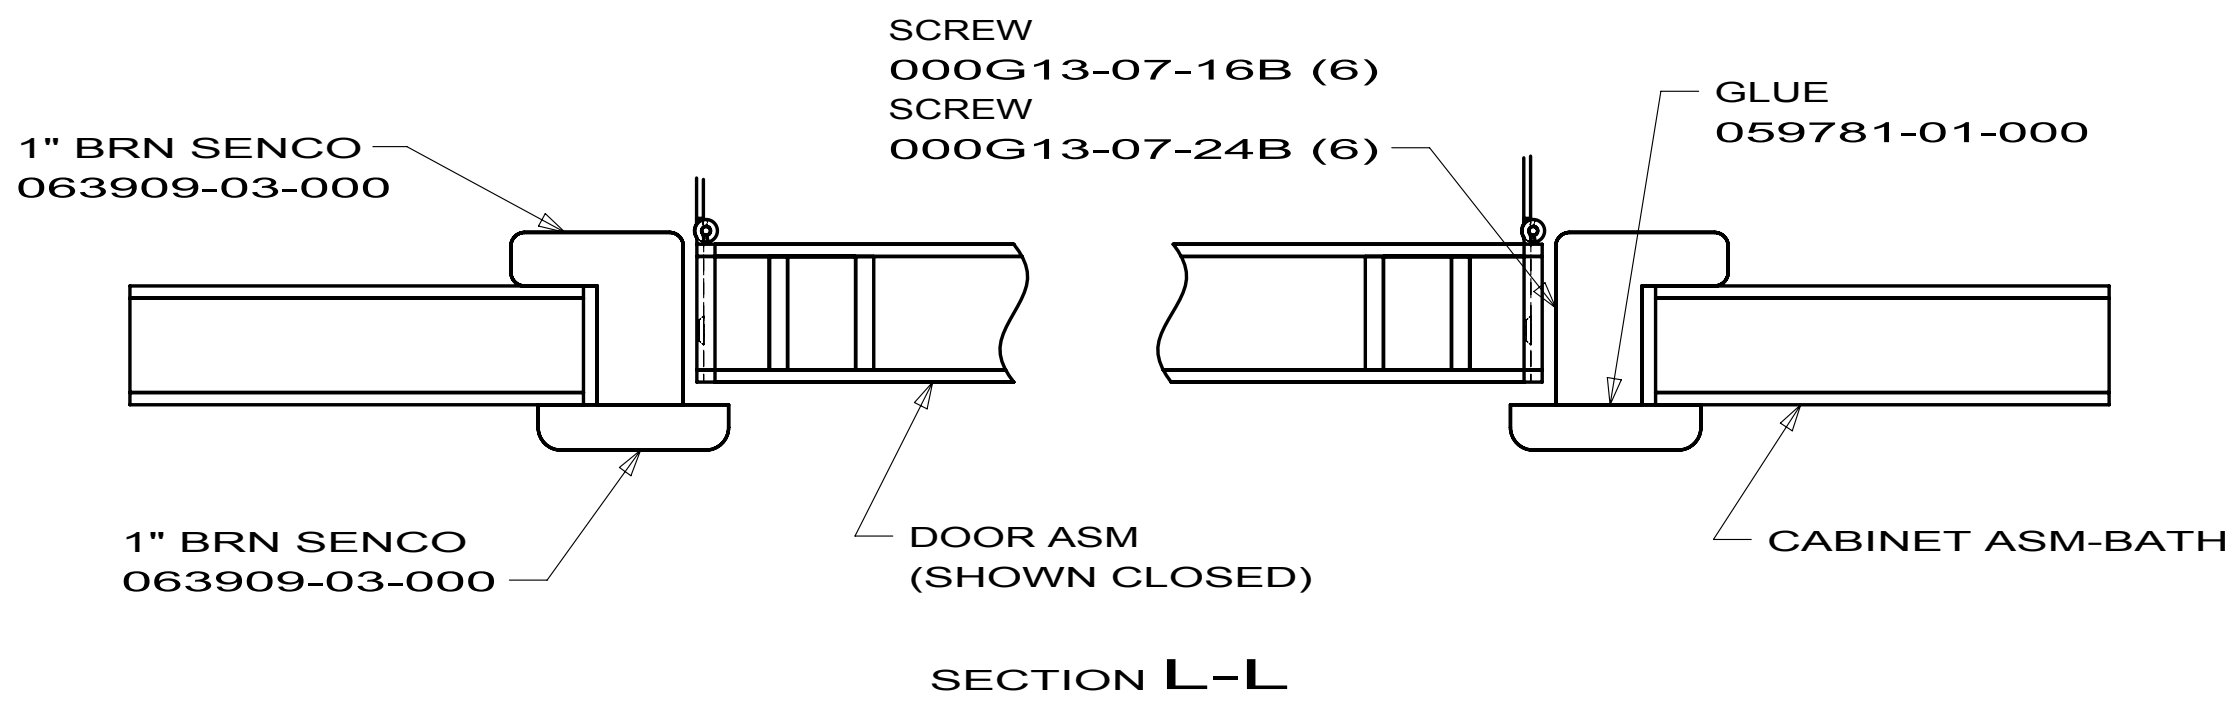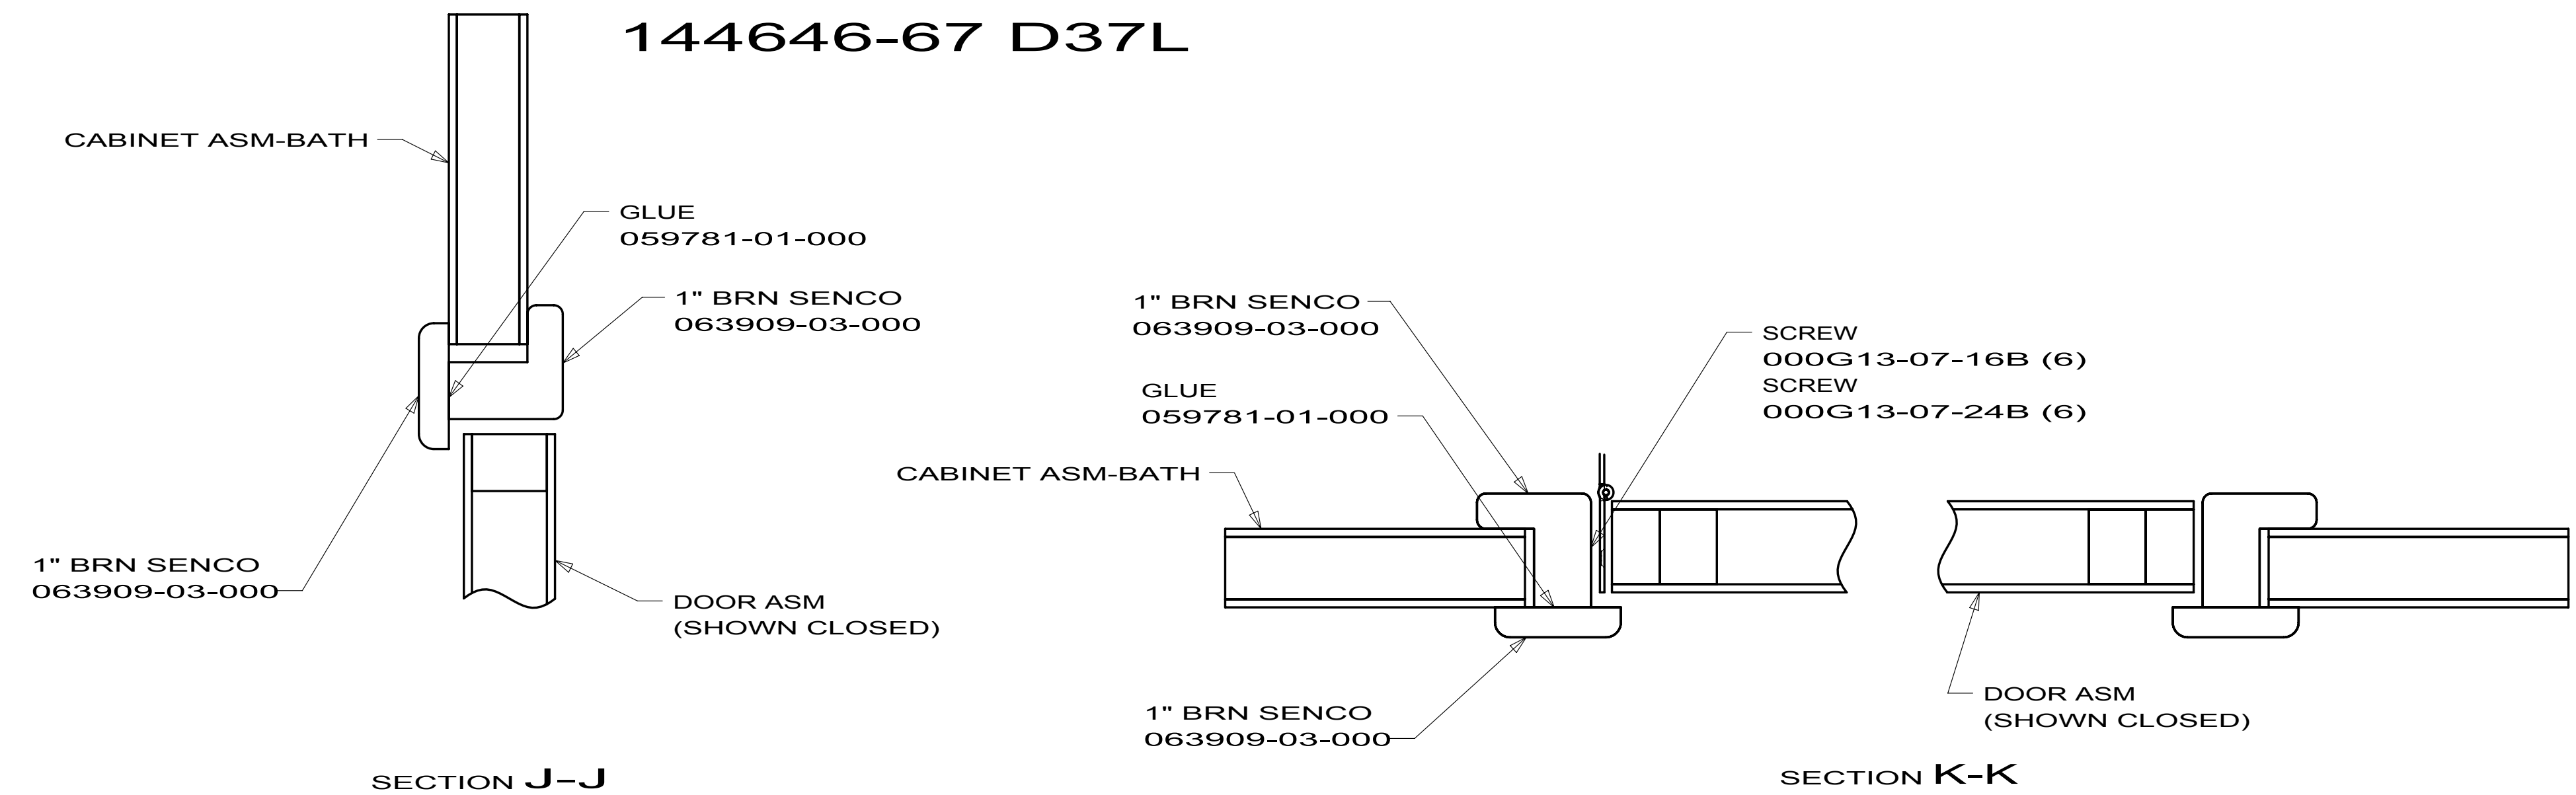


03 MOTORHOMES

DOOR COMPL-BATH

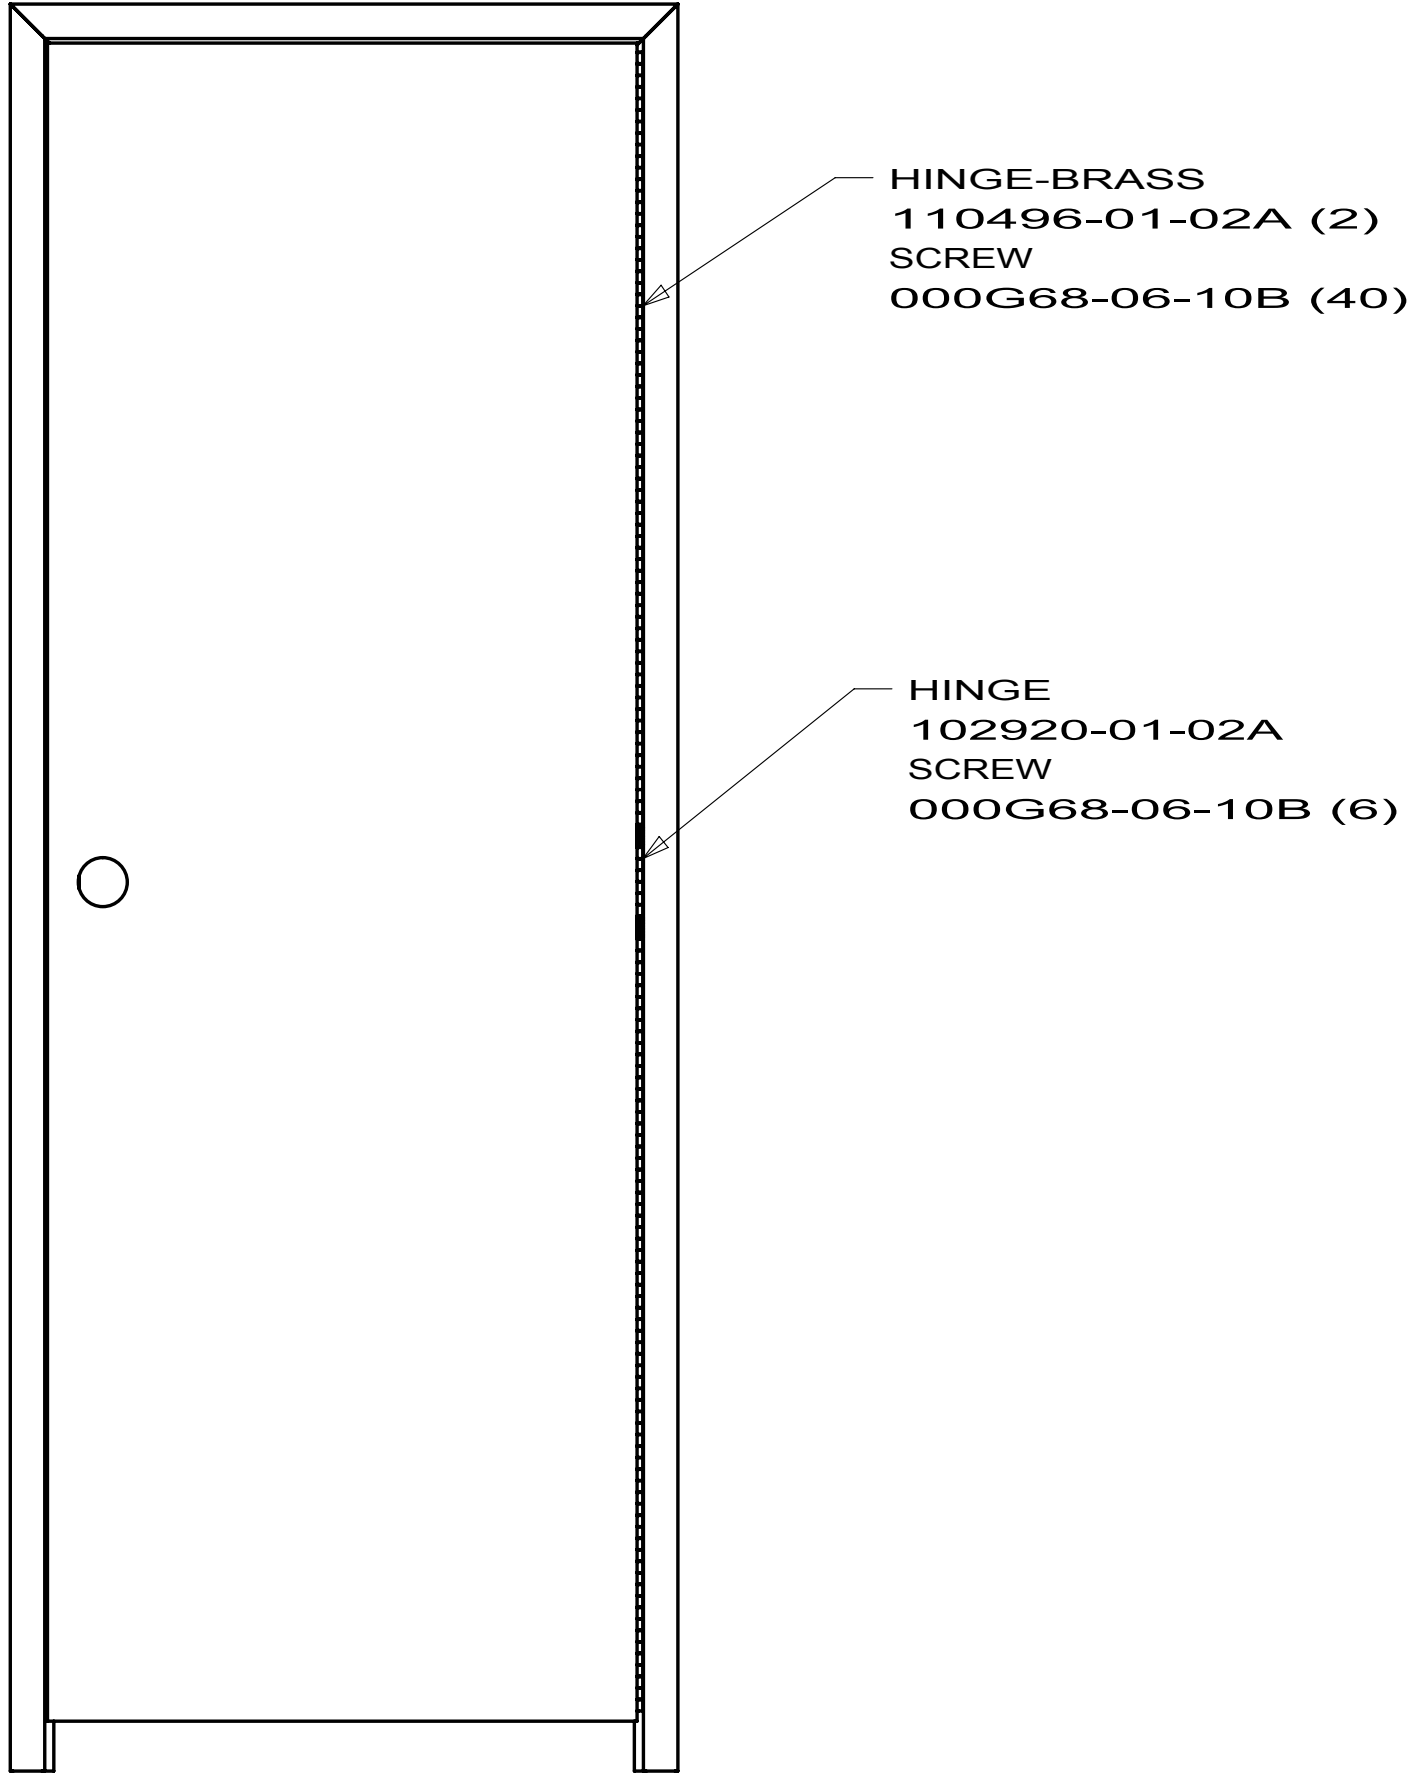



VIEW AU

144646-72 E30W

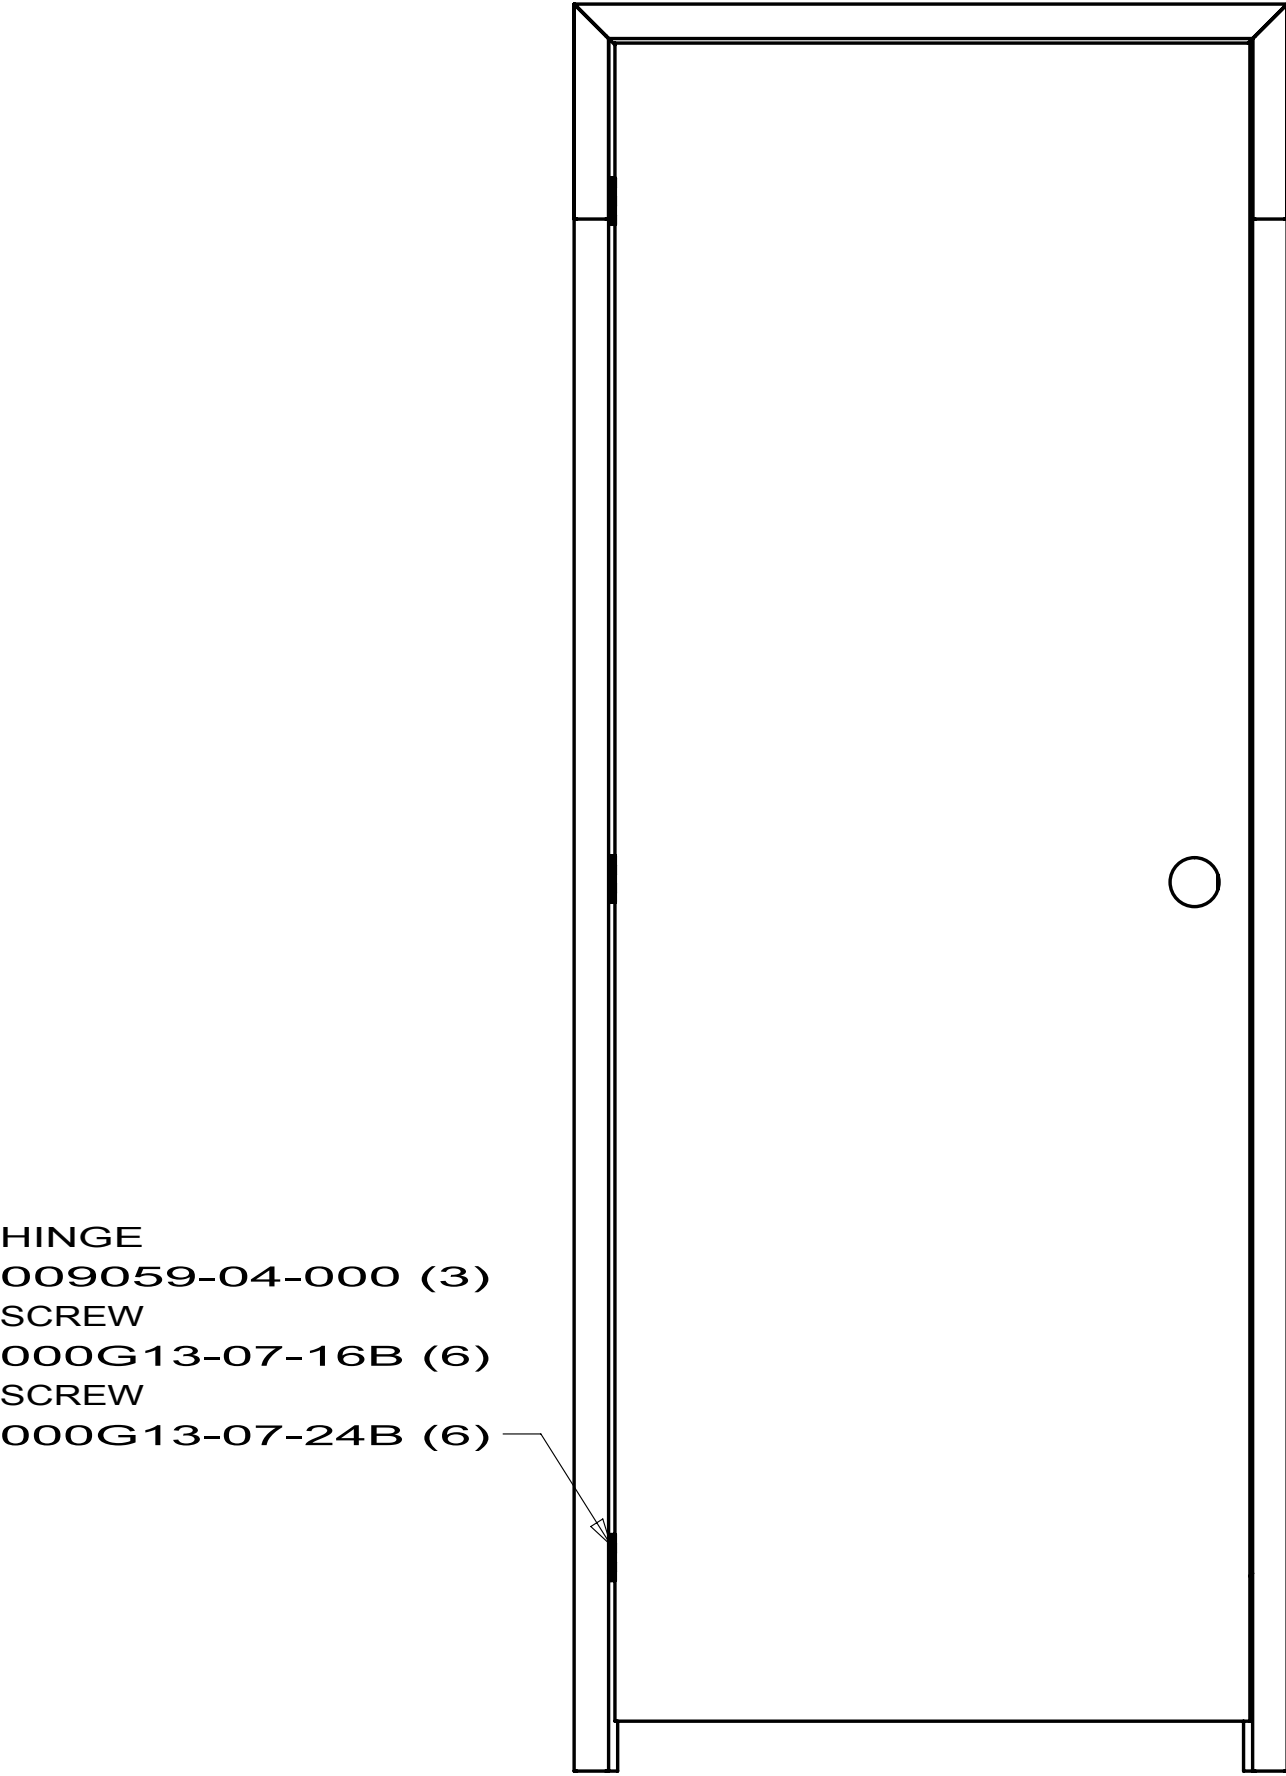

VIEW AV






144646-59 D35J
144646-61 524DL
144646-64 D31E
144646-67 D37L

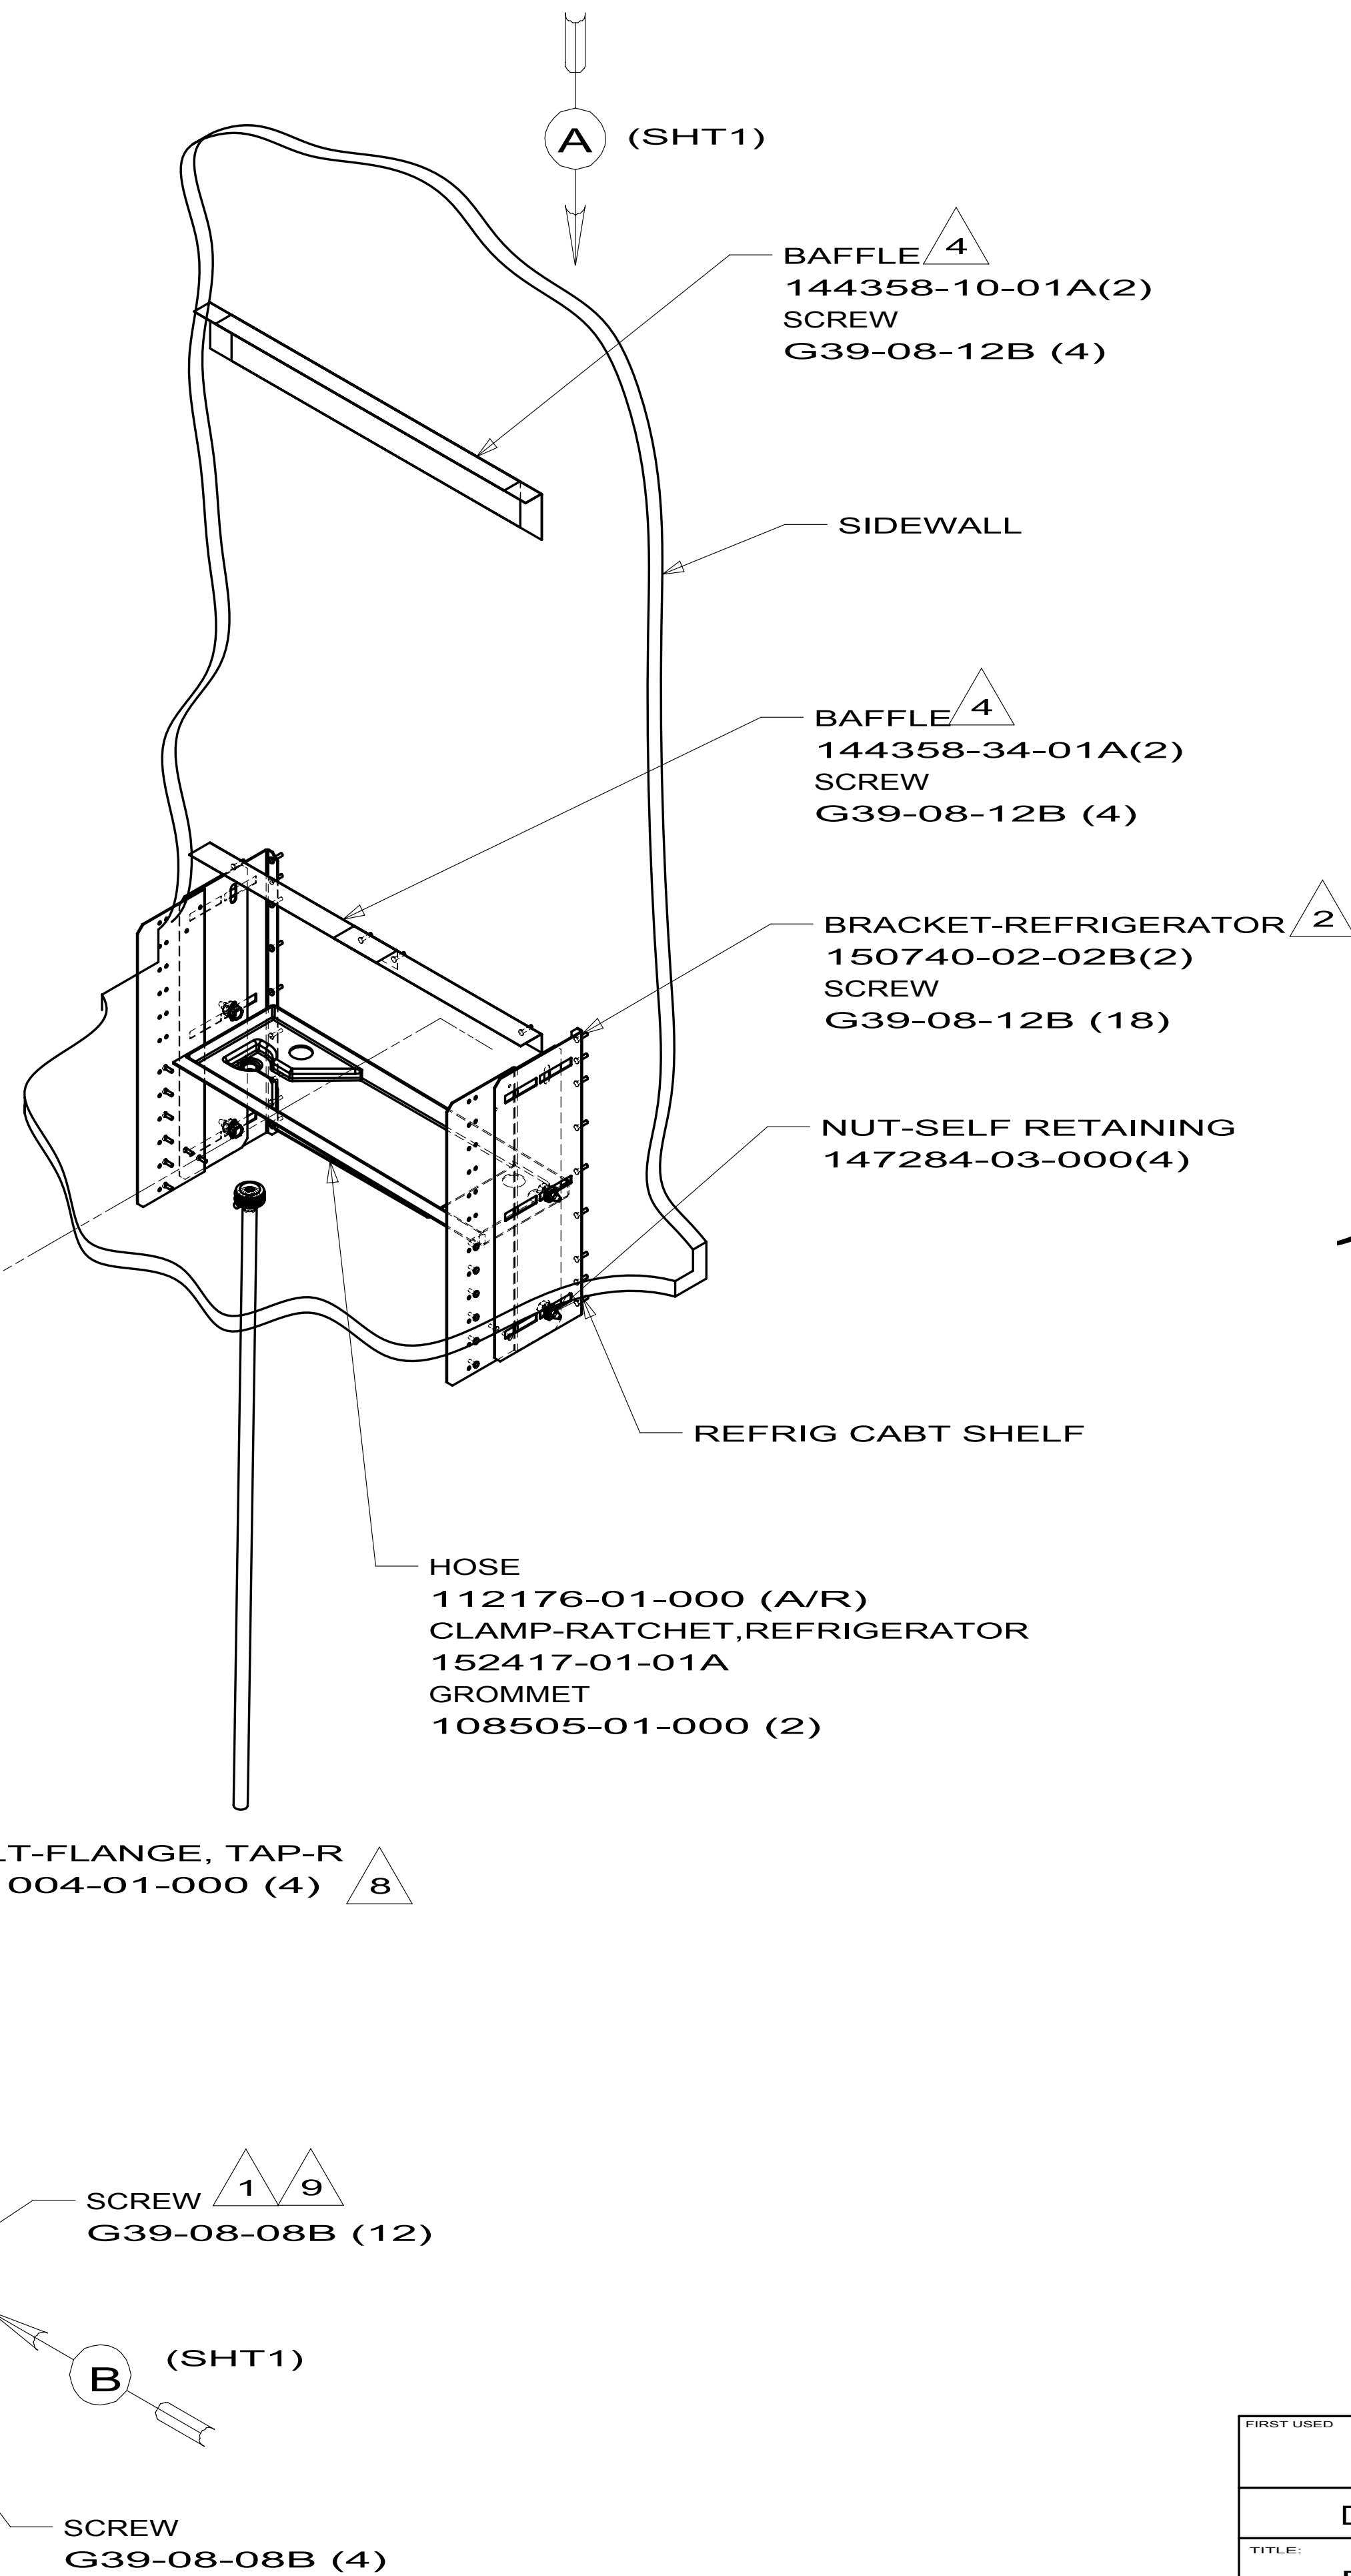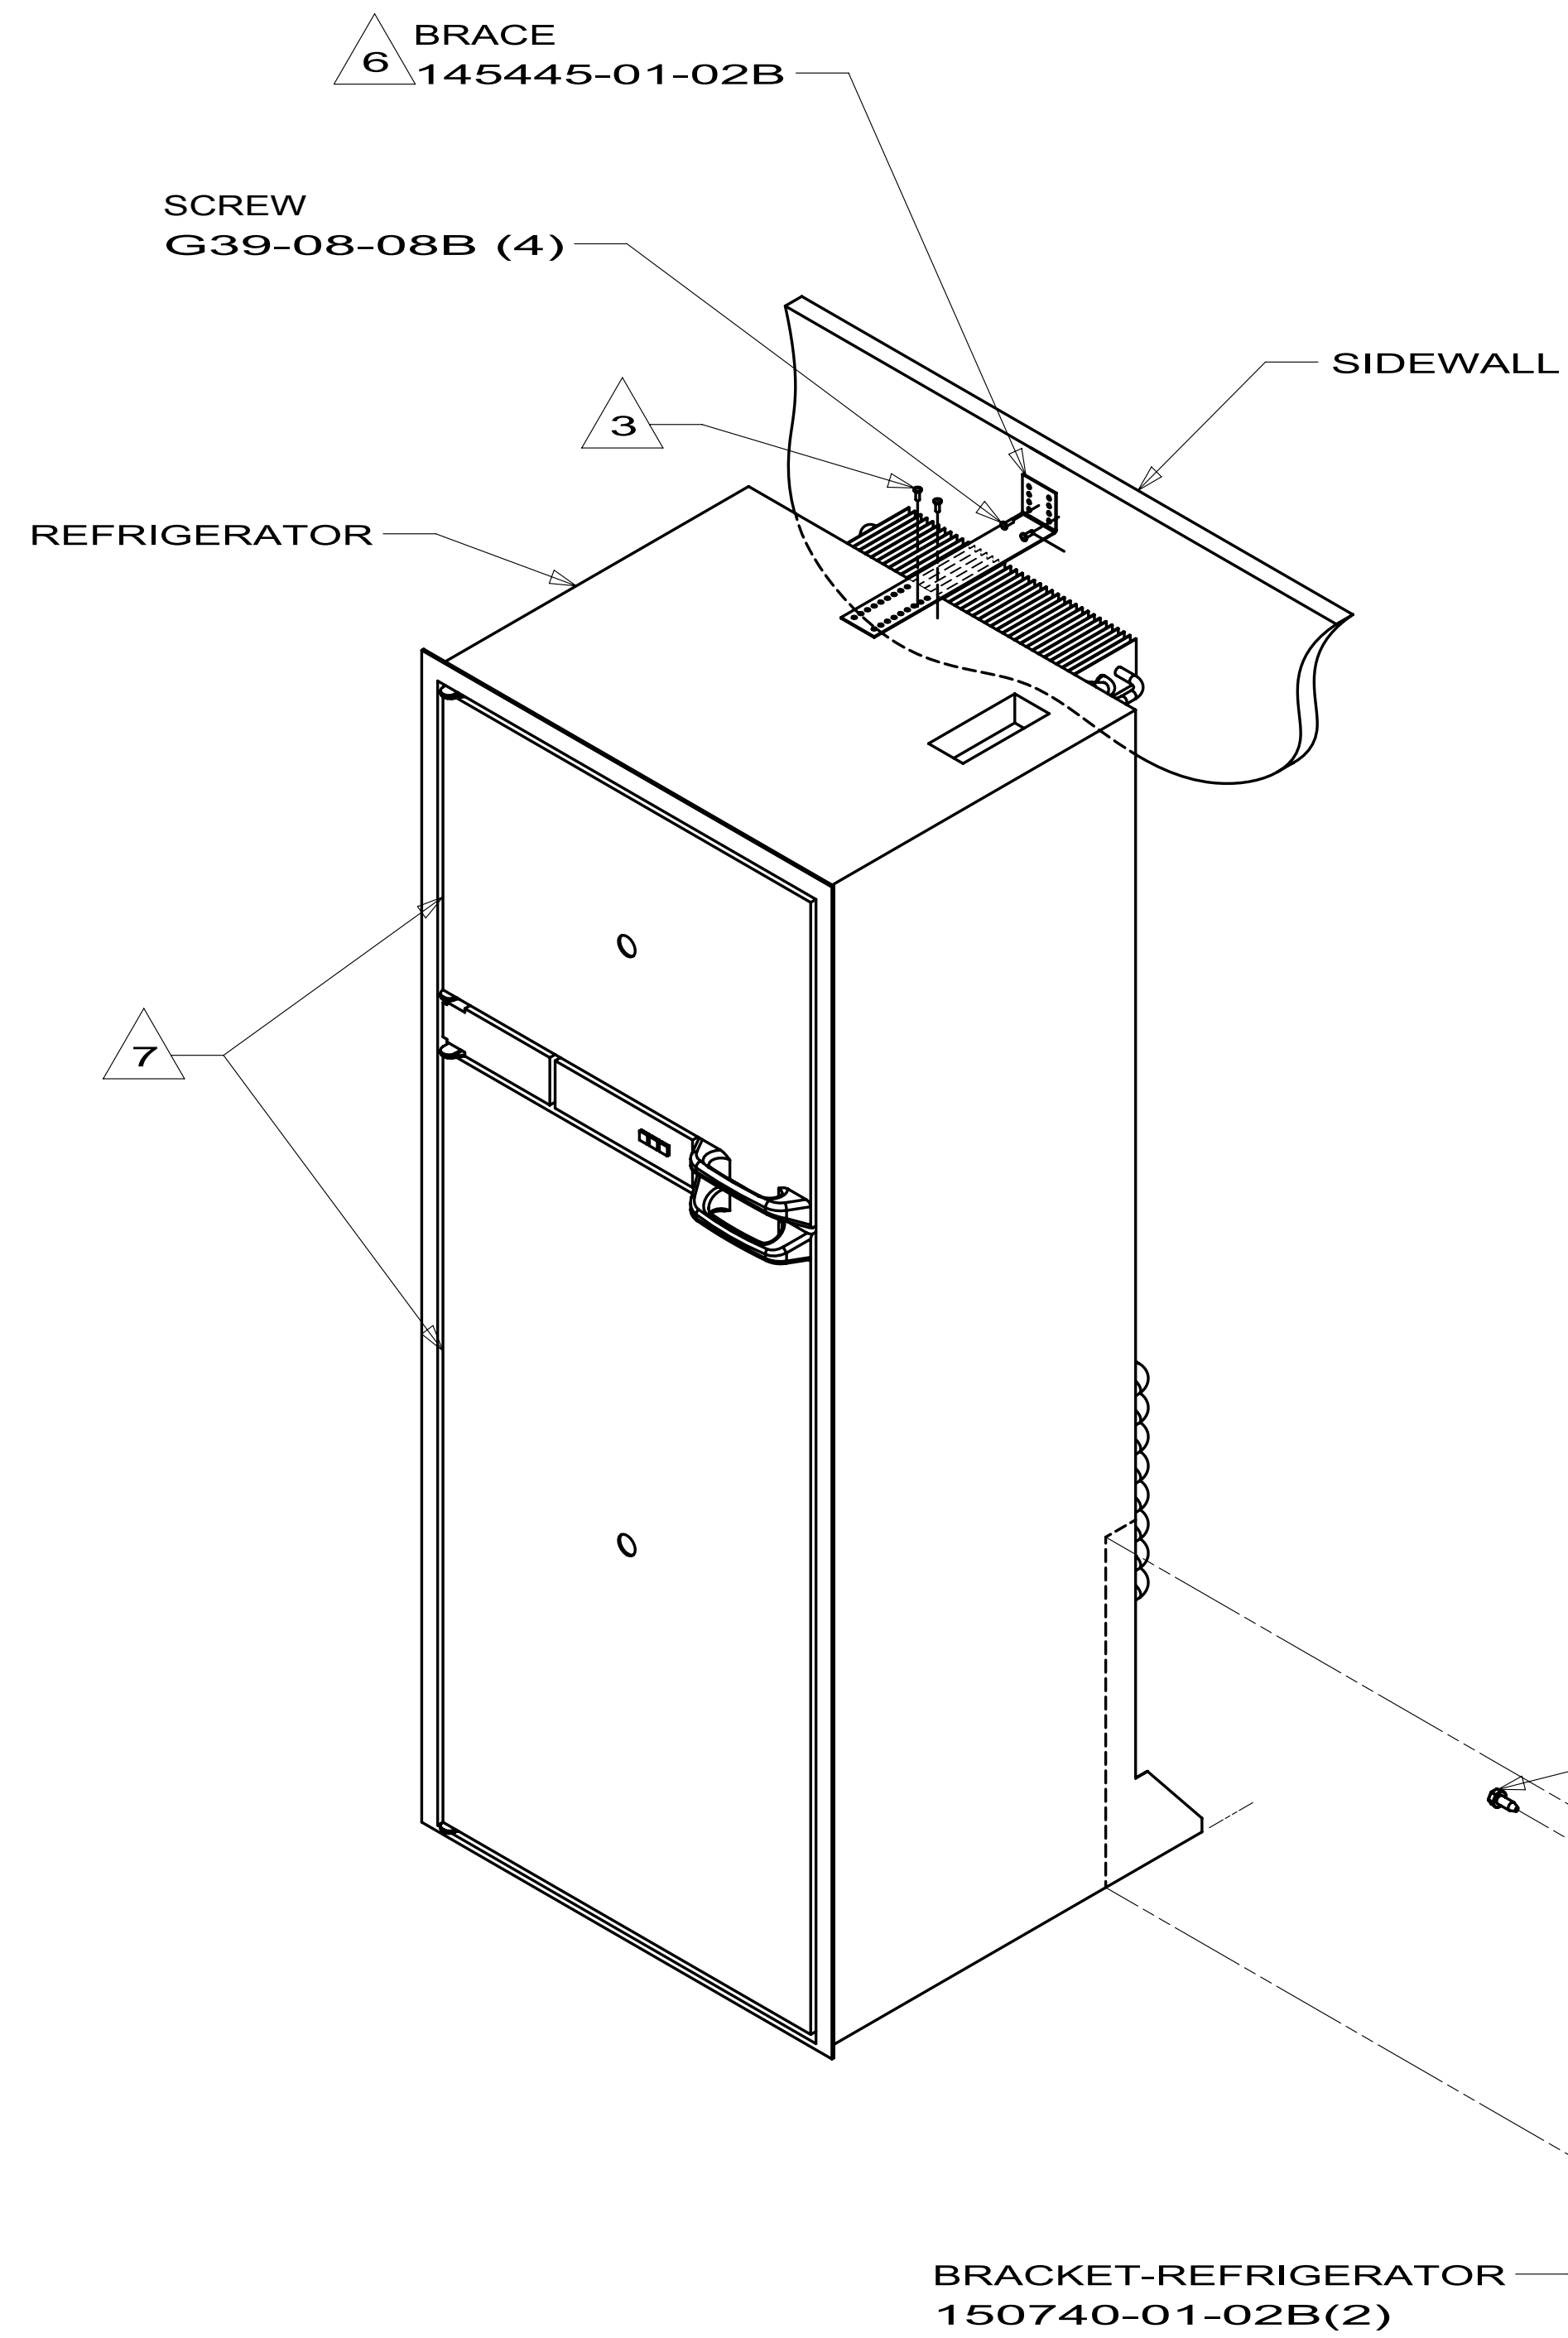

150741-21
D31E
D37L

FIRST USED		
04 MH'S		
DO NOT SCALE DRAWING		
TITLE:		
REFRIGERATOR INSTL		
SHEET 5	PART NO 150741	REV

150367-04-XXX

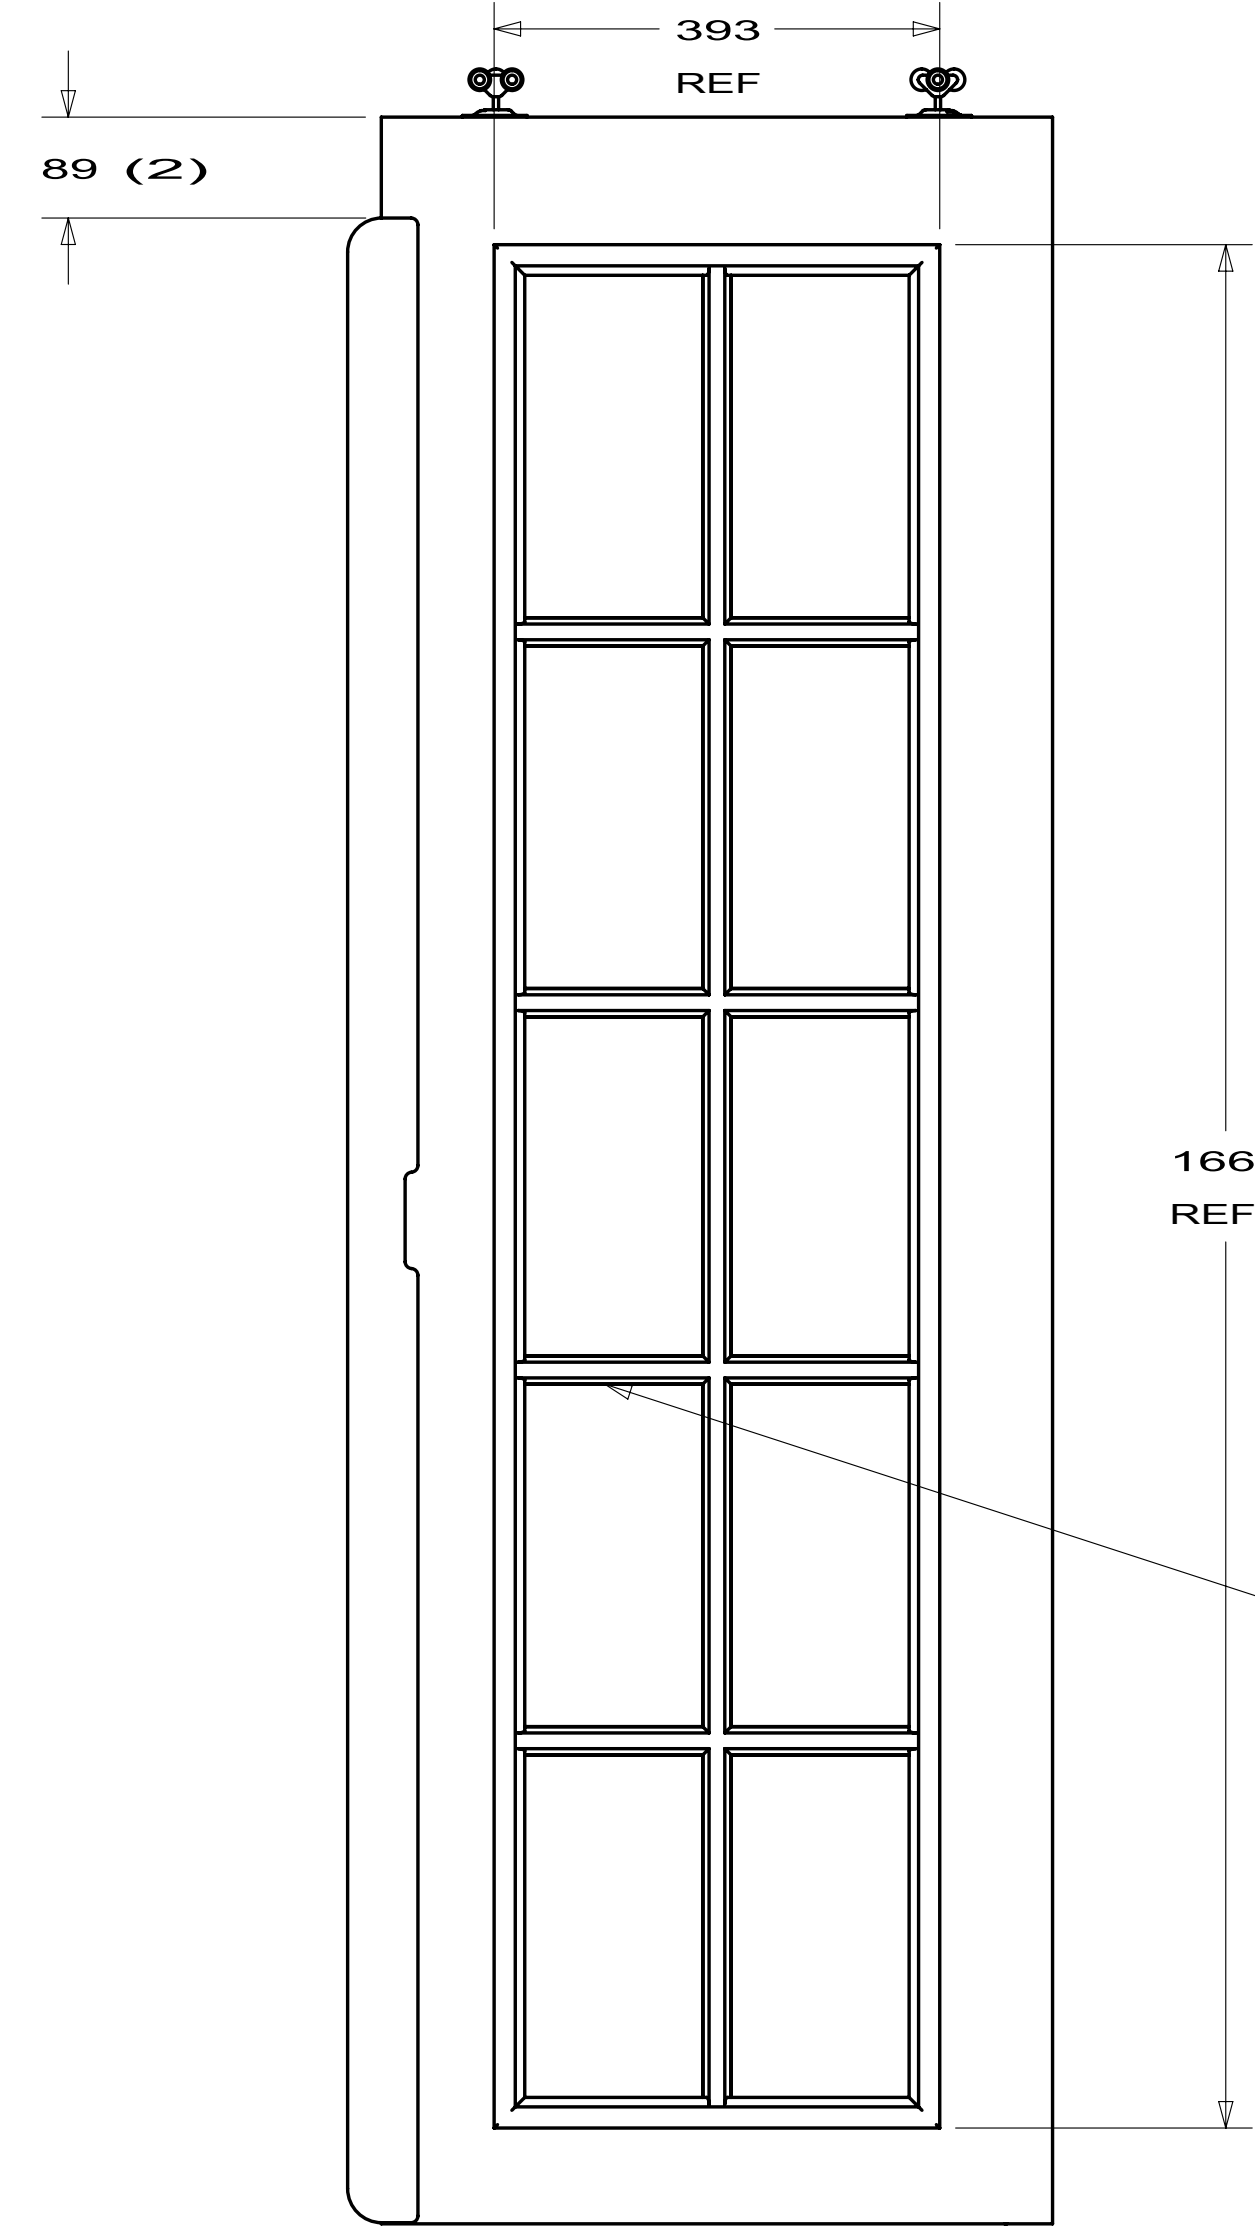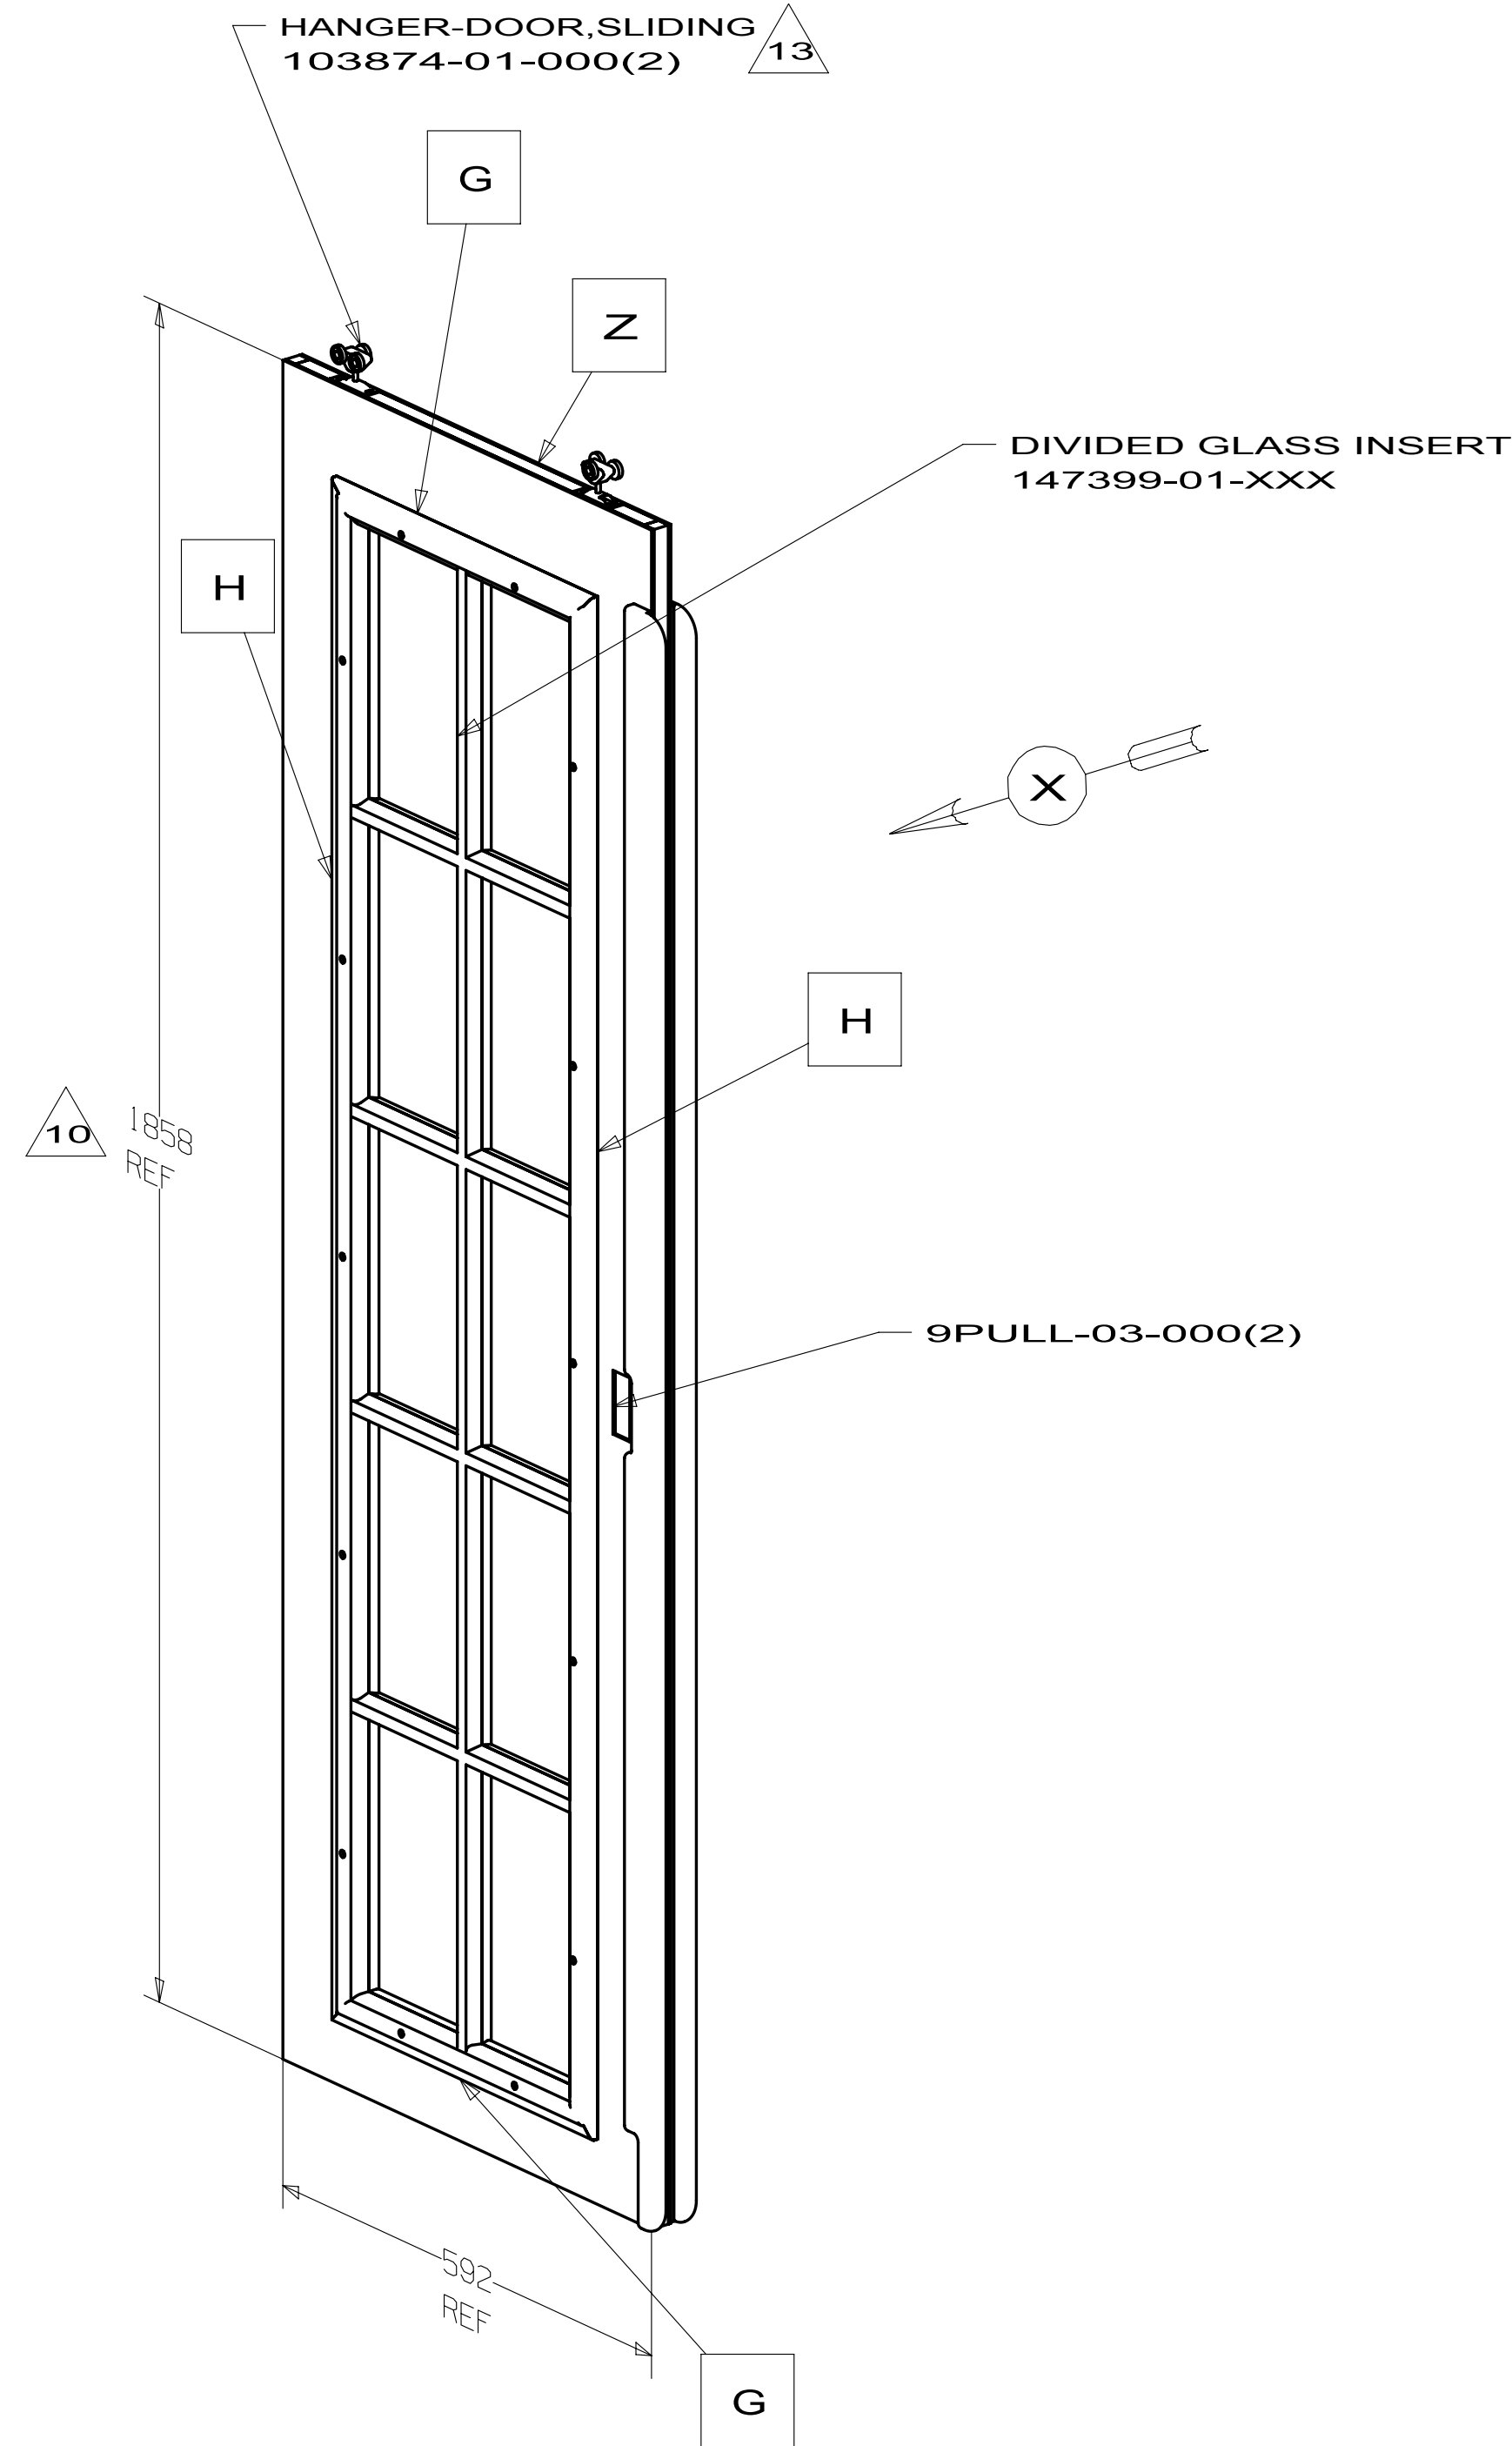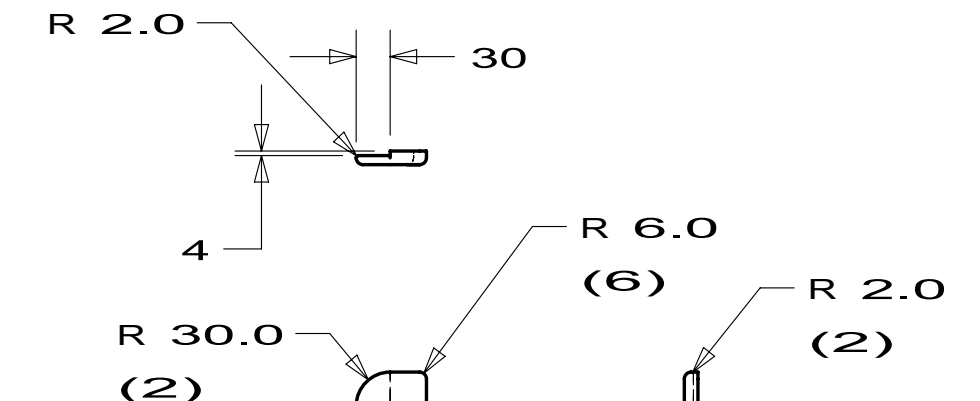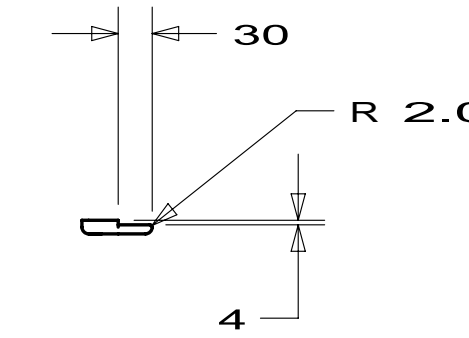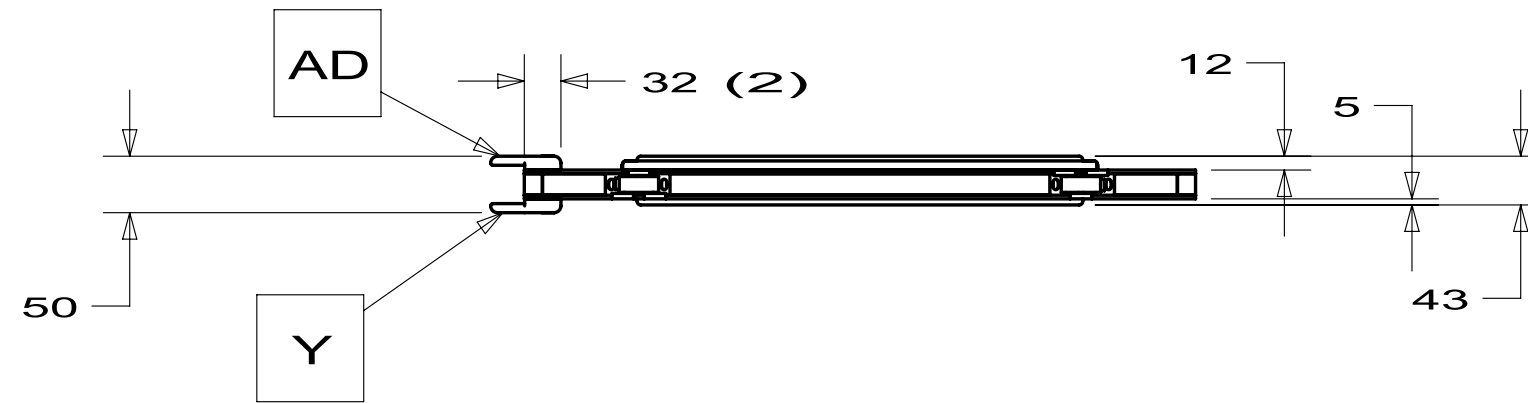

MOLDING-HARDWOOD
Y00131-01-768

GLASS INSERT

R 30.0 (2)

R 2.0 (2)

11

85

842

22

100

R 6.0 (8)

R 6.0 (2)

DETAIL AD
LUMBER
150367-30

MOULDING-HARDWOOD
Y00131-01-768

11


85

842

R 6.0 (2)





DETAIL Y
LUMBER
150367-28

VIEW X 9

 


FIRST USED			09 D37L
DO NOT SCALE DRAWING			
TITLE: DOOR ASM-SLIDING			
SHEET 1	PART NO	150367	REV

150367-05-XXX

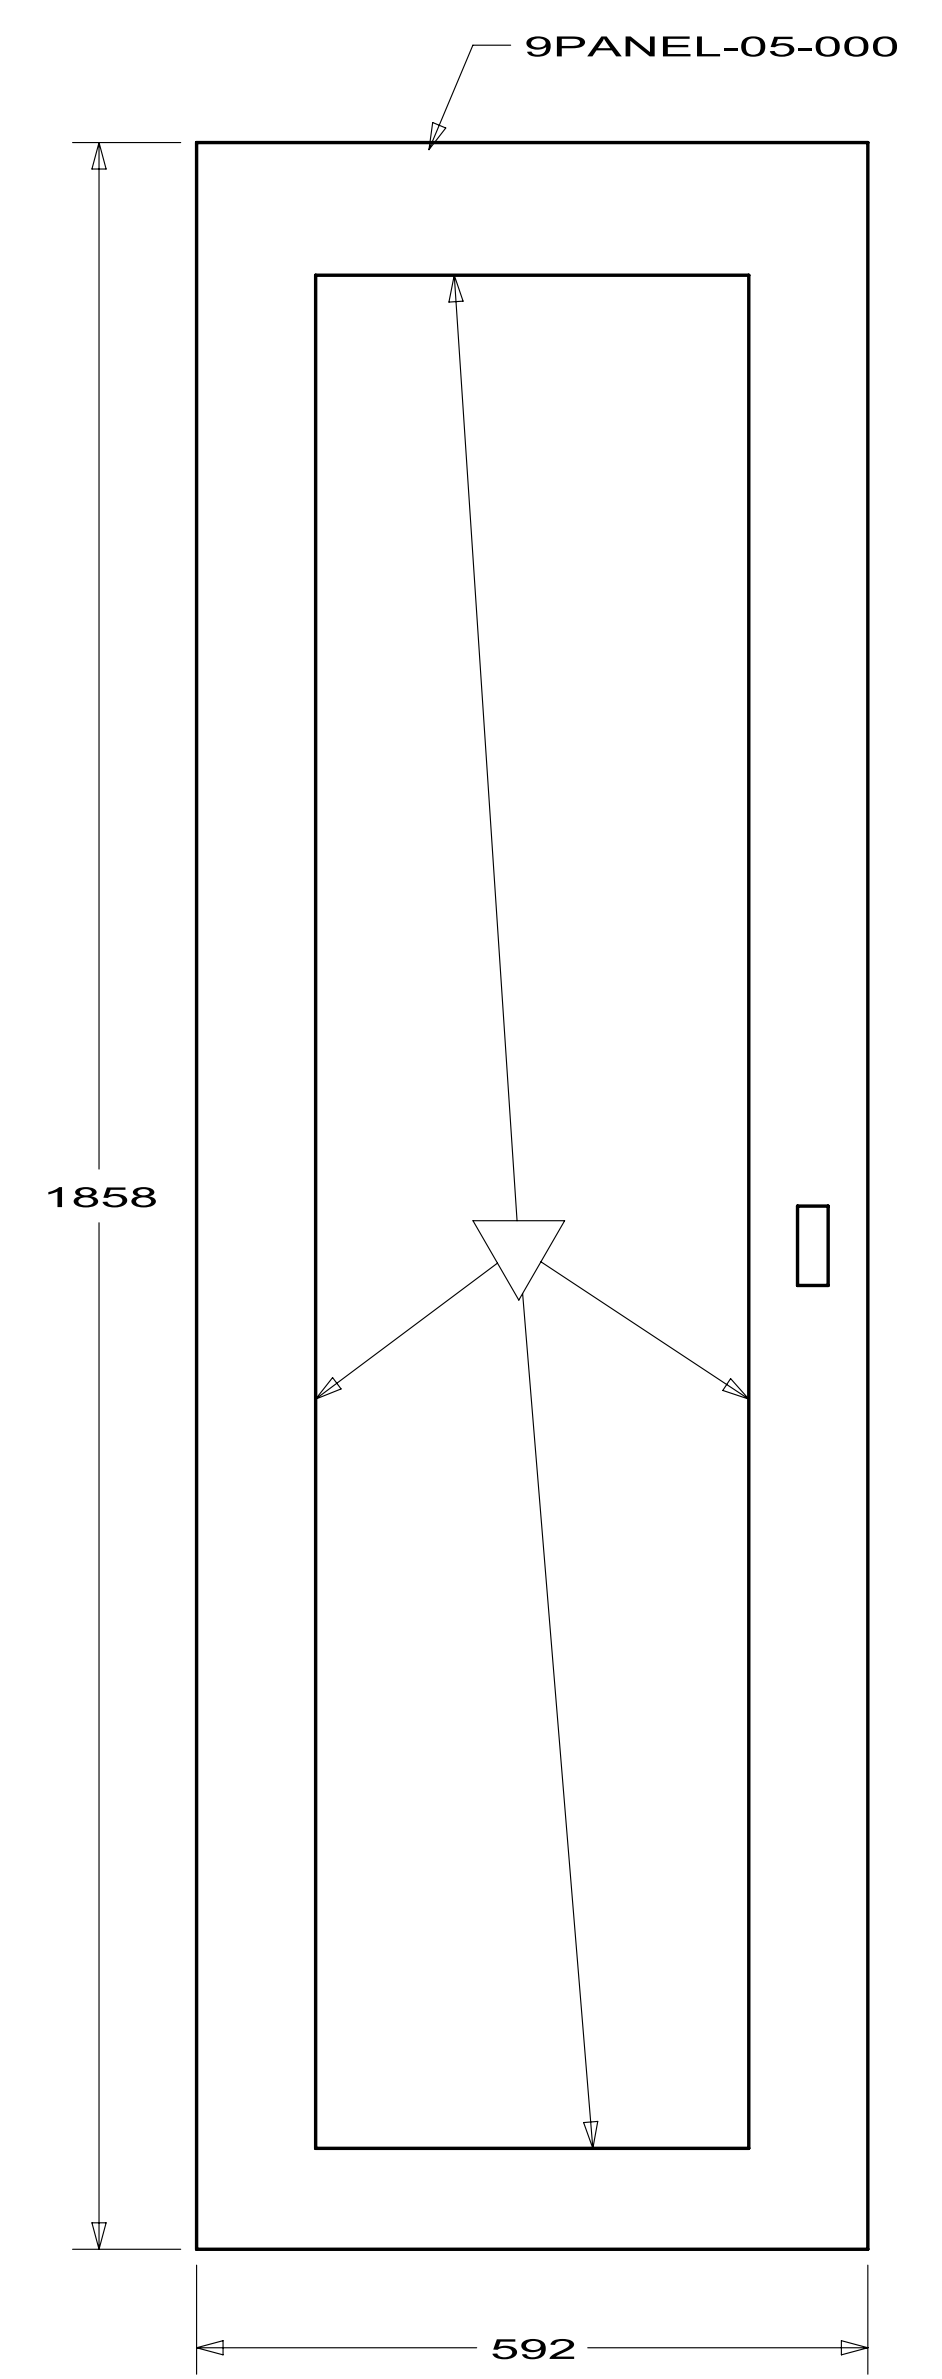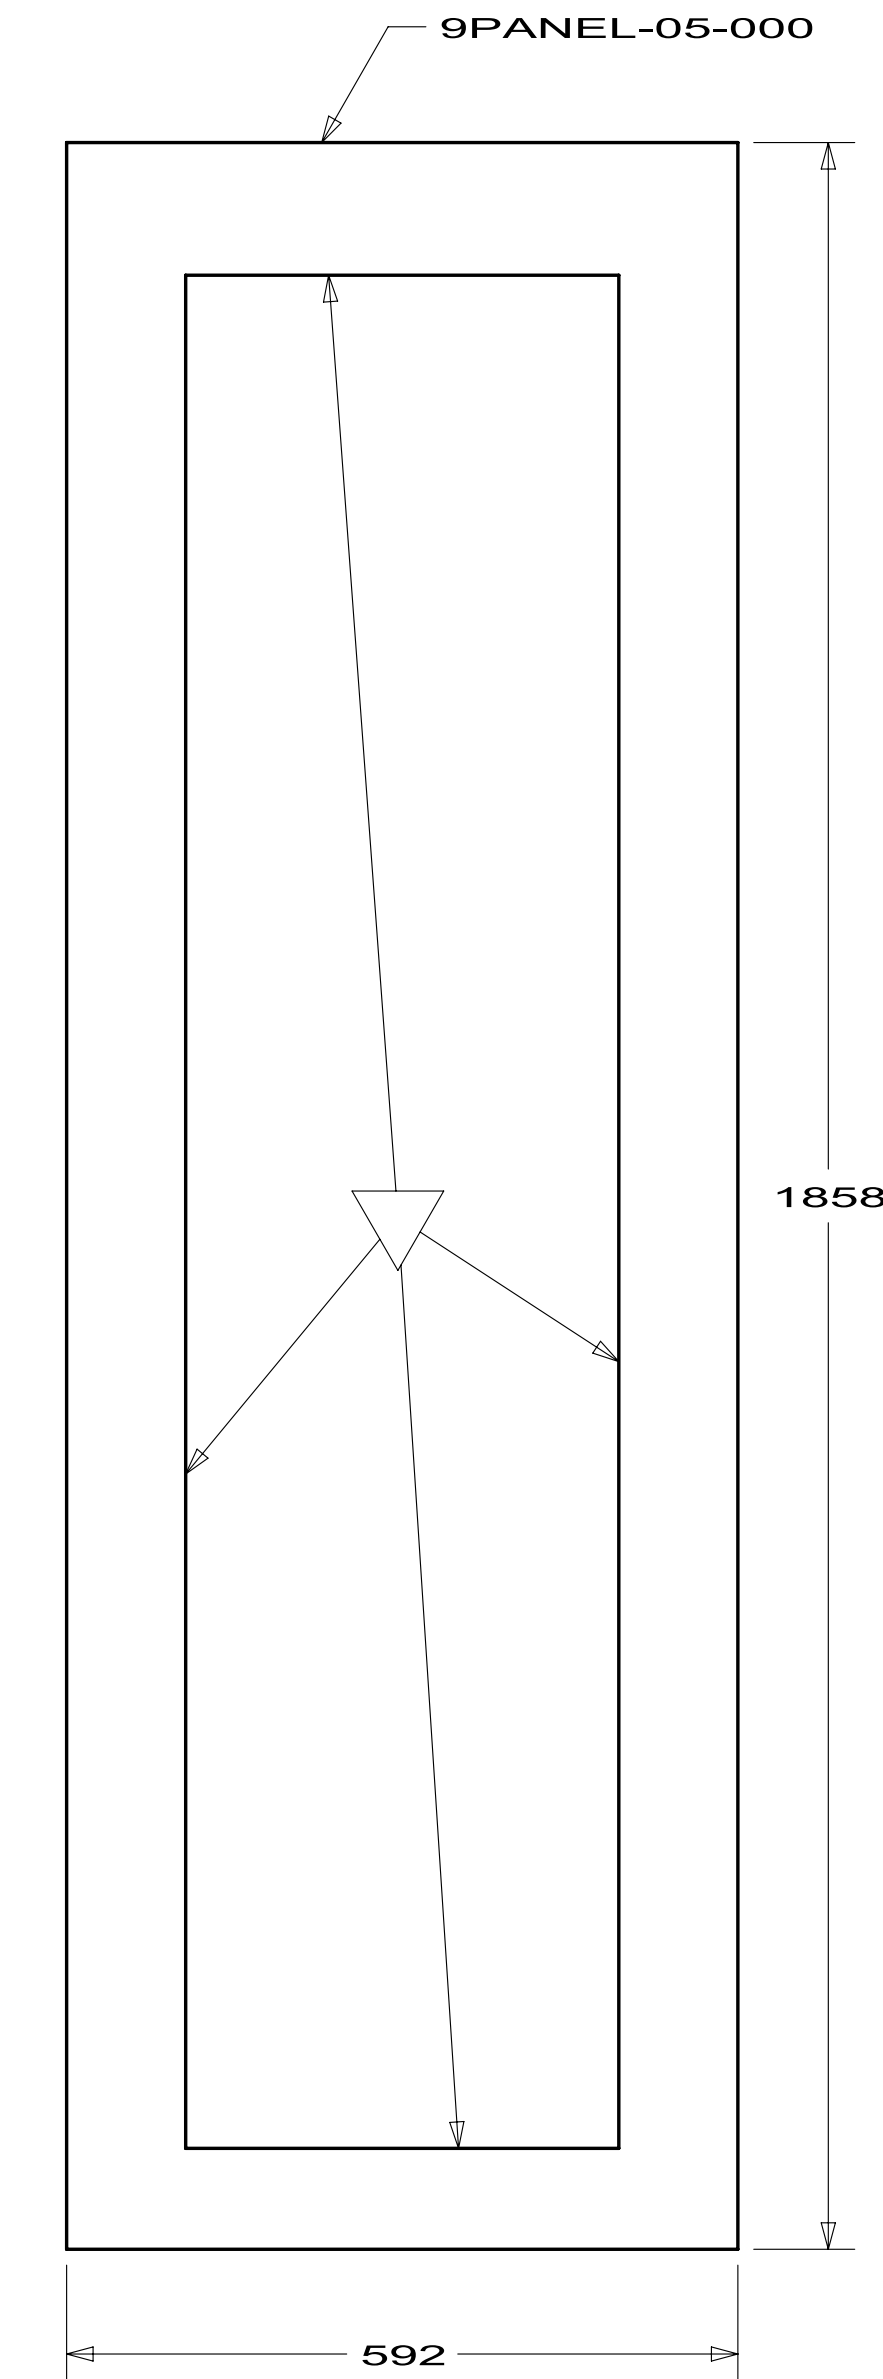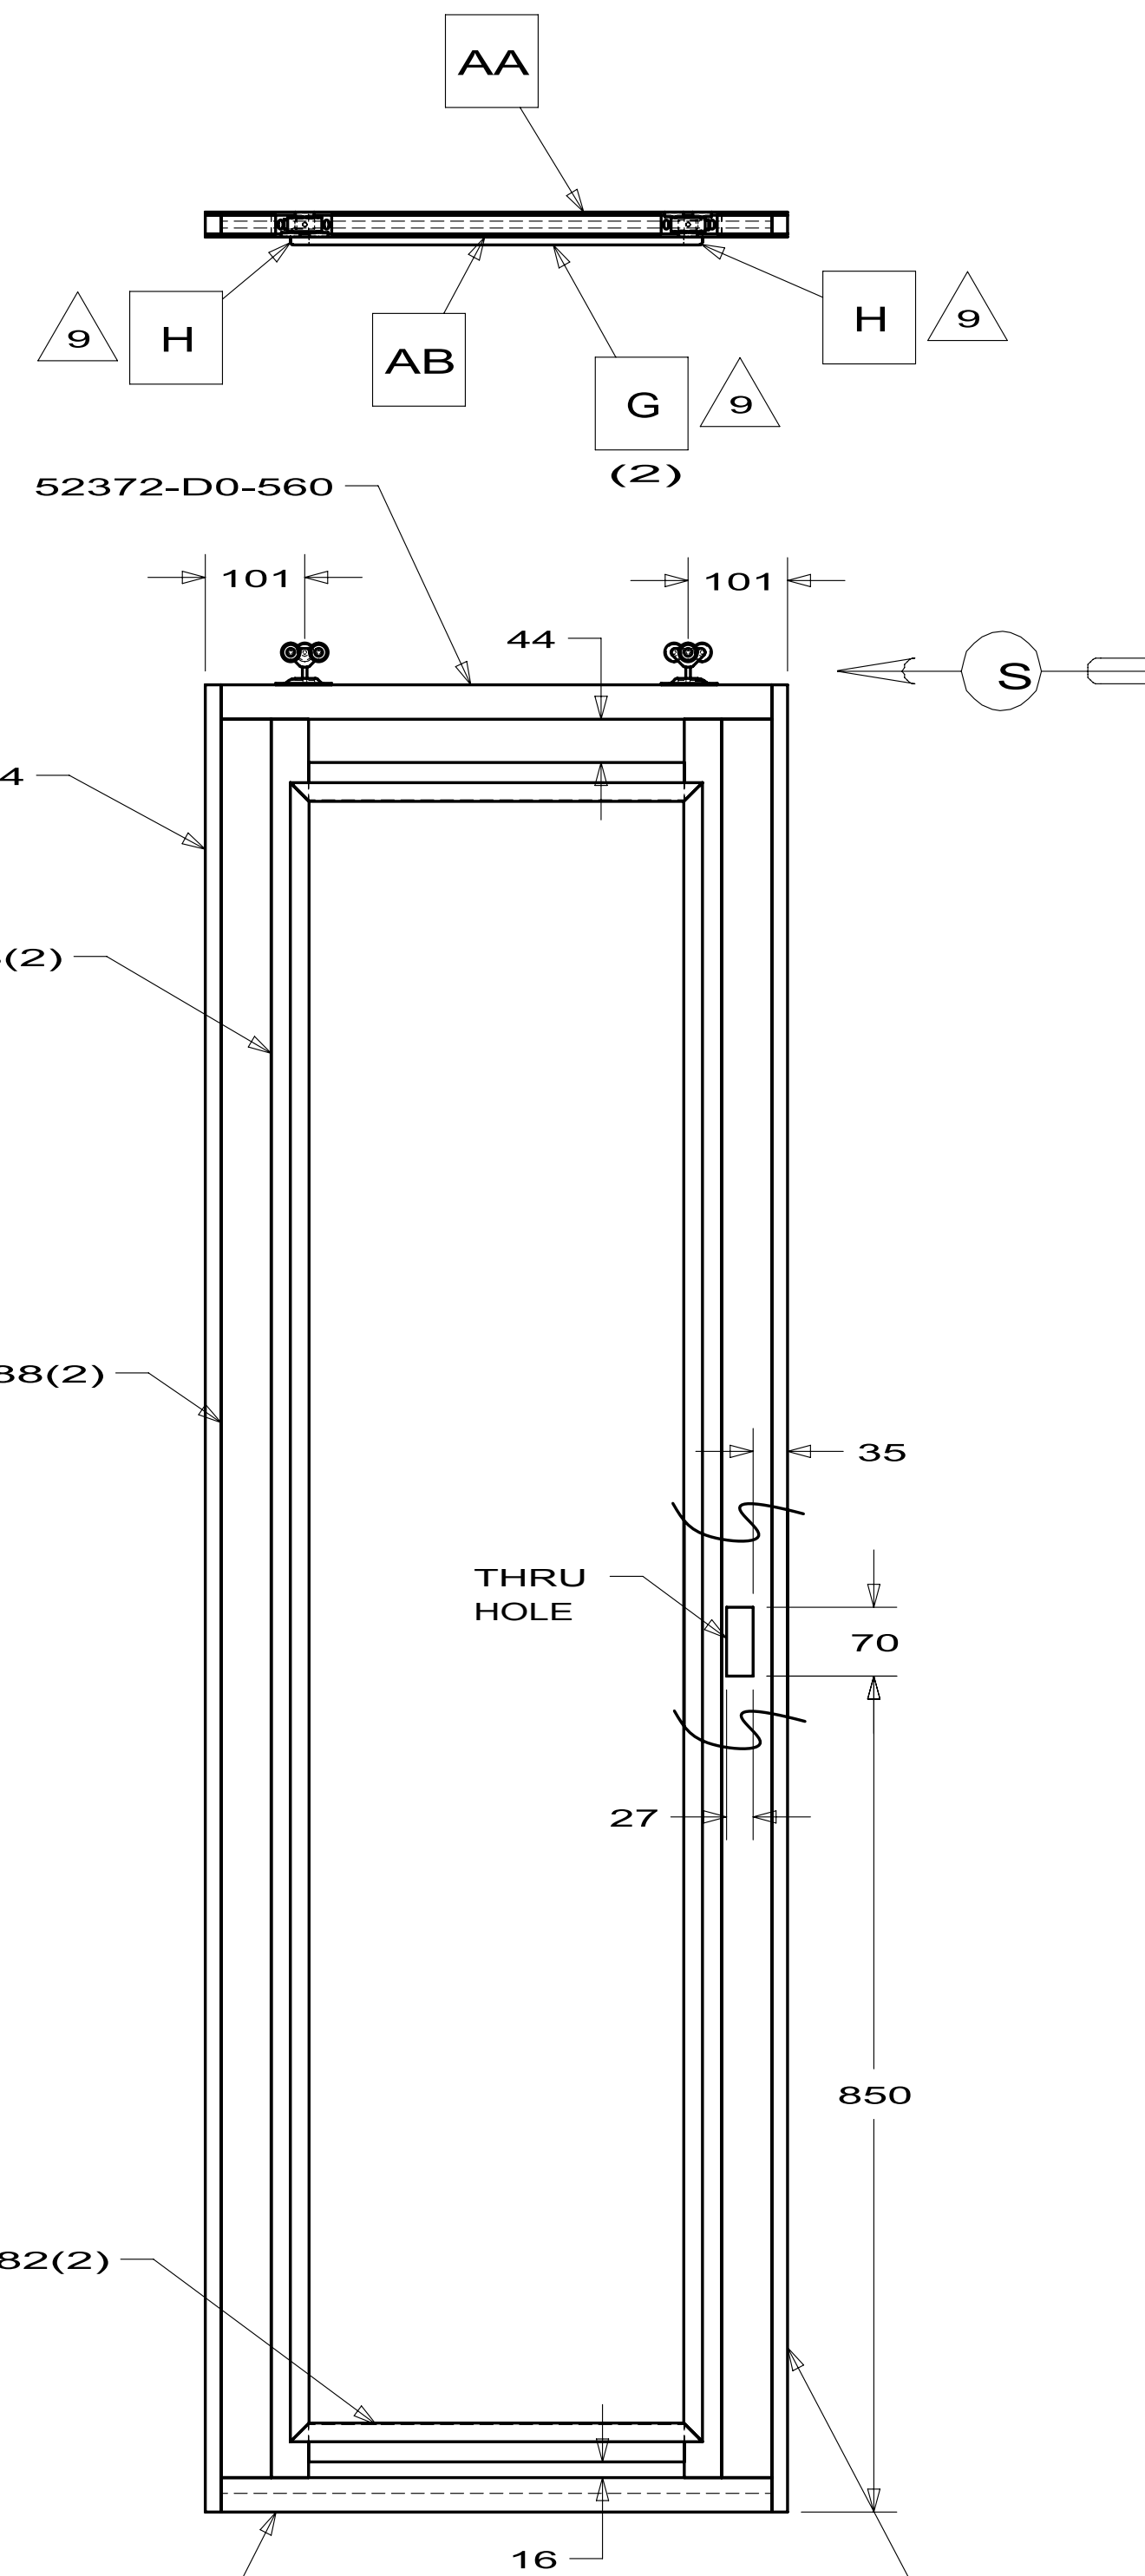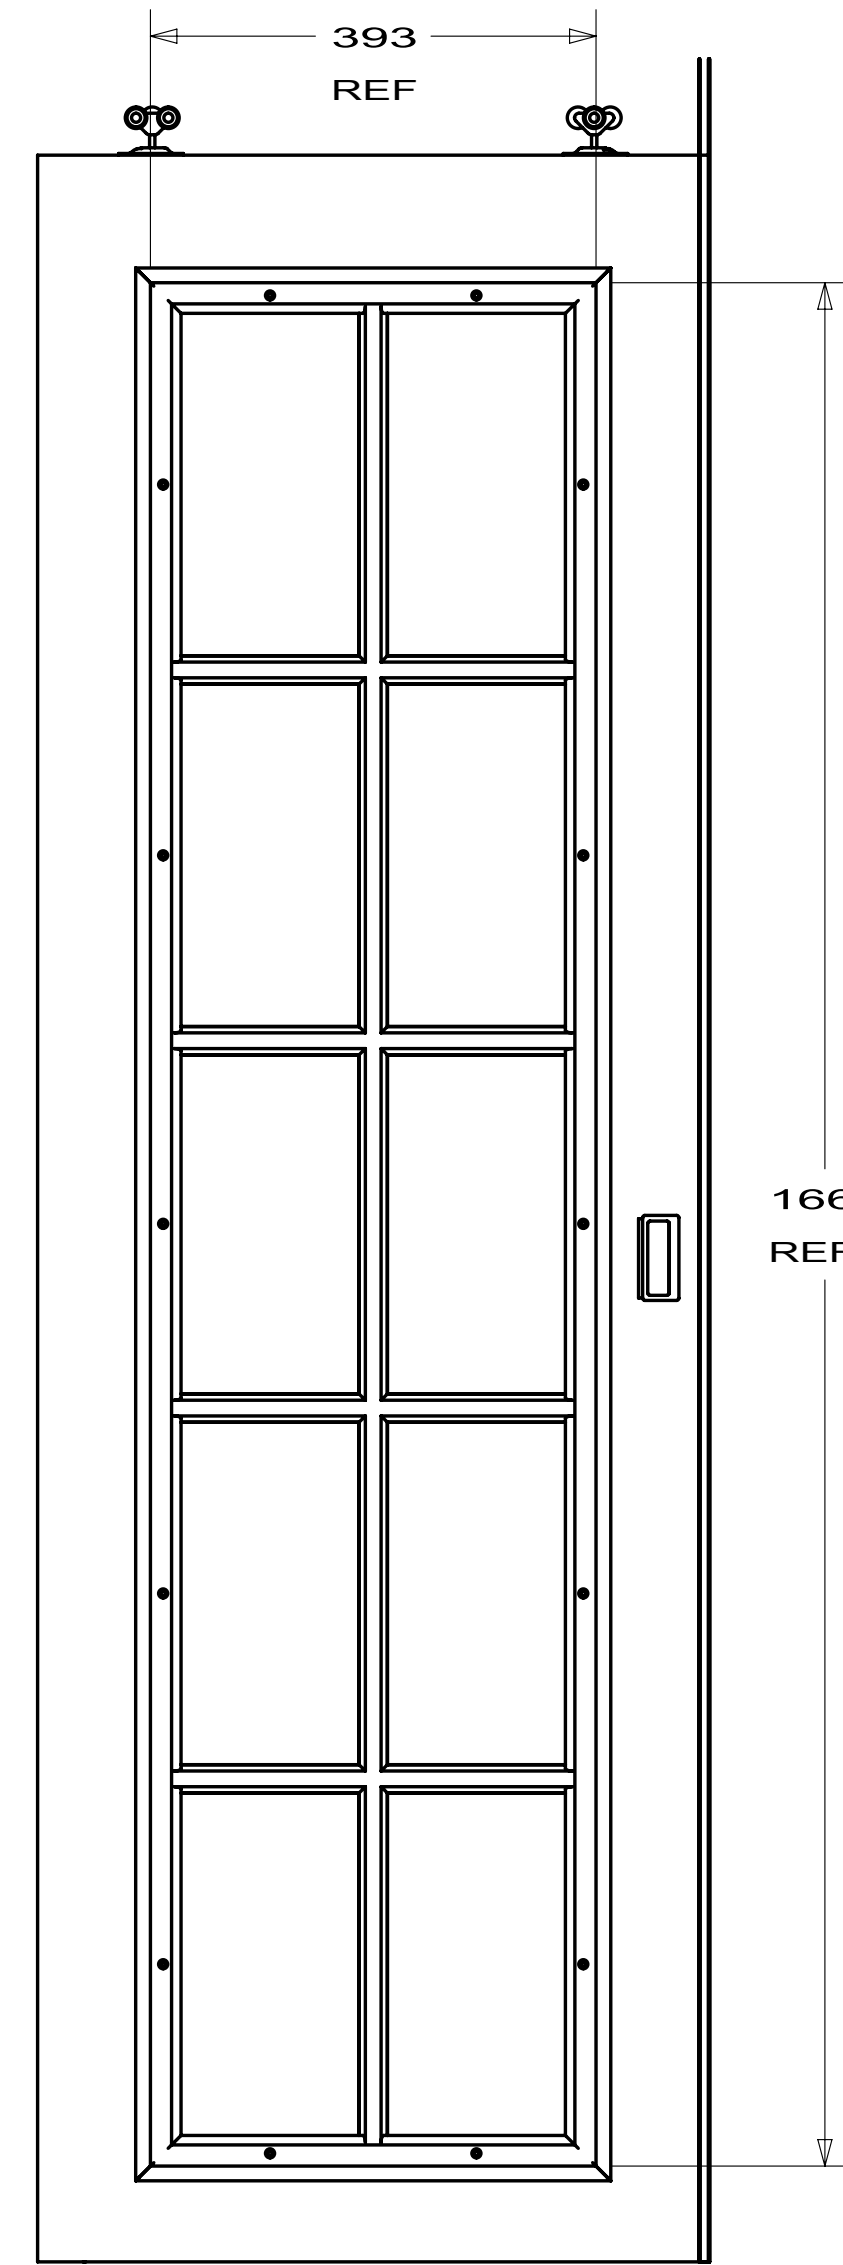


FIRST USED		
09 D37L		
DO NOT SCALE DRAWING		
TITLE:		
DOOR ASM-SLIDING		
SHEET 2	PART NO	REV
	150367	

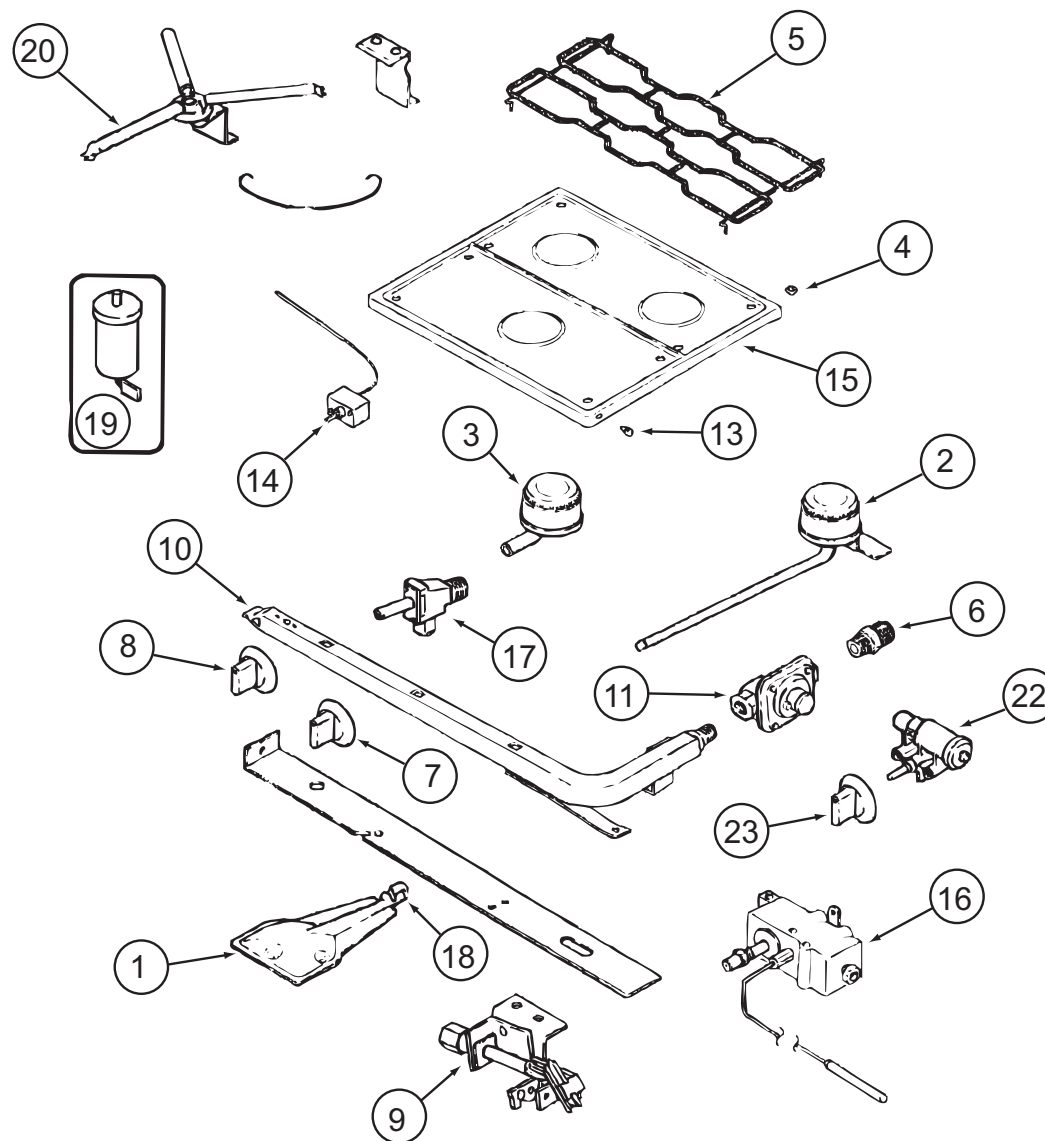

151277-01-01A, 151277-02-01A

151277-01-01A, 151277-02-01A (CONTINUED)


KEY	PART NUMBER	U/M	DESCRIPTION	VENDOR NO.
1	151279-02-700	EA	BURNER - OVEN - W/SHUTTER	74009853
2	112881-04-700	EA	BURNER - TOP/LEFT REAR	74004584
2	126023-01-700	EA	BURNER-TOP (RT-REAR) 5100BTU	74004583
3	112881-04-701	EA	BURNER - TOP/FRONT	74004582
4	102020-01-709	EA	BUMPER-GRATE	8007P020-60
5	112881-04-702	EA	GRATE - BLACK	74007277
6	135065-03-700	EA	FITTING - HALF UNION	74004234
7	128728-01-701	EA	KNOB - BURNER - REAR	74003941 (1 PER)
7	128728-01-702	EA	KNOB - BURNER - FRONT	74003942
8	151279-02-701	EA	KNOB - THERMOSTAT - BLACK	74009858
9	151279-01-700	EA	PILOT - BURNER - 16" SERIES	74009852
10	151279-02-702	EA	PIPE - MANIFOLD	74009856
11	112881-03-701	EA	REGULATOR KIT W/FITTINGS	12001285
13	102020-01-724	EA	BUMPER-MAIN TOP	8003P008-60
14	151279-02-703	EA	THERMOSTAT	74009855
15	151277-01-700	EA	TOP - MAIN (BLACK)	74007287
16	151279-02-704	EA	ELBOW BLOCK ASM (VALVE-OVEN)	74009864
17	151277-01-701	EA	VALVE/REAR - W/SET SCREW	12002254
17	151277-01-702	EA	VALVE/FRONT - W/SET SCREW	12002246
19	112881-04-705	EA	PUSH RING (ELECTRODE MTG)	7104P002-60
19	126023-01-711	EA	ELECTRODE - IGNITER (ONLY)	7432P077-60
20	126023-01-736	EA	FLASH TUBE EXTENSION (REAR)	74003326
20	126023-01-737	EA	FLASH TUBE EXTENSION (FRONT)	74003327
21	112881-04-708	EA	CLIP-FLASH TUBE	7112P068-60
22	126023-01-735	EA	KIT - IGNITOR TOP BRNER & KNOB	12001296=74002413&4
23	128728-01-707	EA	KNOB - IGNITOR	74003944
26	112881-04-709	EA	SHIELD-SPARK	3604F211-45
			CONTACT WINNEBAGO PART SALES FOR UNLISTED COMPONENT(S)	

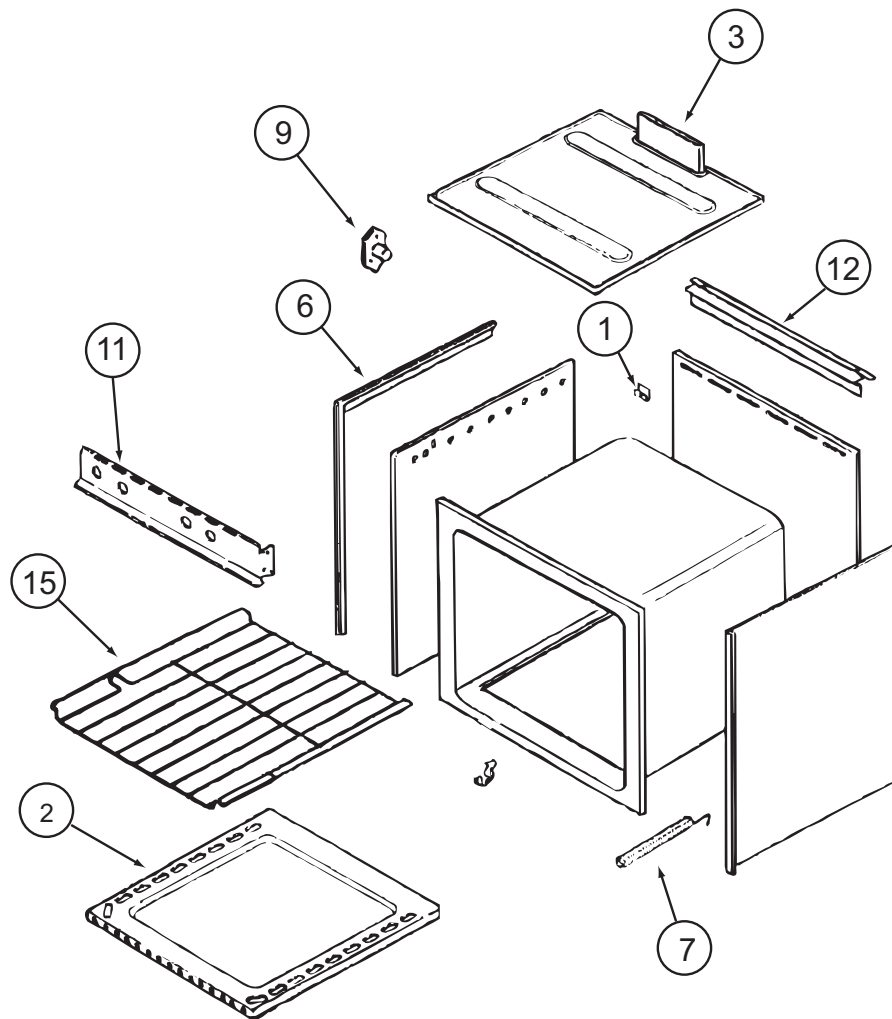

151277-01-01A (CONTINUED)


KEY	PART NUMBER	U/M	DESCRIPTION	VENDOR NO.
2	126023-01-731	EA	BOTTOM - OVEN	2205F016-19
3	126023-01-718	EA	FLUE BOX ASSEMBLY	4006W075-80
6	126023-01-713	EA	TRIM - SIDE (RIGHT) BLACK	74002827
6	126023-01-714	EA	TRIM - SIDE (LEFT) BLACK	74002828
7	135066-03-700	EA	SPRING - OVEN DOOR	74001835
9	128728-01-703	EA	PIN/T-NUT F/HINGE	7103P109-60
15	126023-01-716	EA	RACK - OVEN	74003106


CONTACT WINNEBAGO PART SALES FOR UNLISTED COMPONENT(S)

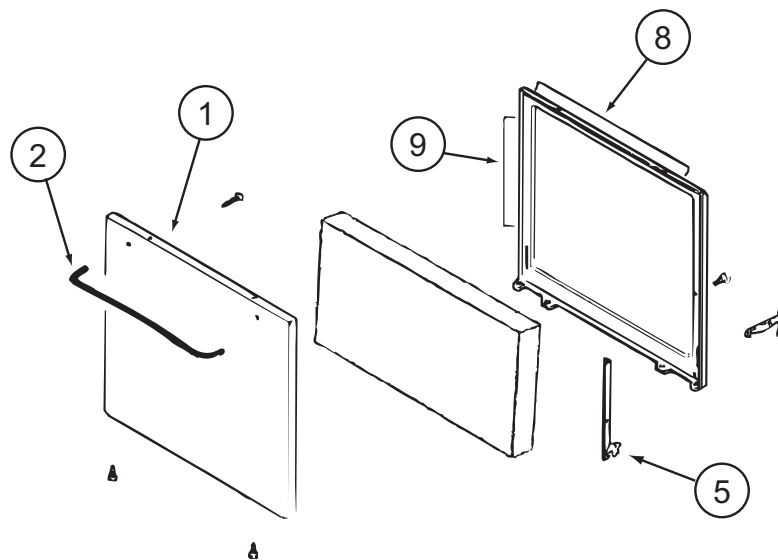


151277-01-01A (CONTINUED)

KEY	PART NUMBER	U/M	DESCRIPTION	VENDOR NO.
1	102022-01-704	EA	GLASS-OUTER	7902P261-60
1	112881-01-713	EA	DOOR/OVEN-TEXT/BLK NO WINDOW	2401F126-70
2	128727-01-701	EA	HANDLE - OVEN DOOR	74003929
5	151277-01-704	EA	HINGE KIT-OVEN DR/LT	12400028
5	151277-01-705	EA	HINGE KIT-OVEN DR/RT	12400029
8	126023-01-732	EA	SEAL/OVEN DR TOP	7212P014-60
9	135066-03-714	EA	SEAL - OVEN DOOR SIDES	7212P039-60
CONTACT WINNEBAGO PART SALES FOR UNLISTED COMPONENT(S)				

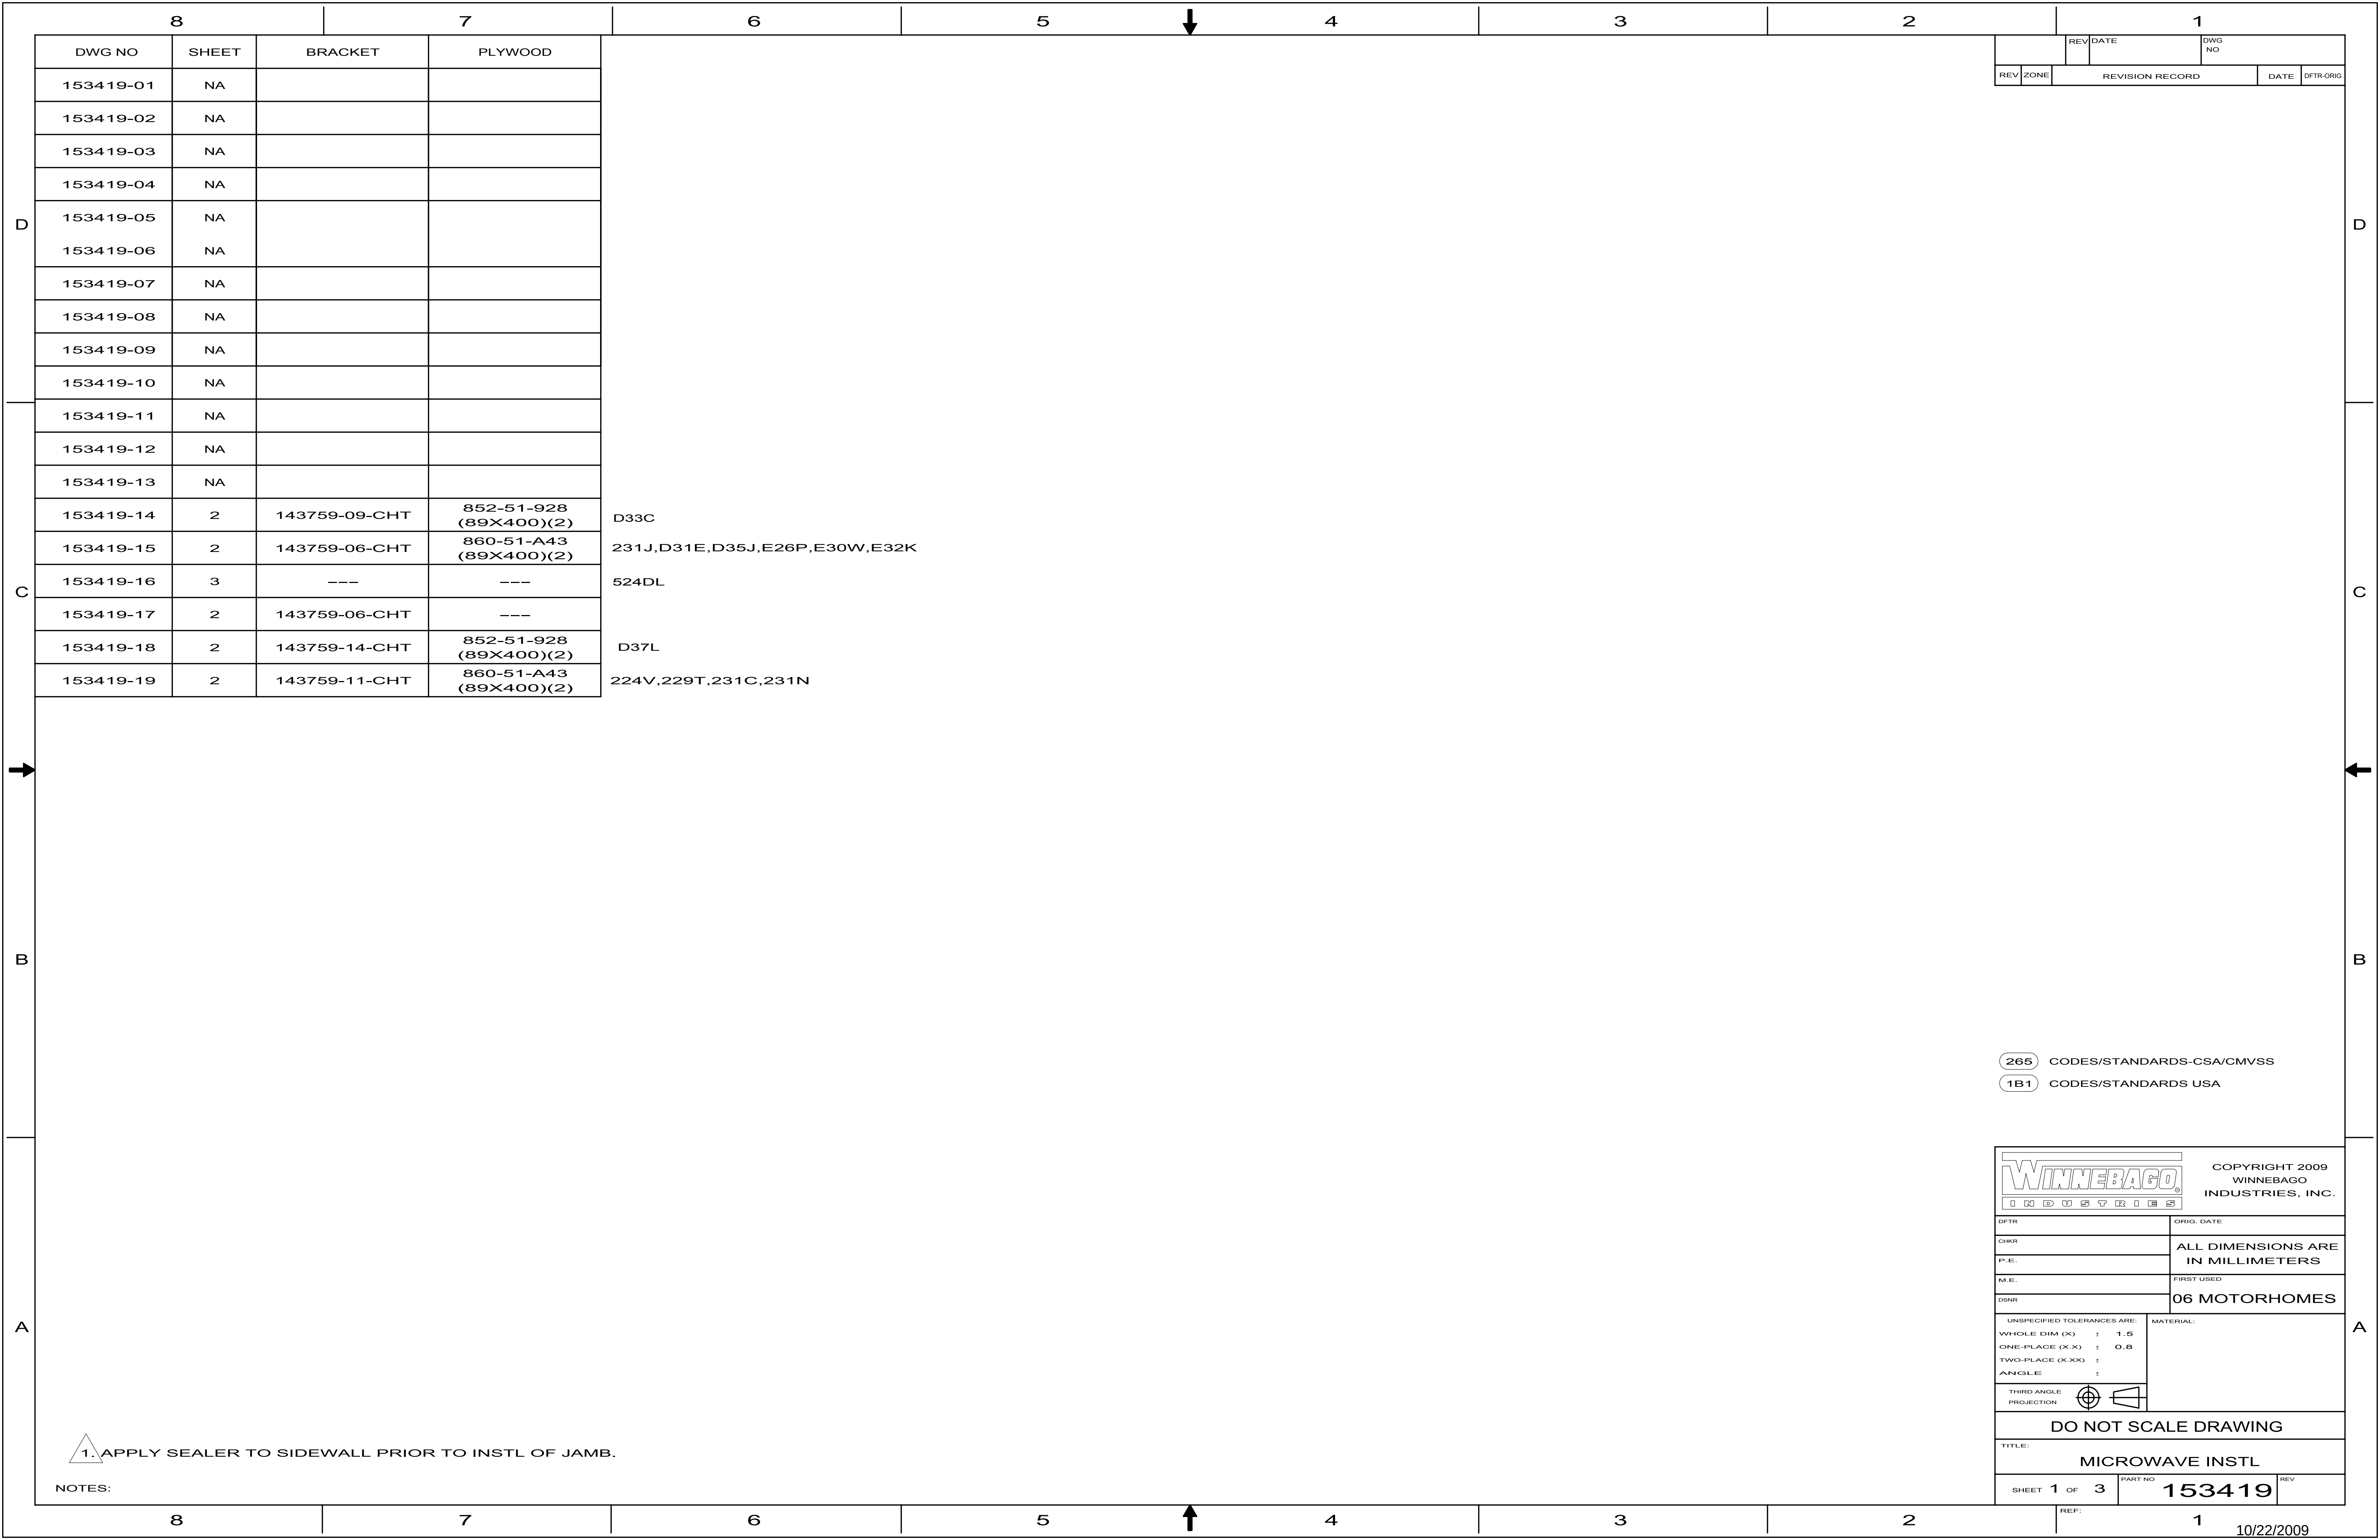


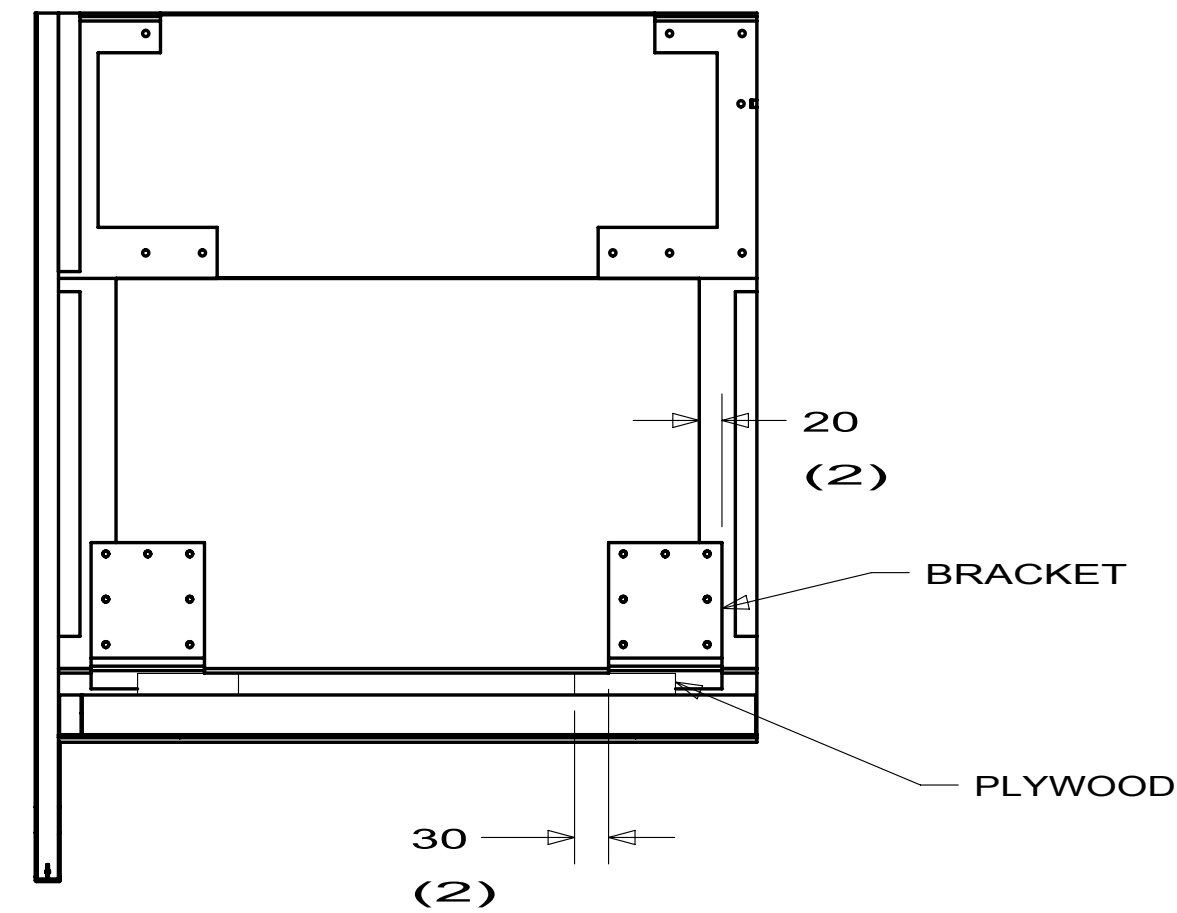

VIEW X

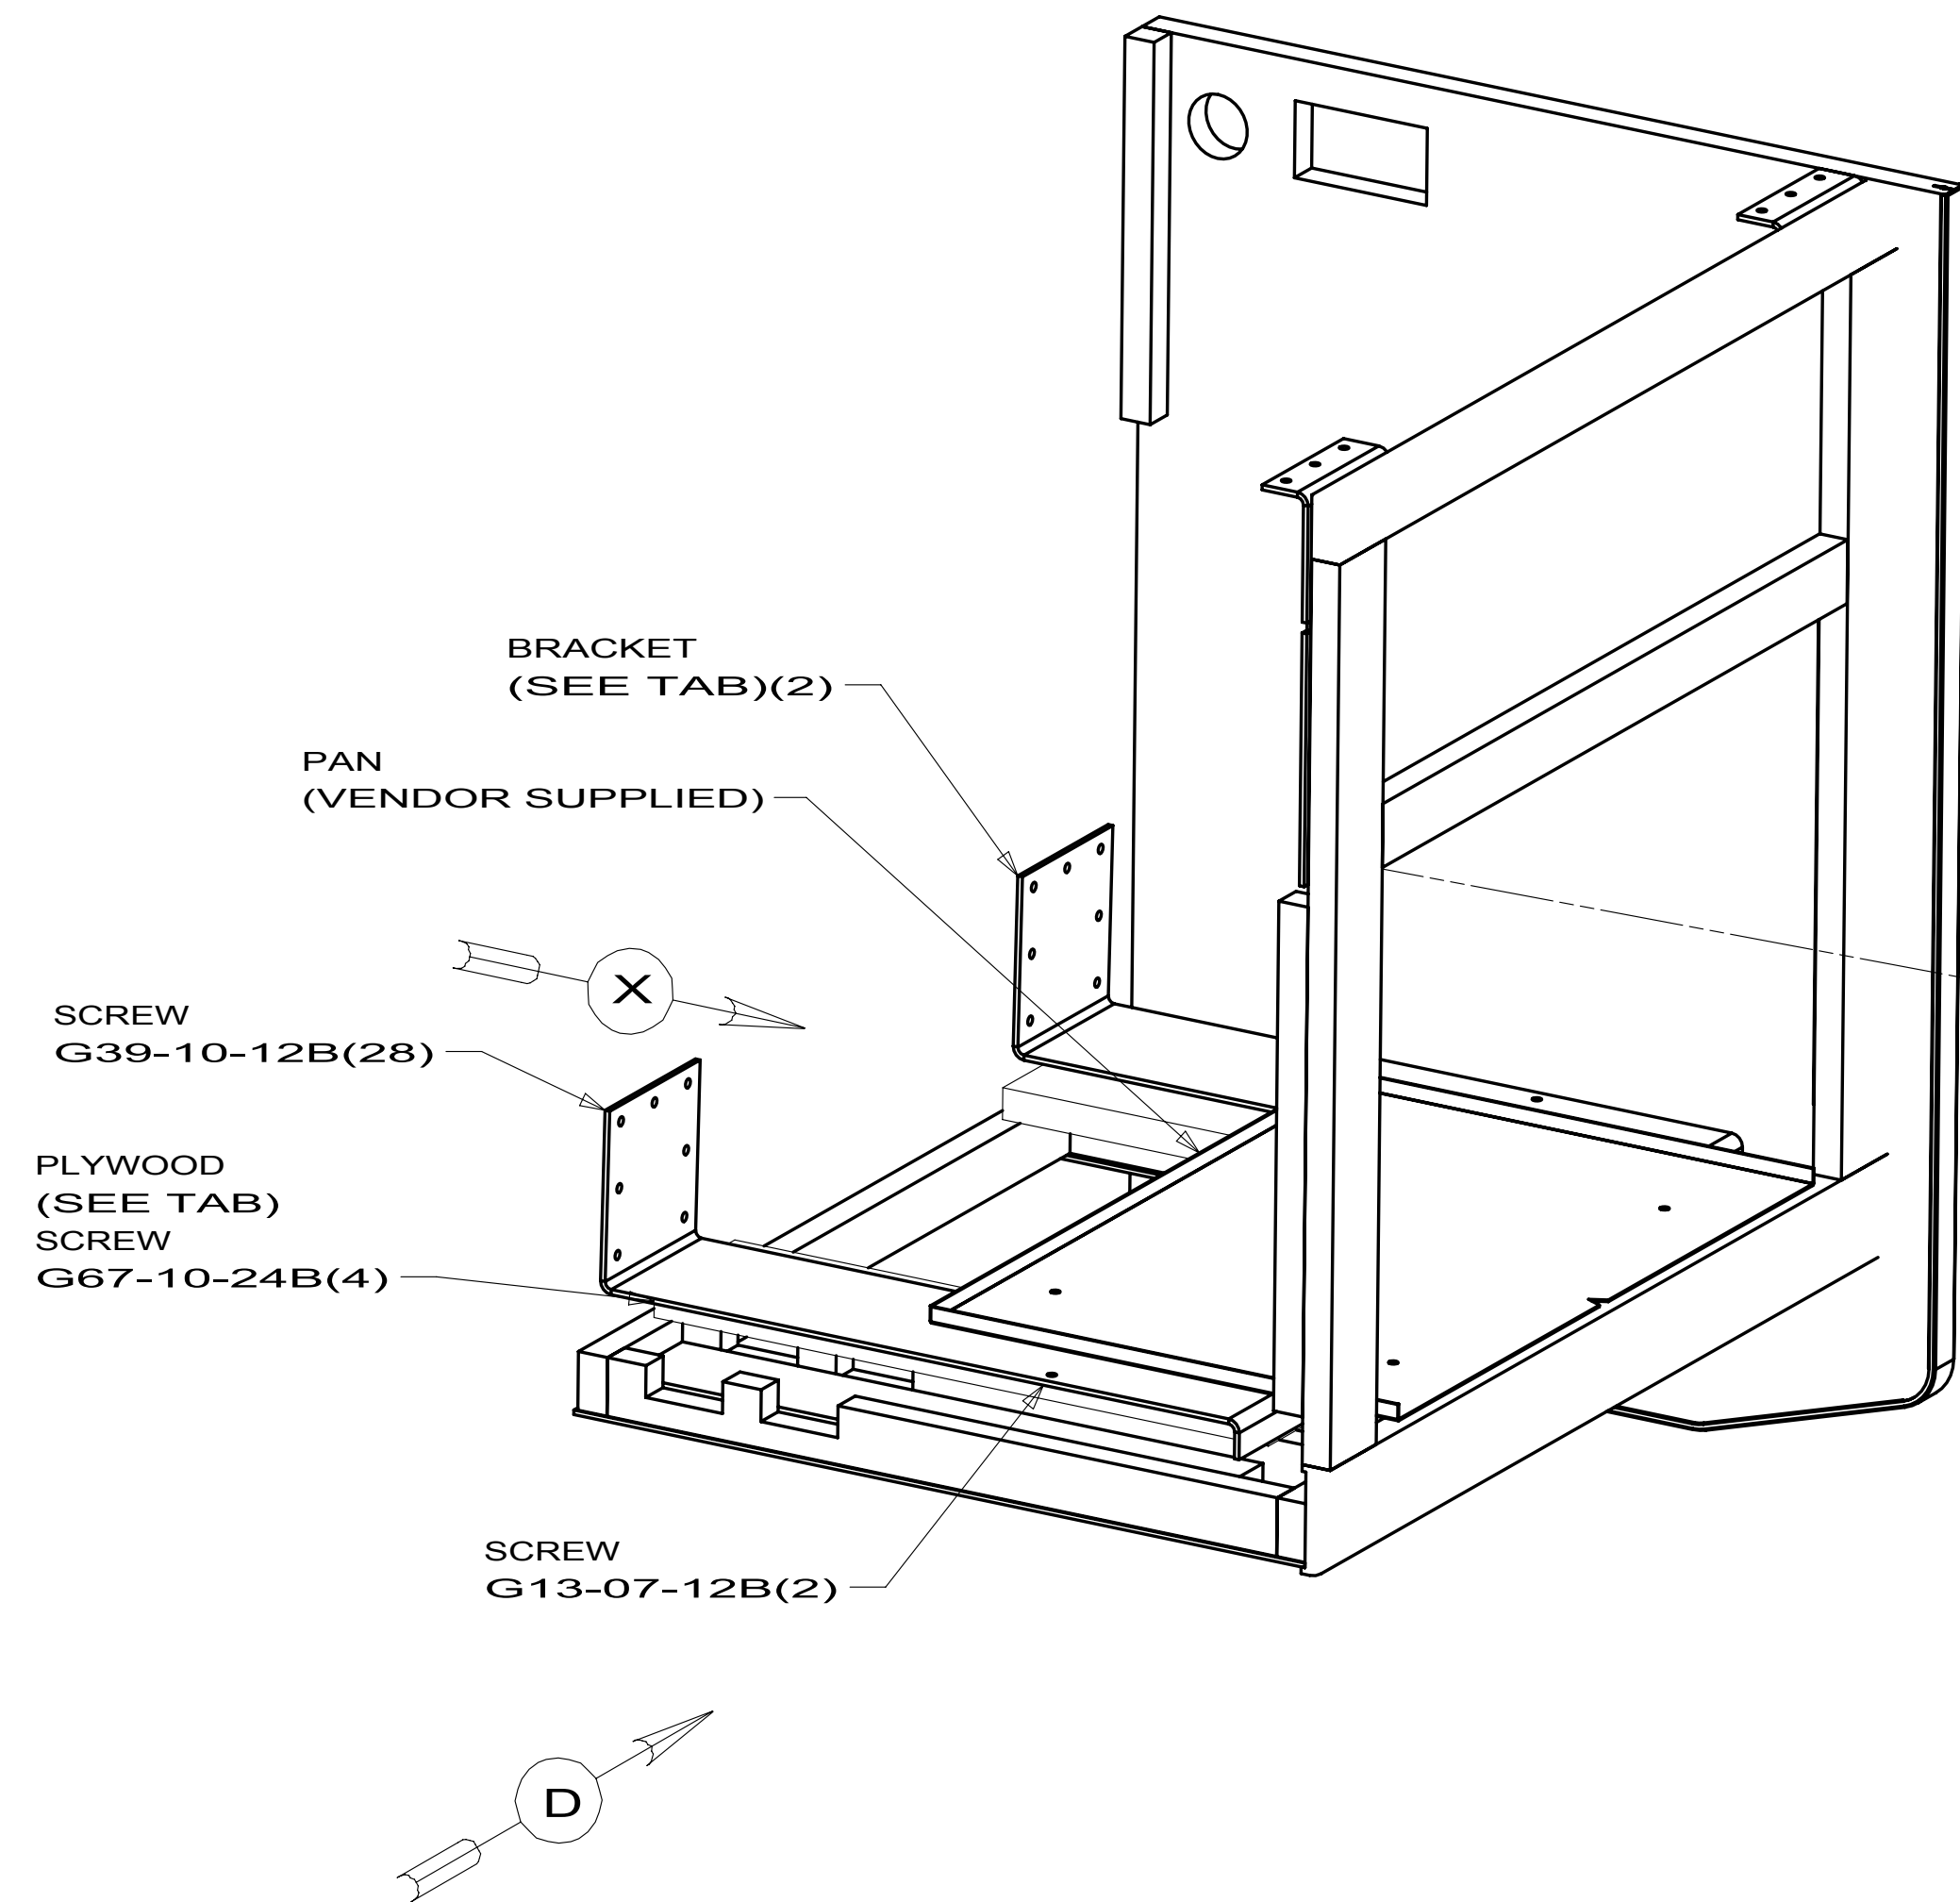

CABINET ASM

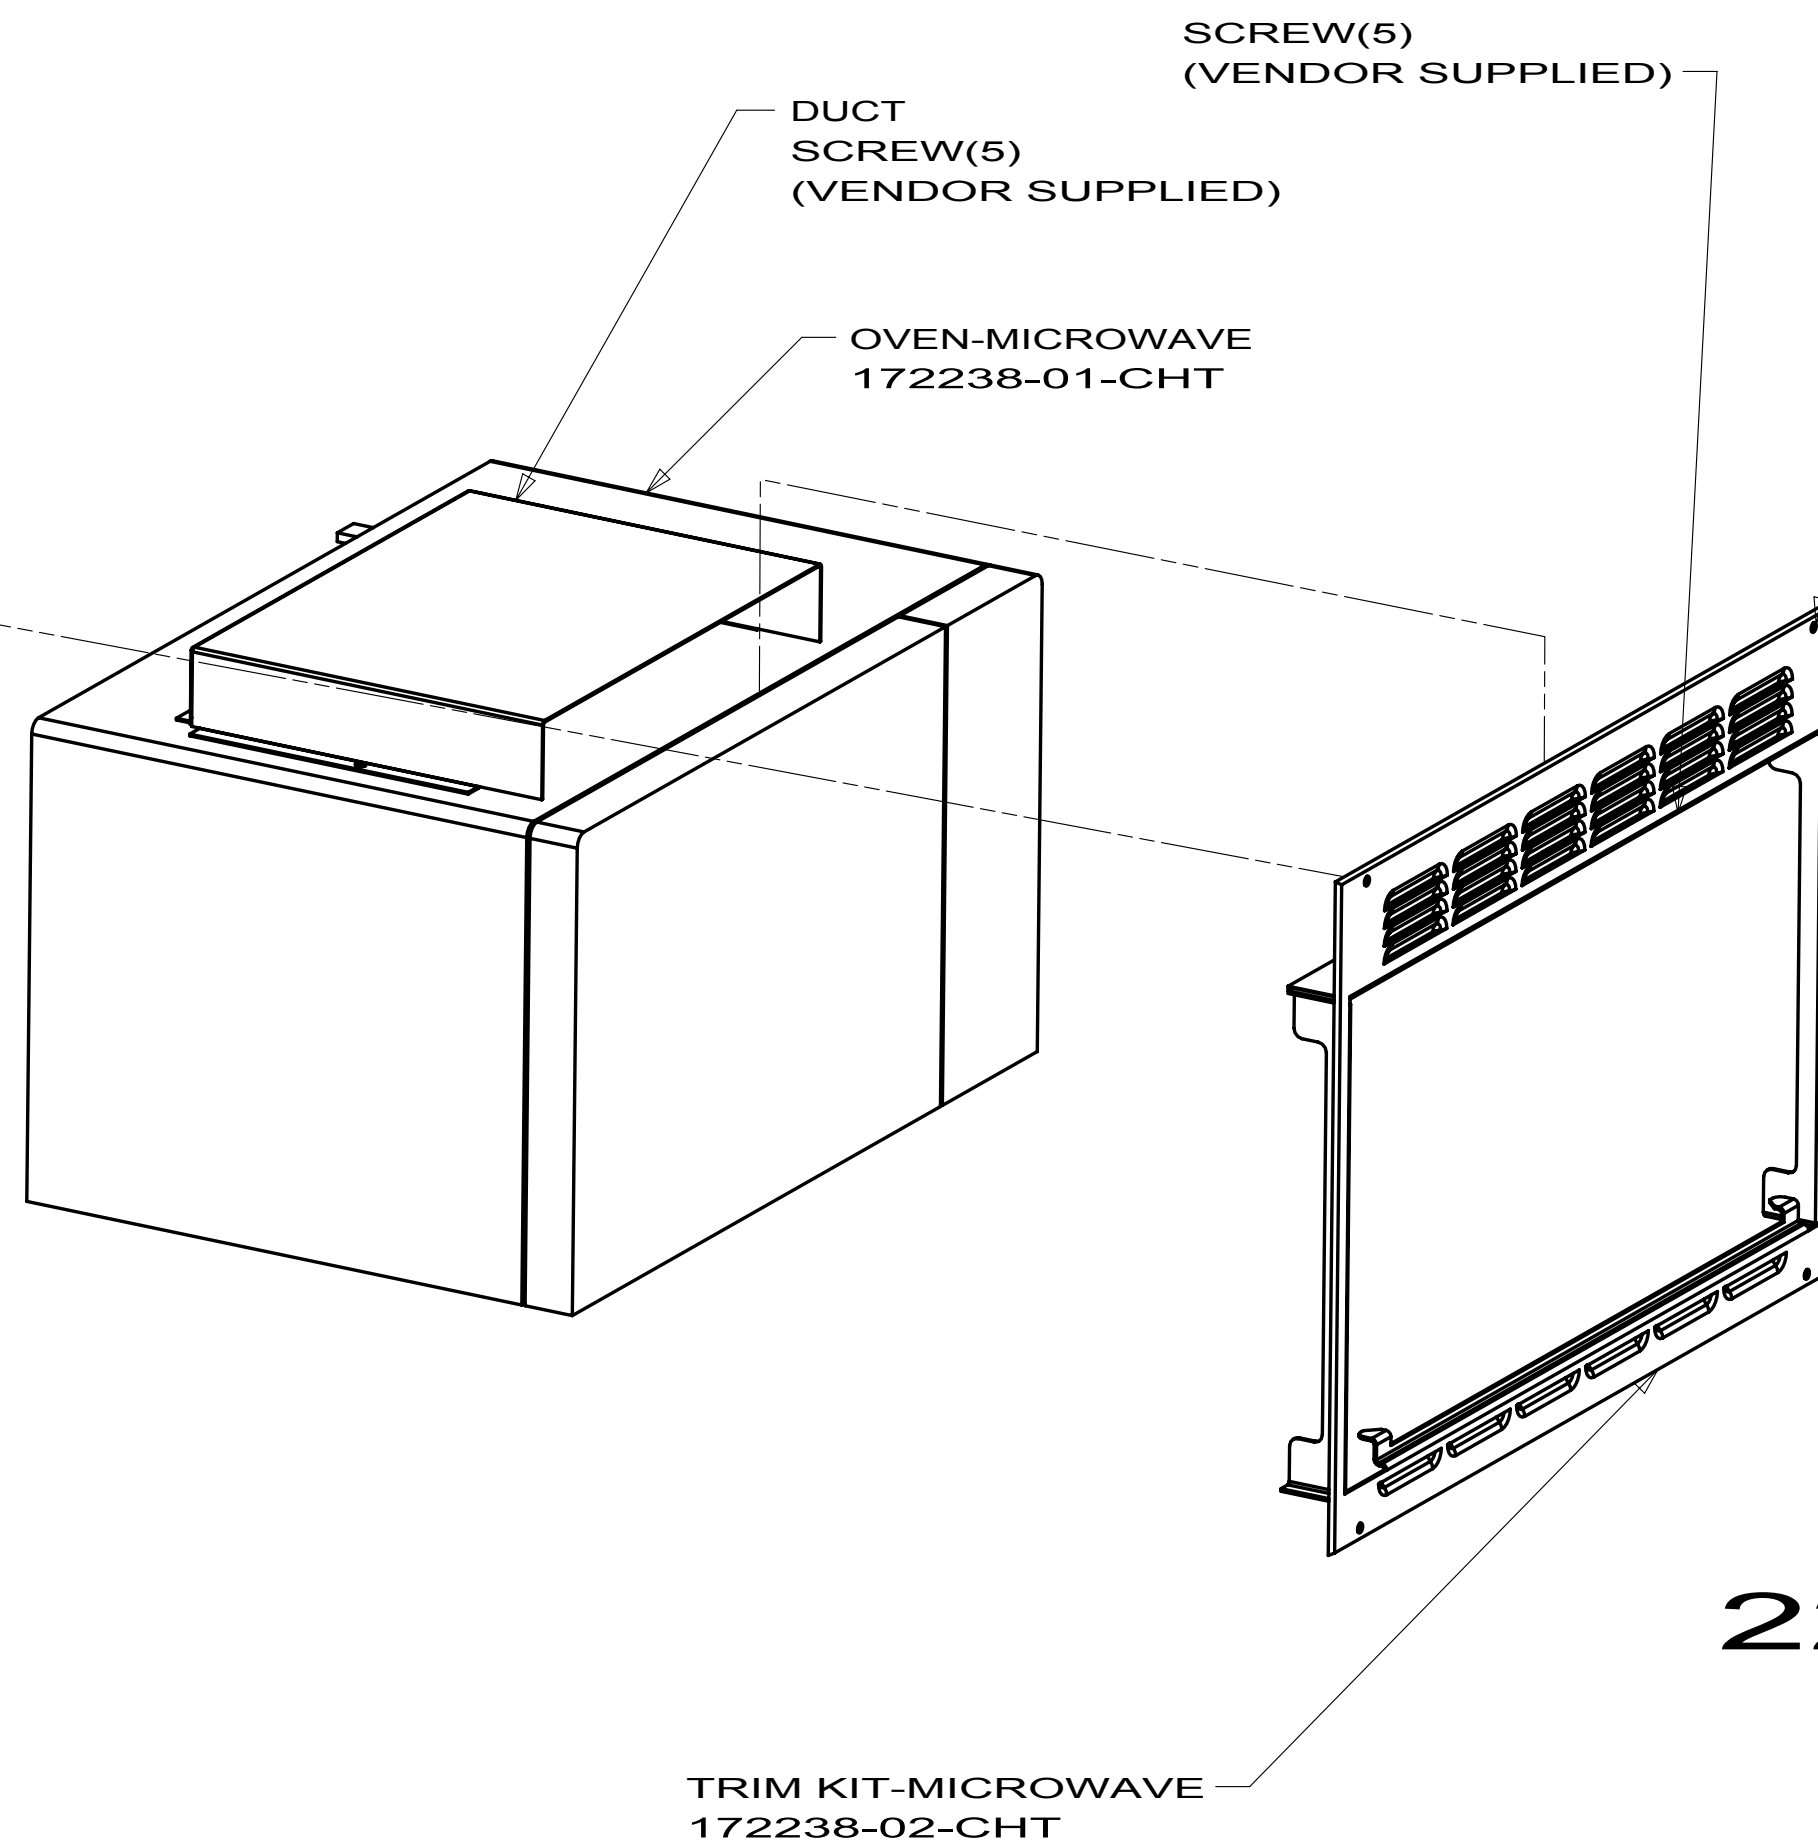

153419-14
D33C

153419-15
231J, D31E, D35J
E26P, E30W, E32K


153419-18
D37L

153419-19
224V, 229T, 231C, 231N

FIRST USED			06 MOTORHOMES
TITLE:			DO NOT SCALE DRAWING
SHEET 2			PART NO 153419
			REV

8		7			6			5	
DWG NO	TABLE ASM-DINETTE	TRIM	A	B	HOLDER	BRACKET	SHEET		
165979-01	171152-01-XXX	167749-01-CHT	756	1057	164128-02-CHT	165719-01-CHT	1		
165979-02	171152-02-XXX	167749-02-CHT	590	1057	164128-02-CHT	165719-01-CHT	1		
165979-03	162788-09-CHT	162788-07-CHT	746	1054	164128-02-CHT	165719-01-CHT	2		
165979-04	162788-10-CHT	162788-08-CHT	636	1054	164128-02-CHT	165719-01-CHT	2		
165979-05	171152-03-XXX	167749-01-CHT	756	960	164128-02-CHT	165719-01-CHT	1		
165979-06	162788-16-CHT	162788-17-CHT	585	1054	164128-02-CHT	165719-01-CHT	2		
165979-07	162788-20-CHT	162788-28-CHT	615	950	164128-02-CHT	165719-01-CHT	2		
165979-08	162788-22-CHT	162788-17-CHT	580	1034	164128-02-CHT	165719-01-CHT	2		
165979-09	162788-23-CHT	162788-24-CHT	600	1054	164128-02-CHT	165719-01-CHT	2		
165979-10	171152-02-XXX	169348-01-CHT	590	1082	164128-02-CHT	165719-01-CHT	3		
165979-11	171152-04-XXX	167749-03-CHT	710	1057	164128-02-CHT	165719-01-CHT	1		
165979-12	162788-30-XXX	162788-31-CHT	722	1090	164128-02-CHT	165719-01-CHT	2		
165979-13	171152-05-XXX	167749-04-CHT	900	1057	164128-02-CHT	165719-01-CHT	1		
165979-14	162788-34-CHT	162788-35-CHT	770	1057	164128-02-CHT	165719-01-CHT	1		
165979-15	162788-36-CHT	162788-37-CHT	900	1057	164128-02-CHT	165719-01-CHT	2		
165979-16	162788-38-CHT	162788-38-CHT	746	938	164128-02-CHT	165719-01-CHT	1		
165979-17	171152-06-XXX	167749-05-XXX	722	1080	164128-02-CHT	165719-01-CHT	1		

RELEASE		REV	DATE	DWG NO	165979
REV	ZONE	REVISION RECORD			DATE
					DATE
					DATE

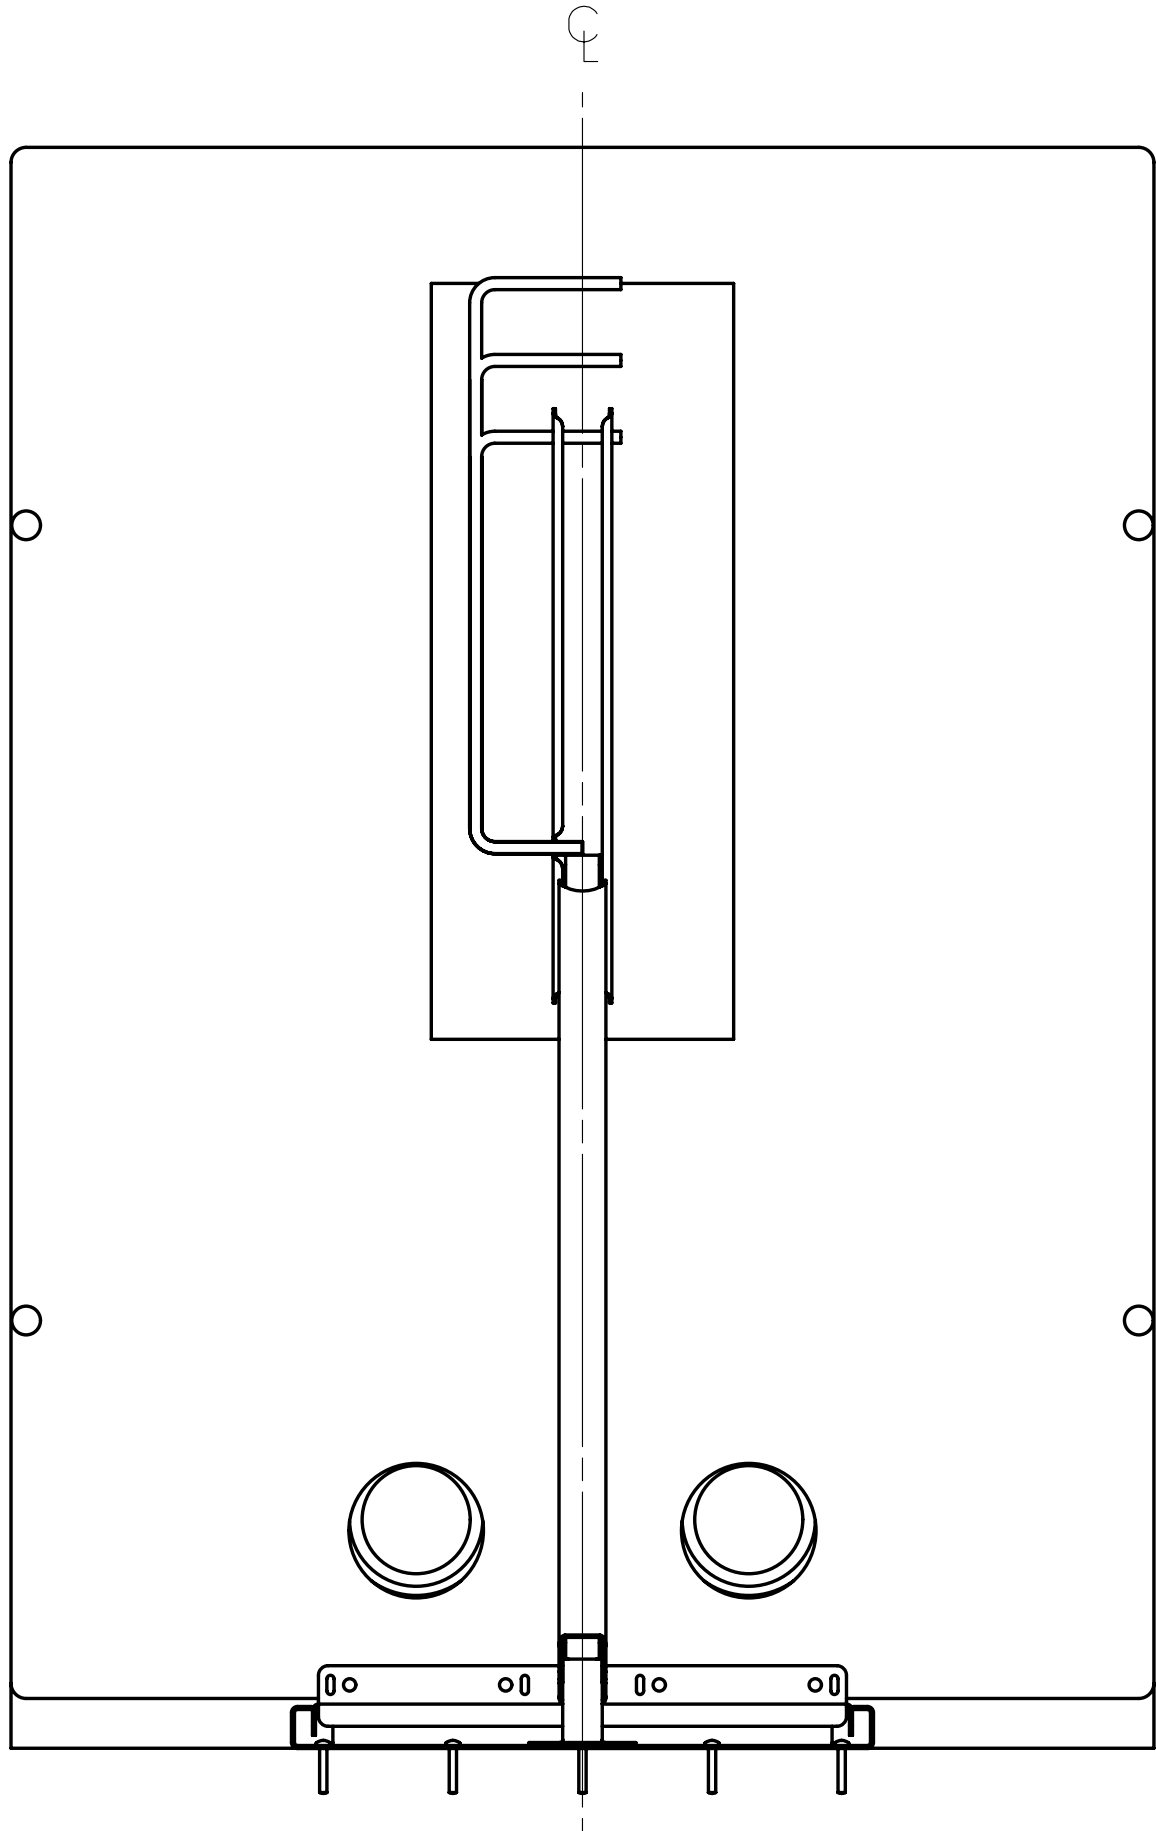

VIEW C

165979-01 D35J,P40L
165979-02 P39N,P34Y
165979-05 J32H
165979-11 P40T
165979-13 D33C,J37F
165979-14 E30W
165979-16 E26P
165979-17 D37L

TABLE ASM-DINETTE
(SEE TAB)
SCREW
G11-08-12B(9)

HOLDER
164128-02-CHT


TRIM
(SEE TAB)
(CENTERED)
SCREW
G11-10-12D(4)



BRACKET-MOUNTING,DINETTE
165719-01-01A
SCREW
G3910-12-370(11)

2 FINISHED SIZE.

1. TABLE MUST SUPPORT UP TO 300 LBS CENTERED,
305 MM FROM END. TABLE IS TO REST ON A 14 MM
LEDGE ON EACH SIDE.

NOTES:

 WINNEBAGO® I N D U S T R I E S		COPYRIGHT 2009 WINNEBAGO INDUSTRIES, INC.	
DFTF		ORIG. DATE	
CHRR		ALL DIMENSIONS ARE IN MILLIMETERS	
P.E.			
M.E.		FIRST USED	
DSNR		09 J32H	
UNSPECIFIED TOLERANCES ARE:		MATERIAL:	
WHOLE DIM (X) ± 1.5			
ONE-PLACE (X.X) ± 0.8			
TWO-PLACE (X.XX) ±			
ANGLE ±			
THIRD ANGLE PROJECTION			
DO NOT SCALE DRAWING			
TITLE:			
TABLE COMPLETE-DINETTE			
SHEET 1 OF 3		PART NO	REV
		165979	

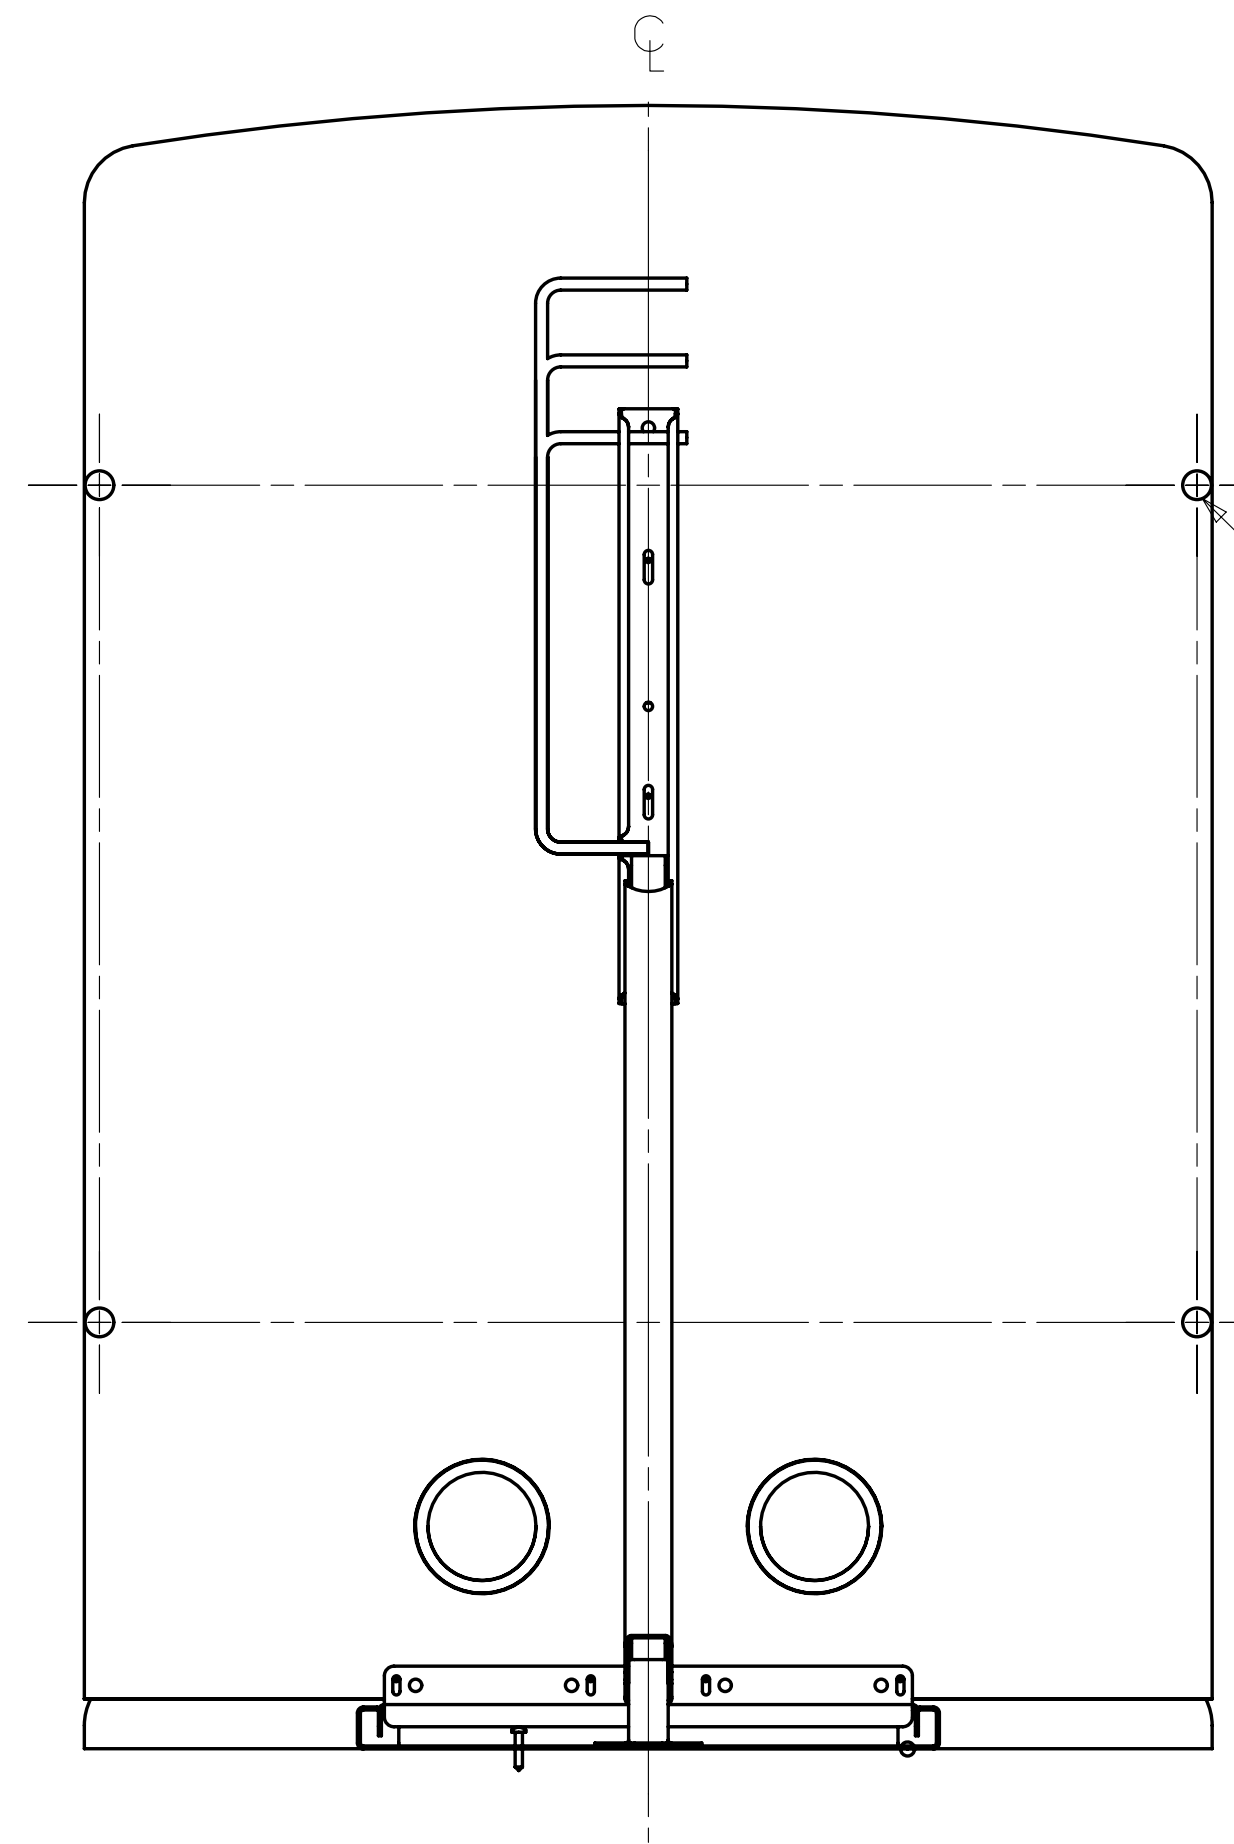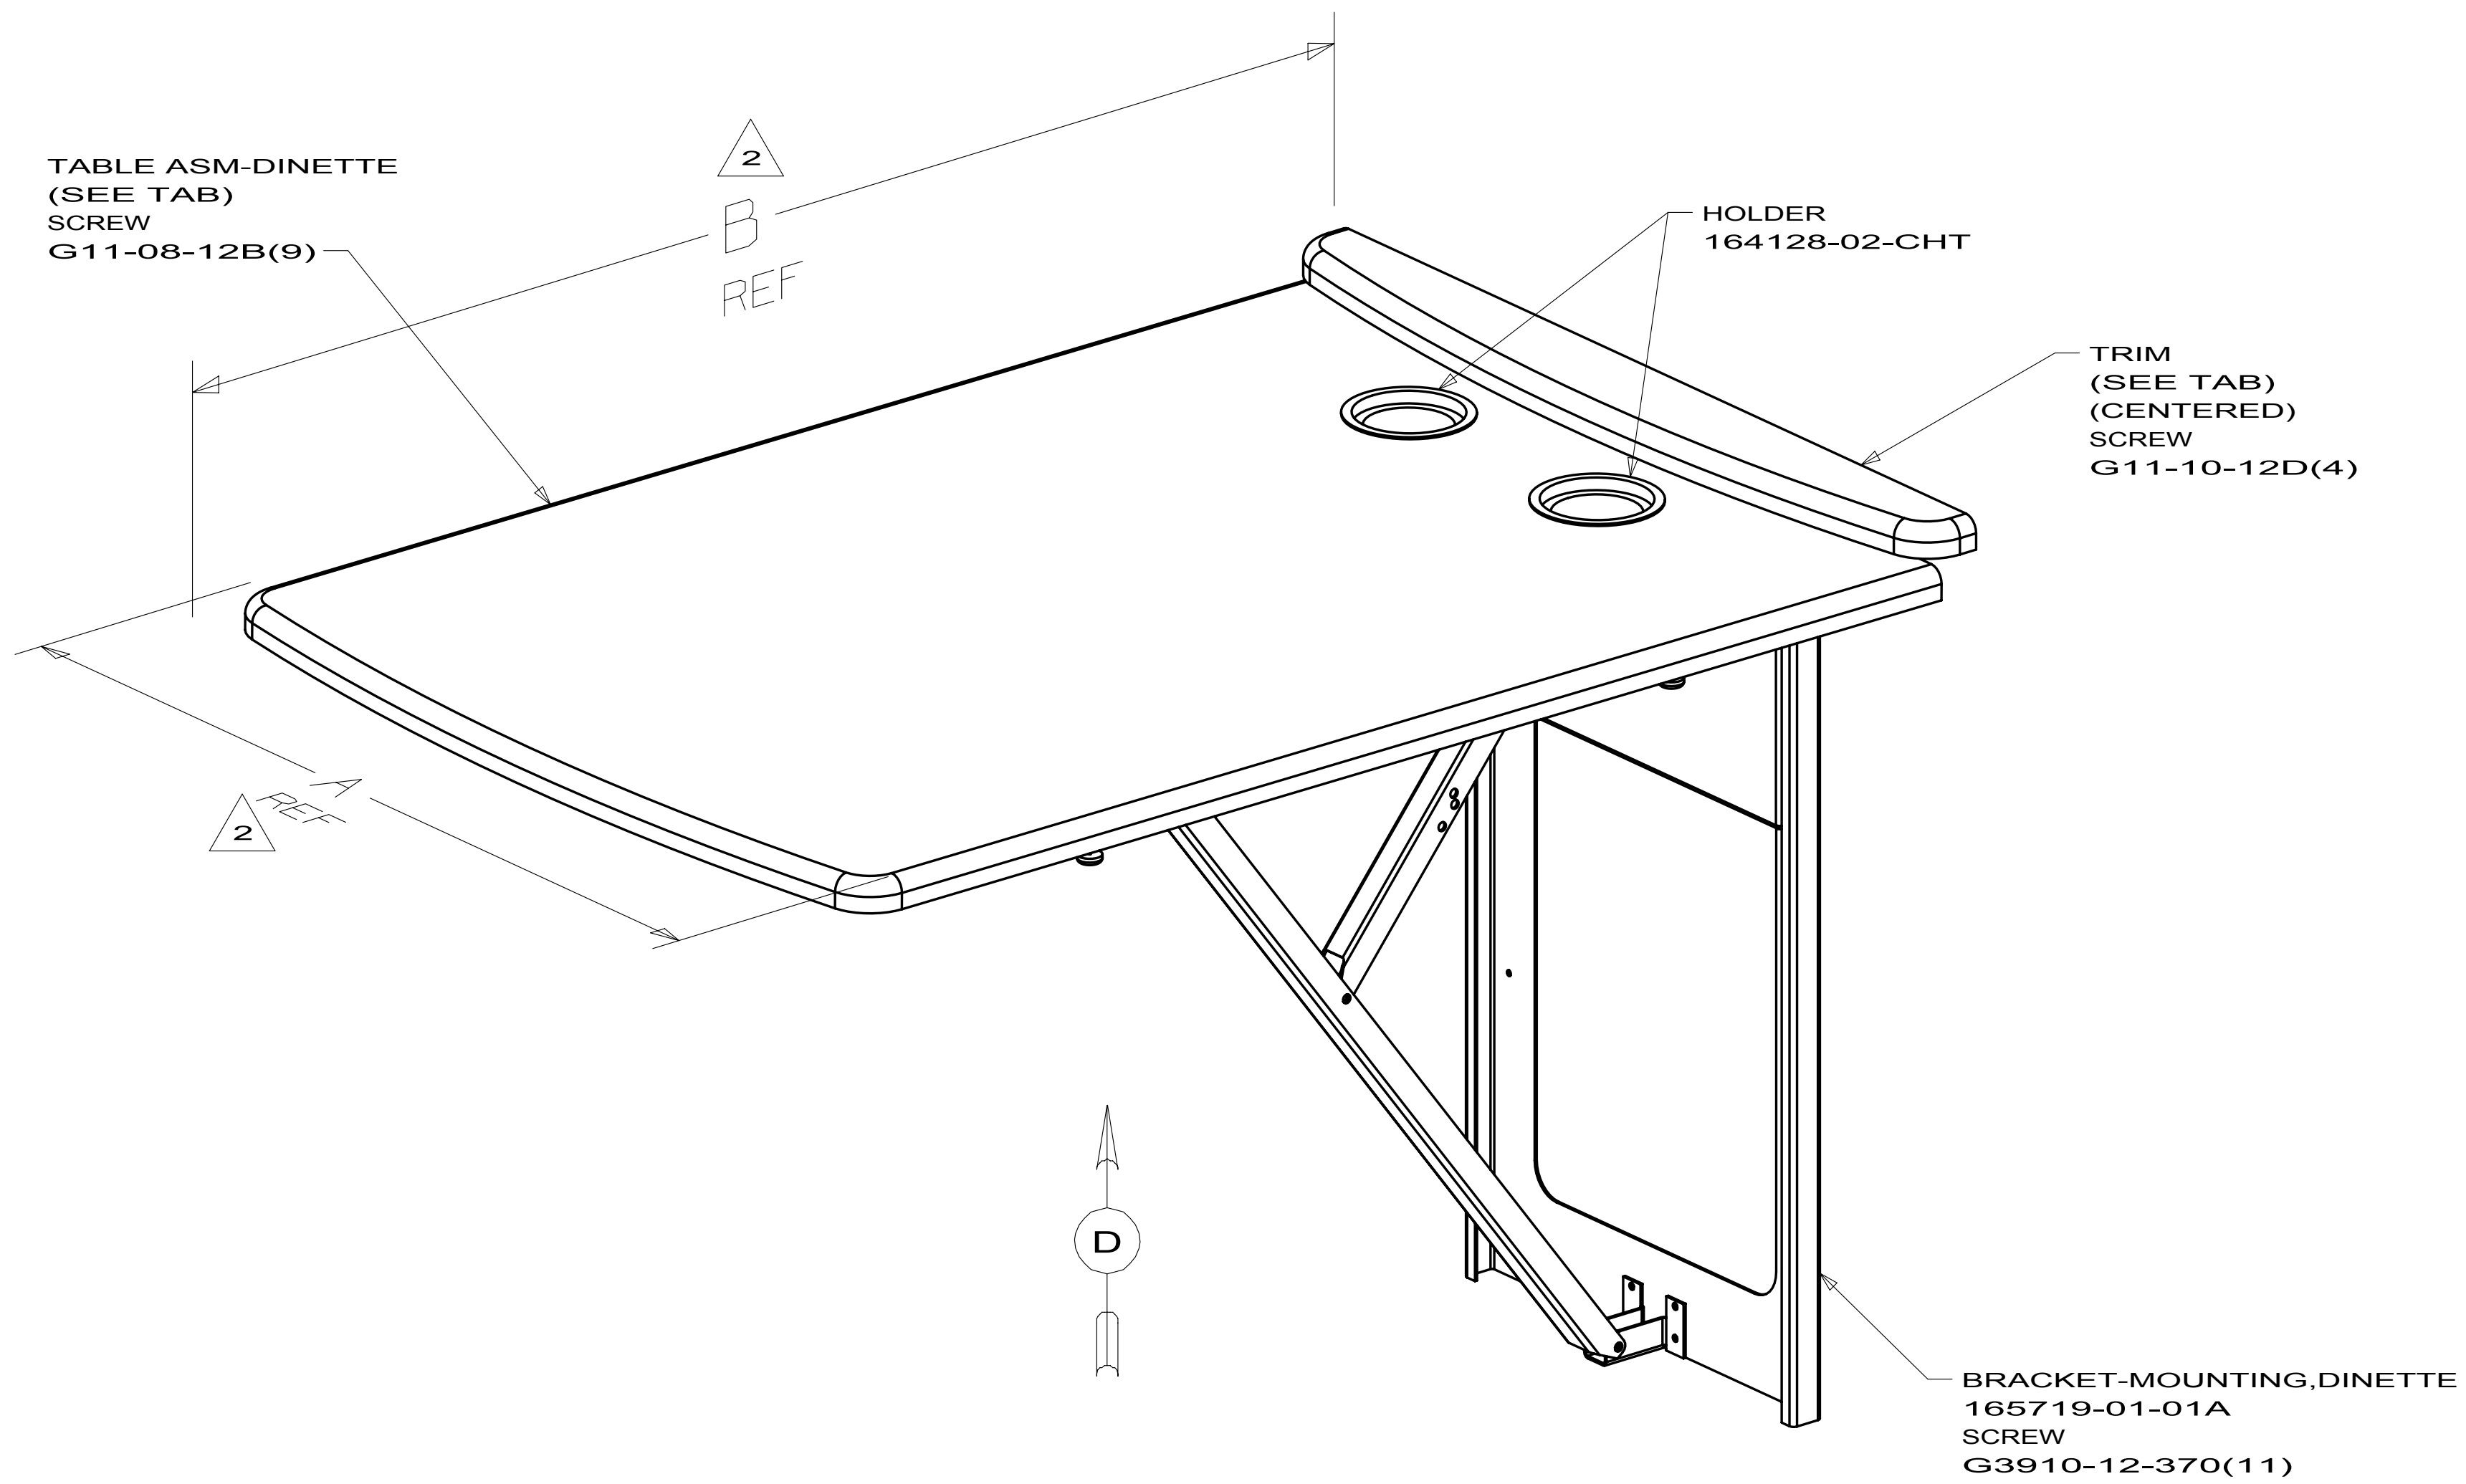

165979-03 D35J
165979-04 329B
165979-06 331C
165979-07 730C
165979-09 D31E
165979-12 D37L
165979-15 D33C

FIRST USED		
09 J32H		
DO NOT SCALE DRAWING		
TITLE: TABLE COMPLETE-DINETTE		
SHEET 2	PART NO 165979	REV

1 LATCH-DOOR,GRABBER W/KEEPER
117095-03-CHT

COUNTERTOP ASM
169494-11-XXX

TABLE ASM
169494-01-XXX

HINGE TABLE FOLDING
111535-01-000

COUNTER TOP ASM
169494-12-XXX

FACE ASM-DRAWER
161080-P0-XXX

43

SLIDE-DRAWER,DRAWER
153000-12-CHT (2) (UP TO 06-14-09
166123-12-CHT(AFTER 06-15-09)

C
(ON EDGE)

052372-A0-354 (2)
(FAR SIDE)


052372-D0-600 (2)
(ON EDGE)

052372-A0-560 (2)
(FAR SIDE)

C
(ON EDGE)

DETAIL A
FRAME ASM
169495-11

20

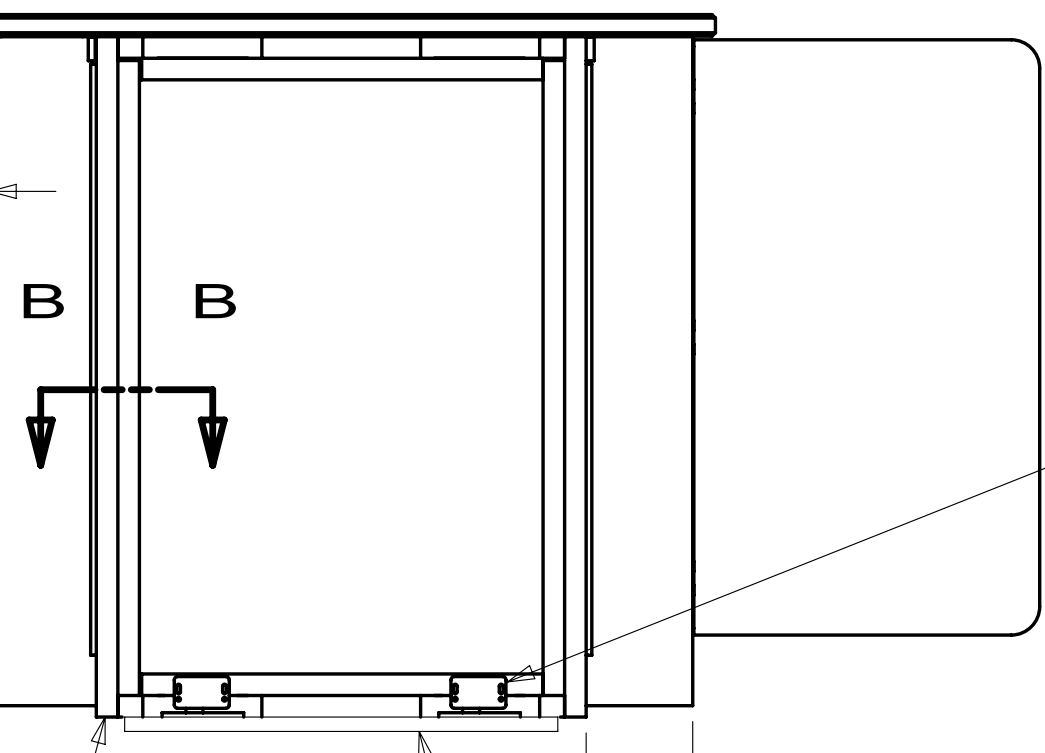


LATCH-DOOR,GRABBER W/KEEPER
117095-03-CHT(2)

1

94

1 PLYWOOD
000852-51-170
(64 X 382)

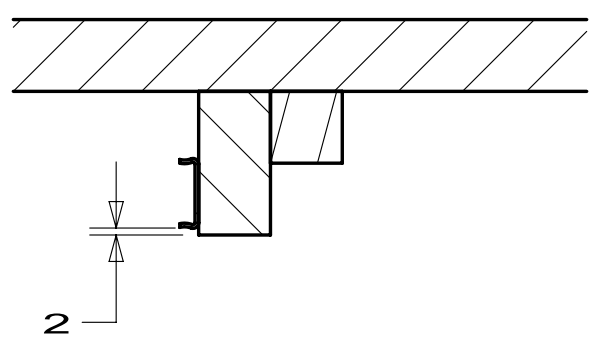

SECTION B-B

22 (2)

105 (2)



052372-D0-394

19 (2)

DETAIL C
LUMBER
169495-12
(2 REQ'D)



1. FASTEN DURING INSTALLATION OF CABINET.

		COPYRIGHT 2009 WINNEBAGO INDUSTRIES, INC.	
DFTR	ORIG. DATE		
CHKR	ALL DIMENSIONS ARE IN MILLIMETERS		
P.E.	FIRST USED		
M.E.	09 D37L		
DSNR	MATERIAL:		
UNSPECIFIED TOLERANCES ARE:			
WHOLE DIM (X) : 1.5			
ONE-PLACE (X.X) : 0.8			
TWO-PLACE (X.XX) :			
ANGLE :			
THIRD ANGLE PROJECTION			
DO NOT SCALE DRAWING			
TITLE: TABLE-PULLOUT,COMPL			
SHEET 1 OF 1	REF:	PART NO 169495	REV

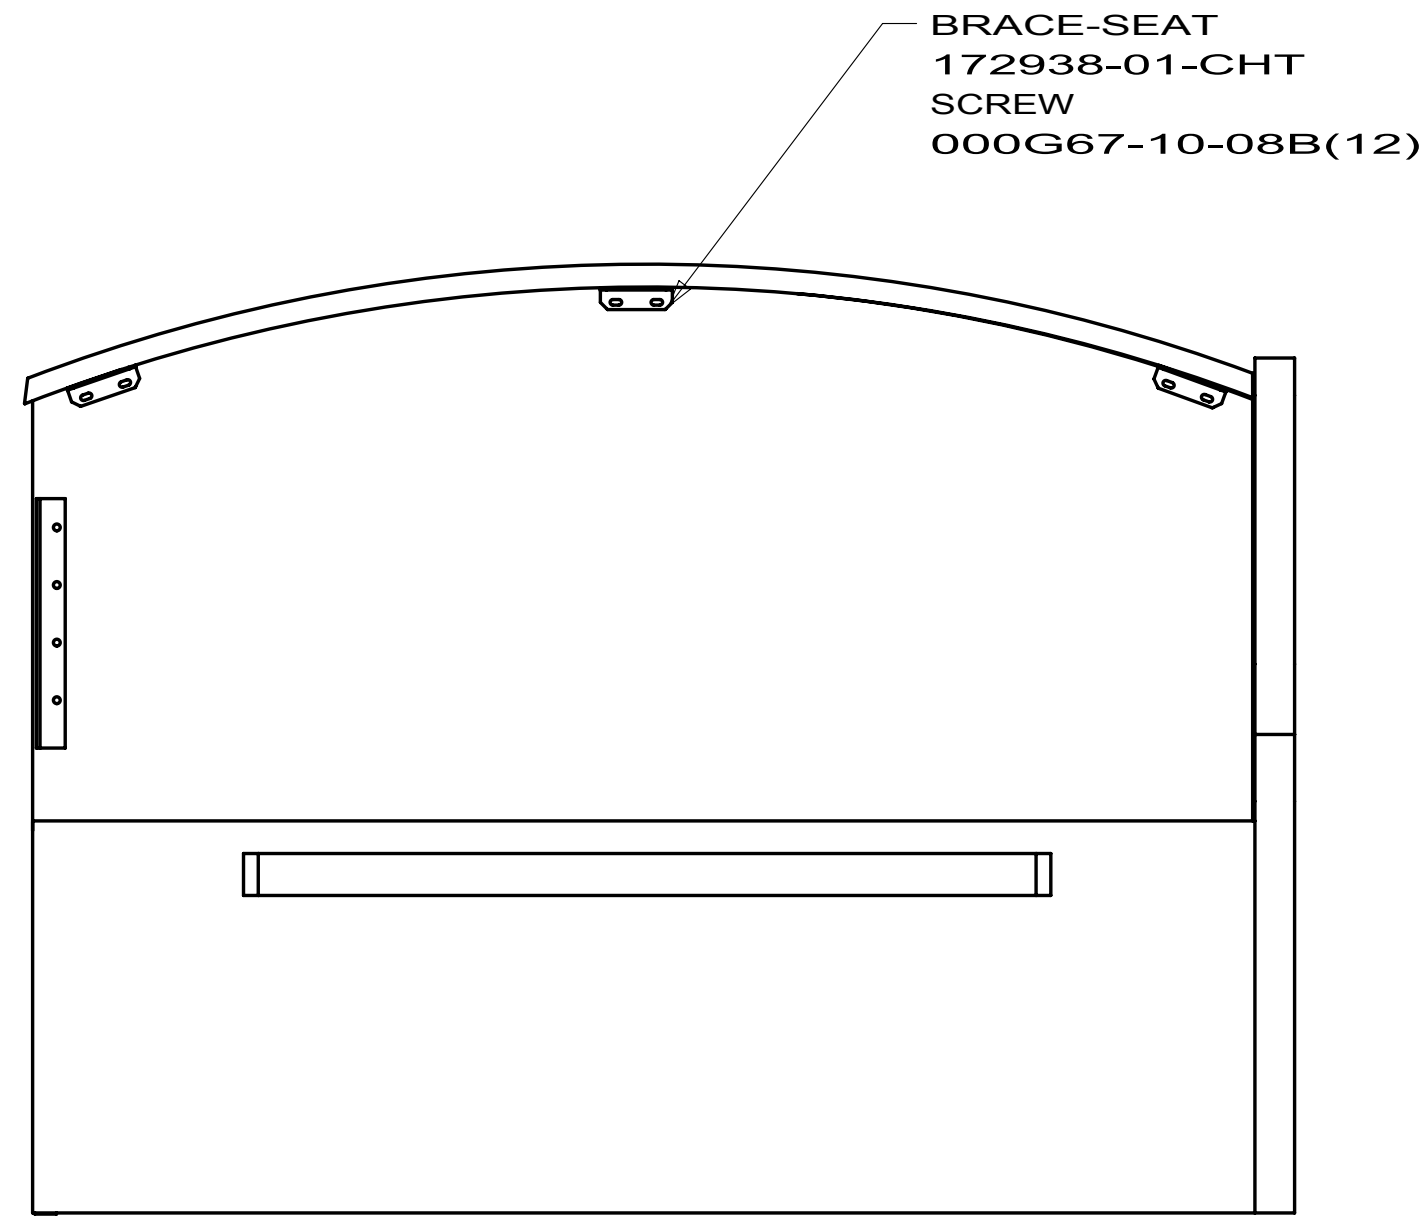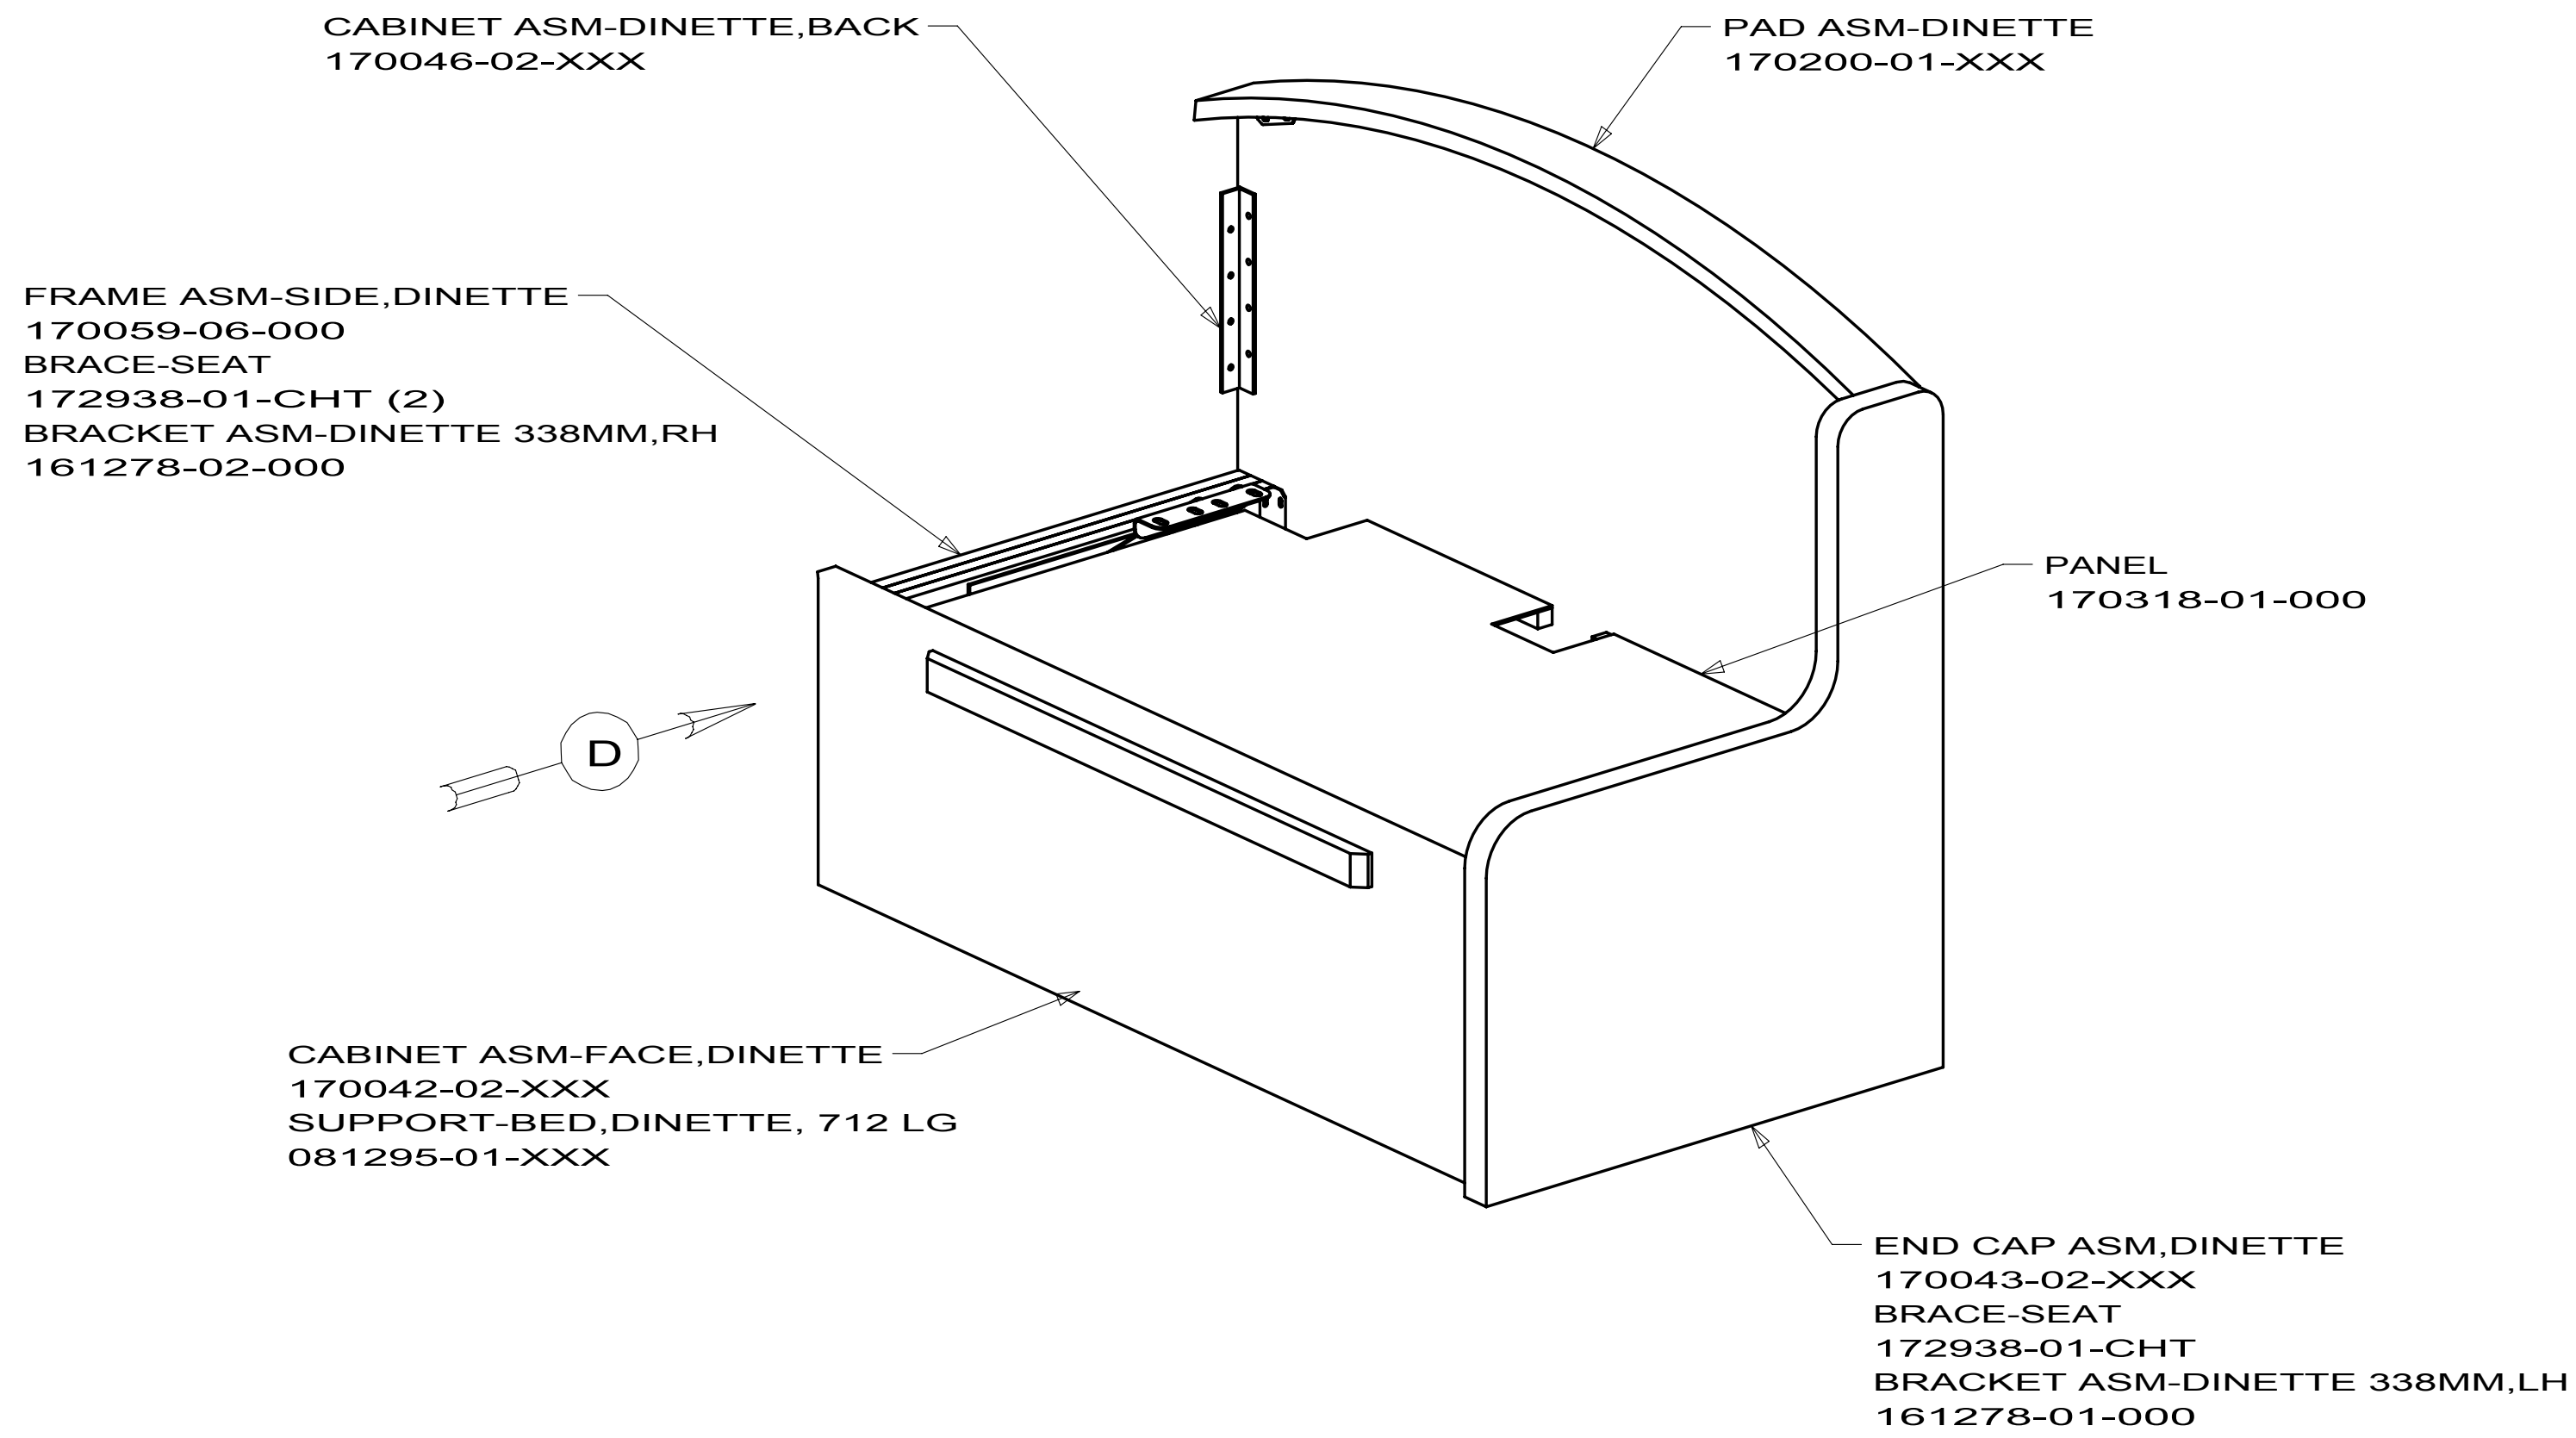

170041-02
329B



FIRST USED		
10 300 SERIES		
DO NOT SCALE DRAWING		
TITLE:		
CABINET COMPL-DINETTE		
SHEET 2	PART NO 170041	REV

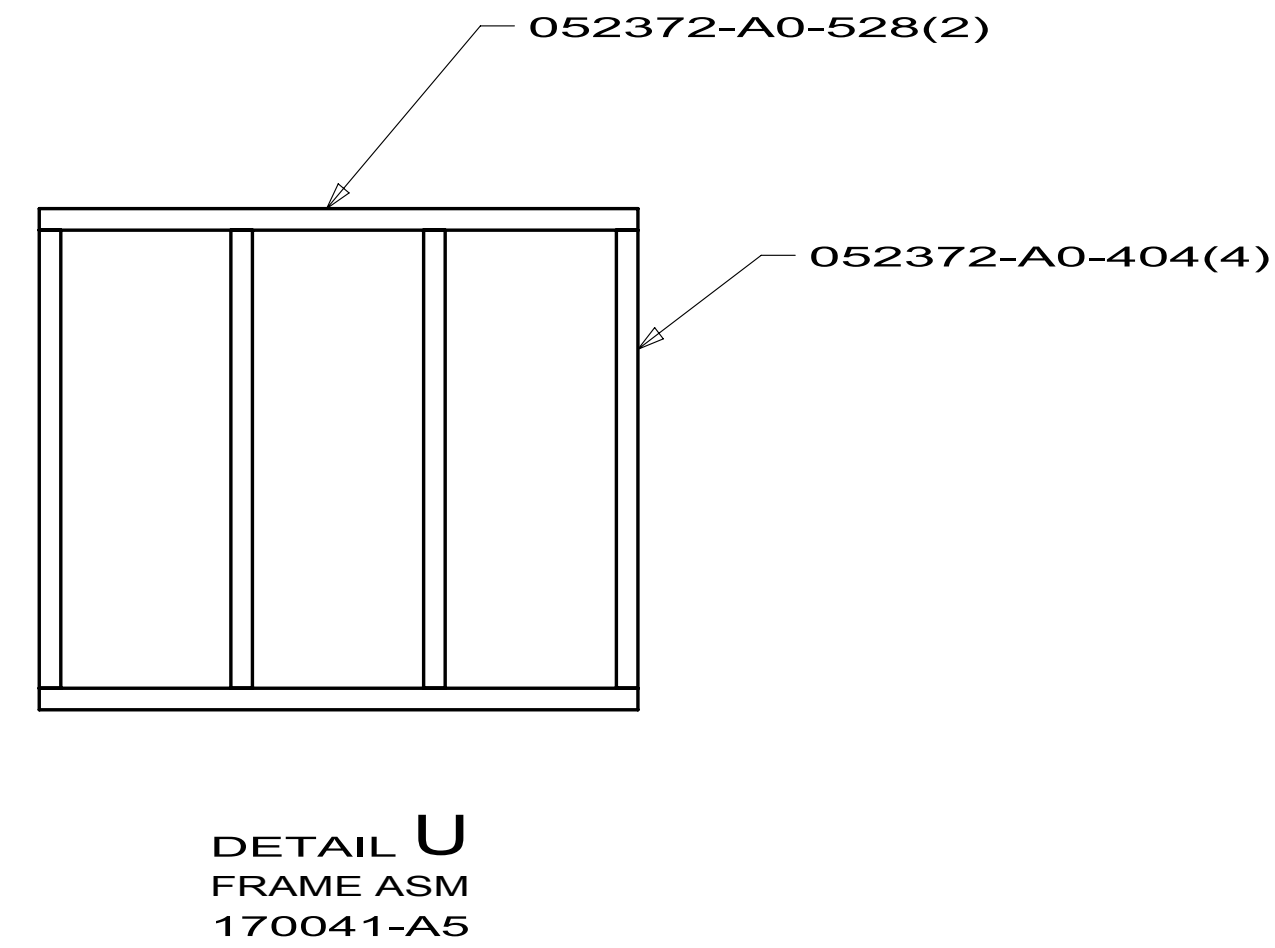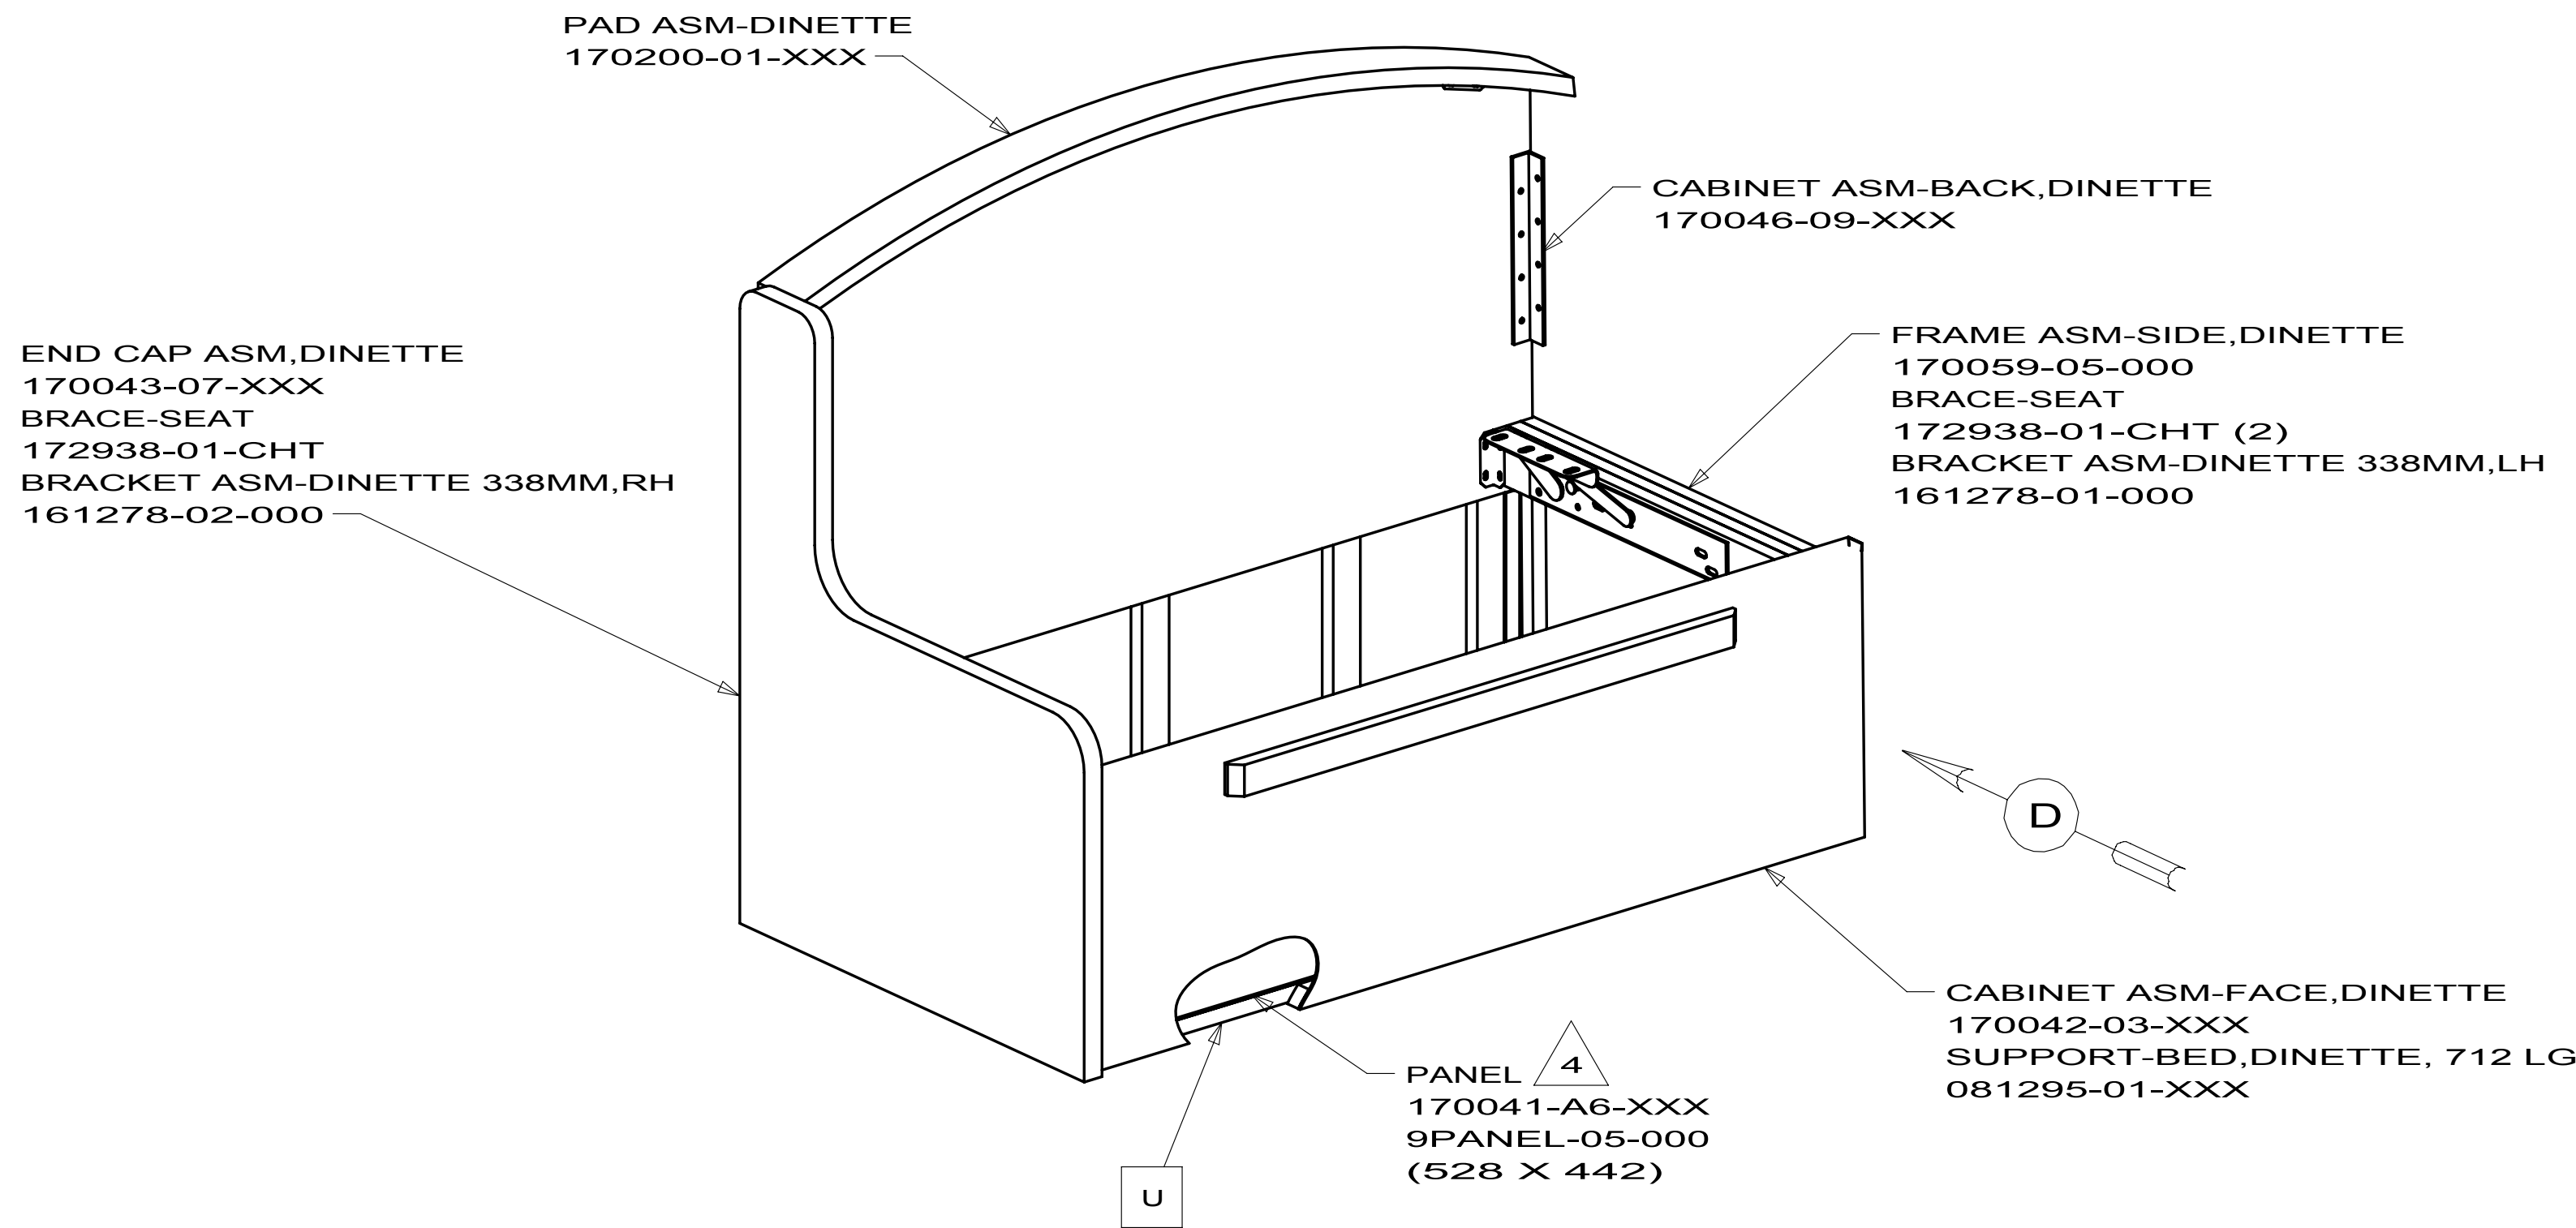

170041-16

D37L

FIRST USED		
10 300 SERIES		
DO NOT SCALE DRAWING		
TITLE:		
CABINET COMPL-DINETTE		
SHEET 16	PART NO 170041	REV

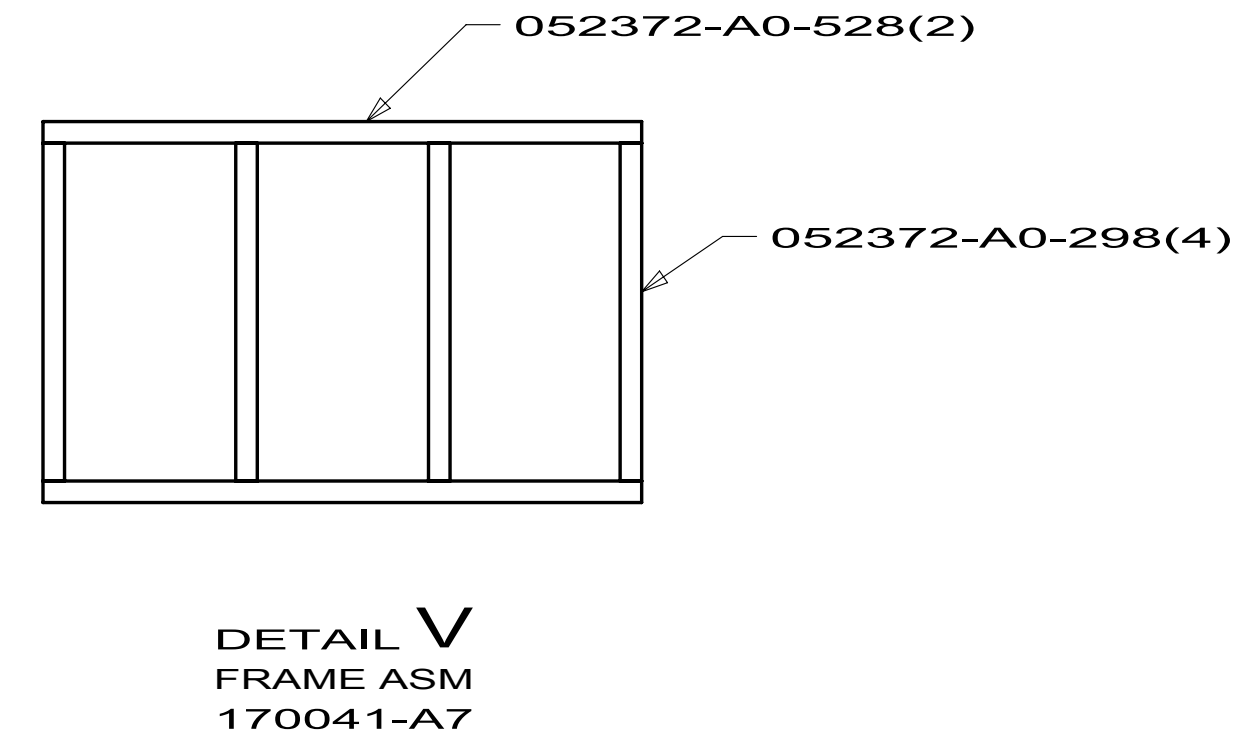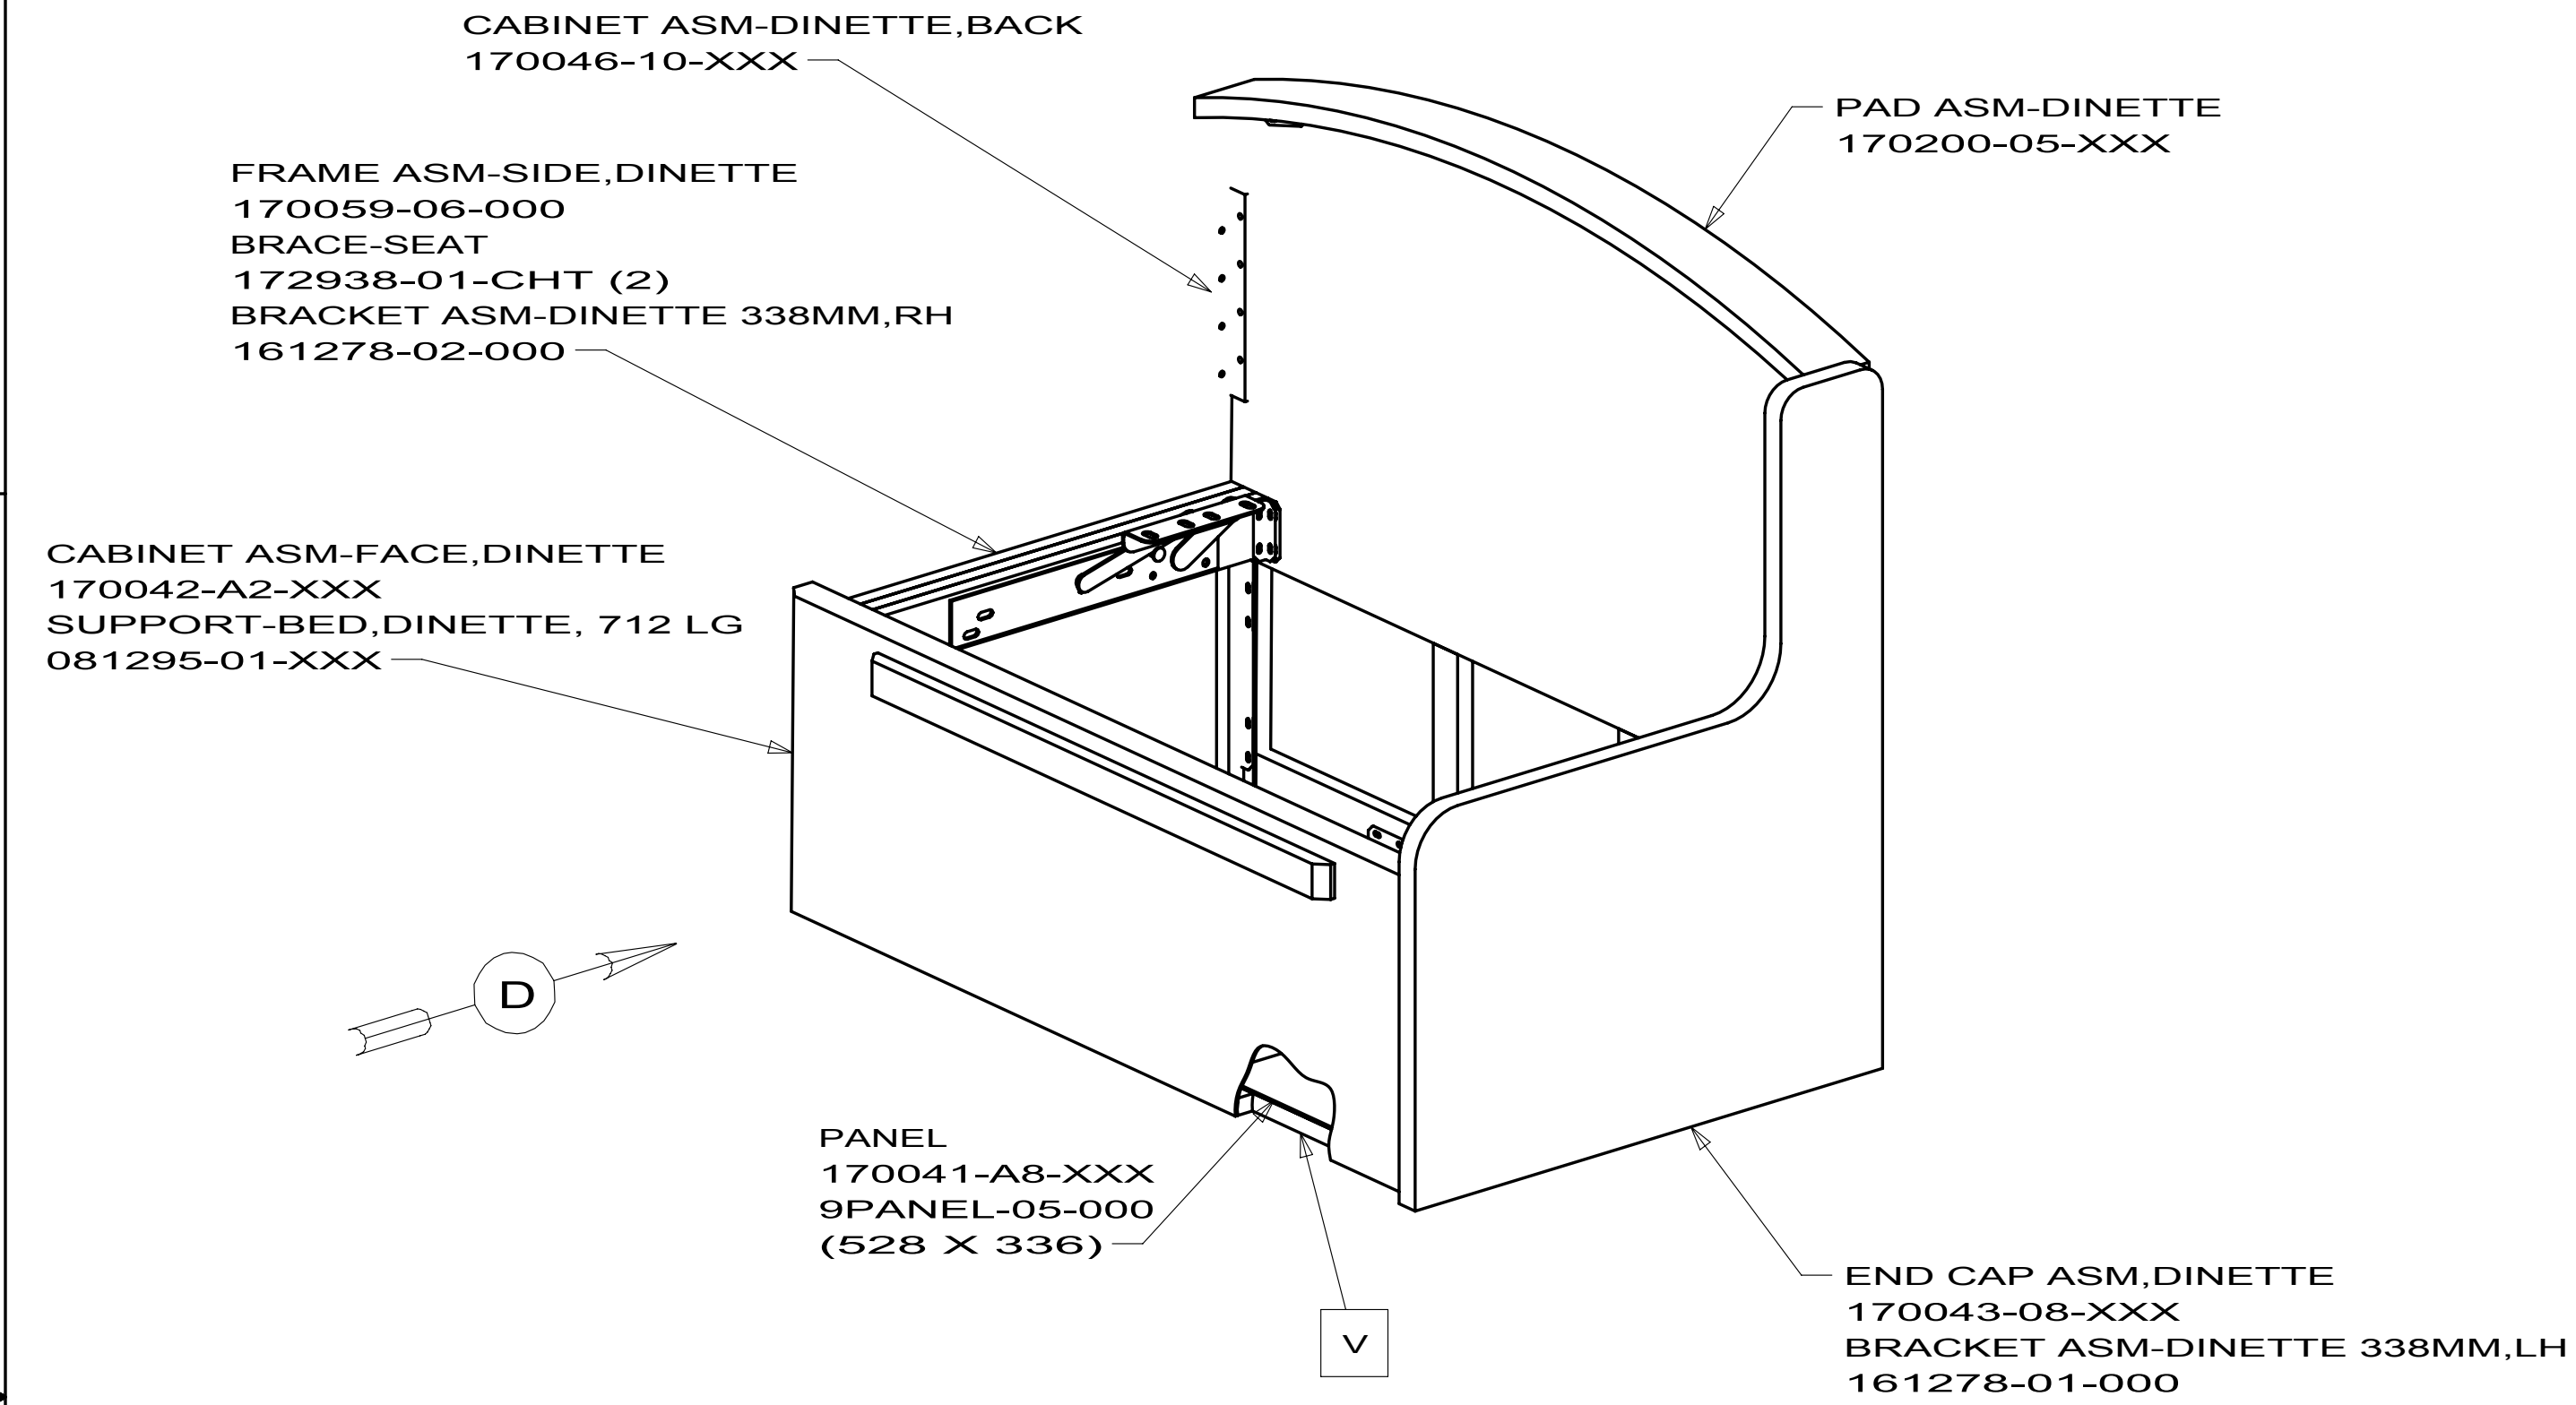



170041-17

D37L


FIRST USED		
10 300 SERIES		
DO NOT SCALE DRAWING		
TITLE:		
CABINET COMPL-DINETTE		
SHEET 17	PART NO 170041	REV

KEY	PART NUMBER	U/M	DESCRIPTION	172238-01-01A	VENDOR NO.
	172238-01-700	EA	GLASS TRAY		78-HPGLASS-TBL
	172238-01-701	EA	TURN RING F/TRAY		78-HPTRNRING

173531-01-01A			
KEY	PART NUMBER	U/M	DESCRIPTION
	173531-01-701	EA	LOWER DOOR LINER
	173531-01-702	EA	UPPER DOOR LINER
			VENDOR NO.
			623942
			623945

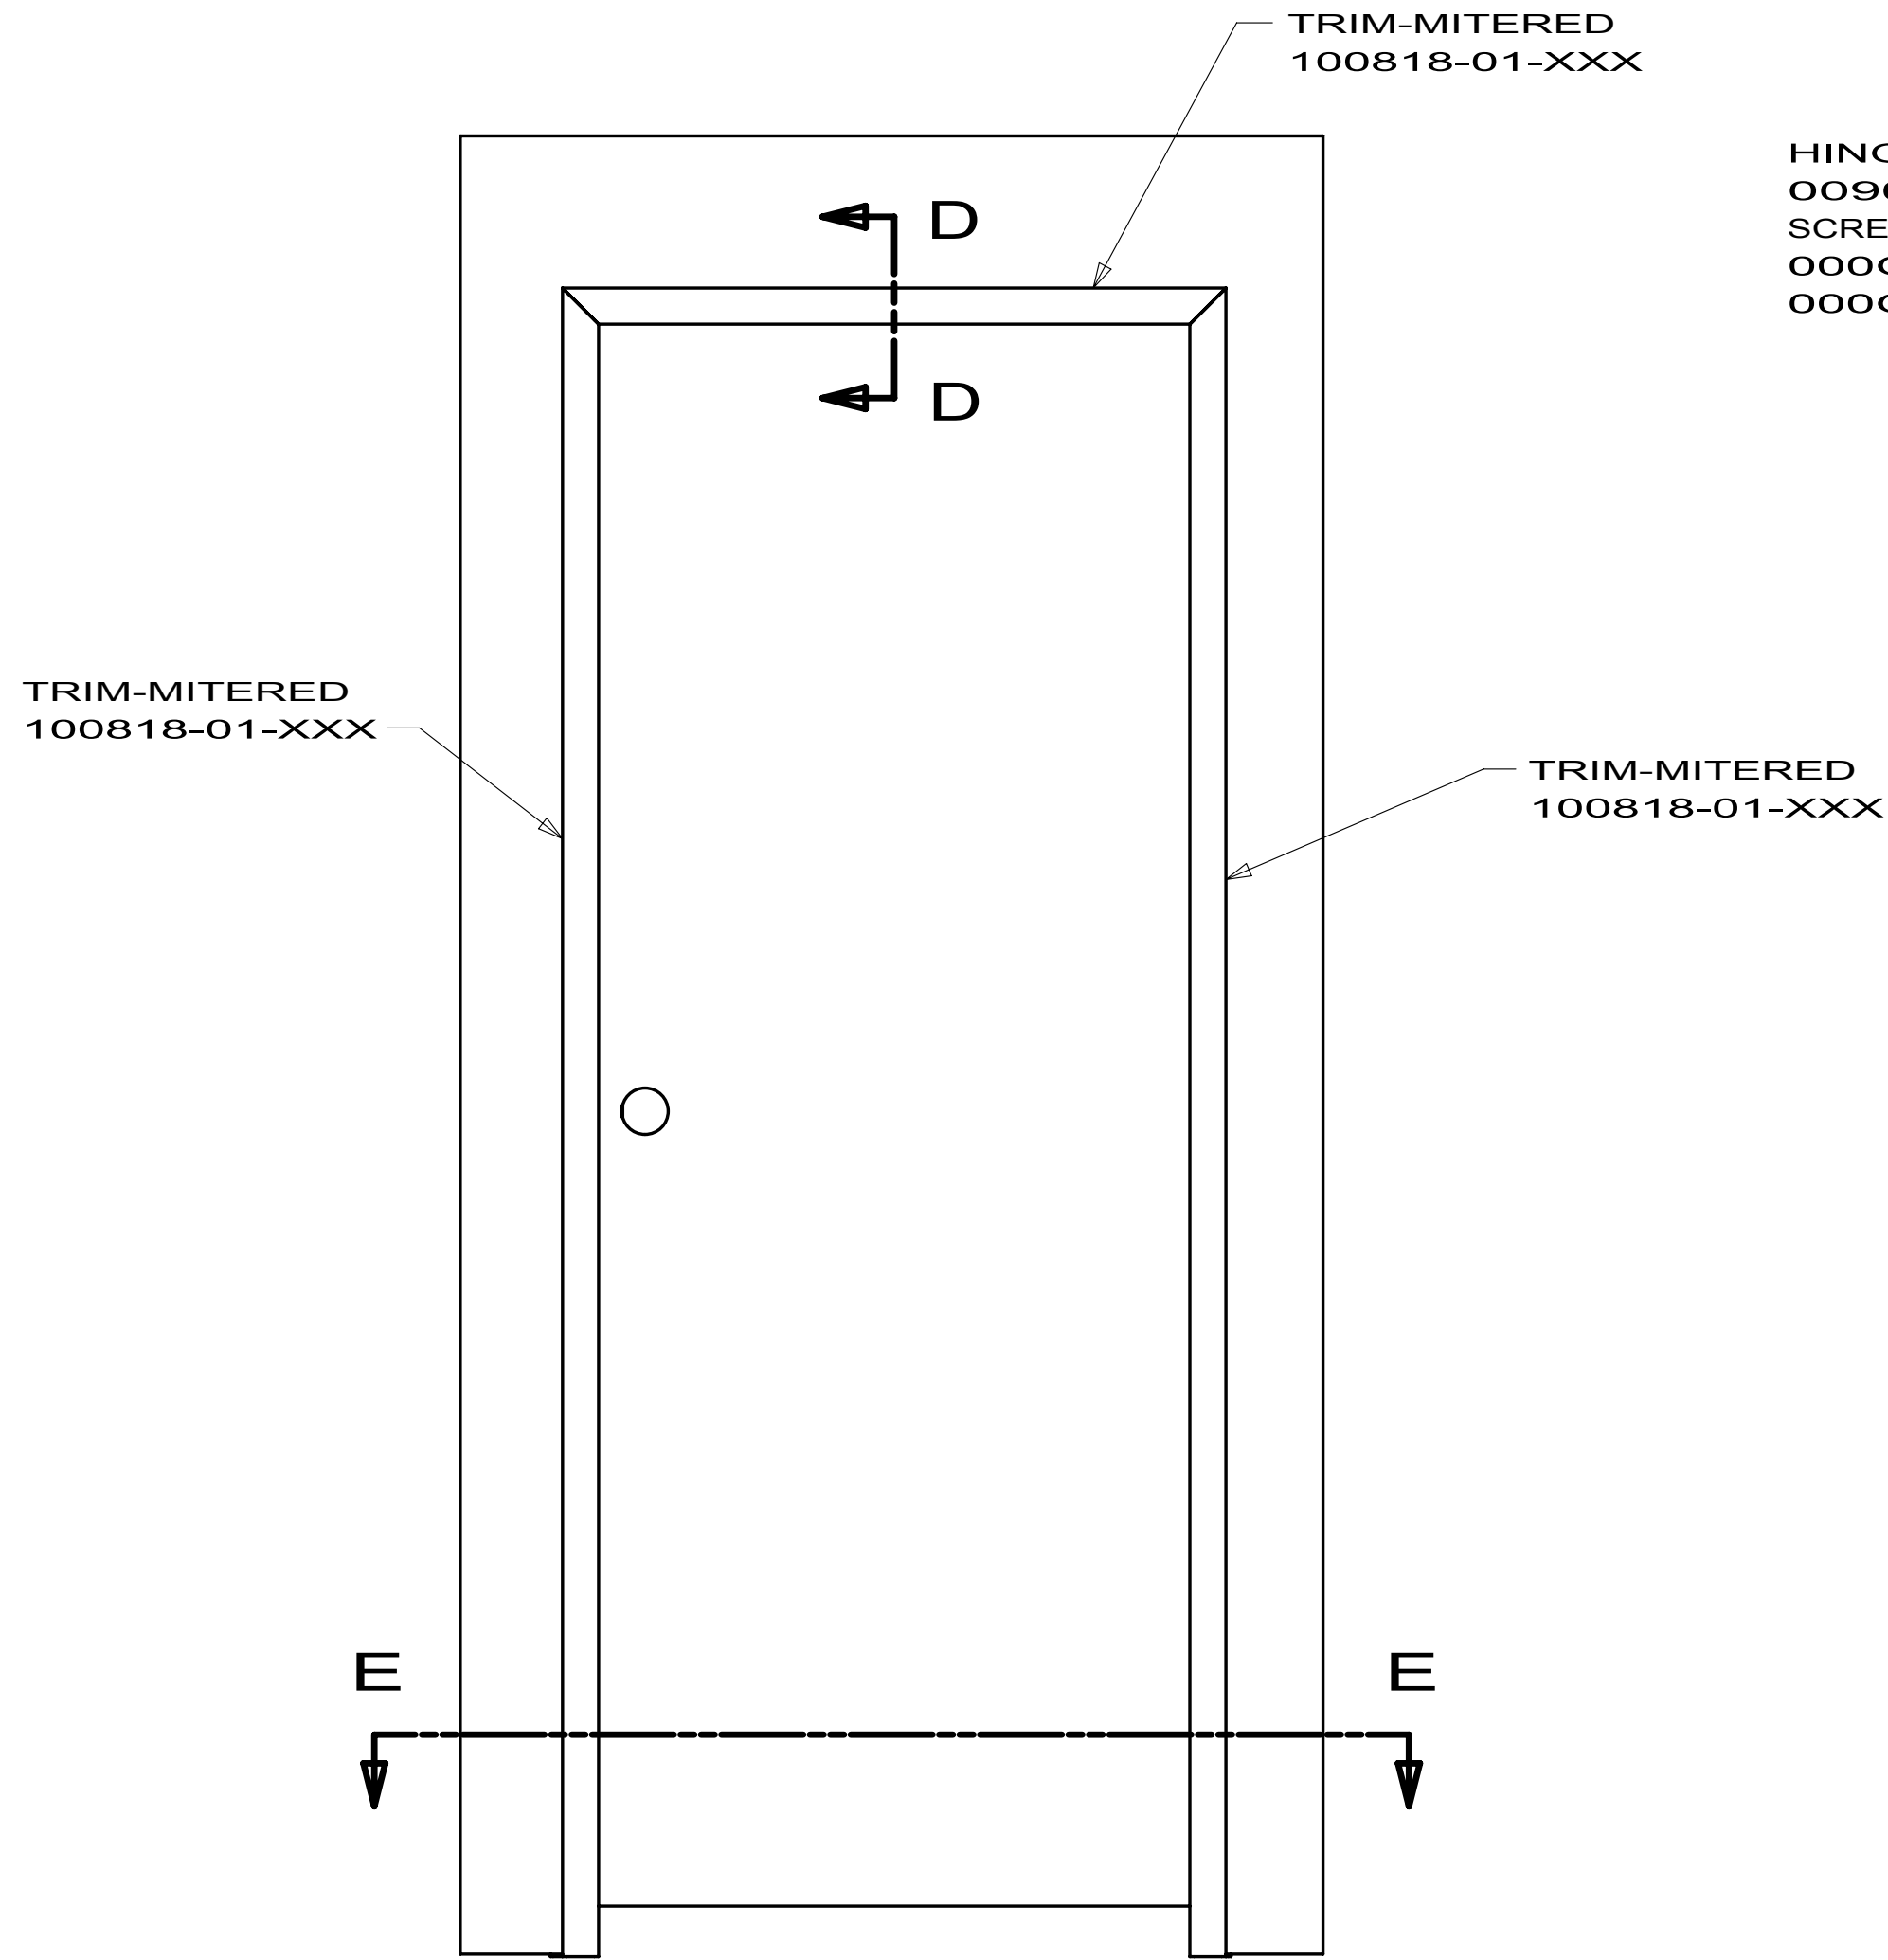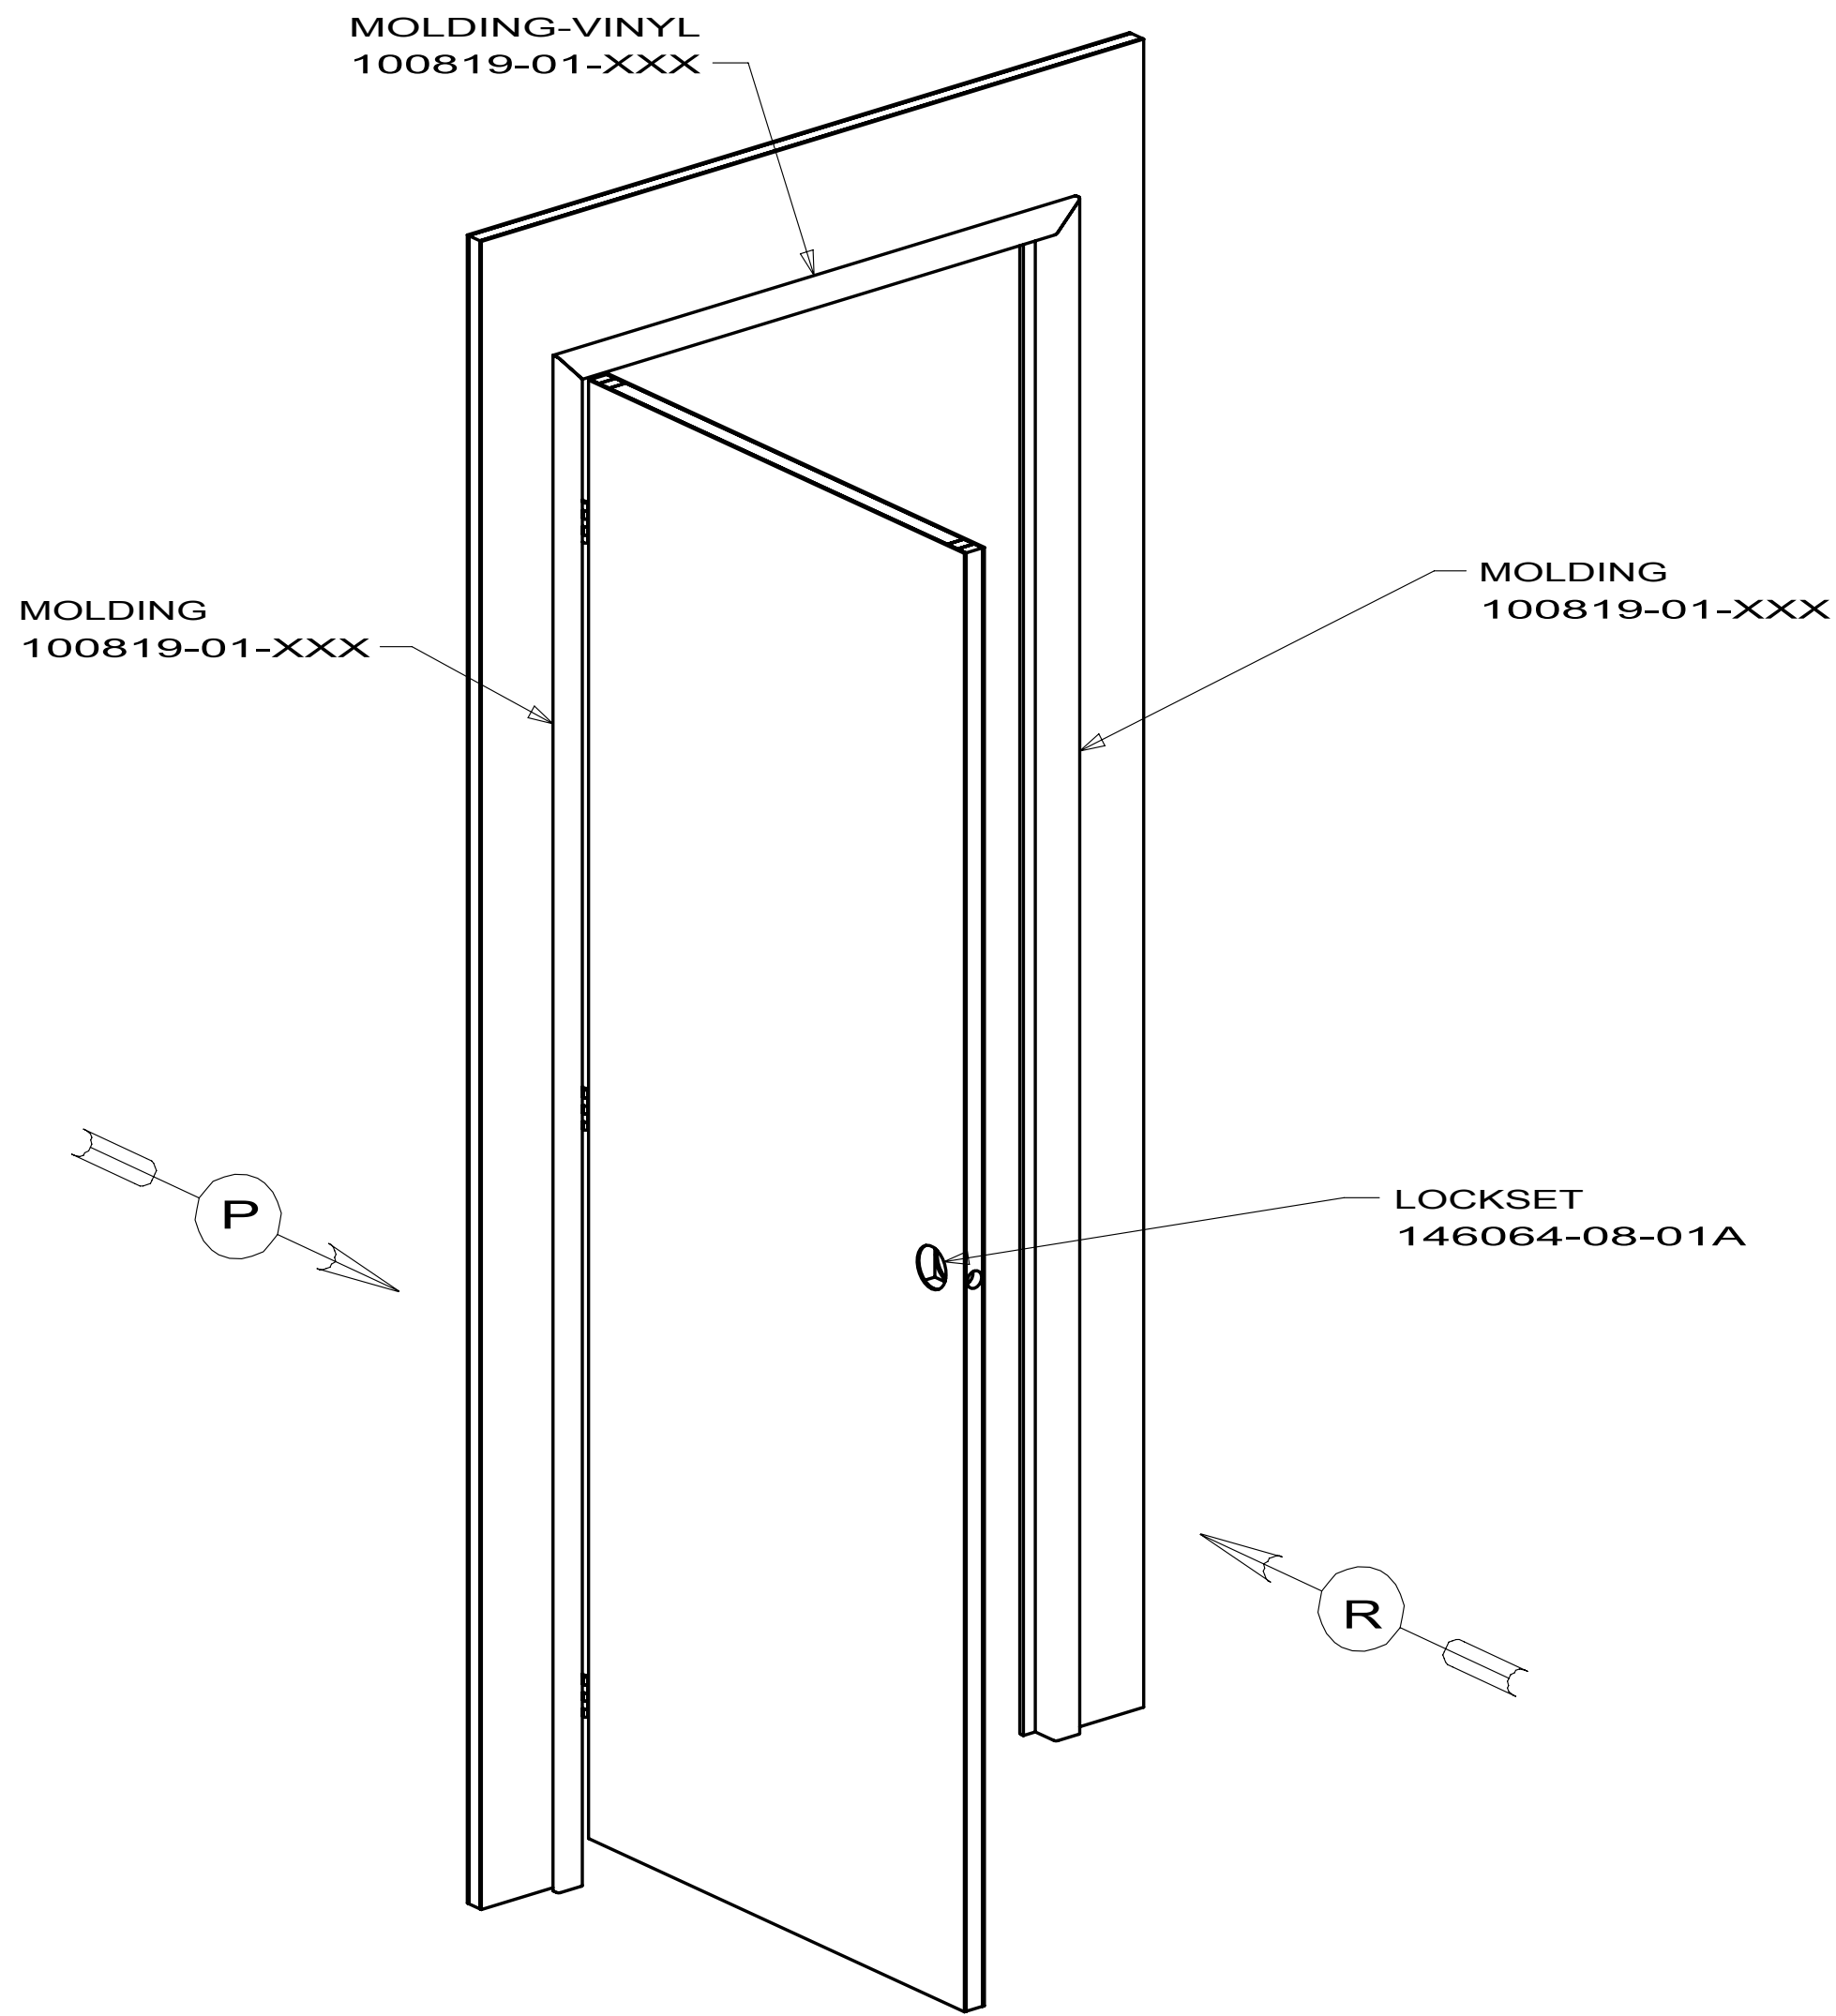



HINGE
009059-04-000 (3)
SCREW
000G13-07-16B(6)
000G13-07-24B(6)

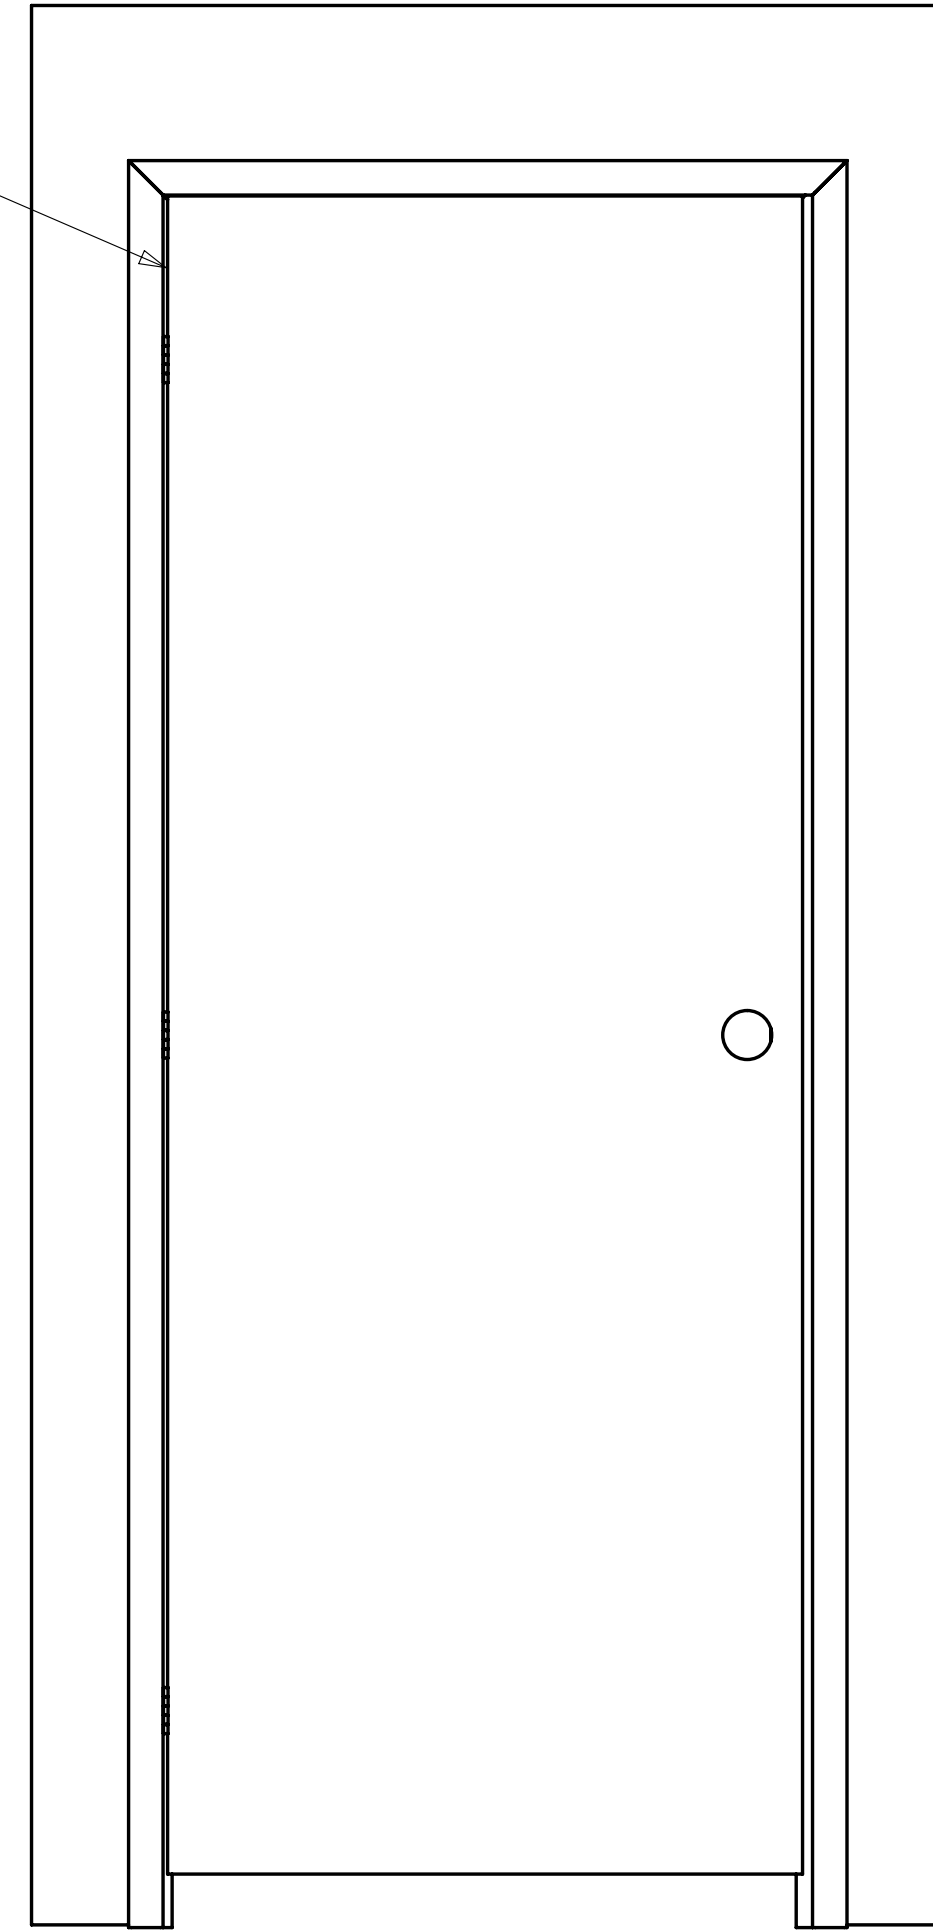

176121-03-XXX
BATHROOM ENTRANCE
D37L

FIRST USED		
10 P39N		
DO NOT SCALE DRAWING		
TITLE:		
DOOR COMPL-BATH		
SHEET	3	PART NO 176121
		REV

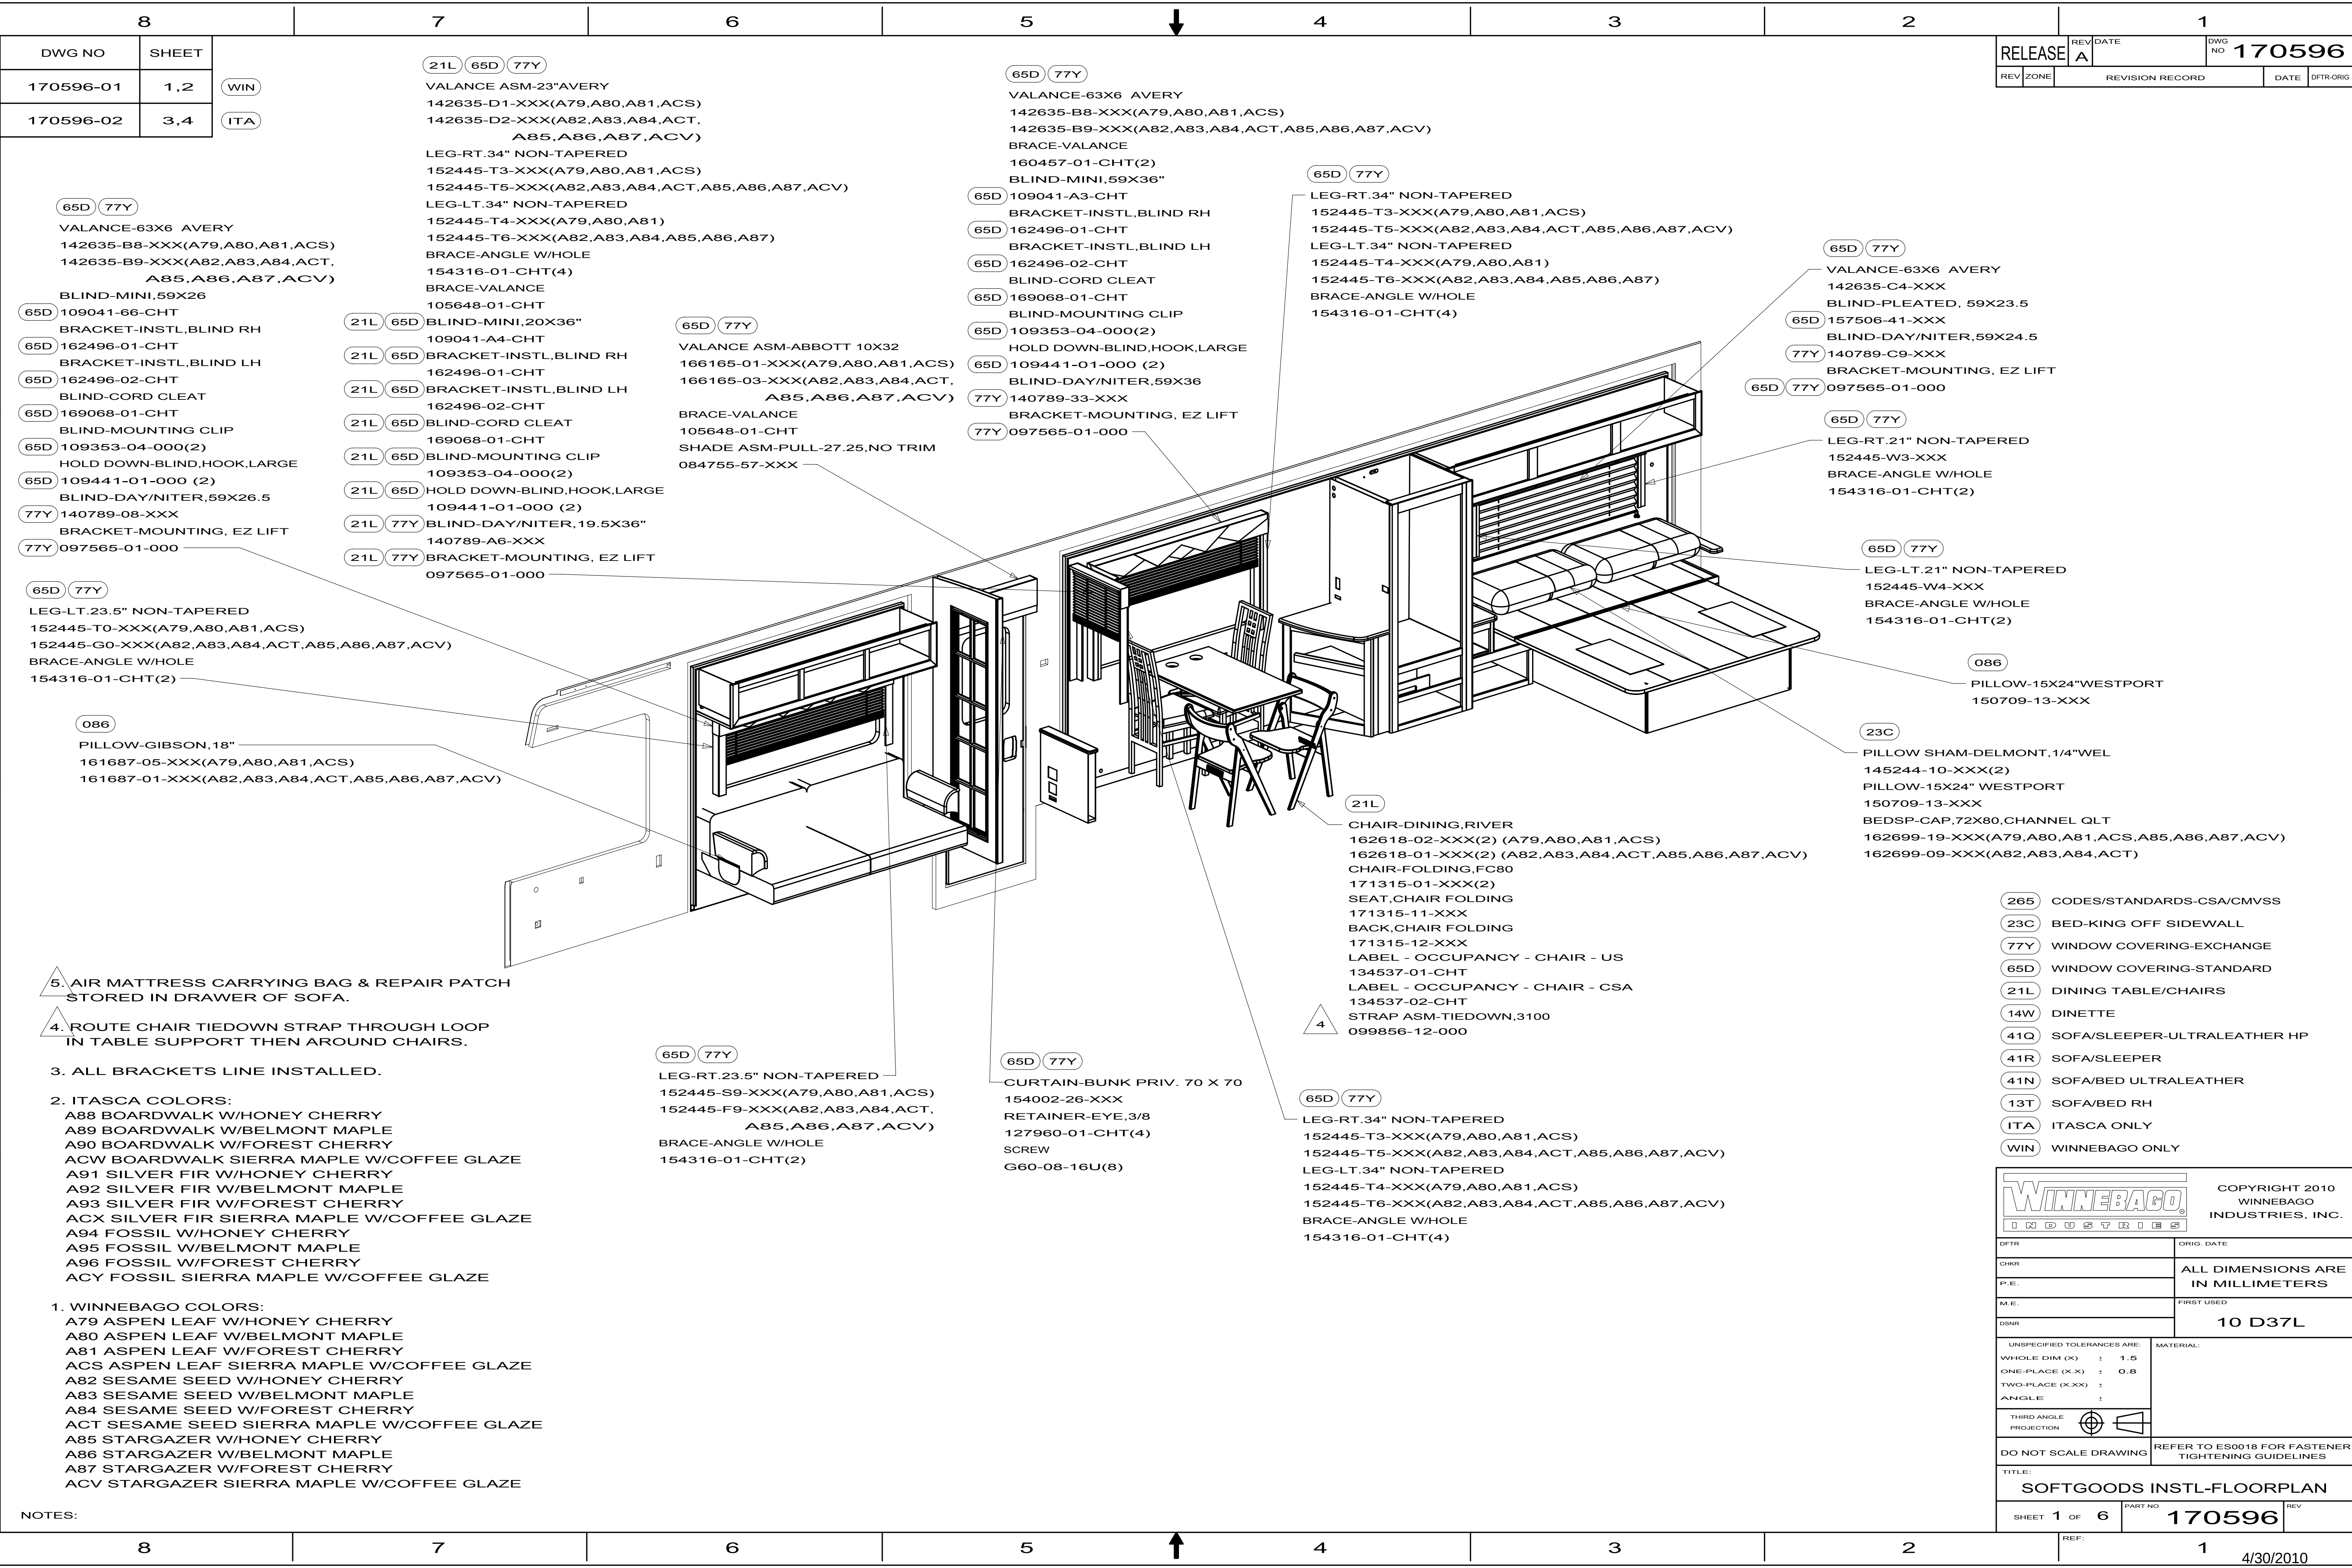

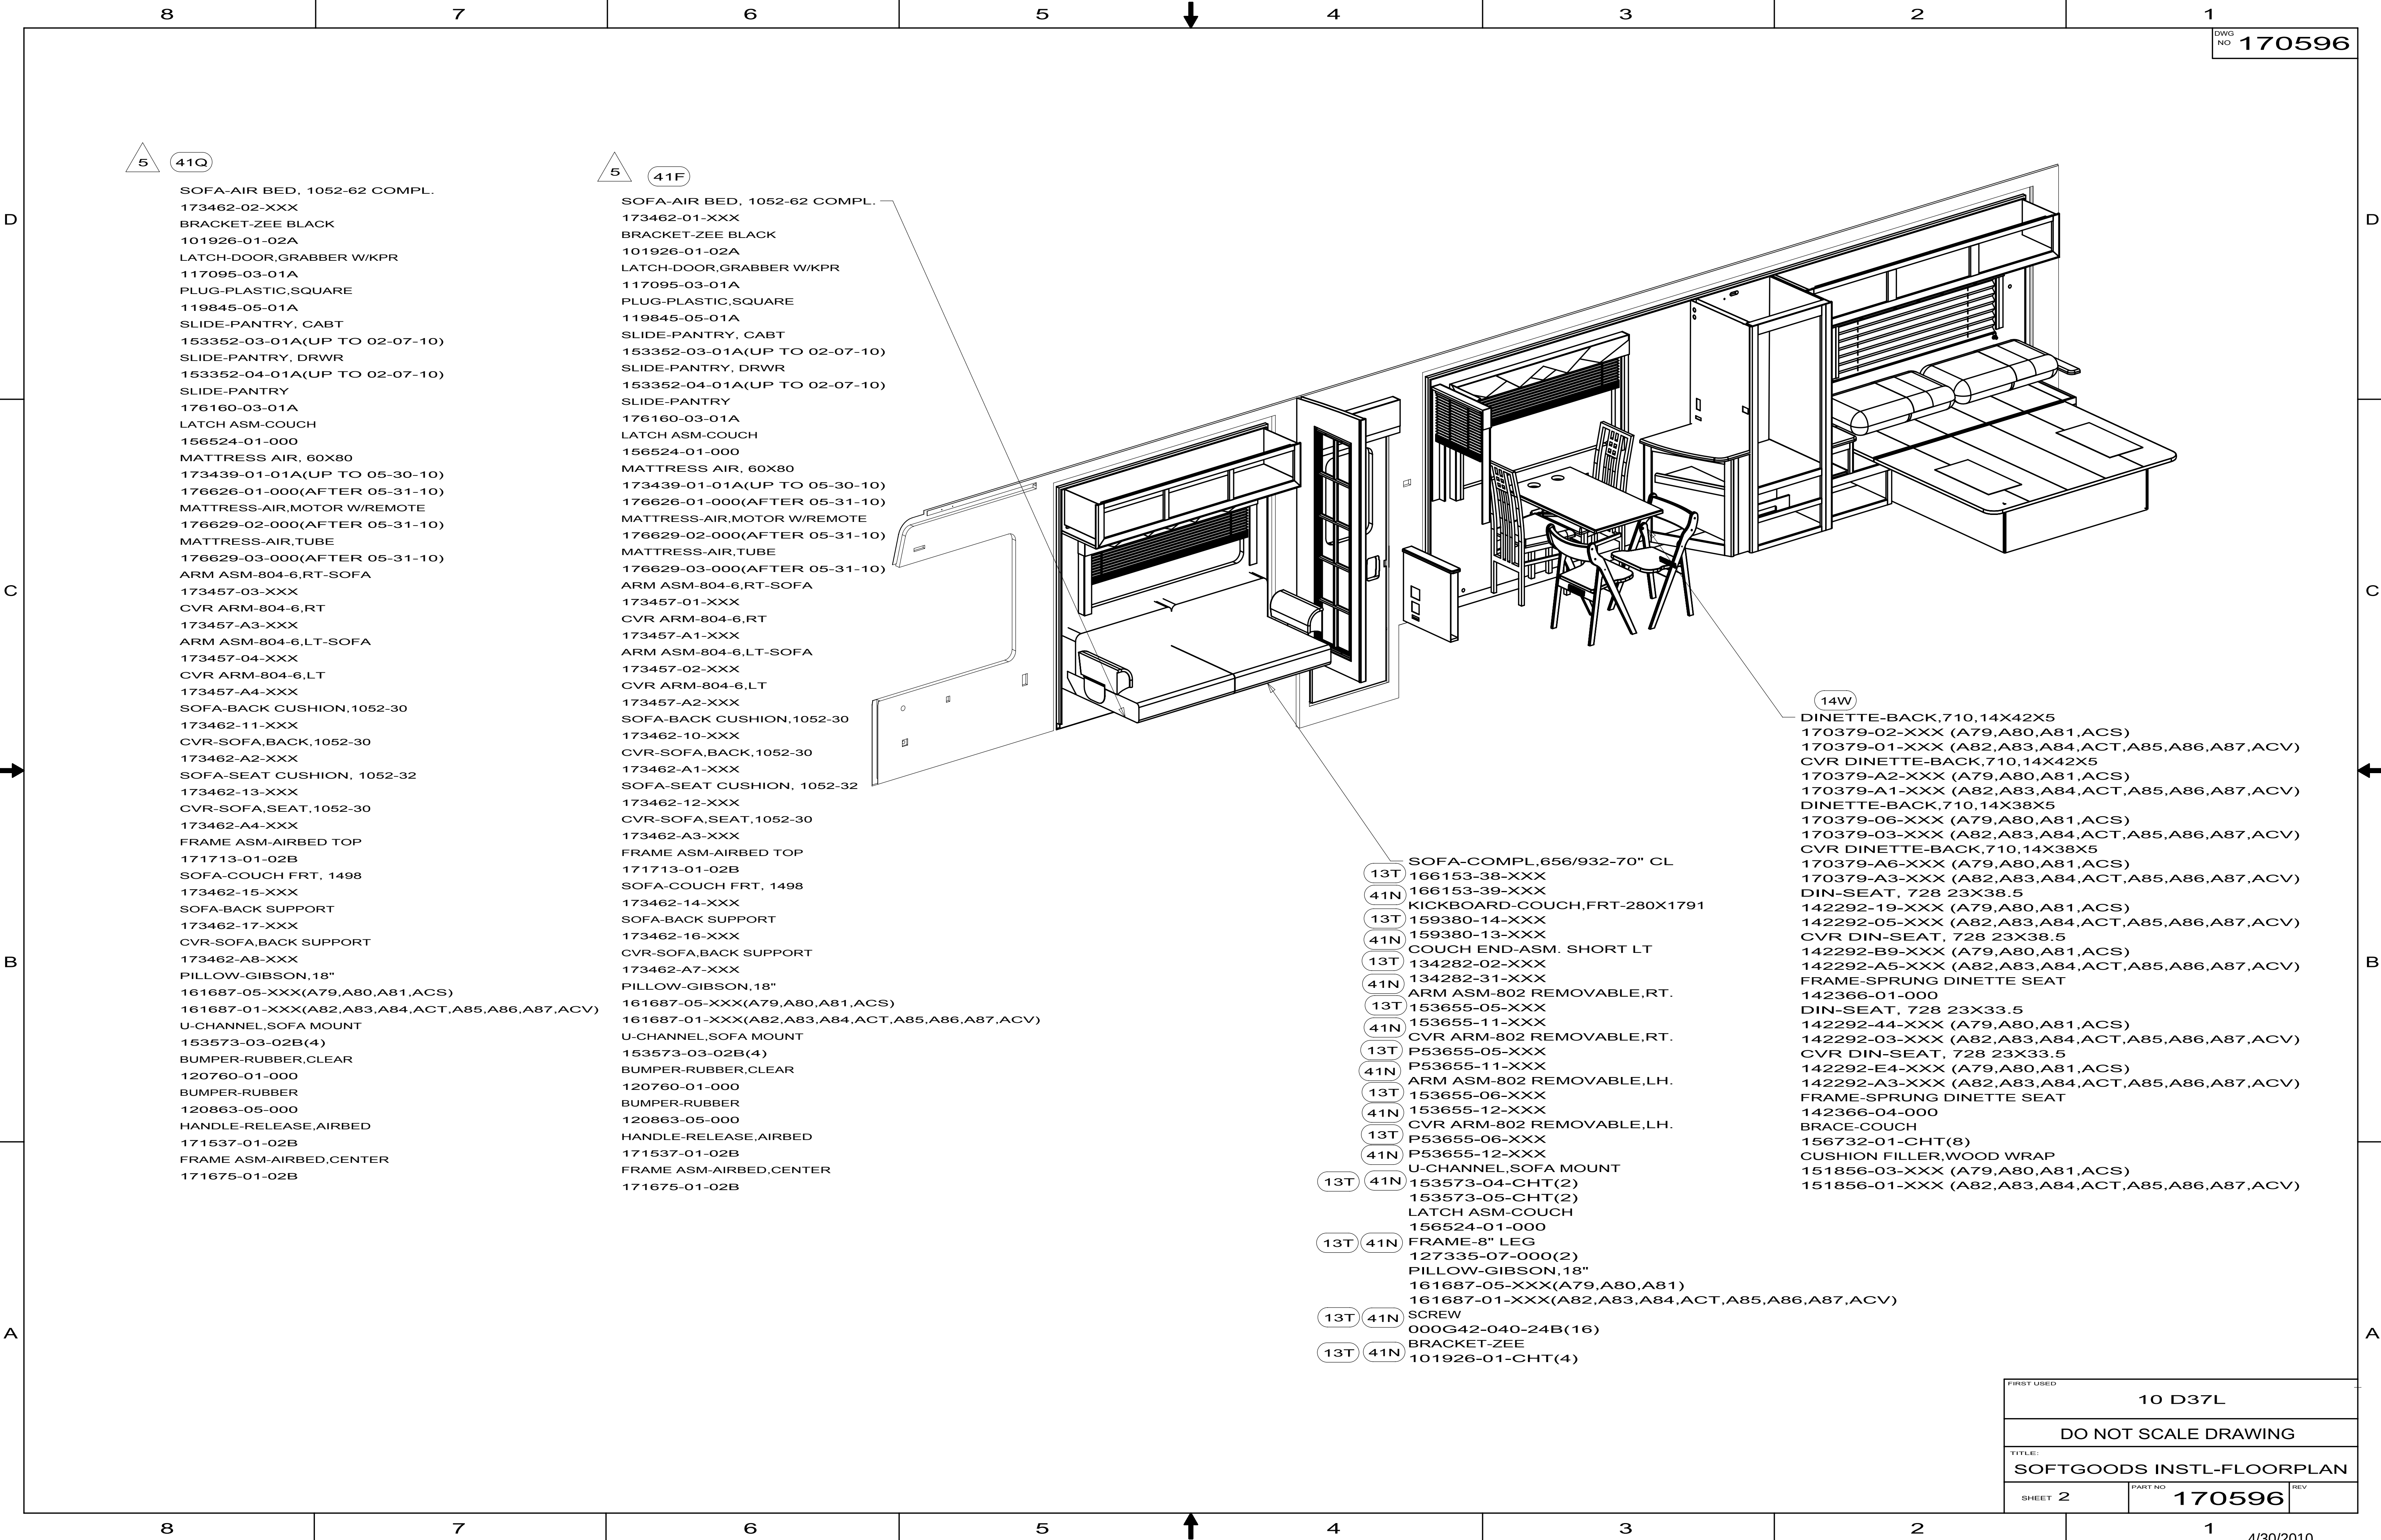

5

41Q

- SOFA-AIR BED, 1052-62 COMPL.
173462-02-XXX
BRACKET-ZEE BLACK
101926-01-02A
LATCH-DOOR,GRABBER W/KPR
117095-03-01A
PLUG-PLASTIC,SQUARE
119845-05-01A
SLIDE-PANTRY, CABT
153352-03-01A(UP TO 02-07-10)
SLIDE-PANTRY, DRWR
153352-04-01A(UP TO 02-07-10)
SLIDE-PANTRY
176160-03-01A
LATCH ASM-COUCH
156524-01-000
MATTRESS AIR, 60X80
173439-01-01A(UP TO 05-30-10)
176626-01-000(AFTER 05-31-10)
MATTRESS-AIR,MOTOR W/REMOTE
176629-02-000(AFTER 05-31-10)
MATTRESS-AIR,TUBE
176629-03-000(AFTER 05-31-10)
ARM ASM-804-6,RT-SOFA
173457-03-XXX
CVR ARM-804-6,RT
173457-A3-XXX
ARM ASM-804-6,LT-SOFA
173457-04-XXX
CVR ARM-804-6,LT
173457-A4-XXX
SOFA-BACK CUSHION,1052-30
173462-11-XXX
CVR-SOFA,BACK,1052-30
173462-A2-XXX
SOFA-SEAT CUSHION, 1052-32
173462-13-XXX
CVR-SOFA,SEAT,1052-30
173462-A4-XXX
FRAME ASM-AIRBED TOP
171713-01-02B
SOFA-COUCH FRT, 1498
173462-15-XXX
SOFA-BACK SUPPORT
173462-17-XXX
CVR-SOFA,BACK SUPPORT
173462-A8-XXX
PILLOW-GIBSON,18"
161687-05-XXX(A79,A80,A81,ACS)
161687-01-XXX(A82,A83,A84,ACT,A85,A86,A87,ACV)
U-CHANNEL,SOFA MOUNT
153573-03-02B(4)
BUMPER-RUBBER,CLEAR
120760-01-000
BUMPER-RUBBER
120863-05-000
HANDLE-RELEASE,AIRBED
171537-01-02B
FRAME ASM-AIRBED,CENTER
171675-01-02B

5

41F

- SOFA-AIR BED, 1052-62 COMPL.
173462-01-XXX
BRACKET-ZEE BLACK
101926-01-02A
LATCH-DOOR,GRABBER W/KPR
117095-03-01A
PLUG-PLASTIC,SQUARE
119845-05-01A
SLIDE-PANTRY, CABT
153352-03-01A(UP TO 02-07-10)
SLIDE-PANTRY, DRWR
153352-04-01A(UP TO 02-07-10)
SLIDE-PANTRY
176160-03-01A
LATCH ASM-COUCH
156524-01-000
MATTRESS AIR, 60X80
173439-01-01A(UP TO 05-30-10)
176626-01-000(AFTER 05-31-10)
MATTRESS-AIR,MOTOR W/REMOTE
176629-02-000(AFTER 05-31-10)
MATTRESS-AIR,TUBE
176629-03-000(AFTER 05-31-10)
ARM ASM-804-6,RT-SOFA
173457-01-XXX
CVR ARM-804-6,RT
173457-A1-XXX
ARM ASM-804-6,LT-SOFA
173457-02-XXX
CVR ARM-804-6,LT
173457-A2-XXX
SOFA-BACK CUSHION,1052-30
173462-10-XXX
CVR-SOFA,BACK,1052-30
173462-A1-XXX
SOFA-SEAT CUSHION, 1052-32
173462-12-XXX
CVR-SOFA,SEAT,1052-30
173462-A3-XXX
FRAME ASM-AIRBED TOP
171713-01-02B
SOFA-COUCH FRT, 1498
173462-14-XXX
SOFA-BACK SUPPORT
173462-16-XXX
CVR-SOFA,BACK SUPPORT
173462-A7-XXX
PILLOW-GIBSON,18"
161687-05-XXX(A79,A80,A81,ACS)
161687-01-XXX(A82,A83,A84,ACT,A85,A86,A87,ACV)
U-CHANNEL,SOFA MOUNT
153573-03-02B(4)
BUMPER-RUBBER,CLEAR
120760-01-000
BUMPER-RUBBER
120863-05-000
HANDLE-RELEASE,AIRBED
171537-01-02B
FRAME ASM-AIRBED,CENTER
171675-01-02B

14W

- DINETTE-BACK,710,14X42X5
170379-02-XXX (A79,A80,A81,ACS)
170379-01-XXX (A82,A83,A84,ACT,A85,A86,A87,ACV)
CVR DINETTE-BACK,710,14X42X5
170379-A2-XXX (A79,A80,A81,ACS)
170379-A1-XXX (A82,A83,A84,ACT,A85,A86,A87,ACV)
DINETTE-BACK,710,14X38X5
170379-06-XXX (A79,A80,A81,ACS)
170379-03-XXX (A82,A83,A84,ACT,A85,A86,A87,ACV)
CVR DINETTE-BACK,710,14X38X5
170379-A6-XXX (A79,A80,A81,ACS)
170379-A3-XXX (A82,A83,A84,ACT,A85,A86,A87,ACV)
DIN-SEAT, 728 23X38.5
142292-19-XXX (A79,A80,A81,ACS)
142292-05-XXX (A82,A83,A84,ACT,A85,A86,A87,ACV)
CVR DIN-SEAT, 728 23X38.5
142292-B9-XXX (A79,A80,A81,ACS)
142292-A5-XXX (A82,A83,A84,ACT,A85,A86,A87,ACV)
FRAME-SPRUNG DINETTE SEAT
142366-01-000
DIN-SEAT, 728 23X33.5
142292-44-XXX (A79,A80,A81,ACS)
142292-03-XXX (A82,A83,A84,ACT,A85,A86,A87,ACV)
CVR DIN-SEAT, 728 23X33.5
142292-E4-XXX (A79,A80,A81,ACS)
142292-A3-XXX (A82,A83,A84,ACT,A85,A86,A87,ACV)
FRAME-SPRUNG DINETTE SEAT
142366-04-000
BRACE-COUCH
156732-01-CHT(8)
CUSHION FILLER,WOOD WRAP
151856-03-XXX (A79,A80,A81,ACS)
151856-01-XXX (A82,A83,A84,ACT,A85,A86,A87,ACV)

13T

41N

13T

41N

FIRST USED			10 D37L
DO NOT SCALE DRAWING			
TITLE:			SOFTGOODS INSTL-FLOORPLAN
SHEET 2	PART NO	170596	REV

65D 77Y
VALANCE ASM-46"AVERY W/4"RET
142635-D5-XXX
BLIND-PLEATED, 42X26.5"
65D 157506-70-XXX
BLIND-DAY/NITER,42X26.5"
77Y 140789-B2-XXX
BRACKET-MOUNTING, EZ LIFT
65D 77Y 097565-01-000


65D 77Y
LEG-LT.27" NON-TAPERED 3.5RT
152445-W2-XXX
BRACE-ANGLE W/HOLE
154316-01-CHT(2)

65D 77Y
LEG-RT.27" NON-TAPERED 3.5RT
152445-W1-XXX
BRACE-ANGLE W/HOLE
154316-01-CHT(2)


65D 77Y
VALANCE ASM-ABBOTT 45X5
166165-26-XXX(A79,A80,A81,ACS)
166165-27-XXX(A82,A83,A84,ACT,A85,A86,A87,ACV)
BLIND-MINI,44X18"
109041-90-CHT
BRACKET-INSTL,BLIND RH
162496-01-CHT
BRACKET-INSTL,BLIND LH
162496-02-CHT
BLIND-CORD CLEAT
169068-01-CHT
BLIND-MOUNTING CLIP
109353-04-000(2)
HOLD DOWN-BLIND,HOOK,LARGE
109441-01-000 (2)

65D 77Y
VALANCE ASM-39"AVERY
142635-D3-XXX(A79,A80,A81,ACS)
142635-D4-XXX(A82,A83,A84,ACT,A85,A86,A87,ACV)
BLIND-MINI,38X24"
65D 109041-A6-CHT
BRACKET-INSTL,BLIND RH
65D 162496-01-CHT
BRACKET-INSTL,BLIND LH
65D 162496-02-CHT
BLIND-CORD CLEAT
65D 169068-01-CHT
BLIND-MOUNTING CLIP
65D 109353-04-000(2)
HOLD DOWN-BLIND,HOOK,LARGE
65D 109441-01-000 (2)
BLIND-DAY/NITER,38X24"
77Y 140789-D9-XXX
BRACKET-MOUNTING, EZ LIFT
77Y 097565-01-000

FIRST USED		
10 D37L		
DO NOT SCALE DRAWING		
TITLE: SOFTGOODS INSTL-FLOORPLAN		
SHEET 3	PART NO 170596	REV

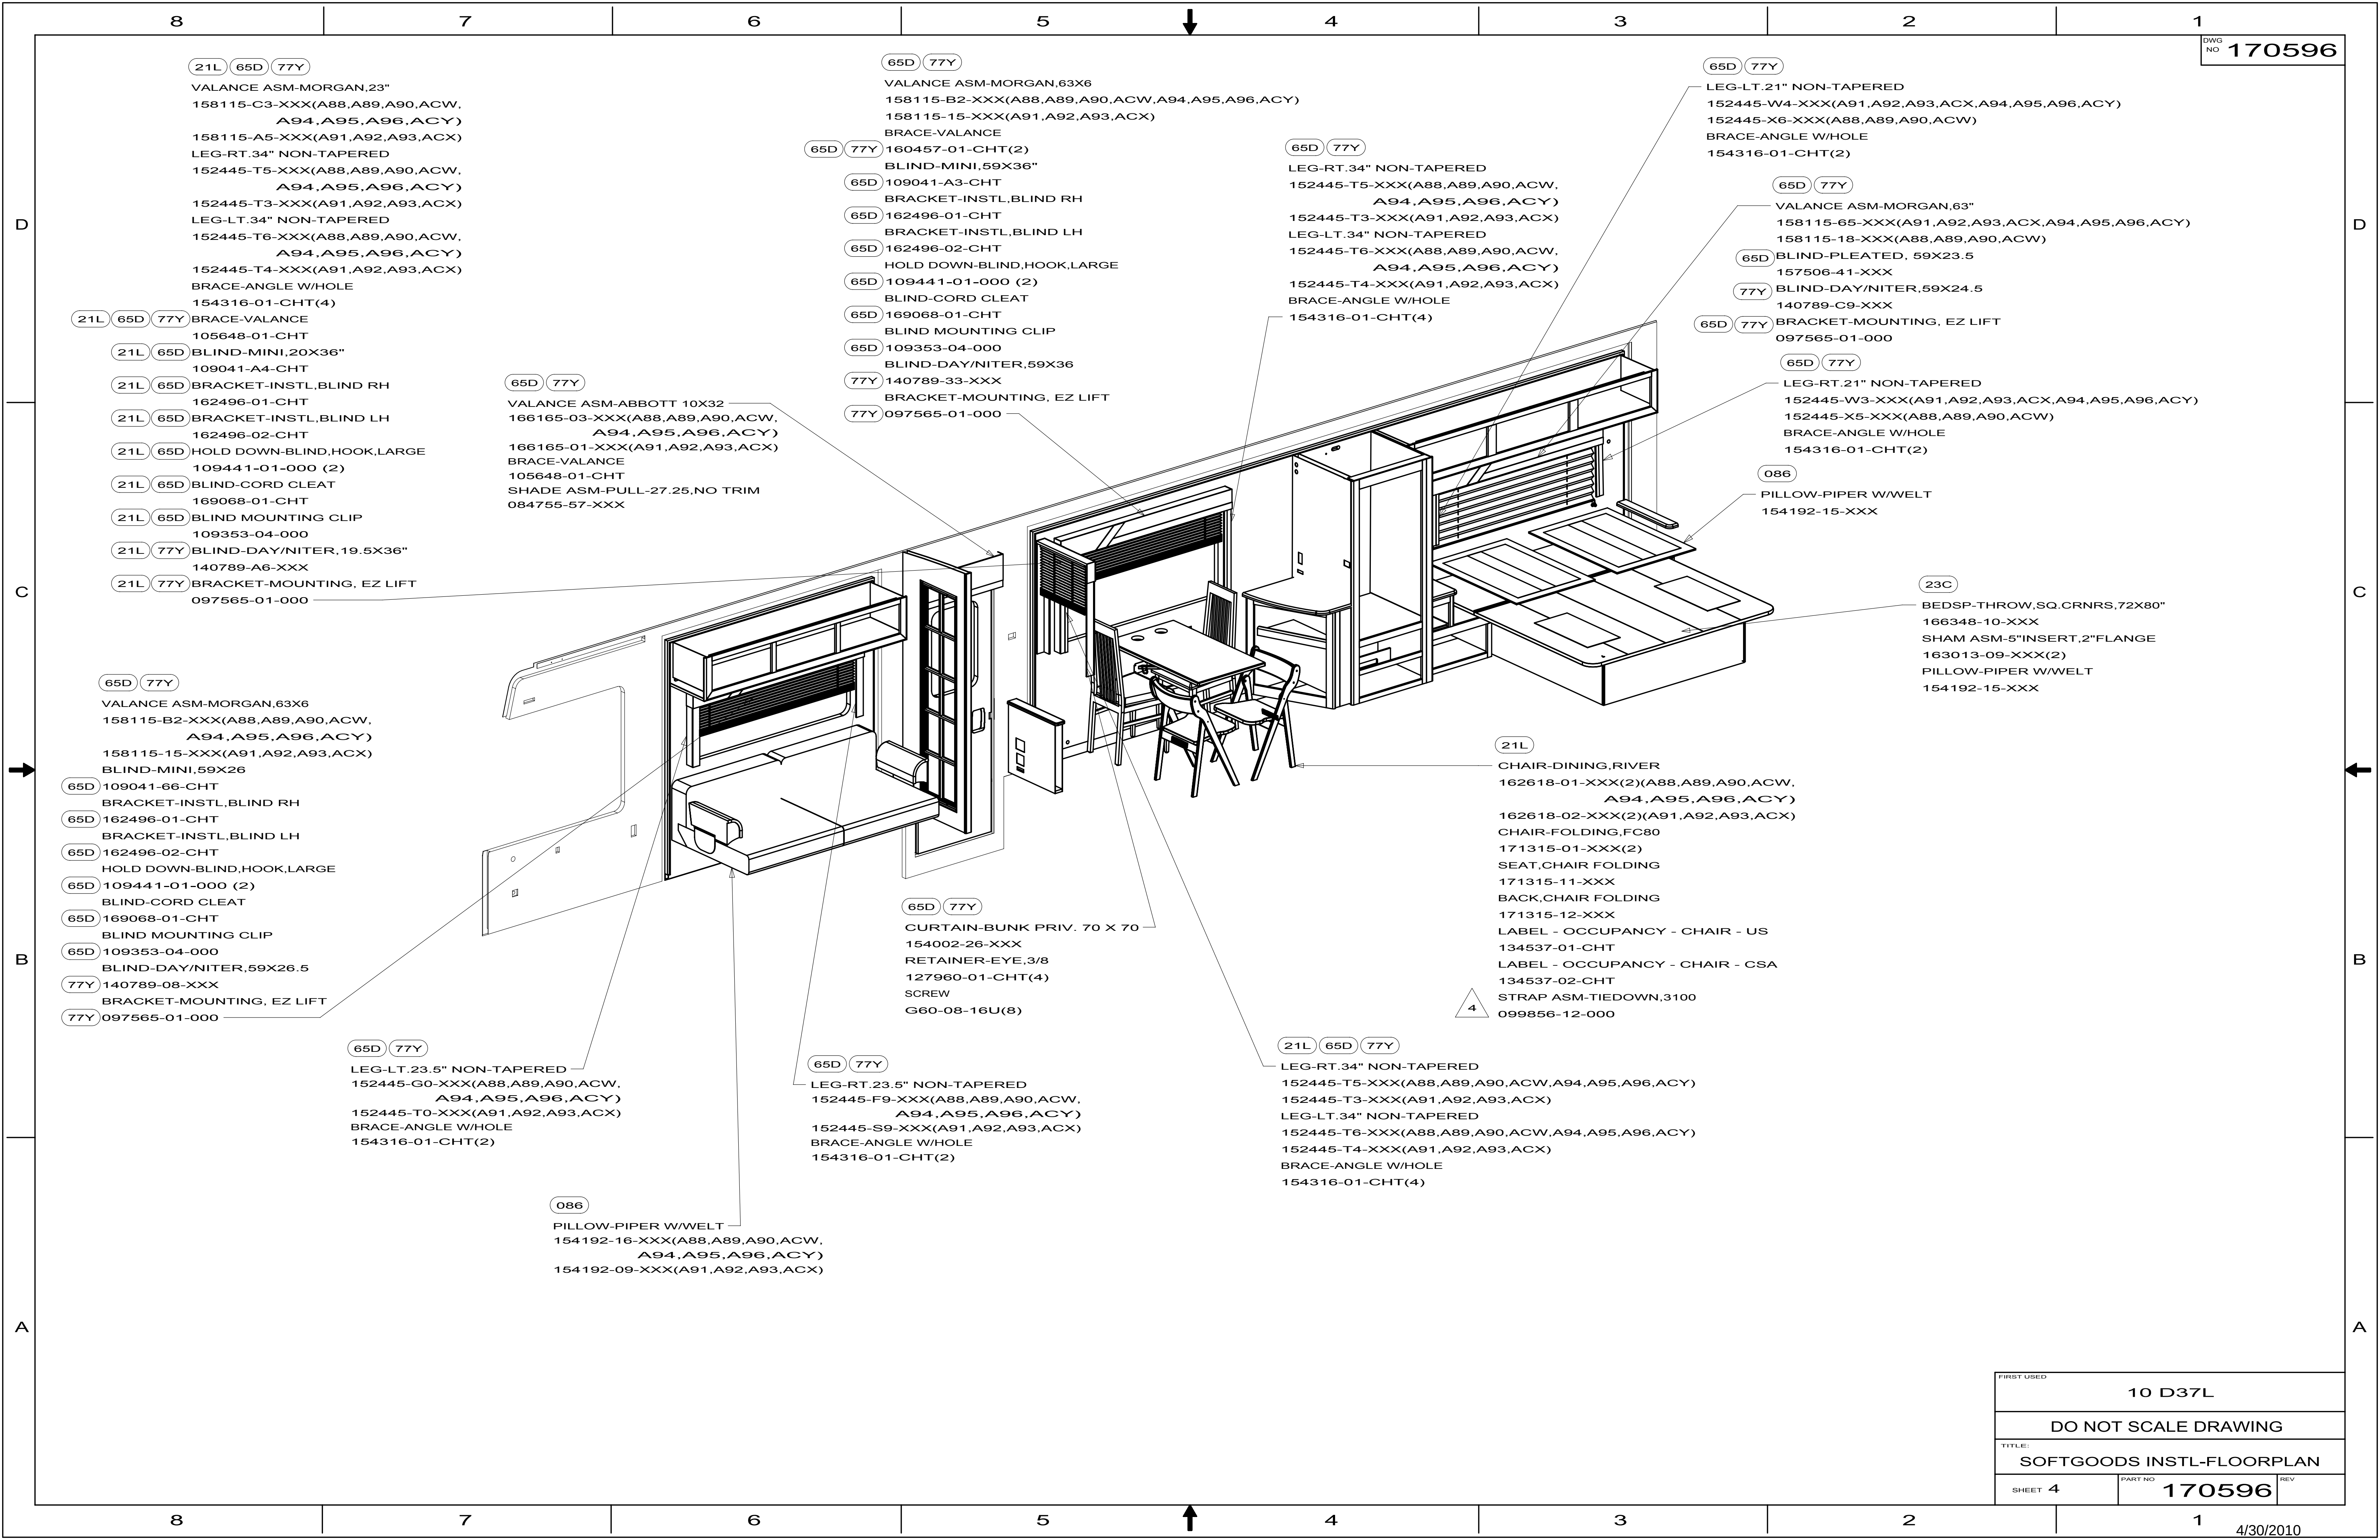

FIRST USED			10 D37L
DO NOT SCALE DRAWING			
TITLE:			SOFTGOODS INSTL-FLOORPLAN
SHEET 4	PART NO	170596	REV

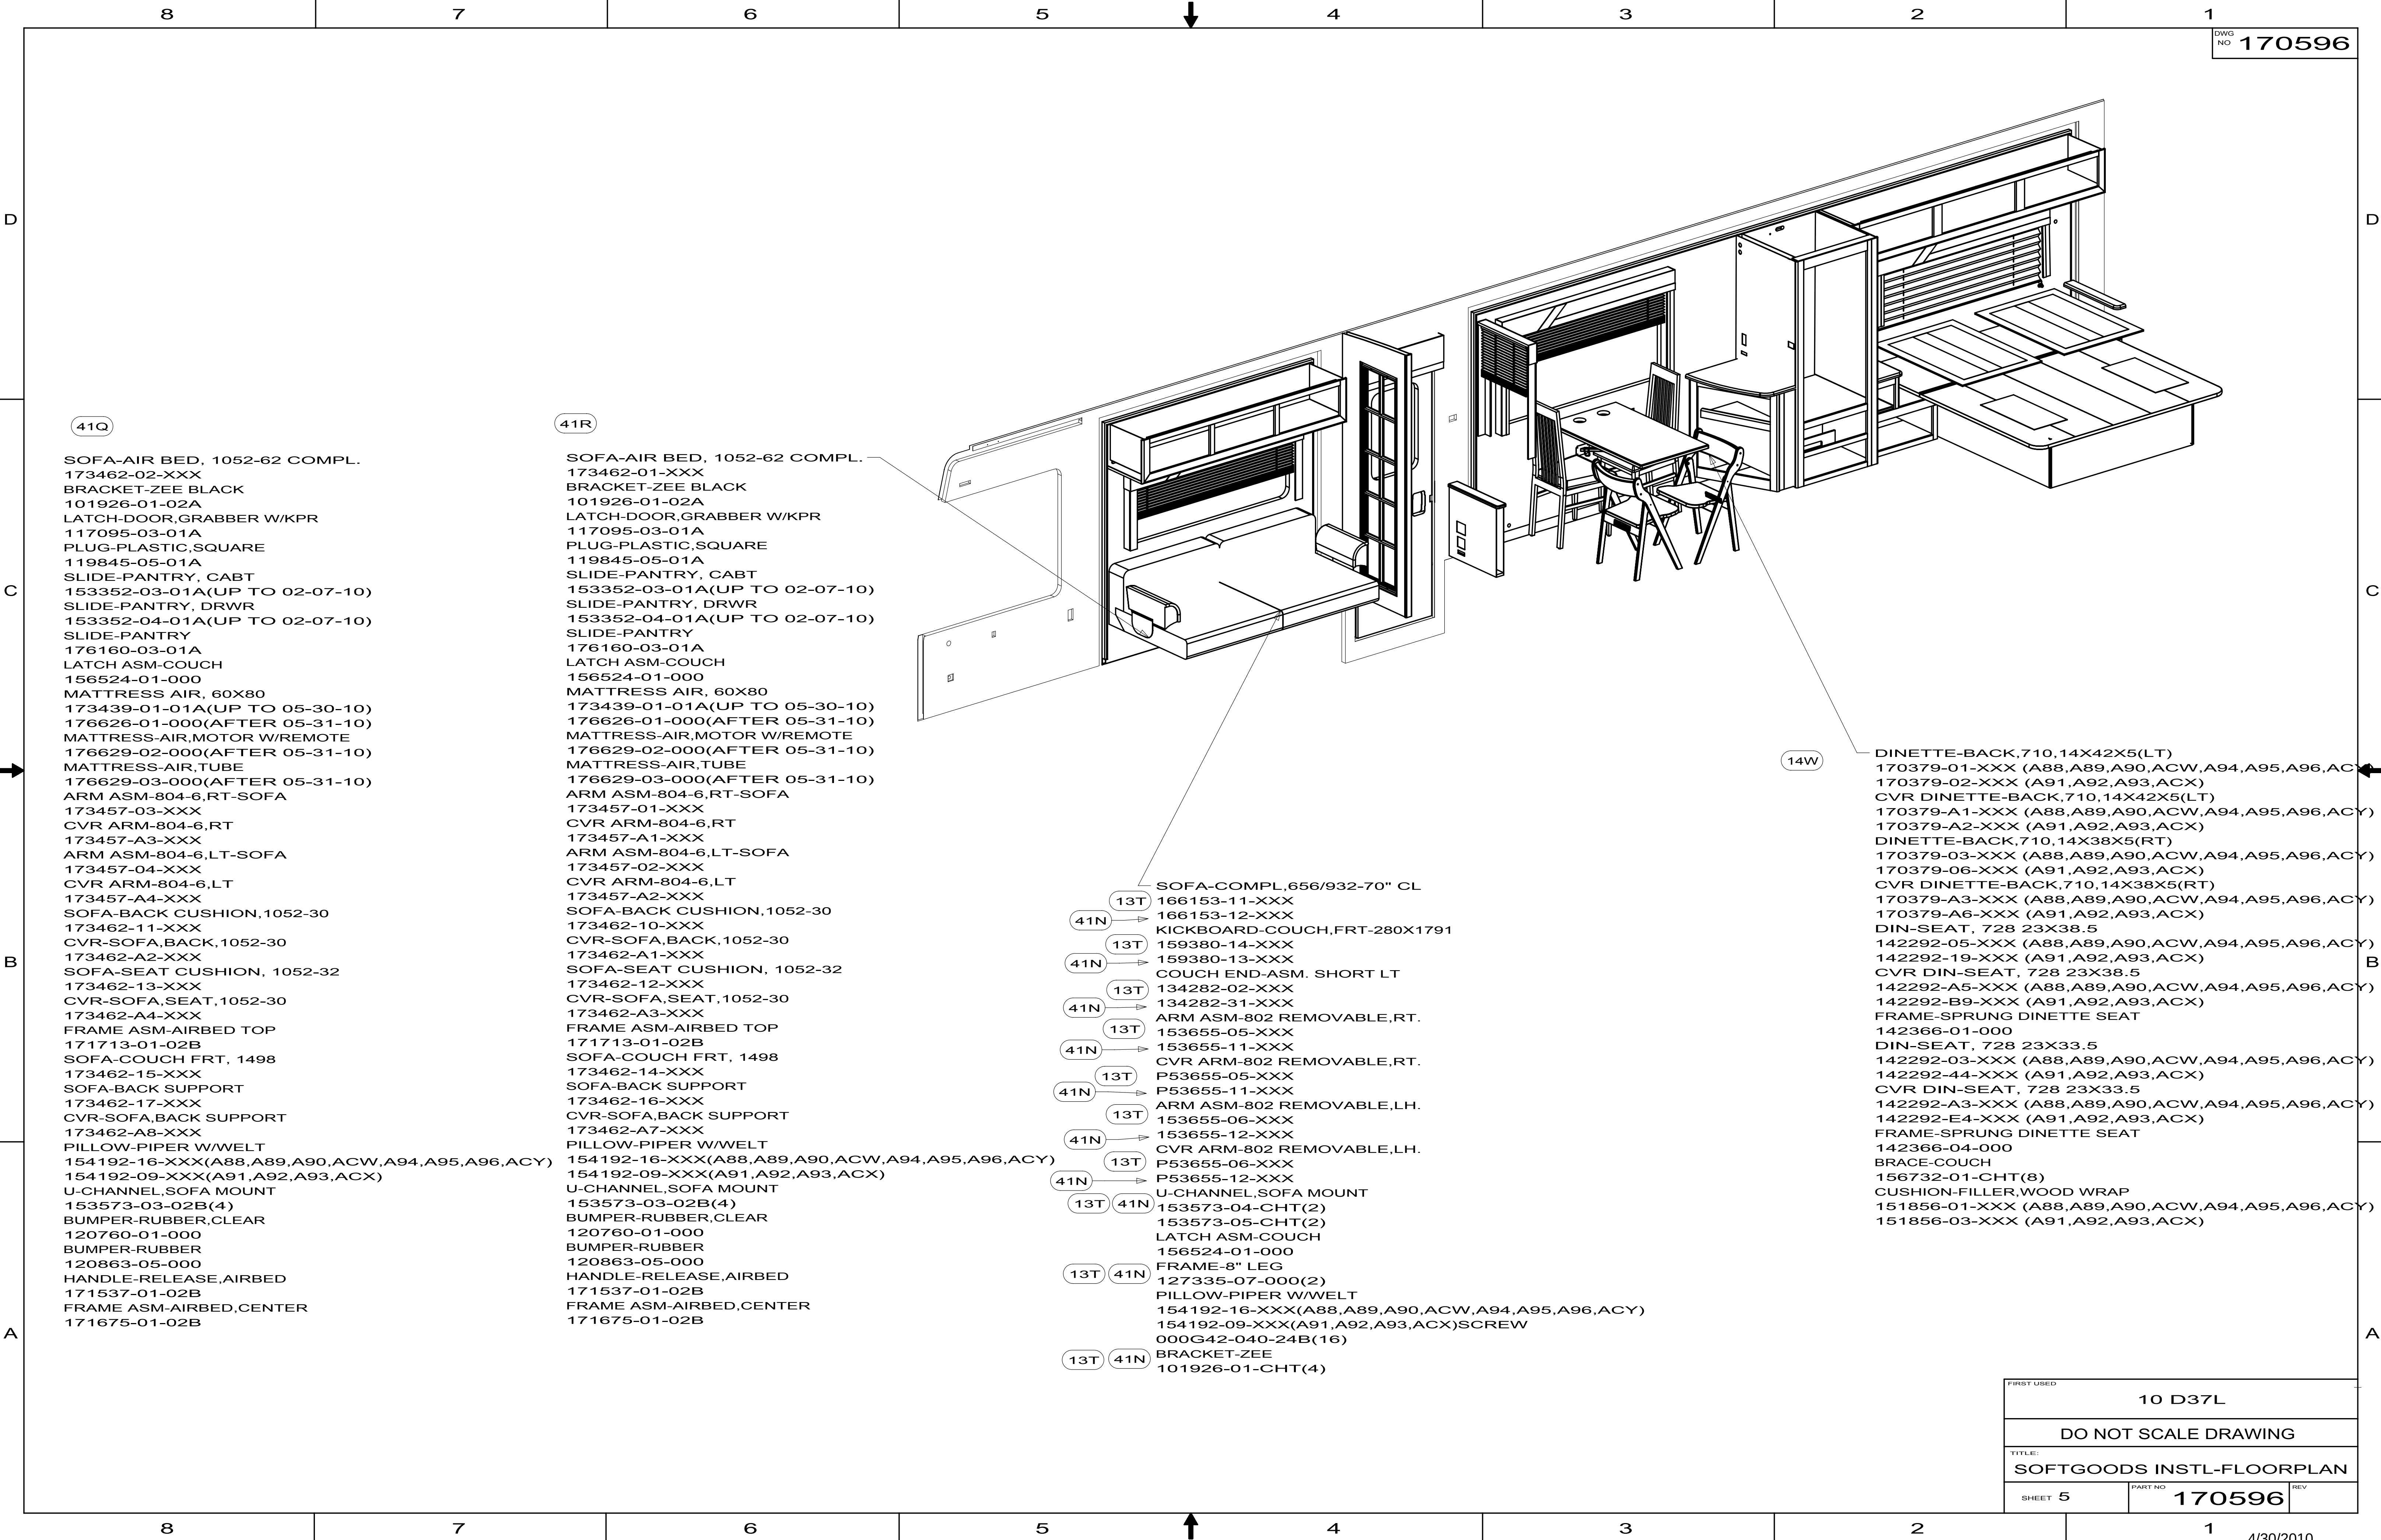

41Q

- SOFA-AIR BED, 1052-62 COMPL.
173462-02-XXX
BRACKET-ZEE BLACK
101926-01-02A
LATCH-DOOR,GRABBER W/KPR
117095-03-01A
PLUG-PLASTIC,SQUARE
119845-05-01A
SLIDE-PANTRY, CABT
153352-03-01A(UP TO 02-07-10)
SLIDE-PANTRY, DRWR
153352-04-01A(UP TO 02-07-10)
SLIDE-PANTRY
176160-03-01A
LATCH ASM-COUCH
156524-01-000
MATTRESS AIR, 60X80
173439-01-01A(UP TO 05-30-10)
176626-01-000(AFTER 05-31-10)
MATTRESS-AIR,MOTOR W/REMOTE
176629-02-000(AFTER 05-31-10)
MATTRESS-AIR,TUBE
176629-03-000(AFTER 05-31-10)
ARM ASM-804-6,RT-SOFA
173457-03-XXX
CVR ARM-804-6,RT
173457-A3-XXX
ARM ASM-804-6,LT-SOFA
173457-04-XXX
CVR ARM-804-6,LT
173457-A4-XXX
SOFA-BACK CUSHION,1052-30
173462-11-XXX
CVR-SOFA,BACK,1052-30
173462-A2-XXX
SOFA-SEAT CUSHION, 1052-32
173462-13-XXX
CVR-SOFA,SEAT,1052-30
173462-A4-XXX
FRAME ASM-AIRBED TOP
171713-01-02B
SOFA-COUCH FRT, 1498
173462-15-XXX
SOFA-BACK SUPPORT
173462-17-XXX
CVR-SOFA,BACK SUPPORT
173462-A8-XXX
PILLOW-PIPER W/WELT
154192-16-XXX(A88,A89,A90,ACW,A94,A95,A96,ACY)
154192-09-XXX(A91,A92,A93,ACX)
U-CHANNEL,SOFA MOUNT
153573-03-02B(4)
BUMPER-RUBBER,CLEAR
120760-01-000
BUMPER-RUBBER
120863-05-000
HANDLE-RELEASE,AIRBED
171537-01-02B
FRAME ASM-AIRBED,CENTER
171675-01-02B

41R


- SOFA-AIR BED, 1052-62 COMPL.
173462-01-XXX
BRACKET-ZEE BLACK
101926-01-02A
LATCH-DOOR,GRABBER W/KPR
117095-03-01A
PLUG-PLASTIC,SQUARE
119845-05-01A
SLIDE-PANTRY, CABT
153352-03-01A(UP TO 02-07-10)
SLIDE-PANTRY, DRWR
153352-04-01A(UP TO 02-07-10)
SLIDE-PANTRY
176160-03-01A
LATCH ASM-COUCH
156524-01-000
MATTRESS AIR, 60X80
173439-01-01A(UP TO 05-30-10)
176626-01-000(AFTER 05-31-10)
MATTRESS-AIR,MOTOR W/REMOTE
176629-02-000(AFTER 05-31-10)
MATTRESS-AIR,TUBE
176629-03-000(AFTER 05-31-10)
ARM ASM-804-6,RT-SOFA
173457-01-XXX
CVR ARM-804-6,RT
173457-A1-XXX
ARM ASM-804-6,LT-SOFA
173457-02-XXX
CVR ARM-804-6,LT
173457-A2-XXX
SOFA-BACK CUSHION,1052-30
173462-10-XXX
CVR-SOFA,BACK,1052-30
173462-A1-XXX
SOFA-SEAT CUSHION, 1052-32
173462-12-XXX
CVR-SOFA,SEAT,1052-30
173462-A3-XXX
FRAME ASM-AIRBED TOP
171713-01-02B
SOFA-COUCH FRT, 1498
173462-14-XXX
SOFA-BACK SUPPORT
173462-16-XXX
CVR-SOFA,BACK SUPPORT
173462-A7-XXX
PILLOW-PIPER W/WELT
154192-16-XXX(A88,A89,A90,ACW,A94,A95,A96,ACY)
154192-09-XXX(A91,A92,A93,ACX)
U-CHANNEL,SOFA MOUNT
153573-03-02B(4)
BUMPER-RUBBER,CLEAR
120760-01-000
BUMPER-RUBBER
120863-05-000
HANDLE-RELEASE,AIRBED
171537-01-02B
FRAME ASM-AIRBED,CENTER
171675-01-02B

- SOFA-COMPL,656/932-70" CL
166153-11-XXX
166153-12-XXX
KICKBOARD-COUCH,FRT-280X1791
159380-14-XXX
159380-13-XXX
COUCH END-ASM. SHORT LT
134282-02-XXX
134282-31-XXX
ARM ASM-802 REMOVABLE,RT.
153655-05-XXX
153655-11-XXX
CVR ARM-802 REMOVABLE,RT.
P53655-05-XXX
P53655-11-XXX
ARM ASM-802 REMOVABLE,LH.
153655-06-XXX
153655-12-XXX
CVR ARM-802 REMOVABLE,LH.
P53655-06-XXX
P53655-12-XXX
U-CHANNEL,SOFA MOUNT
153573-04-CHT(2)
153573-05-CHT(2)
LATCH ASM-COUCH
156524-01-000
FRAME-8" LEG
127335-07-000(2)
PILLOW-PIPER W/WELT
154192-16-XXX(A88,A89,A90,ACW,A94,A95,A96,ACY)
154192-09-XXX(A91,A92,A93,ACX)SCREW
000G42-040-24B(16)
BRACKET-ZEE
101926-01-CHT(4)


14W


- DINETTE-BACK,710,14X42X5(LT)
170379-01-XXX (A88,A89,A90,ACW,A94,A95,A96,ACY)
170379-02-XXX (A91,A92,A93,ACX)
CVR DINETTE-BACK,710,14X42X5(LT)
170379-A1-XXX (A88,A89,A90,ACW,A94,A95,A96,ACY)
170379-A2-XXX (A91,A92,A93,ACX)
DINETTE-BACK,710,14X38X5(RT)
170379-03-XXX (A88,A89,A90,ACW,A94,A95,A96,ACY)
170379-06-XXX (A91,A92,A93,ACX)
CVR DINETTE-BACK,710,14X38X5(RT)
170379-A3-XXX (A88,A89,A90,ACW,A94,A95,A96,ACY)
170379-A6-XXX (A91,A92,A93,ACX)
DIN-SEAT, 728 23X38.5
142292-05-XXX (A88,A89,A90,ACW,A94,A95,A96,ACY)
142292-19-XXX (A91,A92,A93,ACX)
CVR DIN-SEAT, 728 23X38.5
142292-A5-XXX (A88,A89,A90,ACW,A94,A95,A96,ACY)
142292-B9-XXX (A91,A92,A93,ACX)
FRAME-SPRUNG DINETTE SEAT
142366-01-000
DIN-SEAT, 728 23X33.5
142292-03-XXX (A88,A89,A90,ACW,A94,A95,A96,ACY)
142292-44-XXX (A91,A92,A93,ACX)
CVR DIN-SEAT, 728 23X33.5
142292-A3-XXX (A88,A89,A90,ACW,A94,A95,A96,ACY)
142292-E4-XXX (A91,A92,A93,ACX)
FRAME-SPRUNG DINETTE SEAT
142366-04-000
BRACE-COUCH
156732-01-CHT(8)
CUSHION-FILLER,WOOD WRAP
151856-01-XXX (A88,A89,A90,ACW,A94,A95,A96,ACY)
151856-03-XXX (A91,A92,A93,ACX)

FIRST USED			10 D37L
DO NOT SCALE DRAWING			
TITLE: SOFTGOODS INSTL-FLOORPLAN			
SHEET 5	PART NO	170596	REV

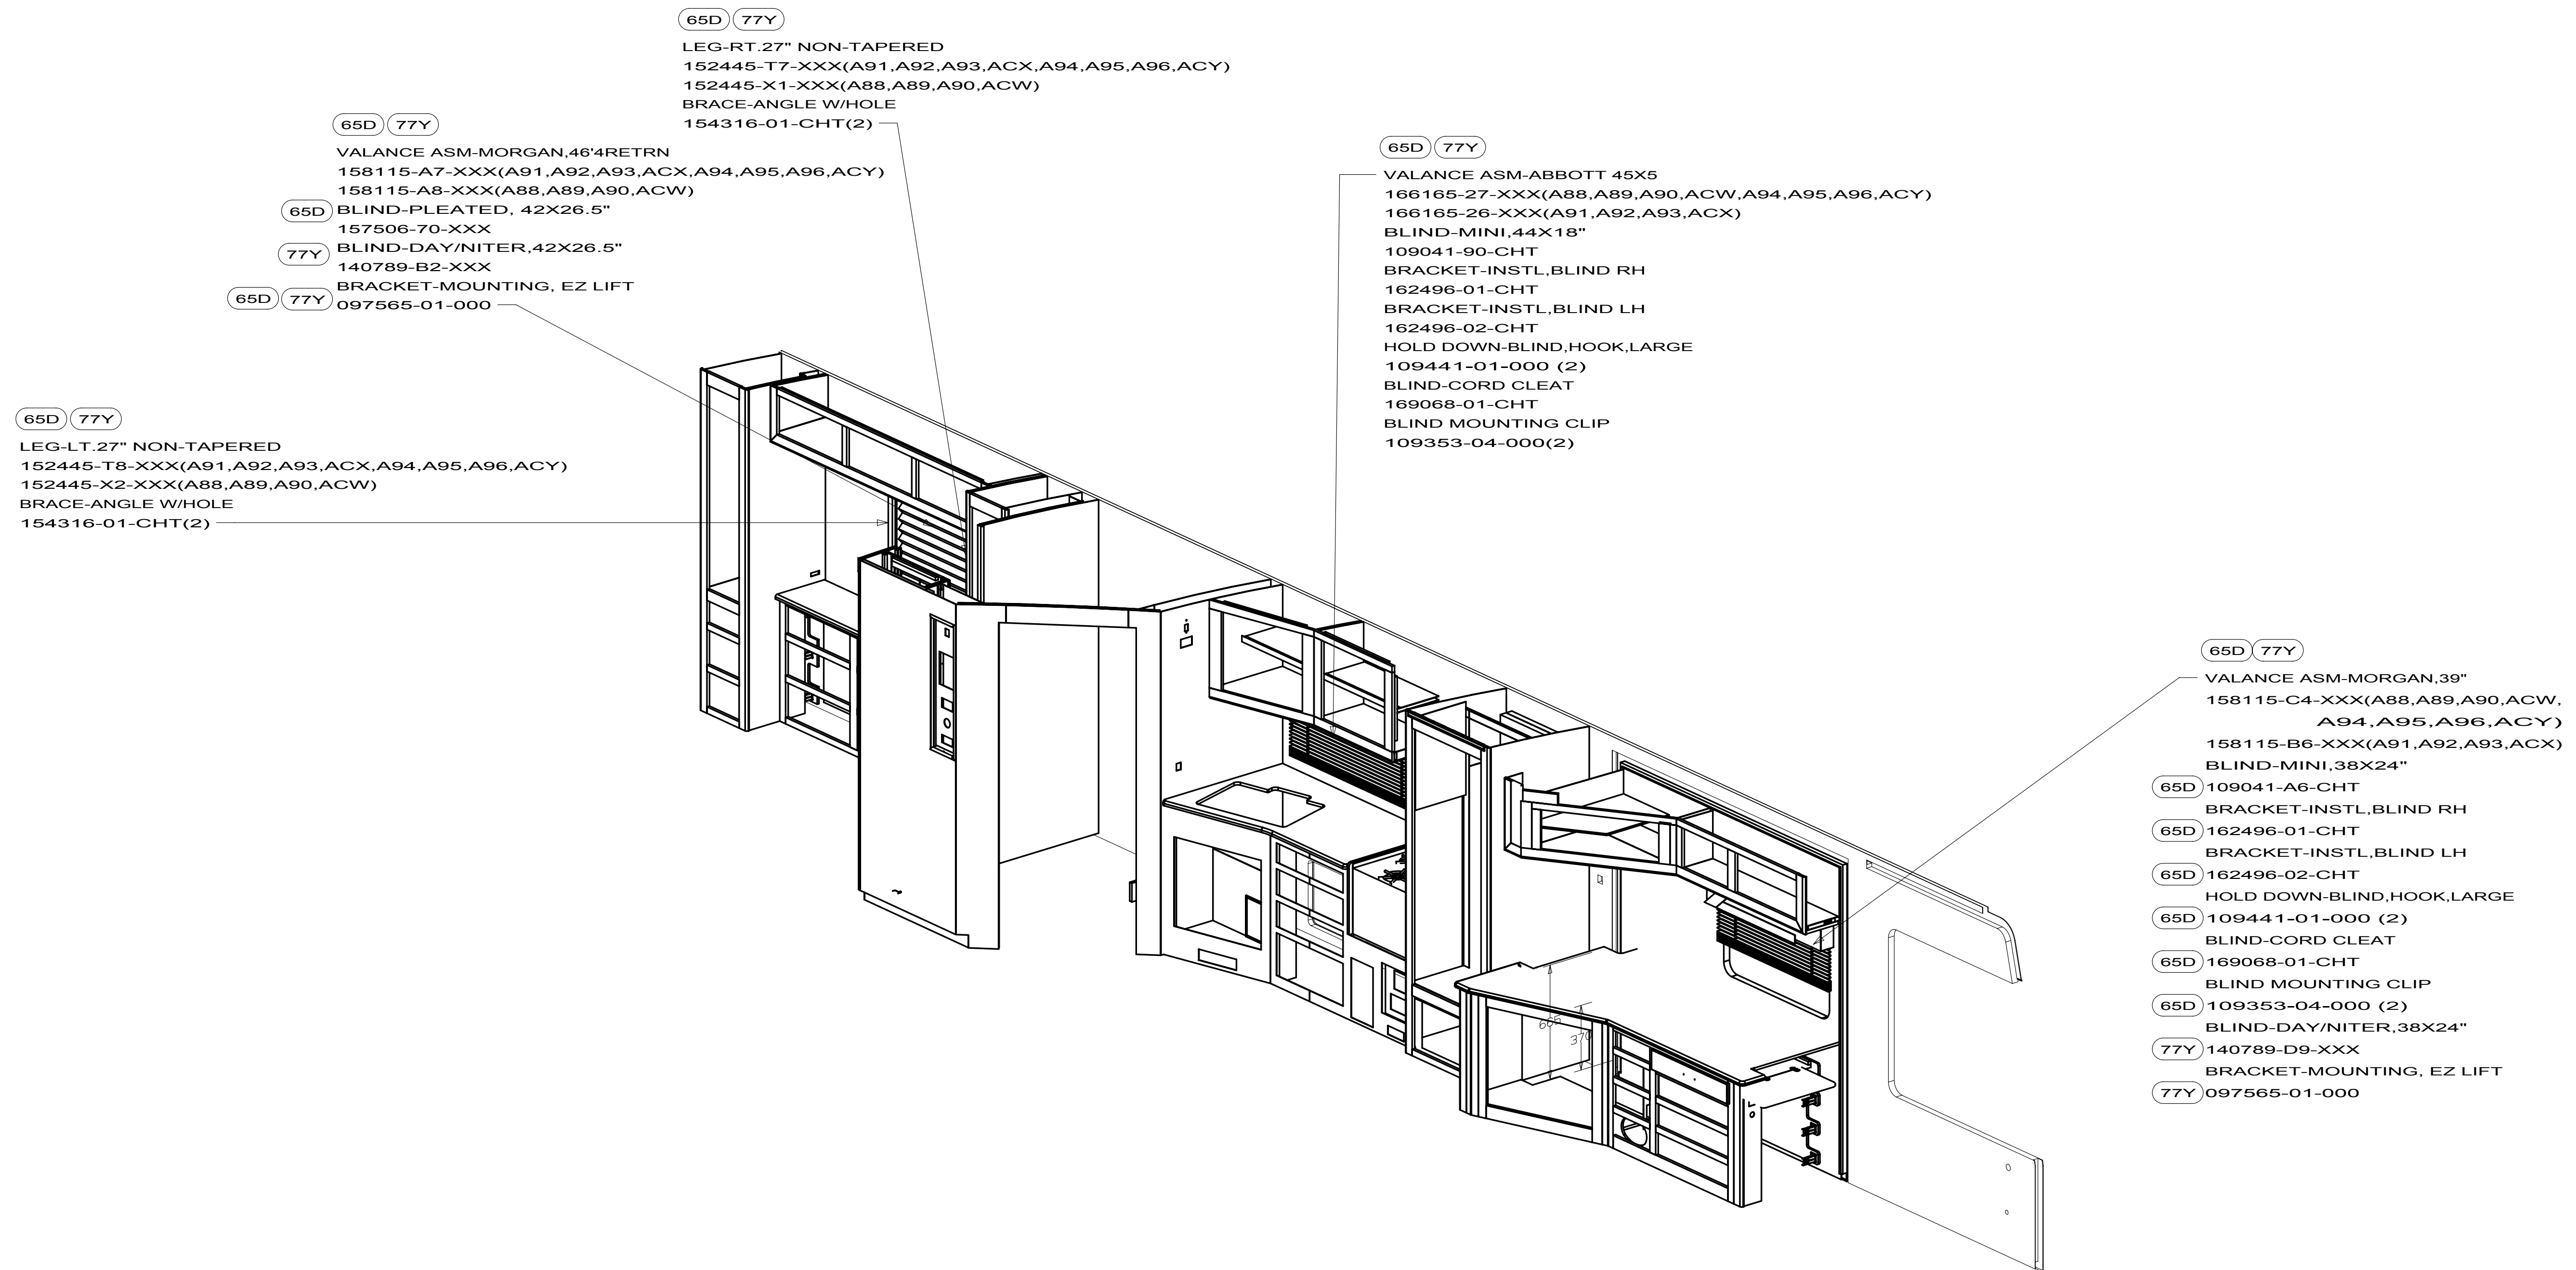

FIRST USED		
10 D37L		
DO NOT SCALE DRAWING		
TITLE:		
SOFTGOODS INSTL-FLOORPLAN		
SHEET 6	PART NO 170596	REV

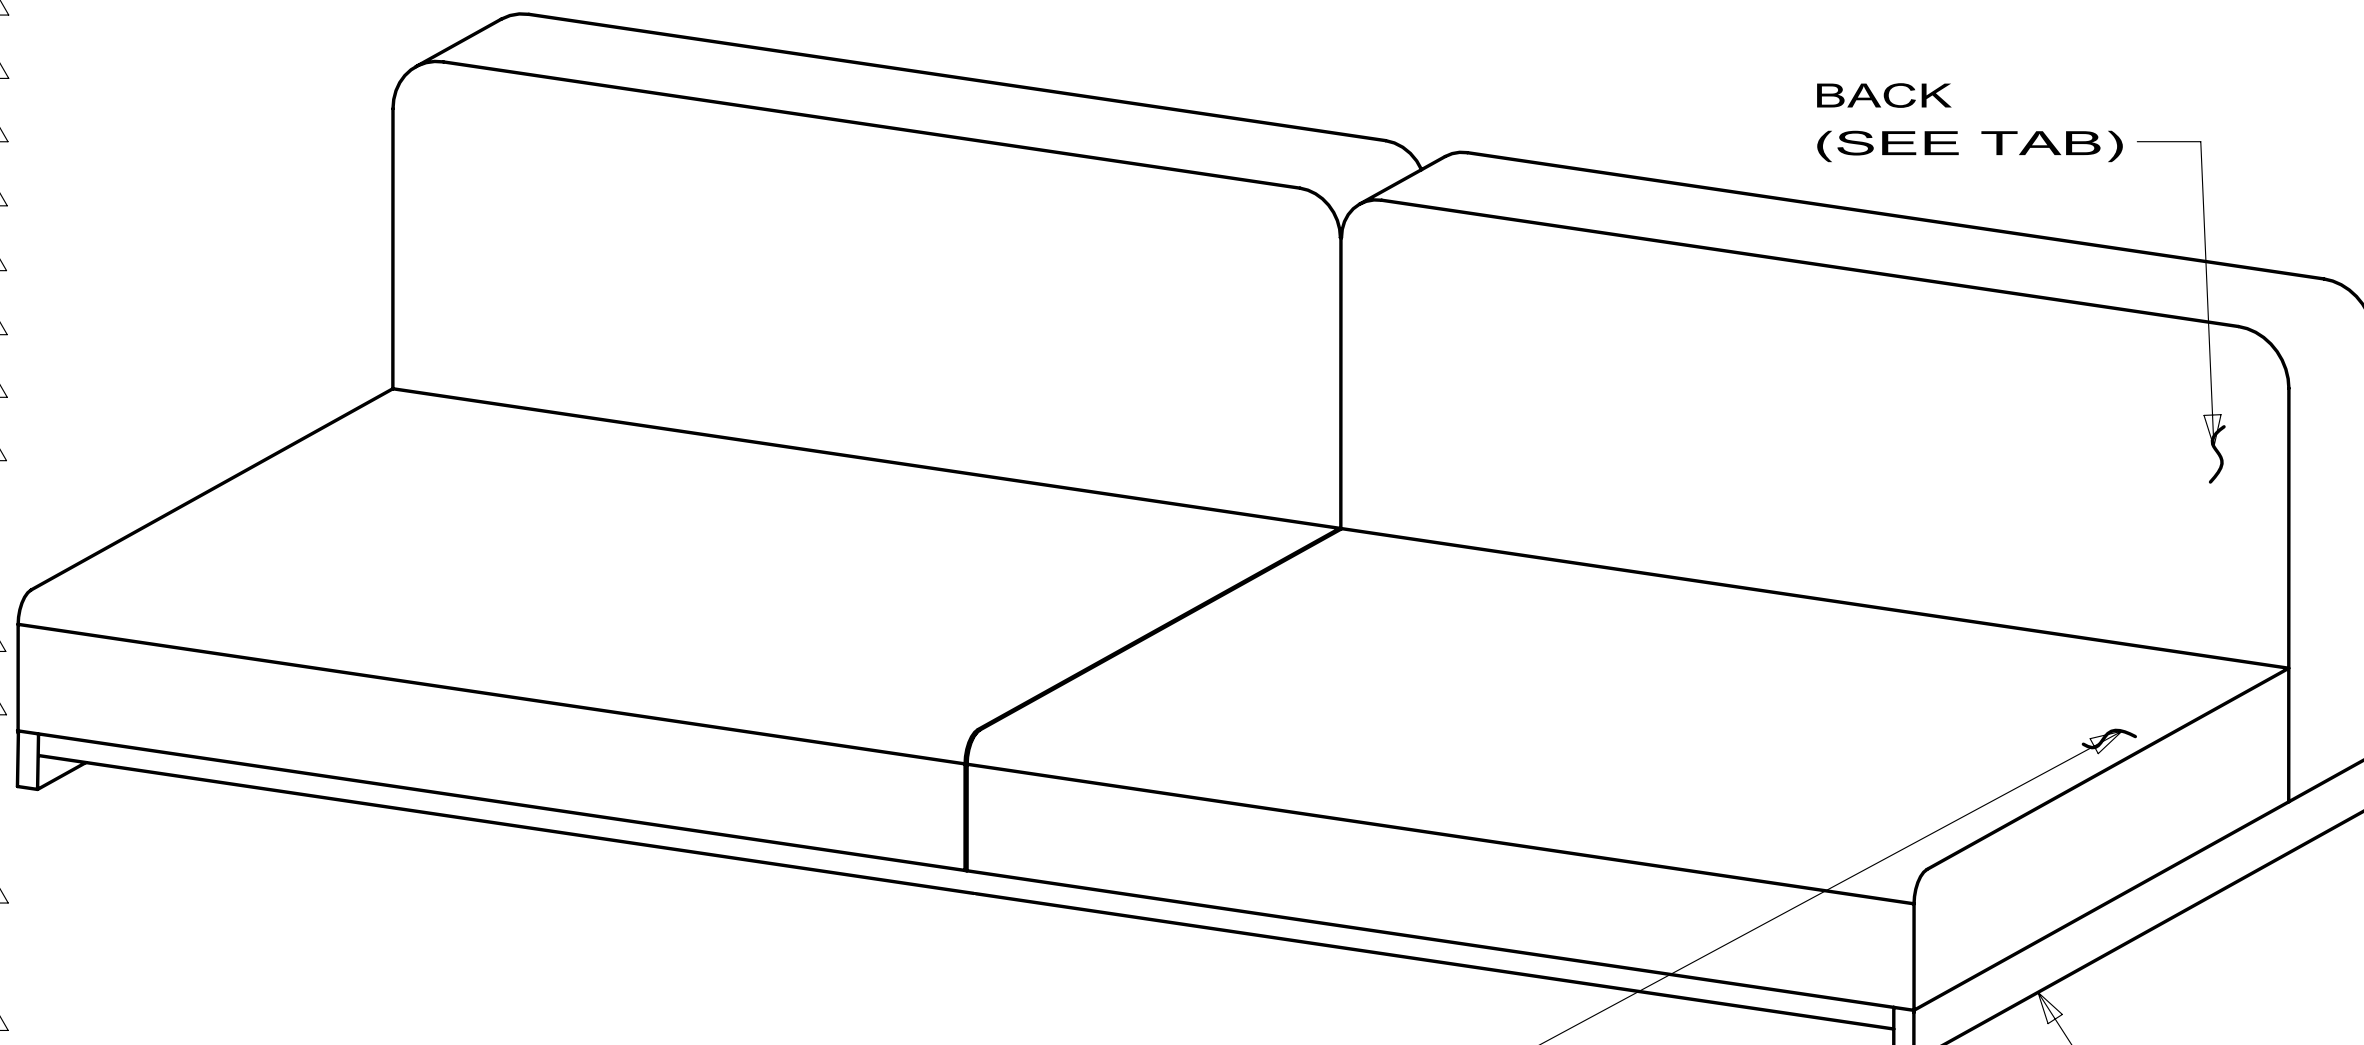8		7		6		5		4		3		2		1	
DWG NO.	BACK	BACK COVER	BACK FRAME	SEAT	SEAT COVER	SEAT FRAME	BASE								
166153-01	NOT USED	NOT USED	NOT USED	NOT USED	NOT USED	NOT USED	NOT USED								
166153-02	NOT USED	NOT USED	NOT USED	NOT USED	NOT USED	NOT USED	NOT USED								
166153-03	NOT USED	NOT USED	NOT USED	NOT USED	NOT USED	NOT USED	NOT USED								
166153-04	NOT USED	NOT USED	NOT USED	NOT USED	NOT USED	NOT USED	NOT USED								
166153-05	149430-05-XXX	149430-A5-XXX	132870-01-000	166145-05-XXX	166145-A5-XXX	151290-06-000	151290-21-000								
166153-06	149430-06-XXX	149430-A6-XXX	132870-01-000	166145-06-XXX	166145-A6-XXX	151290-06-000	151290-21-000								
166153-07	166155-01-XXX	166155-A1-XXX	127335-02-000	166145-01-XXX	166145-A1-XXX	151290-07-000	151290-22-000								
166153-08	166155-02-XXX	166155-A2-XXX	101085-09-000	166145-02-XXX	166145-A2-XXX	151290-07-000	151290-22-000								
166153-09	166155-03-XXX	166155-A3-XXX	127335-05-000	166145-03-XXX	166145-A3-XXX	151290-05-000	151290-20-000								
166153-10	166155-04-XXX	166155-A4-XXX	127335-05-000	166145-03-XXX	166145-A3-XXX	151290-05-000	151290-20-000								
166153-11	166155-05-XXX	166155-A5-XXX	132870-01-000	166145-05-XXX	166145-A5-XXX	151290-06-000	151290-21-000								
166153-12	166155-06-XXX	166155-A6-XXX	132870-01-000	166145-06-XXX	166145-A6-XXX	151290-06-000	151290-21-000								
166153-13	NOT USED	NOT USED	NOT USED	NOT USED	NOT USED	NOT USED	NOT USED								
166153-14	NOT UED	NOT USED	NOT USED	NOT USED	NOT USED	NOT USED	NOT USED								
166153-15	NOT USED	NOT USED	NOT USED	NOT USED	NOT USED	NOT USED	NOT USED								
166153-16	149430-07-XXX	149430-A7-XXX	101085-09-000	149812-02-XXX	P49812-02-XXX	101085-01-000	101085-03-000								
166153-17	NOT USED	NOT USED	NOT USED	NOT USED	NOT USED	NOT USED	NOT USED								
166153-18	NOT USED	NOT USED	NOT USED	NOT USED	NOT USED	NOT USED	NOT USED								
166153-19	NOT USED	NOT USED	NOT USED	NOT USED	NOT USED	NOT USED	NOT USED								
166153-20	149430-09-XXX	149430-A9-XXX	101085-14-000	149812-03-XXX	P49812-03-XXX	101085-13-000	101085-12-000								
166153-21	149430-10-XXX	149430-B0-XXX	101085-14-000	149812-07-XXX	P49812-07-XXX	101085-13-000	101085-12-000								
166153-22	149830-03-XXX	P49830-03-XXX	101085-14-000	149812-03-XXX	P49812-03-XXX	101085-13-000	101085-12-000								
166153-23	NOT USED	NOT USED	NOT USED	NOT USED	NOT USED	NOT USED	NOT USED								
166153-24	NOT USED	NOT USED	NOT USED	NOT USED	NOT USED	NOT USED	NOT USED								
166153-25	NOT USED	NOT USED	NOT USED	NOT USED	NOT USED	NOT USED	NOT USED								
166153-26	NOT USED	NOT USED	NOT USED	NOT USED	NOT USED	NOT USED	NOT USED								
166153-27	NOT USED	NOT USED	NOT USED	NOT USED	NOT USED	NOT USED	NOT USED								
166153-28	170344-02-XXX	170344-A2-XXX	101085-09-000	170378-02-XXX	170378-A2-XXX	???	101085-03-000								
166153-29	NOT USED	NOT USED	NOT USED	NOT USED	NOT USED	NOT USED	NOT USED								
166153-30	NOT USED	NOT USED	NOT USED	NOT USED	NOT USED	NOT USED	NOT USED								
166153-31	166155-07-XXX	166155-A7-XXX	101085-09-000	171914-01-XXX	171914-A1-XXX	101085-01-000	101085-03-000								
166153-32	166155-03-XXX	166155-A3-XXX	127335-05-000	171914-02-XXX	171914-A2-XXX	151290-05-000	151290-20-000								
166153-33	149430-11-XXX	149430-B1-XXX	101085-10-000	149812-01-XXX	P49812-01-XXX	101085-04-000	101085-06-000								
166153-34	149430-12-XXX	149430-B2-XXX	101085-10-000	149812-30-XXX	P49812-30-XXX	101085-04-000	101085-06-000								
166153-35	166155-04-XXX	166155-A4-XXX	127335-05-000	171914-03-XXX	P71914-A3-XXX	151290-05-000	151290-20-000								
166153-36	166155-01-XXX	166155-A1-XXX	127335-02-000	171914-04-XXX	P71914-A4-XXX	151290-22-000	151290-22-000								
166153-37	166155-02-XXX	166155-A2-XXX	127335-02-000	171914-05-XXX	P71914-A5-XXX	151290-22-000	151290-22-000								
166153-38	166155-05-XXX	166155-A5-XXX	132870-01-000	171914-06-XXX	P71914-A6-XXX	151290-21-000	151290-21-000								
166153-39	166155-06-XXX	166155-A6-XXX	132870-01-000	171914-07-XXX	P71914-A7-XXX	151290-21-000	151290-21-000								
166153-40	149430-13-XXX	149430-B3-XXX	151290-29-000	149182-24-XXX	P49182-24-XXX	151290-30-000	151290-52-000								
166153-41	149430-14-XXX	149430-B4-XXX	151290-29-000	149182-25-XXX	P49182-25-XXX	151290-30-000	151290-52-000								

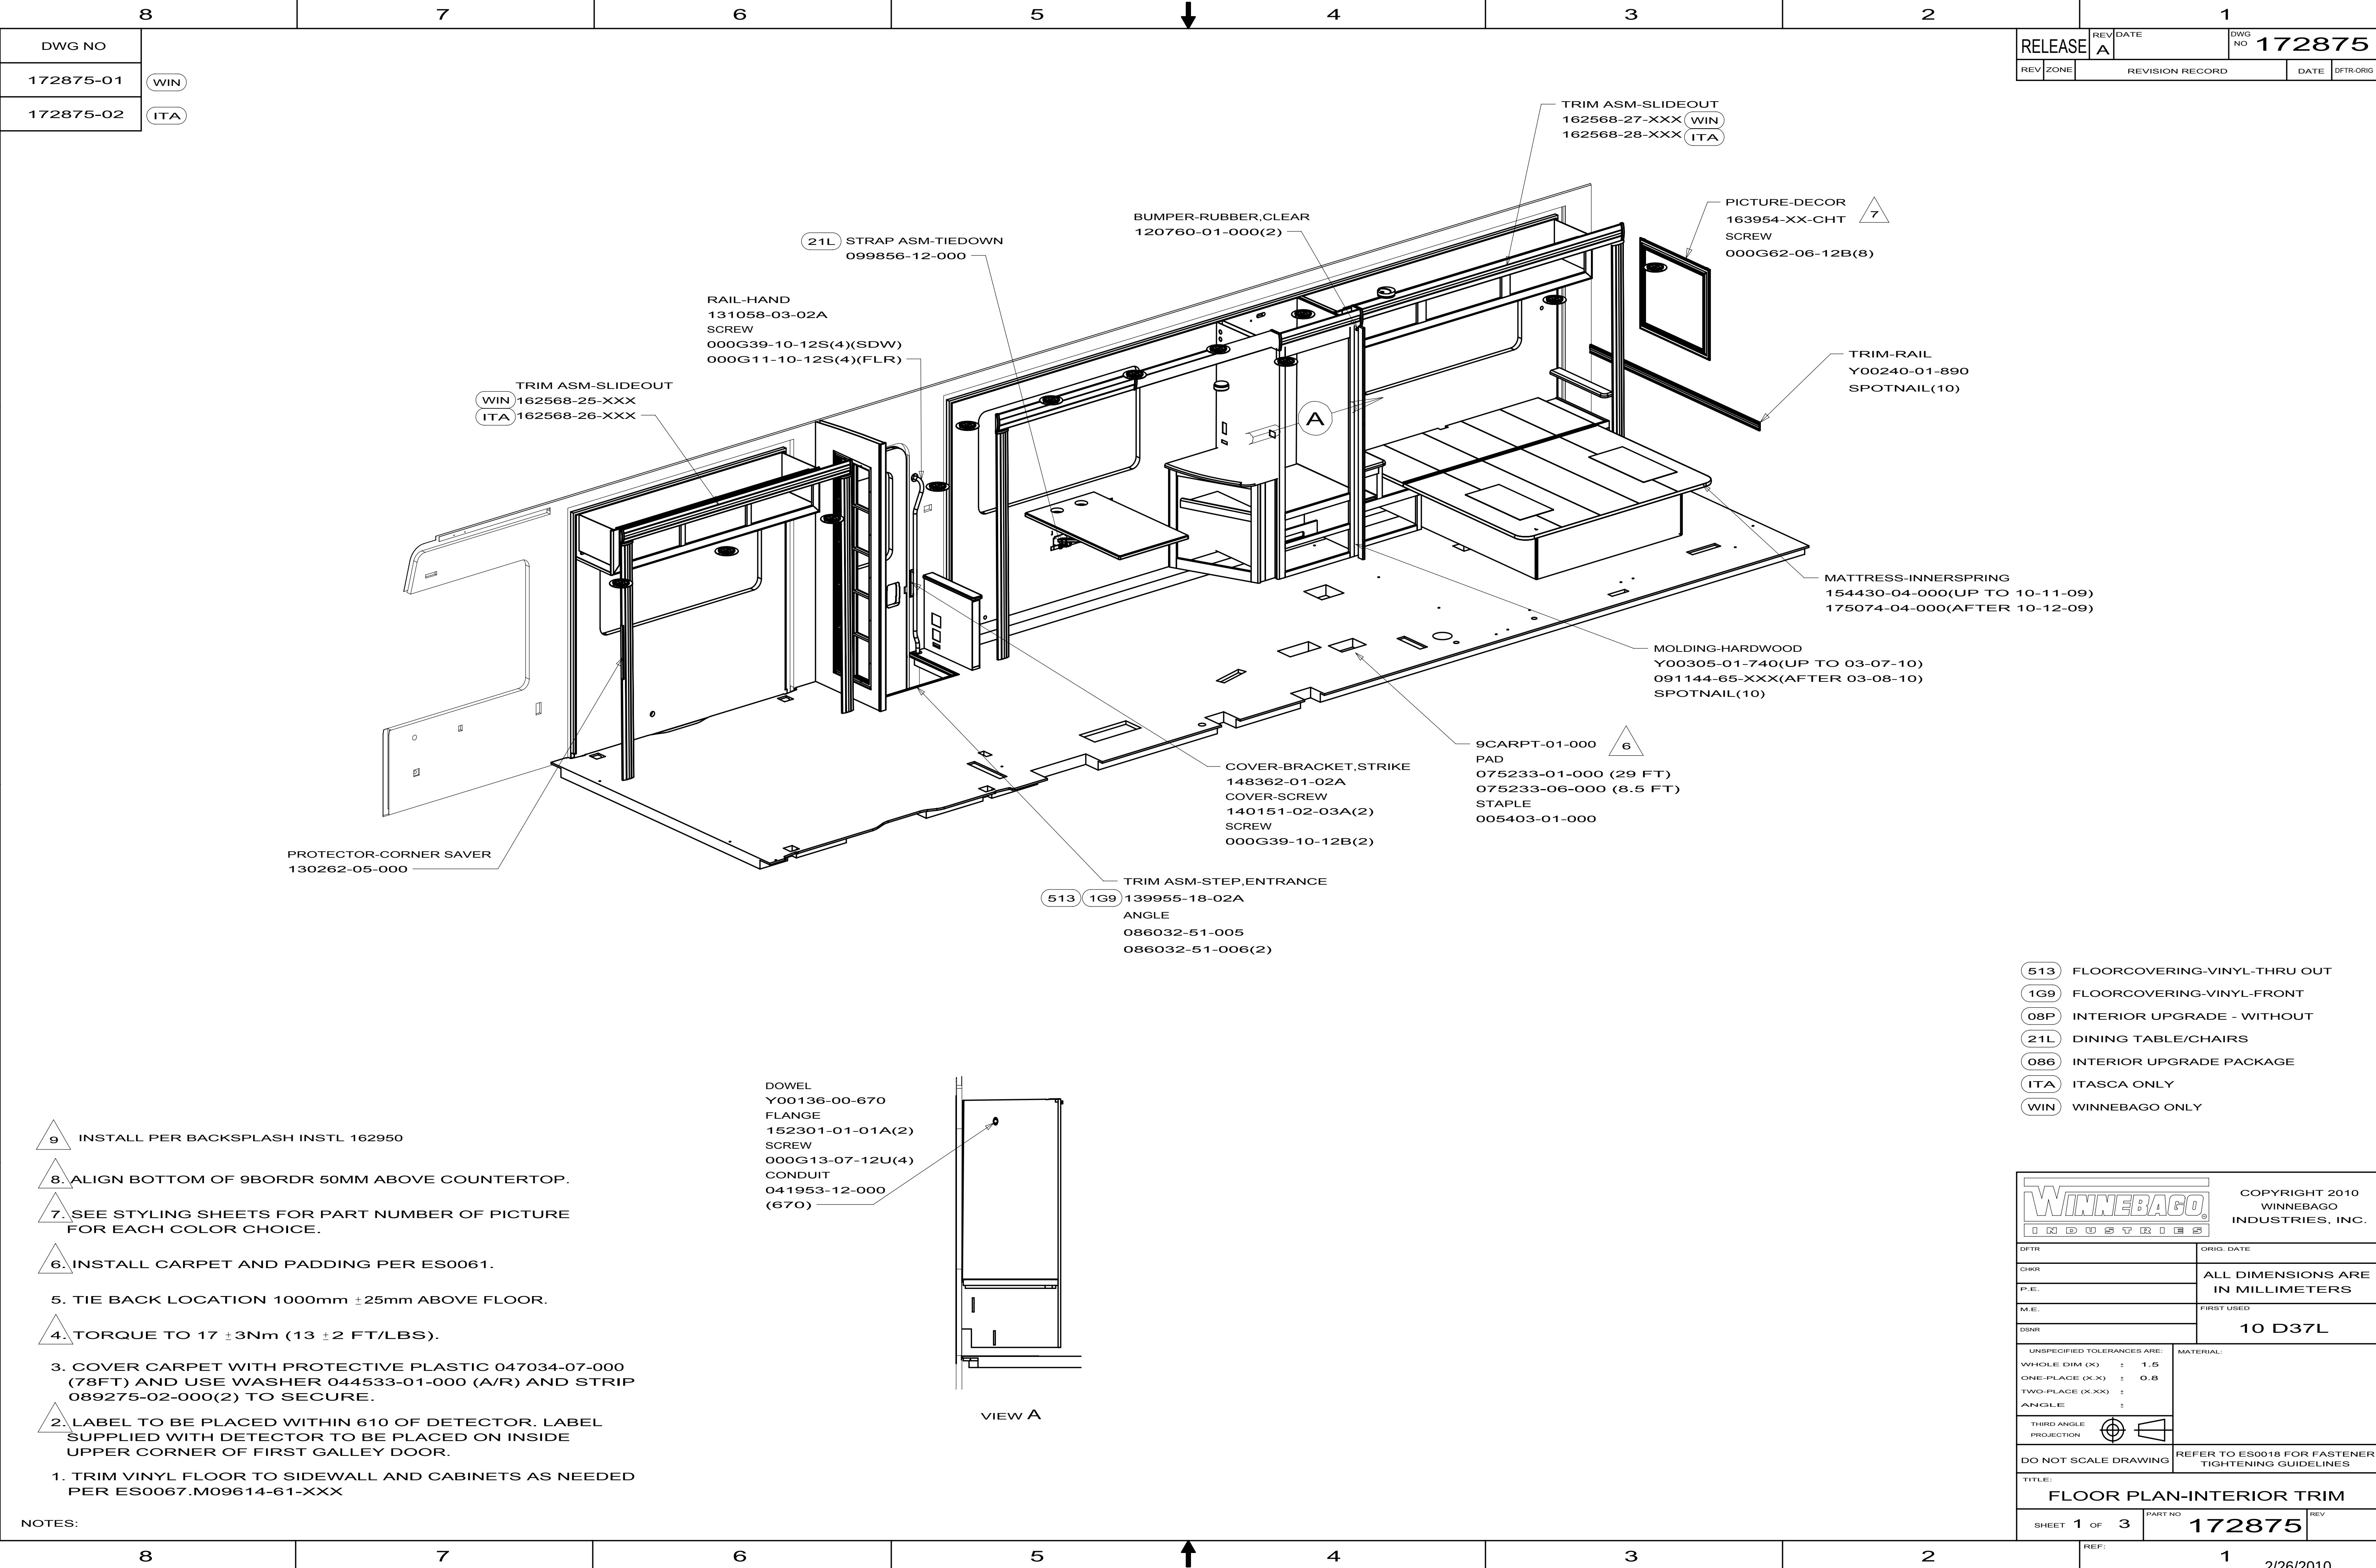

DWG NO
172875-01
172875-02

WIN
ITA

RELEASE	REV DATE	DWG NO	172875
REV ZONE	REVISION RECORD	DATE	DTFR-ORIG

- 513 FLOORCOVERING-VINYL-THRU OUT
- 1G9 FLOORCOVERING-VINYL-FRONT
- 08P INTERIOR UPGRADE - WITHOUT
- 21L DINING TABLE/CHAIRS
- 086 INTERIOR UPGRADE PACKAGE
- ITA ITASCA ONLY
- WIN WINNEBAGO ONLY




COPYRIGHT 2010
WINNEBAGO
INDUSTRIES, INC.

DTFR	ORIG. DATE
CHRR	
P.E.	ALL DIMENSIONS ARE IN MILLIMETERS
M.E.	FIRST USED
DSNR	10 D37L
UNSPECIFIED TOLERANCES ARE:	
WHOLE DIM (X)	± 1.5
ONE-PLACE (X.X)	± 0.8
TWO-PLACE (X.XX)	±
ANGLE	±
THIRD ANGLE PROJECTION	
DO NOT SCALE DRAWING	REFER TO ES0018 FOR FASTENER TIGHTENING GUIDELINES
TITLE: FLOOR PLAN-INTERIOR TRIM	
SHEET 1 OF 3	PART NO 172875
REF:	1


NOTES:

1. TRIM VINYL FLOOR TO SIDEWALL AND CABINETS AS NEEDED PER ES0067.M09614-61-XXX
2. LABEL TO BE PLACED WITHIN 610 OF DETECTOR. LABEL SUPPLIED WITH DETECTOR TO BE PLACED ON INSIDE UPPER CORNER OF FIRST GALLEY DOOR.
3. COVER CARPET WITH PROTECTIVE PLASTIC 047034-07-000 (78FT) AND USE WASHER 044533-01-000 (A/R) AND STRIP 089275-02-000(2) TO SECURE.
4. TORQUE TO 17 ±3Nm (13 ±2 FT/LBS).
5. TIE BACK LOCATION 1000mm ±25mm ABOVE FLOOR.
6. INSTALL CARPET AND PADDING PER ES0061.
7. SEE STYLING SHEETS FOR PART NUMBER OF PICTURE FOR EACH COLOR CHOICE.
8. ALIGN BOTTOM OF 9BORDR 50MM ABOVE COUNTERTOP.
9. INSTALL PER BACKSPLASH INSTL 162950

VIEW A



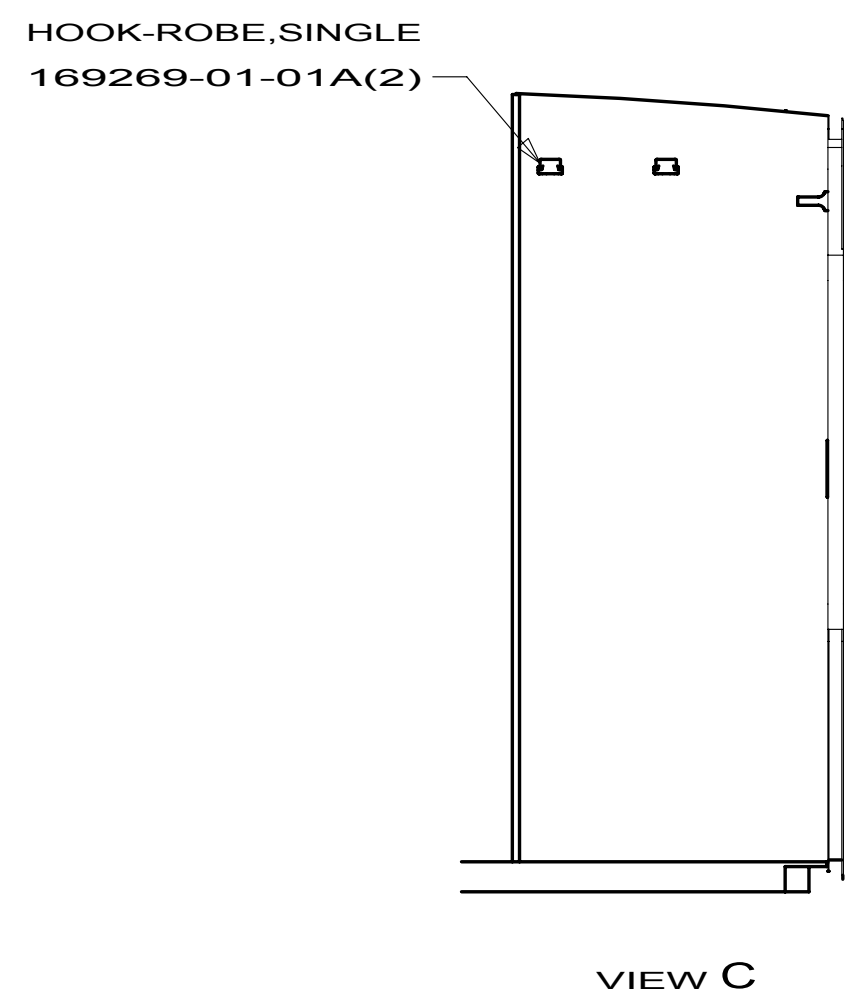
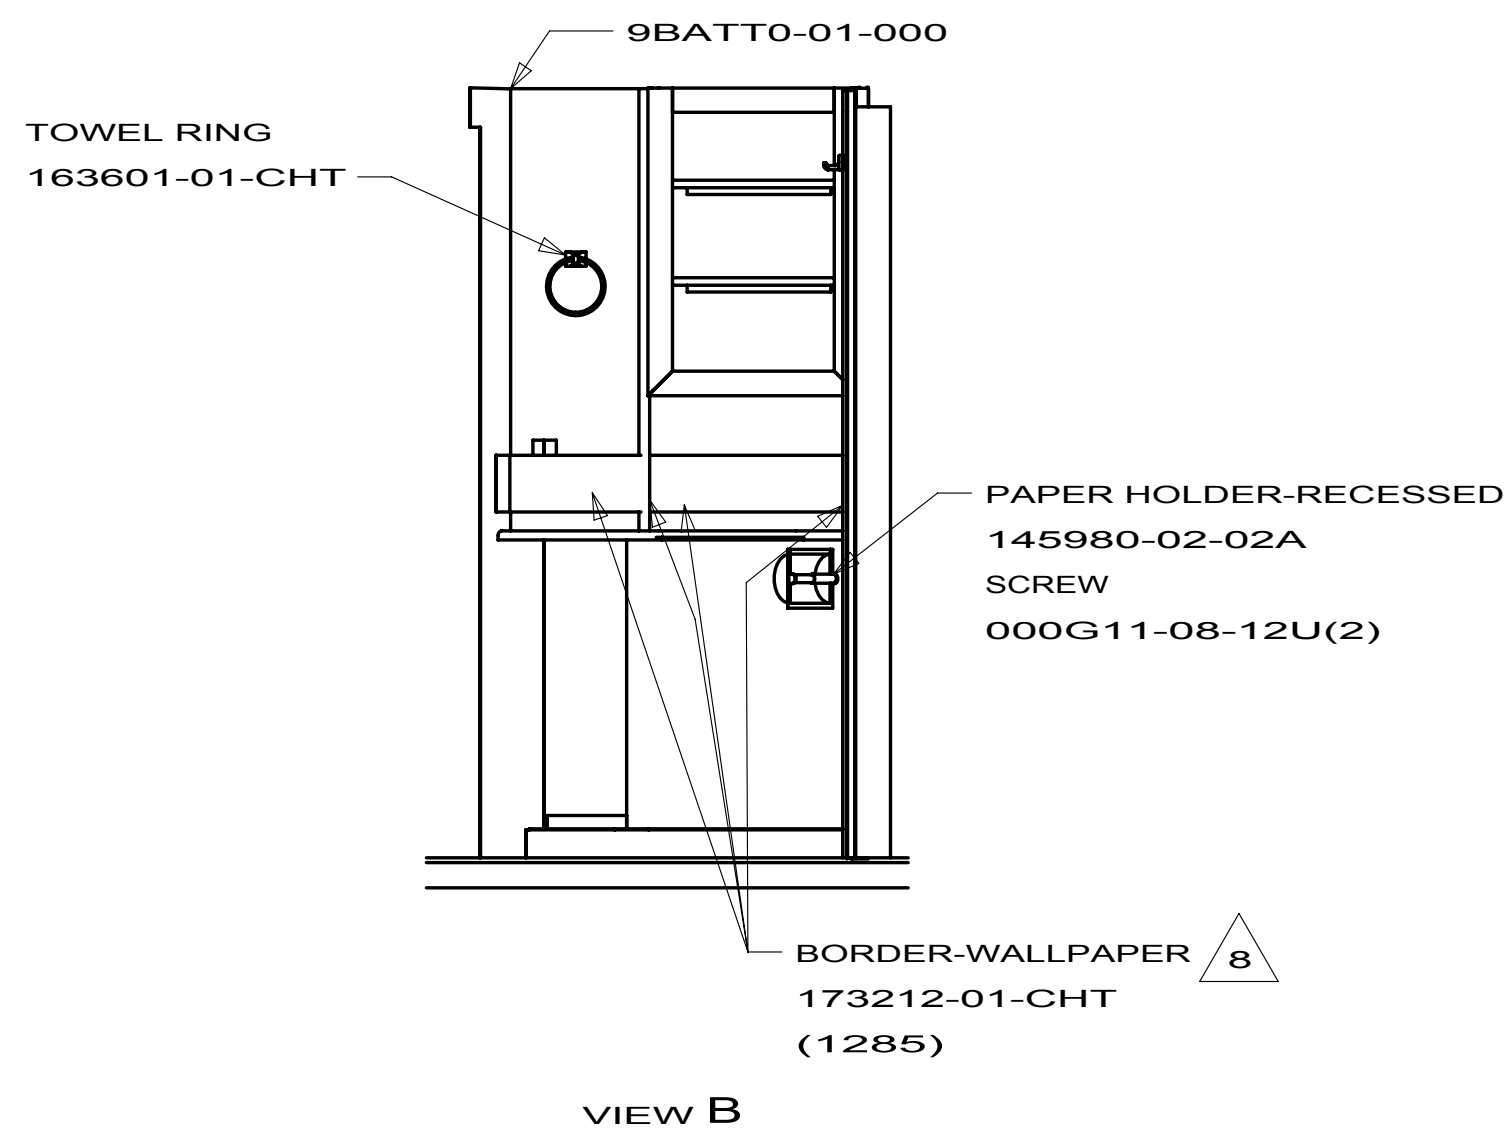
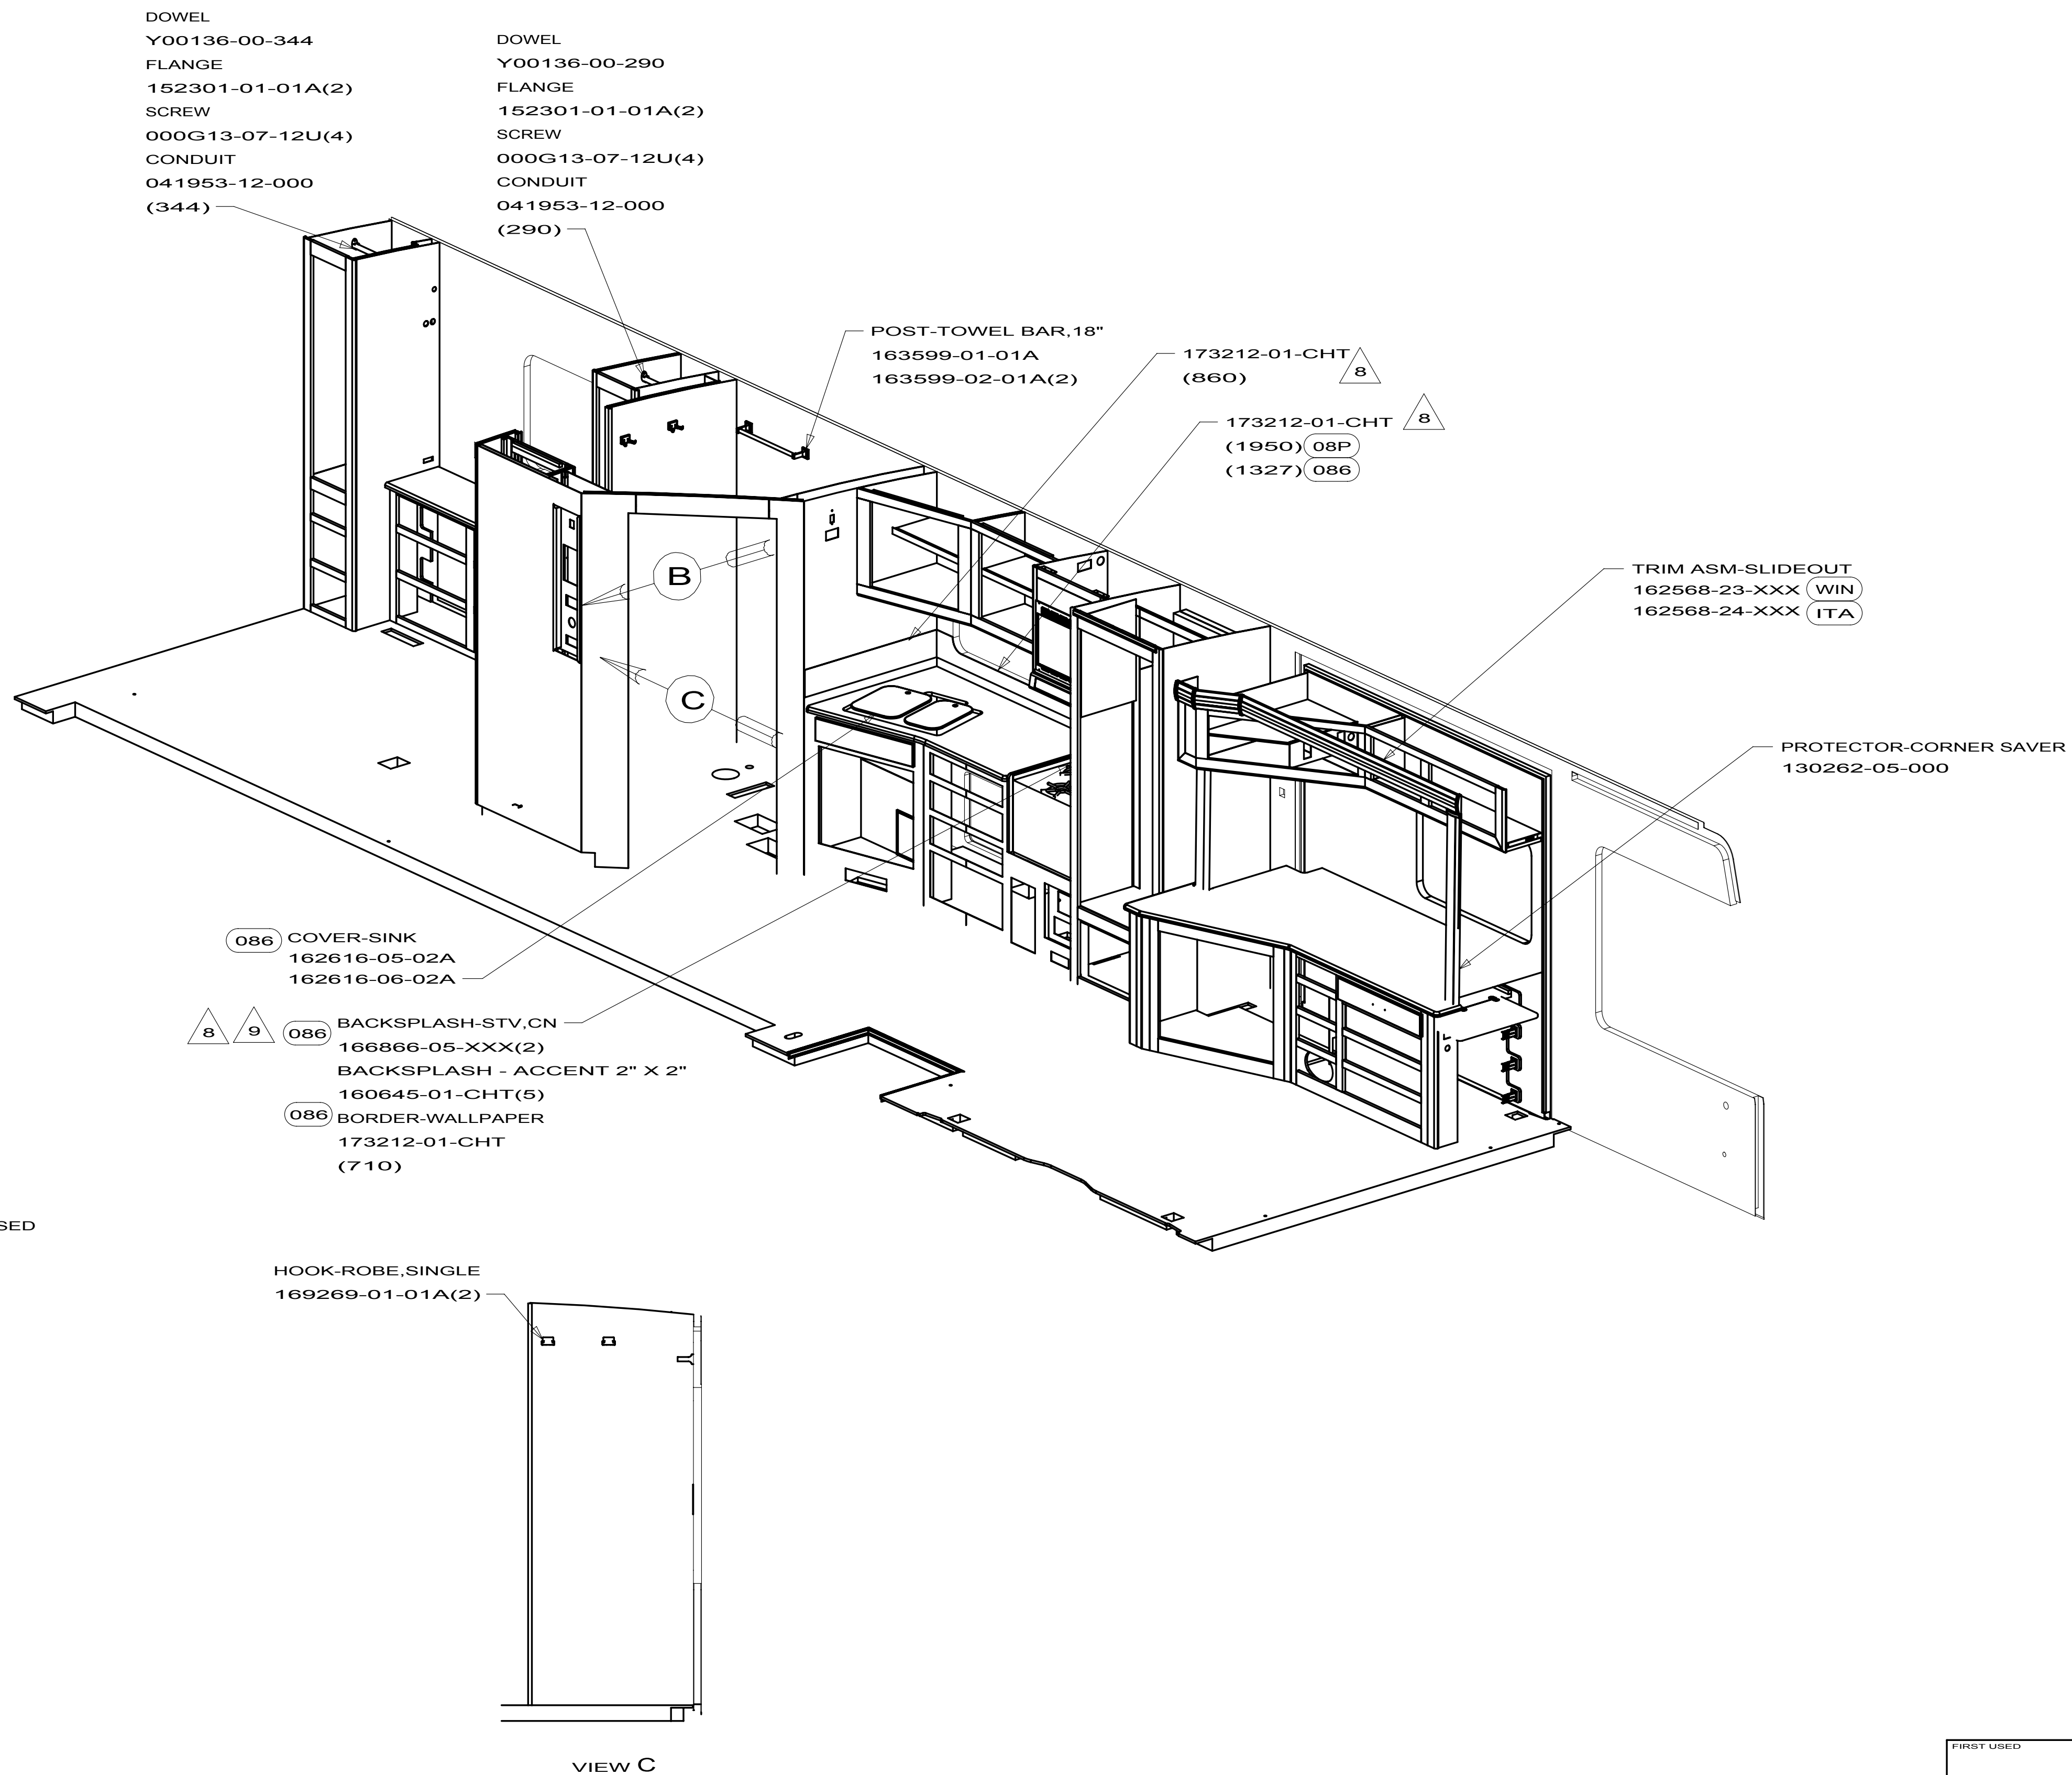


FIRST USED			10 D37L
DO NOT SCALE DRAWING			
TITLE: FLOOR PLAN-INTERIOR TRIM			
SHEET 2	PART NO	172875	REV

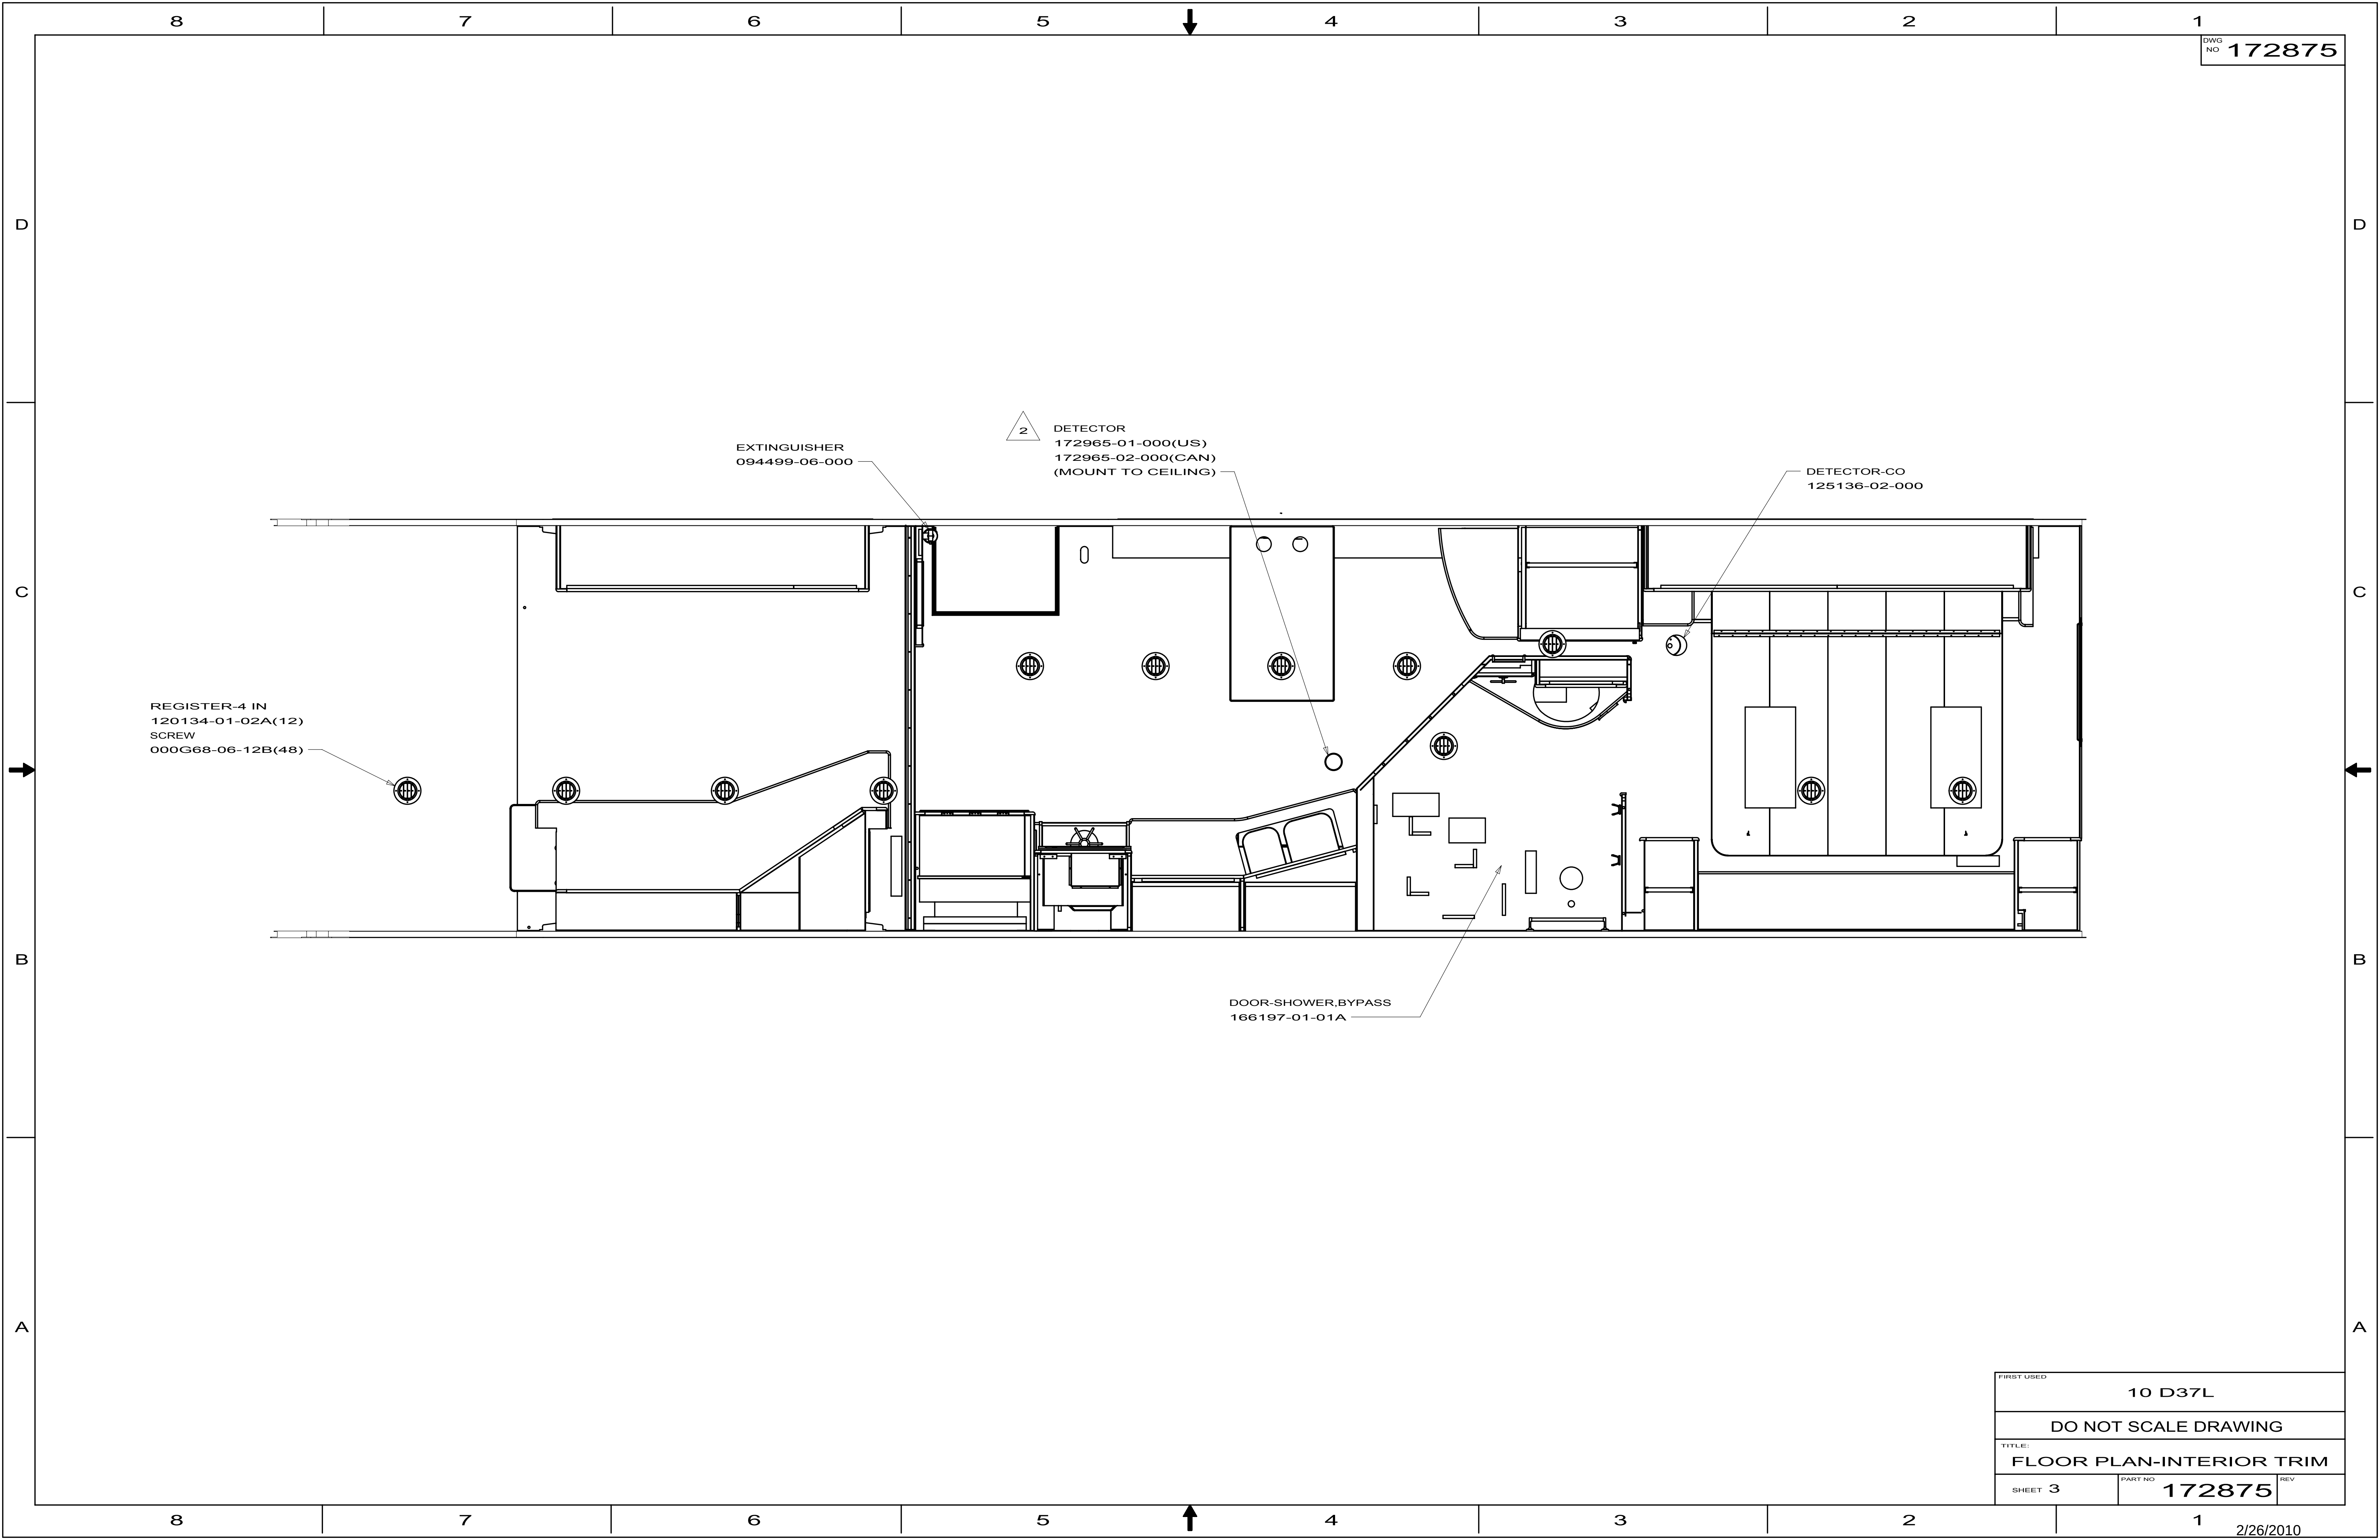


FIRST USED		
10 D37L		
DO NOT SCALE DRAWING		
TITLE:		
FLOOR PLAN-INTERIOR TRIM		
SHEET 3	PART NO 172875	REV

WD37L
LEFT
FRONT
162568-23-XXX

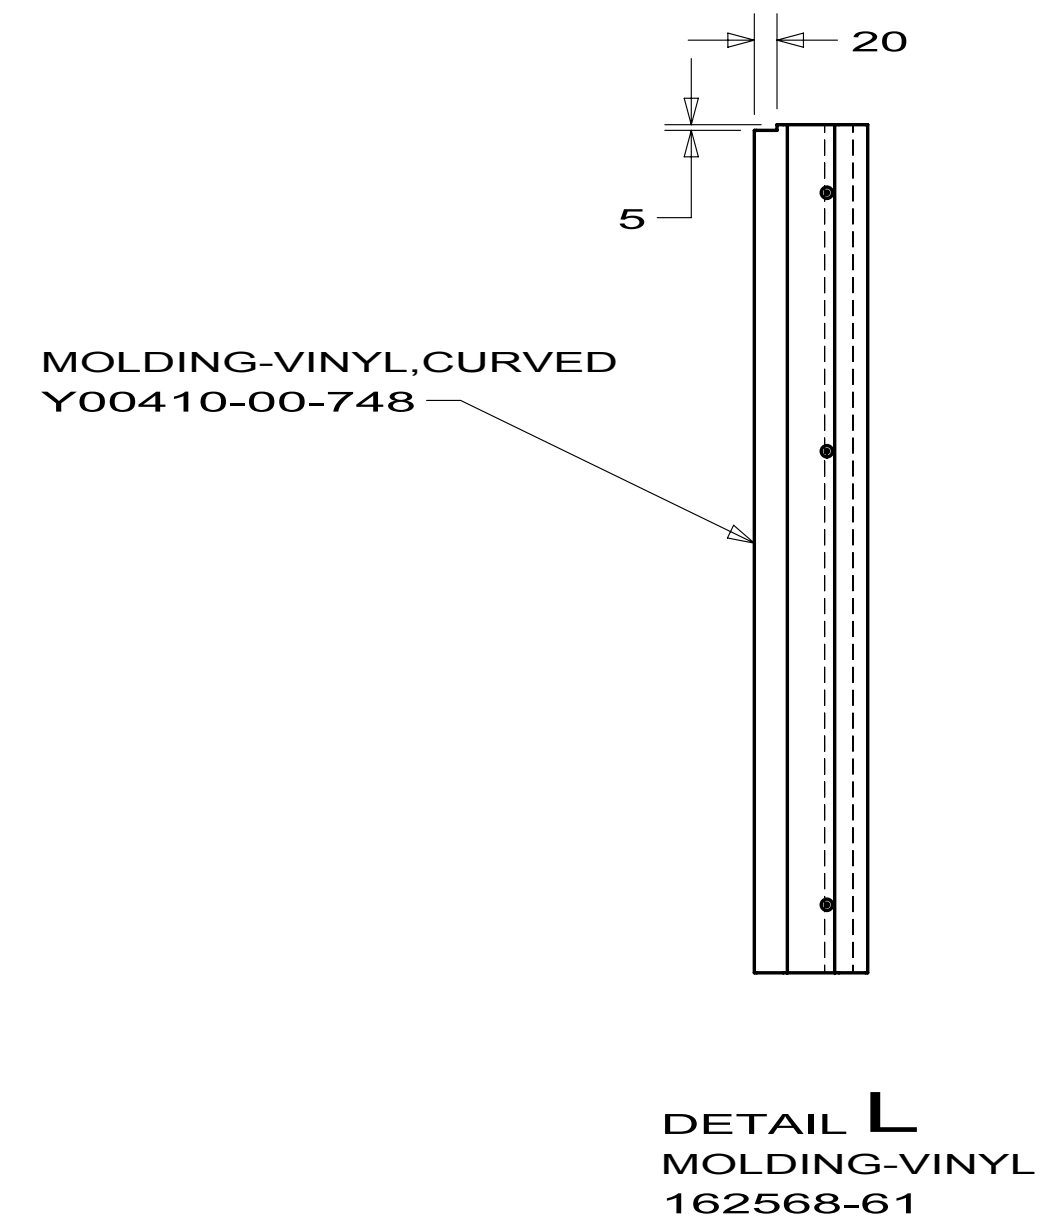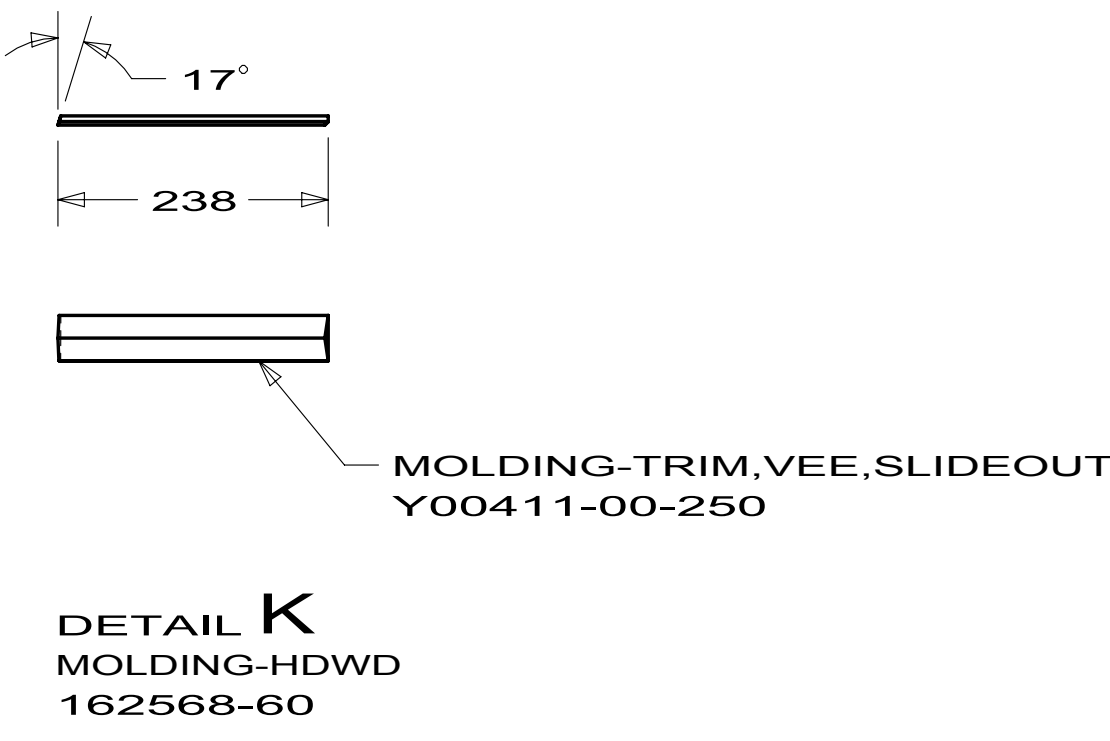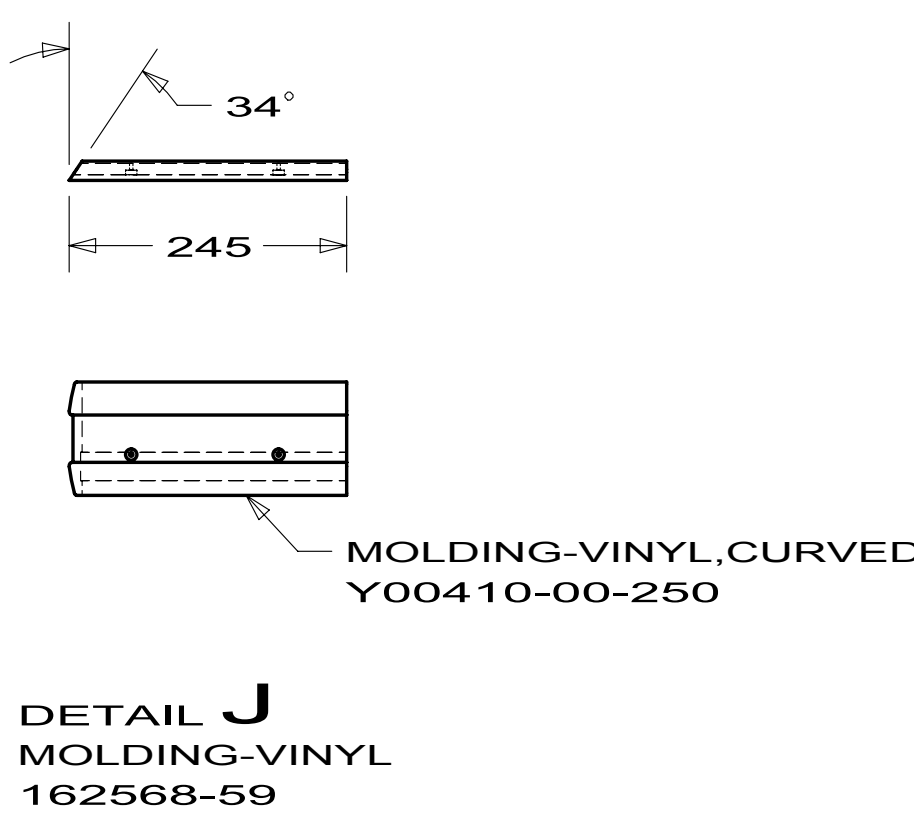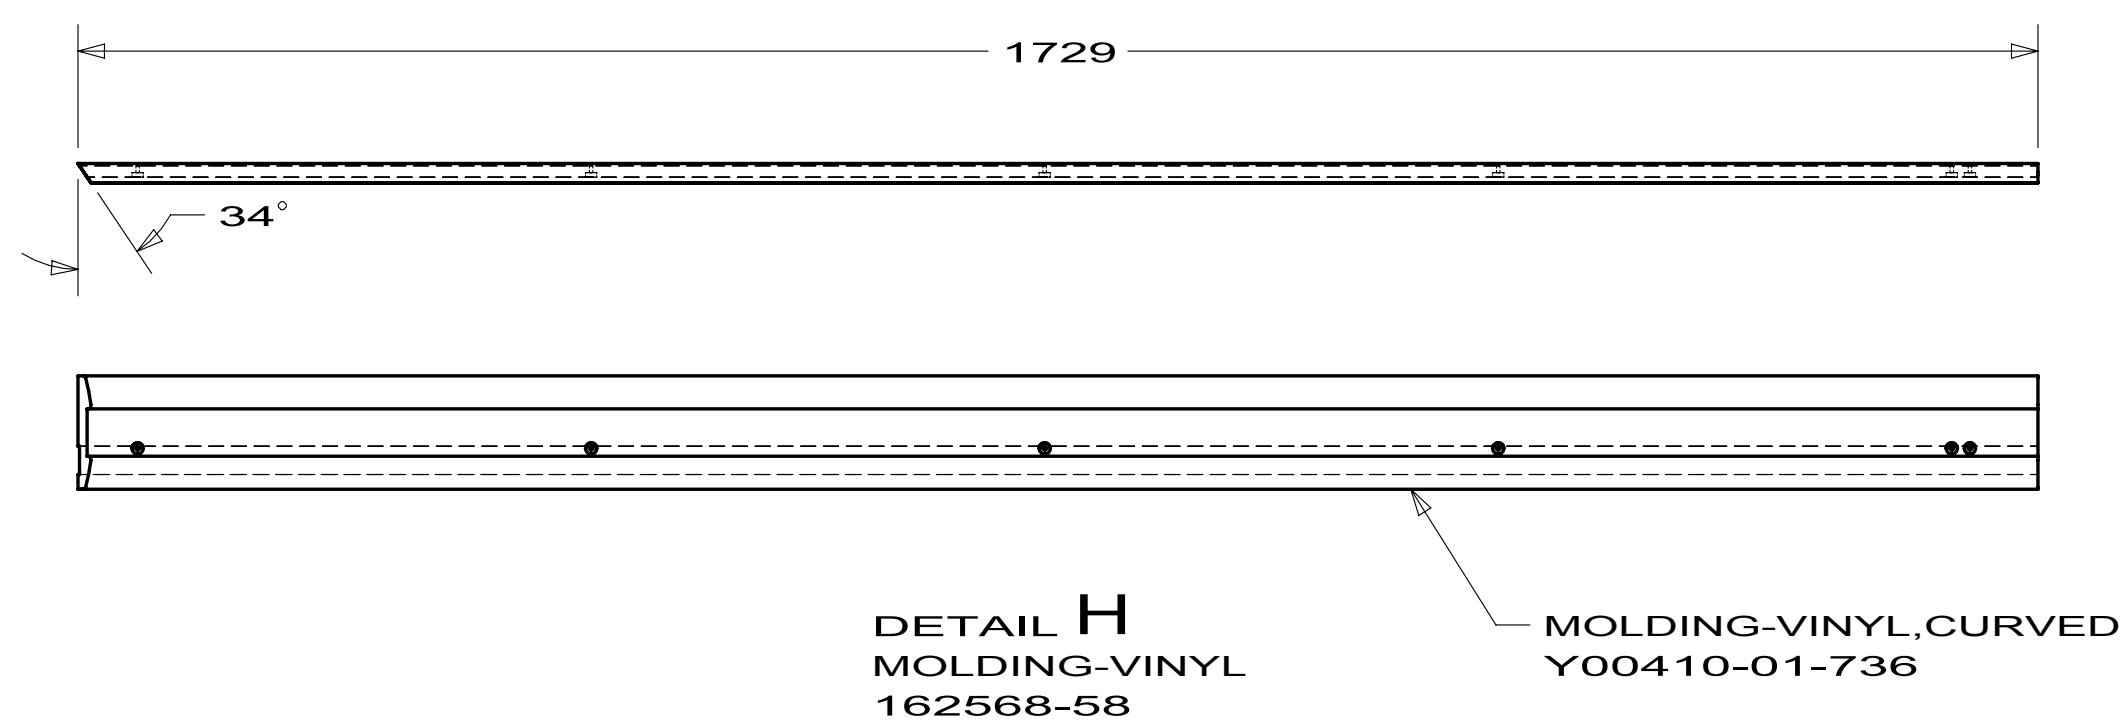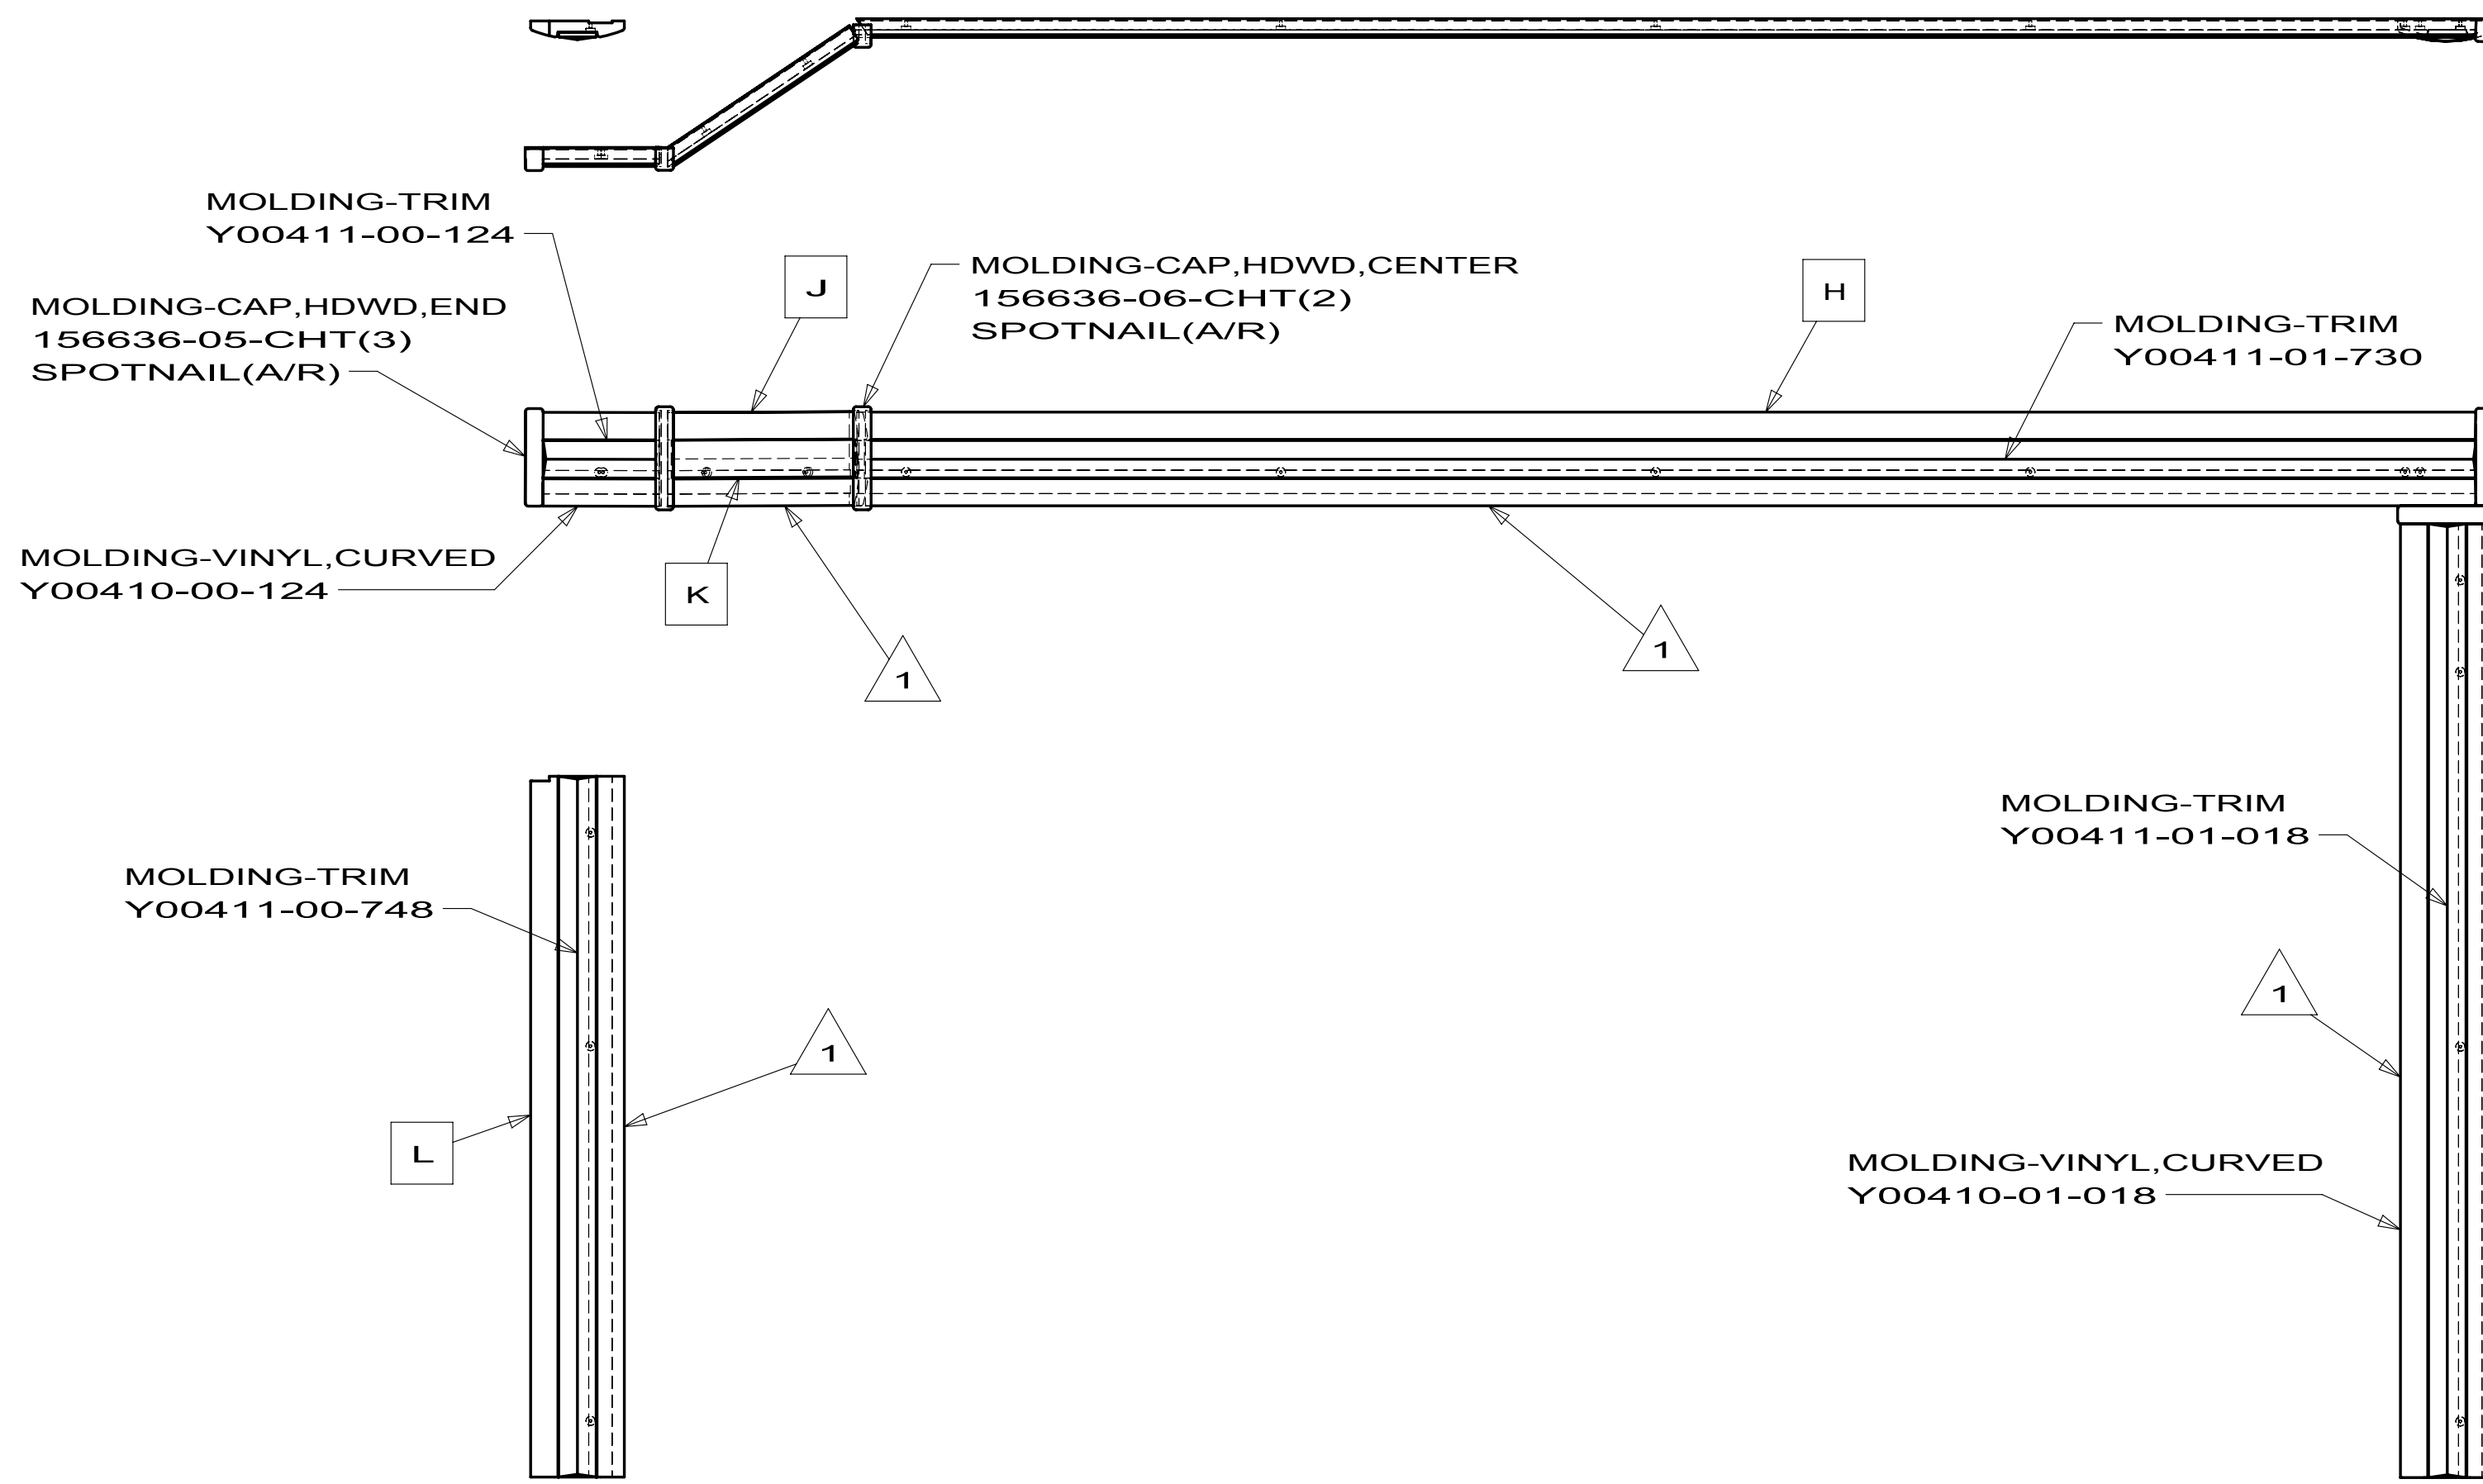



FIRST USED			10 D37L
DO NOT SCALE DRAWING			
TITLE: TRIM ASM-SLIDEOUT			
SHEET 13	PART NO	162568	REV

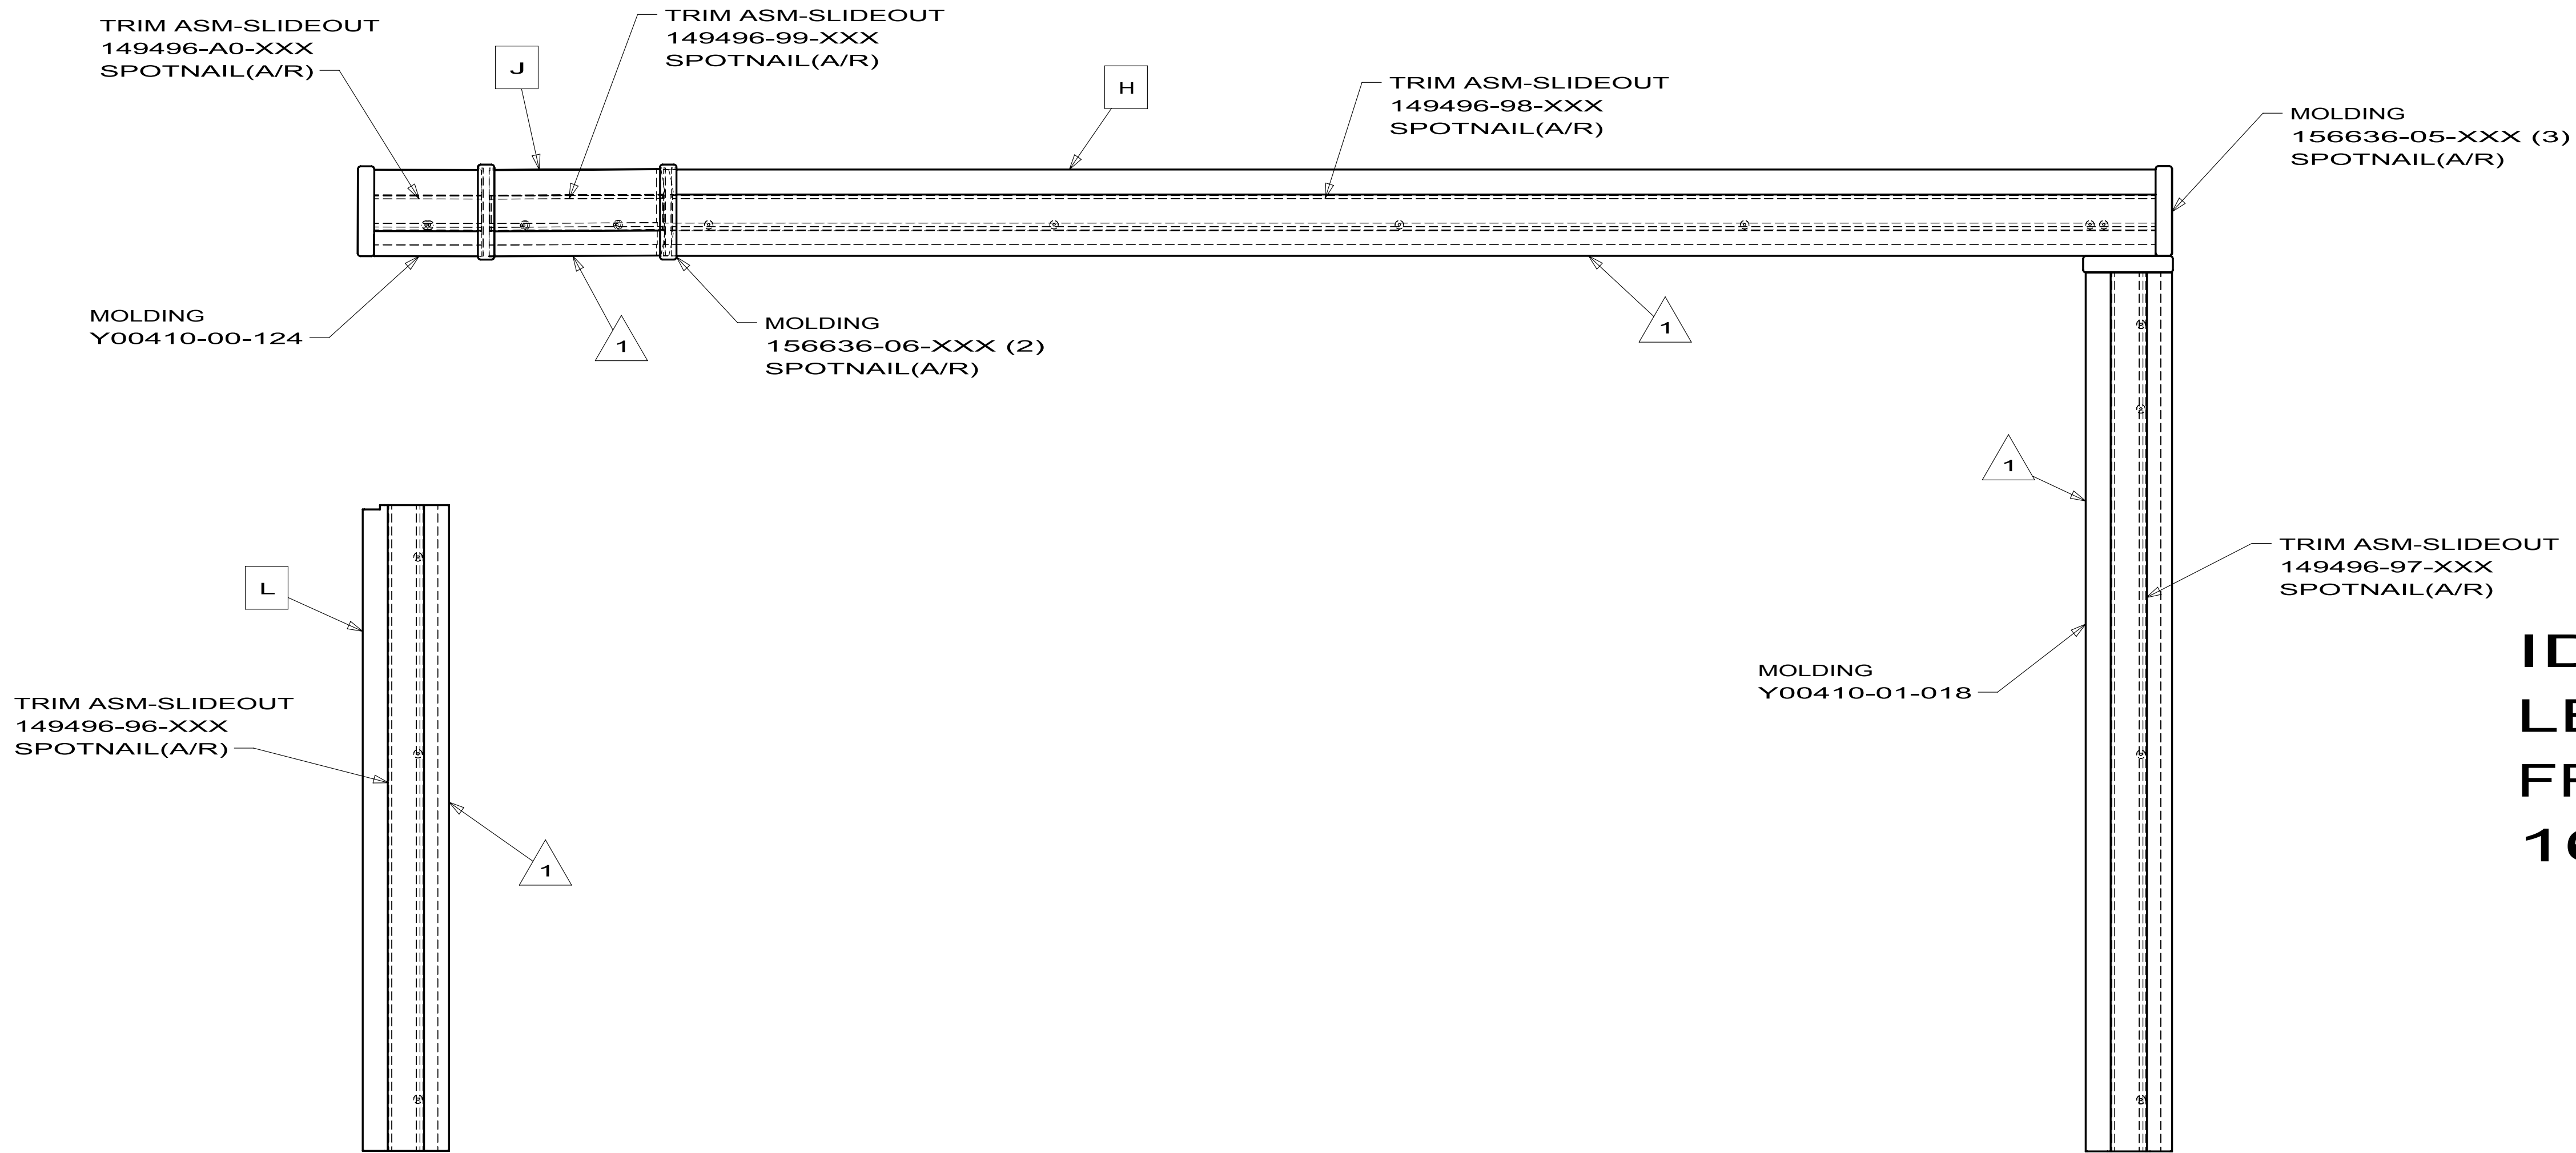

ID37L
LEFT
FRONT
162568-24-XXX

FIRST USED			10 D37L
DO NOT SCALE DRAWING			
TITLE:			
TRIM ASM-SLIDEOUT			
SHEET 14	PART NO	162568	REV

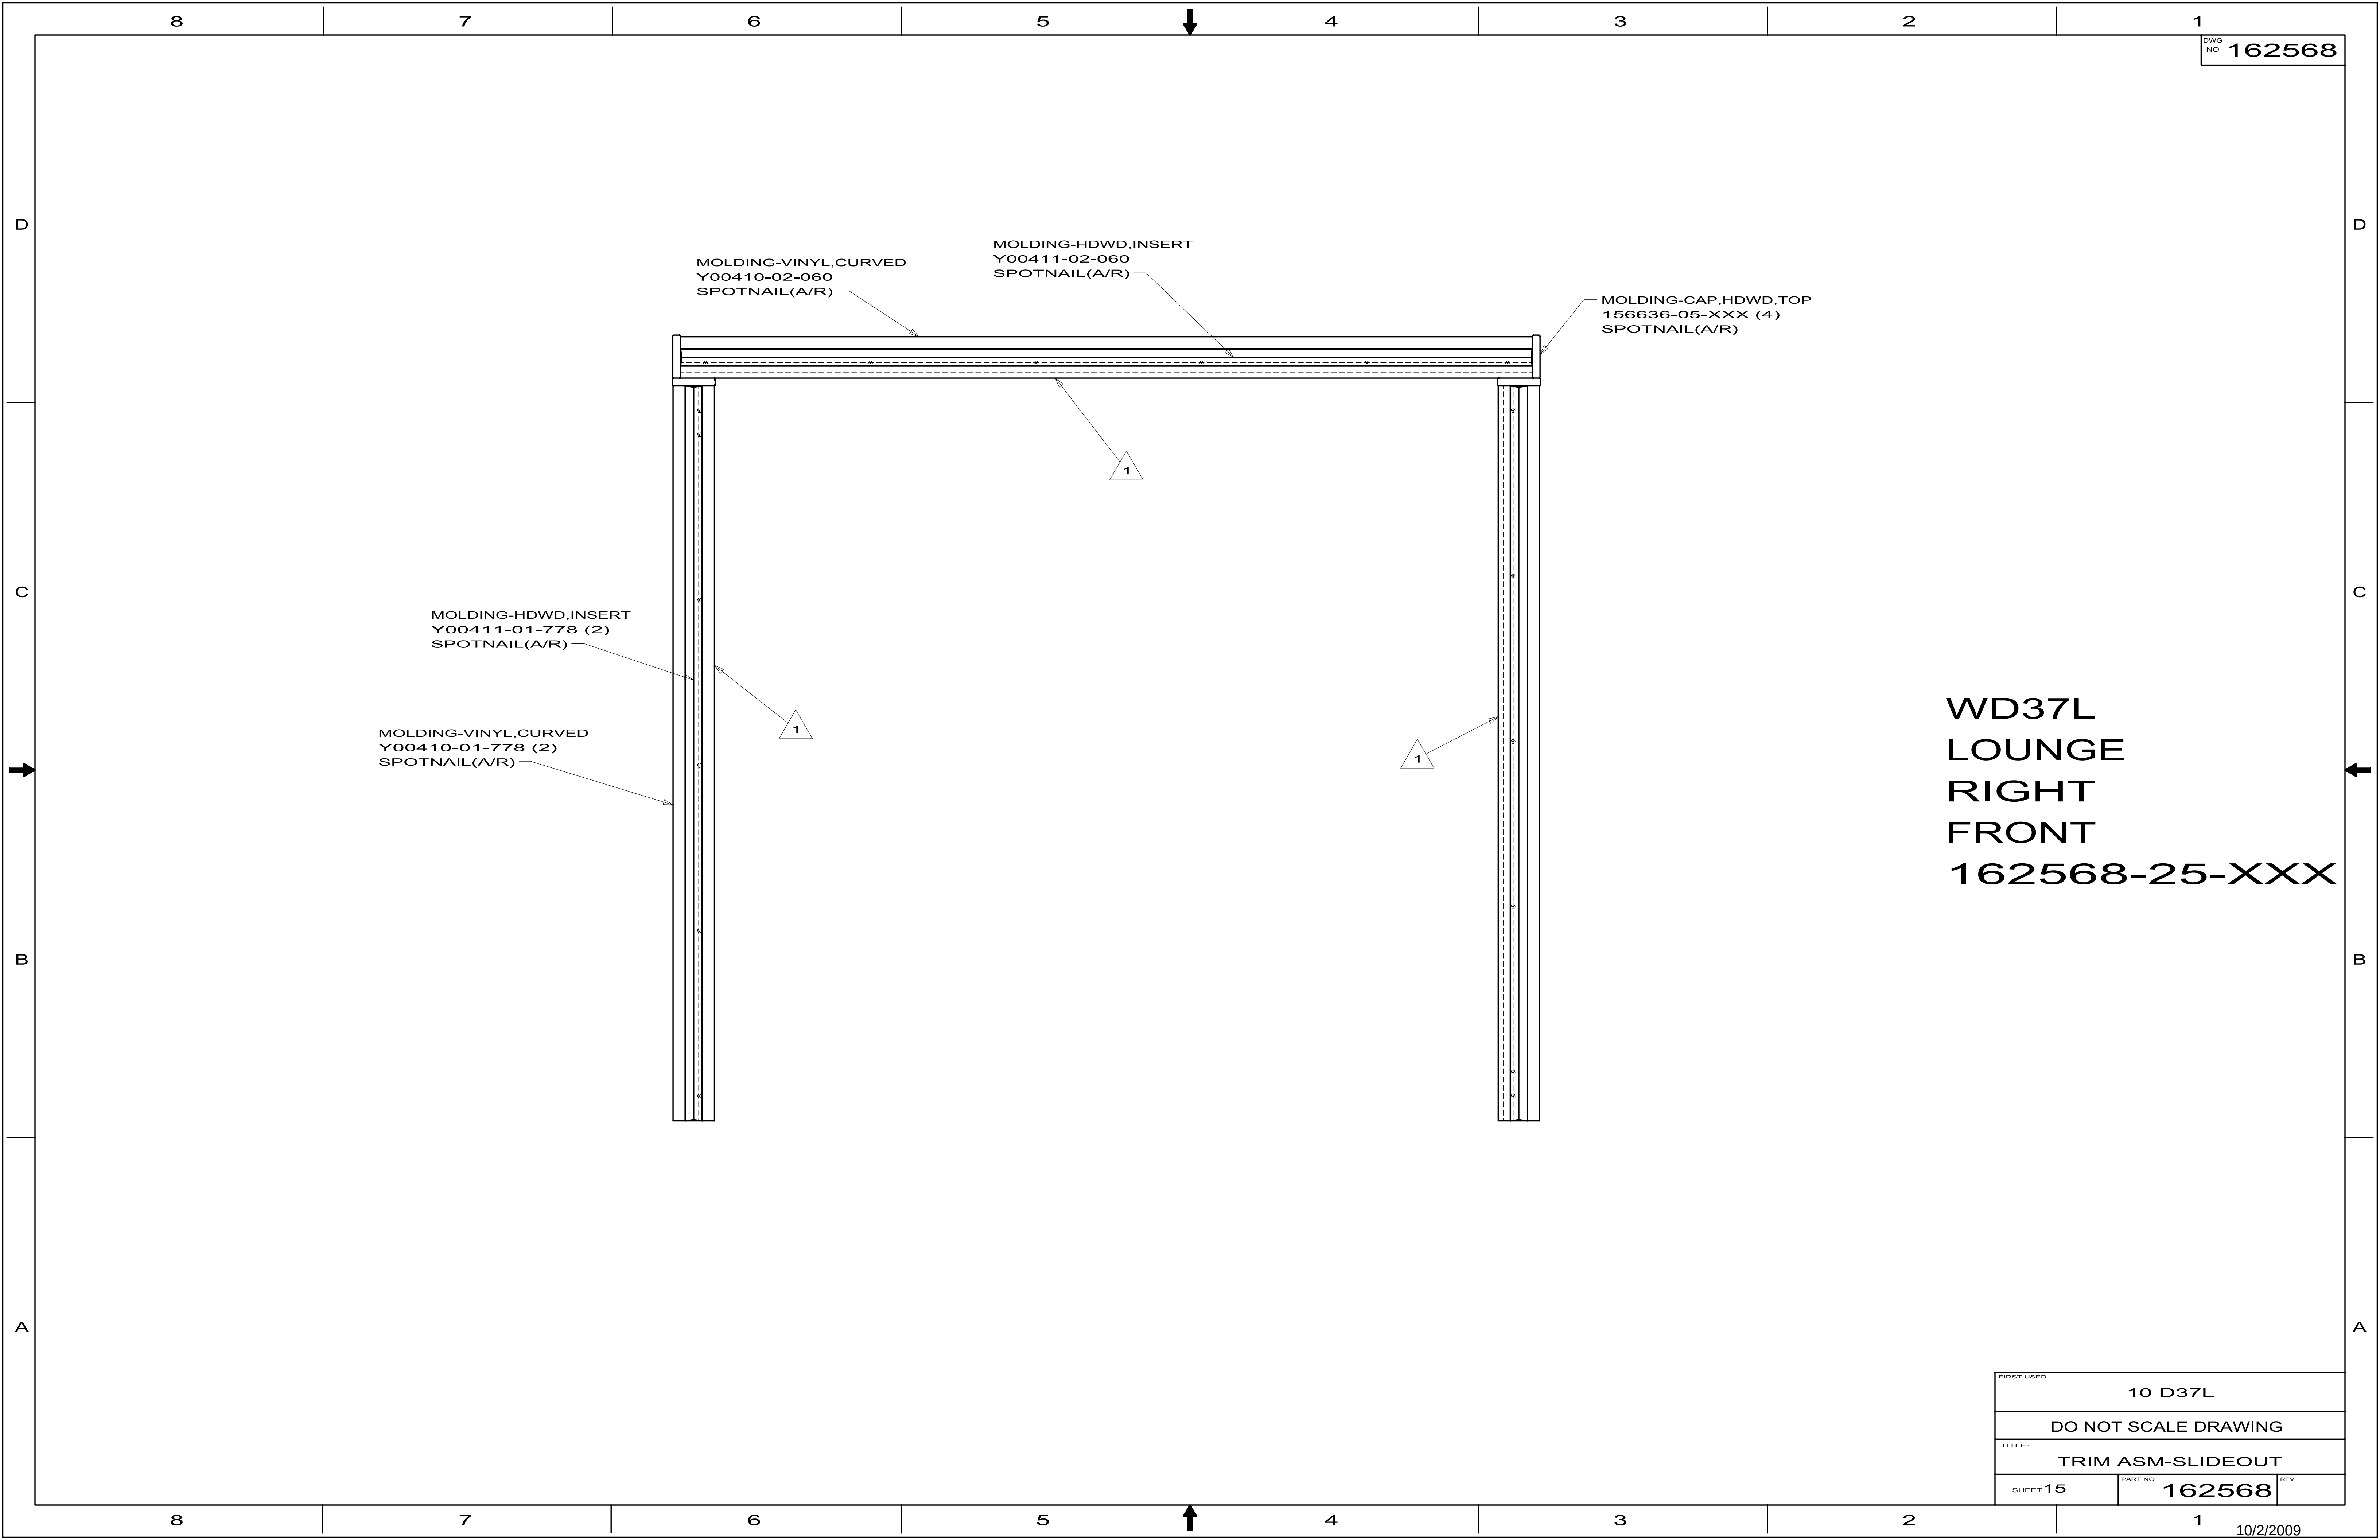

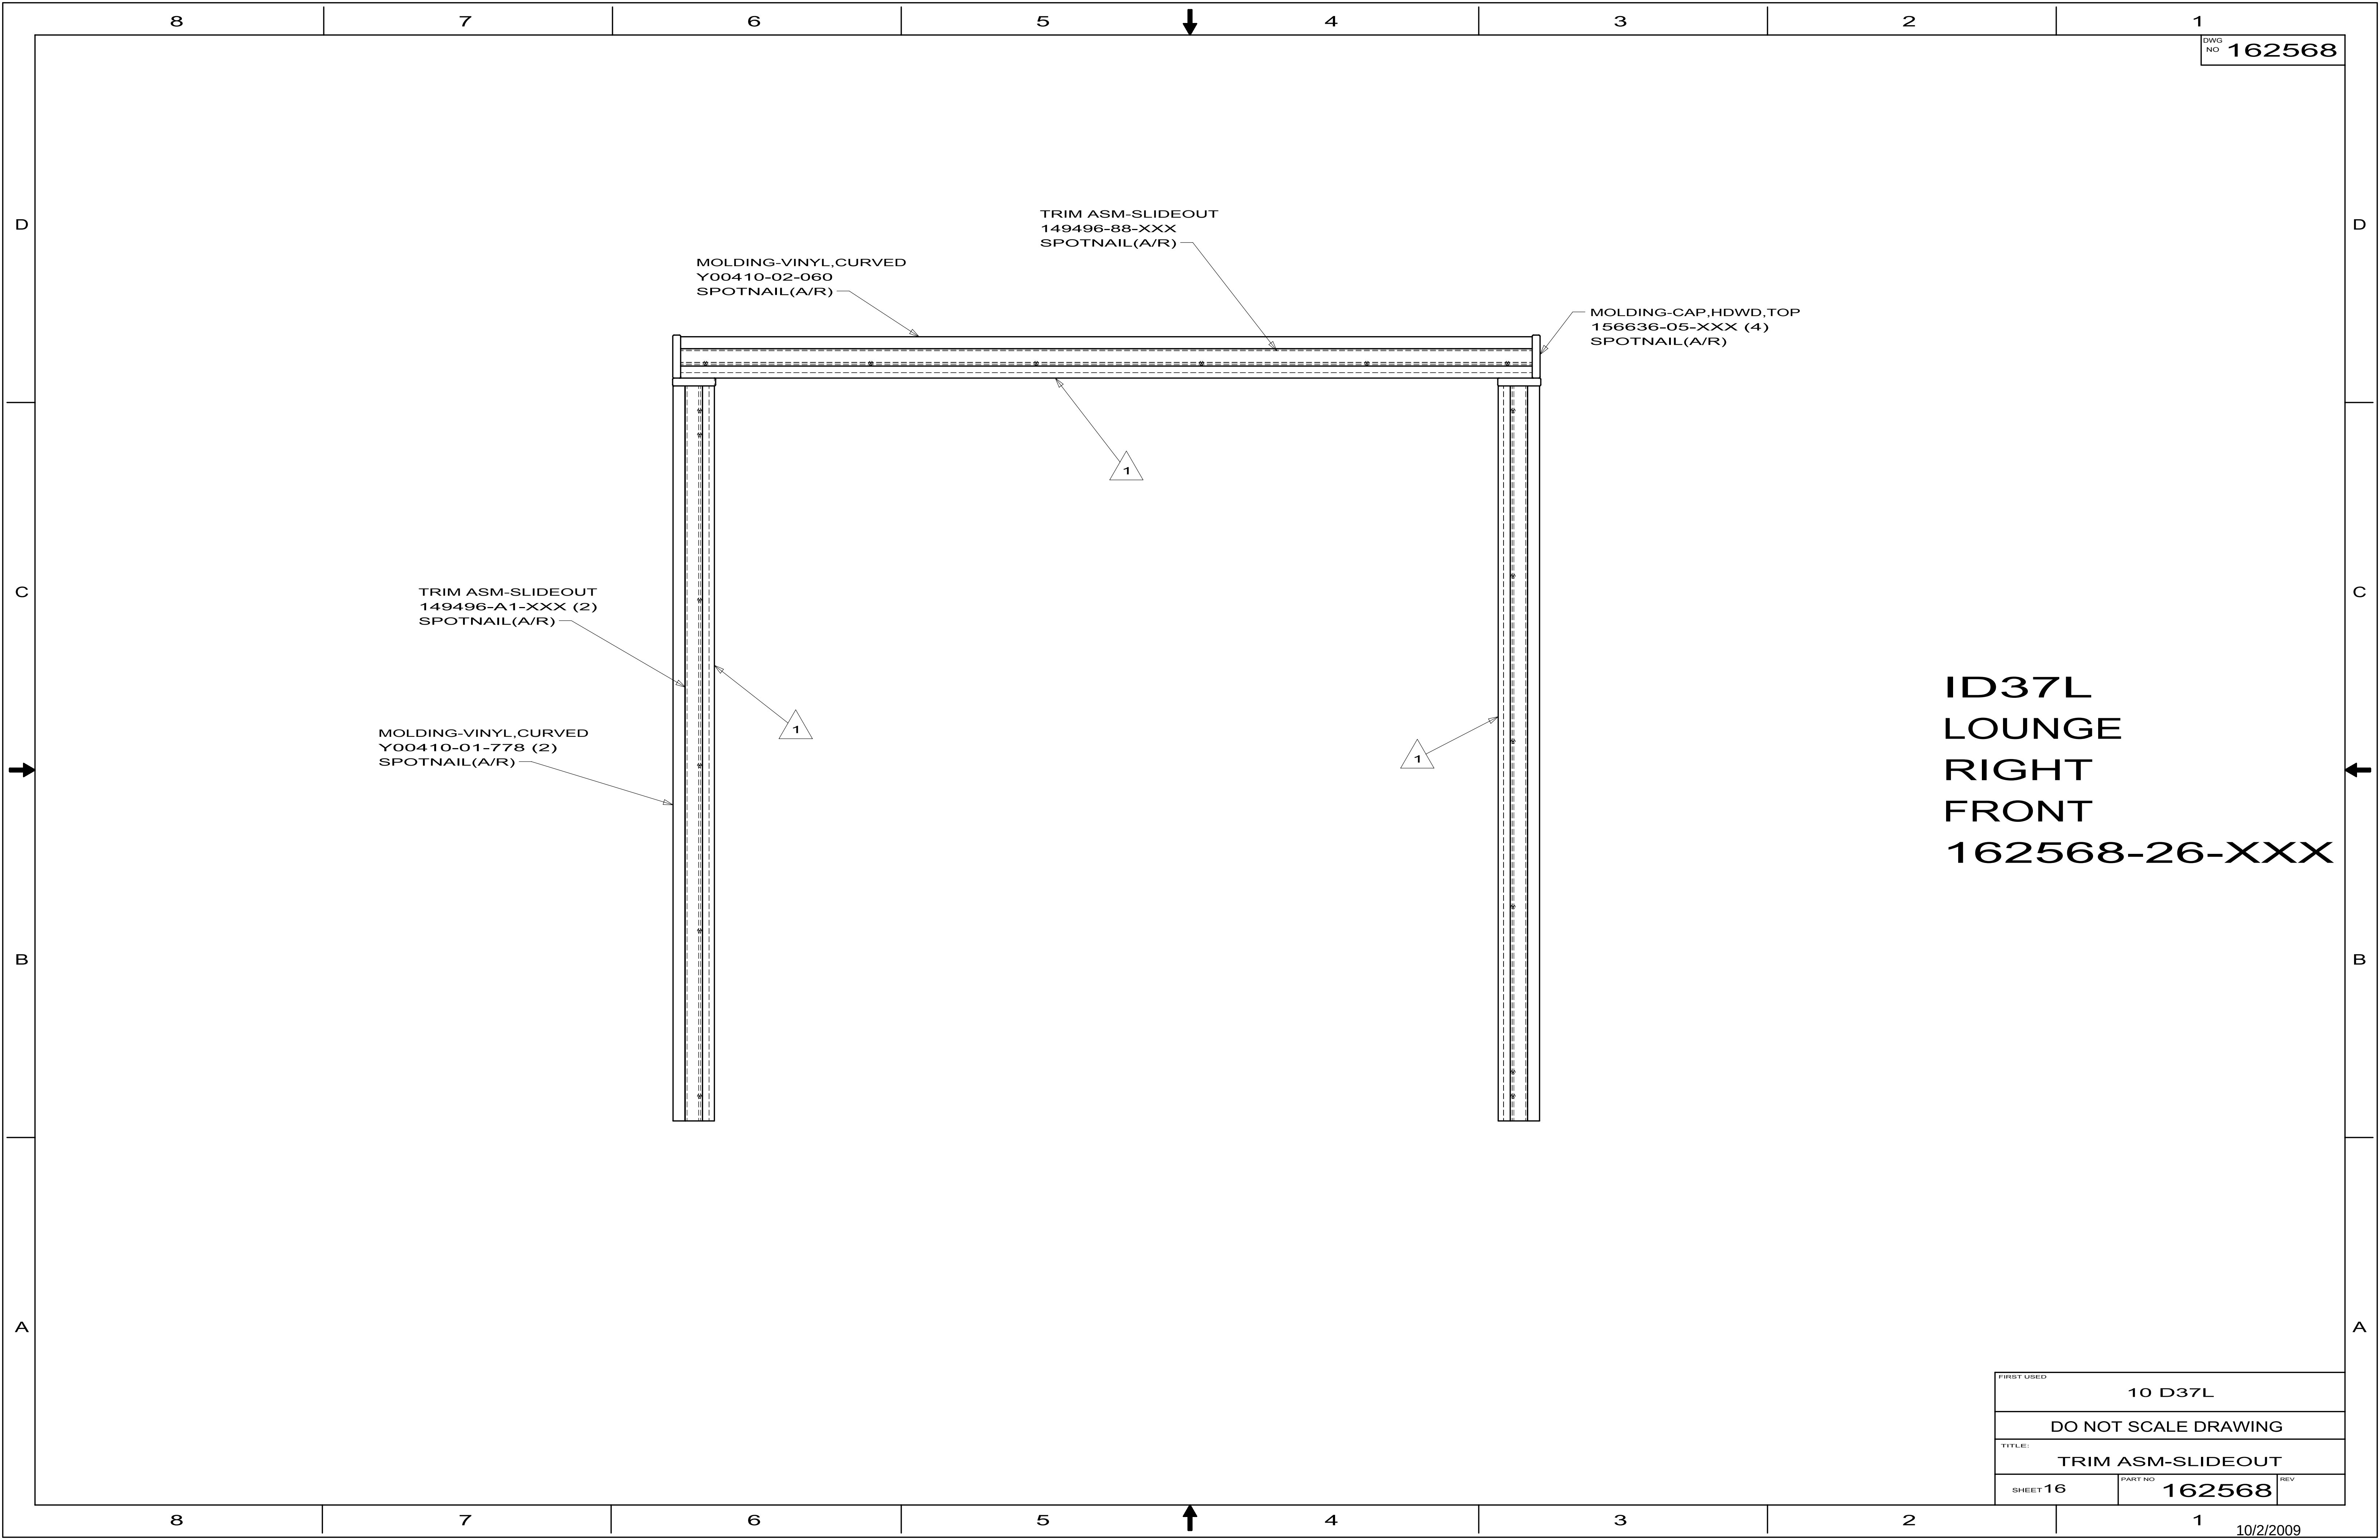

ID37L
LOUNGE
RIGHT
FRONT
162568-26-XXX

FIRST USED			10 D37L
DO NOT SCALE DRAWING			
TITLE:			TRIM ASM-SLIDEOUT
SHEET 16	PART NO	162568	REV

WD37L
BEDROOM
RIGHT
REAR
162568-27-XXX

FIRST USED			10 D37L
DO NOT SCALE DRAWING			
TITLE:			TRIM ASM-SLIDEOUT
SHEET 17	PART NO	162568	REV

D


C

B

A

ID37L
BEDROOM
RIGHT
REAR
162568-28-XXX

FIRST USED			10 D37L
DO NOT SCALE DRAWING			
TITLE:			TRIM ASM-SLIDEOUT
SHEET 18	PART NO	162568	REV

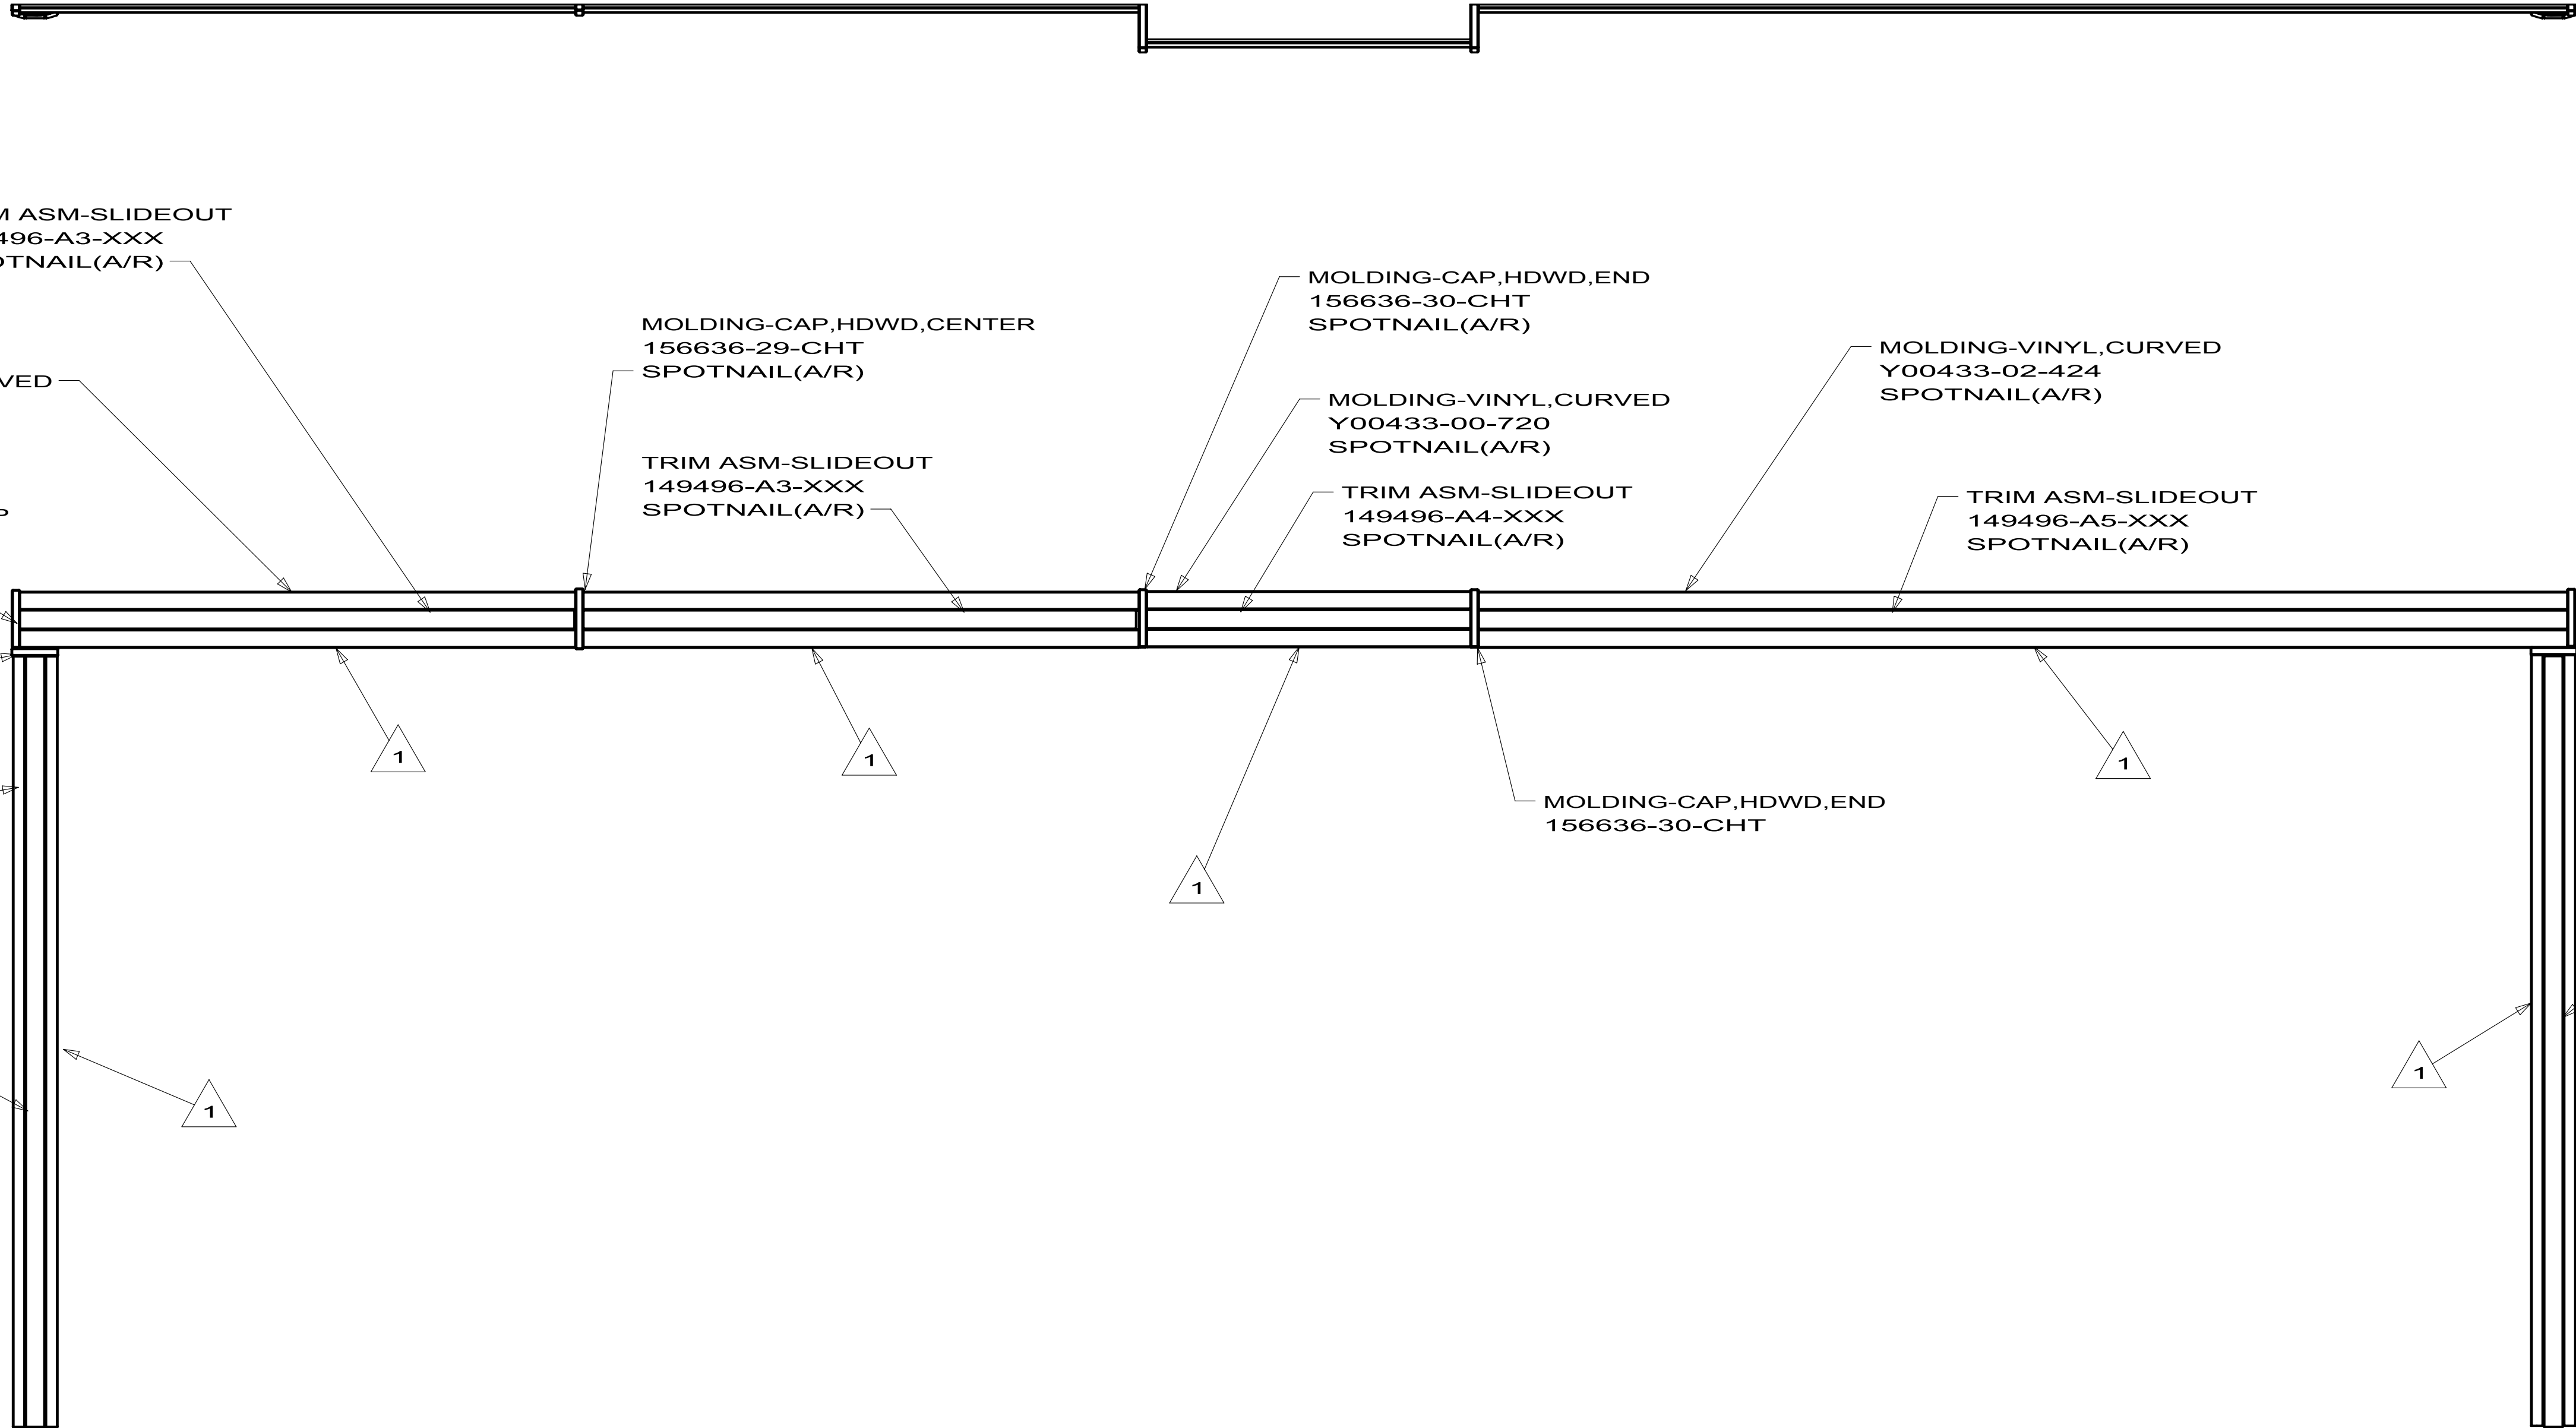

TRIM ASM-SLIDEOUT
149496-A3-XXX
SPOTNAIL(A/R)

MOLDING-VINYL,CURVED
Y00433-01-239(2)
SPOTNAIL(A/R)

MOLDING-CAP,HDWD,TOP
156636-28-CHT
SPOTNAIL(A/R)

MOLDING-CAP,HDWD,END
156636-05-CHT
SPOTNAIL(A/R)

MOLDING-VINYL,CURVED
Y00410-01-716
SPOTNAIL(A/R)

TRIM ASM-SLIDEOUT
149496-A2-XXX
SPOTNAIL(A/R)

MOLDING-CAP,HDWD,CENTER
156636-29-CHT
SPOTNAIL(A/R)

TRIM ASM-SLIDEOUT
149496-A3-XXX
SPOTNAIL(A/R)

MOLDING-CAP,HDWD,END
156636-30-CHT
SPOTNAIL(A/R)

MOLDING-VINYL,CURVED
Y00433-00-720
SPOTNAIL(A/R)

TRIM ASM-SLIDEOUT
149496-A4-XXX
SPOTNAIL(A/R)

MOLDING-VINYL,CURVED
Y00433-02-424
SPOTNAIL(A/R)

TRIM ASM-SLIDEOUT
149496-A5-XXX
SPOTNAIL(A/R)

MOLDING-CAP,HDWD,TOP
156636-28-CHT
SPOTNAIL(A/R)

MOLDING-CAP,HDWD,END
156636-05-CHT
SPOTNAIL(A/R)

MOLDING-VINYL,CURVED
Y00410-01-716
SPOTNAIL(A/R)

TRIM ASM-SLIDEOUT
149496-A7-XXX
SPOTNAIL(A/R)

166197-01-01A, 166197-02-01A			
KEY	PART NUMBER	U/M DESCRIPTION	VENDOR NO.
1	164096-02-700	EA JAMB/WALL - SATIN PLATINUM	970SP
2	164096-02-701	EA SILL - SATIN PLATINUM	701SP
3	164096-02-702	EA HEADER - SATIN PLATINUM	702SP
11	164096-02-703	EA VINYL - EDGE	C712C
12	164096-02-704	EA DOOR GUIDE - BOTTOM	CP506
13	164096-02-705	EA SCREW - F/BOTTOM DOOR GUIDE	638THS-SP
14	164096-02-706	EA WASHER - F/BOTTOM DOOR GUIDE	062WASHER
15	164096-02-707	EA ROLLER	PN707
16	164096-02-708	EA SCREW - F/ROLLER	83212HEX-SP
17	164096-02-712	EA ROLLER BUSHING	FW8-125
18	164096-02-709	EA VINYL - PANEL CONNECTING	C710C
19	164096-02-713	EA FLOATING MAGNET	98-48
21	164096-02-710	EA SCREW/ATTACHMENT - PLATINUM	638PHPT-SP
23	164096-02-711	EA BUMPER	5171C
CONTACT WINNEBAGO PART SALES FOR UNLISTED COMPONENT(S)			