


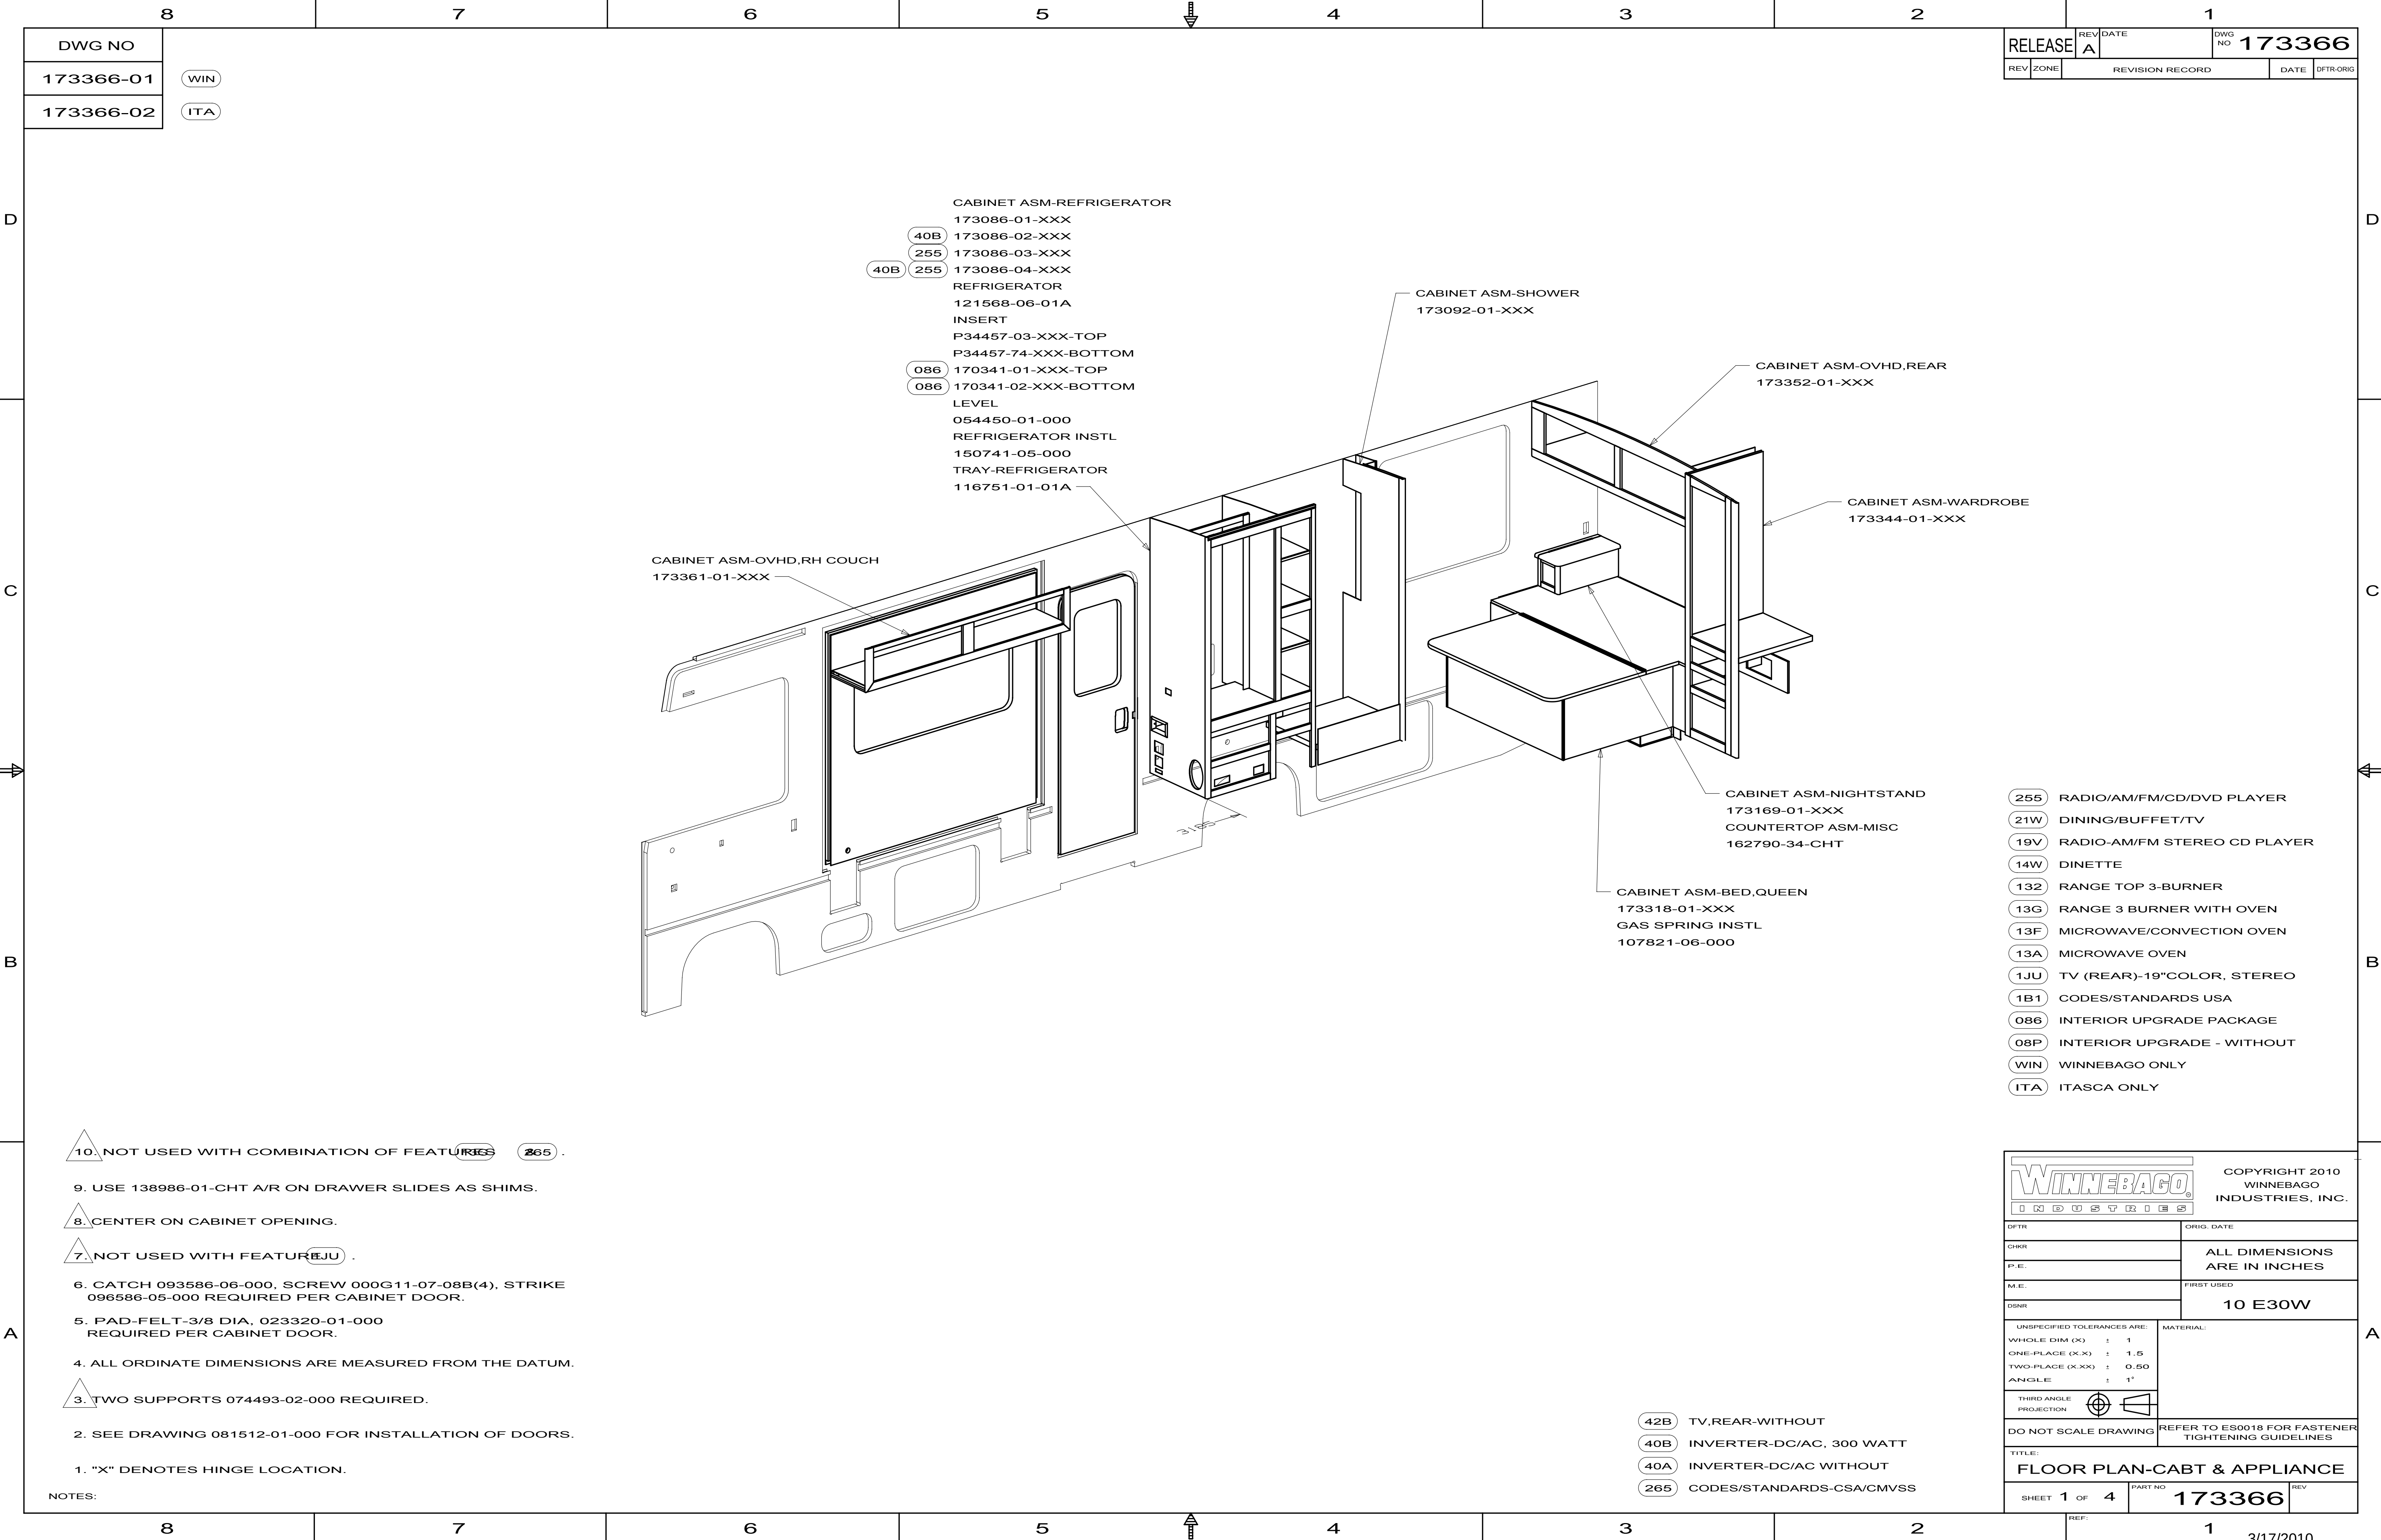

DWG NO
173366-01
173366-02

WIN
ITA

RELEASE	REV DATE	DWG NO	173366
REV ZONE	REVISION RECORD	DATE	DFT-ORIG


10. NOT USED WITH COMBINATION OF FEATURES 132, 133, 265.
9. USE 138986-01-CHT A/R ON DRAWER SLIDES AS SHIMS.
8. CENTER ON CABINET OPENING.
7. NOT USED WITH FEATURE 1JU.
6. CATCH 093586-06-000, SCREW 000G11-07-08B(4), STRIKE 096586-05-000 REQUIRED PER CABINET DOOR.
5. PAD-FELT-3/8 DIA, 023320-01-000 REQUIRED PER CABINET DOOR.
4. ALL ORDINATE DIMENSIONS ARE MEASURED FROM THE DATUM.
3. TWO SUPPORTS 074493-02-000 REQUIRED.
2. SEE DRAWING 081512-01-000 FOR INSTALLATION OF DOORS.
1. "X" DENOTES HINGE LOCATION.

NOTES:


- 255 RADIO/AM/FM/CD/DVD PLAYER
21W DINING/BUFFET/TV
19V RADIO-AM/FM STEREO CD PLAYER
14W DINETTE
132 RANGE TOP 3-BURNER
13G RANGE 3 BURNER WITH OVEN
13F MICROWAVE/CONVECTION OVEN
13A MICROWAVE OVEN
1JU TV (REAR)-19"COLOR, STEREO
1B1 CODES/STANDARDS USA
086 INTERIOR UPGRADE PACKAGE
08P INTERIOR UPGRADE - WITHOUT
WIN WINNEBAGO ONLY
ITA ITASCA ONLY


- 42B TV,REAR-WITHOUT
40B INVERTER-DC/AC, 300 WATT
40A INVERTER-DC/AC WITHOUT
265 CODES/STANDARDS-CSA/CMVSS

Winnebago Industries		COPYRIGHT 2010 WINNEBAGO INDUSTRIES, INC.	
DFT-ORIG		ORIG. DATE	
CHGR		ALL DIMENSIONS ARE IN INCHES	
P.E.		FIRST USED	
M.E.		10 E30W	
DSNR			
UNSPECIFIED TOLERANCES ARE: WHOLE DIM (X) : 1 ONE-PLACE (X.X) : 1.5 TWO-PLACE (X.XX) : 0.50 ANGLE : 1°		MATERIAL:	
THIRD ANGLE PROJECTION			
DO NOT SCALE DRAWING		REFER TO ES0018 FOR FASTENER TIGHTENING GUIDELINES	
TITLE: FLOOR PLAN-CABT & APPLIANCE			
SHEET 1 OF 4		PART NO 173366 REV	


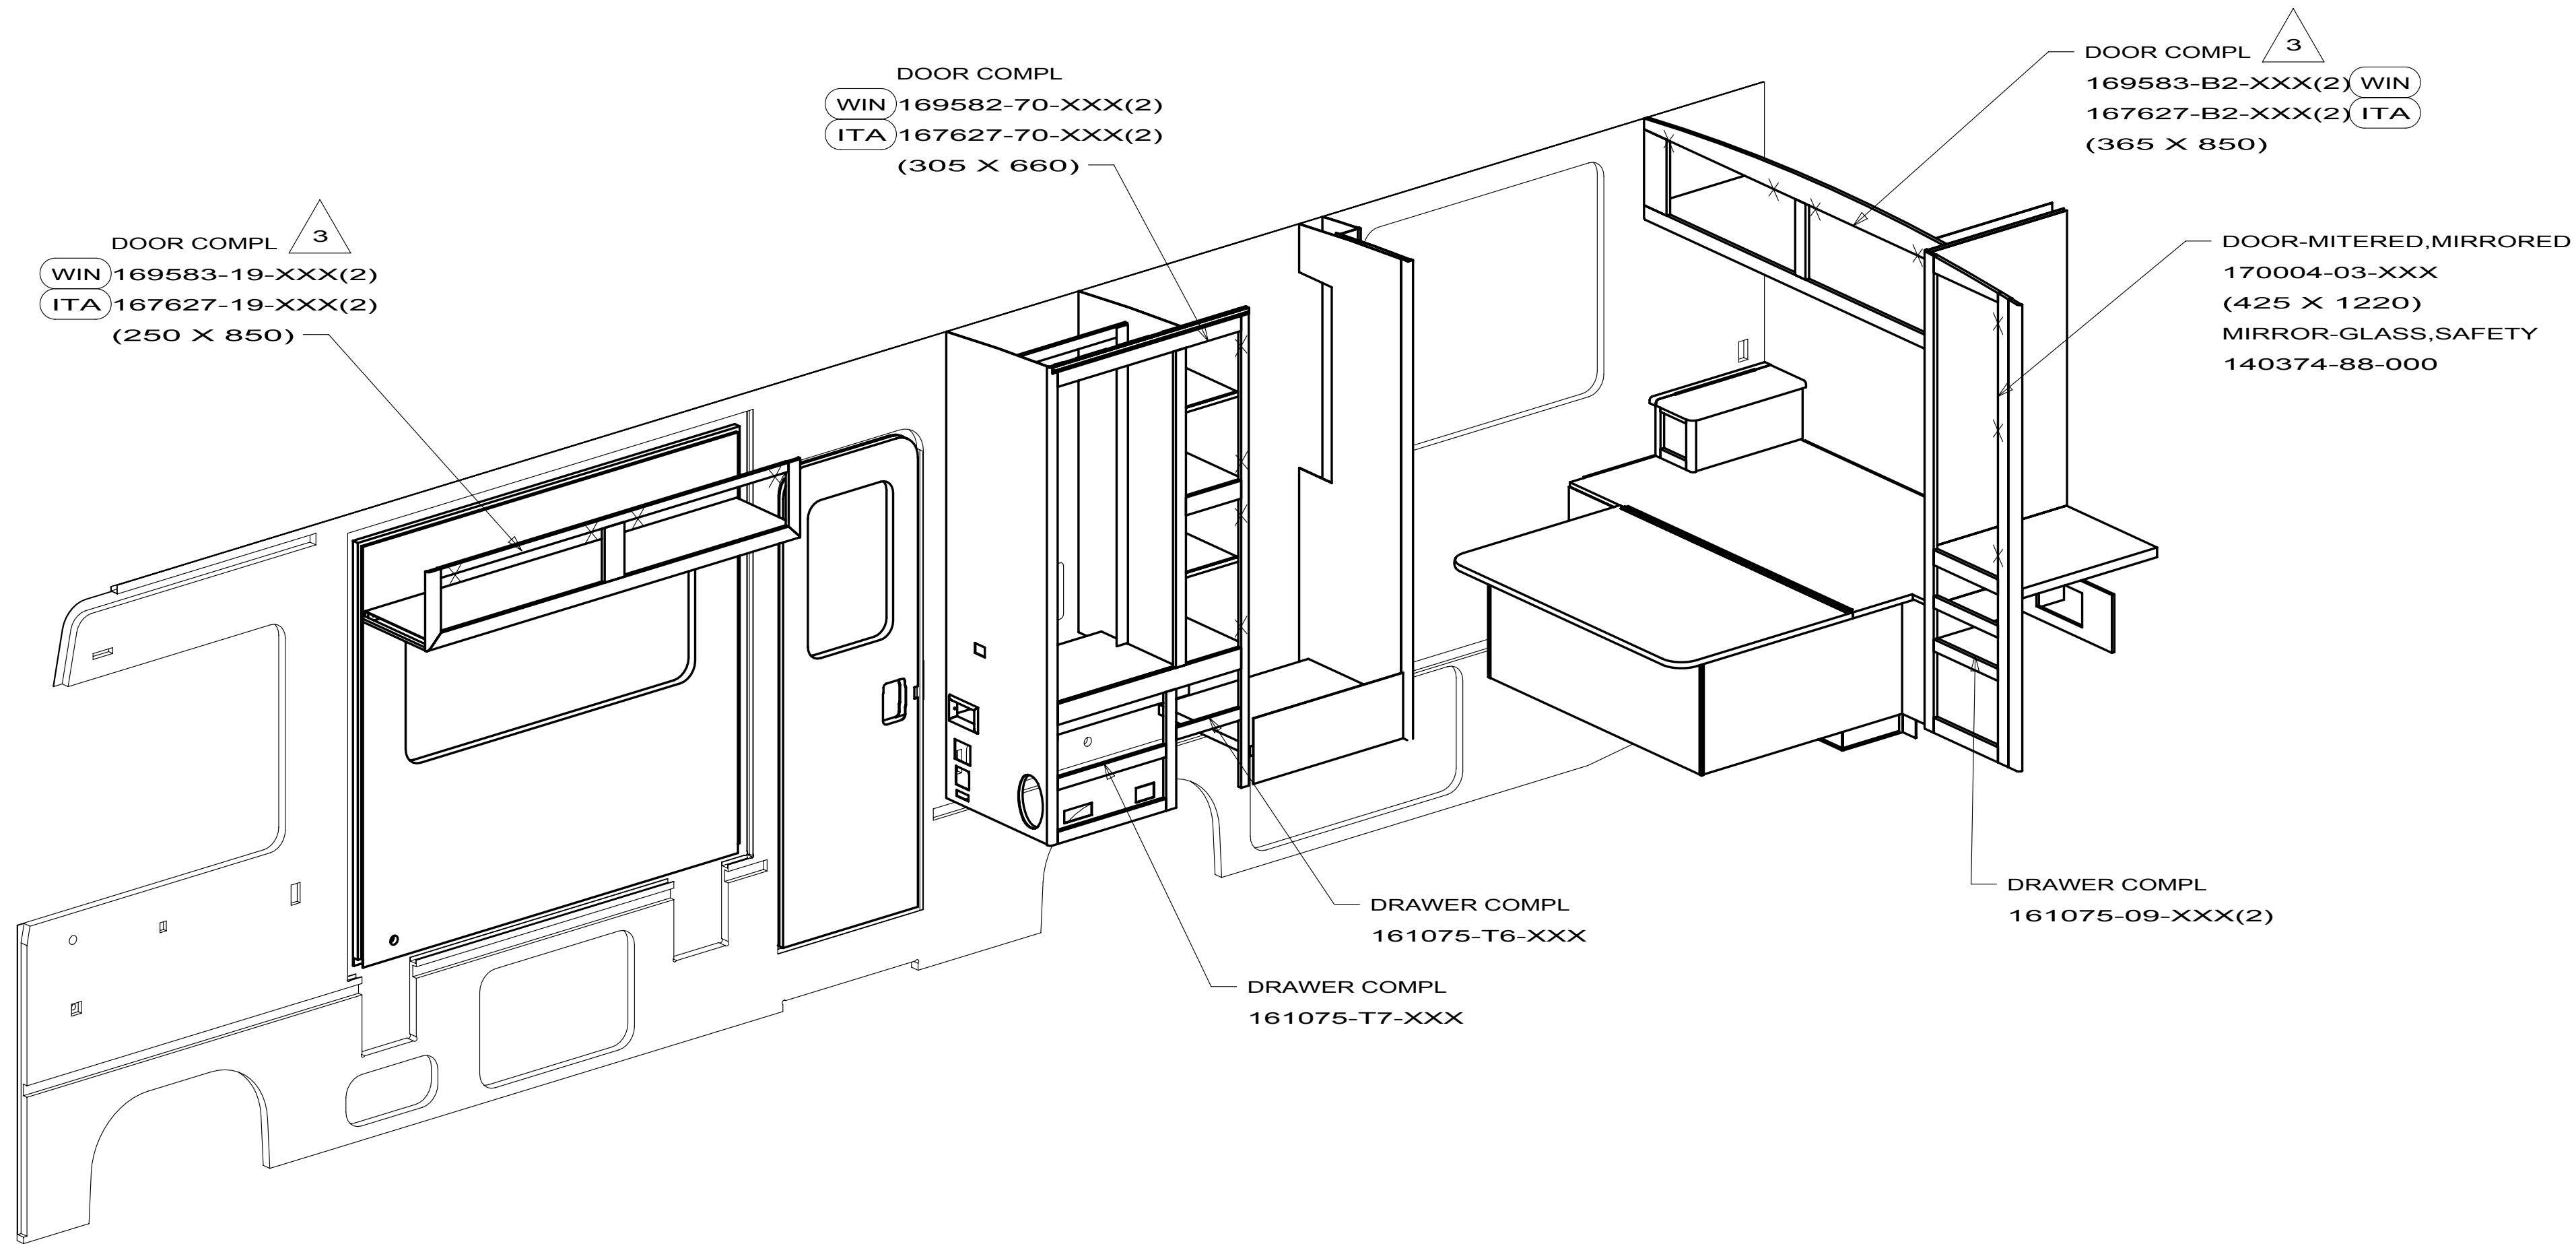


FIRST USED			10 E30W
TITLE:			DO NOT SCALE DRAWING
FLOOR PLAN-CABT & APPLIANCE			
SHEET 2	PART NO	173366	REV

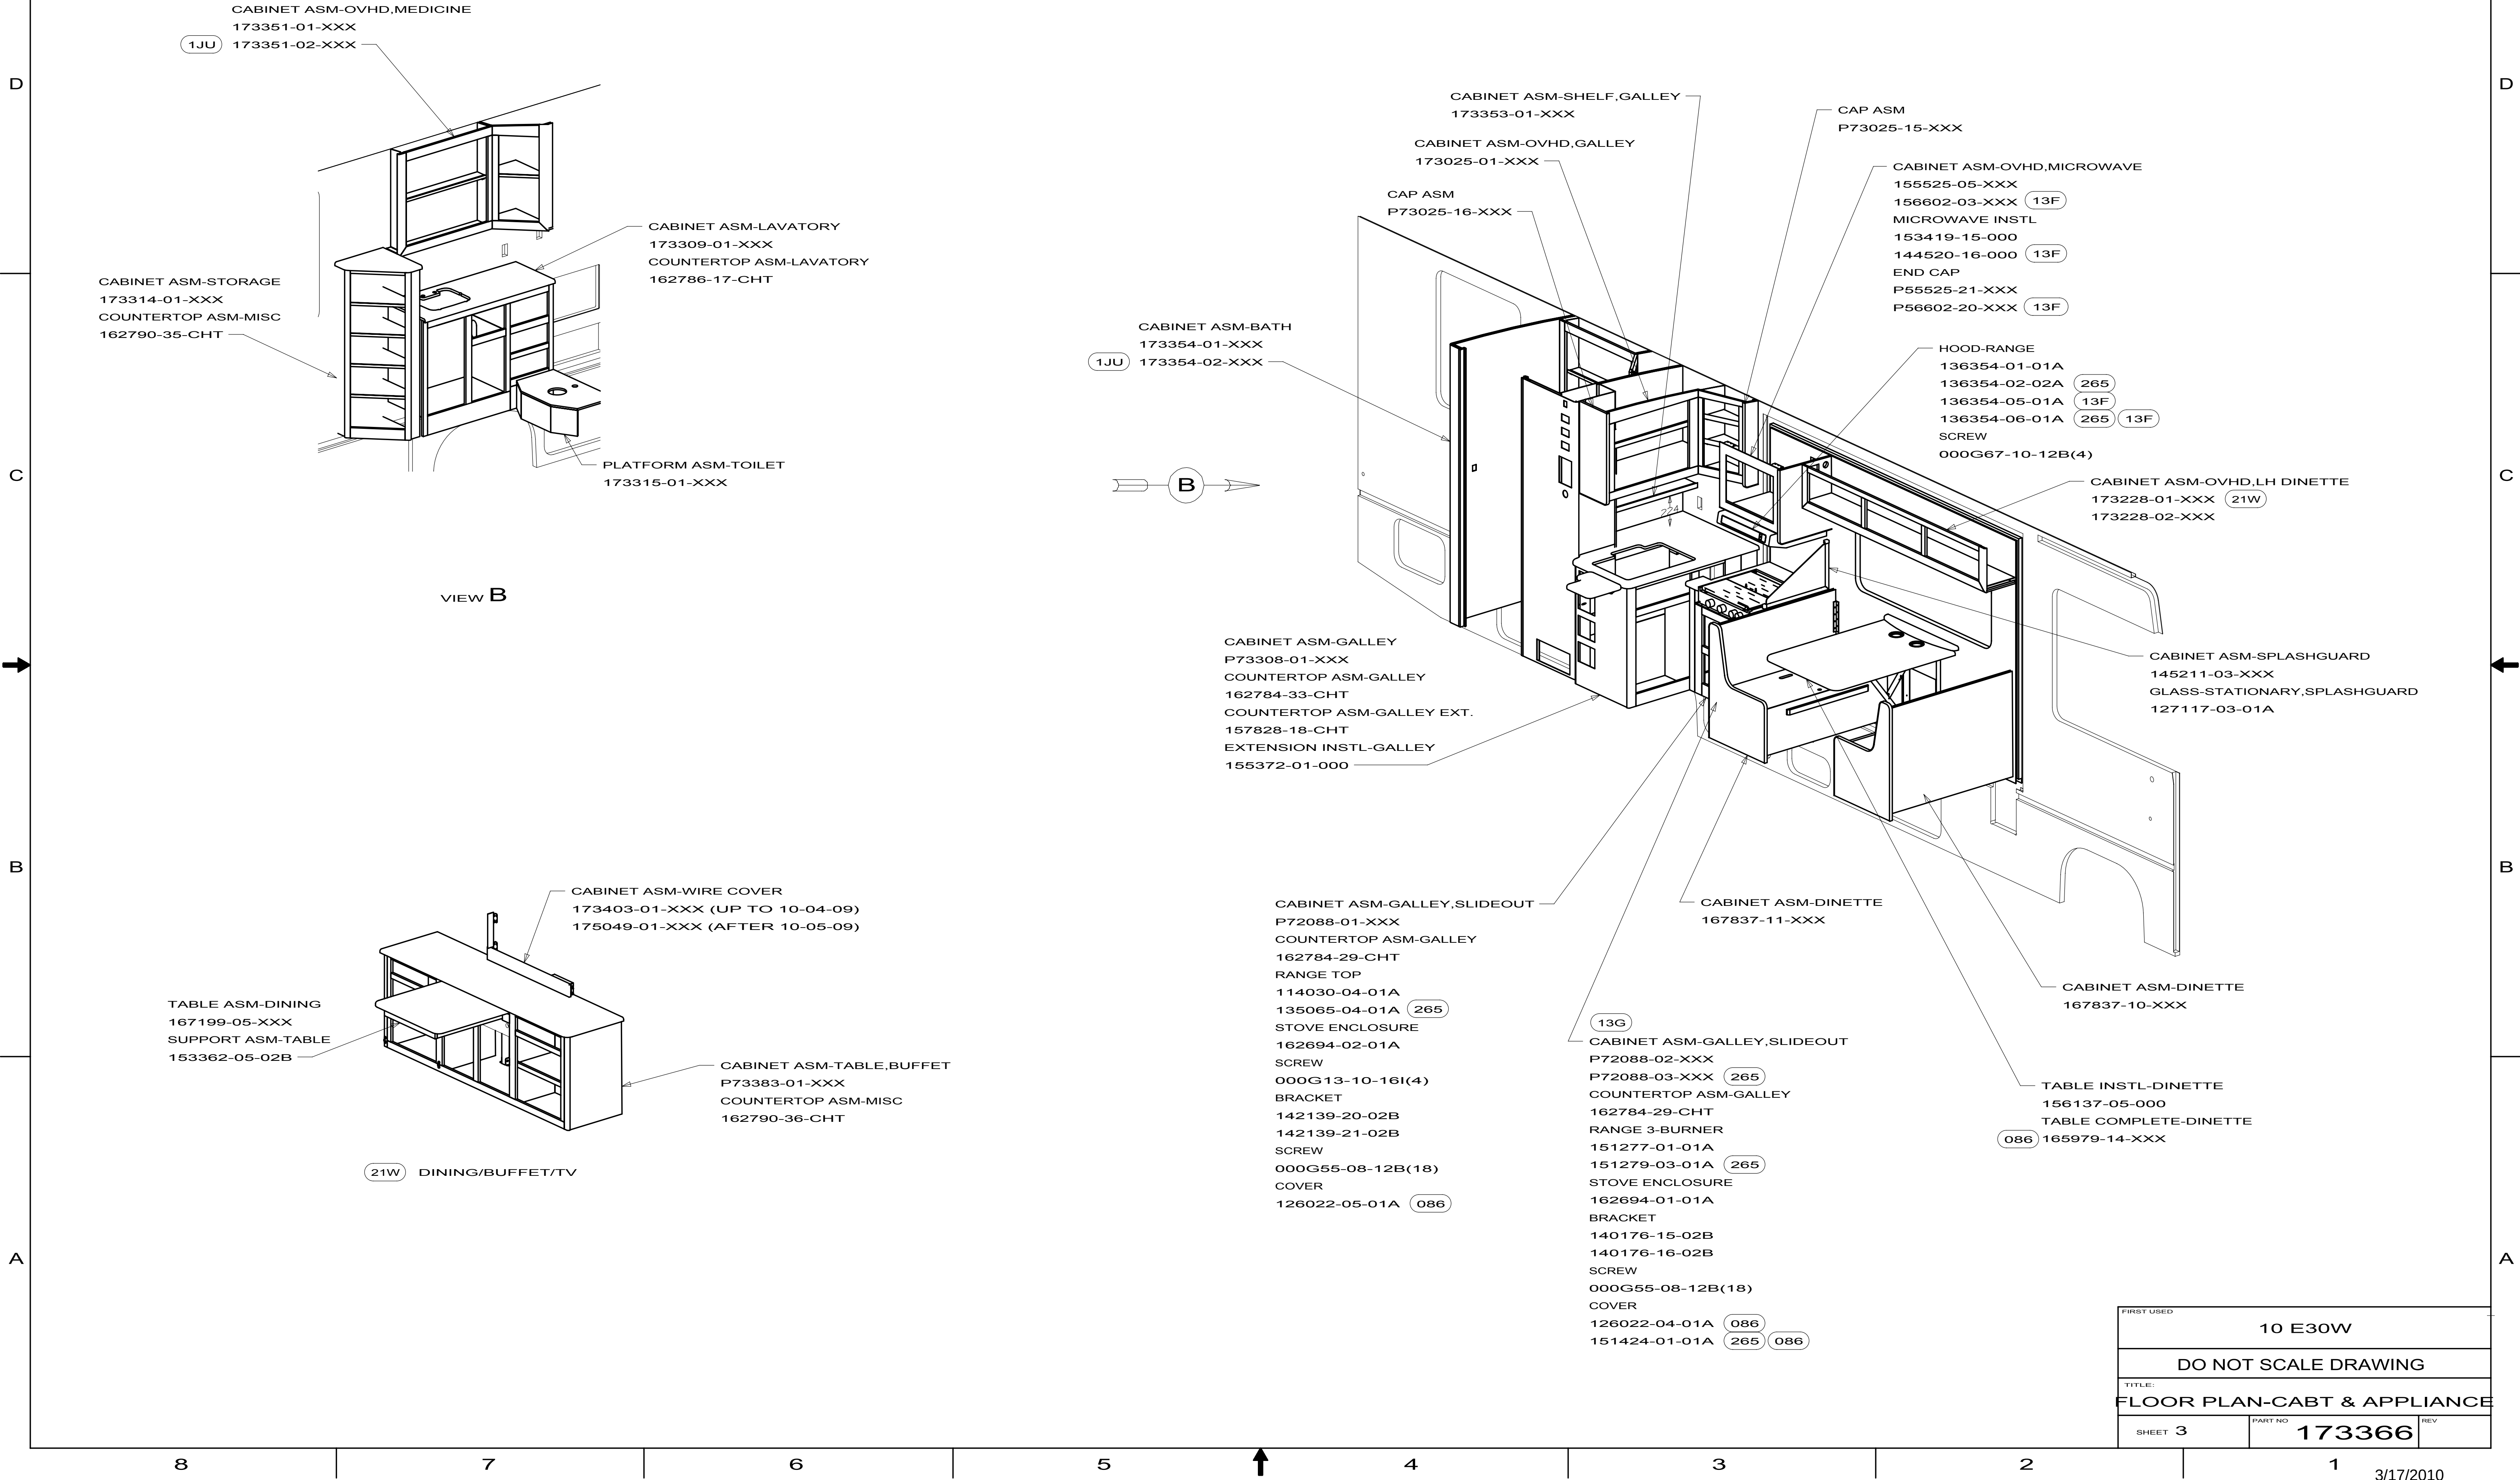

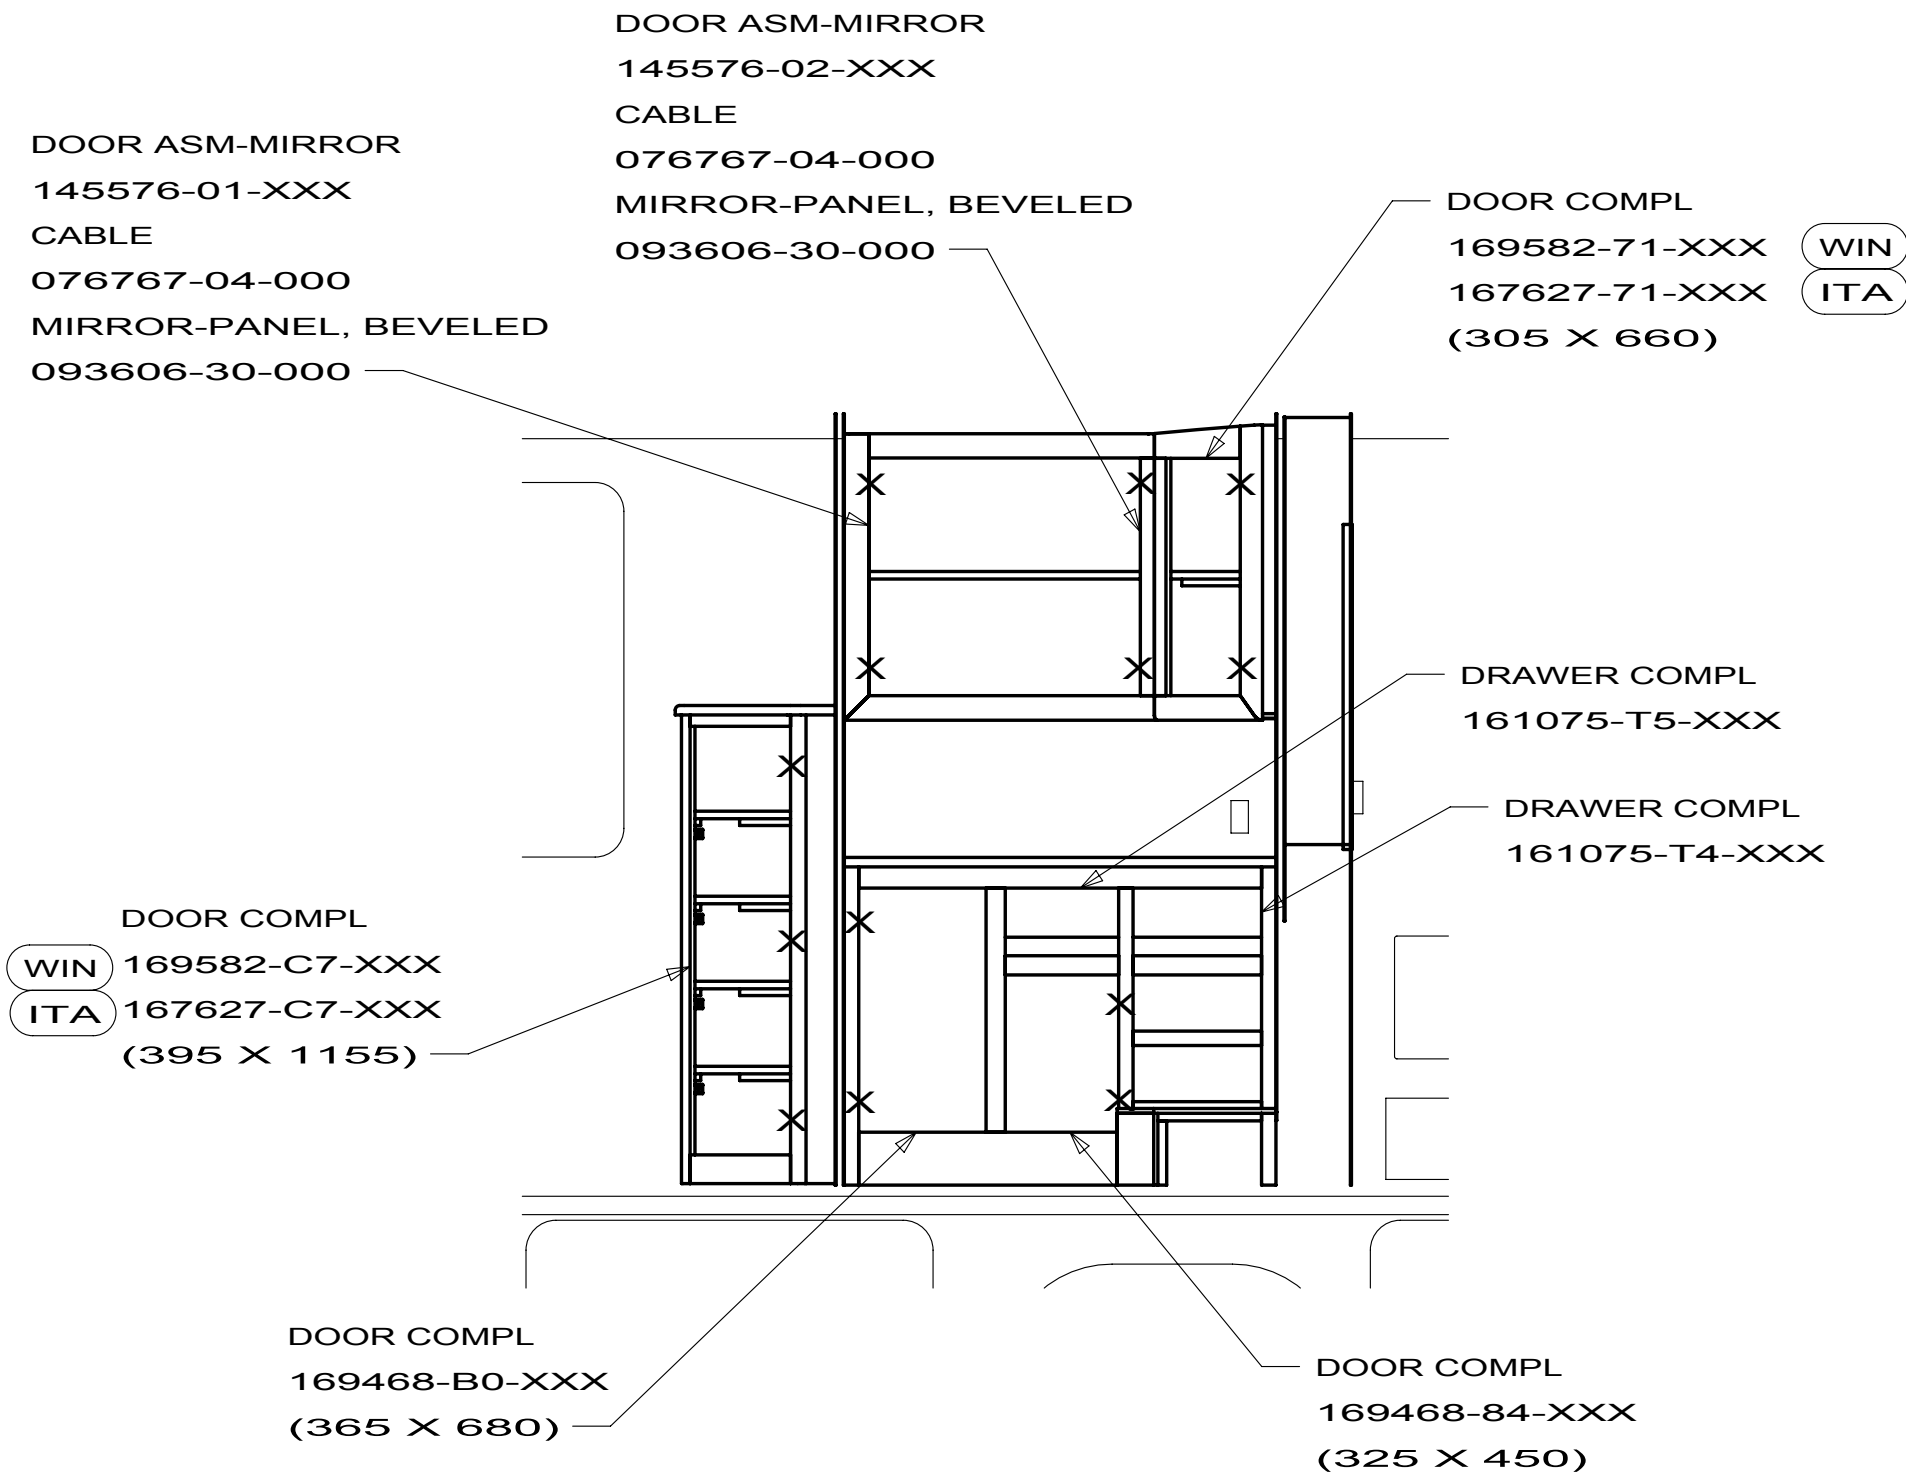

VIEW C

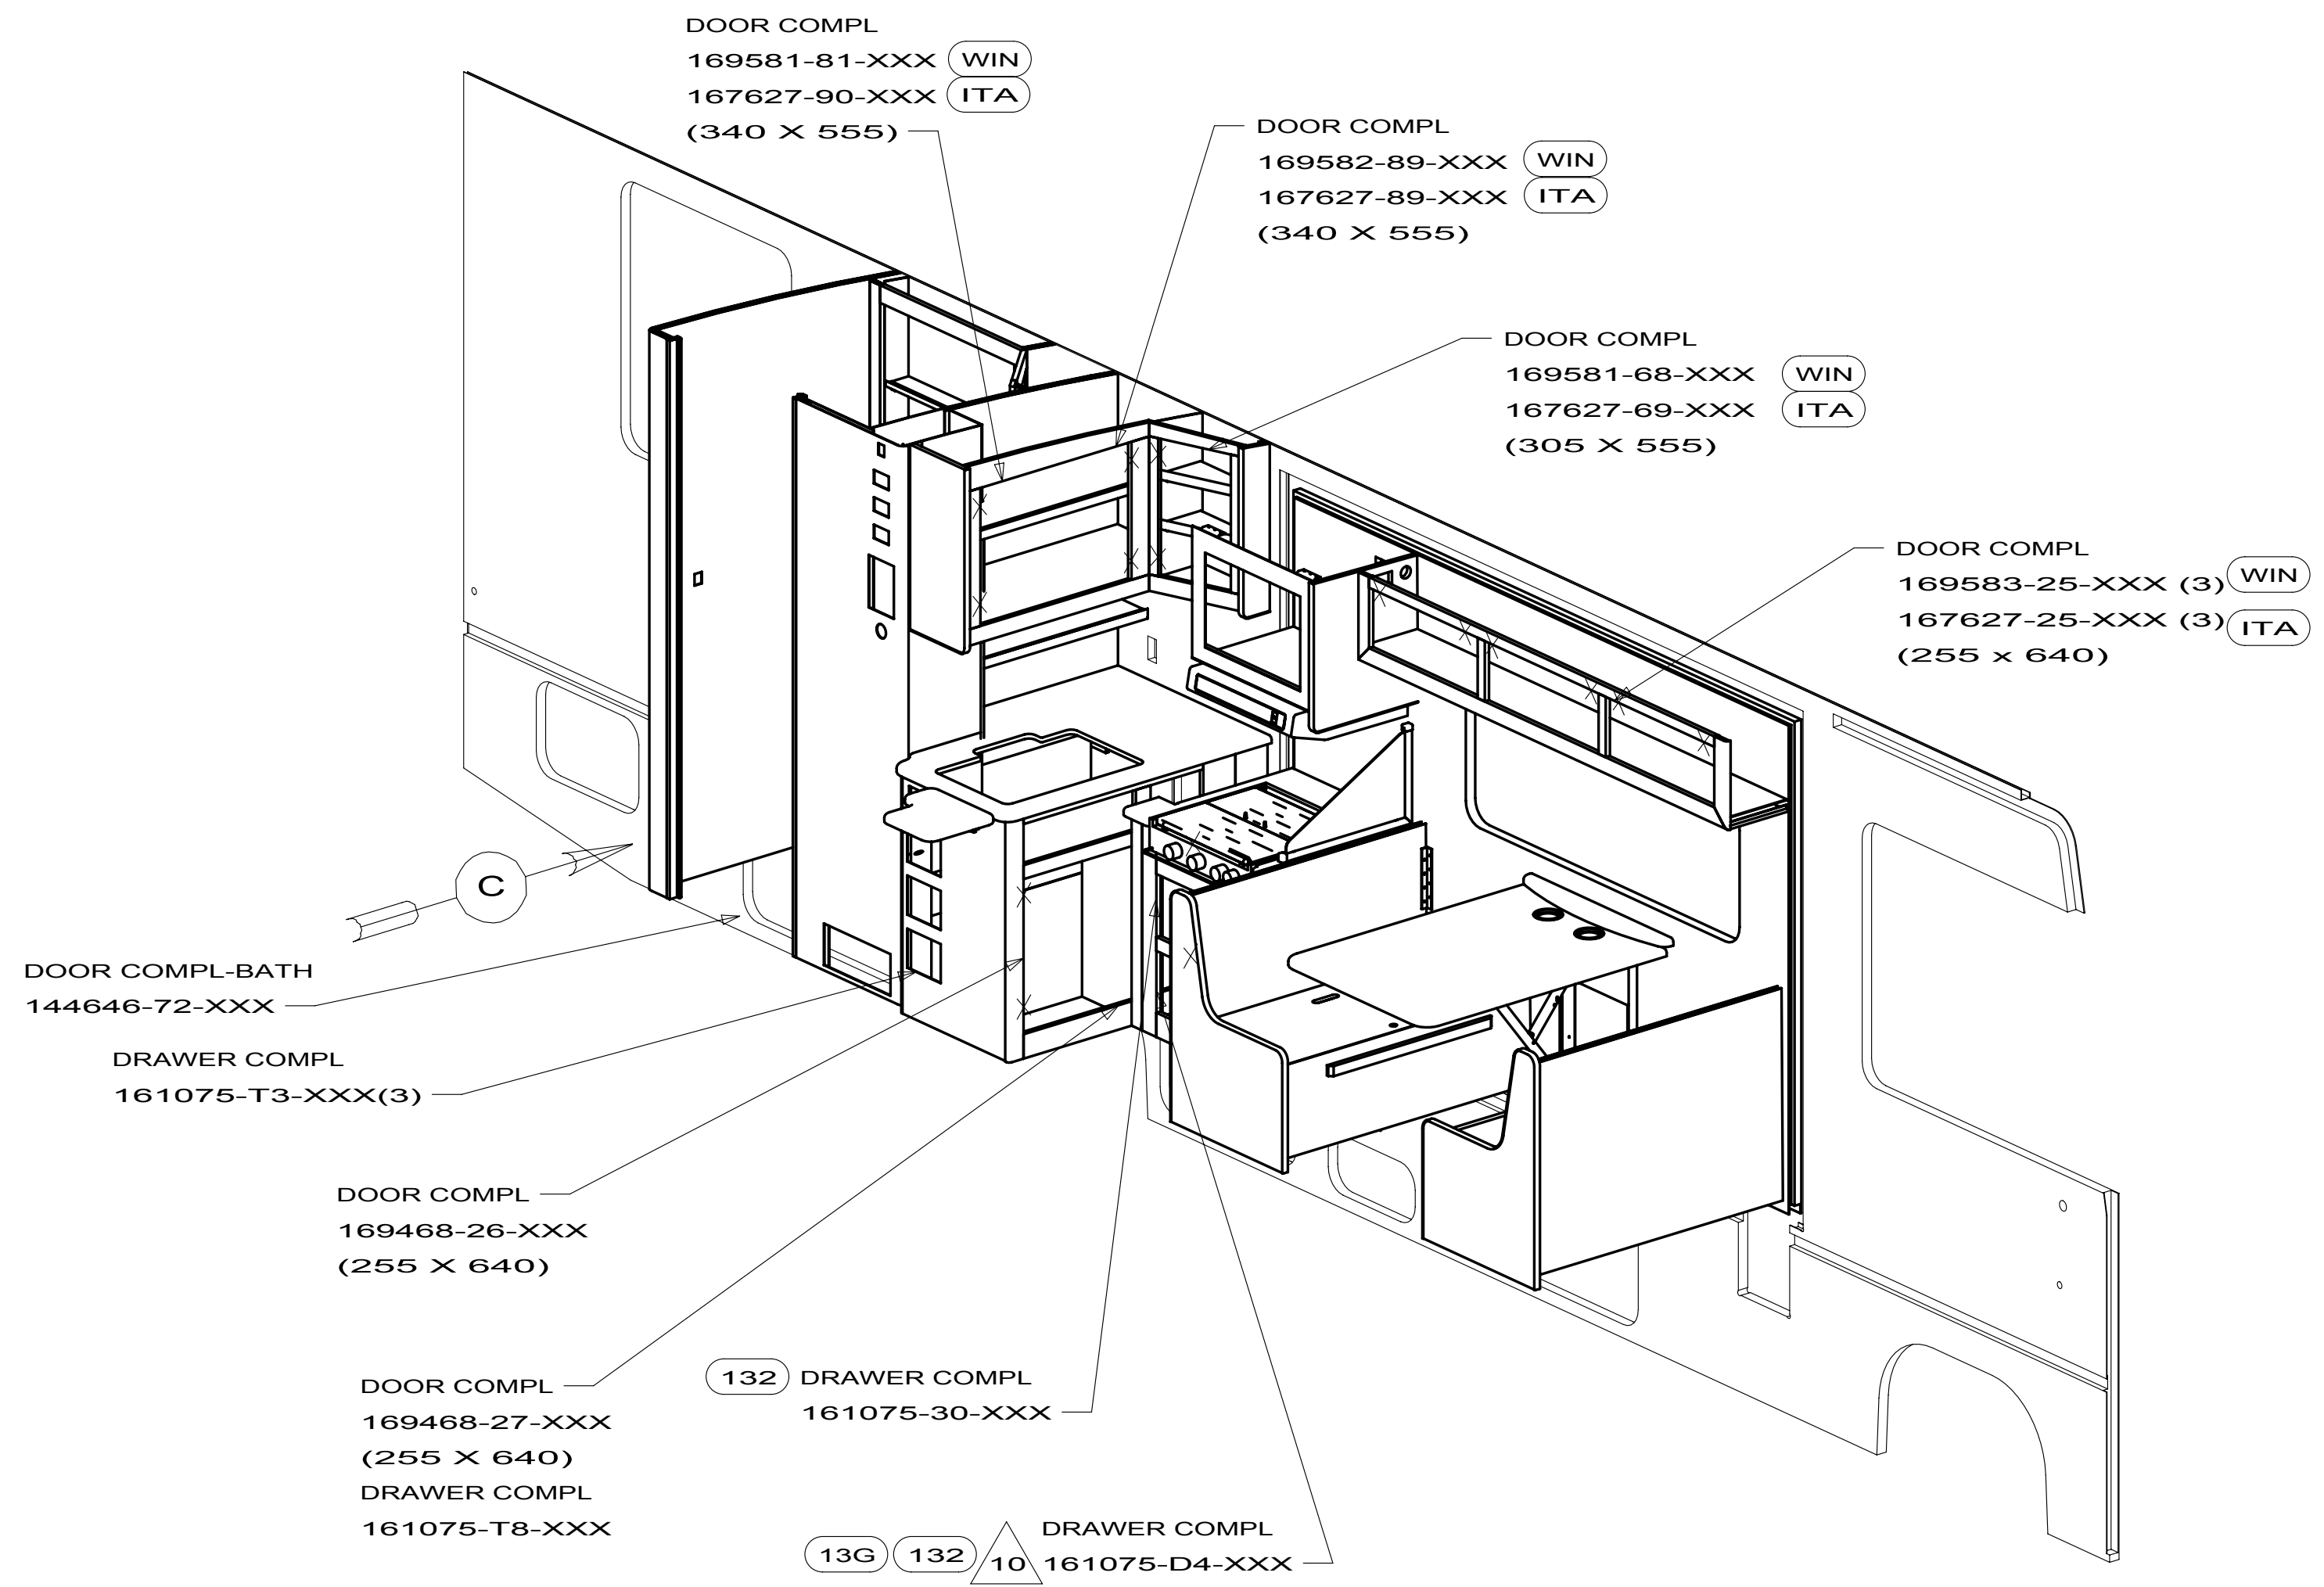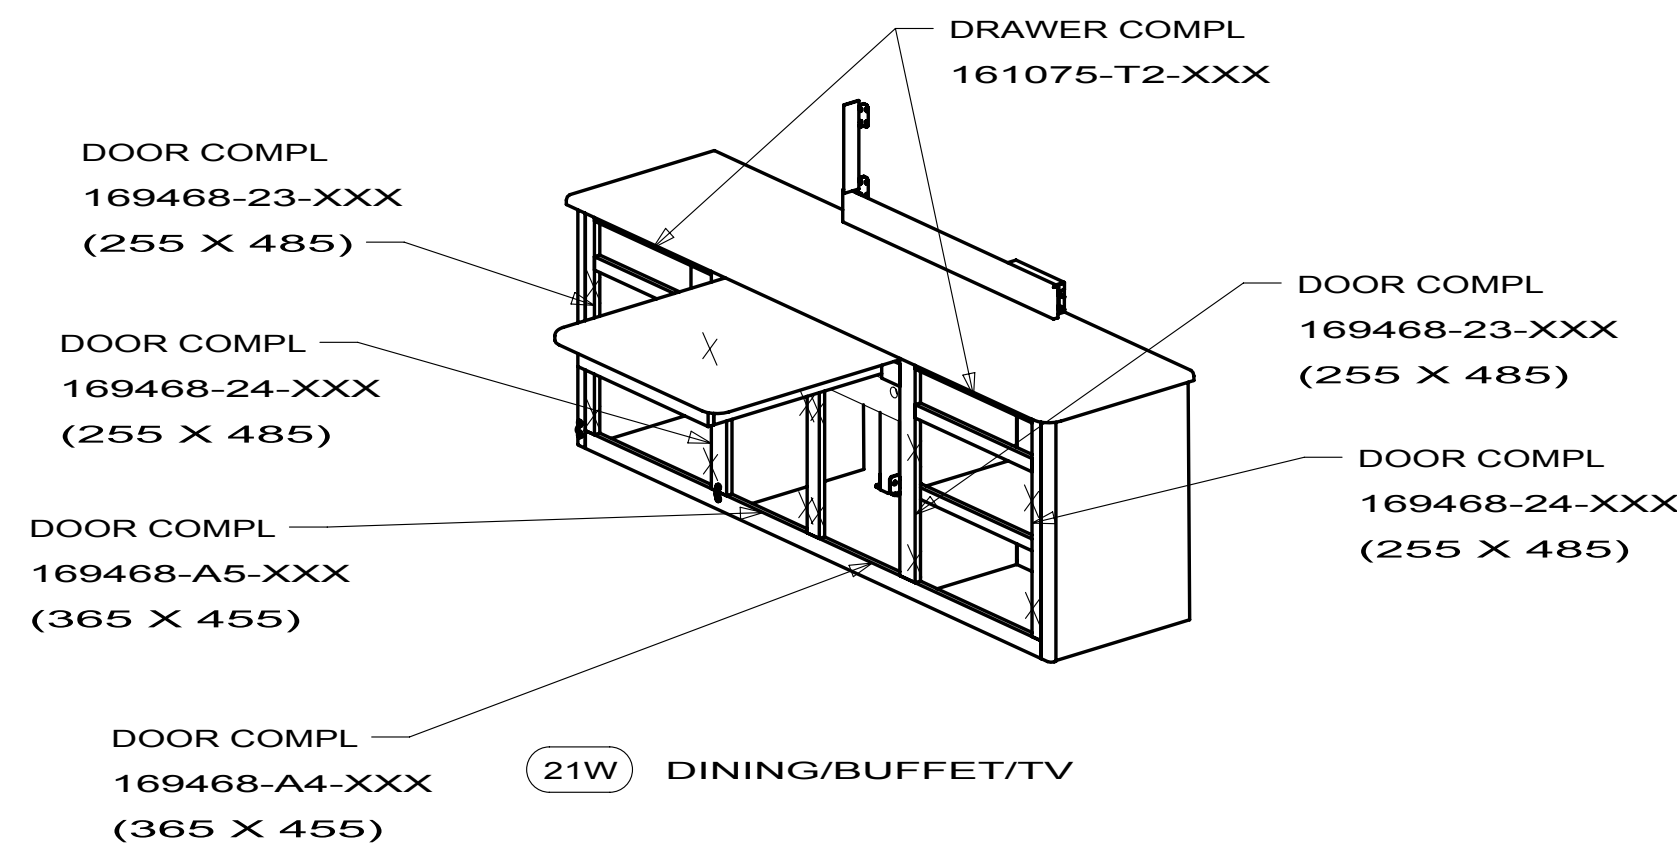


FIRST USED		
10 E30W		
DO NOT SCALE DRAWING		
TITLE:		
FLOOR PLAN-CABT & APPLIANCE		
SHEET 4	PART NO 173366	REV


D31E
D33C
E26P
E30W

107821-06

FIRST USED		
STANDARDS		
DO NOT SCALE DRAWING		
TITLE:		
GAS SPRING INSTL		
SHEET 4	PART NO 107821	REV

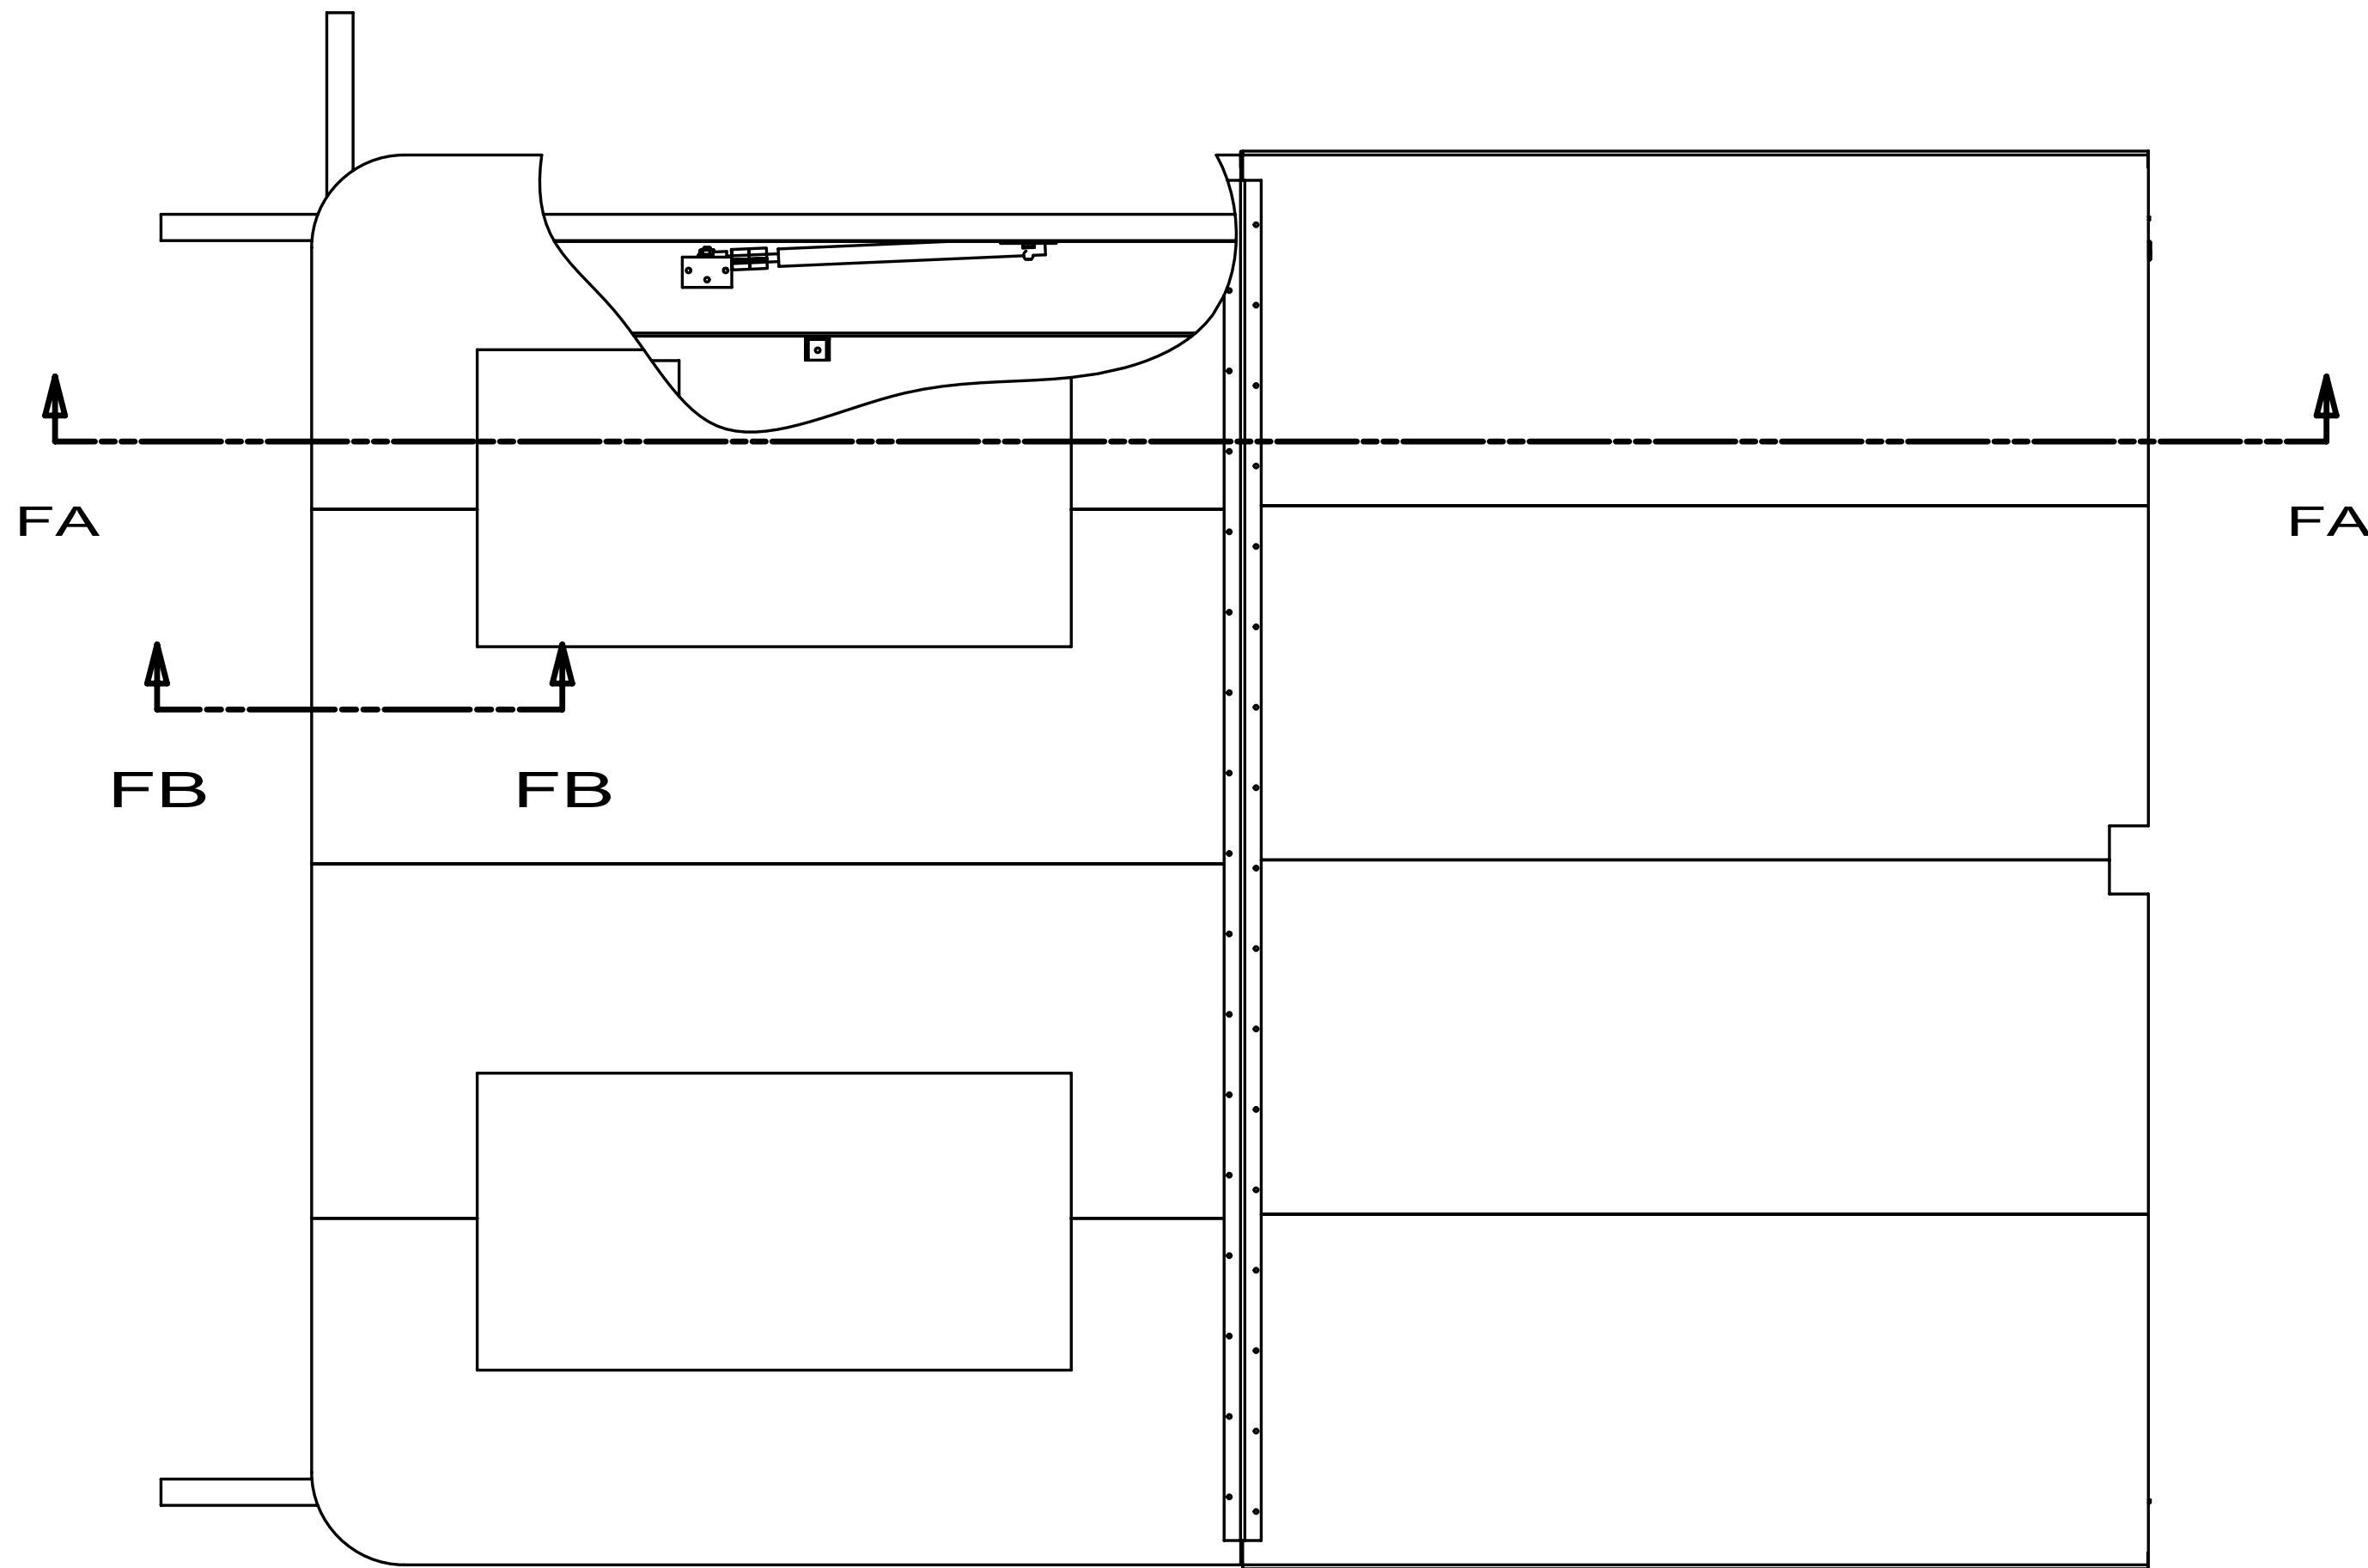


GAS SPRING
142569-15-000 (2)
BRACKET ANGLE
126263-06-CHT (2)
BRACKET FLAT
126263-08-CHT (2)
SCREW
142261-03-CHT (12)

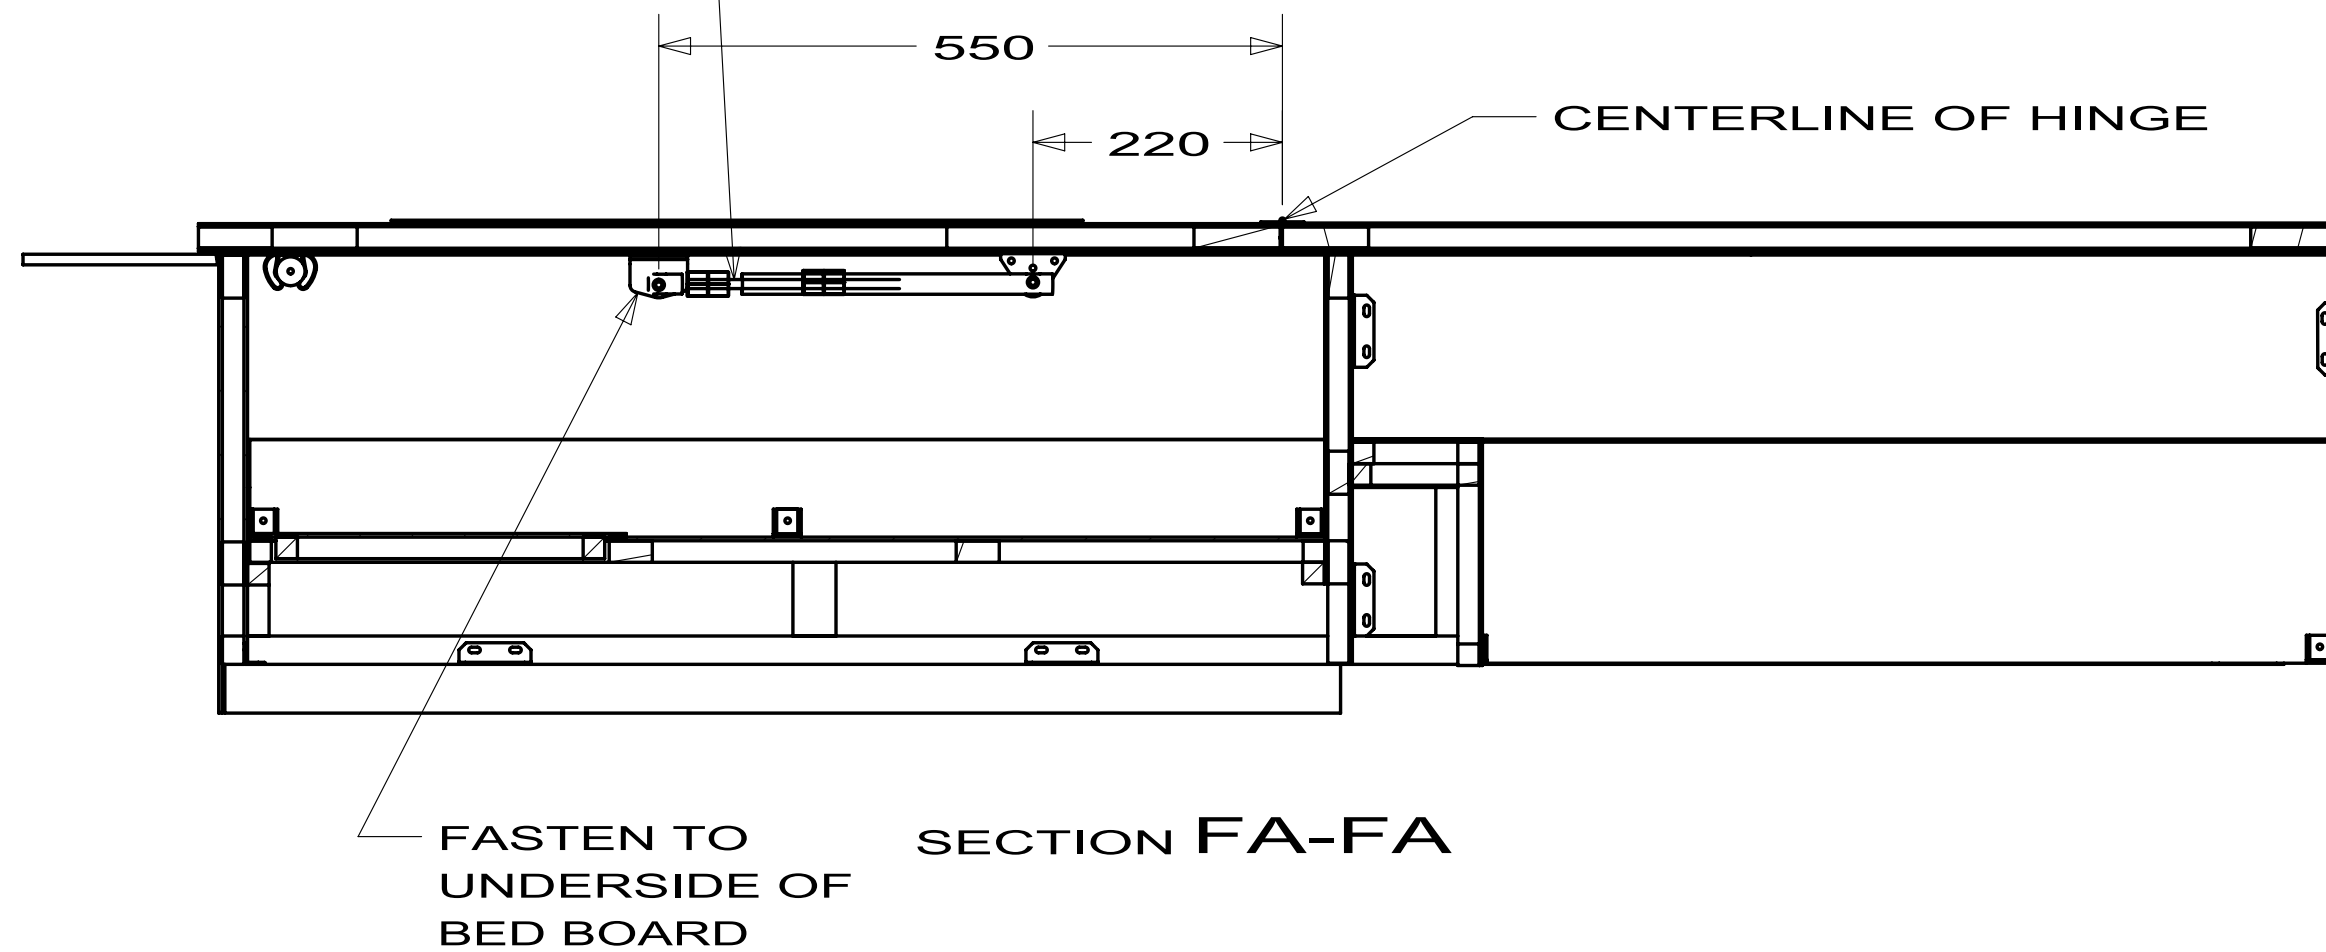


FASTEN TO
UNDERSIDE OF
BED BOARD

DOWEL-WOOD, DRILLED
101577-03-CHT
SCREW
G11-10-32P (2)
CLIP-GRIPPER
091952-01-000 (2)
SCREW
G67-10-129 (2)

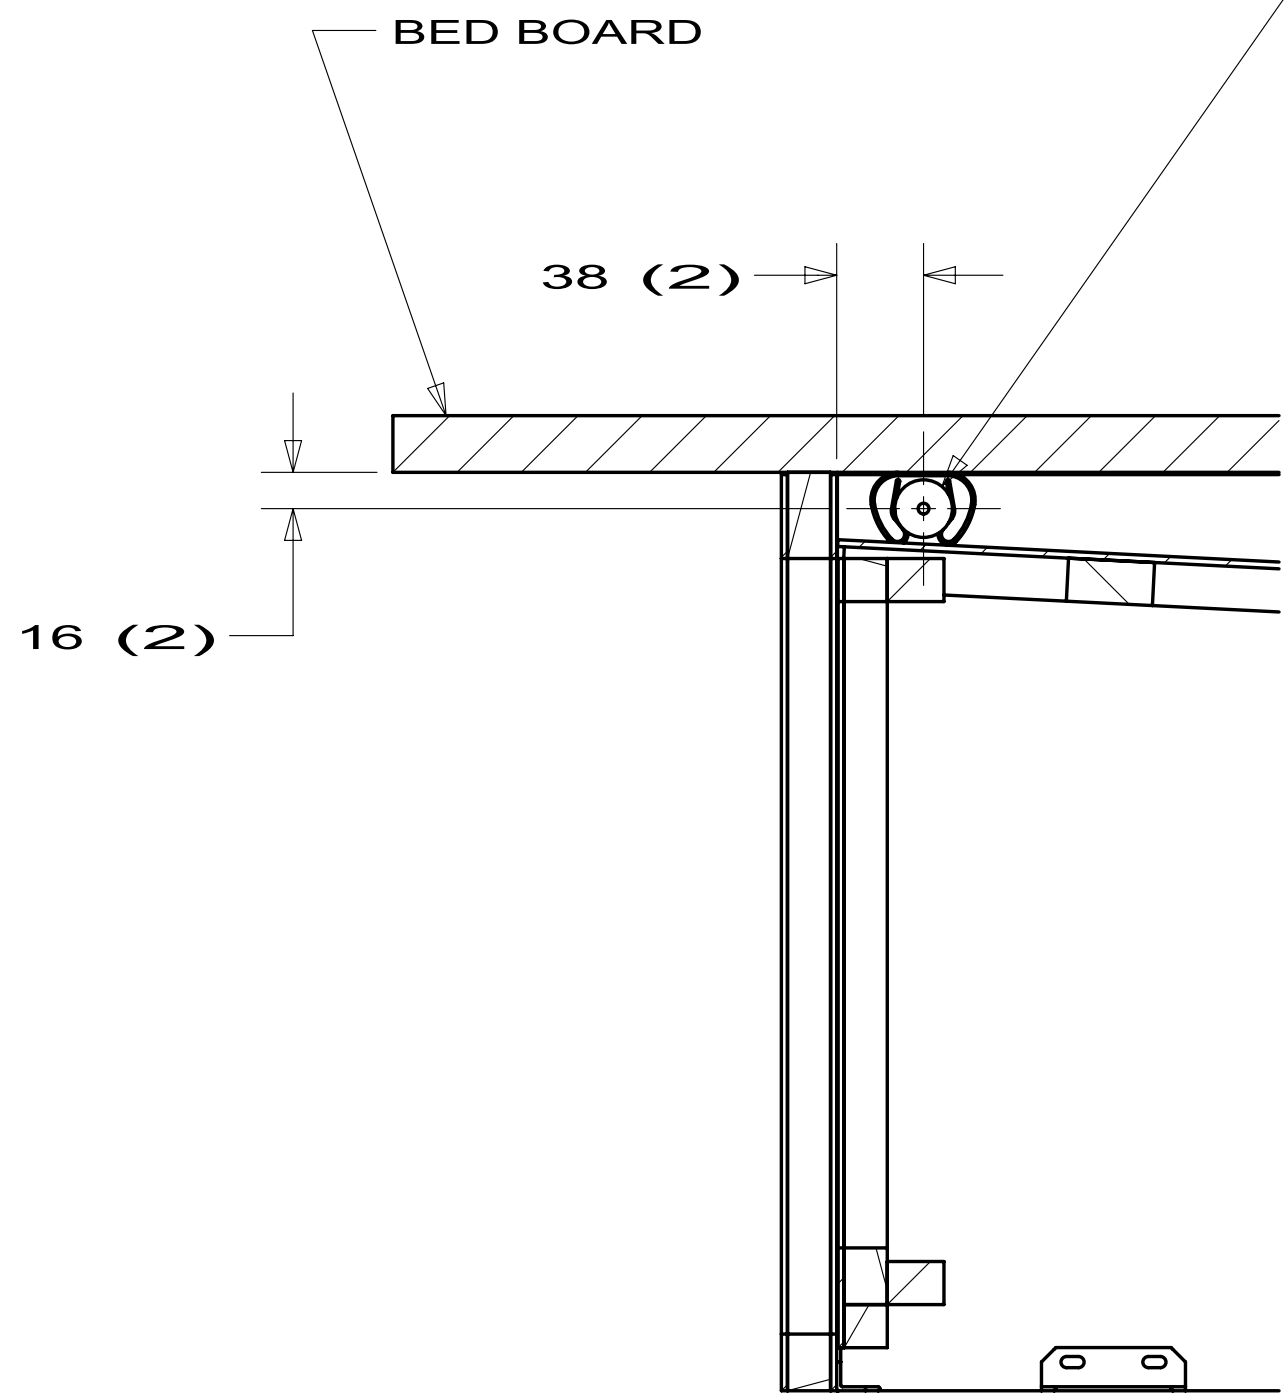


SECTION FB-FB

SECTION FA-FA

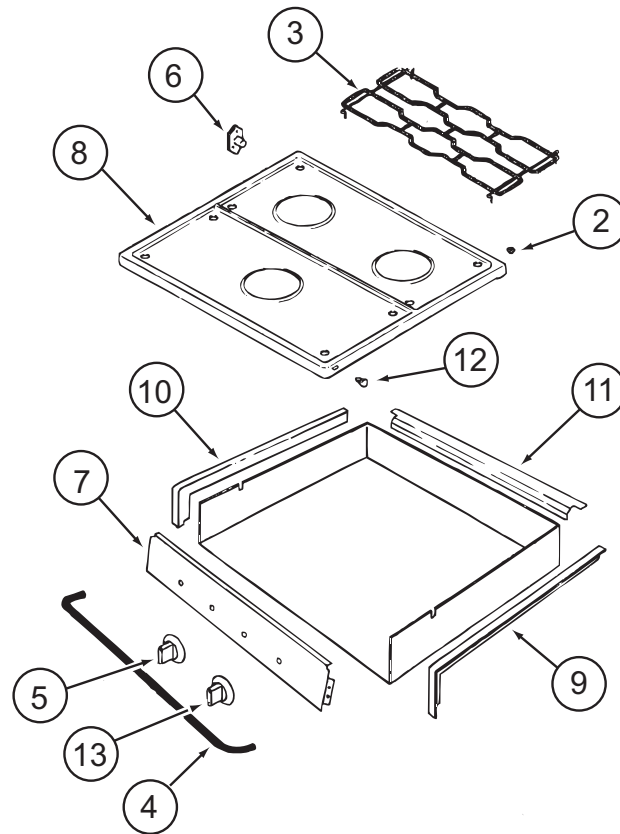

114030-04-01A			
KEY	PART NUMBER	U/M DESCRIPTION	VENDOR NO.
2	102020-01-709	EA BUMPER-GRATE	8007P020-60
3	112881-04-702	EA GRATE - BLACK	74007277
4	114030-02-700	EA GUARD/FABRIC - TOWEL BAR	3609F006-70
5	128728-01-701	EA KNOB - BURNER - REAR	74003941 (1 PER)
5	128728-01-702	EA KNOB - BURNER - FRONT	74003942
6	128728-01-703	EA PIN/T-NUT F/HINGE	7103P109-60
7	114030-04-700	EA PANEL - MANIFOLD - BLACK	74007325
8	126023-01-728	EA TOP - MAIN (BLACK)	74003323
9	114030-01-704	EA TRIM - RIGHT/BLACK TEXTURED	74002839
10	114030-01-705	EA TRIM - LEFT/BLACK TEXTURED	74002840
11	114030-01-706	EA TRIM - REAR/BLACK TEXTURED	74002841
12	102020-01-724	EA BUMPER - MAIN TOP	8003P008-60
13	128728-01-707	EA KNOB - IGNITER	74003944
CONTACT WINNEBAGO PART SALES FOR UNLISTED COMPONENT(S)			

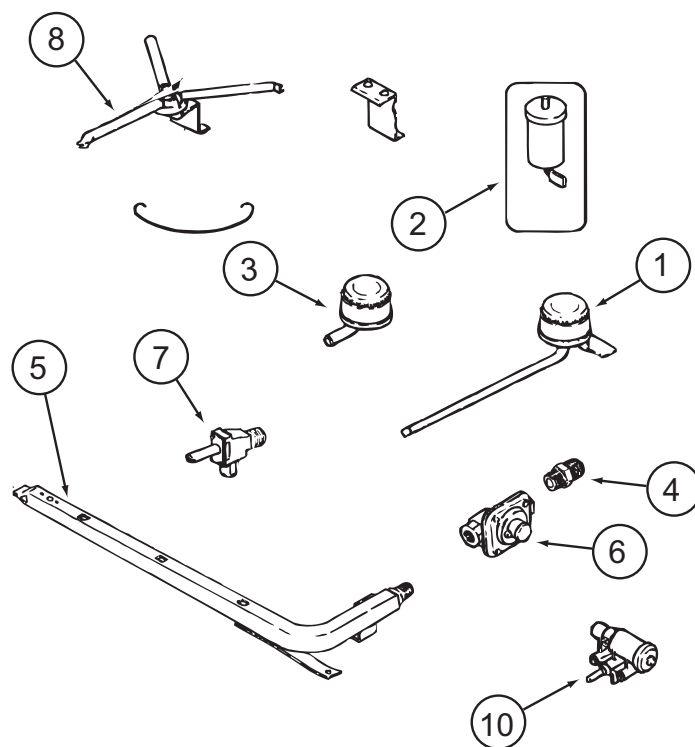

114030-04-01A (CONTINUED)

KEY	PART NUMBER	U/M	DESCRIPTION	VENDOR NO.
1	112881-04-700	EA	BURNER - TOP /LEFT REAR	74004584
1	126023-01-700	EA	BURNER - TOP (RT-REAR) 5100 BTU	74004583
2	112881-04-705	EA	PUSH RING (ELECTRODE MTG)	7104P002-60
2	126023-01-711	EA	ELECTRODE - IGNITER (ONLY)	7432P077-60
3	112881-04-701	EA	BURNER - TOP/FRONT	74004582
4	135065-03-700	EA	FITTING - HALF UNION	74004234
5	135065-01-702	EA	PIPE/MANIFOLD	74004642
6	126023-02-703	EA	REGULATOR - PRESSURE	74004235
7	126023-02-705	EA	VALVE - BURNER - REAR	74004362
7	126023-02-706	EA	VALVE - BURNER - FRONT	74004363
8	126023-01-736	EA	FLASH TUBE EXTENSION (REAR)	74003326
8	126023-01-737	EA	FLASH TUBE EXTENSION (FRONT)	74003327
10	126023-01-719	EA	IGNITER HEAD - TOP BURNER	74002413
	126023-02-702	EA	PIPE - MANIFOLD	74004360
CONTACT WINNEBAGO PART SALES FOR UNLISTED COMPONENT(S)				

KEY PART NUMBER

1	121568-03-700
2	120075-01-701
3	121568-03-701
4	121568-03-702
5	120075-01-702
6	121568-01-700
7	120075-01-705
8	121568-03-705
9	121568-03-721
9	121568-03-722
10	121568-01-701


U/M DESCRIPTION

EA	RETAINER-DOOR PNL/WAFFLE/BLK
EA	HINGE-TOP RH/BOTTOM LH(DOOR)
EA	BUSHING - HINGE PIN/GRAY
EA	DOOR LINER-UPR/WAFFLED/BLACK
EA	CAP, (HINGE PLUG)
EA	RAIL - DOOR UPPER
EA	HINGE-TOP LH/BOTTOM RH(DOOR)
EA	STORAGE LATCH - GRAY
EA	HANDLE/DOOR UPPER RH SWING
EA	HANDLE/DOOR LOWER RH SWING
EA	BIN - DOOR WHITE-WAFFLED LNR

VENDOR NO.

619558-WDL-UPPER
618511
619671
619627 - SMALL WDL
618160
618618
618510
619648
621465
621469
618619 WDL

CONTACT WINNEBAGO PART SALES FOR UNLISTED COMPONENT(S)

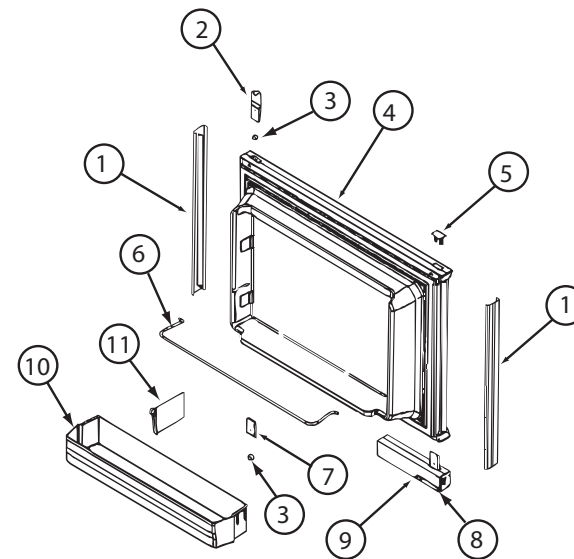

KEY PART NUMBER

1	121568-03-706
2	120075-01-701
3	121568-03-701
4	121568-03-707
5	121568-03-722
6	121568-03-705
7	121568-01-701
9	121568-01-704
10	120075-01-705


U/M DESCRIPTION


EA	RETAINER-DOOR PNL/WAFFLE/BLK
EA	HINGE-TOP RH/BOTTOM LH(DOOR)
EA	BUSHING - HINGE PIN/GRAY
EA	DOOR LINER-LWR/WAFFLED/B/TRM
EA	HANDLE/DOOR LOWER RH SWING
EA	STORAGE LATCH - GRAY
EA	BIN - DOOR WHITE-WAFFLED LNR
EA	RAIL - DOOR LOWER
EA	HINGE-TOP LH/BOTTOM RH(DOOR)

VENDOR NO.

619559-WDL-LOWER
618511
619671
619629
621469
619648
618619 WDL
618578
618510


CONTACT WINNEBAGO PART SALES FOR UNLISTED COMPONENT(S)

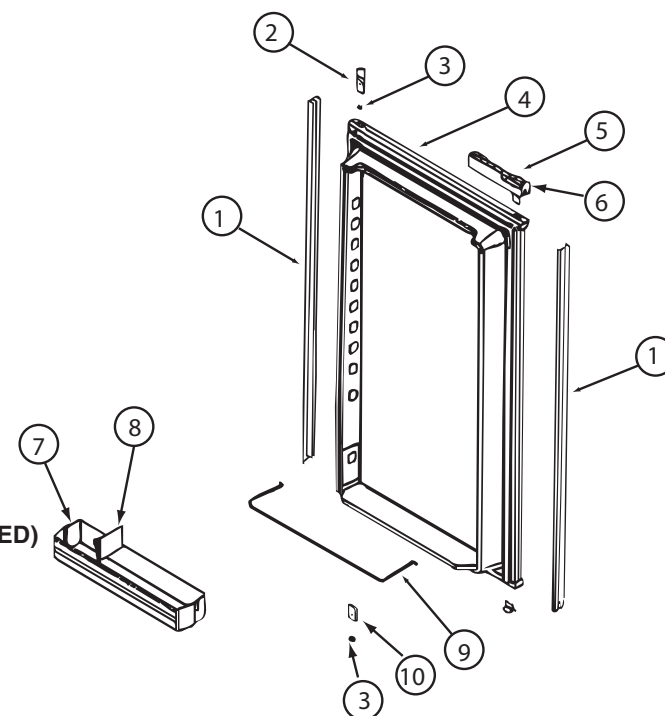

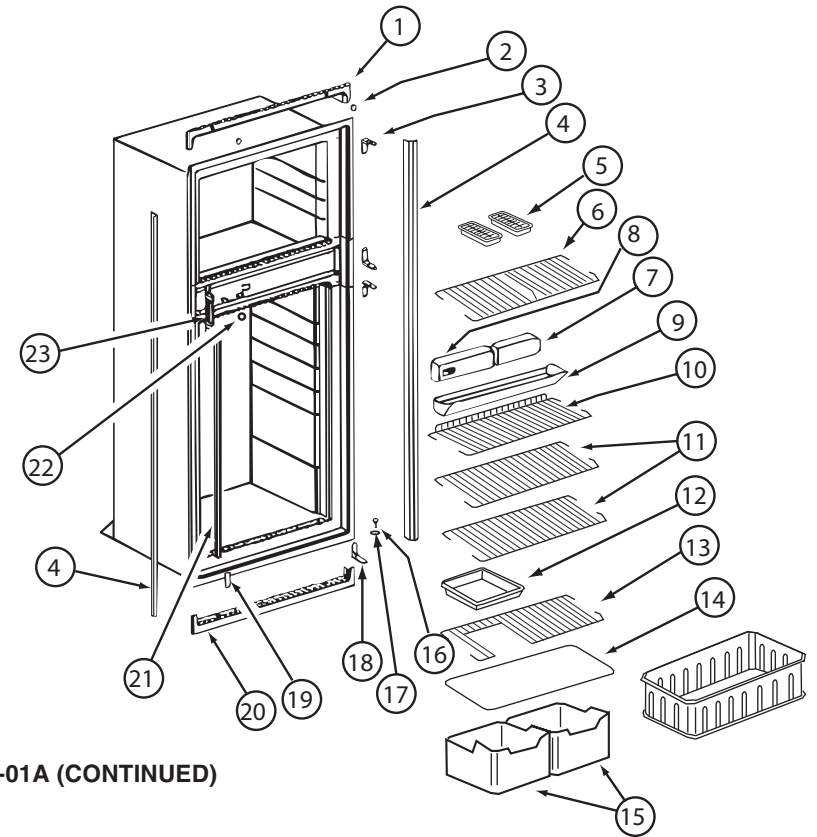


121568-06-01A, 121568-07-01A, 121568-08-01A (CONTINUED)

KEY	PART NUMBER	U/M	DESCRIPTION	VENDOR NO.
1	120075-01-713	EA	TRIM-TOP PIECE	619687
2	120075-01-714	EA	PLUG-HOLE (BLACK)	618170
3	121568-03-710	EA	HINGE/CABINET-TOP/RH-LWR/LH	619335 WAFFLED
4	121568-03-711	EA	TRIM - SIDE/BLACK	622295
6	121568-01-705	EA	SHELF - WIRE FREEZER	620250
7	121568-06-700	EA	FRONT BOX-N611	622002
8	121568-06-701	EA	CONTROL ASSY-OPTICAL/N611	621988 TO SN9056491
9	120075-01-720	EA	TRAY-DRIP	623250
9	120075-01-721	EA	LOUVER-DRIP TRAY	618176
11	121568-01-708	EA	SHELF - WIRE	620273
13	121568-01-707	EA	SHELF - WIRE - SHORT	620272
14	120075-01-725	EA	COVER-CRISPER - 18.5" WIDE	618158
15	121568-01-709	EA	CRISPER	618571
16	120075-01-727	EA	PIN-HINGE	618145
17	121568-03-701	EA	BUSHING - HINGE PIN/GRAY	619671
18	121568-03-715	EA	HINGE/CABINET-TOP/LH-LWR/RH	619336 WAFFLED
19	121568-03-716	EA	COVER - HINGE HOLES	619301
20	120075-01-729	EA	TRIM-BOTTOM PIECE	620958
21	121568-06-702	EA	CLIP - SHELF	61536522
22	121568-06-703	EA	HOLE PLUG - WHITE	620282
23	120075-01-732	EA	PLATE-STRIKE	618167
CONTACT WINNEBAGO PART SALES FOR UNLISTED COMPONENT(S)				

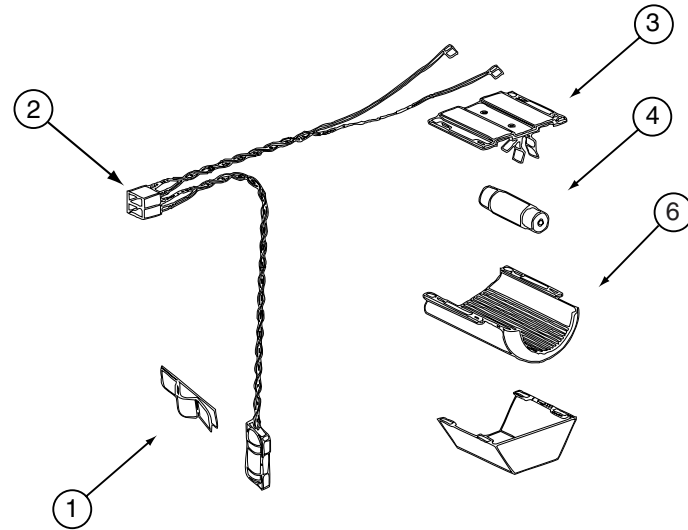


121568-03-01A, 121568-04-01A, 121568-05-01A, 121568-06-01A, 121568-07-01A, 121568-08-01A (CONTINUED)

KEY	PART NUMBER	U/M	DESCRIPTION	VENDOR NO.
1	084880-01-760	EA	CLIP (THERMISTER)	61689122
2	120075-01-735	EA	WIRE ASM - LAMP/THERMISTER	618548
3	084880-03-705	EA	BRACKET-LIGHT-INTERIOR	61629722
4	084880-03-706	EA	BULB-LAMP	61628922
6	084880-03-707	EA	COVER-LAMP, LENS	61627922
CONTACT WINNEBAGO PART SALES FOR UNLISTED COMPONENT(S)				

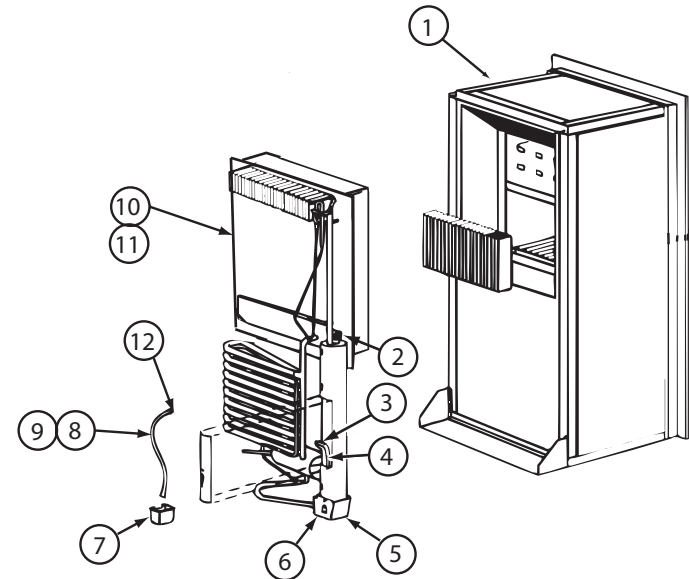

121568-06-01A, 121568-07-01A, 121568-08-01A (CONTINUED)

KEY	PART NUMBER	U/M	DESCRIPTION	VENDOR NO.
4	121568-06-704	EA	HEATER-AC/300W/120VAC	621702
10	120076-01-704	EA	COOLING UNIT, SERVICE PACK	618543
CONTACT WINNEBAGO PART SALES FOR UNLISTED COMPONENT(S)				

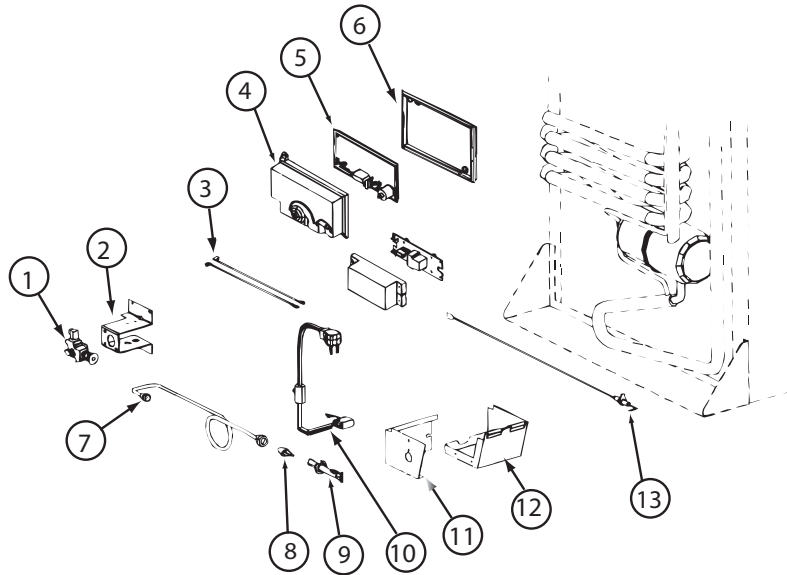


121568-06-01A, 121568-07-01A, 121568-08-01A (CONTINUED)

KEY	PART NUMBER	U/M	DESCRIPTION	VENDOR NO.
1	121568-06-705	EA	GAS VALVE/BRKT ASSY-COMBO	621439
1	121568-06-706	EA	GAS VALVE-COMBO/WRENCH FLAT	621329
4	120075-01-738	EA	COVER-POWER BOARD	618185
5	121568-06-707	EA	BOARD/POWER-N611	621991 = 621991001
6	120075-01-740	EA	BASE - POWER BOARD	618186
8	121568-06-708	EA	BURNER/ORFICE-ADAPTER KIT	621957
13	104137-06-715	EA	ELECTRODE-SPARK/SENSOR, SGL	61692222
	121569-08-704	EA	TUBE/BURNER - N8/N6	624682
			CONTACT WINNEBAGO PART SALES FOR UNLISTED COMPONENT(S)	

121568-05-01A, 121568-07-01A, 121568-08-01A (CONTINUED)


KEY	PART NUMBER	U/M	DESCRIPTION	VENDOR NO.
	121568-05-700	EA	FAN 12V KIT DBLE SIDEWALL	619020

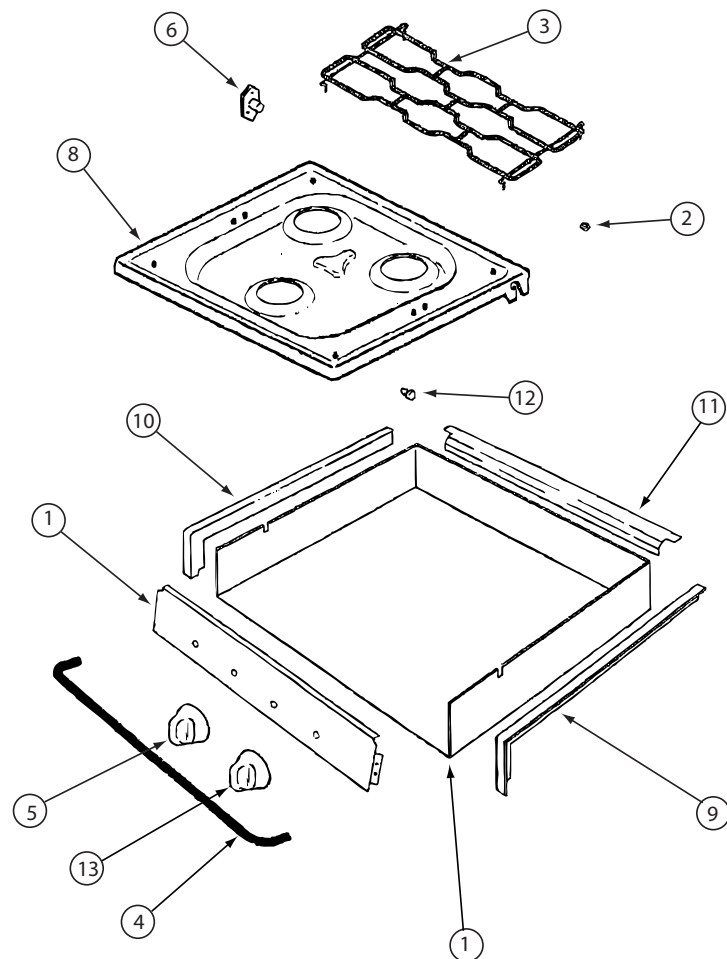

135065-03-01A, 135065-03-03A, 135065-04-01A


KEY	PART NUMBER	U/M	DESCRIPTION	VENDOR NO.
2	102020-01-709	EA	BUMPER-GRATE	8007-P020-60
3	135065-03-703	EA	GRATE - BLACK(SEALED BURNER)	74007304
4	114030-02-700	EA	GUARD/FABRIC - TOWEL BAR	3609F006-70
5	128728-01-701	EA	KNOB - BURNER - REAR	74003941
5	128728-01-702	EA	KNOB - BURNER - FRONT	74003942
6	128728-01-703	EA	PIN/T-NUT F/HINGE	7103P109-60
7	135065-03-704	EA	PANEL - MANIFOLD (BLACK)	74007330
8	128728-01-705	EA	TOP - MAIN - BLACK	74003928
8	135065-03-715	EA	TOP - MAIN - STAINLESS STEEL	74007299
9	114030-01-704	EA	TRIM - RIGHT/BLACK TEXTURED	74002839
10	114030-01-705	EA	TRIM - LEFT/BLACK TEXTURED	74002840
11	114030-01-706	EA	TRIM - REAR/BLACK TEXTURED	74002841
12	102020-01-724	EA	BUMPER-MAIN TOP	8003P008-60
13	128728-01-707	EA	KNOB - IGNITOR	74003944

CONTACT WINNEBAGO PART SALES FOR UNLISTED COMPONENT(S)

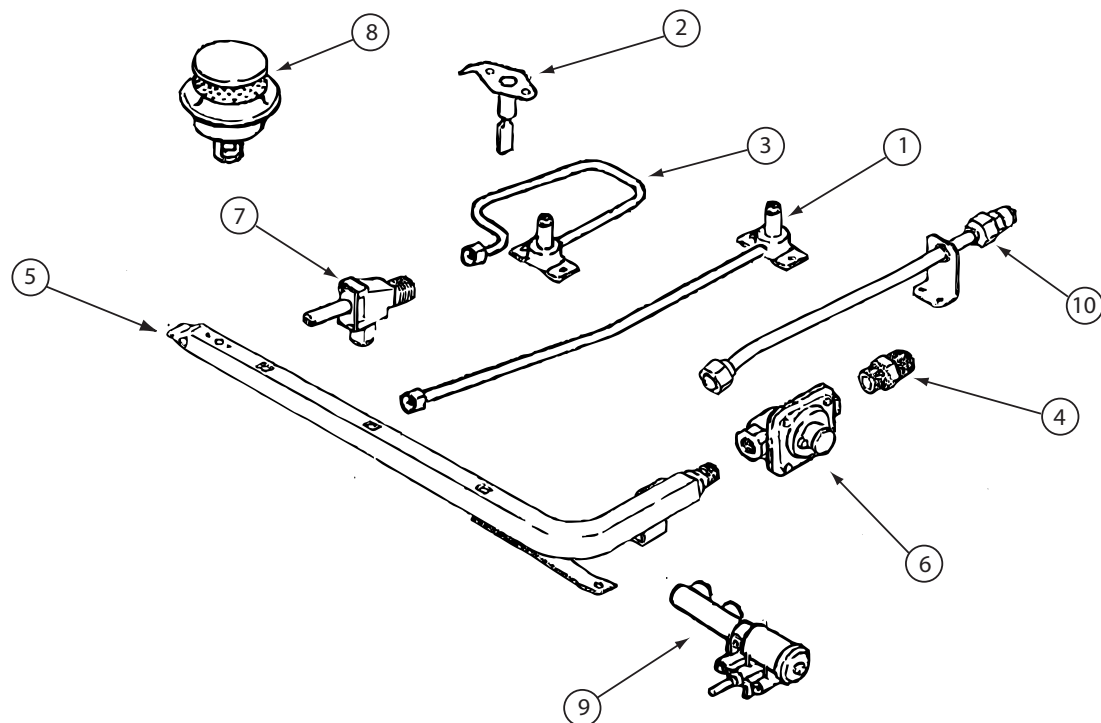

135065-03-01A, 135065-03-03A, 135065-04-01A (CONTINUED)

KEY	PART NUMBER	U/M	DESCRIPTION	VENDOR NO.
1	128728-01-708	EA	FITTING W/ORFICE/TUBE - REAR	74003931
2	135065-01-701	EA	IGNITOR/PORCELAIN-TOP BURNER	74004053
3	128728-01-710	EA	FITTING W/ORFICE/TUBE - FRT	74003930
4	135065-03-700	EA	FITTING - HALF UNION	74004234
5	135065-01-702	EA	PIPE/MANIFOLD	74004642
6	126023-02-703	EA	REGULATOR - PRESSURE	74004235
7	135065-01-703	EA	VALVE/BURNER - REAR	74004643
7	135065-01-704	EA	VALVE/BURNER-FRT-HI	74004644
7	135065-03-701	EA	SCREW - VALVE	71003231
8	135065-03-702	EA	SEALED BURNER ASM.(BLACK) RV	74003967
9	128728-01-716	EA	IGNITOR - F/BURNERS	74003946
9	128728-01-717	EA	WIRES - IGNITOR	74003947

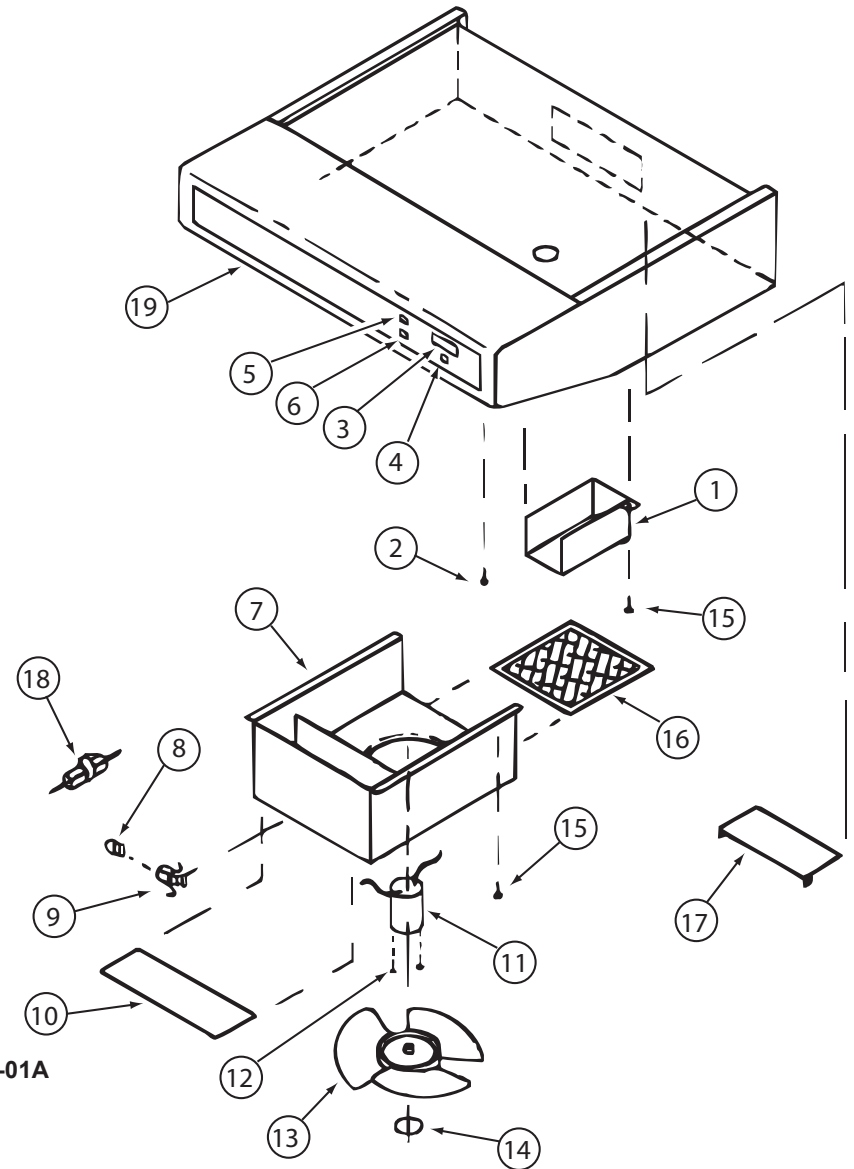

KEY PART NUMBER

3	100258-10-700
4	096983-01-702
6	096983-01-700
8	092696-01-709
9	092696-01-710
10	092696-02-701
11	090973-01-700
13	090973-01-702
16	096983-01-707
17	100258-01-701
19	100258-01-700

U/M DESCRIPTION

EA	GAUGE-HOUR METER, SCREW ON
EA	SWITCH - MOM/OFF/MOM/3 TERM
EA	SWITCH/1 SPEED -ON/OFF- BLK
EA	LAMP #912
EA	HOLDER-LAMP
EA	LENS-LAMP
EA	MOTOR-12 VOLT, CSA & UL
EA	BLADE-FAN
EA	FILTER-MESH
EA	DAMPER ASSEMBLY (METAL FLAP)
EA	LABEL-HOOD NOSE

136354-01-01A, 136354-02-01A

VENDOR NO.

L0150-00	WAS 150
L0112-00	
00108-00	
VA415	
CB267-2	
CC179-2	
CA508-1	
VA183-1	
CC246	
CAO-565-00	
CC0428-00	

CONTACT WINNEBAGO PART SALES FOR UNLISTED COMPONENT(S)

136354-02-02A

KEY	PART NUMBER	U/M	DESCRIPTION	VENDOR NO.
5	096983-01-700	EA	SWITCH/1 SPEED -ON/OFF- BLK	L0108-00
9	092696-01-710	EA	HOLDER-LAMP	CB267-02
10	096983-01-708	EA	LENS-LAMP	CC0179
11	136354-06-700	EA	MOTOR - FAN (CSA)	VC0535-02
13	136354-05-701	EA	BLADE-FAN 7" DIA	VD0216-00
16	096983-01-707	EA	FILTER-MESH	CC0246-00
17	100258-01-701	EA	DAMPER ASSEMBLY (METAL FLAP)	CA0565-00
19	100258-01-700	EA	LABEL-HOOD NOSE	CC0428-00
			CONTACT WINNEBAGO PART SALES FOR UNLISTED COMPONENT(S)	


136354-05-01A, 136354-05-02A

KEY	PART NUMBER	U/M	DESCRIPTION	VENDOR NO.
3	100258-10-700	EA	GAUGE-HOUR METER, SCREW ON	L0150-00 WAS 150
4	096983-01-702	EA	SWITCH - MOM/OFF/MOM/3 TERM	L0112-00
5	096983-01-700	EA	SWITCH/1 SPEED -ON/OFF- BLK	L0108-00
8	117806-01-000	EA	BULB-12V NO.912 1.0 AMPS	GENERAL MOTOR HOMES
9	092696-01-710	EA	HOLDER-LAMP	CB0267-02
10	096983-01-708	EA	LENS-LAMP	CC0179
11	136354-05-700	EA	MOTOR-12 VOLT	VC0536-02
13	136354-05-701	EA	BLADE-FAN 7" DIA	VD0216-00
16	096983-01-707	EA	FILTER-MESH	CC0246-00
17	100258-01-701	EA	DAMPER ASSEMBLY (METAL FLAP)	CA0565-00
19	100258-01-700	EA	LABEL-HOOD NOSE	CC0428-00
			CONTACT WINNEBAGO PART SALES FOR UNLISTED COMPONENT(S)	

136354-06-01A, 136354-06-02A


KEY	PART NUMBER	U/M	DESCRIPTION	VENDOR NO.
3	100258-10-700	EA	GAUGE-HOUR METER, SCREW ON	L0150-00 WAS 150
4	096983-01-702	EA	SWITCH - MOM/OFF/MOM/3 TERM	L0112-00
5	096983-01-700	EA	SWITCH/1 SPEED -ON/OFF- BLK	L0108-00
8	117806-01-000	EA	BULB-12V NO.912 1.0 AMPS	GENERAL MOTOR HOMES
9	092696-01-710	EA	HOLDER-LAMP	CB0267-02
10	096983-01-708	EA	LENS-LAMP	CC0179
11	136354-06-700	EA	MOTOR - FAN (CSA)	VC0535-02
13	136354-05-701	EA	BLADE-FAN 7" DIA	VD0216-00
16	096983-01-707	EA	FILTER-MESH	CC0246-00
17	100258-01-701	EA	DAMPER ASSEMBLY (METAL FLAP)	CA0565-00
19	100258-01-700	EA	LABEL-HOOD NOSE	CC0428-00
			CONTACT WINNEBAGO PART SALES FOR UNLISTED COMPONENT(S)	

144520-18-000
E30W (UP TO 11-08-09)
E32K (UP TO 11-08-09)

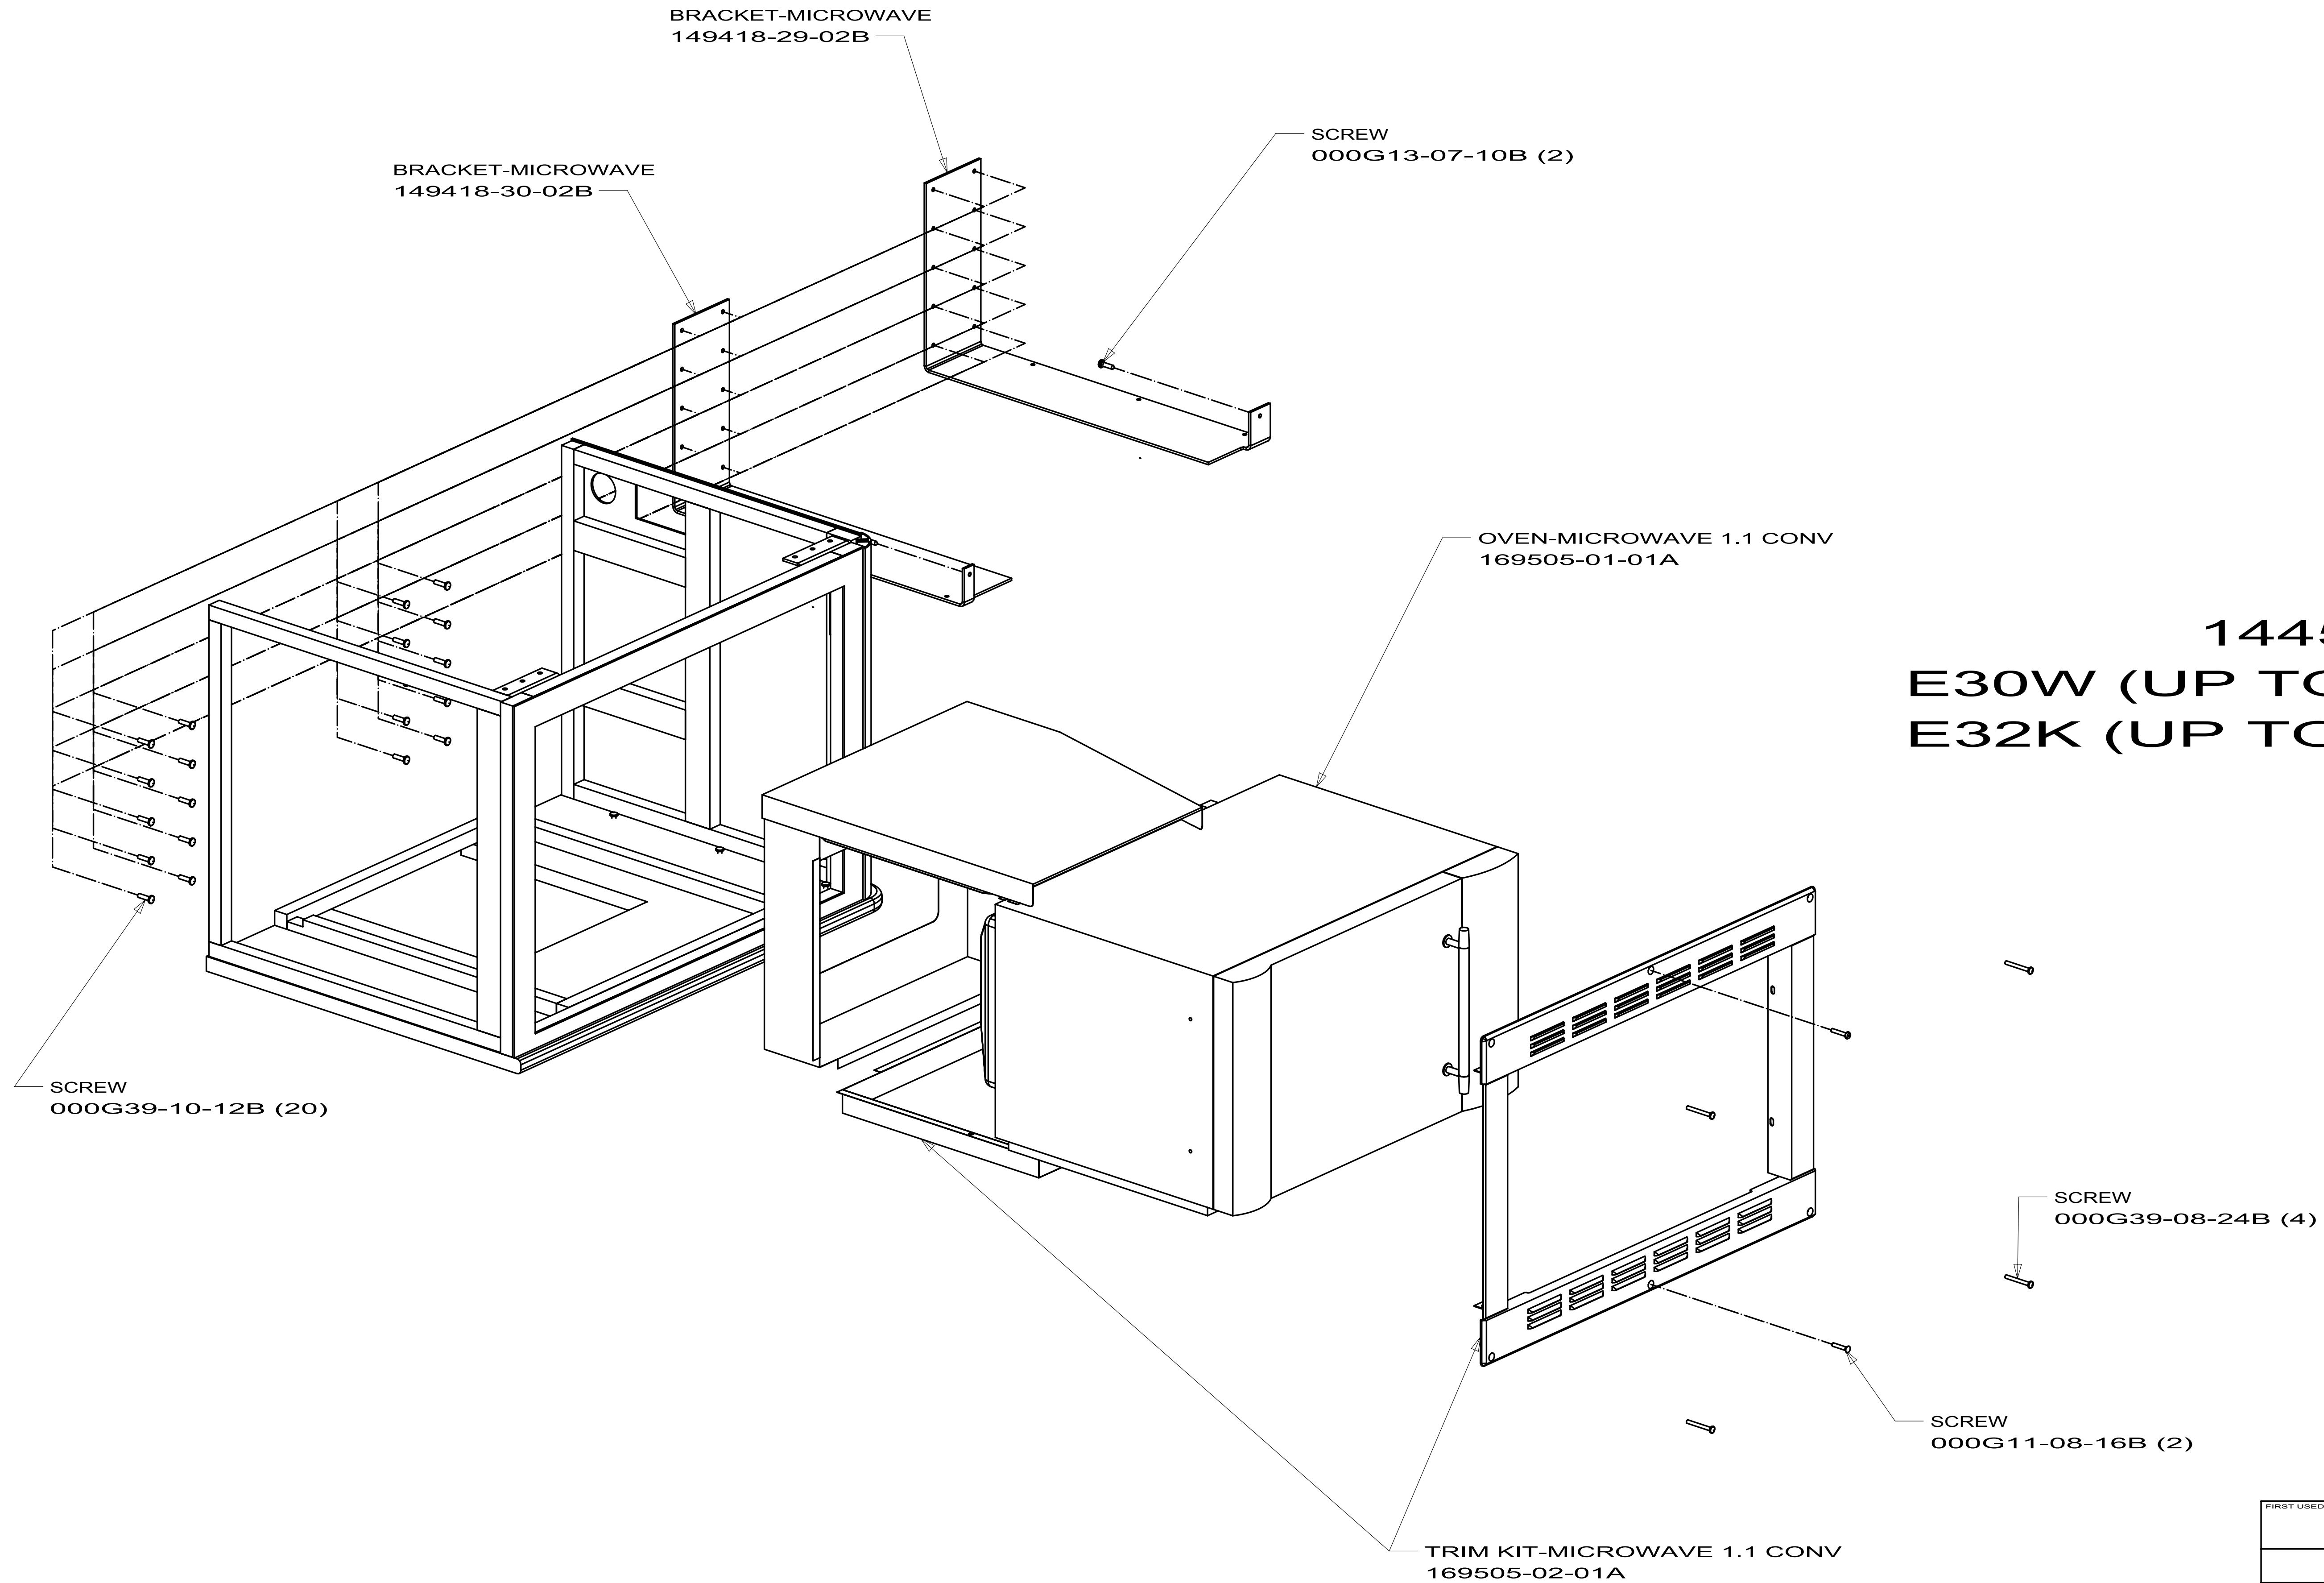


FIRST USED			10 524K
DO NOT SCALE DRAWING			
TITLE: MICROWAVE INSTL			
SHEET 5	PART NO	144520	REV


144520-16-000
E26P
E30W (AFTER 11-09-09)
E32K (AFTER 11-09-09)

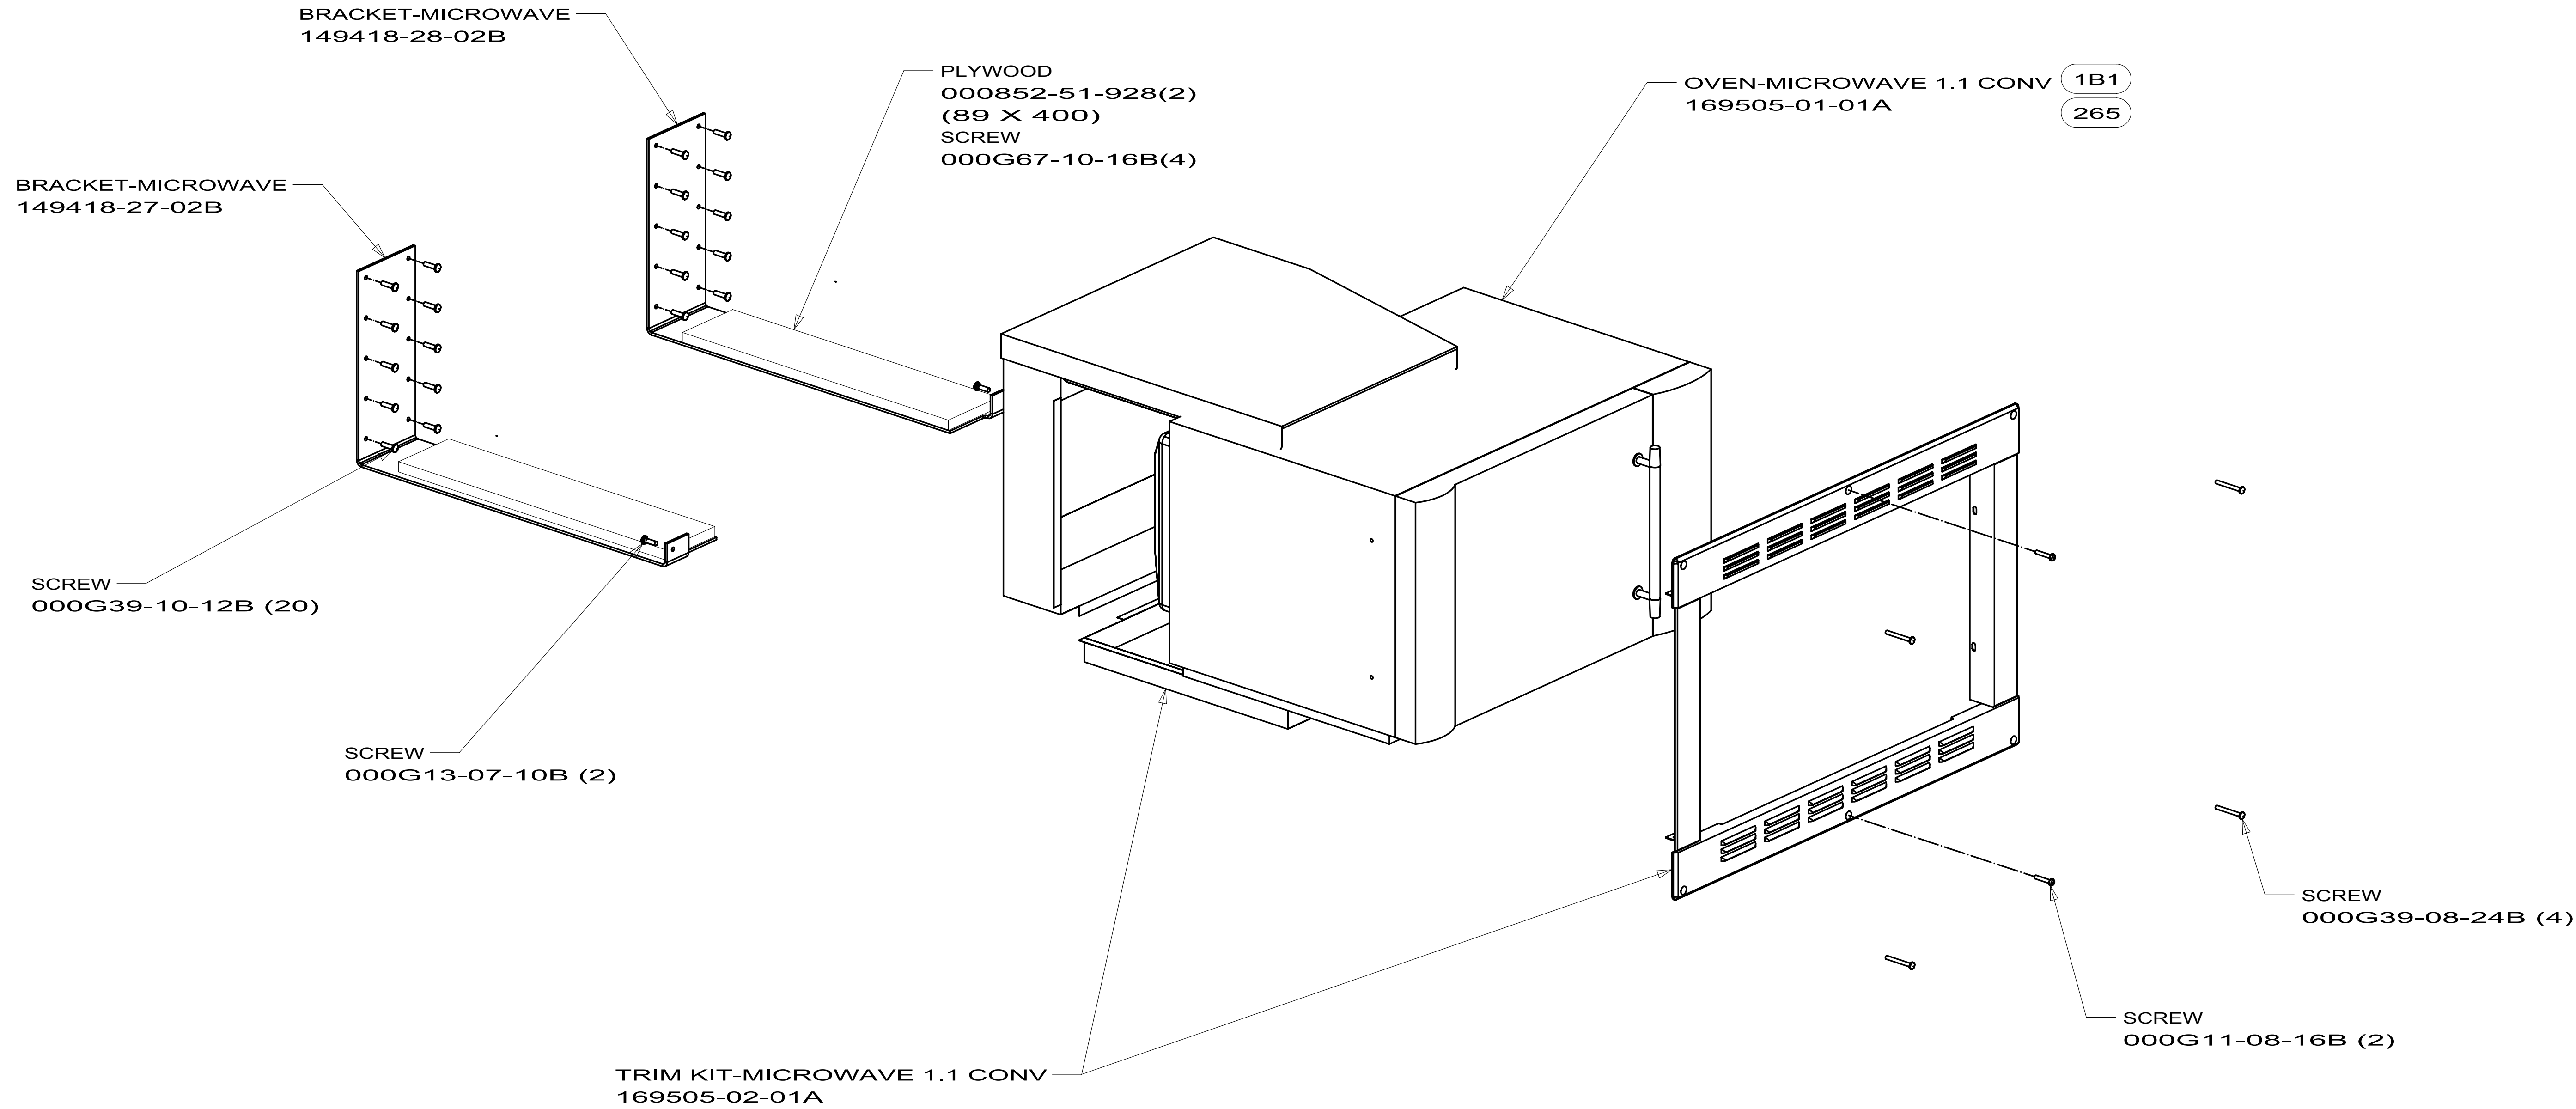

FIRST USED		
09 D-SERIES		
DO NOT SCALE DRAWING		
TITLE:		
MICROWAVE INSTL		
SHEET 3	PART NO 144520	REV

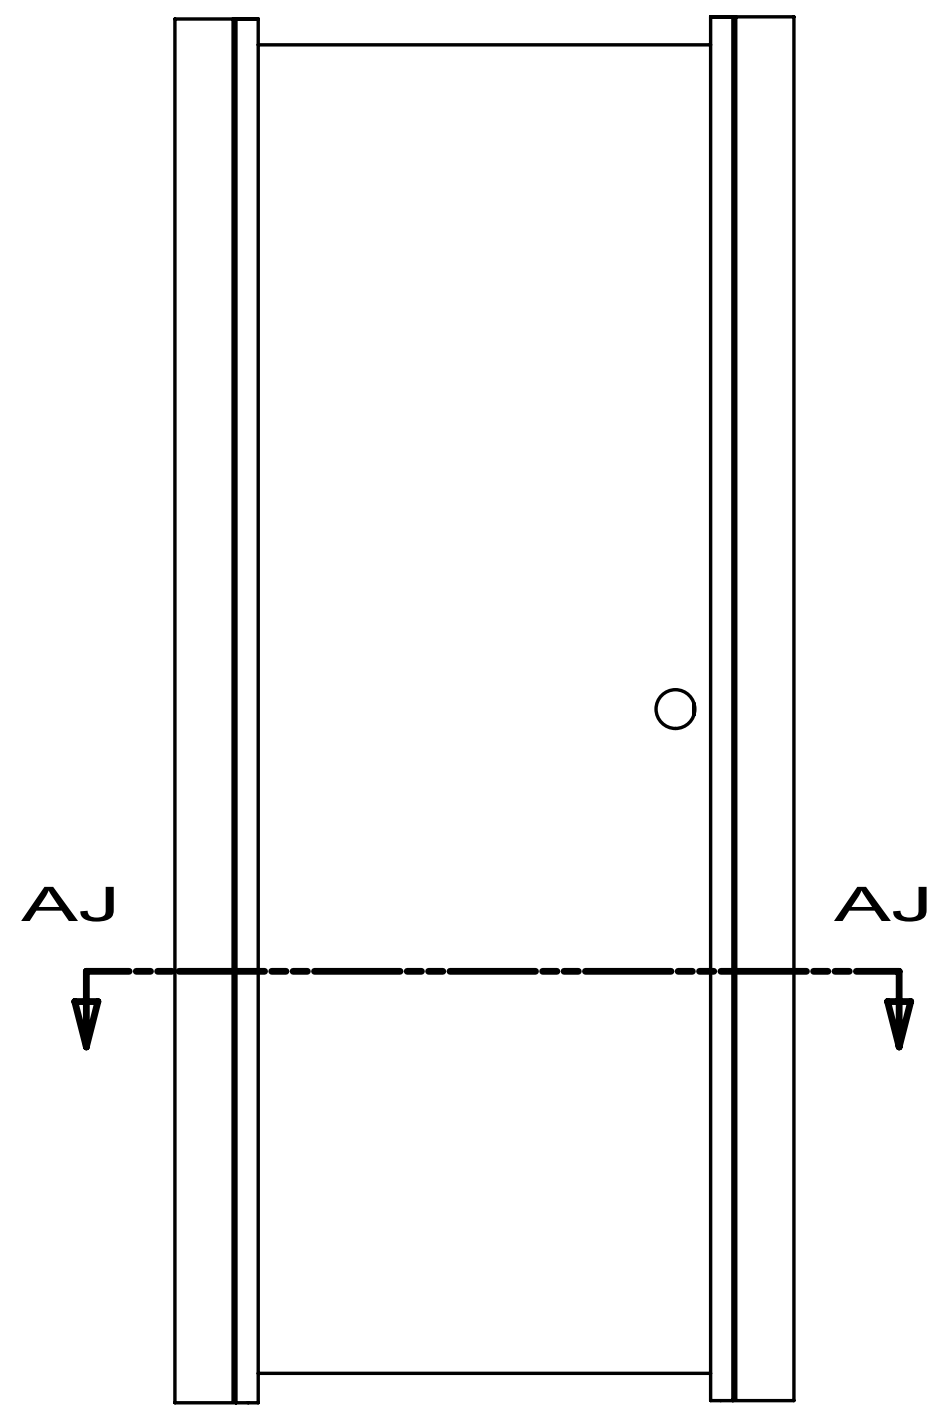



VIEW AG
144646-47 231J
144646-72 E30W

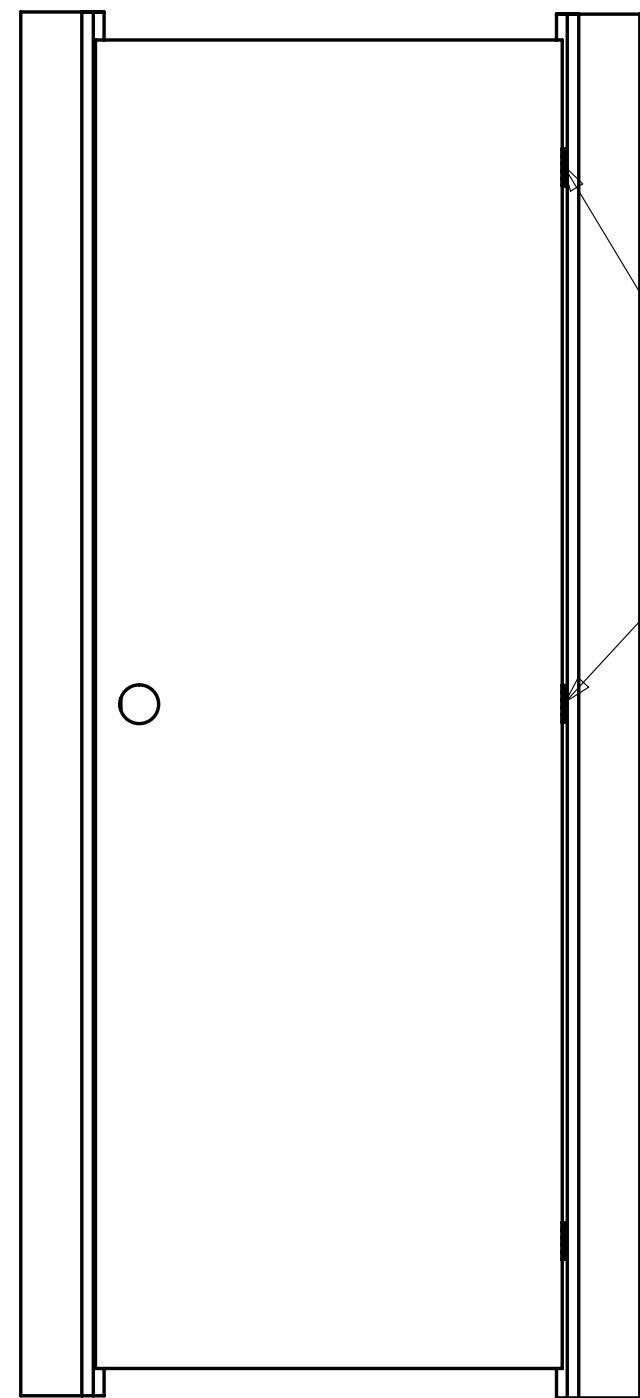

HINGE
110496-01-02A (2)
SCREW
000G68-06-10B (40)

HINGE
102920-01-02A
SCREW
000G68-06-10B (6)

VIEW AH
144646-47 231J

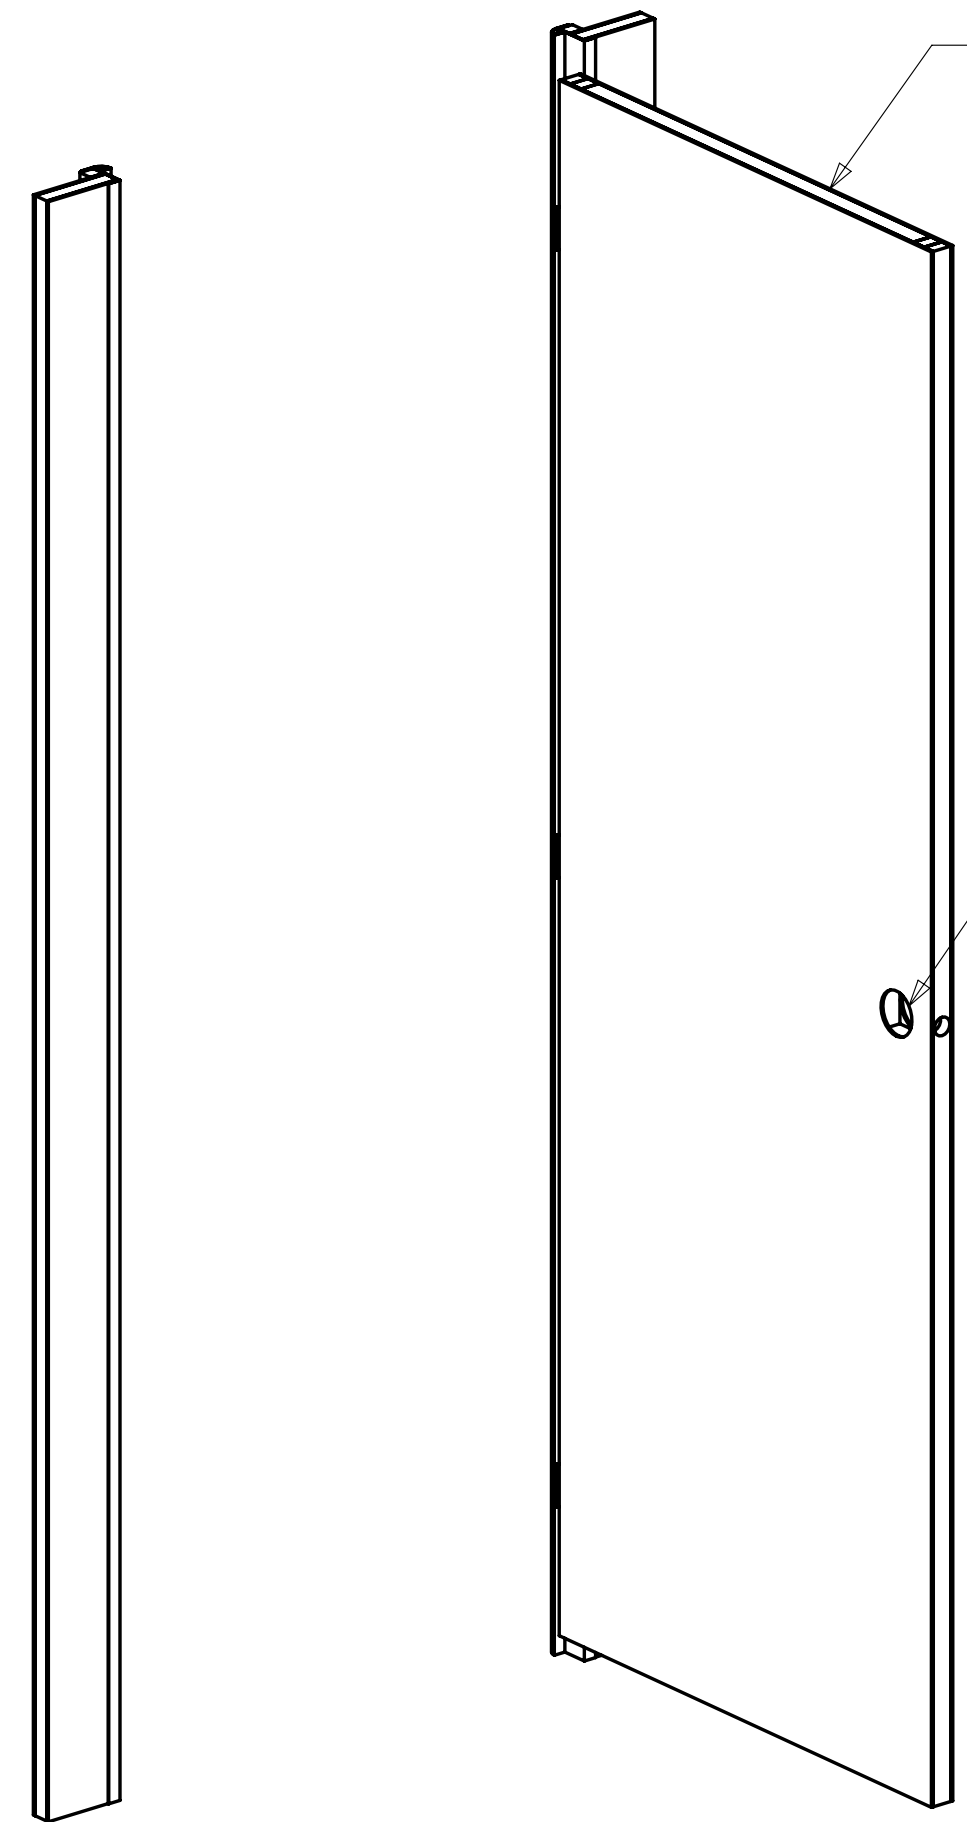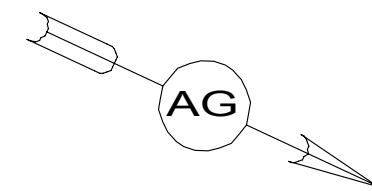


DOOR ASM-BATH
144645-04-XXX 231J
144645-A2-XXX E30W

LOCKSET
146064-05-01A 231J
146064-07-01A E30W

AH 231J

AU E30W

DETAIL AF
144646-47 231J
144646-72-E30W

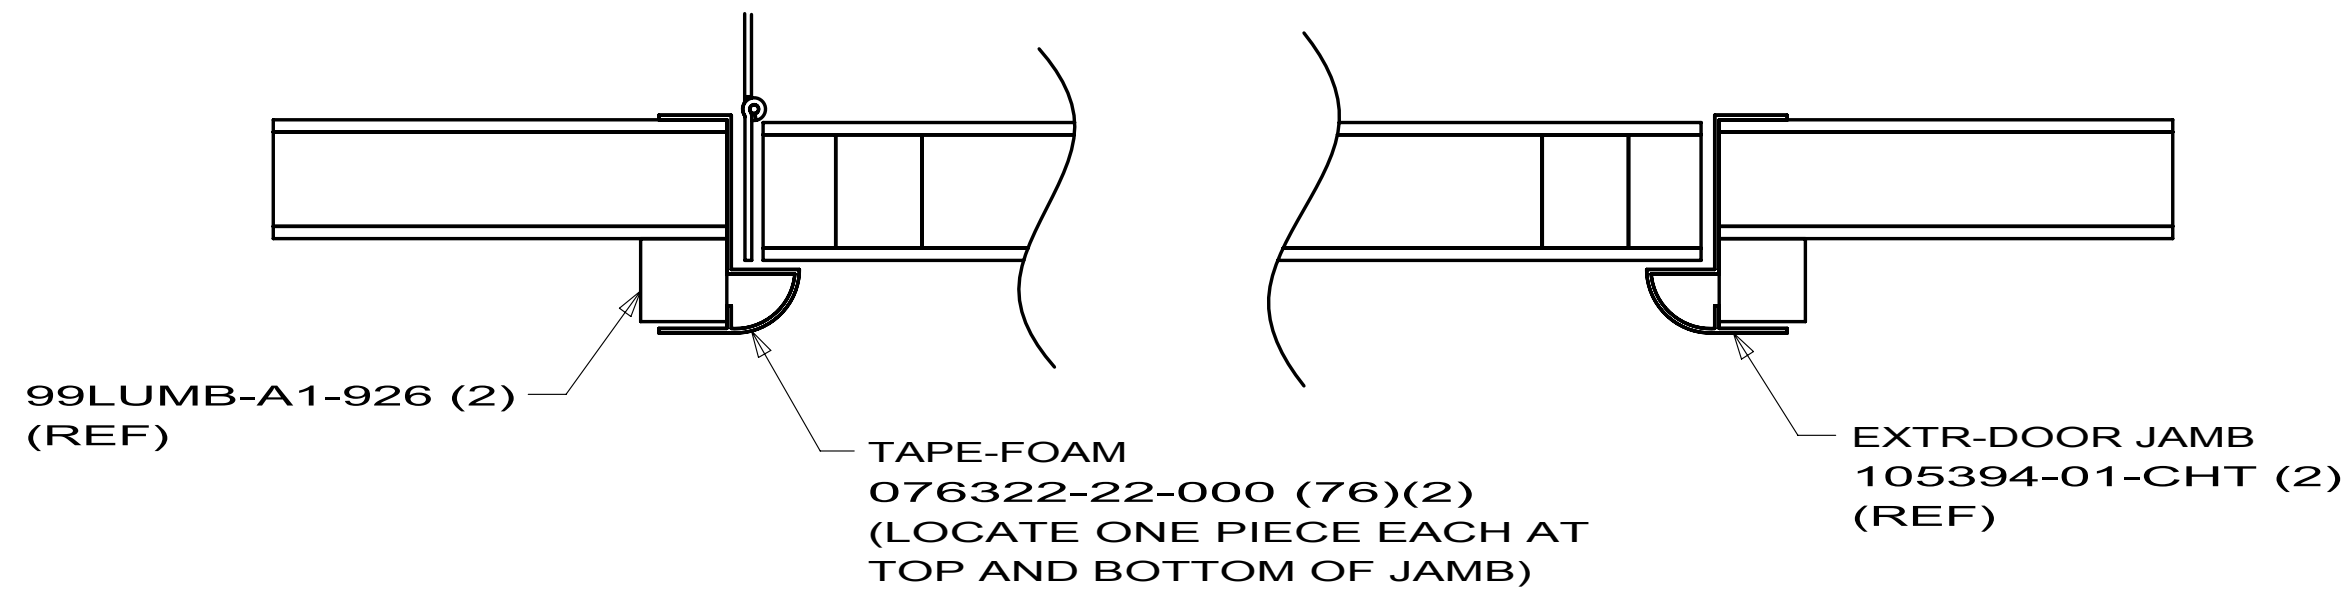

99LUMB-A1-926 (2)
(REF)


TAPE-FOAM
076322-22-000 (76)(2)
(LOCATE ONE PIECE EACH AT
TOP AND BOTTOM OF JAMB)

EXTR-DOOR JAMB
105394-01-CHT (2)
(REF)

SECTION AJ-AJ


03 MOTORHOMES

DOOR COMPL-BATH

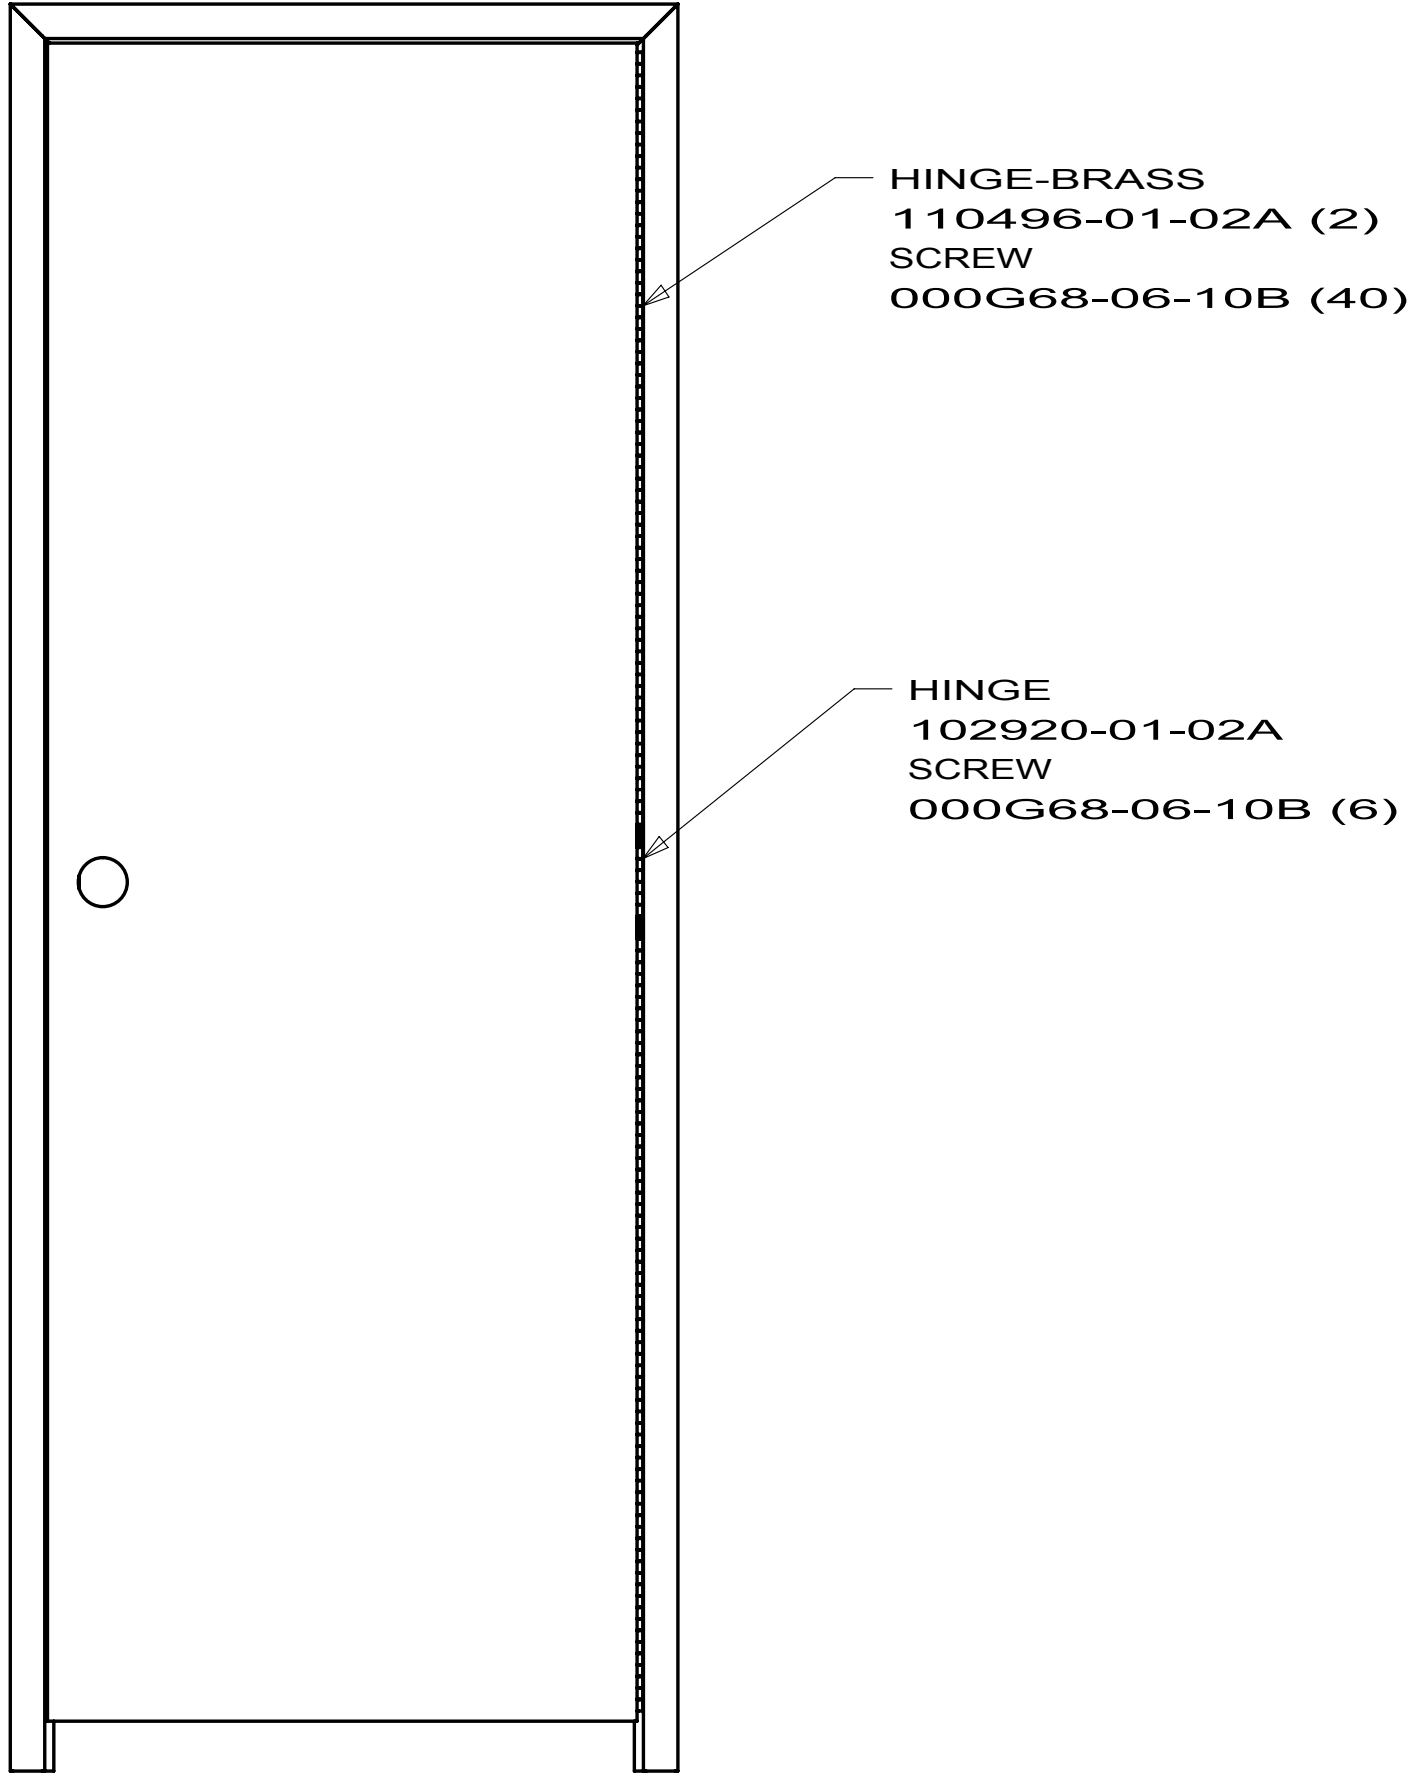

VIEW AU


144646-72 E30W

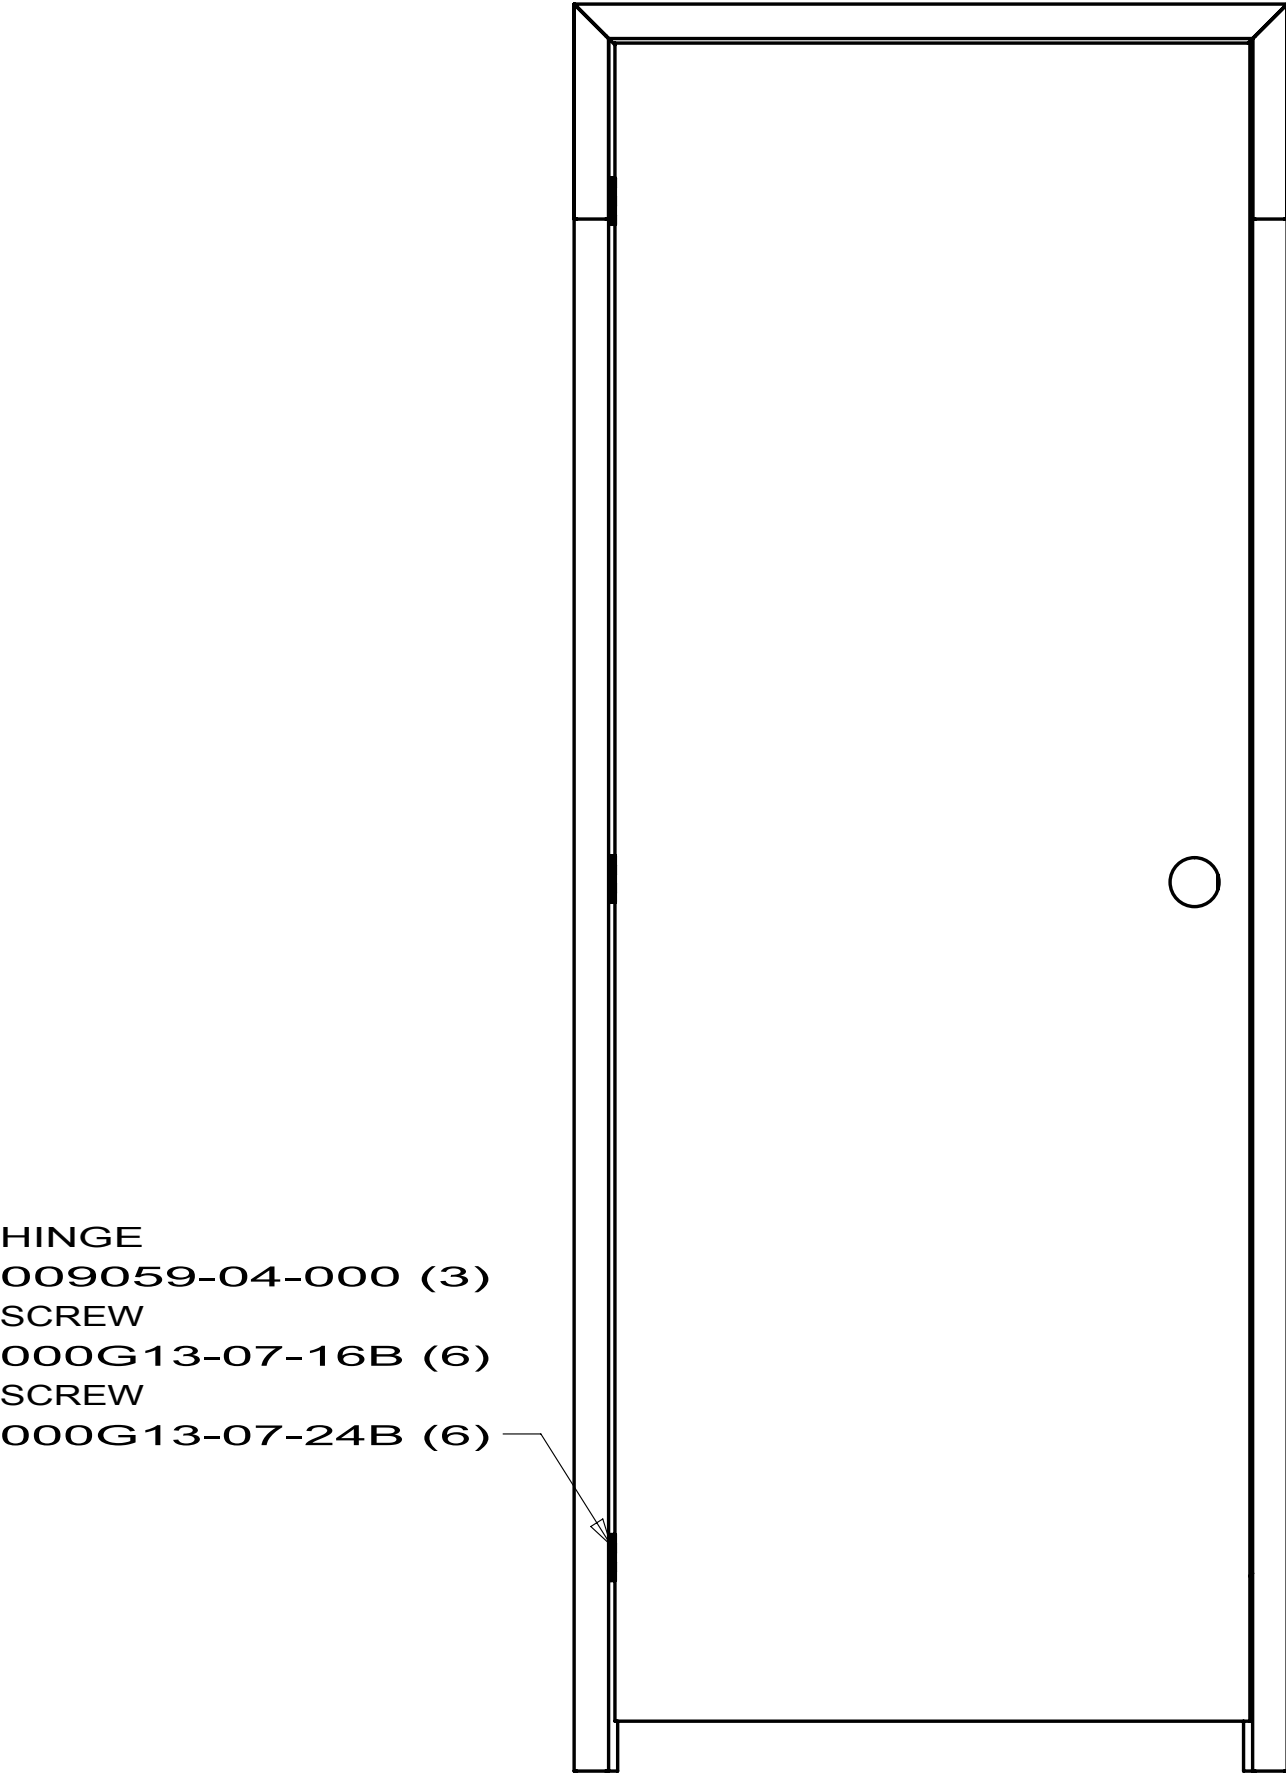


VIEW AV

144646-59 D35J
144646-61 524DL
144646-64 D31E
144646-67 D37L

150741-05
E30W

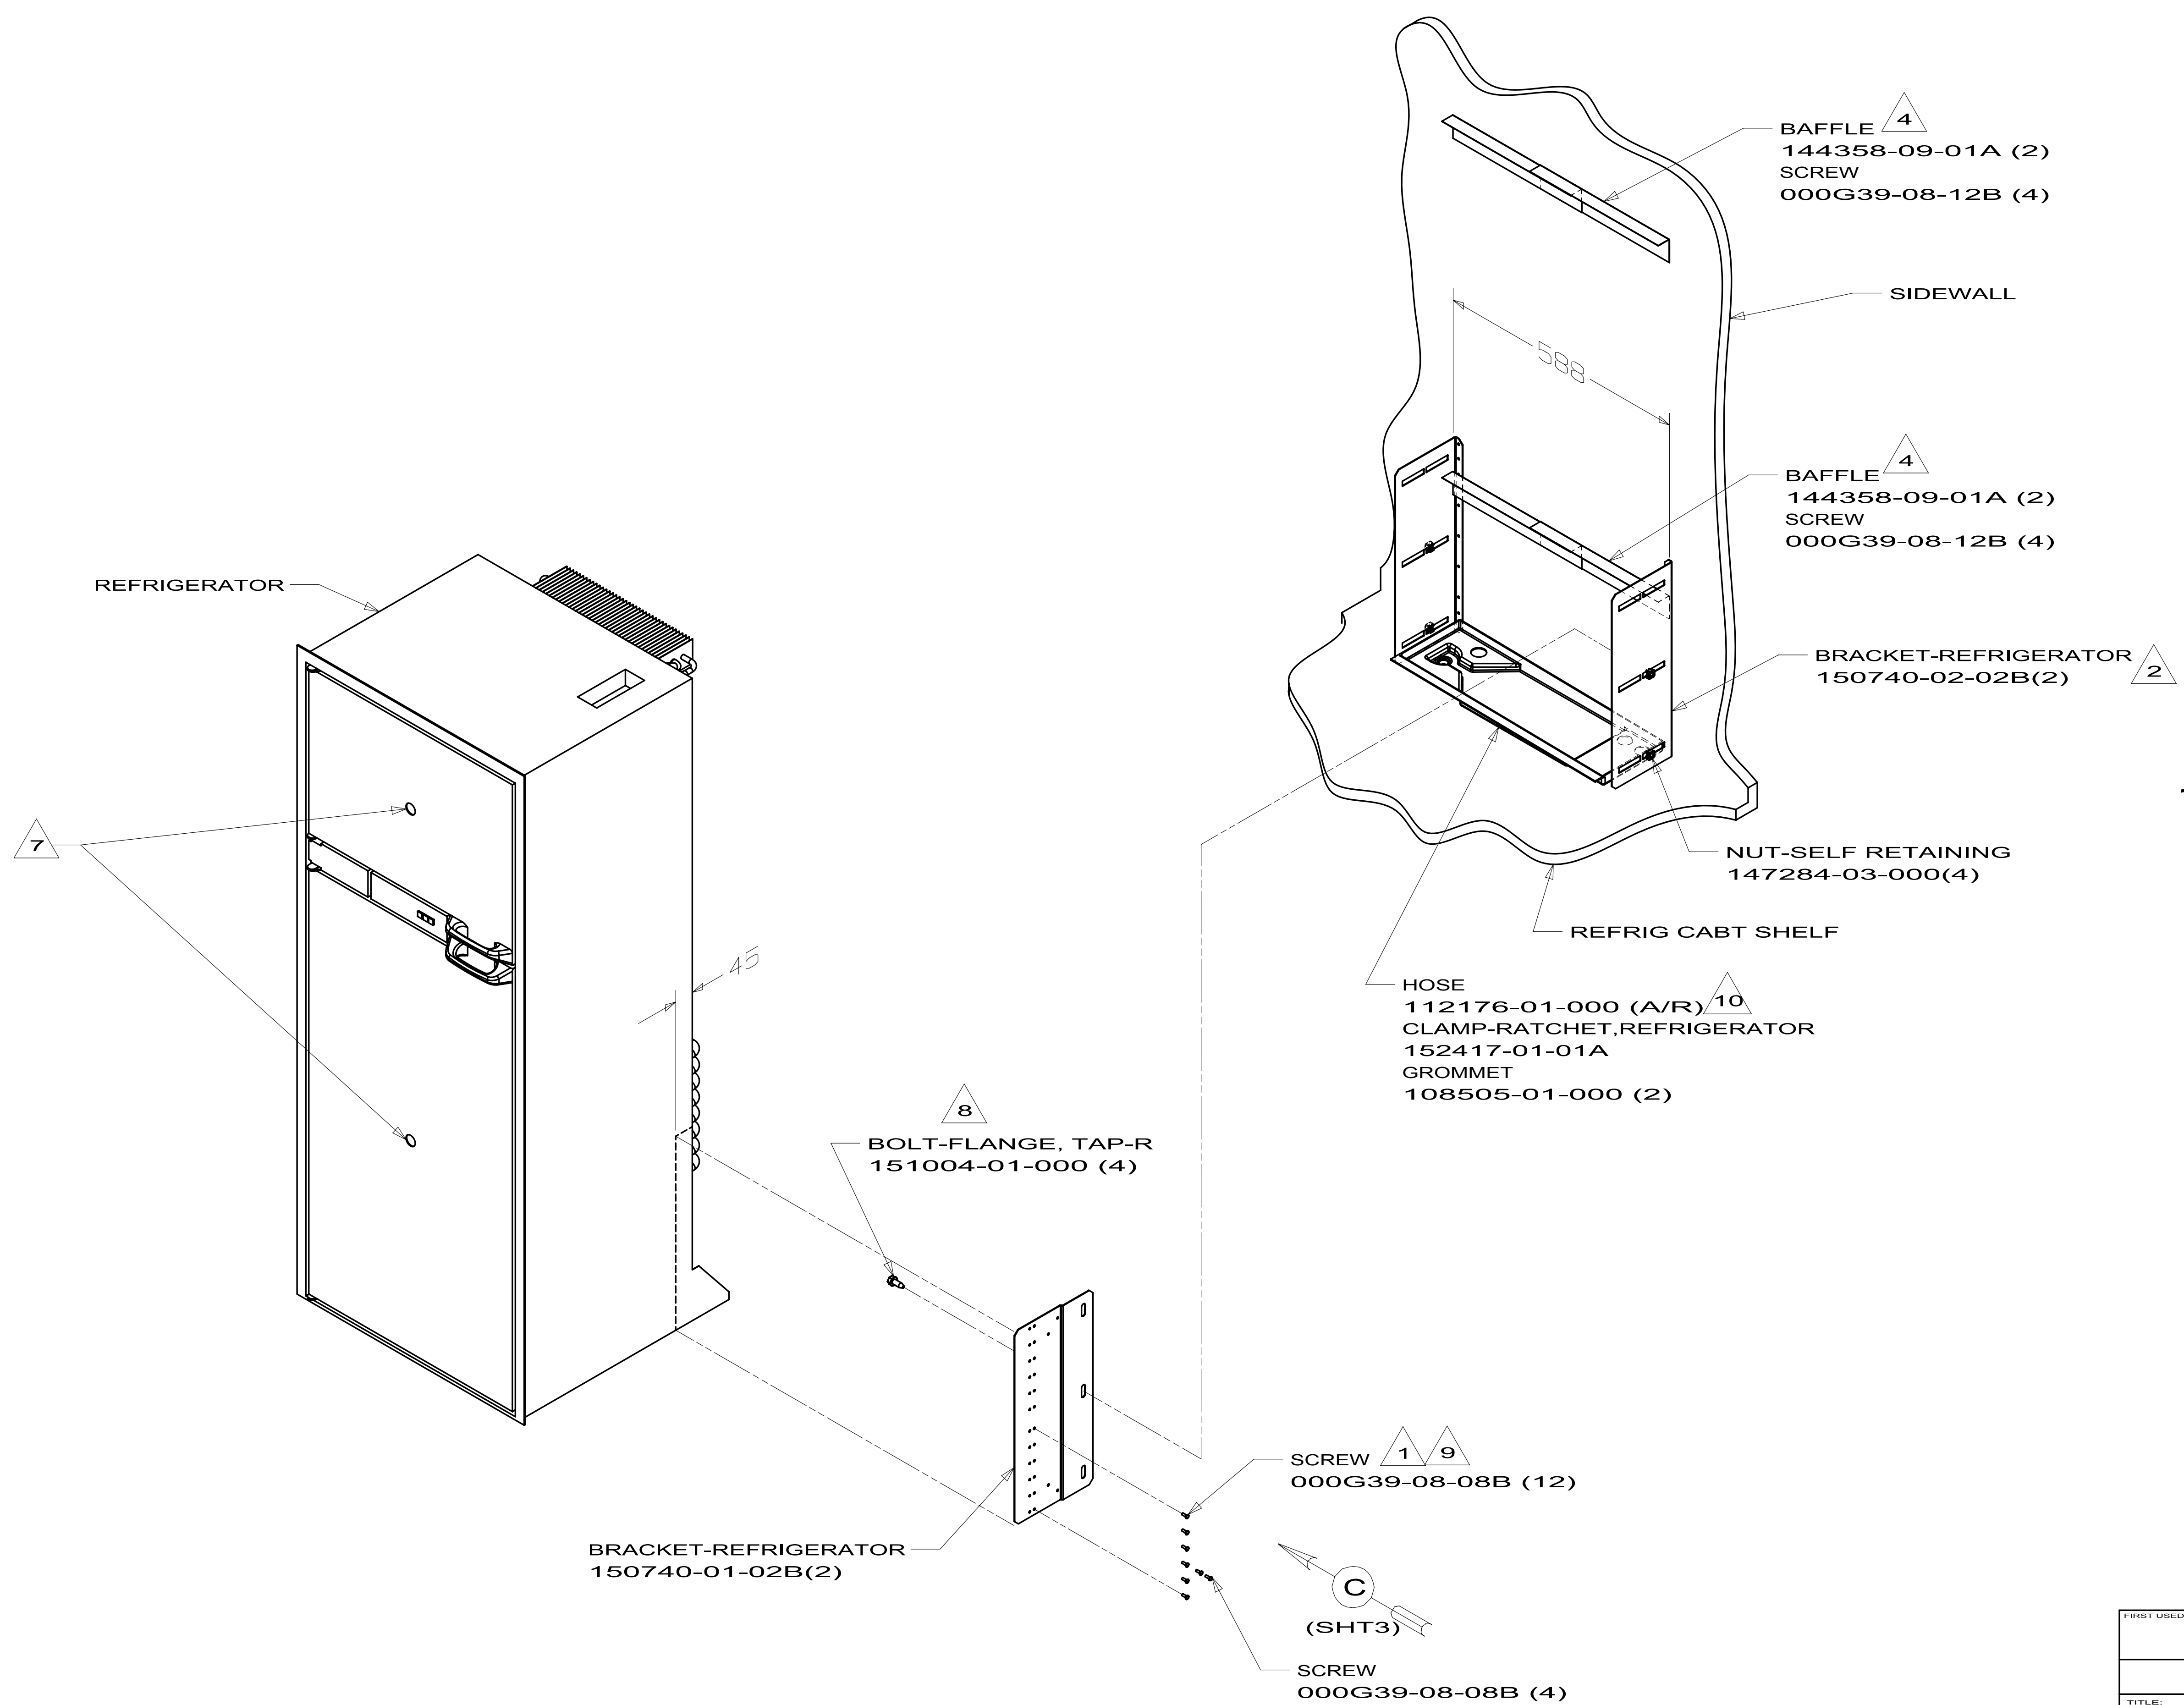


FIRST USED		
04 MH'S		
DO NOT SCALE DRAWING		
TITLE:		
REFRIGERATOR INSTL		
SHEET 4	PART NO	REV
	150741	

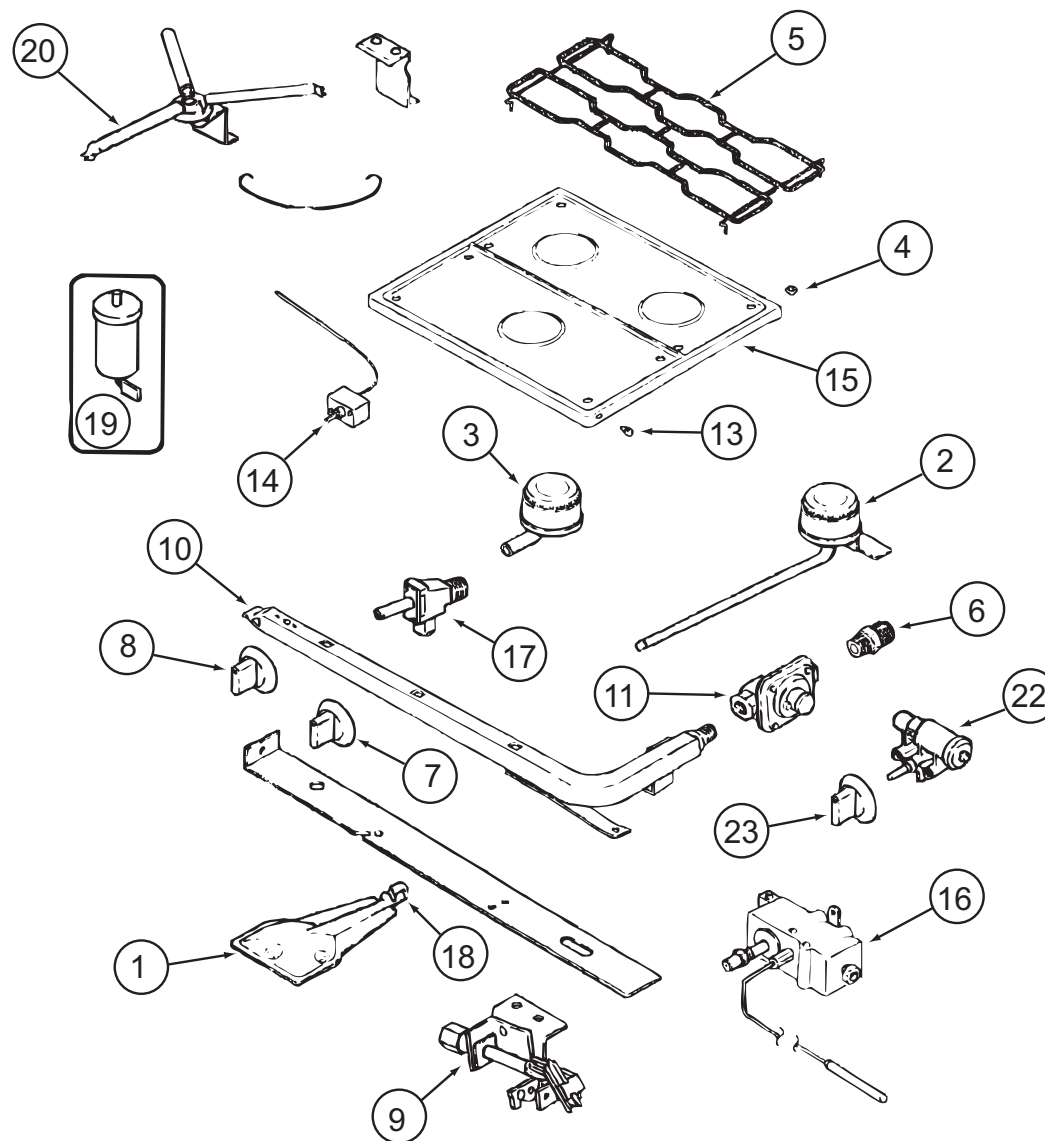

151277-01-01A, 151277-02-01A

151277-01-01A, 151277-02-01A (CONTINUED)


KEY	PART NUMBER	U/M	DESCRIPTION	VENDOR NO.
1	151279-02-700	EA	BURNER - OVEN - W/SHUTTER	74009853
2	112881-04-700	EA	BURNER - TOP/LEFT REAR	74004584
2	126023-01-700	EA	BURNER-TOP (RT-REAR) 5100BTU	74004583
3	112881-04-701	EA	BURNER - TOP/FRONT	74004582
4	102020-01-709	EA	BUMPER-GRATE	8007P020-60
5	112881-04-702	EA	GRATE - BLACK	74007277
6	135065-03-700	EA	FITTING - HALF UNION	74004234
7	128728-01-701	EA	KNOB - BURNER - REAR	74003941 (1 PER)
7	128728-01-702	EA	KNOB - BURNER - FRONT	74003942
8	151279-02-701	EA	KNOB - THERMOSTAT - BLACK	74009858
9	151279-01-700	EA	PILOT - BURNER - 16" SERIES	74009852
10	151279-02-702	EA	PIPE - MANIFOLD	74009856
11	112881-03-701	EA	REGULATOR KIT W/FITTINGS	12001285
13	102020-01-724	EA	BUMPER-MAIN TOP	8003P008-60
14	151279-02-703	EA	THERMOSTAT	74009855
15	151277-01-700	EA	TOP - MAIN (BLACK)	74007287
16	151279-02-704	EA	ELBOW BLOCK ASM (VALVE-OVEN)	74009864
17	151277-01-701	EA	VALVE/REAR - W/SET SCREW	12002254
17	151277-01-702	EA	VALVE/FRONT - W/SET SCREW	12002246
19	112881-04-705	EA	PUSH RING (ELECTRODE MTG)	7104P002-60
19	126023-01-711	EA	ELECTRODE - IGNITER (ONLY)	7432P077-60
20	126023-01-736	EA	FLASH TUBE EXTENSION (REAR)	74003326
20	126023-01-737	EA	FLASH TUBE EXTENSION (FRONT)	74003327
21	112881-04-708	EA	CLIP-FLASH TUBE	7112P068-60
22	126023-01-735	EA	KIT - IGNITOR TOP BRNER & KNOB	12001296=74002413&4
23	128728-01-707	EA	KNOB - IGNITOR	74003944
26	112881-04-709	EA	SHIELD-SPARK	3604F211-45
CONTACT WINNEBAGO PART SALES FOR UNLISTED COMPONENT(S)				

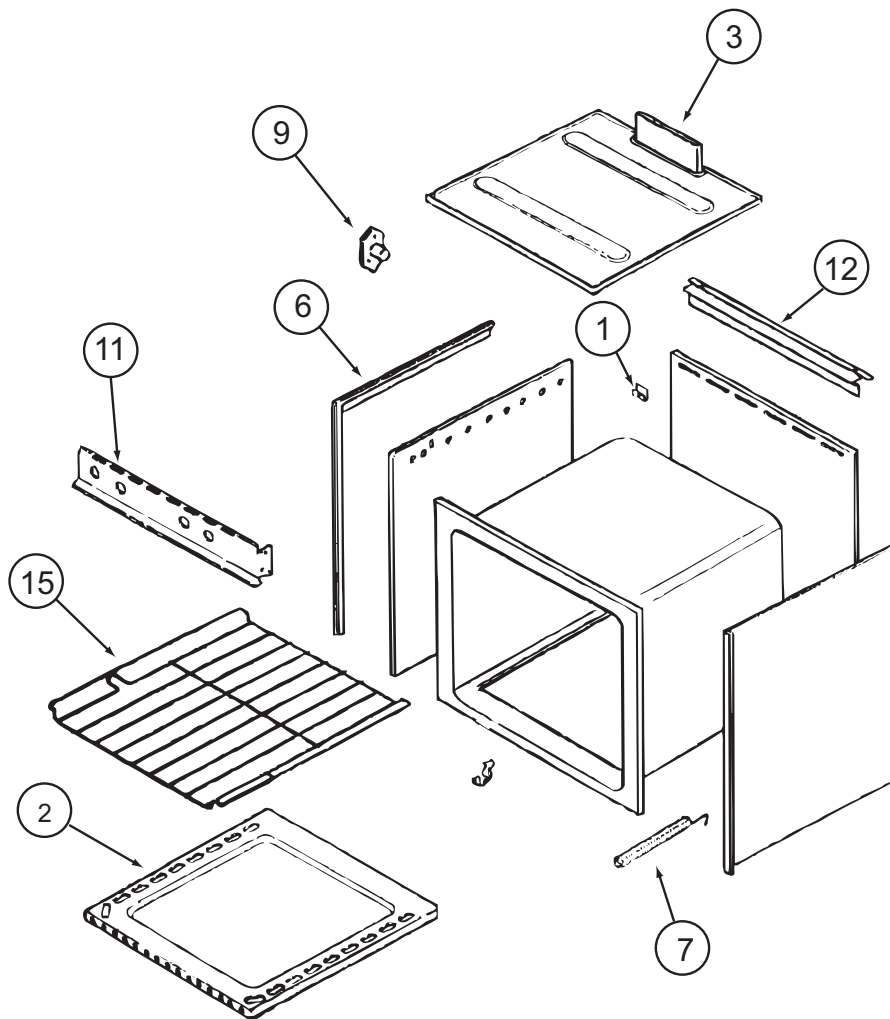

151277-01-01A (CONTINUED)

KEY	PART NUMBER	U/M	DESCRIPTION	VENDOR NO.
2	126023-01-731	EA	BOTTOM - OVEN	2205F016-19
3	126023-01-718	EA	FLUE BOX ASSEMBLY	4006W075-80
6	126023-01-713	EA	TRIM - SIDE (RIGHT) BLACK	74002827
6	126023-01-714	EA	TRIM - SIDE (LEFT) BLACK	74002828
7	135066-03-700	EA	SPRING - OVEN DOOR	74001835
9	128728-01-703	EA	PIN/T-NUT F/HINGE	7103P109-60
15	126023-01-716	EA	RACK - OVEN	74003106


CONTACT WINNEBAGO PART SALES FOR UNLISTED COMPONENT(S)

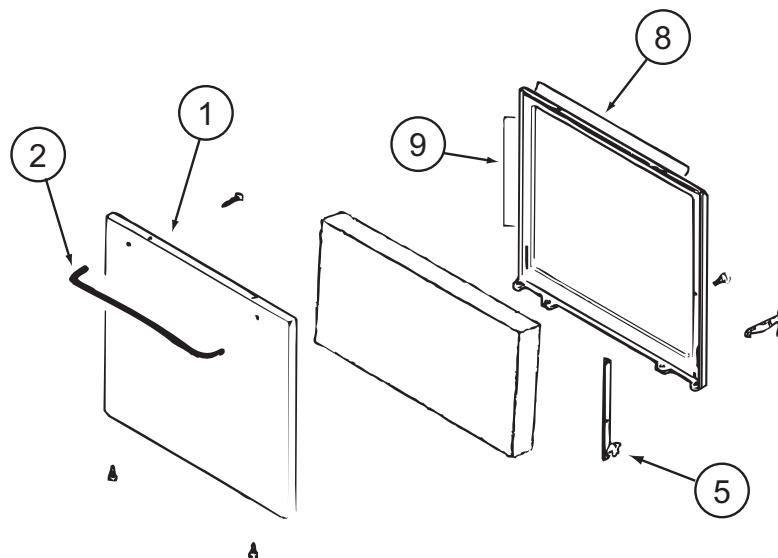


151277-01-01A (CONTINUED)

KEY	PART NUMBER	U/M	DESCRIPTION	VENDOR NO.
1	102022-01-704	EA	GLASS-OUTER	7902P261-60
1	112881-01-713	EA	DOOR/OVEN-TEXT/BLK NO WINDOW	2401F126-70
2	128727-01-701	EA	HANDLE - OVEN DOOR	74003929
5	151277-01-704	EA	HINGE KIT-OVEN DR/LT	12400028
5	151277-01-705	EA	HINGE KIT-OVEN DR/RT	12400029
8	126023-01-732	EA	SEAL/OVEN DR TOP	7212P014-60
9	135066-03-714	EA	SEAL - OVEN DOOR SIDES	7212P039-60
CONTACT WINNEBAGO PART SALES FOR UNLISTED COMPONENT(S)				


KEY	PART NUMBER	U/M	DESCRIPTION	VENDOR NO.
1	151279-02-700	EA	BURNER - OVEN - W/SHUTTER	74009853
2	128728-01-708	EA	FITTING W/ORFICE/TUBE - REAR	74003931
3	128728-01-710	EA	FITTING W/ORFICE/TUBE - FRT	74003930
4	102020-01-709	EA	BUMPER-GRATE	8007P020-60
5	135065-03-703	EA	GRATE - BLACK(SEALED BURNER)	74007304
6	135065-03-702	EA	SEALED BURNER ASM.(BLACK) RV	74003967
7	128728-01-701	EA	KNOB - BURNER - REAR	74003941 (1 PER)
7	128728-01-702	EA	KNOB - BURNER - FRONT	74003942
8	151279-02-701	EA	KNOB - THERMOSTAT - BLACK	74009858
9	112881-04-706	EA	PILOT-OVEN (151279-01-01A ONLY)	74006334
9	151279-01-700	EA	PILOT-BURNER-16" (151279-01-01A ONLY)	74009852
9	151279-02-705	EA	PILOT - OVEN - 22" SERIES	74010544
10	151279-02-702	EA	PIPE - MANIFOLD	74009856
11	112881-03-701	EA	REGULATOR KIT W/FITTINGS	12001285
11	126023-02-703	EA	REGULATOR - PRESSURE	74004235
13	102020-01-724	EA	BUMPER-MAIN TOP	8003P008-60
14	151279-02-703	EA	THERMOSTAT	74009855
15	128728-01-705	EA	TOP - MAIN - BLACK	74003928
15	135065-03-715	EA	TOP - MAIN - STAINLESS STEEL	74007299
15	151277-03-705	EA	TOP-MAIN SNGL GRT/SEALED-BLK	2001F300-09
16	151279-02-704	EA	ELBOW BLOCK ASM (VALVE-OVEN)	74009864
17	135065-01-703	EA	VALVE/BURNER - REAR	74004643
17	135065-01-704	EA	VALVE/BURNER-FRT-HI	74004644
18	135656-01-701	EA	MIXER/AIR	3411F003-34
19	135065-01-701	EA	IGNITOR/PORCELAIN-TOP BURNER	74004053
20	128728-01-716	EA	IGNITOR - F/BURNERS	74003946
20	128728-01-717	EA	WIRES - IGNITOR	74003947
21	128728-01-707	EA	KNOB - IGNITOR	74003944
22	135065-03-700	EA	FITTING - HALF UNION	74004234
CONTACT WINNEBAGO PART SALES FOR UNLISTED COMPONENT(S)				

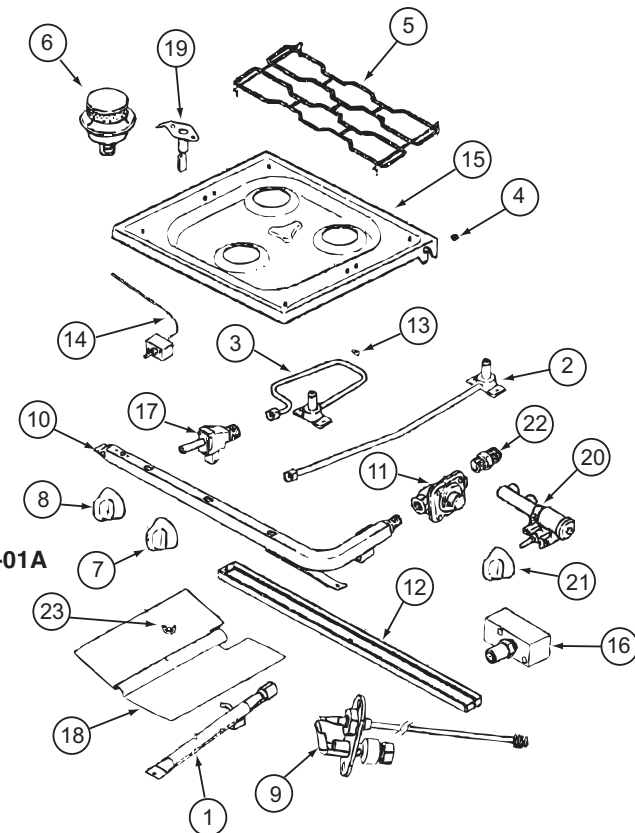

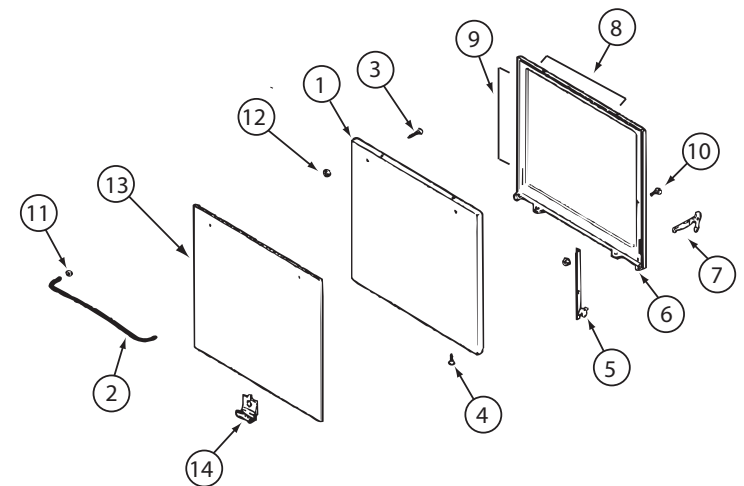


150778-01-01A, 151277-03-01A, 151279-02-01A, 151279-03-01A (CONTINUED)

KEY	PART NUMBER	U/M	DESCRIPTION	VENDOR NO.
1	126023-01-712	EA	PANEL - DOOR (BLACK)	74001190
2	128727-01-701	EA	HANDLE - OVEN DOOR	74003929
5	151277-01-704	EA	HINGE KIT-OVEN DR/LT	12400028
5	151277-01-705	EA	HINGE KIT-OVEN DR/RT	12400029
8	126023-01-732	EA	SEAL/OVEN DR TOP	7212P014-60
9	135066-03-714	EA	SEAL - OVEN DOOR SIDES	7212P039-60
10	151277-03-707	EA	DOOR LINING	74004228
13	102020-01-725	EA	GLASS OUTER	7902P266-60
14	126023-01-738	EA	CLIP - GLASS OVEN/BLACK	7112P093-60
CONTACT WINNEBAGO PART SALES FOR UNLISTED COMPONENT(S)				

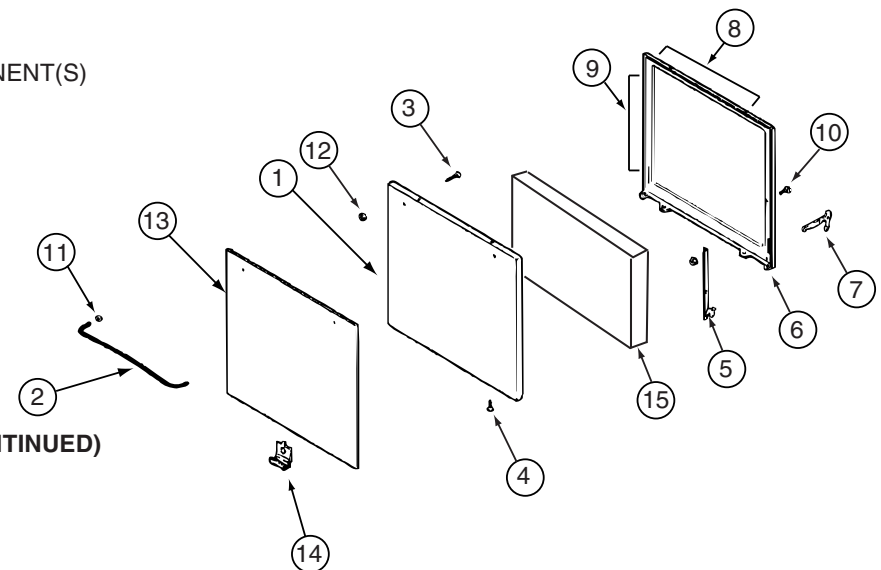

151279-02-02A (CONTINUED)

KEY	PART NUMBER	U/M	DESCRIPTION	VENDOR NO.
1	126023-01-712	EA	PANEL - DOOR (BLACK)	74001190
2	128727-01-701	EA	HANDLE - OVEN DOOR	74003929
8	126023-01-732	EA	SEAL/OVEN DR TOP	7212P014-60
9	135066-03-714	EA	SEAL - OVEN DOOR SIDES	7212P039-60
13	135066-03-702	EA	PANEL-DOOR - STAINLESS STEEL	74007313
CONTACT WINNEBAGO PART SALES FOR UNLISTED COMPONENT(S)				

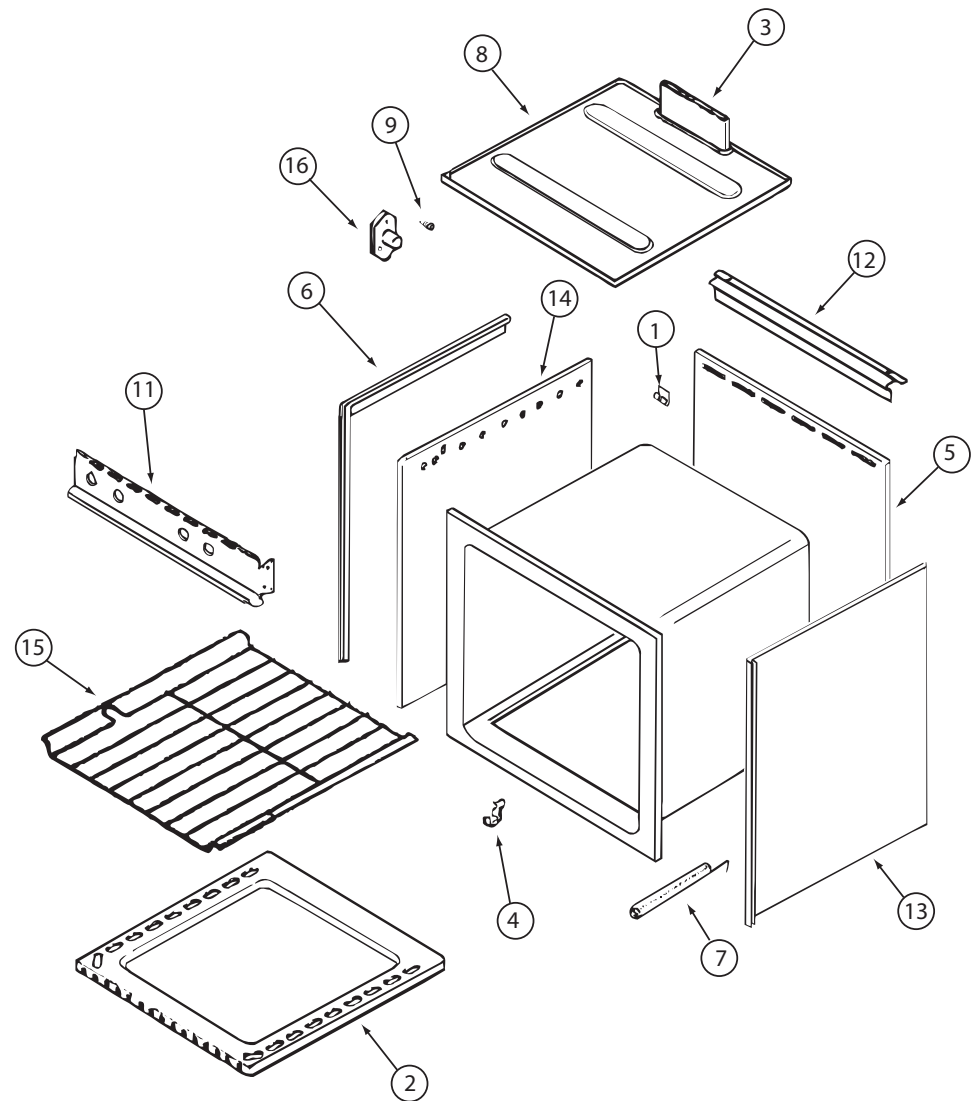

135066-03-01A/04A, 150778-01-01A, 151277-03-01A, 151279-02-01A/02A, 151279-03-01A (CONTINUED)

KEY	PART NUMBER	U/M	DESCRIPTION	VENDOR NO.
1	112881-03-702	EA	CLIP - MAIN TOP	74003998
2	126023-01-731	EA	BOTTOM - OVEN	2205F016-19
3	126023-01-718	EA	FLUE BOX ASSEMBLY	4006W075-80
6	126023-01-713	EA	TRIM - SIDE (RIGHT) BLACK	74002827
6	126023-01-714	EA	TRIM - SIDE (LEFT) BLACK	74002828
7	135066-03-708	EA	SPRING - OVEN DOOR	7803P053-60
9	128728-01-703	EA	PIN/T-NUT F/HINGE	7103P109-60
11	135066-03-701	EA	PANEL - MANIFOLD - BLACK	74007306
12	112881-01-721	EA	DEFLECTOR/FLUE-BLK-SEALED BR	74002829
15	126023-01-716	EA	RACK - OVEN	74003106

CONTACT WINNEBAGO PART SALES FOR UNLISTED COMPONENT(S)

8

7

6

5

4

3

2

1

DWG NO

SHEET

BRACKET

PLYWOOD

153419-01

NA

153419-02

NA

153419-03

NA

153419-04

NA

153419-05

NA

153419-06

NA

153419-07

NA

153419-08

NA

153419-09

NA

153419-10

NA

153419-11

NA

153419-12

NA

153419-13

NA

153419-14

2

143759-09-02B

000852-51-928
(89X400)(2)

D33C

153419-15

2

143759-06-02B

000860-51-A43
(89X400)(2)

D31E,D35J,E26P,E30W,E32K, 231J (UP TO 11-18-09)

153419-16

3

524DL

153419-17

2

143759-06-02B

231J (AFTER TO 11-19-09)

153419-18

2

143759-14-02B

000852-51-928
(89X400)(2)

D37L

153419-19

2

143759-11-02B

000860-51-A43
(89X400)(2)

224V,229T,231C,231N

REV

ZONE

REVISION RECORD

DATE

DATE

DFTR-ORIG

REV

DATE

DWG NO

265

CODES/STANDARDS-CSA/CMVSS

1B1

CODES/STANDARDS USA

WINNEBAGO

INDUSTRIES

COPYRIGHT 2009

WINNEBAGO

INDUSTRIES, INC.

DFTR

ORIG. DATE

CHRR

ALL DIMENSIONS ARE
IN MILLIMETERS

P.E.

M.E.

FIRST USED

DSNR

06 MOTORHOMES

UNSPECIFIED TOLERANCES ARE:

MATERIAL:


WHOLE DIM (X) ± 1.5

ONE-PLACE (X.X) ± 0.8

TWO-PLACE (X.XX) ±

ANGLE ±

THIRD ANGLE
PROJECTION

 

DO NOT SCALE DRAWING

TITLE:

MICROWAVE INSTL

SHEET 1 OF 3

PART NO 153419

REV

REF:

1

NOTES:

1. APPLY SEALER TO SIDEWALL PRIOR TO INSTL OF JAMB.

8

7

6

5


4

3

2

1

12/1/2009

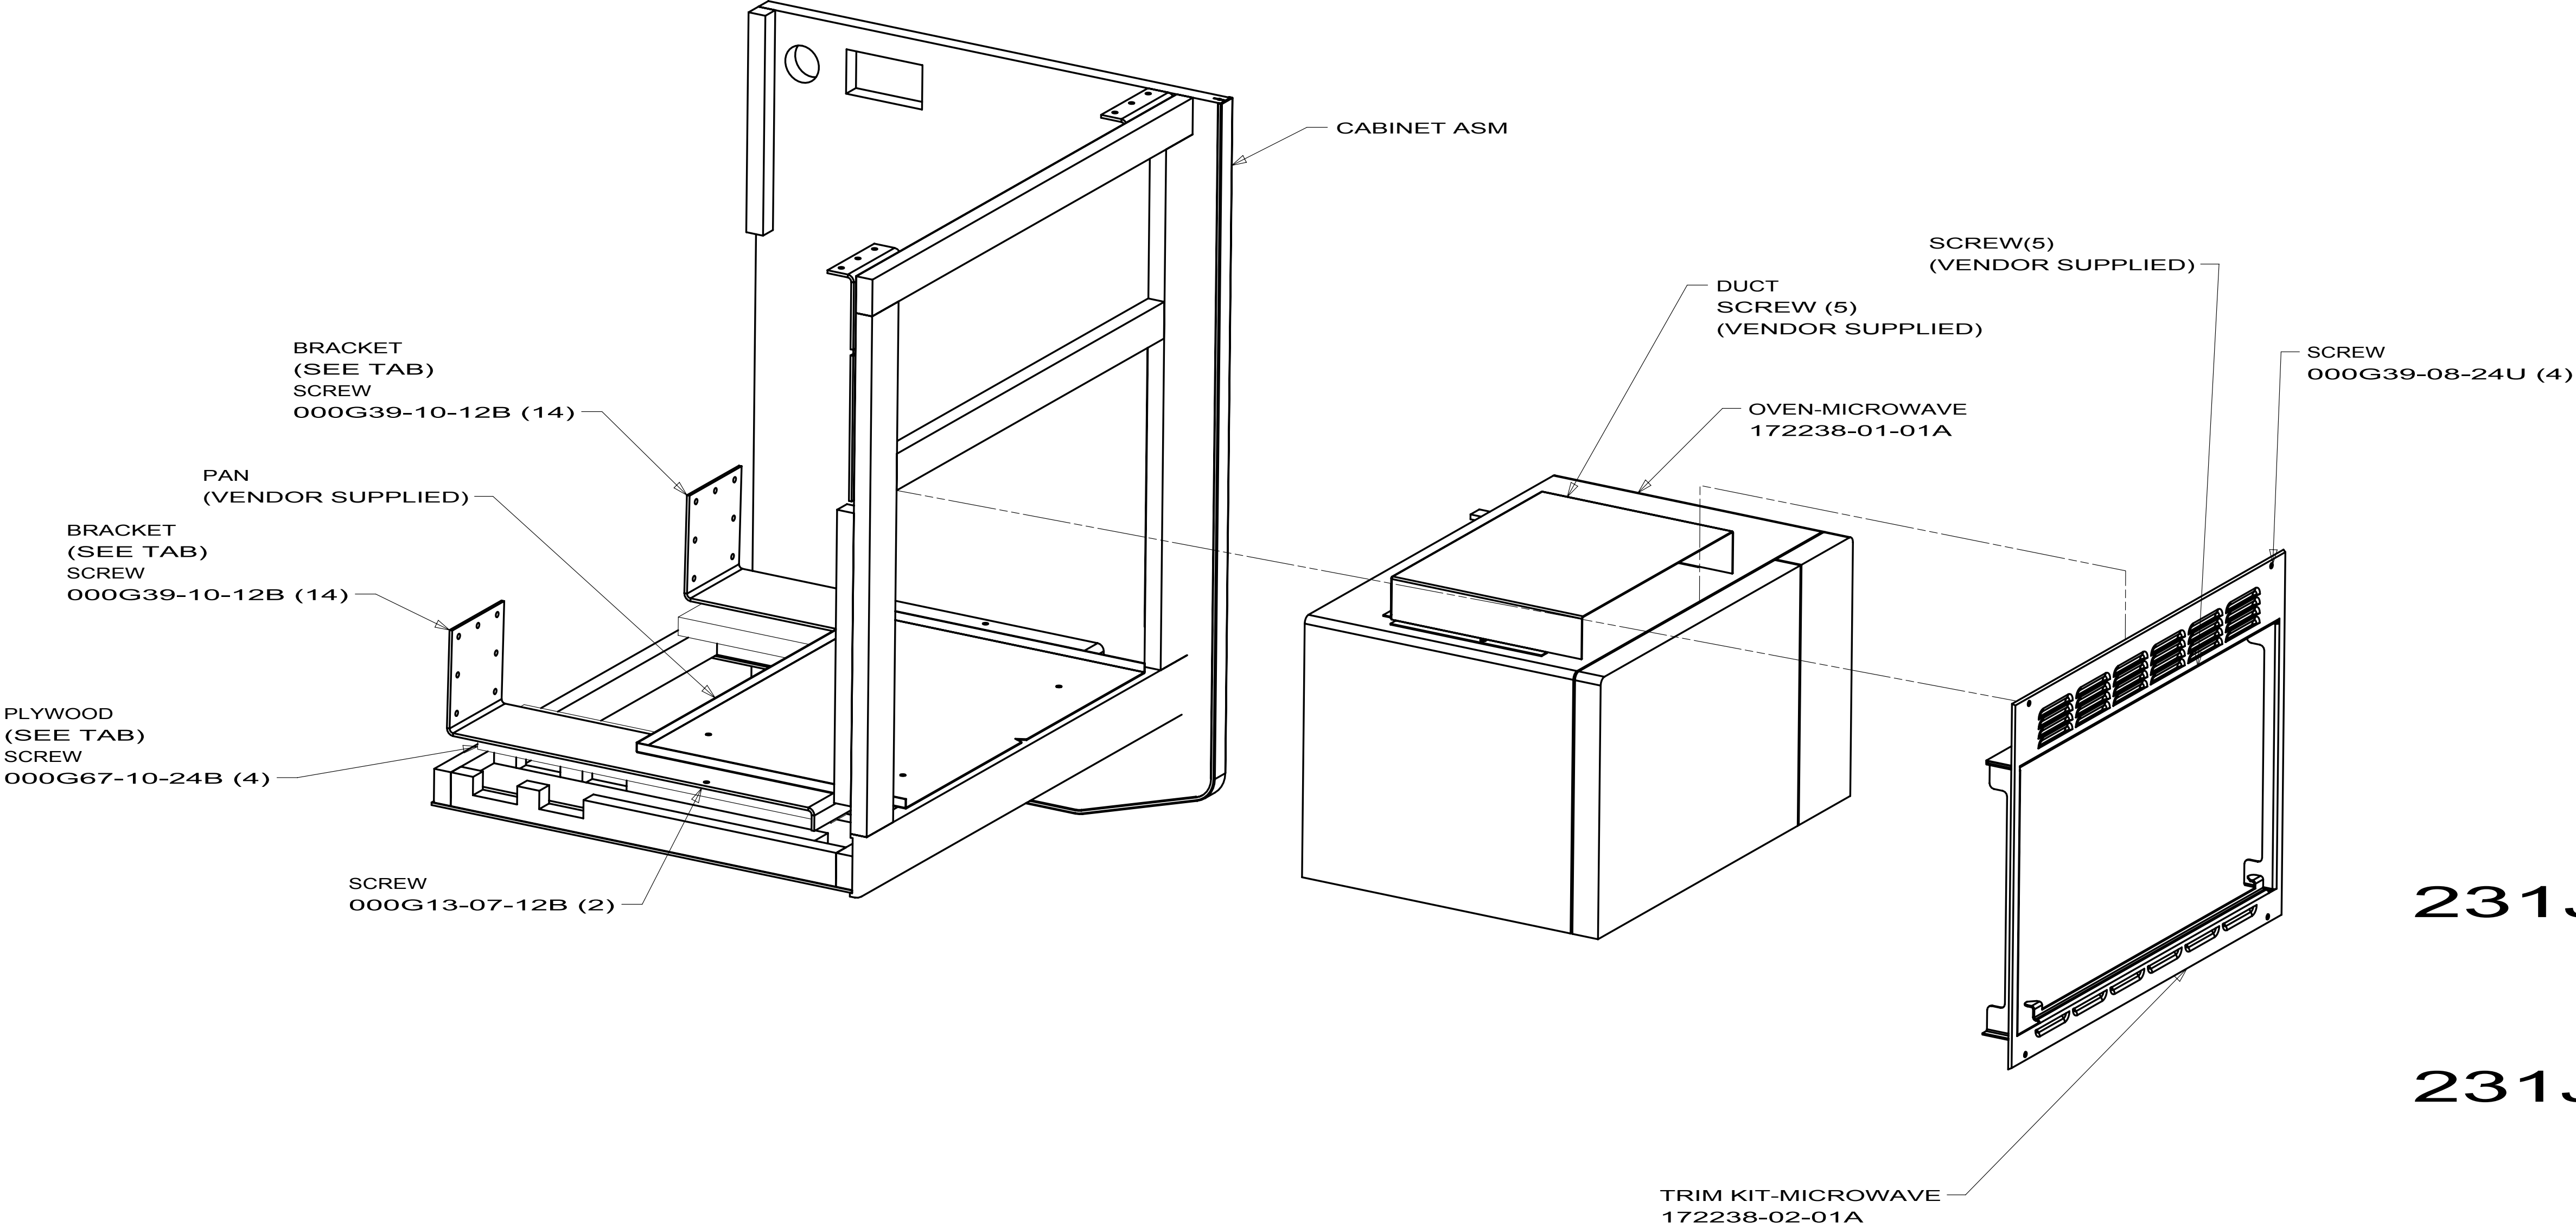

153419-14
D33C






153419-15
D31E, D35J
E26P, E30W, E32K
231J (UP TO 11-18-09)

153419-17
231J (AFTER 11-19-09)


153419-18
D37L

153419-19
224V, 229T, 231C, 231N

8		7		6		5		
DWG NO	TABLE ASM/TABLE TOP	LEG ASM-TABLE	SHEET	PLATE	UNIT			
156137-01	159010-01-XXX/157828-05-CHT	92708-21-XXX	1	YES	329B			
156137-02			NONE					
156137-03			NONE					
156137-04			NONE					
156137-05	159010-05-XXX/157828-46-CHT	92708-21-XXX	1	YES	E30W			
156137-06			NONE					
156137-07	159010-07-XXX/162788-02-CHT	92708-21-XXX	1	YES	D35J (UP TO 09-06-09)			
156137-08			NONE					
156137-09			NONE					
156137-10			NONE					
156137-11	159010-11-XXX/162788-12-CHT	92708-21-XXX	1	YES	730C			
156137-12			NONE					
156137-13			NONE					
156137-14	159010-13-XXX/162788-18-CHT	92708-06-XXX	1	YES	E26P			
156137-15			NONE					
156137-16	159010-15-XXX/162788-23-CHT	92708-21-XXX	1	YES	D31E (UP TO 09-06-09)			
156137-17	159010-16-XXX/162788-16-CHT	92708-21-XXX	1	YES	331C			
156137-18	159010-17-XXX/162788-36-CHT	92708-21-XXX	1	YES	D33C (UP TO 09-06-09)			
156137-19	174523-01-XXX/NA	92708-21-XXX	1	YES	D35J (AFTER 09-07-09)			
156137-20	174523-02-XXX/NA	92708-21-XXX	1	YES	D31E (AFTER 09-07-09)			
156137-21	174523-03-XXX/NA	92708-21-XXX	1	YES	D33C (AFTER 09-07-09)			

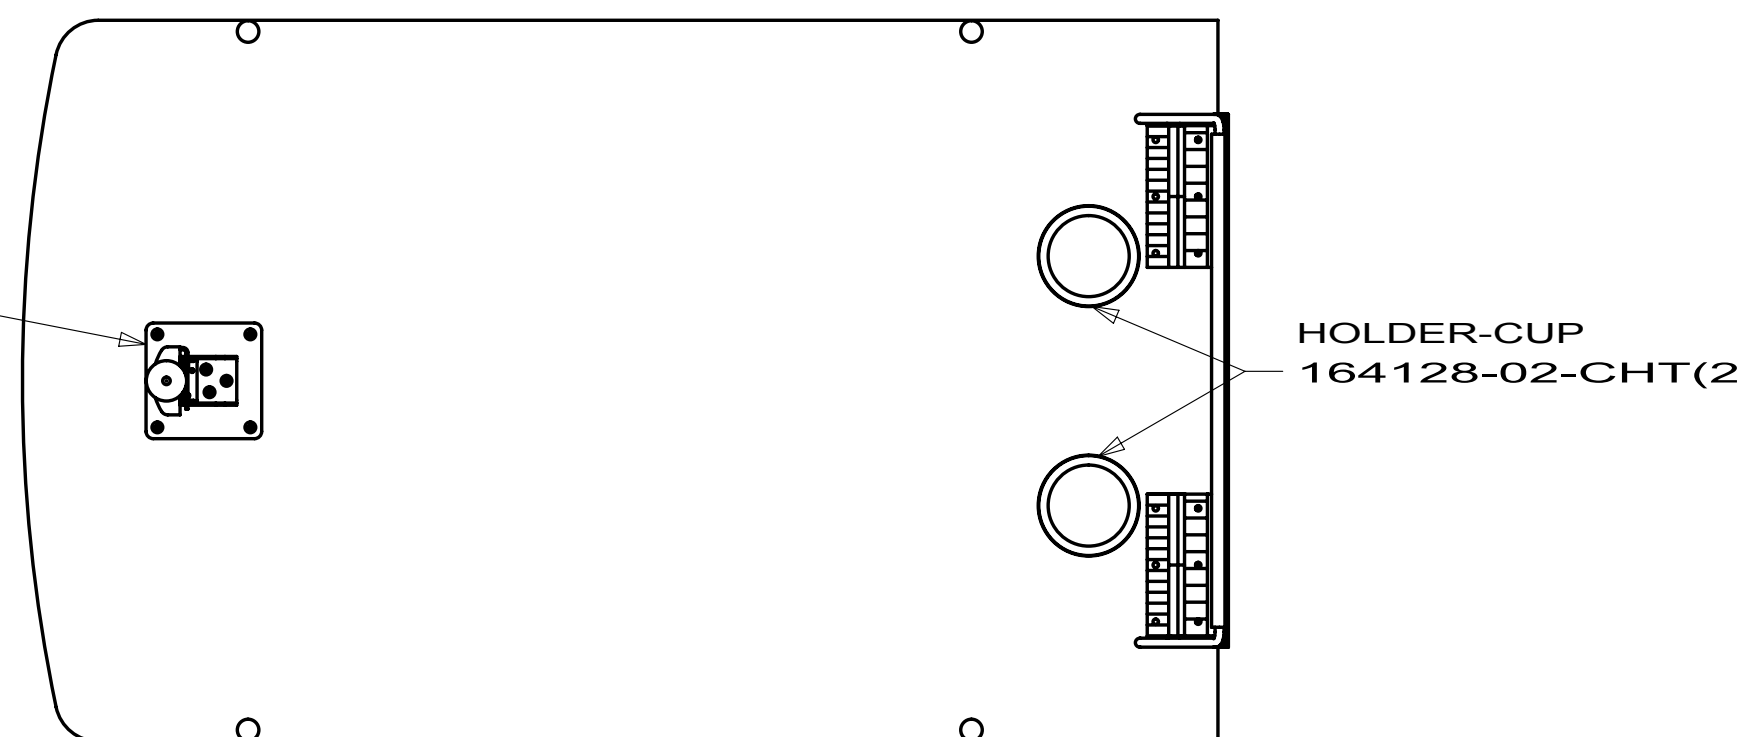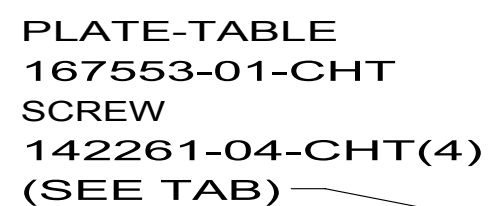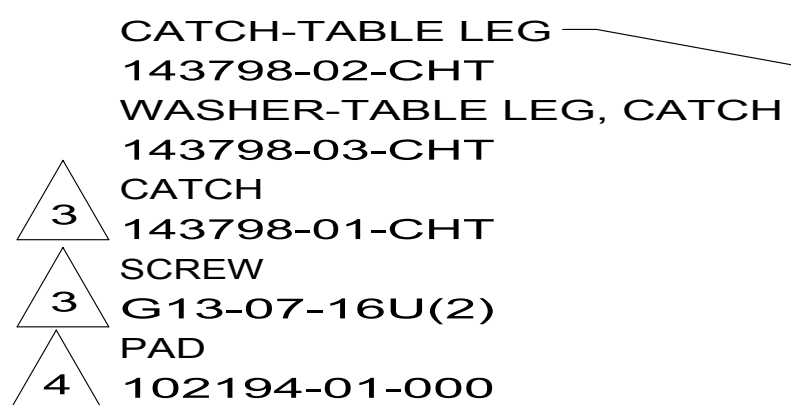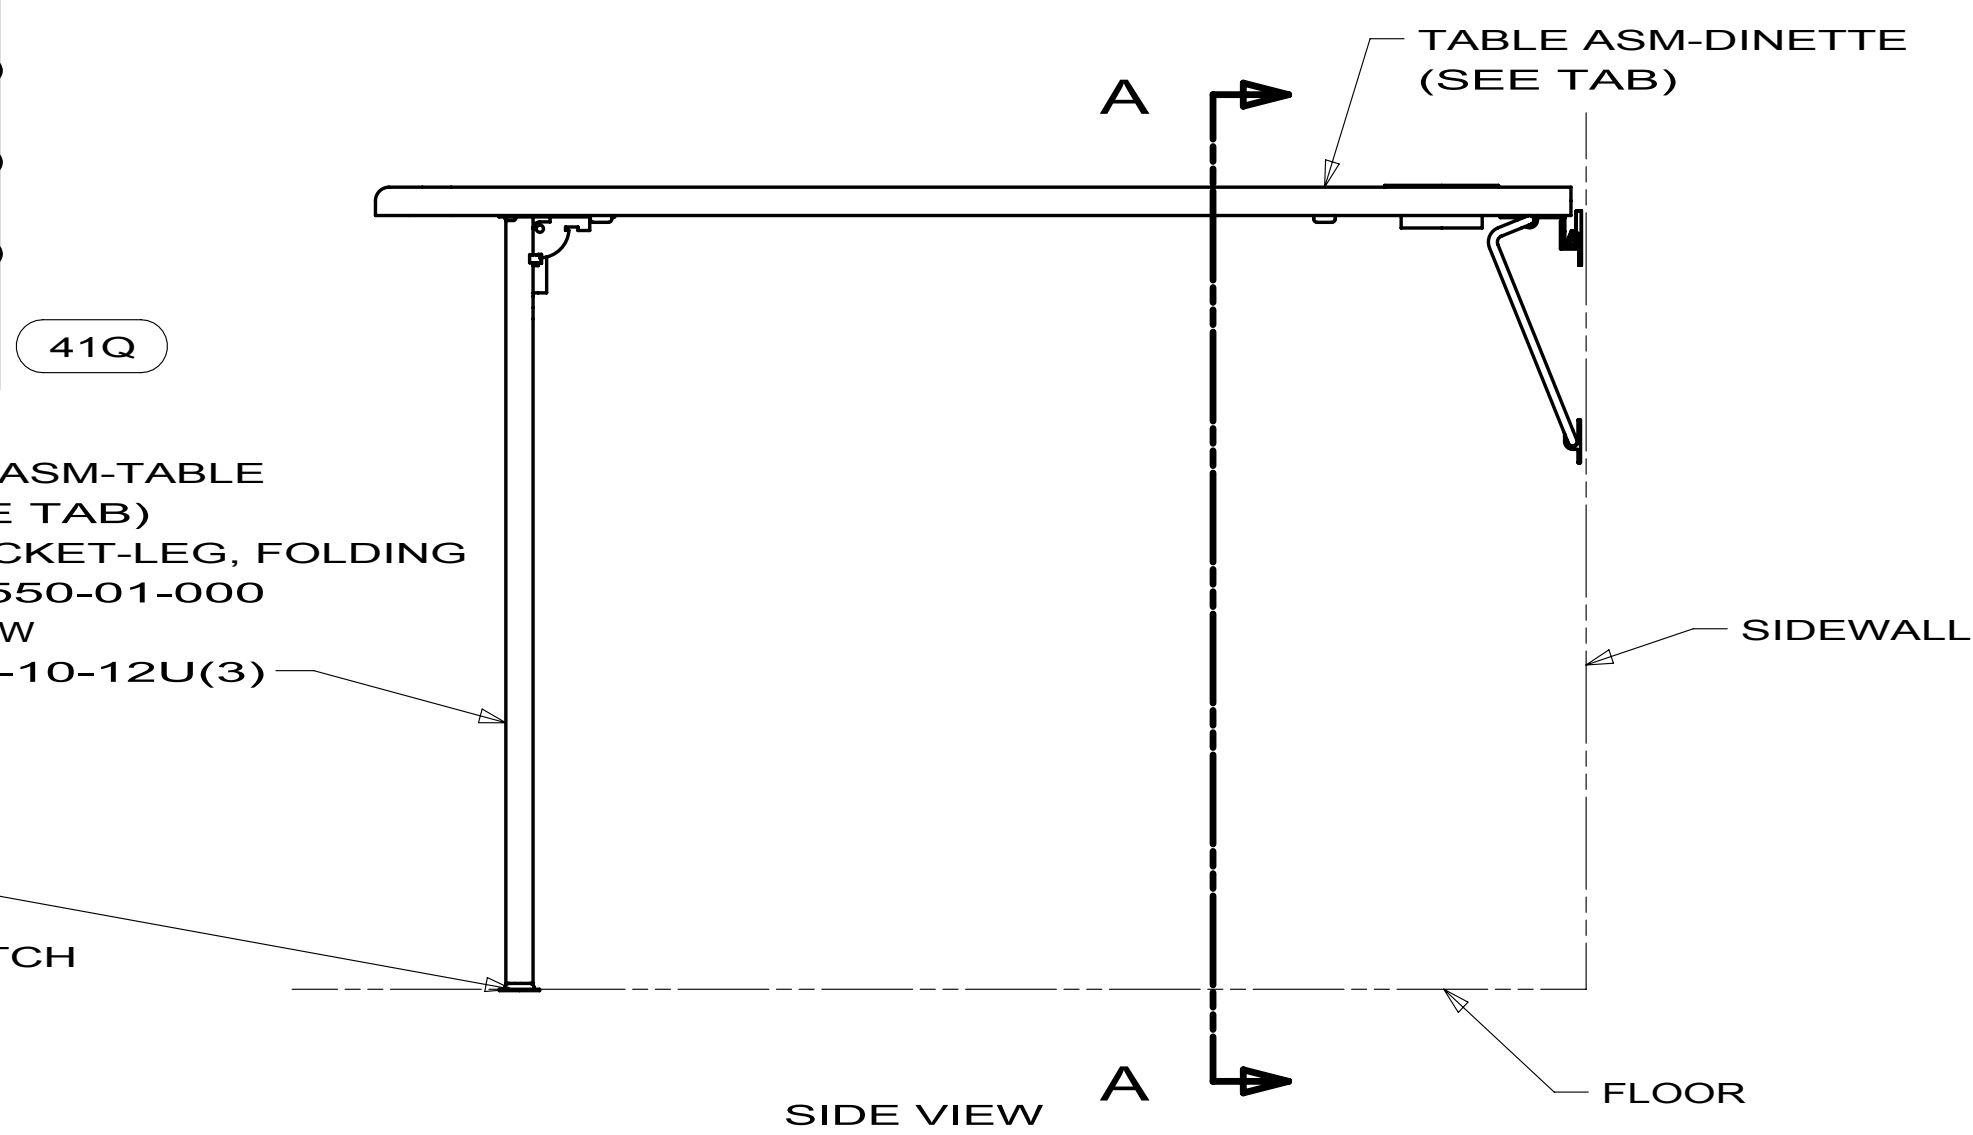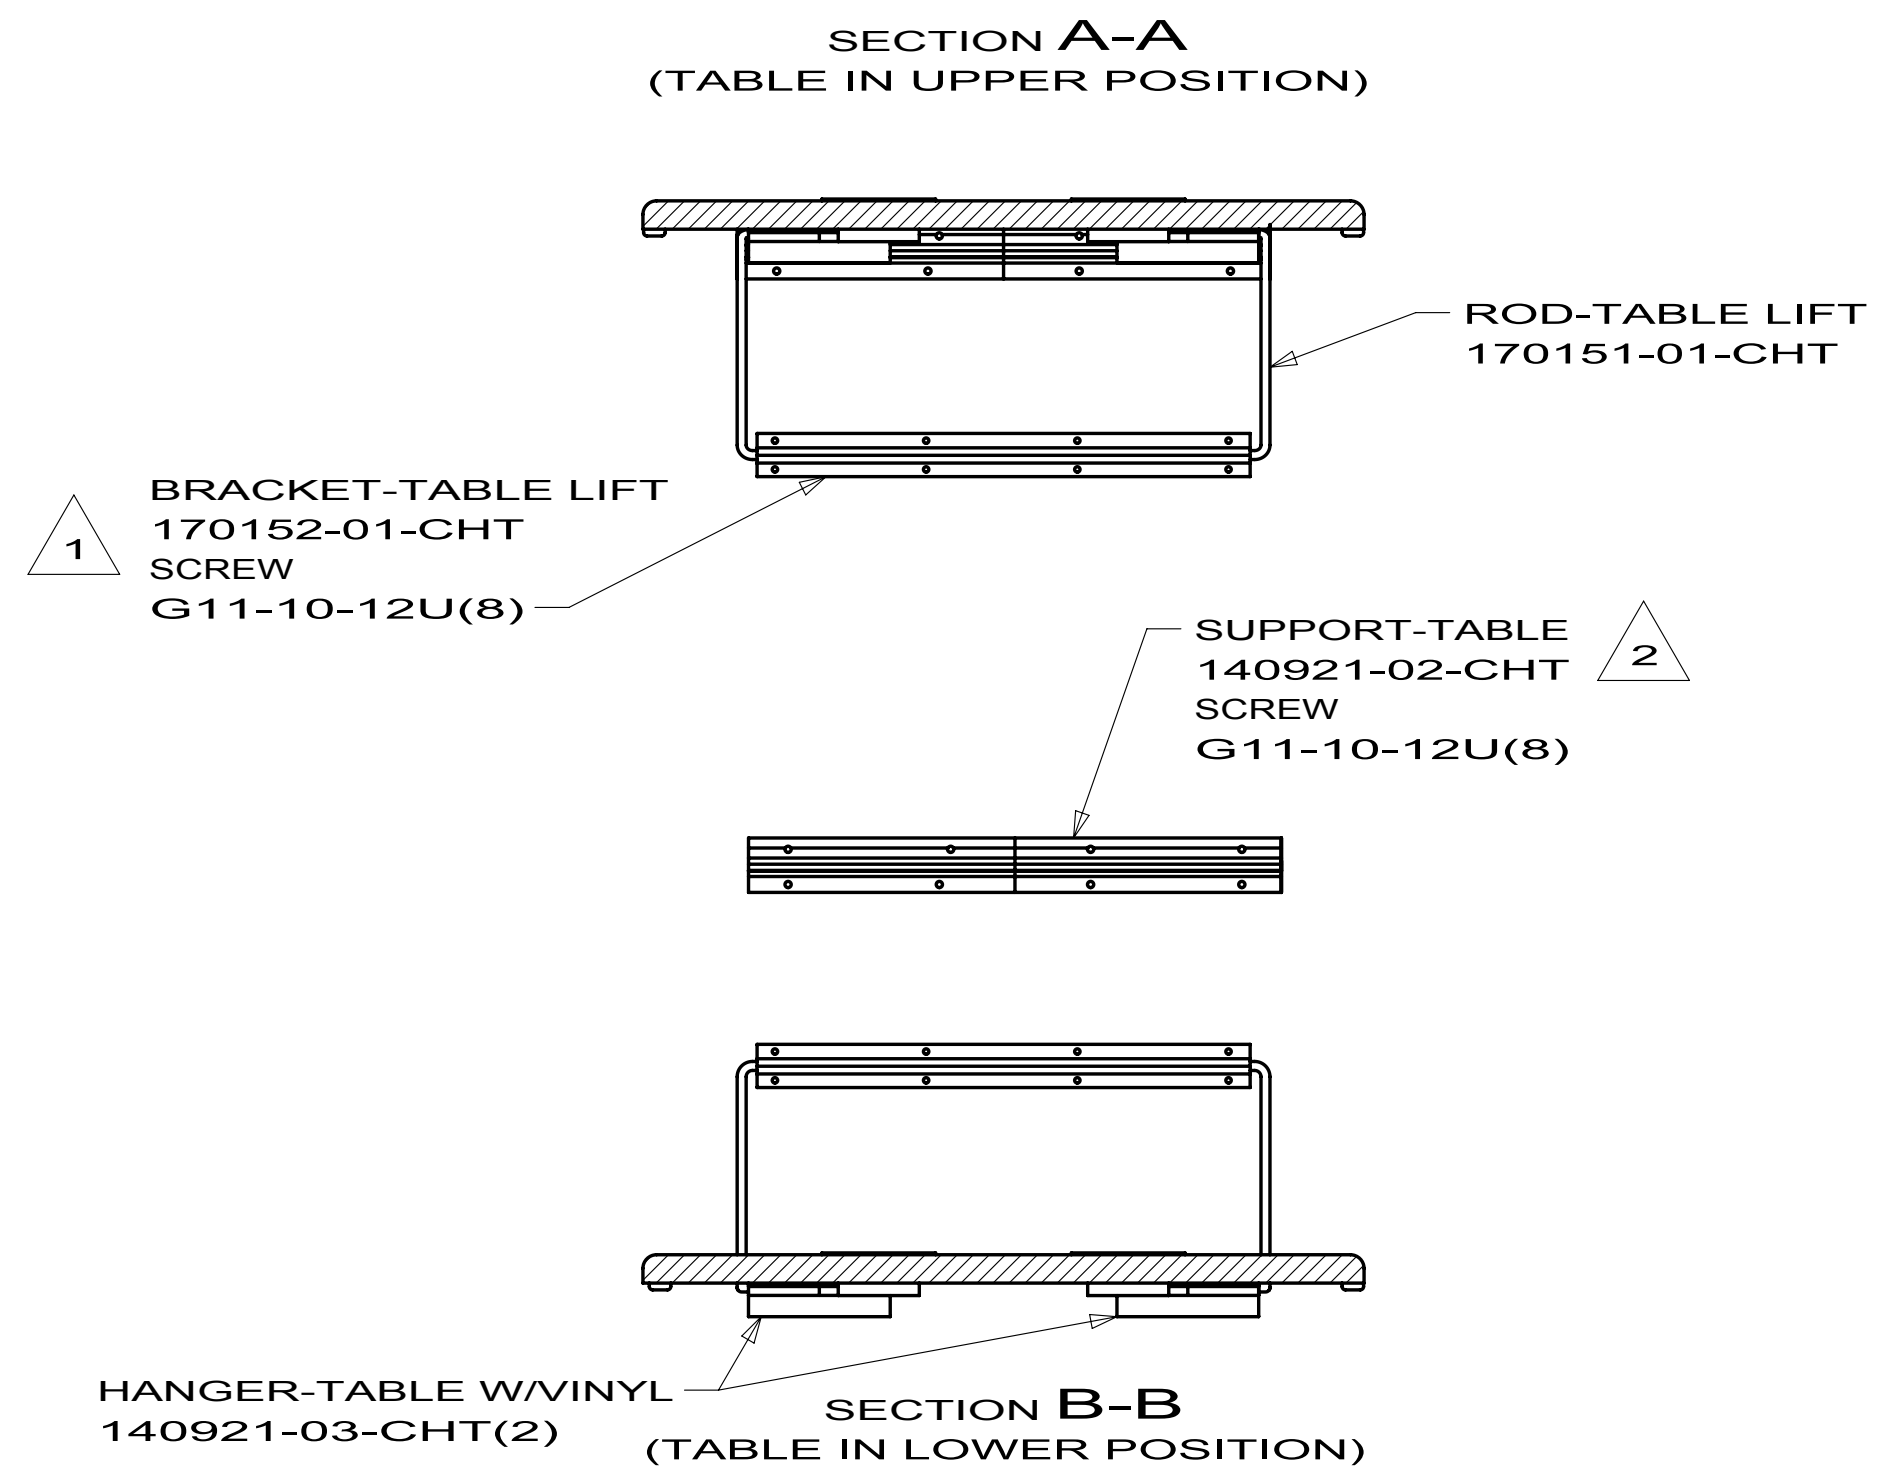


		1	
RELEASE	REV A	DATE	DWG NO 156137
REV	ZONE	REVISION RECORD	
		DATE	DFTN-ORIG

 		COPYRIGHT 2009 WINNEBAGO INDUSTRIES, INC.	
DFT# _____ CHRR _____ P.E. _____ M.E. _____ DSNR _____		ORIG. DATE _____ ALL DIMENSIONS ARE IN MILLIMETERS FIRST USED _____ 07 300-SERIES	
UNSPECIFIED TOLERANCES ARE: WHOLE DIM (X) ± 1.5 ONE-PLACE (X.X) ± 0.8 TWO-PLACE (X.XX) ± ANGLE ± THIRD-ANGLE PROJECTION 		MATERIAL: _____	
DO NOT SCALE DRAWING			
TITLE:			
TABLE INSTL-DINETTE		PART NO	
SHEET 1 OF 1		156137	
		REV	

4. USE WITH PARQUET FLOORING.
3. USE WITHOUT PARQUET FLOORING.
2. TO BE LOCATED WITH TABLE IN RAISED POSITION
1. TO BE LOCATED WITH TABLE IN LOWERED POSITION

8		7		6		5		D
DWG NO	TABLE ASM-DINETTE	TRIM	A	B	HOLDER	BRACKET	SHEET	
165979-01	171152-01-XXX	167749-01-CHT	756	1057	164128-02-CHT	165719-01-CHT	1	D35J,P40L
165979-02	171152-02-XXX	167749-02-CHT	590	1057	164128-02-CHT	165719-01-CHT	1	P39N,P34Y,J35Z
165979-03	162788-09-CHT	162788-07-CHT	746	1054	164128-02-CHT	165719-01-CHT	2	D35J
165979-04	162788-10-CHT	162788-08-CHT	636	1054	164128-02-CHT	165719-01-CHT	2	329B
165979-05	171152-03-XXX	167749-01-CHT	756	960	164128-02-CHT	165719-01-CHT	1	J32H
165979-06	162788-16-CHT	162788-17-CHT	585	1054	164128-02-CHT	165719-01-CHT	2	331C
165979-07	162788-20-CHT	162788-28-CHT	615	950	164128-02-CHT	165719-01-CHT	2	730C
165979-08	162788-22-CHT	162788-17-CHT	580	1034	164128-02-CHT	165719-01-CHT	2	NOT USED
165979-09	162788-23-CHT	162788-24-CHT	600	1054	164128-02-CHT	165719-01-CHT	2	D31E
165979-10	171152-02-XXX	169348-01-CHT	590	1082	164128-02-CHT	165719-01-CHT	3	J35P
165979-11	171152-04-XXX	167749-03-CHT	710	1057	164128-02-CHT	165719-01-CHT	1	P40T
165979-12	162788-30-XXX	162788-31-CHT	722	1090	164128-02-CHT	165719-01-CHT	2	D37L
165979-13	171152-05-XXX	167749-04-CHT	900	1057	164128-02-CHT	165719-01-CHT	1	D33C,J37F
165979-14	162788-34-CHT	162788-35-CHT	770	1057	164128-02-CHT	165719-01-CHT	1	E30W
165979-15	162788-36-CHT	162788-37-CHT	900	1057	164128-02-CHT	165719-01-CHT	2	D33C
165979-16	162788-38-CHT	162788-38-CHT	746	938	164128-02-CHT	165719-01-CHT	1	E26P
165979-17	171152-06-XXX	167749-05-XXX	722	1080	164128-02-CHT	165719-01-CHT	1	D37L

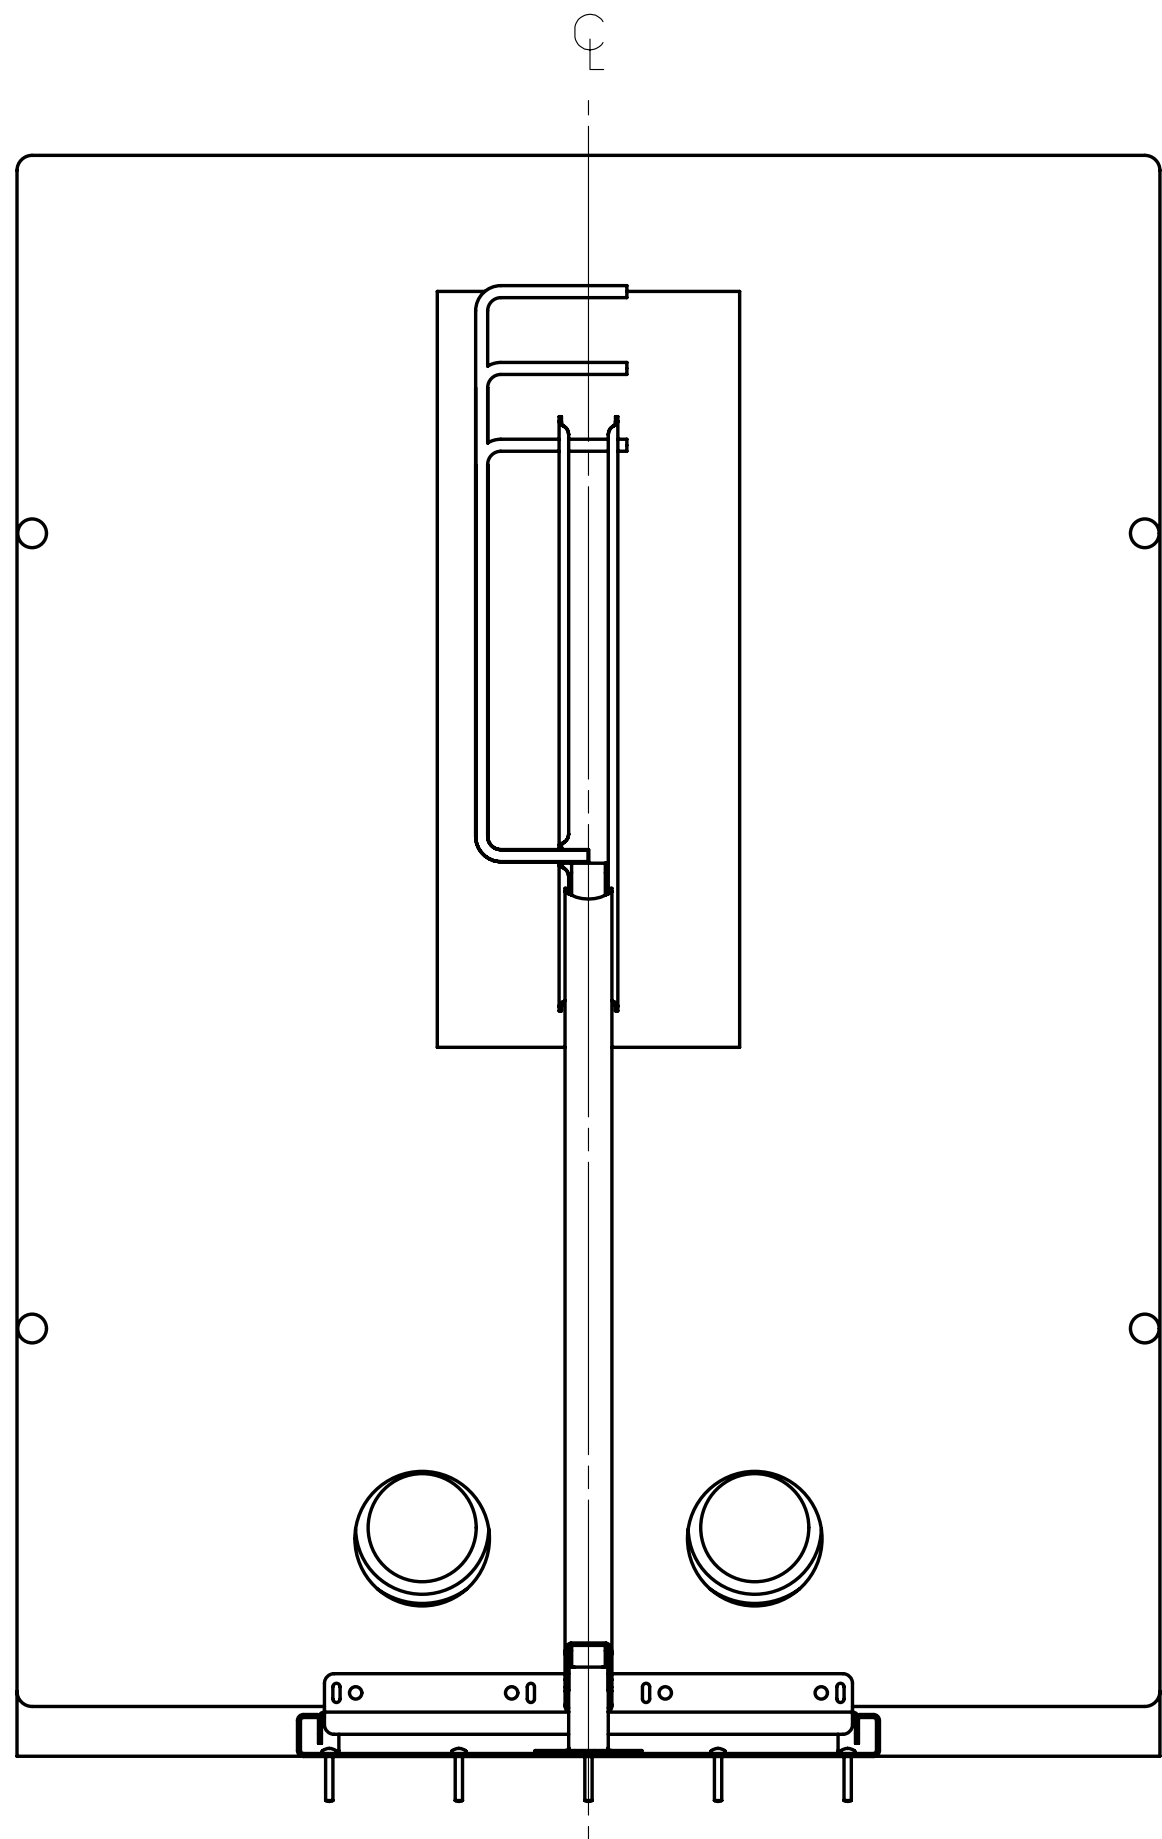

VIEW C

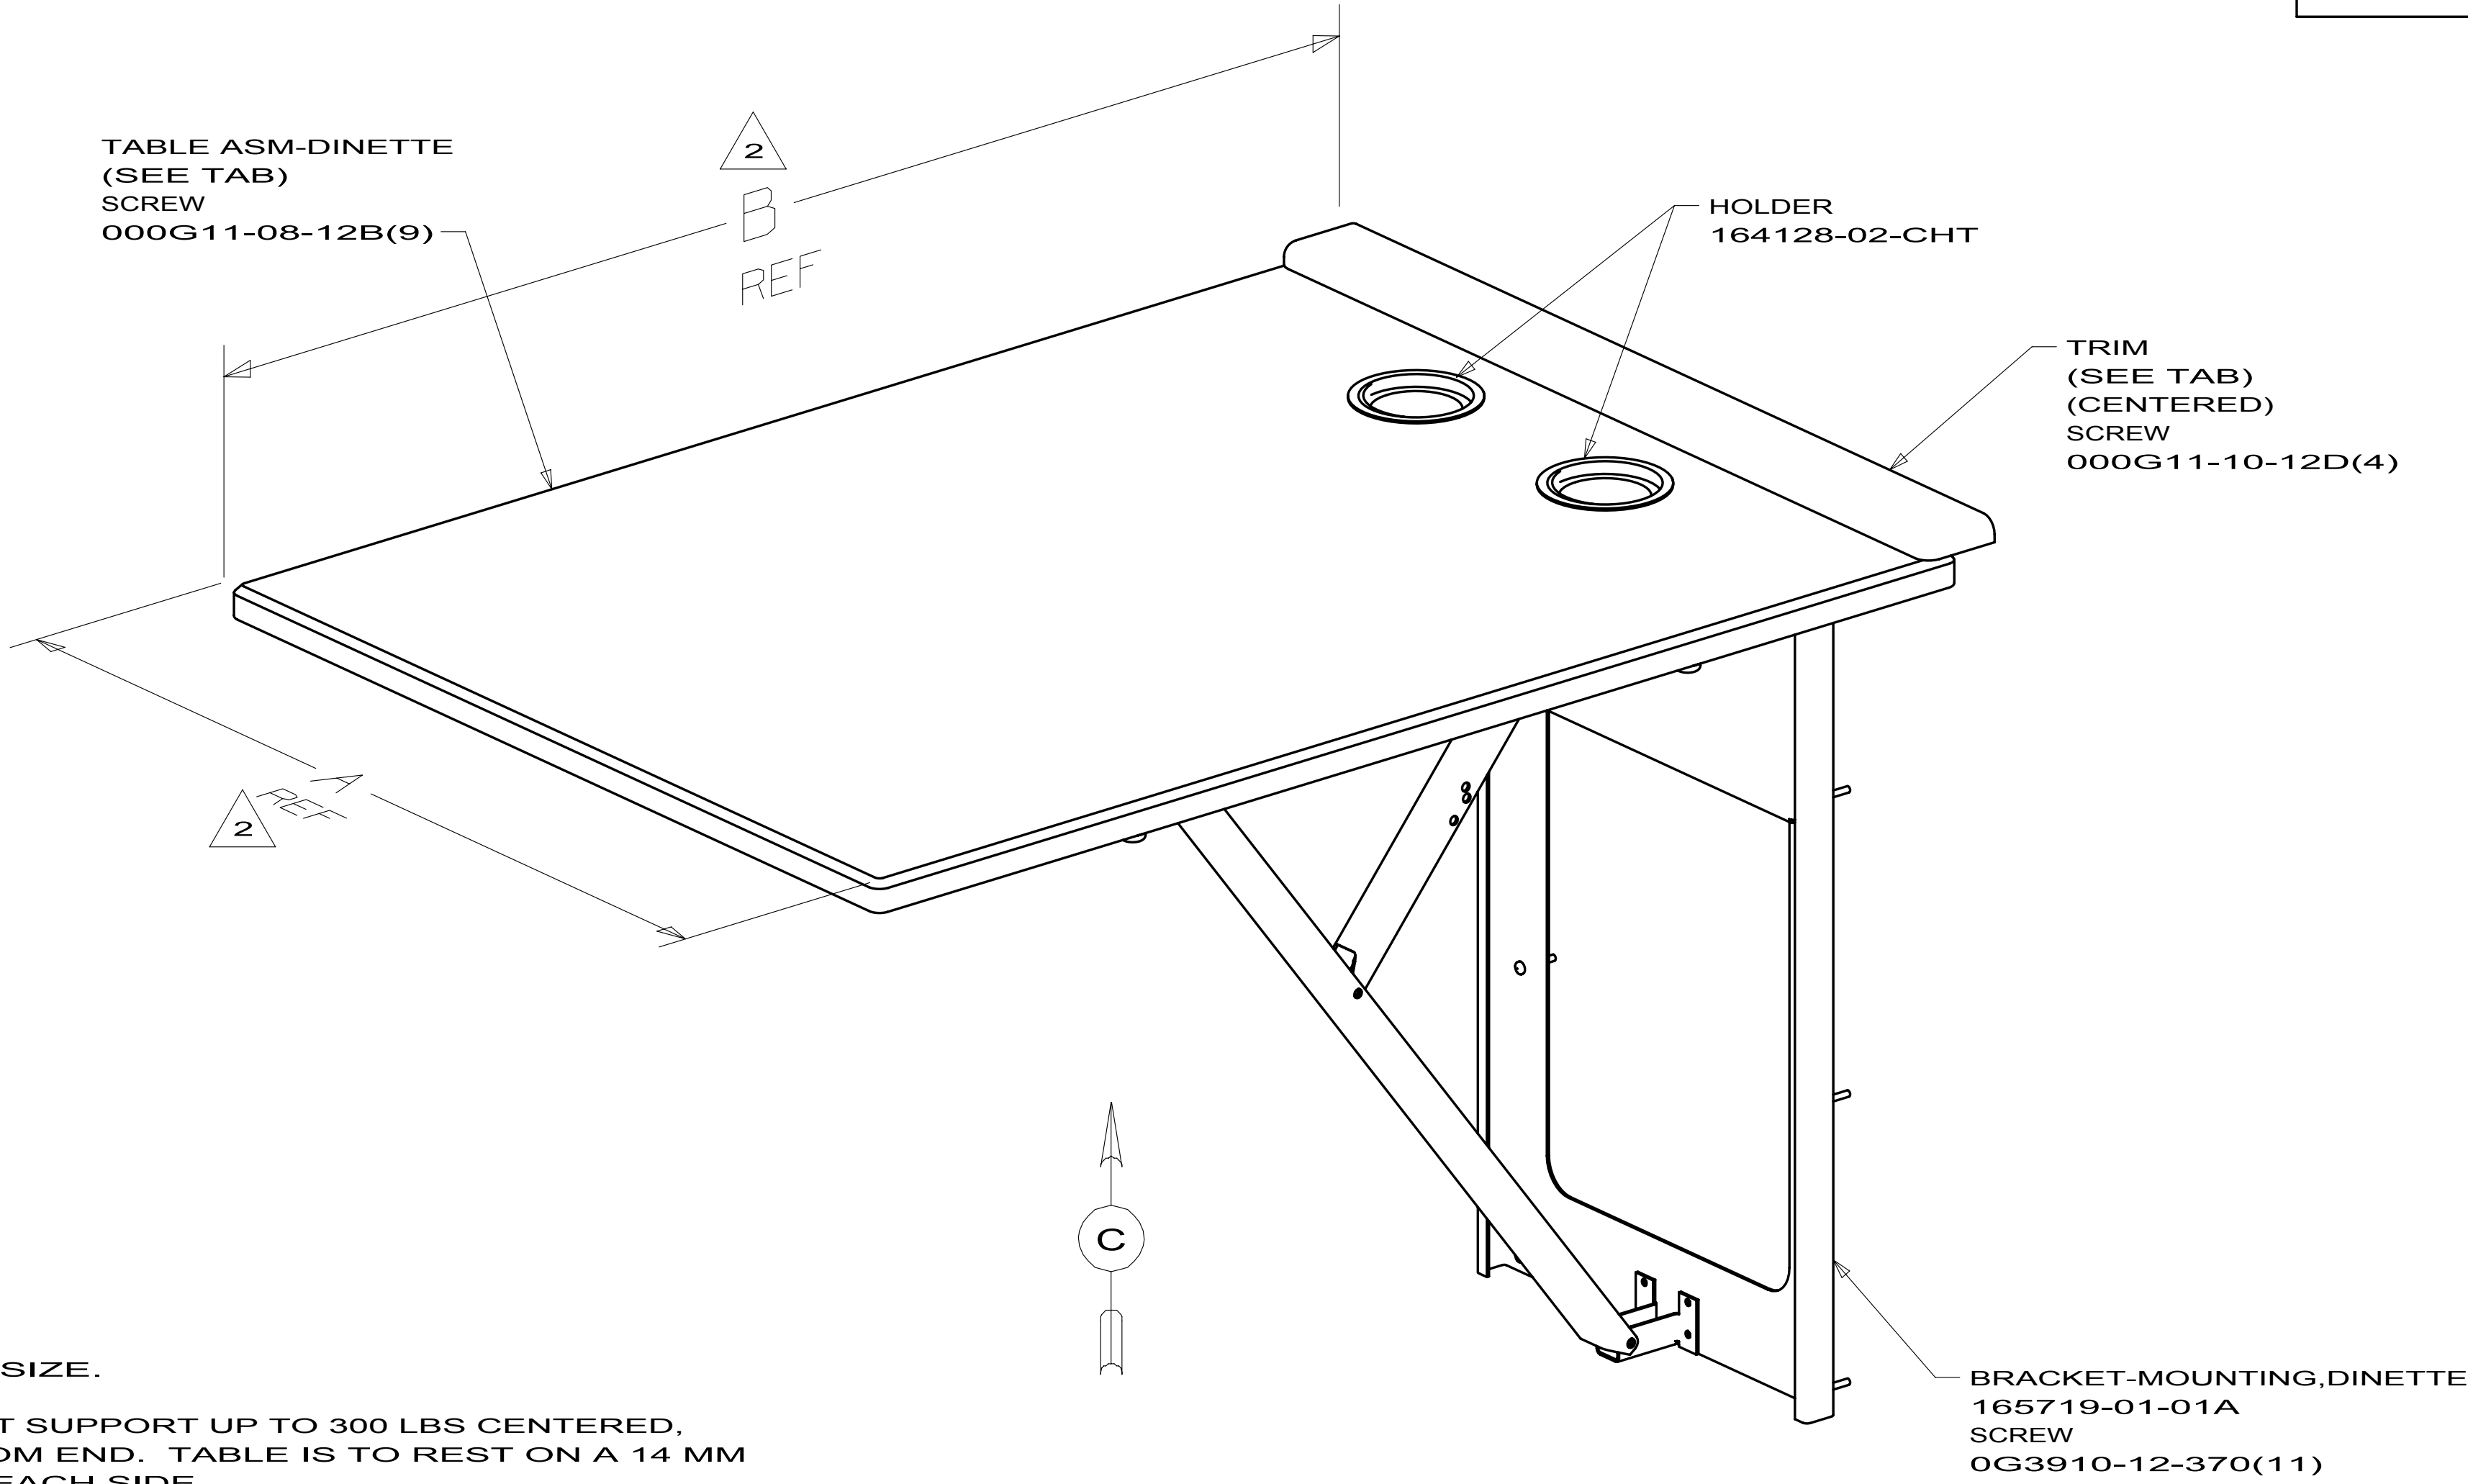


TABLE ASM-DINETTE
(SEE TAB)
SCREW
000G11-08-12B(9)

HOLDER
164128-02-CHT

TRIM
(SEE TAB)
(CENTERED)
SCREW
000G11-10-12D(4)

BRACKET-MOUNTING,DINETTE
165719-01-01A
SCREW
0G3910-12-370(11)

165979-01 D35J,P40L
165979-02 P39N,P34Y,J35Z
165979-05 J32H
165979-11 P40T
165979-13 D33C,J37F
165979-14 E30W
165979-16 E26P
165979-17 D37L

RELEASE		REV	DATE	DWG NO	165979
REV	ZONE	REVISION RECORD		DATE	DTR-ORIG

WINNEBAGO® I N D U S T R I E S		COPYRIGHT 2010 WINNEBAGO INDUSTRIES, INC.	
DFT#R		ORIG. DATE	
CHK#R		ALL DIMENSIONS ARE IN MILLIMETERS	
P.E.			
M.E.		FIRST USED	
DSNR		09 J32H	
UNSPECIFIED TOLERANCES ARE:		MATERIAL:	
WHOLE DIM (X) ± 1.5			
ONE-PLACE (X.X) ± 0.8			
TWO-PLACE (X.XX) ±			
ANGLE ±			
THIRD ANGLE PROJECTION			
DO NOT SCALE DRAWING			
TITLE:			
TABLE COMPLETE-DINETTE			
SHEET 1 OF 3		PART NO 165979	REV

2 FINISHED SIZE.

1. TABLE MUST SUPPORT UP TO 300 LBS CENTERED,
305 MM FROM END. TABLE IS TO REST ON A 14 MM
LEDGE ON EACH SIDE.

NOTES:

RELEASE

REV A

DATE


DWG NO 167199

REV ZONE

REVISION RECORD

DATE

DFTR-ORIG

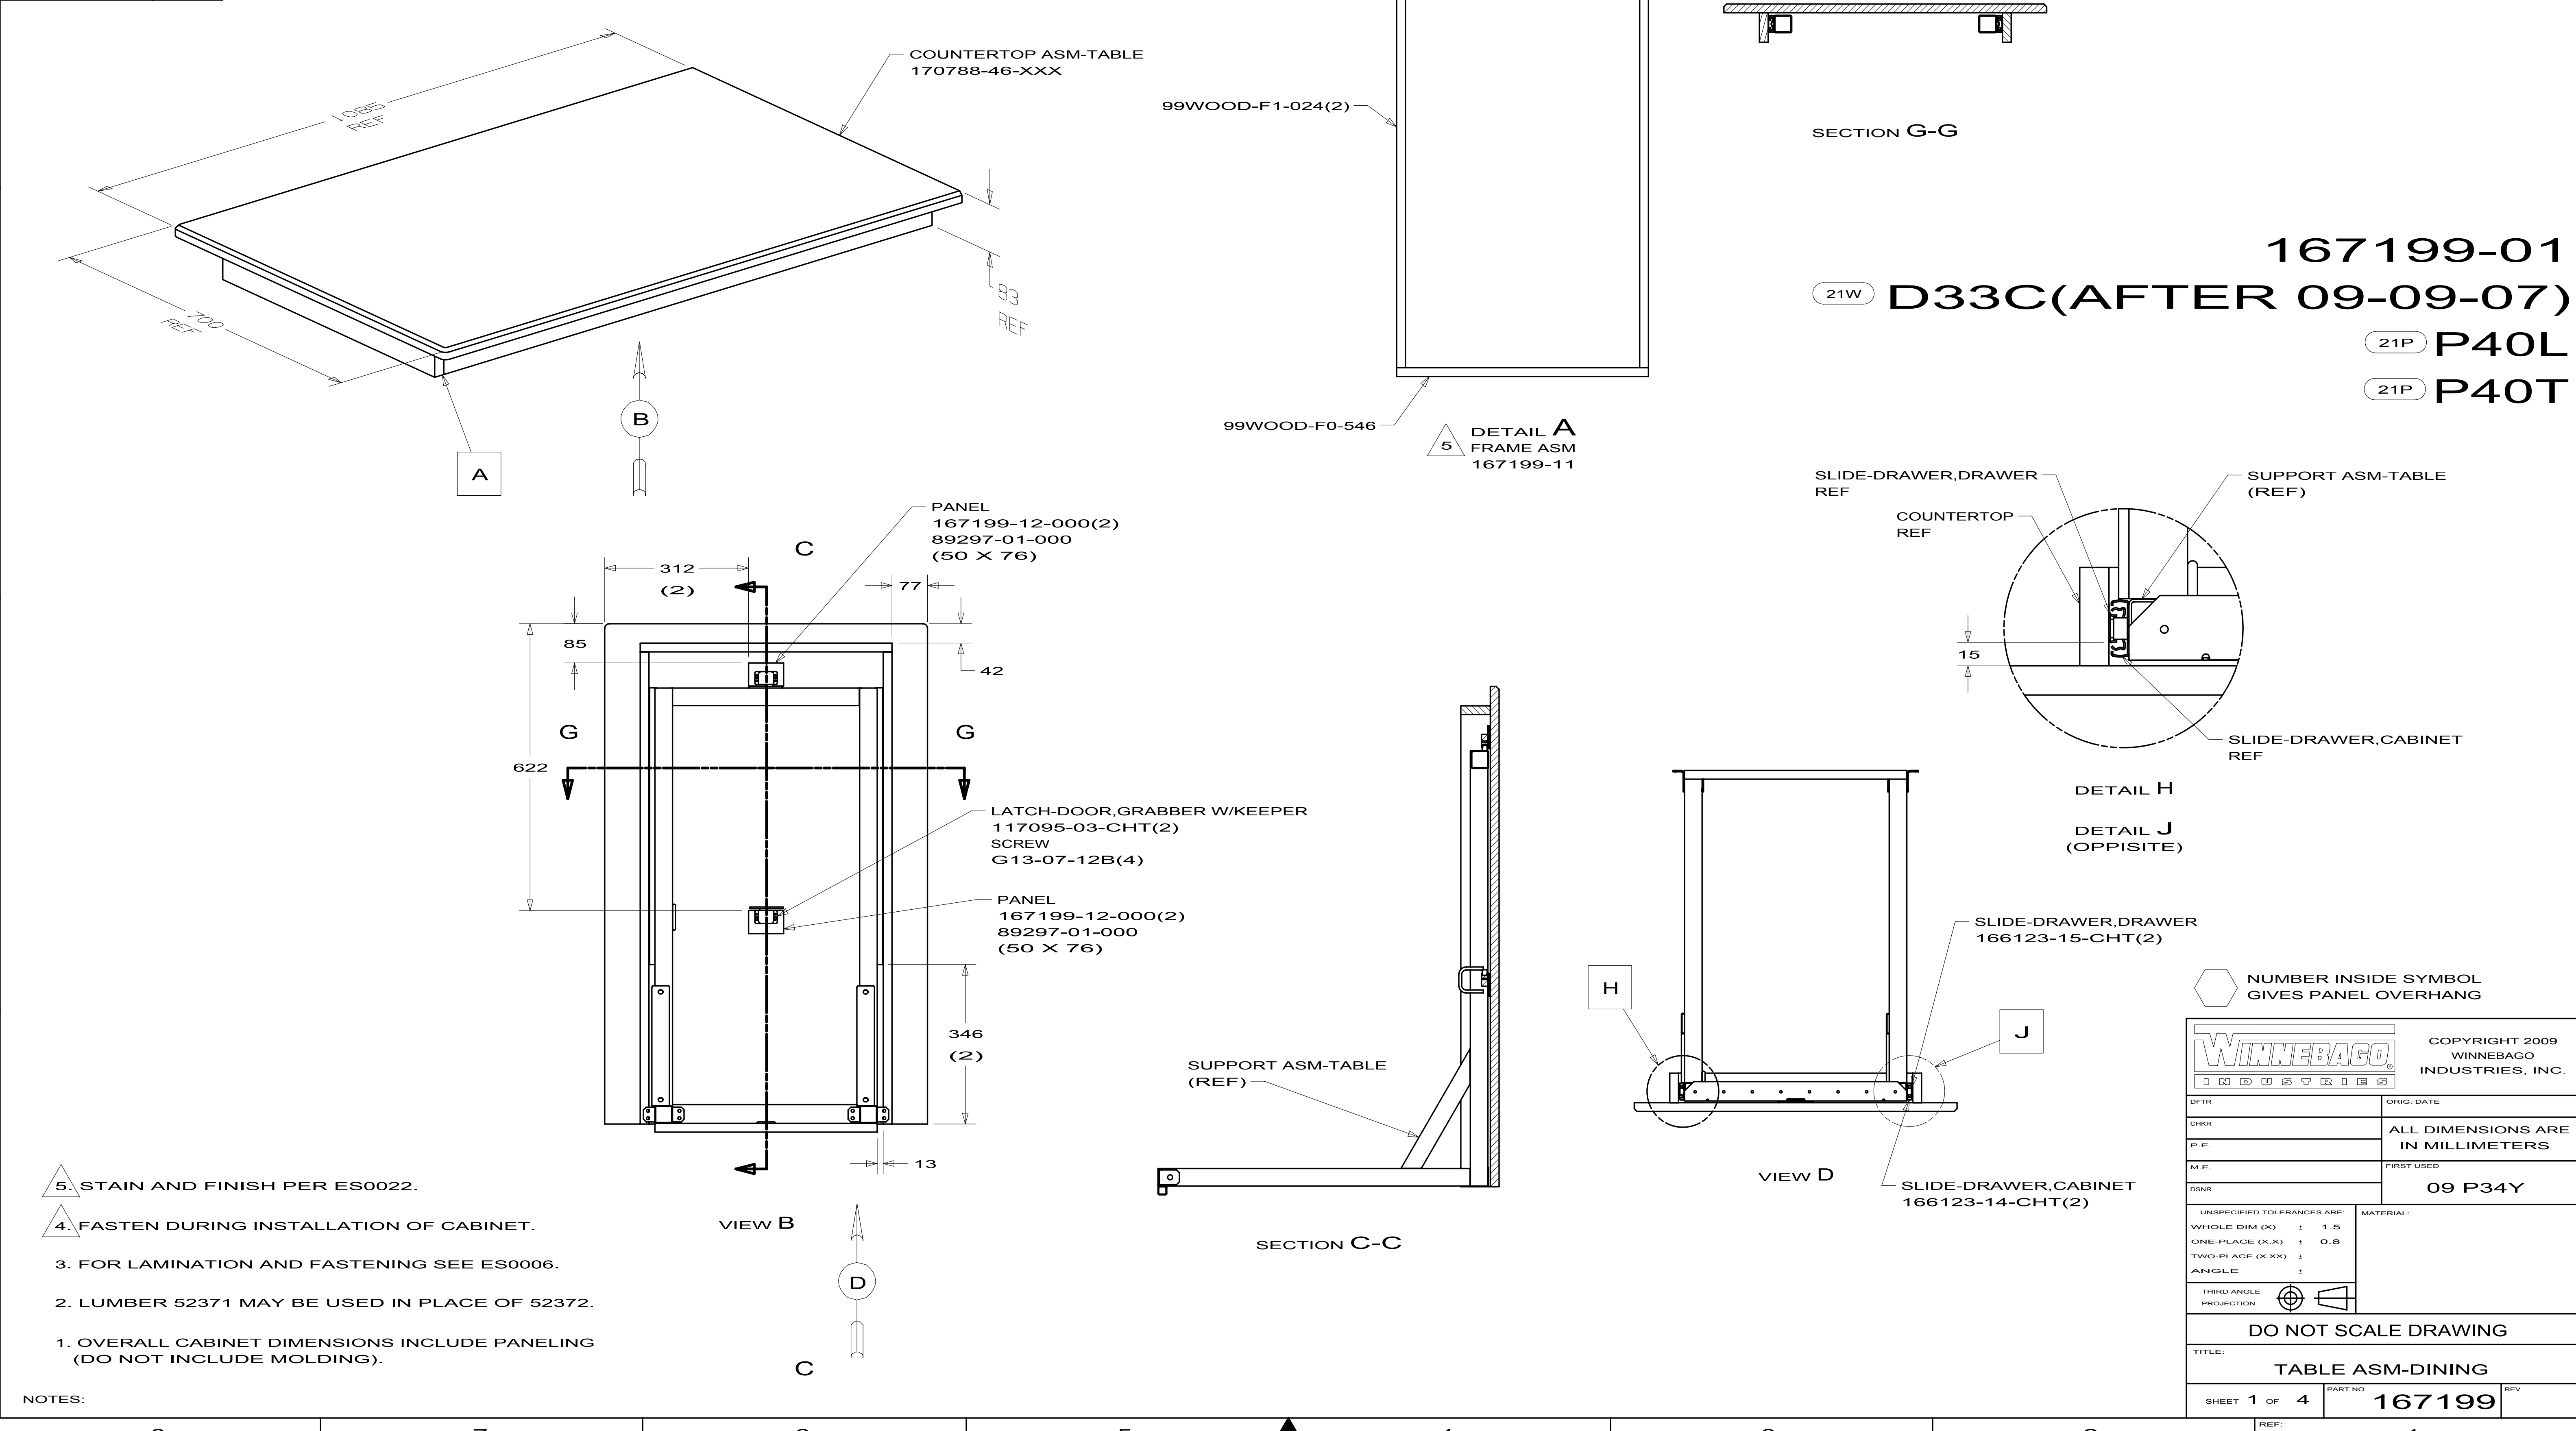

167199-01

D33C(AFTER 09-09-07)

P40L

P40T

- NOTES:
- OVERALL CABINET DIMENSIONS INCLUDE PANELING (DO NOT INCLUDE MOLDING).
 - LUMBER 52371 MAY BE USED IN PLACE OF 52372.
 - FOR LAMINATION AND FASTENING SEE ES0006.
 - FASTEN DURING INSTALLATION OF CABINET.
 - STAIN AND FINISH PER ES0022.

WINNEBAGO INDUSTRIES

COPYRIGHT 2009 WINNEBAGO INDUSTRIES, INC.

DFTR	ORIG. DATE
CHRR	ALL DIMENSIONS ARE IN MILLIMETERS
P.E.	
M.E.	FIRST USED
DSNR	09 P34Y

UNSPECIFIED TOLERANCES ARE:

WHOLE DIM (X) ± 1.5

ONE-PLACE (X.X) ± 0.8

TWO-PLACE (X.XX) ±

ANGLE ±

THIRD ANGLE PROJECTION

DO NOT SCALE DRAWING

TITLE:

TABLE ASM-DINING

SHEET 1 OF 4


PART NO 167199

REV

REF:

1

10/23/2009

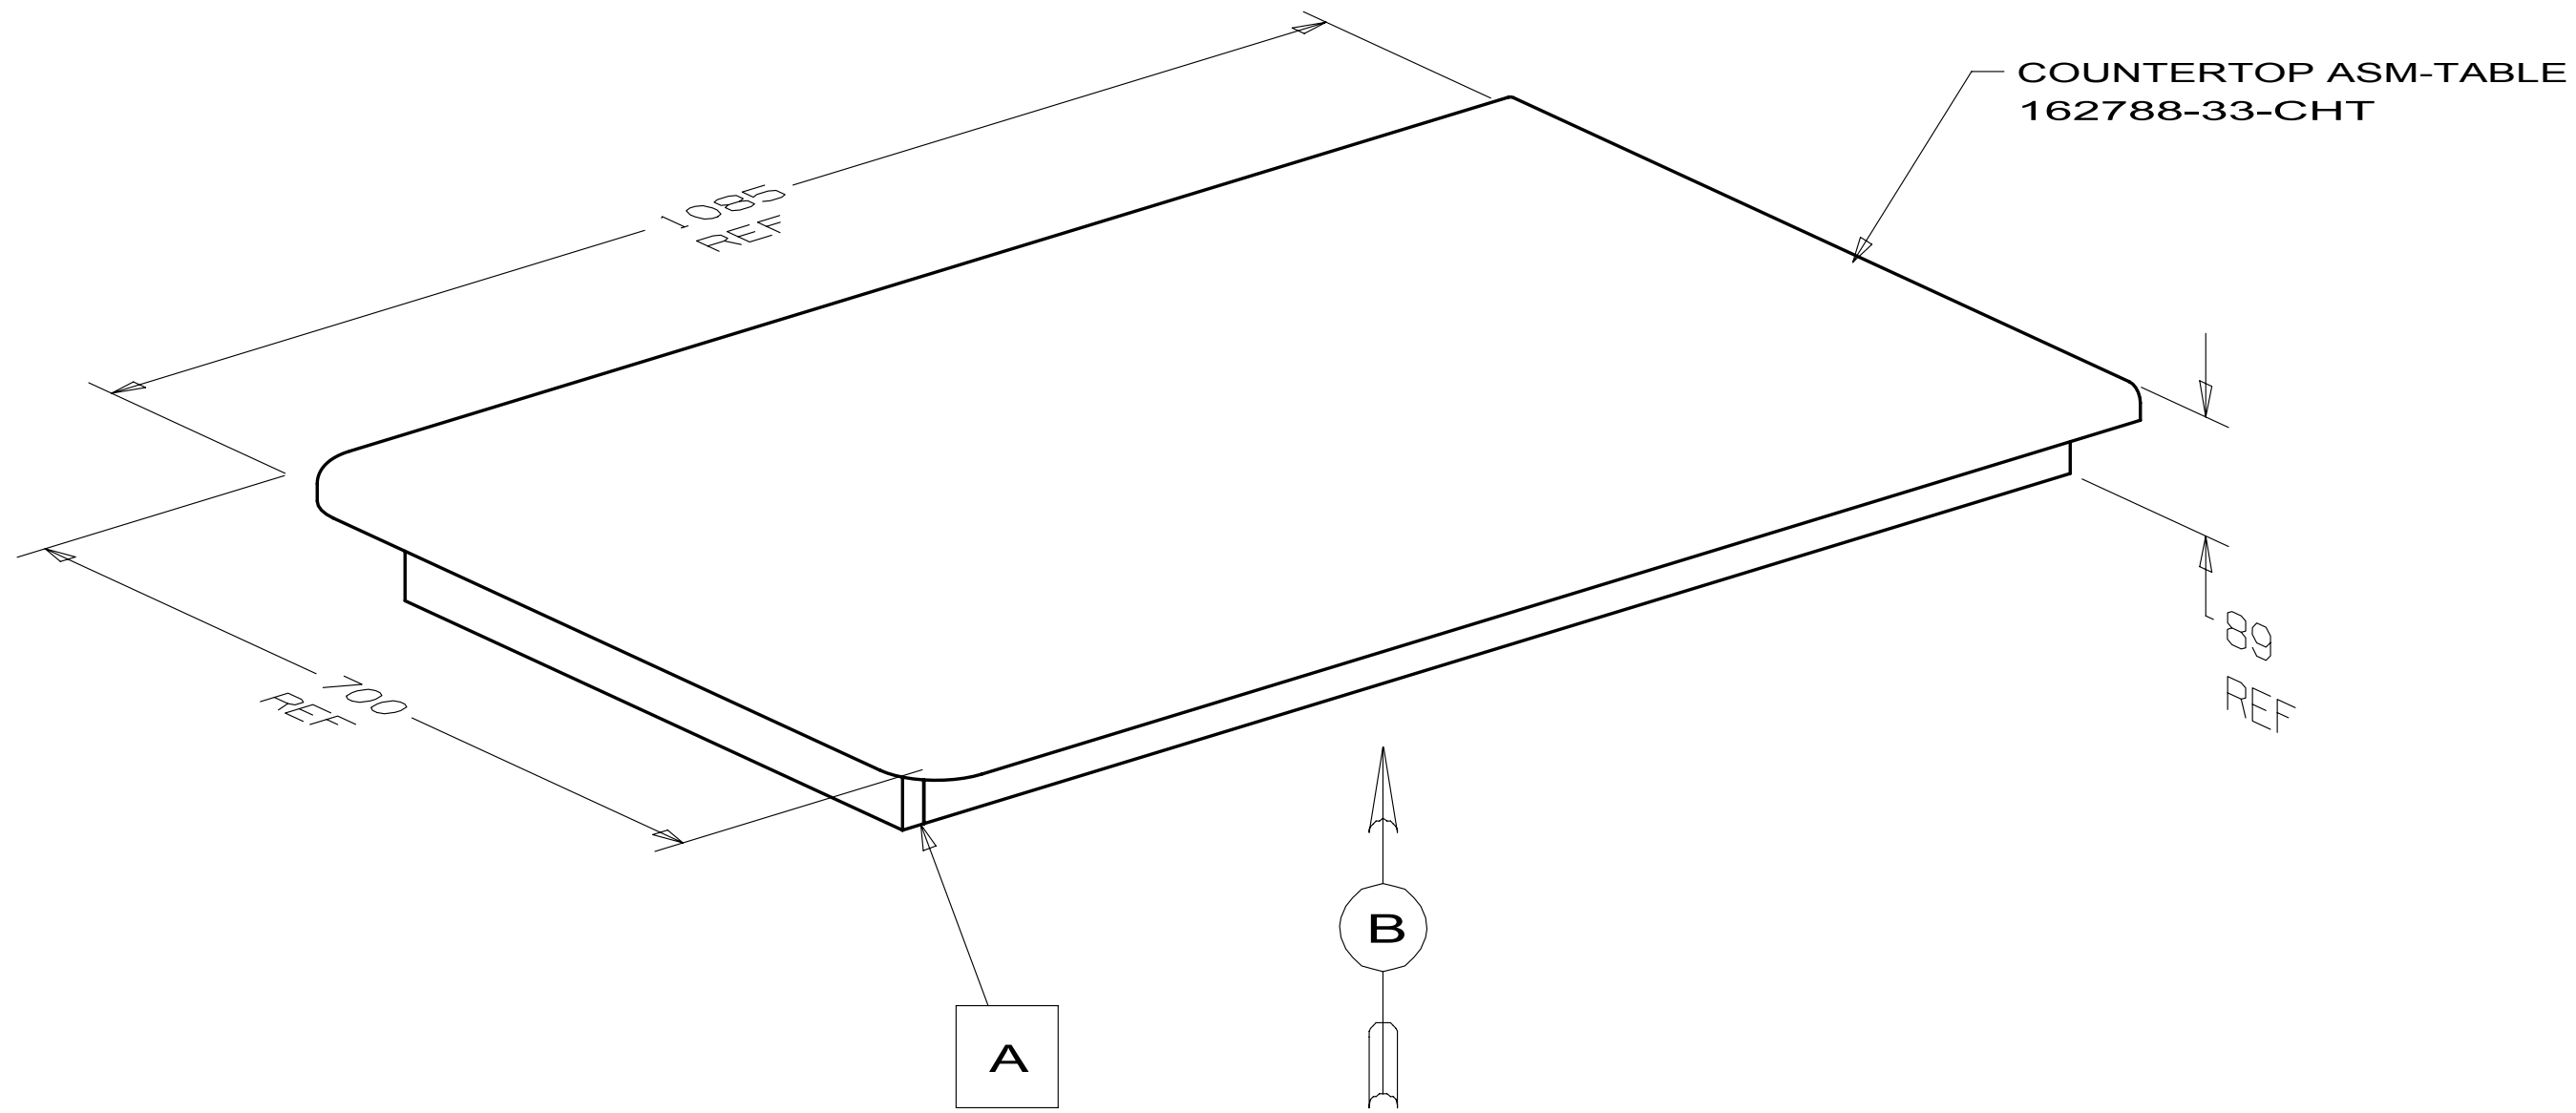


167199-05
21W D33C(UP TO 09-06-09)
E30W


FIRST USED		
09 P34Y		
DO NOT SCALE DRAWING		
TITLE:		
TABLE ASM-DINING		
SHEET 4	PART NO 167199	REV

E30W

FIRST USED			08 231J
DO NOT SCALE DRAWING			
TITLE:			CABINET ASM-DINETTE
SHEET 6	PART NO	167837	REV

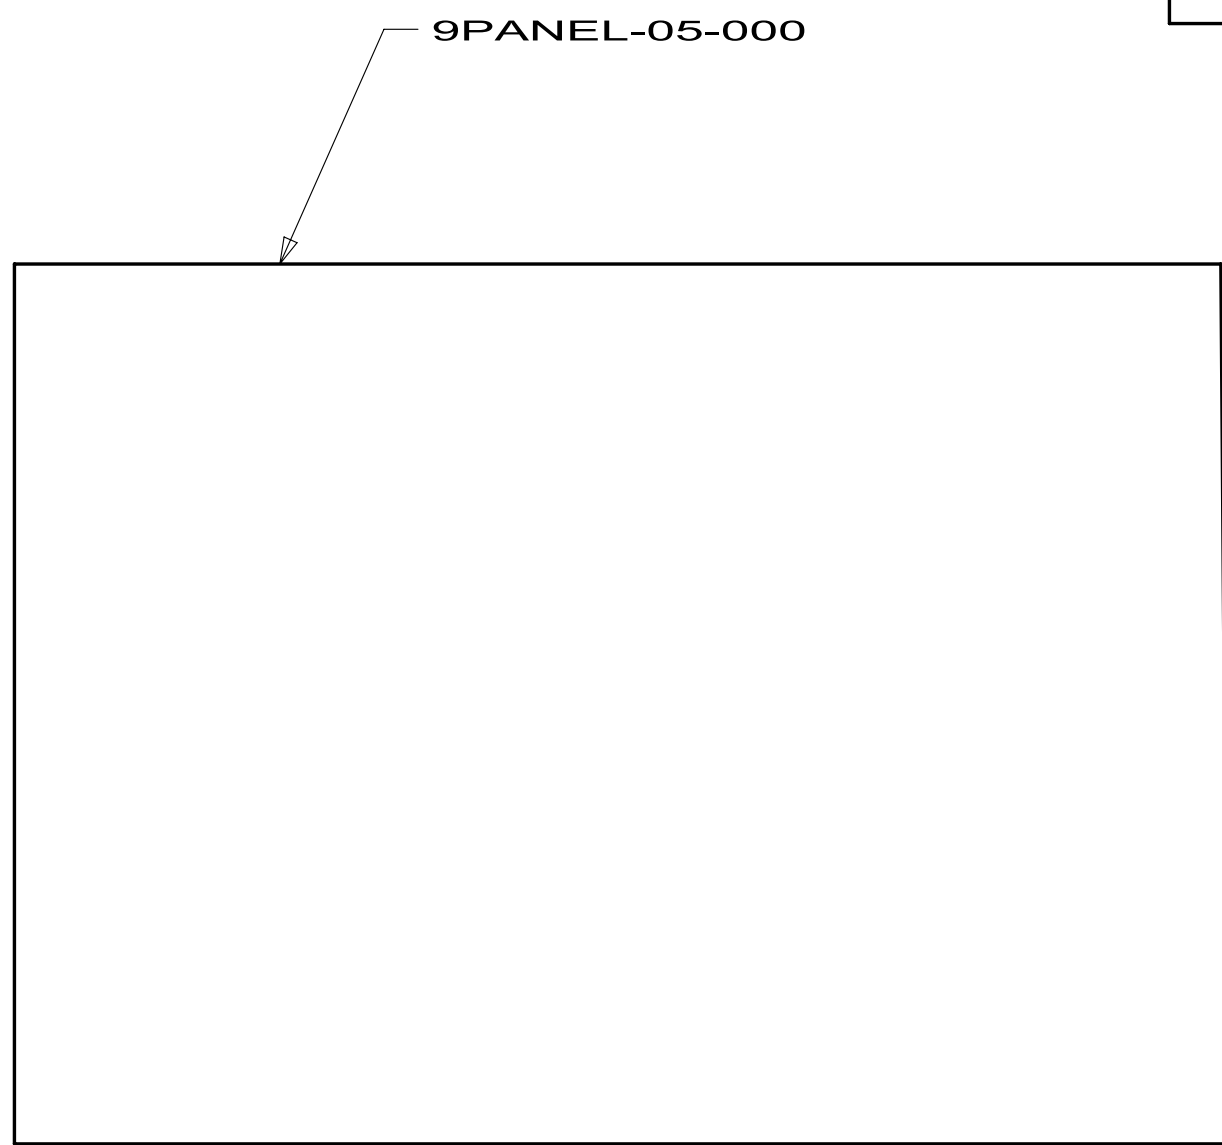

DETAIL AY
PANEL
167837-F1

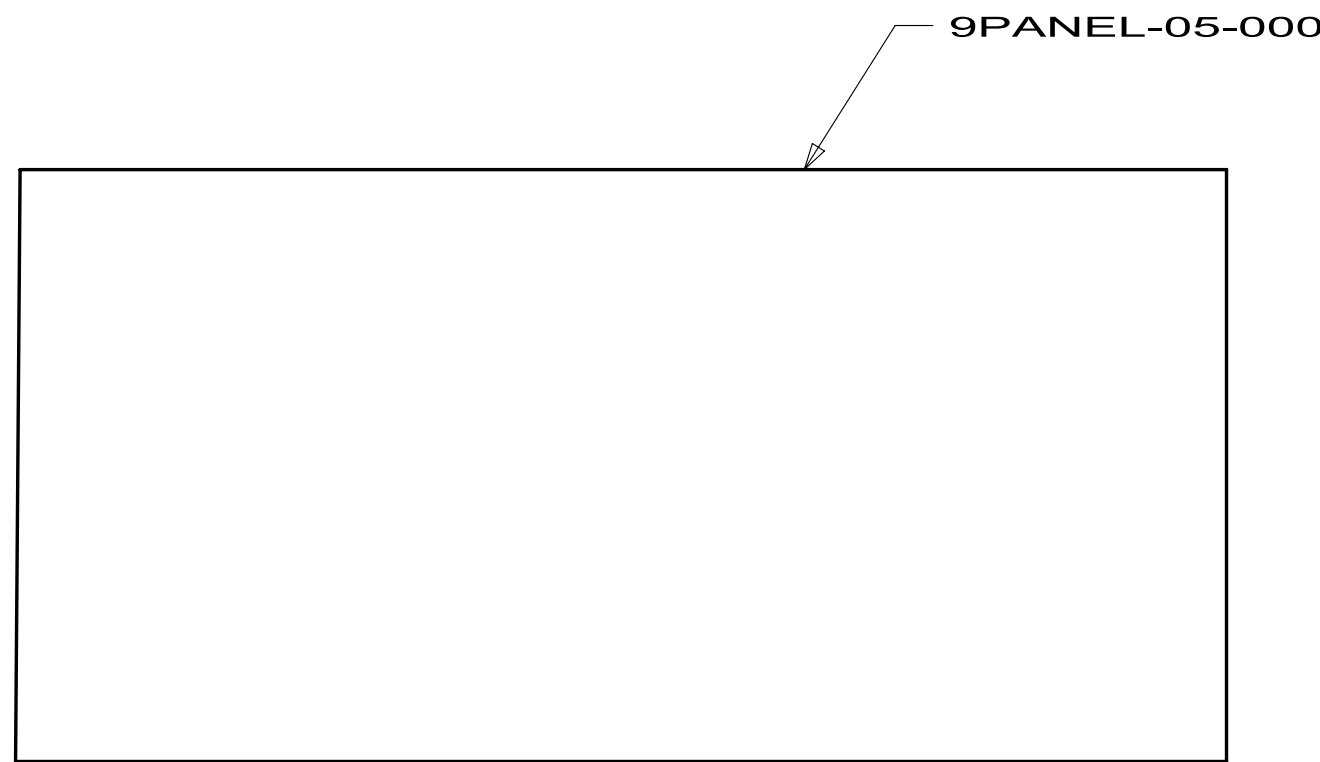


DETAIL BW
PANEL ASM
167837-H2


PLYWOOD-LUAN
089297-01-000





DETAIL BV
PANEL
167837-H0

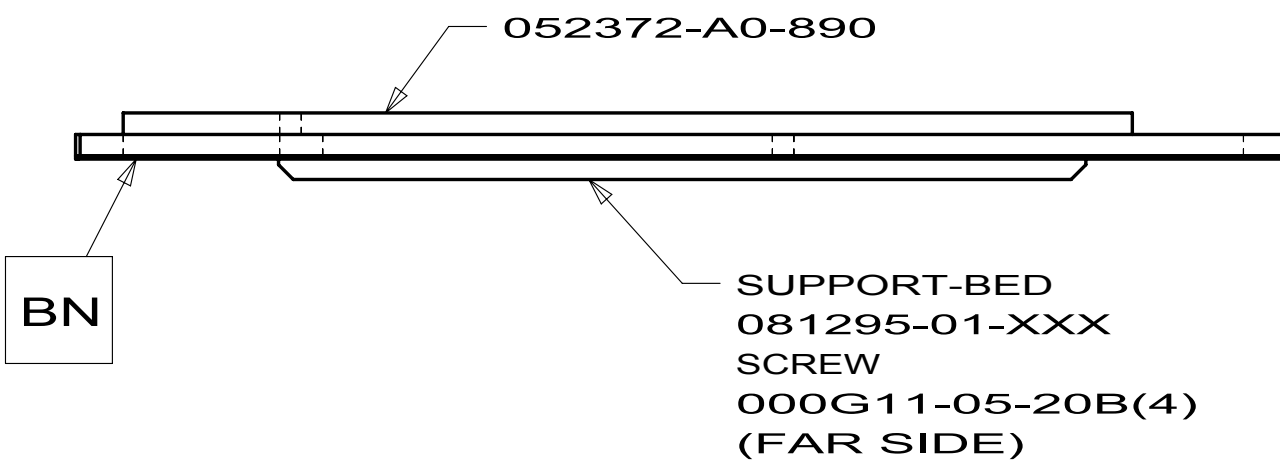


SUPPORT-BED
081295-01-XXX
SCREW
000G11-05-20B(4)
(FAR SIDE)

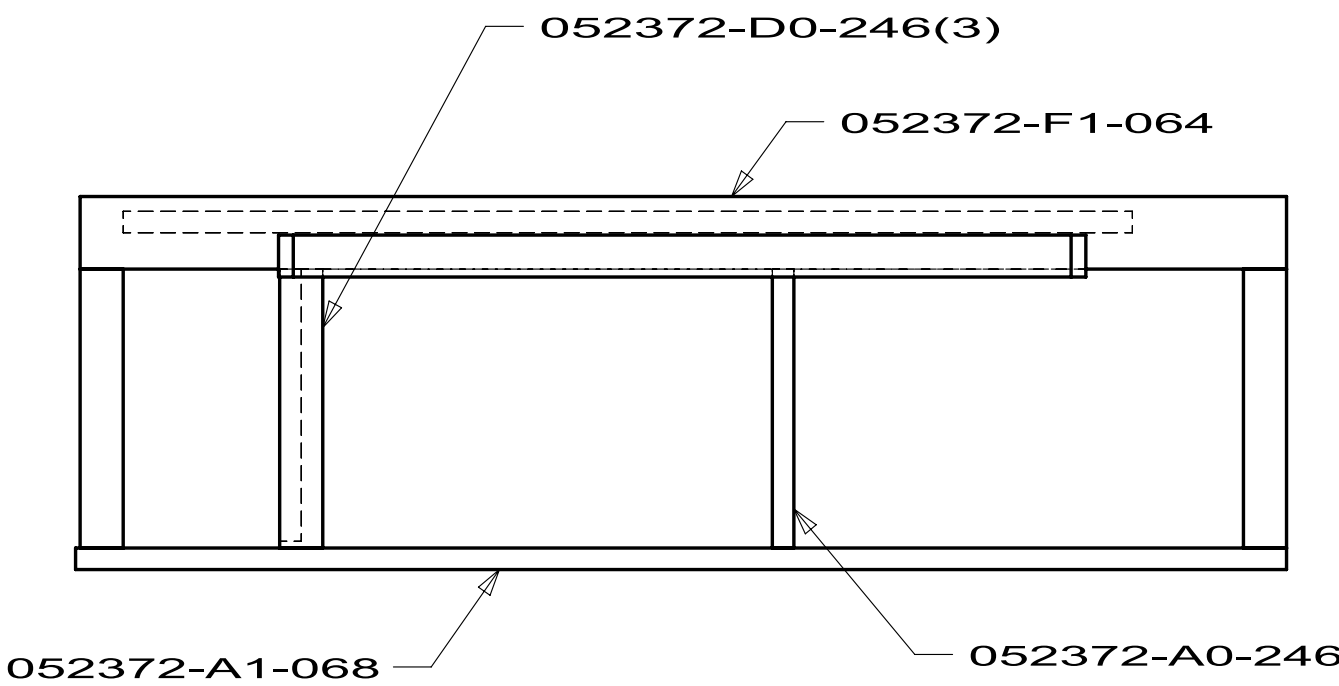


DETAIL BU
PANEL ASM
167837-H1

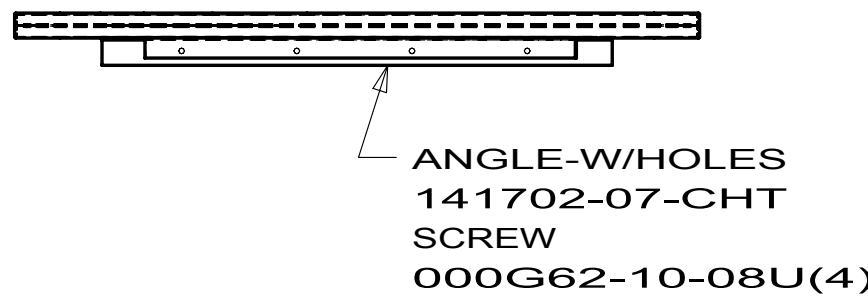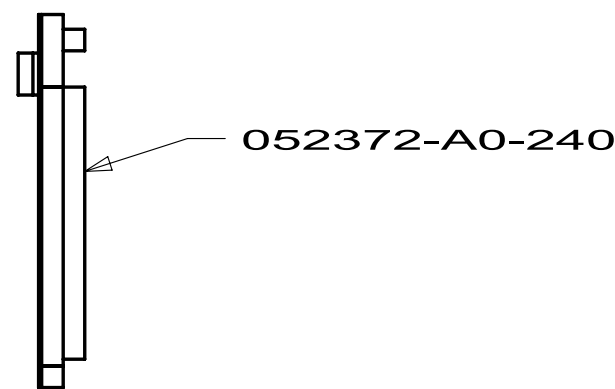


ANGLE-W/HOLES
141702-07-CHT
SCREW
000G62-10-08U(4)

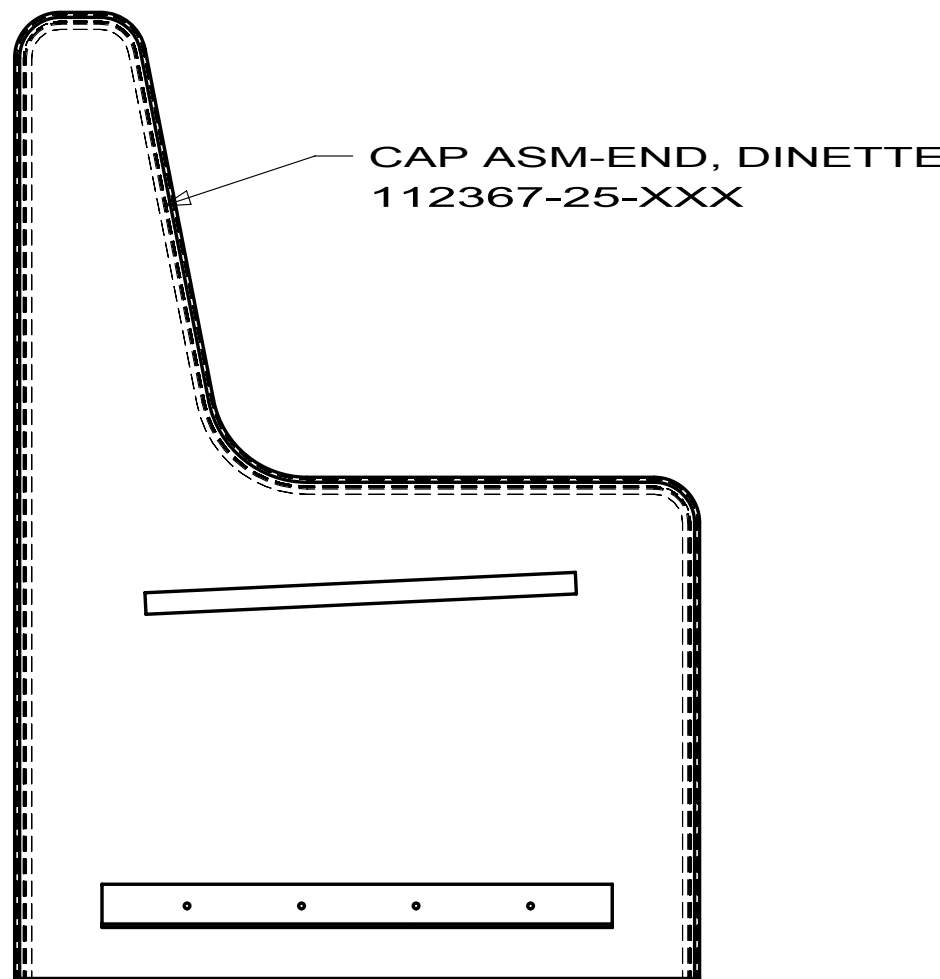

DETAIL AZ
END CAP ASM
P67837-F0

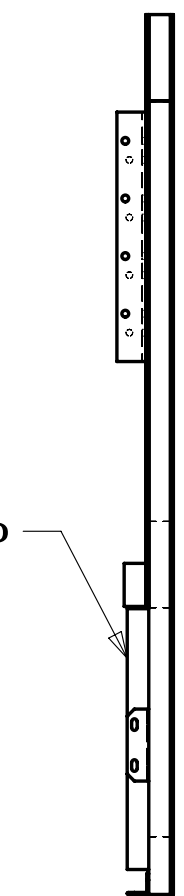

BRACE-SEAT
172938-01-CHT(3)
SCREW
000G67-10-08B(8)

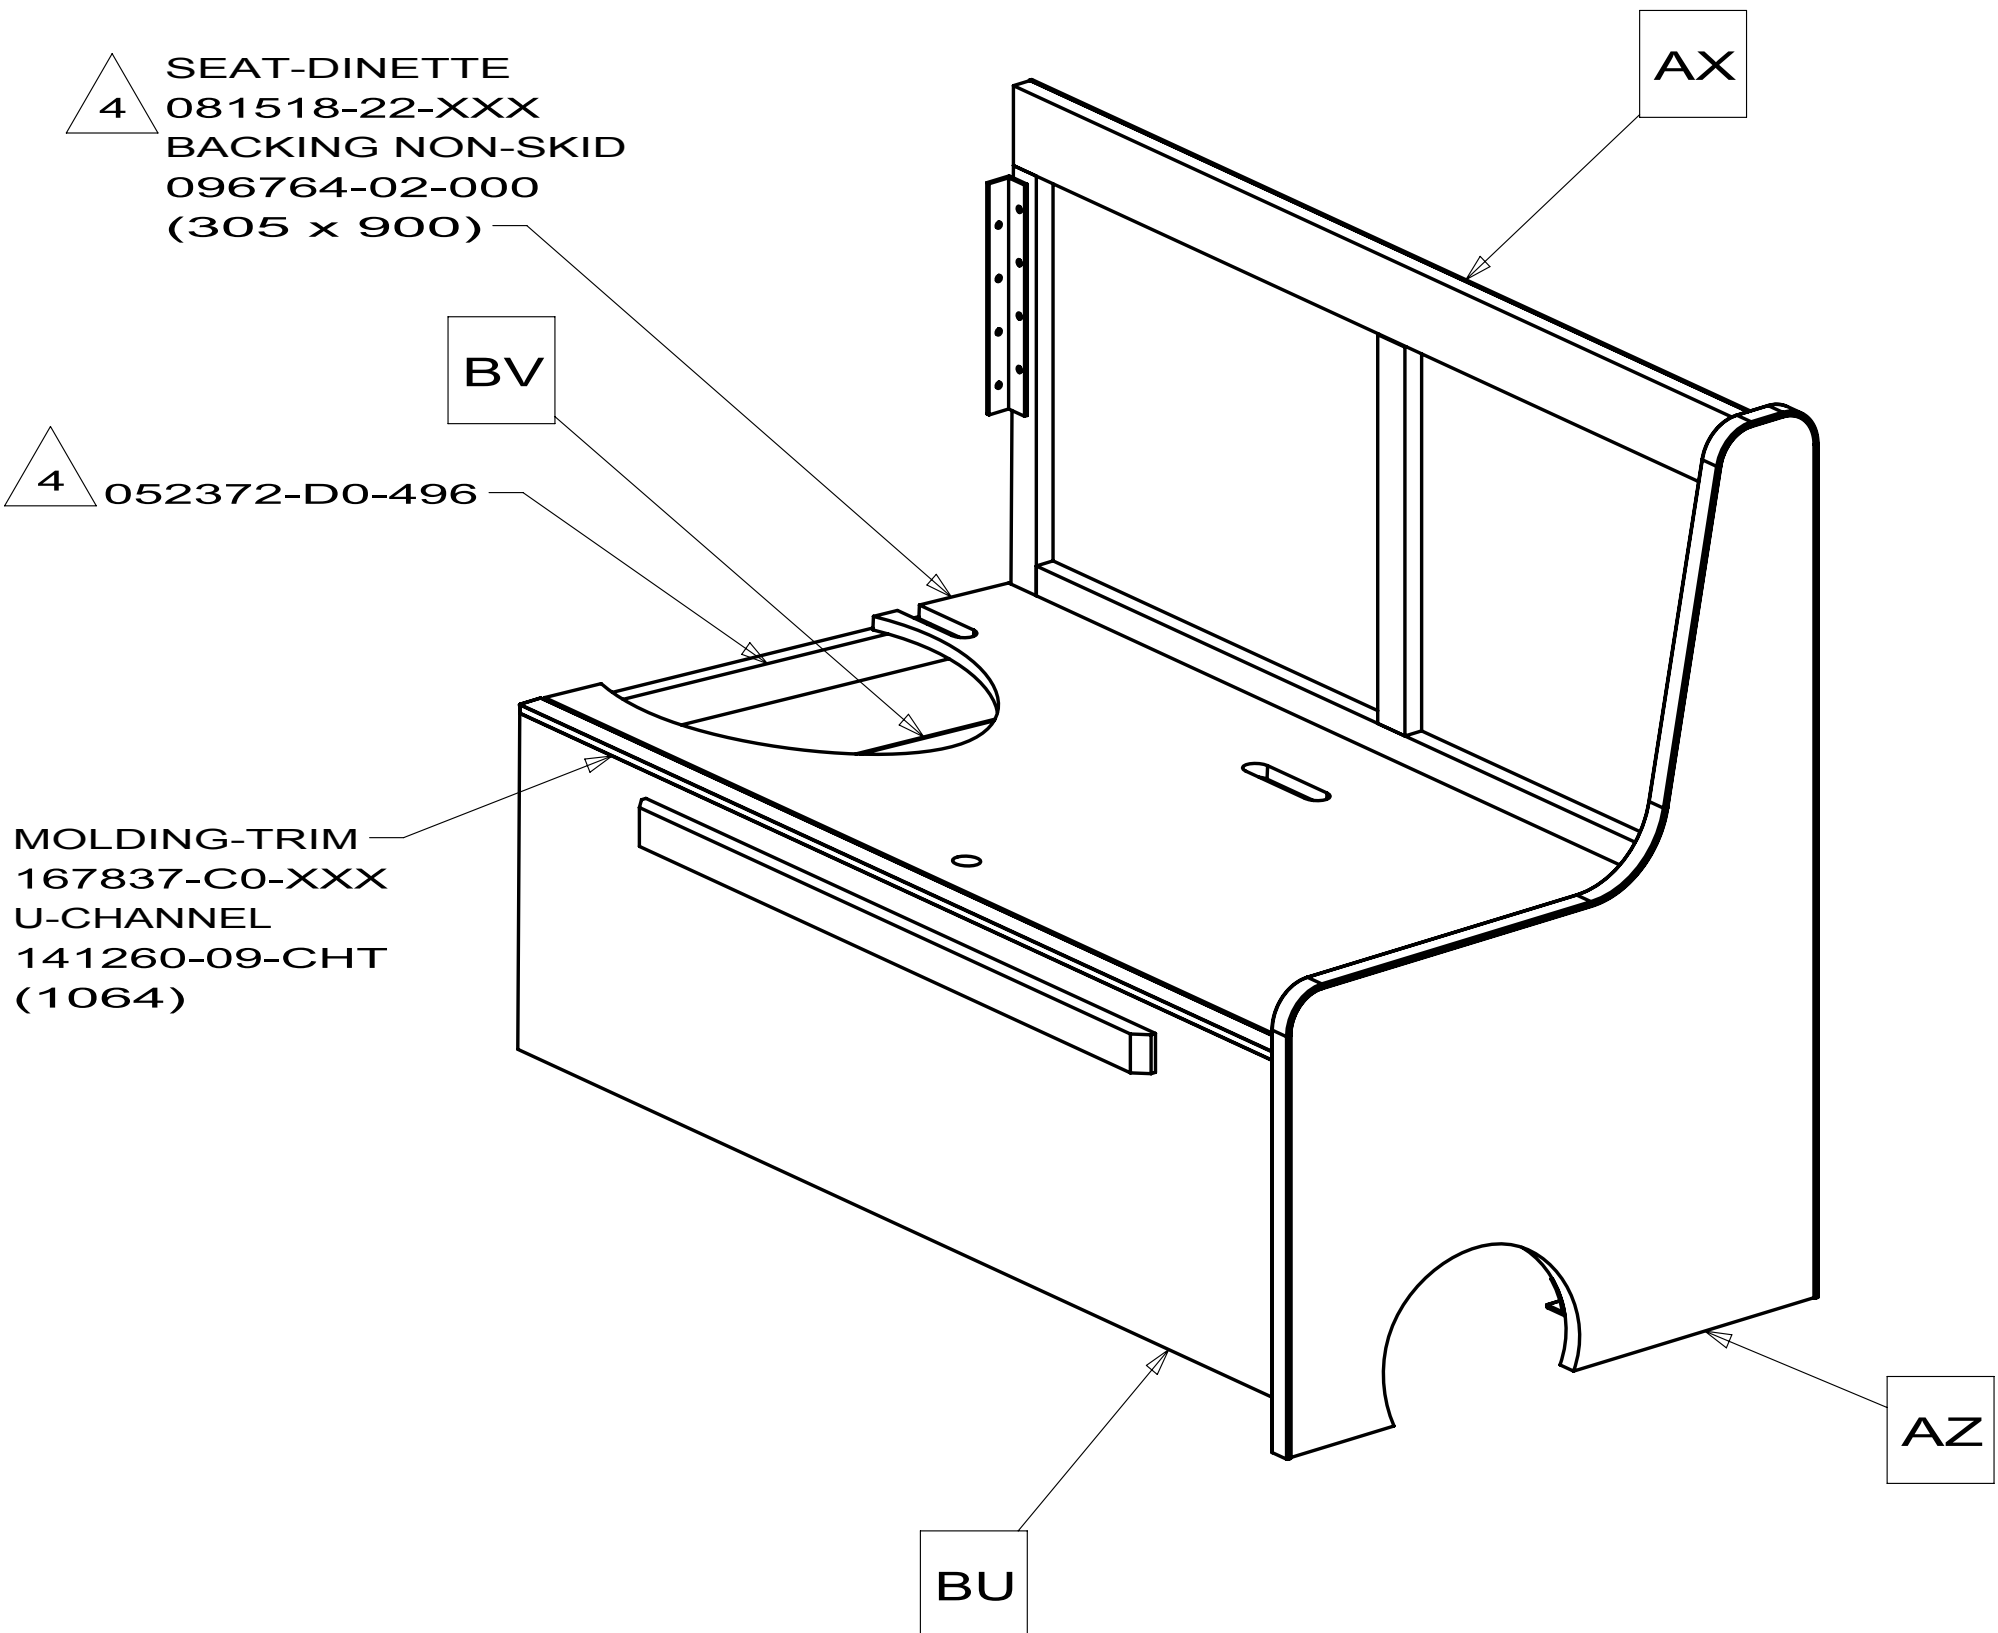

SEAT-DINETTE
081518-22-XXX
BACKING NON-SKID
096764-02-000
(305 x 900)

052372-D0-496


MOLDING-TRIM
167837-C0-XXX
U-CHANNEL
141260-09-CHT
(1064)

BV

AX

AZ


BU

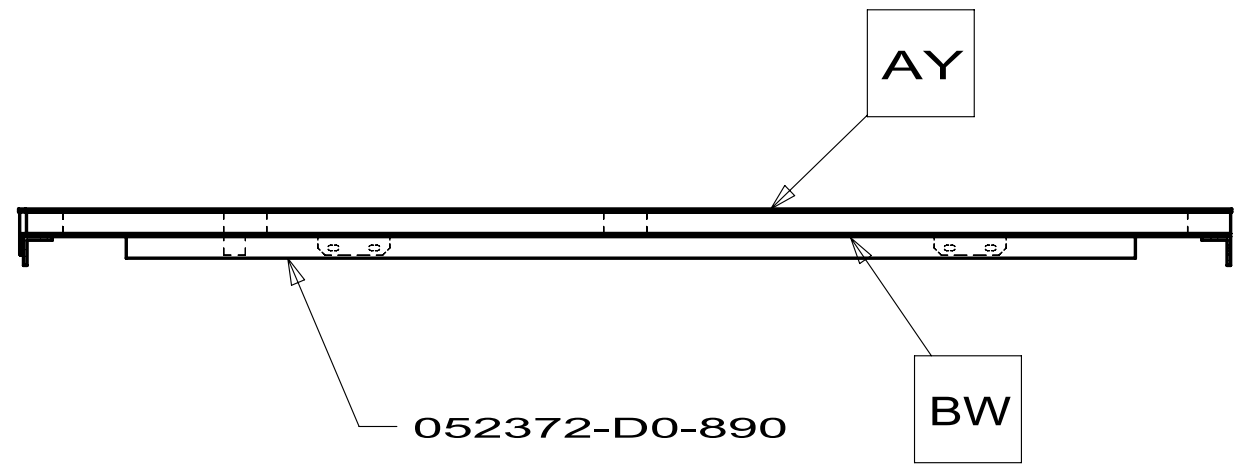

052372-D0-890

BW

AY

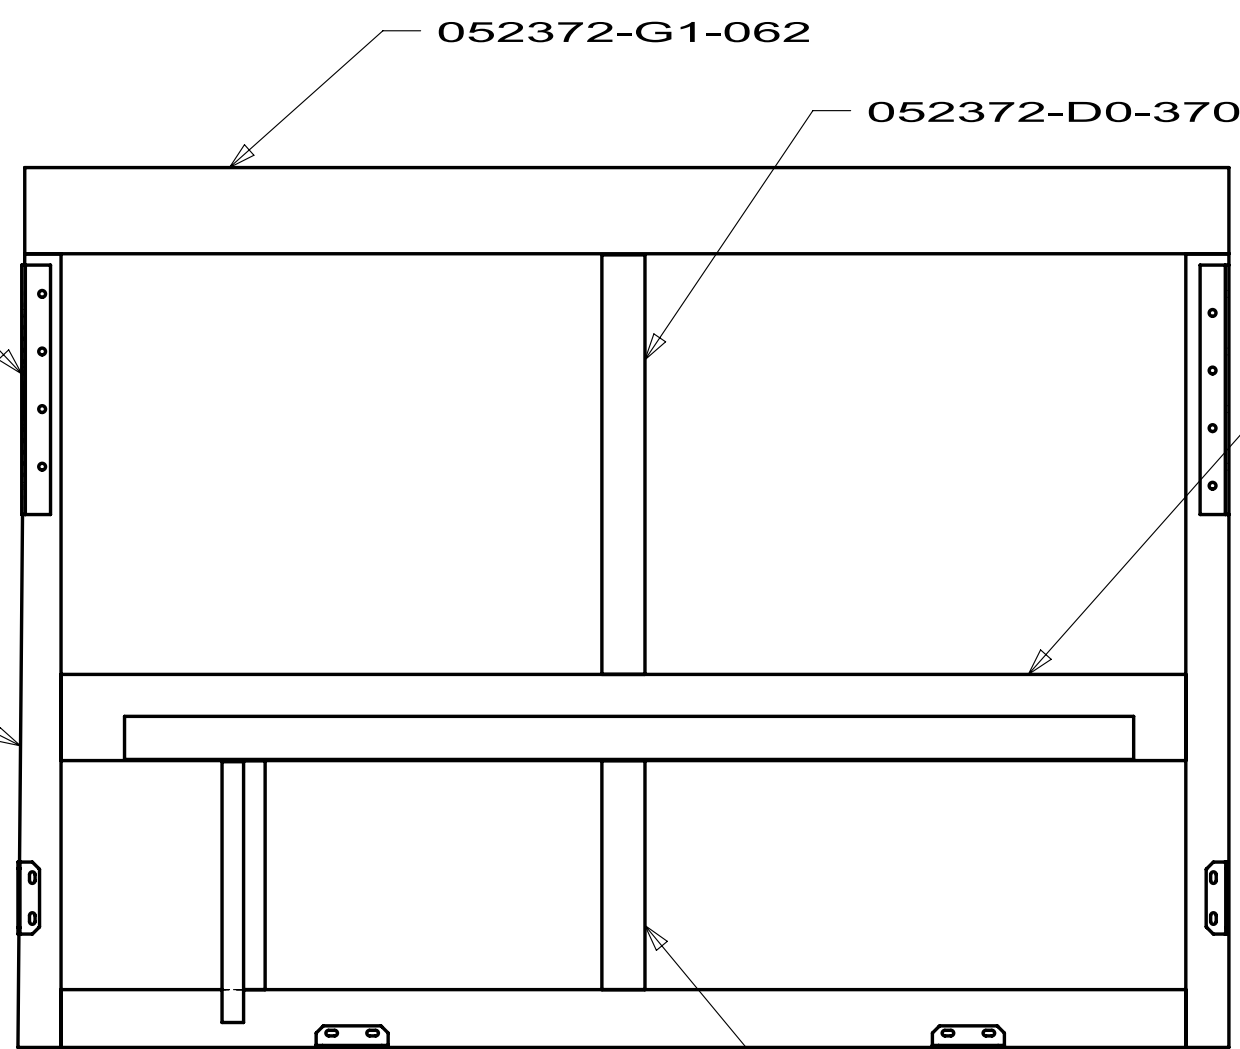

052372-G1-062

052372-D0-370

052372-G0-992

Y

052372-E0-890

052372-D0-202(2)


052372-A0-230

ANGLE-W/HOLES
122021-01-CHT(2)
SCREW
000G67-10-08U(12)

DETAIL AX
PANEL ASM
167837-F2

E30W


FIRST USED			08 231J
DO NOT SCALE DRAWING			
TITLE: CABINET ASM-DINETTE			
SHEET 7	PART NO	167837	REV

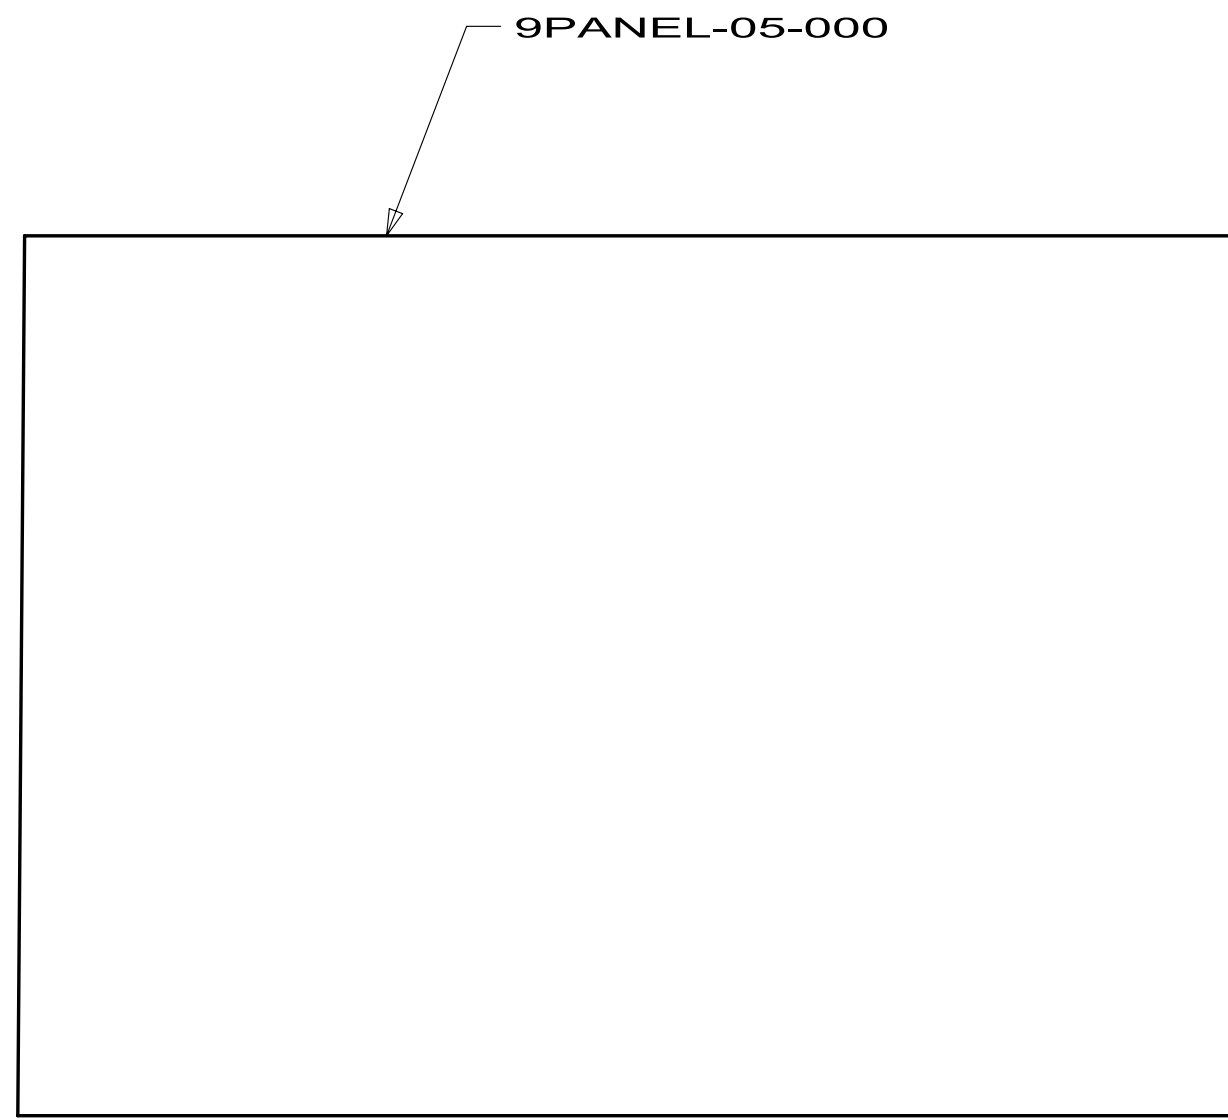

DETAIL BC
PANEL
167837-F5




ANGLE-W/HOLES
141702-07-CHT
SCREW
000G67-10-08U(4)

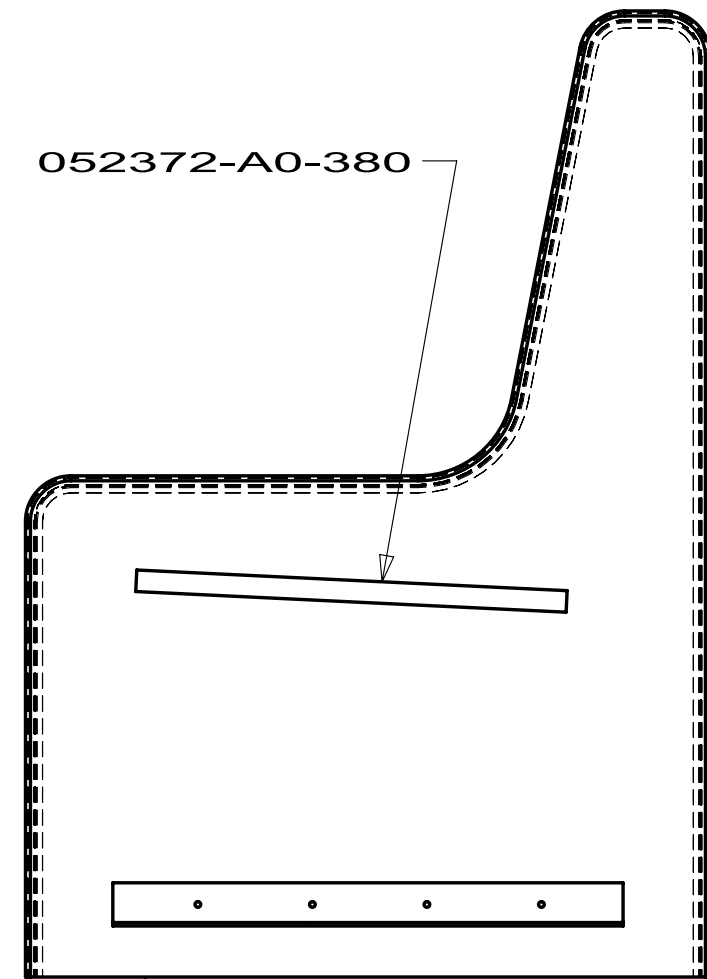


CAP ASM-END, DINETTE
112367-25-XXX

DETAIL BA
END CAP ASM
P67837-F3

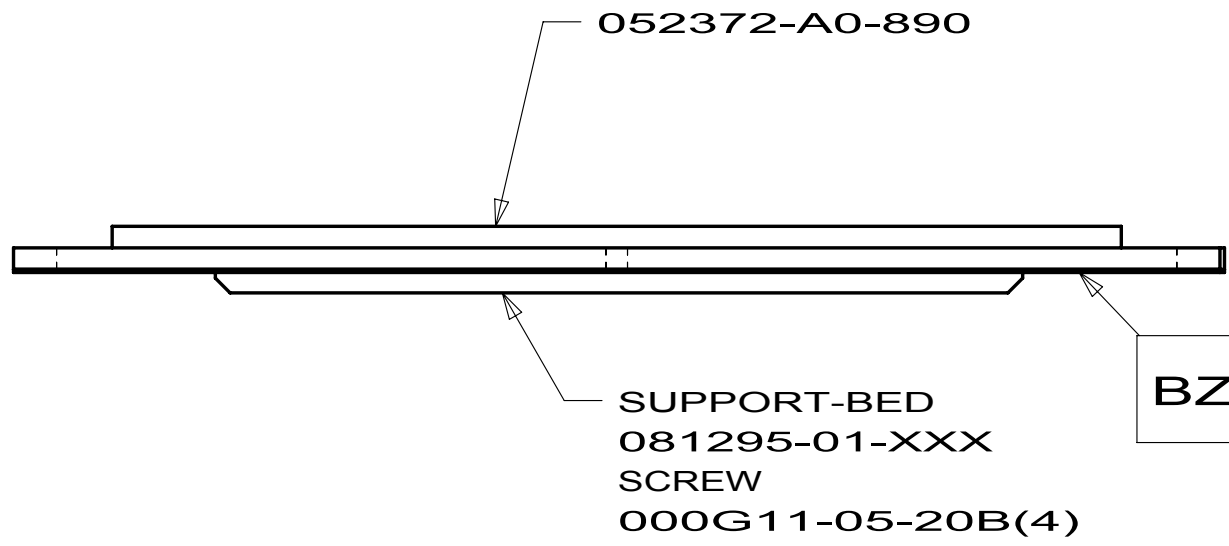

052372-A0-890

SUPPORT-BED
081295-01-XXX
SCREW
000G11-05-20B(4)

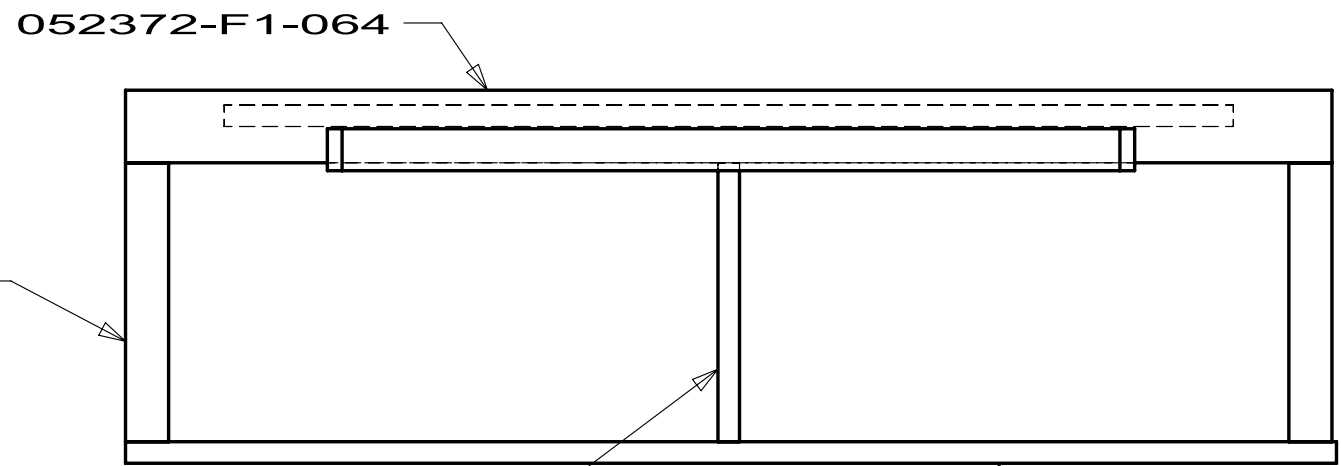


052372-F1-064


052372-A0-246

052372-A1-068

DETAIL BY
PANEL ASM
167837-H4

 


DETAIL BZ
PANEL ASM
167837-h5

 

DETAIL BX
PANEL ASM
167837-H3

052372-D0-246(2)

052372-D0-496 4

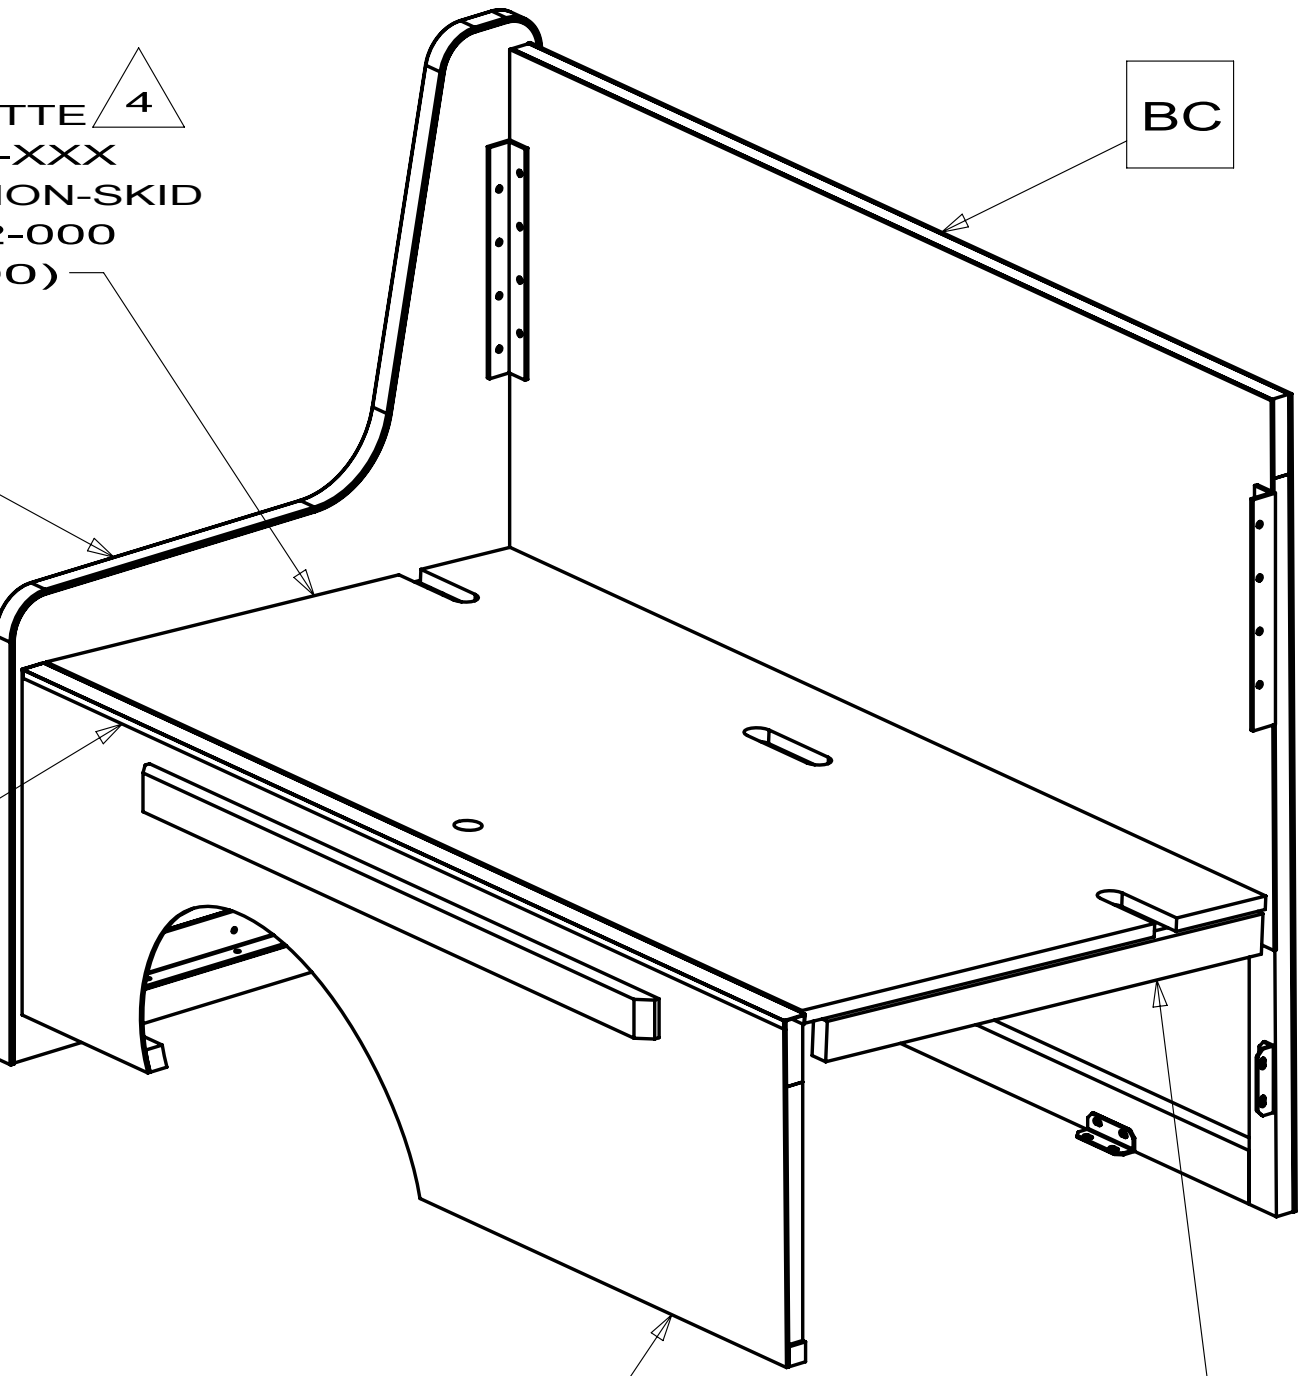


SEAT-DINETTE 4
081518-22-XXX
BACKING NON-SKID
096764-02-000
(305 x 900)

BA

MOLDING-TRIM
167837-C0-XXX
U-CHANNEL
141260-09-CHT
(1064)

BZ

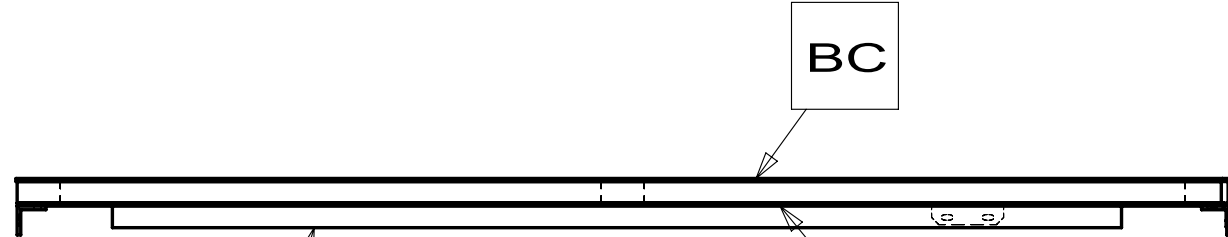


052372-D0-890

BC

BX

052372-G1-062

052372-D0-370

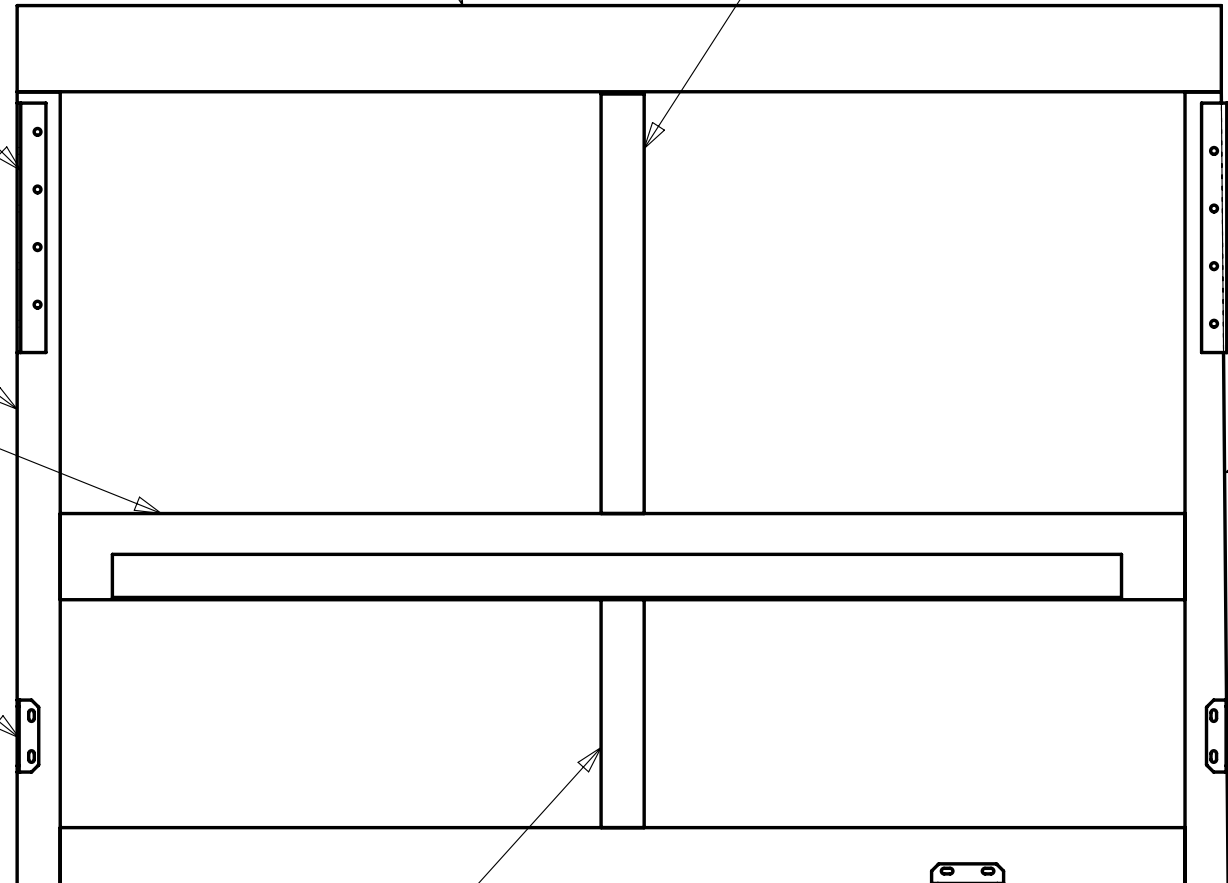

Y

052372-D0-202

052372-E0-890

DETAIL BB
PANEL ASM
167837-F4

ANGLE-W/HOLES
122021-01-CHT(2)
SCREW
000G67-10-08U(12)

052372-D0-700

052372-G0-992

BRACE-SEAT 4
172938-01-CHT(3)
SCREW
000G67-10-08B(8)

			172238-01-01A
KEY	PART NUMBER	U/M DESCRIPTION	VENDOR NO.
	172238-01-700	EA GLASS TRAY	78-HPGLASS-TBL
	172238-01-701	EA TURN RING F/TRAY	78-HPTRNRING

DWG NO170600-01SHEET1,2,3WIN

DWG NO170600-02SHEET2,4,5ITA

RELEASEA

REV DATE

DWG NO170600

REV ZONE

REVISION RECORD

DATE

DFTR.Orig

65D77Y

LEG ASM-CRVD W/TRIM,LT. 1016

167806-A4-XXX(A61,A62,A63,ACM)

167806-A6-XXX(A64,A65,A66,ACN)

167806-A8-XXX(A67,A68,A69,ACO)

BRACE-ANGLE W/HOLE

154316-01-01A(2)

65D77Y

VALANCE ASM-BECKER,52"

167802-33-XXX

65DBLIND-PLEATED, 49X41

157506-08-XXX

77YBLIND-DAY/NITER,49X41

140789-17-XXX

BRACKET-MOUNTING, EZ LIFT

097565-01-000

65D77Y

LEG ASM-CRVD W/TRIM,RT. 1016

167806-A3-XXX(A61,A62,A63,ACM)

167806-A5-XXX(A64,A65,A66,ACN)

167806-A7-XXX(A67,A68,A69,ACO)

BRACE-ANGLE W/HOLE

154316-01-01A(2)

49X

SHAM ASM-5"INSERT,2"FLANGE

163013-05-XXX(2)(A61,A62,A63,ACM)

163013-06-XXX(2)(A64,A65,A66,ACN,A67,A68,A69,ACO)

BEDSP-CAP,60X75,CHANNEL QLT

162699-01-XXX

HEADBOARD ASM-CAMEO

140489-11-XXX

086

PILLOW-17X17 W/FLANGE

155267-10-XXX(A61,A62,A63,ACM)

155267-11-XXX(A64,A65,A66,ACN,A67,A68,A69,ACO)

086

PILLOW-17X17 W/BOXING WELT

157810-36-XXX(A61,A62,A63,ACM)

157810-34-XXX(A64,A65,A66,ACN,A67,A68,A69,ACO)

65D77Y

LEG ASM-CRVD W/TRIM,LT. 635

167806-70-XXX(A61,A62,A63,ACM)

167806-24-XXX(A64,A65,A66,ACN)

167806-92-XXX(A67,A68,A69,ACO)

BRACE-ANGLE W/HOLE

154316-01-01A(2)

65D77Y

LEG ASM-CRVD W/TRIM,RT. 635

167806-69-XXX(A61,A62,A63,ACM)

167806-23-XXX(A64,A65,A66,ACN)

167806-91-XXX(A67,A68,A69,ACO)

BRACE-ANGLE W/HOLE

154316-01-01A(2)

65D77Y

VALANCE ASM-BECKER,62"

167802-09-XXX(A61,A62,A63,ACM)

167802-23-XXX(A64,A65,A66,ACN,A67,A68,A69,ACN)

65DBLIND-PLEATED, 59X26.5

157506-02-XXX

77YBLIND-DAY/NITER,59X26.5

140789-08-XXX

BRACKET-MOUNTING, EZ LIFT

097565-01-000

65D77Y

VALANCE ASM-ABBOTT 10X32

166165-01-XXX(A61,A62,A63,ACM)

166165-02-XXX(A64,A65,A66,ACN)

166165-03-XXX(A67,A68,A69,ACO)

BRACE-VALANCE

105648-01-02A

SHADE ASM-PULL-27.25,NO TRIM

084755-57-XXX

BRACKET-ROLLER SHADE,1 3/8"

084434-01-000

WINNEBAGO

41R SOFA/SLEEPER

77Y WINDOW COVERING-EXCHANGE

65D WINDOW COVERING-STANDARD

49X BED-QUEEN - BACKWALL

41Q SOFA/SLEEPER-ULTRALEATHER HP

41N SOFA/BED ULTRALEATHER

21W DINING/BUFFET/TV

14W DINETTE

13T SOFA/BED RH

086 INTERIOR UPGRADE PACKAGE

WIN WINNEBAGO ONLY

ITA ITASCA ONLY

Winnebago Industries

COPYRIGHT 2010
WINNEBAGO
INDUSTRIES, INC.

DFTR

ORIG. DATE

CHRR

ALL DIMENSIONS ARE
IN MILLIMETERS

P.E.

FIRST USED

M.E.

10 E30W

DSNR

UNSPECIFIED TOLERANCES ARE:

WHOLE DIM (X) : 1.5

ONE-PLACE (X.X) : 0.8

TWO-PLACE (X.XX) :

ANGLE :

THIRD ANGLE
PROJECTION

MATERIAL:

DO NOT SCALE DRAWING

REFER TO ES0018 FOR FASTENER
TIGHTENING GUIDELINES

TITLE:
SOFTGOODS INSTL-FLOORPLAN

SHEET 1 OF 6

PART NO
170600

REV

REF:

1

3/18/2010


4. SEE ES0069 FOR INSTALLATION INFORMATION.

3. ALL BRACKETS AND BRACES TO BE LINE INSTALLED.

2. ITASCA COLORS:
A70 CLOUDBURST W/SIERRA MAPLE
A71 CLOUDBURST W/BELMONT MAPLE
A72 CLOUDBURST W/FOREST CHERRY
ACP CLOUDBURST W/SIERRA MAPLE COFFEE GLAZE
A73 WARM GLOW W/SIERRA MAPLE
A74 WARM GLOW W/BELMONT MAPLE
A75 WARM GLOW W/FOREST CHERRY
ACQ WARM GLOW W/SIERRA MAPLE COFFEE GLAZE
A76 COBBLESTONE W/SIERRA MAPLE
A77 COBBLESTONE W/BELMONT MAPLE
A78 COBBLESTONE W/FOREST CHERRY
ACR COBBLESTONE W/SIERRA MAPLE COFFEE GLAZE

1. WINNEBAGO COLORS:
A61 BEECHNUT W/ SIERRA MAPLE
A62 BEECHNUT W/BELMONT MAPLE
A63 BEECHNUT W/FOREST CHERRY
ACM BEECHNUT W/SIERRA MAPLE COFFEE GLAZE
A64 AUTUMN MOSS W/ SIERRA MAPLE
A65 AUTUMN MOSS W/BELMONT MAPLE
A66 AUTUMN MOSS W/FOREST CHERRY
ACN AUTUMN MOSS W/SIERRA MAPLE COFFEE GLAZE
A67 SILVER ICE W/ SIERRA MAPLE
A68 SILVER ICE W/BELMONT MAPLE
A69 SILVER ICE W/FOREST CHERRY
AC0 SILVER ICE W/SIERRA MAPLE COFFEE GLAZE

NOTES:

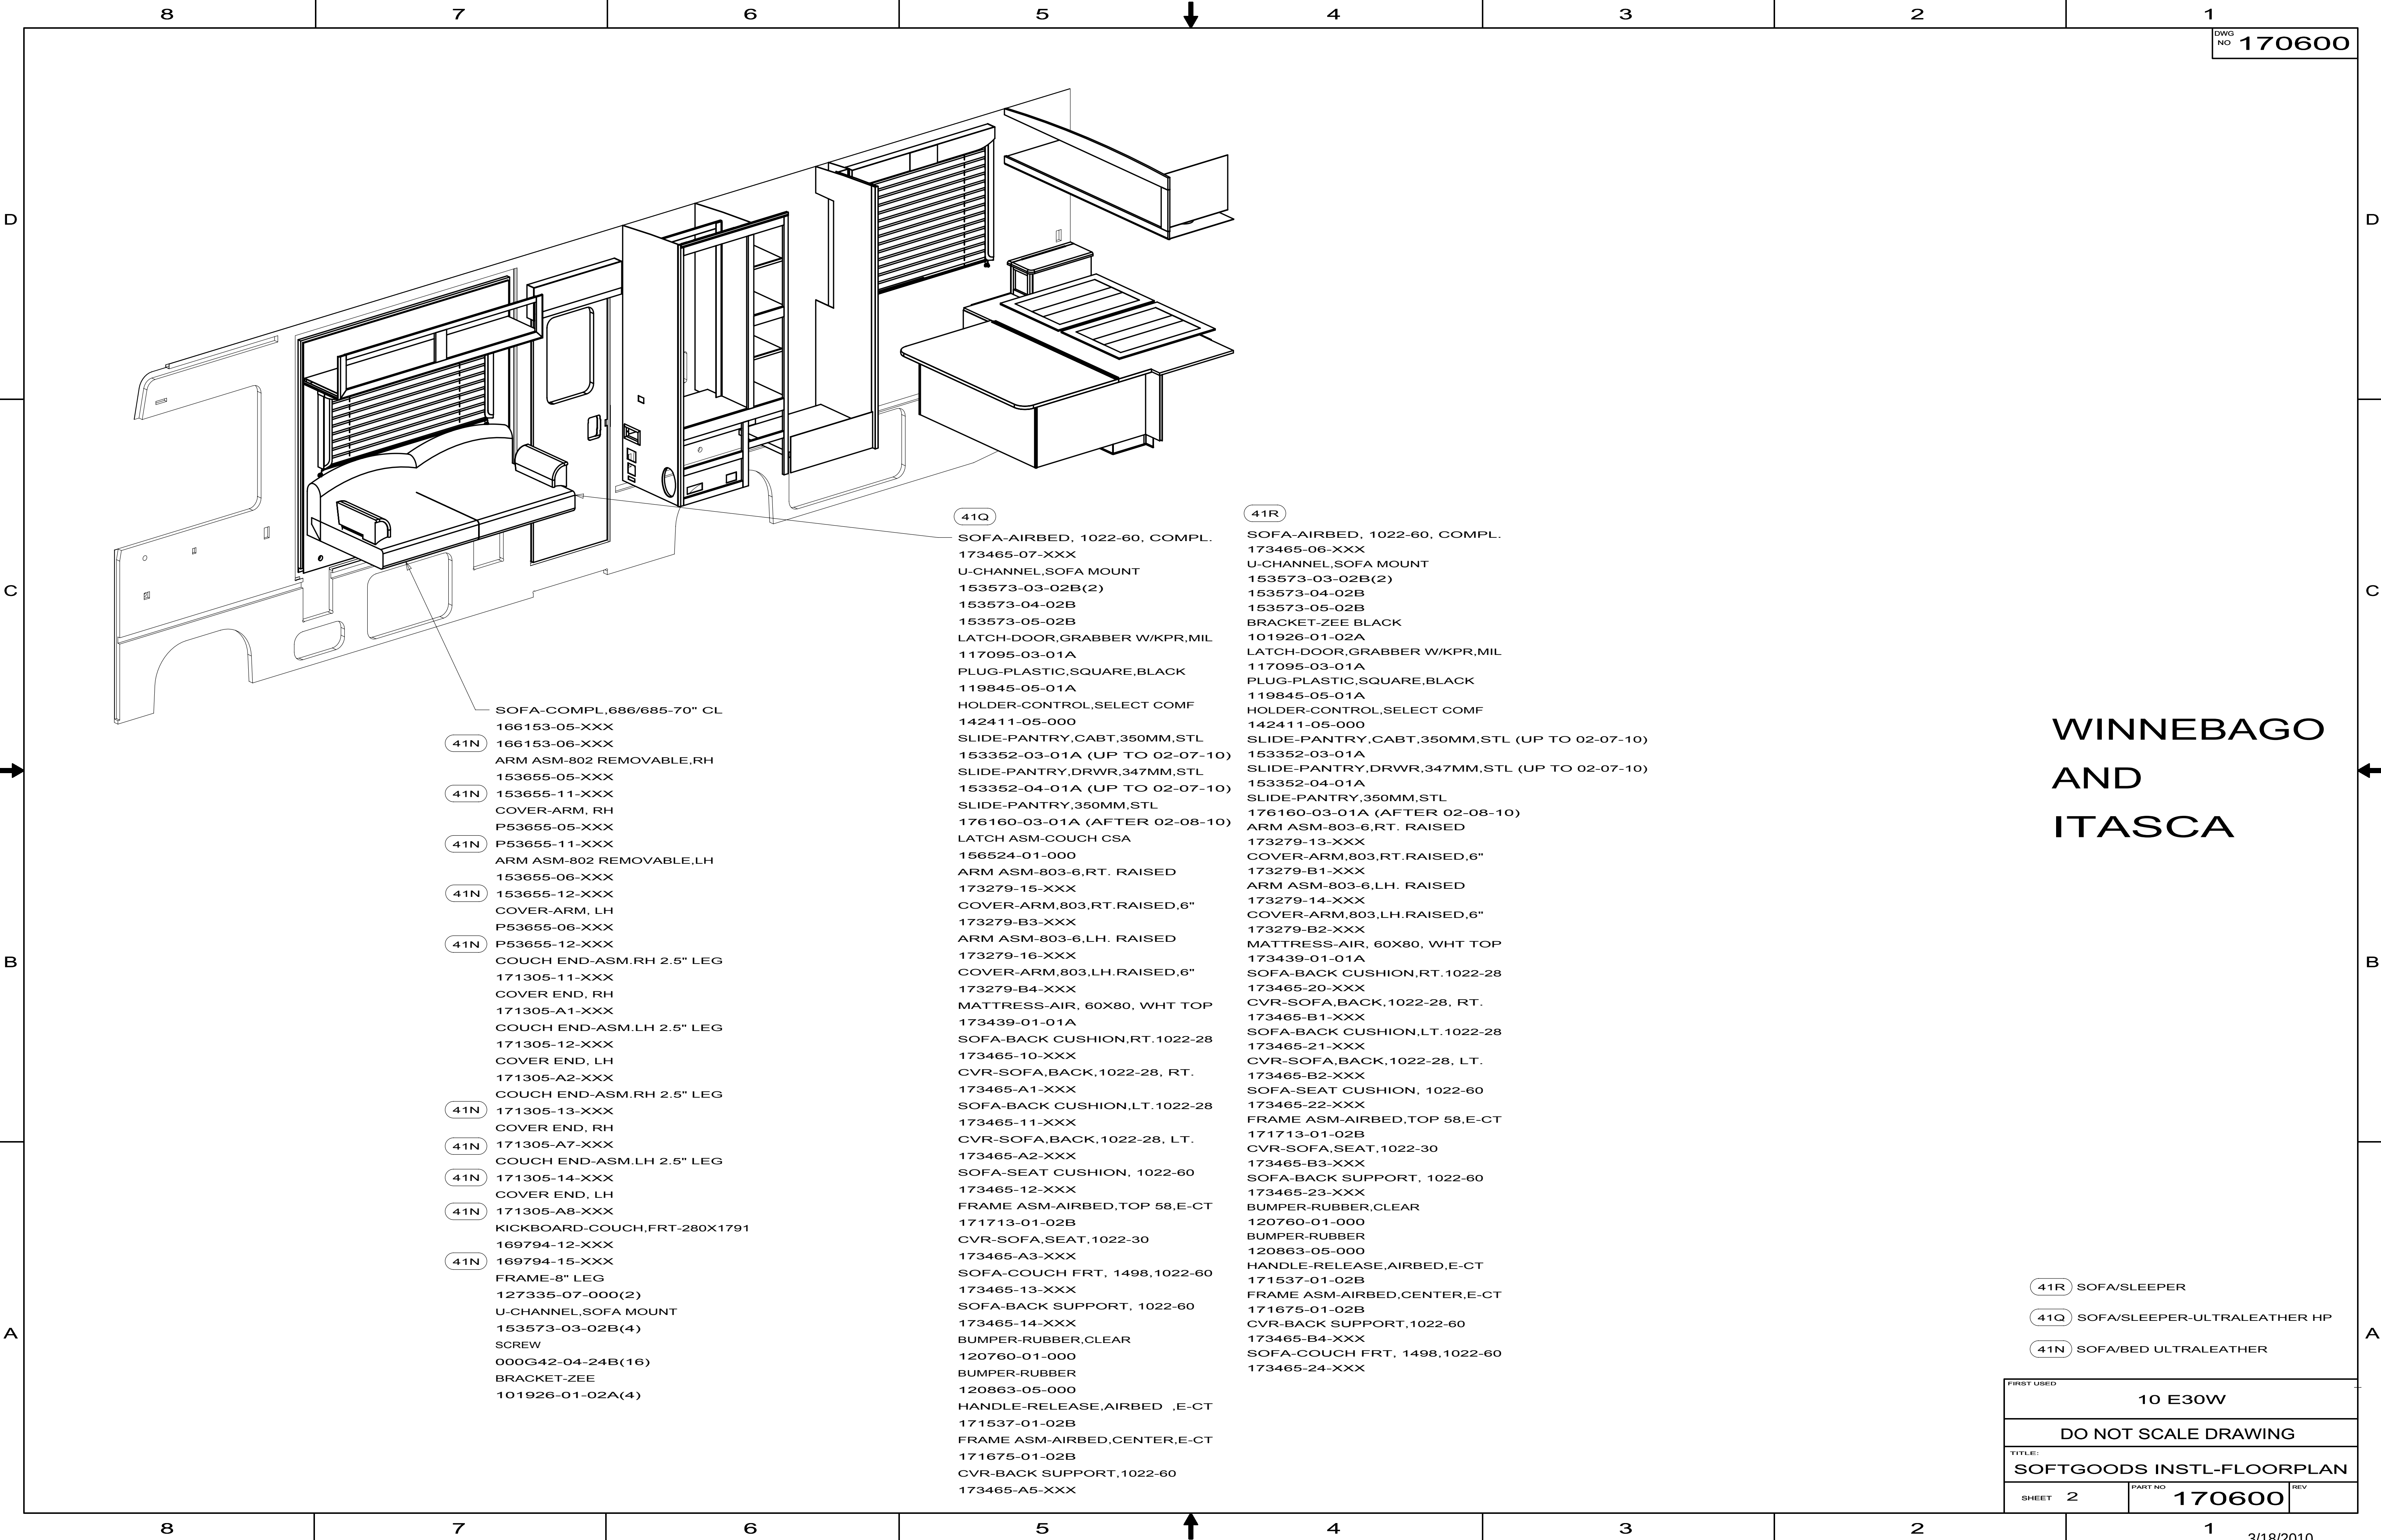

- SOFA-COMPL,686/685-70" CL
166153-05-XXX
41N 166153-06-XXX
ARM ASM-802 REMOVABLE,RH
153655-05-XXX
41N 153655-11-XXX
COVER-ARM, RH
P53655-05-XXX
41N P53655-11-XXX
ARM ASM-802 REMOVABLE,LH
153655-06-XXX
41N 153655-12-XXX
COVER-ARM, LH
P53655-06-XXX
41N P53655-12-XXX
COUCH END-ASM.RH 2.5" LEG
171305-11-XXX
COVER END, RH
171305-A1-XXX
COUCH END-ASM.LH 2.5" LEG
171305-12-XXX
COVER END, LH
171305-A2-XXX
COUCH END-ASM.RH 2.5" LEG
41N 171305-13-XXX
COVER END, RH
41N 171305-A7-XXX
COUCH END-ASM.LH 2.5" LEG
41N 171305-14-XXX
COVER END, LH
41N 171305-A8-XXX
KICKBOARD-COUCH,FRT-280X1791
169794-12-XXX
41N 169794-15-XXX
FRAME-8" LEG
127335-07-000(2)
U-CHANNEL,SOFA MOUNT
153573-03-02B(4)
SCREW
000G42-04-24B(16)
BRACKET-ZEE
101926-01-02A(4)


- 41Q SOFA-AIRBED, 1022-60, COMPL.
173465-07-XXX
U-CHANNEL,SOFA MOUNT
153573-03-02B(2)
153573-04-02B
153573-05-02B
LATCH-DOOR,GRABBER W/KPR,MIL
117095-03-01A
PLUG-PLASTIC,SQUARE,BLACK
119845-05-01A
HOLDER-CONTROL,SELECT COMF
142411-05-000
SLIDE-PANTRY,CABT,350MM,STL
153352-03-01A (UP TO 02-07-10)
SLIDE-PANTRY,DRWR,347MM,STL
153352-04-01A (UP TO 02-07-10)
SLIDE-PANTRY,350MM,STL
176160-03-01A (AFTER 02-08-10)
LATCH ASM-COUCH CSA
156524-01-000
ARM ASM-803-6,RT. RAISED
173279-15-XXX
COVER-ARM,803,RT.RAISED,6"
173279-B3-XXX
ARM ASM-803-6,LH. RAISED
173279-16-XXX
COVER-ARM,803,LH.RAISED,6"
173279-B4-XXX
MATTRESS-AIR, 60X80, WHT TOP
173439-01-01A
SOFA-BACK CUSHION,RT.1022-28
173465-10-XXX
CVR-SOFA,BACK,1022-28, RT.
173465-A1-XXX
SOFA-BACK CUSHION,LT.1022-28
173465-11-XXX
CVR-SOFA,BACK,1022-28, LT.
173465-A2-XXX
SOFA-SEAT CUSHION, 1022-60
173465-12-XXX
FRAME ASM-AIRBED,TOP 58,E-CT
171713-01-02B
CVR-SOFA,SEAT,1022-30
173465-A3-XXX
SOFA-COUCH FRT, 1498,1022-60
173465-13-XXX
SOFA-BACK SUPPORT, 1022-60
173465-14-XXX
BUMPER-RUBBER,CLEAR
120760-01-000
BUMPER-RUBBER
120863-05-000
HANDLE-RELEASE,AIRBED ,E-CT
171537-01-02B
FRAME ASM-AIRBED,CENTER,E-CT
171675-01-02B
CVR-BACK SUPPORT,1022-60
173465-A5-XXX

- 41R SOFA-AIRBED, 1022-60, COMPL.
173465-06-XXX
U-CHANNEL,SOFA MOUNT
153573-03-02B(2)
153573-04-02B
153573-05-02B
BRACKET-ZEE BLACK
101926-01-02A
LATCH-DOOR,GRABBER W/KPR,MIL
117095-03-01A
PLUG-PLASTIC,SQUARE,BLACK
119845-05-01A
HOLDER-CONTROL,SELECT COMF
142411-05-000
SLIDE-PANTRY,CABT,350MM,STL (UP TO 02-07-10)
153352-03-01A
SLIDE-PANTRY,DRWR,347MM,STL (UP TO 02-07-10)
153352-04-01A
SLIDE-PANTRY,350MM,STL
176160-03-01A (AFTER 02-08-10)
ARM ASM-803-6,RT. RAISED
173279-13-XXX
COVER-ARM,803,RT.RAISED,6"
173279-B1-XXX
ARM ASM-803-6,LH. RAISED
173279-14-XXX
COVER-ARM,803,LH.RAISED,6"
173279-B2-XXX
MATTRESS-AIR, 60X80, WHT TOP
173439-01-01A
SOFA-BACK CUSHION,RT.1022-28
173465-20-XXX
CVR-SOFA,BACK,1022-28, RT.
173465-B1-XXX
SOFA-BACK CUSHION,LT.1022-28
173465-21-XXX
CVR-SOFA,BACK,1022-28, LT.
173465-B2-XXX
SOFA-SEAT CUSHION, 1022-60
173465-22-XXX
FRAME ASM-AIRBED,TOP 58,E-CT
171713-01-02B
CVR-SOFA,SEAT,1022-30
173465-B3-XXX
SOFA-BACK SUPPORT, 1022-60
173465-23-XXX
BUMPER-RUBBER,CLEAR
120760-01-000
BUMPER-RUBBER
120863-05-000
HANDLE-RELEASE,AIRBED,E-CT
171537-01-02B
FRAME ASM-AIRBED,CENTER,E-CT
171675-01-02B
CVR-BACK SUPPORT,1022-60
173465-B4-XXX
SOFA-COUCH FRT, 1498,1022-60
173465-24-XXX

WINNEBAGO
AND
ITASCA

- 41R SOFA/SLEEPER
41Q SOFA/SLEEPER-ULTRALEATHER HP
41N SOFA/BED ULTRALEATHER

FIRST USED		
10 E30W		
DO NOT SCALE DRAWING		
TITLE: SOFTGOODS INSTL-FLOORPLAN		
SHEET 2	PART NO 170600	REV

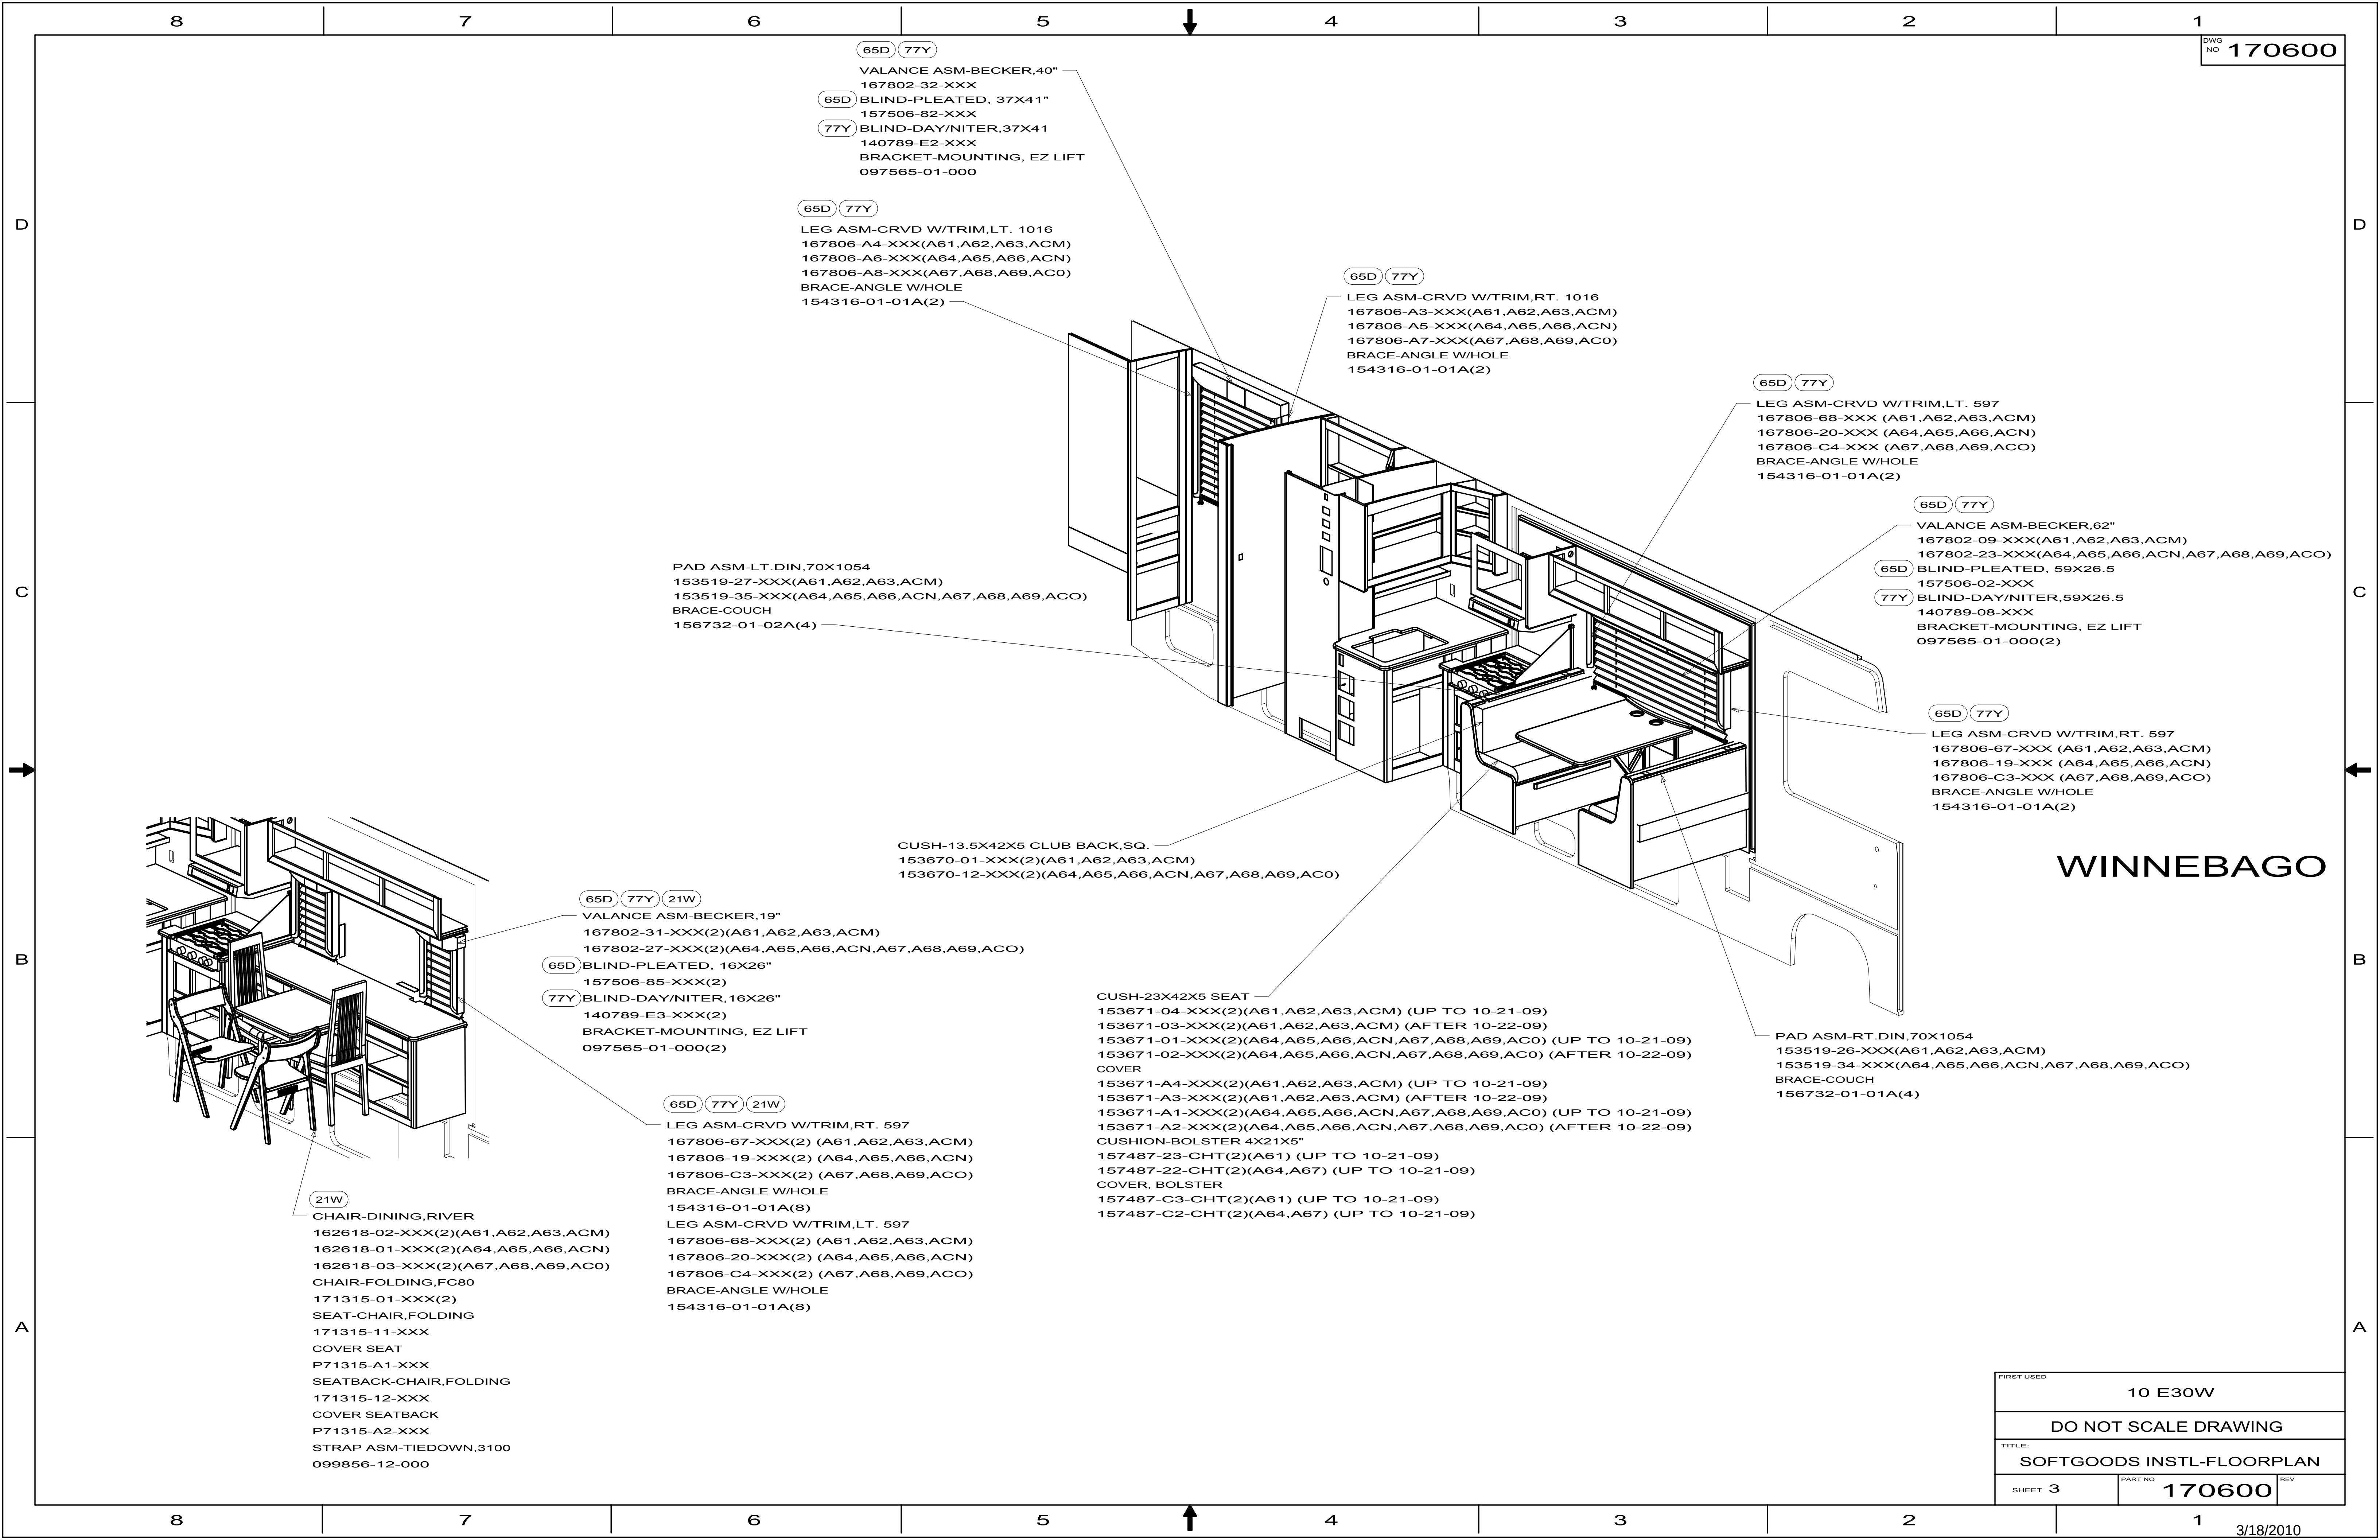

WINNEBAGO

FIRST USED		
10 E30W		
DO NOT SCALE DRAWING		
TITLE: SOFTGOODS INSTL-FLOORPLAN		
SHEET 3	PART NO 170600	REV

D

C

B

A

ITASCA

- (65D) (77Y) VALANCE ASM-BARKER,52"
167935-35-XXX(A70,A71,A72,ACP)
167935-37-XXX(A73,A74,A75,ACQ)
167935-39-XXX(A76,A77,A78,ACR)
(65D) BLIND-PLEATED, 49X41
157506-08-XXX
(77Y) BLIND-DAY/NITER,49X41
140789-17-XXX
BRACKET-MOUNTING, EZ LIFT
097565-01-000

- (65D) (77Y) LEG ASM-CRVD W/TRIM,RT. 1016
167806-B7-XXX(A70,A71,A72,ACP)
167806-B9-XXX(A73,A74,A75,ACQ)
167806-C1-XXX(A76,A77,A78,ACR)
BRACE-ANGLE W/HOLE
154316-01-01A(2)

- (49X) SHAM ASM-5"INSERT,2"FLANGE
163013-05-XXX(2)(A70,A71,A72,ACP)
163013-06-XXX(2)(A73,A74,A75,ACQ)
163013-07-XXX(2)(A76,A77,A78,ACR)
HEADBOARD ASM-CAMEO
140489-11-XXX
BEDSP-CAP,60X75,CHANNEL QLT
162699-01-XXX

- (086) PILLOW-17X17 W/FLANGE
155267-12-XXX(A70,A71,A72,ACP,A76,A77,A78,ACR)
155267-11-XXX(A73,A74,A75,ACQ)

- (086) PILLOW-17X17 W/BOXING_WELT
157810-34-XXX(A70,A71,A72,ACP,A76,A77,A78,ACR)
157810-11-XXX(A73,A74,A75,ACQ)

- (65D) (77Y) LEG ASM-CRVD W/TRIM,LT. 1016
167806-B8-XXX(A70,A71,A72,ACP)
167806-C0-XXX(A73,A74,A75,ACQ)
167806-C2-XXX(A76,A77,A78,ACR)
BRACE-ANGLE W/HOLE
154316-01-01A(2)


- (65D) (77Y) VALANCE ASM-ABBOTT 10X32
166165-02-XXX(A70,A71,A72,ACP)
166165-01-XXX(A73,A74,A75,ACQ)
166165-03-XXX(A76,A77,A78,ACR)
BRACE-VALANCE
105648-01-02A
SHADE ASM-PULL-27.25,NO TRIM
084755-57-XXX

- (65D) (77Y) LEG ASM-CRVD W/TRIM,RT. 635
167806-79-XXX(A70,A71,A72,ACP)
167806-45-XXX(A73,A74,A75,ACQ)
167806-75-XXX(A76,A77,A78,ACR)
BRACE-ANGLE W/HOLE
154316-01-01A(2)

- (65D) (77Y) LEG ASM-CRVD W/TRIM,LT. 635
167806-80-XXX(A70,A71,A72,ACP)
167806-46-XXX(A73,A74,A75,ACQ)
167806-76-XXX(A76,A77,A78,ACR)
BRACE-ANGLE W/HOLE
154316-01-01A(2)

- (65D) (77Y) VALANCE ASM-BARKER,62"
167935-14-XXX(A70,A71,A72,ACP)
167935-01-XXX(A73,A74,A75,ACQ)
167935-17-XXX(A76,A77,A78,ACR)
(65D) BLIND-PLEATED, 59X26.5
157506-02-XXX
(77Y) BLIND-DAY/NITER,59X26.5
140789-08-XXX
BRACKET-MOUNTING, EZ LIFT
097565-01-000


FIRST USED		
10 E30W		
DO NOT SCALE DRAWING		
TITLE:		
SOFTGOODS INSTL-FLOORPLAN		
SHEET 4	PART NO 170600	REV

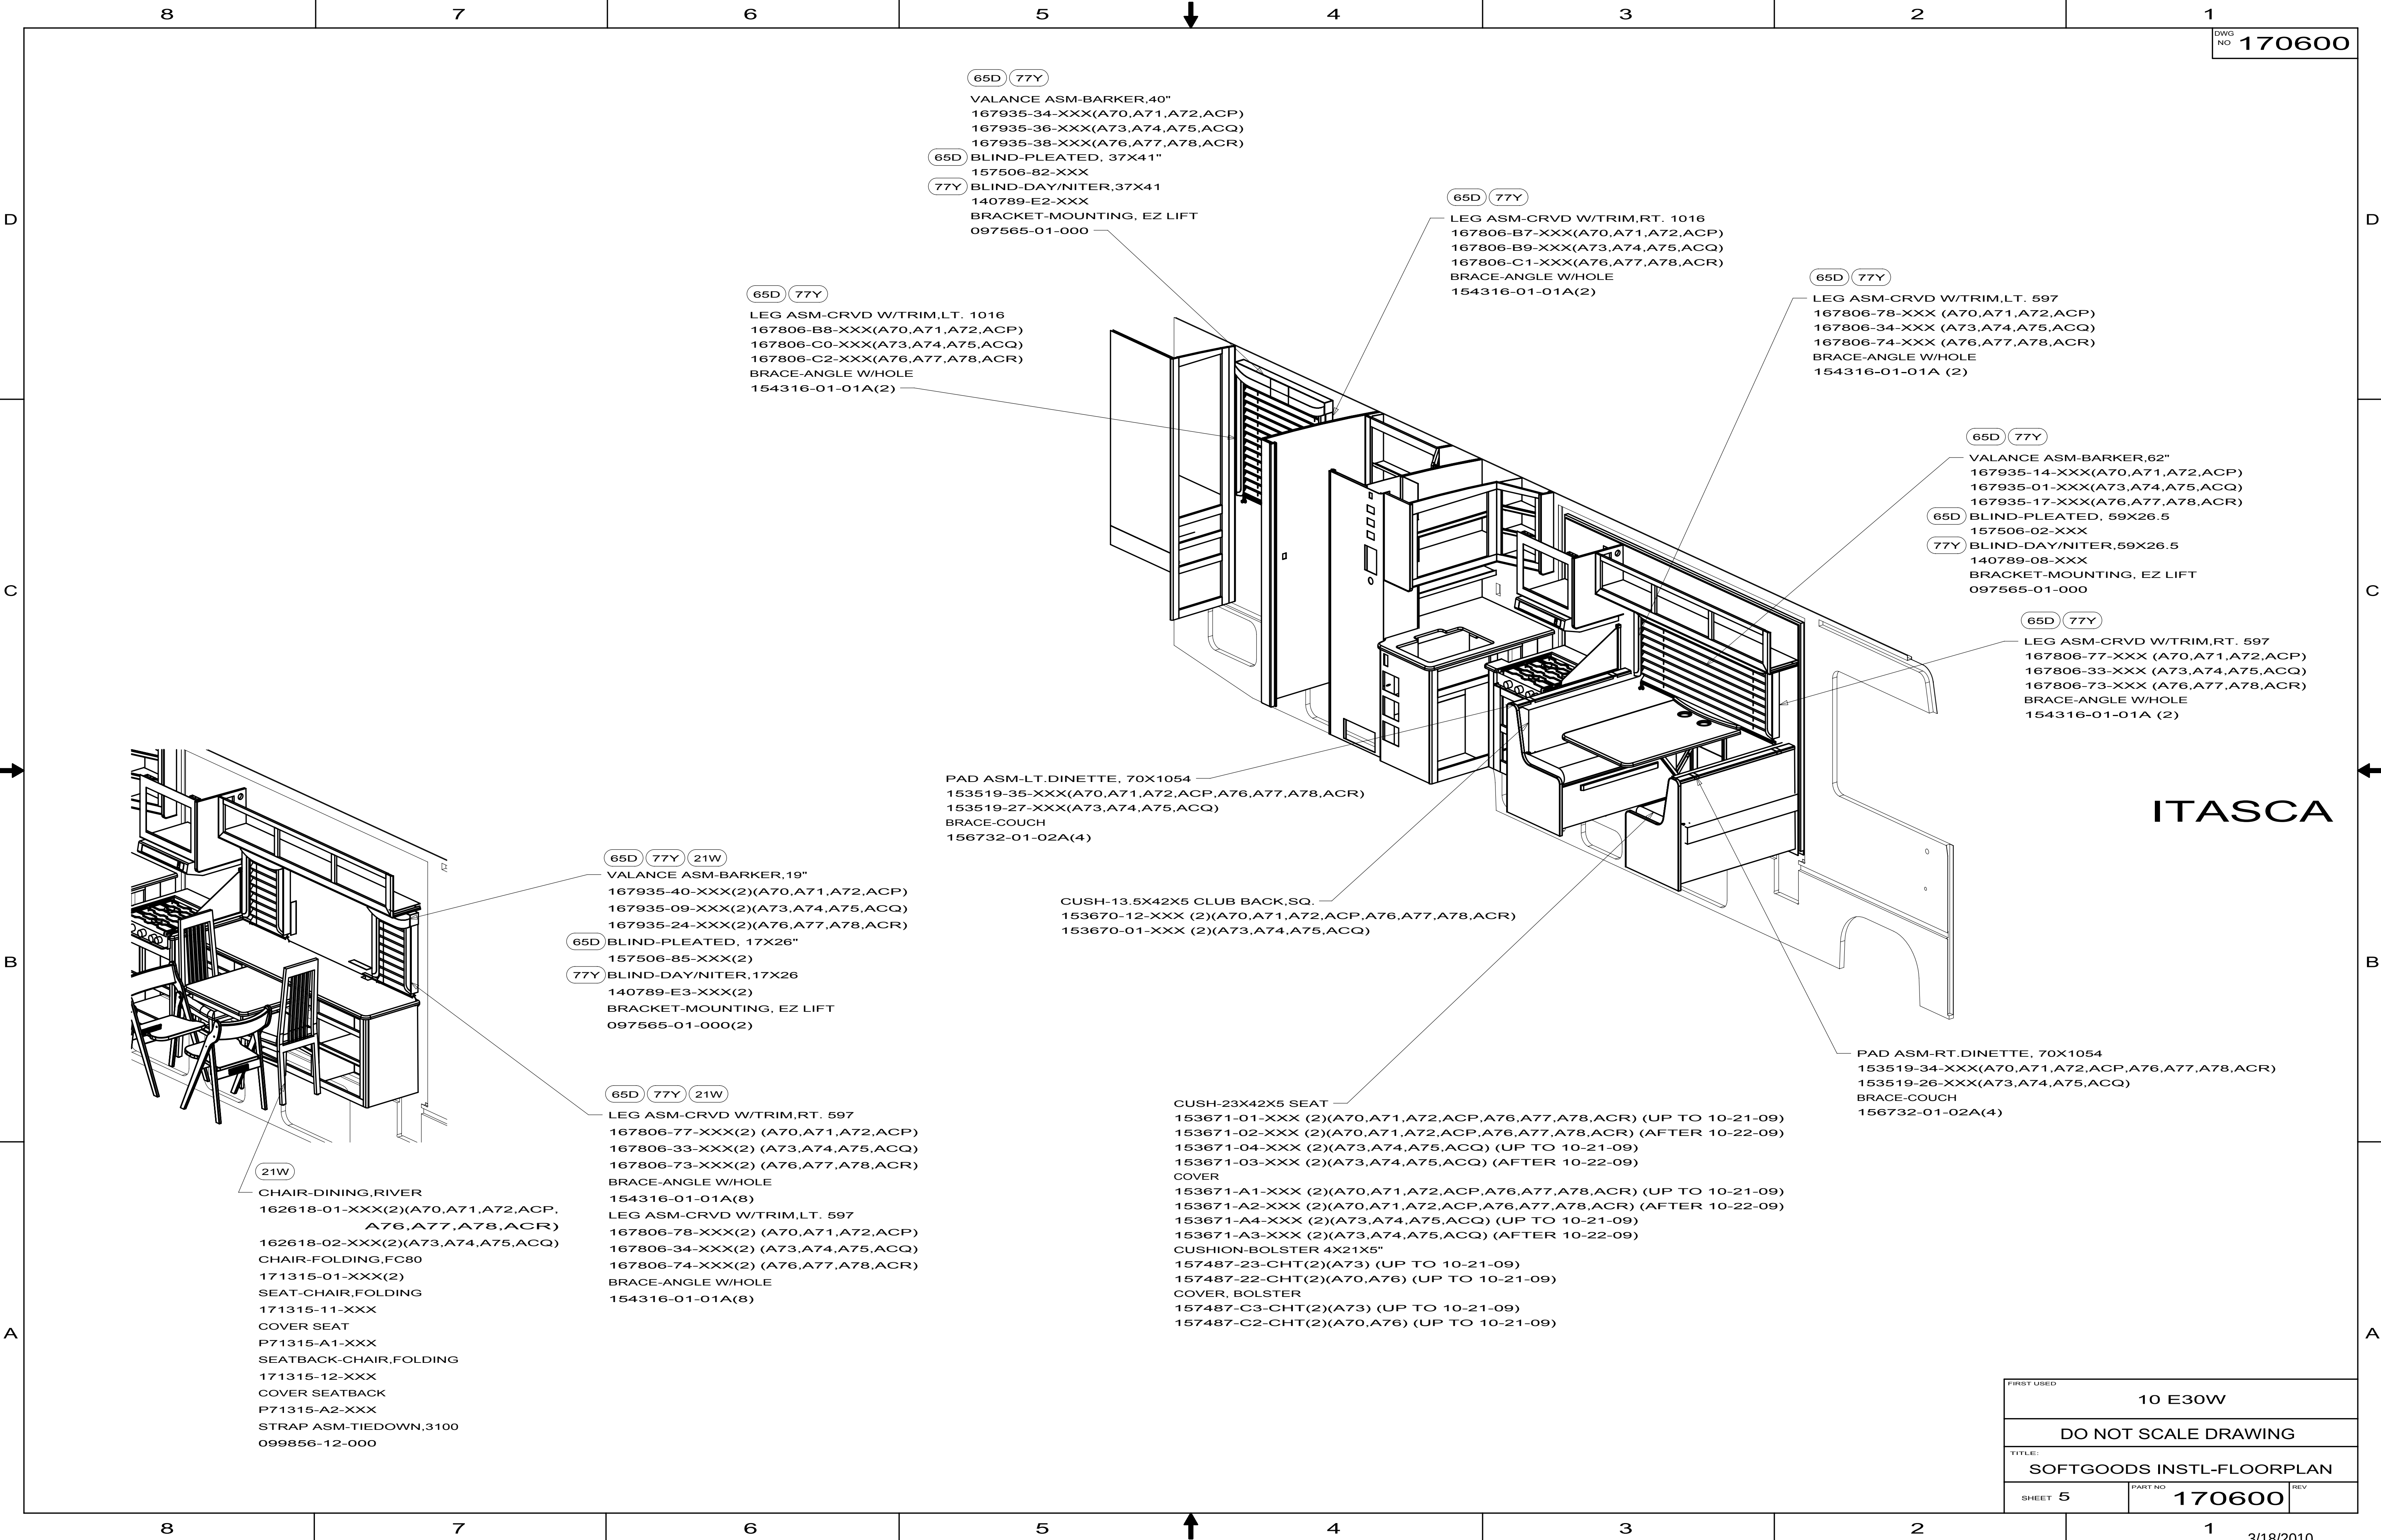

ITASCA

FIRST USED		
10 E30W		
DO NOT SCALE DRAWING		
TITLE:		
SOFTGOODS INSTL-FLOORPLAN		
SHEET 5	PART NO 170600	REV

DWG NO.	BACK	BACK COVER	BACK FRAME	SEAT	SEAT COVER	SEAT FRAME	BASE
166153-01	NOT USED	NOT USED	NOT USED	NOT USED	NOT USED	NOT USED	NOT USED
166153-02	NOT USED	NOT USED	NOT USED	NOT USED	NOT USED	NOT USED	NOT USED
166153-03	NOT USED	NOT USED	NOT USED	NOT USED	NOT USED	NOT USED	NOT USED
166153-04	NOT USED	NOT USED	NOT USED	NOT USED	NOT USED	NOT USED	NOT USED
166153-05	149430-05-XXX	149430-A5-XXX	132870-01-000	166145-05-XXX	166145-A5-XXX	151290-06-000	151290-21-000
166153-06	149430-06-XXX	149430-A6-XXX	132870-01-000	166145-06-XXX	166145-A6-XXX	151290-06-000	151290-21-000
166153-07	166155-01-XXX	166155-A1-XXX	127335-02-000	166145-01-XXX	166145-A1-XXX	151290-07-000	151290-22-000
166153-08	166155-02-XXX	166155-A2-XXX	101085-09-000	166145-02-XXX	166145-A2-XXX	151290-07-000	151290-22-000
166153-09	166155-03-XXX	166155-A3-XXX	127335-05-000	166145-03-XXX	166145-A3-XXX	151290-05-000	151290-20-000
166153-10	166155-04-XXX	166155-A4-XXX	127335-05-000	166145-03-XXX	166145-A3-XXX	151290-05-000	151290-20-000
166153-11	166155-05-XXX	166155-A5-XXX	132870-01-000	166145-05-XXX	166145-A5-XXX	151290-06-000	151290-21-000
166153-12	166155-06-XXX	166155-A6-XXX	132870-01-000	166145-06-XXX	166145-A6-XXX	151290-06-000	151290-21-000
166153-13	NOT USED	NOT USED	NOT USED	NOT USED	NOT USED	NOT USED	NOT USED
166153-14	NOT UED	NOT USED	NOT USED	NOT USED	NOT USED	NOT USED	NOT USED
166153-15	NOT USED	NOT USED	NOT USED	NOT USED	NOT USED	NOT USED	NOT USED
166153-16	149430-07-XXX	149430-A7-XXX	101085-09-000	149812-02-XXX	P49812-02-XXX	101085-01-000	101085-03-000
166153-17	NOT USED	NOT USED	NOT USED	NOT USED	NOT USED	NOT USED	NOT USED
166153-18	NOT USED	NOT USED	NOT USED	NOT USED	NOT USED	NOT USED	NOT USED
166153-19	NOT USED	NOT USED	NOT USED	NOT USED	NOT USED	NOT USED	NOT USED
166153-20	149430-09-XXX	149430-A9-XXX	101085-14-000	149812-03-XXX	P49812-03-XXX	101085-13-000	101085-12-000
166153-21	149430-10-XXX	149430-B0-XXX	101085-14-000	149812-07-XXX	P49812-07-XXX	101085-13-000	101085-12-000
166153-22	149430-03-XXX	149430-A3-XXX	101085-14-000	149812-03-XXX	P49812-03-XXX	101085-13-000	101085-12-000
166153-23	NOT USED	NOT USED	NOT USED	NOT USED	NOT USED	NOT USED	NOT USED
166153-24	NOT USED	NOT USED	NOT USED	NOT USED	NOT USED	NOT USED	NOT USED
166153-25	NOT USED	NOT USED	NOT USED	NOT USED	NOT USED	NOT USED	NOT USED
166153-26	NOT USED	NOT USED	NOT USED	NOT USED	NOT USED	NOT USED	NOT USED
166153-27	NOT USED	NOT USED	NOT USED	NOT USED	NOT USED	NOT USED	NOT USED
166153-28	NOT USED	NOT USED	NOT USED	NOT USED	NOT USED	NOT USED	NOT USED
166153-29	NOT USED	NOT USED	NOT USED	NOT USED	NOT USED	NOT USED	NOT USED
166153-30	NOT USED	NOT USED	NOT USED	NOT USED	NOT USED	NOT USED	NOT USED
166153-31	166155-07-XXX	166155-A7-XXX	101085-09-000	171914-01-XXX	171914-A1-XXX	101085-01-000	101085-03-000
166153-32	166155-03-XXX	166155-A3-XXX	127335-05-000	171914-02-XXX	171914-A2-XXX	151290-05-000	151290-20-000
166153-33	149430-11-XXX	149430-B1-XXX	101085-10-000	149812-01-XXX	P49812-01-XXX	101085-04-000	101085-06-000
166153-34	149430-12-XXX	149430-B2-XXX	101085-10-000	149812-30-XXX	P49812-30-XXX	101085-04-000	101085-06-000
166153-35	166155-04-XXX	166155-A4-XXX	127335-05-000	171914-03-XXX	171914-A3-XXX	151290-05-000	151290-20-000
166153-36	166155-01-XXX	166155-A1-XXX	127335-02-000	171914-04-XXX	171914-A4-XXX	151290-22-000	151290-22-000
166153-37	166155-02-XXX	166155-A2-XXX	127335-02-000	171914-05-XXX	171914-A5-XXX	151290-22-000	151290-22-000
166153-38	166155-05-XXX	166155-A5-XXX	132870-01-000	171914-06-XXX	171914-A6-XXX	151290-21-000	151290-21-000
166153-39	166155-06-XXX	166155-A6-XXX	132870-01-000	171914-07-XXX	171914-A7-XXX	151290-21-000	151290-21-000
166153-40	149430-13-XXX	149430-B3-XXX	151290-29-000	149812-24-XXX	P49812-24-XXX	151290-30-000	151290-52-000
166153-41	149430-14-XXX	149430-B4-XXX	151290-29-000	149812-25-XXX	P49812-25-XXX	151290-30-000	151290-52-000

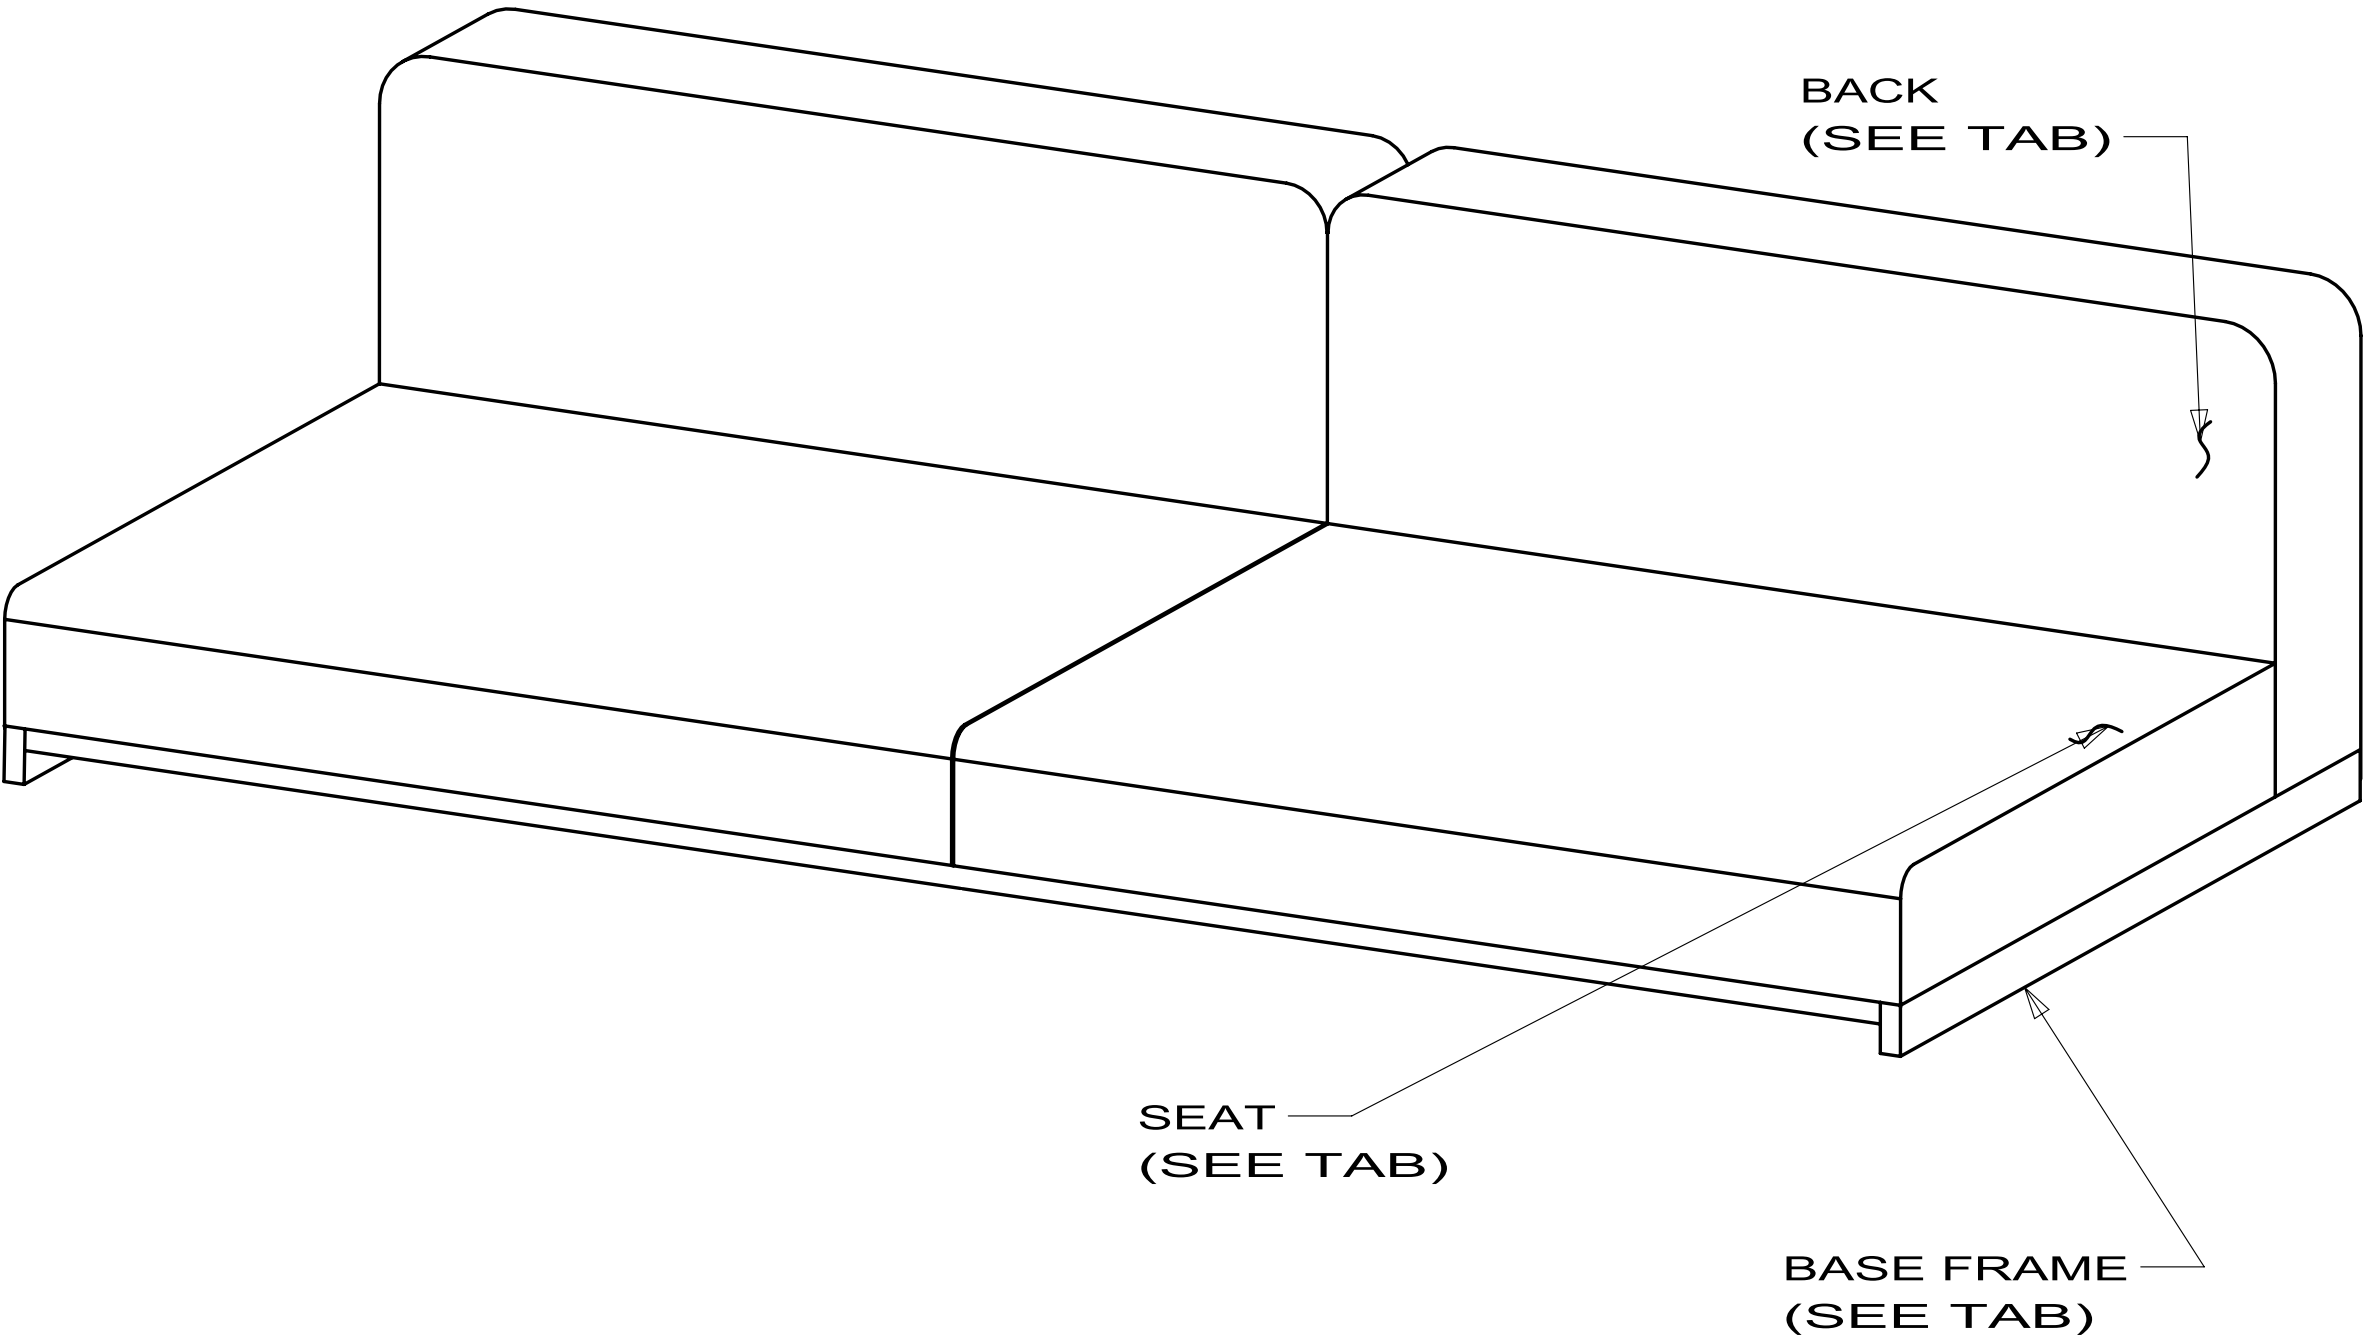

STITCHCRAFT

3 LATCH KIT FOR JACK-KNIFE FRAMES 159760-01-000 & 156317-02-04B.


2 LATCH KIT FOR COMFORT LOUNGE FRAMES 156524-01-000.

1. 000D39-05-00B USED TO ATTACK BACK/SEAT TO
BASE 4 PER EACH.

NOTES:


SOFA-COMPL,686

1 1




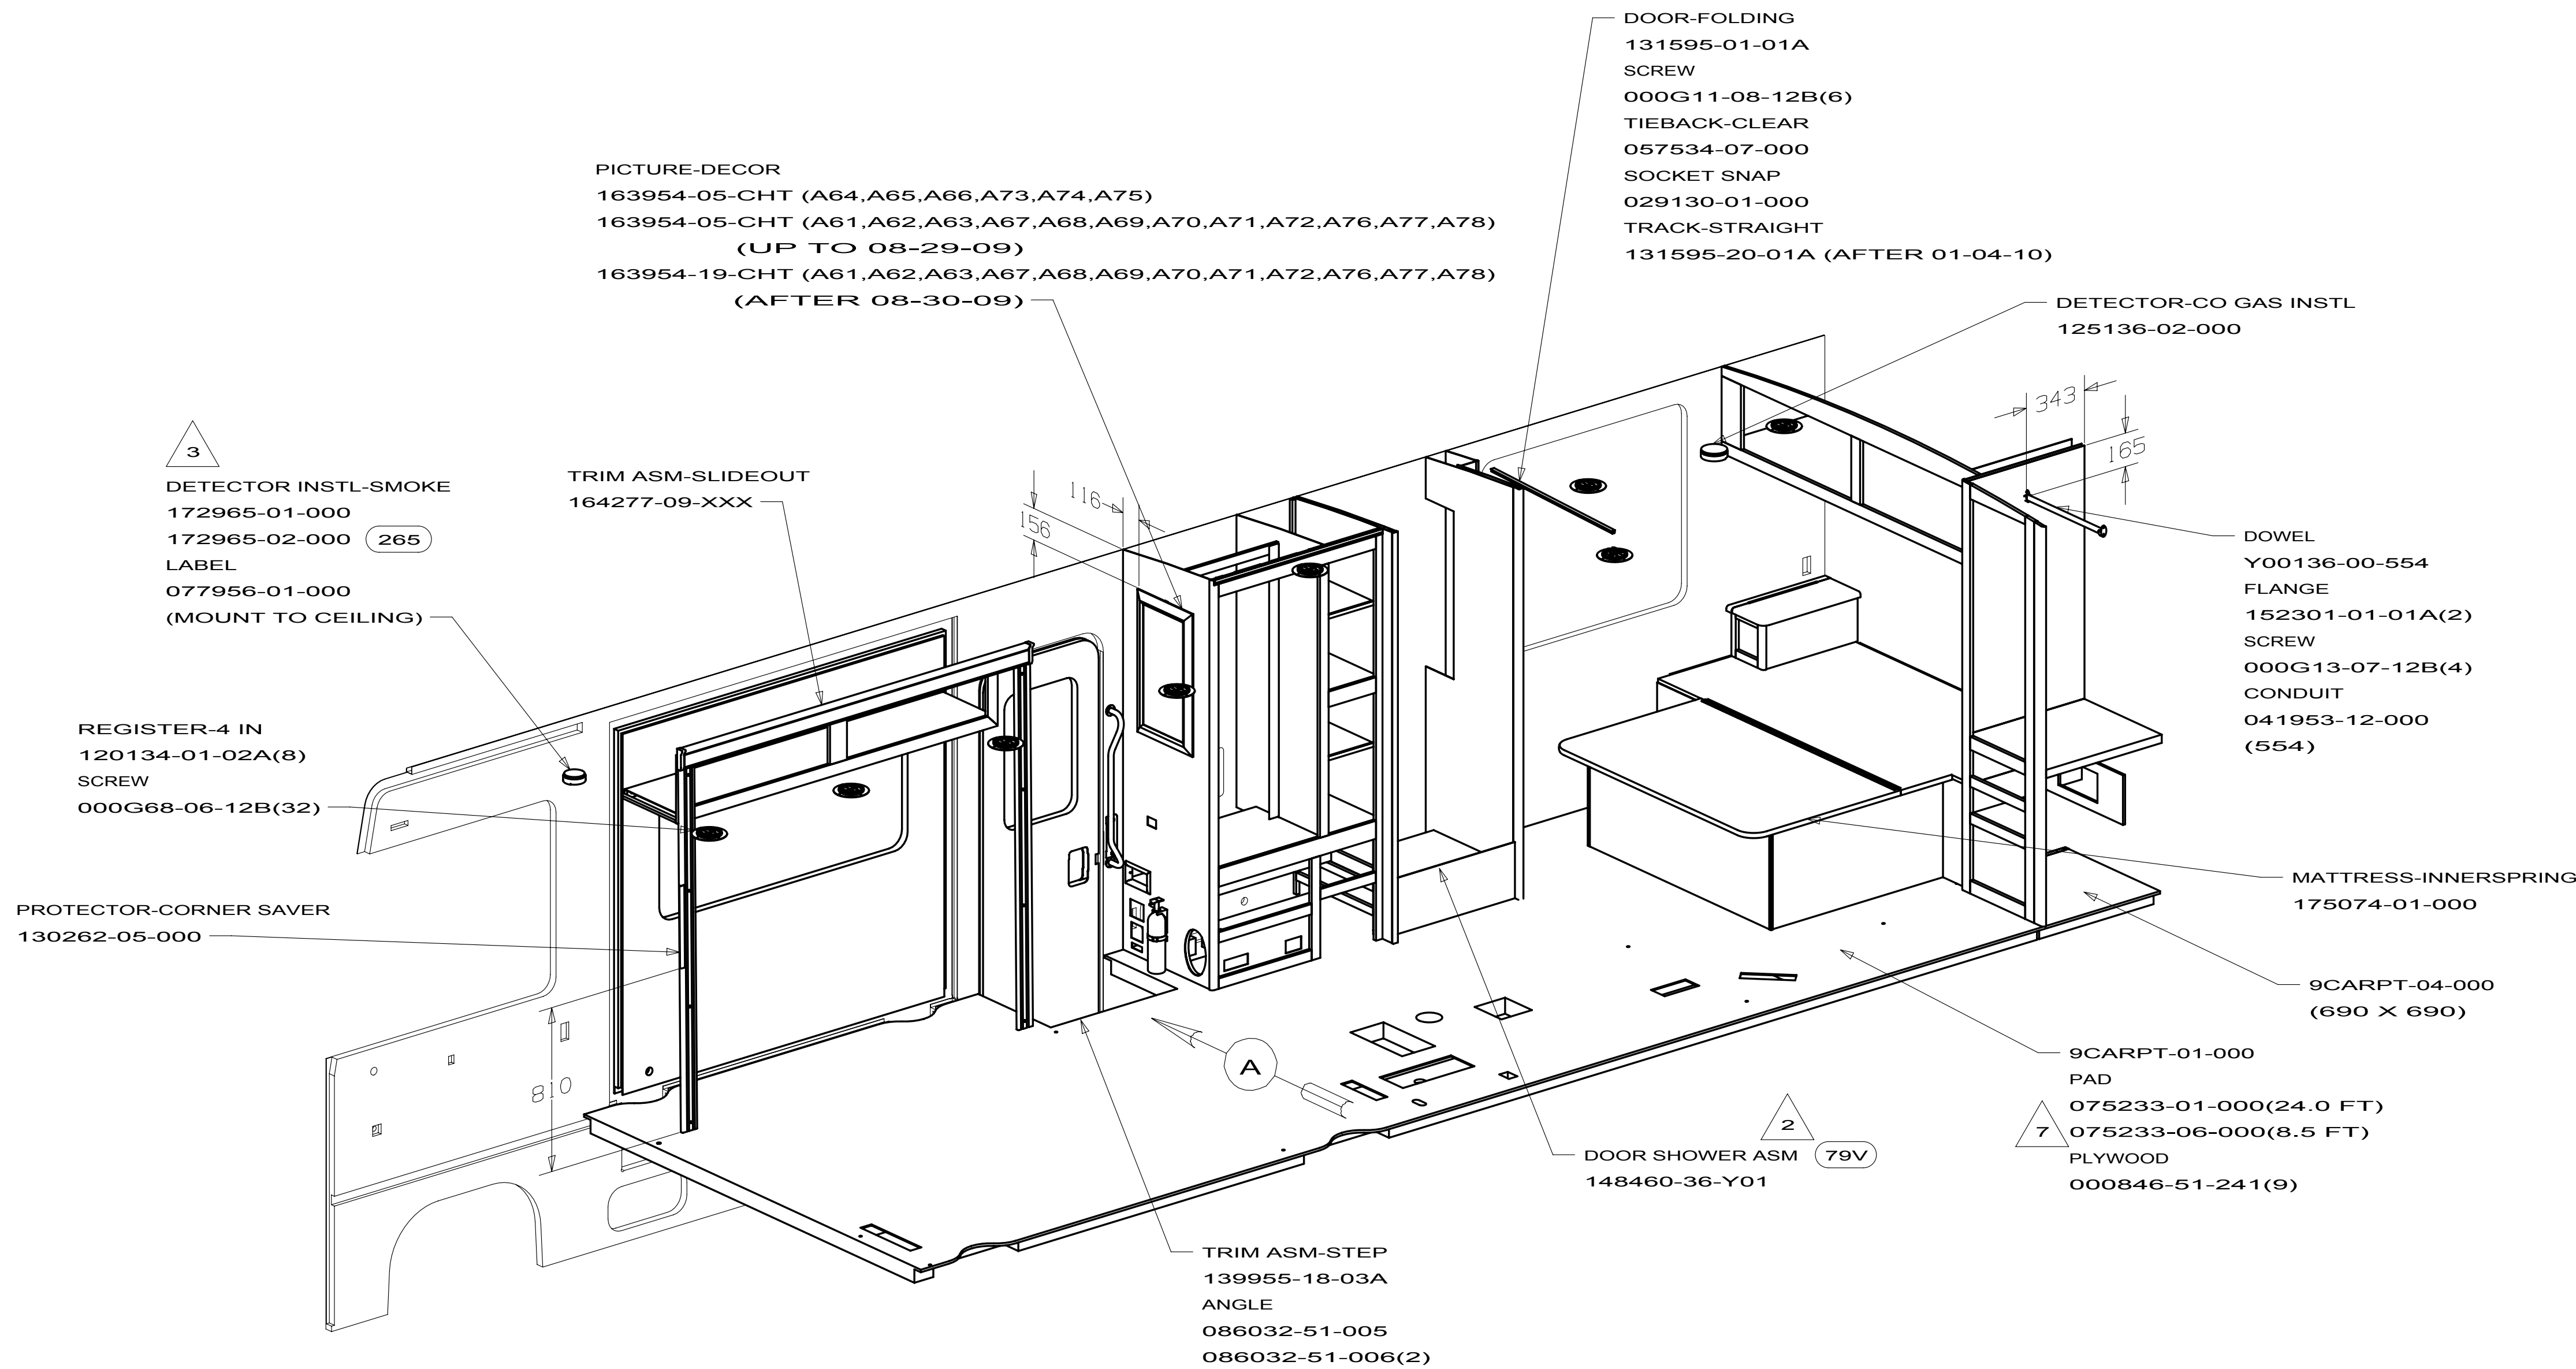


- 1G9 FLOORCOVERING-VINYL-FRONT
- 513 FLOORCOVERING-VINYL-THRU OUT
- 79V SHOWER DOOR-HINGED, GLASS
- 086 INTERIOR UPGRADE PACKAGE
- 08P INTERIOR UPGRADE - WITHOUT

1. TRIM VINYL FLOOR TO SIDEWALL AND CABINETS AS NEEDED PER ES0067. (1000) M09614-61-XXX.
2. PLACE SHOWER DOOR HINGE ON FORWARD SIDE.
3. LABEL TO BE PLACED WITHIN 610 OF DETECTOR. LABEL SUPPLIED WITH DETECTOR TO BE PLACED ON INSIDE UPPER CORNER OF FIRST GALLEY DOOR.
4. COVER CARPET WITH PROTECTIVE PLASTIC 047034-07-000 (30 FT) AND 047034-06-000 (60 FT). USE WASHER 044533-01-000 A/R AND STRIP 089275-02-000 (2) TO SECURE.
5. TIE BACK LOCATION 1000mm ± 25mm ABOVE FLOOR.
6. TORQUE TO 17 ± 3 Nm (13 ± 2 FT/LBS)
7. INSTALL CARPET AND PADDING PER ES0061.
8. COVER COUNTERTOPS DURING PRODUCTION USING CARPET 93486-01-000 TO PROTECT FROM DAMAGE.
9. PLACE BORDER 50MM ABOVE COUNTERTOP.

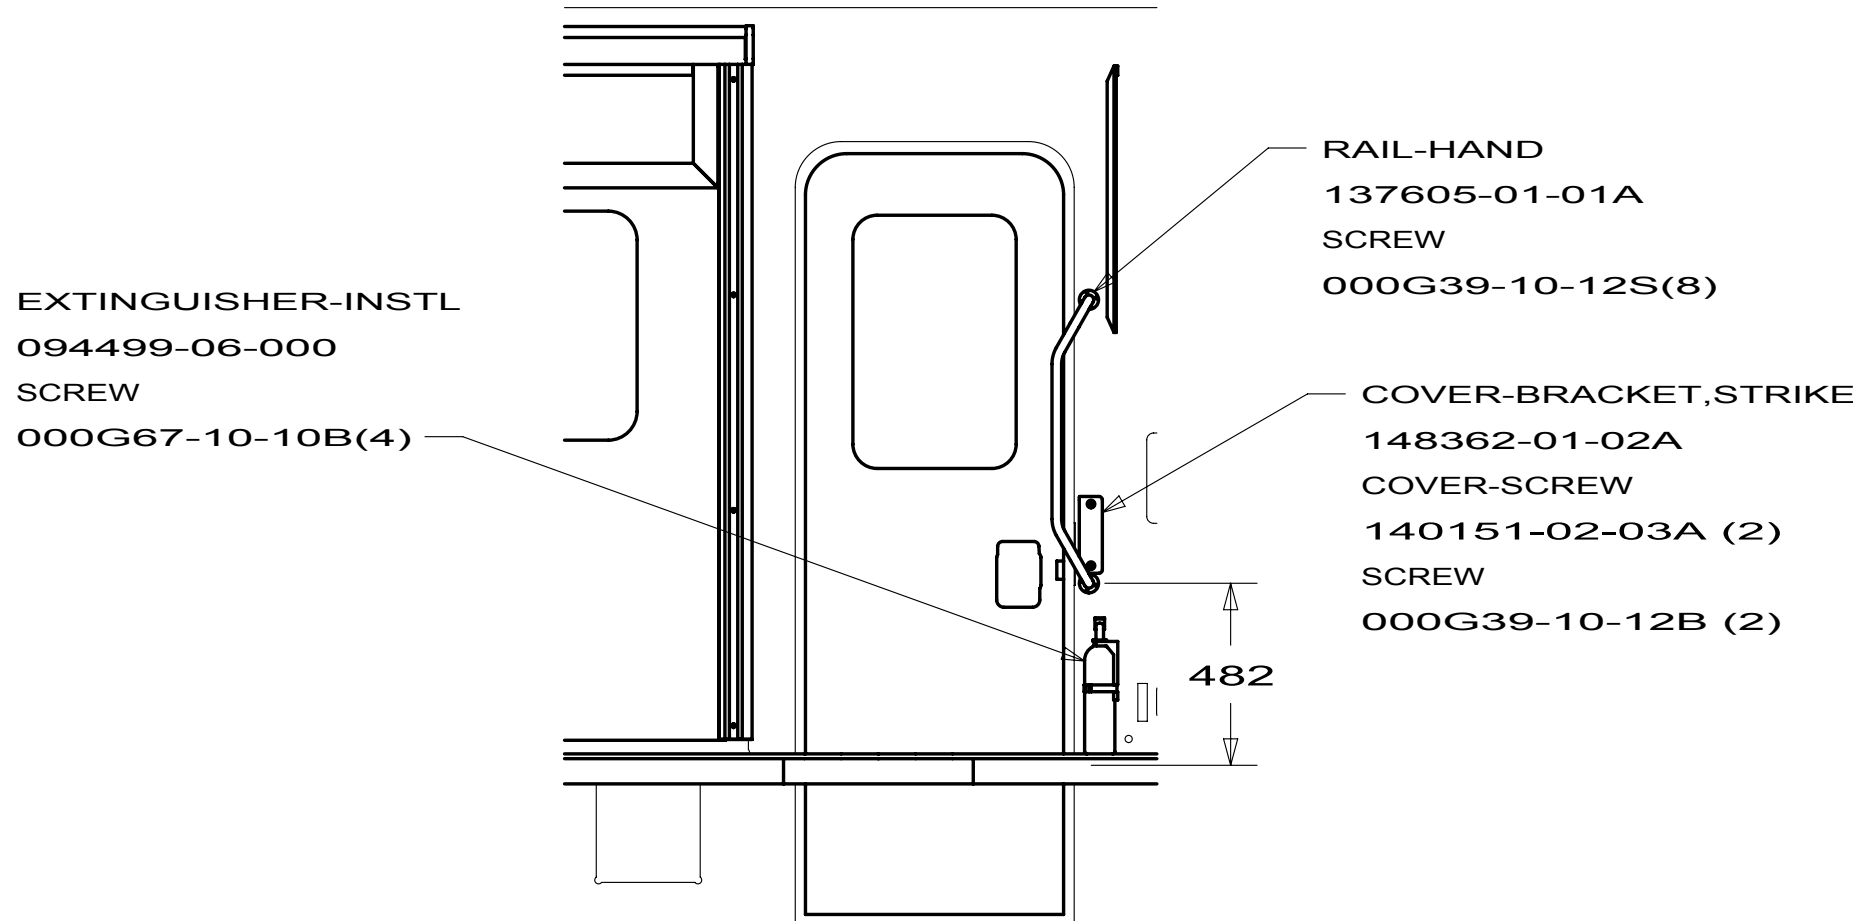

WINNEBAGO INDUSTRIES		COPYRIGHT 2010 WINNEBAGO INDUSTRIES, INC.	
DTFR	ORIG. DATE	ALL DIMENSIONS ARE IN MILLIMETERS	
CHRR			
P.E.			
M.E.	FIRST USED		
DSNR		10 E30W	
UNSPECIFIED TOLERANCES ARE:		MATERIAL:	
WHOLE DIM (X) ± 3			
ONE-PLACE (X.X) ±			
TWO-PLACE (X.XX) ±			
ANGLE ±			
THIRD ANGLE PROJECTION			
DO NOT SCALE DRAWING		REFER TO ES0018 FOR FASTENER TIGHTENING GUIDELINES	
TITLE: FLOOR PLAN-INTERIOR TRIM			
SHEET 1 OF 3		REF:	1
PART NO		173369	
REV			

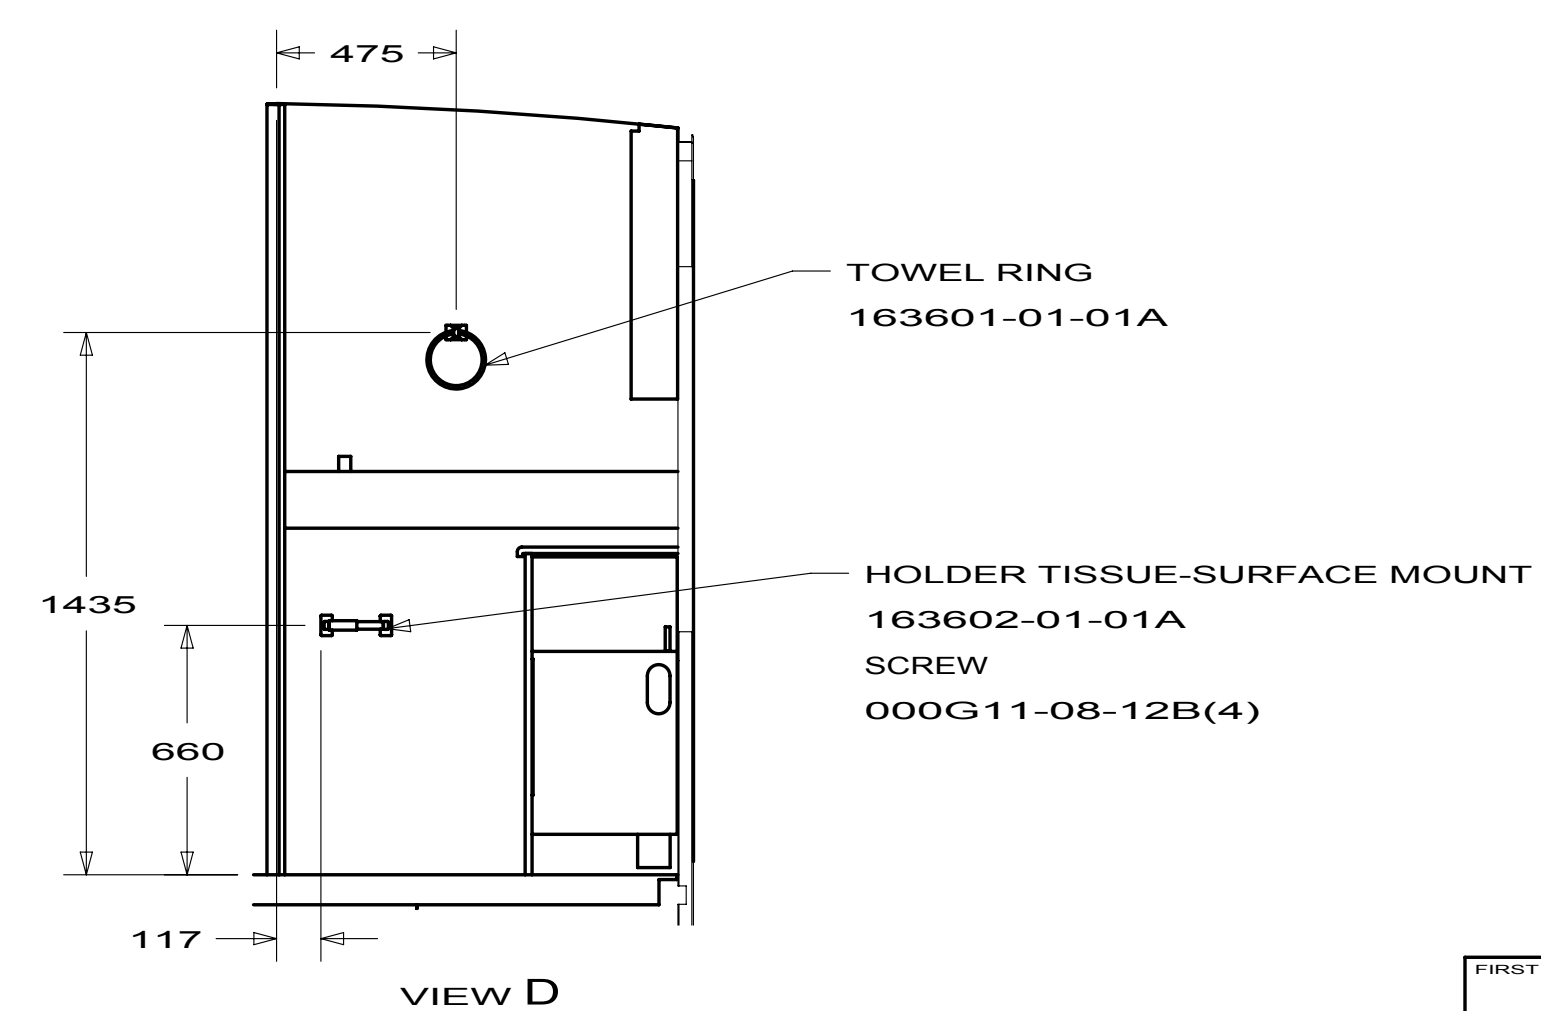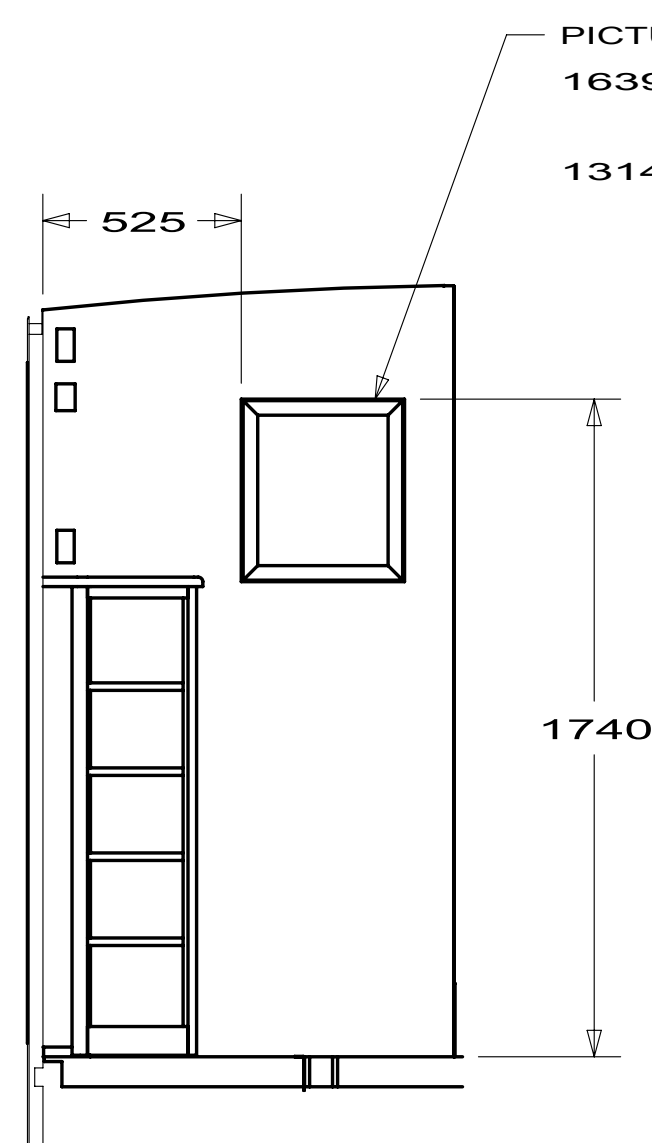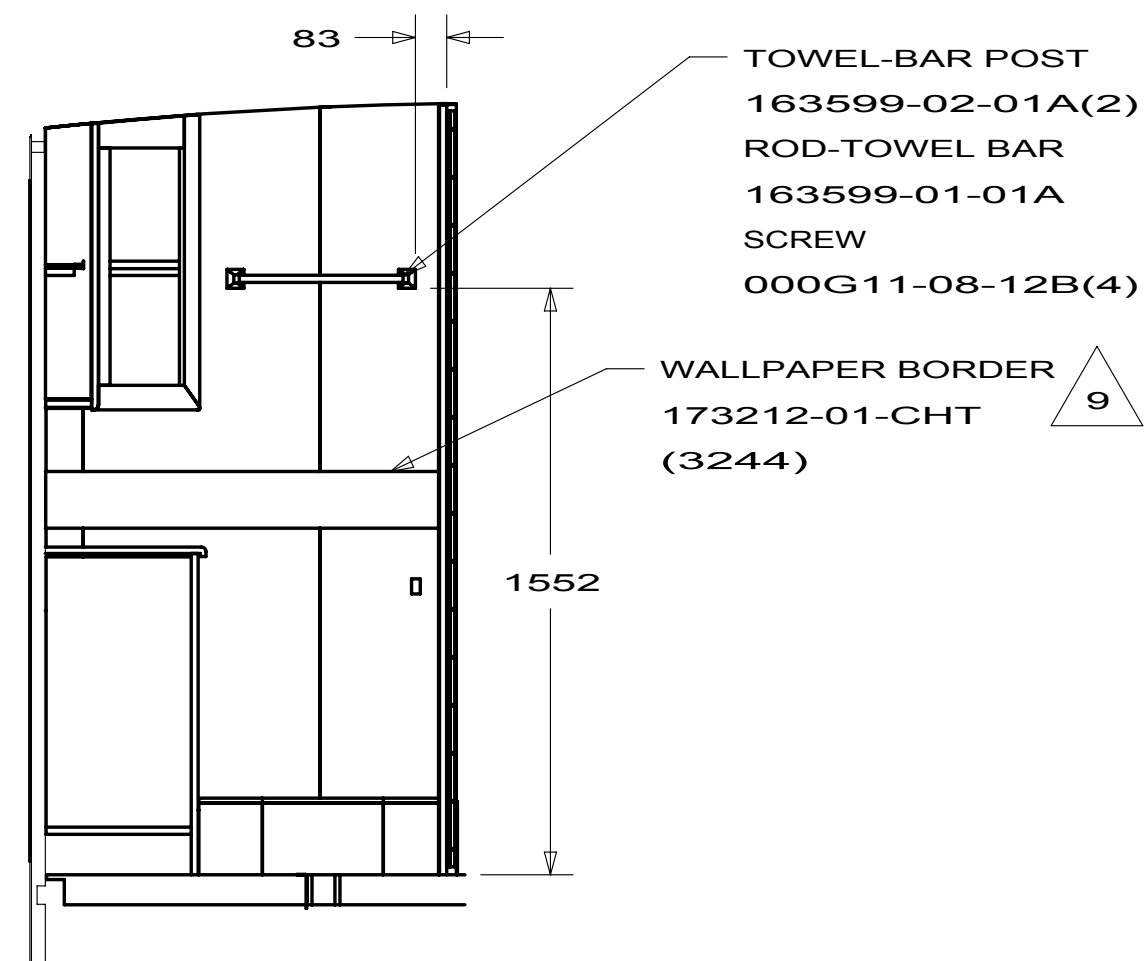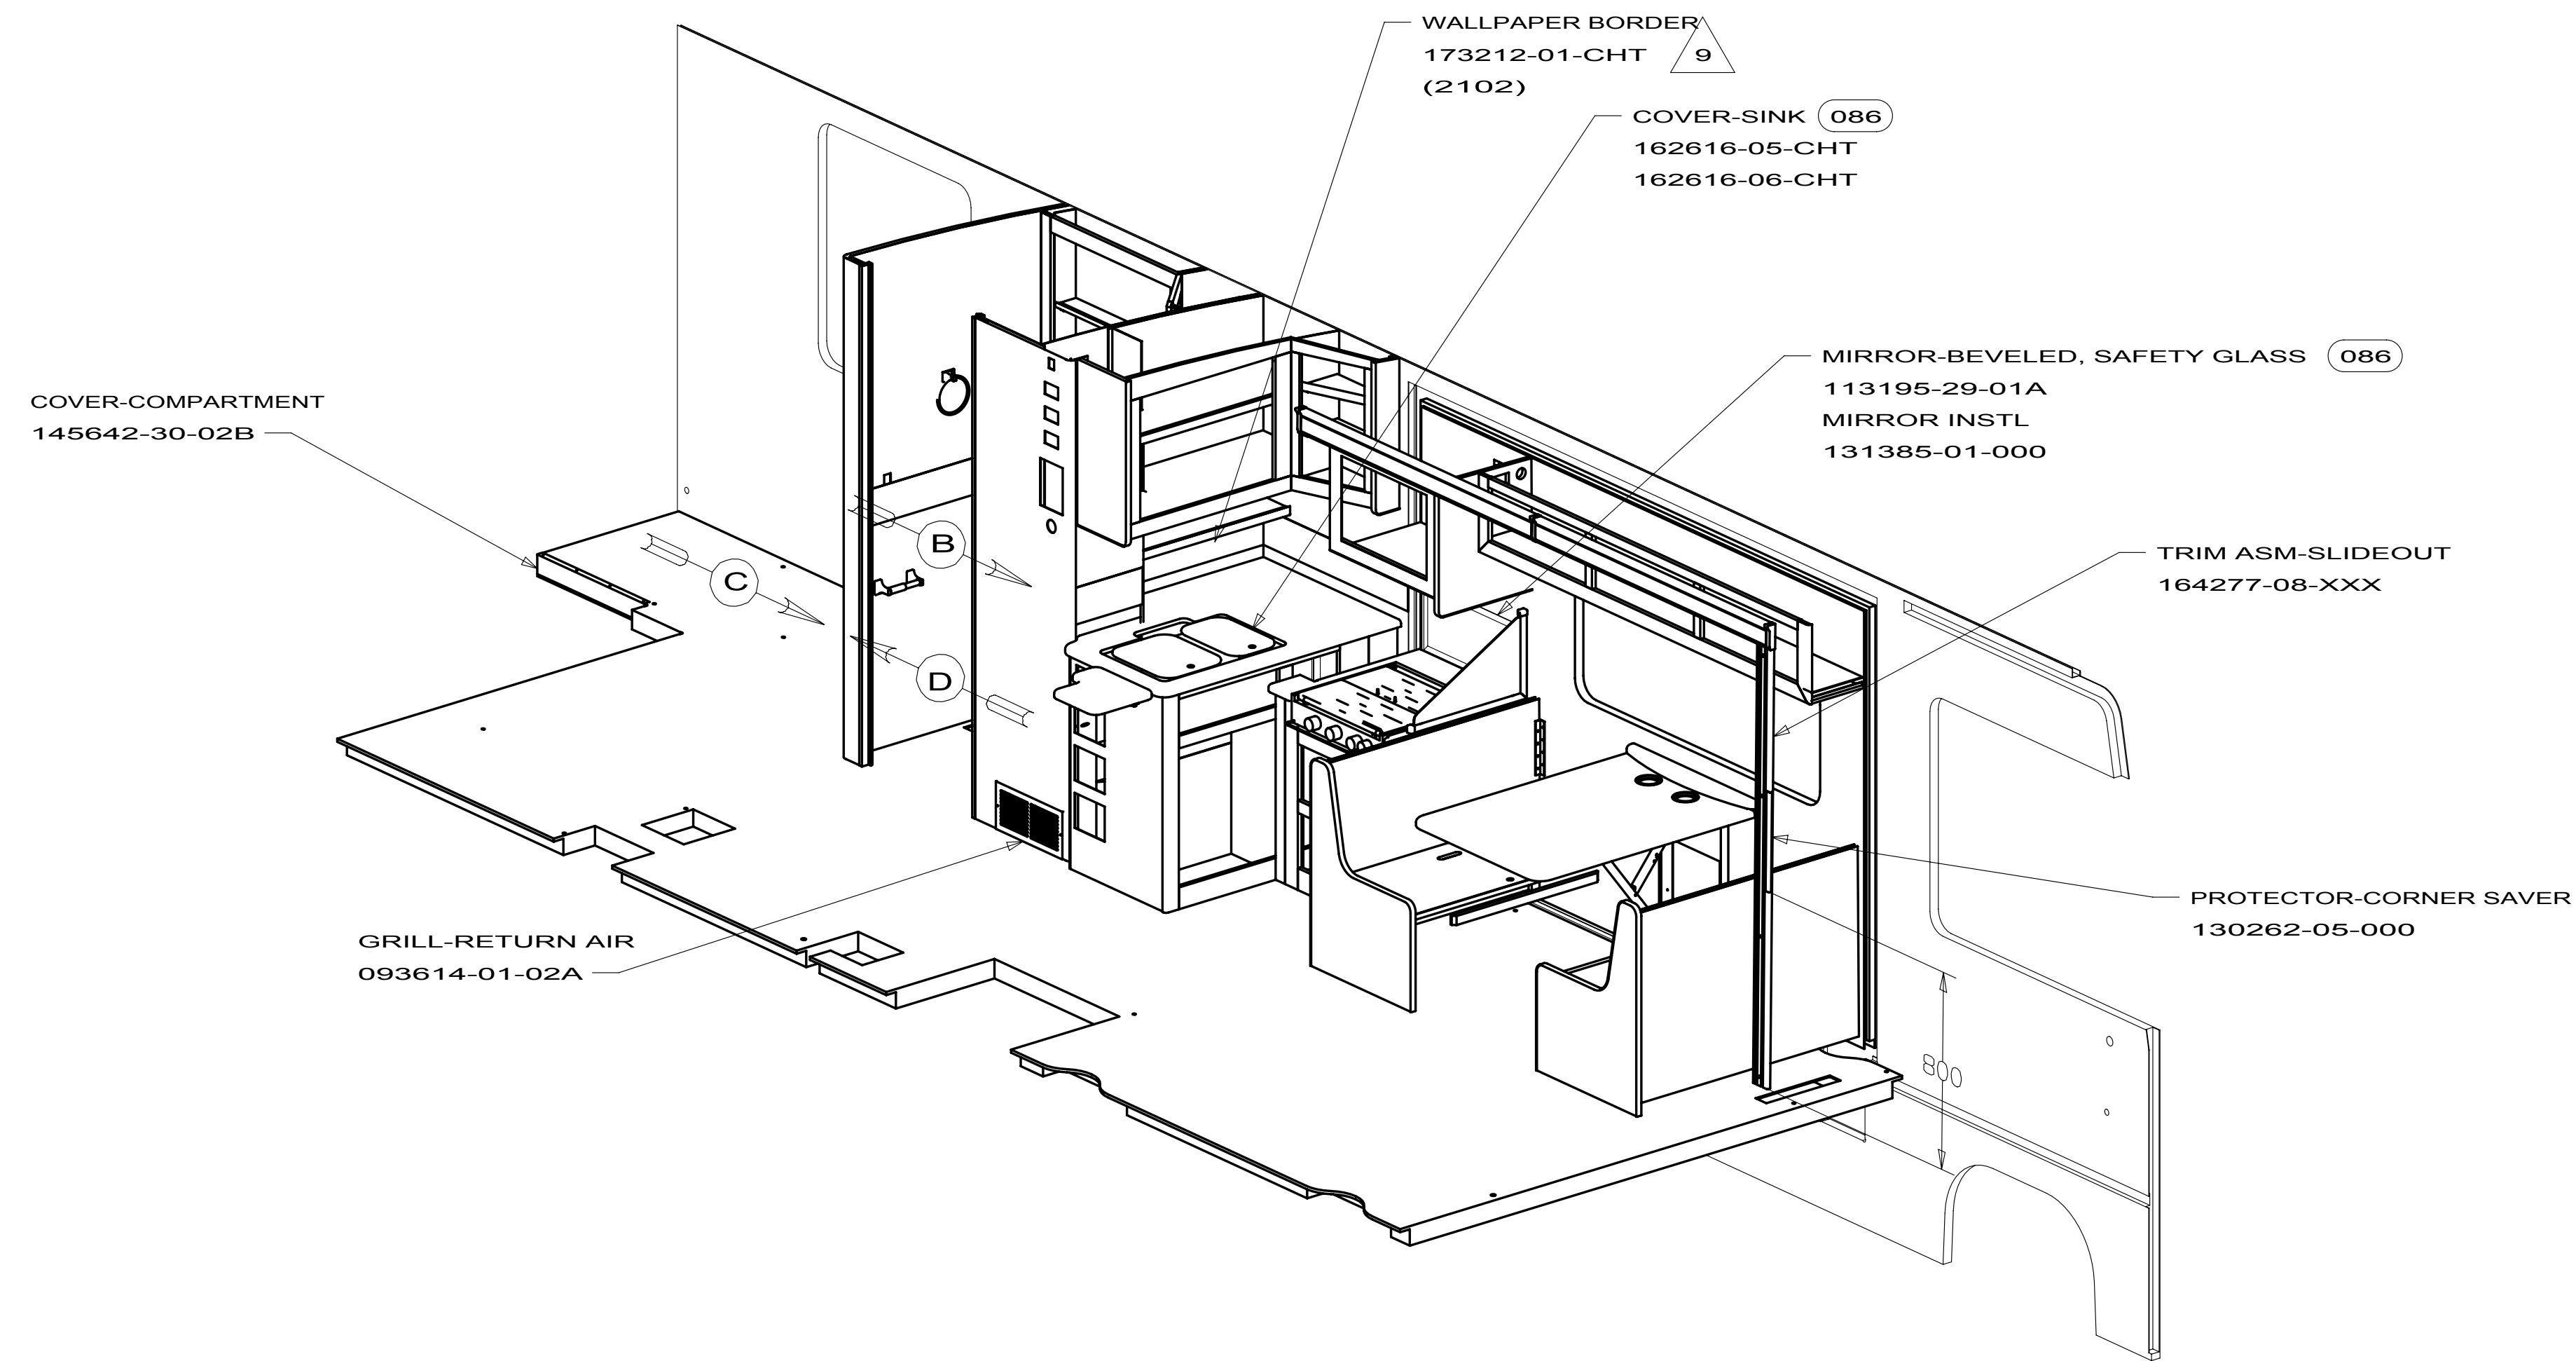


FIRST USED			10 E30W
DO NOT SCALE DRAWING			
TITLE: FLOOR PLAN-INTERIOR TRIM			
SHEET 2	PART NO	173369	REV



DWG
NO. 173369

FIRST USED			10 E30W
TITLE:			DO NOT SCALE DRAWING
TITLE:			FLOOR PLAN-INTERIOR TRIM
SHEET 3	PART NO.	173369	REV

3/18/2010

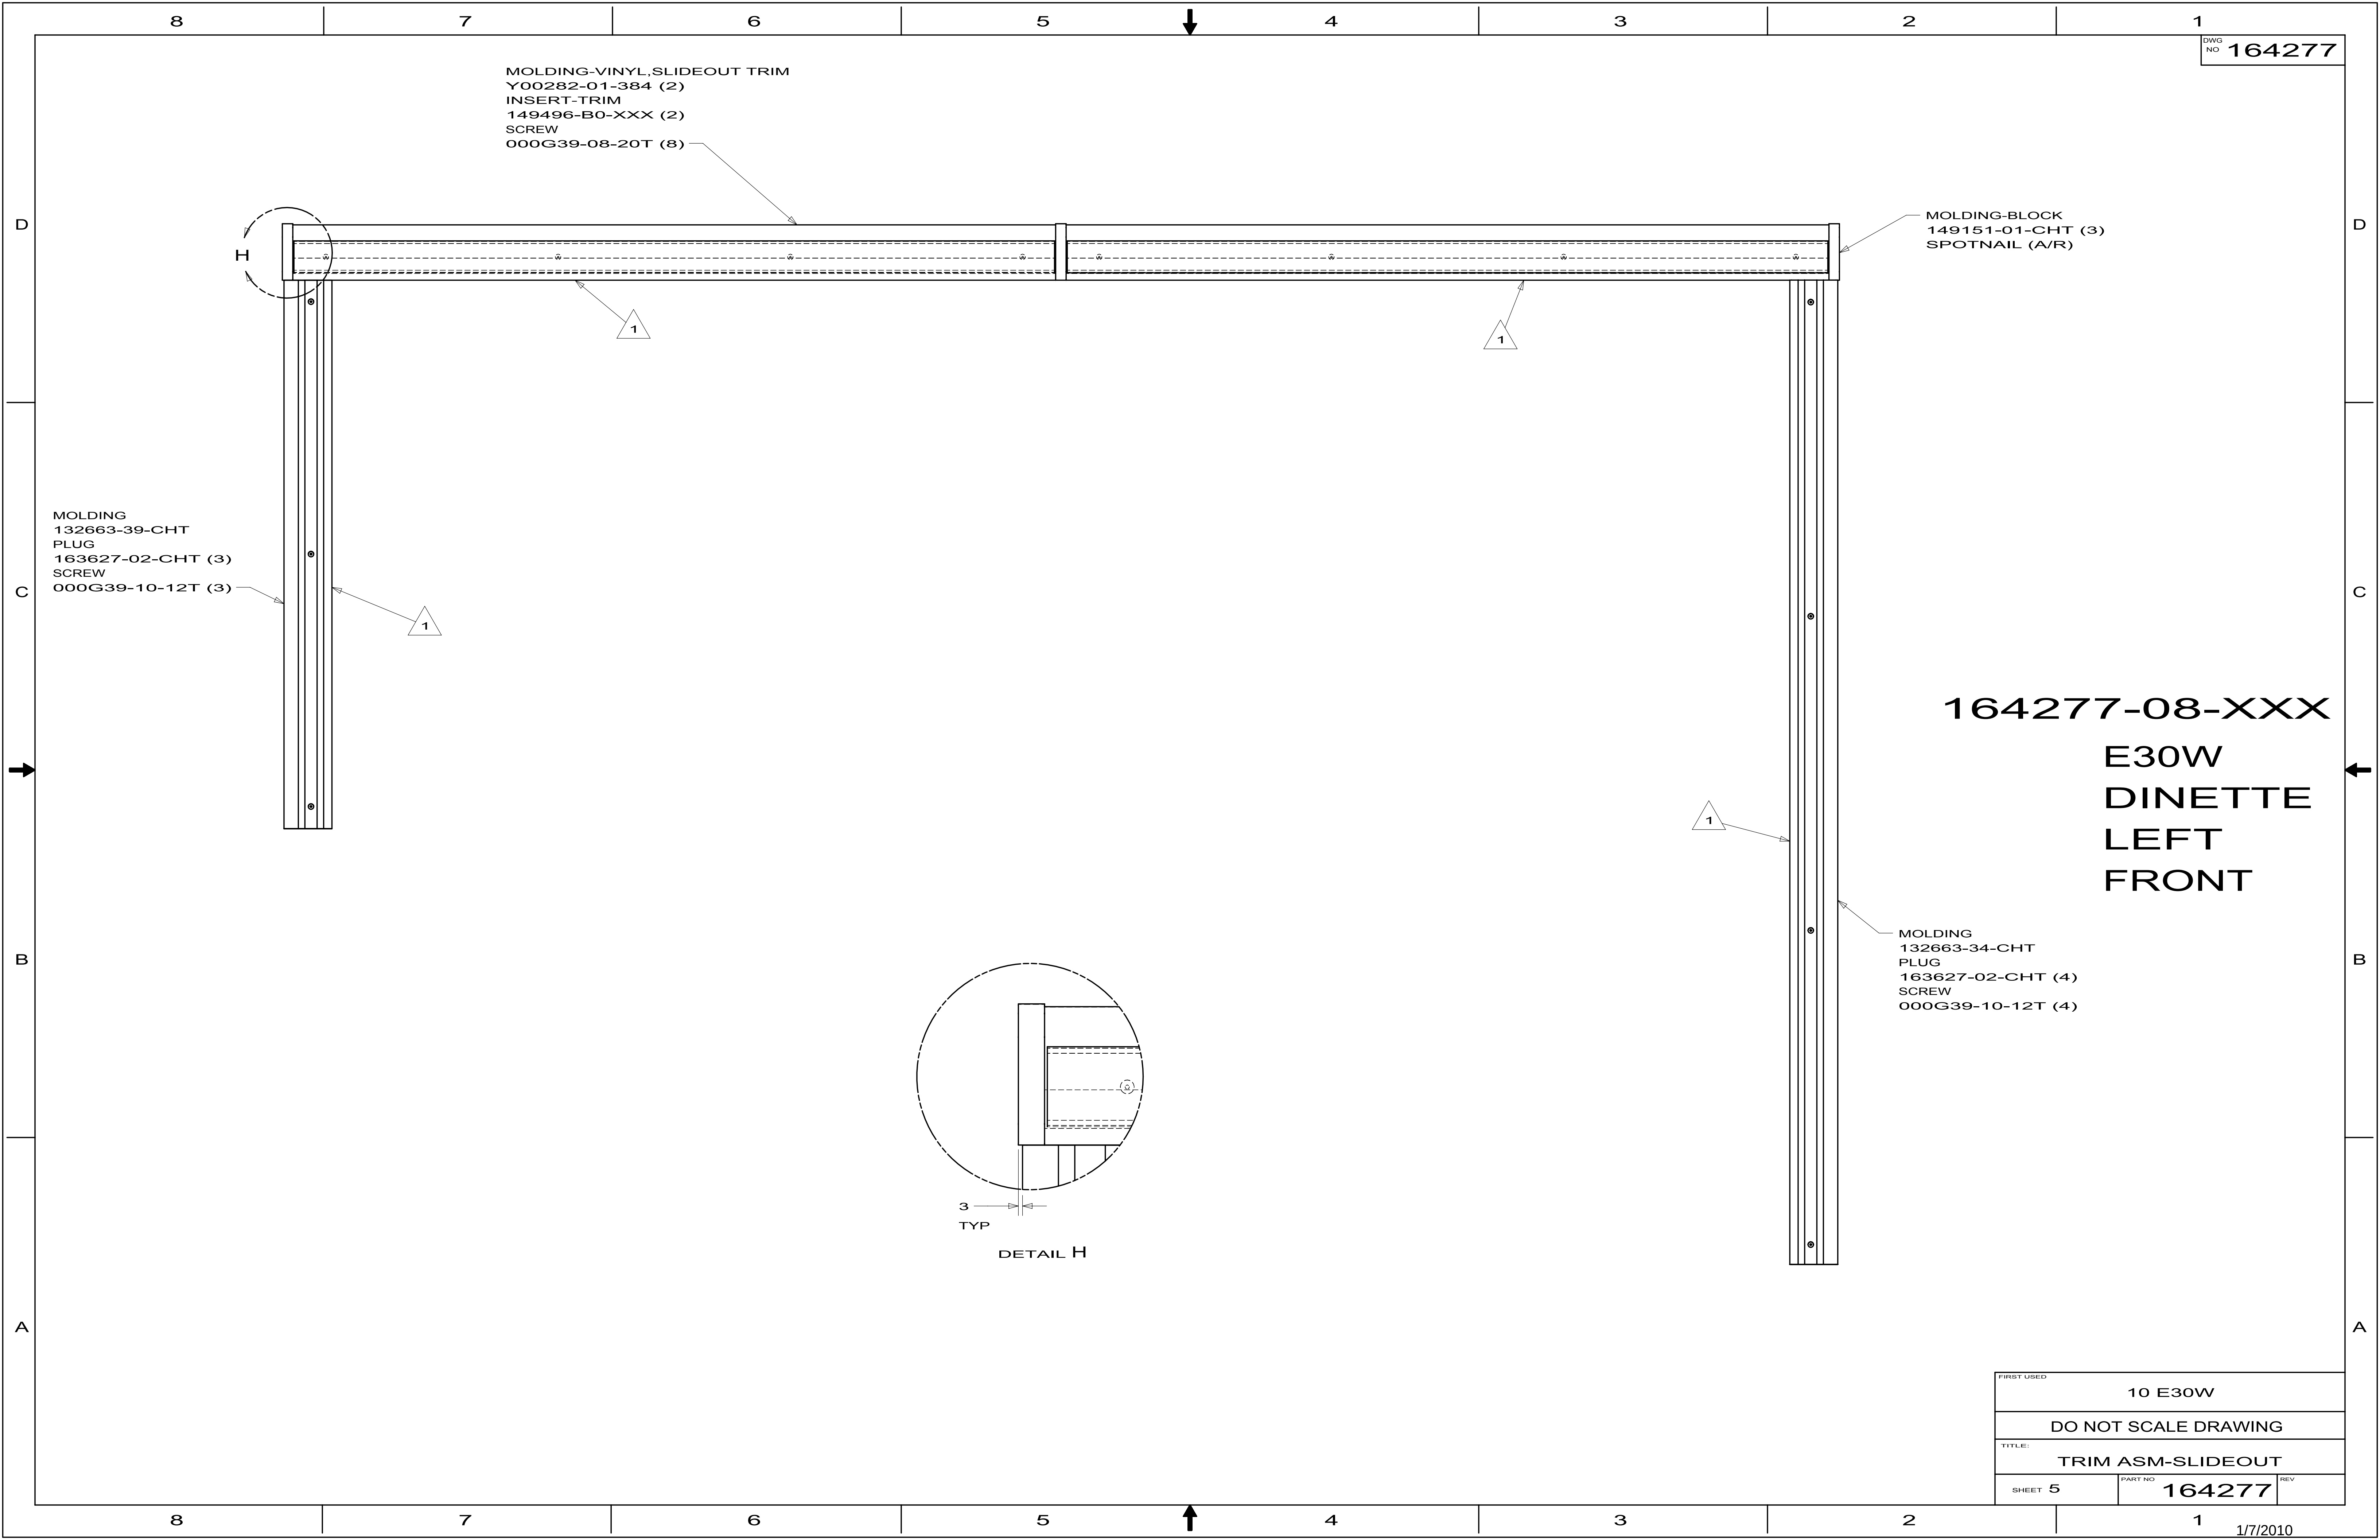


MOLDING-VINYL SLIDEOUT TRIM
Y00282-01-384 (2)
INSERT-TRIM
149496-B0-XXX (2)
SCREW
000G39-08-20T (8)

MOLDING-BLOCK
149151-01-CHT (3)
SPOTNAIL (A/R)

MOLDING
132663-39-CHT
PLUG
163627-02-CHT (3)
SCREW
000G39-10-12T (3)

MOLDING
132663-34-CHT
PLUG
163627-02-CHT (4)
SCREW
000G39-10-12T (4)

164277-08-XXX
E30W
DINETTE
LEFT
FRONT

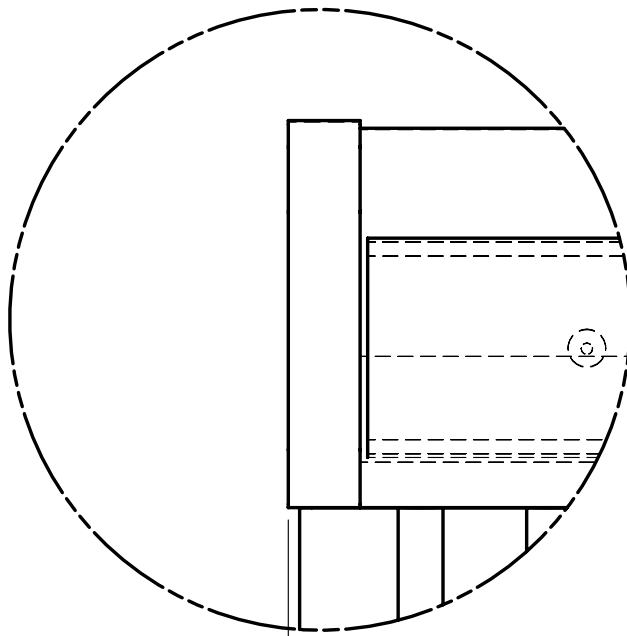

3
TYP
DETAIL H

FIRST USED			10 E30W
DO NOT SCALE DRAWING			
TITLE:			TRIM ASM-SLIDEOUT
SHEET 5	PART NO	164277	REV

164277-09-XXX


E30W
LOUNGE
RIGHT
FRONT

MOLDING-VINYL,SLIDEOUT TRIM
Y00282-02-038
INSERT-TRIM
149496-B1-XXX
SCREW
000G39-08-20T (4)

MOLDING-BLOCK
149151-01-CHT (2)
SPOTNAIL (A/R)

MOLDING
132663-34-CHT
PLUG
163627-02-CHT (4)
SCREW
000G39-10-12T (4)


MOLDING
132663-34-CHT
PLUG
163627-02-CHT (4)
SCREW
000G39-10-12T (4)

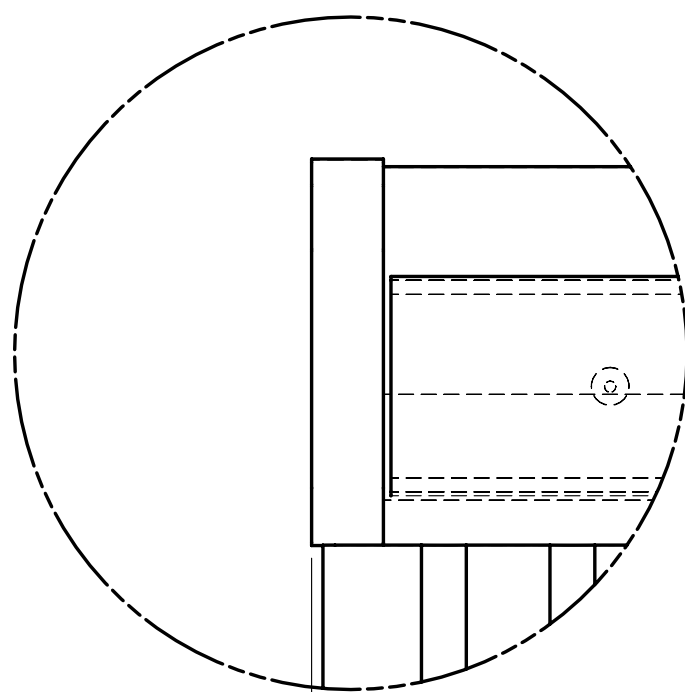

3
TYP

DETAIL J

FIRST USED			10 E30W
DO NOT SCALE DRAWING			
TITLE: TRIM ASM-SLIDEOUT			
SHEET 6	PART NO	164277	REV

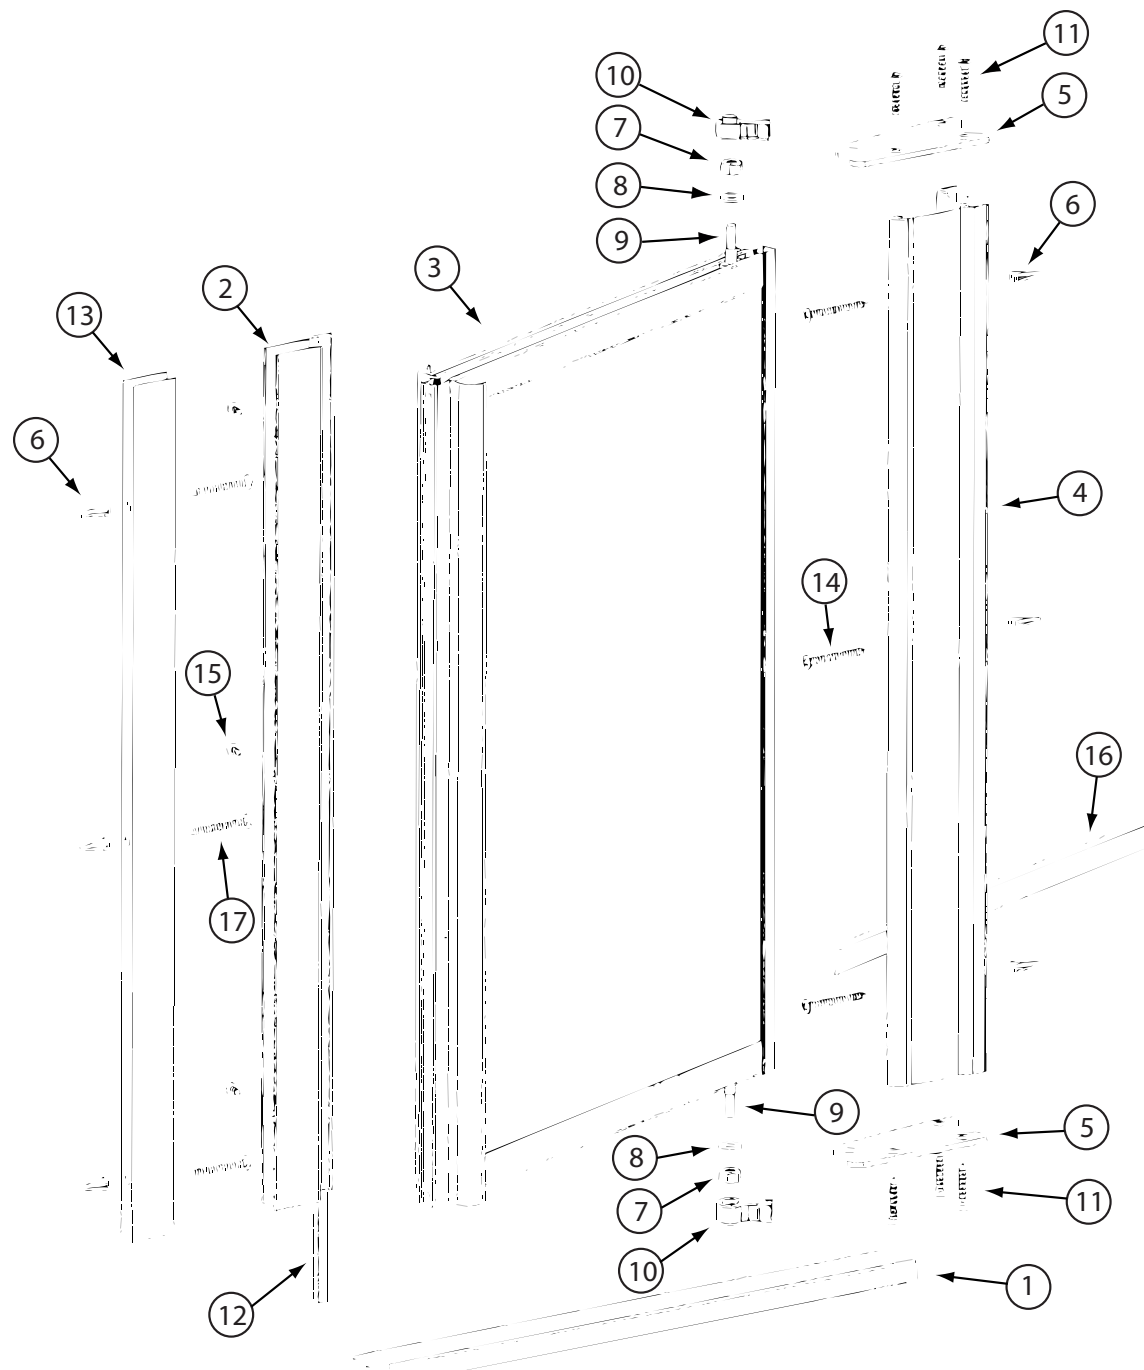

168121-02-01A

168121-02-01A (CONTINUED)			
KEY	PART NUMBER	U/M DESCRIPTION	VENDOR NO.
1	168121-02-700	EA SILL - SATIN PLATINUM	310SP
2	168121-02-701	EA STRIKE JAMB - SATIN PLATINUM	148SP
4	168121-02-702	EA PIVOT JAMB - SATIN PLATINUM	30SP
5	168121-02-703	EA PLATE - PIVOT (UPPER/LOWER)	796SP-SATIN PLATINM
7	131618-01-703	EA PIVOT NUT	1428N
9	089318-01-704	EA BOLT-PIVOT, TOP OR BOTTOM	1428B
10	089318-01-702	EA BUSHING W/ARM, LOWER	18712A
12	139047-01-709	EA STRIP/MAGNETIC- 55" (NARROW)	98-42
13	168121-02-704	EA JAMB/EXPANDER-SATIN PLATINUM	147SP
16	089318-01-701	FT SWEEP-VINYL - 1 1/8"W	C171 500FT RL
	089318-01-707	EA LATCH/CATCH-TURN-SAFETY-BLK	9730N
		CONTACT WINNEBAGO PART SALES FOR UNLISTED COMPONENT(S)	