


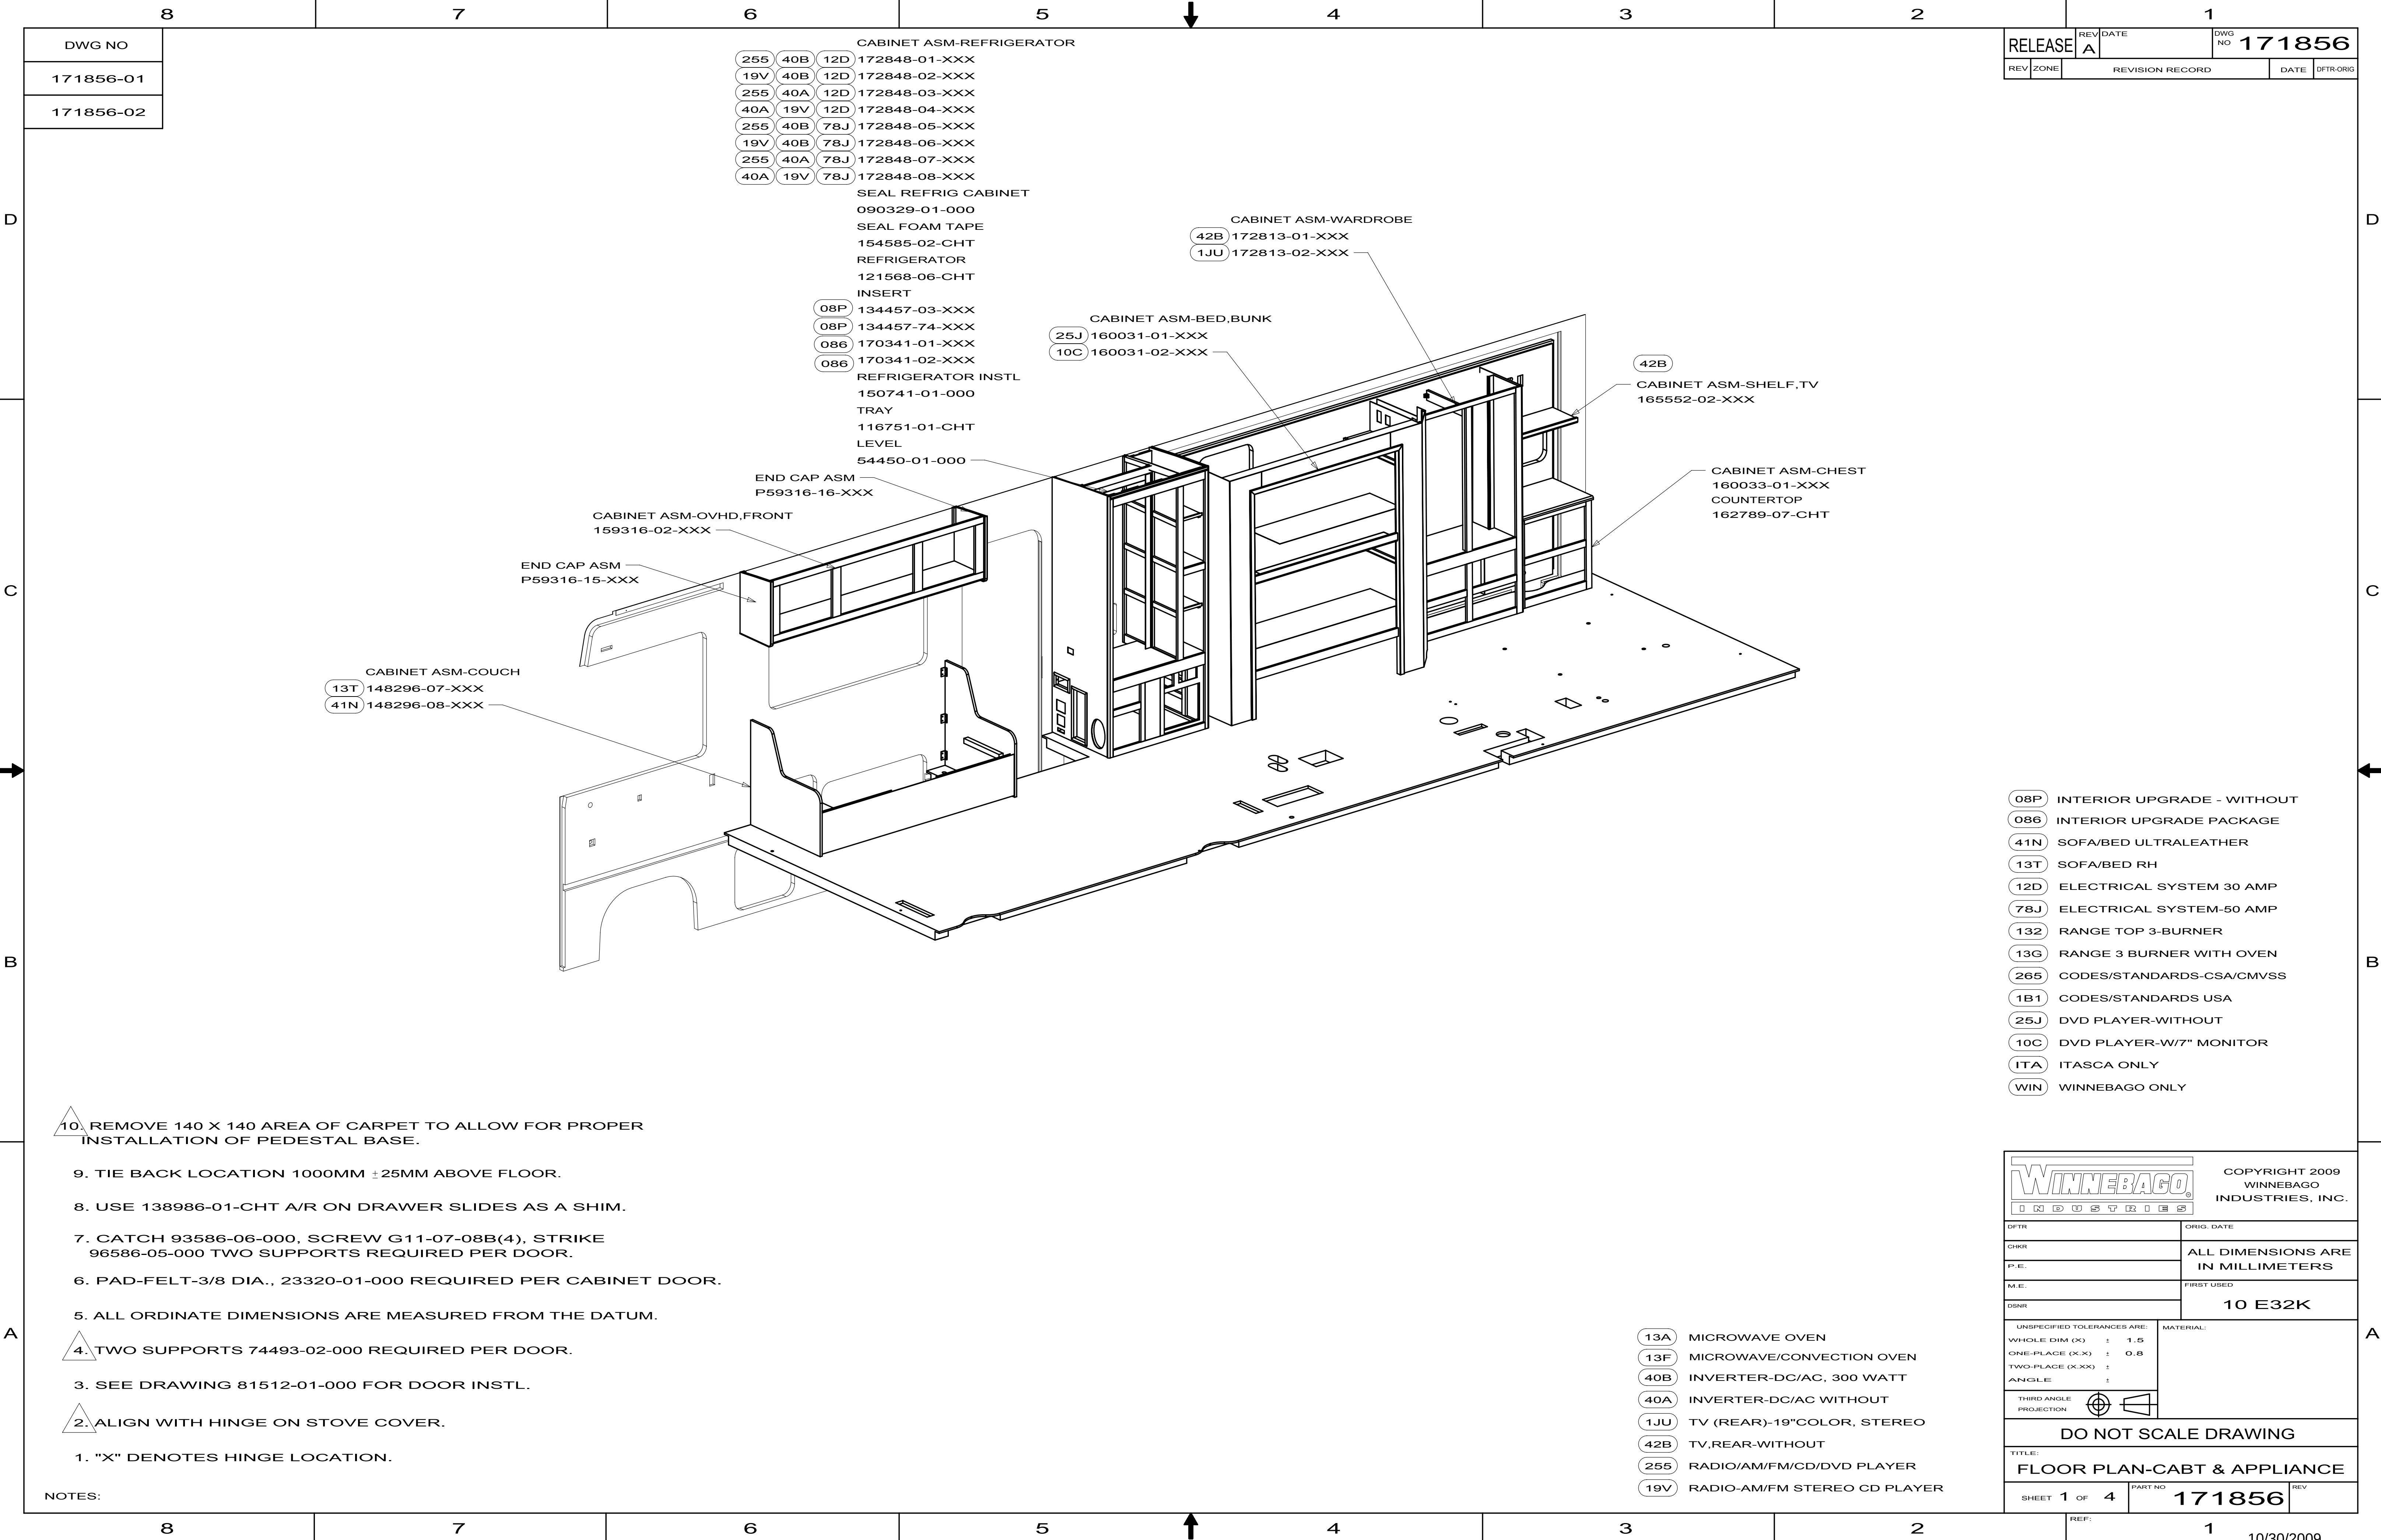

8

7

6


5

4

3


2

1

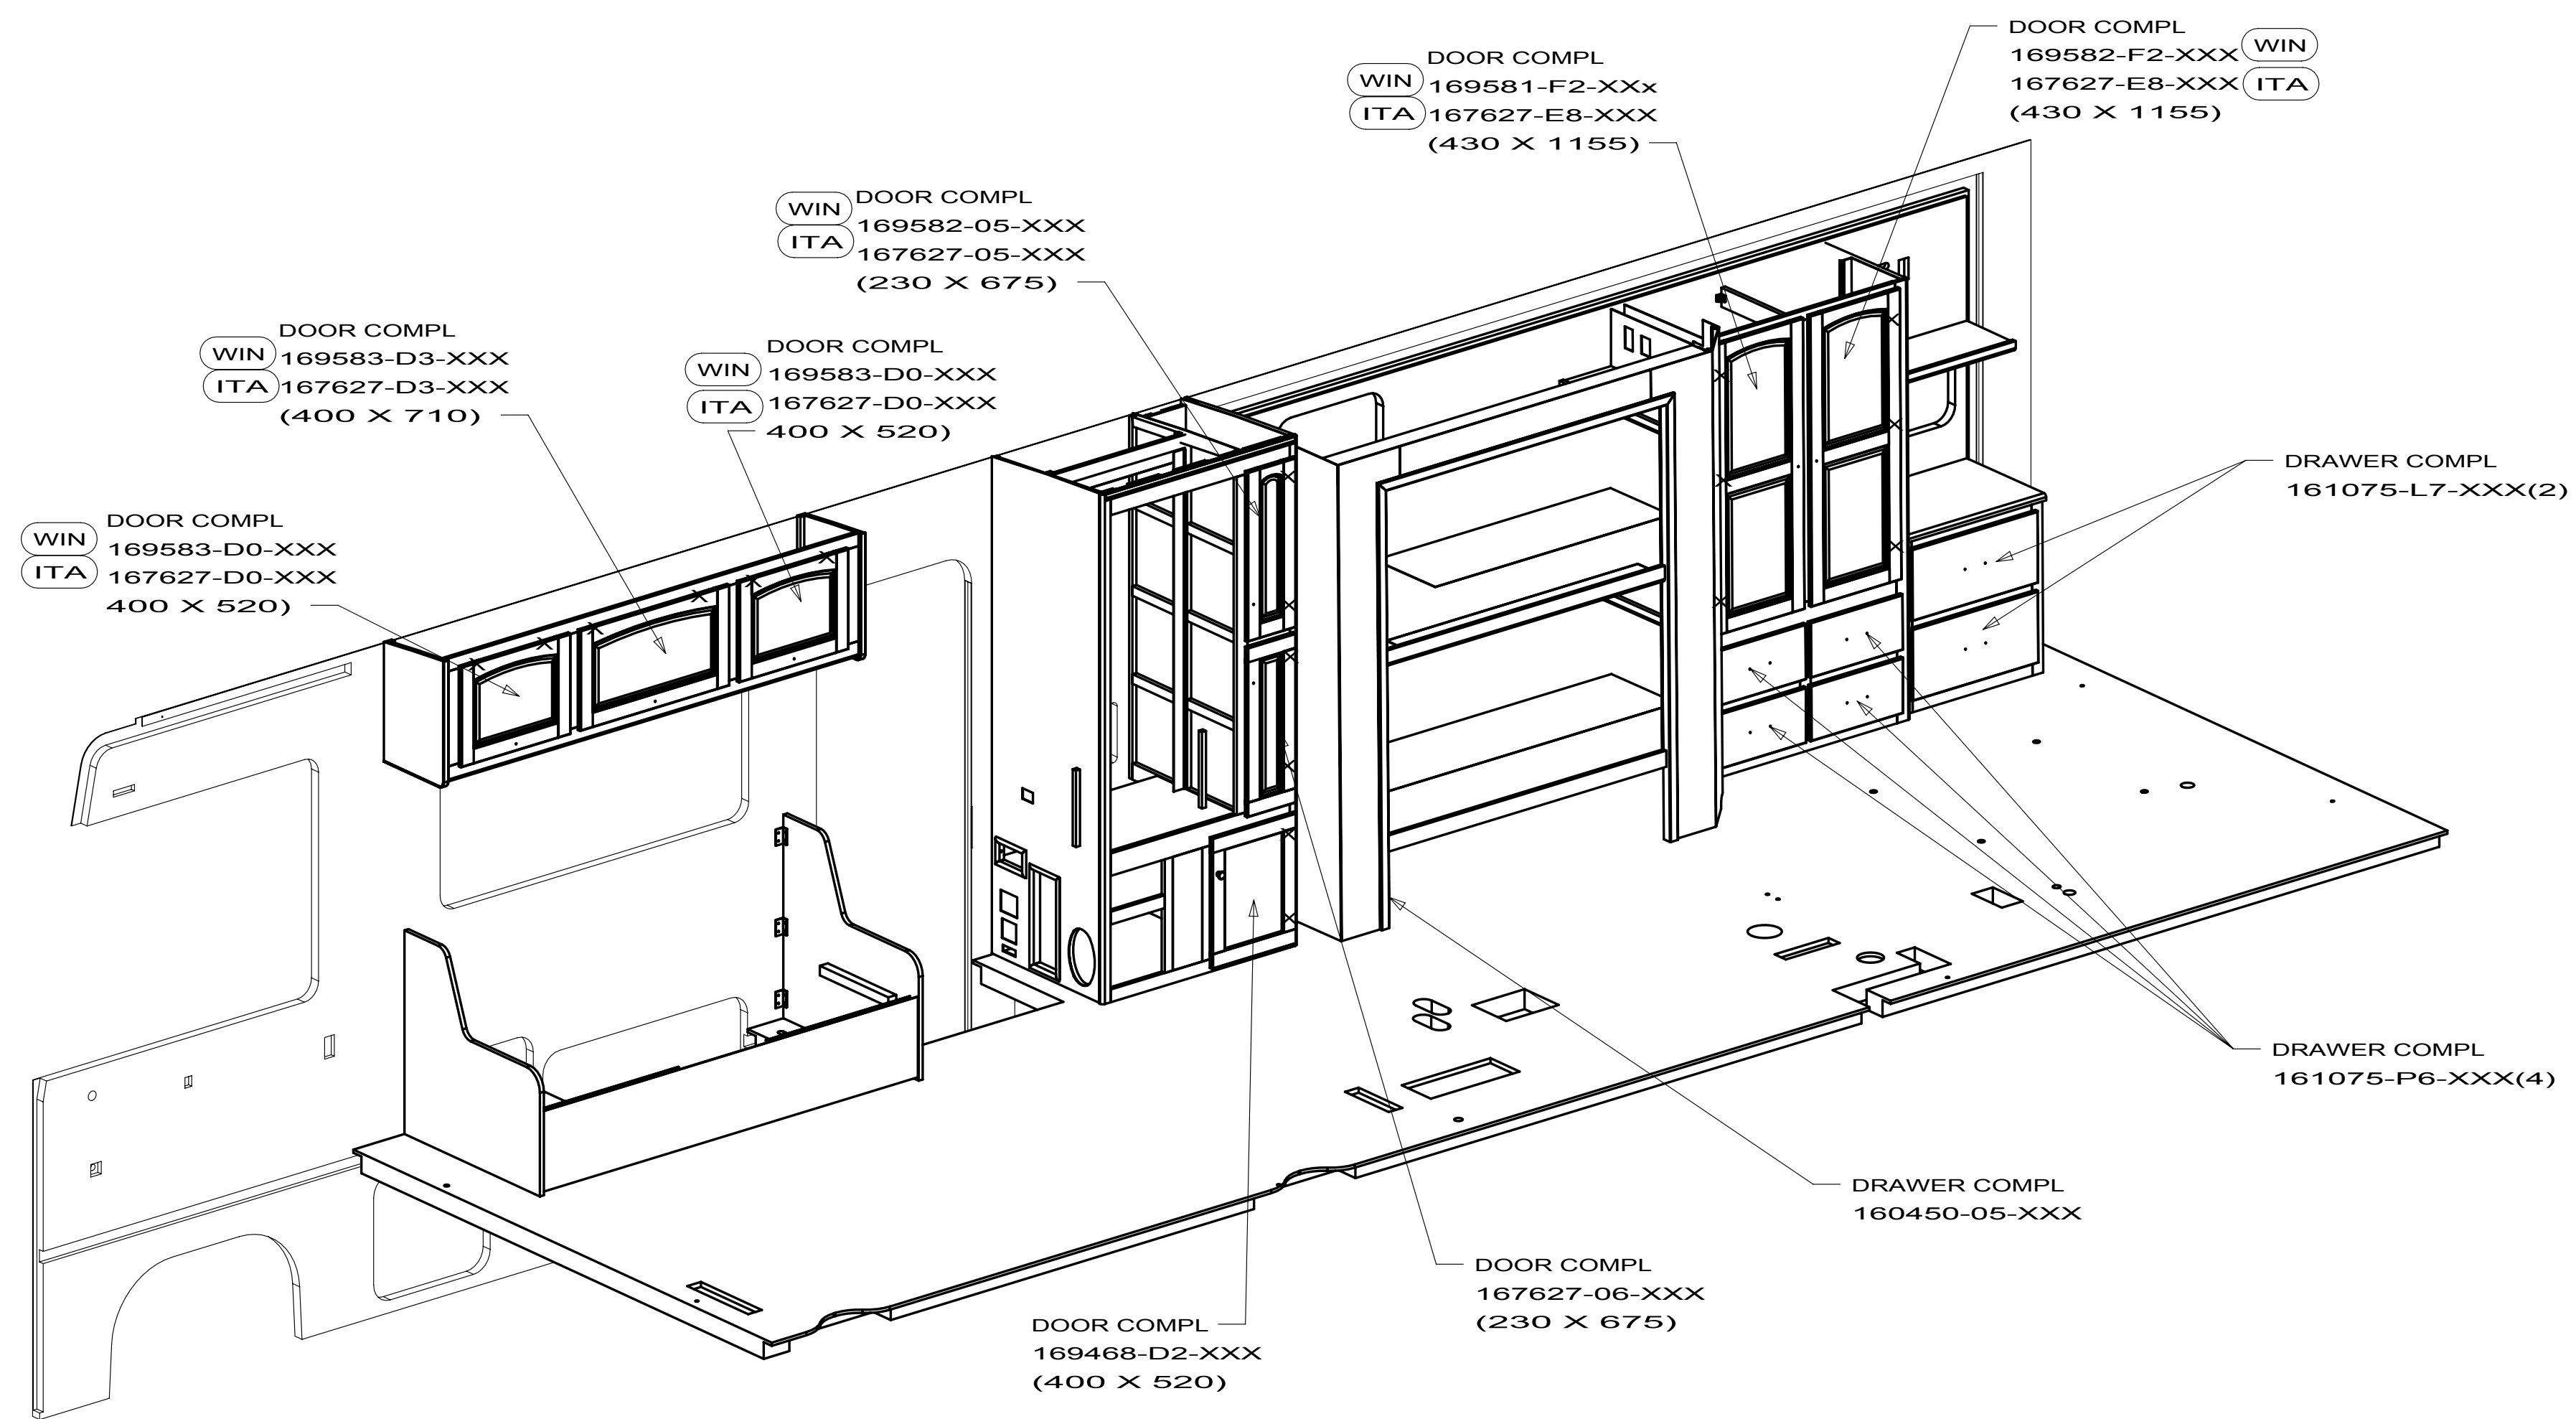
DWG
NO 171856

FIRST USED			10 E32K
TITLE:			DO NOT SCALE DRAWING
SHEET 2			FLOOR PLAN-CABT & APPLIANCE
PART NO		171856	REV


10/30/2009

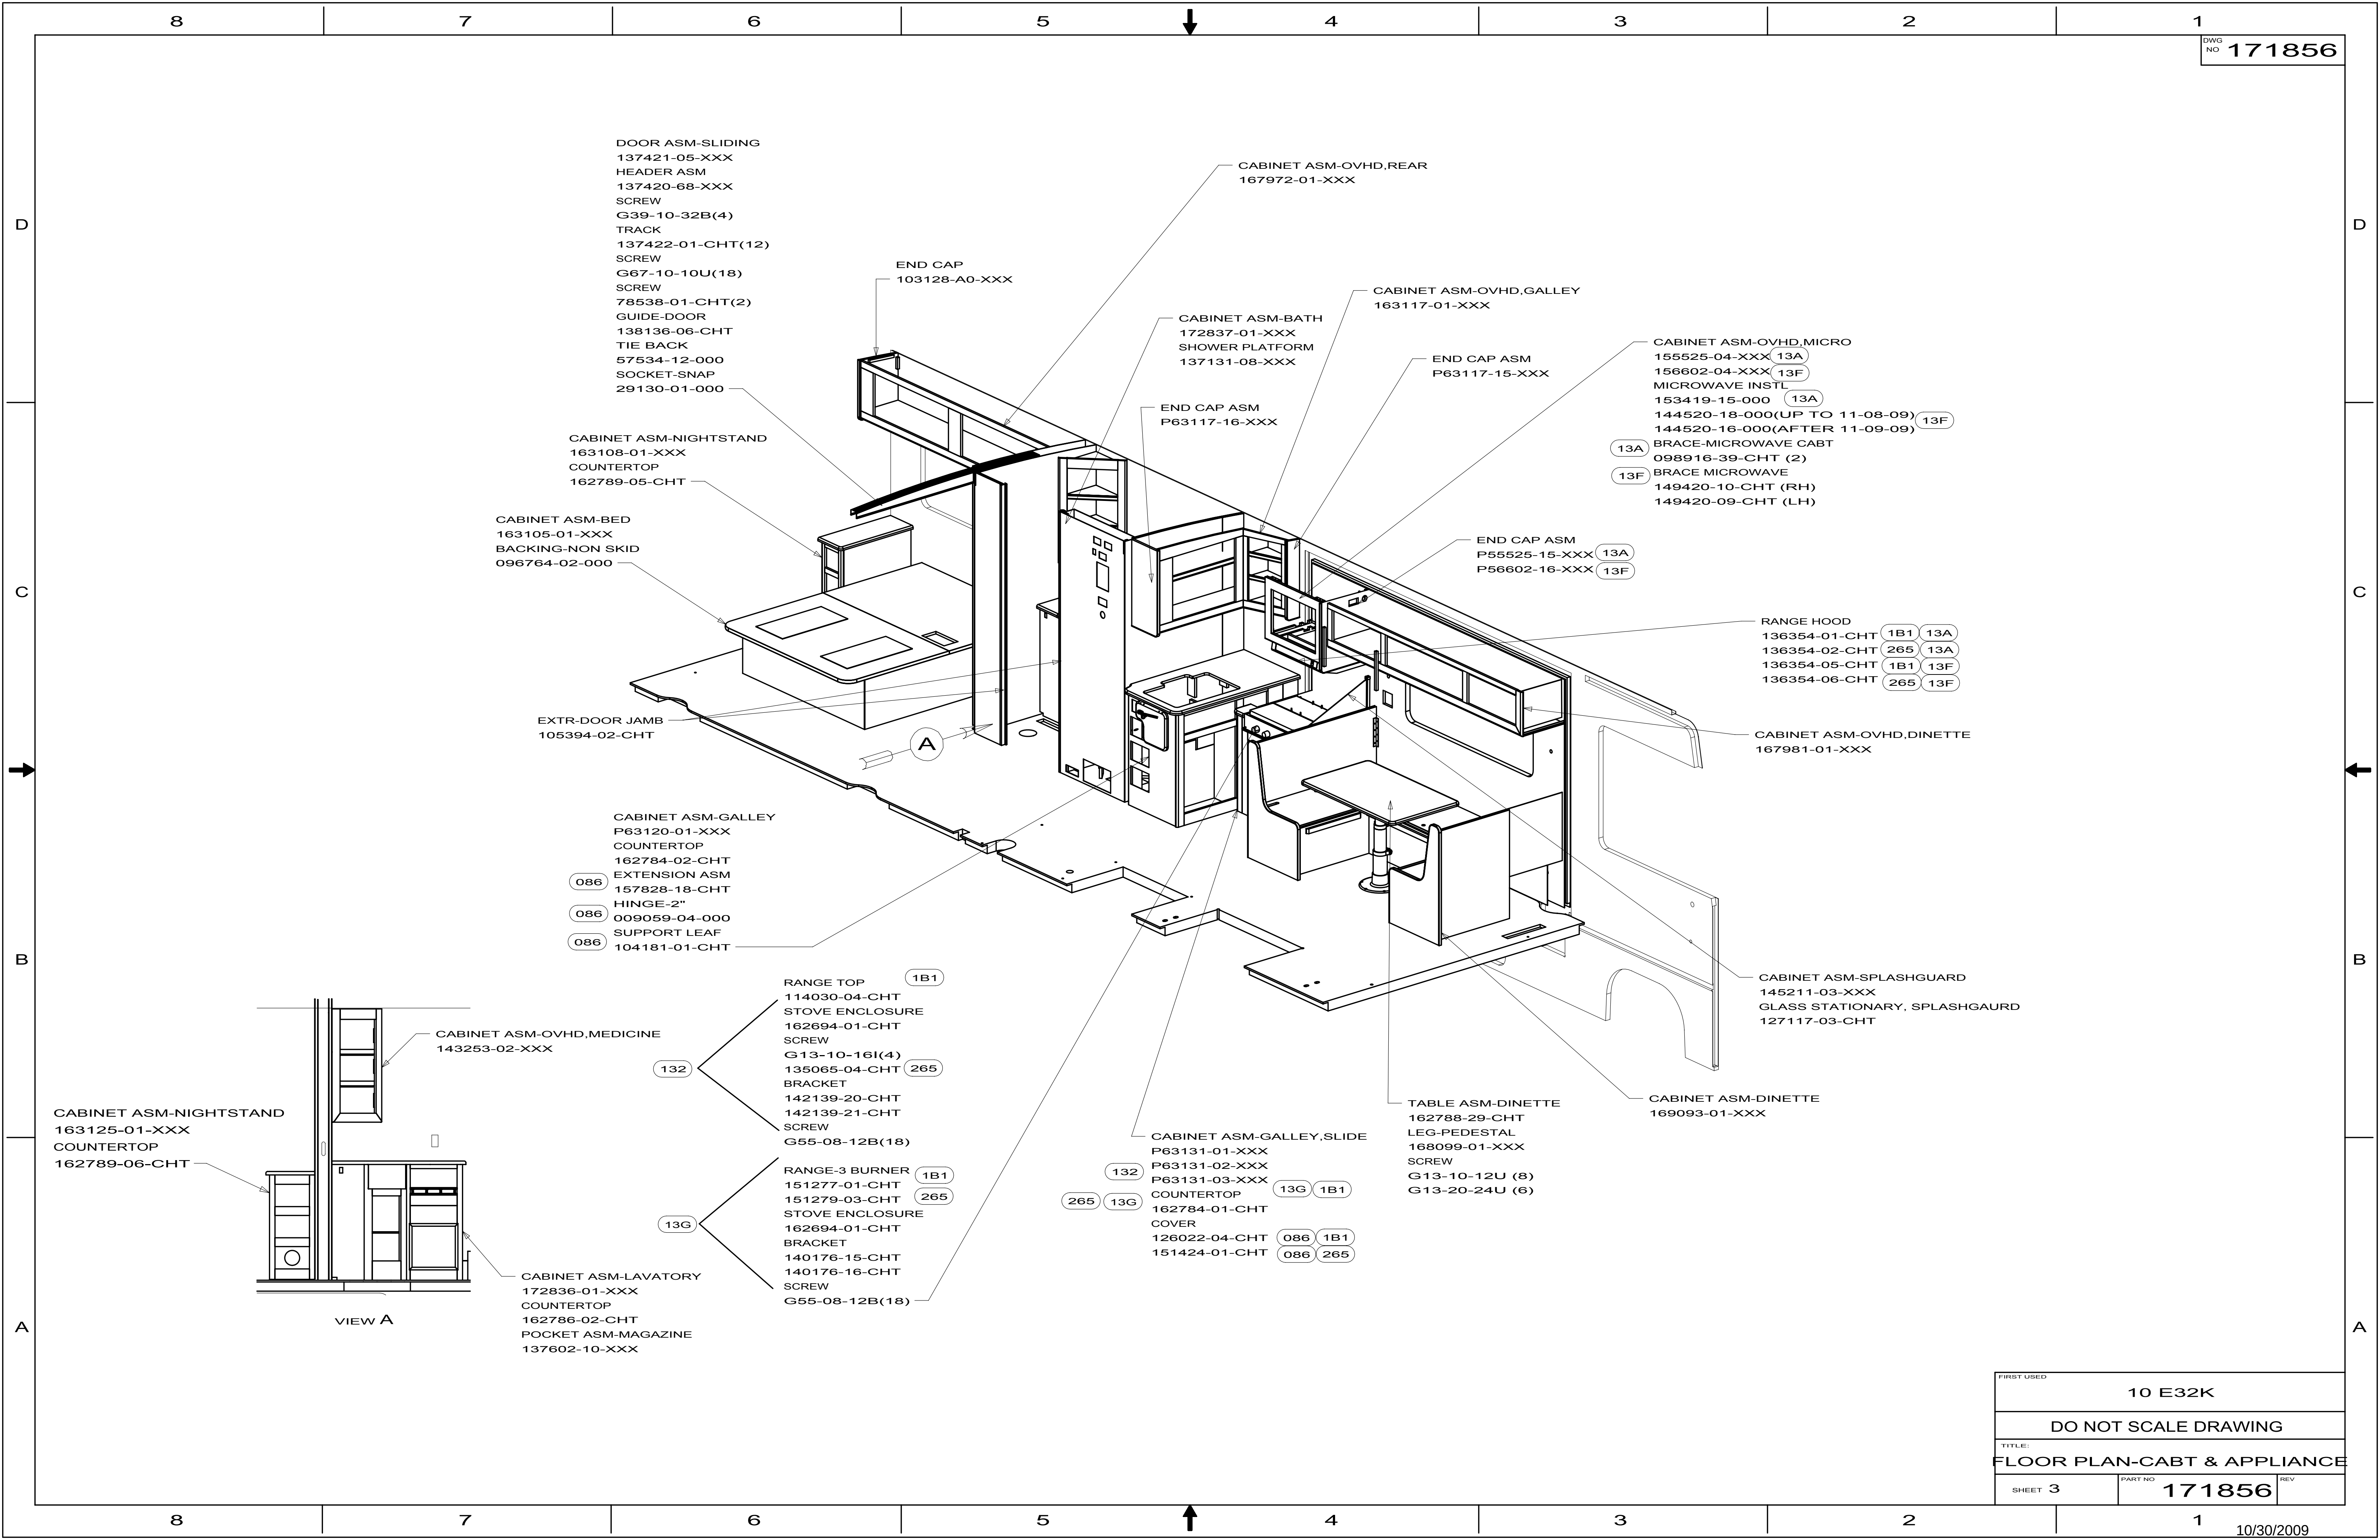


FIRST USED		10 E32K	
DO NOT SCALE DRAWING			
TITLE: FLOOR PLAN-CABT & APPLIANCE			
SHEET 3	PART NO	171856	REV

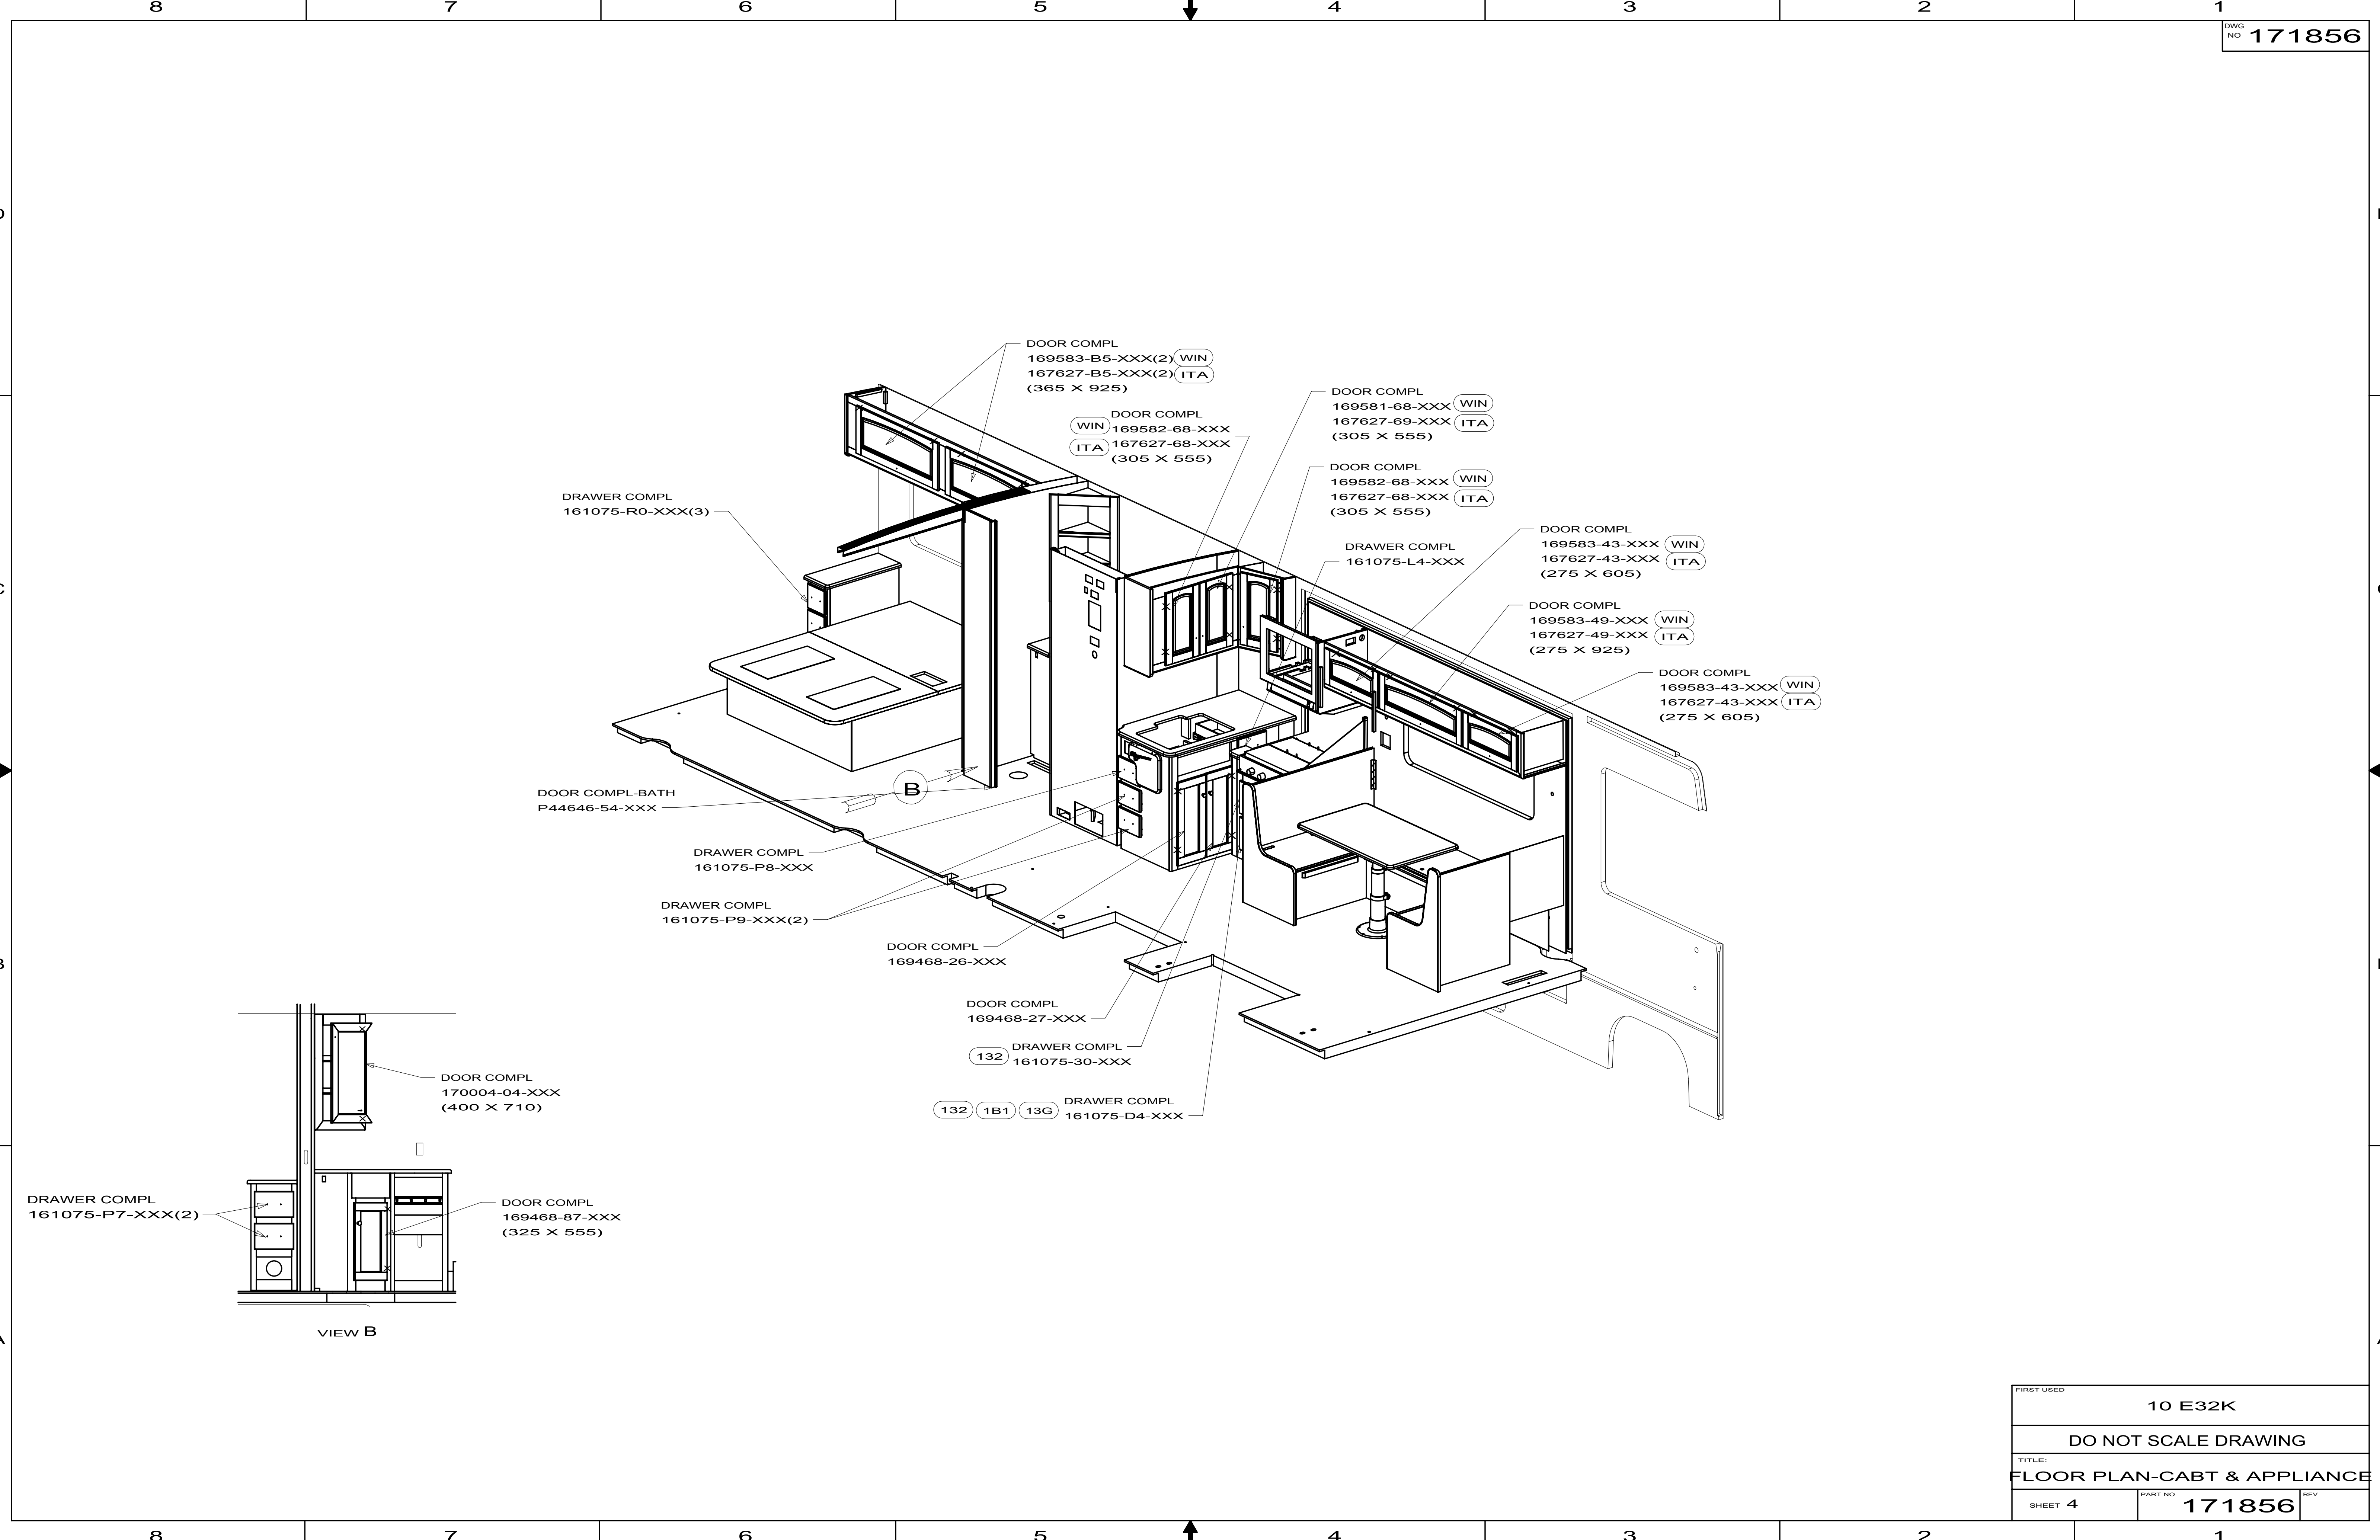

FIRST USED			10 E32K
DO NOT SCALE DRAWING			
TITLE:			FLOOR PLAN-CABT & APPLIANCE
SHEET 4	PART NO	171856	REV

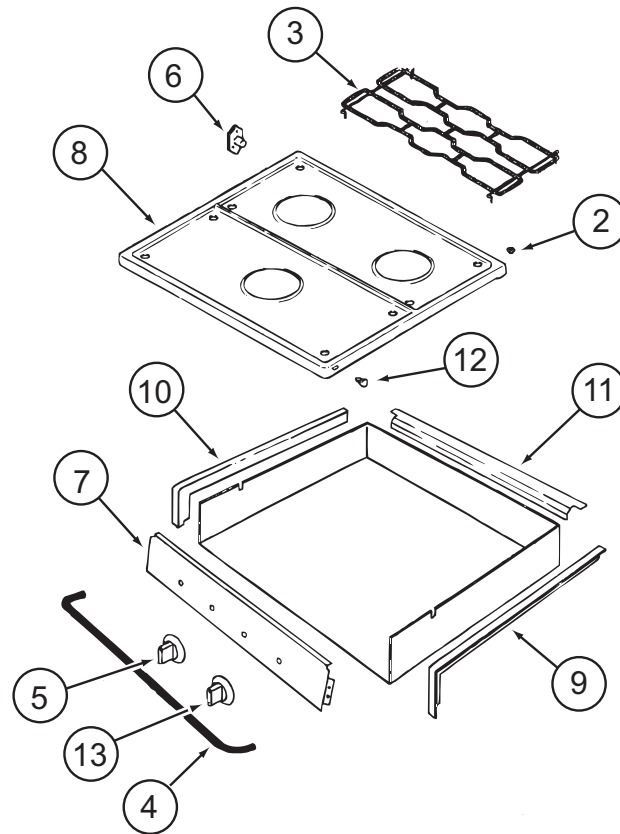

114030-04-01A			
KEY	PART NUMBER	U/M DESCRIPTION	VENDOR NO.
2	102020-01-709	EA BUMPER-GRATE	8007P020-60
3	112881-04-702	EA GRATE - BLACK	74007277
4	114030-02-700	EA GUARD/FABRIC - TOWEL BAR	3609F006-70
5	128728-01-701	EA KNOB - BURNER - REAR	74003941 (1 PER)
5	128728-01-702	EA KNOB - BURNER - FRONT	74003942
6	128728-01-703	EA PIN/T-NUT F/HINGE	7103P109-60
7	114030-04-700	EA PANEL - MANIFOLD - BLACK	74007325
8	126023-01-728	EA TOP - MAIN (BLACK)	74003323
9	114030-01-704	EA TRIM - RIGHT/BLACK TEXTURED	74002839
10	114030-01-705	EA TRIM - LEFT/BLACK TEXTURED	74002840
11	114030-01-706	EA TRIM - REAR/BLACK TEXTURED	74002841
12	102020-01-724	EA BUMPER - MAIN TOP	8003P008-60
13	128728-01-707	EA KNOB - IGNITER	74003944
CONTACT WINNEBAGO PART SALES FOR UNLISTED COMPONENT(S)			

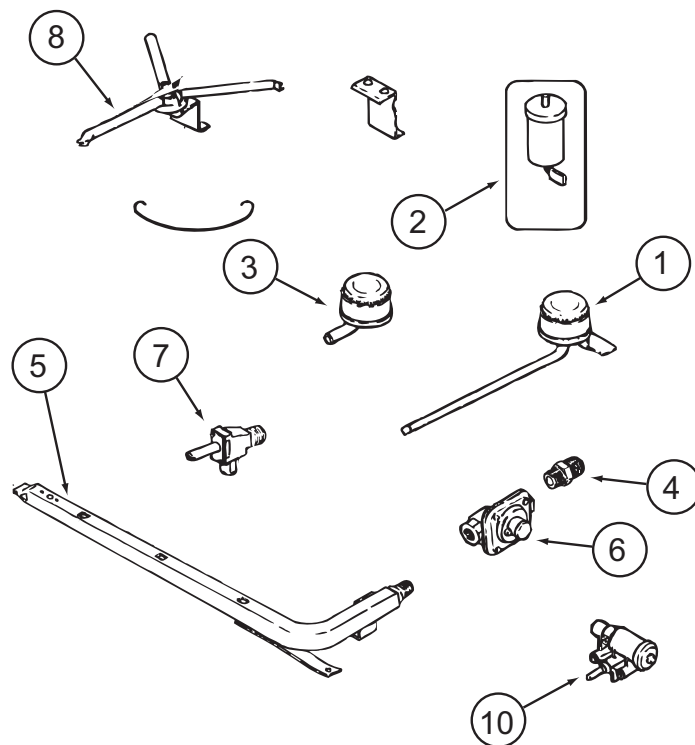

114030-04-01A (CONTINUED)

KEY	PART NUMBER	U/M	DESCRIPTION	VENDOR NO.
1	112881-04-700	EA	BURNER - TOP /LEFT REAR	74004584
1	126023-01-700	EA	BURNER - TOP (RT-REAR) 5100 BTU	74004583
2	112881-04-705	EA	PUSH RING (ELECTRODE MTG)	7104P002-60
2	126023-01-711	EA	ELECTRODE - IGNITER (ONLY)	7432P077-60
3	112881-04-701	EA	BURNER - TOP/FRONT	74004582
4	135065-03-700	EA	FITTING - HALF UNION	74004234
5	135065-01-702	EA	PIPE/MANIFOLD	74004642
6	126023-02-703	EA	REGULATOR - PRESSURE	74004235
7	126023-02-705	EA	VALVE - BURNER - REAR	74004362
7	126023-02-706	EA	VALVE - BURNER - FRONT	74004363
8	126023-01-736	EA	FLASH TUBE EXTENSION (REAR)	74003326
8	126023-01-737	EA	FLASH TUBE EXTENSION (FRONT)	74003327
10	126023-01-719	EA	IGNITER HEAD - TOP BURNER	74002413
	126023-02-702	EA	PIPE - MANIFOLD	74004360
CONTACT WINNEBAGO PART SALES FOR UNLISTED COMPONENT(S)				

KEY PART NUMBER

1	121568-03-700
2	120075-01-701
3	121568-03-701
4	121568-03-702
5	120075-01-702
6	121568-01-700
7	120075-01-705
8	121568-03-705
9	121568-03-721
9	121568-03-722
10	121568-01-701


U/M DESCRIPTION

EA	RETAINER-DOOR PNL/WAFFLE/BLK
EA	HINGE-TOP RH/BOTTOM LH(DOOR)
EA	BUSHING - HINGE PIN/GRAY
EA	DOOR LINER-UPR/WAFFLED/BLACK
EA	CAP, (HINGE PLUG)
EA	RAIL - DOOR UPPER
EA	HINGE-TOP LH/BOTTOM RH(DOOR)
EA	STORAGE LATCH - GRAY
EA	HANDLE/DOOR UPPER RH SWING
EA	HANDLE/DOOR LOWER RH SWING
EA	BIN - DOOR WHITE-WAFFLED LNR

VENDOR NO.

619558-WDL-UPPER
618511
619671
619627 - SMALL WDL
618160
618618
618510
619648
621465
621469
618619 WDL

CONTACT WINNEBAGO PART SALES FOR UNLISTED COMPONENT(S)

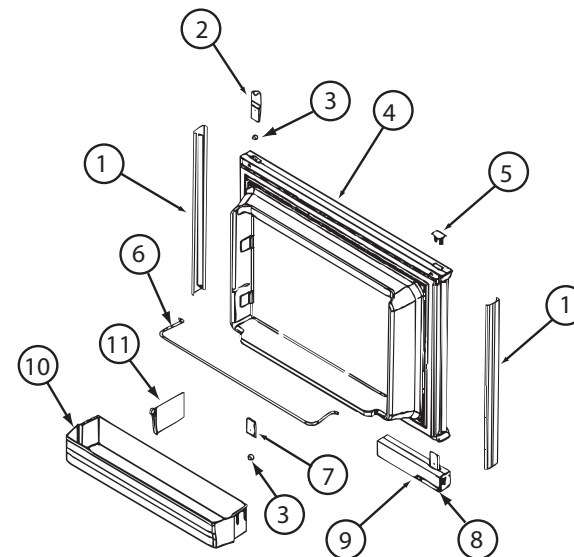

KEY PART NUMBER

1	121568-03-706
2	120075-01-701
3	121568-03-701
4	121568-03-707
5	121568-03-722
6	121568-03-705
7	121568-01-701
9	121568-01-704
10	120075-01-705


U/M DESCRIPTION


EA	RETAINER-DOOR PNL/WAFFLE/BLK
EA	HINGE-TOP RH/BOTTOM LH(DOOR)
EA	BUSHING - HINGE PIN/GRAY
EA	DOOR LINER-LWR/WAFFLED/B/TRM
EA	HANDLE/DOOR LOWER RH SWING
EA	STORAGE LATCH - GRAY
EA	BIN - DOOR WHITE-WAFFLED LNR
EA	RAIL - DOOR LOWER
EA	HINGE-TOP LH/BOTTOM RH(DOOR)

VENDOR NO.

619559-WDL-LOWER
618511
619671
619629
621469
619648
618619 WDL
618578
618510


CONTACT WINNEBAGO PART SALES FOR UNLISTED COMPONENT(S)

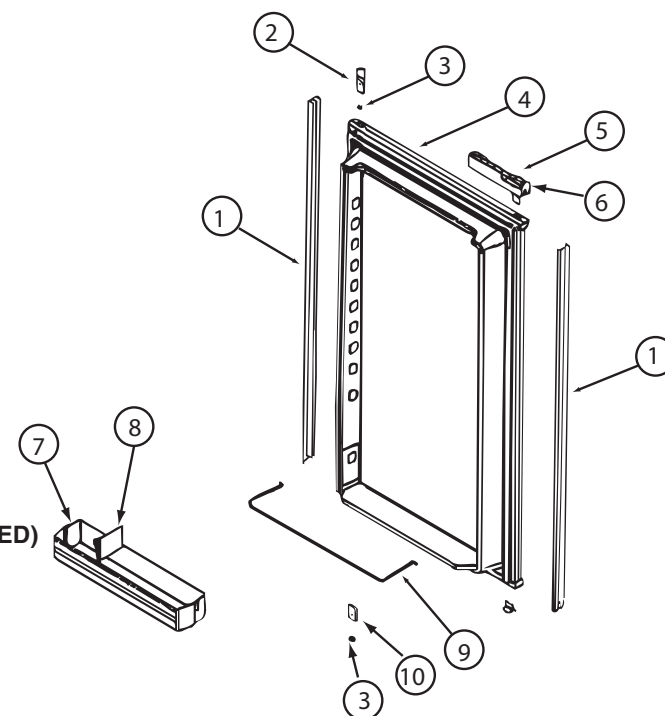

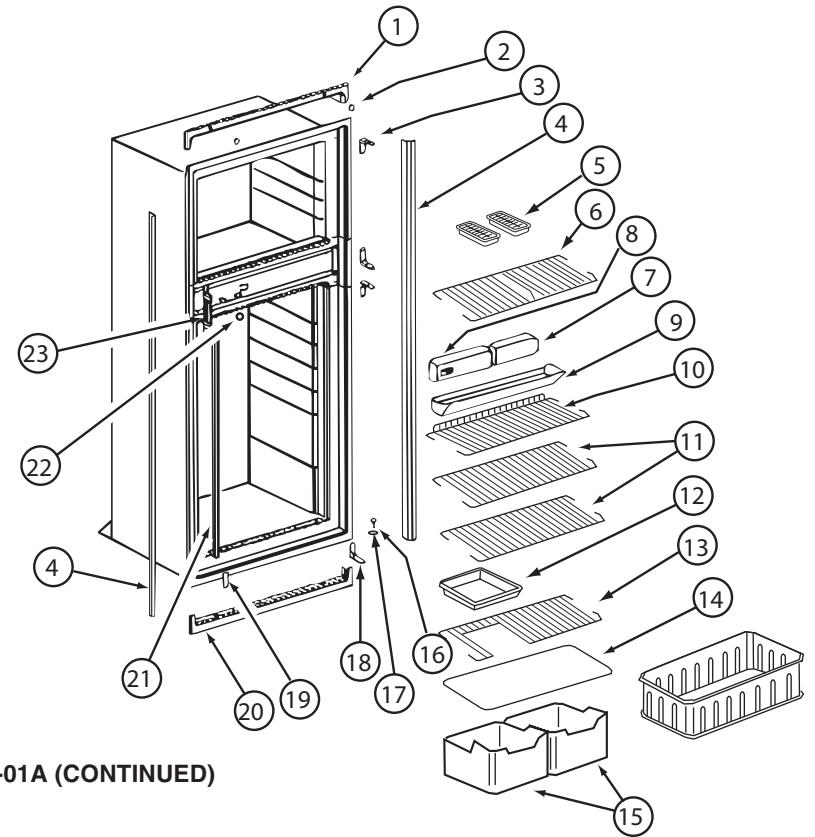


121568-06-01A, 121568-07-01A, 121568-08-01A (CONTINUED)

KEY	PART NUMBER	U/M	DESCRIPTION	VENDOR NO.
1	120075-01-713	EA	TRIM-TOP PIECE	619687
2	120075-01-714	EA	PLUG-HOLE (BLACK)	618170
3	121568-03-710	EA	HINGE/CABINET-TOP/RH-LWR/LH	619335 WAFFLED
4	121568-03-711	EA	TRIM - SIDE/BLACK	622295
6	121568-01-705	EA	SHELF - WIRE FREEZER	620250
7	121568-06-700	EA	FRONT BOX-N611	622002
8	121568-06-701	EA	CONTROL ASSY-OPTICAL/N611	621988 TO SN9056491
9	120075-01-720	EA	TRAY-DRIP	623250
9	120075-01-721	EA	LOUVER-DRIP TRAY	618176
11	121568-01-708	EA	SHELF - WIRE	620273
13	121568-01-707	EA	SHELF - WIRE - SHORT	620272
14	120075-01-725	EA	COVER-CRISPER - 18.5" WIDE	618158
15	121568-01-709	EA	CRISPER	618571
16	120075-01-727	EA	PIN-HINGE	618145
17	121568-03-701	EA	BUSHING - HINGE PIN/GRAY	619671
18	121568-03-715	EA	HINGE/CABINET-TOP/LH-LWR/RH	619336 WAFFLED
19	121568-03-716	EA	COVER - HINGE HOLES	619301
20	120075-01-729	EA	TRIM-BOTTOM PIECE	620958
21	121568-06-702	EA	CLIP - SHELF	61536522
22	121568-06-703	EA	HOLE PLUG - WHITE	620282
23	120075-01-732	EA	PLATE-STRIKE	618167
CONTACT WINNEBAGO PART SALES FOR UNLISTED COMPONENT(S)				

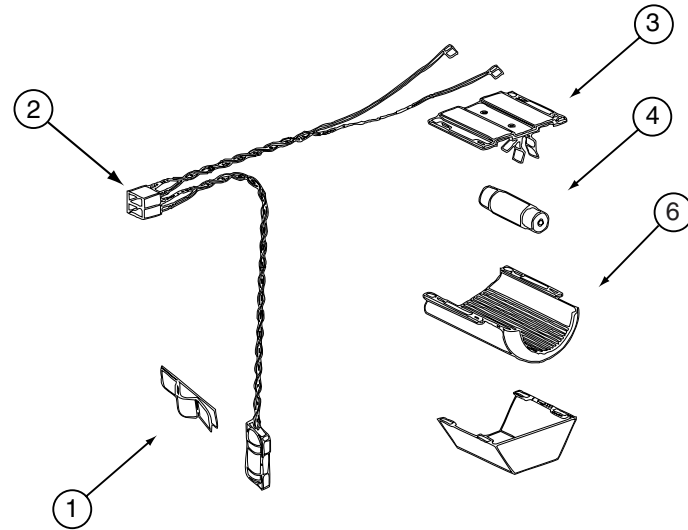


121568-03-01A, 121568-04-01A, 121568-05-01A, 121568-06-01A, 121568-07-01A, 121568-08-01A (CONTINUED)

KEY	PART NUMBER	U/M	DESCRIPTION	VENDOR NO.
1	084880-01-760	EA	CLIP (THERMISTER)	61689122
2	120075-01-735	EA	WIRE ASM - LAMP/THERMISTER	618548
3	084880-03-705	EA	BRACKET-LIGHT-INTERIOR	61629722
4	084880-03-706	EA	BULB-LAMP	61628922
6	084880-03-707	EA	COVER-LAMP, LENS	61627922
CONTACT WINNEBAGO PART SALES FOR UNLISTED COMPONENT(S)				

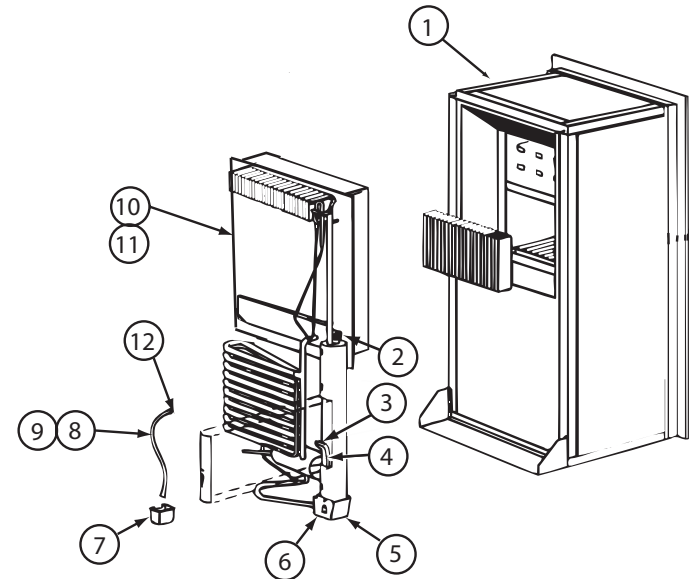

121568-06-01A, 121568-07-01A, 121568-08-01A (CONTINUED)

KEY	PART NUMBER	U/M	DESCRIPTION	VENDOR NO.
4	121568-06-704	EA	HEATER-AC/300W/120VAC	621702
10	120076-01-704	EA	COOLING UNIT, SERVICE PACK	618543
CONTACT WINNEBAGO PART SALES FOR UNLISTED COMPONENT(S)				

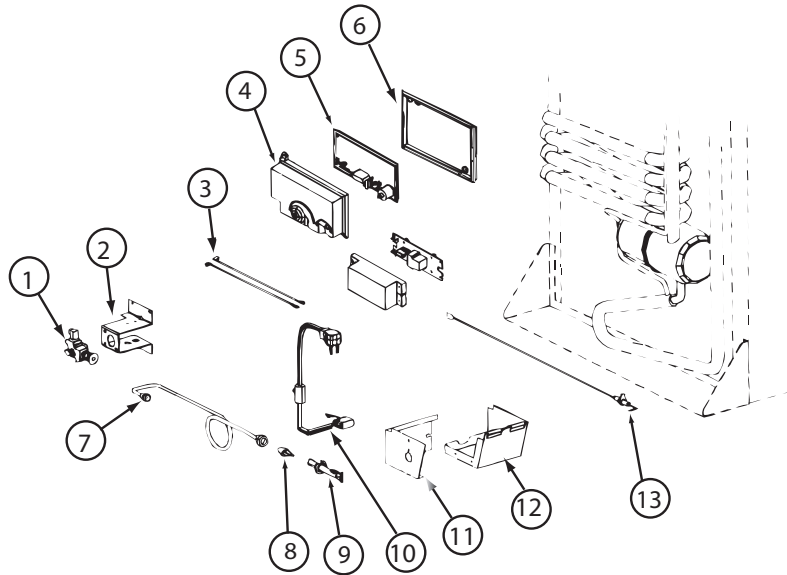


121568-06-01A, 121568-07-01A, 121568-08-01A (CONTINUED)


KEY	PART NUMBER	U/M	DESCRIPTION	VENDOR NO.
1	121568-06-705	EA	GAS VALVE/BRKT ASSY-COMBO	621439
1	121568-06-706	EA	GAS VALVE-COMBO/WRENCH FLAT	621329
4	120075-01-738	EA	COVER-POWER BOARD	618185
5	121568-06-707	EA	BOARD/POWER-N611	621991 = 621991001
6	120075-01-740	EA	BASE - POWER BOARD	618186
8	121568-06-708	EA	BURNER/ORFICE-ADAPTER KIT	621957
13	104137-06-715	EA	ELECTRODE-SPARK/SENSOR, SGL	61692222
	121569-08-704	EA	TUBE/BURNER - N8/N6	624682
CONTACT WINNEBAGO PART SALES FOR UNLISTED COMPONENT(S)				

121568-05-01A, 121568-07-01A, 121568-08-01A (CONTINUED)

KEY	PART NUMBER	U/M	DESCRIPTION	VENDOR NO.
	121568-05-700	EA	FAN 12V KIT DBLE SIDEWALL	619020

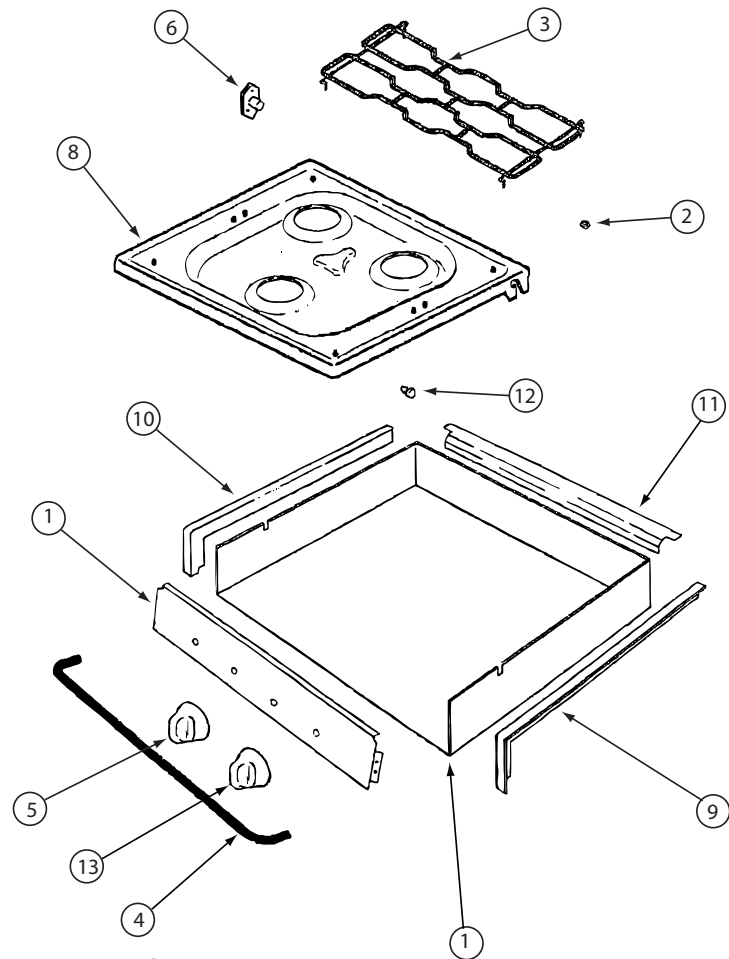


				135065-03-01A, 135065-03-03A, 135065-04-01A
KEY	PART NUMBER	U/M	DESCRIPTION	VENDOR NO.
2	102020-01-709	EA	BUMPER-GRATE	8007-P020-60
3	135065-03-703	EA	GRATE - BLACK(SEALED BURNER)	74007304
4	114030-02-700	EA	GUARD/FABRIC - TOWEL BAR	3609F006-70
5	128728-01-701	EA	KNOB - BURNER - REAR	74003941
5	128728-01-702	EA	KNOB - BURNER - FRONT	74003942
6	128728-01-703	EA	PIN/T-NUT F/HINGE	7103P109-60
7	135065-03-704	EA	PANEL - MANIFOLD (BLACK)	74007330
8	128728-01-705	EA	TOP - MAIN - BLACK	74003928
8	135065-03-715	EA	TOP - MAIN - STAINLESS STEEL	74007299
9	114030-01-704	EA	TRIM - RIGHT/BLACK TEXTURED	74002839
10	114030-01-705	EA	TRIM - LEFT/BLACK TEXTURED	74002840
11	114030-01-706	EA	TRIM - REAR/BLACK TEXTURED	74002841
12	102020-01-724	EA	BUMPER-MAIN TOP	8003P008-60
13	128728-01-707	EA	KNOB - IGNITOR	74003944
CONTACT WINNEBAGO PART SALES FOR UNLISTED COMPONENT(S)				

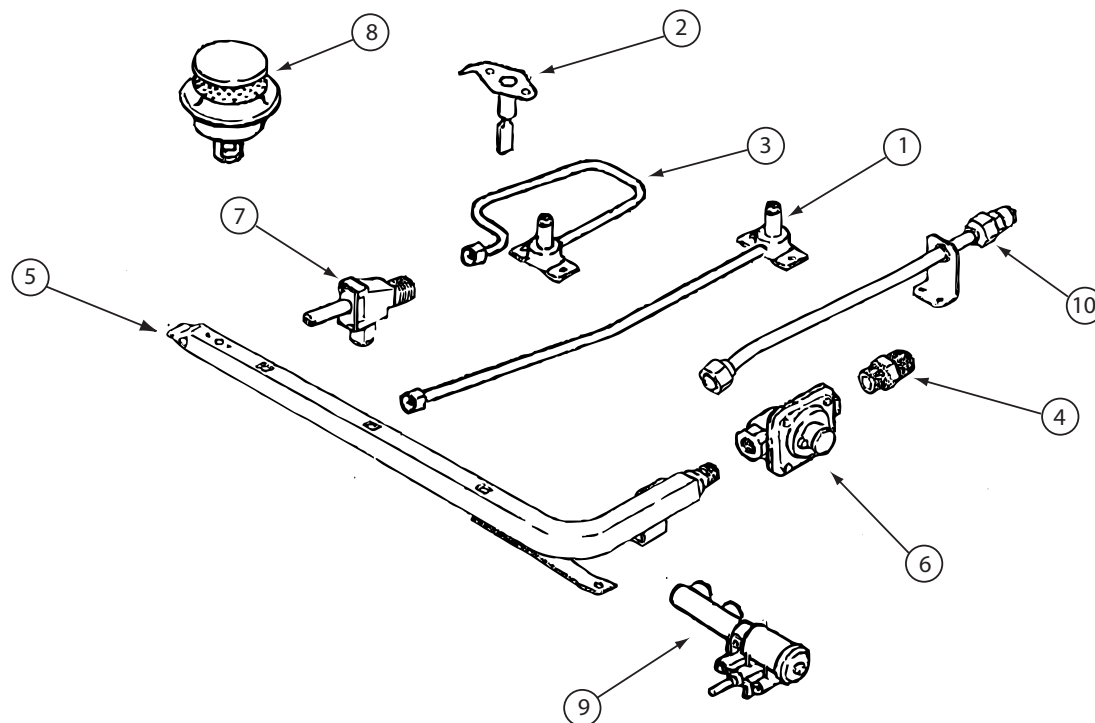

135065-03-01A, 135065-03-03A, 135065-04-01A (CONTINUED)

KEY	PART NUMBER	U/M	DESCRIPTION	VENDOR NO.
1	128728-01-708	EA	FITTING W/ORFICE/TUBE - REAR	74003931
2	135065-01-701	EA	IGNITOR/PORCELAIN-TOP BURNER	74004053
3	128728-01-710	EA	FITTING W/ORFICE/TUBE - FRT	74003930
4	135065-03-700	EA	FITTING - HALF UNION	74004234
5	135065-01-702	EA	PIPE/MANIFOLD	74004642
6	126023-02-703	EA	REGULATOR - PRESSURE	74004235
7	135065-01-703	EA	VALVE/BURNER - REAR	74004643
7	135065-01-704	EA	VALVE/BURNER-FRT-HI	74004644
7	135065-03-701	EA	SCREW - VALVE	71003231
8	135065-03-702	EA	SEALED BURNER ASM.(BLACK) RV	74003967
9	128728-01-716	EA	IGNITOR - F/BURNERS	74003946
9	128728-01-717	EA	WIRES - IGNITOR	74003947

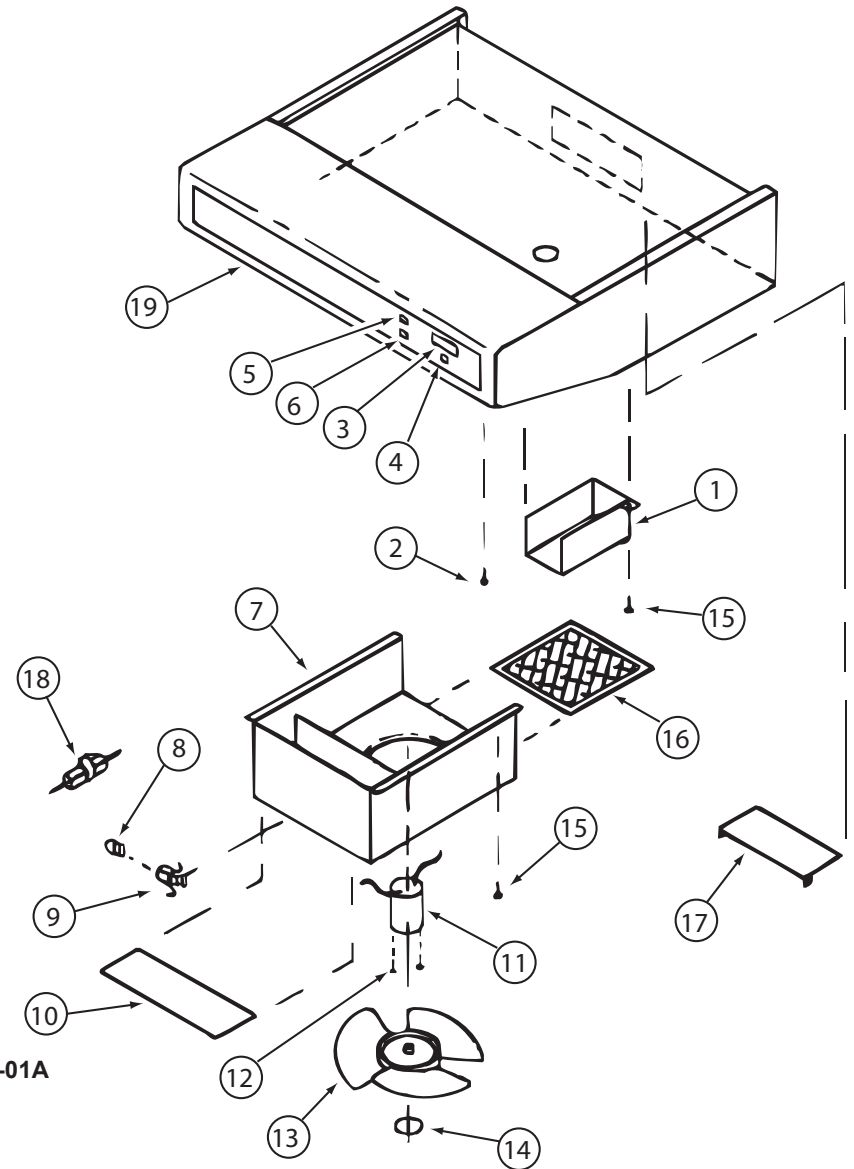

KEY	PART NUMBER
3	100258-10-700
4	096983-01-702
6	096983-01-700
8	092696-01-709
9	092696-01-710
10	092696-02-701
11	090973-01-700
13	090973-01-702
16	096983-01-707
17	100258-01-701
19	100258-01-700

U/M	DESCRIPTION
EA	GAUGE-HOUR METER, SCREW ON
EA	SWITCH - MOM/OFF/MOM/3 TERM
EA	SWITCH/1 SPEED -ON/OFF- BLK
EA	LAMP #912
EA	HOLDER-LAMP
EA	LENS-LAMP
EA	MOTOR-12 VOLT, CSA & UL
EA	BLADE-FAN
EA	FILTER-MESH
EA	DAMPER ASSEMBLY (METAL FLAP)
EA	LABEL-HOOD NOSE

136354-01-01A, 136354-02-01A

VENDOR NO.
L0150-00 WAS 150
L0112-00
00108-00
VA415
CB267-2
CC179-2
CA508-1
VA183-1
CC246
CAO-565-00
CC0428-00

CONTACT WINNEBAGO PART SALES FOR UNLISTED COMPONENT(S)

136354-02-02A


KEY	PART NUMBER	U/M	DESCRIPTION	VENDOR NO.
5	096983-01-700	EA	SWITCH/1 SPEED -ON/OFF- BLK	L0108-00
9	092696-01-710	EA	HOLDER-LAMP	CB267-02
10	096983-01-708	EA	LENS-LAMP	CC0179
11	136354-06-700	EA	MOTOR - FAN (CSA)	VC0535-02
13	136354-05-701	EA	BLADE-FAN 7" DIA	VD0216-00
16	096983-01-707	EA	FILTER-MESH	CC0246-00
17	100258-01-701	EA	DAMPER ASSEMBLY (METAL FLAP)	CA0565-00
19	100258-01-700	EA	LABEL-HOOD NOSE	CC0428-00
CONTACT WINNEBAGO PART SALES FOR UNLISTED COMPONENT(S)				

136354-05-01A, 136354-05-02A


KEY	PART NUMBER	U/M	DESCRIPTION	VENDOR NO.
3	100258-10-700	EA	GAUGE-HOUR METER, SCREW ON	L0150-00 WAS 150
4	096983-01-702	EA	SWITCH - MOM/OFF/MOM/3 TERM	L0112-00
5	096983-01-700	EA	SWITCH/1 SPEED -ON/OFF- BLK	L0108-00
8	117806-01-000	EA	BULB-12V NO.912 1.0 AMPS	GENERAL MOTOR HOMES
9	092696-01-710	EA	HOLDER-LAMP	CB0267-02
10	096983-01-708	EA	LENS-LAMP	CC0179
11	136354-05-700	EA	MOTOR-12 VOLT	VC0536-02
13	136354-05-701	EA	BLADE-FAN 7" DIA	VD0216-00
16	096983-01-707	EA	FILTER-MESH	CC0246-00
17	100258-01-701	EA	DAMPER ASSEMBLY (METAL FLAP)	CA0565-00
19	100258-01-700	EA	LABEL-HOOD NOSE	CC0428-00
CONTACT WINNEBAGO PART SALES FOR UNLISTED COMPONENT(S)				

136354-06-01A, 136354-06-02A


KEY	PART NUMBER	U/M	DESCRIPTION	VENDOR NO.
3	100258-10-700	EA	GAUGE-HOUR METER, SCREW ON	L0150-00 WAS 150
4	096983-01-702	EA	SWITCH - MOM/OFF/MOM/3 TERM	L0112-00
5	096983-01-700	EA	SWITCH/1 SPEED -ON/OFF- BLK	L0108-00
8	117806-01-000	EA	BULB-12V NO.912 1.0 AMPS	GENERAL MOTOR HOMES
9	092696-01-710	EA	HOLDER-LAMP	CB0267-02
10	096983-01-708	EA	LENS-LAMP	CC0179
11	136354-06-700	EA	MOTOR - FAN (CSA)	VC0535-02
13	136354-05-701	EA	BLADE-FAN 7" DIA	VD0216-00
16	096983-01-707	EA	FILTER-MESH	CC0246-00
17	100258-01-701	EA	DAMPER ASSEMBLY (METAL FLAP)	CA0565-00
19	100258-01-700	EA	LABEL-HOOD NOSE	CC0428-00
CONTACT WINNEBAGO PART SALES FOR UNLISTED COMPONENT(S)				

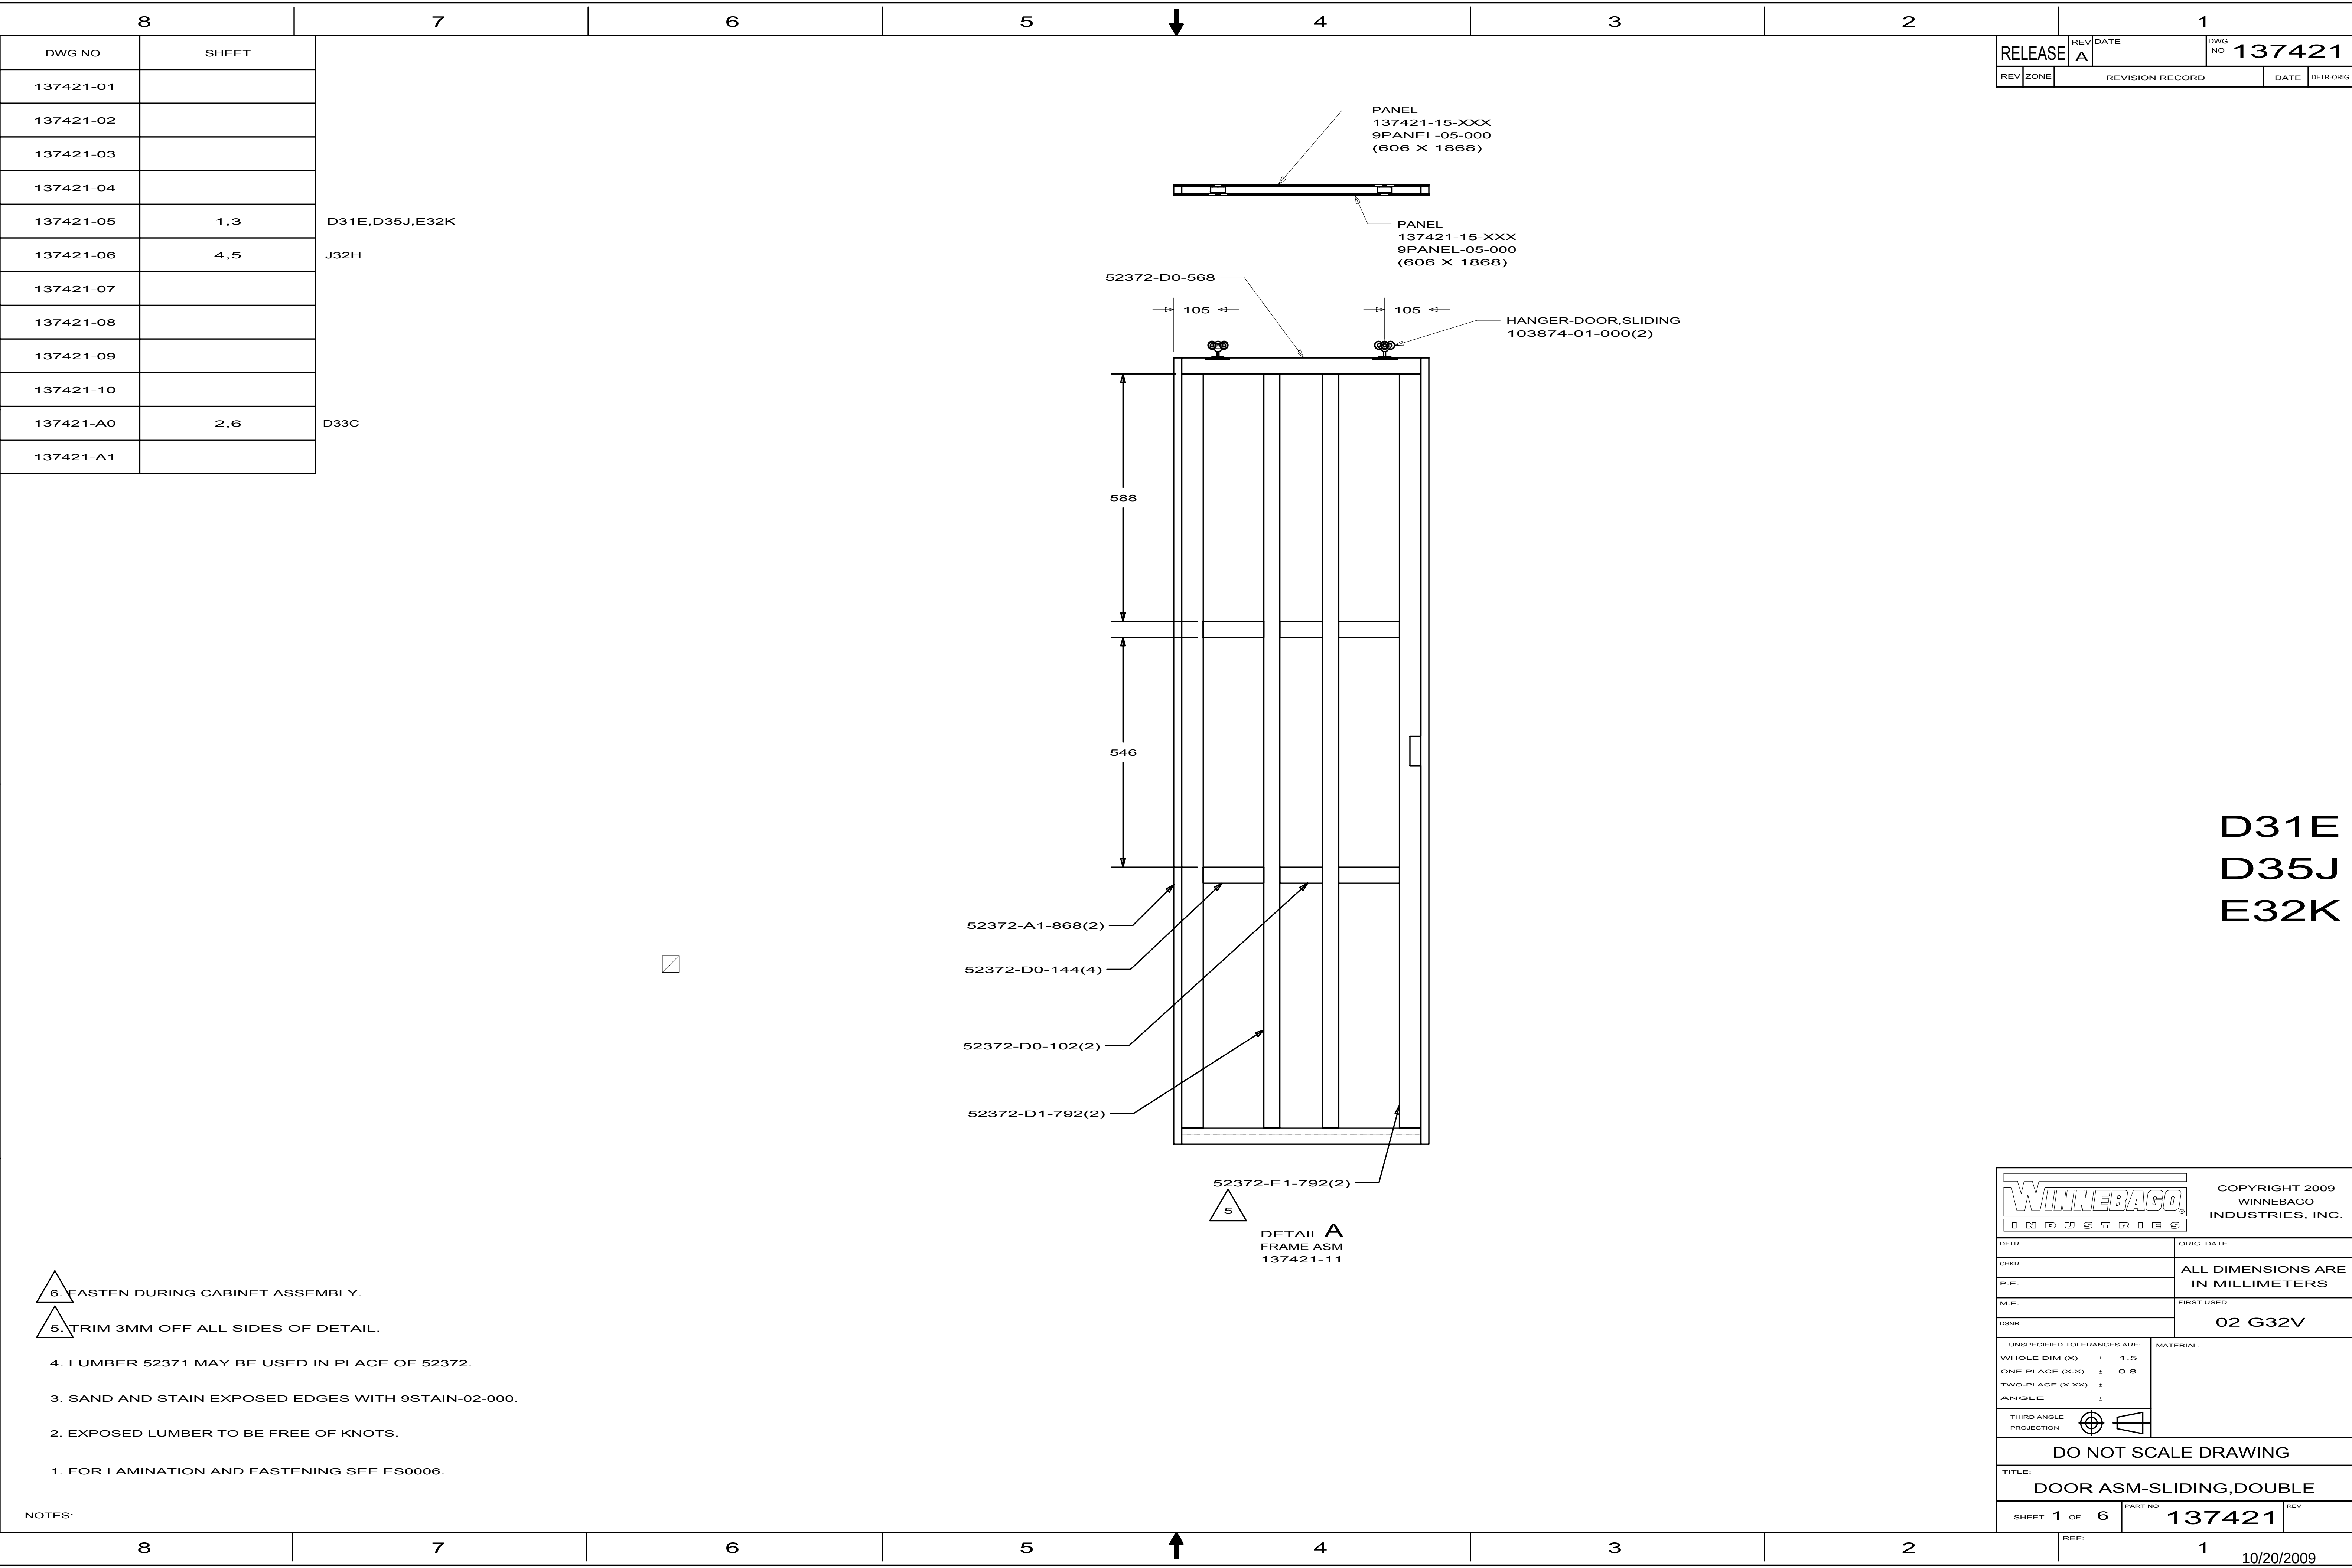

RELEASE		REV	DATE	DWG NO	137421
REV	ZONE	REVISION RECORD			DATE
					DFT-ORIG

 WINNEBAGO® INDUSTRIES		COPYRIGHT 2009 WINNEBAGO INDUSTRIES, INC.	
DISTR		ORIG. DATE	
CHKR		ALL DIMENSIONS ARE IN MILLIMETERS	
P.E.			
M.E.		FIRST USED	
DSNR		02 G32V	
UNSPECIFIED TOLERANCES ARE:		MATERIAL:	
WHOLE DIM (X) ± 1.5			
ONE-PLACE (X.X) ± 0.8			
TWO-PLACE (X.XX) ±			
ANGLE ±			
THIRD ANGLE PROJECTION			
DO NOT SCALE DRAWING			
TITLE:			
DOOR ASM-SLIDING,DOUBLE			
SHEET 1 OF 6		PART NO	REV
		137421	


D31E
D35J
E32K
137421-05

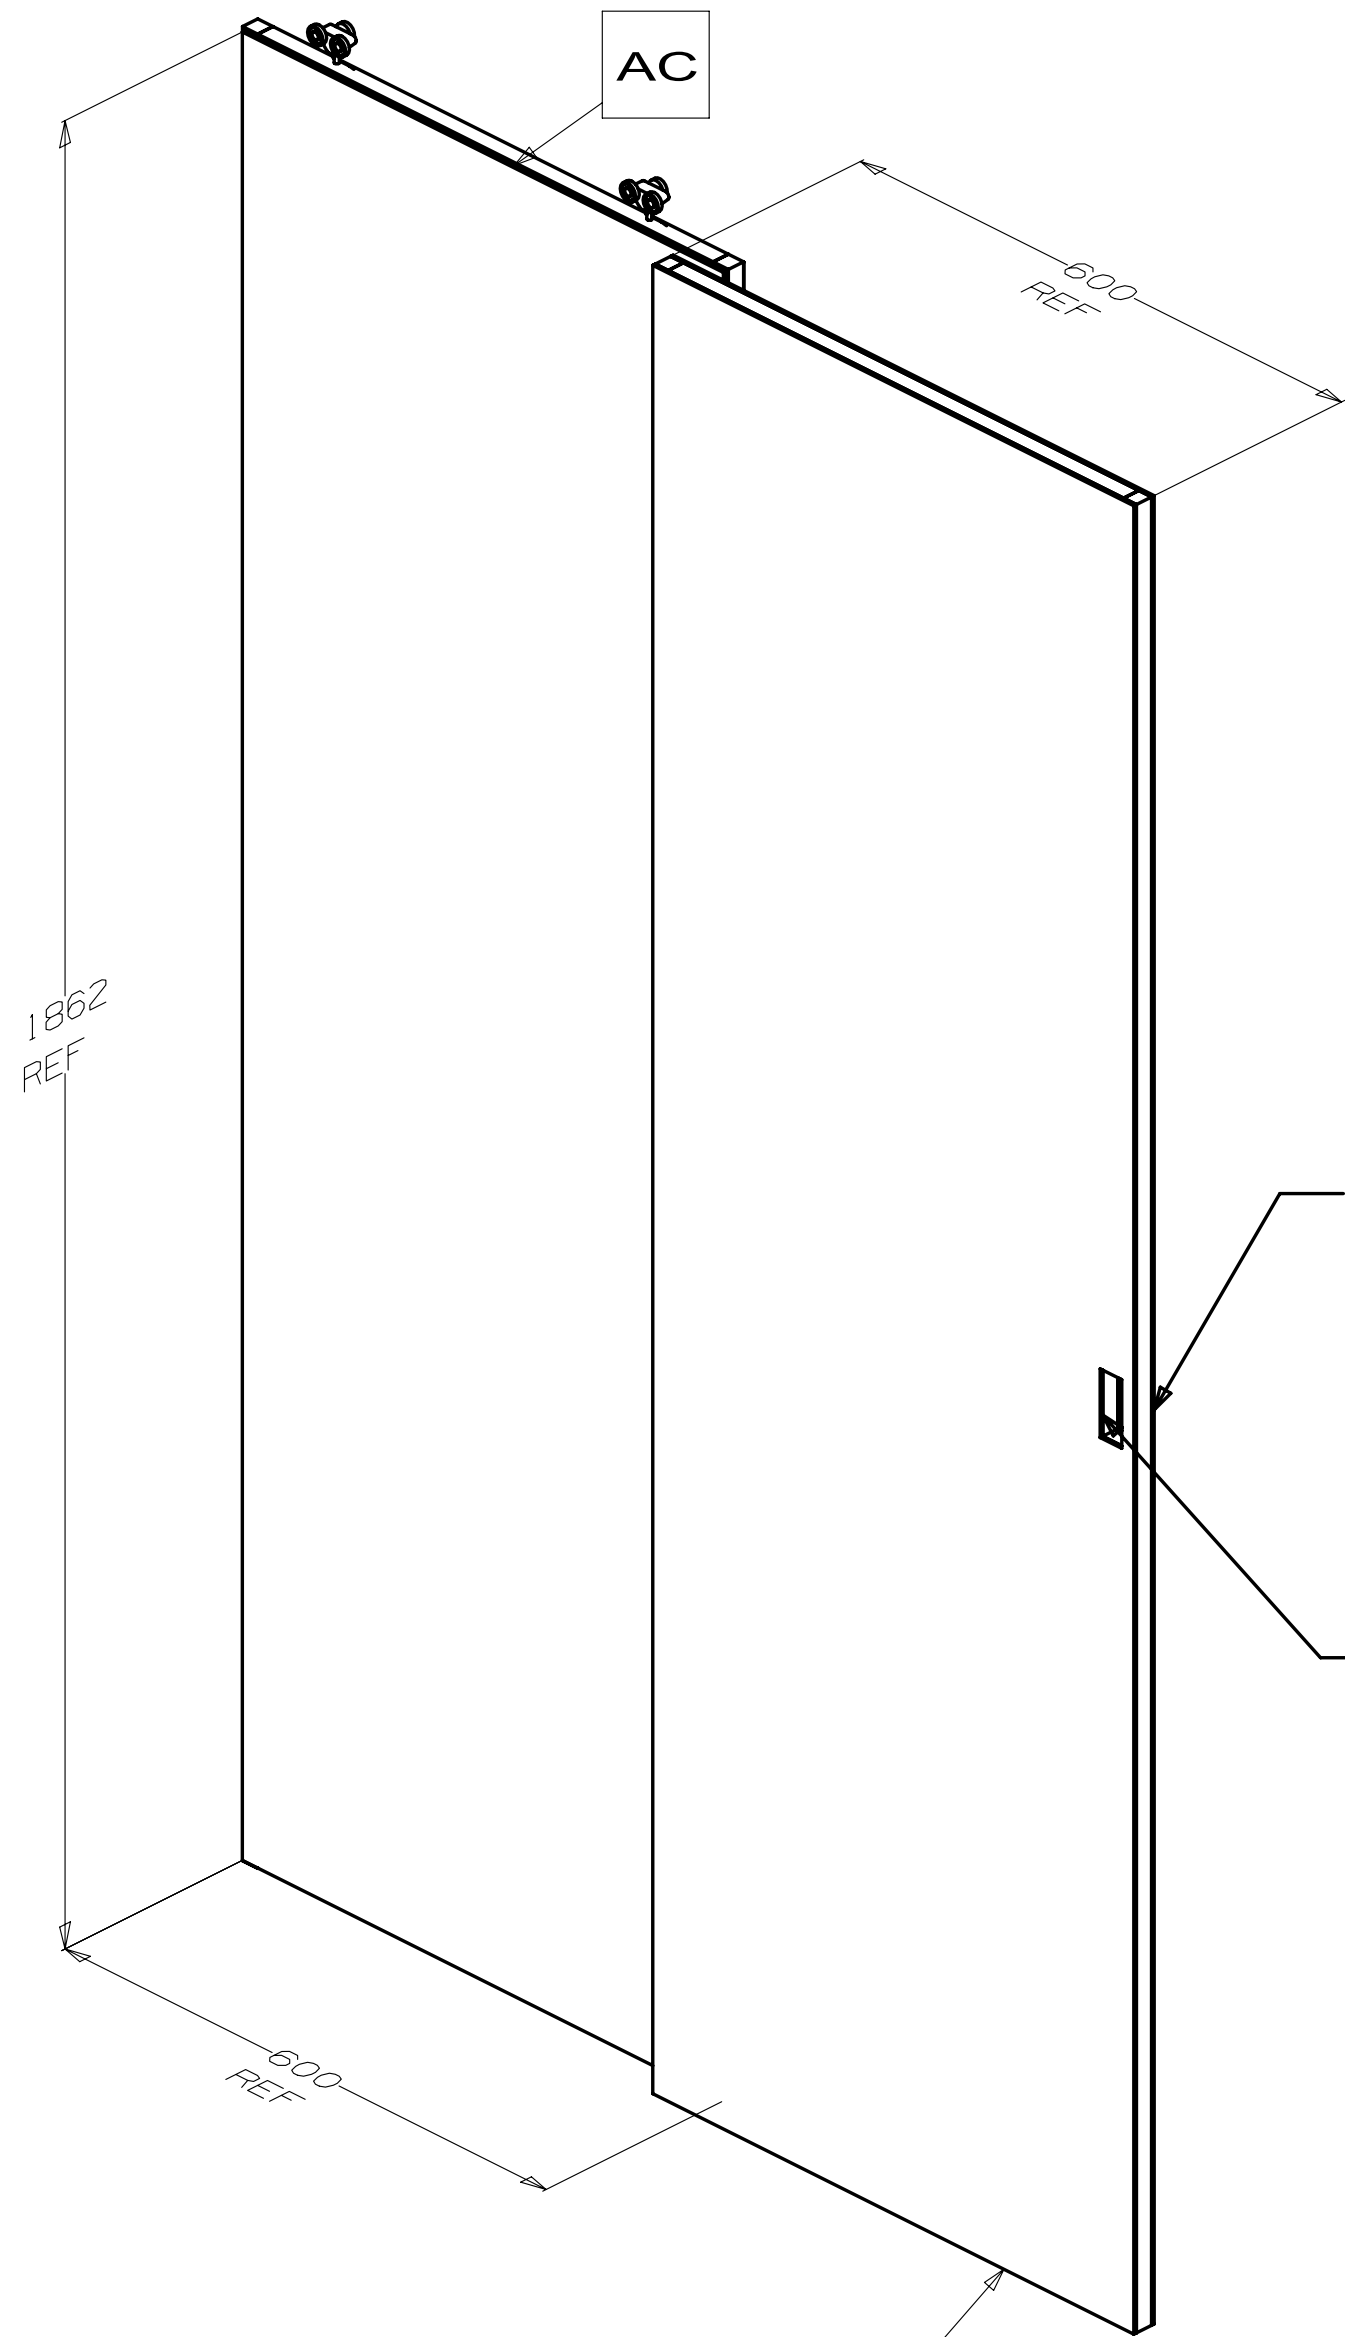

A SHEET 1

137421-61-XXX(4)
U-CHANNEL
141260-03-CHT
(1862)
139136-02-CHT(2)

PANEL
137421-15-XXX
9PANEL-05-000
(606 X 1868)
PANEL
137421-15-XXX
9PANEL-05-000
(606 X 1868)

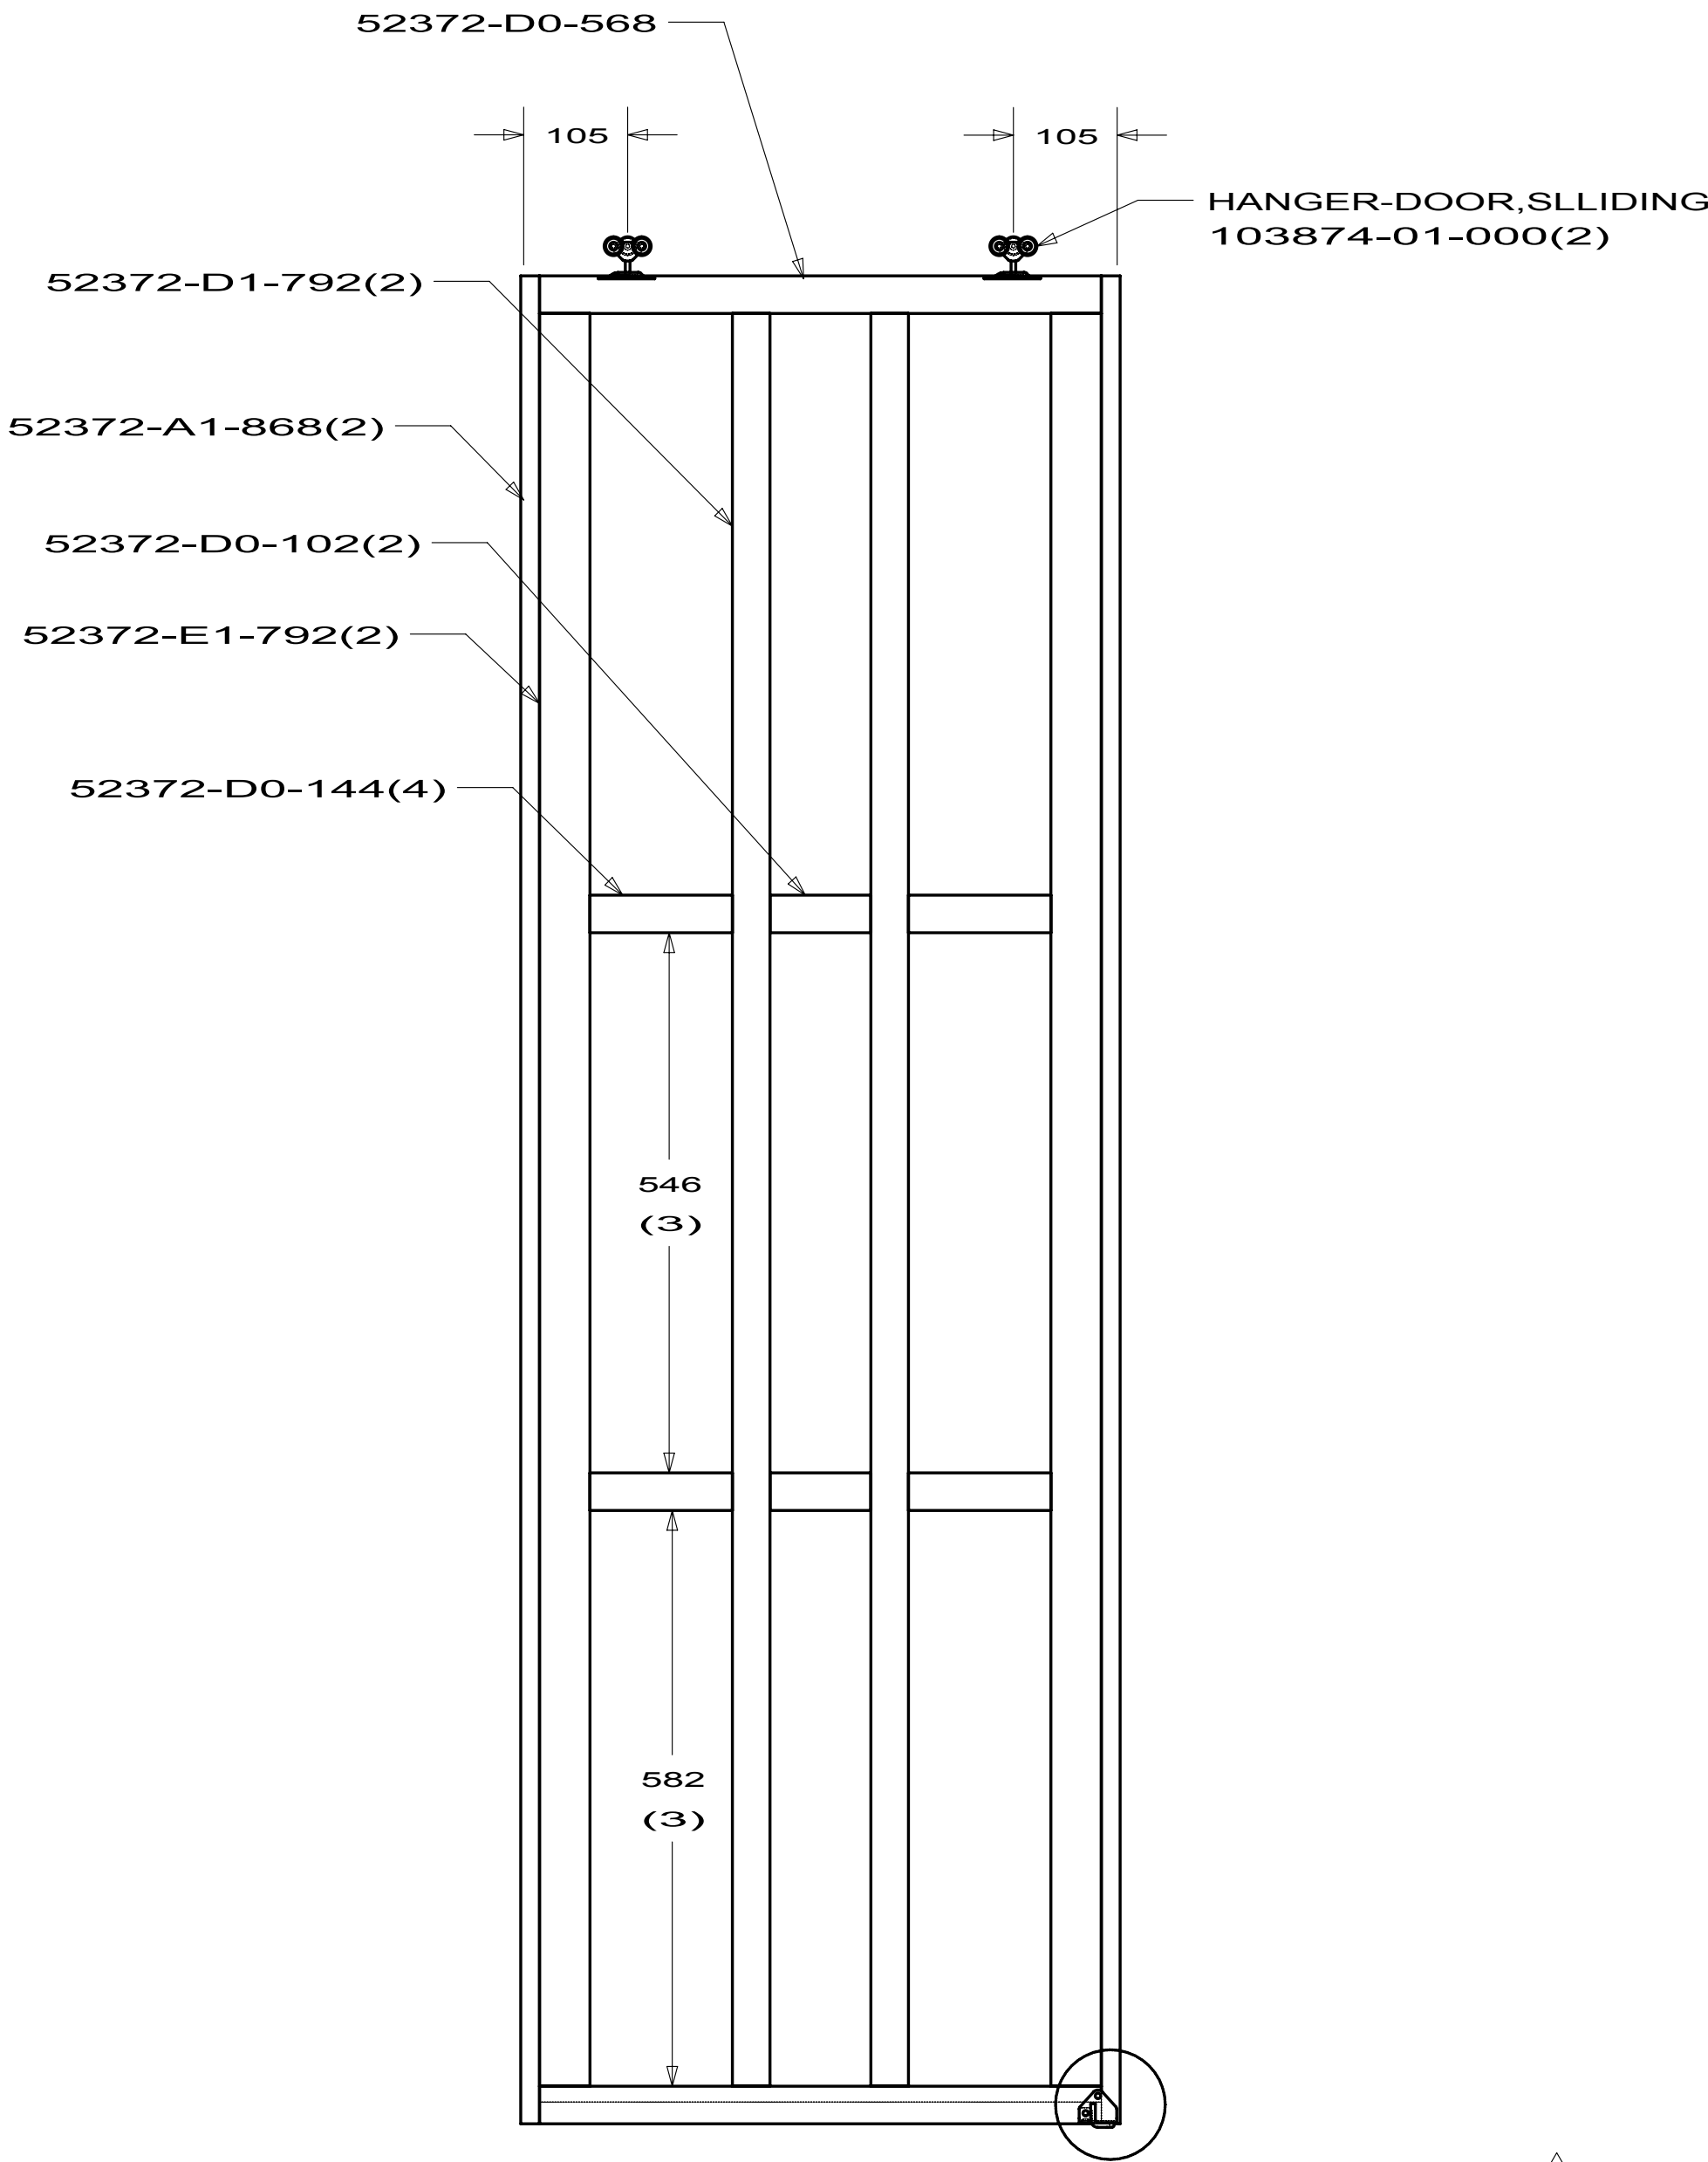


DETAIL AC 5
PANEL ASM
137421-35

6
GUIDE ASM-DOOR, POCKET
130798-01-CHT (UP TO 06-21-09)
173057-01-CHT (AFTER 06-22-09)


FIRST USED		
07 D35J		
DO NOT SCALE DRAWING		
TITLE: DOOR ASM-SLIDING,DOUBLE		
SHEET 3	PART NO 137421	REV

144520-18-000
E30W (UP TO 11-08-09)
E32K (UP TO 11-08-09)

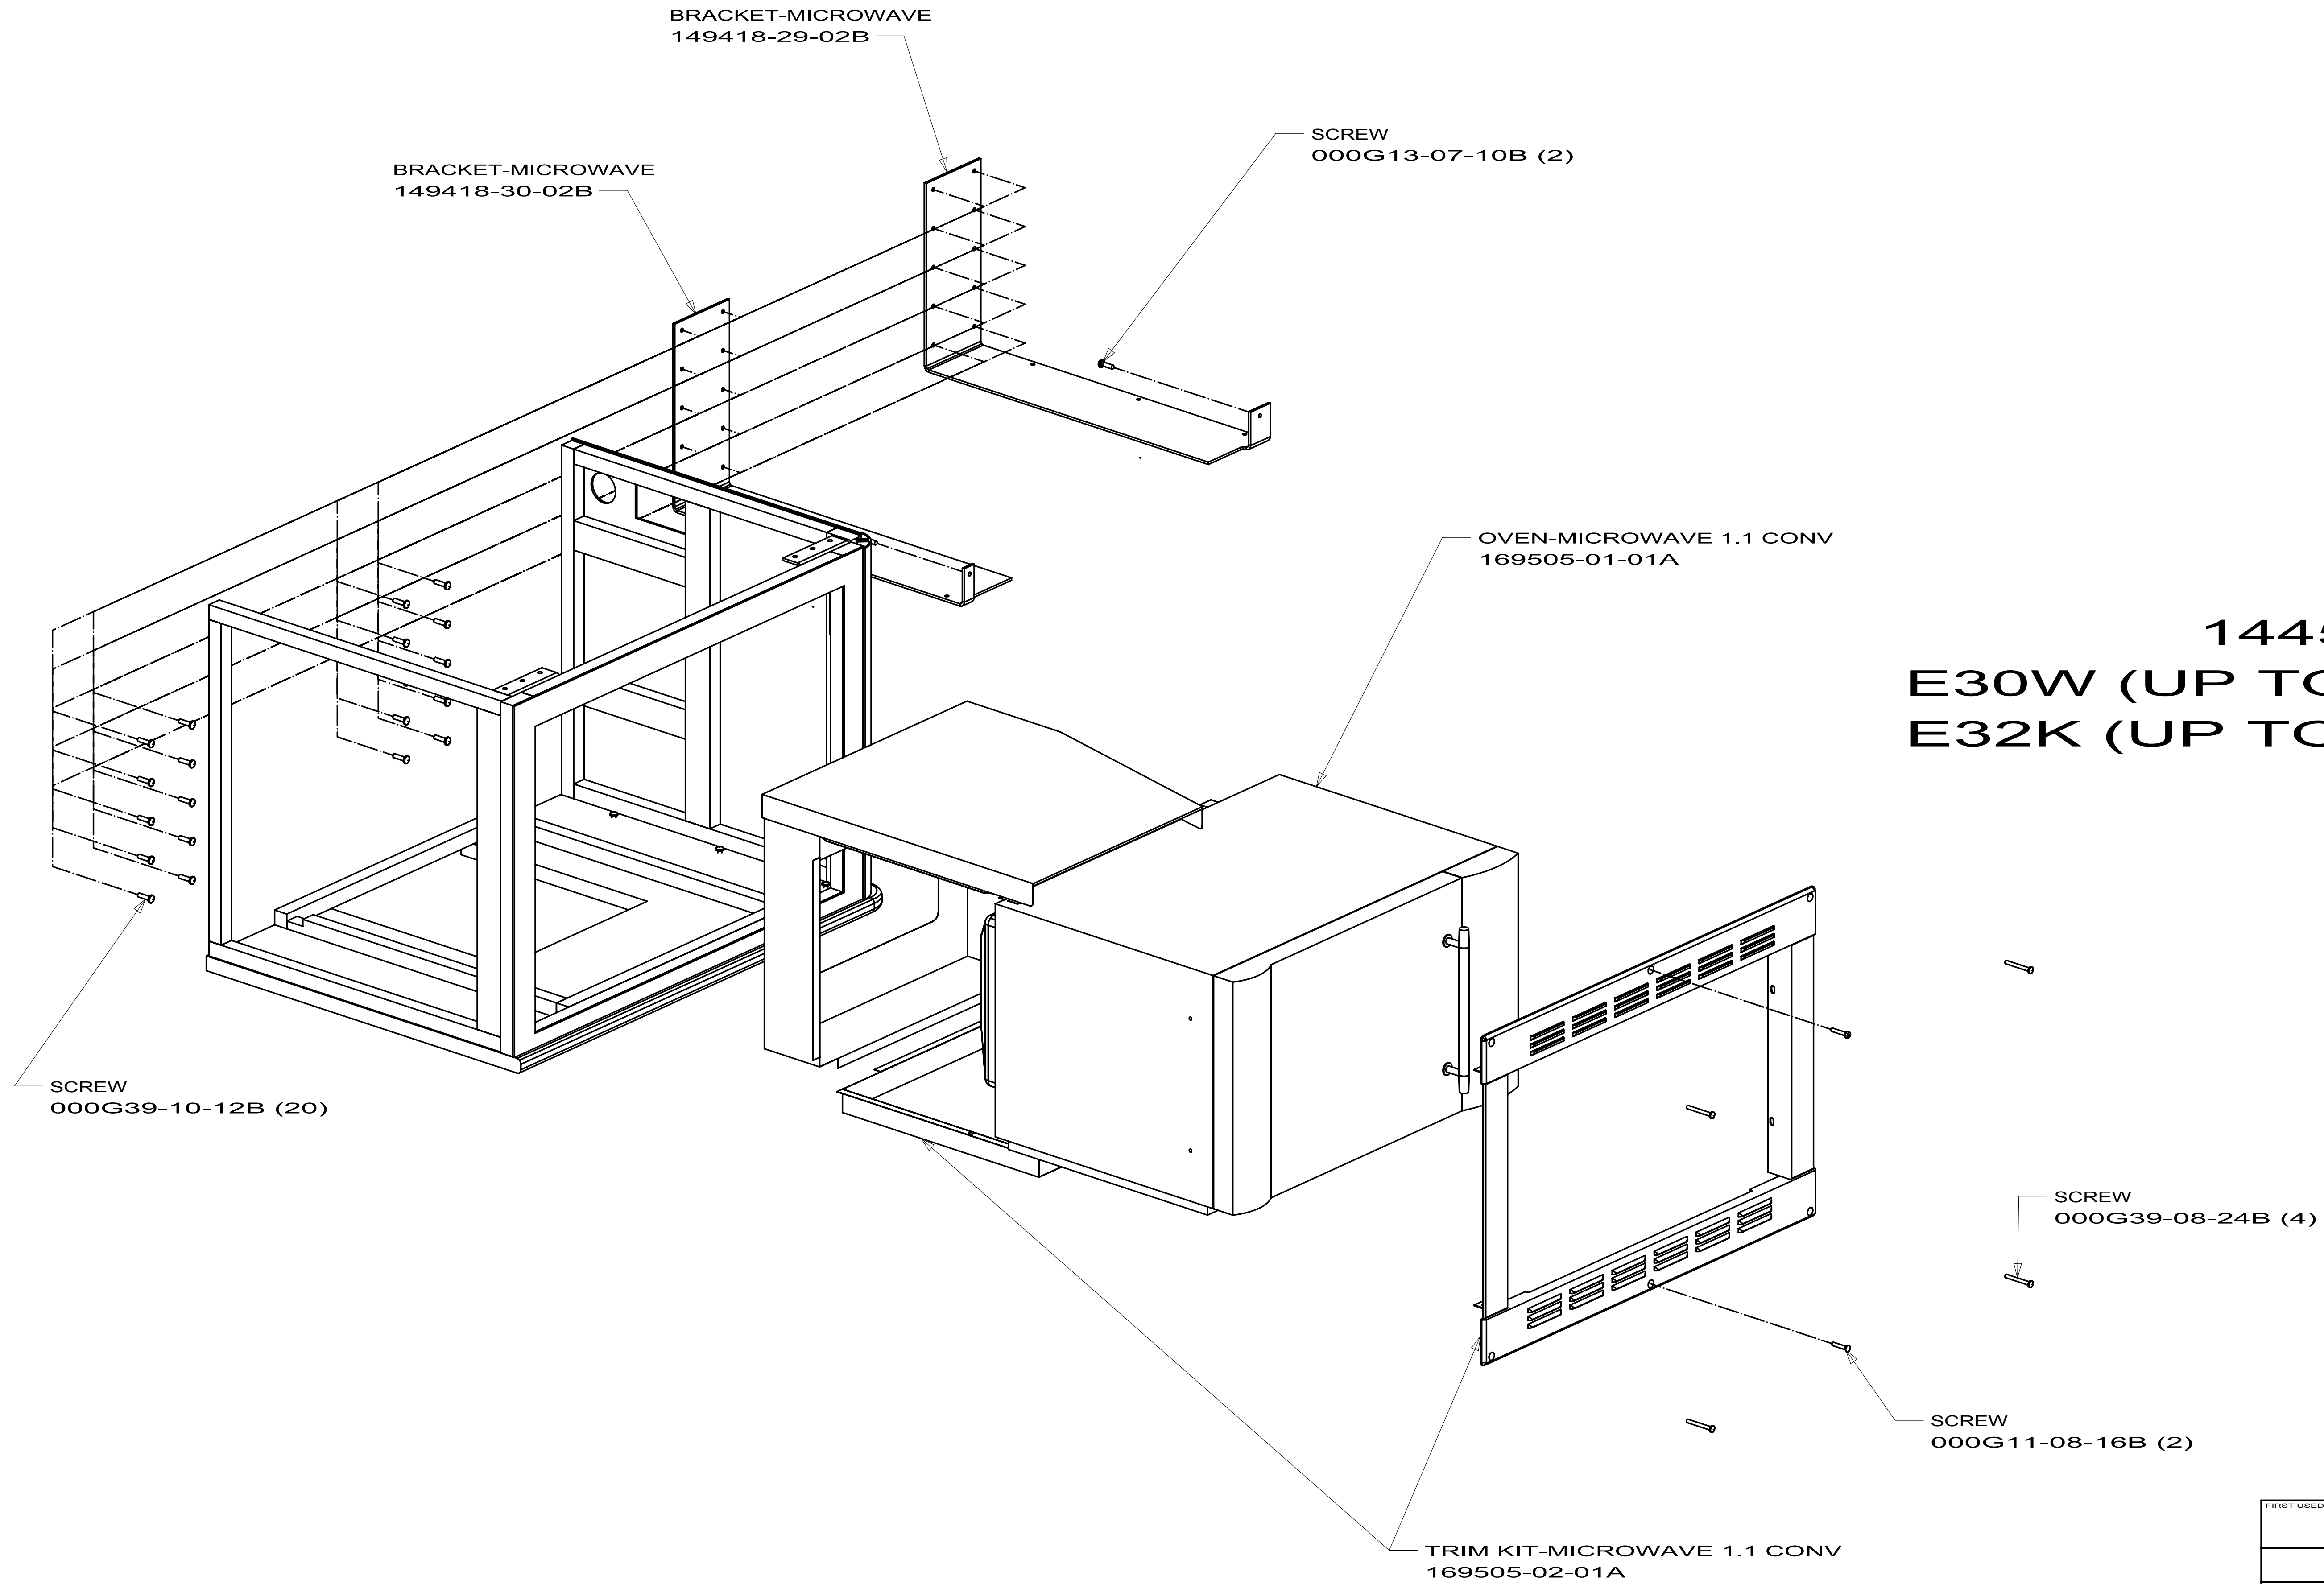

FIRST USED			10 524K
DO NOT SCALE DRAWING			
TITLE: MICROWAVE INSTL			
SHEET 5	PART NO	144520	REV


144520-16-000
E26P
E30W (AFTER 11-09-09)
E32K (AFTER 11-09-09)

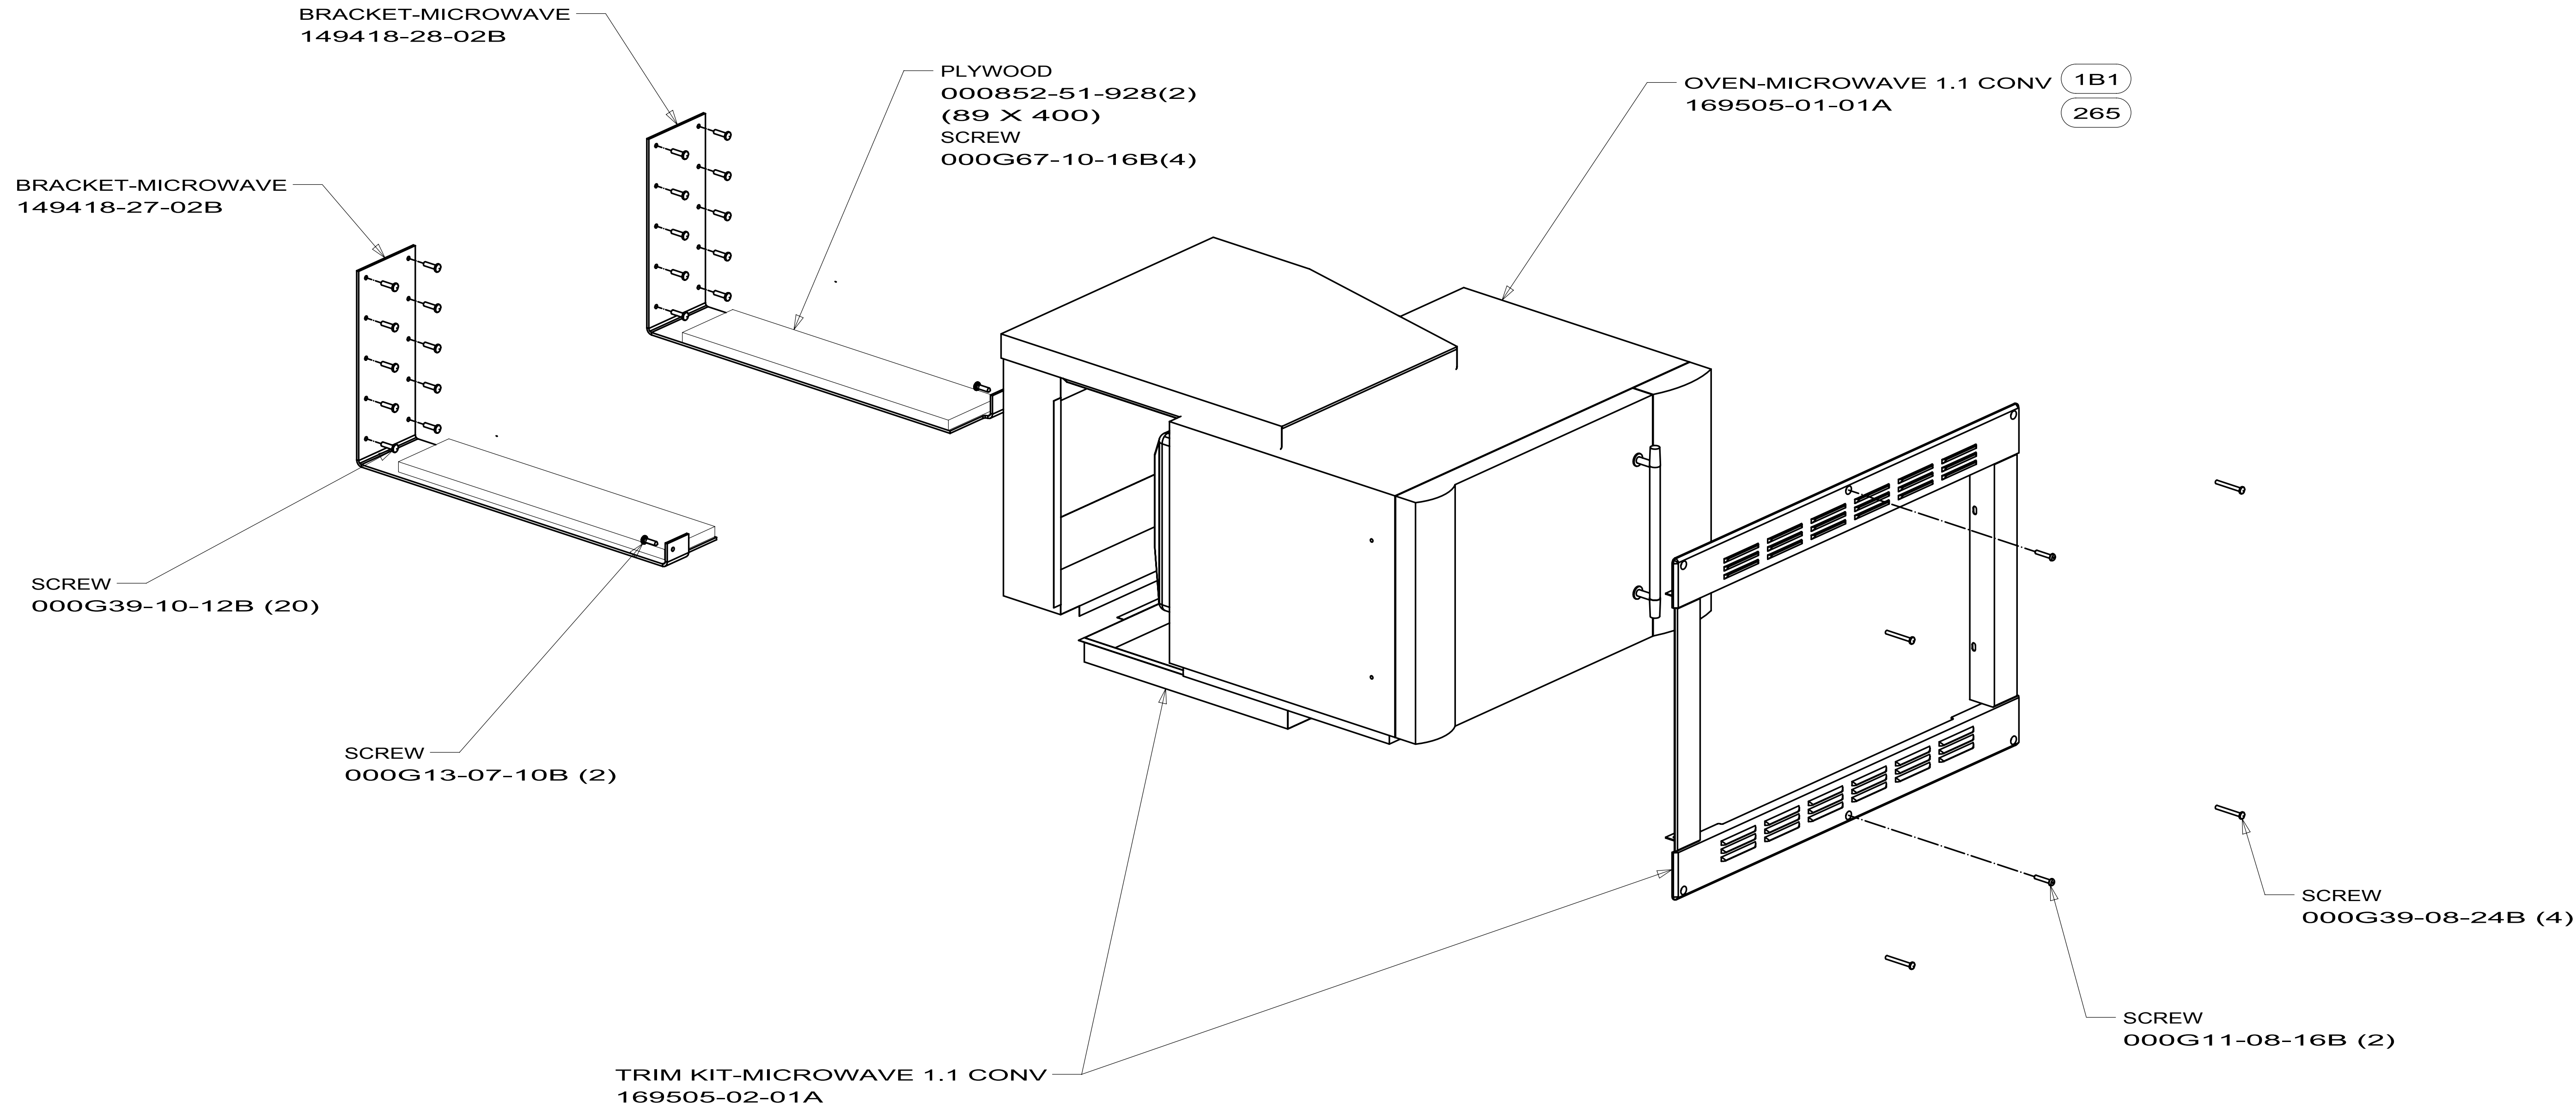

FIRST USED		
09 D-SERIES		
DO NOT SCALE DRAWING		
TITLE:		
MICROWAVE INSTL		
SHEET 3	PART NO 144520	REV

DOOR COMPL-BATH
144645-05-XXX 229T
144645-A2-XXX E26P


LOCKSET
146064-05-01A 229T
146064-07-01A E26P

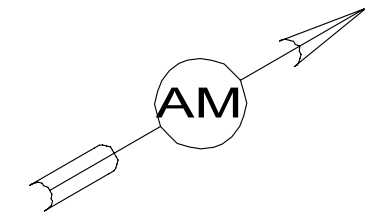


DETAIL AK

144646-49 229T
144646-65 E26P

DOOR COMPL-BATH
144645-A0-XXX 231J
144645-A2-XXX E32K

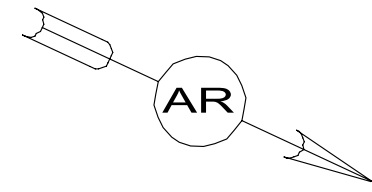


LOCKSET
146064-05-01A 231J
146064-07-01A E32K

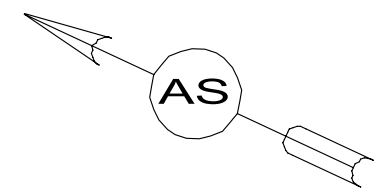

DETAIL AP

144646-51 231J
144646-54 E32K


BD OR AN

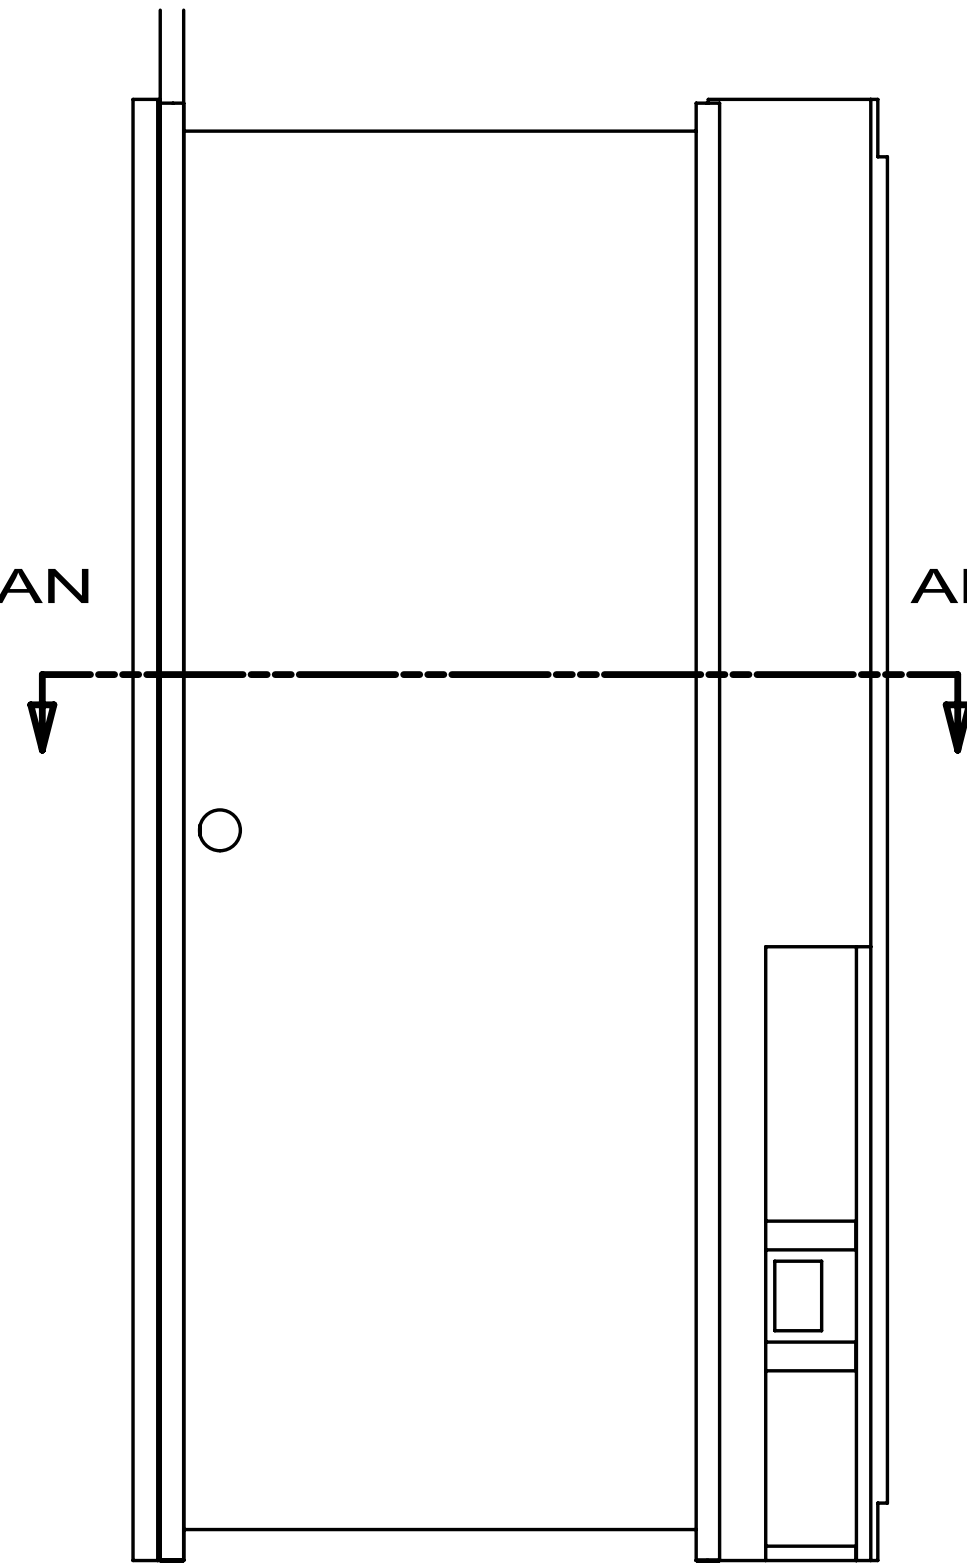

AN OR BD

HINGE
110496-01-02A (2)
SCREW
000G68-06-10B (40)


HINGE
102920-01-02A
SCREW
000G68-06-10B (6)

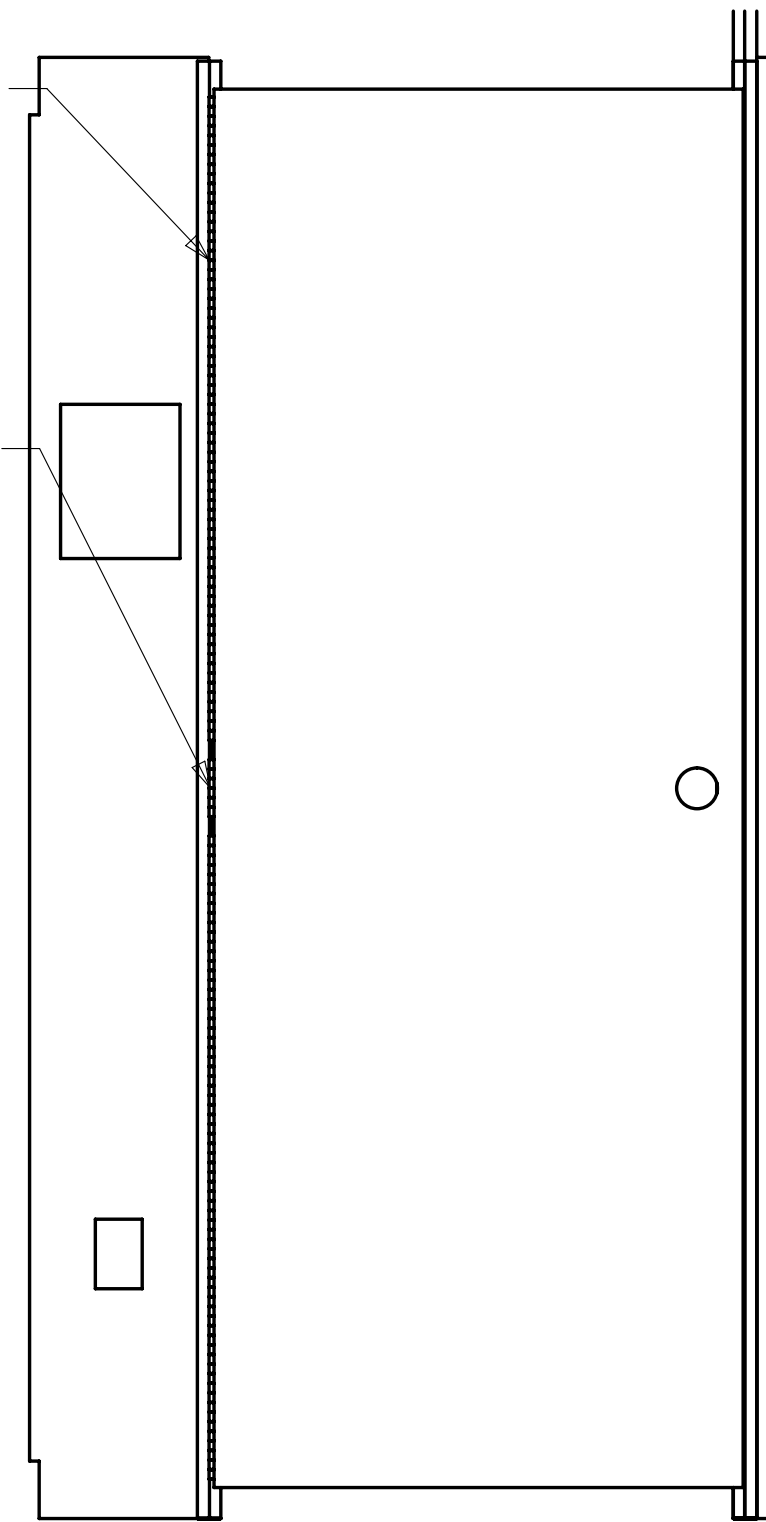

VIEW AM


144646-49 229T
144646-65 E26P

AT

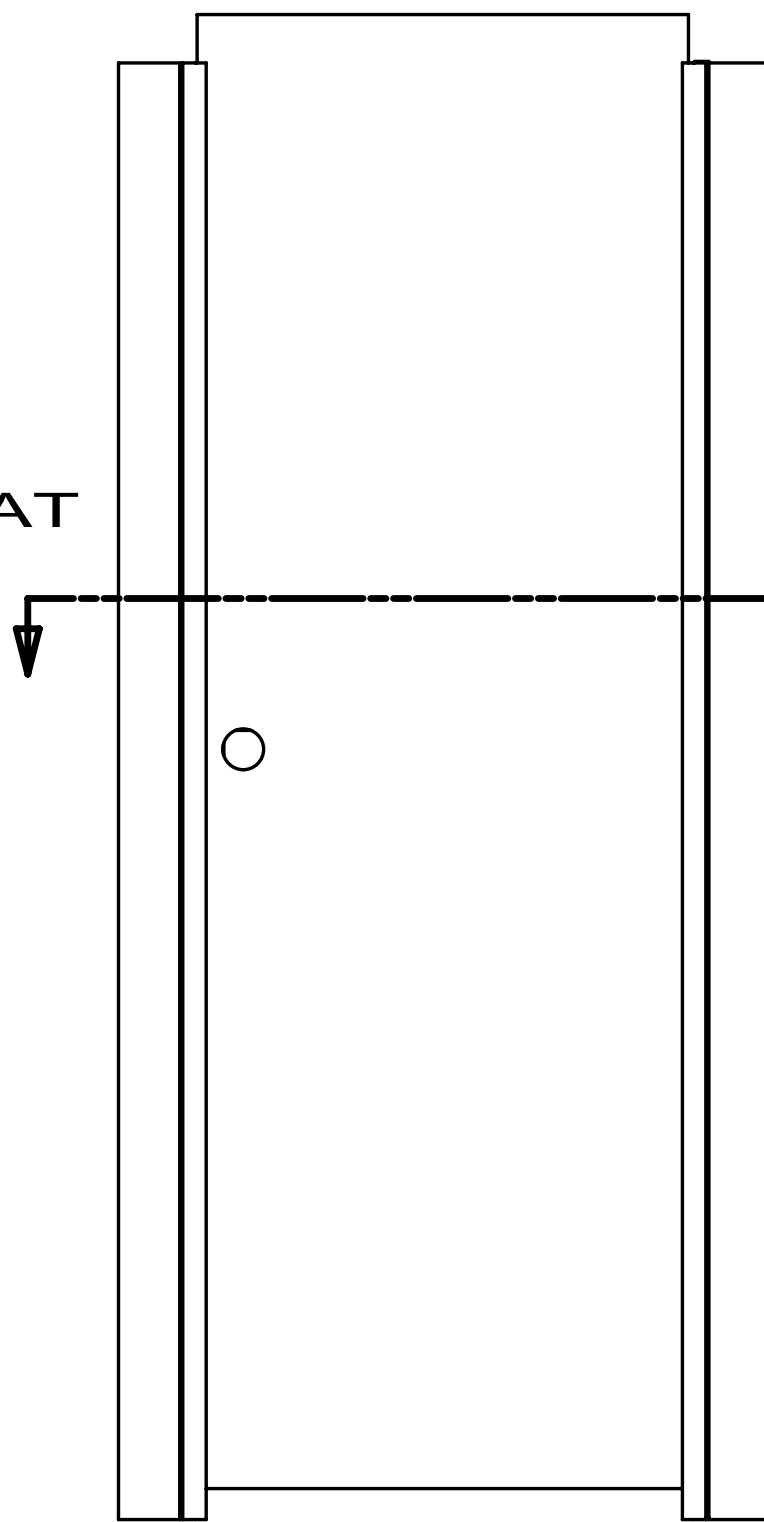


AT

HINGE
009059-04-000 (3)
SCREW
000G13-07-16B (6)
SCREW
000G13-07-24B (6)

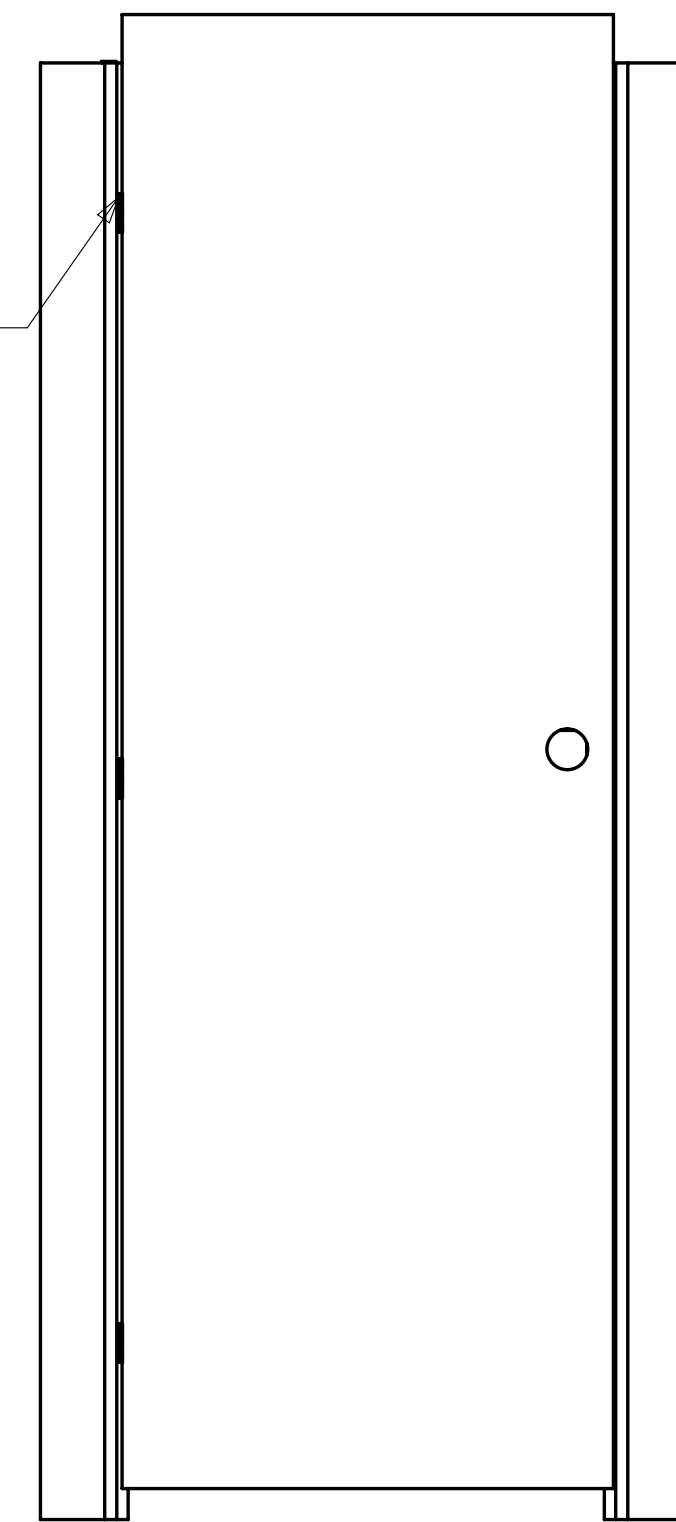


VIEW AS

144646-51 231J
144646-54 E32K

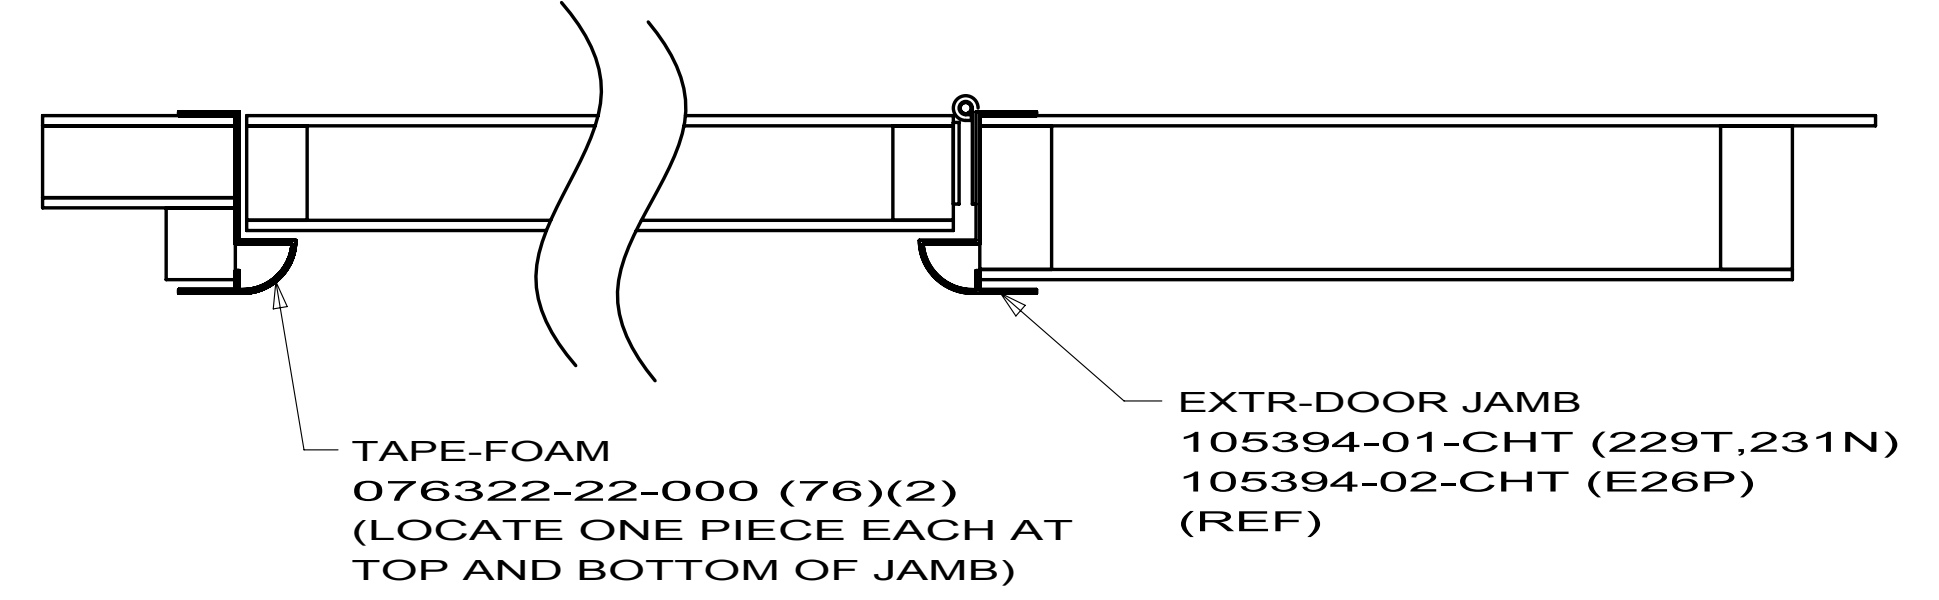

SECTION AN-AN
BD-BD

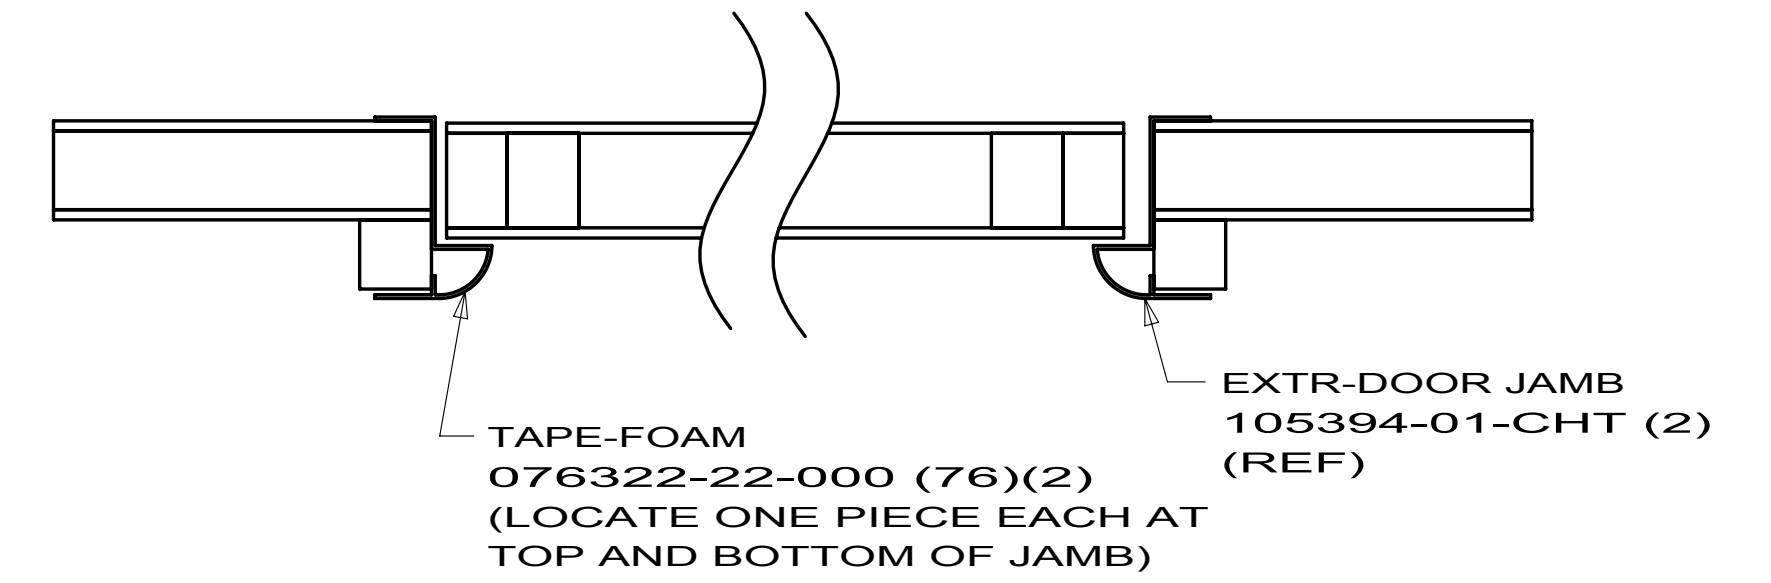




SECTION AT-AT

03 MOTORHOMES

DOOR COMPL-BATH


DWG NO	PANEL ASM-LEFT	PANEL ASM-FRONT	PANEL ASM-RIGHT
148296-01			
148296-02			
148296-03			
148296-04			
148296-05			
148296-06	G	N	T
148296-07	Y	M	W
148296-08	Z	N	X

(41N) E29R
(13T) E32K
(41N) E29R,E32K

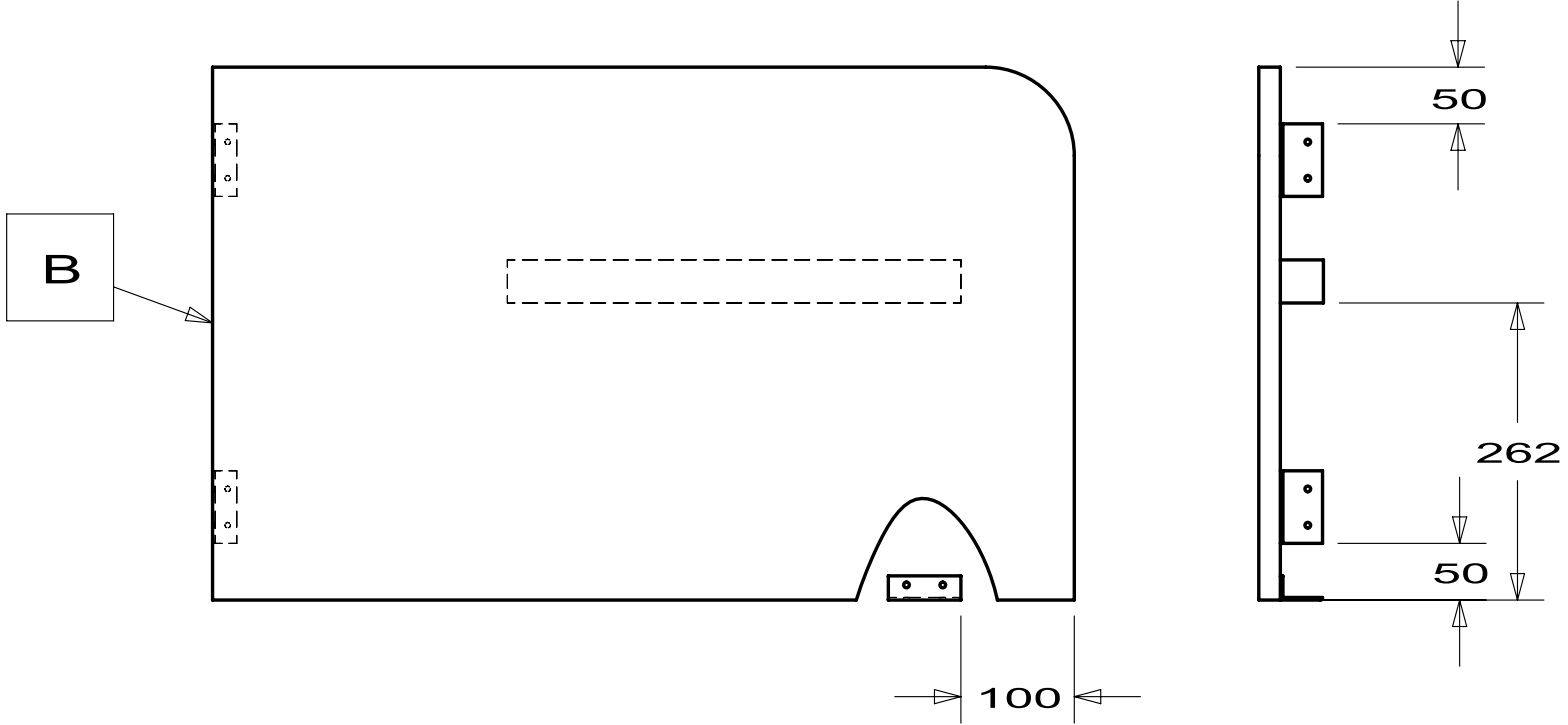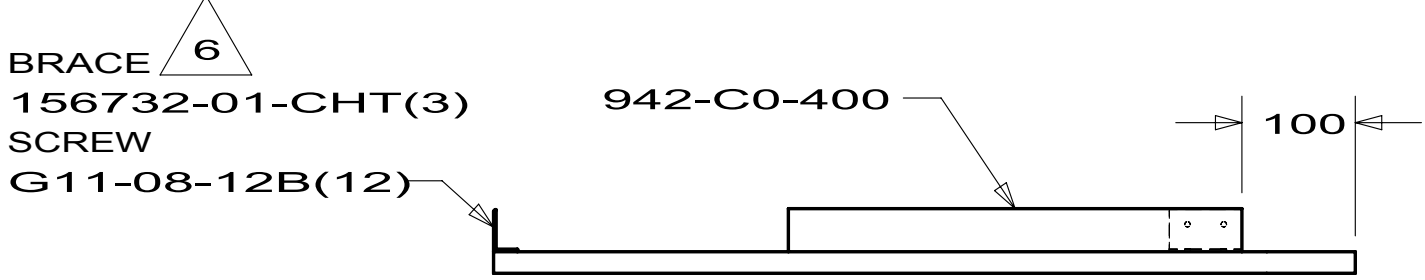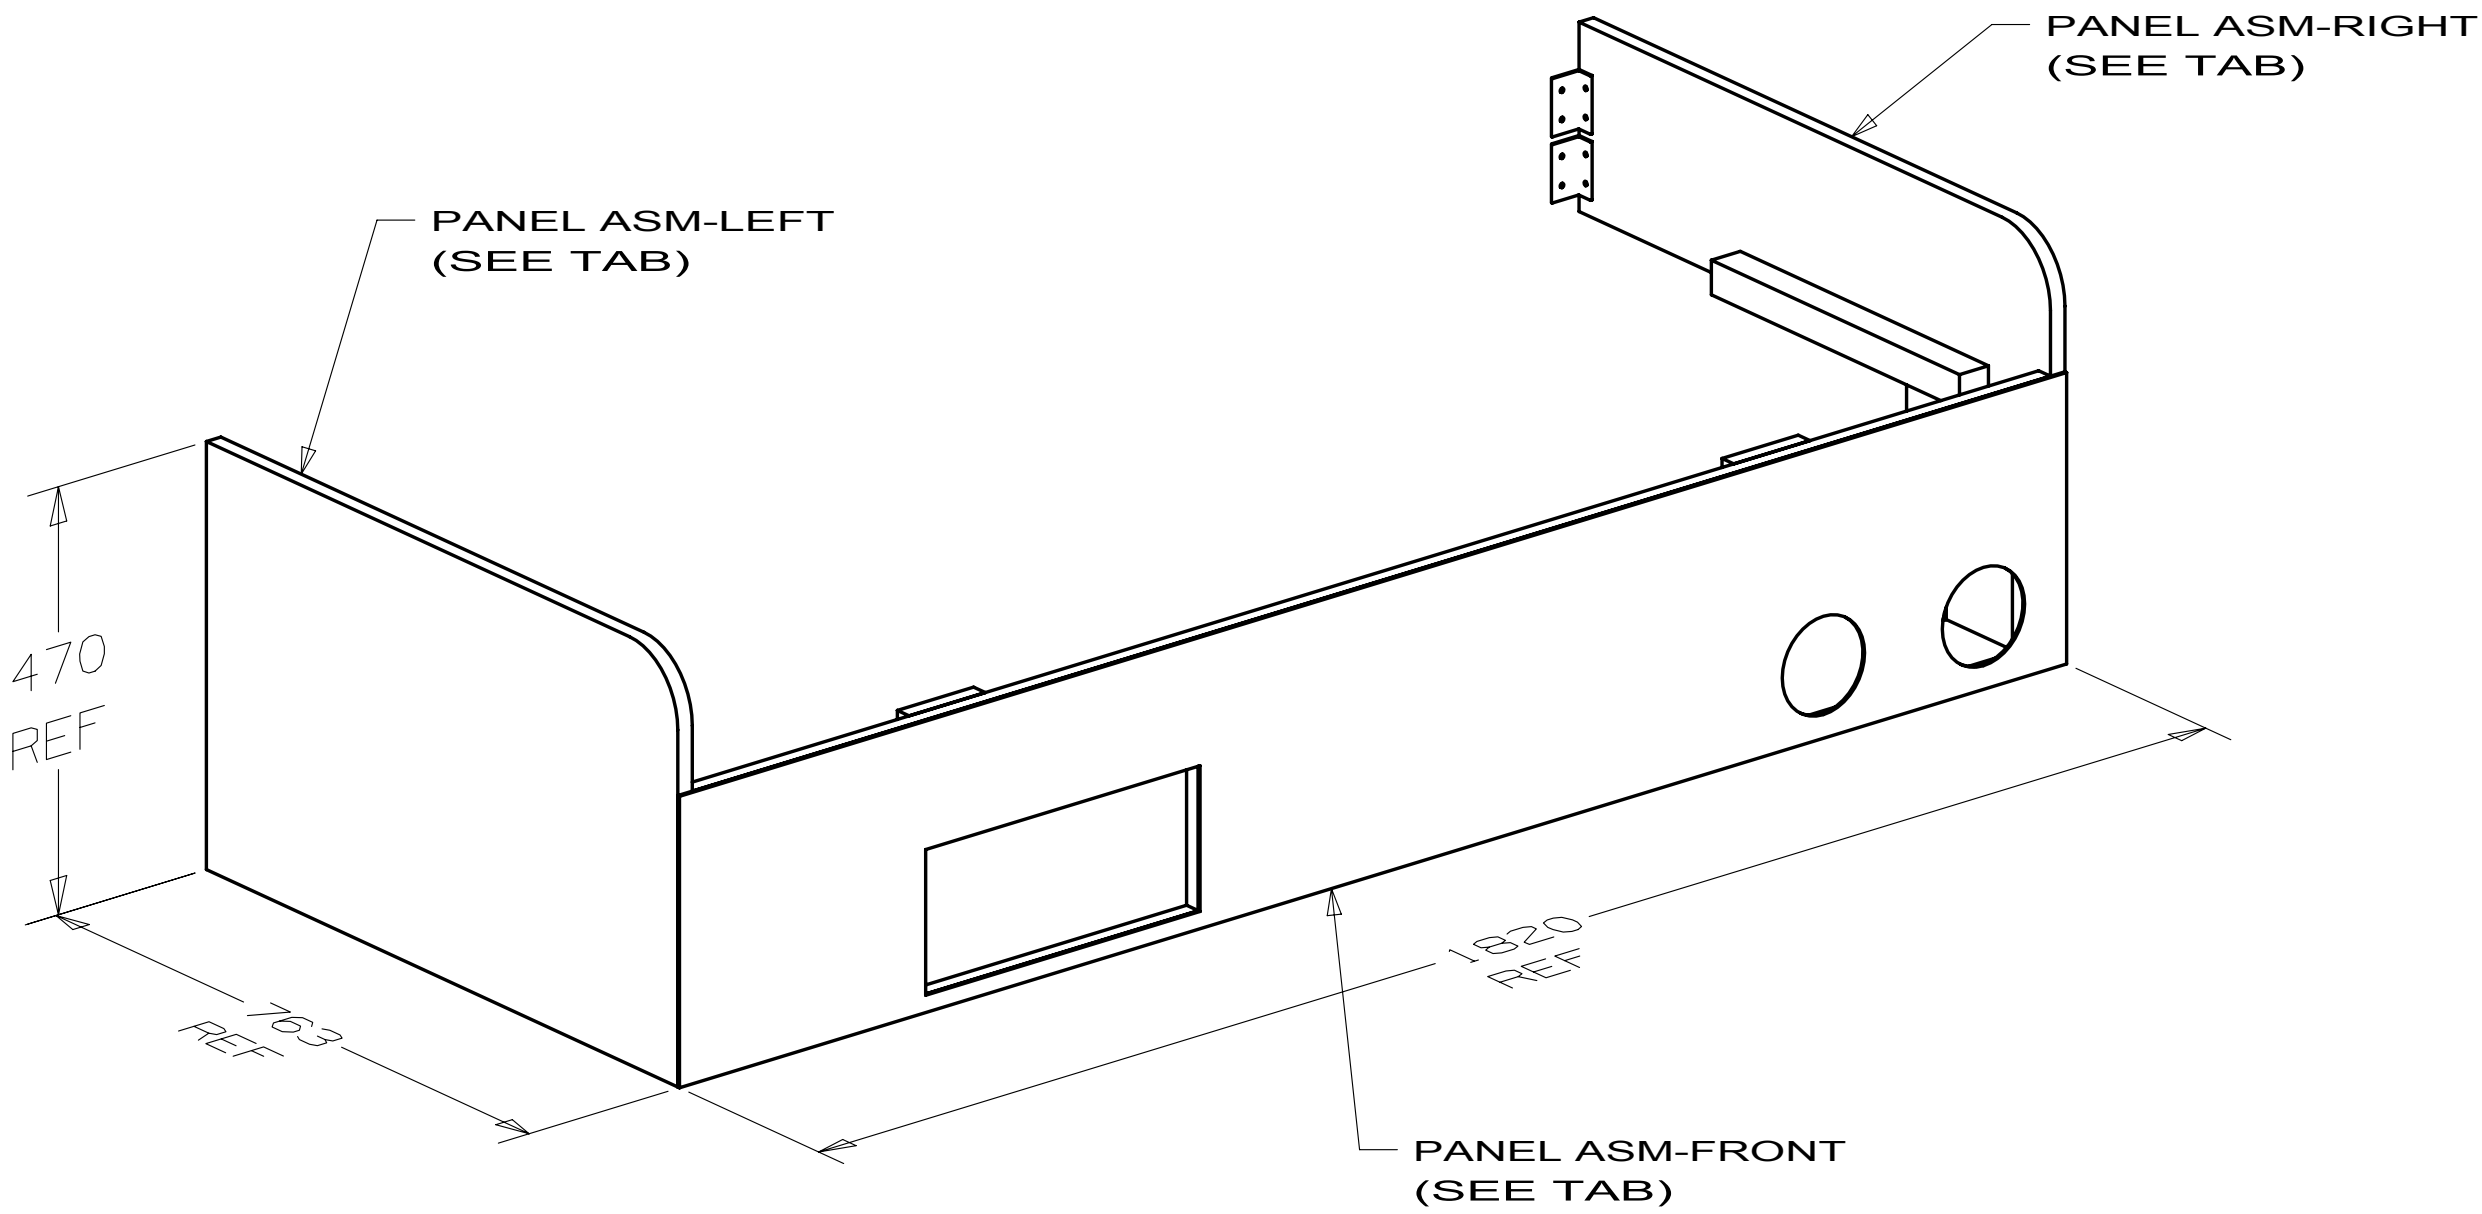


DETAIL A
PANEL ASM
148296-11
9FABRI-02-000

DETAIL G
PANEL ASM
148296-17
9FABRI-14-000

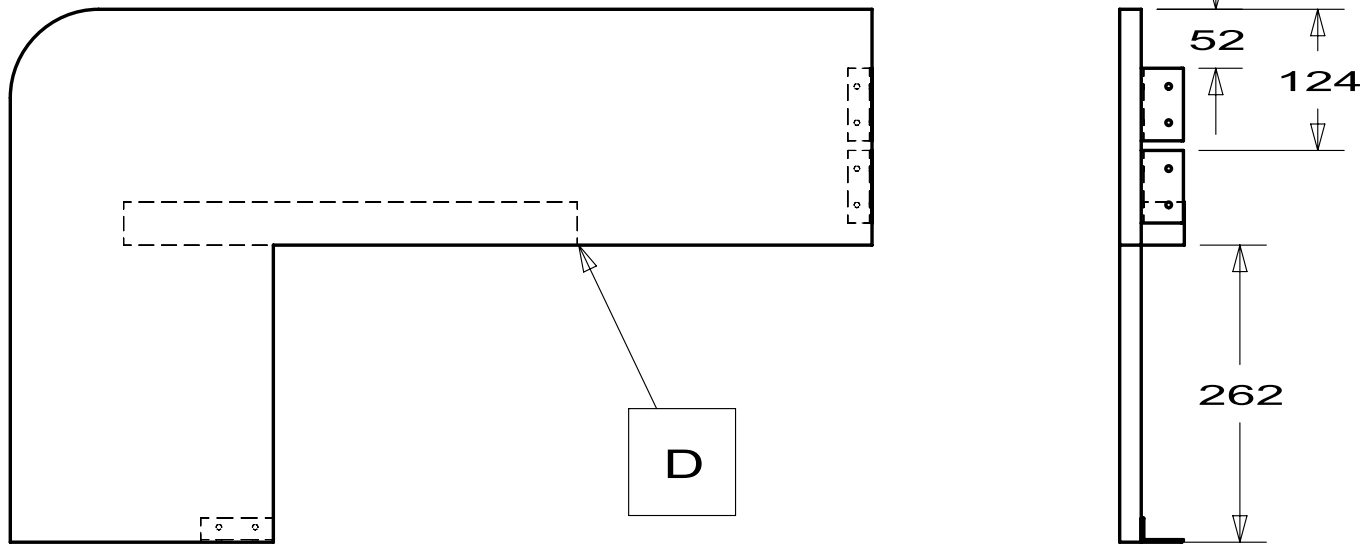



DETAIL C
PANEL ASM
148296-13
9FABRI-02-000

DETAIL H
PANEL ASM
148296-18
9FABRI-14-000

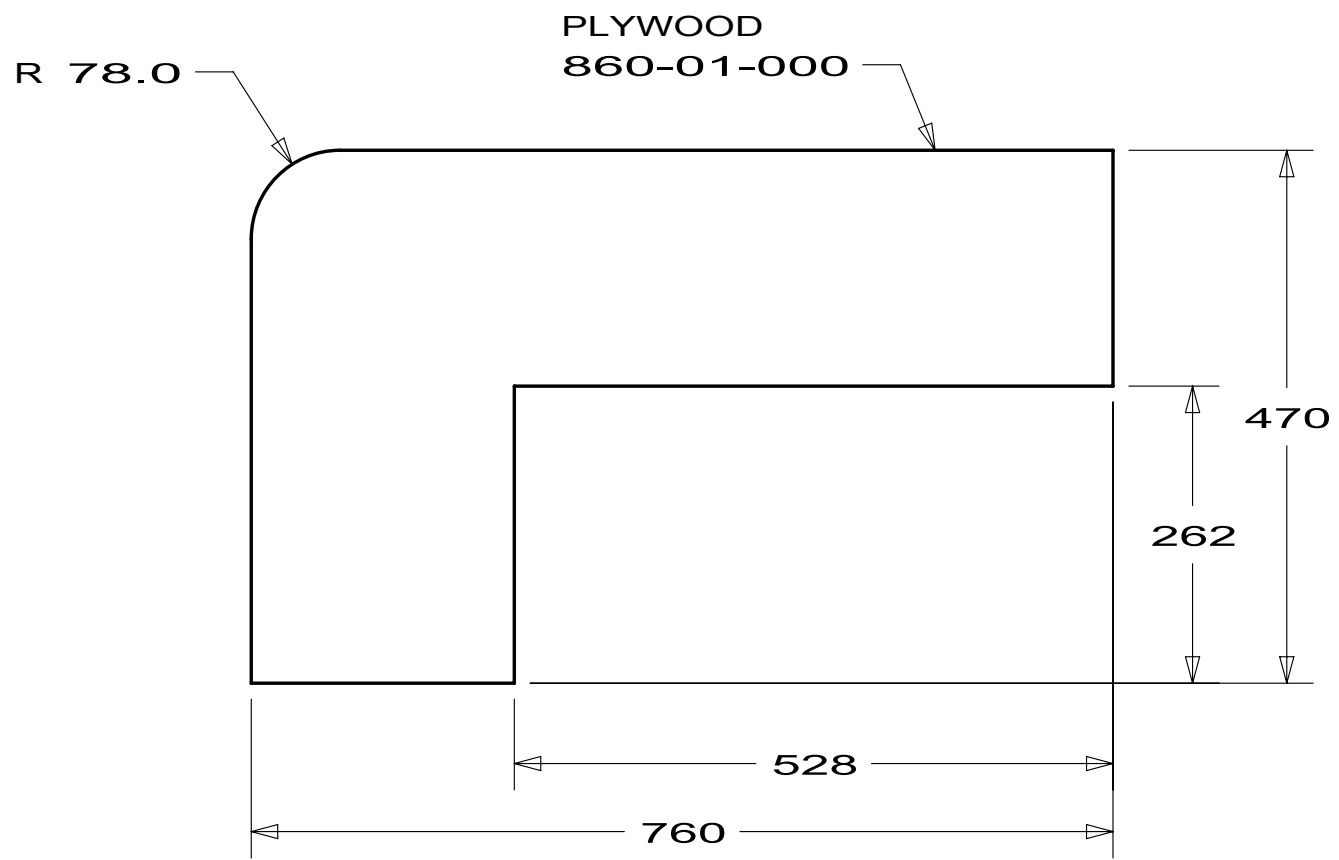

DETAIL D
PANEL
148296-14


- (41N) SOFA/BED ULTRALEATHER
- (096) ULTRALEATHER SEATS-CAB/COACH
- (NUMBER INSIDE SYMBOL) GIVES PANEL OVERHANG

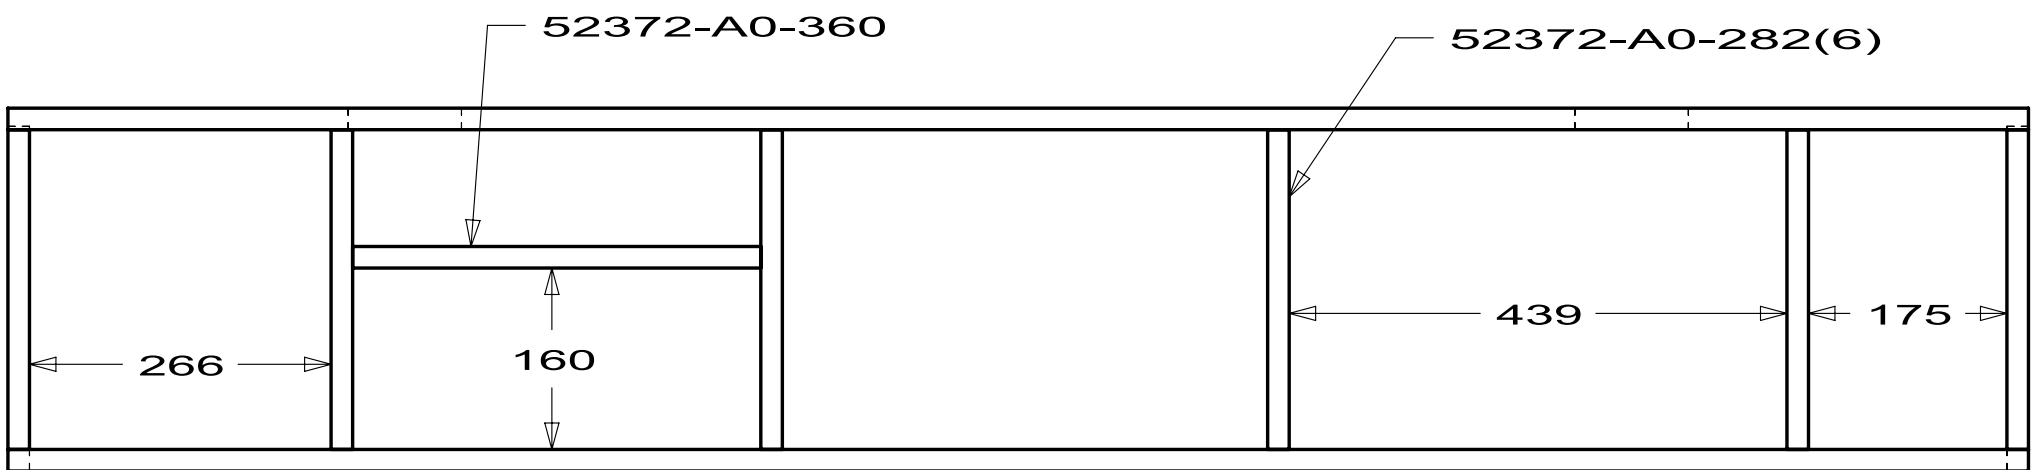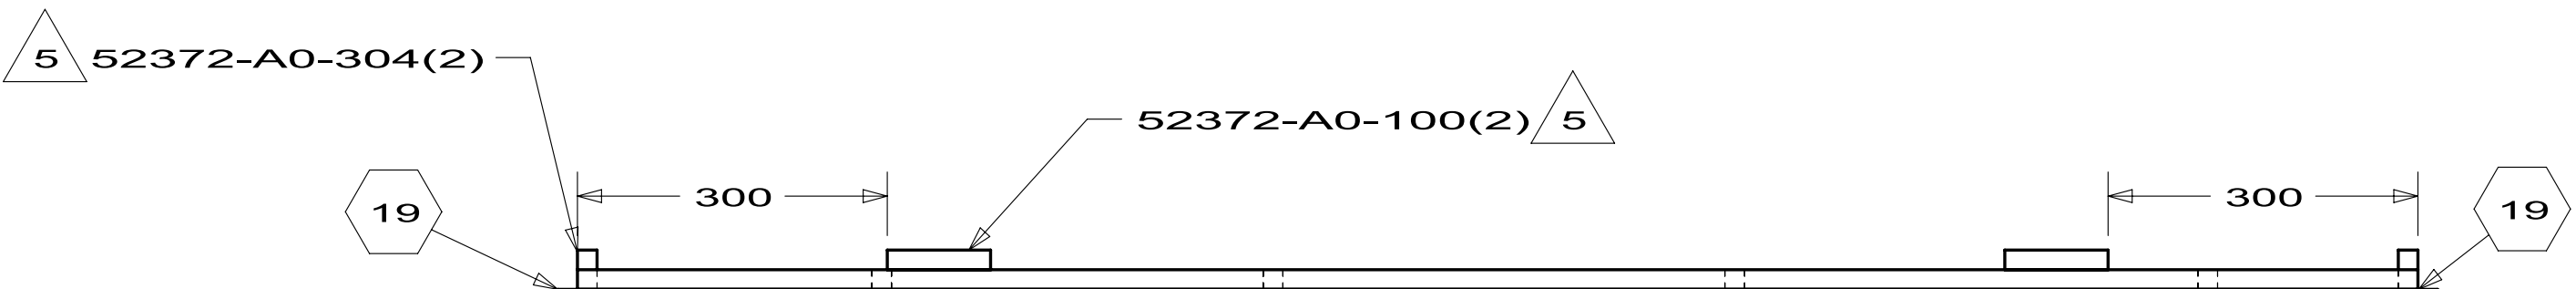

DETAIL E
PANEL ASM
148296-15
9FABRI-02-000

DETAIL J
PANEL ASM
148296-19
9FABRI-14-000

52372-A1-782(2)

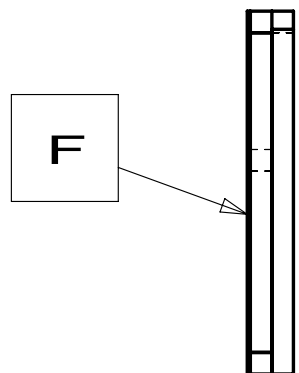

- OVERALL CABINET DIMENSIONS INCLUDE PANELING (DO NOT INCLUDE MOLDING).
- LUMBER 52371 MAY BE USED IN PLACE OF 52372.
- FOR LAMINATION AND FASTENING SEE ES0006.
- WRAP ALL AROUND WITH FABRIC, OVERLAP AS REQUIRED TO INSIDE.
- FASTEN AFTER PANEL LAMINATION.
- BRACKETS ARE INSTALLED ON THE PRODUCTION LINE.

P SHT2 DET. R, ADDED 942-C0-400 05/17/07 6567-3928

REV	ZONE	REVISION RECORD	DATE	DFTR.Orig
RELEASE	A			

DWG NO 148296

REV DATE

DO NOT SCALE DRAWING

CABINET ASM-COUCH

SHEET 1 OF 3


148296

REV




1

REF:

1

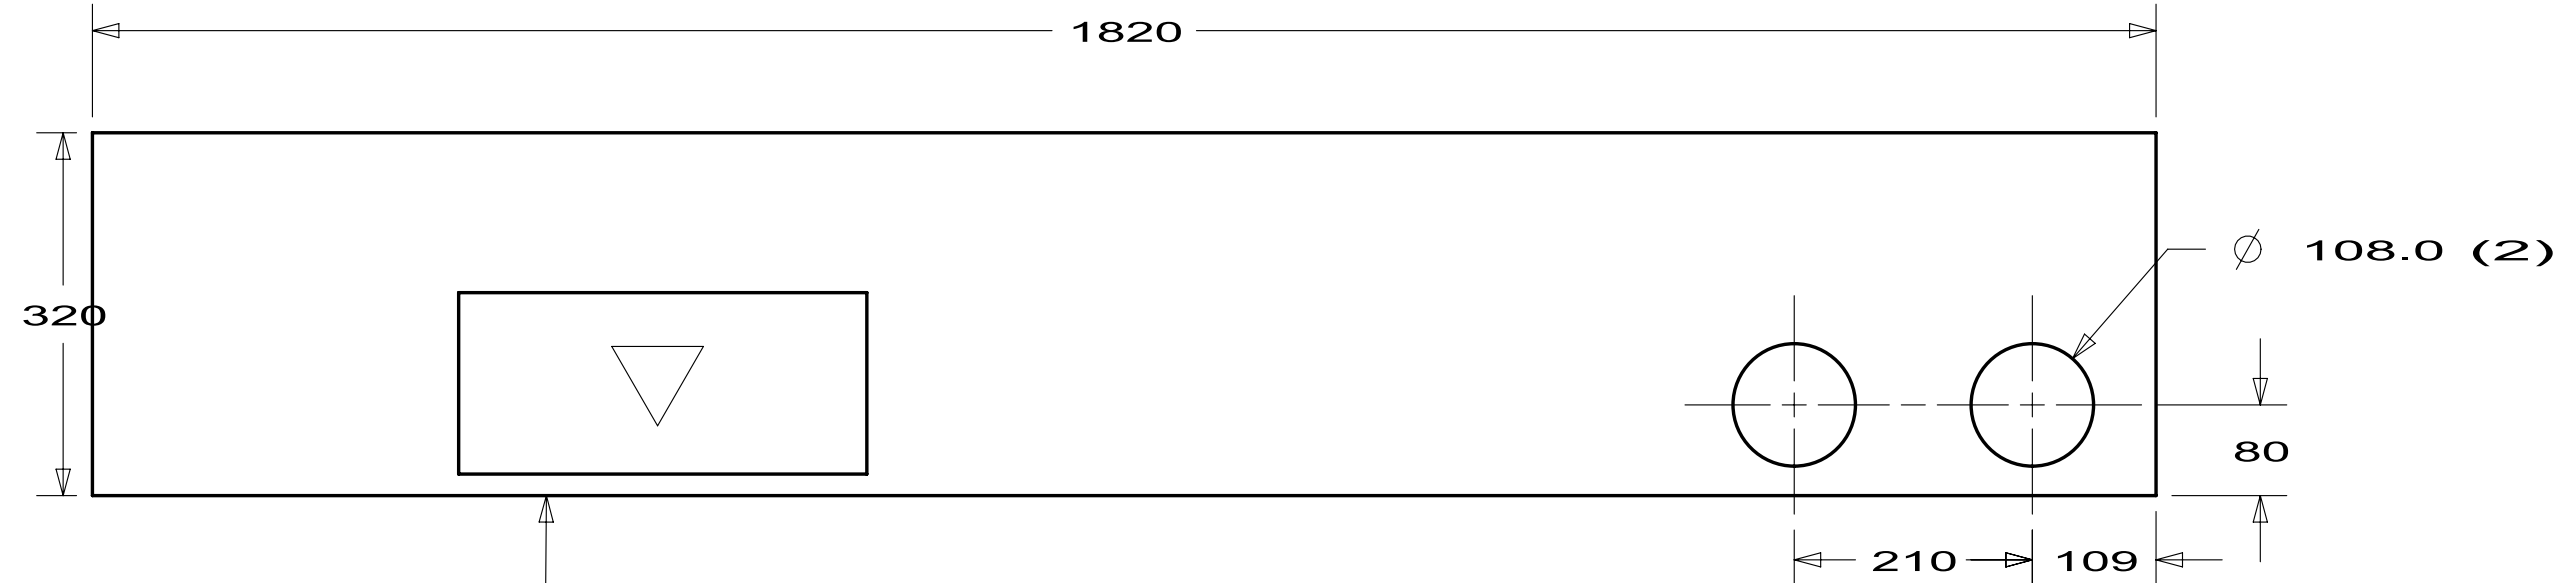


DETAIL F
PANEL
148296-16

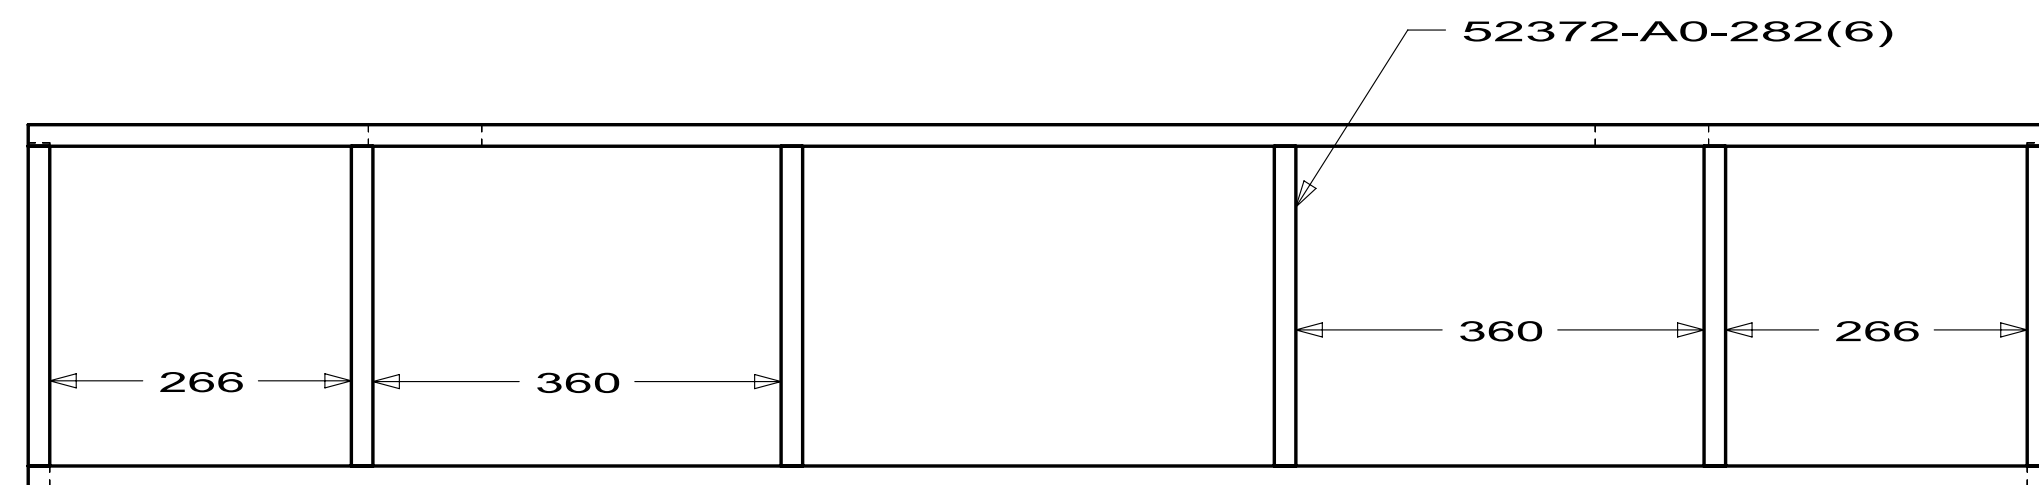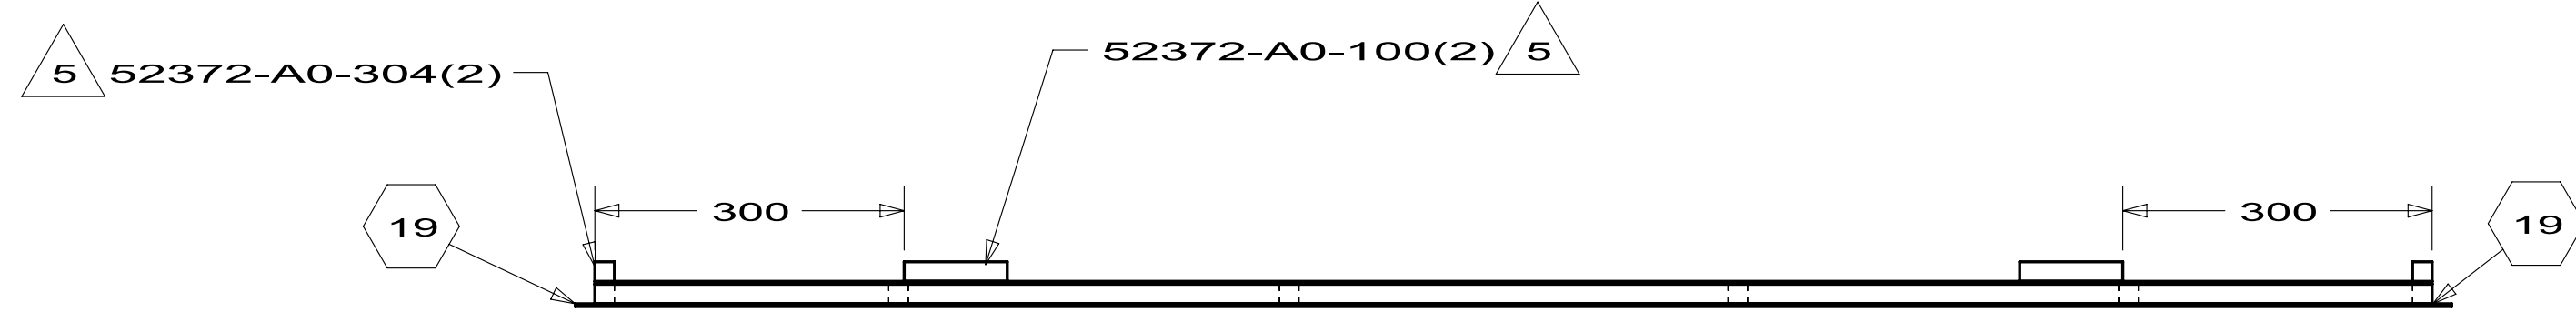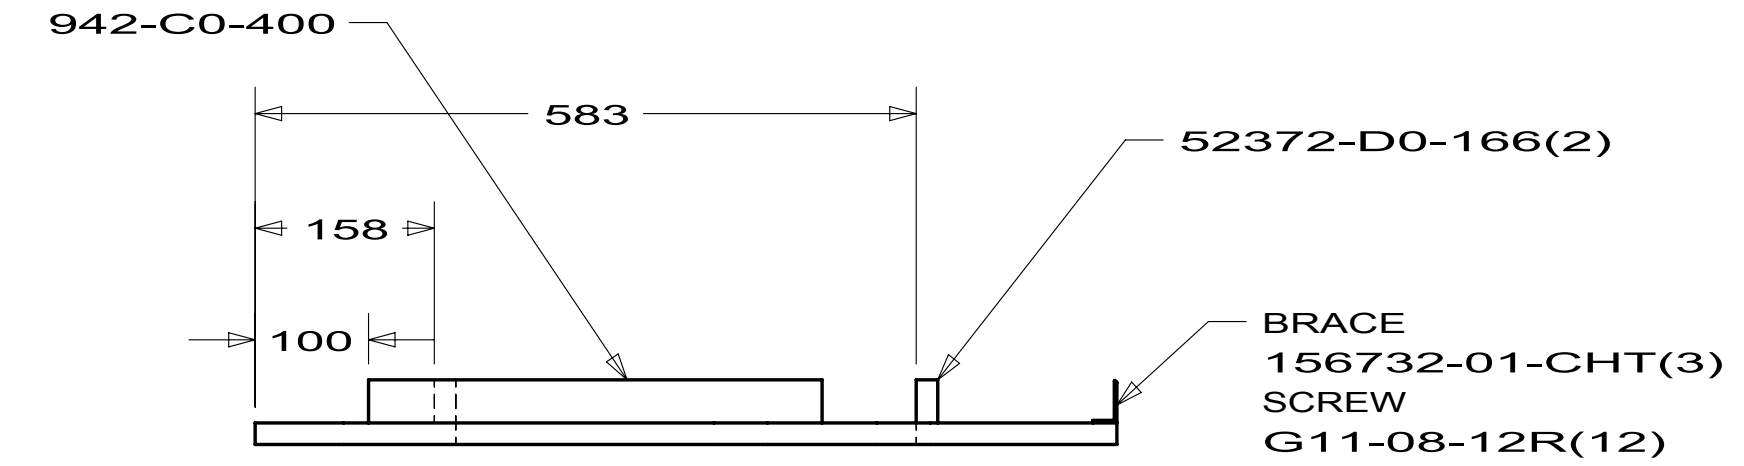

PANEL
148296-22-000
89297-01-000
(320 X 1820)



P

PANEL
148296-26-000
89297-01-000
(320 X 1782)

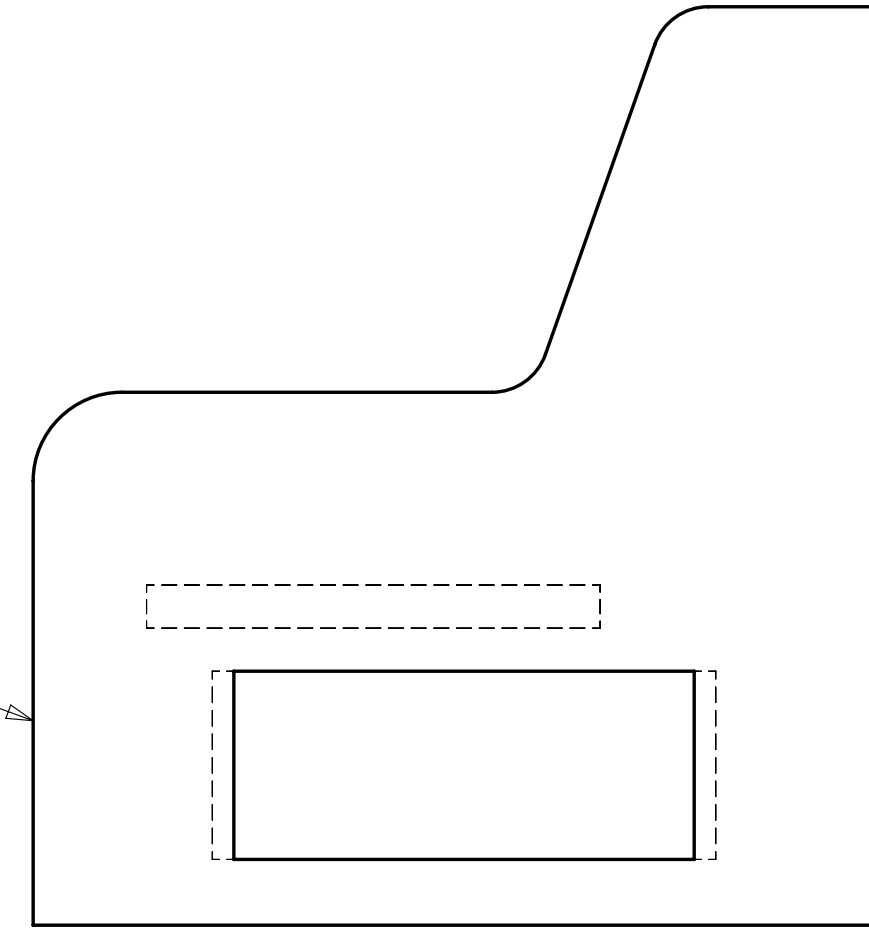

DETAIL K
PANEL ASM
148296-20
9FABRI-02-000

DETAIL L
PANEL ASM
148296-21
9FABRI-14-000

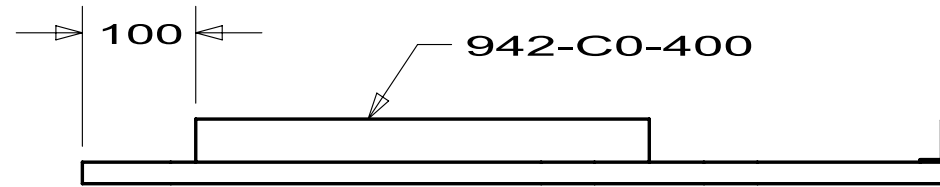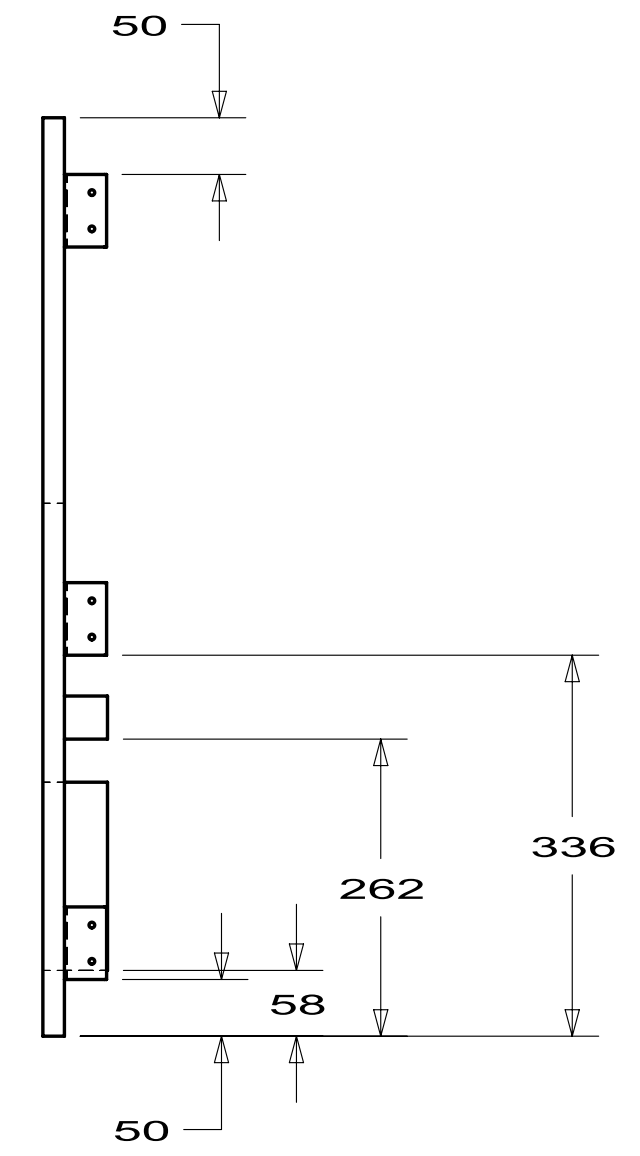


DETAIL M
PANEL ASM
148296-23
9FABRI-02-000

DETAIL N
PANEL ASM
148296-24
9FABRI-14-000


52372-A1-782(2)

S

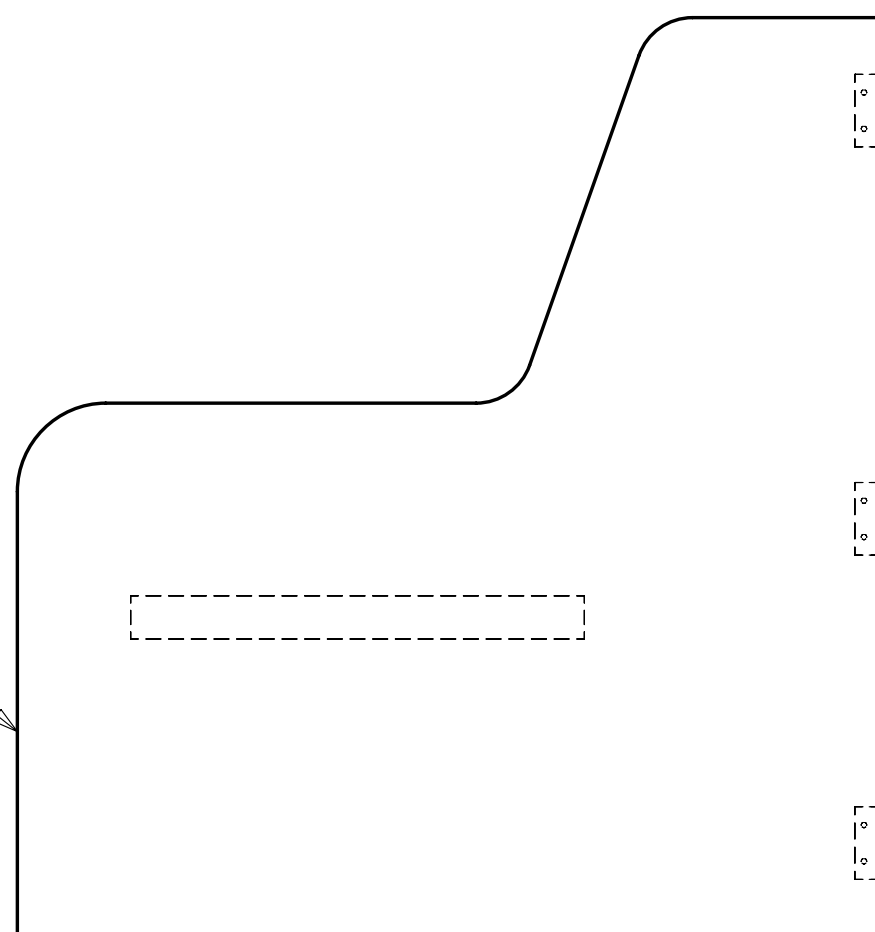

DETAIL R
PANEL ASM
148296-27
9FABRI-02-000

DETAIL T
PANEL ASM
148296-29
9FABRI-14-000

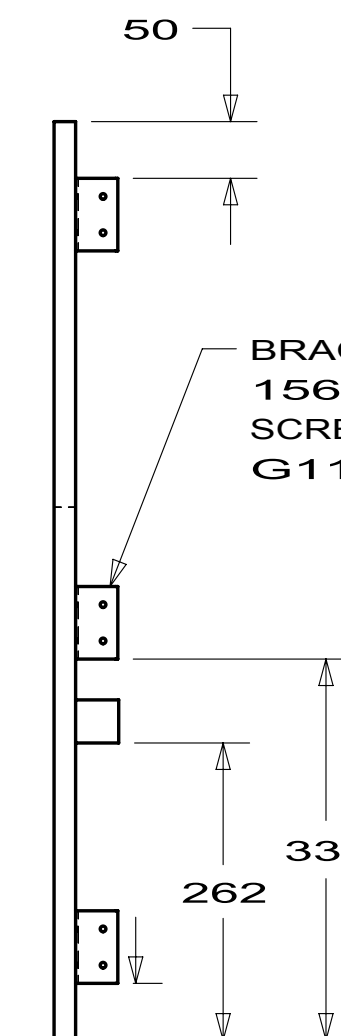


50

BRACE
156732-01-CHT(3)
SCREW
G11-08-12R(12)

R 78.0


R 50.0 (2)

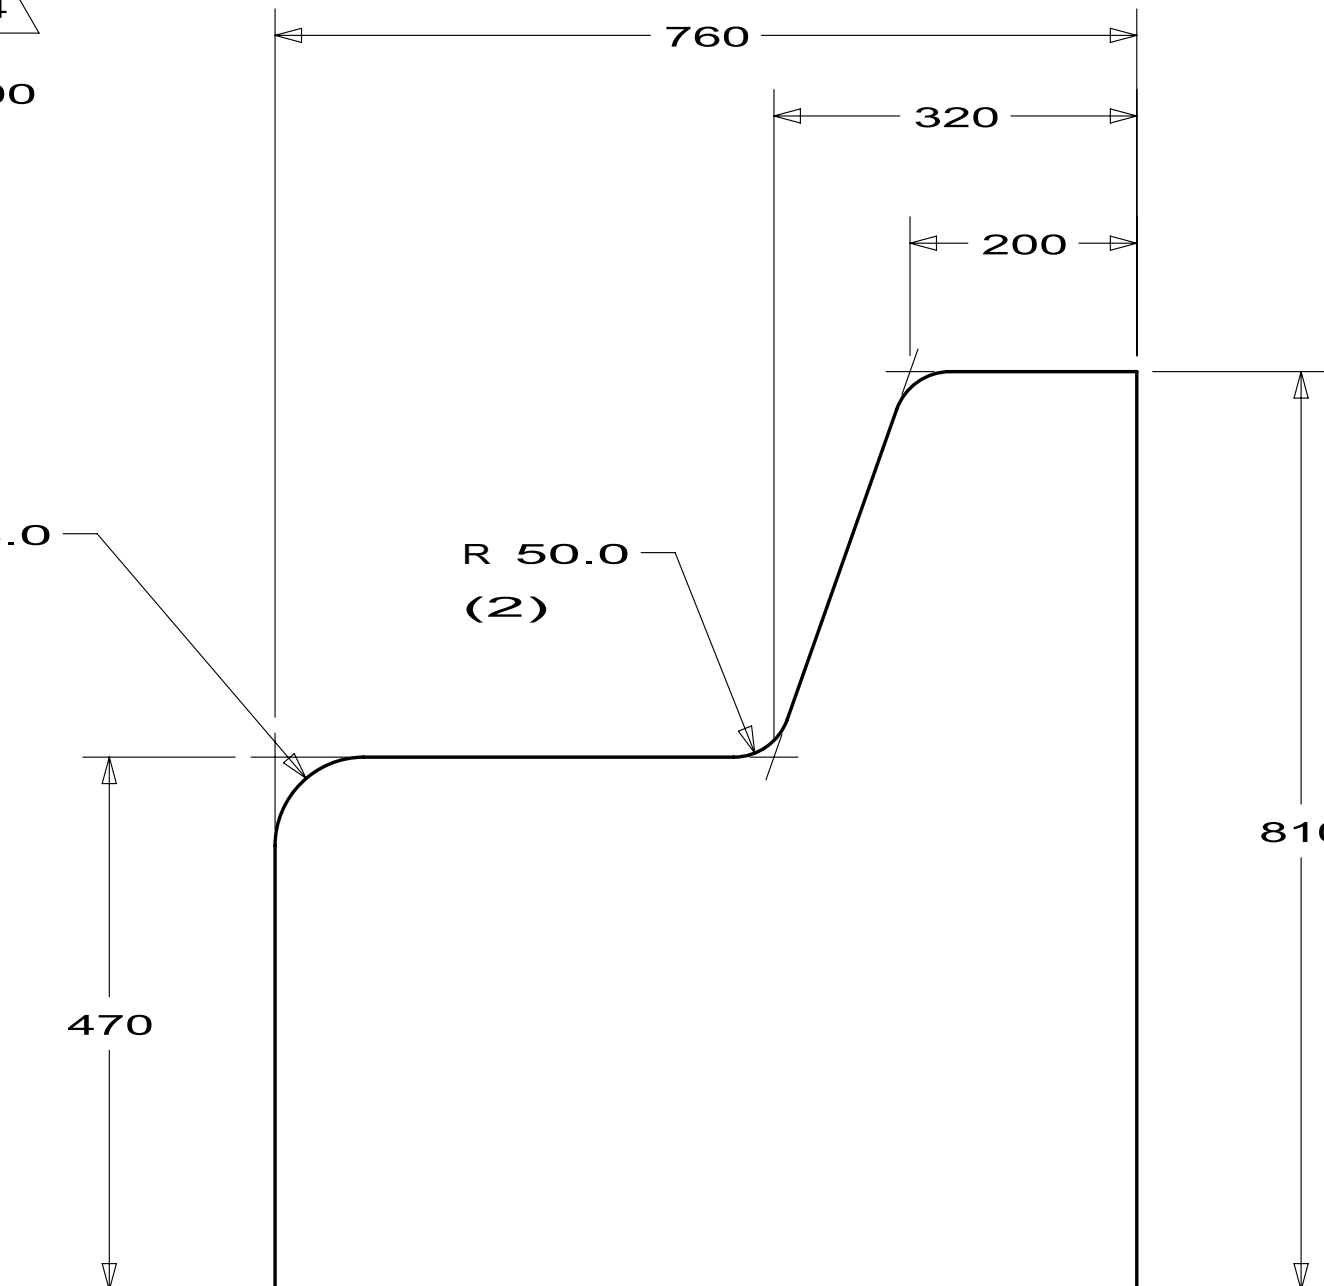

PLYWOOD
860-01-000








DETAIL S
PANEL
148296-28

PLYWOOD
860-01-000

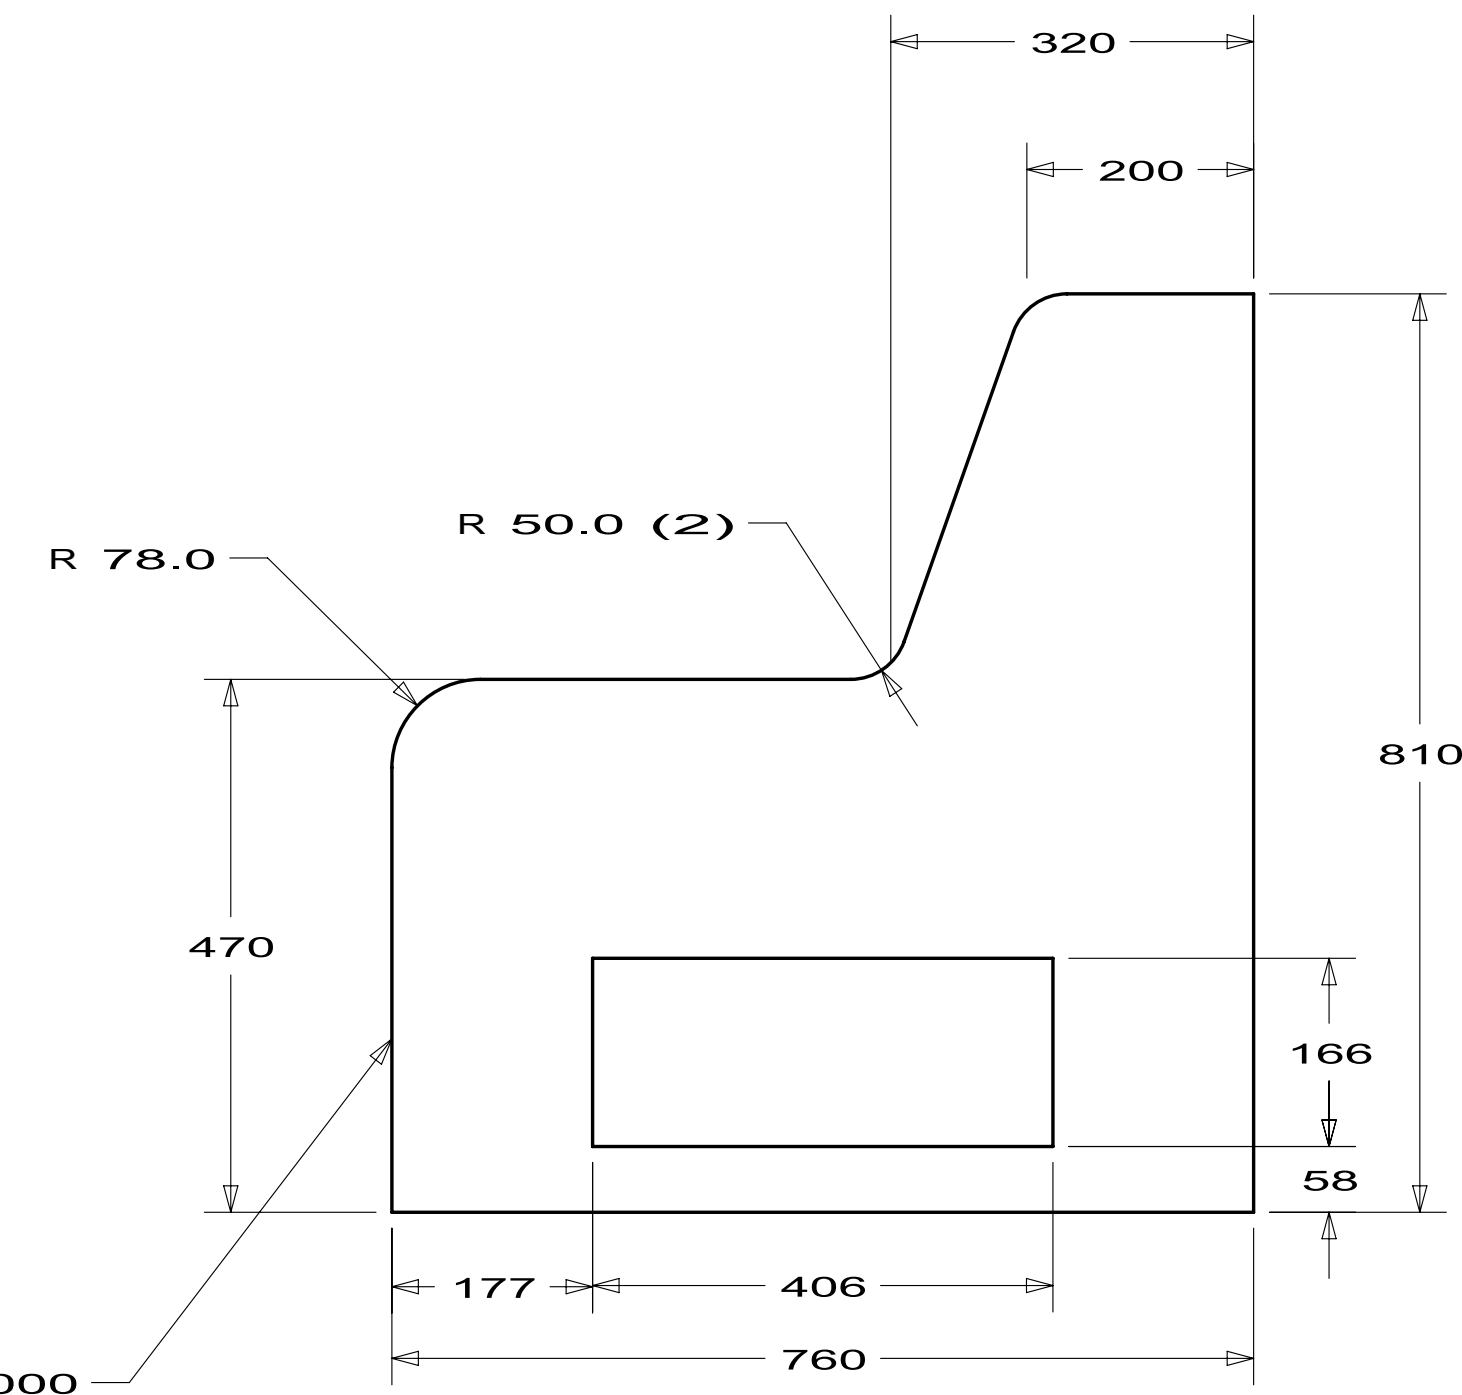

DETAIL P
PANEL
148296-25

FIRST USED			05 723
DO NOT SCALE DRAWING			
TITLE:			CABINET ASM-COUCH
SHEET 2	PART NO	148296	REV

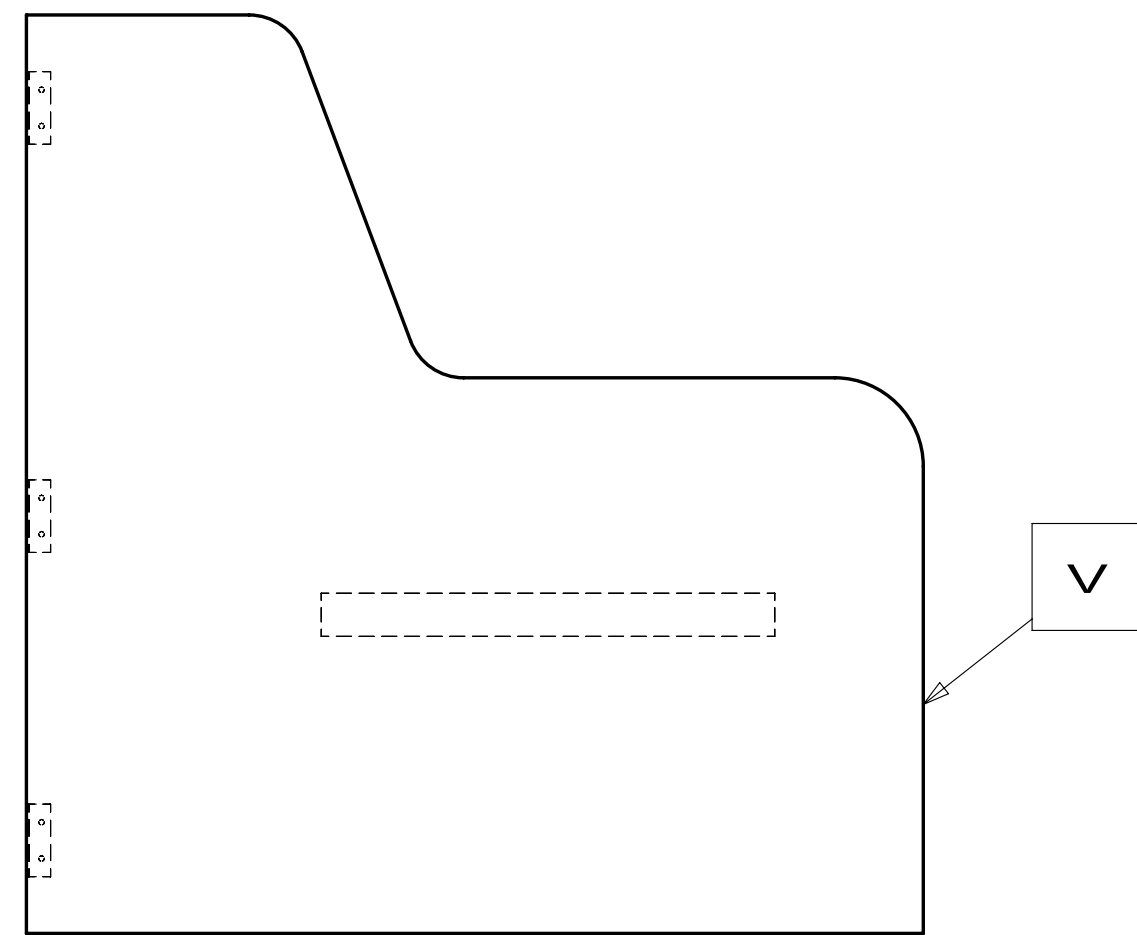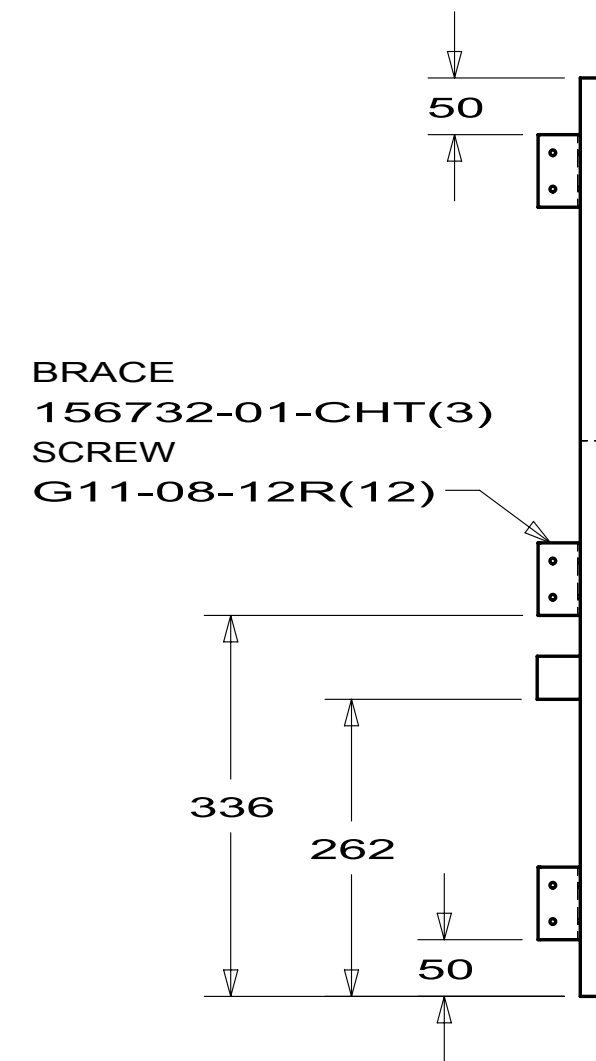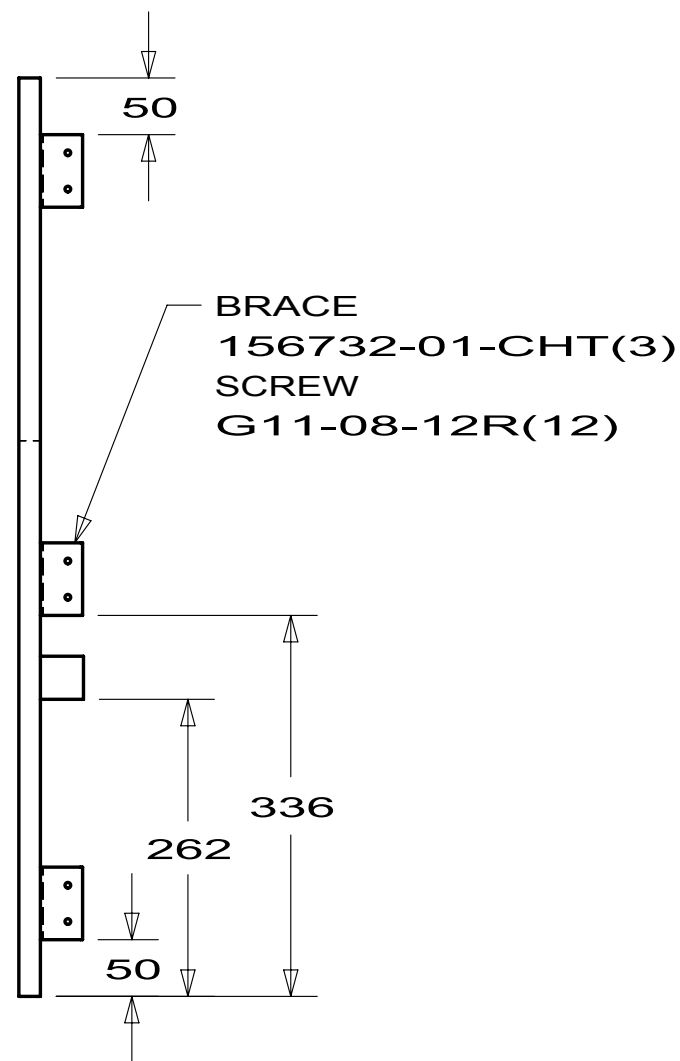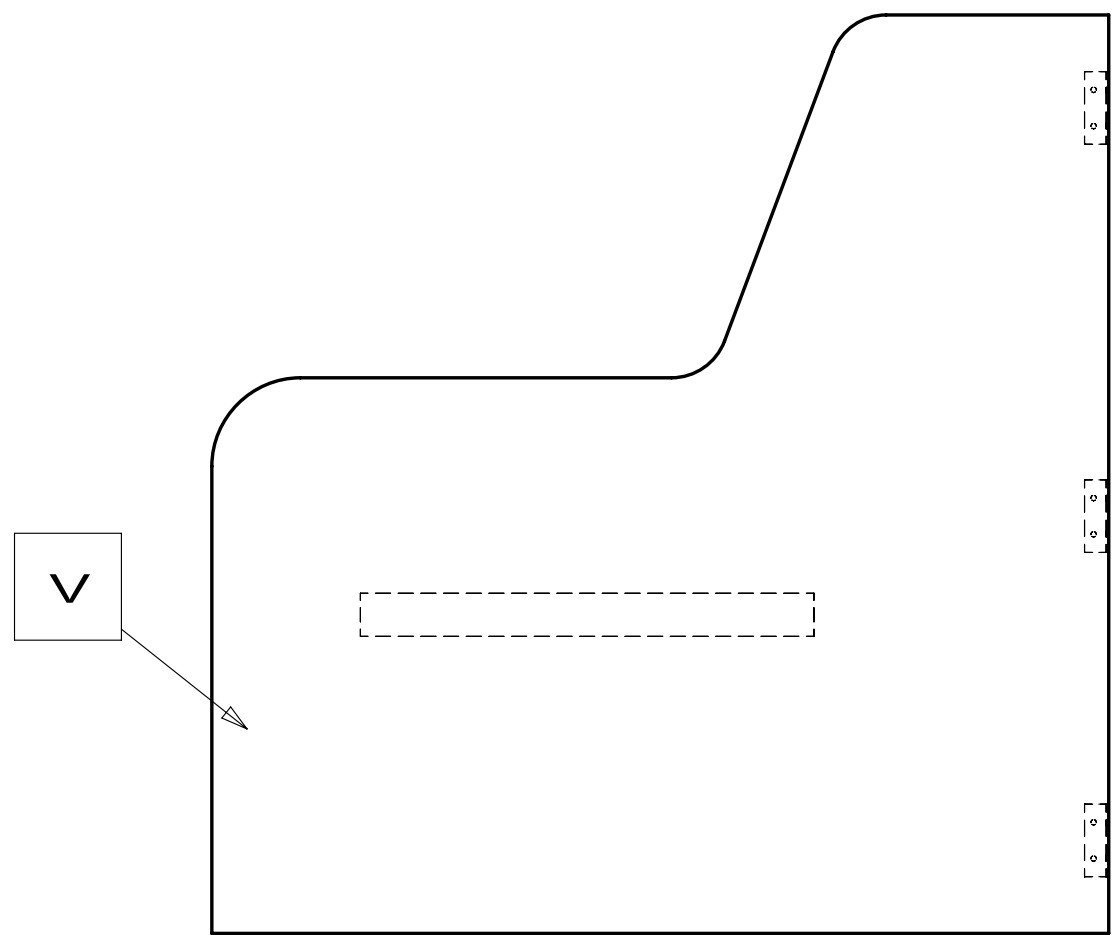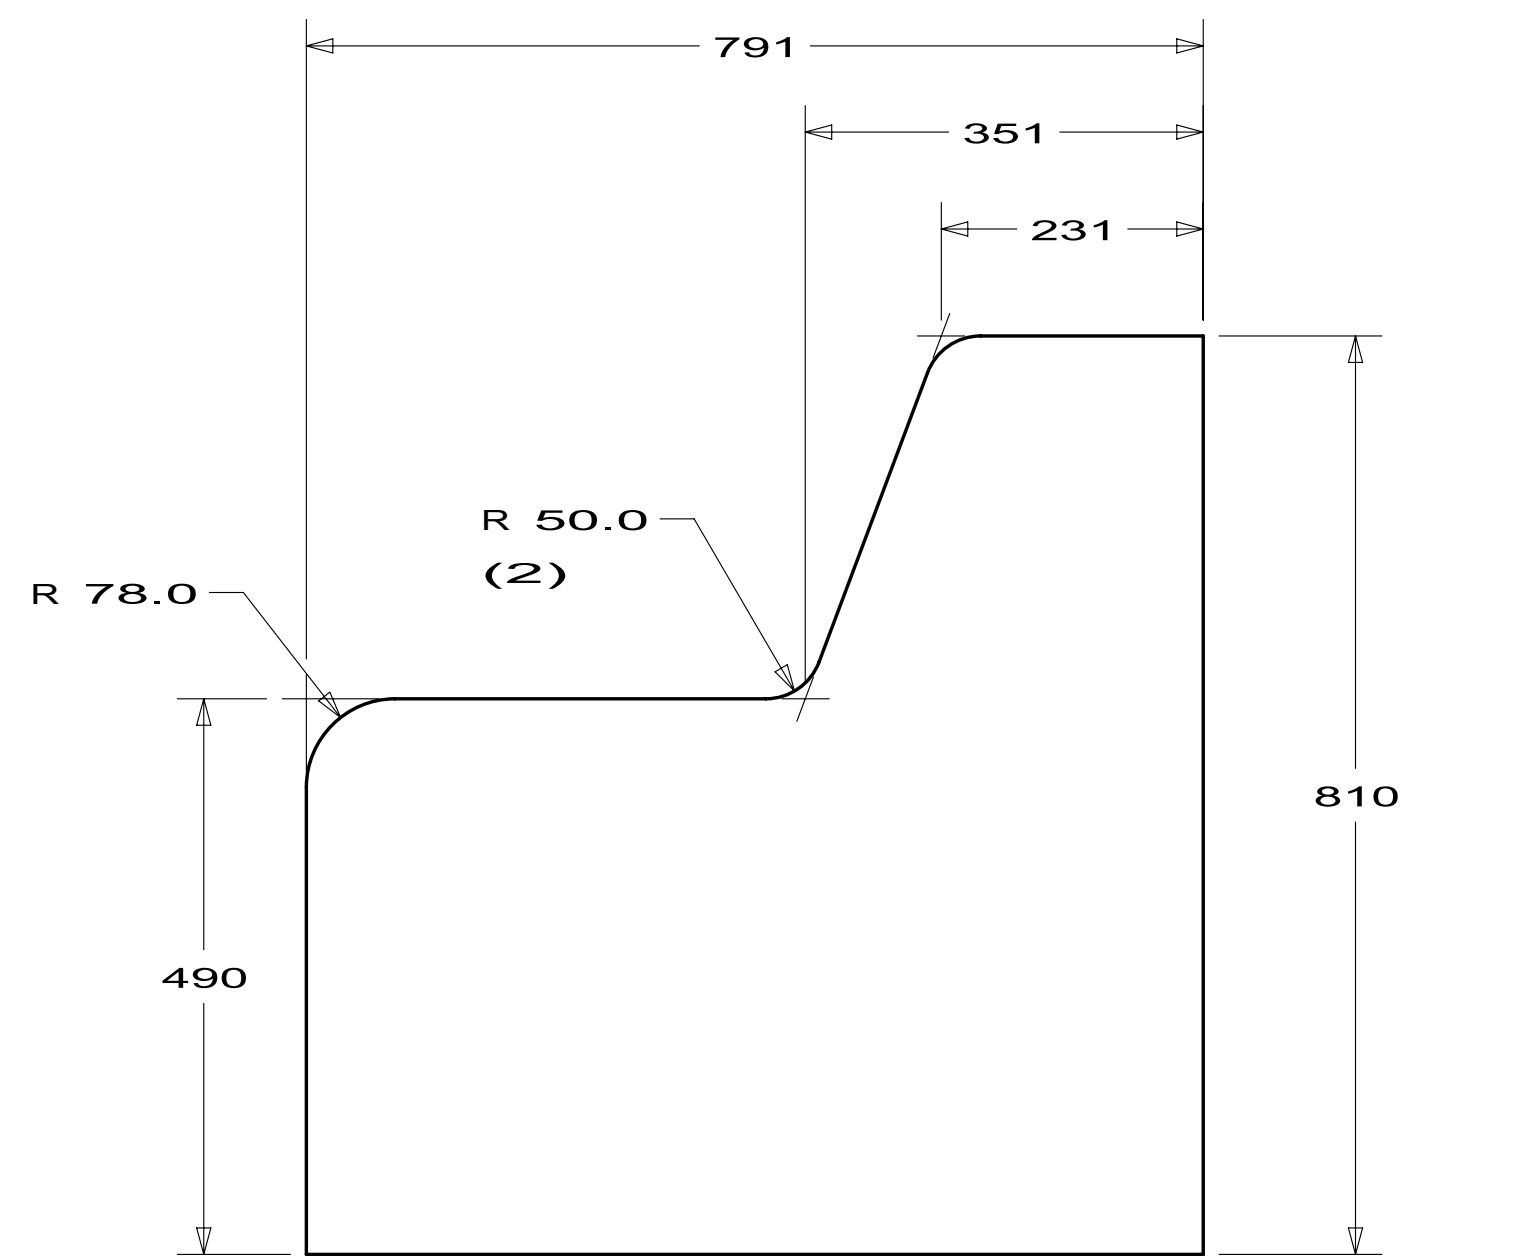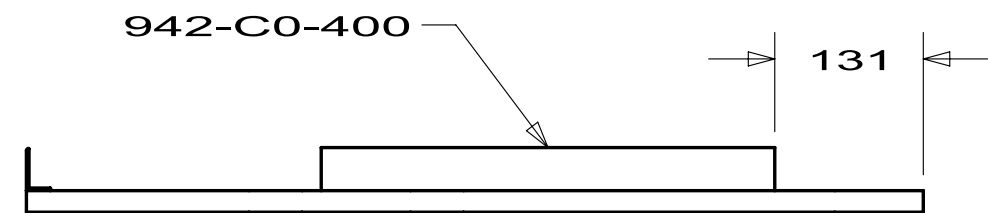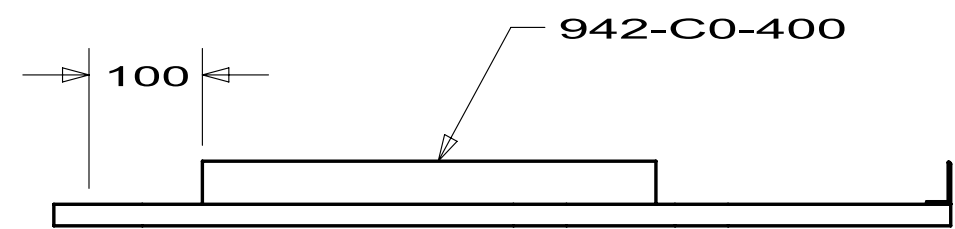

PLYWOOD
860-01-000

DETAIL V
PANEL ASM
148296-30

DETAIL W
PANEL ASM
148296-31
9FABRI-02-000


DETAIL X
PANEL ASM
148296-32
9FABRI-15-000

DETAIL Y
PANEL ASM
148296-33
9FABRI-02-000

DETAIL Z
PANEL ASM
148296-34
9FABRI-15-000

FIRST USED		05 723	
DO NOT SCALE DRAWING			
TITLE: CABINET ASM-COUCH			
SHEET 3		PART NO 148296	REV

8		7		6	5	4	3	2	1
DWG NO	DOOR	SHEET	UNIT(S)	BAFFLE					
150741-01	DOUBLE	1	E32K	144358-11-CHT					
150741-02	LARGE DOUBLE	2	D35J J35Z/J38N	----					
150741-03		NONE							
150741-04	4 DOOR	3	J35Z/J38N	----					
150741-05		NONE							
150741-06		NONE							
150741-07		NONE							
150741-08		NONE							
150741-09		NONE							
150741-10		NONE							
150741-11		NONE							
150741-12		NONE							
150741-13	DOUBLE	1	524J 524P/524K	144358-09-CHT					
150741-14	DOUBLE	1	224V/229T/231C 231J/329B 728B/730C	144358-34-CHT					
150741-15		NONE							
150741-16		NONE							
150741-17	DOUBLE	1	331C	144358-38-CHT					
150741-18	SINGLE	4	524DL	----					
150741-19		NONE							
150741-20		NONE							
150741-21	LARGE DOUBLE	5	D31E/D37L	----					

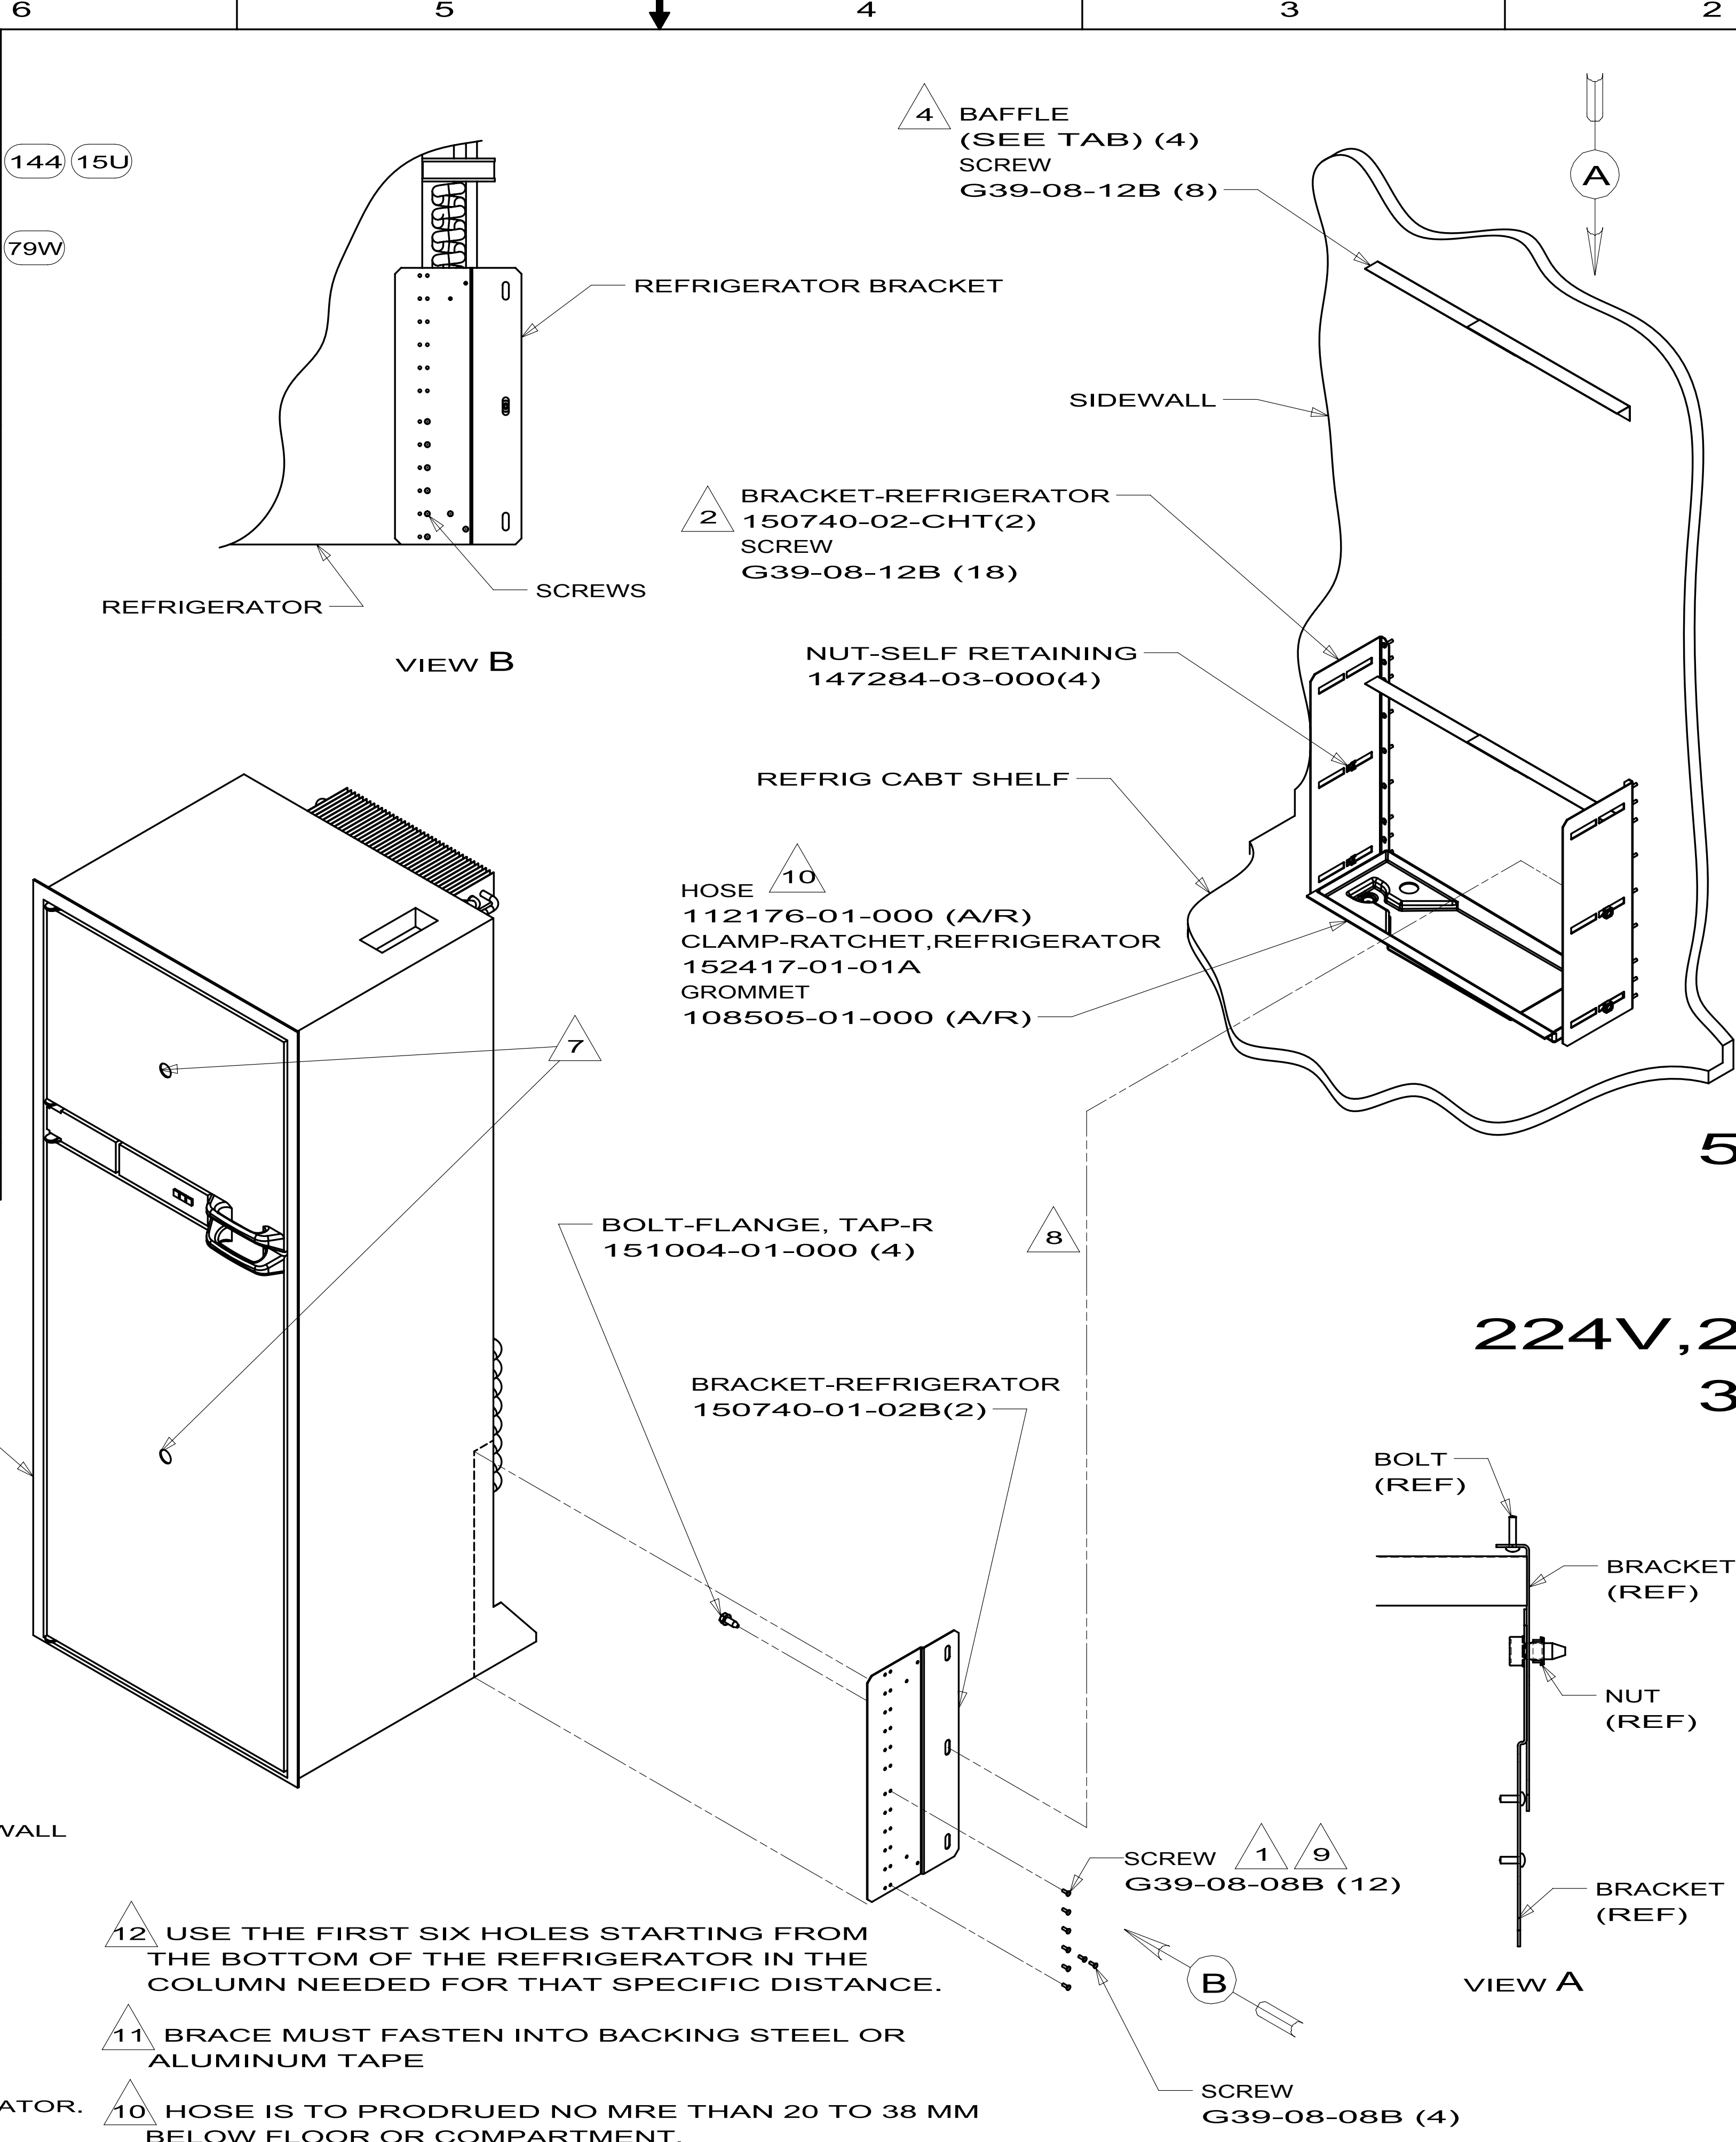

RELEASE		REV	DATE	DWG NO	150741
REV	ZONE	REVISION RECORD		DATE	DTFR-ORIG

150741-01
E32K


150741-13
524J,524K,524P


150741-14
224V,229T,231C,231J
329B,728B,730C

150741-17
331C

- 8 TORQUE BOLTS TO 27 N-M $\pm$ 3 N-M.
- 7 USE TAPE 123816-01-000 BEHIND INSERT PANELS (2) STRIPS 8MM ON EACH PANEL STD. (2000); SIDE BY SIDE (4000).
- 6 BEND HORIZONTAL AT INSTALLATION. LEG ATTACHED TO SIDEWALL MAY BE INSTALLED AS SHOWN OR WITH LEG DOWN.
- 5 FASTEN TO REFRIGERATOR CABINET.
- 4 CENTER BETWEEN REFRIG CABINET WALLS.
- 3 FASTEN SCREW THRU ANGLE ON TOP OF REFRIGERATOR.
- 2 LOCATE BRACKETS SO THEY ARE TO OUTSIDE OF PLATES.
- 1 PLACE SCREW (ON EACH SIDE) ALONG BACK EDGE OF REFRIGERATOR.

- 12 USE THE FIRST SIX HOLES STARTING FROM THE BOTTOM OF THE REFRIGERATOR IN THE COLUMN NEEDED FOR THAT SPECIFIC DISTANCE.
- 11 BRACE MUST FASTEN INTO BACKING STEEL OR ALUMINUM TAPE
- 10 HOSE IS TO PRODRUED NO MRE THAN 20 TO 38 MM BELOW FLOOR OR COMPARTMENT.

 
WINNEBAGO® INDUSTRIES		COPYRIGHT 2009 WINNEBAGO INDUSTRIES, INC.	
DTFR		ORIG. DATE	
CHGR		ALL DIMENSIONS ARE IN MILLIMETERS	
P.E.			
M.E.		FIRST USED	
DSNR		04 MH'S	
UNSPECIFIED TOLERANCES ARE:		MATERIAL:	
WHOLE DIM (X) ±			
ONE-PLACE (X.X) ±			
TWO-PLACE (X.XX) ±			
ANGLE ±			
THIRD ANGLE PROJECTION		WEIGHT=(SEE TAB) LBS.	
			
DO NOT SCALE DRAWING			
TITLE: REFRIGERATOR INSTL			
SHEET 1 OF 5		PART NO 150741	REV

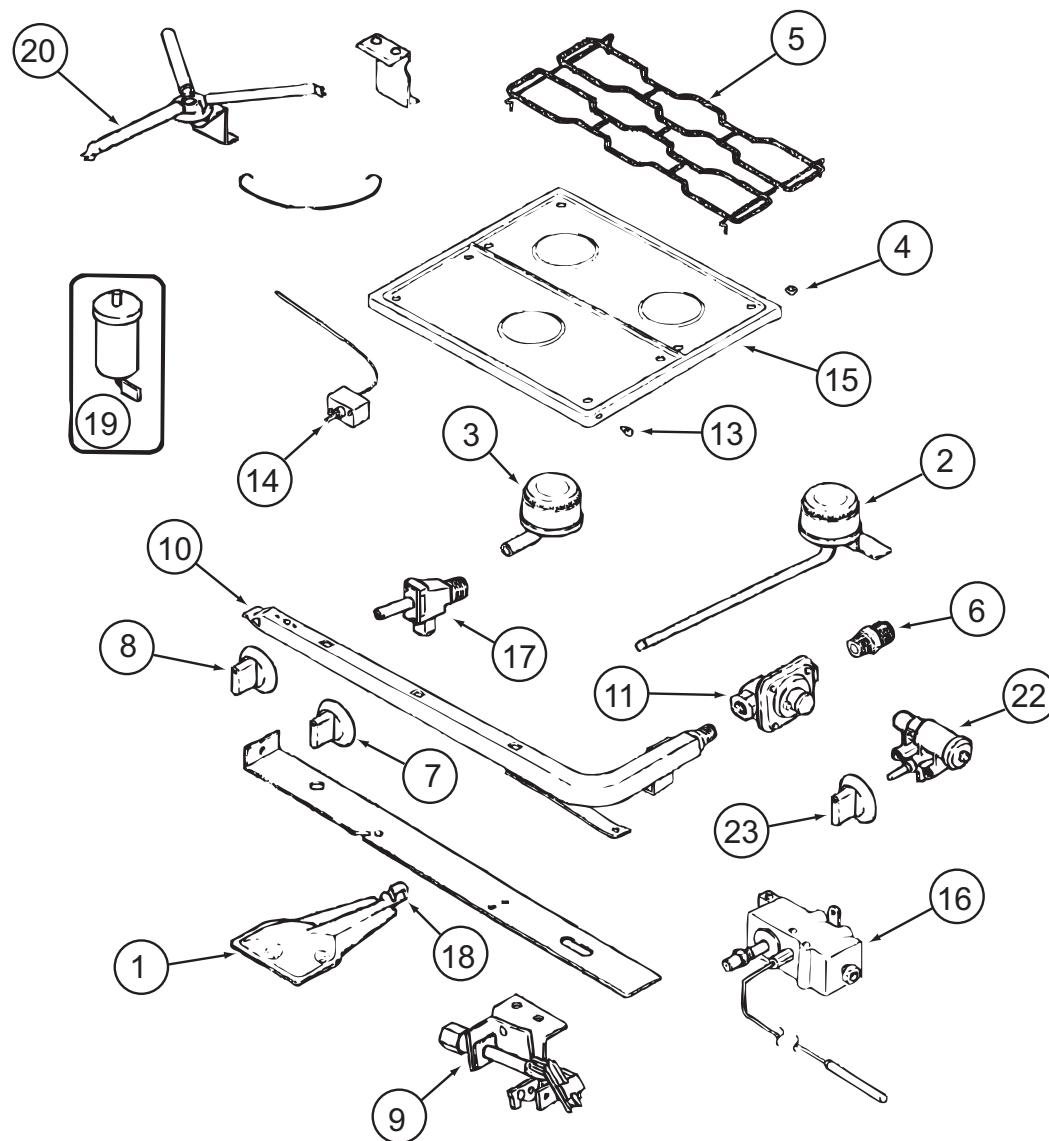


151277-01-01A, 151277-02-01A

151277-01-01A, 151277-02-01A (CONTINUED)

KEY	PART NUMBER	U/M	DESCRIPTION	VENDOR NO.
1	151279-02-700	EA	BURNER - OVEN - W/SHUTTER	74009853
2	112881-04-700	EA	BURNER - TOP/LEFT REAR	74004584
2	126023-01-700	EA	BURNER-TOP (RT-REAR) 5100BTU	74004583
3	112881-04-701	EA	BURNER - TOP/FRONT	74004582
4	102020-01-709	EA	BUMPER-GRATE	8007P020-60
5	112881-04-702	EA	GRATE - BLACK	74007277
6	135065-03-700	EA	FITTING - HALF UNION	74004234
7	128728-01-701	EA	KNOB - BURNER - REAR	74003941 (1 PER)
7	128728-01-702	EA	KNOB - BURNER - FRONT	74003942
8	151279-02-701	EA	KNOB - THERMOSTAT - BLACK	74009858
9	151279-01-700	EA	PILOT - BURNER - 16" SERIES	74009852
10	151279-02-702	EA	PIPE - MANIFOLD	74009856
11	112881-03-701	EA	REGULATOR KIT W/FITTINGS	12001285
13	102020-01-724	EA	BUMPER-MAIN TOP	8003P008-60
14	151279-02-703	EA	THERMOSTAT	74009855
15	151277-01-700	EA	TOP - MAIN (BLACK)	74007287
16	151279-02-704	EA	ELBOW BLOCK ASM (VALVE-OVEN)	74009864
17	151277-01-701	EA	VALVE/REAR - W/SET SCREW	12002254
17	151277-01-702	EA	VALVE/FRONT - W/SET SCREW	12002246
19	112881-04-705	EA	PUSH RING (ELECTRODE MTG)	7104P002-60
19	126023-01-711	EA	ELECTRODE - IGNITER (ONLY)	7432P077-60
20	126023-01-736	EA	FLASH TUBE EXTENSION (REAR)	74003326
20	126023-01-737	EA	FLASH TUBE EXTENSION (FRONT)	74003327
21	112881-04-708	EA	CLIP-FLASH TUBE	7112P068-60
22	126023-01-735	EA	KIT - IGNITOR TOP BRNER & KNOB	12001296=74002413&4
23	128728-01-707	EA	KNOB - IGNITOR	74003944
26	112881-04-709	EA	SHIELD-SPARK	3604F211-45
			CONTACT WINNEBAGO PART SALES FOR UNLISTED COMPONENT(S)	

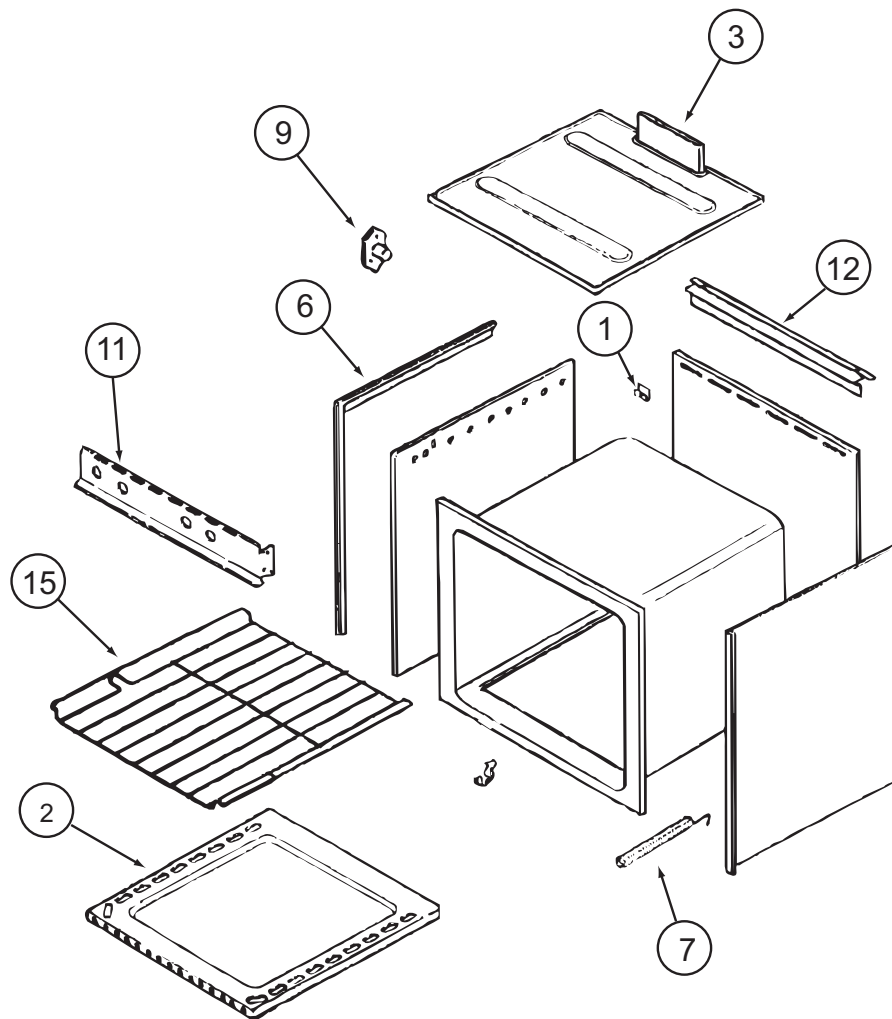


KEY		PART NUMBER		U/M DESCRIPTION		151277-01-01A (CONTINUED)	
						VENDOR NO.	
2		126023-01-731	EA	BOTTOM - OVEN		2205F016-19	
3		126023-01-718	EA	FLUE BOX ASSEMBLY		4006W075-80	
6		126023-01-713	EA	TRIM - SIDE (RIGHT) BLACK		74002827	
6		126023-01-714	EA	TRIM - SIDE (LEFT) BLACK		74002828	
7		135066-03-700	EA	SPRING - OVEN DOOR		74001835	
9		128728-01-703	EA	PIN/T-NUT F/HINGE		7103P109-60	
15		126023-01-716	EA	RACK - OVEN		74003106	
CONTACT WINNEBAGO PART SALES FOR UNLISTED COMPONENT(S)							

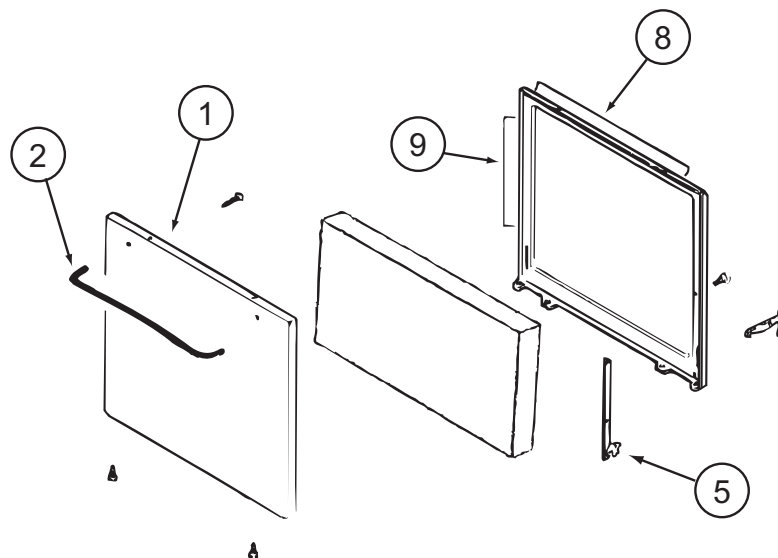


151277-01-01A (CONTINUED)

KEY	PART NUMBER	U/M	DESCRIPTION	VENDOR NO.
1	102022-01-704	EA	GLASS-OUTER	7902P261-60
1	112881-01-713	EA	DOOR/OVEN-TEXT/BLK NO WINDOW	2401F126-70
2	128727-01-701	EA	HANDLE - OVEN DOOR	74003929
5	151277-01-704	EA	HINGE KIT-OVEN DR/LT	12400028
5	151277-01-705	EA	HINGE KIT-OVEN DR/RT	12400029
8	126023-01-732	EA	SEAL/OVEN DR TOP	7212P014-60
9	135066-03-714	EA	SEAL - OVEN DOOR SIDES	7212P039-60
CONTACT WINNEBAGO PART SALES FOR UNLISTED COMPONENT(S)				


KEY	PART NUMBER	U/M	DESCRIPTION	VENDOR NO.
1	151279-02-700	EA	BURNER - OVEN - W/SHUTTER	74009853
2	128728-01-708	EA	FITTING W/ORFICE/TUBE - REAR	74003931
3	128728-01-710	EA	FITTING W/ORFICE/TUBE - FRT	74003930
4	102020-01-709	EA	BUMPER-GRATE	8007P020-60
5	135065-03-703	EA	GRATE - BLACK(SEALED BURNER)	74007304
6	135065-03-702	EA	SEALED BURNER ASM.(BLACK) RV	74003967
7	128728-01-701	EA	KNOB - BURNER - REAR	74003941 (1 PER)
7	128728-01-702	EA	KNOB - BURNER - FRONT	74003942
8	151279-02-701	EA	KNOB - THERMOSTAT - BLACK	74009858
9	112881-04-706	EA	PILOT-OVEN (151279-01-01A ONLY)	74006334
9	151279-01-700	EA	PILOT-BURNER-16" (151279-01-01A ONLY)	74009852
9	151279-02-705	EA	PILOT - OVEN - 22" SERIES	74010544
10	151279-02-702	EA	PIPE - MANIFOLD	74009856
11	112881-03-701	EA	REGULATOR KIT W/FITTINGS	12001285
11	126023-02-703	EA	REGULATOR - PRESSURE	74004235
13	102020-01-724	EA	BUMPER-MAIN TOP	8003P008-60
14	151279-02-703	EA	THERMOSTAT	74009855
15	128728-01-705	EA	TOP - MAIN - BLACK	74003928
15	135065-03-715	EA	TOP - MAIN - STAINLESS STEEL	74007299
15	151277-03-705	EA	TOP-MAIN SNGL GRT/SEALED-BLK	2001F300-09
16	151279-02-704	EA	ELBOW BLOCK ASM (VALVE-OVEN)	74009864
17	135065-01-703	EA	VALVE/BURNER - REAR	74004643
17	135065-01-704	EA	VALVE/BURNER-FRT-HI	74004644
18	135656-01-701	EA	MIXER/AIR	3411F003-34
19	135065-01-701	EA	IGNITOR/PORCELAIN-TOP BURNER	74004053
20	128728-01-716	EA	IGNITOR - F/BURNERS	74003946
20	128728-01-717	EA	WIRES - IGNITOR	74003947
21	128728-01-707	EA	KNOB - IGNITOR	74003944
22	135065-03-700	EA	FITTING - HALF UNION	74004234
CONTACT WINNEBAGO PART SALES FOR UNLISTED COMPONENT(S)				

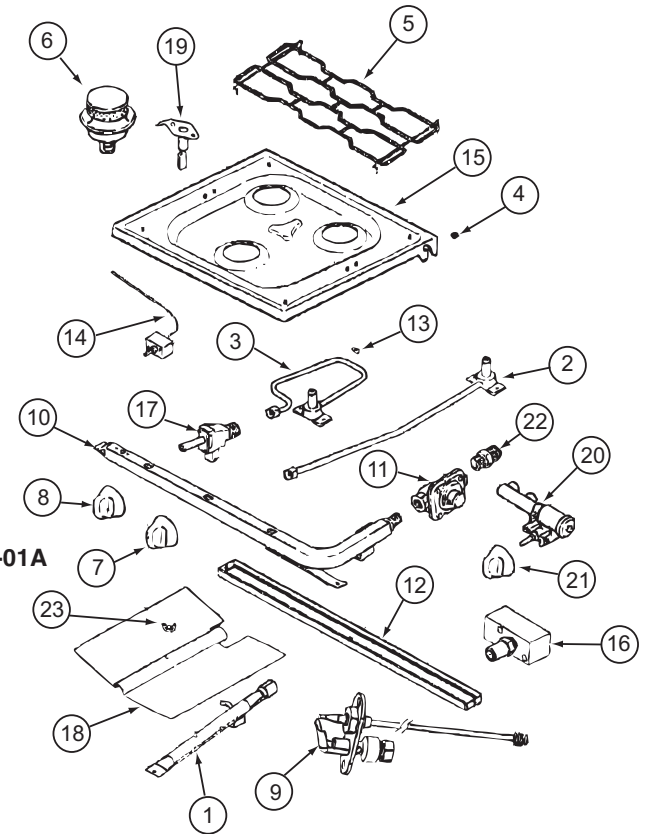

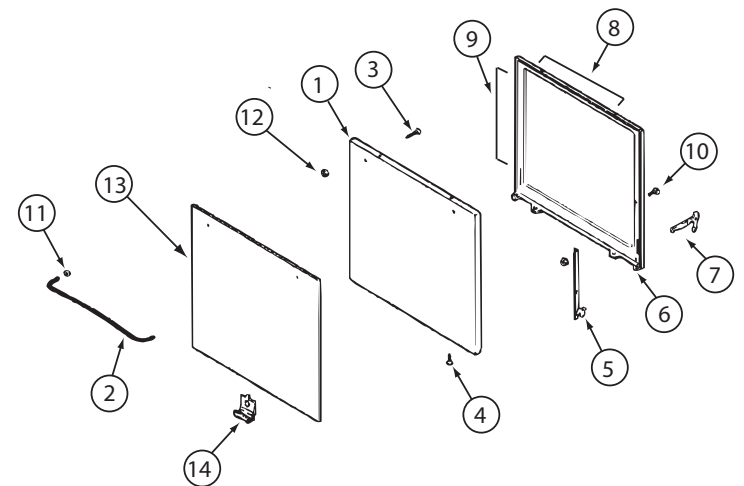


150778-01-01A, 151277-03-01A, 151279-02-01A, 151279-03-01A (CONTINUED)

KEY	PART NUMBER	U/M	DESCRIPTION	VENDOR NO.
1	126023-01-712	EA	PANEL - DOOR (BLACK)	74001190
2	128727-01-701	EA	HANDLE - OVEN DOOR	74003929
5	151277-01-704	EA	HINGE KIT-OVEN DR/LT	12400028
5	151277-01-705	EA	HINGE KIT-OVEN DR/RT	12400029
8	126023-01-732	EA	SEAL/OVEN DR TOP	7212P014-60
9	135066-03-714	EA	SEAL - OVEN DOOR SIDES	7212P039-60
10	151277-03-707	EA	DOOR LINING	74004228
13	102020-01-725	EA	GLASS OUTER	7902P266-60
14	126023-01-738	EA	CLIP - GLASS OVEN/BLACK	7112P093-60
CONTACT WINNEBAGO PART SALES FOR UNLISTED COMPONENT(S)				

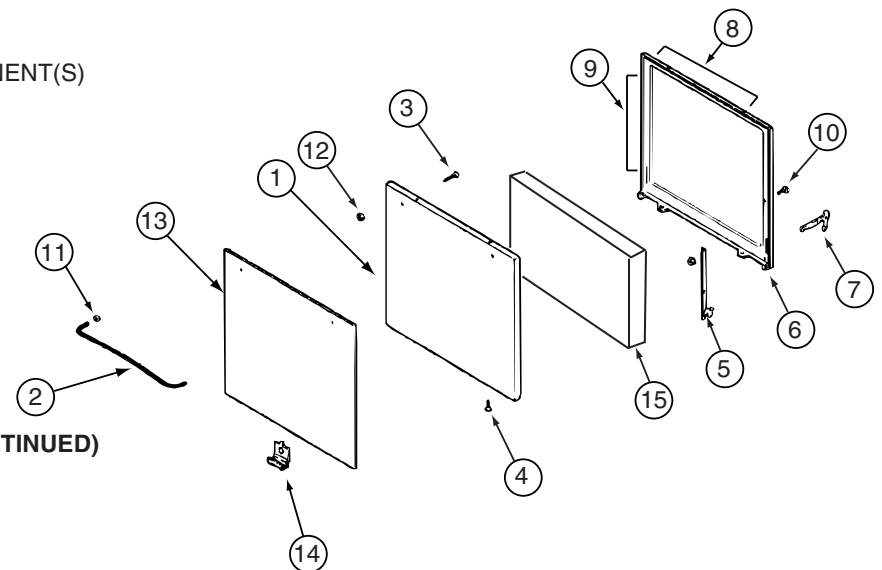

151279-02-02A (CONTINUED)


KEY	PART NUMBER	U/M	DESCRIPTION	VENDOR NO.
1	126023-01-712	EA	PANEL - DOOR (BLACK)	74001190
2	128727-01-701	EA	HANDLE - OVEN DOOR	74003929
8	126023-01-732	EA	SEAL/OVEN DR TOP	7212P014-60
9	135066-03-714	EA	SEAL - OVEN DOOR SIDES	7212P039-60
13	135066-03-702	EA	PANEL-DOOR - STAINLESS STEEL	74007313
CONTACT WINNEBAGO PART SALES FOR UNLISTED COMPONENT(S)				

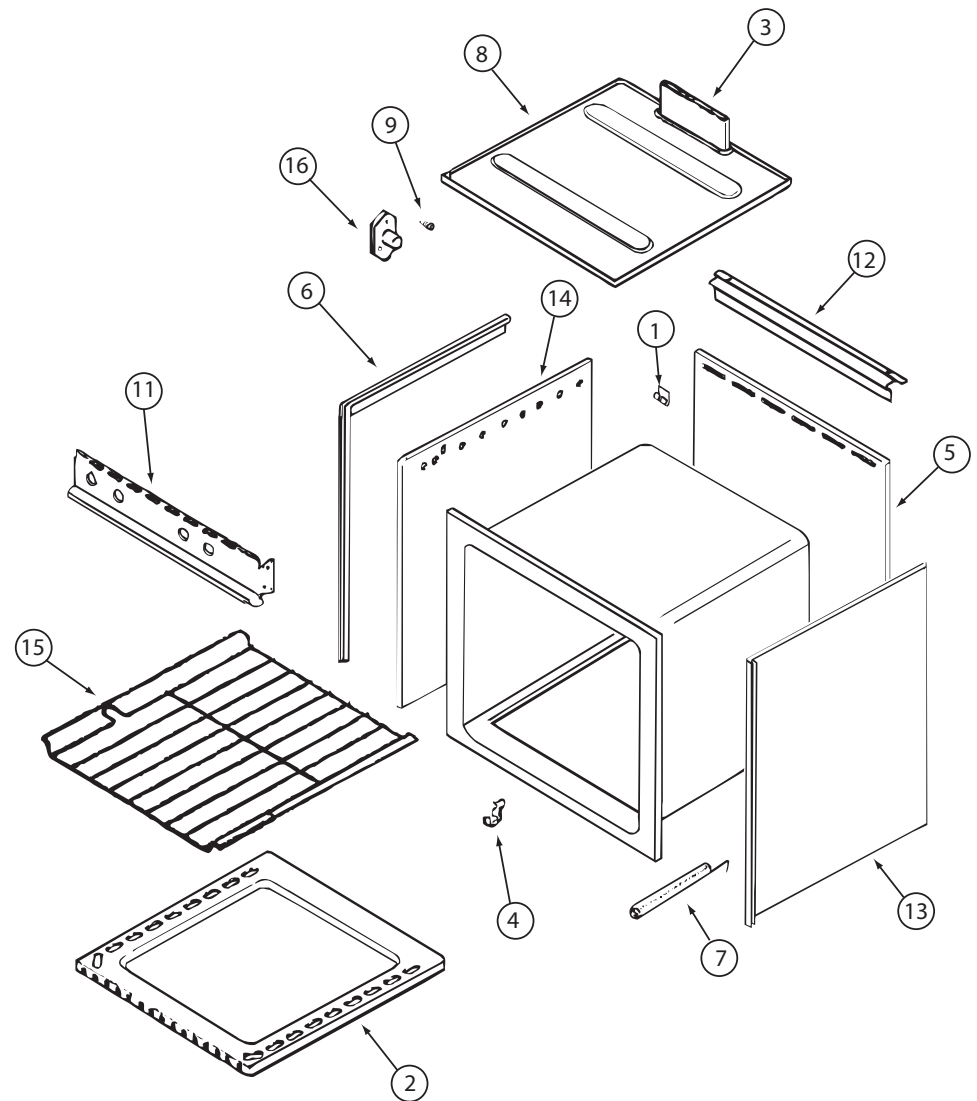


135066-03-01A/04A, 150778-01-01A, 151277-03-01A, 151279-02-01A/02A, 151279-03-01A (CONTINUED)



KEY	PART NUMBER	U/M	DESCRIPTION	VENDOR NO.
1	112881-03-702	EA	CLIP - MAIN TOP	74003998
2	126023-01-731	EA	BOTTOM - OVEN	2205F016-19
3	126023-01-718	EA	FLUE BOX ASSEMBLY	4006W075-80
6	126023-01-713	EA	TRIM - SIDE (RIGHT) BLACK	74002827
6	126023-01-714	EA	TRIM - SIDE (LEFT) BLACK	74002828
7	135066-03-708	EA	SPRING - OVEN DOOR	7803P053-60
9	128728-01-703	EA	PIN/T-NUT F/HINGE	7103P109-60
11	135066-03-701	EA	PANEL - MANIFOLD - BLACK	74007306
12	112881-01-721	EA	DEFLECTOR/FLUE-BLK-SEALED BR	74002829
15	126023-01-716	EA	RACK - OVEN	74003106

CONTACT WINNEBAGO PART SALES FOR UNLISTED COMPONENT(S)

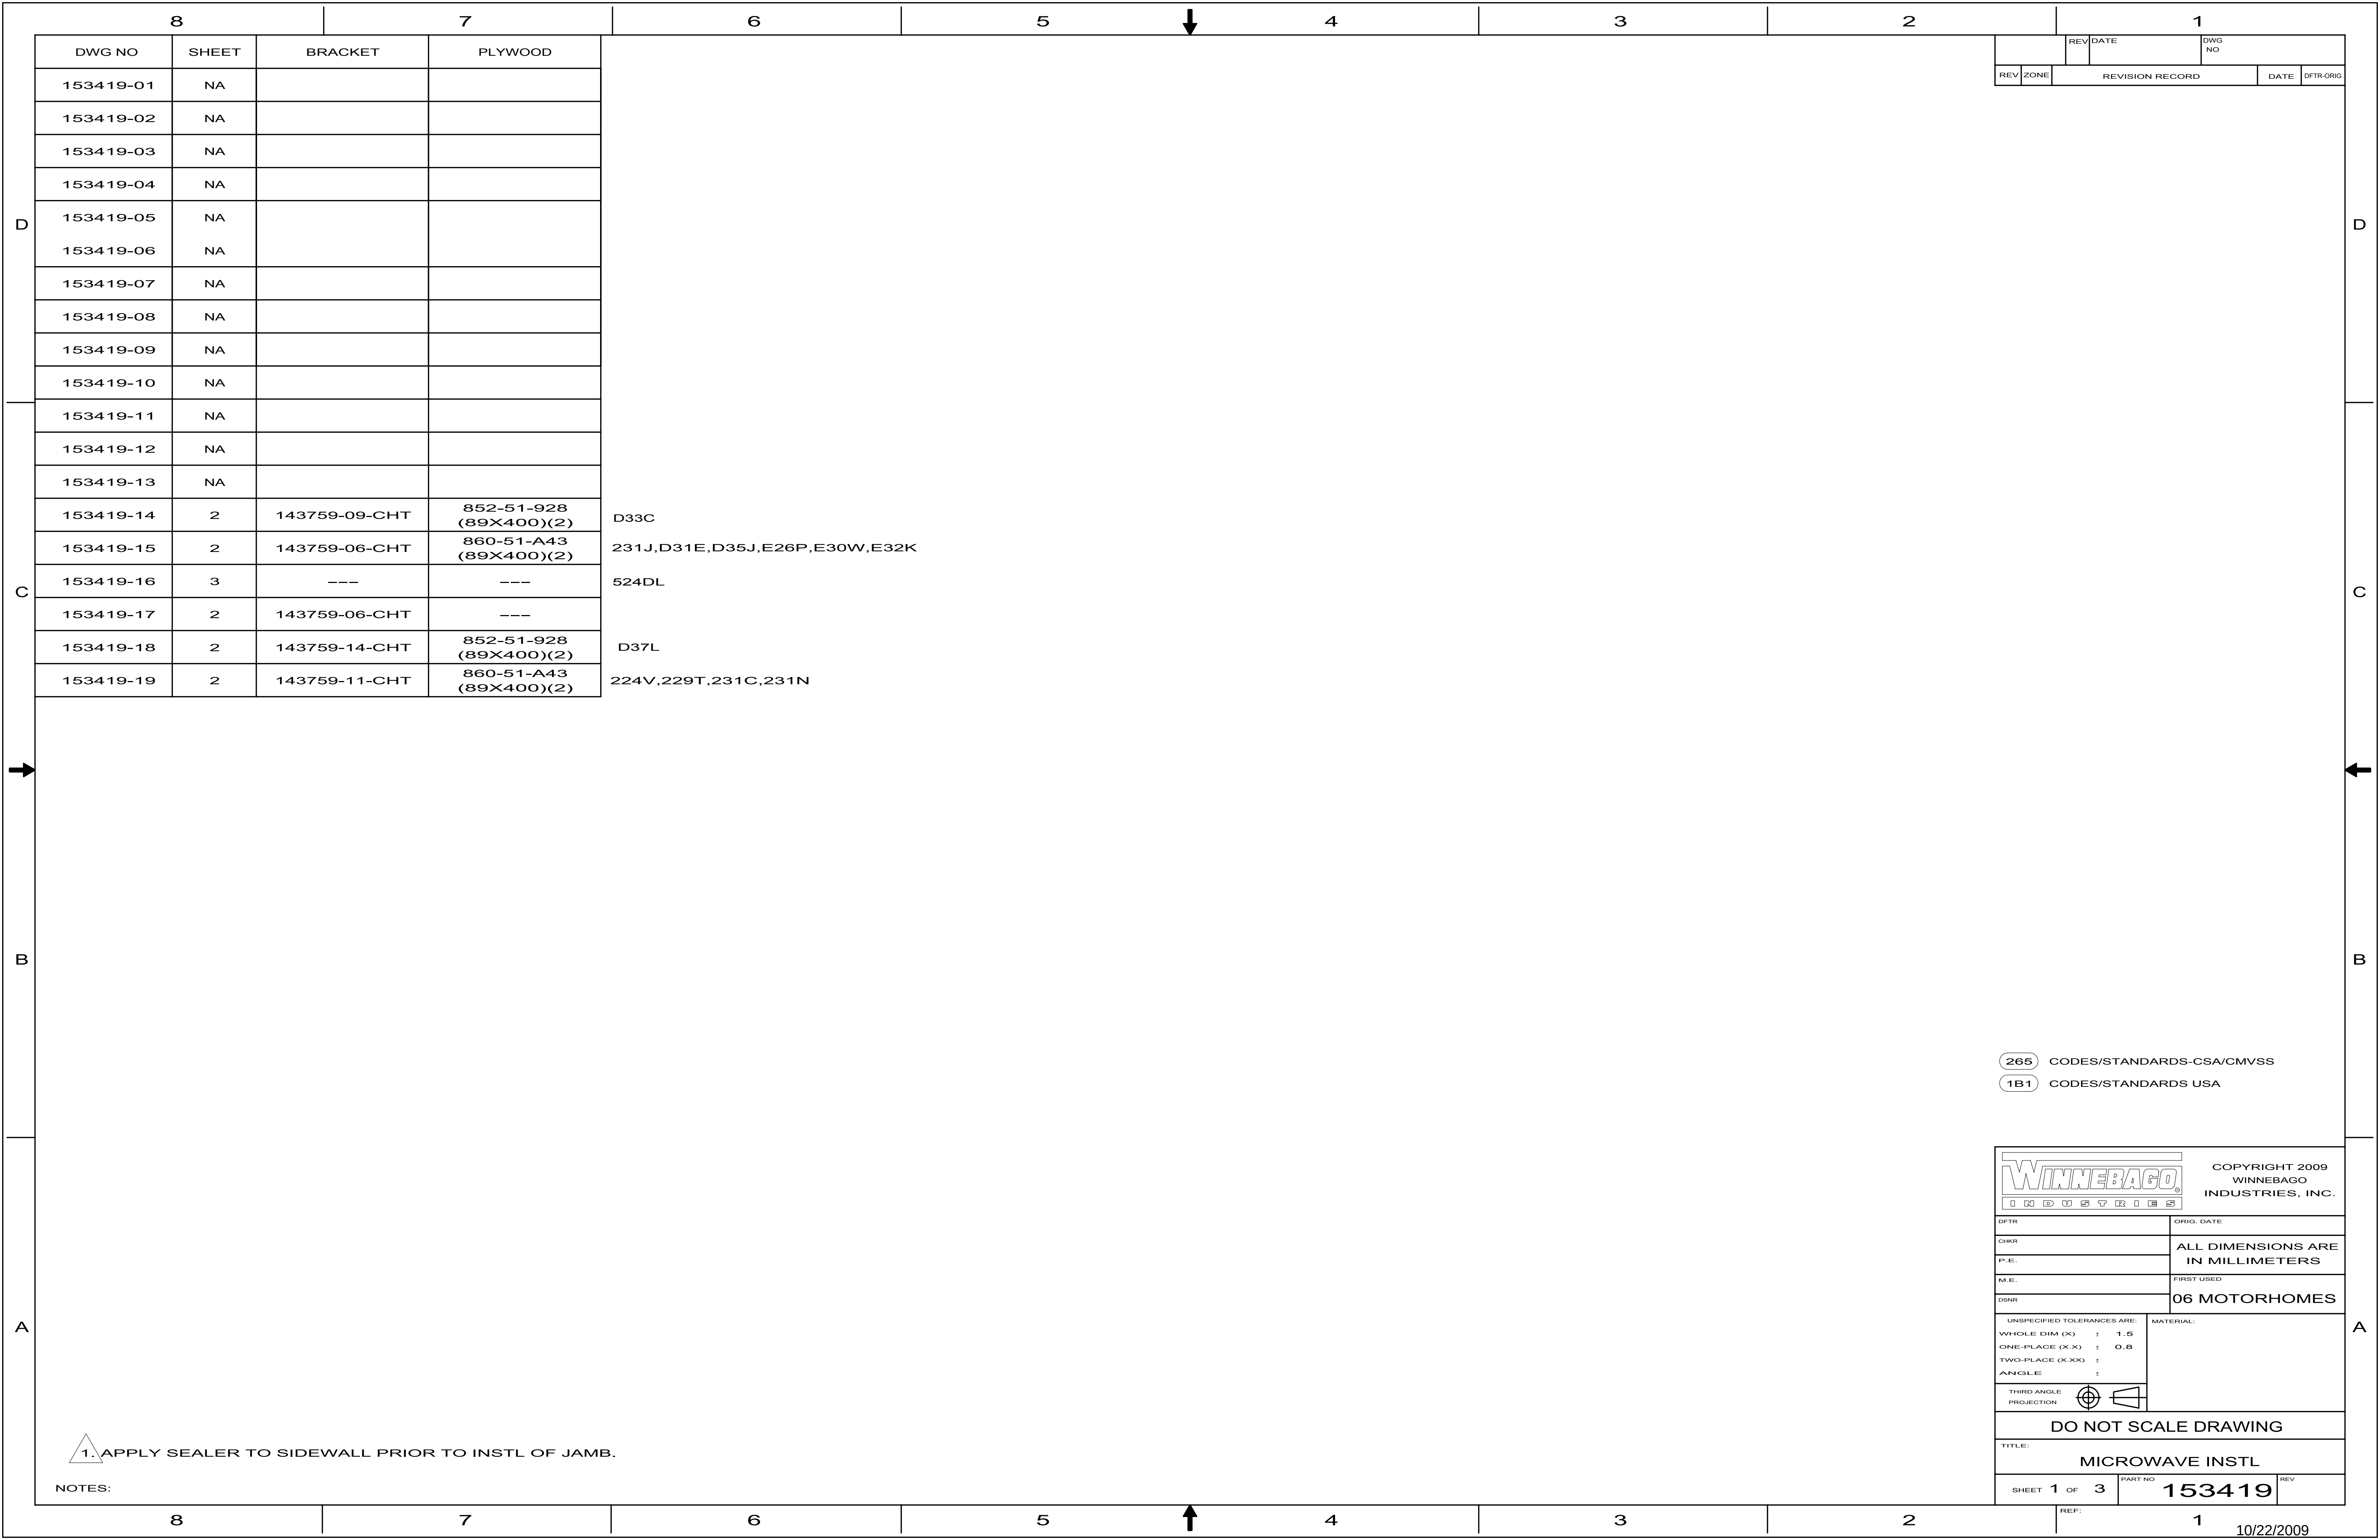

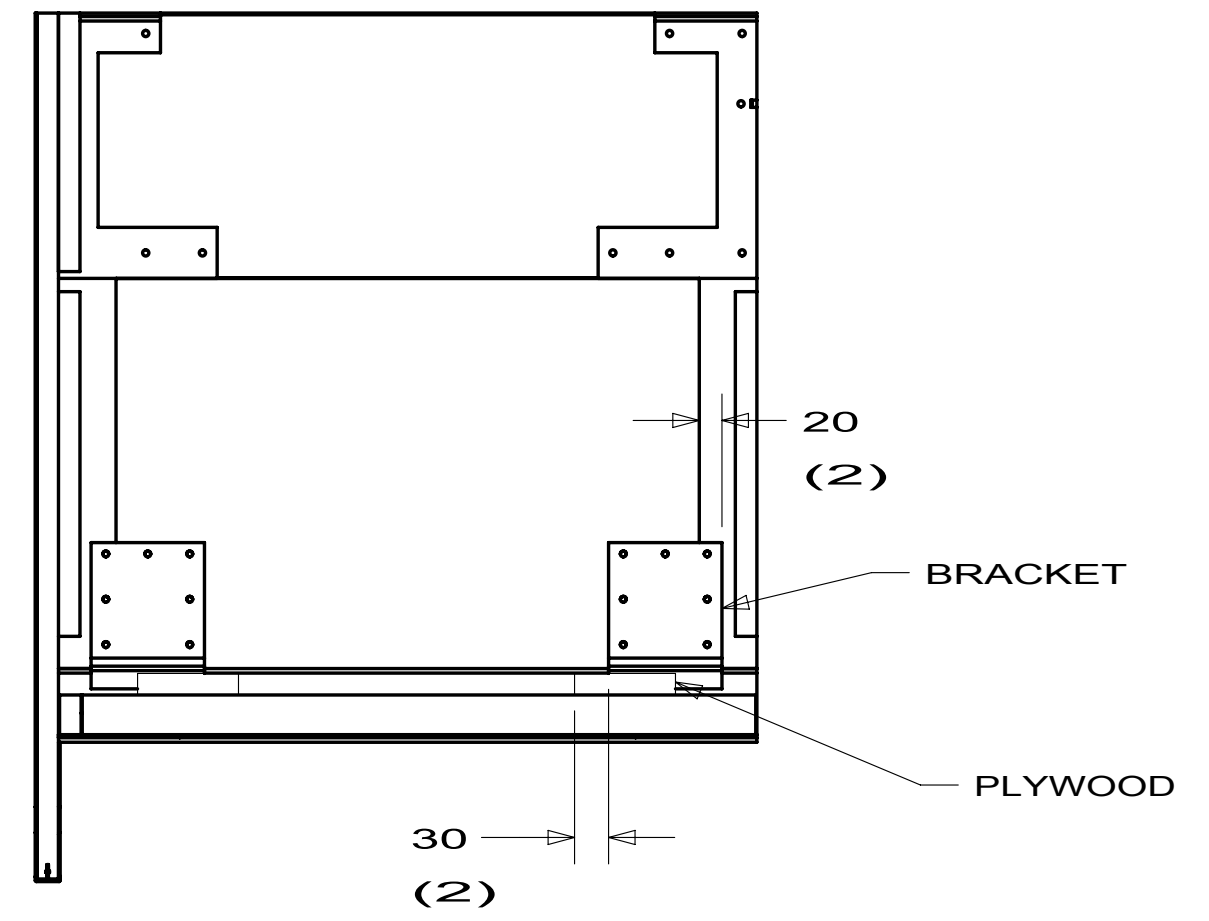

VIEW X

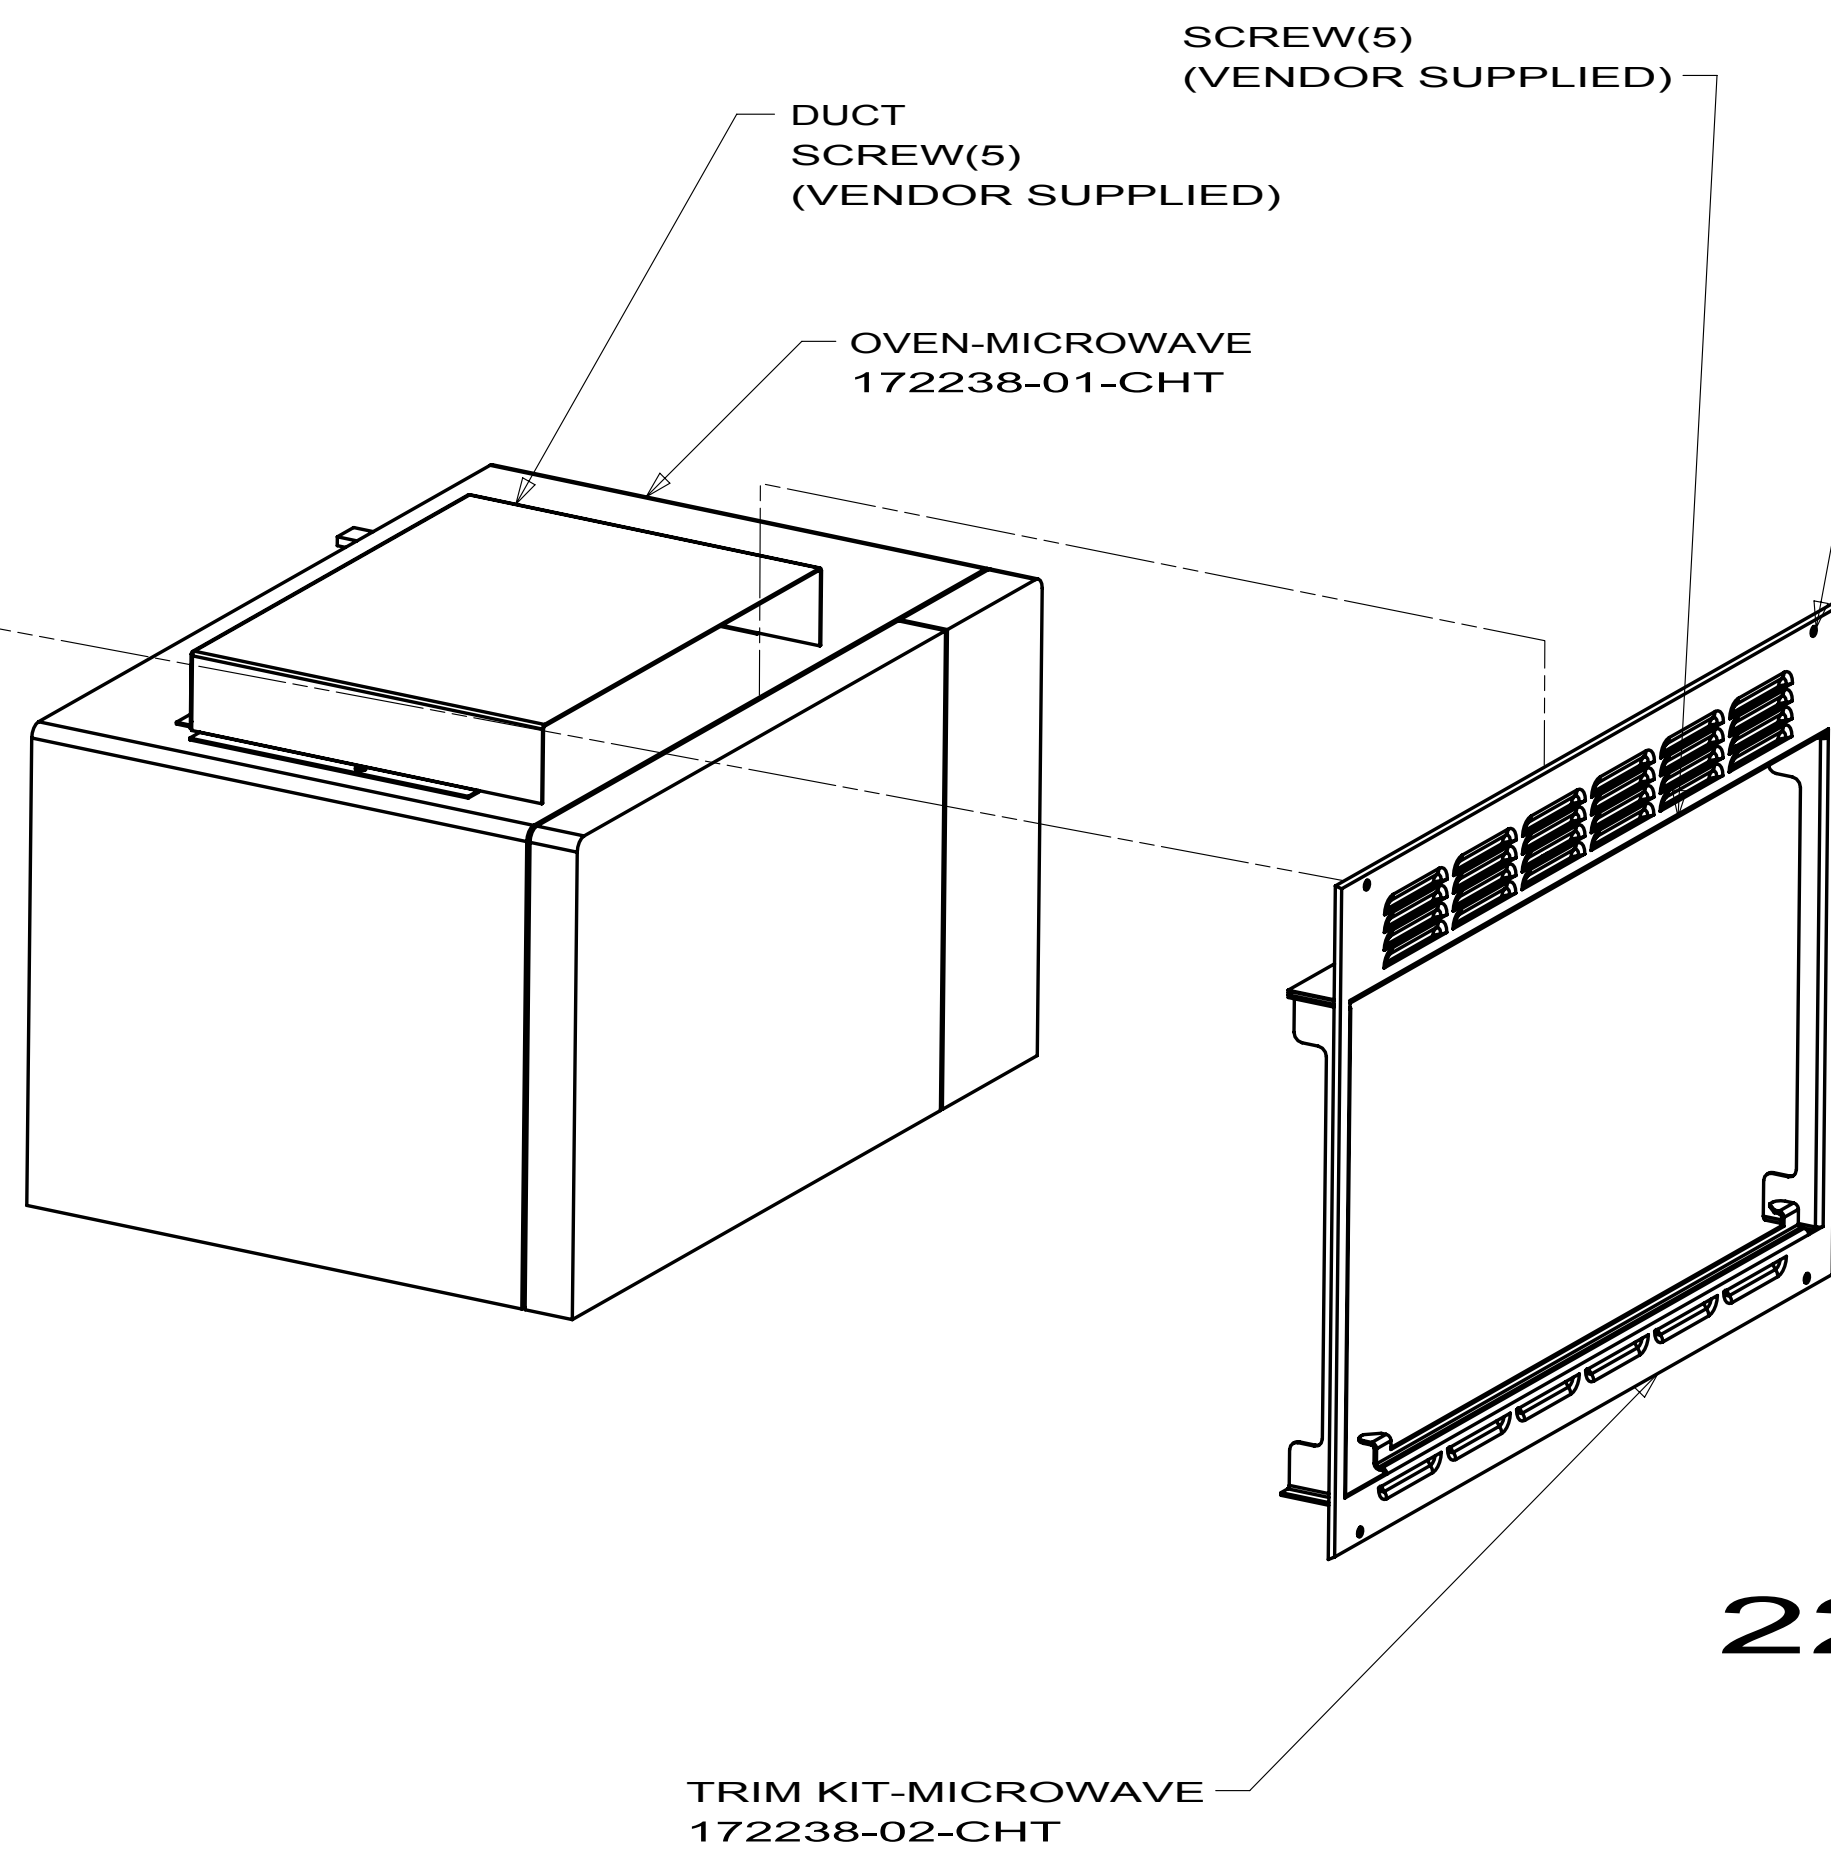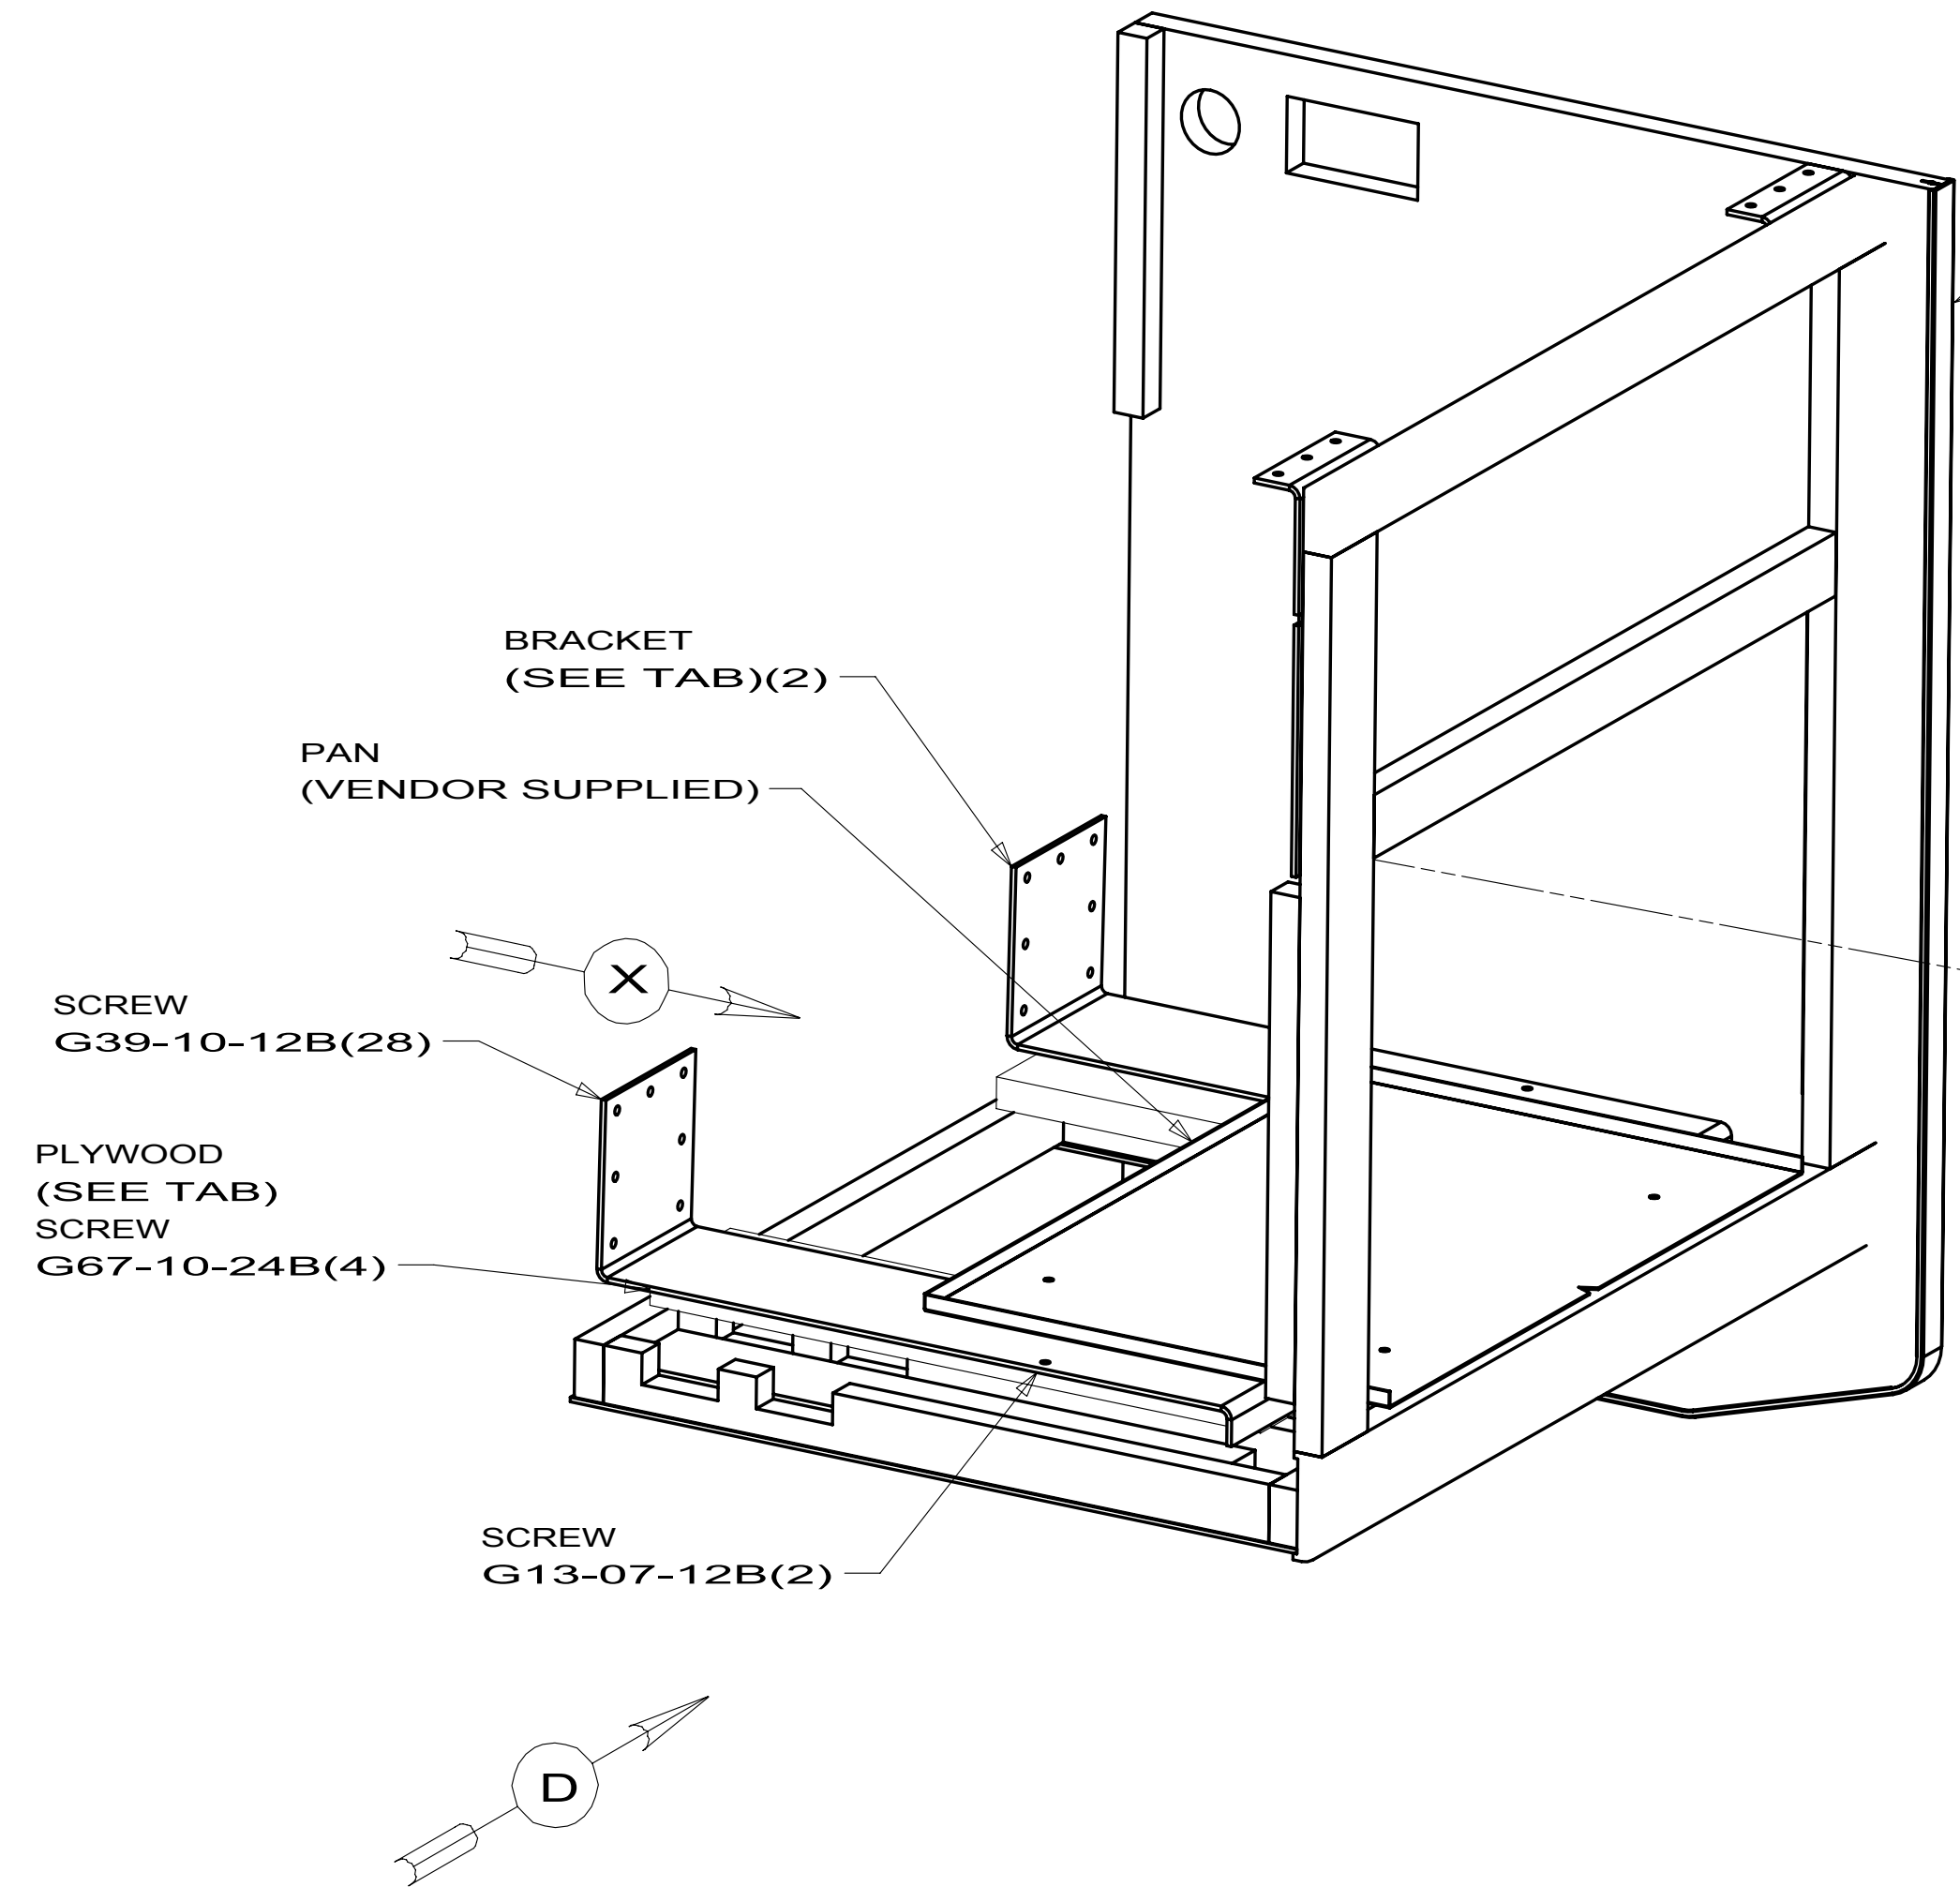


153419-14
D33C

153419-15
231J, D31E, D35J
E26P, E30W, E32K

153419-18
D37L

153419-19
224V, 229T, 231C, 231N

FIRST USED			06 MOTORHOMES
TITLE:			DO NOT SCALE DRAWING
SHEET 2			PART NO 153419
			REV

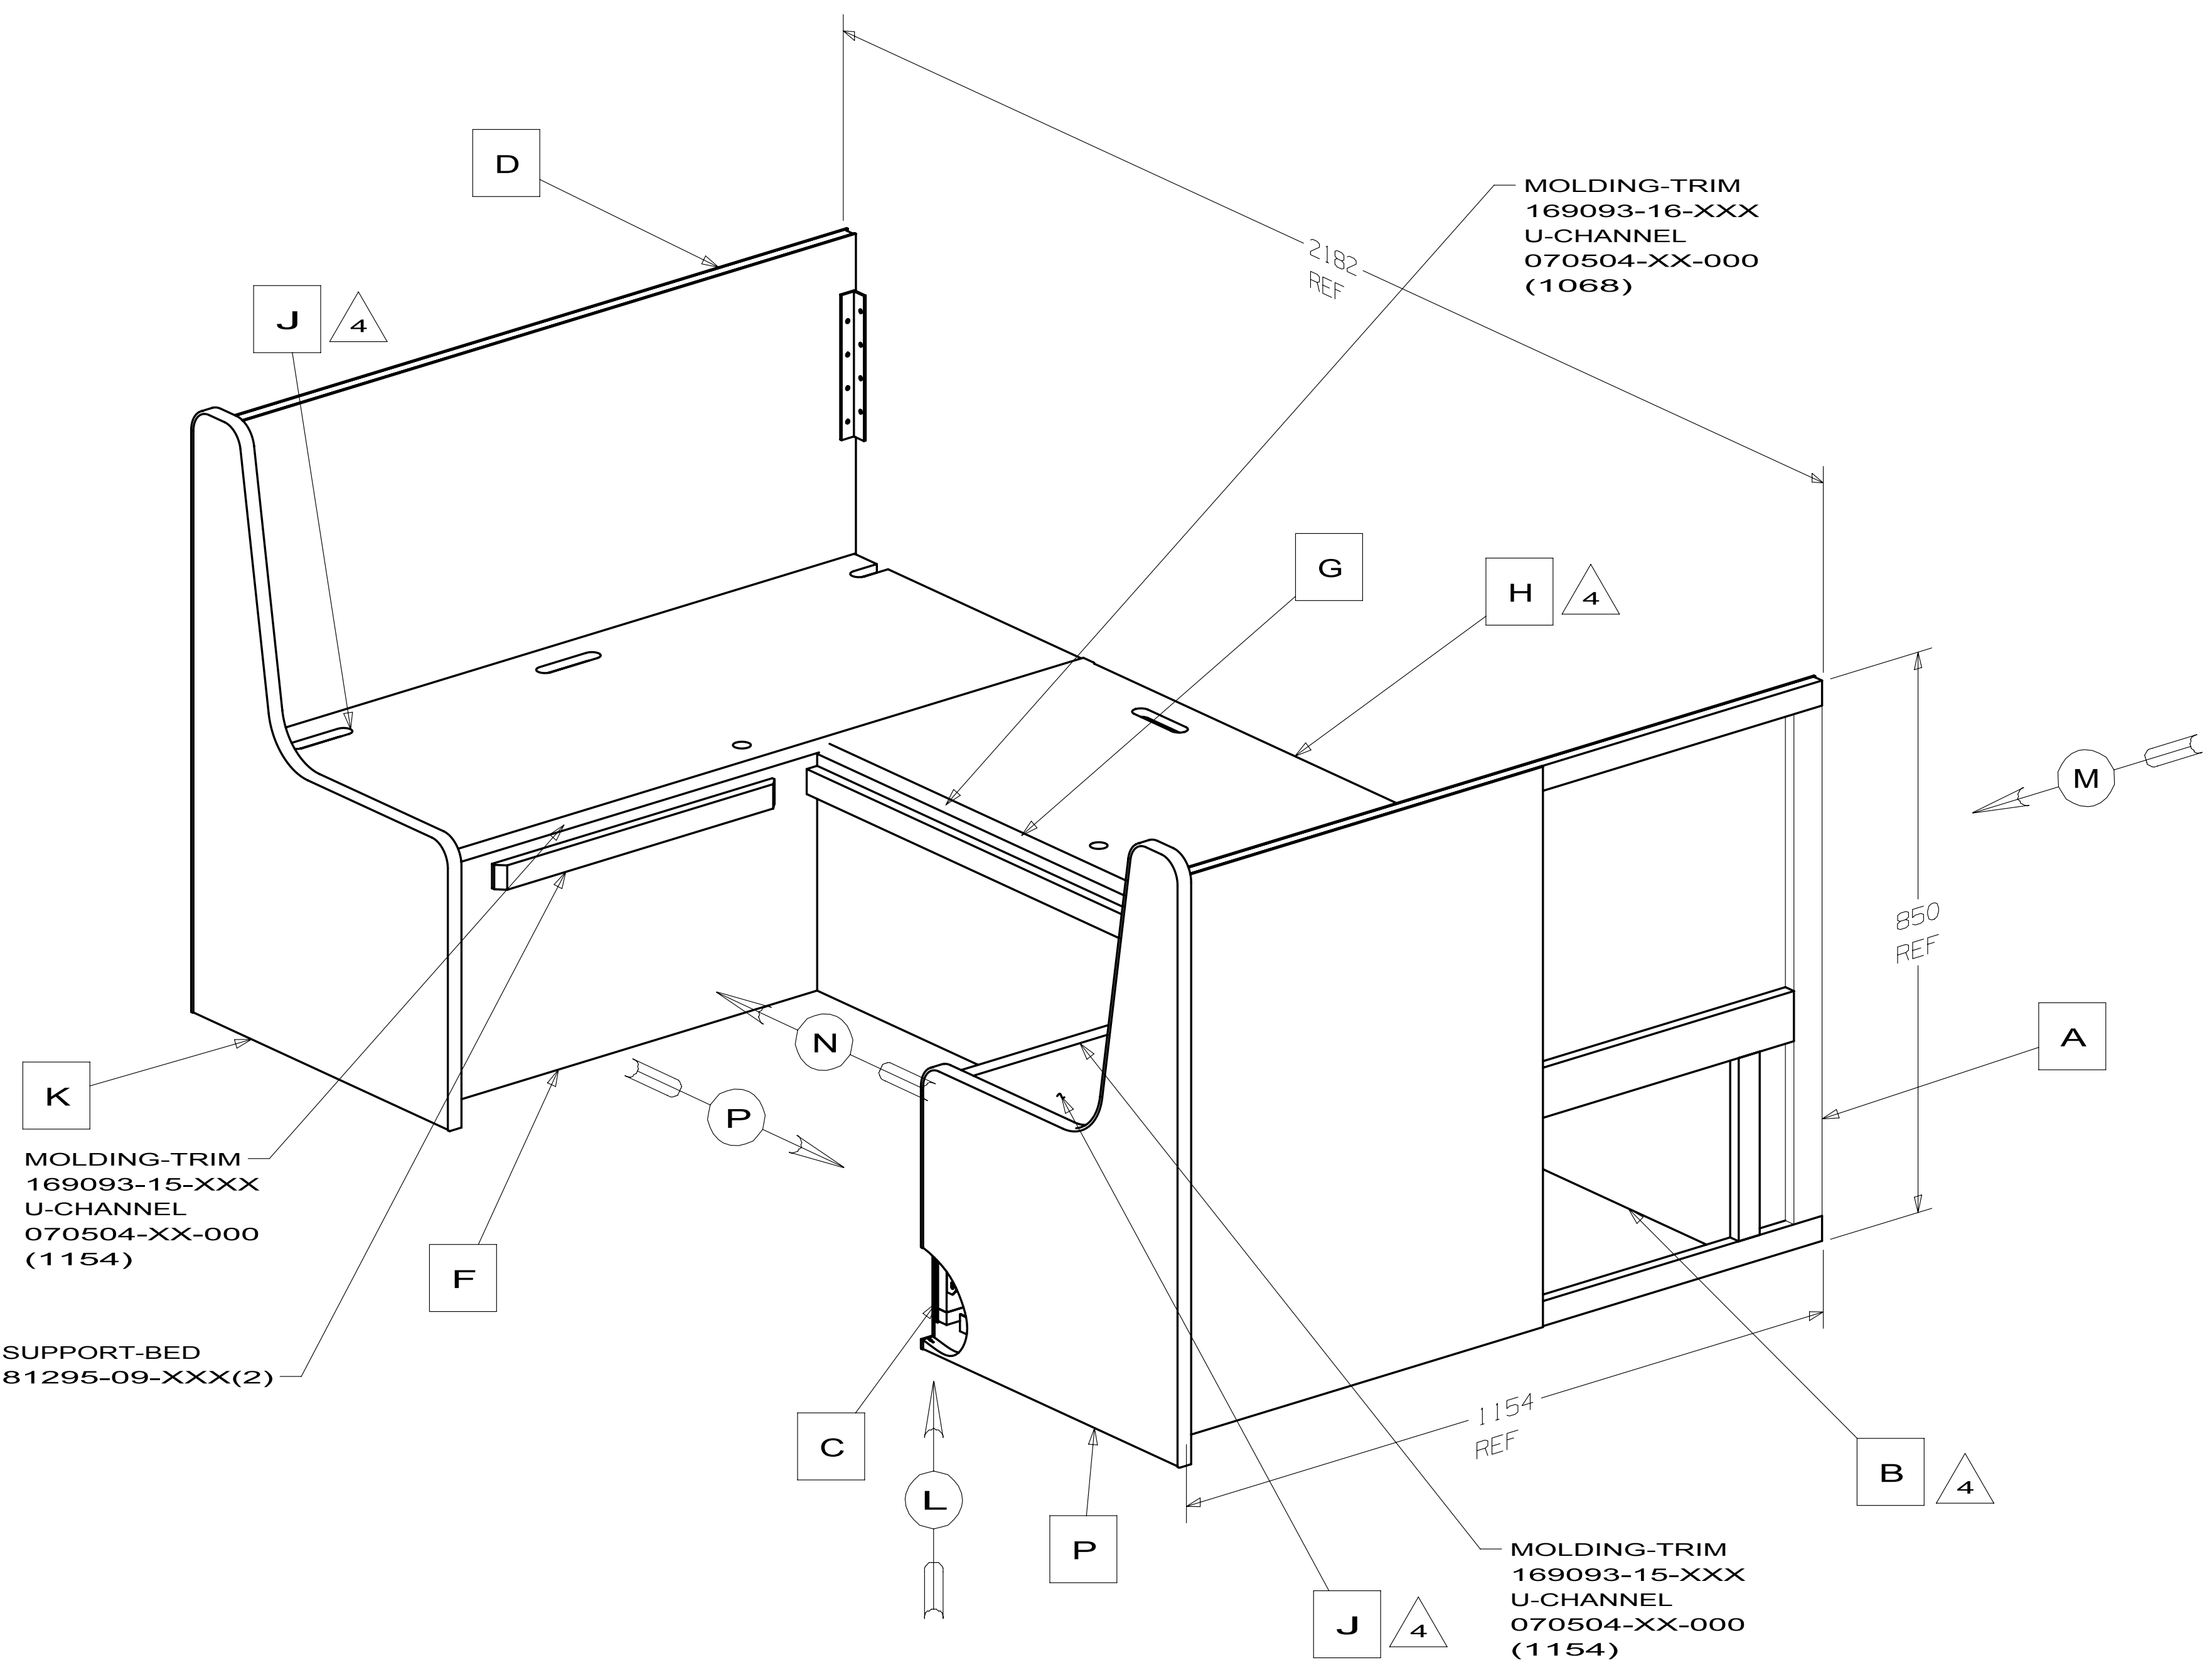

6. STAIN AND FINISH PER ES0022.
5. FASTEN TO SEIWALL DURNING INSTALLATION OF CABINET.
4. FASTEN DURING INSTALLATION OF CABINET.
3. FOR LAMINATION AND FASTENING SEE ES0006.
2. LUMBER 52371 MAY BE USED IN PLACE OF 52372.
1. OVERALL CABINET DIMENSIONS INCLUDE PANELING (DO NOT INCLUDE MOLDING).

▽

SYMBOL INDICATES TO ROUTE TO STICKWORK

⬡

NUMBER INSIDE SYMBOL GIVES PANEL OVERHANG

WINNEBAGO INDUSTRIES

COPYRIGHT 2009 WINNEBAGO INDUSTRIES, INC.

DFT-ORIG

ORIG. DATE

CHKD

ALL DIMENSIONS ARE IN MILLIMETERS

P.E.

M.E.

FIRST USED

DSNR

09 E32K

UNSPECIFIED TOLERANCES ARE:

MATERIAL:

WHOLE DIM (X) : 1.5

ONE-PLACE (X.X) : 0.8

TWO-PLACE (X.XX) :

ANGLE :

THIRD ANGLE PROJECTION

DO NOT SCALE DRAWING

TITLE:

CABINET ASM-DINETTE,U-SHAPE







SHEET 1 OF 4

PART NO 169093

REV

REF:






1

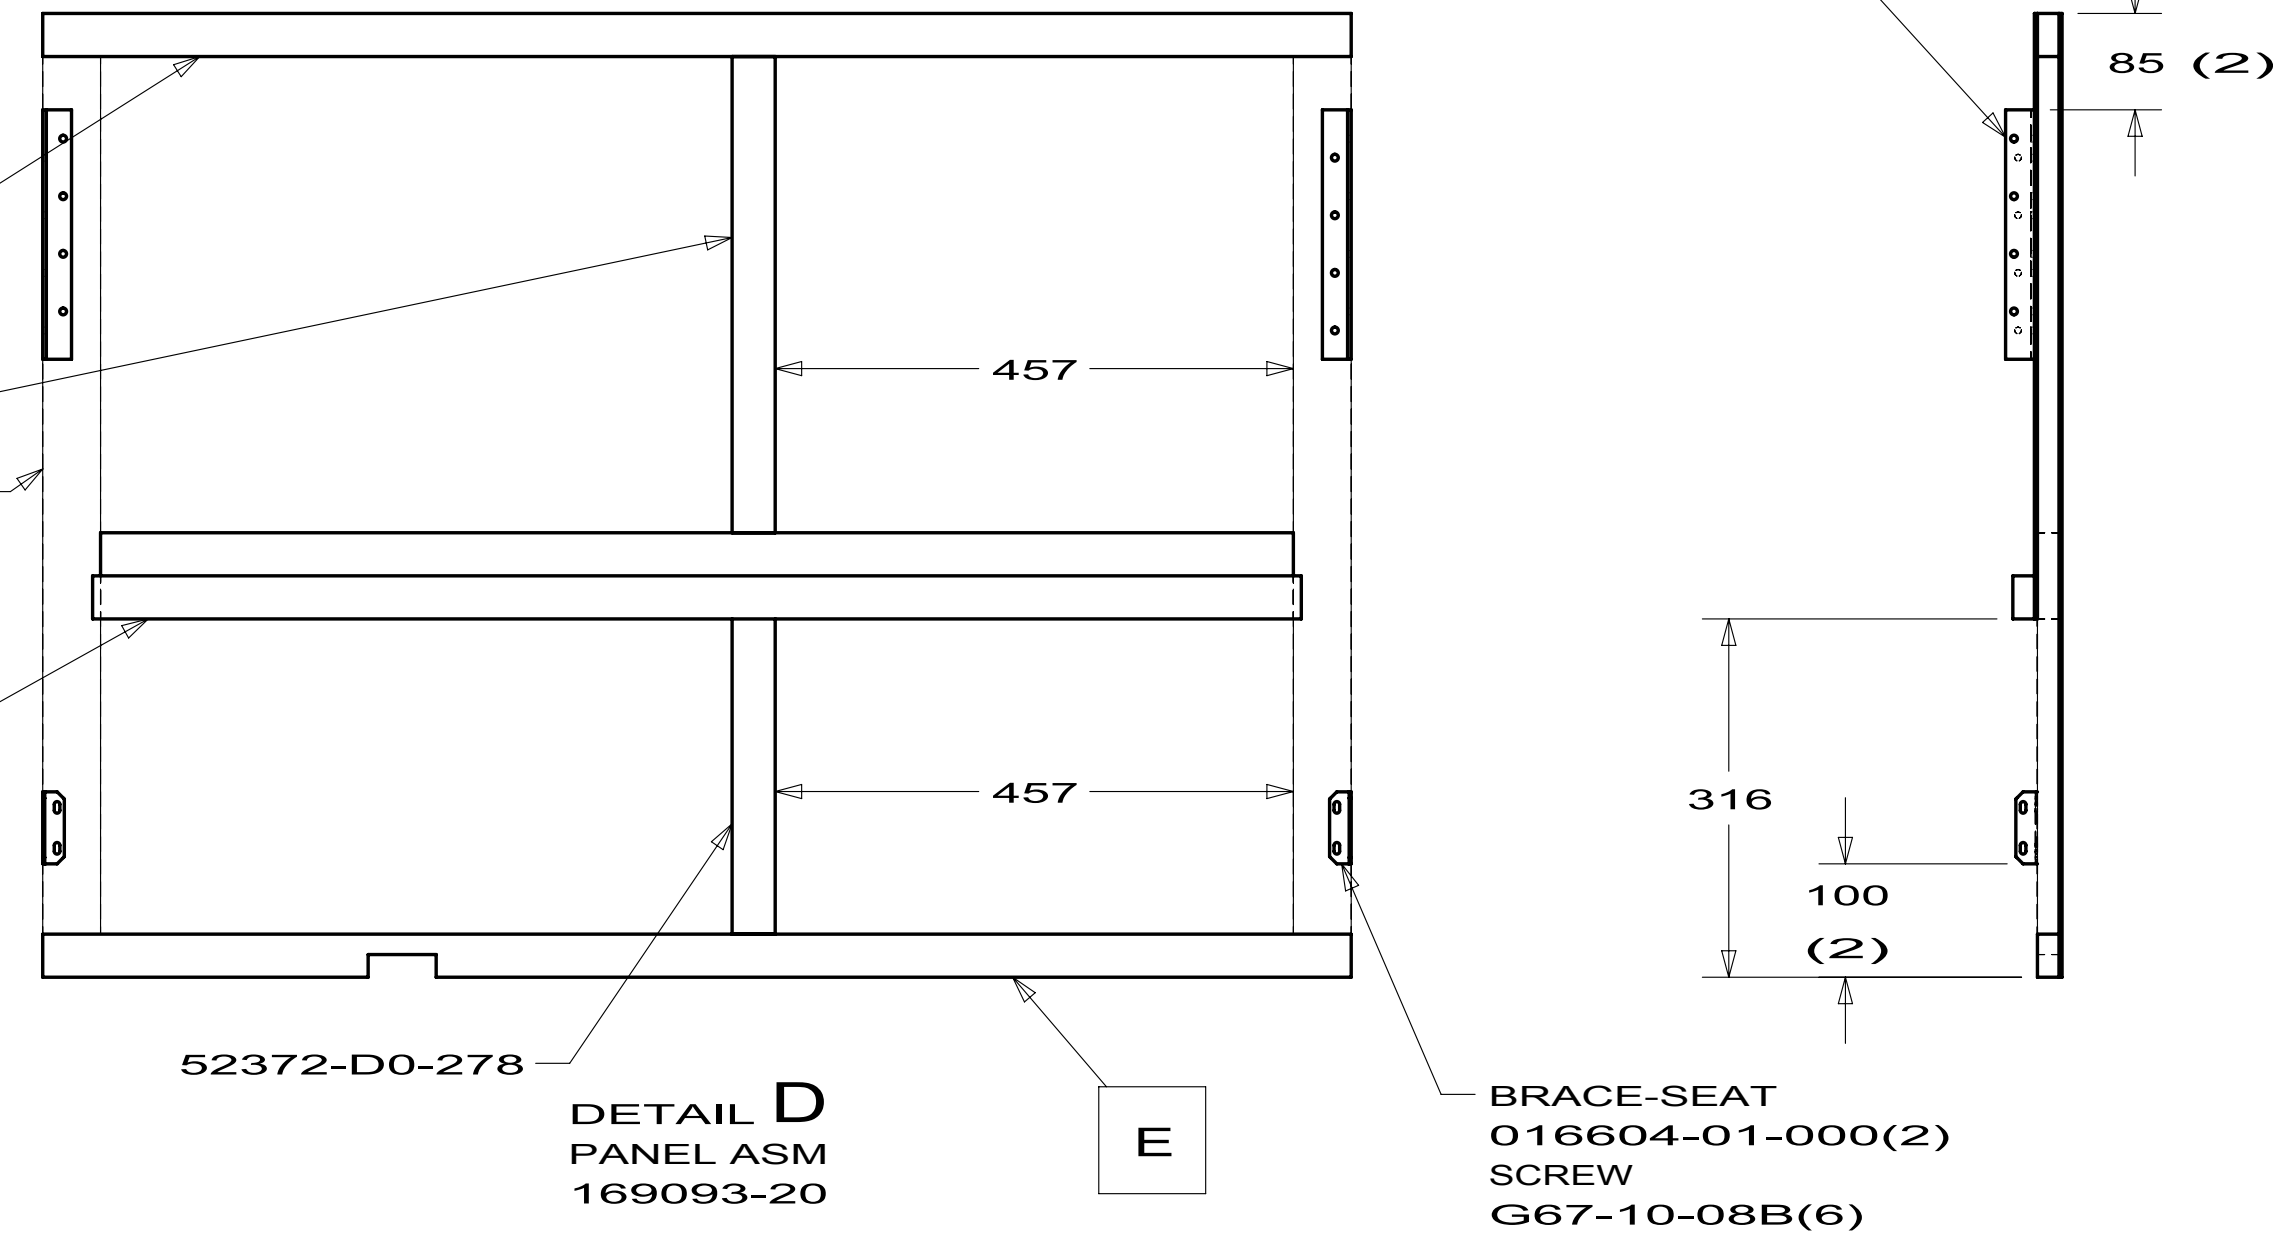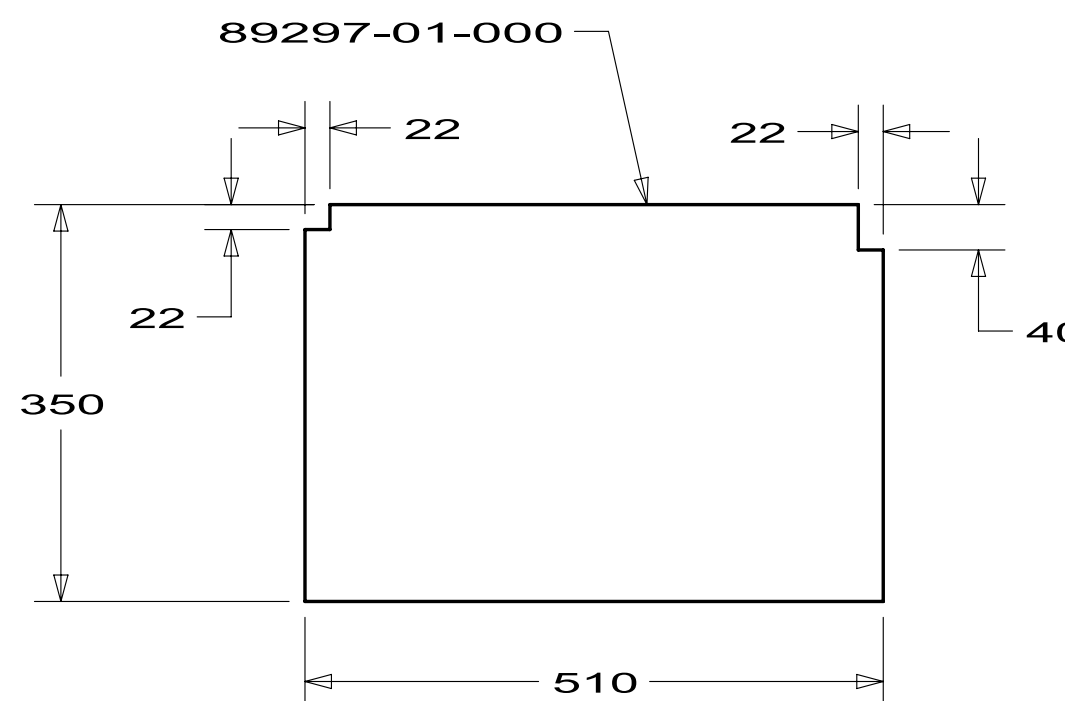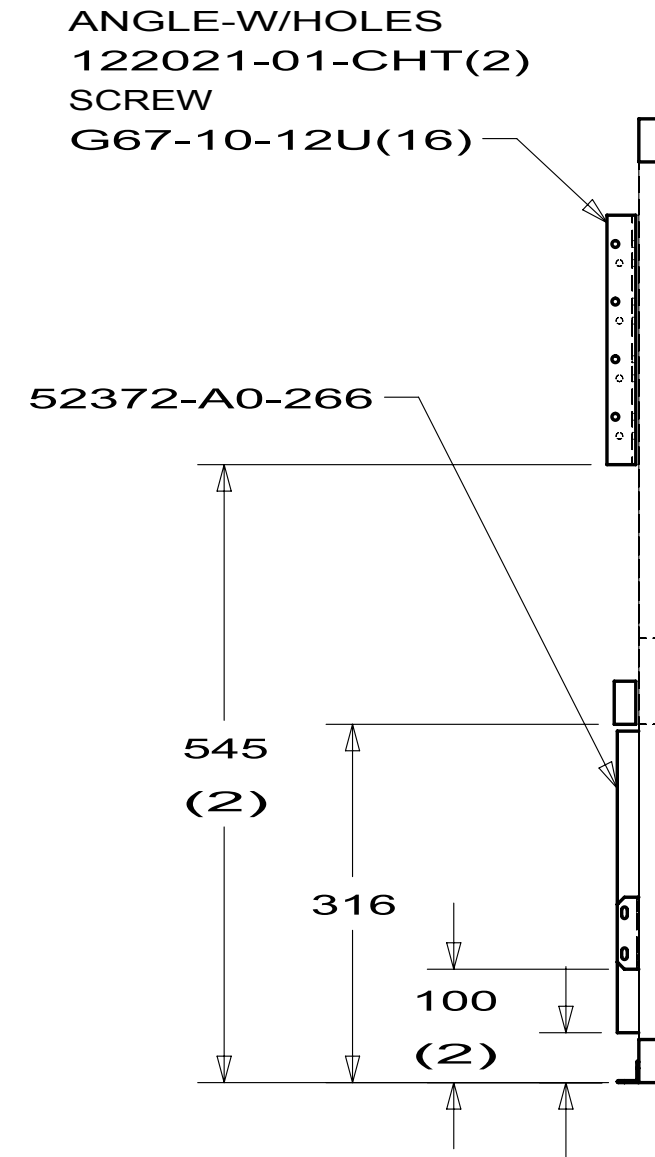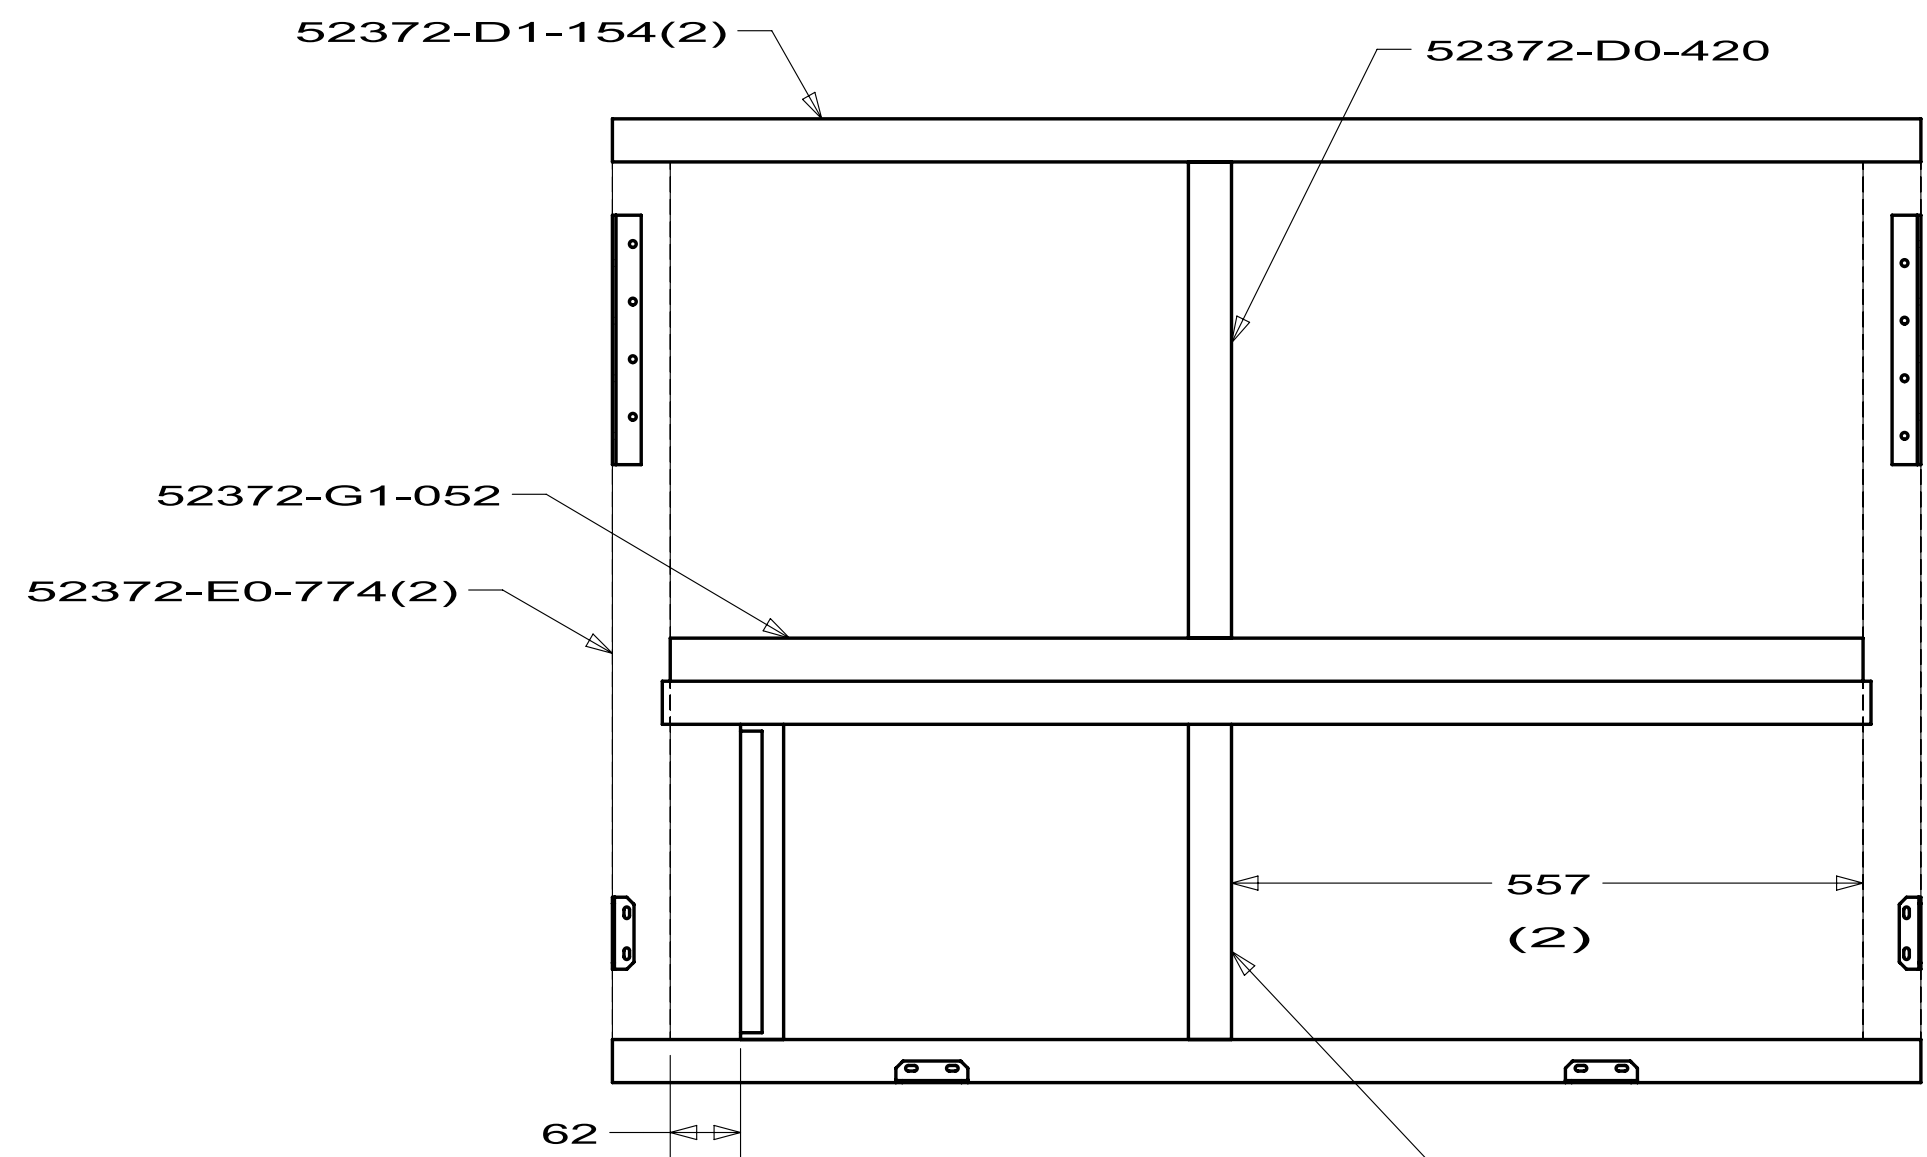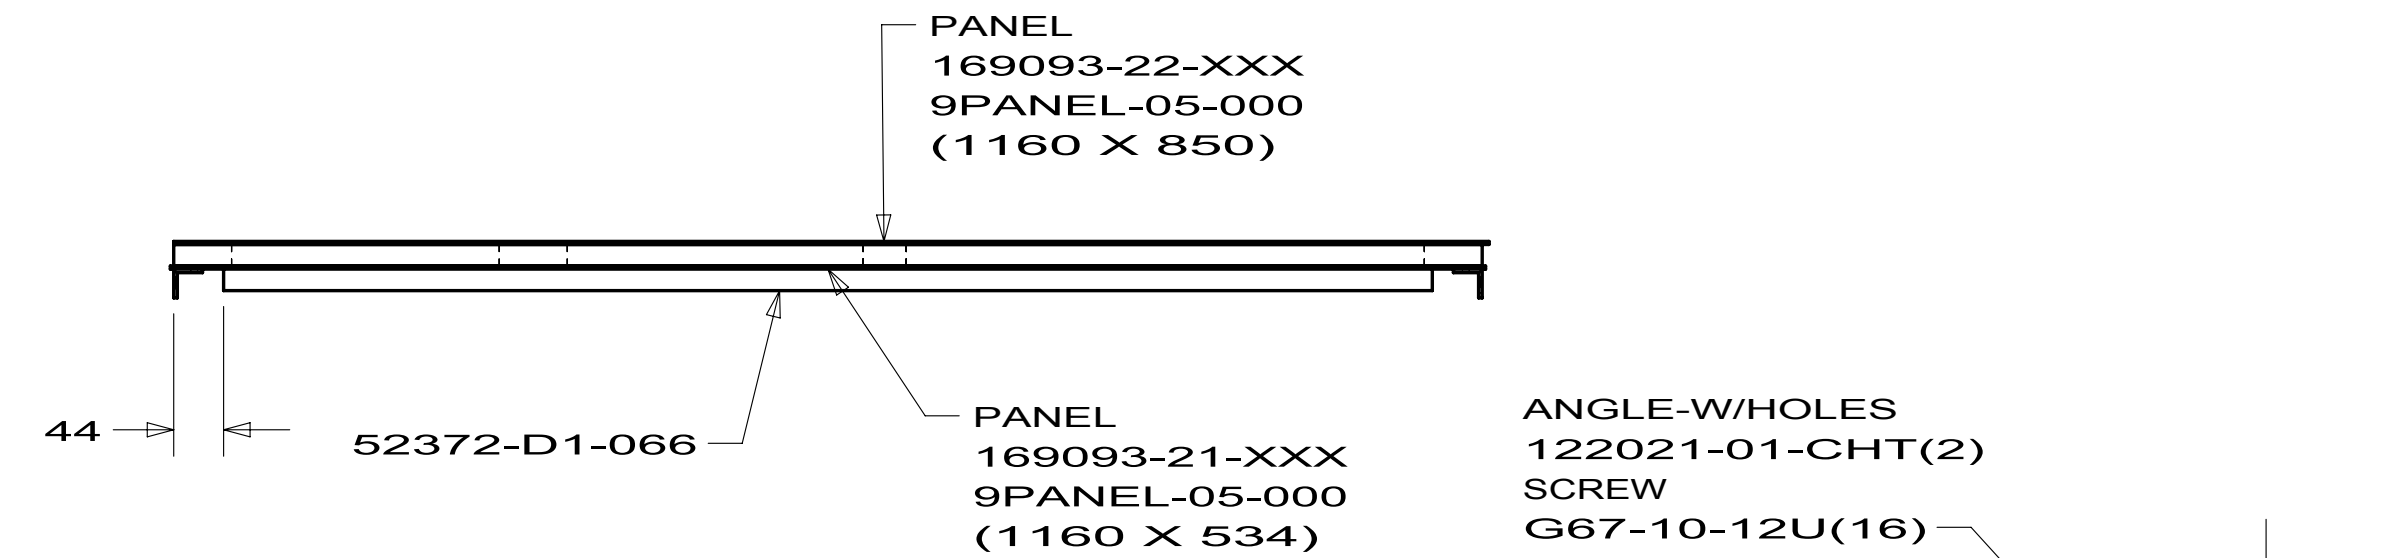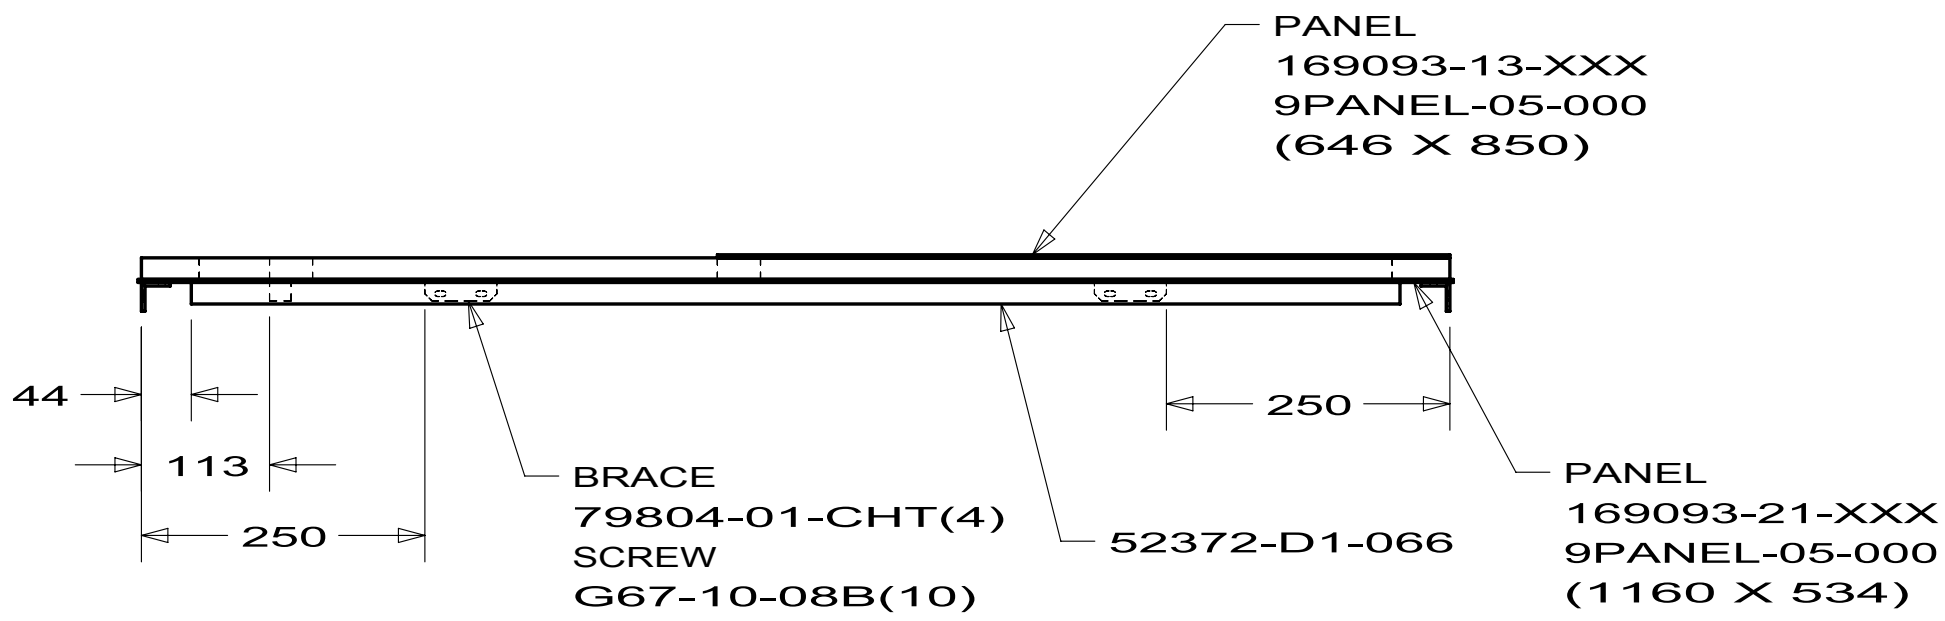

DETAIL A
PANEL ASM
169093-11

DETAIL B
PANEL
169093-14


DETAIL E
LUMBER
169093-31

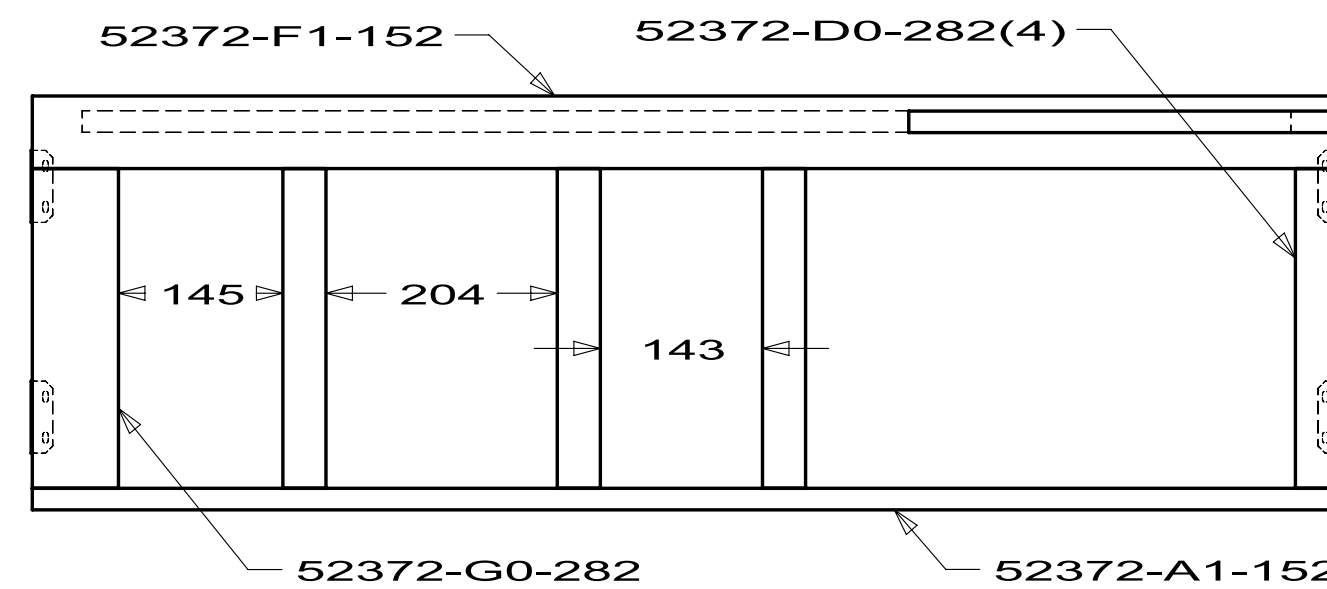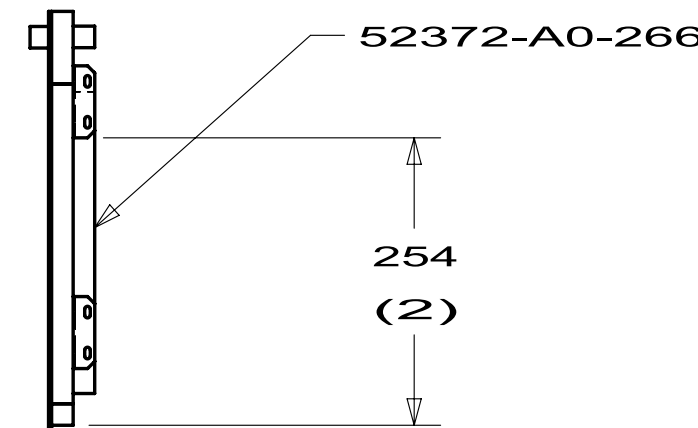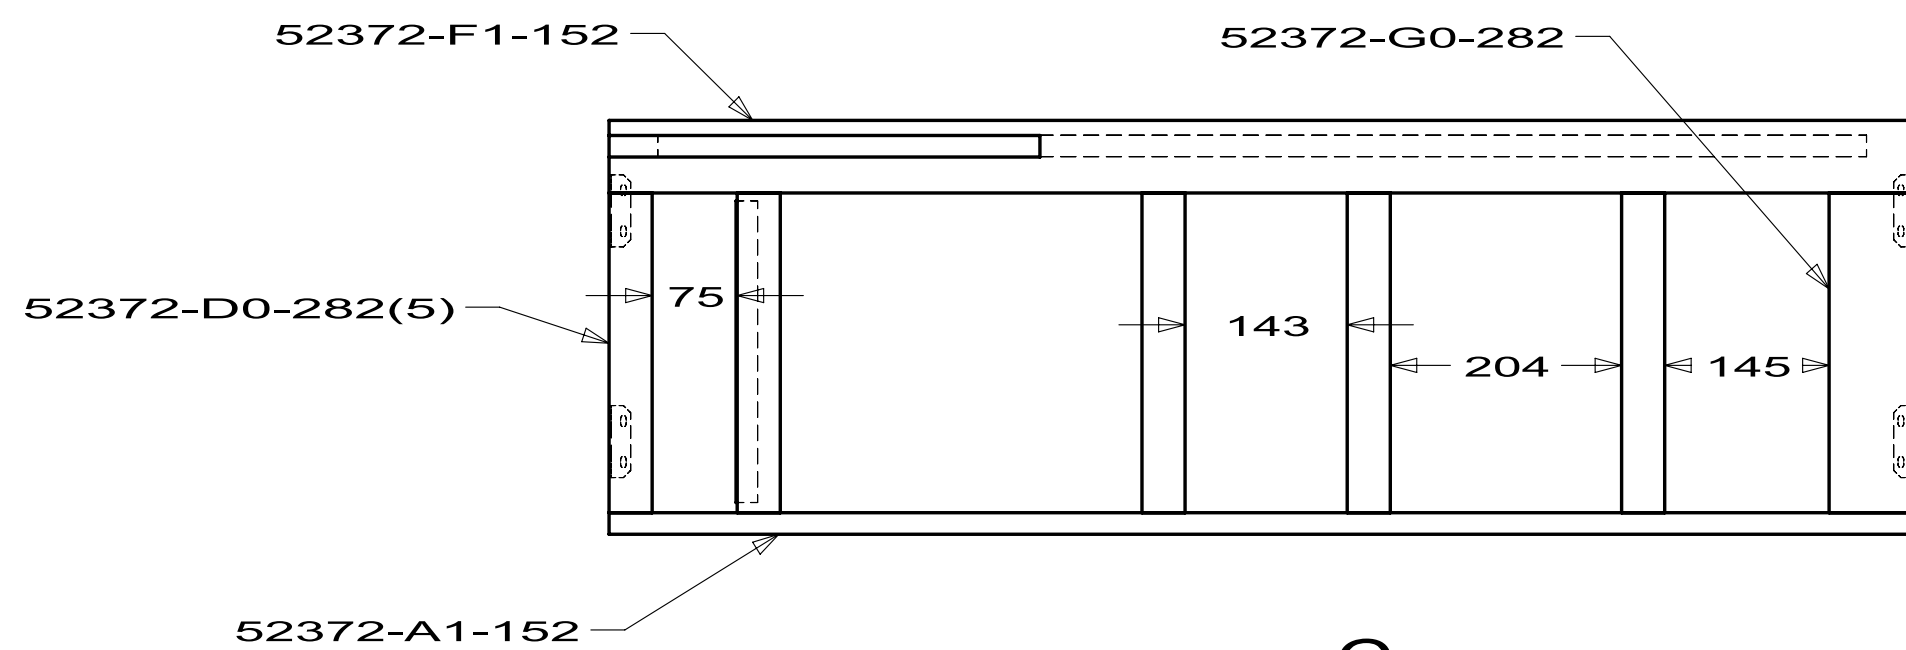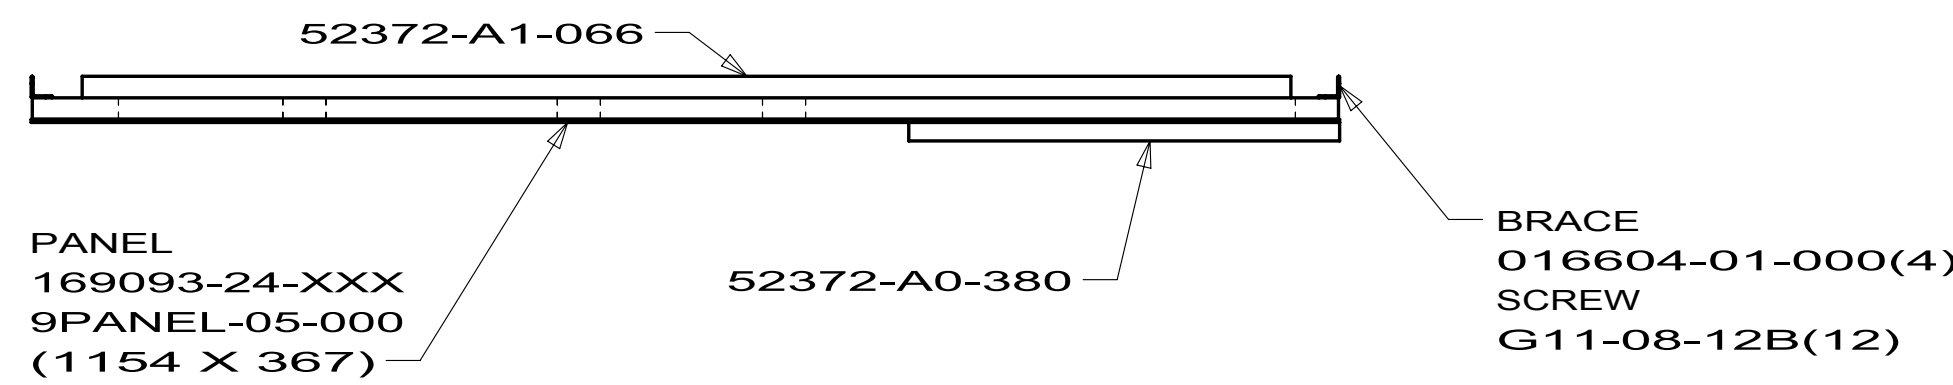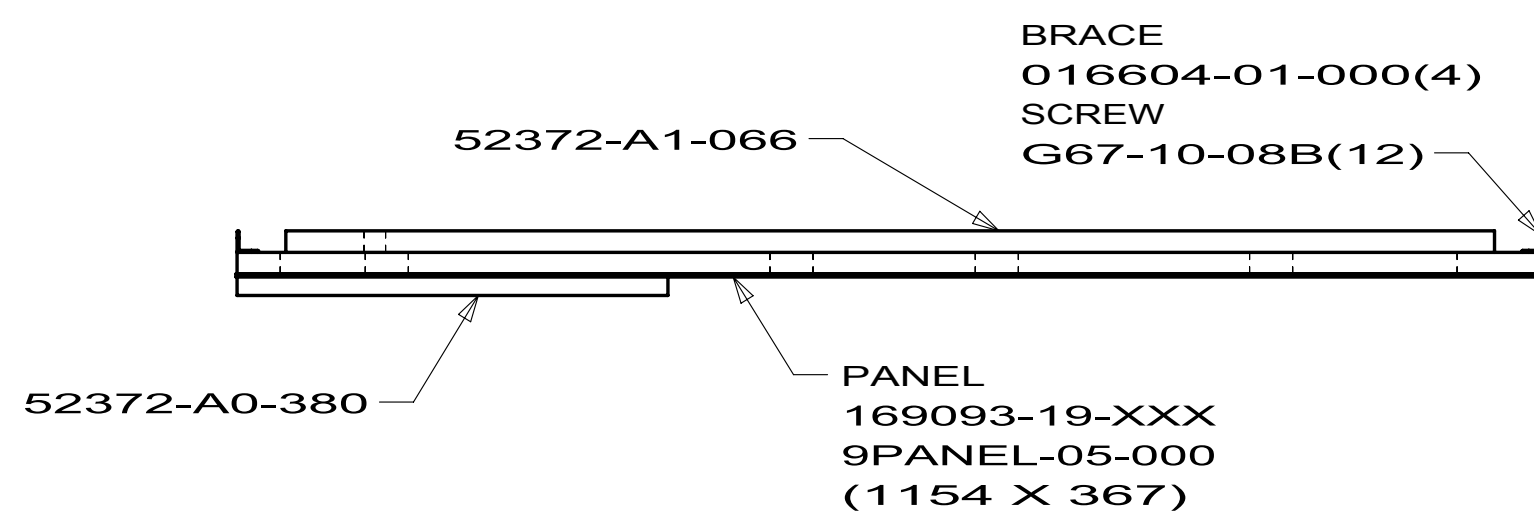


DETAIL F
PANEL ASM
169093-23

DETAIL C
PANEL ASM
169093-18


FIRST USED		
09 E32K		
DO NOT SCALE DRAWING		
TITLE: CABINET ASM-DINETTE,U-SHAPE		
SHEET 2	PART NO 169093	REV

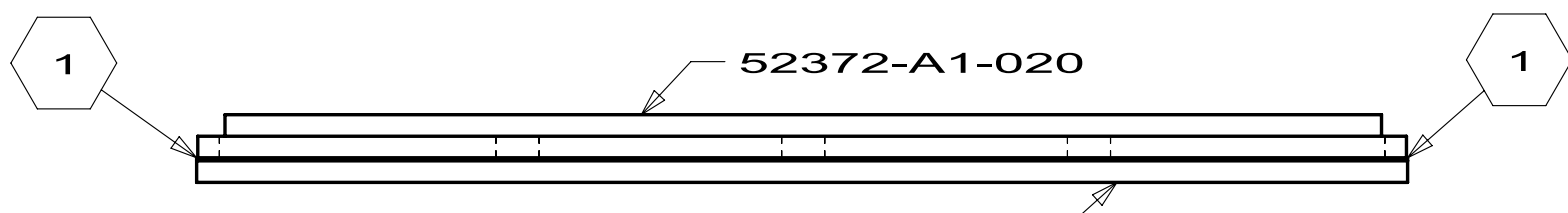


DETAIL G
PANEL ASM
169093-25

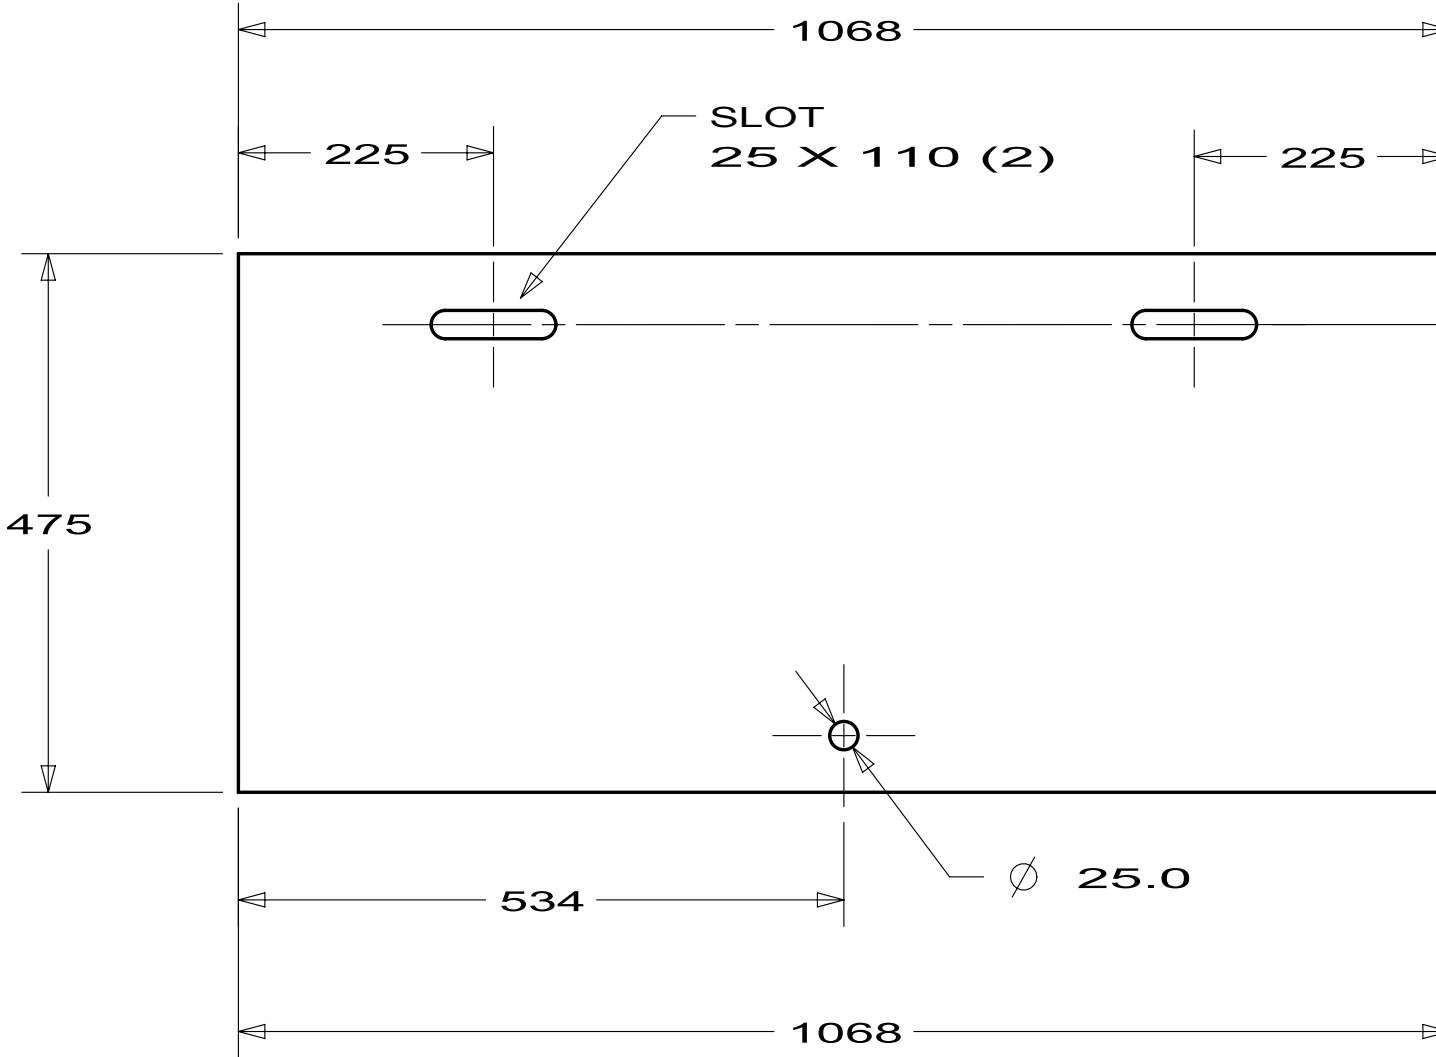


DETAIL H
PANEL
169093-37

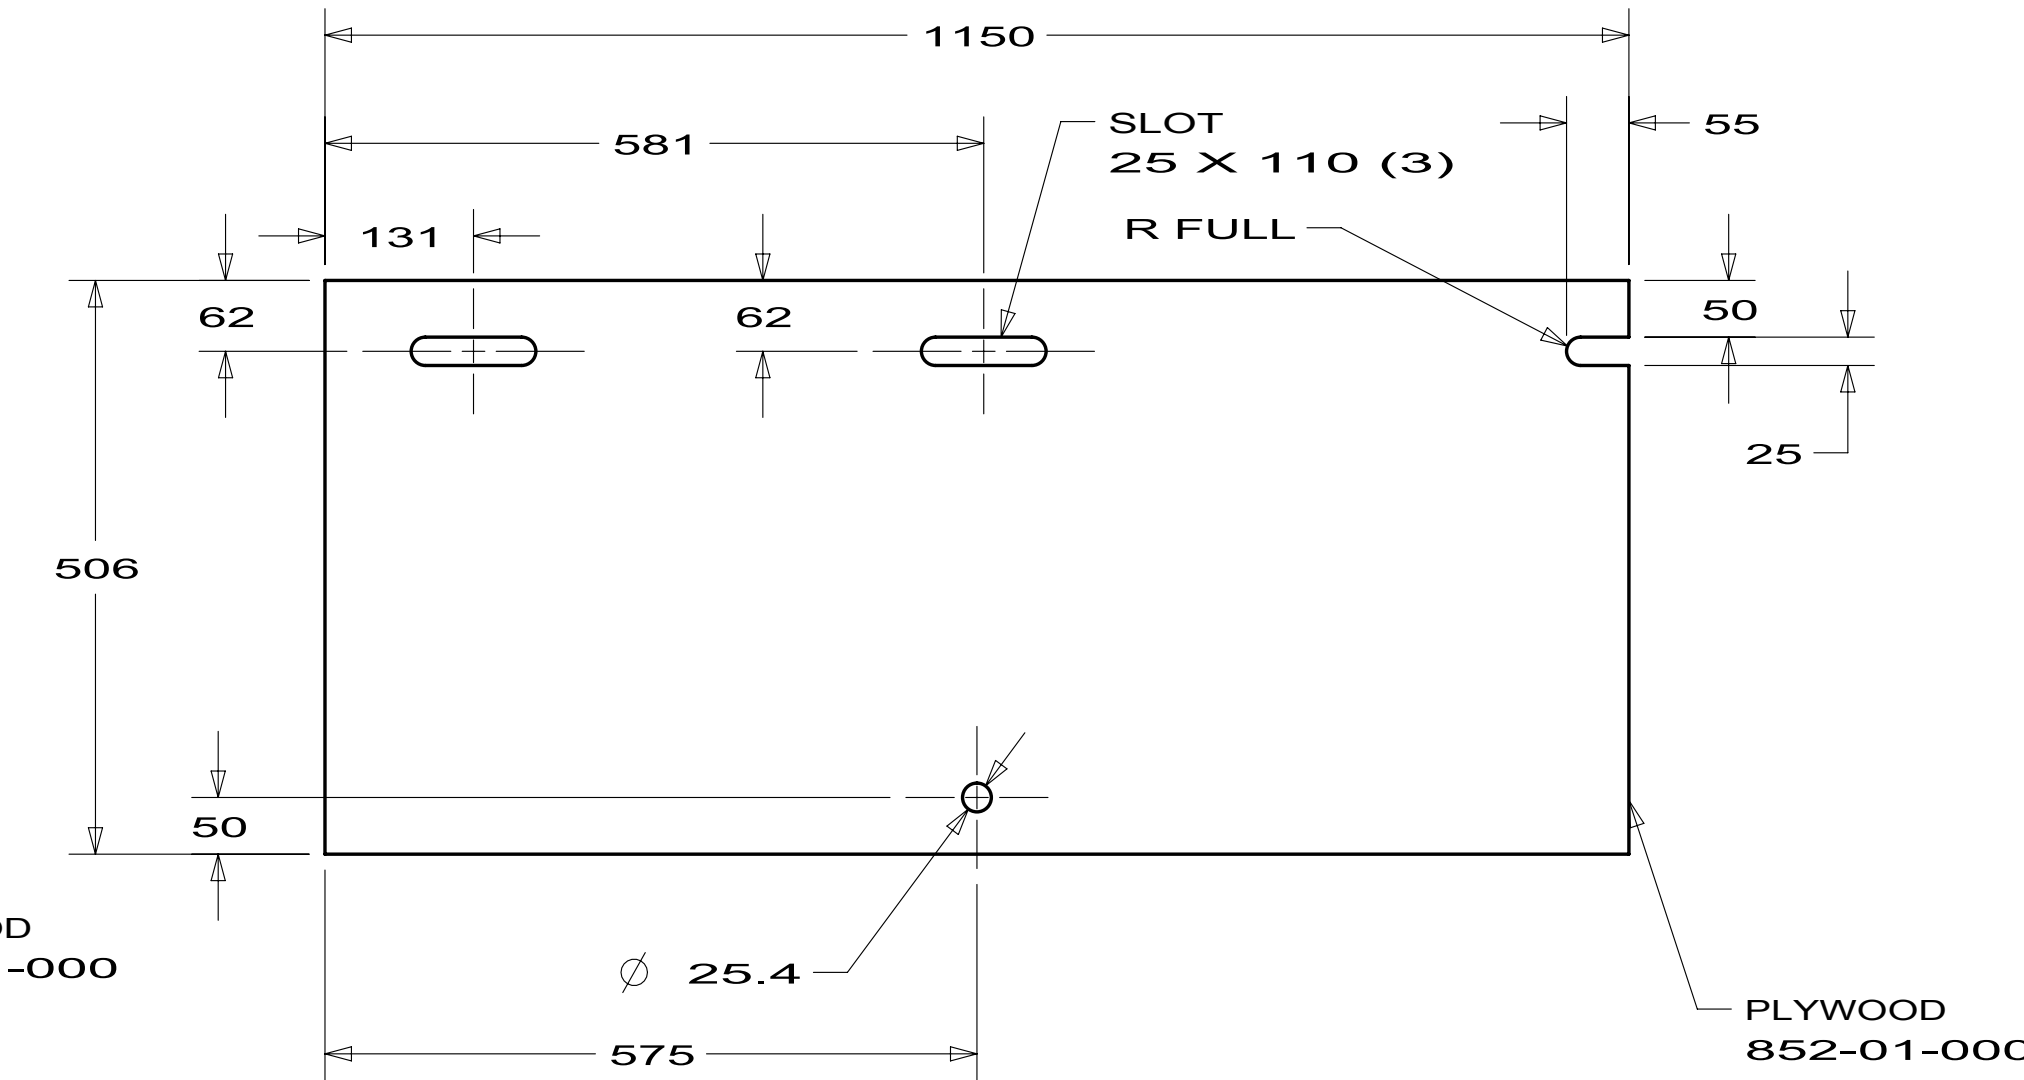


DETAIL J
PANEL
169093-38
(2 REQ'D)

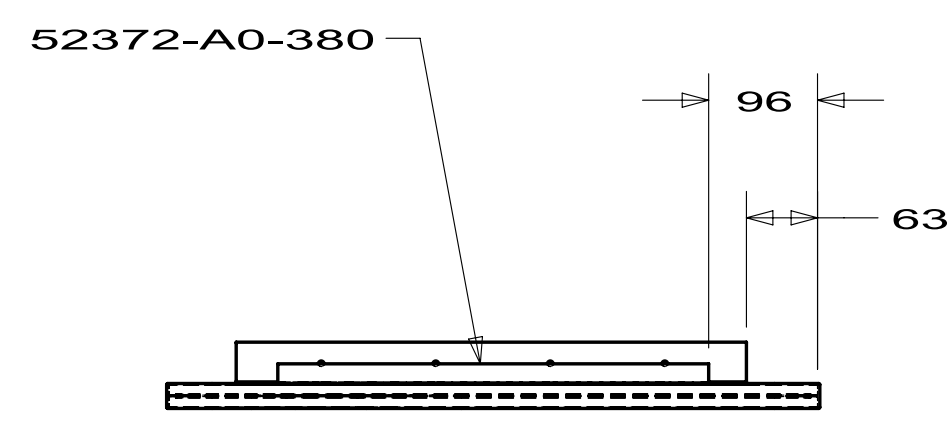


DETAIL K
PANEL ASM
P69093-39

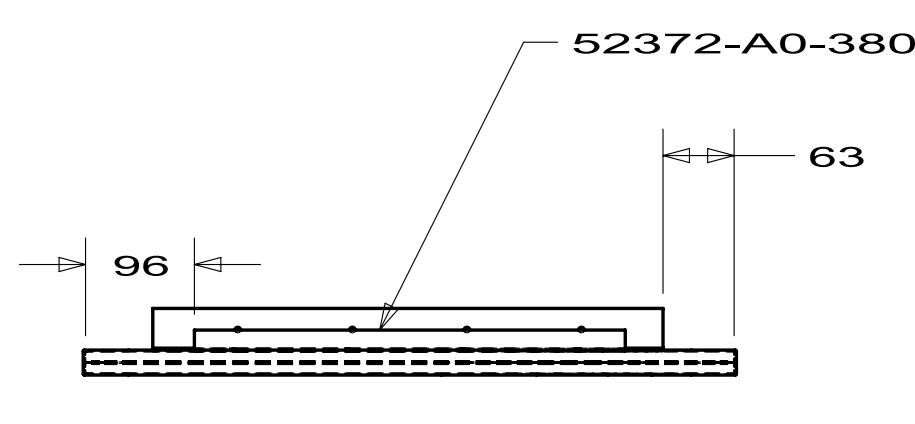


DETAIL P
PANEL ASM
P69093-40

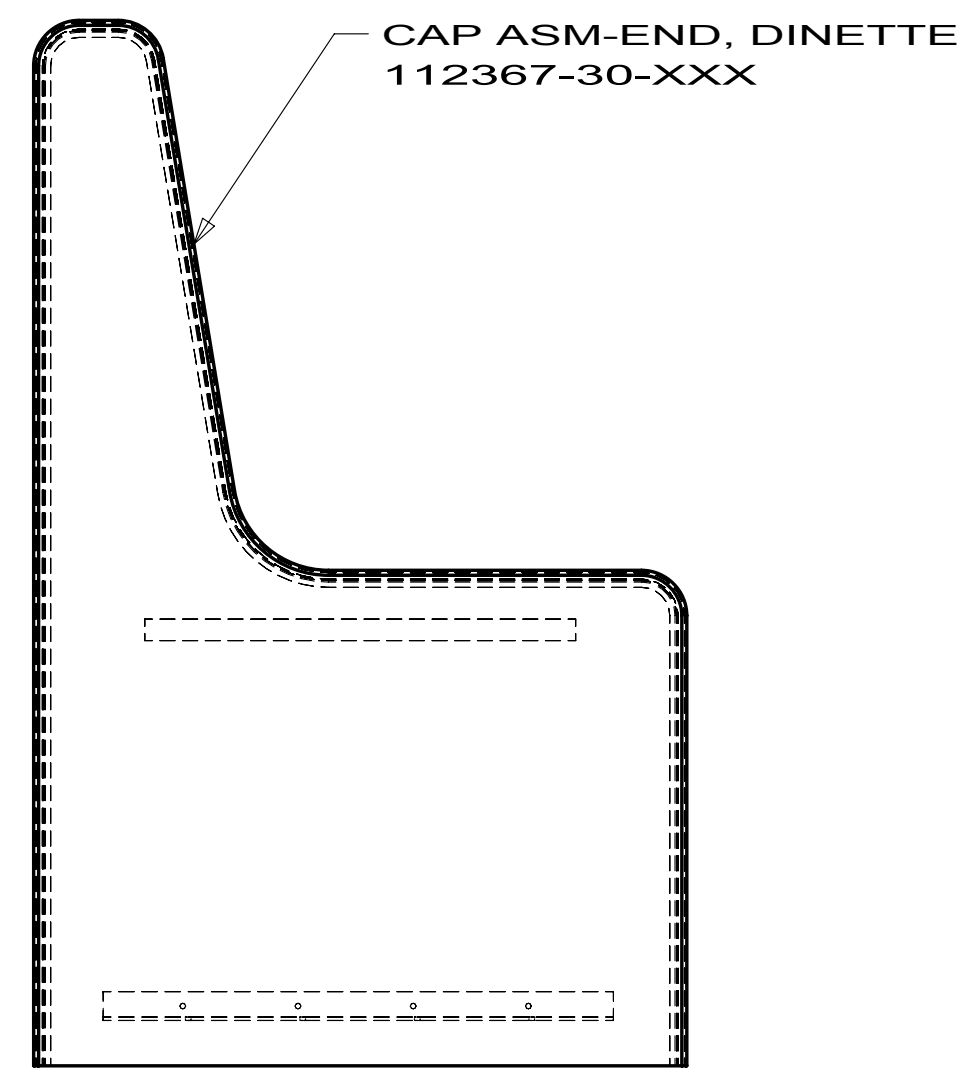

ANGLE-W/HOLES
141702-07-CHT

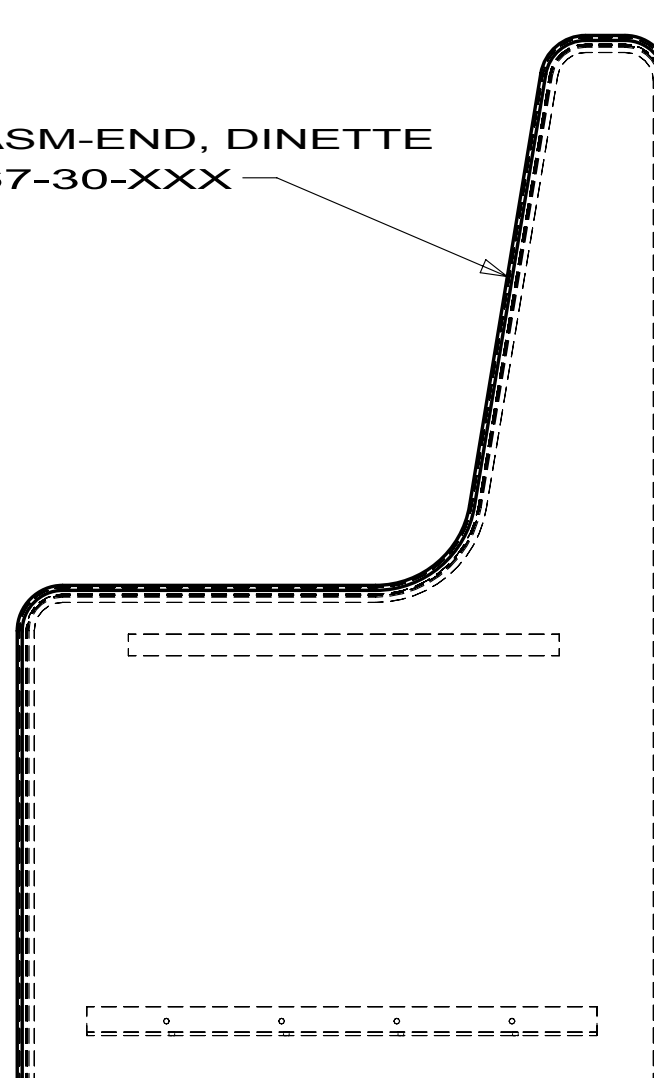


ANGLE-W/HOLES
141702-07-CHT

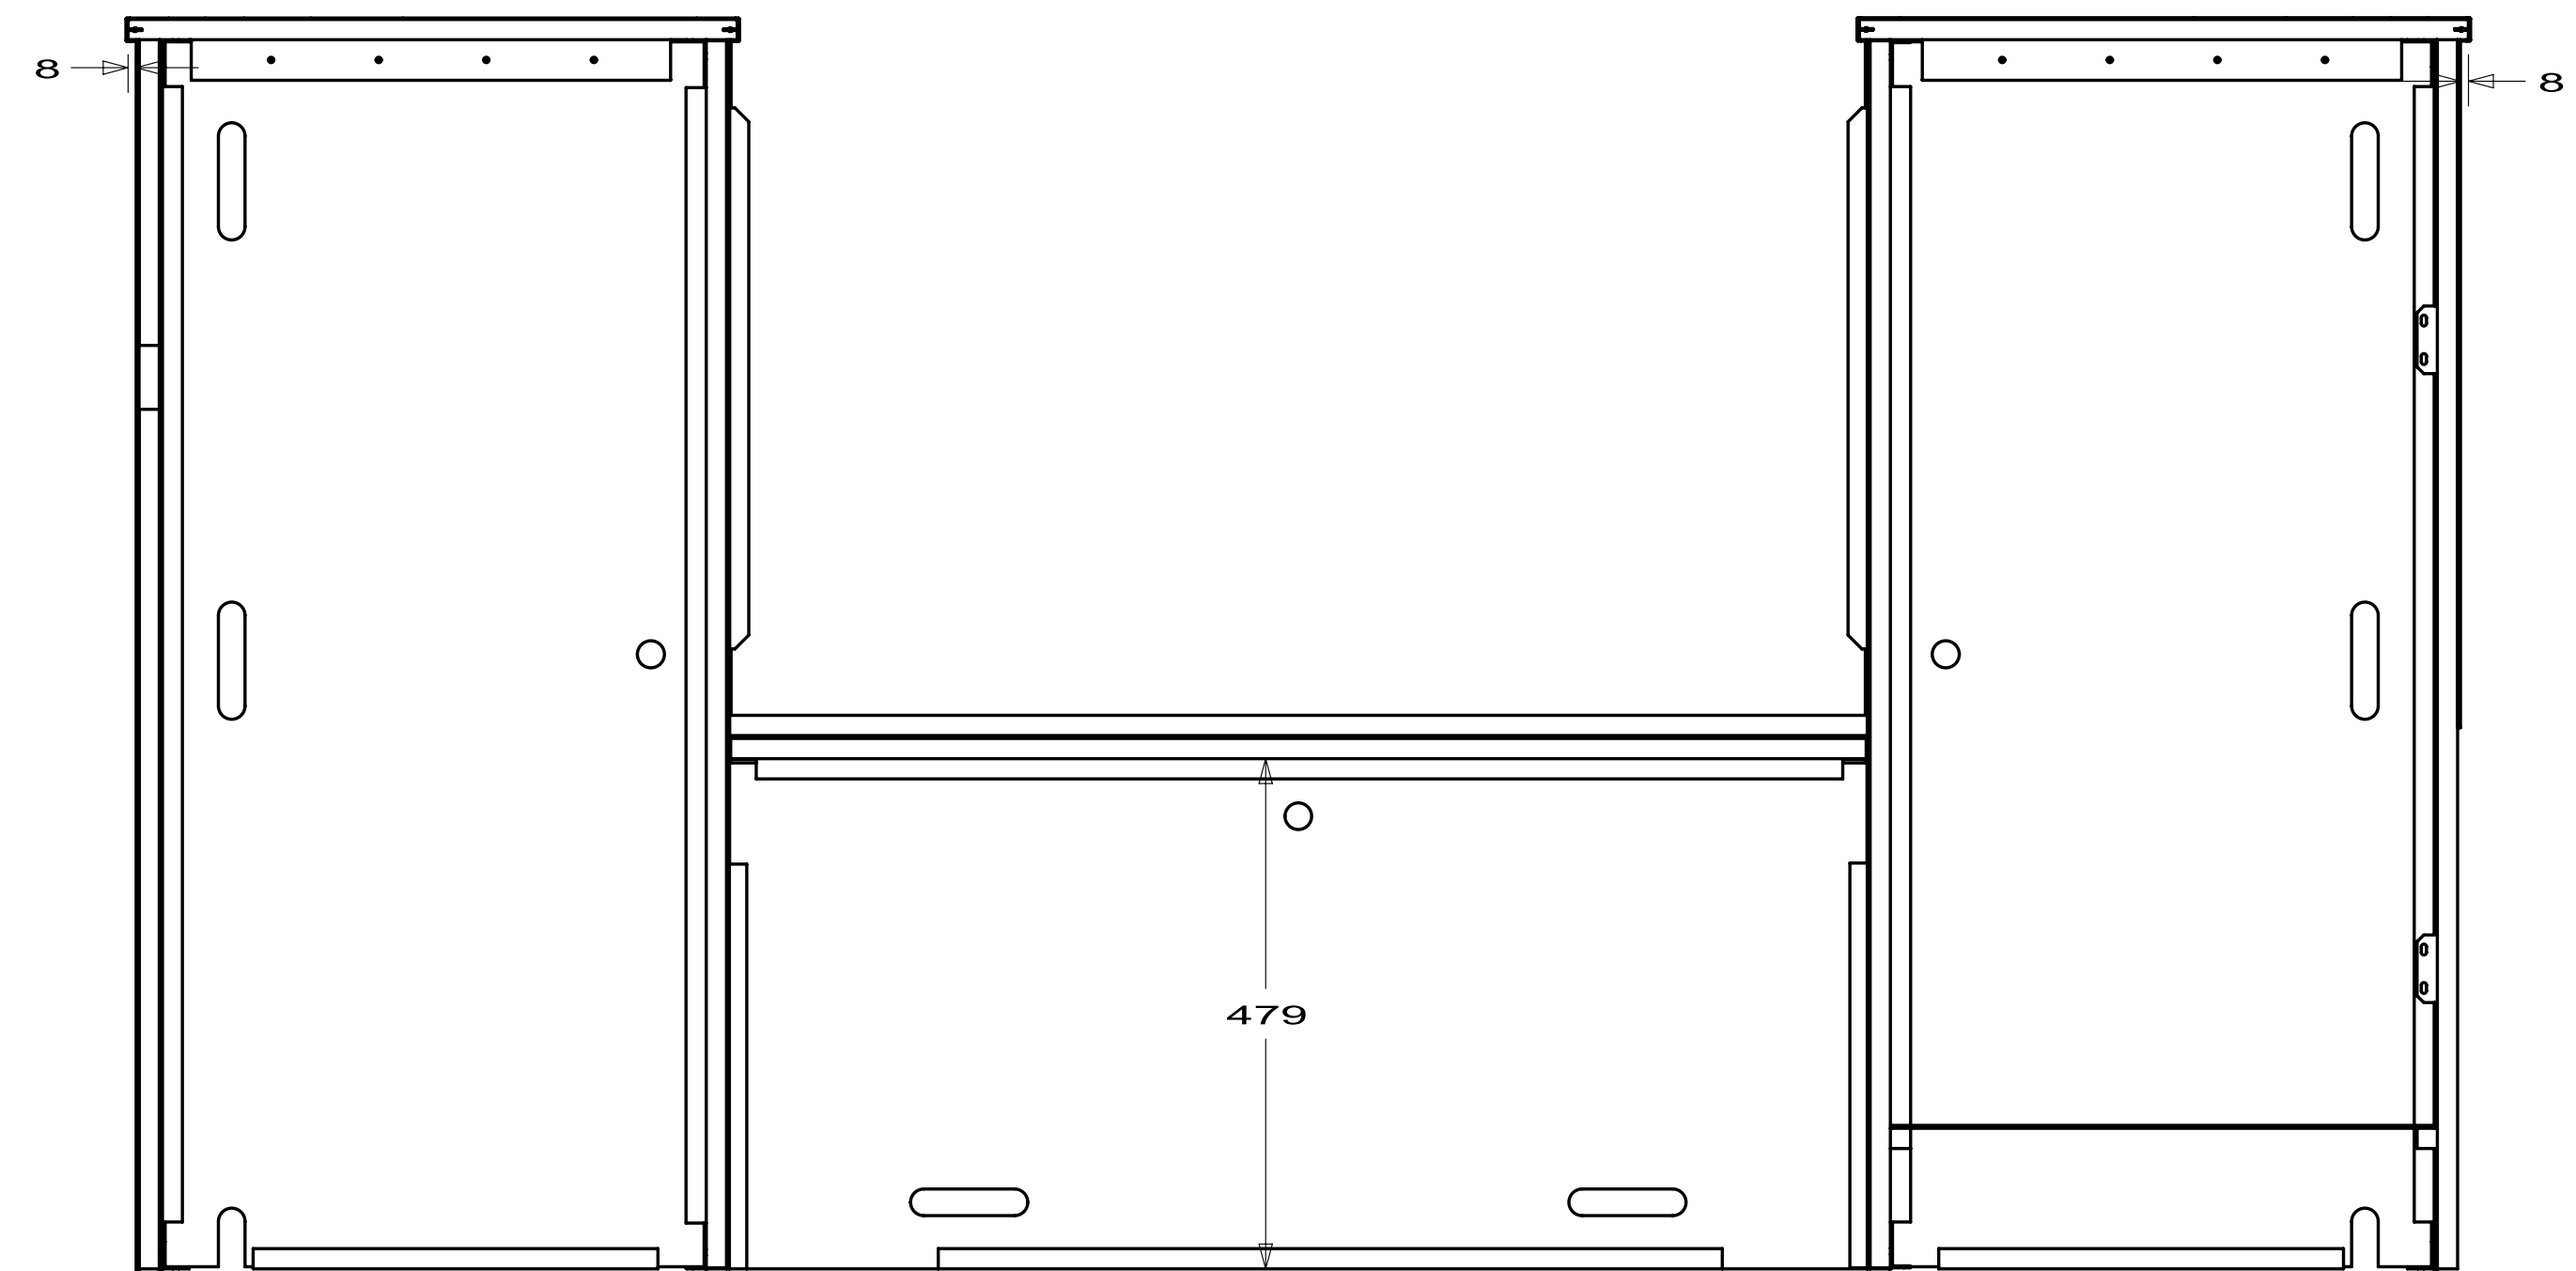


VIEW L


FIRST USED		09 E32K	
DO NOT SCALE DRAWING			
TITLE: CABINET ASM-DINETTE,U-SHAPE			
SHEET 3		PART NO 169093	REV

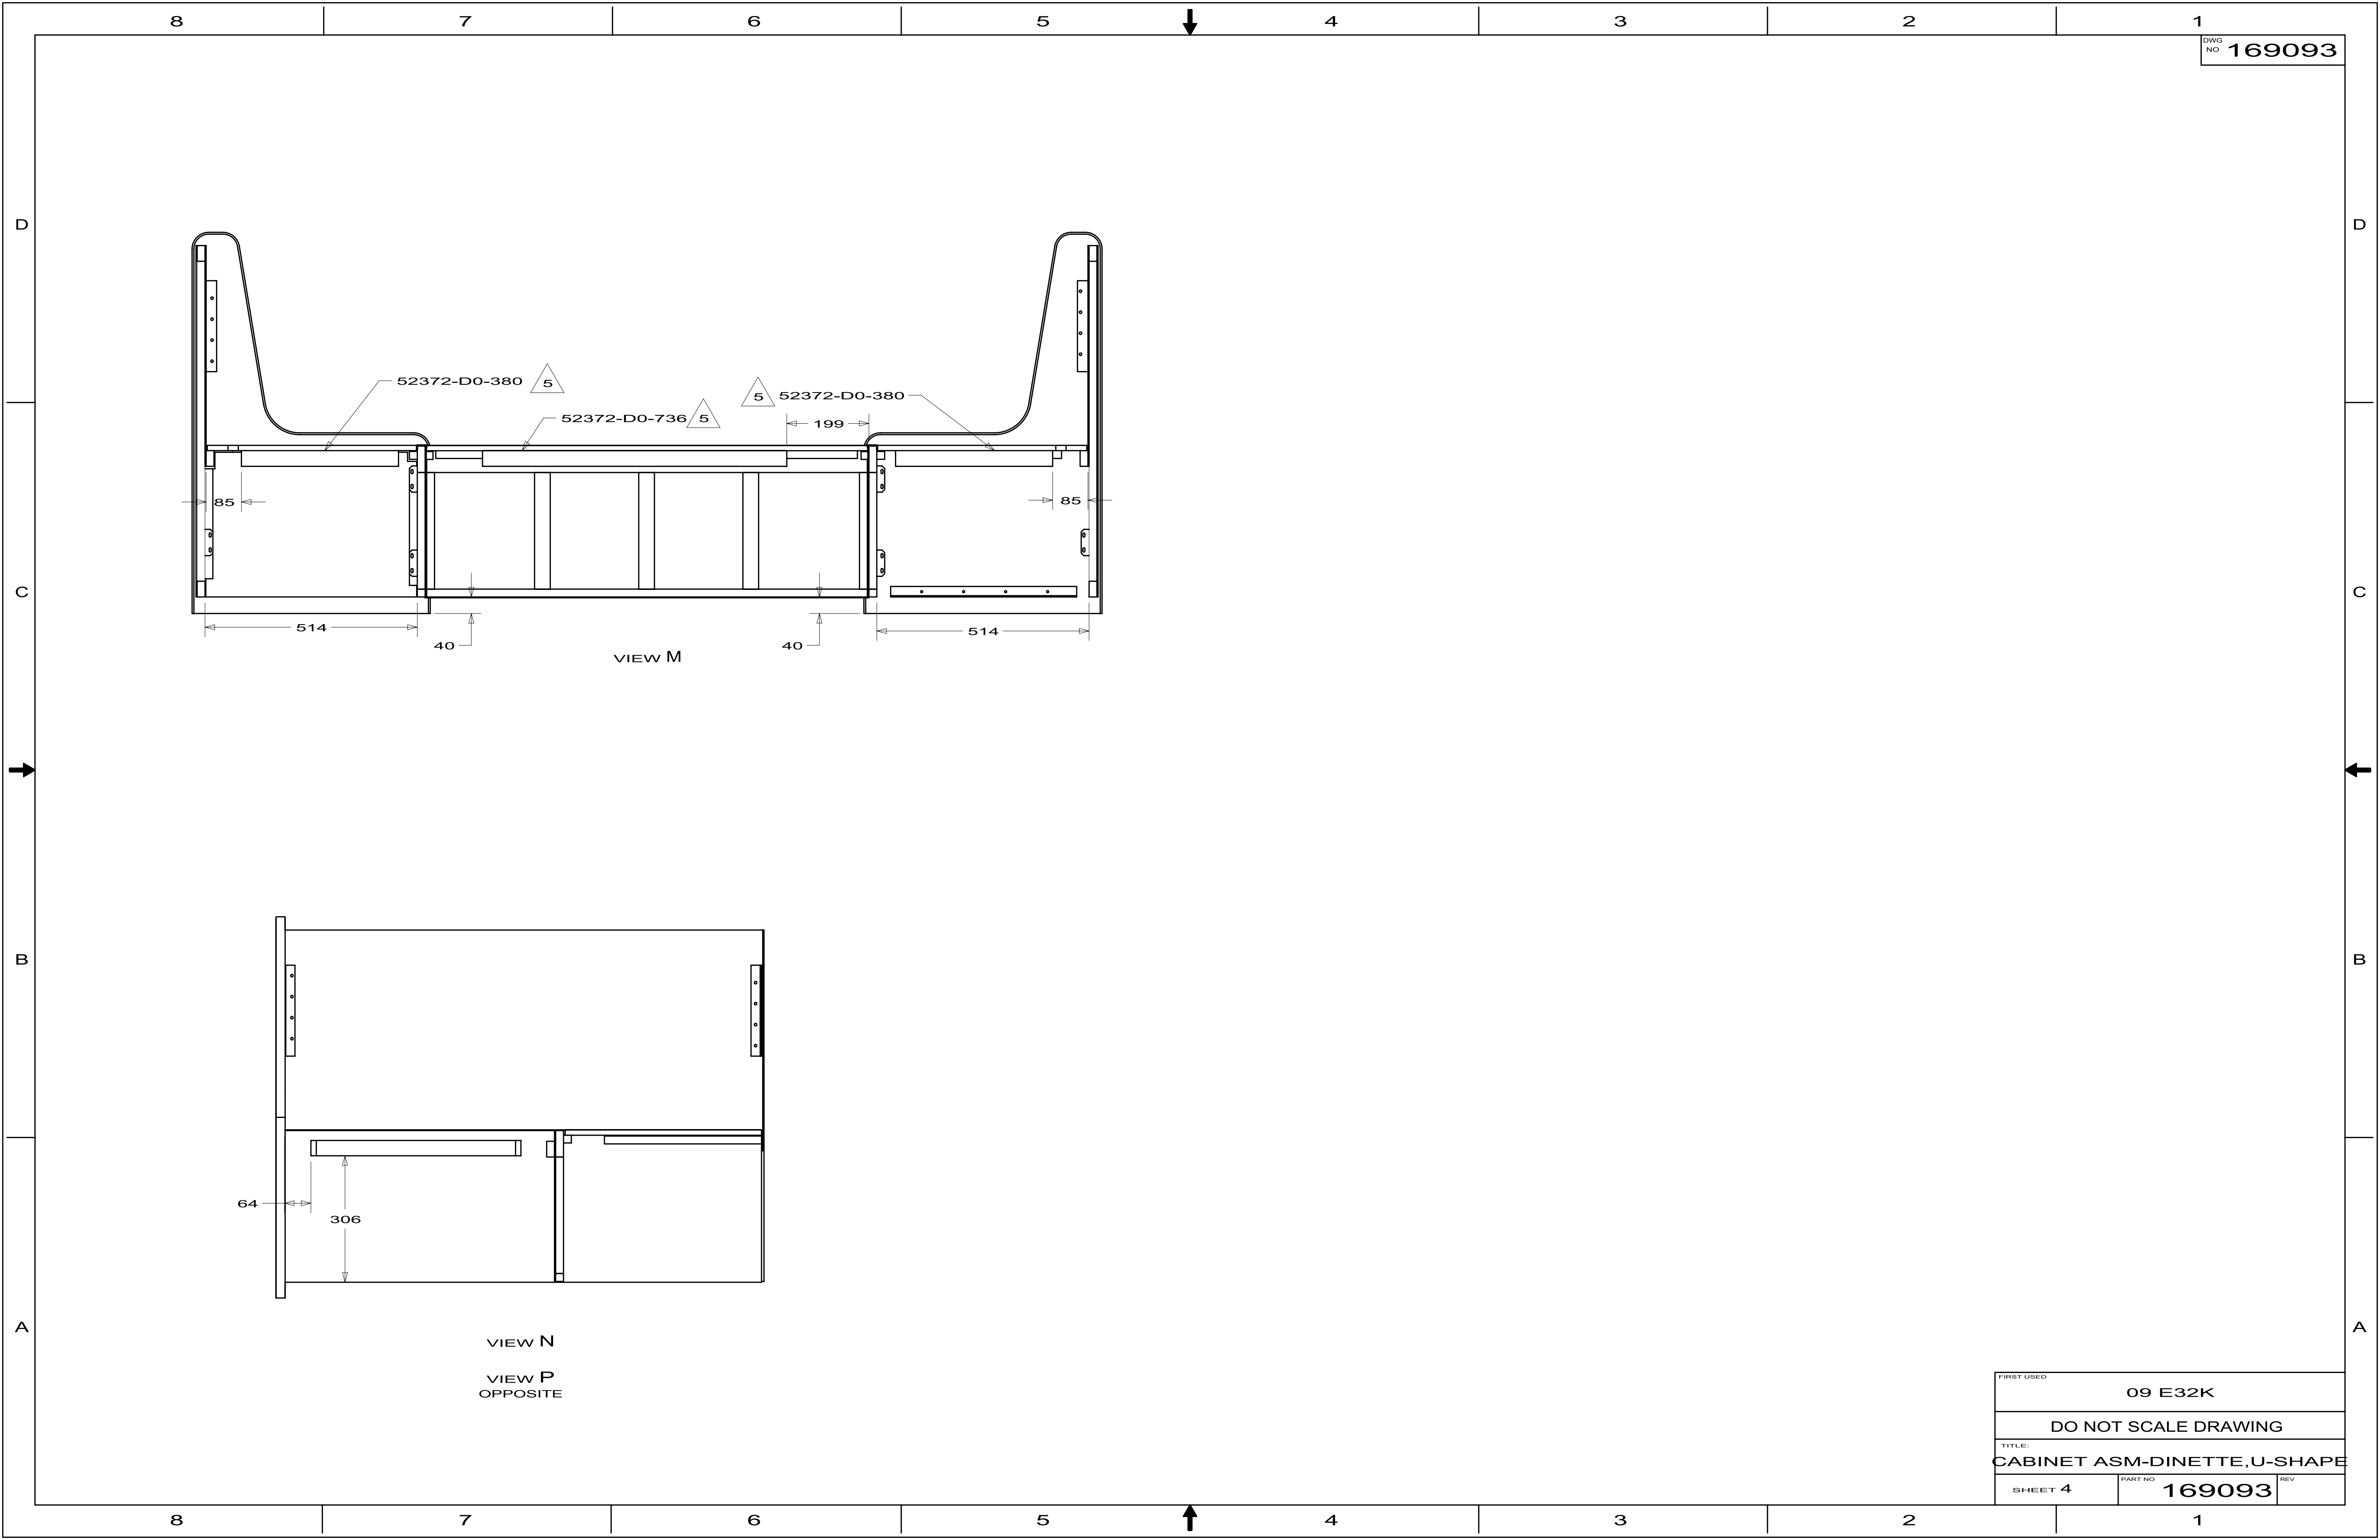


FIRST USED		09 E32K	
DO NOT SCALE DRAWING			
TITLE:			
CABINET ASM-DINETTE,U-SHAPE			
SHEET 4		PART NO	REV
		169093	


KEY	PART NUMBER	U/M	DESCRIPTION	172238-01-01A	VENDOR NO.
	172238-01-700	EA	GLASS TRAY		78-HPGLASS-TBL
	172238-01-701	EA	TURN RING F/TRAY		78-HPTRNRING

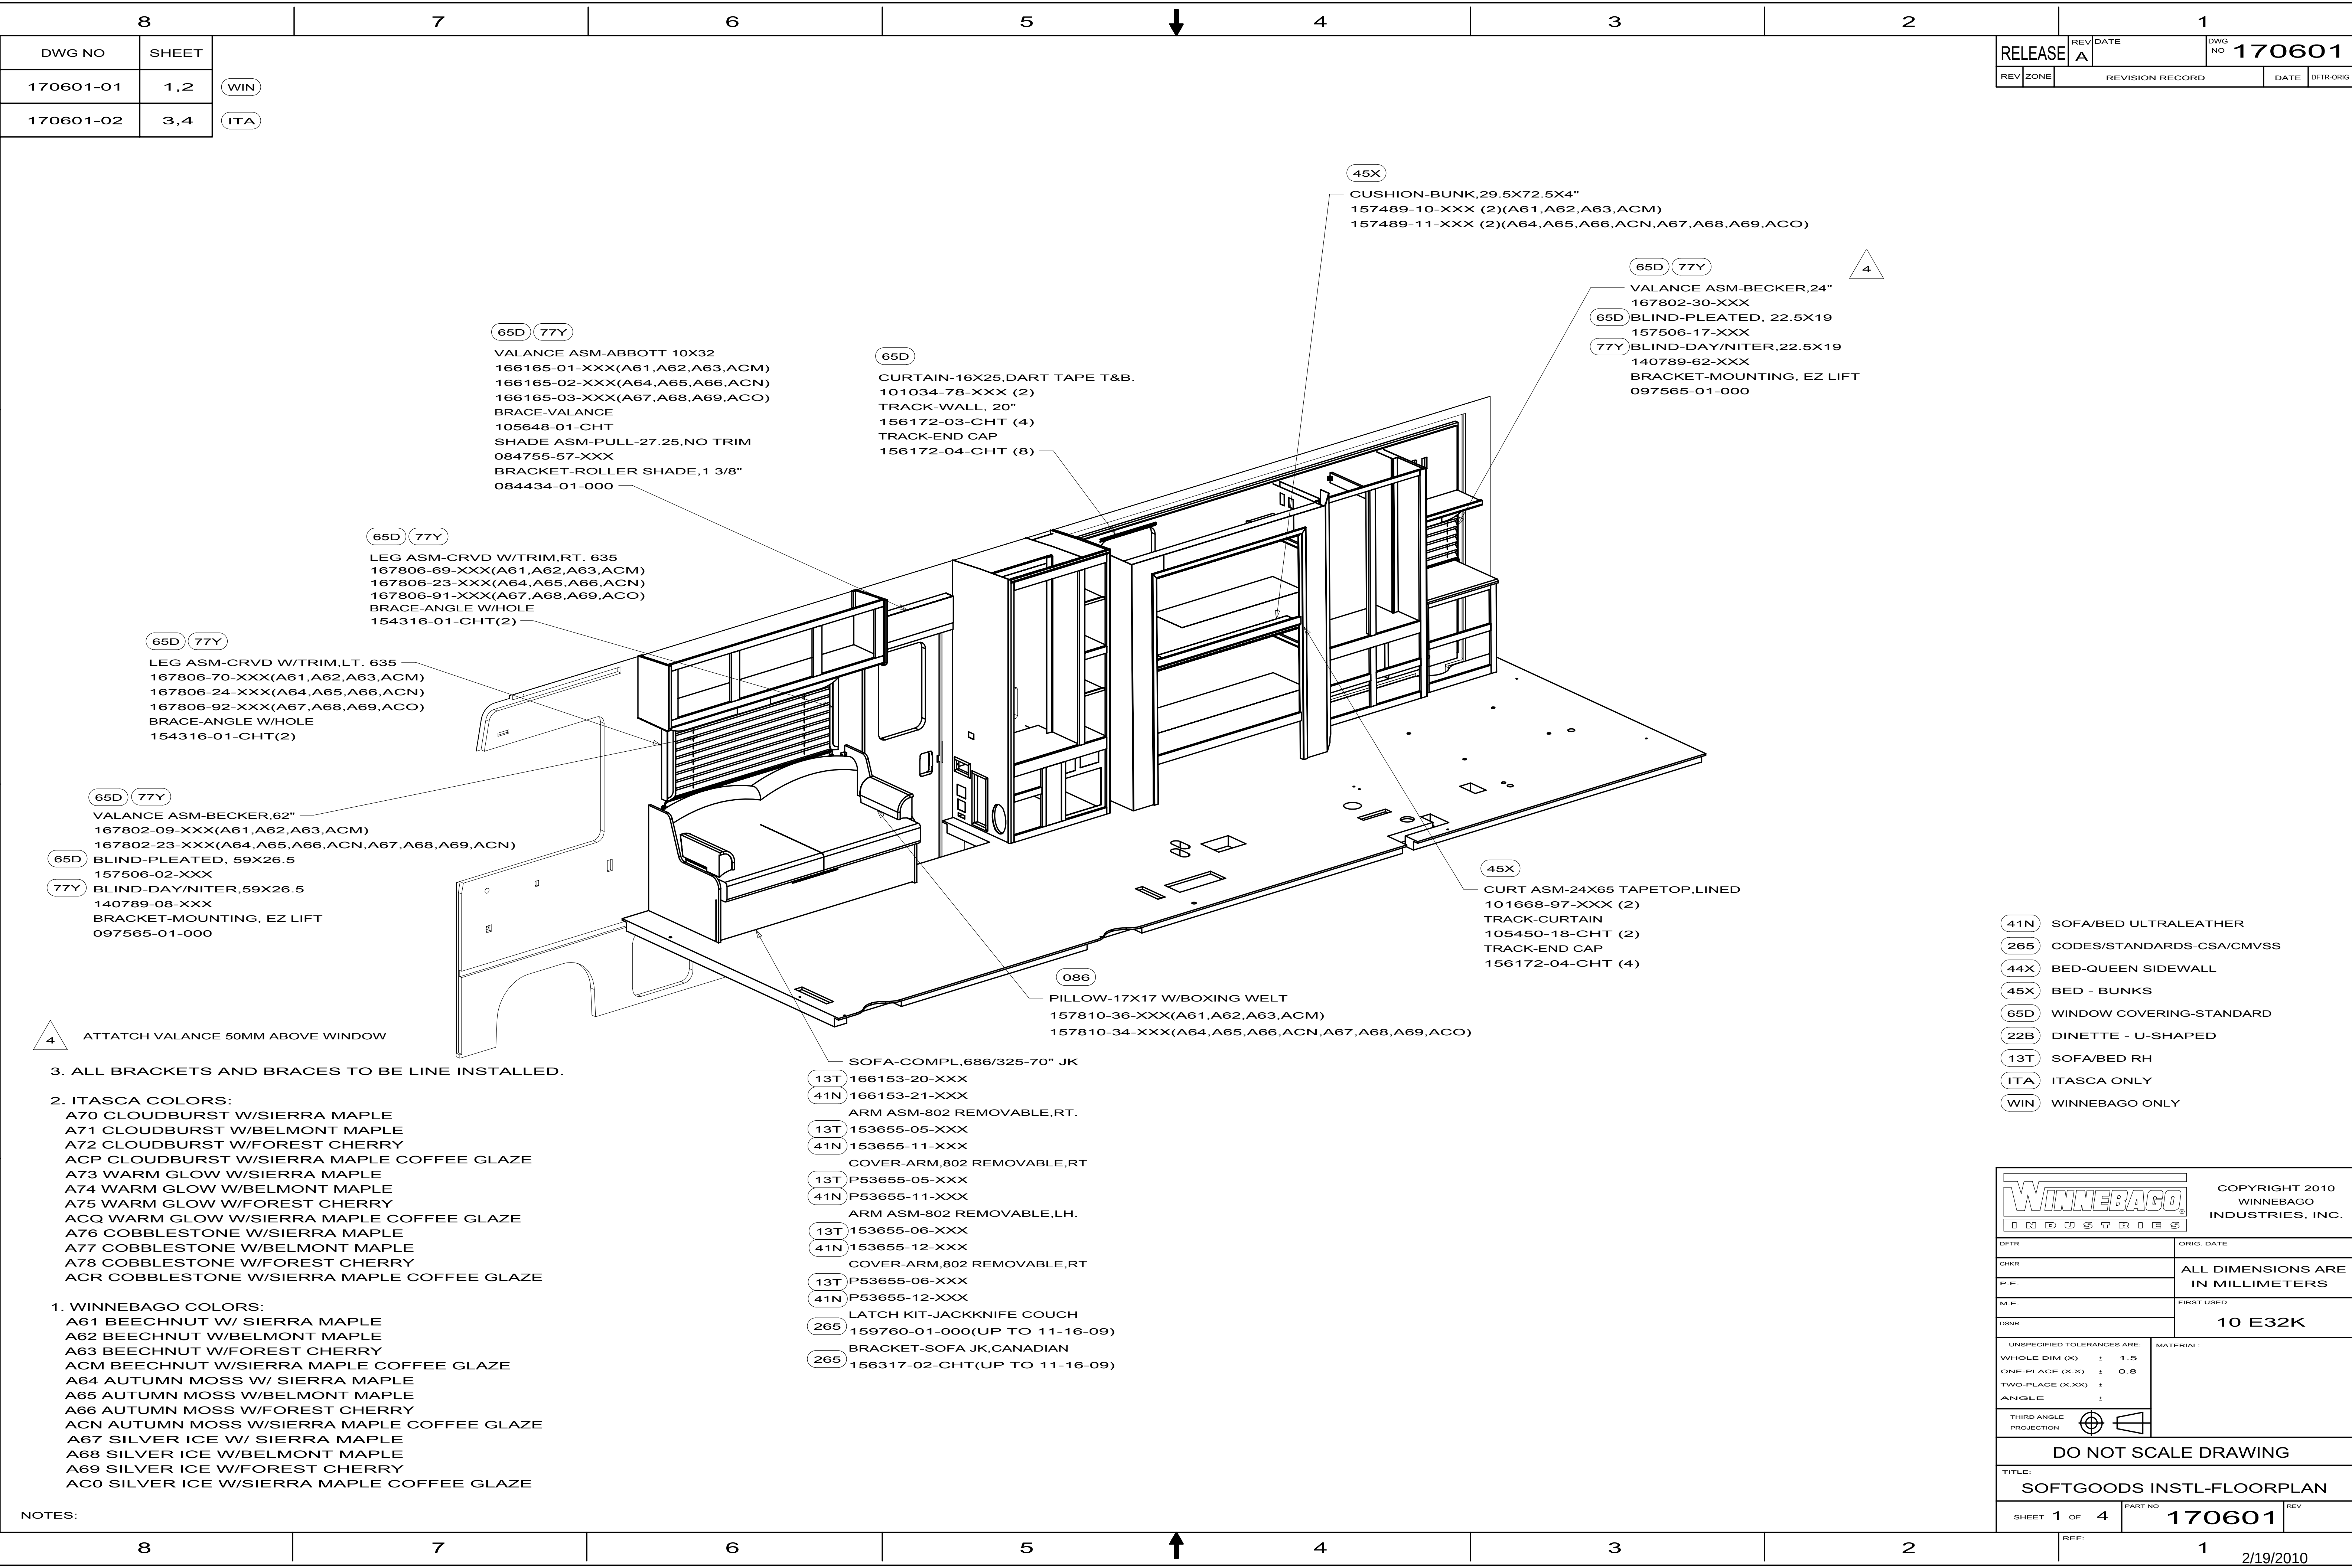

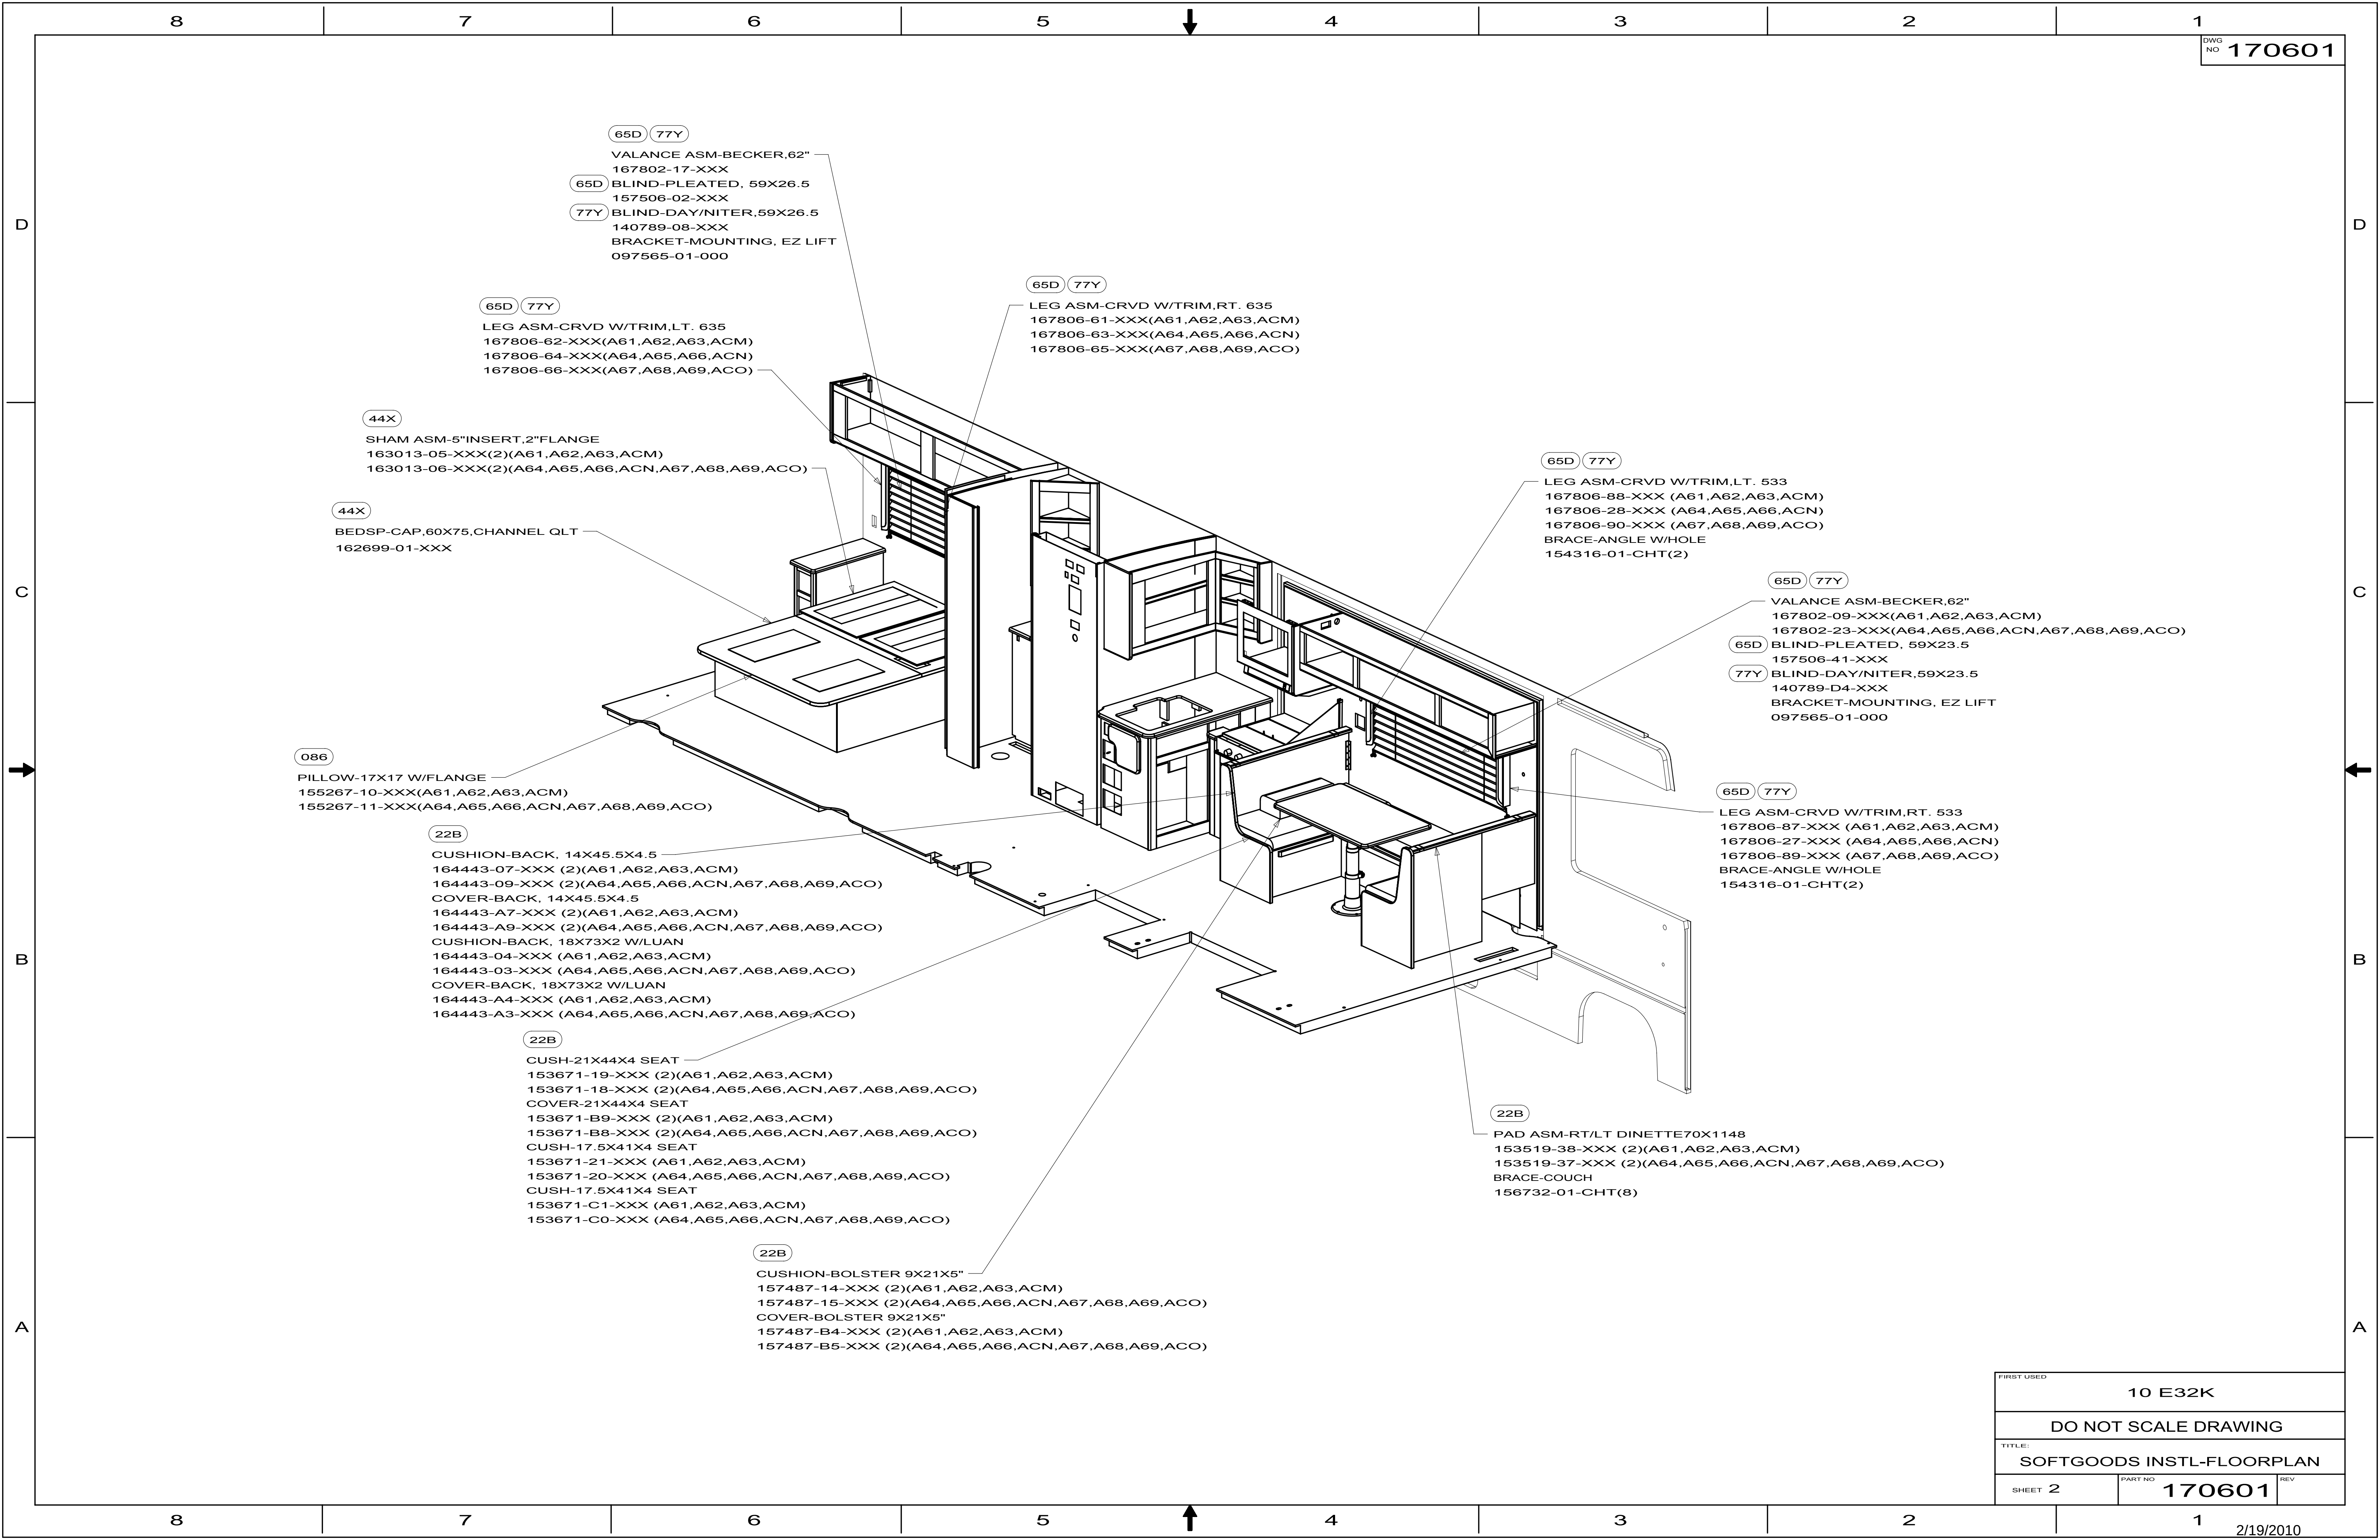

FIRST USED			10 E32K
DO NOT SCALE DRAWING			
TITLE:			SOFTGOODS INSTL-FLOORPLAN
SHEET 2	PART NO	170601	REV

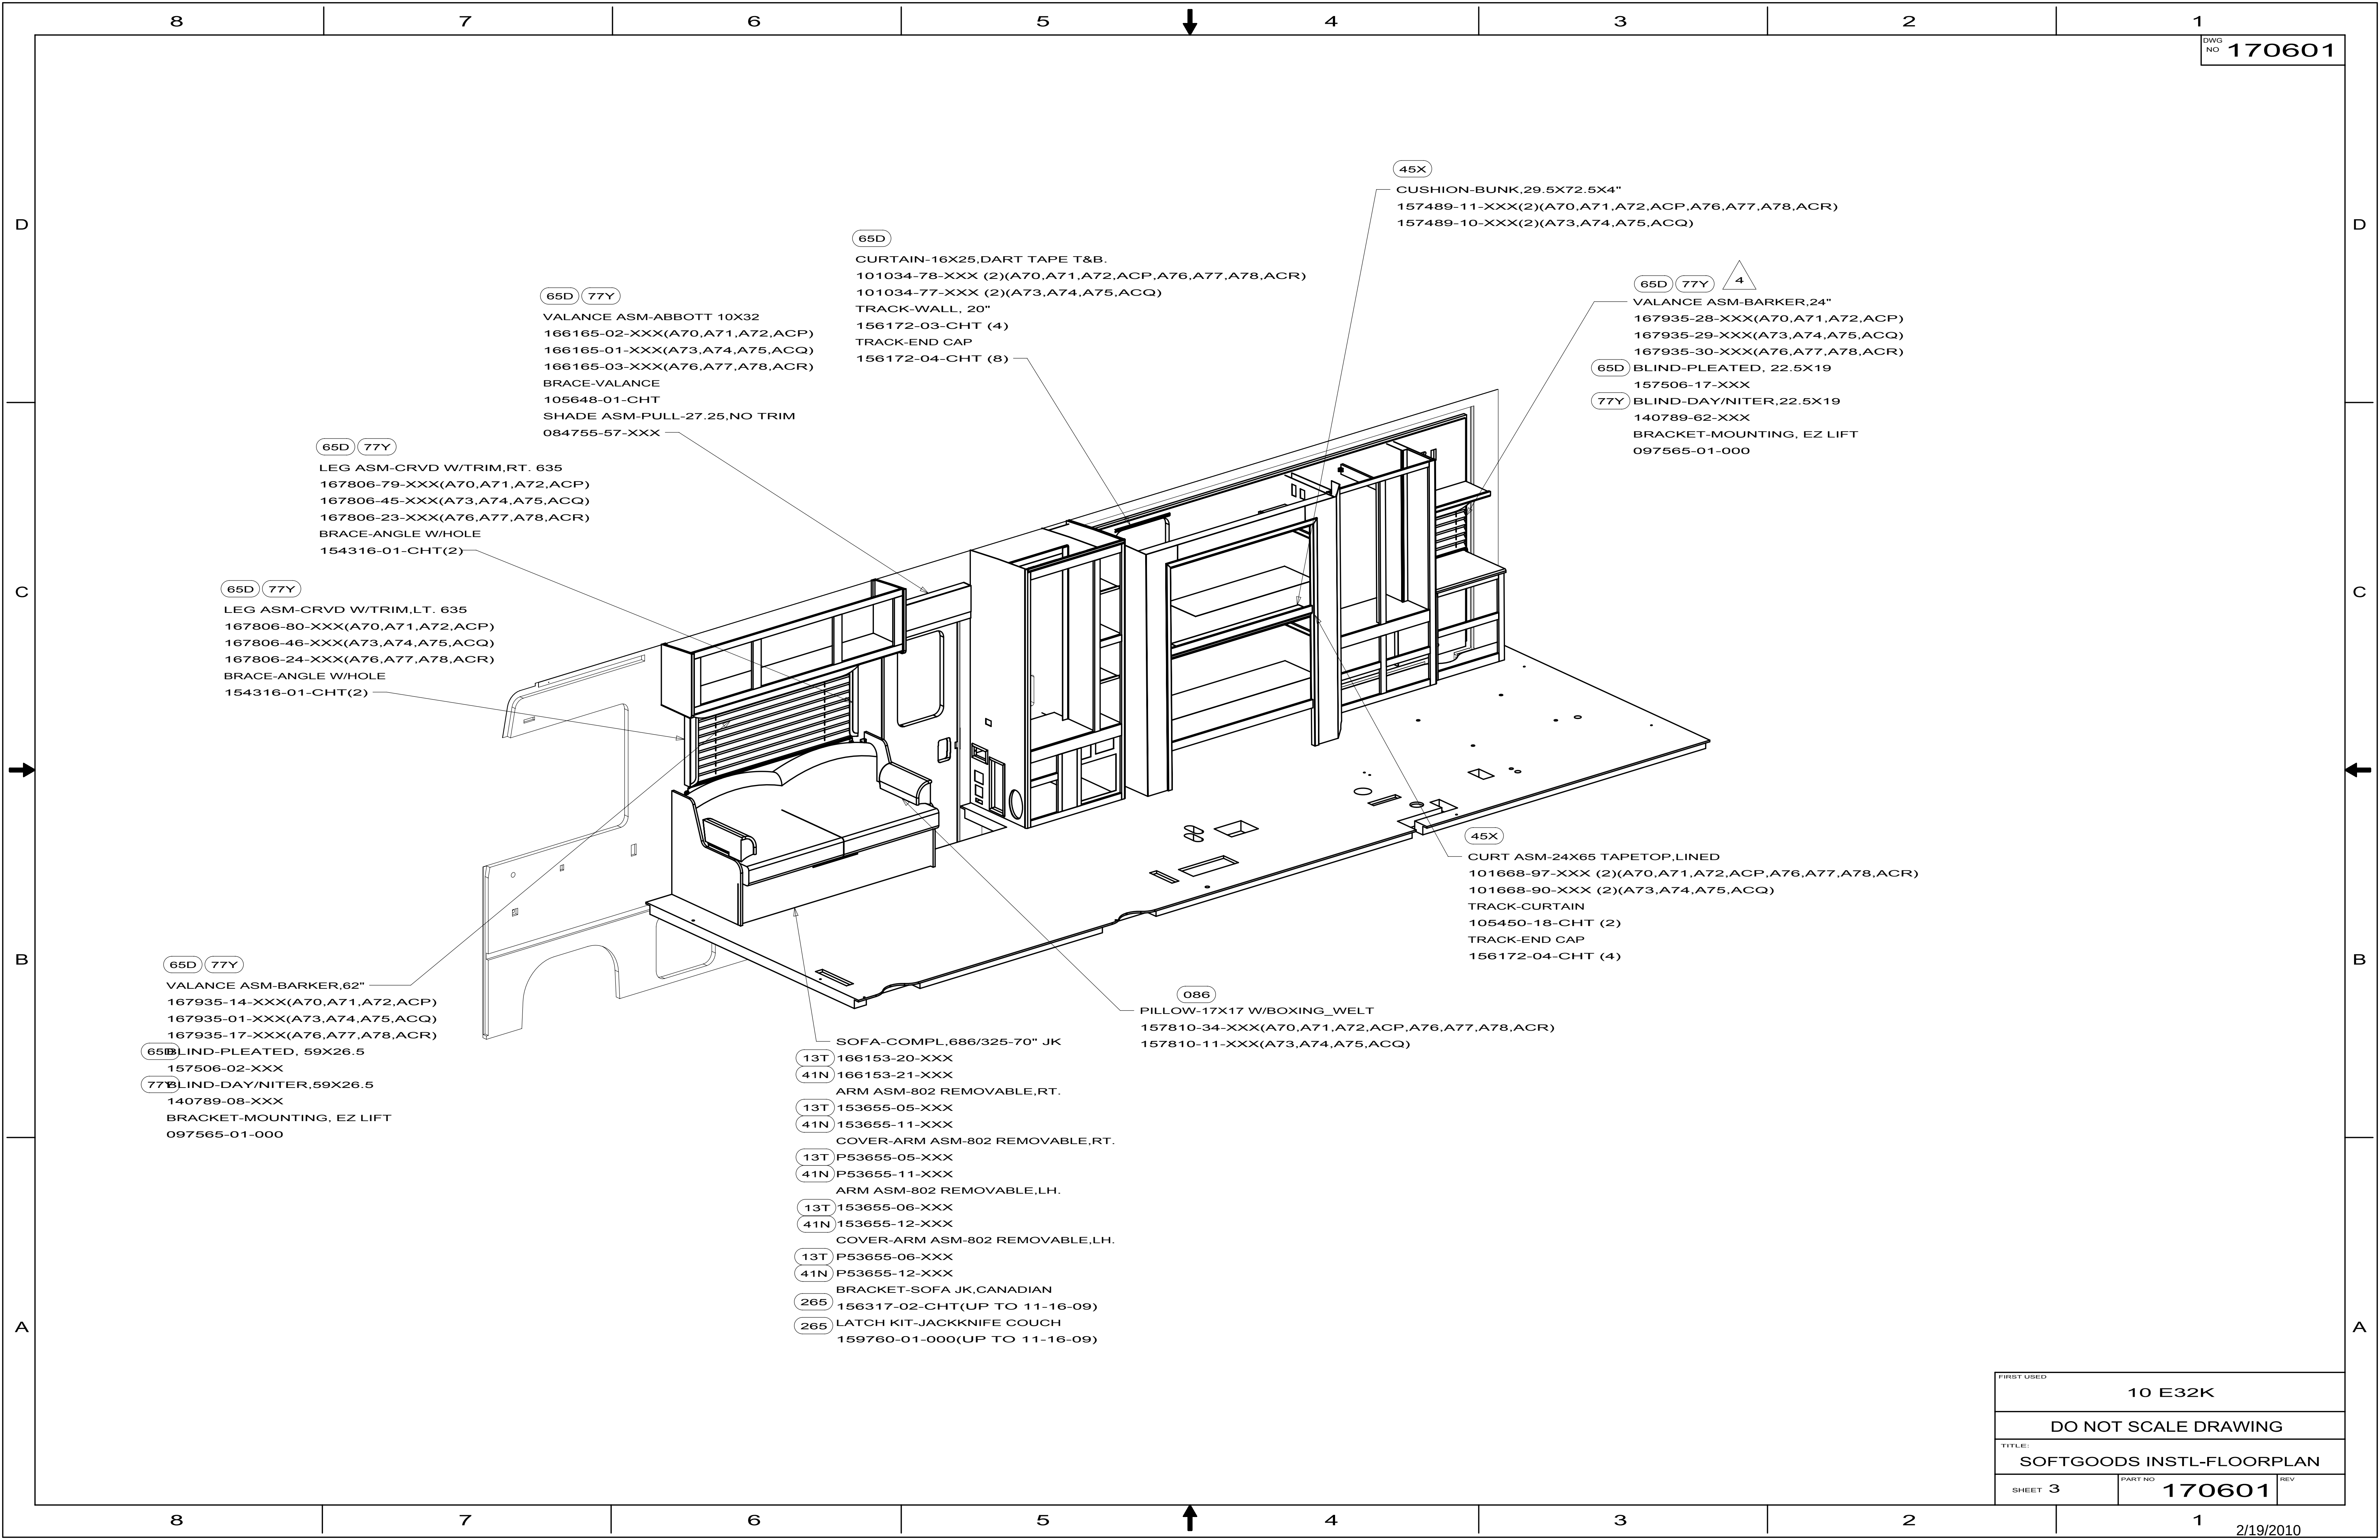

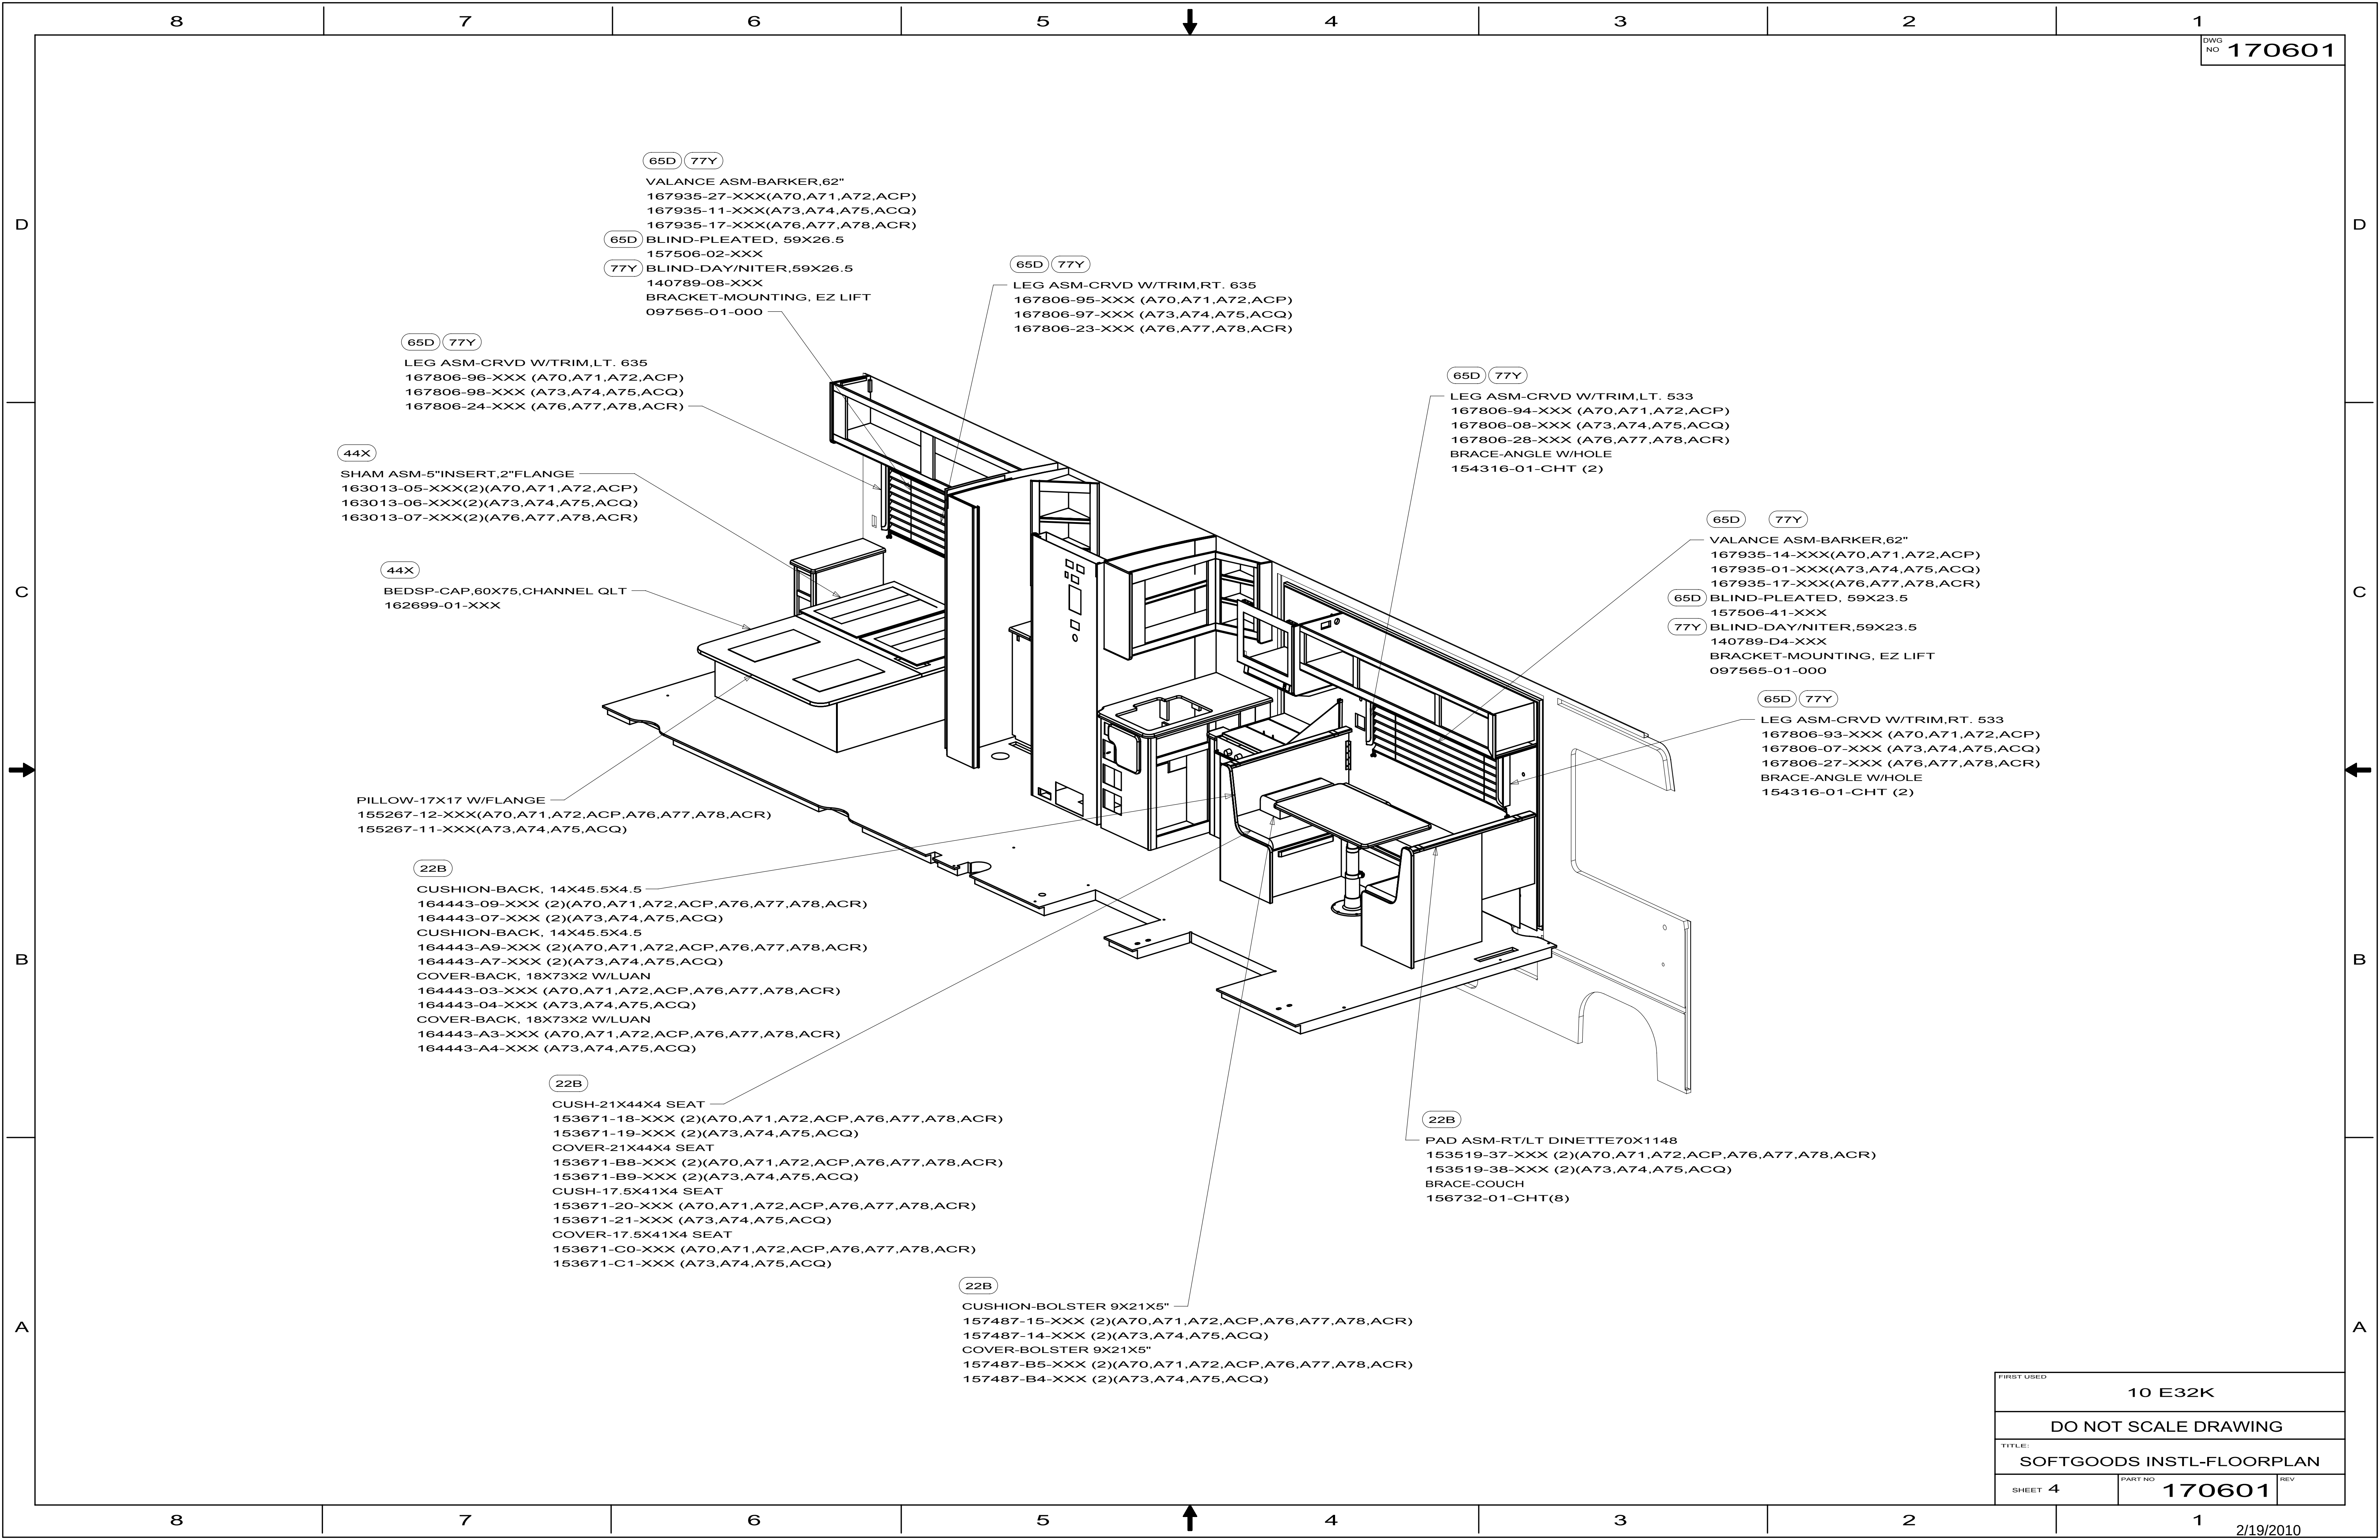

- 65D 77Y
VALANCE ASM-BARKER,62"
167935-27-XXX(A70,A71,A72,ACP)
167935-11-XXX(A73,A74,A75,ACQ)
167935-17-XXX(A76,A77,A78,ACR)
- 65D
BLIND-PLEATED, 59X26.5
157506-02-XXX
- 77Y
BLIND-DAY/NITER,59X26.5
140789-08-XXX
BRACKET-MOUNTING, EZ LIFT
097565-01-000
- 65D 77Y
LEG ASM-CRVD W/TRIM,LT. 635
167806-96-XXX (A70,A71,A72,ACP)
167806-98-XXX (A73,A74,A75,ACQ)
167806-24-XXX (A76,A77,A78,ACR)
- 65D 77Y
LEG ASM-CRVD W/TRIM,RT. 635
167806-95-XXX (A70,A71,A72,ACP)
167806-97-XXX (A73,A74,A75,ACQ)
167806-23-XXX (A76,A77,A78,ACR)
- 65D 77Y
LEG ASM-CRVD W/TRIM,LT. 533
167806-94-XXX (A70,A71,A72,ACP)
167806-08-XXX (A73,A74,A75,ACQ)
167806-28-XXX (A76,A77,A78,ACR)
BRACE-ANGLE W/HOLE
154316-01-CHT (2)
- 65D 77Y
VALANCE ASM-BARKER,62"
167935-14-XXX(A70,A71,A72,ACP)
167935-01-XXX(A73,A74,A75,ACQ)
167935-17-XXX(A76,A77,A78,ACR)
- 65D
BLIND-PLEATED, 59X23.5
157506-41-XXX
- 77Y
BLIND-DAY/NITER,59X23.5
140789-D4-XXX
BRACKET-MOUNTING, EZ LIFT
097565-01-000
- 65D 77Y
LEG ASM-CRVD W/TRIM,RT. 533
167806-93-XXX (A70,A71,A72,ACP)
167806-07-XXX (A73,A74,A75,ACQ)
167806-27-XXX (A76,A77,A78,ACR)
BRACE-ANGLE W/HOLE
154316-01-CHT (2)
- 44X
SHAM ASM-5"INSERT,2"FLANGE
163013-05-XXX(2)(A70,A71,A72,ACP)
163013-06-XXX(2)(A73,A74,A75,ACQ)
163013-07-XXX(2)(A76,A77,A78,ACR)
- 44X
BEDSP-CAP,60X75,CHANNEL QLT
162699-01-XXX
- 22B
CUSHION-BACK, 14X45.5X4.5
164443-09-XXX (2)(A70,A71,A72,ACP,A76,A77,A78,ACR)
164443-07-XXX (2)(A73,A74,A75,ACQ)
CUSHION-BACK, 14X45.5X4.5
164443-A9-XXX (2)(A70,A71,A72,ACP,A76,A77,A78,ACR)
164443-A7-XXX (2)(A73,A74,A75,ACQ)
COVER-BACK, 18X73X2 W/LUAN
164443-03-XXX (A70,A71,A72,ACP,A76,A77,A78,ACR)
164443-04-XXX (A73,A74,A75,ACQ)
COVER-BACK, 18X73X2 W/LUAN
164443-A3-XXX (A70,A71,A72,ACP,A76,A77,A78,ACR)
164443-A4-XXX (A73,A74,A75,ACQ)
- 22B
CUSH-21X44X4 SEAT
153671-18-XXX (2)(A70,A71,A72,ACP,A76,A77,A78,ACR)
153671-19-XXX (2)(A73,A74,A75,ACQ)
COVER-21X44X4 SEAT
153671-B8-XXX (2)(A70,A71,A72,ACP,A76,A77,A78,ACR)
153671-B9-XXX (2)(A73,A74,A75,ACQ)
CUSH-17.5X41X4 SEAT
153671-20-XXX (A70,A71,A72,ACP,A76,A77,A78,ACR)
153671-21-XXX (A73,A74,A75,ACQ)
COVER-17.5X41X4 SEAT
153671-C0-XXX (A70,A71,A72,ACP,A76,A77,A78,ACR)
153671-C1-XXX (A73,A74,A75,ACQ)
- 22B
CUSHION-BOLSTER 9X21X5"
157487-15-XXX (2)(A70,A71,A72,ACP,A76,A77,A78,ACR)
157487-14-XXX (2)(A73,A74,A75,ACQ)
COVER-BOLSTER 9X21X5"
157487-B5-XXX (2)(A70,A71,A72,ACP,A76,A77,A78,ACR)
157487-B4-XXX (2)(A73,A74,A75,ACQ)
- 22B
PAD ASM-RT/LT DINETTE70X1148
153519-37-XXX (2)(A70,A71,A72,ACP,A76,A77,A78,ACR)
153519-38-XXX (2)(A73,A74,A75,ACQ)
BRACE-COUCH
156732-01-CHT(8)
- 44X
PILLOW-17X17 W/FLANGE
155267-12-XXX(A70,A71,A72,ACP,A76,A77,A78,ACR)
155267-11-XXX(A73,A74,A75,ACQ)

FIRST USED			10 E32K
DO NOT SCALE DRAWING			
TITLE:			SOFTGOODS INSTL-FLOORPLAN
SHEET 4	PART NO	170601	REV

8		7		6		5		4		3		2		1	
DWG NO.	BACK	BACK COVER	BACK FRAME	SEAT	SEAT COVER	SEAT FRAME	BASE								
166153-01	NOT USED	NOT USED	NOT USED	NOT USED	NOT USED	NOT USED	NOT USED								
166153-02	NOT USED	NOT USED	NOT USED	NOT USED	NOT USED	NOT USED	NOT USED								
166153-03	NOT USED	NOT USED	NOT USED	NOT USED	NOT USED	NOT USED	NOT USED								
166153-04	NOT USED	NOT USED	NOT USED	NOT USED	NOT USED	NOT USED	NOT USED								
166153-05	149430-05-XXX	149430-A5-XXX	132870-01-000	166145-05-XXX	166145-A5-XXX	151290-06-000	151290-21-000								
166153-06	149430-06-XXX	149430-A6-XXX	132870-01-000	166145-06-XXX	166145-A6-XXX	151290-06-000	151290-21-000								
166153-07	166155-01-XXX	166155-A1-XXX	127335-02-000	166145-01-XXX	166145-A1-XXX	151290-07-000	151290-22-000								
166153-08	166155-02-XXX	166155-A2-XXX	101085-09-000	166145-02-XXX	166145-A2-XXX	151290-07-000	151290-22-000								
166153-09	166155-03-XXX	166155-A3-XXX	127335-05-000	166145-03-XXX	166145-A3-XXX	151290-05-000	151290-20-000								
166153-10	166155-04-XXX	166155-A4-XXX	127335-05-000	166145-03-XXX	166145-A3-XXX	151290-05-000	151290-20-000								
166153-11	166155-05-XXX	166155-A5-XXX	132870-01-000	166145-05-XXX	166145-A5-XXX	151290-06-000	151290-21-000								
166153-12	166155-06-XXX	166155-A6-XXX	132870-01-000	166145-06-XXX	166145-A6-XXX	151290-06-000	151290-21-000								
166153-13	NOT USED	NOT USED	NOT USED	NOT USED	NOT USED	NOT USED	NOT USED								
166153-14	NOT UED	NOT USED	NOT USED	NOT USED	NOT USED	NOT USED	NOT USED								
166153-15	NOT USED	NOT USED	NOT USED	NOT USED	NOT USED	NOT USED	NOT USED								
166153-16	149430-07-XXX	149430-A7-XXX	101085-09-000	149812-02-XXX	P49812-02-XXX	101085-01-000	101085-03-000								
166153-17	NOT USED	NOT USED	NOT USED	NOT USED	NOT USED	NOT USED	NOT USED								
166153-18	NOT USED	NOT USED	NOT USED	NOT USED	NOT USED	NOT USED	NOT USED								
166153-19	NOT USED	NOT USED	NOT USED	NOT USED	NOT USED	NOT USED	NOT USED								
166153-20	149430-09-XXX	149430-A9-XXX	101085-14-000	149812-03-XXX	P49812-03-XXX	101085-13-000	101085-12-000								
166153-21	149430-10-XXX	149430-B0-XXX	101085-14-000	149812-07-XXX	P49812-07-XXX	101085-13-000	101085-12-000								
166153-22	149830-03-XXX	P49830-03-XXX	101085-14-000	149812-03-XXX	P49812-03-XXX	101085-13-000	101085-12-000								
166153-23	NOT USED	NOT USED	NOT USED	NOT USED	NOT USED	NOT USED	NOT USED								
166153-24	NOT USED	NOT USED	NOT USED	NOT USED	NOT USED	NOT USED	NOT USED								
166153-25	NOT USED	NOT USED	NOT USED	NOT USED	NOT USED	NOT USED	NOT USED								
166153-26	NOT USED	NOT USED	NOT USED	NOT USED	NOT USED	NOT USED	NOT USED								
166153-27	NOT USED	NOT USED	NOT USED	NOT USED	NOT USED	NOT USED	NOT USED								
166153-28	170344-02-XXX	170344-A2-XXX	101085-09-000	170378-02-XXX	170378-A2-XXX	???	101085-03-000								
166153-29	NOT USED	NOT USED	NOT USED	NOT USED	NOT USED	NOT USED	NOT USED								
166153-30	NOT USED	NOT USED	NOT USED	NOT USED	NOT USED	NOT USED	NOT USED								
166153-31	166155-07-XXX	166155-A7-XXX	101085-09-000	171914-01-XXX	171914-A1-XXX	101085-01-000	101085-03-000								
166153-32	166155-03-XXX	166155-A3-XXX	127335-05-000	171914-02-XXX	171914-A2-XXX	151290-05-000	151290-20-000								
166153-33	149430-11-XXX	149430-B1-XXX	101085-10-000	149812-01-XXX	P49812-01-XXX	101085-04-000	101085-06-000								
166153-34	149430-12-XXX	149430-B2-XXX	101085-10-000	149812-30-XXX	P49812-30-XXX	101085-04-000	101085-06-000								
166153-35	166155-04-XXX	166155-A4-XXX	127335-05-000	171914-03-XXX	P71914-A3-XXX	151290-05-000	151290-20-000								
166153-36	166155-01-XXX	166155-A1-XXX	127335-02-000	171914-04-XXX	P71914-A4-XXX	151290-22-000	151290-22-000								
166153-37	166155-02-XXX	166155-A2-XXX	127335-02-000	171914-05-XXX	P71914-A5-XXX	151290-22-000	151290-22-000								
166153-38	166155-05-XXX	166155-A5-XXX	132870-01-000	171914-06-XXX	P71914-A6-XXX	151290-21-000	151290-21-000								
166153-39	166155-06-XXX	166155-A6-XXX	132870-01-000	171914-07-XXX	P71914-A7-XXX	151290-21-000	151290-21-000								
166153-40	149430-13-XXX	149430-B3-XXX	151290-29-000	149182-24-XXX	P49182-24-XXX	151290-30-000	151290-52-000								
166153-41	149430-14-XXX	149430-B4-XXX	151290-29-000	149182-25-XXX	P49182-25-XXX	151290-30-000	151290-52-000								

3

LATCH KIT FOR JACK-KNIFE FRAMES 159760-01-000 & 156317-02-CHT.

2

LATCH KIT FOR COMFORT LOUNGE FRAMES 156524-01-000.

1. 000D39-05-00B USED TO ATTACK BACK/SEAT TO BASE 4 PER EACH.

NOTES:

Winnebago

INDUSTRIES

DFTR

CHRR

P.E.

M.E.

DSNR

UNSPECIFIED TOLERANCES ARE:

WHOLE DIM (X) : 3

ONE-PLACE (X.X) : 1.5

TWO-PLACE (X.XX) : 0.50

ANGLE : 1°

THIRD ANGLE PROJECTION

COPYRIGHT 2009
WINNEBAGO
INDUSTRIES, INC.

ORIG. DATE

ALL DIMENSIONS ARE
IN MILLIMETERS

FIRST USED

STITCHCRAFT

DO NOT SCALE DRAWING

TITLE:

SOFA-COMPL,686

SHEET1 OF 1


PART NO

166153

REV

REF:

1

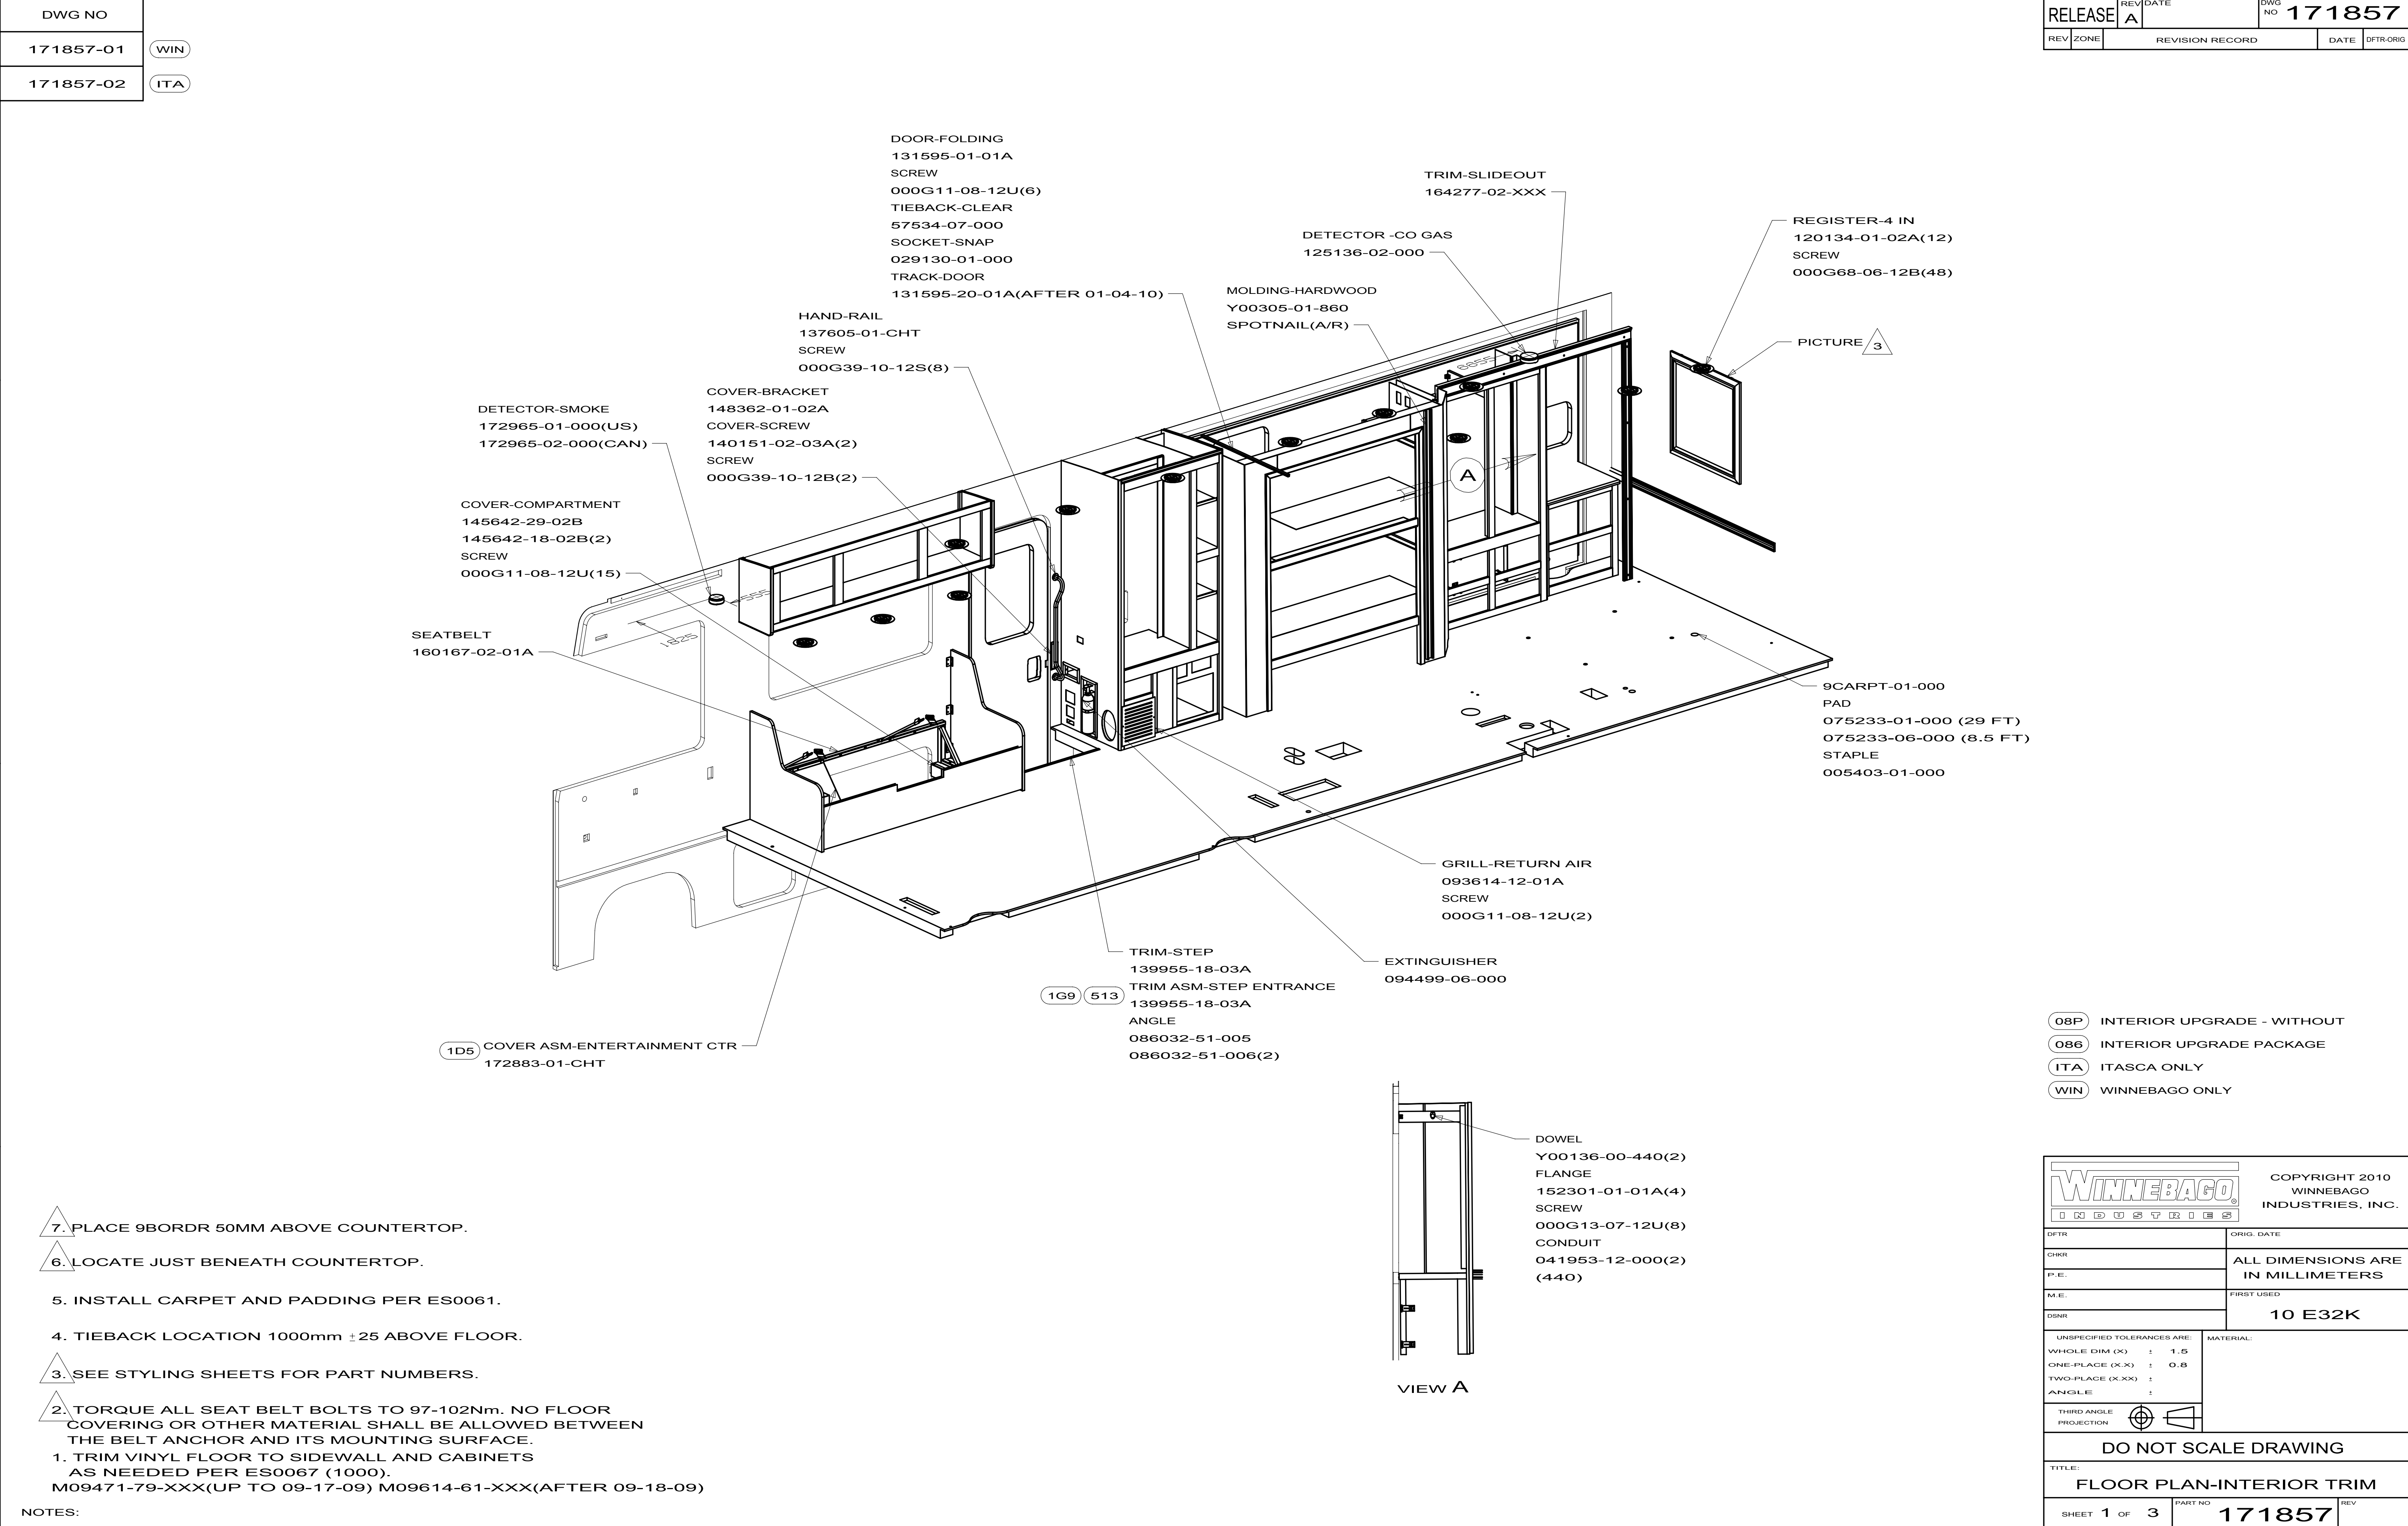


- 08P INTERIOR UPGRADE - WITHOUT
- 086 INTERIOR UPGRADE PACKAGE
- ITA ITASCA ONLY
- WIN WINNEBAGO ONLY


COPYRIGHT 2010
WINNEBAGO
INDUSTRIES, INC.

DFTR	ORIG. DATE
CHRR	ALL DIMENSIONS ARE IN MILLIMETERS
P.E.	
M.E.	FIRST USED
DSNR	10 E32K
UNSPECIFIED TOLERANCES ARE:	
WHOLE DIM (X)	± 1.5
ONE-PLACE (X.X)	± 0.8
TWO-PLACE (X.XX)	±
ANGLE	±
THIRD ANGLE PROJECTION	
DO NOT SCALE DRAWING	
TITLE: FLOOR PLAN-INTERIOR TRIM	
SHEET 1 OF 3	PART NO 171857
REF:	1

1/20/2010

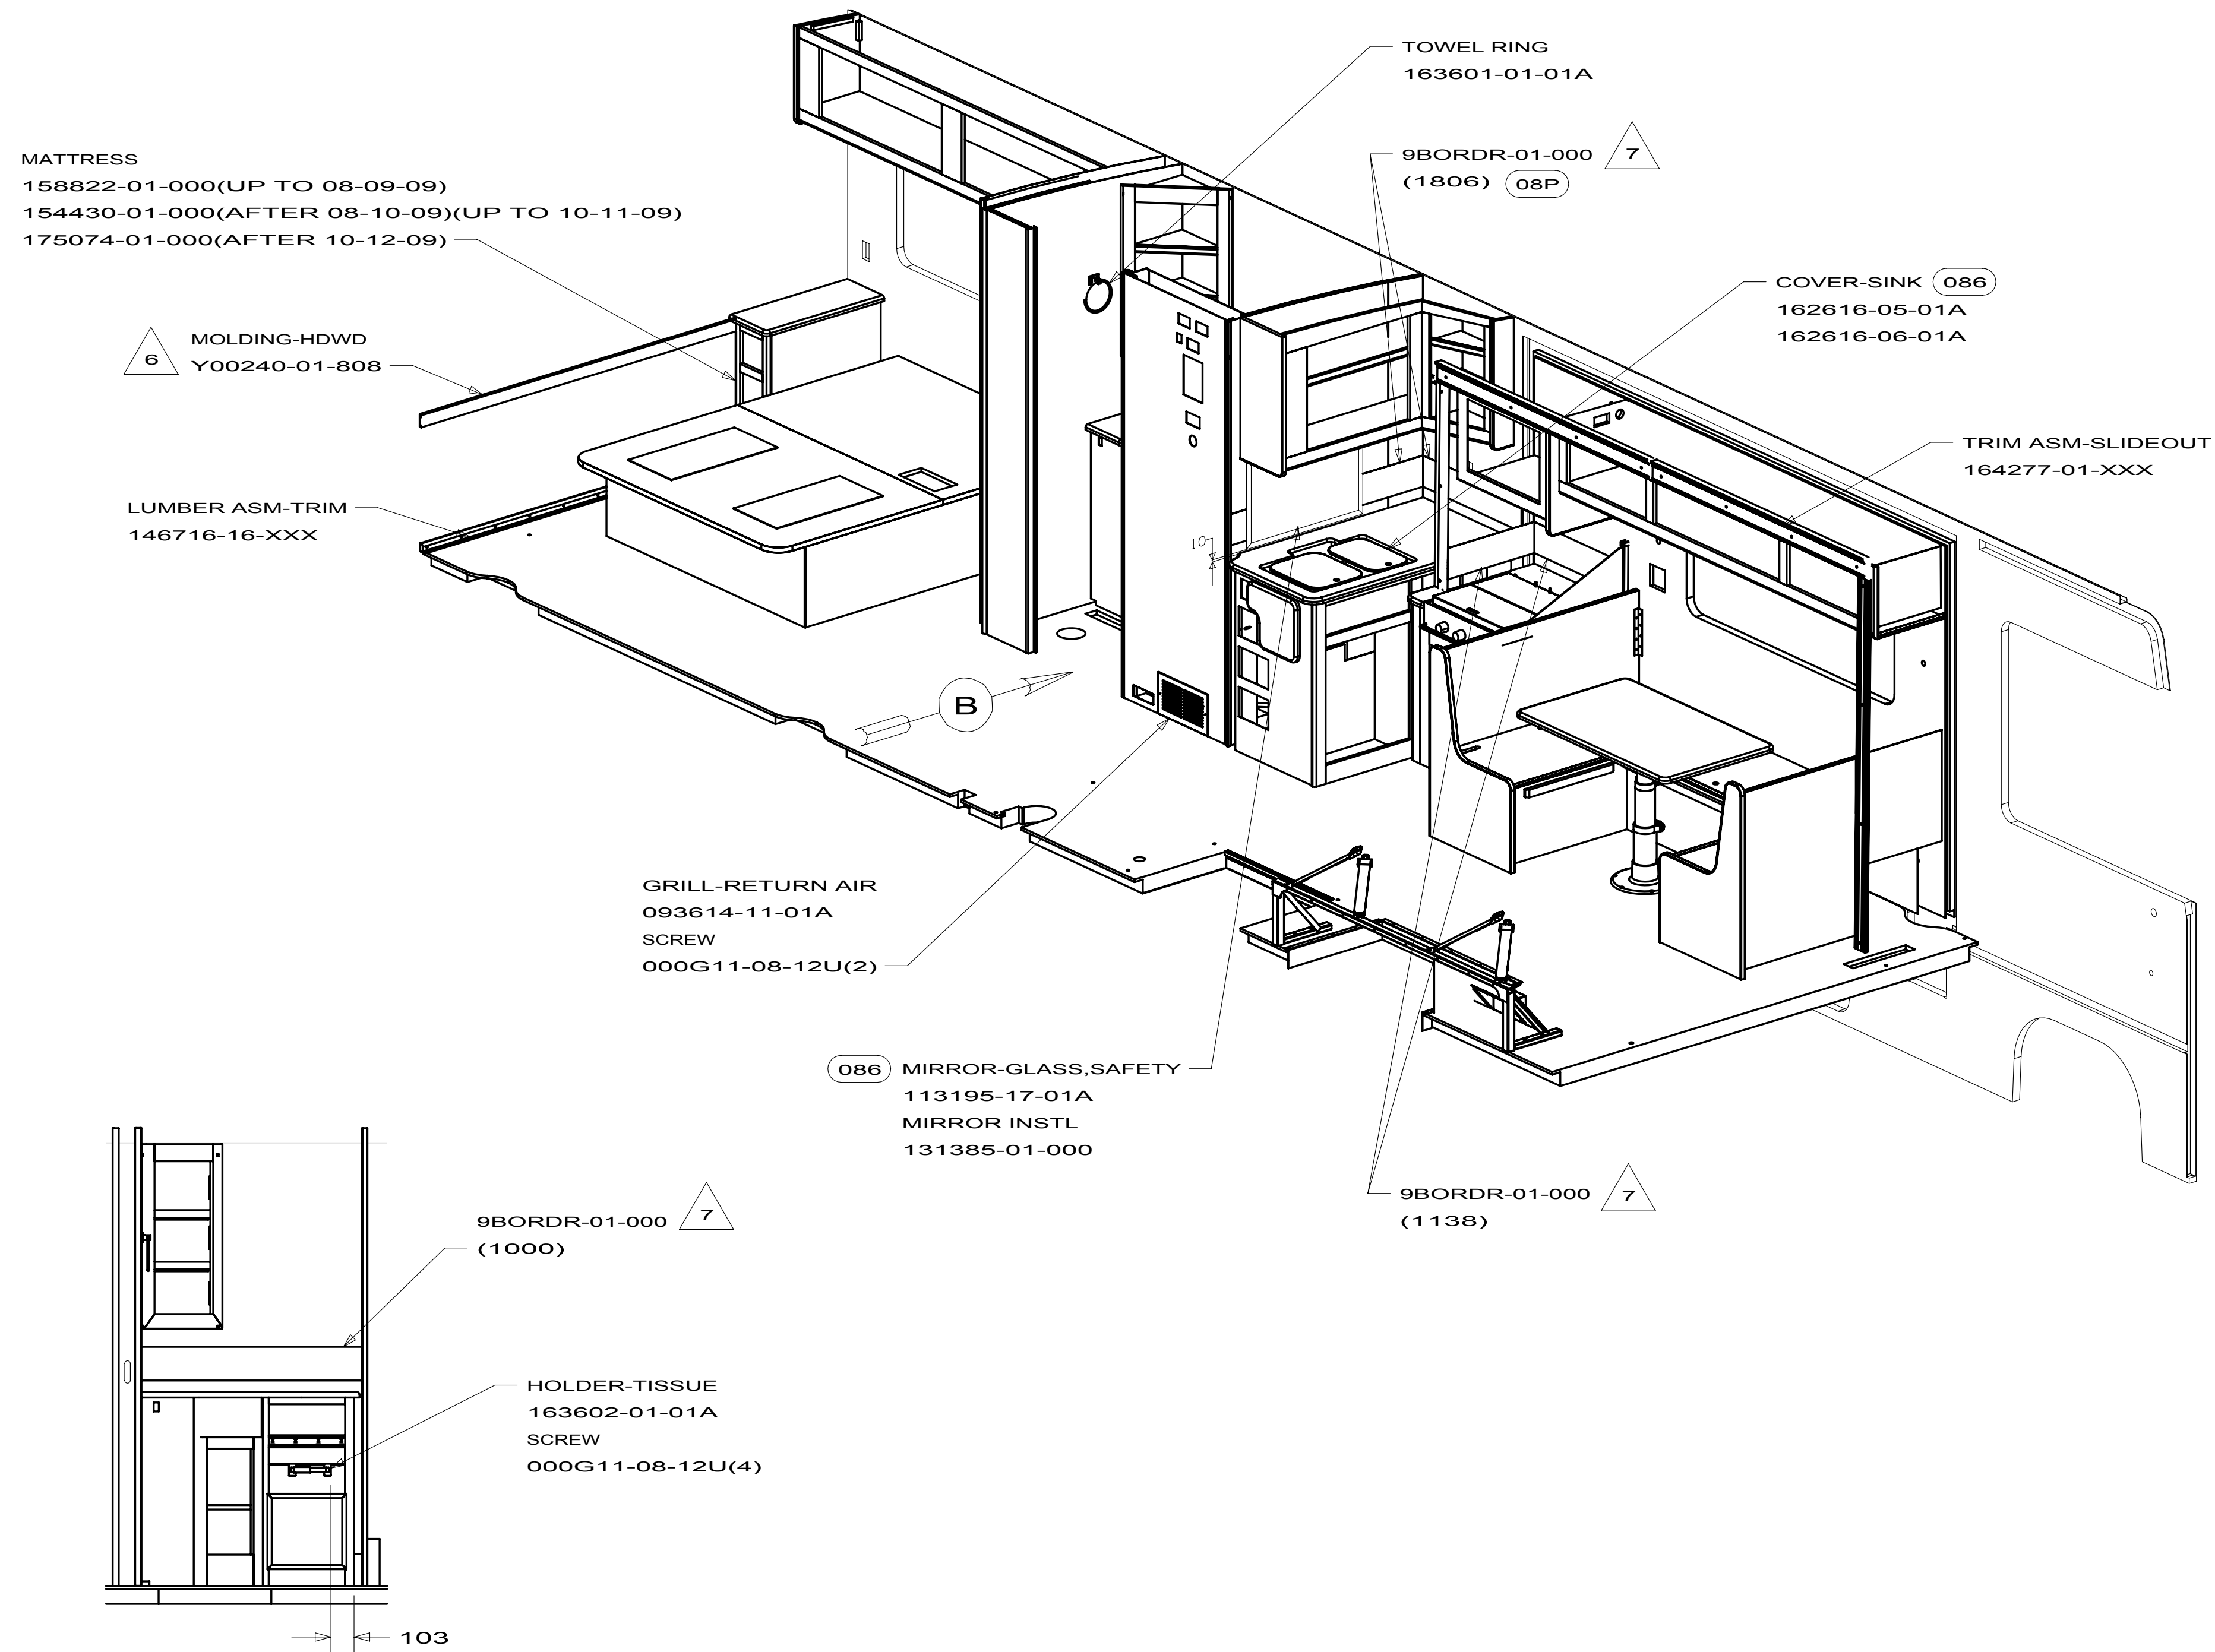


FIRST USED			10 E32K
DO NOT SCALE DRAWING			
TITLE: FLOOR PLAN-INTERIOR TRIM			
SHEET 2	PART NO	171857	REV

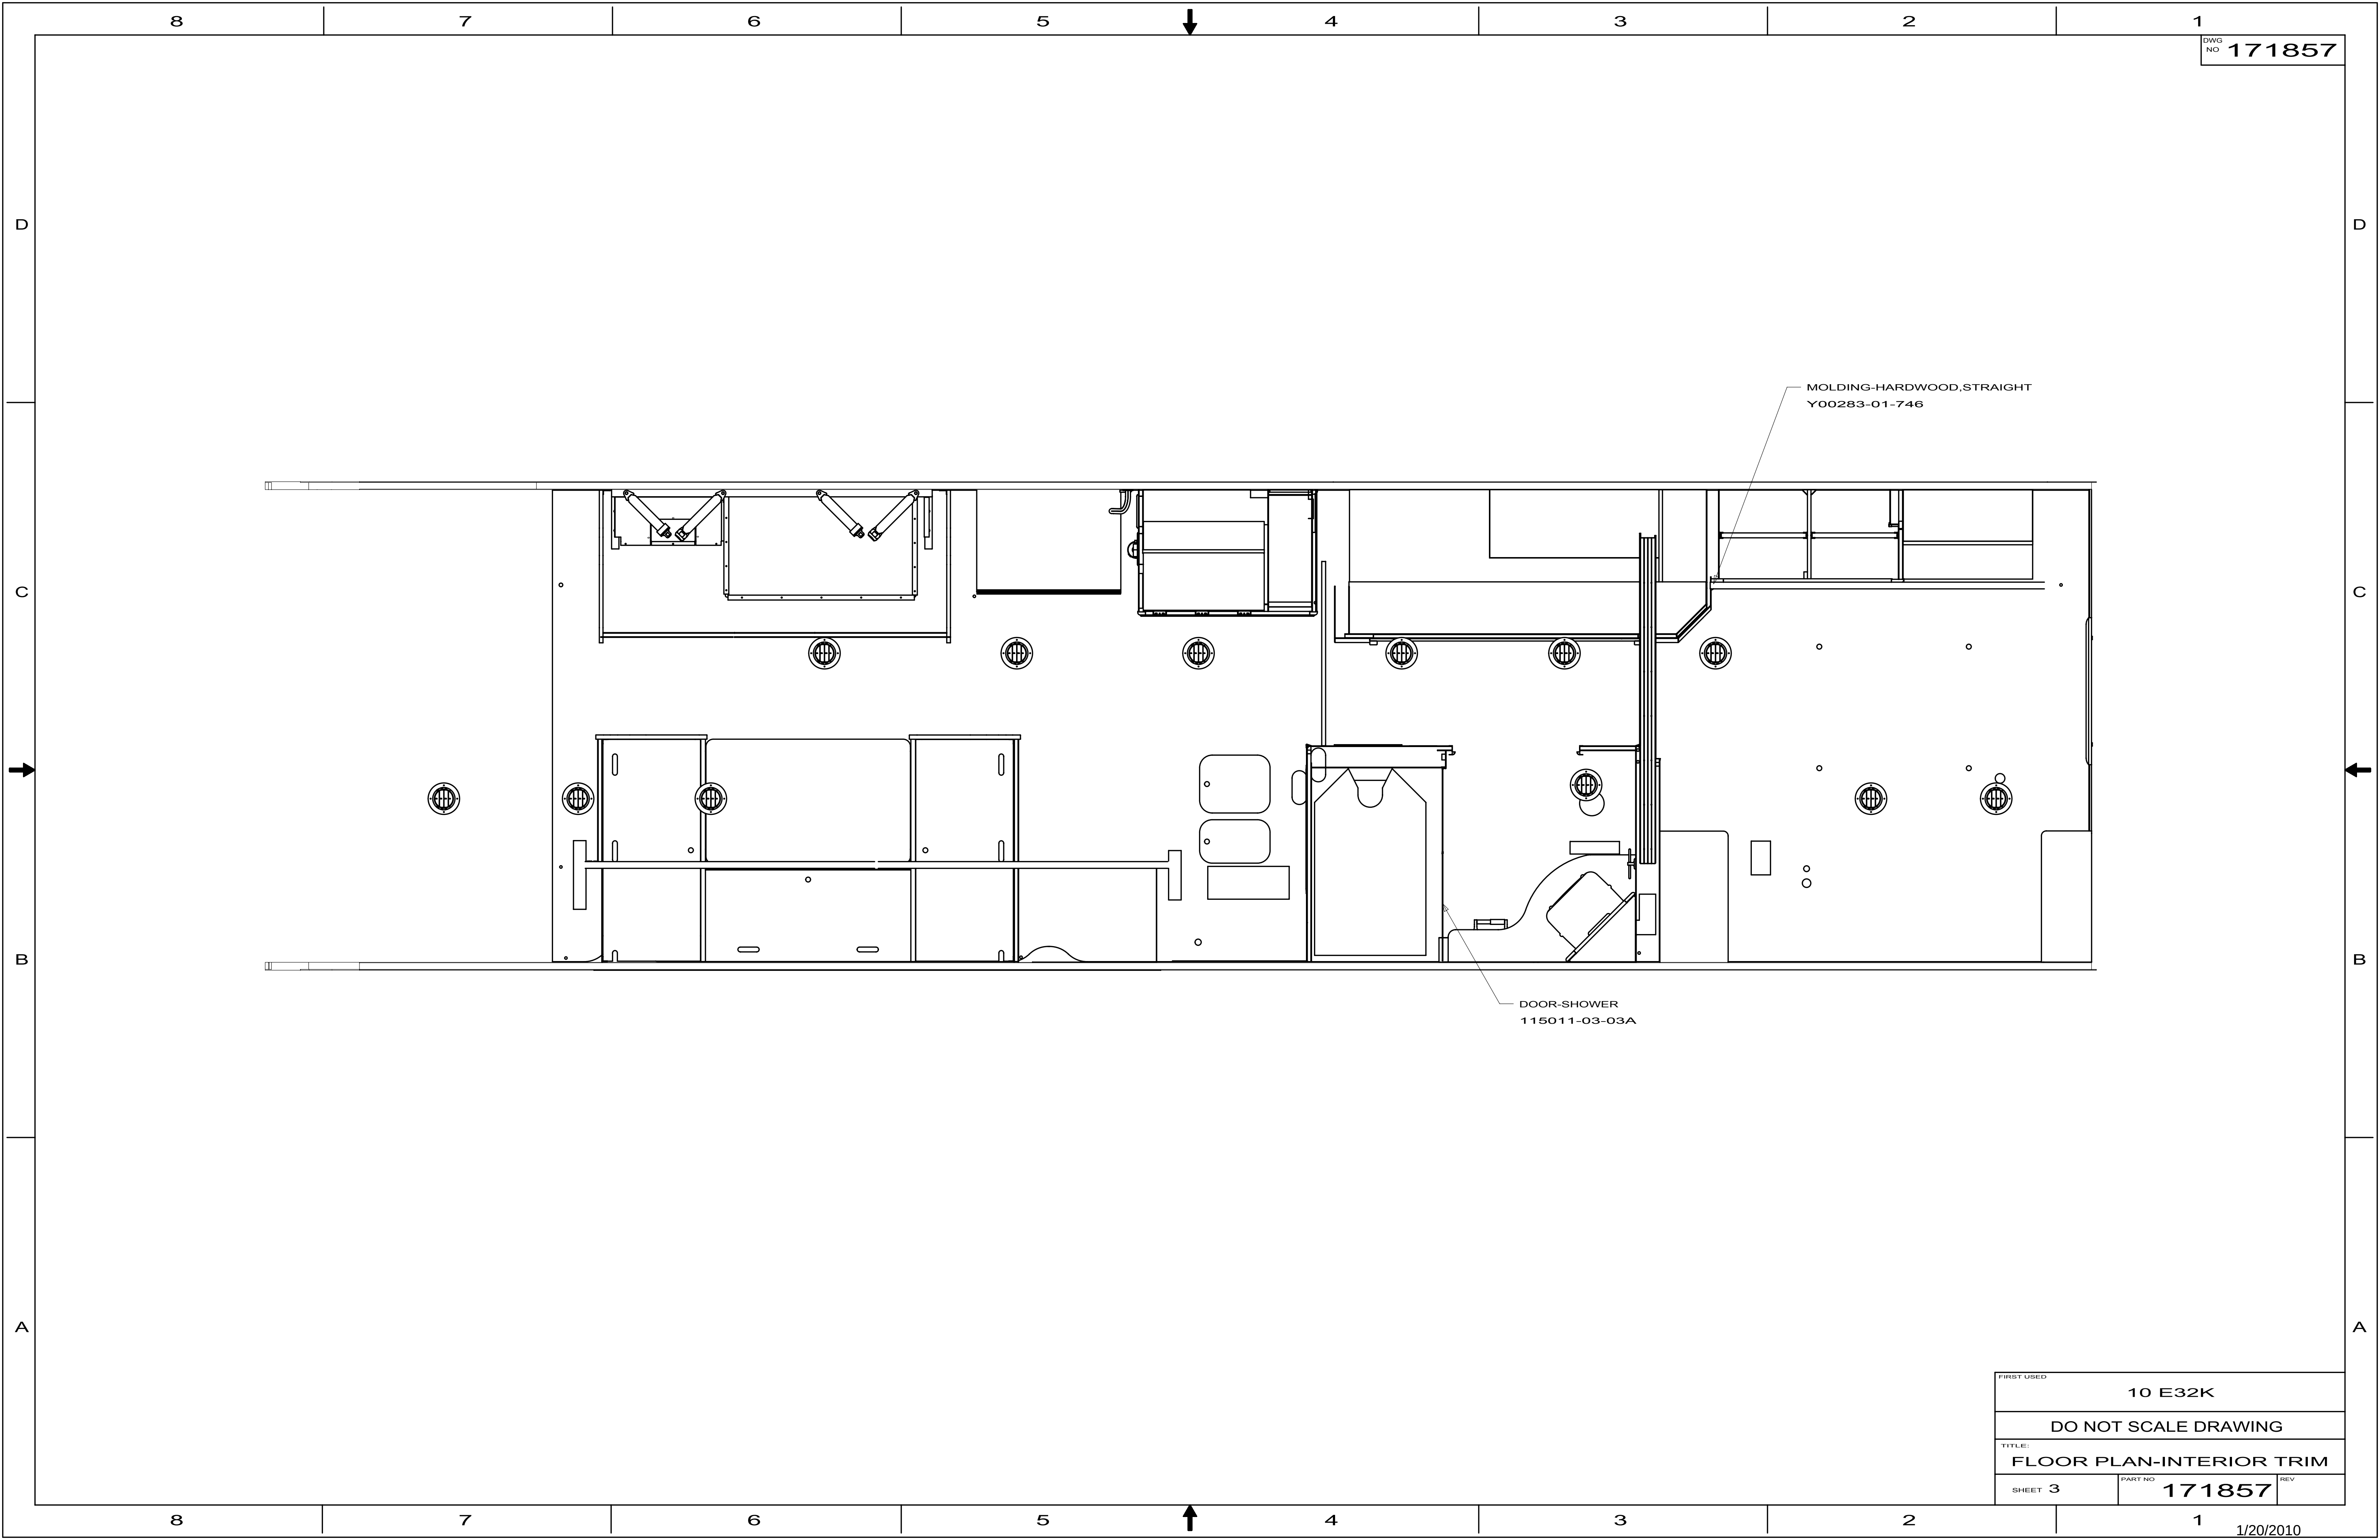


DWG NO 171857

FIRST USED		
10 E32K		
DO NOT SCALE DRAWING		
TITLE:		
FLOOR PLAN-INTERIOR TRIM		
SHEET 3	PART NO 171857	REV

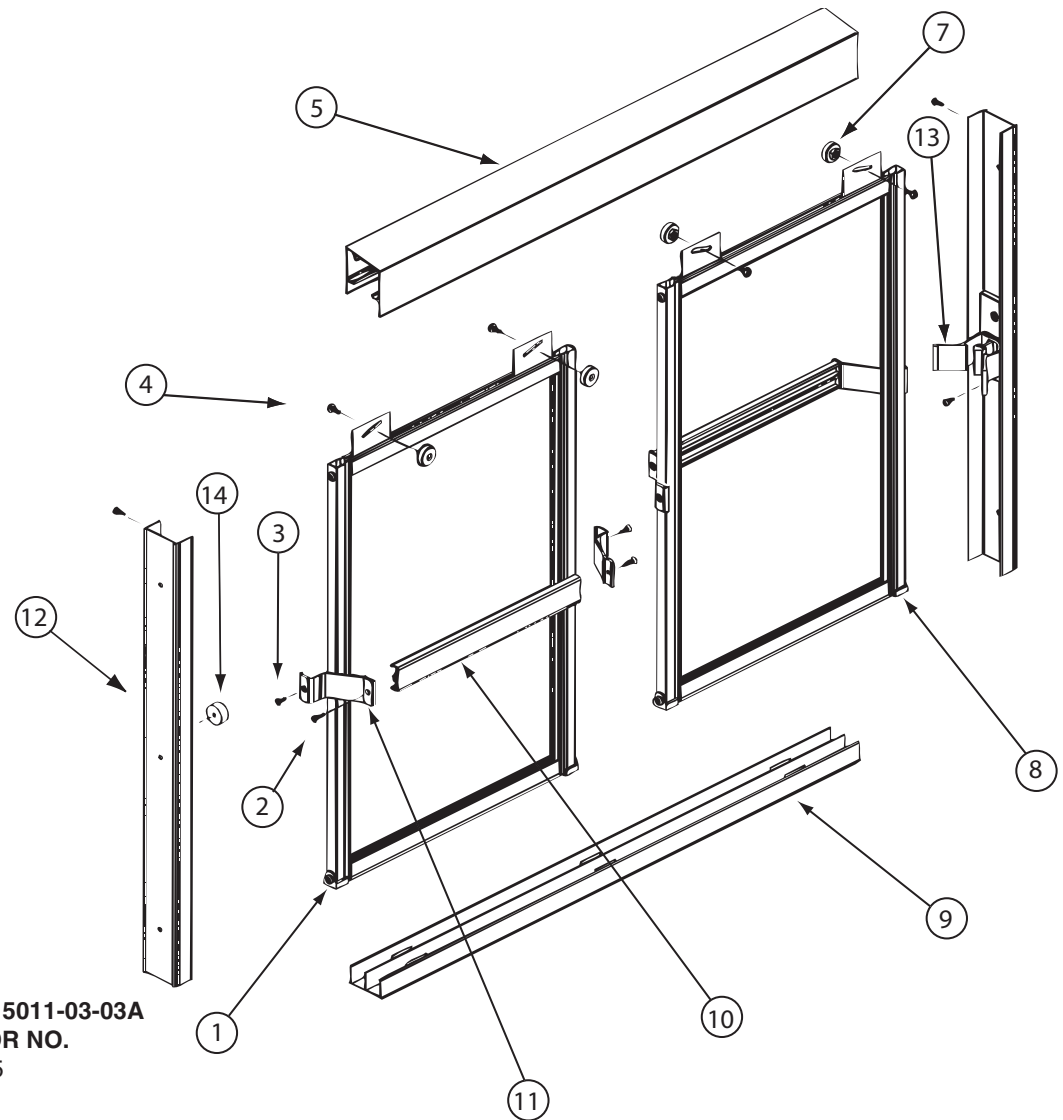

KEY	PART NUMBER	U/M	DESCRIPTION	115011-03-03A VENDOR NO.
1	115011-03-708	EA	GUIDE/NYLON - F/DOOR BOTTOM	CP1105
2	115011-03-716	EA	SCREW F/TOWEL BAR - NICKEL	612F-N
3	115011-03-715	EA	SCREW F/TOWEL BAR BRKTS-NCKL	638F-N
4	115011-01-705	EA	SCREW-ROLLER, (HEX HEAD)	832HEX
5	115011-03-710	EA	HEADER - NICKEL	45N
7	115011-01-704	EA	ROLLERS	PN193
8	115011-01-706	FT	GLAZING VINYL-BLACK	C154B
9	115011-03-711	EA	TRACK/BOTTOM - 40" NICKEL	90N
10	115011-03-714	EA	TOWEL BAR - NICKEL	136N
11	115011-03-713	EA	BRACKET-TOWEL BAR - BLACK	CP545 WAS 135
12	115011-03-712	EA	JAMB-WALL/SHOWER DOOR-NCKL	126N
13	115011-03-707	EA	TRAVEL LATCH - BLACK	9733B
14	115011-01-714	EA	BUMPER - RATTLE/SHOWER DOOR	5168S
	115011-03-719	EA	DOOR PANEL ASM - NICKEL/AQUA	WB60N-ADP
			CONTACT WINNEBAGO PART SALES FOR UNLISTED COMPONENT(S)	


KEY	PART NUMBER	U/M	DESCRIPTION	131595-01-01A, 131595-05-01A, 131595-10-01A, 131595-13-01A	
				VENDOR NO.	
	117431-01-707	EA	BALL CATCH - PLASTIC		
	131595-01-700	EA	END STOP ONLY		
	131595-01-701	EA	BRACKET/MOUNTING	908956	
	131595-01-702	EA	TRACK/STRAIGHT - 37"		

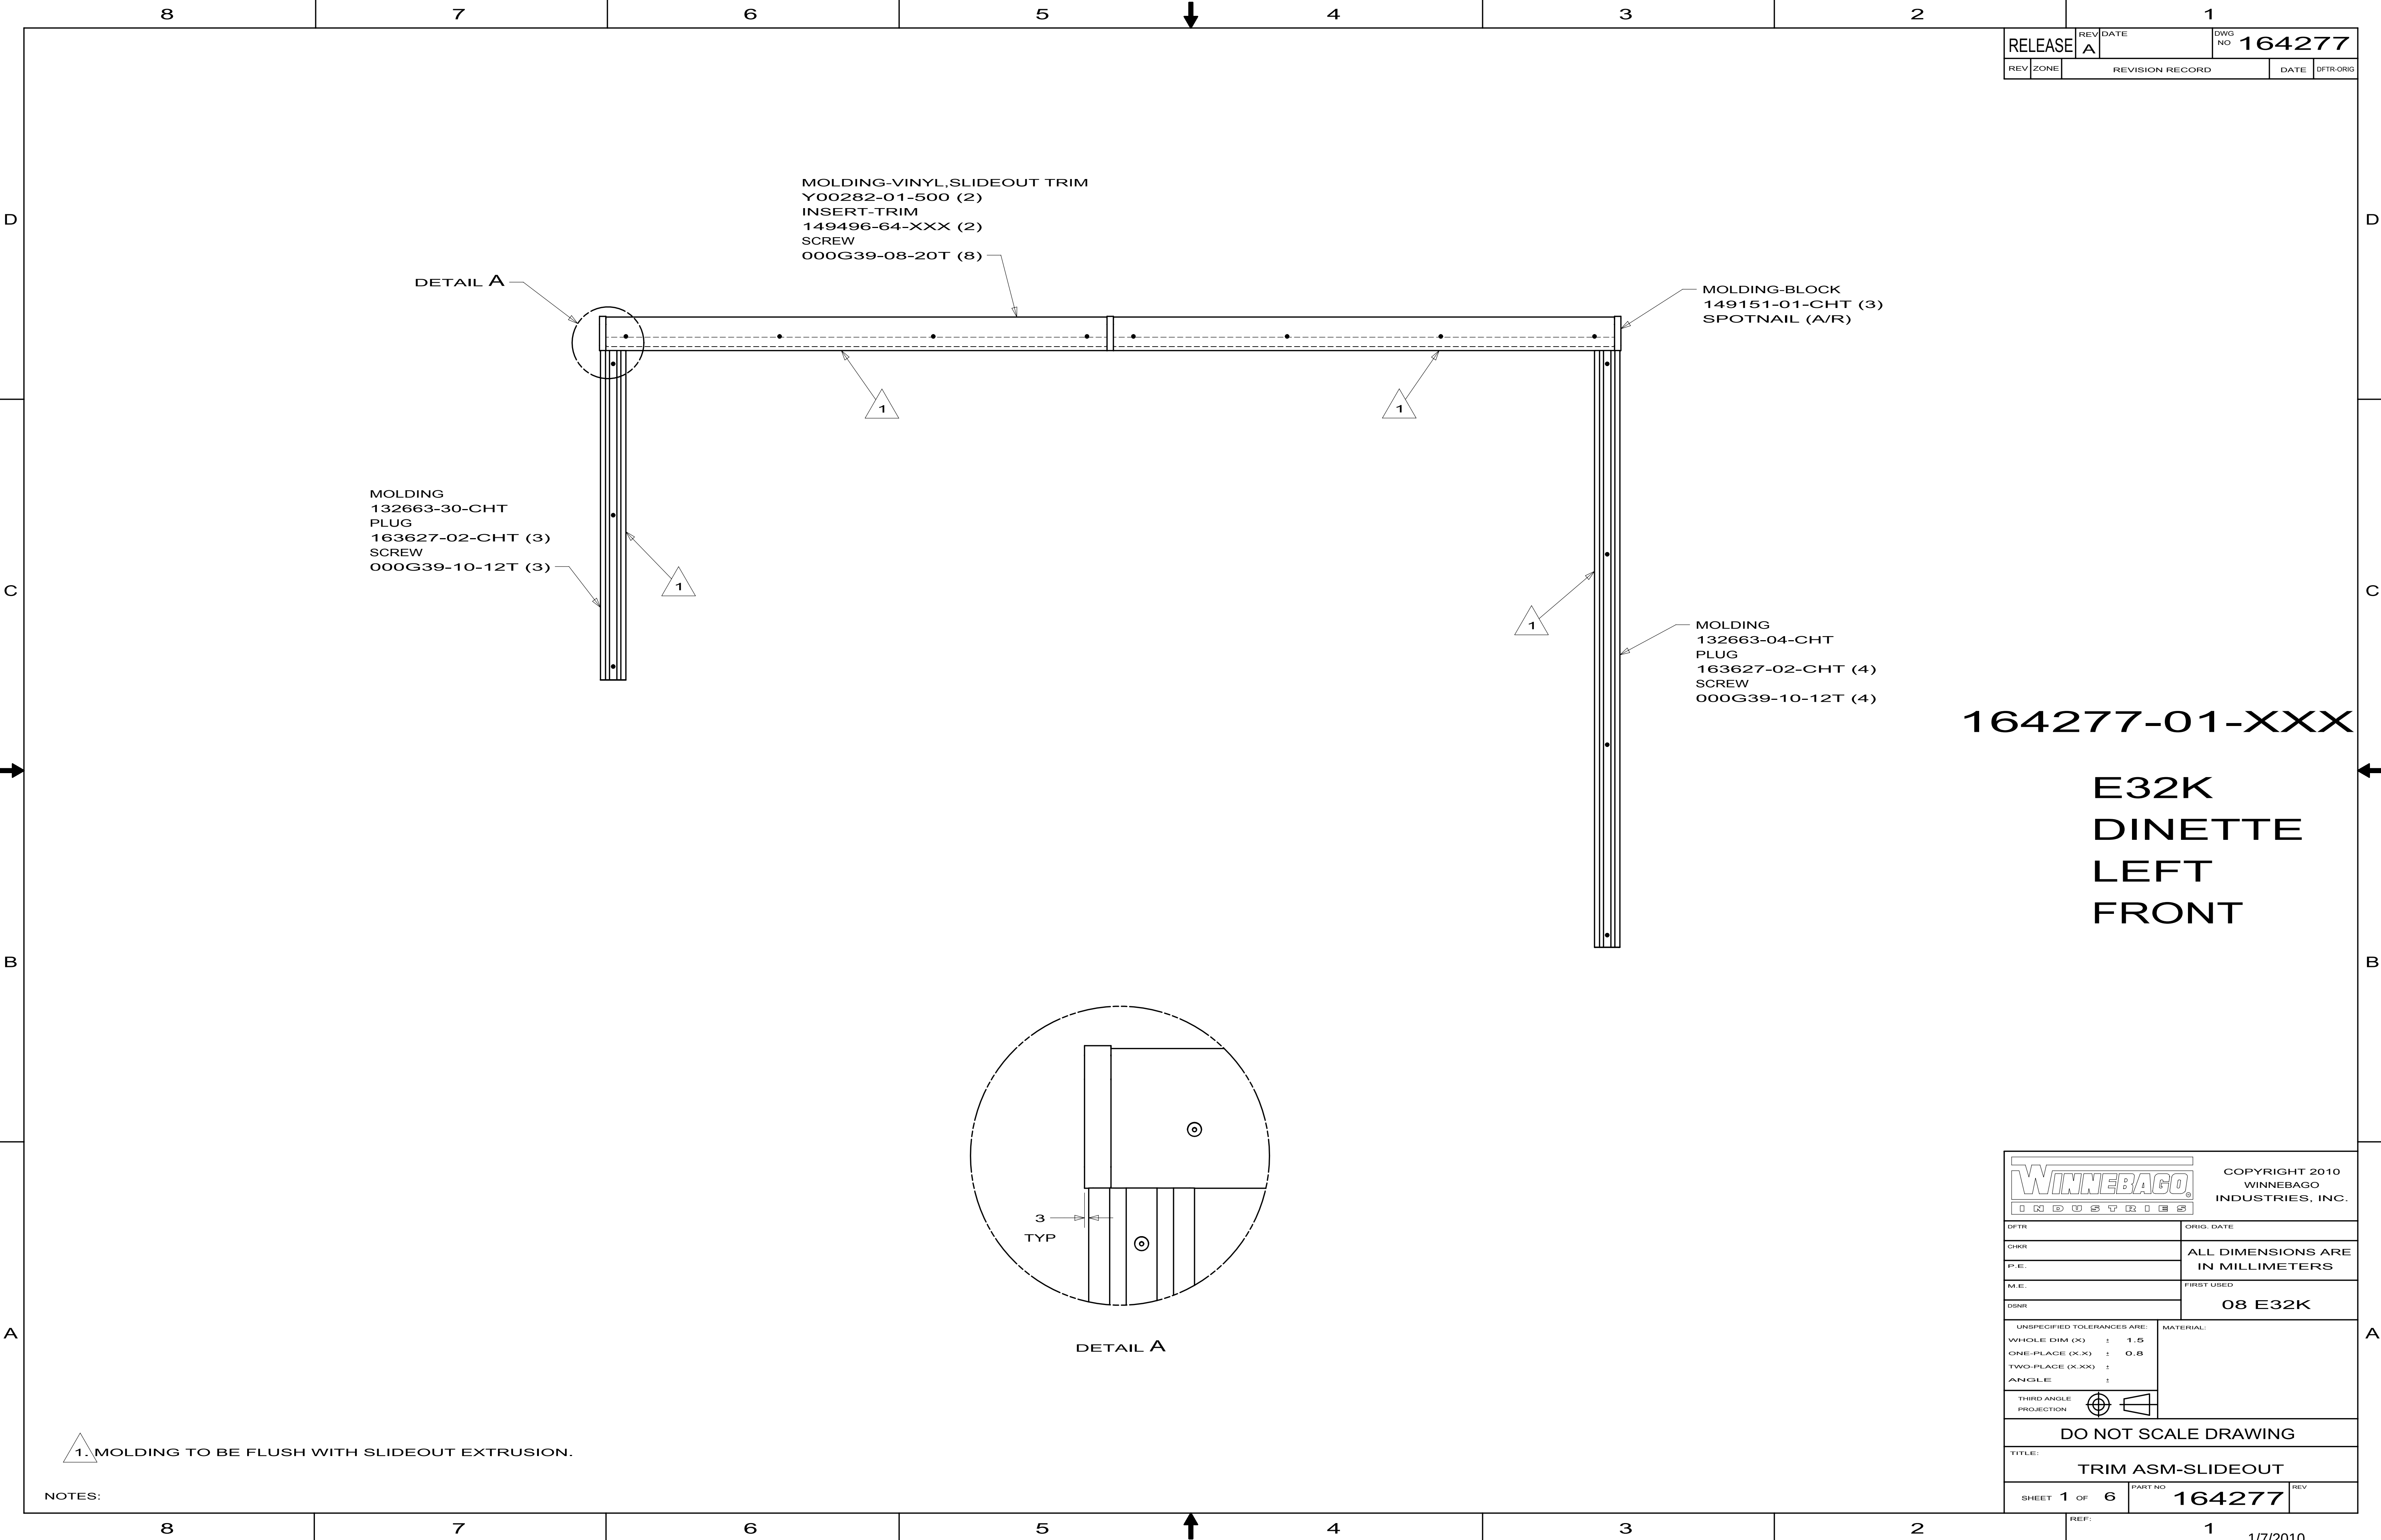

RELEASE		REV	DATE	DWG	NO	164277
REV	ZONE	REVISION RECORD			DATE	DFTR-ORIG

164277-01-XXX


E32K
DINETTE
LEFT
FRONT

 WINNEBAGO® INDUSTRIES		COPYRIGHT 2010 WINNEBAGO INDUSTRIES, INC.	
DFT#		ORIG. DATE	
CHK#		ALL DIMENSIONS ARE IN MILLIMETERS	
P.E.			
M.E.		FIRST USED	
DSNR		08 E32K	
UNSPECIFIED TOLERANCES ARE:		MATERIAL:	
WHOLE DIM (X) ± 1.5			
ONE-PLACE (X.X) ± 0.8			
TWO-PLACE (X.XX) ±			
ANGLE ±			
THIRD ANGLE PROJECTION			
DO NOT SCALE DRAWING			
TITLE:			
TRIM ASM-SLIDEOUT			
SHEET 1 OF 6		PART NO	REV
		164277	

1. MOLDING TO BE FLUSH WITH SLIDEOUT EXTRUSION.

164277-02-XXX

E32K
BEDROOM
RIGHT
REAR

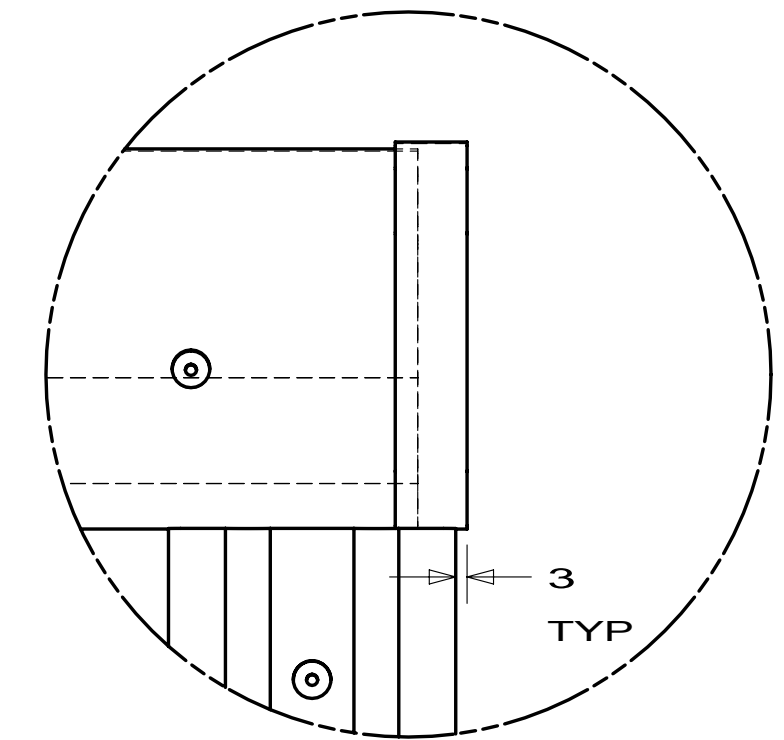

DETAIL B

MOLDING-VINYL,SLIDEOUT TRIM
Y00282-01-738
INSERT-TRIM
149496-65-XXX
SCREW
000G39-08-20T (4)

MOLDING-BLOCK
149151-01-CHT
SPOTNAIL (A/R)

DETAIL B

MOLDING
132663-04-CHT
PLUG
163627-02-CHT (4)
SCREW
000G39-10-12T (4)

FIRST USED			08 E32K
DO NOT SCALE DRAWING			
TITLE:			
TRIM ASM-SLIDEOUT			
SHEET 2	PART NO	164277	REV