


DWG NO	----

RELEASE	REV DATE	DWG NO	171865
REV ZONE	REVISION RECORD	DATE	DFT-ORIG

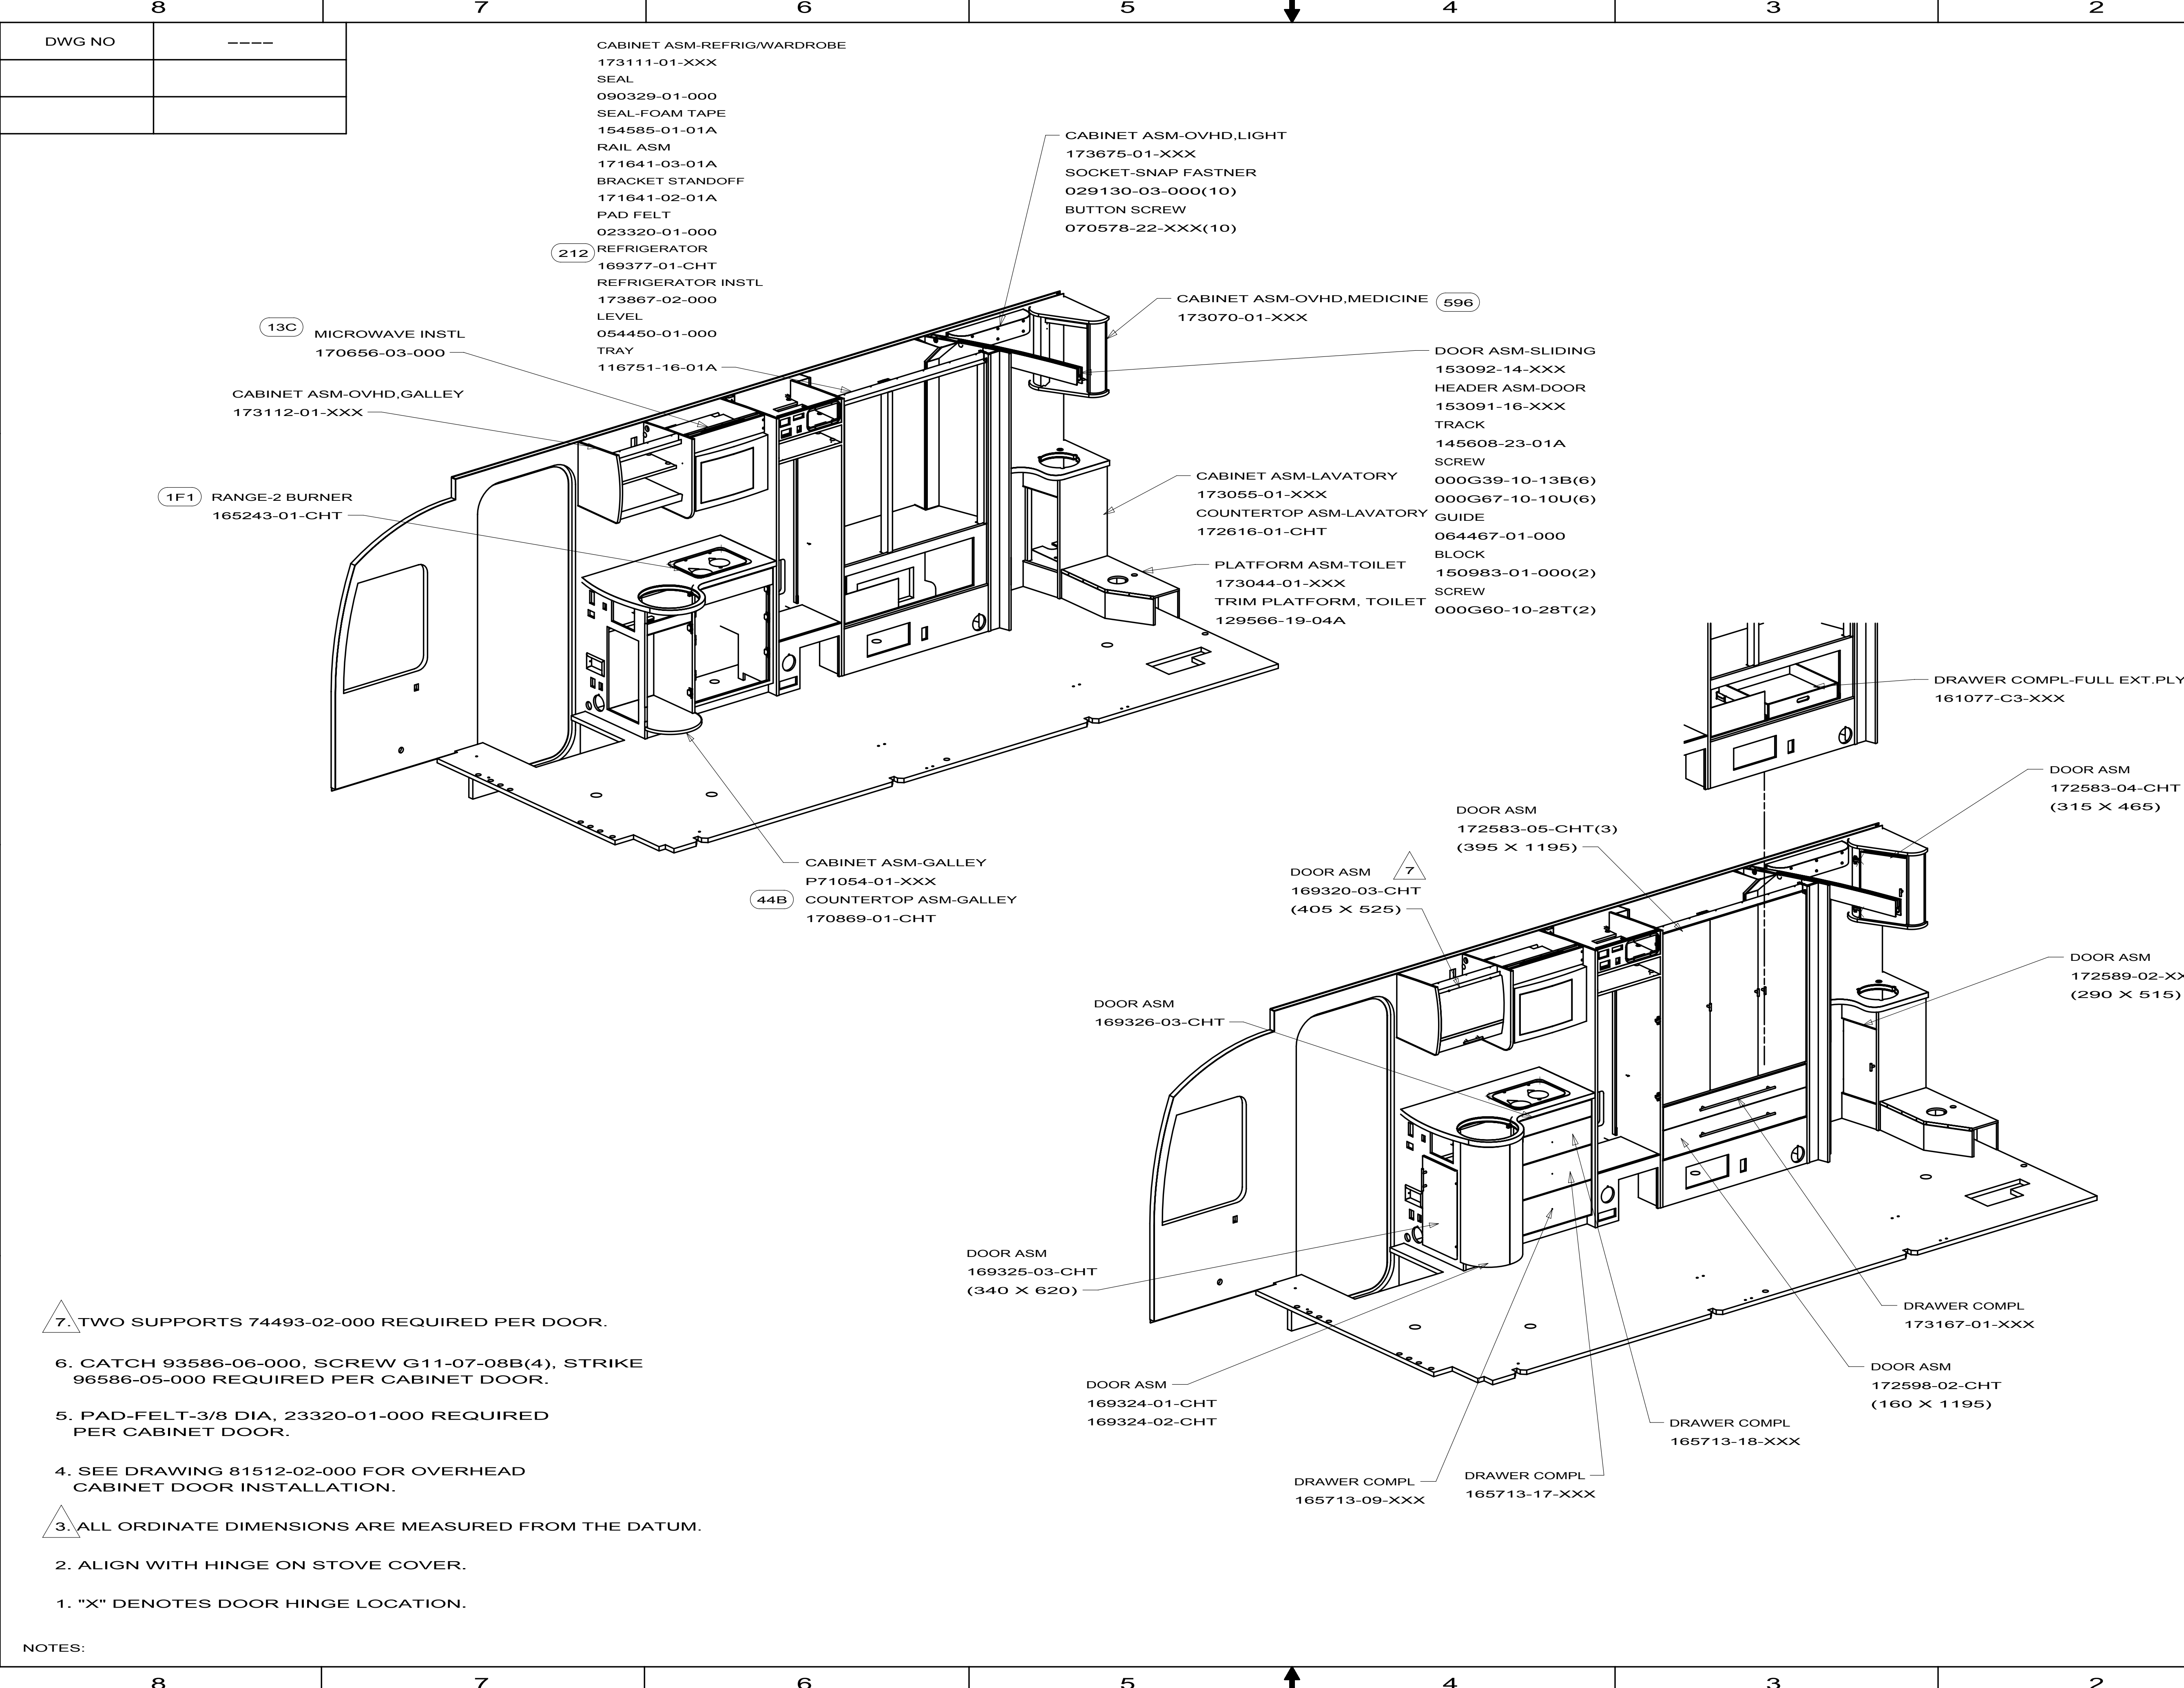

7. TWO SUPPORTS 74493-02-000 REQUIRED PER DOOR.
6. CATCH 93586-06-000, SCREW G11-07-08B(4), STRIKE 96586-05-000 REQUIRED PER CABINET DOOR.
5. PAD-FELT-3/8 DIA, 23320-01-000 REQUIRED PER CABINET DOOR.
4. SEE DRAWING 81512-02-000 FOR OVERHEAD CABINET DOOR INSTALLATION.
3. ALL ORDINATE DIMENSIONS ARE MEASURED FROM THE DATUM.
2. ALIGN WITH HINGE ON STOVE COVER.
1. "X" DENOTES DOOR HINGE LOCATION.

- 10F SOFA - ULTRALEATHER
- 44X BED-QUEEN SIDEWALL
- 596 CABINET-MEDICINE
- 44B CNRTP-LAMINATE W/EDGE BAND
- 212 REFRIGERATOR-SINGLE DOOR
- 13C MICROWAVE/CONVECTION OVEN
- 1F1 RANGE TOP / 2-BURNER

WINNEBAGO INDUSTRIES		COPYRIGHT 2010 WINNEBAGO INDUSTRIES, INC.	
DFT-ORIG	ORIG. DATE	ALL DIMENSIONS ARE IN MILLIMETERS	
CHK-OR			
P.E.			
M.E.	FIRST USED		
DSNR	10 H25R		
UNSPECIFIED TOLERANCES ARE:		MATERIAL:	
WHOLE DIM (X) : 1.5			
ONE-PLACE (X.X) : 0.8			
TWO-PLACE (X.XX) :			
ANGLE :			
THIRD ANGLE PROJECTION			
DO NOT SCALE DRAWING		REFER TO ES0018 FOR FASTENER TIGHTENING GUIDELINES	
TITLE: FLOOR PLAN-CABT & APPLIANCE			
SHEET 1 OF 3		PART NO 171865	
REF:		1	

CABINET ASM-STORAGE,LH,REAR
173717-01-AN0
BRACKET-BUNKLIFT
159811-01-01A(2)
SCREW
000G11-08-12U(12)
HANGER ASM-BED,BUNK
159772-02-19B(2)
SCREW
000G11-08-12U(10)
BUMPER-RUBBER
120863-07-000(2)
SCREW
000G39-10-24B(2)

CABINET ASM-SHOWER
173006-01-XXX
(REF)

PANEL
174615-01-XXX(UP TO 03-30-10)
174615-02-XXX(AFTER 03-31-10)
SOCKET SNAP FASTNER
029130-03-000(4)

PLATFORM ASM-SHOWER
173023-01-XXX

(44X) CABINET ASM-BED
173447-01-XXX

DOOR ASM
169320-05-CHT
(300 X 680)(5)

CABINET ASM-SHOWER
173006-01-XXX


CABINET ASM-OVHD,BED,LH
173566-01-XXX

CABINET ASM-OVHD,COUCH,LH
173565-01-XXX

(10F) CABINET ASM-COUCH
173598-01-XXX

TABLE INSTL-COUCH
171679-01-000
LEG-PEDESTAL
155001-04-01A
BASE-TABLE,RECESSED
155001-03-01A(2)
SCREW
087721-01-000(12)

FIRST USED			10 H25R
DO NOT SCALE DRAWING			
TITLE: FLOOR PLAN-CABT & APPLIANCE			
SHEET 2	PART NO	171865	REV

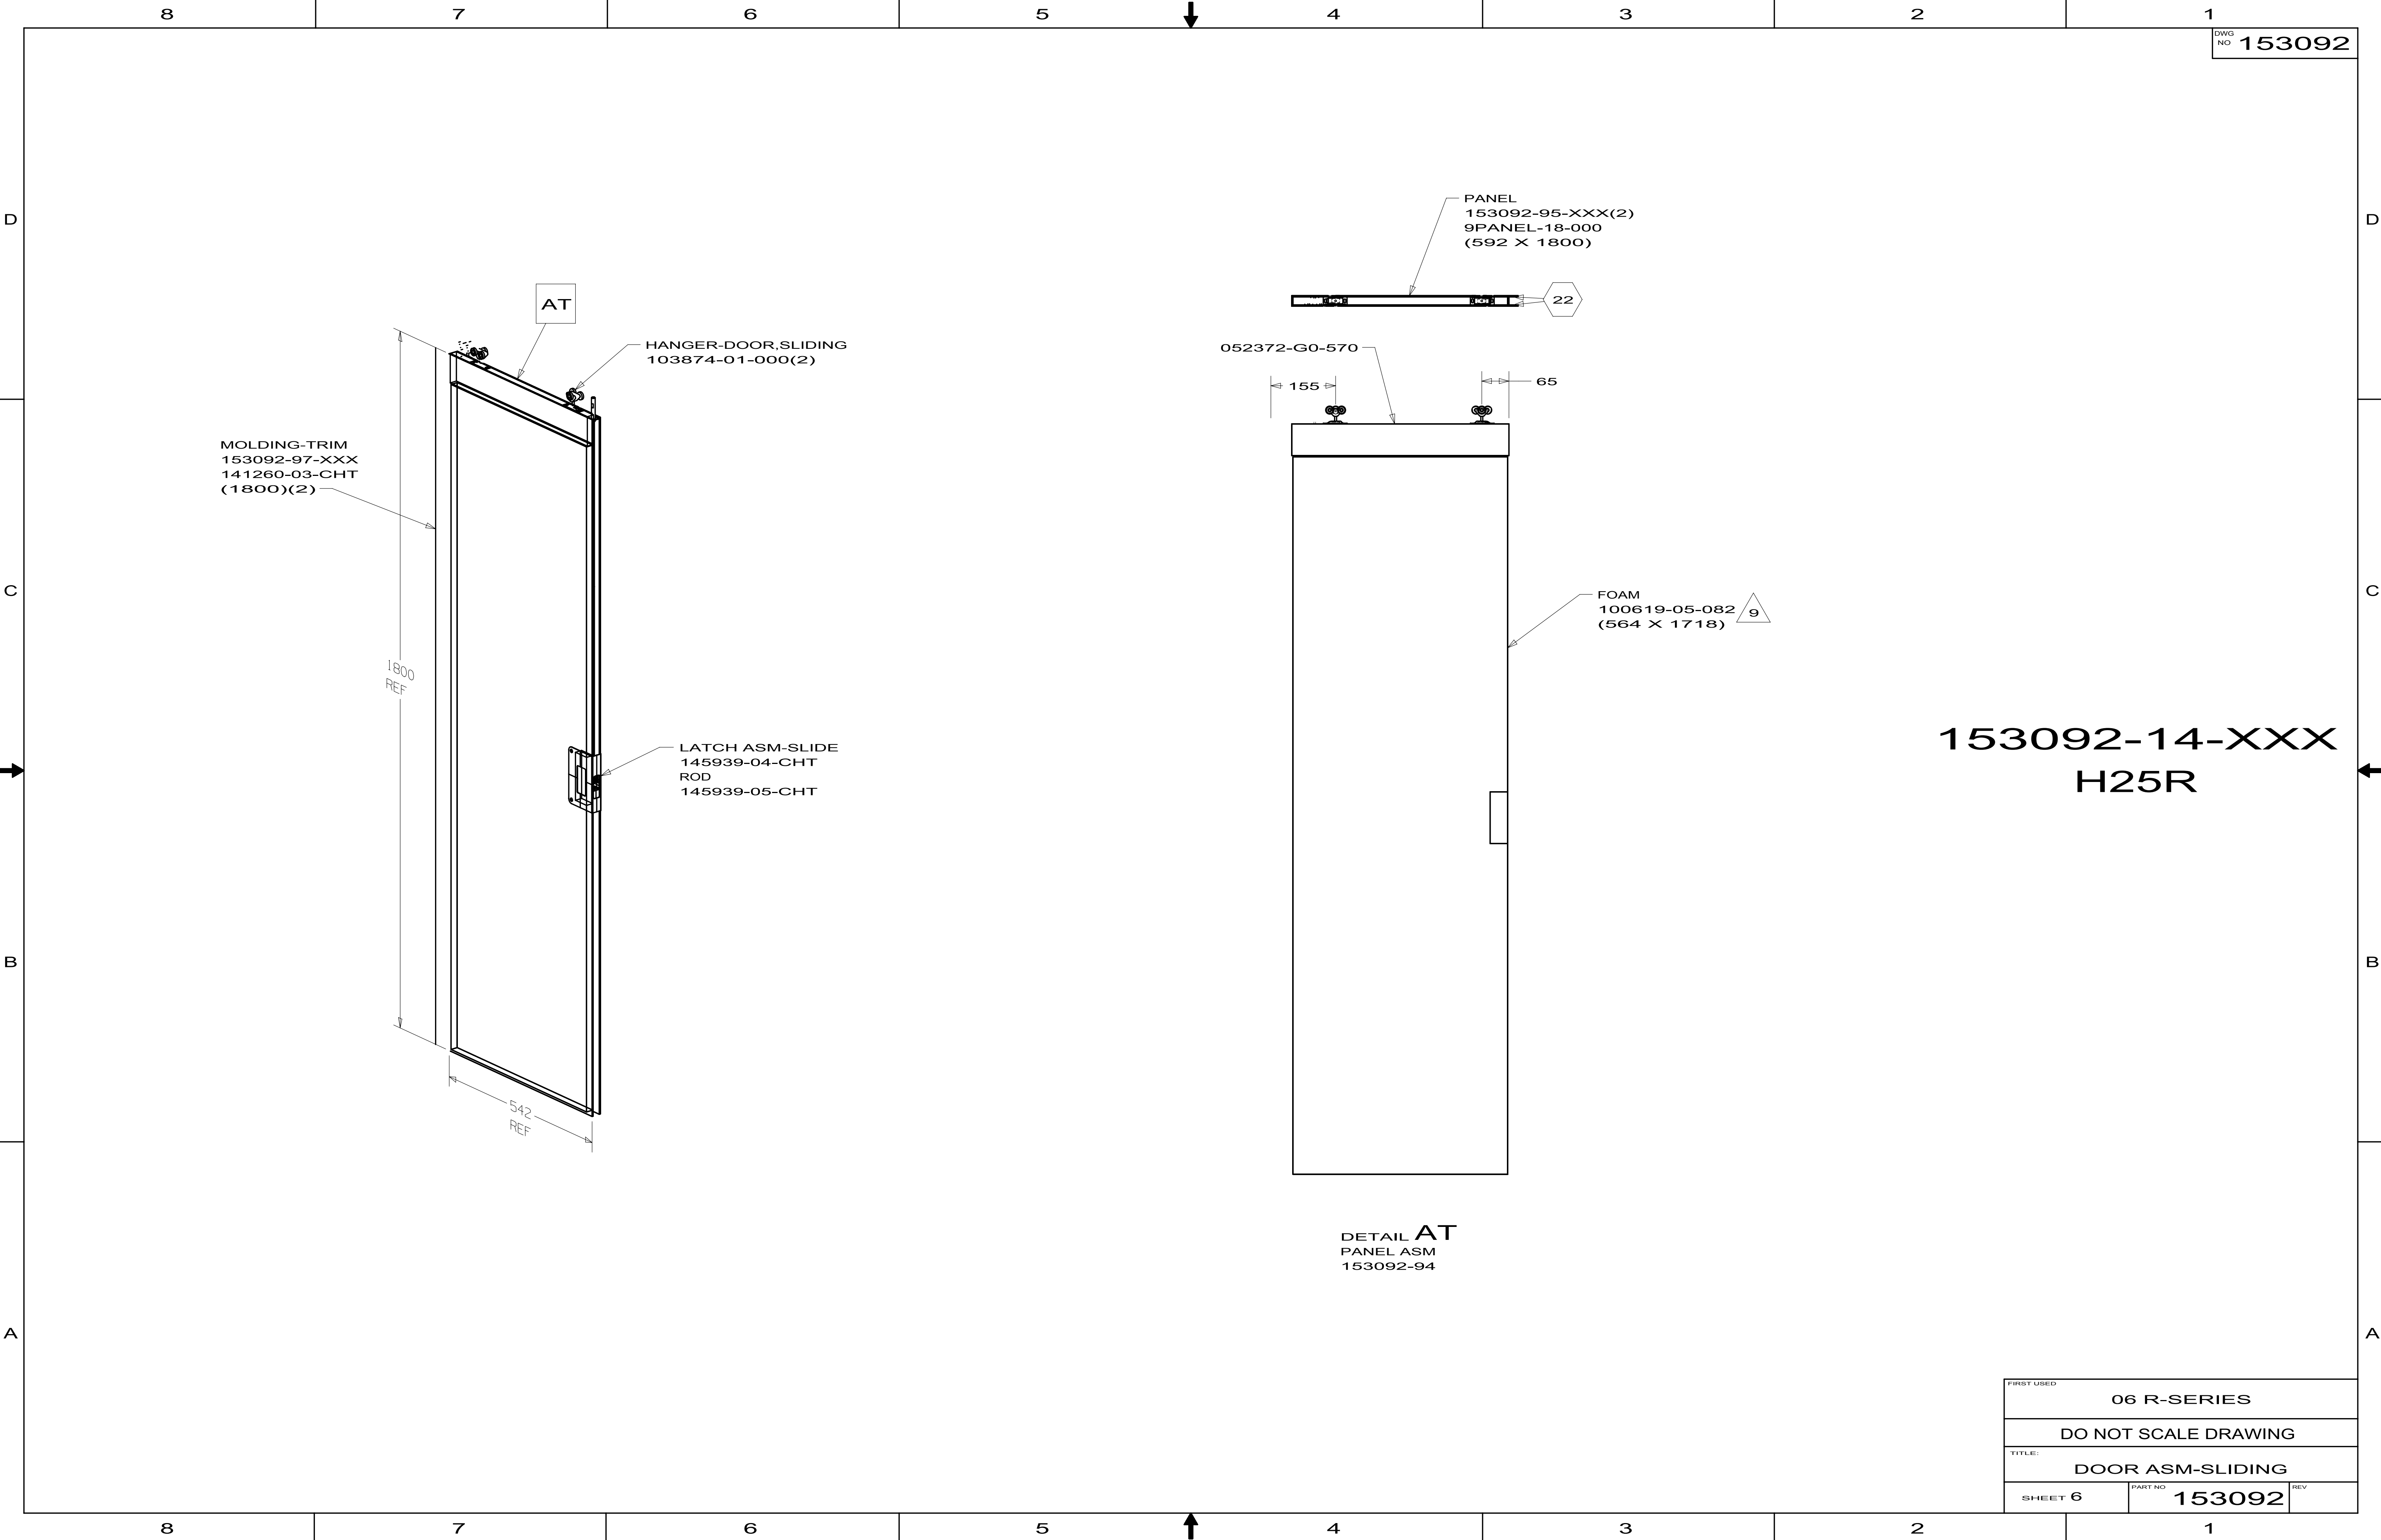

FIRST USED		
06 R-SERIES		
DO NOT SCALE DRAWING		
TITLE:		
DOOR ASM-SLIDING		
SHEET 6	PART NO 153092	REV


165243-01-01A			
KEY	PART NUMBER	U/M	DESCRIPTION
	165243-01-700	EA	GLASS TOP
	165243-01-701	EA	GAS VALVE
VENDOR NO.			
48849			
48841			

			169377-01-01A
KEY	PART NUMBER	U/M DESCRIPTION	VENDOR NO.
	169377-01-700	EA INSERT-REFRIG DOOR PANEL	2413449006
	169377-01-701	EA FAN SWITCH KIT-SERV CAMPAIGN	DLR 7803-DOMET


KEY	PART NUMBER	U/M	DESCRIPTION
	170649-01-700	EA	24" LIGHT LENS
	170649-01-701	EA	GREASE FILTER

170649-01-01A
VENDOR NO.
LIGHTLENS 4AAC240TR
APOLLO AAC24-OTR BL

170656-03
H25T
H25R

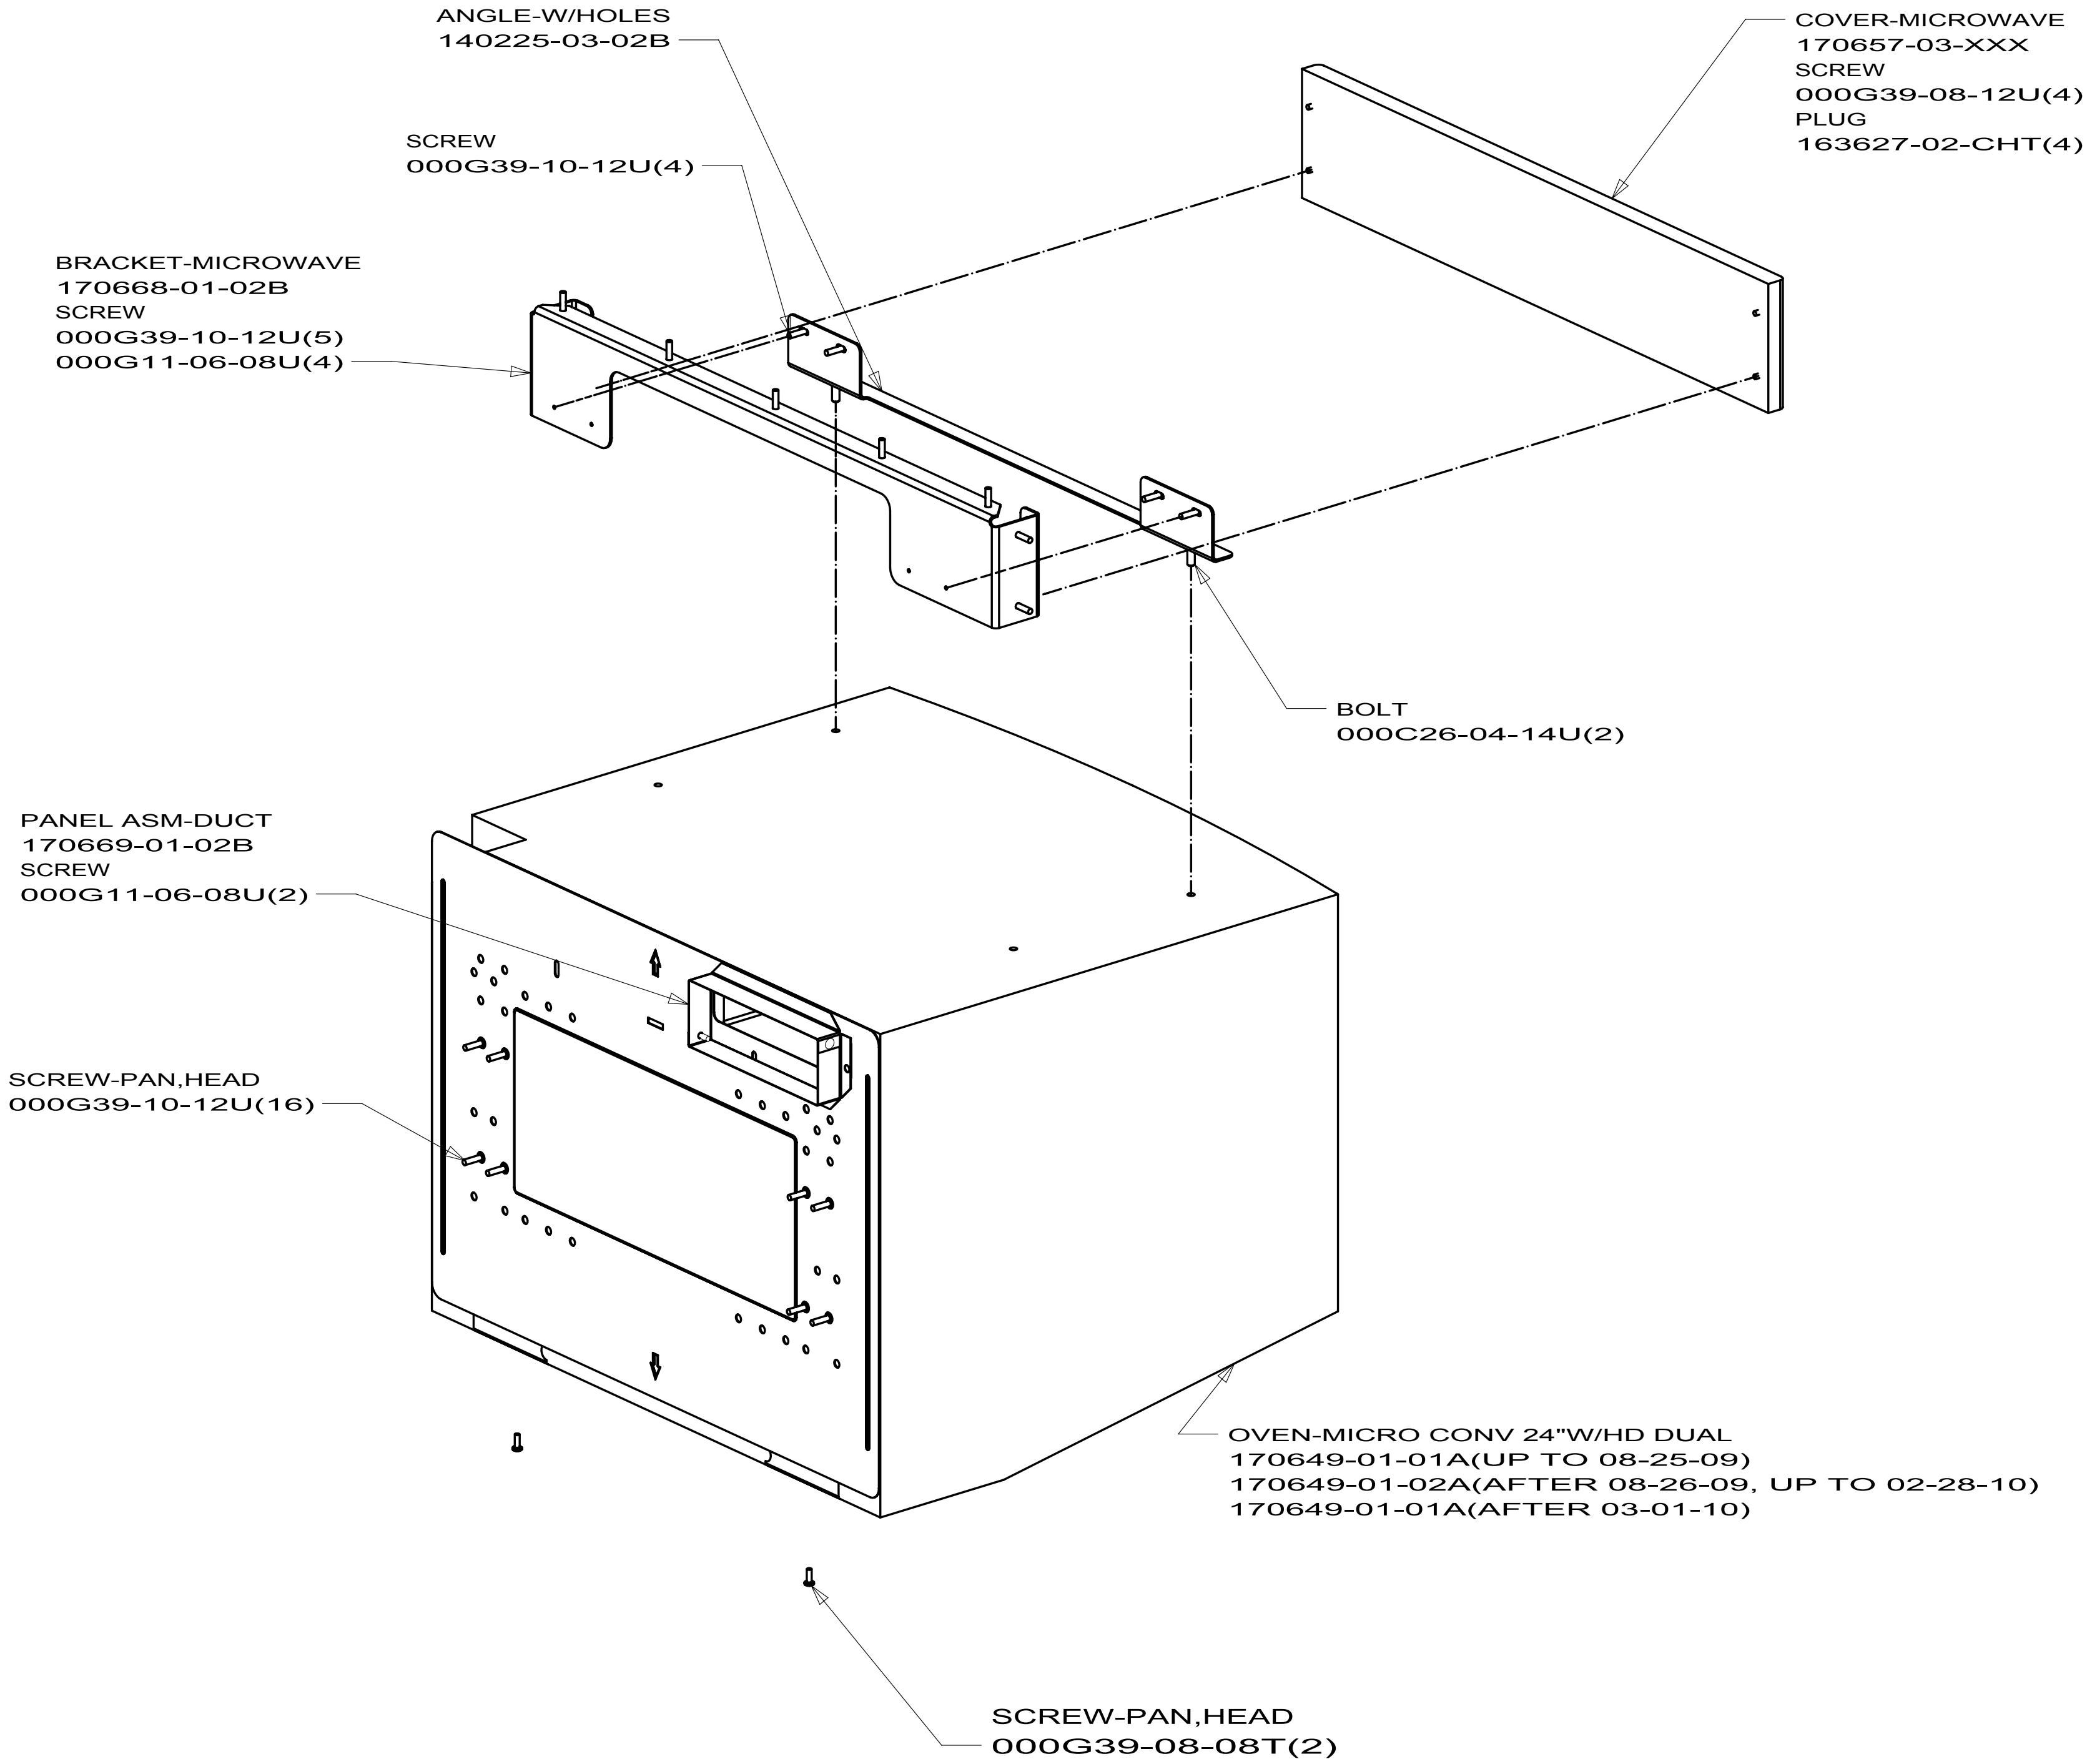

FIRST USED		
10 H25T		
DO NOT SCALE DRAWING		
TITLE:		
MICROWAVE INSTL		
SHEET 2	PART NO 170656	REV

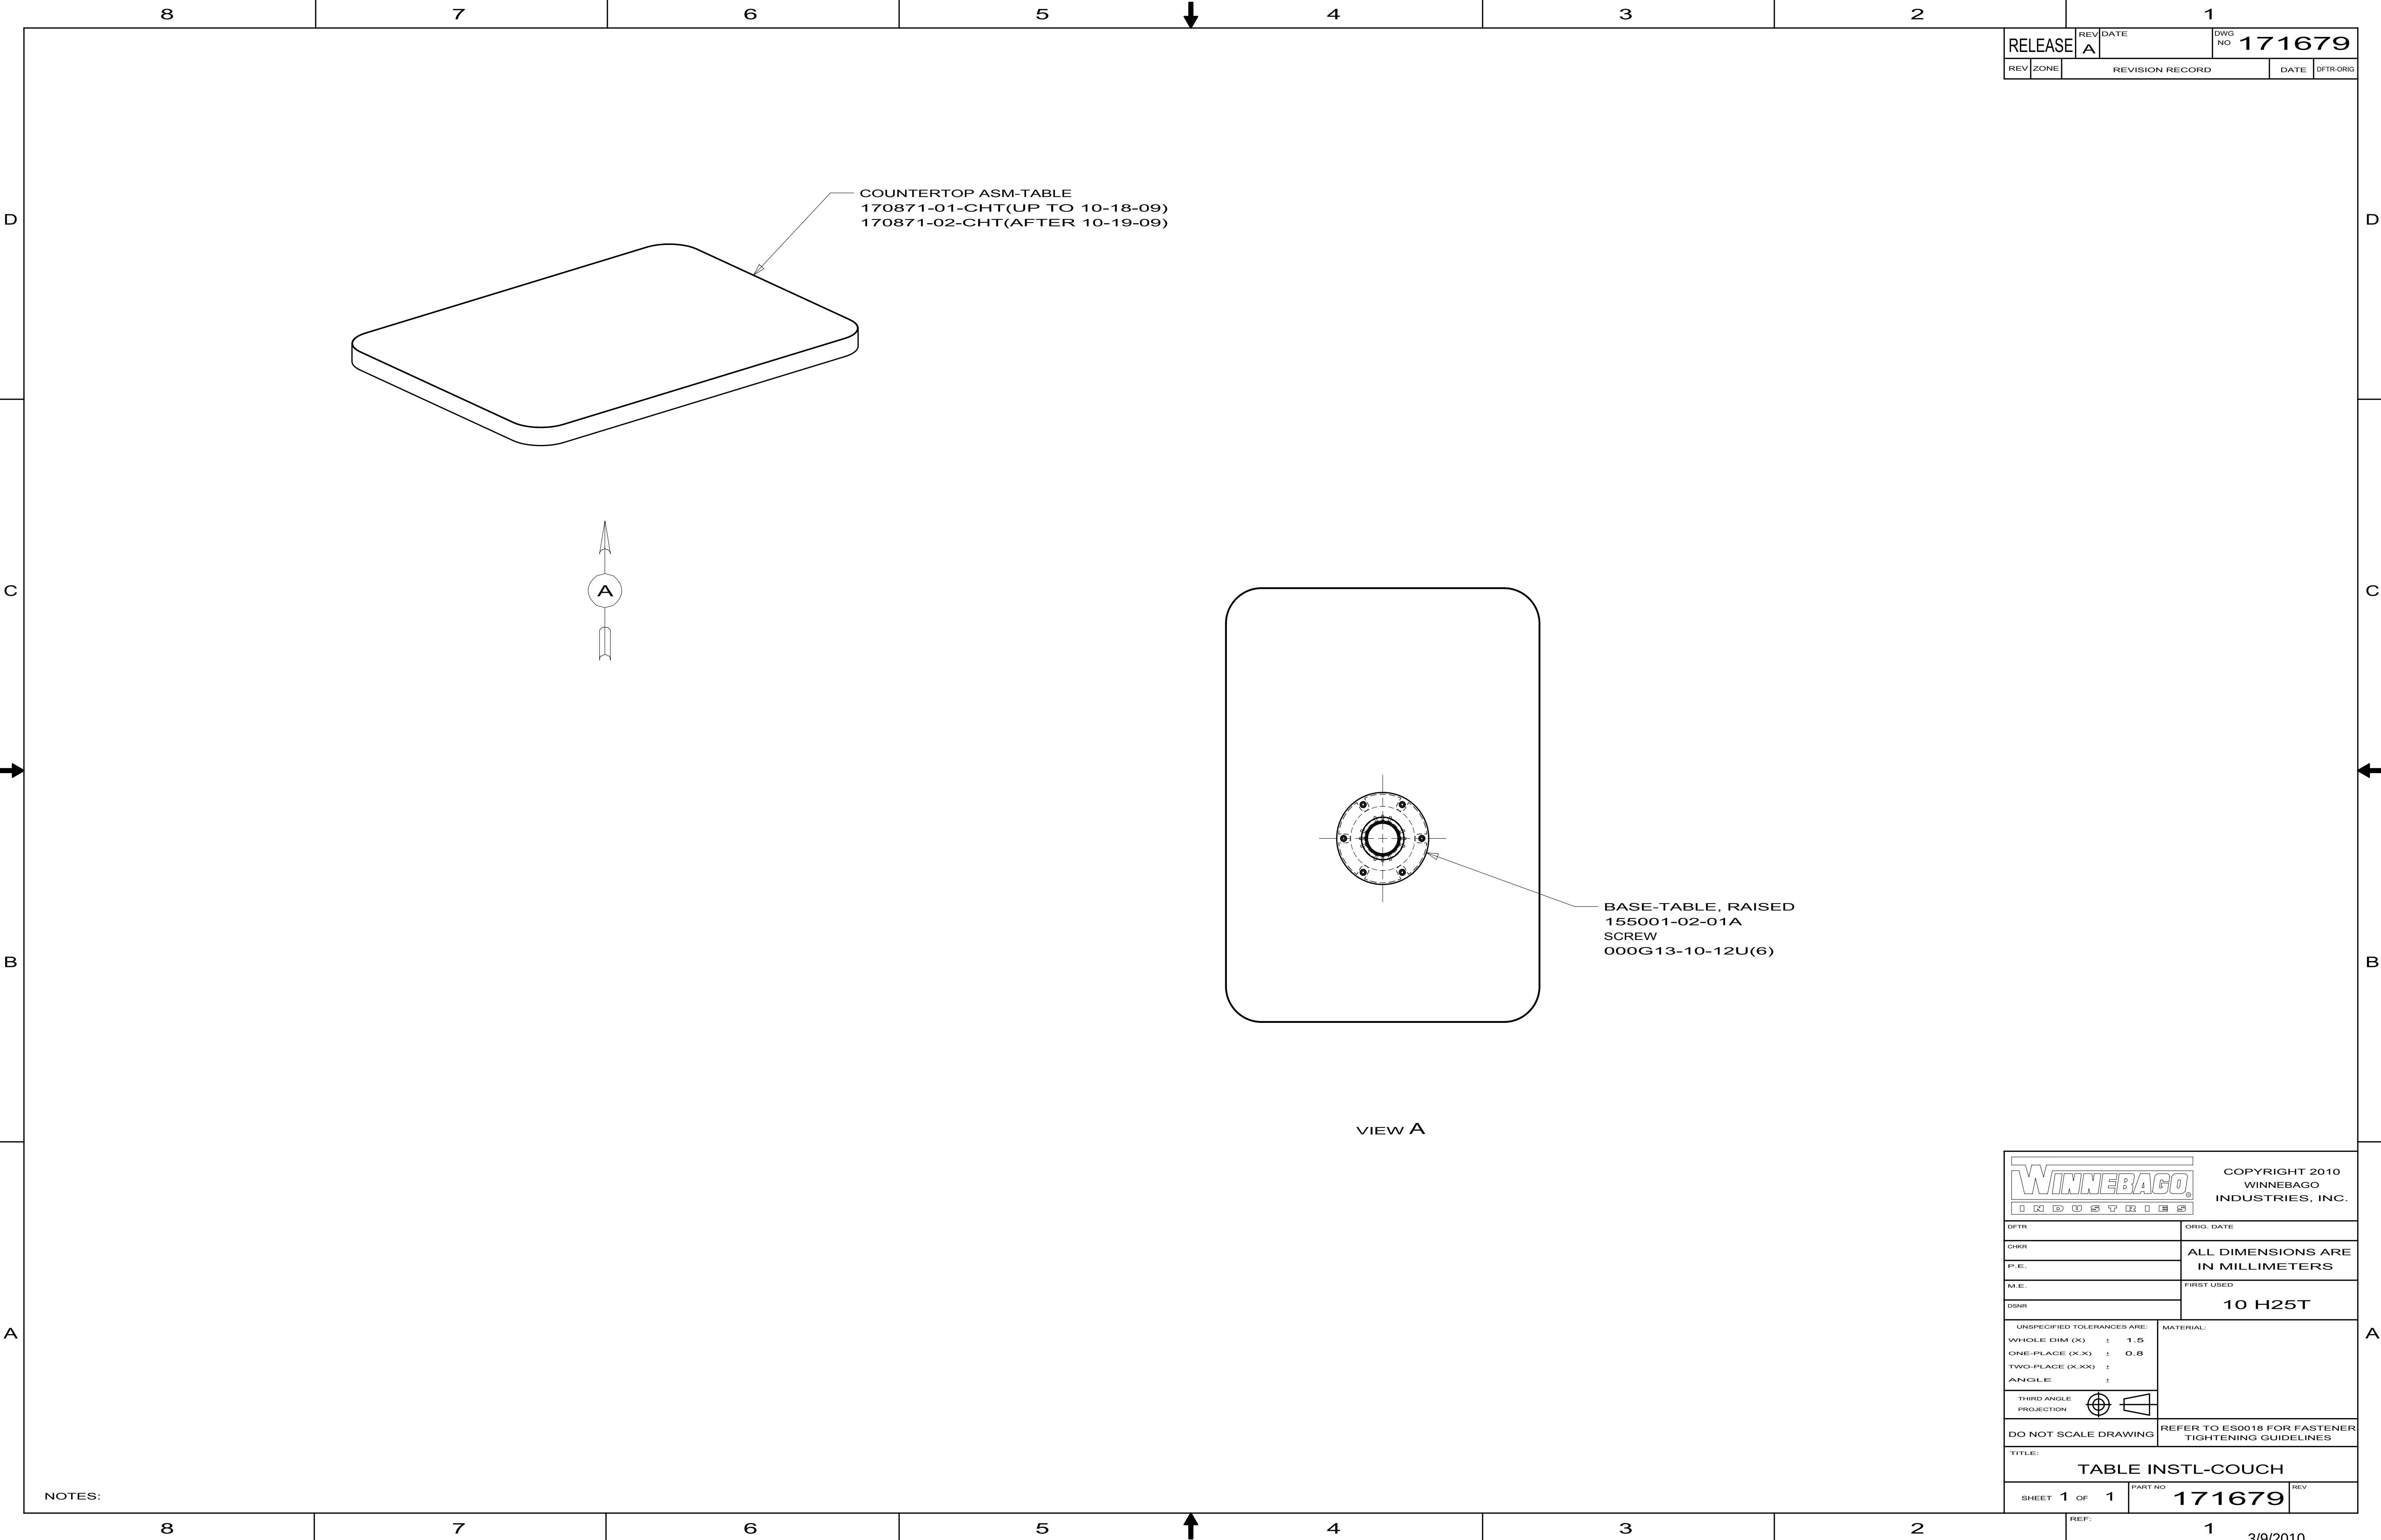


RELEASE		REV	DATE	DWG NO	171679
REV	ZONE	REVISION RECORD			DATE

COPYRIGHT 2010
WINNEBAGO INDUSTRIES, INC.

DFTD	ORIG. DATE
CHKD	ALL DIMENSIONS ARE IN MILLIMETERS
P.E.	
M.E.	FIRST USED
DSNR	10 H25T
UNSPECIFIED TOLERANCES ARE:	
WHOLE DIM (X)	: 1.5
ONE-PLACE (X.X)	: 0.8
TWO-PLACE (X.XX)	:
ANGLE	:
THIRD ANGLE PROJECTION	
DO NOT SCALE DRAWING	REFER TO ES0018 FOR FASTENER TIGHTENING GUIDELINES
TITLE: TABLE INSTL-COUCH	
SHEET 1 OF 1	PART NO 171679

REF: 1

NOTES:

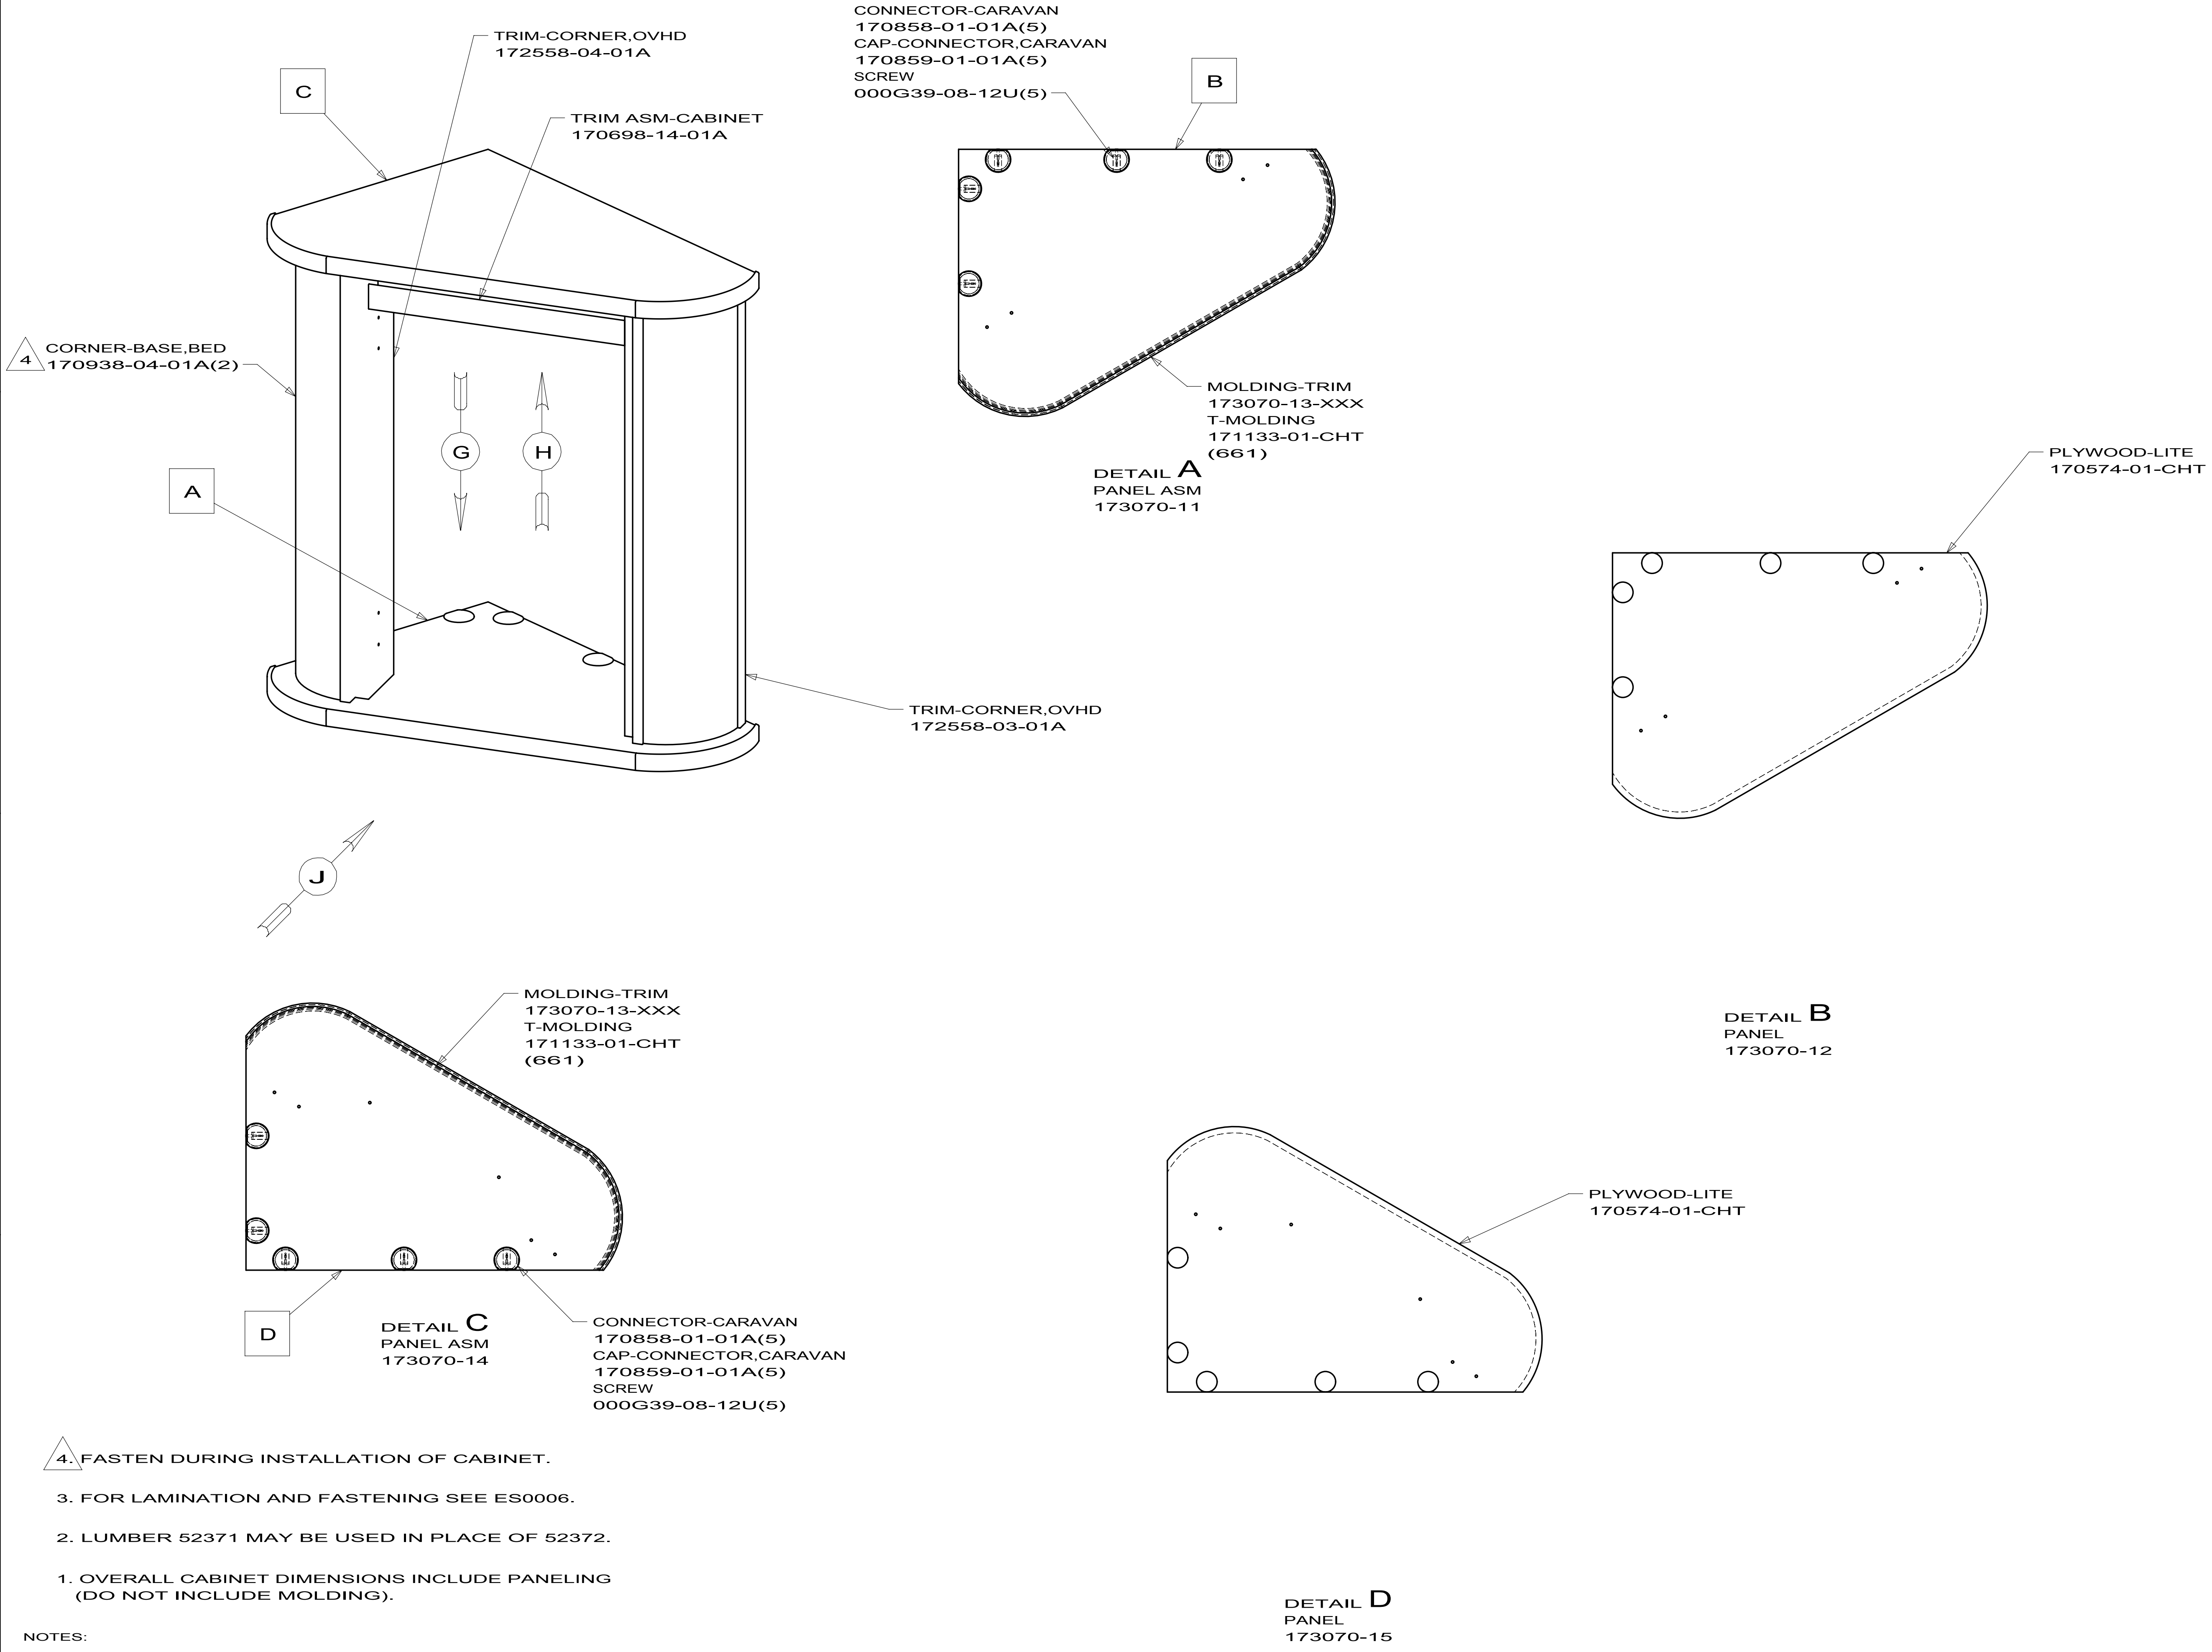




4. FASTEN DURING INSTALLATION OF CABINET.
3. FOR LAMINATION AND FASTENING SEE ES0006.
2. LUMBER 52371 MAY BE USED IN PLACE OF 52372.
1. OVERALL CABINET DIMENSIONS INCLUDE PANELING (DO NOT INCLUDE MOLDING).

NOTES:






COPYRIGHT 2010
WINNEBAGO
INDUSTRIES, INC.

DFTR	ORIG. DATE
CHRR	
P.E.	ALL DIMENSIONS ARE IN MILLIMETERS
M.E.	FIRST USED
DSNR	10 H25R
UNSPECIFIED TOLERANCES ARE:	
WHOLE DIM (X)	± 1.5
ONE-PLACE (X.X)	± 0.8
TWO-PLACE (X.XX)	±
ANGLE	±
THIRD ANGLE PROJECTION	
DO NOT SCALE DRAWING	REFER TO ES0018 FOR FASTENER TIGHTENING GUIDELINES
TITLE: CABINET ASM-OVHD,MEDICINE	
SHEET 1 OF 2	PART NO 173070


REF: 1

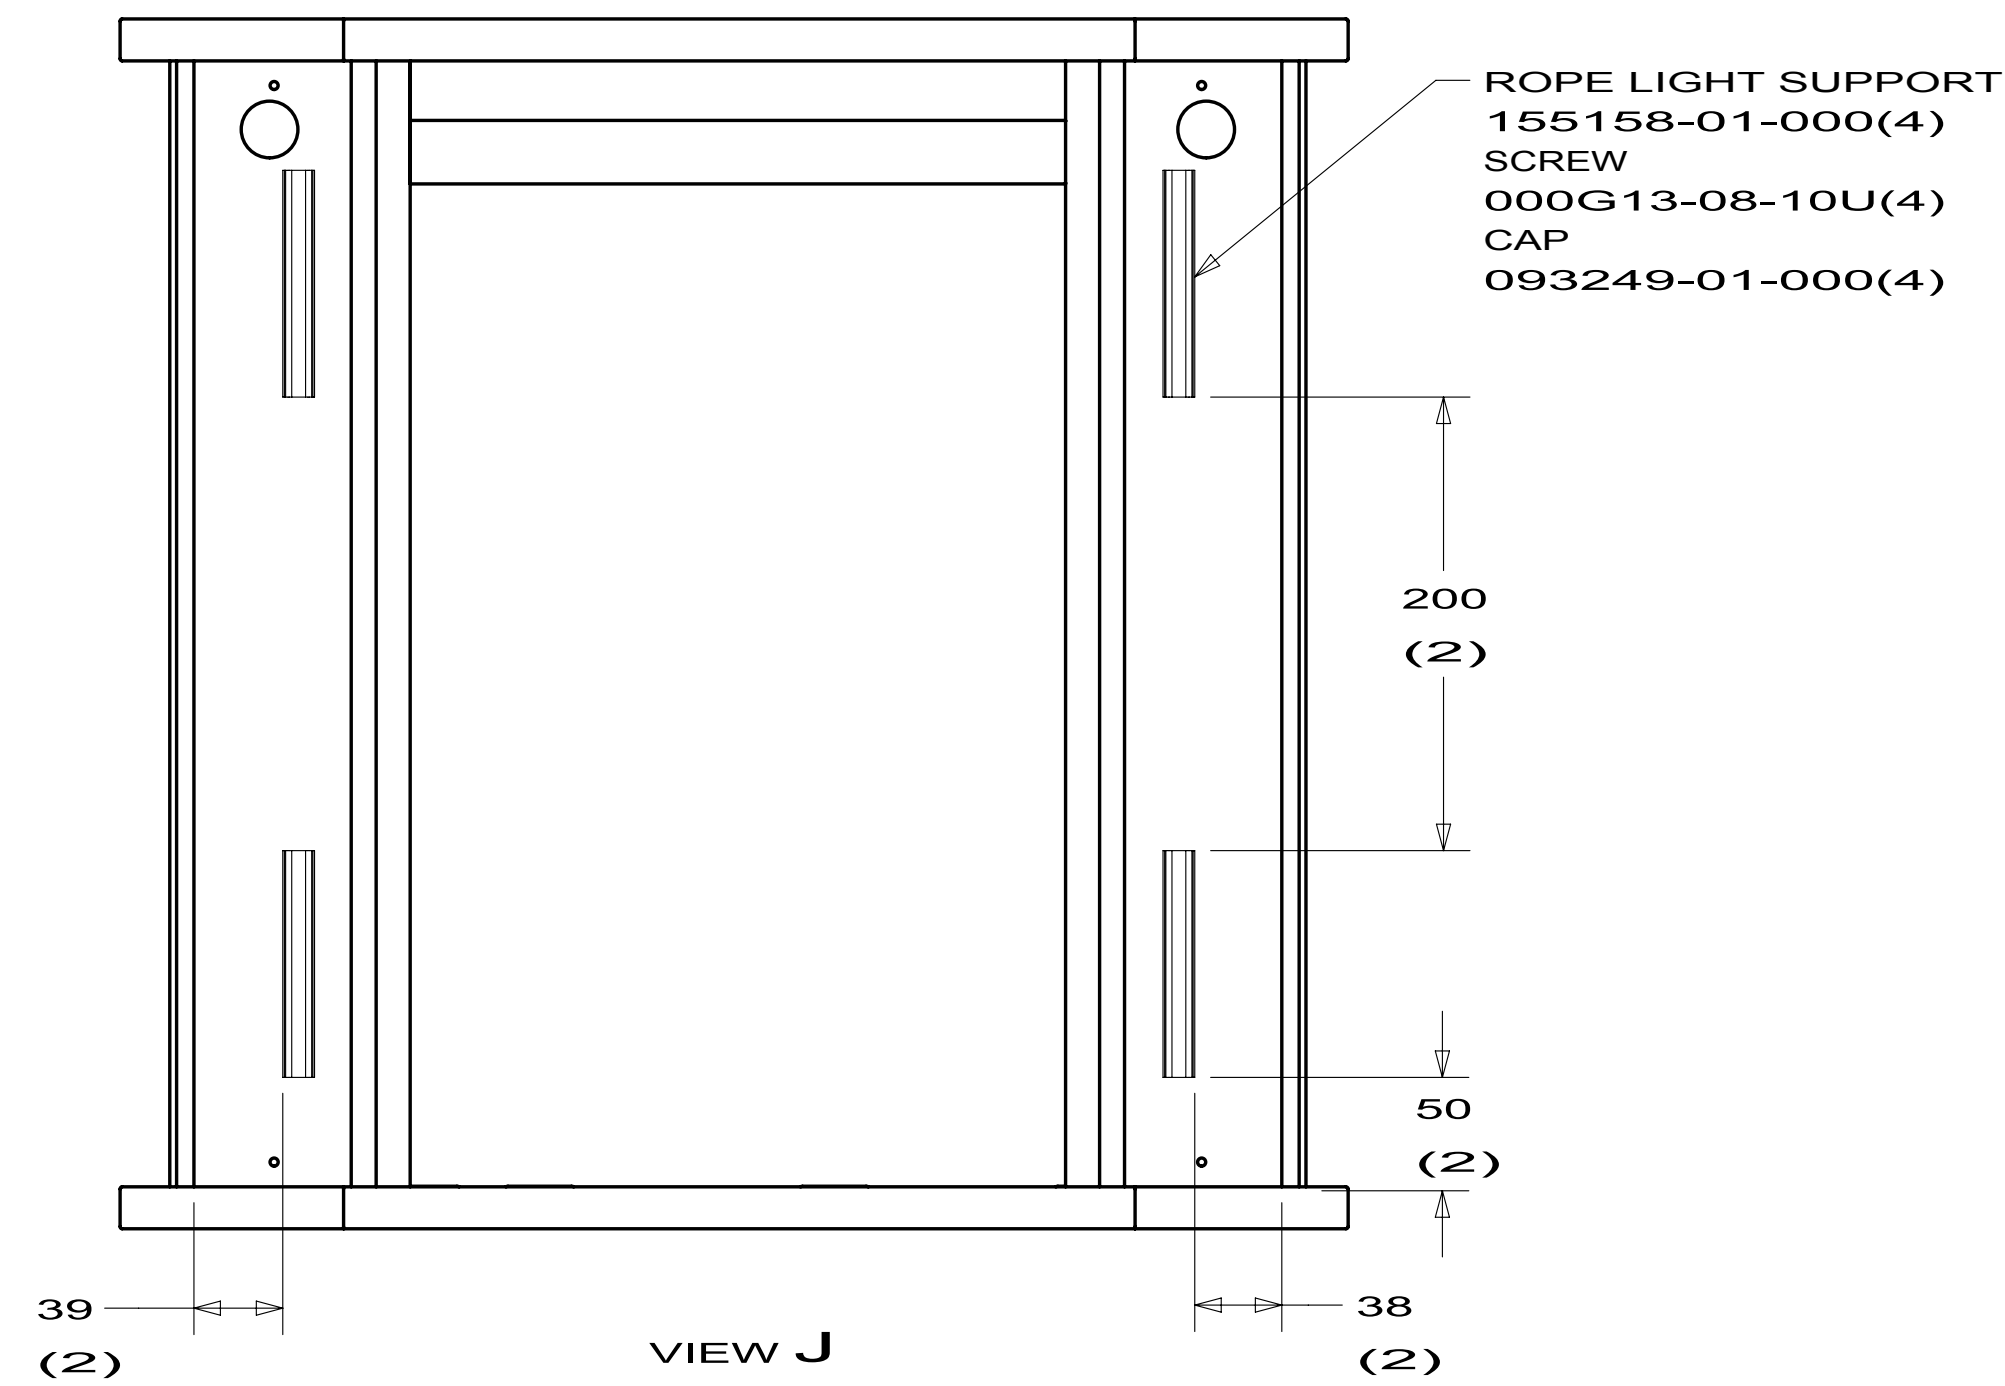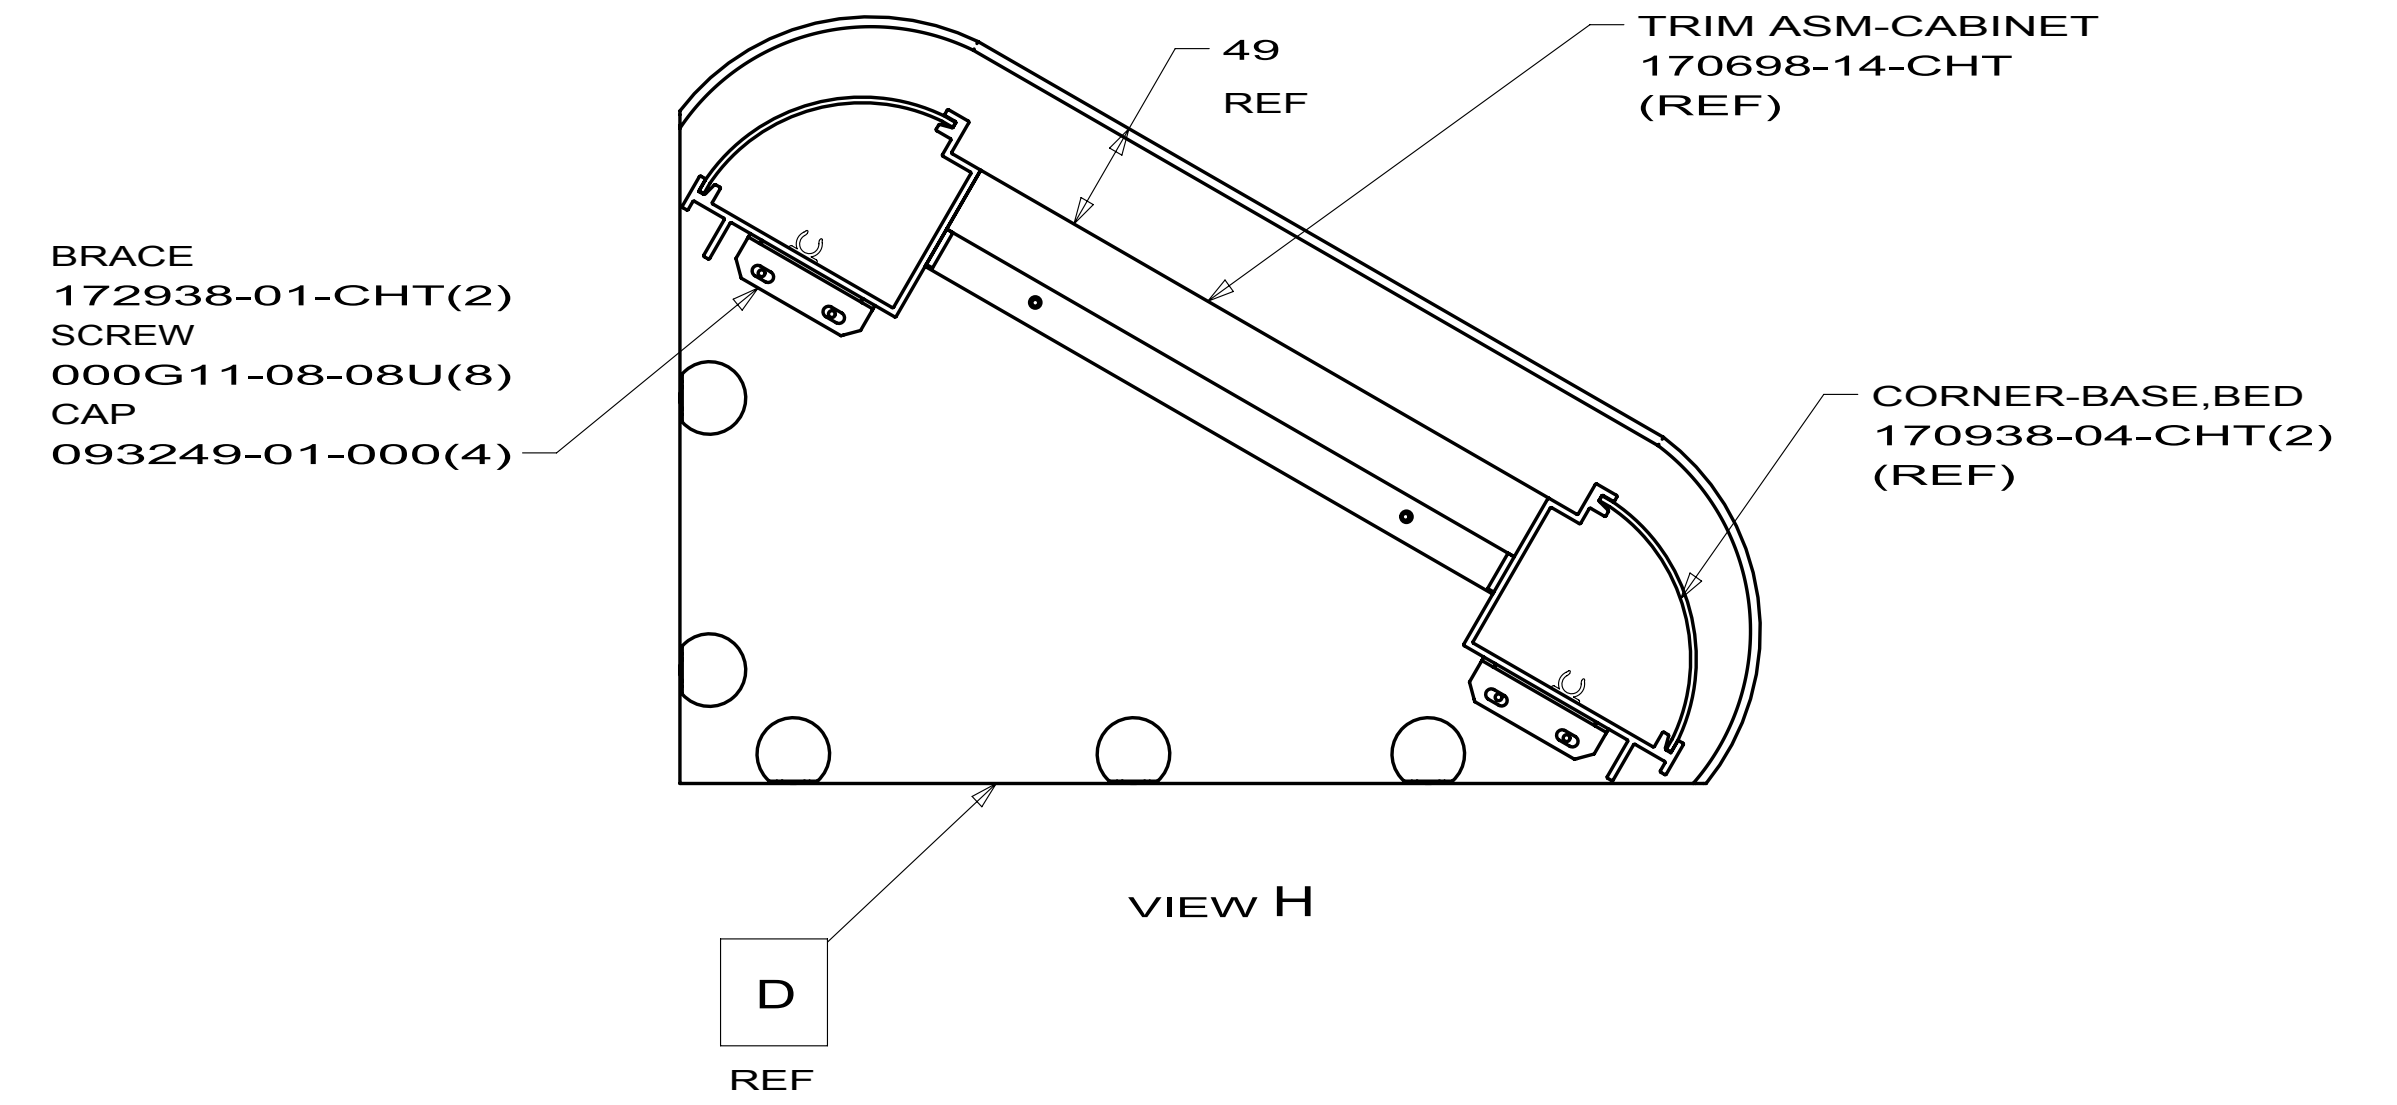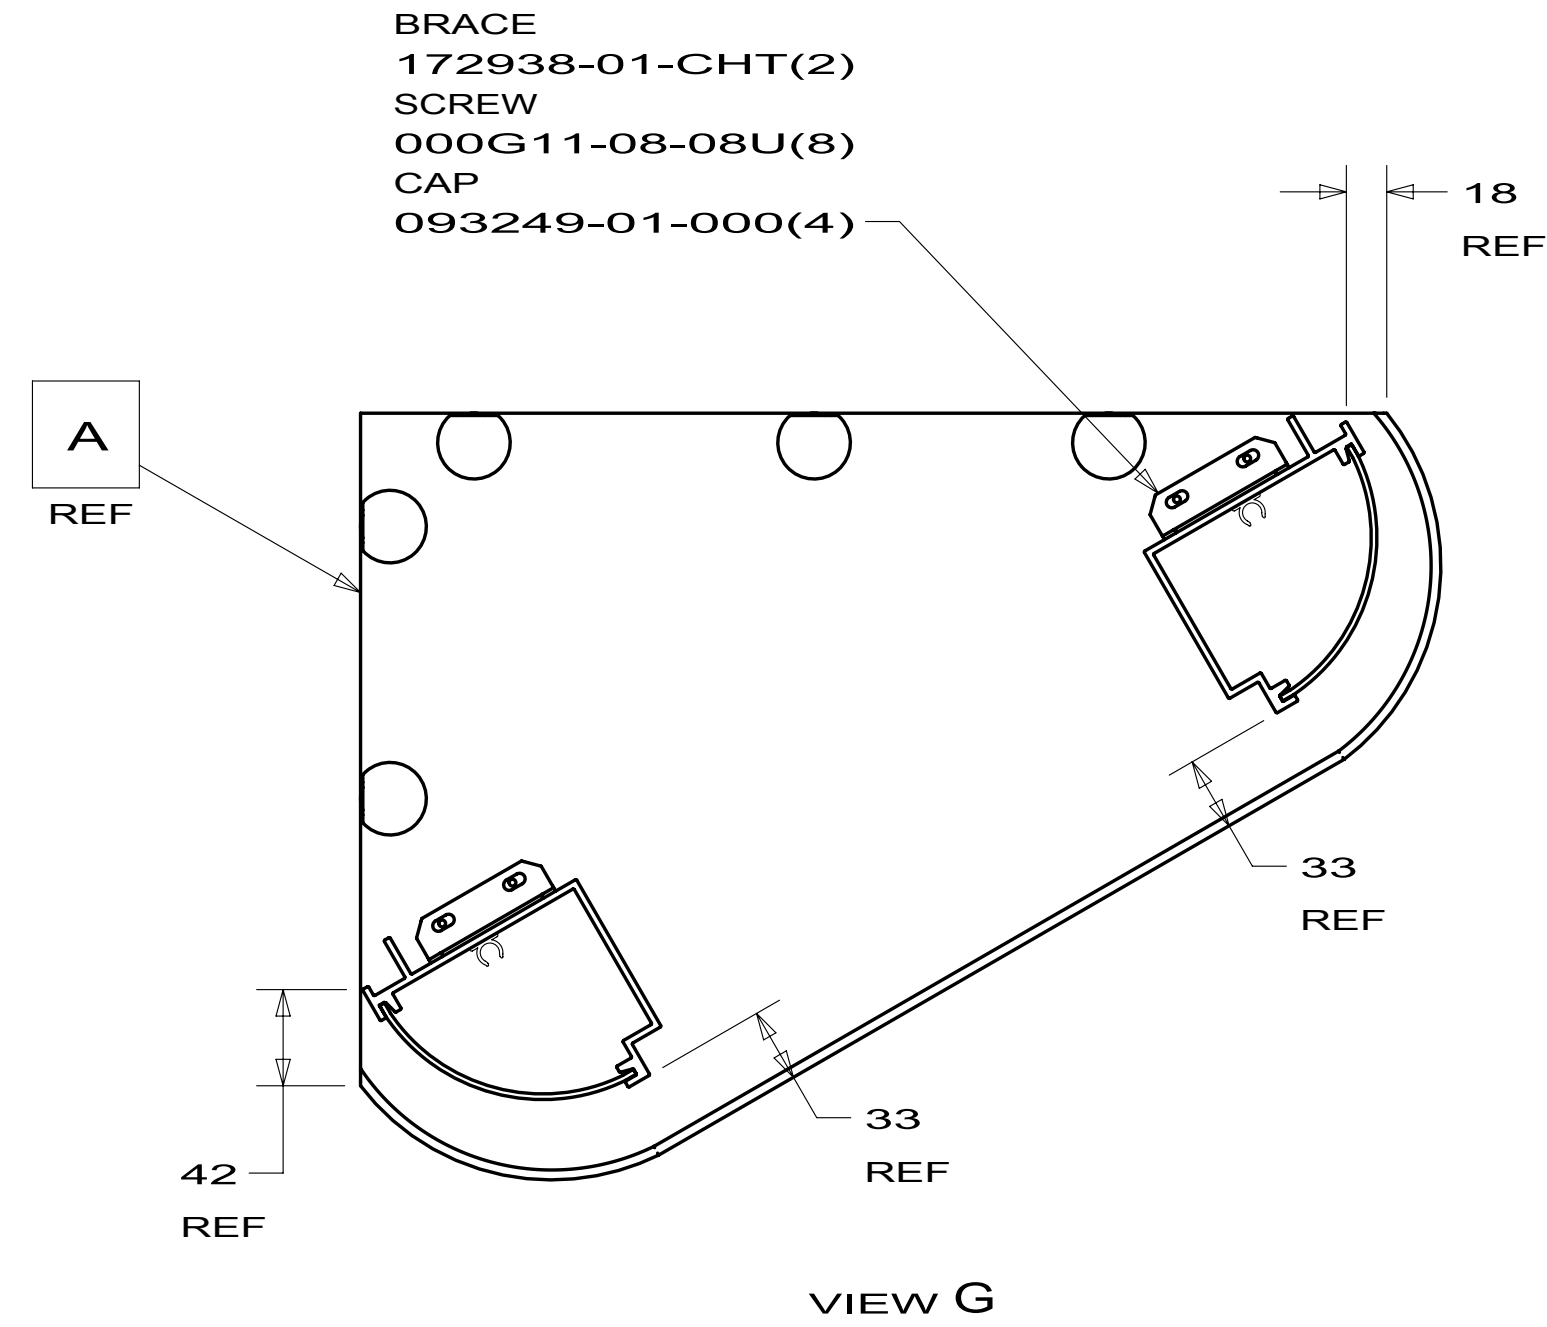


FIRST USED		10 H25R	
DO NOT SCALE DRAWING			
TITLE: CABINET ASM-OVHD,MEDICINE			
SHEET 2	PART NO	173070	REV

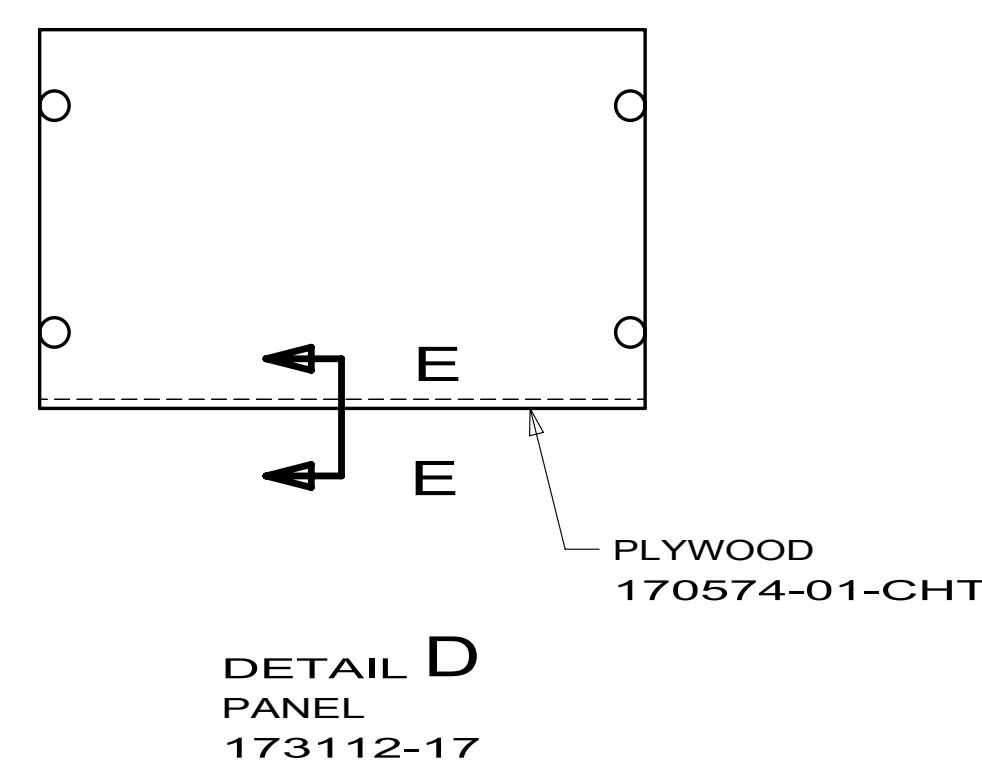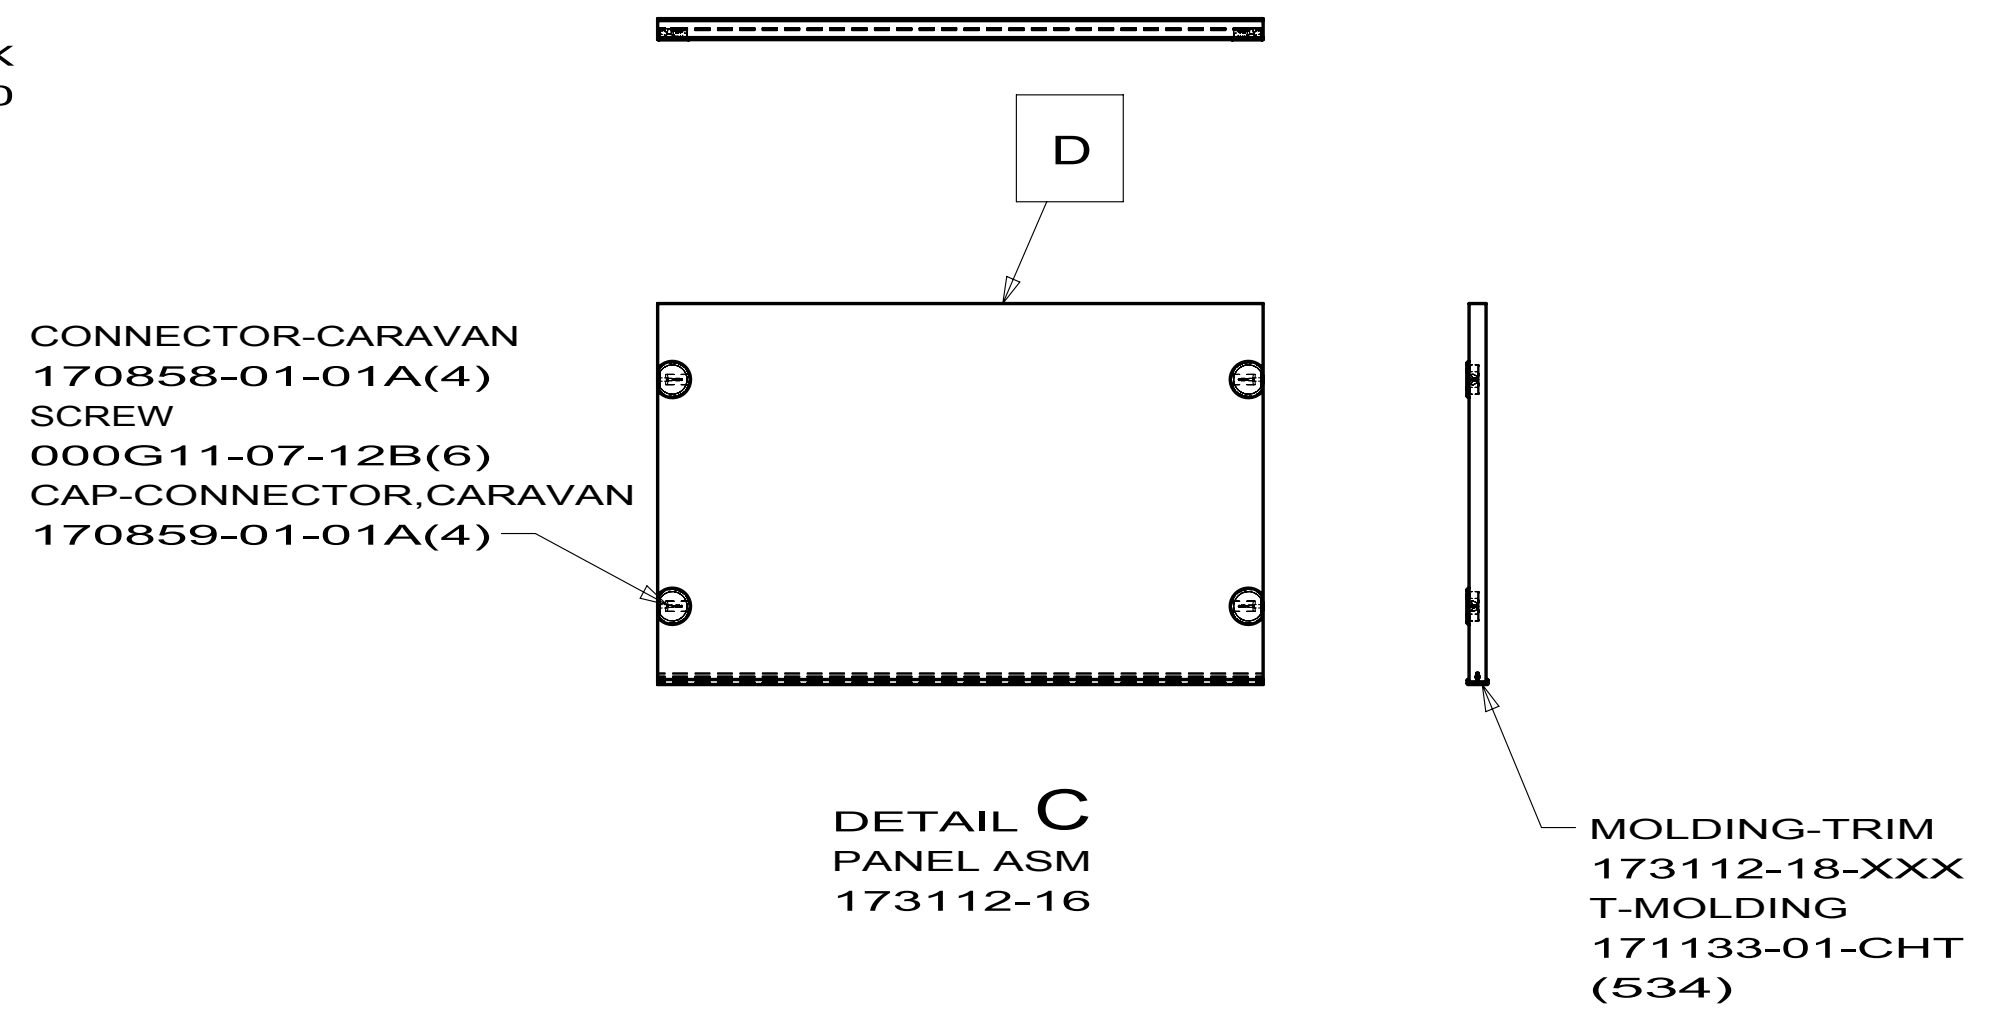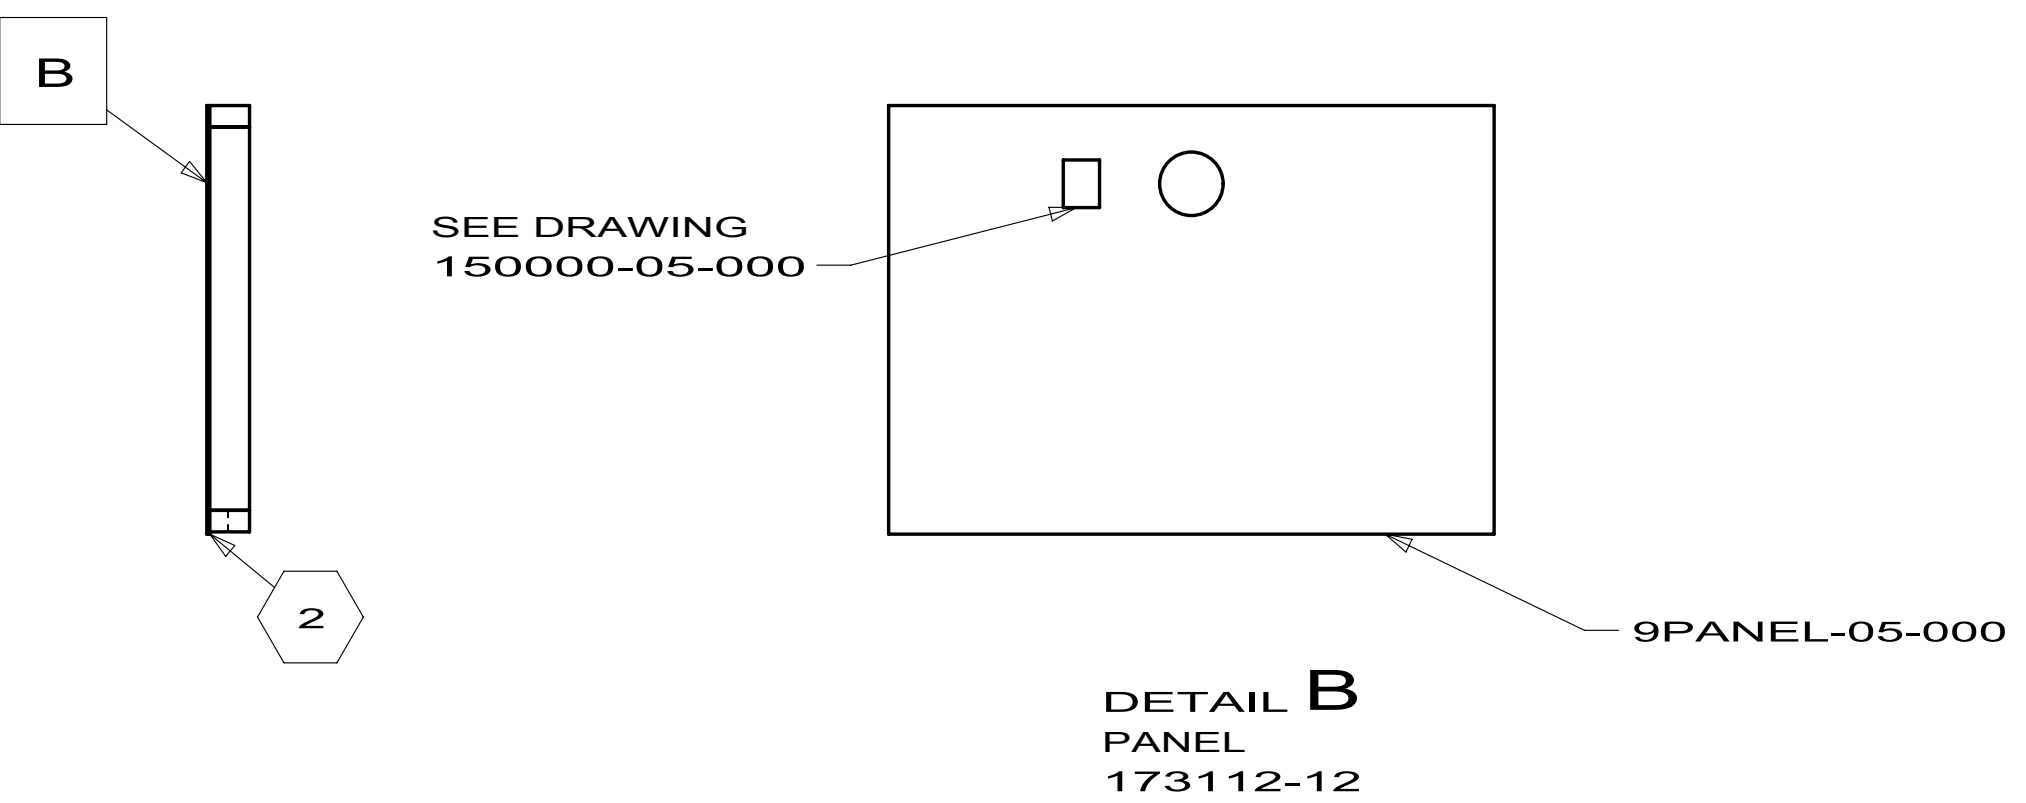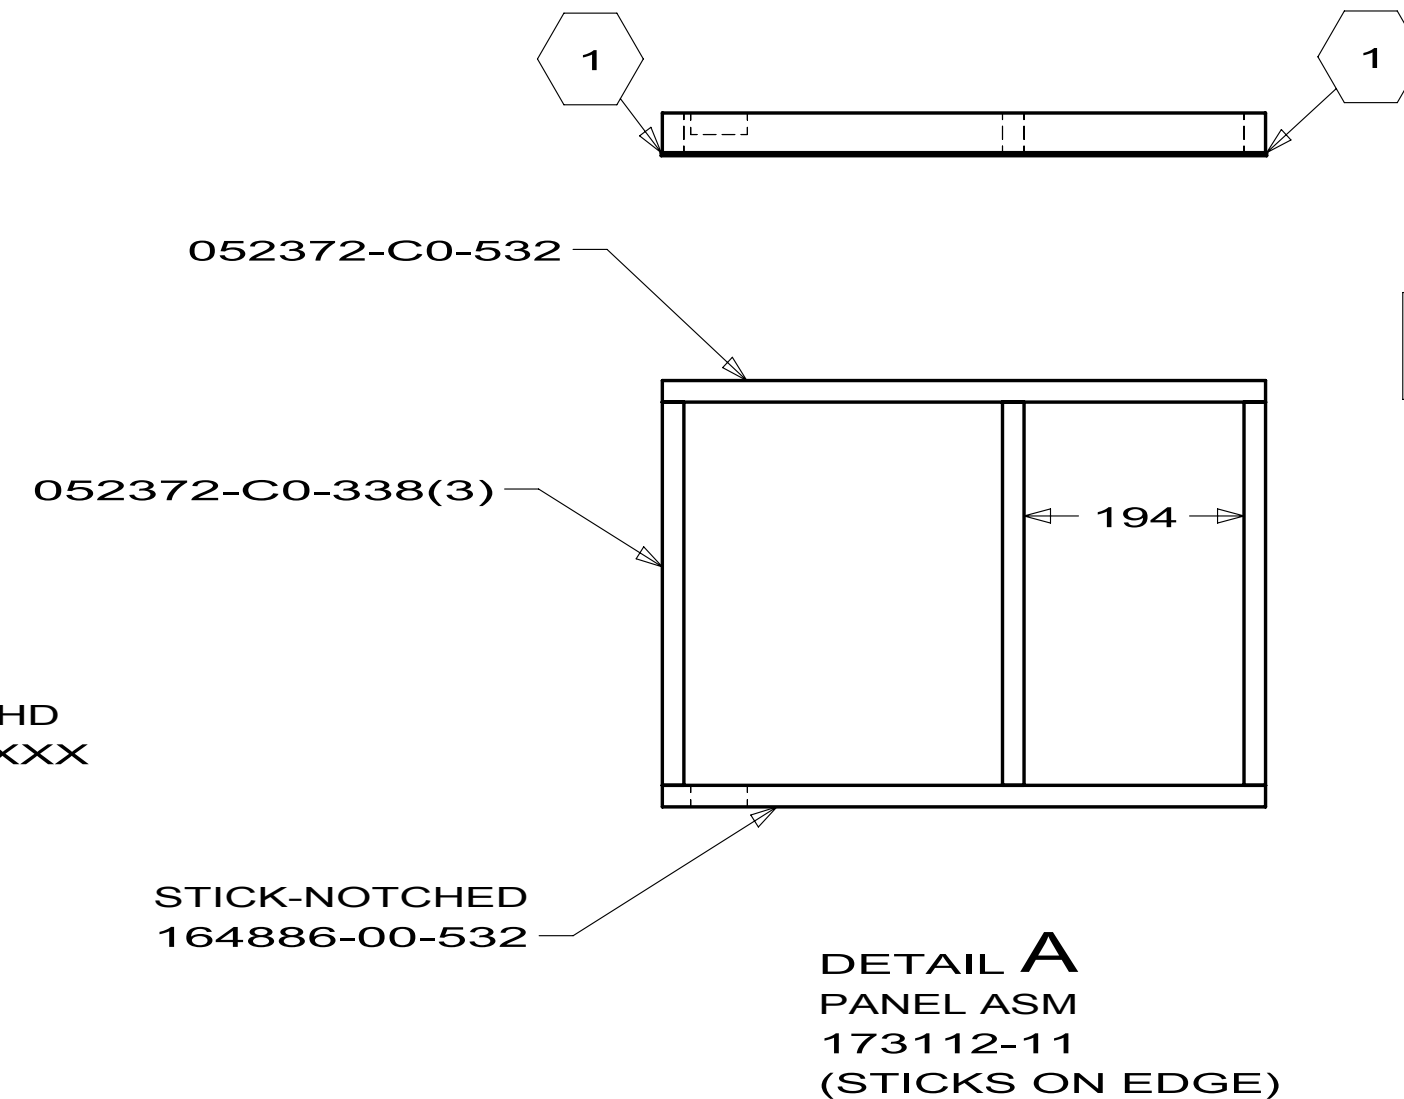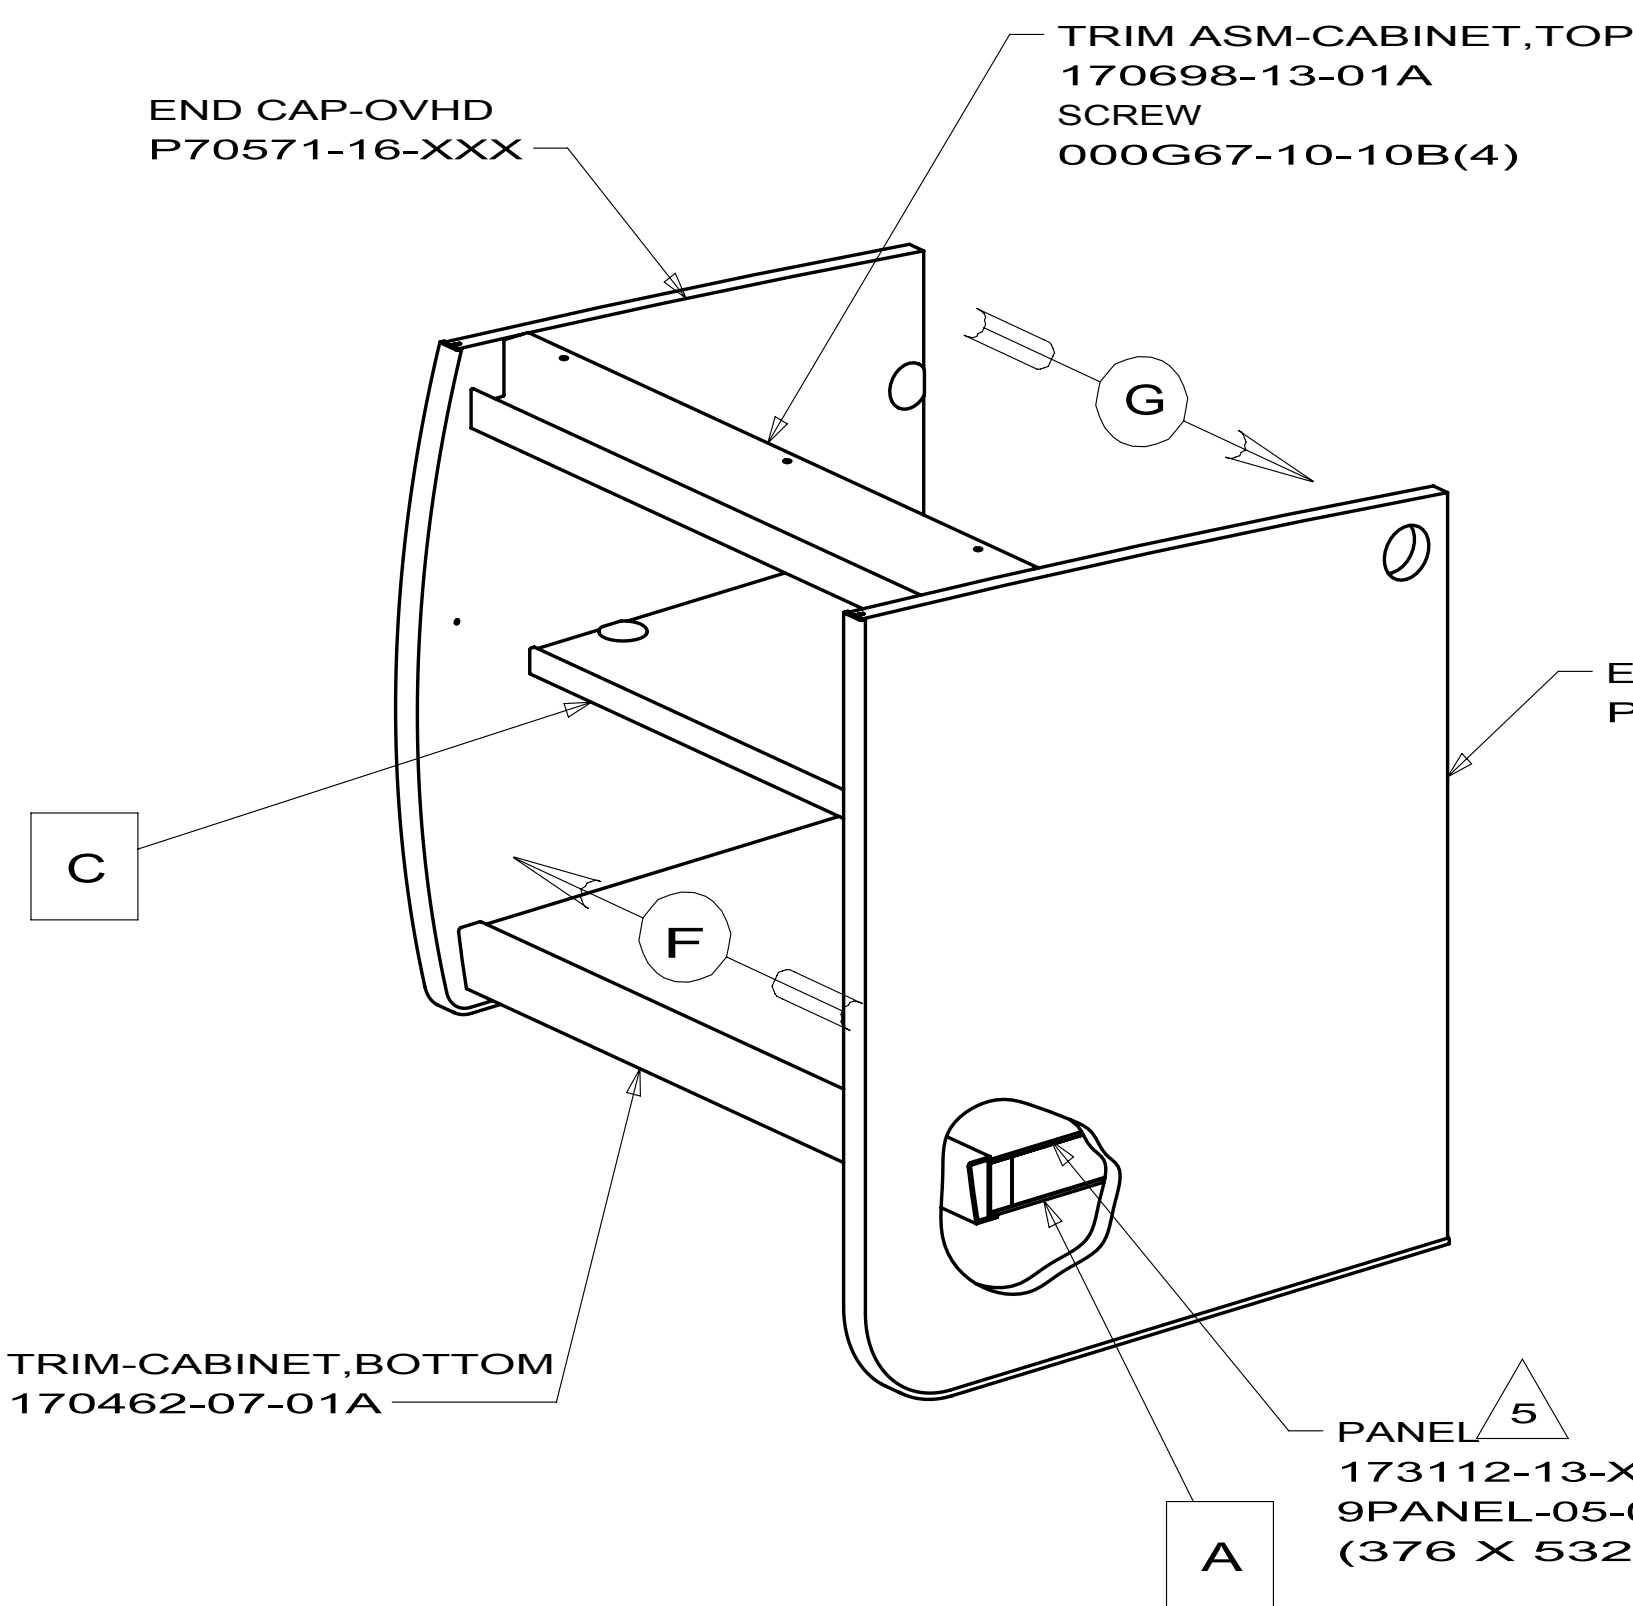

SECTION E-E

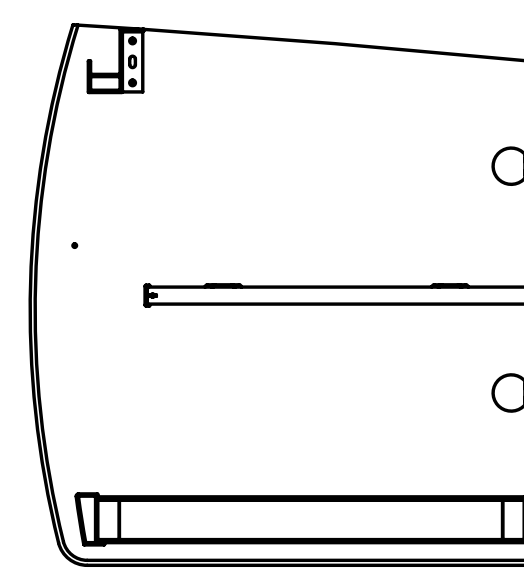


VIEW F

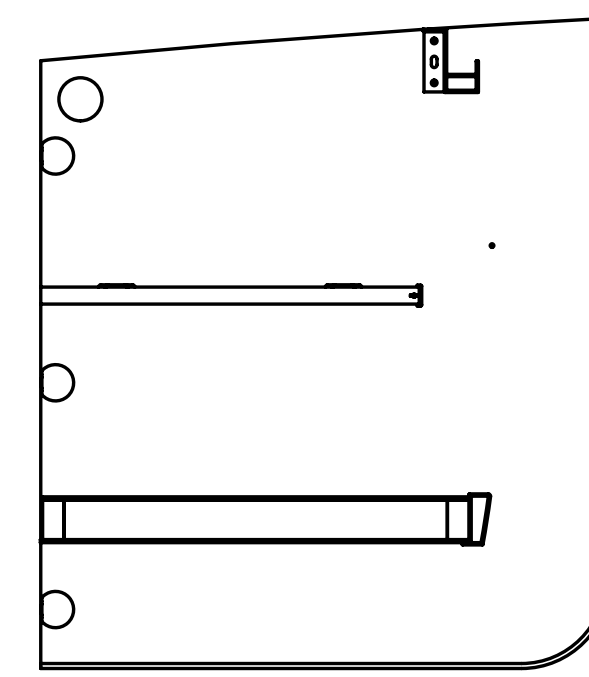

VIEW G

- NOTES:
5. SEND WITH ASSEMBLED CABINET.
 4. FASTEN DURING INSTALLATION OF CABINET.
 3. FOR LAMINATION AND FASTENING SEE ES0006.
 2. LUMBER 52371 MAY BE USED IN PLACE OF 52372.
 1. OVERALL CABINET DIMENSIONS INCLUDE PANELING (DO NOT INCLUDE MOLDING).

		COPYRIGHT 2010 WINNEBAGO INDUSTRIES, INC.	
UNSPECIFIED TOLERANCES ARE:		MATERIAL:	
WHOLE DIM (X) : 1.5		10 H25R	
ONE-PLACE (X.X) : 0.8			
TWO-PLACE (X.XX) :			
ANGLE :			
THIRD ANGLE PROJECTION		REFER TO ES0018 FOR FASTENER TIGHTENING GUIDELINES	
DO NOT SCALE DRAWING			
TITLE: CABINET ASM-OVHD, GALLEY			
SHEET 1 OF 1		PART NO 173112	
REF: 1		REV	

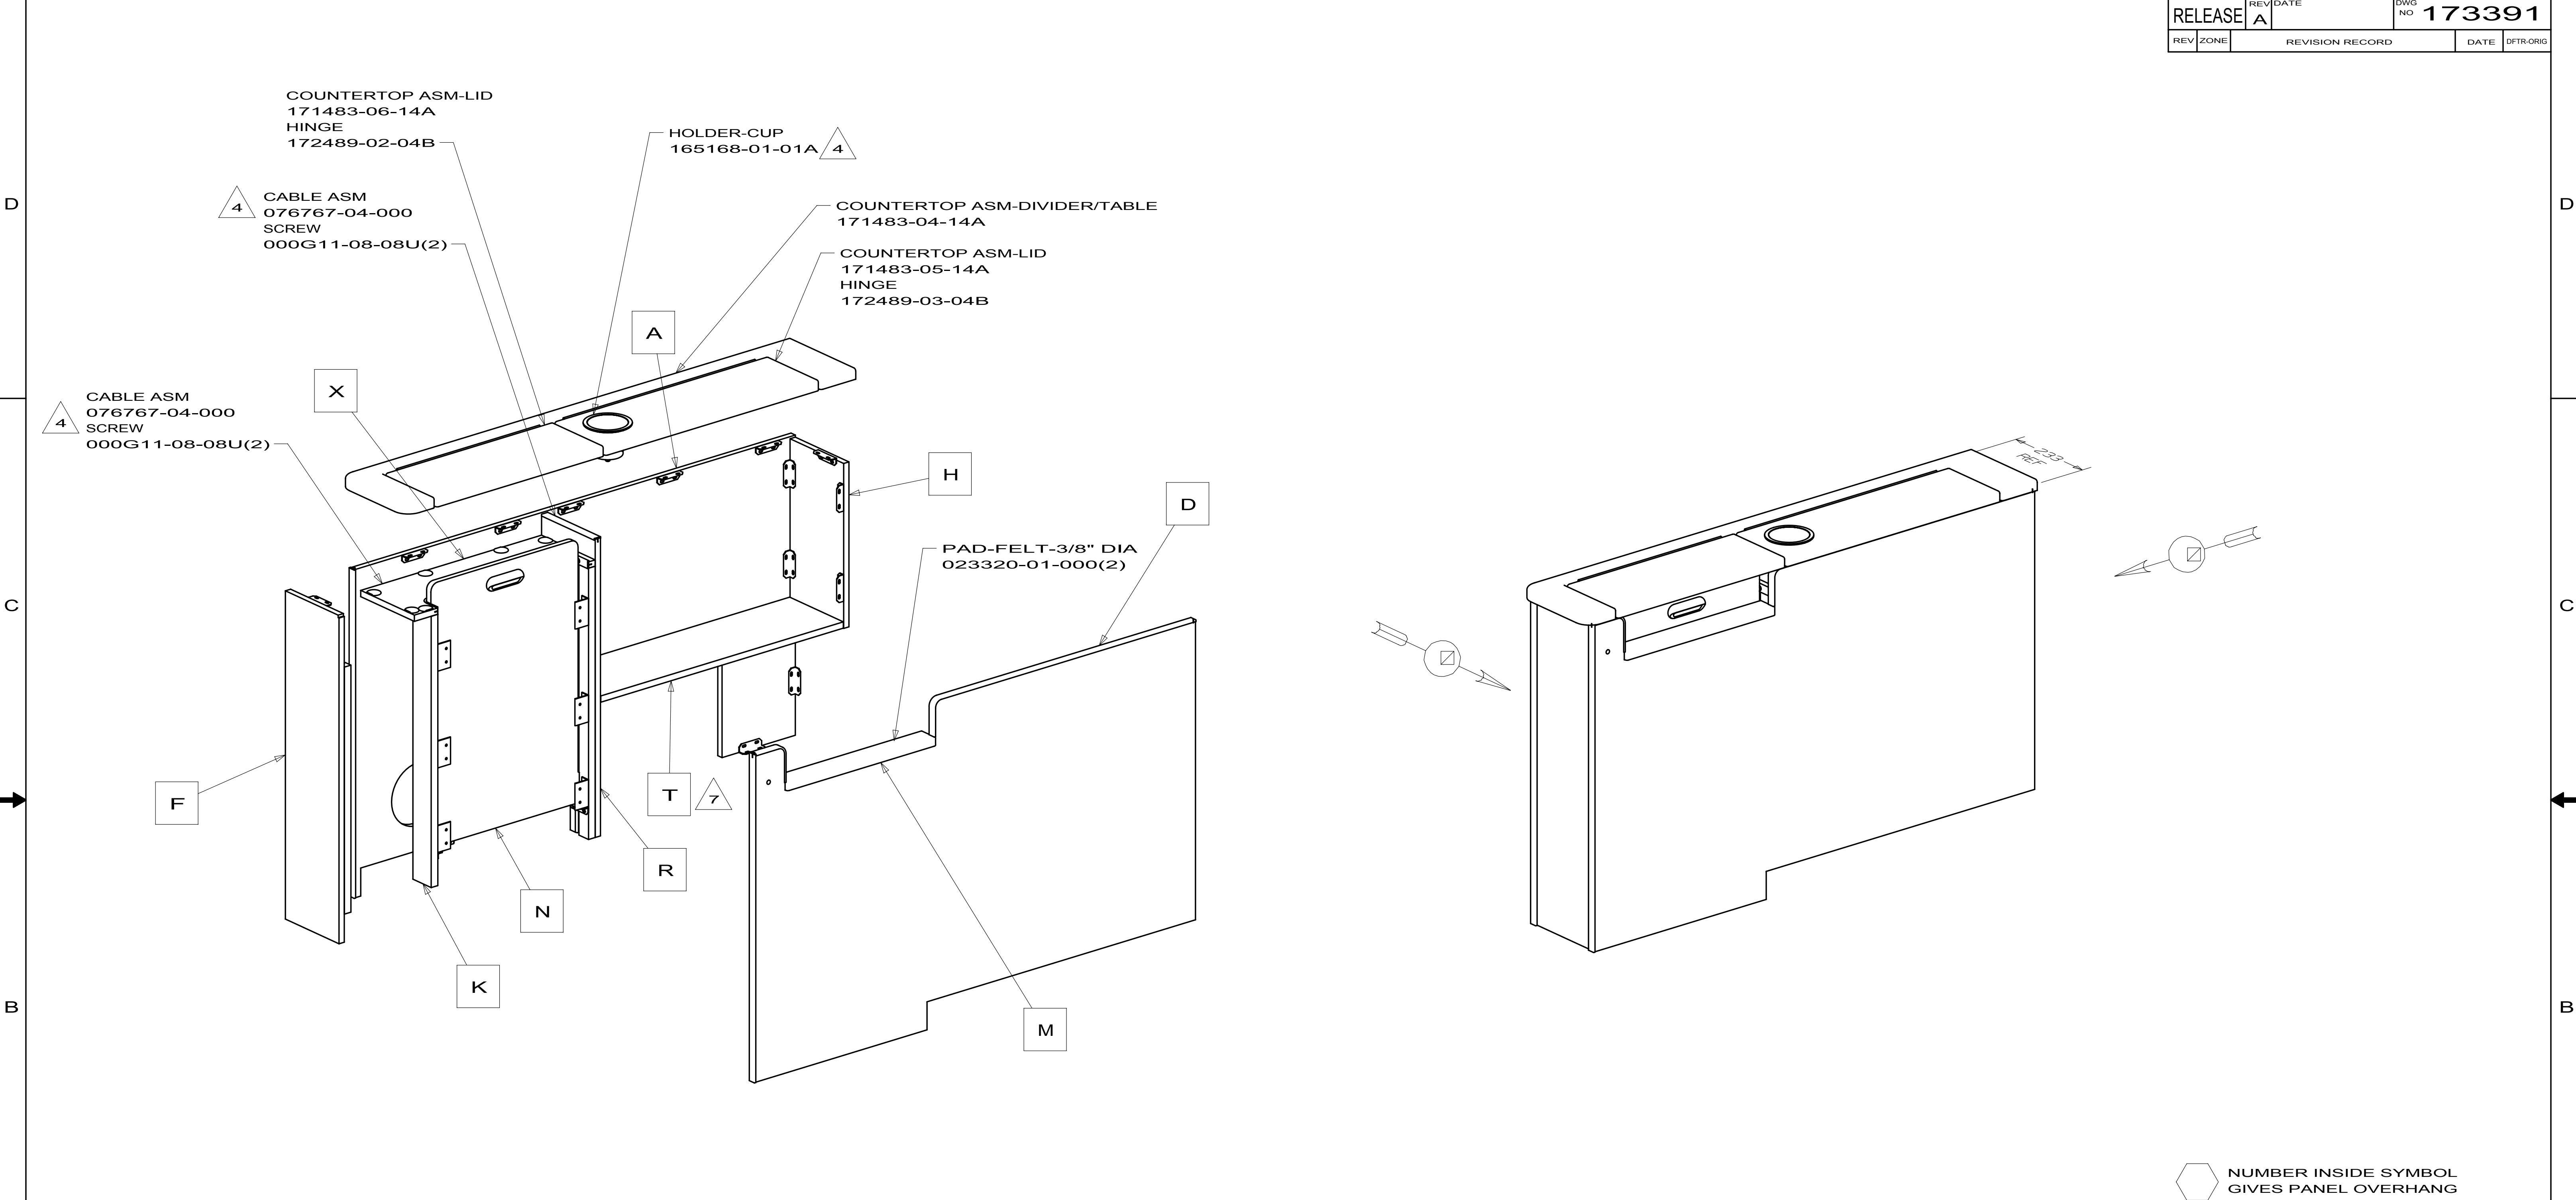


7. TO BE REMOVABLE.
6. SAND AND STAIN EXPOSED EDGES WITH 9STAIN-02-000.
5. STAIN AND FINISH PER ES0022.
4. FASTEN DURING INSTALLATION OF CABINET.
3. FOR LAMINATION AND FASTENING SEE ES0006.
2. LUMBER 52371 MAY BE USED IN PLACE OF 52372.
1. OVERALL CABINET DIMENSIONS INCLUDE PANELING (DO NOT INCLUDE MOLDING).

WINNEBAGO INDUSTRIES

COPYRIGHT 2010
WINNEBAGO
INDUSTRIES, INC.


DFTR	ORIG. DATE
CHKR	ALL DIMENSIONS ARE IN MILLIMETERS
P.E.	
M.E.	
DSNR	FIRST USED
10 H25R	
UNSPECIFIED TOLERANCES ARE:	
WHOLE DIM (X)	± 1.5
ONE-PLACE (X.X)	± 0.8
TWO-PLACE (X.XX)	±
ANGLE	±
THIRD ANGLE PROJECTION	
DO NOT SCALE DRAWING	REFER TO ES0018 FOR FASTENER TIGHTENING GUIDELINES
TITLE: CABINET ASM-DIVIDER/TABLE	
SHEET 1 OF 4	PART NO 173391
REF: 1	

3/5/2010

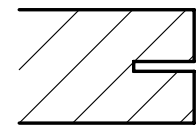


SECTION C-C

Ø 3.0 (2)
(2 DEEP)

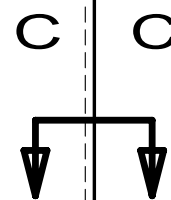



DETAIL B
PANEL
173391-12

PLYWOOD-LITE
170574-01-CHT

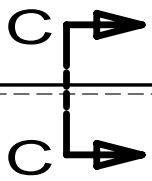

DETAIL E
PANEL
173391-14

PLYWOOD-LITE
170574-01-CHT

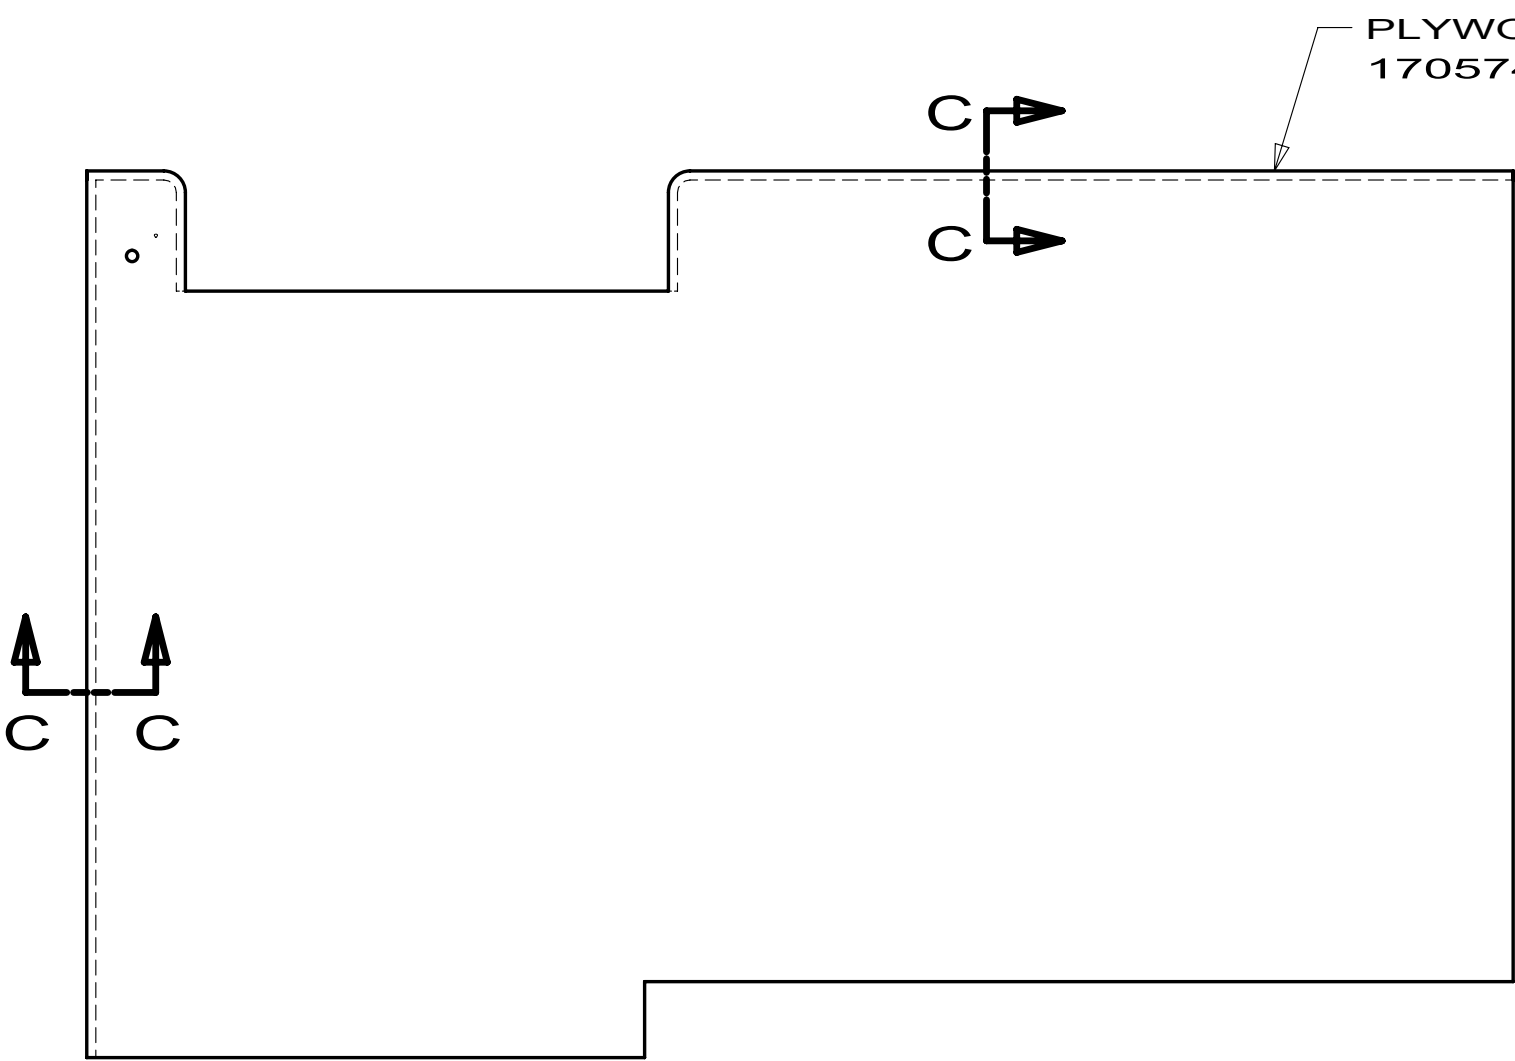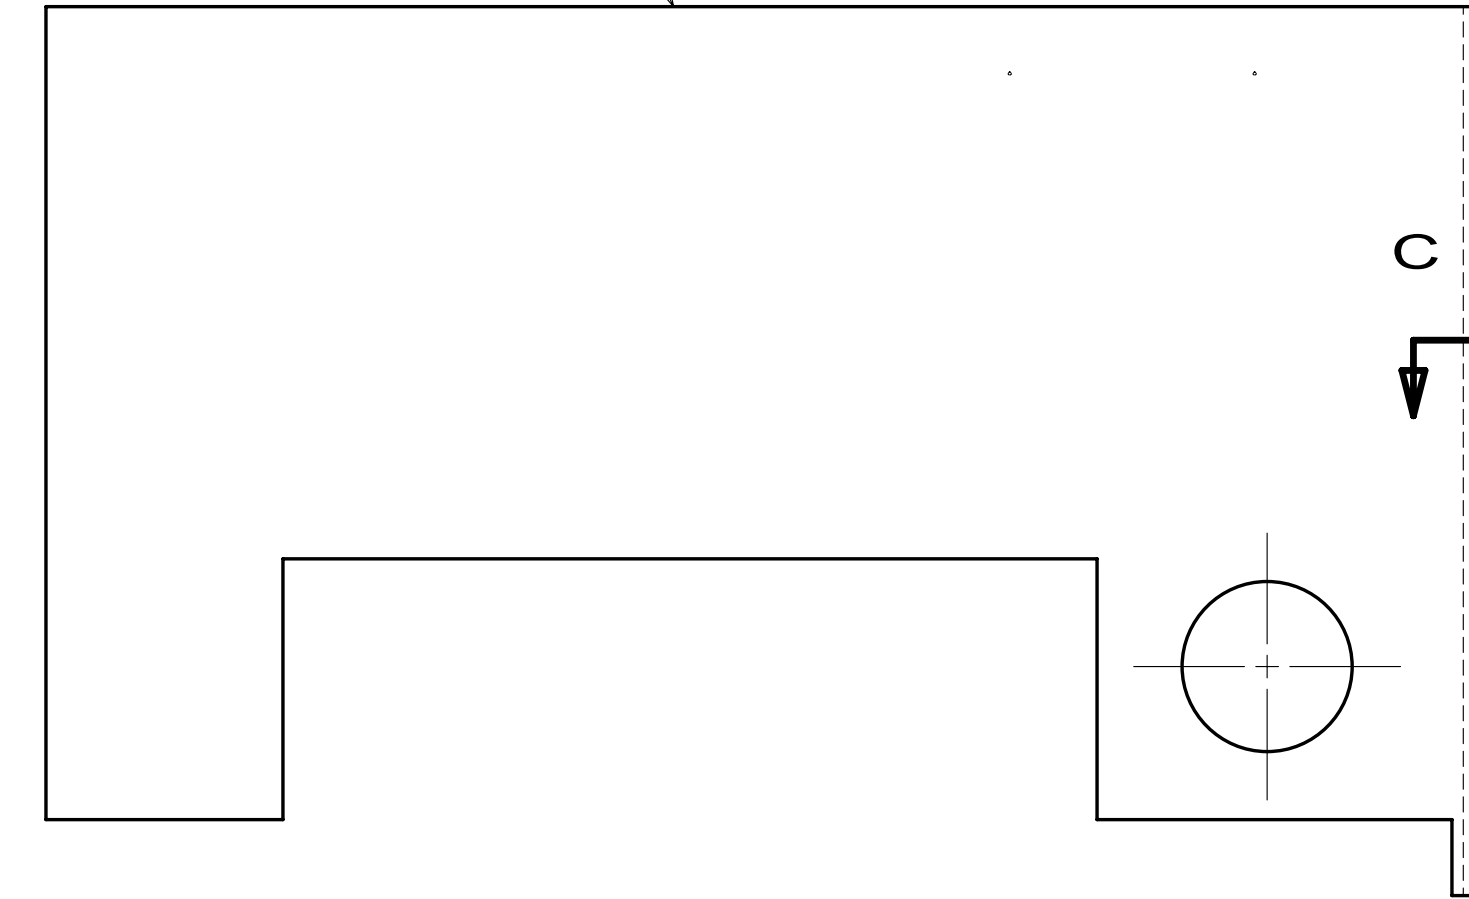

052372-A0-650

MOLDING-TRIM
173391-15-XXX
T-MOLDING
171133-01-CHT
(784)

052372-A0-380
052372-A0-650

MOLDING-TRIM
173391-23-XXX(2)
T-MOLDING
171133-01-CHT
(166)

MOLDING-TRIM
173391-31-XXX
T-MOLDING
171133-01-CHT
(827)

MOLDING-TRIM
173391-15-XXX
T-MOLDING
171133-01-CHT
(784)


DETAIL D
PANEL ASM
173391-13

BRACE
172938-01-01A(4)
SCREW
000G67-10-08B(8)


BRACE
172938-01-01A(8)
SCREW
000G67-10-08B(16)

052372-D1-150

FIRST USED			10 H25R
DO NOT SCALE DRAWING			
TITLE:			CABINET ASM-DIVIDER/TABLE
SHEET 2	PART NO	173391	REV

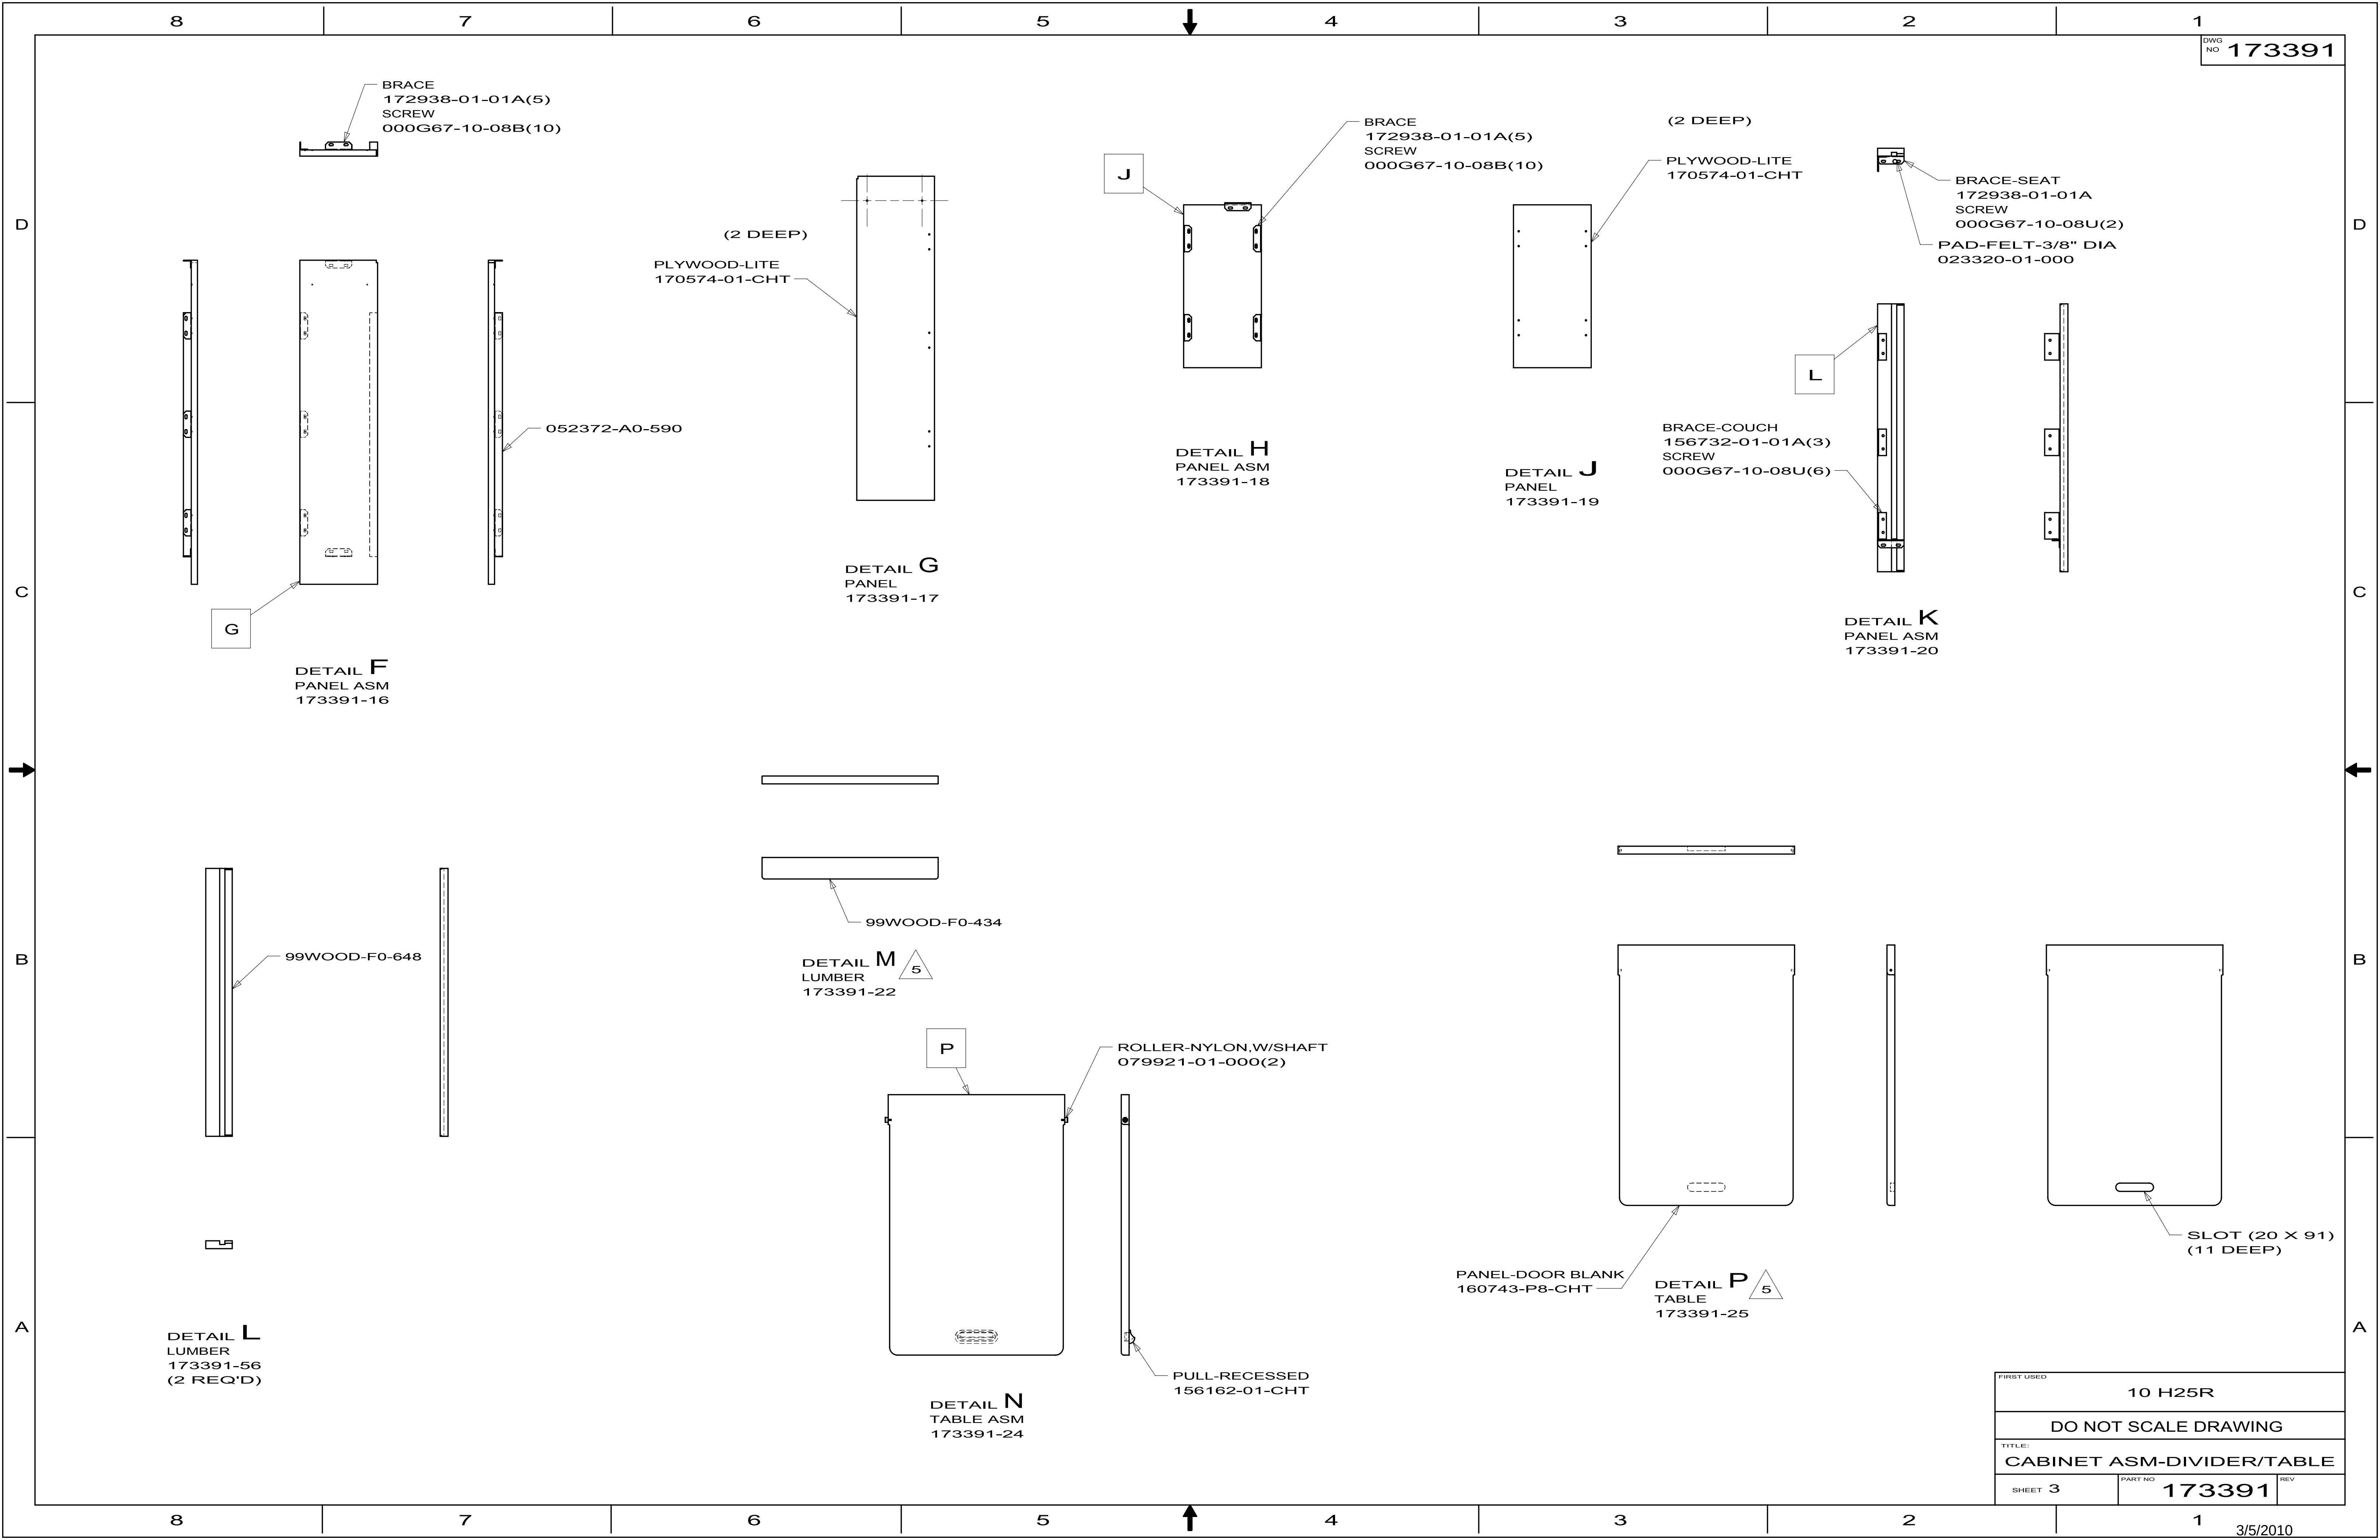


052372-A0-300
BRACE-SEAT
172938-01-01A
SCREW
000G67-10-08U(2)
PAD-FELT-3/8" DIA
023320-01-000
MOLDING-TRIM
173391-29-XXX
T-MOLDING
171133-01-CHT
(185)

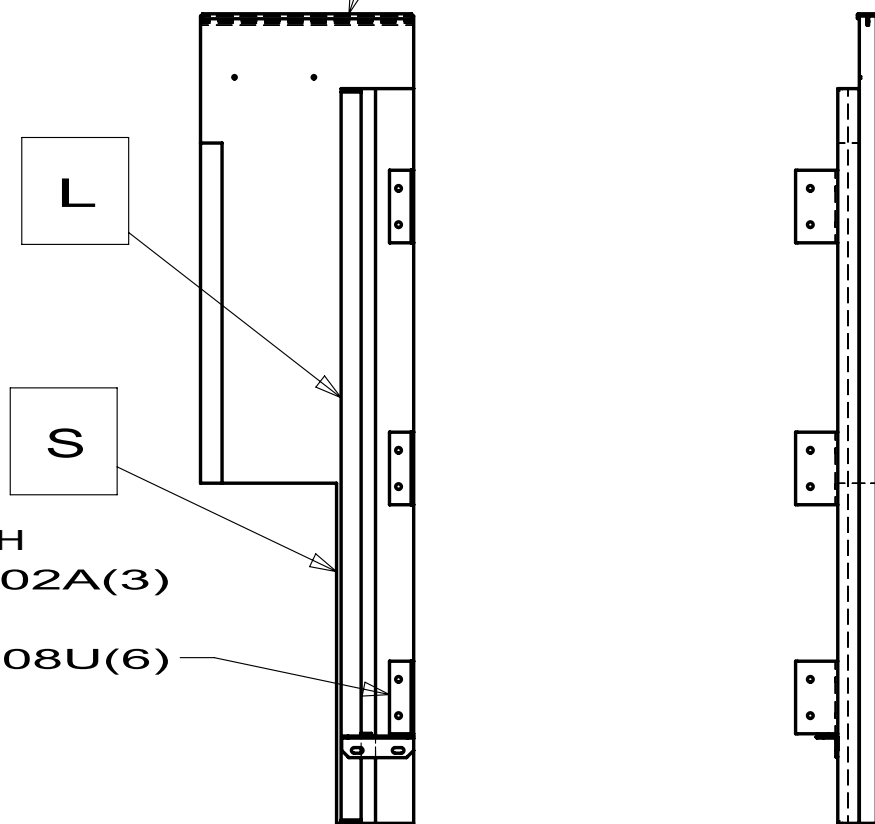


DETAIL R
PANEL ASM
173391-26


BRACE-COUCH
156732-01-02A(3)
SCREW
000G67-10-08U(6)

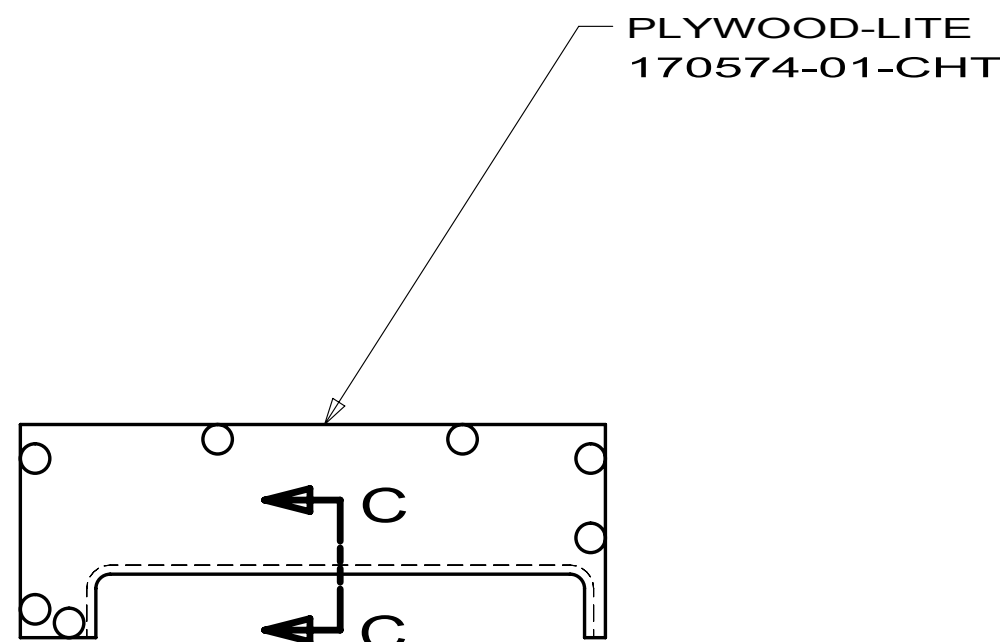

DETAIL Y
PANEL
173391-38

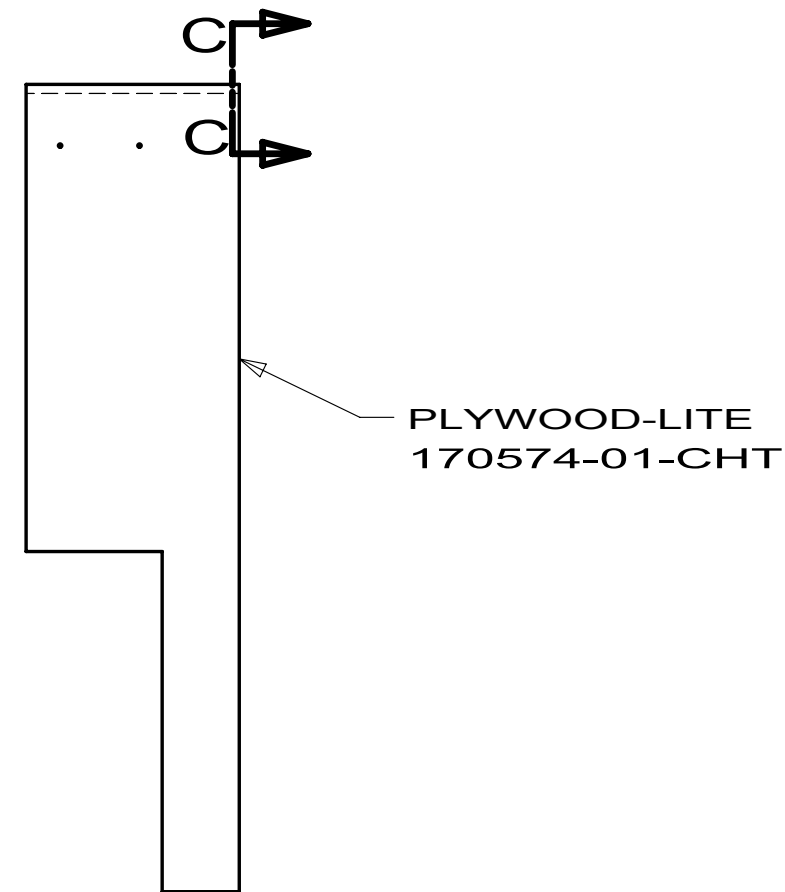


DETAIL S
PANEL
173391-27

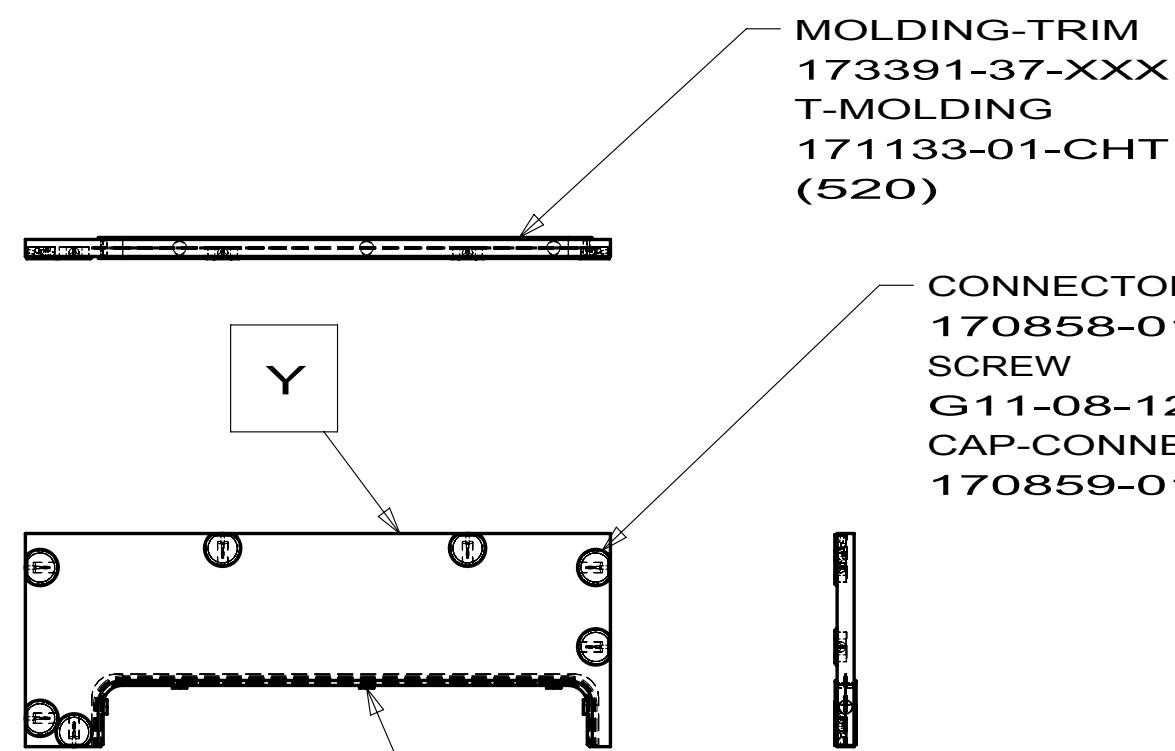


DETAIL X
PANEL ASM
173391-36

PLYWOOD-LITE
170574-01-CHT

 

DETAIL T
PANEL ASM
173391-32

 

DETAIL U
PANEL
173391-33




PLYWOOD-LITE
170574-01-CHT

MOLDING-TRIM
173391-37-XXX
T-MOLDING
171133-01-CHT
(520)

CONNECTOR-CARAVAN
170858-01-01A(7)
SCREW
G11-08-12U(7)
CAP-CONNECTOR,CARAVAN
170859-01-01A(7)

BUMPER-RUBBER
081914-04-000(5)

FIRST USED		10 H25R	
DO NOT SCALE DRAWING			
TITLE: CABINET ASM-DIVIDER/TABLE			
SHEET 4		PART NO 173391	REV

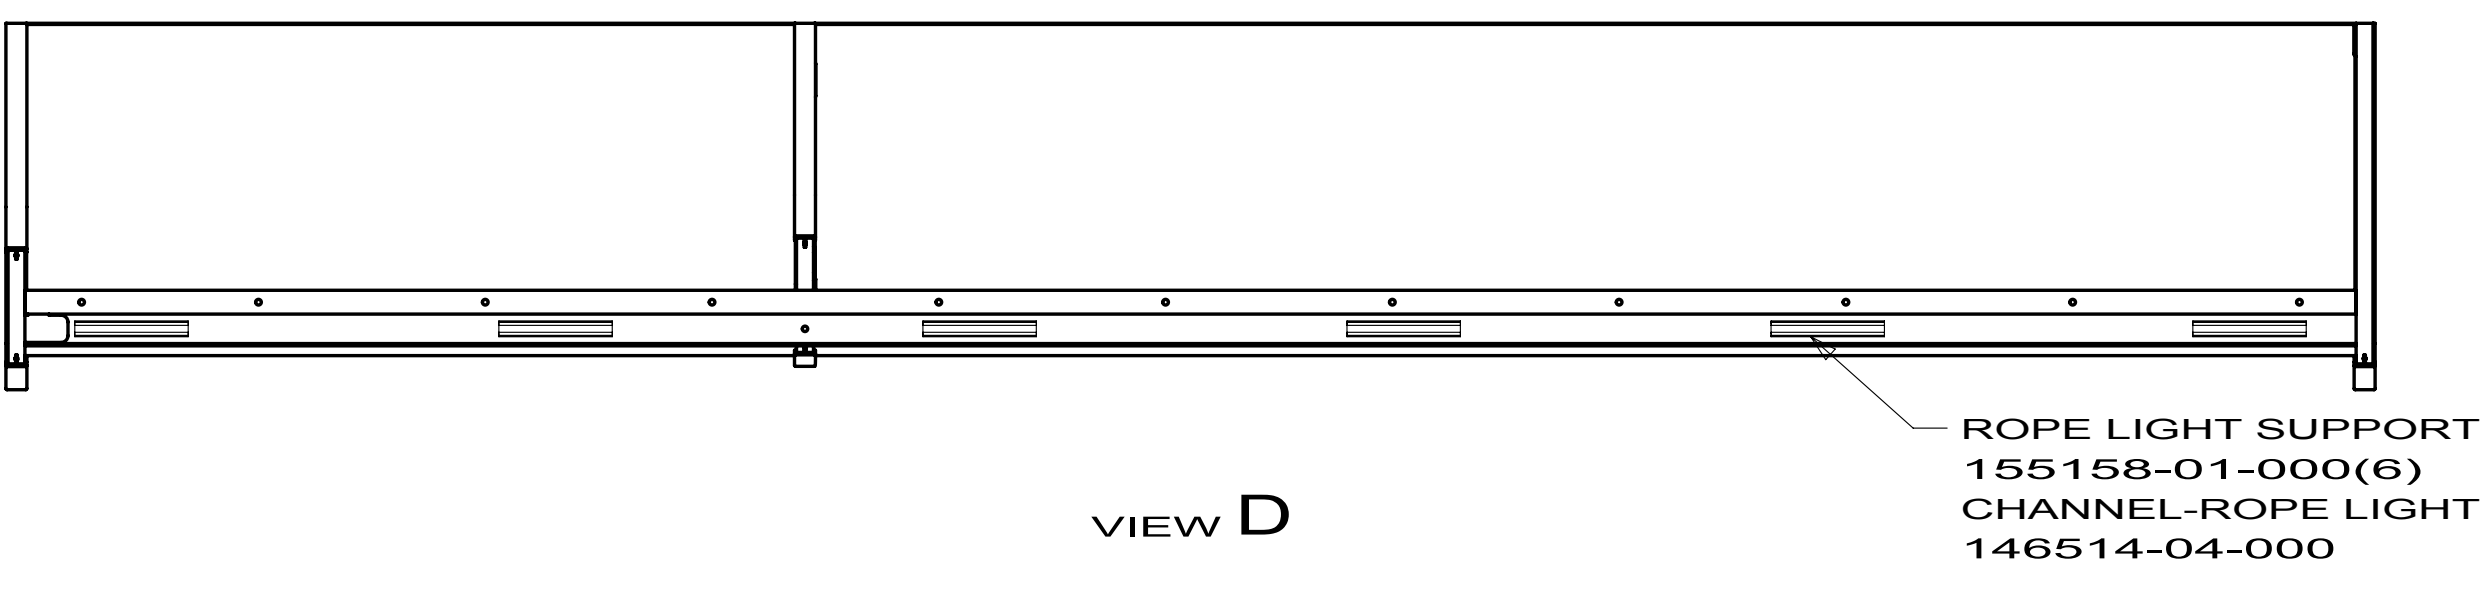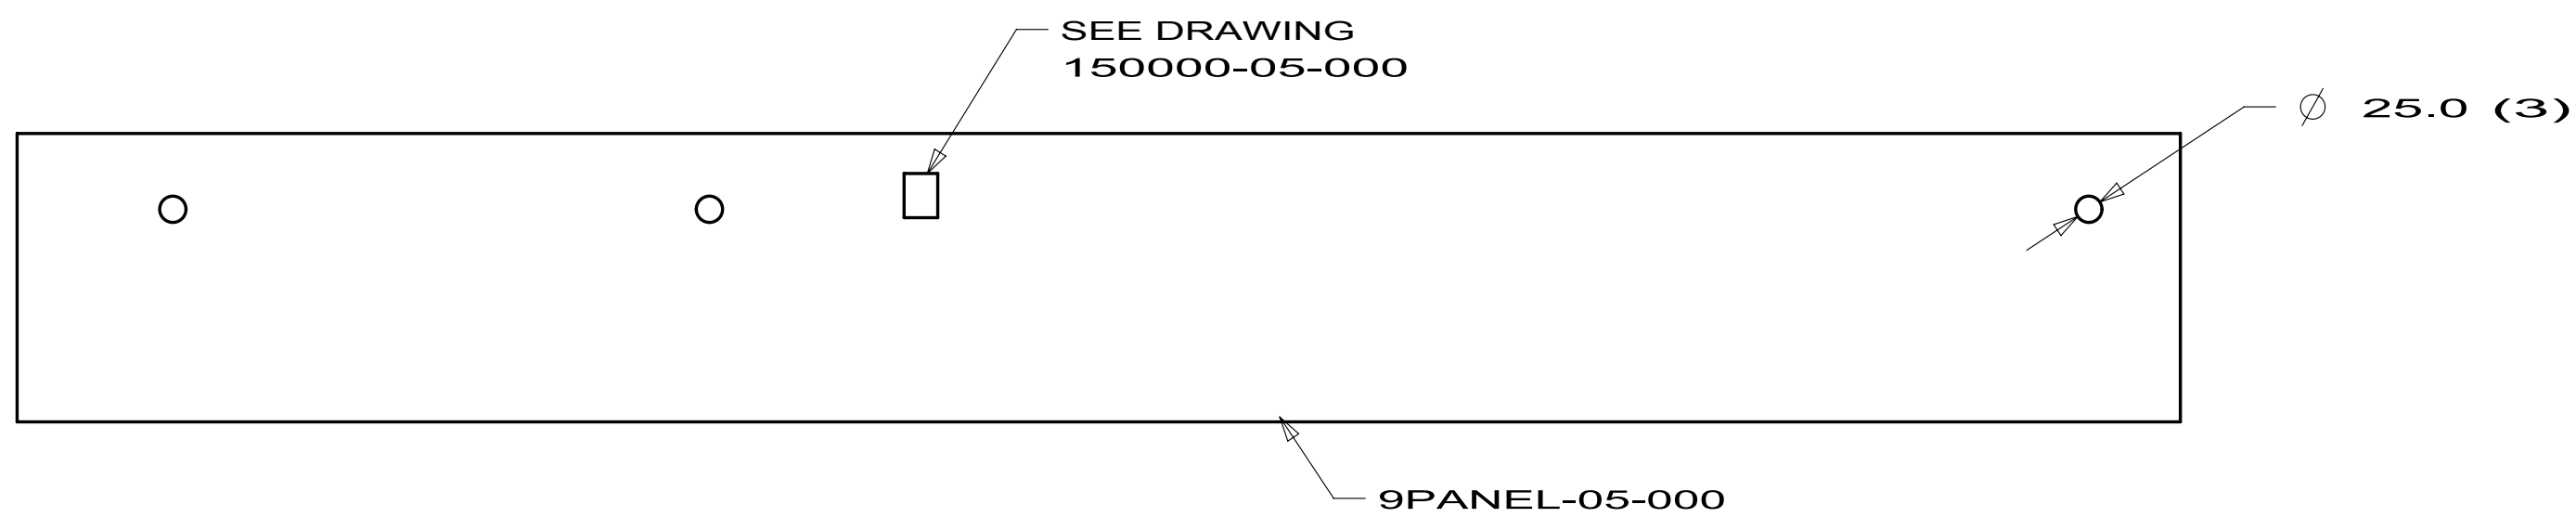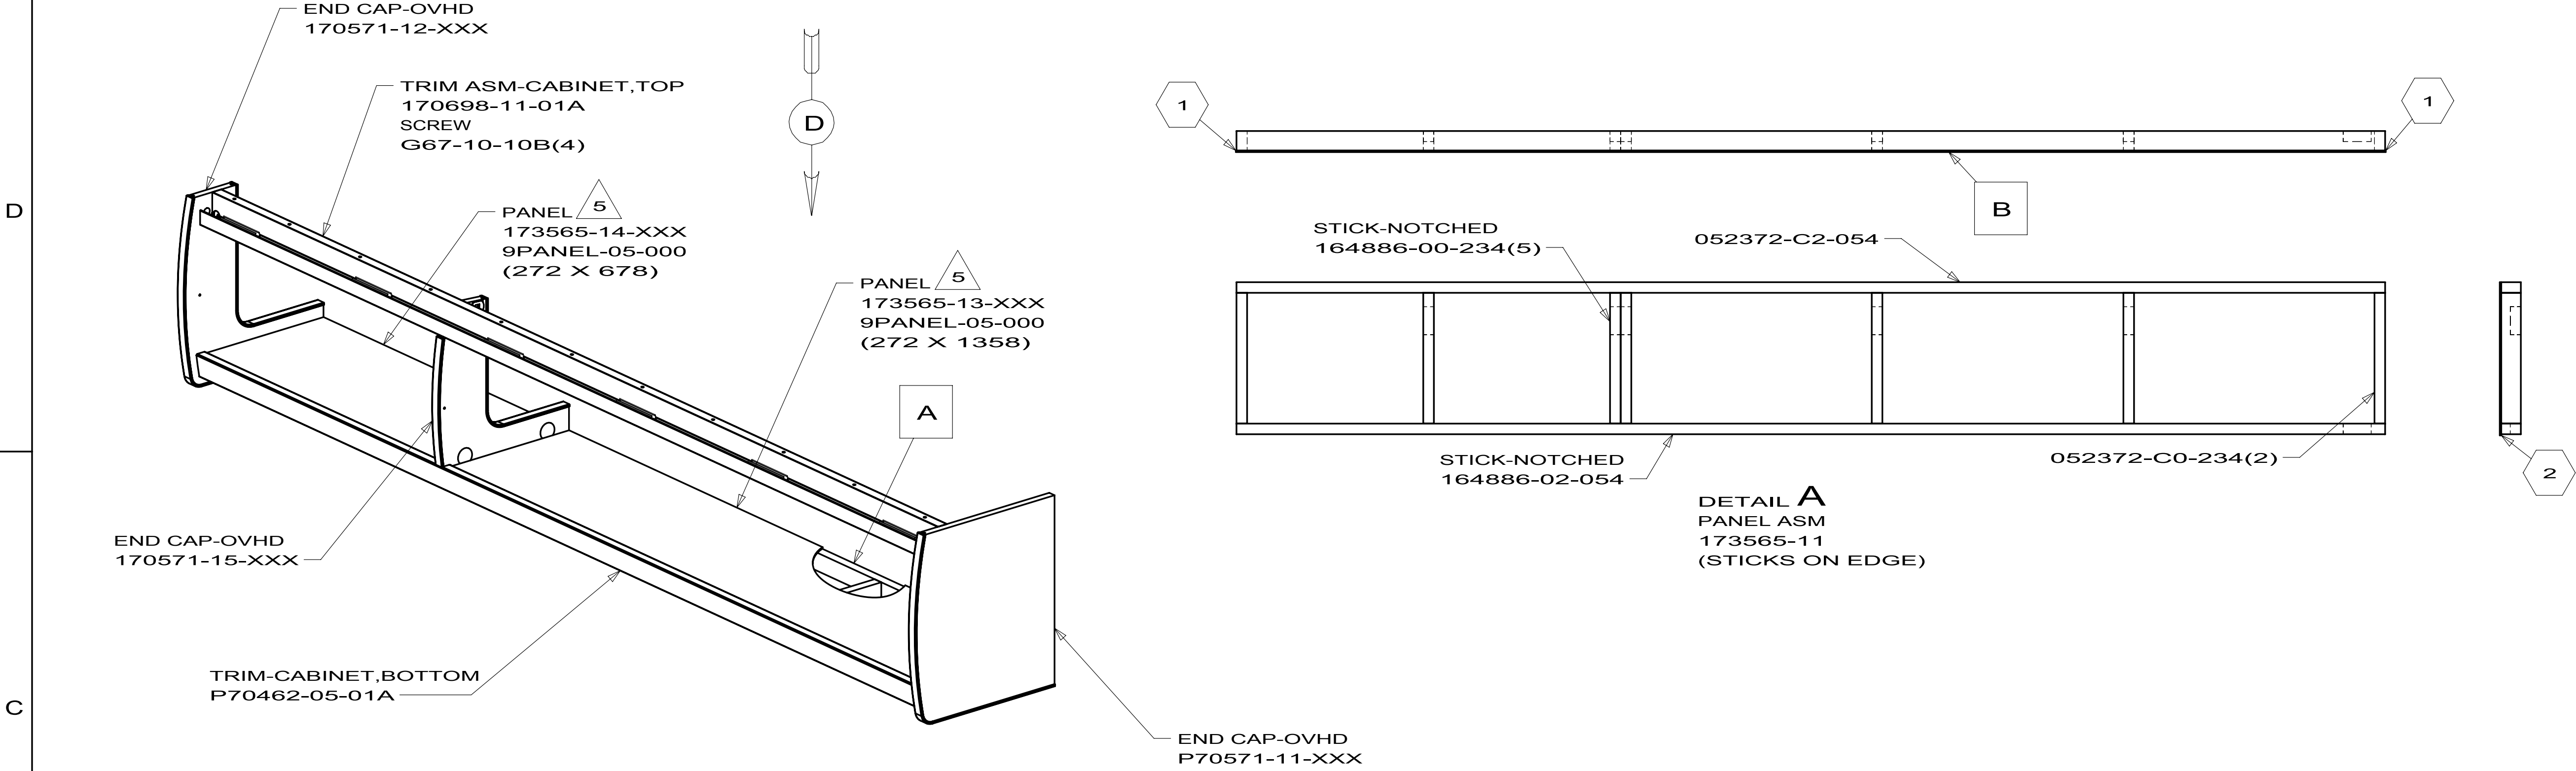

5. SEND WITH ASSEMBLED CABINET.
4. FASTEN DURING INSTALLATION OF CABINET.
3. FOR LAMINATION AND FASTENING SEE ES0006.
2. LUMBER 52371 MAY BE USED IN PLACE OF 52372.
1. OVERALL CABINET DIMENSIONS INCLUDE PANELING
(DO NOT INCLUDE MOLDING).

NUMBER INSIDE SYMBOL
GIVES PANEL OVERHANG

WINNEBAGO INDUSTRIES		COPYRIGHT 2010 WINNEBAGO INDUSTRIES, INC.	
DFTR	ORIG. DATE	ALL DIMENSIONS ARE IN MILLIMETERS	
CHRR		MATERIAL:	
P.E.		10 H25R	
M.E.	FIRST USED	UNSPECIFIED TOLERANCES ARE:	
DSNR		WHOLE DIM (X) : 1.5	
		ONE-PLACE (X.X) : 0.8	
		TWO-PLACE (X.XX) :	
		ANGLE :	
THIRD ANGLE PROJECTION		DO NOT SCALE DRAWING	
		REFER TO ES0018 FOR FASTENER TIGHTENING GUIDELINES	
TITLE: CABINET ASM-OVHD, COUCH, LH			
SHEET 1 OF 1	PART NO 173565	REV	

D

C

B




A

D

C

B





















A

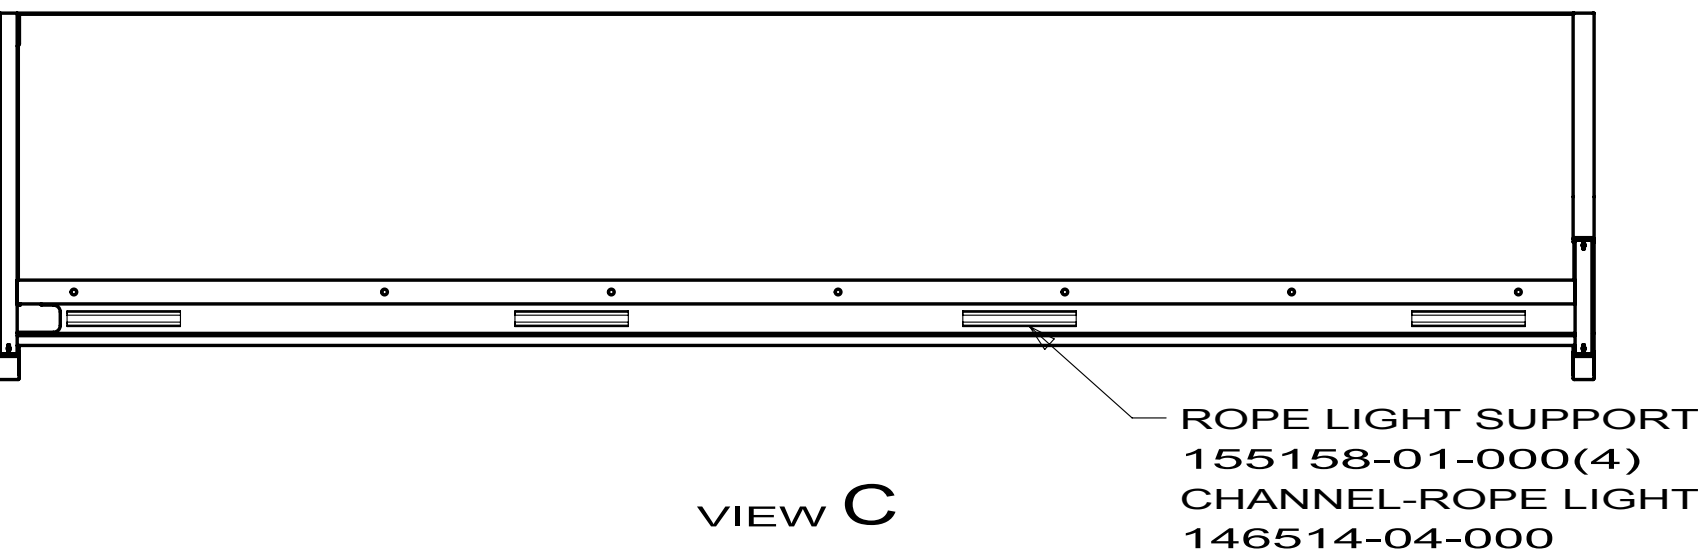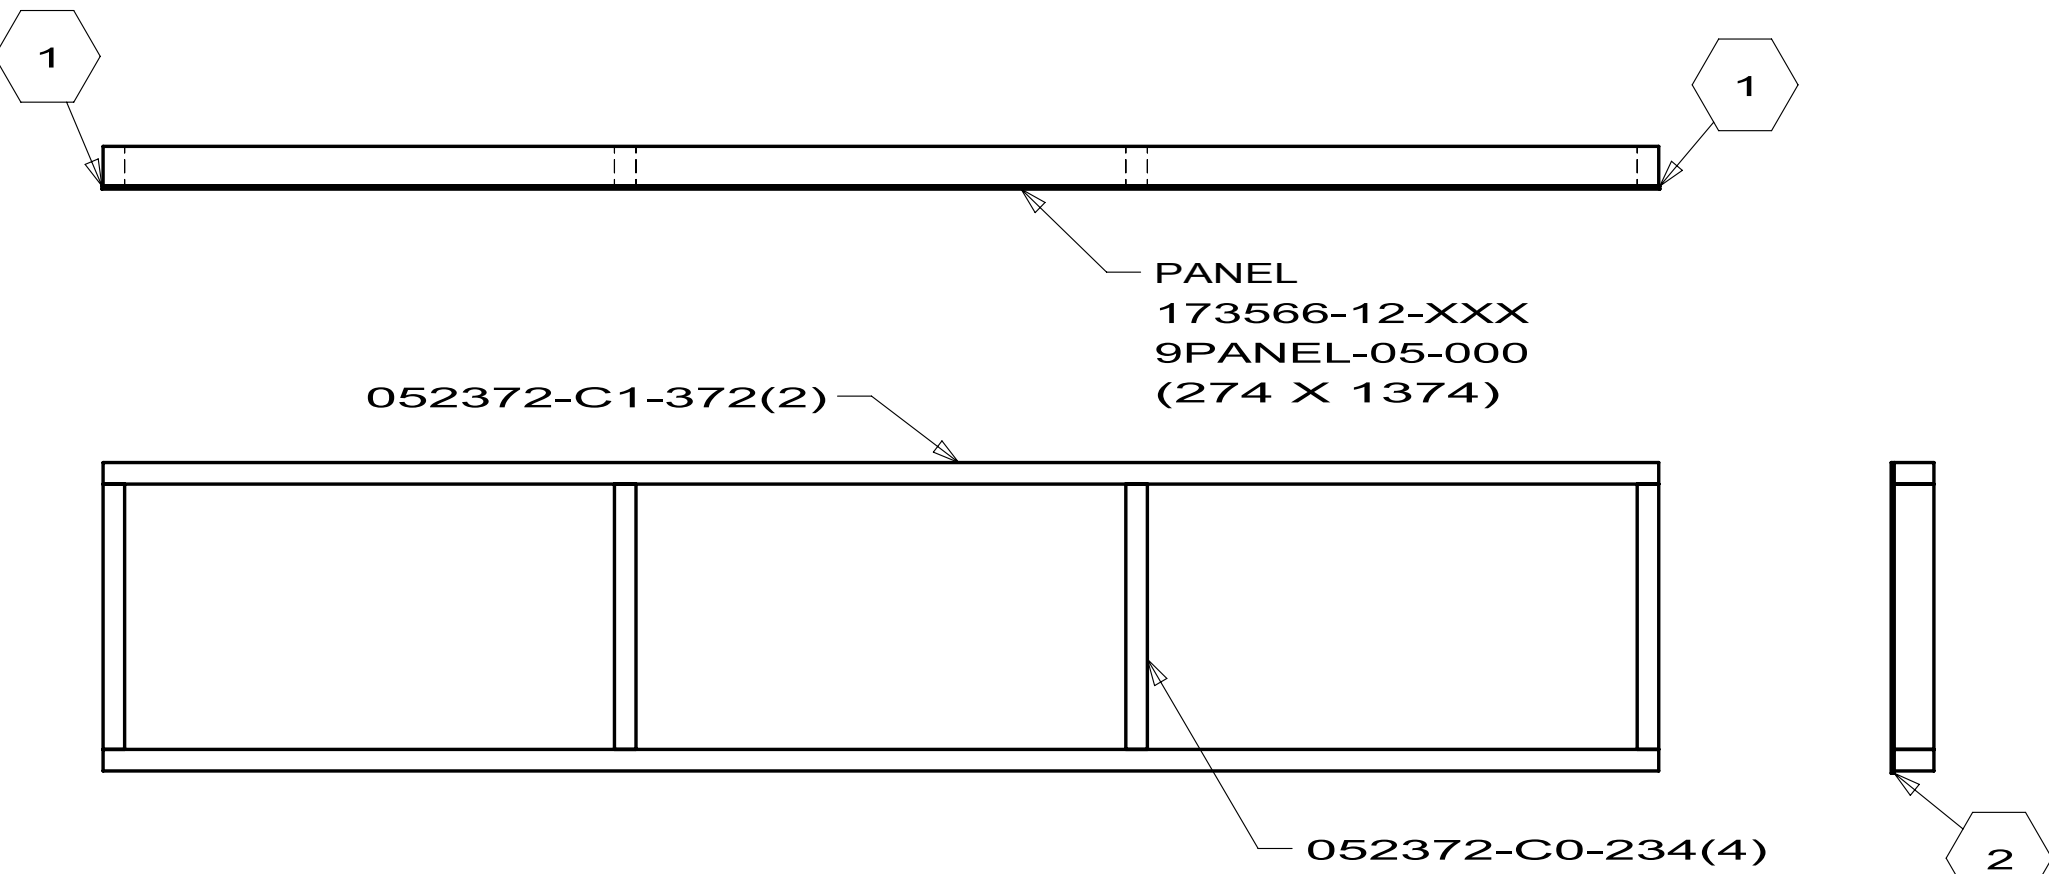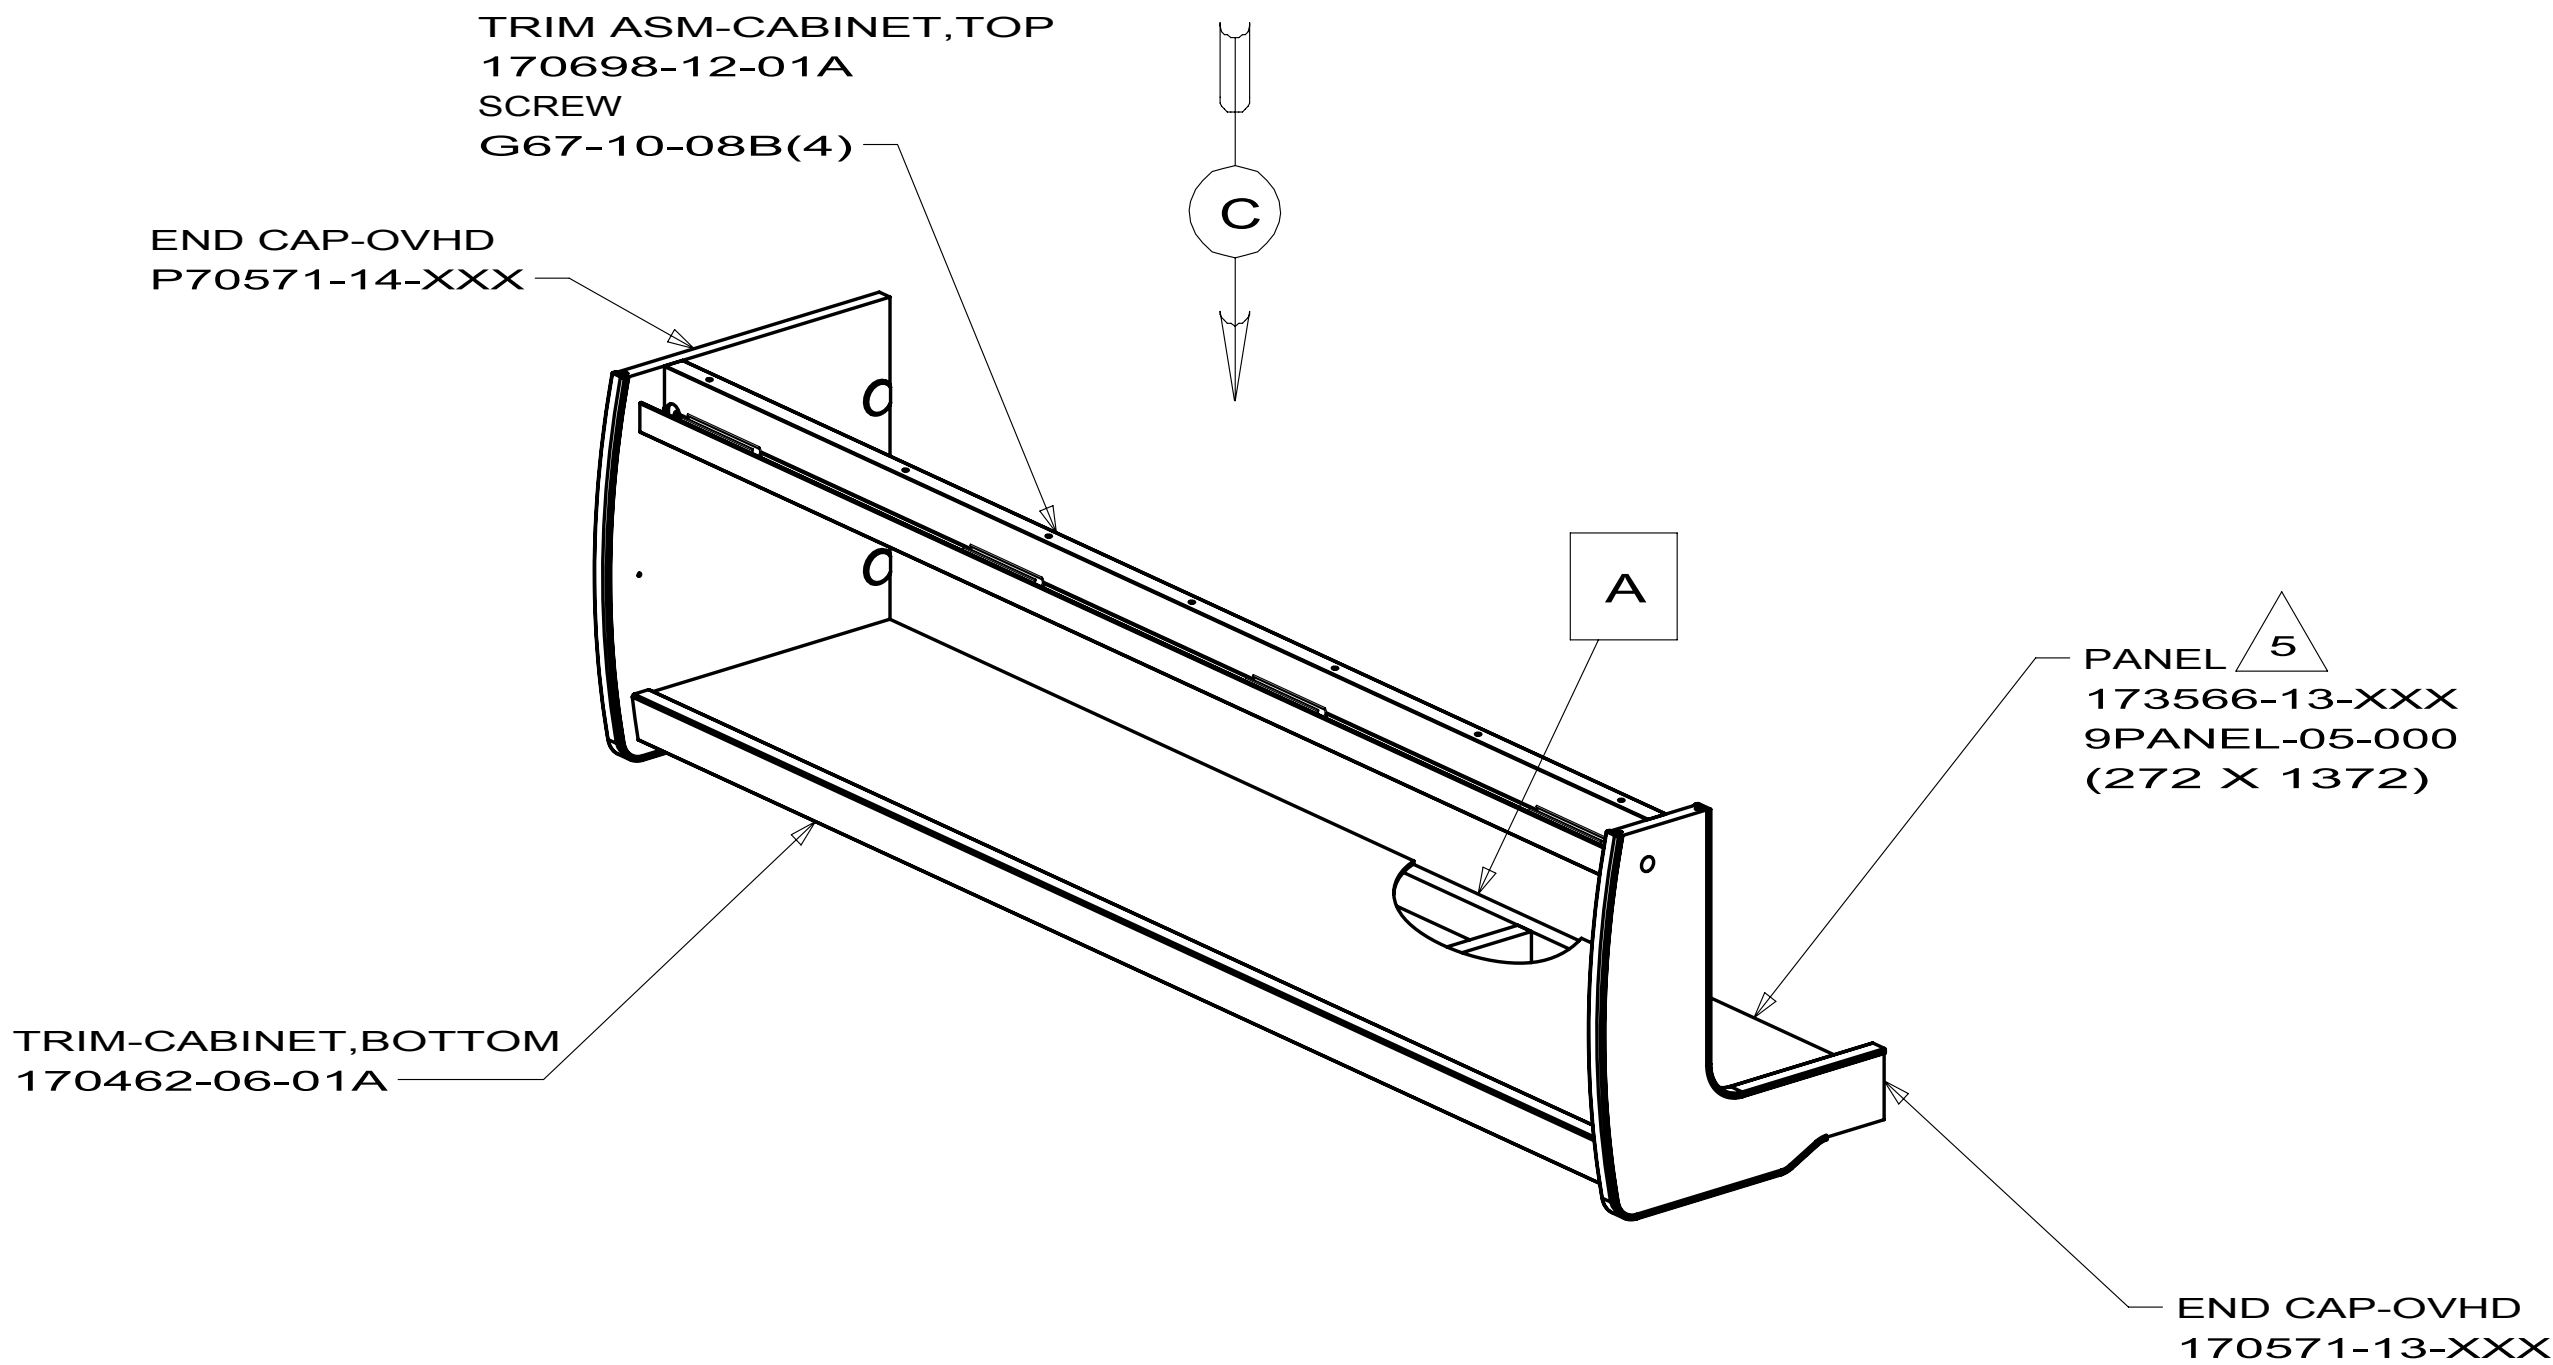

- NOTES:
5. SEND WITH ASSEMBLED CABINET.
 4. FASTEN DURING INSTALLATION OF CABINET.
 3. FOR LAMINATION AND FASTENING SEE ES0006.
 2. LUMBER 52371 MAY BE USED IN PLACE OF 52372.
 1. OVERALL CABINET DIMENSIONS INCLUDE PANELING (DO NOT INCLUDE MOLDING).


NUMBER INSIDE SYMBOL
GIVES PANEL OVERHANG

WINNEBAGO INDUSTRIES		COPYRIGHT 2010 WINNEBAGO INDUSTRIES, INC.	
DFTR	ORIG. DATE		
CHKR	ALL DIMENSIONS ARE IN MILLIMETERS		
P.E.			
M.E.	FIRST USED		
DSNR	10 H25R		
UNSPECIFIED TOLERANCES ARE:		MATERIAL:	
WHOLE DIM (X) : 1.5			
ONE-PLACE (X.X) : 0.8			
TWO-PLACE (X.XX) :			
ANGLE :			
THIRD ANGLE PROJECTION			
DO NOT SCALE DRAWING		REFER TO ES0018 FOR FASTENER TIGHTENING GUIDELINES	
TITLE: CABINET ASM-OVHD,BED,LH			
SHEET 1 OF 1		PART NO 173566	REV

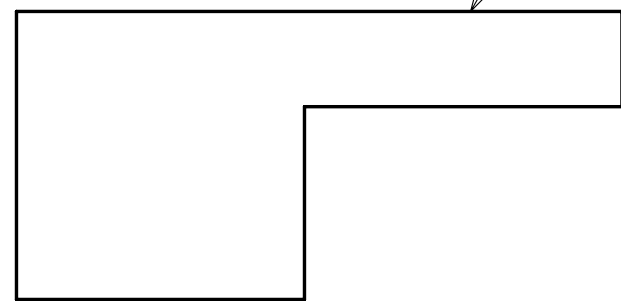 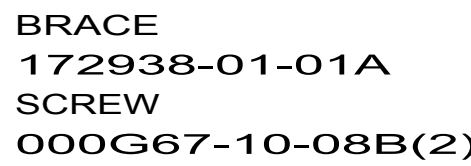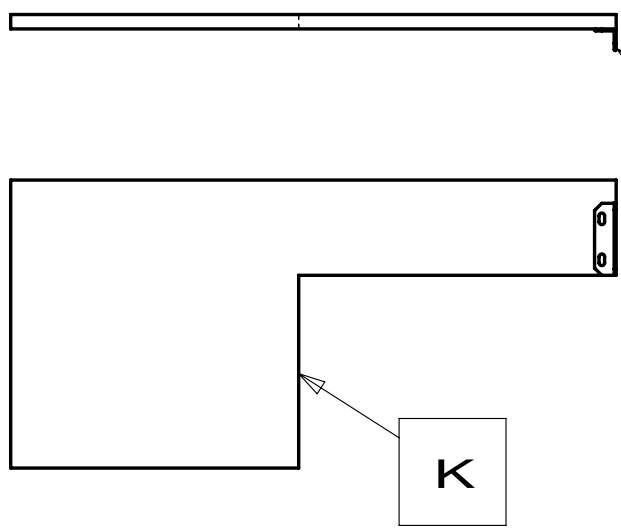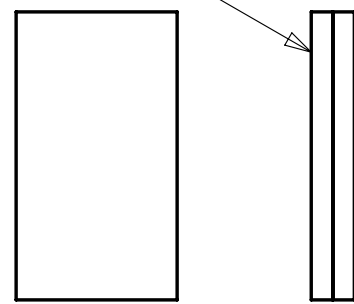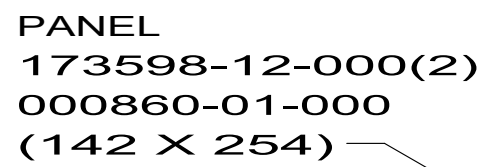 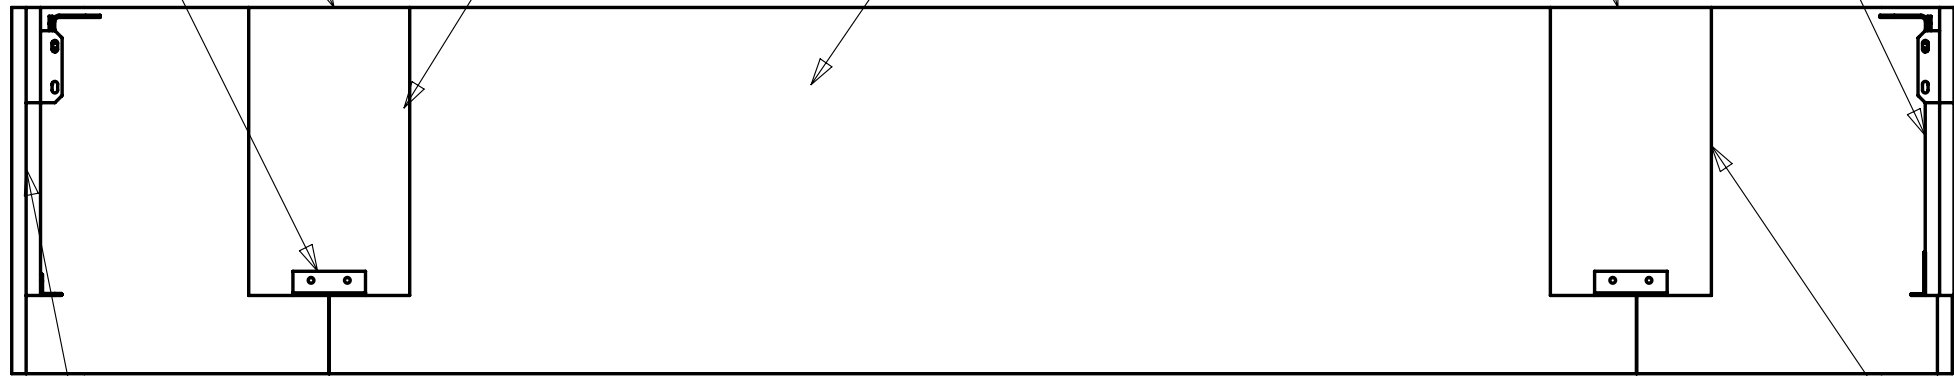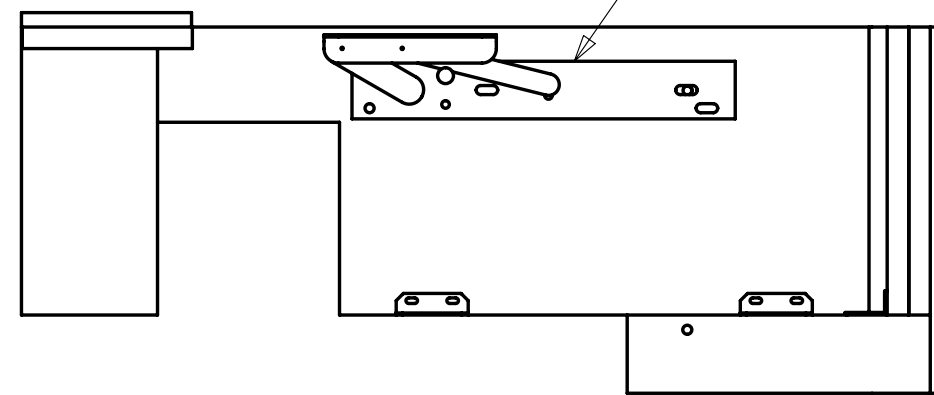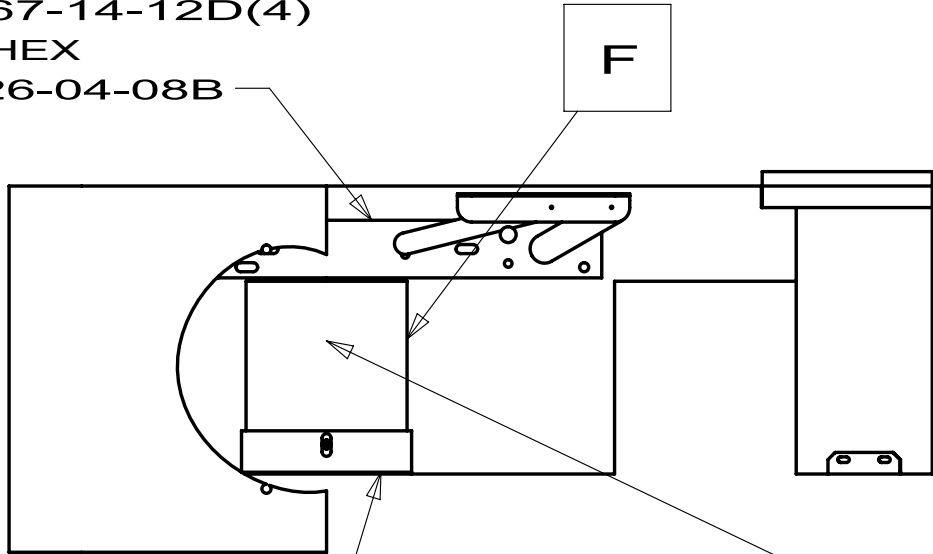 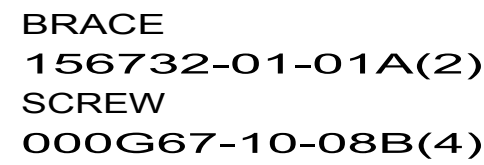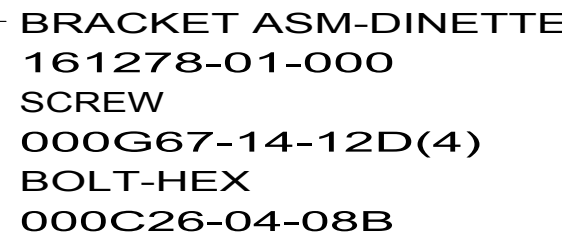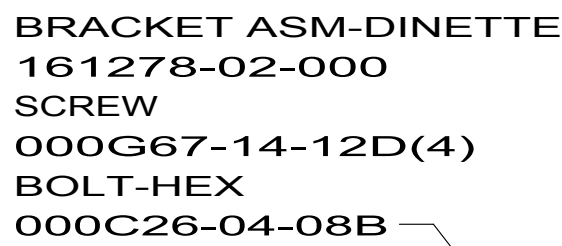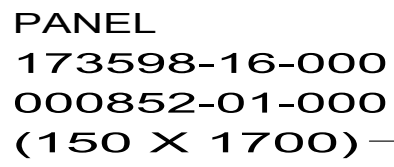 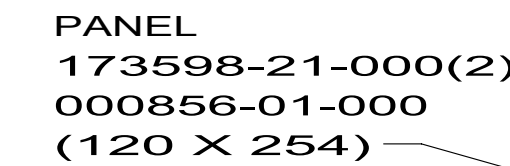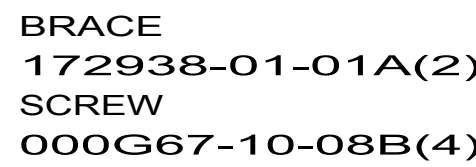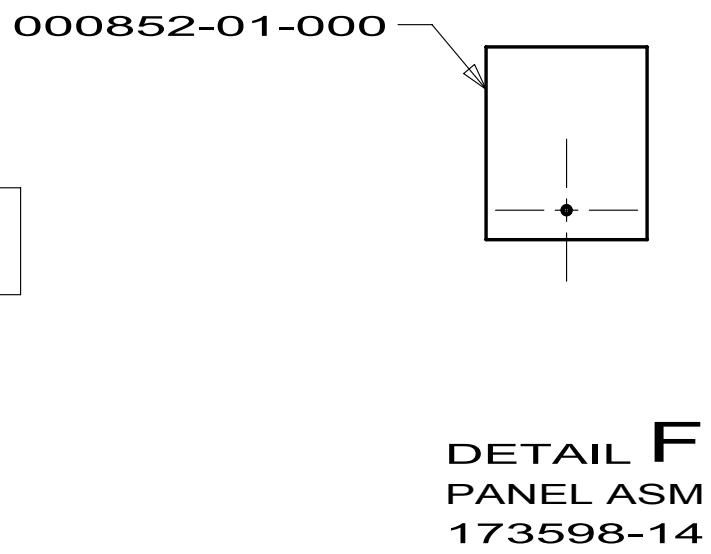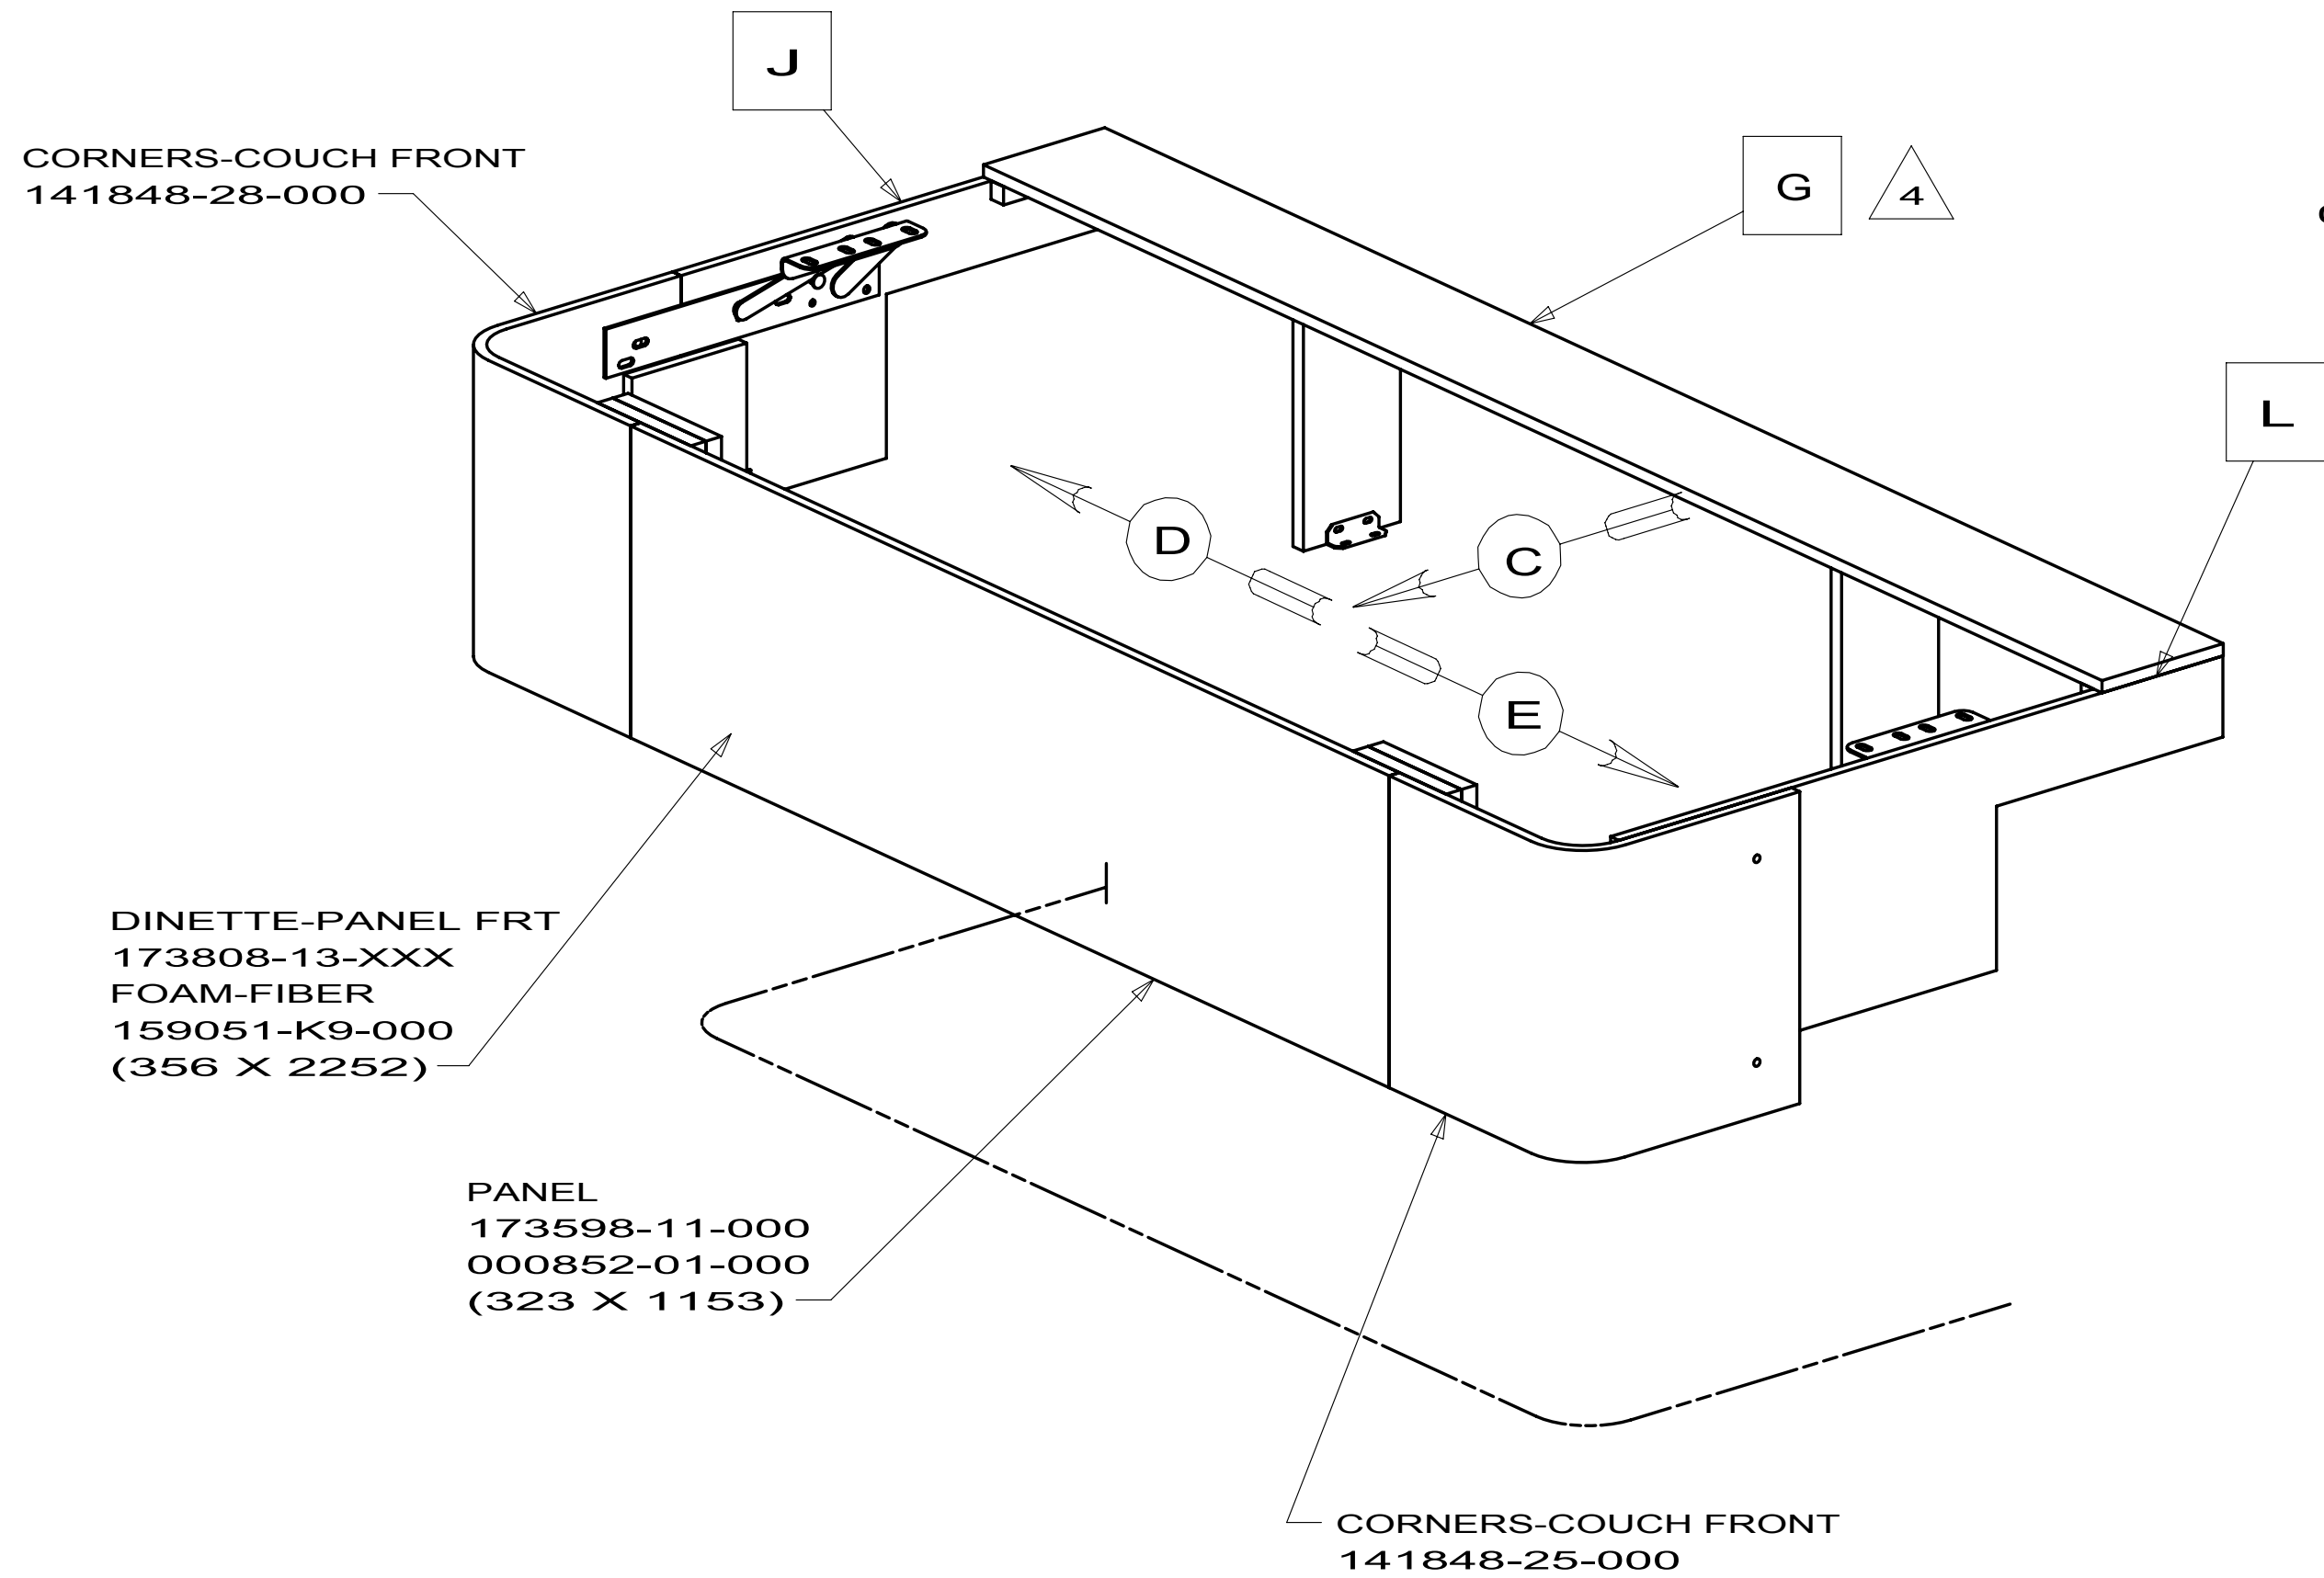


NOTES:


WINNEBAGO INDUSTRIES		COPYRIGHT 2010 WINNEBAGO INDUSTRIES, INC.	
DTFR	ORIG. DATE	ALL DIMENSIONS ARE IN MILLIMETERS	
CHKR		FIRST USED	
P.E.		10 H25R	
M.E.		MATERIAL:	
DSNR		UNSPECIFIED TOLERANCES ARE:	
		WHOLE DIM (X) : 1.5	
		ONE-PLACE (X.X) : 0.8	
		TWO-PLACE (X.XX) :	
		ANGLE :	
THIRD ANGLE PROJECTION		REFER TO ES0018 FOR FASTENER TIGHTENING GUIDELINES	
DO NOT SCALE DRAWING			
TITLE: CABINET ASM-COUCH			
SHEET 1 OF 2		PART NO 173598	REV
REF:		1	

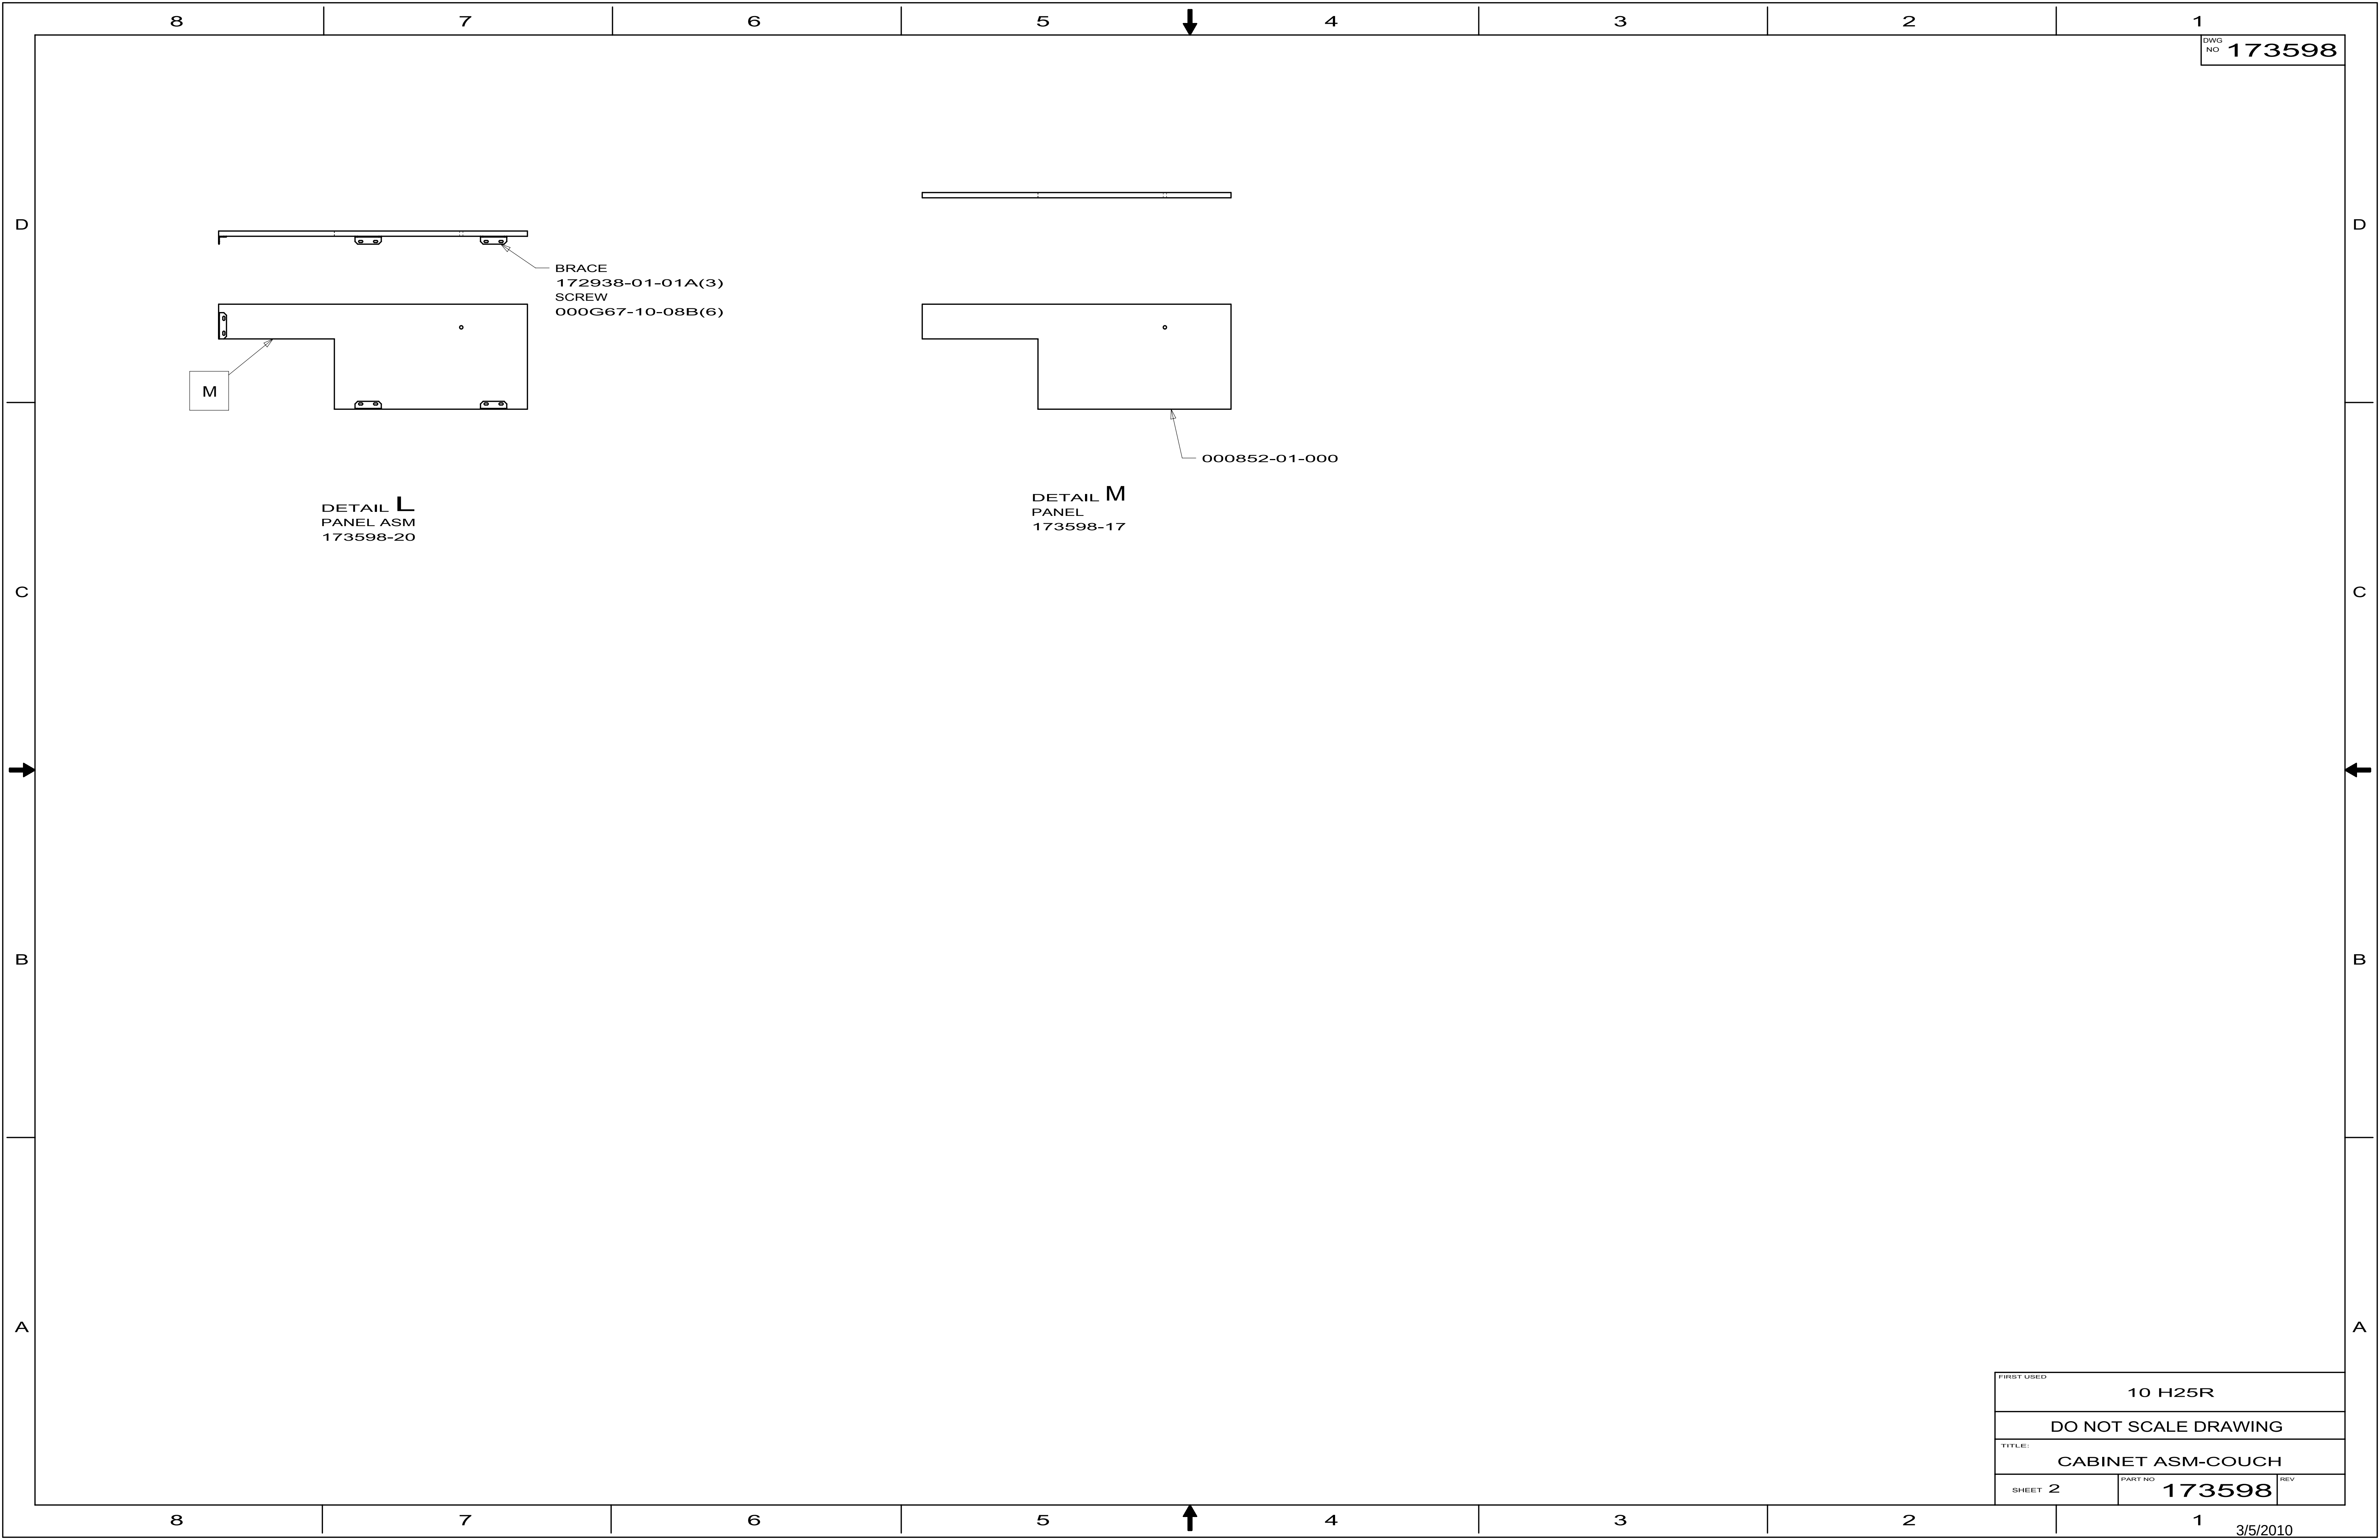


DWG NO 173598

FIRST USED			10 H25R					
DO NOT SCALE DRAWING								
TITLE: CABINET ASM-COUCH								
SHEET 2		PART NO 173598		REV				

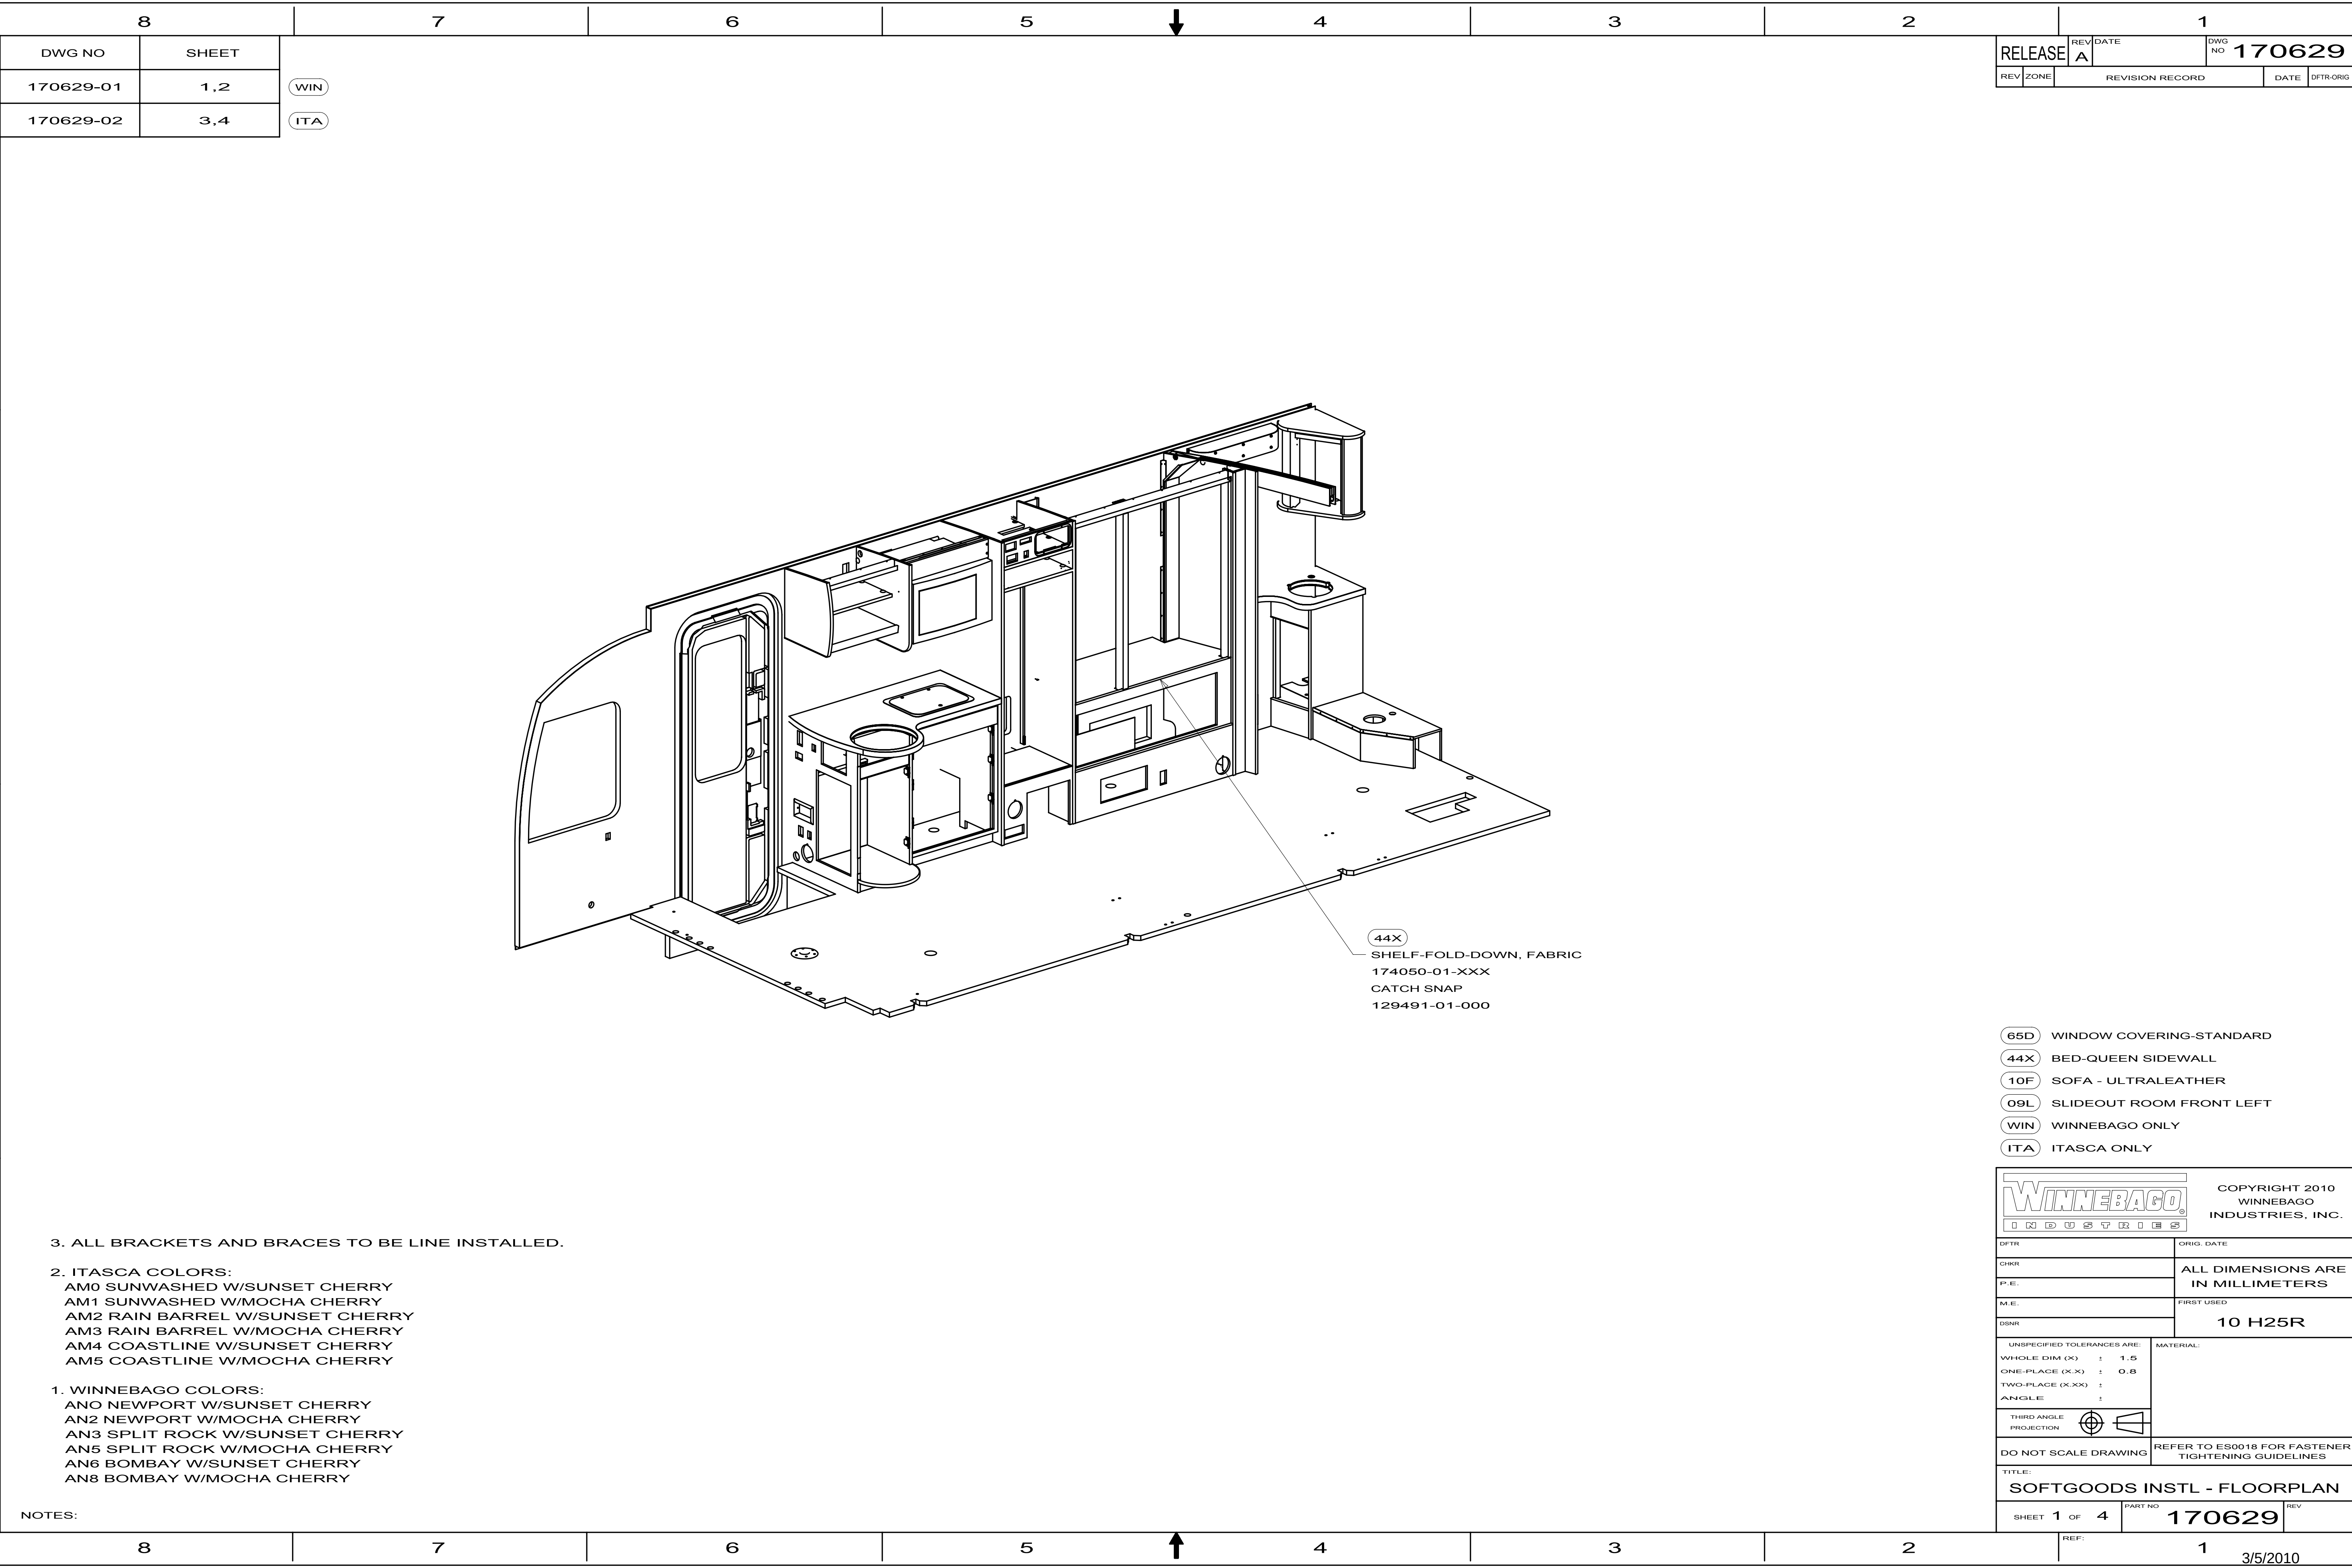


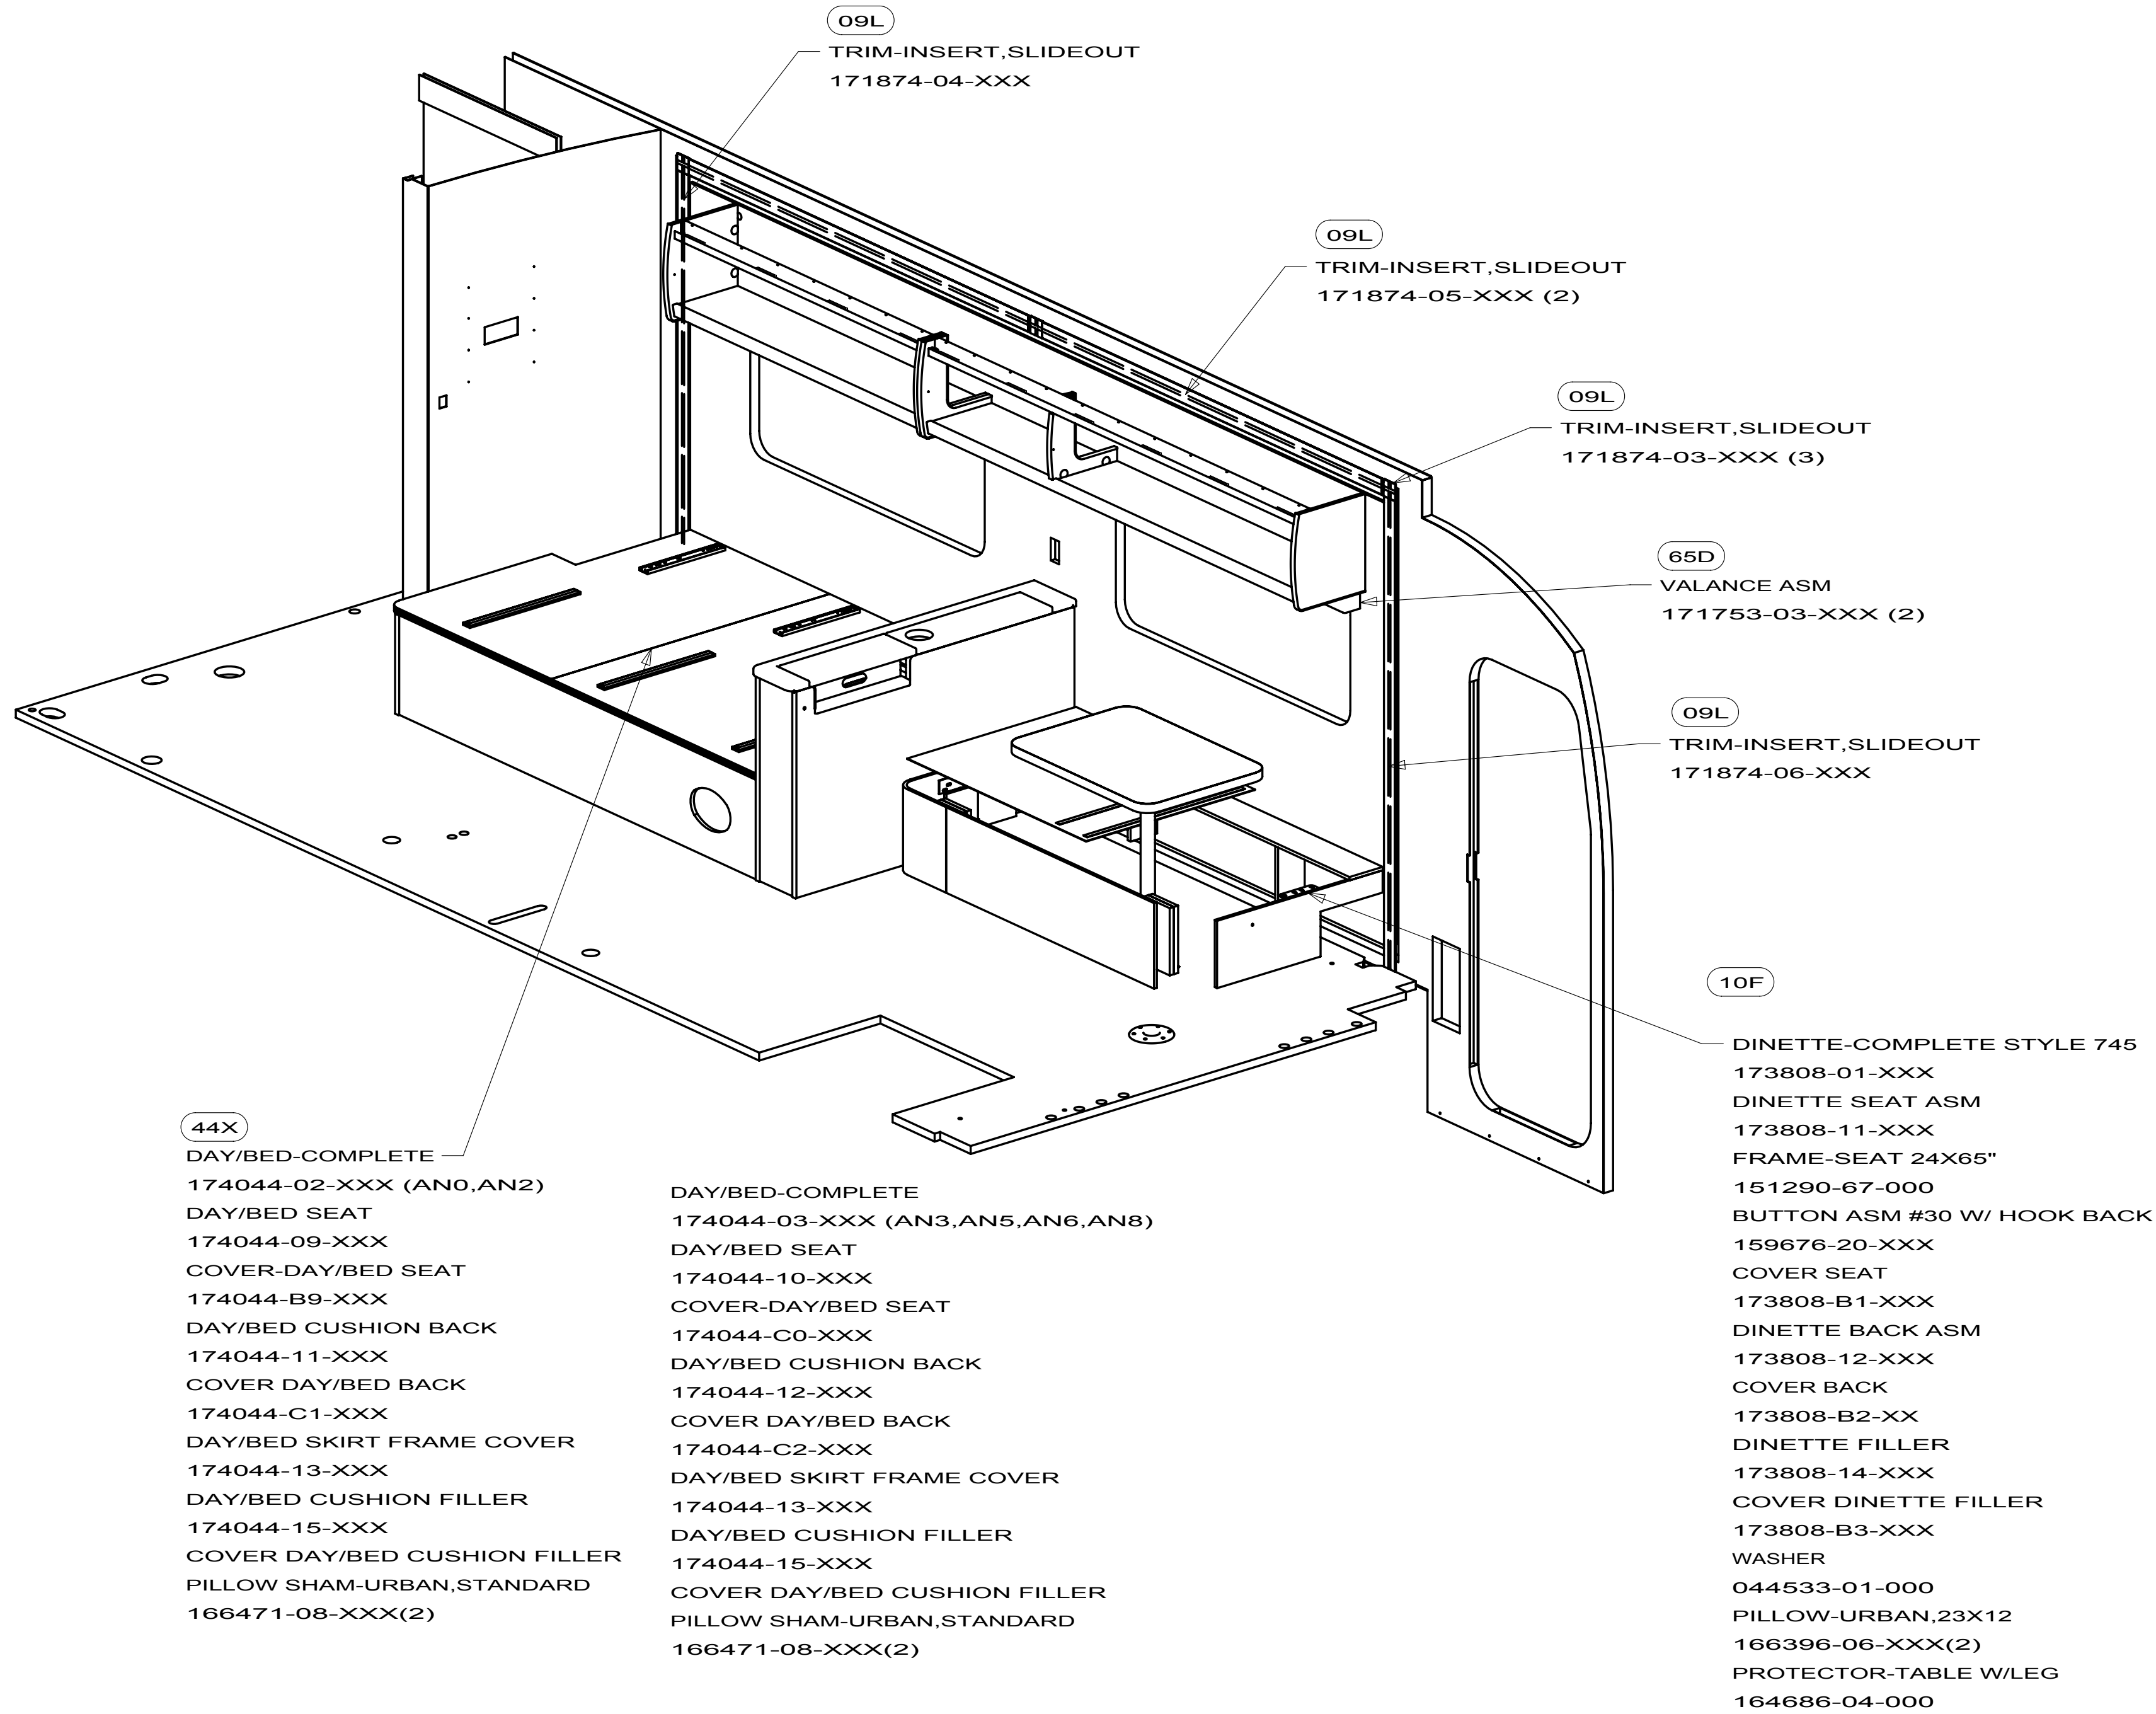


FIRST USED		
10 H25R		
DO NOT SCALE DRAWING		
TITLE:		
SOFTGOODS INSTL - FLOORPLAN		
SHEET 2	PART NO 170629	REV

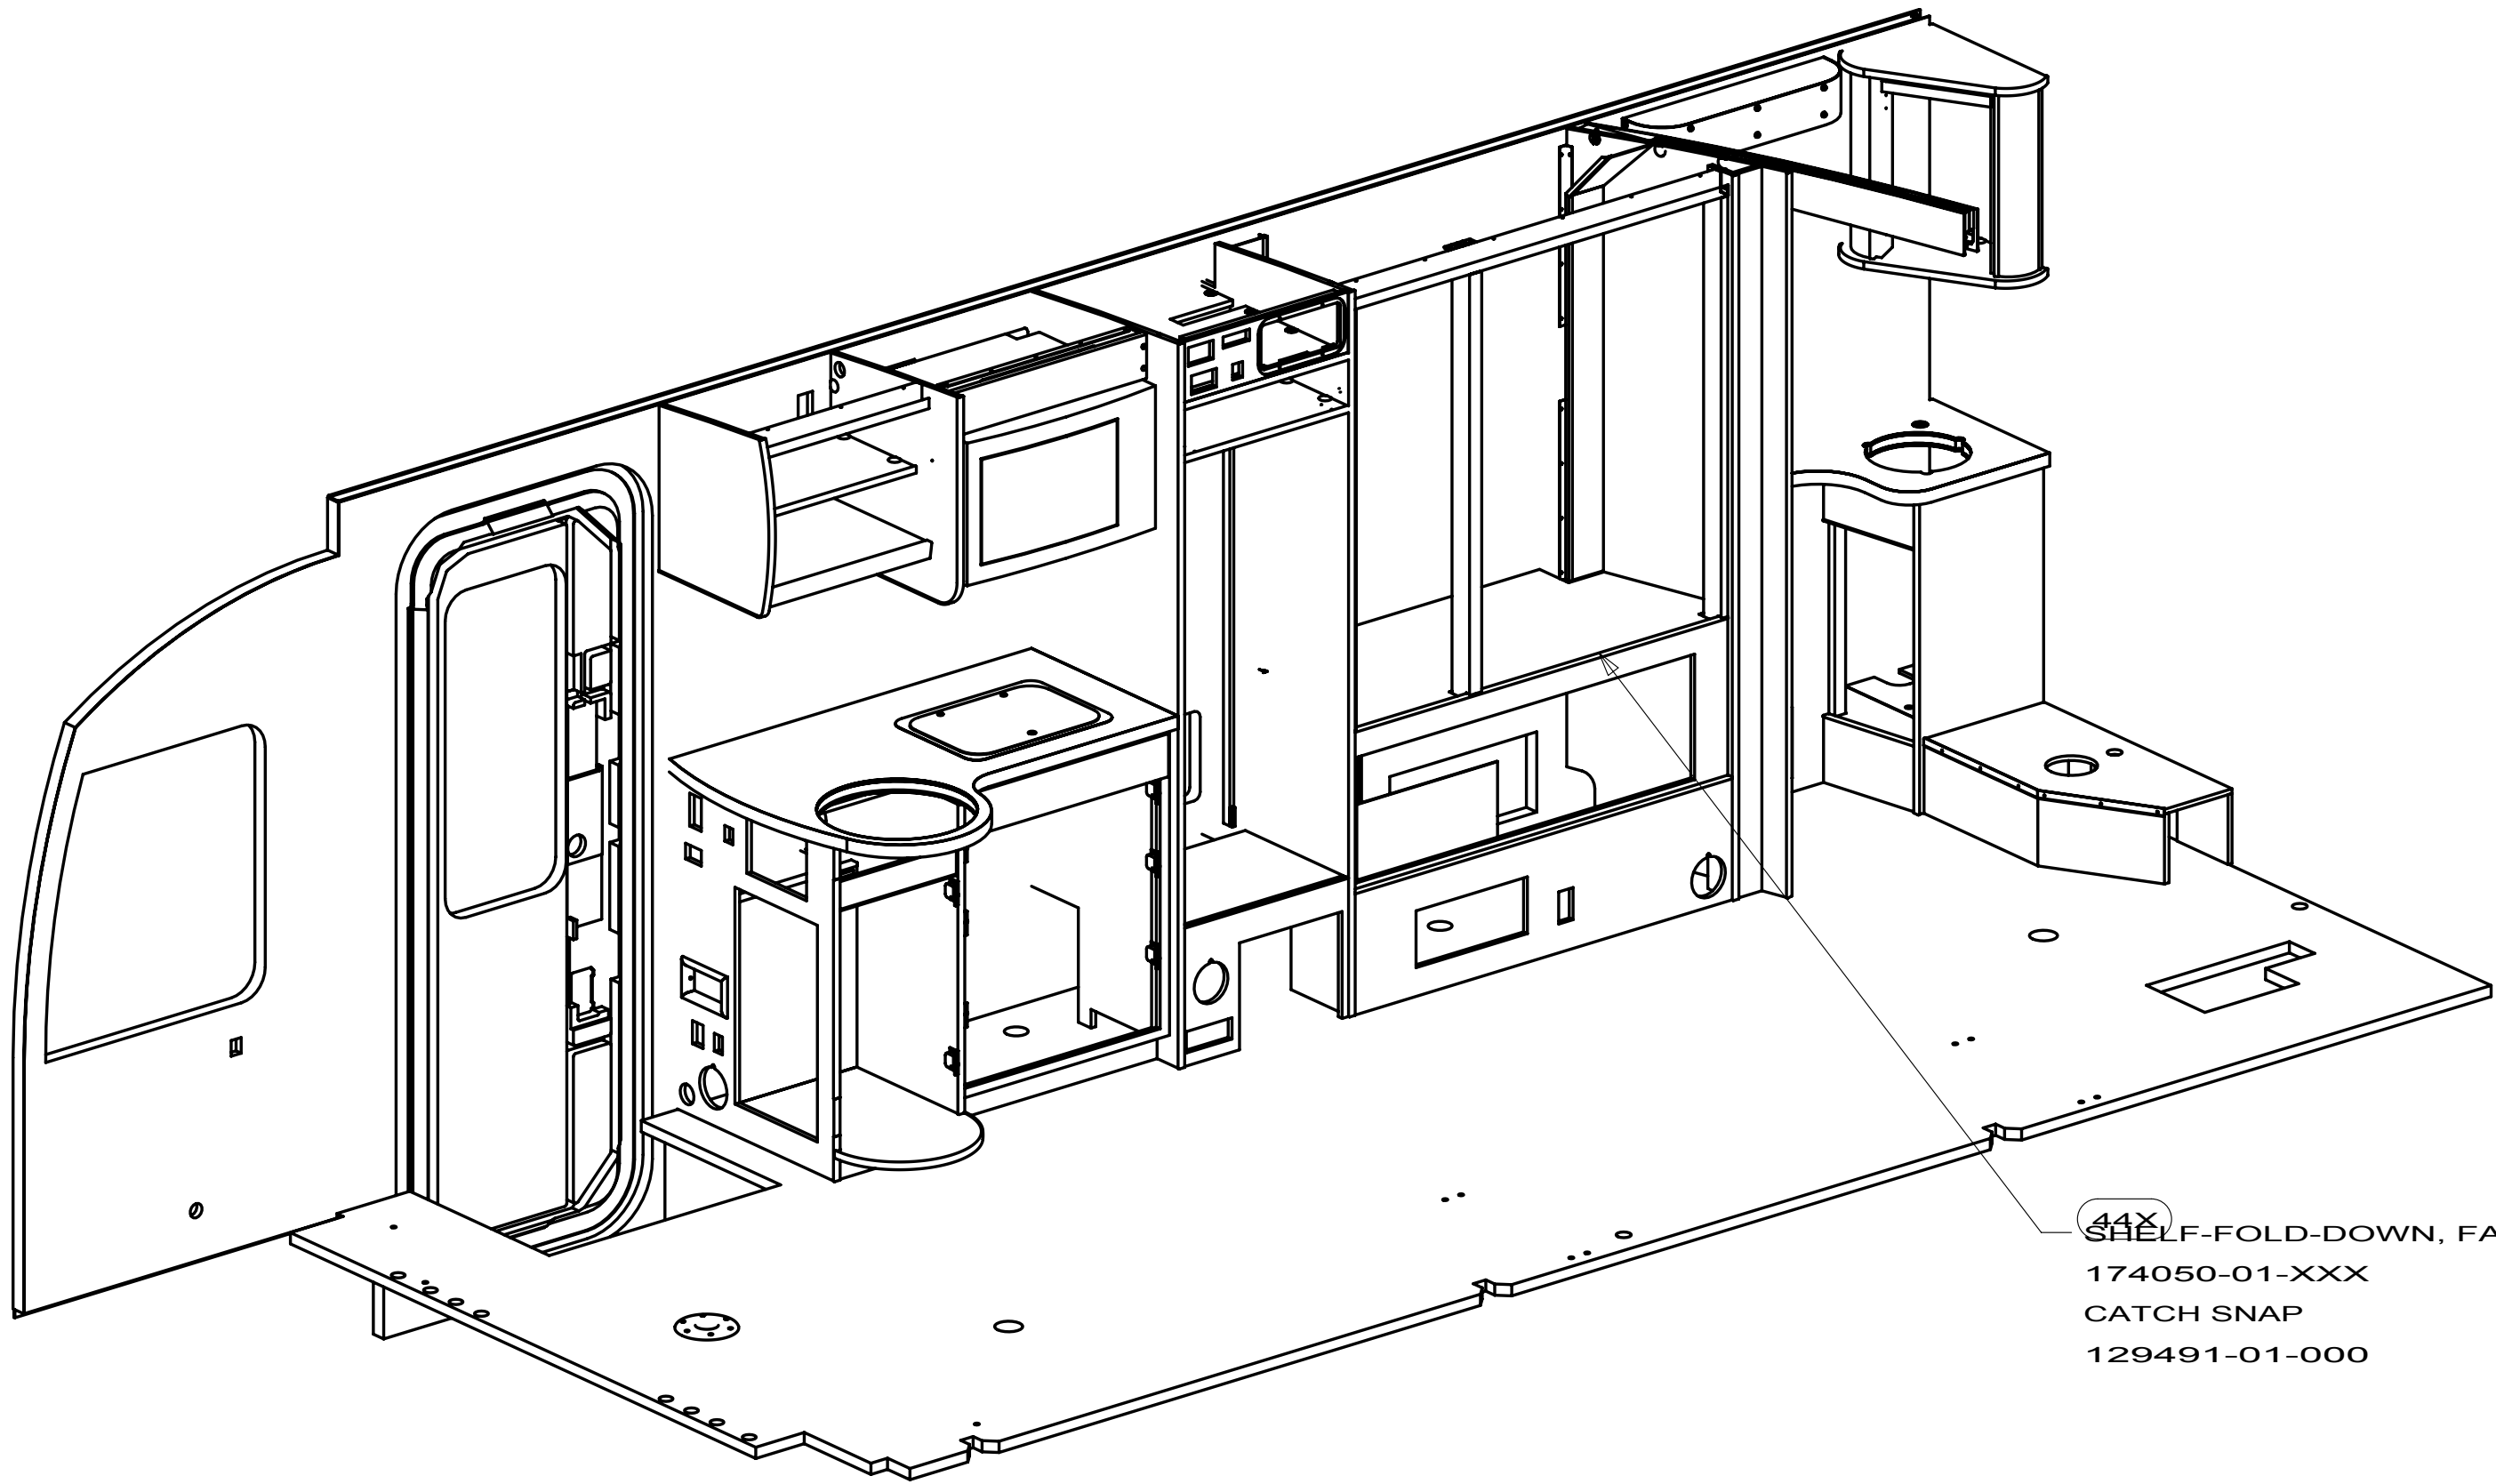


FIRST USED			10 H25R					
DO NOT SCALE DRAWING								
TITLE: SOFTGOODS INSTL - FLOORPLAN								
SHEET 3		PART NO 170629		REV				

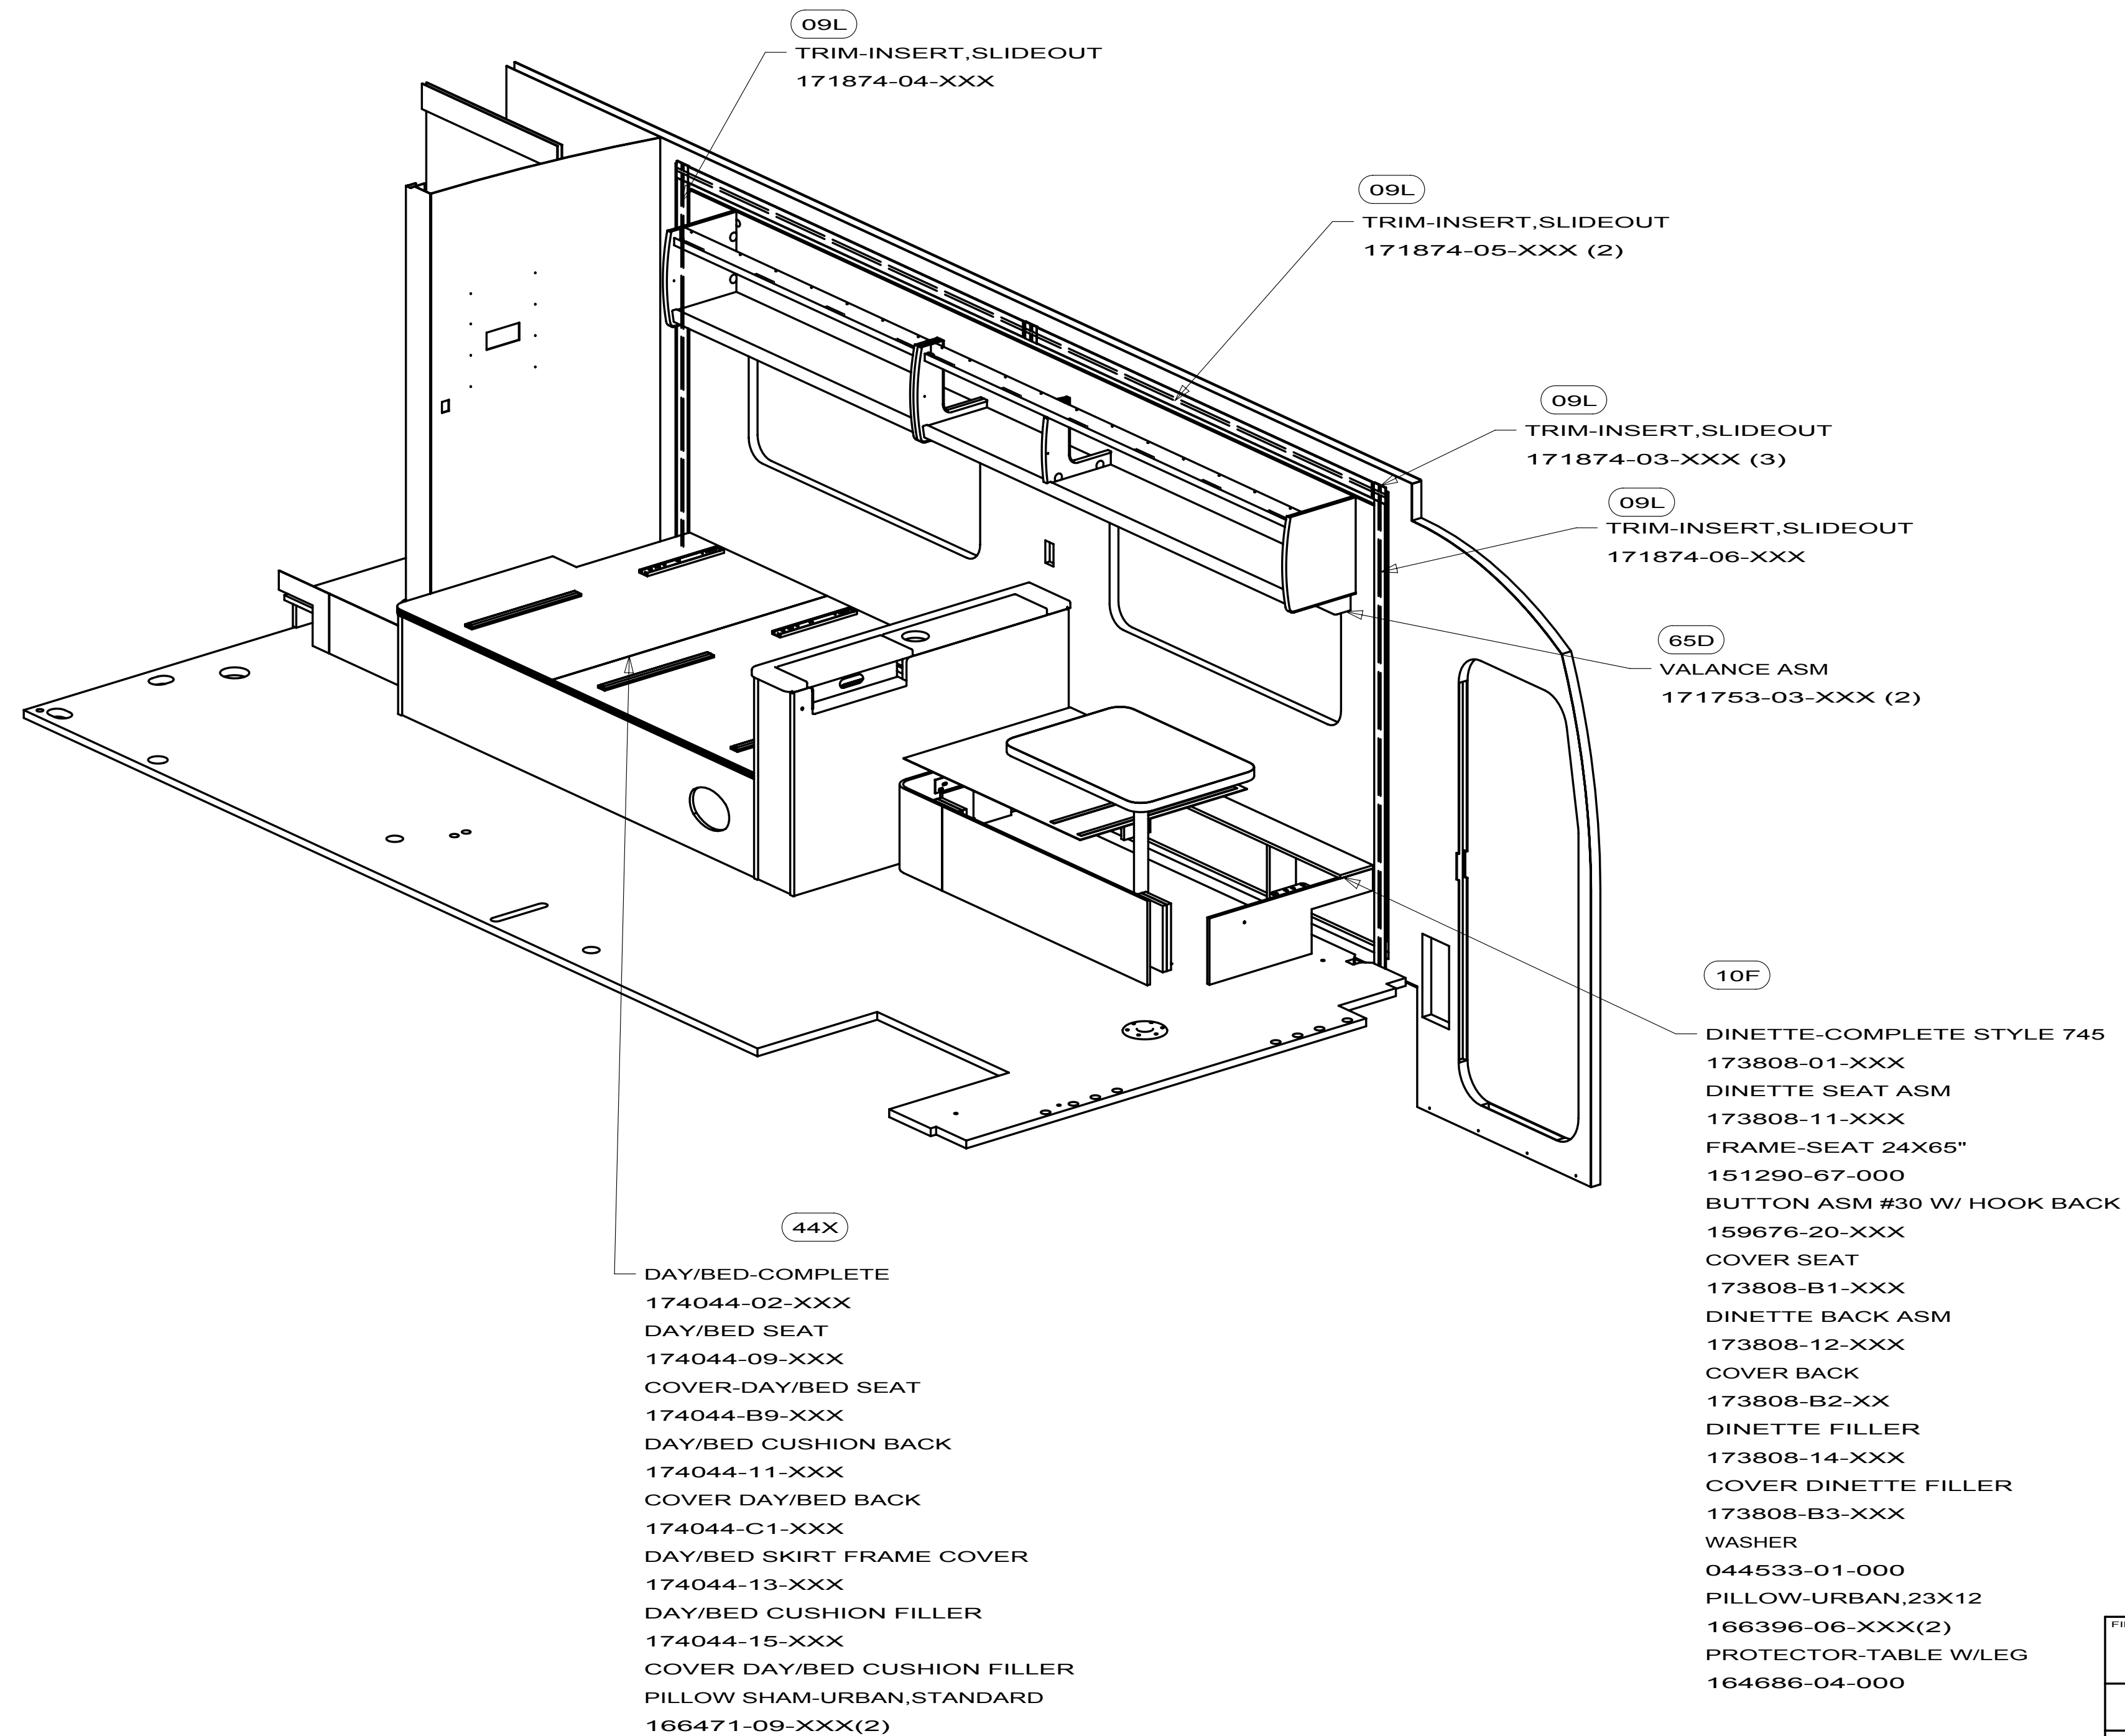


FIRST USED			10 H25R
DO NOT SCALE DRAWING			
TITLE:			SOFTGOODS INSTL - FLOORPLAN
SHEET 4	PART NO	170629	REV

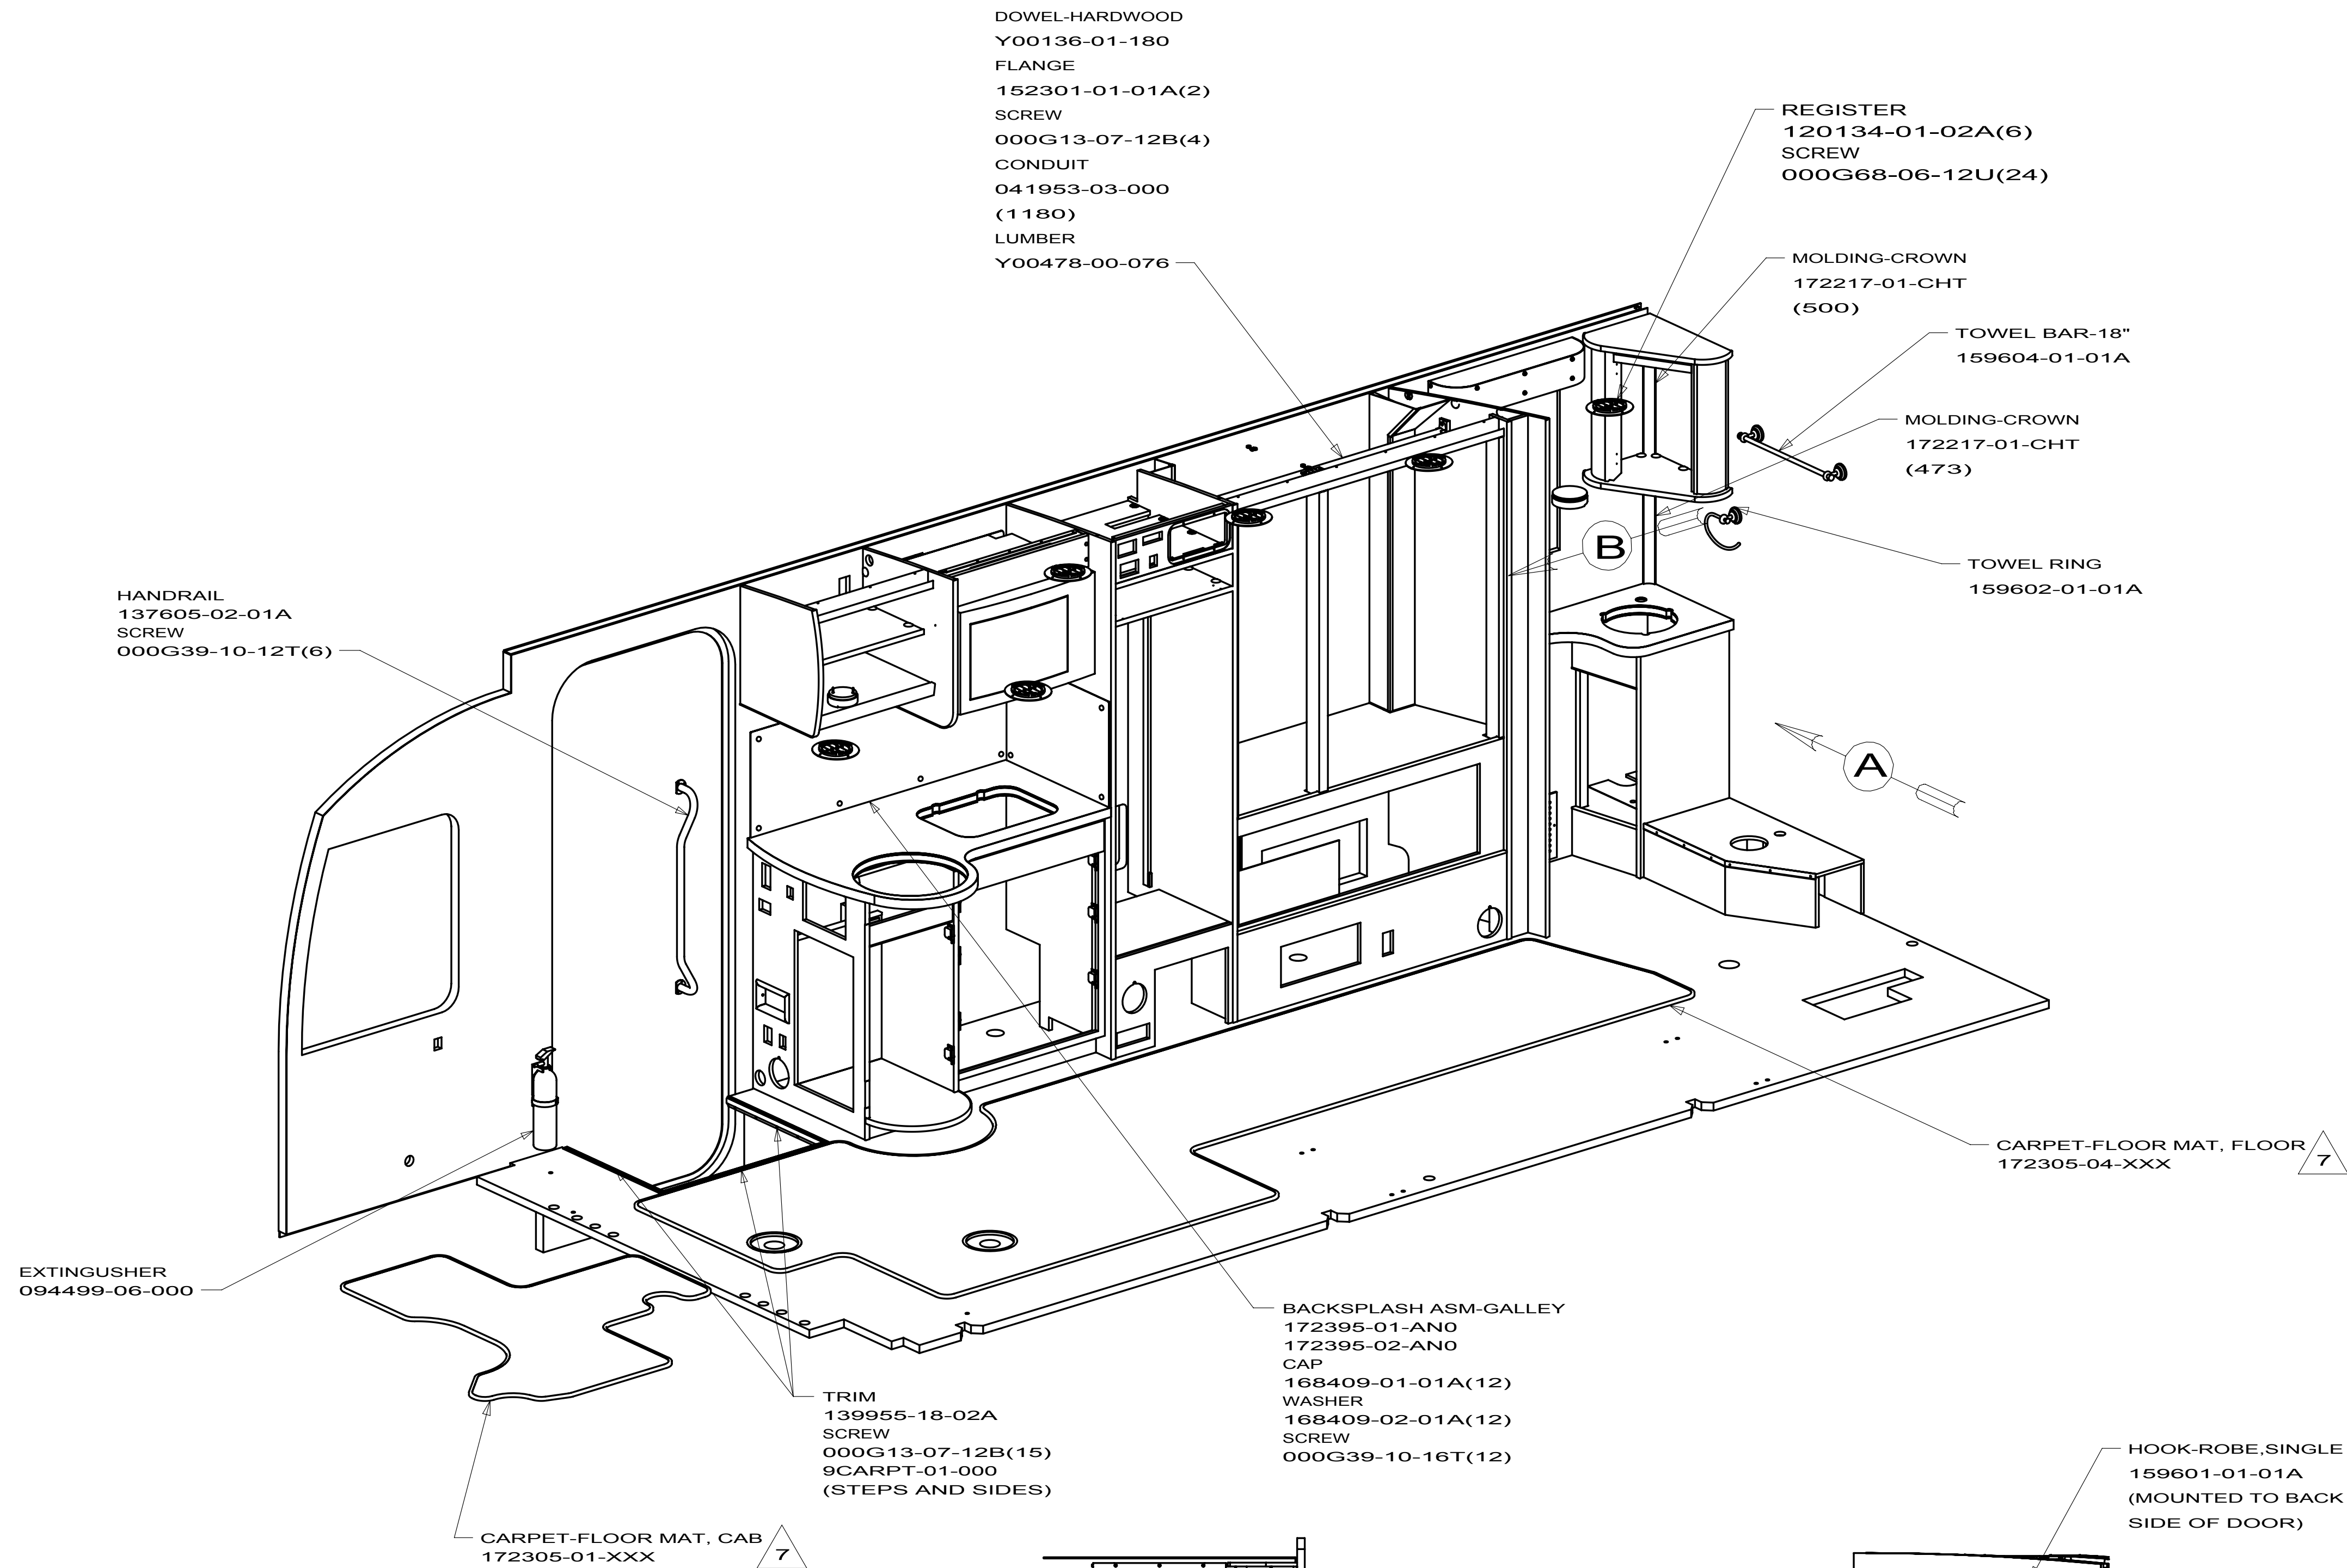


7. CONTAINED IN KIT 172305-05-XXX.
6. FINISH PER ES0022.(163657-04-XXX)
5. COVER CARPET WITH PROTECTIVE PLASTIC 047034-07-000 (22FT) AND USE WASHER 044533-01-000 (A/R) AND STRIP 089275-02-000(2) TO SECURE.
4. TRIM FLOOR TO SIDEWALL AND CABINETS PER ES0067. (A/R) M09614-61-XXX.
3. COVER COUNTERTOPS DURING PRODUCTION USING CARPET 93486-01-000 TO PROTECT FROM DAMAGE.
2. ALL ORDINATE DIMENSIONS ARE MEASURED FROM THE DATUM.
1. TORQUE ALL SEAT BOLTS TO 94-117 Nm. NO FLOOR COVERING OR OTHER MATERIAL SHALL BE ALLOWED BETWEEN THE BELT ANCHOR AND IT'S MOUNTING SURFACE.

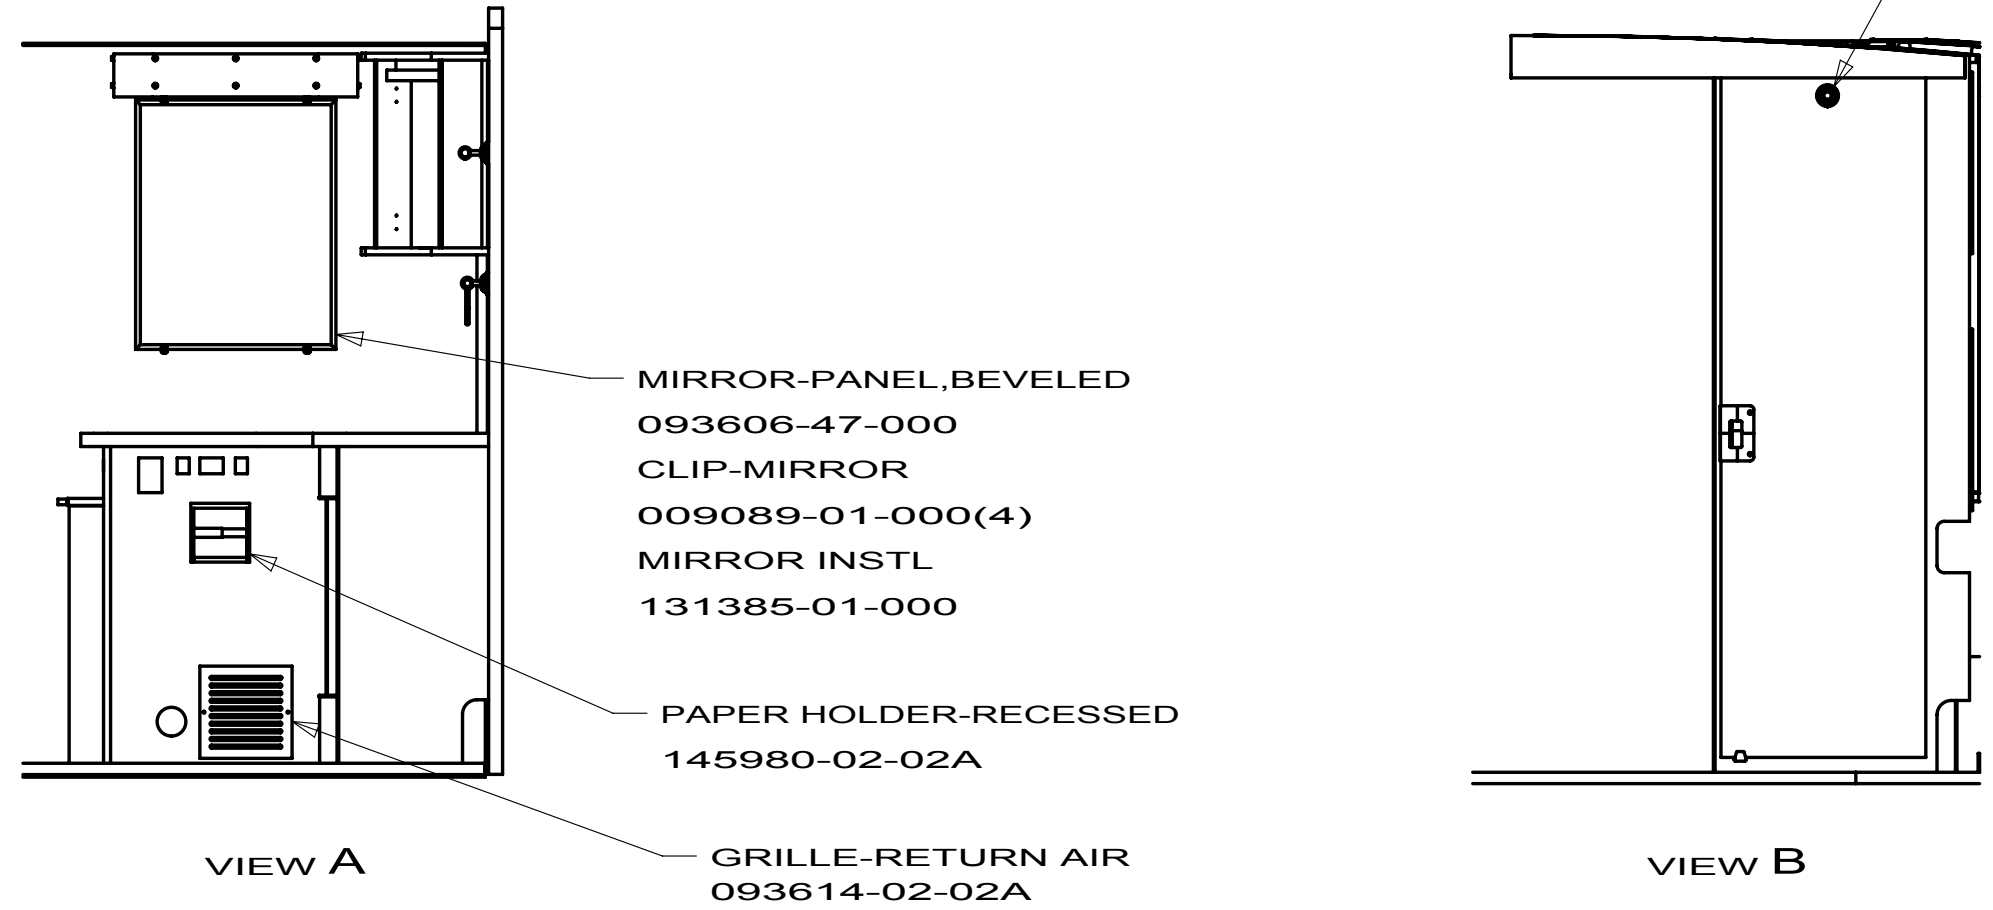

(1JT) SHOWER DR-RETRACTABLE SCREEN

 WINNEBAGO® INDUSTRIES		COPYRIGHT 2010 WINNEBAGO INDUSTRIES, INC.	
DFTR		ORIG. DATE	
CHRR		ALL DIMENSIONS ARE IN MILLIMETERS	
P.E.			
M.E.		FIRST USED	
DSNR		10 H25R	
UNSPECIFIED TOLERANCES ARE:		MATERIAL:	
WHOLE DIM (X) ± 1.5			
ONE-PLACE (X.X) ± 0.8			
TWO-PLACE (X.XX) ±			
ANGLE ±			
THIRD ANGLE PROJECTION			
DO NOT SCALE DRAWING		REFER TO ES0018 FOR FASTENER TIGHTENING GUIDELINES	
TITLE: FLOOR PLAN-INTERIOR TRIM			
SHEET 1 OF 3		PART NO 171866	REV

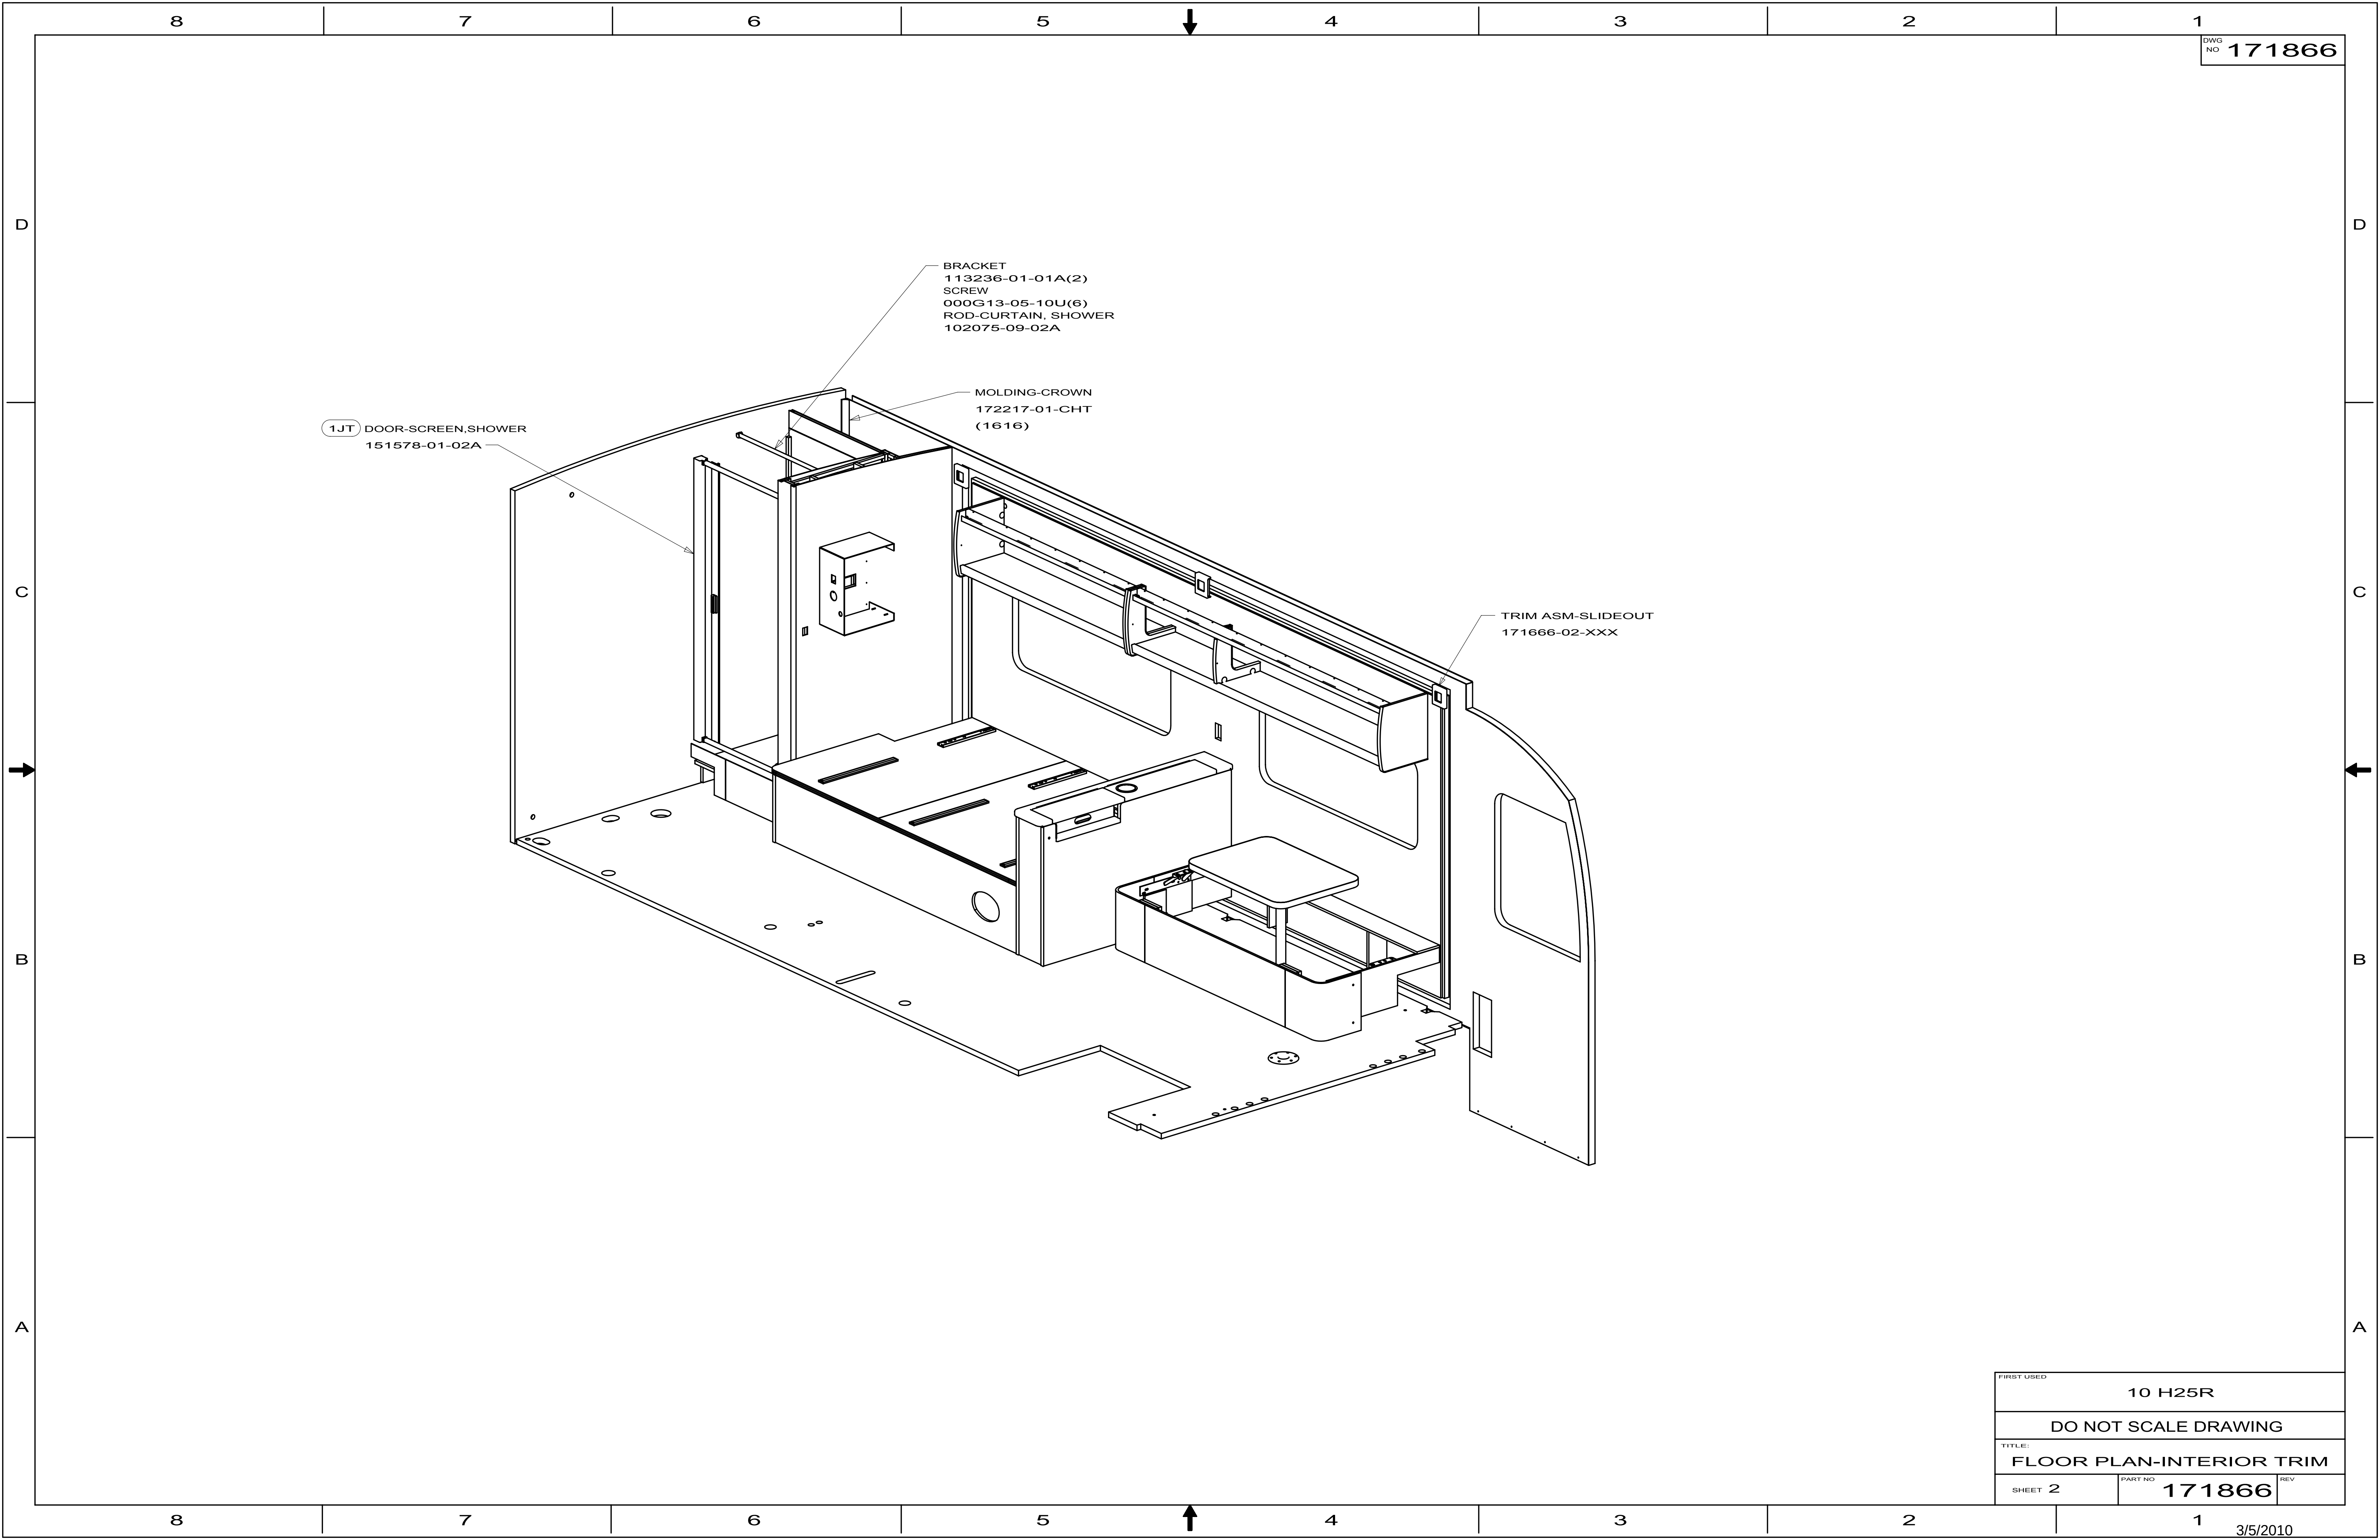


1JT DOOR-SCREEN,SHOWER
151578-01-02A

BRACKET
113236-01-01A(2)
SCREW
000G13-05-10U(6)
ROD-CURTAIN, SHOWER
102075-09-02A


MOLDING-CROWN
172217-01-CHT
(1616)

TRIM ASM-SLIDEOUT
171666-02-XXX

FIRST USED			10 H25R
DO NOT SCALE DRAWING			
TITLE:			FLOOR PLAN-INTERIOR TRIM
SHEET 2	PART NO	171866	REV

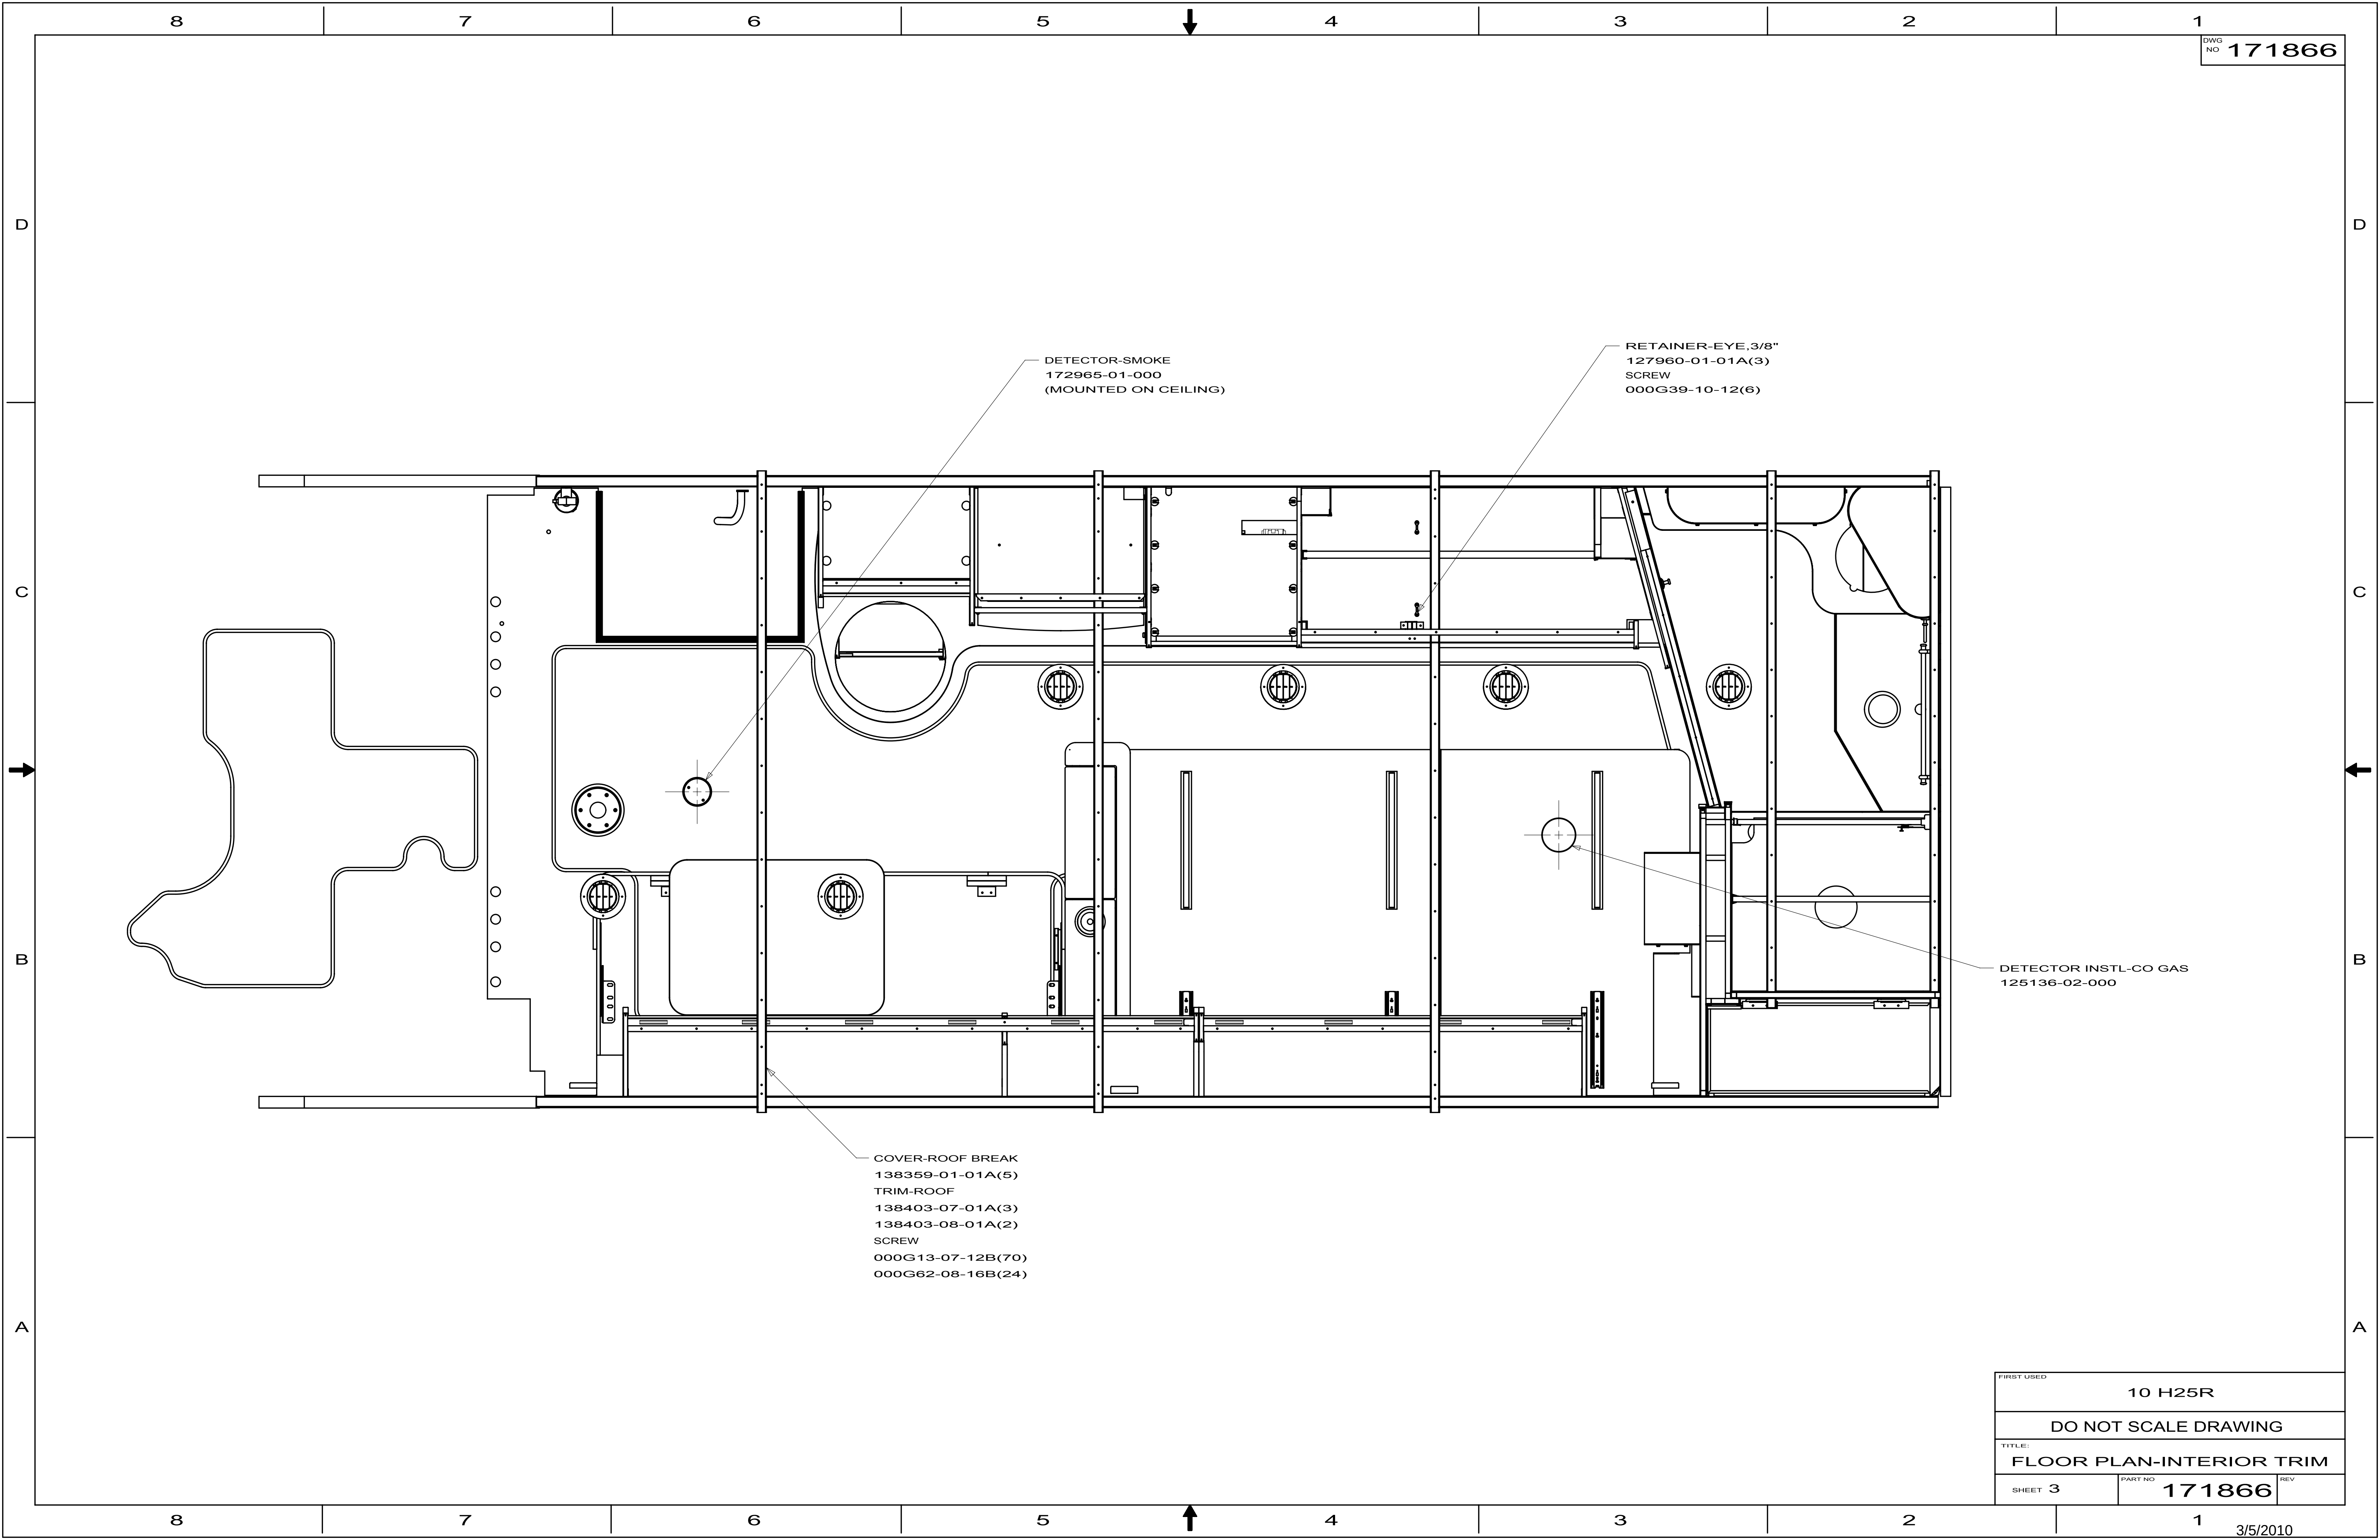

FIRST USED			10 H25R
DO NOT SCALE DRAWING			
TITLE:			FLOOR PLAN-INTERIOR TRIM
SHEET 3	PART NO	171866	REV

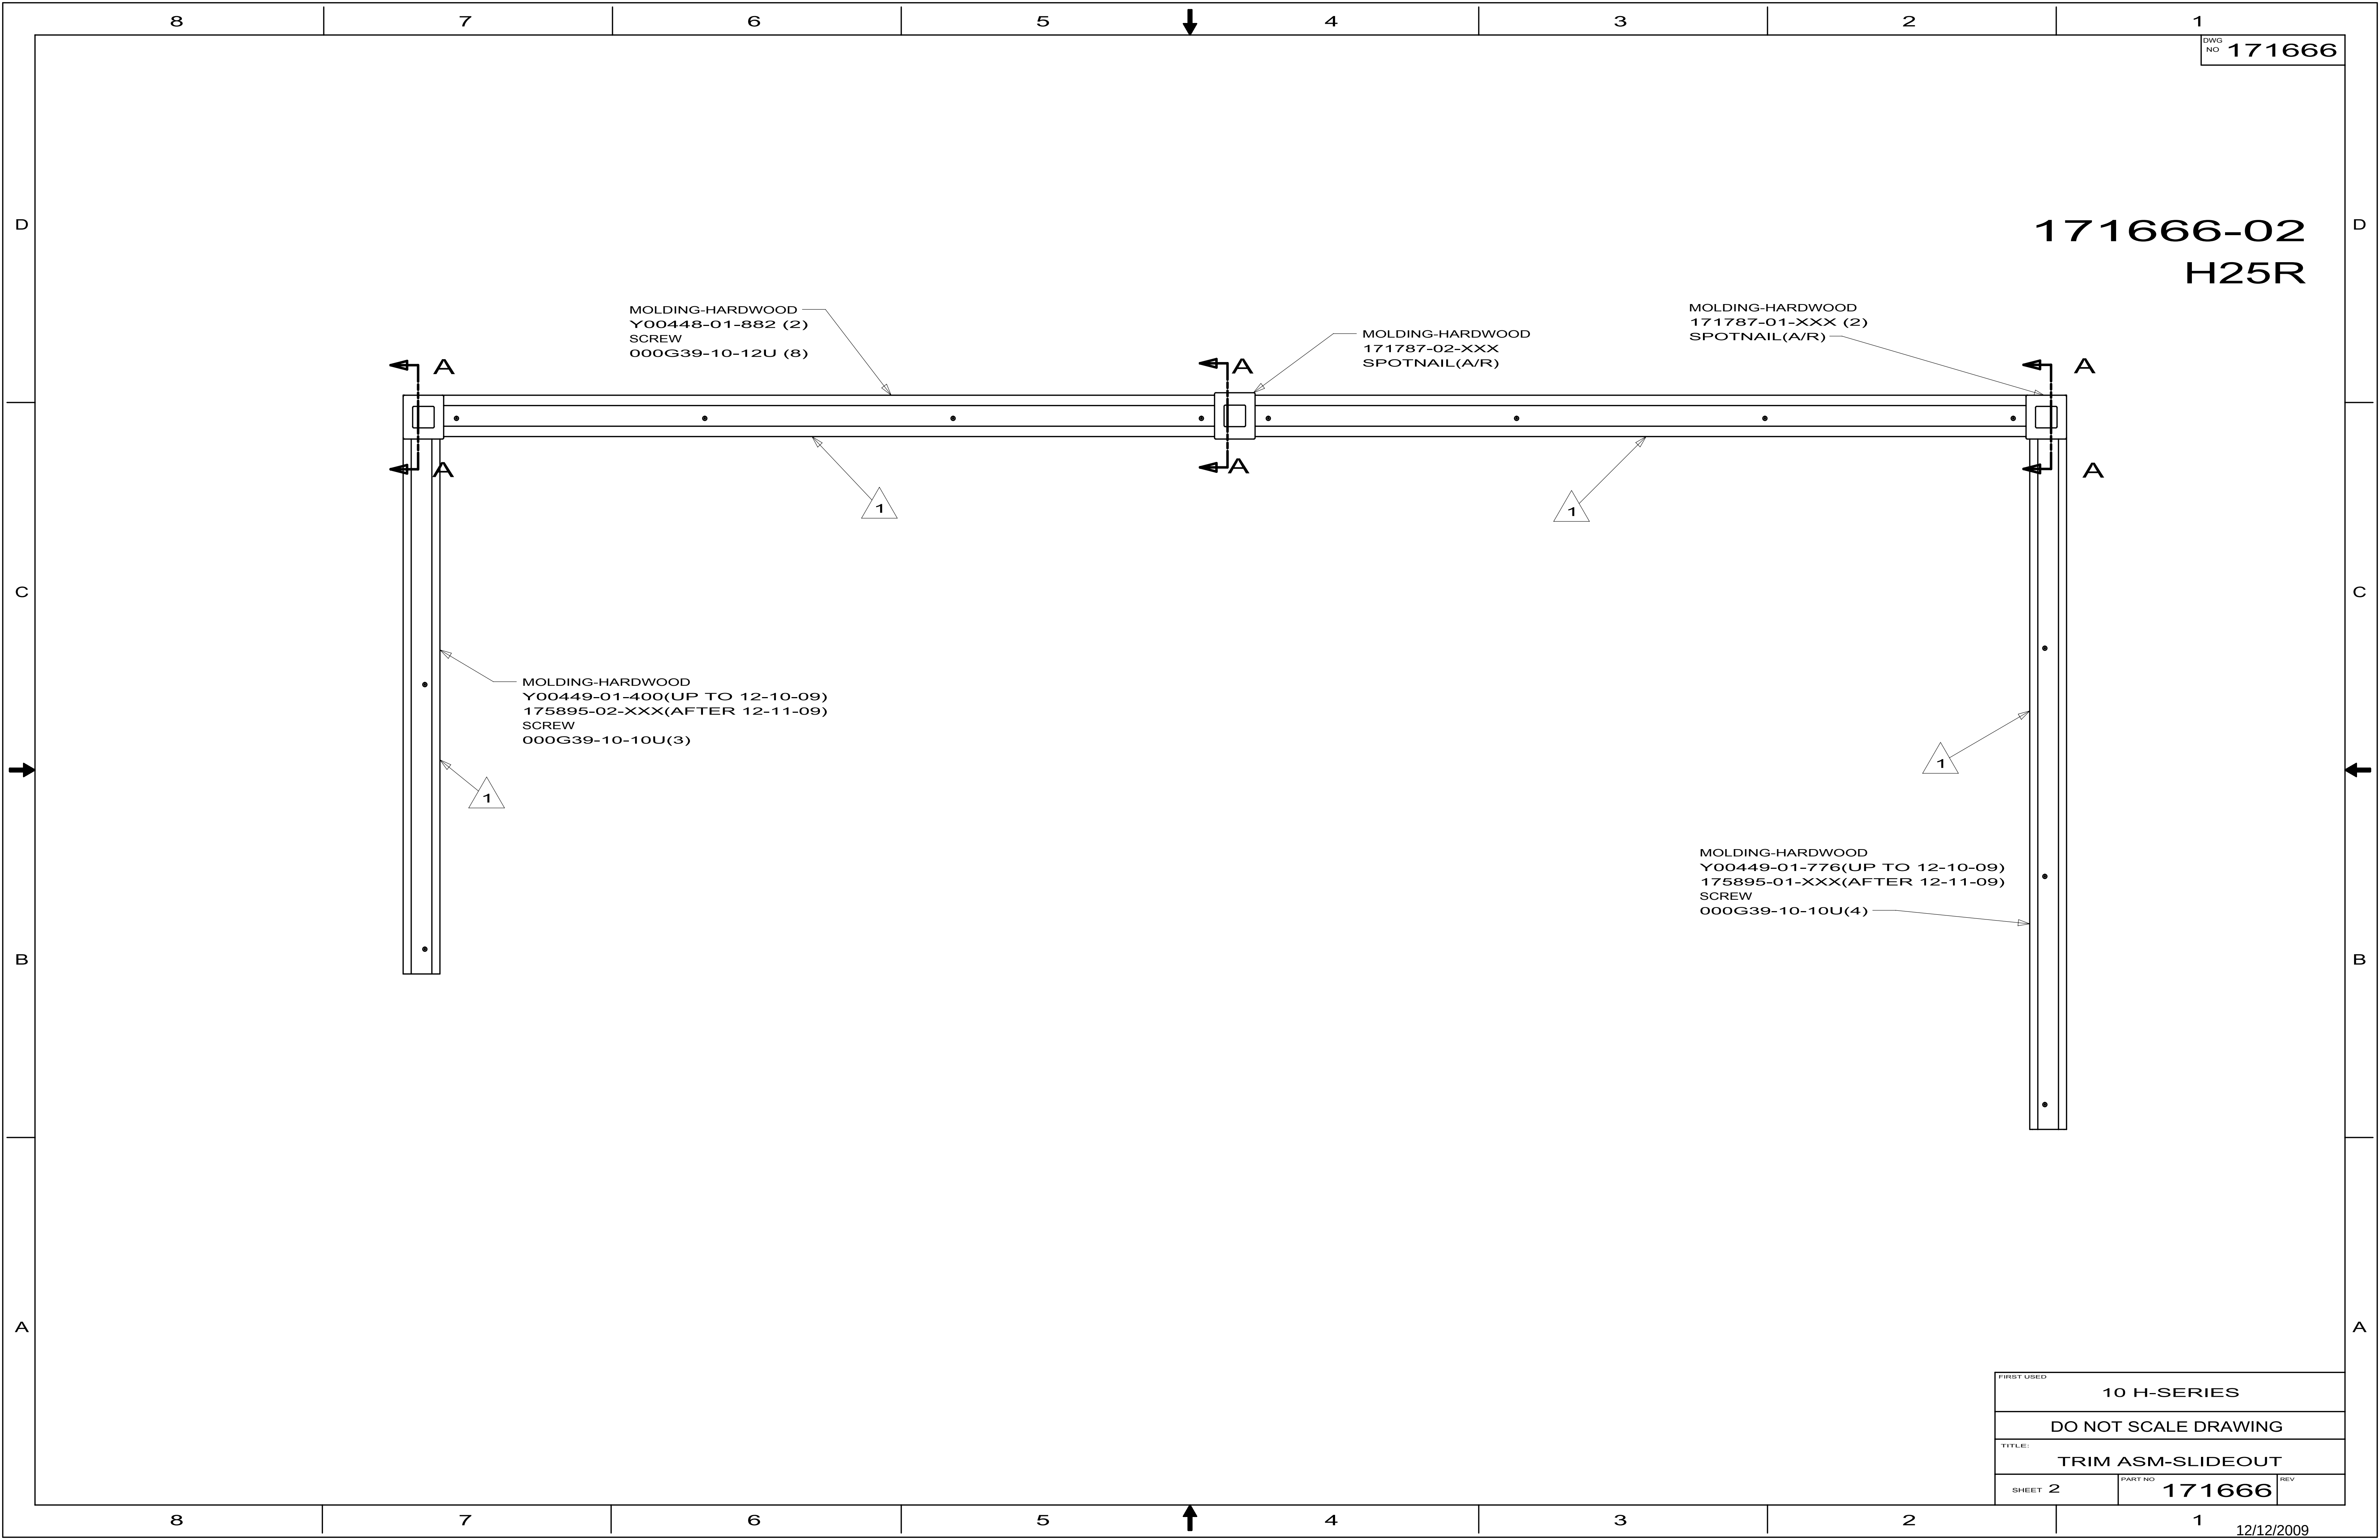

171666-02
H25R

MOLDING-HARDWOOD
Y00448-01-882 (2)
SCREW
000G39-10-12U (8)

MOLDING-HARDWOOD
171787-02-XXX
SPOTNAIL(A/R)

MOLDING-HARDWOOD
171787-01-XXX (2)
SPOTNAIL(A/R)

MOLDING-HARDWOOD
Y00449-01-400(UP TO 12-10-09)
175895-02-XXX(AFTER 12-11-09)
SCREW
000G39-10-10U(3)

MOLDING-HARDWOOD
Y00449-01-776(UP TO 12-10-09)
175895-01-XXX(AFTER 12-11-09)
SCREW
000G39-10-10U(4)

FIRST USED		
10 H-SERIES		
DO NOT SCALE DRAWING		
TITLE:		
TRIM ASM-SLIDEOUT		
SHEET 2	PART NO 171666	REV