




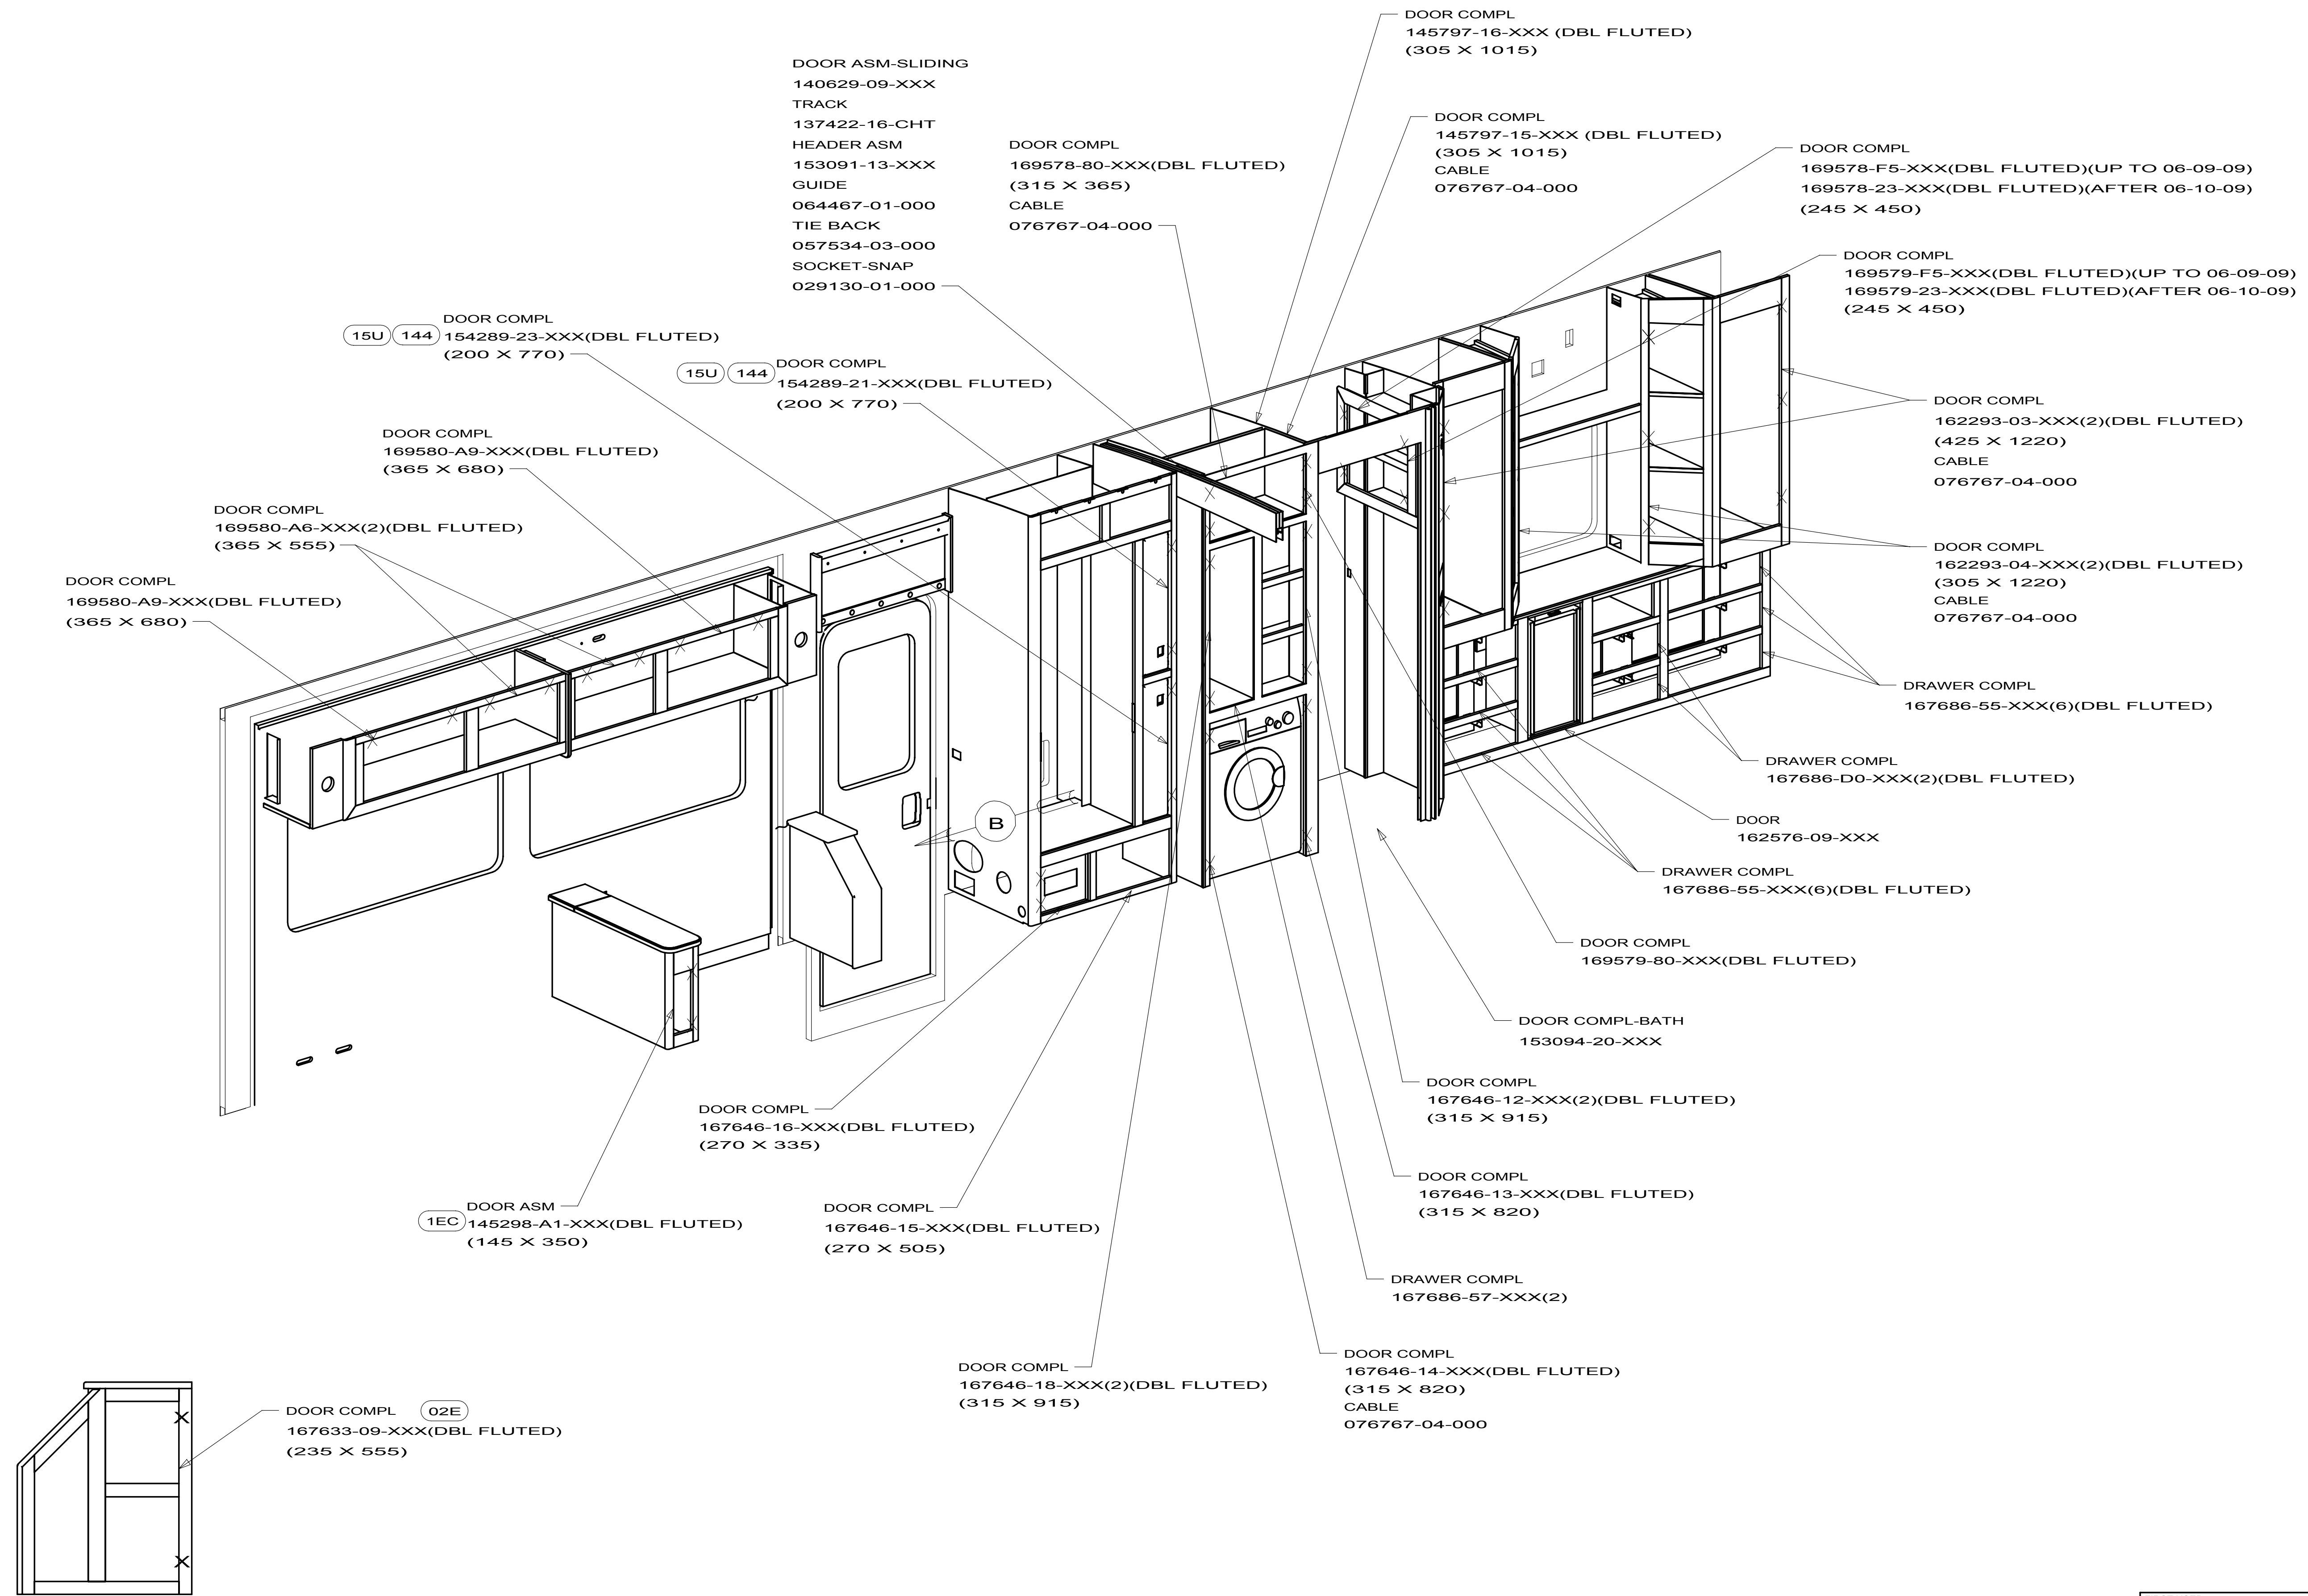

FIRST USED		
10 J38N		
DO NOT SCALE DRAWING		
TITLE:		
FLOOR PLAN-CABT & APPLIANCE		
SHEET 2	PART NO 170291	REV

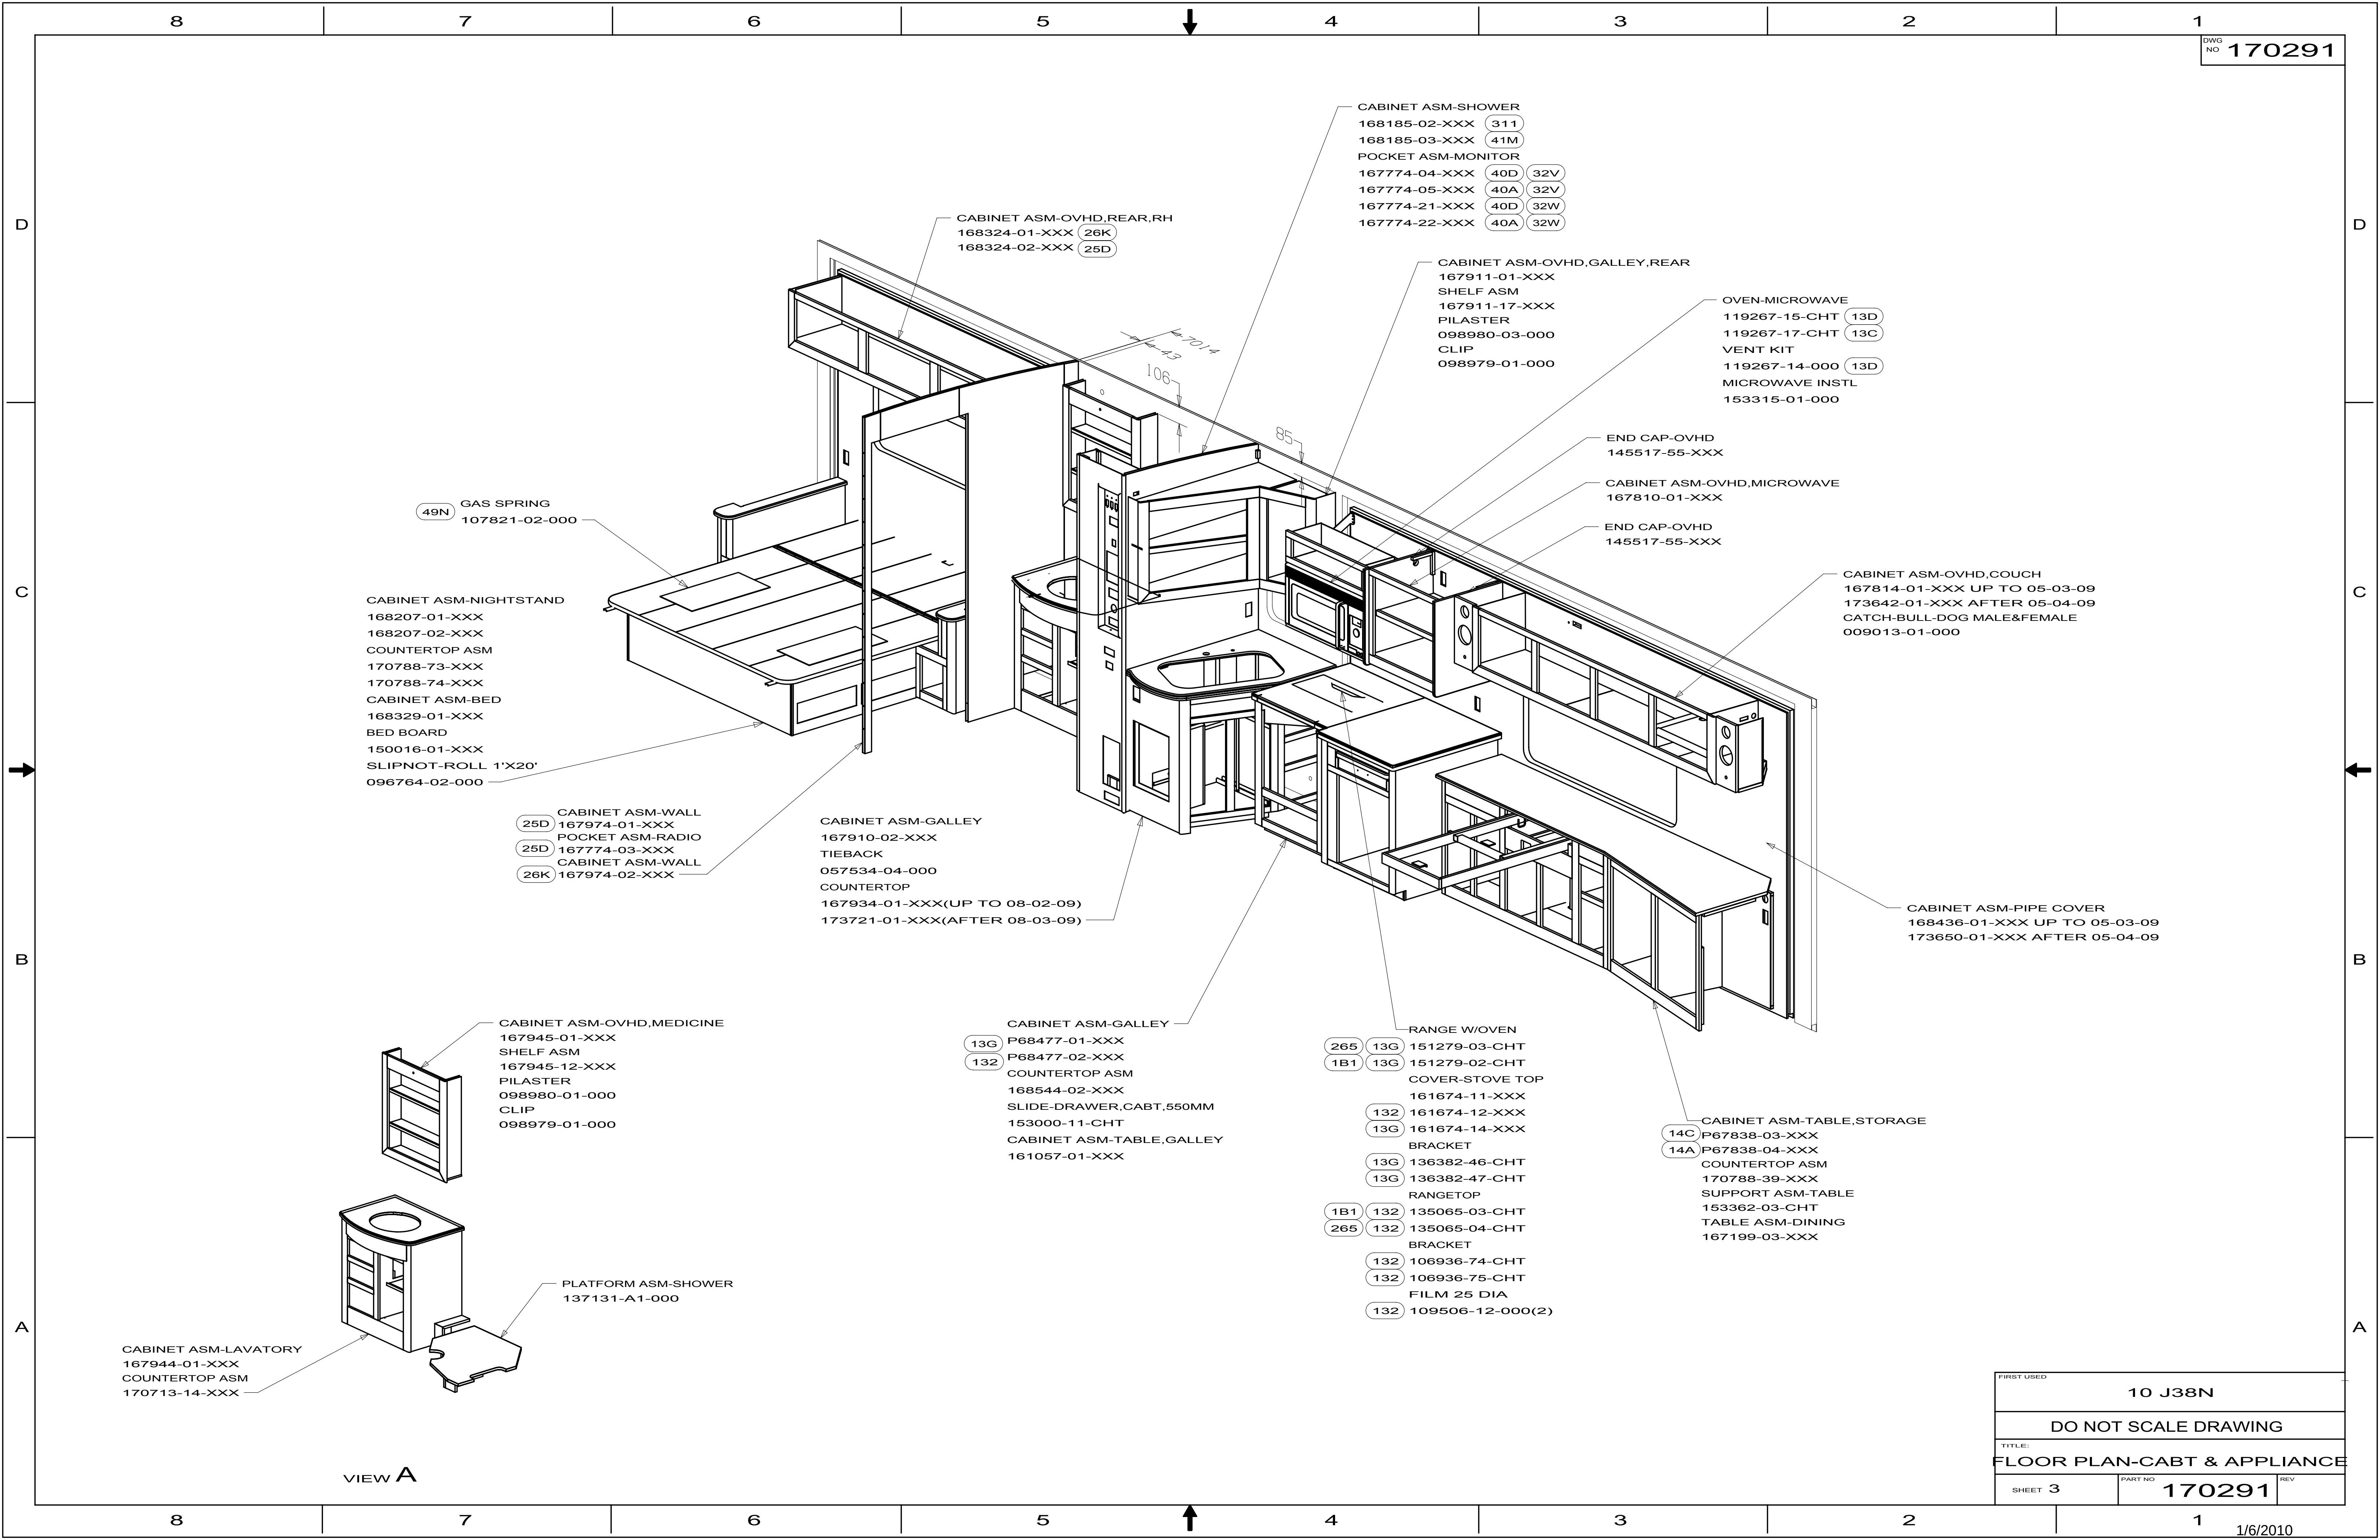

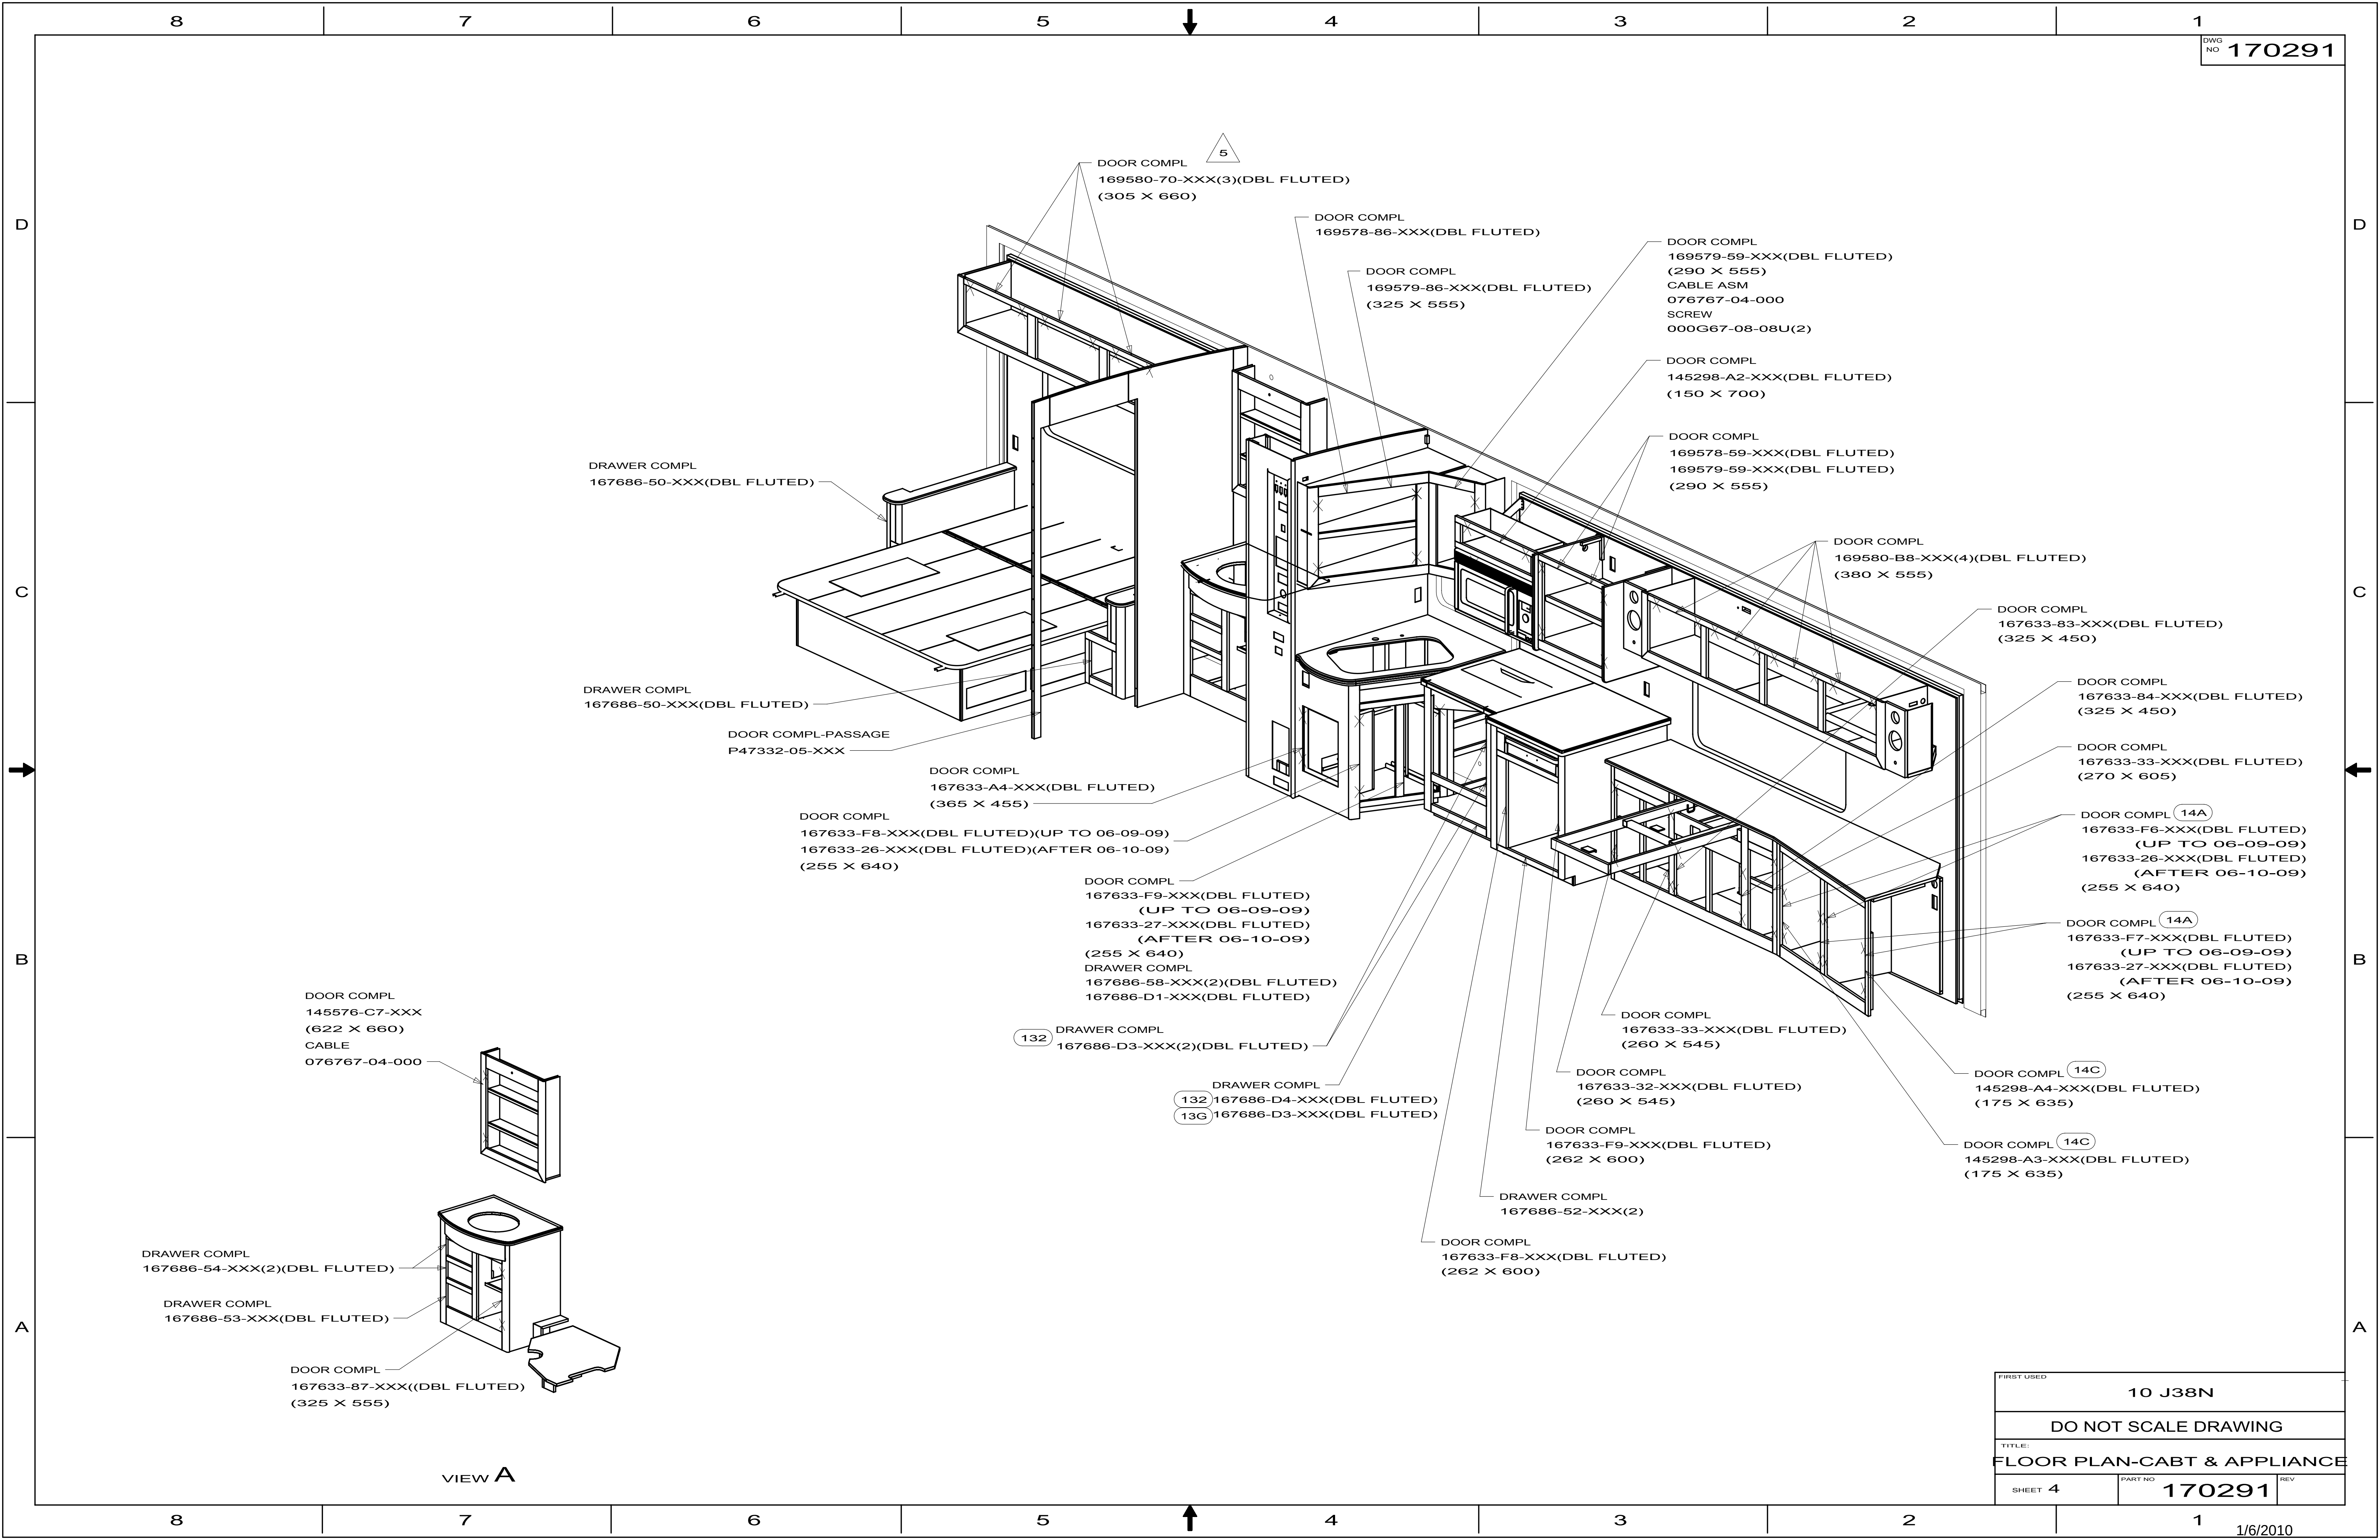


VIEW A

FIRST USED		
10 J38N		
DO NOT SCALE DRAWING		
TITLE:		
FLOOR PLAN-CABT & APPLIANCE		
SHEET 4	PART NO 170291	REV


D37L
J32H
J35P
J38N
P34Y
P39N
P40L
R40BD
R40WD

107821-02

FIRST USED		
STANDARDS		
DO NOT SCALE DRAWING		
TITLE:		
GAS SPRING INSTL		
SHEET 2	PART NO 107821	REV

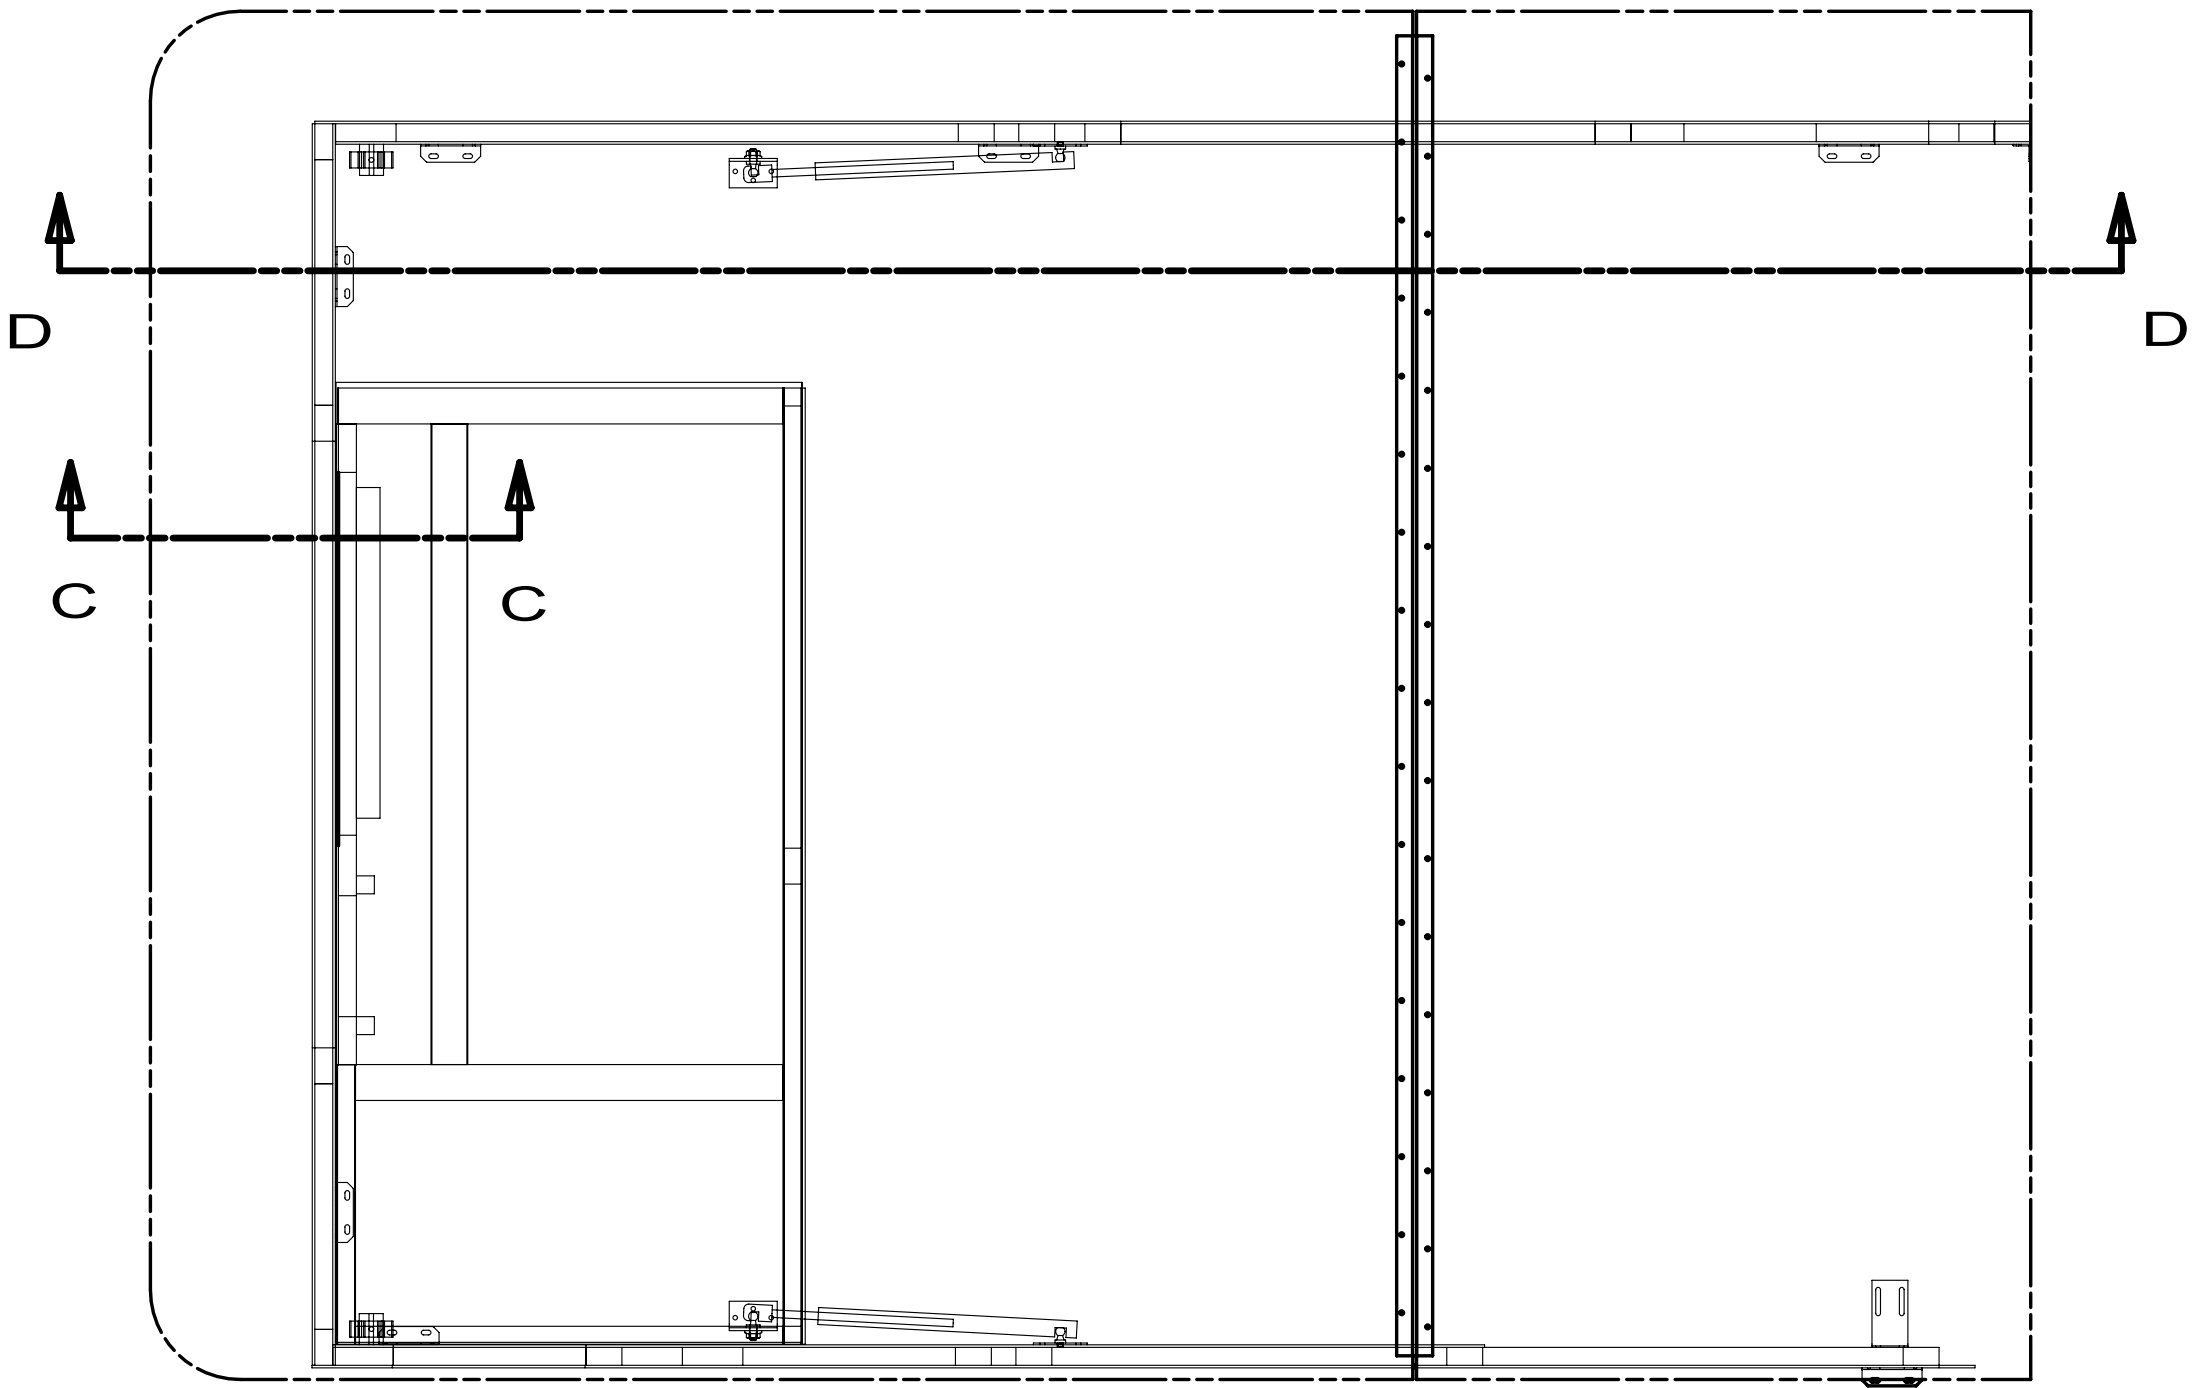


DOWEL-WOOD, DRILLED
101577-03-CHT
SCREW
G11-10-32P (2)
CLIP-GRIPPER
091952-01-000 (2)
SCREW
G67-10-129 (2)

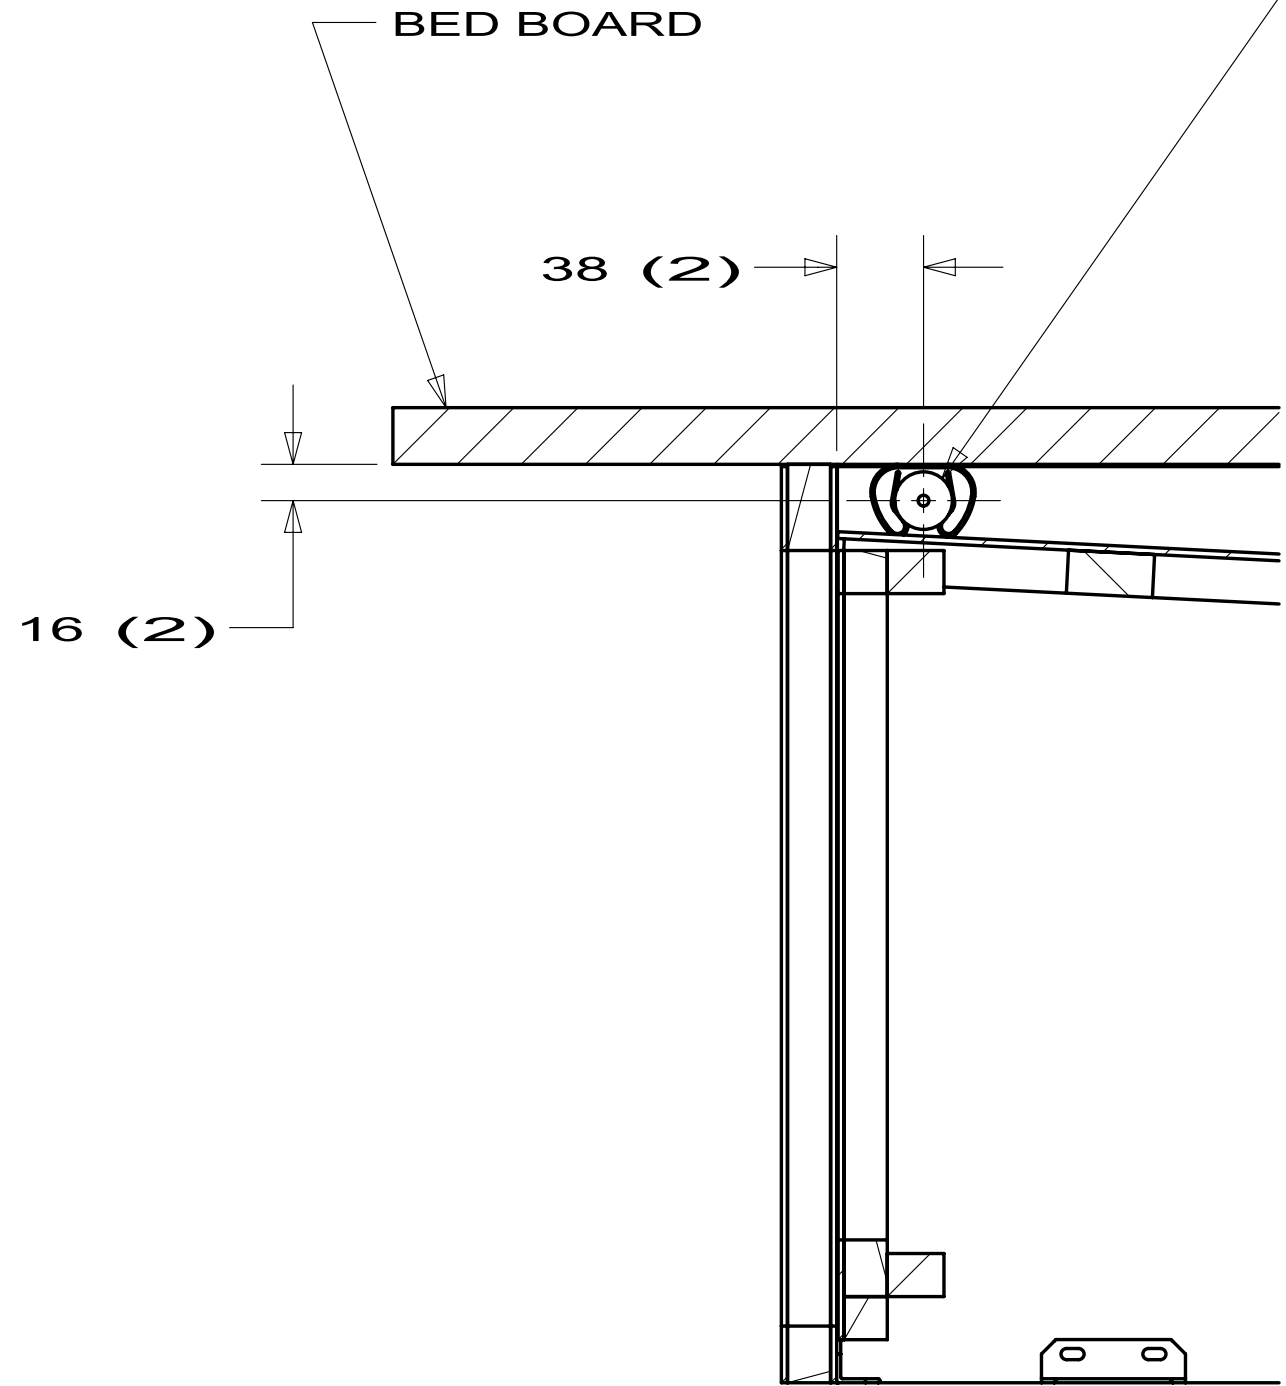

SECTION C-C

GAS SPRING 1
142569-15-000 (2)
BRACKET ANGLE 2
126263-06-CHT (2)
BRACKET FLAT 2
126263-08-CHT (2)
SCREW
142261-03-CHT (12)

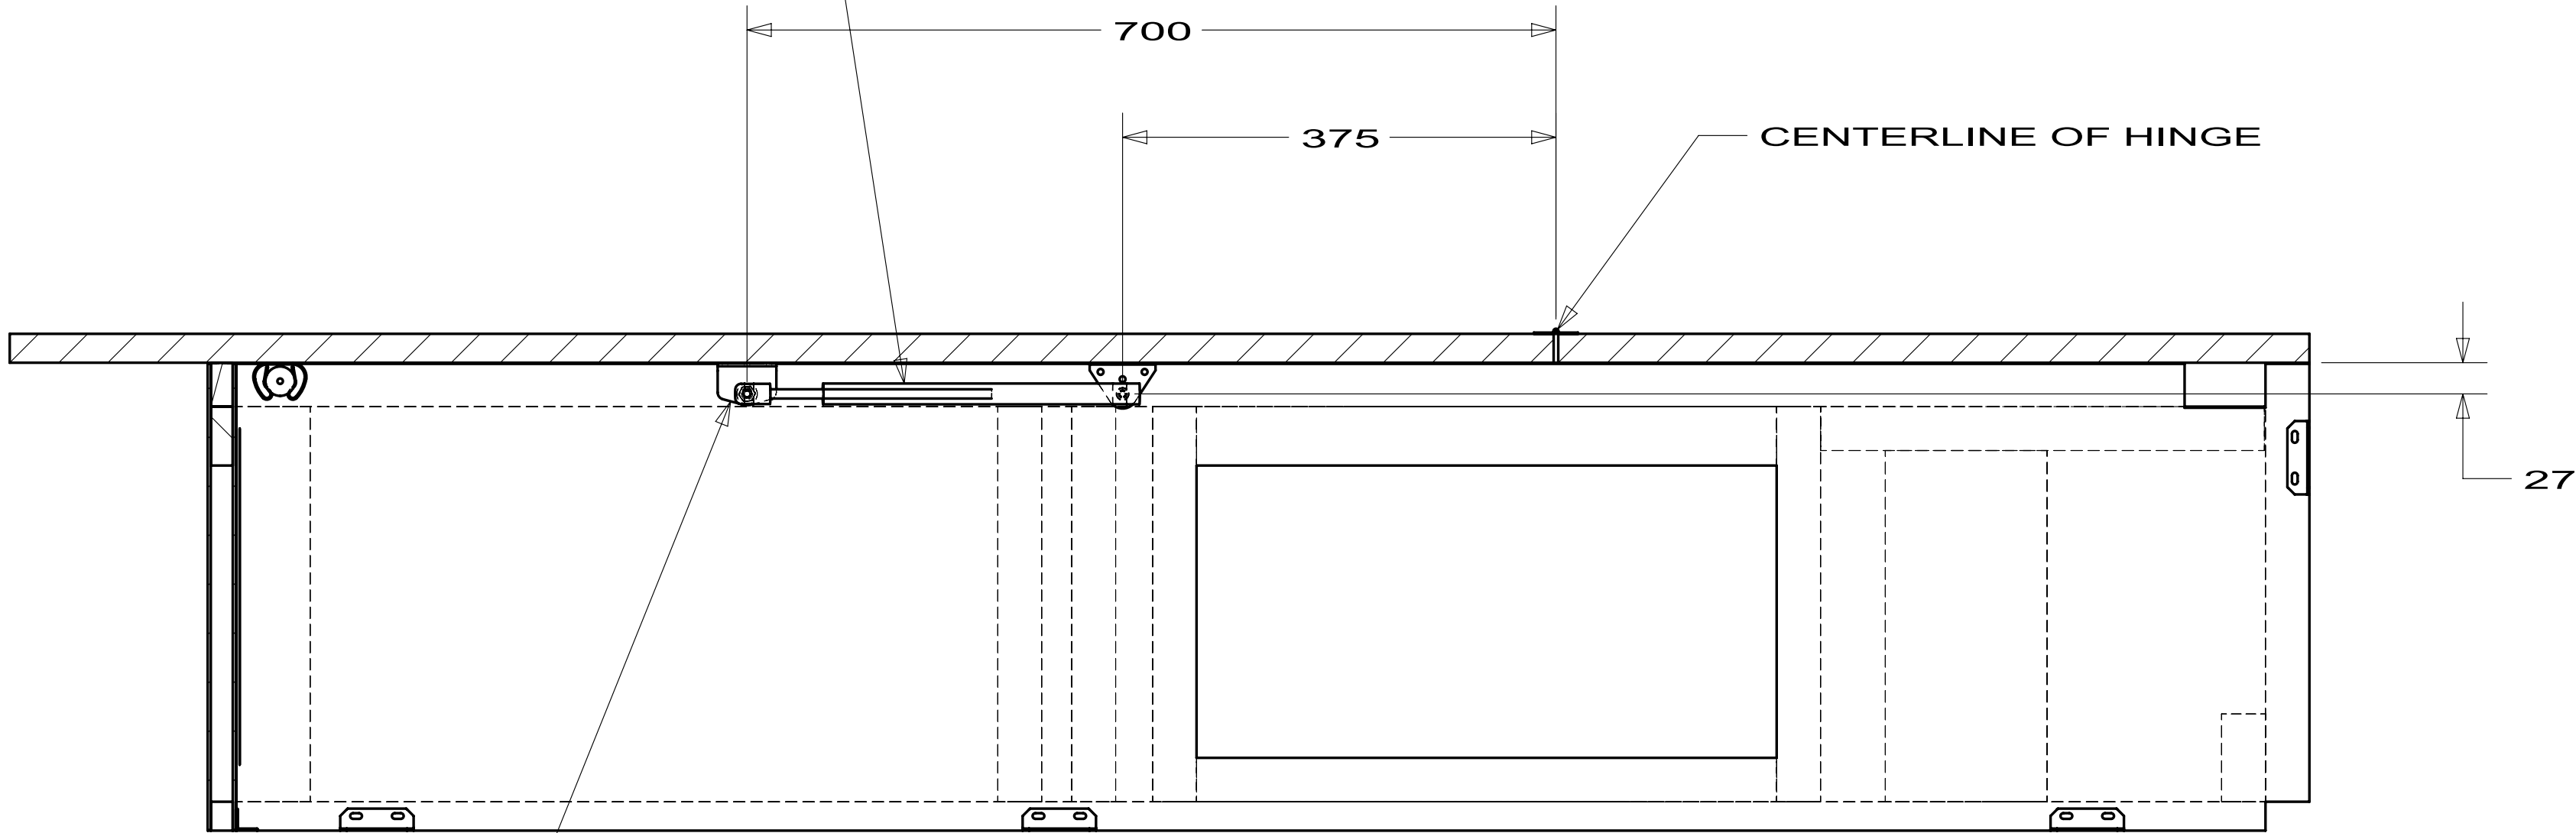

SECTION D-D

KEY	PART NUMBER	U/M DESCRIPTION
	119267-04-700	EA FILTER-GREASE
	119267-04-704	EA LIGHT COVER-F/MOD R1480/1850
	119267-10-700	EA BRACKET/MOUNTING
	119267-15-700	EA SUPPORT - F/GLASS TRAY

119267-10-02A
VENDOR NO.
 BOO2
 FANGKB009MRYO
 FANGTB005MRYO
 FROLPB025MRKO

KEY	PART NUMBER	U/M DESCRIPTION
	119267-04-700	EA FILTER-GREASE
	119267-04-703	EA PLATE - MOUNTING
	119267-04-704	EA LIGHT COVER-F/MOD R1480/1850
	119267-04-705	EA SCREW
	119267-12-701	EA SUPPORT - F/GLASS TRAY
	119267-12-702	EA RACK - HIGH
	119267-12-703	EA RACK - LOW
	119267-12-704	EA LOUVER - EXHAUST

119267-12-02A
VENDOR NO.
 BOO2
 FANGTB003MRYO
 FANGKB009MRYO
 LX-BZB011MREO
 FROLPB020MRKO
 FAMI-B006MR0
 FAMI-B005MR0
 PDIF-BO13MRKO

KEY	PART NUMBER	U/M DESCRIPTION
	119267-04-700	EA FILTER-GREASE
	119267-15-700	EA SUPPORT - F/GLASS TRAY
	119267-15-701	EA TRAY - GLASS


119267-15-01A
VENDOR NO.
 BOO2
 FROLPB025MRKO
 NTNT-A10WREZ

KEY	PART NUMBER	U/M DESCRIPTION
	119267-04-700	EA FILTER-GREASE
	119267-04-703	EA PLATE - MOUNTING
	119267-17-700	EA TURNTABLE-GLASS

119267-17-01A
VENDOR NO.
 BOO2
 FANGTB003MRYO
 NTNT-A114WREZ


120075-12-01A, 120075-13-01A, 120075-14-01A, 120075-15-01A

KEY	PART NUMBER	U/M	DESCRIPTION	VENDOR NO.
1	121568-03-700	EA	RETAINER - DOOR PNL/WAFFLE/BLK	619558-WDL-UPPER
2	120075-01-701	EA	HINGE-TOP RH/BOTTOM LH(DOOR)	618511
3	121568-03-701	EA	BUSHING - HINGE PIN/GRAY	619671
4	121568-03-702	EA	DOOR LINER-UPR/WAFFLED/BLACK	619627 - SMALL WDL
5	120075-01-702	EA	CAP, (HINGE PLUG)	618160
6	120075-12-700	EA	HANDLE(CONTOUR)TOP LH/BTM RH	621105
6	120075-12-701	EA	HANDLE(CONTOUR)TOP RH/BTM LH	621104
6	121568-03-703	EA	HANDLE/FLUSH-TOP/RH-LWR/LH	619865
6	121568-03-708	EA	HANDLE/FLUSH-TOP/LH-LWR/RH	619866
7	120075-01-705	EA	HINGE-TOP LH/BOTTOM RH(DOOR)	618510
8	121568-01-700	EA	RAIL - DOOR UPPER	618618
9	120075-07-700	EA	DOOR BIN - SMALL/CLEAR F/WDL	619006 WDL
10	120075-07-701	EA	DIVIDER/DOOR BIN CLEAR	619008 WDL & SDL
	121568-03-704	EA	TRAVEL LATCH - GRAY	619647
	121568-03-705	EA	STORAGE LATCH - GRAY	619648

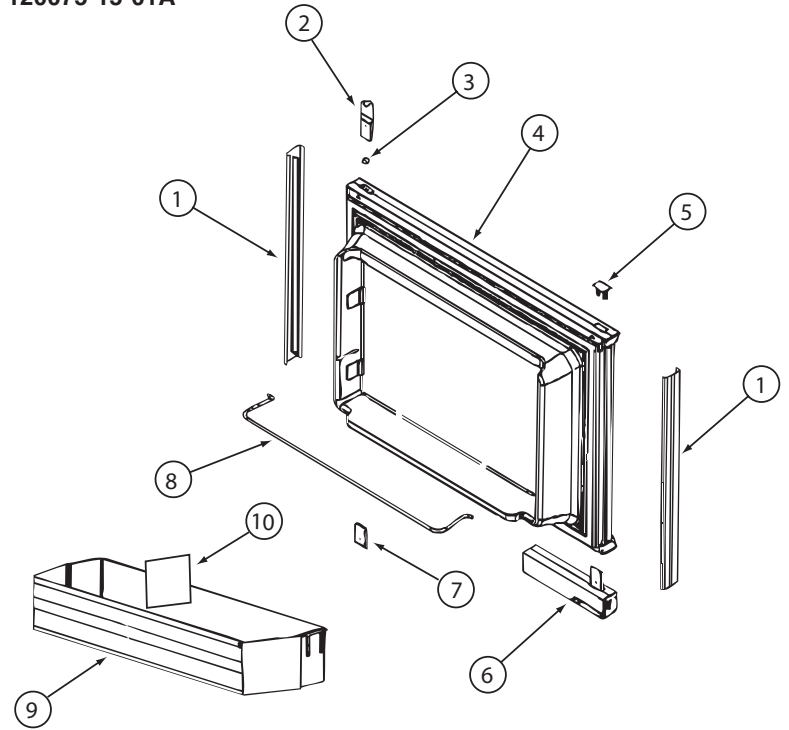


120075-12-01A, 120075-13-01A, 120075-14-01A, 120075-15-01A (CONTINUED)

KEY	PART NUMBER	U/M	DESCRIPTION	VENDOR NO.
1	120075-07-702	EA	RETAINER-DOOR PNL/WAFFLE/BLK	619560-WDL-LOWER
2	120075-01-701	EA	HINGE-TOP RH/BOTTOM LH(DOOR)	618511
3	121568-03-701	EA	BUSHING - HINGE PIN/GRAY	619671
4	120075-07-703	EA	DOOR LINER-LWR/WAFFLED/BLACK	619631 - LARGE WDL
5	120075-12-700	EA	HANDLE(CONTOUR)TOP LH/BTM RH	621105
5	120075-12-701	EA	HANDLE(CONTOUR)TOP RH/BTM LH	621104
5	121568-03-703	EA	HANDLE/FLUSH-TOP/RH-LWR/LH	619865
5	121568-03-708	EA	HANDLE/FLUSH-TOP/LH-LWR/RH	619866
6	121568-01-704	EA	RAIL - DOOR LOWER	618578
7	120075-01-705	EA	HINGE-TOP LH/BOTTOM RH(DOOR)	618510
8	120075-07-700	EA	DOOR BIN - SMALL/CLEAR F/WDL	619006 WDL
8	120075-07-704	EA	DOOR BIN - LARGE/CLEAR F/WDL	619005 WDL
9	120075-07-701	EA	DIVIDER/DOOR BIN CLEAR	619008 WDL & SDL
	121568-03-704	EA	TRAVEL LATCH - GRAY	619647
	121568-03-705	EA	STORAGE LATCH - GRAY	619648

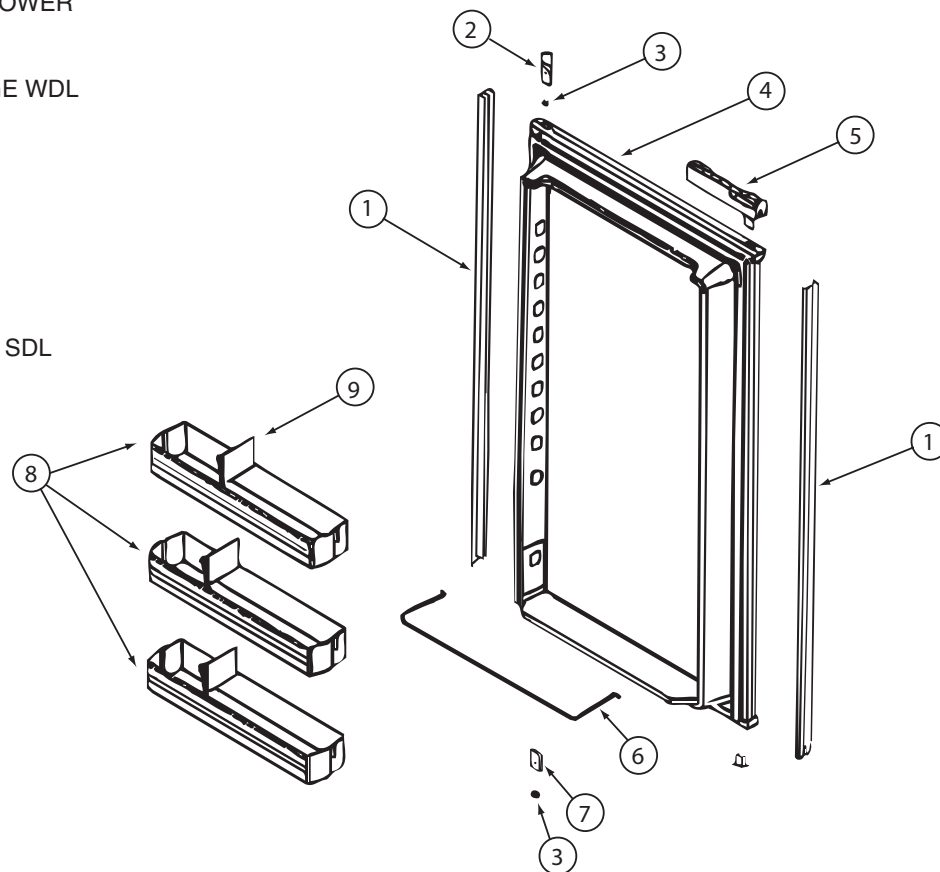

120075-09-01A, 120075-10-01A, 120075-12-01A, 120075-13-01A, 120075-14-01A, 120075-15-01A (CONTINUED)

KEY	PART NUMBER	U/M	DESCRIPTION	VENDOR NO.
1	121568-03-709	EA	TRIM - TOP/BLACK	619687
2	120075-01-714	EA	PLUG-HOLE (BLACK)	618170
3	121568-03-710	EA	HINGE/CABINET-TOP/RH-LWR/LH	619335 WAFFLED
4	120075-07-705	EA	TRIM - SIDE - BLACK	622296
5	104137-06-724	EA	ICE TRAY	61630422
6	120075-07-706	EA	SHELF - WIRE F/ICEMAKER MODELS	620249
7	120075-07-707	EA	CONTROL BOX - BLACK	619665
8	121568-03-713	EA	FRONT BOX/DECORATIVE-BLACK	619282
9	120075-01-720	EA	TRAY-DRIP	623250
10	120075-01-722	EA	SHELF-WIRE, SHORT	620269
11	120075-01-723	EA	SHELF-WIRE	620270
12	104137-06-718	EA	SHELF-TRAY, WHITE, W/CUTOUT	617756
13	120075-01-724	EA	SHELF-WIRE, W/CUTOUT	620268
14	120075-01-725	EA	COVER-CRISPER	618158
15	120075-07-708	EA	CRISPER/ICE BIN	619007
16	120075-01-727	EA	PIN-HINGE	618145
17	121568-03-701	EA	BUSHING - HINGE PIN/GRAY	619671
18	121568-03-715	EA	HINGE/CABINET-TOP/LH-LWR/RH	619336 WAFFLED
19	121568-03-716	EA	COVER - HINGE HOLES	619301
20	120075-01-729	EA	TRIM-BOTTOM PIECE	620958
21	120075-01-730	EA	RETAINER-SHELF(SER#926684 DN)	618181
22	121568-03-717	EA	HOLE PLUG - WHITE	619561
23	120075-01-732	EA	PLATE-STRIKE	618167
24	120075-09-700	EA	CABINET - FOAMED	619660
	120075-01-721	EA	LOUVER-DRIP TRAY	618176

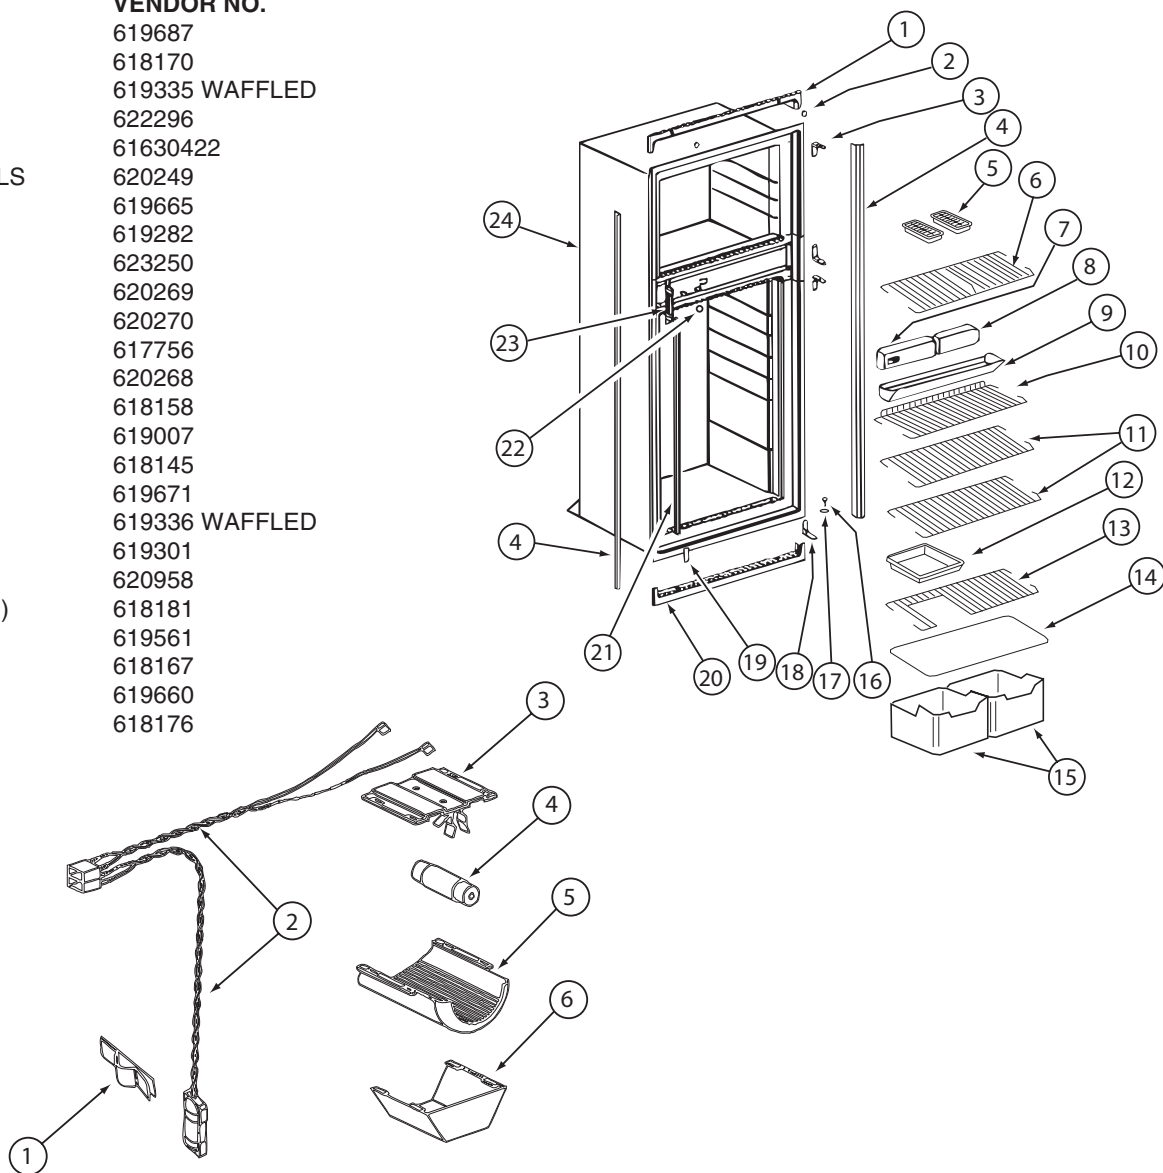


120075-09-01A, 120075-10-01A, 120075-12-01A, 120075-13-01A, 120075-14-01A, 120075-15-01A (CONTINUED)

KEY	PART NUMBER	U/M	DESCRIPTION	VENDOR NO.
1	084880-01-760	EA	CLIP (THERMISTER)	61689122
2	120075-01-735	EA	THERMISTER W/LAMP & WIRE/ASM	618548
3	084880-03-705	EA	BRACKET-LIGHT-INTERIOR	61629722
4	084880-03-706	EA	BULB-LAMP	61628922
5	120075-01-734	EA	COVER-LENS	618190
6	084880-03-707	EA	COVER-LAMP, LENS	61627922


120075-09-01A, 120075-10-01A, 120075-12-01A, 120075-13-01A, 120075-14-01A, 120075-15-01A (CONTINUED)

KEY	PART NUMBER	U/M	DESCRIPTION	VENDOR NO.
1	088248-01-710	EA	HEATER DC (HORIZONTAL)	61562822
2	120075-01-736	EA	COOLING UNIT, SERVICE PACK	618542
3	088248-01-709	EA	HEATER-AC (HORIZONTAL)	61562722

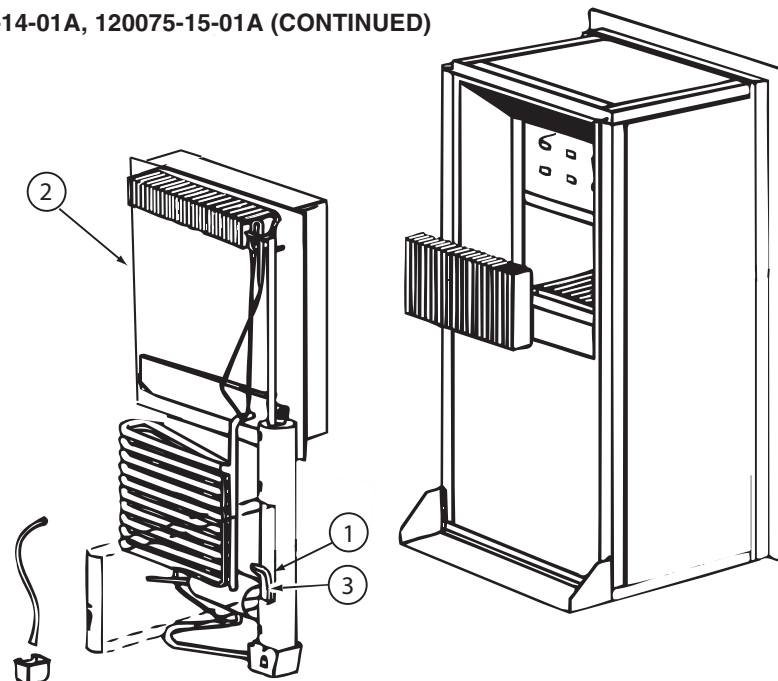


120075-09-01A, 120075-10-01A, 120075-12-01A, 120075-13-01A, 120075-14-01A, 120075-15-01A (CONTINUED)

KEY	PART NUMBER	U/M	DESCRIPTION	VENDOR NO.
1	104137-06-715	EA	ELECTRODE-SPARK/SENSOR, SGL	61692222
2	104137-06-714	EA	BURNER ASSEMBLY, 5-SLOT	61705222
3	120075-01-737	EA	ORIFICE - JEWEL - .0155	618284
4	113737-01-702	EA	PLUG 1/8" F/PRESSURE TAP	61445322
4	113737-01-716	EA	TAP-PRESSURE	61594422
5	104137-06-709	EA	VALVE-SHUT OFF/MAN-OLD STYLE	61694922
5	104137-06-734	EA	VALVE-SHUT OFF/MAN-NEW STYLE	618696
6	113737-01-750	EA	TUBE-UNION	61694622
7	084880-01-718	EA	KIT-GAS VALVE/SOLENOID/TUBE	621447
8	120075-01-738	EA	COVER-POWER BOARD	618185
9	120075-07-710	EA	POWER - BOARD - 2-WAY	619360 = 621269
	120075-01-744	EA	KIT - GAS VALVE/BURNER TUBE	620609

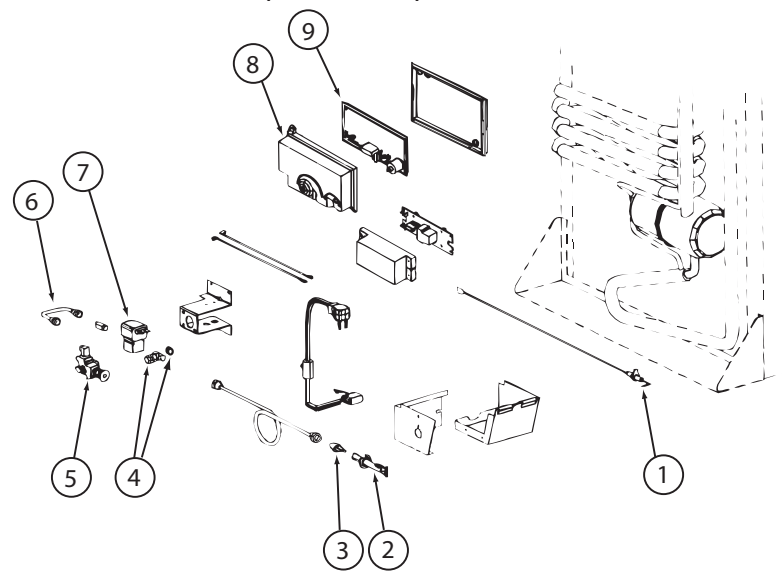


120075-09-01A, 120075-10-01A, 120075-13-01A, 120075-14-01A (CONTINUED)

KEY	PART NUMBER	U/M	DESCRIPTION	VENDOR NO.
1	120075-09-701	EA	WATER VALVE W/BACKET	618253
2	120075-03-702	EA	NUT/COMPRESSION - FITTING	61678722
3	120075-03-703	EA	ARM-SHUT OFF	61656922
4	120075-03-704	EA	BIN-ICE CUBE	618154
5	094039-07-706	EA	ICE MAKER W/O PLATES	61656522
6	120075-01-717	EA	SHELF-FREEZER, WIRE	618172

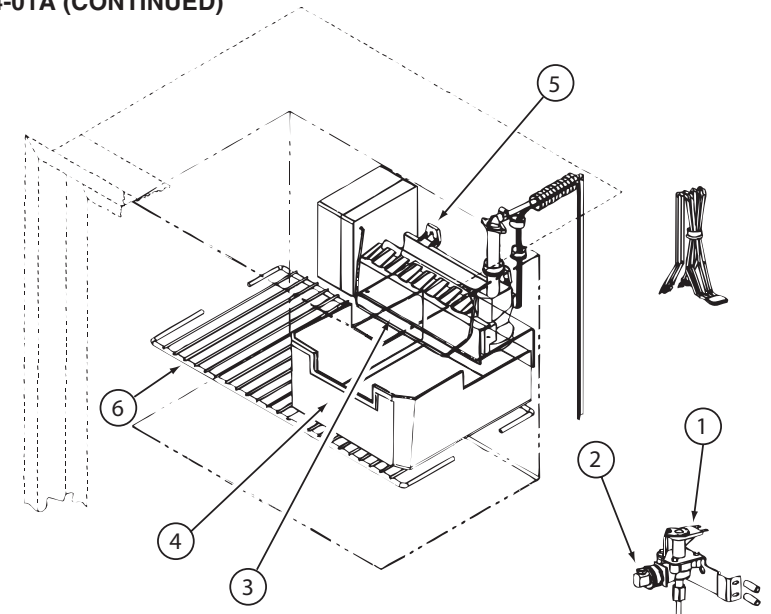


KEY	PART NUMBER	U/M	DESCRIPTION
1	121568-03-700	EA	RETAINER - DOOR PANEL/BLACK
2	120075-01-701	EA	HINGE-TOP RH/BOTTOM LH(DOOR)
3	121568-03-701	EA	BUSHING - HINGE PIN/GRAY
4	121568-03-702	EA	DOOR LINER - W/TRIM/BLACK
5	120075-01-702	EA	CAP, (HINGE PLUG)
6	120075-12-700	EA	HANDLE(CONTOUR)TOP LH/BTM RH
6	120075-12-701	EA	HANDLE(CONTOUR)TOP RH/BTM LH
7	121568-03-705	EA	STORAGE LATCH - GRAY
8	120075-01-705	EA	HINGE-TOP LH/BOTTOM RH(DOOR)
9	120075-07-700	EA	DOOR BIN - SMALL/CLEAR
10	120075-07-701	EA	DIVIDER/DOOR BIN CLEAR

120075-23-01A
VENDOR NO.
619558
618511
619671
619627 - SMALL DOOR
618160
621105
621104
619648
618510
619006
619008

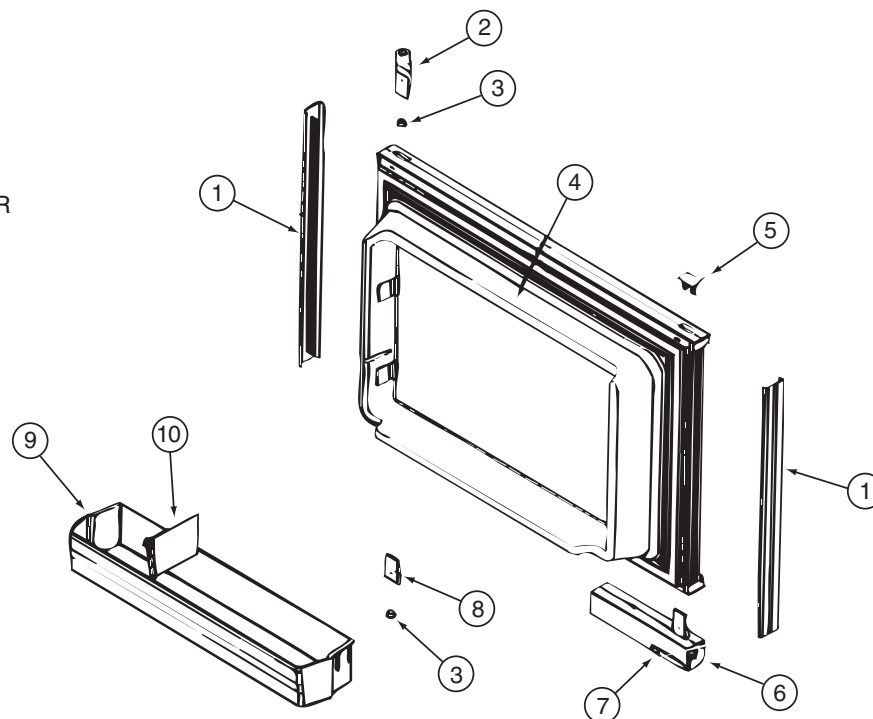


KEY	PART NUMBER	U/M	DESCRIPTION
1	120075-07-702	EA	RETAINER - DOOR PANEL/BLACK
2	120075-01-701	EA	HINGE-TOP RH/BOTTOM LH(DOOR)
3	121568-03-701	EA	BUSHING - HINGE PIN/GRAY
4	120075-07-703	EA	DOOR LINER - BLACK
5	120075-12-700	EA	HANDLE(CONTOUR)TOP LH/BTM RH
5	120075-12-701	EA	HANDLE(CONTOUR)TOP RH/BTM LH
6	121568-03-705	EA	STORAGE LATCH - GRAY
7	120075-01-705	EA	HINGE-TOP LH/BOTTOM RH(DOOR)
8	120075-07-700	EA	DOOR BIN - SMALL/CLEAR
8	120075-07-704	EA	DOOR BIN - LARGE/CLEAR
9	120075-07-701	EA	DIVIDER/DOOR BIN CLEAR

120075-23-01A (CONTINUED)
VENDOR NO.
619560
618511
619671
619631 - LARGE DOOR
621105
621104
619648
618510
619006
619005
619008

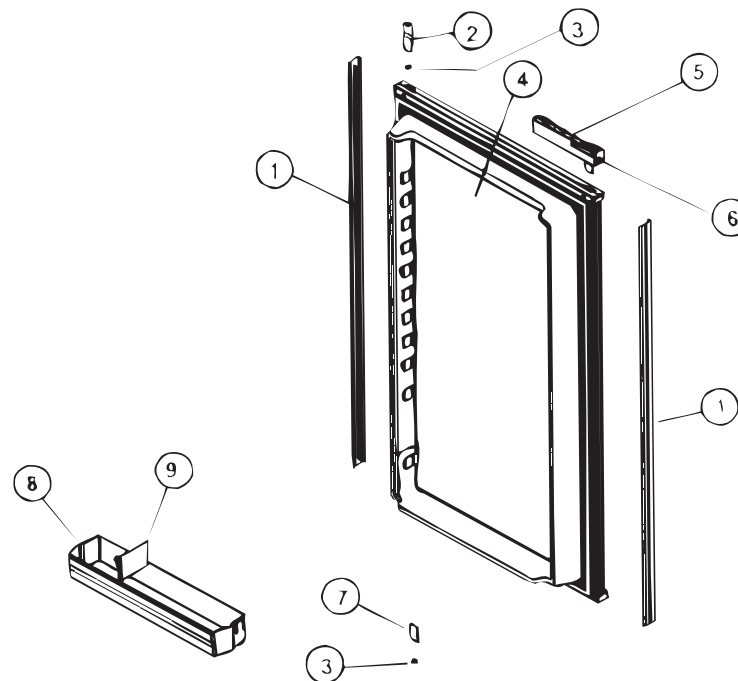


120075-16, 120075-17, 120075-18, 120075-19, 120075-20, 120075-21, 120075-22, 120075-23-01A (CONTINUED)

KEY	PART NUMBER	U/M	DESCRIPTION	VENDOR NO.
1	120075-20-700	EA	TRIM/TOP ASM W/INSERTS-BLACK	622319
2	120075-01-714	EA	PLUG-HOLE (BLACK)	618170
3	121568-03-710	EA	HINGE/CABINET-TOP/RH-LWR/LH	619335
4	121568-03-715	EA	HINGE/CABINET-TOP/LH-LWR/RH	619336
5	120075-07-705	EA	TRIM - SIDE - BLACK	622296
6	104137-06-724	EA	ICE TRAY	61630422
7	121568-03-712	EA	SHELF-WIRE FREEZER	620250
7	120075-07-706	EA	SHELF-WIRE F/ICEMAKER MODELS	620250
8	120075-07-707	EA	CONTROL BOX - BLACK	619665
9	121568-03-713	EA	FRONT BOX/DECORATIVE-BLACK	619282
10	120075-20-701	EA	TRAY/DRIP(INSIDE 1 PC)LOUVER	623250
11	120075-01-722	EA	SHELF-WIRE, SHORT	620269
12	120075-01-723	EA	SHELF-WIRE	620270
13	104137-06-718	EA	SHELF-TRAY, WHITE, W/CUTOUT	617756
14	120075-20-703	EA	SHELF - WIRE W/CUTOUT	620268
15	120075-01-725	EA	COVER-CRISPER	618158
16	120075-07-708	EA	CRISPER/ICE BIN	619007
17	120075-01-727	EA	PIN-HINGE	618145
18	121568-03-701	EA	BUSHING - HINGE PIN/GRAY	619671
19	121568-03-716	EA	COVER - HINGE HOLES	619301
20	120075-20-702	EA	TRIM PC(FOAM/TAPE)BTM BLACK	622323
21	120075-01-730	EA	RETAINER-SHELF(SER#926684 DN	618181
21	125242-02-720	EA	RETAINER/SHELF(SER#926685 UP	622033
23	121568-06-703	EA	HOLE PLUG - WHITE	620282
24	120075-01-732	EA	PLATE-STRIKE	618167
CONTACT WINNEBAGO PART SALES FOR UNLISTED COMPONENT(S)				

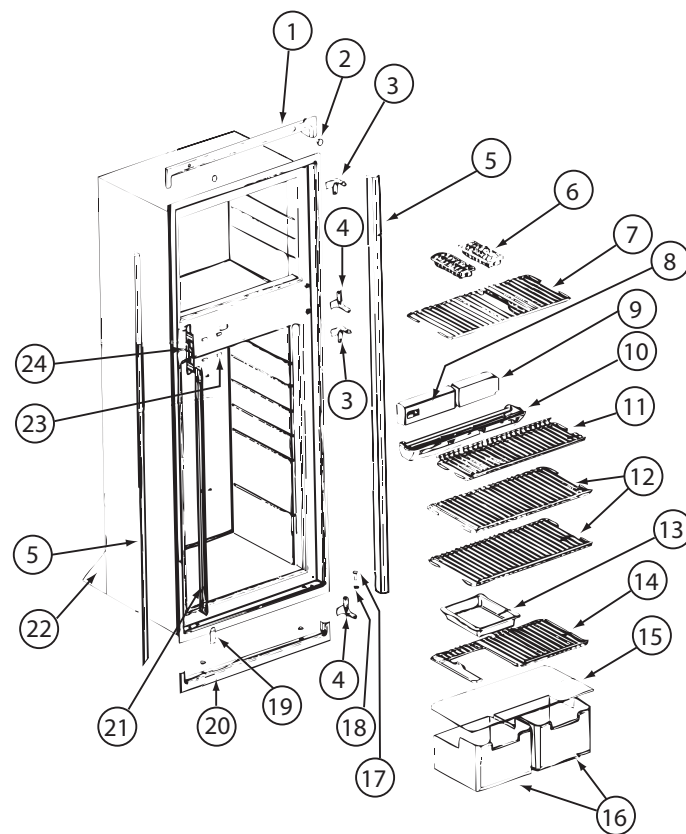

120075-16, 17, 18, 19, 20, 21, 22, 23, 25, 26,-01A, 121569-08-01A (CONTINUED)


KEY	PART NUMBER	U/M	DESCRIPTION	VENDOR NO.
1	084880-03-705	EA	BRACKET-LIGHT-INTERIOR	61629722
2	084880-03-706	EA	BULB-LAMP	61628922
3	125242-02-708	EA	COVER/LAMP BRACKET	621827
4	084880-01-760	EA	CLIP (THERMISTER)	61689122
5	120075-01-735	EA	THERMISTER W/LAMP & WIRE/ASM	618548

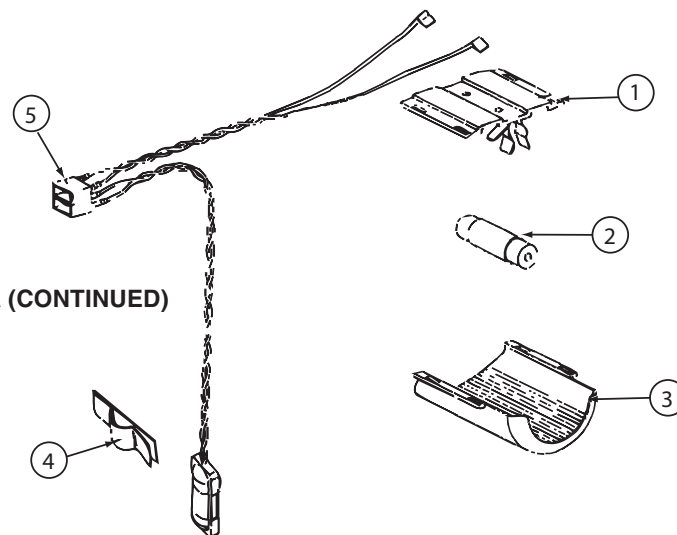

120075-16, 120075-17, 120075-18, 120075-19, 120075-20, 120075-21, 120075-22, 120075-23-01A (CONTINUED)


KEY	PART NUMBER
1	120075-01-736
6	121568-06-704

U/M	DESCRIPTION	VENDOR NO.
EA	COOLING UNIT, SERVICE PACK	618542
EA	HEATER-AC/300W/120VAC	621702
CONTACT WINNEBAGO PART SALES FOR UNLISTED COMPONENT(S)		

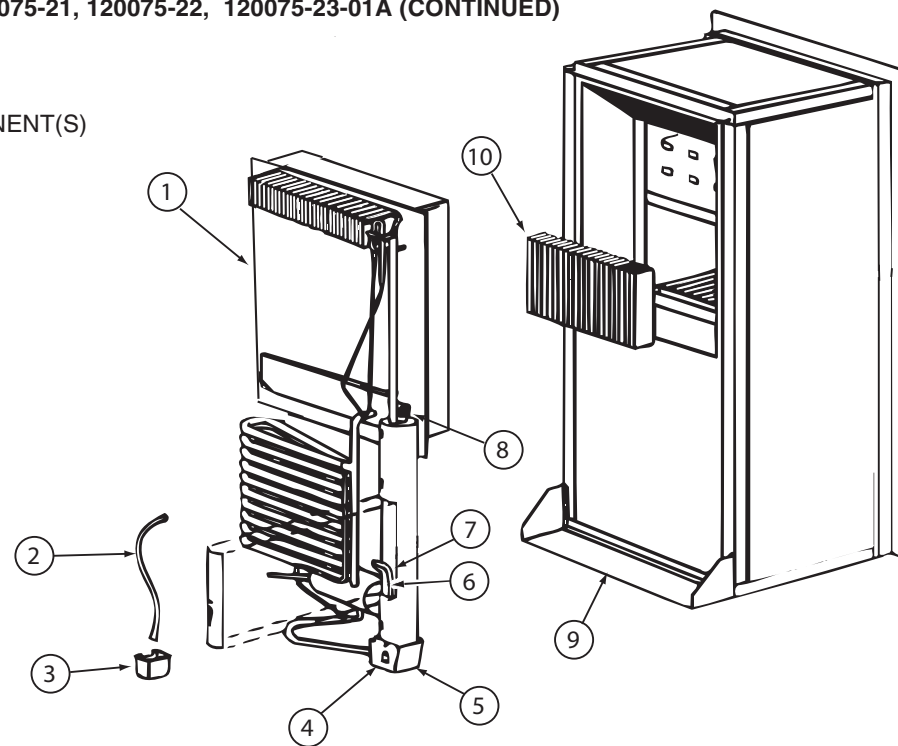


120075-16, 120075-17, 120075-18, 120075-19, 120075-20, 120075-21, 120075-22, 120075-23-01A (CONTINUED)


KEY	PART NUMBER	U/M	DESCRIPTION	VENDOR NO.
1	120075-01-740	EA	COVER-BASE, POWER BOARD	618186
2	120075-20-704	EA	KIT-POWER BOARD/EG2-2 WAY	621269001
3	120075-01-738	EA	COVER-POWER BOARD	618185
4	125242-02-709	EA	WIRE/WHITE/9"/GAS VALVE	621448
5	125242-02-710	EA	GAS VALVE/BRKT/WIRES COMB.	621334
6	121568-06-706	EA	GAS VALVE-COMBO/WRENCH FLAT	621329
7	120075-20-705	EA	TUBE/BURNER - N8/N6	620033
8	121568-06-708	EA	BURNER/ORFICE-ADAPTER KIT	621957
12	104137-06-715	EA	ELECTRODE-SPARK/SENSOR, SGL	61692222
CONTACT WINNEBAGO PART SALES FOR UNLISTED COMPONENT(S)				

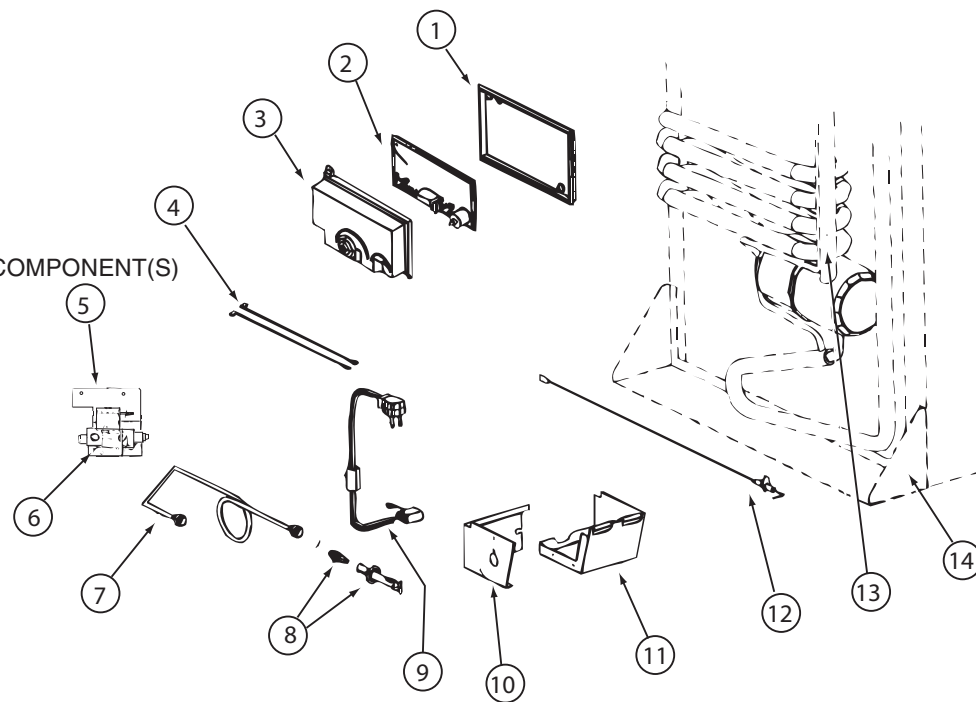

120075-16-01A, 120075-17-01A, 120075-18-01A, 120075-19-01A, 120075-20-01A, 120075-23-01A (CONTINUED)


KEY	PART NUMBER	U/M	DESCRIPTION	VENDOR NO.
2	094039-07-706	EA	ICE MAKER W/O PLATES	61656522
9	120075-03-701	EA	VALVE ASM., WATER, W/BACKET	618253
13	120075-03-703	EA	ARM-SHUT OFF	61656922
14	120075-07-708	EA	CRISPER/ICE BIN	619007
15	120075-07-706	EA	SHELF-WIRE F/ICEMAKER MODELS	620249
CONTACT WINNEBAGO PART SALES FOR UNLISTED COMPONENT(S)				

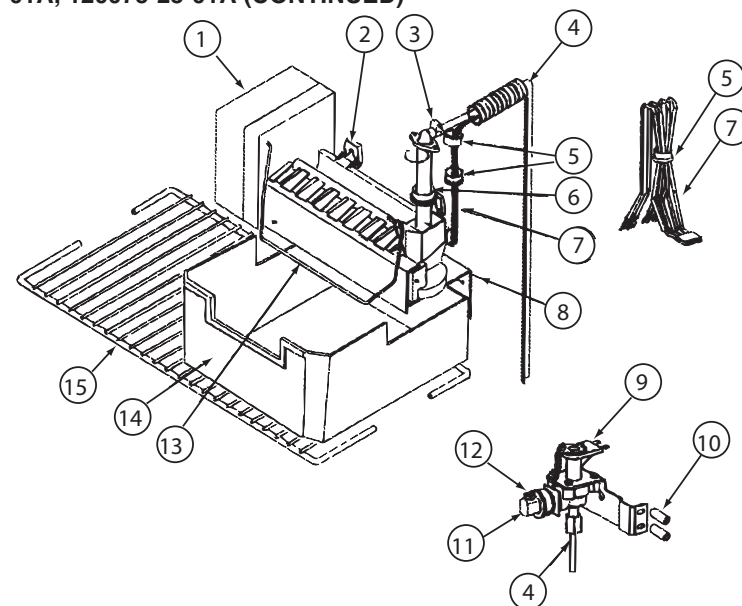

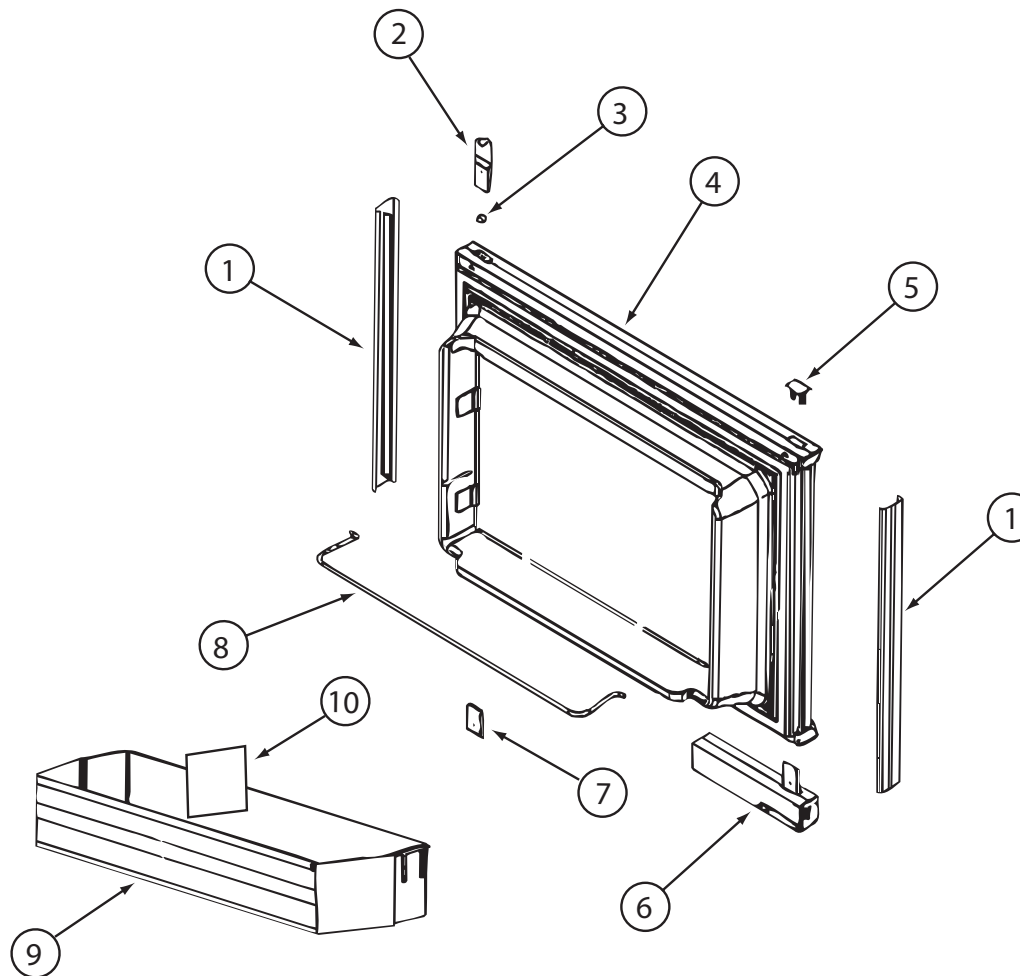

121569-05-01A, 121569-06-01A, 121569-07-01A

KEY	PART NUMBER	U/M	DESCRIPTION	VENDOR NO.
1	121568-03-700	EA	RETAINER - DOOR PNL/WAFFLE/BLK	619558-WDL-UPPER
2	120075-01-701	EA	HINGE-TOP RH/BOTTOM LH(DOOR)	618511
3	121568-03-701	EA	BUSHING - HINGE PIN/GRAY	619671
4	121568-03-702	EA	DOOR LINER-UPR/WAFFLED/BLACK	619627 - SMALL WDL
5	120075-01-702	EA	CAP, (HINGE PLUG)	618160
6	120075-12-700	EA	HANDLE(CONTOUR)TOP LH/BTM RH	621105
7	120075-01-705	EA	HINGE-TOP LH/BOTTOM RH(DOOR)	618510
8	121568-01-700	EA	RAIL - DOOR UPPER	618618
9	120075-07-700	EA	DOOR BIN - SMALL/CLEAR F/WDL	619006 WDL
10	120075-07-701	EA	DIVIDER/DOOR BIN CLEAR	619008 WDL & SDL
	121568-03-705	EA	STORAGE LATCH - GRAY	619648

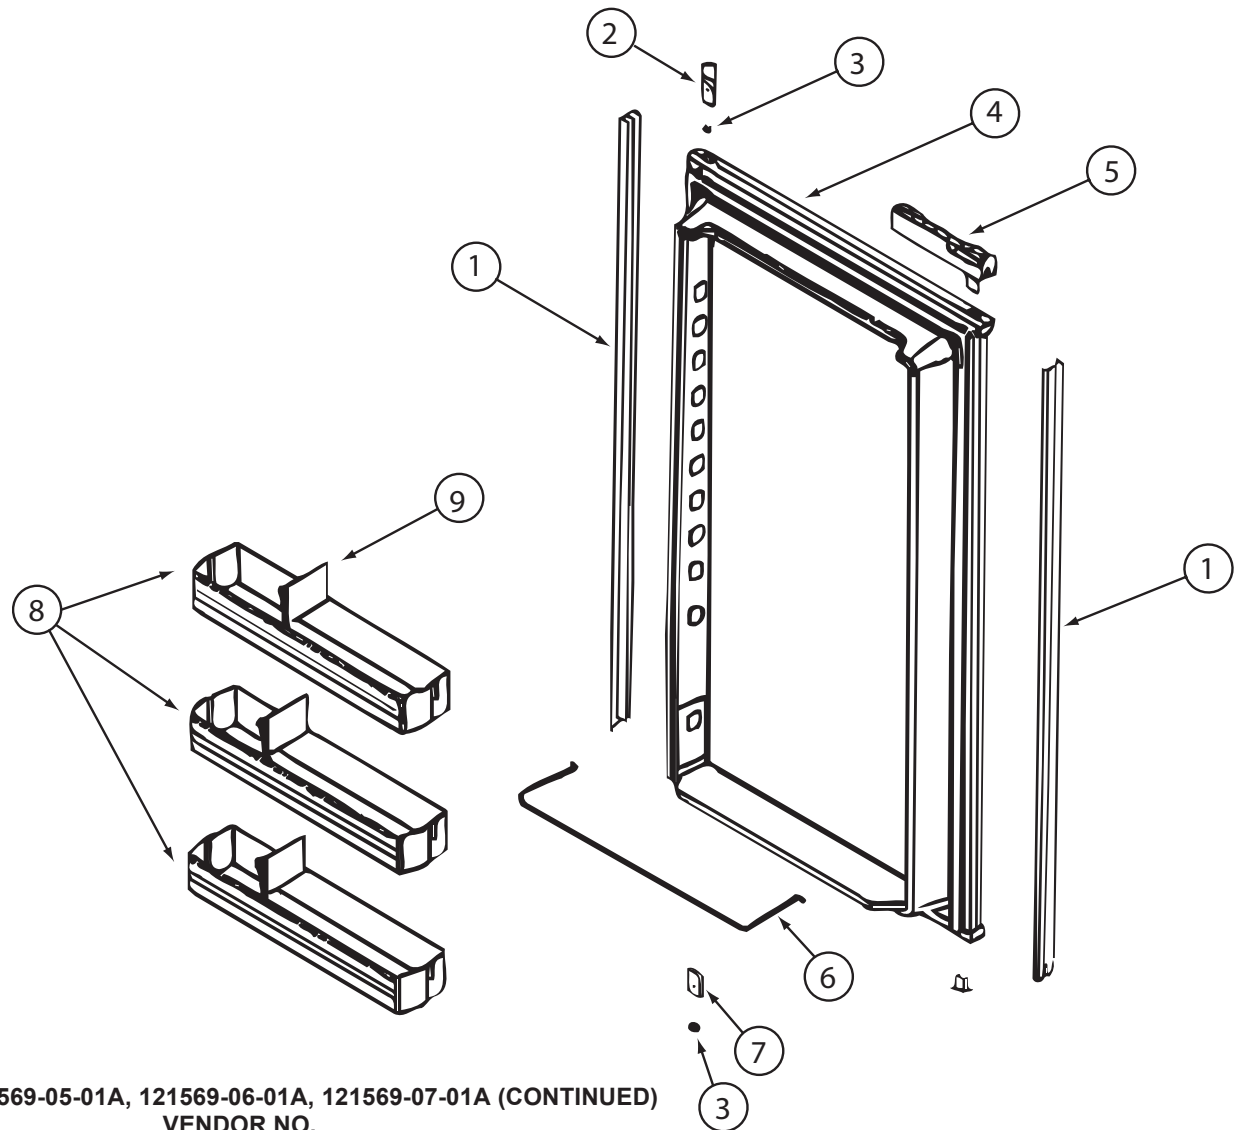



121569-05-01A, 121569-06-01A, 121569-07-01A (CONTINUED)

KEY	PART NUMBER	U/M	DESCRIPTION	VENDOR NO.
1	120075-07-702	EA	RETAINER - DOOR PNL/WAFFLE/BLK	619560 -WDL-LOWER
2	120075-01-701	EA	HINGE-TOP RH/BOTTOM LH(DOOR)	618511
3	121568-03-701	EA	BUSHING - HINGE PIN/GRAY	619671
4	120075-07-703	EA	DOOR LINER-LWR/WAFFLED/BLACK	619631 LARGE WDL
5	120075-12-701	EA	HANDLE(CONTOUR)TOP RH/BTM LH	621104
6	121568-01-704	EA	RAIL - DOOR LOWER	618578
7	120075-01-705	EA	HINGE-TOP LH/BOTTOM RH(DOOR)	618510
8	121568-01-701	EA	BIN - DOOR WHITE-WAFFLED LNR	618619 WDL
9	120075-07-701	EA	DIVIDER/DOOR BIN CLEAR	619008 WDL & SDL
	121568-03-705	EA	STORAGE LATCH - GRAY	619648

121569-03-01A, 121569-04-01A, 121569-05-01A, 121569-06-01A, 121569-07-01A (CONTINUED)


KEY	PART NUMBER	U/M	DESCRIPTION	VENDOR NO.
1	121568-03-709	EA	TRIM - TOP/BLACK	619687
2	120075-01-714	EA	PLUG-HOLE (BLACK)	618170
3	121568-03-710	EA	HINGE/CABINET-TOP/RH-LWR/LH	619335 WAFFLED
4	120075-07-705	EA	TRIM - SIDE - BLACK	622296
6	121568-03-712	EA	SHELF - WIRE/FREEZER	620250
7	121568-03-714	EA	CONTROL ASM-SER#9126824 &DWN	619350
8	121568-03-713	EA	FRONT BOX/DECORATIVE-BLACK	619282
9	120075-01-720	EA	TRAY-DRIP	623250
10	121568-01-707	EA	SHELF - WIRE - SHORT	620272
11	121568-01-708	EA	SHELF - WIRE	620273
14	120075-01-725	EA	COVER-CRISPER - 18.5" WIDE	618158
15	121568-01-709	EA	CRISPER	618571
16	120075-01-727	EA	PIN-HINGE	618145
18	121568-03-715	EA	HINGE/CABINET-TOP/LH-LWR/RH	619336 WAFFLED
19	121568-03-716	EA	COVER - HINGE HOLES	619301
20	120075-01-729	EA	TRIM-BOTTOM PIECE	620958
21	120075-01-730	EA	RETAINER-SHELF(SER#926684 DN)	618181
22	121568-03-717	EA	HOLE PLUG - WHITE	619561
23	120075-01-732	EA	PLATE-STRIKE	618167
24	120075-07-709	EA	CABINET - FOAMED	619347
	120075-01-721	EA	LOUVER-DRIP TRAY	618176
CONTACT WINNEBAGO PART SALES FOR UNLISTED COMPONENT(S)				

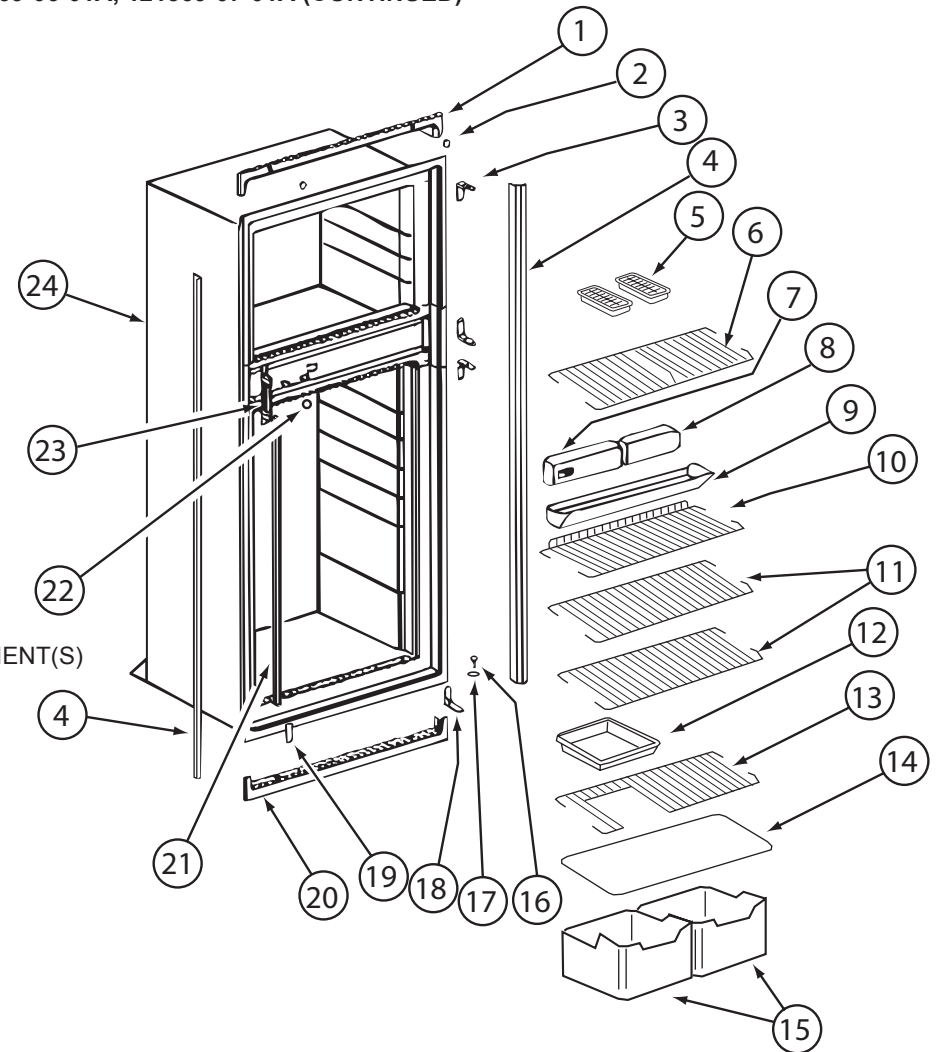

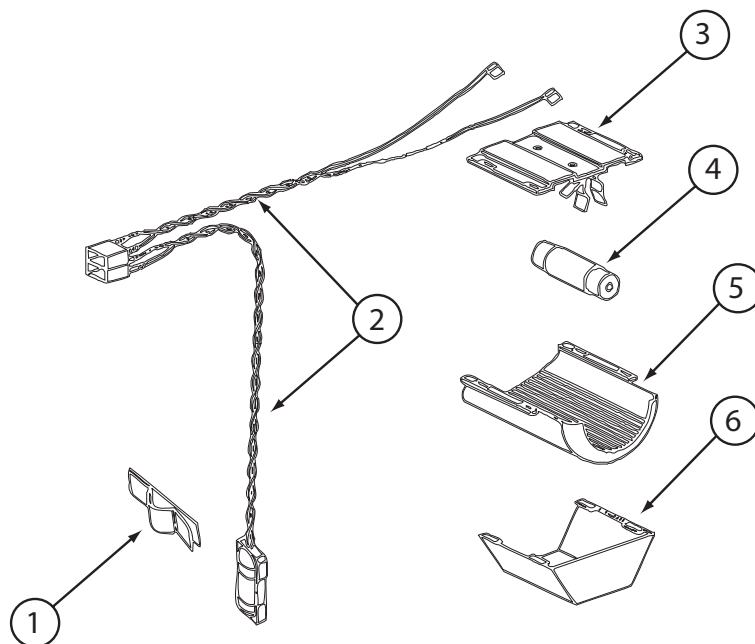


121569-03-01A, 121569-04-01A, 121569-05-01A, 121569-06-01A, 121569-07-01A (CONTINUED)

KEY	PART NUMBER	U/M	DESCRIPTION	VENDOR NO.
1	084880-01-760	EA	CLIP (THERMISTER)	61689122
2	120075-01-735	EA	THERMISTER W/LAMP & WIRE/ASM	618548
3	084880-03-705	EA	BRACKET-LIGHT-INTERIOR	61629722
4	084880-03-706	EA	BULB-LAMP	61628922
6	084880-03-707	EA	COVER-LAMP, LENS	61627922
CONTACT WINNEBAGO PART SALES FOR UNLISTED COMPONENT(S)				

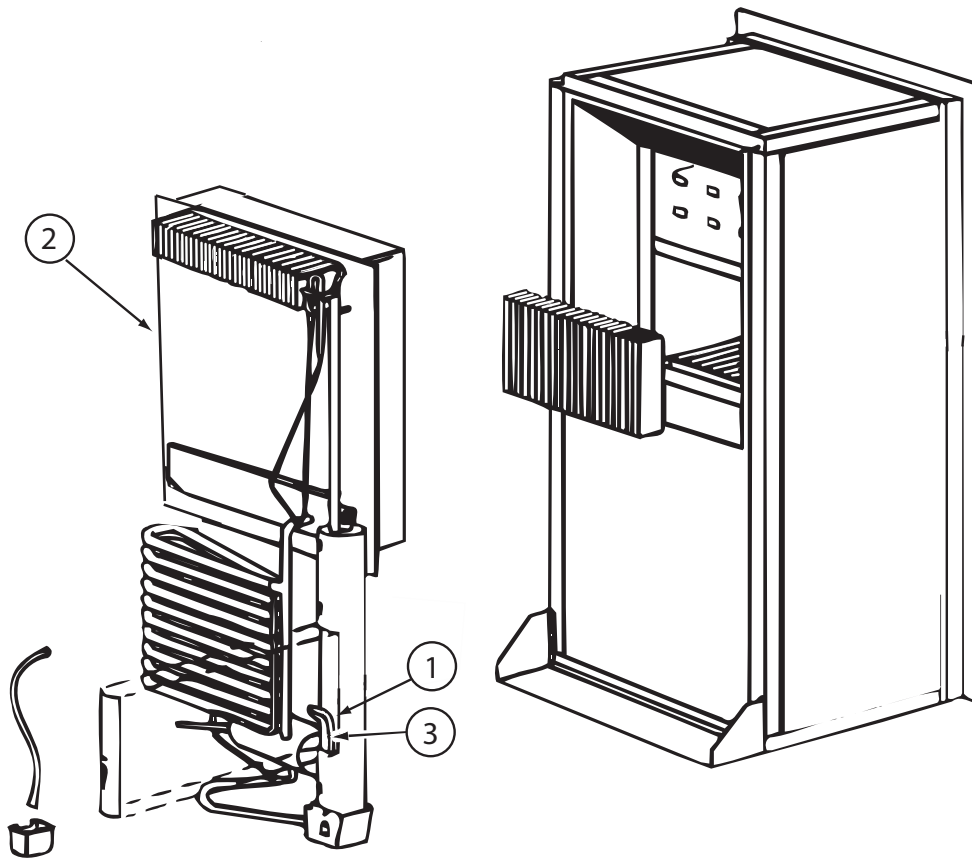

121569-03-01A, 121569-04-01A, 121569-05-01A, 121569-06-01A, 121569-07-01A (CONTINUED)

KEY	PART NUMBER	U/M	DESCRIPTION	VENDOR NO.
2	120075-01-736	EA	COOLING UNIT, SERVICE PACK	618542
3	088248-01-709	EA	HEATER-AC (HORIZONTAL)	61562722
	120075-01-744	EA	KIT - GAS VALVE/BURNER TUBE	620609
CONTACT WINNEBAGO PART SALES FOR UNLISTED COMPONENT(S)				

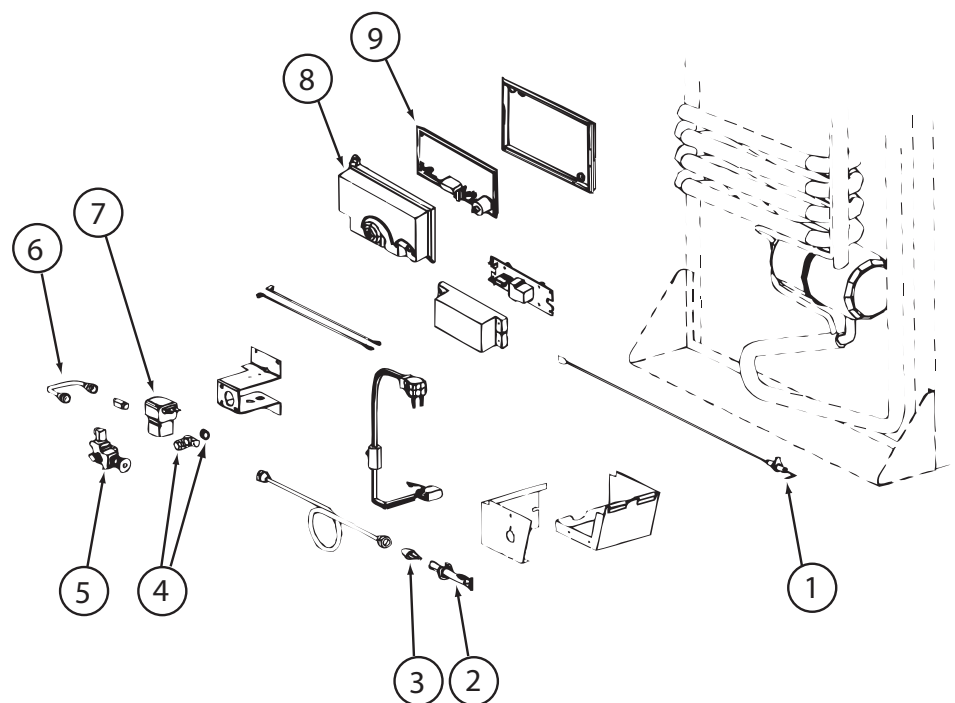


121569-03-01A, 121569-04-01A, 121569-05-01A, 121569-06-01A, 121569-07-01A (CONTINUED)

KEY	PART NUMBER	U/M	DESCRIPTION	VENDOR NO.
1	104137-06-715	EA	ELECTRODE-SPARK/SENSOR, SGL	61692222
2	104137-06-714	EA	BURNER ASSEMBLY, 5-SLOT	61705222
3	120075-01-737	EA	ORIFICE - JEWEL - .0155	618284
4	113737-01-702	EA	PLUG 1/8" F/PRESSURE TAP	61445322
4	113737-01-716	EA	TAP-PRESSURE	61594422
6	113737-01-750	EA	TUBE-UNION	61694622
7	084880-01-718	EA	KIT-GAS VALVE/SOLENOID/TUBE	621447
8	120075-01-738	EA	COVER-POWER BOARD	618185
9	121568-03-719	EA	POWER - BOARD - 2-WAY	621267-632168001
	121568-03-720	EA	VALVE/SOLENOID-MAN SHUT OFF	618696
	121569-07-700	EA	CORD - AC POWER	61554422
			CONTACT WINNEBAGO PART SALES FOR UNLISTED COMPONENT(S)	

KEY	PART NUMBER	U/M	DESCRIPTION	VENDOR NO.
1	125242-06-703	EA	LINER-DOOR/UPR RH/PANEL TYPE	627942
2	125242-05-701	EA	BIN - DOOR SHELF	628686
3	125242-02-701	EA	HANDLE(CONTOUR)TOP RH LWR LH,	621106
4	125242-06-701	EA	RETAINER/PANEL-UPR DR RH/LH	627947
	125242-02-722	EA	LATCH-STORAGE DR/BLK POINTED	619374
CONTACT WINNEBAGO PART SALES FOR UNLISTED COMPONENT(S)				

125242-06-01A


VENDOR NO.

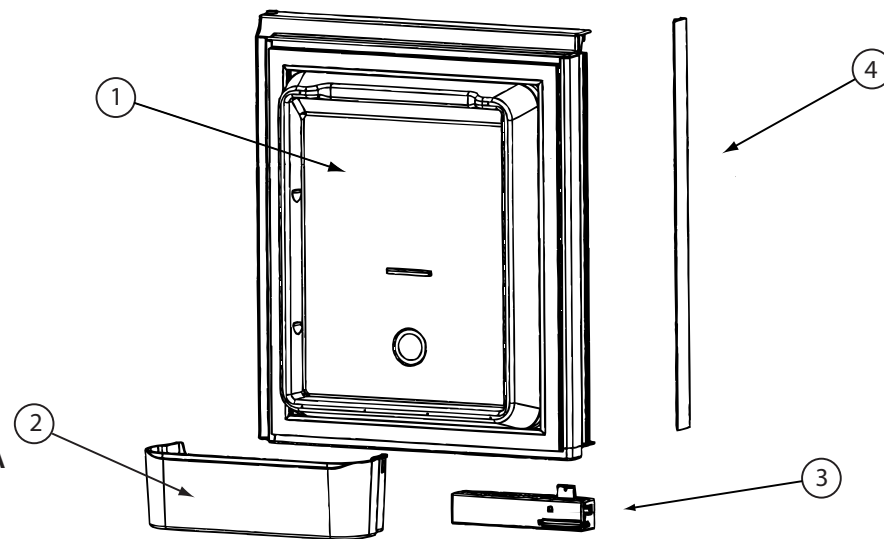

KEY	PART NUMBER	U/M	DESCRIPTION	VENDOR NO.
1	125242-06-704	EA	LINER-DOOR/UPR LH/PANEL TYPE	627941
2	125242-05-701	EA	BIN - DOOR SHELF	628686
3	125242-02-700	EA	HANDLE(CONTOUR)TOP LH BTM RH	621107
4	125242-06-701	EA	RETAINER/PANEL-UPR DR RH/LH	627947
	125242-02-722	EA	LATCH-STORAGE DR/BLK POINTED	619374
CONTACT WINNEBAGO PART SALES FOR UNLISTED COMPONENT(S)				

125242-06-01A (CONTINUED)

VENDOR NO.

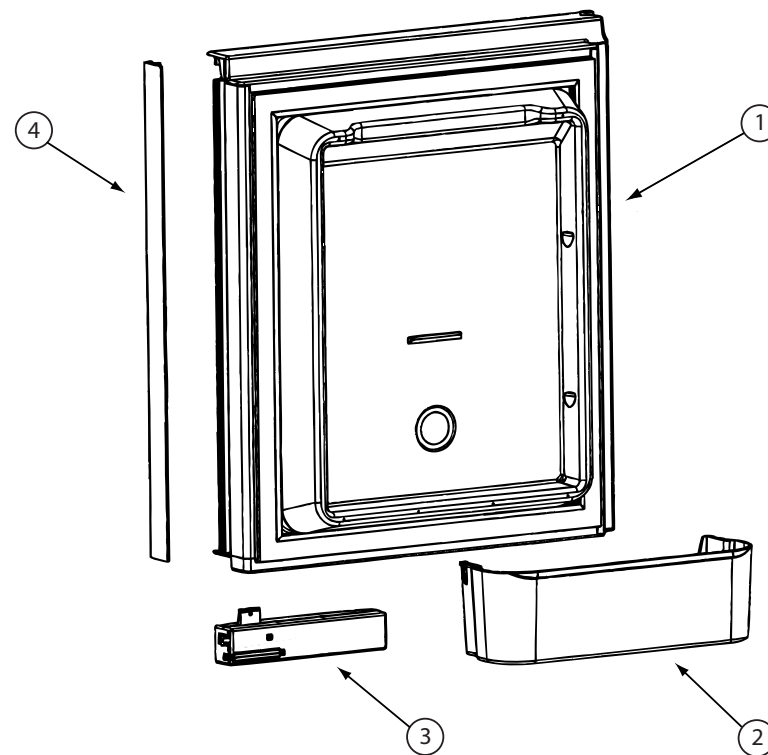

KEY PART NUMBER

1	125242-06-705
2	125242-05-701
3	125242-06-700
4	125242-02-700
	125242-02-722

U/M DESCRIPTION


EA	LINER-DOOR/LWR RH/PANEL TYPE
EA	BIN - DOOR SHELF
EA	RETAINER/PANEL-LWR DR RH/LH
EA	HANDLE(CONTOUR)TOP LH BTM RH
EA	LATCH-STORAGE DR/BLK POINTED

125242-06-01A (CONTINUED)

VENDOR NO.

627944
628686
627948
621107
619374

CONTACT WINNEBAGO PART SALES FOR UNLISTED COMPONENT(S)

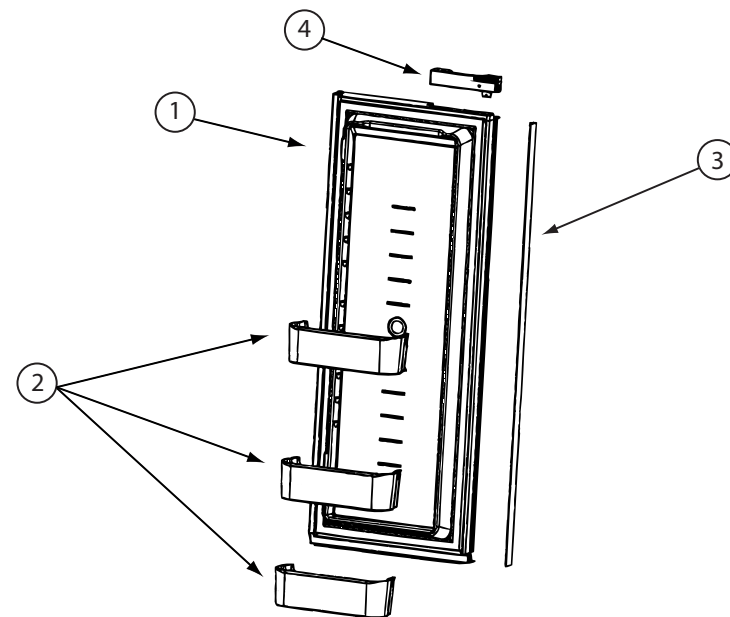

KEY PART NUMBER

1	125242-06-706
2	125242-05-701
3	125242-05-730
4	125242-06-700
5	125242-02-701
	125242-02-722

U/M DESCRIPTION


EA	LINER-DOOR/LWR LH/PANEL TYPE
EA	BIN - DOOR SHELF
EA	FLAPPER REPLACE SERV. KIT
EA	RETAINER/PANEL-LWR DR RH/LH
EA	HANDLE(CONTOUR)TOP RH LWR LH
EA	LATCH-STORAGE DR/BLK POINTED


125242-06-01A (CONTINUED)

VENDOR NO.

627943
628686
631366
627948
621106
619374


CONTACT WINNEBAGO PART SALES FOR UNLISTED COMPONENT(S)

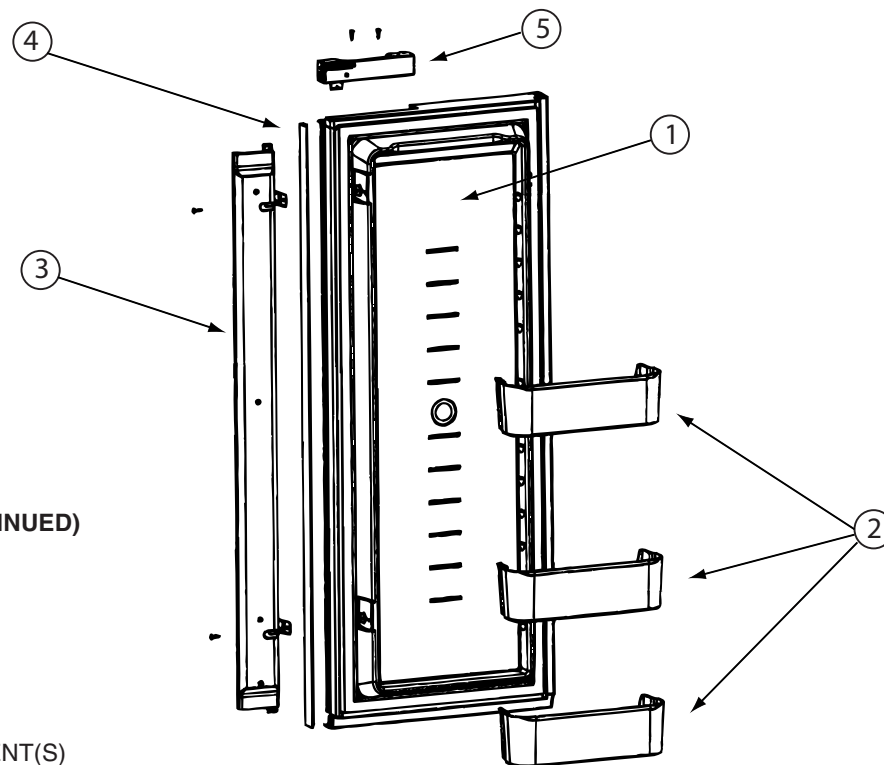

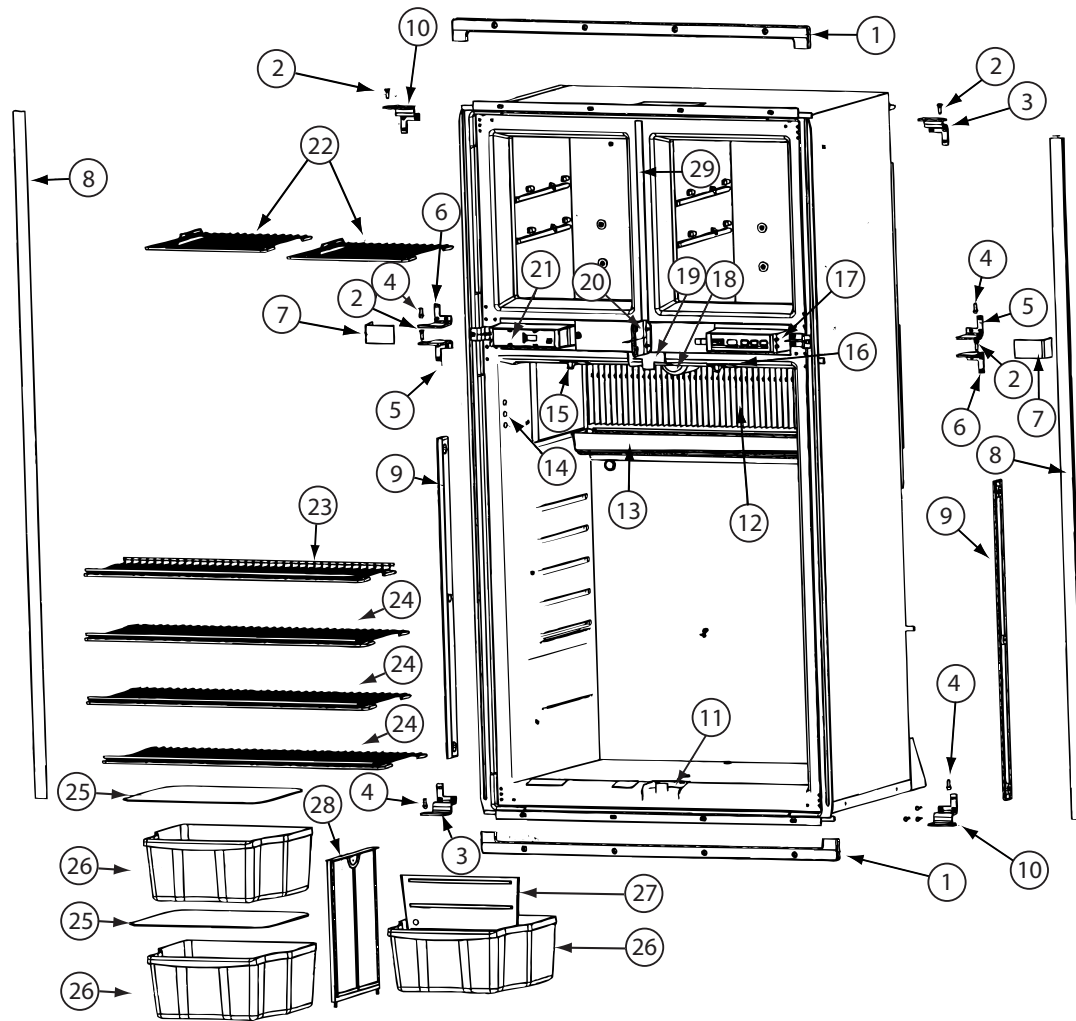


125242-06-01A

125242-06-01A (CONTINUED)			
KEY	PART NUMBER	U/M DESCRIPTION	VENDOR NO.
1	125242-01-767	EA KIT INSTALL(U TRIM PCS)HDW	623528
2	125242-03-715	EA HINGE PIN/UPR-WRAPPED DOORS	623899
3	125242-05-707	EA HINGE-OUTER/UPPER RH/LWR LH	628946
4	113737-01-710	EA PIN-HINGE, BOTTOM	61550722
5	125242-05-708	EA HINGE-INNER/UPPER RH/LWR LH	624363
6	125242-05-709	EA HINGE-INNER/UPPER LH/LWR RH	624364
7	125242-05-710	EA COVER - HINGE	627955
8	125242-01-766	EA TRIM-LT/RT HAND-SCREW ON	623254
9	125242-02-720	EA RETAINER/SHELF(SER#926685 UP	622033
10	125242-05-711	EA HINGE-OUTER/UPPER LH/LWR RH	628945
11	125242-06-702	EA GUIDE BLOCK-FLAPPER/BTM/BLK	631360
12	125242-05-713	EA FINS	618785
13	125242-01-712	EA DRIP TRAY	618774
14	125242-02-741	EA PROBE - CONTACT/LARGE	620689
15	125242-01-768	EA SWITCH - DOOR LIGHT	623918
16	125242-02-706	EA LAMP/WIRE ASM/SER#849677 UP	620871
17	125242-05-706	EA CONTROL ASM - OPTICAL	629113
18	125242-02-708	EA COVER/LAMP BRACKET	621827
19	125242-05-714	EA GUIDE BLOCK-FLAPPER/TOP/BLK	629111
21	125242-05-716	EA BOX/FRONT - DUMMY	624366
22	125242-01-725	EA SHELF-FREEZER (WIRE)	618847
23	125242-01-727	EA SHELF-WIRE (SHORT)	618849
24	125242-01-726	EA SHELF-WIRE (LONG)	618848
25	125242-01-706	EA COVER-CRISPER	618757
26	125242-05-717	EA BIN - BOTTLE/CRISPER	628688
27	125242-05-718	EA DIVIDER - BOTTLE/CRISPER	628694
28	125242-01-749	EA SUPPORT - WALL	618840
29	125242-02-741	EA STRIP-FREEZER-BLACK	625210 #1291391 &UP
	084880-03-705	EA BRACKET-LIGHT-INTERIOR	61629722
	084880-03-706	EA BULB-LAMP	61628922
	120075-01-714	EA PLUG-HOLE (BLACK)	618170
	125242-05-725	EA PLATE - F/DUMMY BOX	628460
	125242-05-730	EA FLAPPER REPLACE SERV. KIT	631366
CONTACT WINNEBAGO PART SALES FOR UNLISTED COMPONENT(S)			

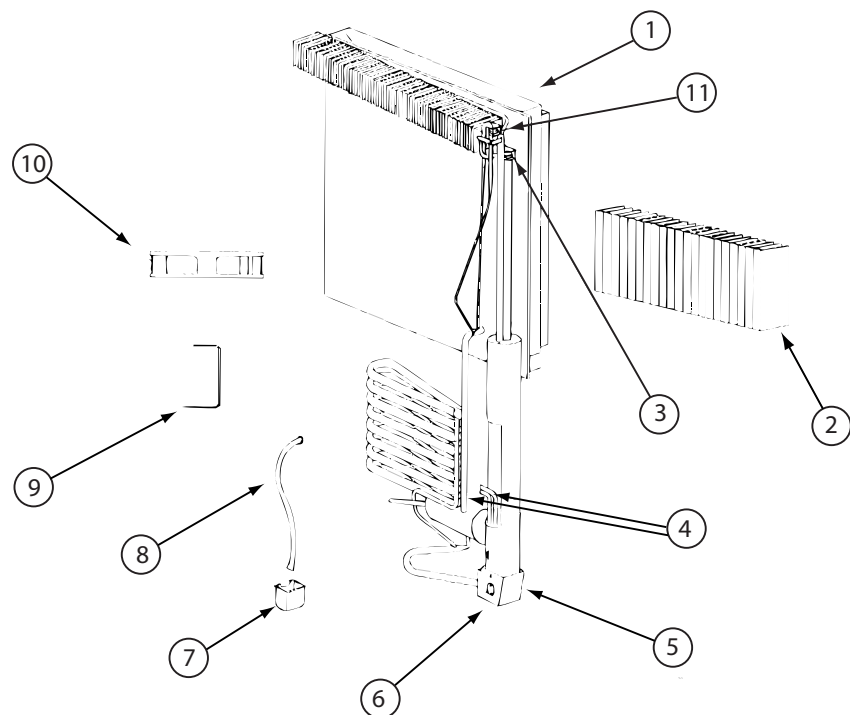


125242-06-01A (CONTINUED)
VENDOR NO.

KEY	PART NUMBER	U/M	DESCRIPTION	VENDOR NO.
1	125242-01-772	EA	COOLING UNIT-1200-8835499 UP	630391
2	125242-05-713	EA	FINS	618785
4	125242-01-732	EA	HEATER AC - 225W/110VAC	618872
5	125242-01-739	EA	BASE-BURNER BOX	618902
6	125242-01-740	EA	COVER-BURNER BOX	618910
9	125242-05-721	EA	BRACKET-DC FAN-SN 914576 UP	628747
10	125242-05-722	EA	FAN-EXTRNL DC-SN 914576 UP	628685
11	113737-01-754	EA	THERMOSTAT (FAN 12V DC)	618093
	125242-01-742	EA	WIRE ASM.-BAFFLE 55.15"	618915
	125242-05-728	EA	SWITCH-THERMAL (RPL KIT)	630037
	125242-05-729	EA	SWITCH-THERMAL (RPL KIT)	630103
CONTACT WINNEBAGO PART SALES FOR UNLISTED COMPONENT(S)				

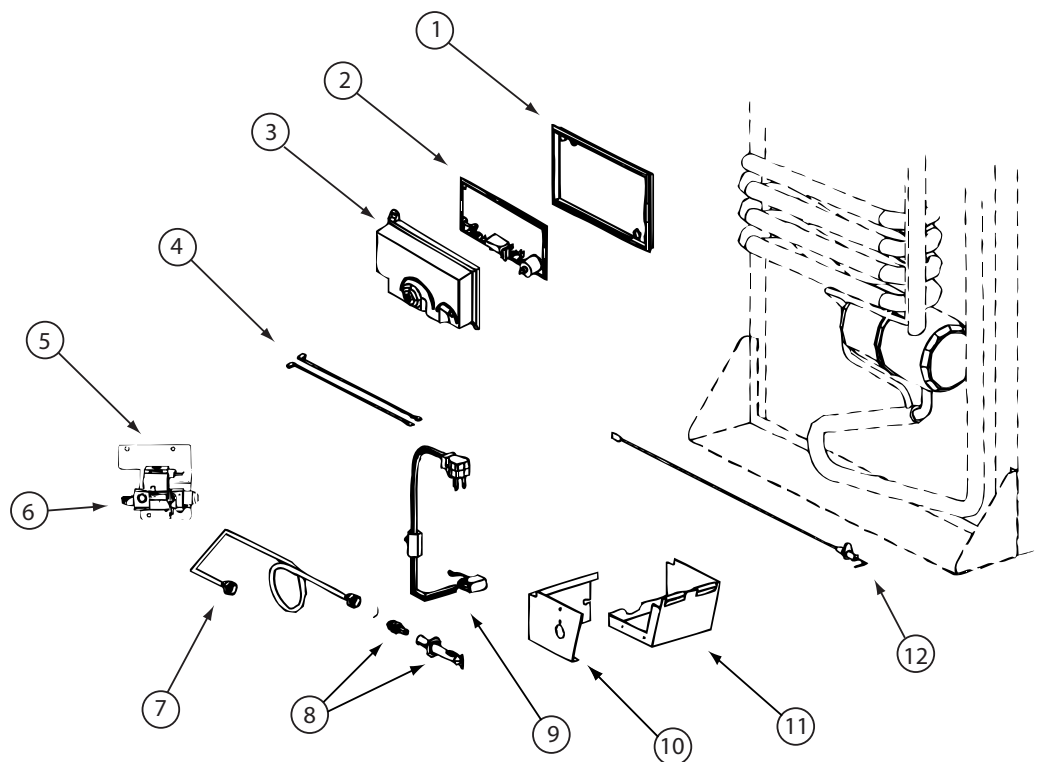


125242-03-02A, 125242-05-02A, 125242-06-01A (CONTINUED)

KEY	PART NUMBER	U/M	DESCRIPTION	VENDOR NO.
1	121569-08-701	EA	BASE - POWER BOARD	628674
2	121568-06-709	EA	BOARD/POWER-N611/N822F/1201	628661
3	121569-08-702	EA	COVER-POWER BOARD	628677
4	125242-02-709	EA	WIRE/WHITE/9"/GAS VALVE	621448
6	121569-08-703	EA	GAS VALVE - SOLENOID	628741
7	125242-05-723	EA	BURNER TUBE	624683
8	125242-02-743	EA	BURNER ORF ADAP-7 SLOT BRNR	629013
9	125242-03-732	EA	CORD - AC POWER- W/ICE MAKER	618406
10	125242-01-740	EA	COVER-BURNER BOX	618910
11	125242-01-739	EA	BASE-BURNER BOX	618902
12	104137-06-715	EA	ELECTRODE-SPARK/SENSOR, SGL	61692222
CONTACT WINNEBAGO PART SALES FOR UNLISTED COMPONENT(S)				

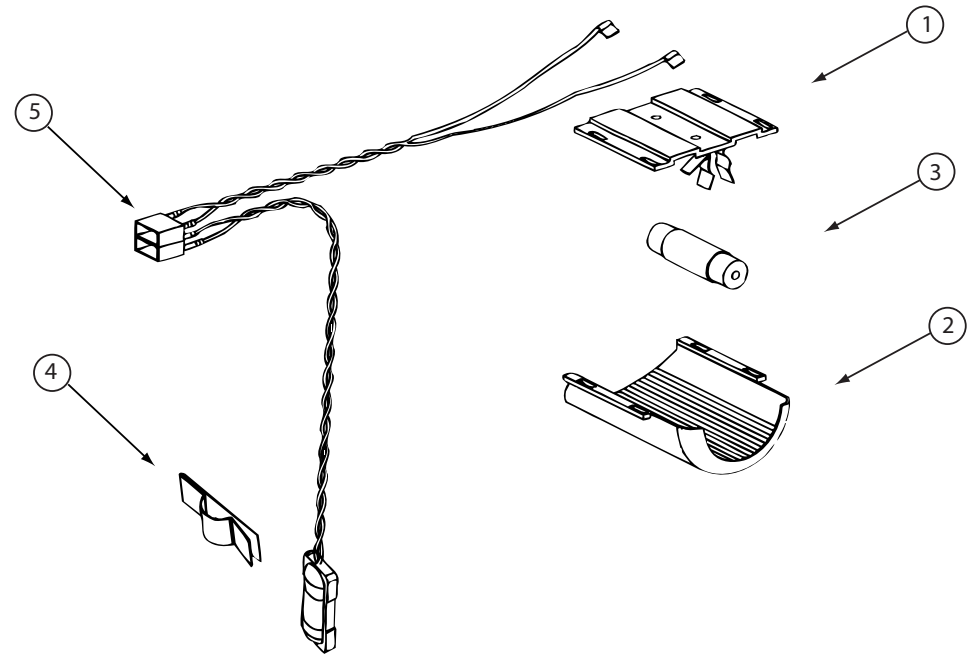

125242-03-02A, 125242-05-02A, 125242-06-01A (CONTINUED)


KEY	PART NUMBER	U/M	DESCRIPTION	VENDOR NO.
1	084880-03-705	EA	BRACKET-LIGHT-INTERIOR	61629722
2	125242-02-708	EA	COVER/LAMP BRACKET	621827
3	084880-03-706	EA	BULB-LAMP	61628922
4	084880-01-760	EA	CLIP (THERMISTER)	61689122
5	125242-02-706	EA	LAMP/WIRE ASM/SER#849677 UP	620871

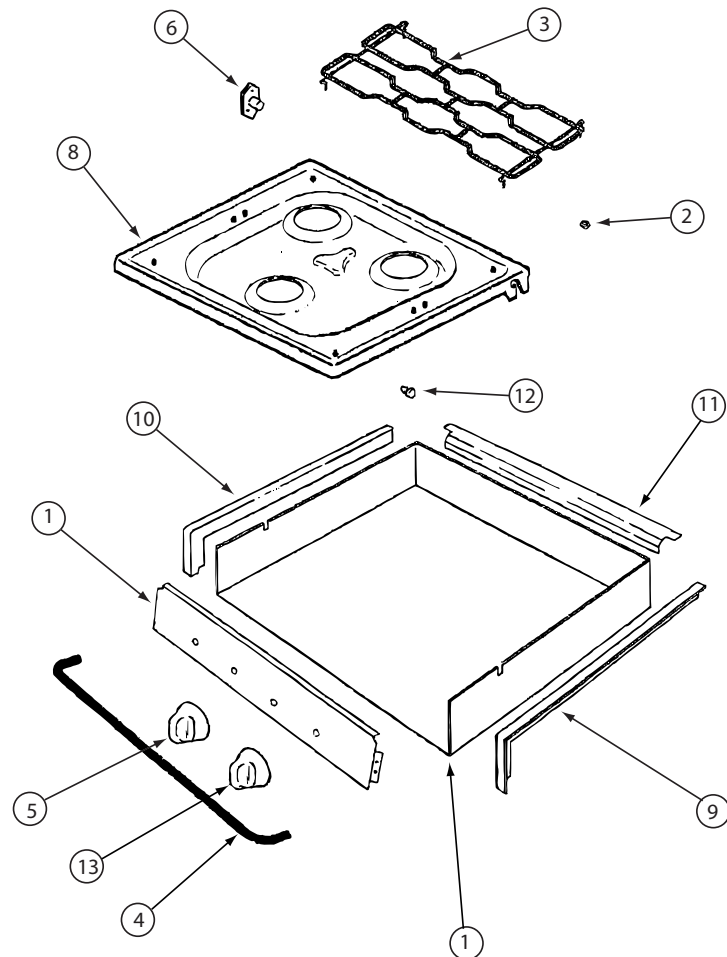

135065-03-01A, 135065-03-03A, 135065-04-01A

KEY	PART NUMBER	U/M	DESCRIPTION	VENDOR NO.
2	102020-01-709	EA	BUMPER-GRATE	8007-P020-60
3	135065-03-703	EA	GRATE - BLACK(SEALED BURNER)	74007304
4	114030-02-700	EA	GUARD/FABRIC - TOWEL BAR	3609F006-70
5	128728-01-701	EA	KNOB - BURNER - REAR	74003941
5	128728-01-702	EA	KNOB - BURNER - FRONT	74003942
6	128728-01-703	EA	PIN/T-NUT F/HINGE	7103P109-60
7	135065-03-704	EA	PANEL - MANIFOLD (BLACK)	74007330
8	128728-01-705	EA	TOP - MAIN - BLACK	74003928
8	135065-03-715	EA	TOP - MAIN - STAINLESS STEEL	74007299
9	114030-01-704	EA	TRIM - RIGHT/BLACK TEXTURED	74002839
10	114030-01-705	EA	TRIM - LEFT/BLACK TEXTURED	74002840
11	114030-01-706	EA	TRIM - REAR/BLACK TEXTURED	74002841
12	102020-01-724	EA	BUMPER-MAIN TOP	8003P008-60
13	128728-01-707	EA	KNOB - IGNITOR	74003944

CONTACT WINNEBAGO PART SALES FOR UNLISTED COMPONENT(S)

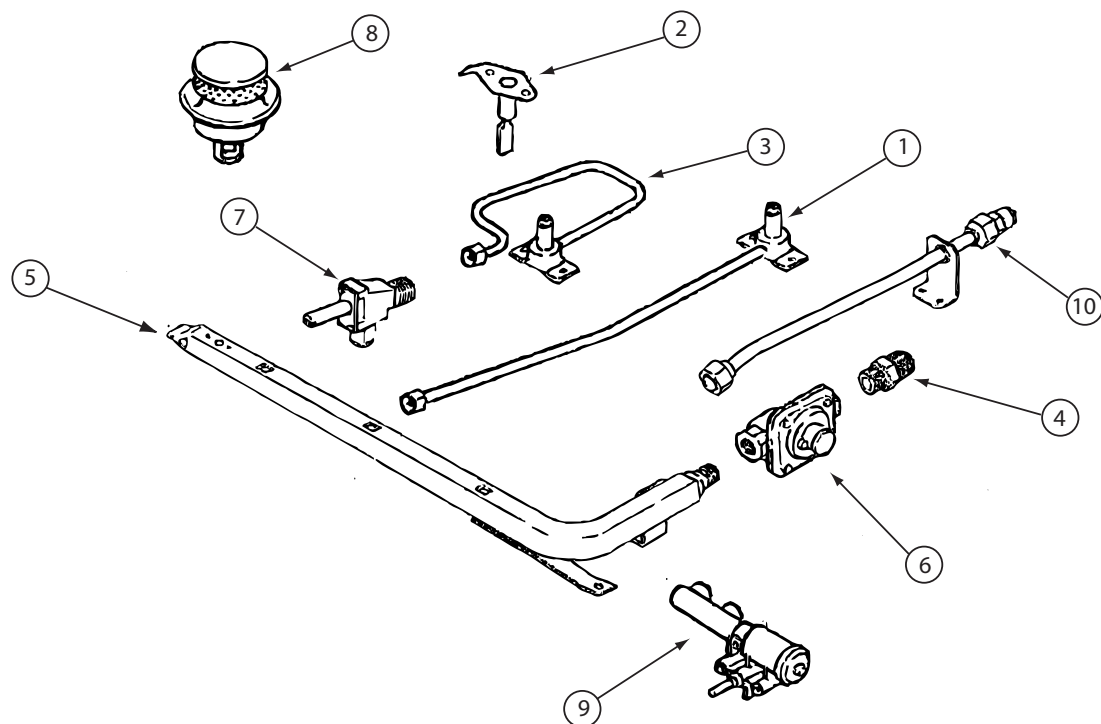


135065-03-01A, 135065-03-03A, 135065-04-01A (CONTINUED)


KEY	PART NUMBER	U/M	DESCRIPTION	VENDOR NO.
1	128728-01-708	EA	FITTING W/ORFICE/TUBE - REAR	74003931
2	135065-01-701	EA	IGNITOR/PORCELAIN-TOP BURNER	74004053
3	128728-01-710	EA	FITTING W/ORFICE/TUBE - FRT	74003930
4	135065-03-700	EA	FITTING - HALF UNION	74004234
5	135065-01-702	EA	PIPE/MANIFOLD	74004642
6	126023-02-703	EA	REGULATOR - PRESSURE	74004235
7	135065-01-703	EA	VALVE/BURNER - REAR	74004643
7	135065-01-704	EA	VALVE/BURNER-FRT-HI	74004644
7	135065-03-701	EA	SCREW - VALVE	71003231
8	135065-03-702	EA	SEALED BURNER ASM.(BLACK) RV	74003967
9	128728-01-716	EA	IGNITOR - F/BURNERS	74003946
9	128728-01-717	EA	WIRES - IGNITOR	74003947

140629-09-XXX
J38N

FIRST USED		
07 F35A		
DO NOT SCALE DRAWING		
TITLE:		
DOOR ASM-SLIDING		
SHEET1	PART NO	REV
	140629	

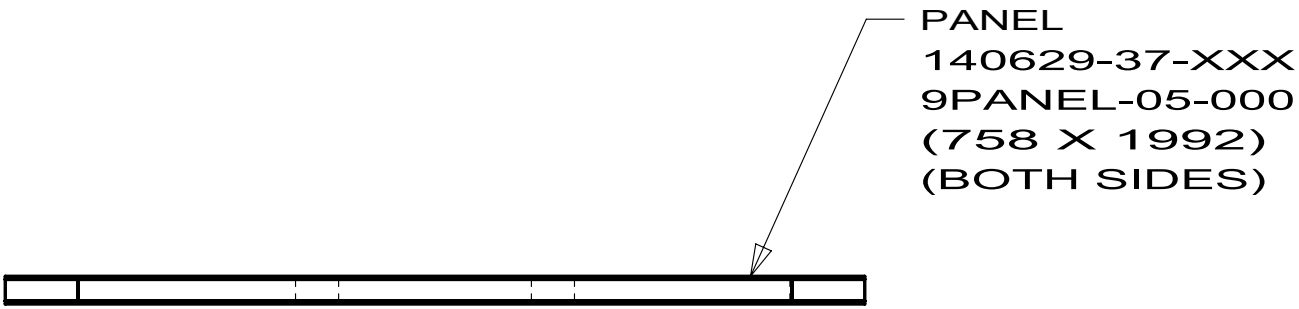

52372-D0-630(2)

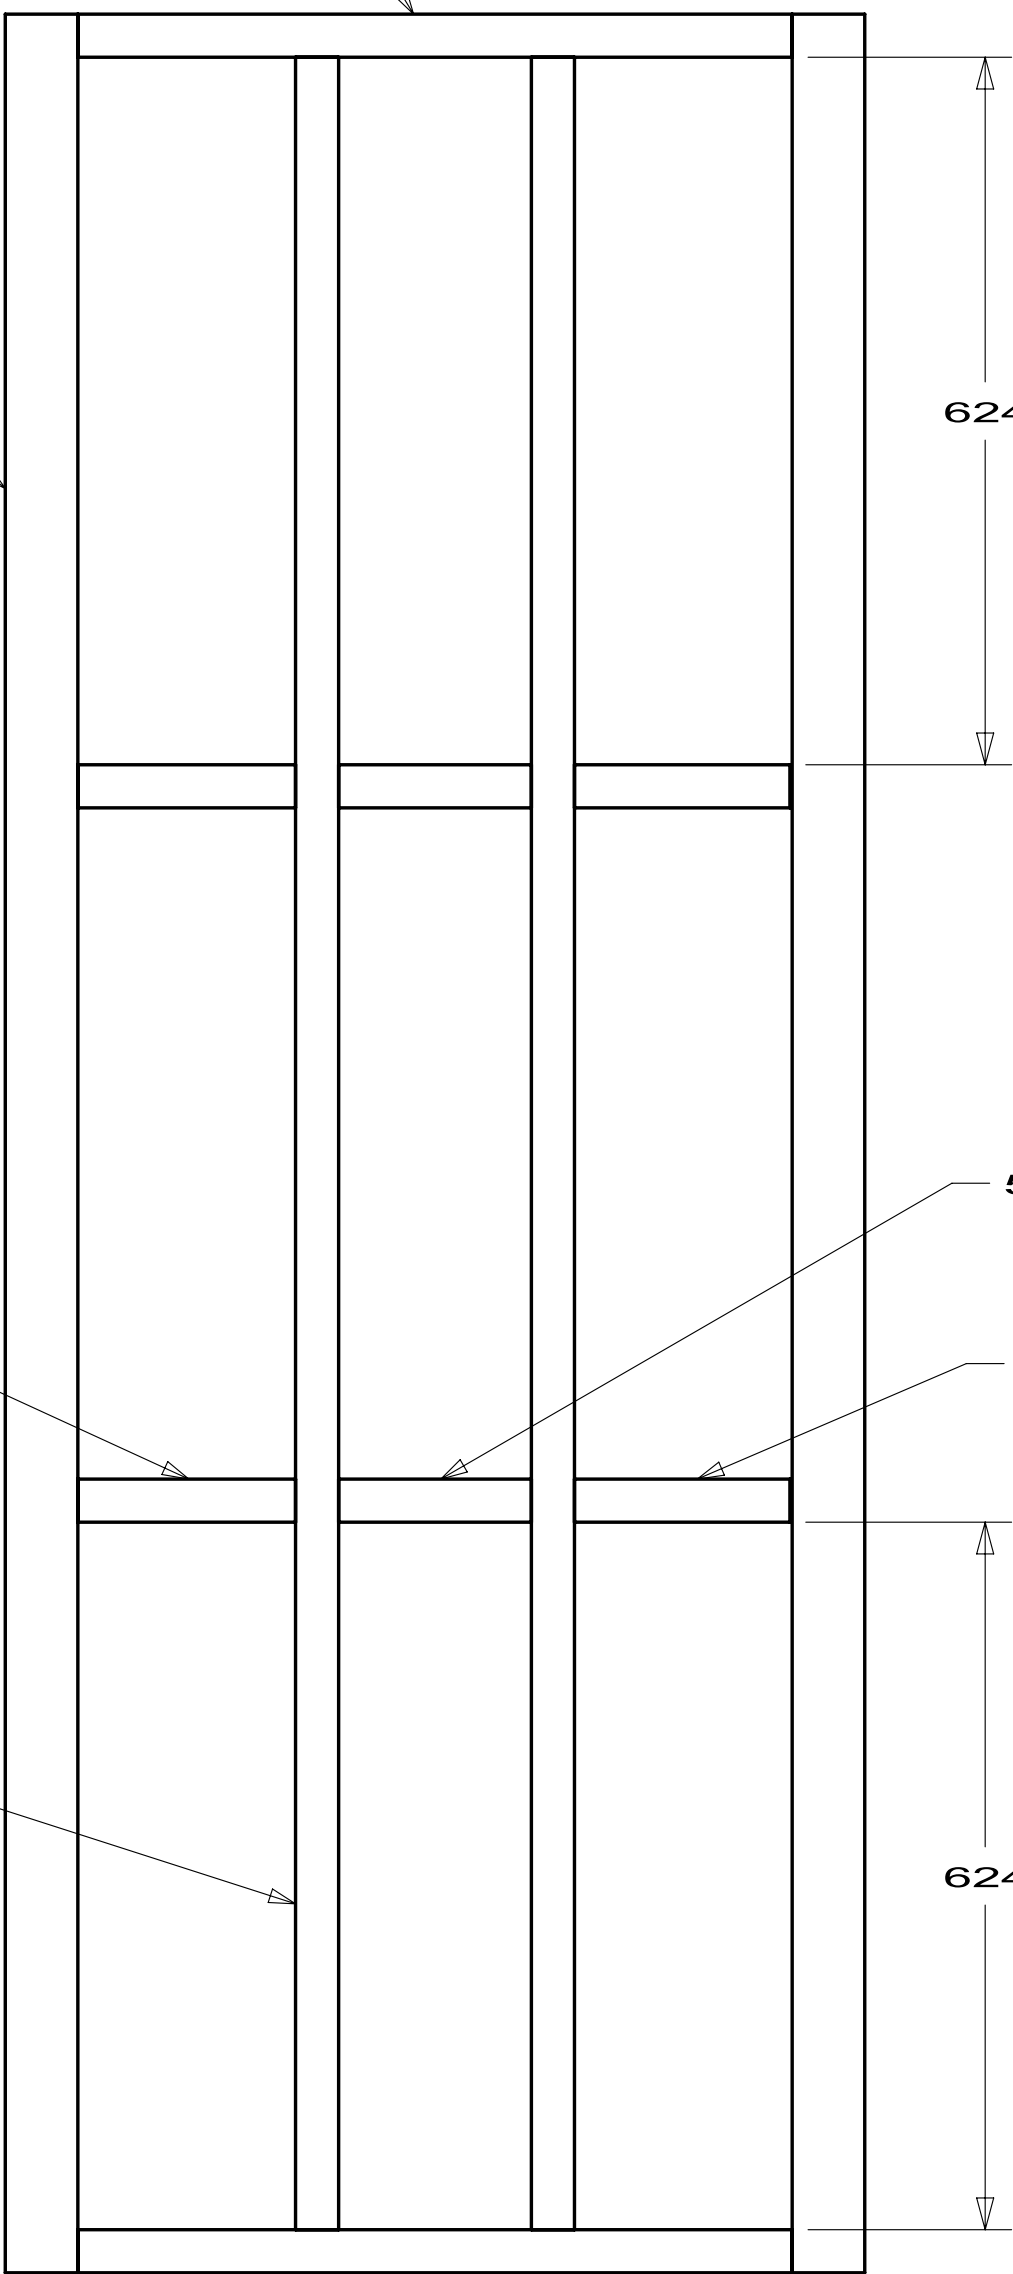

52372-F1-992(2)

52372-D0-192(2)

52372-D1-916(2)

52372-D0-170(2)

52372-D0-190(2)

DETAIL AG
PANEL ASM
140629-35

DETAIL AH
FRAME ASM
140629-36

HANGER-DOOR,SLIDING
103874-01-000(2)

140629-63-XXX
U-CHANNEL
141260-03-CHT
(1996)

140629-63-XXX
U-CHANNEL
141260-03-CHT
(1996)



HANDLE-RECESSED
139136-02-CHT(2)

AG

1986
REF

752
REF



150741-02
D35J
J35Z
J38N

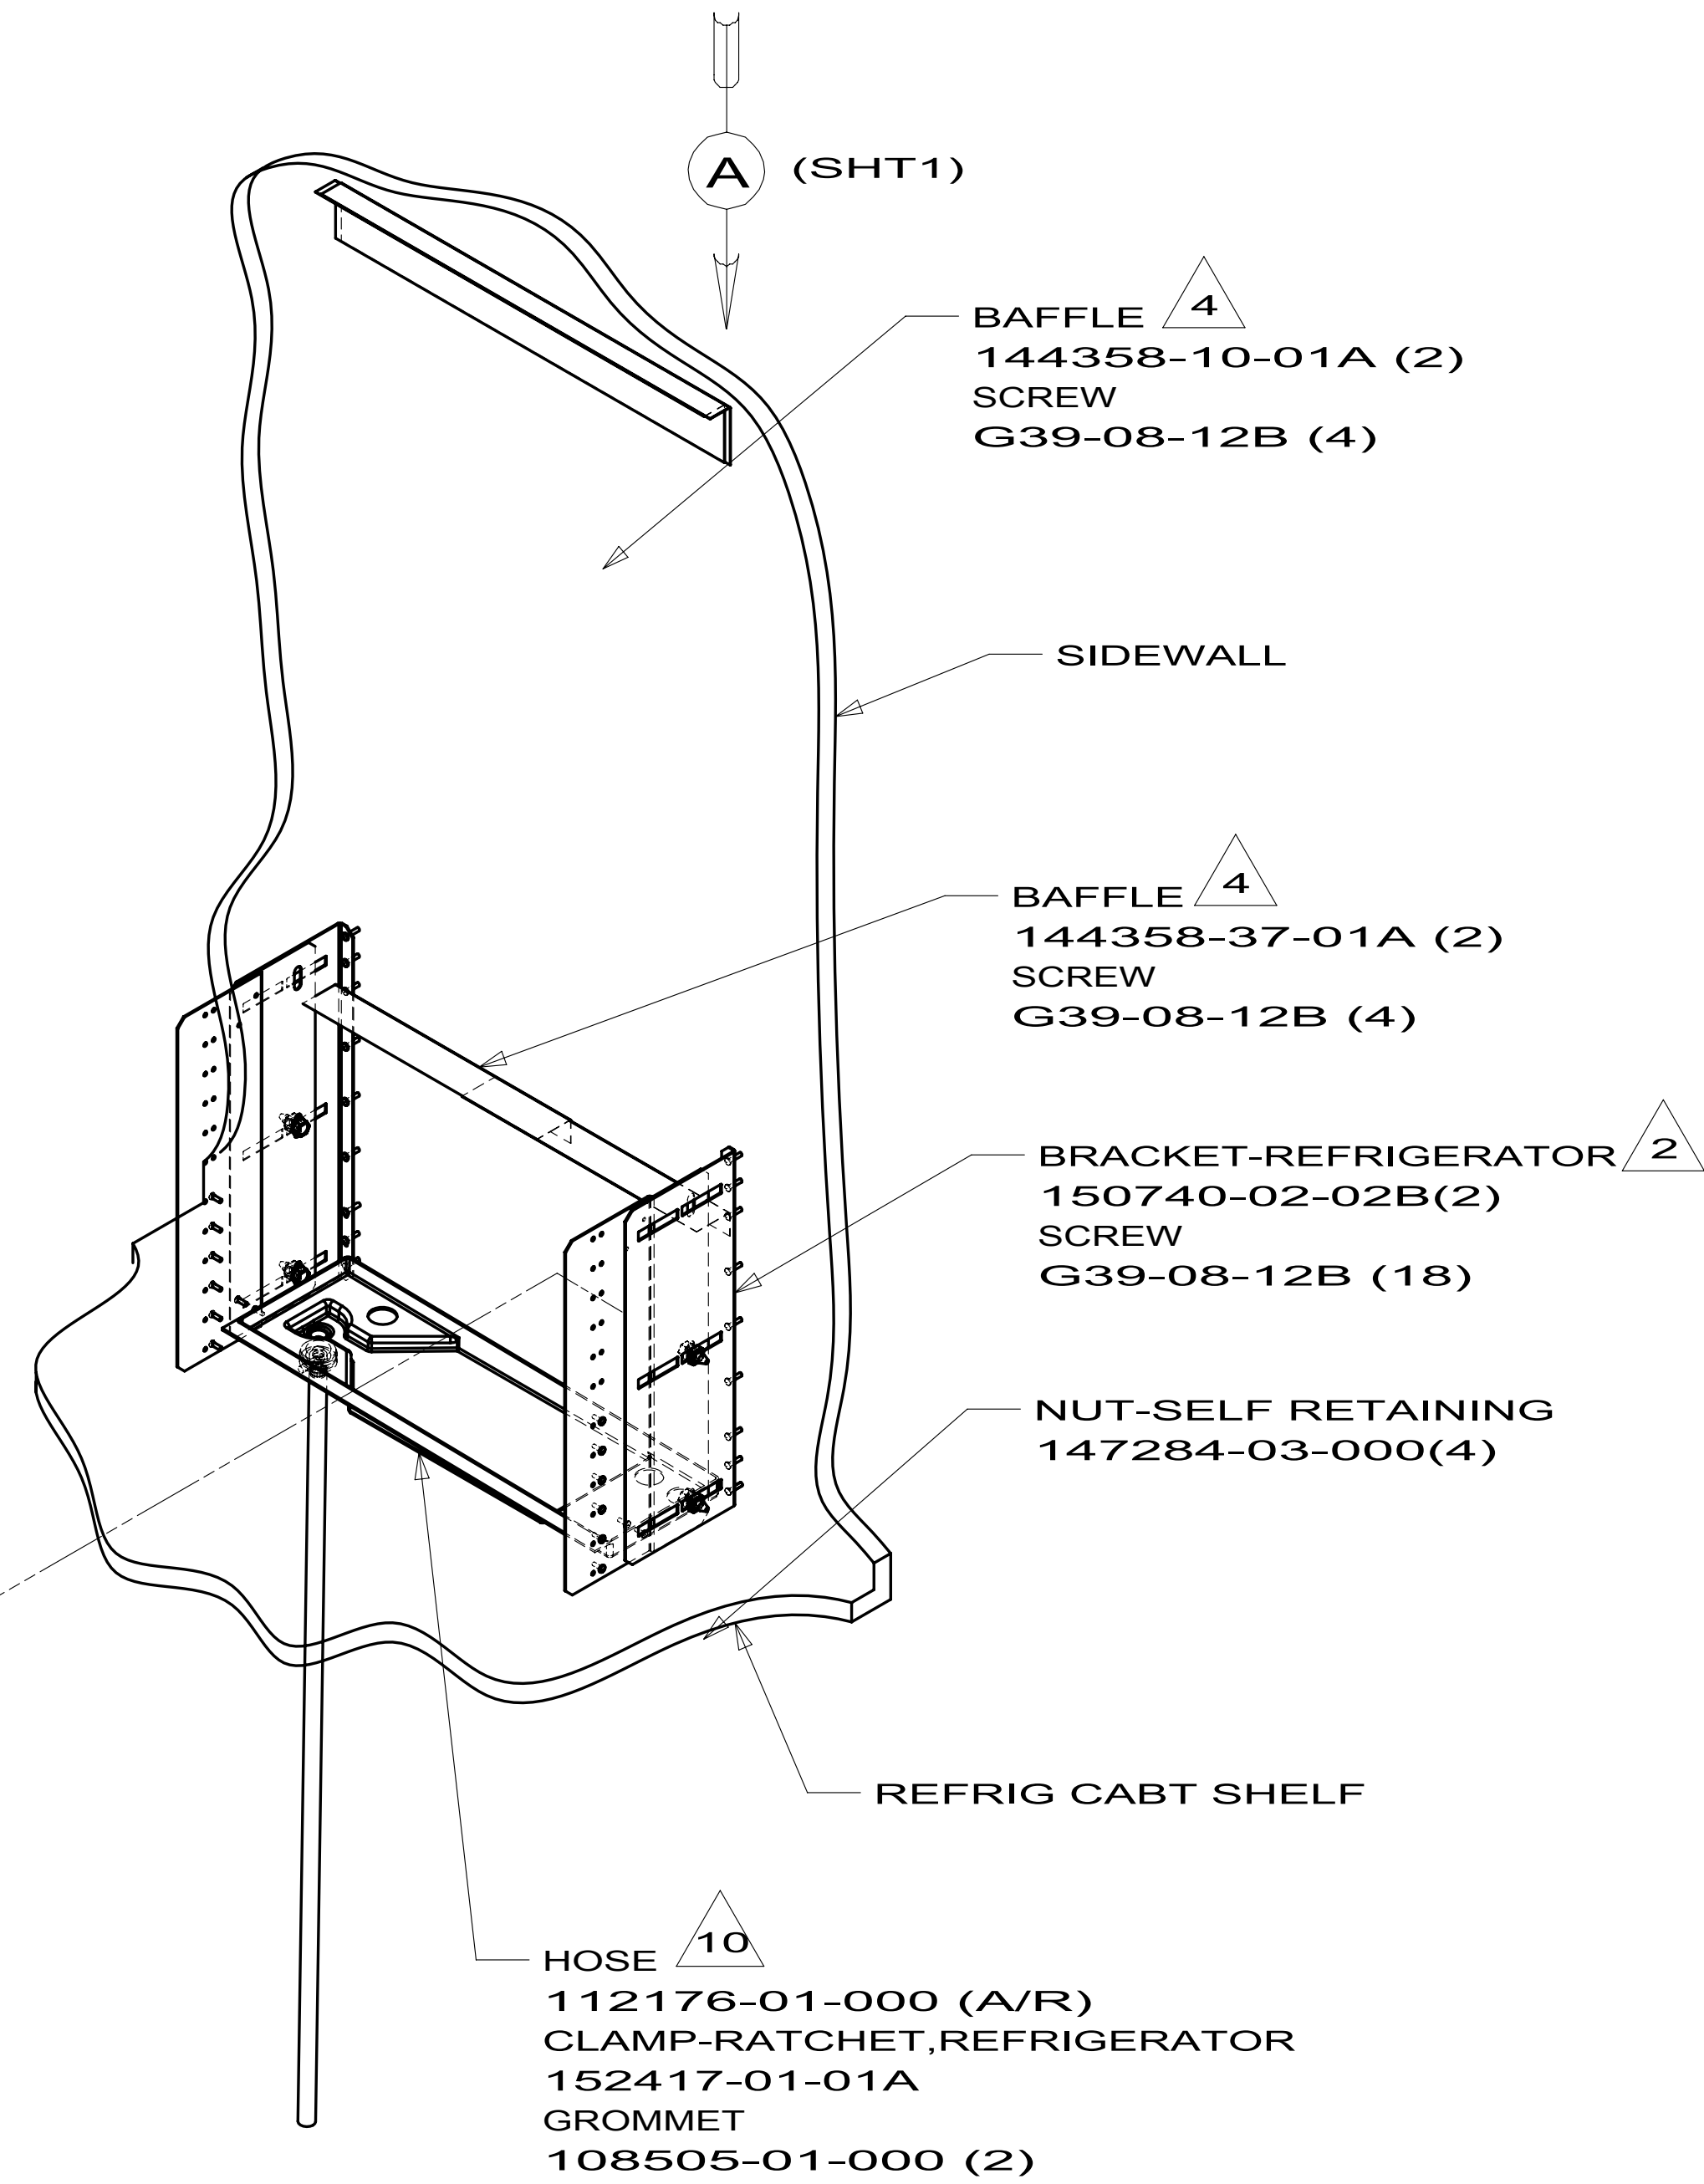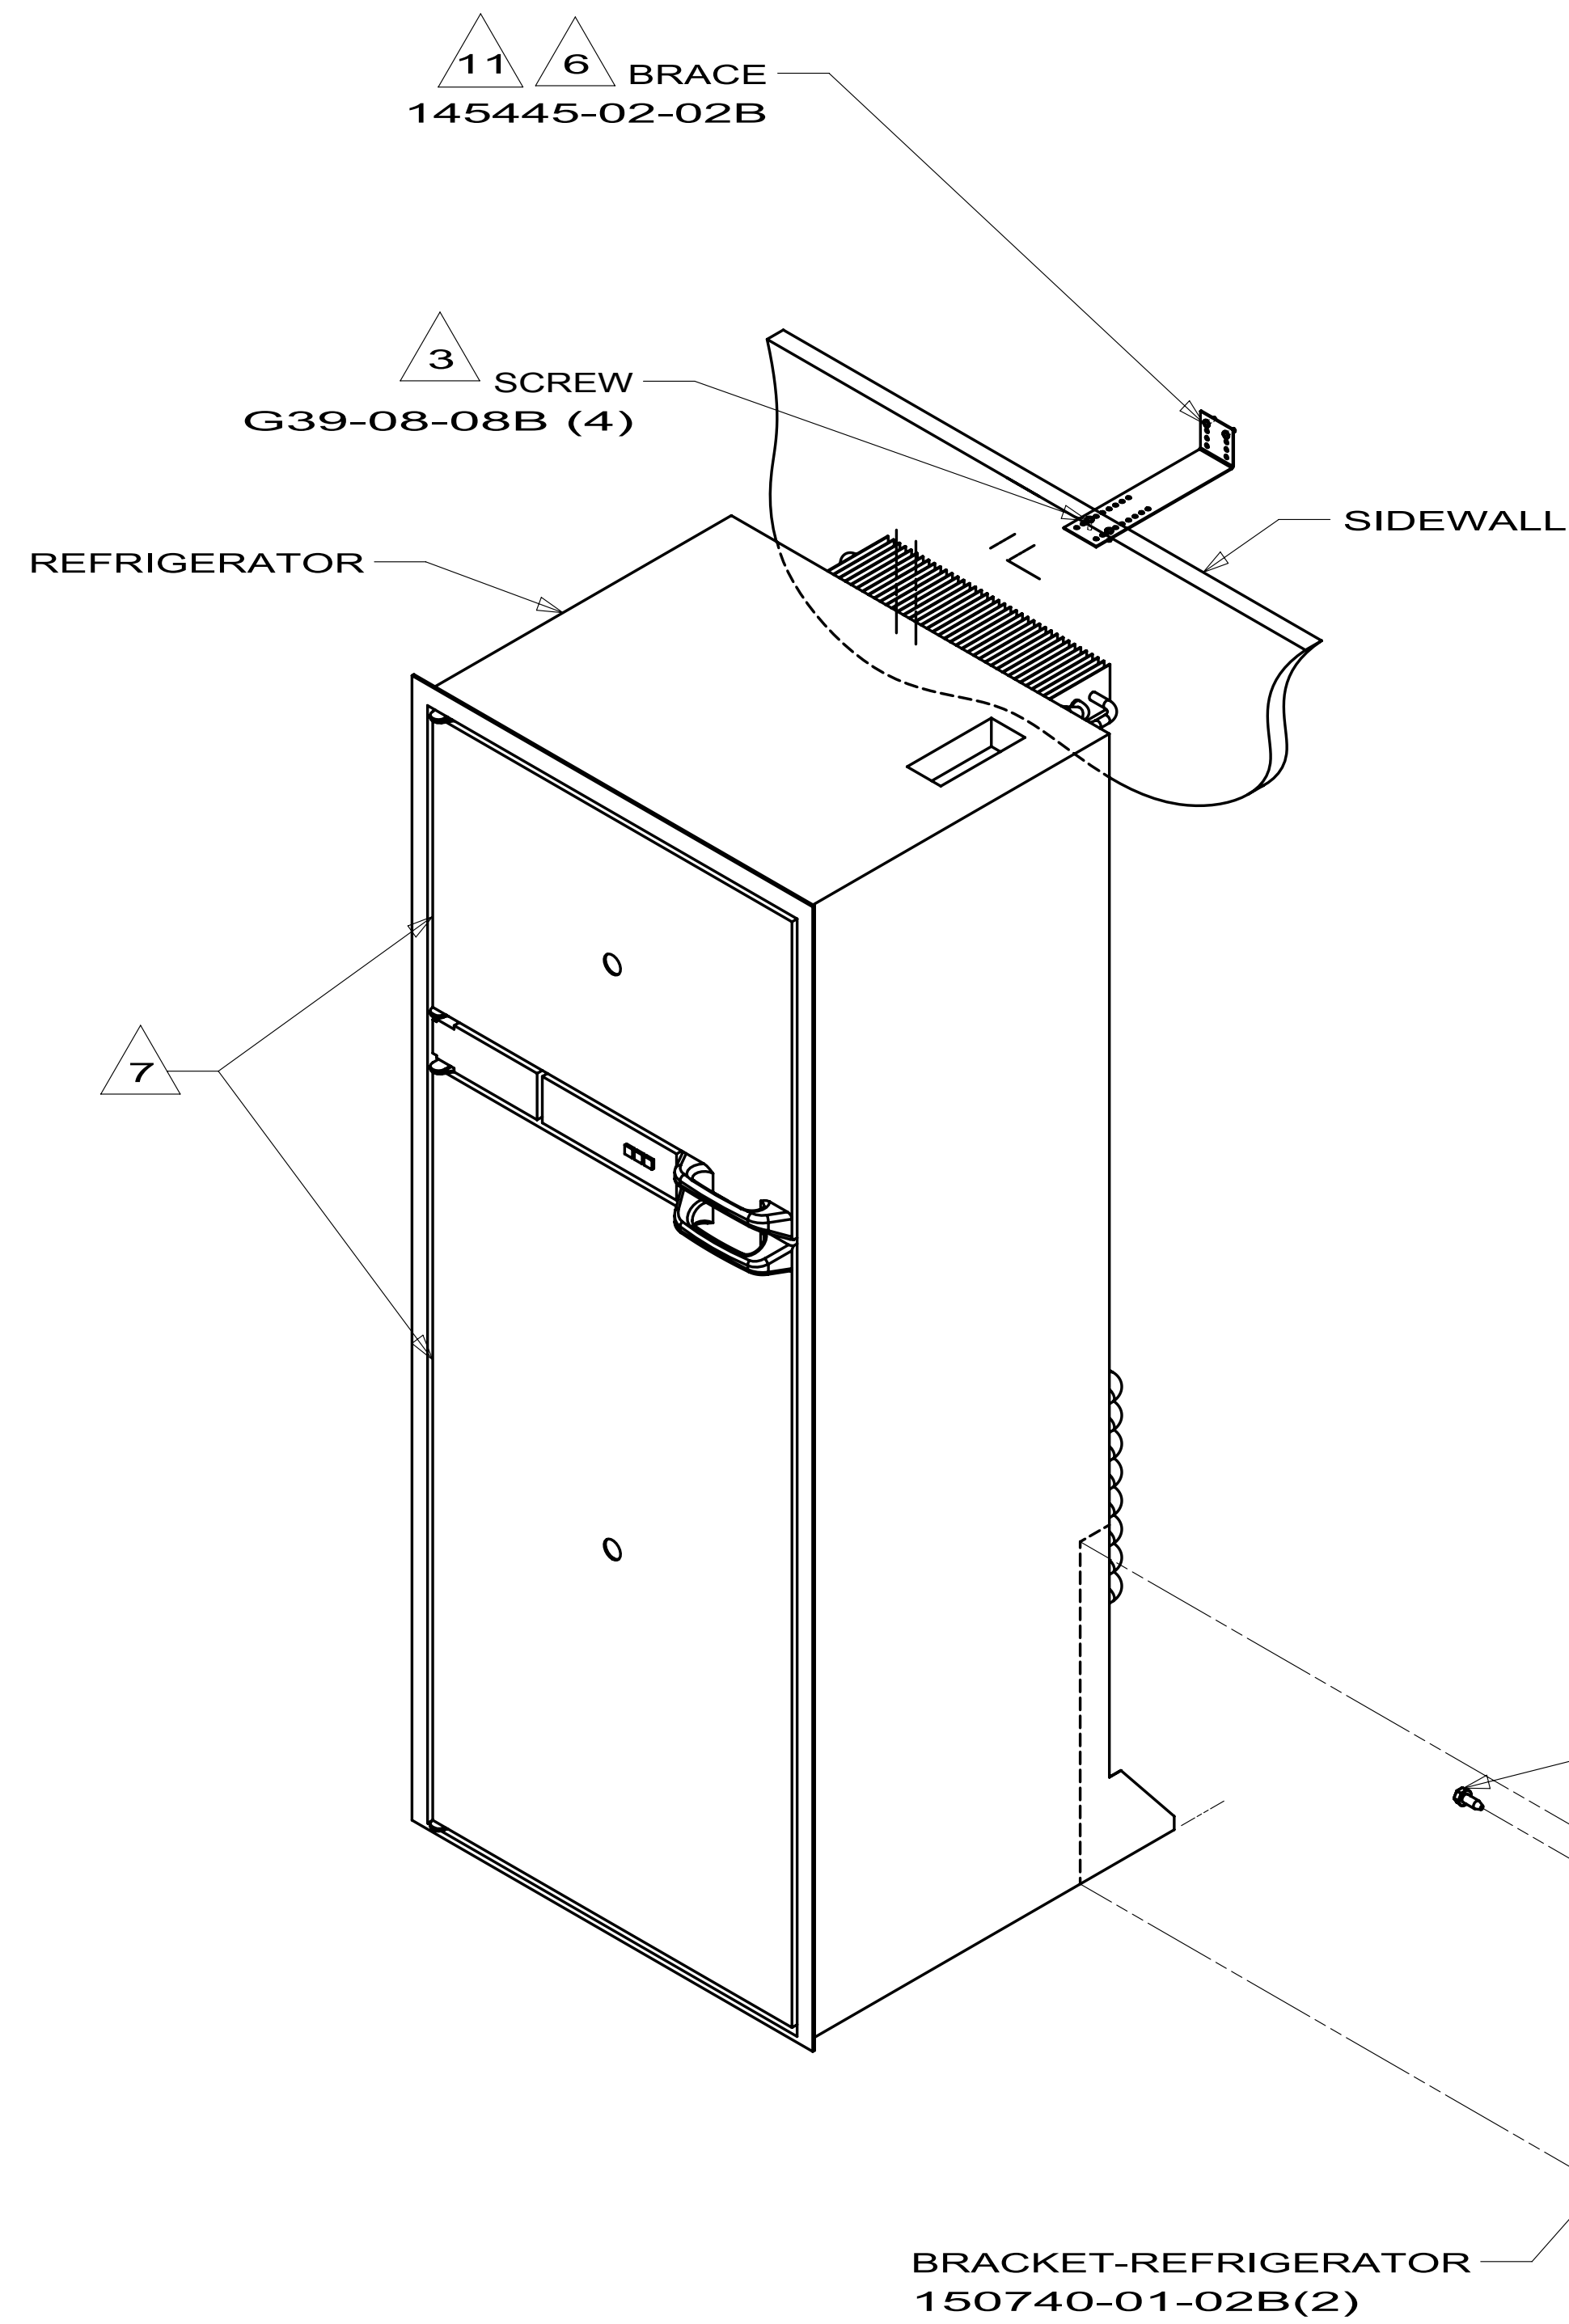


FIRST USED		
04 MH'S		
DO NOT SCALE DRAWING		
TITLE:		
REFRIGERATOR INSTL		
SHEET 2	PART NO	REV
	150741	


150741-04
 79W J35Z
 79W J38N

FIRST USED		
04 MH'S		
DO NOT SCALE DRAWING		
TITLE:		
REFRIGERATOR INSTL		
SHEET 3	PART NO	REV
	150741	

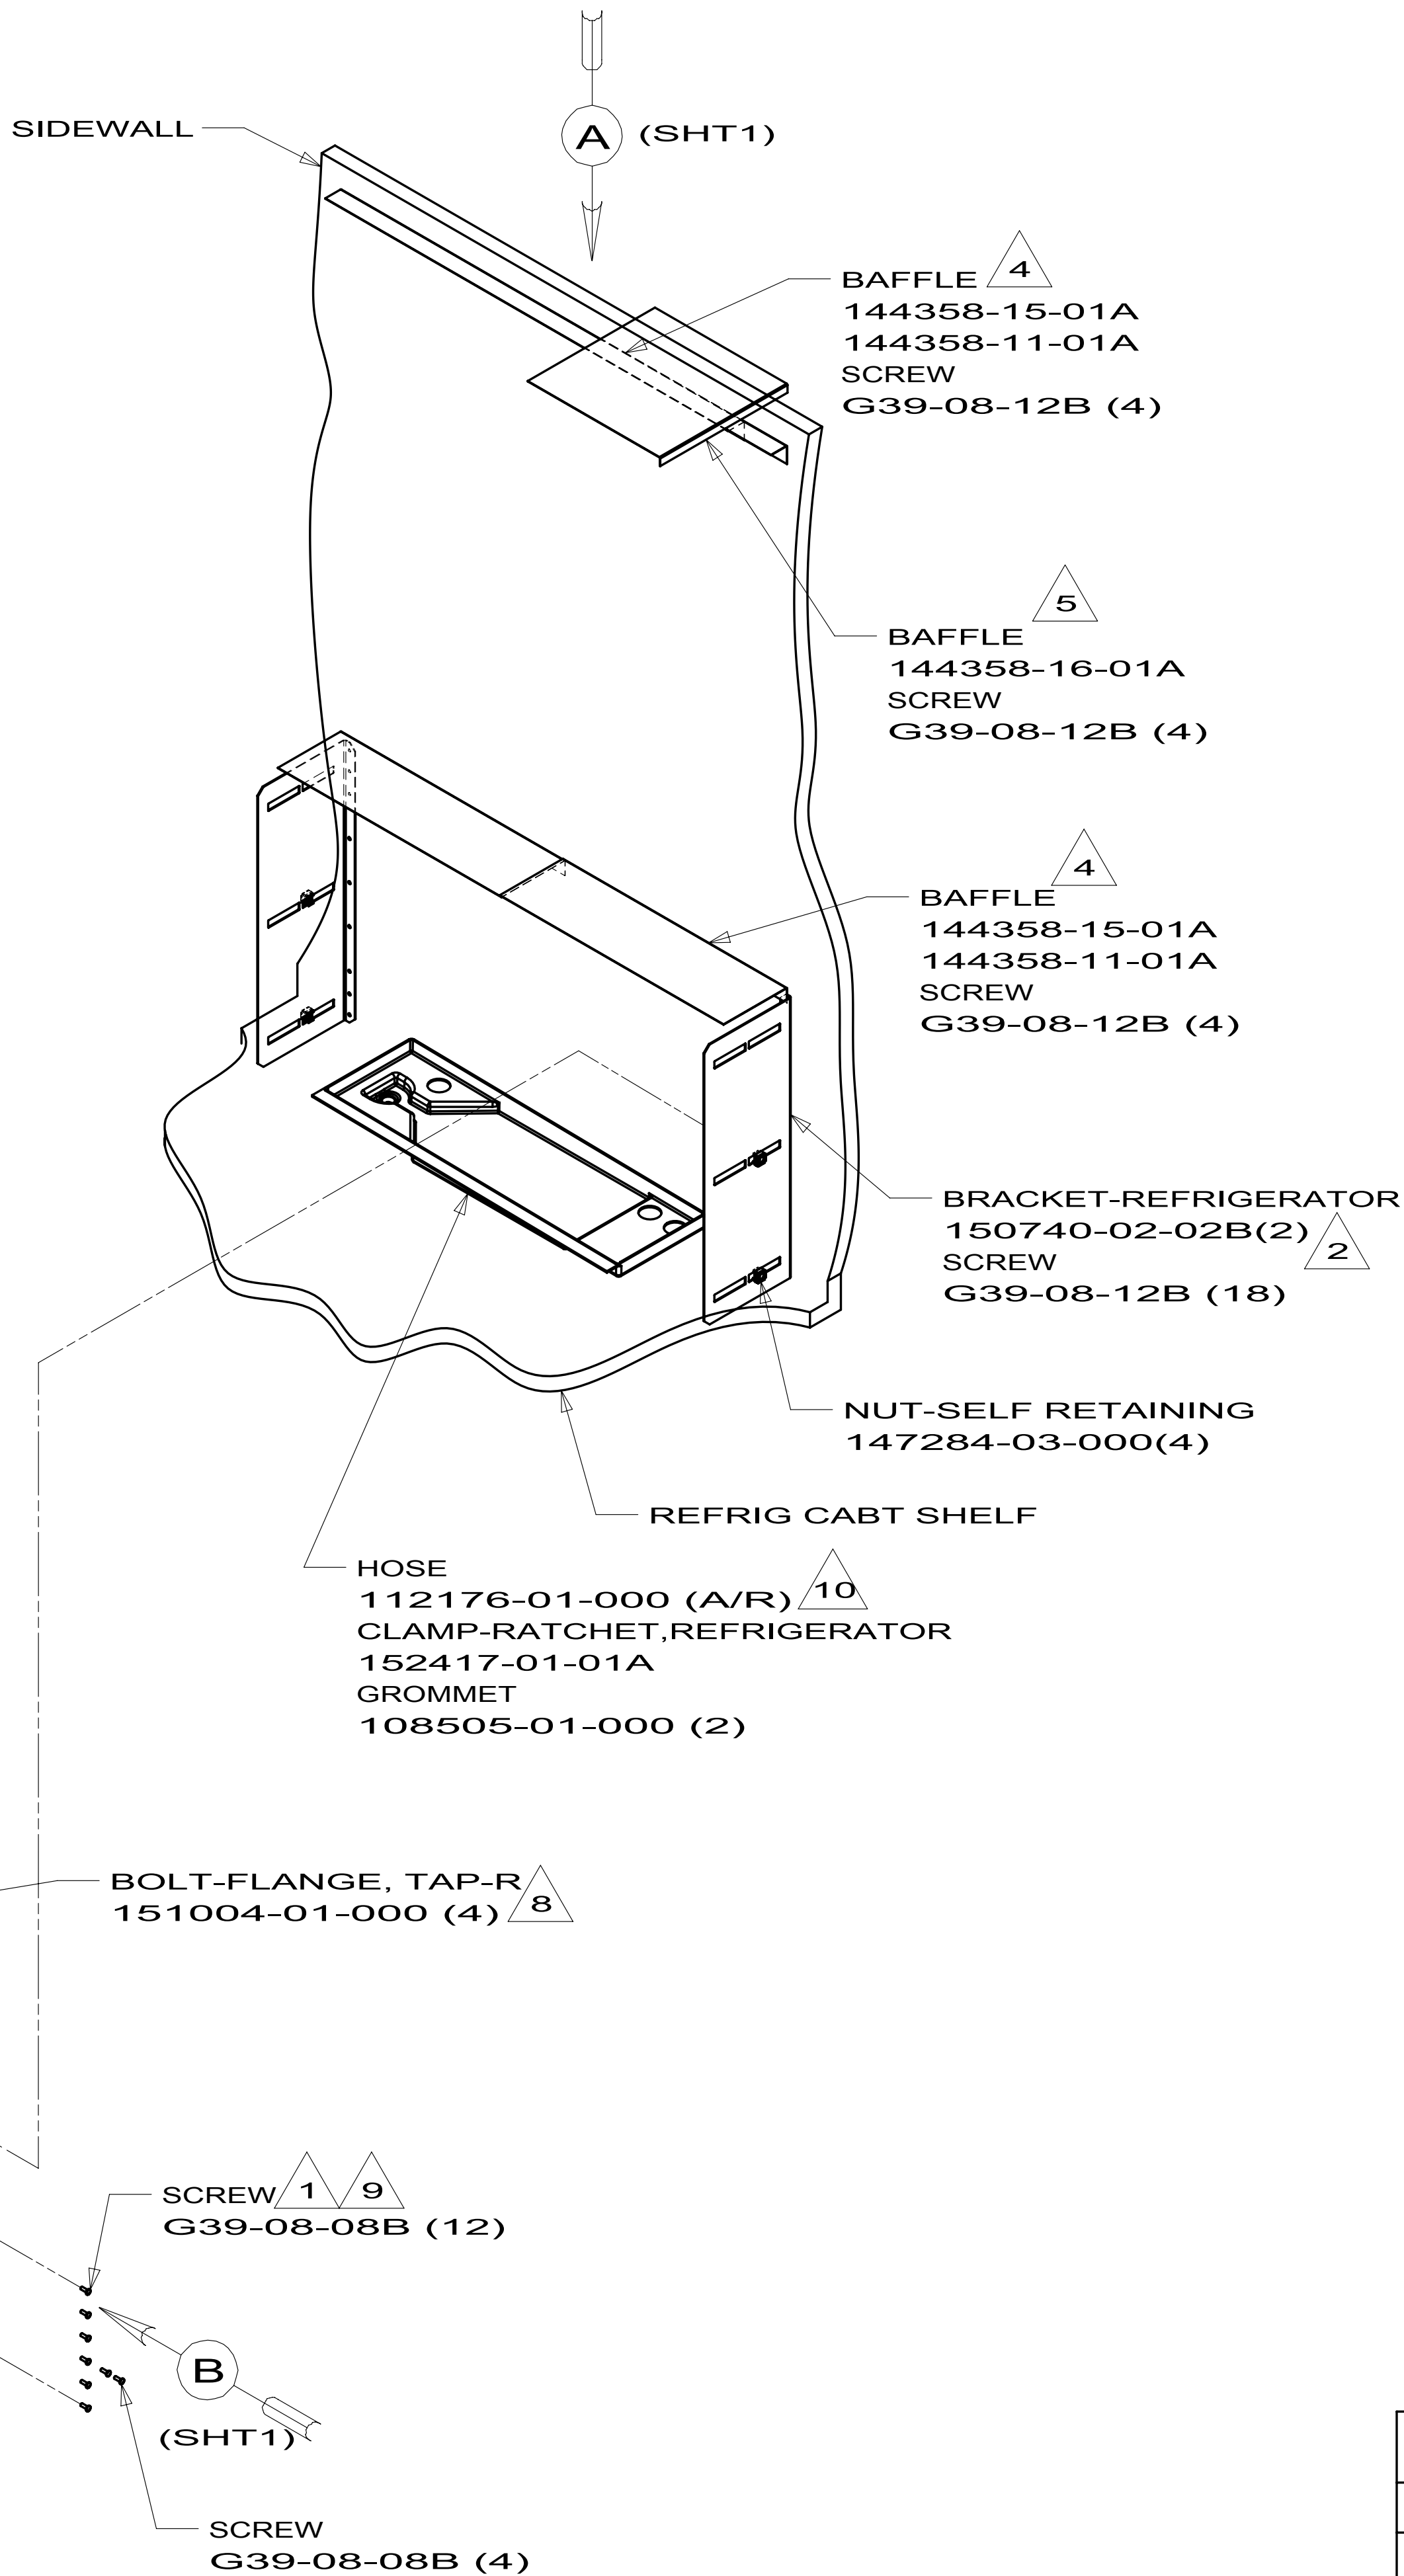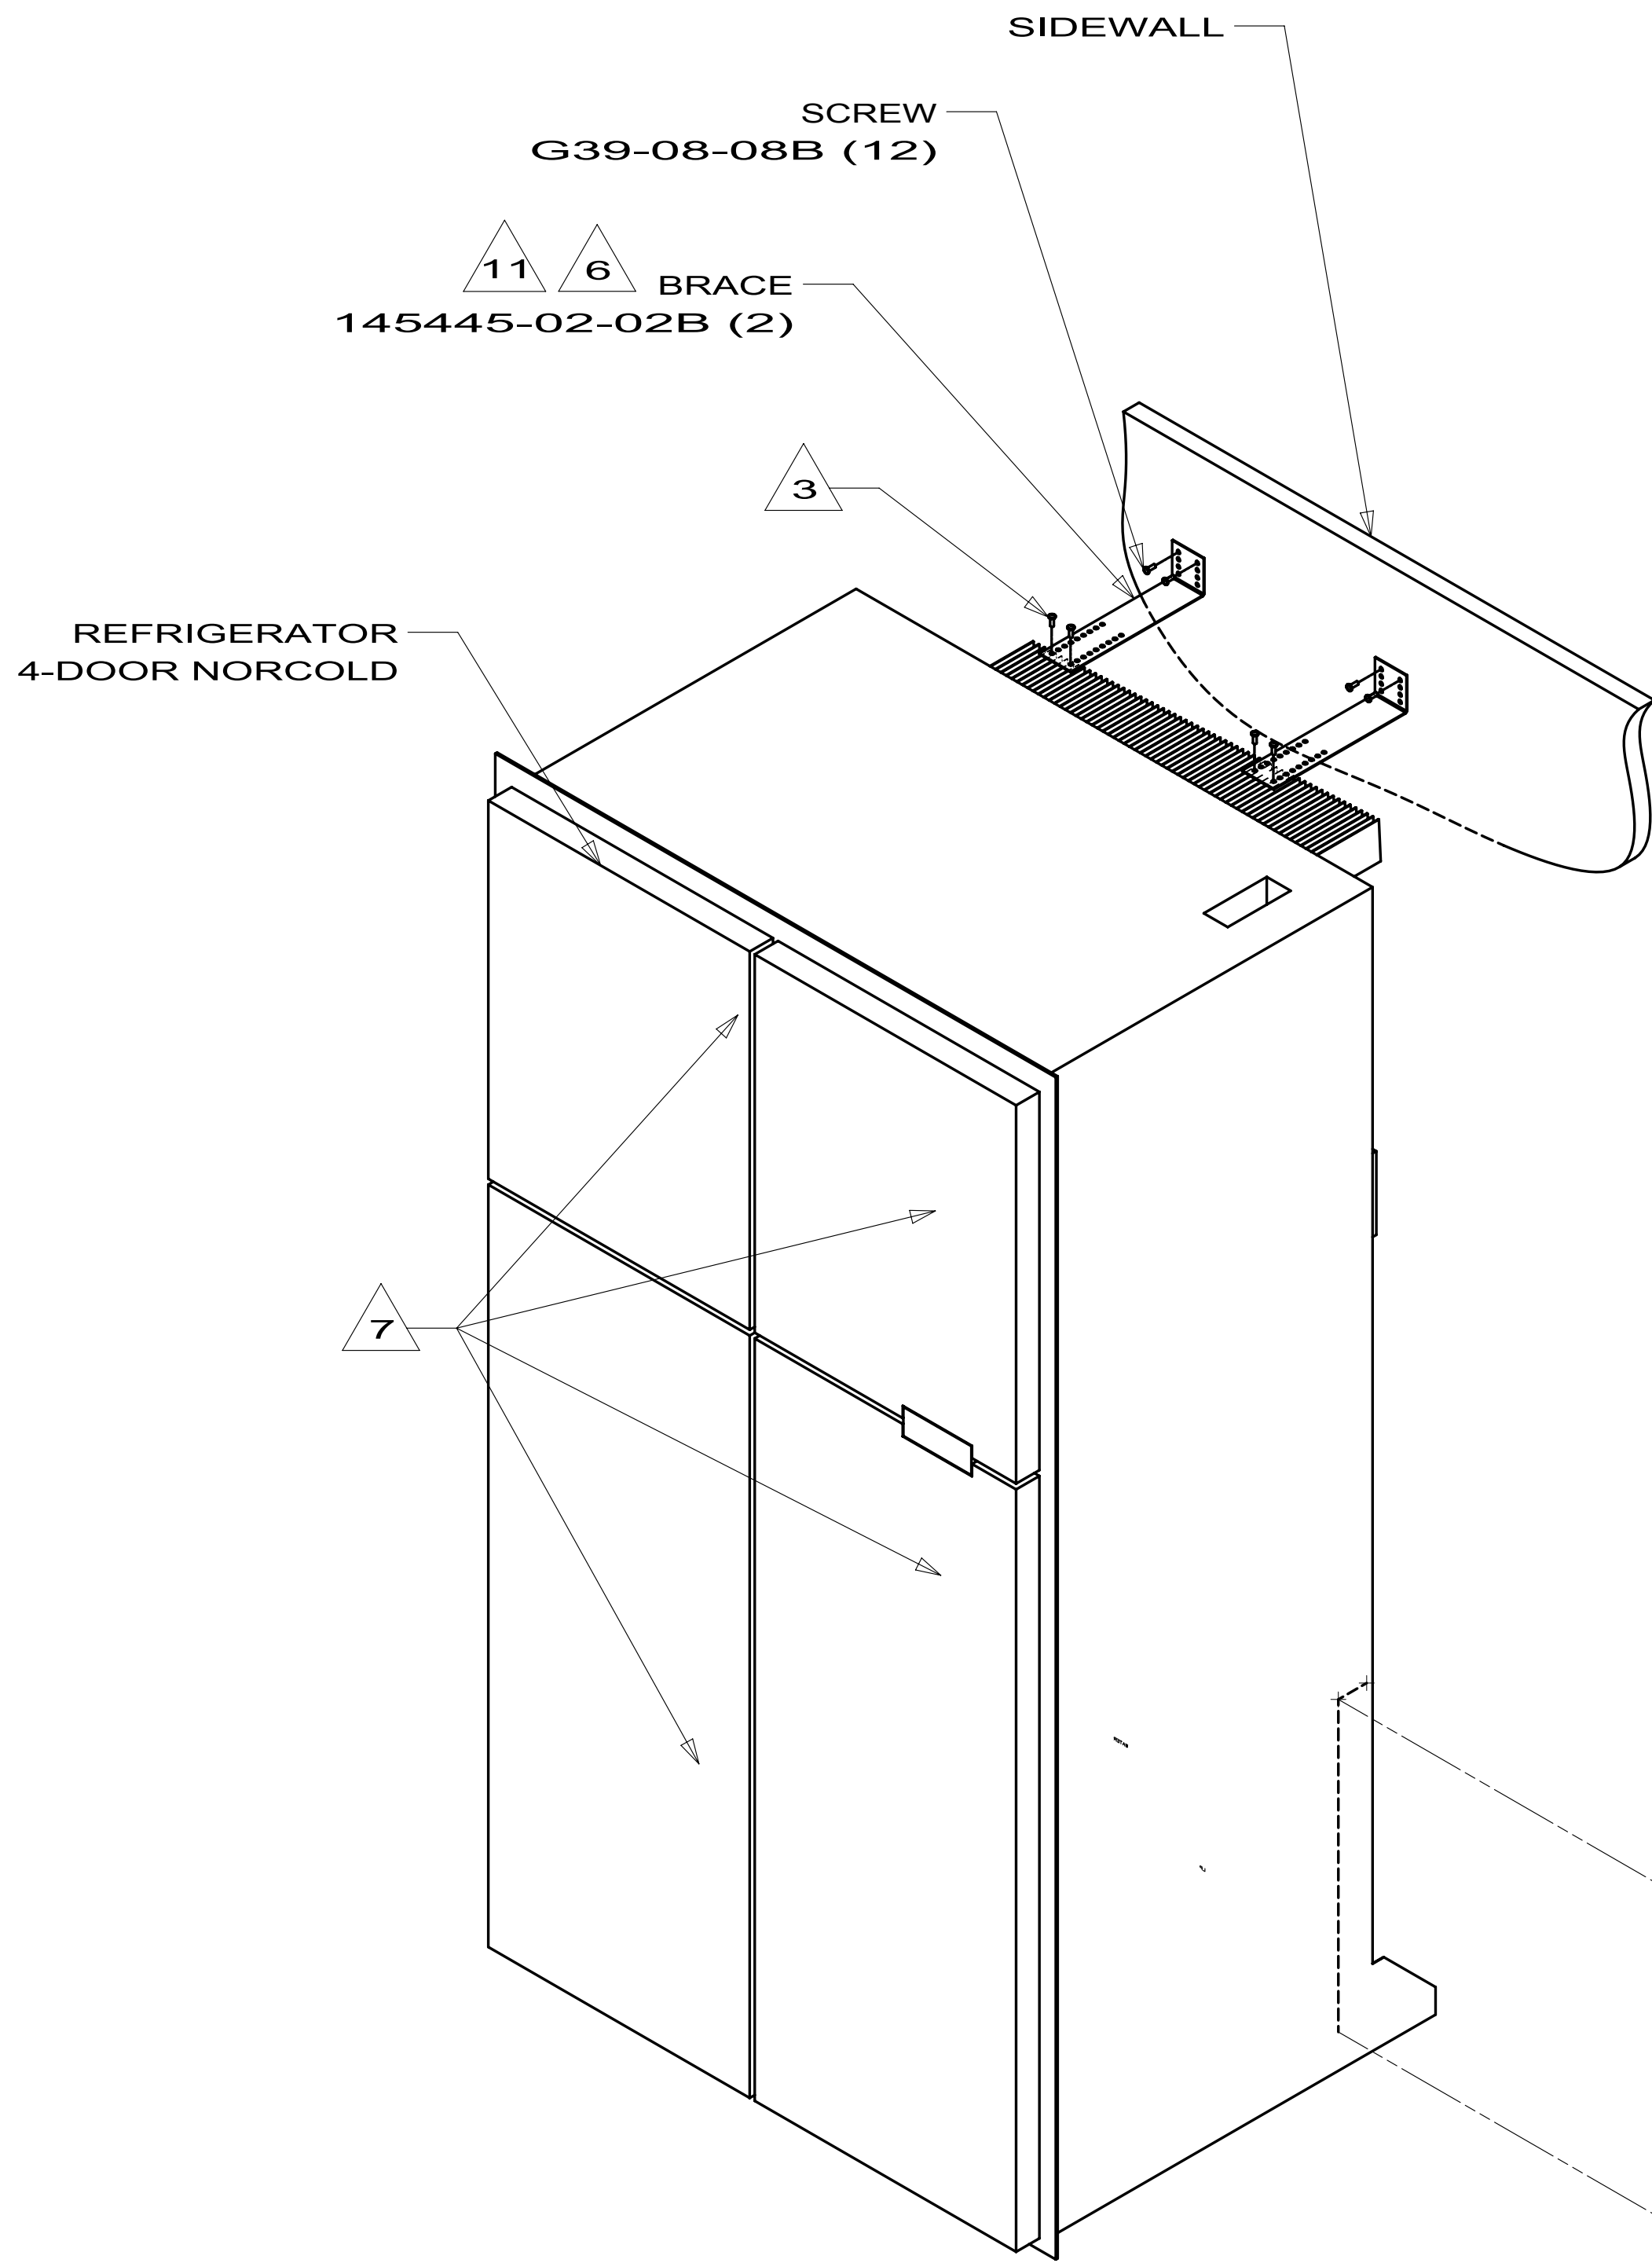


KEY	PART NUMBER	U/M	DESCRIPTION	VENDOR NO.
1	151279-02-700	EA	BURNER - OVEN - W/SHUTTER	74009853
2	128728-01-708	EA	FITTING W/ORFICE/TUBE - REAR	74003931
3	128728-01-710	EA	FITTING W/ORFICE/TUBE - FRT	74003930
4	102020-01-709	EA	BUMPER-GRATE	8007P020-60
5	135065-03-703	EA	GRATE - BLACK(SEALED BURNER)	74007304
6	135065-03-702	EA	SEALED BURNER ASM.(BLACK) RV	74003967
7	128728-01-701	EA	KNOB - BURNER - REAR	74003941 (1 PER)
7	128728-01-702	EA	KNOB - BURNER - FRONT	74003942
8	151279-02-701	EA	KNOB - THERMOSTAT - BLACK	74009858
9	112881-04-706	EA	PILOT-OVEN (151279-01-01A ONLY)	74006334
9	151279-01-700	EA	PILOT-BURNER-16" (151279-01-01A ONLY)	74009852
9	151279-02-705	EA	PILOT - OVEN - 22" SERIES	74010544
10	151279-02-702	EA	PIPE - MANIFOLD	74009856
11	112881-03-701	EA	REGULATOR KIT W/FITTINGS	12001285
11	126023-02-703	EA	REGULATOR - PRESSURE	74004235
13	102020-01-724	EA	BUMPER-MAIN TOP	8003P008-60
14	151279-02-703	EA	THERMOSTAT	74009855
15	128728-01-705	EA	TOP - MAIN - BLACK	74003928
15	135065-03-715	EA	TOP - MAIN - STAINLESS STEEL	74007299
15	151277-03-705	EA	TOP-MAIN SNGL GRT/SEALED-BLK	2001F300-09
16	151279-02-704	EA	ELBOW BLOCK ASM (VALVE-OVEN)	74009864
17	135065-01-703	EA	VALVE/BURNER - REAR	74004643
17	135065-01-704	EA	VALVE/BURNER-FRT-HI	74004644
18	135656-01-701	EA	MIXER/AIR	3411F003-34
19	135065-01-701	EA	IGNITOR/PORCELAIN-TOP BURNER	74004053
20	128728-01-716	EA	IGNITOR - F/BURNERS	74003946
20	128728-01-717	EA	WIRES - IGNITOR	74003947
21	128728-01-707	EA	KNOB - IGNITOR	74003944
22	135065-03-700	EA	FITTING - HALF UNION	74004234
CONTACT WINNEBAGO PART SALES FOR UNLISTED COMPONENT(S)				

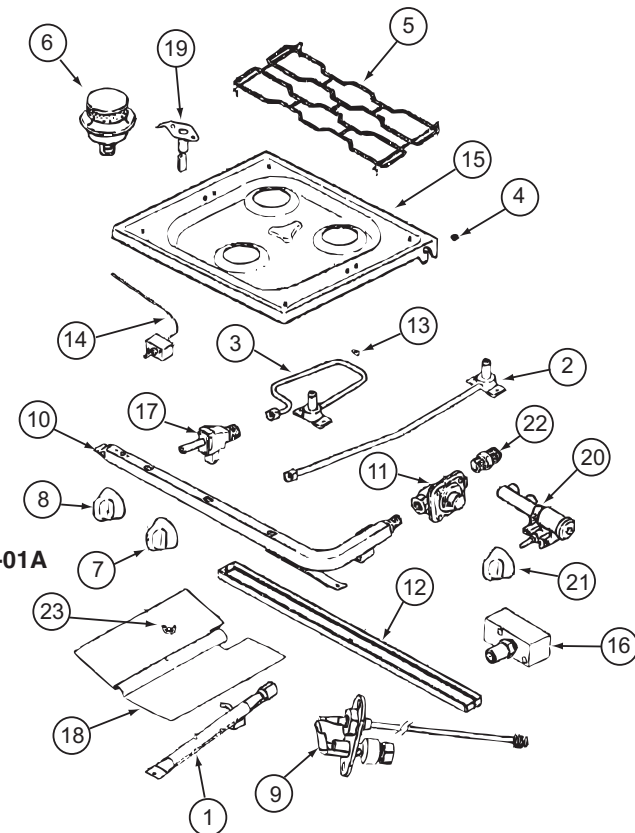

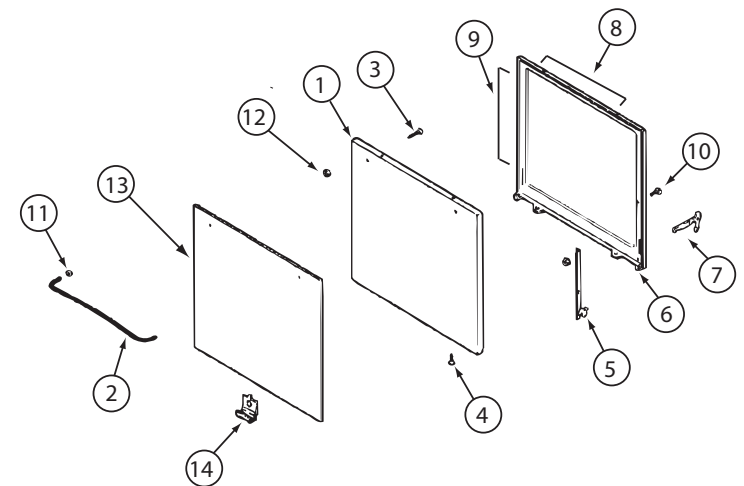

150778-01-01A, 151277-03-01A, 151279-02-01A, 151279-03-01A (CONTINUED)


KEY	PART NUMBER	U/M	DESCRIPTION	VENDOR NO.
1	126023-01-712	EA	PANEL - DOOR (BLACK)	74001190
2	128727-01-701	EA	HANDLE - OVEN DOOR	74003929
5	151277-01-704	EA	HINGE KIT-OVEN DR/LT	12400028
5	151277-01-705	EA	HINGE KIT-OVEN DR/RT	12400029
8	126023-01-732	EA	SEAL/OVEN DR TOP	7212P014-60
9	135066-03-714	EA	SEAL - OVEN DOOR SIDES	7212P039-60
10	151277-03-707	EA	DOOR LINING	74004228
13	102020-01-725	EA	GLASS OUTER	7902P266-60
14	126023-01-738	EA	CLIP - GLASS OVEN/BLACK	7112P093-60
CONTACT WINNEBAGO PART SALES FOR UNLISTED COMPONENT(S)				

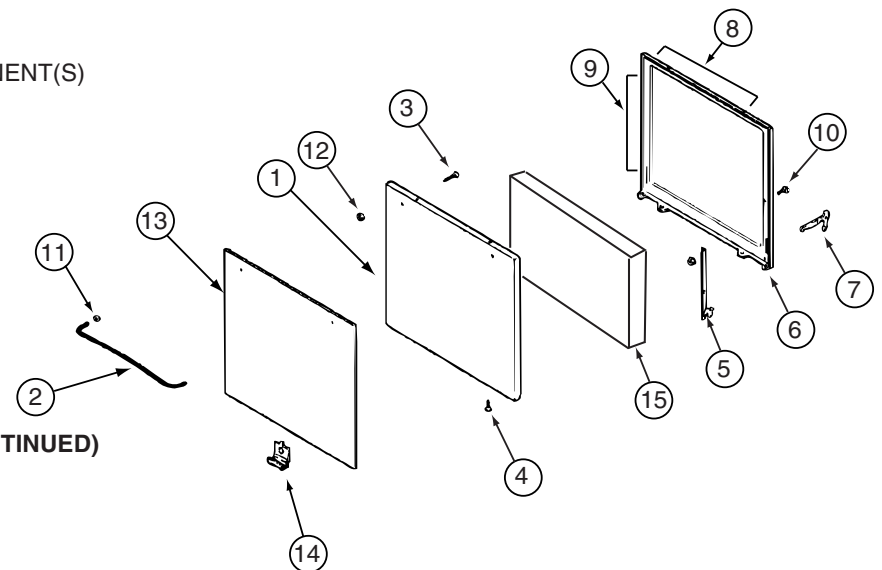

151279-02-02A (CONTINUED)

KEY	PART NUMBER	U/M	DESCRIPTION	VENDOR NO.
1	126023-01-712	EA	PANEL - DOOR (BLACK)	74001190
2	128727-01-701	EA	HANDLE - OVEN DOOR	74003929
8	126023-01-732	EA	SEAL/OVEN DR TOP	7212P014-60
9	135066-03-714	EA	SEAL - OVEN DOOR SIDES	7212P039-60
13	135066-03-702	EA	PANEL-DOOR - STAINLESS STEEL	74007313
CONTACT WINNEBAGO PART SALES FOR UNLISTED COMPONENT(S)				

CONTACT WINNEBAGO PART SALES FOR UNLISTED COMPONENT(S)

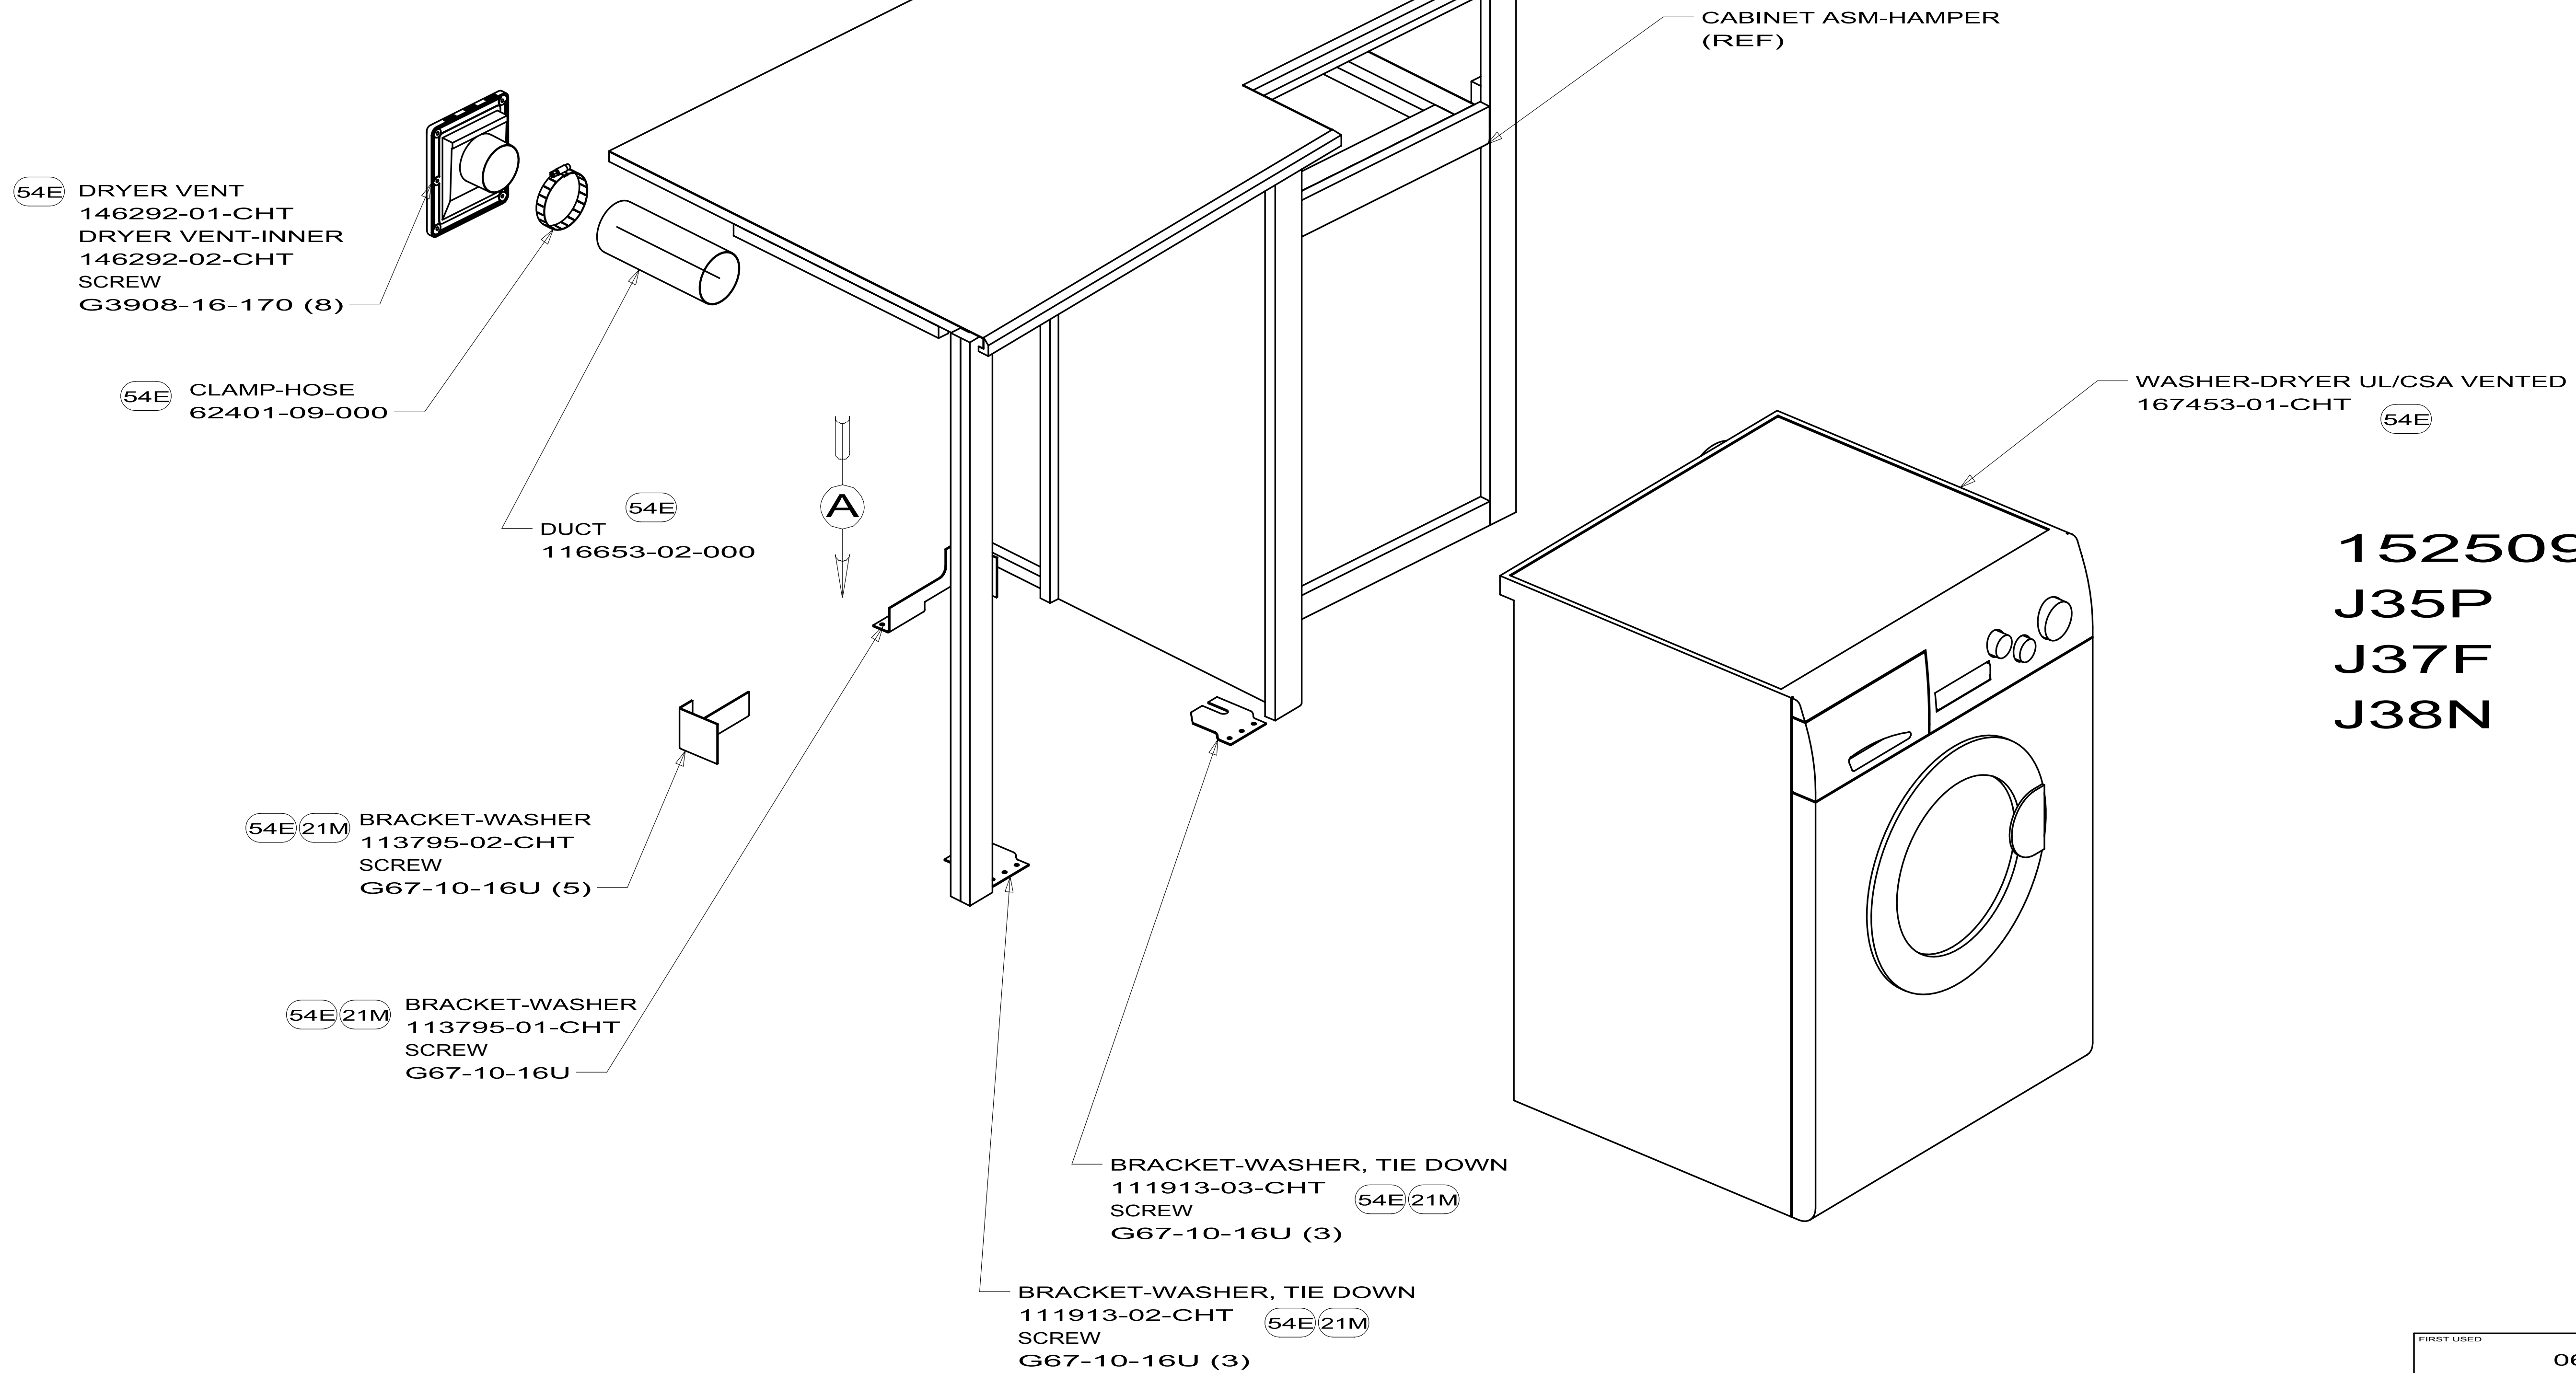

152509-04-000
J35P
J37F
J38N

FIRST USED		
06 G-SERIES		
DO NOT SCALE DRAWING		
TITLE:		
WASHER/DRYER INSTL		
SHEET 1	PART NO	REV
	152509	

MOLDING-VINYL
100819-01-XXX

MOLDING-VINYL
100819-01-XXX

MOLDING-VINYL
100819-01-XXX

MOLDING-VINYL
100819-01-XXX

MOLDING-VINYL
100819-01-XXX

MOLDING-VINYL
100819-01-XXX

MOLDING-VINYL
100819-01-XXX

MOLDING-VINYL
100819-01-XXX

MOLDING-VINYL
100819-01-XXX

LOCKSET
146064-07-01A

1 8

LOCKSET
146064-07-01A

1 8

LOCKSET
146064-08-01A

1 8

DOOR ASM TRIM SHEET 2
P34Y,(P40L(AFTER 10-05-09))

C

OR

L

J32H,J35P,J37F

DOOR ASM TRIM SHEET 3

DOOR ASM TRIM SHEET 3
P40L(UP TO 10-04-09)

J

OR

M

J35Z,J38N

DOOR ASM TRIM SHEET 3

DOOR ASM TRIM SHEET 2

DETAIL A
(VINYL TO VINYL)

DOOR COMPL BATH
153094-15 J32H,J35P,J37F
153094-19 P34Y
153094-04 P40L(AFTER 10-05-09)


DETAIL H
(VINYL TO VINYL)

DOOR COMPL BATH
153094-23 J35Z
153094-20 J38N
153094-05 P40L(UP TO 10-04-09)

DETAIL AA
(VINYL TO VINYL)


DOOR COMPL BATH
153094-21 P39N TO LOUNGE

FIRST USED		
06 MOTORHOMES		
DO NOT SCALE DRAWING		
TITLE:		
DOOR COMPL-BATH		
SHEET 1	PART NO	REV
	153094	

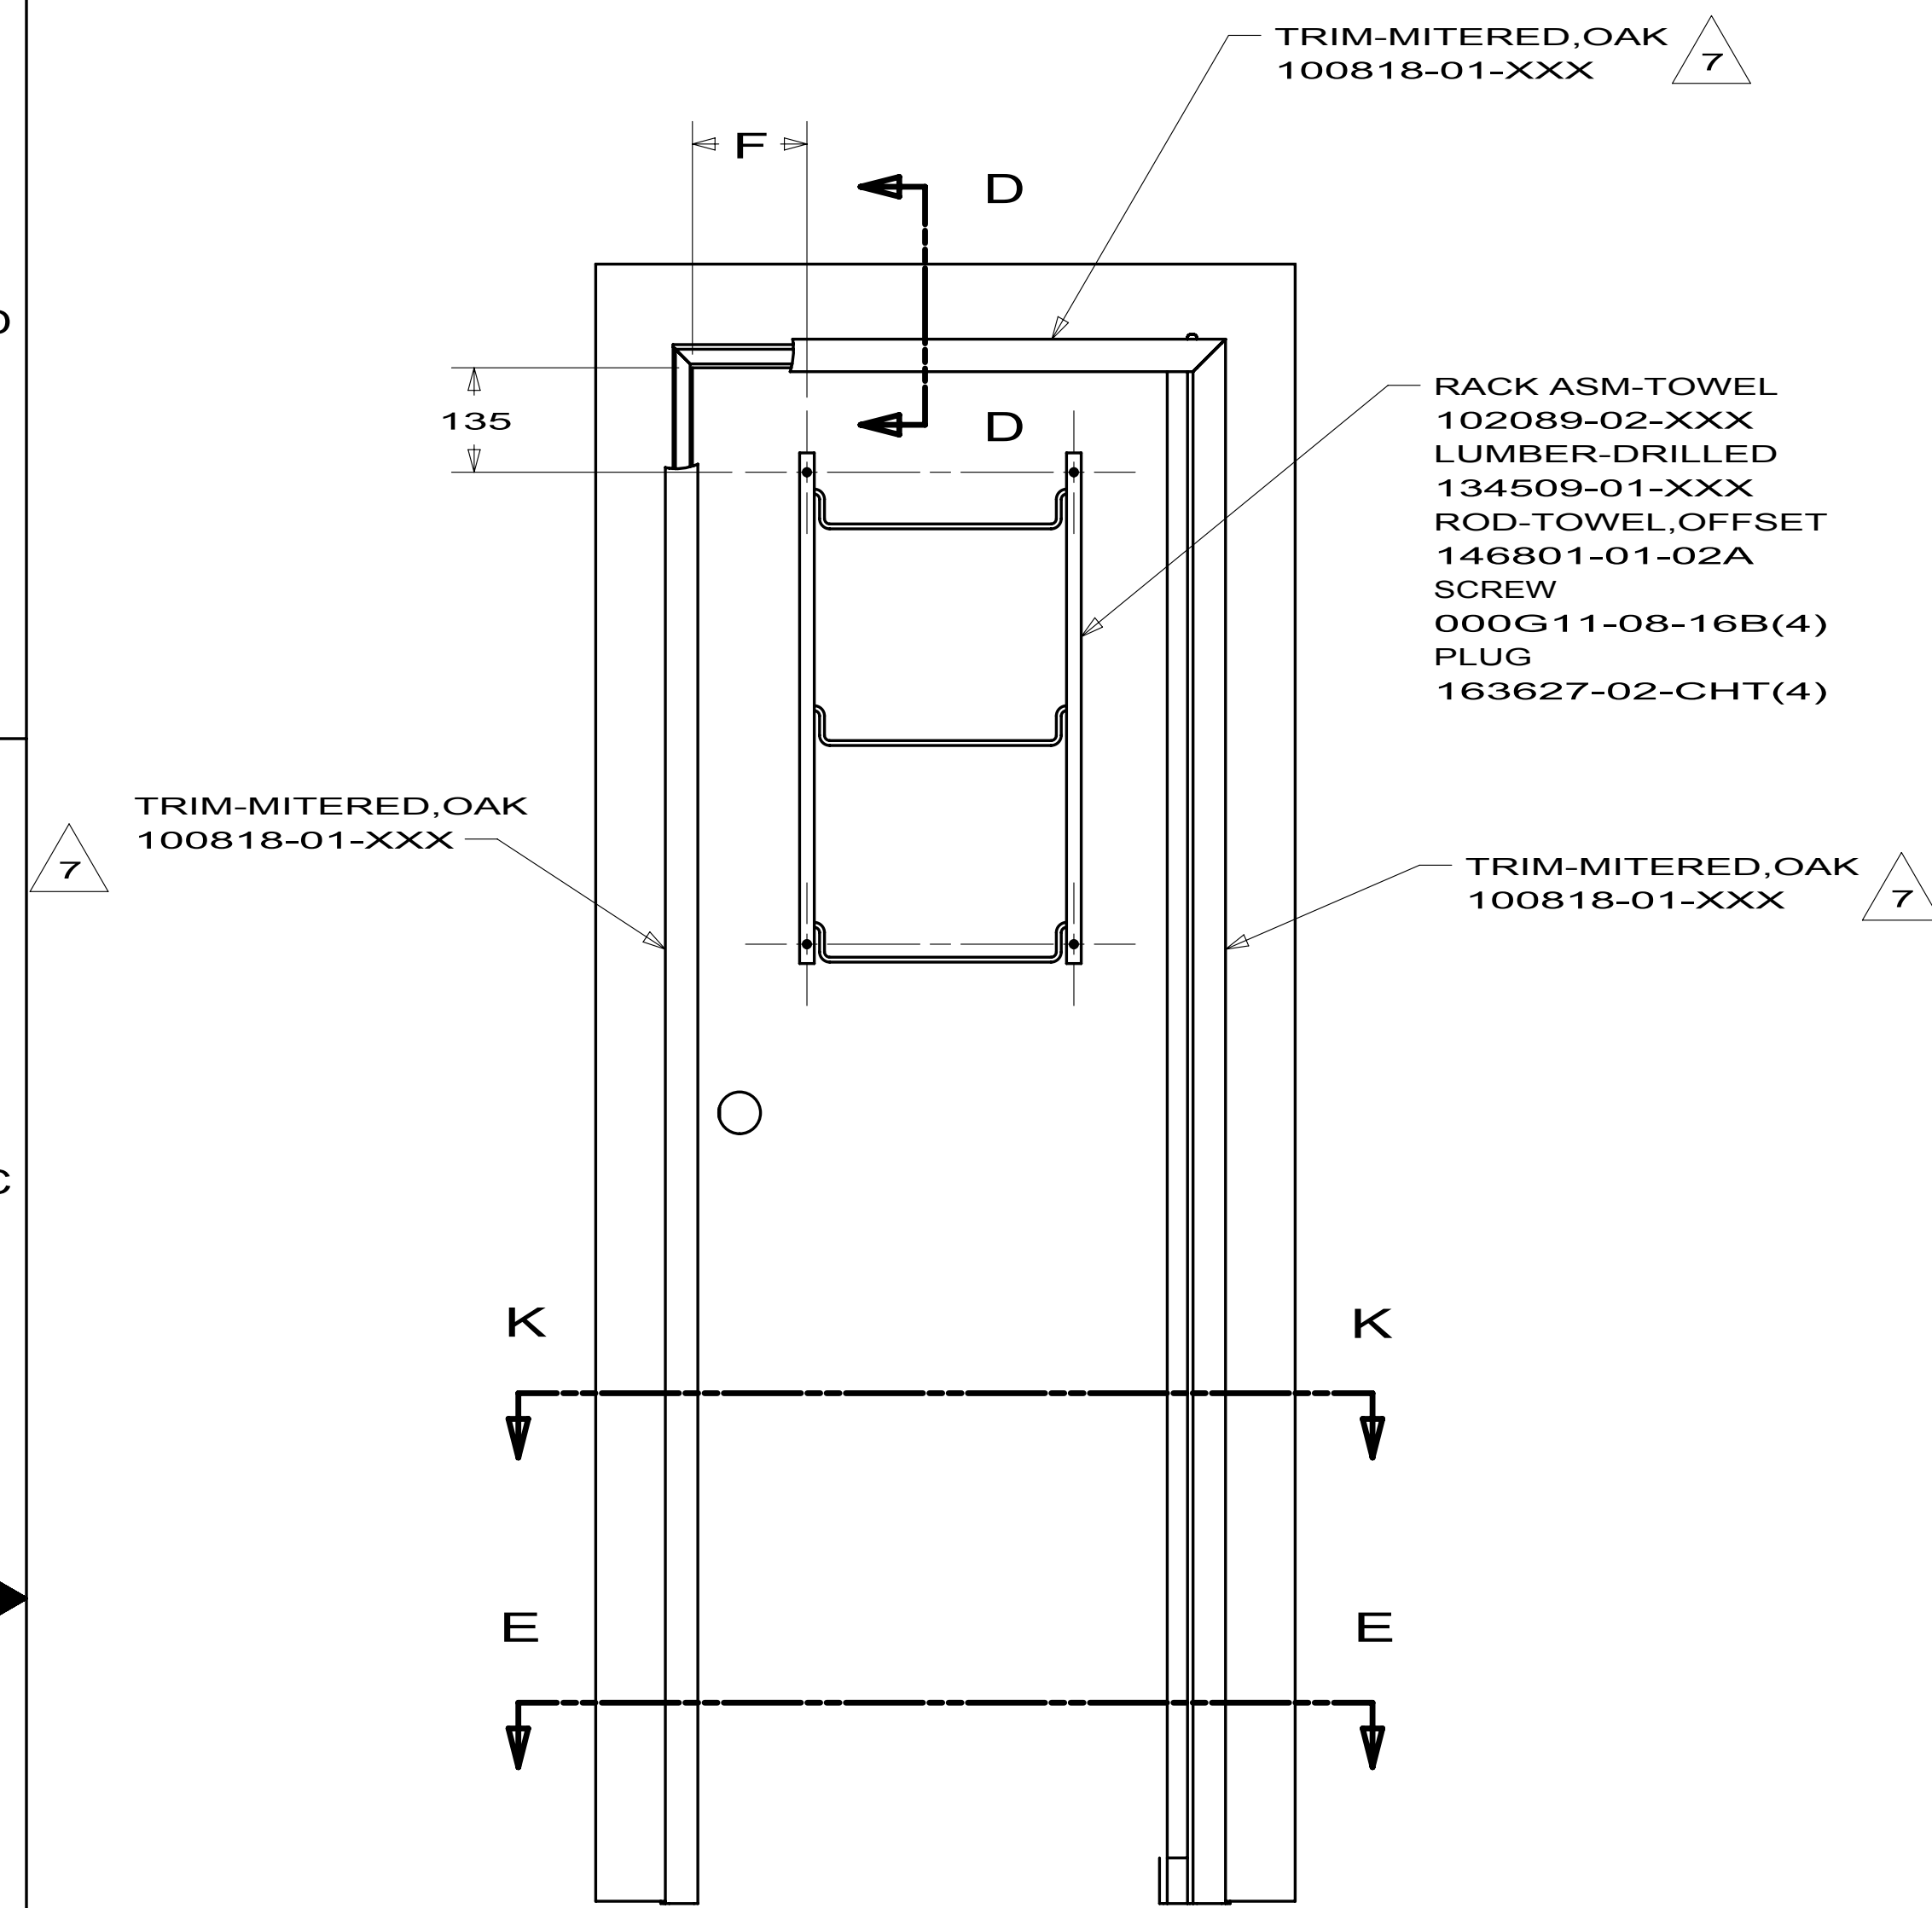


VIEW B

DOOR ONLY
153095-02-XXX J38N,P40L
153095-03-XXX J32H,J35P,J35Z,J37F,P34Y

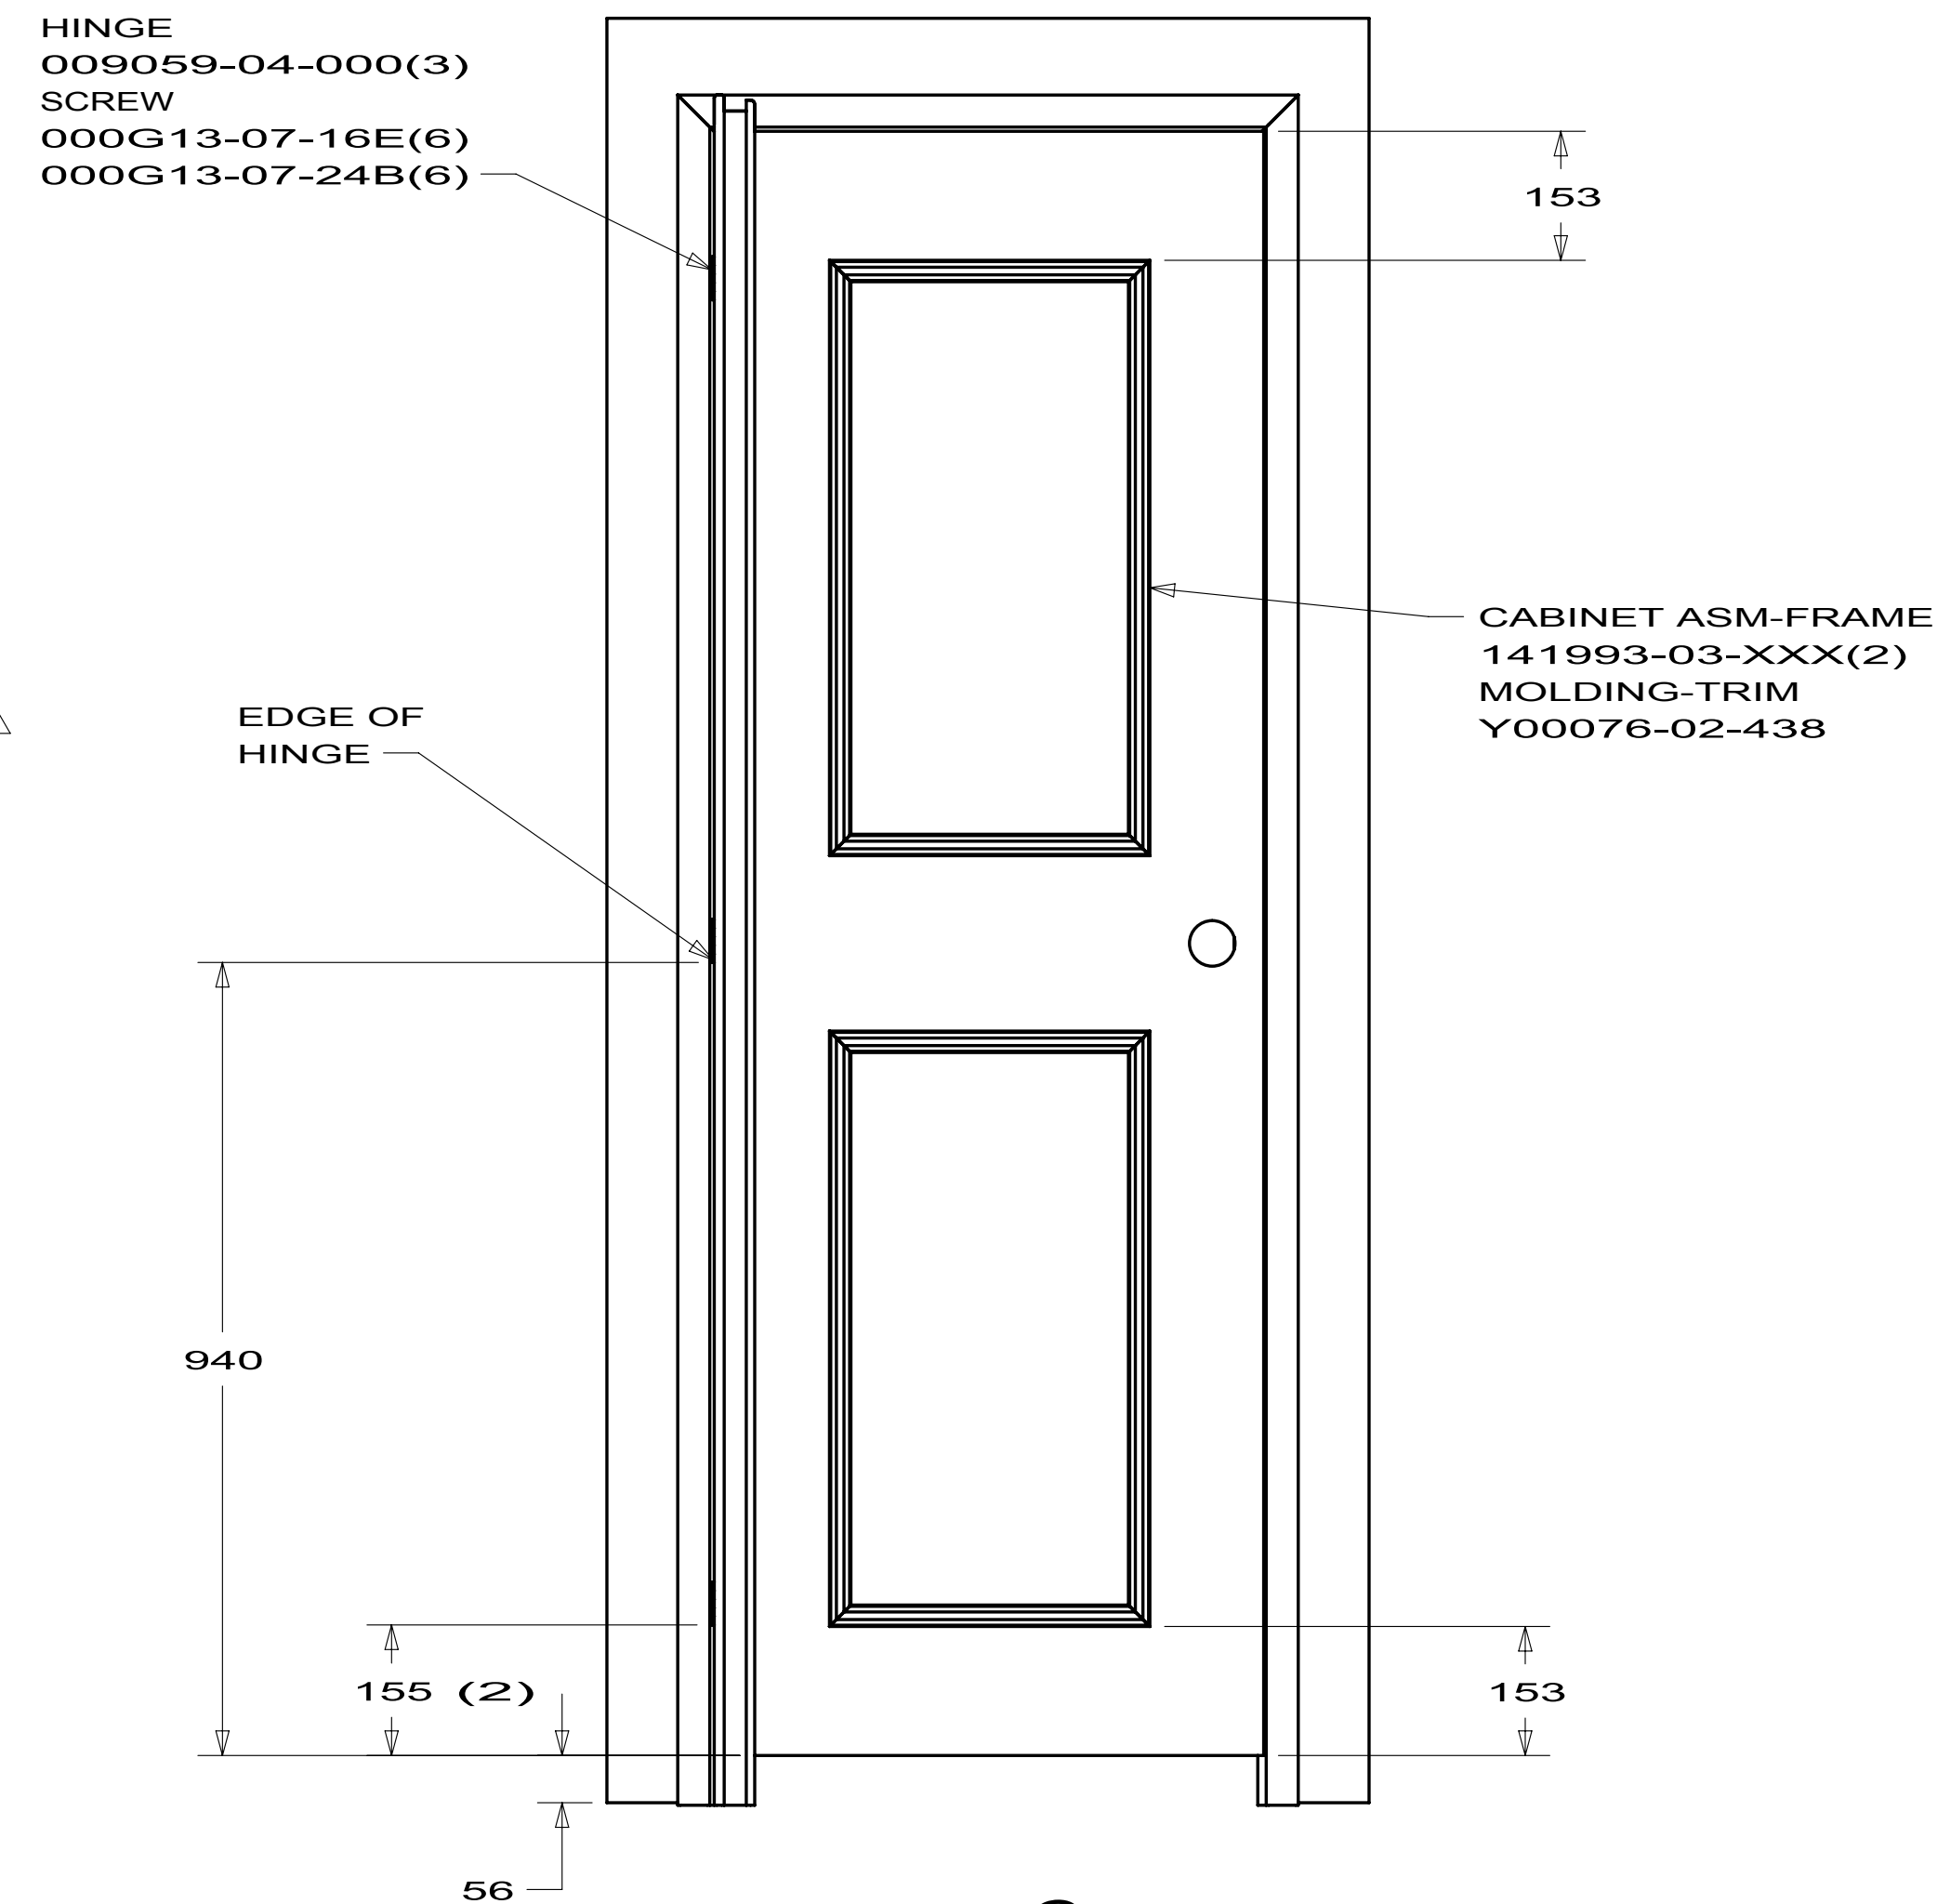


VIEW C

DOOR ASM TRIM
P34Y,P39N TO LOUNGE,(P40L(AFTER 10-05-09))

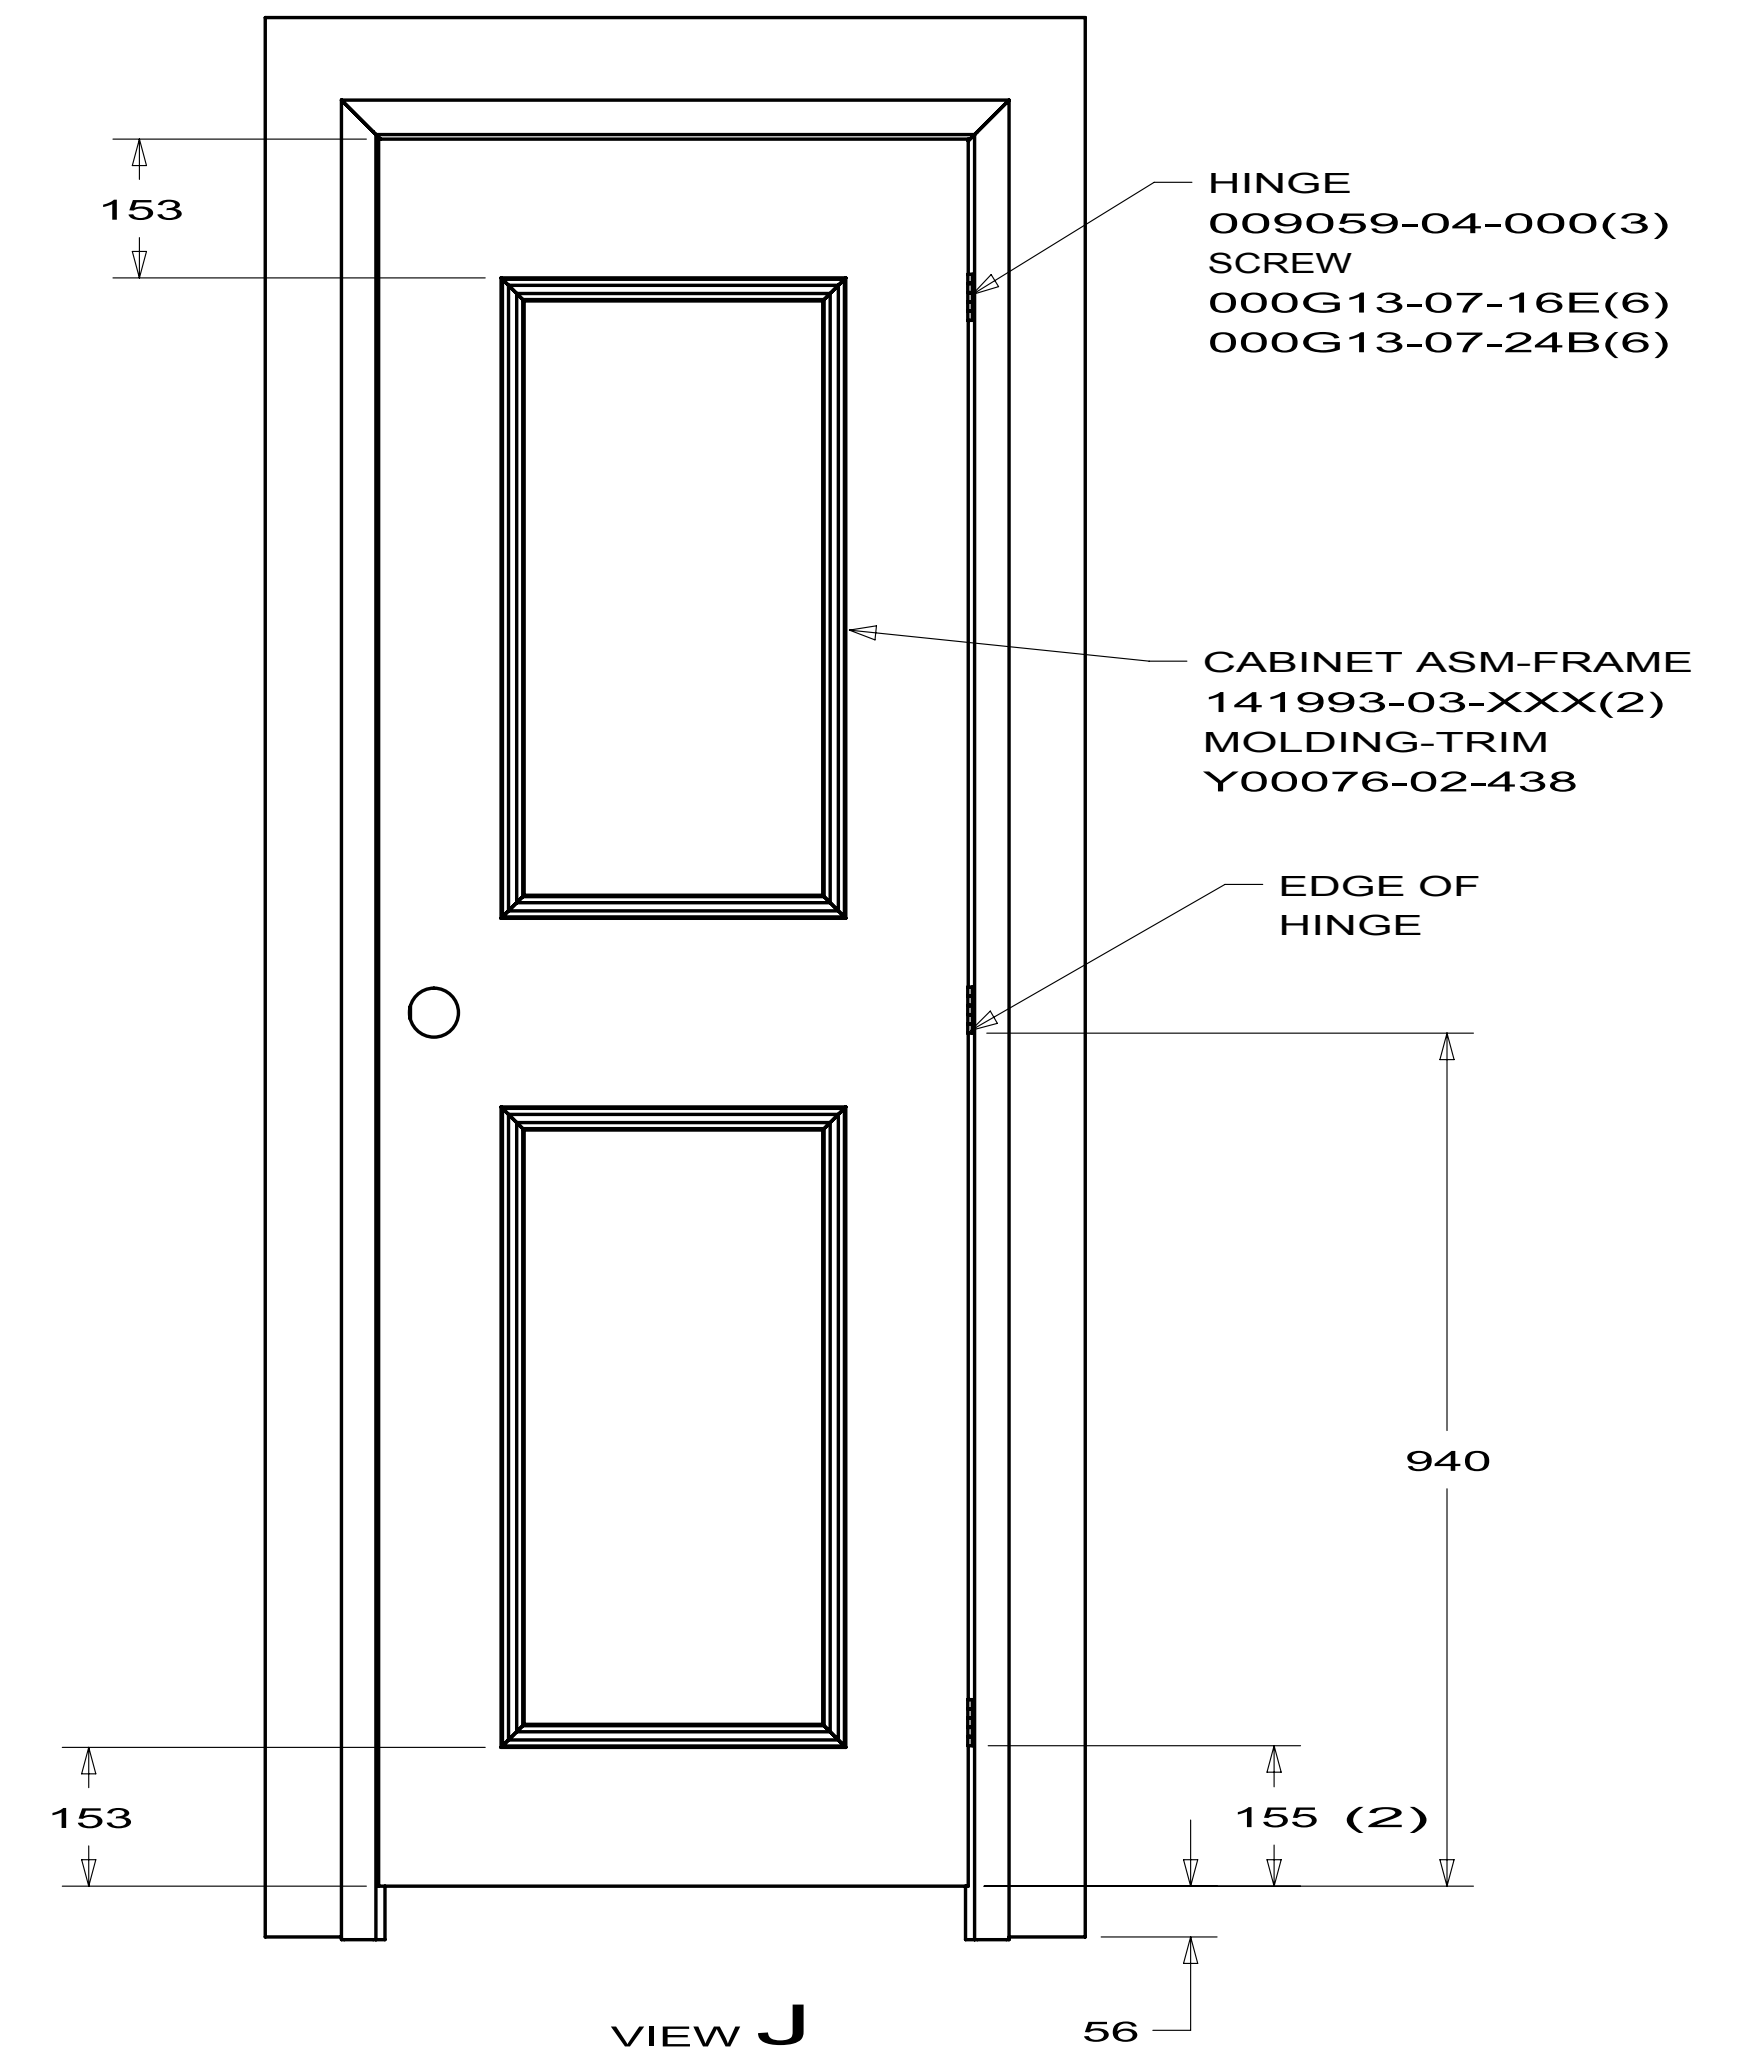
VIEW **J**

DOOR ASM TRIM
P40L(UP TO 10-04-09)

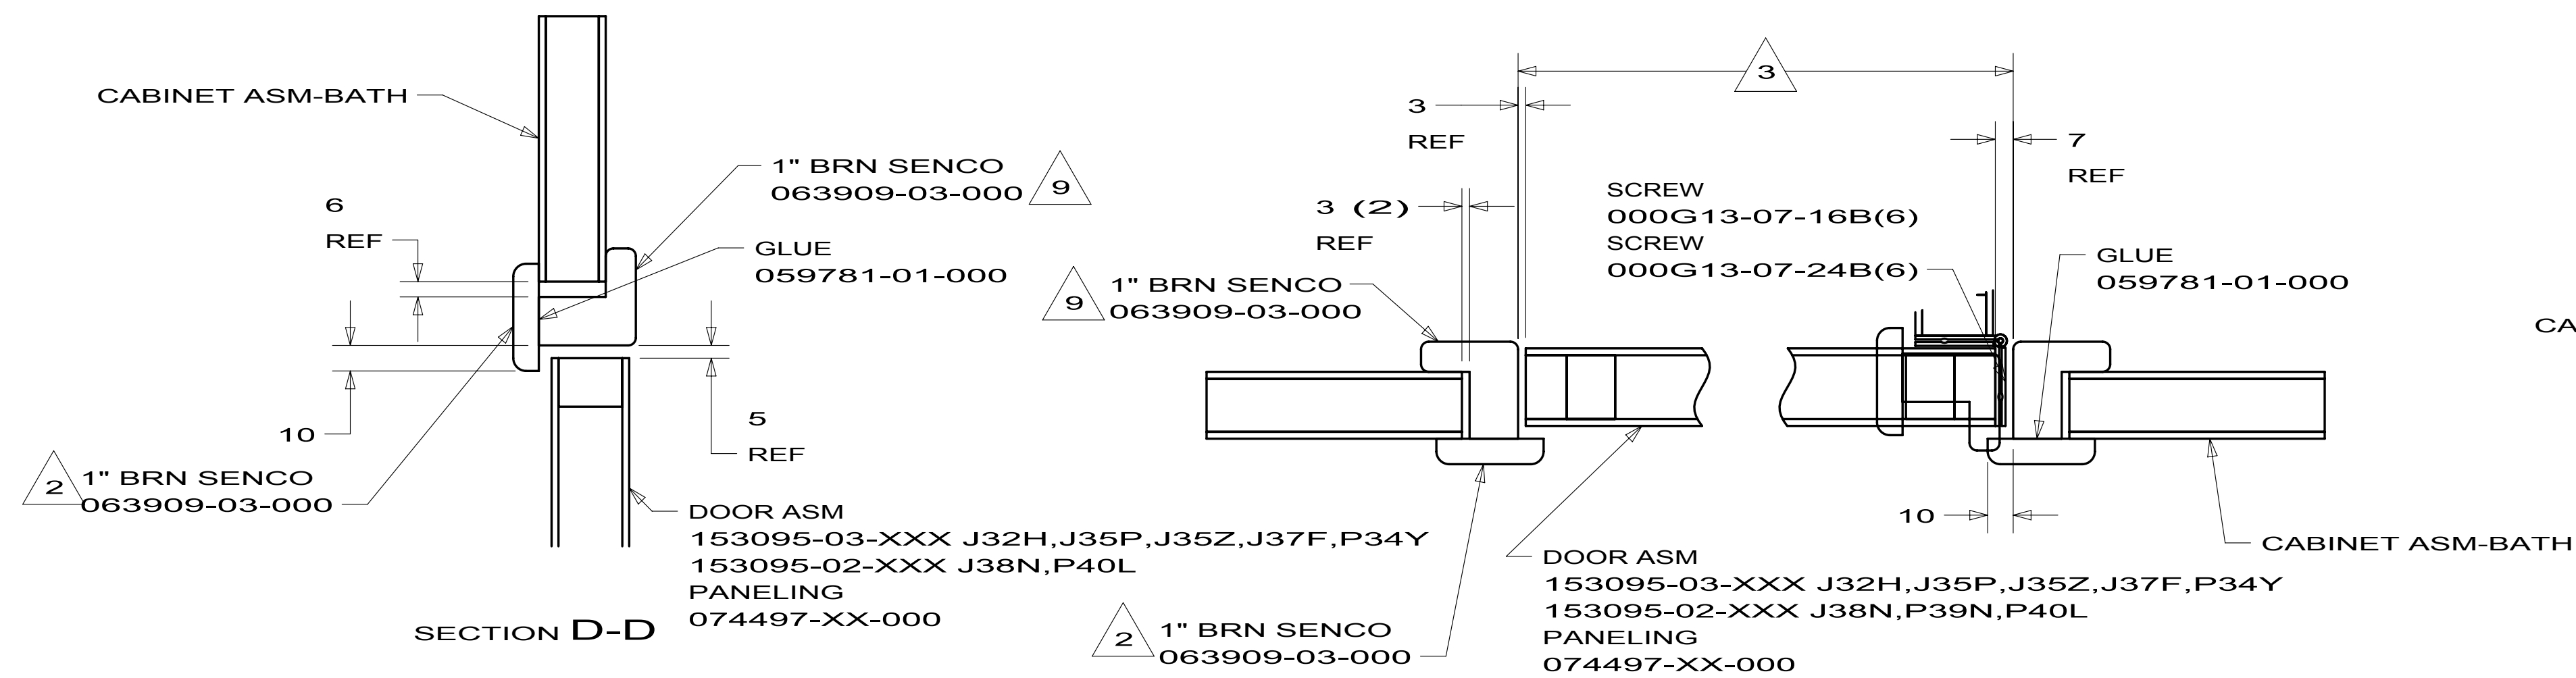

SECTION D-D


SECTION E-E

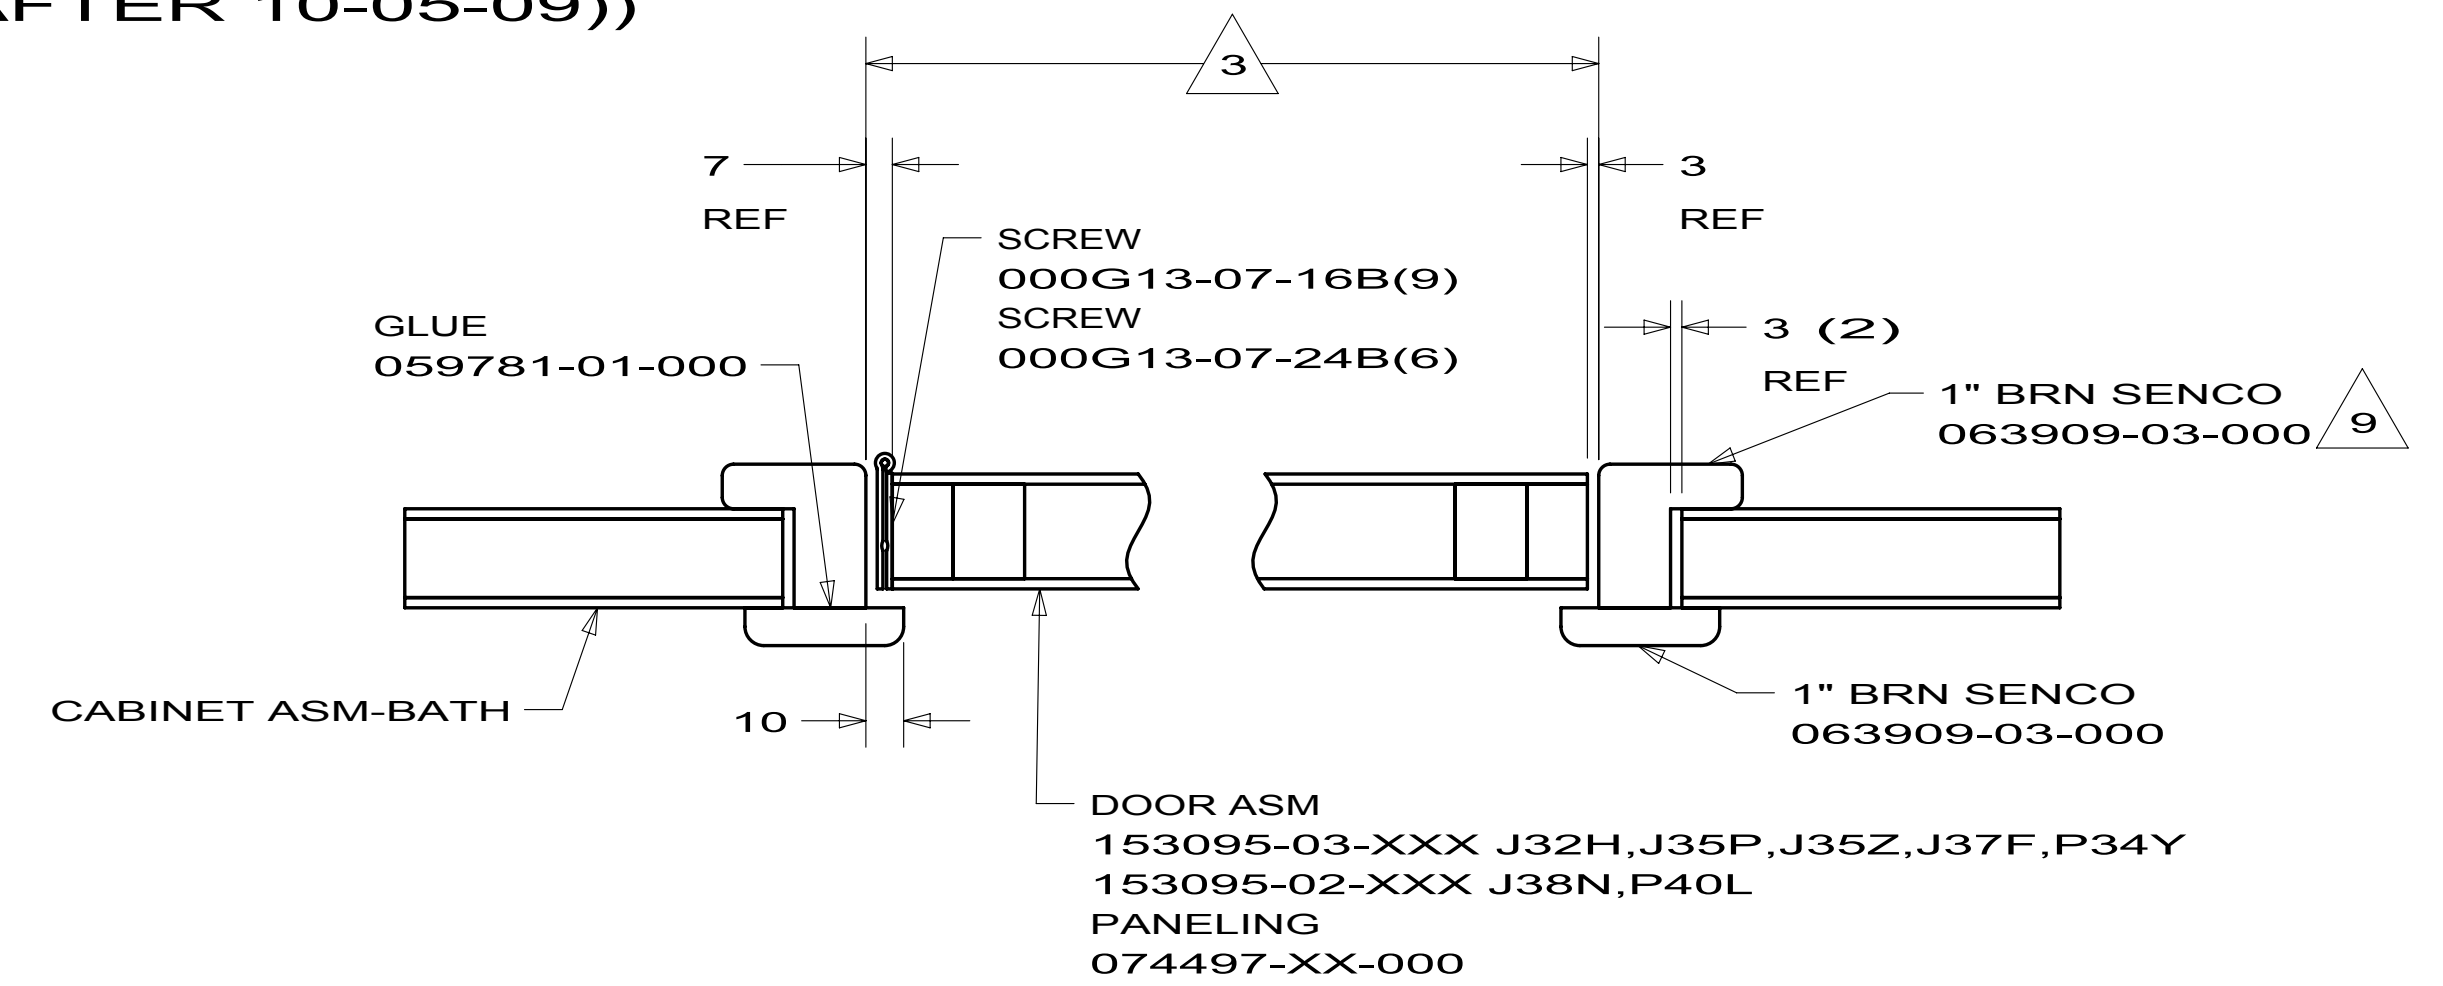


SECTION K-K

FIRST USED		
06 MOTORHOMES		
DO NOT SCALE DRAWING		
TITLE: DOOR COMPL-BATH		
SHEET 2	PART NO 153094	REV


VIEW M
DOOR ASM TRIM
J35Z,J38N

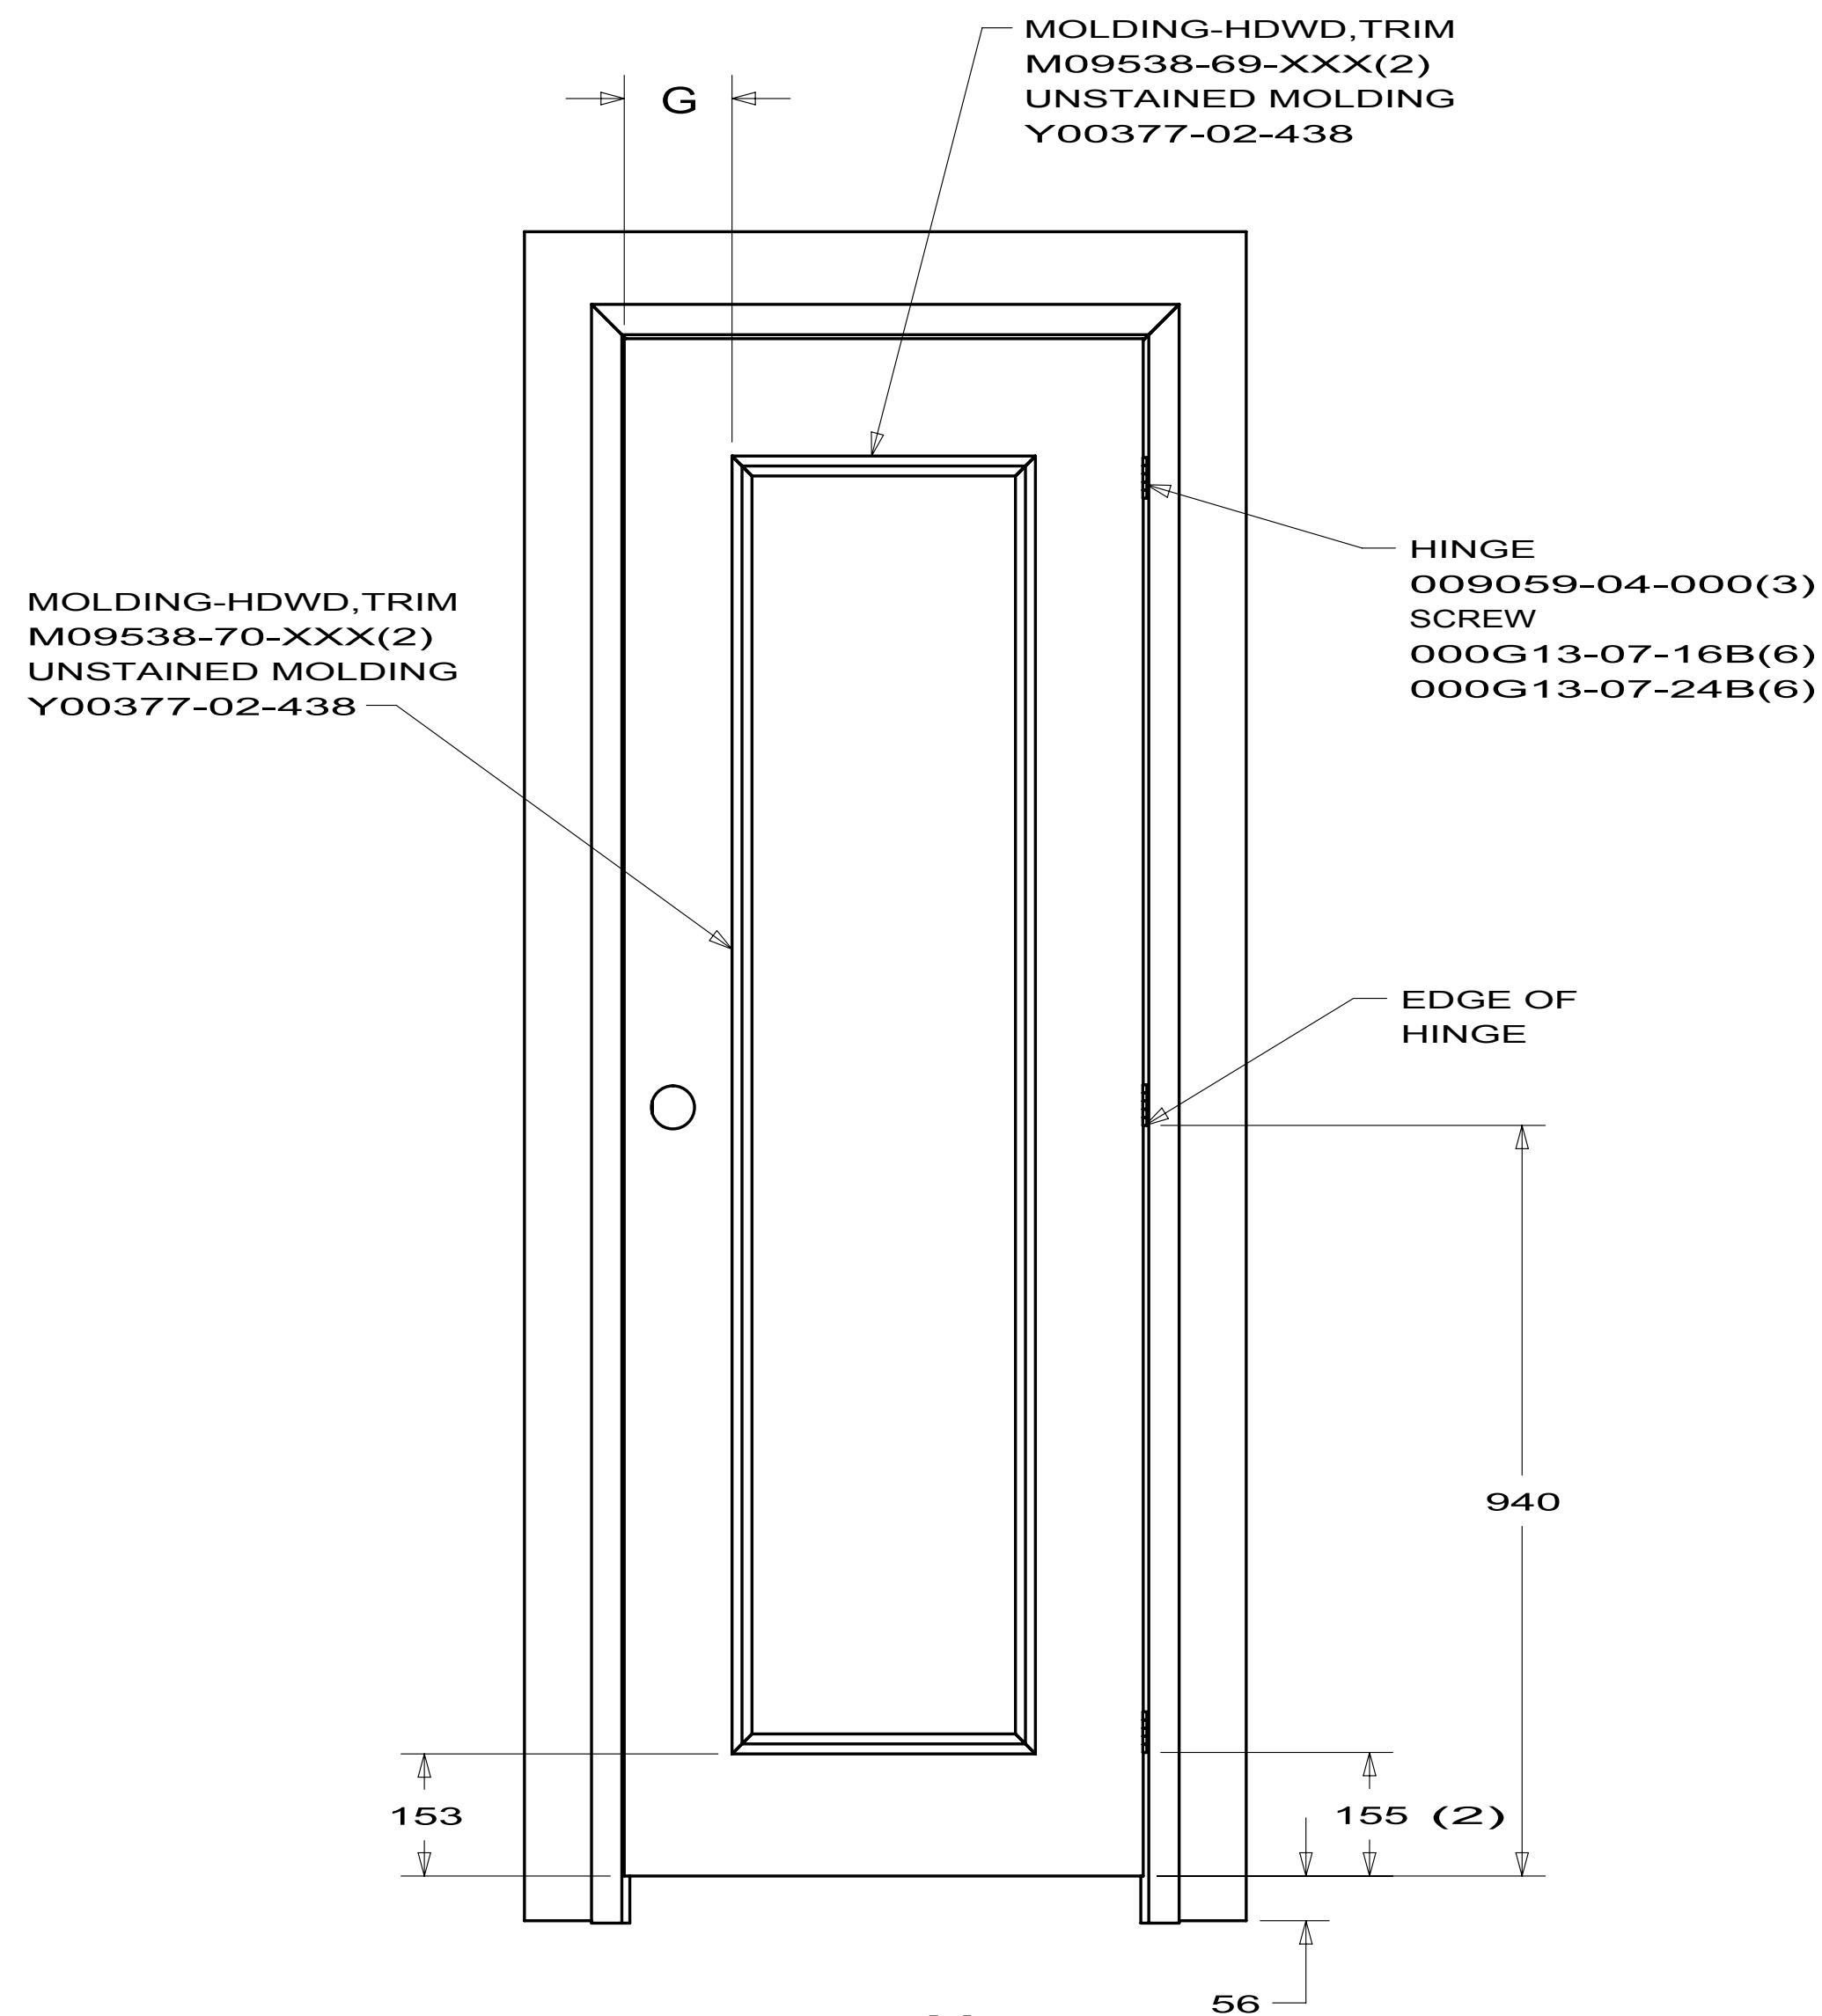

VIEW L
DOOR ASM TRIM
J32H,J35P,J37F



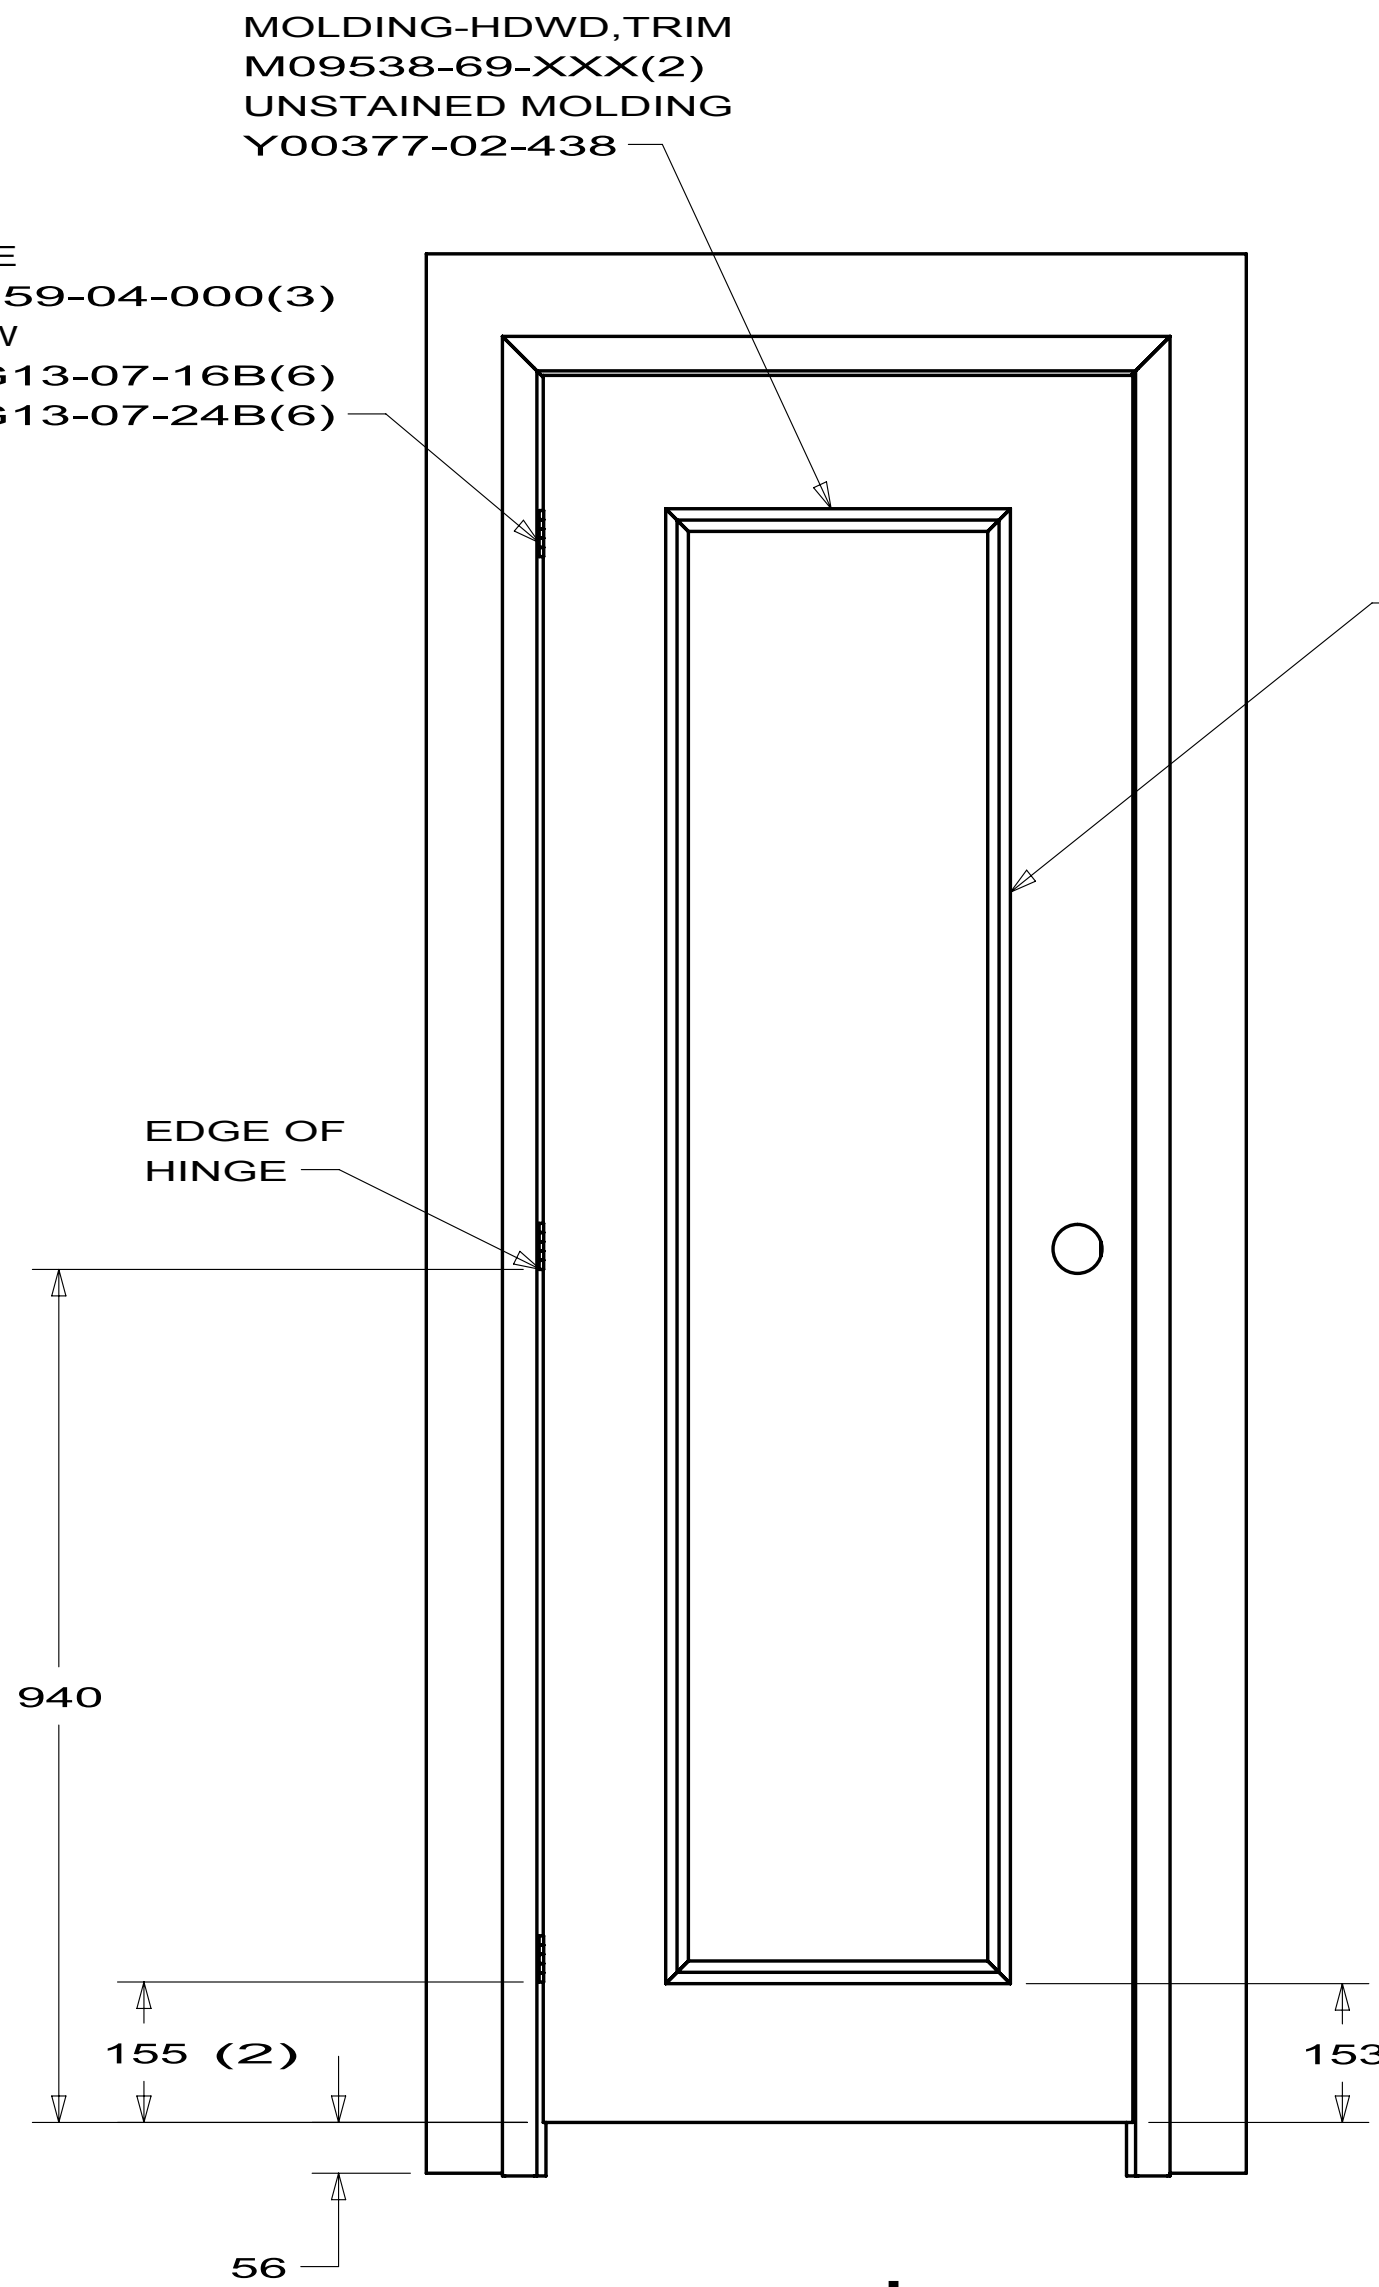


VIEW AB

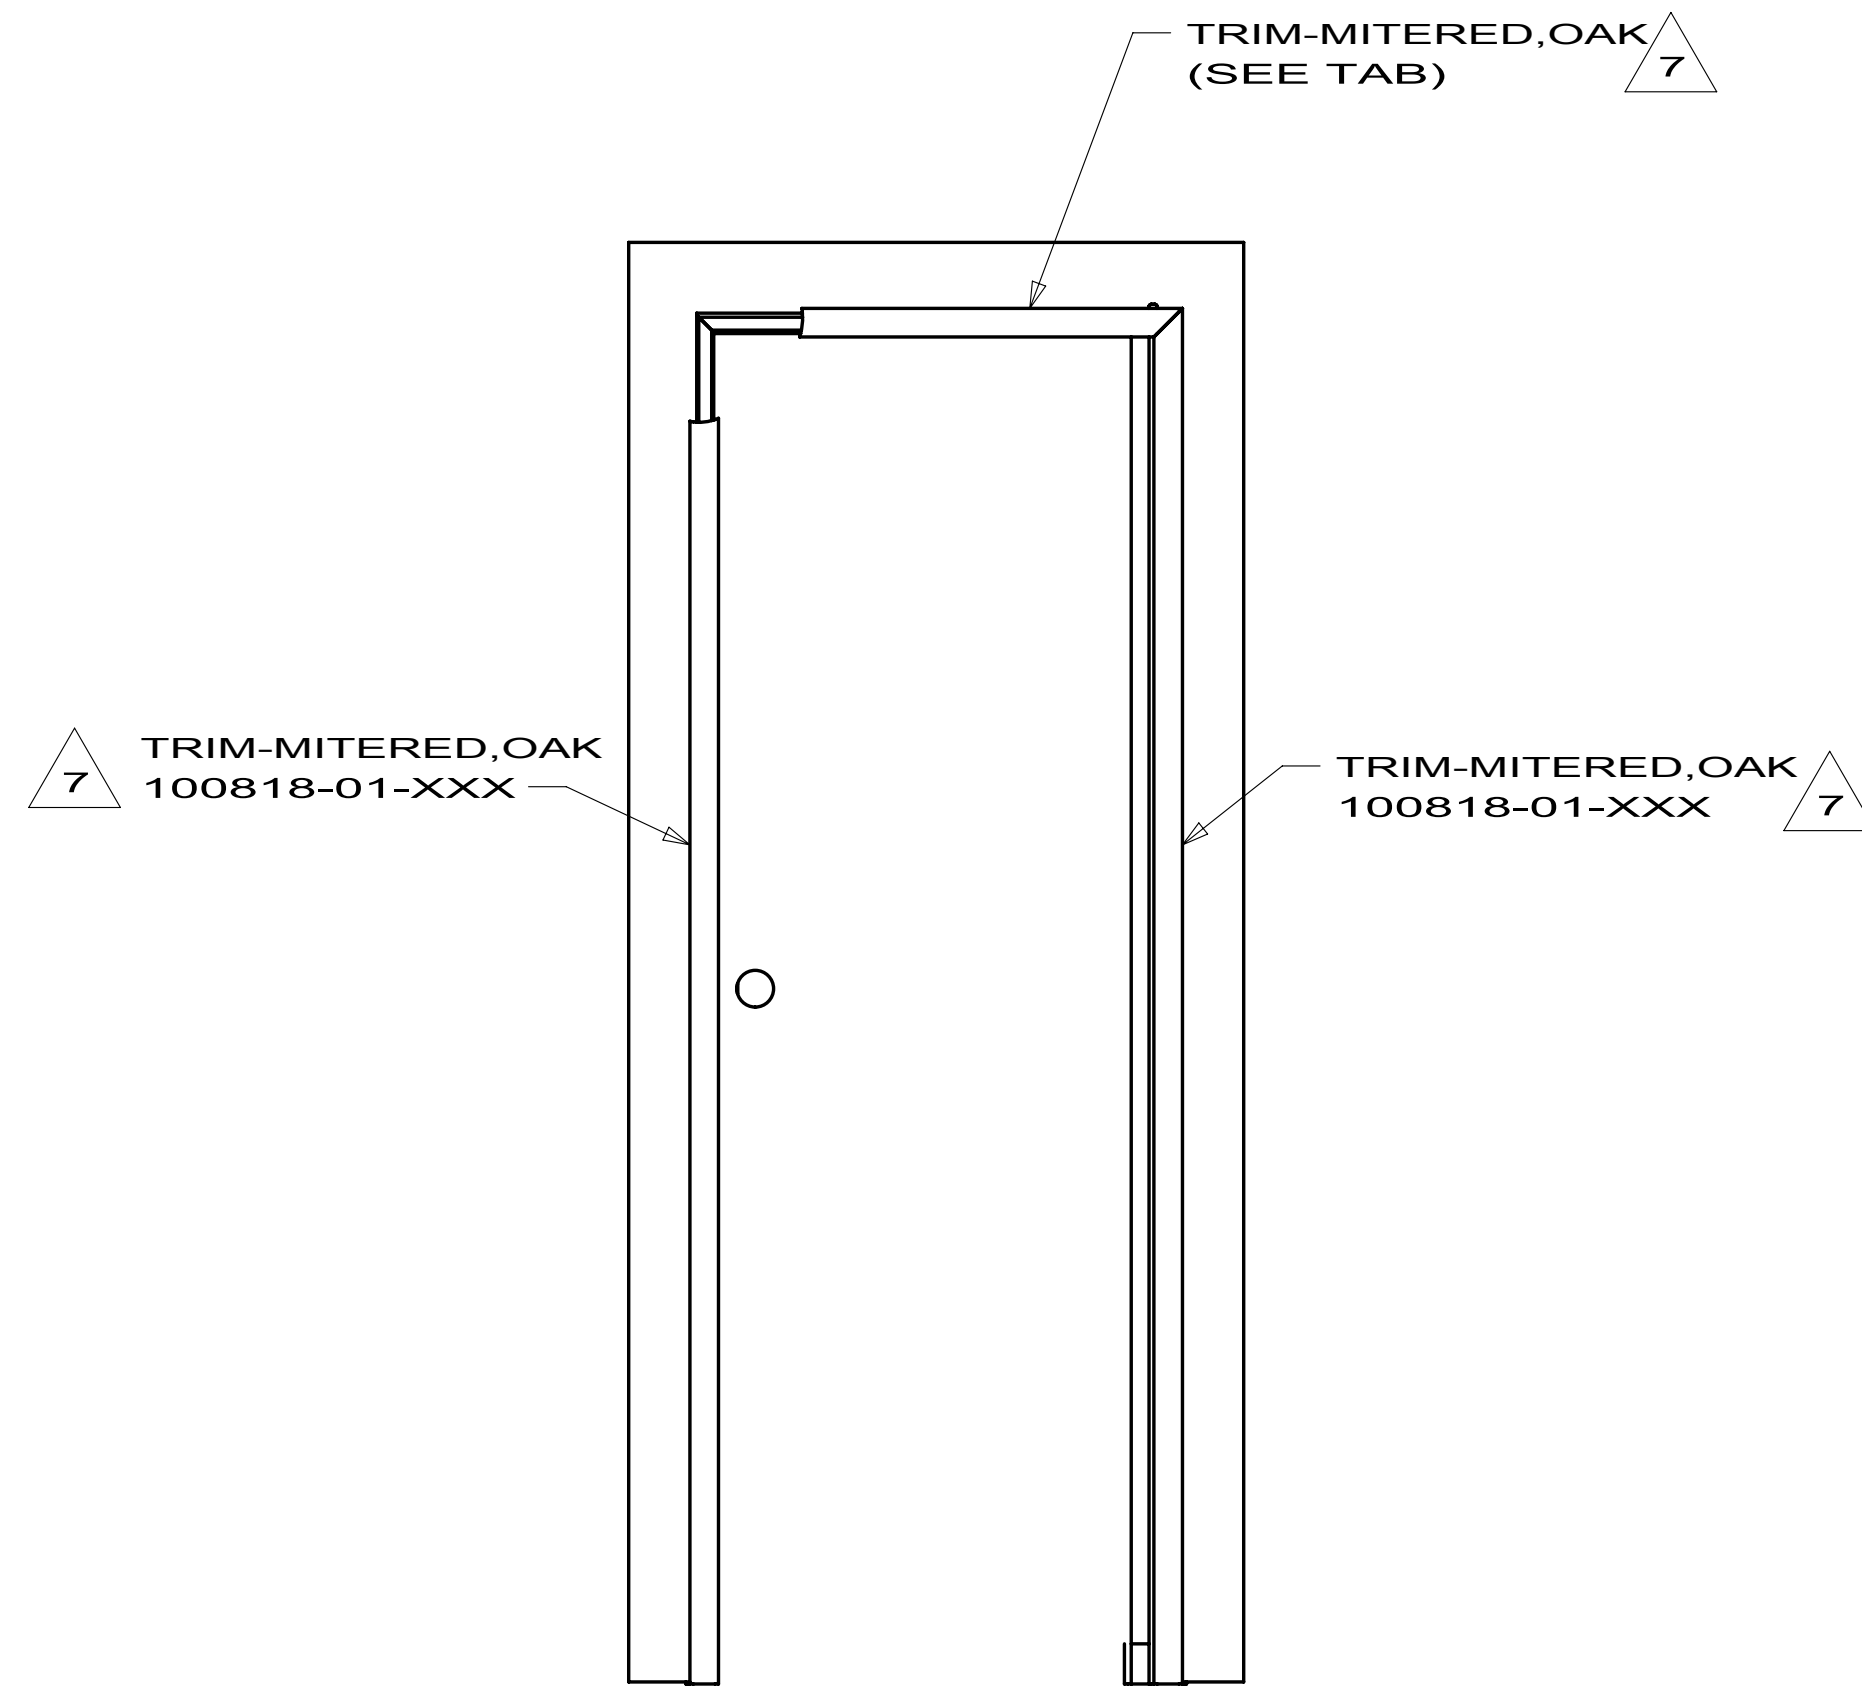

DOOR ONLY
153095-02-XXX P39N DOOR TO LOUNGE




FIRST USED		
06 MOTORHOMES		
DO NOT SCALE DRAWING		
TITLE:		
DOOR COMPL-BATH		
SHEET 3	PART NO 153094	REV

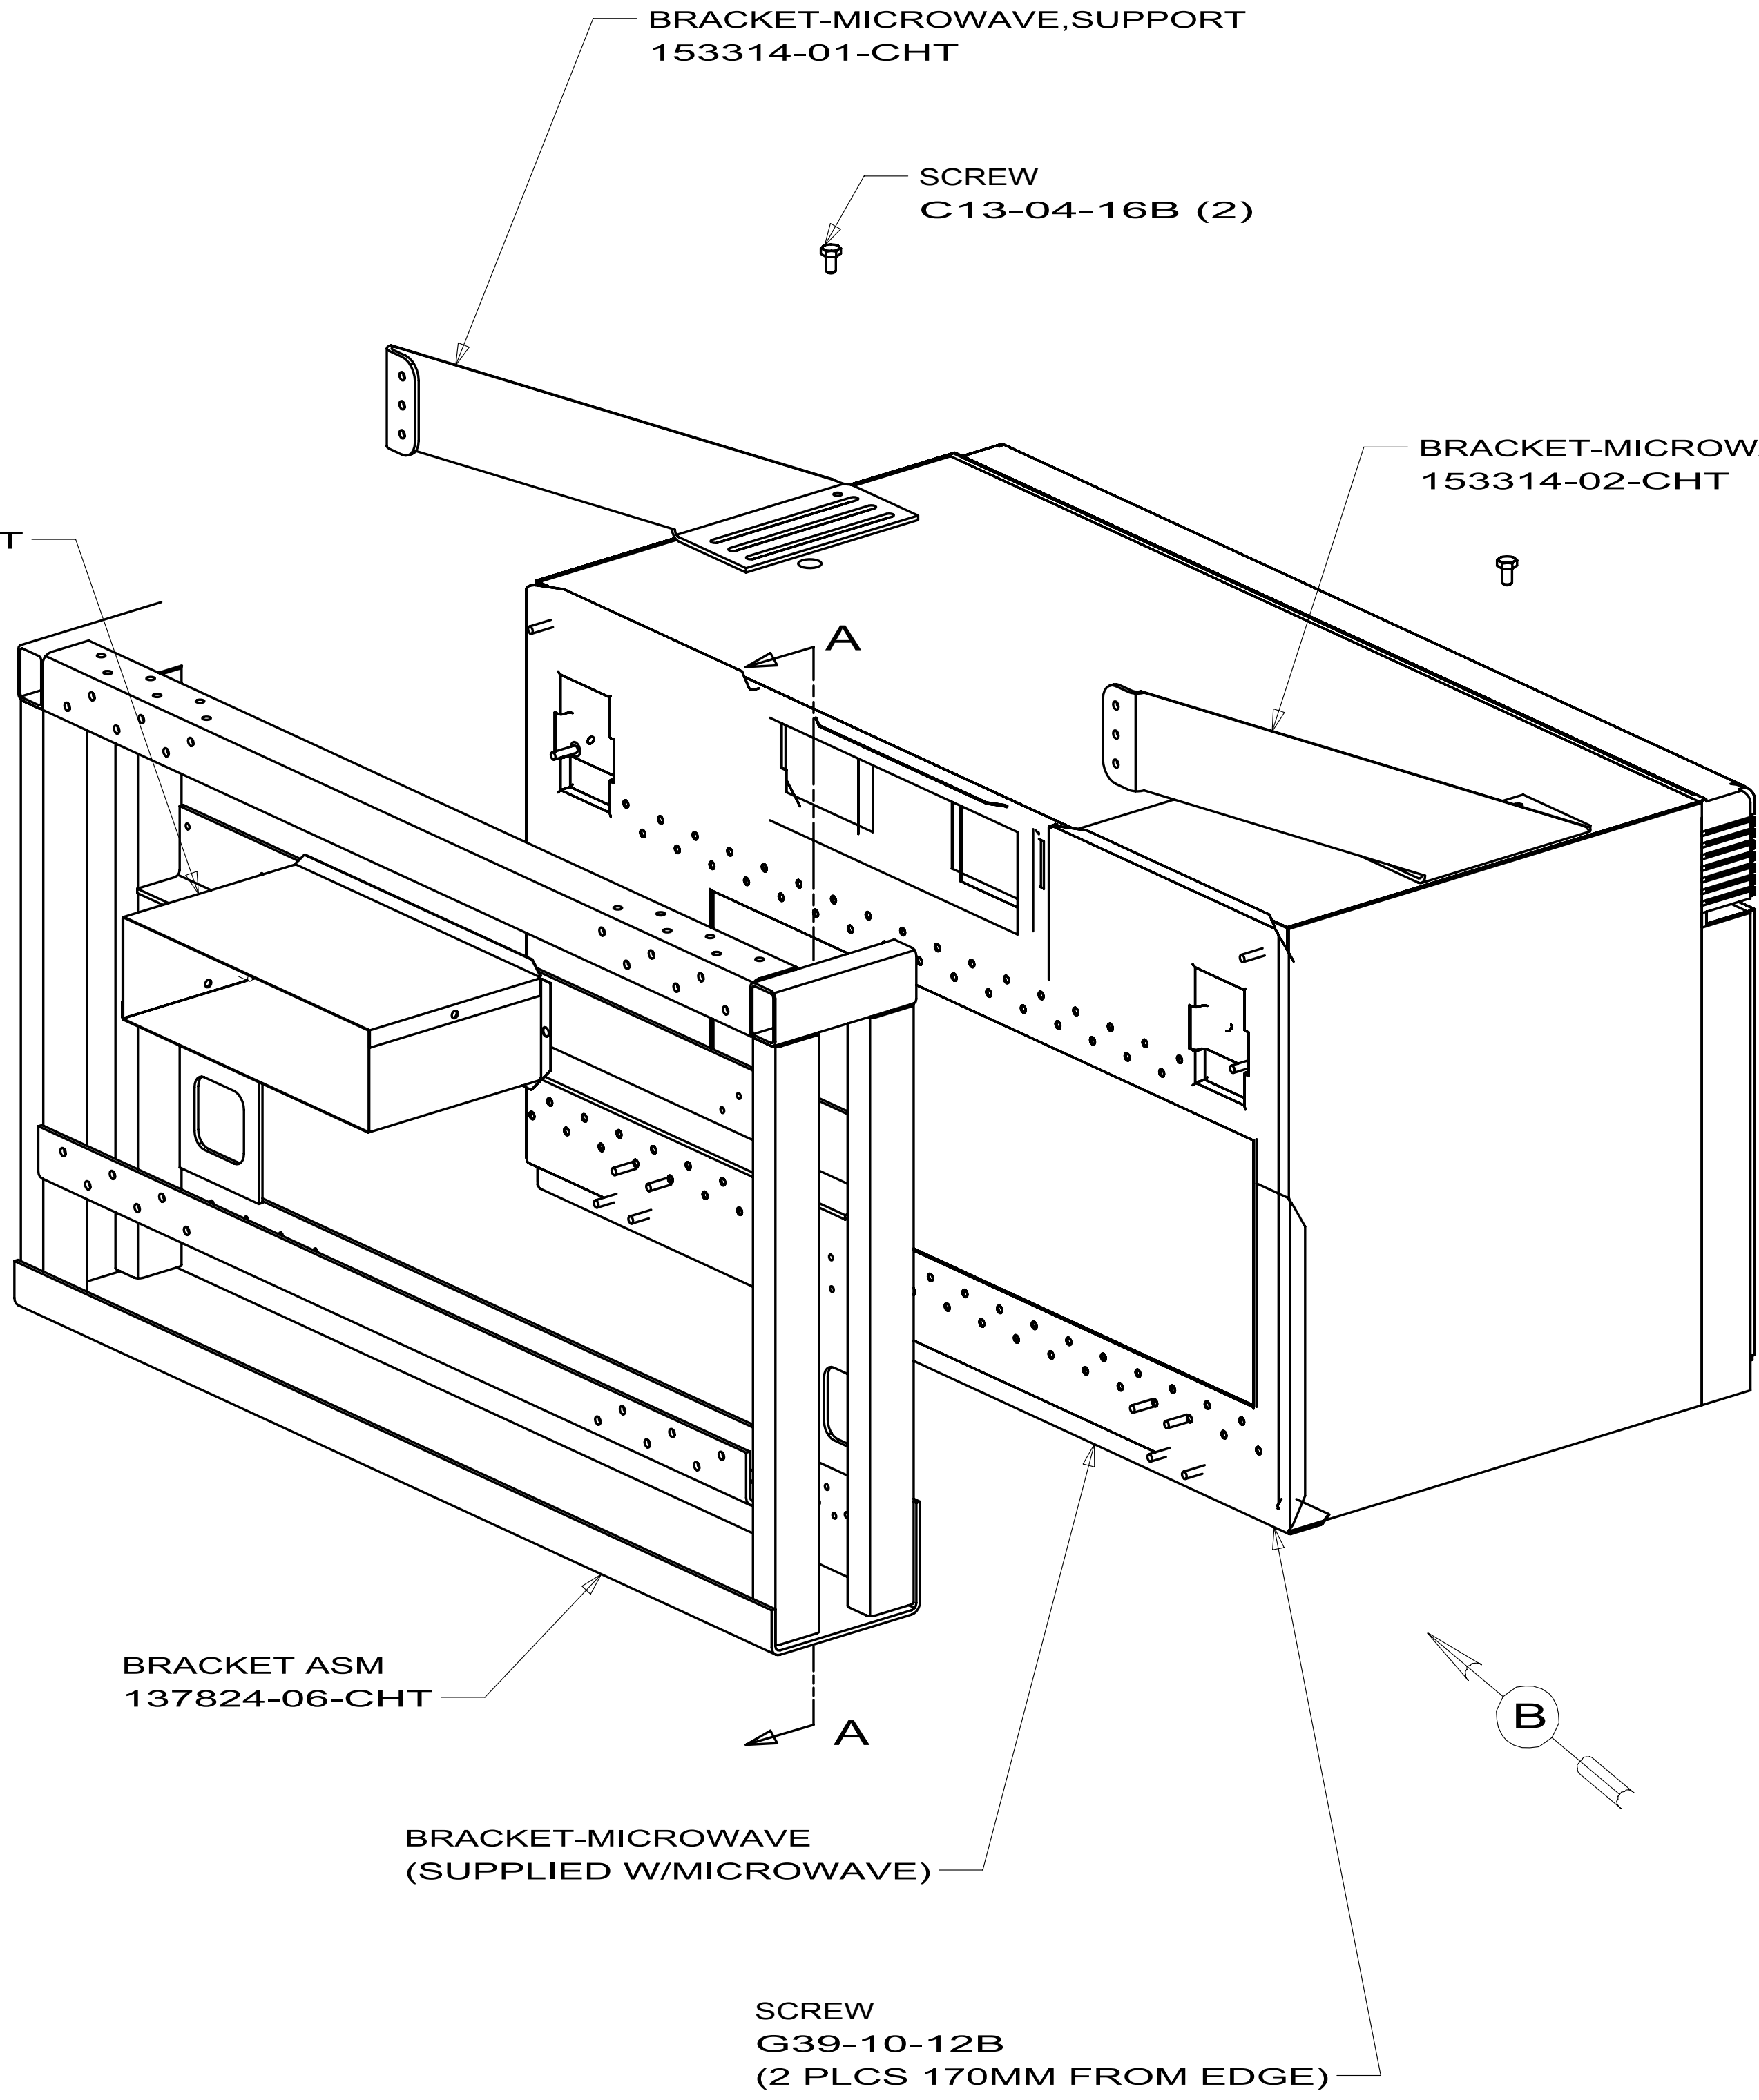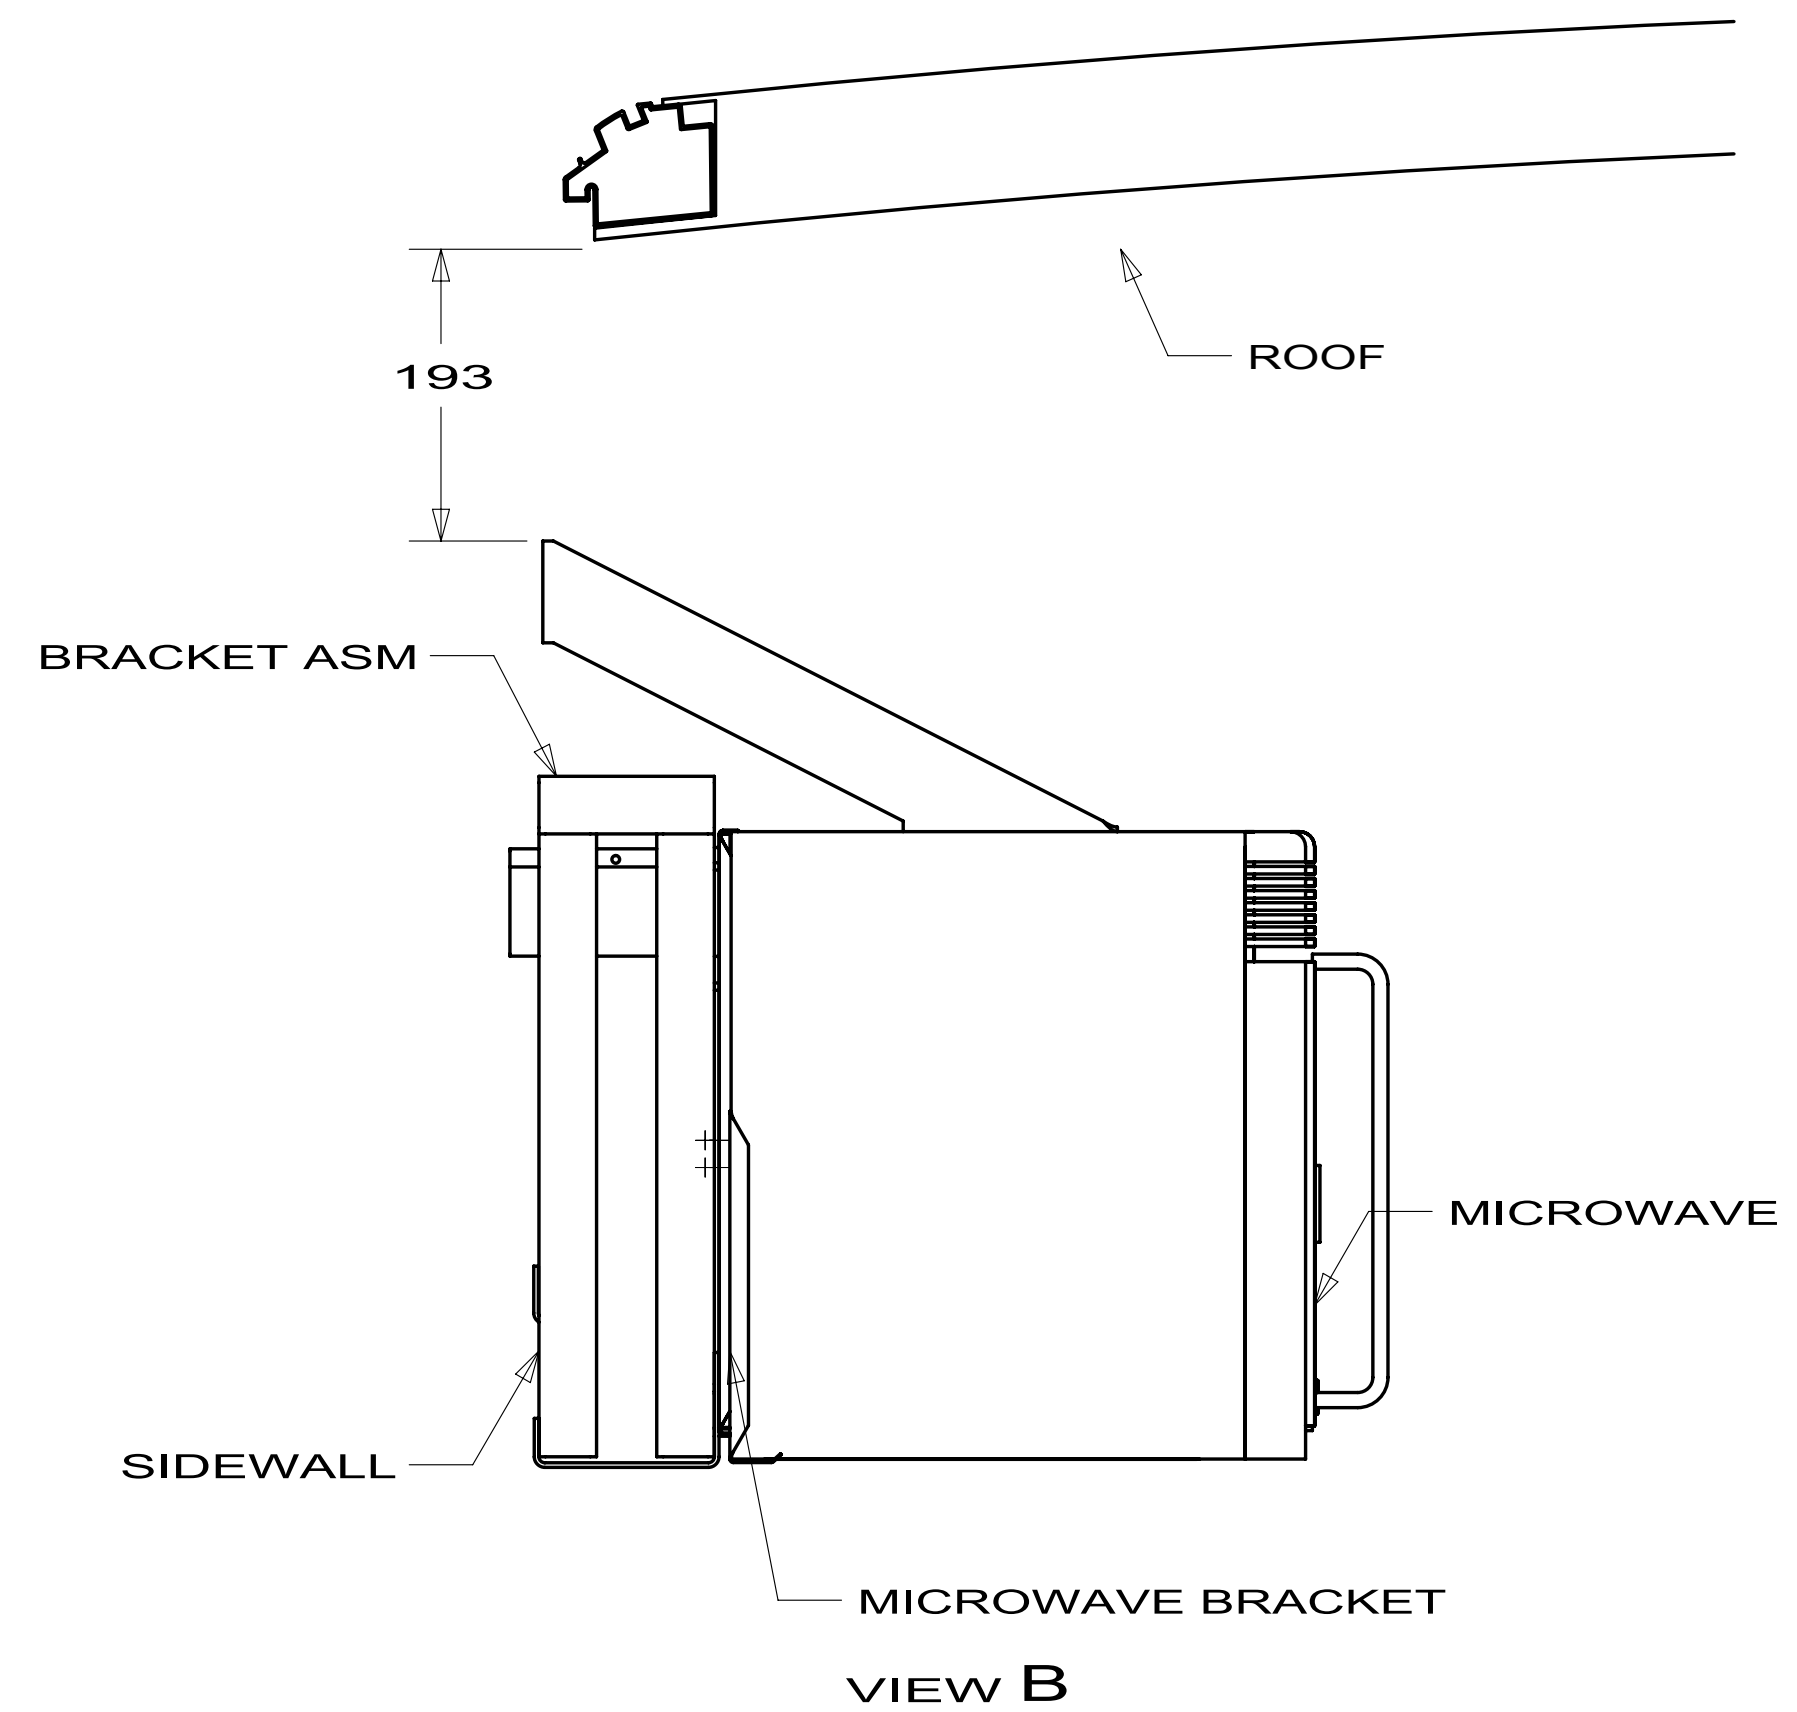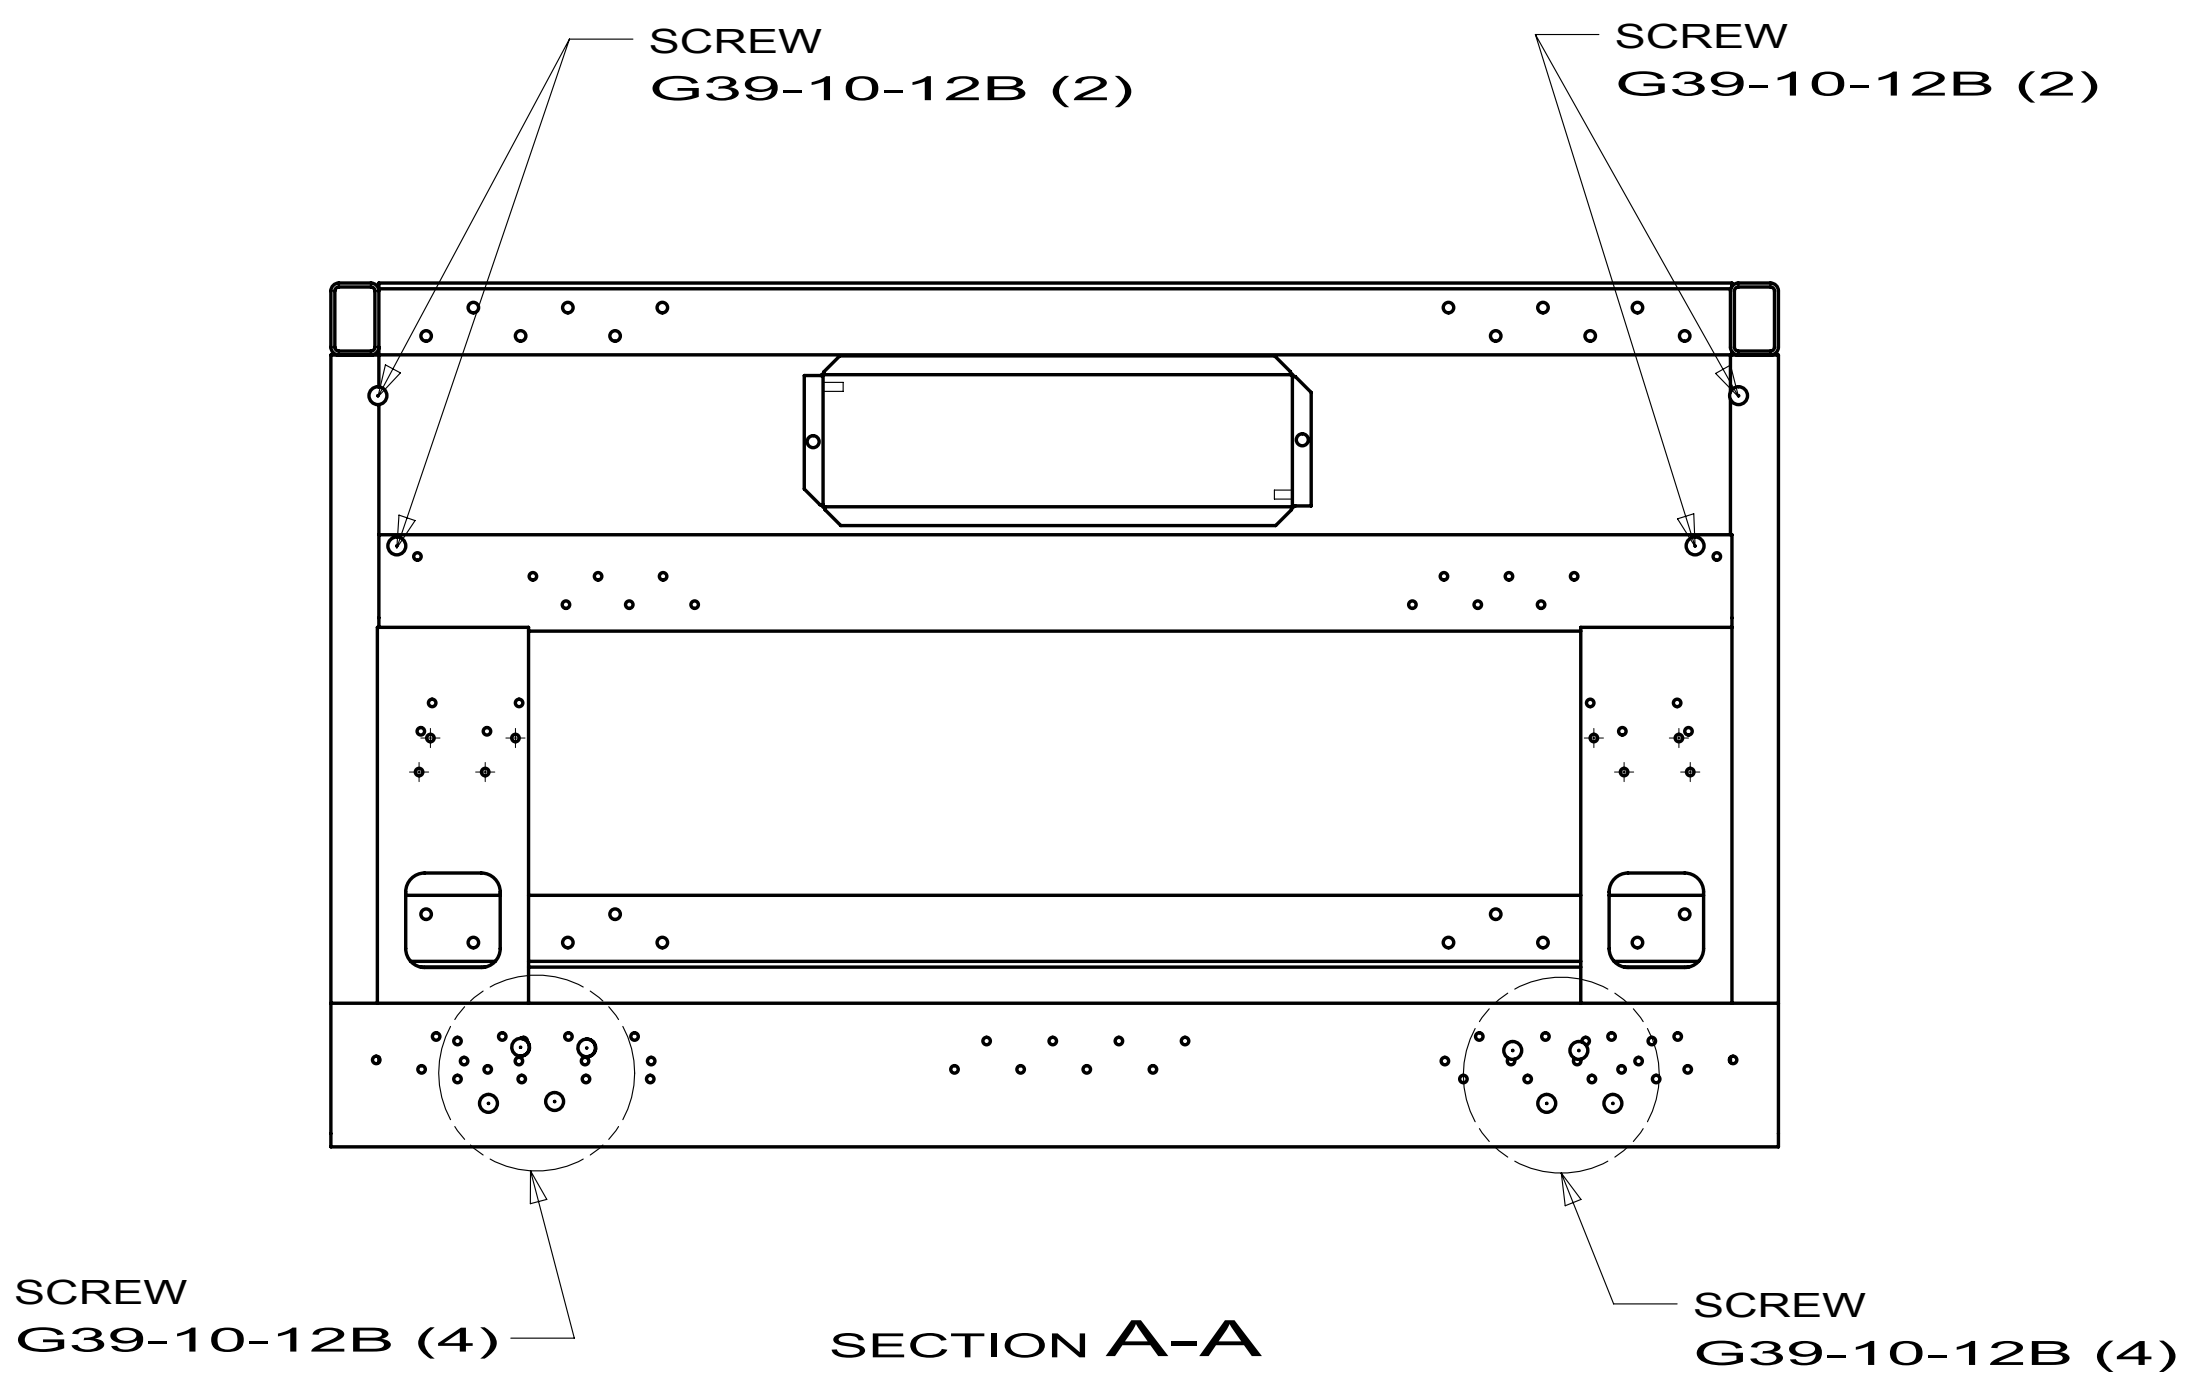

- NOTES:
- 2. TRIM-EDGE IS TO BE ADDED TO 80 X 120M ACCESS HOLE.
 - 1. WITH OUTSIDE VENT, REMOVE FAN AND TURN SO AIR BLOWS OUT THE BACK.

SEE CHART
FOR COLOR VARIATIONS
OF THIS PART

WINNEBAGO INDUSTRIES		COPYRIGHT 2009 WINNEBAGO INDUSTRIES, INC.	
DFTR		ORIG. DATE	
CHKR		ALL DIMENSIONS ARE IN MILLIMETERS	
P.E.		FIRST USED	
M.E.		06 G38J	
DSNR		MATERIAL:	
UNSPECIFIED TOLERANCES ARE:		THIRD ANGLE PROJECTION	
WHOLE DIM (X) : 3		DO NOT SCALE DRAWING	
ONE-PLACE (X.X) : 1.5		TITLE: MICROWAVE INSTL	
TWO-PLACE (X.XX) : 0.50		SHEET 1 OF 1	
ANGLE : 1°		PART NO 153315	
REF:		REV	
1		10/14/2009	

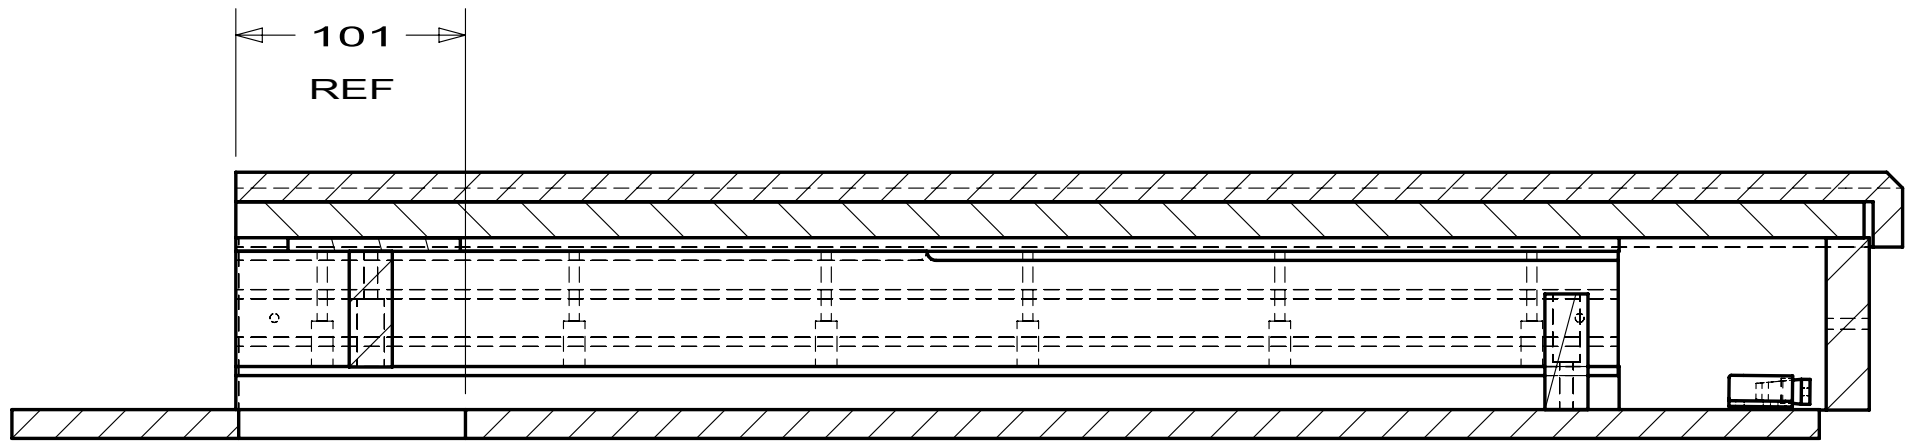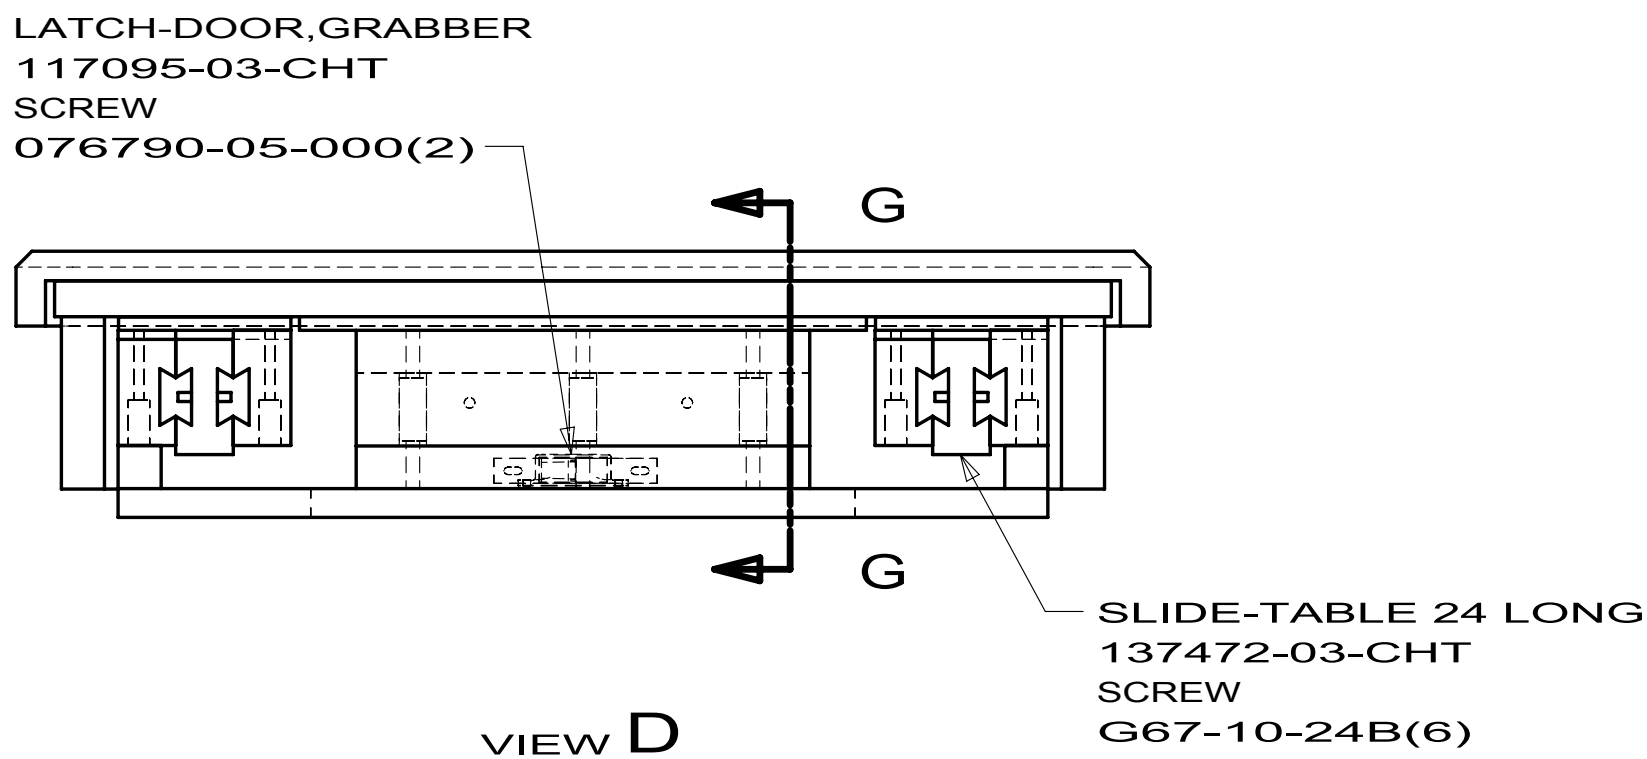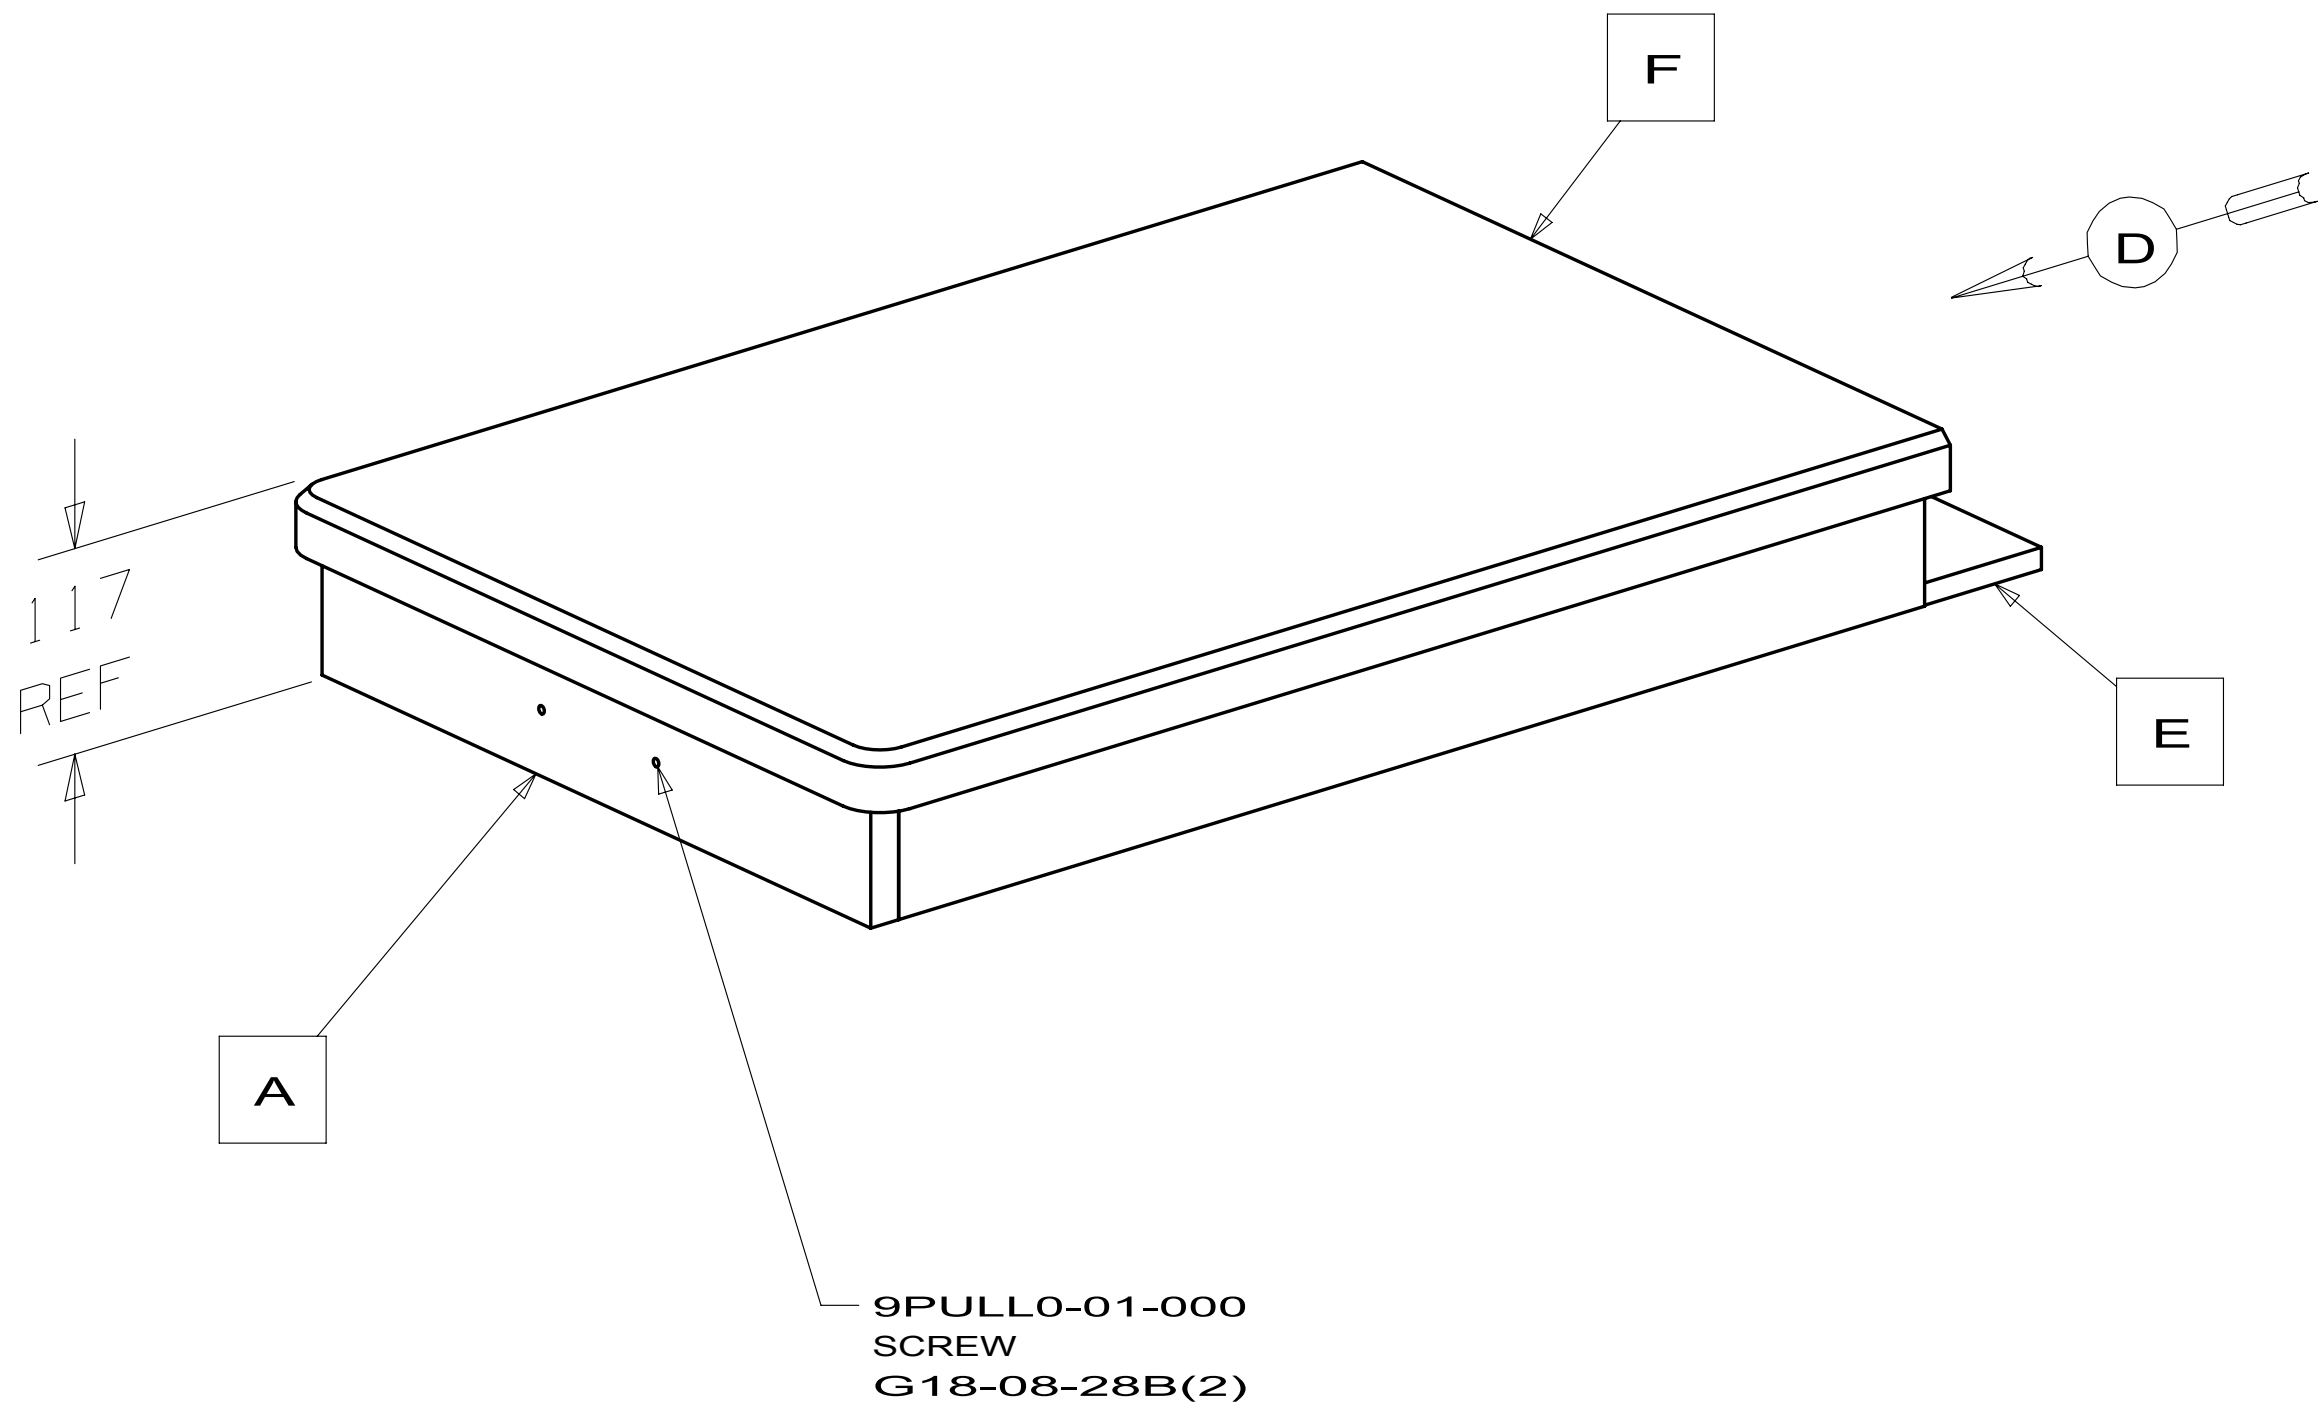

SECTION G-G







- NOTES:
- OVERALL CABINET DIMENSIONS INCLUDE PANELING (DO NOT INCLUDE MOLDING).
 - LUMBER 52371 MAY BE USED IN PLACE OF 52372.
 - FOR LAMINATION AND FASTENING SEE ES0006.
 - FASTEN DURING INSTALLATION OF CABINET.

COPYRIGHT 2009
WINNEBAGO
INDUSTRIES, INC.

DTFR	ORIG. DATE
CHRR	ALL DIMENSIONS ARE IN MILLIMETERS
P.E.	
M.E.	FIRST USED
DSNR	08 F35A
UNSPECIFIED TOLERANCES ARE:	
WHOLE DIM (X)	± 1.5
ONE-PLACE (X.X)	± 0.8
TWO-PLACE (X.XX)	±
ANGLE	±
THIRD ANGLE PROJECTION	
DO NOT SCALE DRAWING	
TITLE: CABINET ASM-TABLE, GALLEY	
SHEET 1 OF 2	PART NO 161057 REV

REF:



1

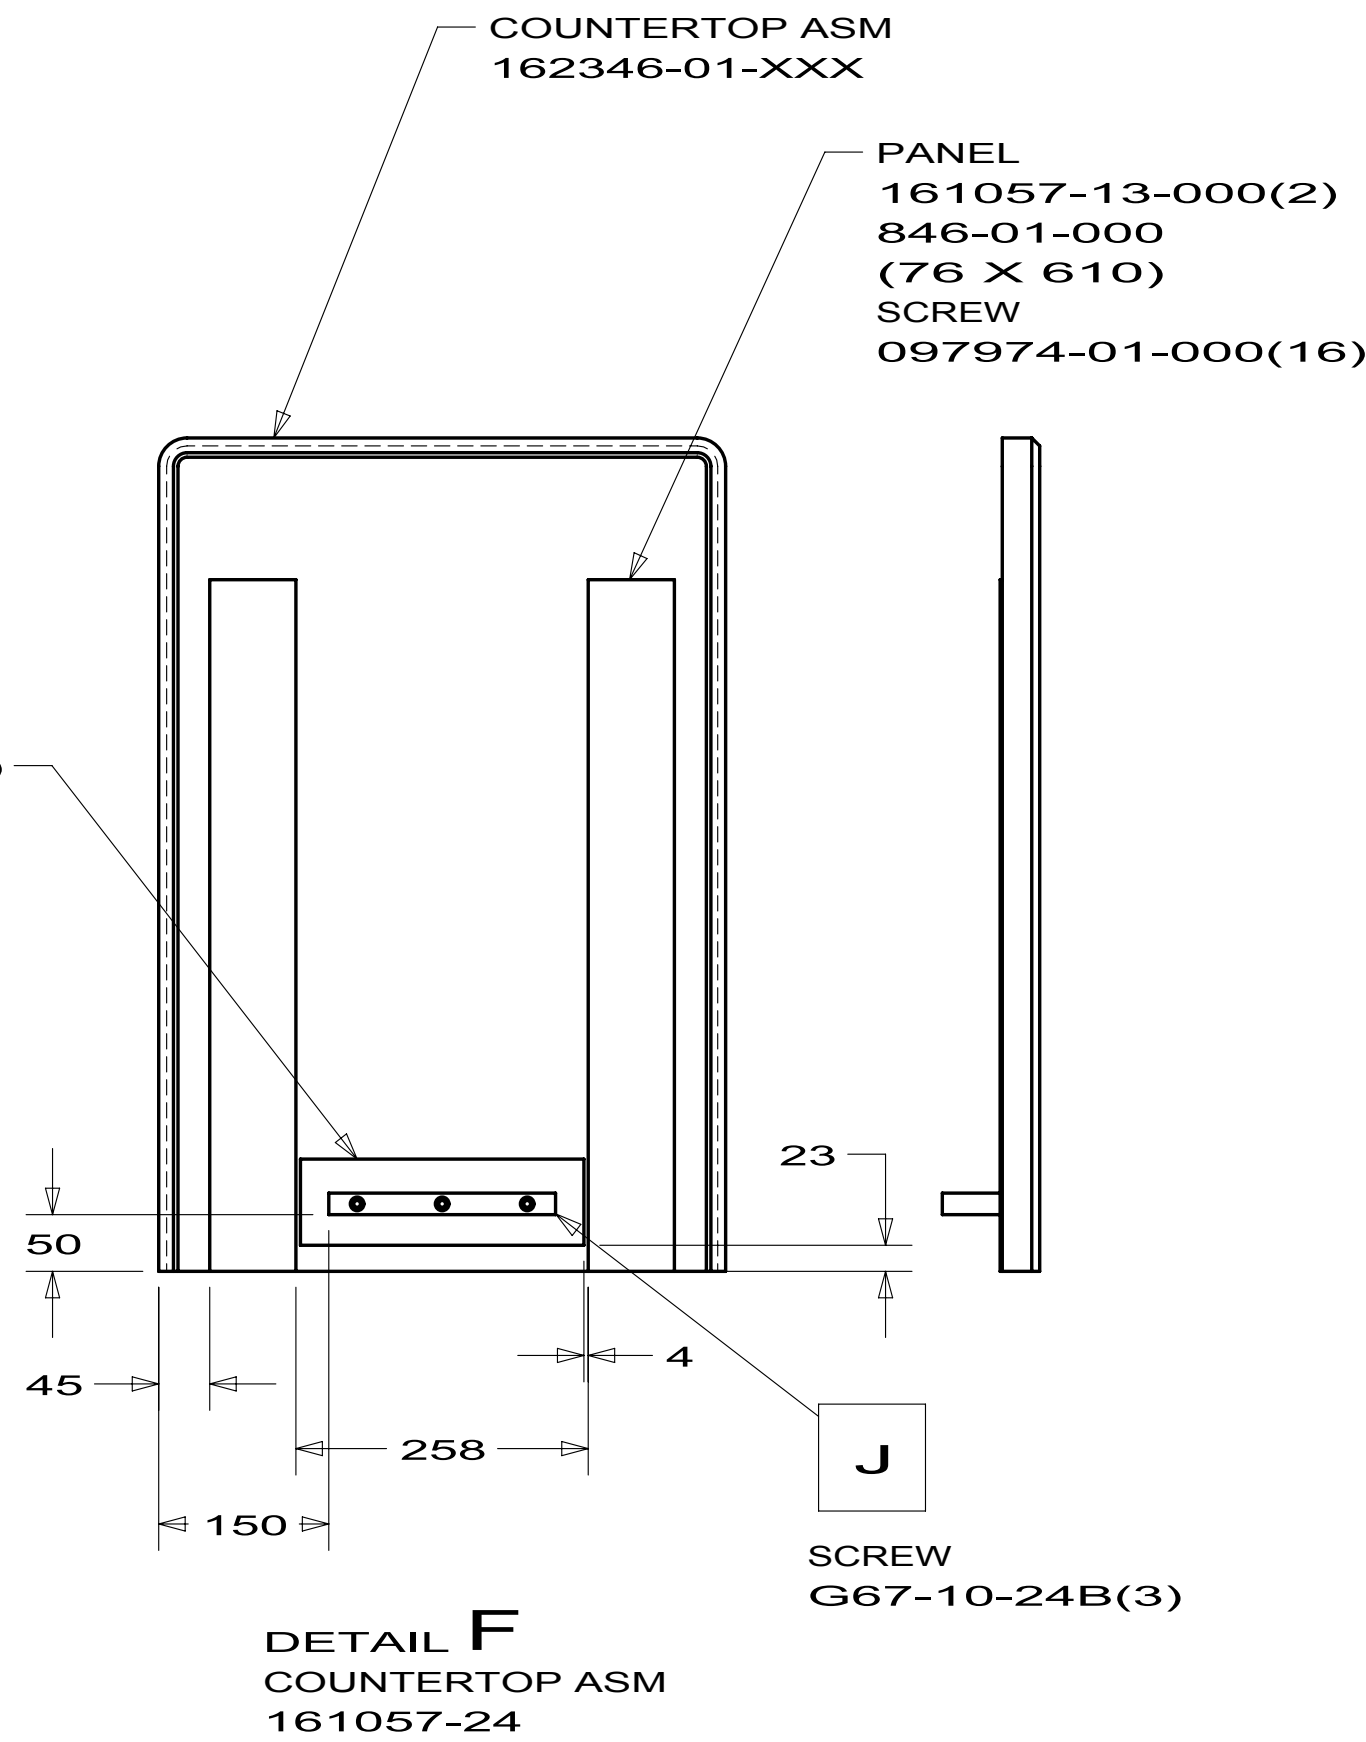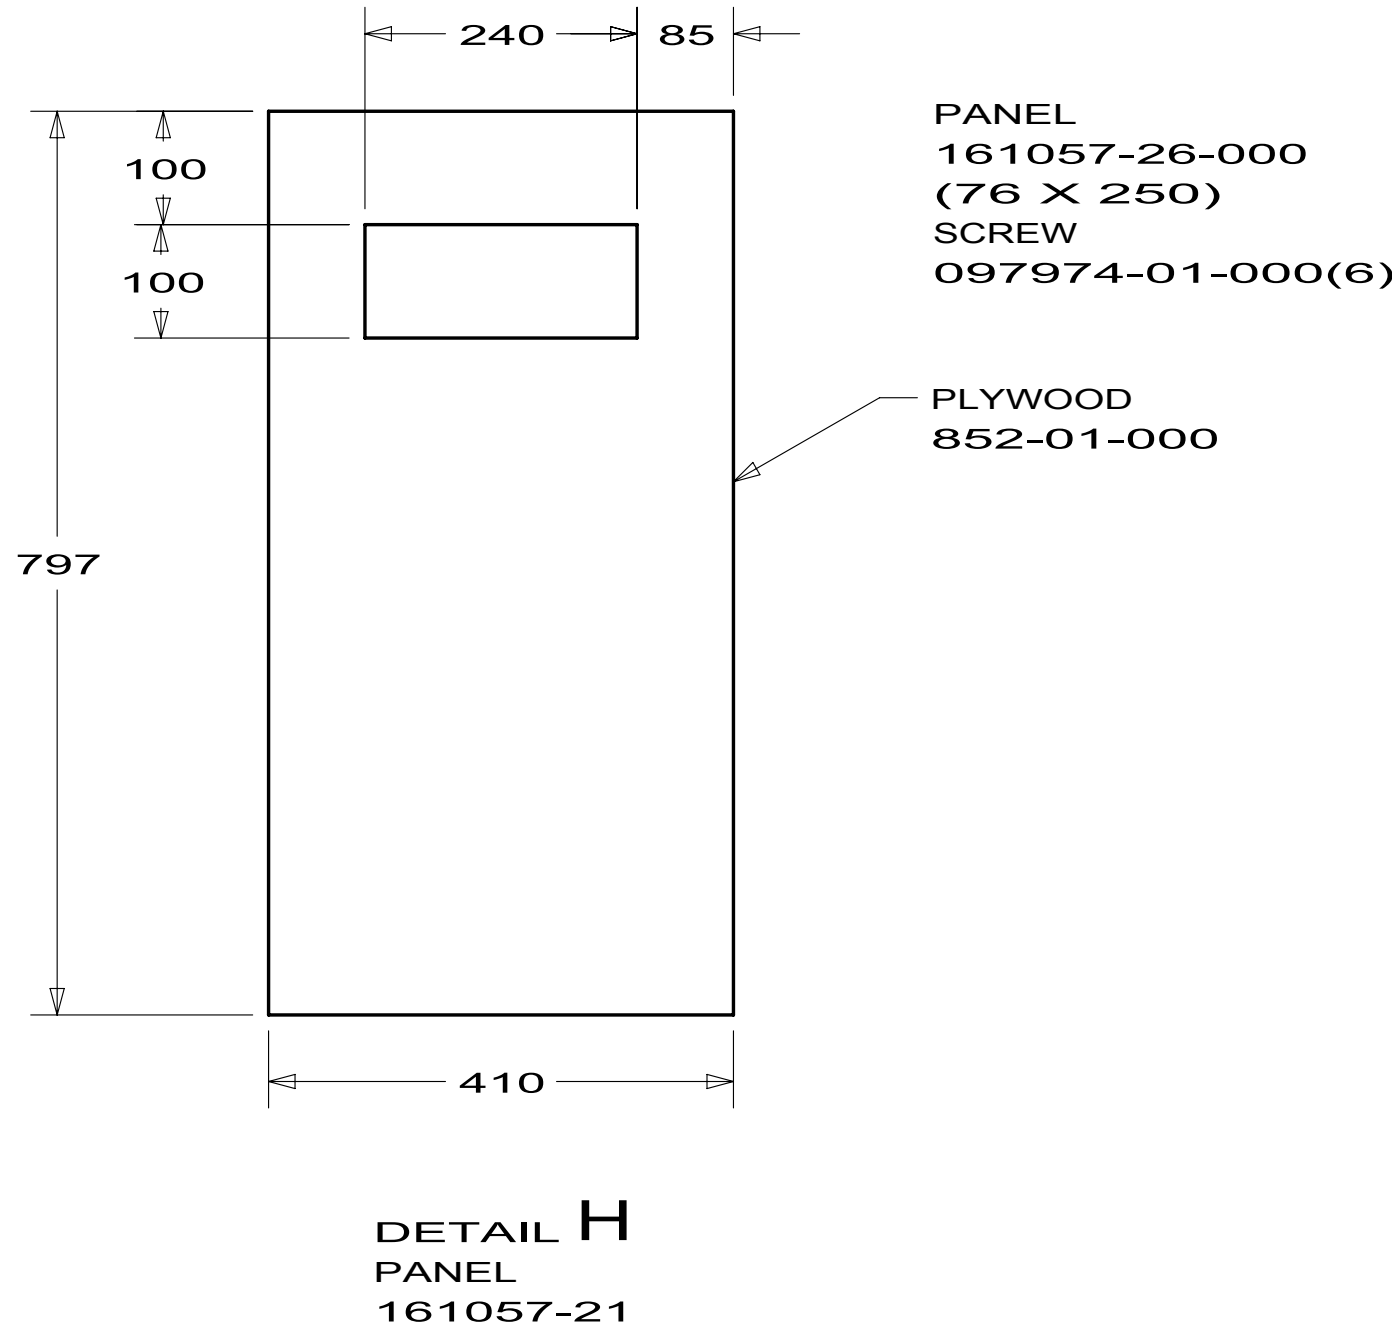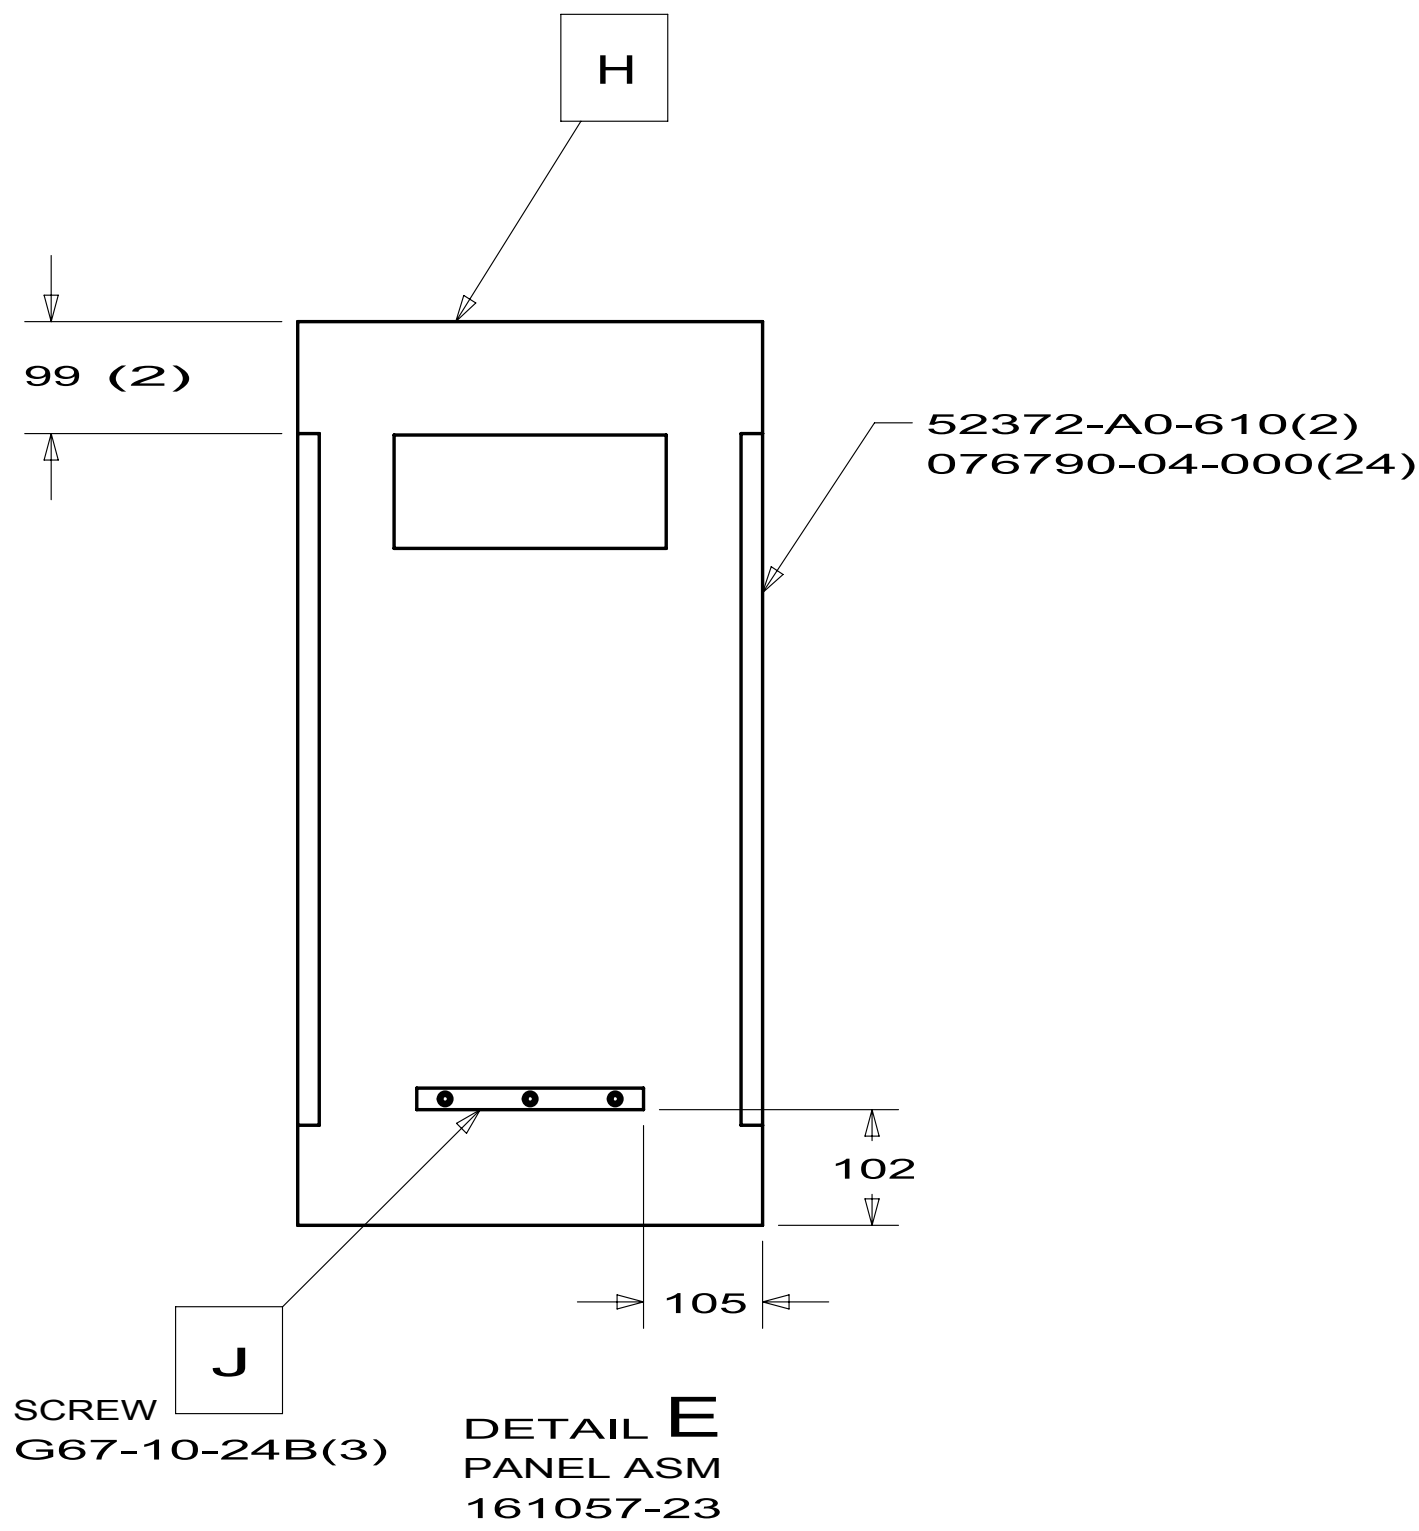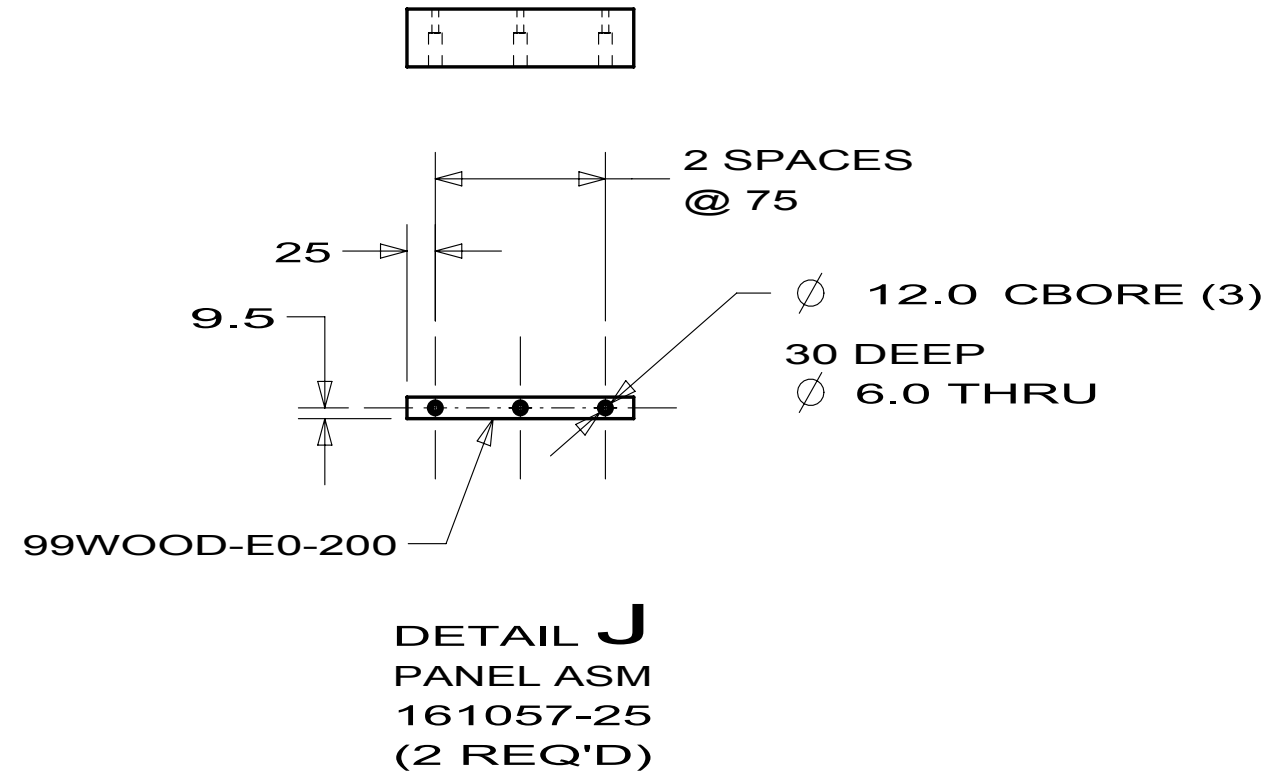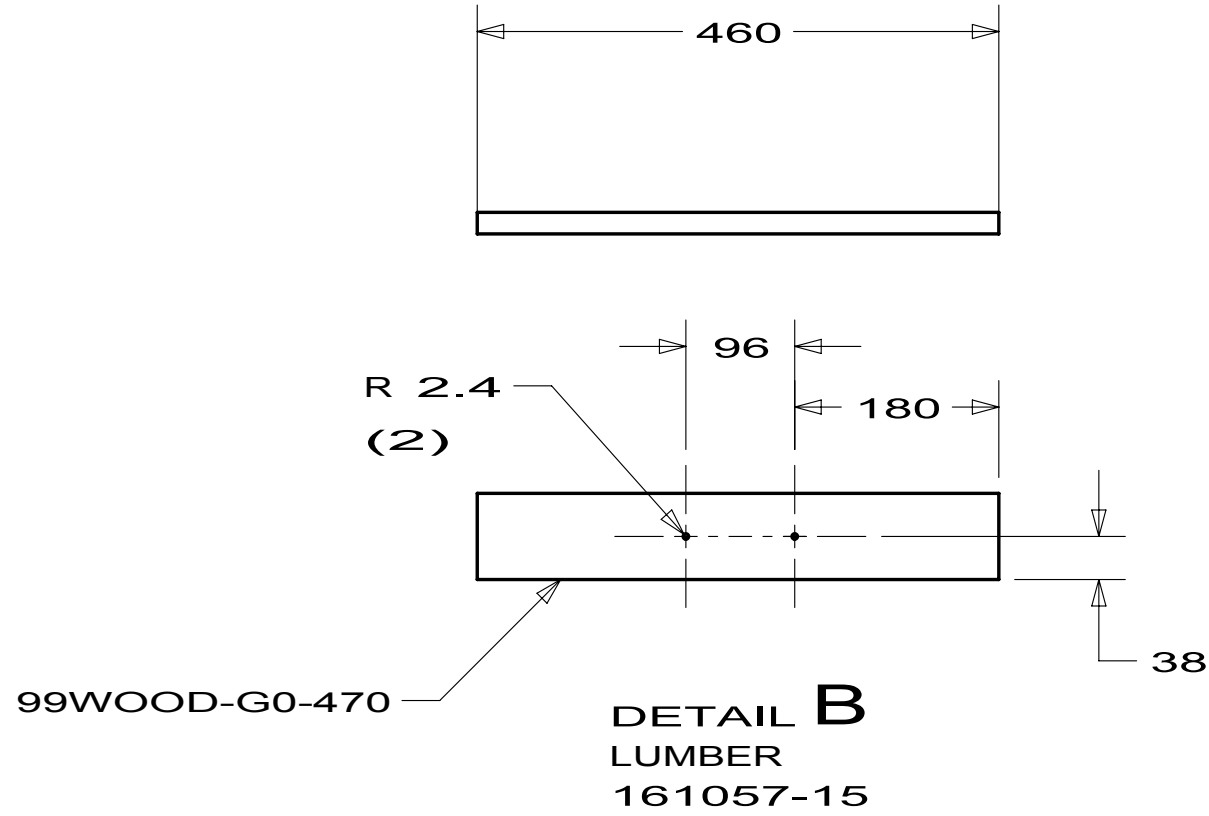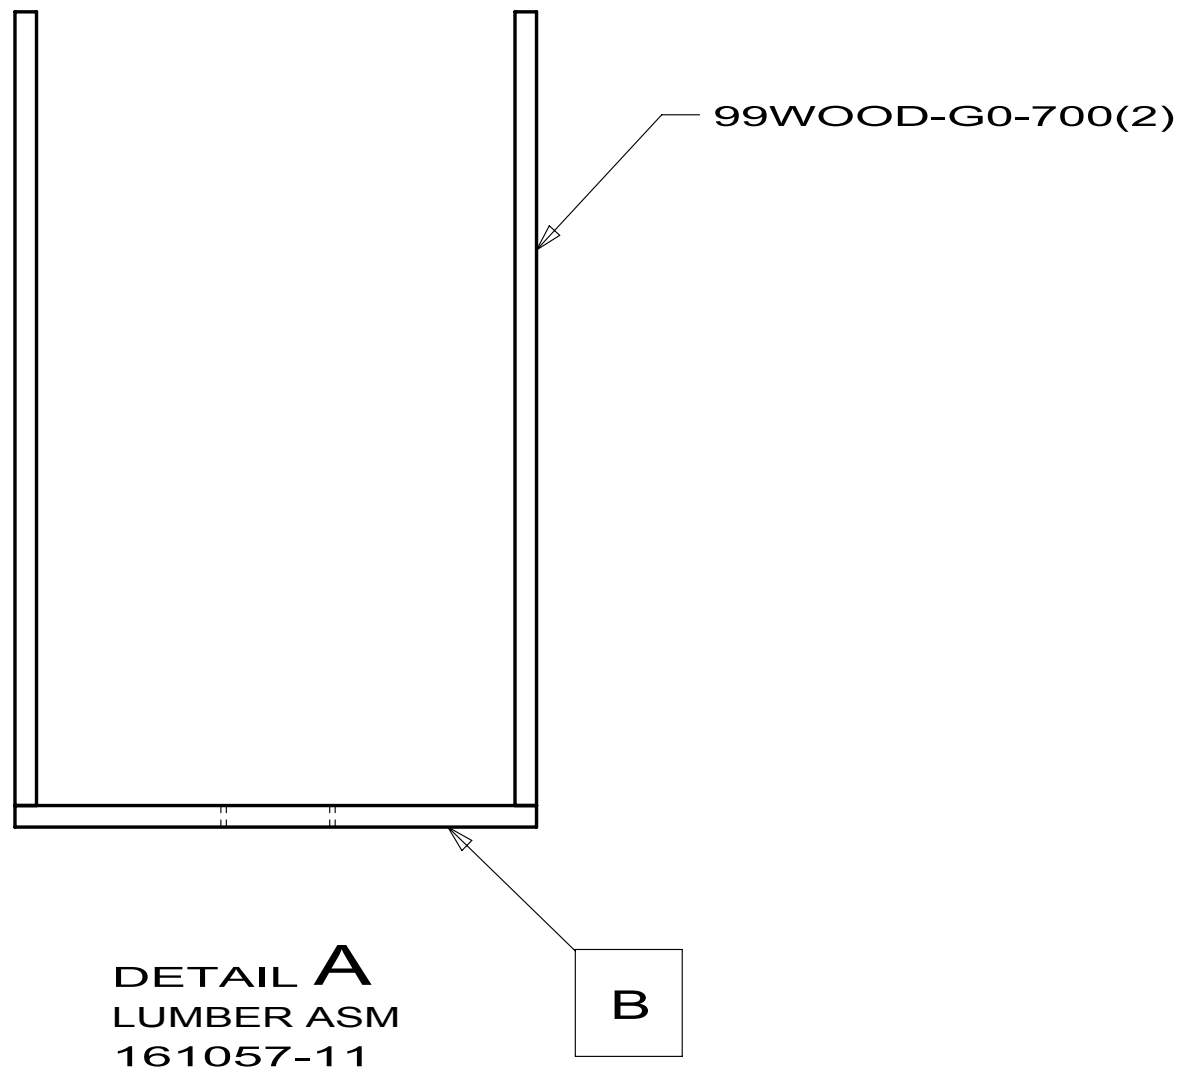


FIRST USED			08 F35A
DO NOT SCALE DRAWING			
TITLE: CABINET ASM-TABLE,GALLEY			
SHEE2	PART NO	161057	REV

167199-03
J38N

FIRST USED			09 J38N
DO NOT SCALE DRAWING			
TITLE:			TABLE ASM-DINING
SHEET 2	PART NO	167199	REV

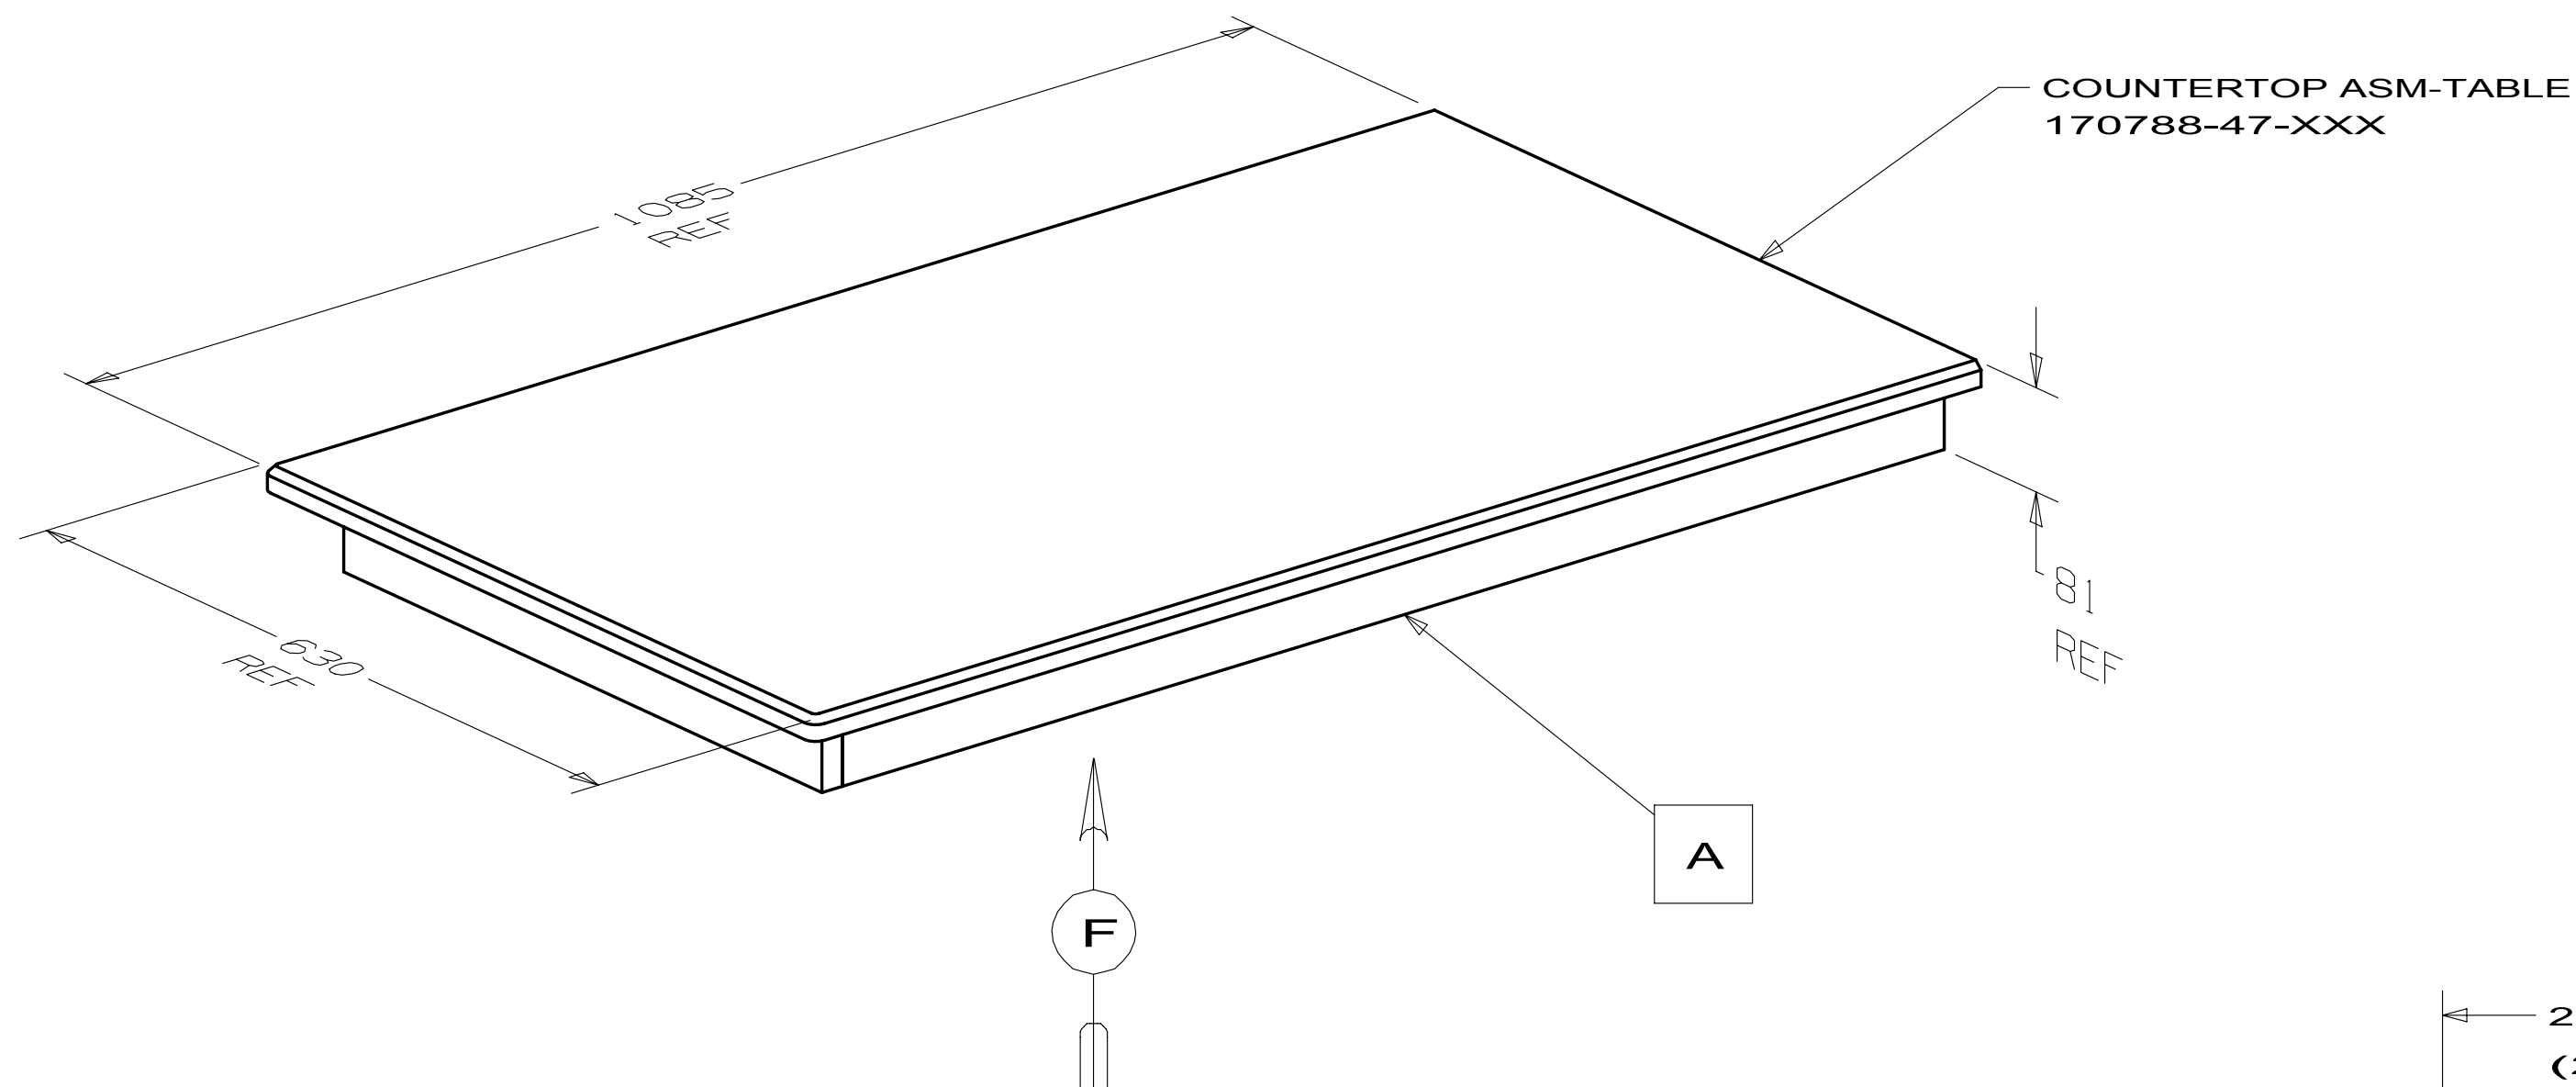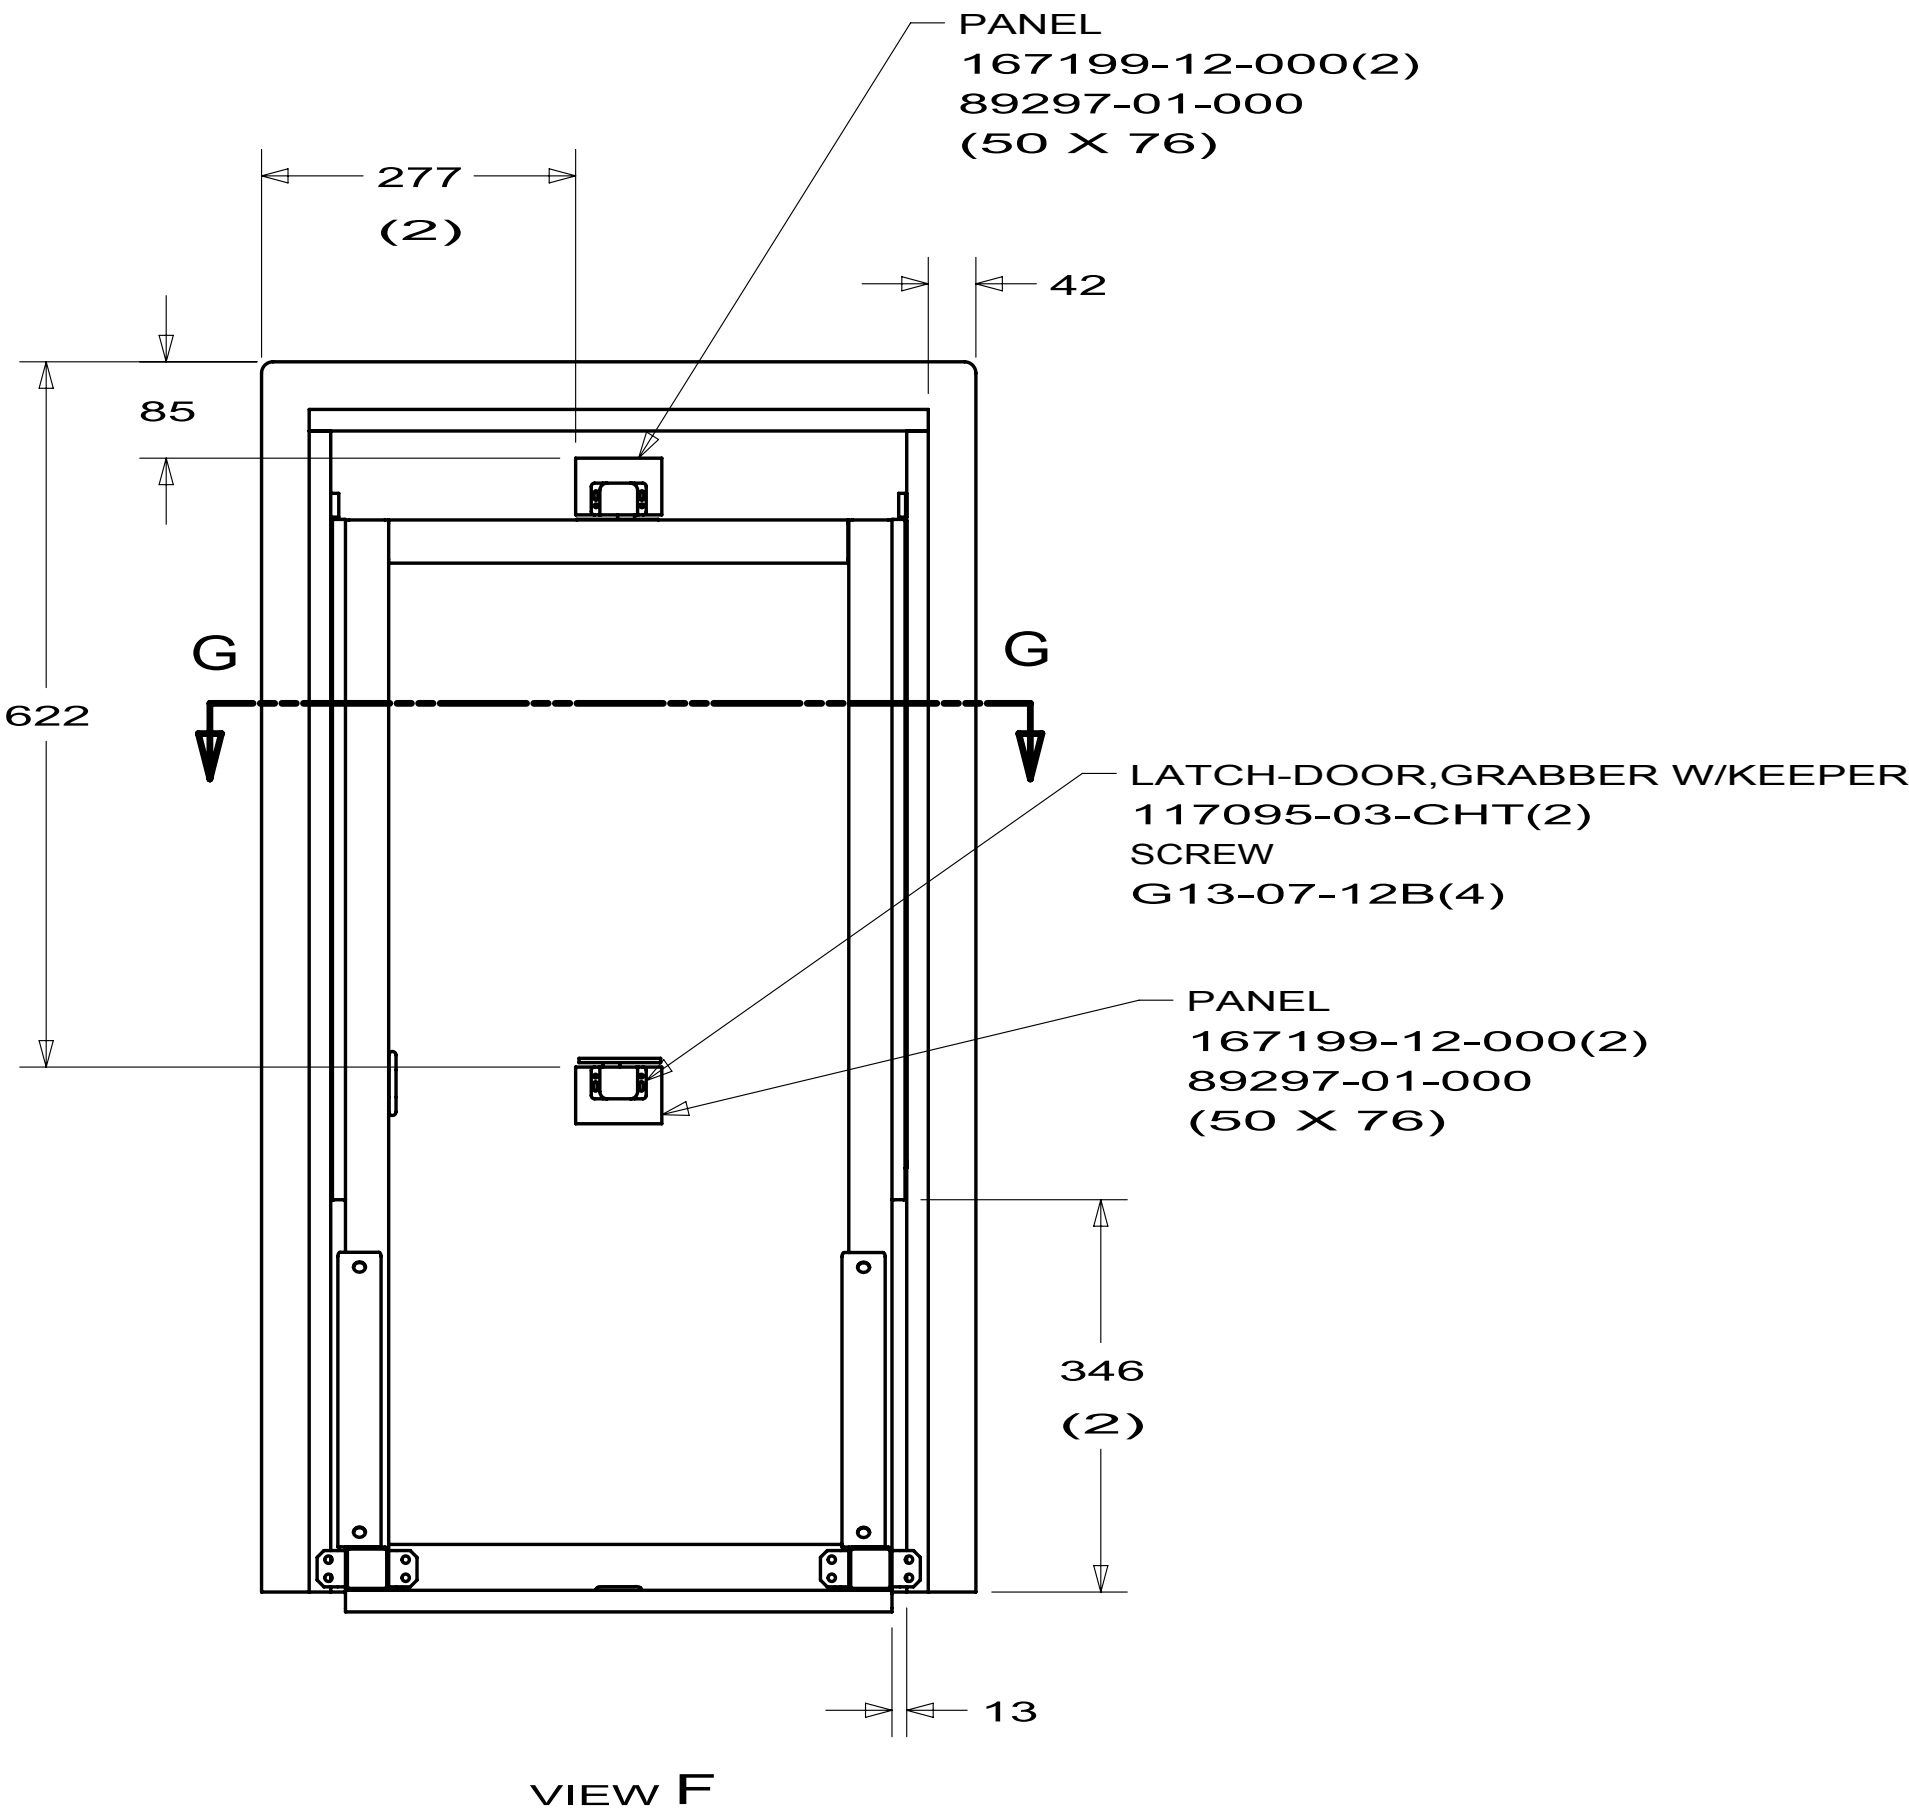

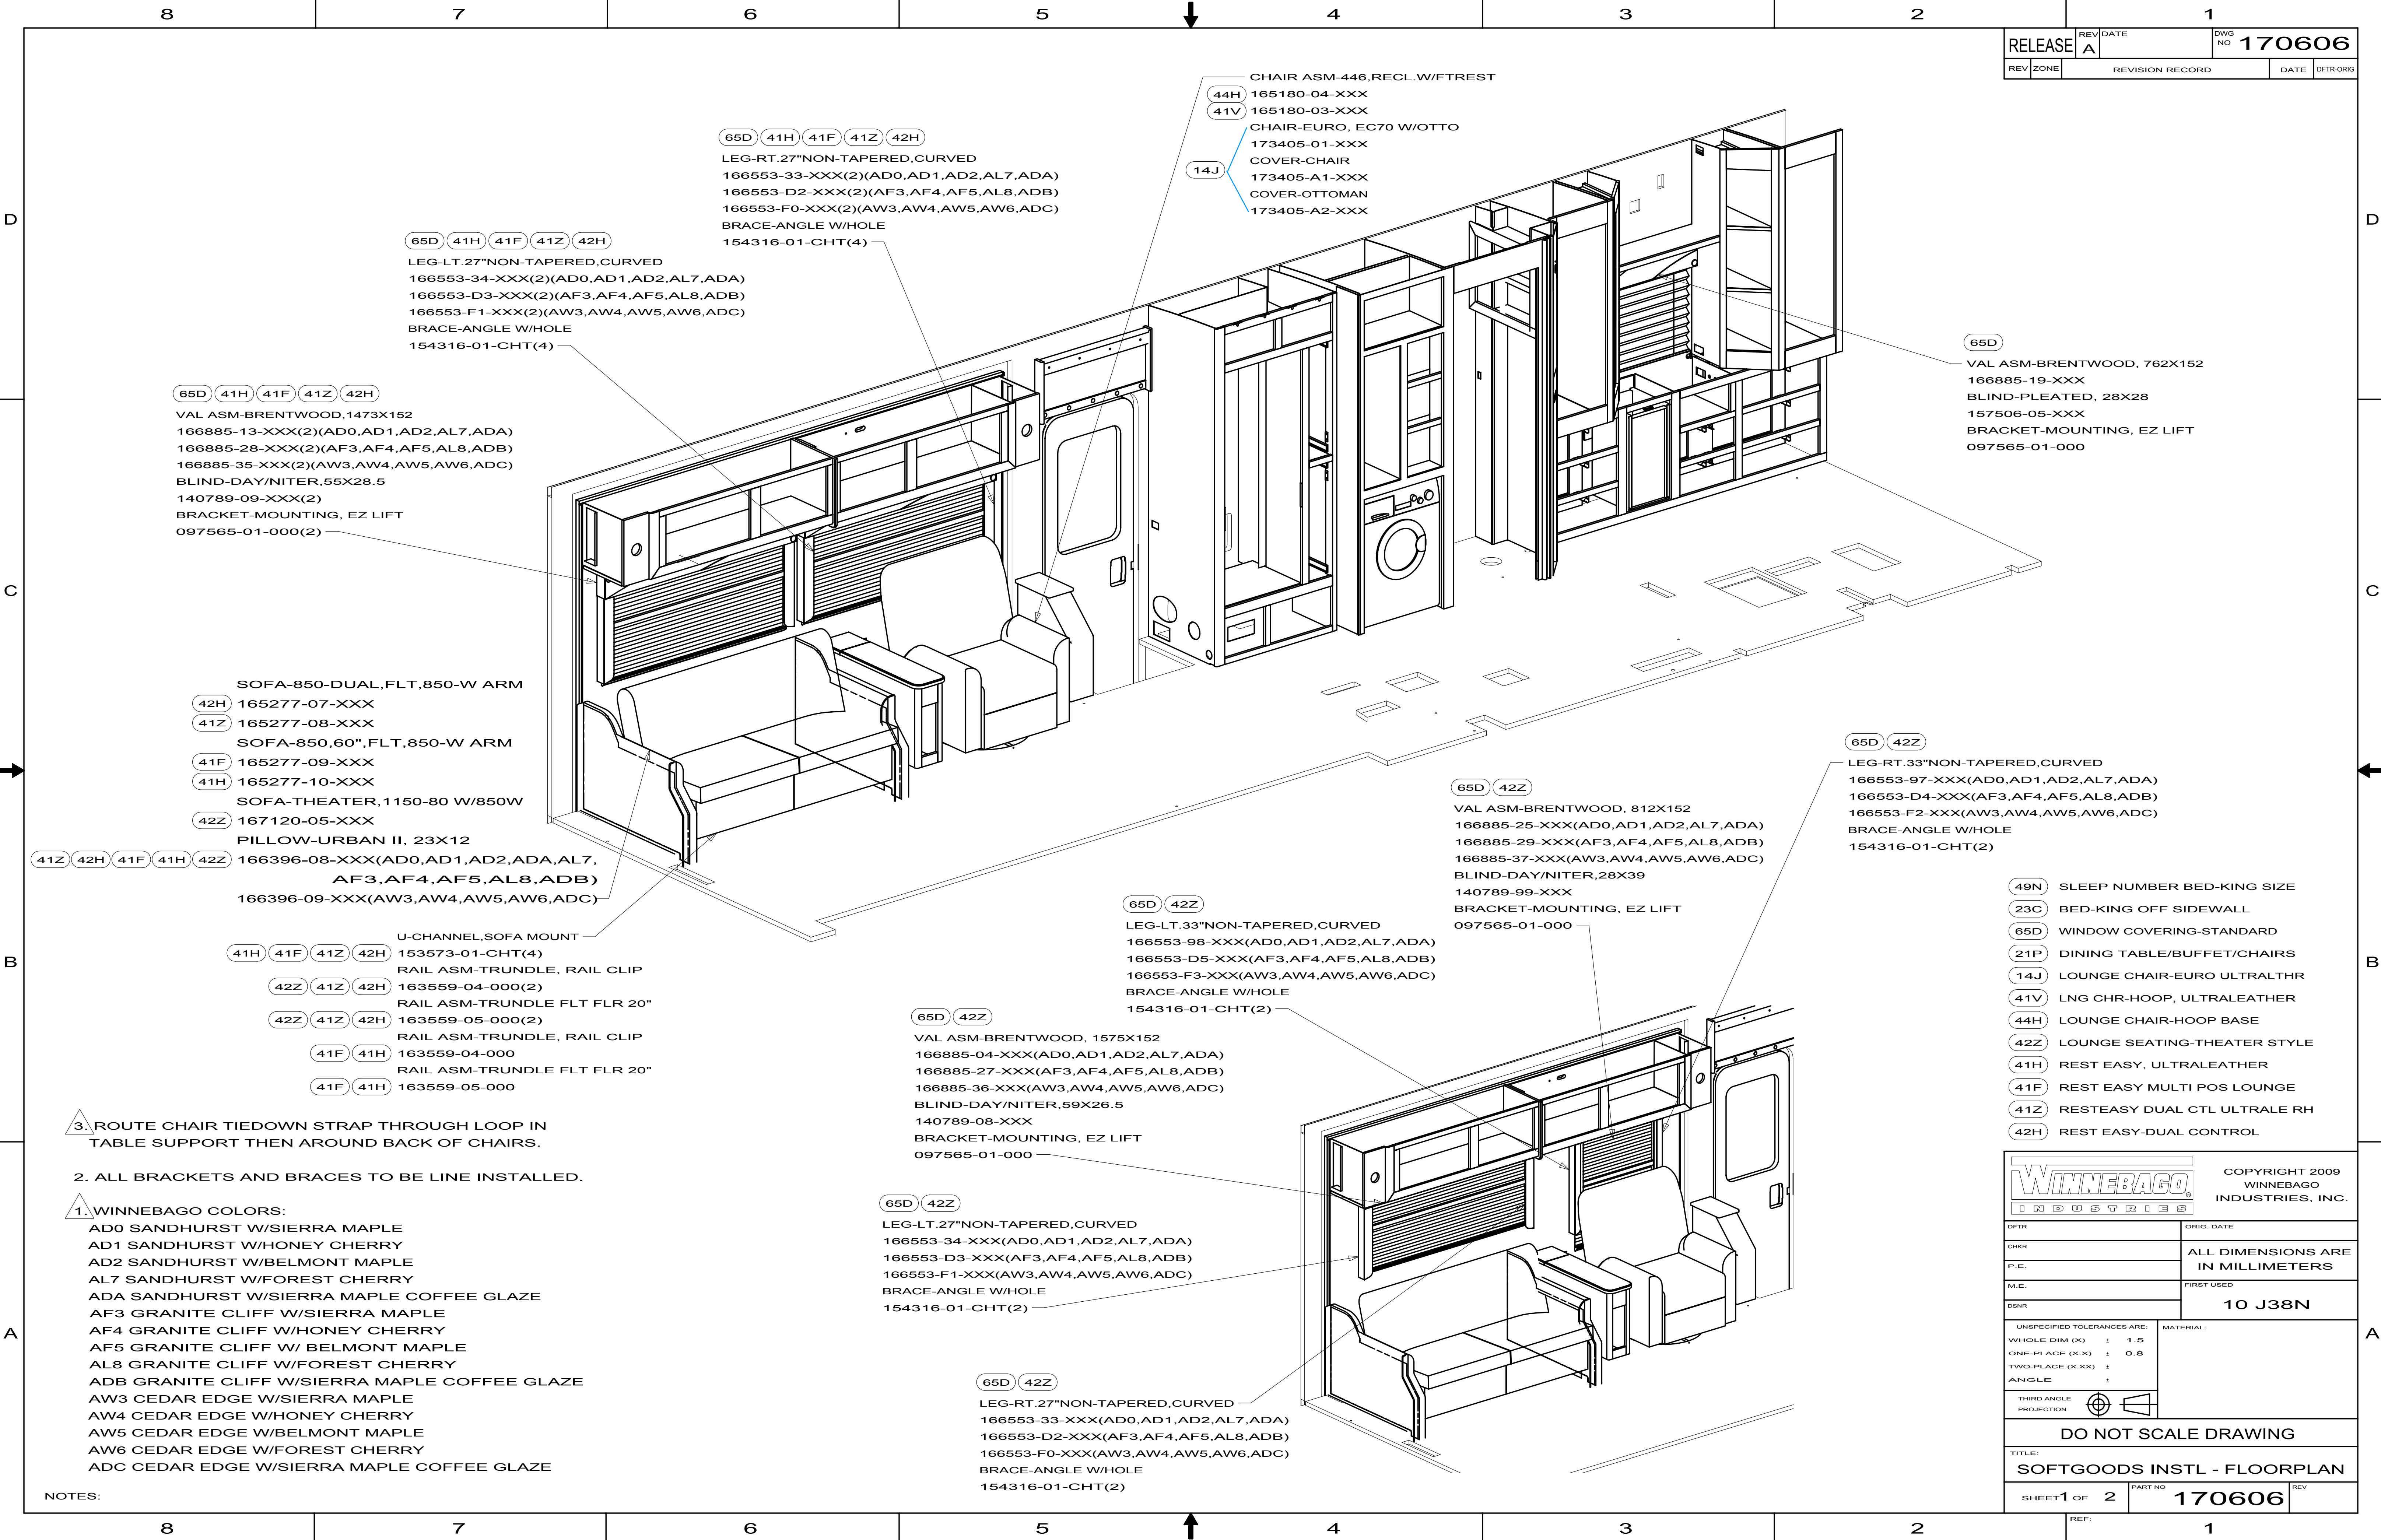


3. ROUTE CHAIR TIEDOWN STRAP THROUGH LOOP IN TABLE SUPPORT THEN AROUND BACK OF CHAIRS.

2. ALL BRACKETS AND BRACES TO BE LINE INSTALLED.

1. WINNEBAGO COLORS:

- AD0 SANDHURST W/SIERRA MAPLE
- AD1 SANDHURST W/HONEY CHERRY
- AD2 SANDHURST W/BELMONT MAPLE
- AL7 SANDHURST W/FOREST CHERRY
- ADA SANDHURST W/SIERRA MAPLE COFFEE GLAZE
- AF3 GRANITE CLIFF W/SIERRA MAPLE
- AF4 GRANITE CLIFF W/HONEY CHERRY
- AF5 GRANITE CLIFF W/ BELMONT MAPLE
- AL8 GRANITE CLIFF W/FOREST CHERRY
- ADB GRANITE CLIFF W/SIERRA MAPLE COFFEE GLAZE
- AW3 CEDAR EDGE W/SIERRA MAPLE
- AW4 CEDAR EDGE W/HONEY CHERRY
- AW5 CEDAR EDGE W/BELMONT MAPLE
- AW6 CEDAR EDGE W/FOREST CHERRY
- ADC CEDAR EDGE W/SIERRA MAPLE COFFEE GLAZE

NOTES:

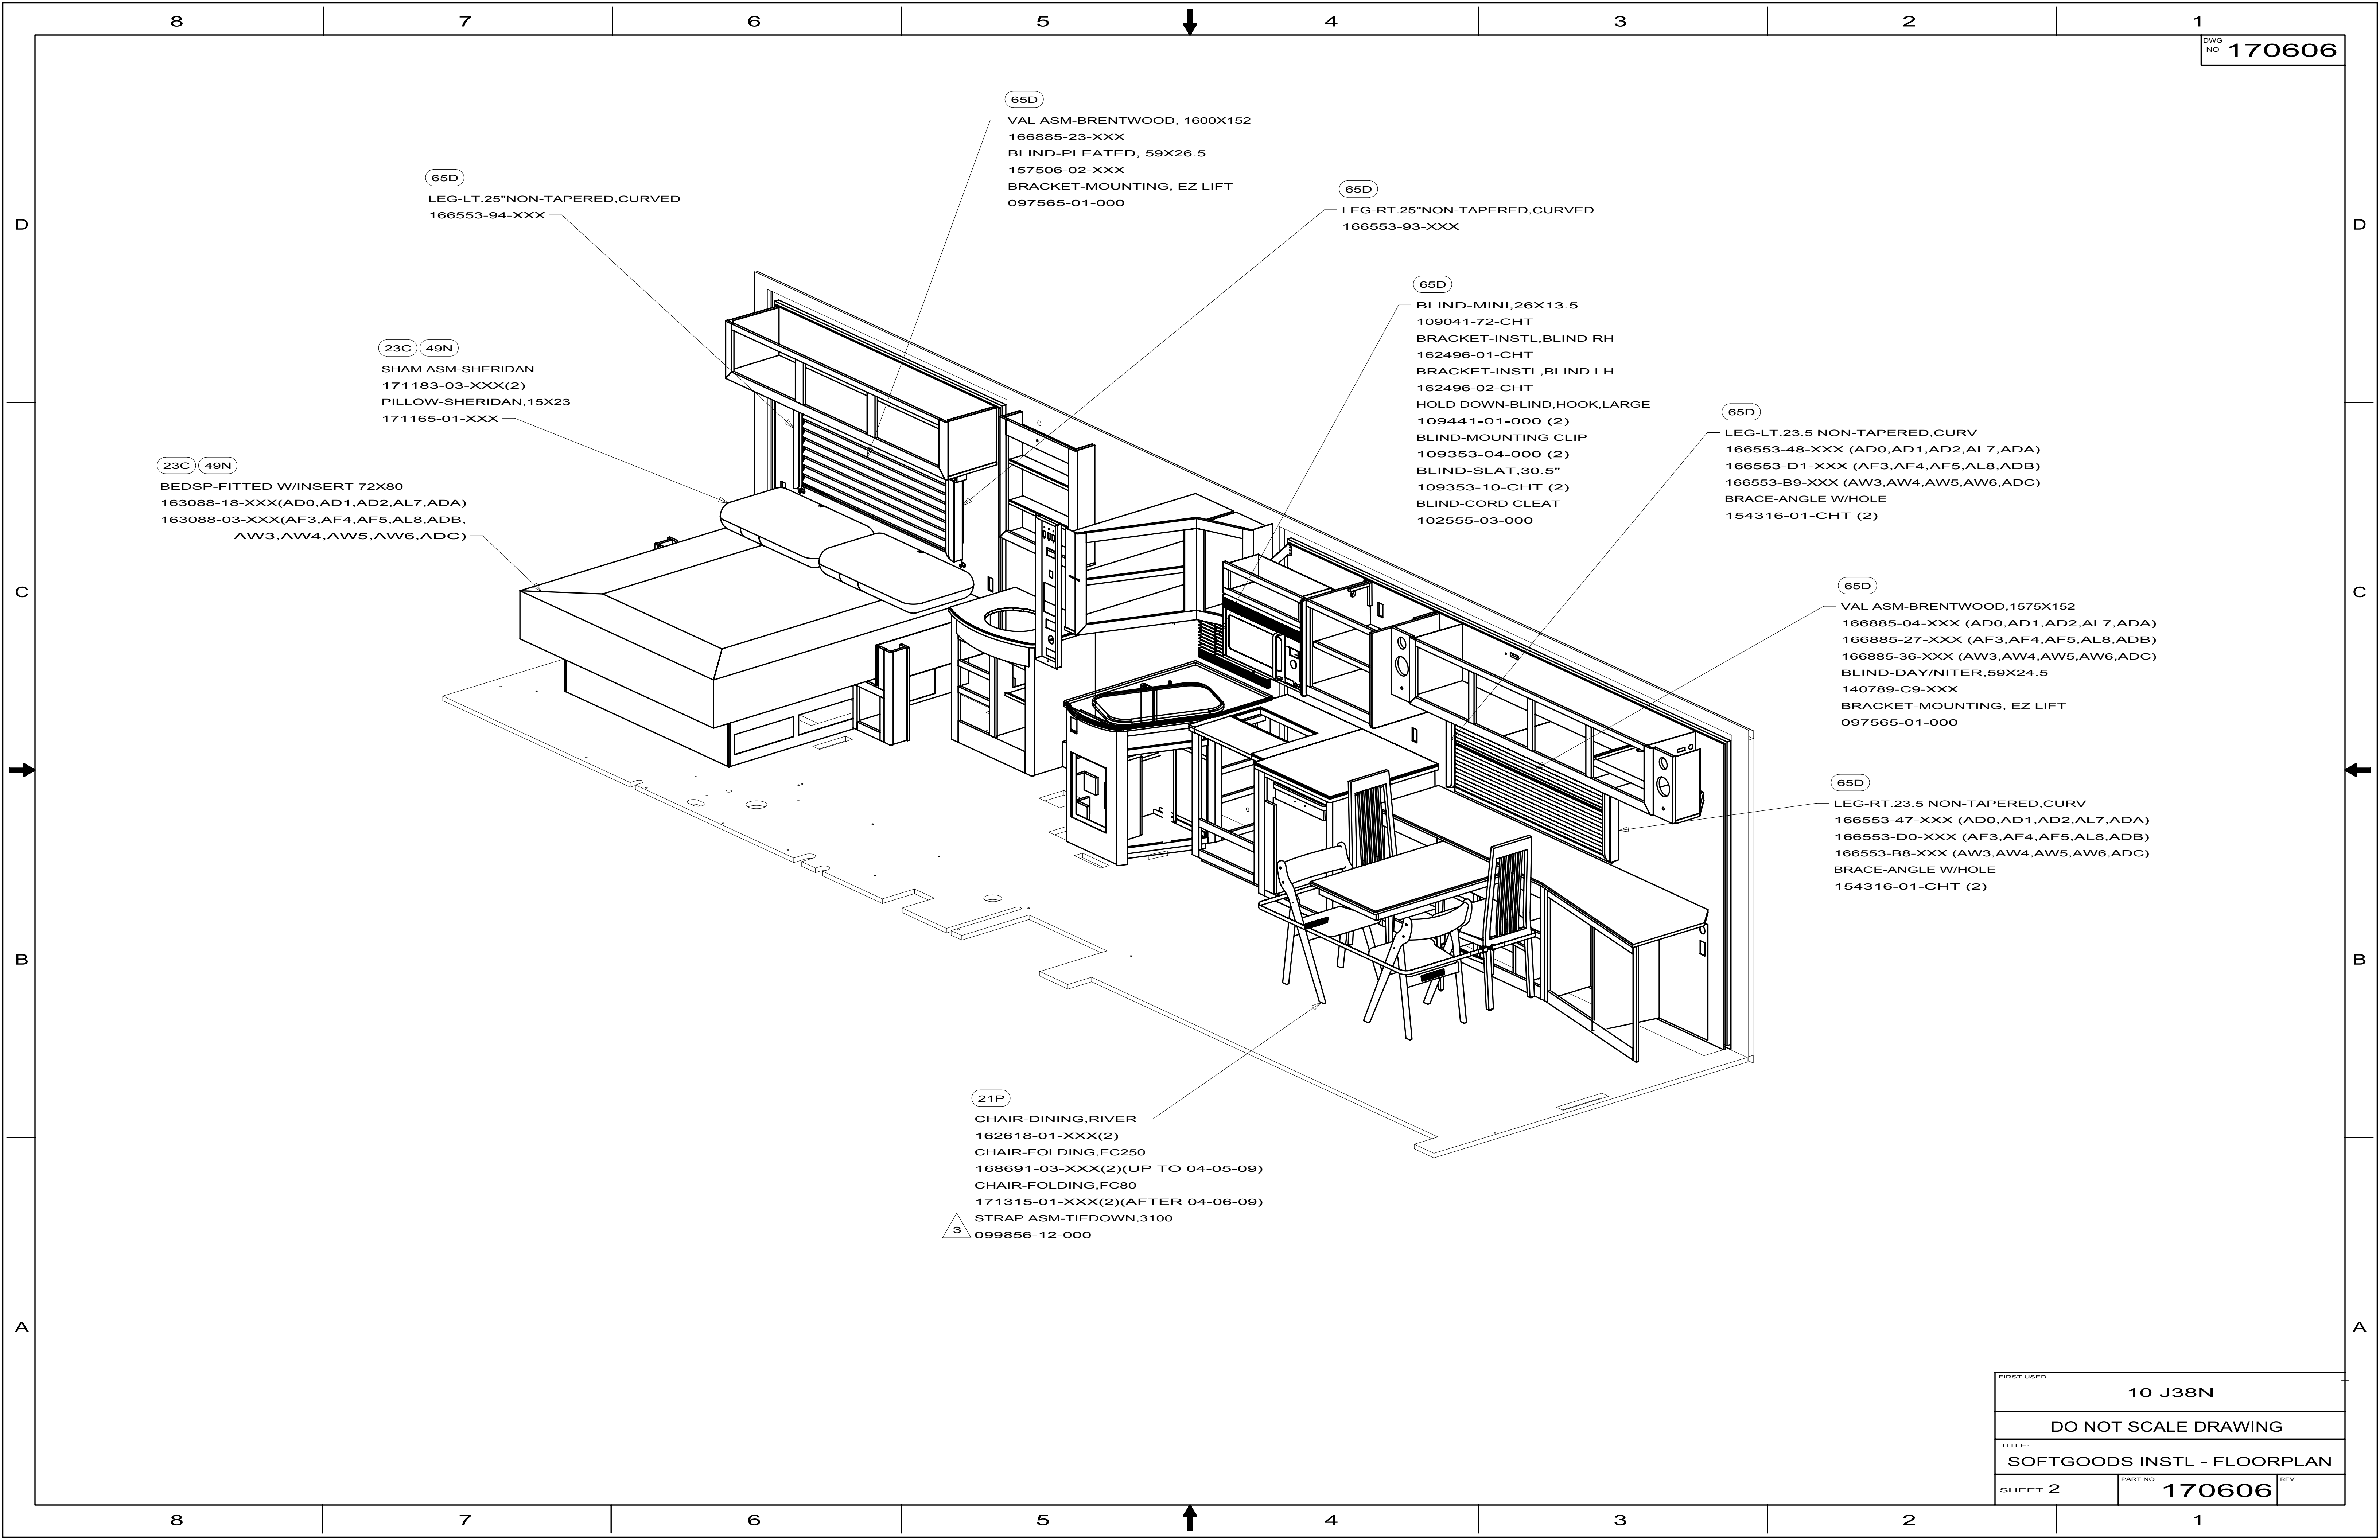

8

7

6

5

4

3

2

1

DWG NO	WIDTH	BASE	BACK	BACK COVER	BACK FRAME	SEAT	SEAT COVER	SEAT FRAME	ARM RT	ARM RT COVER	ARM LT	ARM LT COVER	TRUNDLE	TRUNDLE COVER	TRUNDLE FRAME	KICKBOARD	SHELF	BACK SIGHT SHIELD
165277-01	NA	NOT USED	NOT USED	NOT USED	NOT USED	NOT USED	NOT USED	NOT USED	NOT USED	NOT USED	NOT USED	NOT USED	NOT USED	NOT USED	NOT USED	NOT USED	NOT USED	NOT USED
165277-02	NA	NOT USED	NOT USED	NOT USED	NOT USED	NOT USED	NOT USED	NOT USED	NOT USED	NOT USED	NOT USED	NOT USED	NOT USED	NOT USED	NOT USED	NOT USED	NOT USED	NOT USED
165277-03	1982	NOT USED	NOT USED	NOT USED	NOT USED	NOT USED	NOT USED	NOT USED	NOT USED	NOT USED	NOT USED	NOT USED	NOT USED	NOT USED	NOT USED	NOT USED	NOT USED	NOT USED
165277-04	1982	NOT USED	NOT USED	NOT USED	NOT USED	NOT USED	NOT USED	NOT USED	NOT USED	NOT USED	NOT USED	NOT USED	NOT USED	NOT USED	NOT USED	NOT USED	NOT USED	NOT USED
165277-05	NA	NOT USED	NOT USED	NOT USED	NOT USED	NOT USED	NOT USED	NOT USED	NOT USED	NOT USED	NOT USED	NOT USED	NOT USED	NOT USED	NOT USED	NOT USED	NOT USED	NOT USED
165277-06	NA	NOT USED	NOT USED	NOT USED	NOT USED	NOT USED	NOT USED	NOT USED	NOT USED	NOT USED	NOT USED	NOT USED	NOT USED	NOT USED	NOT USED	NOT USED	NOT USED	NOT USED
165277-07	1752	151290-14 151290-15	165294-08 (2)	165294-A8	136534-25	165295-14 (2)	165295-B4 (2)	151290-02	165311-17	165311-A1	165311-18	165311-A2	155647-07 (2)	155647-A7 (2)	151290-27	157928-26 (2)	169293-05 (2)	137916-15 139716-16
165277-08	1752	151290-14 151290-15	165294-09 (2)	165294-A9	136534-25	165295-15 (2)	165295-B5 (2)	151290-02	165311-19	165311-A3	165311-20	165311-A4	155647-09 (2)	155647-A7 (2)	151290-27	157928-27 (2)	169293-06 (2)	139716-13 139716-14
165277-09	1752	136534-15	165294-01	165294-A1	136534-18	165295-01	165295-A1	151290-04	165311-21	165311-A1	165311-22	165311-A2	155647-01	155647-A1	151290-26	157928-22	169293-01	NOT USED
165277-10	1752	136534-15	165294-02	165294-A2	136534-18	165295-02	165295-A2	151290-04	165311-23	165311-A3	165311-24	165311-A4	155647-03	155647-A3	151290-26	157928-23	169293-02	NOT USED

WINNEBAGO
J-SERIES

ARM RT

BACK SIGHT SHIELD

BACK

SHELF
(ATTACH TO BASE FRAME)

ARM LT

SEAT

SWITCH
136118-01-000
WIRE ASM
136028-01-000
139538-01-000

CABLE
148225-01-000

KICKBOARD

TRUNDLE

BASE

3. SPRING 136534-33-000 (2) PER BASE
BRACKET-DUAL BASES 136534-32-000 (2) PER COMPLETE.
△ SAME QUANTITY AS TRUNDLE.
1. TRUNDLE RAIL BASE P/N: 163559 (DEPENDS ON FLOOR TYPE).
CLIP FOR RAILS: 163559-04-000. (1) PER TRUDLE, ADD TO FEATURE.

NOTES:

TITLE	
SOFA-850,W/850 ARMS	
SHEET 1 OF 2	PART NO 165277

8

7

6

5

4


3

2

1

10/22/09

D	8		7		6		5		4		3		2		1					
	DWG NO	WIDTH	BASE	BACK	BACK COVER	BACK FRAME	SEAT	SEAT COVER	SEAT FRAME	ARM RT	ARM RT COVER	ARM LT	ARM LT COVER	TRUNDLE	TRUNDLE COVER	TRUNDLE FRAME	KICKBOARD	SHELF	BACK SIGHT SHIELD	D
	165277-11	1702	136534-13	165294-01	165294-A1	136534-18	165295-01	165295-A1	151290-04	149886-17	P49886-17	149886-18	P49886-18	155647-01	155647-A1	151290-26	157928-22	169293-01	NOT USED	
	165277-12	1702	136534-13	165294-02	165294-A2	136534-18	165295-02	165295-A2	151290-04	149886-19	P49886-19	149886-20	P49886-20	155647-03	155647-A3	151290-26	157928-23	169293-02	NOT USED	
	165277-13	NA	NOT USED	NOT USED	NOT USED	NOT USED	NOT USED	NOT USED	NOT USED	NOT USED	NOT USED	NOT USED	NOT USED	NOT USED	NOT USED	NOT USED	NOT USED	NOT USED	NOT USED	
	165277-14	NA	NOT USED	NOT USED	NOT USED	NOT USED	NOT USED	NOT USED	NOT USED	NOT USED	NOT USED	NOT USED	NOT USED	NOT USED	NOT USED	NOT USED	NOT USED	NOT USED	NOT USED	
	165277-15	2032	151290-28	165294-04	165294-A3	136534-01	165295-04	165295-A4	151290-06	165311-11	165311-A7	165311-12	165311-A8	155647-06 (2)	155647-A6 (2)	151290-27	157928-25 (2)	169293-04	NOT USED	
	165277-16	2032	151290-28	165294-03	165294-A4	136534-01	165295-03	165295-A3	151290-06	165311-09	165311-A5	165311-10	165311-A6	155647-04-(2)	155647-A4 (2)	151290-27	157928-24 (2)	169293-03	NOT USED	
	165277-17	NA	NOT USED	NOT USED	NOT USED	NOT USED	NOT USED	NOT USED	NOT USED	NOT USED	NOT USED	NOT USED	NOT USED	NOT USED	NOT USED	NOT USED	NOT USED	NOT USED	NOT USED	
	165277-18	NA	NOT USED	NOT USED	NOT USED	NOT USED	NOT USED	NOT USED	NOT USED	NOT USED	NOT USED	NOT USED	NOT USED	NOT USED	NOT USED	NOT USED	NOT USED	NOT USED	NOT USED	
165277-19	NA	NOT USED	NOT USED	NOT USED	NOT USED	NOT USED	NOT USED	NOT USED	NOT USED	NOT USED	NOT USED	NOT USED	NOT USED	NOT USED	NOT USED	NOT USED	NOT USED	NOT USED		
C	165277-20	NA	NOT USED	NOT USED	NOT USED	NOT USED	NOT USED	NOT USED	NOT USED	NOT USED	NOT USED	NOT USED	NOT USED	NOT USED	NOT USED	NOT USED	NOT USED	NOT USED	NOT USED	
	165277-21	NA	NOT USED	NOT USED	NOT USED	NOT USED	NOT USED	NOT USED	NOT USED	NOT USED	NOT USED	NOT USED	NOT USED	NOT USED	NOT USED	NOT USED	NOT USED	NOT USED	NOT USED	
	165277-22	NA	NOT USED	NOT USED	NOT USED	NOT USED	NOT USED	NOT USED	NOT USED	NOT USED	NOT USED	NOT USED	NOT USED	NOT USED	NOT USED	NOT USED	NOT USED	NOT USED	NOT USED	
	165277-23	2006	151290-57 151290-58	165294-18 (2)	165294-A8	136534-25	165295-29 (2)	165295-C9	151290-54	165311-05	165311-A1	165311-06	165311-A2	155647-21 (2)	155647-C2 (2)	151290-27	157928-24 (2)	169293-11 (2)	137916-15 139716-16	
	165277-24	NA	NOT USED	NOT USED	NOT USED	NOT USED	NOT USED	NOT USED	NOT USED	NOT USED	NOT USED	NOT USED	NOT USED	NOT USED	NOT USED	NOT USED	NOT USED	NOT USED	NOT USED	
	165277-25	2006	151290-57 151290-58	165294-19 (2)	165294-B9	151290-53	165295-28 (2)	165295-C8	151290-54	165311-07	165311-A3	165311-08	165311-A4	155647-20 (2)	155647-C0 (2)	151290-27	157928-25 (2)	169293-10 (2)	139716-13 139716-14	
	165277-26	NA	NOT USED	NOT USED	NOT USED	NOT USED	NOT USED	NOT USED	NOT USED	NOT USED	NOT USED	NOT USED	NOT USED	NOT USED	NOT USED	NOT USED	NOT USED	NOT USED	NOT USED	
	165277-27	1727	151290-12 151290-13	165294-08 (2)	165294-A8	151290-25	165295-14 (2)	165295-B4	151290-02	149886-21	P49886-17	149886-22	P49886-18	155647-07 (2)	155647-A7 (2)	151290-27	157928-26 (2)	169293-05 (2)	137916-15 139716-16	
	165277-28	1727	151290-12 151290-13	165294-09 (2)	165294-A9	151290-25	165295-14 (2)	165295-B5	151290-02	149886-23	P49886-19	149886-24	P49886-20	155647-08 (2)	155647-A8 (2)	151290-27	157928-27 (2)	169293-06 (2)	139716-13 139716-14	

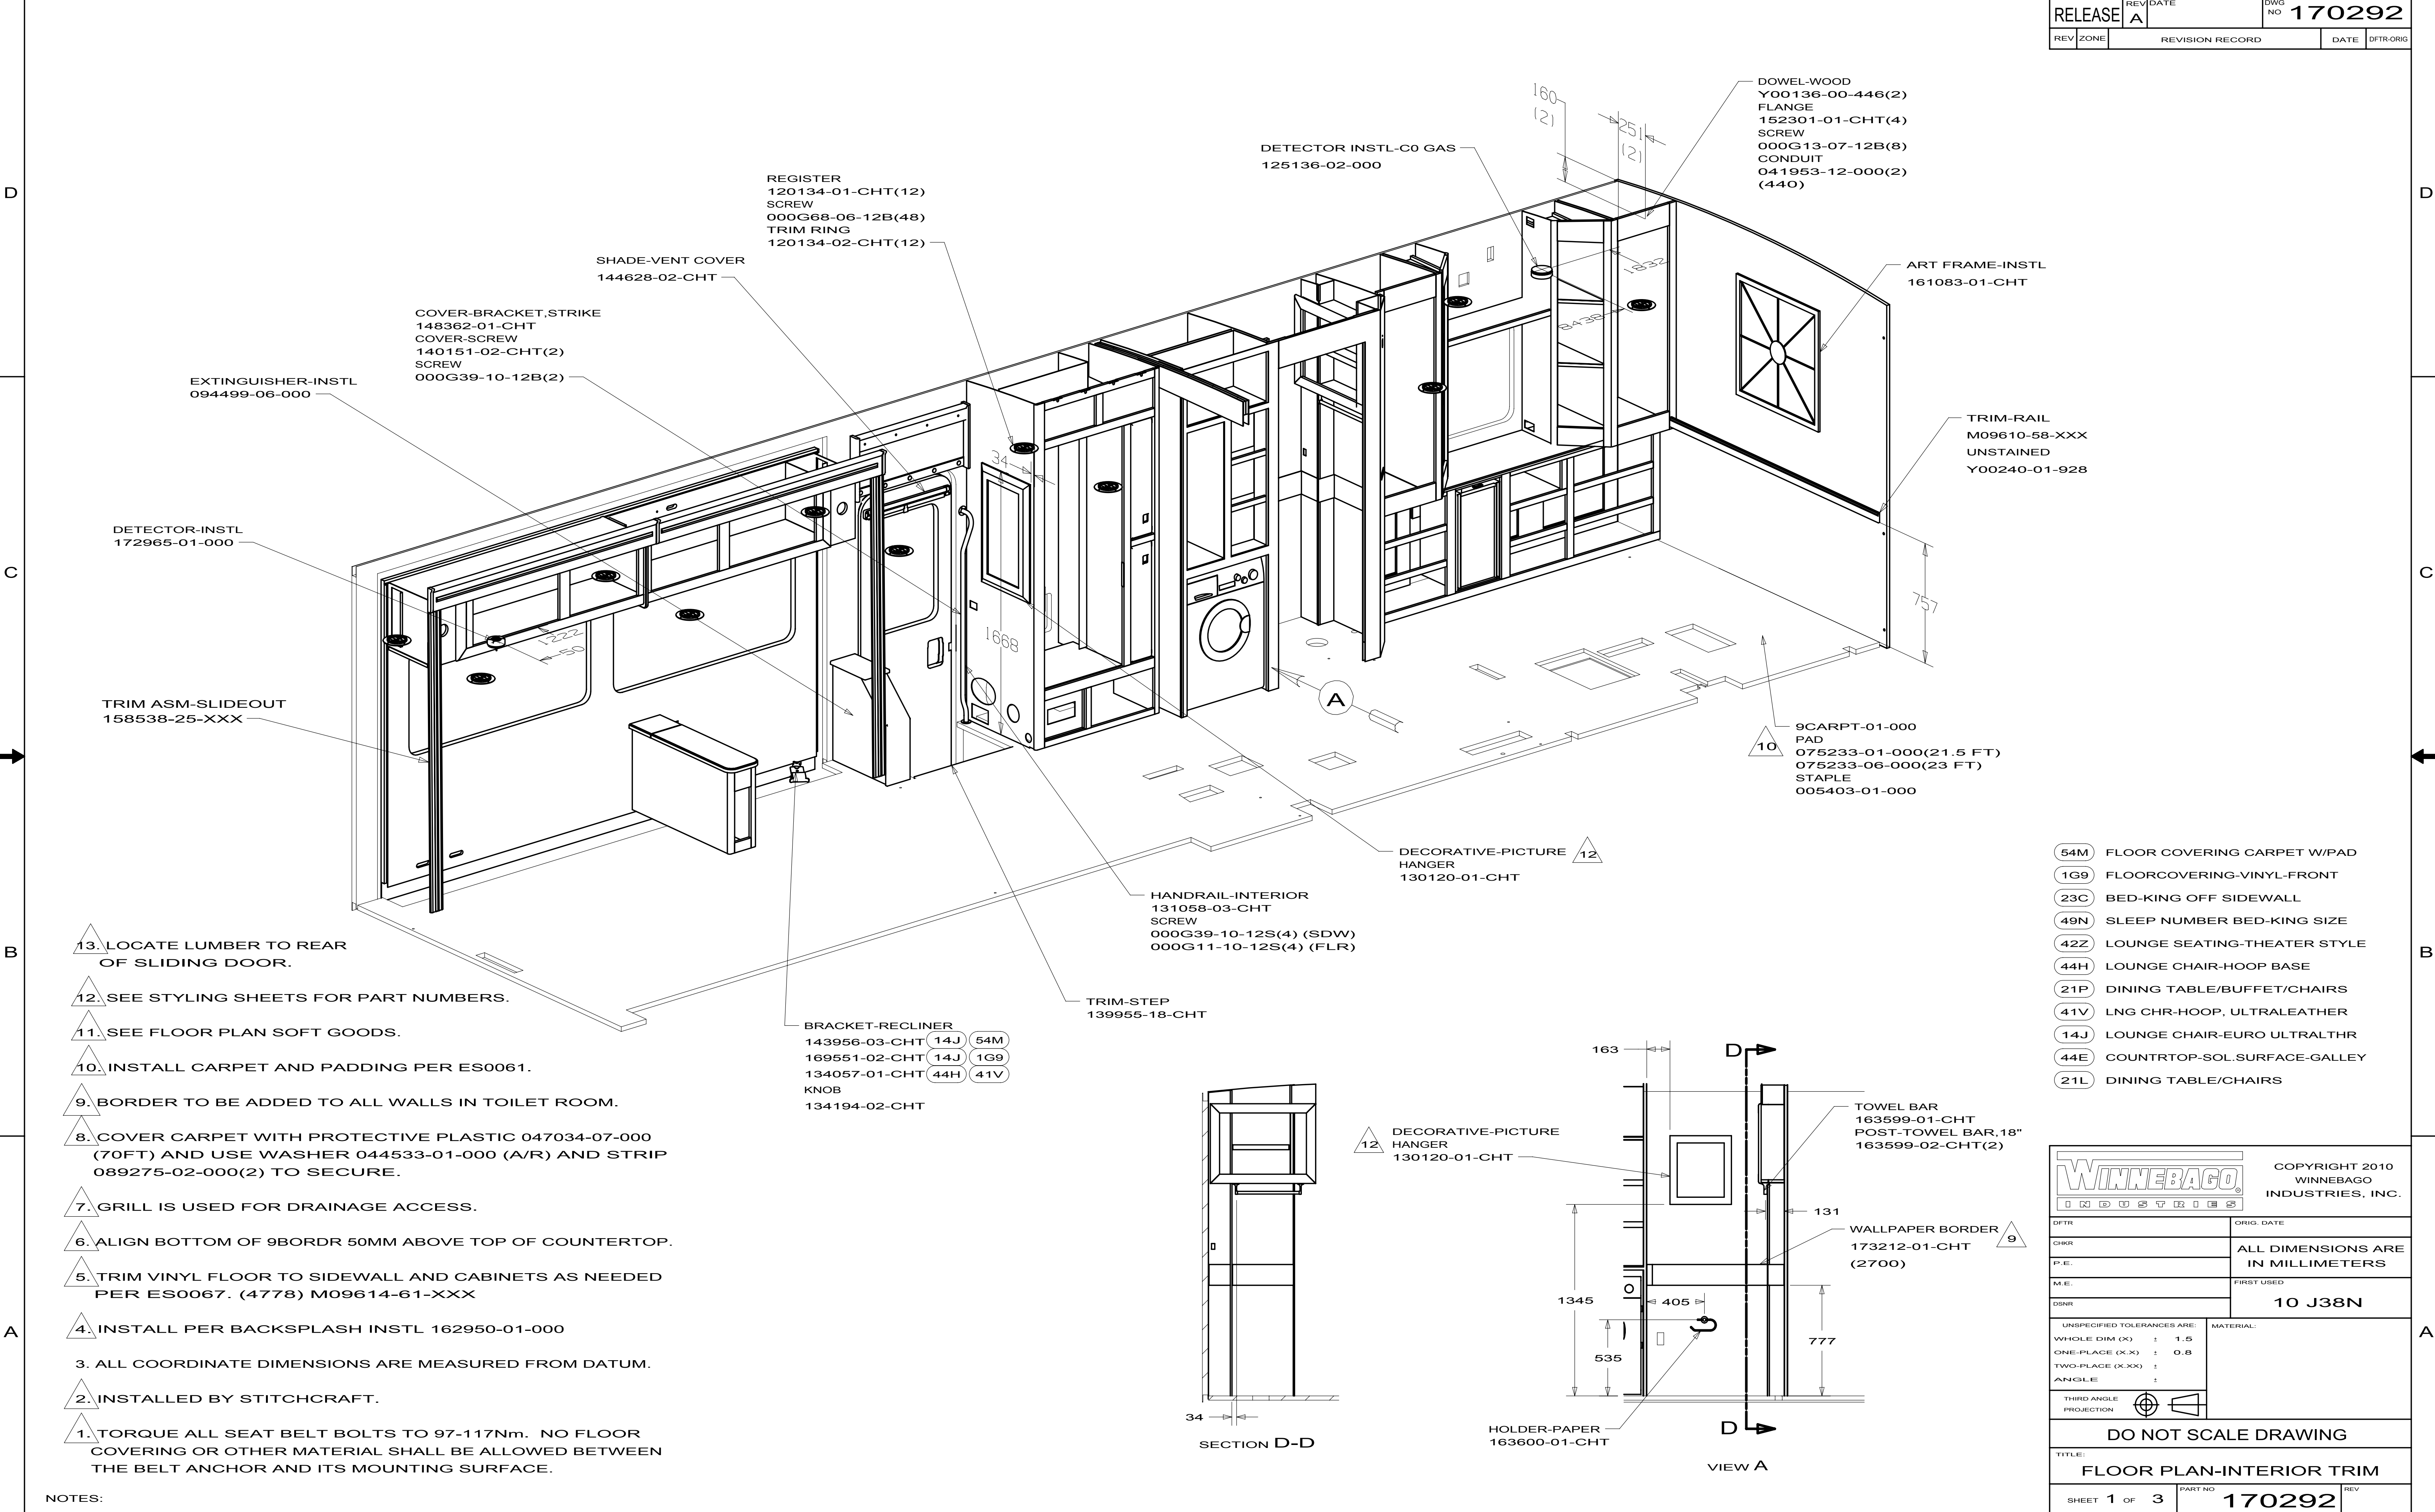

- (54M) FLOOR COVERING CARPET W/PAD
- (1G9) FLOORCOVERING-VINYL-FRONT
- (23C) BED-KING OFF SIDEWALL
- (49N) SLEEP NUMBER BED-KING SIZE
- (42Z) LOUNGE SEATING-THEATER STYLE
- (44H) LOUNGE CHAIR-HOOP BASE
- (21P) DINING TABLE/BUFFET/CHAIRS
- (41V) LNG CHR-HOOP, ULTRALEATHER
- (14J) LOUNGE CHAIR-EURO ULTRALTHR
- (44E) COUNTRTOP-SOL.SURFACE-GALLEY
- (21L) DINING TABLE/CHAIRS

WINNEBAGO INDUSTRIES

COPYRIGHT 2010
WINNEBAGO INDUSTRIES, INC.

OFTR	ORIG. DATE
CHRR	ALL DIMENSIONS ARE IN MILLIMETERS
P.E.	FIRST USED
M.E.	10 J38N
DSNR	

UNSPECIFIED TOLERANCES ARE:

WHOLE DIM (X) : 1.5
ONE-PLACE (X.X) : 0.8
TWO-PLACE (X.XX) :
ANGLE :
THIRD ANGLE PROJECTION

MATERIAL:




DO NOT SCALE DRAWING

TITLE:
FLOOR PLAN-INTERIOR TRIM

SHEET 1 OF 3

REF: 1

17/2010

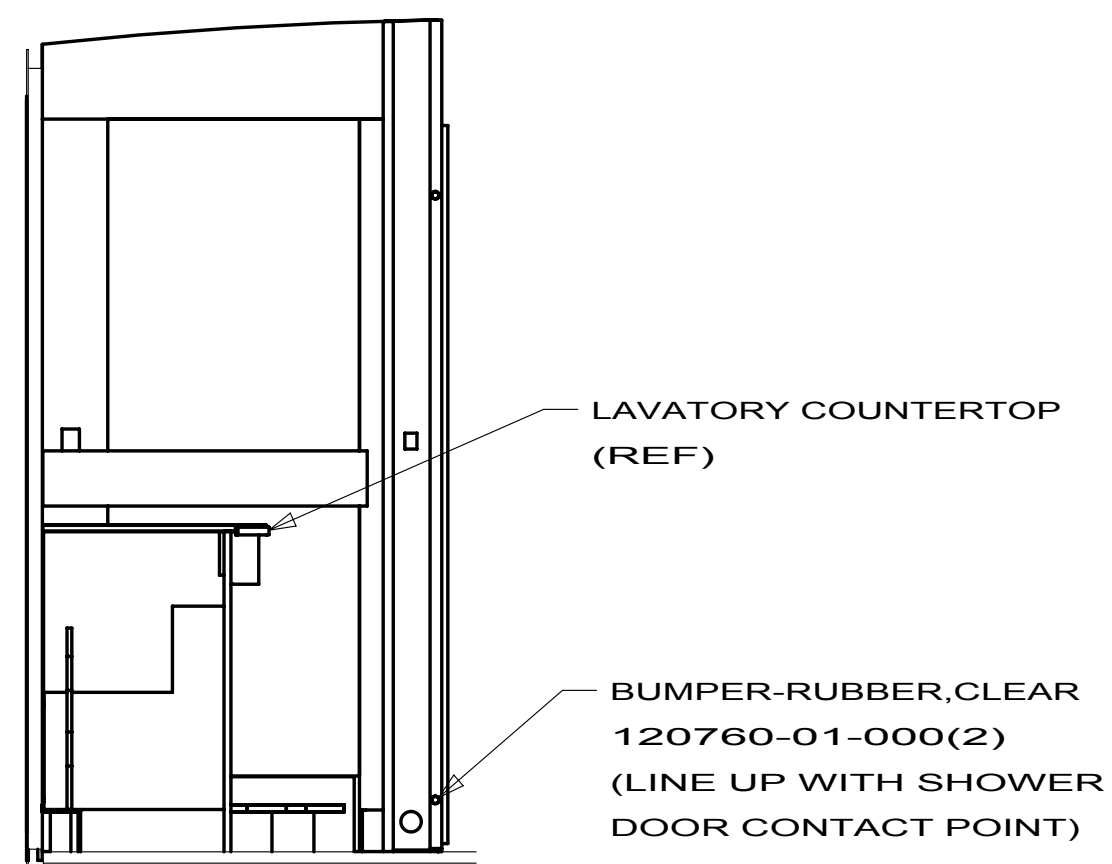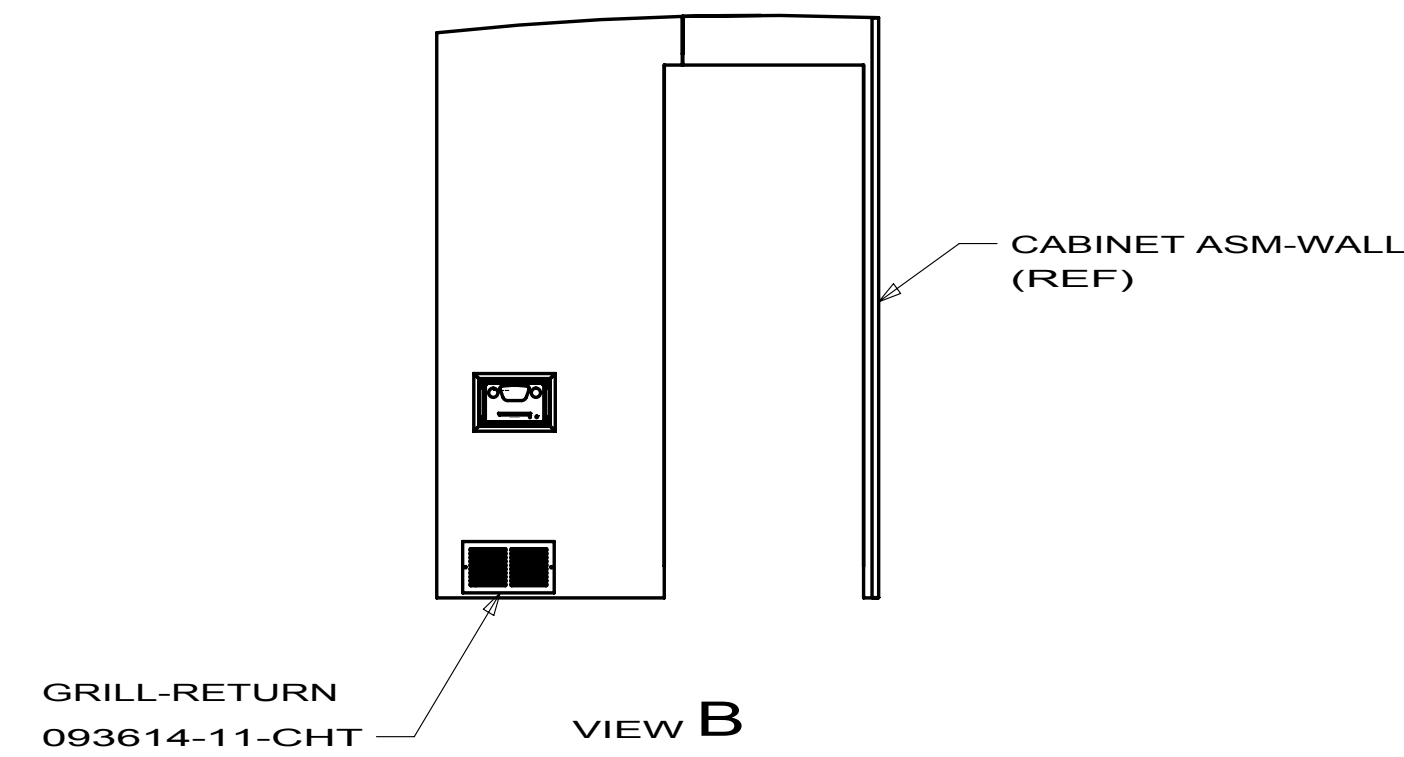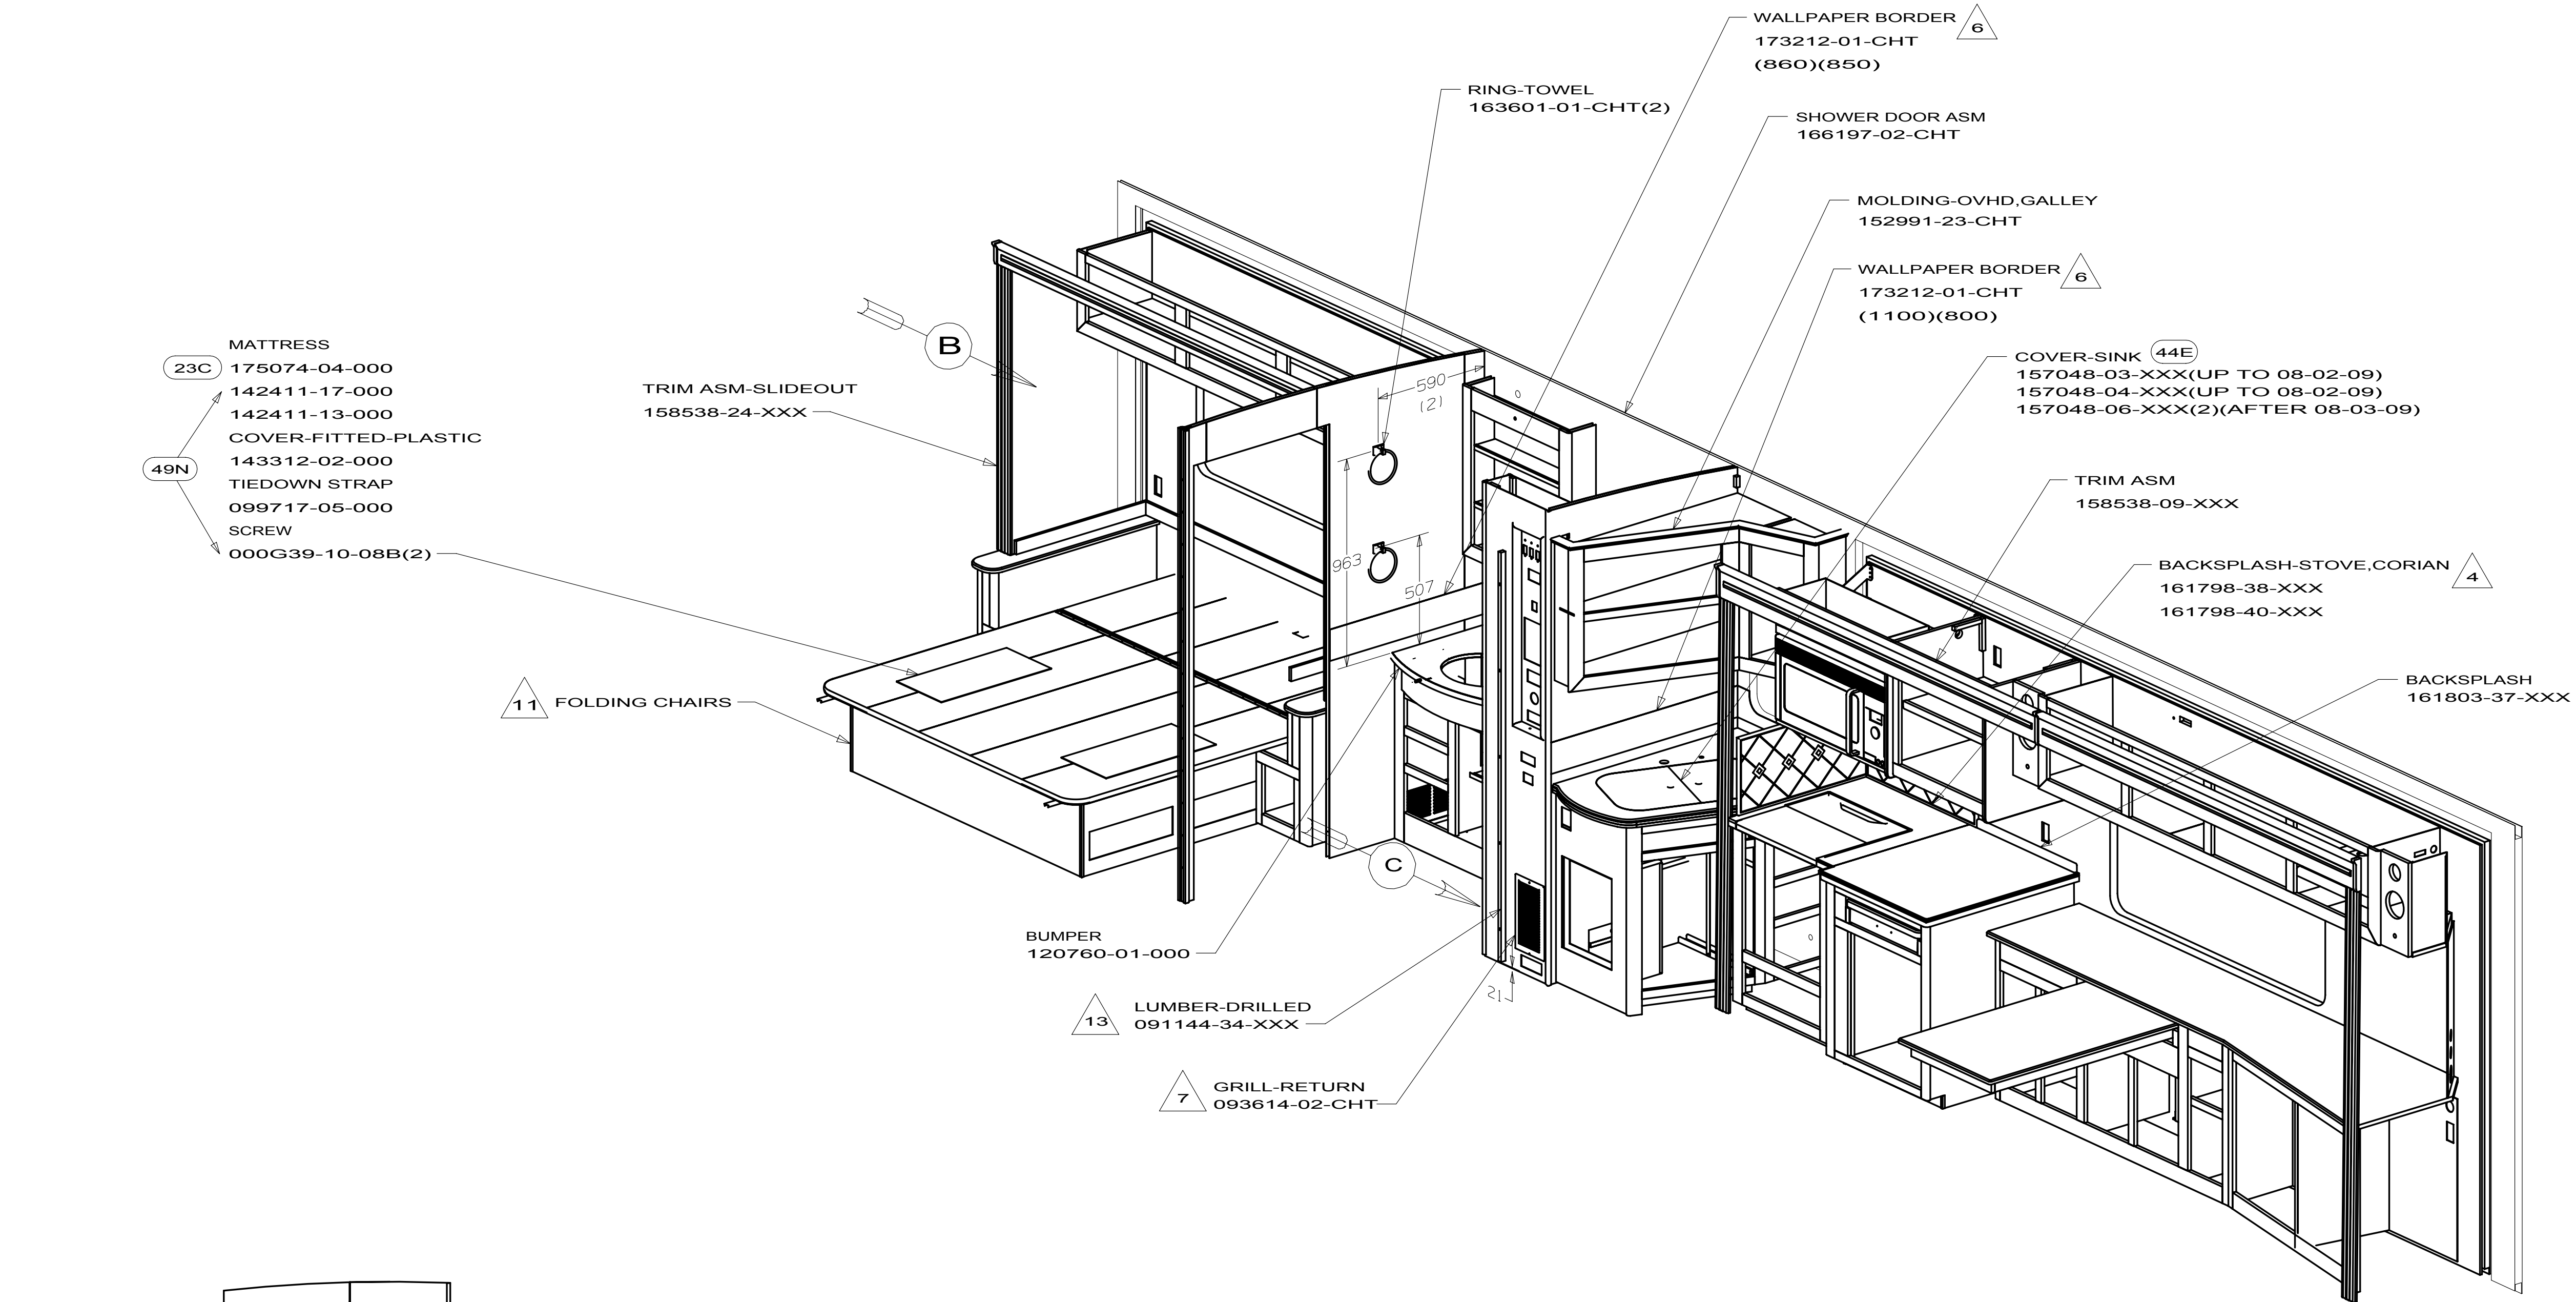

FIRST USED		
10 J38N		
DO NOT SCALE DRAWING		
TITLE: FLOOR PLAN-INTERIOR TRIM		
SHEET 2	PART NO 170292	REV

COVER-ROOF BREAK
138359-01-01A(9)
TRIM-ROOF
138403-01-01A(9)
SCREW
000G13-07-12B (126)
000G62-08-16B (18)

FIRST USED		
10 J38N		
DO NOT SCALE DRAWING		
TITLE: FLOOR PLAN-INTERIOR TRIM		
SHEET 3	PART NO 170292	REV

158538-09
J38N
GALLEY

07 F38J
WINNEBAGO

FIRST USED		
07 F-SERIES		
DO NOT SCALE DRAWING		
TITLE:		
TRIM ASM-SLIDEOUT		
SHEET 2	PART NO 158538	REV

MOLDING-TRIM,VEE,SLIDEOUT
M09538-39-XXX
UNSTAINED
Y00436-02-100(2)
SPOTNAIL(A/R)

MOLDING-VINYL,SLIDEOUT TRIM
Y00296-02-148(2)
SCREW
000G39-10-12B(8)

MOLDING-BLOCK
150950-01-XXX(3)
SPOTNAIL(A/R)


MOLDING-VINYL,SLIDEOUT TRIM
Y00152-01-902(2)
SCREW
097974-01-000(8)

MOLDING-TRIM,VEE,SLIDEOUT
M09538-40-XXX
UNSTAINED
Y00436-01-902(2)
SPOTNAIL(A/R)

158538-24
J38N
BEDROOM

09 J38N
WINNEBAGO

FIRST USED		
07 F-SERIES		
DO NOT SCALE DRAWING		
TITLE:		
TRIM ASM-SLIDEOUT		
SHEET 8	PART NO 158538	REV

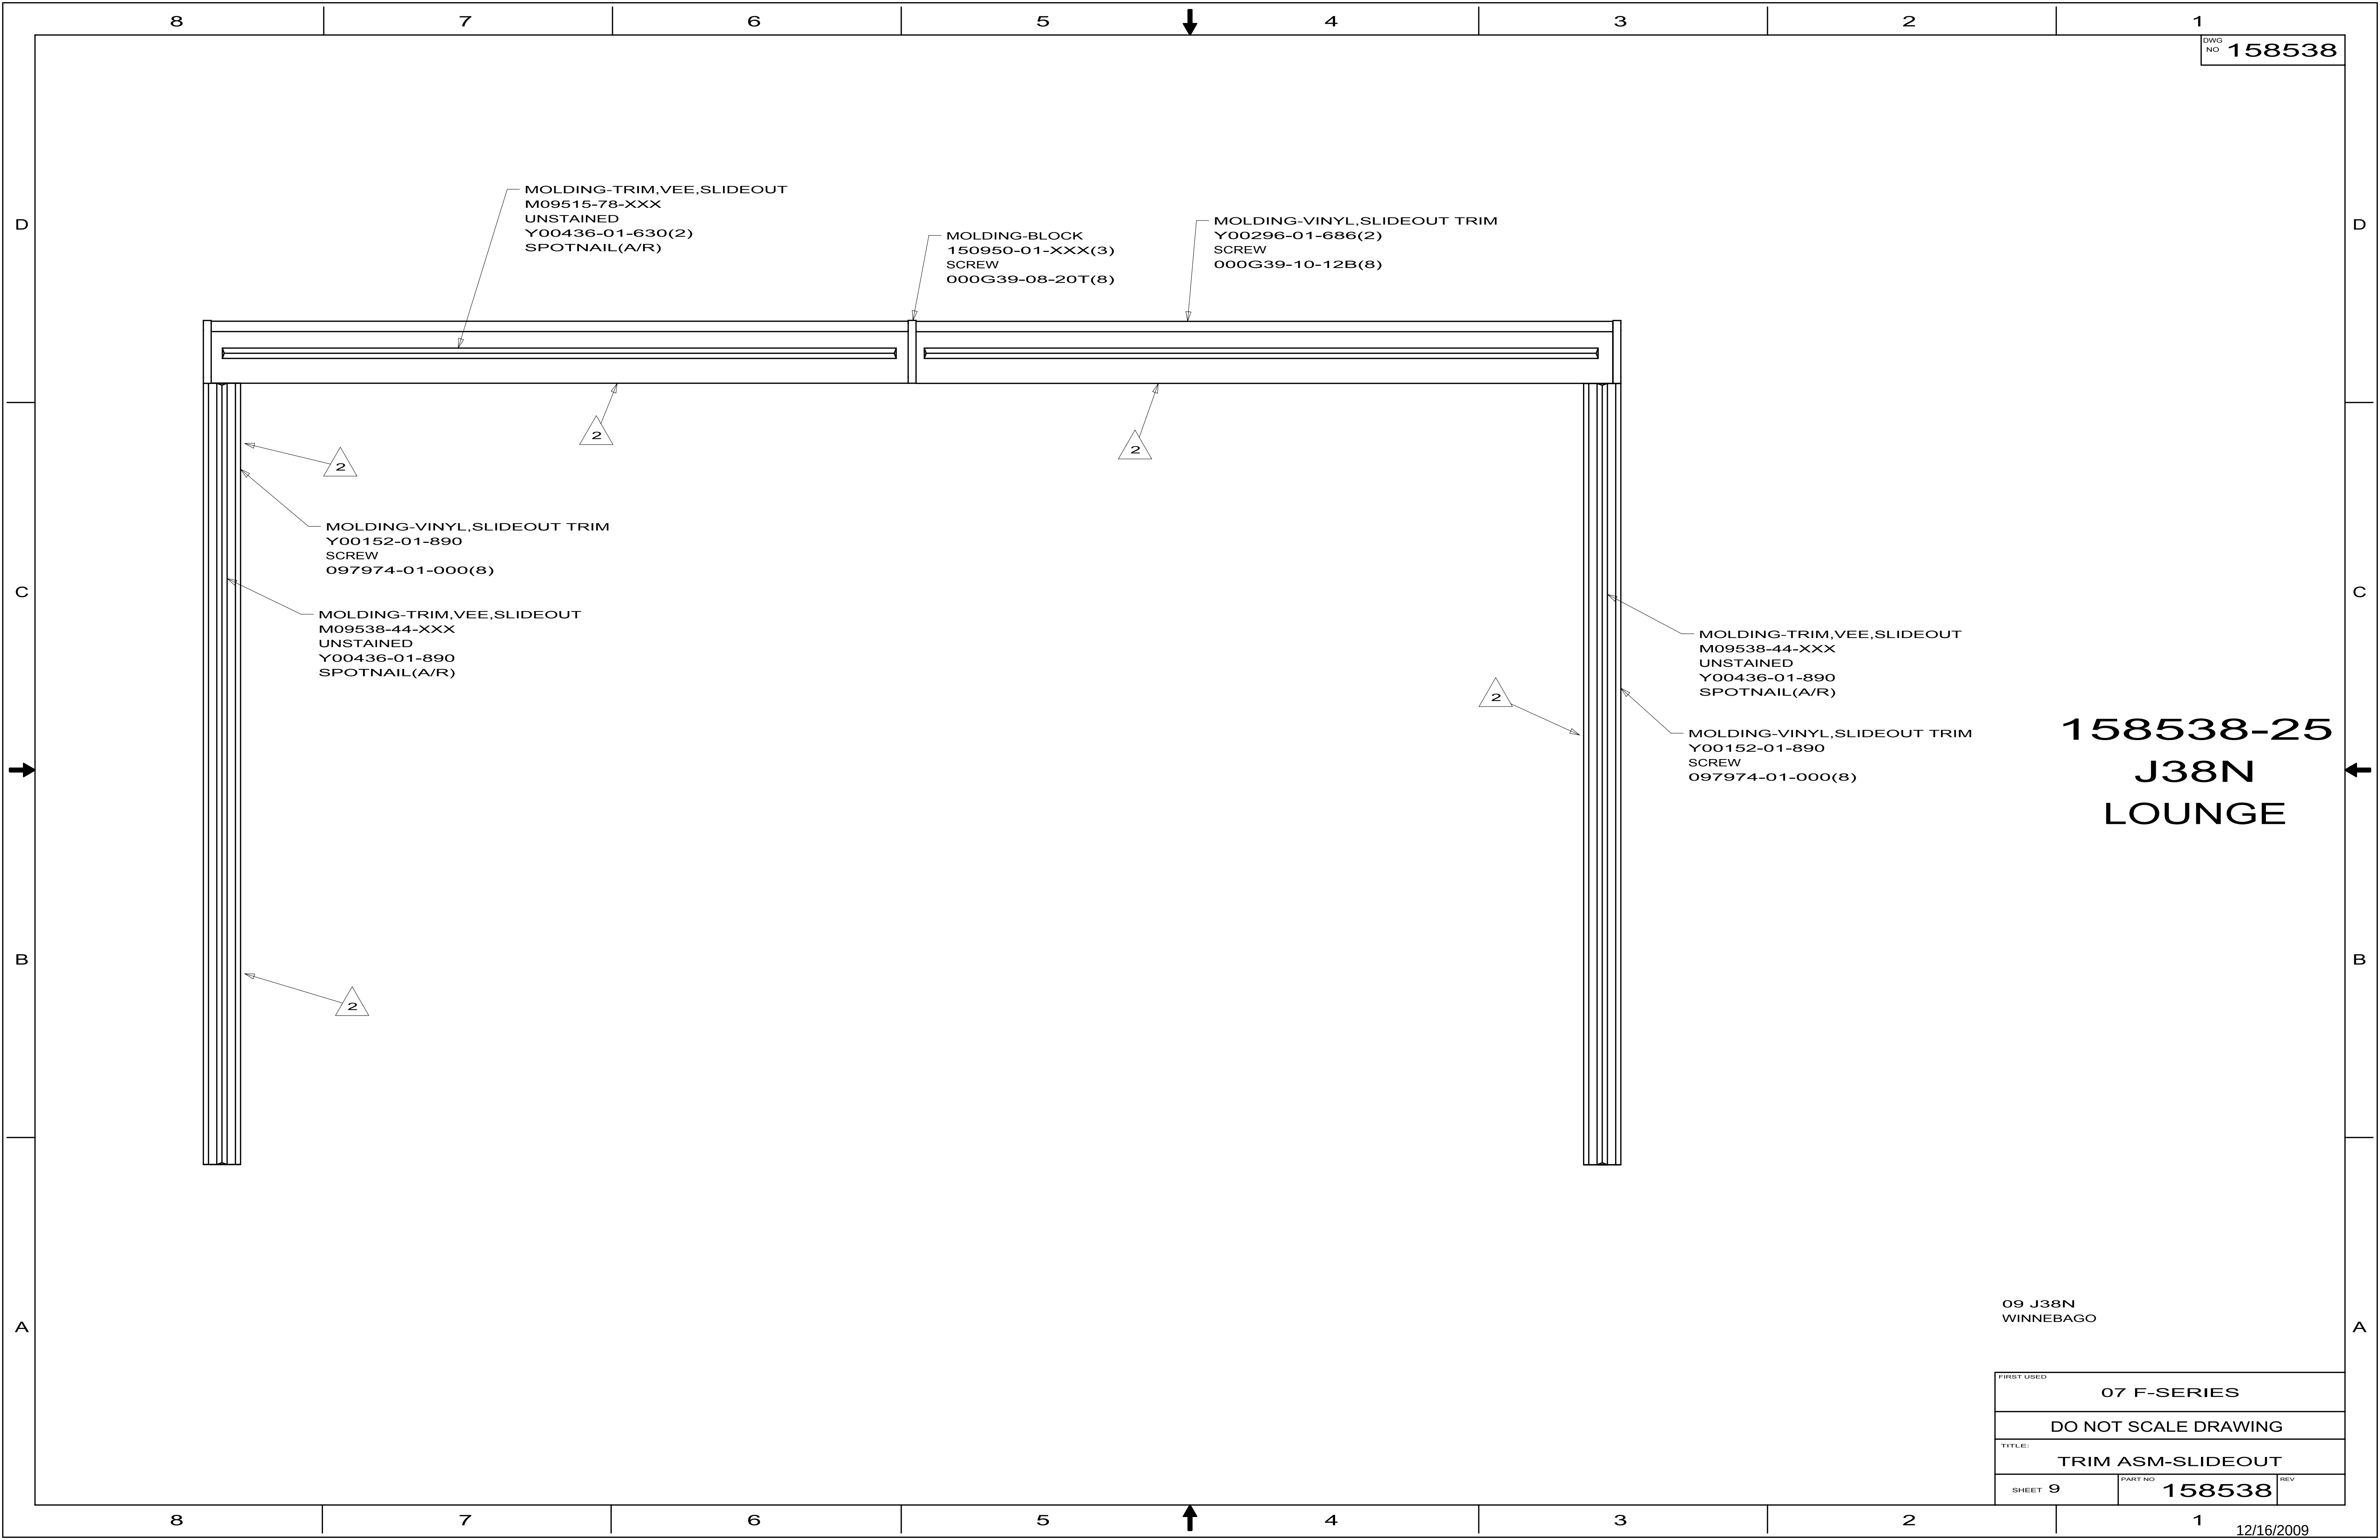

166197-01-01A, 166197-02-01A			
KEY	PART NUMBER	U/M DESCRIPTION	VENDOR NO.
1	164096-02-700	EA JAMB/WALL - SATIN PLATINUM	970SP
2	164096-02-701	EA SILL - SATIN PLATINUM	701SP
3	164096-02-702	EA HEADER - SATIN PLATINUM	702SP
11	164096-02-703	EA VINYL - EDGE	C712C
12	164096-02-704	EA DOOR GUIDE - BOTTOM	CP506
13	164096-02-705	EA SCREW - F/BOTTOM DOOR GUIDE	638THS-SP
14	164096-02-706	EA WASHER - F/BOTTOM DOOR GUIDE	062WASHER
15	164096-02-707	EA ROLLER	PN707
16	164096-02-708	EA SCREW - F/ROLLER	83212HEX-SP
17	164096-02-712	EA ROLLER BUSHING	FW8-125
18	164096-02-709	EA VINYL - PANEL CONNECTING	C710C
19	164096-02-713	EA FLOATING MAGNET	98-48
21	164096-02-710	EA SCREW/ATTACHMENT - PLATINUM	638PHPT-SP
23	164096-02-711	EA BUMPER	5171C
CONTACT WINNEBAGO PART SALES FOR UNLISTED COMPONENT(S)			