


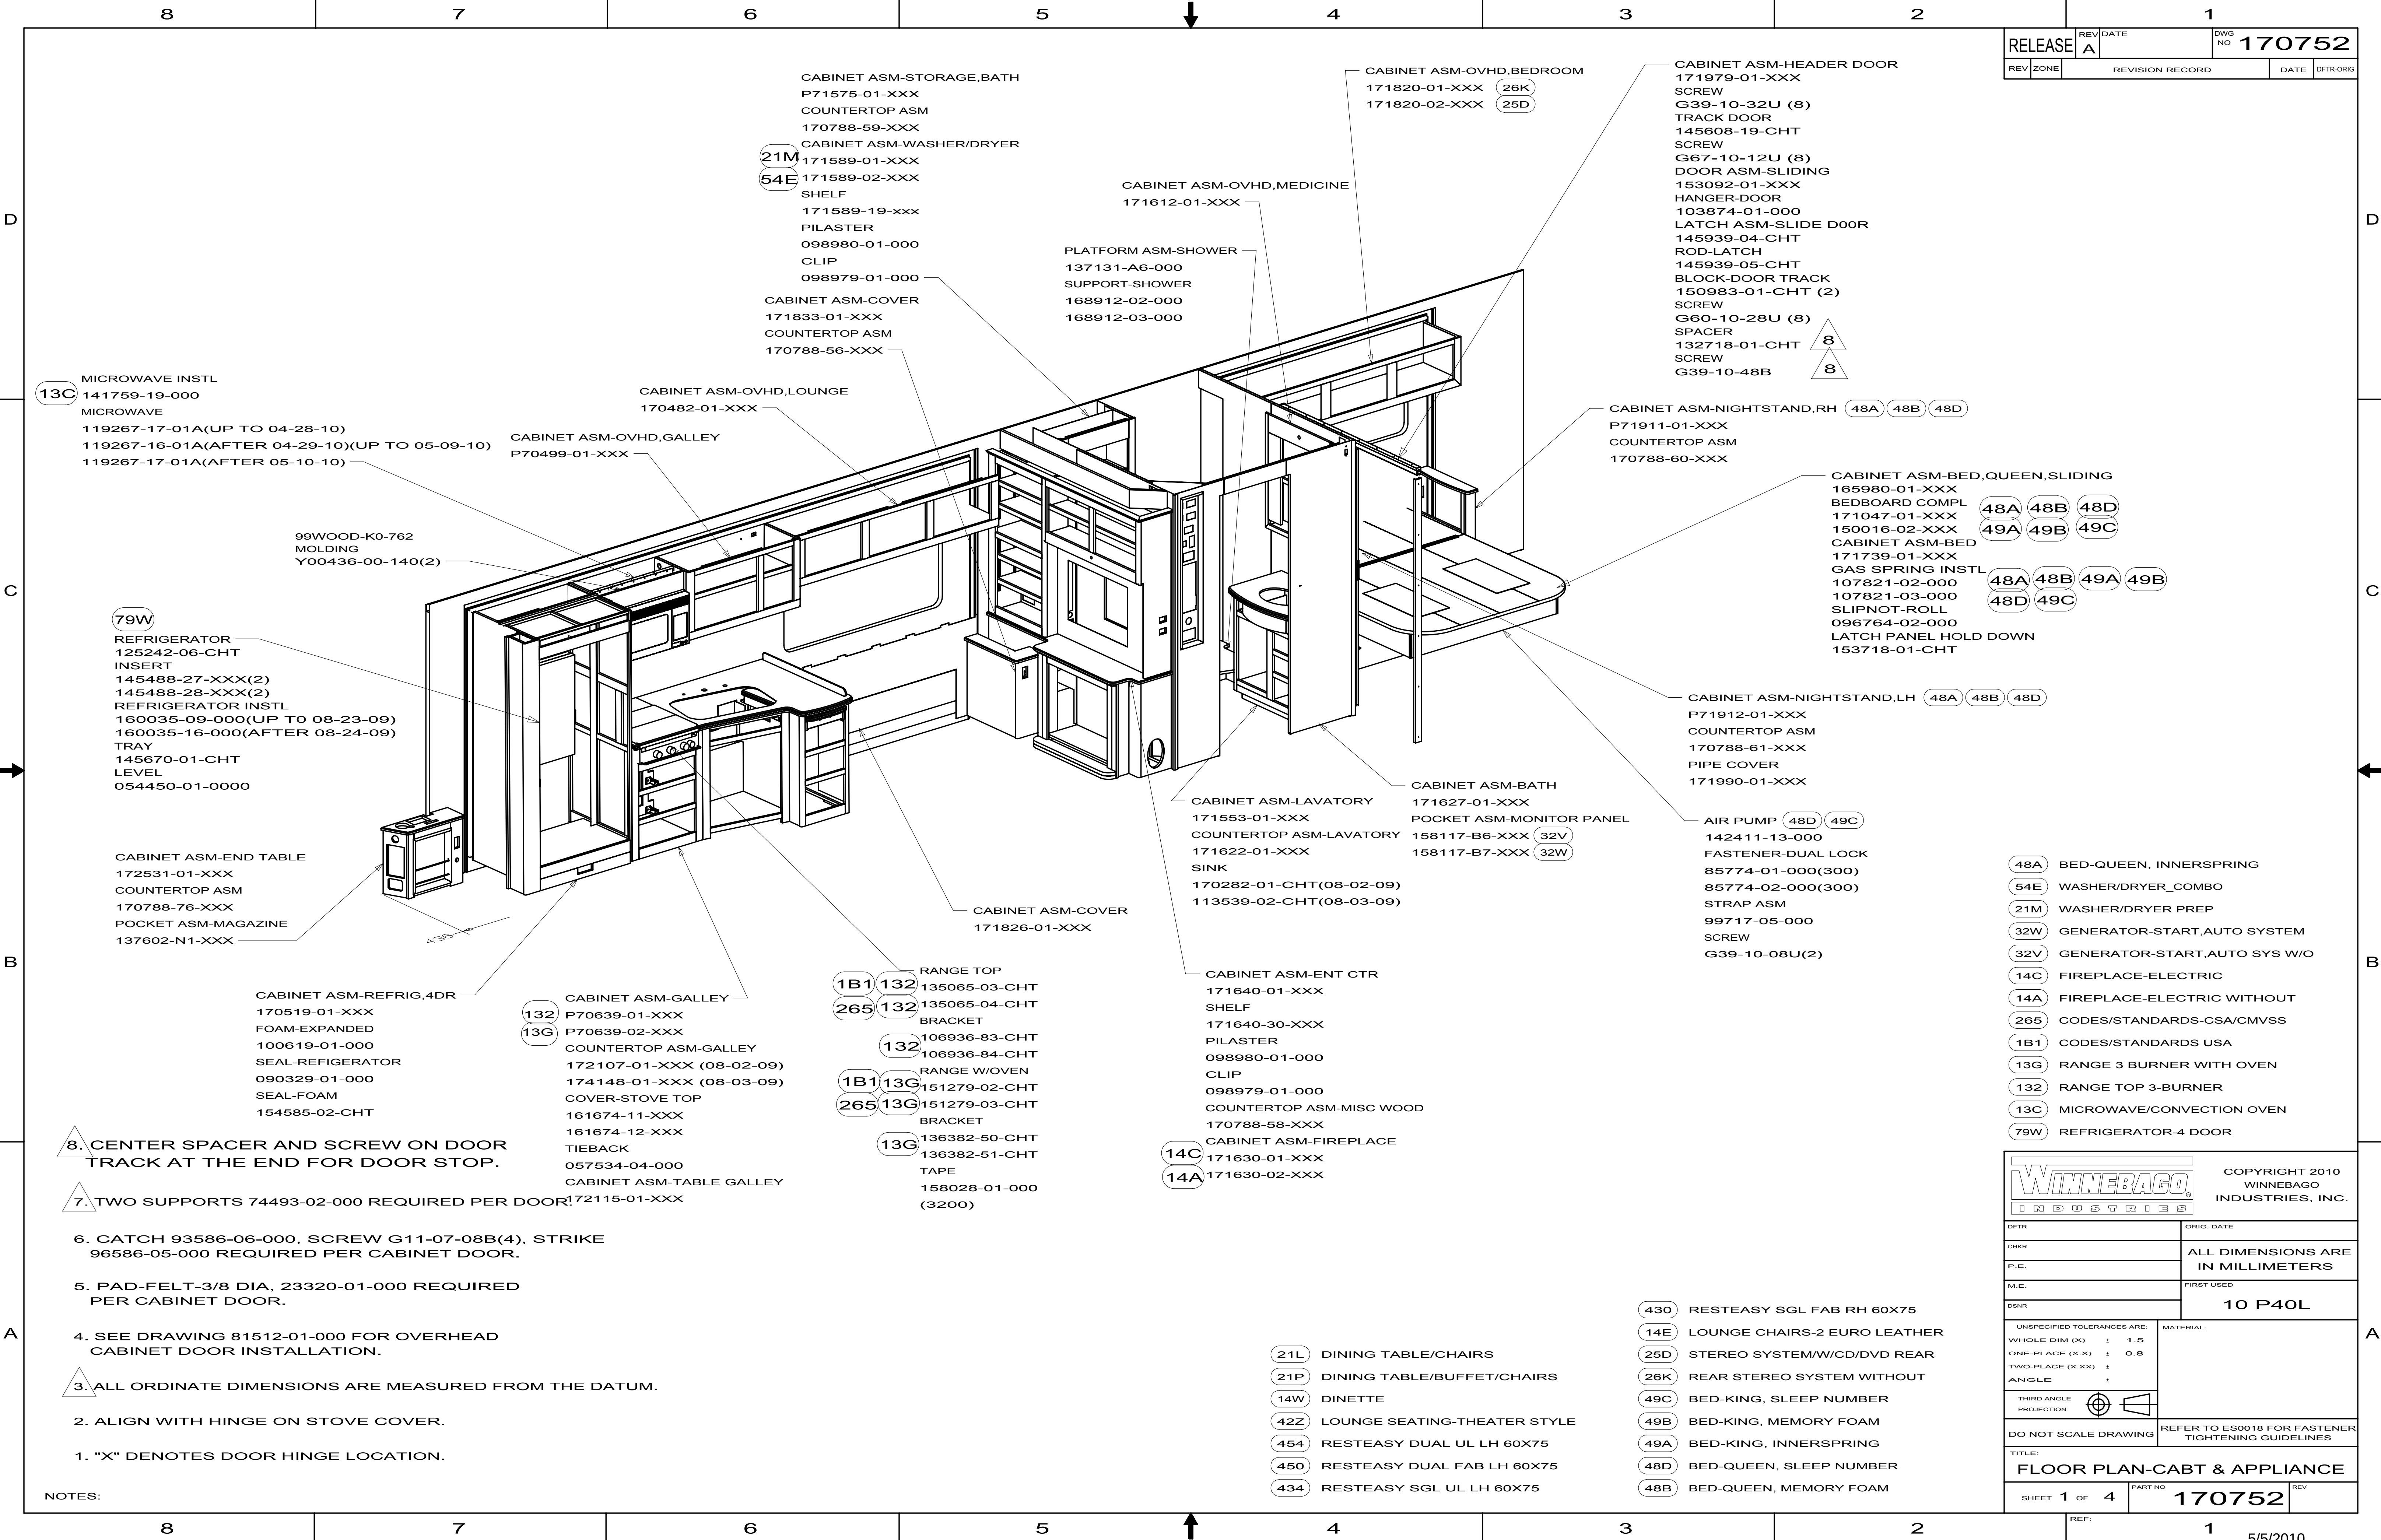

8. CENTER SPACER AND SCREW ON DOOR TRACK AT THE END FOR DOOR STOP.

7. TWO SUPPORTS 74493-02-000 REQUIRED PER DOOR!

6. CATCH 93586-06-000, SCREW G11-07-08B(4), STRIKE 96586-05-000 REQUIRED PER CABINET DOOR.

5. PAD-FELT-3/8 DIA, 23320-01-000 REQUIRED PER CABINET DOOR.

4. SEE DRAWING 81512-01-000 FOR OVERHEAD CABINET DOOR INSTALLATION.

3. ALL ORDINATE DIMENSIONS ARE MEASURED FROM THE DATUM.


2. ALIGN WITH HINGE ON STOVE COVER.

1. "X" DENOTES DOOR HINGE LOCATION.


NOTES:

- 48A BED-QUEEN, INNERSPRING
- 54E WASHER/DRYER_COMBO
- 21M WASHER/DRYER PREP
- 32W GENERATOR-START,AUTO SYSTEM
- 32V GENERATOR-START,AUTO SYS W/O
- 14C FIREPLACE-ELECTRIC
- 14A FIREPLACE-ELECTRIC WITHOUT
- 265 CODES/STANDARDS-CSA/CMVSS
- 1B1 CODES/STANDARDS USA
- 13G RANGE 3 BURNER WITH OVEN
- 132 RANGE TOP 3-BURNER
- 13C MICROWAVE/CONVECTION OVEN
- 79W REFRIGERATOR-4 DOOR


WINNEBAGO INDUSTRIES		COPYRIGHT 2010 WINNEBAGO INDUSTRIES, INC.	
DTR	ORIG. DATE	ALL DIMENSIONS ARE IN MILLIMETERS	
CHRR			
P.E.			
M.E.	FIRST USED		
DSNR		10 P40L	
UNSPECIFIED TOLERANCES ARE:		MATERIAL:	
WHOLE DIM (X) : 1.5		REFER TO ES0018 FOR FASTENER TIGHTENING GUIDELINES	
ONE-PLACE (X.X) : 0.8			
TWO-PLACE (X.XX) :			
ANGLE :			
THIRD ANGLE PROJECTION			
DO NOT SCALE DRAWING			
TITLE: FLOOR PLAN-CABT & APPLIANCE			
SHEET 1 OF 4		PART NO 170752	REV
REF:		1	

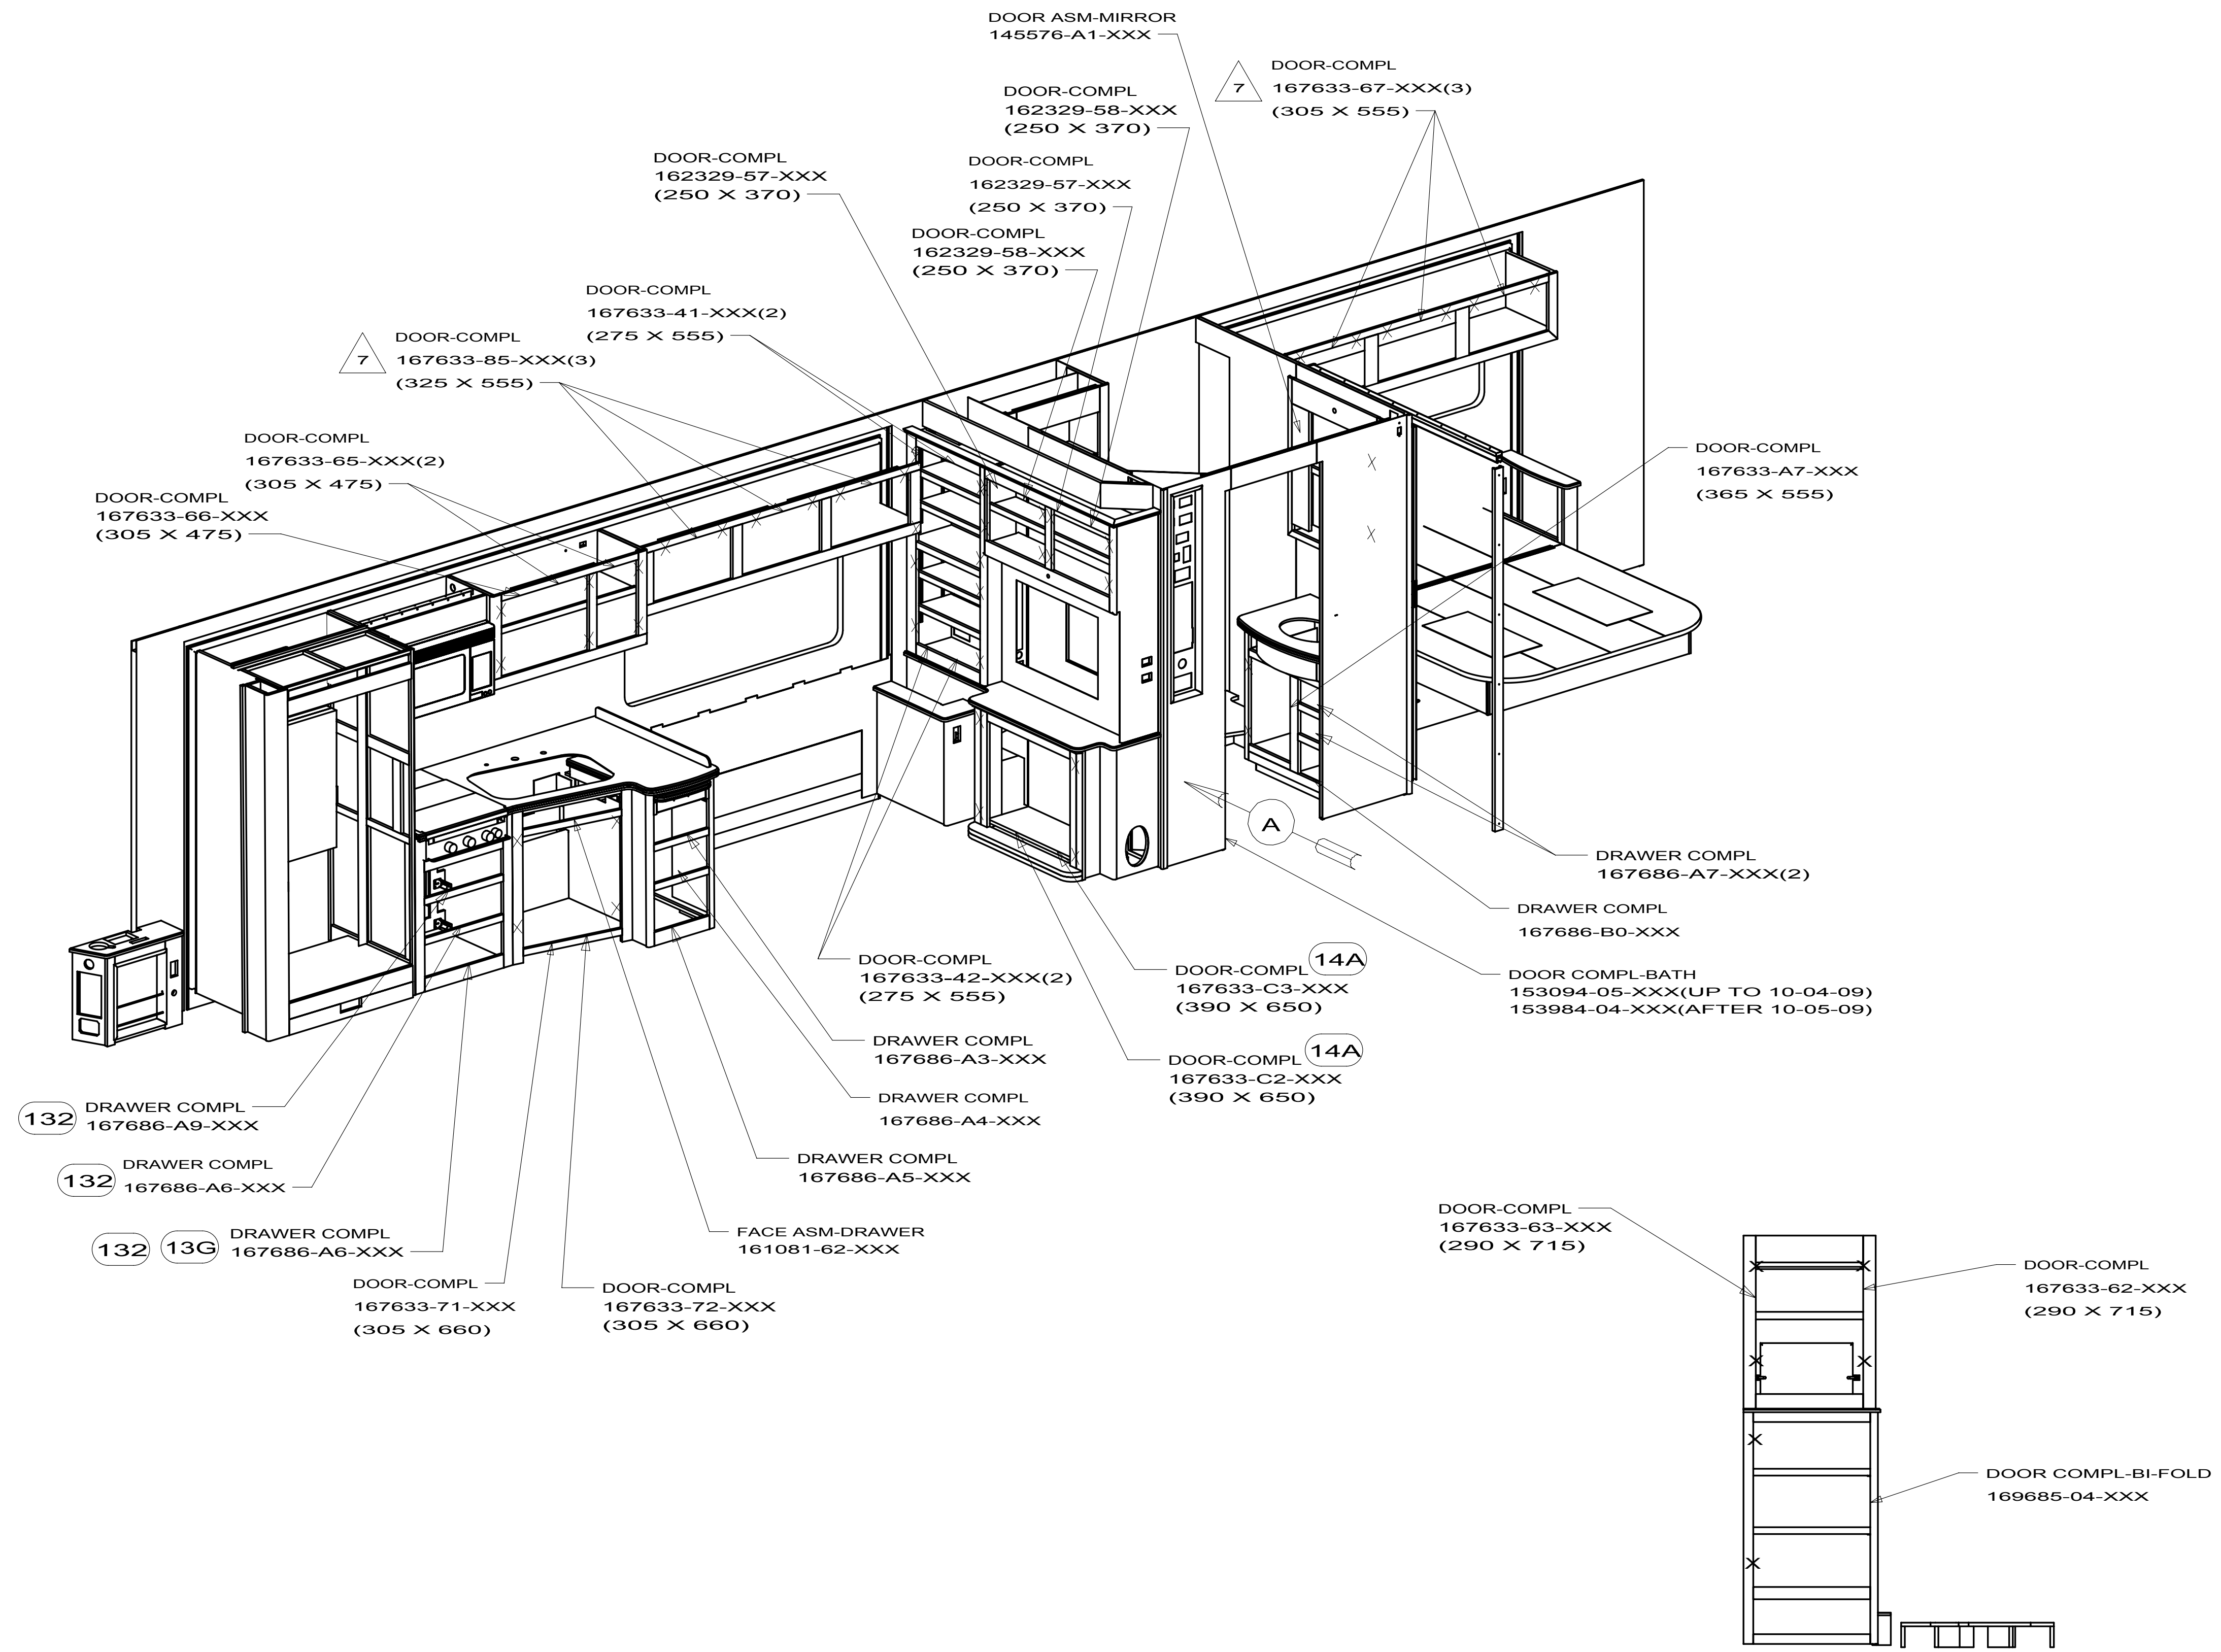

FIRST USED			10 P40L
TITLE:			DO NOT SCALE DRAWING
FLOOR PLAN-CABT & APPLIANCE			
SHEET 2	PART NO	170752	REV



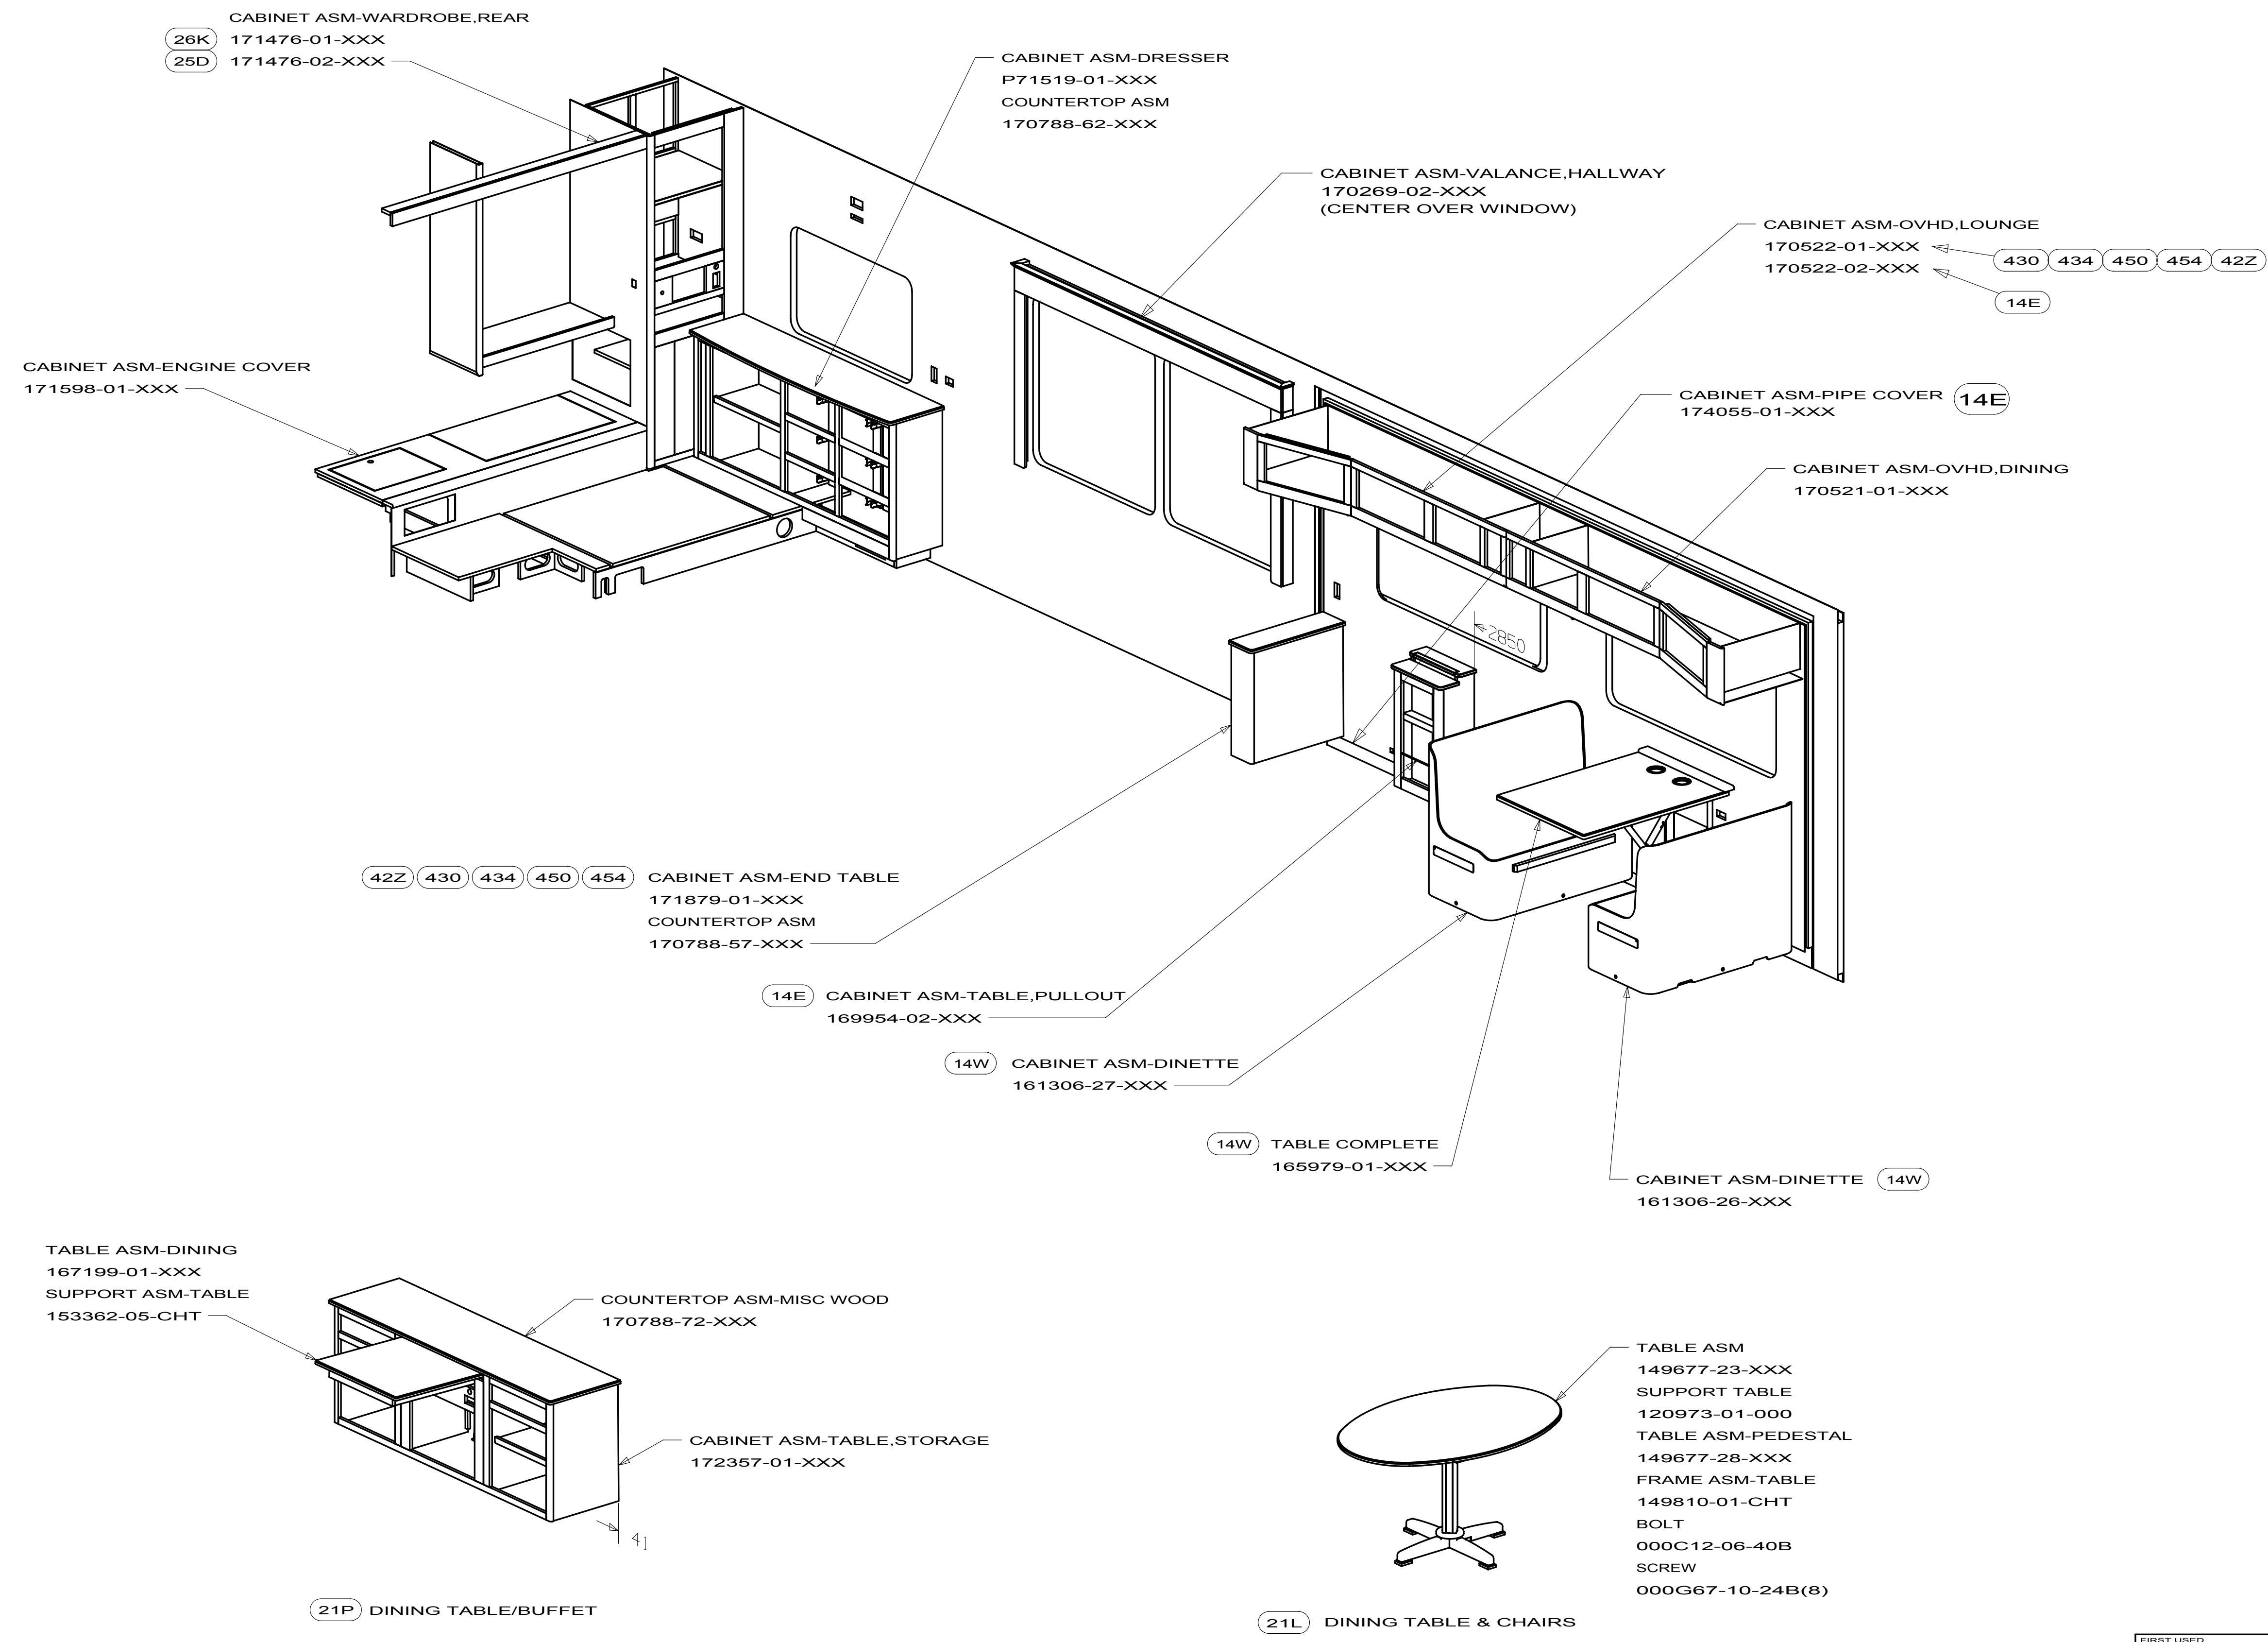


FIRST USED			10 P40L
TITLE:			DO NOT SCALE DRAWING
FLOOR PLAN-CABT & APPLIANCE			
SHEET 3	PART NO	170752	REV

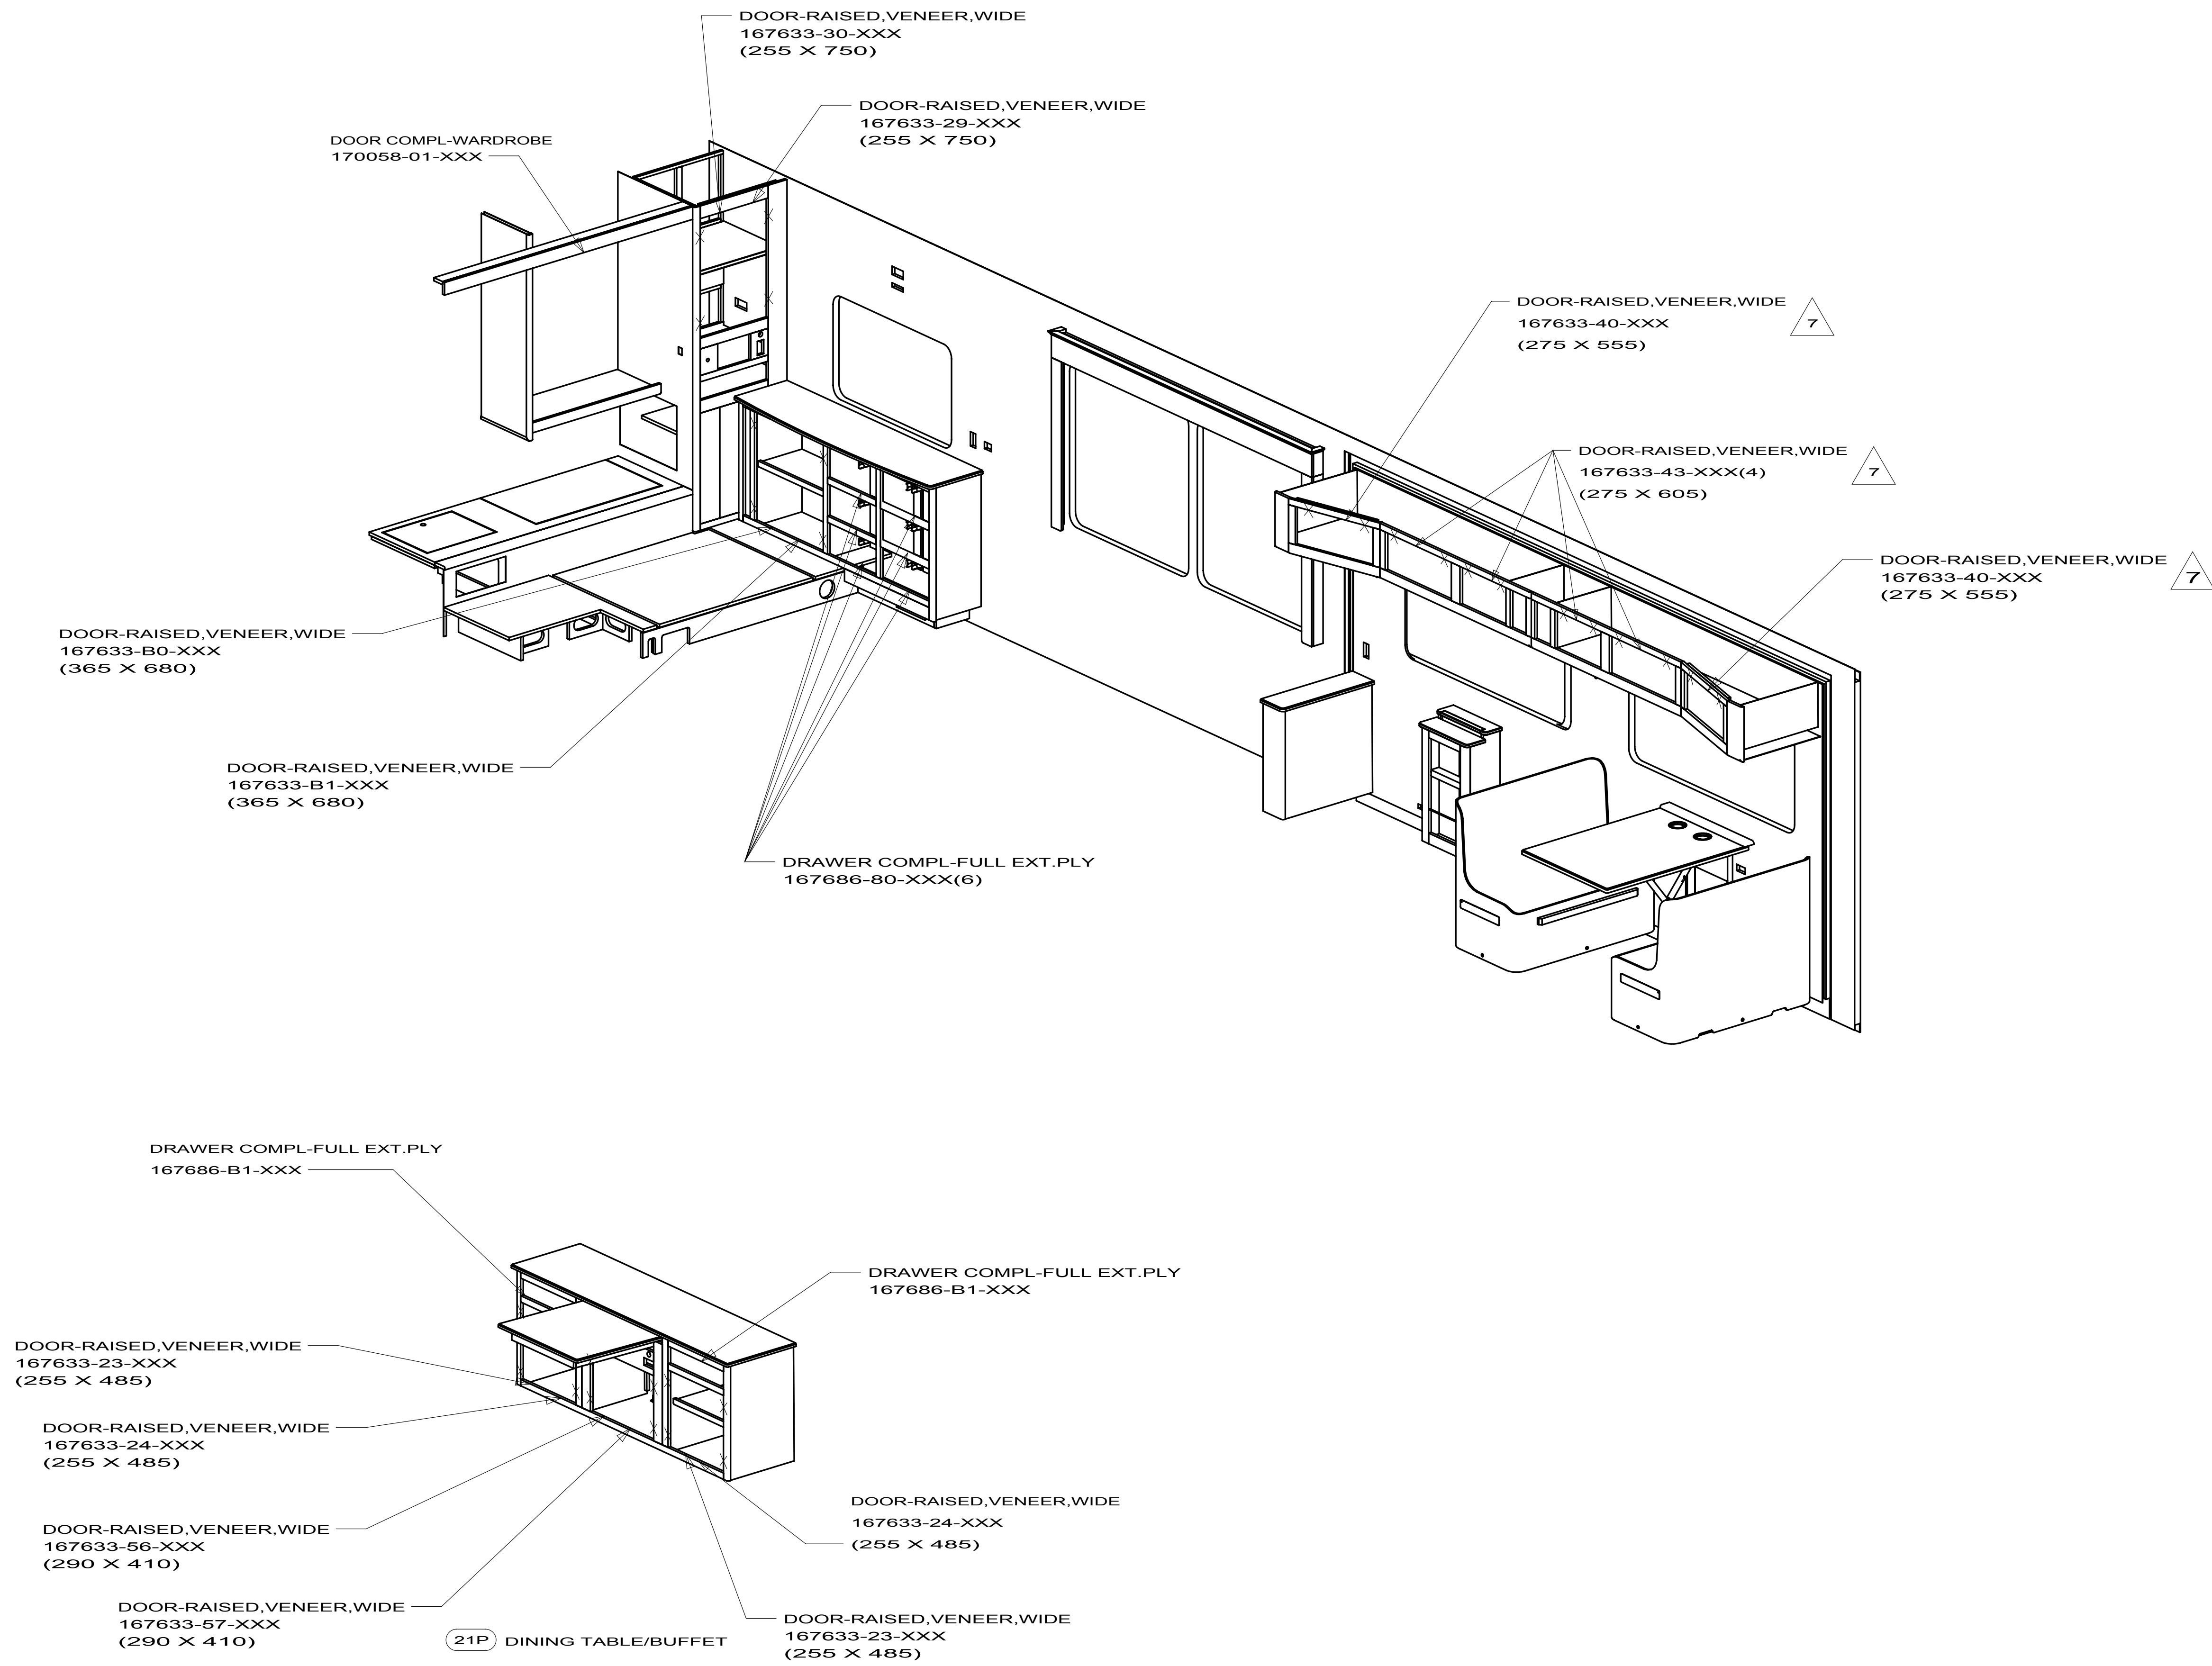

FIRST USED		
10 P40L		
DO NOT SCALE DRAWING		
TITLE:		
FLOOR PLAN-CABT & APPLIANCE		
SHEET 4	PART NO 170752	REV



D37L
J32H
J35P
J38N
P34Y
P39N
P40L
R40BD
R40WD
107821-02

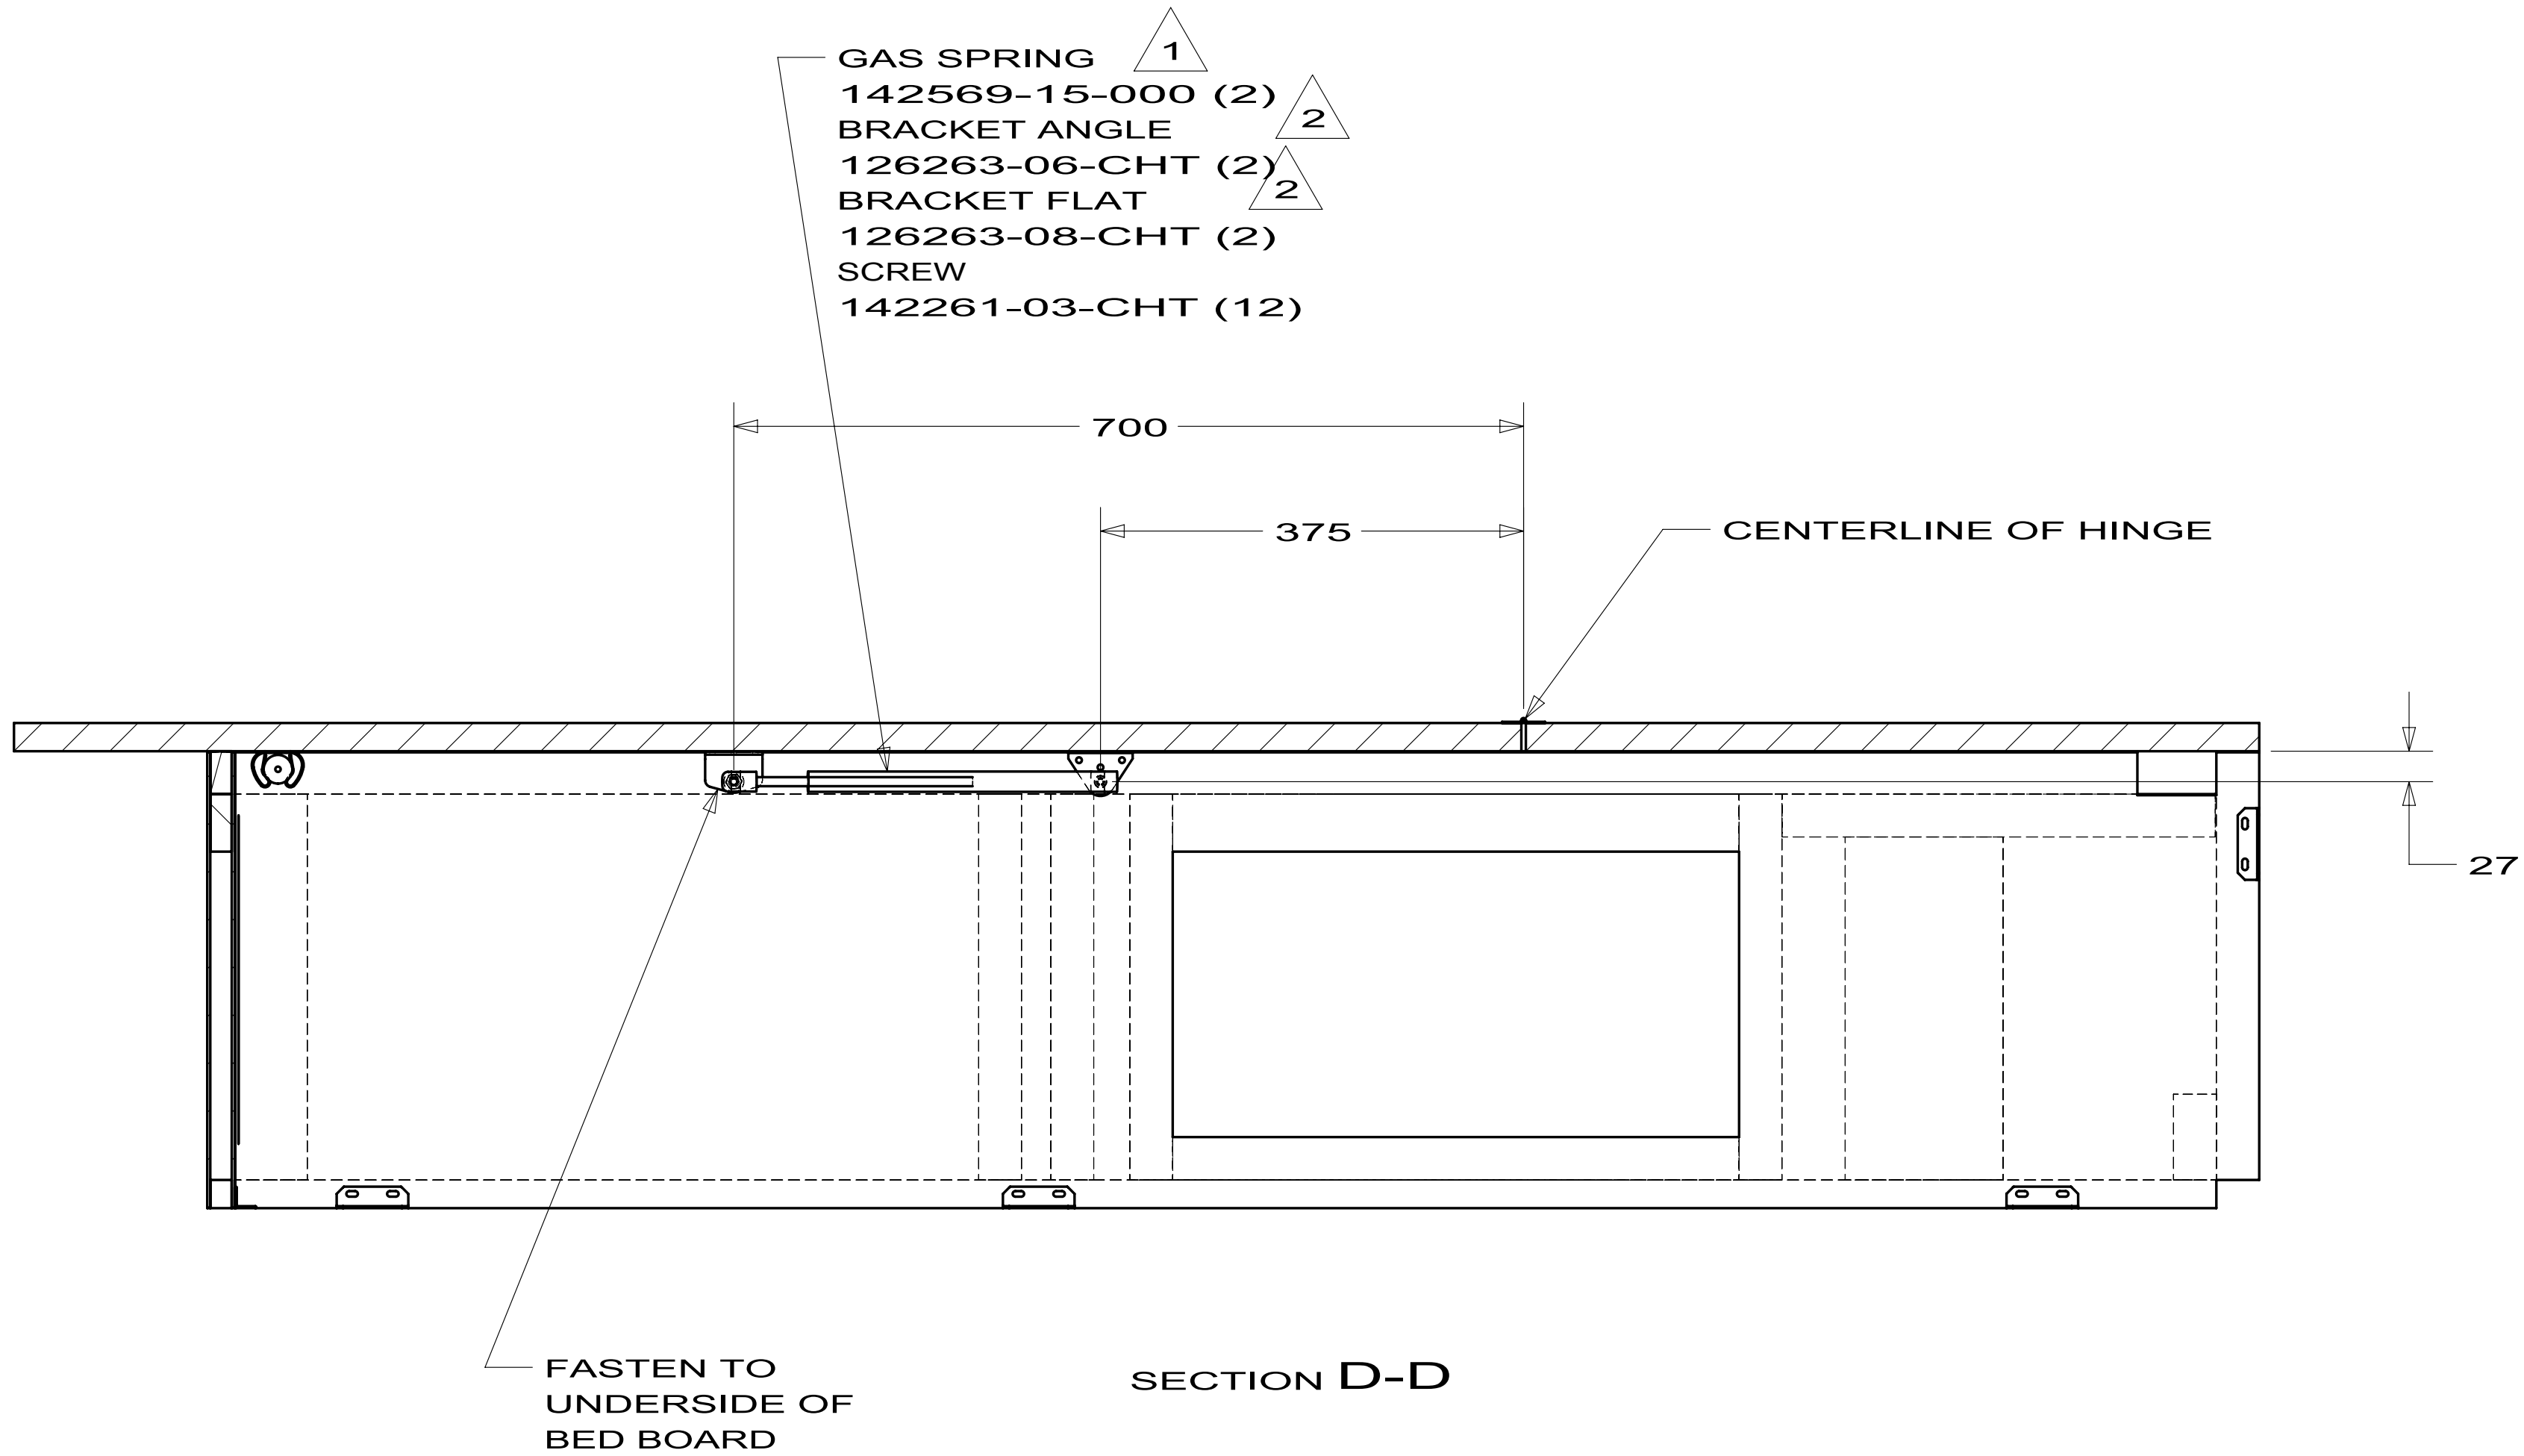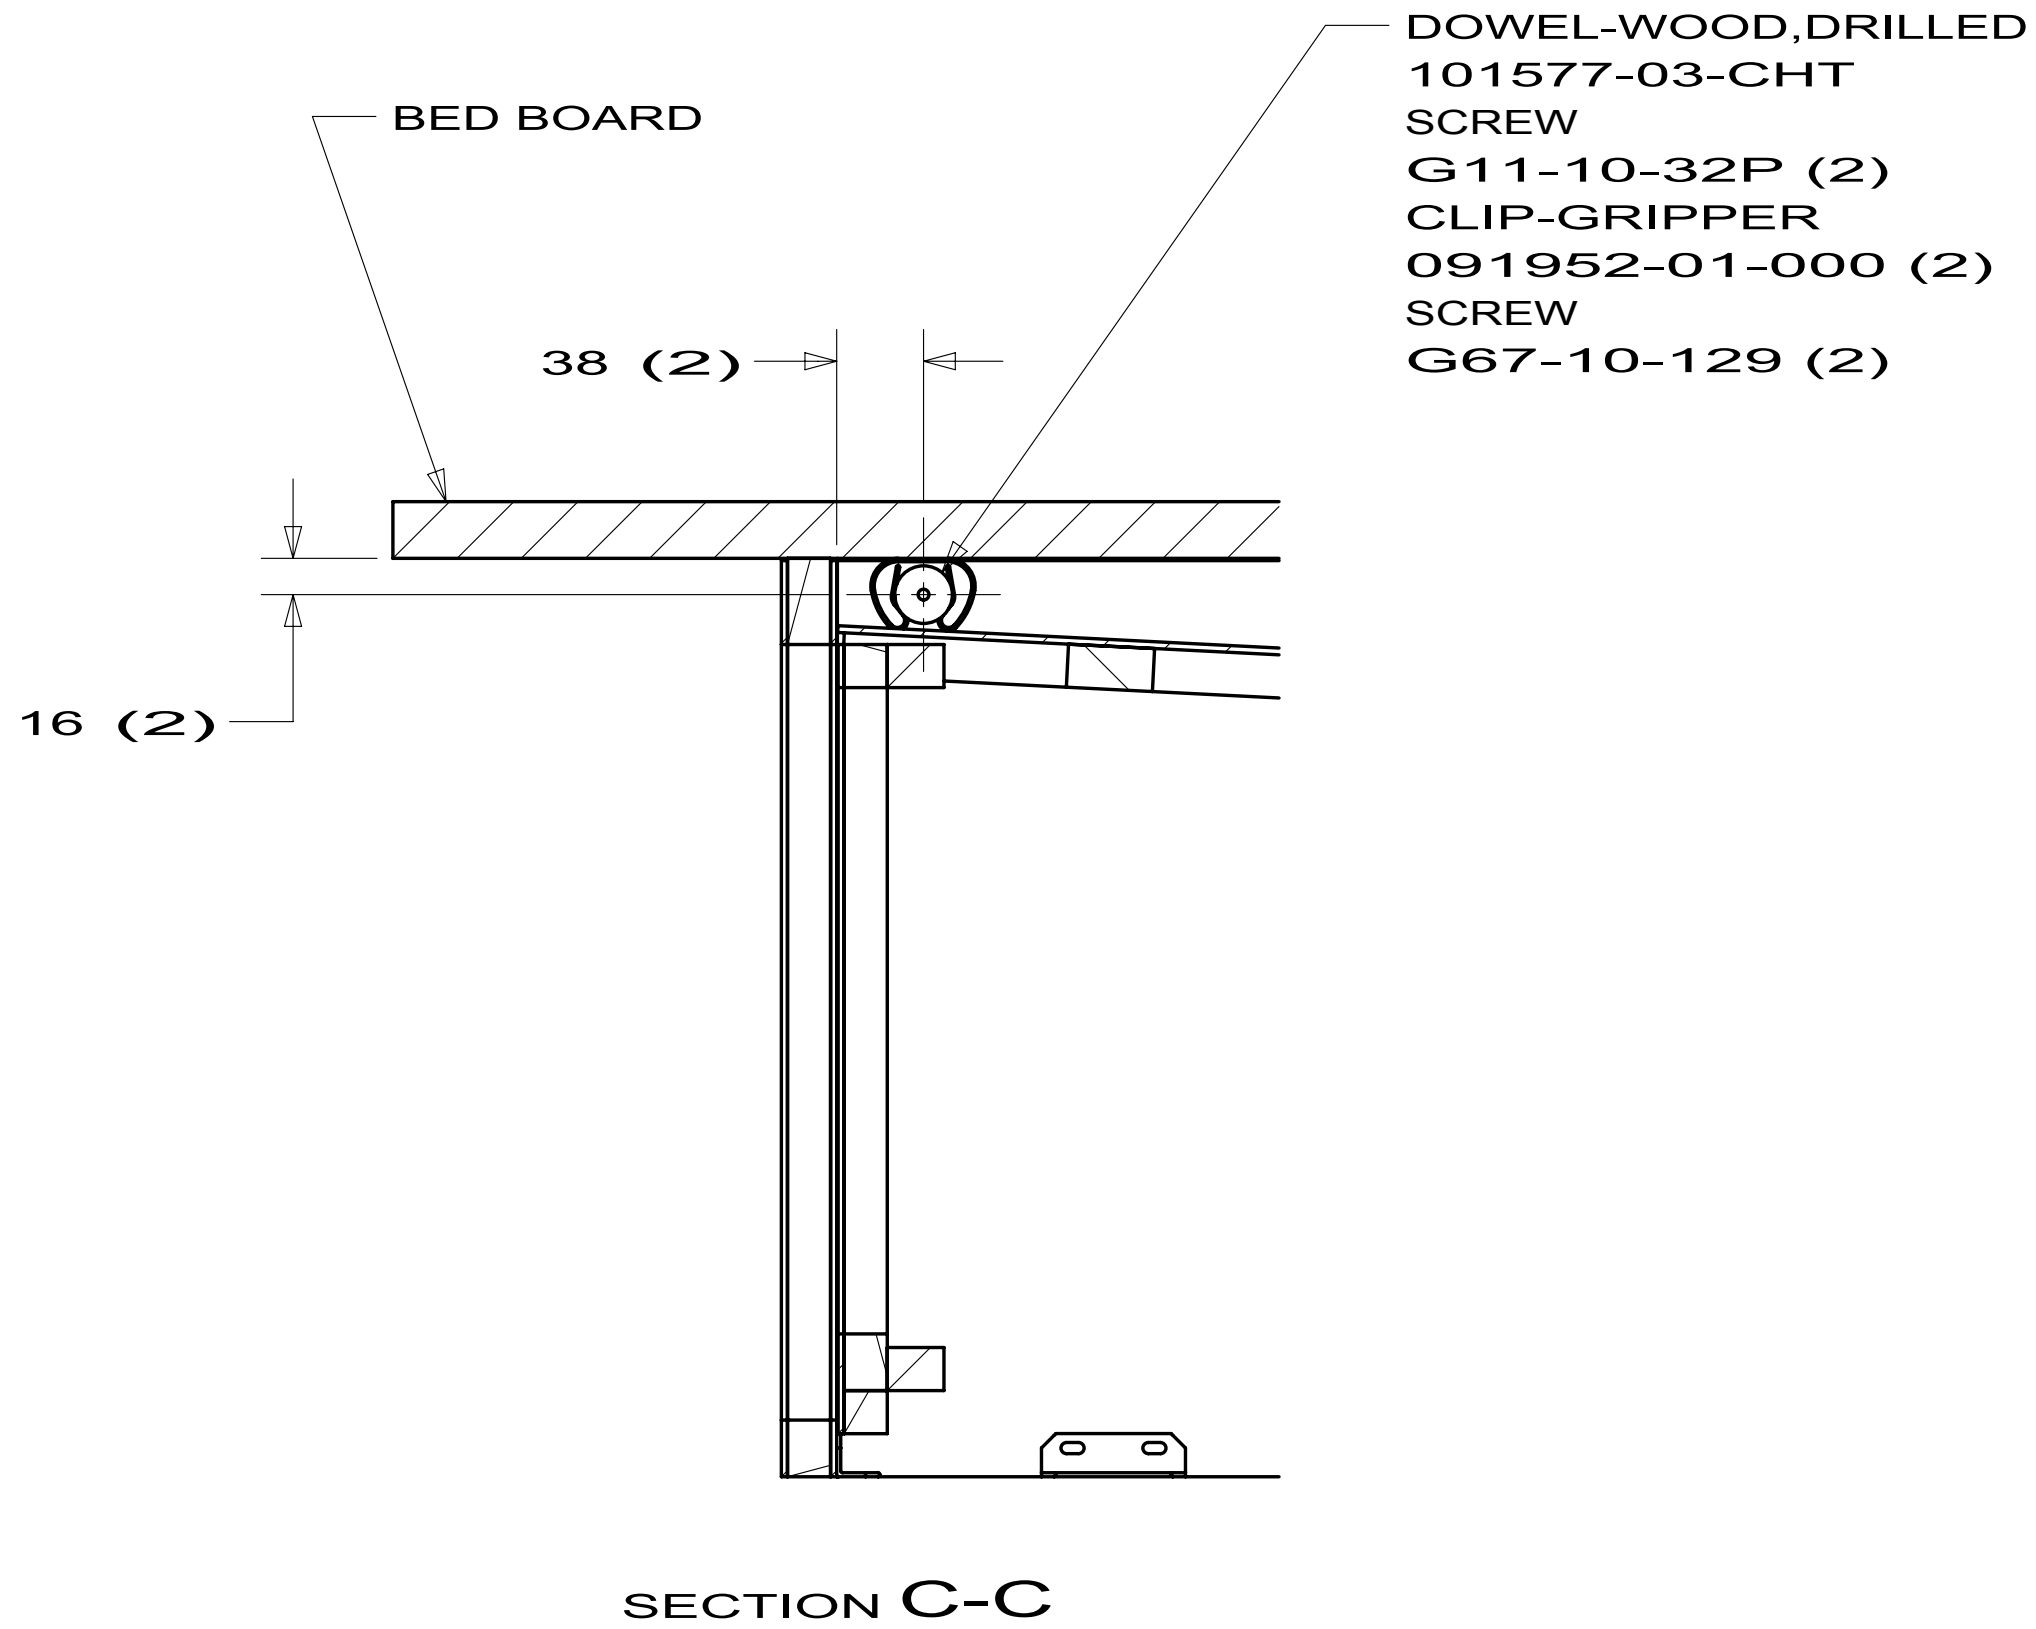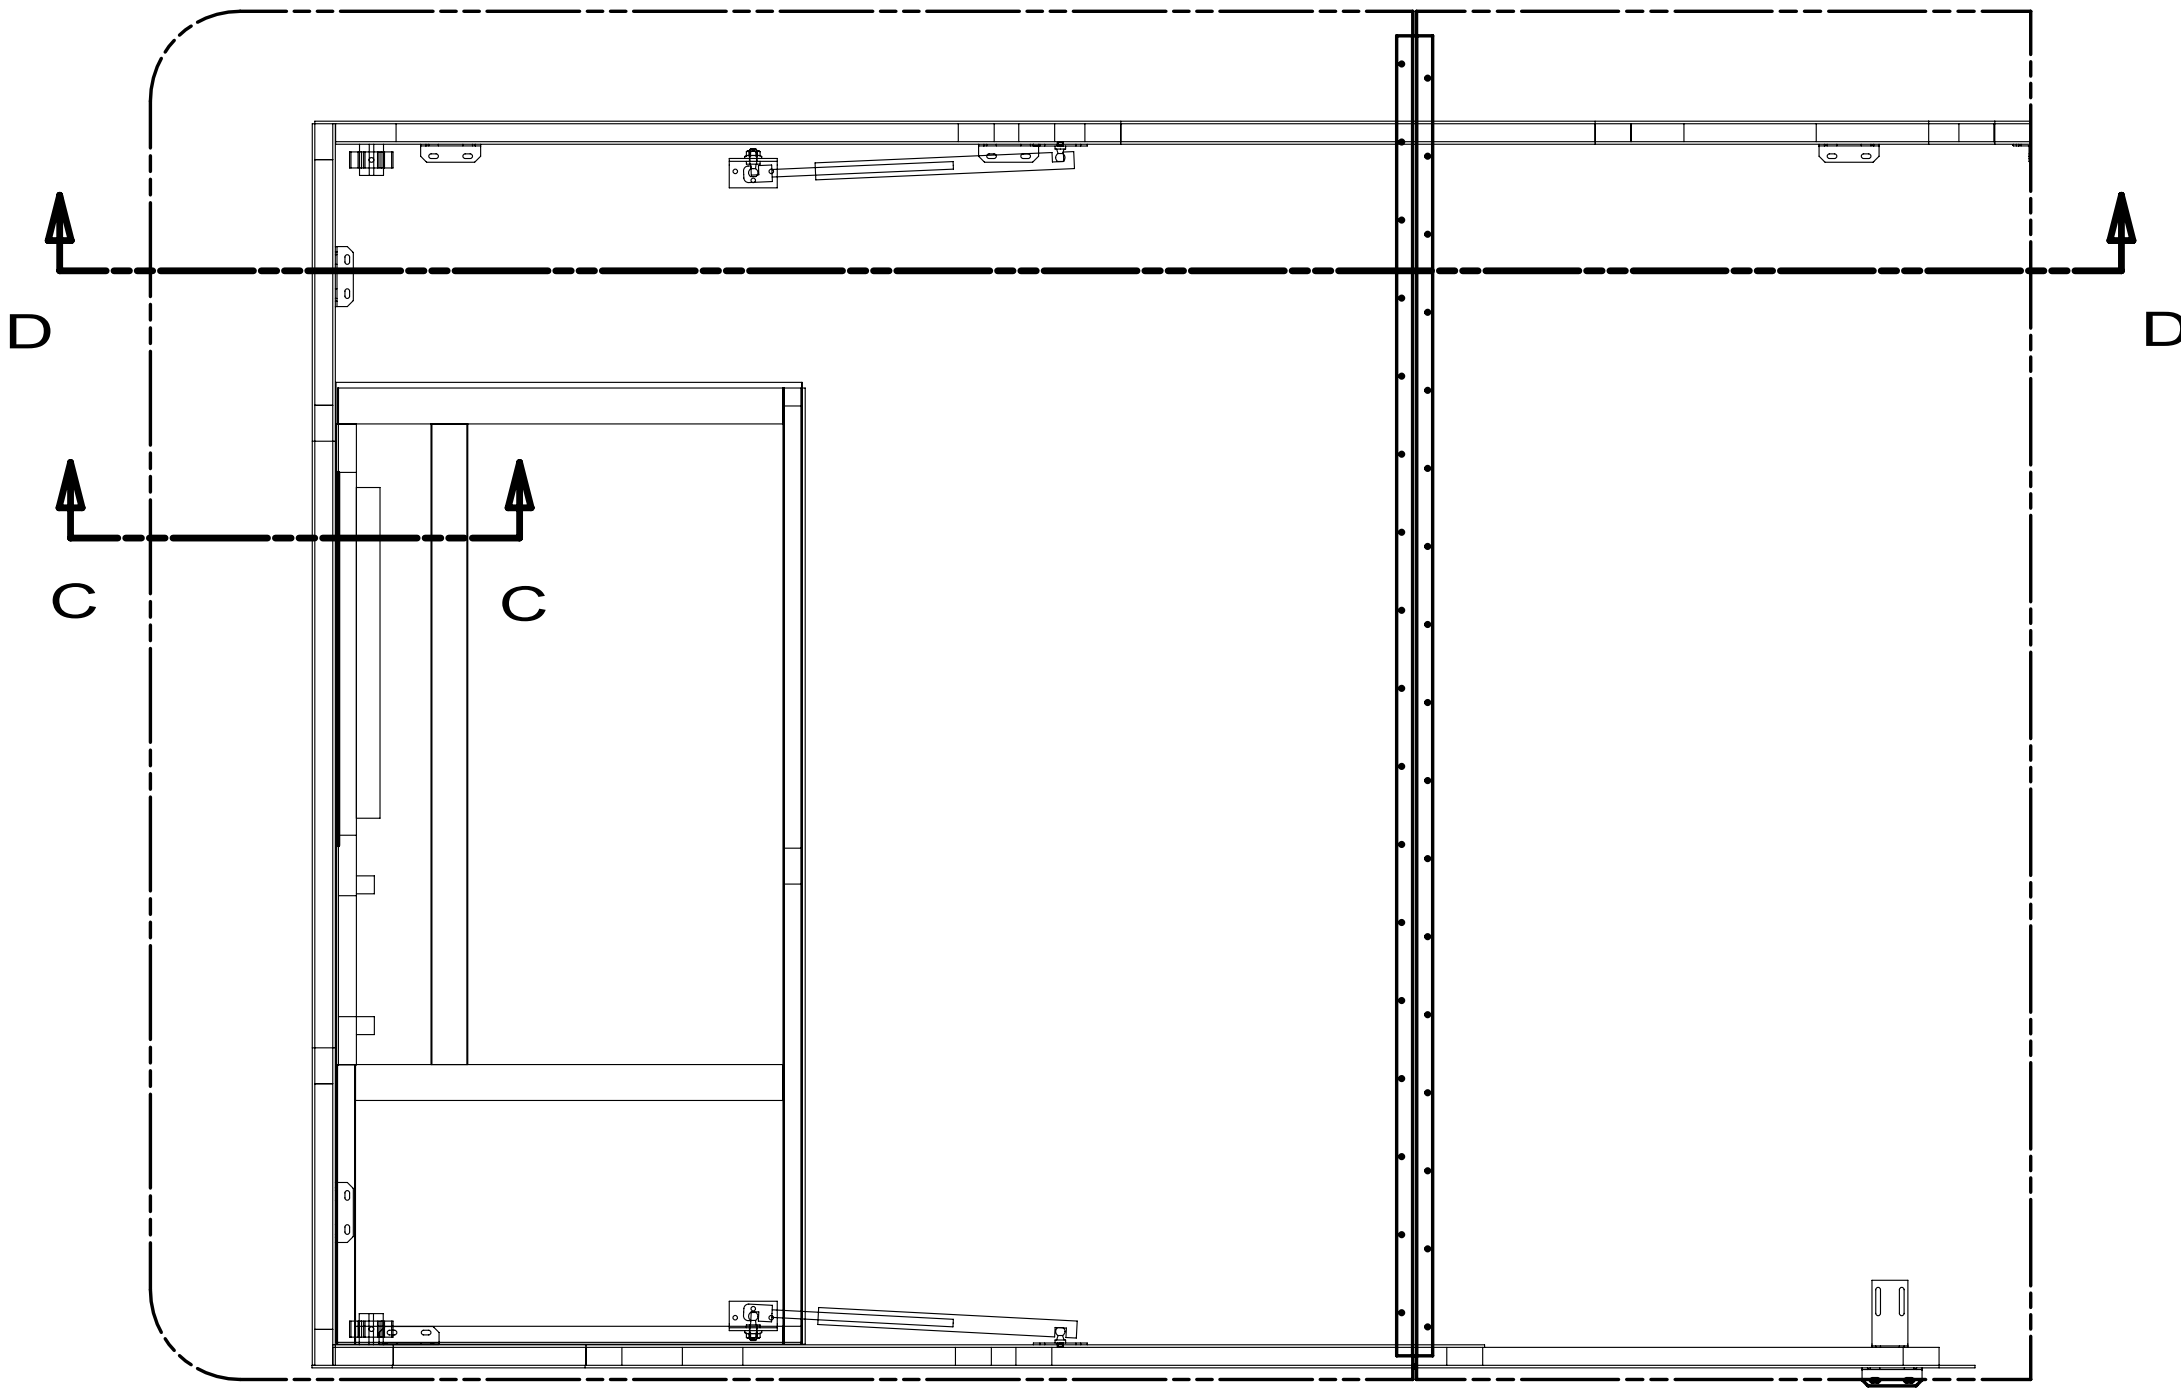


FIRST USED		
STANDARDS		
DO NOT SCALE DRAWING		
TITLE:		
GAS SPRING INSTL		
SHEET 2	PART NO 107821	REV

49M J32H
48A 49B P34Y
48D 49C P40L
49M R40BD
107821-03

FIRST USED		
STANDARDS		
DO NOT SCALE DRAWING		
TITLE:		
GAS SPRING INSTL		
SHEET 3	PART NO 107821	REV

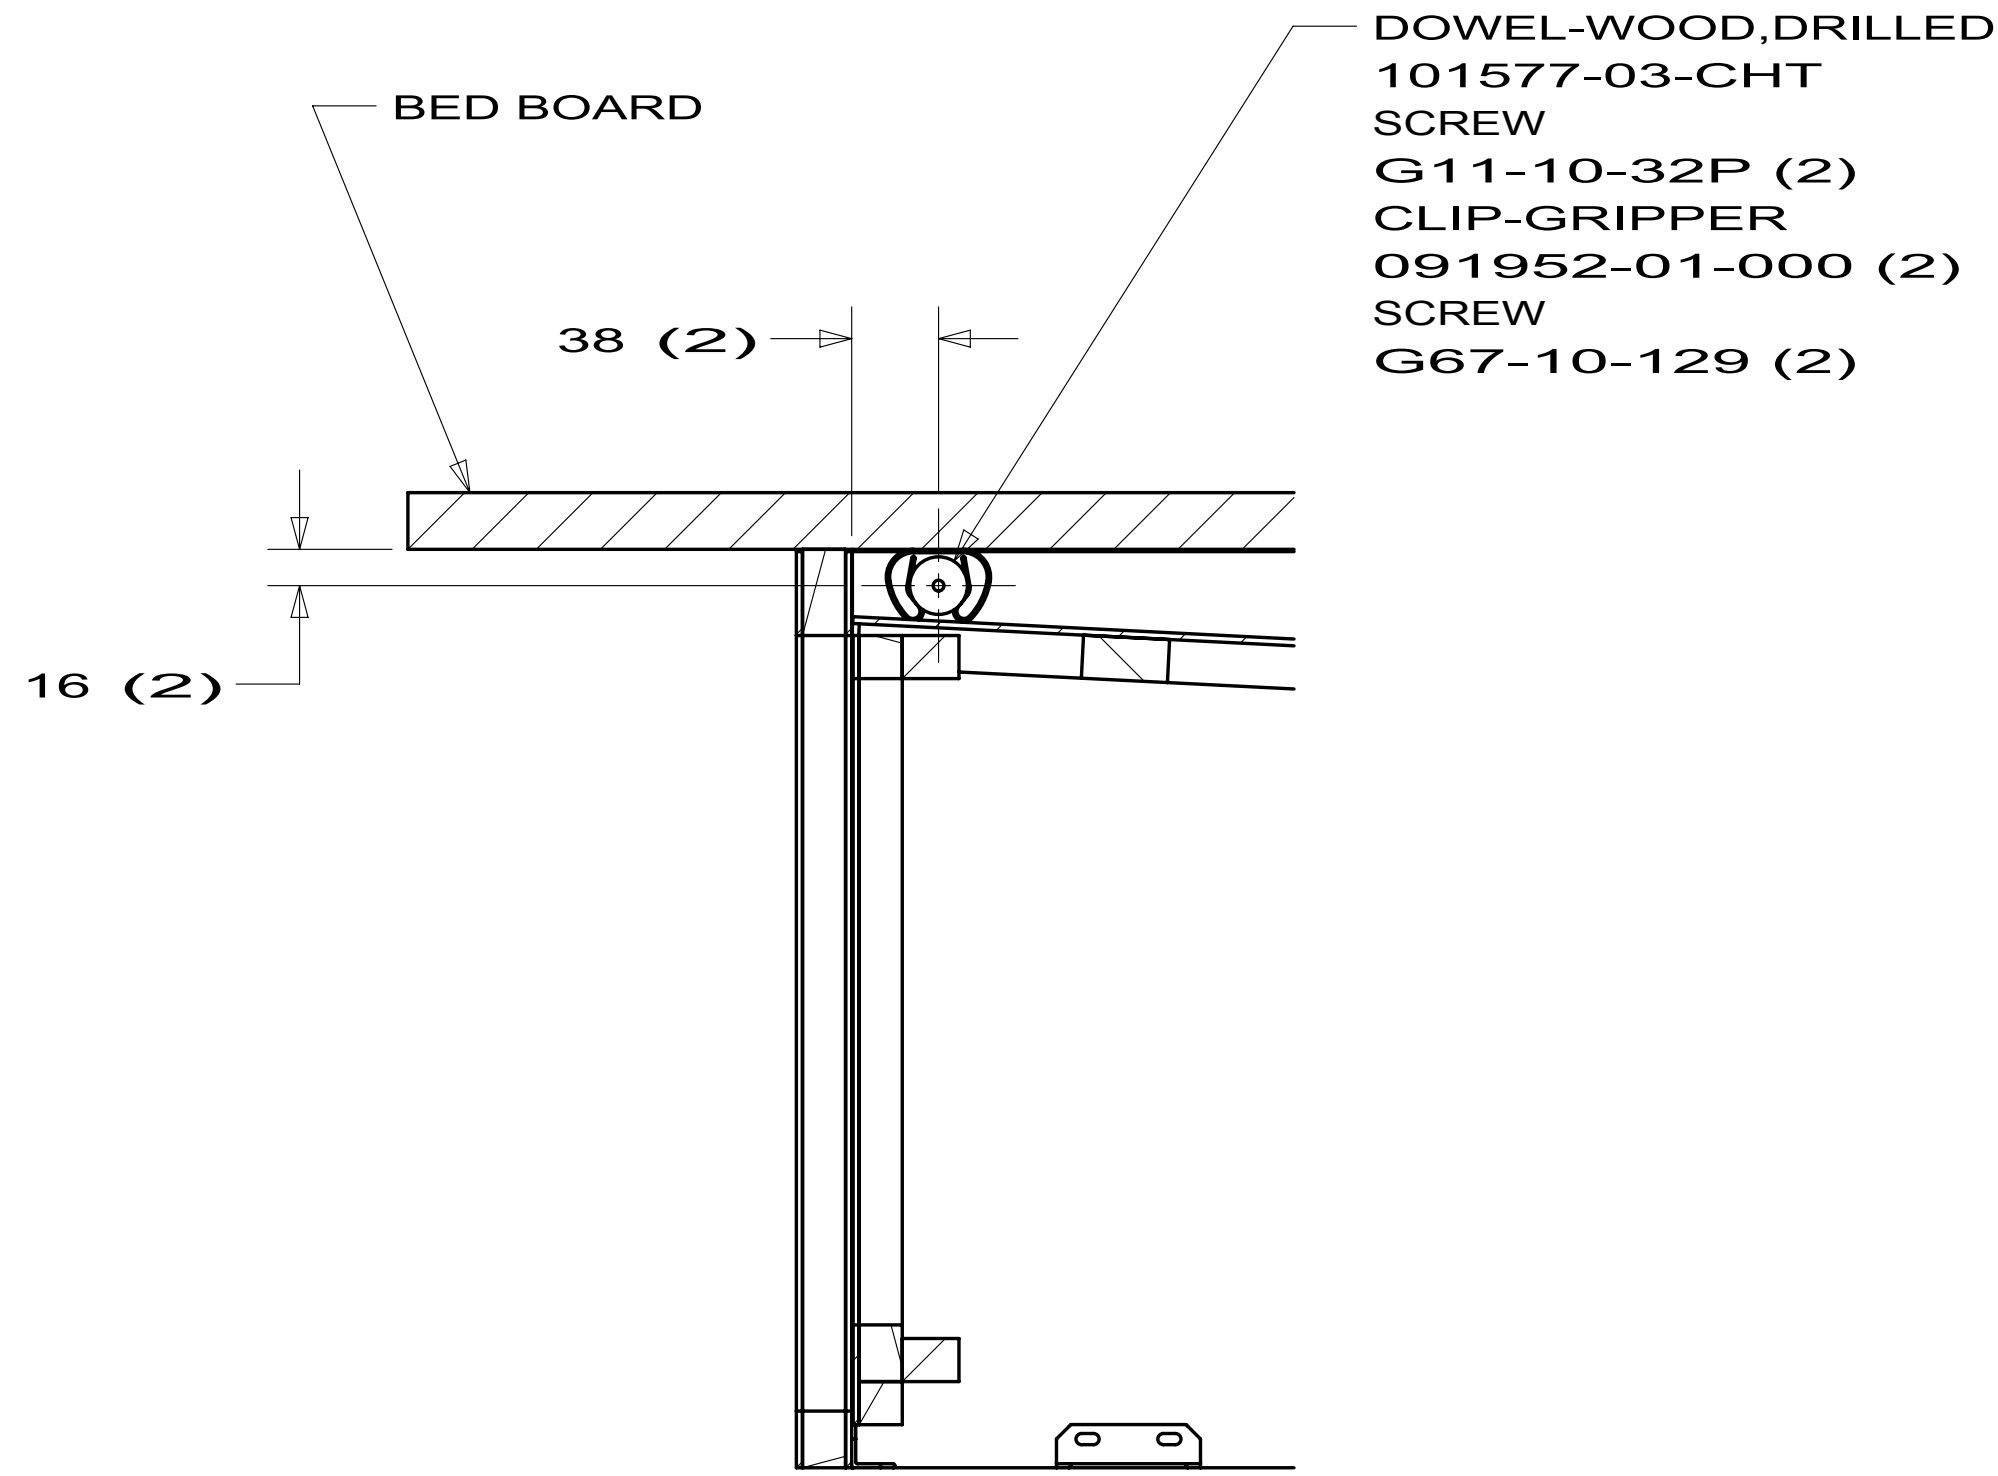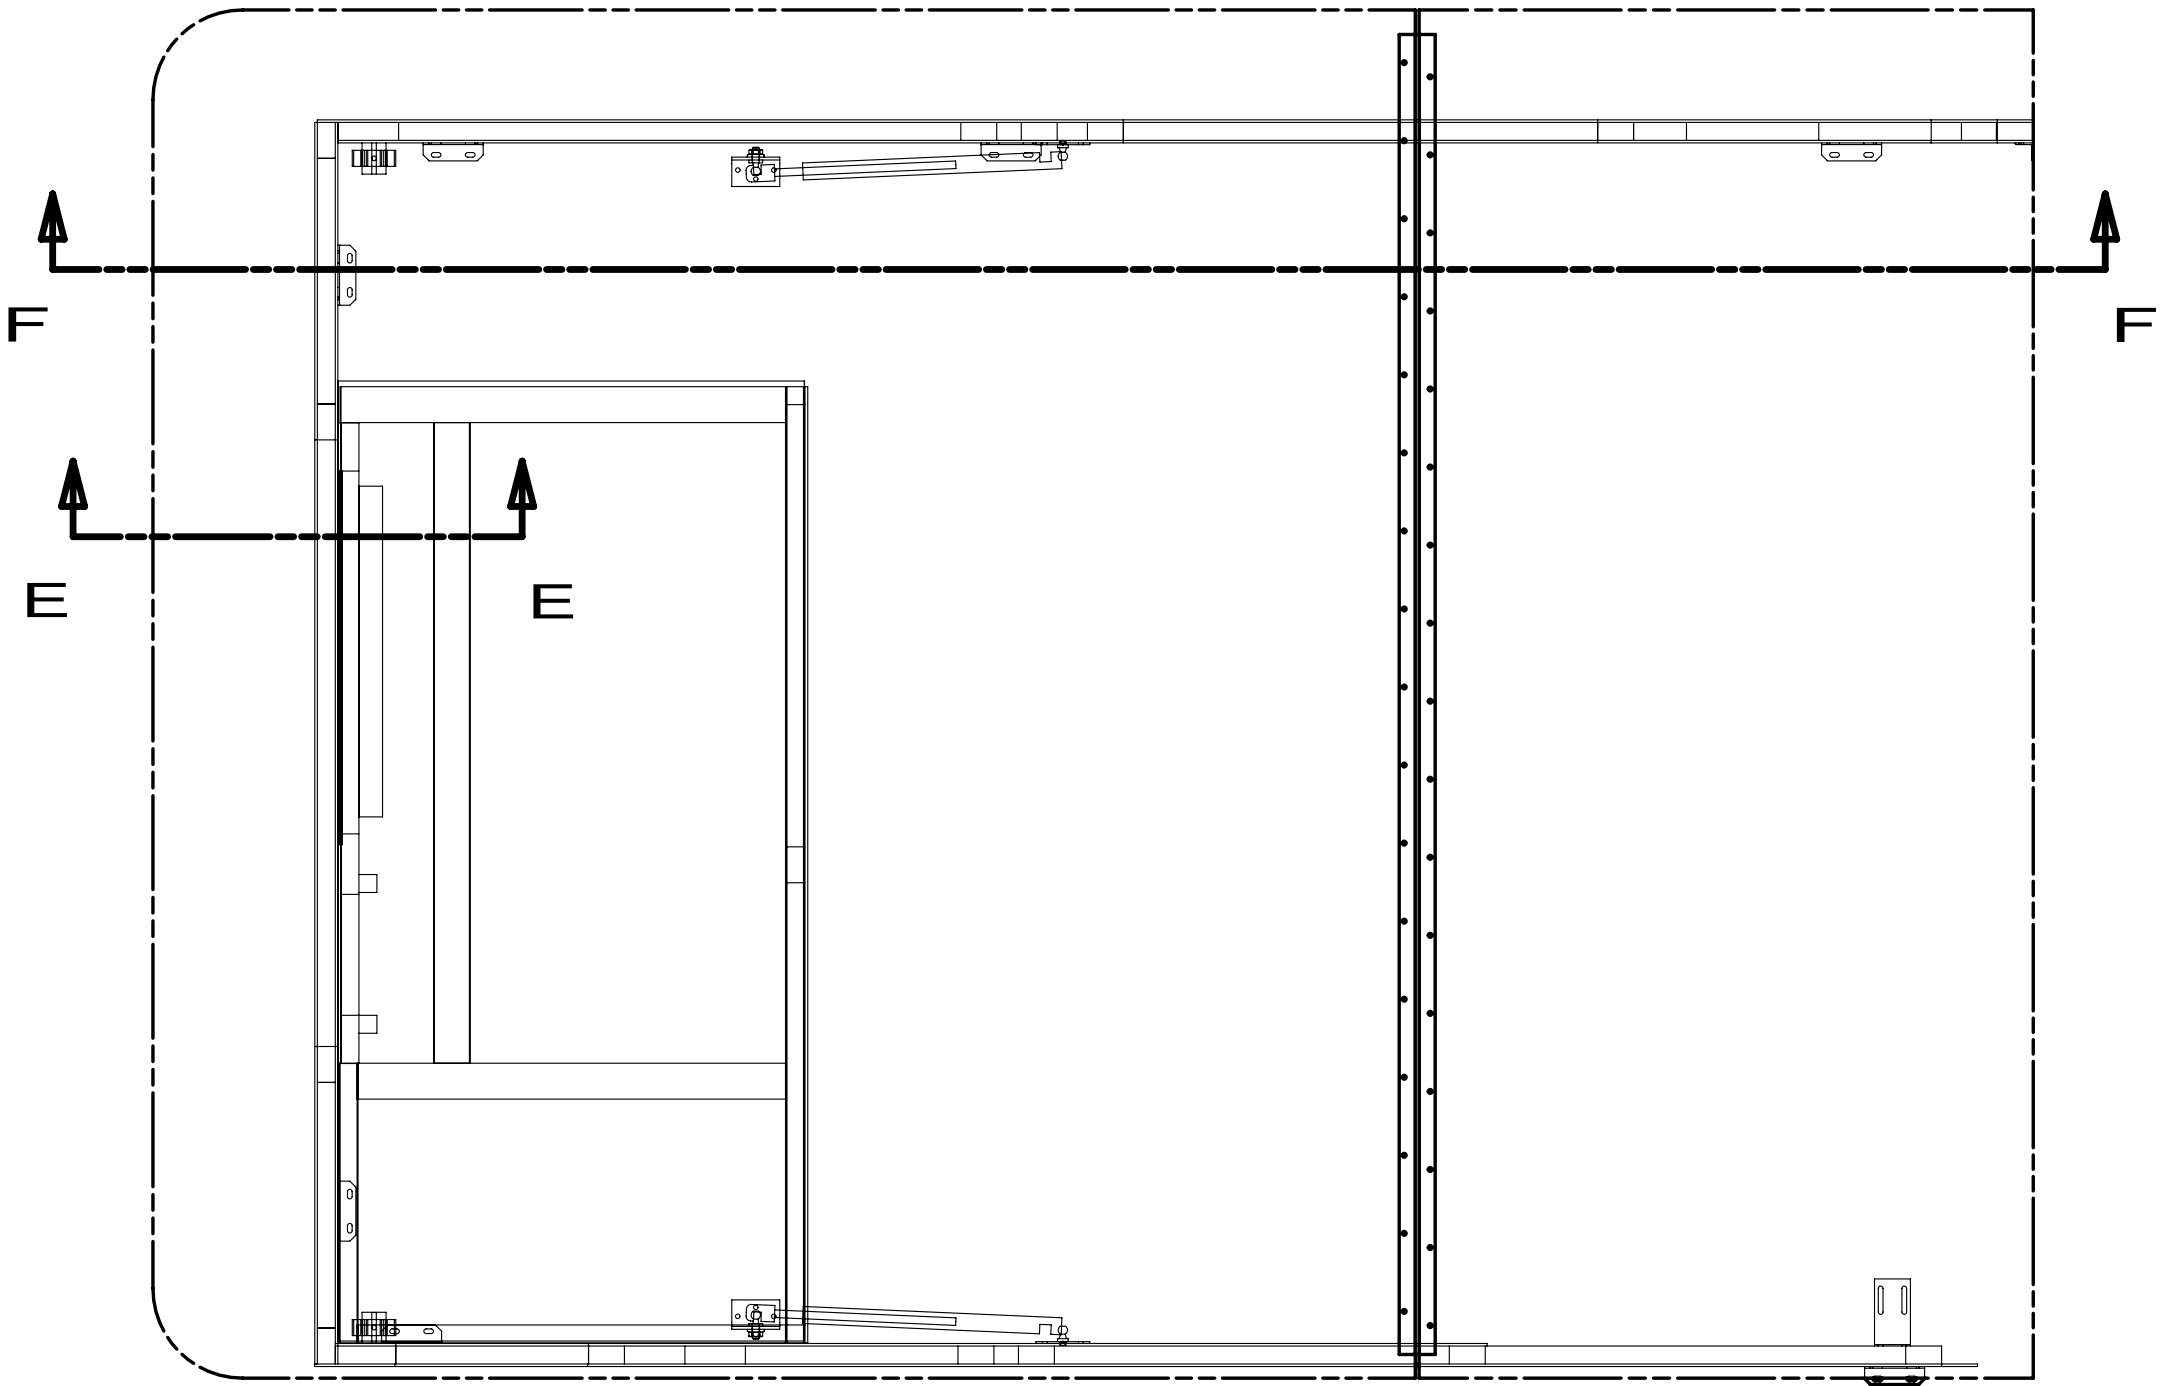

SECTION E-E

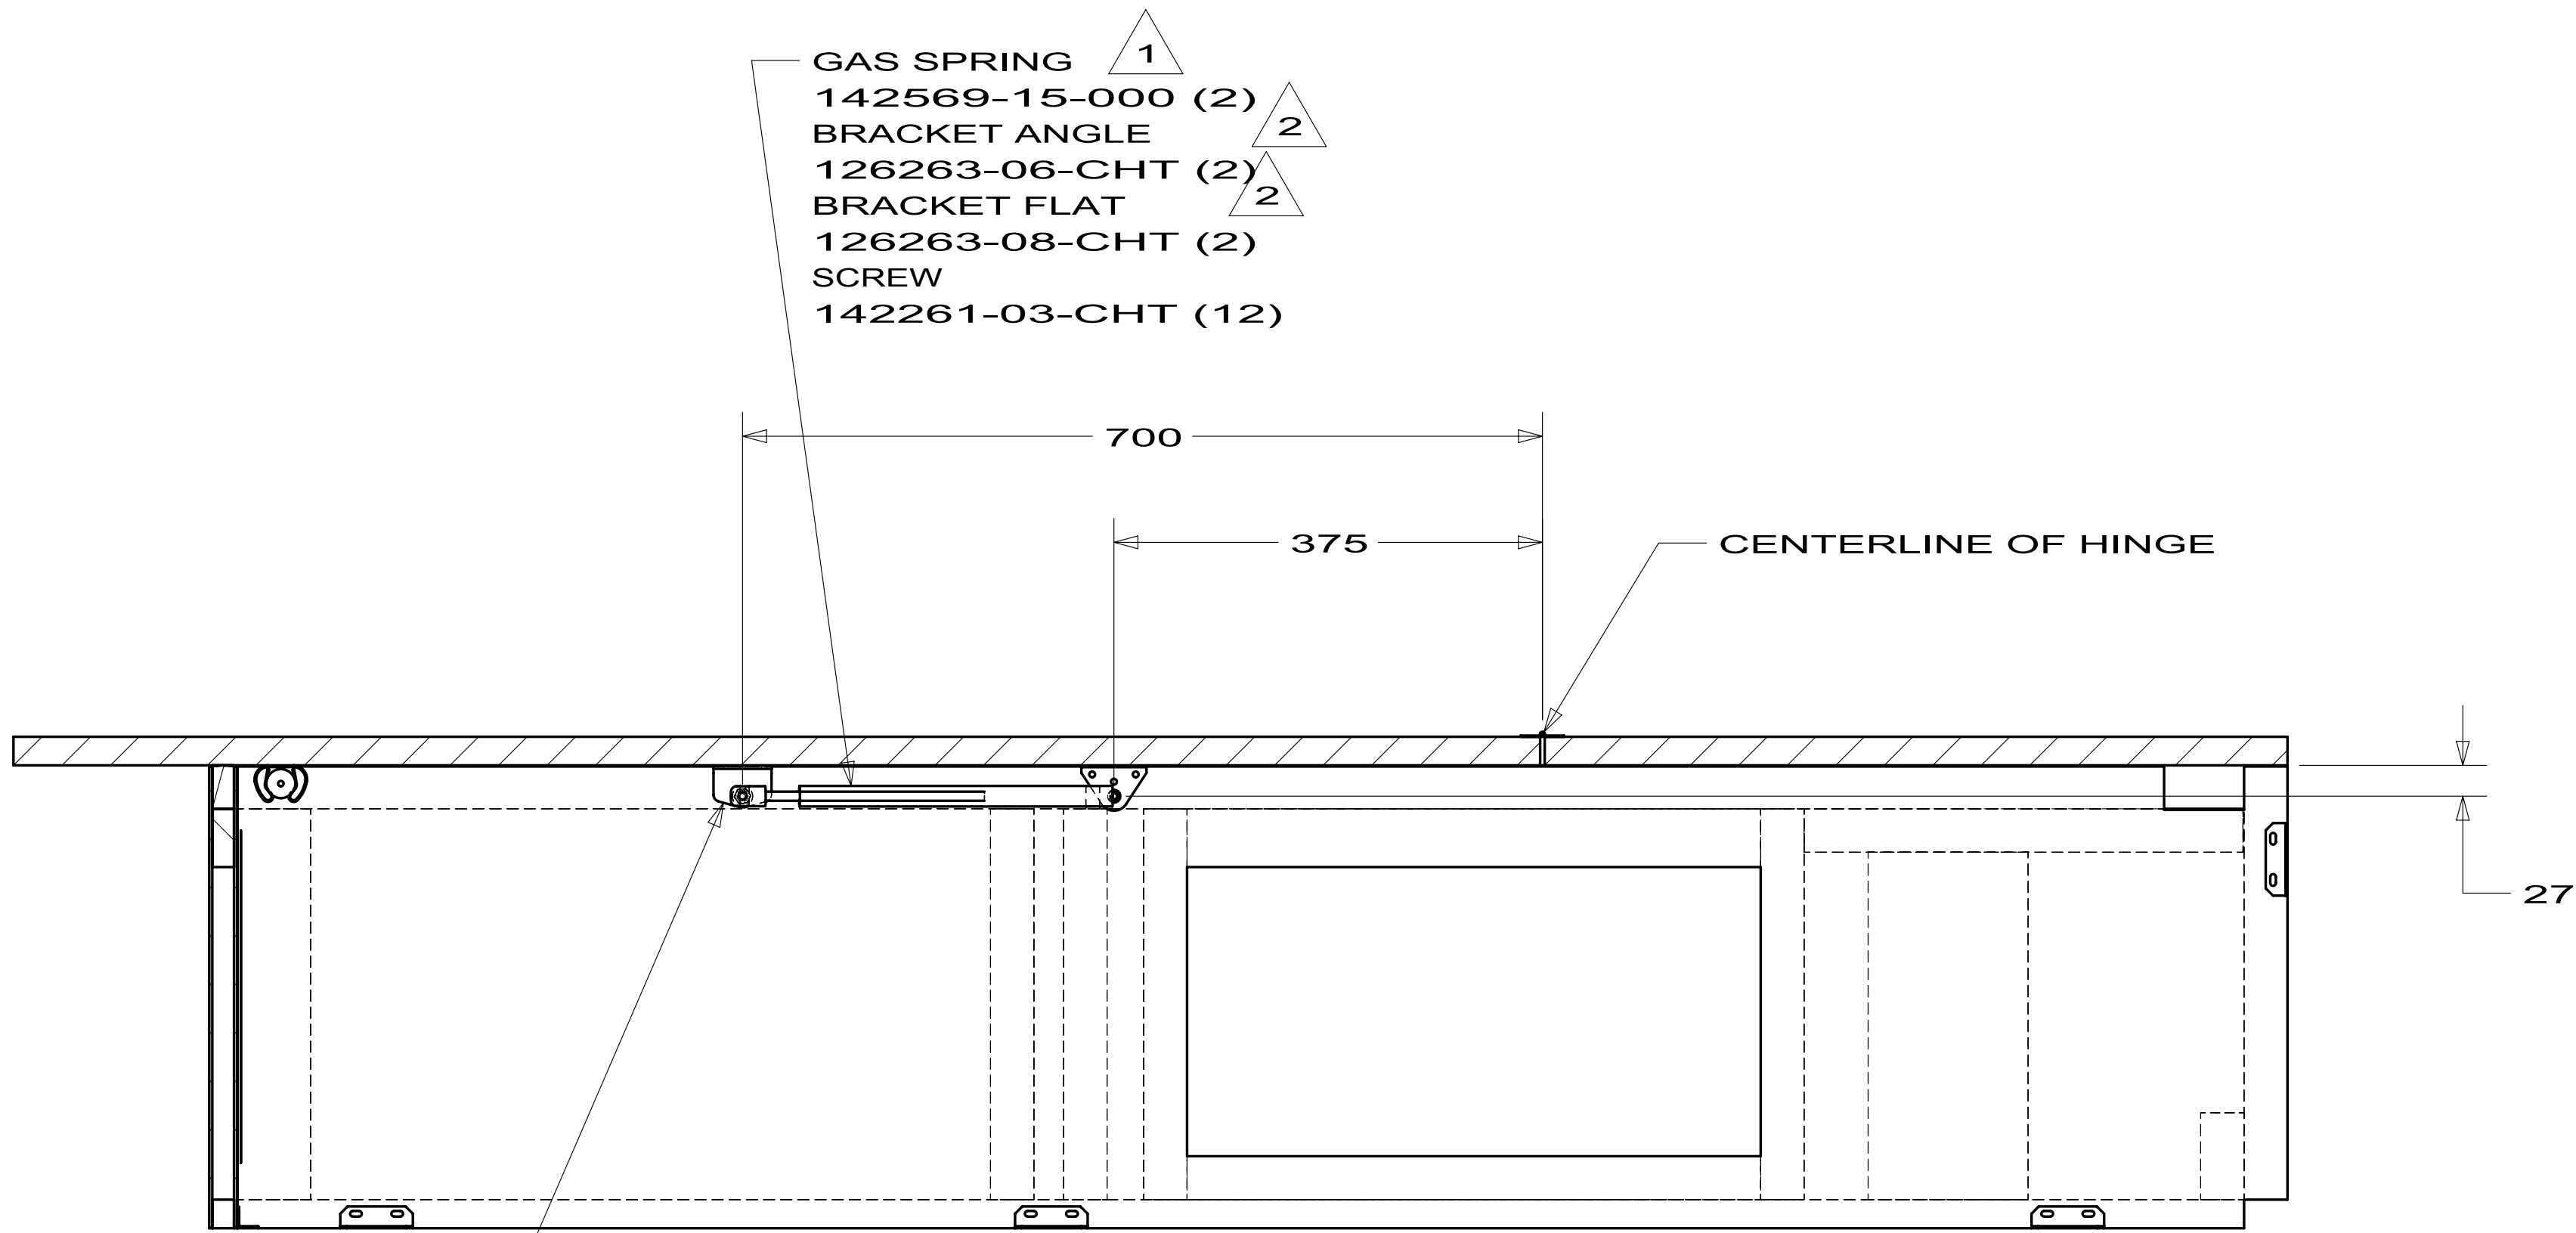

SECTION F-F

FASTEN TO
UNDERSIDE OF
BED BOARD

GAS SPRING 1
142569-15-000 (2)
BRACKET ANGLE 2
126263-06-CHT (2)
BRACKET FLAT 2
126263-08-CHT (2)
SCREW 142261-03-CHT (12)

DOWEL-WOOD, DRILLED
101577-03-CHT
SCREW
G11-10-32P (2)
CLIP-GRIPPER
091952-01-000 (2)
SCREW
G67-10-129 (2)

BED BOARD

119267-10-02A			
KEY	PART NUMBER	U/M DESCRIPTION	VENDOR NO.
	119267-04-700	EA FILTER-GREASE	BOO2
	119267-04-704	EA LIGHT COVER-F/MOD R1480/1850	FANGKB009MRYO
	119267-10-700	EA BRACKET/MOUNTING	FANGTB005MRYO
	119267-15-700	EA SUPPORT - F/GLASS TRAY	FROLPB025MRKO

119267-12-02A			
KEY	PART NUMBER	U/M DESCRIPTION	VENDOR NO.
	119267-04-700	EA FILTER-GREASE	BOO2
	119267-04-703	EA PLATE - MOUNTING	FANGTB003MRYO
	119267-04-704	EA LIGHT COVER-F/MOD R1480/1850	FANGKB009MRYO
	119267-04-705	EA SCREW	LX-BZB011MREO
	119267-12-701	EA SUPPORT - F/GLASS TRAY	FROLPB020MRKO
	119267-12-702	EA RACK - HIGH	FAMI-B006MR0
	119267-12-703	EA RACK - LOW	FAMI-B005MR0
	119267-12-704	EA LOUVER - EXHAUST	PDIF-BO13MRKO


119267-15-01A			
KEY	PART NUMBER	U/M DESCRIPTION	VENDOR NO.
	119267-04-700	EA FILTER-GREASE	BOO2
	119267-15-700	EA SUPPORT - F/GLASS TRAY	FROLPB025MRKO
	119267-15-701	EA TRAY - GLASS	NTNT-A10WREZ

119267-17-01A			
KEY	PART NUMBER	U/M DESCRIPTION	VENDOR NO.
	119267-04-700	EA FILTER-GREASE	BOO2
	119267-04-703	EA PLATE - MOUNTING	FANGTB003MRYO
	119267-17-700	EA TURNTABLE-GLASS	NTNT-A114WREZ

KEY	PART NUMBER	U/M	DESCRIPTION	VENDOR NO.
1	125242-06-703	EA	LINER-DOOR/UPR RH/PANEL TYPE	627942
2	125242-05-701	EA	BIN - DOOR SHELF	628686
3	125242-02-701	EA	HANDLE(CONTOUR)TOP RH LWR LH,	621106
4	125242-06-701	EA	RETAINER/PANEL-UPR DR RH/LH	627947
	125242-02-722	EA	LATCH-STORAGE DR/BLK POINTED	619374
CONTACT WINNEBAGO PART SALES FOR UNLISTED COMPONENT(S)				

125242-06-01A


VENDOR NO.

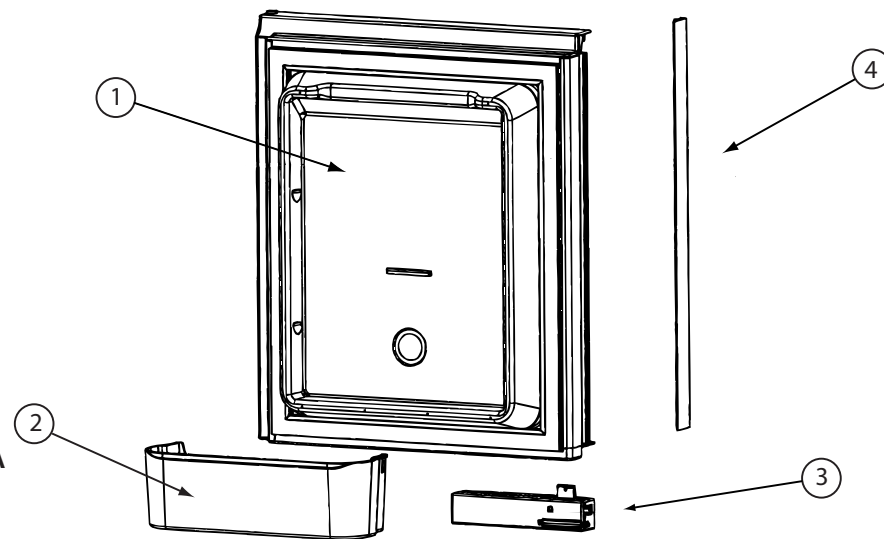

KEY	PART NUMBER	U/M	DESCRIPTION	VENDOR NO.
1	125242-06-704	EA	LINER-DOOR/UPR LH/PANEL TYPE	627941
2	125242-05-701	EA	BIN - DOOR SHELF	628686
3	125242-02-700	EA	HANDLE(CONTOUR)TOP LH BTM RH	621107
4	125242-06-701	EA	RETAINER/PANEL-UPR DR RH/LH	627947
	125242-02-722	EA	LATCH-STORAGE DR/BLK POINTED	619374
CONTACT WINNEBAGO PART SALES FOR UNLISTED COMPONENT(S)				

125242-06-01A (CONTINUED)

VENDOR NO.

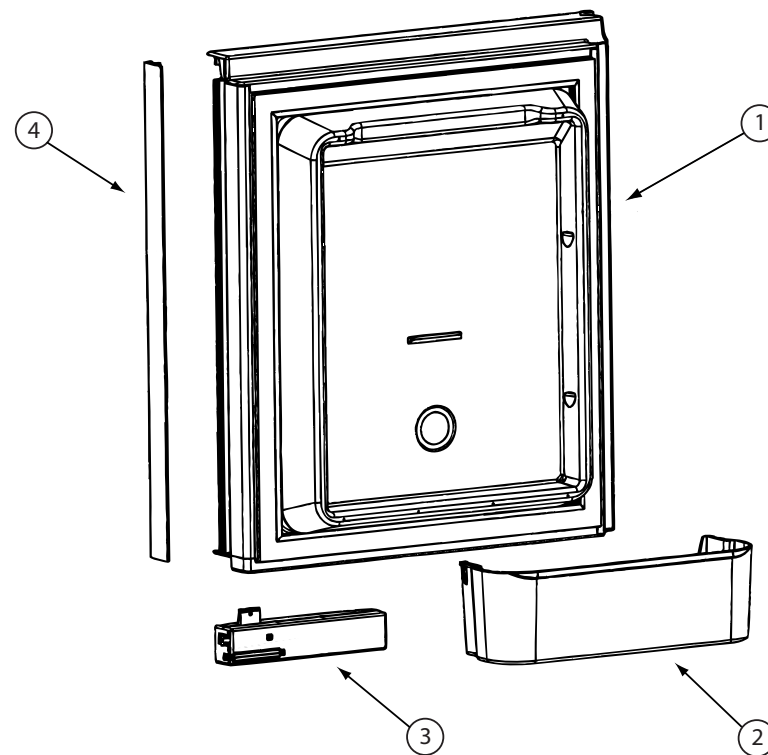

KEY PART NUMBER

1	125242-06-705
2	125242-05-701
3	125242-06-700
4	125242-02-700
	125242-02-722

U/M DESCRIPTION


EA	LINER-DOOR/LWR RH/PANEL TYPE
EA	BIN - DOOR SHELF
EA	RETAINER/PANEL-LWR DR RH/LH
EA	HANDLE(CONTOUR)TOP LH BTM RH
EA	LATCH-STORAGE DR/BLK POINTED

125242-06-01A (CONTINUED)

VENDOR NO.

627944
628686
627948
621107
619374

CONTACT WINNEBAGO PART SALES FOR UNLISTED COMPONENT(S)

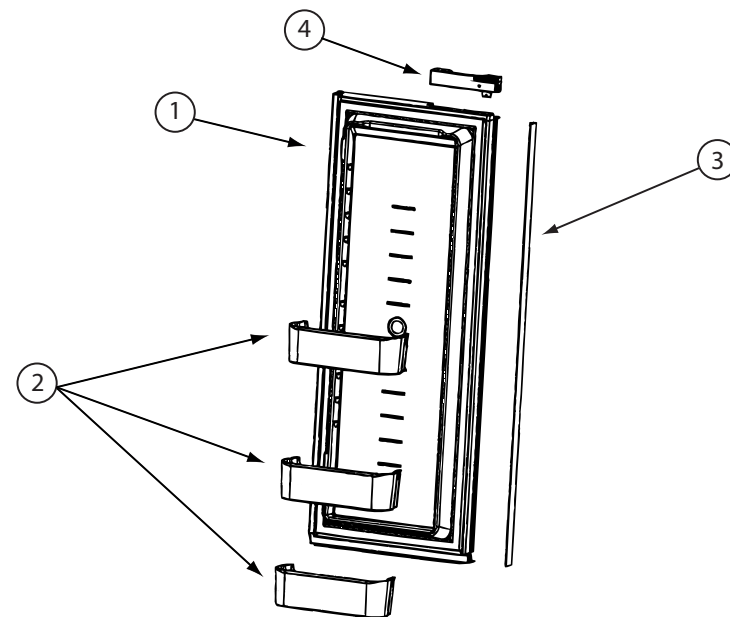

KEY PART NUMBER

1	125242-06-706
2	125242-05-701
3	125242-05-730
4	125242-06-700
5	125242-02-701
	125242-02-722

U/M DESCRIPTION


EA	LINER-DOOR/LWR LH/PANEL TYPE
EA	BIN - DOOR SHELF
EA	FLAPPER REPLACE SERV. KIT
EA	RETAINER/PANEL-LWR DR RH/LH
EA	HANDLE(CONTOUR)TOP RH LWR LH
EA	LATCH-STORAGE DR/BLK POINTED


125242-06-01A (CONTINUED)

VENDOR NO.

627943
628686
631366
627948
621106
619374


CONTACT WINNEBAGO PART SALES FOR UNLISTED COMPONENT(S)

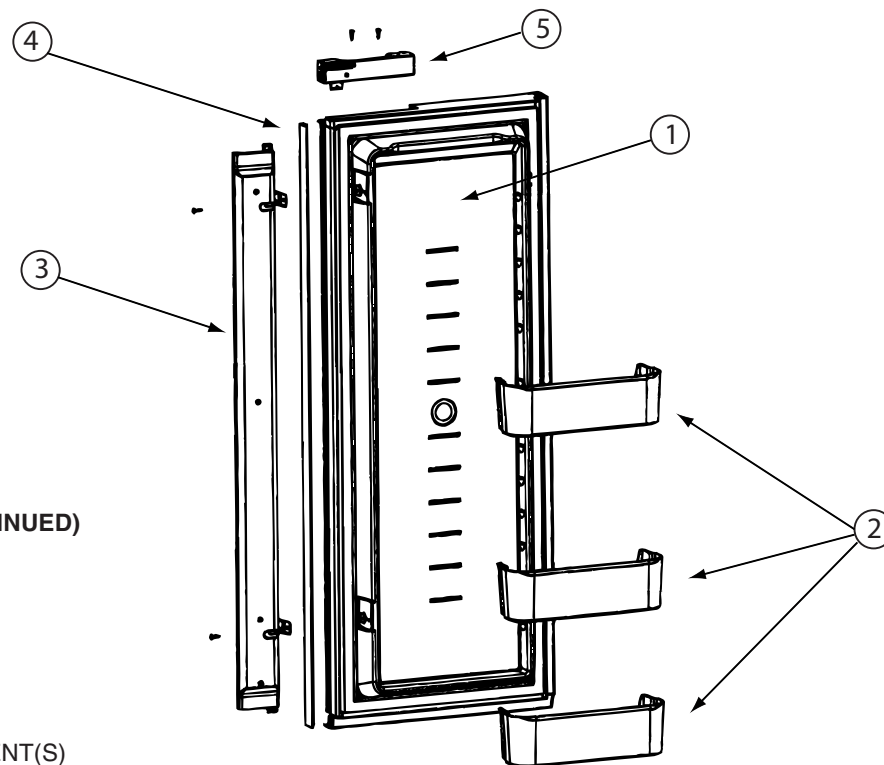

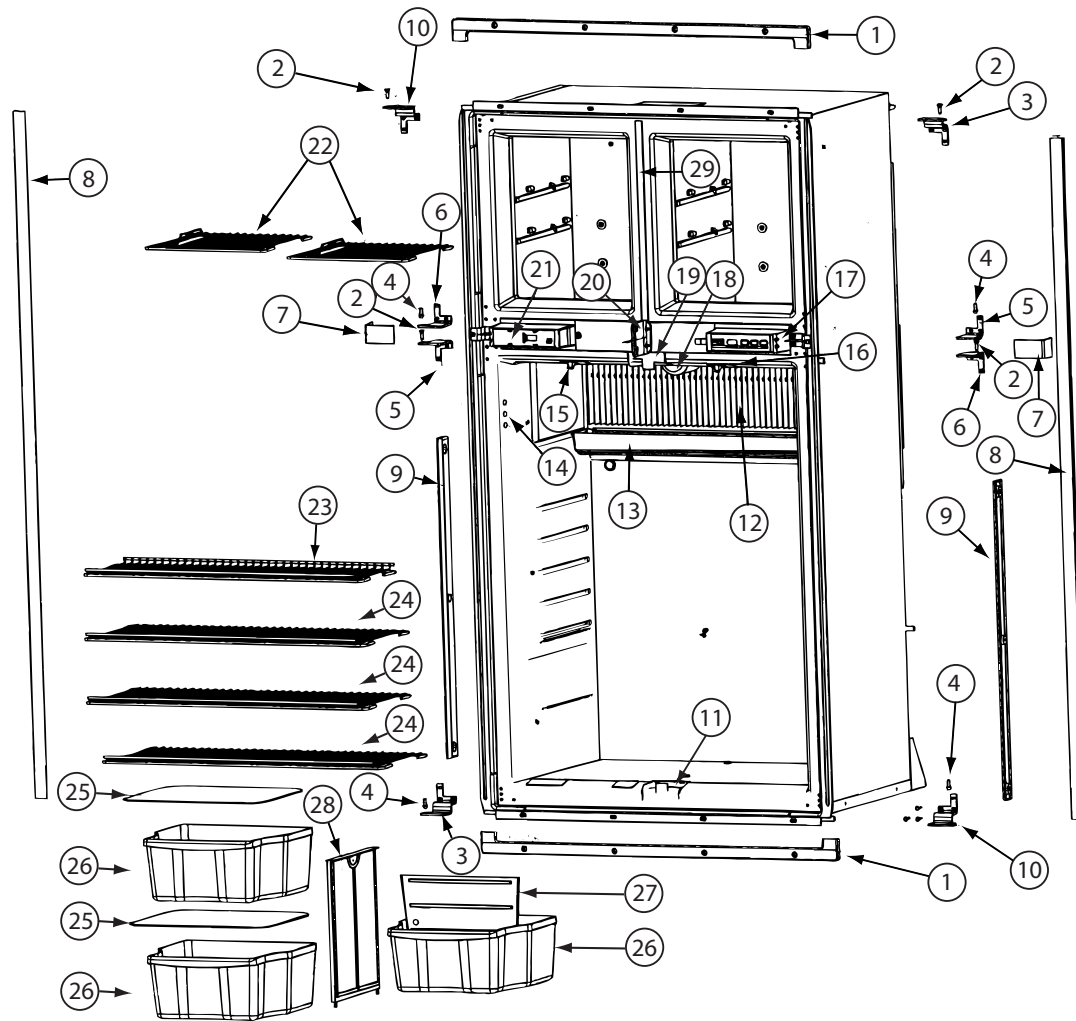


125242-06-01A

125242-06-01A (CONTINUED)			
KEY	PART NUMBER	U/M DESCRIPTION	VENDOR NO.
1	125242-01-767	EA KIT INSTALL(U TRIM PCS)HDW	623528
2	125242-03-715	EA HINGE PIN/UPR-WRAPPED DOORS	623899
3	125242-05-707	EA HINGE-OUTER/UPPER RH/LWR LH	628946
4	113737-01-710	EA PIN-HINGE, BOTTOM	61550722
5	125242-05-708	EA HINGE-INNER/UPPER RH/LWR LH	624363
6	125242-05-709	EA HINGE-INNER/UPPER LH/LWR RH	624364
7	125242-05-710	EA COVER - HINGE	627955
8	125242-01-766	EA TRIM-LT/RT HAND-SCREW ON	623254
9	125242-02-720	EA RETAINER/SHELF(SER#926685 UP	622033
10	125242-05-711	EA HINGE-OUTER/UPPER LH/LWR RH	628945
11	125242-06-702	EA GUIDE BLOCK-FLAPPER/BTM/BLK	631360
12	125242-05-713	EA FINS	618785
13	125242-01-712	EA DRIP TRAY	618774
14	125242-02-741	EA PROBE - CONTACT/LARGE	620689
15	125242-01-768	EA SWITCH - DOOR LIGHT	623918
16	125242-02-706	EA LAMP/WIRE ASM/SER#849677 UP	620871
17	125242-05-706	EA CONTROL ASM - OPTICAL	629113
18	125242-02-708	EA COVER/LAMP BRACKET	621827
19	125242-05-714	EA GUIDE BLOCK-FLAPPER/TOP/BLK	629111
21	125242-05-716	EA BOX/FRONT - DUMMY	624366
22	125242-01-725	EA SHELF-FREEZER (WIRE)	618847
23	125242-01-727	EA SHELF-WIRE (SHORT)	618849
24	125242-01-726	EA SHELF-WIRE (LONG)	618848
25	125242-01-706	EA COVER-CRISPER	618757
26	125242-05-717	EA BIN - BOTTLE/CRISPER	628688
27	125242-05-718	EA DIVIDER - BOTTLE/CRISPER	628694
28	125242-01-749	EA SUPPORT - WALL	618840
29	125242-02-741	EA STRIP-FREEZER-BLACK	625210 #1291391 &UP
	084880-03-705	EA BRACKET-LIGHT-INTERIOR	61629722
	084880-03-706	EA BULB-LAMP	61628922
	120075-01-714	EA PLUG-HOLE (BLACK)	618170
	125242-05-725	EA PLATE - F/DUMMY BOX	628460
	125242-05-730	EA FLAPPER REPLACE SERV. KIT	631366
CONTACT WINNEBAGO PART SALES FOR UNLISTED COMPONENT(S)			

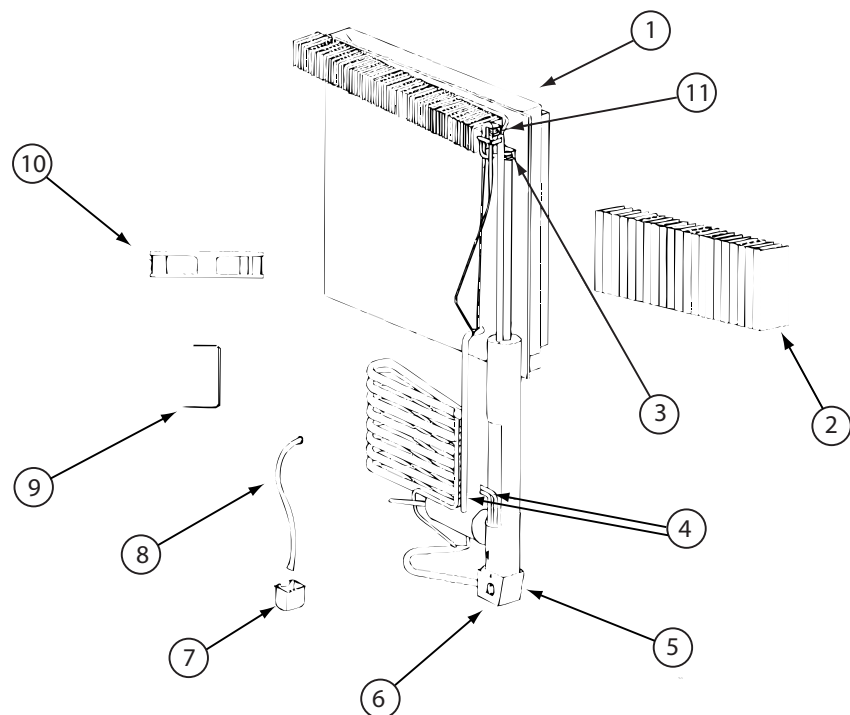


125242-06-01A (CONTINUED)
VENDOR NO.

KEY	PART NUMBER	U/M	DESCRIPTION	VENDOR NO.
1	125242-01-772	EA	COOLING UNIT-1200-8835499 UP	630391
2	125242-05-713	EA	FINS	618785
4	125242-01-732	EA	HEATER AC - 225W/110VAC	618872
5	125242-01-739	EA	BASE-BURNER BOX	618902
6	125242-01-740	EA	COVER-BURNER BOX	618910
9	125242-05-721	EA	BRACKET-DC FAN-SN 914576 UP	628747
10	125242-05-722	EA	FAN-EXTRNL DC-SN 914576 UP	628685
11	113737-01-754	EA	THERMOSTAT (FAN 12V DC)	618093
	125242-01-742	EA	WIRE ASM.-BAFFLE 55.15"	618915
	125242-05-728	EA	SWITCH-THERMAL (RPL KIT)	630037
	125242-05-729	EA	SWITCH-THERMAL (RPL KIT)	630103
CONTACT WINNEBAGO PART SALES FOR UNLISTED COMPONENT(S)				

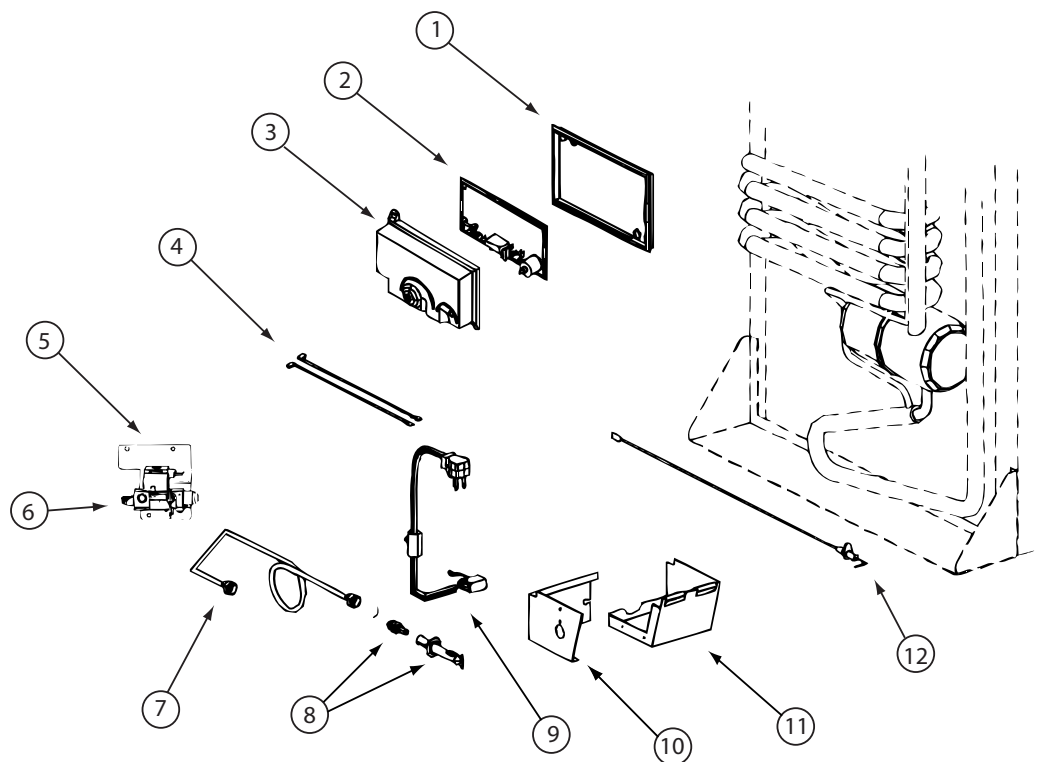


125242-03-02A, 125242-05-02A, 125242-06-01A (CONTINUED)

KEY	PART NUMBER	U/M	DESCRIPTION	VENDOR NO.
1	121569-08-701	EA	BASE - POWER BOARD	628674
2	121568-06-709	EA	BOARD/POWER-N611/N822F/1201	628661
3	121569-08-702	EA	COVER-POWER BOARD	628677
4	125242-02-709	EA	WIRE/WHITE/9"/GAS VALVE	621448
6	121569-08-703	EA	GAS VALVE - SOLENOID	628741
7	125242-05-723	EA	BURNER TUBE	624683
8	125242-02-743	EA	BURNER ORF ADAP-7 SLOT BRNR	629013
9	125242-03-732	EA	CORD - AC POWER- W/ICE MAKER	618406
10	125242-01-740	EA	COVER-BURNER BOX	618910
11	125242-01-739	EA	BASE-BURNER BOX	618902
12	104137-06-715	EA	ELECTRODE-SPARK/SENSOR, SGL	61692222
CONTACT WINNEBAGO PART SALES FOR UNLISTED COMPONENT(S)				

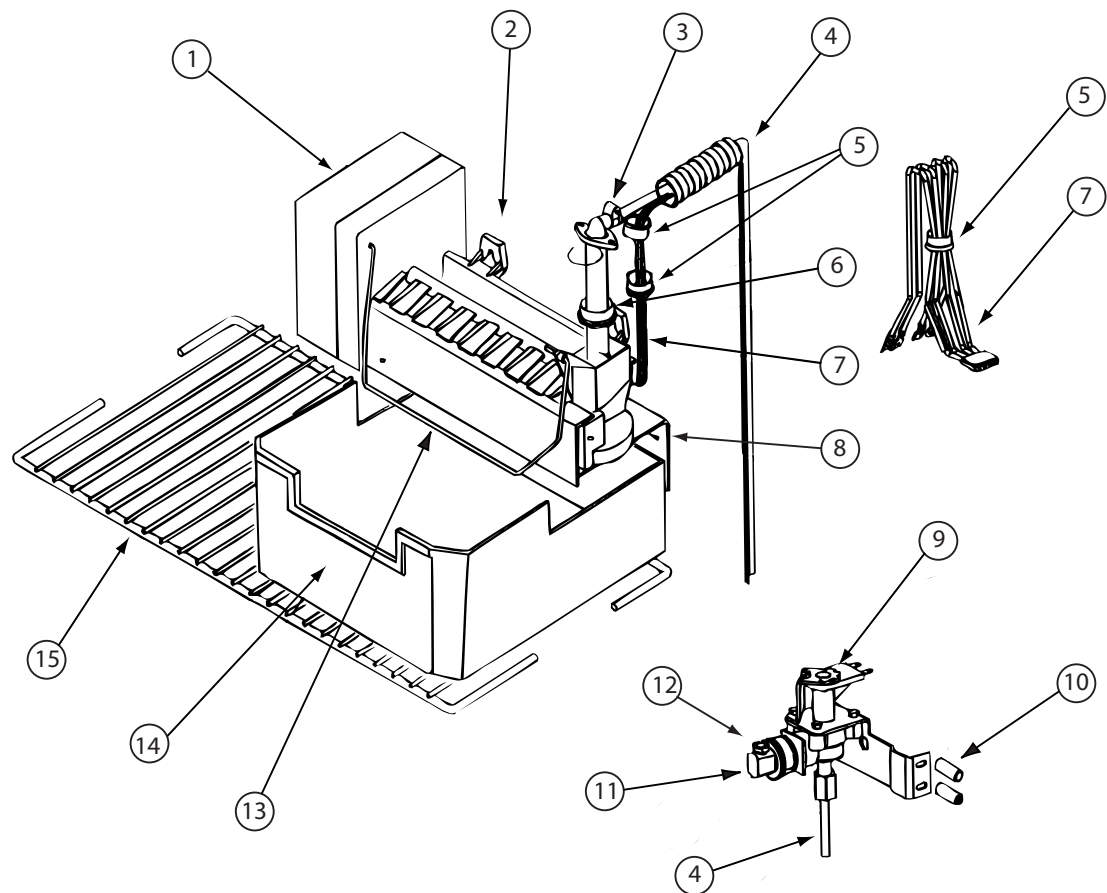


125242-03-02A, 125242-05-02A, 125242-06-01A (CONTINUED)

KEY	PART NUMBER	U/M	DESCRIPTION	VENDOR NO.
2	094039-07-706	EA	ICE MAKER W/O PLATES	61656522
4	125242-05-724	EA	WATER TUBE/HEATER ASM	621429
6	120075-03-706	EA	FITTING WATER LINE	620039
8	125242-01-737	EA	BRACKET-MOUNTING (ICE MAKER)	618894/620890
9	120075-03-701	EA	WATER VALVE - W/BRACKET	618253
11	094039-07-707	EA	GARDEN HOSE ADAP W/BRASS NUT	61679622
12	094039-07-708	EA	NUT - COMPRESSION	622991
13	120075-03-703	EA	ARM-SHUT OFF	61656922
14	125242-01-716	EA	ICE BIN	618803
15	125242-01-725	EA	SHELF-FREEZER (WIRE)	618847
	120075-09-703	EA	THERMOSTAT	620240
CONTACT WINNEBAGO PART SALES FOR UNLISTED COMPONENT(S)				

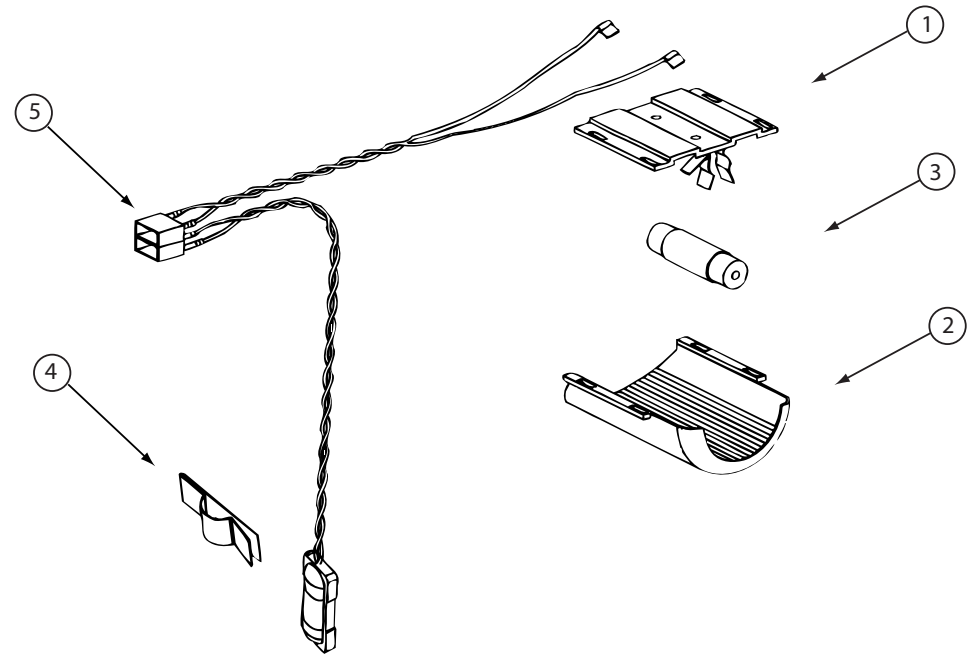

125242-03-02A, 125242-05-02A, 125242-06-01A (CONTINUED)


KEY	PART NUMBER	U/M	DESCRIPTION	VENDOR NO.
1	084880-03-705	EA	BRACKET-LIGHT-INTERIOR	61629722
2	125242-02-708	EA	COVER/LAMP BRACKET	621827
3	084880-03-706	EA	BULB-LAMP	61628922
4	084880-01-760	EA	CLIP (THERMISTER)	61689122
5	125242-02-706	EA	LAMP/WIRE ASM/SER#849677 UP	620871

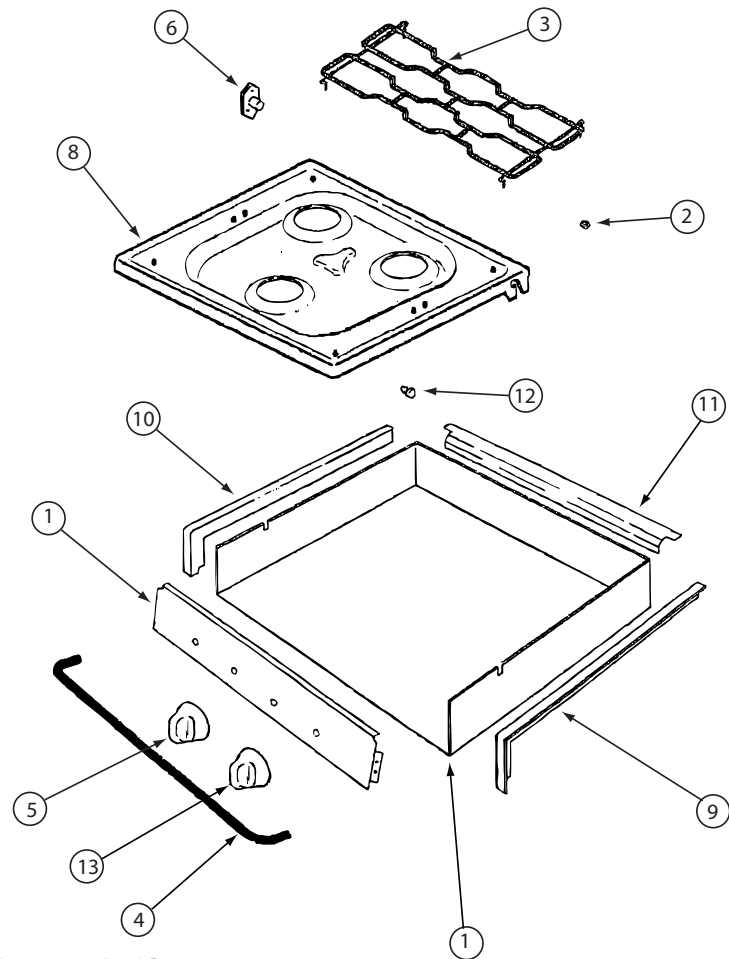

135065-03-01A, 135065-03-03A, 135065-04-01A

KEY	PART NUMBER	U/M	DESCRIPTION	VENDOR NO.
2	102020-01-709	EA	BUMPER-GRATE	8007-P020-60
3	135065-03-703	EA	GRATE - BLACK(SEALED BURNER)	74007304
4	114030-02-700	EA	GUARD/FABRIC - TOWEL BAR	3609F006-70
5	128728-01-701	EA	KNOB - BURNER - REAR	74003941
5	128728-01-702	EA	KNOB - BURNER - FRONT	74003942
6	128728-01-703	EA	PIN/T-NUT F/HINGE	7103P109-60
7	135065-03-704	EA	PANEL - MANIFOLD (BLACK)	74007330
8	128728-01-705	EA	TOP - MAIN - BLACK	74003928
8	135065-03-715	EA	TOP - MAIN - STAINLESS STEEL	74007299
9	114030-01-704	EA	TRIM - RIGHT/BLACK TEXTURED	74002839
10	114030-01-705	EA	TRIM - LEFT/BLACK TEXTURED	74002840
11	114030-01-706	EA	TRIM - REAR/BLACK TEXTURED	74002841
12	102020-01-724	EA	BUMPER-MAIN TOP	8003P008-60
13	128728-01-707	EA	KNOB - IGNITOR	74003944

CONTACT WINNEBAGO PART SALES FOR UNLISTED COMPONENT(S)


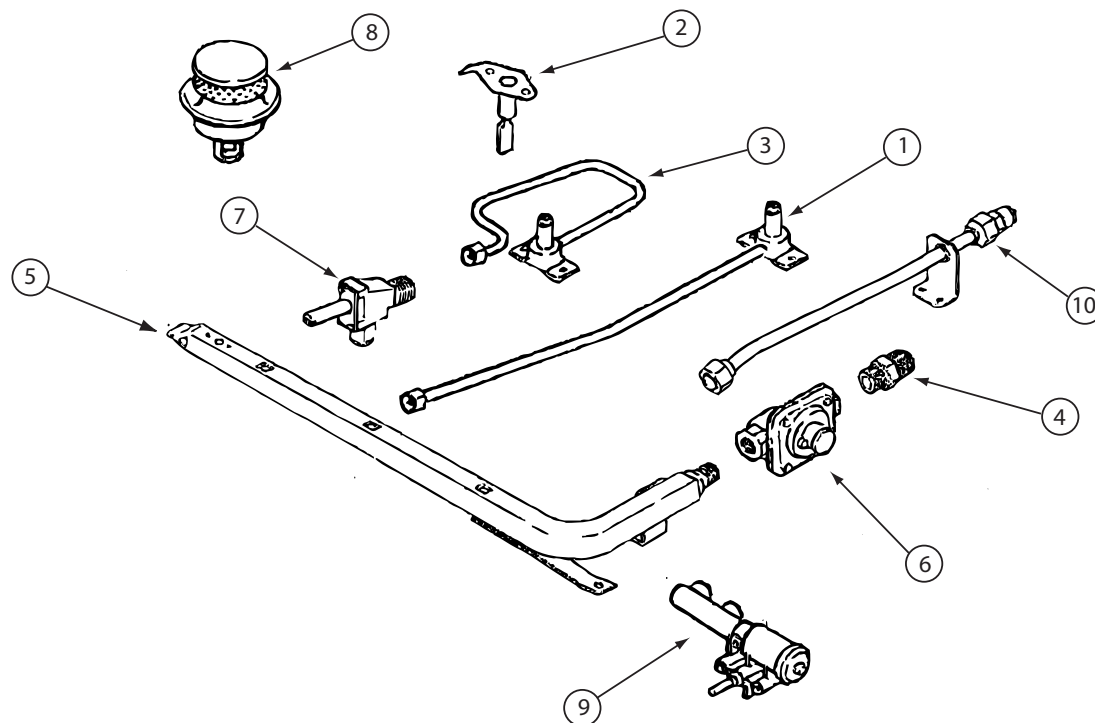


135065-03-01A, 135065-03-03A, 135065-04-01A (CONTINUED)

KEY	PART NUMBER	U/M	DESCRIPTION	VENDOR NO.
1	128728-01-708	EA	FITTING W/ORFICE/TUBE - REAR	74003931
2	135065-01-701	EA	IGNITOR/PORCELAIN-TOP BURNER	74004053
3	128728-01-710	EA	FITTING W/ORFICE/TUBE - FRT	74003930
4	135065-03-700	EA	FITTING - HALF UNION	74004234
5	135065-01-702	EA	PIPE/MANIFOLD	74004642
6	126023-02-703	EA	REGULATOR - PRESSURE	74004235
7	135065-01-703	EA	VALVE/BURNER - REAR	74004643
7	135065-01-704	EA	VALVE/BURNER-FRT-HI	74004644
7	135065-03-701	EA	SCREW - VALVE	71003231
8	135065-03-702	EA	SEALED BURNER ASM.(BLACK) RV	74003967
9	128728-01-716	EA	IGNITOR - F/BURNERS	74003946
9	128728-01-717	EA	WIRES - IGNITOR	74003947


141759-20 730C
141759-08 J32H/35P/37F
141759-10 R40CD
141759-19 P40L
141759-21 P34Y
141759-22 R40BD

RELEASE		REV	DATE	DWG	NO	141759
REV	ZONE	REVISION RECORD			DATE	DTR-ORIG

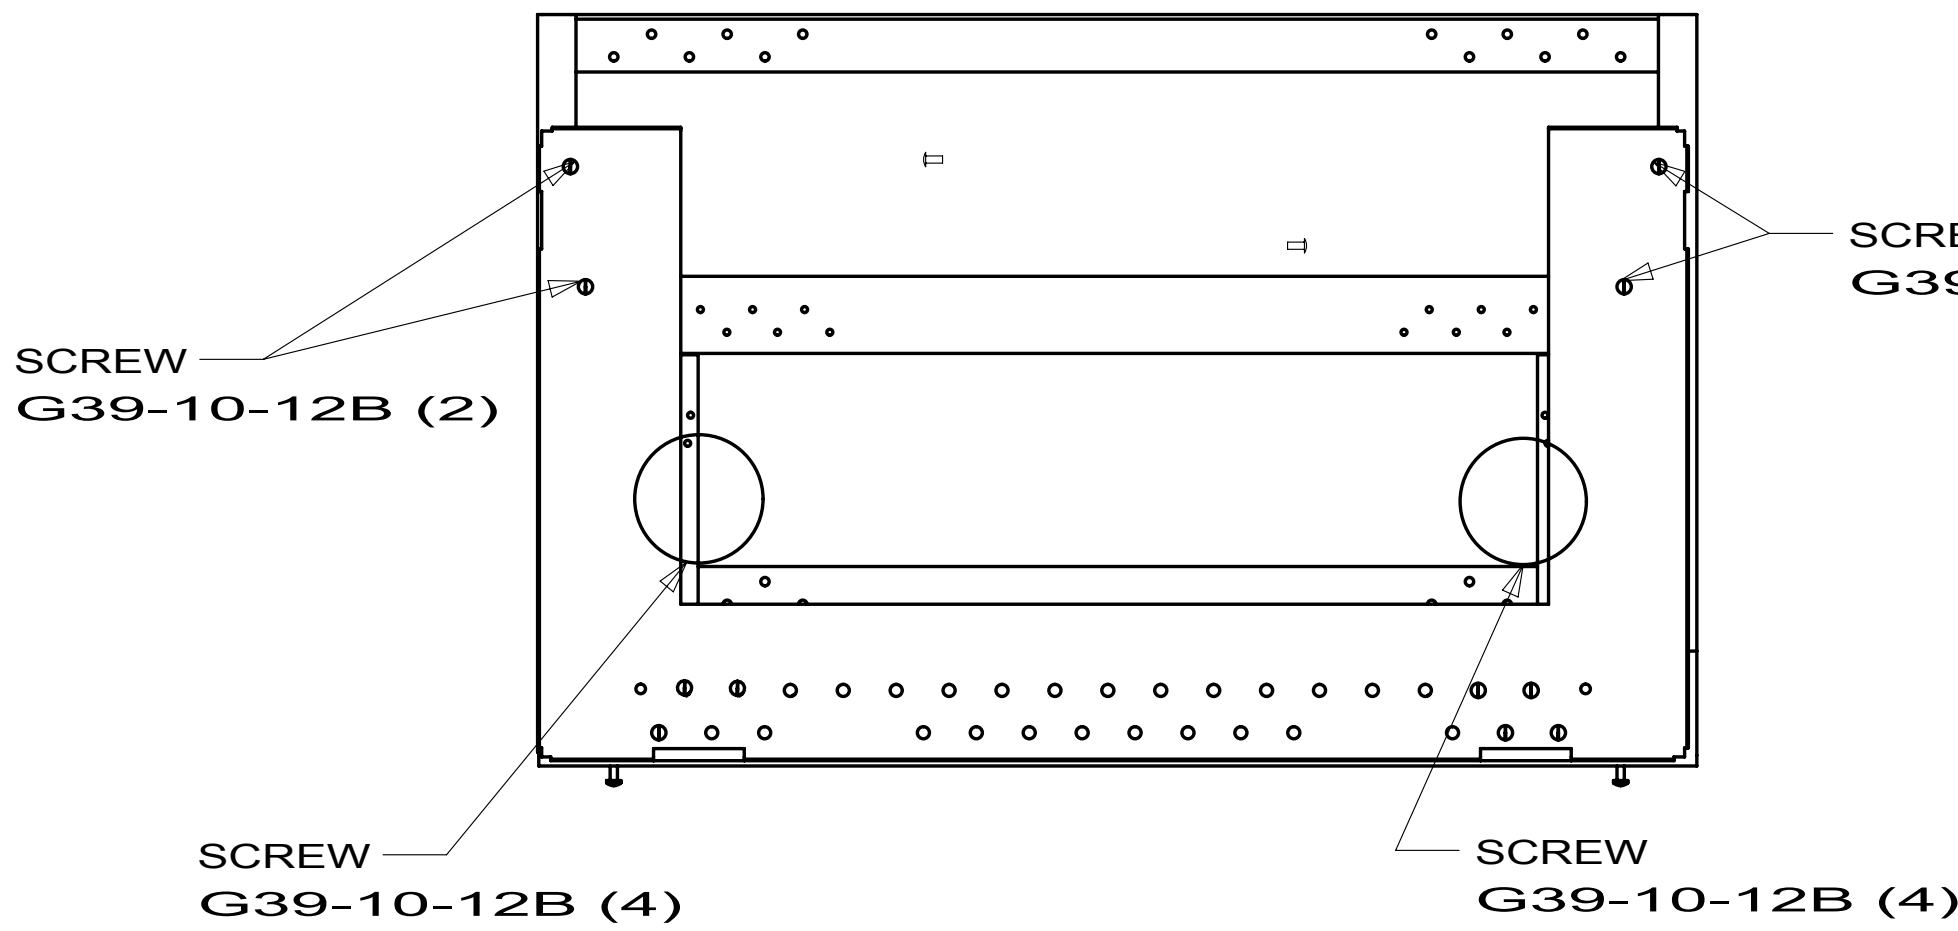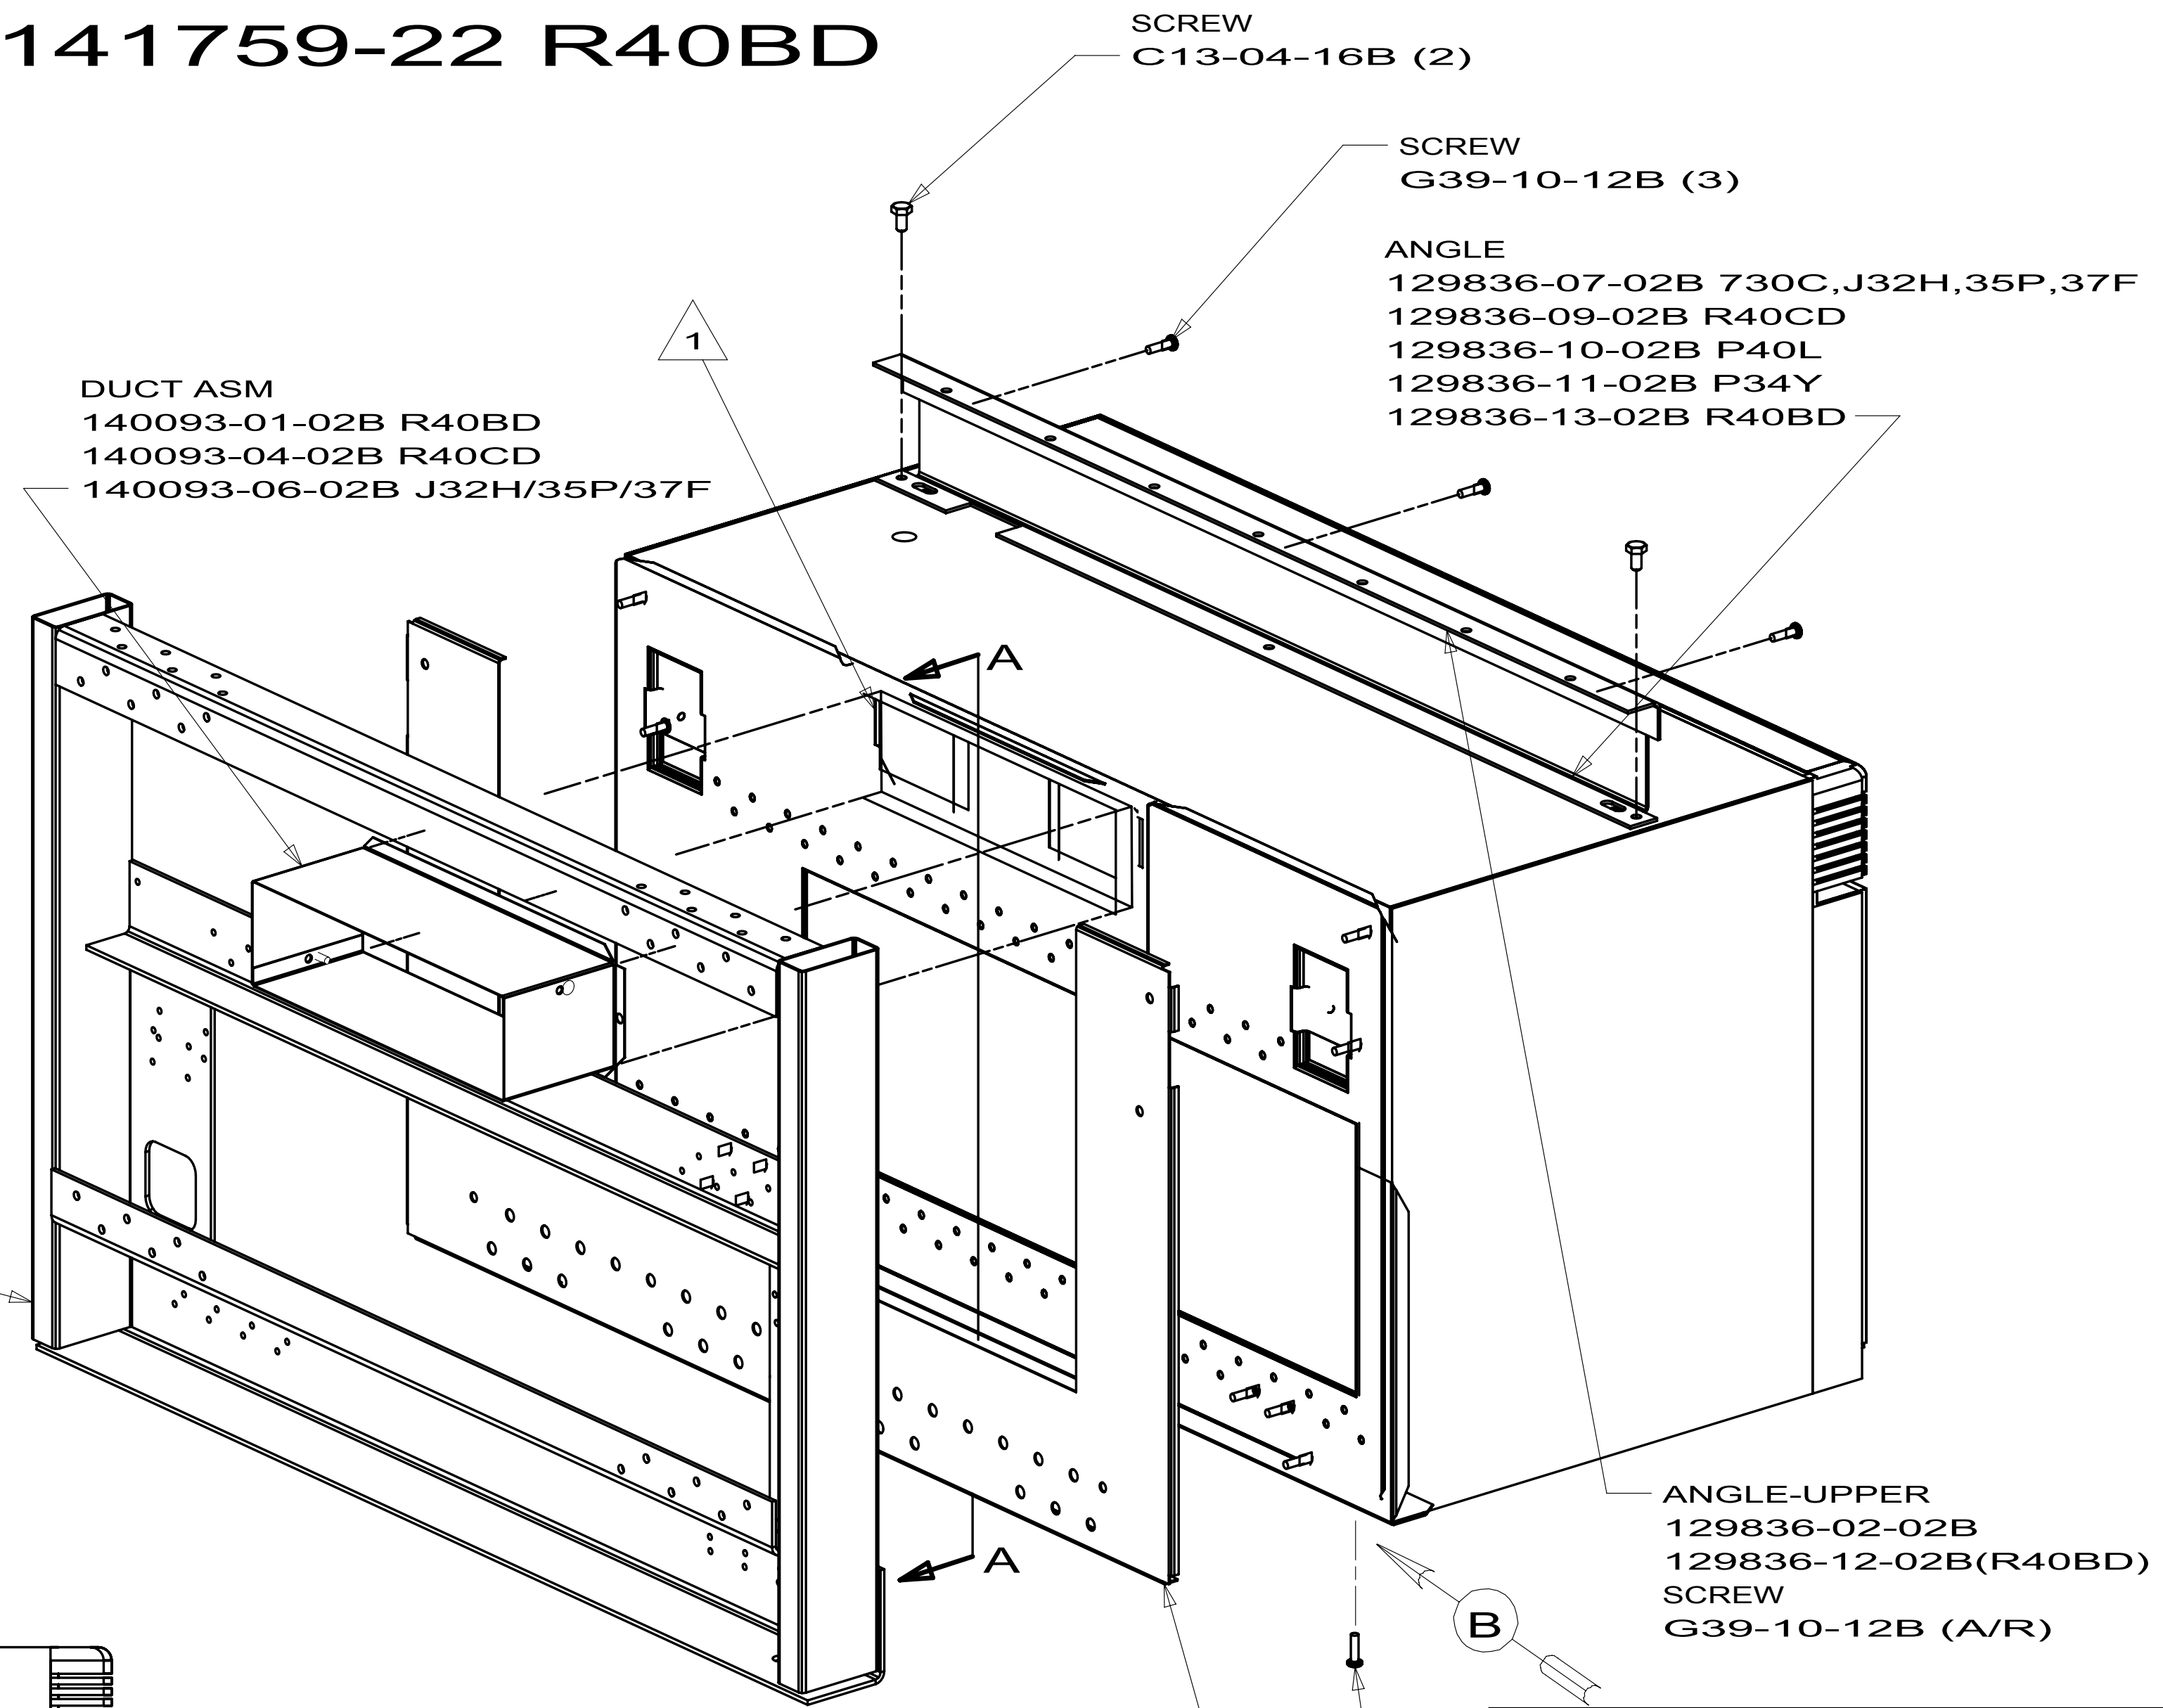

SECTION A-A

BRACKET ASM
137824-06-02B J32H/35P/37F
137824-07-02B R40BD/40CD
SCREW
G39-10-12B (A/R)

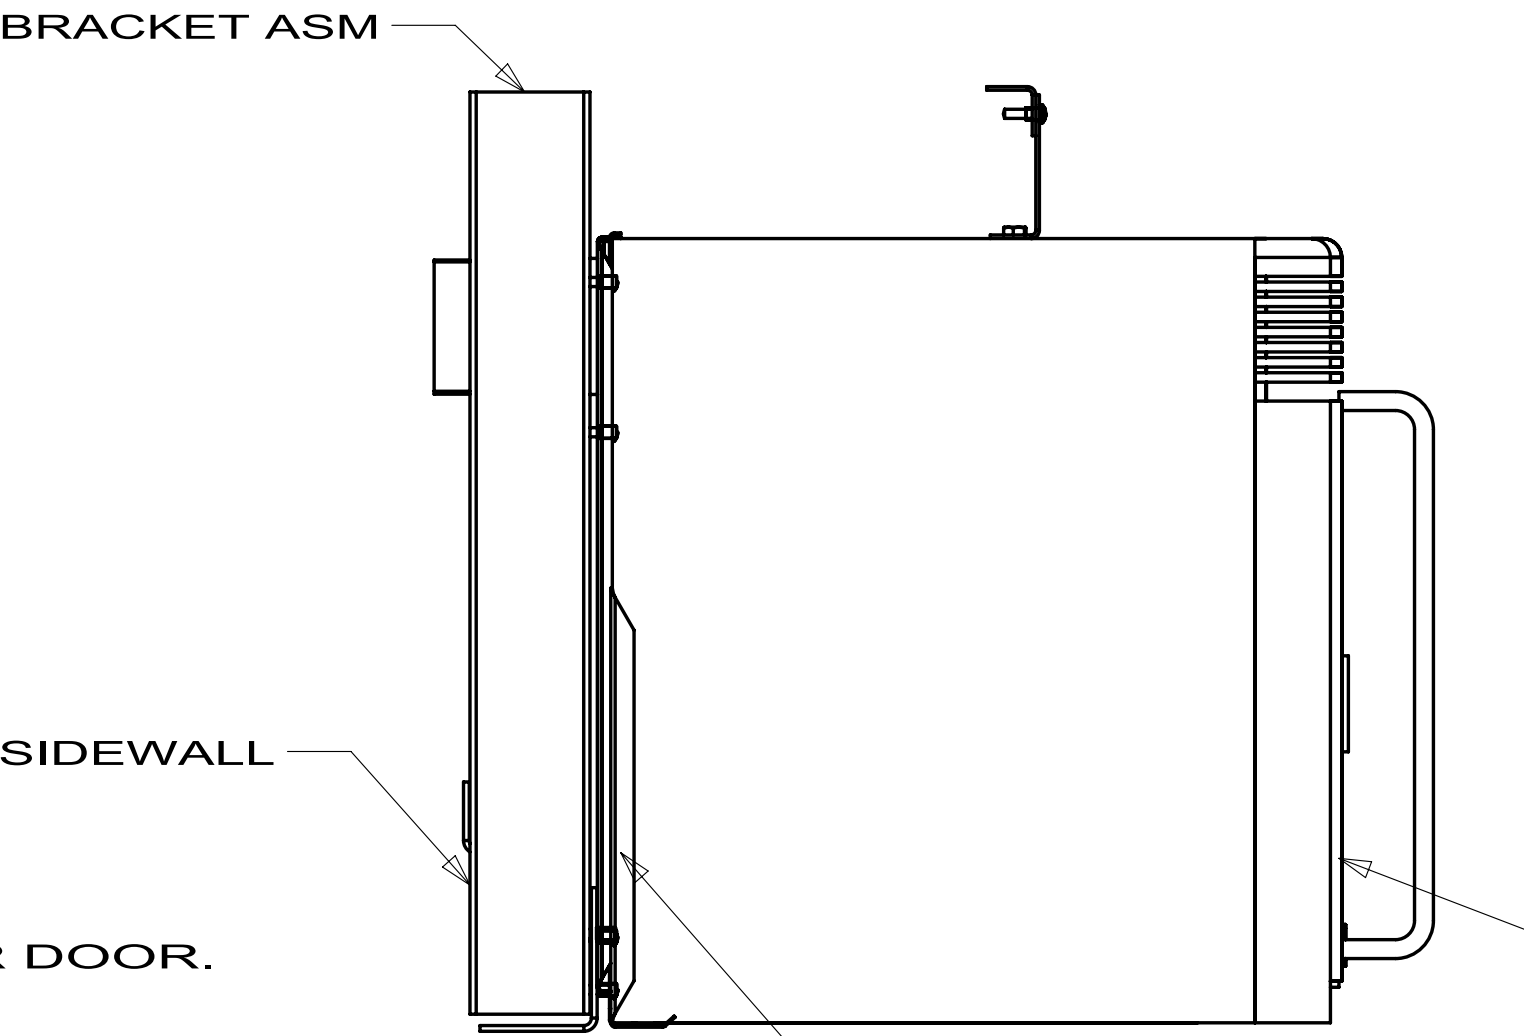


VIEW B

- NOTES:
- 3. IF COULER SUPPLIED W/MICROWAVE IS USED, REMOVE FLAPPER DOOR.
 - 2 TRIM-EDGE IS TO BE ADDED TO 80 X 120 ACCESS HOLE.
 - 1 WITH OUTSIDE VENT, REMOVE FAN AND TURN SO AIR BLOWS OUT THE BACK.

- 13E MICROWAVE/SPEEDCOOK OVEN
- 13C MICROWAVE/CONVECTION OVEN


SEE CHART
FOR COLOR VARIATIONS
OF THIS PART

 
WINNEBAGO® INDUSTRIES		COPYRIGHT 2009 WINNEBAGO INDUSTRIES, INC.			
D/T/R		ORIG. DATE			
CHKR		ALL DIMENSIONS ARE IN MILLIMETERS			
P.E.					
M.E.					
DSNR		FIRST USED			
		03 P-SERIES			
UNSPECIFIED TOLERANCES ARE:		MATERIAL:			
WHOLE DIM (X) ±					
ONE-PLACE (X.X) ± 1.5					
TWO-PLACE (X.XX) ±					
ANGLE ±					
THIRD ANGLE PROJECTION					
DO NOT SCALE DRAWING					
TITLE:					
MICROWAVE INSTL					
SHEET 1 OF 7		PART NO	REV		
		141759			

151277-03-01A, 151279-01-01A, 151279-02-01A/02A, 151279-03-01A

KEY	PART NUMBER	U/M	DESCRIPTION	VENDOR NO.
1	151279-02-700	EA	BURNER - OVEN - W/SHUTTER	74009853
2	128728-01-708	EA	FITTING W/ORFICE/TUBE - REAR	74003931
3	128728-01-710	EA	FITTING W/ORFICE/TUBE - FRT	74003930
4	102020-01-709	EA	BUMPER-GRATE	8007P020-60
5	135065-03-703	EA	GRATE - BLACK(SEALED BURNER)	74007304
6	135065-03-702	EA	SEALED BURNER ASM.(BLACK) RV	74003967
7	128728-01-701	EA	KNOB - BURNER - REAR	74003941 (1 PER)
7	128728-01-702	EA	KNOB - BURNER - FRONT	74003942
8	151279-02-701	EA	KNOB - THERMOSTAT - BLACK	74009858
9	112881-04-706	EA	PILOT-OVEN (151279-01-01A ONLY)	74006334
9	151279-01-700	EA	PILOT-BURNER-16" (151279-01-01A ONLY)	74009852
9	151279-02-705	EA	PILOT - OVEN - 22" SERIES	74010544
10	151279-02-702	EA	PIPE - MANIFOLD	74009856
11	112881-03-701	EA	REGULATOR KIT W/FITTINGS	12001285
11	126023-02-703	EA	REGULATOR - PRESSURE	74004235
13	102020-01-724	EA	BUMPER-MAIN TOP	8003P008-60
14	151279-02-703	EA	THERMOSTAT	74009855
15	128728-01-705	EA	TOP - MAIN - BLACK	74003928
15	135065-03-715	EA	TOP - MAIN - STAINLESS STEEL	74007299
15	151277-03-705	EA	TOP-MAIN SNGL GRT/SEALED-BLK	2001F300-09
16	151279-02-704	EA	ELBOW BLOCK ASM (VALVE-OVEN)	74009864
17	135065-01-703	EA	VALVE/BURNER - REAR	74004643
17	135065-01-704	EA	VALVE/BURNER-FRT-HI	74004644
18	135656-01-701	EA	MIXER/AIR	3411F003-34
19	135065-01-701	EA	IGNITOR/PORCELAIN-TOP BURNER	74004053
20	128728-01-716	EA	IGNITOR - F/BURNERS	74003946
20	128728-01-717	EA	WIRES - IGNITOR	74003947
21	128728-01-707	EA	KNOB - IGNITOR	74003944
22	135065-03-700	EA	FITTING - HALF UNION	74004234


CONTACT WINNEBAGO PART SALES FOR UNLISTED COMPONENT(S)

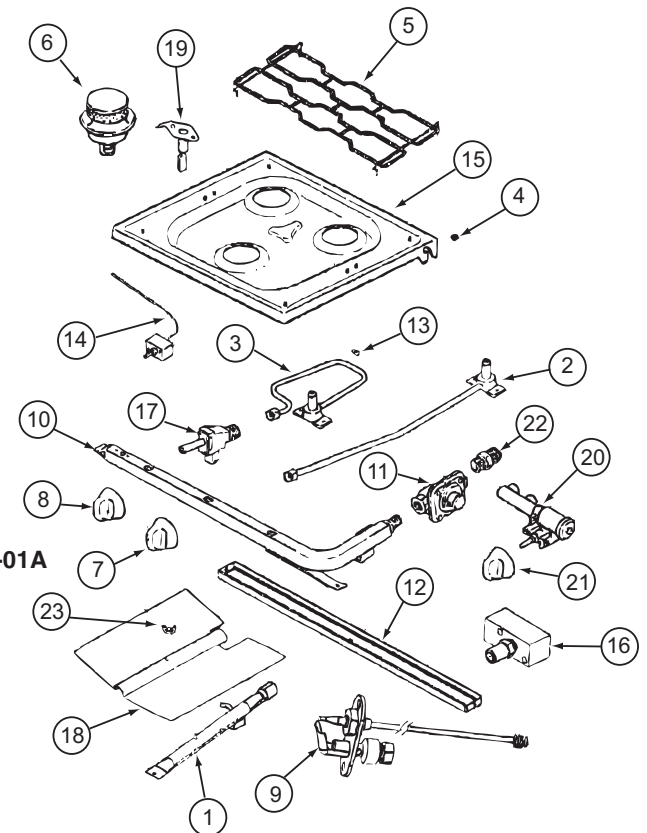

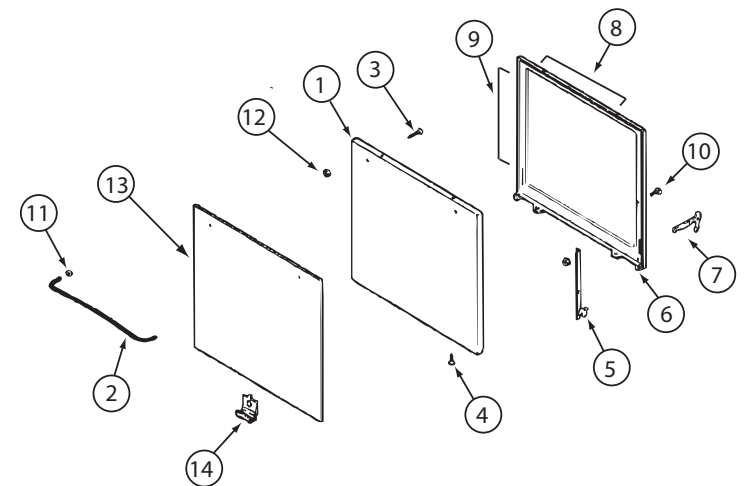


150778-01-01A, 151277-03-01A, 151279-02-01A, 151279-03-01A (CONTINUED)

KEY	PART NUMBER	U/M	DESCRIPTION	VENDOR NO.
1	126023-01-712	EA	PANEL - DOOR (BLACK)	74001190
2	128727-01-701	EA	HANDLE - OVEN DOOR	74003929
5	151277-01-704	EA	HINGE KIT-OVEN DR/LT	12400028
5	151277-01-705	EA	HINGE KIT-OVEN DR/RT	12400029
8	126023-01-732	EA	SEAL/OVEN DR TOP	7212P014-60
9	135066-03-714	EA	SEAL - OVEN DOOR SIDES	7212P039-60
10	151277-03-707	EA	DOOR LINING	74004228
13	102020-01-725	EA	GLASS OUTER	7902P266-60
14	126023-01-738	EA	CLIP - GLASS OVEN/BLACK	7112P093-60
CONTACT WINNEBAGO PART SALES FOR UNLISTED COMPONENT(S)				

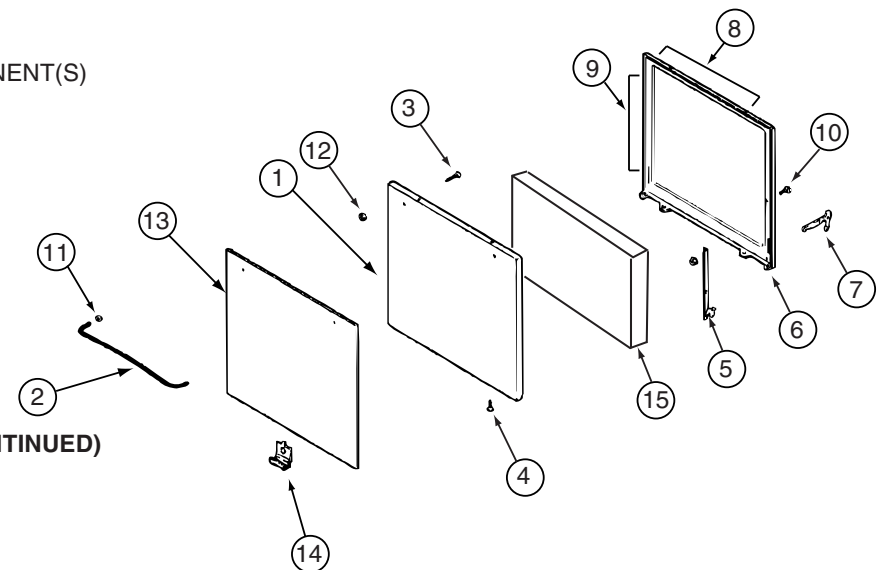

151279-02-02A (CONTINUED)

KEY	PART NUMBER	U/M	DESCRIPTION	VENDOR NO.
1	126023-01-712	EA	PANEL - DOOR (BLACK)	74001190
2	128727-01-701	EA	HANDLE - OVEN DOOR	74003929
8	126023-01-732	EA	SEAL/OVEN DR TOP	7212P014-60
9	135066-03-714	EA	SEAL - OVEN DOOR SIDES	7212P039-60
13	135066-03-702	EA	PANEL-DOOR - STAINLESS STEEL	74007313
CONTACT WINNEBAGO PART SALES FOR UNLISTED COMPONENT(S)				

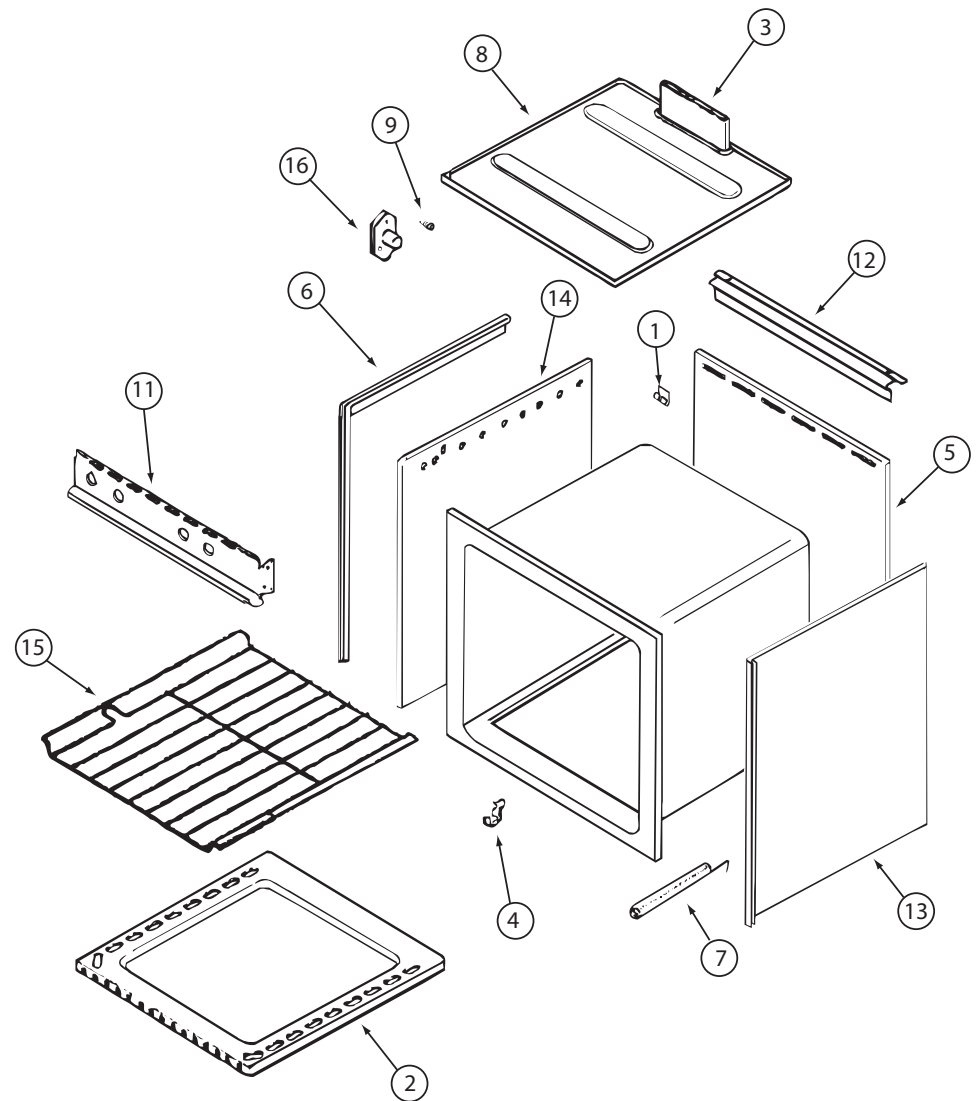

135066-03-01A/04A, 150778-01-01A, 151277-03-01A, 151279-02-01A/02A, 151279-03-01A (CONTINUED)

KEY	PART NUMBER	U/M	DESCRIPTION	VENDOR NO.
1	112881-03-702	EA	CLIP - MAIN TOP	74003998
2	126023-01-731	EA	BOTTOM - OVEN	2205F016-19
3	126023-01-718	EA	FLUE BOX ASSEMBLY	4006W075-80
6	126023-01-713	EA	TRIM - SIDE (RIGHT) BLACK	74002827
6	126023-01-714	EA	TRIM - SIDE (LEFT) BLACK	74002828
7	135066-03-708	EA	SPRING - OVEN DOOR	7803P053-60
9	128728-01-703	EA	PIN/T-NUT F/HINGE	7103P109-60
11	135066-03-701	EA	PANEL - MANIFOLD - BLACK	74007306
12	112881-01-721	EA	DEFLECTOR/FLUE-BLK-SEALED BR	74002829
15	126023-01-716	EA	RACK - OVEN	74003106

CONTACT WINNEBAGO PART SALES FOR UNLISTED COMPONENT(S)

MOLDING-VINYL
100819-01-XXX

MOLDING-VINYL
100819-01-XXX

MOLDING-VINYL
100819-01-XXX

MOLDING-VINYL
100819-01-XXX

MOLDING-VINYL
100819-01-XXX

MOLDING-VINYL
100819-01-XXX

MOLDING-VINYL
100819-01-XXX

MOLDING-VINYL
100819-01-XXX

MOLDING-VINYL
100819-01-XXX

LOCKSET
146064-07-01A

LOCKSET
146064-07-01A

LOCKSET
146064-08-01A

DOOR ASM TRIM SHEET 2
P34Y,(P40L(AFTER 10-05-09))

DOOR ASM TRIM SHEET 3
P40L(UP TO 10-04-09)

OR
J32H,J35P,J37F

OR
J35Z,J38N

DOOR ASM TRIM SHEET 3

DOOR ASM TRIM SHEET 3

DOOR ASM TRIM SHEET 2

DETAIL A
(VINYL TO VINYL)

DETAIL H
(VINYL TO VINYL)


DETAIL AA
(VINYL TO VINYL)

DOOR COMPL BATH
153094-15 J32H,J35P,J37F
153094-19 P34Y
153094-04 P40L(AFTER 10-05-09)

DOOR COMPL BATH
153094-23 J35Z
153094-20 J38N
153094-05 P40L(UP TO 10-04-09)

DOOR COMPL BATH
153094-21 P39N TO LOUNGE


FIRST USED		
06 MOTORHOMES		
DO NOT SCALE DRAWING		
TITLE:		
DOOR COMPL-BATH		
SHEET 1	PART NO 153094	REV

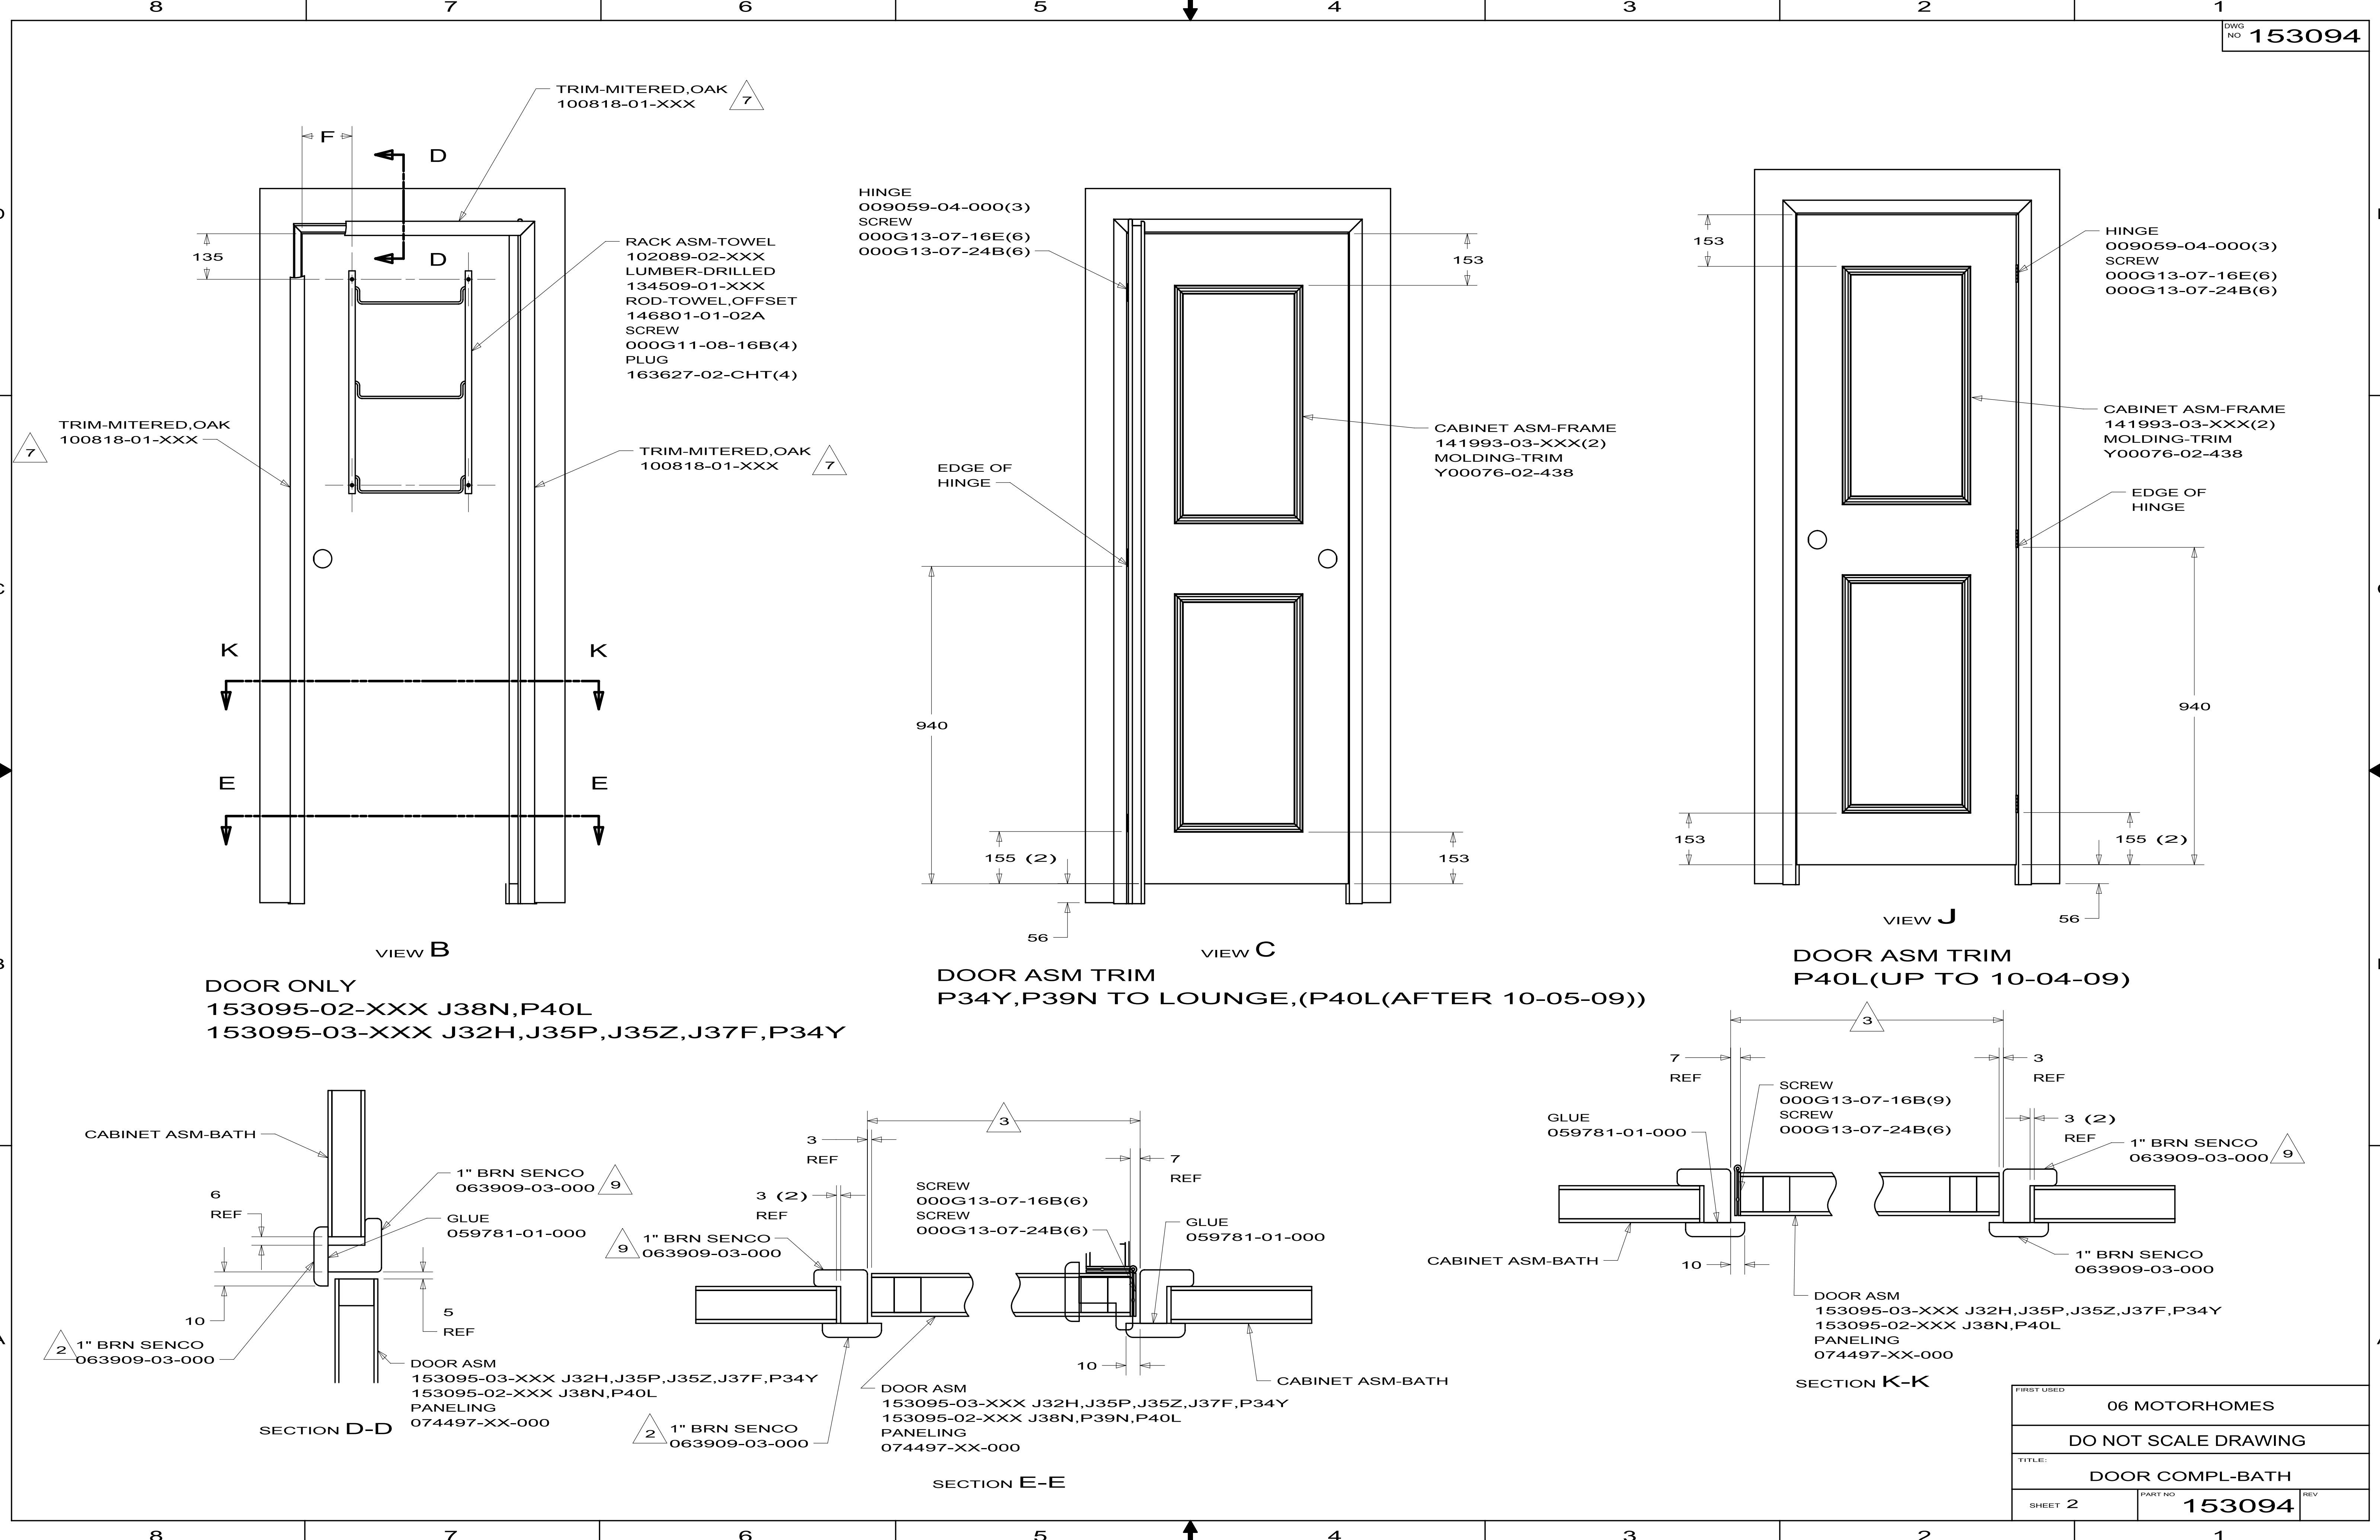


FIRST USED		
06 MOTORHOMES		
DO NOT SCALE DRAWING		
TITLE:		
DOOR COMPL-BATH		
SHEET 2	PART NO	REV
	153094	

**J35P
J37F
P40L
79W 4 DOOR
160035-09**

FIRST USED		
06 G-SERIES		
DO NOT SCALE DRAWING		
TITLE:		
REFRIGERATOR INSTL-SLIDEOUT		
SHEET 7	PART NO 160035	REV

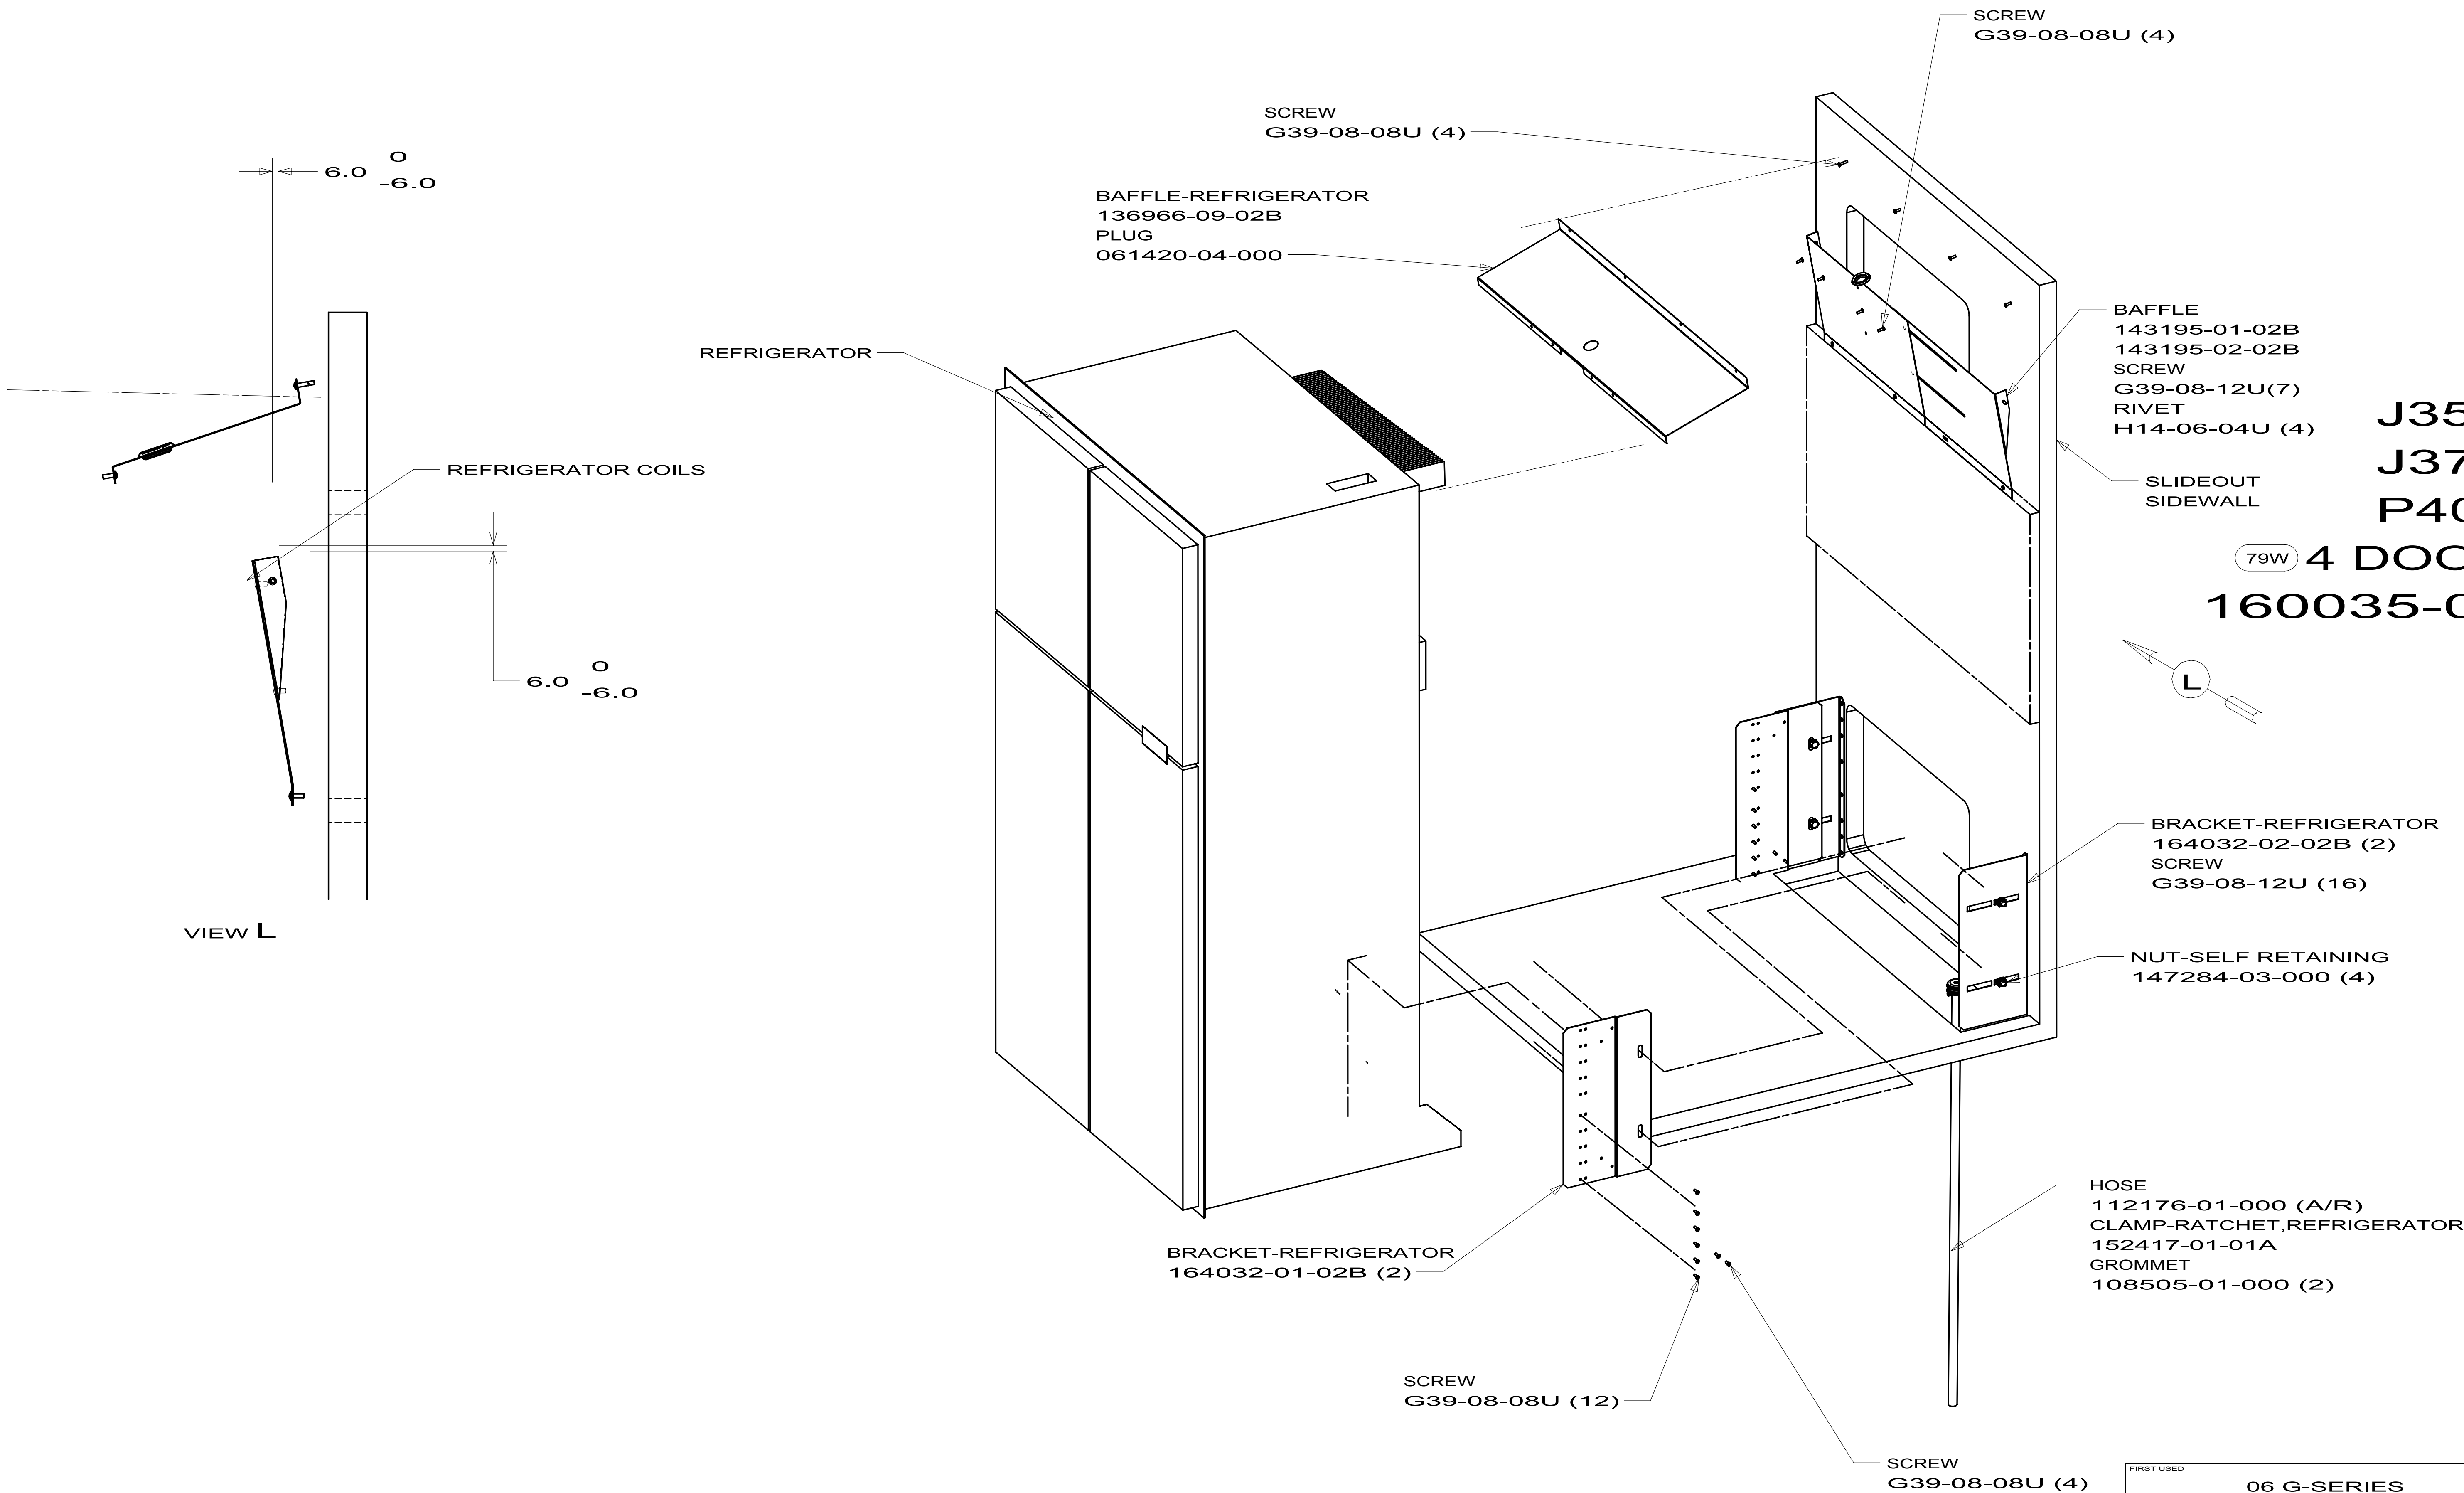


P40L
79W 4 DOOR
160035-16

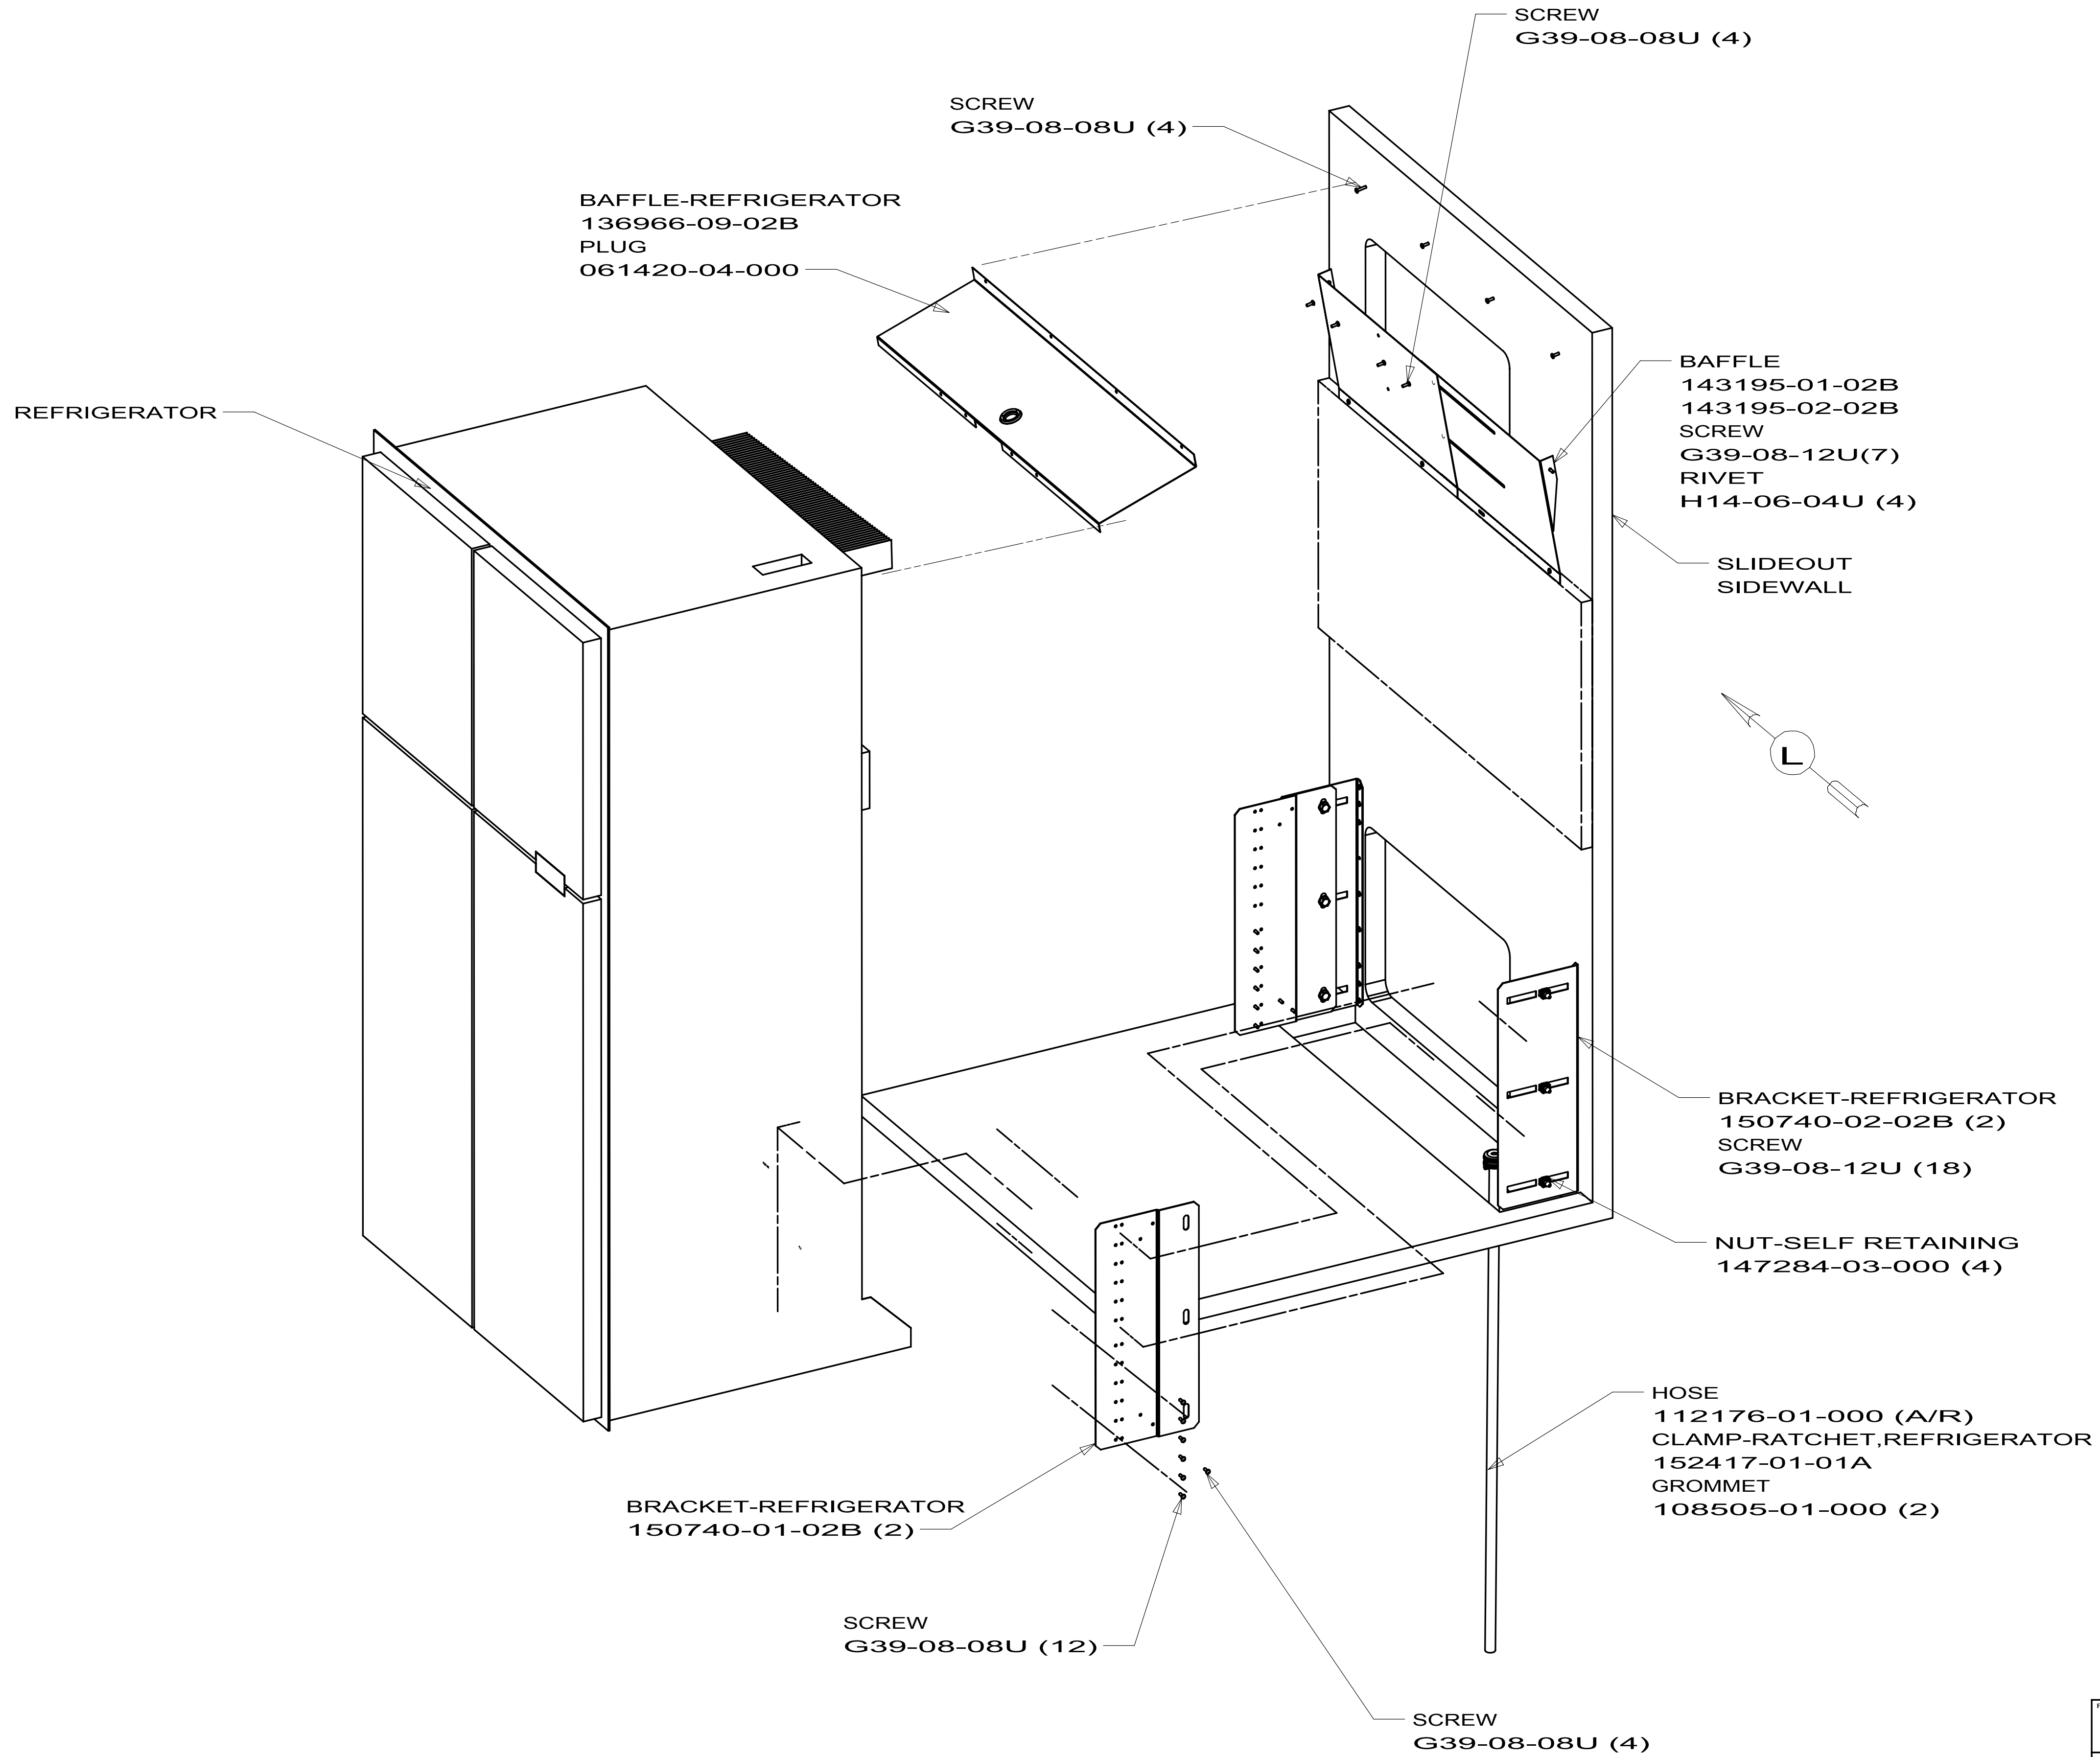


FIRST USED		
06 G-SERIES		
DO NOT SCALE DRAWING		
TITLE:		
REFRIGERATOR INSTL-SLIDEOUT		
SHEET 13	PART NO 160035	REV

P39N (UP TO 11-15-09) P40L P40T

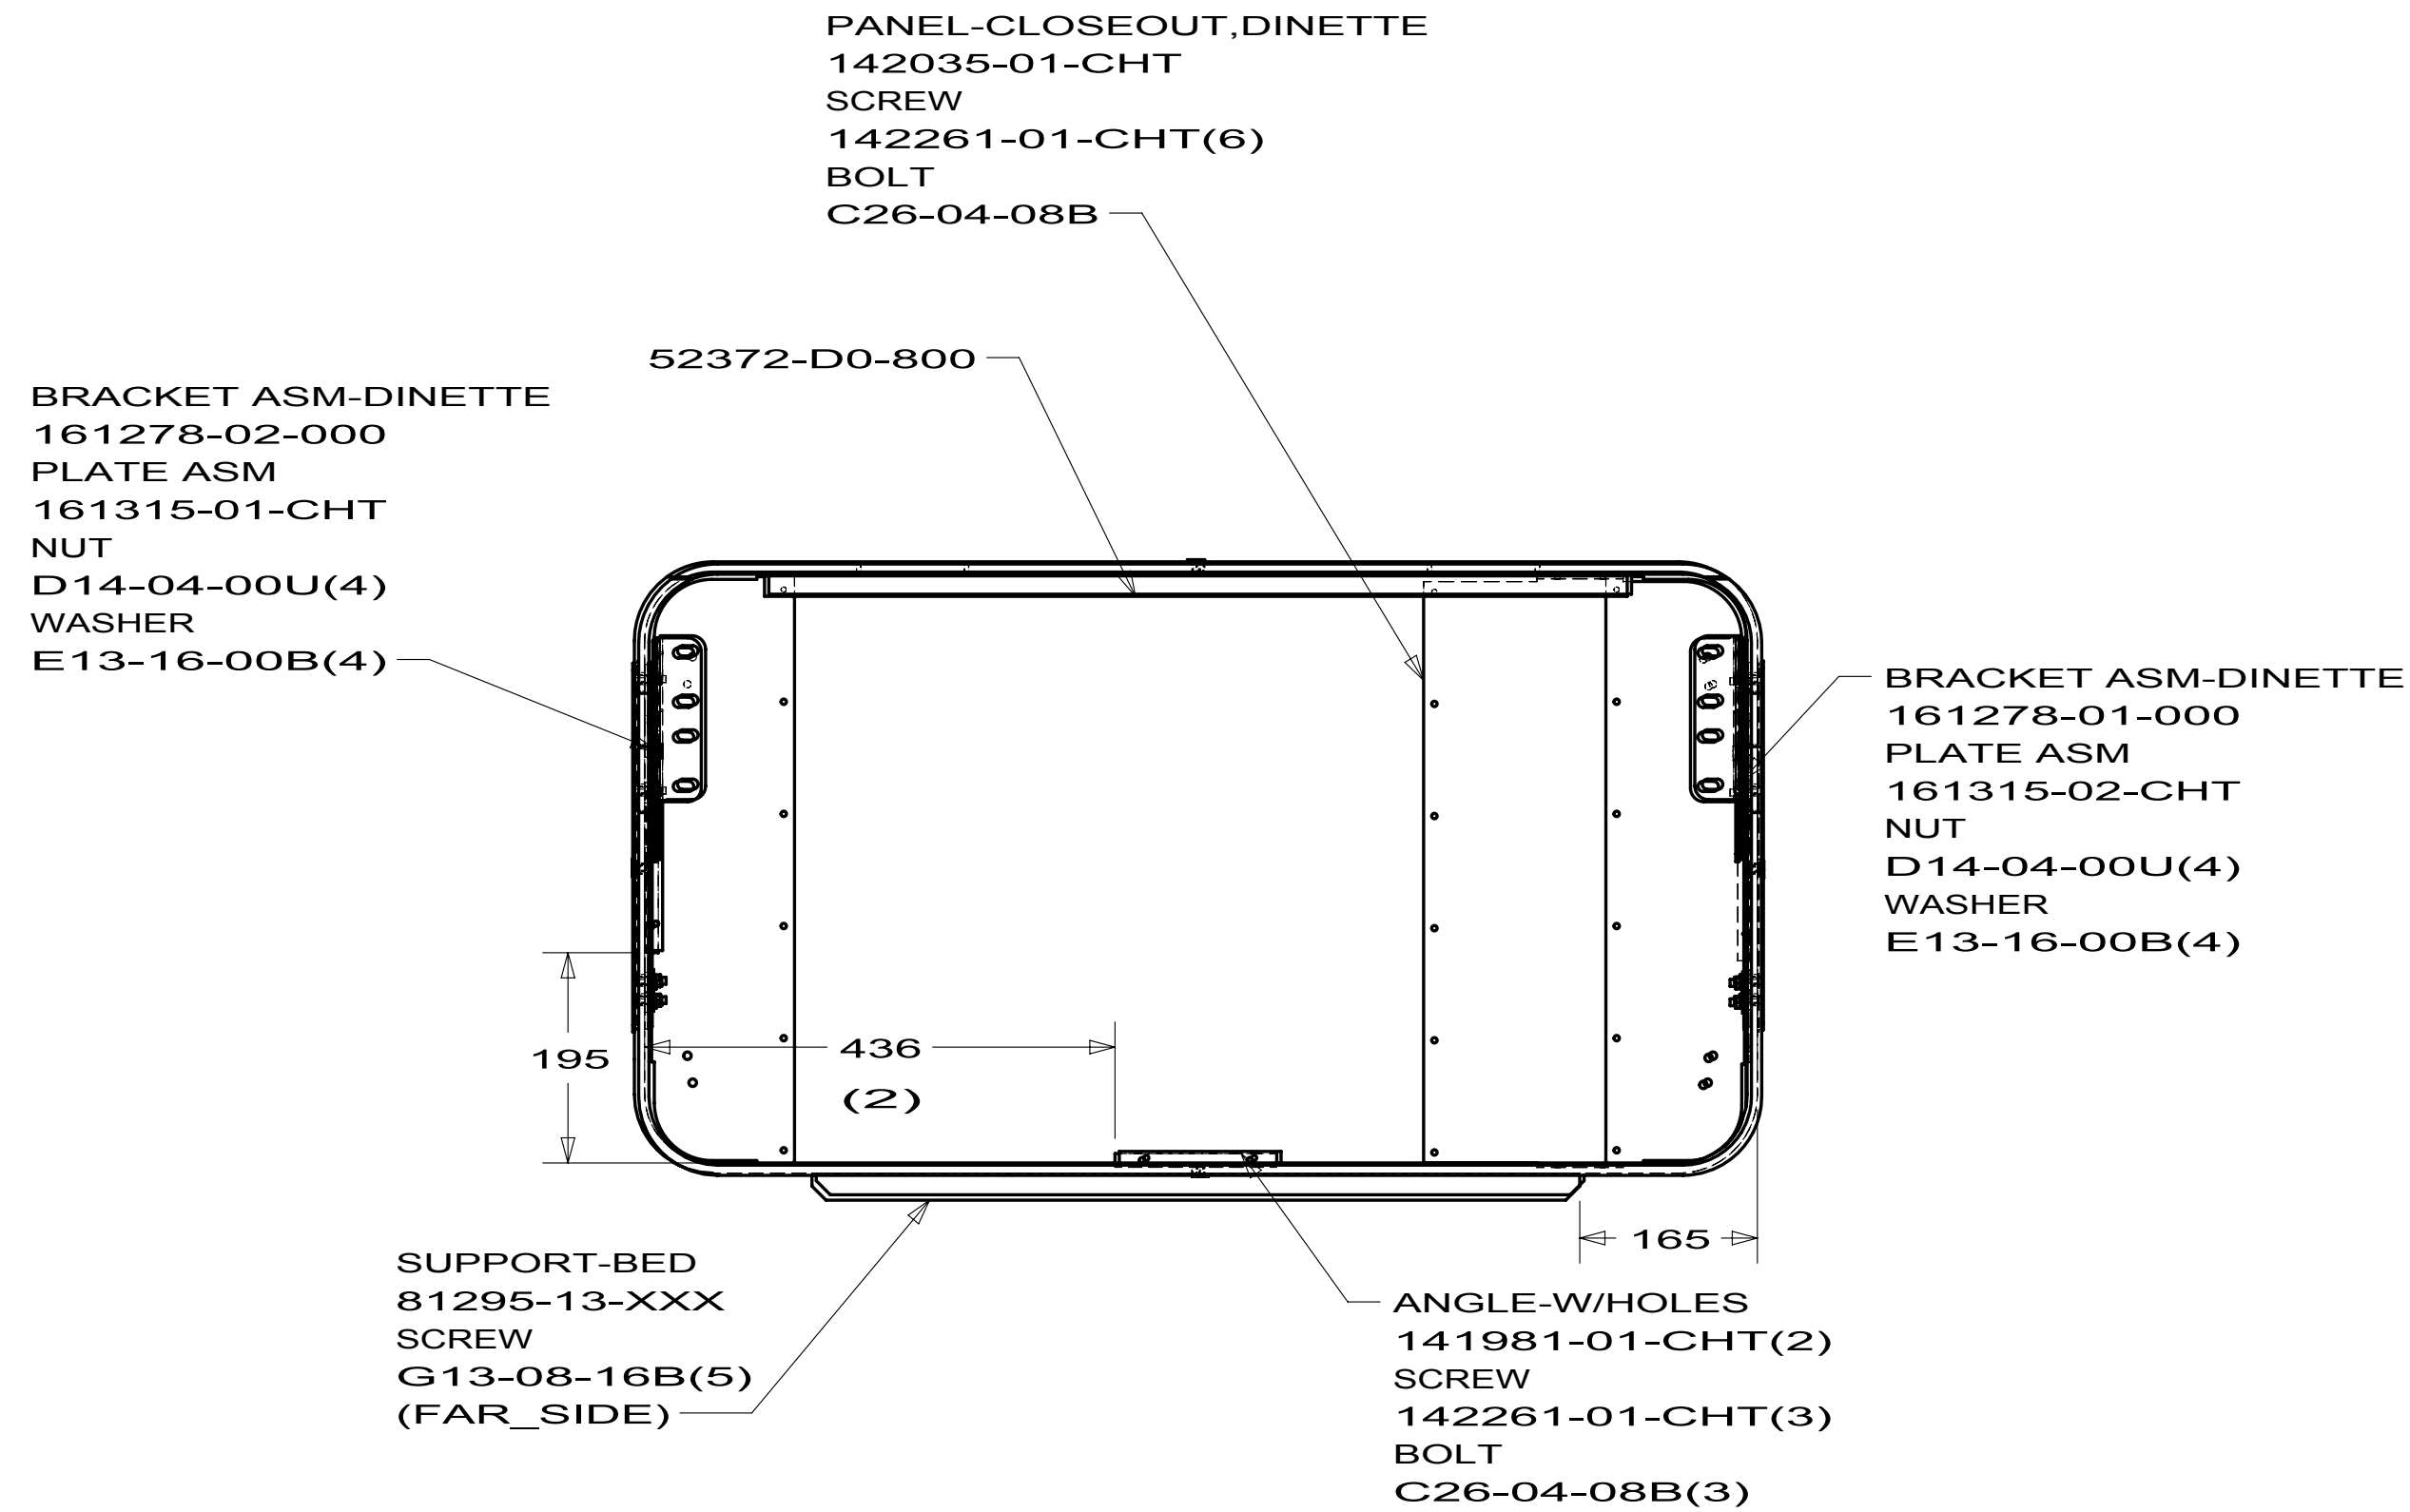

FOAM
150738-72-000
154068-64-000


BASE-DINETTE
141848-11-000

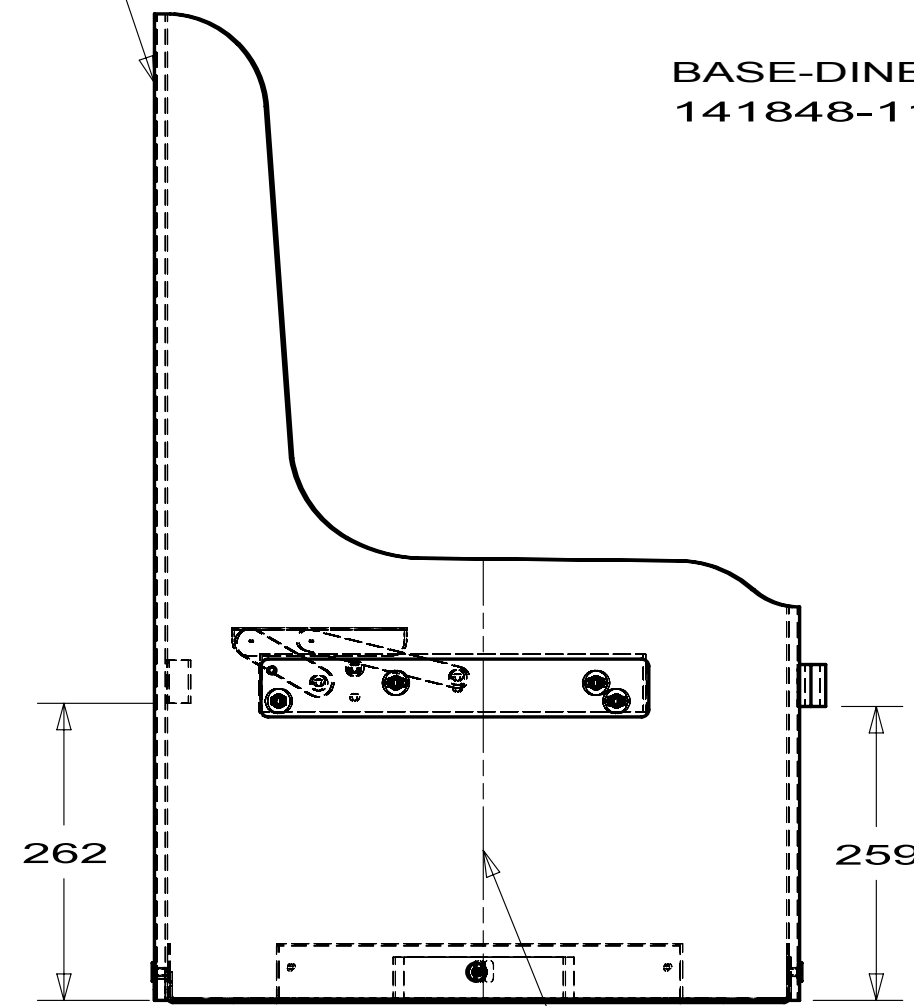

SEAM LINE
FOR 161306-07(RH)

9FABRI-31-000
FABRIC-NONWOVEN
69627-03-000

161306-26

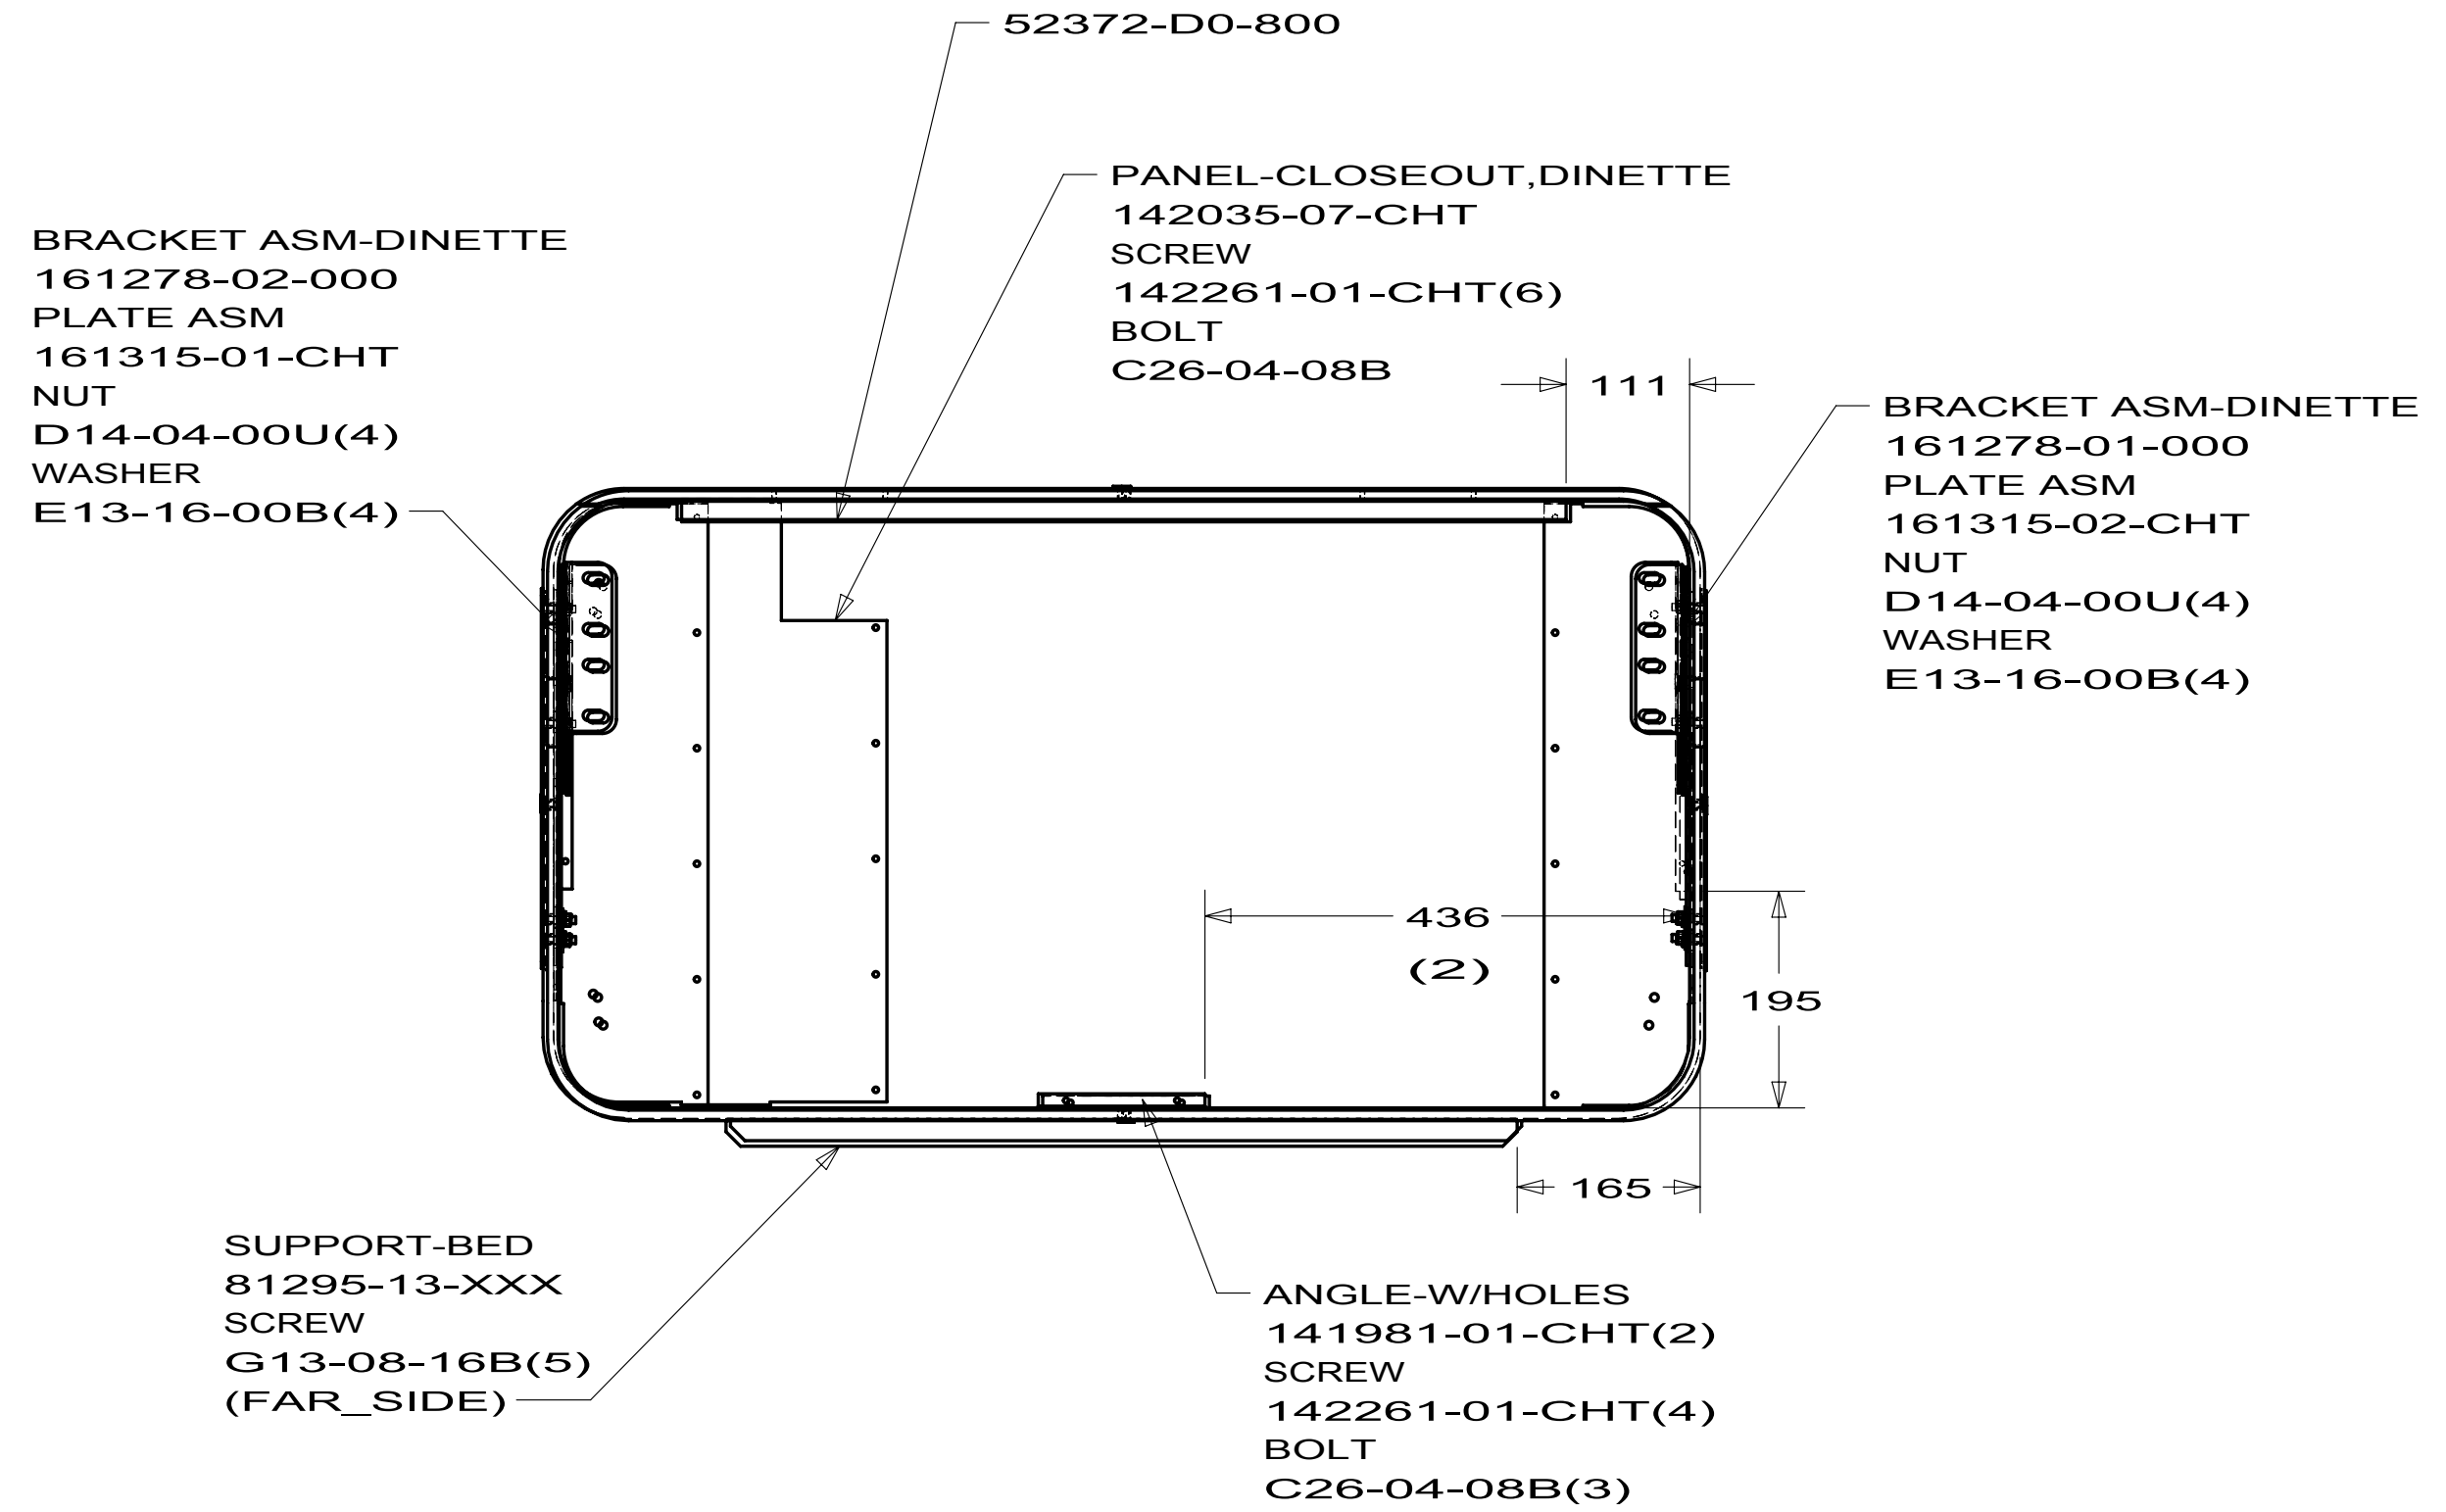


SUPPORT-BED
81295-13-XXX
SCREW
G13-08-16B(5)
(FAR_SIDE)

ANGLE-W/HOLES
141981-01-CHT(2)
SCREW
142261-01-CHT(4)
BOLT
C26-04-08B(3)

BRACKET ASM-DINETTE
161278-01-000
PLATE ASM
161315-02-CHT
NUT
D14-04-00U(4)
WASHER
E13-16-00B(4)

FOAM
150738-72-000
154068-64-000

BASE-DINETTE
141848-11-000

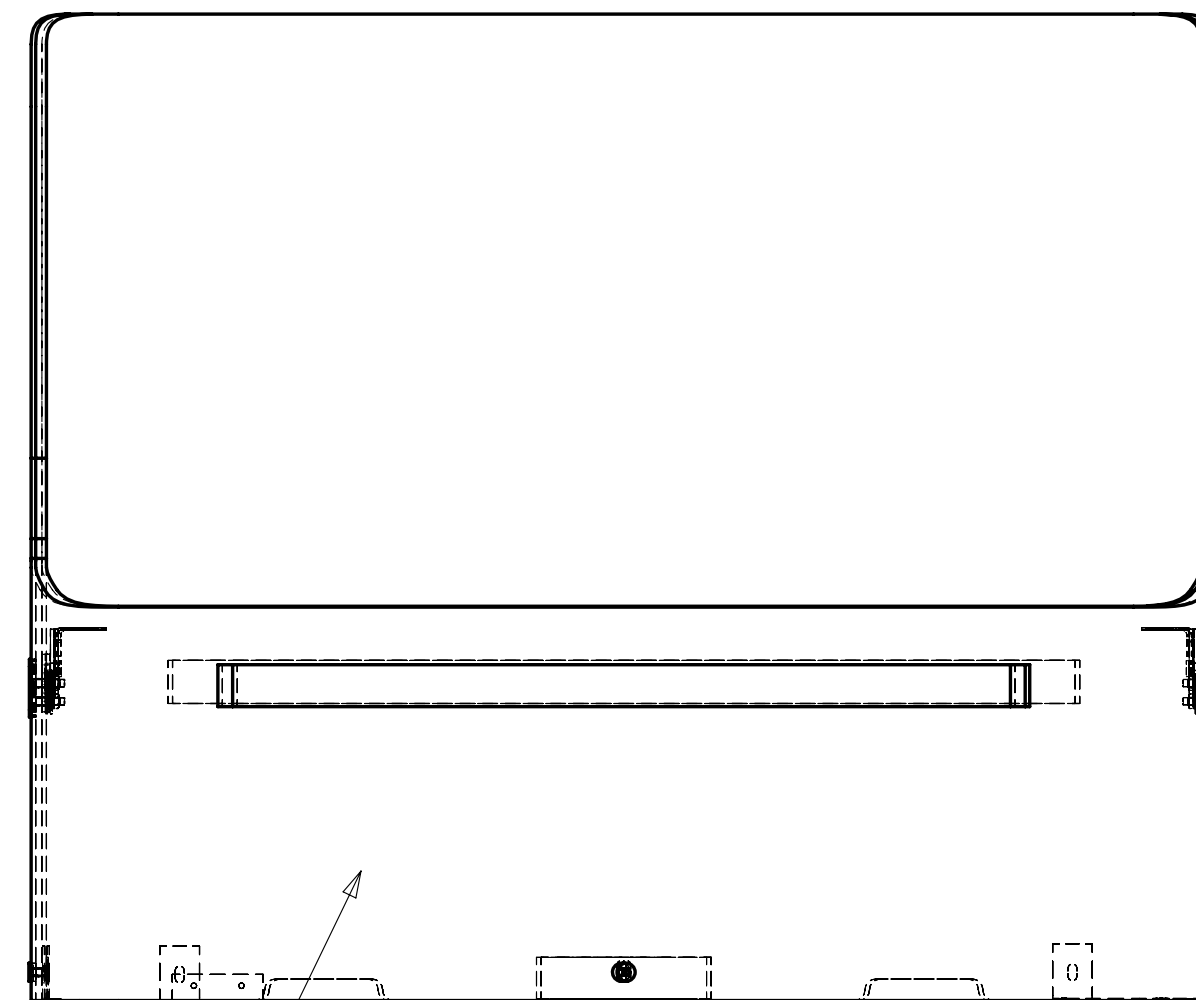


SEAM LINE
FOR 161306-08(LH)

9FABRI-31-000
FABRIC-NONWOVEN
69627-03-000


161306-27

FIRST USED		
08 F & G SERIES		
DO NOT SCALE DRAWING		
TITLE: CABINET ASM-DINETTE, WRAPPED		
SHEET 4	PART NO 161306	REV

8		7		6		5	
DWG NO	TABLE ASM-DINETTE	TRIM	A	B	HOLDER	BRACKET	SHEET
165979-01	171152-01-XXX	167749-01-CHT	756	1057	164128-02-CHT	165719-01-CHT	1
165979-02	171152-02-XXX	167749-02-CHT	590	1057	164128-02-CHT	165719-01-CHT	1
165979-03	162788-09-CHT	162788-07-CHT	746	1054	164128-02-CHT	165719-01-CHT	2
165979-04	162788-10-CHT	162788-08-CHT	636	1054	164128-02-CHT	165719-01-CHT	2
165979-05	171152-03-XXX	167749-01-CHT	756	960	164128-02-CHT	165719-01-CHT	1
165979-06	162788-16-CHT	162788-17-CHT	585	1054	164128-02-CHT	165719-01-CHT	2
165979-07	162788-20-CHT	162788-28-CHT	615	950	164128-02-CHT	165719-01-CHT	2
165979-08	162788-22-CHT	162788-17-CHT	580	1034	164128-02-CHT	165719-01-CHT	2
165979-09	162788-23-CHT	162788-24-CHT	600	1054	164128-02-CHT	165719-01-CHT	2
165979-10	171152-02-XXX	169348-01-CHT	590	1082	164128-02-CHT	165719-01-CHT	3
165979-11	171152-04-XXX	167749-03-CHT	710	1057	164128-02-CHT	165719-01-CHT	1
165979-12	162788-30-XXX	162788-31-CHT	722	1090	164128-02-CHT	165719-01-CHT	2
165979-13	171152-05-XXX	167749-04-CHT	900	1057	164128-02-CHT	165719-01-CHT	1
165979-14	162788-34-CHT	162788-35-CHT	770	1057	164128-02-CHT	165719-01-CHT	1
165979-15	162788-36-CHT	162788-37-CHT	900	1057	164128-02-CHT	165719-01-CHT	2
165979-16	162788-38-CHT	162788-38-CHT	746	938	164128-02-CHT	165719-01-CHT	1
165979-17	171152-06-XXX	167749-05-XXX	722	1080	164128-02-CHT	165719-01-CHT	1

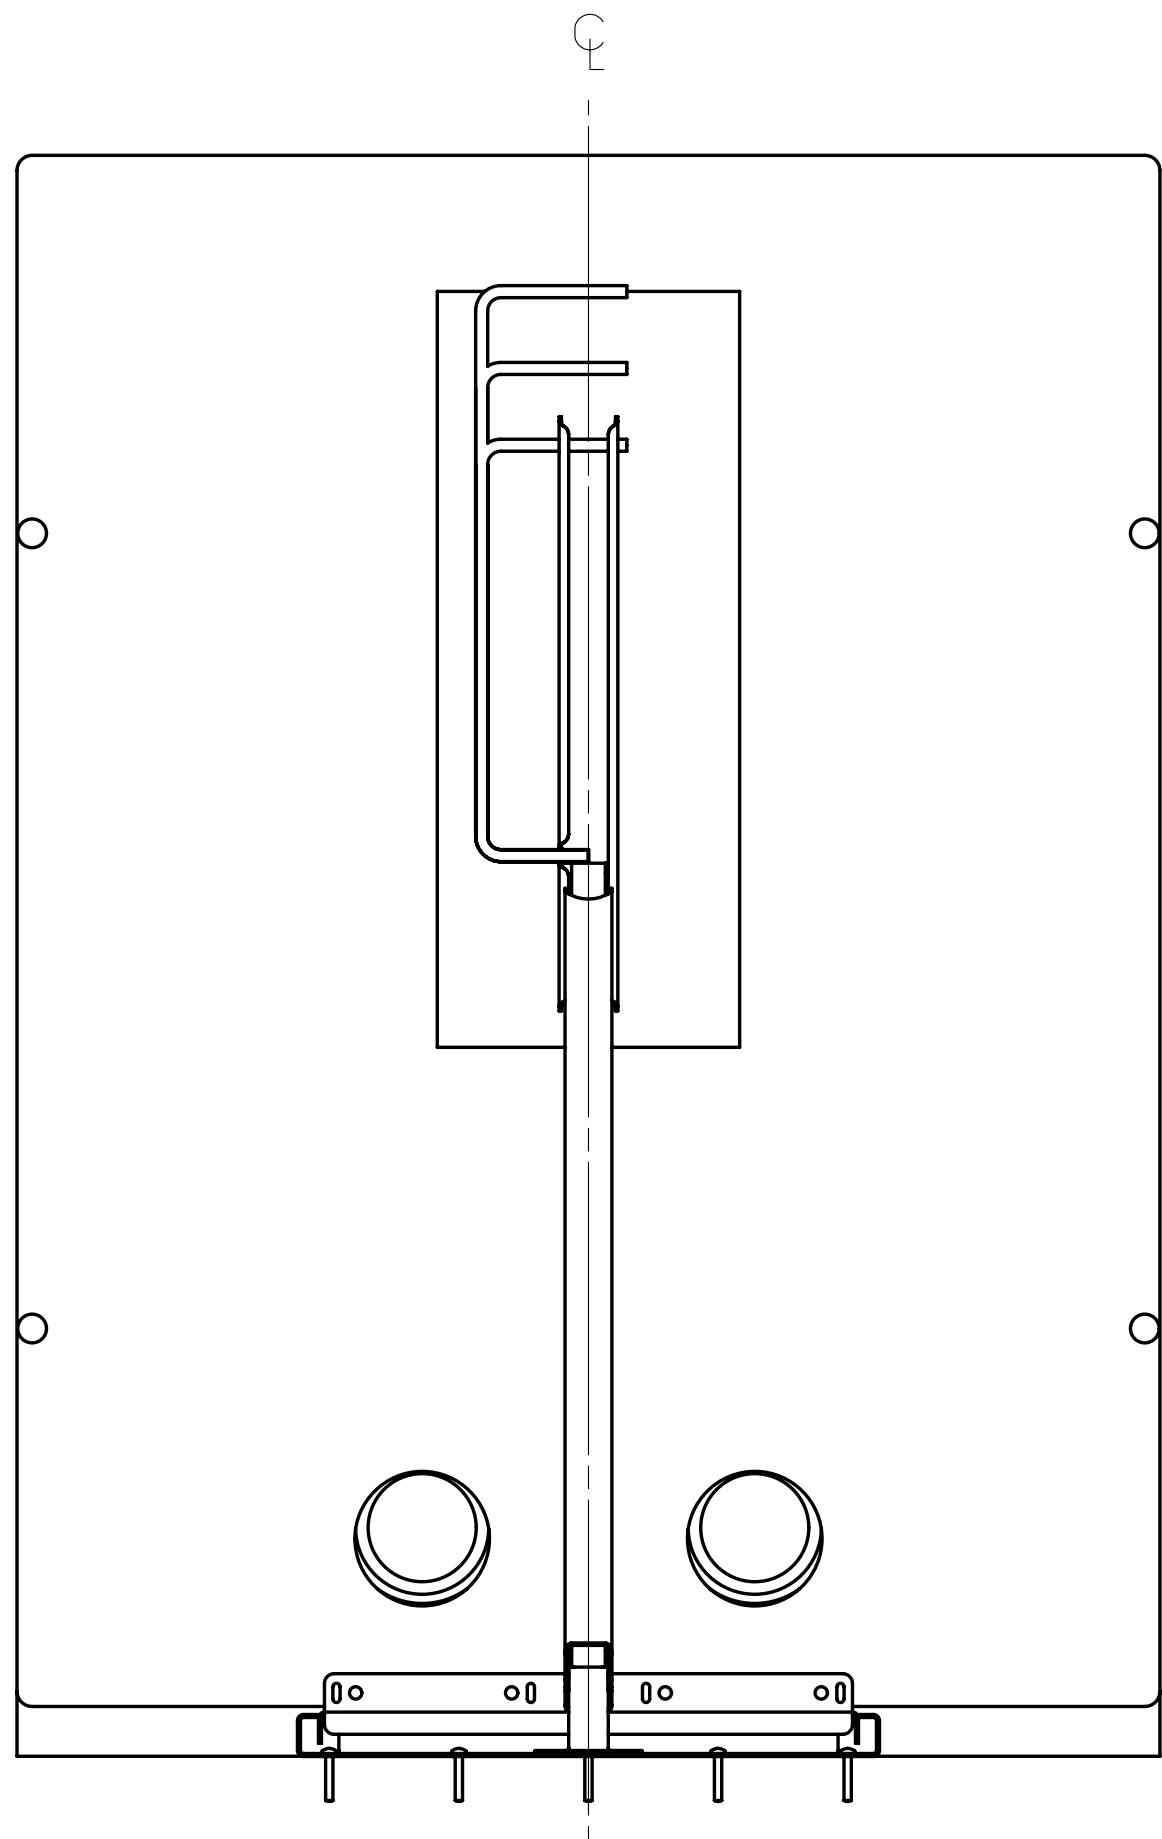

VIEW C

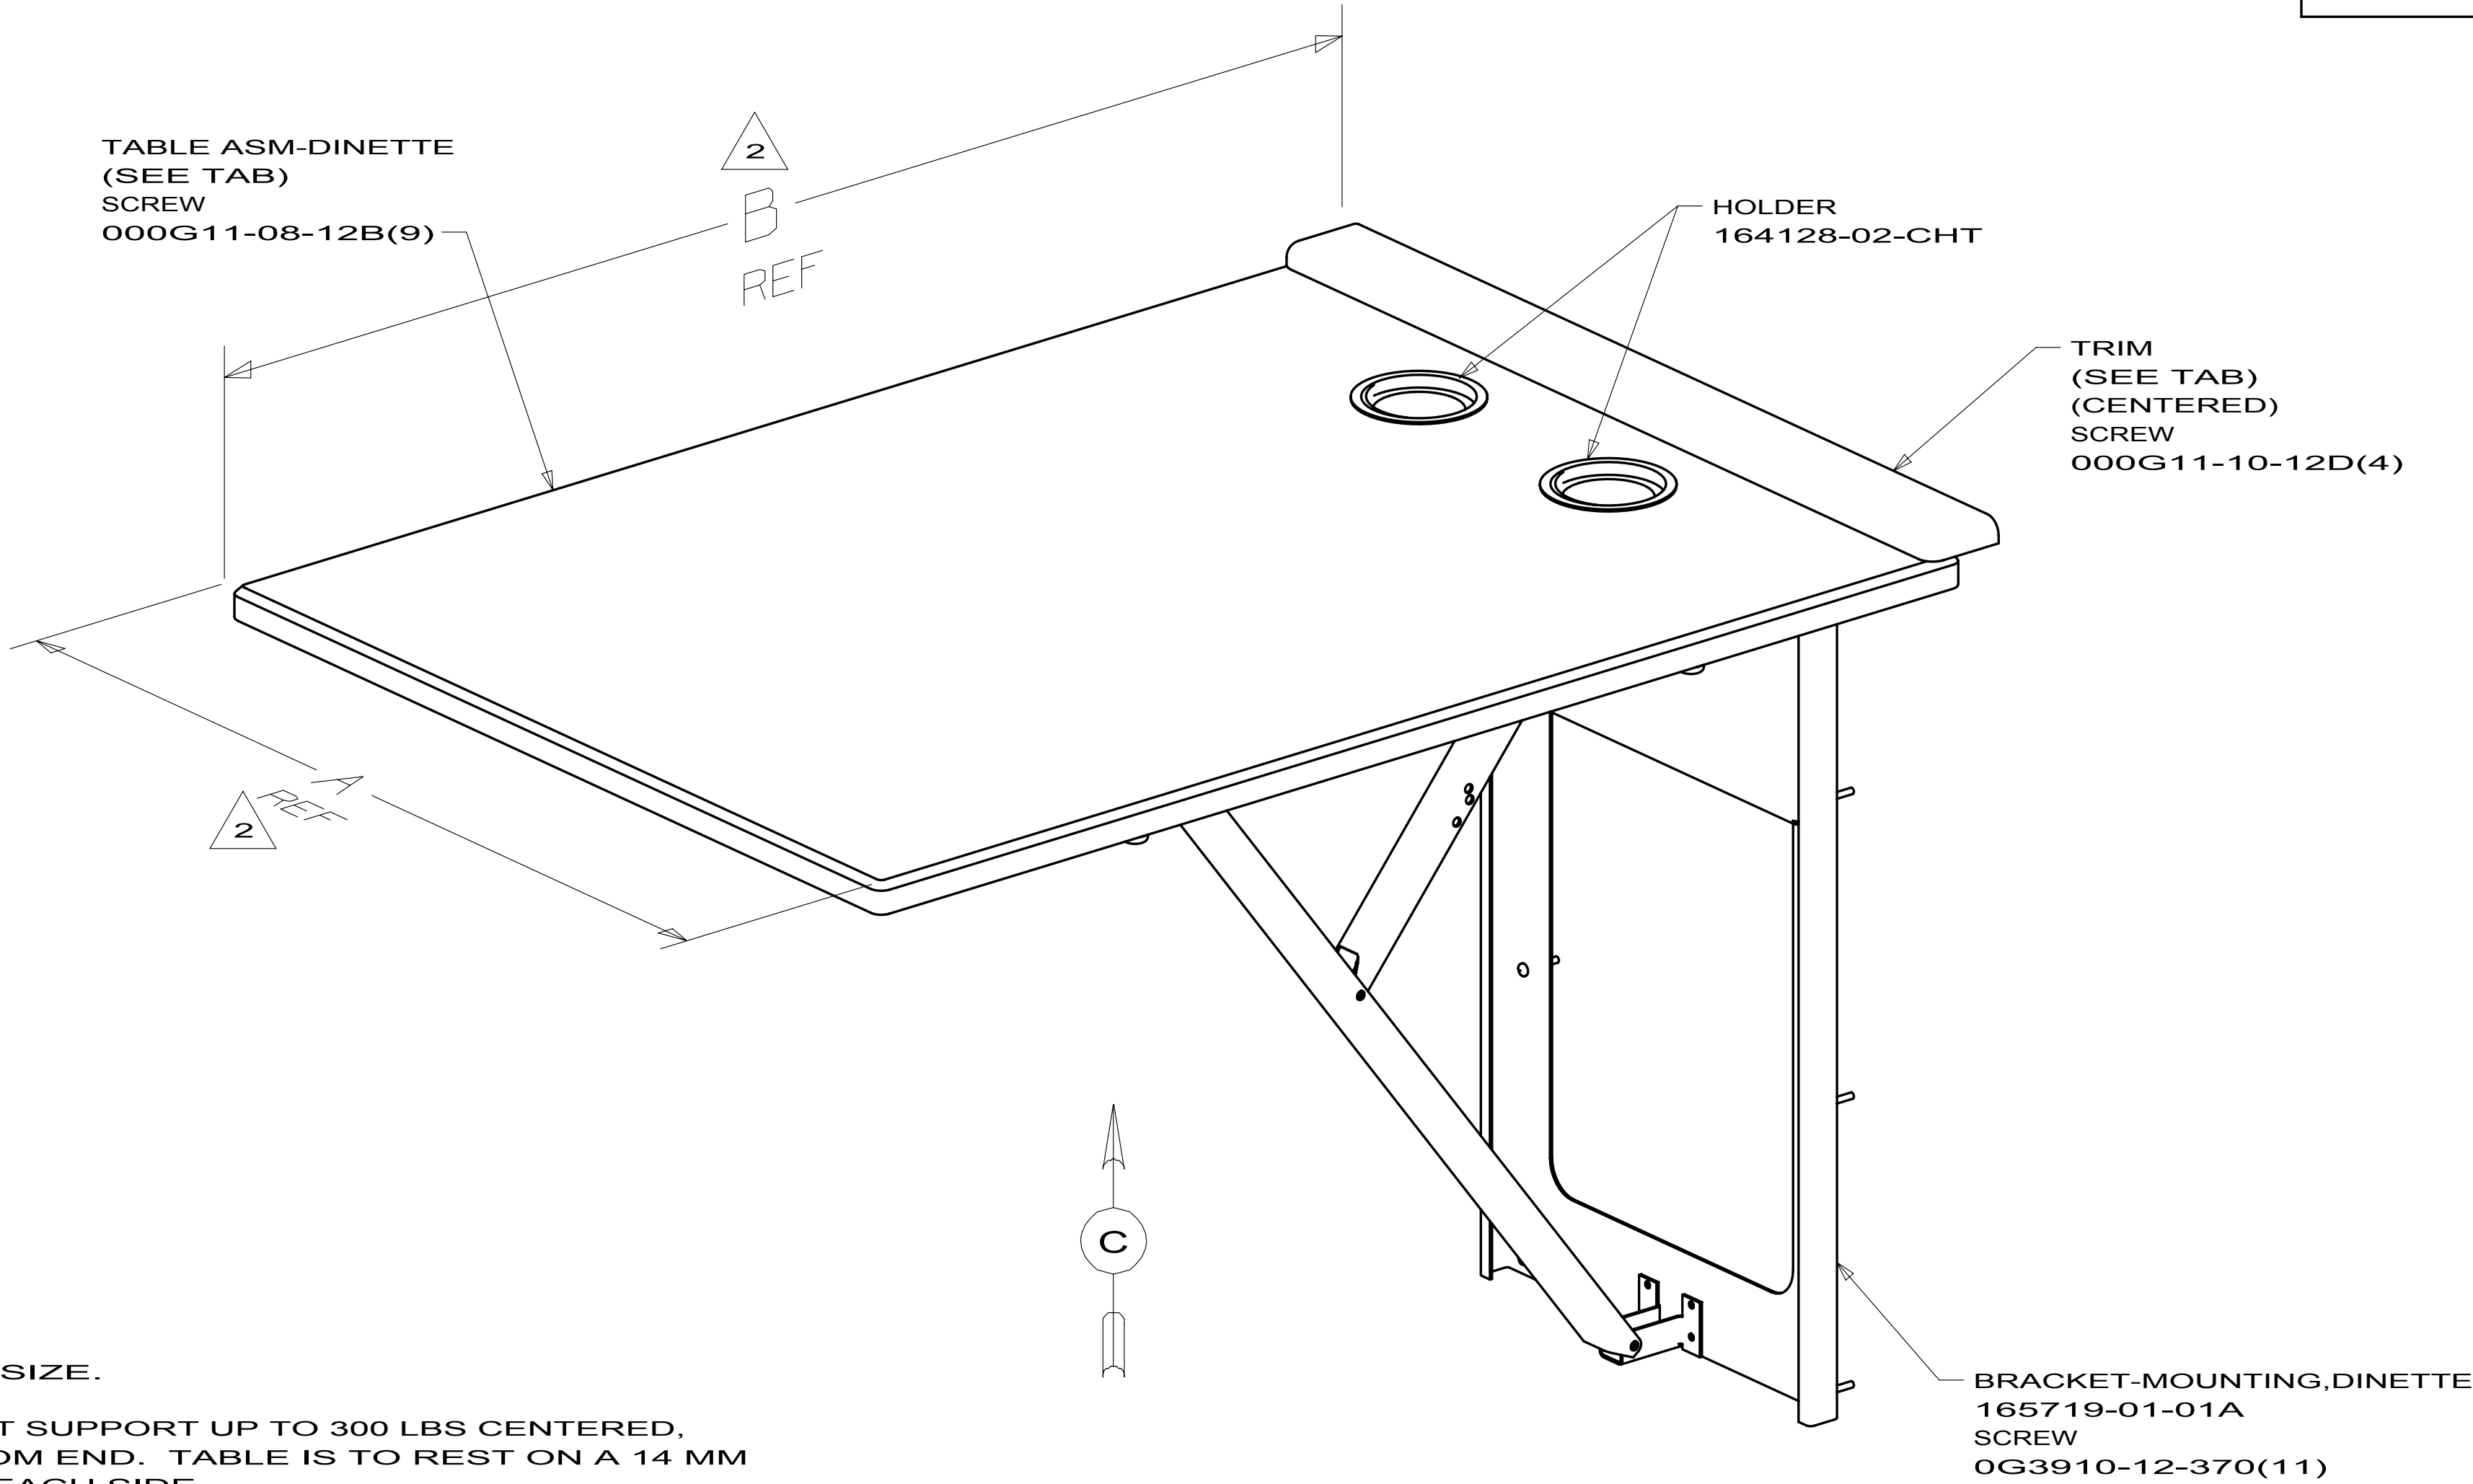

2 FINISHED SIZE.

1. TABLE MUST SUPPORT UP TO 300 LBS CENTERED, 305 MM FROM END. TABLE IS TO REST ON A 14 MM LEDGE ON EACH SIDE.

NOTES:

165979-01 D35J,P40L
165979-02 P39N,P34Y,J35Z
165979-05 J32H
165979-11 P40T
165979-13 D33C,J37F
165979-14 E30W
165979-16 E26P
165979-17 D37L

RELEASE		REV	DATE	DWG NO	165979
REV	ZONE	REVISION RECORD		DATE	DFTR.Orig

WINNEBAGO INDUSTRIES		COPYRIGHT 2010 WINNEBAGO INDUSTRIES, INC.	
DFTR	ORIG. DATE		
CHKR	ALL DIMENSIONS ARE IN MILLIMETERS		
P.E.			
M.E.	FIRST USED		
DSNR	09 J32H		
UNSPECIFIED TOLERANCES ARE:		MATERIAL:	
WHOLE DIM (X) : 1.5			
ONE-PLACE (X.X) : 0.8			
TWO-PLACE (X.XX) :			
ANGLE :			
THIRD ANGLE PROJECTION			
DO NOT SCALE DRAWING			
TITLE: TABLE COMPLETE-DINETTE			
SHEET 1 OF 3	PART NO	165979	REV

8

7

6

5

4

3

2

1

DWG NO	TRACK-DOOR,LWR	D	TRACK-DOOR,UPPER	C	DOOR ASM RH	DOOR ASM LH	MIRROR	SHIELD-SIGHT
170058-01	170148-01-CHT	7	170528-01-CHT	20	170118-01-XXX	170118-02-XXX	140374-98-000	172887-02-XXX
170058-02	170148-02-CHT	7	170528-02-CHT	18	170118-03-XXX	170118-04-XXX	140374-99-000	172887-02-XXX
170058-03								
170058-04	170148-04-CHT	7	170528-04-CHT	18	170118-07-XXX	170118-08-XXX	140374-A0-000	172887-03-XXX
170058-05	170148-05-CHT	7	170528-05-CHT	18	170118-03-XXX	170118-04-XXX	140374-A5-000	172887-02-XXX

P40L,R40BD

J35P,P40T,R40WD,(R42AD UP TO 06-03-09)

NOT USED

P34Y,P39N

(R42AD AFTER 06-04-09)

RELEASE

REV A

DATE

DWG NO 170058

REV ZONE

REVISION RECORD

DATE

DFTR.Orig

CEILING

19 REF

HEADER

HANGER
103874-01-000(4)
SCREW
000G39-08-12U(8)

3 OPENING HEIGHT

TOP OF ENGINE COVER
OR TOP OF FLOOR

GUIDE-DOOR, SLIDING
170497-01-01A(4)

B

7. USE SCREW 000G39-10-16U (6) INTO SIDEWALL AND SCREW 000G67-10-16U (6) INTO CABINET.

6. FASTEN TO BACK SIDE OF OUTER DOOR.

5. DOOR WIDTH SHOULD EQUAL (OPENING WIDTH/2) + 38, +/- 25 mm.

4. DOOR VERTICAL HEIGHT SHOULD EQUAL OPENING HEIGHT - 75 mm, +0/-10.

3. OPEING HEIGHT IS FROM CEILING TO TOP OF ENGINE COVER OR TOP OF FLOOR.

2. OVERLAP DOORS SO GAP IS HIDDEN FROM VIEW AT FOOT OF BED WITH DOORS IN CLOSED POSITION.

1. TOTAL OF 100 mm PER DOOR; 50 mm TOP, 50 mm BOTTOM.

8

7

6

5

4

3

2

1

DO NOT SCALE DRAWING

TITLE:
DOOR COMPL-WARDROBE,MIRRORED

SHEET 1 OF 2

PART NO 170058

REV

10/17/2009

WINNEBAGO

INDUSTRIES

COPYRIGHT 2009
WINNEBAGO
INDUSTRIES, INC.

DFTR

CHRR

P.E.

M.E.

DSNR

ORIG. DATE

ALL DIMENSIONS ARE
IN MILLIMETERS

FIRST USED

10 R-SERIES

UNSPECIFIED TOLERANCES ARE:

WHOLE DIM (X) : 3

ONE-PLACE (X.X) : 1.5

TWO-PLACE (X.XX) : 0.50

ANGLE : 1°

MATERIAL:

THIRD ANGLE
PROJECTION

DO NOT SCALE DRAWING

TITLE:
DOOR COMPL-WARDROBE,MIRRORED

SHEET 1 OF 2

PART NO 170058

REV

DOOR ASM-WARDROBE,MIRRORD,LH
(SEE TAB)

TRACK-DOOR
(SEE TAB)
SCREW
G67-10-16U (C)

SEAL-FOAM,CLOSED CELL
123655-01-000
(50 mm) (4)

DOOR ASM-WARDROBE,MIRRORD,RH
(SEE TAB)

HANDLE-DOOR, ACRYLIC WARDROBE
170121-01-01A(2)

SHIELD-SIGHT
(SEE TAB)

TRACK-DOOR,LOWER
(SEE TAB)
SCREW
G67-10-16U (D)

SHIELD-SIGHT
(SEE TAB)

TUBE-W/HOLES
172562-01-CHT
SCREW
000G39-10-12U (2)
BUMPER-RUBBER
120863-09-000
000G39-08-08U




LATCH-DOOR,GRABBER W/KEEPER
117095-02-01A (4)
(2 PER DOOR)

SCREW-PAN,HEAD
000G39-06-10U (8)

SCREW-PAN,HEAD
000G67-06-10U (8)

VIEW B
(SIMILAR FOR BOTH SIDES)

FIRST USED		
10 R-SERIES		
DO NOT SCALE DRAWING		
TITLE: DOOR COMPL-WARDROBE,MIRRORED		
SHEET 2	PART NO 170058	REV

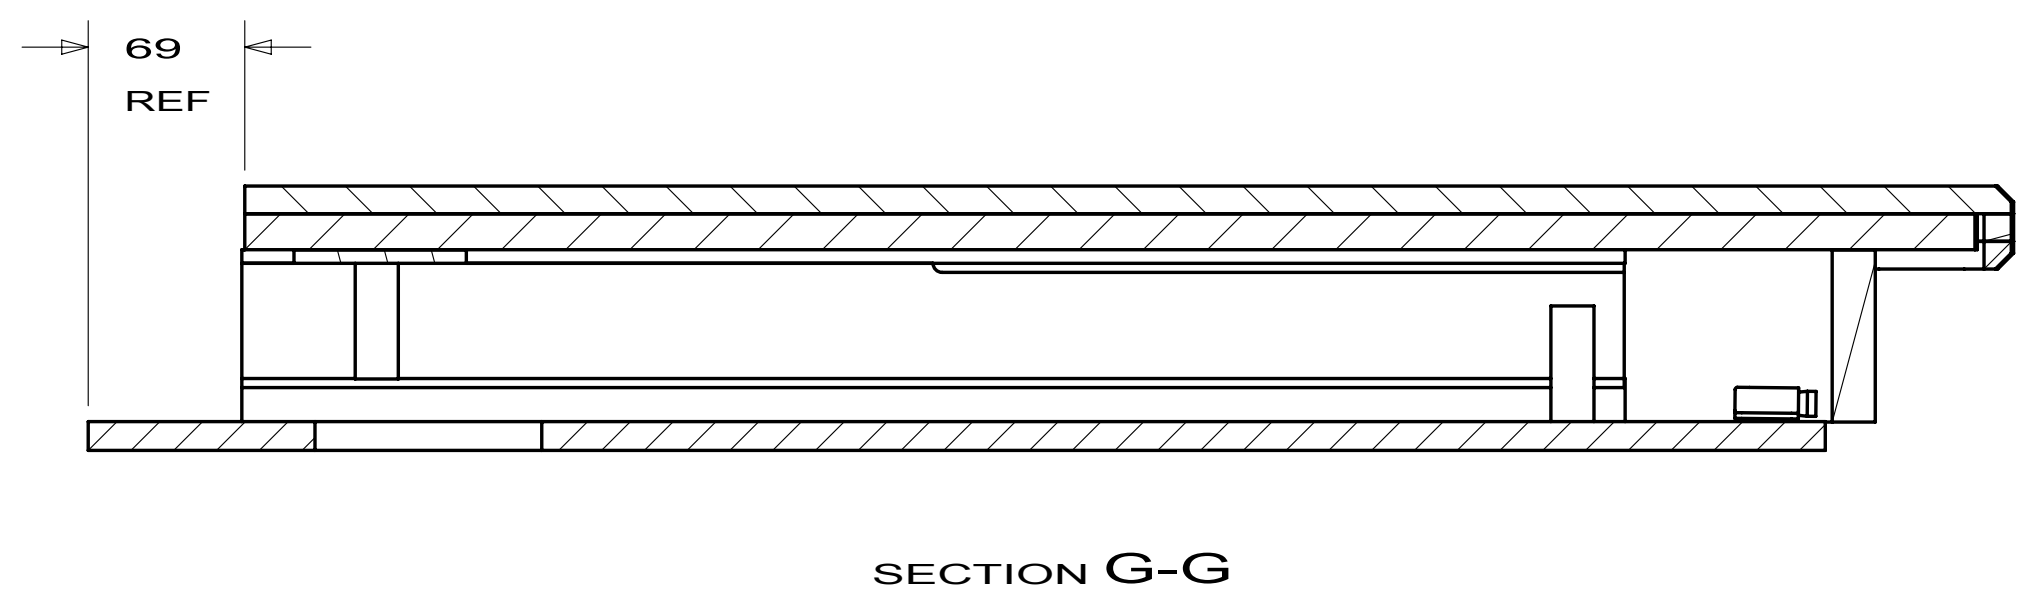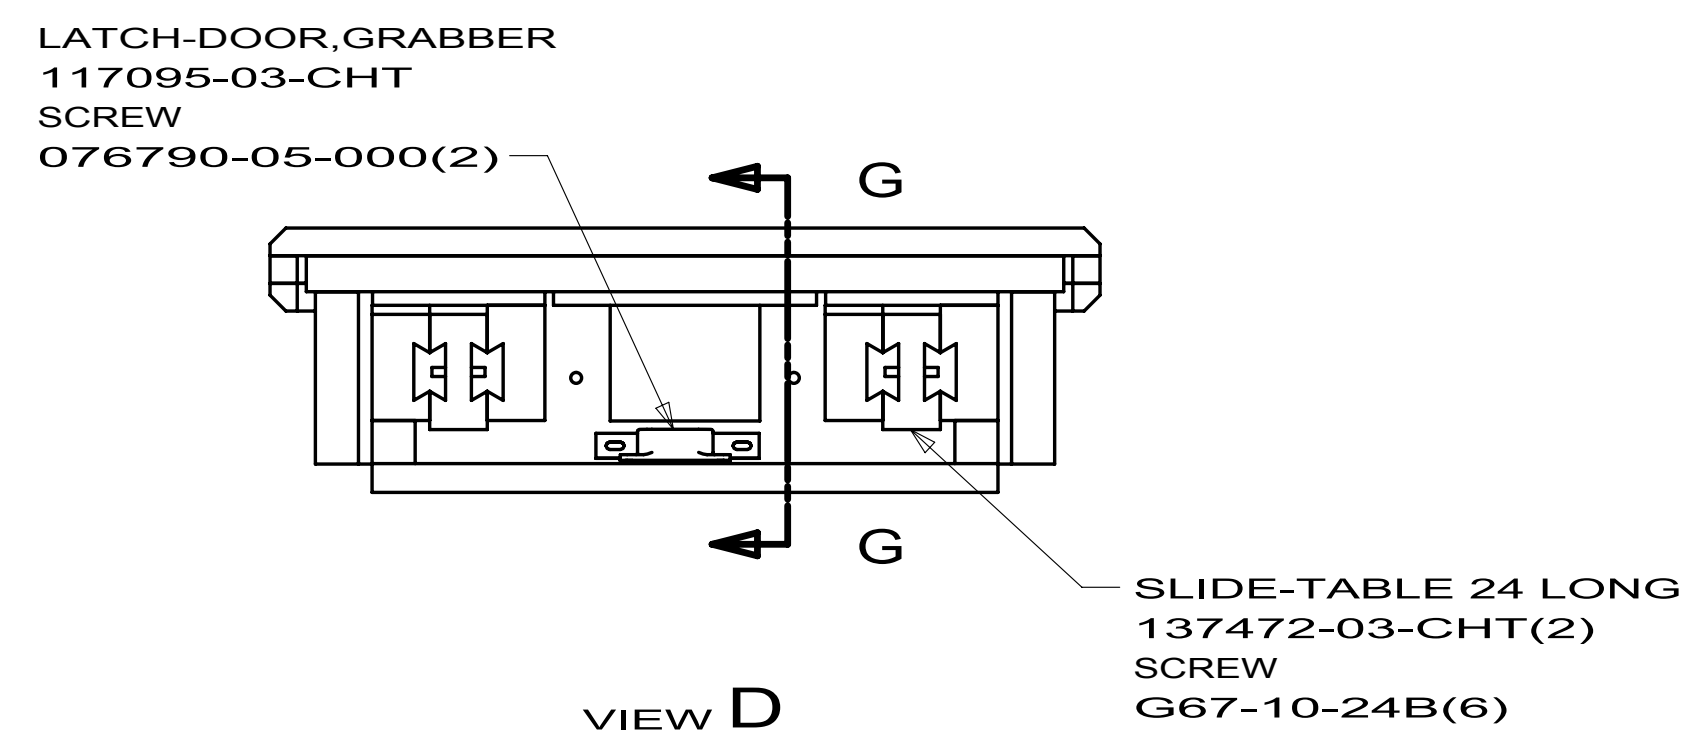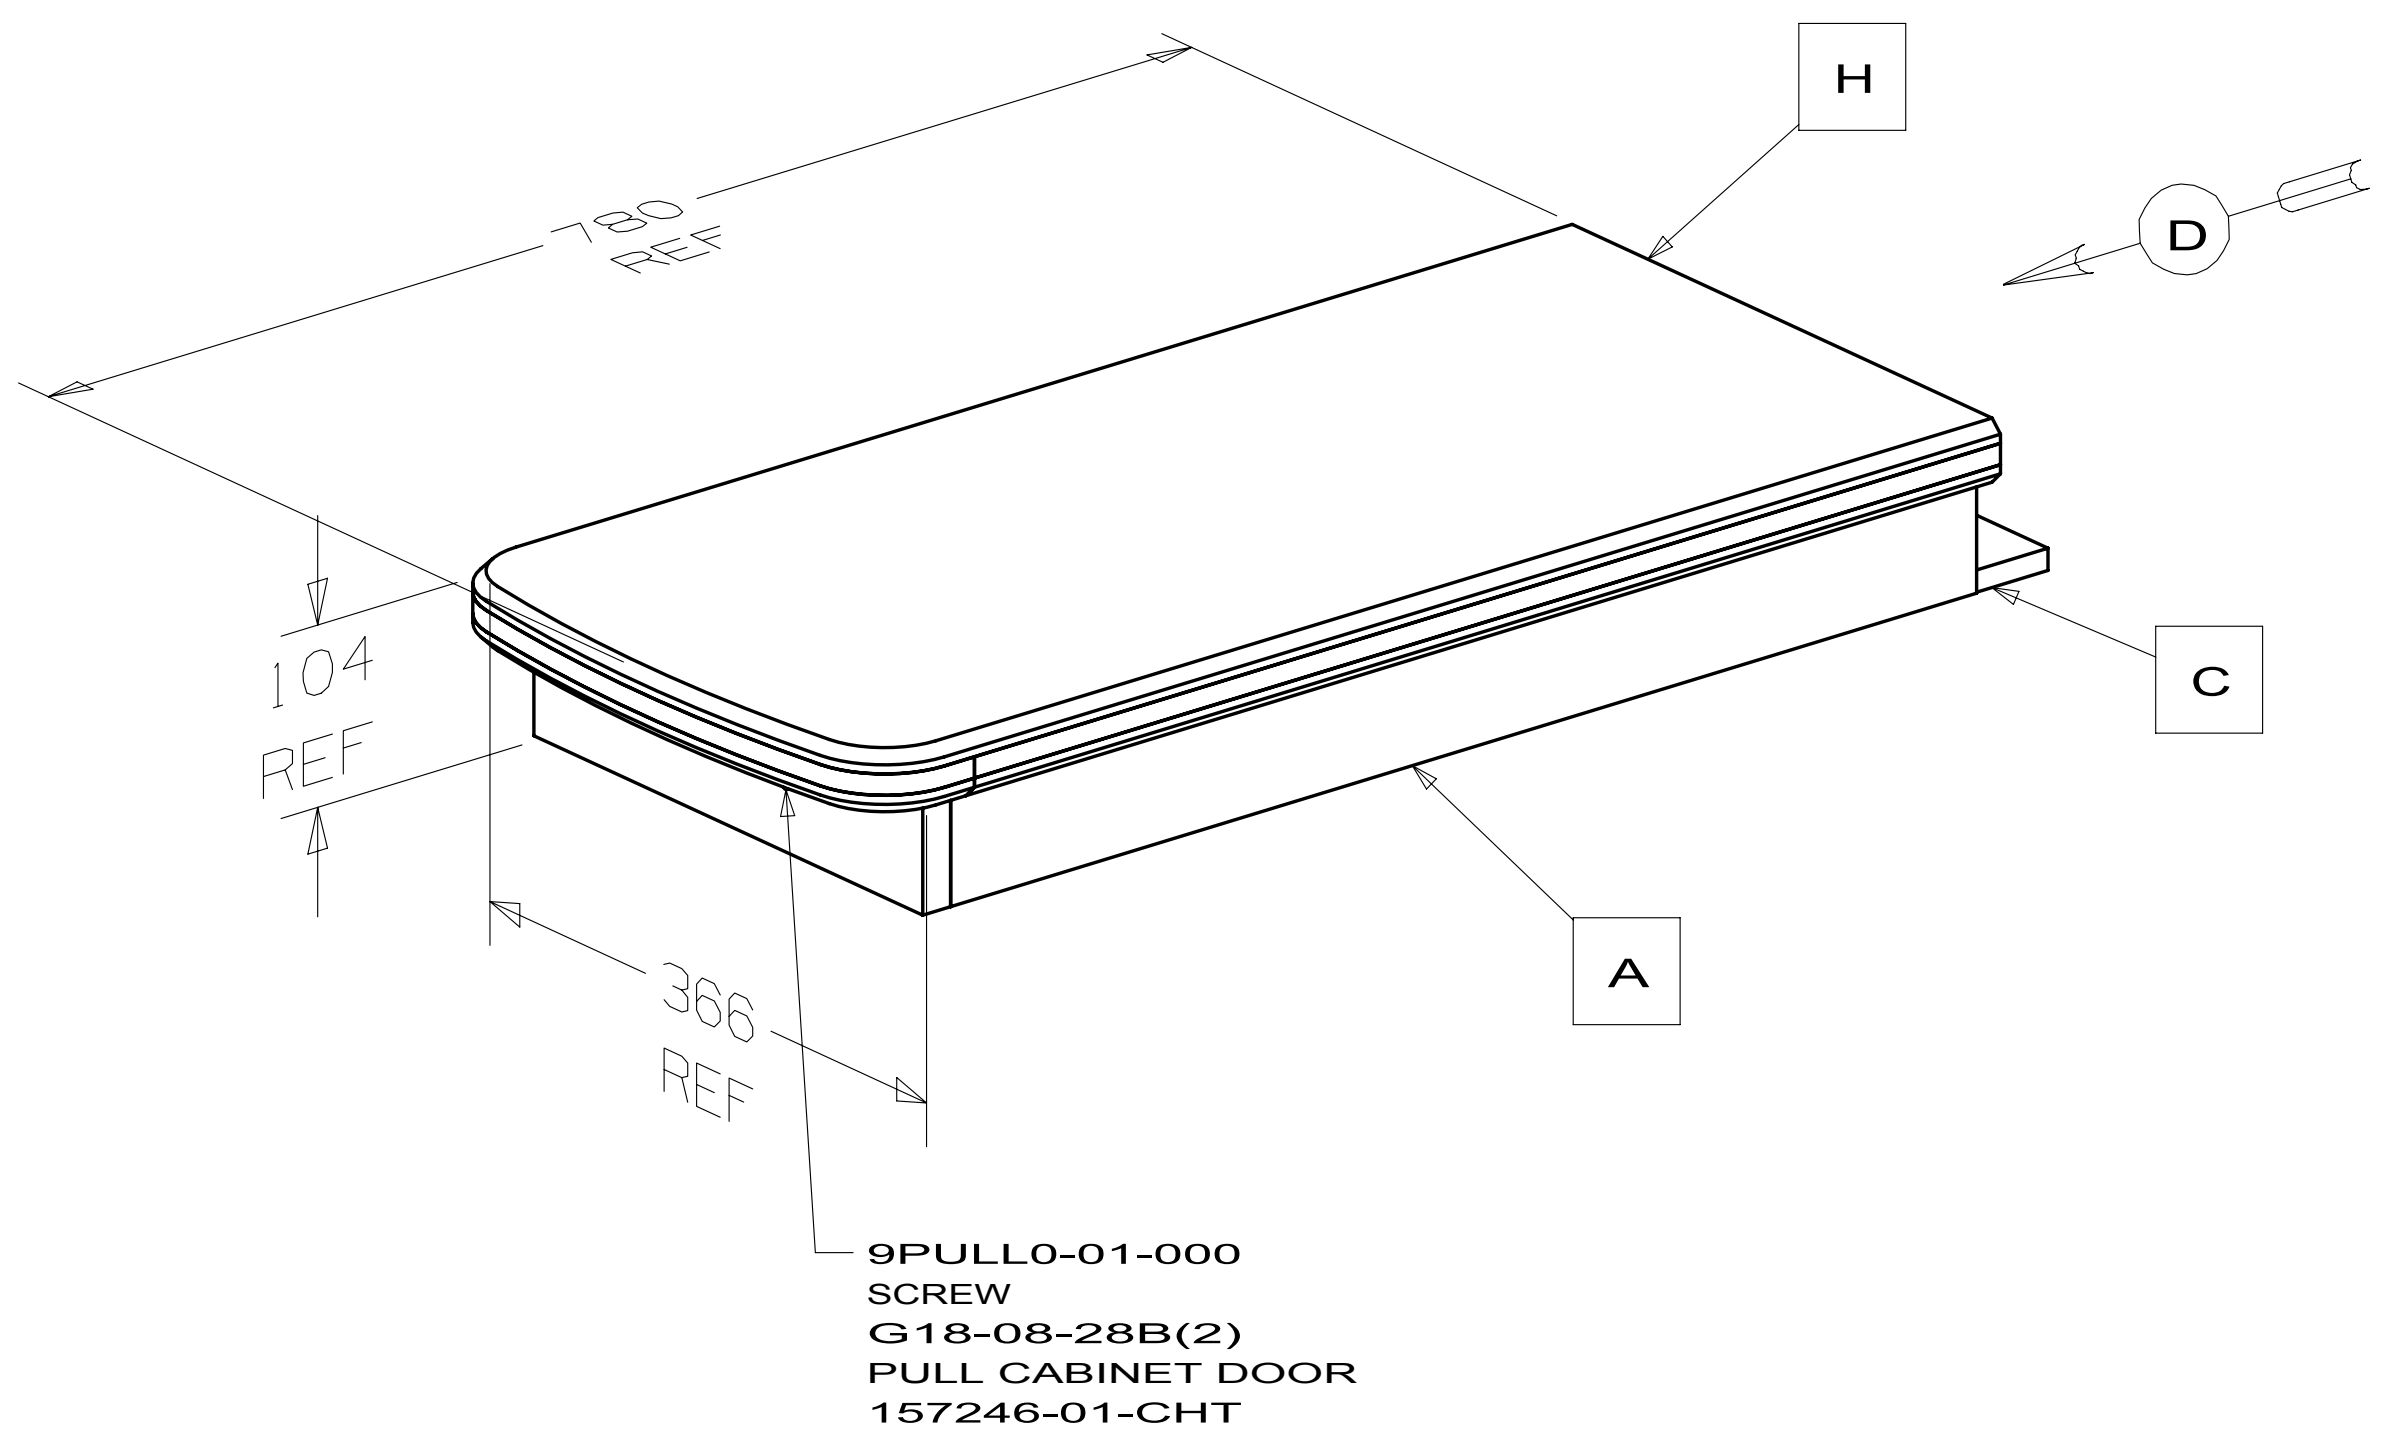

- NOTES:
5. STAIN AND FINISH PER ES0022.
 4. FASTEN DURING INSTALLATION OF CABINET.
 3. FOR LAMINATION AND FASTENING SEE ES0006.
 2. LUMBER 52371 MAY BE USED IN PLACE OF 52372.
 1. OVERALL CABINET DIMENSIONS INCLUDE PANELING (DO NOT INCLUDE MOLDING).

COPYRIGHT 2009
WINNEBAGO
INDUSTRIES, INC.

DTFR

ORIG. DATE

CHRR

ALL DIMENSIONS ARE
IN MILLIMETERS

P.E.

FIRST USED

M.E.

10 P40L

DSNR

UNSPECIFIED TOLERANCES ARE:

WHOLE DIM (X)

ONE-PLACE (X.X)

TWO-PLACE (X.XX)

ANGLE

1.5

0.8

MATERIAL:

THIRD ANGLE
PROJECTION

DO NOT SCALE DRAWING

TITLE:
CABINET ASM-TABLE, GALLEY


SHEET 1 OF 2

PART NO
172115






REV

REF:


1

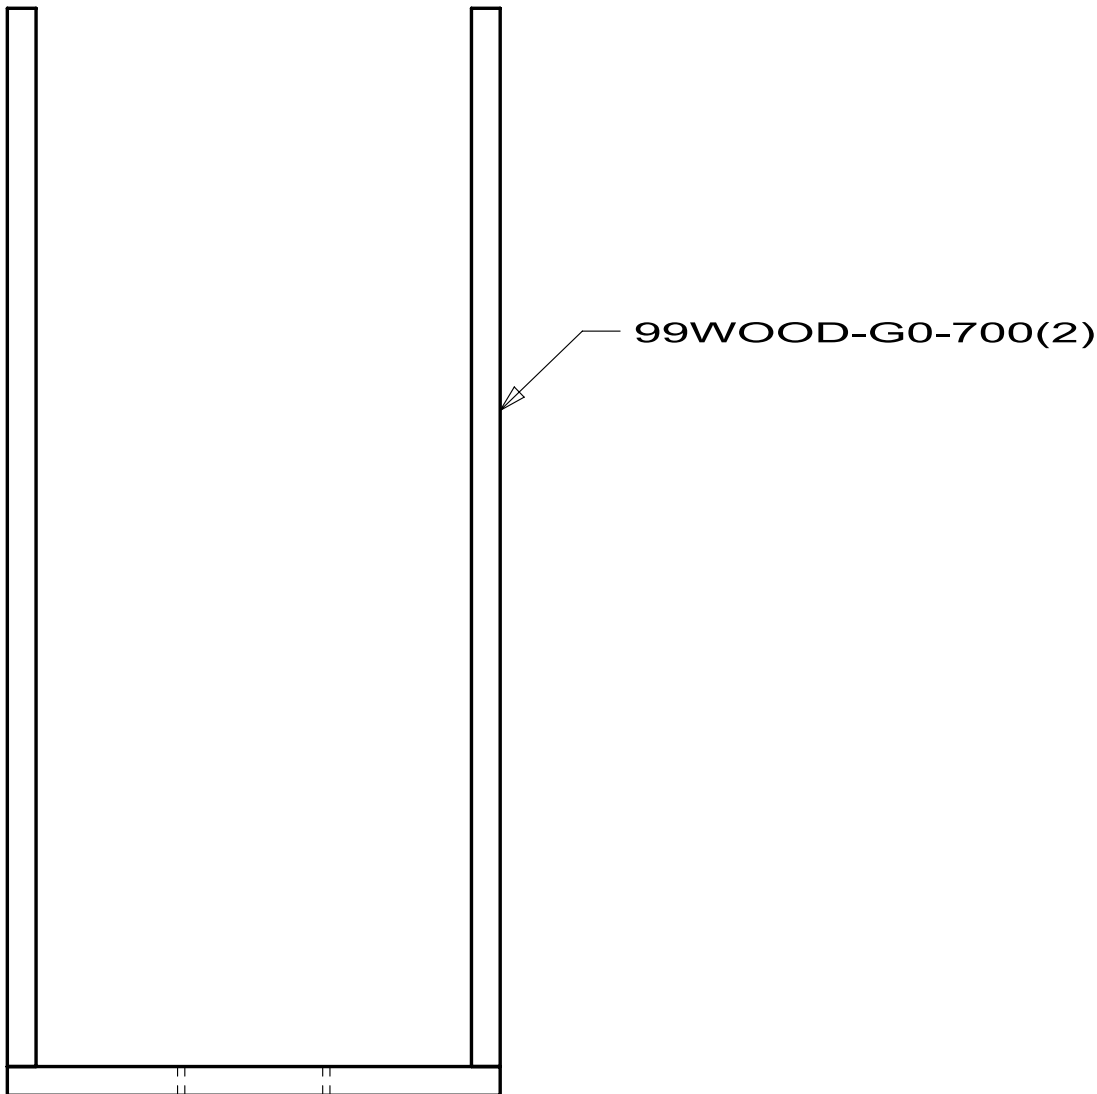

DETAIL A
LUMBER ASM
172115-11

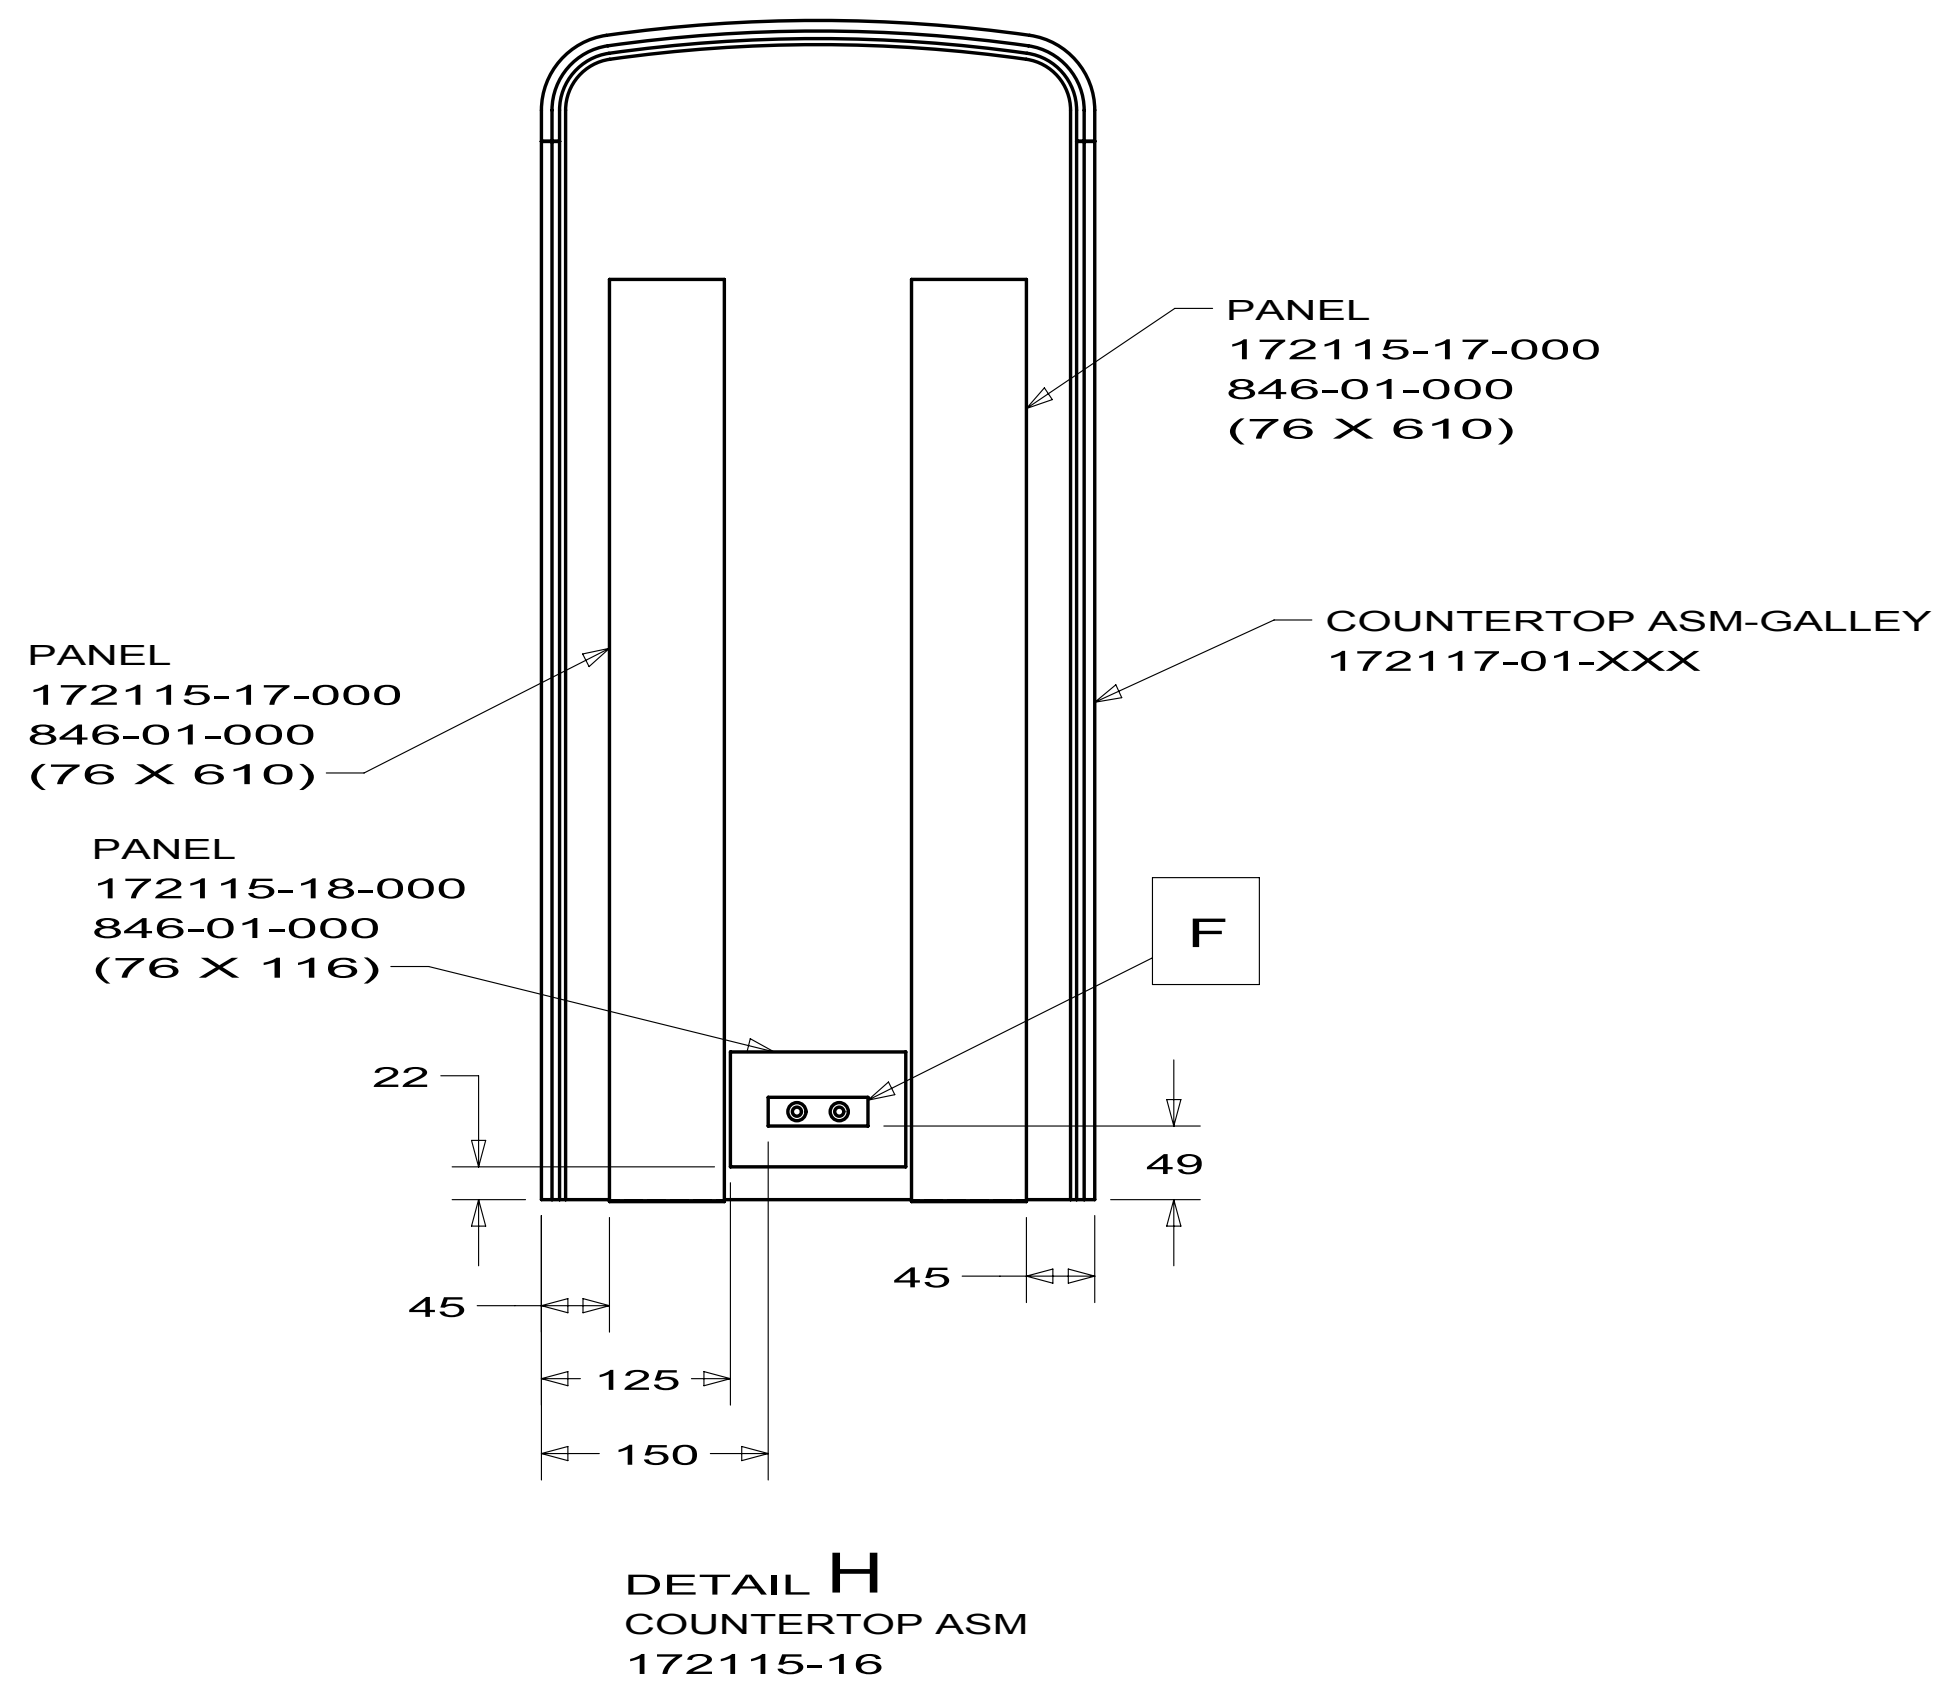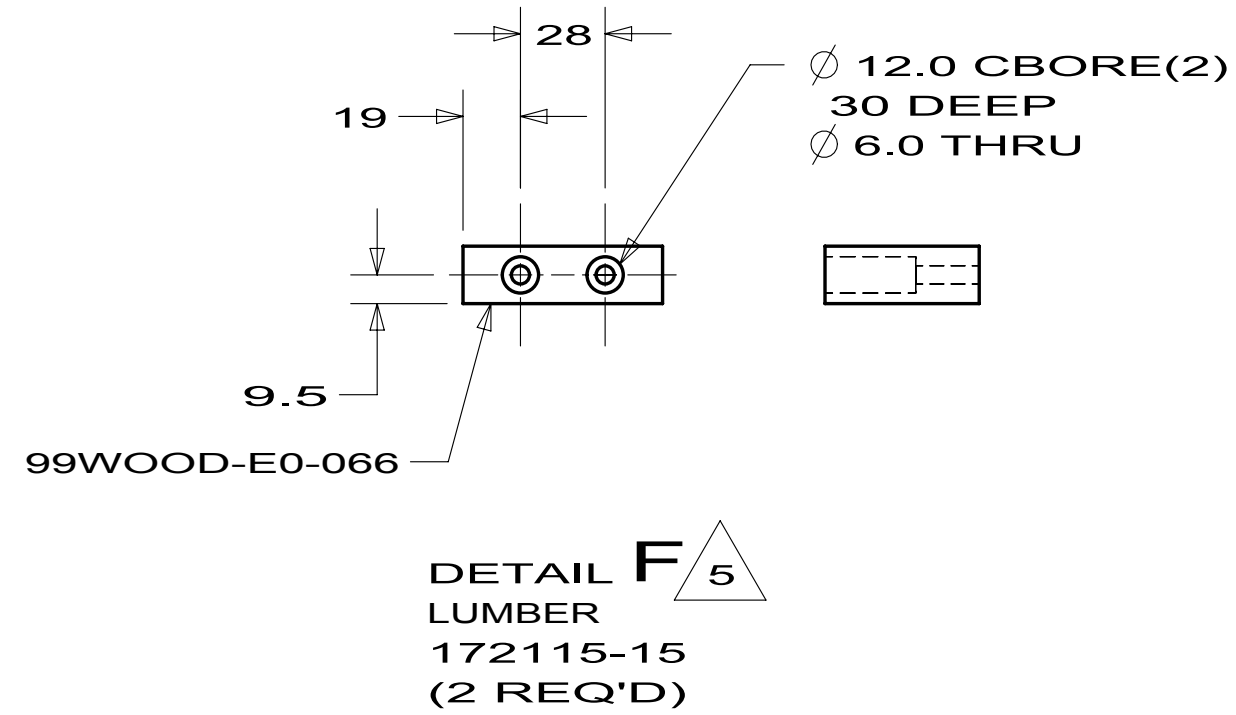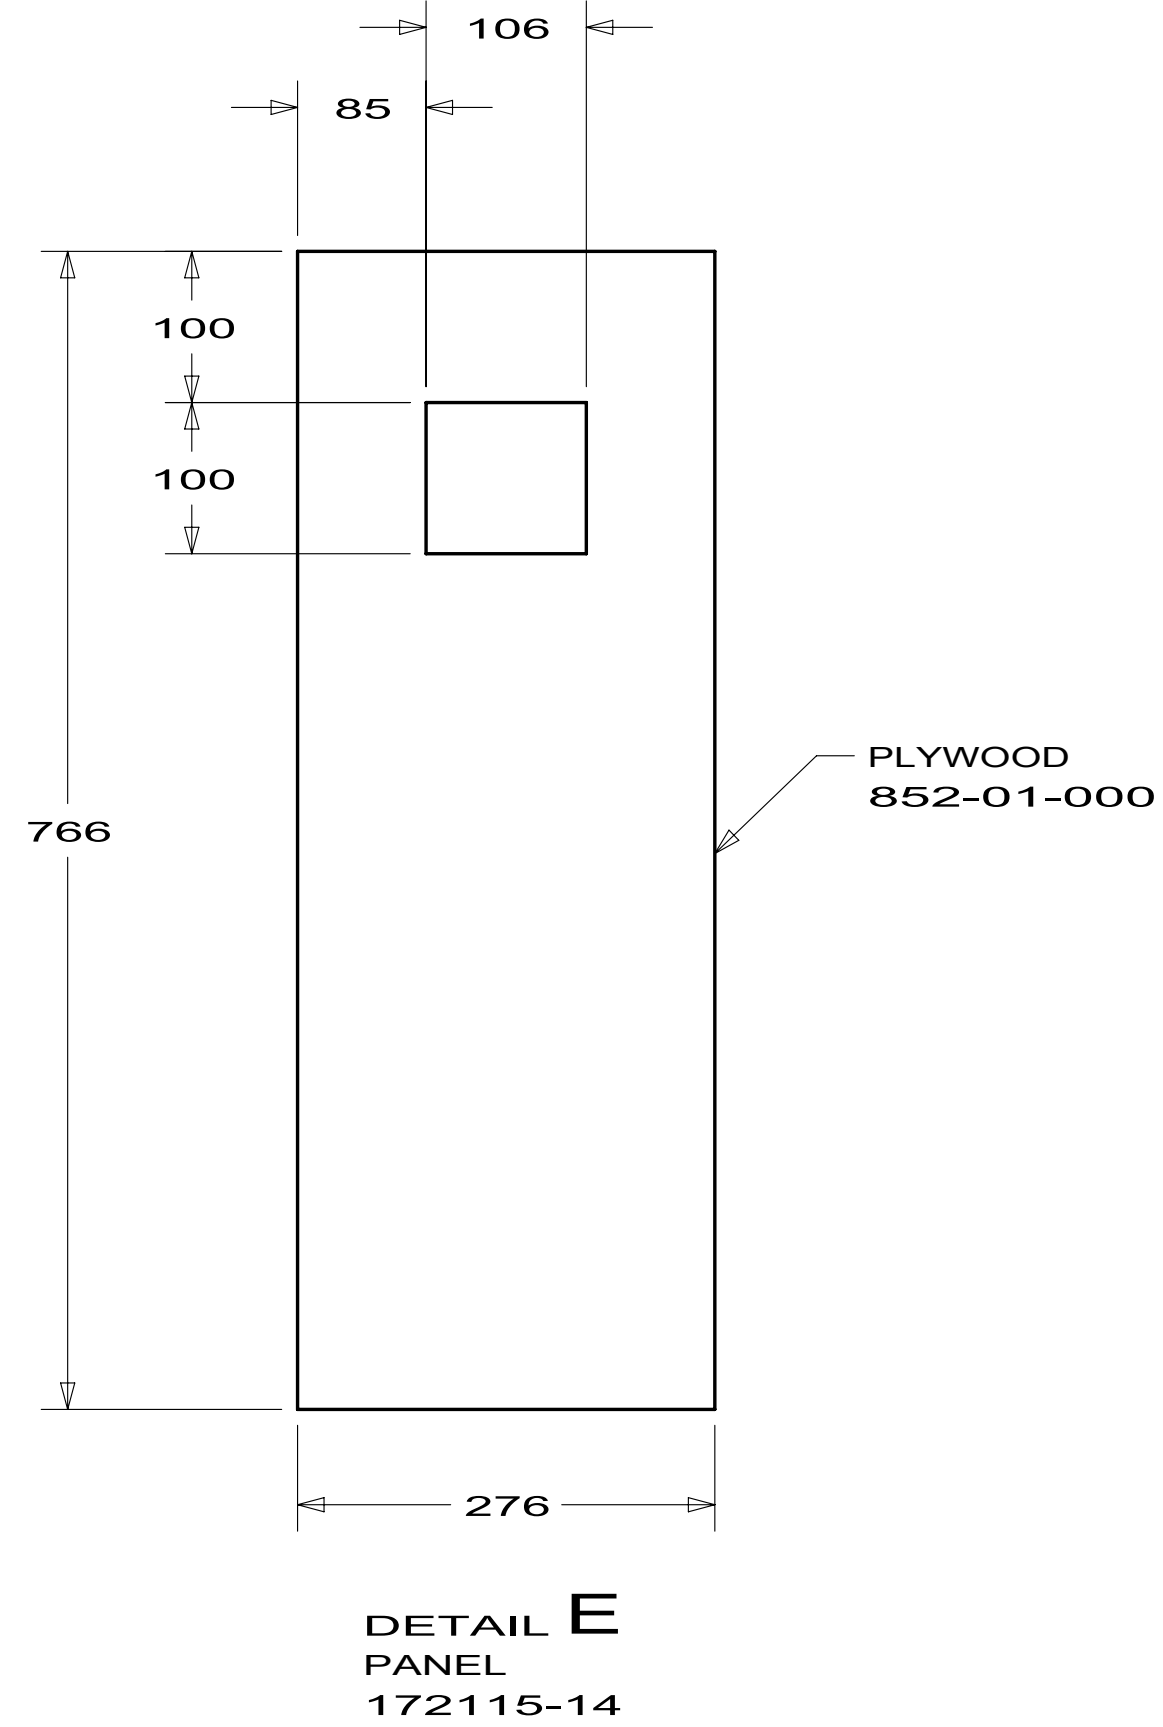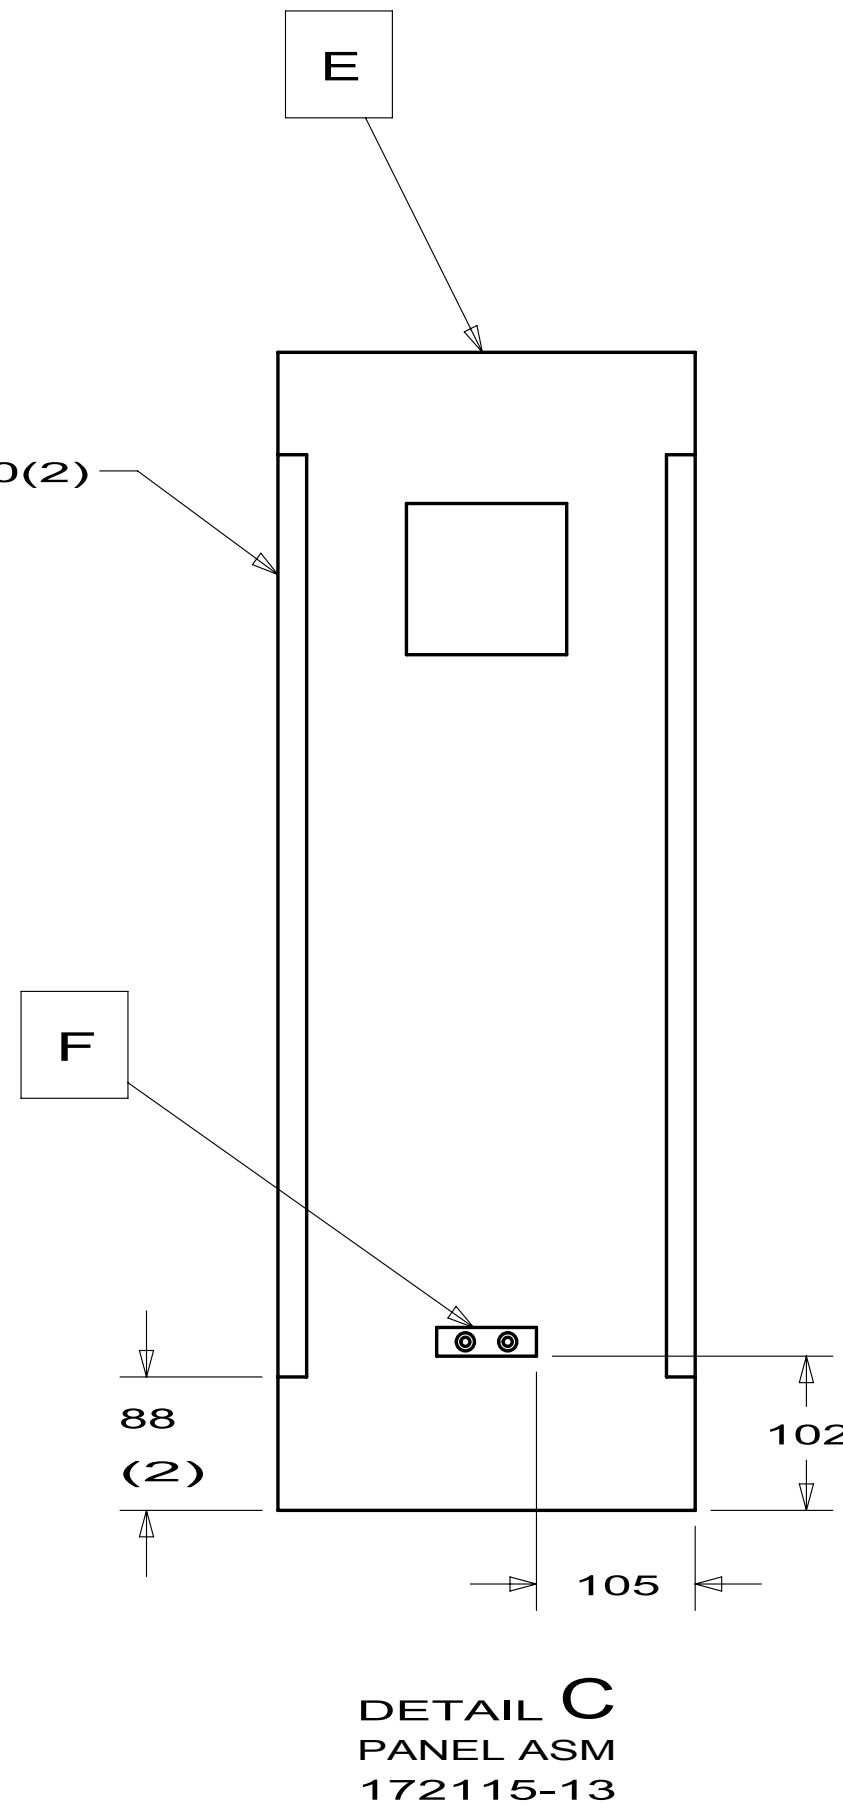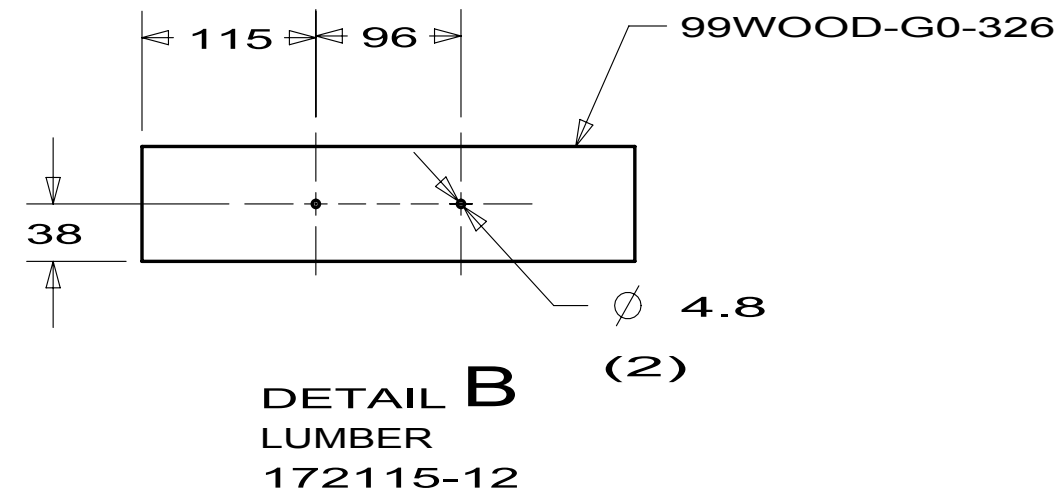

FIRST USED		
10 P40L		
DO NOT SCALE DRAWING		
TITLE: CABINET ASM-TABLE,GALLEY		
SHEET 2	PART NO 172115	REV

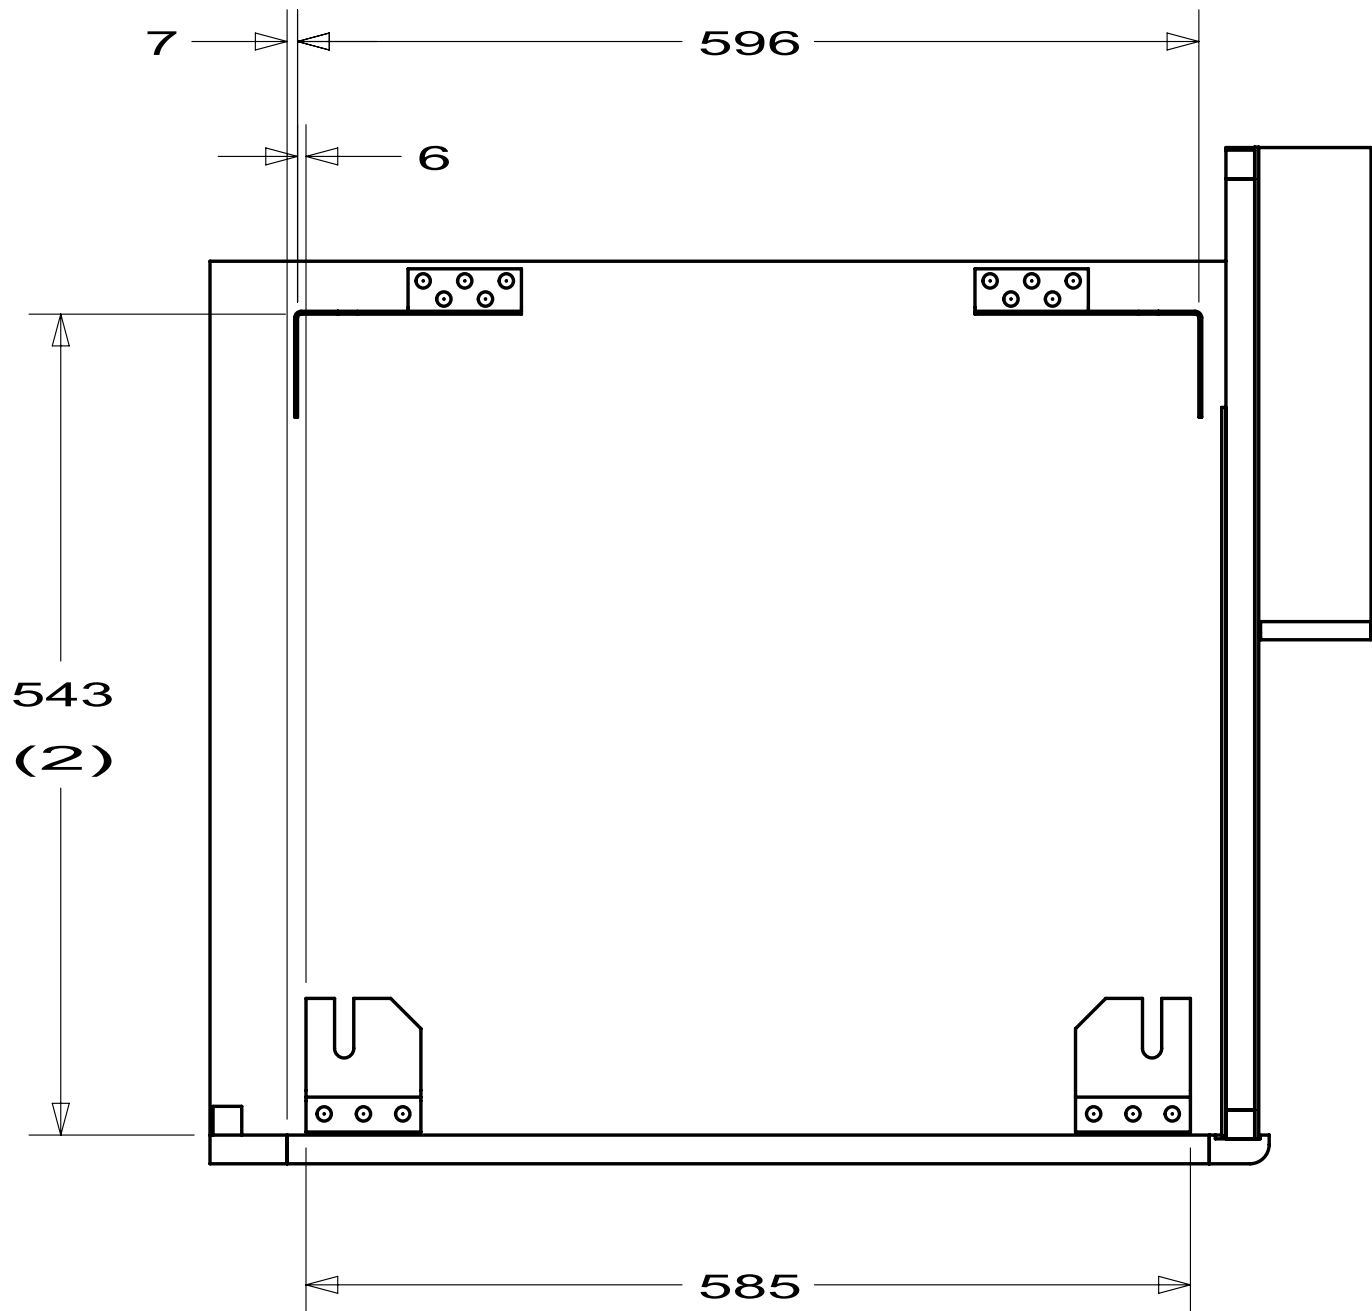

VIEW A

- 54E DUCT 116653-02-000 (210)
- 54E CLAMP 062401-09-000
- 54E DRYER VENT ASM 146292-02-CHT SCREW 0G3908-16-170(6)
- 54E DRYER VENT ASM 146292-01-CHT

- 1 21M 54E BRACKET-WASHER 113795-01-CHT SCREW 000G67-10-16U(5)

- 1 21M 54E BRACKET-WASHER 113795-02-CHT SCREW 000G67-10-16U(5)

- 1 21M 54E BRACKET-WASHER 111913-02-CHT SCREW 000G67-10-16U(3)


- BRACKET-WASHER 111913-03-CHT SCREW 000G67-10-16U(3) 21M 54E 1

WASHER/DRYER 167453-01-CHT 54E

- 54E WASHER/DRYER COMBO
- 21M WASHER/DRYER PREP

1. ADD LABEL-WASHER/DRYER BRACKETS 141523-01-CHT TO BUNDLE OF BRACKETS SUPPLIED WITH WASHER/DRYER PREP.

WINNEBAGO INDUSTRIES		COPYRIGHT 2009 WINNEBAGO INDUSTRIES, INC.	
DFTR	ORIG. DATE	ALL DIMENSIONS ARE IN MILLIMETERS	
CHRR			
P.E.			
M.E.	FIRST USED		
DSNR	10 P40L		
UNSPECIFIED TOLERANCES ARE:		MATERIAL:	
WHOLE DIM (X) : 3			
ONE-PLACE (X.X) : 1.5			
TWO-PLACE (X.XX) : 0.50			
ANGLE : 1°			
THIRD ANGLE PROJECTION			
DO NOT SCALE DRAWING			
TITLE: WASHER/DRYER INSTL			
SHEET 1 OF 1		PART NO 172590	REV
REF:		1	

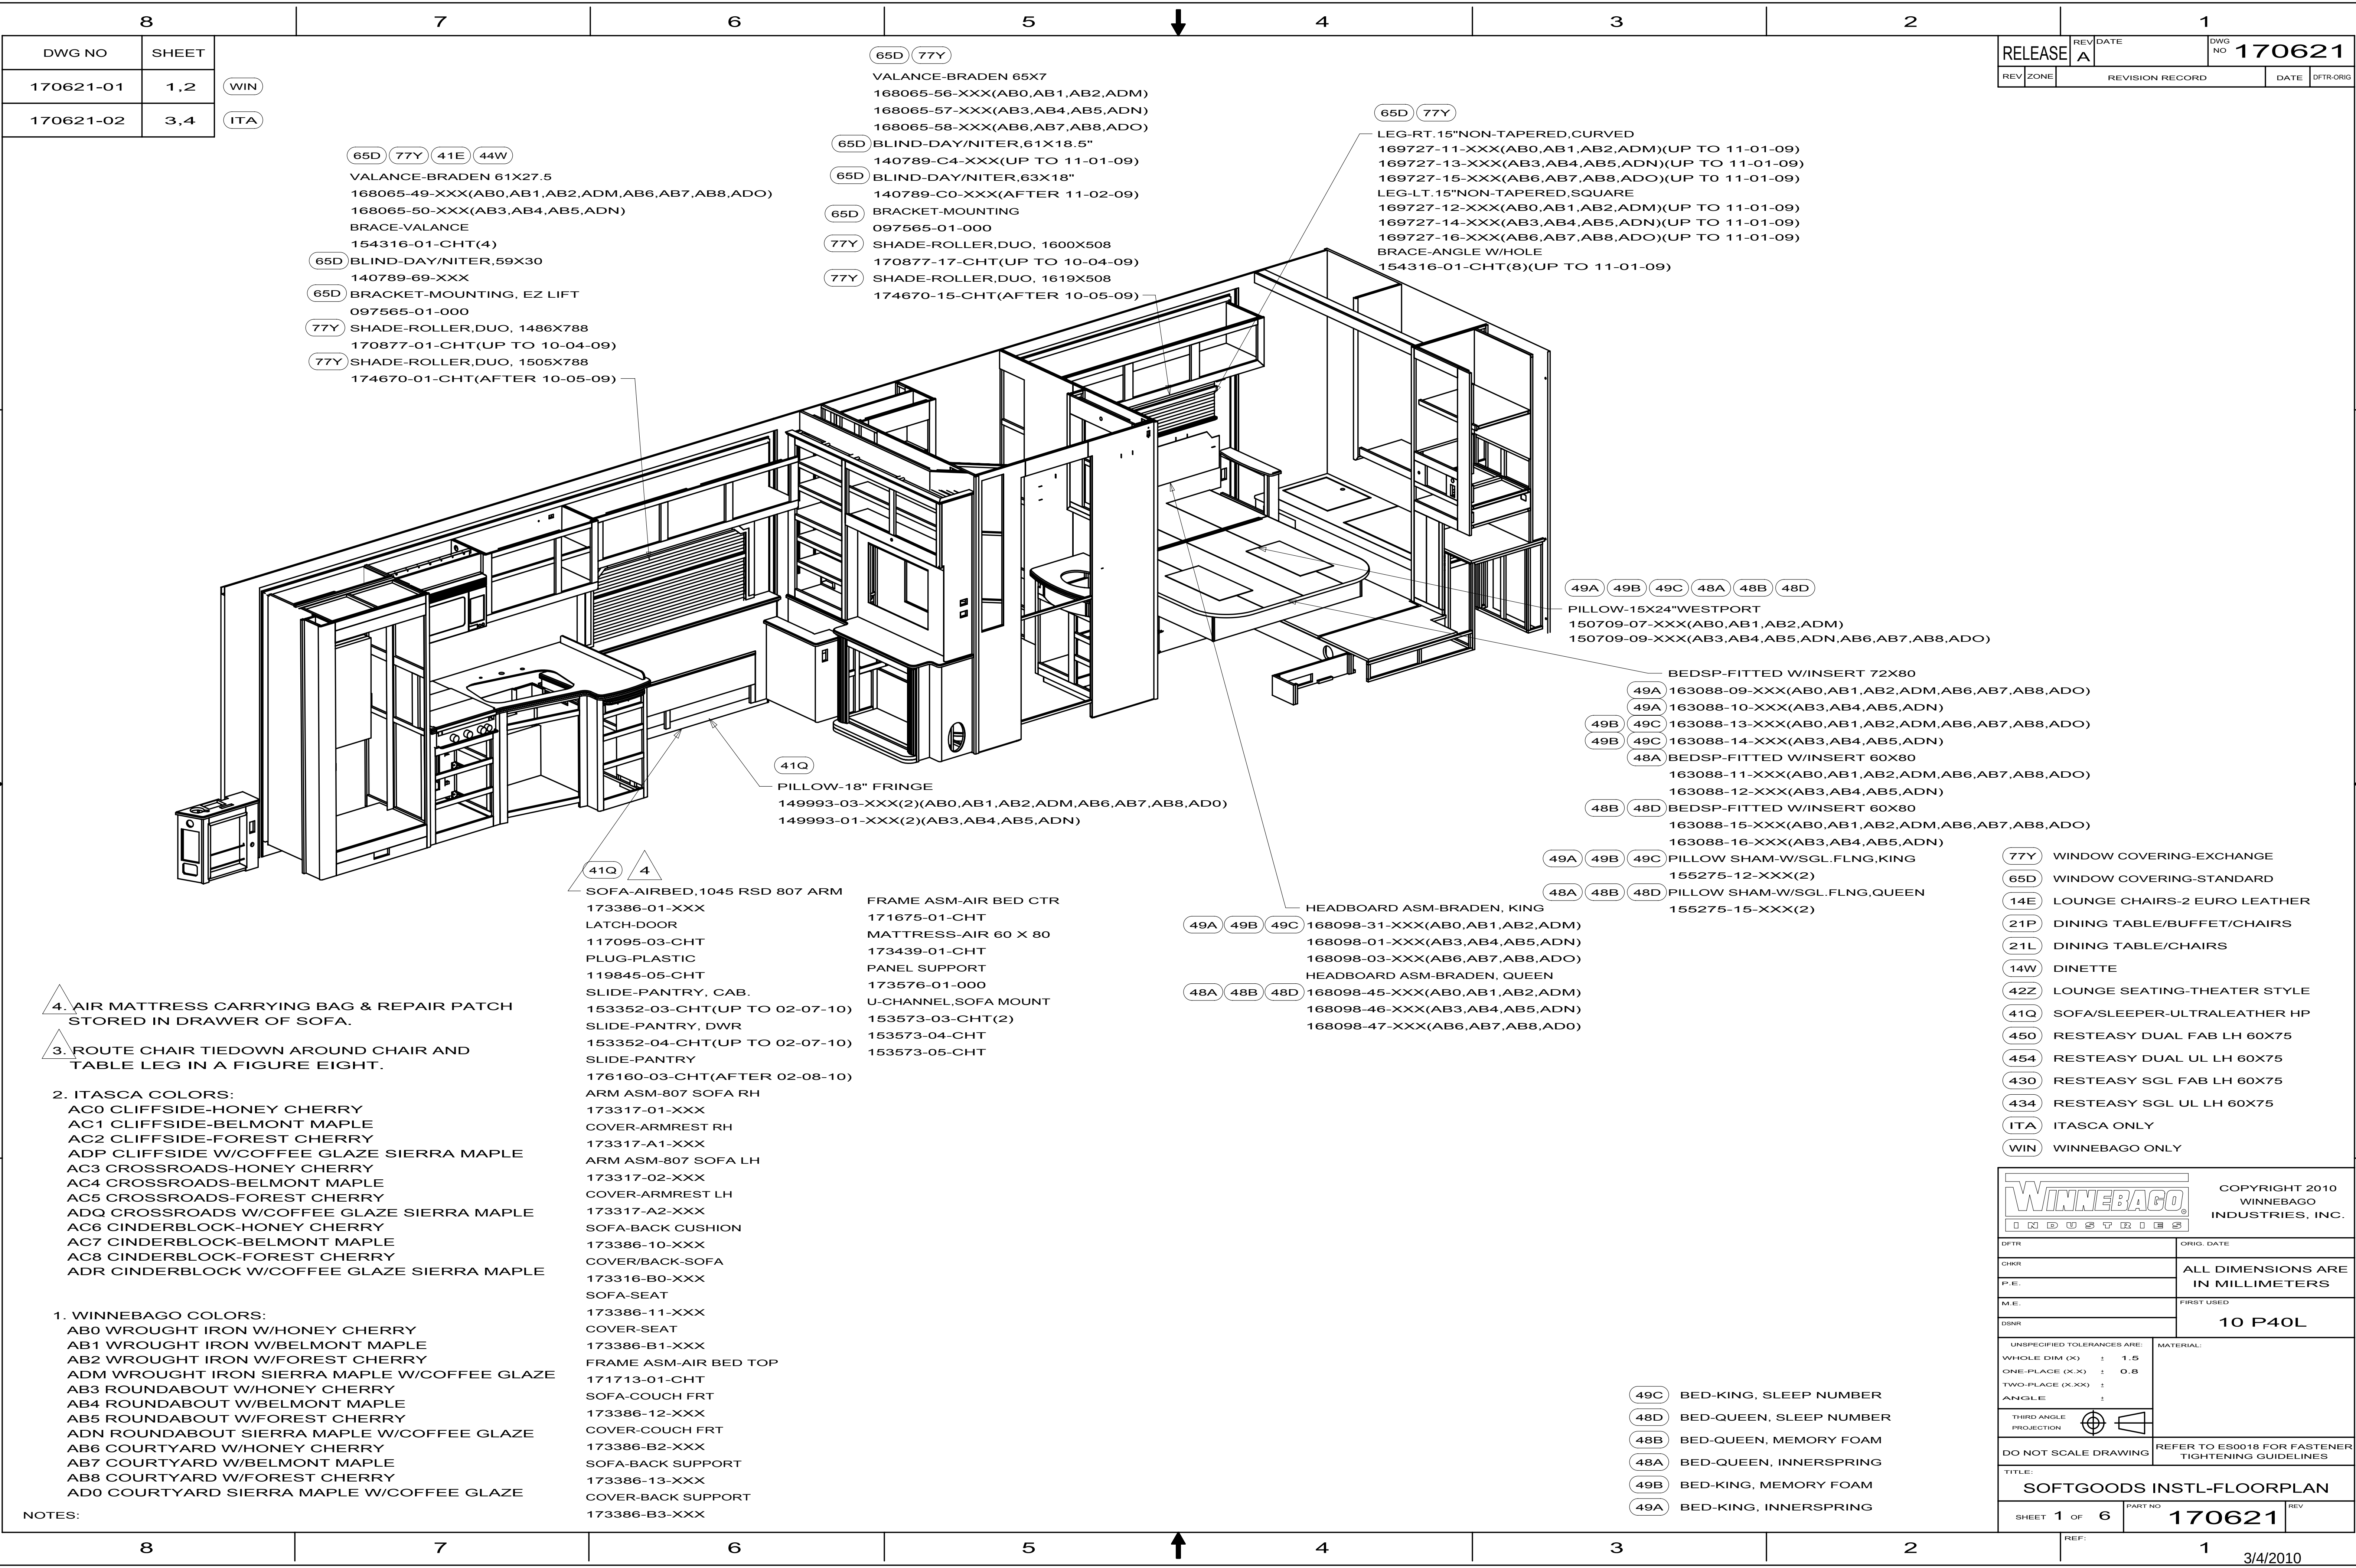

- (65D) (77Y)
VALANCE-BRADEN 45X7
168065-53-XXX(AB0,AB1,AB2,ADM)
168065-54-XXX(AB3,AB4,AB5,ADN)
168065-55-XXX(AB6,AB7,AB8,ADO)
BRACE-VALANCE
160457-01-CHT(2)
(65D) BLIND-DAY/NITER,42X26.5"
140789-B2-XXX
(65D) BRACKET-MOUNTING, EZ LIFT
97565-01-000
(77Y) SHADE-ROLLER,DUO-1066X1143
170877-13-CHT(UP TO 10-04-09)
(77Y) SHADE-ROLLER,DUO-1085X1143
174670-11-CHT(AFTER 10-05-09)

- (65D) (77Y)
LEG-LT.23.5"NON-TAPERED,SQUARE
169727-36-XXX(AB0,AB1,AB2,ADM)
169727-38-XXX(AB3,AB4,AB5,ADN)
169727-40-XXX(AB6,AB7,AB8,ADO)
BRACE-ANGLE W/HOLE
154316-01-CHT(2)

- (14E)
CHAIR-EURO, EC70 W/OTTO
173405-01-XXX(2)
COVER-CHAIR
173405-A1-XXX
COVER-OTTOMAN
173405-A2-XXX

- (21P) (21L) CHAIR-DINING,#823
174224-01-XXX
COVER-CHAIR,DINING
174224-A1-XXX
CHAIR-FOLDING
171315-01-XXX
SEAT-CHAIR,FOLDING
171315-11-XXX
SEATBACK-CHAIR,FOLDING
171315-12-XXX

- (65D) (77Y)
LEG-RT.23.5"NON-TAPERED,SQUARE
169727-35-XXX(AB0,AB1,AB2,ADM)
169727-37-XXX(AB3,AB4,AB5,ADN)
169727-39-XXX(AB6,AB7,AB8,ADO)
BRACE-ANGLE W/HOLE
154316-01-CHT(2)
(65D)
BLIND-DAY/NITER,42.5X41
140789-16-XXX(2)
BRACKET-MOUNTING, EZ LIFT
97565-01-000(2)
(77Y) SHADE-ROLLER,DUO, 1116X1143
170877-14-CHT(2)(UP TO 10-04-09)
174670-12-CHT(2)(AFTER 10-05-09)


- (65D) (77Y)
VALANCE-BRADEN 22X27.5
168065-51-XXX(2)(AB0,AB1,AB2,ADM,AB6,AB7,AB8,ADO)(UP TO 09-22-09)
168065-52-XXX(2)(AB3,AB4,AB5,ADN)(UP TO 09-22-09)
VALANCE-BRADEN 22X26.5
168065-83-XXX(2)(AB0,AB1,AB2,ADM,AB6,AB7,AB8,ADO)(AFTER 09-23-09)
168065-84-XXX(2)(AB3,AB4,AB5,ADN)(AFTER 09-23-09)
BRACE-VALANCE
154316-01-CHT(8)
(65D) BLIND-PLEATED,19.5X30
157506-79-XXX(2)
(65D) BRACKET-MOUNTING, EZ LIFT
097565-01-000(2)
(77Y) SHADE-ROLLER,DUO, 0496X788
170877-02-CHT(2)(UP TO 10-04-09)
(77Y) SHADE-ROLLER,DUO, 515X788
174670-02-CHT(2)(AFTER 10-05-09)

- (65D) (77Y)
VALANCE-BRADEN 61X26.5
168065-76-XXX(2)(AB0,AB1,AB2,ADM
AB6,AB7,AB8,ADO)
168065-77-XXX(2)(AB3,AB4,AB5,ADN)
BRACE-VALANCE
154316-01-CHT(8)
(65D) BLIND-DAY/NITER,59X30
140789-69-XXX(2)
(65D) BRACKET-MOUNTING, EZ LIFT
097565-01-000(2)
(77Y) SHADE-ROLLER,DUO, 1486X788
170877-01-CHT(2)(UP TO 10-04-09)
(77Y) SHADE-ROLLER,DUO, 1505X788
174670-01-CHT(2)(AFTER 10-05-09)


- (14W)
DIN-SEAT 728 2338.5 W/BELT
142292-10-XXX (AB0,AB1,AB2,ADM,AB6,AB7,AB8,ADO)
142292-32-XXX (AB3,AB4,AB5,ADN)
COVER-SEAT
142292-B0-XXX (AB0,AB1,AB2,ADM,AB6,AB7,AB8,ADO)
142292-D2-XXX (AB3,AB4,AB5,ADN)
FRAME-SEAT
142366-01-000
CUSHION-725II BACK 13.5X39
165945-02-XXX
COVER-BACK
165945-A2-XXX

- (14W)
DIN-SEAT,728,23X38.5
142292-05-XXX (AB0,AB1,AB2,ADM,AB6,AB7,AB8,ADO)
142292-19-XXX (AB3,AB4,AB5,ADN)
COVER-SEAT
142292-A5-XXX (AB0,AB1,AB2,ADM,AB6,AB7,AB8,ADO)
142292-B9-XXX (AB3,AB4,AB5,ADN)
FRAME-SEAT
142366-01-000
CUSHION-725II BACK, 13.5X39
165945-02-XXX
COVER-BACK
165945-A2-XXX

FIRST USED		
10 P40L		
DO NOT SCALE DRAWING		
TITLE:		
SOFTGOODS INSTL-FLOORPLAN		
SHEET 2	PART NO	REV
	170621	

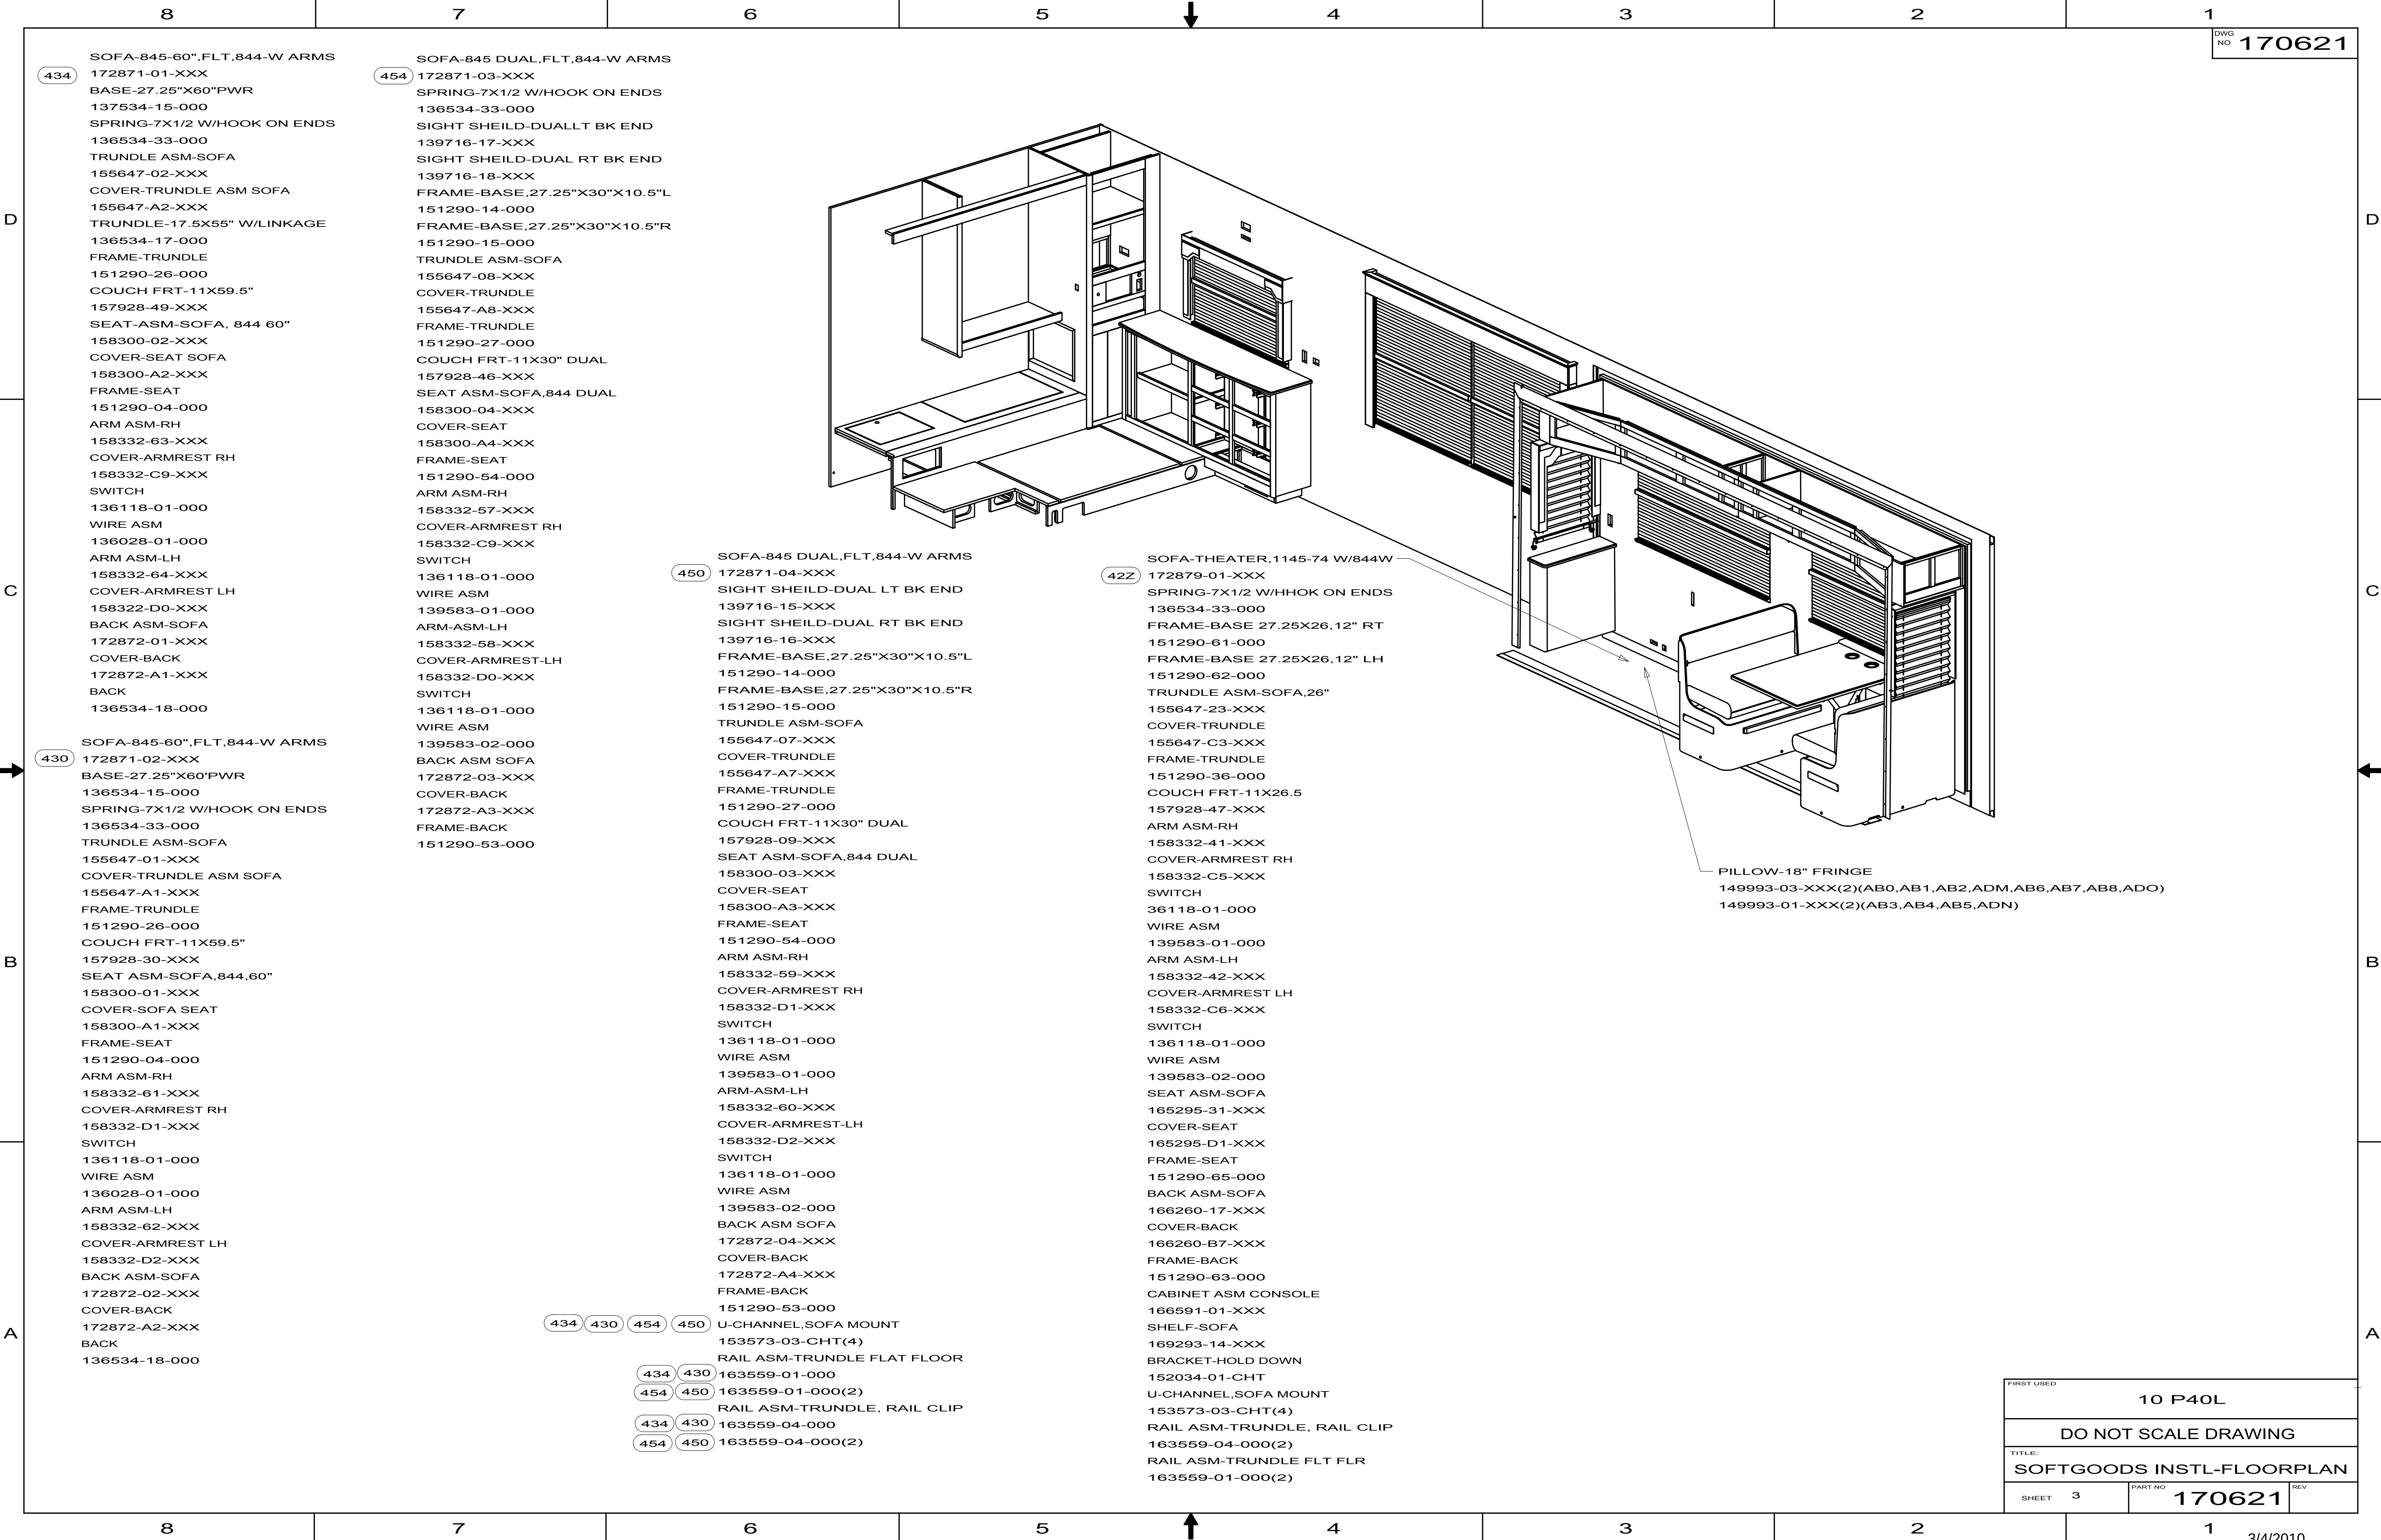

FIRST USED			10 P40L		
DO NOT SCALE DRAWING					
TITLE: SOFTGOODS INSTL-FLOORPLAN					
SHEET 3		PART NO		REV	
		170621			

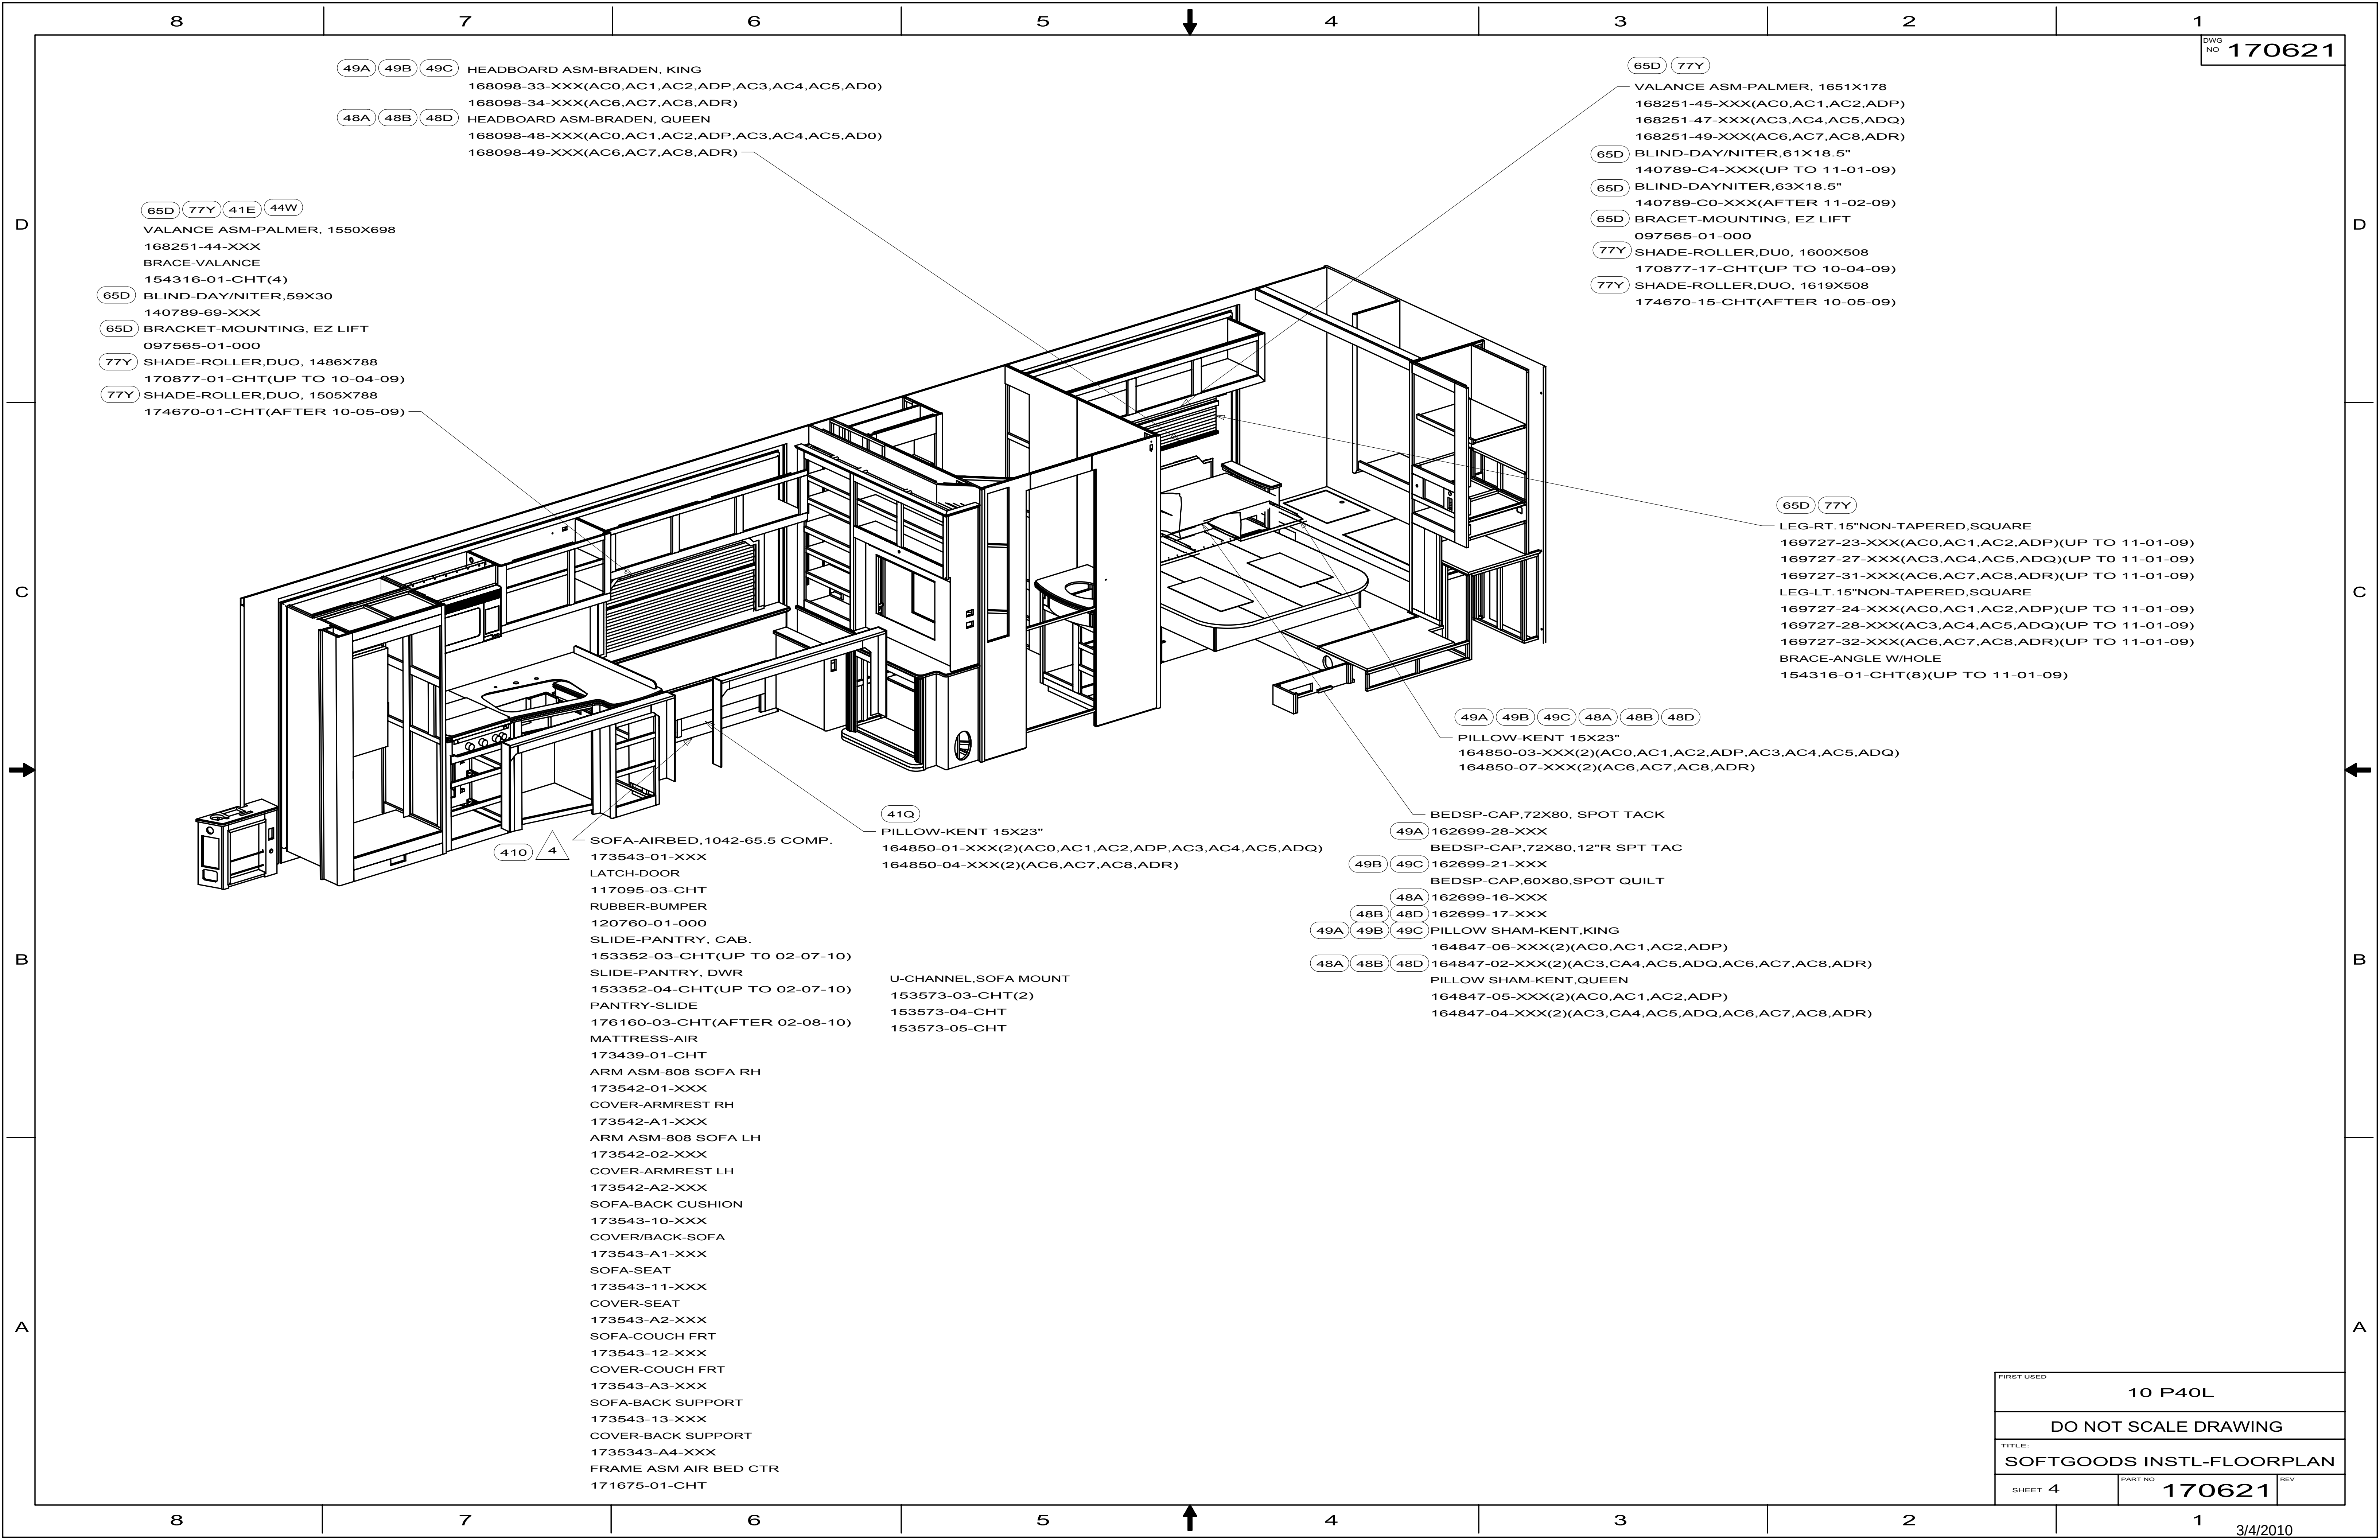

49A 49B 49C HEADBOARD ASM-BRADEN, KING
168098-33-XXX(AC0,AC1,AC2,ADP,AC3,AC4,AC5,AD0)
168098-34-XXX(AC6,AC7,AC8,ADR)
48A 48B 48D HEADBOARD ASM-BRADEN, QUEEN
168098-48-XXX(AC0,AC1,AC2,ADP,AC3,AC4,AC5,AD0)
168098-49-XXX(AC6,AC7,AC8,ADR)

65D 77Y 41E 44W
VALANCE ASM-PALMER, 1550X698
168251-44-XXX
BRACE-VALANCE
154316-01-CHT(4)
65D BLIND-DAY/NITER,59X30
140789-69-XXX
65D BRACKET-MOUNTING, EZ LIFT
097565-01-000
77Y SHADE-ROLLER,DUO, 1486X788
170877-01-CHT(UP TO 10-04-09)
77Y SHADE-ROLLER,DUO, 1505X788
174670-01-CHT(AFTER 10-05-09)

65D 77Y
VALANCE ASM-PALMER, 1651X178
168251-45-XXX(AC0,AC1,AC2,ADP)
168251-47-XXX(AC3,AC4,AC5,ADQ)
168251-49-XXX(AC6,AC7,AC8,ADR)
65D BLIND-DAY/NITER,61X18.5"
140789-C4-XXX(UP TO 11-01-09)
65D BLIND-DAYNITER,63X18.5"
140789-C0-XXX(AFTER 11-02-09)
65D BRACET-MOUNTING, EZ LIFT
097565-01-000
77Y SHADE-ROLLER,DUO, 1600X508
170877-17-CHT(UP TO 10-04-09)
77Y SHADE-ROLLER,DUO, 1619X508
174670-15-CHT(AFTER 10-05-09)


65D 77Y
LEG-RT.15"NON-TAPERED,SQUARE
169727-23-XXX(AC0,AC1,AC2,ADP)(UP TO 11-01-09)
169727-27-XXX(AC3,AC4,AC5,ADQ)(UP TO 11-01-09)
169727-31-XXX(AC6,AC7,AC8,ADR)(UP TO 11-01-09)
LEG-LT.15"NON-TAPERED,SQUARE
169727-24-XXX(AC0,AC1,AC2,ADP)(UP TO 11-01-09)
169727-28-XXX(AC3,AC4,AC5,ADQ)(UP TO 11-01-09)
169727-32-XXX(AC6,AC7,AC8,ADR)(UP TO 11-01-09)
BRACE-ANGLE W/HOLE
154316-01-CHT(8)(UP TO 11-01-09)

49A 49B 49C 48A 48B 48D
PILLOW-KENT 15X23"
164850-03-XXX(2)(AC0,AC1,AC2,ADP,AC3,AC4,AC5,ADQ)
164850-07-XXX(2)(AC6,AC7,AC8,ADR)


BEDSP-CAP,72X80, SPOT TACK
49A 162699-28-XXX
BEDSP-CAP,72X80,12"R SPT TAC
49B 49C 162699-21-XXX
BEDSP-CAP,60X80,SPOT QUILT
48A 162699-16-XXX
48B 48D 162699-17-XXX
49A 49B 49C PILLOW SHAM-KENT,KING
164847-06-XXX(2)(AC0,AC1,AC2,ADP)
48A 48B 48D 164847-02-XXX(2)(AC3,CA4,AC5,ADQ,AC6,AC7,AC8,ADR)
PILLOW SHAM-KENT,QUEEN
164847-05-XXX(2)(AC0,AC1,AC2,ADP)
164847-04-XXX(2)(AC3,CA4,AC5,ADQ,AC6,AC7,AC8,ADR)

41Q
SOFA-AIRBED,1042-65.5 COMP.
173543-01-XXX
LATCH-DOOR
117095-03-CHT
RUBBER-BUMPER
120760-01-000
SLIDE-PANTRY, CAB.
153352-03-CHT(UP TO 02-07-10)
SLIDE-PANTRY, DWR
153352-04-CHT(UP TO 02-07-10)
PANTRY-SLIDE
176160-03-CHT(AFTER 02-08-10)
MATTRESS-AIR
173439-01-CHT
ARM ASM-808 SOFA RH
173542-01-XXX
COVER-ARMREST RH
173542-A1-XXX
ARM ASM-808 SOFA LH
173542-02-XXX
COVER-ARMREST LH
173542-A2-XXX
SOFA-BACK CUSHION
173543-10-XXX
COVER/BACK-SOFA
173543-A1-XXX
SOFA-SEAT
173543-11-XXX
COVER-SEAT
173543-A2-XXX
SOFA-COUCH FRT
173543-12-XXX
COVER-COUCH FRT
173543-A3-XXX
SOFA-BACK SUPPORT
173543-13-XXX
COVER-BACK SUPPORT
173543-A4-XXX
FRAME ASM AIR BED CTR
171675-01-CHT
410 4
PILLOW-KENT 15X23"
164850-01-XXX(2)(AC0,AC1,AC2,ADP,AC3,AC4,AC5,ADQ)
164850-04-XXX(2)(AC6,AC7,AC8,ADR)
U-CHANNEL,SOFA MOUNT
153573-03-CHT(2)
153573-04-CHT
153573-05-CHT

FIRST USED			10 P40L
DO NOT SCALE DRAWING			
TITLE:			SOFTGOODS INSTL-FLOORPLAN
SHEET 4	PART NO	170621	REV

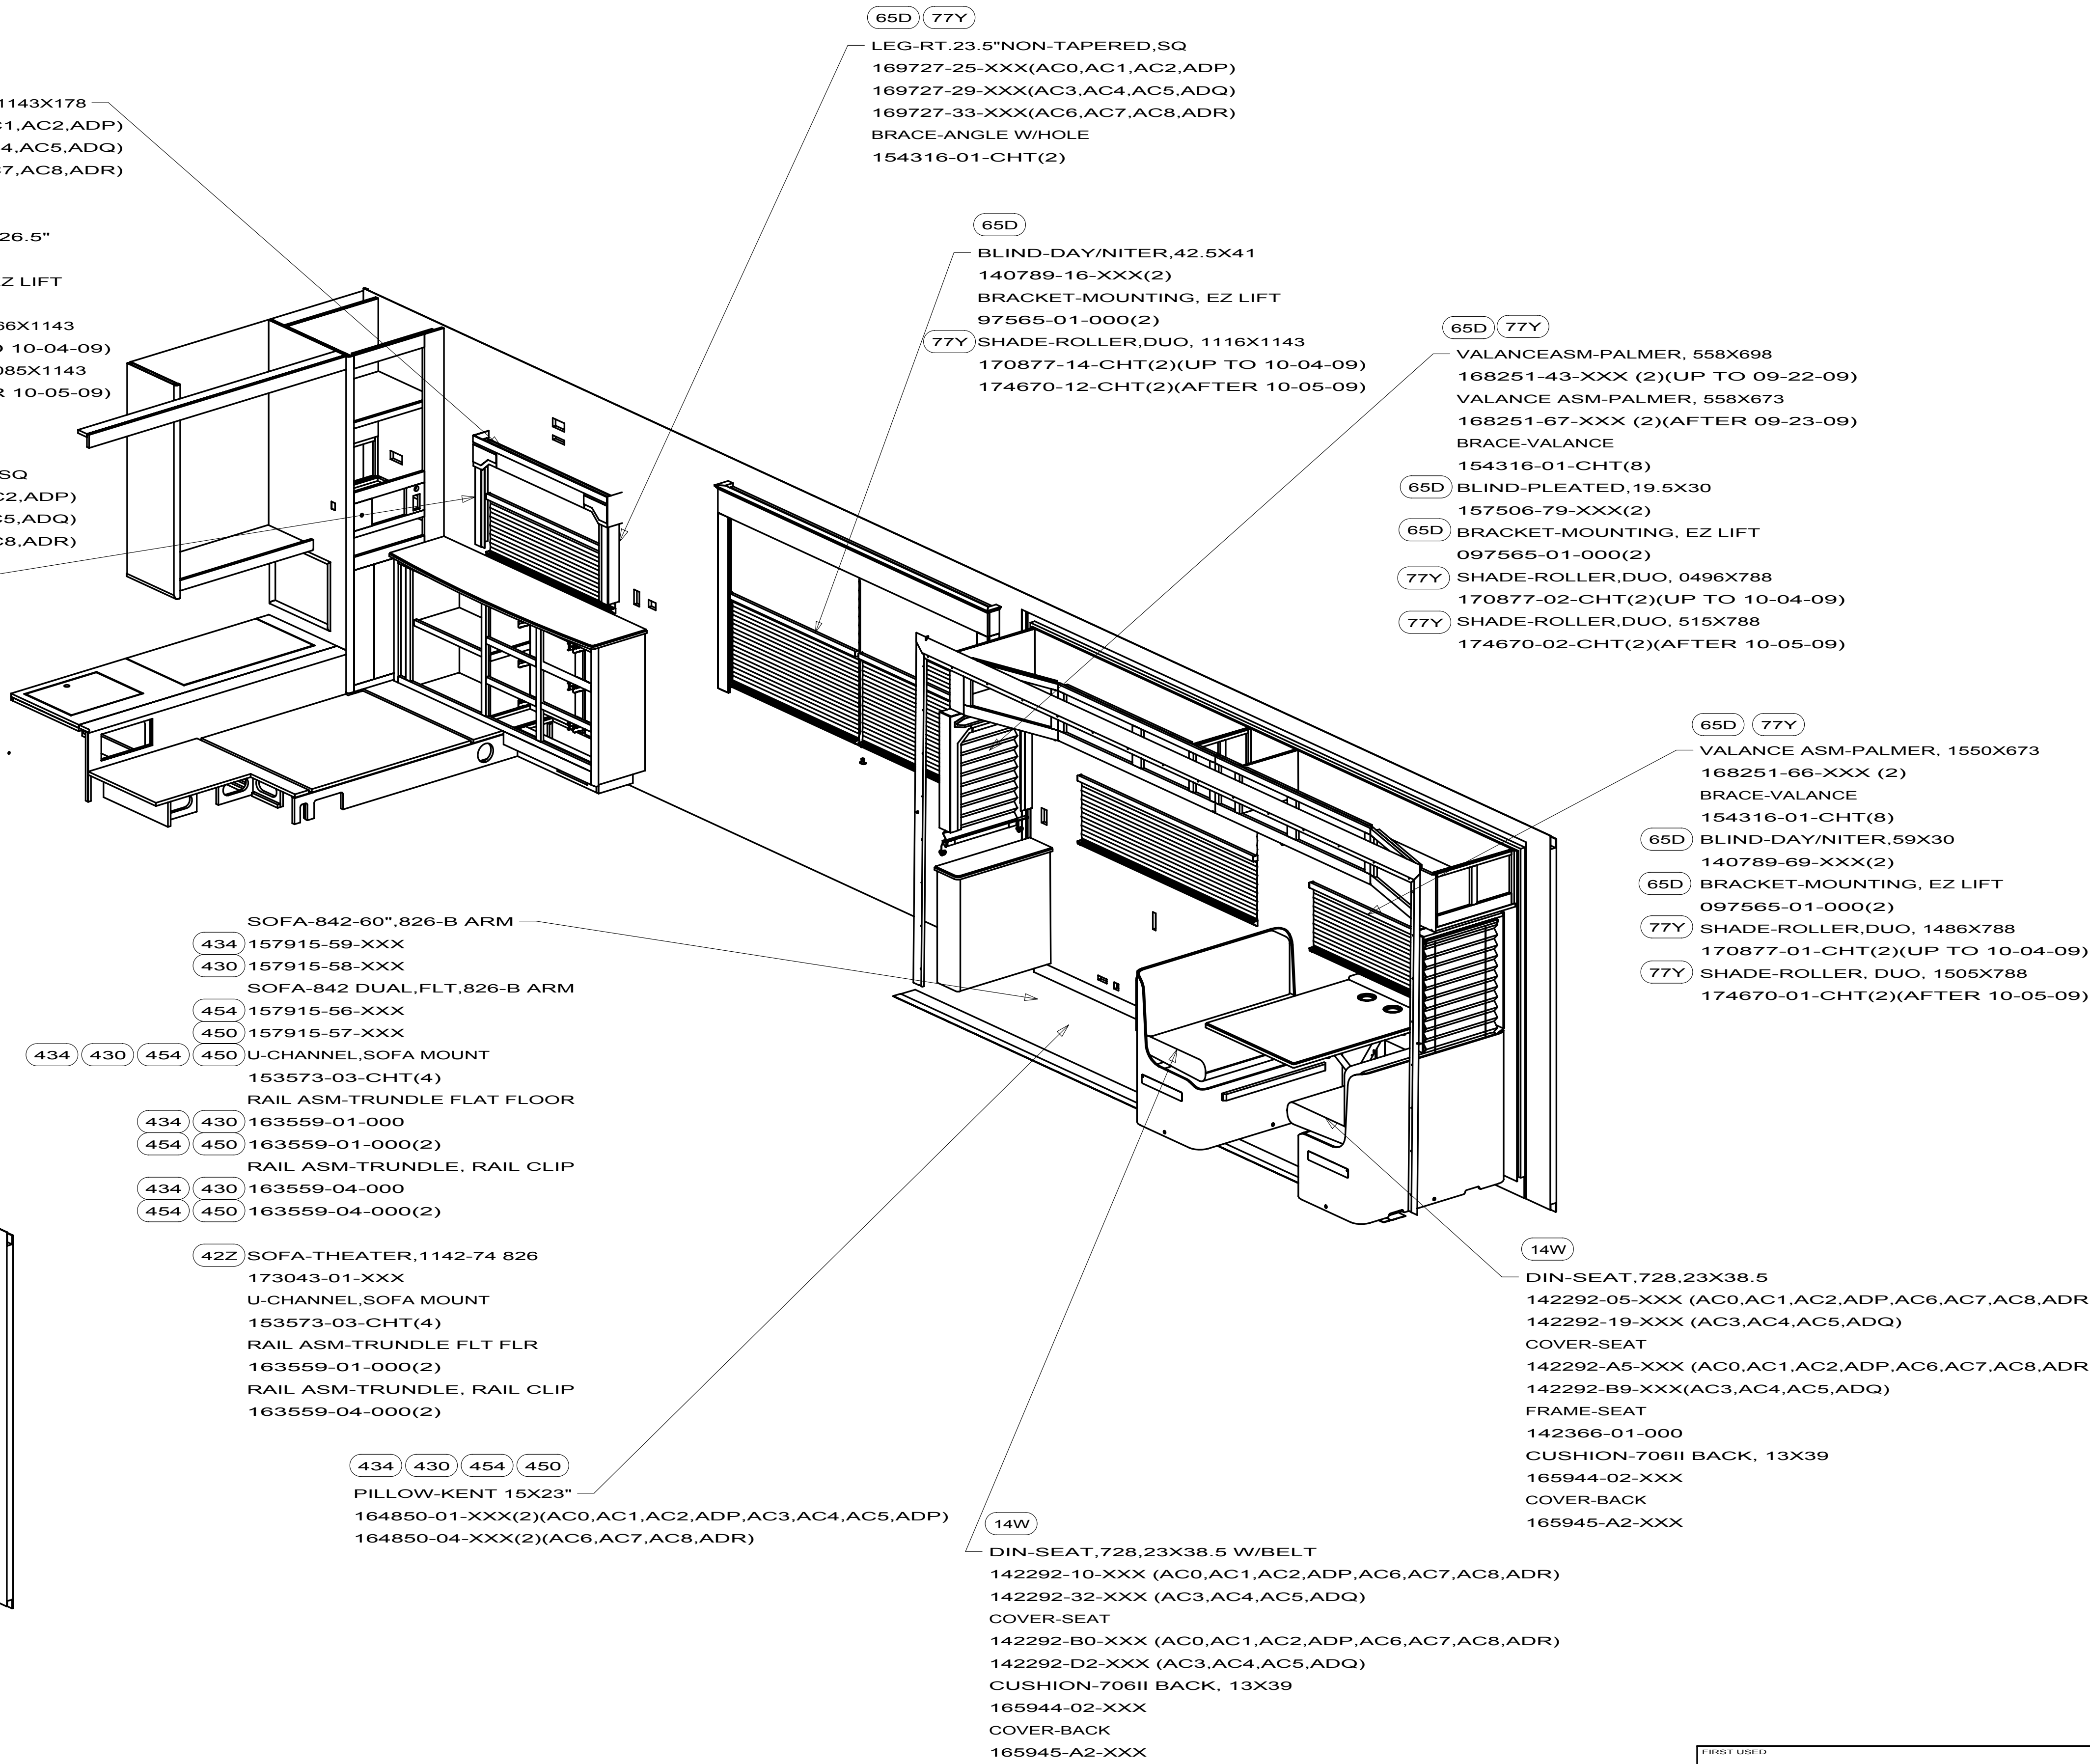

FIRST USED		
10 P40L		
DO NOT SCALE DRAWING		
TITLE:		
SOFTGOODS INSTL-FLOORPLAN		
SHEET 5	PART NO	REV
	170621	

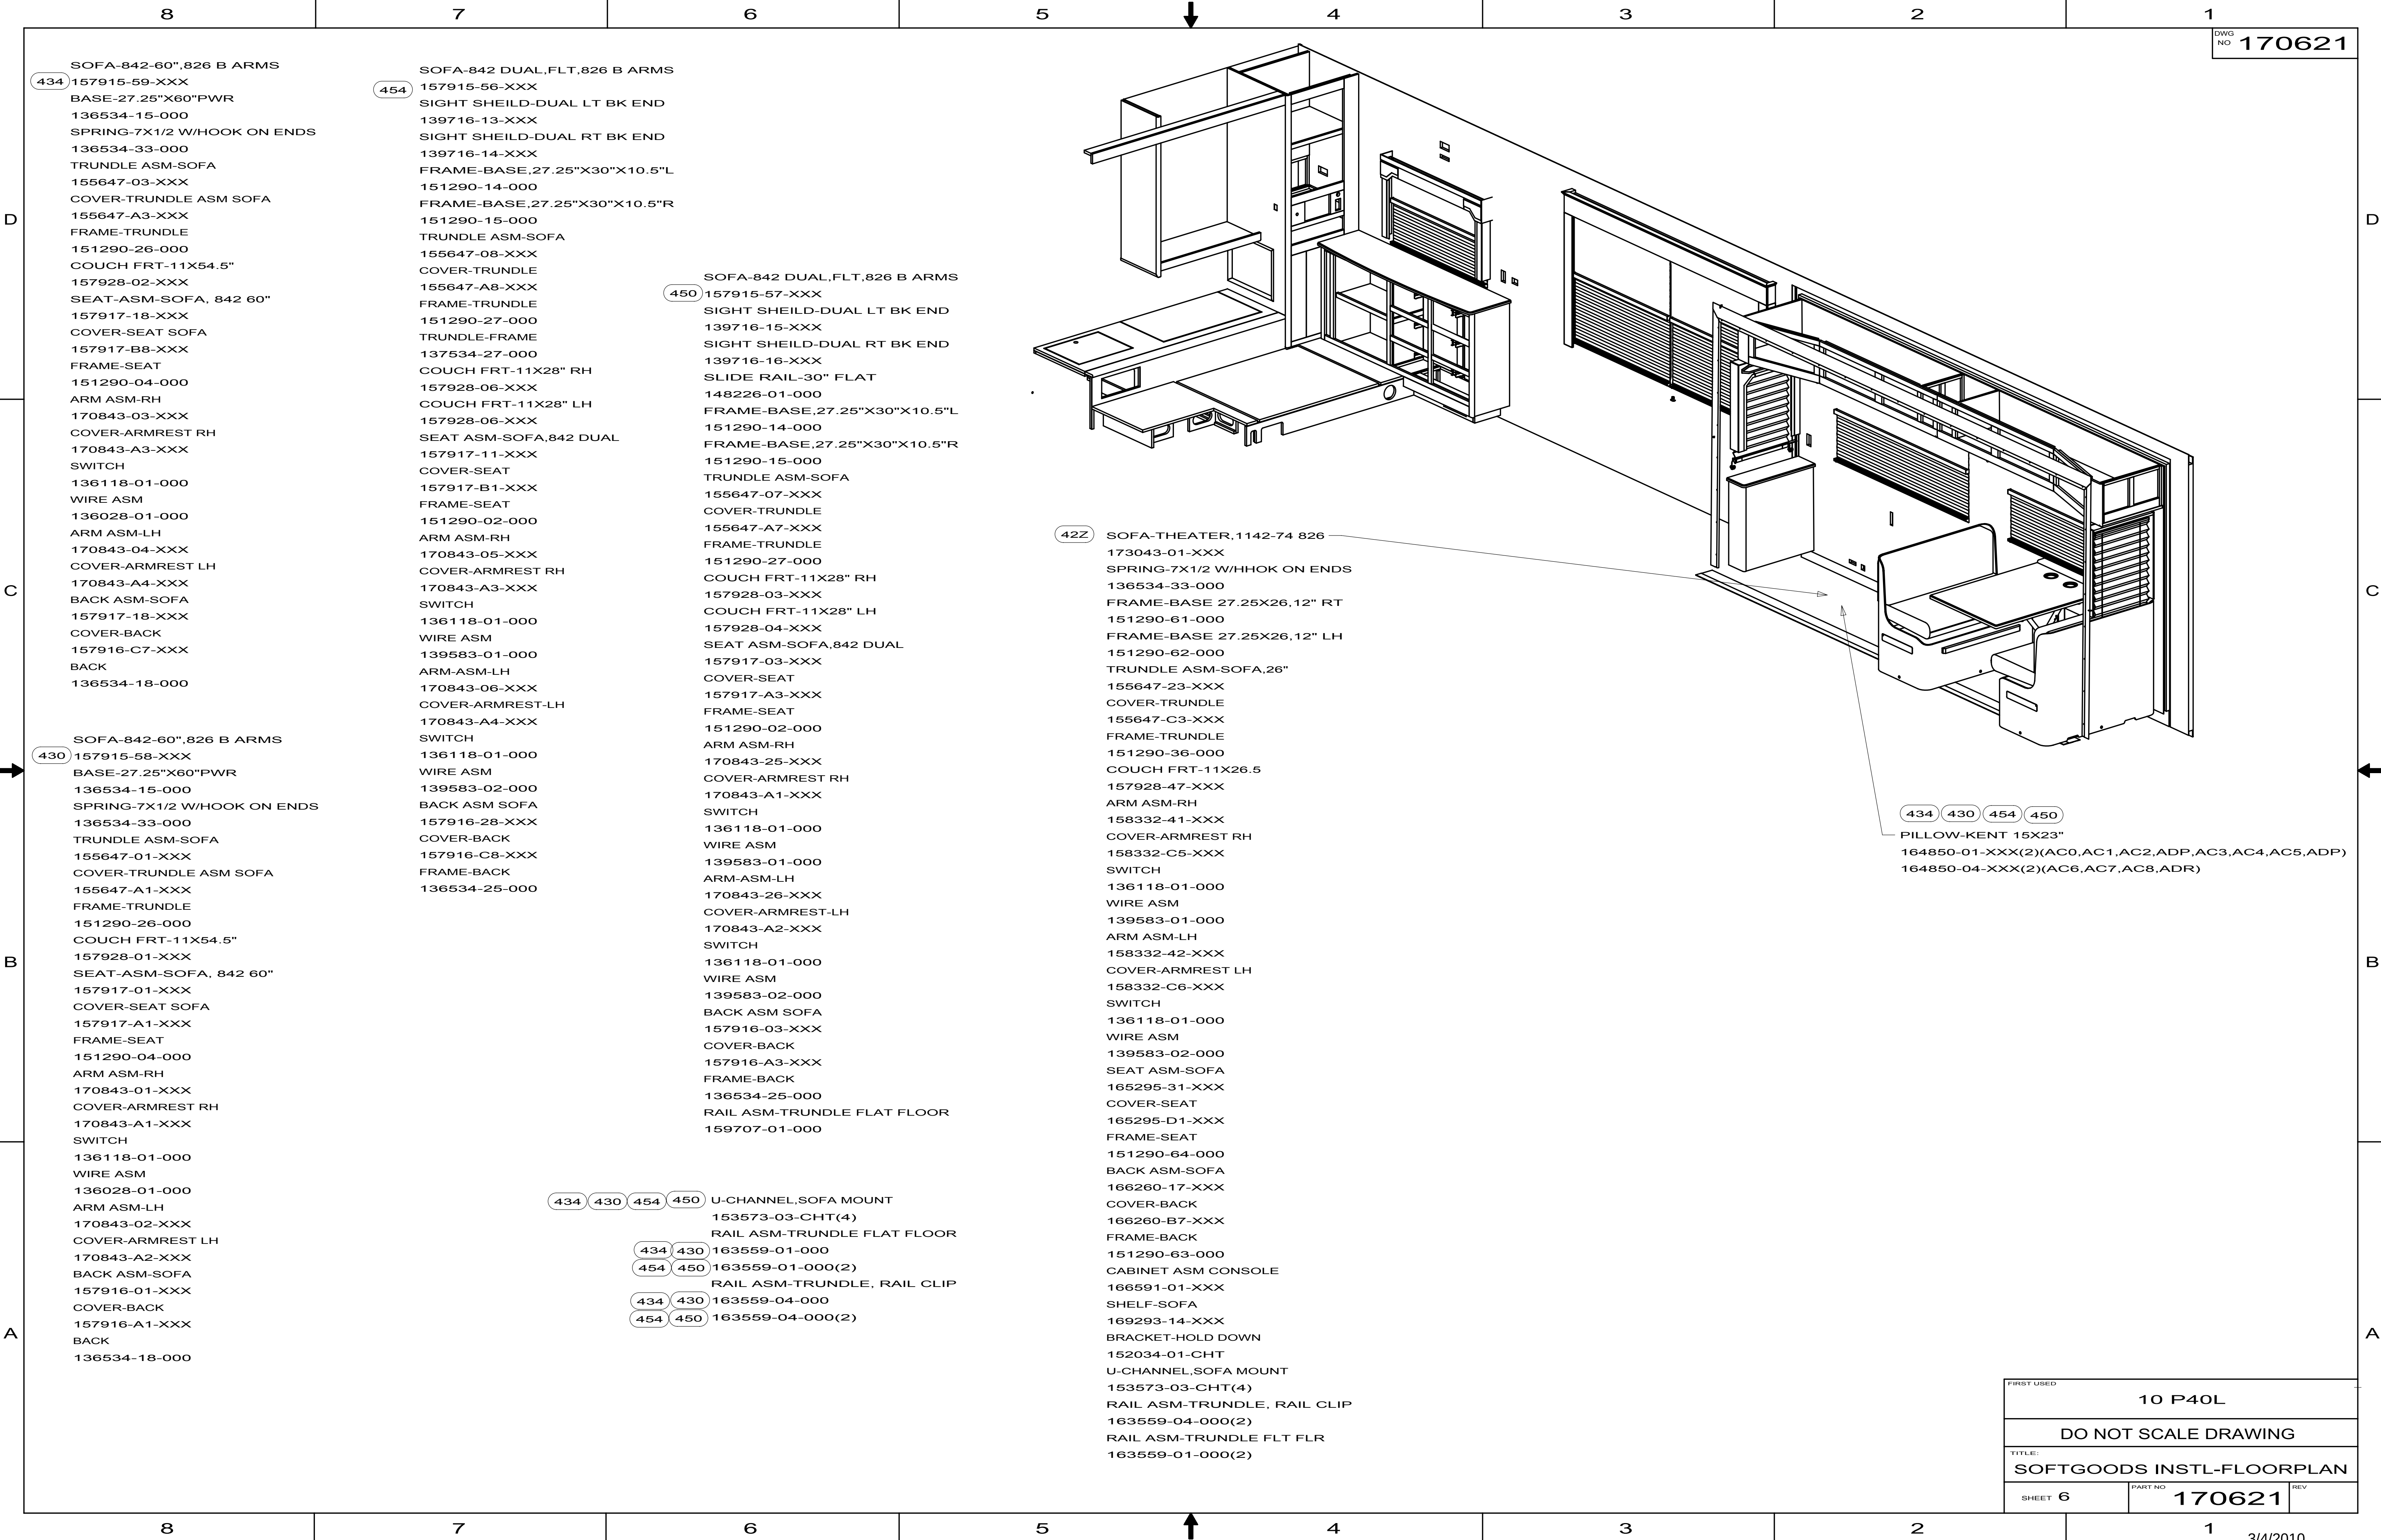


FIRST USED		
10 P40L		
DO NOT SCALE DRAWING		
TITLE:		
SOFTGOODS INSTL-FLOORPLAN		
SHEET 6	PART NO 170621	REV

148226-01-000, 148226-02-000, 148226-03-000			
KEY	PART NUMBER	U/M DESCRIPTION	VENDOR NO.
	148226-01-700	EA BUSHING/GUIDE - F/MECHANISM	9TN-SLD-GR-1
	148226-01-701	EA SLIDE MECHANISM ASM W/LATCH	PTN-SLD-BUSH1

8		7		6		5	↓	4		3		2
DWG NO	BACK	FRAME-BACK	COVER BACK	SEAT	FRAME SEAT	COVER SEAT	KICKBOARD	TRUNDLE	FRAME TRUNDLE	COVER TRUNDLE	ARM RT	COVER ARM RT
157915-51	157916-27	136534-18	157916-C7	157917-18	151290-04	157917-B8	157928-02	155647-17	151290-46	155647-B7	157922-39	157922-C3
157915-56	157916-28 (2)	136534-25	157916-C8	157917-11 (2)	151290-02	157917-B1	157928-17 (2)	155647-08 (2)	151290-27	155647-A8	170843-01	170843-A1
157915-57	157916-03 (2)	136534-25	157916-A3	157917-03 (2)	151290-02	157917-A3	157928-52 (2)	155647-07 (2)	151290-27	155647-A7	170843-03	170843-A3
157915-58	157916-01	136534-18	157916-A1	157917-01	151290-04	157917-A1	157928-54	155647-01	151290-26	155647-A1	170843-05	170843-A3
157915-59	157916-27	136534-18	157916-C7	157917-18	151290-04	157917-B8	157928-53	155647-03	151290-26	155647-A3	170843-25	170843-A1
157915-60	157916-01	136534-18	157916-A1	157917-01	151290-04	157917-A1	157928-54	155647-01	151290-26	155647-A1	149893-01	P49893-01
157915-61	157916-27	136534-18	157916-C7	157917-18	151290-04	157917-B8	157928-53	155647-03	151290-26	155647-A3	149893-03	P49893-03
157915-62	157916-03 (2)	136534-25	157916-A3	157917-03 (2)	151290-02	157917-A3	157928-52 (2)	155647-07 (2)	151290-27	155647-A7	149893-05	P49893-01
157915-63	157916-28 (2)	136534-25	157916-C8	157917-11 (2)	151290-02	157917-B1	157928-17 (2)	155647-08 (2)	151290-27	155647-A8	149893-07	P49893-03

RELEASE		REV	DATE	DWG NO	157915
REV	ZONE	REVISION RECORD			DATE
					DFTR.Orig

DWG NO	ARM RT WIRE ASM	ARM RT SWITCH	ARM LT	COVER ARM LT	LT WIRE ASM	ARM LT SWITCH	BASE	SIGHT SHIELD
157915-51	136028-01	136118-01	157922-40	157922-C4	-----	-----	136534-13	-----
157915-56	136028-01	136118-01	170843-02	170843-A2	-----	-----	151290-14 151290-15	139716-13 139716-14
157915-57	136028-01	136118-01	170843-04	170843-A4	-----	-----	151290-14 151290-15	139716-15 139716-16
157915-58	139583-01	136118-01	170843-06	170843-A4	139583-02	136118-01	136534-15	-----
157915-59	136028-01	136118-01	170843-26	170843-A2	139583-02	136118-01	136534-15	-----
157915-60	136028-01	136118-01	149893-02	P49893-02	-----	-----	136534-15	-----
157915-61	136028-01	136118-01	149893-04	P49893-04	-----	-----	136534-15	-----
157915-62	139583-01	136118-01	149893-06	P49893-02	139583-02	136118-01	151290-14 151290-15	139716-15 139716-16
157915-63	139583-01	136118-01	149893-08	P49893-04	139583-02	136118-01	151290-14 151290-15	139716-13 139716-14

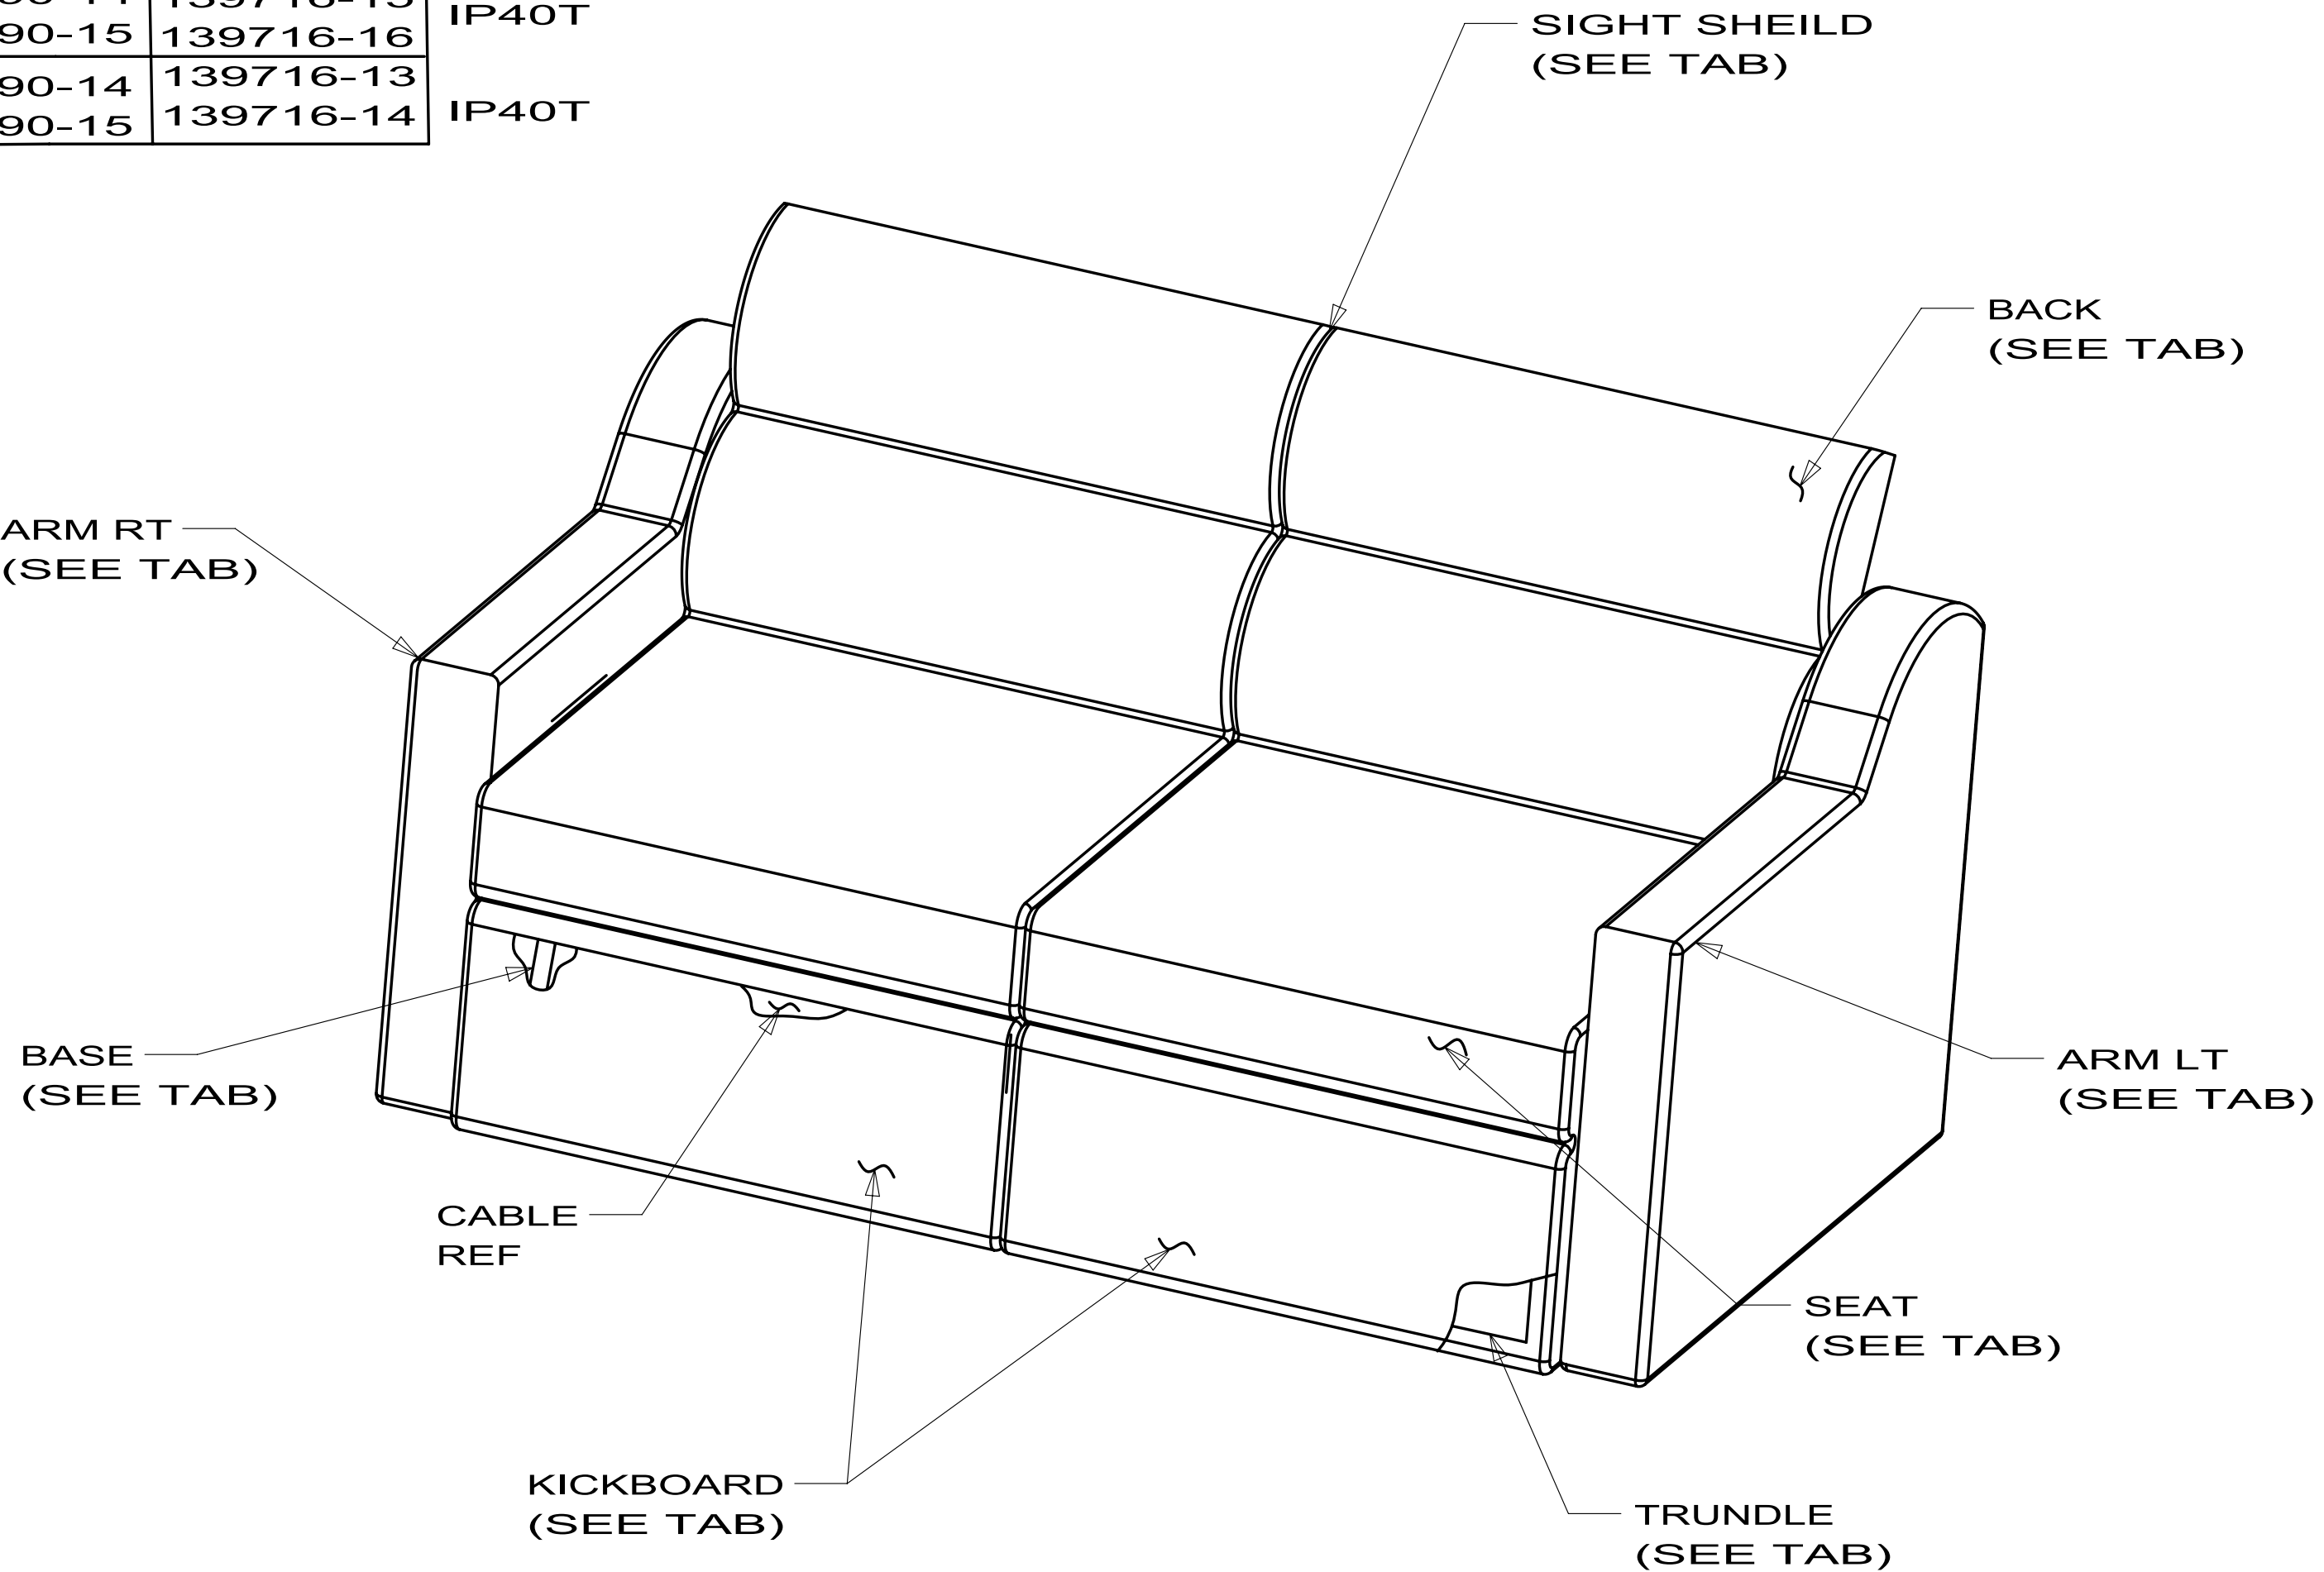


1. TRUNDLE RAIL #163559 1/TRUNDLE TAB
DEPENDS ON FLOOR TYPE. ALSO 1/RAIL OF 163559-04-000.

NOTES:

WINNEBAGO INDUSTRIES		COPYRIGHT 2009 WINNEBAGO INDUSTRIES, INC.	
DFTR		ORIG. DATE	
CHGR		ALL DIMENSIONS ARE IN MILLIMETERS	
P.E.			
M.E.		FIRST USED	
DSNR		STITCHCRAFT	
UNSPECIFIED TOLERANCES ARE:		MATERIAL:	
WHOLE DIM (X) ± 3			
ONE-PLACE (X.X) ± 1.5			
TWO-PLACE (X.XX) ± 0.50			
ANGLE ± 1°			
THIRD ANGLE PROJECTION			
			
			
DO NOT SCALE DRAWING			
TITLE:			
SOFA-842 FLT W/ ARM			
SHEET1 of 1		PART NO	REV
		157915	

KEY	PART NUMBER	U/M DESCRIPTION	159707-01-000 VENDOR NO.
	148226-01-700	EA BUSHING/GLIDE - F/MECHANISM	9TN-SLD-GR-1

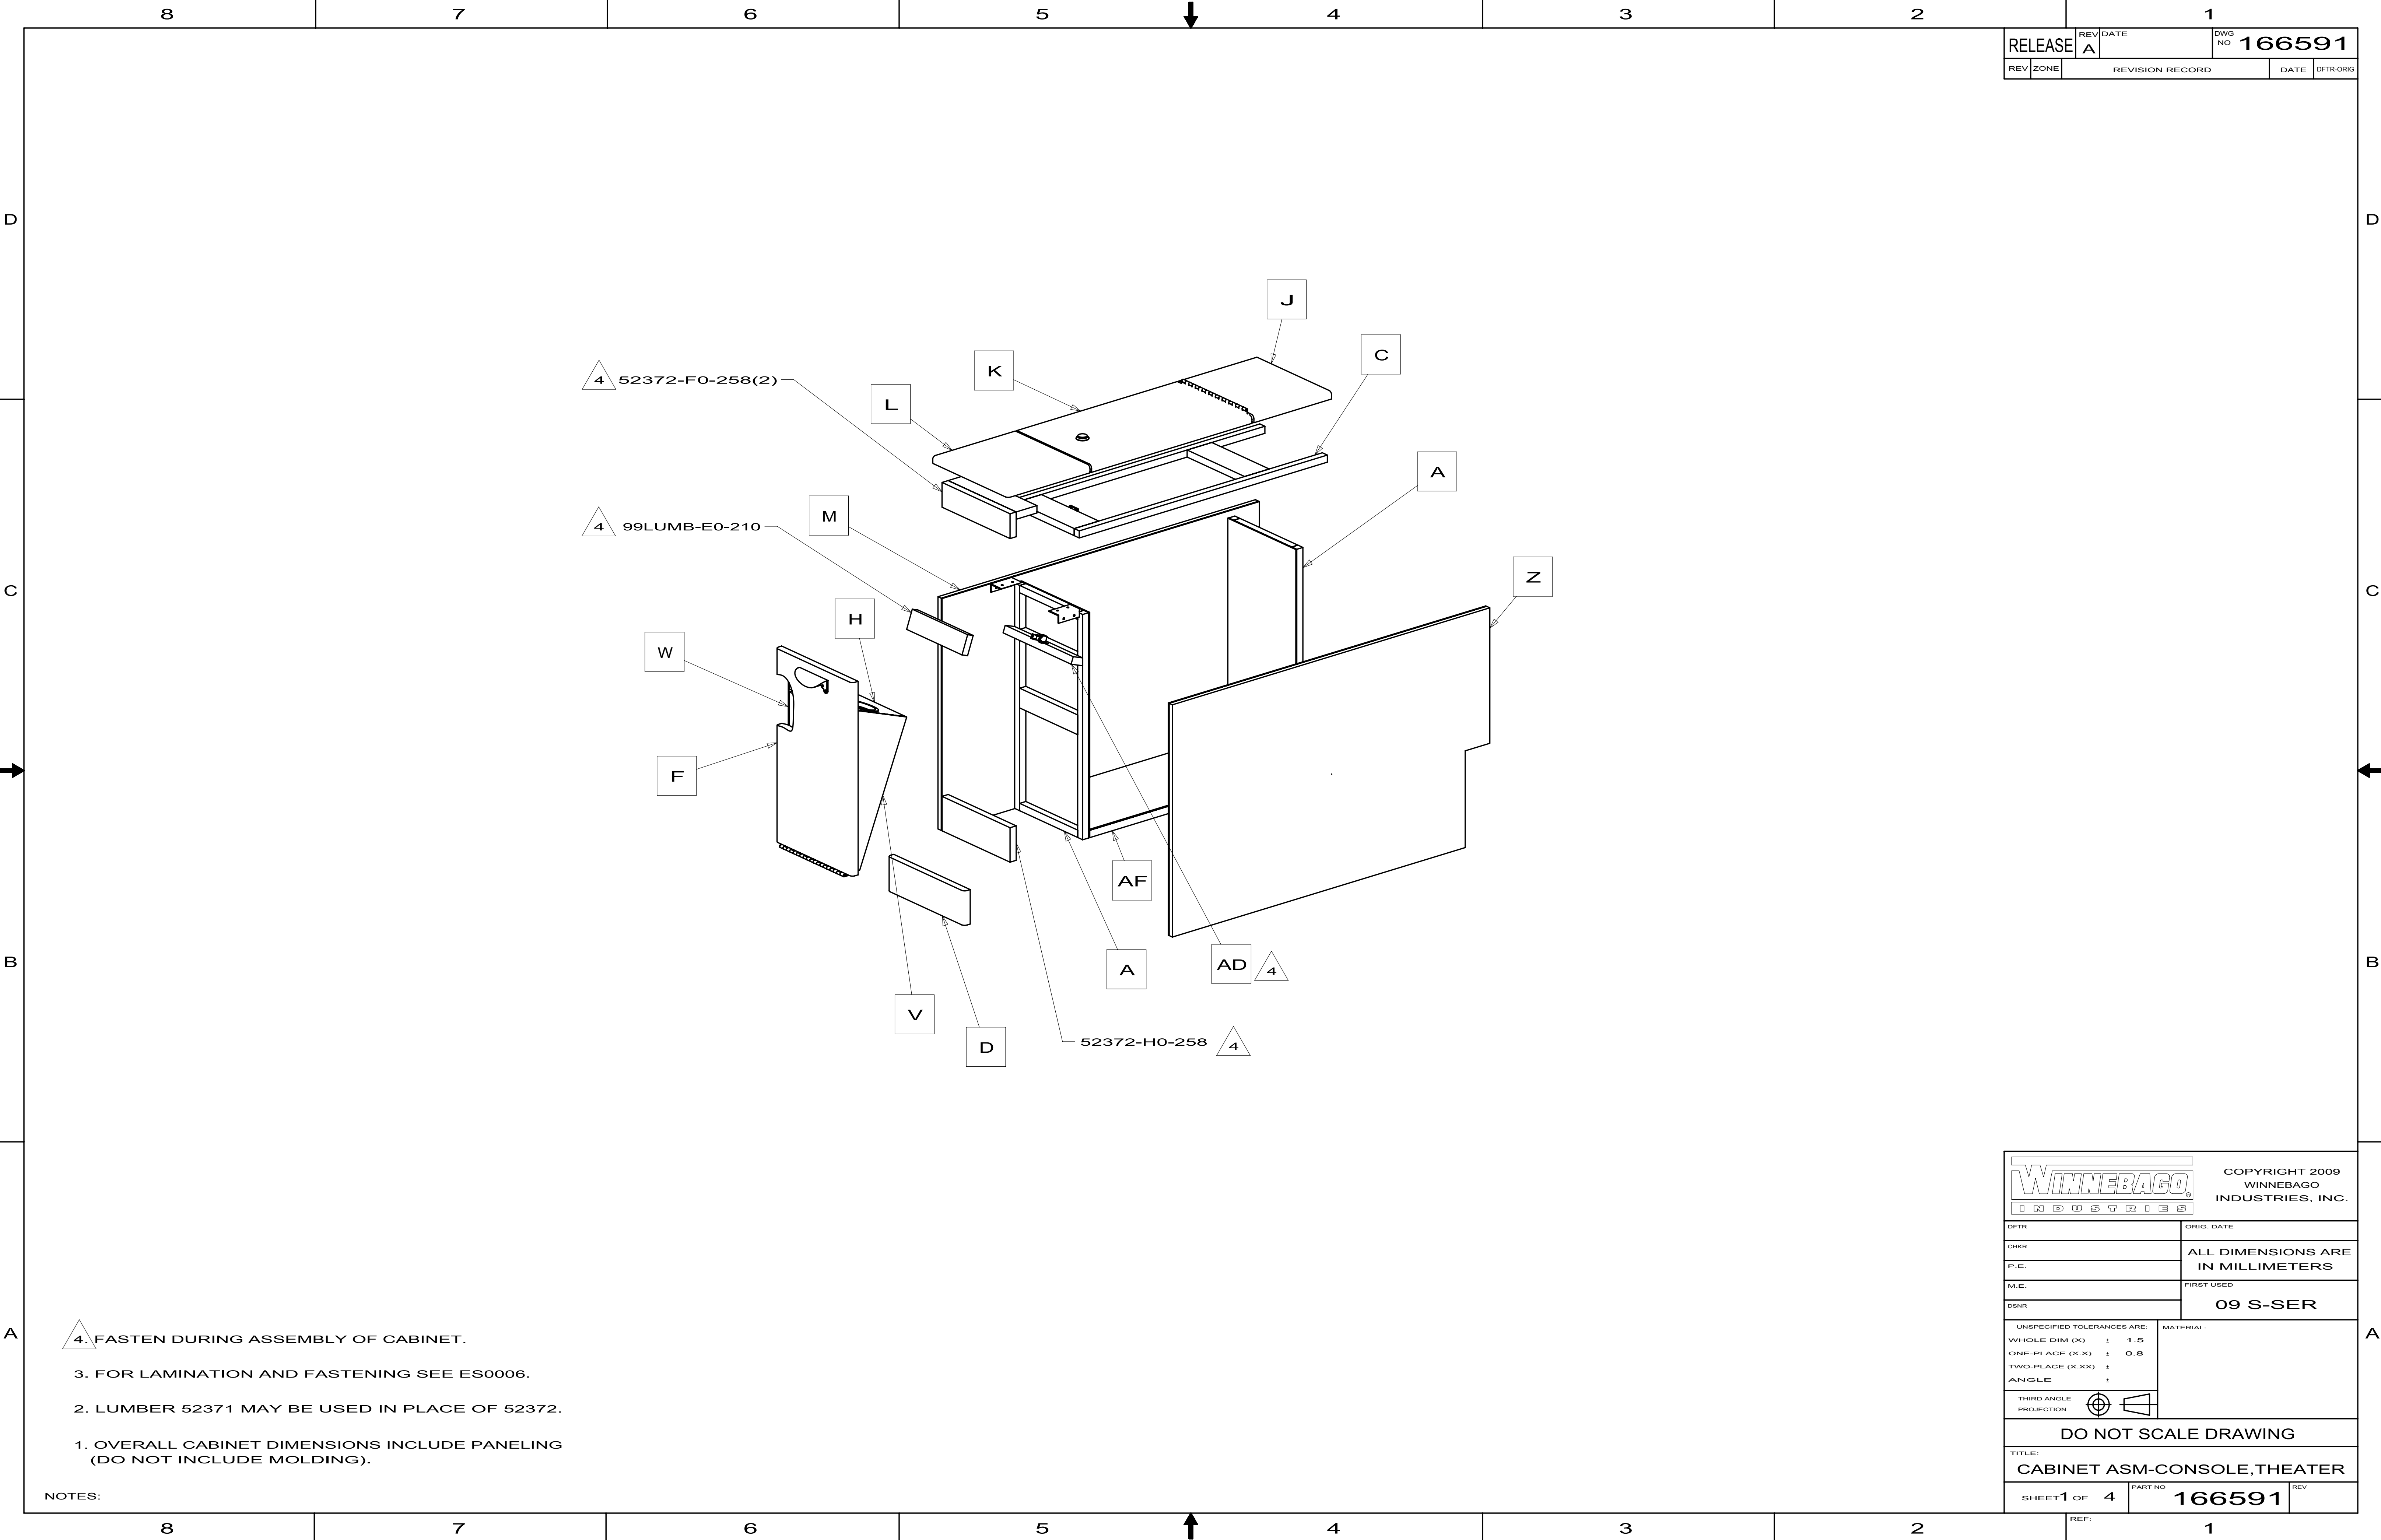


RELEASE		REV	DATE	DWG NO	166591
REV	ZONE	REVISION RECORD			DATE
					DTFR-ORIG











- NOTES:
- 4. FASTEN DURING ASSEMBLY OF CABINET.
 - 3. FOR LAMINATION AND FASTENING SEE ES0006.
 - 2. LUMBER 52371 MAY BE USED IN PLACE OF 52372.
 - 1. OVERALL CABINET DIMENSIONS INCLUDE PANELING (DO NOT INCLUDE MOLDING).

COPYRIGHT 2009
WINNEBAGO
INDUSTRIES, INC.

DTFR	ORIG. DATE
CHKR	ALL DIMENSIONS ARE IN MILLIMETERS
P.E.	
M.E.	
DSNR	FIRST USED
09 S-SER	
UNSPECIFIED TOLERANCES ARE:	
WHOLE DIM (X)	1.5
ONE-PLACE (X.X)	0.8
TWO-PLACE (X.XX)	
ANGLE	
THIRD ANGLE PROJECTION	
DO NOT SCALE DRAWING	
TITLE: CABINET ASM-CONSOLE,THEATER	
SHEET1 OF 4	PART NO 166591
REF:	1

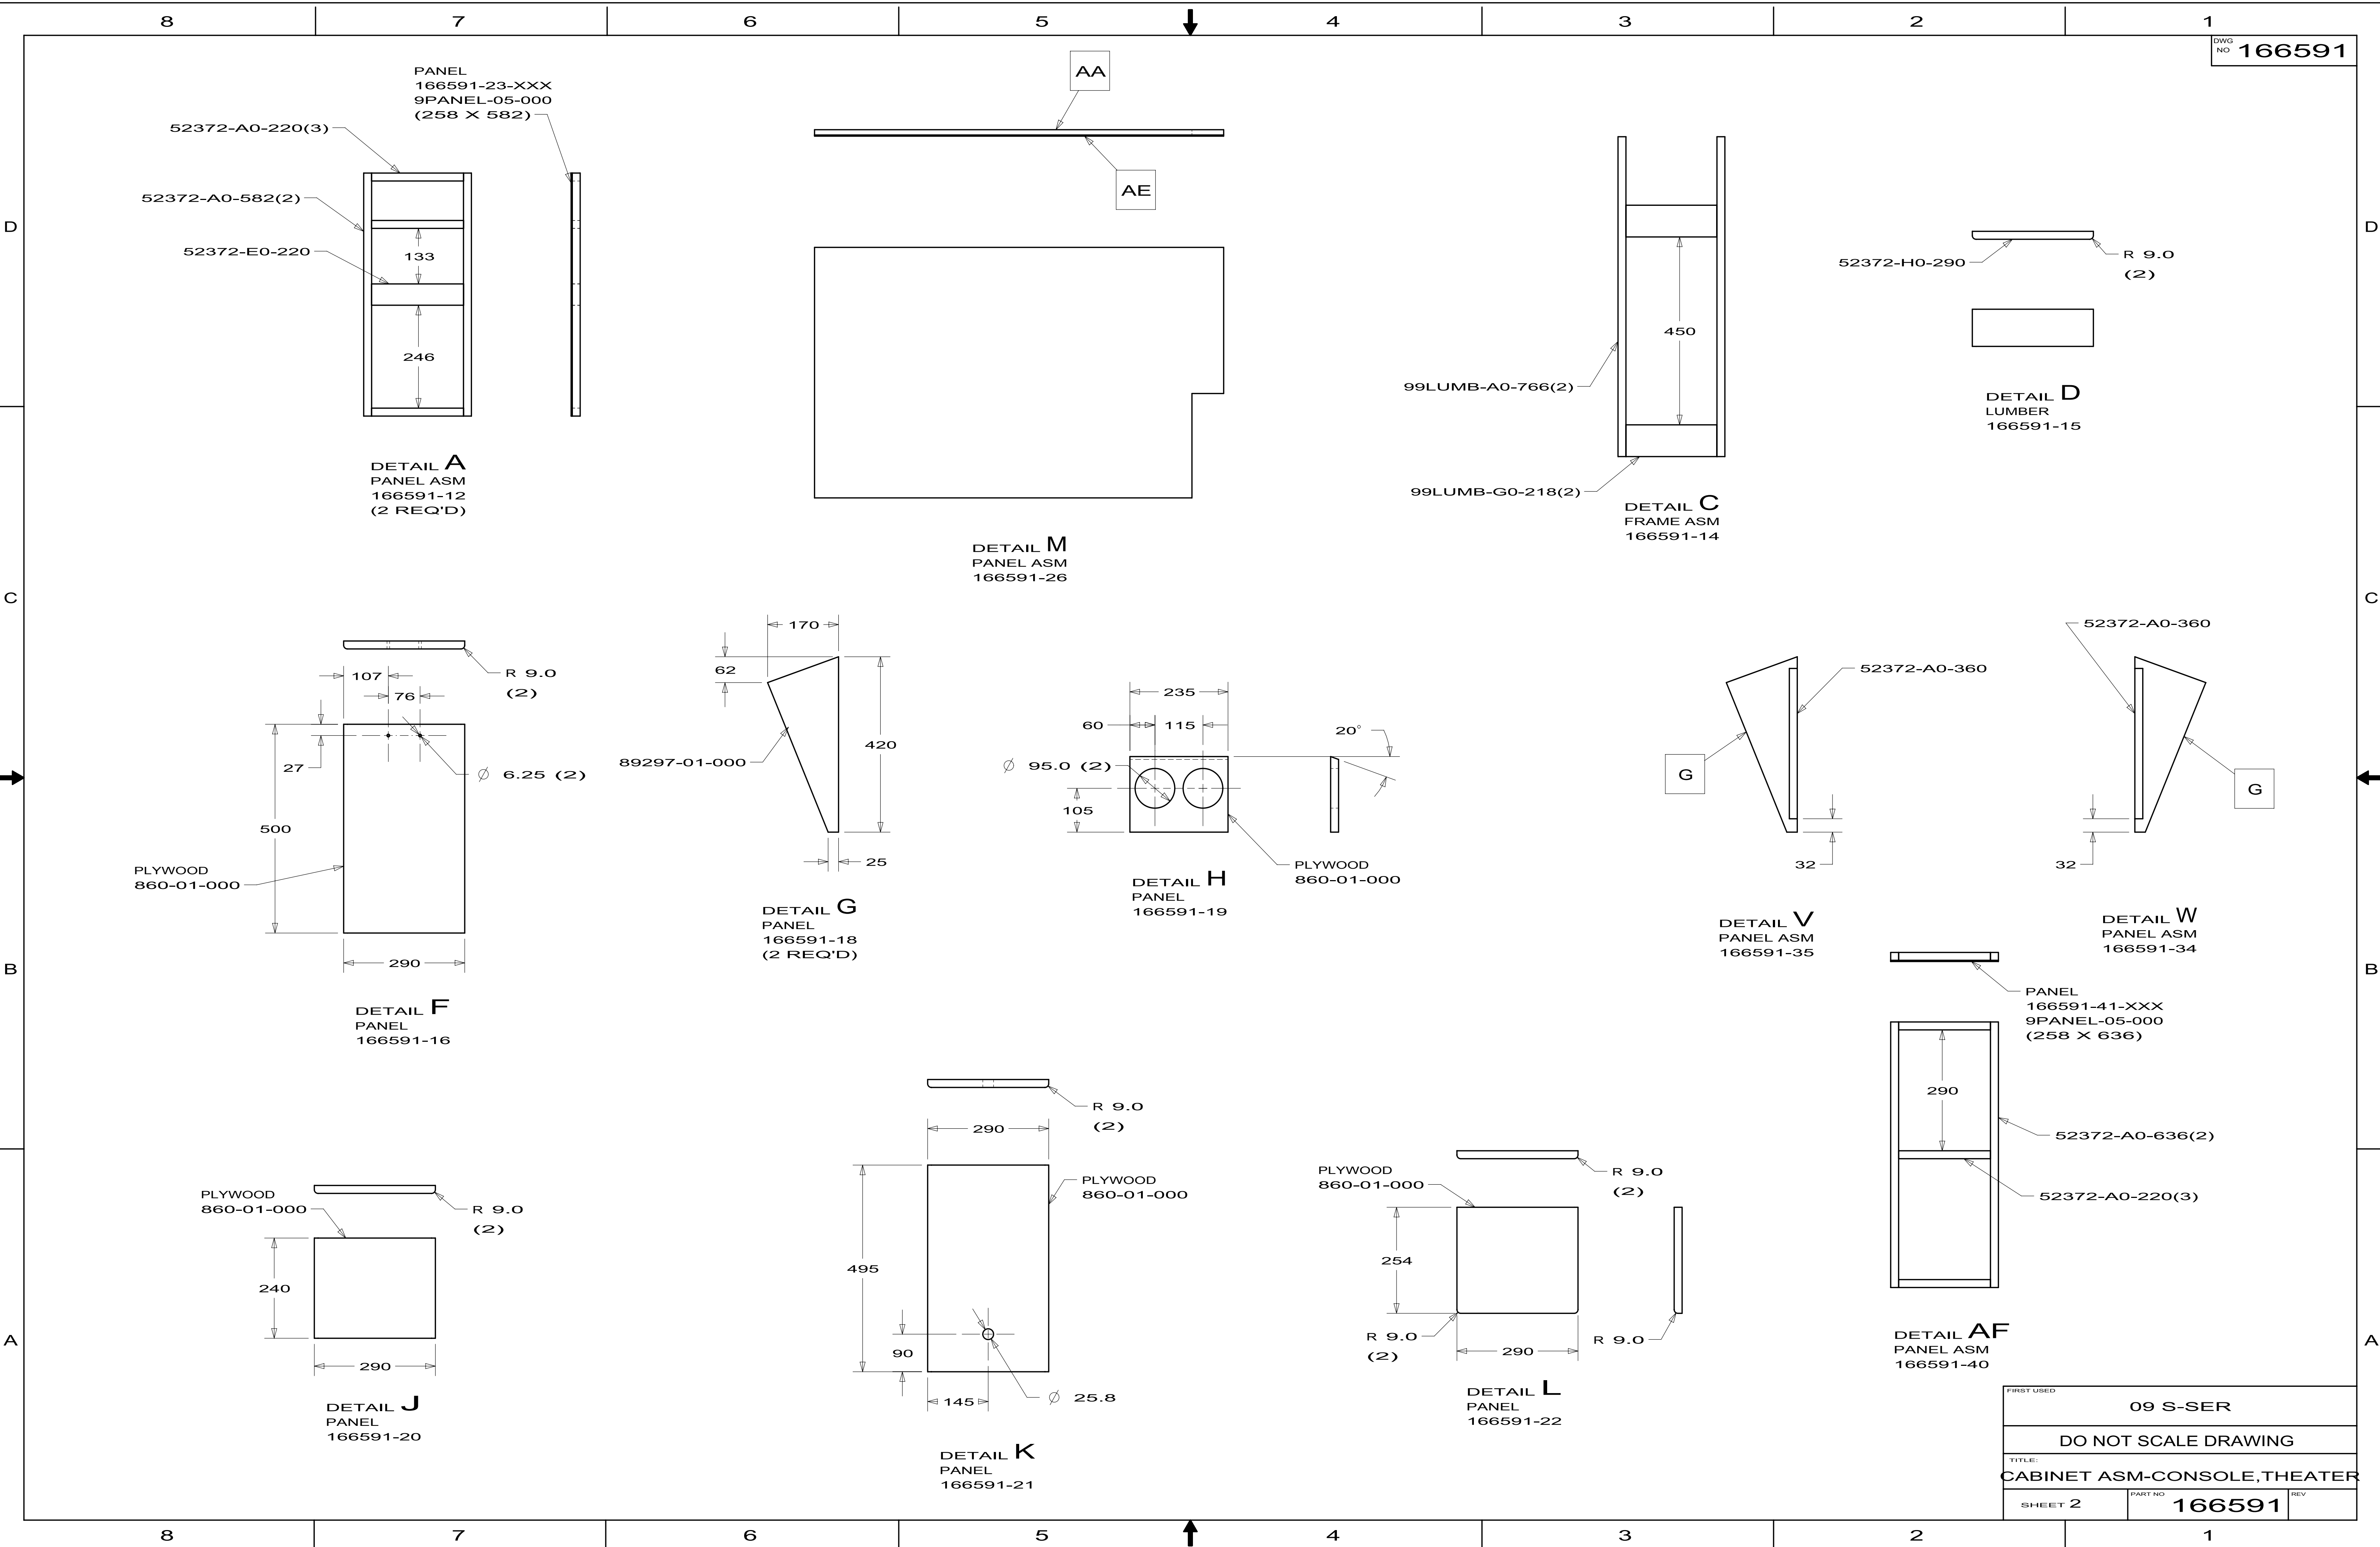

FIRST USED		
09 S-SER		
DO NOT SCALE DRAWING		
TITLE:		
CABINET ASM-CONSOLE, THEATER		
SHEET 2	PART NO 166591	REV

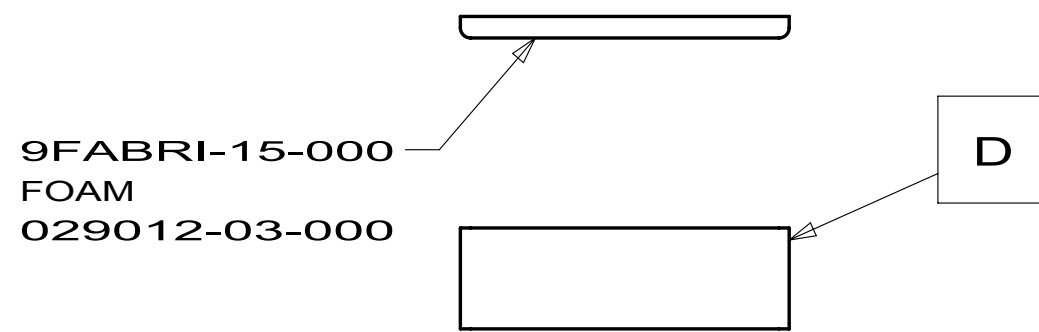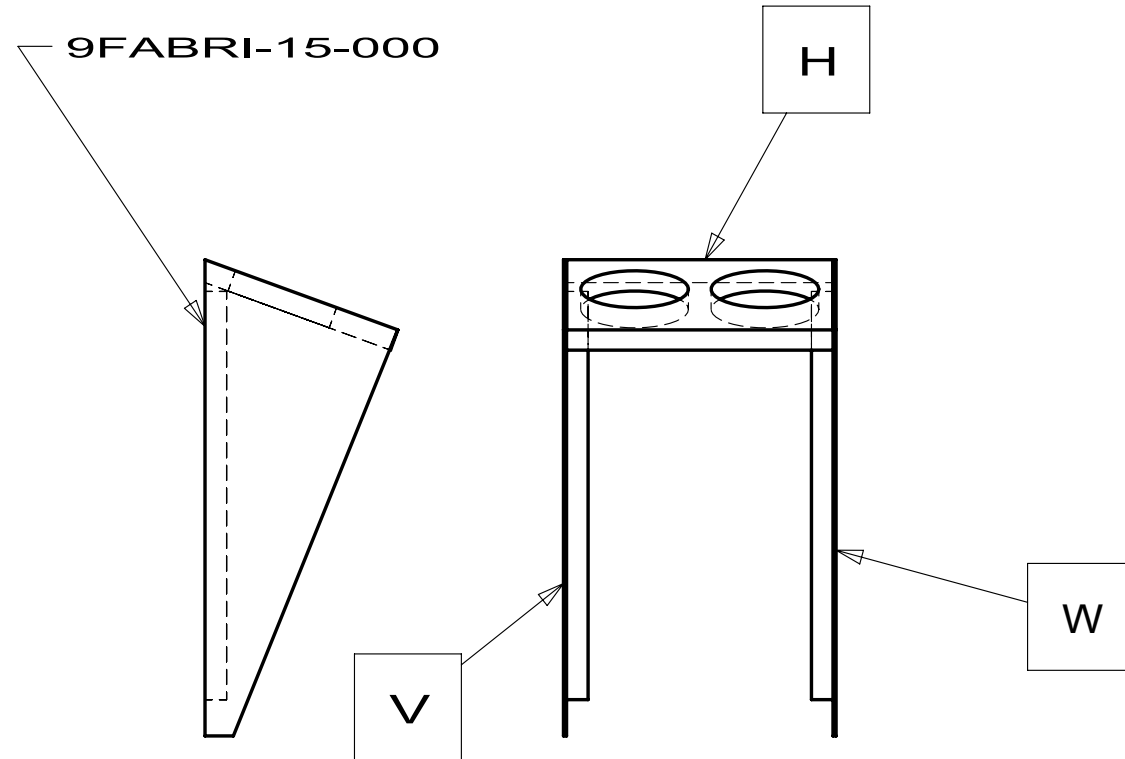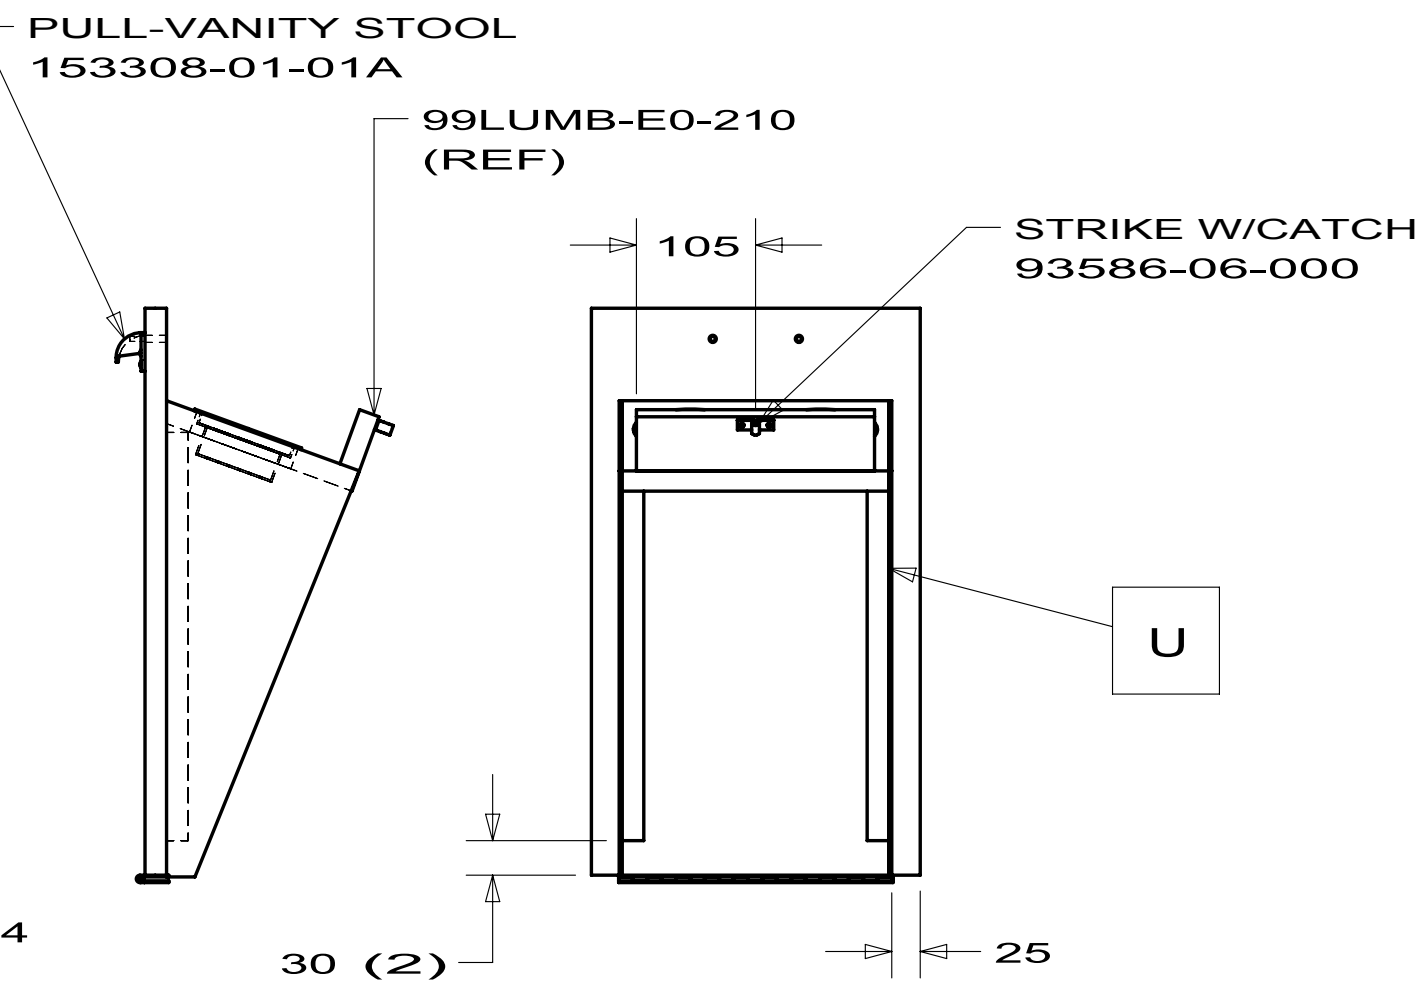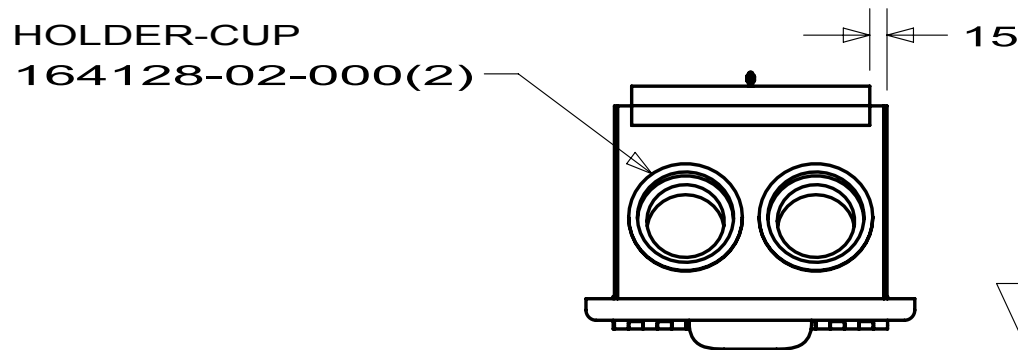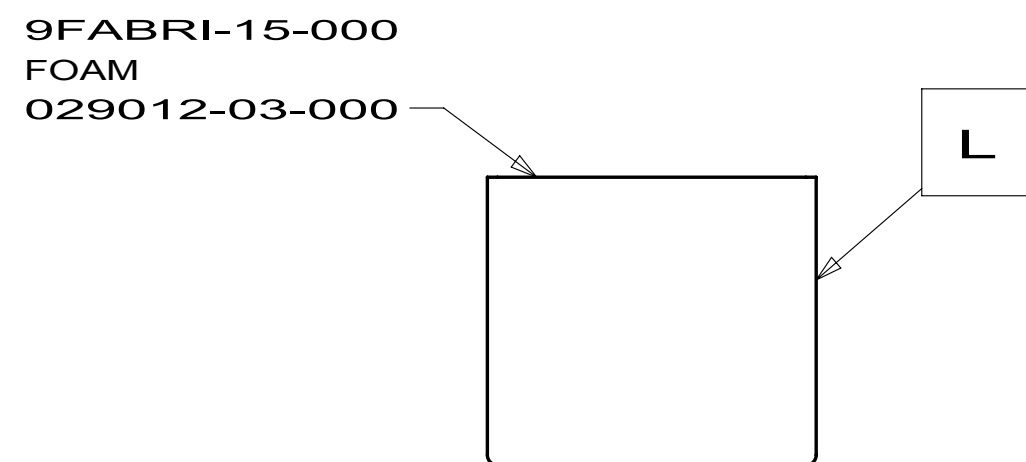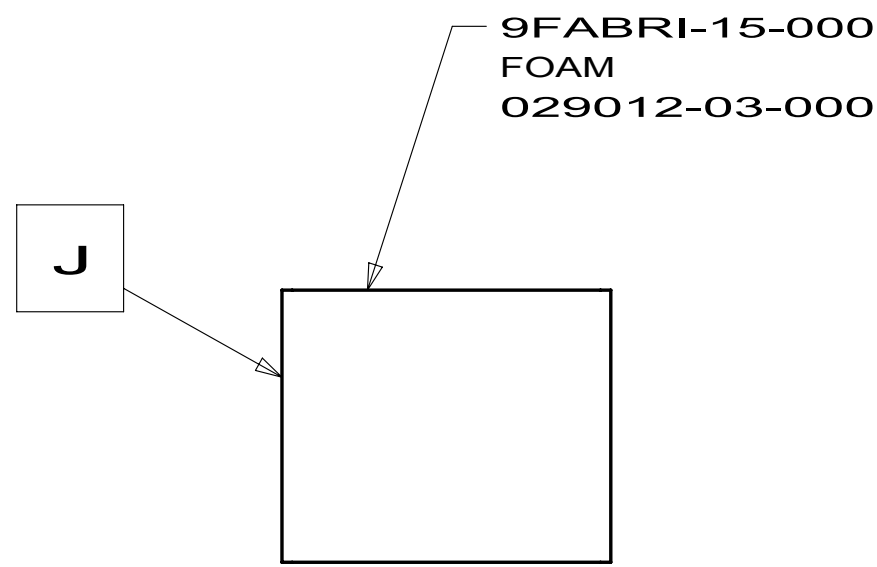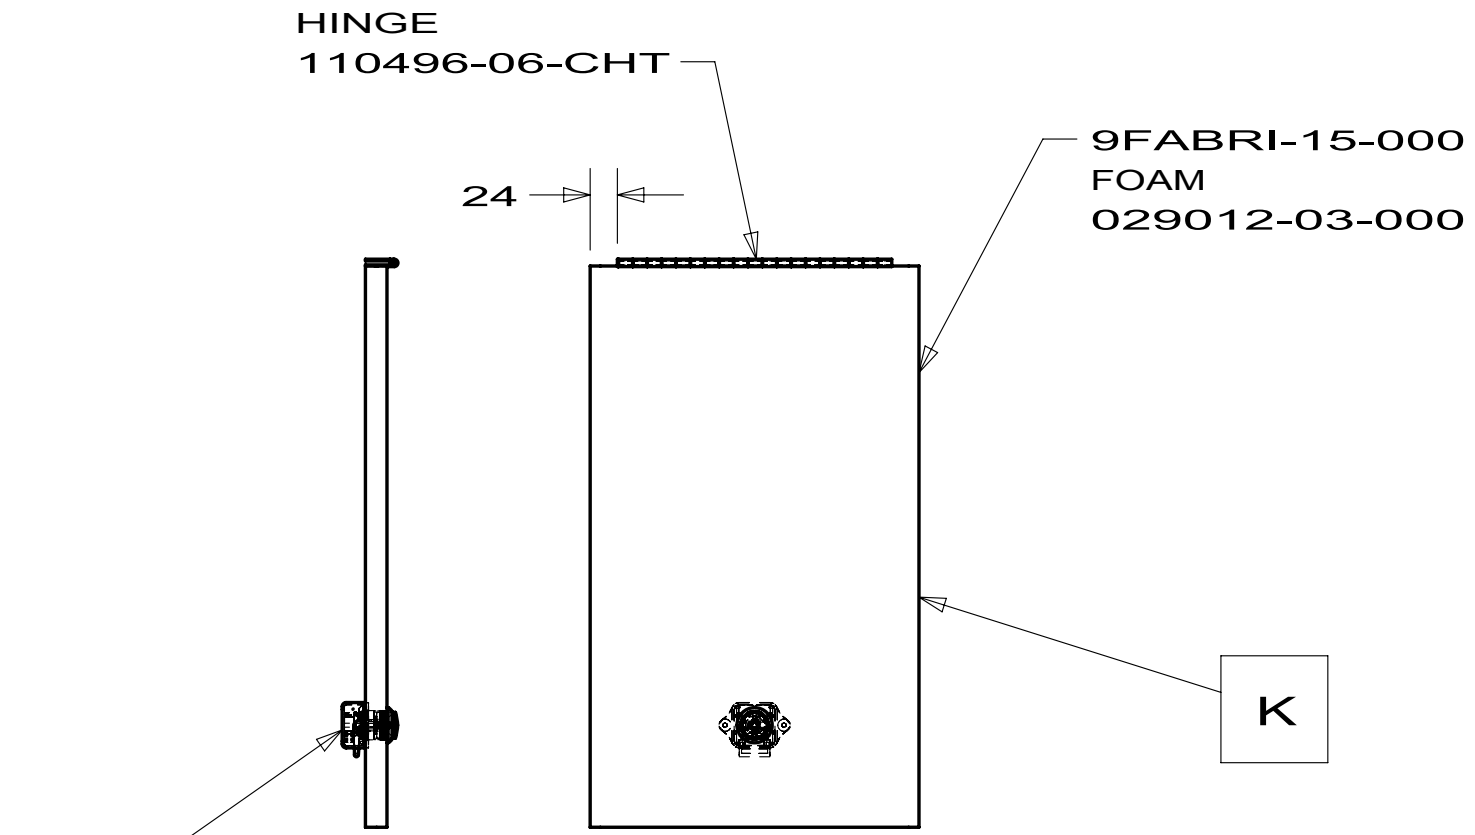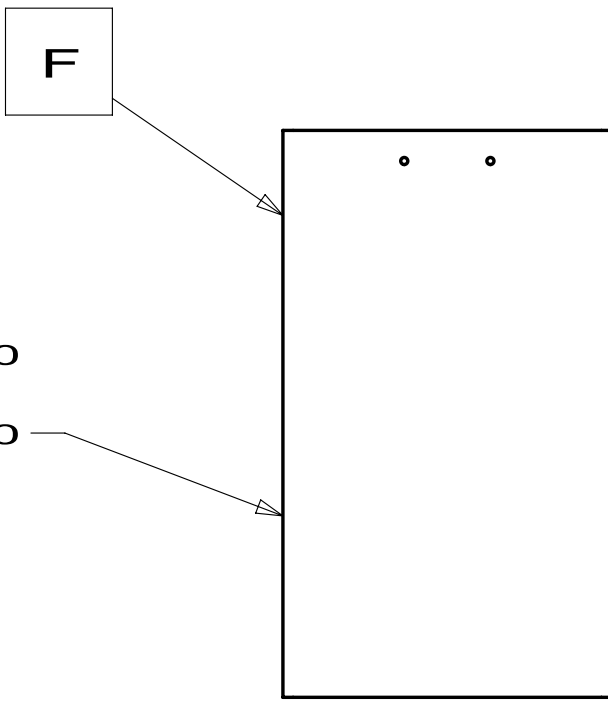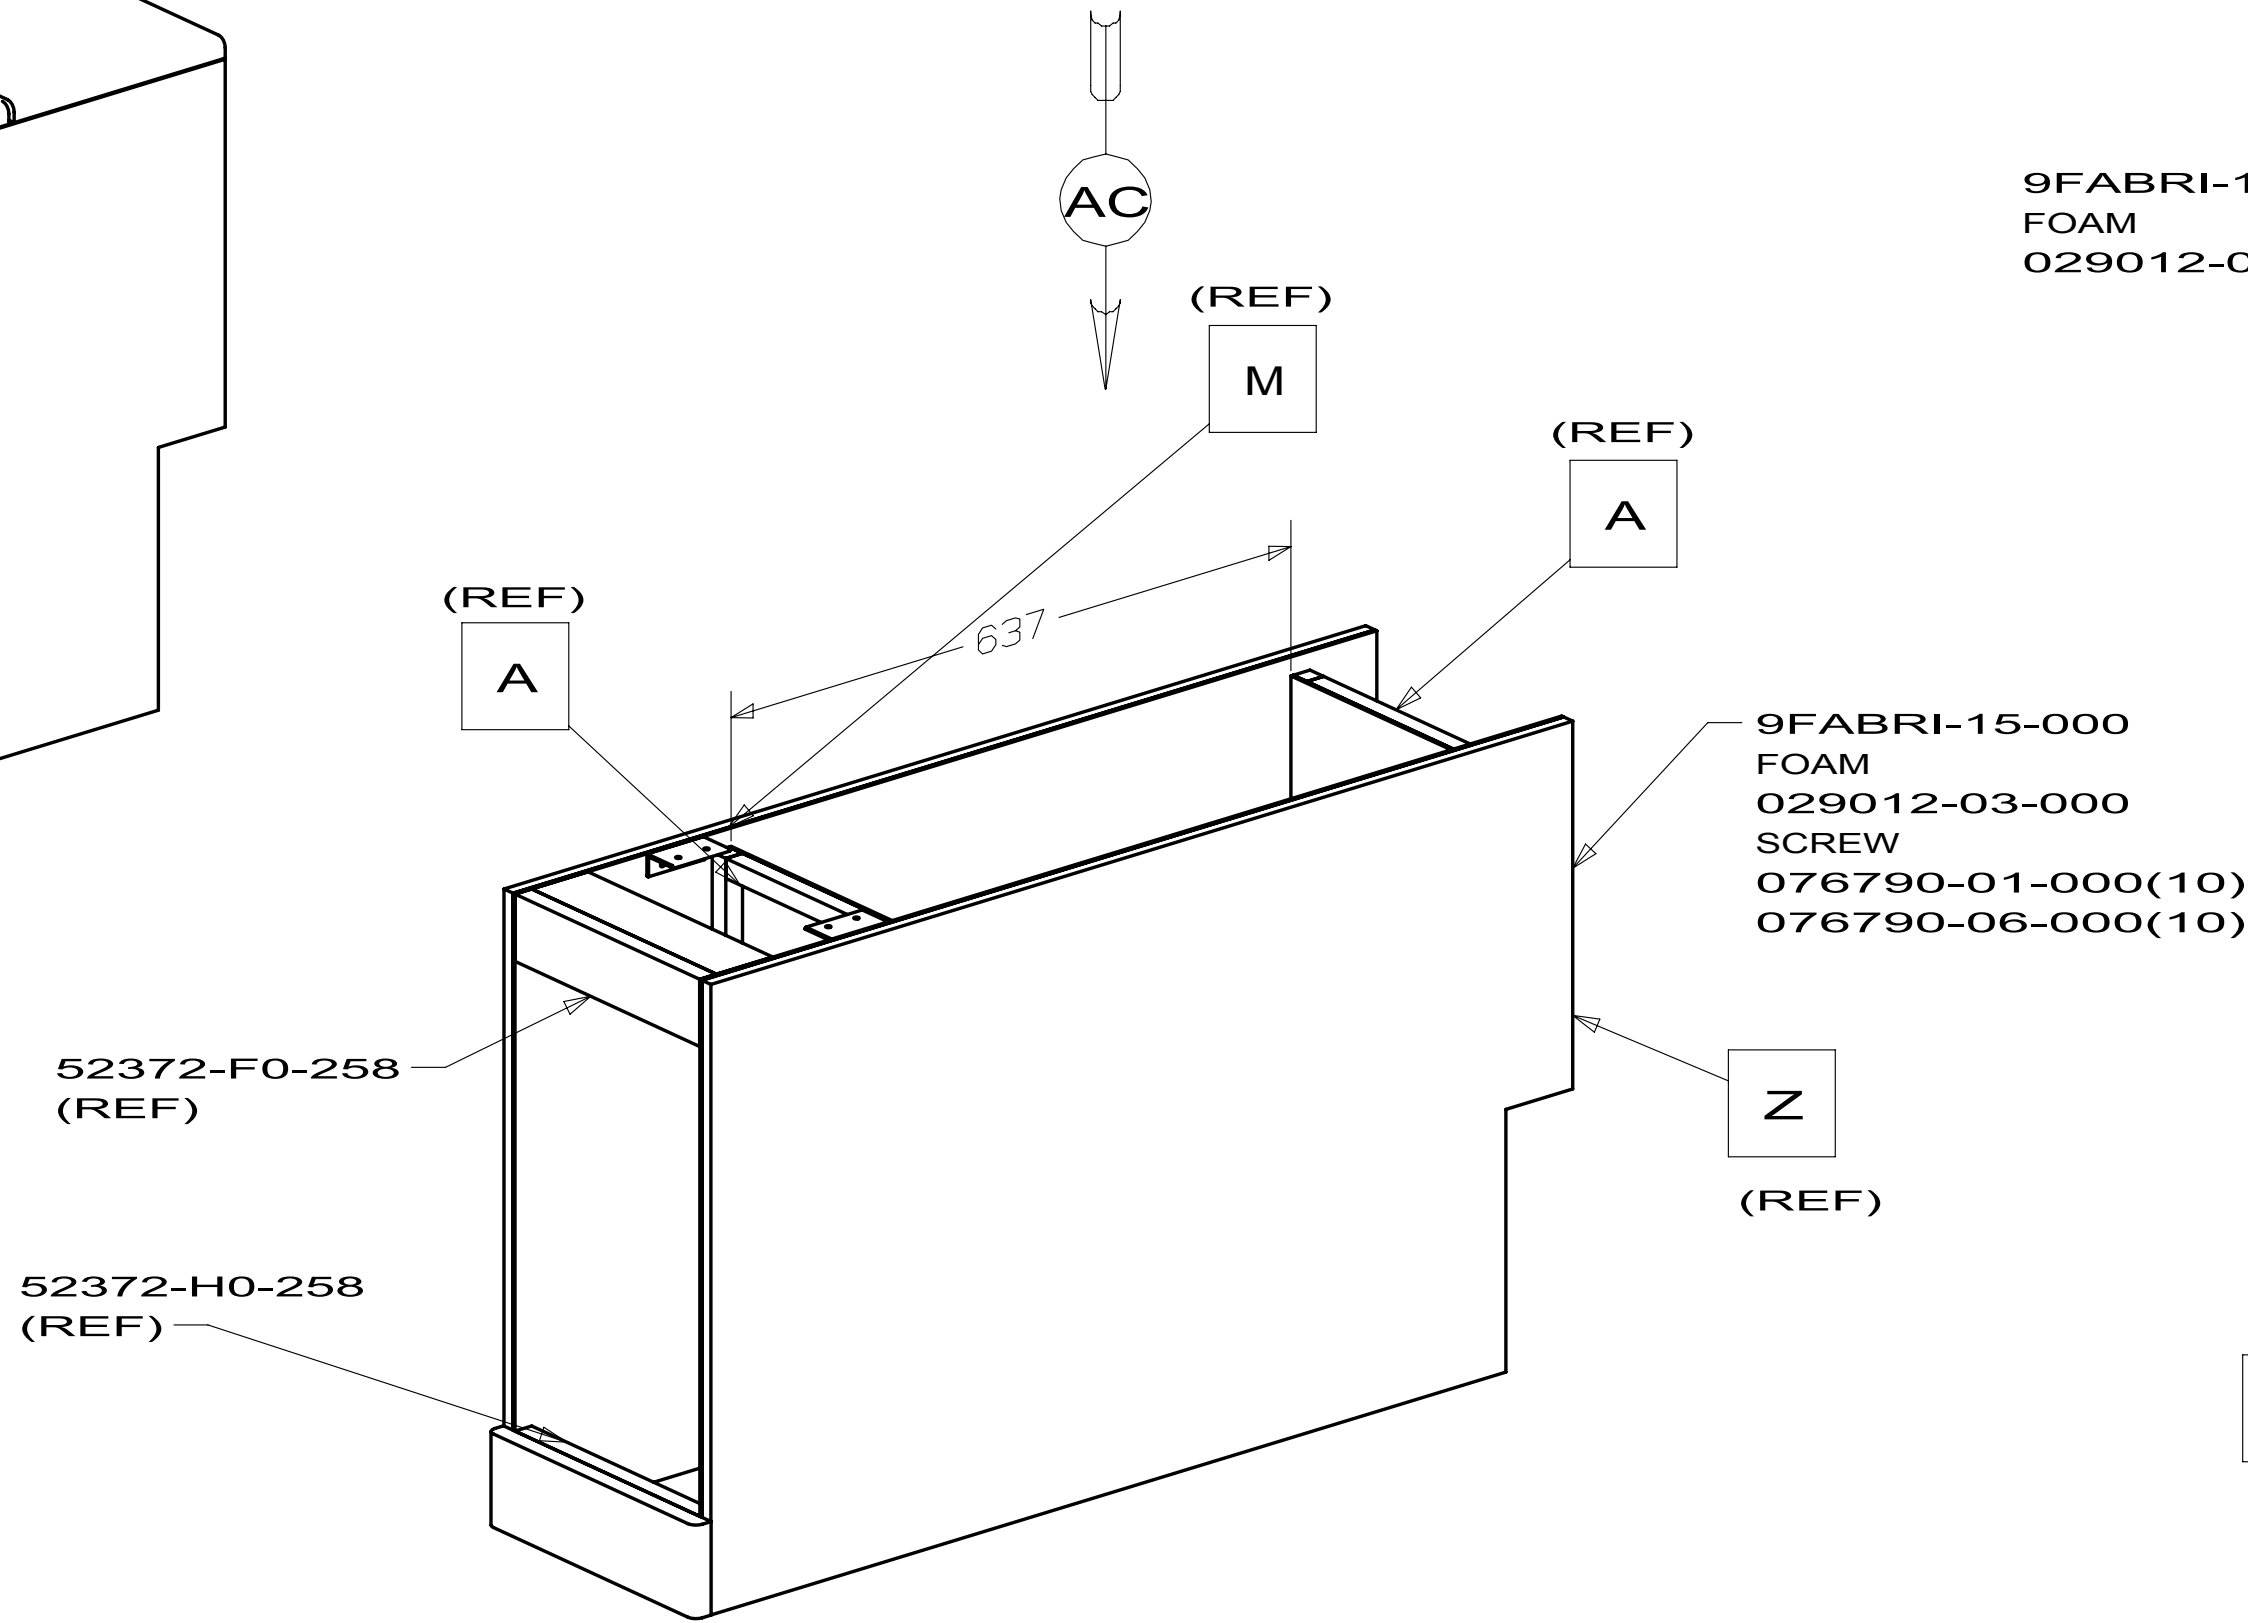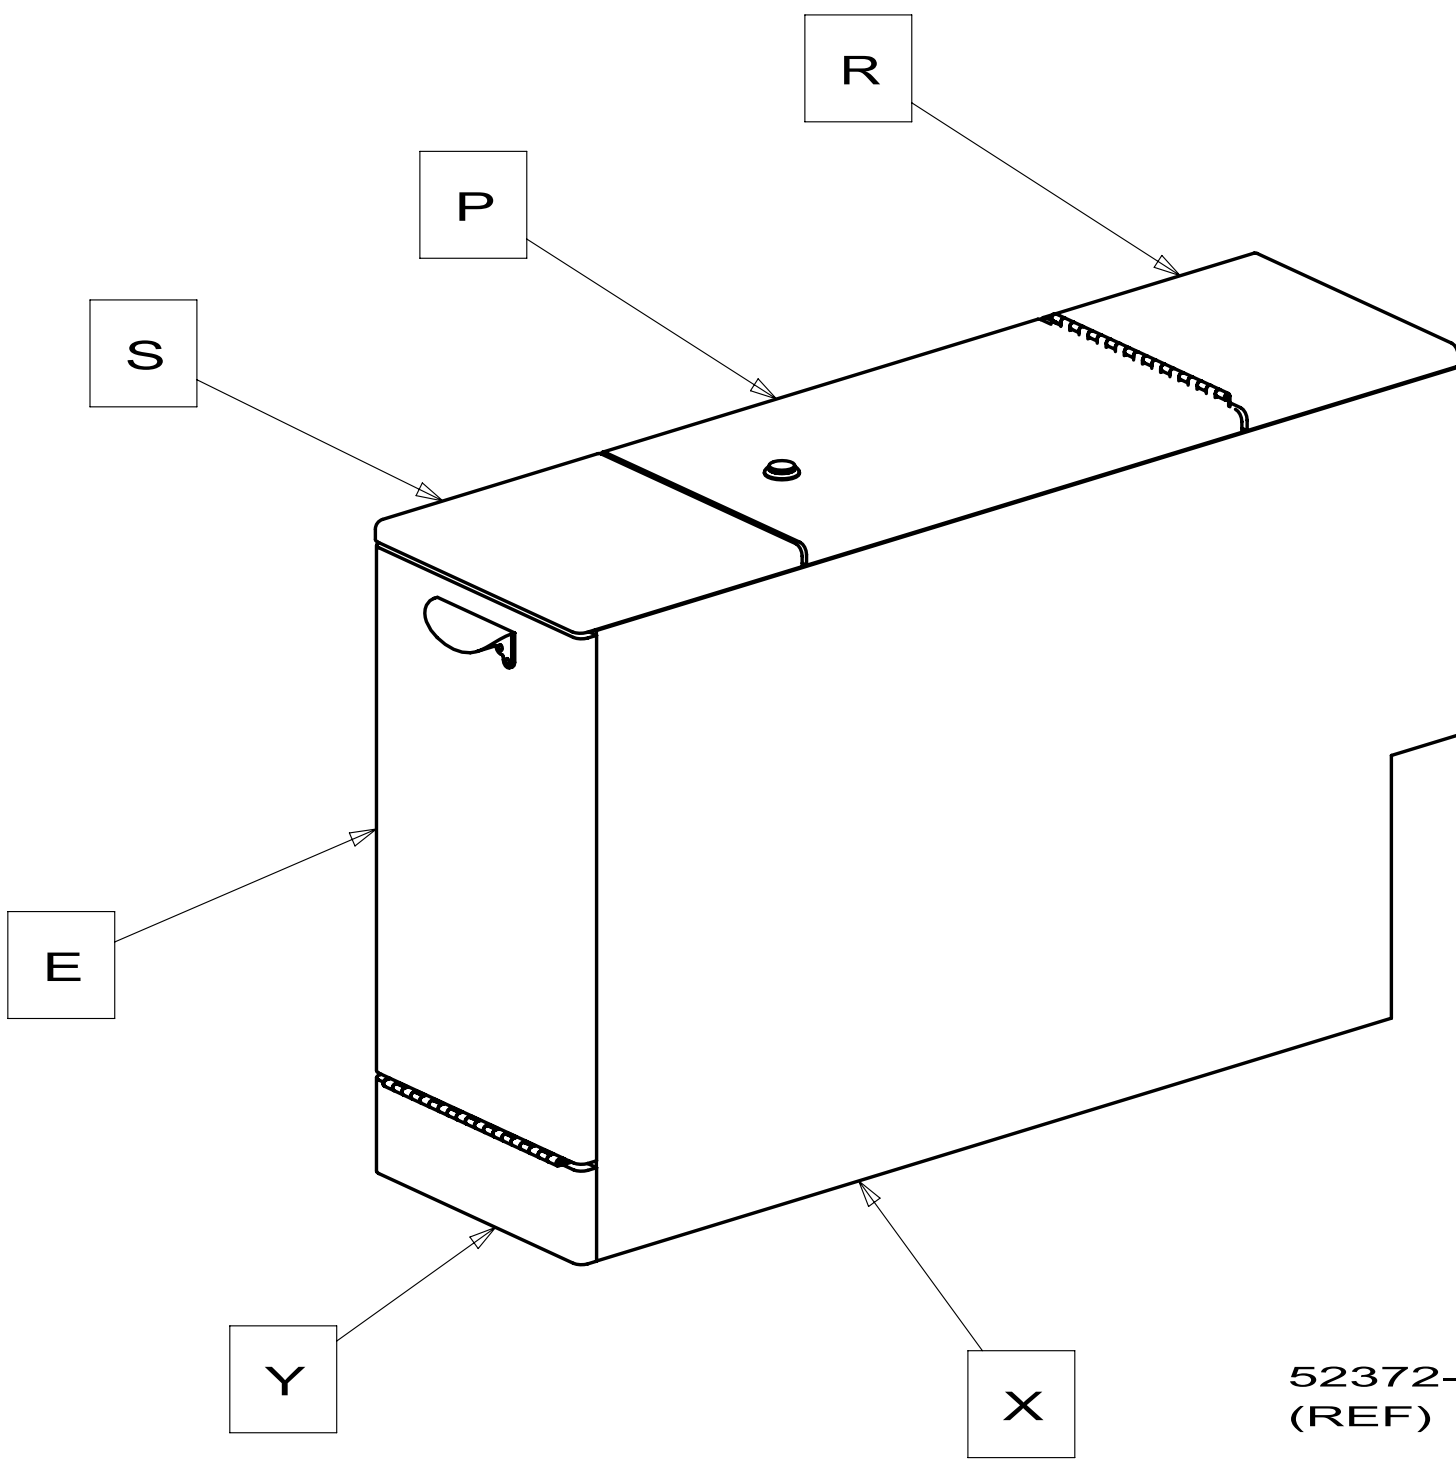

DETAIL E
PANEL ASM
166591-32

DETAIL X
PANEL ASM
166591-33

DETAIL N
PANEL ASM
166591-31

DETAIL P
PANEL ASM
166591-29


DETAIL R
PANEL ASM
166591-28

DETAIL S
PANEL ASM
166591-30


DETAIL Y
PANEL ASM
166591-27

DETAIL U
PANEL ASM
166591-17


FIRST USED		
09 S-SER		
DO NOT SCALE DRAWING		
TITLE:		
CABINET ASM-CONSOLE,THEATER		
SHEET 3	PART NO 166591	REV

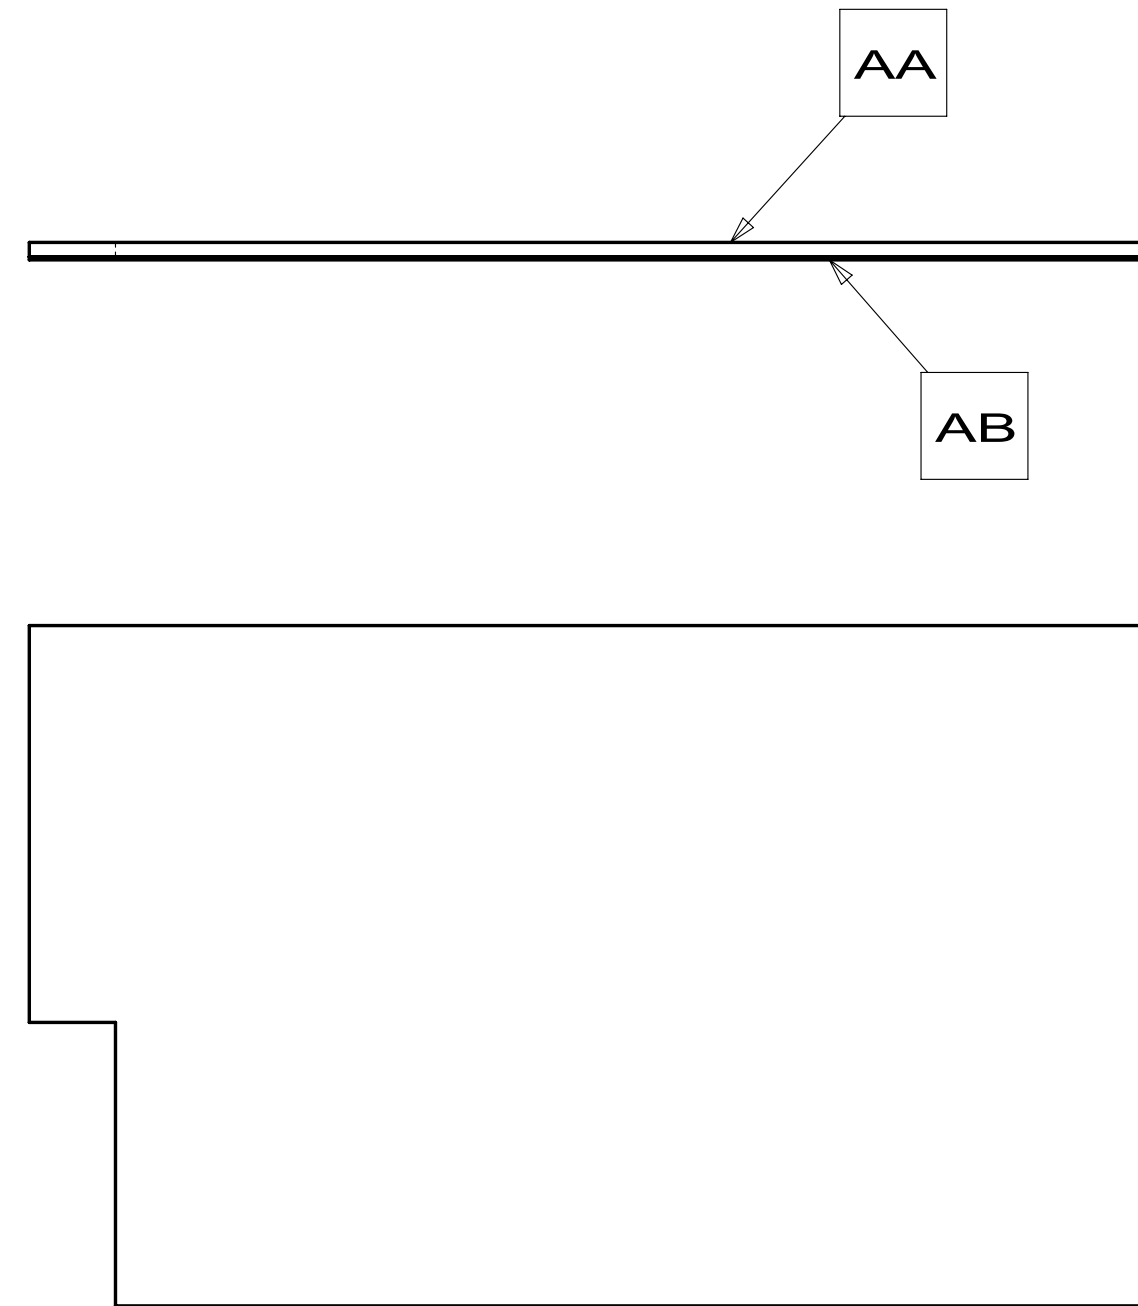


DETAIL Z
PANEL ASM
166591-36

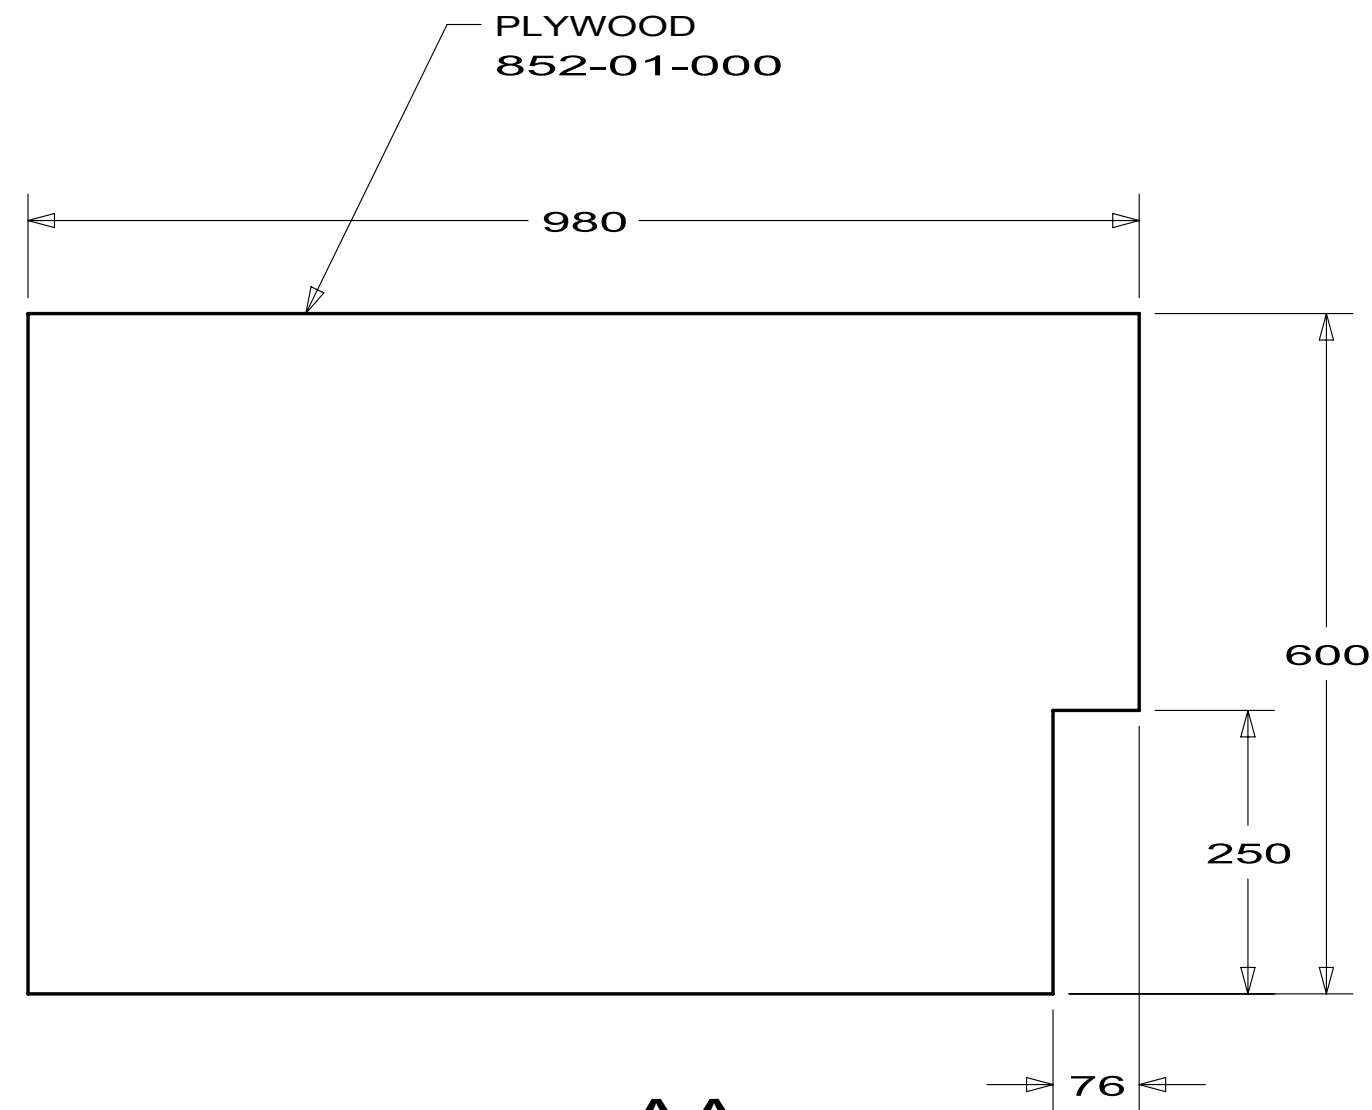

DETAIL AA
PANEL
166591-37

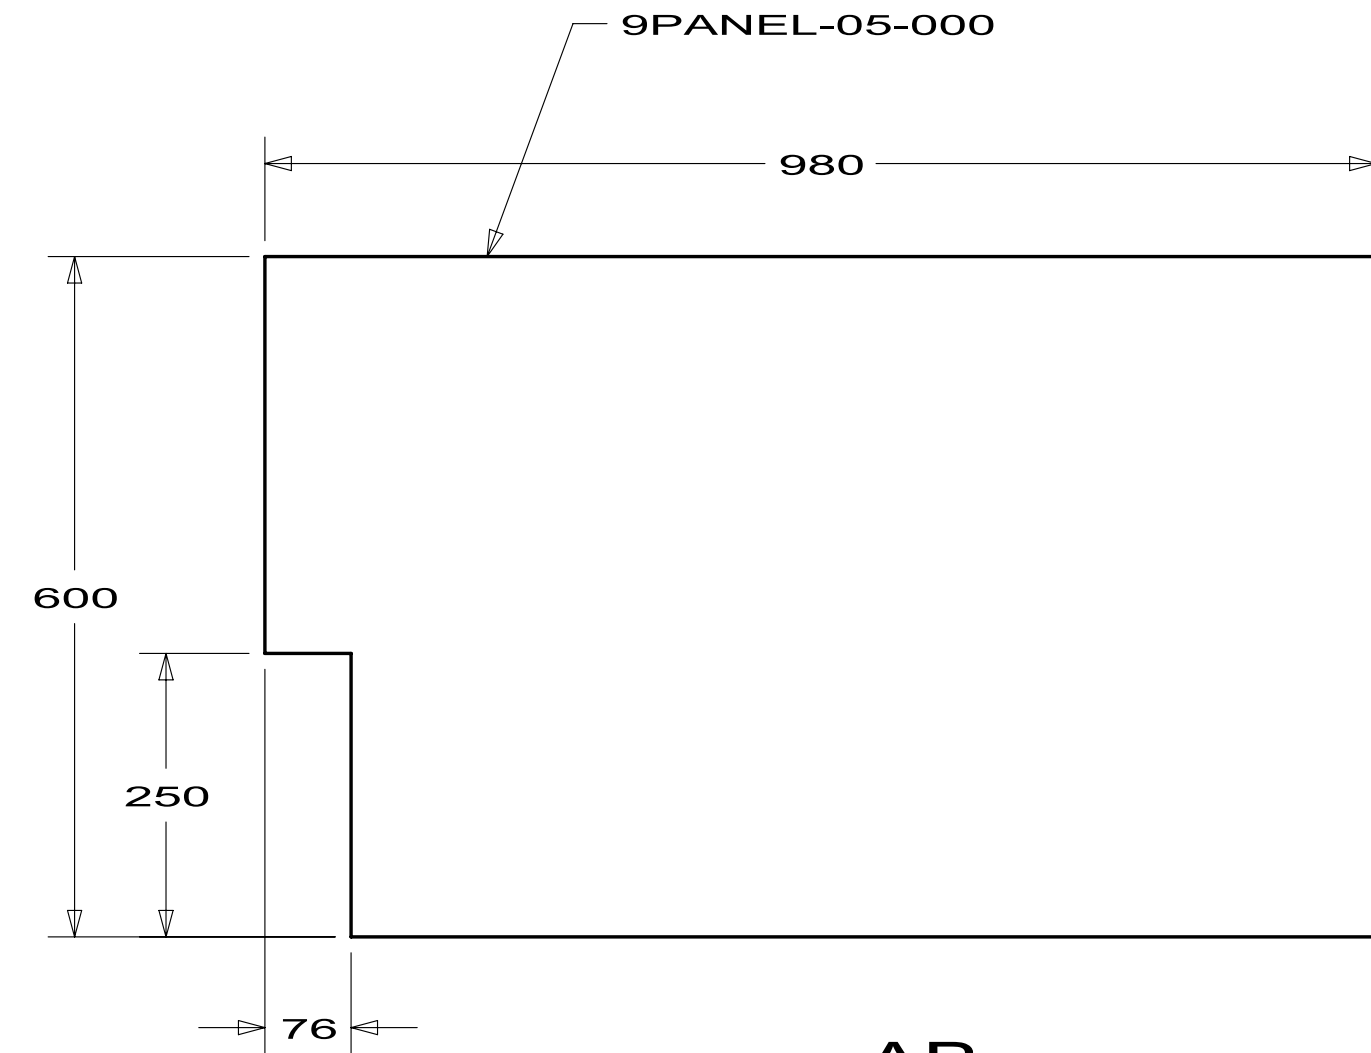


DETAIL AB
PANEL
166591-38

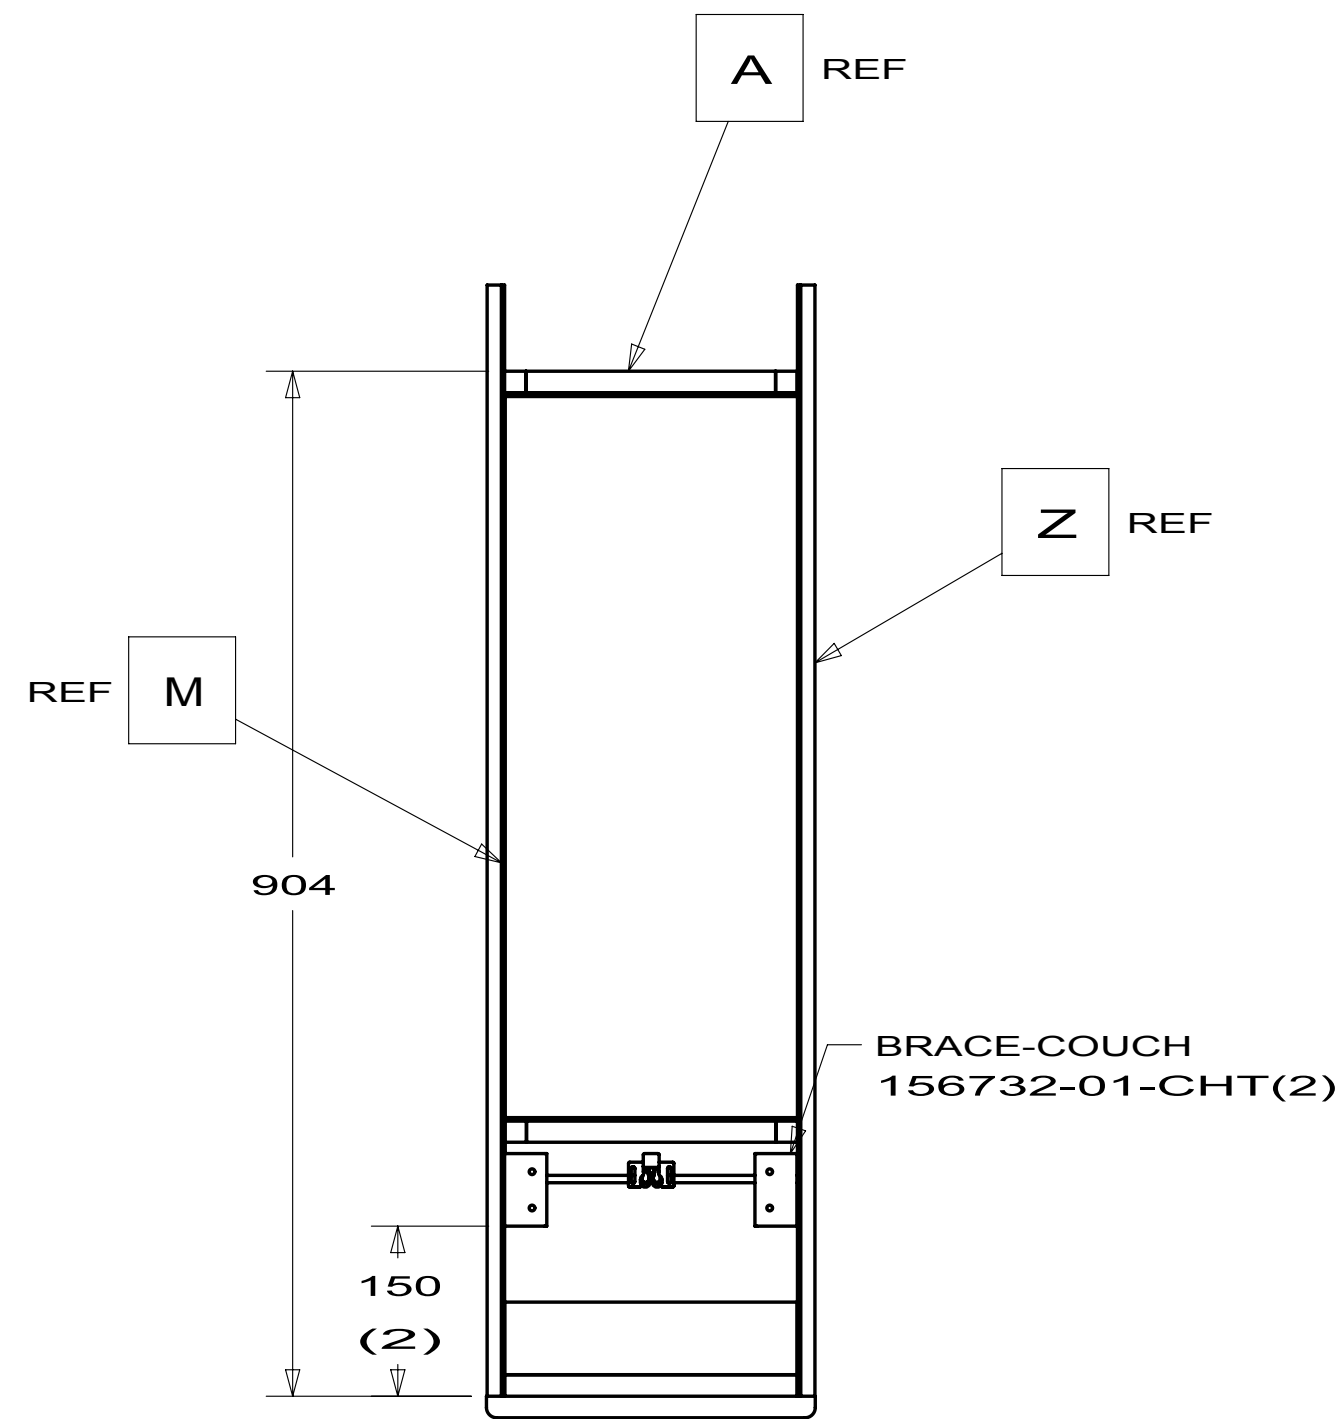


VIEW AC

LUMBER-BEVELED
137314-00-258

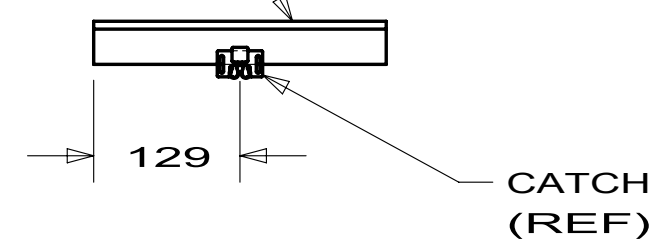


DETAIL AD
LUMBER ASM
166591-39

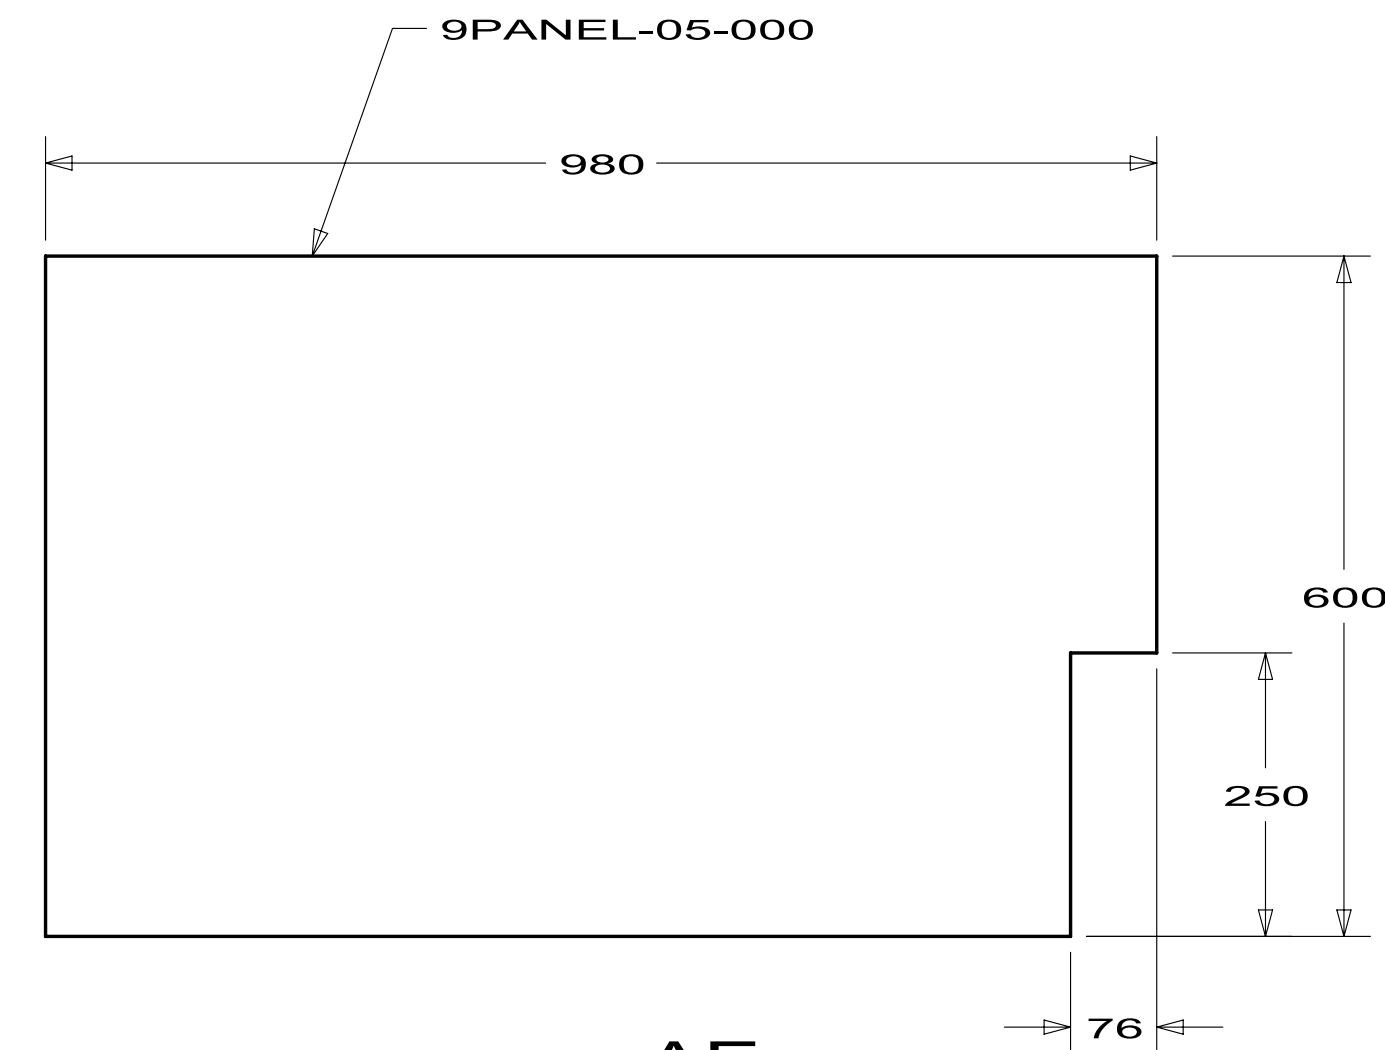

DETAIL AE
PANEL
166591-24

FIRST USED		
09 S-SER		
DO NOT SCALE DRAWING		
TITLE: CABINET ASM-CONSOLE,THEATER		
SHEET 4	PART NO 166591	REV

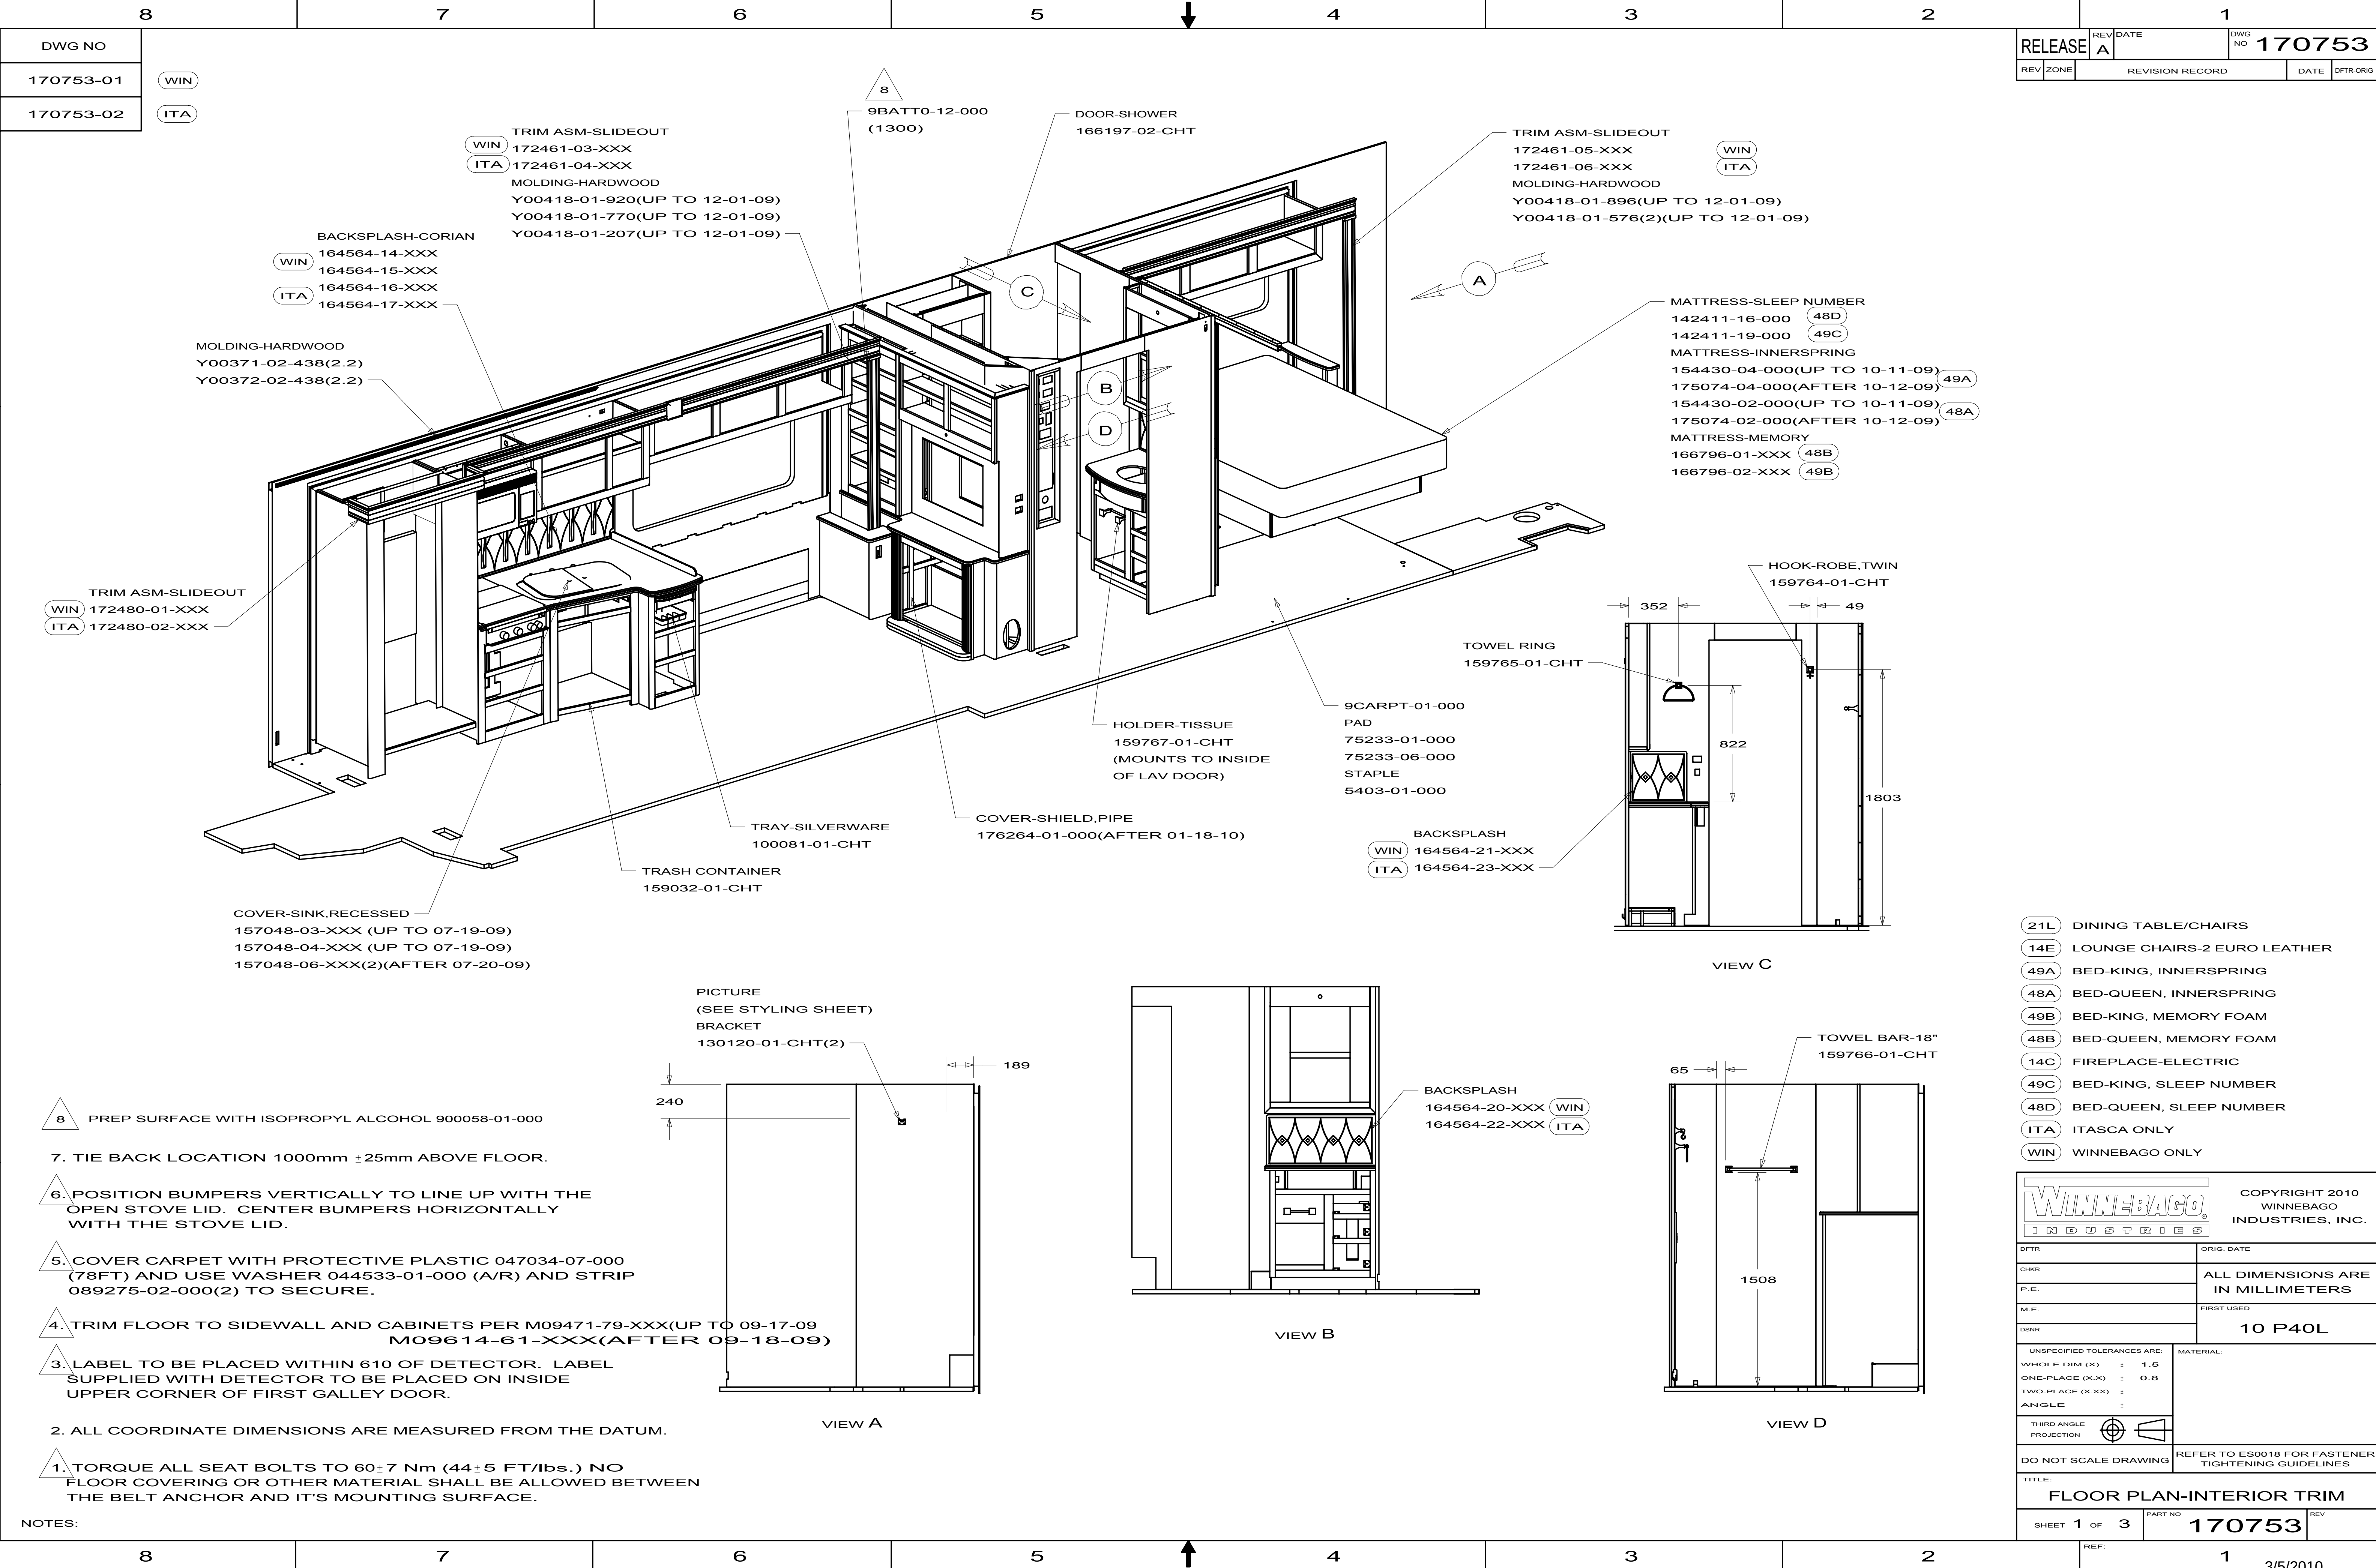


RELEASE	REV DATE	DWG NO	170753
REV ZONE	REVISION RECORD	DATE	DFTR. ORIG


- (21L) DINING TABLE/CHAIRS
- (14E) LOUNGE CHAIRS-2 EURO LEATHER
- (49A) BED-KING, INNERSPRING
- (48A) BED-QUEEN, INNERSPRING
- (49B) BED-KING, MEMORY FOAM
- (48B) BED-QUEEN, MEMORY FOAM
- (14C) FIREPLACE-ELECTRIC
- (49C) BED-KING, SLEEP NUMBER
- (48D) BED-QUEEN, SLEEP NUMBER
- (ITA) ITASCA ONLY
- (WIN) WINNEBAGO ONLY

COPYRIGHT 2010
WINNEBAGO
INDUSTRIES, INC.

DFTR	ORIG. DATE
CHGR	
P.E.	ALL DIMENSIONS ARE IN MILLIMETERS
M.E.	FIRST USED
DSNR	10 P40L
UNSPECIFIED TOLERANCES ARE:	
WHOLE DIM (X)	± 1.5
ONE-PLACE (X.X)	± 0.8
TWO-PLACE (X.XX)	±
ANGLE	±
THIRD ANGLE PROJECTION	
DO NOT SCALE DRAWING	REFER TO ES0018 FOR FASTENER TIGHTENING GUIDELINES
TITLE: FLOOR PLAN-INTERIOR TRIM	
SHEET 1 OF 3	PART NO 170753


REF: 1

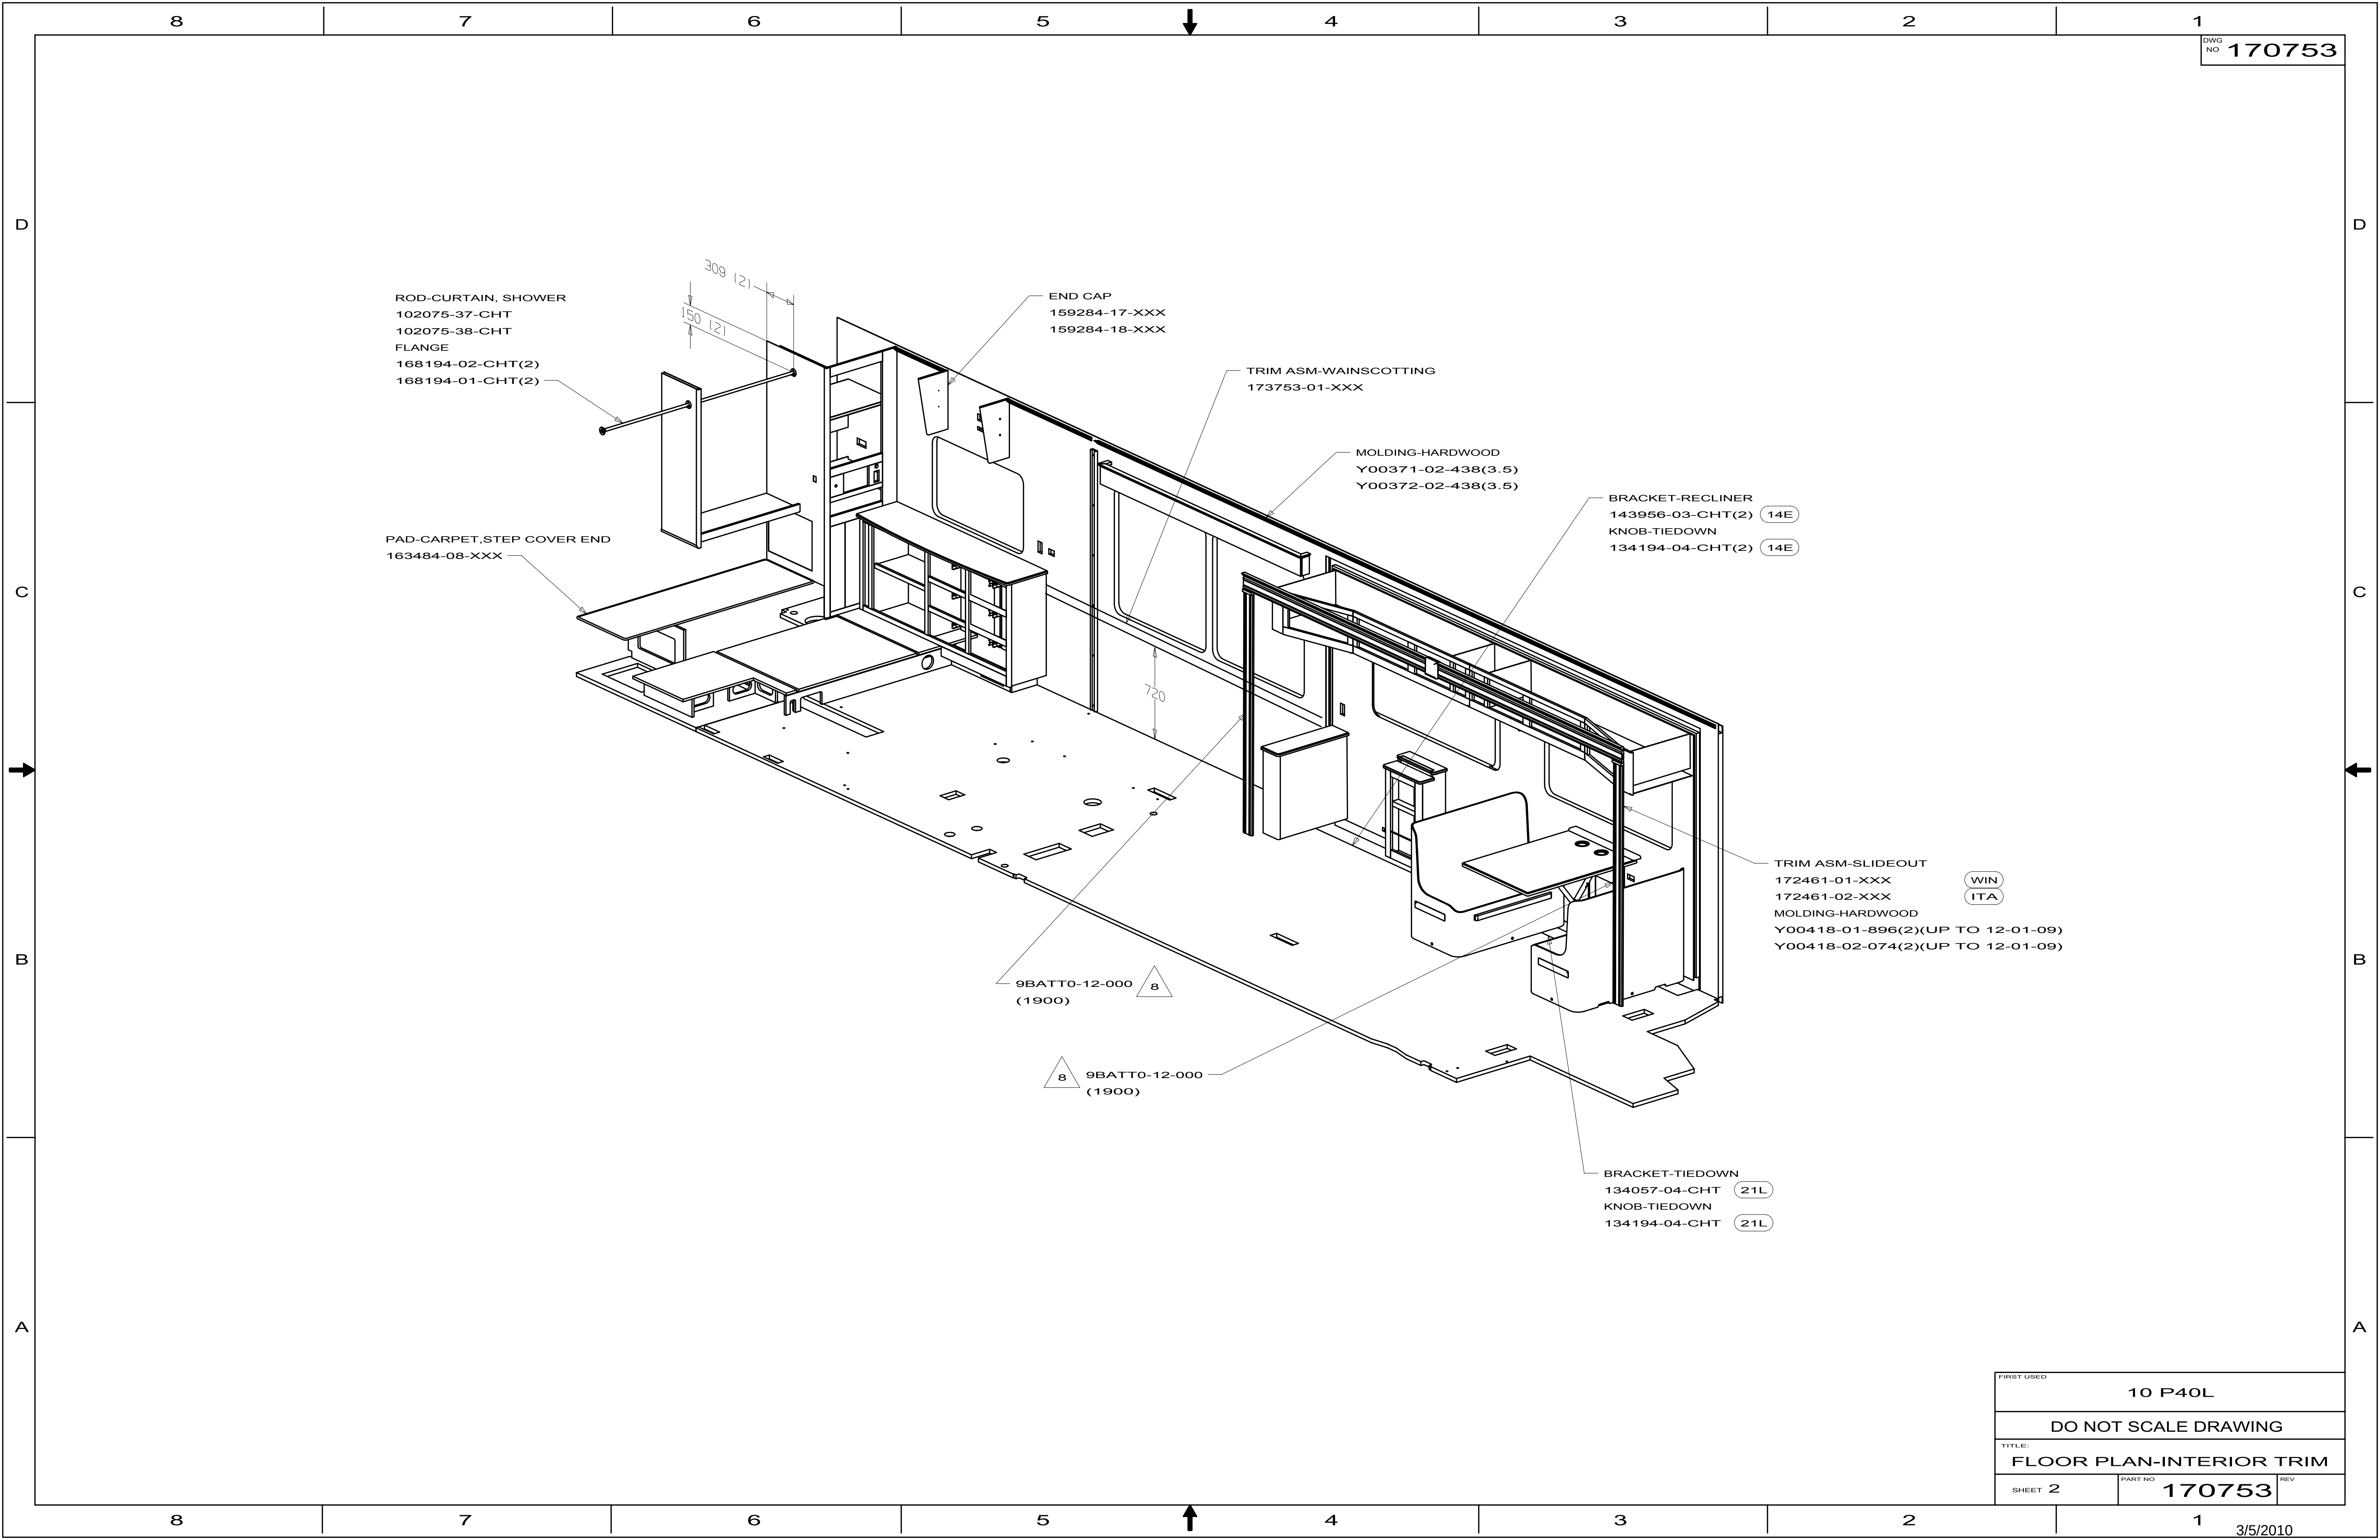


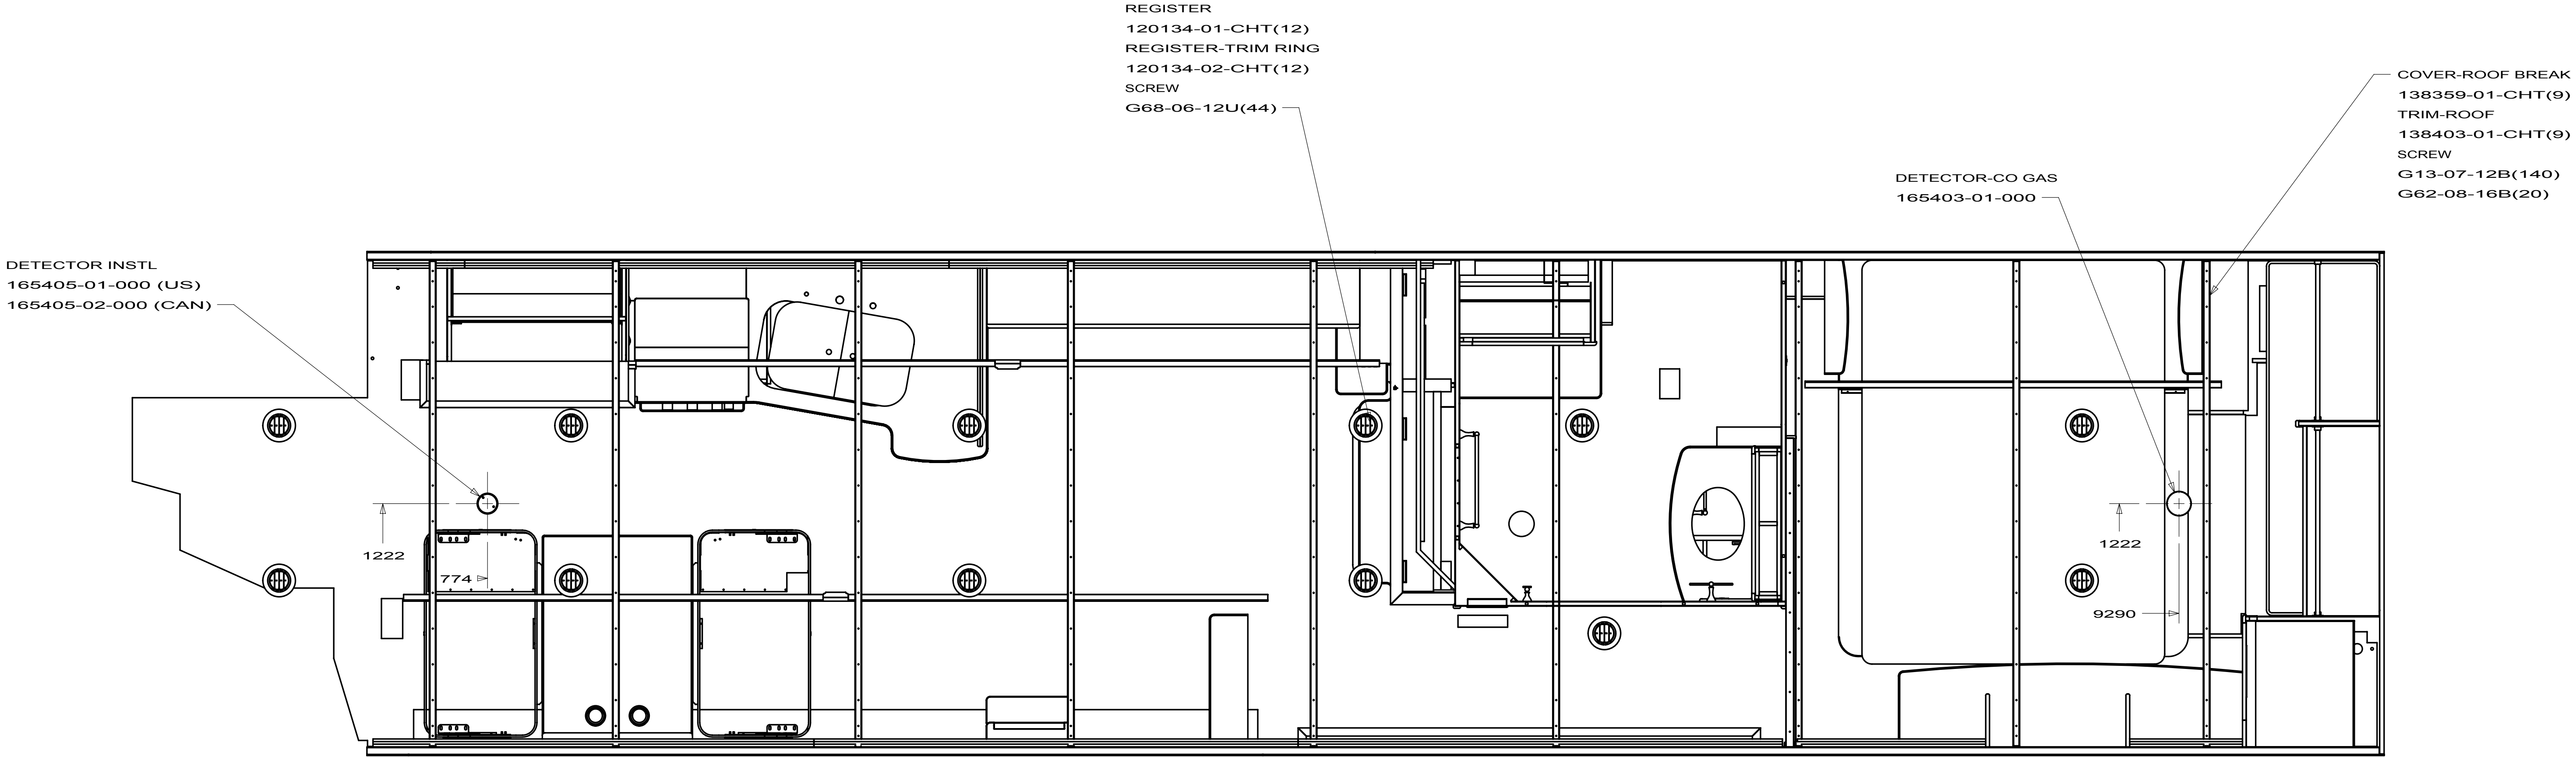


FIRST USED		
10 P40L		
DO NOT SCALE DRAWING		
TITLE: FLOOR PLAN-INTERIOR TRIM		
SHEET 3	PART NO 170753	REV

166197-01-01A, 166197-02-01A			
KEY	PART NUMBER	U/M DESCRIPTION	VENDOR NO.
1	164096-02-700	EA JAMB/WALL - SATIN PLATINUM	970SP
2	164096-02-701	EA SILL - SATIN PLATINUM	701SP
3	164096-02-702	EA HEADER - SATIN PLATINUM	702SP
11	164096-02-703	EA VINYL - EDGE	C712C
12	164096-02-704	EA DOOR GUIDE - BOTTOM	CP506
13	164096-02-705	EA SCREW - F/BOTTOM DOOR GUIDE	638THS-SP
14	164096-02-706	EA WASHER - F/BOTTOM DOOR GUIDE	062WASHER
15	164096-02-707	EA ROLLER	PN707
16	164096-02-708	EA SCREW - F/ROLLER	83212HEX-SP
17	164096-02-712	EA ROLLER BUSHING	FW8-125
18	164096-02-709	EA VINYL - PANEL CONNECTING	C710C
19	164096-02-713	EA FLOATING MAGNET	98-48
21	164096-02-710	EA SCREW/ATTACHMENT - PLATINUM	638PHPT-SP
23	164096-02-711	EA BUMPER	5171C
CONTACT WINNEBAGO PART SALES FOR UNLISTED COMPONENT(S)			

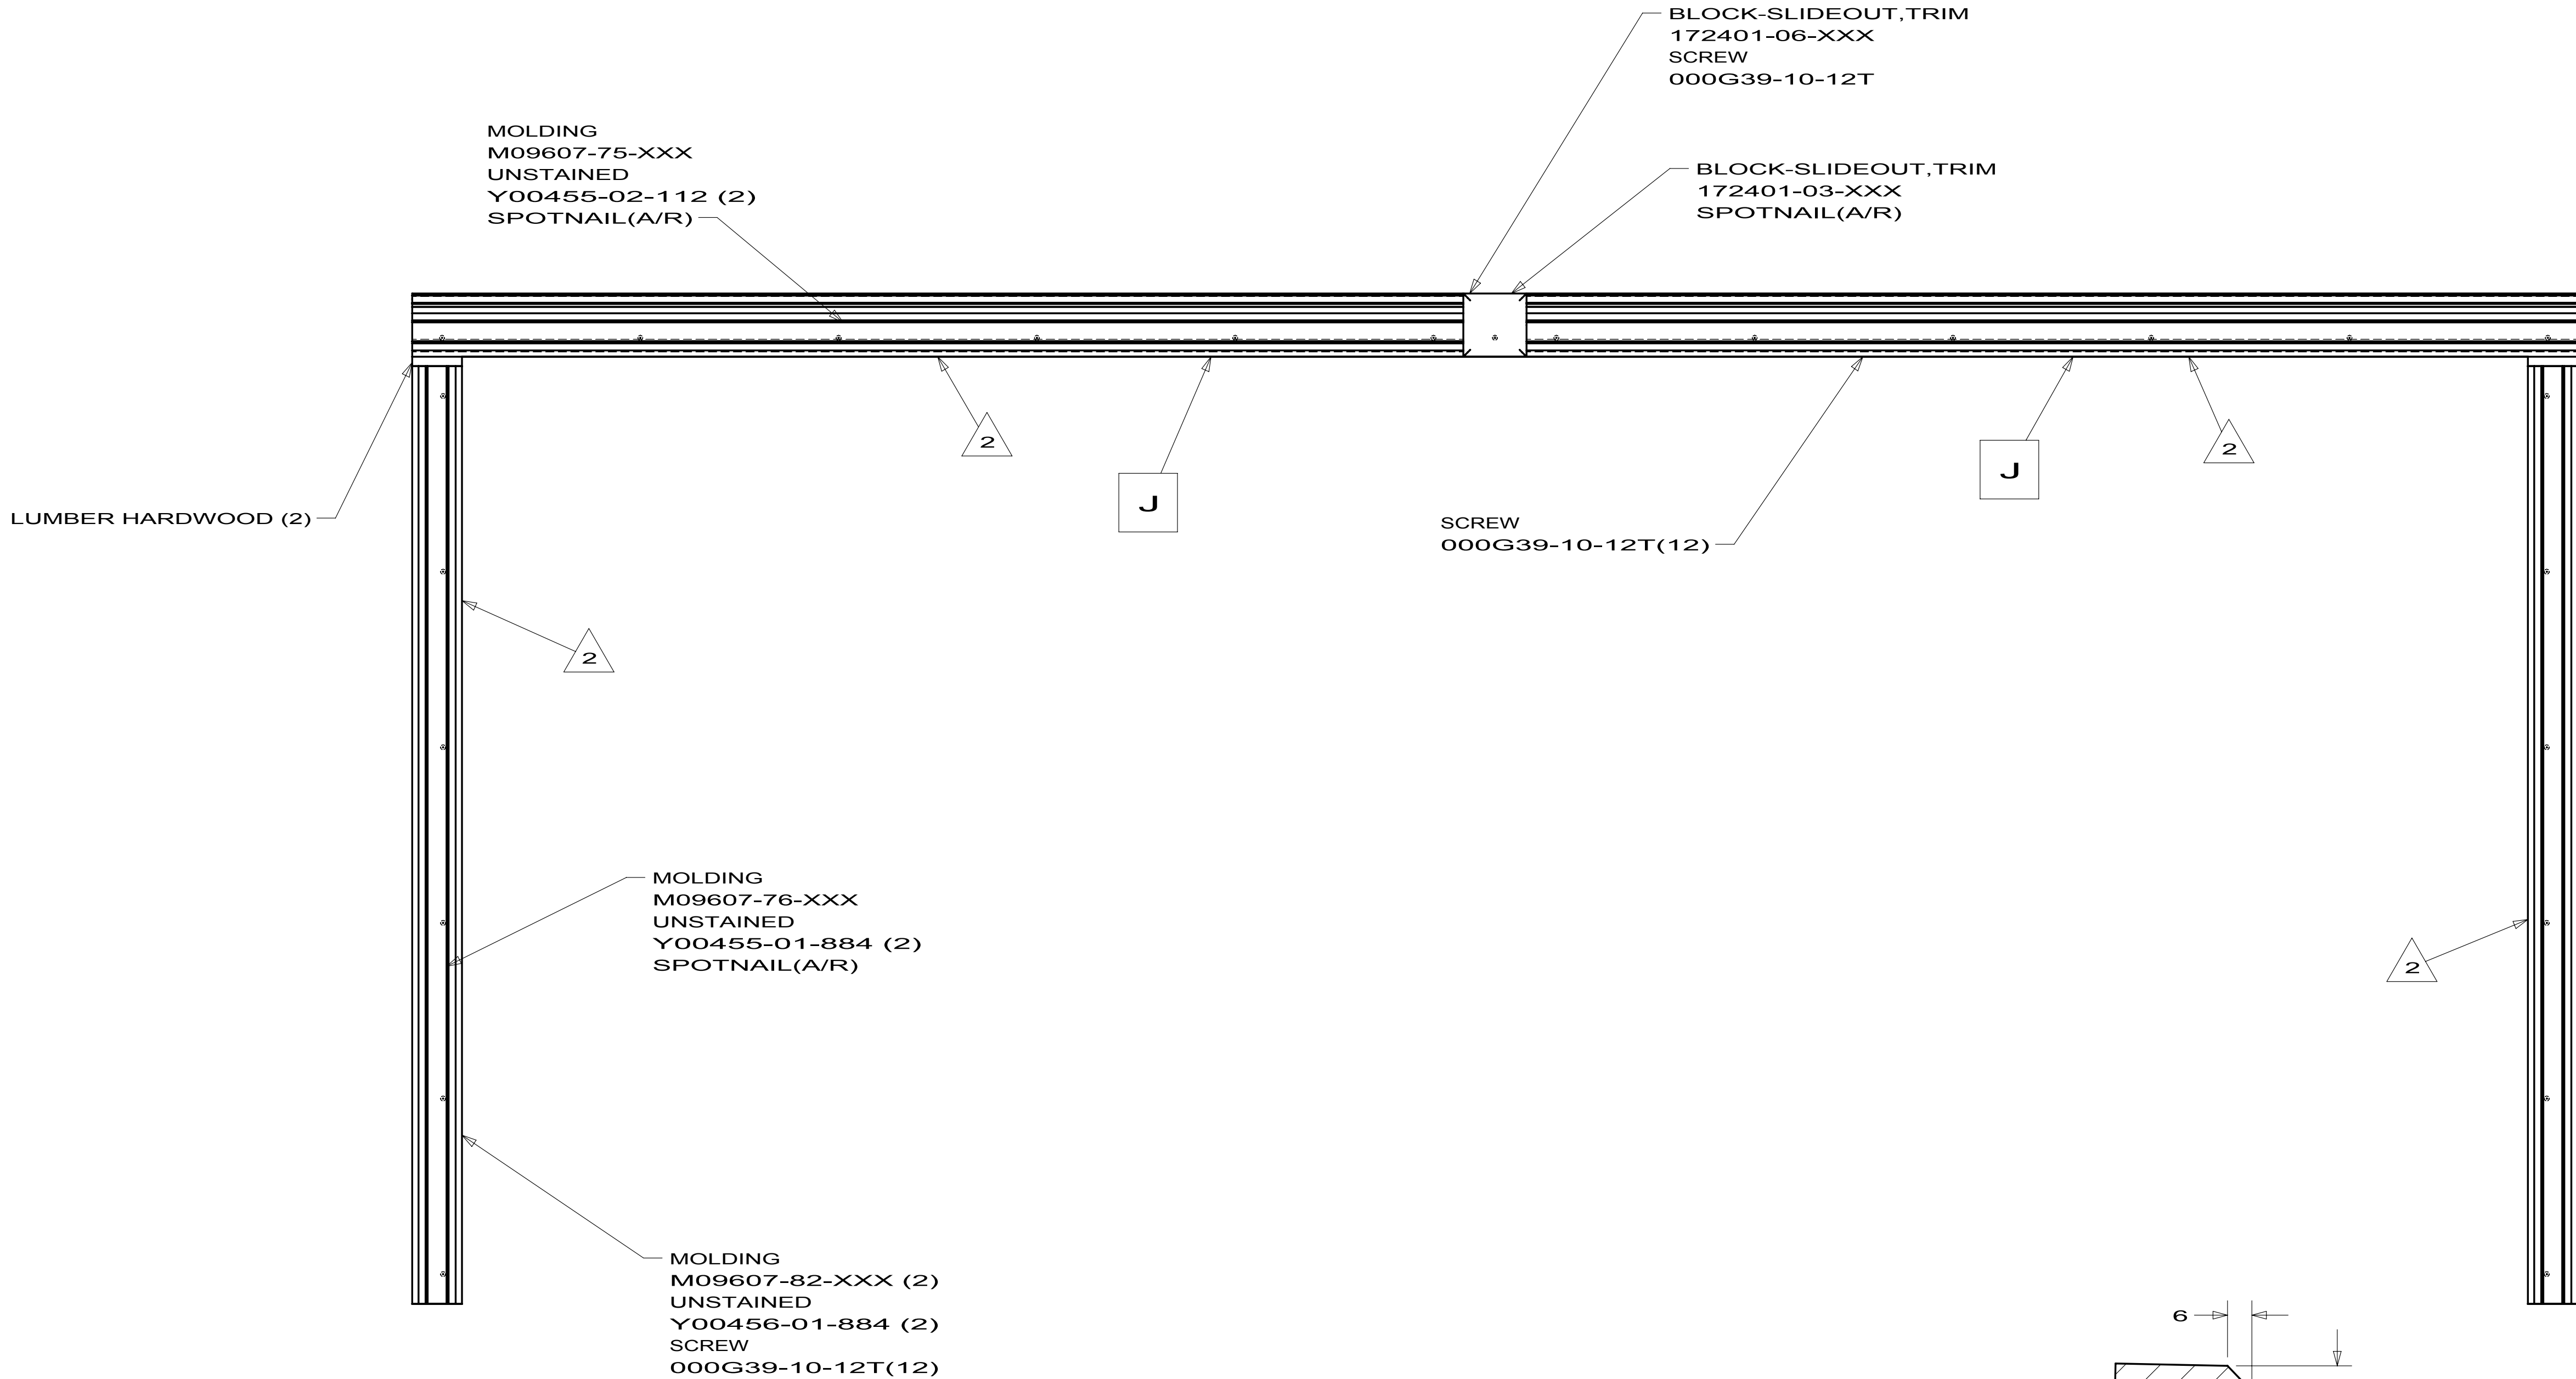

SLIDEOUT TRIM
172461-01-XXX
WKP40L
DRIVER SIDE

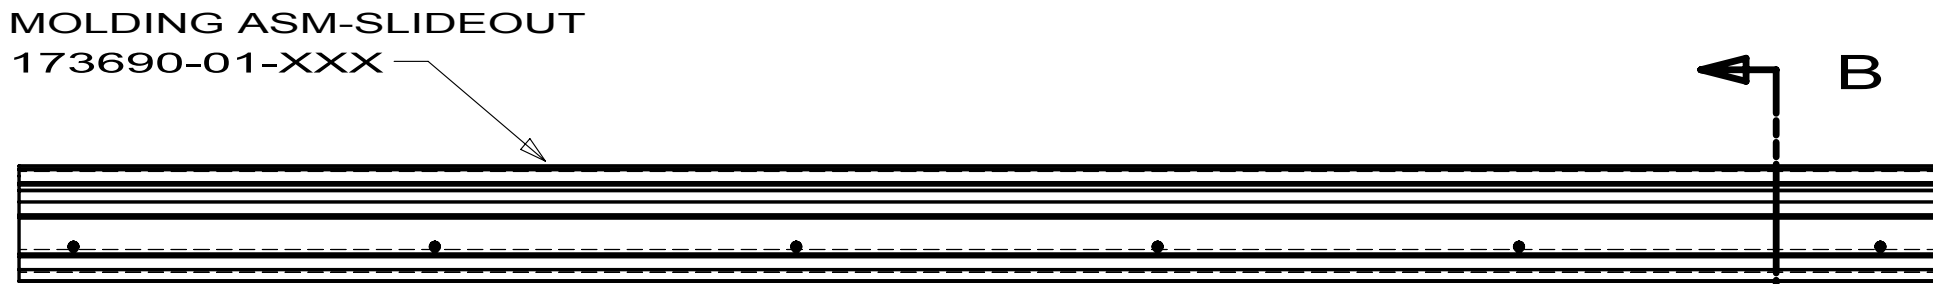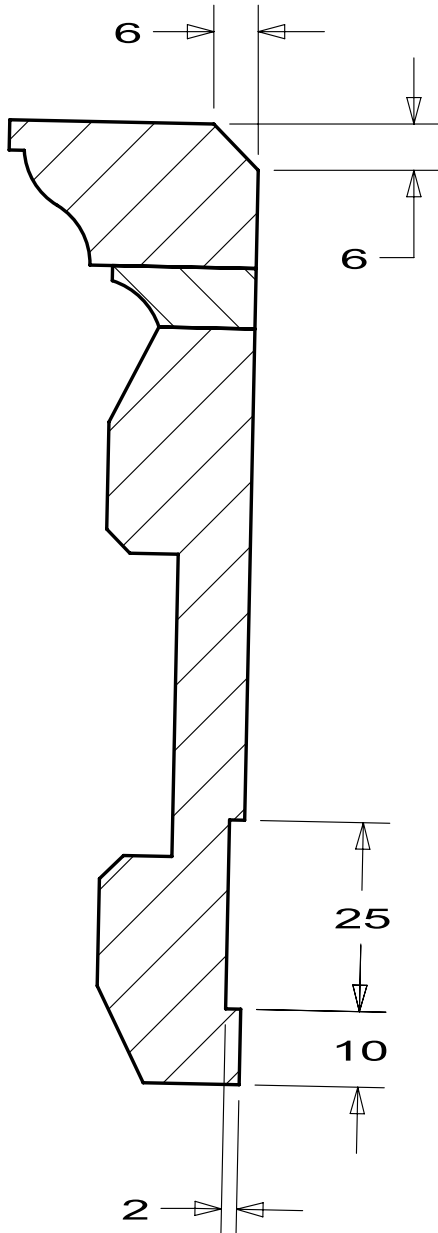

DETAIL J
TRIM-SLIDEOUT
172461-57-XXX
(2 REQ'D)


SECTION B-B

2. MOLDING TO BE FLUSH WITH SLIDEOUT EXTRUSION.

1. STAIN AND FINISH PER ES0022.

NOTES:

WINNEBAGO INDUSTRIES		COPYRIGHT 2010 WINNEBAGO INDUSTRIES, INC.	
DFTR	ORIG. DATE		
CHKR	ALL DIMENSIONS ARE IN MILLIMETERS		
P.E.	FIRST USED		
M.E.	10 P-SERIES		
DSNR	MATERIAL:		
UNSPECIFIED TOLERANCES ARE:		DO NOT SCALE DRAWING	
WHOLE DIM (X)	± 1.5	REFER TO ES0018 FOR FASTENER TIGHTENING GUIDELINES	
ONE-PLACE (X.X)	± 0.8	TITLE:	
TWO-PLACE (X.XX)	±	TRIM ASM-SLIDEOUT	
ANGLE	±	SHEET 1 OF 10	
THIRD ANGLE PROJECTION	PART NO 172461		
REV		REF: 1	

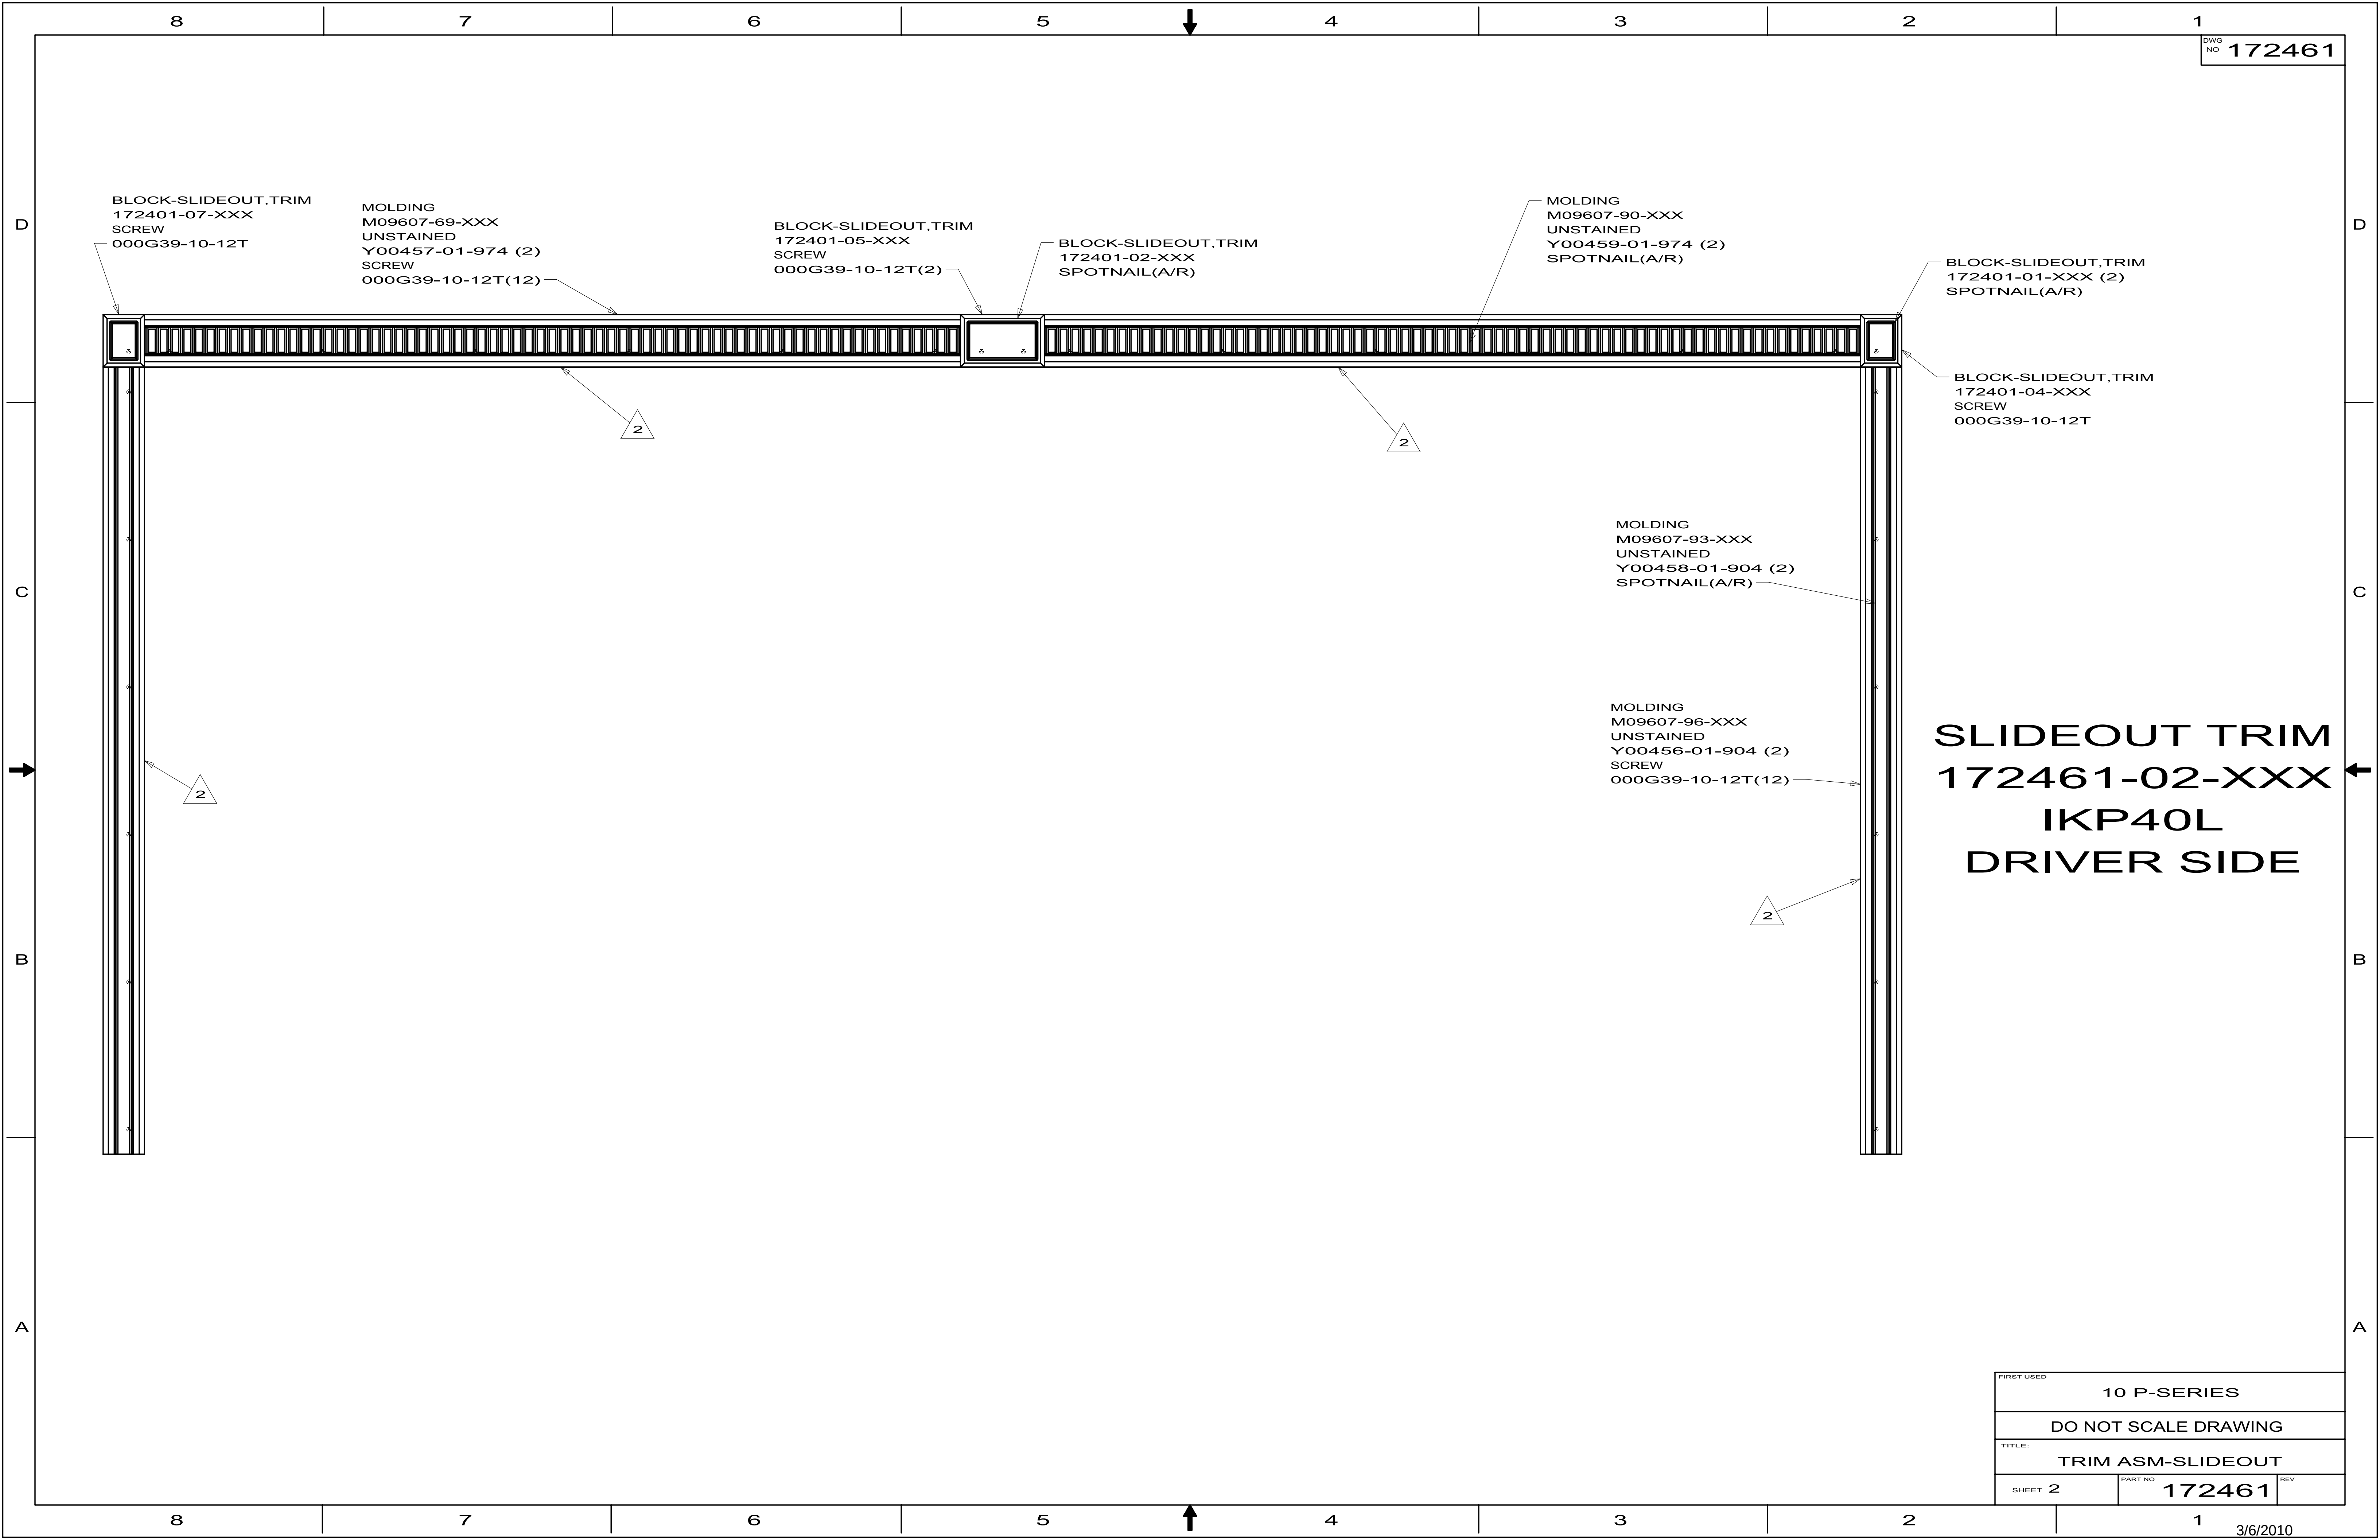

BLOCK-SLIDEOUT,TRIM
172401-07-XXX
SCREW
000G39-10-12T

MOLDING
M09607-69-XXX
UNSTAINED
Y00457-01-974 (2)
SCREW
000G39-10-12T(12)

BLOCK-SLIDEOUT,TRIM
172401-05-XXX
SCREW
000G39-10-12T(2)

BLOCK-SLIDEOUT,TRIM
172401-02-XXX
SPOTNAIL(A/R)

MOLDING
M09607-90-XXX
UNSTAINED
Y00459-01-974 (2)
SPOTNAIL(A/R)

BLOCK-SLIDEOUT,TRIM
172401-01-XXX (2)
SPOTNAIL(A/R)

BLOCK-SLIDEOUT,TRIM
172401-04-XXX
SCREW
000G39-10-12T



MOLDING
M09607-93-XXX
UNSTAINED
Y00458-01-904 (2)
SPOTNAIL(A/R)

MOLDING
M09607-96-XXX
UNSTAINED
Y00456-01-904 (2)
SCREW
000G39-10-12T(12)

SLIDEOUT TRIM
172461-02-XXX
IKP40L
DRIVER SIDE

FIRST USED		
10 P-SERIES		
DO NOT SCALE DRAWING		
TITLE:		
TRIM ASM-SLIDEOUT		
SHEET 2	PART NO 172461	REV



SLIDEOUT TRIM
172461-03-XXX
WKP40L
PASSENGER SIDE
LOUNGE

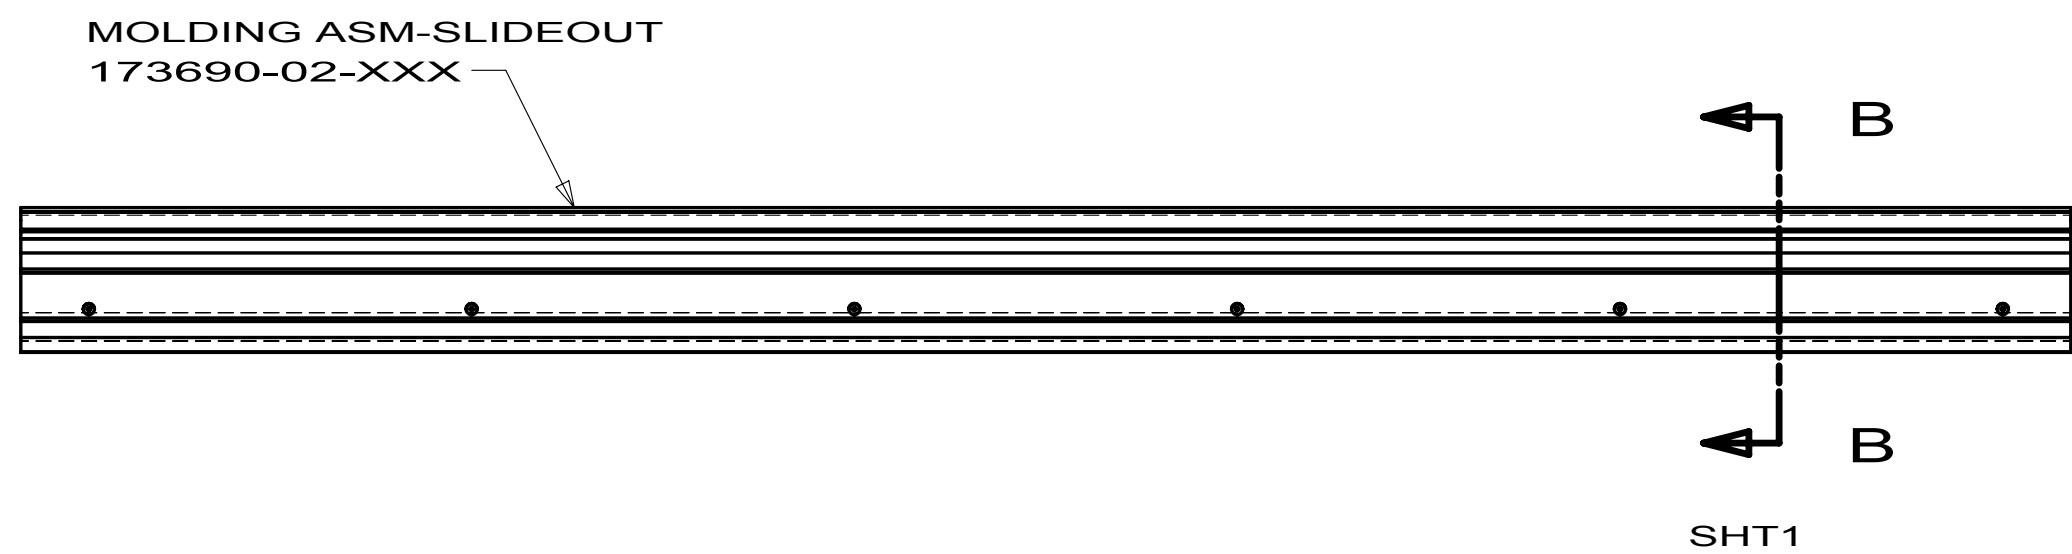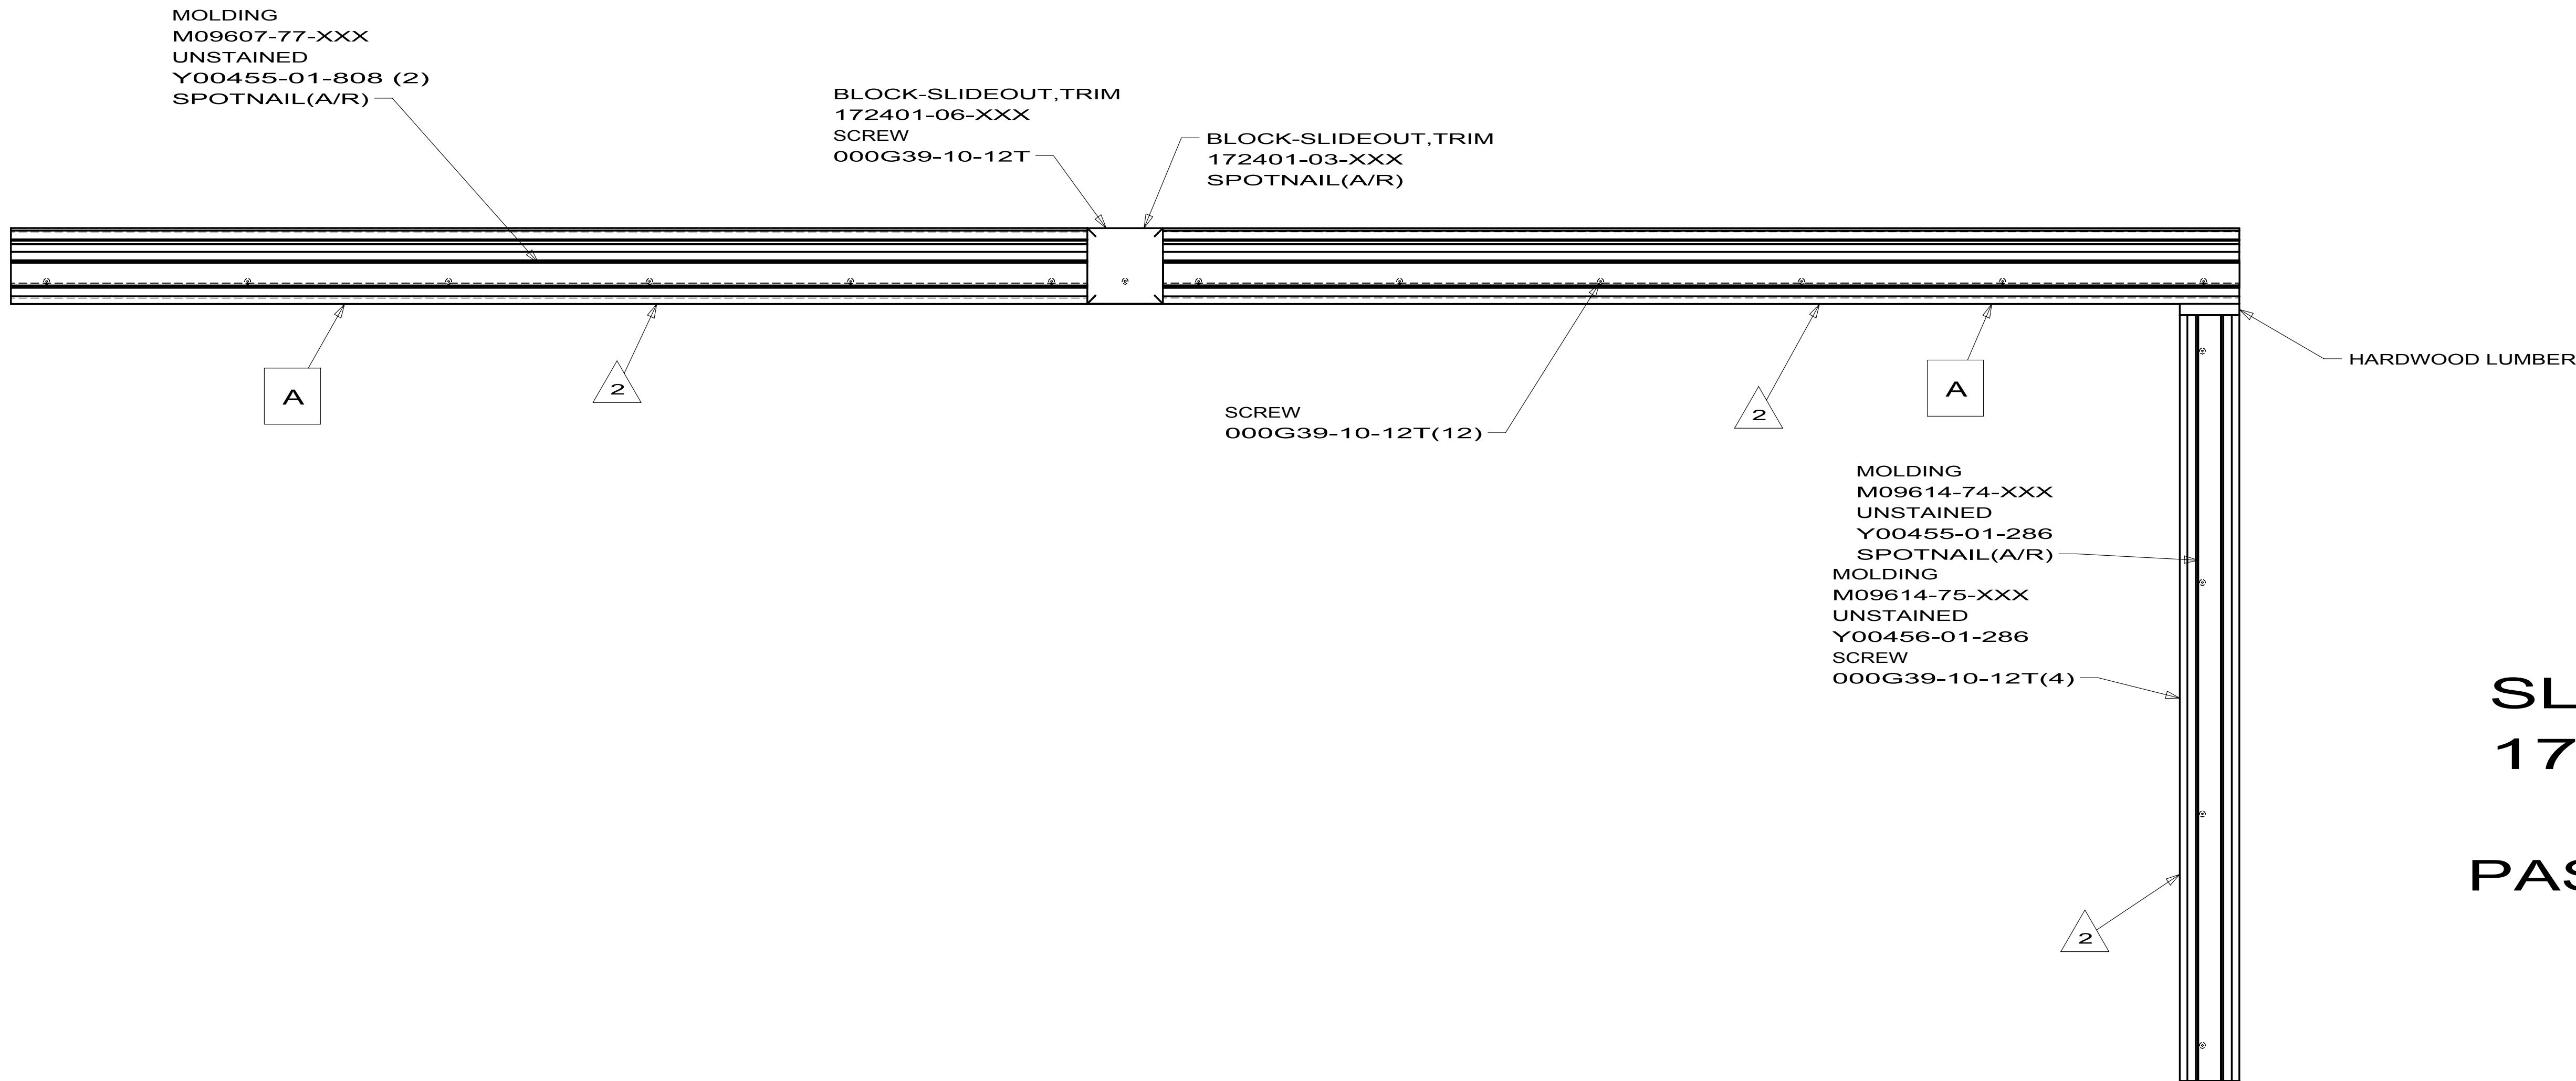


DETAIL A
TRIM-SLIDEOUT
172461-51-XXX
(2 REQ'D)

FIRST USED		
10 P-SERIES		
DO NOT SCALE DRAWING		
TITLE:		
TRIM ASM-SLIDEOUT		
SHEET 3	PART NO 172461	REV

SLIDEOUT TRIM
172461-04-XXX
IKP40L
PASSENGER SIDE
LOUNGE

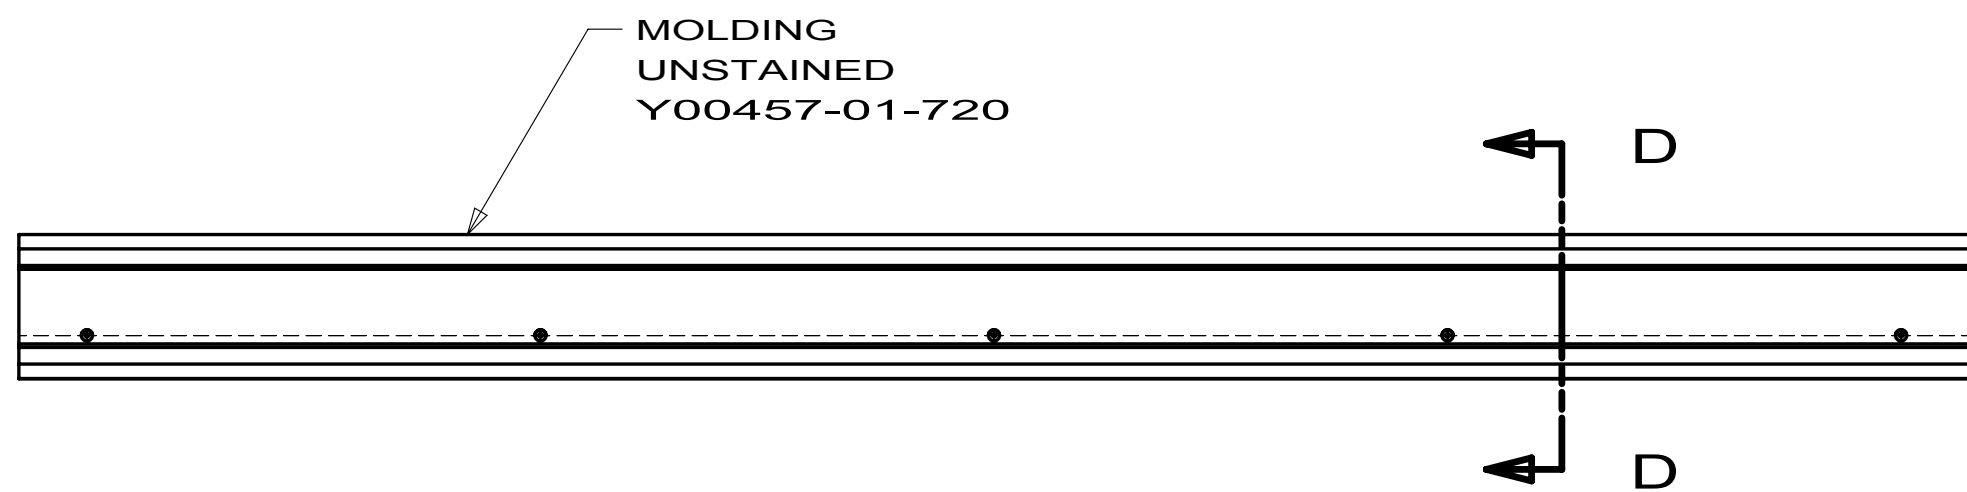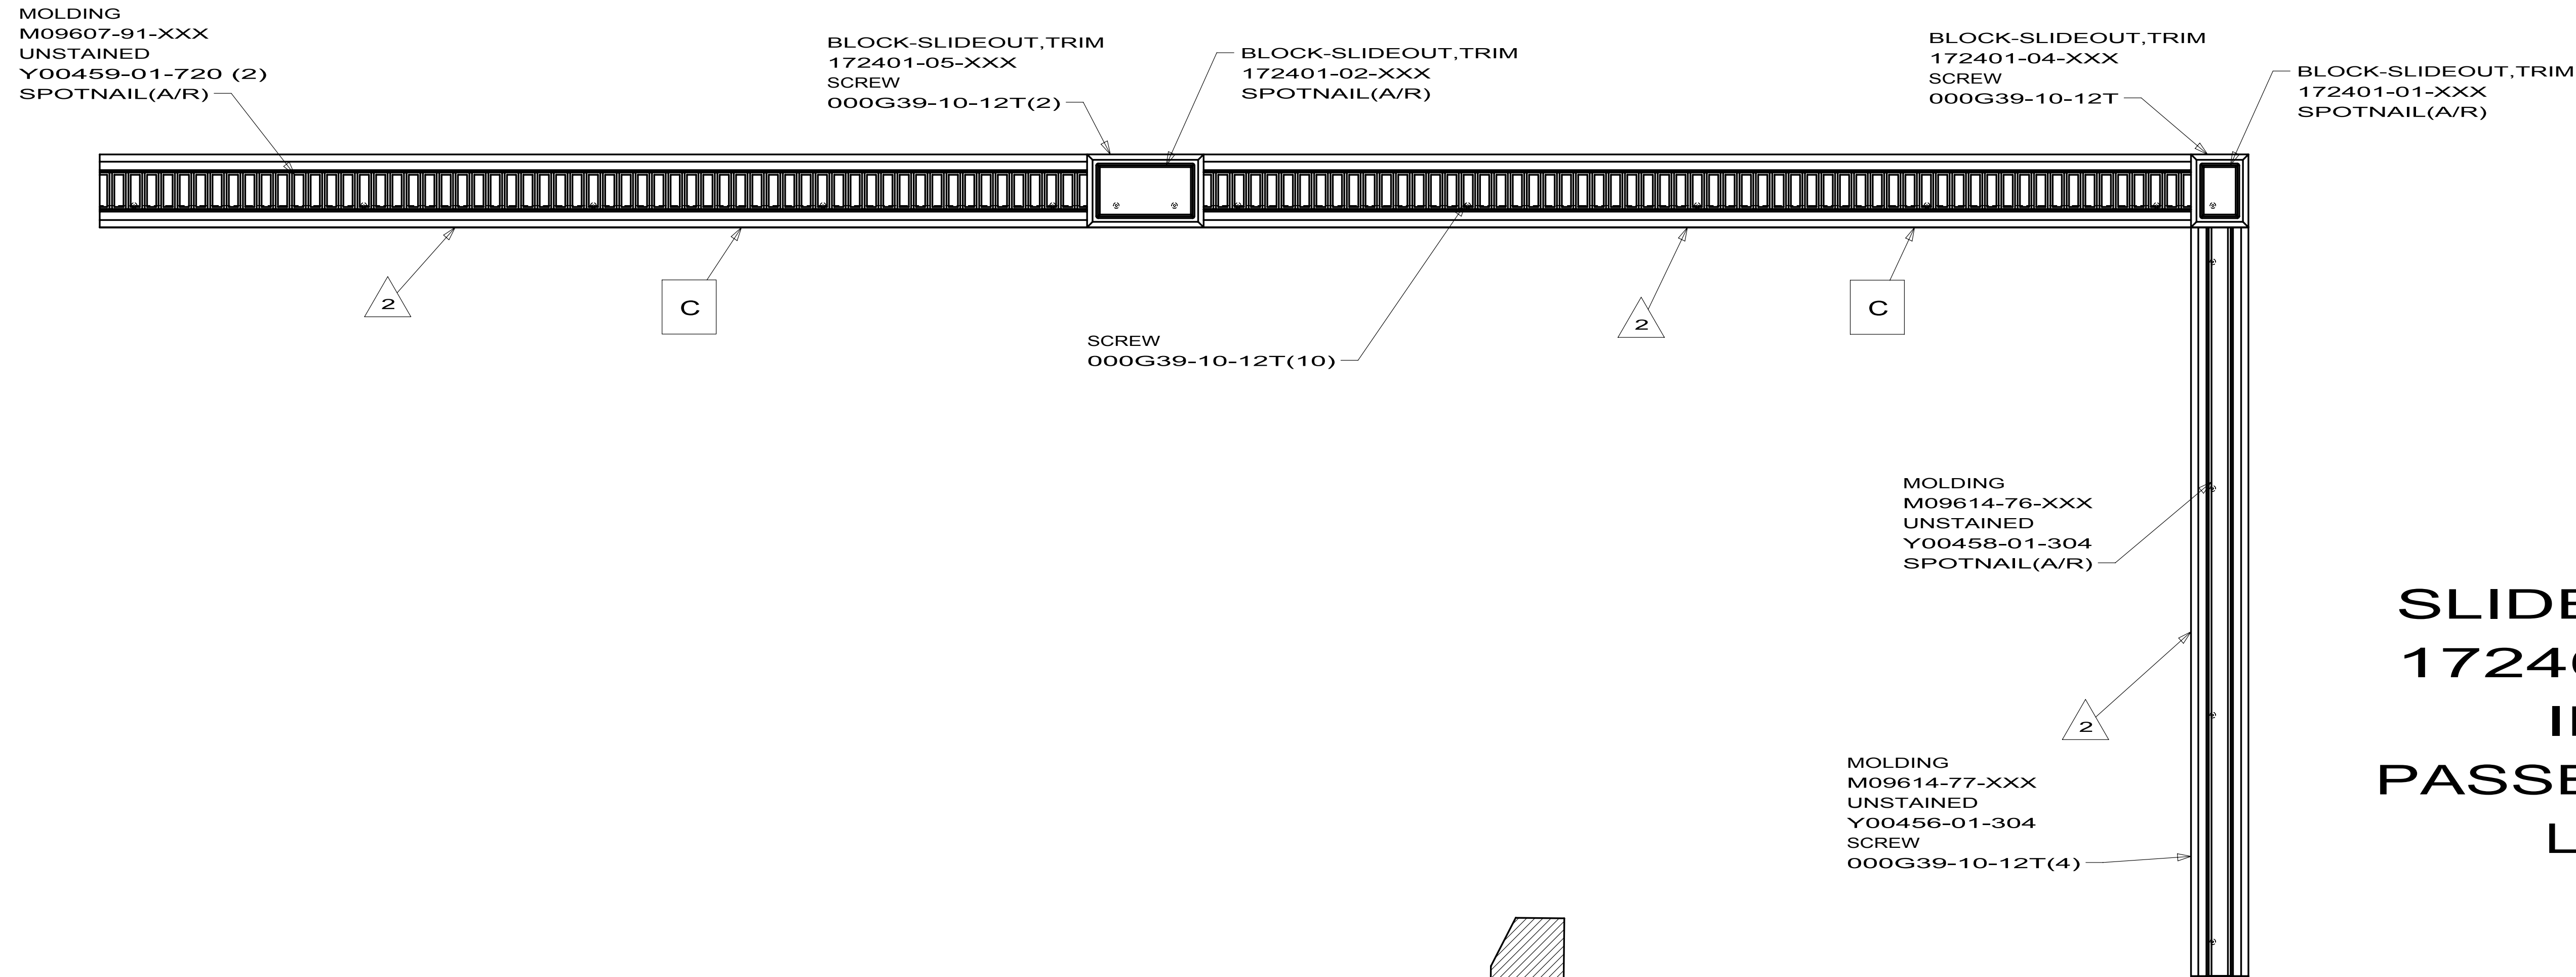


DETAIL C
TRIM-SLIDEOUT
172461-52-XXX

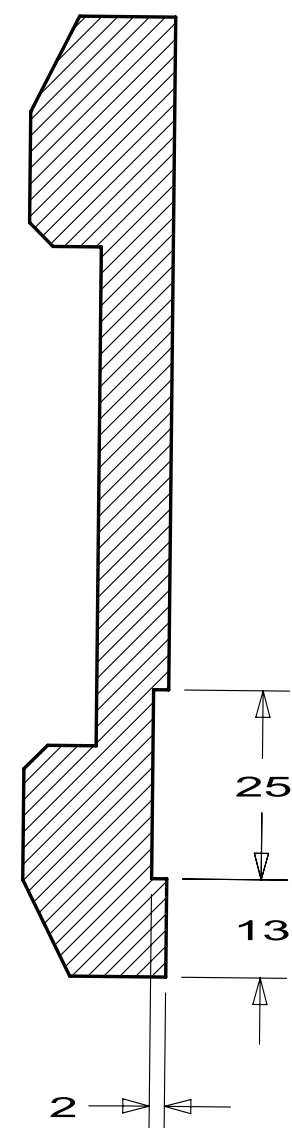



SECTION D-D

FIRST USED		
10 P-SERIES		
DO NOT SCALE DRAWING		
TITLE:		
TRIM ASM-SLIDEOUT		
SHEET 4	PART NO 172461	REV

SLIDEOUT TRIM
172461-05-XXX
WKP40L
BEDROOM

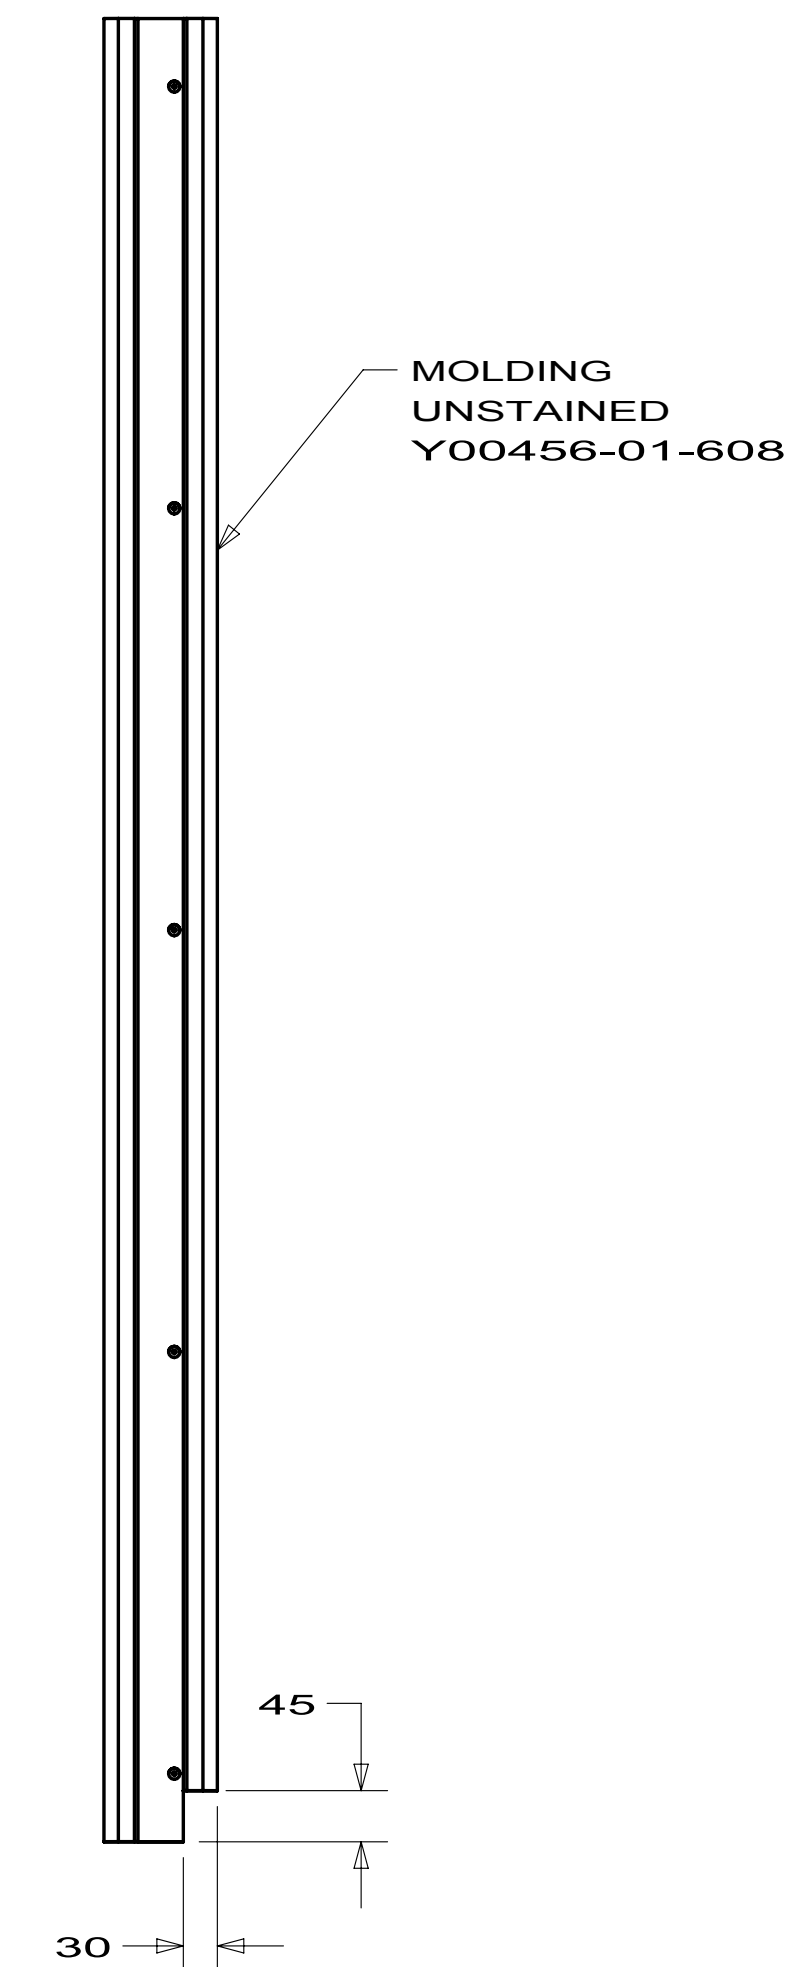

DETAIL E
TRIM-SLIDEOUT
172461-53-XXX
(SHOWN)
DETAIL F
TRIM-SLIDEOUT
172461-54-XXX
(OPPOSITE)

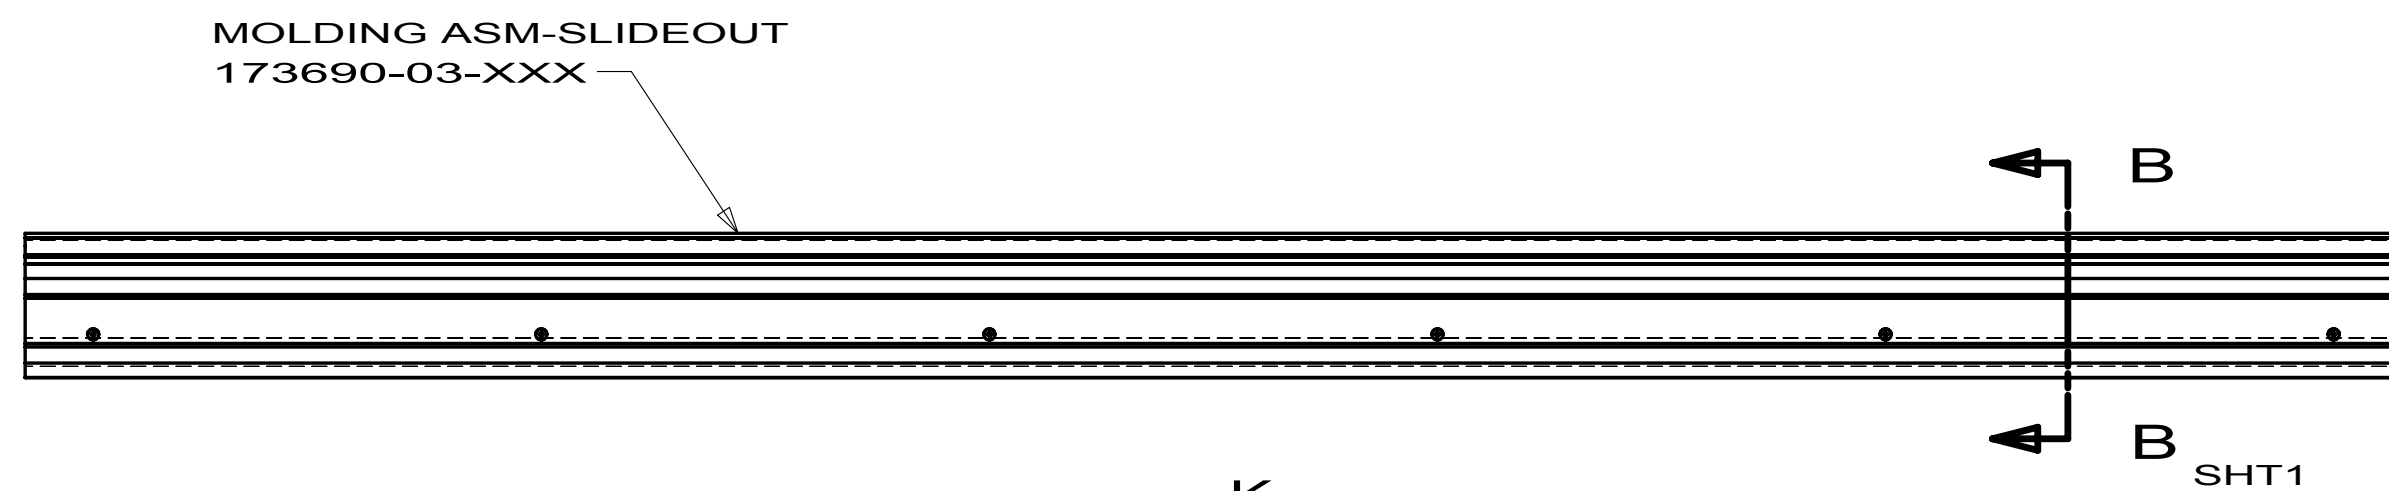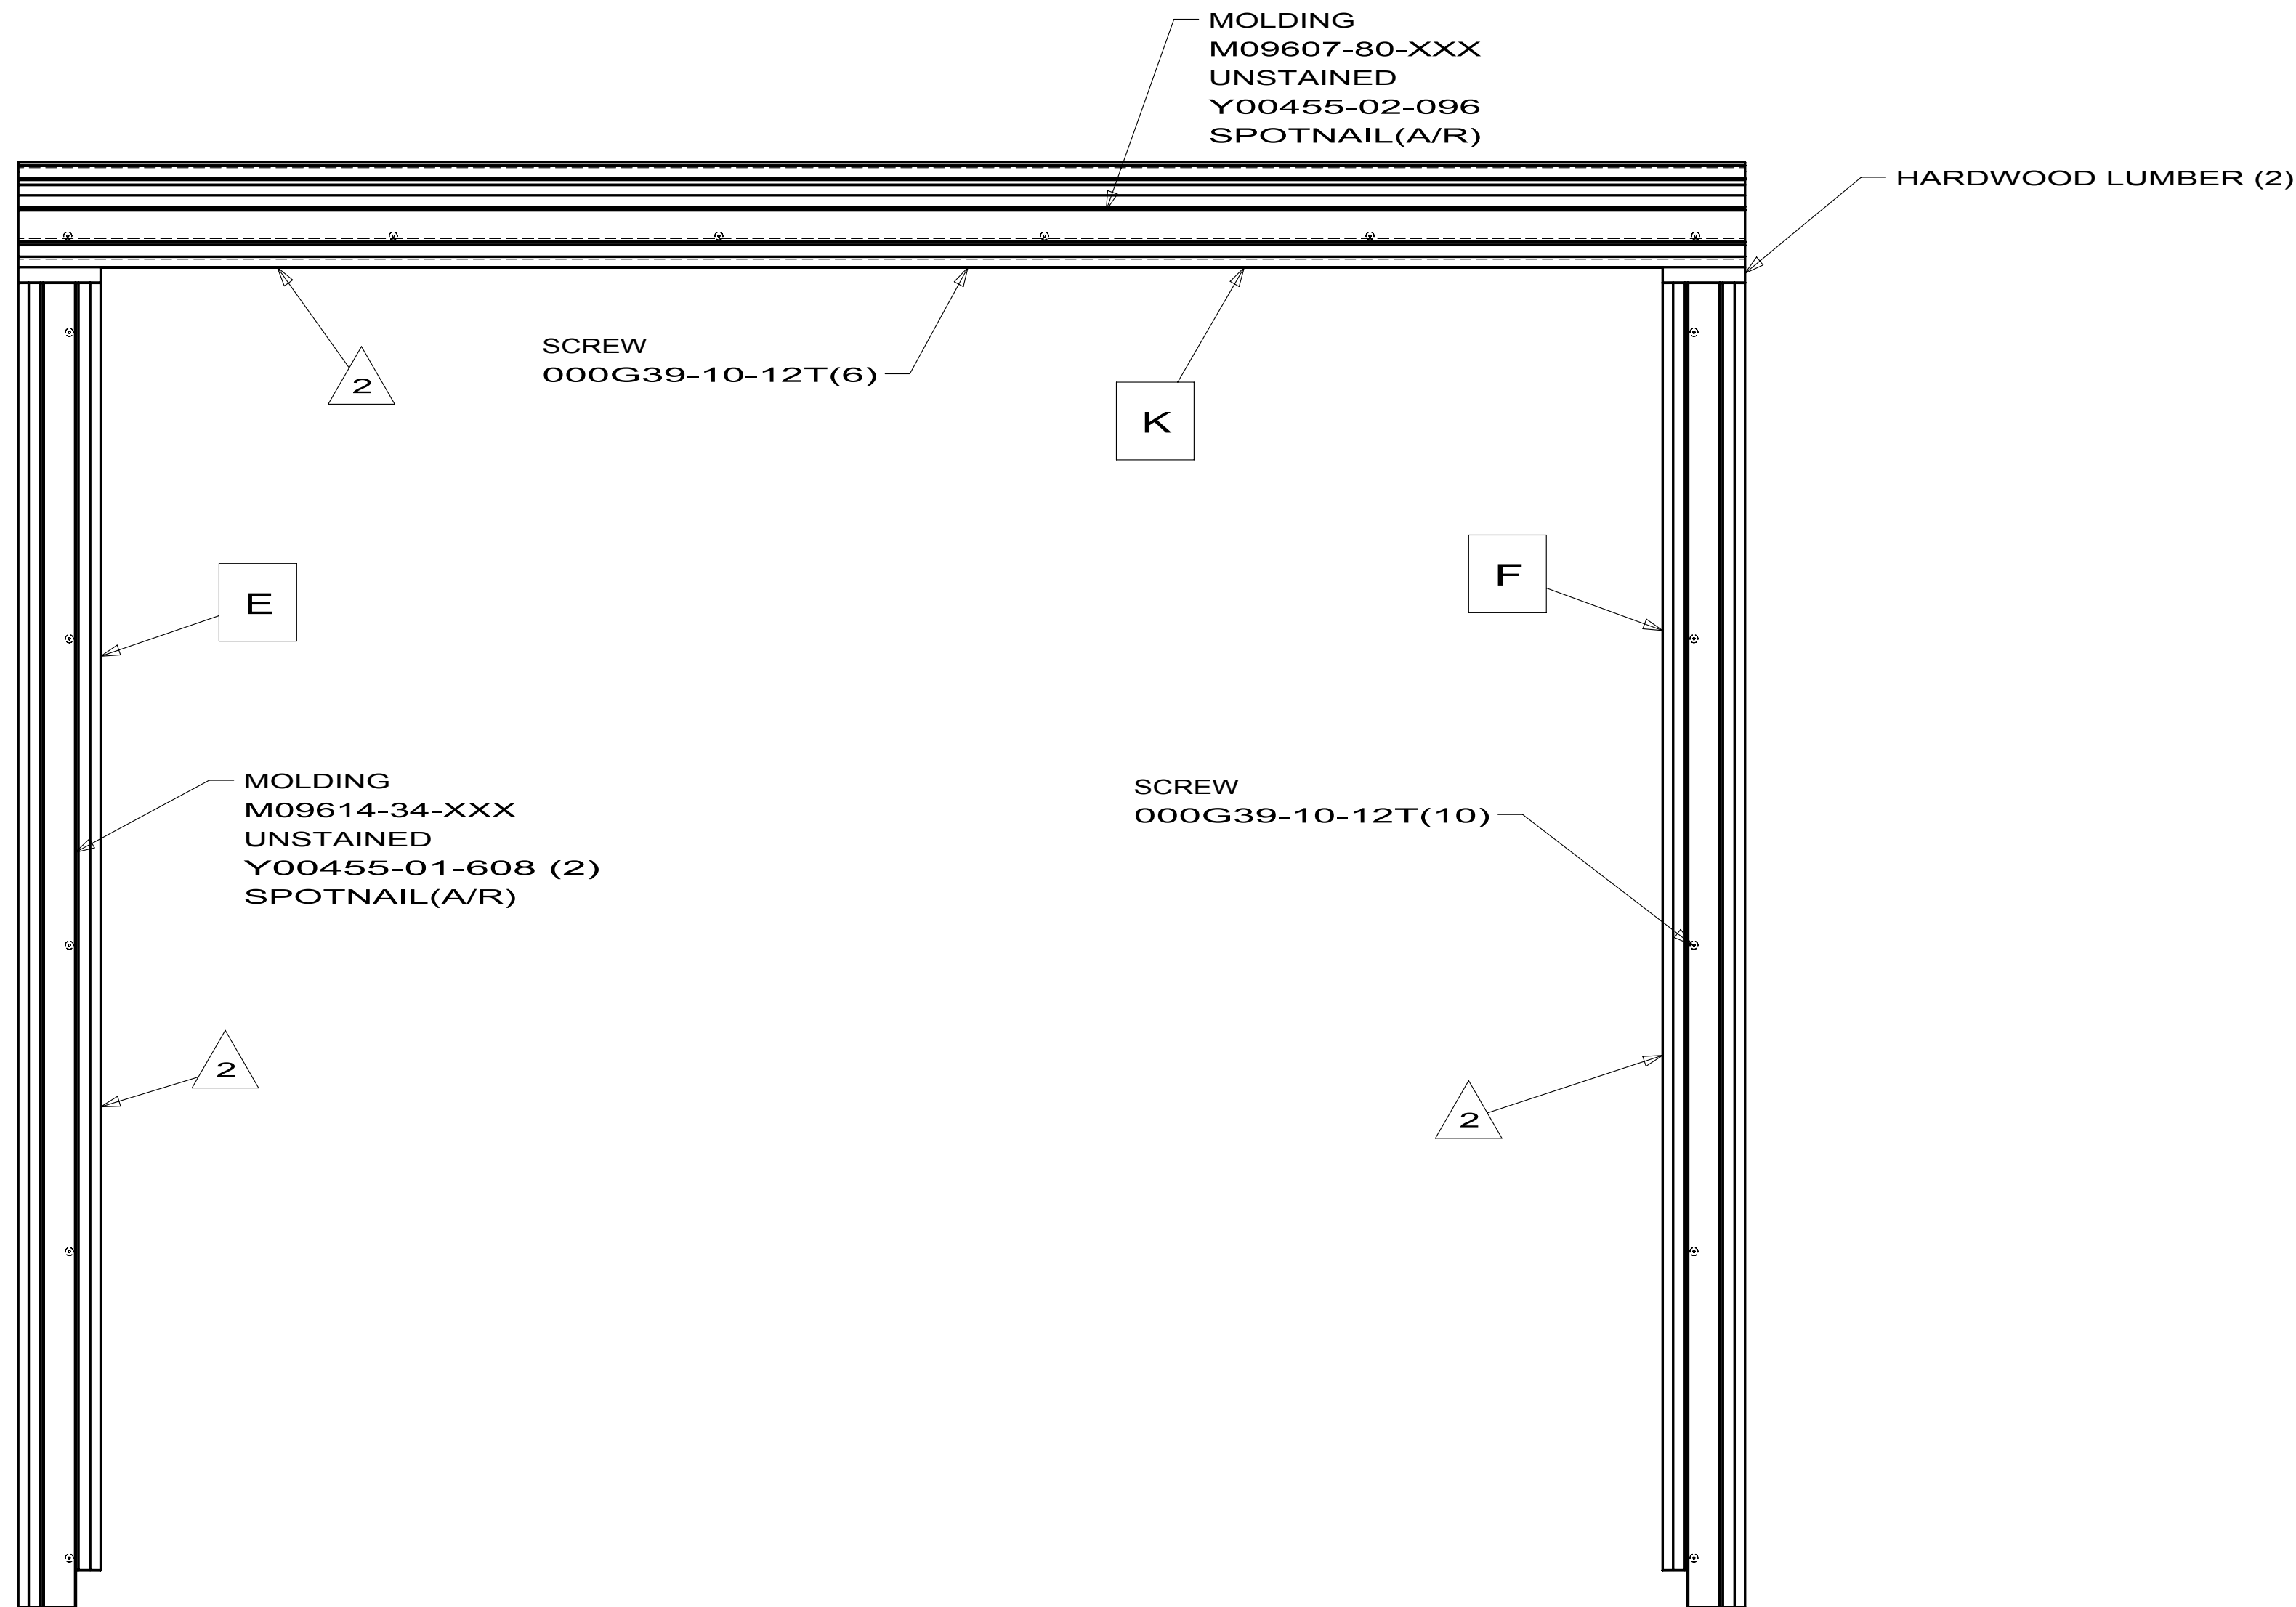

DETAIL K
TRIM-SLIDEOUT
172461-58-XXX

FIRST USED		
10 P-SERIES		
DO NOT SCALE DRAWING		
TITLE:		
TRIM ASM-SLIDEOUT		
SHEET 5	PART NO 172461	REV

SLIDEOUT ROOM
172461-06-XXX
IKP40L
BEDROOM

BLOCK-SLIDEOUT,TRIM
172401-07-XXX(UP TO 02-23-10)
172401-17-XXX(AFTER 02-24-10)
SCREW
000G39-10-12T

TRIM-SLIDEOUT
172461-80-XXX
UNSTAINED
Y00457-01-896
SCREW
000G39-10-12T(6)

MOLDING
M09607-92-XXX
UNSTAINED
Y00459-01-896
SPOTNAIL(A/R)

BLOCK-SLIDEOUT,TRIM
172401-01-XXX (2)
SPOTNAIL(A/R)

BLOCK-SLIDEOUT,TRIM
172401-04-XXX(UP TO 02-23-10)
172401-16-XXX(AFTER 02-24-10)
SCREW
000G39-10-12T

MOLDING
UNSTAINED
Y00456-01-626

SCREW
000G39-1012T(10)

MOLDING
M09614-24-XXX
UNSTAINED
Y00458-01-626 (2)
SPOTNAIL(A/R)

G

H

DETAIL G
TRIM-SLIDEOUT
172461-55-XXX
(SHOWN)

DETAIL H
TRIM-SLIDEOUT
172461-56-XXX
(OPPOSITE)

45
30

FIRST USED		
10 P-SERIES		
DO NOT SCALE DRAWING		
TITLE:		
TRIM ASM-SLIDEOUT		
SHEET 6	PART NO 172461	REV