


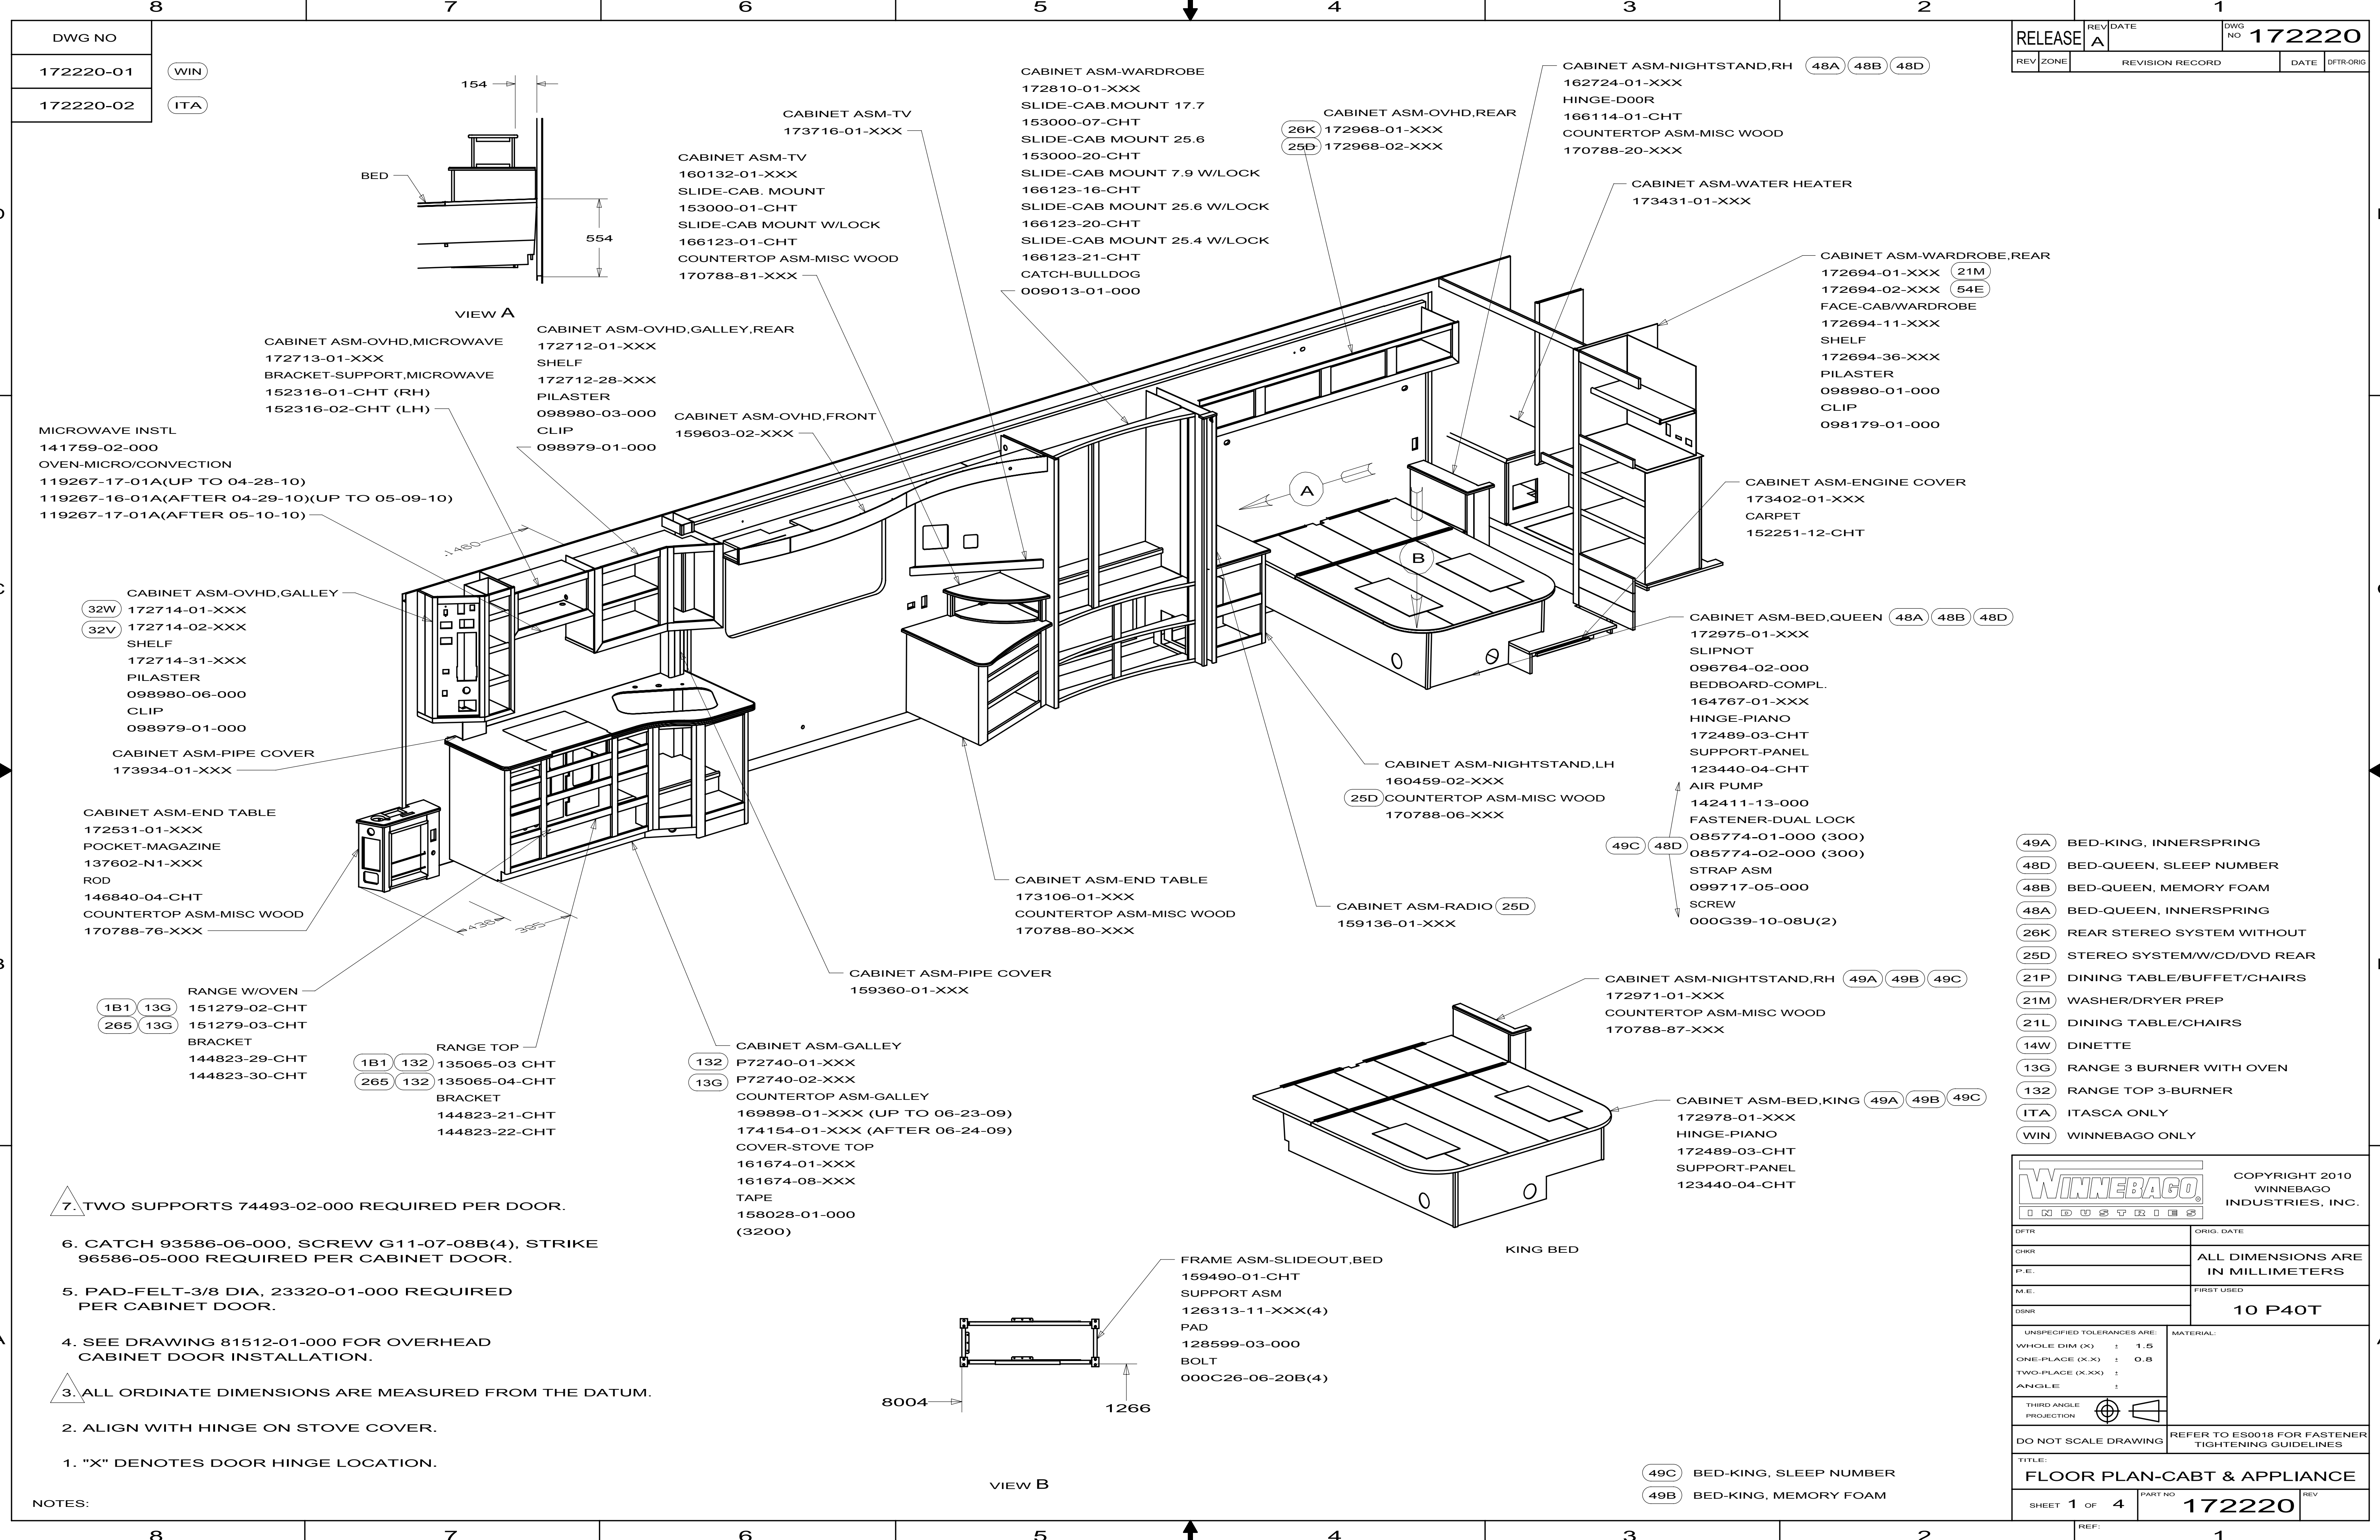

- DWG NO

172220-01

172220-02

WIN

ITA
- CABINET ASM-OVHD,MICROWAVE

172713-01-XXX

BRACKET-SUPPORT,MICROWAVE

152316-01-CHT (RH)

152316-02-CHT (LH)

MICROWAVE INSTL

141759-02-000

OVEN-MICRO/CONVECTION

119267-17-01A(UP TO 04-28-10)

119267-16-01A(AFTER 04-29-10)(UP TO 05-09-10)

119267-17-01A(AFTER 05-10-10)

CABINET ASM-OVHD,GALLEY

32W 172714-01-XXX

32V 172714-02-XXX

SHELF

172714-31-XXX

PILASTER

098980-06-000

CLIP

098979-01-000

CABINET ASM-PIPE COVER

173934-01-XXX

CABINET ASM-END TABLE

172531-01-XXX

POCKET-MAGAZINE

137602-N1-XXX

ROD

146840-04-CHT

COUNTERTOP ASM-MISC WOOD

170788-76-XXX

RANGE W/OVEN

1B1 13G 151279-02-CHT

265 13G 151279-03-CHT

BRACKET

144823-29-CHT

144823-30-CHT

RANGE TOP

1B1 132 135065-03 CHT

265 132 135065-04-CHT

BRACKET

144823-21-CHT

144823-22-CHT

CABINET ASM-TV

160132-01-XXX

SLIDE-CAB. MOUNT

153000-01-CHT

SLIDE-CAB MOUNT W/LOCK

166123-01-CHT

COUNTERTOP ASM-MISC WOOD

170788-81-XXX

CABINET ASM-TV

173716-01-XXX

CABINET ASM-OVHD,GALLEY,REAR

172712-01-XXX

SHELF

172712-28-XXX

PILASTER

098980-03-000

CLIP

098979-01-000

CABINET ASM-OVHD,FRONT

159603-02-XXX

CABINET ASM-WARDROBE

172810-01-XXX

SLIDE-CAB.MOUNT 17.7

153000-07-CHT

SLIDE-CAB MOUNT 25.6

153000-20-CHT

SLIDE-CAB MOUNT 7.9 W/LOCK

166123-16-CHT

SLIDE-CAB MOUNT 25.6 W/LOCK

166123-20-CHT

SLIDE-CAB MOUNT 25.4 W/LOCK

166123-21-CHT

CATCH-BULLDOG

009013-01-000

CABINET ASM-OVHD,REAR

26K 172968-01-XXX

25D 172968-02-XXX

CABINET ASM-NIGHTSTAND,RH

48A 48B 48D 162724-01-XXX

HINGE-D00R

166114-01-CHT

COUNTERTOP ASM-MISC WOOD

170788-20-XXX

CABINET ASM-WATER HEATER

173431-01-XXX

CABINET ASM-WARDROBE,REAR

172694-01-XXX 21M

172694-02-XXX 54E

FACE-CAB/WARDROBE

172694-11-XXX

SHELF

172694-36-XXX

PILASTER

098980-01-000

CLIP

098179-01-000

CABINET ASM-ENGINE COVER

173402-01-XXX

CARPET

152251-12-CHT

CABINET ASM-BED,QUEEN

48A 48B 48D 172975-01-XXX

SLIPNOT

096764-02-000

BEDBOARD-COMPL.

164767-01-XXX

HINGE-PIANO

172489-03-CHT

SUPPORT-PANEL

123440-04-CHT

AIR PUMP

142411-13-000

FASTENER-DUAL LOCK

085774-01-000 (300)

085774-02-000 (300)

STRAP ASM

099717-05-000

SCREW

000G39-10-08U(2)

CABINET ASM-NIGHTSTAND,LH

160459-02-XXX

25D COUNTERTOP ASM-MISC WOOD

170788-06-XXX

CABINET ASM-RADIO

25D 159136-01-XXX

CABINET ASM-END TABLE

173106-01-XXX

COUNTERTOP ASM-MISC WOOD

170788-80-XXX

CABINET ASM-PIPE COVER

159360-01-XXX

CABINET ASM-GALLEY

132 P72740-01-XXX

13G P72740-02-XXX

COUNTERTOP ASM-GALLEY

169898-01-XXX (UP TO 06-23-09)

174154-01-XXX (AFTER 06-24-09)

COVER-STOVE TOP

161674-01-XXX

161674-08-XXX

TAPE

158028-01-000

(3200)

FRAME ASM-SLIDEOUT,BED

159490-01-CHT

SUPPORT ASM

126313-11-XXX(4)

PAD

128599-03-000

BOLT

000C26-06-20B(4)

CABINET ASM-BED,KING

49A 49B 49C 172978-01-XXX

HINGE-PIANO

172489-03-CHT

SUPPORT-PANEL

123440-04-CHT
- 154

554

VIEW A

1450

430

250

8004

1266

VIEW B
- 8

7

6

5

4

3

2

1
- 8

7

6

5

4

3

2

1

RELEASE

REV DATE

DWG NO

172220

REV ZONE

REVISION RECORD

DATE

OFFR-ORIG

49A

BED-KING, INNERSPRING

48D

BED-QUEEN, SLEEP NUMBER

48B

BED-QUEEN, MEMORY FOAM

48A

BED-QUEEN, INNERSPRING

26K

REAR STEREO SYSTEM WITHOUT

25D

STEREO SYSTEM/W/CD/DVD REAR

21P

DINING TABLE/BUFFET/CHAIRS

21M

WASHER/DRYER PREP

21L

DINING TABLE/CHAIRS

14W

DINETTE

13G

RANGE 3 BURNER WITH OVEN

132

RANGE TOP 3-BURNER

ITA

ITASCA ONLY

WIN

WINNEBAGO ONLY

Winnebago Industries

COPYRIGHT 2010 WINNEBAGO INDUSTRIES, INC.

DO NOT SCALE DRAWING

REFER TO ES0018 FOR FASTENER TIGHTENING GUIDELINES

10 P40T

ALL DIMENSIONS ARE IN MILLIMETERS

UNSPECIFIED TOLERANCES ARE:

WHOLE DIM (X) ± 1.5

ONE-PLACE (X.X) ± 0.8

TWO-PLACE (X.XX) ±


ANGLE ±


THIRD ANGLE PROJECTION


172220

1

5/5/2010

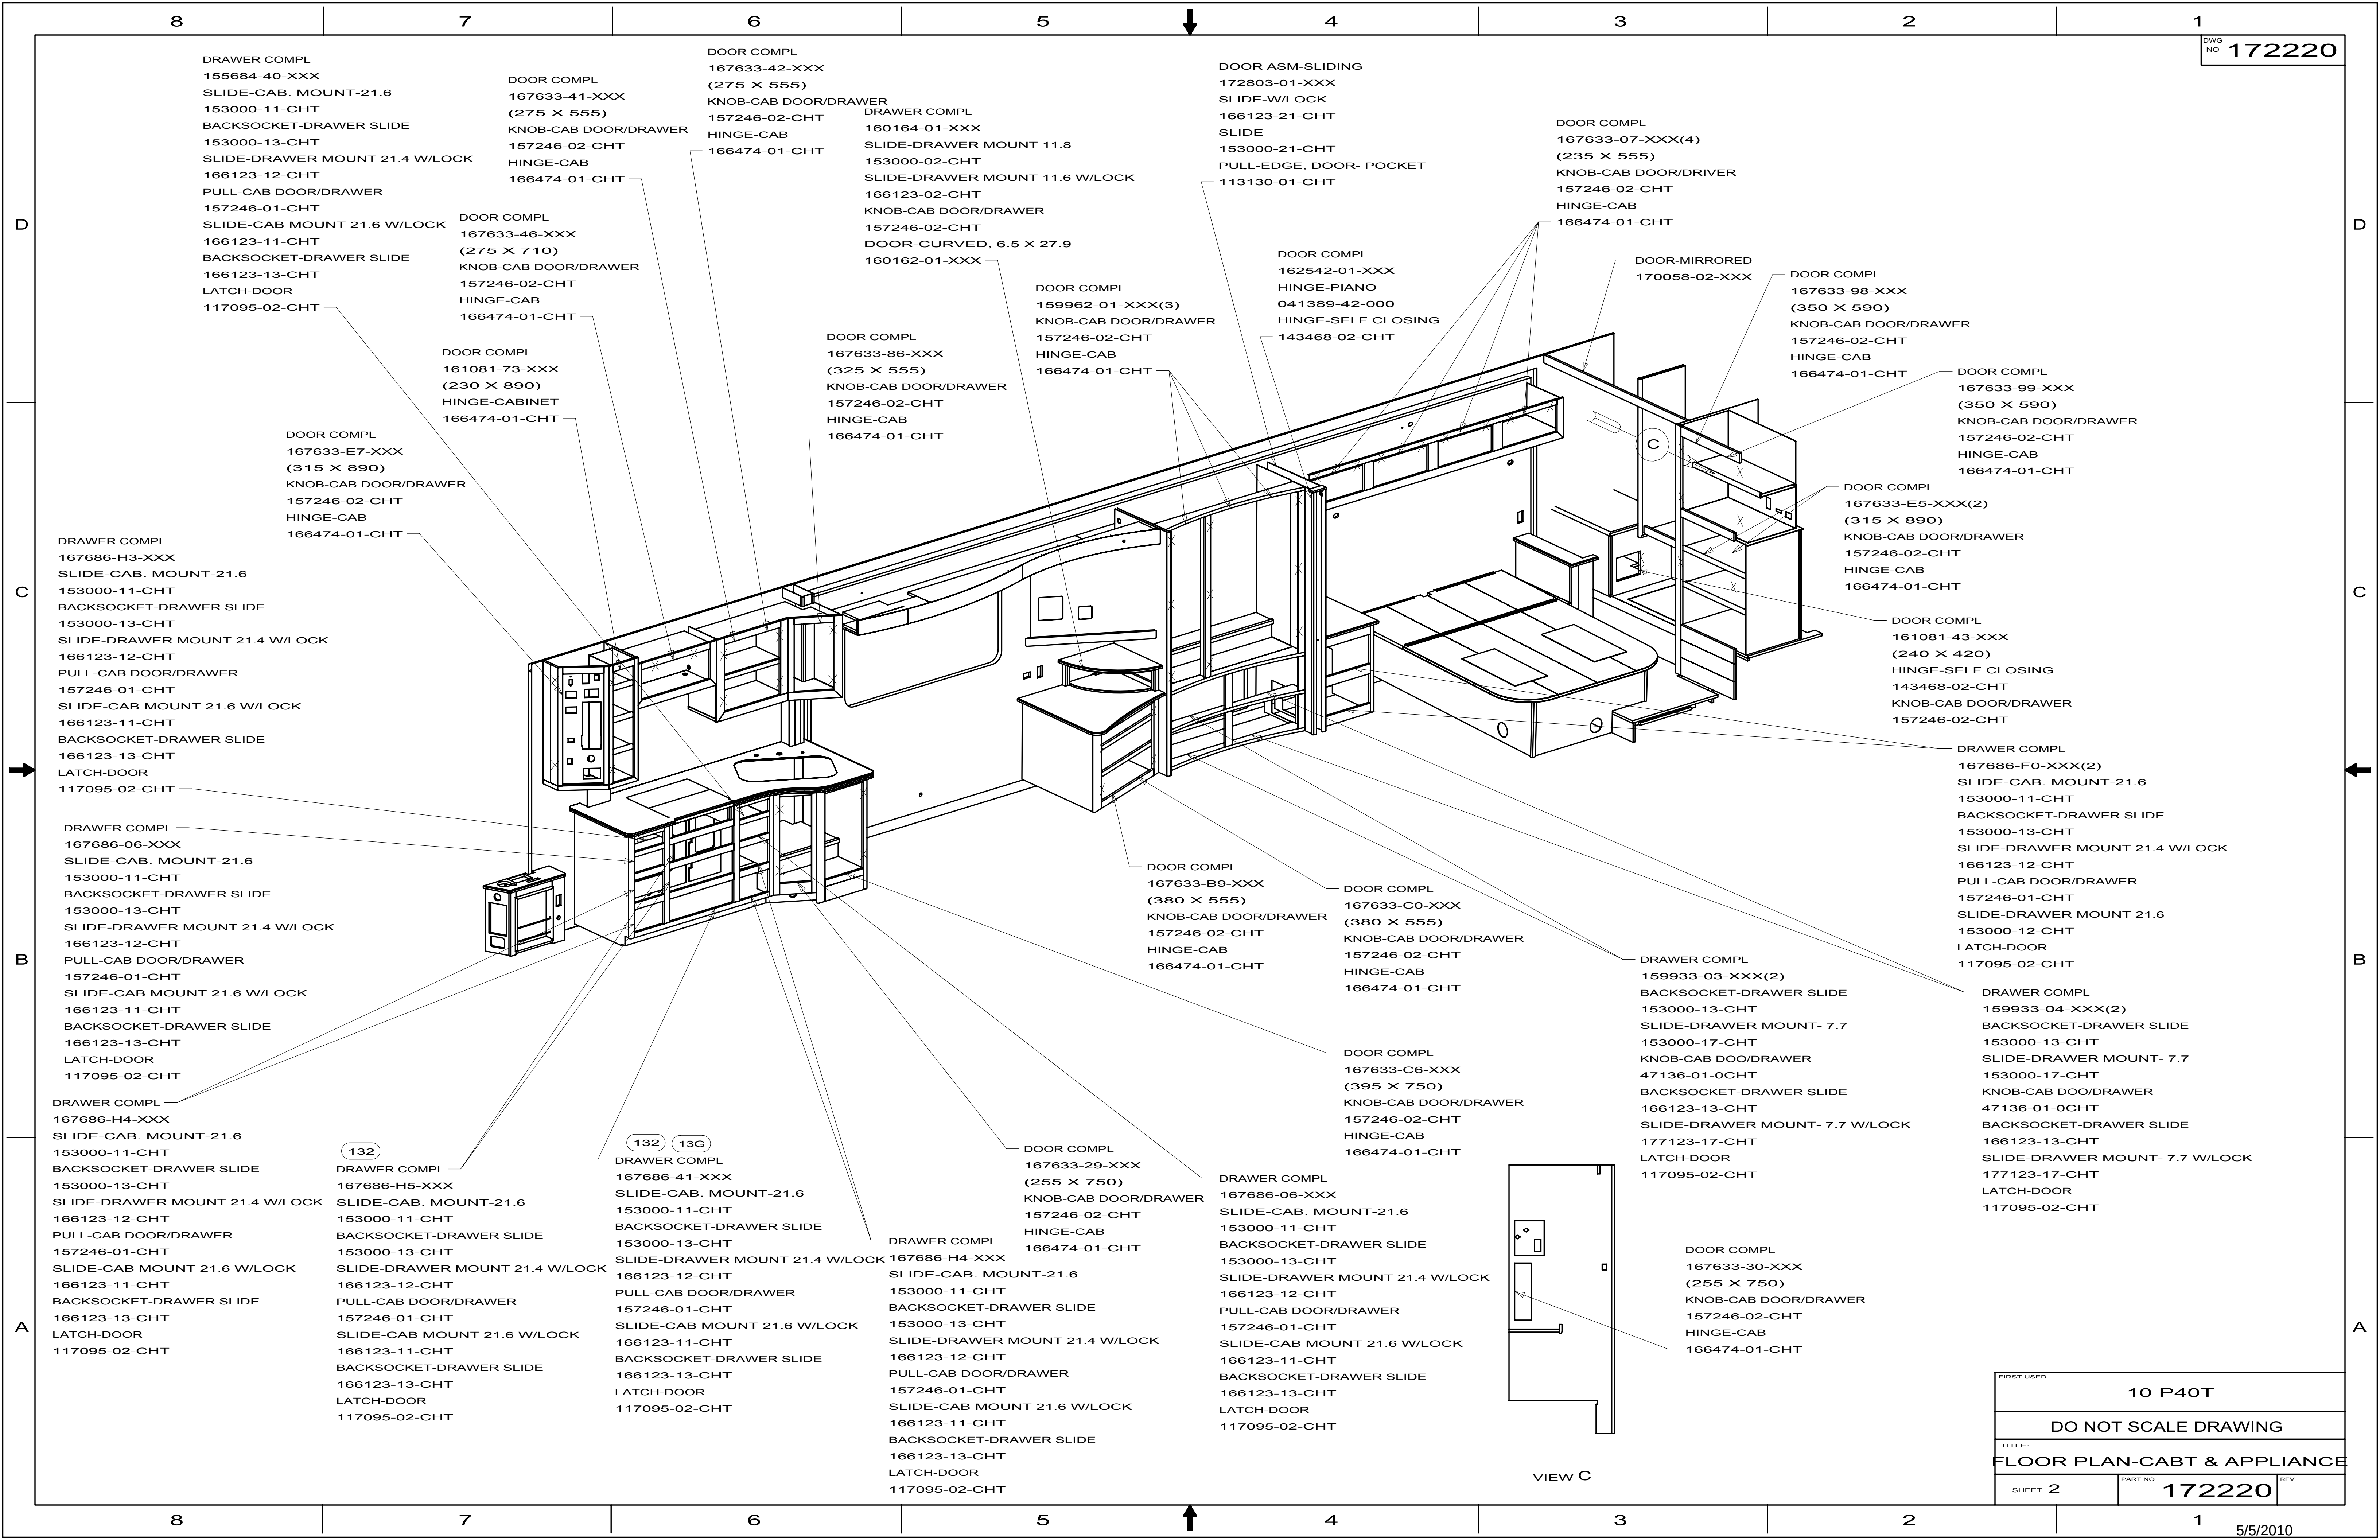

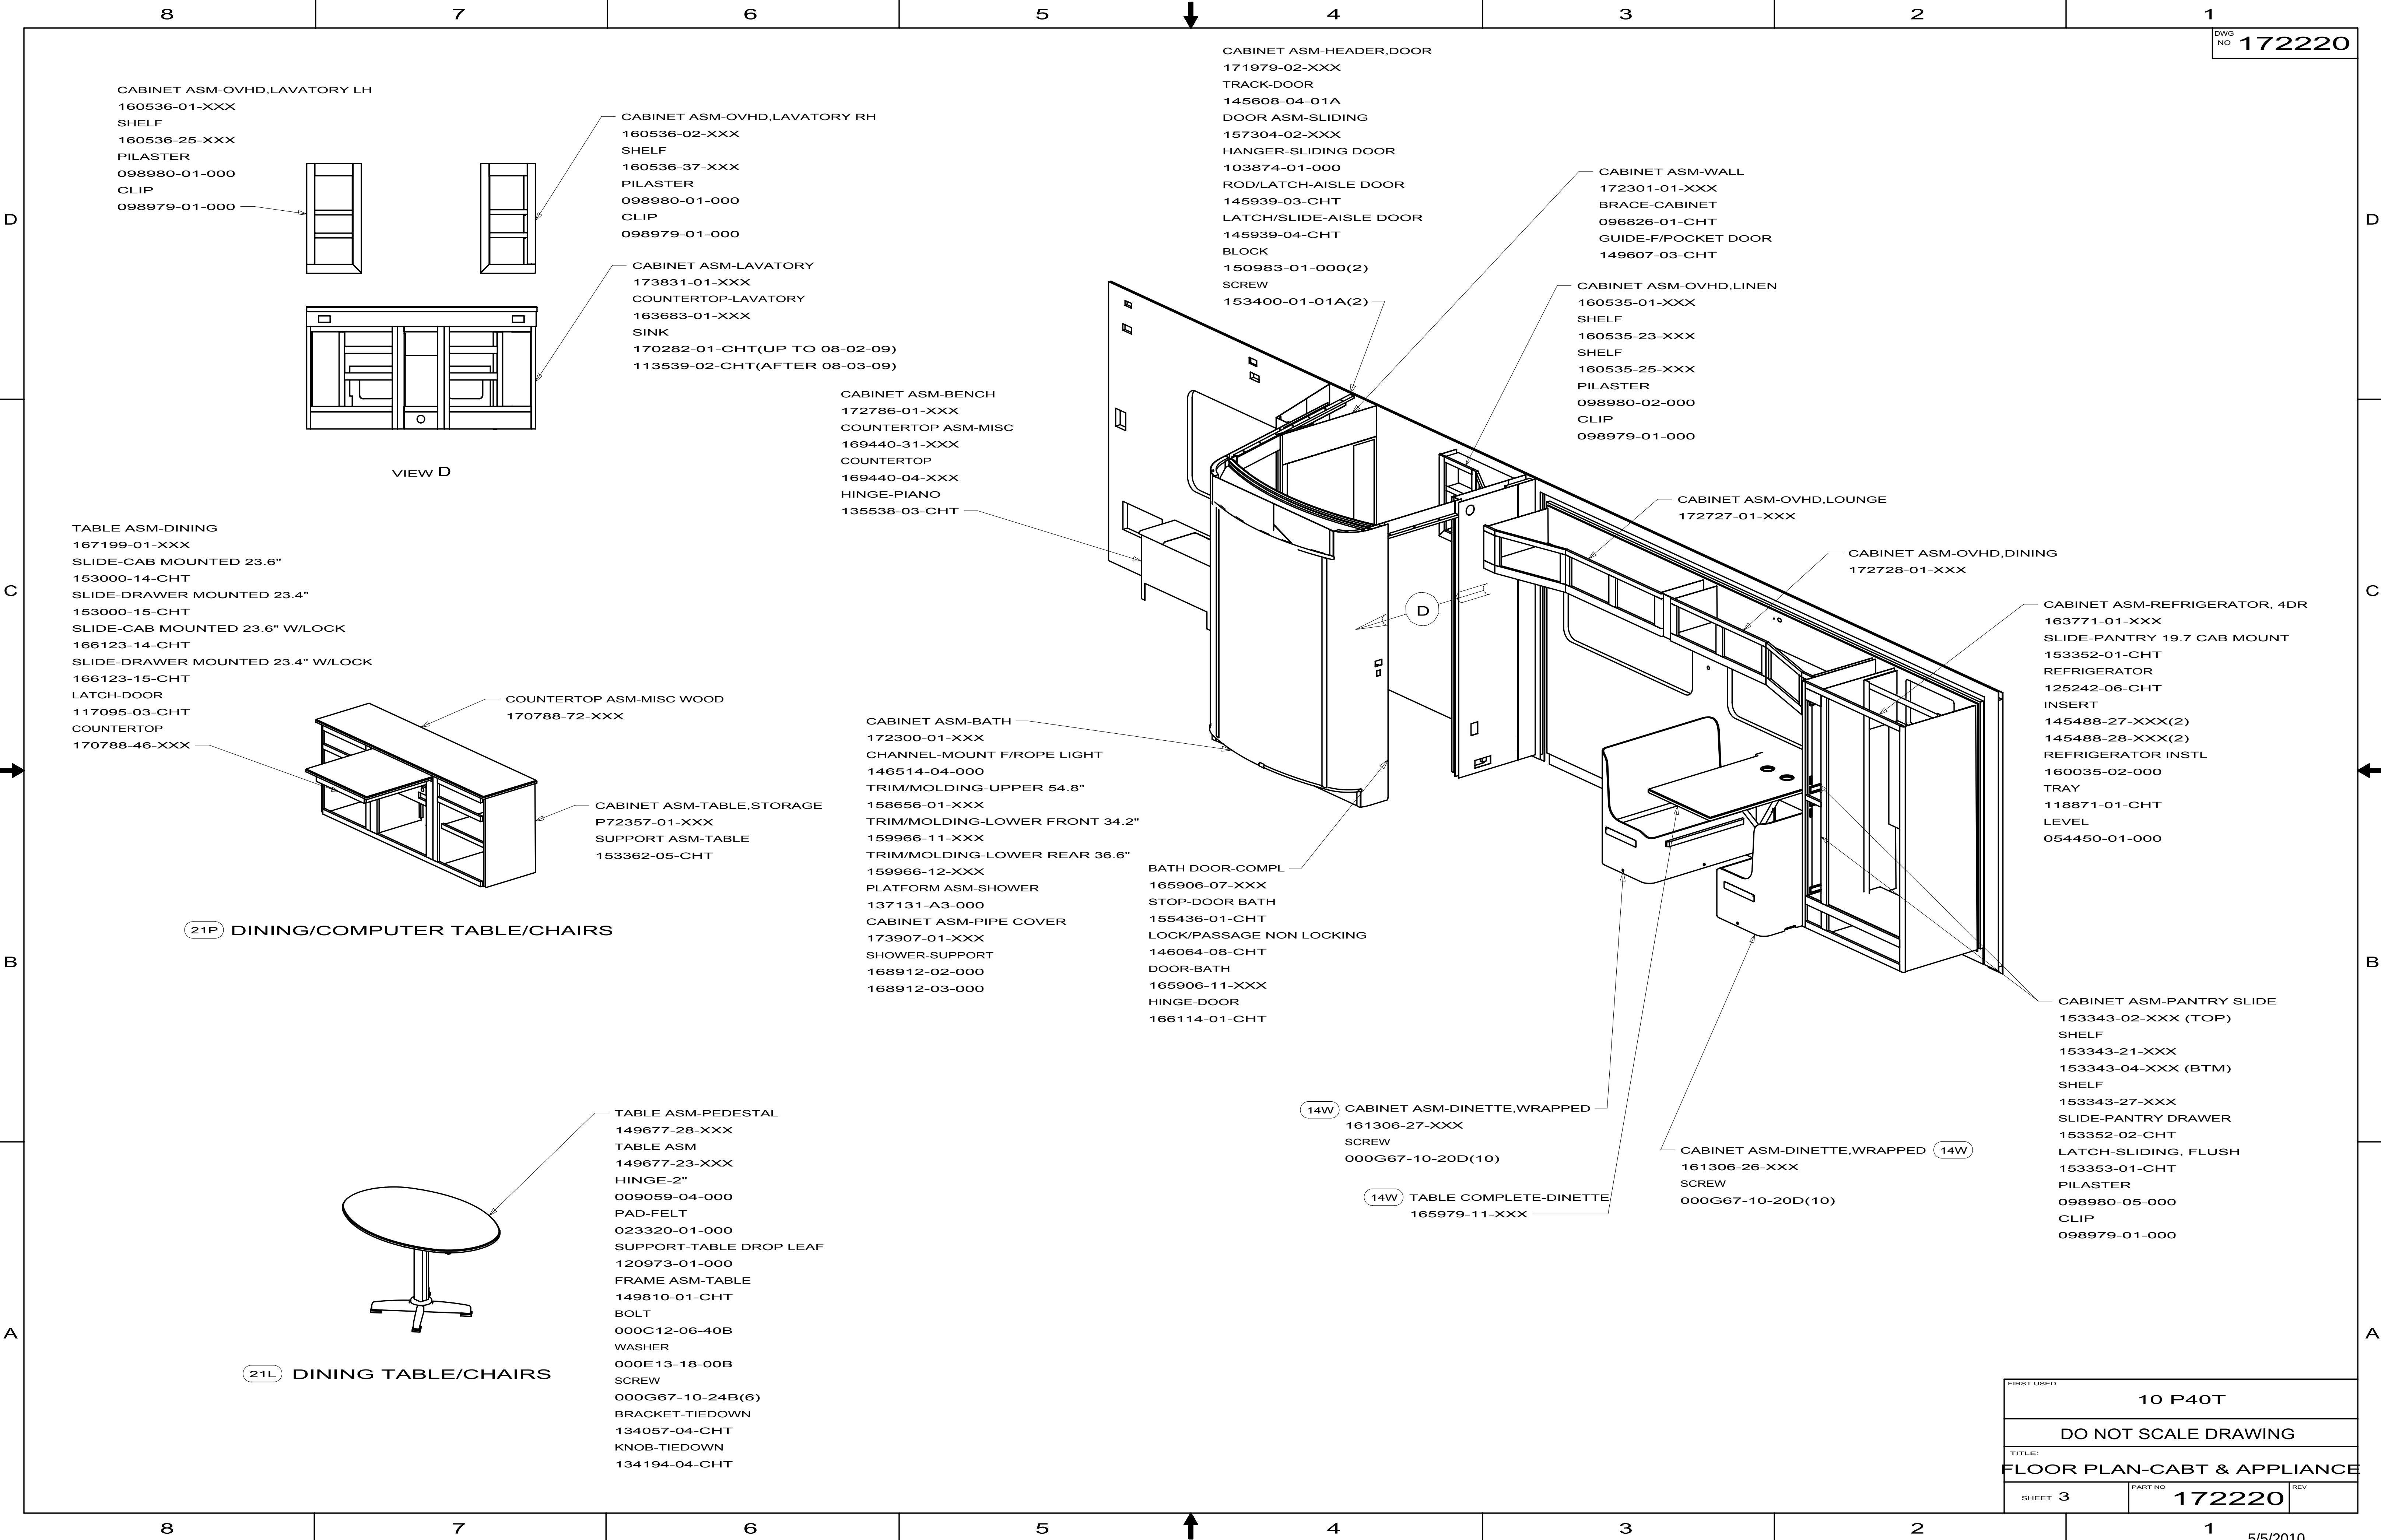

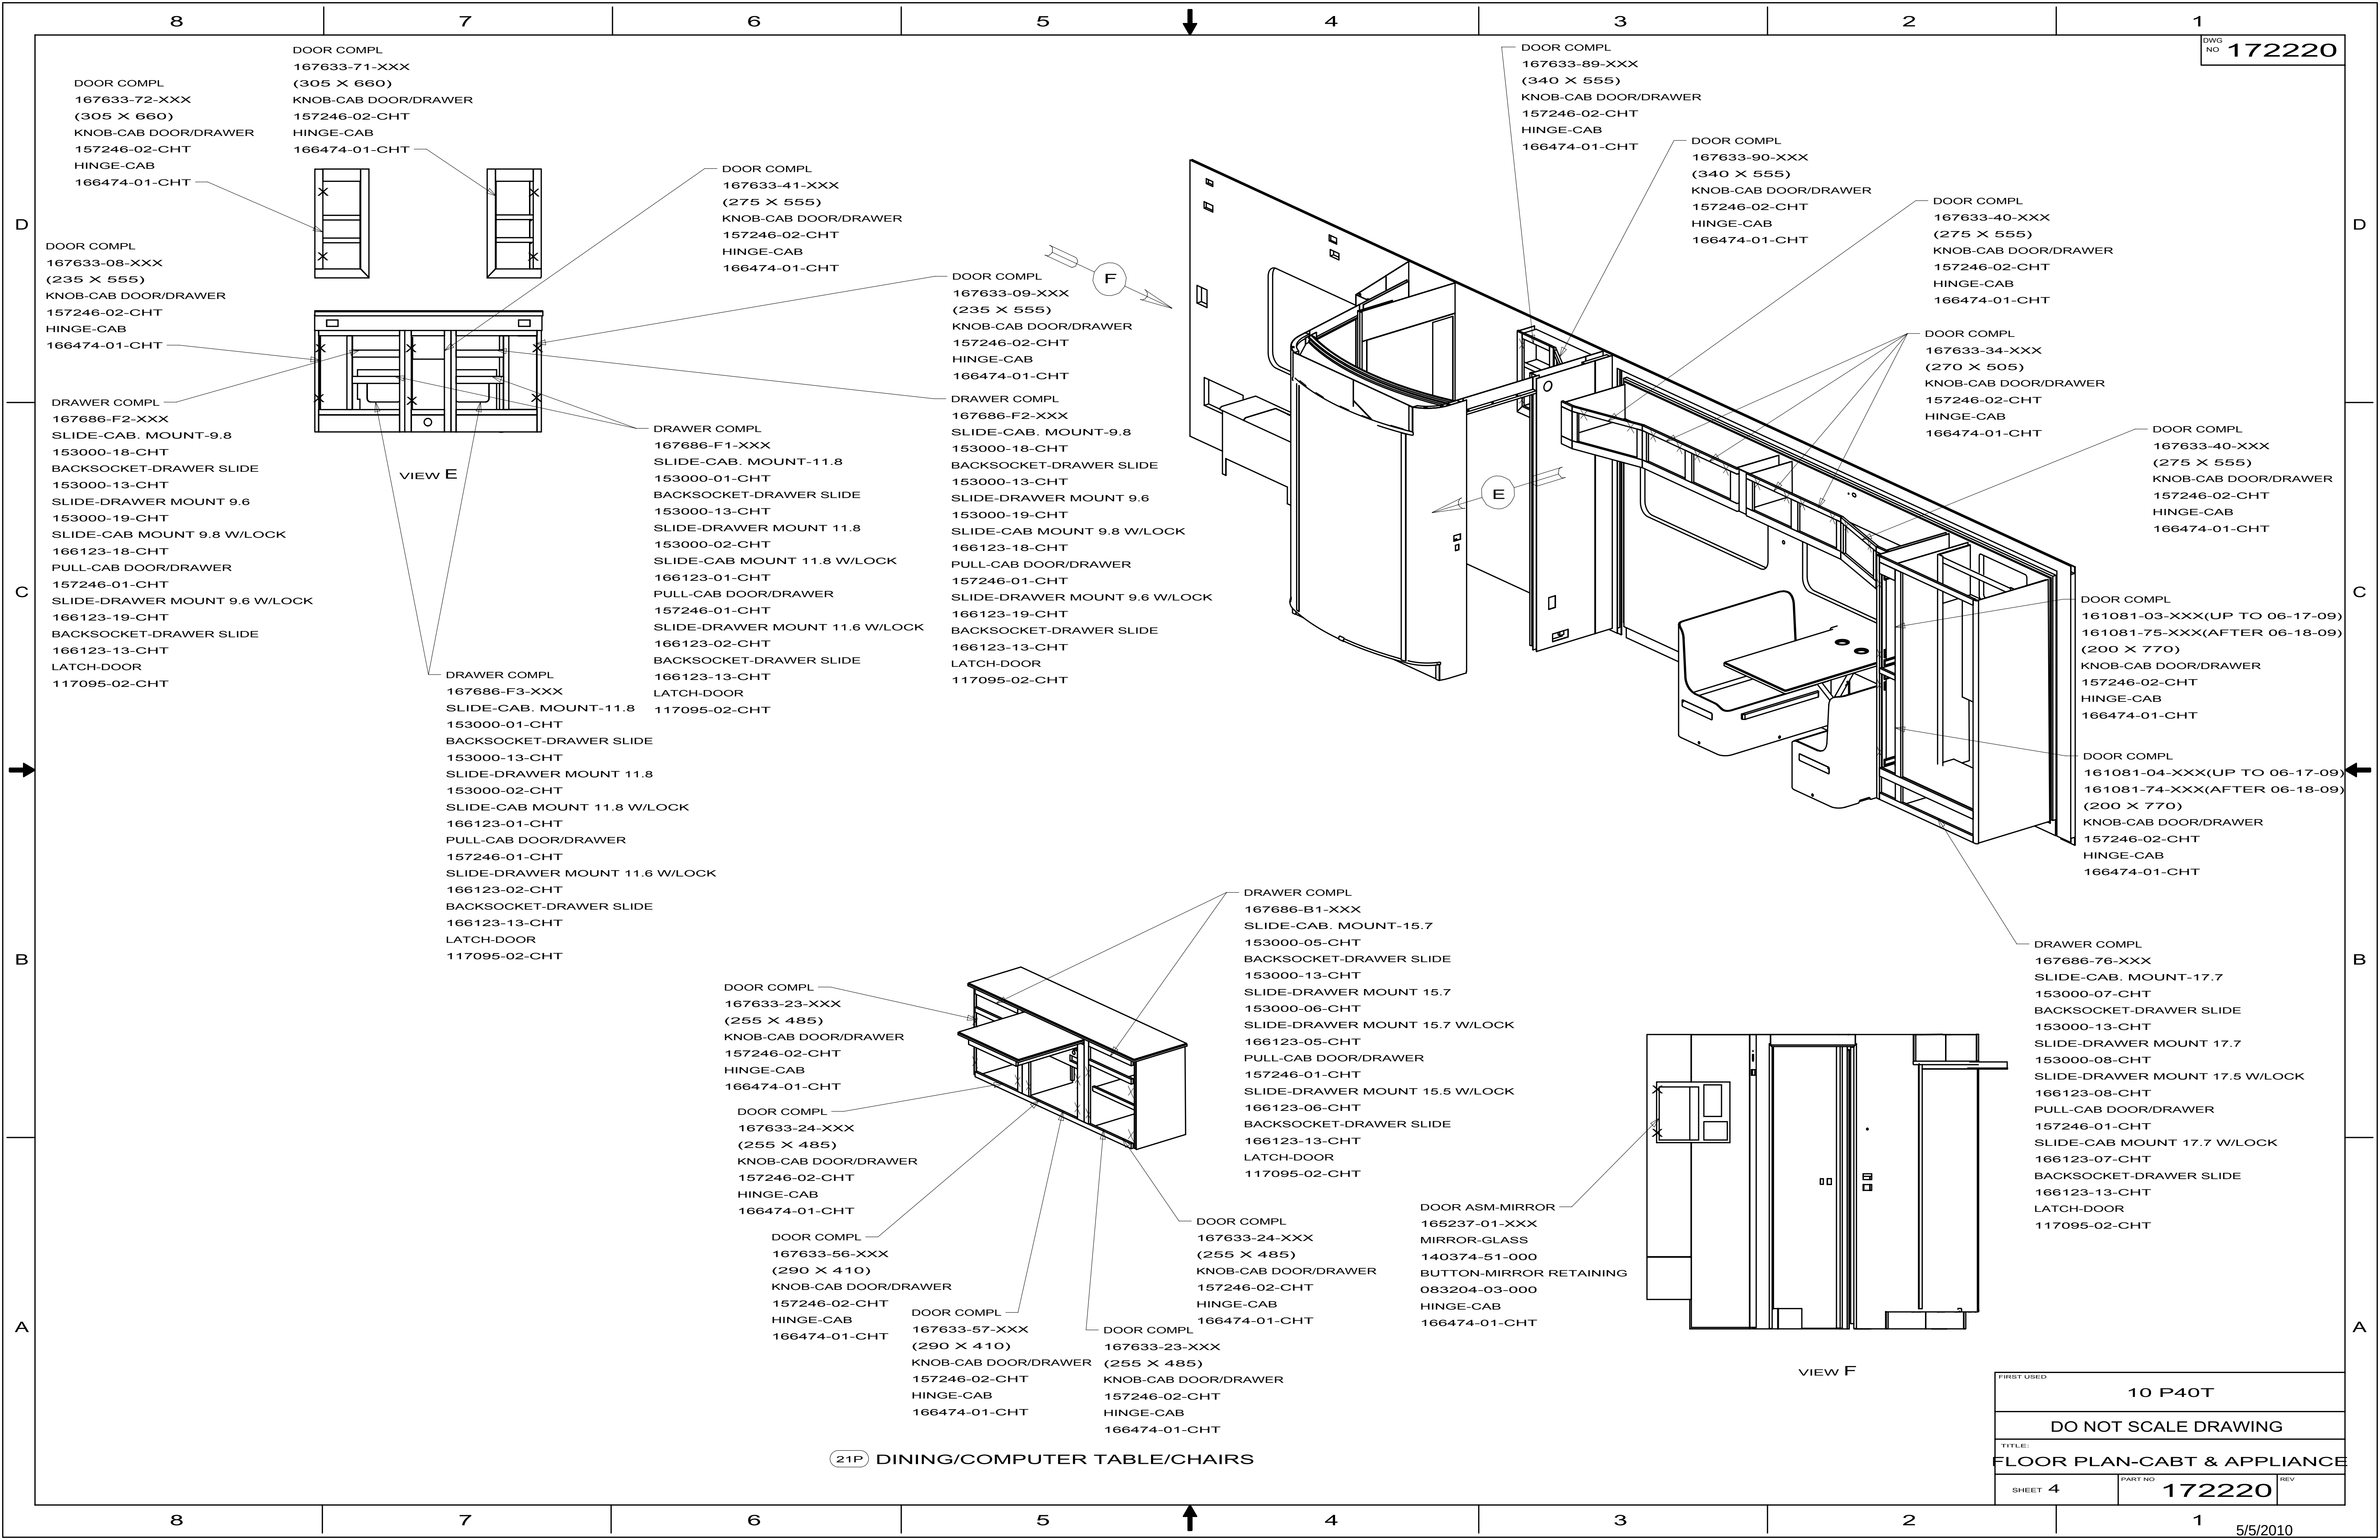

119267-10-02A			
KEY	PART NUMBER	U/M DESCRIPTION	VENDOR NO.
	119267-04-700	EA FILTER-GREASE	BOO2
	119267-04-704	EA LIGHT COVER-F/MOD R1480/1850	FANGKB009MRYO
	119267-10-700	EA BRACKET/MOUNTING	FANGTB005MRY0
	119267-15-700	EA SUPPORT - F/GLASS TRAY	FROLPB025MRKO

119267-12-02A			
KEY	PART NUMBER	U/M DESCRIPTION	VENDOR NO.
	119267-04-700	EA FILTER-GREASE	BOO2
	119267-04-703	EA PLATE - MOUNTING	FANGTB003MRY0
	119267-04-704	EA LIGHT COVER-F/MOD R1480/1850	FANGKB009MRYO
	119267-04-705	EA SCREW	LX-BZB011MREO
	119267-12-701	EA SUPPORT - F/GLASS TRAY	FROLPB020MRKO
	119267-12-702	EA RACK - HIGH	FAMI-B006MR0
	119267-12-703	EA RACK - LOW	FAMI-B005MR0
	119267-12-704	EA LOUVER - EXHAUST	PDIF-BO13MRKO


119267-15-01A			
KEY	PART NUMBER	U/M DESCRIPTION	VENDOR NO.
	119267-04-700	EA FILTER-GREASE	BOO2
	119267-15-700	EA SUPPORT - F/GLASS TRAY	FROLPB025MRKO
	119267-15-701	EA TRAY - GLASS	NTNT-A10WREZ

119267-17-01A			
KEY	PART NUMBER	U/M DESCRIPTION	VENDOR NO.
	119267-04-700	EA FILTER-GREASE	BOO2
	119267-04-703	EA PLATE - MOUNTING	FANGTB003MRY0
	119267-17-700	EA TURNTABLE-GLASS	NTNT-A114WREZ

KEY	PART NUMBER	U/M	DESCRIPTION	VENDOR NO.
1	125242-06-703	EA	LINER-DOOR/UPR RH/PANEL TYPE	627942
2	125242-05-701	EA	BIN - DOOR SHELF	628686
3	125242-02-701	EA	HANDLE(CONTOUR)TOP RH LWR LH,	621106
4	125242-06-701	EA	RETAINER/PANEL-UPR DR RH/LH	627947
	125242-02-722	EA	LATCH-STORAGE DR/BLK POINTED	619374
CONTACT WINNEBAGO PART SALES FOR UNLISTED COMPONENT(S)				

125242-06-01A


VENDOR NO.

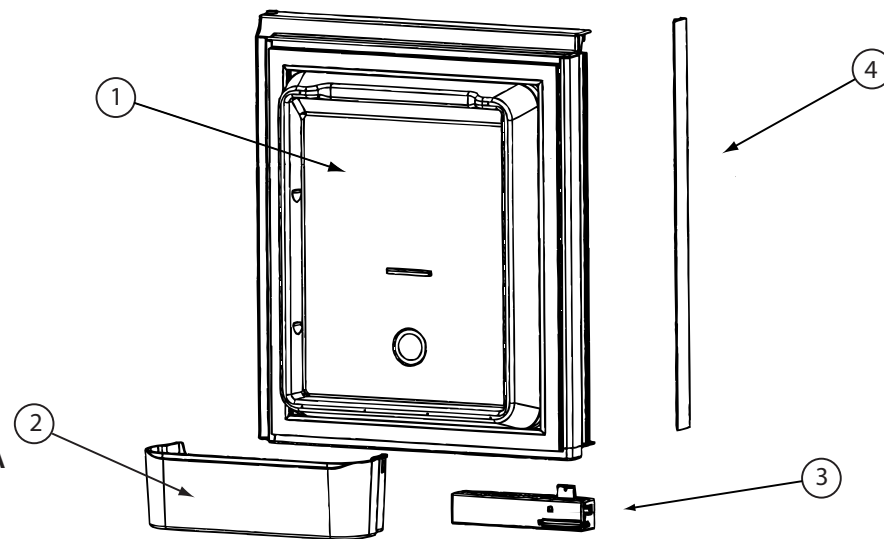

KEY	PART NUMBER	U/M	DESCRIPTION	VENDOR NO.
1	125242-06-704	EA	LINER-DOOR/UPR LH/PANEL TYPE	627941
2	125242-05-701	EA	BIN - DOOR SHELF	628686
3	125242-02-700	EA	HANDLE(CONTOUR)TOP LH BTM RH	621107
4	125242-06-701	EA	RETAINER/PANEL-UPR DR RH/LH	627947
	125242-02-722	EA	LATCH-STORAGE DR/BLK POINTED	619374
CONTACT WINNEBAGO PART SALES FOR UNLISTED COMPONENT(S)				

125242-06-01A (CONTINUED)

VENDOR NO.

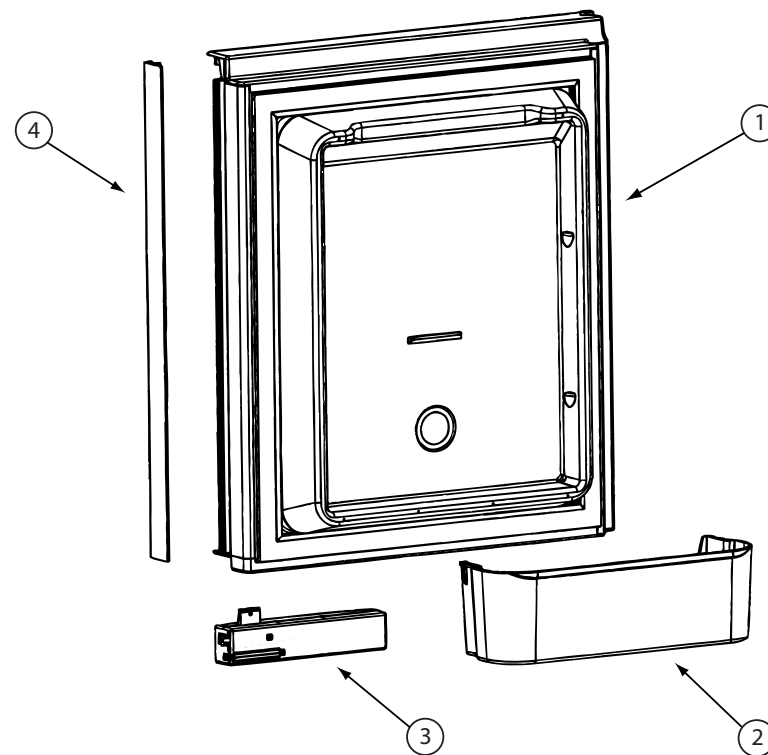

KEY PART NUMBER

1	125242-06-705
2	125242-05-701
3	125242-06-700
4	125242-02-700
	125242-02-722

U/M DESCRIPTION


EA	LINER-DOOR/LWR RH/PANEL TYPE
EA	BIN - DOOR SHELF
EA	RETAINER/PANEL-LWR DR RH/LH
EA	HANDLE(CONTOUR)TOP LH BTM RH
EA	LATCH-STORAGE DR/BLK POINTED

125242-06-01A (CONTINUED)

VENDOR NO.

627944
628686
627948
621107
619374

CONTACT WINNEBAGO PART SALES FOR UNLISTED COMPONENT(S)

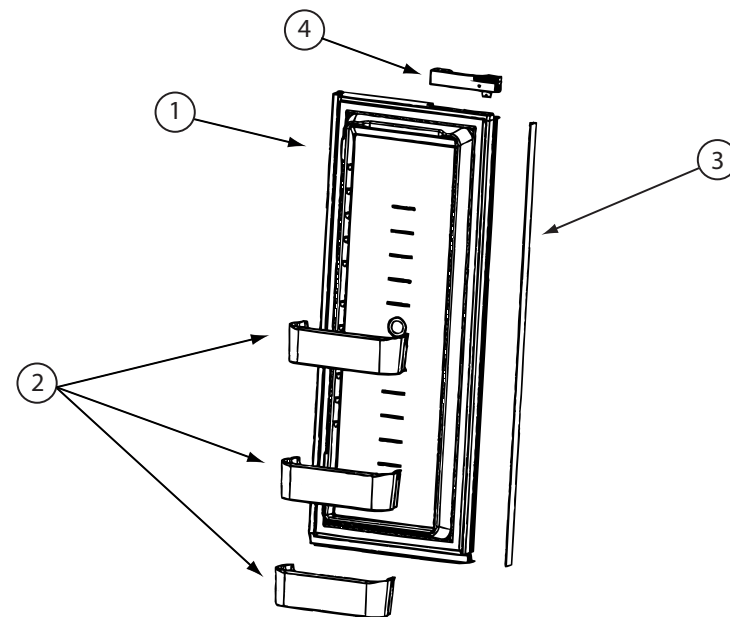

KEY PART NUMBER

1	125242-06-706
2	125242-05-701
3	125242-05-730
4	125242-06-700
5	125242-02-701
	125242-02-722

U/M DESCRIPTION


EA	LINER-DOOR/LWR LH/PANEL TYPE
EA	BIN - DOOR SHELF
EA	FLAPPER REPLACE SERV. KIT
EA	RETAINER/PANEL-LWR DR RH/LH
EA	HANDLE(CONTOUR)TOP RH LWR LH
EA	LATCH-STORAGE DR/BLK POINTED


125242-06-01A (CONTINUED)

VENDOR NO.

627943
628686
631366
627948
621106
619374


CONTACT WINNEBAGO PART SALES FOR UNLISTED COMPONENT(S)

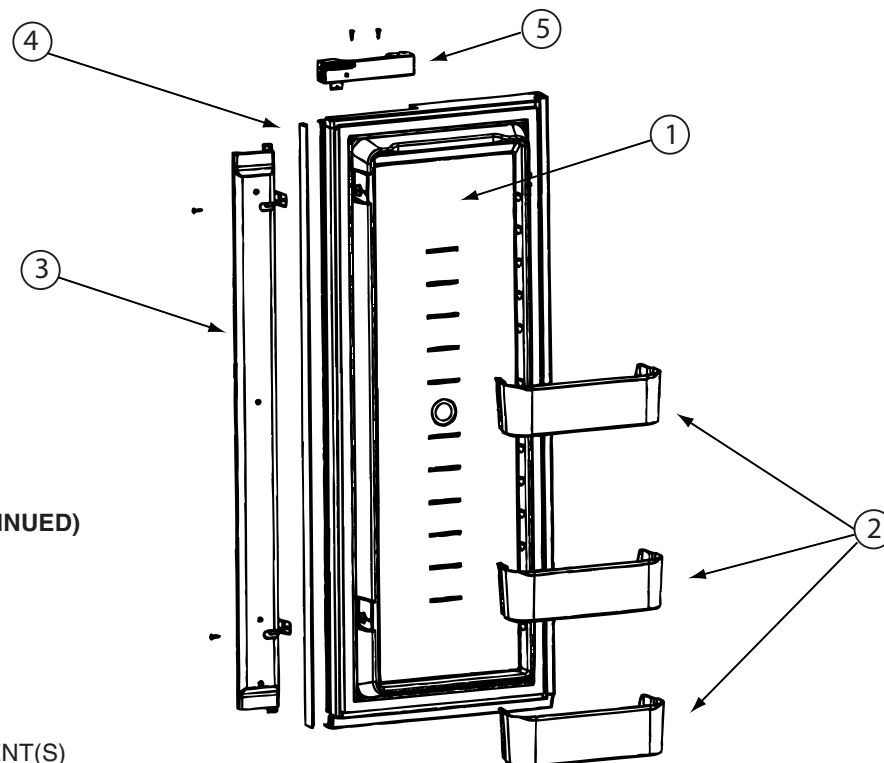

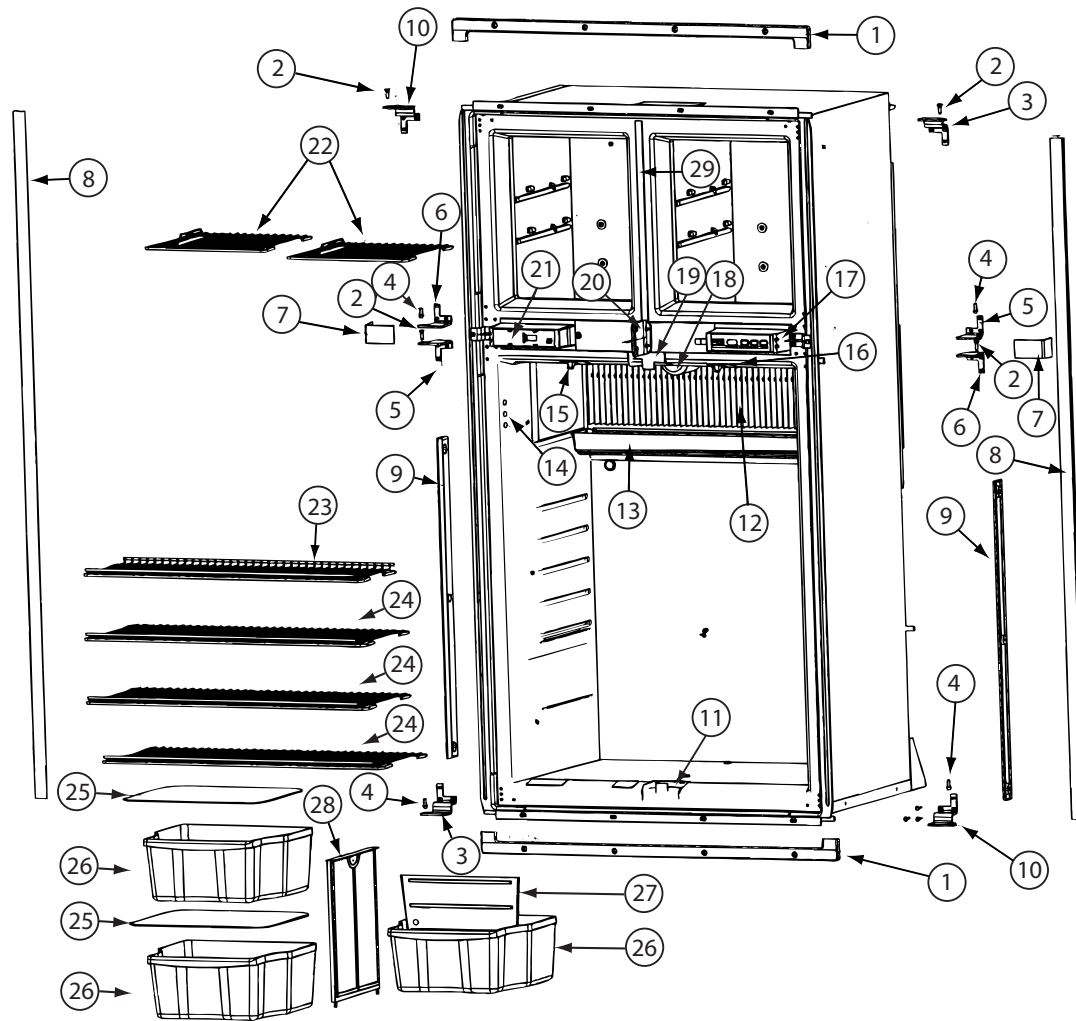


125242-06-01A

125242-06-01A (CONTINUED)			
KEY	PART NUMBER	U/M DESCRIPTION	VENDOR NO.
1	125242-01-767	EA KIT INSTALL(U TRIM PCS)HDW	623528
2	125242-03-715	EA HINGE PIN/UPR-WRAPPED DOORS	623899
3	125242-05-707	EA HINGE-OUTER/UPPER RH/LWR LH	628946
4	113737-01-710	EA PIN-HINGE, BOTTOM	61550722
5	125242-05-708	EA HINGE-INNER/UPPER RH/LWR LH	624363
6	125242-05-709	EA HINGE-INNER/UPPER LH/LWR RH	624364
7	125242-05-710	EA COVER - HINGE	627955
8	125242-01-766	EA TRIM-LT/RT HAND-SCREW ON	623254
9	125242-02-720	EA RETAINER/SHELF(SER#926685 UP	622033
10	125242-05-711	EA HINGE-OUTER/UPPER LH/LWR RH	628945
11	125242-06-702	EA GUIDE BLOCK-FLAPPER/BTM/BLK	631360
12	125242-05-713	EA FINS	618785
13	125242-01-712	EA DRIP TRAY	618774
14	125242-02-741	EA PROBE - CONTACT/LARGE	620689
15	125242-01-768	EA SWITCH - DOOR LIGHT	623918
16	125242-02-706	EA LAMP/WIRE ASM/SER#849677 UP	620871
17	125242-05-706	EA CONTROL ASM - OPTICAL	629113
18	125242-02-708	EA COVER/LAMP BRACKET	621827
19	125242-05-714	EA GUIDE BLOCK-FLAPPER/TOP/BLK	629111
21	125242-05-716	EA BOX/FRONT - DUMMY	624366
22	125242-01-725	EA SHELF-FREEZER (WIRE)	618847
23	125242-01-727	EA SHELF-WIRE (SHORT)	618849
24	125242-01-726	EA SHELF-WIRE (LONG)	618848
25	125242-01-706	EA COVER-CRISPER	618757
26	125242-05-717	EA BIN - BOTTLE/CRISPER	628688
27	125242-05-718	EA DIVIDER - BOTTLE/CRISPER	628694
28	125242-01-749	EA SUPPORT - WALL	618840
29	125242-02-741	EA STRIP-FREEZER-BLACK	625210 #1291391 &UP
	084880-03-705	EA BRACKET-LIGHT-INTERIOR	61629722
	084880-03-706	EA BULB-LAMP	61628922
	120075-01-714	EA PLUG-HOLE (BLACK)	618170
	125242-05-725	EA PLATE - F/DUMMY BOX	628460
	125242-05-730	EA FLAPPER REPLACE SERV. KIT	631366
CONTACT WINNEBAGO PART SALES FOR UNLISTED COMPONENT(S)			

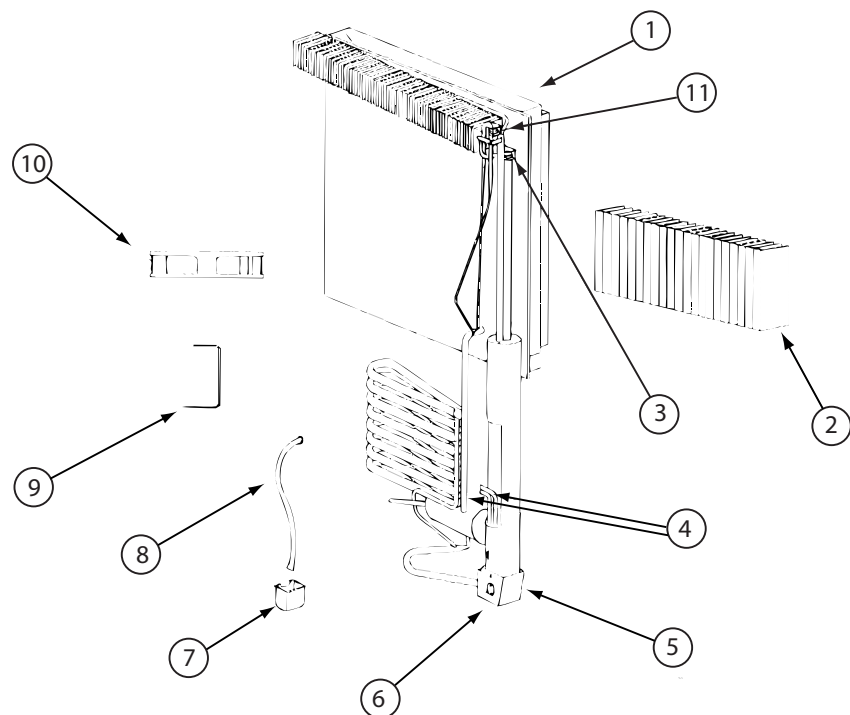


125242-06-01A (CONTINUED)
VENDOR NO.

KEY	PART NUMBER	U/M	DESCRIPTION	VENDOR NO.
1	125242-01-772	EA	COOLING UNIT-1200-8835499 UP	630391
2	125242-05-713	EA	FINS	618785
4	125242-01-732	EA	HEATER AC - 225W/110VAC	618872
5	125242-01-739	EA	BASE-BURNER BOX	618902
6	125242-01-740	EA	COVER-BURNER BOX	618910
9	125242-05-721	EA	BRACKET-DC FAN-SN 914576 UP	628747
10	125242-05-722	EA	FAN-EXTRNL DC-SN 914576 UP	628685
11	113737-01-754	EA	THERMOSTAT (FAN 12V DC)	618093
	125242-01-742	EA	WIRE ASM.-BAFFLE 55.15"	618915
	125242-05-728	EA	SWITCH-THERMAL (RPL KIT)	630037
	125242-05-729	EA	SWITCH-THERMAL (RPL KIT)	630103
CONTACT WINNEBAGO PART SALES FOR UNLISTED COMPONENT(S)				

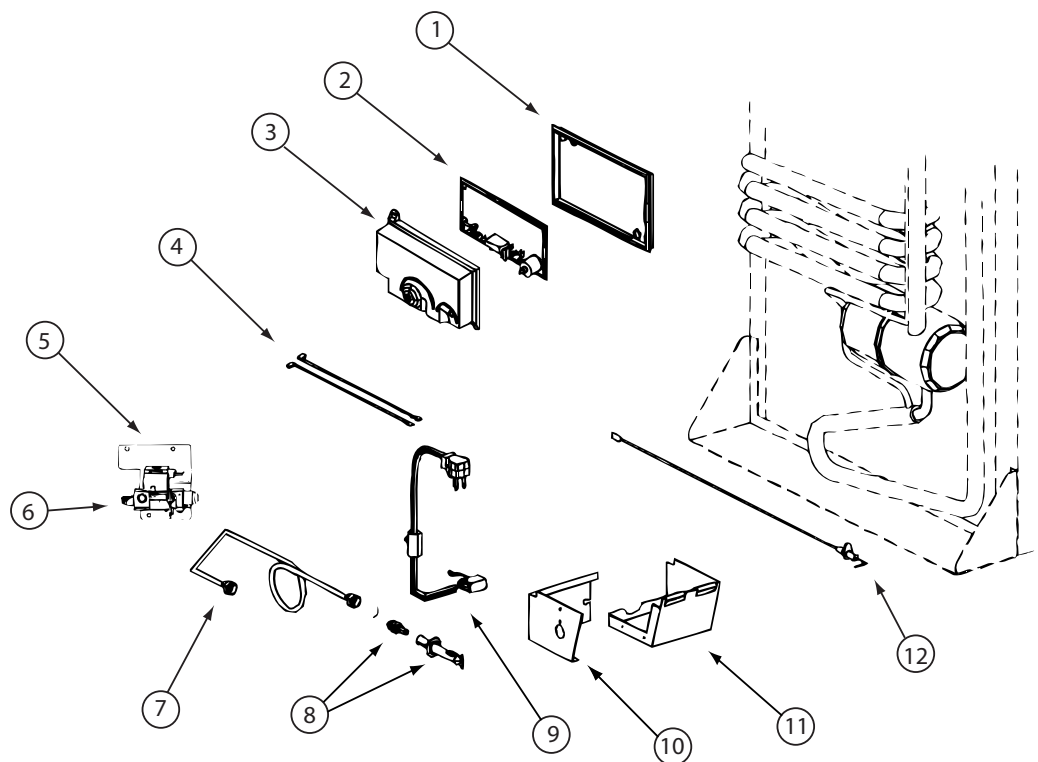


125242-03-02A, 125242-05-02A, 125242-06-01A (CONTINUED)

KEY	PART NUMBER	U/M	DESCRIPTION	VENDOR NO.
1	121569-08-701	EA	BASE - POWER BOARD	628674
2	121568-06-709	EA	BOARD/POWER-N611/N822F/1201	628661
3	121569-08-702	EA	COVER-POWER BOARD	628677
4	125242-02-709	EA	WIRE/WHITE/9"/GAS VALVE	621448
6	121569-08-703	EA	GAS VALVE - SOLENOID	628741
7	125242-05-723	EA	BURNER TUBE	624683
8	125242-02-743	EA	BURNER ORF ADAP-7 SLOT BRNR	629013
9	125242-03-732	EA	CORD - AC POWER- W/ICE MAKER	618406
10	125242-01-740	EA	COVER-BURNER BOX	618910
11	125242-01-739	EA	BASE-BURNER BOX	618902
12	104137-06-715	EA	ELECTRODE-SPARK/SENSOR, SGL	61692222
CONTACT WINNEBAGO PART SALES FOR UNLISTED COMPONENT(S)				

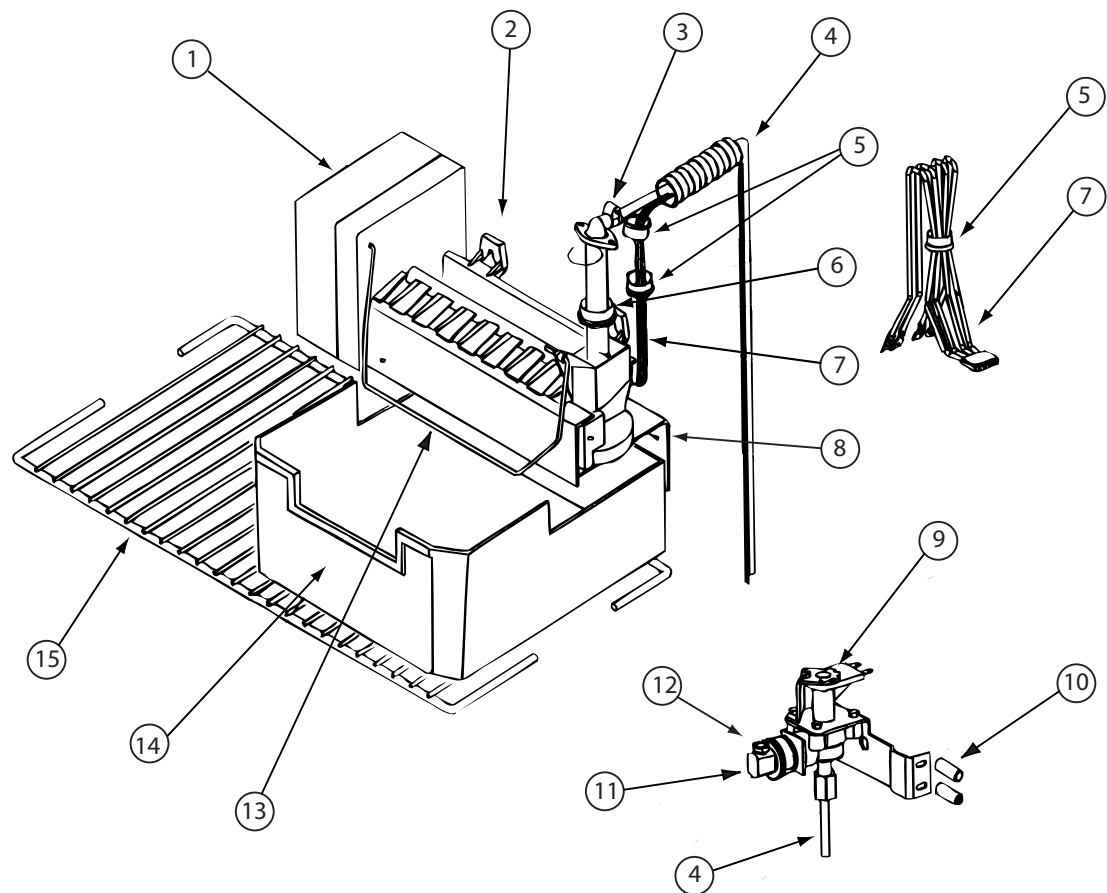


125242-03-02A, 125242-05-02A, 125242-06-01A (CONTINUED)

KEY	PART NUMBER	U/M	DESCRIPTION	VENDOR NO.
2	094039-07-706	EA	ICE MAKER W/O PLATES	61656522
4	125242-05-724	EA	WATER TUBE/HEATER ASM	621429
6	120075-03-706	EA	FITTING WATER LINE	620039
8	125242-01-737	EA	BRACKET-MOUNTING (ICE MAKER)	618894/620890
9	120075-03-701	EA	WATER VALVE - W/BRACKET	618253
11	094039-07-707	EA	GARDEN HOSE ADAP W/BRASS NUT	61679622
12	094039-07-708	EA	NUT - COMPRESSION	622991
13	120075-03-703	EA	ARM-SHUT OFF	61656922
14	125242-01-716	EA	ICE BIN	618803
15	125242-01-725	EA	SHELF-FREEZER (WIRE)	618847
	120075-09-703	EA	THERMOSTAT	620240
CONTACT WINNEBAGO PART SALES FOR UNLISTED COMPONENT(S)				

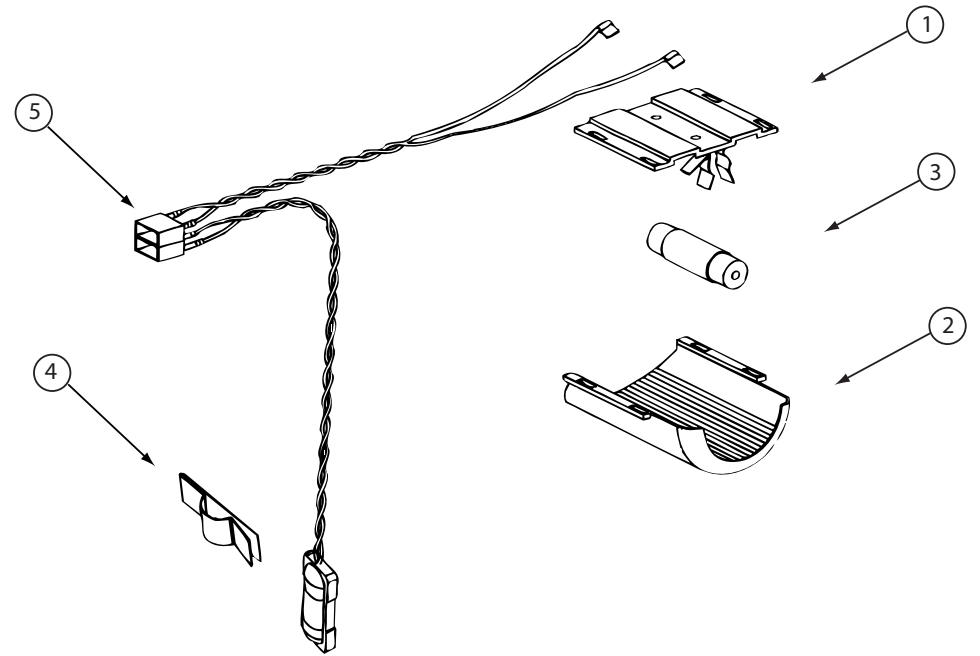

125242-03-02A, 125242-05-02A, 125242-06-01A (CONTINUED)


KEY	PART NUMBER	U/M	DESCRIPTION	VENDOR NO.
1	084880-03-705	EA	BRACKET-LIGHT-INTERIOR	61629722
2	125242-02-708	EA	COVER/LAMP BRACKET	621827
3	084880-03-706	EA	BULB-LAMP	61628922
4	084880-01-760	EA	CLIP (THERMISTER)	61689122
5	125242-02-706	EA	LAMP/WIRE ASM/SER#849677 UP	620871

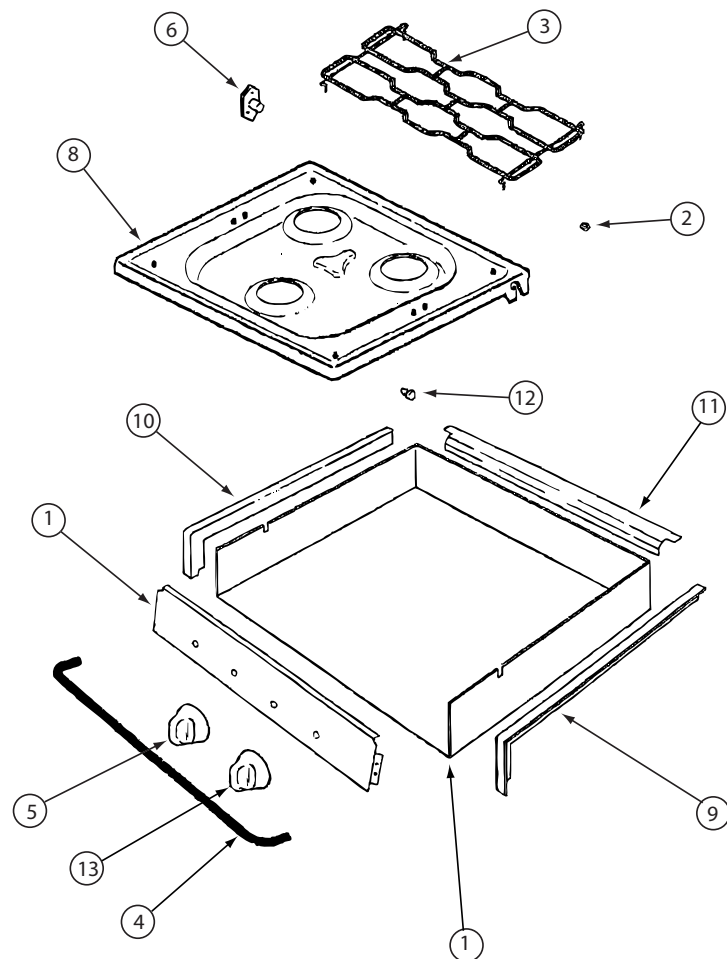

135065-03-01A, 135065-03-03A, 135065-04-01A

KEY	PART NUMBER	U/M	DESCRIPTION	VENDOR NO.
2	102020-01-709	EA	BUMPER-GRATE	8007-P020-60
3	135065-03-703	EA	GRATE - BLACK(SEALED BURNER)	74007304
4	114030-02-700	EA	GUARD/FABRIC - TOWEL BAR	3609F006-70
5	128728-01-701	EA	KNOB - BURNER - REAR	74003941
5	128728-01-702	EA	KNOB - BURNER - FRONT	74003942
6	128728-01-703	EA	PIN/T-NUT F/HINGE	7103P109-60
7	135065-03-704	EA	PANEL - MANIFOLD (BLACK)	74007330
8	128728-01-705	EA	TOP - MAIN - BLACK	74003928
8	135065-03-715	EA	TOP - MAIN - STAINLESS STEEL	74007299
9	114030-01-704	EA	TRIM - RIGHT/BLACK TEXTURED	74002839
10	114030-01-705	EA	TRIM - LEFT/BLACK TEXTURED	74002840
11	114030-01-706	EA	TRIM - REAR/BLACK TEXTURED	74002841
12	102020-01-724	EA	BUMPER-MAIN TOP	8003P008-60
13	128728-01-707	EA	KNOB - IGNITOR	74003944

CONTACT WINNEBAGO PART SALES FOR UNLISTED COMPONENT(S)

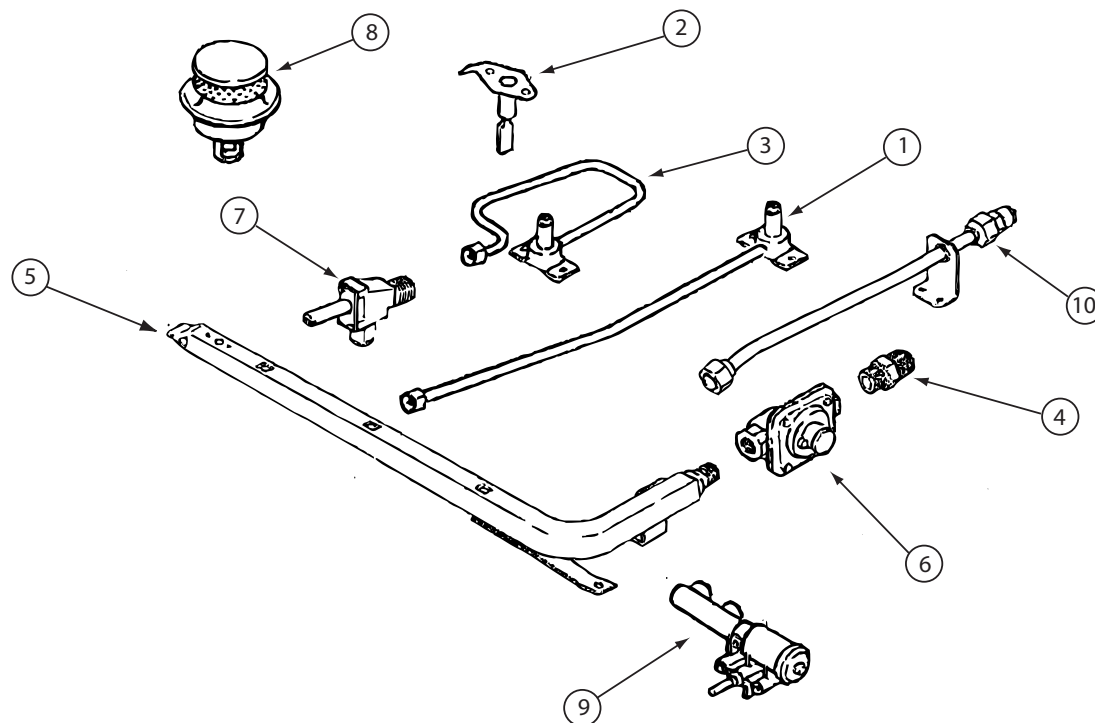


135065-03-01A, 135065-03-03A, 135065-04-01A (CONTINUED)


KEY	PART NUMBER	U/M	DESCRIPTION	VENDOR NO.
1	128728-01-708	EA	FITTING W/ORFICE/TUBE - REAR	74003931
2	135065-01-701	EA	IGNITOR/PORCELAIN-TOP BURNER	74004053
3	128728-01-710	EA	FITTING W/ORFICE/TUBE - FRT	74003930
4	135065-03-700	EA	FITTING - HALF UNION	74004234
5	135065-01-702	EA	PIPE/MANIFOLD	74004642
6	126023-02-703	EA	REGULATOR - PRESSURE	74004235
7	135065-01-703	EA	VALVE/BURNER - REAR	74004643
7	135065-01-704	EA	VALVE/BURNER-FRT-HI	74004644
7	135065-03-701	EA	SCREW - VALVE	71003231
8	135065-03-702	EA	SEALED BURNER ASM.(BLACK) RV	74003967
9	128728-01-716	EA	IGNITOR - F/BURNERS	74003946
9	128728-01-717	EA	WIRES - IGNITOR	74003947

151277-03-01A, 151279-01-01A, 151279-02-01A/02A, 151279-03-01A

KEY	PART NUMBER	U/M	DESCRIPTION	VENDOR NO.
1	151279-02-700	EA	BURNER - OVEN - W/SHUTTER	74009853
2	128728-01-708	EA	FITTING W/ORFICE/TUBE - REAR	74003931
3	128728-01-710	EA	FITTING W/ORFICE/TUBE - FRT	74003930
4	102020-01-709	EA	BUMPER-GRATE	8007P020-60
5	135065-03-703	EA	GRATE - BLACK(SEALED BURNER)	74007304
6	135065-03-702	EA	SEALED BURNER ASM.(BLACK) RV	74003967
7	128728-01-701	EA	KNOB - BURNER - REAR	74003941 (1 PER)
7	128728-01-702	EA	KNOB - BURNER - FRONT	74003942
8	151279-02-701	EA	KNOB - THERMOSTAT - BLACK	74009858
9	112881-04-706	EA	PILOT-OVEN (151279-01-01A ONLY)	74006334
9	151279-01-700	EA	PILOT-BURNER-16" (151279-01-01A ONLY)	74009852
9	151279-02-705	EA	PILOT - OVEN - 22" SERIES	74010544
10	151279-02-702	EA	PIPE - MANIFOLD	74009856
11	112881-03-701	EA	REGULATOR KIT W/FITTINGS	12001285
11	126023-02-703	EA	REGULATOR - PRESSURE	74004235
13	102020-01-724	EA	BUMPER-MAIN TOP	8003P008-60
14	151279-02-703	EA	THERMOSTAT	74009855
15	128728-01-705	EA	TOP - MAIN - BLACK	74003928
15	135065-03-715	EA	TOP - MAIN - STAINLESS STEEL	74007299
15	151277-03-705	EA	TOP-MAIN SNGL GRT/SEALED-BLK	2001F300-09
16	151279-02-704	EA	ELBOW BLOCK ASM (VALVE-OVEN)	74009864
17	135065-01-703	EA	VALVE/BURNER - REAR	74004643
17	135065-01-704	EA	VALVE/BURNER-FRT-HI	74004644
18	135656-01-701	EA	MIXER/AIR	3411F003-34
19	135065-01-701	EA	IGNITOR/PORCELAIN-TOP BURNER	74004053
20	128728-01-716	EA	IGNITOR - F/BURNERS	74003946
20	128728-01-717	EA	WIRES - IGNITOR	74003947
21	128728-01-707	EA	KNOB - IGNITOR	74003944
22	135065-03-700	EA	FITTING - HALF UNION	74004234


CONTACT WINNEBAGO PART SALES FOR UNLISTED COMPONENT(S)

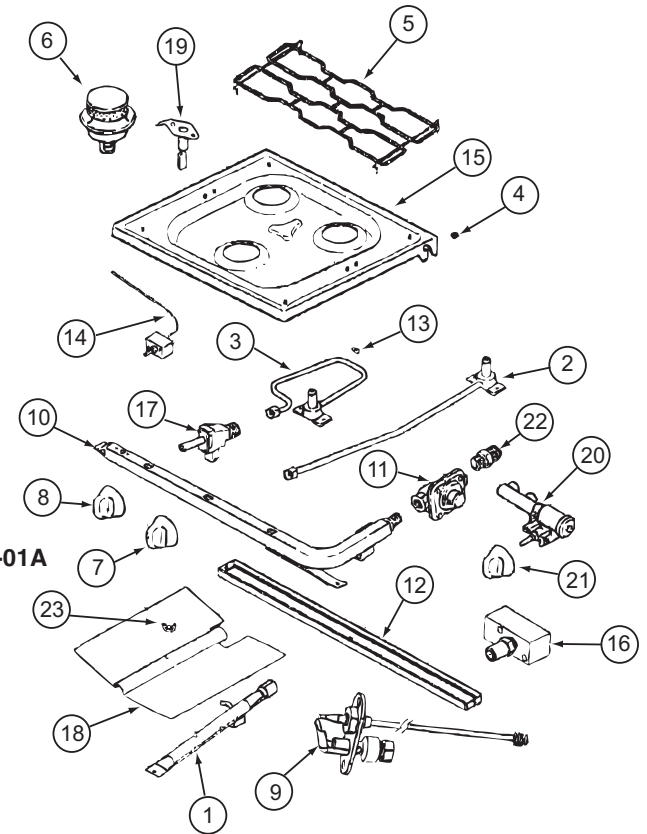

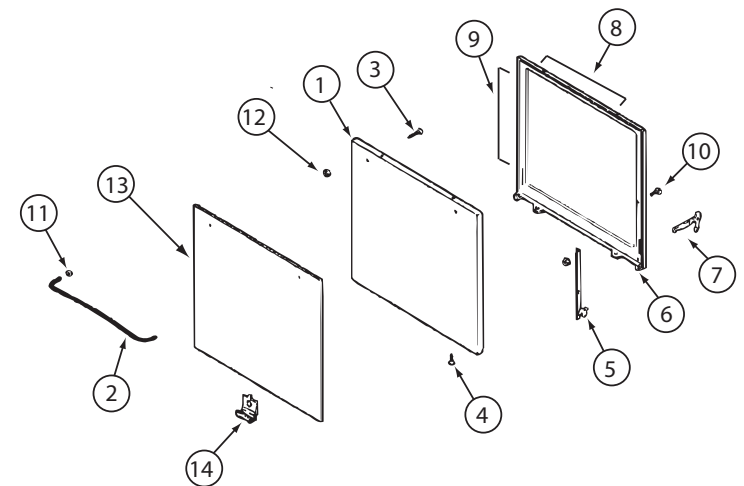


150778-01-01A, 151277-03-01A, 151279-02-01A, 151279-03-01A (CONTINUED)

KEY	PART NUMBER	U/M	DESCRIPTION	VENDOR NO.
1	126023-01-712	EA	PANEL - DOOR (BLACK)	74001190
2	128727-01-701	EA	HANDLE - OVEN DOOR	74003929
5	151277-01-704	EA	HINGE KIT-OVEN DR/LT	12400028
5	151277-01-705	EA	HINGE KIT-OVEN DR/RT	12400029
8	126023-01-732	EA	SEAL/OVEN DR TOP	7212P014-60
9	135066-03-714	EA	SEAL - OVEN DOOR SIDES	7212P039-60
10	151277-03-707	EA	DOOR LINING	74004228
13	102020-01-725	EA	GLASS OUTER	7902P266-60
14	126023-01-738	EA	CLIP - GLASS OVEN/BLACK	7112P093-60
CONTACT WINNEBAGO PART SALES FOR UNLISTED COMPONENT(S)				

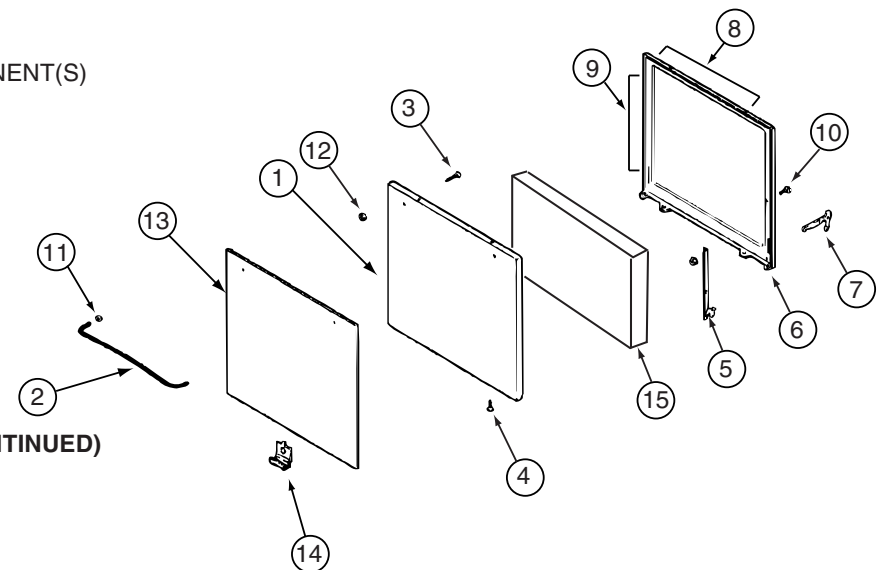

151279-02-02A (CONTINUED)


KEY	PART NUMBER	U/M	DESCRIPTION	VENDOR NO.
1	126023-01-712	EA	PANEL - DOOR (BLACK)	74001190
2	128727-01-701	EA	HANDLE - OVEN DOOR	74003929
8	126023-01-732	EA	SEAL/OVEN DR TOP	7212P014-60
9	135066-03-714	EA	SEAL - OVEN DOOR SIDES	7212P039-60
13	135066-03-702	EA	PANEL-DOOR - STAINLESS STEEL	74007313
CONTACT WINNEBAGO PART SALES FOR UNLISTED COMPONENT(S)				

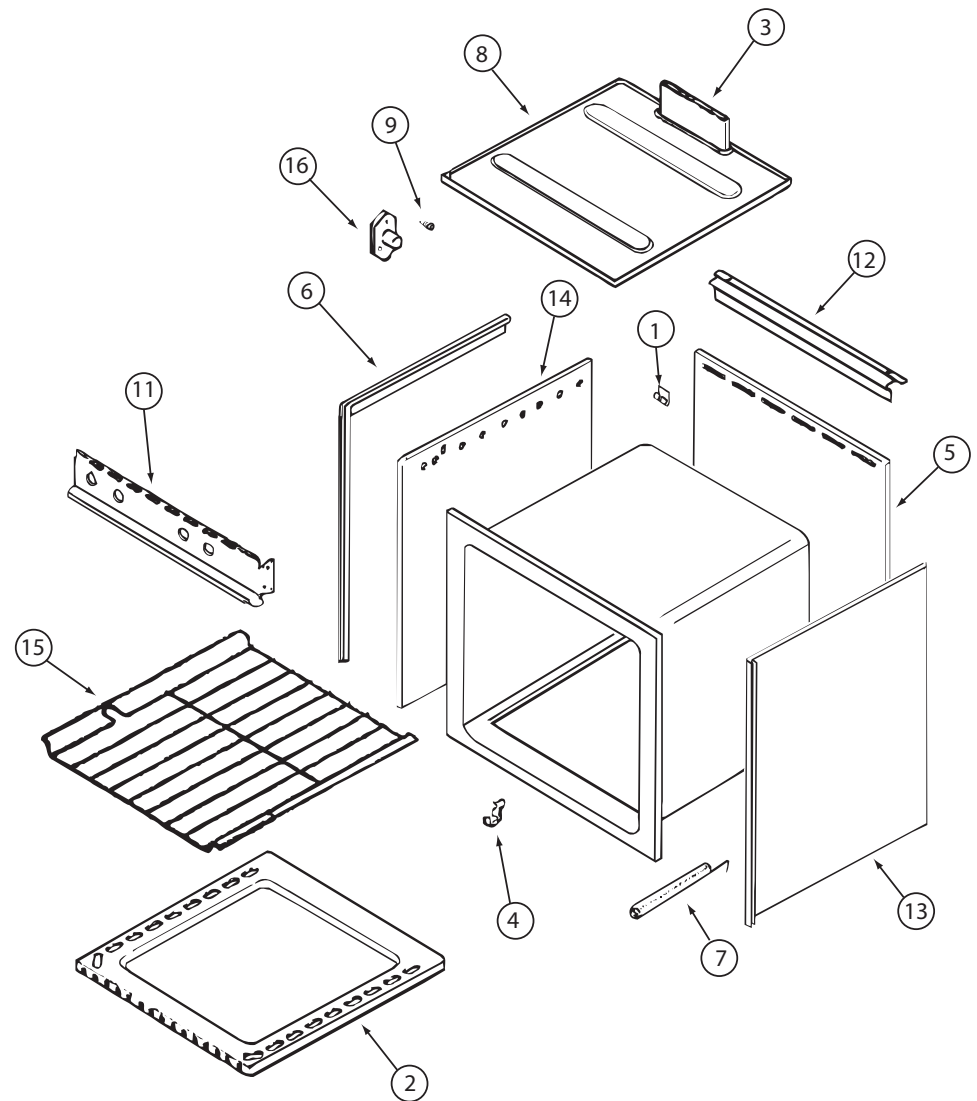

135066-03-01A/04A, 150778-01-01A, 151277-03-01A, 151279-02-01A/02A, 151279-03-01A (CONTINUED)

KEY	PART NUMBER	U/M	DESCRIPTION	VENDOR NO.
1	112881-03-702	EA	CLIP - MAIN TOP	74003998
2	126023-01-731	EA	BOTTOM - OVEN	2205F016-19
3	126023-01-718	EA	FLUE BOX ASSEMBLY	4006W075-80
6	126023-01-713	EA	TRIM - SIDE (RIGHT) BLACK	74002827
6	126023-01-714	EA	TRIM - SIDE (LEFT) BLACK	74002828
7	135066-03-708	EA	SPRING - OVEN DOOR	7803P053-60
9	128728-01-703	EA	PIN/T-NUT F/HINGE	7103P109-60
11	135066-03-701	EA	PANEL - MANIFOLD - BLACK	74007306
12	112881-01-721	EA	DEFLECTOR/FLUE-BLK-SEALED BR	74002829
15	126023-01-716	EA	RACK - OVEN	74003106

CONTACT WINNEBAGO PART SALES FOR UNLISTED COMPONENT(S)

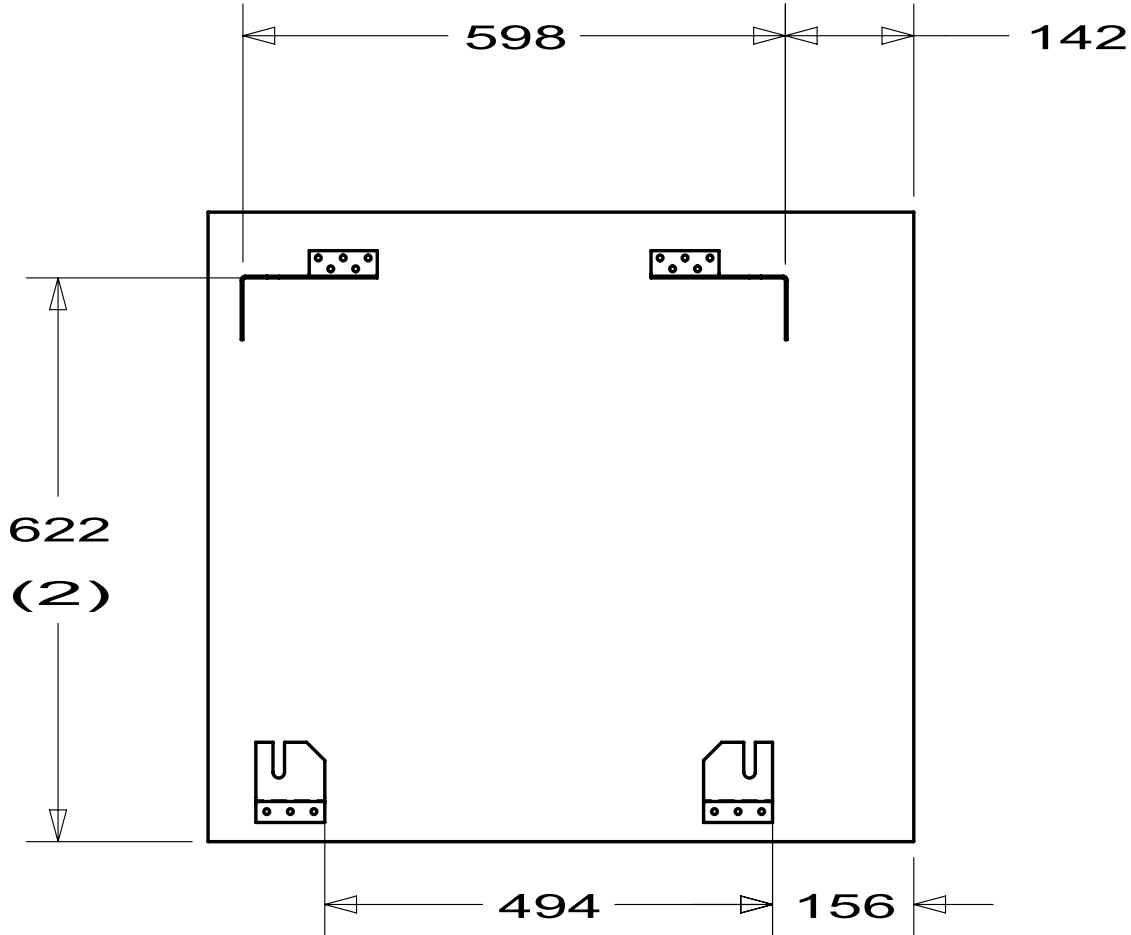

VIEW A

54E WASHER/DRYER
167453-01-CHT

BRACKET-WASHER,TIE DOWN
111913-02-CHT 54E 21M
SCREW
G67-10-16U (3)

DUCT 54E
116653-02-000
(2438)

CLAMP 54E
62401-09-000

DRYER VENT-INNER ASM
146292-02-CHT 54E
SCREW
G3908-16-170 (8)

DRYER VENT-COVER
146292-01-CHT 54E 21M

BRACKET-WASHER
113795-01-CHT 54E 21M
SCREW
G67-10-16U (5)

BRACKET-WASHER
113795-02-CHT 54E 21M
SCREW
G67-10-16U (5)

BRACKET-WASHER,TIE DOWN
111913-03-CHT 54E 21M
SCREW
G67-10-16U (3)


1. ADD LABEL-WASHER/DRYER BRACKETS 141523-01-CHT TO BUNDLE
OF BRACKETS SUPPLIED WITH WASHER/DRYER PREP.

NOTES:

54E WASHER/DRYER
21M WASHER/DRYER PREP


WINNEBAGO INDUSTRIES		COPYRIGHT 2009 WINNEBAGO INDUSTRIES, INC.	
DFTR	ORIG. DATE		
CHKR	ALL DIMENSIONS ARE IN MILLIMETERS		
P.E.			
M.E.	FIRST USED		
DSNR	07 S40TD		
UNSPECIFIED TOLERANCES ARE:		MATERIAL:	
WHOLE DIM (X) : 1.5			
ONE-PLACE (X.X) :			
TWO-PLACE (X.XX) :			
ANGLE :			
THIRD ANGLE PROJECTION			
DO NOT SCALE DRAWING			
TITLE: WASHER/DRYER INSTL			
SHEET 1 OF 1		PART NO 159500	REV
REF:		1	

**P40T
R40BD
79W 4 DOOR
160035-02**

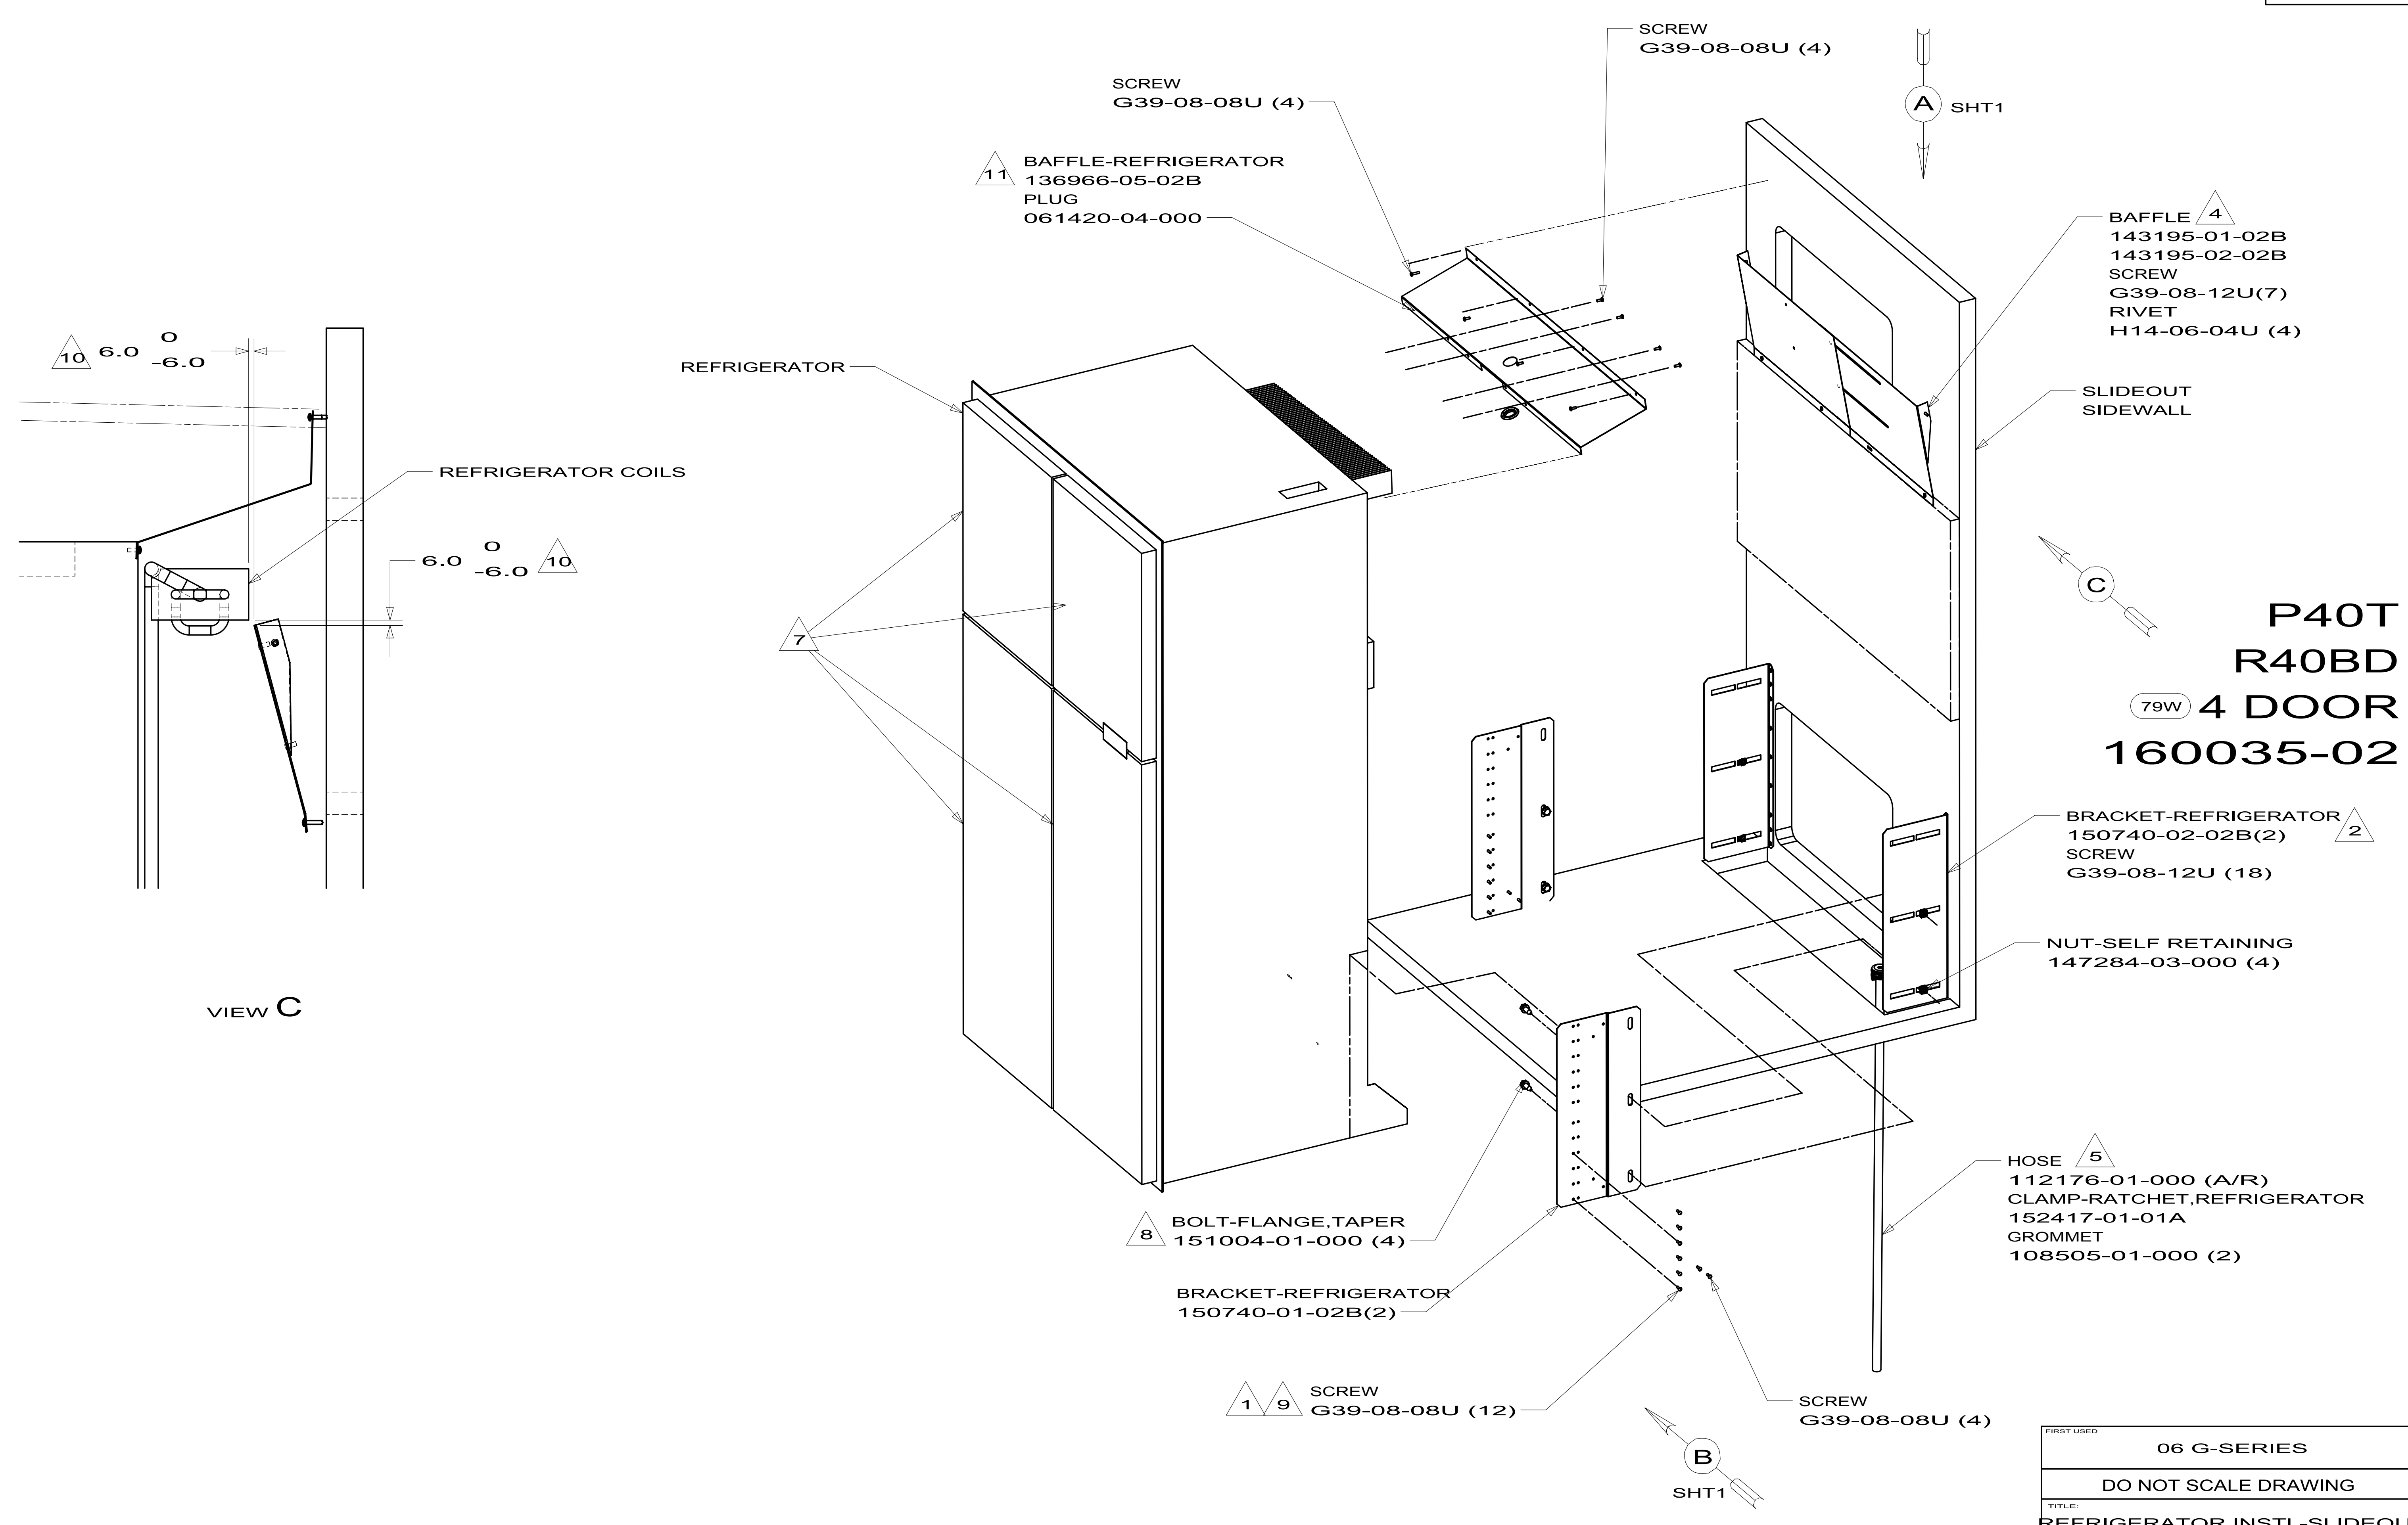


FIRST USED		
06 G-SERIES		
DO NOT SCALE DRAWING		
TITLE:		
REFRIGERATOR INSTL-SLIDEOUT		
SHEET 2	PART NO	REV
	160035	

P39N (UP TO 11-15-09) P40L P40T

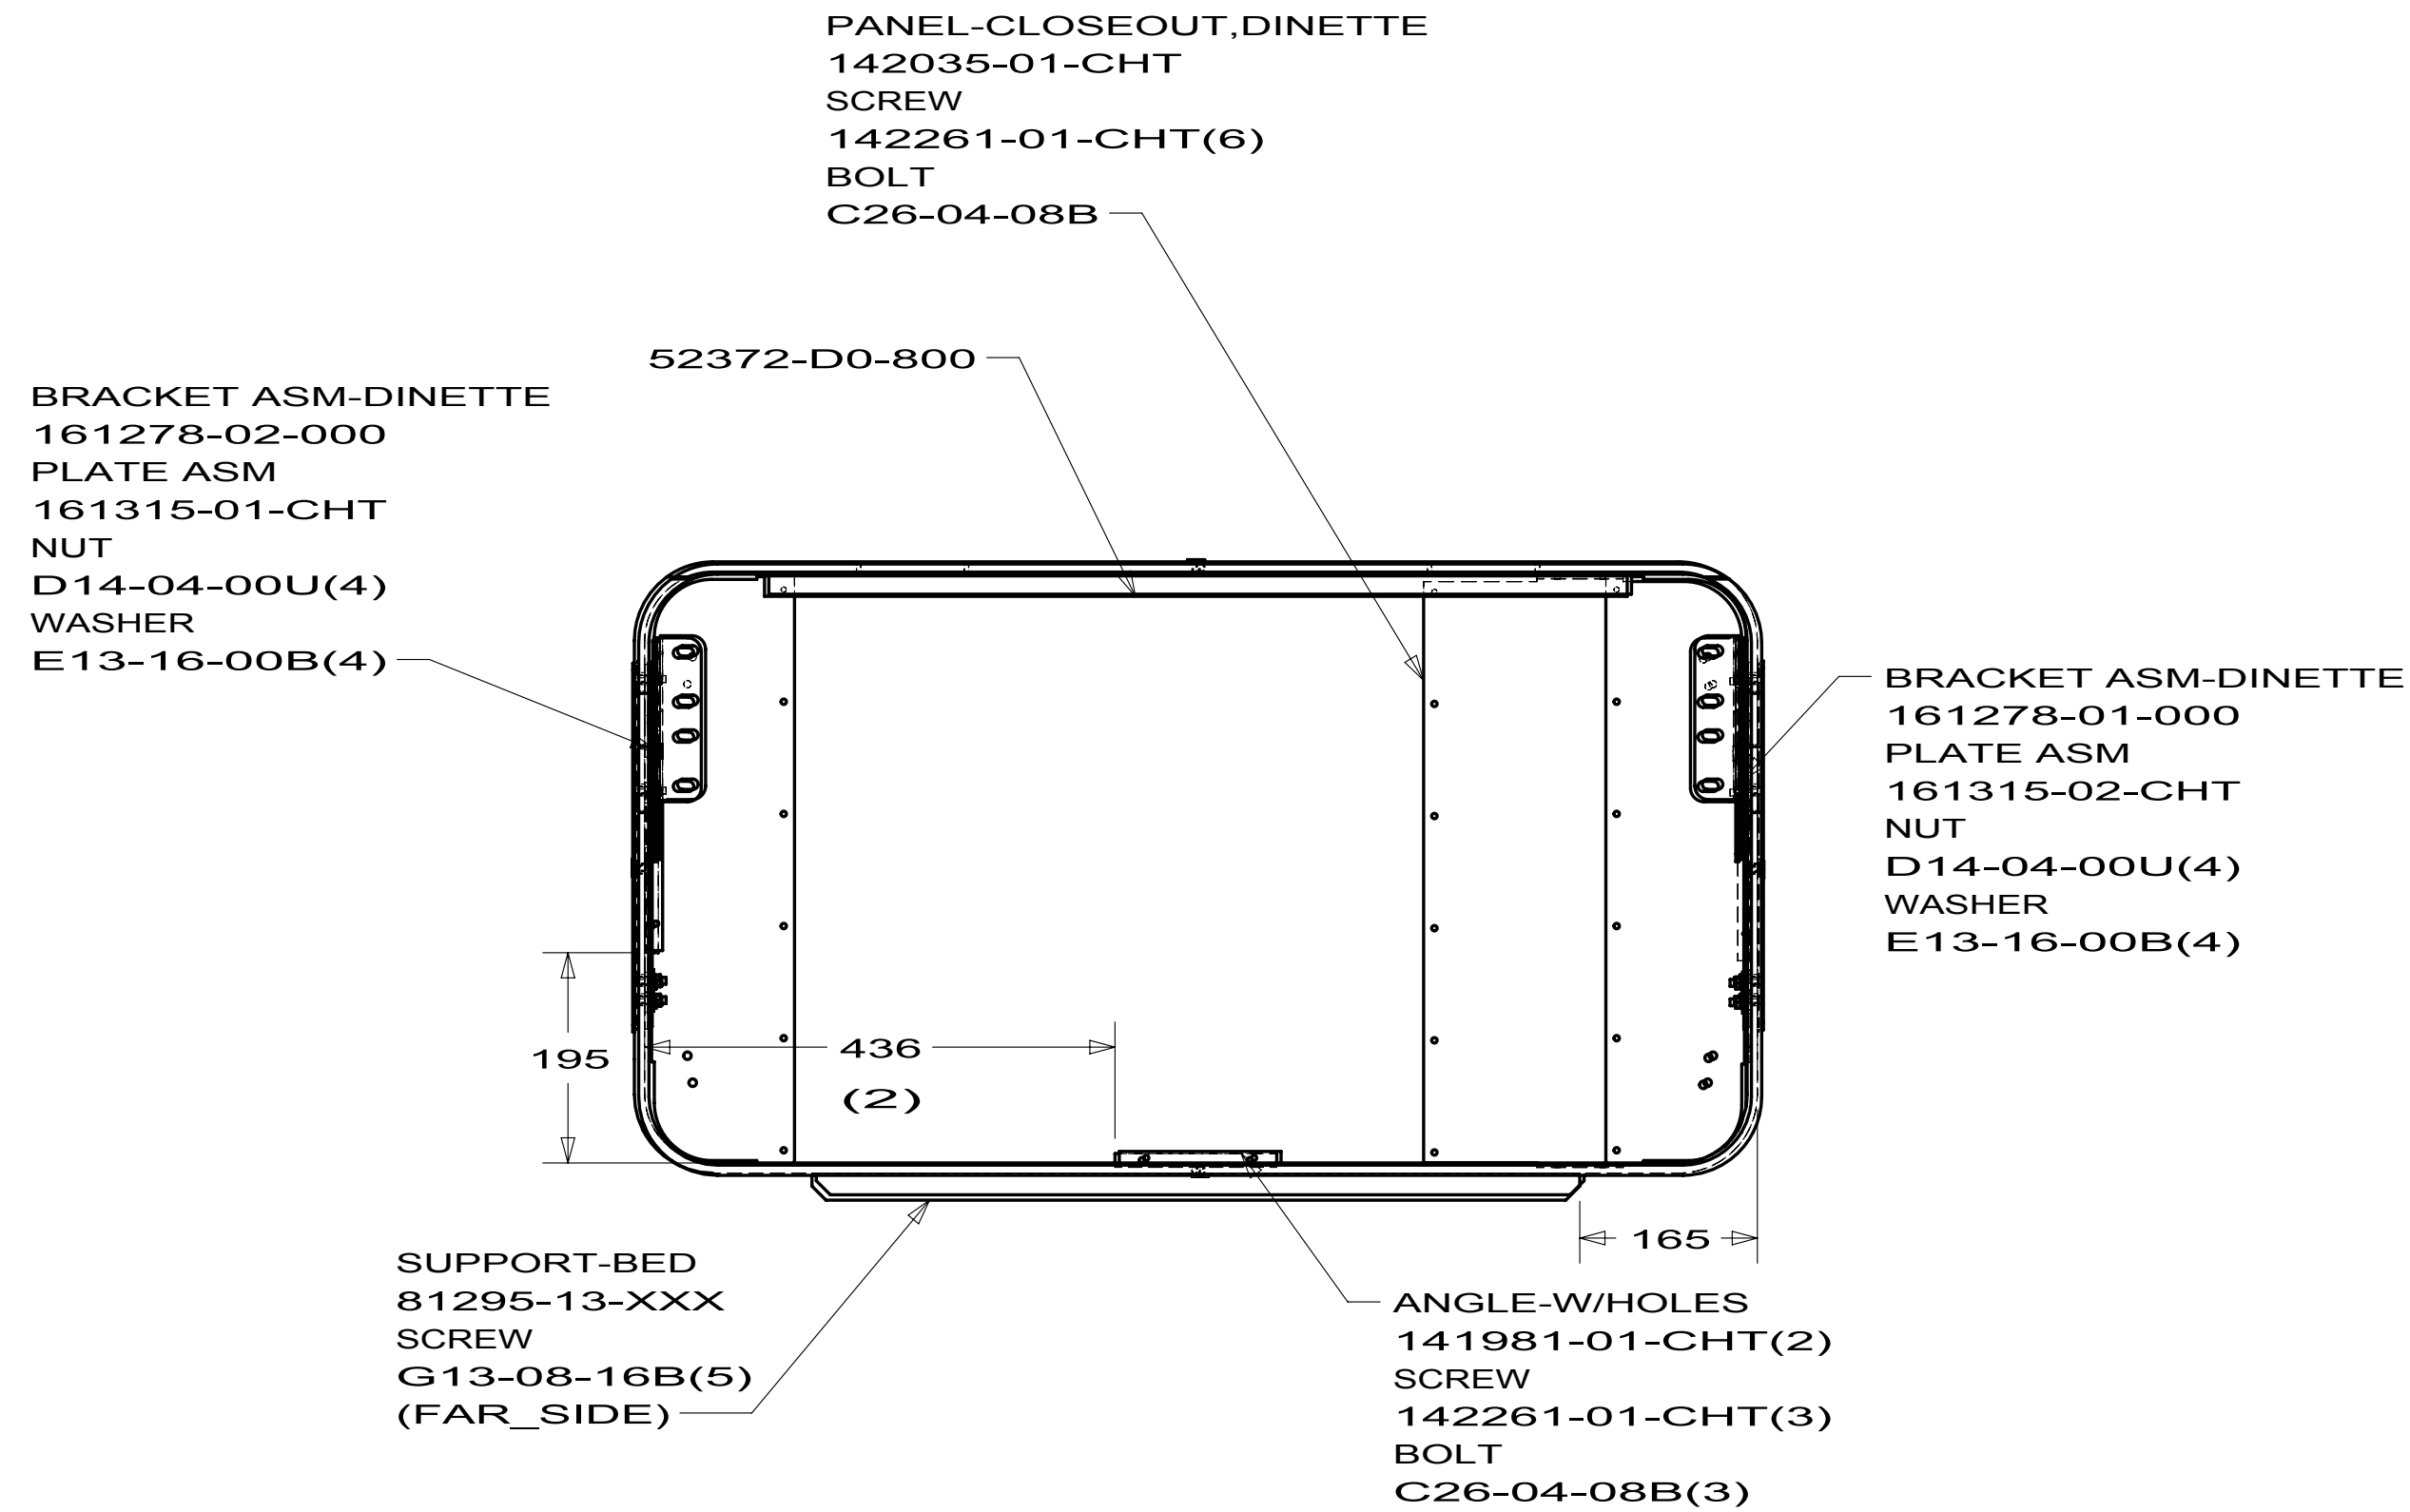

FOAM
150738-72-000
154068-64-000


BASE-DINETTE
141848-11-000

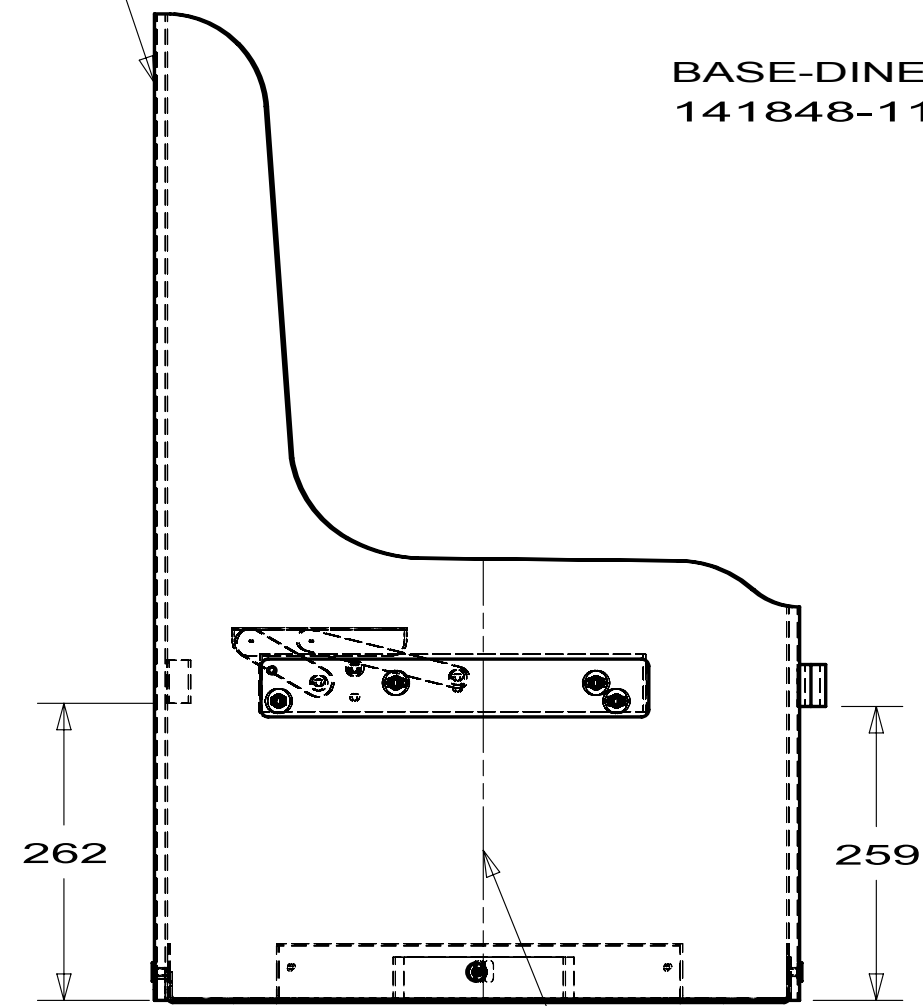

SEAM LINE
FOR 161306-07(RH)

9FABRI-31-000
FABRIC-NONWOVEN
69627-03-000

161306-26

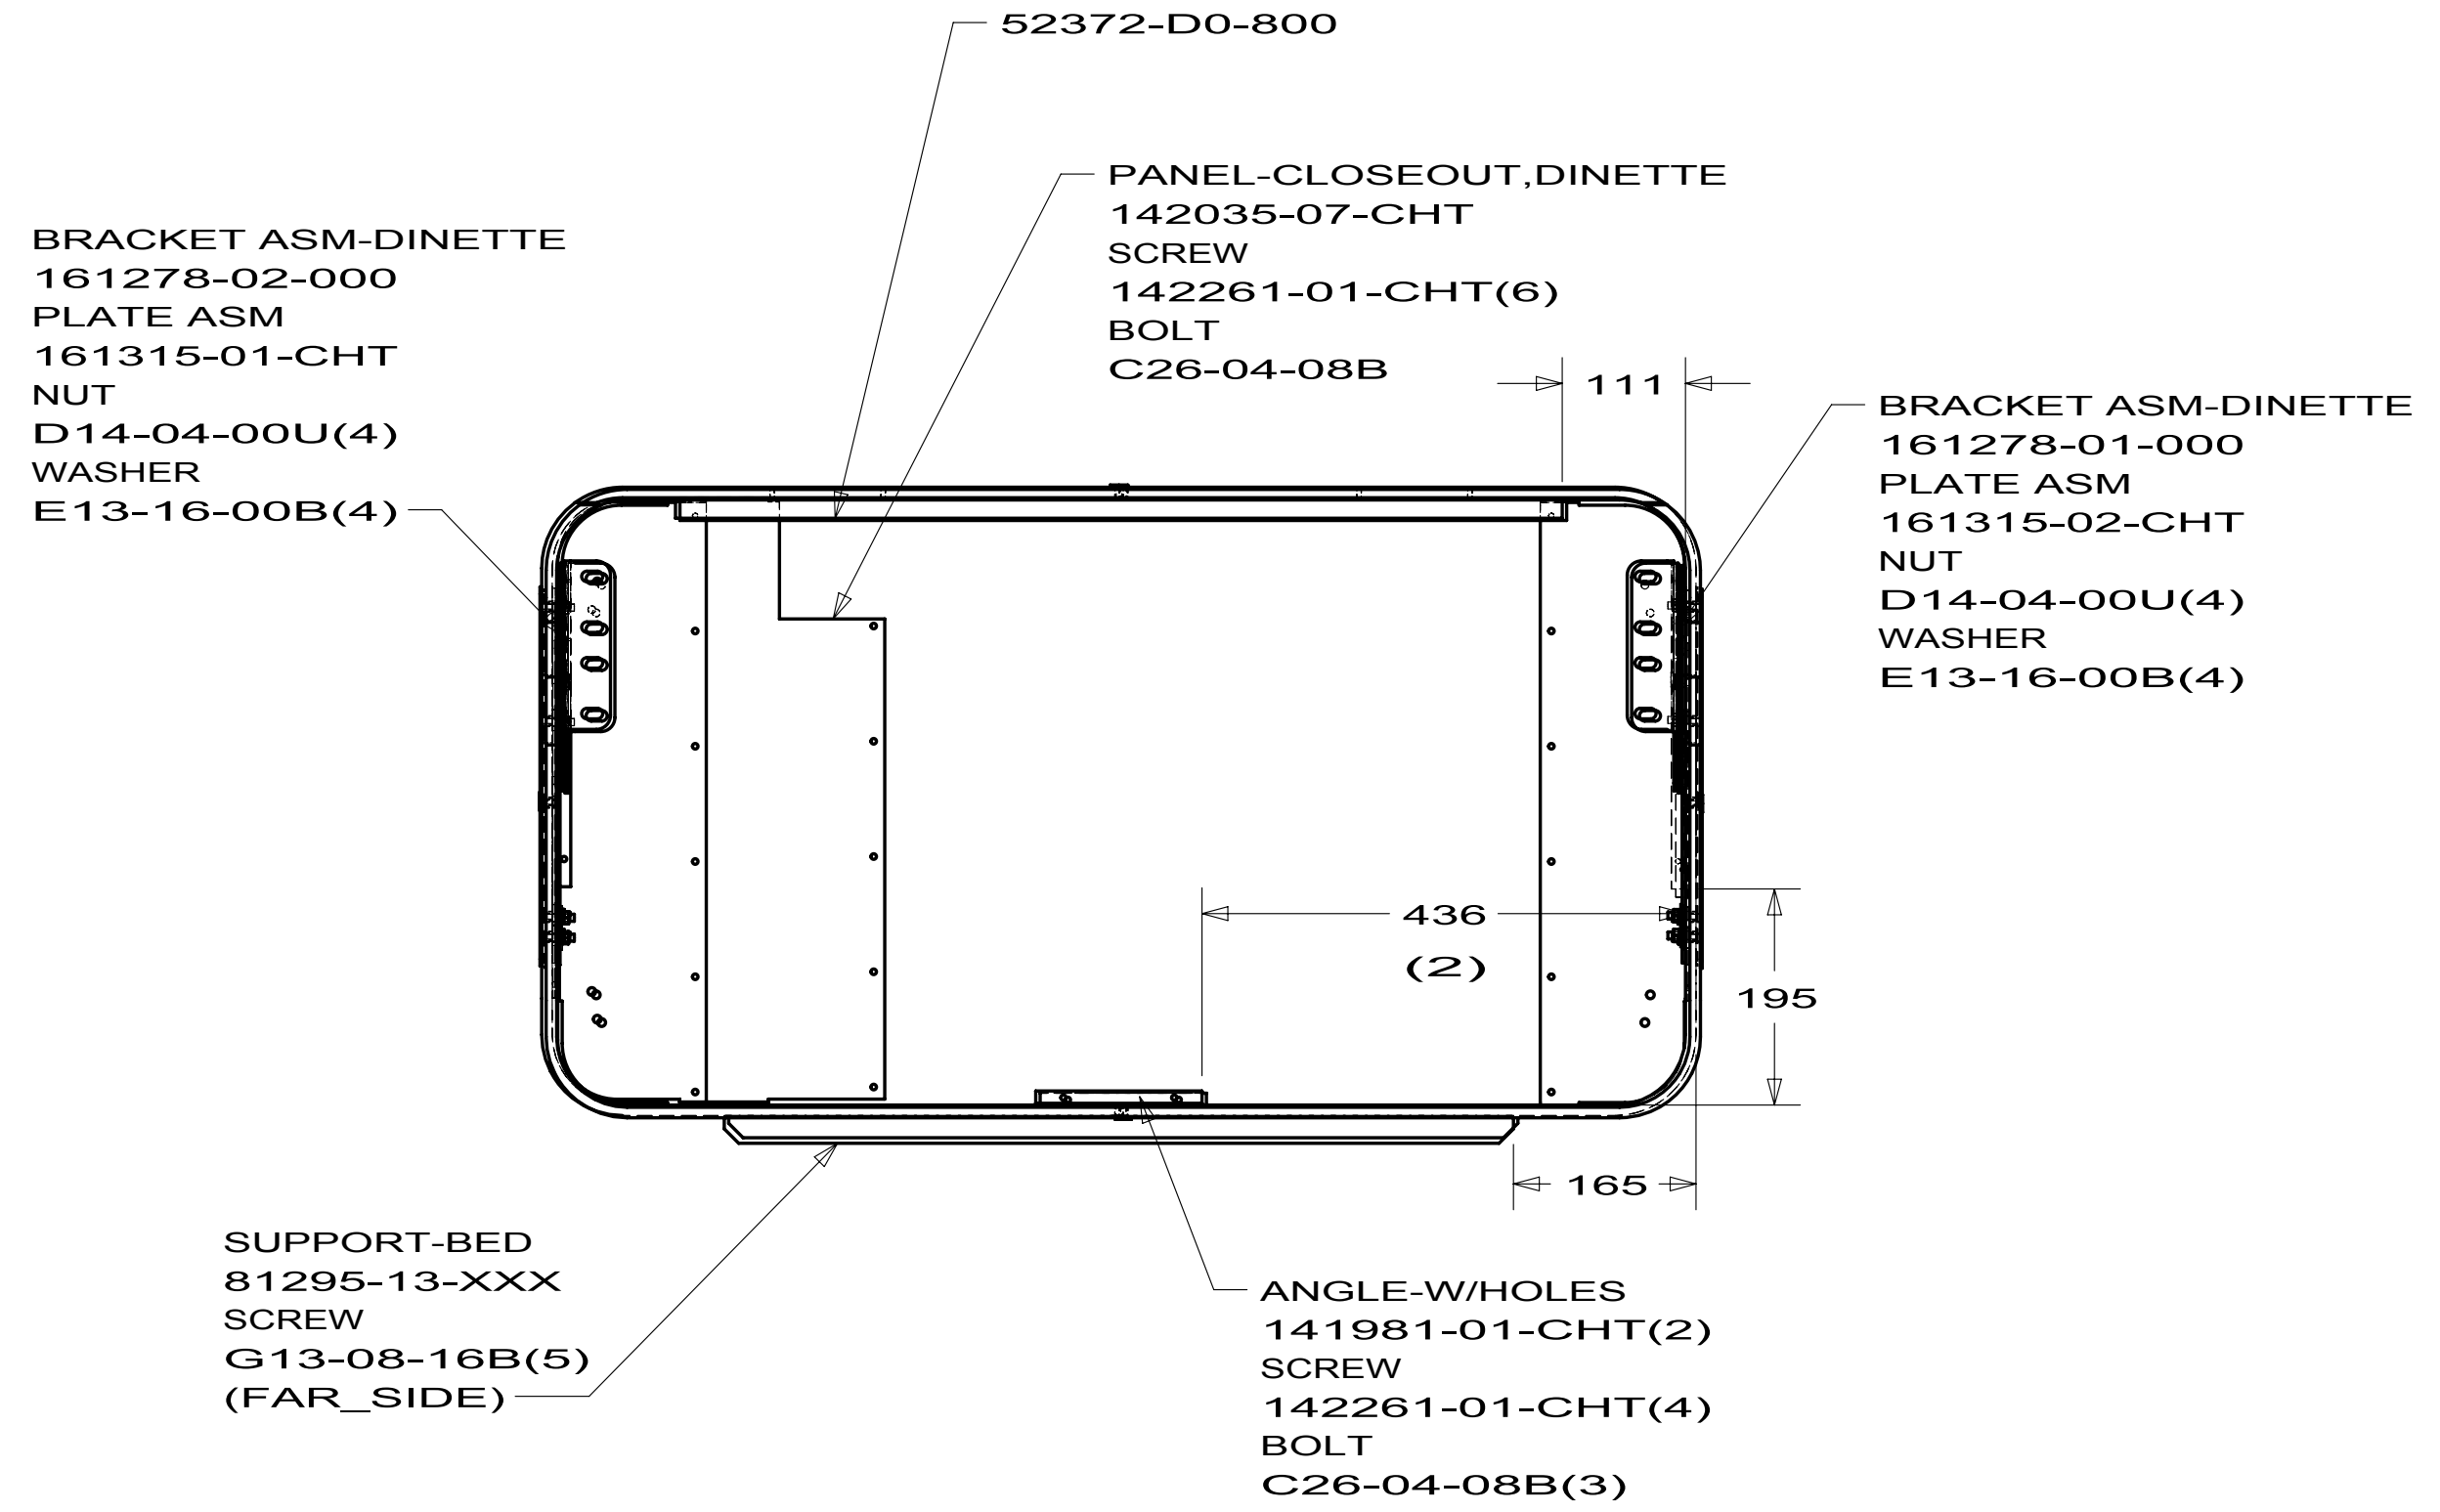


SUPPORT-BED
81295-13-XXX
SCREW
G13-08-16B(5)
(FAR_SIDE)

ANGLE-W/HOLES
141981-01-CHT(2)
SCREW
142261-01-CHT(4)
BOLT
C26-04-08B(3)

BRACKET ASM-DINETTE
161278-01-000
PLATE ASM
161315-02-CHT
NUT
D14-04-00U(4)
WASHER
E13-16-00B(4)

FOAM
150738-72-000
154068-64-000

BASE-DINETTE
141848-11-000

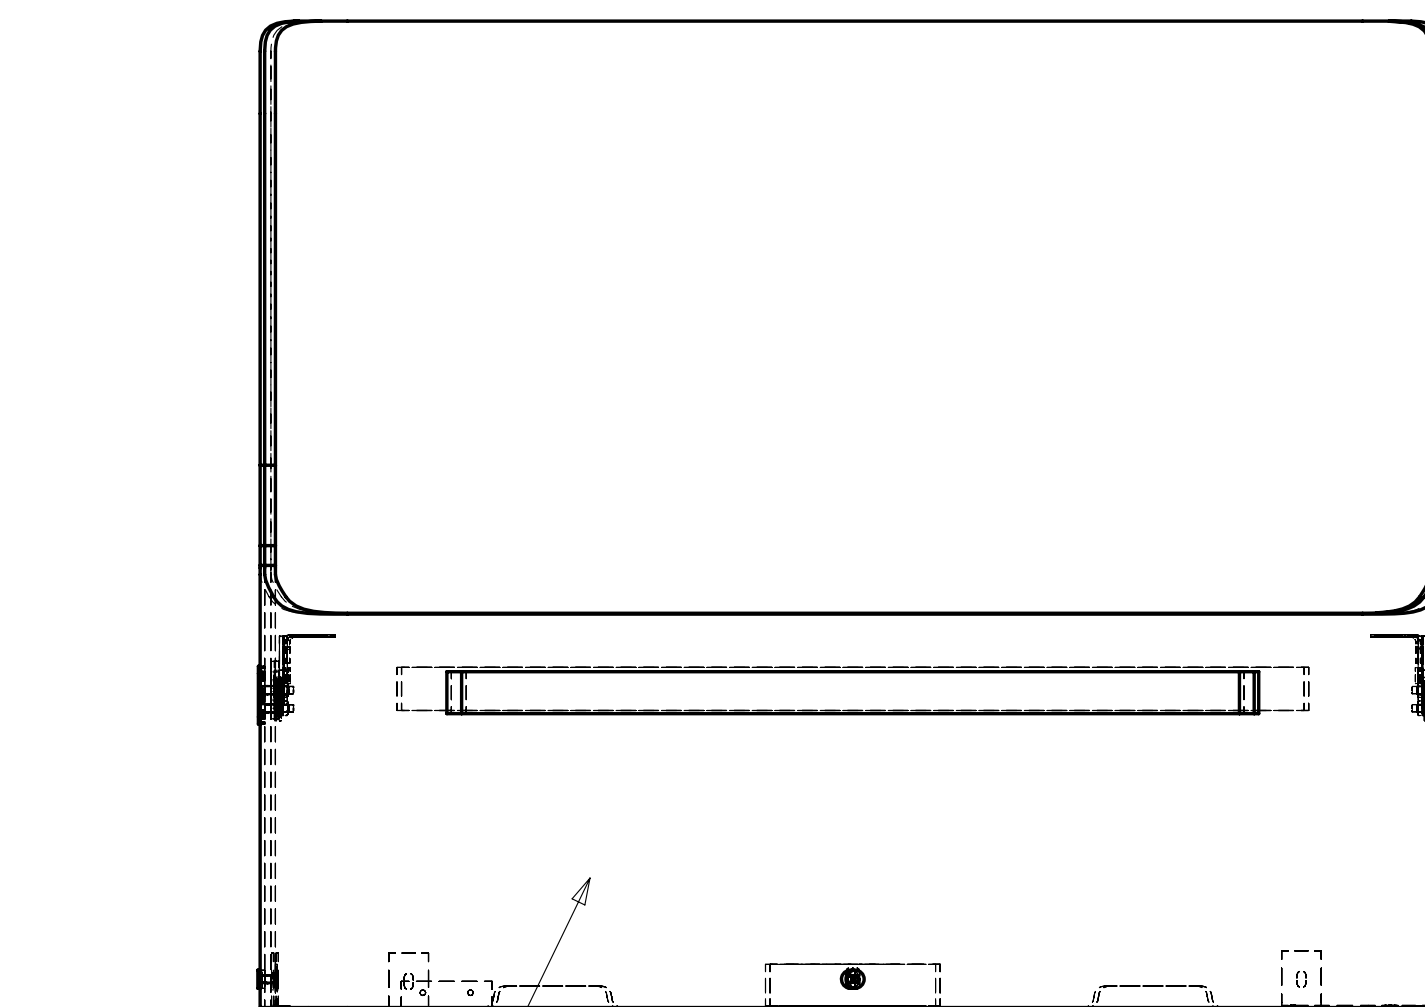


SEAM LINE
FOR 161306-08(LH)



9FABRI-31-000
FABRIC-NONWOVEN
69627-03-000

161306-27


FIRST USED		
08 F & G SERIES		
DO NOT SCALE DRAWING		
TITLE: CABINET ASM-DINETTE, WRAPPED		
SHEET 4	PART NO 161306	REV

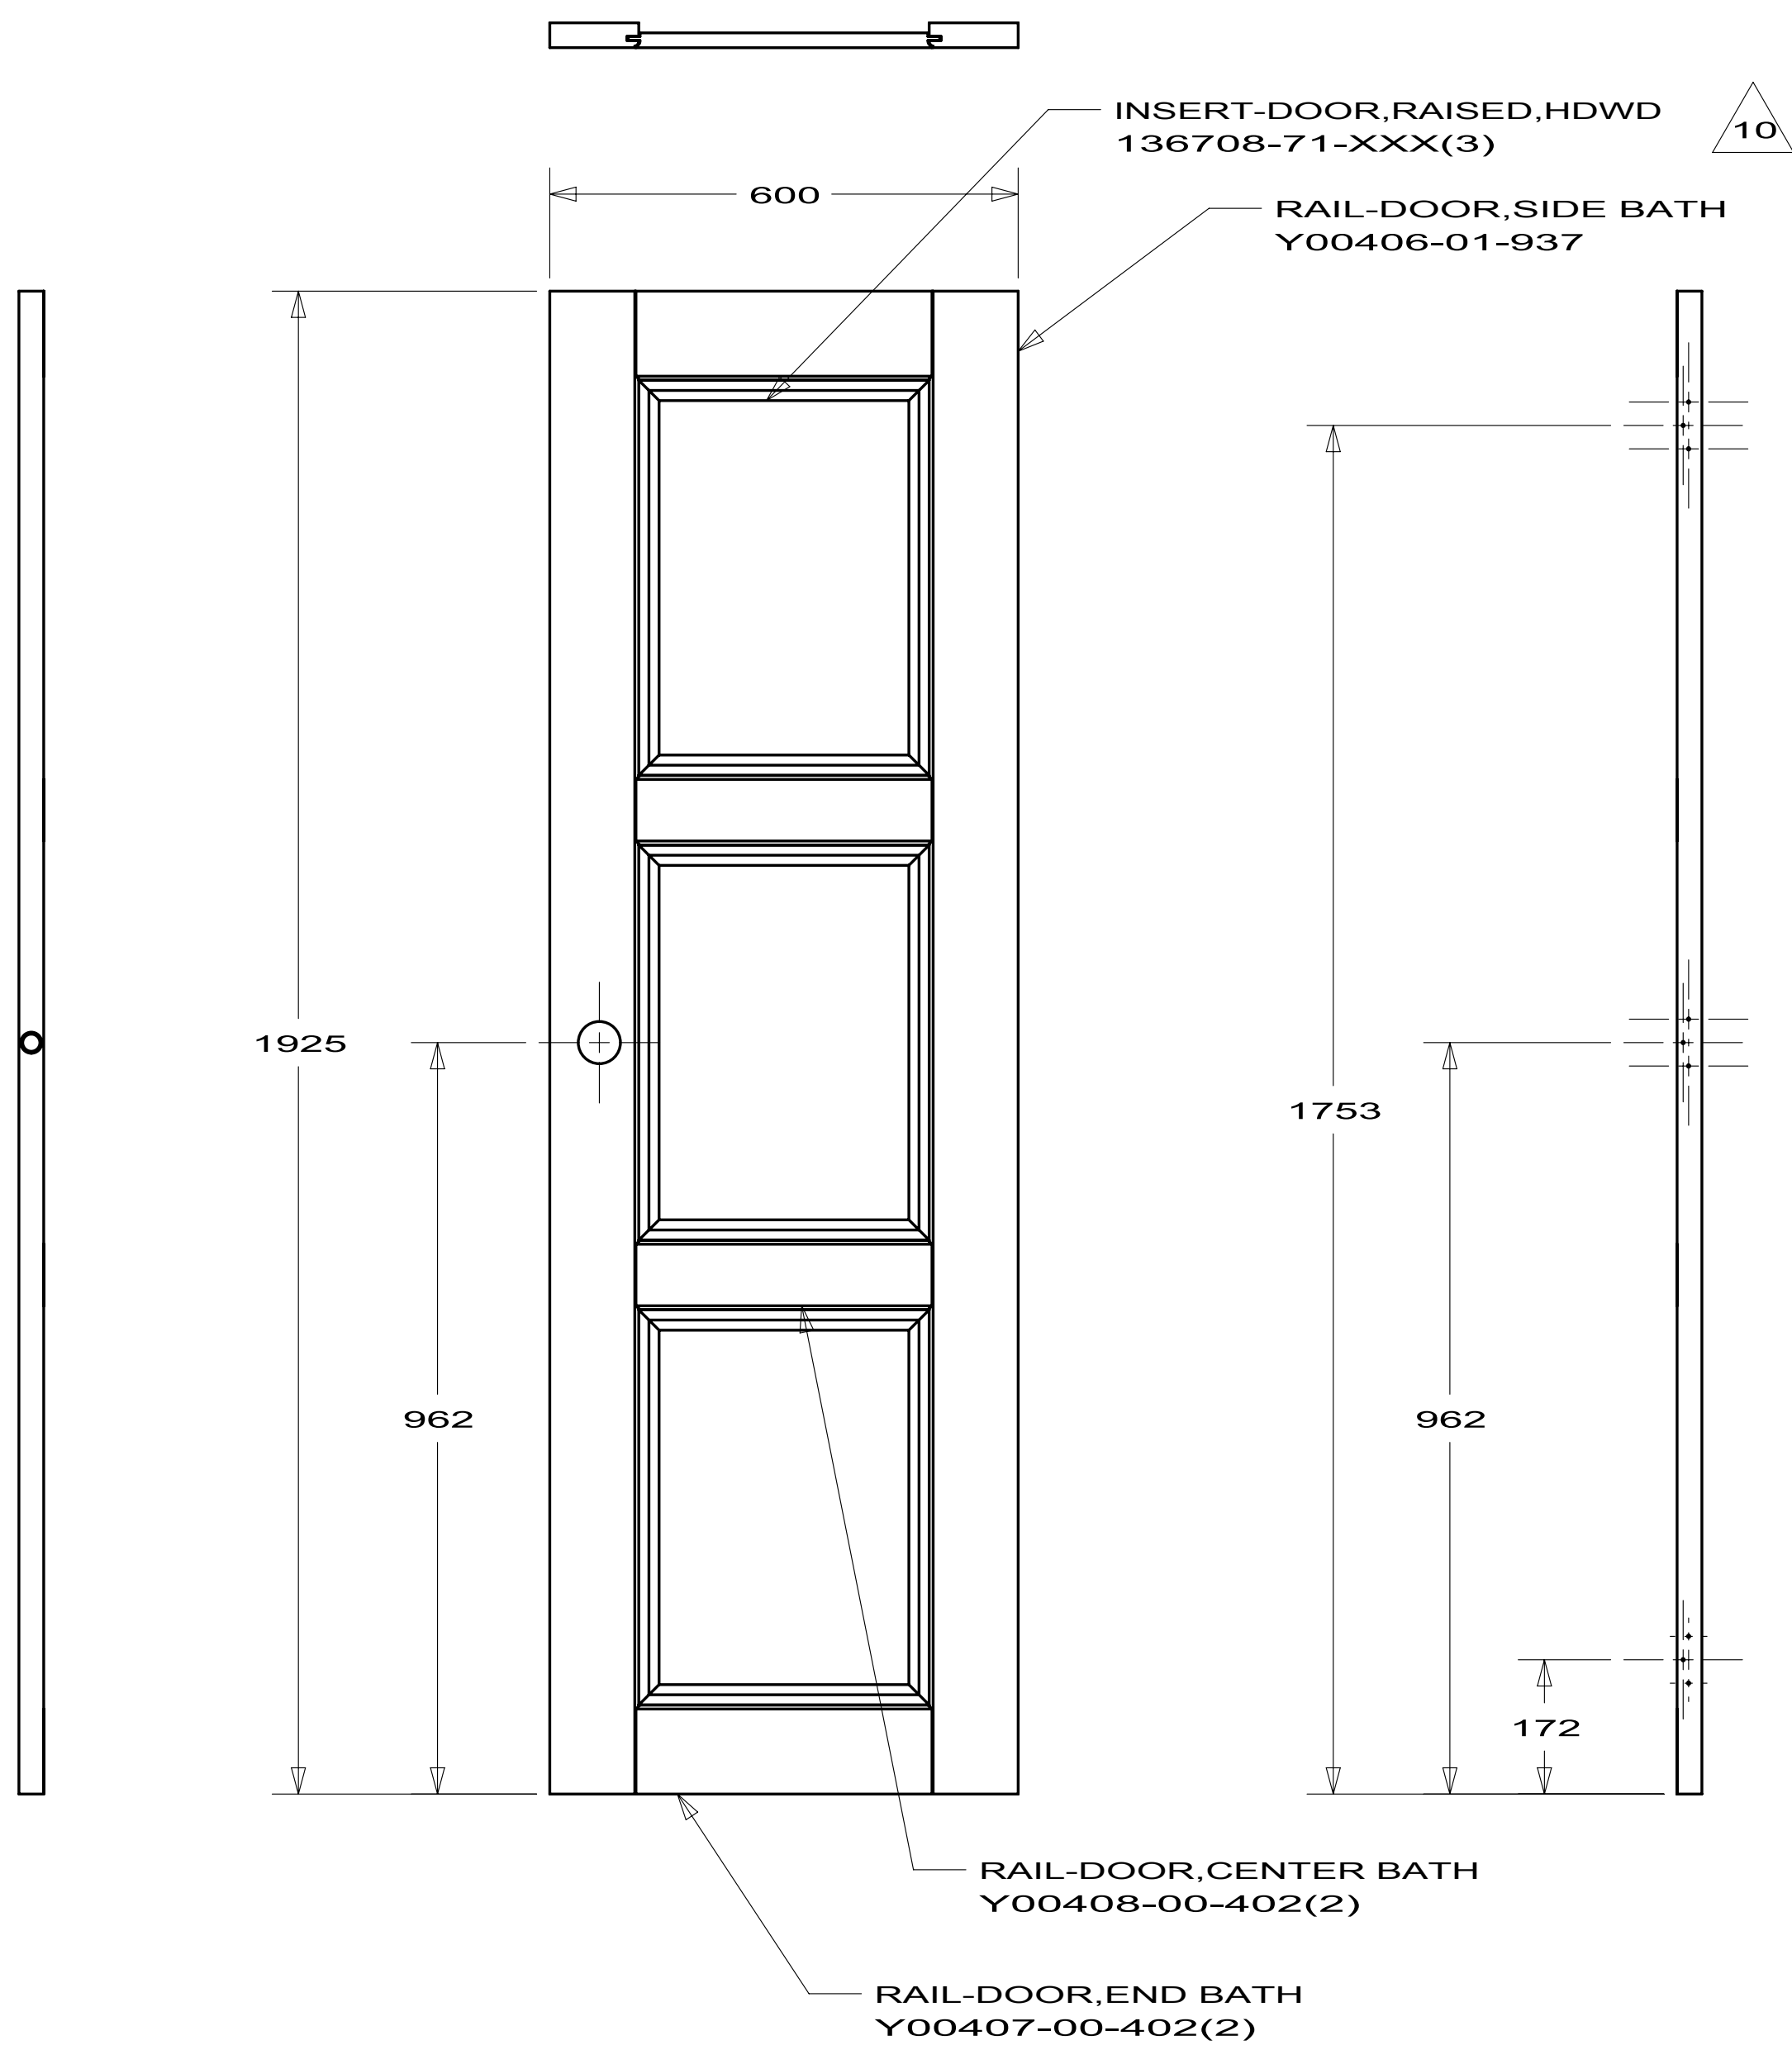


TRIM-MITERED,HDWD
Y00252-02-024

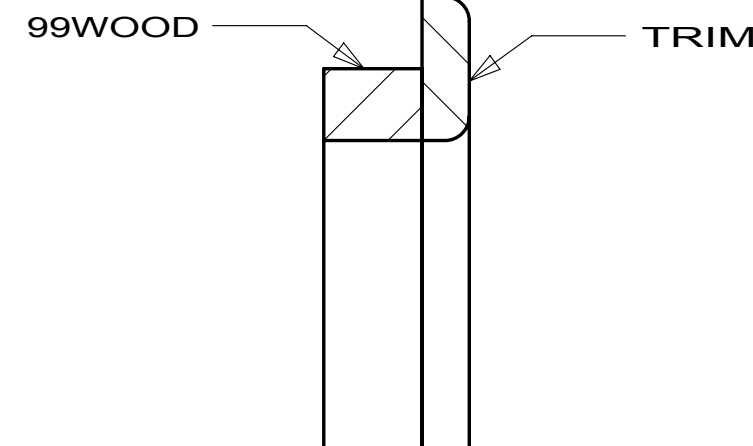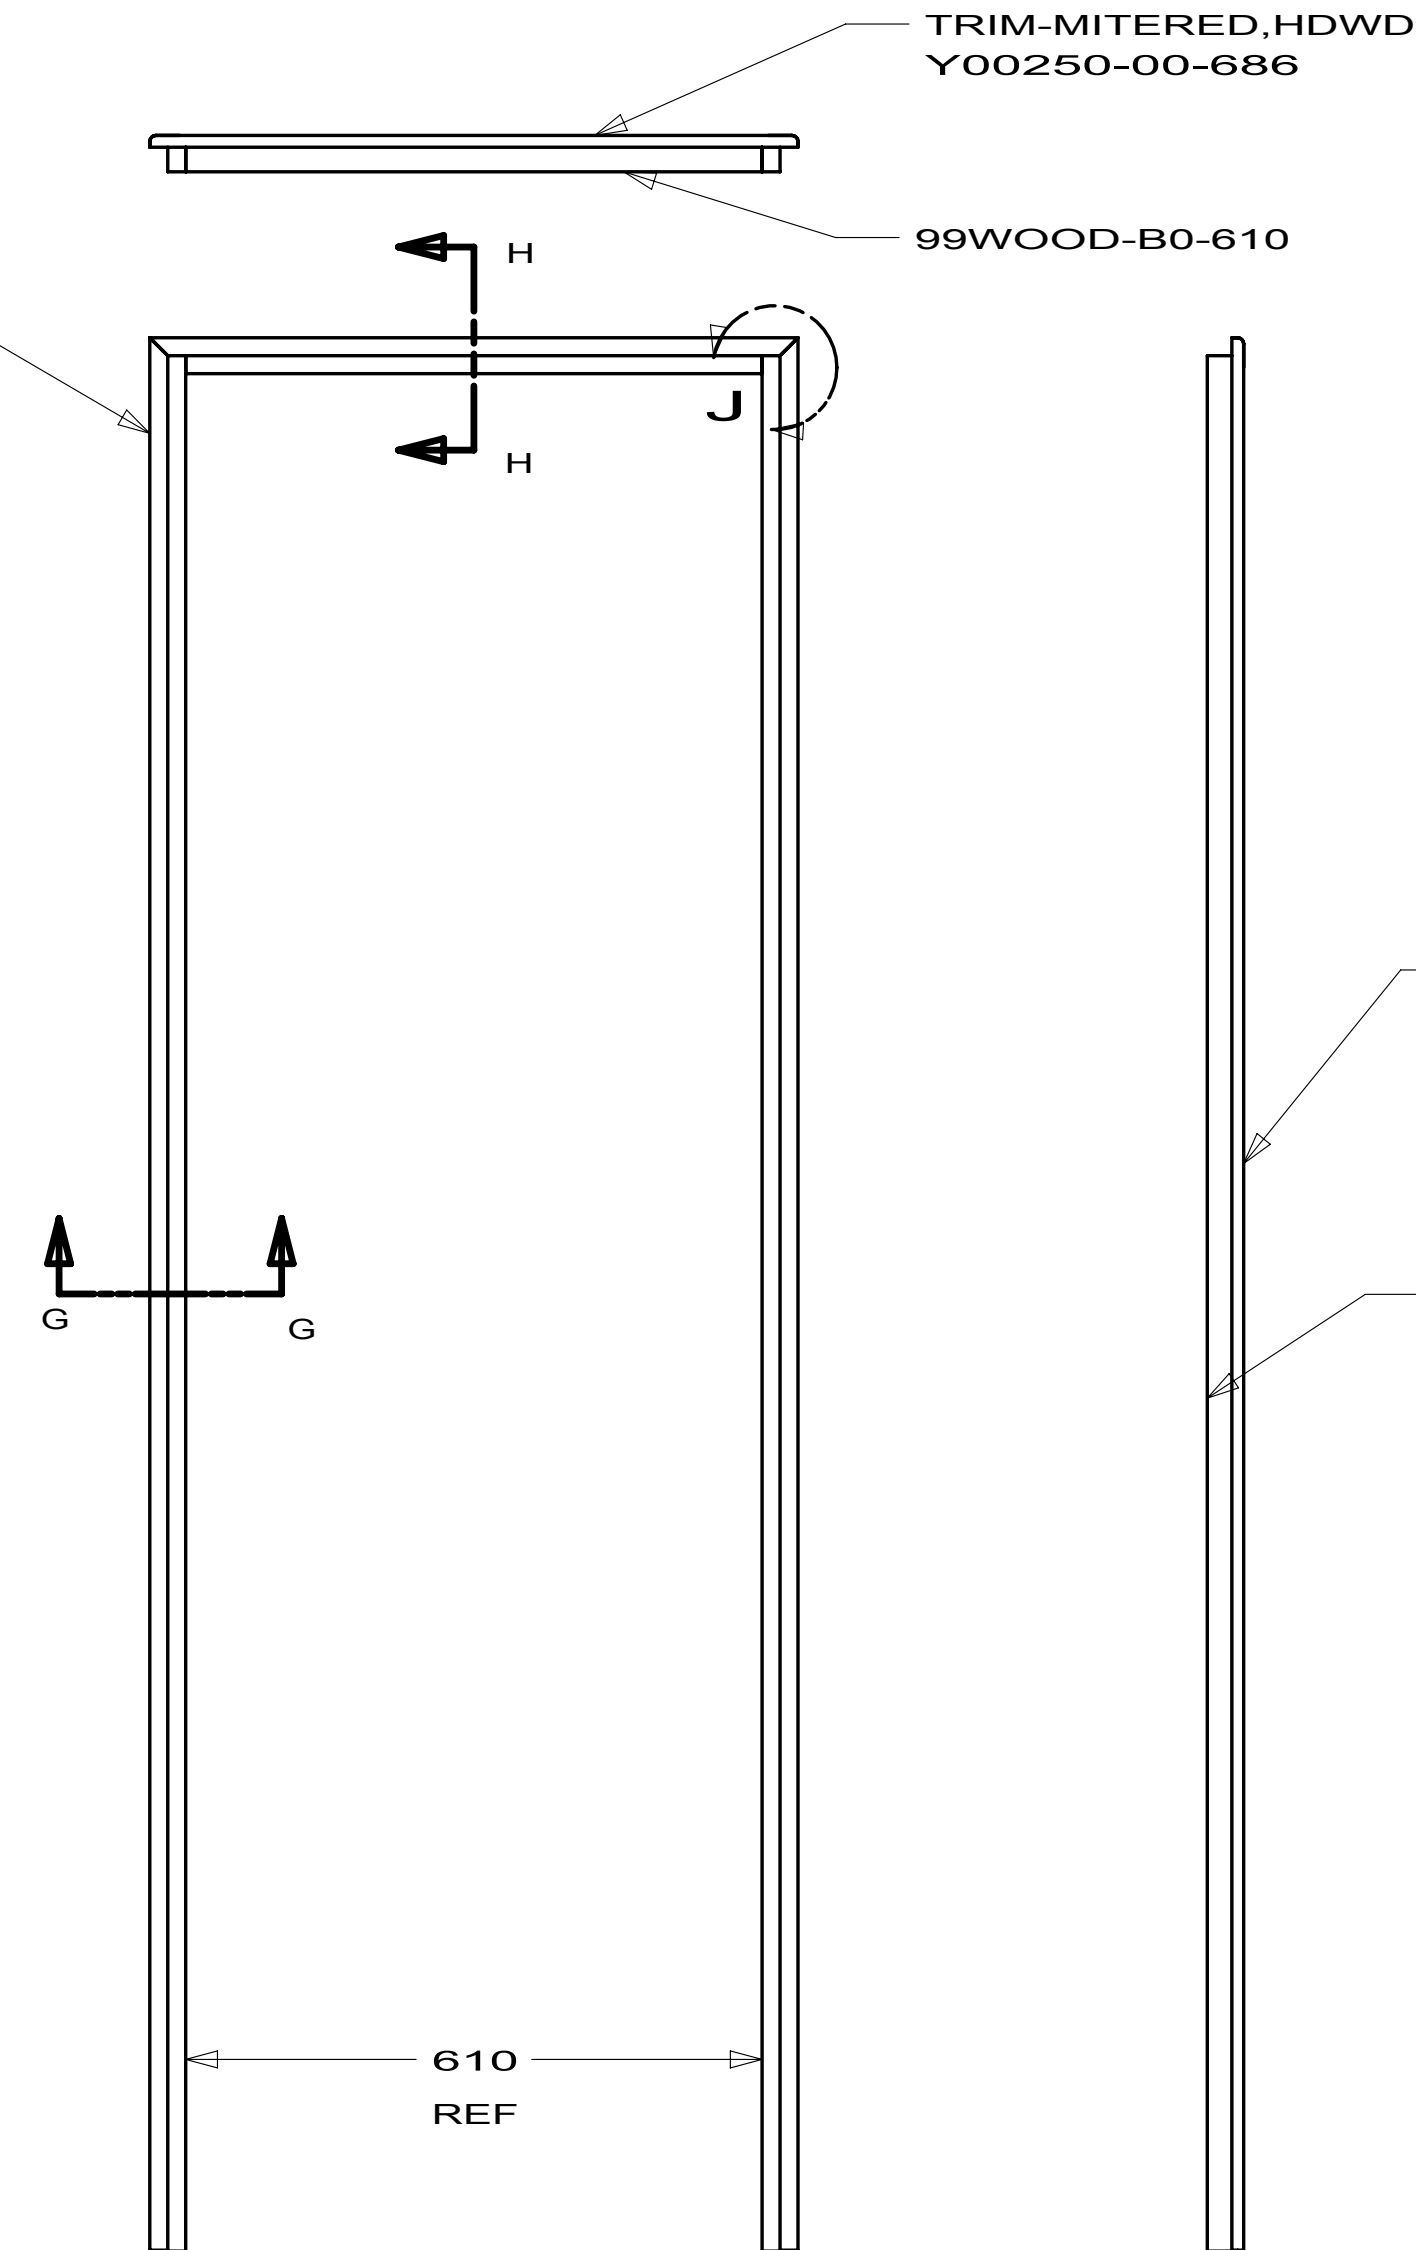

SECTION H-H
(TYPICAL ALL DOORS)

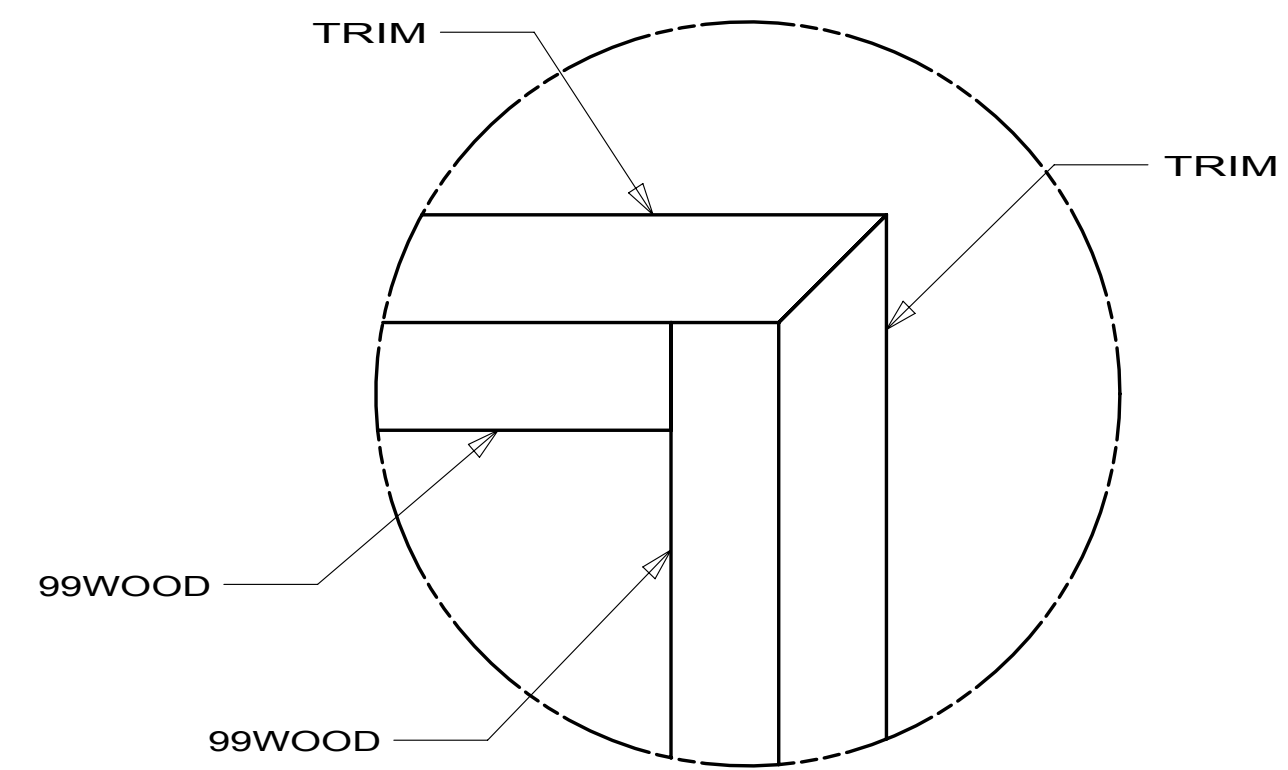

DETAIL J
(LH SIDE SIMILAR)
(TYPICAL ALL DOORS)

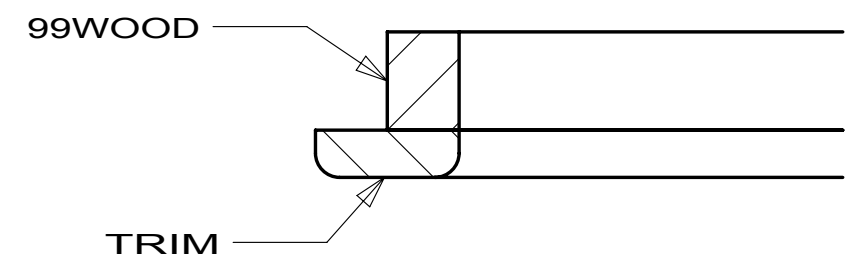


SECTION G-G
(2 PLACES)
(TYPICAL ALL DOORS)

165906-07 R40WD,P40T
165906-51 R40CD(R42AD UP TO 08-23-09)
165906-55 R40BD(UP TO 10-04-09)
165906-56 R42AD(AFTER 08-24-09)
165906-57 R40BD(AFTER 10-04-09)


165906-55 R40BD(UP TO 10-04-09)
165906-57 R40BD(AFTER 10-04-09)

FIRST USED		
09 R-SERIES		
DO NOT SCALE DRAWING		
TITLE: DOOR COMPL-BATH,3 PANEL		
SHEET 1	PART NO 165906	REV

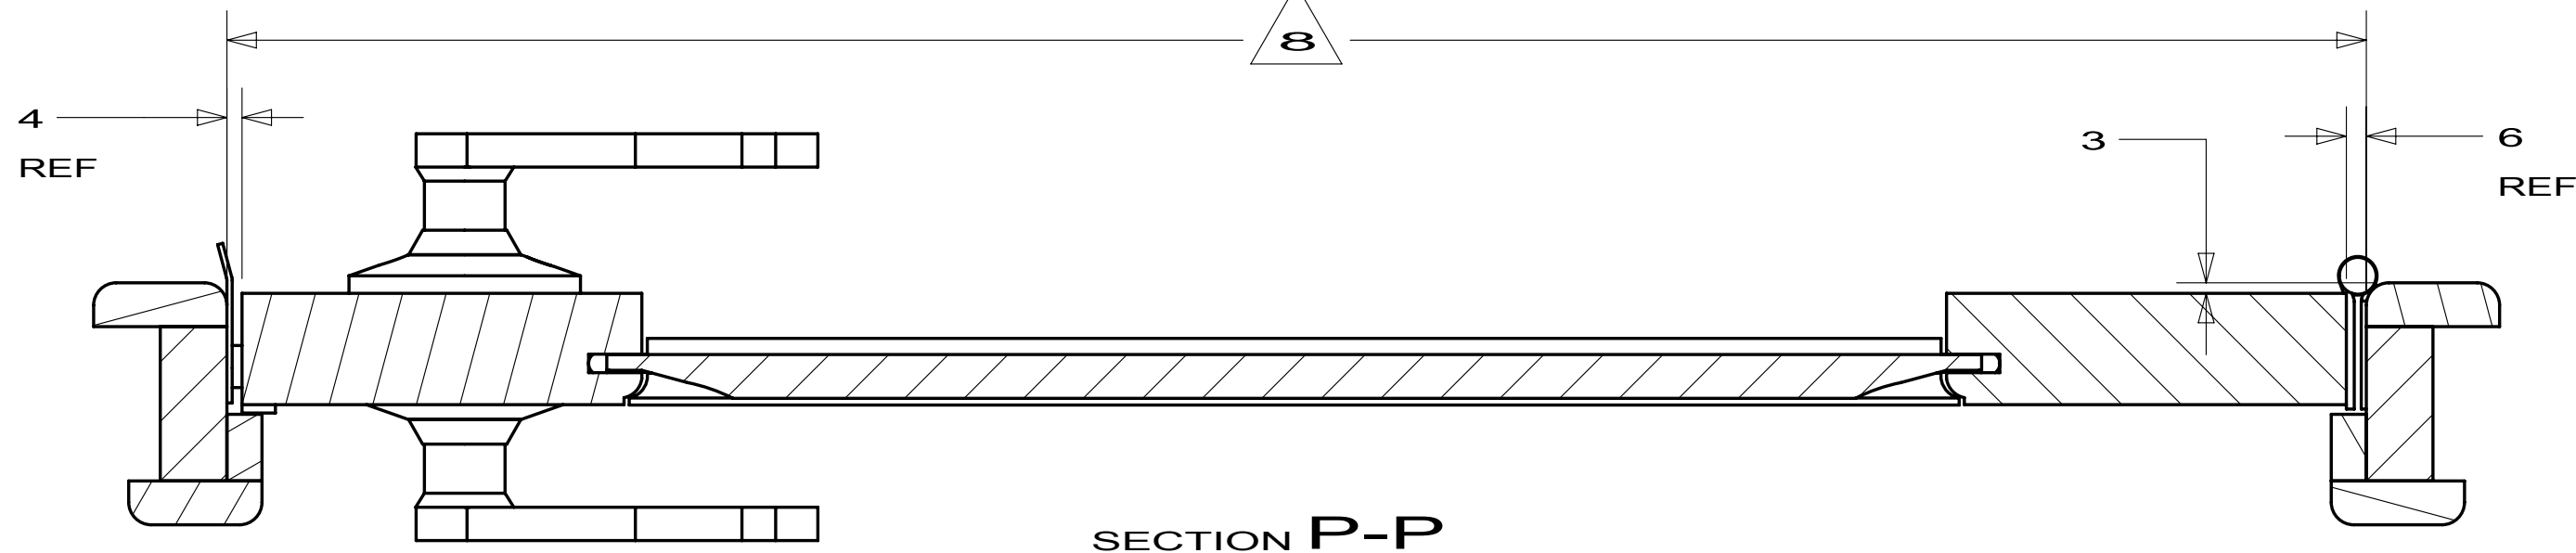


SECTION P-P


TRIM-MITERED,HDWD
Y00250-00-666

 

TRIM-MITERED,HDWD
Y00252-02-014

 


DOORSTOP-HINGE PIN
155436-01-01A

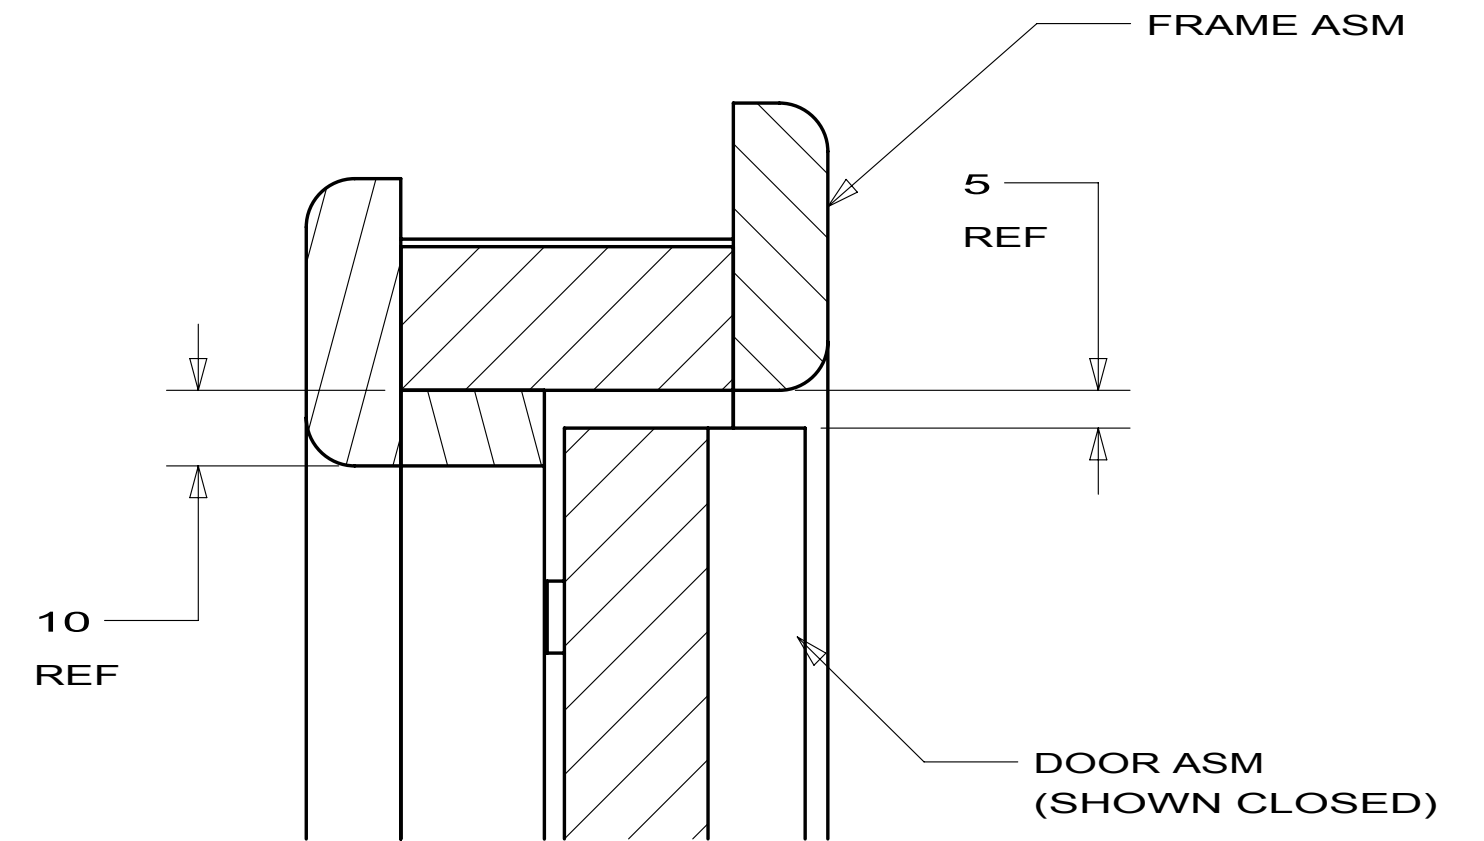

SECTION R-R


165906-07
P40T
R40WD

6 LOCKSET
146064-01-02A

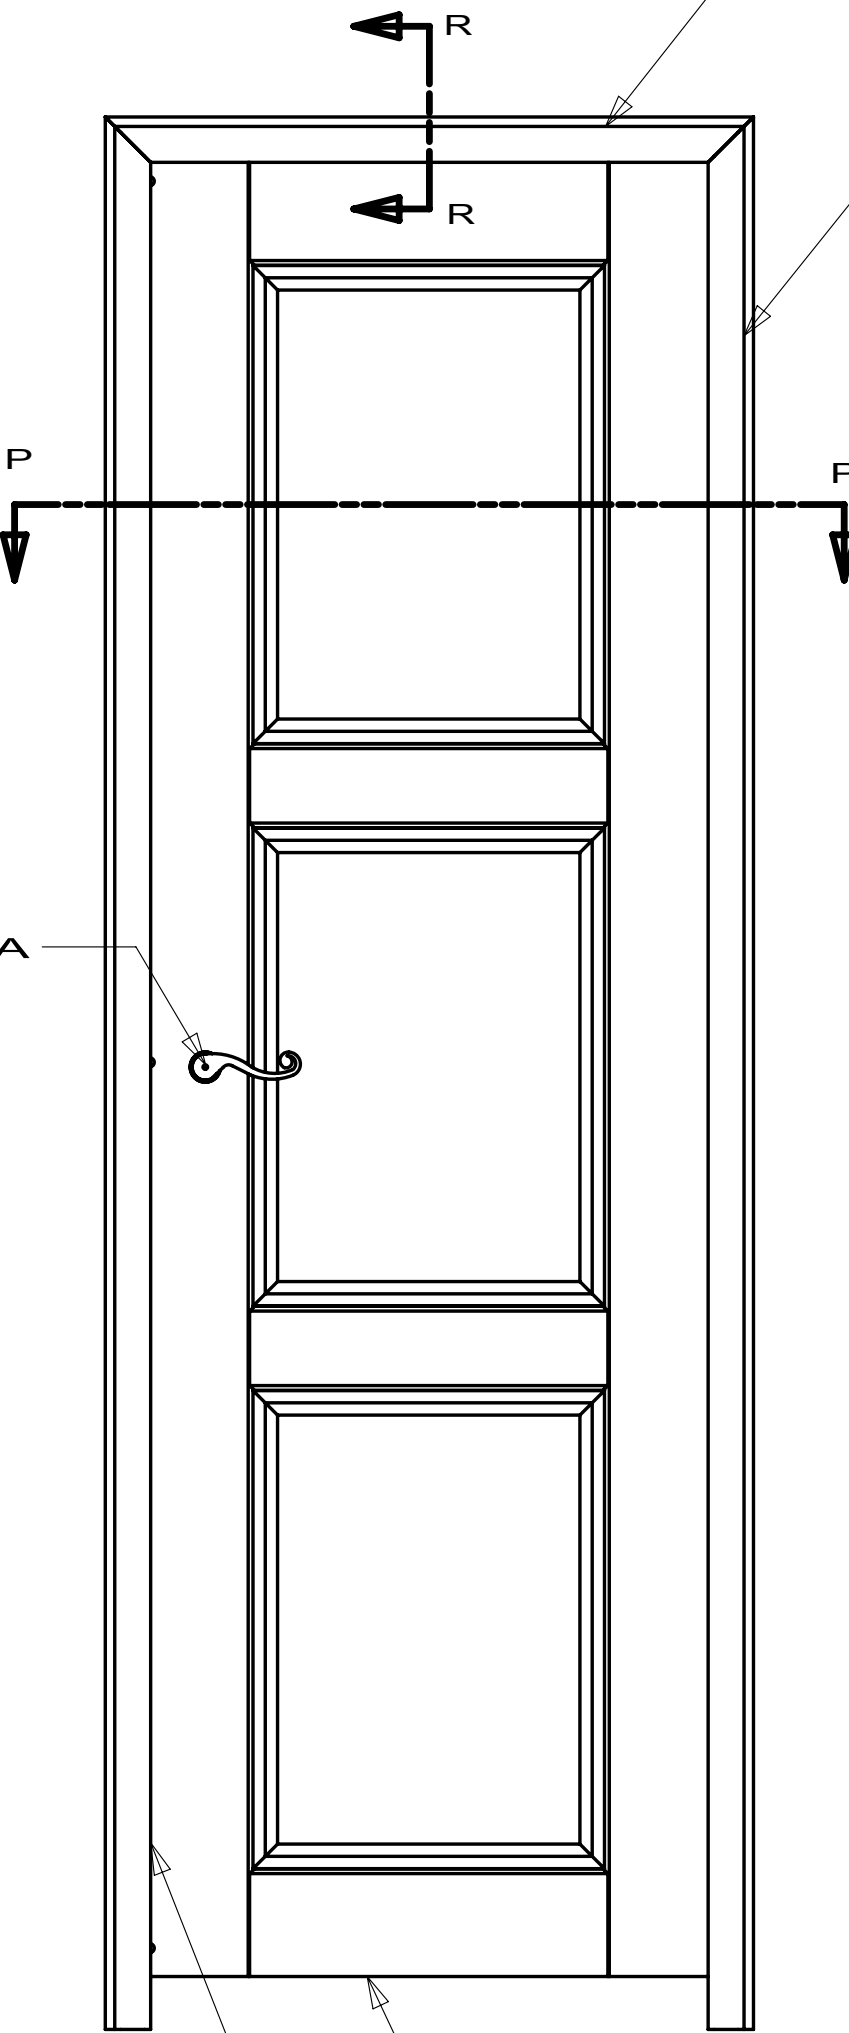


A SHEET 1
DOOR ASM-BATH
165906-11-XXX

TRIM-MITERED,HDWD
Y00251-02-014









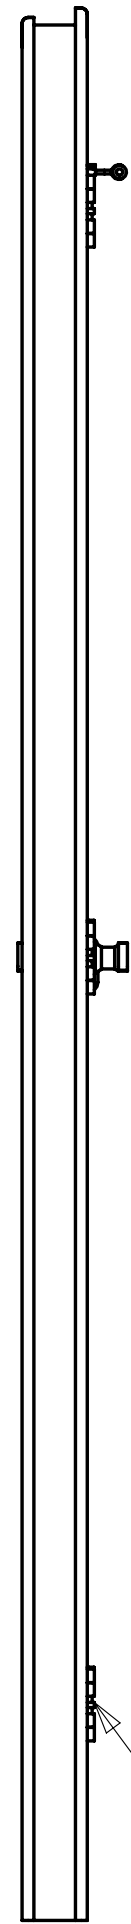


HINGE-DOOR
166114-02-01A(3)

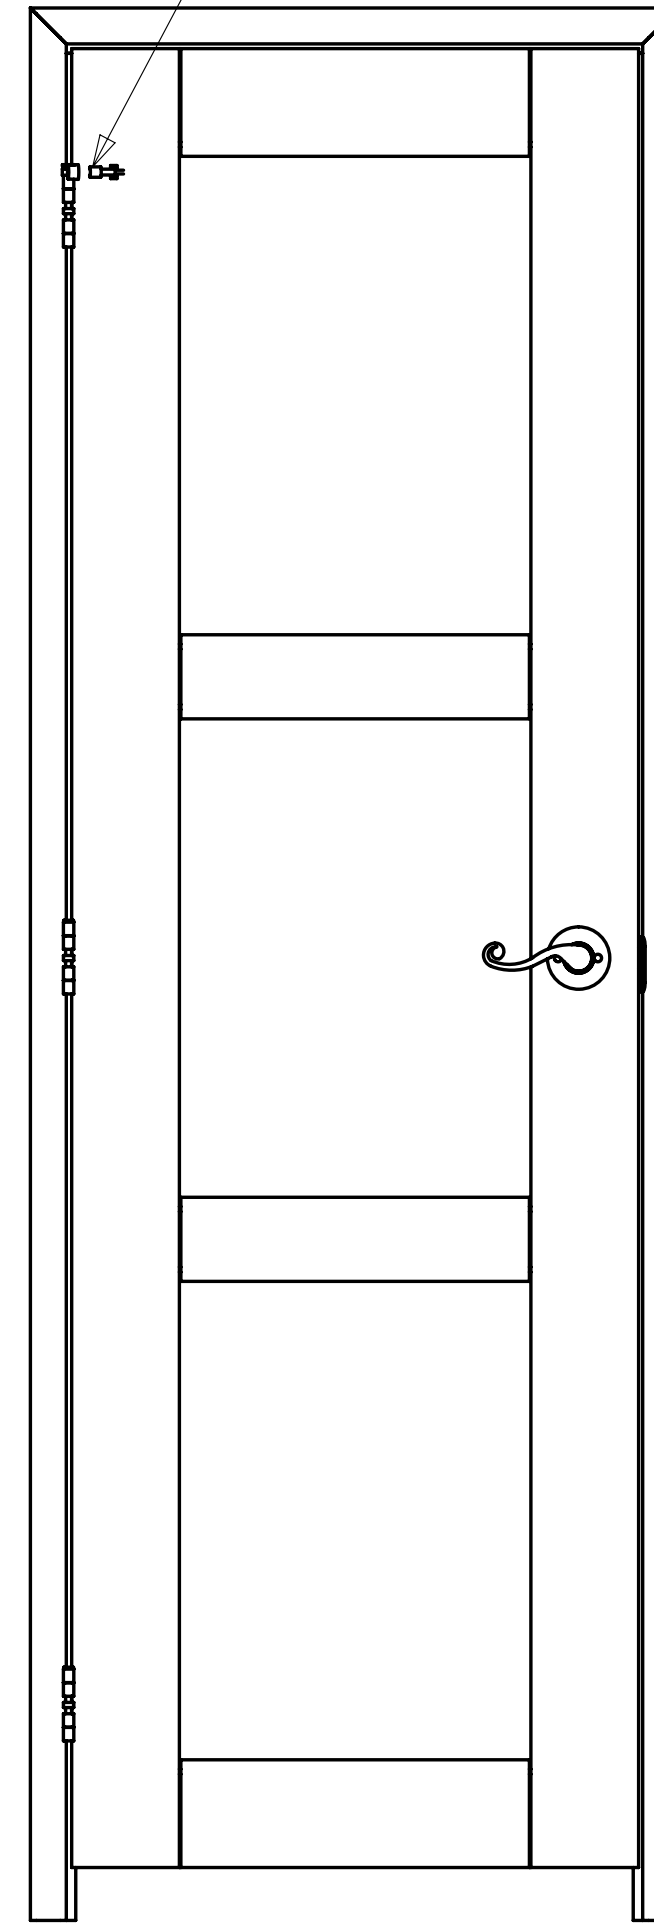

S SHEET 3
FRAME ASM-DOOR JAMB
165906-17-XXX

FIRST USED		
09 R-SERIES		
DO NOT SCALE DRAWING		
TITLE: DOOR COMPL-BATH,3 PANEL		
SHEET 2	PART NO 165906	REV

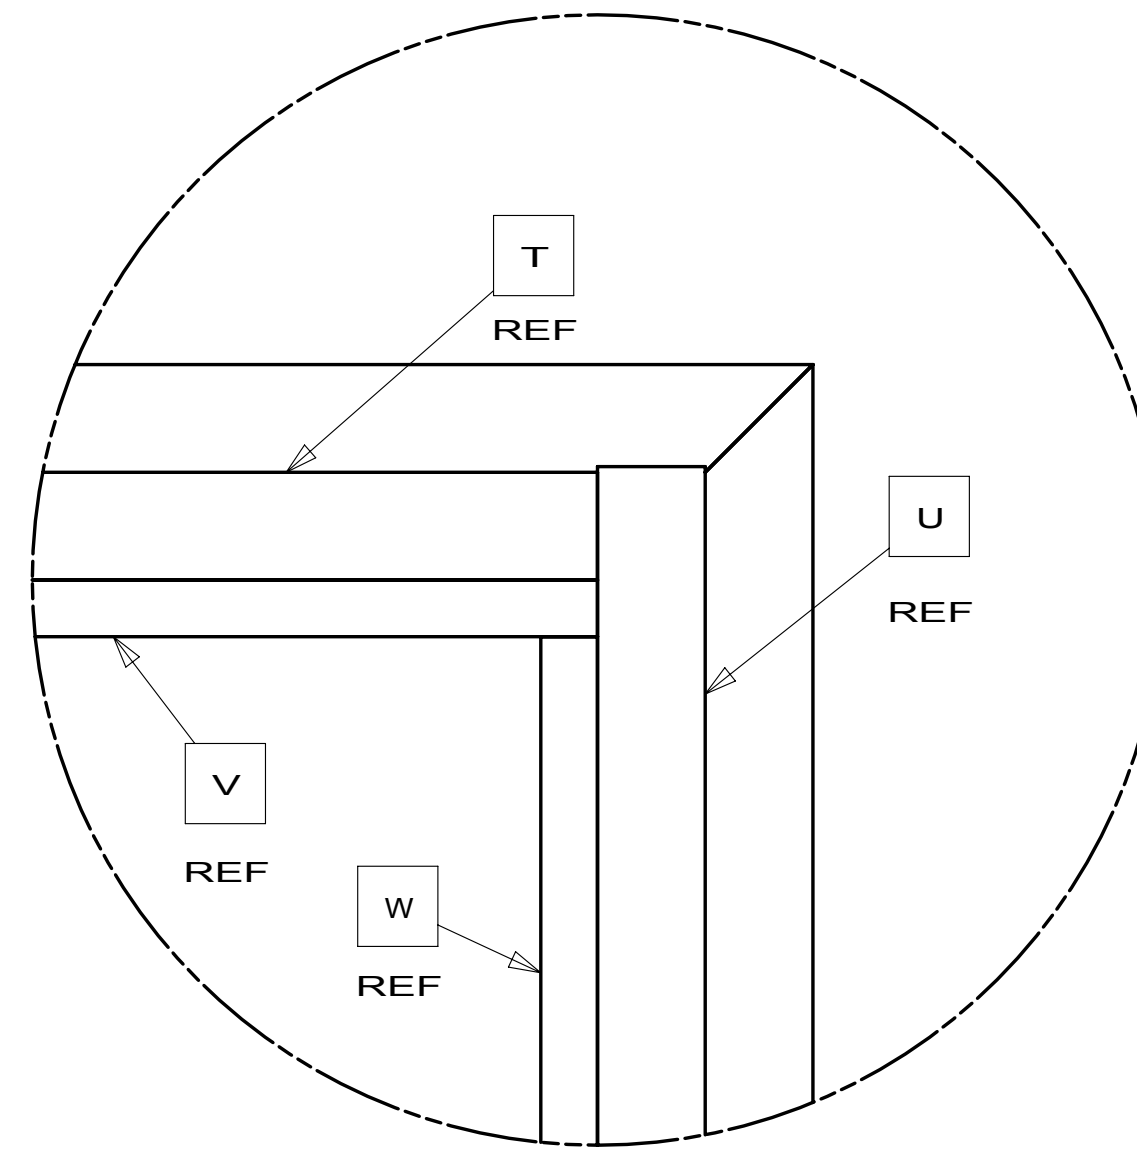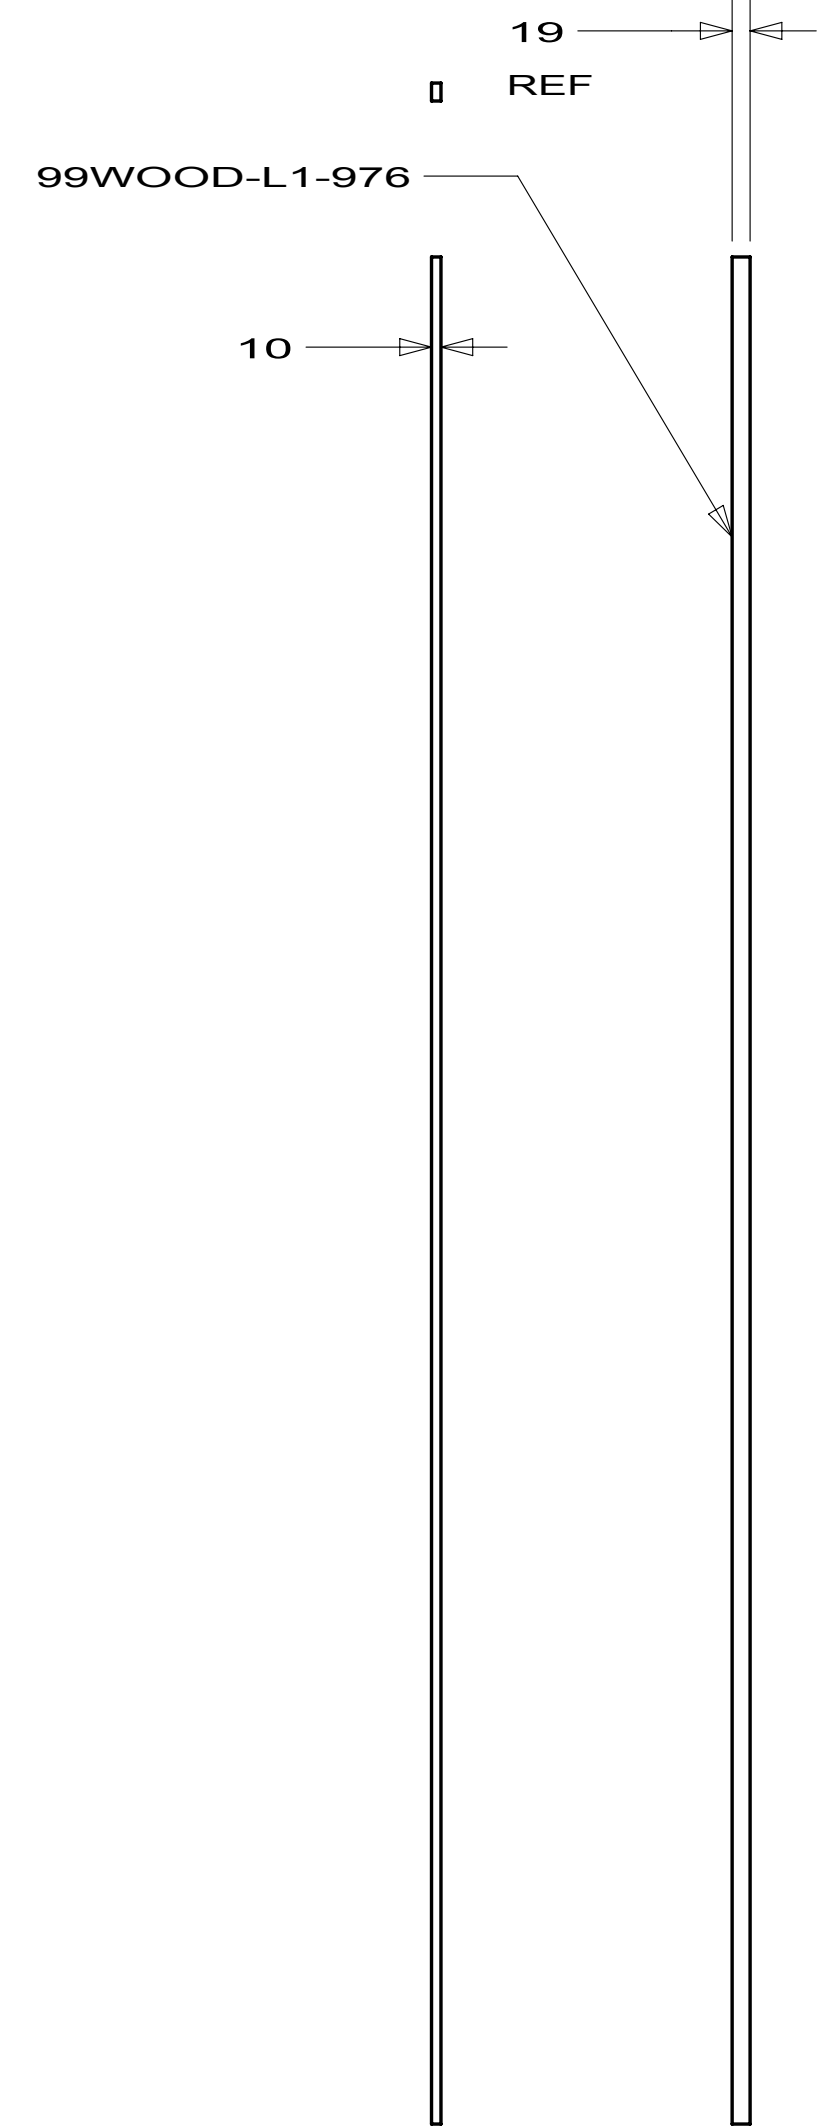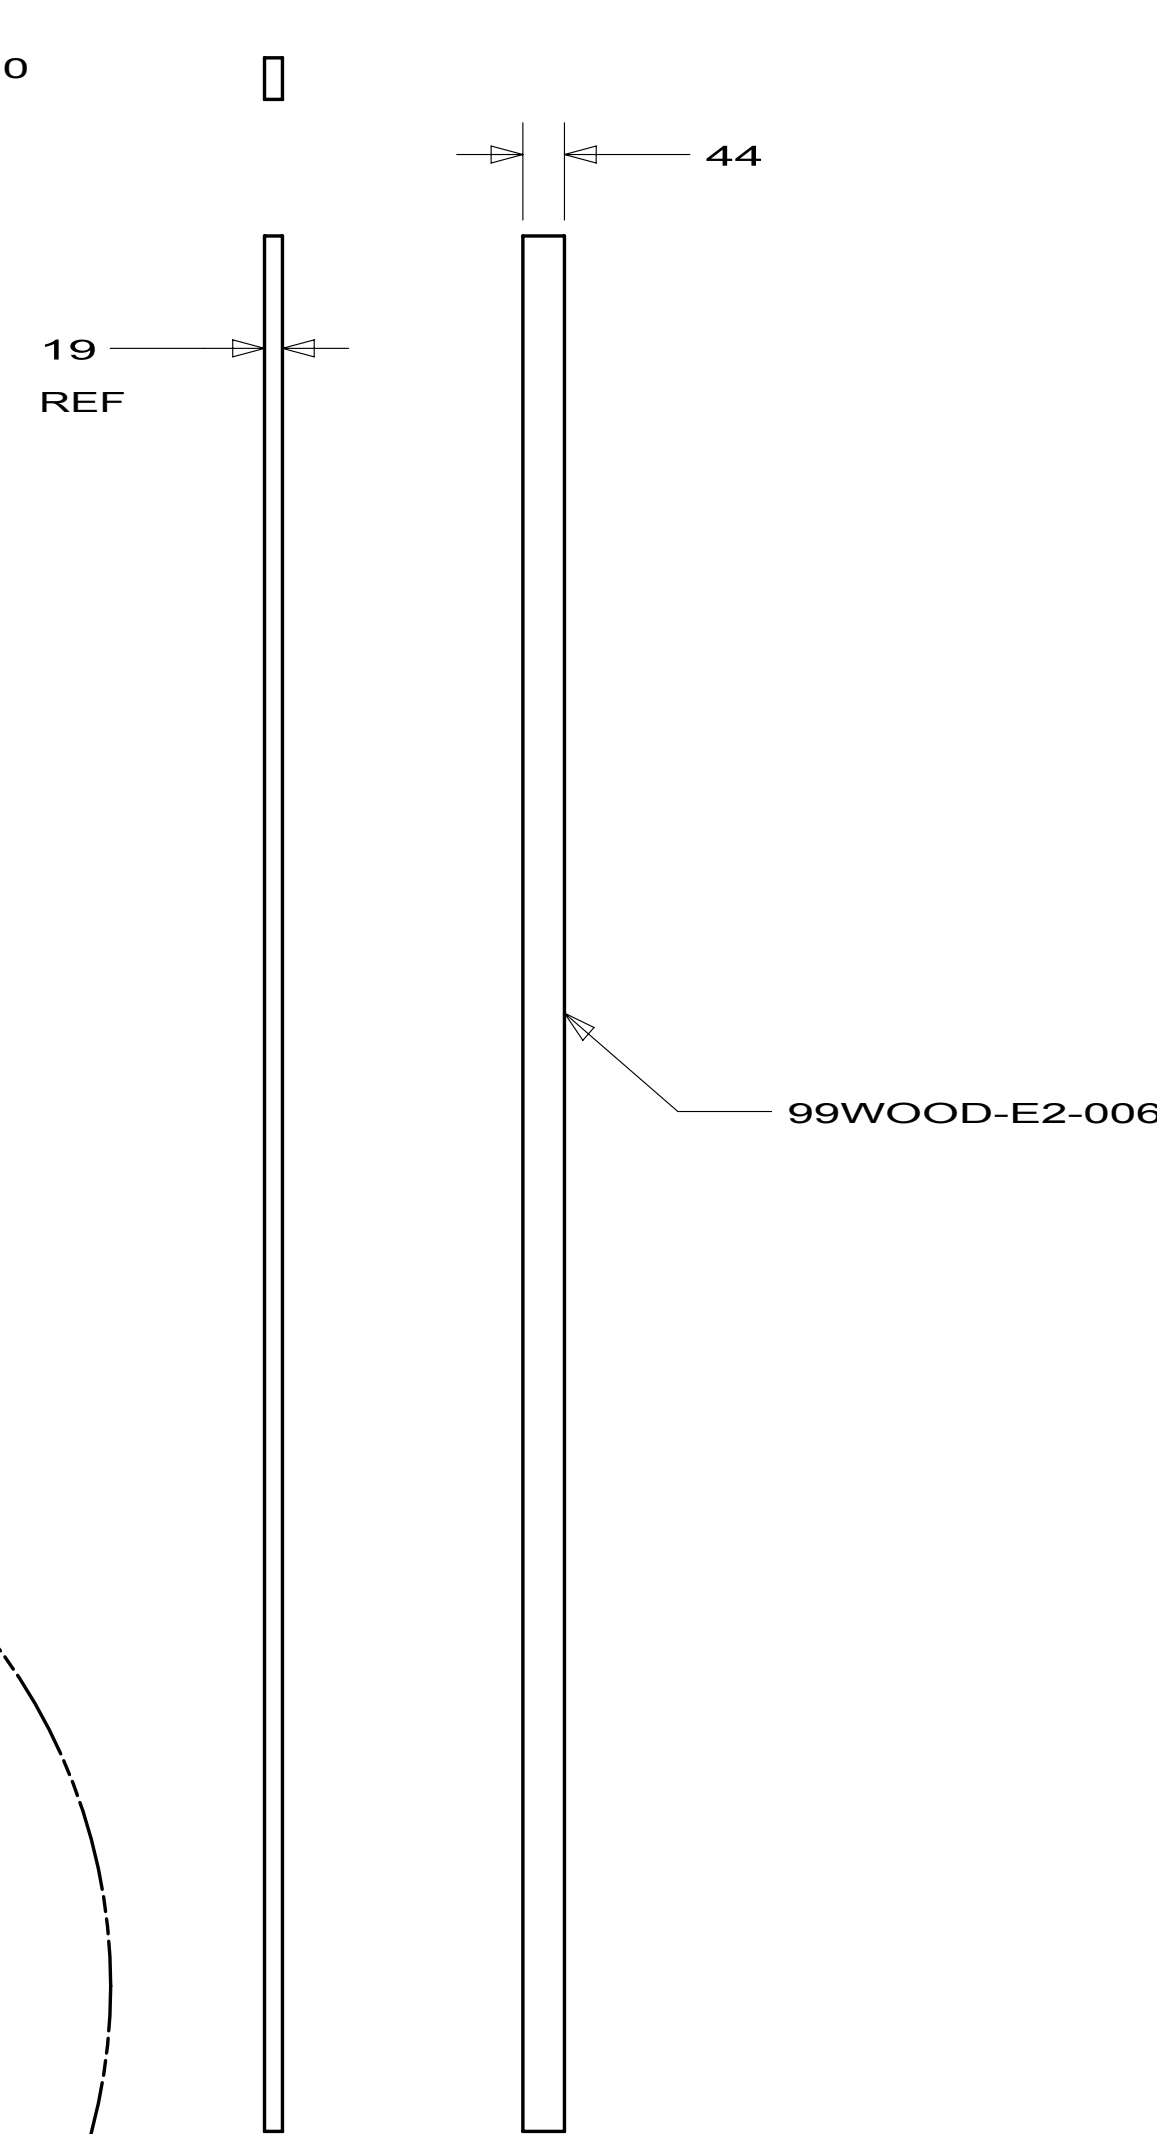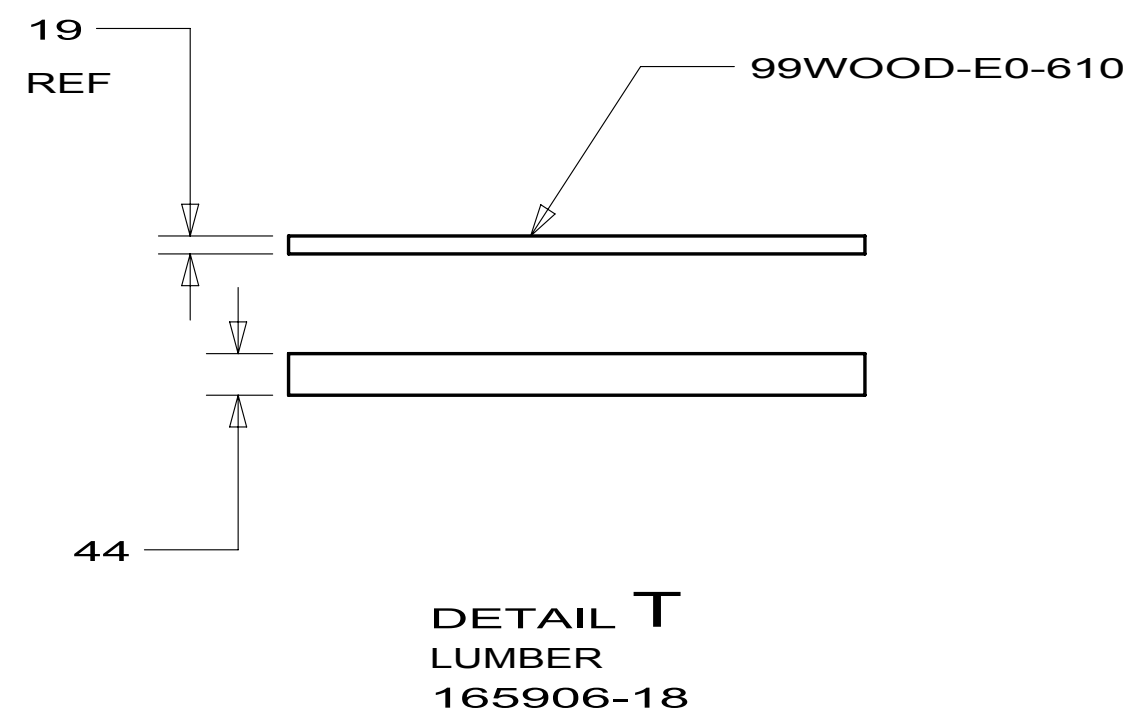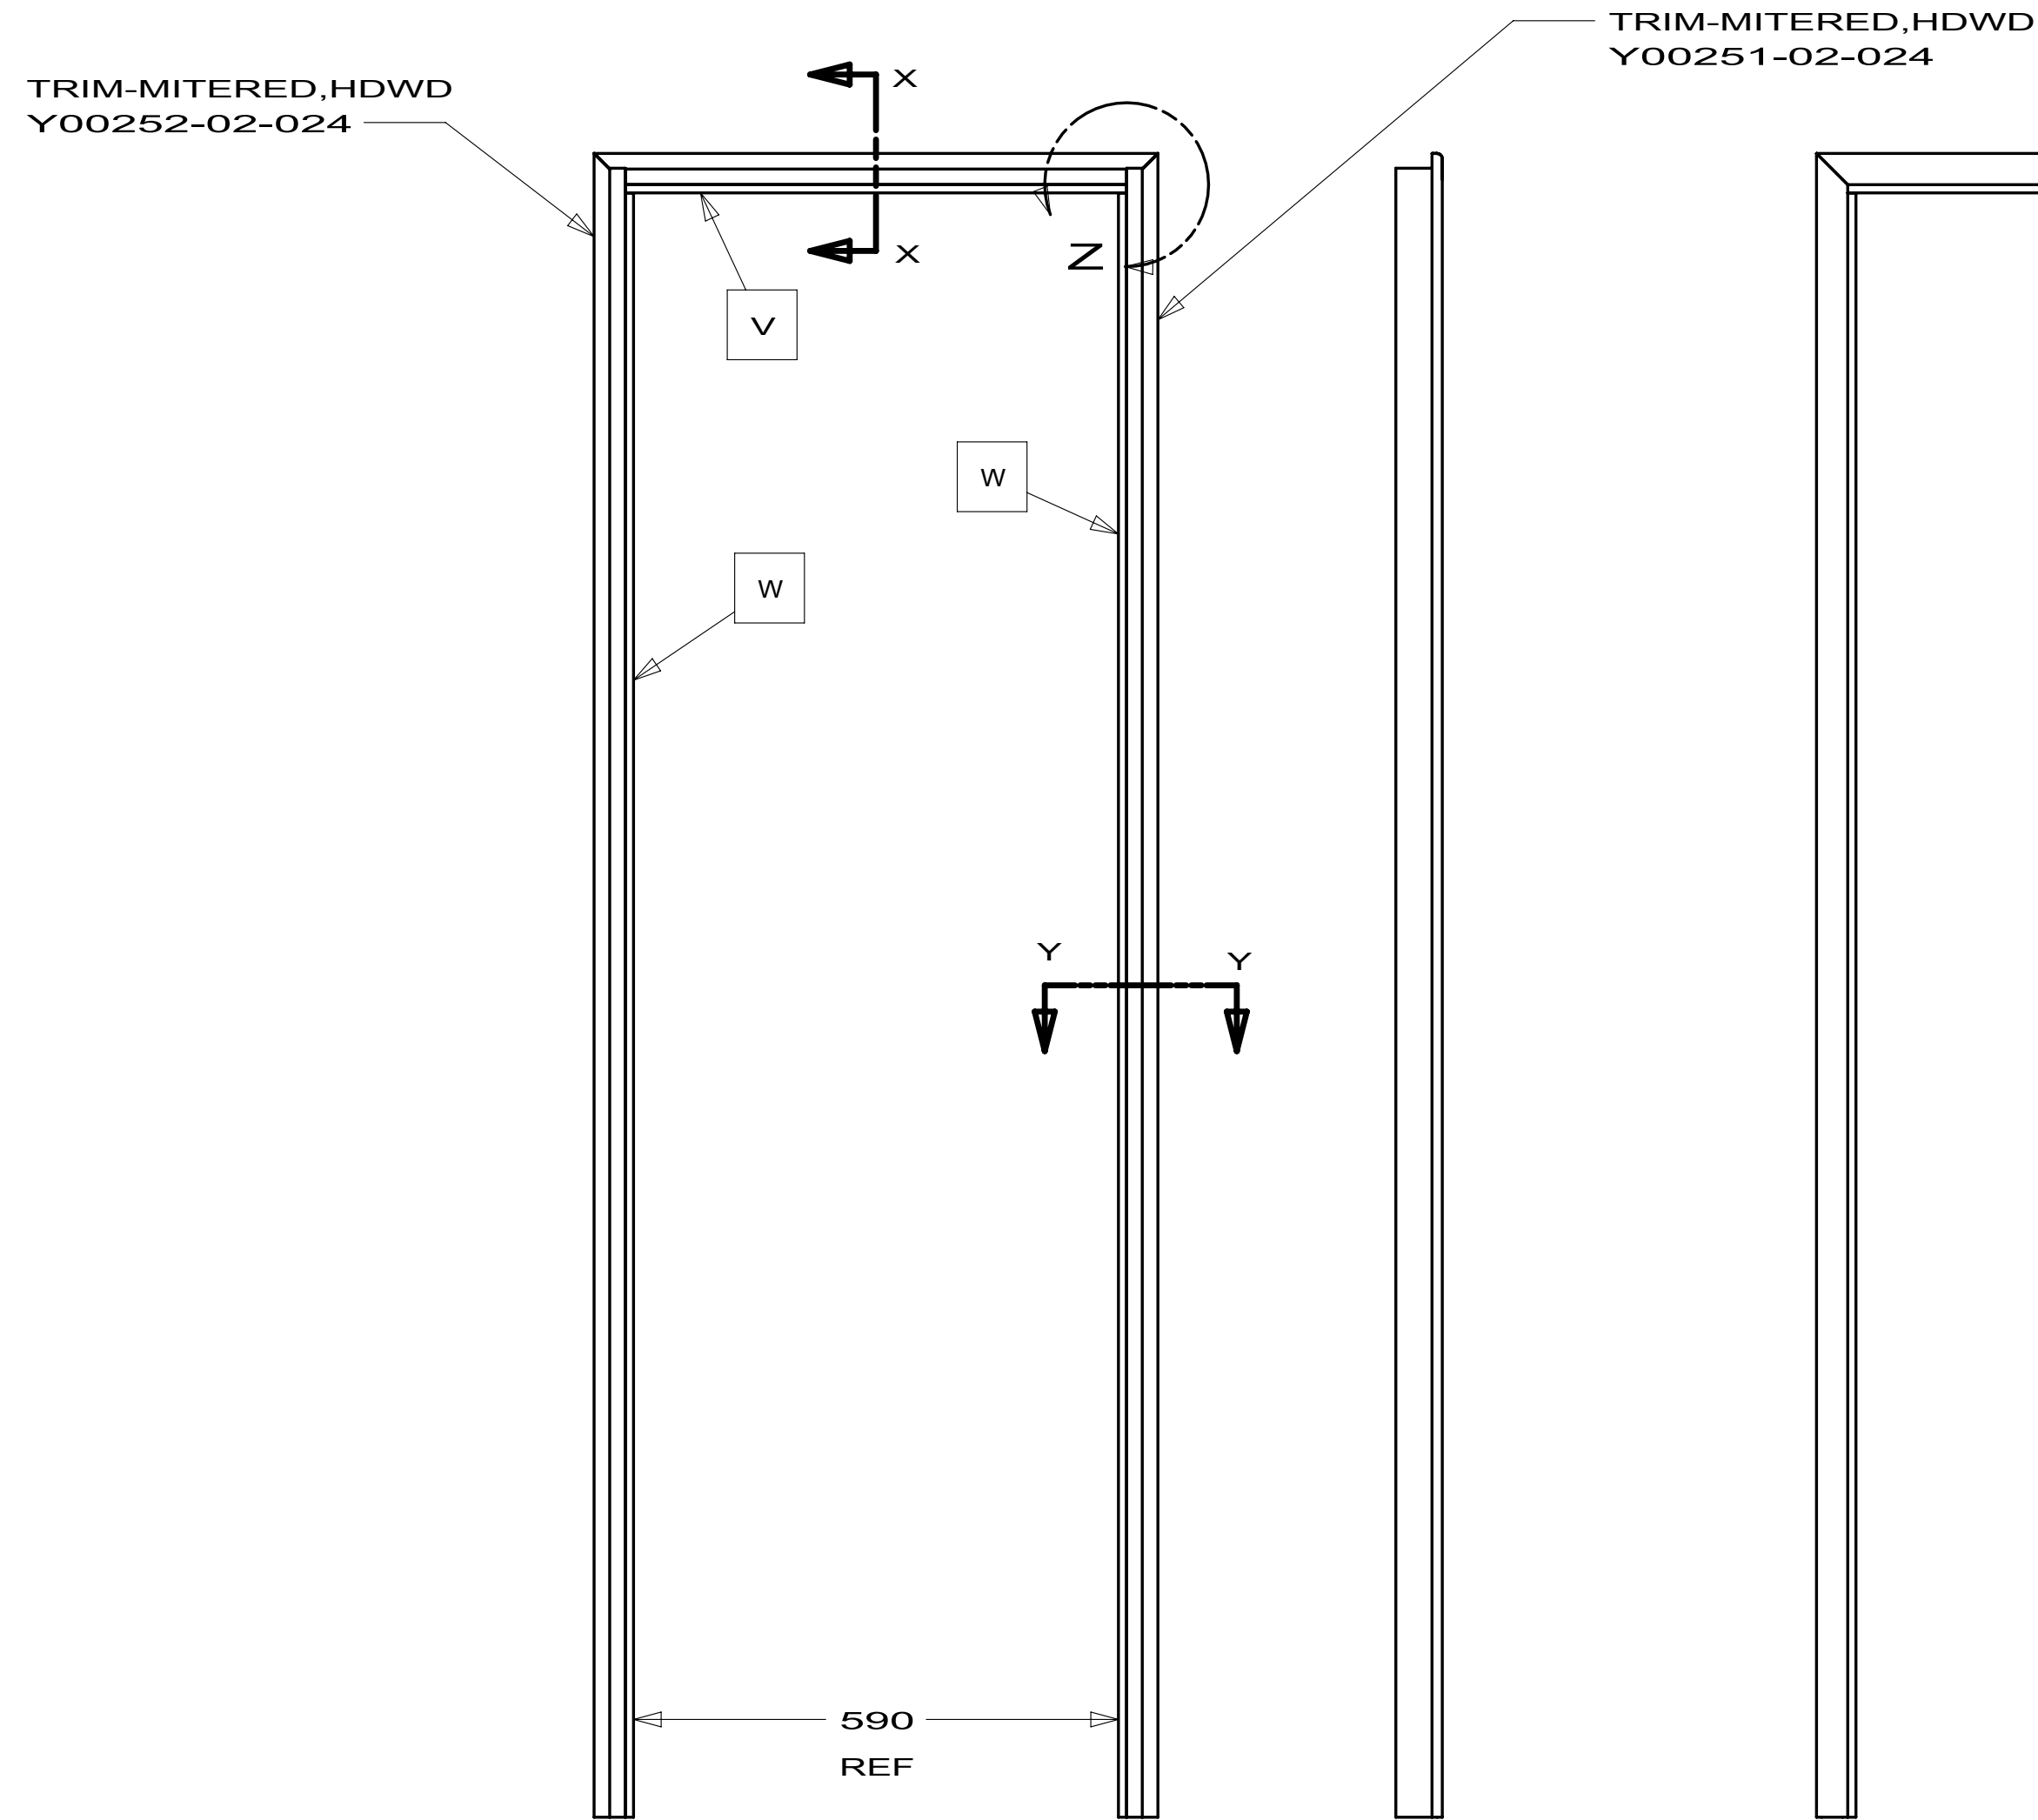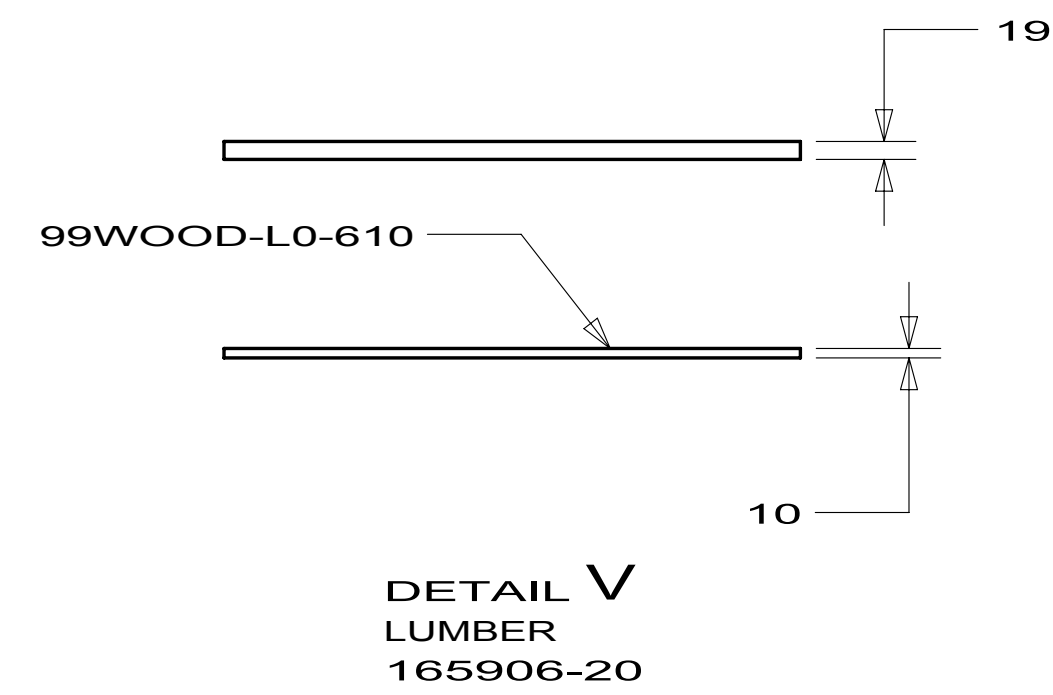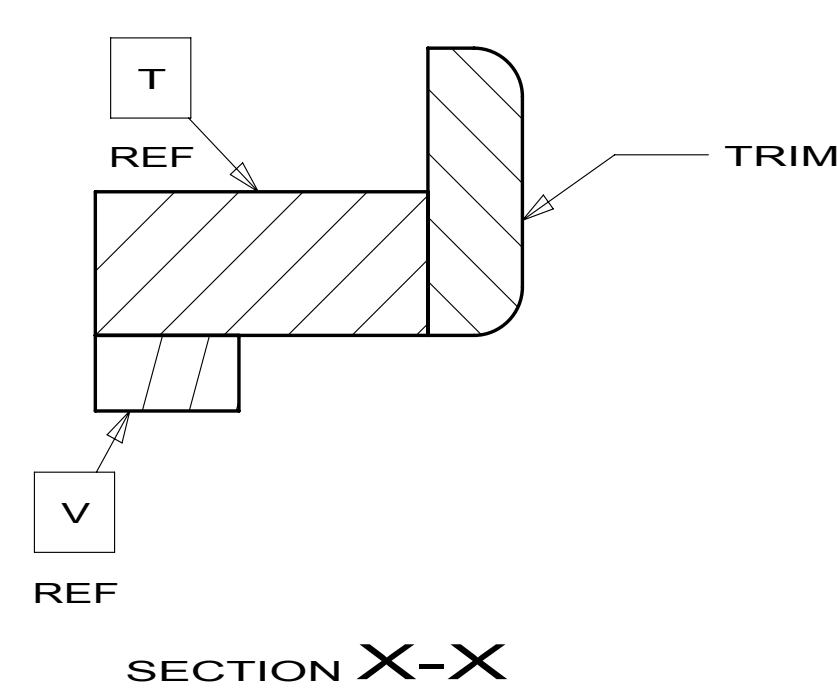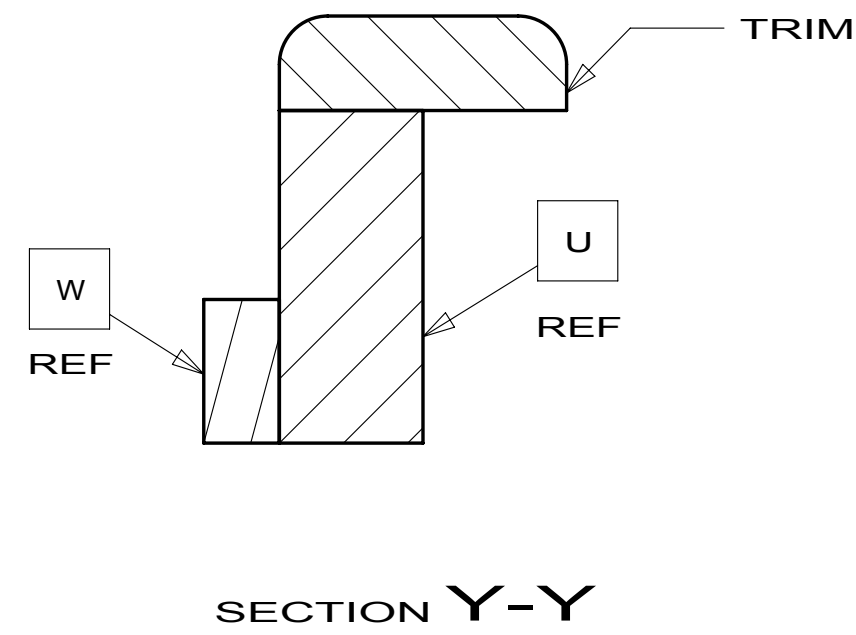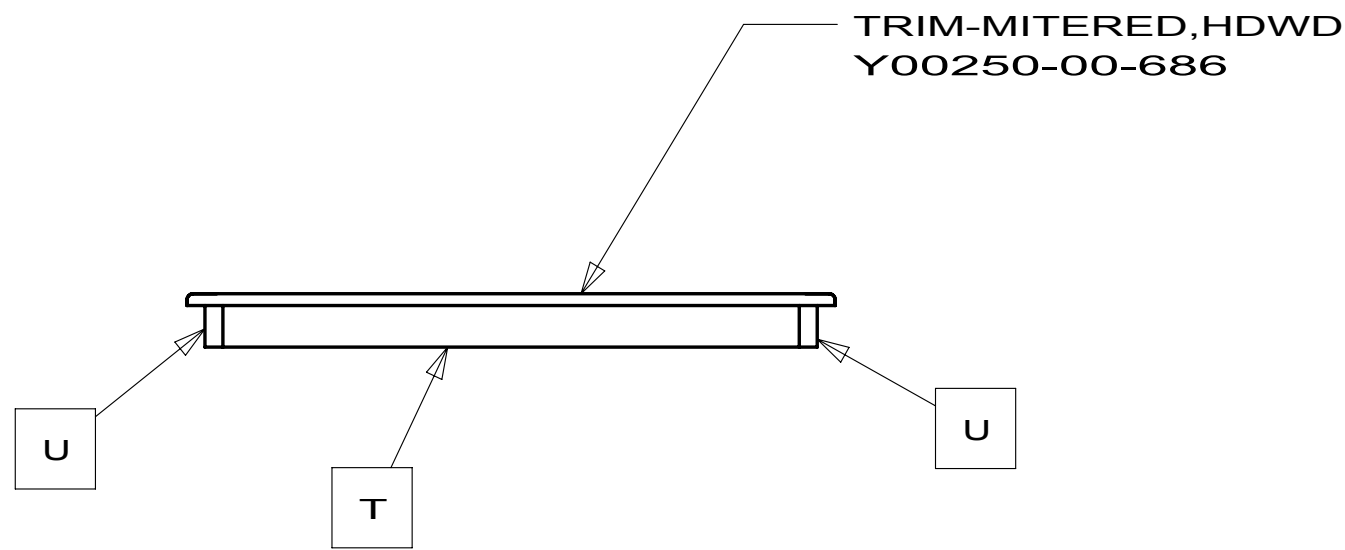


11
DETAIL **S**
FRAME ASM-DOOR JAMB
165906-17


165906-07
P40T,R40WD

FIRST USED		
09 R-SERIES		
DO NOT SCALE DRAWING		
TITLE: DOOR COMPL-BATH,3 PANEL		
SHEET 3	PART NO 165906	REV

8		7		6		5	
DWG NO	TABLE ASM-DINETTE	TRIM	A	B	HOLDER	BRACKET	SHEET
165979-01	171152-01-XXX	167749-01-CHT	756	1057	164128-02-CHT	165719-01-CHT	1
165979-02	171152-02-XXX	167749-02-CHT	590	1057	164128-02-CHT	165719-01-CHT	1
165979-03	162788-09-CHT	162788-07-CHT	746	1054	164128-02-CHT	165719-01-CHT	2
165979-04	162788-10-CHT	162788-08-CHT	636	1054	164128-02-CHT	165719-01-CHT	2
165979-05	171152-03-XXX	167749-01-CHT	756	960	164128-02-CHT	165719-01-CHT	1
165979-06	162788-16-CHT	162788-17-CHT	585	1054	164128-02-CHT	165719-01-CHT	2
165979-07	162788-20-CHT	162788-28-CHT	615	950	164128-02-CHT	165719-01-CHT	2
165979-08	162788-22-CHT	162788-17-CHT	580	1034	164128-02-CHT	165719-01-CHT	2
165979-09	162788-23-CHT	162788-24-CHT	600	1054	164128-02-CHT	165719-01-CHT	2
165979-10	171152-02-XXX	169348-01-CHT	590	1082	164128-02-CHT	165719-01-CHT	3
165979-11	171152-04-XXX	167749-03-CHT	710	1057	164128-02-CHT	165719-01-CHT	1
165979-12	162788-30-XXX	162788-31-CHT	722	1090	164128-02-CHT	165719-01-CHT	2
165979-13	171152-05-XXX	167749-04-CHT	900	1057	164128-02-CHT	165719-01-CHT	1
165979-14	162788-34-CHT	162788-35-CHT	770	1057	164128-02-CHT	165719-01-CHT	1
165979-15	162788-36-CHT	162788-37-CHT	900	1057	164128-02-CHT	165719-01-CHT	2
165979-16	162788-38-CHT	162788-38-CHT	746	938	164128-02-CHT	165719-01-CHT	1
165979-17	171152-06-XXX	167749-05-XXX	722	1080	164128-02-CHT	165719-01-CHT	1

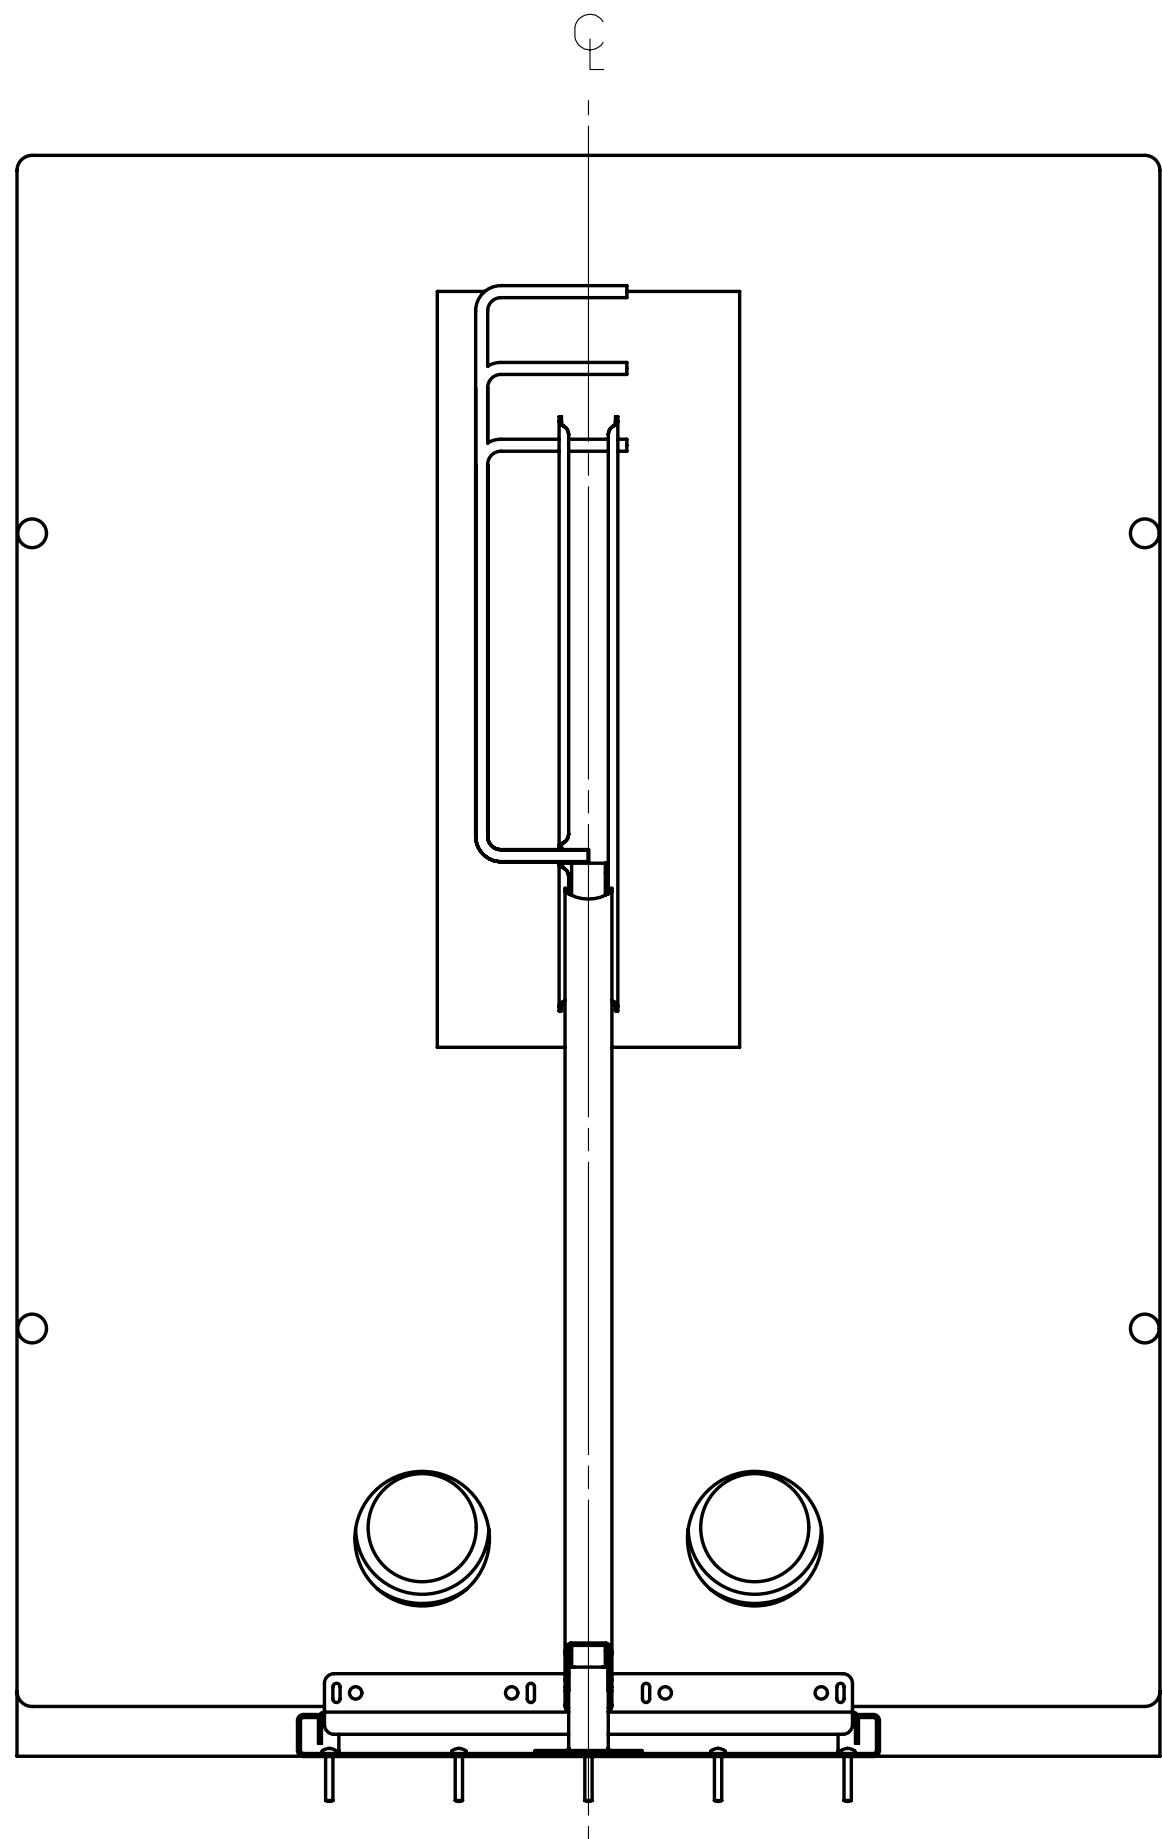

VIEW C

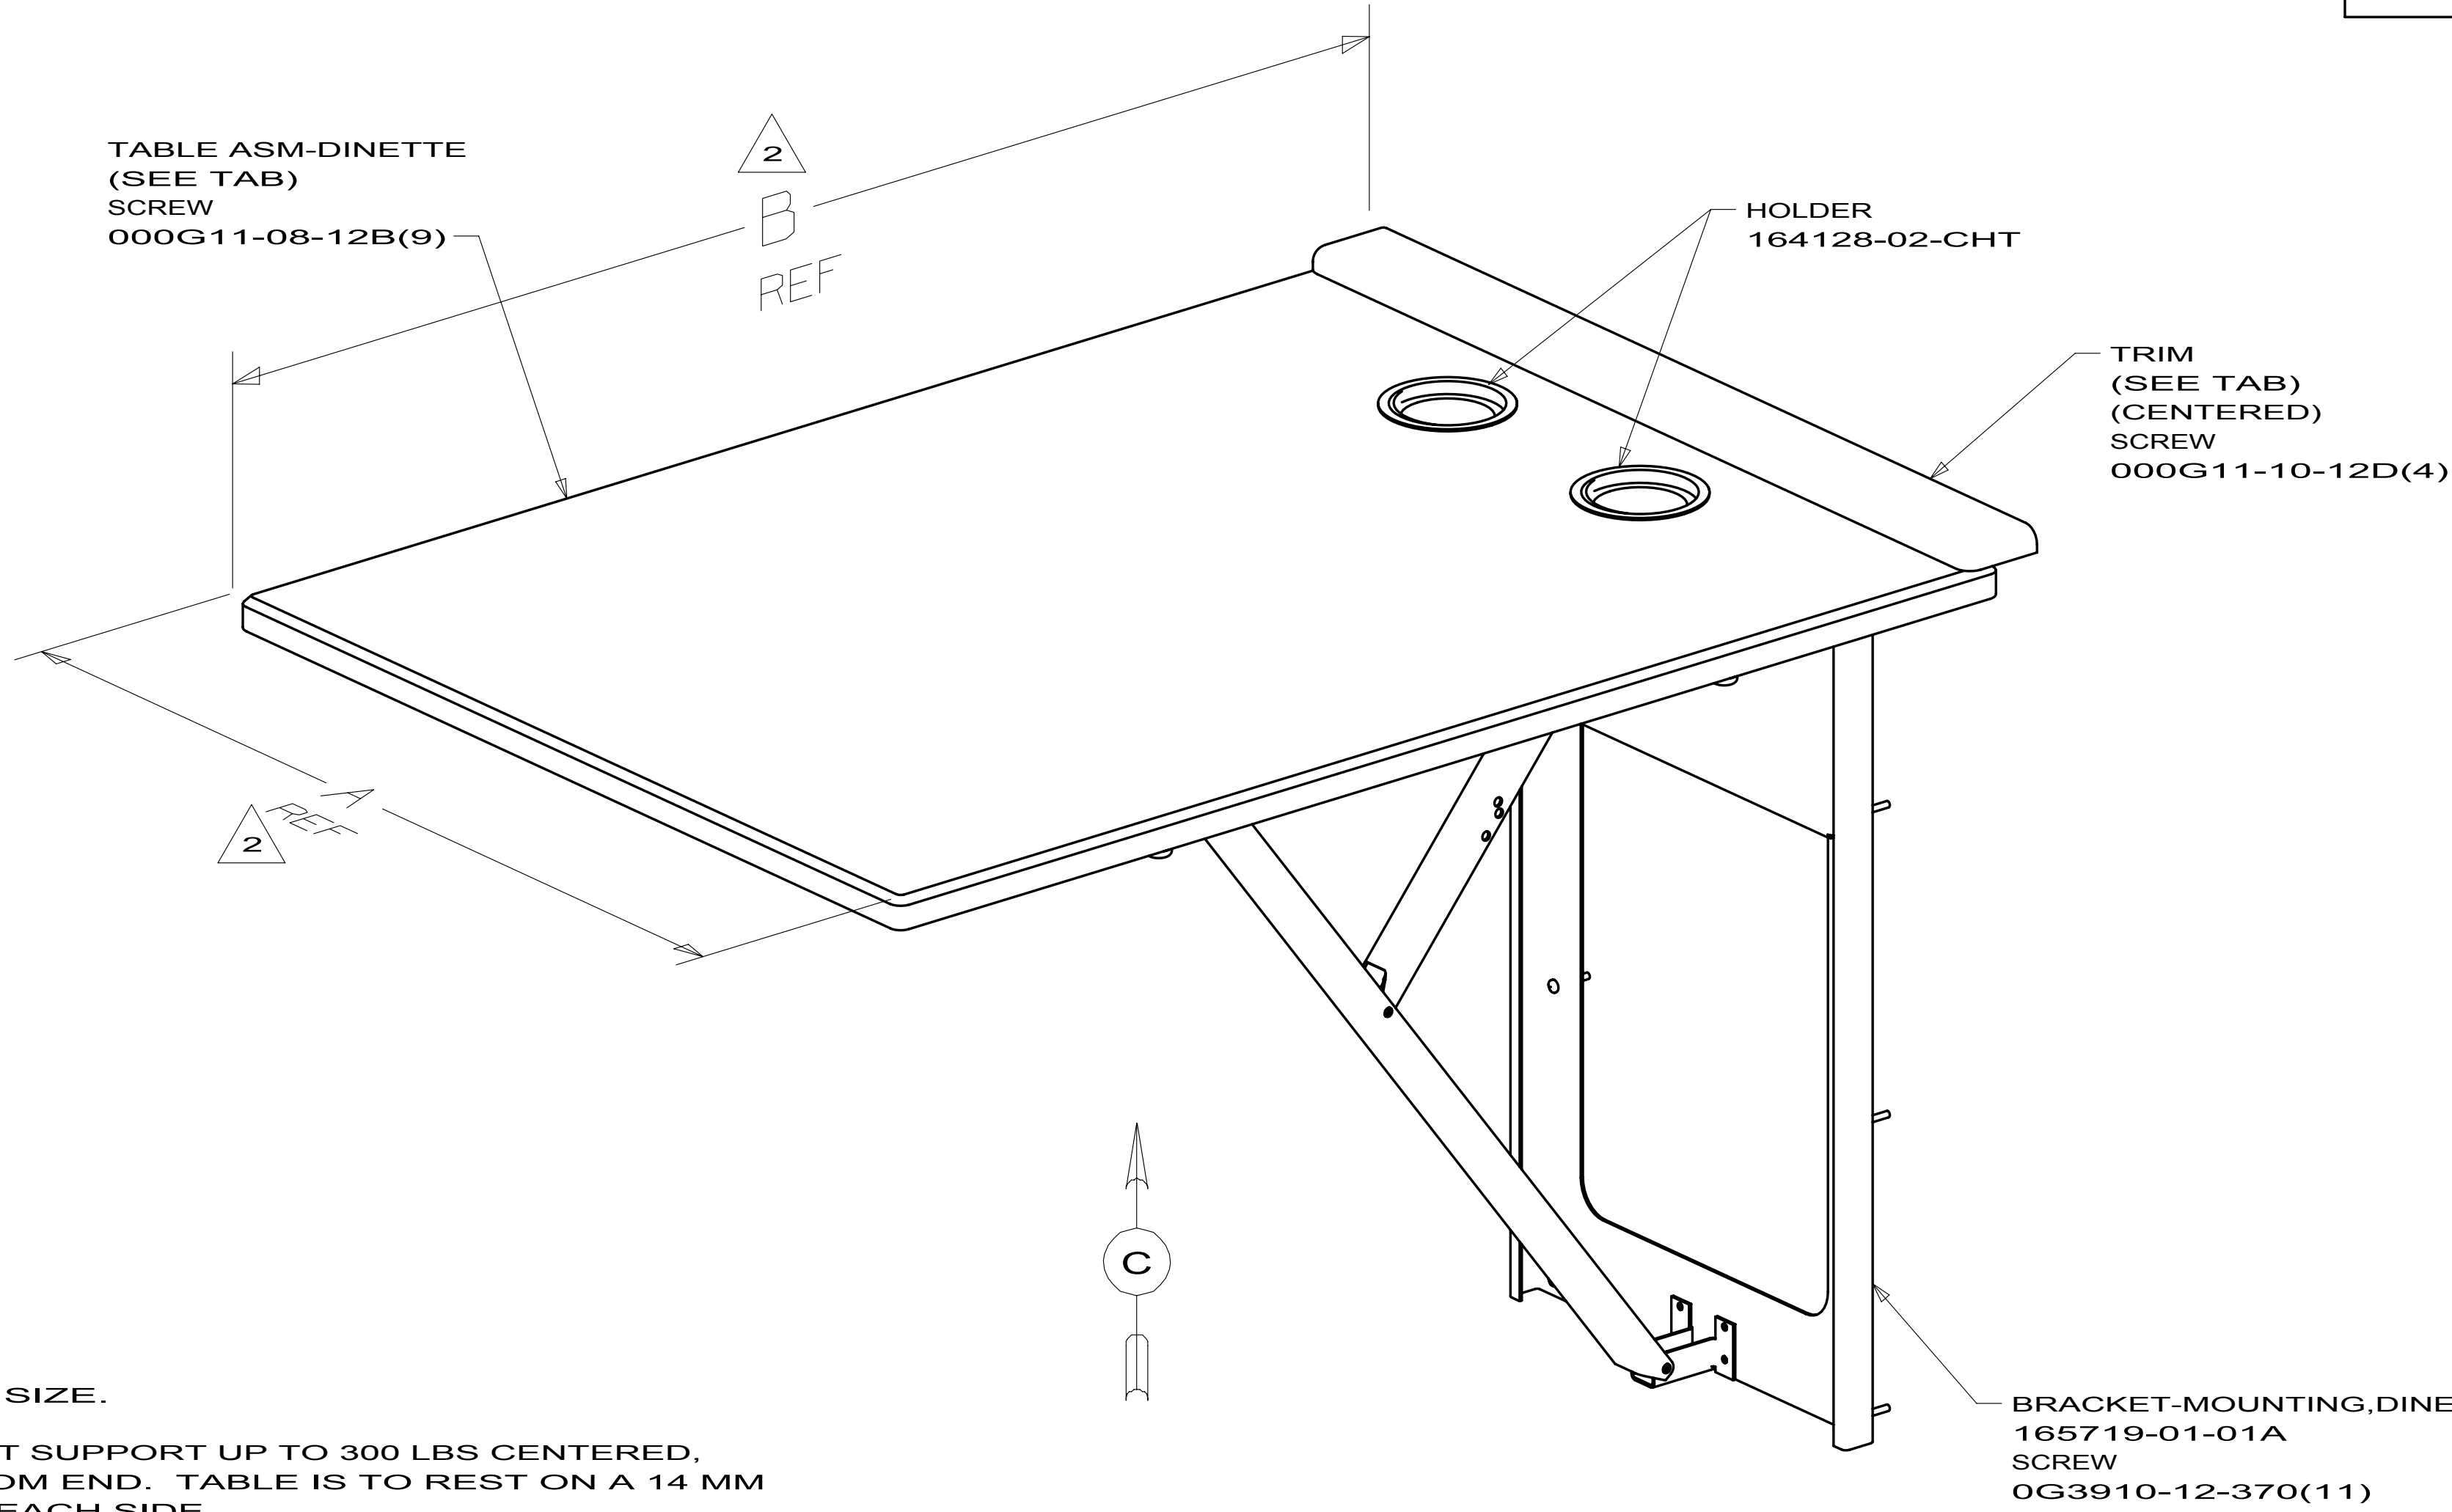


2 FINISHED SIZE.


1. TABLE MUST SUPPORT UP TO 300 LBS CENTERED, 305 MM FROM END. TABLE IS TO REST ON A 14 MM LEDGE ON EACH SIDE.

NOTES:

165979-01 D35J,P40L
165979-02 P39N,P34Y,J35Z
165979-05 J32H
165979-11 P40T
165979-13 D33C,J37F
165979-14 E30W
165979-16 E26P
165979-17 D37L

RELEASE		REV	DATE	DWG NO	165979
REV	ZONE	REVISION RECORD		DATE	DFTR.Orig

 WINNEBAGO® INDUSTRIES		COPYRIGHT 2010 WINNEBAGO INDUSTRIES, INC.	
DFTR		ORIG. DATE	
CHGR		ALL DIMENSIONS ARE IN MILLIMETERS	
P.E.			
M.E.			
DSNR		FIRST USED	
		09 J32H	
UNSPECIFIED TOLERANCES ARE:		MATERIAL:	
WHOLE DIM (X) ± 1.5			
ONE-PLACE (X.X) ± 0.8			
TWO-PLACE (X.XX) ±			
ANGLE ±			
THIRD ANGLE PROJECTION			
DO NOT SCALE DRAWING			
TITLE:			
TABLE COMPLETE-DINETTE			
SHEET 1 OF 3		PART NO	REV
		165979	

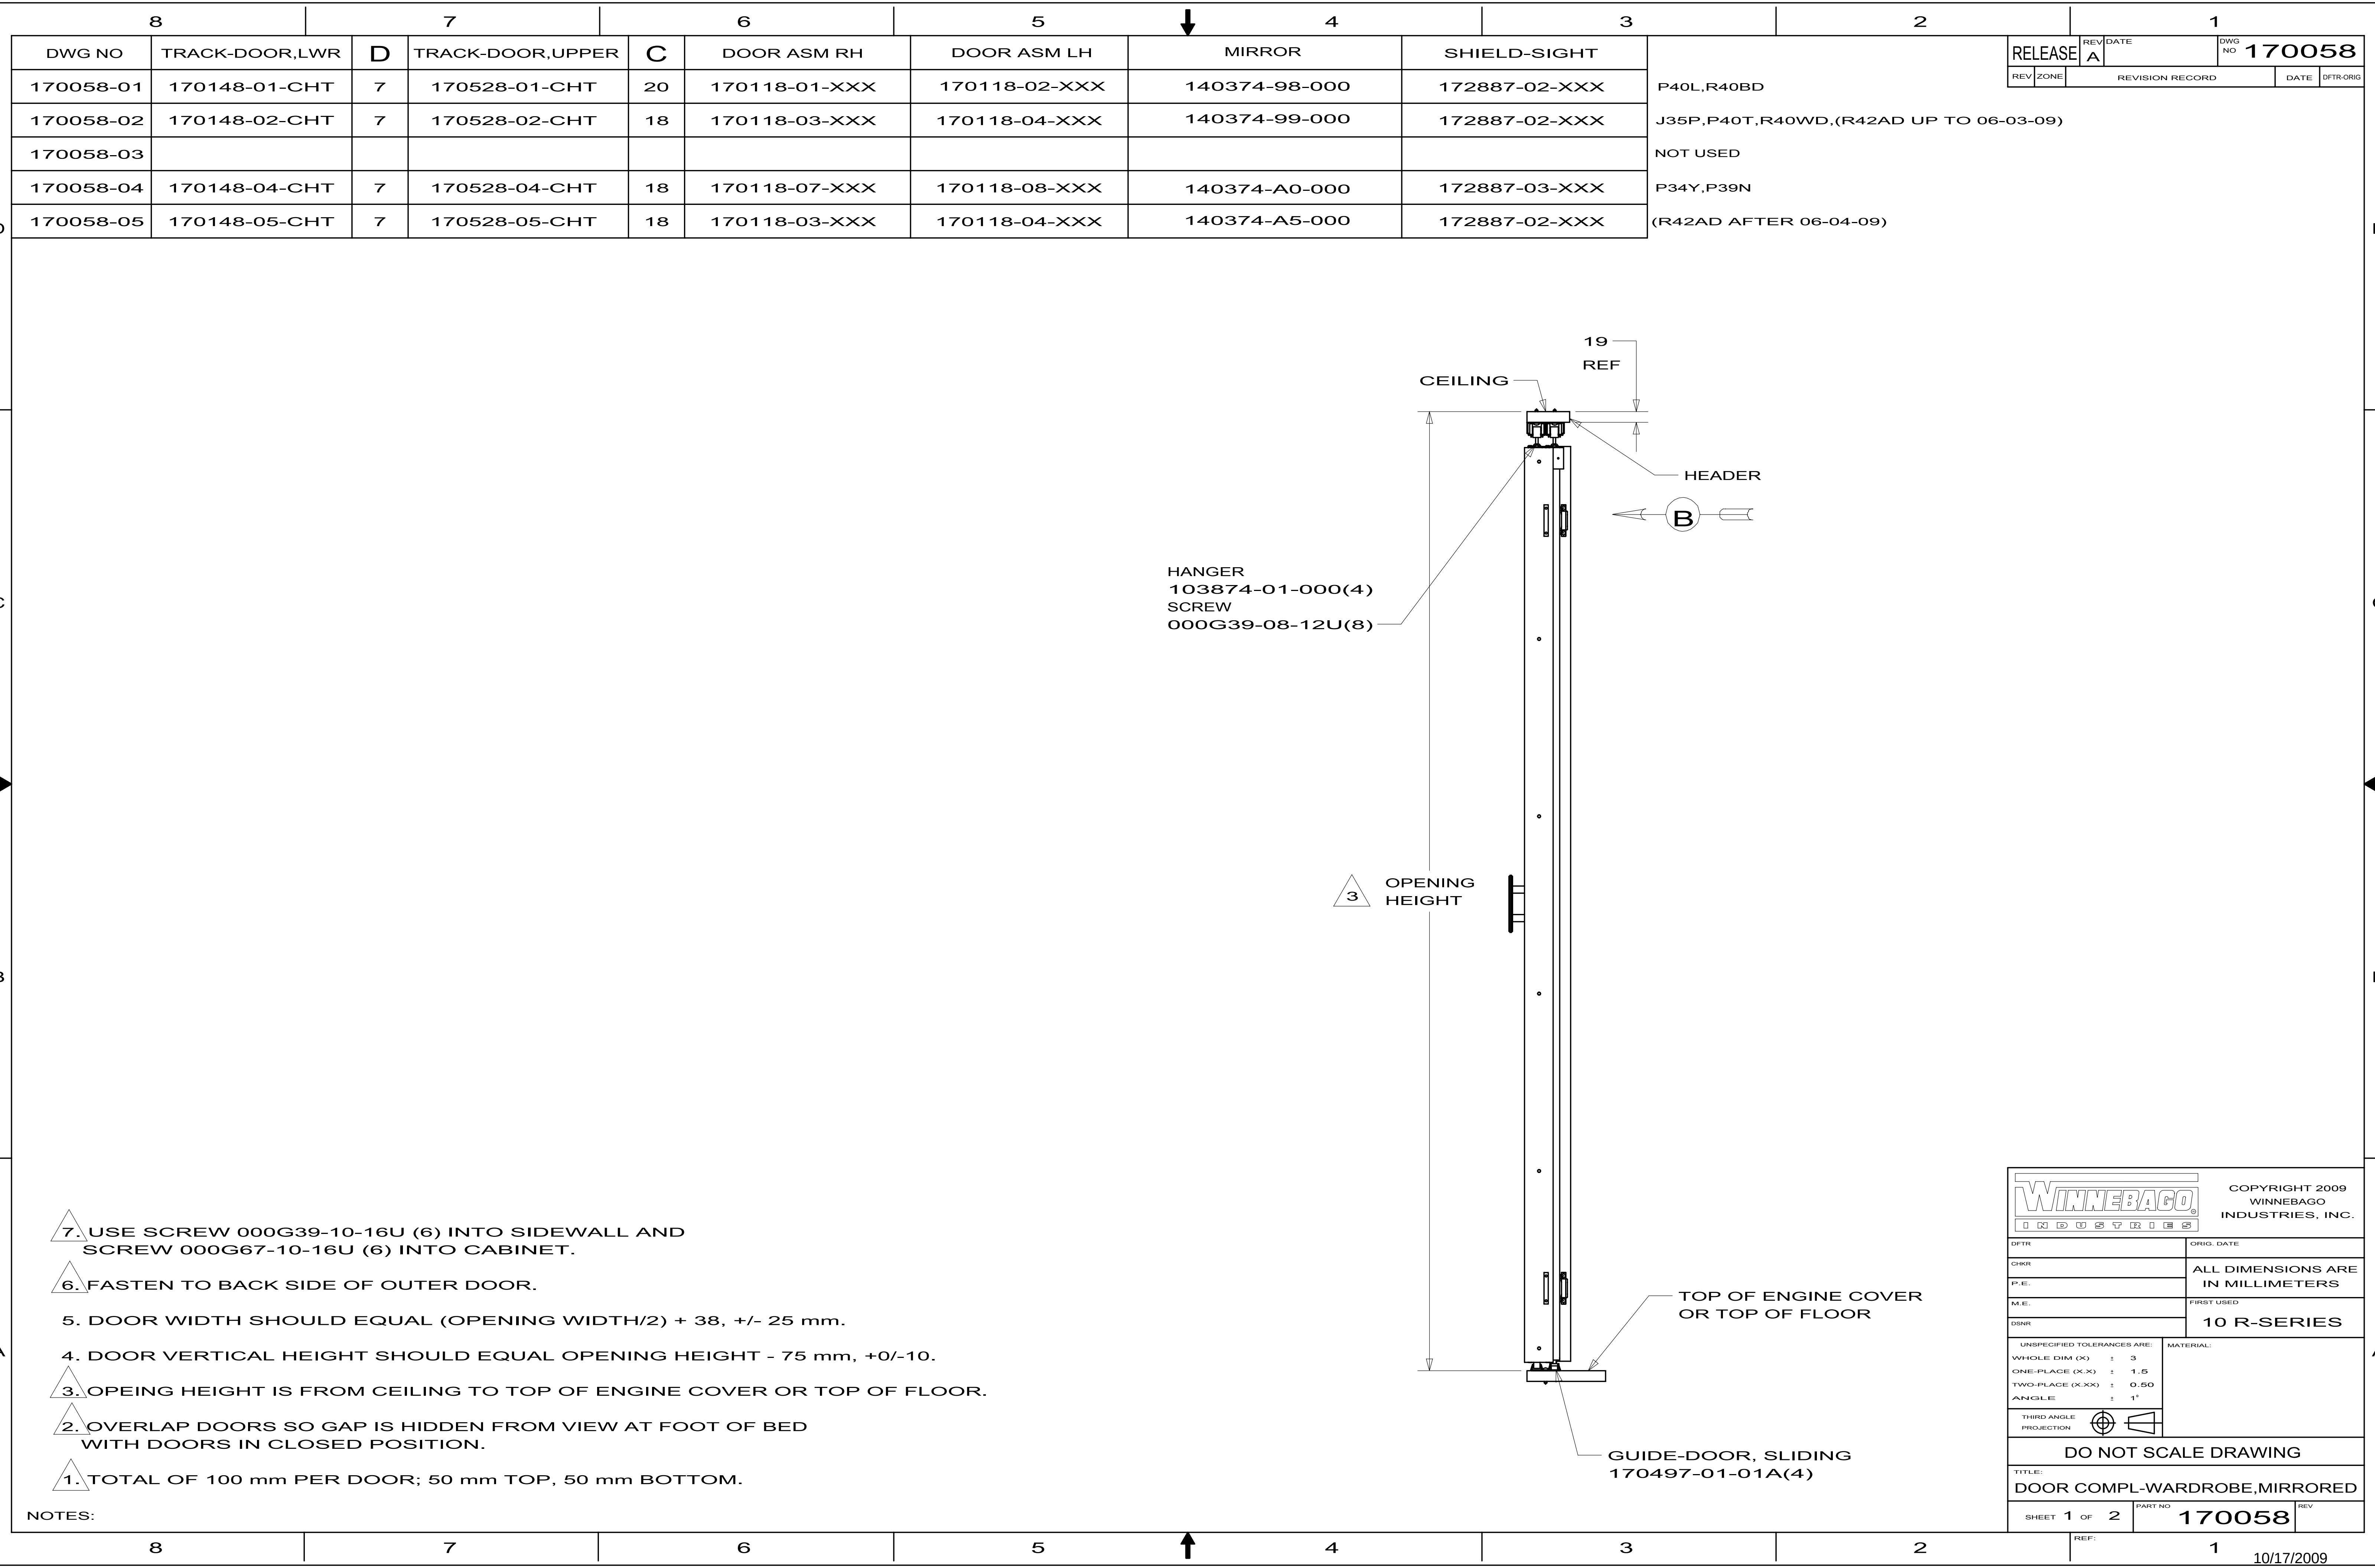

WINNEBAGO

INDUSTRIES

COPYRIGHT 2009
WINNEBAGO
INDUSTRIES, INC.

DFTR

CHRR

P.E.

M.E.

DSNR

ORIG. DATE

ALL DIMENSIONS ARE
IN MILLIMETERS

FIRST USED

10 R-SERIES

UNSPECIFIED TOLERANCES ARE:

WHOLE DIM (X) : 3

ONE-PLACE (X.X) : 1.5

TWO-PLACE (X.XX) : 0.50

ANGLE : 1°

MATERIAL:

THIRD ANGLE
PROJECTION

DO NOT SCALE DRAWING

TITLE:
DOOR COMPL-WARDROBE,MIRRORED

SHEET 1 OF 2

PART NO 170058

REV

REF:

1

DOOR ASM-WARDROBE,MIRRORD,LH
(SEE TAB)

TRACK-DOOR
(SEE TAB)
SCREW
G67-10-16U (C)

SEAL-FOAM,CLOSED CELL
123655-01-000
(50 mm) (4)

DOOR ASM-WARDROBE,MIRRORD,RH
(SEE TAB)

HANDLE-DOOR, ACRYLIC WARDROBE
170121-01-01A(2)

SHIELD-SIGHT
(SEE TAB)

TRACK-DOOR,LOWER
(SEE TAB)
SCREW
G67-10-16U (D)

SHIELD-SIGHT
(SEE TAB)

TUBE-W/HOLES
172562-01-CHT
SCREW
000G39-10-12U (2)
BUMPER-RUBBER
120863-09-000
000G39-08-08U

LATCH-DOOR,GRABBER W/KEEPER
117095-02-01A (4)
(2 PER DOOR)

SCREW-PAN,HEAD
000G39-06-10U (8)

SCREW-PAN,HEAD
000G67-06-10U (8)

VIEW B
(SIMILAR FOR BOTH SIDES)

FIRST USED		
10 R-SERIES		
DO NOT SCALE DRAWING		
TITLE: DOOR COMPL-WARDROBE,MIRRORED		
SHEET 2	PART NO 170058	REV

DWG NO170620-01SHEET1,2

DWG NO170620-02SHEET3,4

WINITA

RELEASEA

REV DATE

DWG NO170620

REV ZONE

REVISION RECORD

DATE

DIFF. ORIG

49A49B49CHEADBOARD ASM-BRADEN, KING168098-38-XXX (AB0,AB1,AB2,ADM)168098-39-XXX (AB3,AB4,AB5,ADN)168098-40-XXX (AB6,AB7,AB8,ADO)

48A48B48DHEADBOARD ASM-BRADEN, QUEEN168098-35-XXX (AB0,AB1,AB2,ADM)168098-36-XXX (AB3,AB4,AB5,ADN)168098-37-XXX (AB6,AB7,AB8,ADO)

65D77YVALANCE-BRADEN 16X7168065-62-XXX (AB0,AB1,AB2,ADM)168065-64-XXX (AB3,AB4,AB5,ADN)168065-66-XXX (AB6,AB7,AB8,ADO)

65DBLIND-DAY/NITER, 14.5X32140789-51-XXX

65DBRACKET-MOUNTING, EZ LIFT097565-01-000

77YSHADE-ROLLER, DUO, 343X813170877-20-CHT (UP TO 10-04-09)

77YSHADE-ROLLER, DUO, 362X813174670-18-CHT (AFTER 10-05-09)

65D77YVALANCE-BRADEN 61X33.5168065-59-XXX (AB0,AB1,AB2,ADM,AB6,AB7,AB8,ADO)168065-60-XXX (AB3,AB4,AB5,ADN)BRACE-ANGLE W/HOLE154316-01-CHT (4)

65DBLIND-DAY/NITER, 59X36140789-33-XXX

65DBRACKET-MOUNTING, EZ LIFT097565-01-000

77YSHADE-ROLLER, DUO, 1486X965170877-18-CHT (UP TO 10-04-09)

77YSHADE-ROLLER, DUO, 1505X965174670-16-CHT (AFTER 10-05-09)

65D77YVALANCE-BRADEN 15X30168065-74-XXX (AB0,AB1,AB2,ADM,AB6,AB7,AB8,ADO)168065-75-XXX (AB3,AB4,AB5,ADN)BRACE-ANGLE W/HOLE154316-01-CHT (2)

65DBLIND-DAY/NITER, 13.5X33157506-80-XXX

65DBRACKET-MOUNTING, EZ LIFT097565-01-000

77YSHADE-ROLLER, DUO, 340X890170877-21-CHT (UP TO 10-04-09)

77YSHADE-ROLLER, DUO, 359X890174670-19-CHT (AFTER 10-05-09)

65D77YVALANCE-BRADEN 16X7168065-62-XXX (AB0,AB1,AB2,ADM)168065-64-XXX (AB3,AB4,AB5,ADN)168065-66-XXX (AB6,AB7,AB8,ADO)BRACE-VALANCE105648-01-CHT

65DBLIND-PLEATED, 14.5X32"157506-47-XXX

65DBRACKET-MOUNTING, EZ LIFT097565-01-000

77YSHADE-ROLLER, DUO, 343X813170877-20-CHT (UP TO 10-04-09)

77YSHADE-ROLLER, DUO, 362X813174670-18-CHT (AFTER 10-05-09)

65D77YLEG-LT. 27" NON-TAPERED, SQUARE169727-18-XXX (2) (AB0,AB1,AB2,ADM)169727-20-XXX (2) (AB3,AB4,AB5,ADN)169727-22-XXX (2) (AB6,AB7,AB8,ADO)BRACE-ANGLE W/HOLE154316-01-CHT (4)

65D77YLEG-RT. 27" NON-TAPERED, SQUARE169727-17-XXX (2) (AB0,AB1,AB2,ADM)169727-19-XXX (2) (AB3,AB4,AB5,ADN)169727-21-XXX (2) (AB6,AB7,AB8,ADO)BRACE-ANGLE W/HOLE154316-01-CHT (4)

49A49B49CPILLOW-15X24" WESTPORT150709-07-XXX (AB0,AB1,AB2,ADM)150709-09-XXX (AB3,AB4,AB5,ADN,AB6,AB7,AB8,ADO)

49A49B49CPILLOW SHAM-W/SGL. FLNG, KING155275-12-XXX (2)

48A48B48DPILLOW SHAM-W/SGL. FLNG, QUEEN155275-15-XXX (2)

49A49B49CBEDSP-FITTED W/INSERT 72X80163088-09-XXX (AB0,AB1,AB2,ADM,AB6,AB7,AB8,ADO)

49A49B49CBEDSP-FITTED W/INSERT 60X80163088-10-XXX (AB3,AB4,AB5,ADN)163088-13-XXX (AB0,AB1,AB2,ADM,AB6,AB7,AB8,ADO)163088-14-XXX (AB3,AB4,AB5,ADN)

48A48B48DBEDSP-FITTED W/INSERT 72X80163088-11-XXX (AB0,AB1,AB2,ADM,AB6,AB7,AB8,ADO)163088-12-XXX (AB3,AB4,AB5,ADN)

48B48B48DBEDSP-FITTED W/INSERT 60X80163088-15-XXX (AB0,AB1,AB2,ADM,AB6,AB7,AB8,ADO)163088-16-XXX (AB3,AB4,AB5,ADN)

49A49B49CBED-KING, MEMORY FOAM

49A49B49CBED-KING, INNERSPRING

48D48DBED-QUEEN, SLEEP NUMBER

48B48B48DBED-QUEEN, MEMORY FOAM

48A48B48DBED-QUEEN, INNERSPRING

457457RESTEASY DUAL UL RH 60X75

453453RESTEASY DUAL FAB RH 60X75

454454RESTEASY DUAL UL LH 60X75

77YWINDOW COVERING-EXCHANGE

65DWINDOW COVERING-STANDARD

49CBED-KING, SLEEP NUMBER

4. SEE ES0069 FOR INSTALLATION INFORMATION.

3. ROUTE STRAP THROUGH LOOP IN TABLE SUPPORT THEN AROUND BACK OF CHAIR.

2. ITASCA COLORS:
AC0 CLIFF SIDE W/HONEY CHERRY
AC1 CLIFF SIDE W/BELMONT MAPLE
AC2 CLIFF SIDE W/FOREST CHERRY
ADP CLIFF SIDE W/SIERRA MAPLE COFFEE GLAZE
AC3 CROSSROADS W/HONEY CHERRY
AC4 CROSSROADS/BELMONT MAPLE
AC5 CROSSROADS/FOREST CHERRY
ADQ CROSSROADS W/SIERRA MAPLE COFFEE GLAZE
AC6 CINDERBLOCK/HONEY CHERRY
AC7 CINDERBLOCK/BELMONT MAPLE
AC8 CINDERBLOCK/FOREST CHERRY
ADR CINDERBLOCK W/SIERRA MAPLE COFFEE GLAZE

1. WINNEBAGO COLORS:
AB0 WROUGHT IRON W/HONEY CHERRY
AB1 WROUGHT IRON W/BELMONT MAPLE
AB2 WROUGHT IRON W/FOREST CHERRY
ADM WROUGHT IRON W/SIERRA MAPLE COFFEE GLAZE
AB3 ROUNDABOUT W/HONEY CHERRY
AB4 ROUNDABOUT W/BELMONT MAPLE
AB5 ROUNDABOUT W/FOREST CHERRY
ADN ROUNDABOUT W/SIERRA MAPLE COFFEE GLAZE
AB6 COURTYARD W/HONEY CHERRY
AB7 COURTYARD W/BELMONT MAPLE
AB8 COURTYARD W/FOREST CHERRY
ADO COURTYARD W/SIERRA MAPLE COFFEE GLAZE

450RESTEASY DUAL FAB LH 60X75

44XBED-QUEEN SIDEWALL

434RESTEASY SGL UL LH 60X75

430RESTEASY SGL FAB LH 60X75

42ZLOUNGE SEATING-THEATER STYLE

41ZRESTEASY DUAL CTL ULTRALE RH

41NSOFA/BED ULTRALEATHER

41LRESTEASY DUAL CTL ULTRALE LH

21PDINING TABLE/BUFFET/CHAIRS

21LDINING TABLE/CHAIRS

14WDINETTE

13TSOFA/BED RH

WINWINNEBAGO ONLY

ITAITASCA ONLY

WINNEBAGO INDUSTRIES

COPYRIGHT 2010 WINNEBAGO INDUSTRIES, INC.

DISTR

ORIG. DATE

CHGR

ALL DIMENSIONS ARE IN MILLIMETERS

P.E.

FIRST USED

M.E.

10 P40T

DSNR

UNSPECIFIED TOLERANCES ARE:
WHOLE DIM (X) : 1.5
ONE-PLACE (X.X) : 0.8
TWO-PLACE (X.XX) :

MATERIAL:

FIRST USED

THIRD ANGLE PROJECTION

10 P40T

DO NOT SCALE DRAWING

TITLE:

SOFTGOODS INSTL - FLOORPLAN

SHEET X OF 8


PART NO 170620

REV

REF:

1

1/30/2010

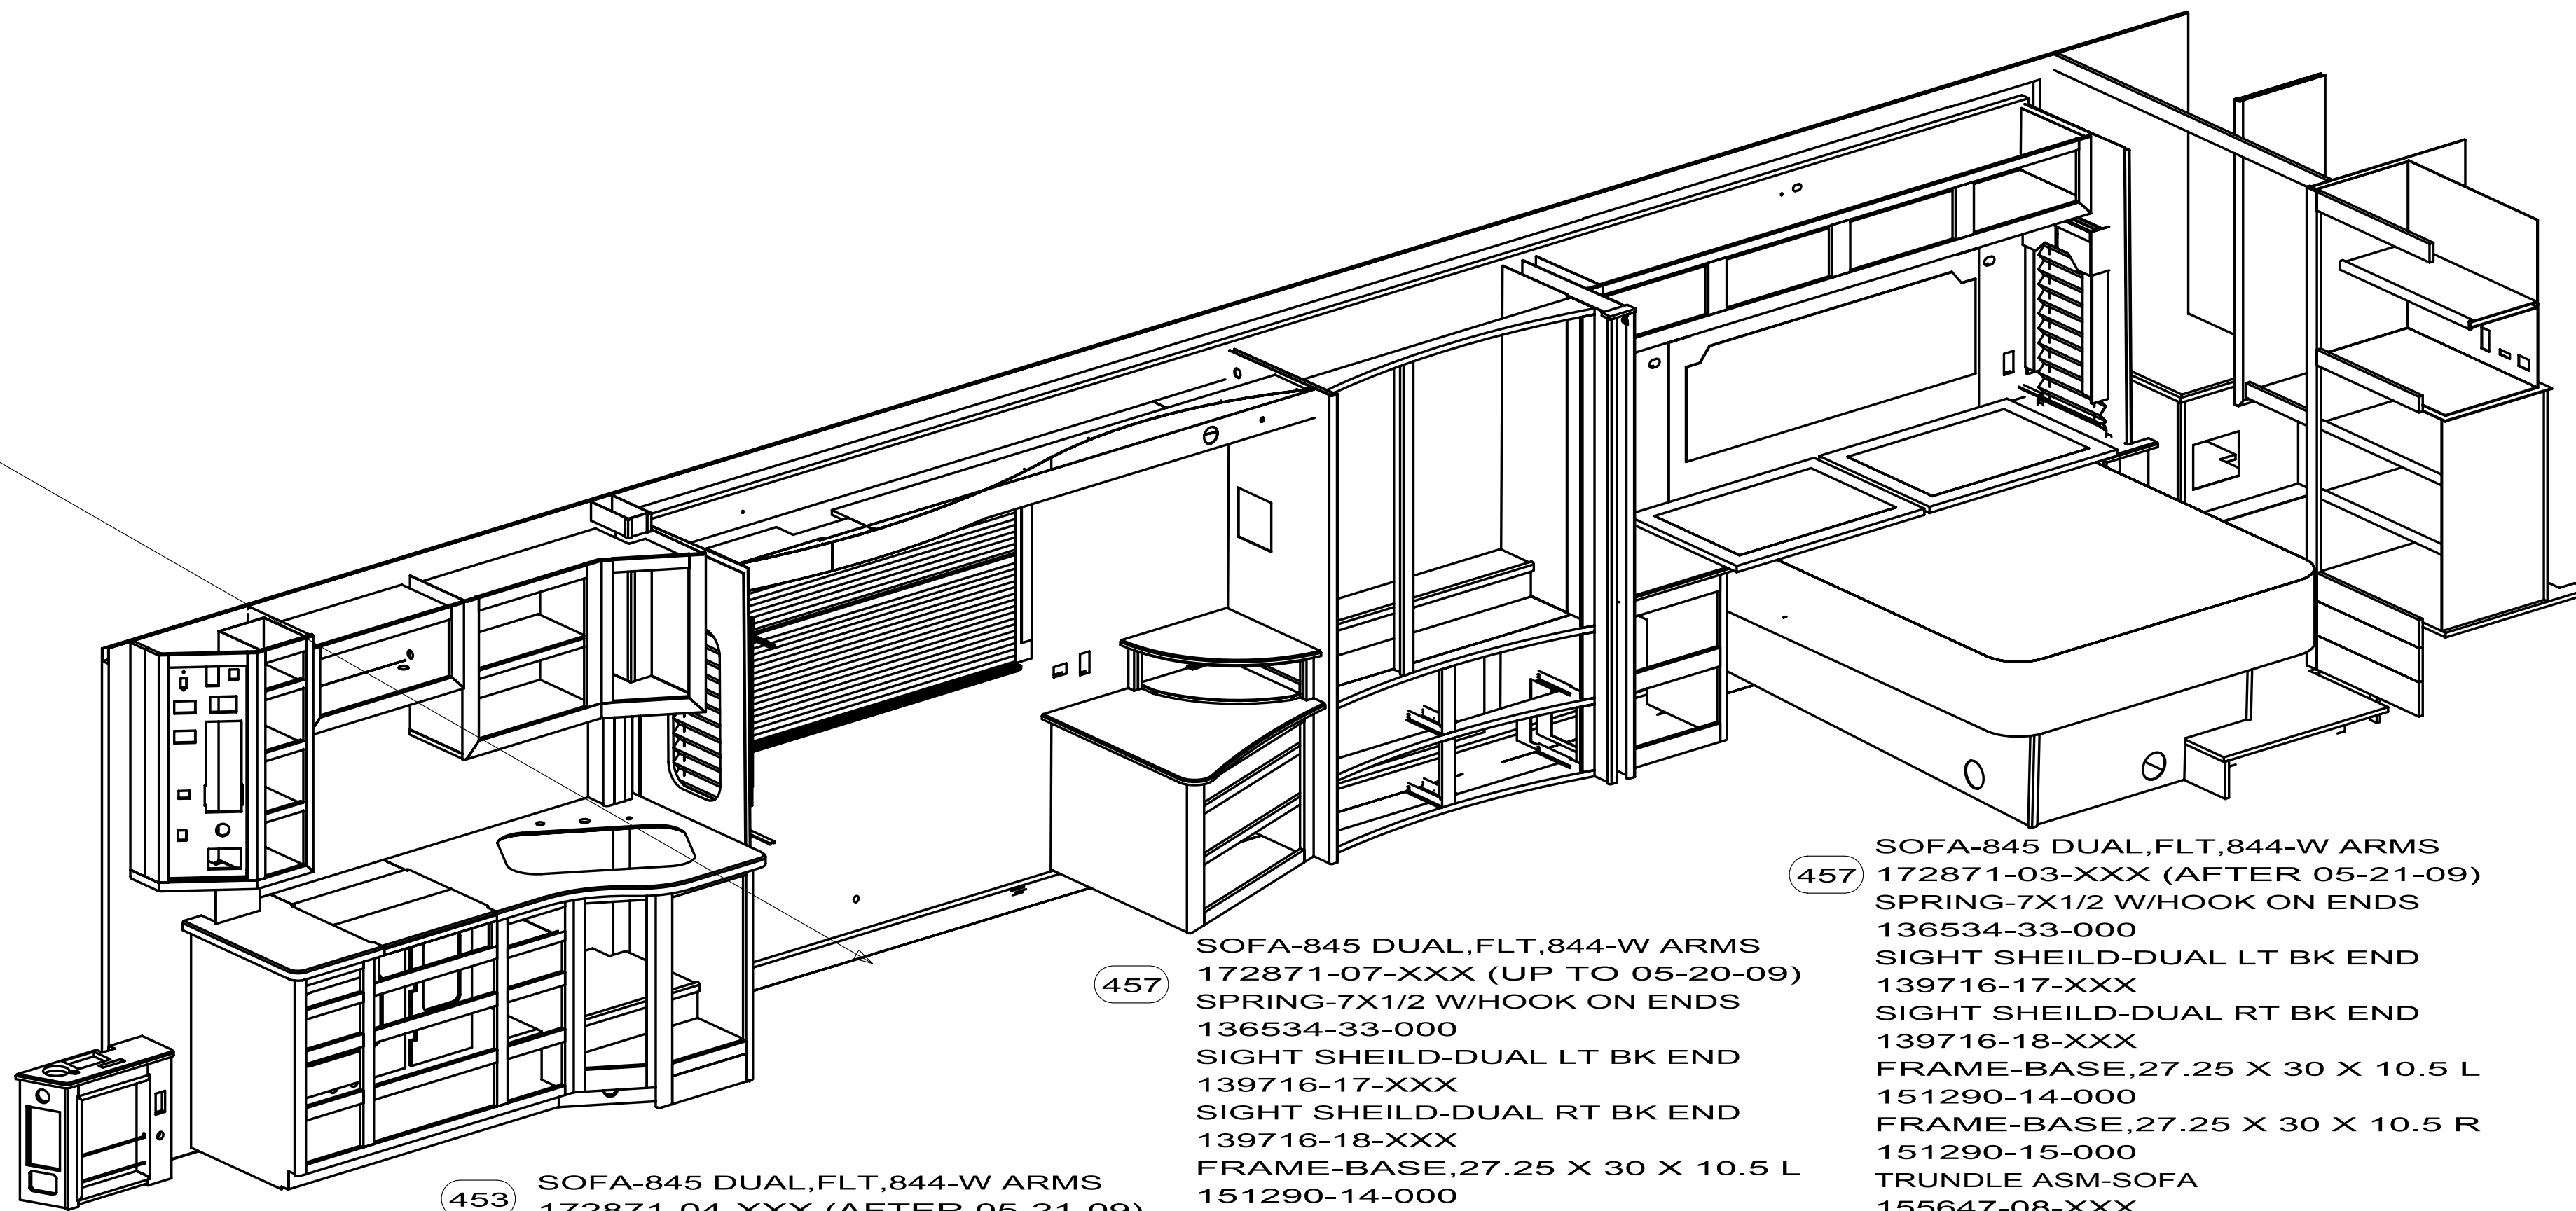

13T SOFA-945-70",FLT 844-W ARMS
173433-01-XXX (UP TO 05-20-09)
FRAME-10" LEG
127335-12-000
FRAME-BASE,17.25 X 70
151290-21-000
SEAT ASM-SOFA 844, 70"
158300-05-XXX
FRAME-SEAT, 26.5 X 70
151290-06-000
COVER-SEAT SOFA,844 70"
158300-A5-XXX
ARM ASM-844 W SOFA LT
158332-02-XXX
COVER-ARM 844 W SOFA LT
158332-A2-XXX
ARM ASM-844 W SOFA RT
158332-65-XXX
COVER-ARM 844 W SOFA RT
158332-A1-XXX
KICKBOARD
159380-14-XXX
BACK ASM-SOFA
172872-06-XXX
FRAME-70" SOFA BACK
132870-01-000
COVER-BACK SOFA
172872-A6-XXX

13T SOFA-945-60",FLT,844-W 5.5 ARMS
173433-05-XXX (AFTER 05-21-09)
FRAME-10" LEG
127335-12-000
FRAME-BASE, 27.25 X 60
151290-65-000
SEAT ASM-SOFA 844 60"
158300-01-XXX
FRAME-SEAT
151290-04-000
COVER-SEAT, SOFA
158300-A1-XXX
ARM ASM-844 W RT
158332-67-XXX
COVER-ARM 844 RT
158332-D1-XXX
ARM ASM-844 W LT
158332-68-XXX
COVER-ARM 844 LT
153882-D2-XXX
COUCH-FRONT
169794-33-XXX
BACK ASM-SOFA
172872-02-XXX
BACK-16.5 X 60
136534-18-000
COVER-BACK SOFA
172872-A2-XXX

41N SOFA-945-70",FLT 844-W ARMS
173433-02-XXX (UP TO 05-20-09)
FRAME-10" LEG
127335-12-000
FRAME-BASE,17.25 X 70
151290-21-000
SEAT ASM-SOFA 844, 70"
158300-06-XXX
FRAME-SEAT, 26.5 X 70
151290-06-000
COVER-SEAT SOFA,844 70"
158300-A6-XXX
ARM ASM-844 W SOFA LT
158332-56-XXX
COVER-ARM 844 W SOFA LT
158332-C6-XXX
ARM ASM-844 W SOFA RT
158332-66-XXX
COVER-ARM 844 W SOFA RT
158332-C5-XXX
COUCH-FRONT
169794-15-XXX
BACK ASM-SOFA
172872-07-XXX
FRAME-70" SOFA BACK
132870-01-000
COVER-BACK SOFA
172872-A7-XXX
41N SOFA-945-60",FLT,844-W 5.5 ARMS
173433-06-XXX (AFTER 05-21-09)
FRAME-10" LEG
127335-12-000
FRAME-BASE, 27.25 X 60
151290-65-000
SEAT ASM-SOFA 844 60"
158300-02-XXX
FRAME-SEAT
151290-04-000
COVER-SEAT, SOFA
158300-A2-XXX
ARM ASM-844 W RT
158332-69-XXX
COVER-ARM 844 RT
158332-C9-XXX
ARM ASM-844 W LT
158332-70-XXX
COVER-ARM 844 LT
153882-D0-XXX
COUCH-FRONT
169794-34-XXX
BACK ASM-SOFA
172872-01-XXX
BACK-16.5 X 60
136534-18-000
COVER-BACK SOFA
172872-A1-XXX

453 SOFA-845 DUAL,FLT,844-W ARMS
172871-08-XXX (UP TO 05-20-09)
SIGHT SHEILD-DUAL LT BK END
139716-15-XXX
SIGHT SHEILD-DUAL RT BK END
139716-16-XXX
FRAME-BASE,27.25 X 30 X 10.5 L
151290-14-000
FRAME-BASE,27.25 X 30 X 10.5 R
151290-15-000
TRUNDLE ASM-SOFA
155647-07-XXX
FRAME-TRUNDLE, 26" W/WHEELS
151290-27-000
COVER-TRUNDLE ASM-SOFA
155647-A7-XXX
COUCH-FRONT 11X30 DUAL
157928-09-XXX
SEAT ASM-SOFA 844 DUAL
158300-03-XXX
FRAME-SEAT 26.5 X 30
151290-02-000
COVER-SEAT SOFA 844 DUAL
158300-A3-XXX
ARM ASM-844-W,DUAL RT
158332-05-XXX
SWITCH
136118-01-000
WIRE ASM
139583-01-000
SOFA-ARM 836 FLAT
136970-04-000
COVER-ARM 844 RT
158332-A1-XXX
ARM ASM-844-W,DUAL LT
158332-06-XXX
SWITCH
136118-01-000
WIRE ASM
139583-02-000
SOFA-ARM 836 FLAT
136970-04-000
COVER-ARM 844 LT
158332-A2-XXX
BACK ASM-SOFA,845 DUAL
172872-04-XXX
FRAME-DUAL BACK
136534-25-000
COVER-BACK SOFA
172872-A4-XXX


453 SOFA-845 DUAL,FLT,844-W ARMS
172871-04-XXX (AFTER 05-21-09)
SIGHT SHEILD-DUAL LT BK END
139716-15-XXX
SIGHT SHEILD-DUAL RT BK END
139716-16-XXX
FRAME-BASE,27.25 X 30 X 10.5 L
151290-14-000
FRAME-BASE,27.25 X 30 X 10.5 R
151290-15-000
TRUNDLE ASM-SOFA
155647-07-XXX
FRAME-TRUNDLE, 26" W/WHEELS
15120--27-000
COVER-TRUNDLE ASM-SOFA
155647-A7-XXX
COUCH-FRONT 11X30 DUAL
157928-09-XXX
SEAT ASM-SOFA 844 DUAL
158300-03-XXX
FRAME-SEAT 26.5 X 30
151290-02-000
COVER-SEAT SOFA 844 DUAL
158300-A3-XXX
ARM ASM-844-W,DUAL RT
158332-59-XXX
SWITCH
136118-01-000
WIRE ASM
139583-01-000
SOFA-ARM 836 FLAT
136970-04-000
COVER-ARM 844 RT
158332-D1-XXX
ARM ASM-844-W,DUAL LT
158332-60-XXX
SWITCH
136118-01-000
WIRE ASM
139583-02-000
SOFA-ARM 836 FLAT
136970-04-000
COVER-ARM 844 LT
158332-D2-XXX
BACK ASM-SOFA,845 DUAL
172872-04-XXX
FRAME-DUAL BACK
136534-25-000
COVER-BACK SOFA
172872-A4-XXX

457 SOFA-845 DUAL,FLT,844-W ARMS
172871-07-XXX (UP TO 05-20-09)
SPRING-7X1/2 W/HOOK ON ENDS
136534-33-000
SIGHT SHEILD-DUAL LT BK END
139716-17-XXX
SIGHT SHEILD-DUAL RT BK END
139716-18-XXX
FRAME-BASE,27.25 X 30 X 10.5 L
151290-14-000
FRAME-BASE,27.25 X 30 X 10.5 R
151290-15-000
TRUNDLE ASM-SOFA
155647-08-XXX
FRAME-TRUNDLE, 26" W/WHEELS
151290-27-000
COVER-TRUNDLE ASM-SOFA
155647-A8-XXX
COUCH-FRONT 11X30 DUAL
157928-46-XXX
SEAT ASM-SOFA 844 DUAL
158300-04-XXX
FRAME-SEAT 34"
151290-54-000
COVER-SEAT SOFA 844 DUAL
158300-A4-XXX
ARM ASM-844-W,DUAL RT
158332-41-XXX
SWITCH
136118-01-000
WIRE ASM
139583-01-000
SOFA-ARM 836 FLAT
136970-04-000
COVER-ARM 844 RT
158332-C5-XXX
ARM ASM-844-W,DUAL LT
158332-42-XXX
SWITCH
136118-01-000
WIRE ASM
139583-02-000
SOFA-ARM 836 FLAT
136970-04-000
COVER-ARM 844 LT
158332-C6-XXX
BACK ASM-SOFA,845 DUAL
172872-03-XXX
FRAME-DUAL BACK
136534-25-000
COVER-BACK SOFA
172872-A3-XXX

457 SOFA-845 DUAL,FLT,844-W ARMS
172871-03-XXX (AFTER 05-21-09)
SPRING-7X1/2 W/HOOK ON ENDS
136534-33-000
SIGHT SHEILD-DUAL LT BK END
139716-17-XXX
SIGHT SHEILD-DUAL RT BK END
139716-18-XXX
FRAME-BASE,27.25 X 30 X 10.5 L
151290-14-000
FRAME-BASE,27.25 X 30 X 10.5 R
151290-15-000
TRUNDLE ASM-SOFA
155647-08-XXX
FRAME-TRUNDLE, 26" W/WHEELS
151290-27-000
COVER-TRUNDLE ASM-SOFA
155647-A8-XXX
COUCH-FRONT 11X30 DUAL
157928-46-XXX
SEAT ASM-SOFA 844 DUAL
158300-04-XXX
FRAME-SEAT 34"
151290-54-000
COVER-SEAT SOFA 844 DUAL
158300-A4-XXX
ARM ASM-844-W,DUAL RT
158332-57-XXX
SWITCH
136118-01-000
WIRE ASM
139583-01-000
SOFA-ARM 836 FLAT
136970-04-000
COVER-ARM 844 RT
158332-C9-XXX
ARM ASM-844-W,DUAL LT
158332-58-XXX
SWITCH
136118-01-000
WIRE ASM
139583-02-000
SOFA-ARM 836 FLAT
136970-04-000
COVER-ARM 844 LT
158332-D1-XXX
BACK ASM-SOFA,845 DUAL
172872-03-XXX
FRAME-DUAL BACK
136534-25-000
COVER-BACK SOFA
172872-A3-XXX

SCREW
13T 41N 106477-04-000 (16)
BRACKET-HOLD DOWN,COUCH
13T 41N 152034-01-CHT (2)
BRACKET-ZEE
13T 41N 101926-01-CHT (2)
BRACE-COUCH
13T 41N 156732-01-CHT (2)
RAIL ASM-TRUNDLE,FLAT FLOOR
453 457 163559-01-000(2)
RAIL ASM-TRUNDLE,RAIL CLIP
453 457 163559-04-000(2)
PILLOW-18" FRINGE
13T 41N 149993-03-XXX(2) (AB0,AB1,AB2,ADM,
AB6,AB7,AB8,ADO)
149993-01-XXX(2) (AB3,AB4,AB5,ADN)

FIRST USED		
10 P40T		
DO NOT SCALE DRAWING		
TITLE:		
SOFTGOODS INSTL - FLOORPLAN		
SHEET 2	PART NO	REV
	170620	

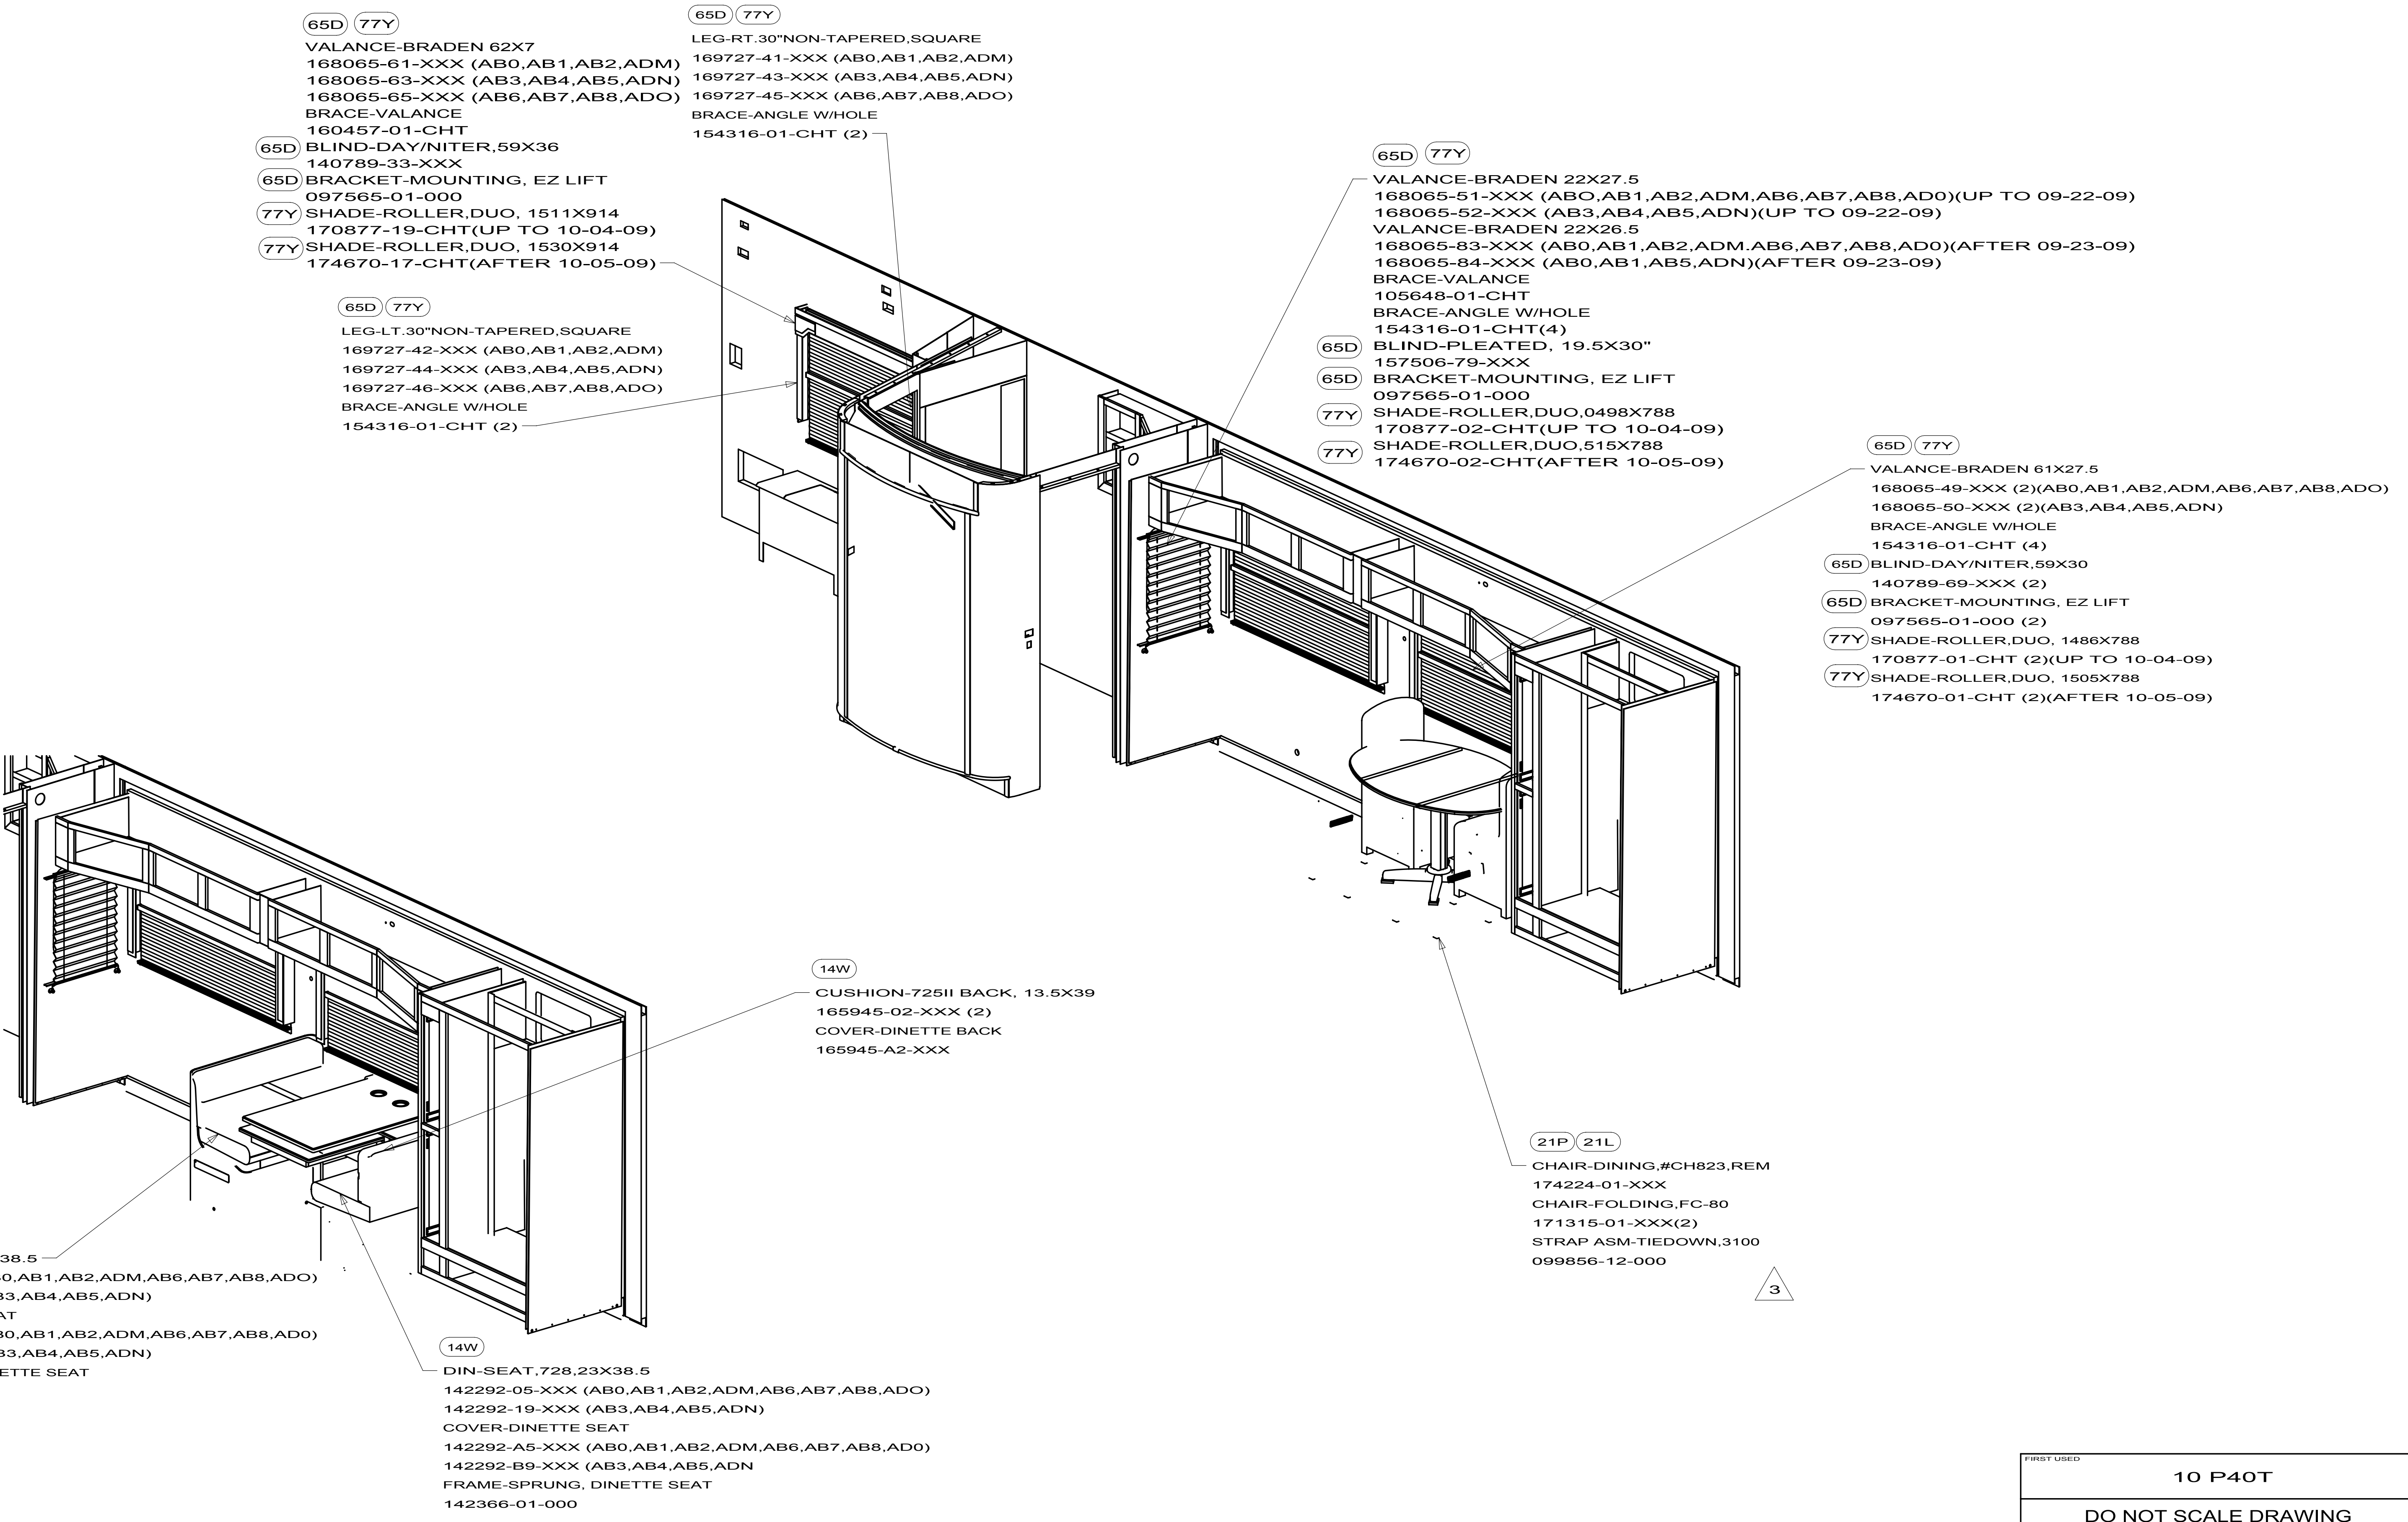

FIRST USED		
10 P40T		
DO NOT SCALE DRAWING		
TITLE:		
SOFTGOODS INSTL - FLOORPLAN		
SHEET 3	PART NO	REV
	170620	

SOFA-841-60",FLT,844-W-
127871-05-XXX
BASE-27.25X60 PWR
136534-15-000
SPRING-7X1/2 W/HOOK ON ENDS
136534-33-000
TRUNDLE ASM-SOFA
155647-02-XXX
FRAME-TRUNDLE 55.5 W/WHEEL
151290-26-000
COVER-TRUNDLE
155647-A2-XXX
COUCH FRT-11X59.5
157928-49-XXX
SEAT ASM-SOFA,844,60"
158300-02-XXX
FRAME-SEAT 26.5X60
151290-04-000
COVER-SEAT SOFA 844 60"
158300-A2-XXX
ARM ASM-844 WSOFA RT
158332-55-XXX
SWITCH
136118-01-000
WIRE ASM
136028-01-000
SOFA-ARM 836 FLAT
136970-01-000
COVER-ARM 844 W SOFA RT
158332-C5-XXX
ARM ASM-844 W SOFA LT
158332-56-XXX
SOFA-ARM 836 FLAT
136970-04-000
COVER-ARM 844 W SOFA LT
158332-C6-XXX
BACK ASM-SOFA 845 60"
172872-01-XXX
BACK-16.5X60 CL WO STRAPS
136534-18-000
COVER-BACK SOFA 845 60"
172872-A1-XXX

SOFA-845-60",FLT,844-W
172871-06-XXX
BASE-27.25X60 PWR
136534-15-000
SPRING-7X1/2 W/HOOK ON ENDS
136534-33-000
TRUNDLE ASM-SOFA
155647-01-XXX
FRAME-TRUNDLE 55.5 W/WHEEL
151290-26-000
COVER-TRUNDLE
155647-A1-XXX
COUCH FRT-11X59.5
157928-30-XXX
SEAT ASM-SOFA,844,60'
158300-01-XXX
FRAME-SEAT 26.5X60
151290-04-000
COVER-SEAT SOFA 844 60"
158300-A1-XXX
ARM ASM-844 WSOFA RT
158332-01-XXX
SWITCH
136118-01-000
WIRE ASM
136028-01-000
SOFA-ARM 836 FLAT
136970-04-000
COVER-ARM 844 W SOFA RT
158332-A1-XXX
ARM ASM-844 W SOFA LT
158332-02-XXX
SOFA-ARM 836 FLAT
136970-04-000
COVER-ARM 844 W SOFA LT
158332-A2-XXX
BACK ASM-SOFA 845 60'
172872-02-XXX
BACK-16.5X60 CL WO STRAPS
136534-18-000
COVER-BACK SOFA 845 60"
172872-A2-XXX

454 SOFA-845 DUAL,FLT,844-W ARMS
172871-07-XXX
SPRING-7X1/2 W/HOOK ON ENDS
136534-33-000
SIGHT SHEILD-DUAL LT BK END
139716-17-XXX
SIGHT SHEILD-DUAL RT BK END
139716-18-XXX
FRAME-BASE,27.25 X 30 X 10.5 L
151290-14-000
FRAME-BASE,27.25 X 30 X 10.5 R
151290-15-000
TRUNDLE ASM-SOFA
155647-08-XXX
FRAME-TRUNDLE, 26" W/WHEELS
151290-27-000
COVER-TRUNDLE ASM-SOFA
155647-A8-XXX
COUCH-FRONT 11X30 DUAL
157928-46-XXX
SEAT ASM-SOFA 844 DUAL
158300-04-XXX
FRAME-SEAT 34"
151290-54-000
COVER-SEAT SOFA 844 DUAL
158300-A4-XXX
ARM ASM-844-W,DUAL RT
158332-41-XXX
SWITCH
136118-01-000
WIRE ASM
139583-01-000
SOFA-ARM 836 FLAT
136970-04-000
COVER-ARM 844 RT
158332-C5-XXX
ARM ASM-844-W,DUAL LT
158332-42-XXX
SWITCH
136118-01-000
WIRE ASM
139583-02-000
SOFA-ARM 836 FLAT
136970-04-000
COVER-ARM 844 LT
158332-C6-XXX
BACK ASM-SOFA,845 DUAL
172872-03-XXX
FRAME-DUAL BACK
136534-25-000
COVER-BACK SOFA
172872-A3-XXX

(450)

SOFA-845 DUAL,FLT,844-W ARMS
172871-08-XXX
SIGHT SHIELD-DUAL LT BK END
139716-15-XXX
SIGHT SHIELD-DUAL RT BK END
139716-16-XXX
FRAME-BASE,27.25 X 30 X 10.5 L
151290-14-000
FRAME-BASE,27.25 X 30 X 10.5 R
151290-15-000
TRUNDLE ASM-SOFA
155647-07-XXX
FRAME-TRUNDLE, 26" W/WHEELS
151290-27-000
COVER-TRUNDLE ASM-SOFA
155647-A7-XXX
COUCH-FRONT 11X30 DUAL
157928-09-XXX
SEAT ASM-SOFA 844 DUAL
158300-03-XXX
FRAME-SEAT 26.5 X 30
151290-02-000
COVER-SEAT SOFA 844 DUAL
158300-A3-XXX
ARM ASM-844-W,DUAL RT
158332-05-XXX
SWITCH
136118-01-000
WIRE ASM
139583-01-000
SOFA-ARM 836 FLAT
136970-04-000
COVER-ARM 844 RT
158332-A1-XXX
ARM ASM-844-W,DUAL LT
158332-06-XXX
SWITCH
136118-01-000
WIRE ASM
139583-02-000
SOFA-ARM 836 FLAT
136970-04-000
COVER-ARM 844 LT
158332-A2-XXX
BACK ASM-SOFA,845 DUAL
172872-04-XXX
FRAME-DUAL BACK
136534-25-000
COVER-BACK SOFA
172872-A4-XXX

SOFA-THEATER,1145-74 W/844W
172879-01-XXX
SPRING-7X1/2 W/HOOK ON ENDS
136534-33-000
FRAME-BASE 27.25X26,12" RT
151290-61-000
FRAME-BASE 27.25X26,12" LH
151290-62-000
TRUNDLE ASM-SOFA 26"
155647-23-XXX
FRAME-TRUNDLE 22'
151290-36-000
COVER-TRUNDLE SOFA 26'
155647-C3-XXX
COUCH-FRONT 11X26.5
157928-47-XXX
ARM ASM-844-W,DUAL RT
158332-41-XXX
SWITCH
136118-01-000
WIRE ASM
139583-01-000
SOFA-ARM-836 FLAT
136970-04-000
COVER-ARM 844 W SOFA RT
158332-C5-XXX
ARM ASM-844-W DUAL LT
158332-42-XXX
SWITCH
138118-01-000
WIRE ASM
139583-02-000
SOFA ARM-836 FLAT
136970-04-000
COVER-ARM 844 W SOFA LT
158332-C6-XXX
SEAT ASM-SOFA 850 26"
165295-31-XXX
FRAME-SEAT 26X26.5
151290-64-000
COVER-SEAT 850/852 26'
165295-D1-XXX
BACK ASM-SOFA 852 DUAL 26'
166260-17-XXX
FRAME-BACK 16.5X26
151290-63-000
COVER-BACK DUAL 852 26"
166260-B7-XXX
CABINET ASMCONSOLE, THEATER
166591-01-XXX
SHELF-SOFA 622
169293-14-XXX
BRACKET-HOLD DOWN COUCH
152034-01-CHT

U-CHNNNEL,SOFA MOUNT

454 434 430 153573-04-CHT(2)

454 434 430 153573-05-CHT(2)

42Z 153573-01-CHT(4)

153573-04-CHT(4) 454 450

153573-05-CHT(4) 454 450

RAIL ASM-TRUNDLE FLAT FLOOR

434 430 163559-01-000

450 454 163559-01-000(2)

RAIL ASM-TRUNDLE, RAIL CLIP

434 430 163559-04-000

450 42Z 454 163559-04-000(2)

RAIL ASM-TRUNDLE FLT FLR 20"


42Z 163559-05-000(2)

454 434 430 PILLOW-18" FRINGE


149993-03-XXX(2) (AB0,AB1,AB2,ADM,AB6,AB7,AB8,ADO)

149993-01-XXX(2) (AB3,AB4,AB5,ADN)

FIRST USED			10 P40T		
DO NOT SCALE DRAWING					
TITLE:					
SOFTGOODS INSTL - FLOORPLAN					
SHEET 4		PART NO		REV	
		170620			

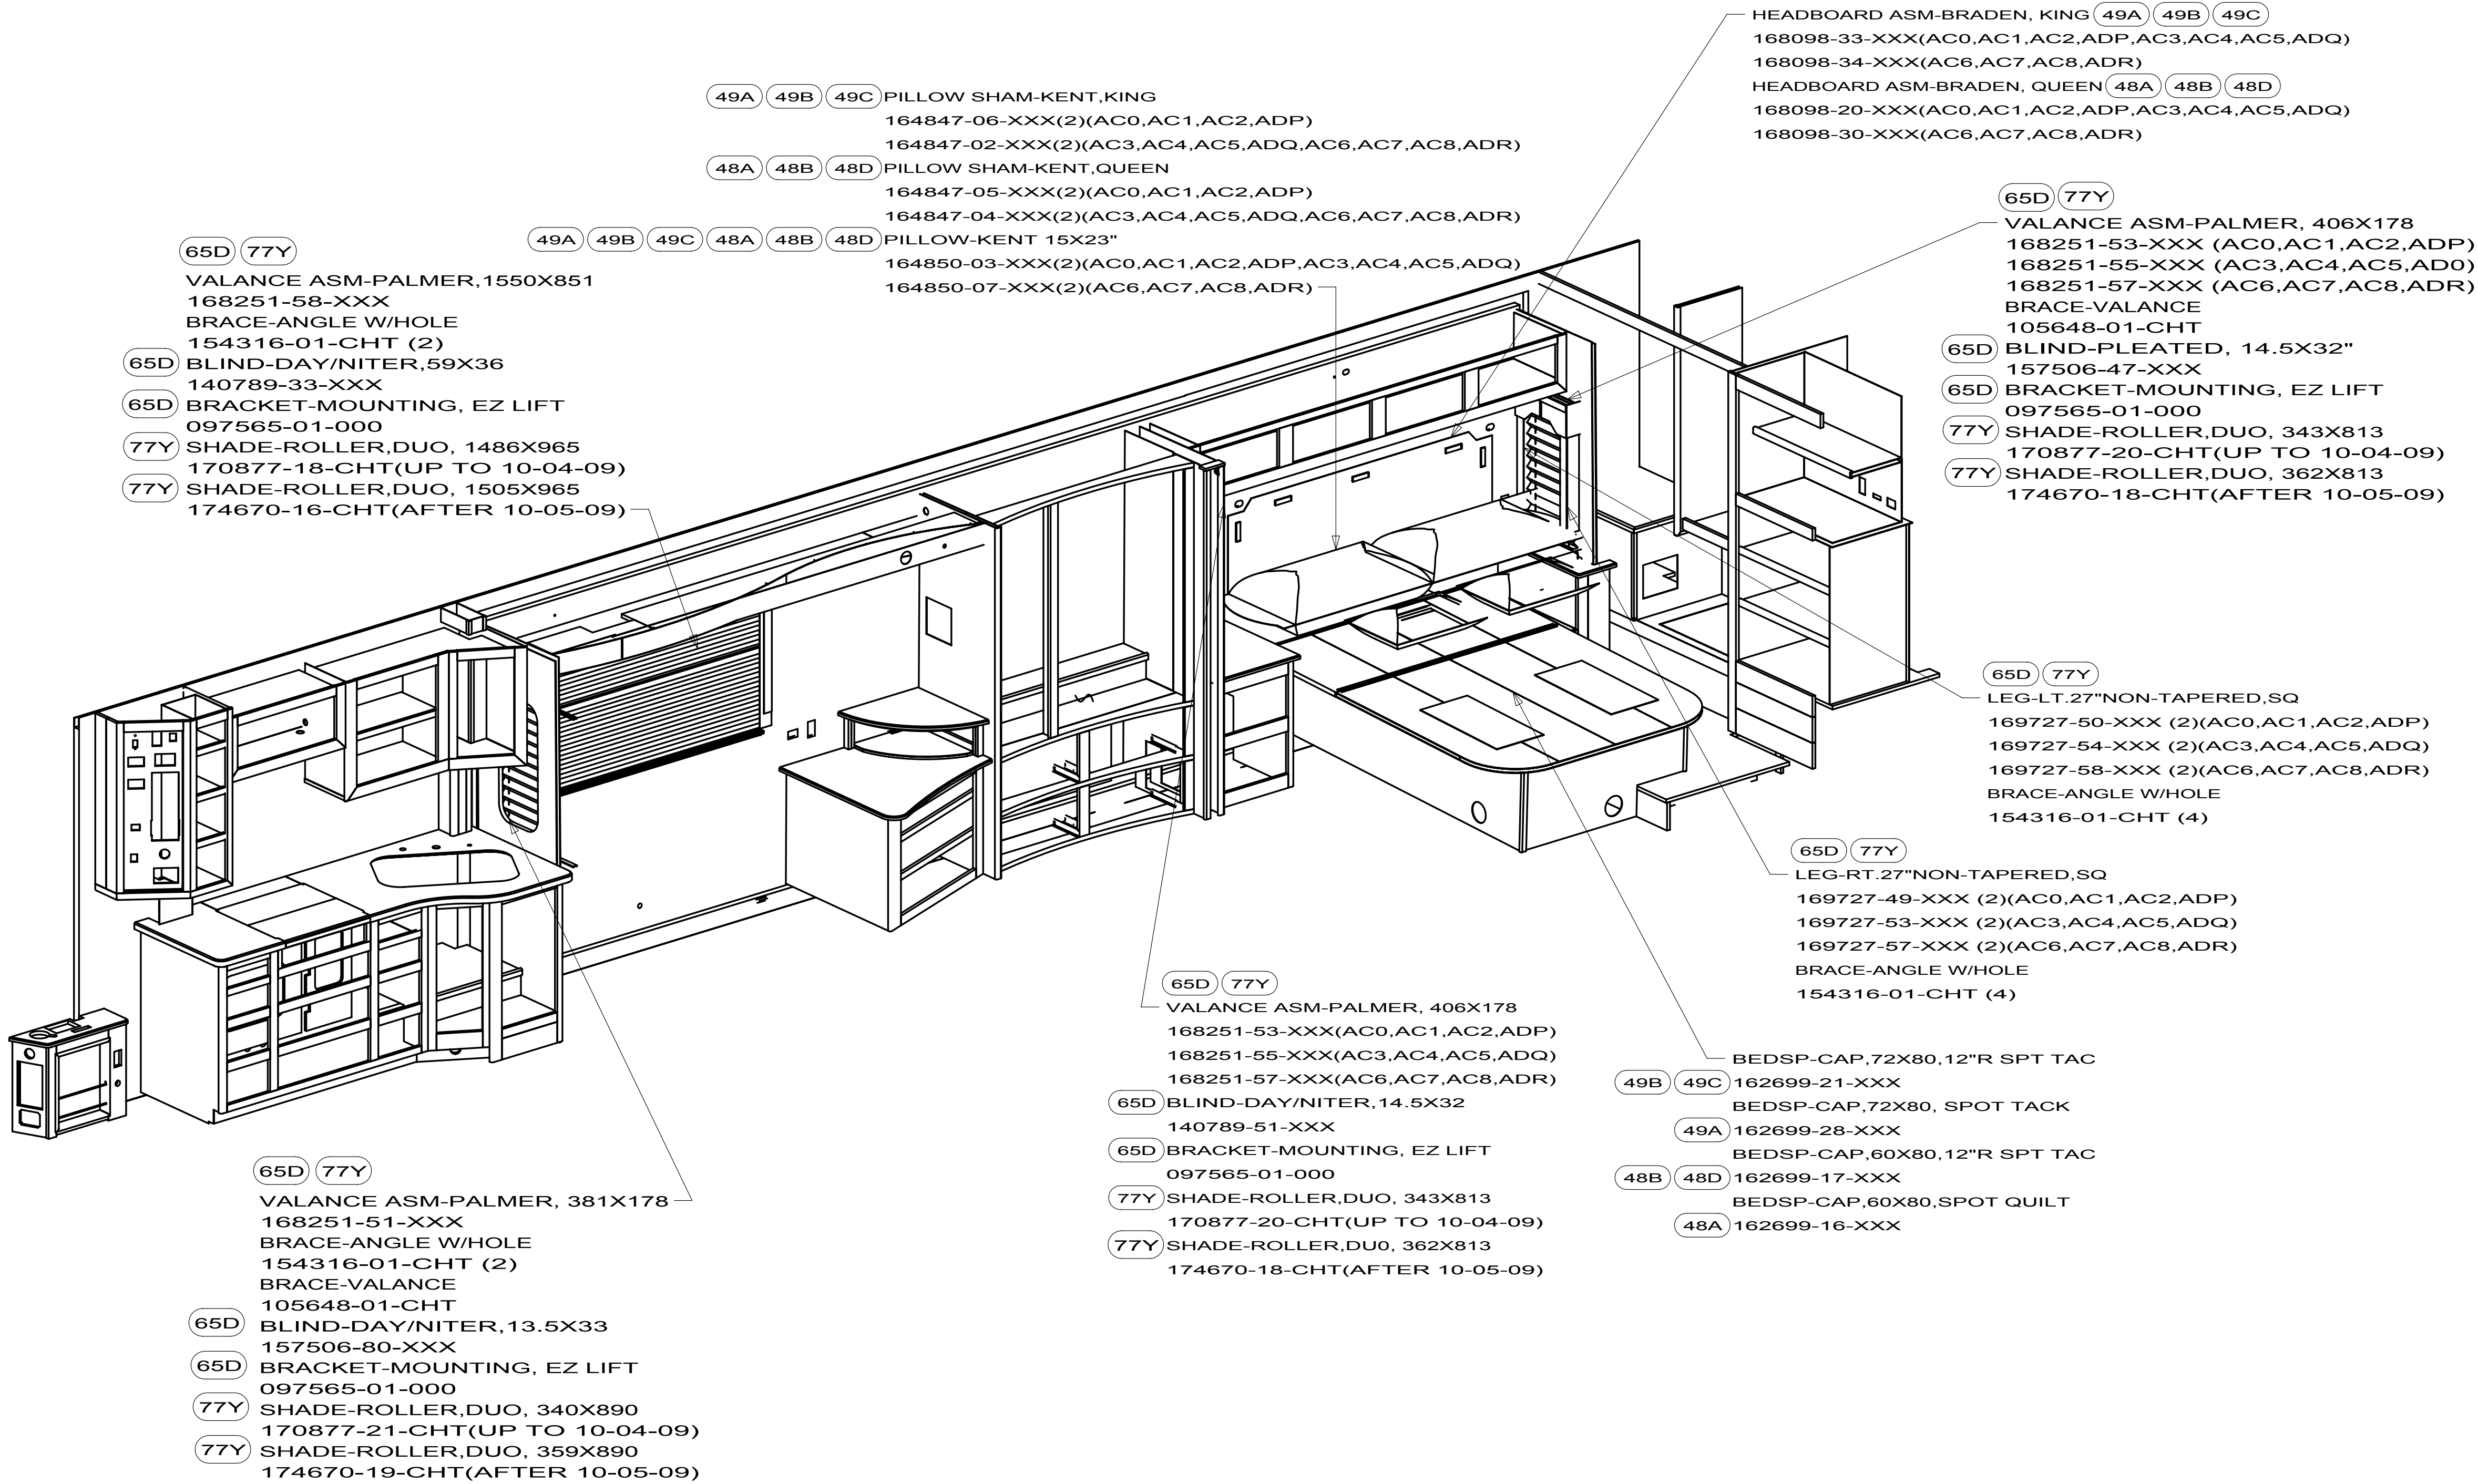

FIRST USED		
10 P40T		
DO NOT SCALE DRAWING		
TITLE:		
SOFTGOODS INSTL - FLOORPLAN		
SHEET 5	PART NO 170620	REV

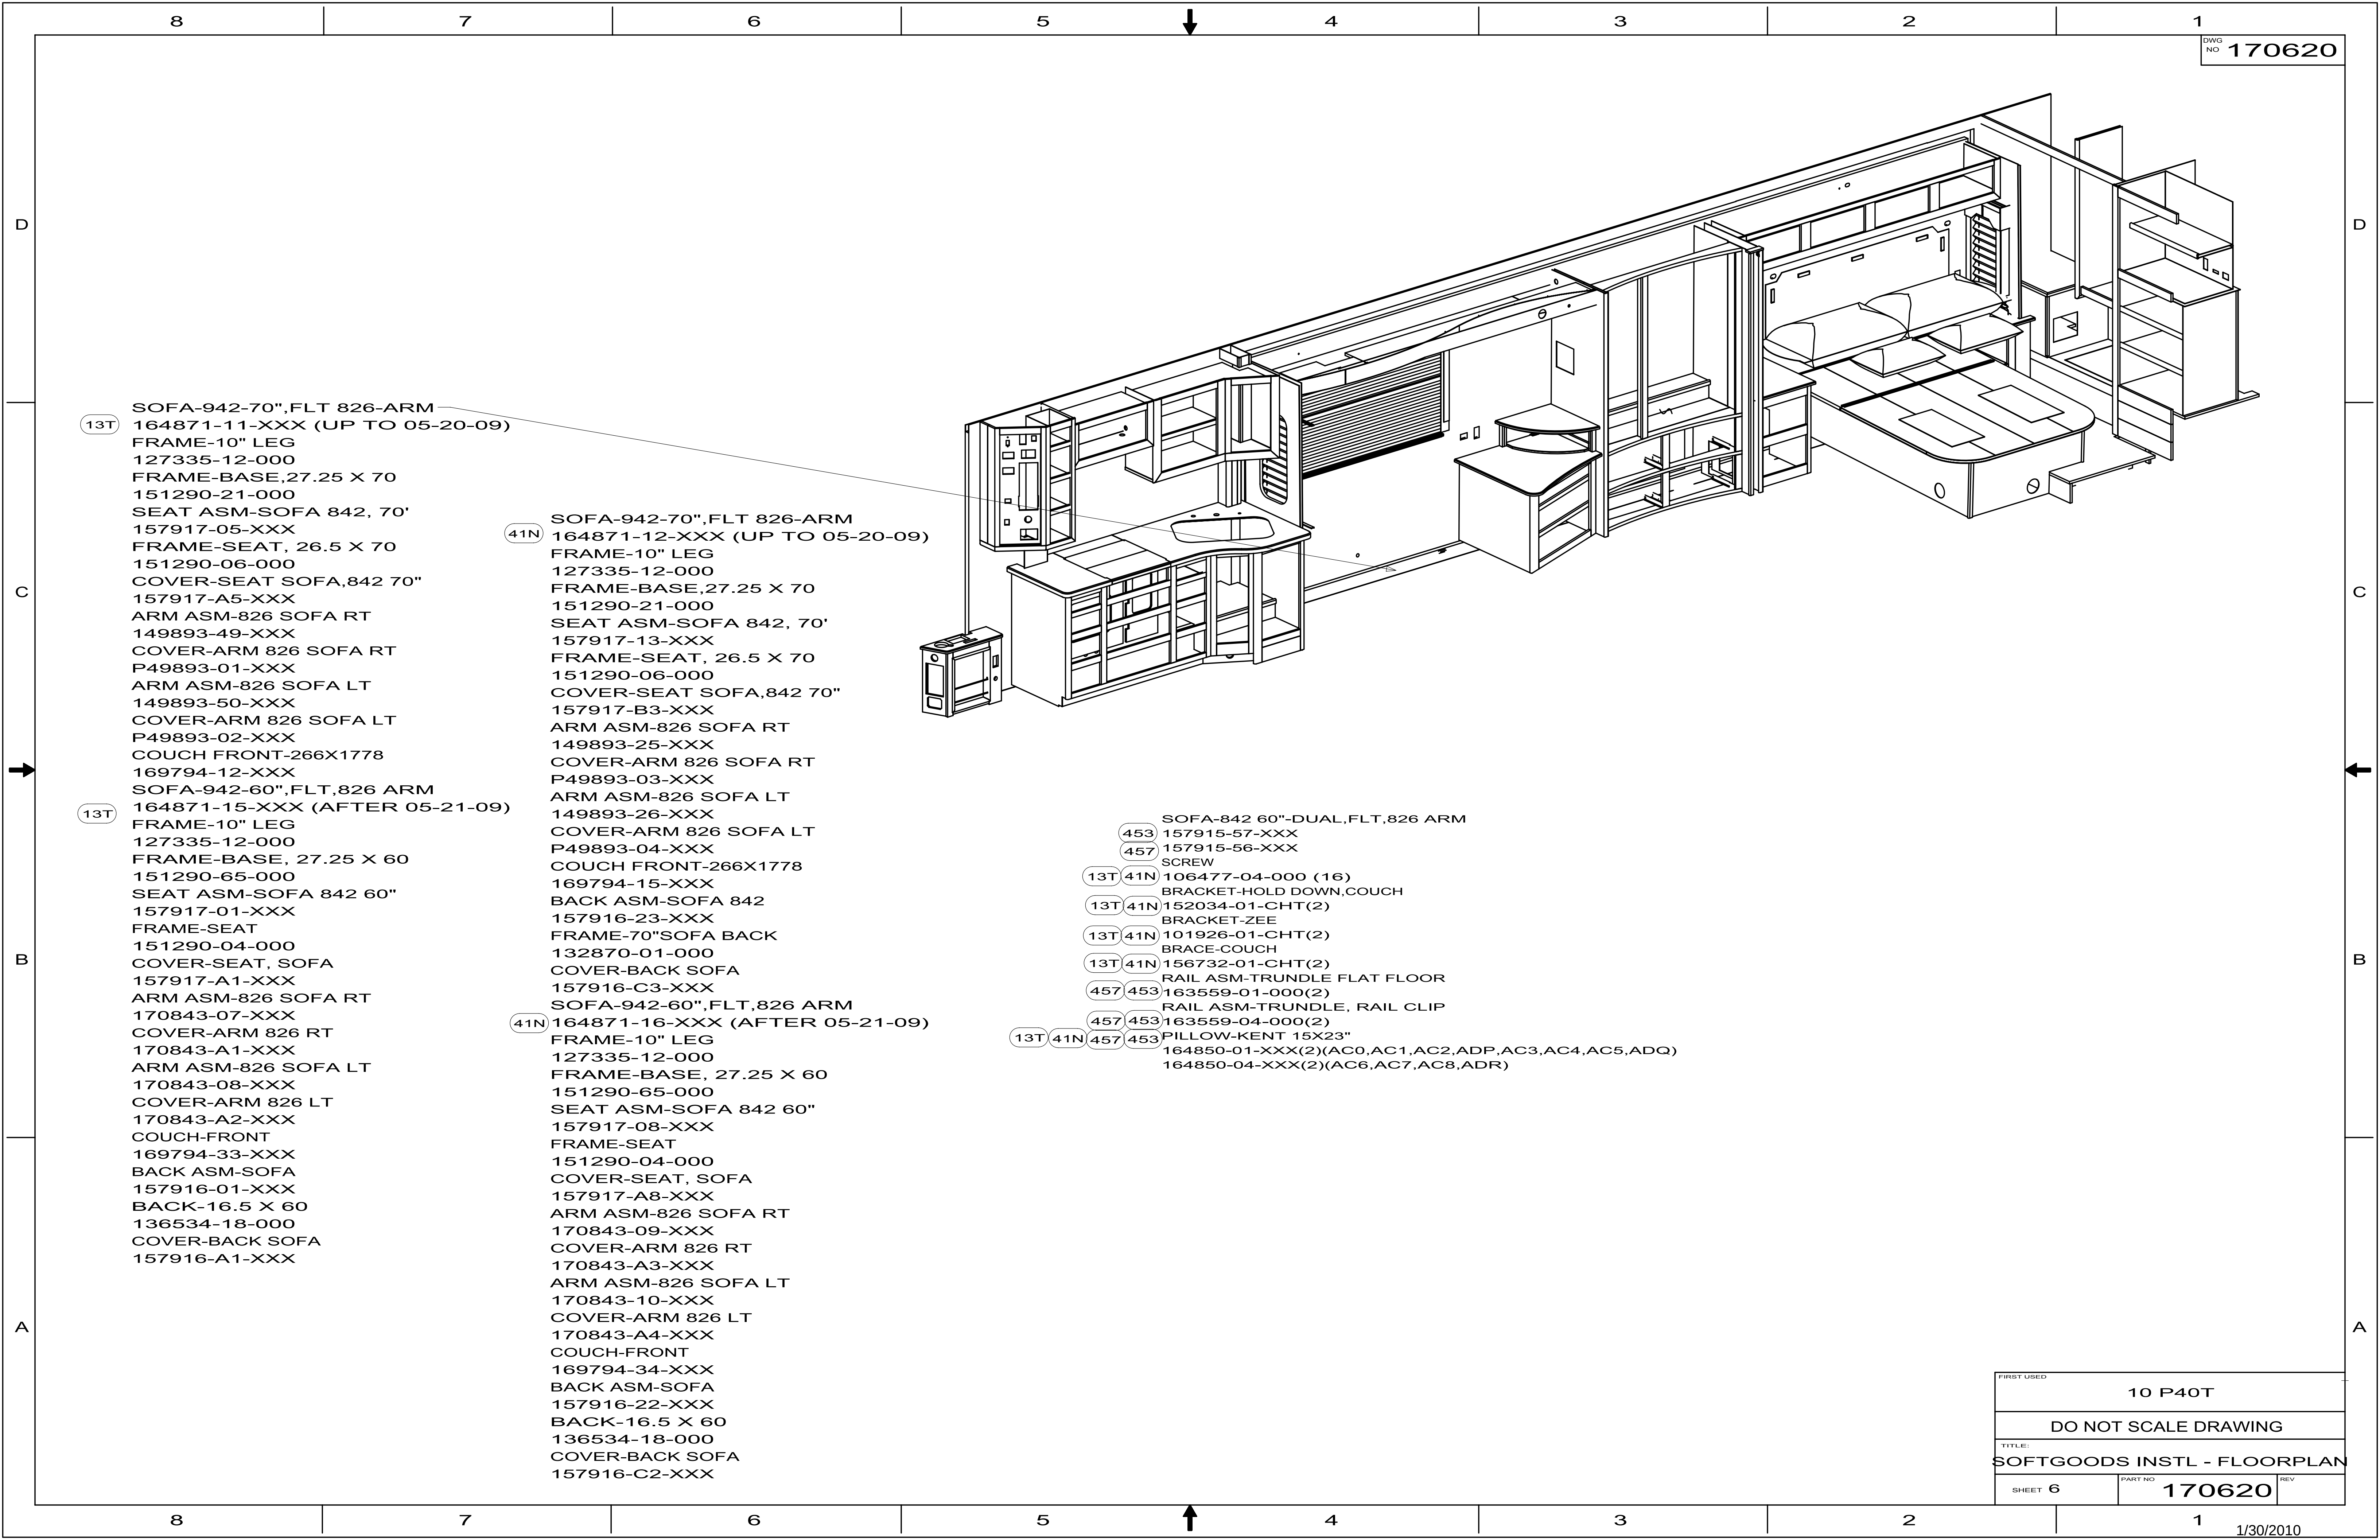


- (13T) SOFA-942-70",FLT 826-ARM
164871-11-XXX (UP TO 05-20-09)
FRAME-10" LEG
127335-12-000
FRAME-BASE,27.25 X 70
151290-21-000
SEAT ASM-SOFA 842, 70'
157917-05-XXX
FRAME-SEAT, 26.5 X 70
151290-06-000
COVER-SEAT SOFA,842 70"
157917-A5-XXX
ARM ASM-826 SOFA RT
149893-49-XXX
COVER-ARM 826 SOFA RT
P49893-01-XXX
ARM ASM-826 SOFA LT
149893-50-XXX
COVER-ARM 826 SOFA LT
P49893-02-XXX
COUCH FRONT-266X1778
169794-12-XXX
SOFA-942-60",FLT,826 ARM
164871-15-XXX (AFTER 05-21-09)
FRAME-10" LEG
127335-12-000
FRAME-BASE, 27.25 X 60
151290-65-000
SEAT ASM-SOFA 842 60"
157917-01-XXX
FRAME-SEAT
151290-04-000
COVER-SEAT, SOFA
157917-A1-XXX
ARM ASM-826 SOFA RT
170843-07-XXX
COVER-ARM 826 RT
170843-A1-XXX
ARM ASM-826 SOFA LT
170843-08-XXX
COVER-ARM 826 LT
170843-A2-XXX
COUCH-FRONT
169794-33-XXX
BACK ASM-SOFA
157916-01-XXX
BACK-16.5 X 60
136534-18-000
COVER-BACK SOFA
157916-A1-XXX


- (41N) SOFA-942-70",FLT 826-ARM
164871-12-XXX (UP TO 05-20-09)
FRAME-10" LEG
127335-12-000
FRAME-BASE,27.25 X 70
151290-21-000
SEAT ASM-SOFA 842, 70'
157917-13-XXX
FRAME-SEAT, 26.5 X 70
151290-06-000
COVER-SEAT SOFA,842 70"
157917-B3-XXX
ARM ASM-826 SOFA RT
149893-25-XXX
COVER-ARM 826 SOFA RT
P49893-03-XXX
ARM ASM-826 SOFA LT
149893-26-XXX
COVER-ARM 826 SOFA LT
P49893-04-XXX
COUCH FRONT-266X1778
169794-15-XXX
BACK ASM-SOFA 842
157916-23-XXX
FRAME-70"SOFA BACK
132870-01-000
COVER-BACK SOFA
157916-C3-XXX
SOFA-942-60",FLT,826 ARM
(41N) 164871-16-XXX (AFTER 05-21-09)
FRAME-10" LEG
127335-12-000
FRAME-BASE, 27.25 X 60
151290-65-000
SEAT ASM-SOFA 842 60"
157917-08-XXX
FRAME-SEAT
151290-04-000
COVER-SEAT, SOFA
157917-A8-XXX
ARM ASM-826 SOFA RT
170843-09-XXX
COVER-ARM 826 RT
170843-A3-XXX
ARM ASM-826 SOFA LT
170843-10-XXX
COVER-ARM 826 LT
170843-A4-XXX
COUCH-FRONT
169794-34-XXX
BACK ASM-SOFA
157916-22-XXX
BACK-16.5 X 60
136534-18-000
COVER-BACK SOFA
157916-C2-XXX

- SOFA-842 60"-DUAL,FLT,826 ARM
(453) 157915-57-XXX
(457) 157915-56-XXX
SCREW
(13T) (41N) 106477-04-000 (16)
BRACKET-HOLD DOWN,COUCH
(13T) (41N) 152034-01-CHT(2)
BRACKET-ZEE
(13T) (41N) 101926-01-CHT(2)
BRACE-COUCH
(13T) (41N) 156732-01-CHT(2)
RAIL ASM-TRUNDLE FLAT FLOOR
(457) (453) 163559-01-000(2)
RAIL ASM-TRUNDLE, RAIL CLIP
(457) (453) 163559-04-000(2)
(13T) (41N) (457) (453) PILLOW-KENT 15X23"
164850-01-XXX(2)(AC0,AC1,AC2,ADP,AC3,AC4,AC5,ADQ)
164850-04-XXX(2)(AC6,AC7,AC8,ADR)

FIRST USED		
10 P40T		
DO NOT SCALE DRAWING		
TITLE:		
SOFTGOODS INSTL - FLOORPLAN		
SHEET 6	PART NO 170620	REV

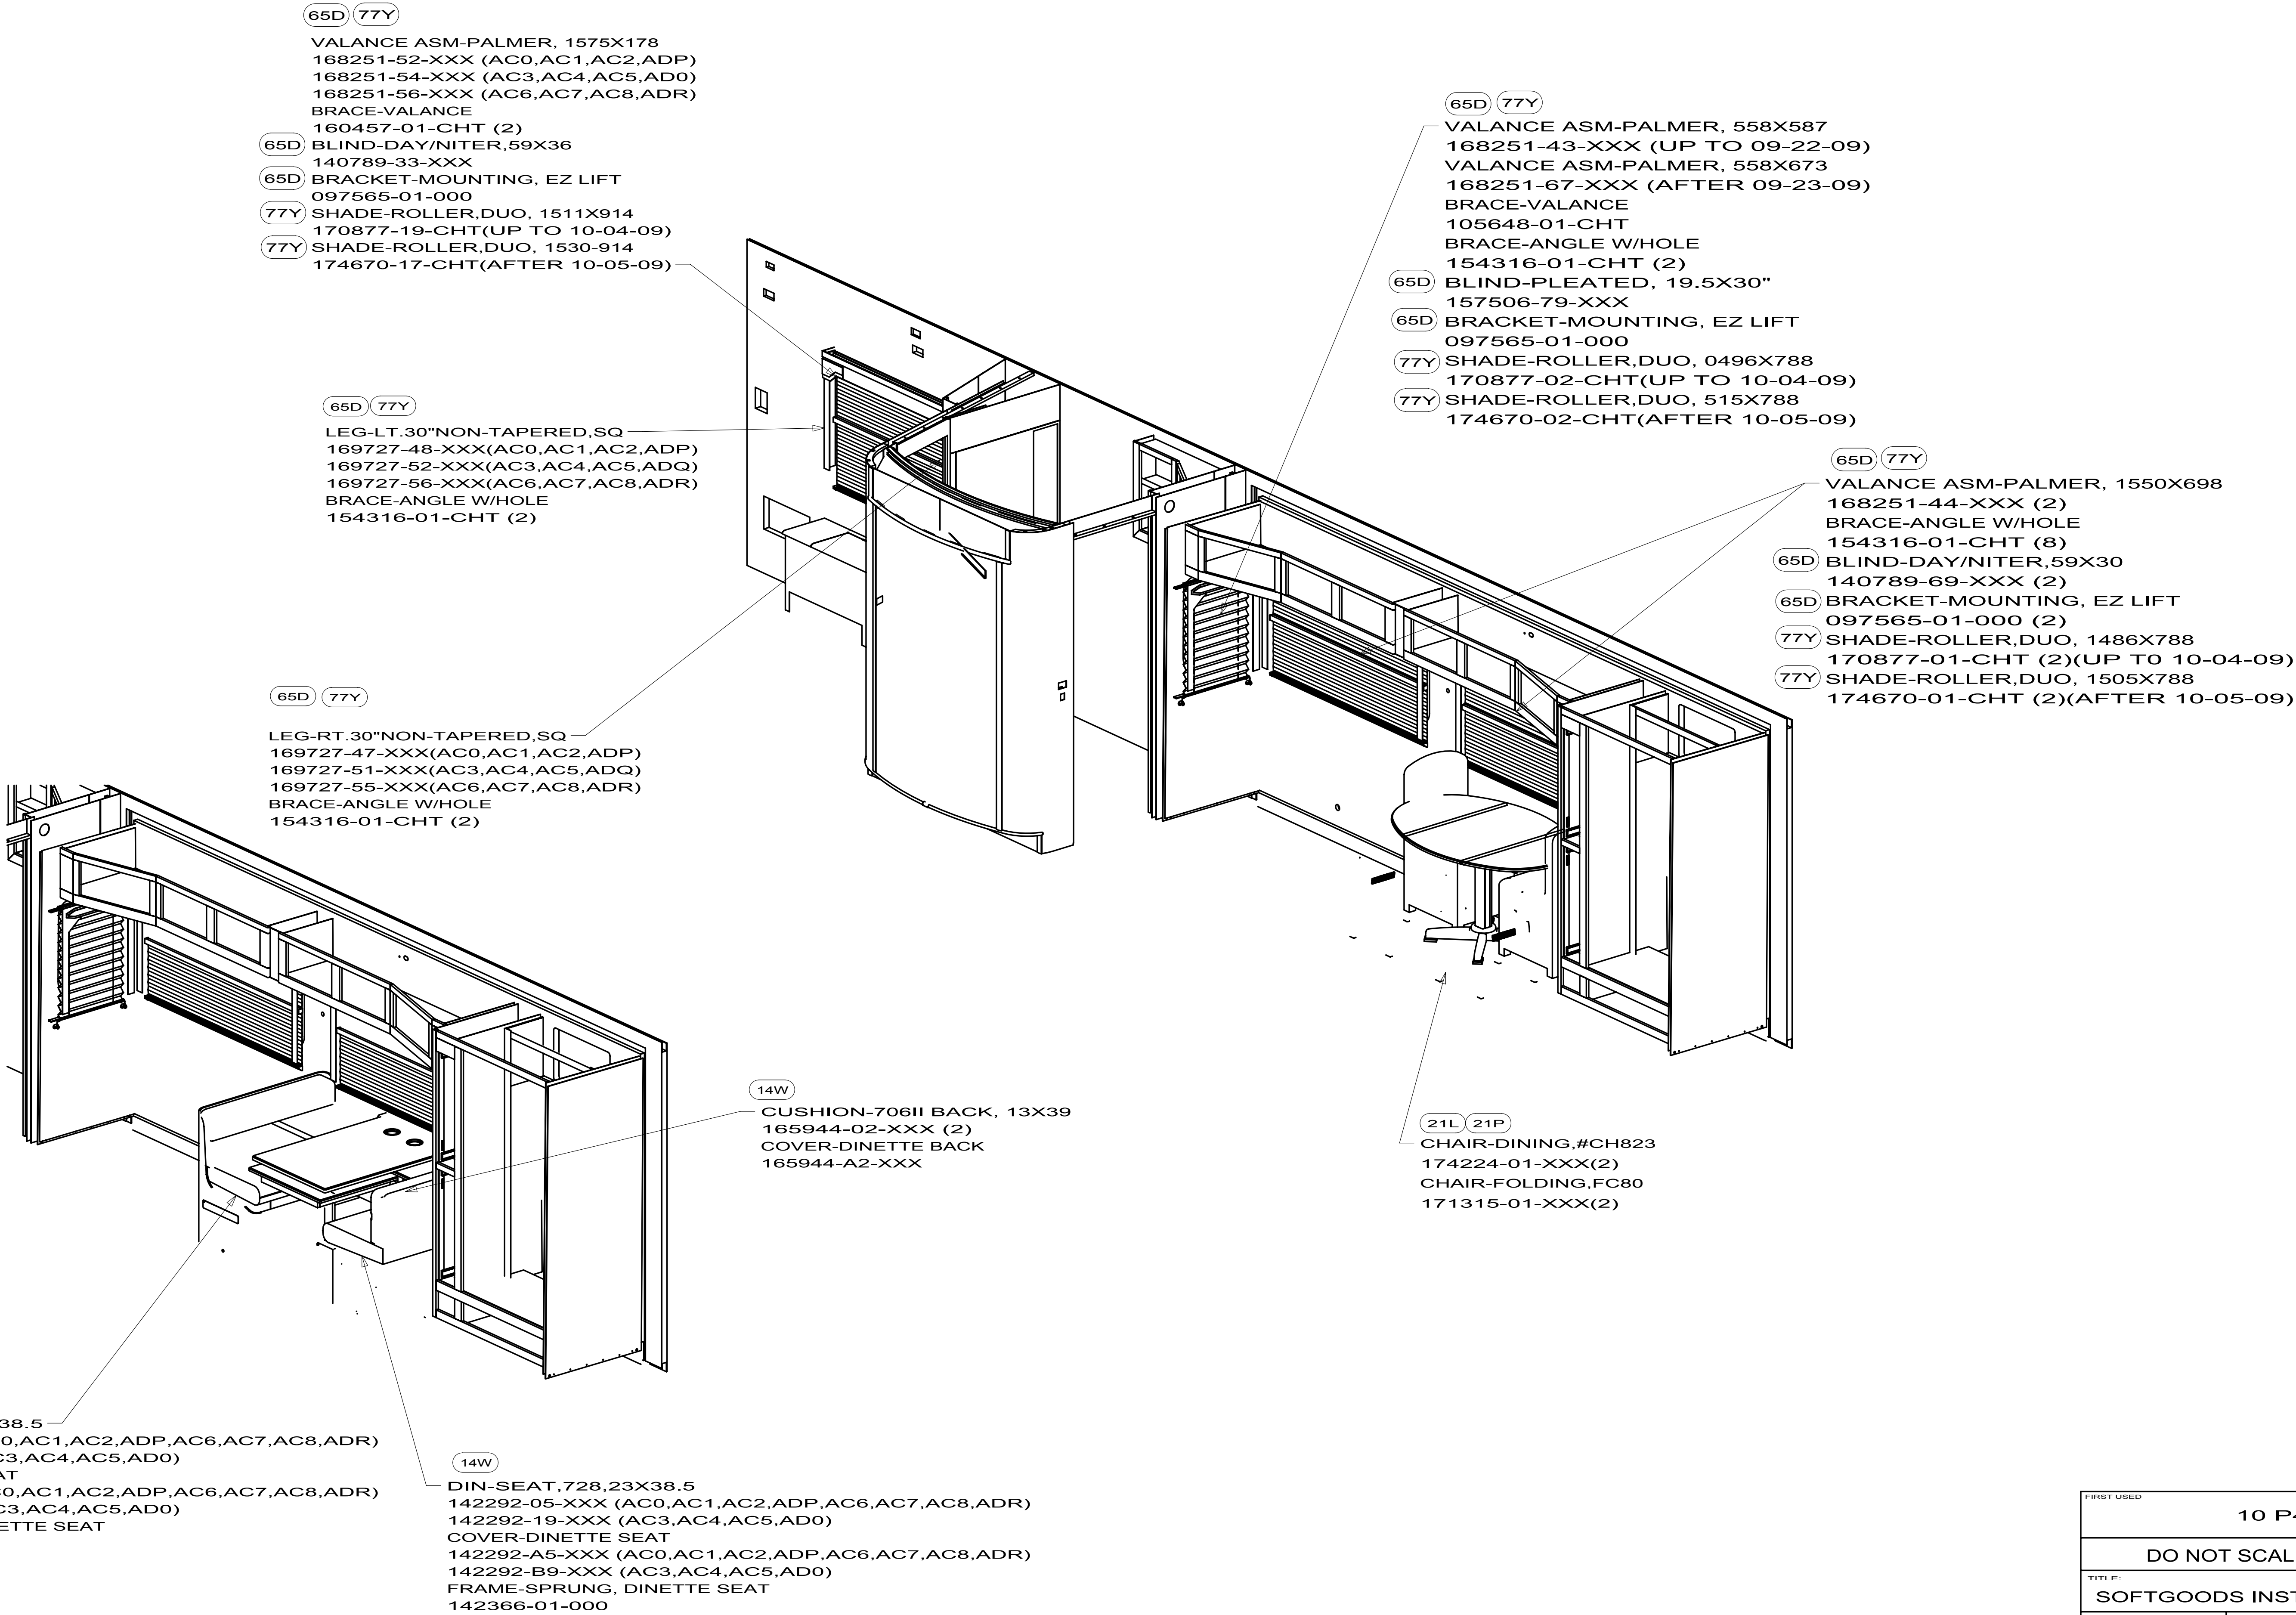

FIRST USED		
10 P40T		
DO NOT SCALE DRAWING		
TITLE:		
SOFTGOODS INSTL - FLOORPLAN		
SHEET 7	PART NO	REV
	170620	

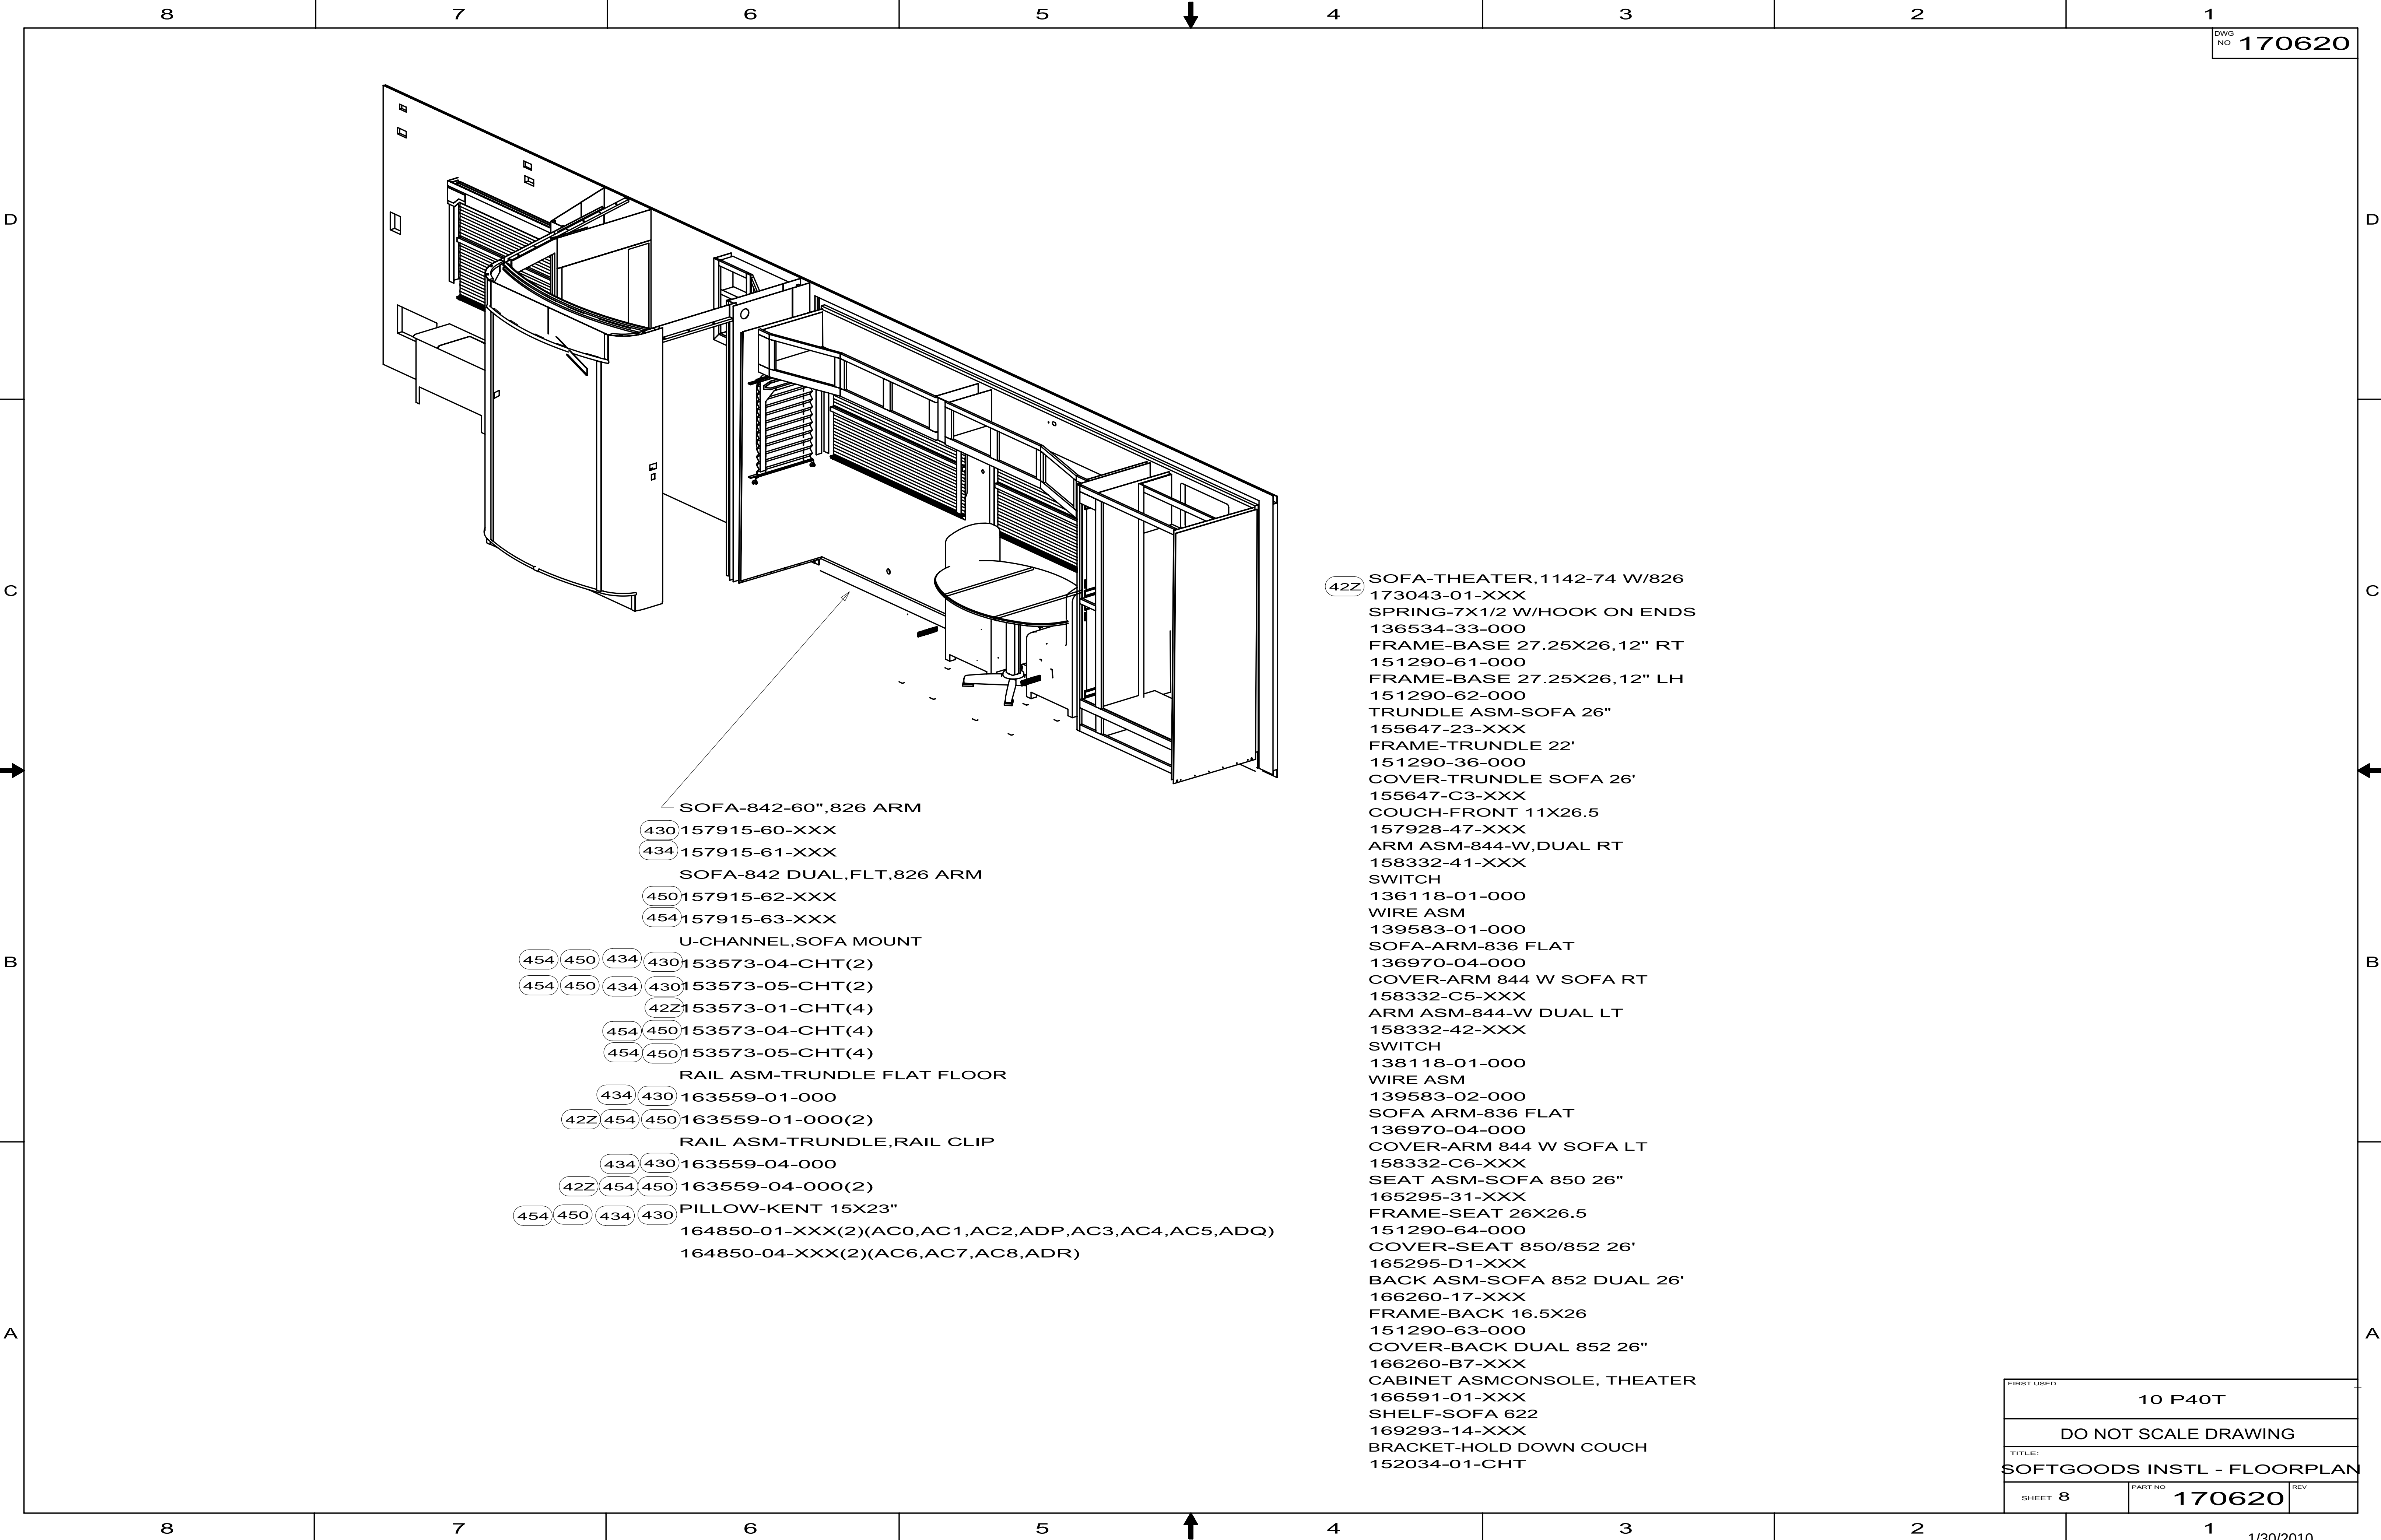


- 42Z SOFA-THEATER,1142-74 W/826
173043-01-XXX
SPRING-7X1/2 W/HOOK ON ENDS
136534-33-000
FRAME-BASE 27.25X26,12" RT
151290-61-000
FRAME-BASE 27.25X26,12" LH
151290-62-000
TRUNDLE ASM-SOFA 26"
155647-23-XXX
FRAME-TRUNDLE 22'
151290-36-000
COVER-TRUNDLE SOFA 26'
155647-C3-XXX
COUCH-FRONT 11X26.5
157928-47-XXX
ARM ASM-844-W,DUAL RT
158332-41-XXX
SWITCH
136118-01-000
WIRE ASM
139583-01-000
SOFA-ARM-836 FLAT
136970-04-000
COVER-ARM 844 W SOFA RT
158332-C5-XXX
ARM ASM-844-W DUAL LT
158332-42-XXX
SWITCH
138118-01-000
WIRE ASM
139583-02-000
SOFA ARM-836 FLAT
136970-04-000
COVER-ARM 844 W SOFA LT
158332-C6-XXX
SEAT ASM-SOFA 850 26"
165295-31-XXX
FRAME-SEAT 26X26.5
151290-64-000
COVER-SEAT 850/852 26'
165295-D1-XXX
BACK ASM-SOFA 852 DUAL 26'
166260-17-XXX
FRAME-BACK 16.5X26
151290-63-000
COVER-BACK DUAL 852 26"
166260-B7-XXX
CABINET ASMCONSOLE, THEATER
166591-01-XXX
SHELF-SOFA 622
169293-14-XXX
BRACKET-HOLD DOWN COUCH
152034-01-CHT

FIRST USED			10 P40T
TITLE:			DO NOT SCALE DRAWING
SHEET 8			170620
PART NO			170620
REV			

8		7		6		5	↓	4		3		2
DWG NO	BACK	FRAME-BACK	COVER BACK	SEAT	FRAME SEAT	COVER SEAT	KICKBOARD	TRUNDLE	FRAME TRUNDLE	COVER TRUNDLE	ARM RT	COVER ARM RT
157915-51	157916-27	136534-18	157916-C7	157917-18	151290-04	157917-B8	157928-02	155647-17	151290-46	155647-B7	157922-39	157922-C3
157915-56	157916-28 (2)	136534-25	157916-C8	157917-11 (2)	151290-02	157917-B1	157928-17 (2)	155647-08 (2)	151290-27	155647-A8	170843-01	170843-A1
157915-57	157916-03 (2)	136534-25	157916-A3	157917-03 (2)	151290-02	157917-A3	157928-52 (2)	155647-07 (2)	151290-27	155647-A7	170843-03	170843-A3
157915-58	157916-01	136534-18	157916-A1	157917-01	151290-04	157917-A1	157928-54	155647-01	151290-26	155647-A1	170843-05	170843-A3
157915-59	157916-27	136534-18	157916-C7	157917-18	151290-04	157917-B8	157928-53	155647-03	151290-26	155647-A3	170843-25	170843-A1
157915-60	157916-01	136534-18	157916-A1	157917-01	151290-04	157917-A1	157928-54	155647-01	151290-26	155647-A1	149893-01	P49893-01
157915-61	157916-27	136534-18	157916-C7	157917-18	151290-04	157917-B8	157928-53	155647-03	151290-26	155647-A3	149893-03	P49893-03
157915-62	157916-03 (2)	136534-25	157916-A3	157917-03 (2)	151290-02	157917-A3	157928-52 (2)	155647-07 (2)	151290-27	155647-A7	149893-05	P49893-01
157915-63	157916-28 (2)	136534-25	157916-C8	157917-11 (2)	151290-02	157917-B1	157928-17 (2)	155647-08 (2)	151290-27	155647-A8	149893-07	P49893-03

RELEASE		REV	DATE	DWG NO	157915
REV	ZONE	REVISION RECORD			DATE
					DFTR.Orig


DWG NO	ARM RT WIRE ASM	ARM RT SWITCH	ARM LT	COVER ARM LT	LT WIRE ASM	ARM LT SWITCH	BASE	SIGHT SHIELD
157915-51	136028-01	136118-01	157922-40	157922-C4	-----	-----	136534-13	-----
157915-56	136028-01	136118-01	170843-02	170843-A2	-----	-----	151290-14 151290-15	139716-13 139716-14
157915-57	136028-01	136118-01	170843-04	170843-A4	-----	-----	151290-14 151290-15	139716-15 139716-16
157915-58	139583-01	136118-01	170843-06	170843-A4	139583-02	136118-01	136534-15	-----
157915-59	136028-01	136118-01	170843-26	170843-A2	139583-02	136118-01	136534-15	-----
157915-60	136028-01	136118-01	149893-02	P49893-02	-----	-----	136534-15	-----
157915-61	136028-01	136118-01	149893-04	P49893-04	-----	-----	136534-15	-----
157915-62	139583-01	136118-01	149893-06	P49893-02	139583-02	136118-01	151290-14 151290-15	139716-15 139716-16
157915-63	139583-01	136118-01	149893-08	P49893-04	139583-02	136118-01	151290-14 151290-15	139716-13 139716-14

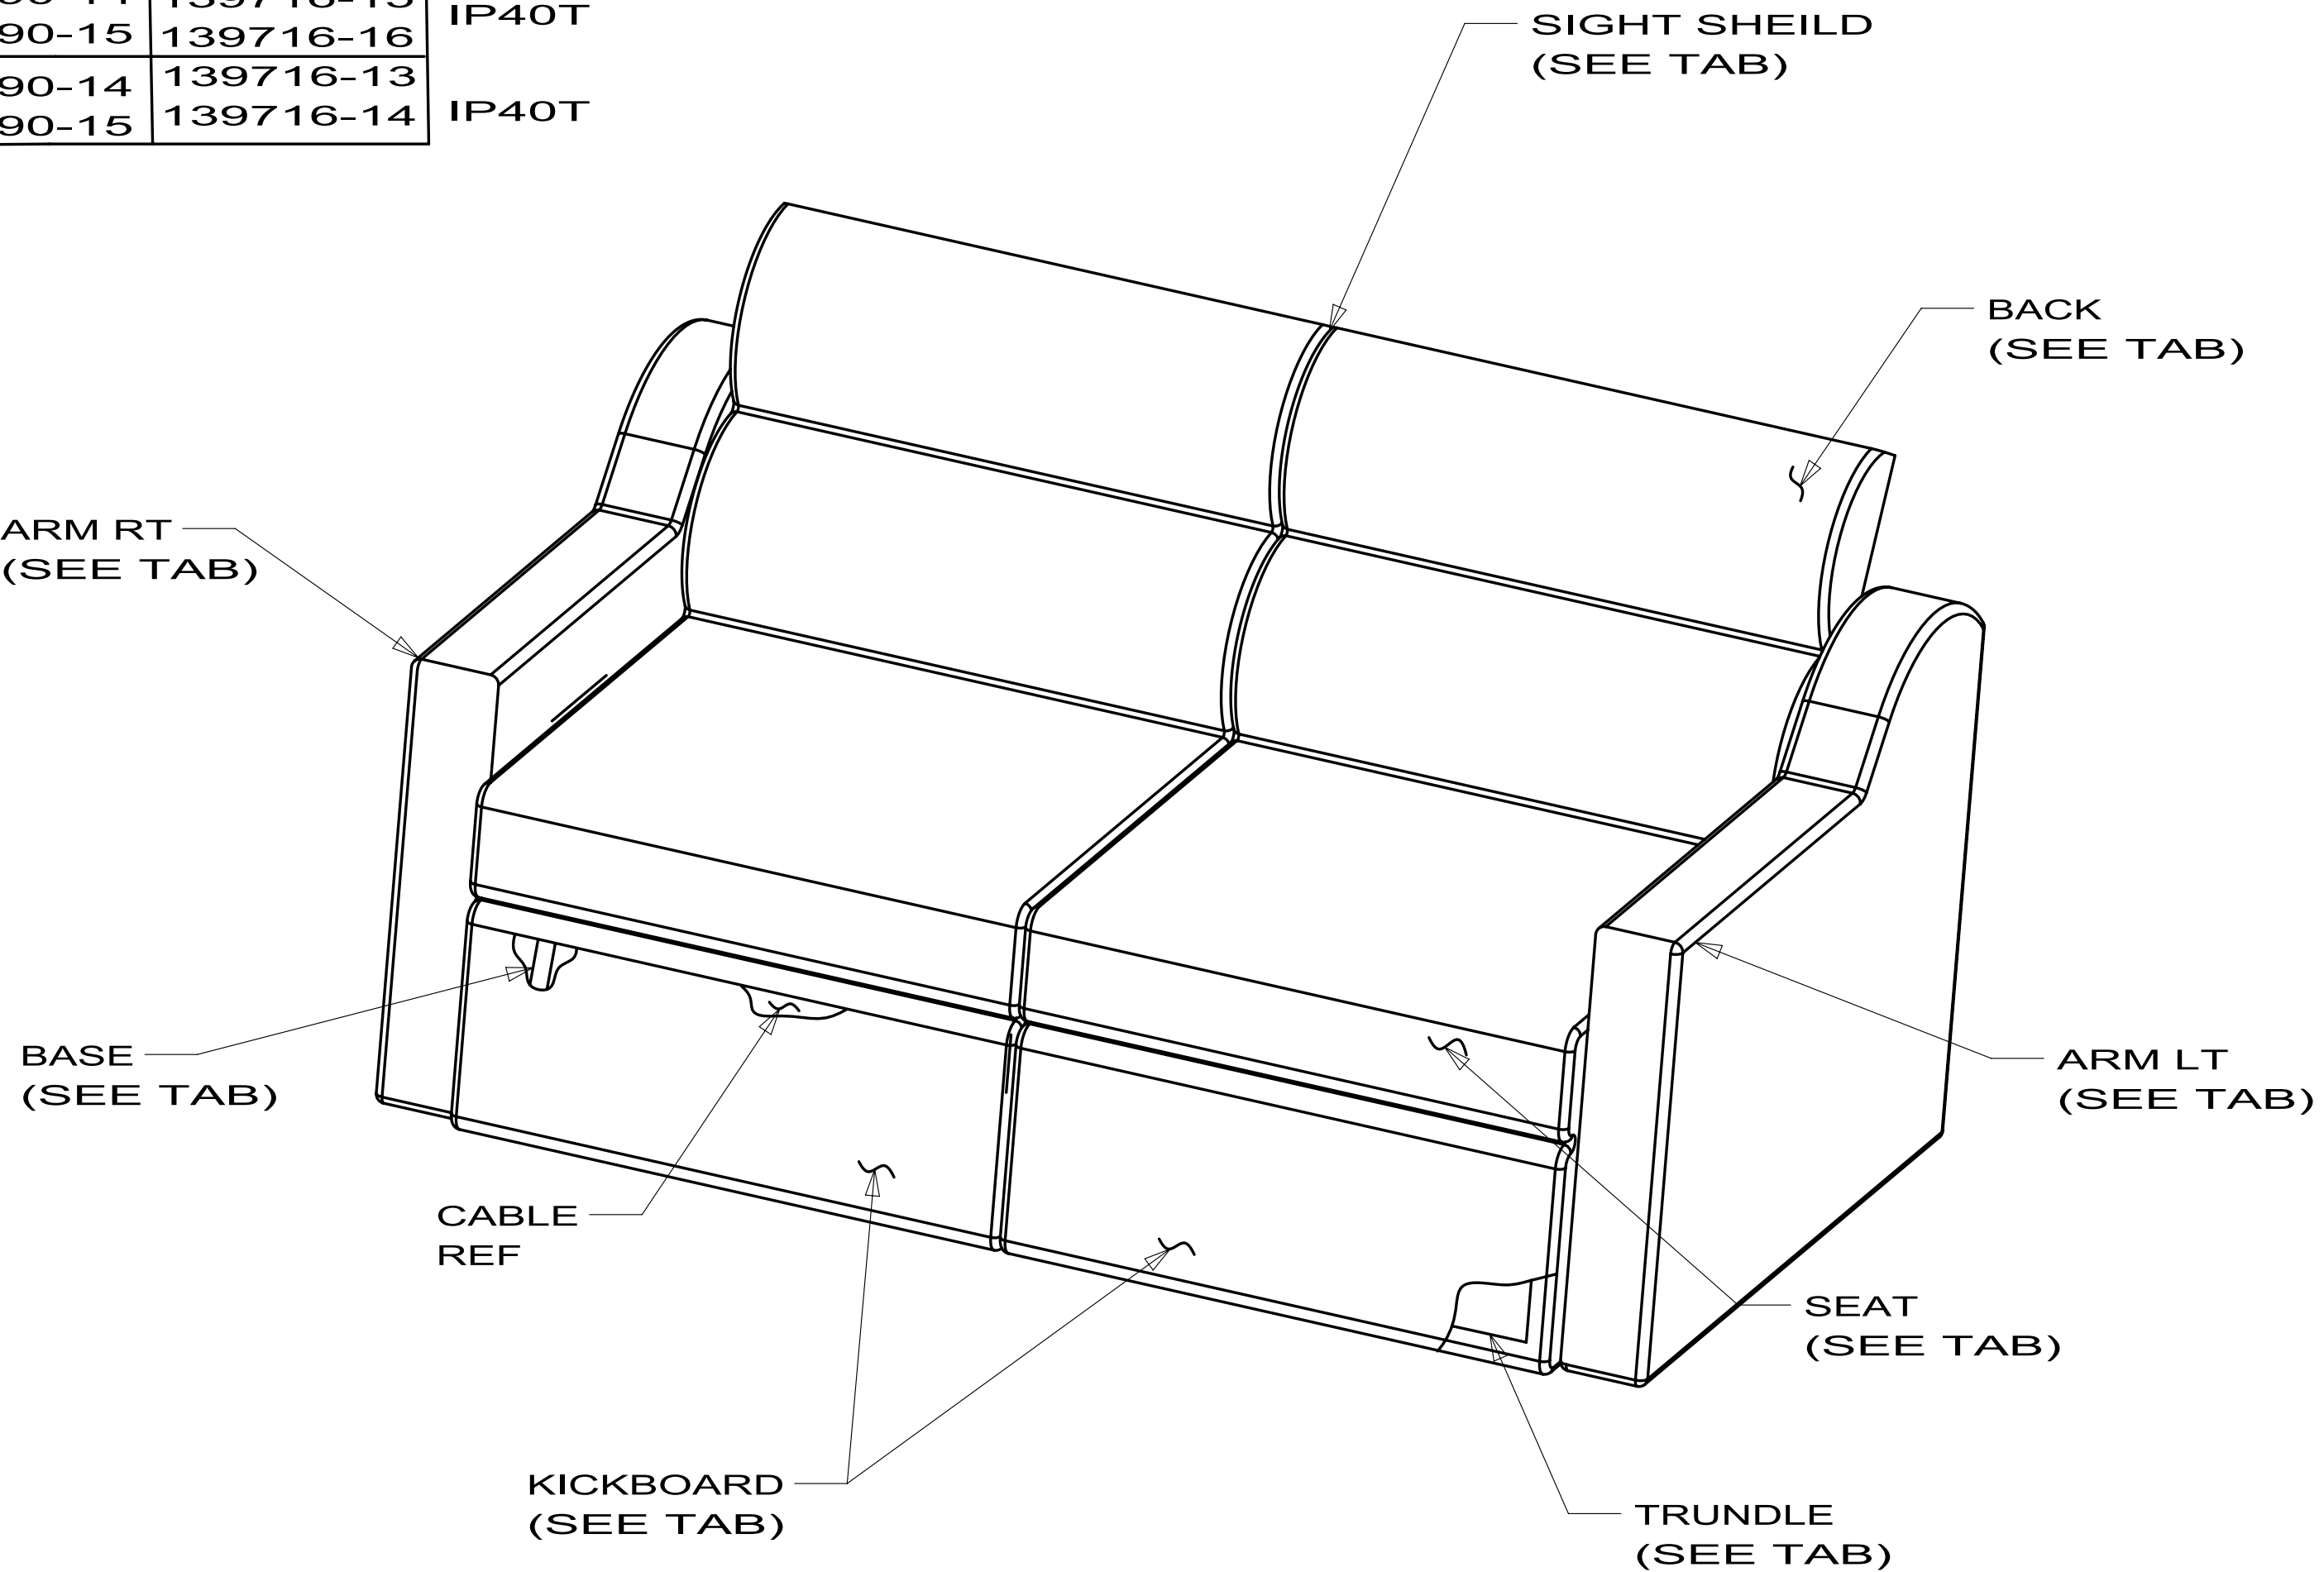

1. TRUNDLE RAIL #163559 1/TRUNDLE TAB
DEPENDS ON FLOOR TYPE. ALSO 1/RAIL OF 163559-04-000.

NOTES:

WINNEBAGO® INDUSTRIES, INC.		COPYRIGHT 2009 WINNEBAGO INDUSTRIES, INC.	
DFTR		ORIG. DATE	
CHKR		ALL DIMENSIONS ARE IN MILLIMETERS	
P.E.			
M.E.		FIRST USED	
DSNR		STITCHCRAFT	
UNSPECIFIED TOLERANCES ARE:		MATERIAL:	
WHOLE DIM (X) ± 3			
ONE-PLACE (X.X) ± 1.5			
TWO-PLACE (X.XX) ± 0.50			
ANGLE ± 1°			
THIRD ANGLE PROJECTION			
			
DO NOT SCALE DRAWING			
TITLE:			
SOFA-842 FLT W/ ARM			
SHEET1 of 1		PART NO 157915	
		REV	

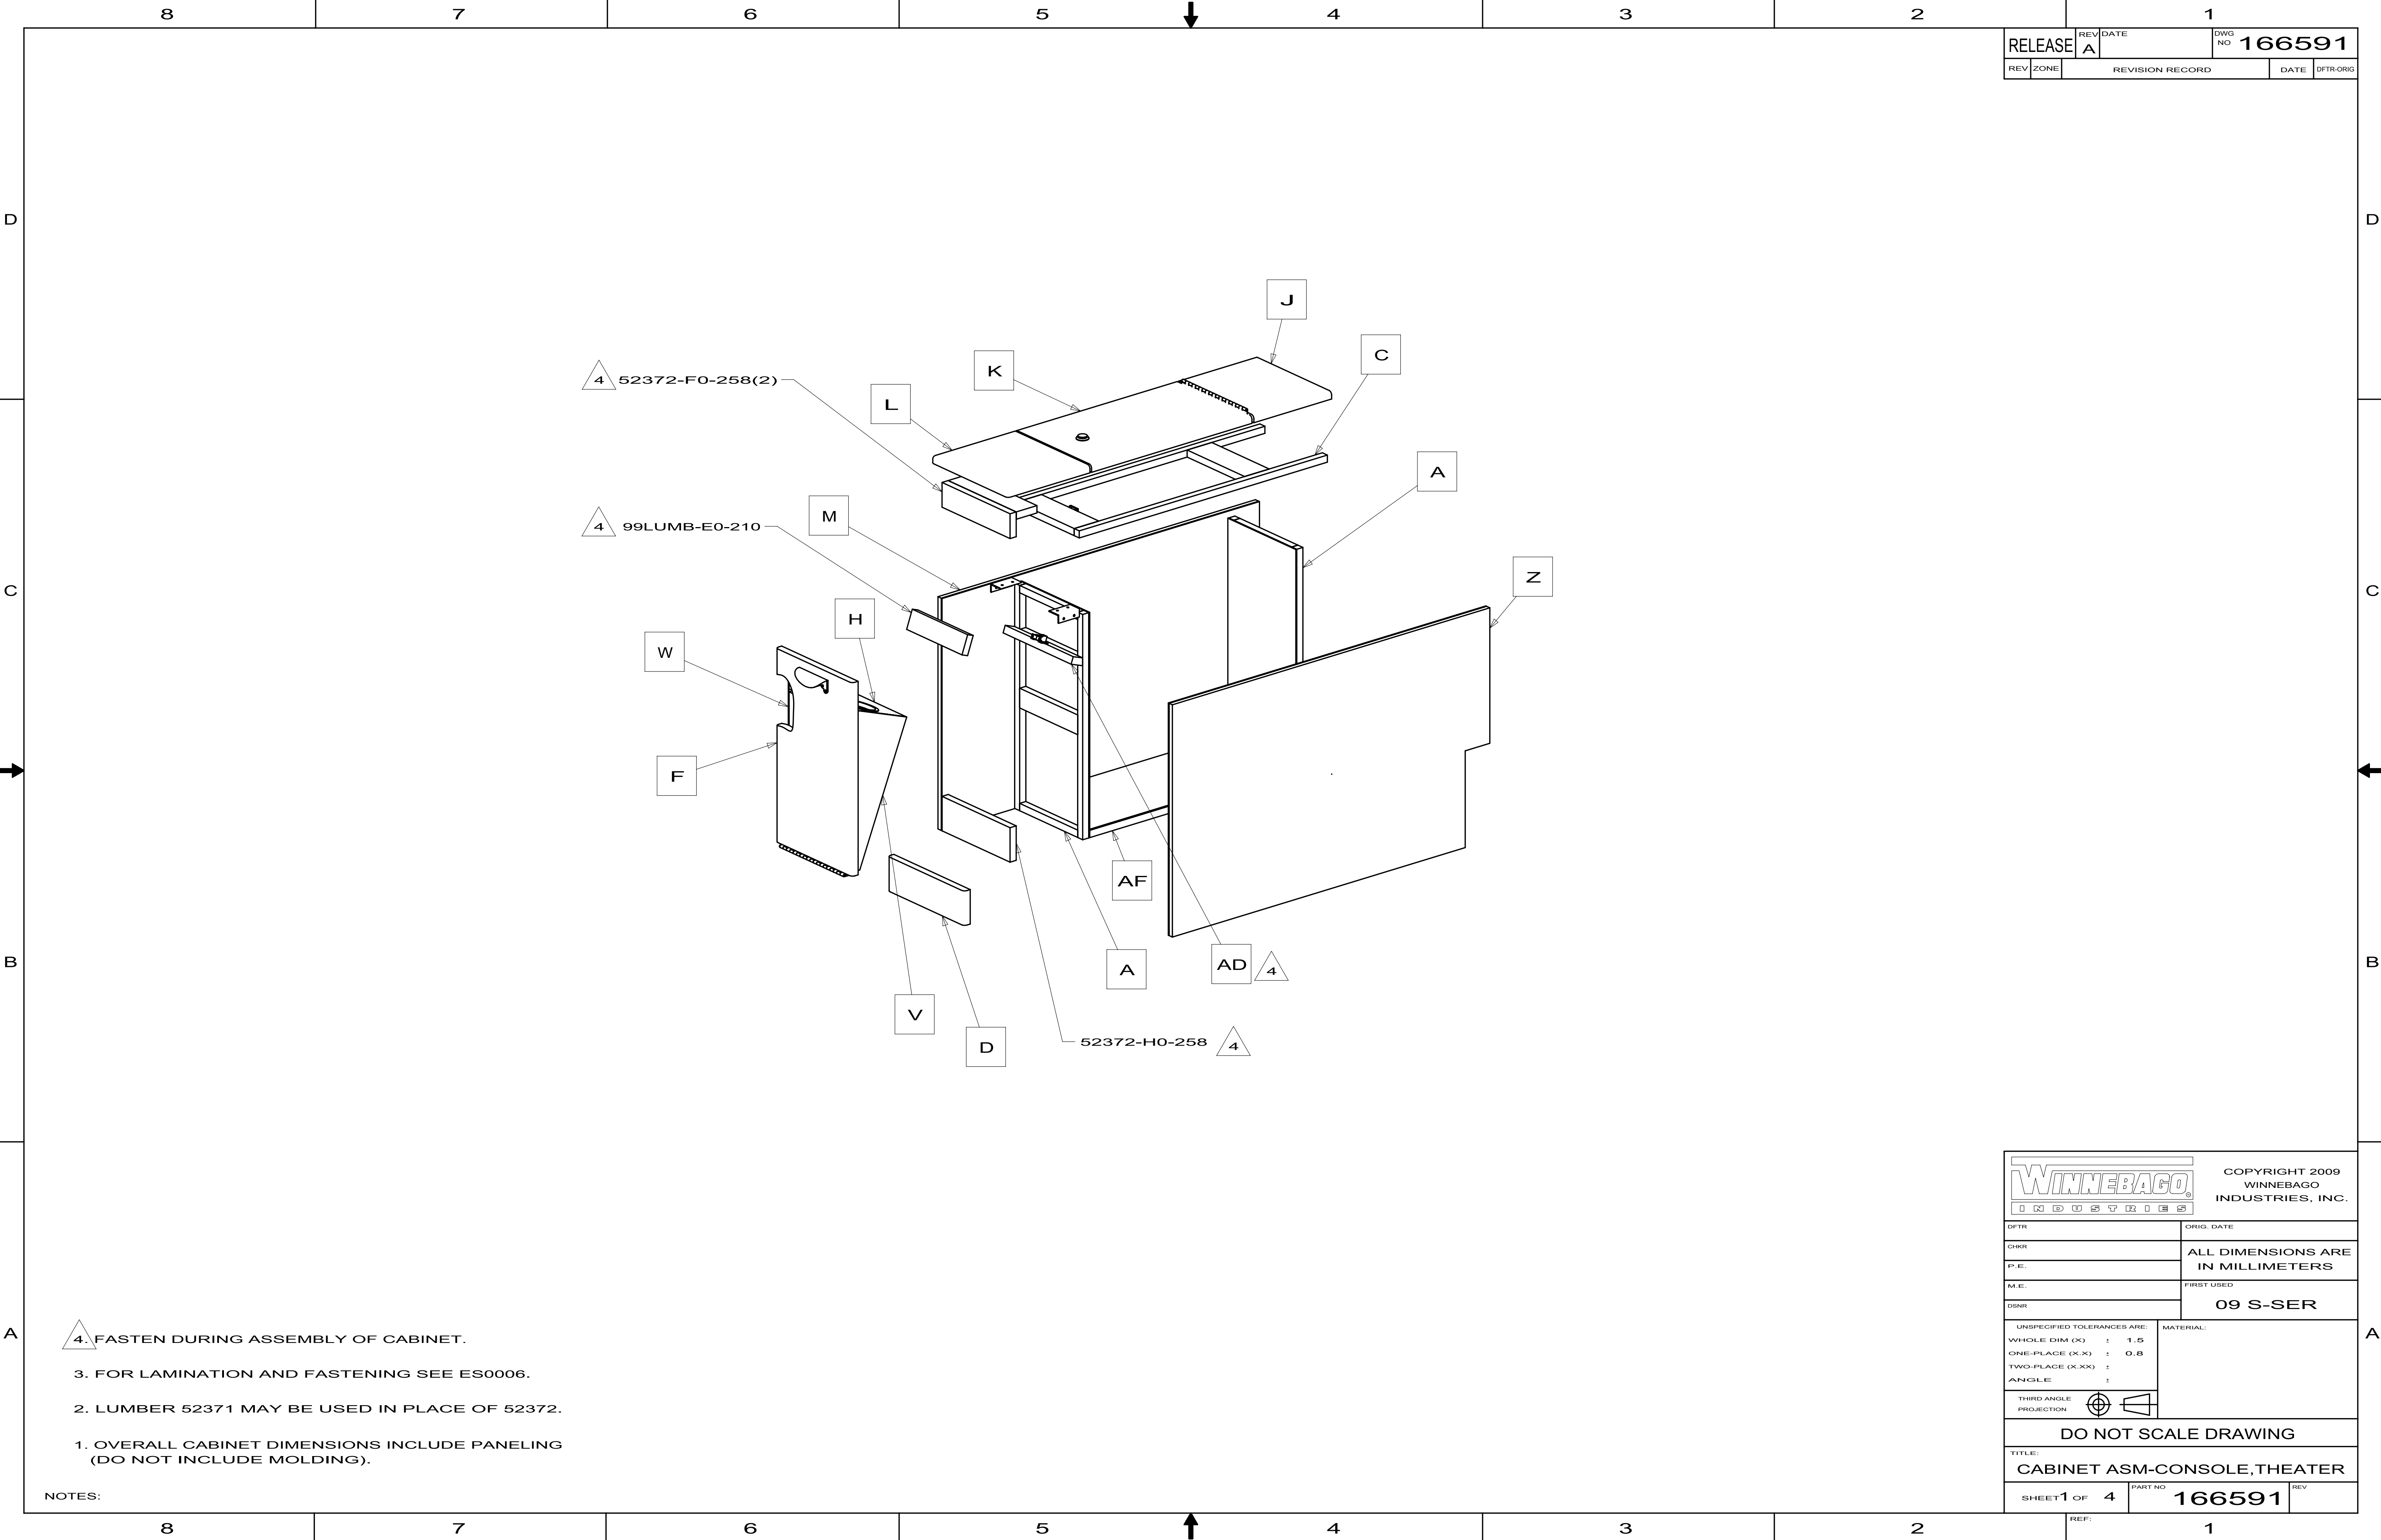

RELEASE		REV	DATE	DWG NO	166591
REV	ZONE	REVISION RECORD			DATE
					DTFR-ORIG

- NOTES:
- 4. FASTEN DURING ASSEMBLY OF CABINET.
 - 3. FOR LAMINATION AND FASTENING SEE ES0006.
 - 2. LUMBER 52371 MAY BE USED IN PLACE OF 52372.
 - 1. OVERALL CABINET DIMENSIONS INCLUDE PANELING (DO NOT INCLUDE MOLDING).

		COPYRIGHT 2009 WINNEBAGO INDUSTRIES, INC.	
DTFR		ORIG. DATE	
CHKR		ALL DIMENSIONS ARE IN MILLIMETERS	
P.E.			
M.E.		FIRST USED	
DSNR		09 S-SER	
UNSPECIFIED TOLERANCES ARE:		MATERIAL:	
WHOLE DIM (X) : 1.5			
ONE-PLACE (X.X) : 0.8			
TWO-PLACE (X.XX) :			
ANGLE :			
THIRD ANGLE PROJECTION			
DO NOT SCALE DRAWING			
TITLE: CABINET ASM-CONSOLE,THEATER			
SHEET 1 OF 4		PART NO 166591	REV
REF:		1	

PANEL
166591-23-XXX
9PANEL-05-000
(258 X 582)

52372-A0-220(3)

52372-A0-582(2)

52372-E0-220

133

246

DETAIL A
PANEL ASM
166591-12
(2 REQ'D)

AA

AE

DETAIL M
PANEL ASM
166591-26

DETAIL C
FRAME ASM
166591-14


99LUMB-A0-766(2)

99LUMB-G0-218(2)


52372-H0-290

R 9.0
(2)


DETAIL D
LUMBER
166591-15

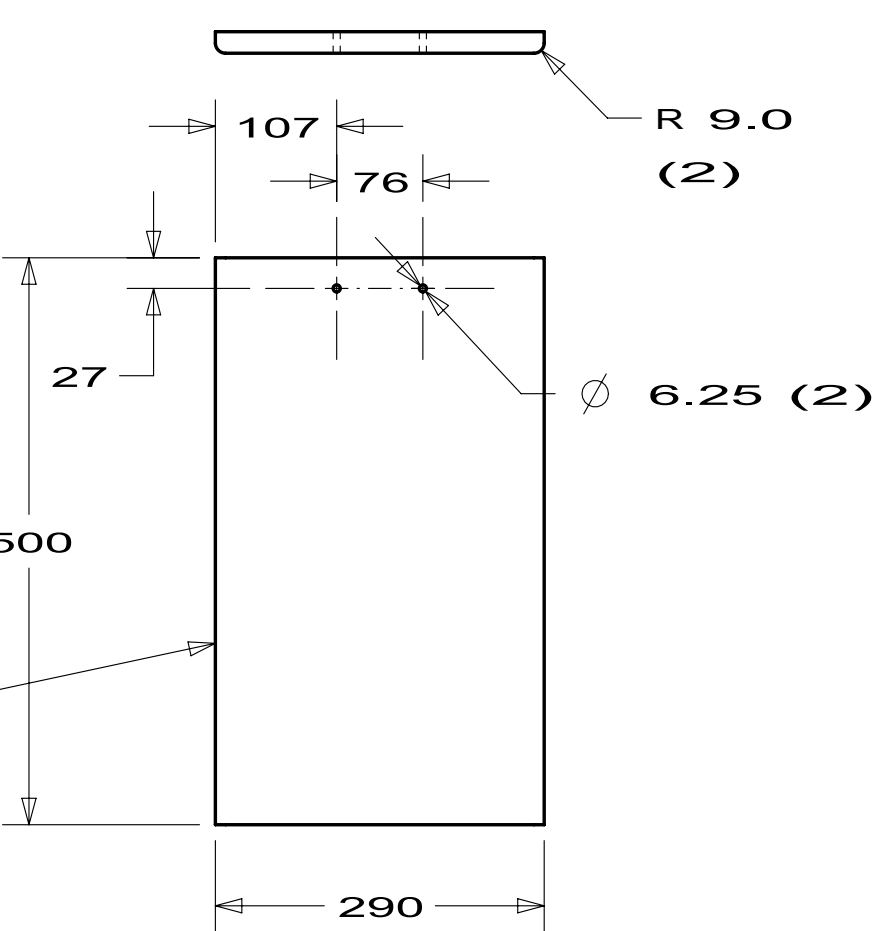


DETAIL F
PANEL
166591-16

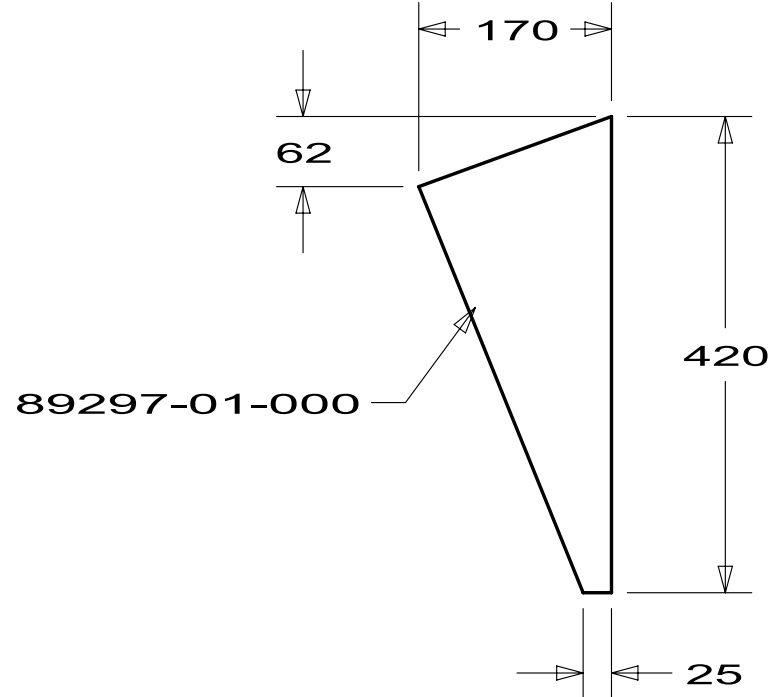


DETAIL G
PANEL
166591-18
(2 REQ'D)

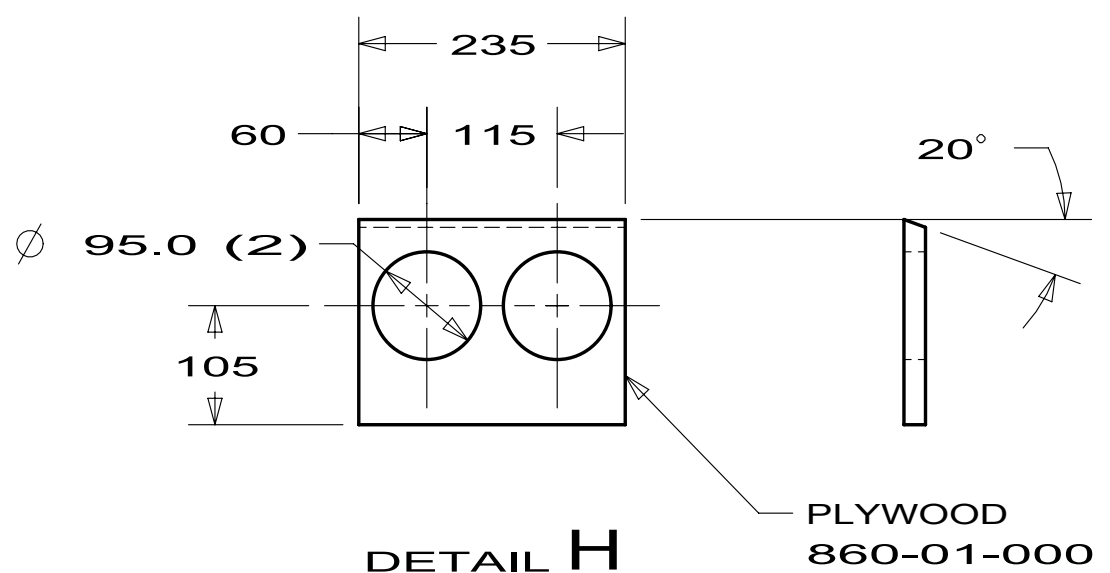


DETAIL H
PANEL
166591-19

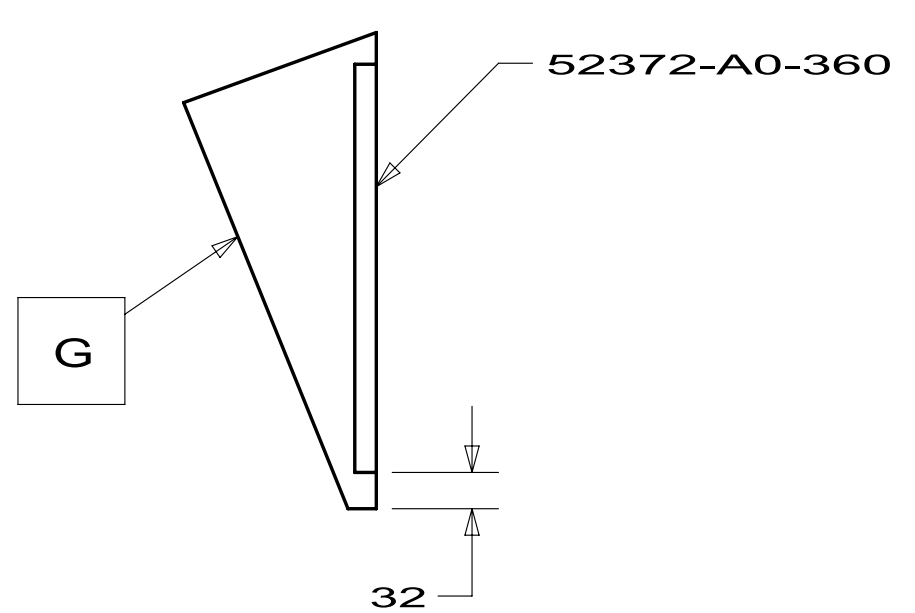


DETAIL V
PANEL ASM
166591-35

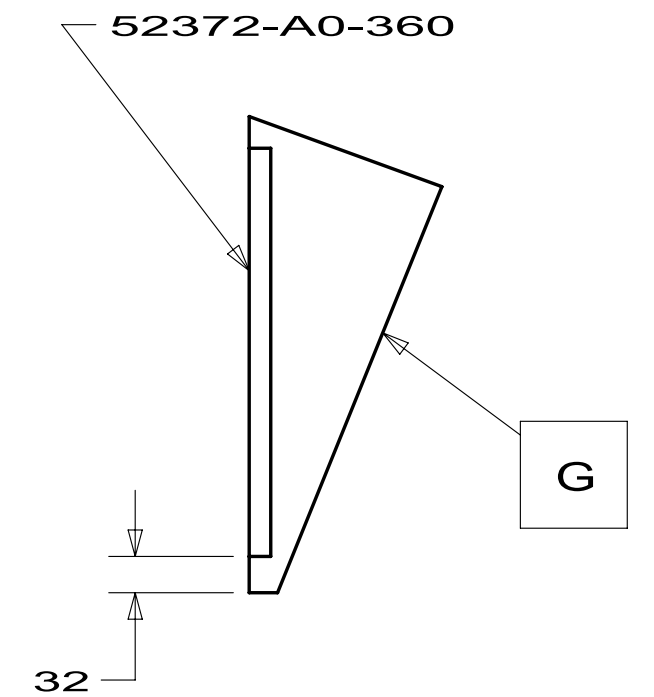


DETAIL W
PANEL ASM
166591-34

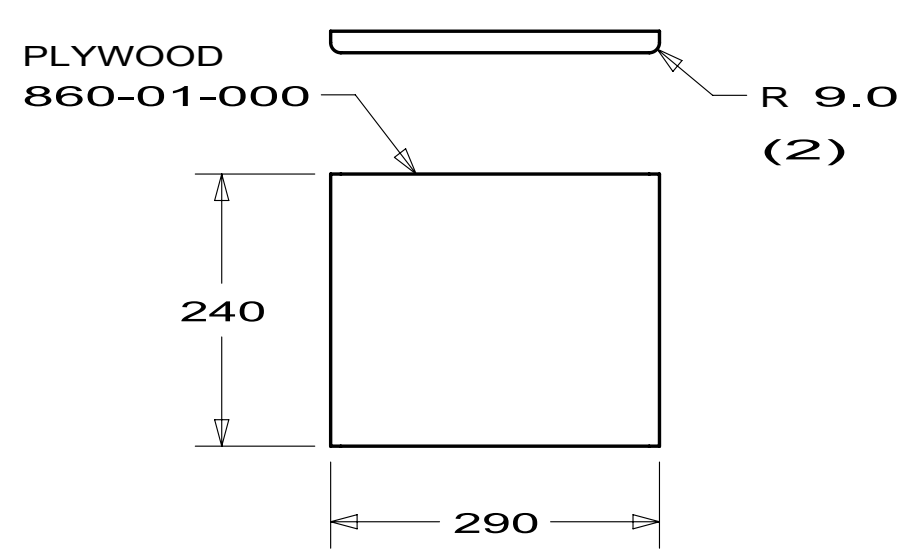


DETAIL J
PANEL
166591-20

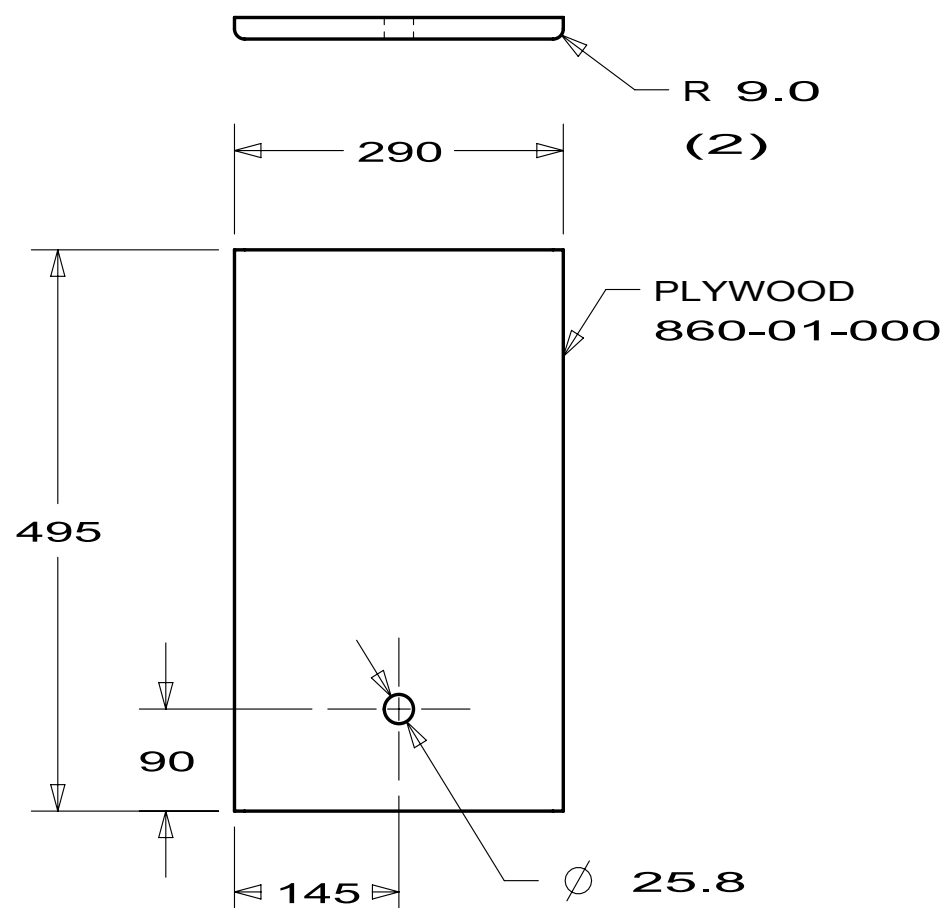

DETAIL K
PANEL
166591-21










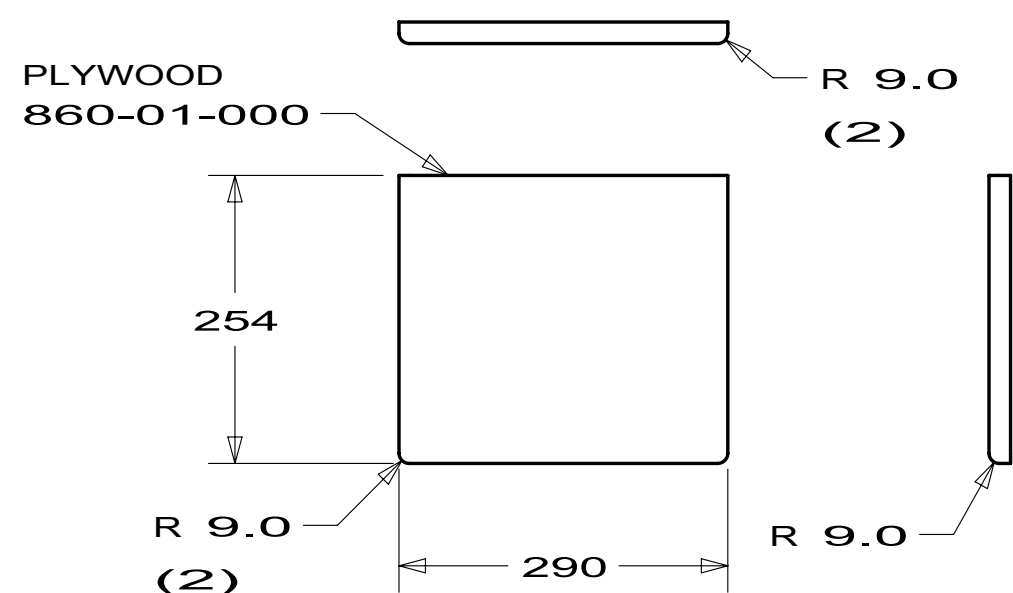


DETAIL L
PANEL
166591-22

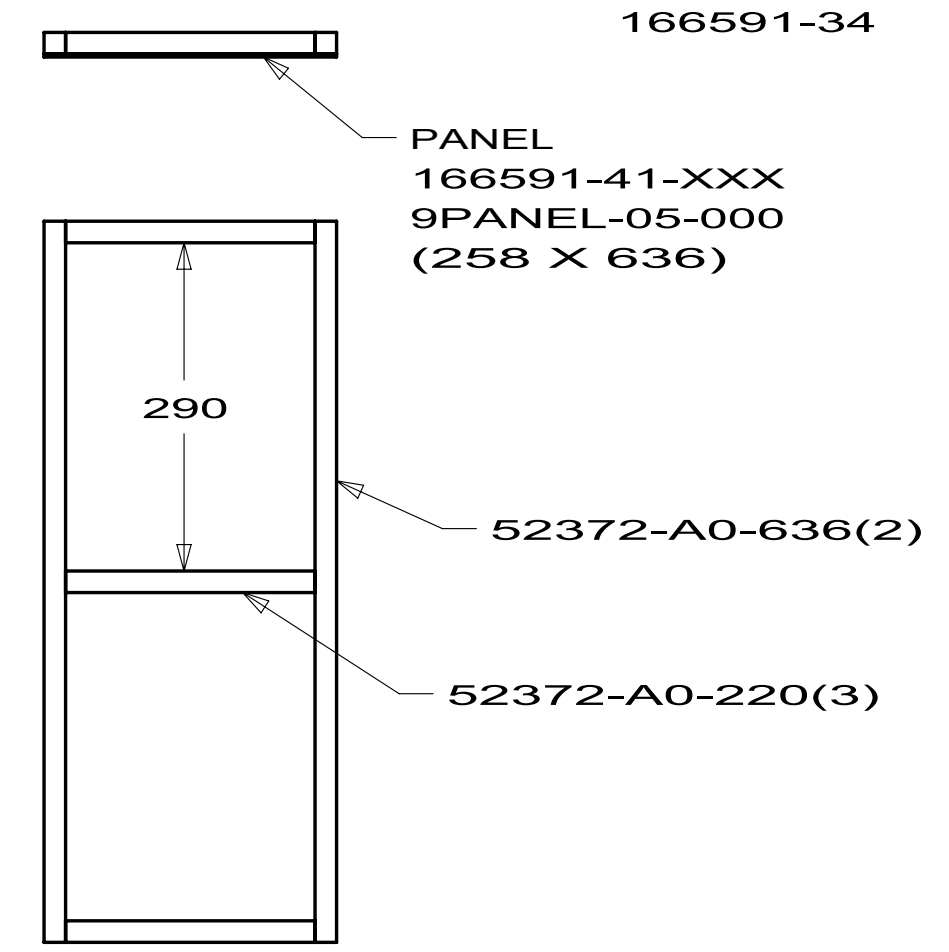

DETAIL AF
PANEL ASM
166591-40

FIRST USED		
09 S-SER		
DO NOT SCALE DRAWING		
TITLE: CABINET ASM-CONSOLE,THEATER		
SHEET 2	PART NO 166591	REV

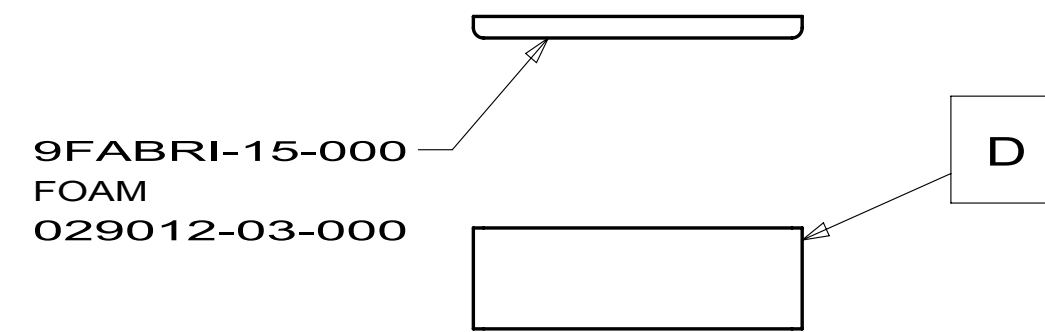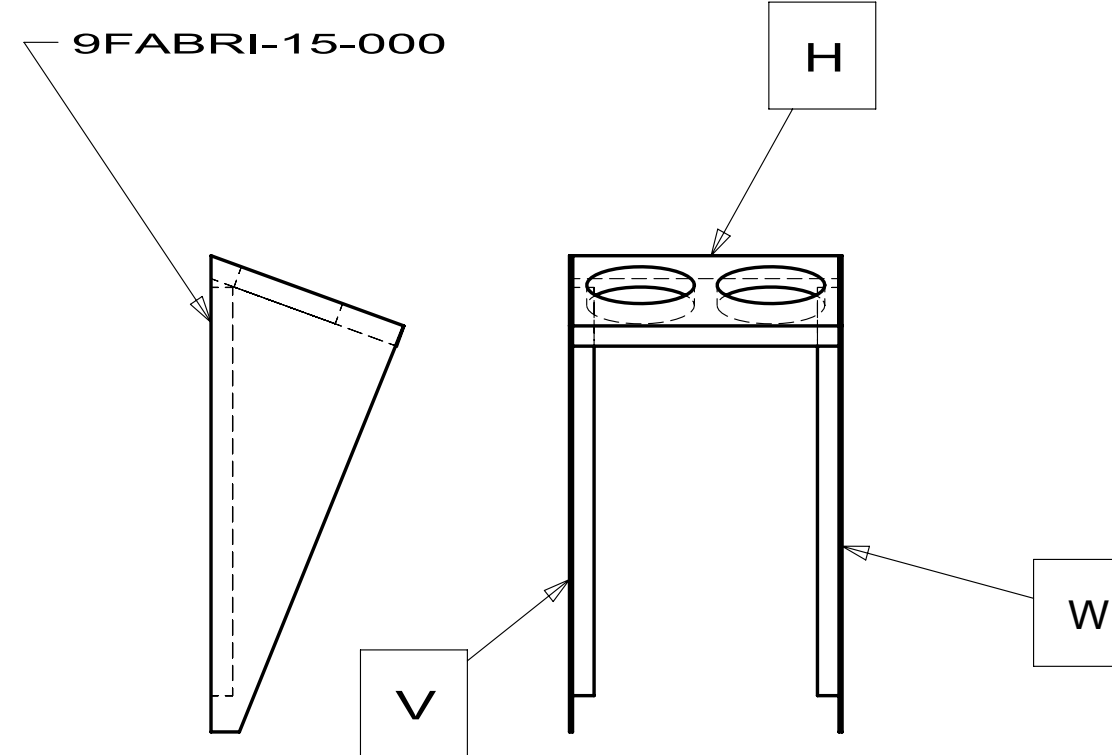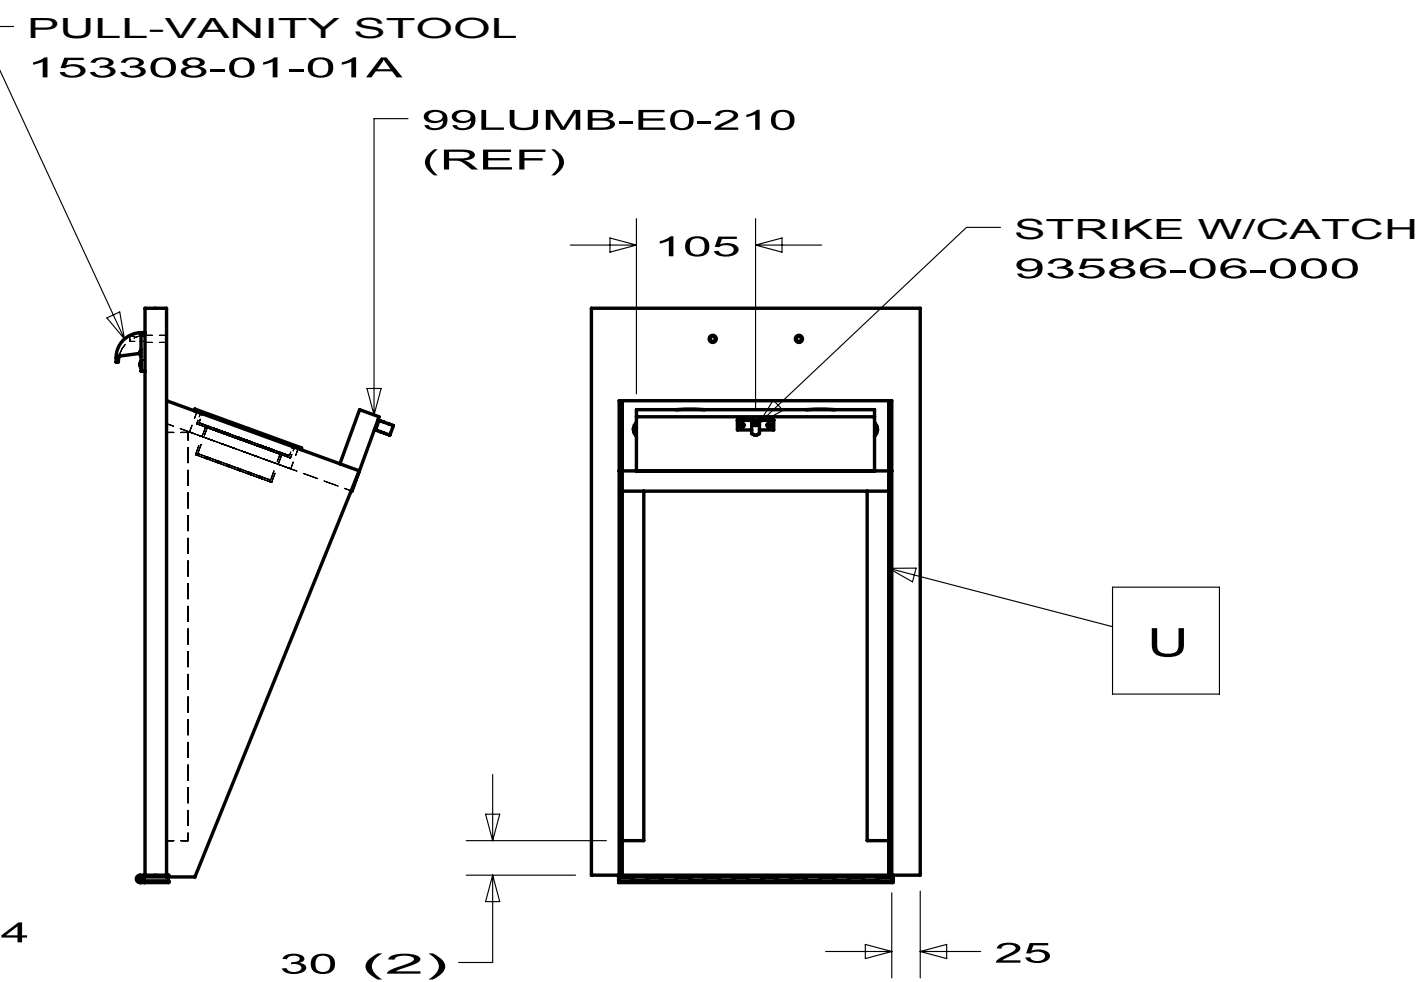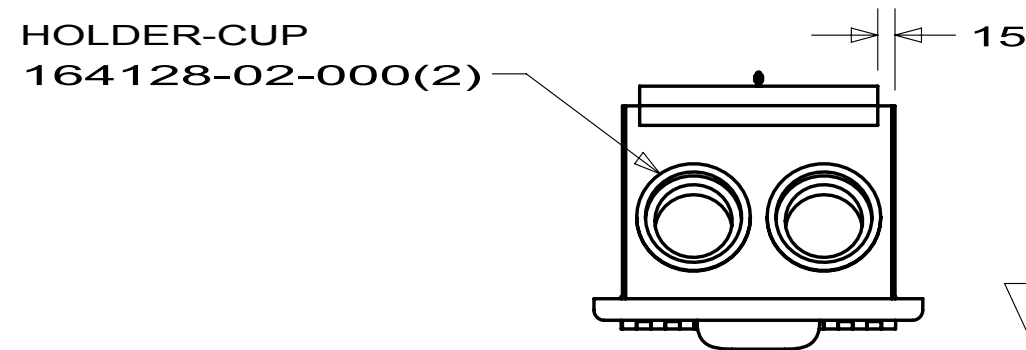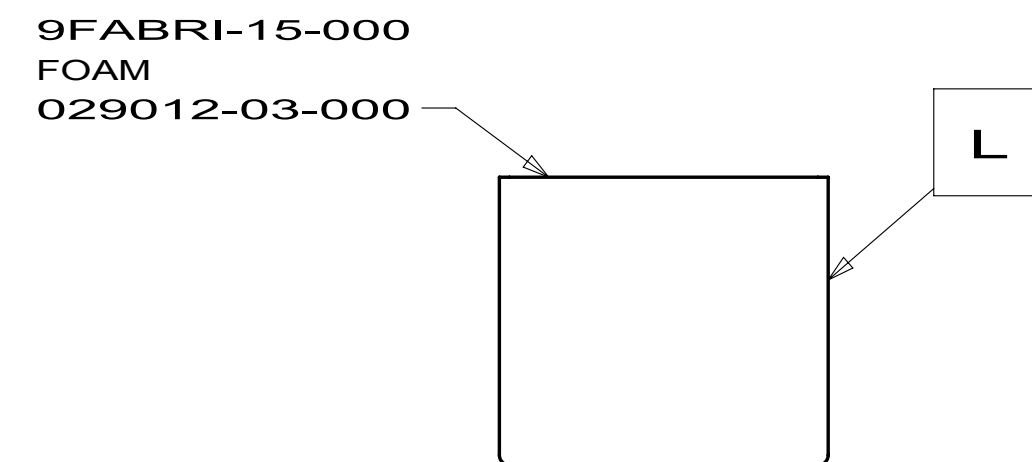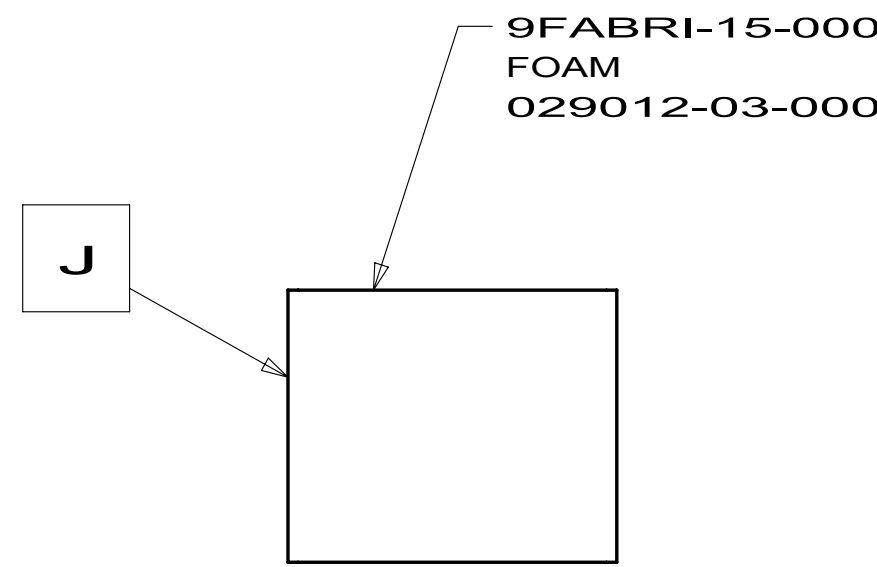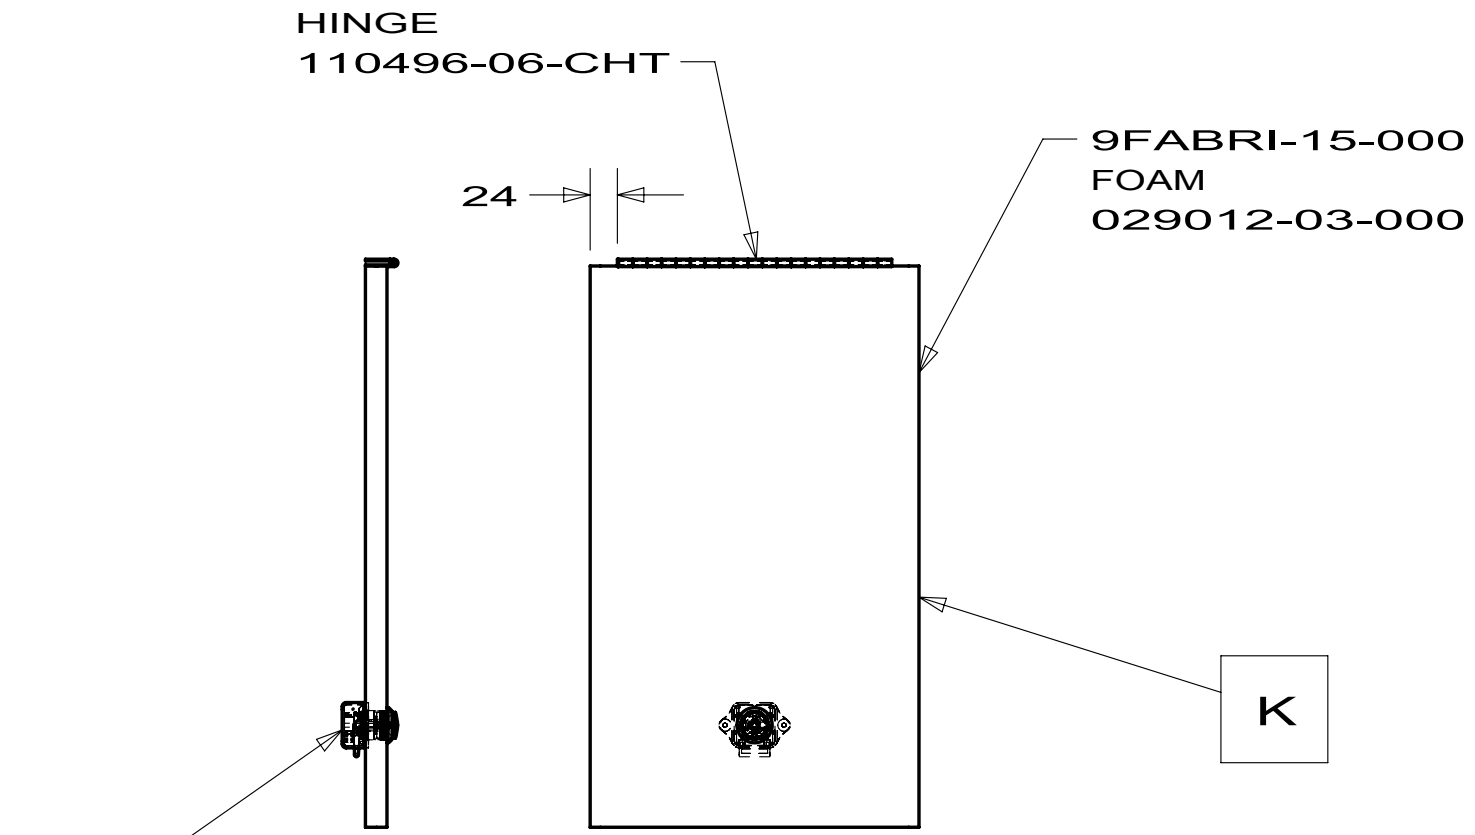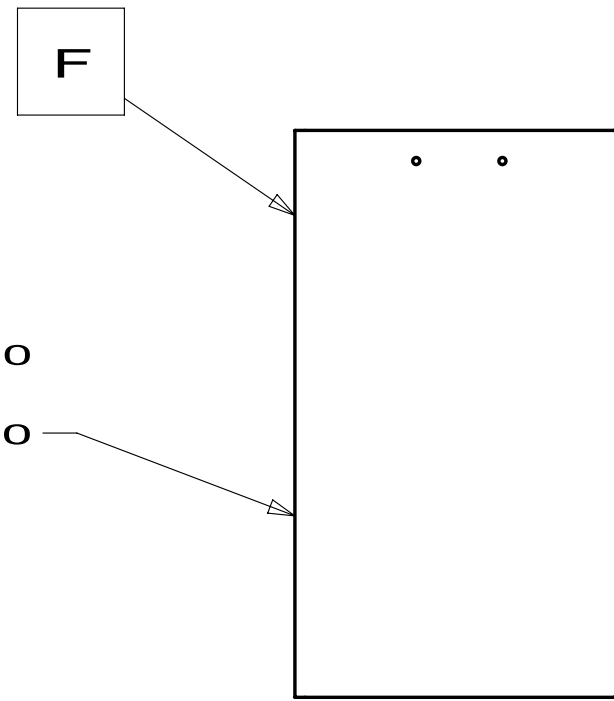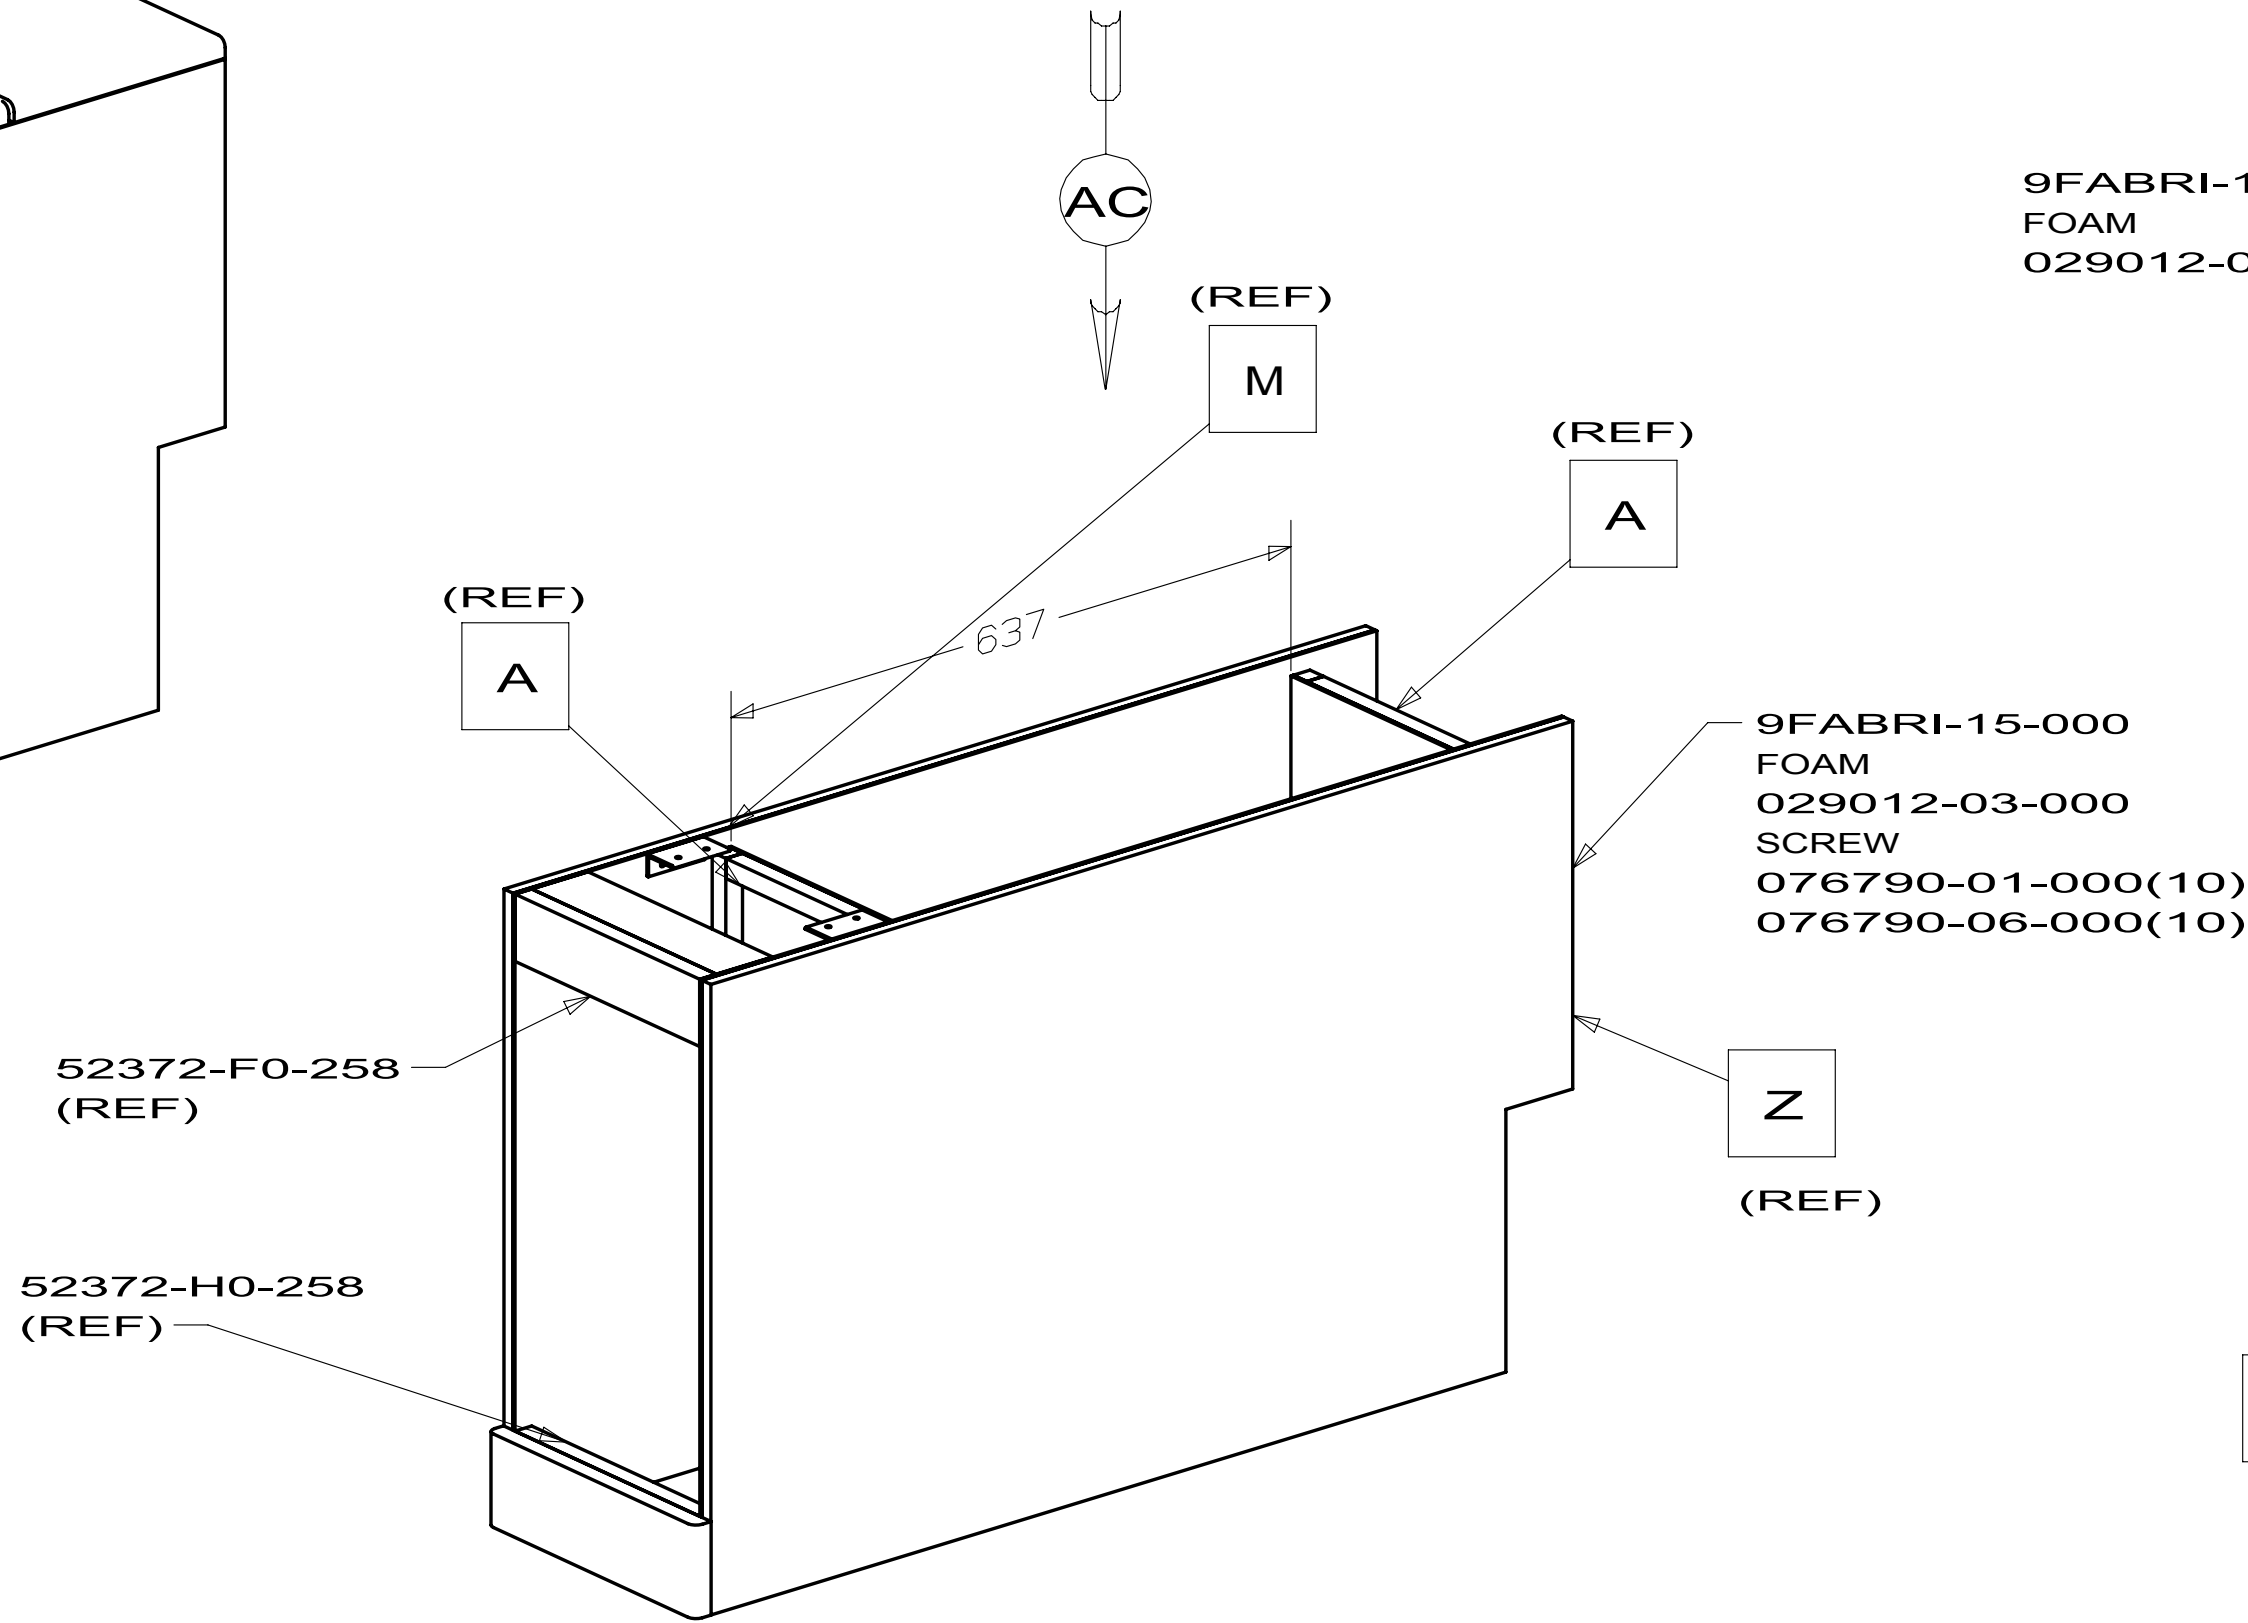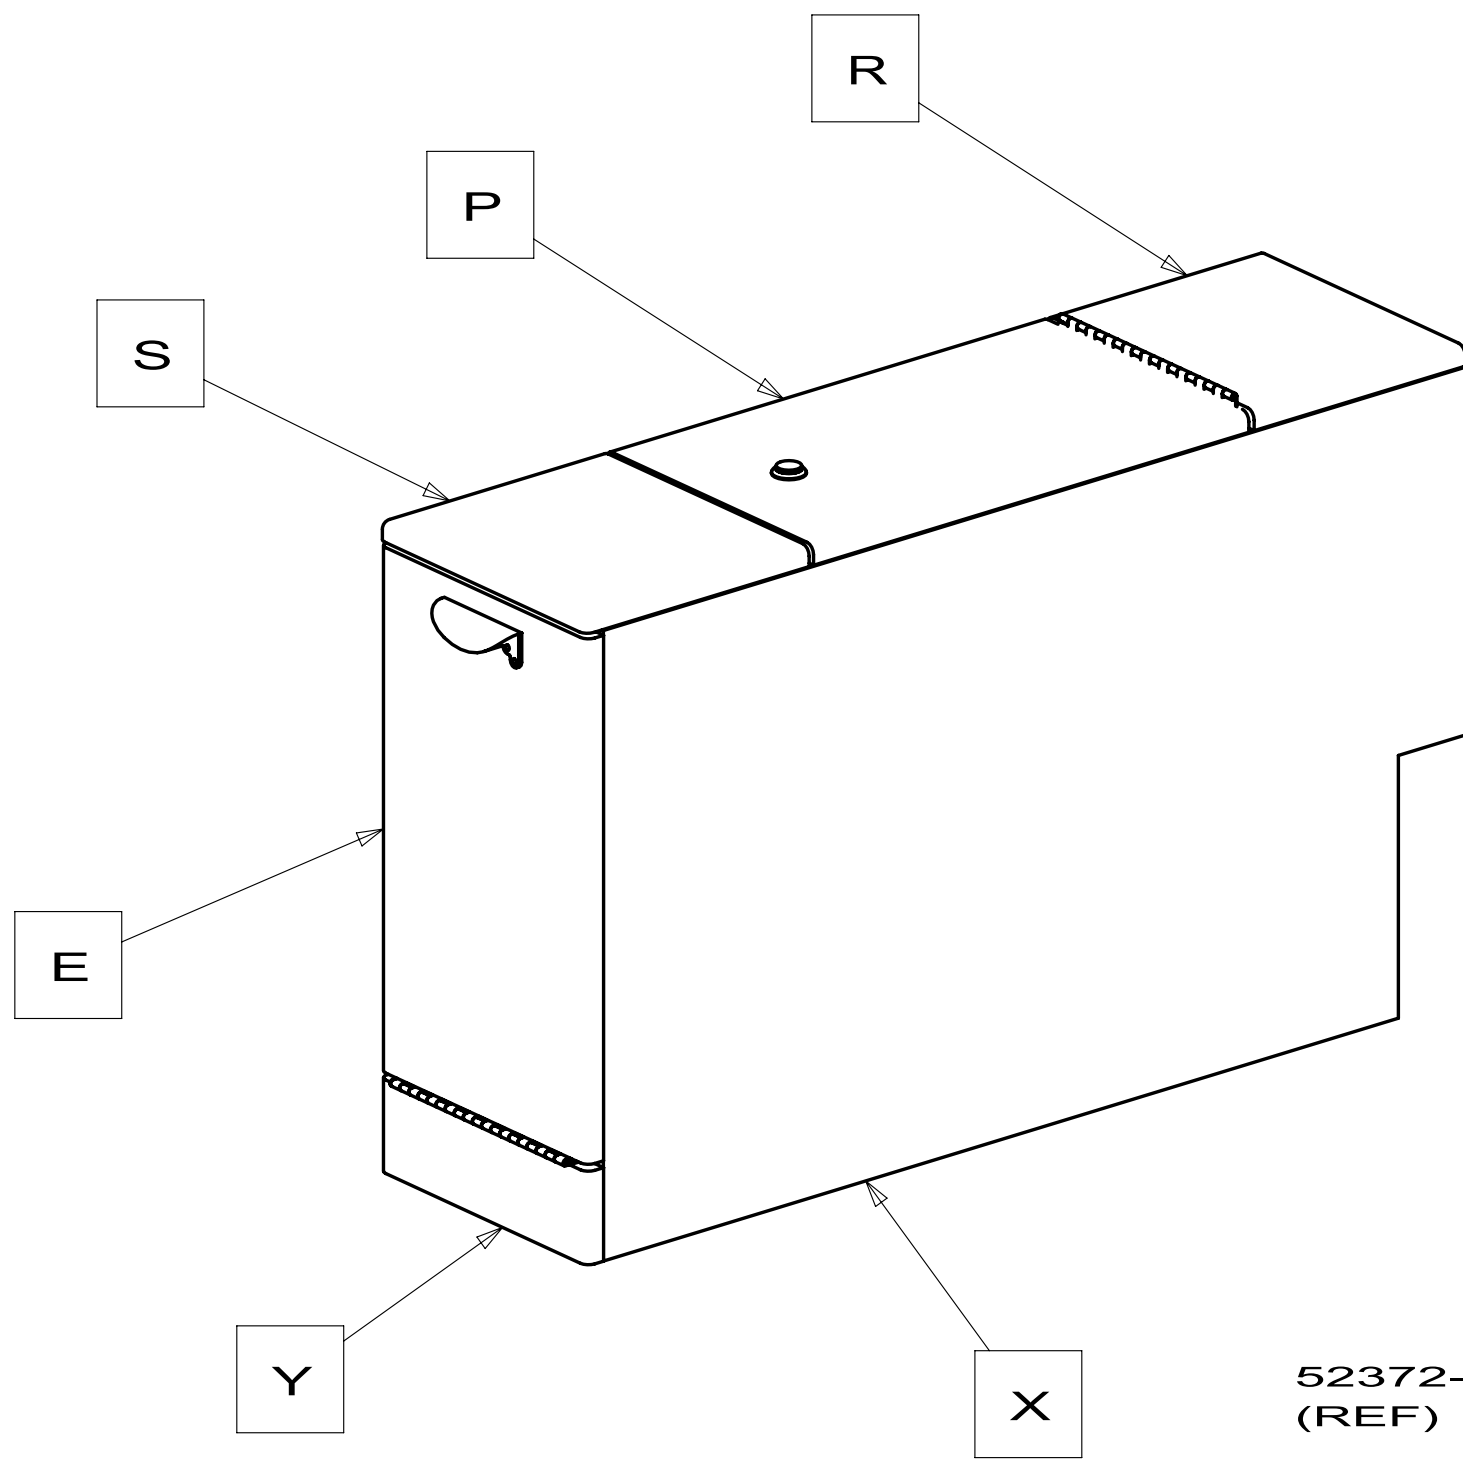

DETAIL E
PANEL ASM
166591-32

DETAIL X
PANEL ASM
166591-33

DETAIL N
PANEL ASM
166591-31

DETAIL P
PANEL ASM
166591-29


DETAIL R
PANEL ASM
166591-28

DETAIL S
PANEL ASM
166591-30


DETAIL U
PANEL ASM
166591-17

DETAIL Y
PANEL ASM
166591-27


FIRST USED		
09 S-SER		
DO NOT SCALE DRAWING		
TITLE:		
CABINET ASM-CONSOLE,THEATER		
SHEET 3	PART NO 166591	REV

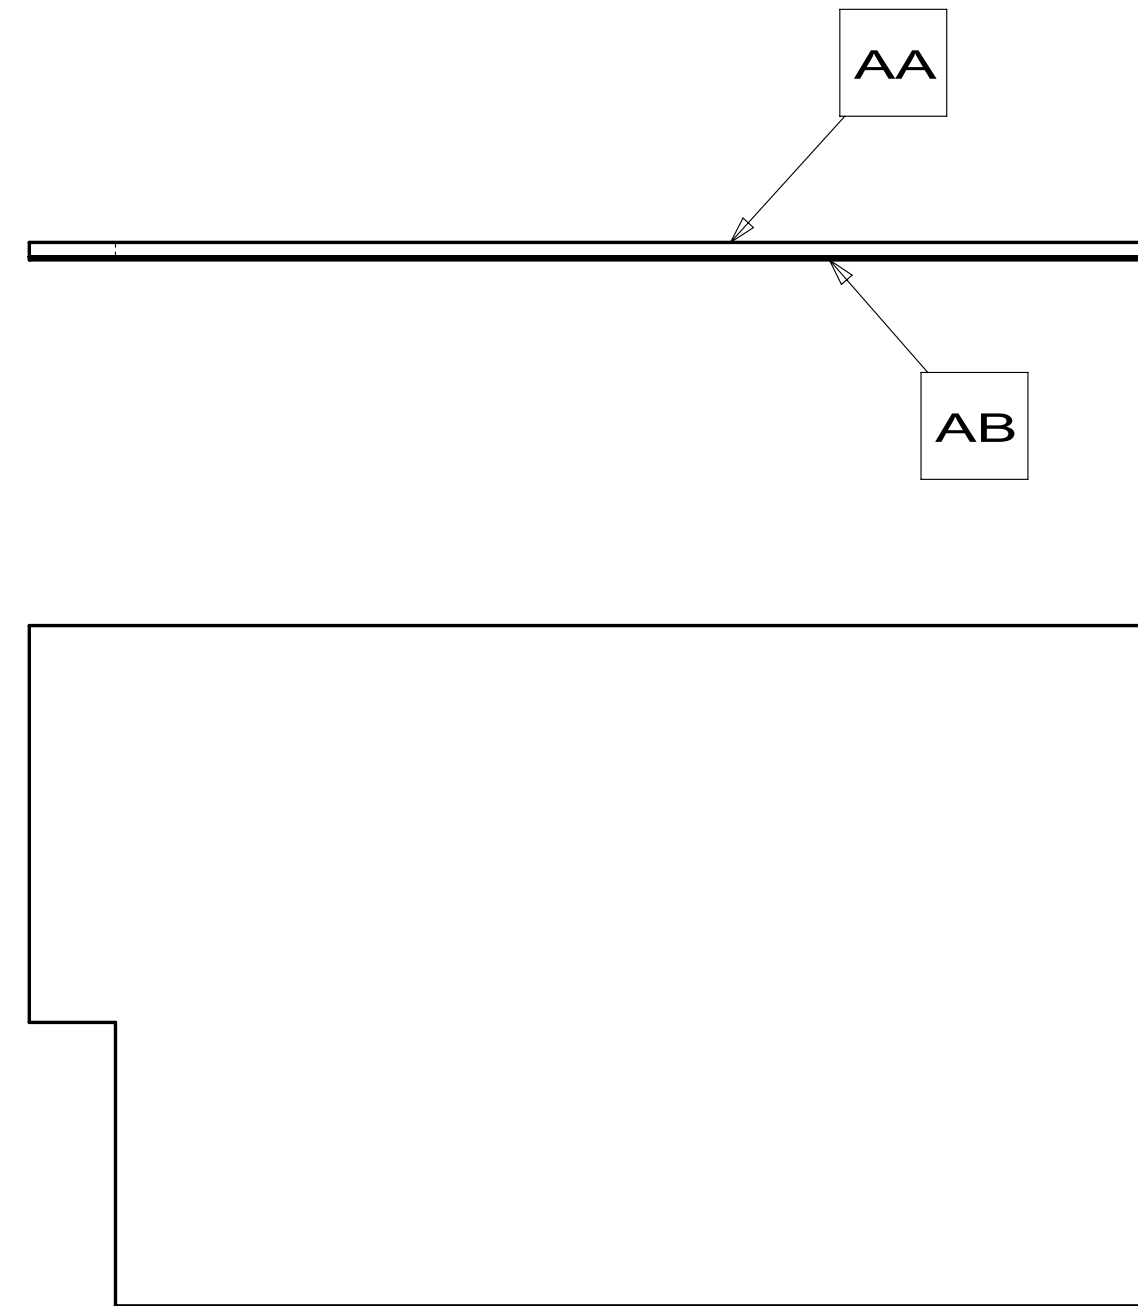


DETAIL Z
PANEL ASM
166591-36

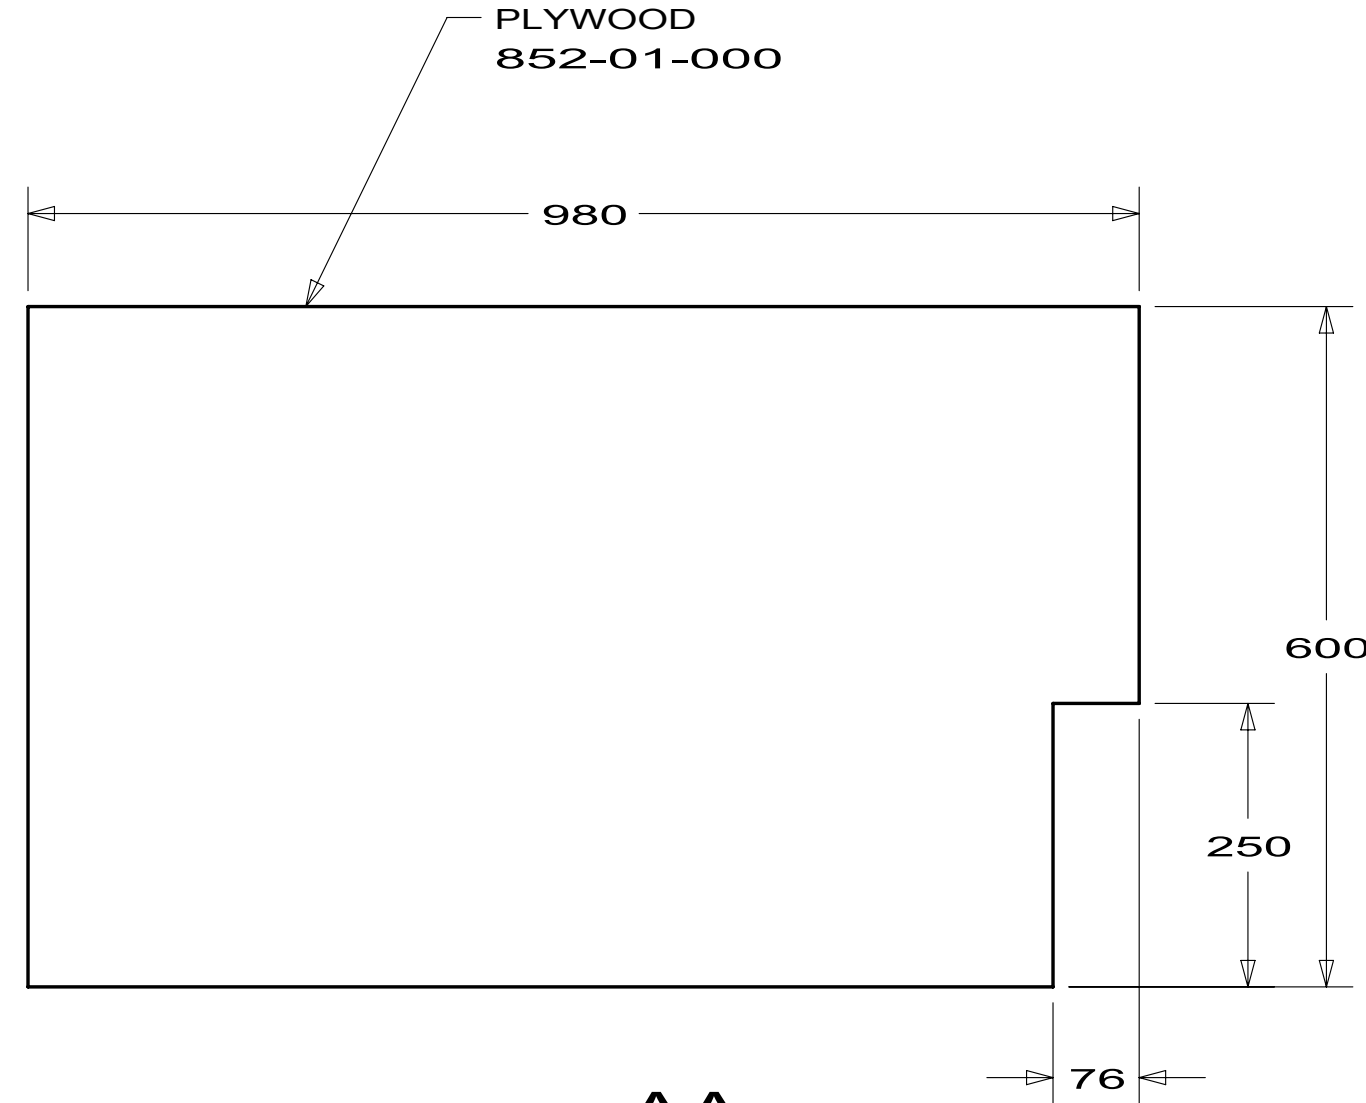

DETAIL AA
PANEL
166591-37

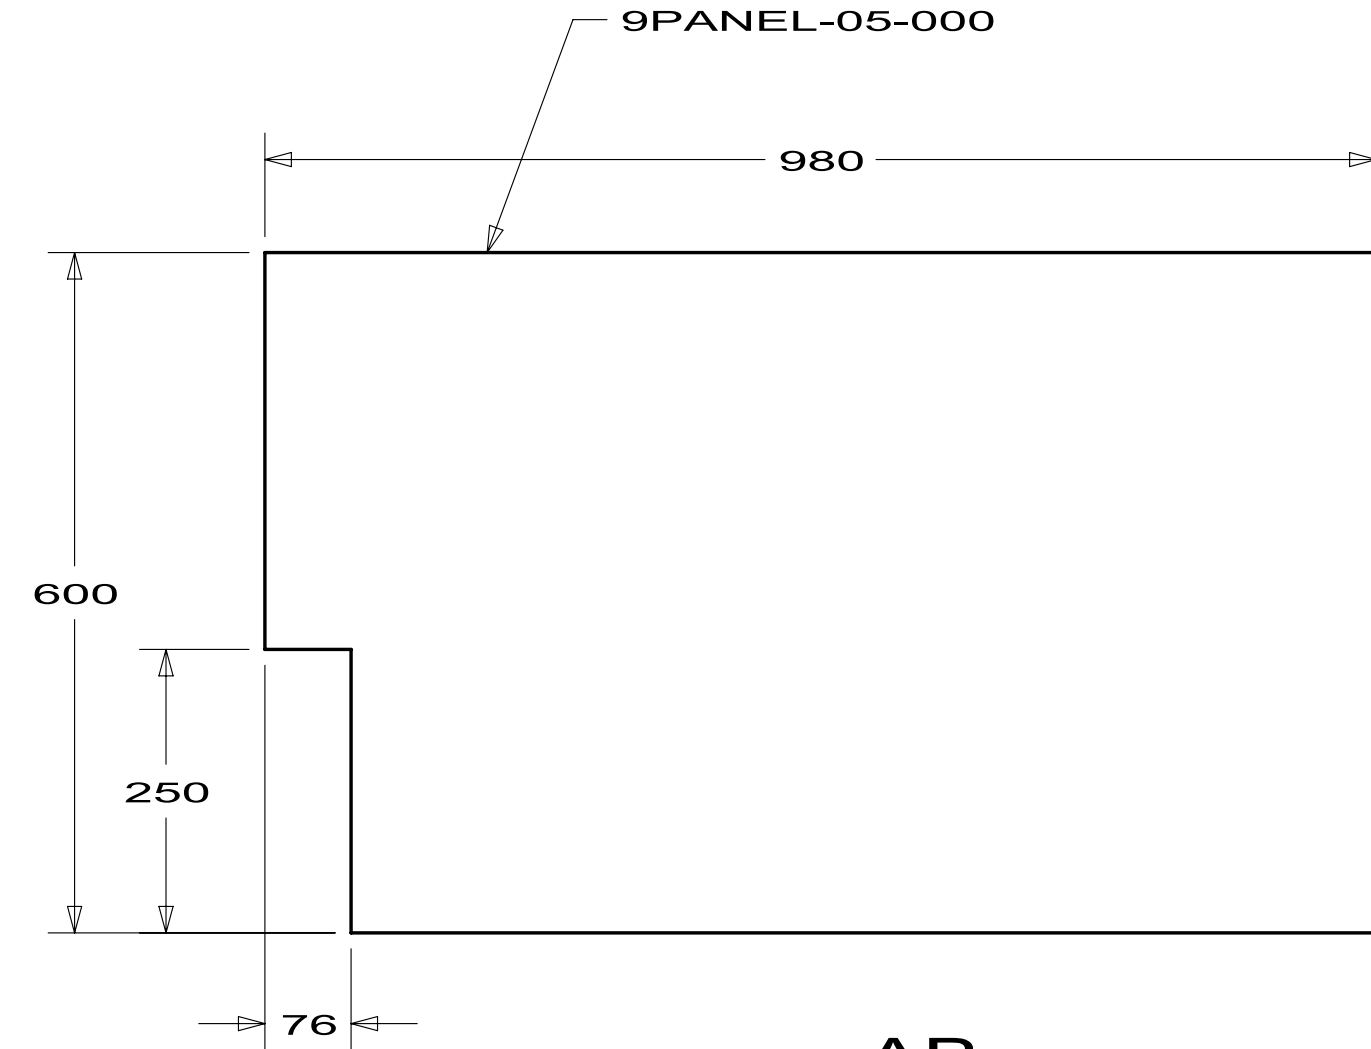


DETAIL AB
PANEL
166591-38

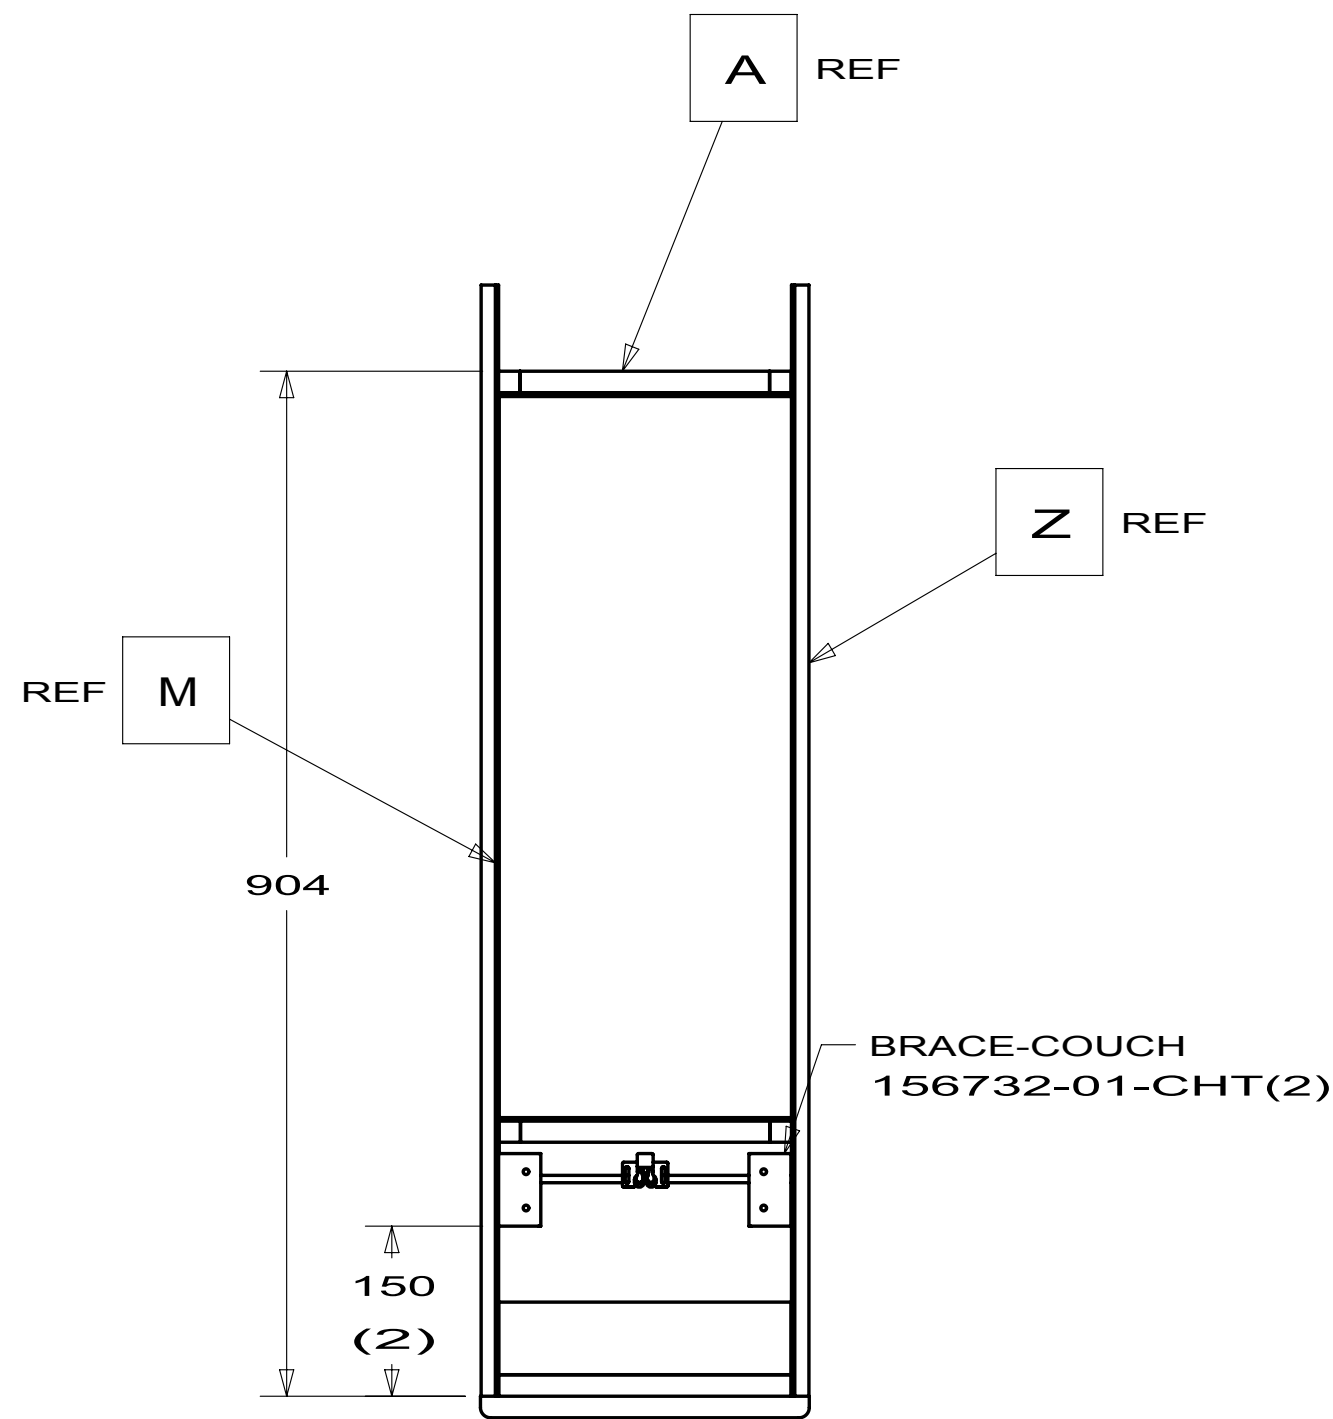


VIEW AC

LUMBER-BEVELED
137314-00-258

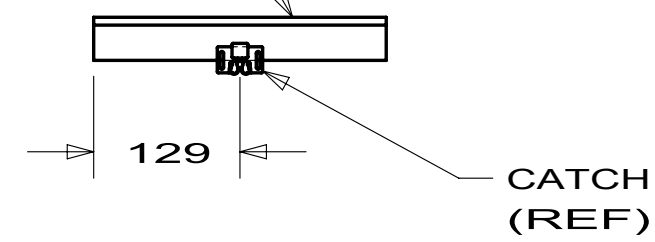


DETAIL AD
LUMBER ASM
166591-39

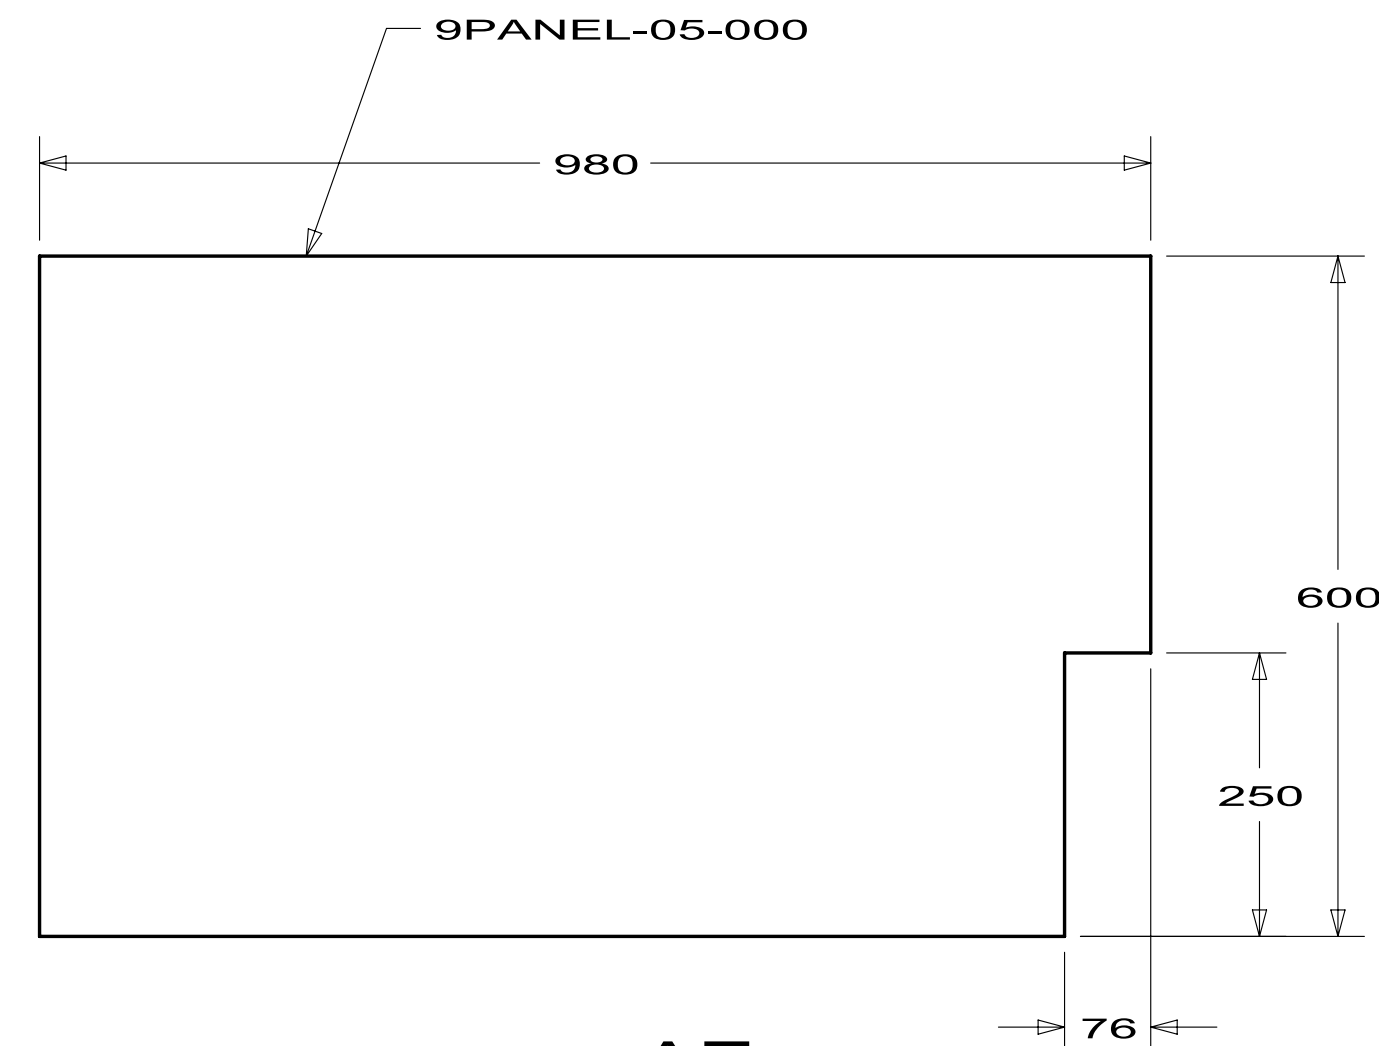

DETAIL AE
PANEL
166591-24

FIRST USED		
09 S-SER		
DO NOT SCALE DRAWING		
TITLE: CABINET ASM-CONSOLE,THEATER		
SHEET 4	PART NO 166591	REV

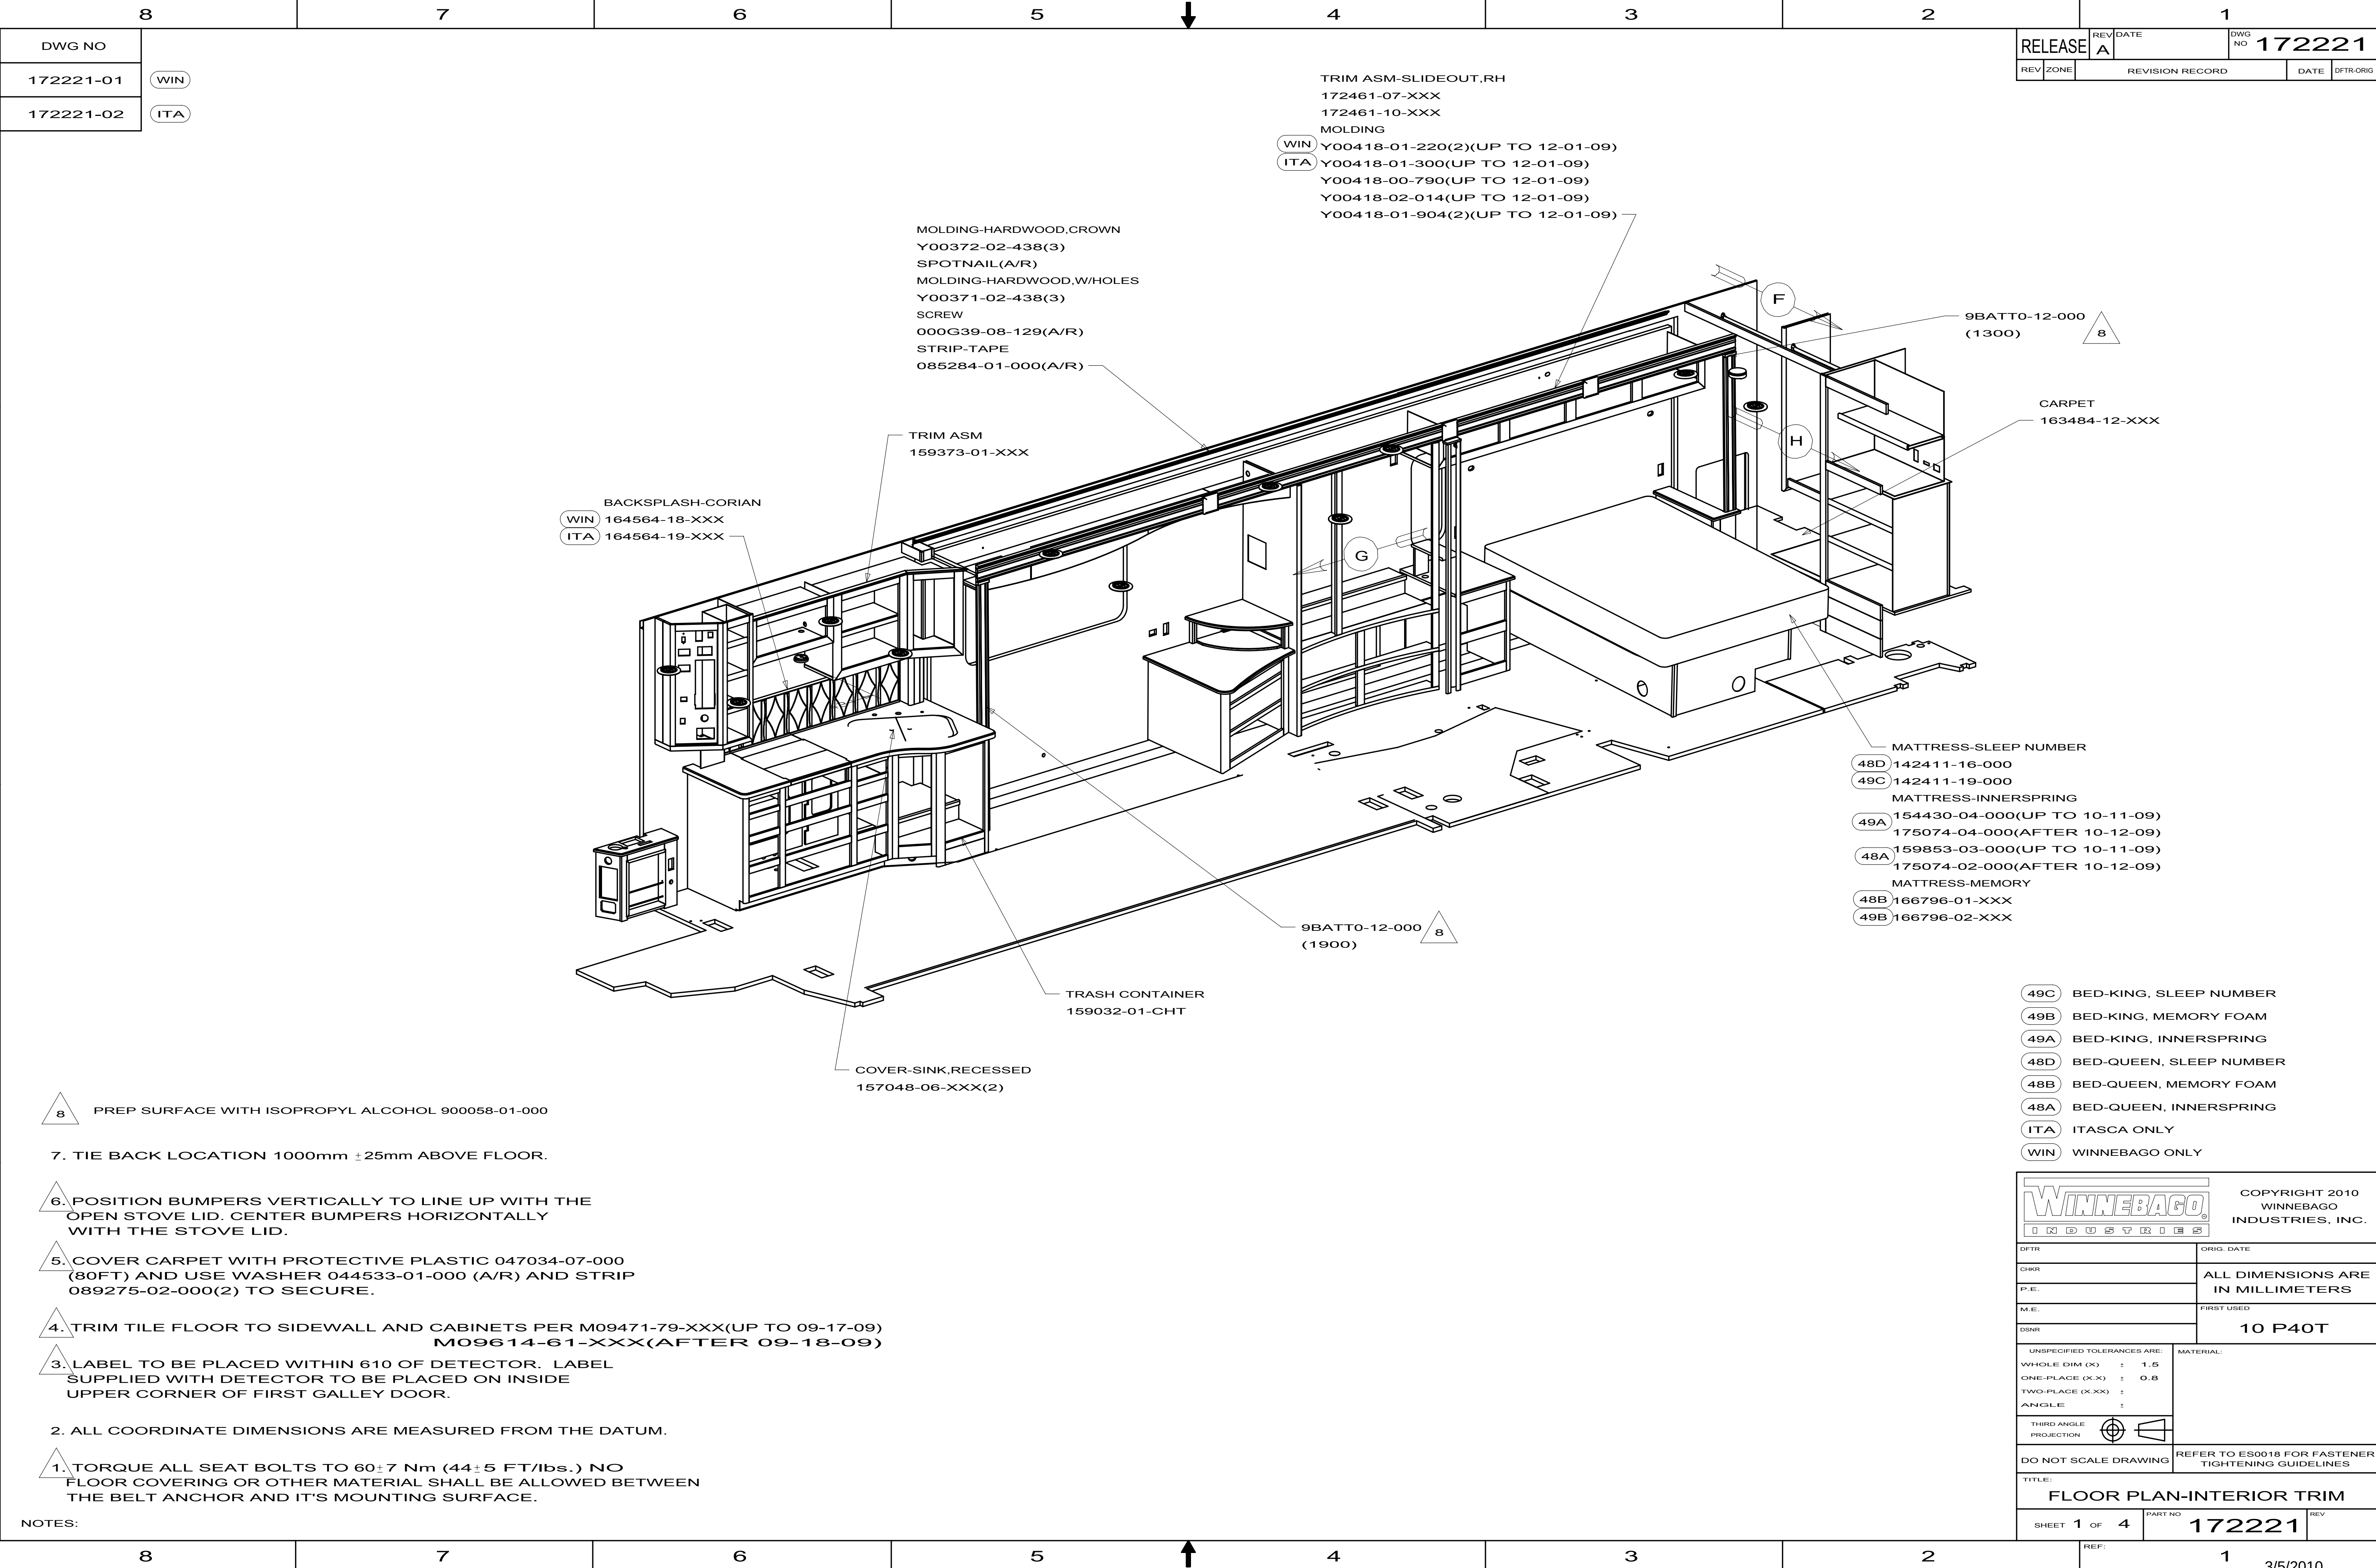

DWG NO
172221-01
172221-02

WIN
ITA

RELEASE	REV DATE	DWG NO	172221
REV ZONE	REVISION RECORD	DATE	DTFR-ORIG

TRIM ASM-SLIDEOUT,RH
172461-07-XXX
172461-10-XXX
MOLDING
WIN Y00418-01-220(2)(UP TO 12-01-09)
ITA Y00418-01-300(UP TO 12-01-09)
Y00418-00-790(UP TO 12-01-09)
Y00418-02-014(UP TO 12-01-09)
Y00418-01-904(2)(UP TO 12-01-09)

MOLDING-HARDWOOD,CROWN
Y00372-02-438(3)
SPOTNAIL(A/R)
MOLDING-HARDWOOD,W/HOLES
Y00371-02-438(3)
SCREW
000G39-08-129(A/R)
STRIP-TAPE
085284-01-000(A/R)

TRIM ASM
159373-01-XXX

BACKSPLASH-CORIAN
WIN 164564-18-XXX
ITA 164564-19-XXX

9BATT0-12-000
(1300)

CARPET
163484-12-XXX

MATTRESS-SLEEP NUMBER
48D 142411-16-000
49C 142411-19-000
MATTRESS-INNERSPRING
49A 154430-04-000(UP TO 10-11-09)
175074-04-000(AFTER 10-12-09)
48A 159853-03-000(UP TO 10-11-09)
175074-02-000(AFTER 10-12-09)
MATTRESS-MEMORY
48B 166796-01-XXX
49B 166796-02-XXX

TRASH CONTAINER
159032-01-CHT

COVER-SINK,RECESSED
157048-06-XXX(2)

8 PREP SURFACE WITH ISOPROPYL ALCOHOL 900058-01-000

7. TIE BACK LOCATION 1000mm ±25mm ABOVE FLOOR.

6. POSITION BUMPERS VERTICALLY TO LINE UP WITH THE OPEN STOVE LID. CENTER BUMPERS HORIZONTALLY WITH THE STOVE LID.

5. COVER CARPET WITH PROTECTIVE PLASTIC 047034-07-000 (80FT) AND USE WASHER 044533-01-000 (A/R) AND STRIP 089275-02-000(2) TO SECURE.

4. TRIM TILE FLOOR TO SIDEWALL AND CABINETS PER M09471-79-XXX(UP TO 09-17-09)
M09614-61-XXX(AFTER 09-18-09)

3. LABEL TO BE PLACED WITHIN 610 OF DETECTOR. LABEL SUPPLIED WITH DETECTOR TO BE PLACED ON INSIDE UPPER CORNER OF FIRST GALLEY DOOR.


2. ALL COORDINATE DIMENSIONS ARE MEASURED FROM THE DATUM.

1. TORQUE ALL SEAT BOLTS TO 60±7 Nm (44±5 FT/lbs.) NO FLOOR COVERING OR OTHER MATERIAL SHALL BE ALLOWED BETWEEN THE BELT ANCHOR AND IT'S MOUNTING SURFACE.


NOTES:

- 49C BED-KING, SLEEP NUMBER
- 49B BED-KING, MEMORY FOAM
- 49A BED-KING, INNERSPRING
- 48D BED-QUEEN, SLEEP NUMBER
- 48B BED-QUEEN, MEMORY FOAM
- 48A BED-QUEEN, INNERSPRING
- ITA ITASCA ONLY
- WIN WINNEBAGO ONLY


COPYRIGHT 2010 WINNEBAGO INDUSTRIES, INC.	
DTFR	ORIG. DATE
CHRR	ALL DIMENSIONS ARE IN MILLIMETERS
P.E.	FIRST USED
M.E.	10 P40T
DSNR	UNSPECIFIED TOLERANCES ARE:
	WHOLE DIM (X) ± 1.5
	ONE-PLACE (X.X) ± 0.8
	TWO-PLACE (X.XX) ±
	ANGLE ±
THIRD ANGLE PROJECTION	MATERIAL:
DO NOT SCALE DRAWING	REFER TO ES0018 FOR FASTENER TIGHTENING GUIDELINES
TITLE: FLOOR PLAN-INTERIOR TRIM	
SHEET 1 OF 4	PART NO 172221
REF:	1

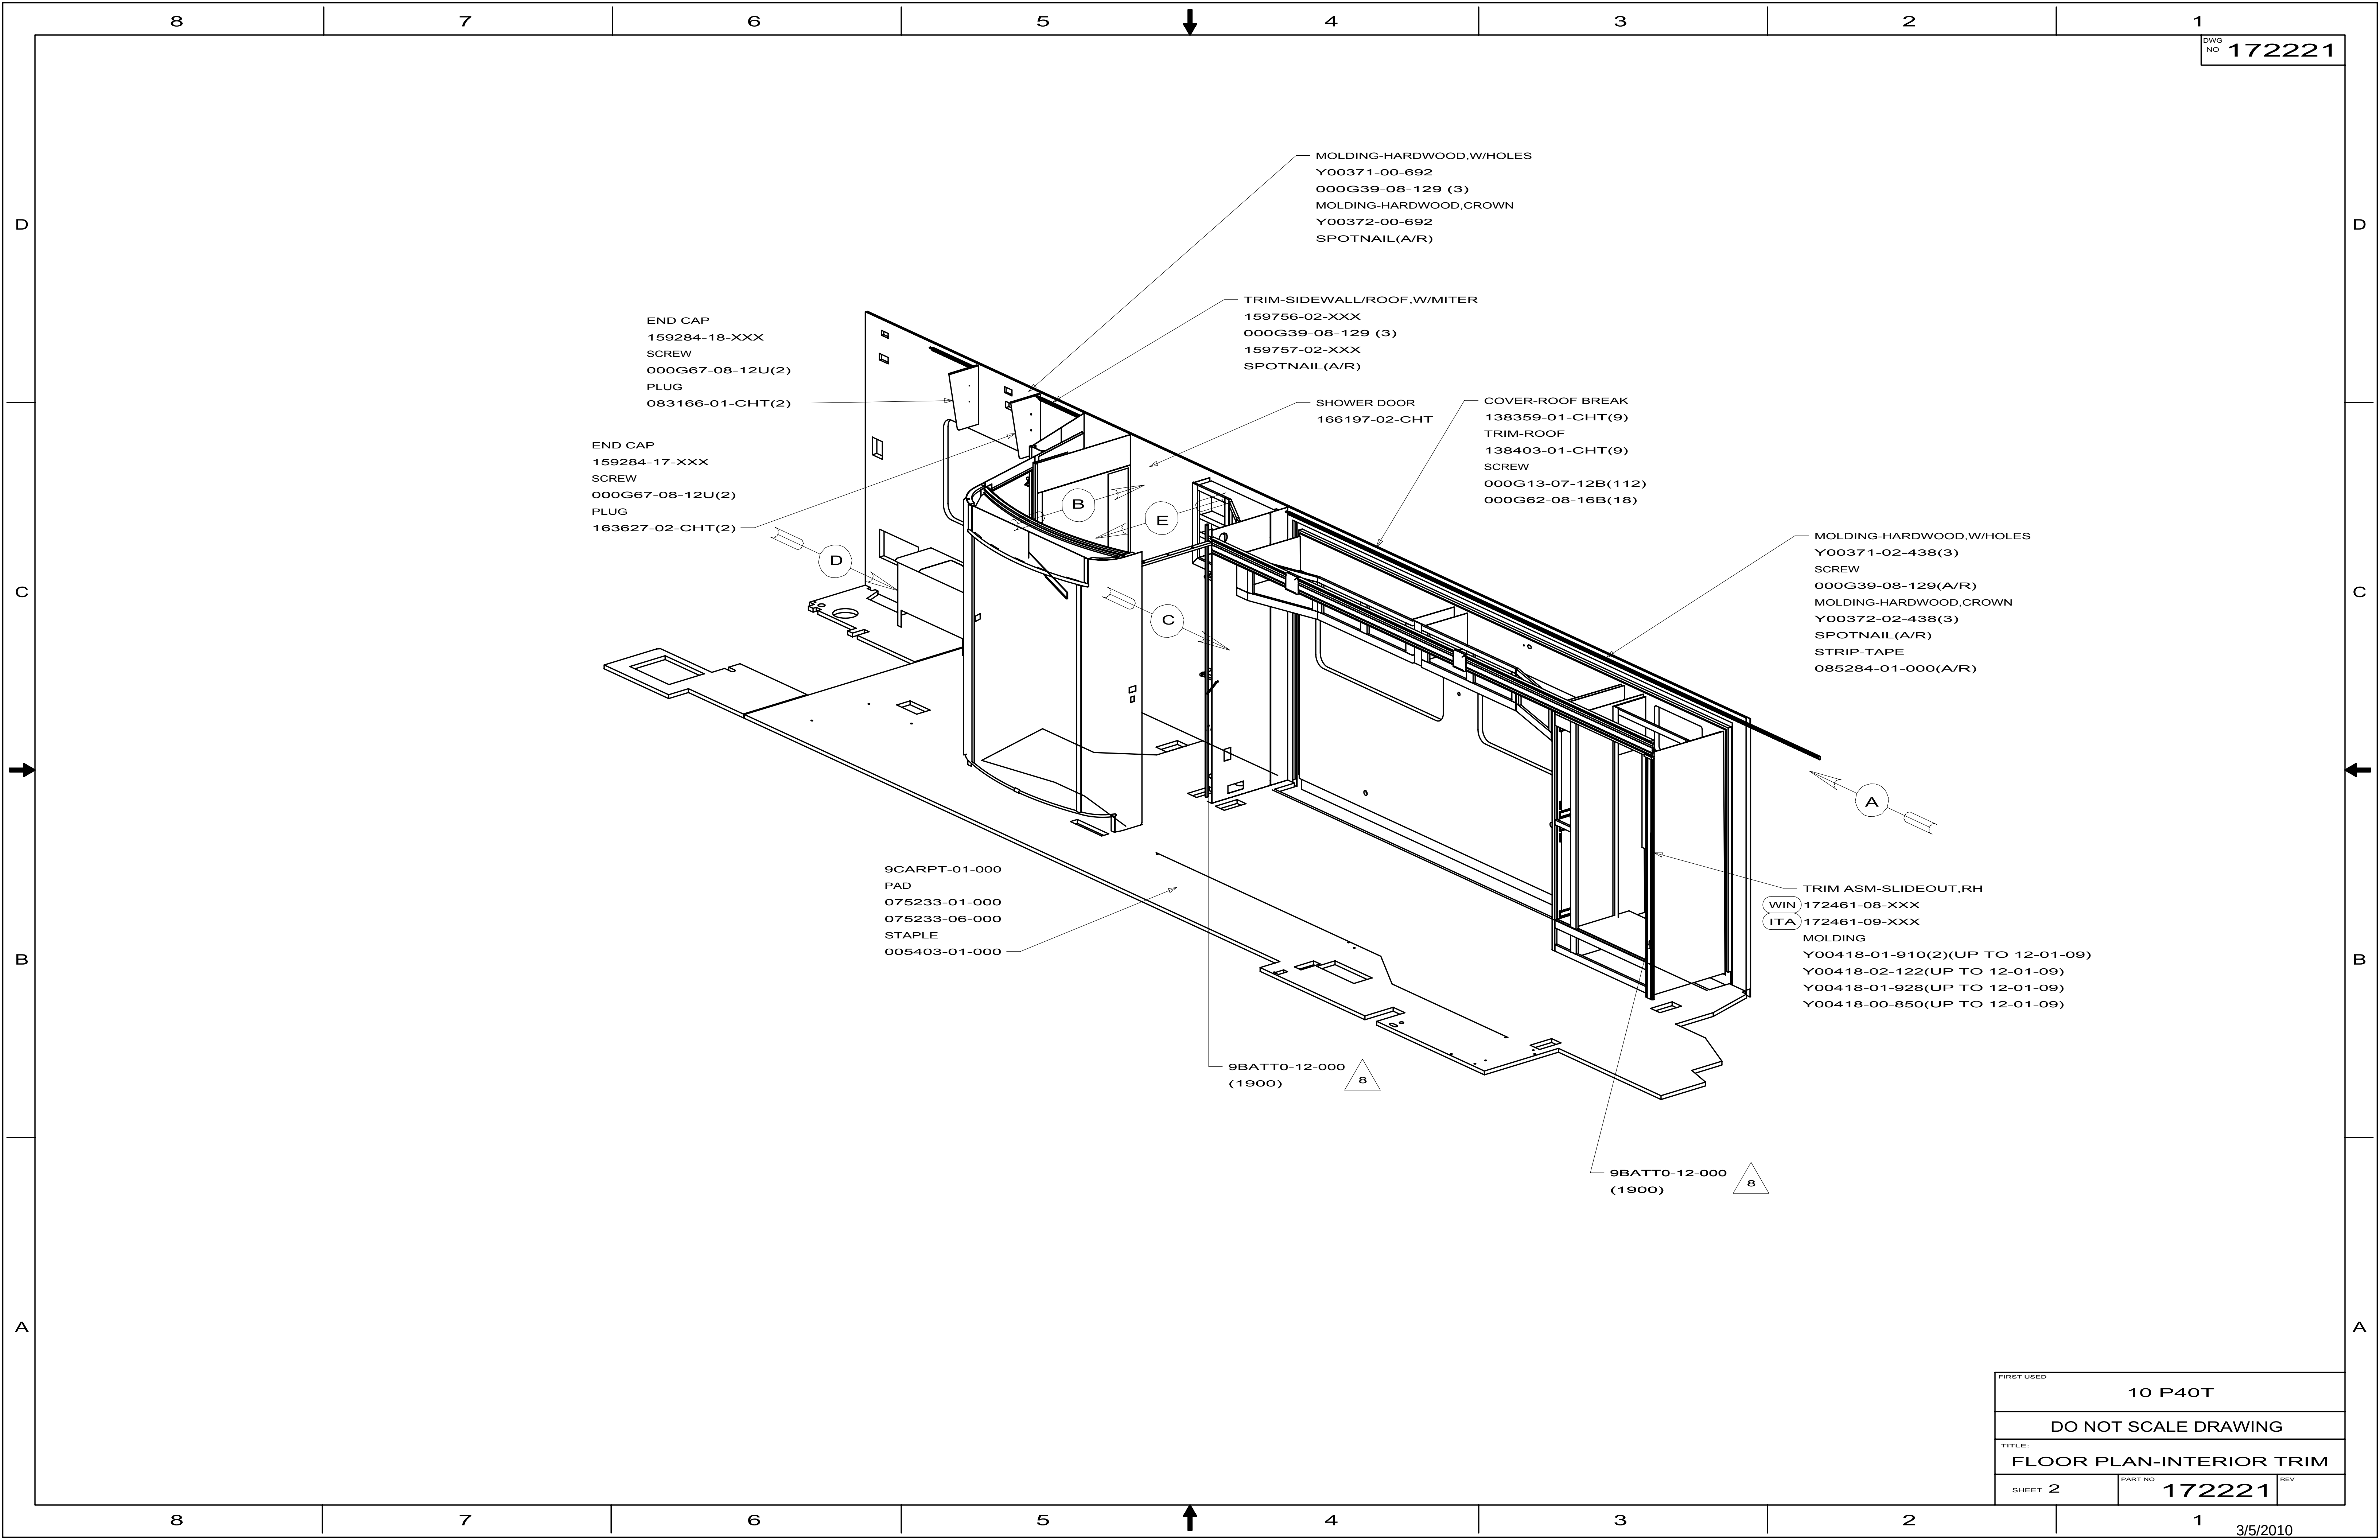


FIRST USED		
10 P40T		
DO NOT SCALE DRAWING		
TITLE:		
FLOOR PLAN-INTERIOR TRIM		
SHEET 2	PART NO 172221	REV

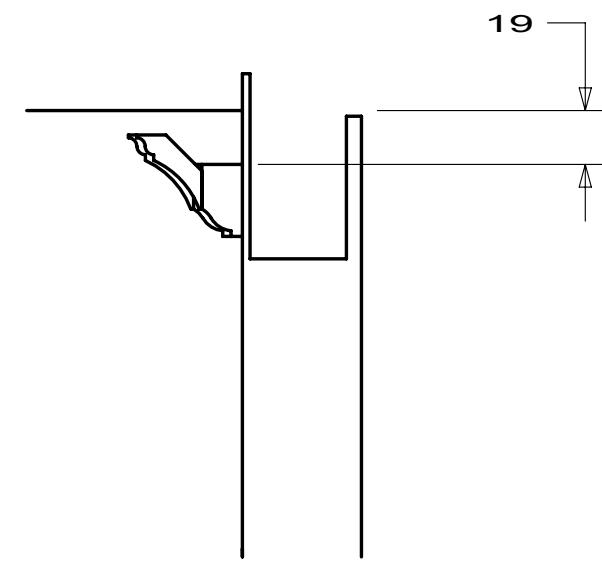


VIEW A

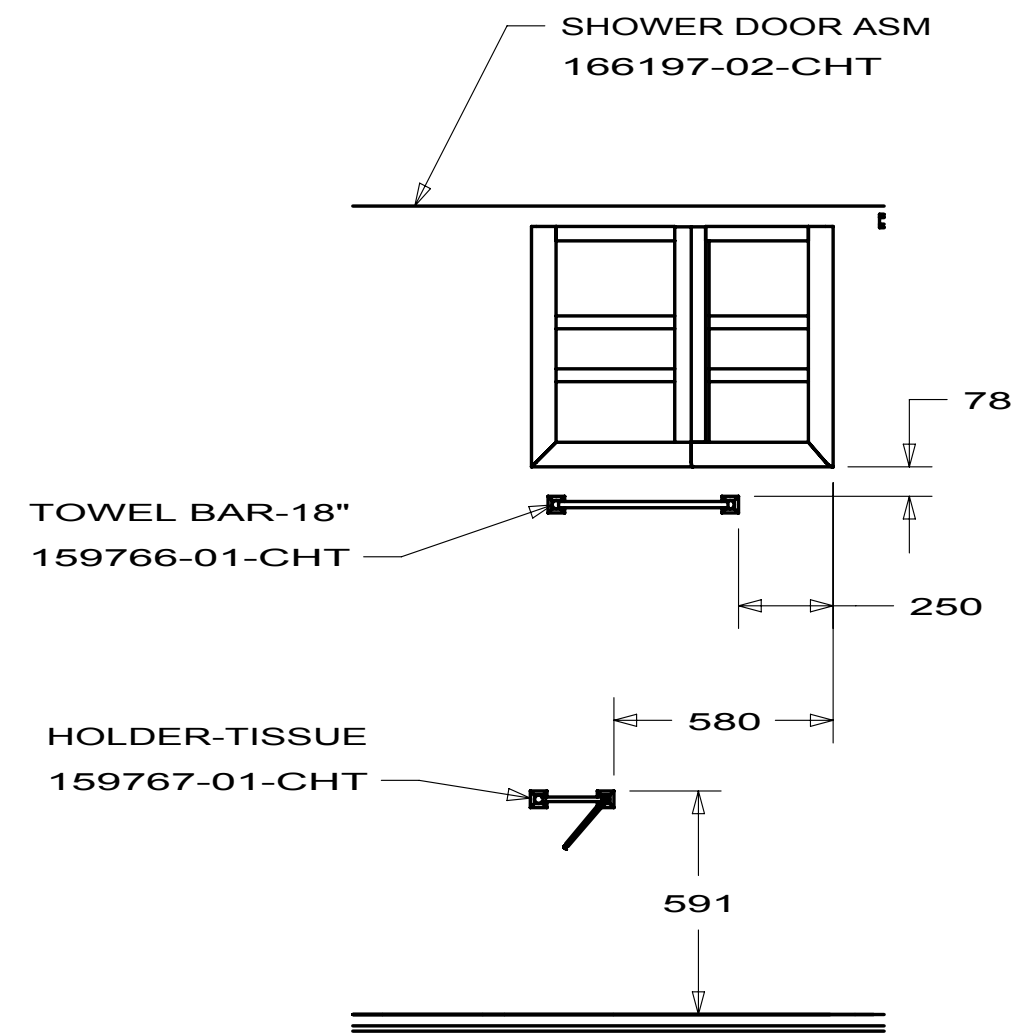


VIEW B

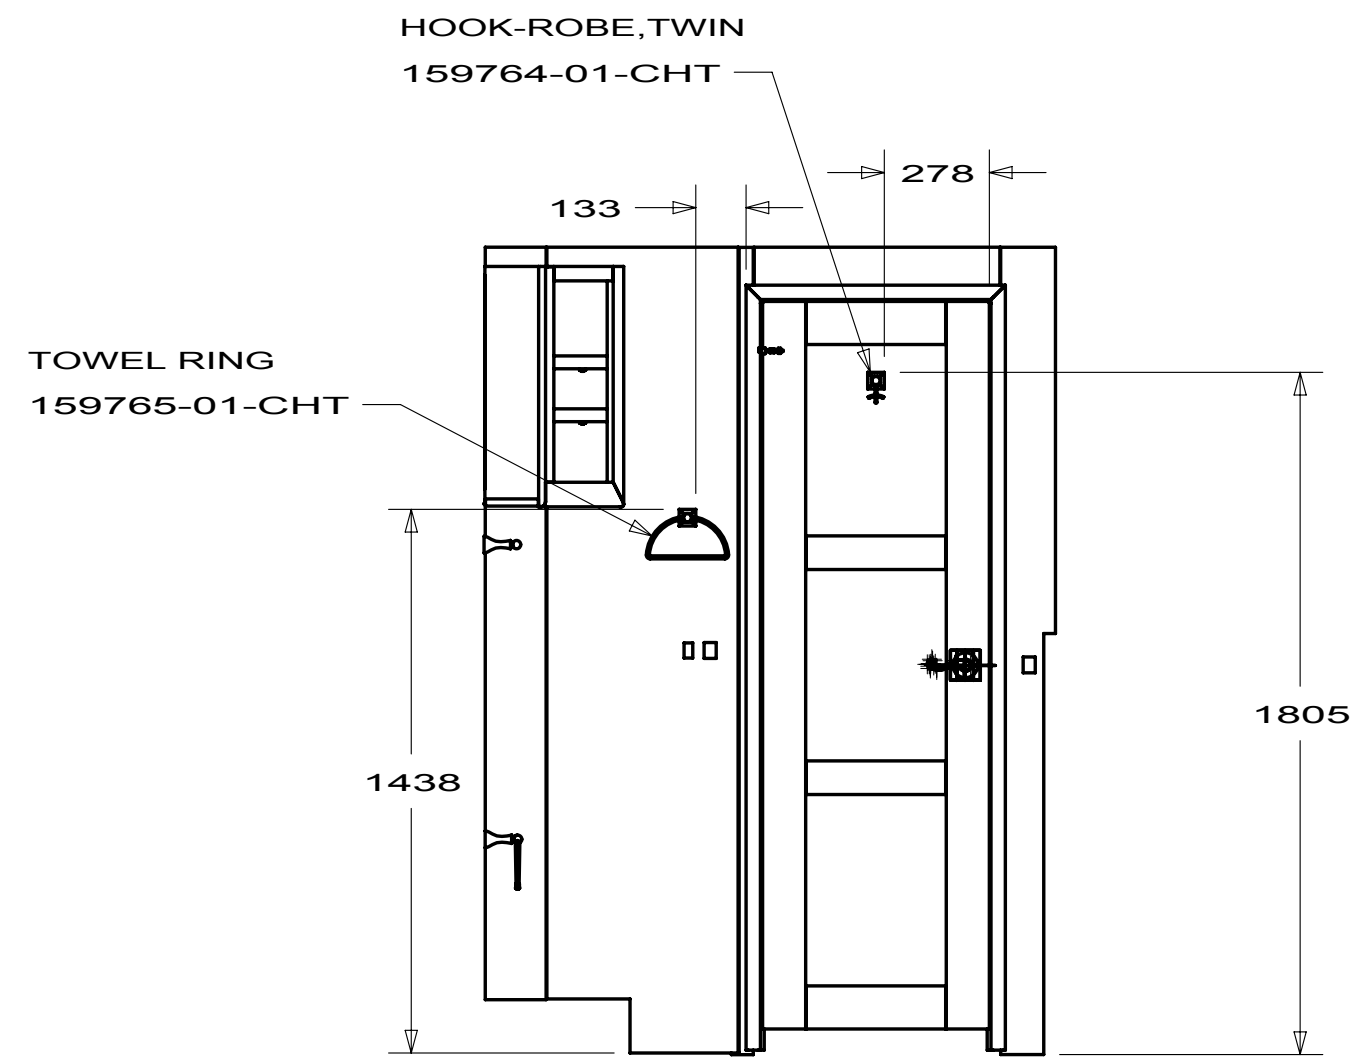


VIEW C

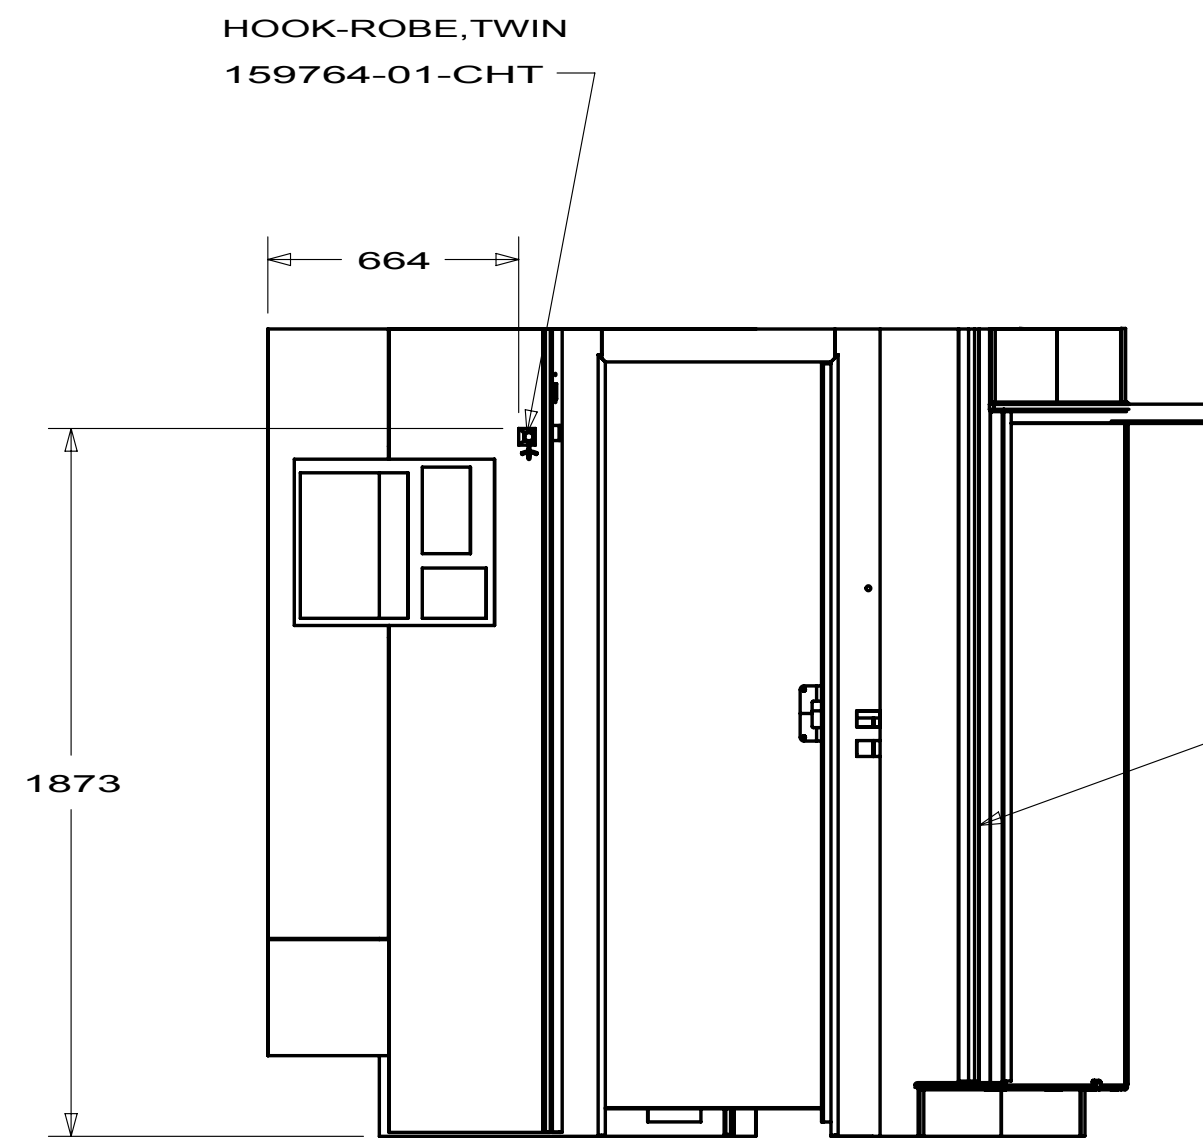


VIEW D

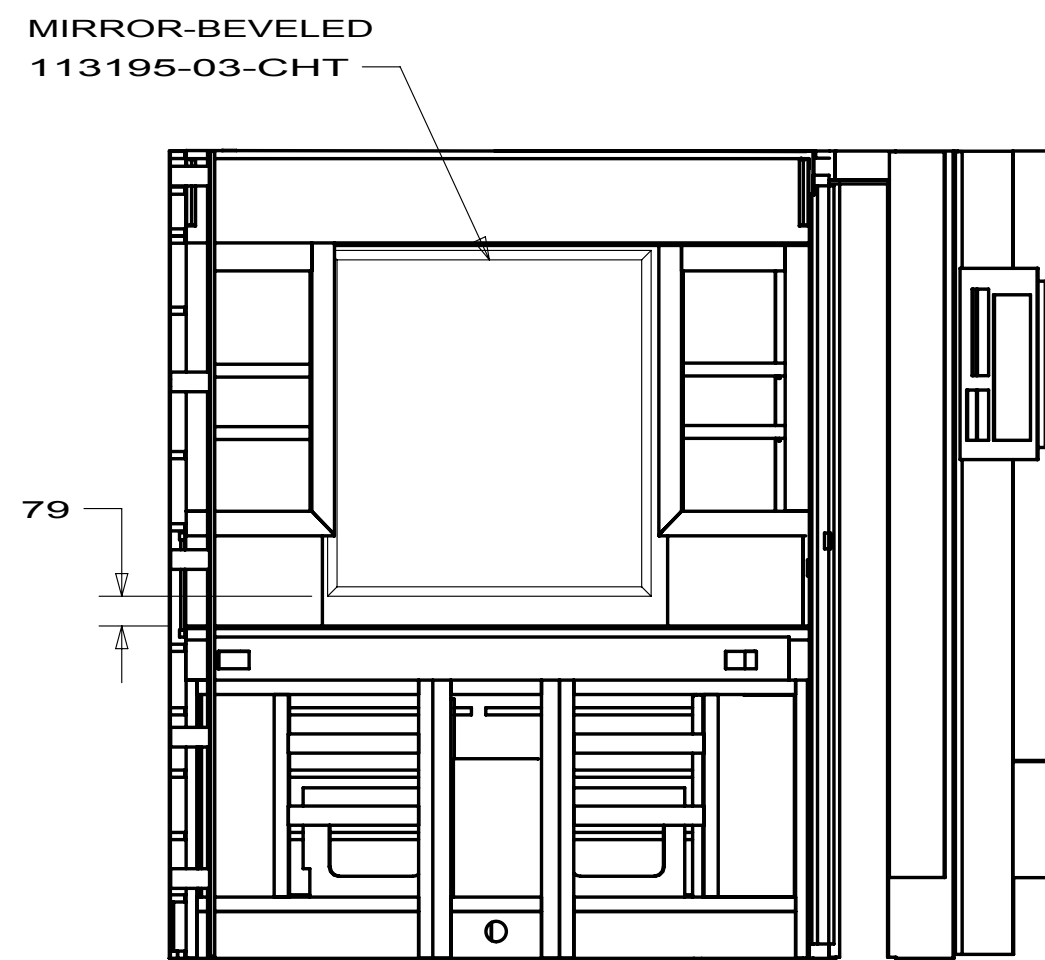


VIEW E

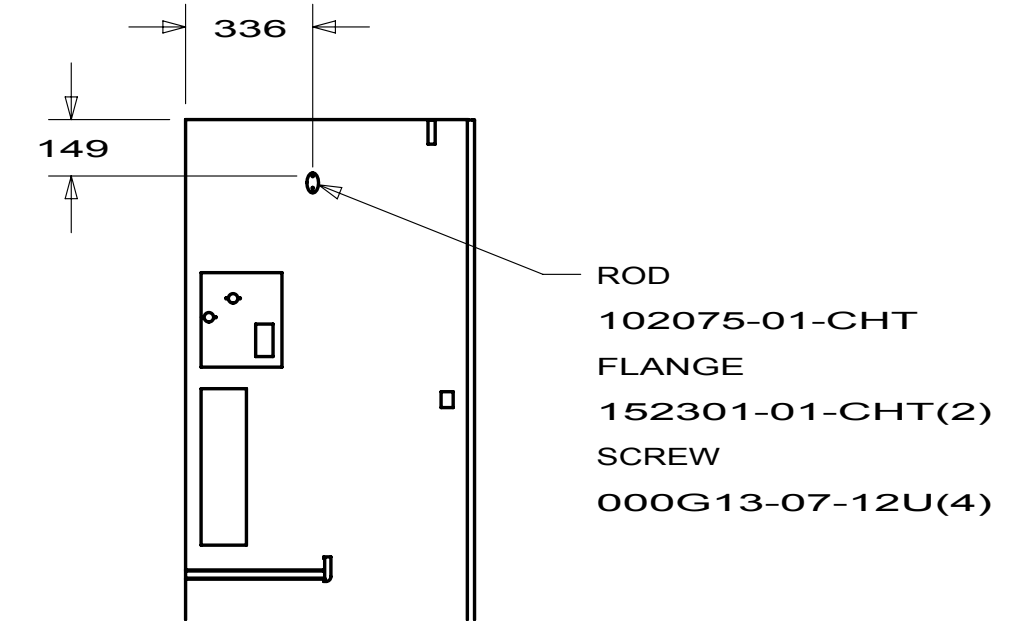

VIEW F

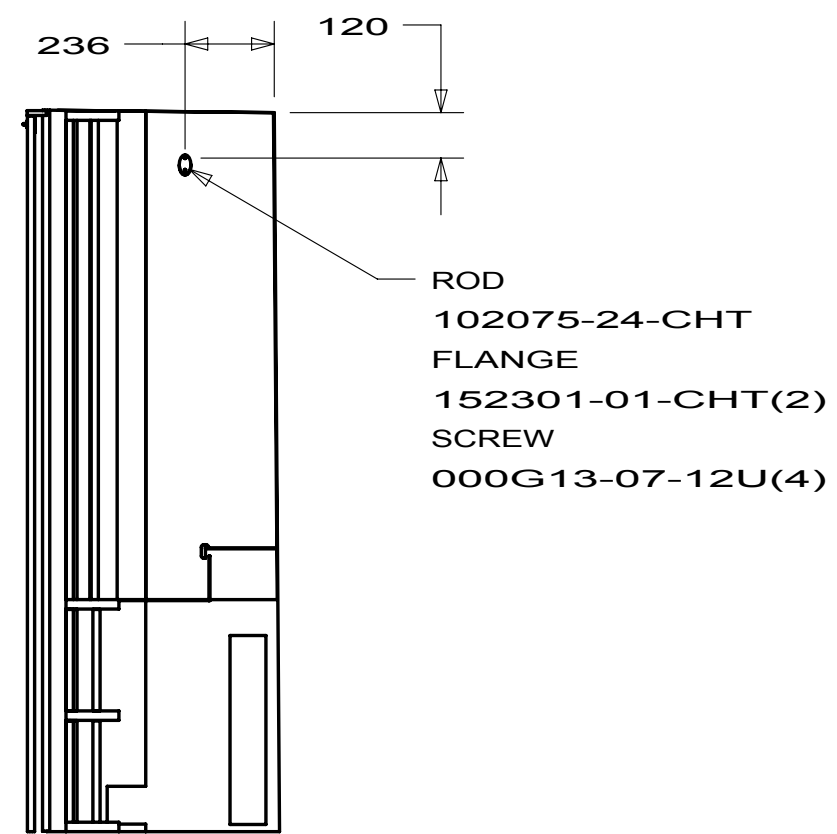


VIEW G

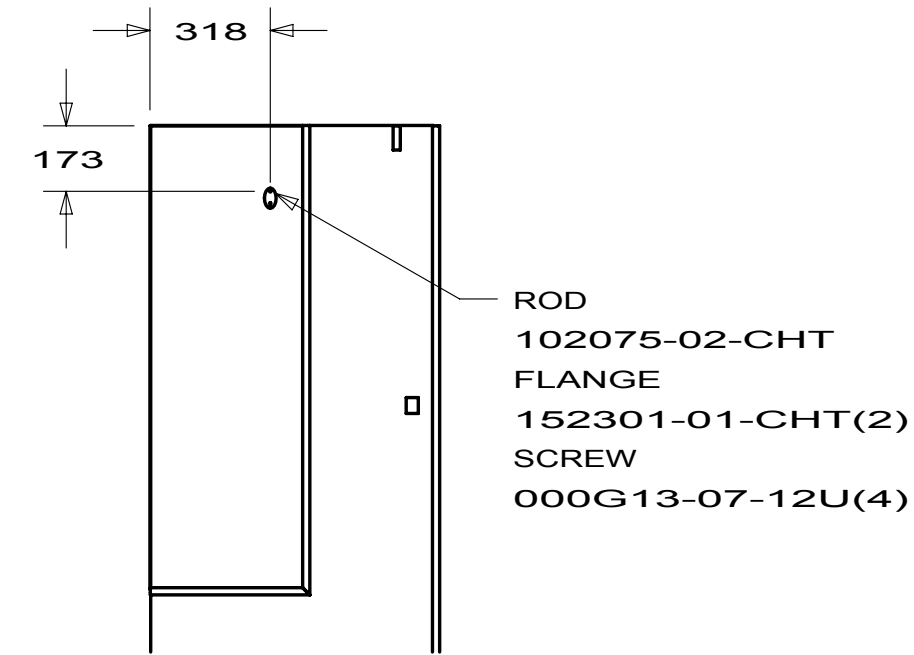


VIEW H

FIRST USED		
10 P40T		
DO NOT SCALE DRAWING		
TITLE:		
FLOOR PLAN-INTERIOR TRIM		
SHEET 3	PART NO 172221	REV

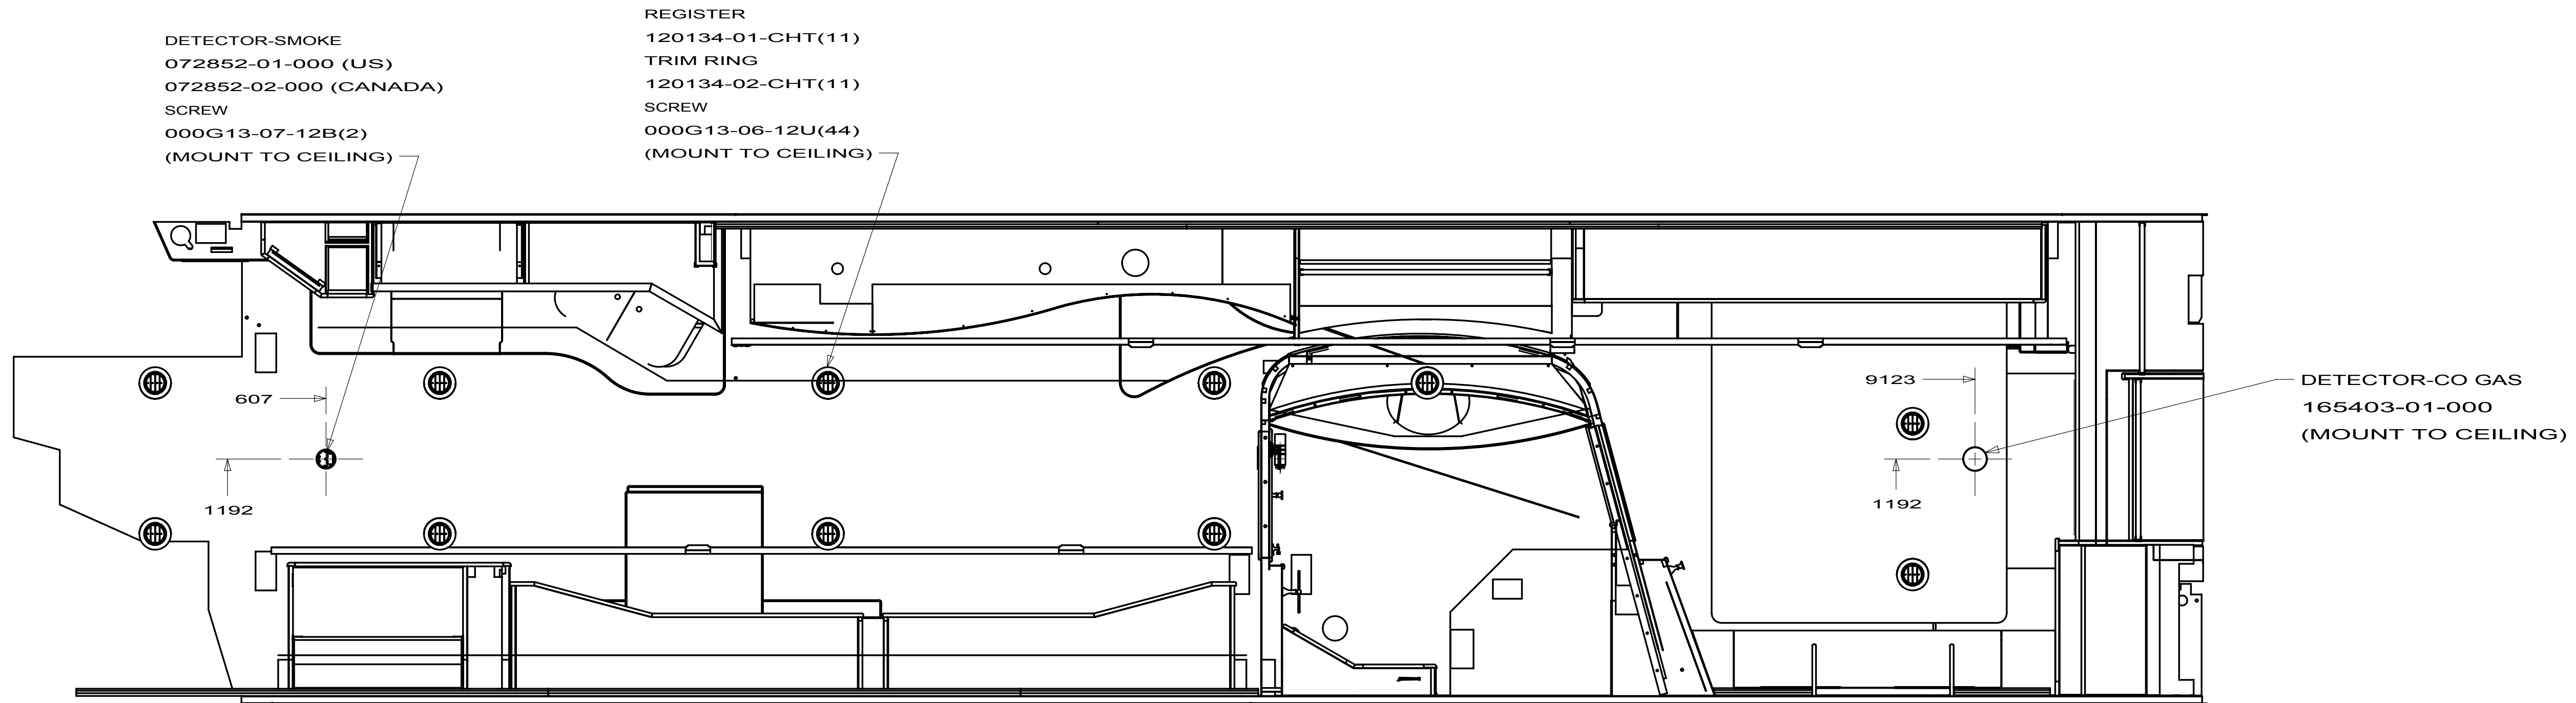

FIRST USED			10 P40T					
DO NOT SCALE DRAWING								
TITLE: FLOOR PLAN-INTERIOR TRIM								
SHEET 4		PART NO 172221		REV				


166197-01-01A, 166197-02-01A			
KEY	PART NUMBER	U/M DESCRIPTION	VENDOR NO.
1	164096-02-700	EA JAMB/WALL - SATIN PLATINUM	970SP
2	164096-02-701	EA SILL - SATIN PLATINUM	701SP
3	164096-02-702	EA HEADER - SATIN PLATINUM	702SP
11	164096-02-703	EA VINYL - EDGE	C712C
12	164096-02-704	EA DOOR GUIDE - BOTTOM	CP506
13	164096-02-705	EA SCREW - F/BOTTOM DOOR GUIDE	638THS-SP
14	164096-02-706	EA WASHER - F/BOTTOM DOOR GUIDE	062WASHER
15	164096-02-707	EA ROLLER	PN707
16	164096-02-708	EA SCREW - F/ROLLER	83212HEX-SP
17	164096-02-712	EA ROLLER BUSHING	FW8-125
18	164096-02-709	EA VINYL - PANEL CONNECTING	C710C
19	164096-02-713	EA FLOATING MAGNET	98-48
21	164096-02-710	EA SCREW/ATTACHMENT - PLATINUM	638PHPT-SP
23	164096-02-711	EA BUMPER	5171C
CONTACT WINNEBAGO PART SALES FOR UNLISTED COMPONENT(S)			

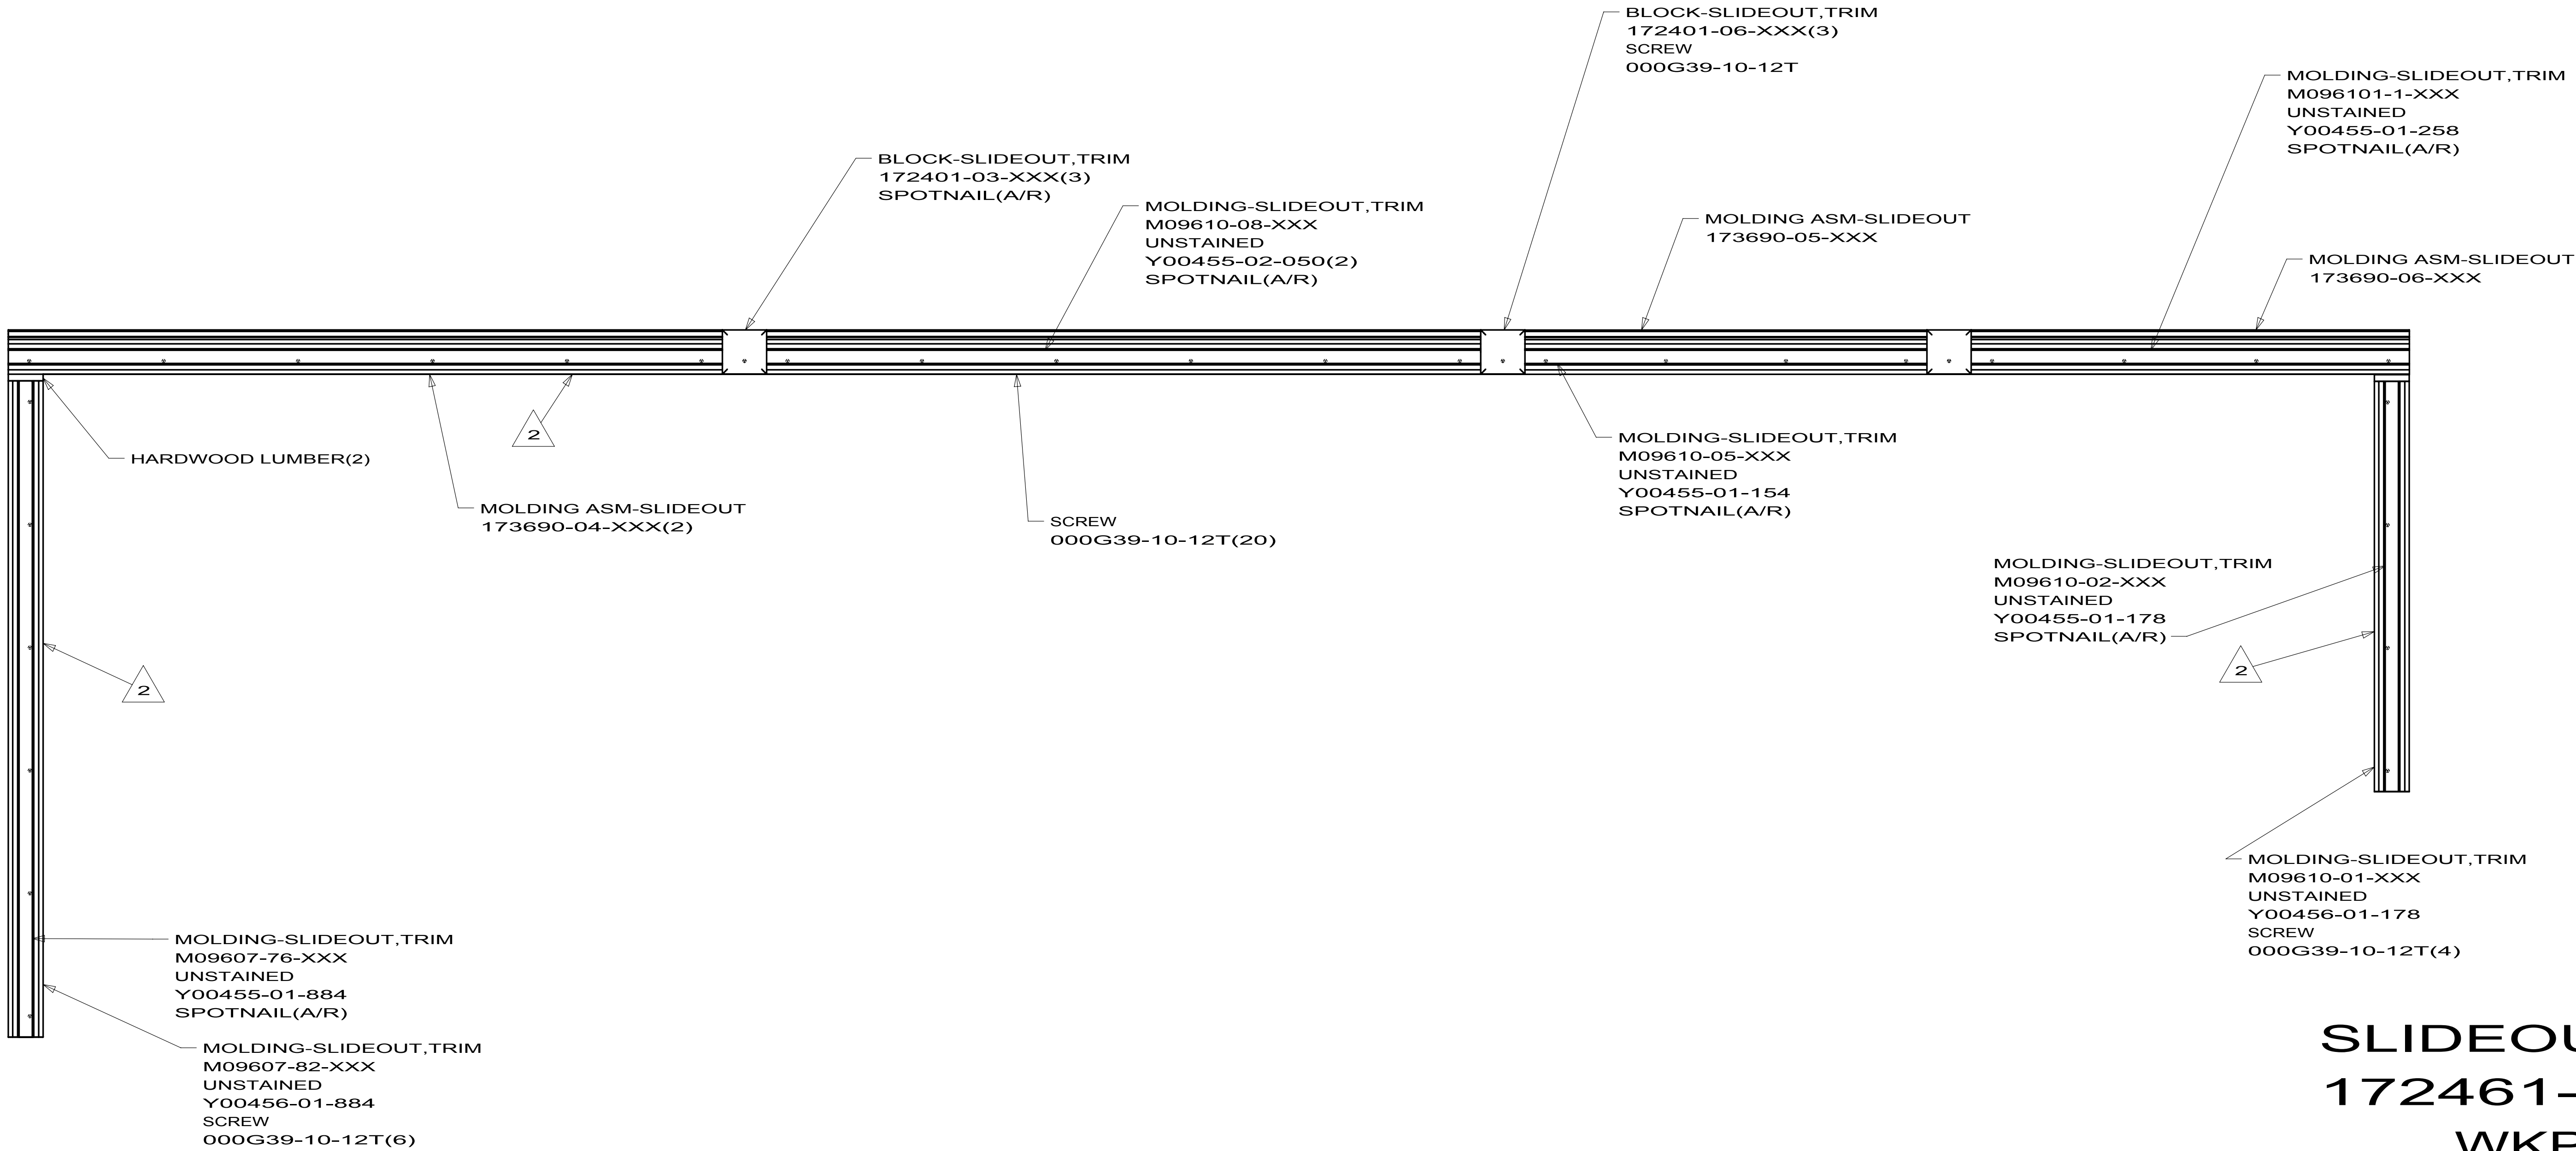

SLIDEOUT TRIM
172461-07-XXX
WKP40T
BEDROOM

FIRST USED		
10 P-SERIES		
DO NOT SCALE DRAWING		
TITLE:		
TRIM ASM-SLIDEOUT		
SHEET 7	PART NO 172461	REV

SLIDEOUT TRIM 172461-08-XXX WKP40T DINETTE/LOUNGE

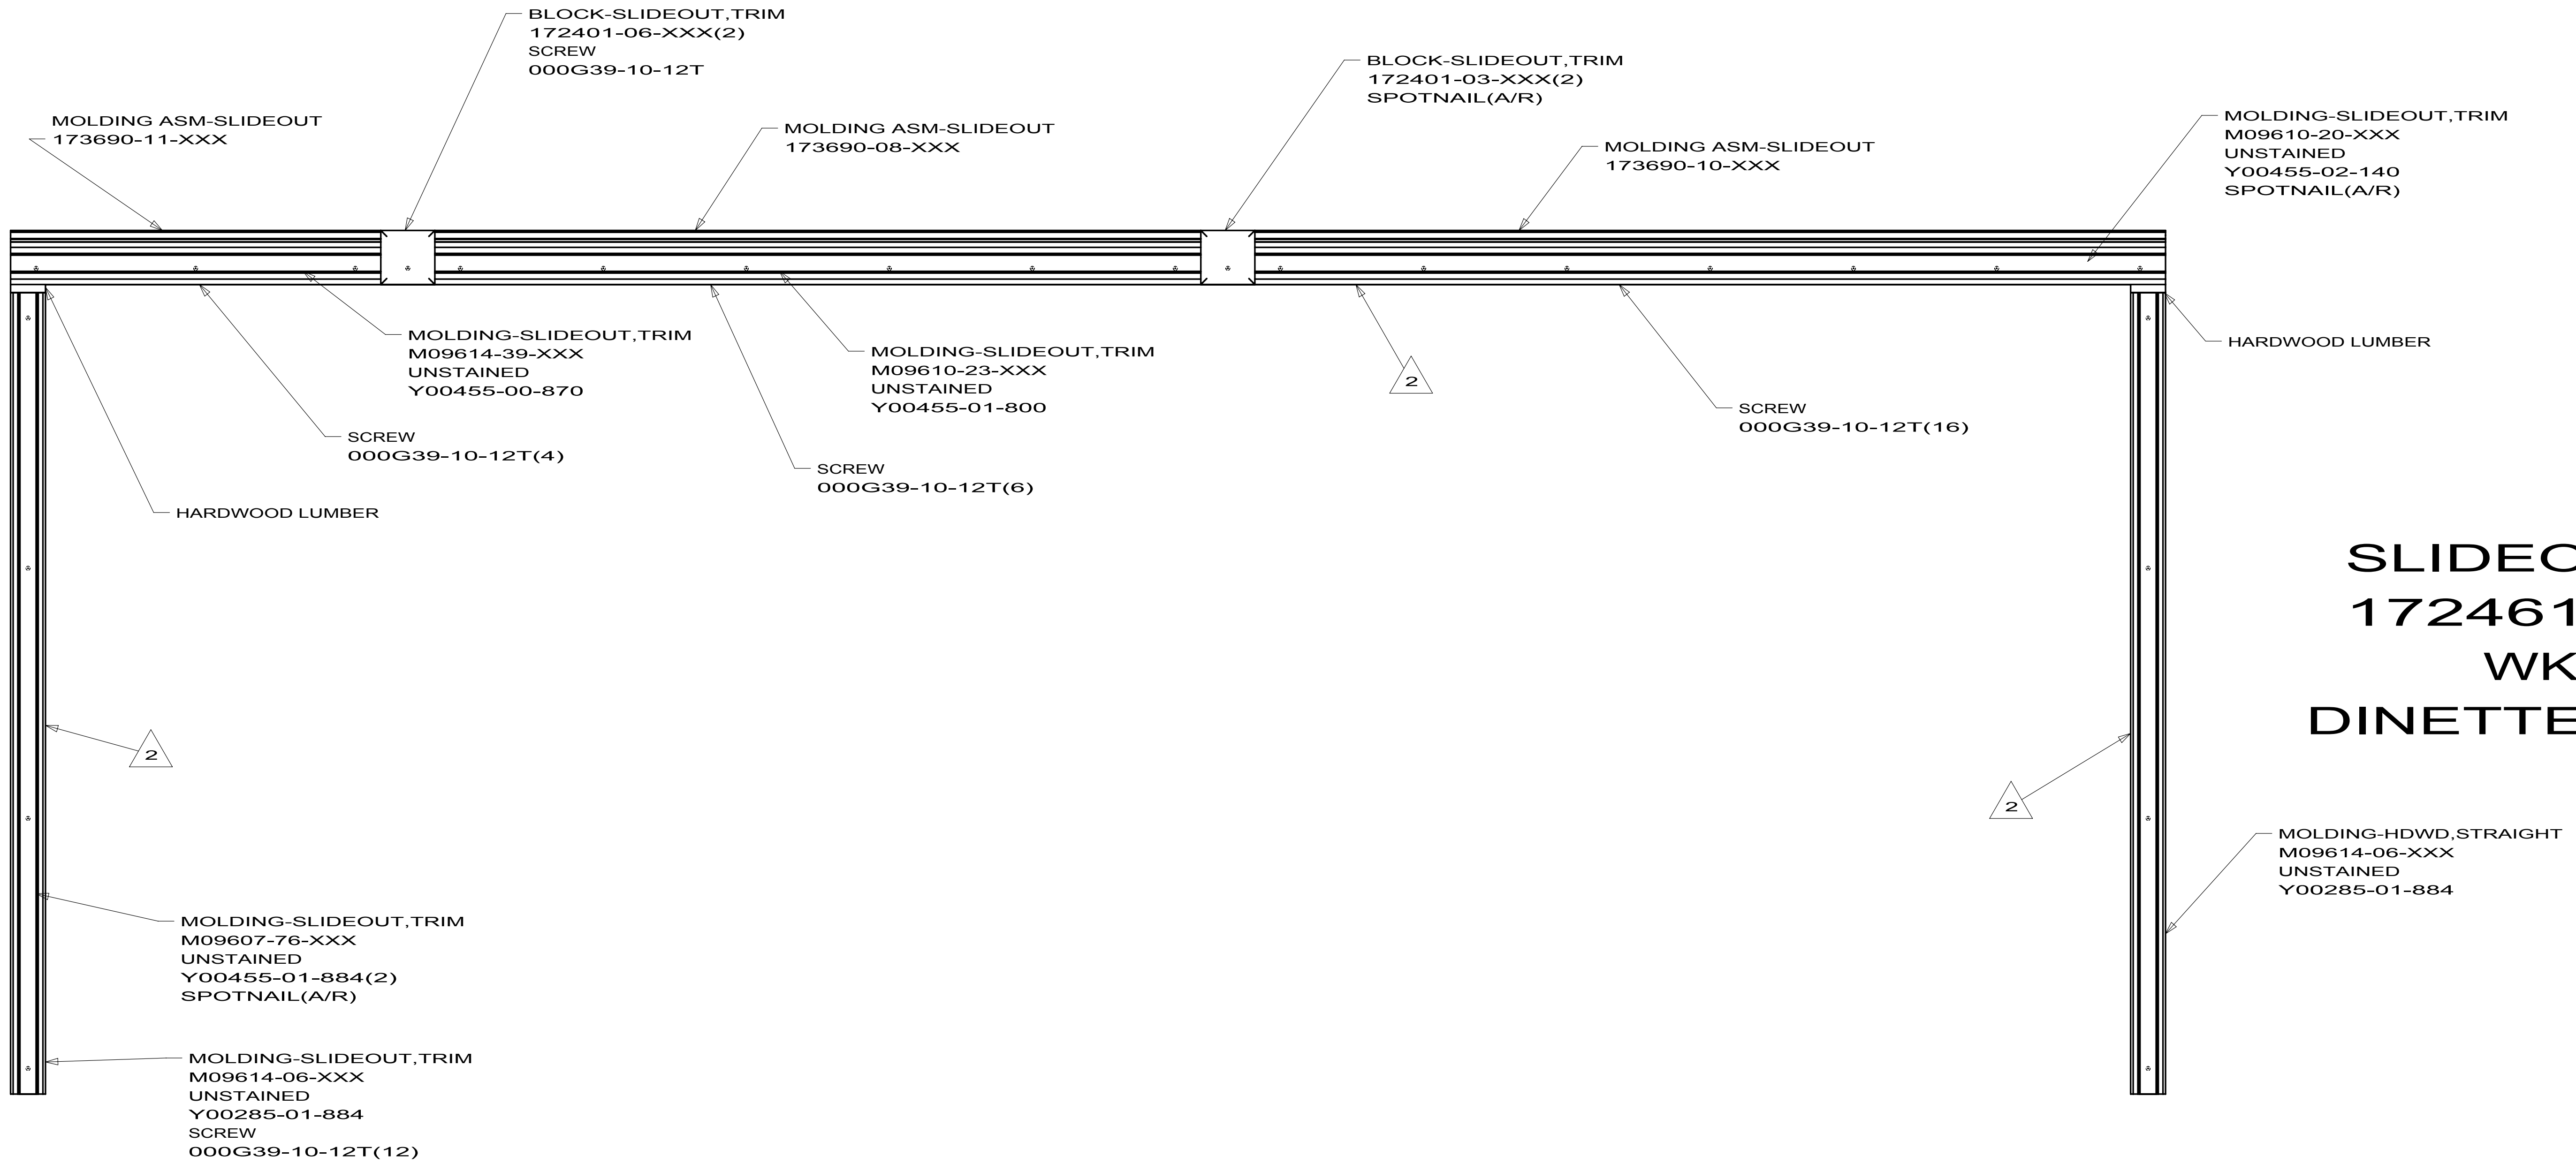

FIRST USED		
10 P-SERIES		
DO NOT SCALE DRAWING		
TITLE:		
TRIM ASM-SLIDEOUT		
SHEET 8	PART NO 172461	REV

**SLIDEOUT TRIM
172461-09-XXX
IKP40T
DINETTE/LOUINGE**

BLOCK-SLIDEOUT, TRIM
172401-09-XXX
SCREW
000G39-10-12T

BLOCK-SLIDEOUT, TRIM
172401-08-XXX
SPOTNAIL (A/R)

MOLDING-SLIDEOUT, TRIM
M09610-24-XXX
UNSTAINED
Y00457-00-750
SCREW
000G39-10-12T(3)

BLOCK-SLIDEOUT, TRIM
172401-02-XXX(2)
SPOTNAIL(A/R)

MOLDING-SLIDEOUT, TRIM
M09610-25-XXX
UNSTAINED
Y00457-01-724
SCREW
000G39-10-12T(6)

BLOCK-SLIDEOUT, TRIM
172401-05-XXX(2)
SCREW
000G39-10-12T(2)

MOLDING-SLIDEOUT, TRIM
M09610-26-XXX
UNSTAINED
Y00457-02-020
SCREW
000G39-10-12T(6)

BLOCK-SLIDEOUT, TRIM
172401-08-XXX
SPOTNAIL(A/R)

BLOCK-SLIDEOUT, TRIM
172401-09-XXX
SCREW
000G39-10-12T

MOLDING-SLIDEOUT, TRIM
M09610-27-XXX
UNSTAINED
Y00459-00-750
SPOTNAIL(A/R)

MOLDING-SLIDEOUT, TRIM
M09610-28-XXX
UNSTAINED
Y00459-01-724
SPOTNAIL(A/R)


MOLDING-SLIDEOUT, TRIM
M09610-29-XXX
UNSTAINED
Y00459-02-020
SPOTNAIL(A/R)

MOLDING-SLIDEOUT, TRIM
M09607-93-XXX
UNSTAINED
Y00458-01-904(2)
SPOTNAIL(A/R)

MOLDING-SLIDEOUT, TRIM
M09614-10-XX
UNSTAINED
Y00285-01-904
SCREW
000G39-10-12T(12)

MOLDING-HDWD, STRAIGHT
M09614-10-XXX
UNSTAINED
Y00285-01-904

FIRST USED		
10 P-SERIES		
DO NOT SCALE DRAWING		
TITLE:		
TRIM ASM-SLIDEOUT		
SHEET 9	PART NO 172461	REV

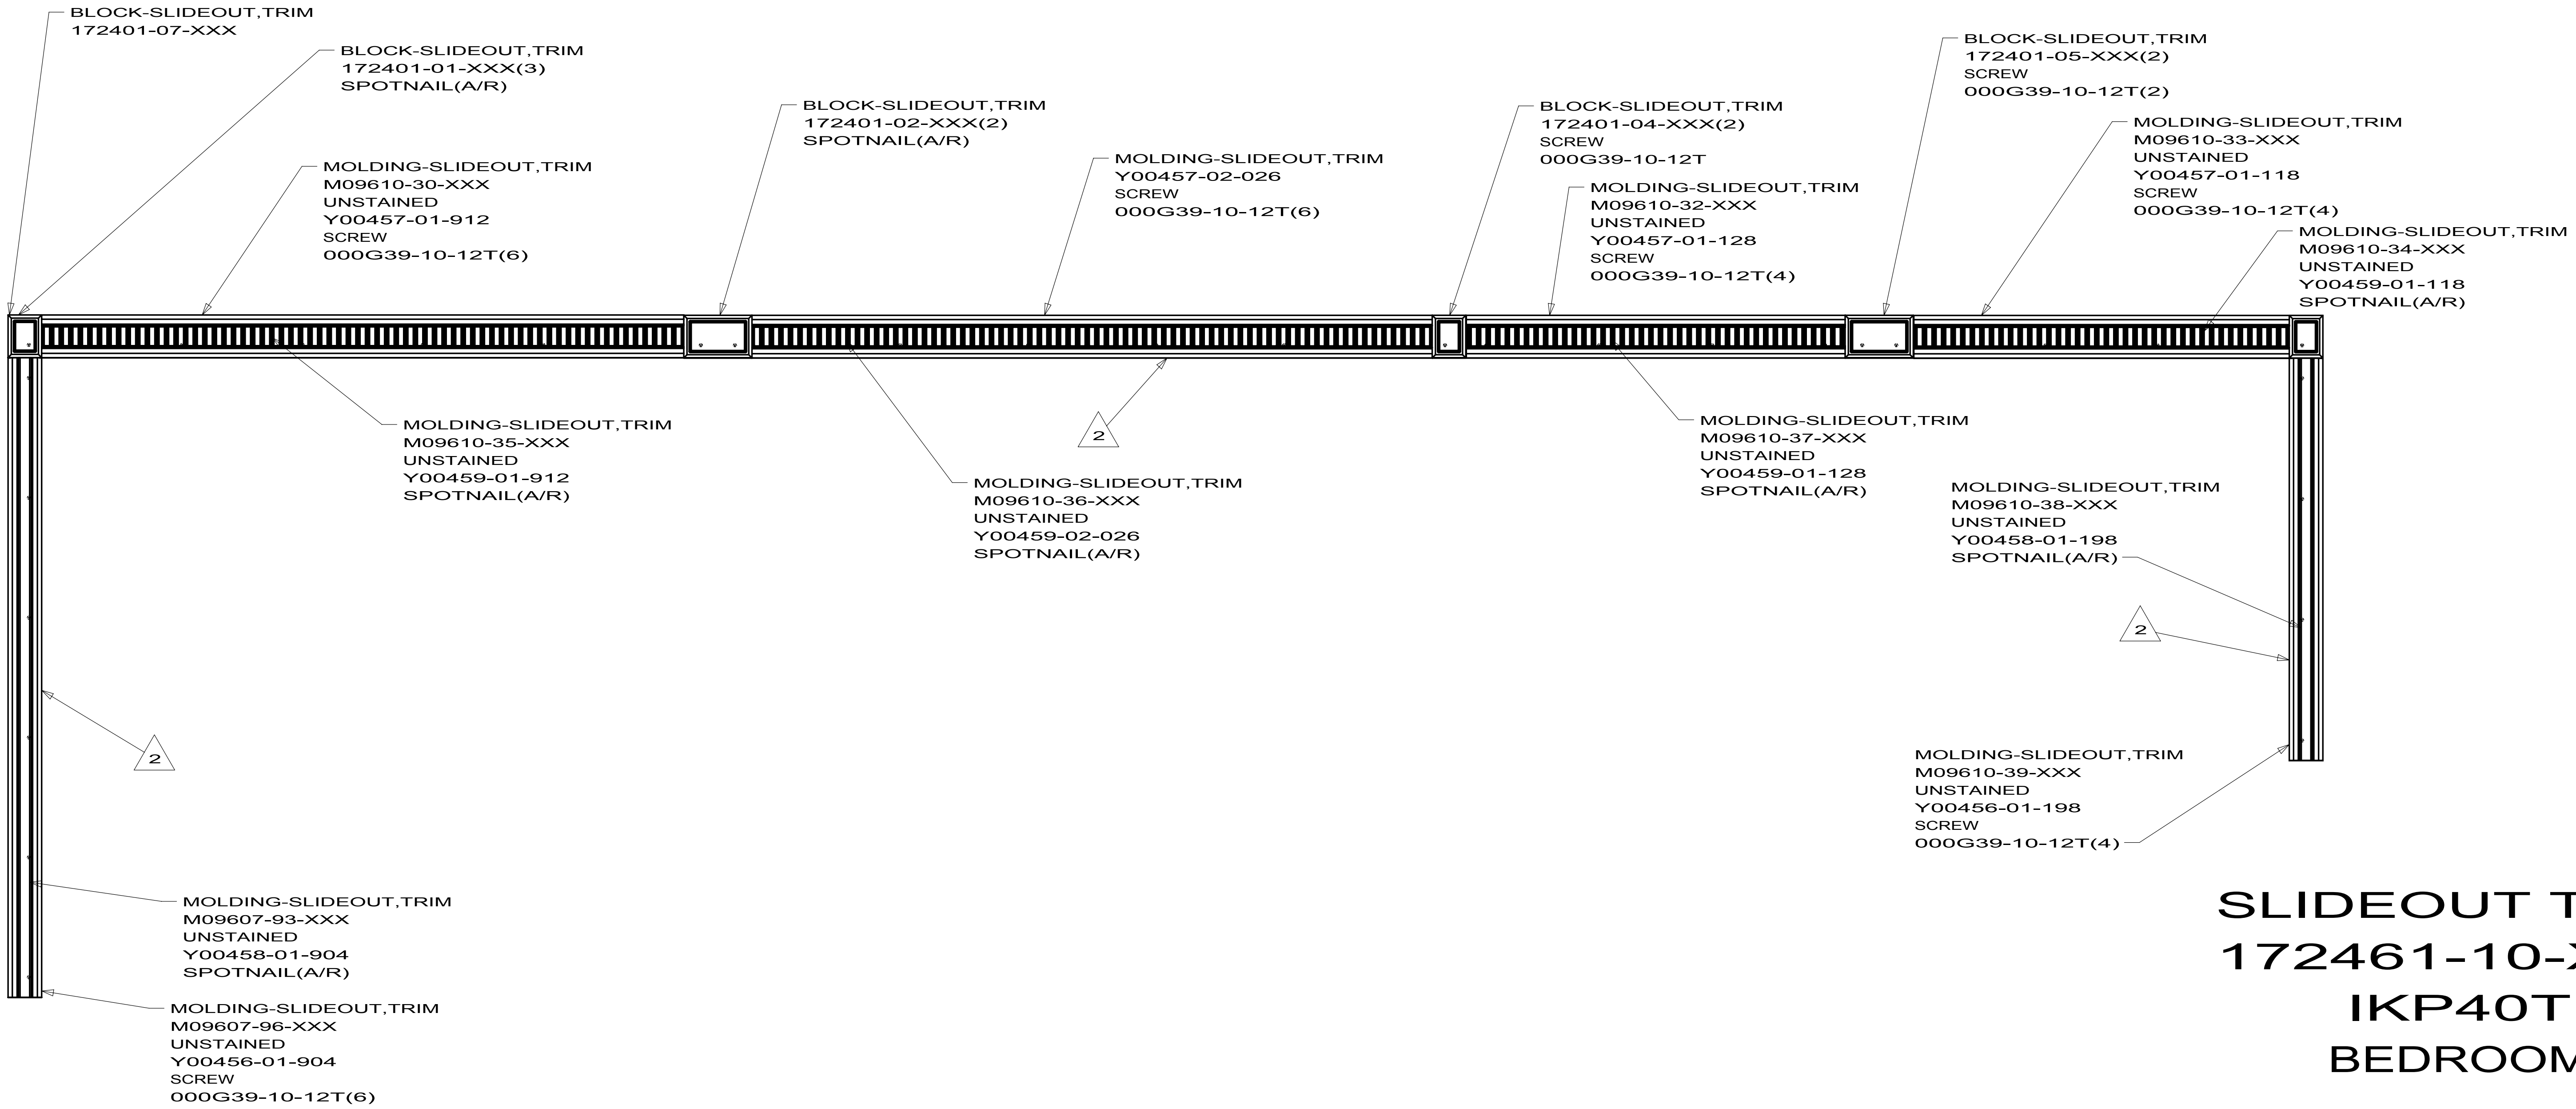

SLIDEOUT TRIM
172461-10-XXX
IKP40T
BEDROOM

FIRST USED		
10 P-SERIES		
DO NOT SCALE DRAWING		
TITLE:		
TRIM ASM-SLIDEOUT		
SHEET 10	PART NO 172461	REV