




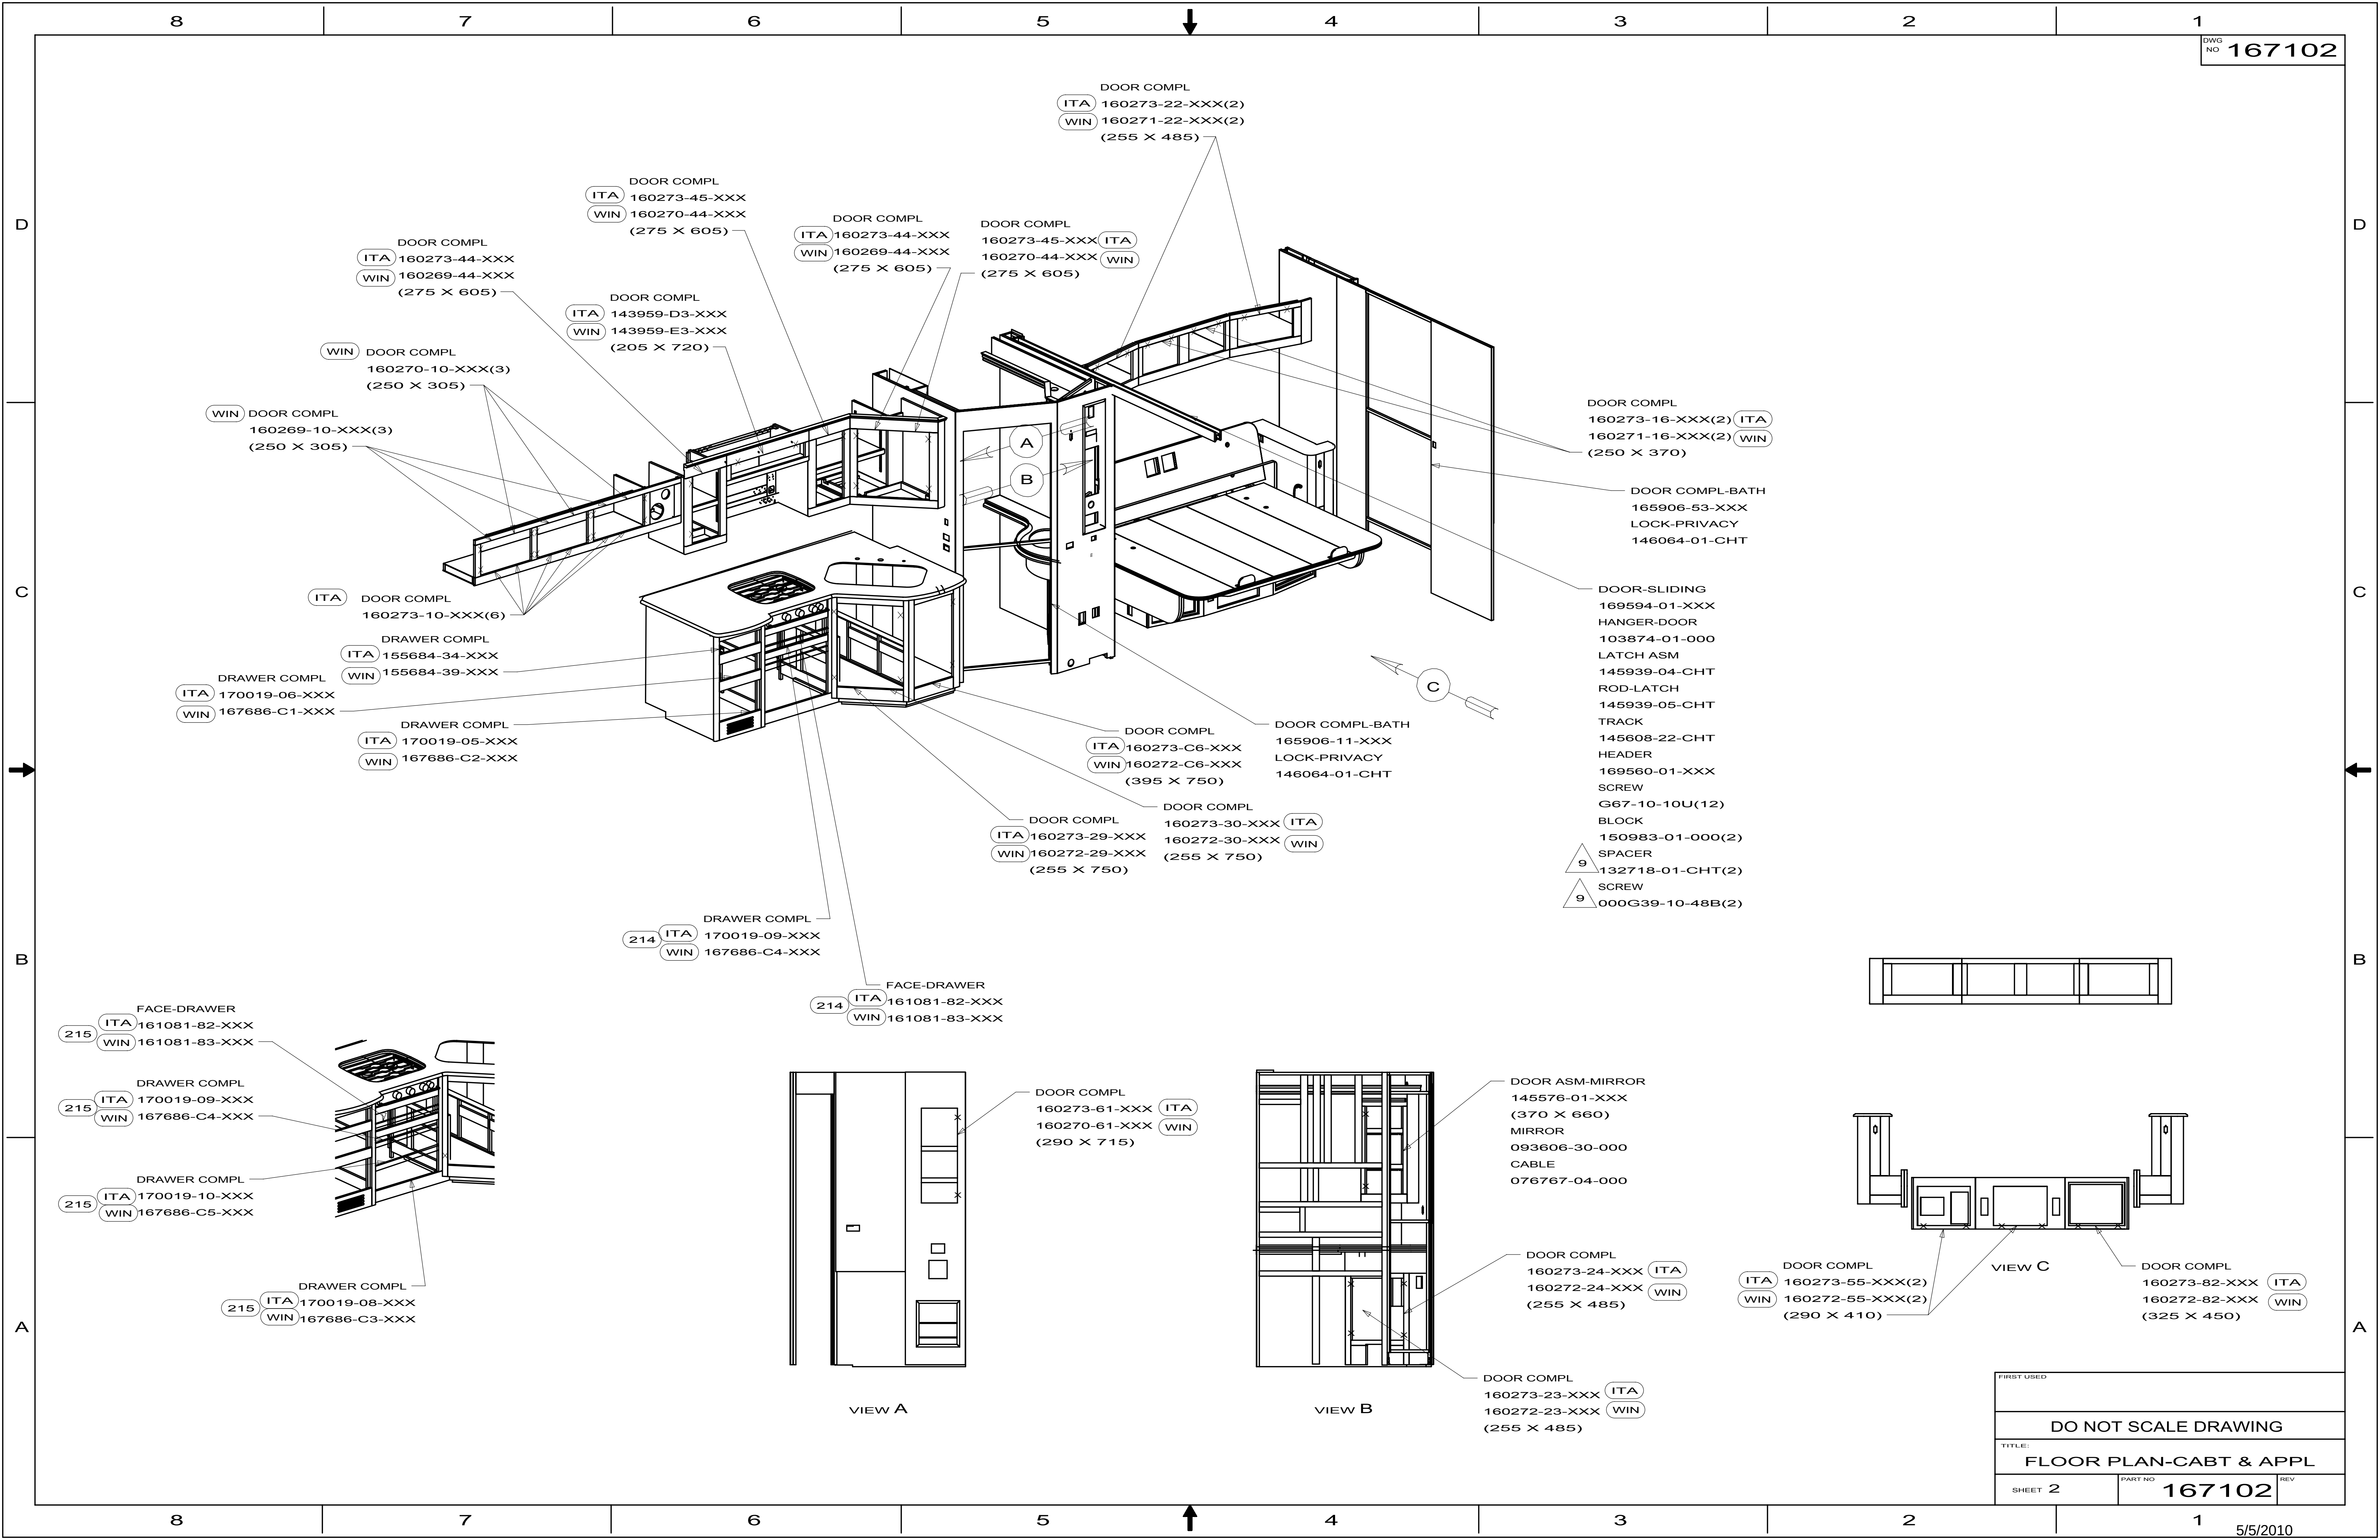

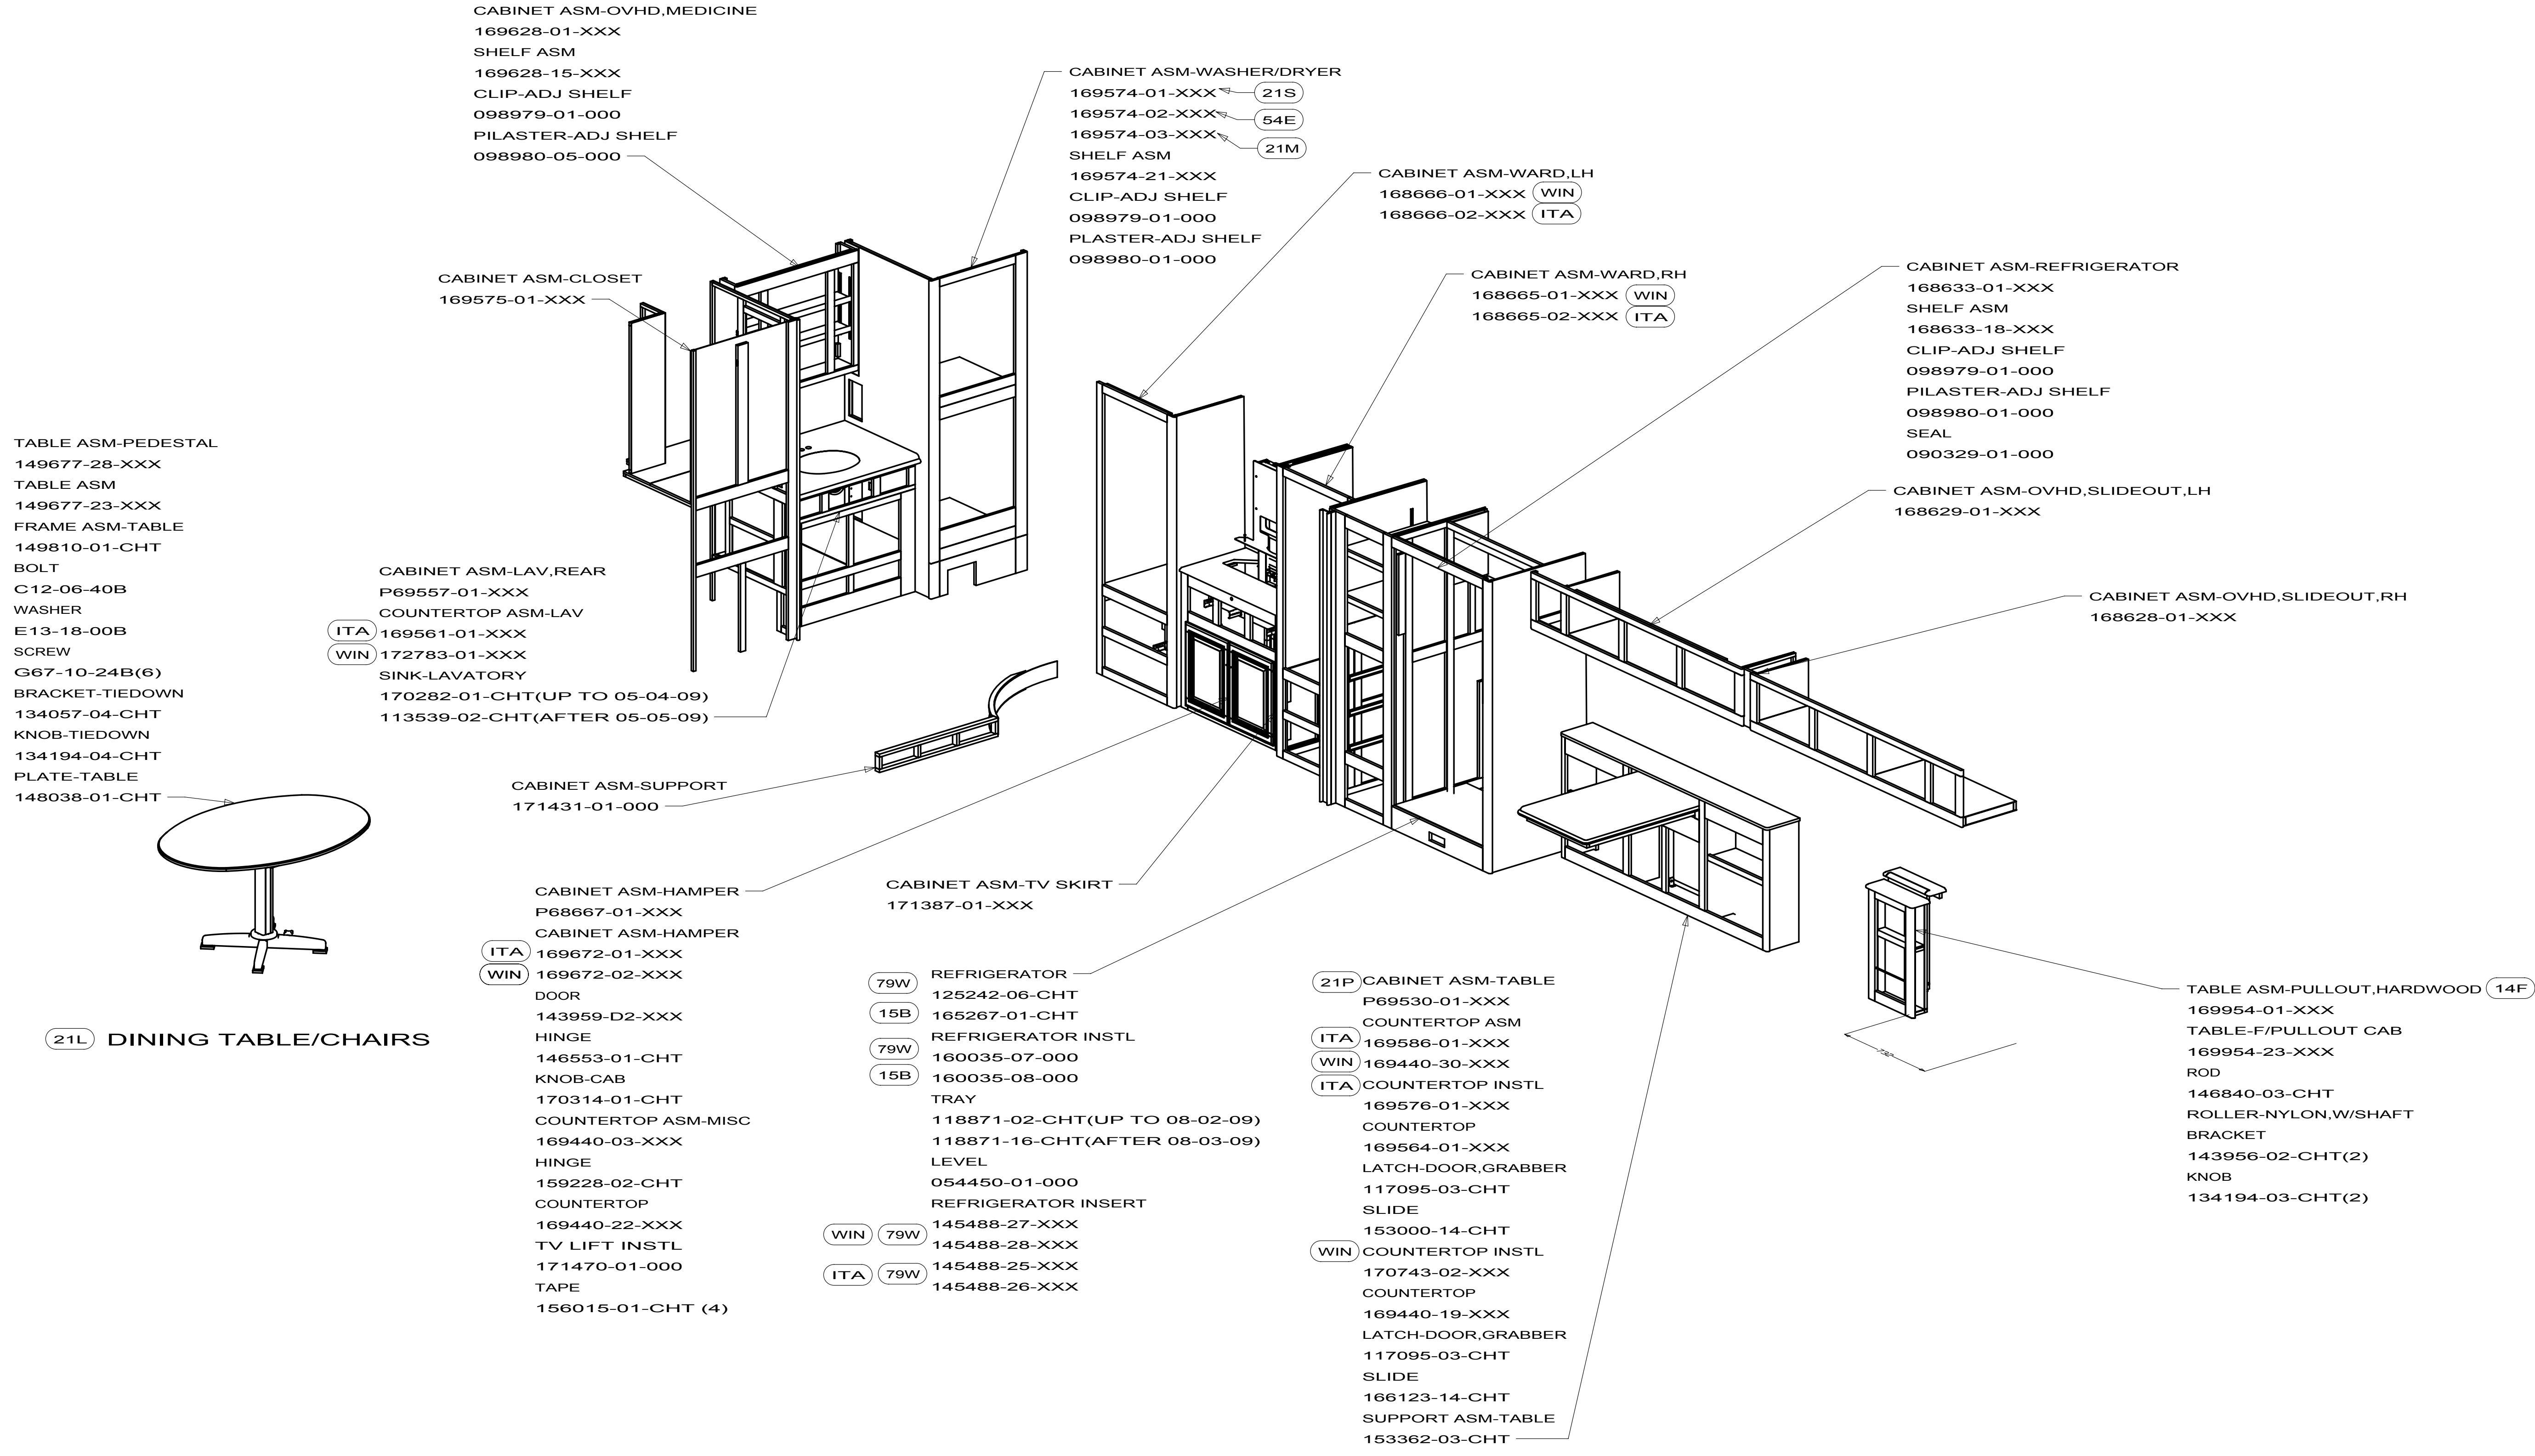

(21L) DINING TABLE/CHAIRS

FIRST USED		
DO NOT SCALE DRAWING		
TITLE: FLOOR PLAN-CABT & APPL		
SHEET 3	PART NO 167102	REV

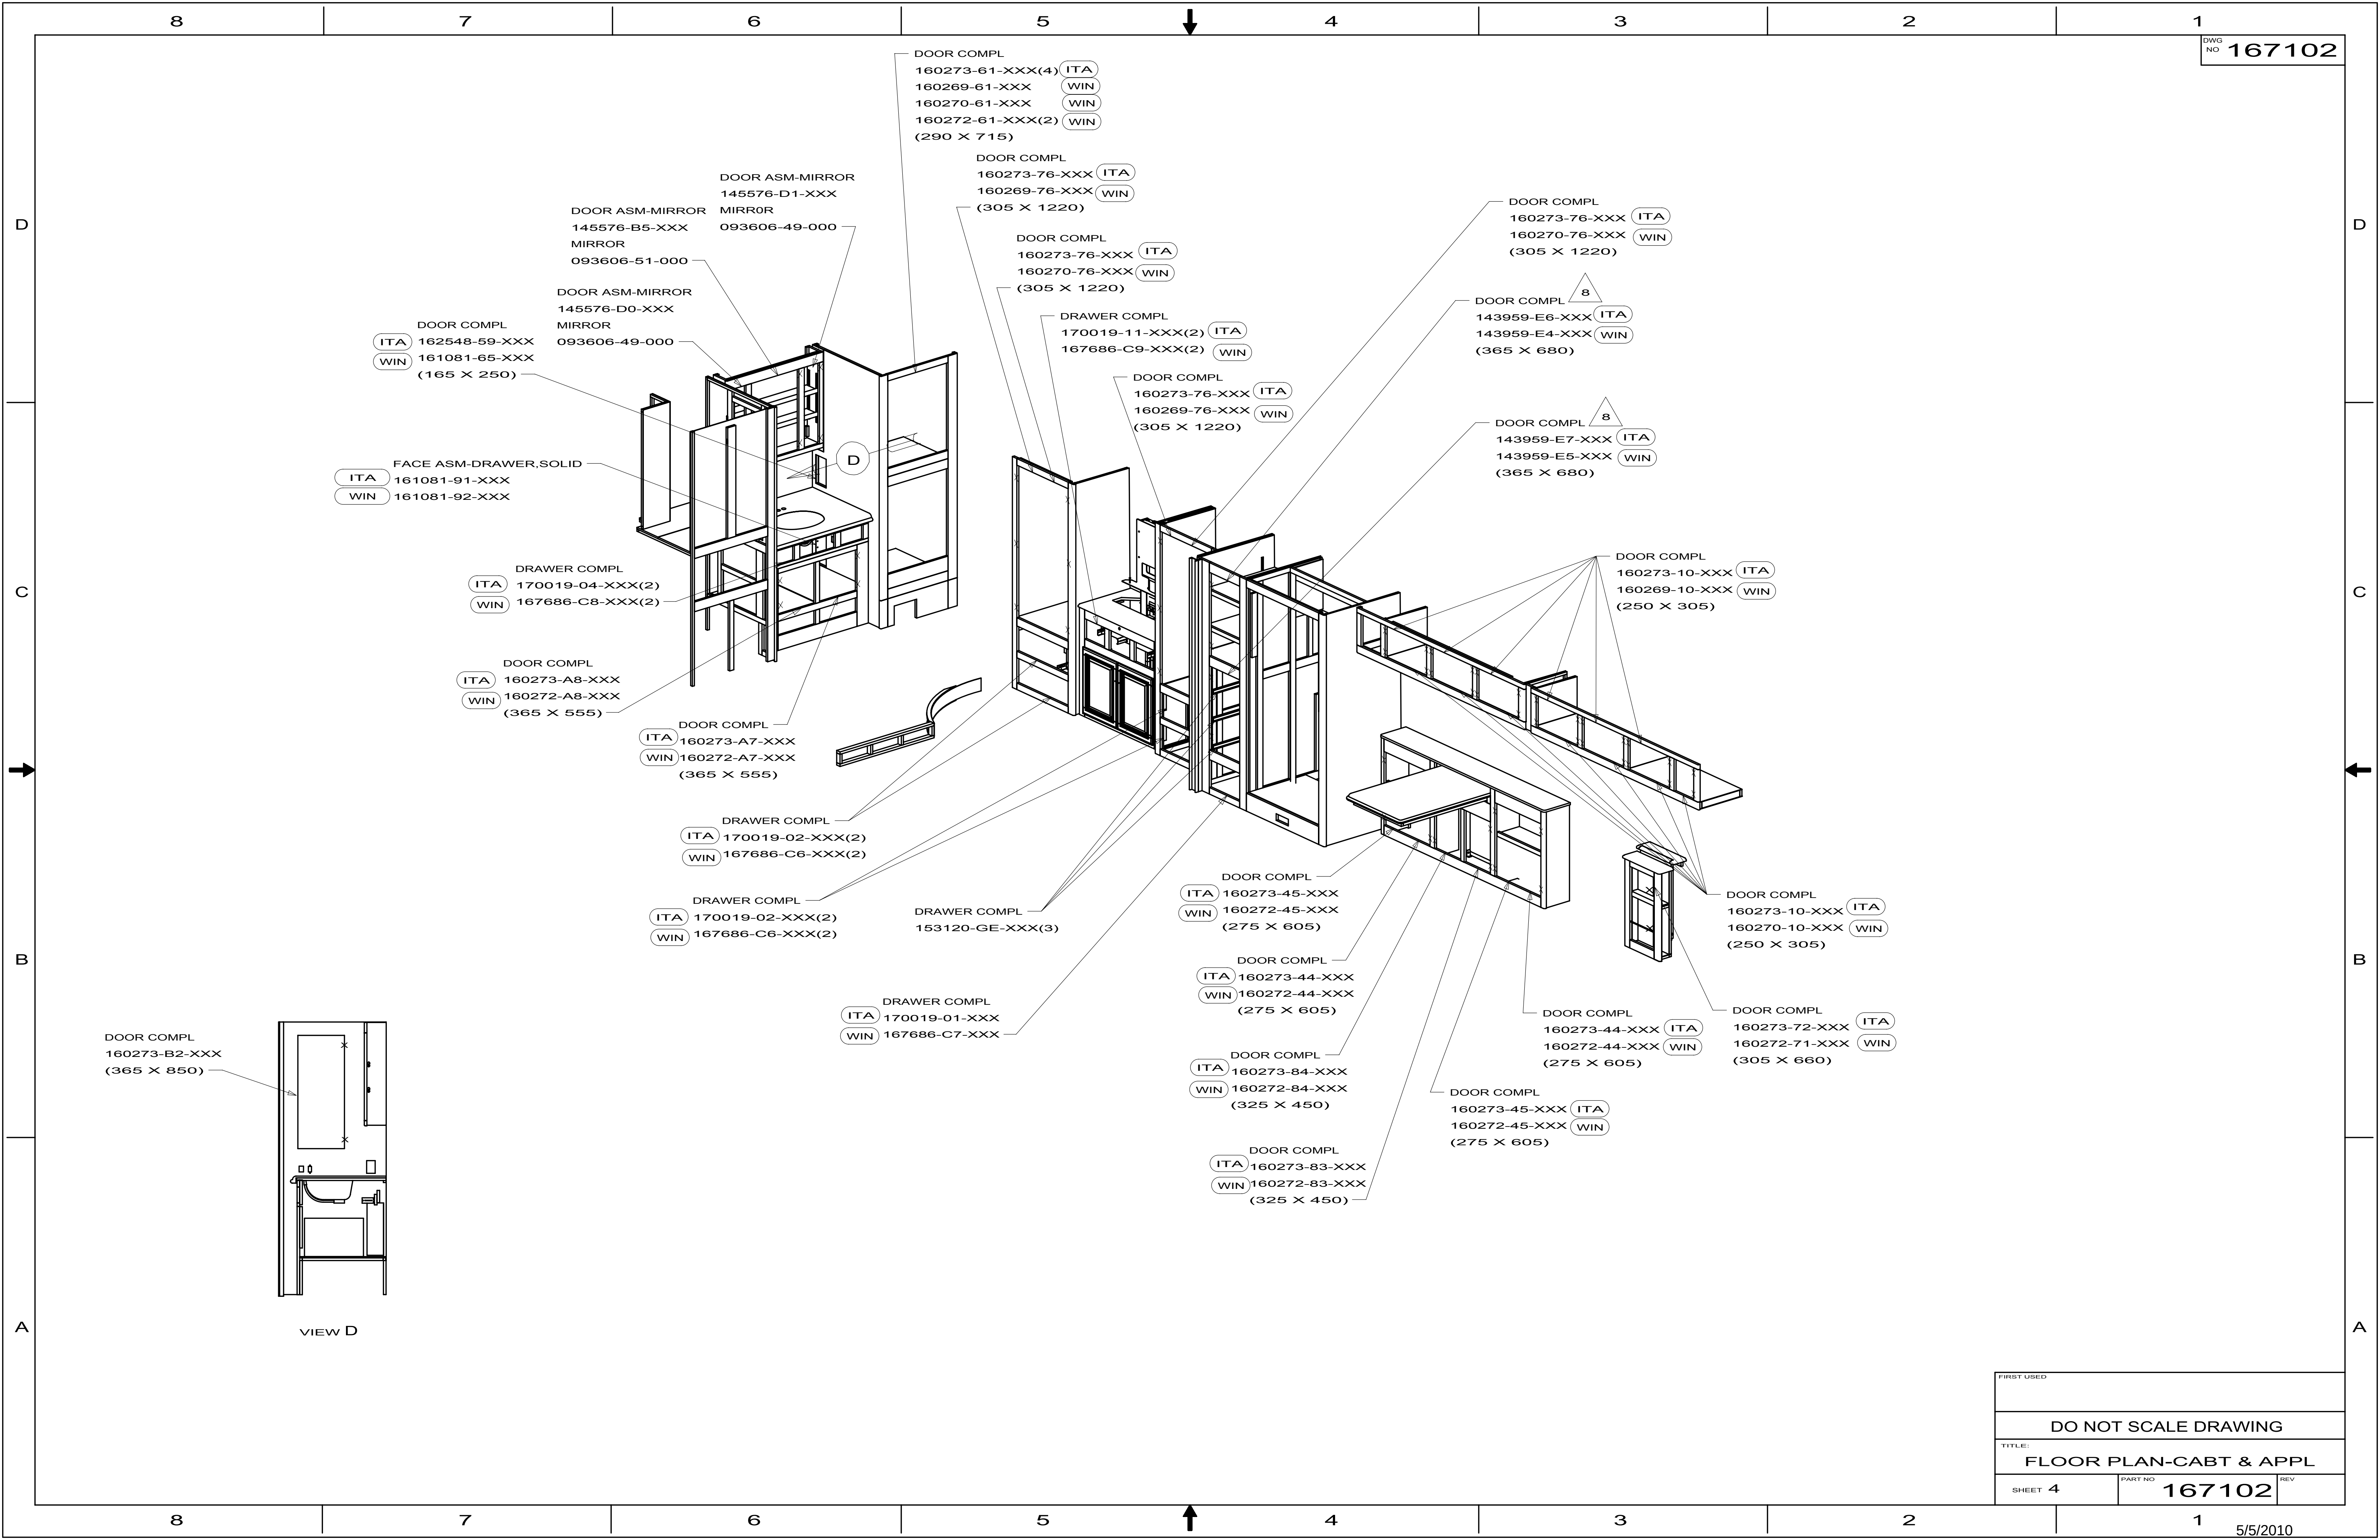

108186-02-000			
KEY	PART NUMBER	U/M DESCRIPTION	VENDOR NO.
	092304-02-701	EA TOOL-DUSTING	1142
	092304-02-702	EA TOOL-RUG	4982
	092304-02-703	EA TOOL-CREVICE	1141
	092304-02-707	EA TOOL-UPHOLSTERY	7029
	092304-02-708	EA WAND-PLASTIC	4978
	092304-02-709	EA HOSE ASM., 30' COMPLETE	4988-30-G

108186-03-000			
KEY	PART NUMBER	U/M DESCRIPTION	VENDOR NO.
	092304-02-700	EA BRUSH-POWER, VACUUM (RUGRAT)	6970
	092304-02-701	EA TOOL-DUSTING	1142
	092304-02-702	EA TOOL-RUG	4982
	092304-02-703	EA TOOL-CREVICE	1141
	092304-02-707	EA TOOL-UPHOLSTERY	7029
	092304-02-708	EA WAND-PLASTIC	4978
	092304-02-709	EA HOSE ASM., 30' COMPLETE	4988-30-G
	092304-02-710	EA SECONDARY FILTER	4929
	108186-03-700	EA PAPER BAG - 3-PKG	7767
	108186-03-701	EA MOTOR F/RV2000	7756
	108186-03-702	EA REDUCER	5531
	108186-03-703	EA VALVE - INLET - WHITE	4935
	108186-03-704	EA BRUSH - TURBINE (HAND HELD)	7834-B
	108186-03-705	EA RELAY ASSEMBLY - W/PLATE	7090

119267-10-02A			
KEY	PART NUMBER	U/M DESCRIPTION	VENDOR NO.
	119267-04-700	EA FILTER-GREASE	BOO2
	119267-04-704	EA LIGHT COVER-F/MOD R1480/1850	FANGKB009MRYO
	119267-10-700	EA BRACKET/MOUNTING	FANGTB005MRYO
	119267-15-700	EA SUPPORT - F/GLASS TRAY	FROLPB025MRKO

119267-12-02A			
KEY	PART NUMBER	U/M DESCRIPTION	VENDOR NO.
	119267-04-700	EA FILTER-GREASE	BOO2
	119267-04-703	EA PLATE - MOUNTING	FANGTB003MRYO
	119267-04-704	EA LIGHT COVER-F/MOD R1480/1850	FANGKB009MRYO
	119267-04-705	EA SCREW	LX-BZB011MREO
	119267-12-701	EA SUPPORT - F/GLASS TRAY	FROLPB020MRKO
	119267-12-702	EA RACK - HIGH	FAMI-B006MR0
	119267-12-703	EA RACK - LOW	FAMI-B005MR0
	119267-12-704	EA LOUVER - EXHAUST	PDIF-BO13MRKO


119267-15-01A			
KEY	PART NUMBER	U/M DESCRIPTION	VENDOR NO.
	119267-04-700	EA FILTER-GREASE	BOO2
	119267-15-700	EA SUPPORT - F/GLASS TRAY	FROLPB025MRKO
	119267-15-701	EA TRAY - GLASS	NTNT-A10WREZ

119267-17-01A			
KEY	PART NUMBER	U/M DESCRIPTION	VENDOR NO.
	119267-04-700	EA FILTER-GREASE	BOO2
	119267-04-703	EA PLATE - MOUNTING	FANGTB003MRYO
	119267-17-700	EA TURNTABLE-GLASS	NTNT-A114WREZ

KEY	PART NUMBER	U/M	DESCRIPTION	VENDOR NO.
1	125242-06-703	EA	LINER-DOOR/UPR RH/PANEL TYPE	627942
2	125242-05-701	EA	BIN - DOOR SHELF	628686
3	125242-02-701	EA	HANDLE(CONTOUR)TOP RH LWR LH,	621106
4	125242-06-701	EA	RETAINER/PANEL-UPR DR RH/LH	627947
	125242-02-722	EA	LATCH-STORAGE DR/BLK POINTED	619374
CONTACT WINNEBAGO PART SALES FOR UNLISTED COMPONENT(S)				

125242-06-01A


VENDOR NO.

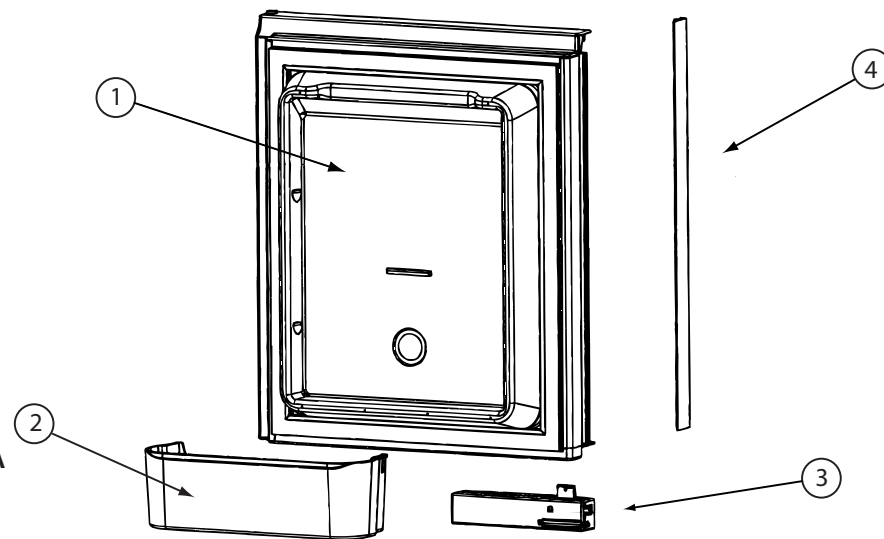

KEY	PART NUMBER	U/M	DESCRIPTION	VENDOR NO.
1	125242-06-704	EA	LINER-DOOR/UPR LH/PANEL TYPE	627941
2	125242-05-701	EA	BIN - DOOR SHELF	628686
3	125242-02-700	EA	HANDLE(CONTOUR)TOP LH BTM RH	621107
4	125242-06-701	EA	RETAINER/PANEL-UPR DR RH/LH	627947
	125242-02-722	EA	LATCH-STORAGE DR/BLK POINTED	619374
CONTACT WINNEBAGO PART SALES FOR UNLISTED COMPONENT(S)				

125242-06-01A (CONTINUED)

VENDOR NO.

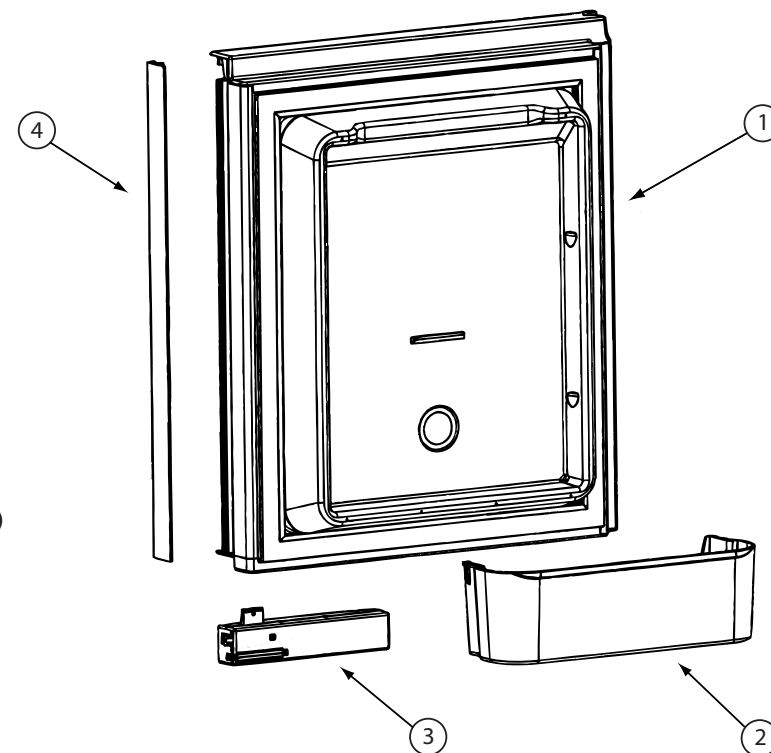

KEY PART NUMBER

1	125242-06-705
2	125242-05-701
3	125242-06-700
4	125242-02-700
	125242-02-722

U/M DESCRIPTION


EA	LINER-DOOR/LWR RH/PANEL TYPE
EA	BIN - DOOR SHELF
EA	RETAINER/PANEL-LWR DR RH/LH
EA	HANDLE(CONTOUR)TOP LH BTM RH
EA	LATCH-STORAGE DR/BLK POINTED

125242-06-01A (CONTINUED)

VENDOR NO.

627944
628686
627948
621107
619374

CONTACT WINNEBAGO PART SALES FOR UNLISTED COMPONENT(S)

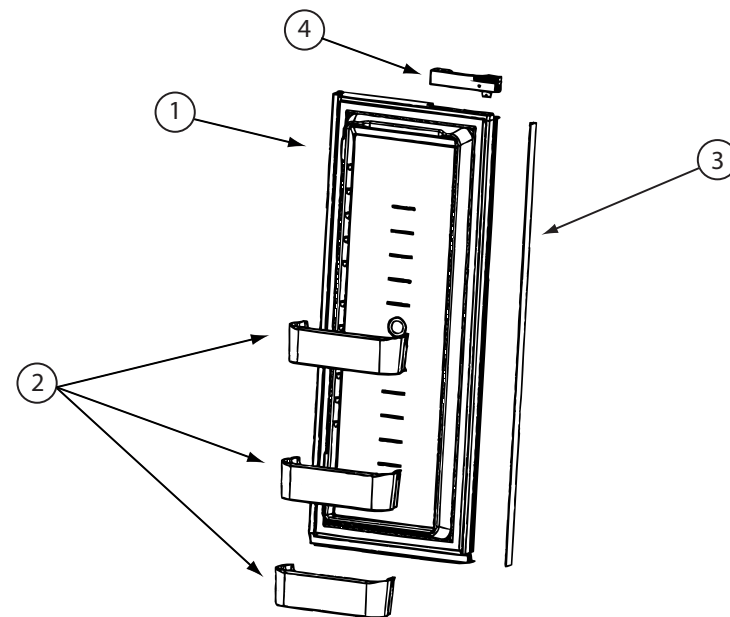

KEY PART NUMBER

1	125242-06-706
2	125242-05-701
3	125242-05-730
4	125242-06-700
5	125242-02-701
	125242-02-722

U/M DESCRIPTION


EA	LINER-DOOR/LWR LH/PANEL TYPE
EA	BIN - DOOR SHELF
EA	FLAPPER REPLACE SERV. KIT
EA	RETAINER/PANEL-LWR DR RH/LH
EA	HANDLE(CONTOUR)TOP RH LWR LH
EA	LATCH-STORAGE DR/BLK POINTED


125242-06-01A (CONTINUED)

VENDOR NO.

627943
628686
631366
627948
621106
619374


CONTACT WINNEBAGO PART SALES FOR UNLISTED COMPONENT(S)

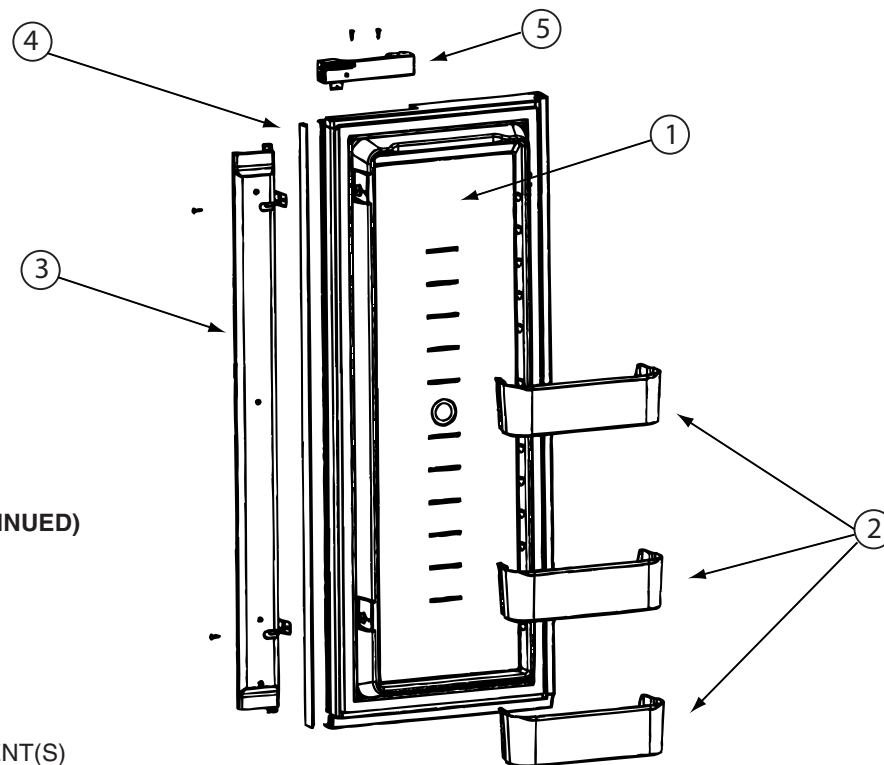

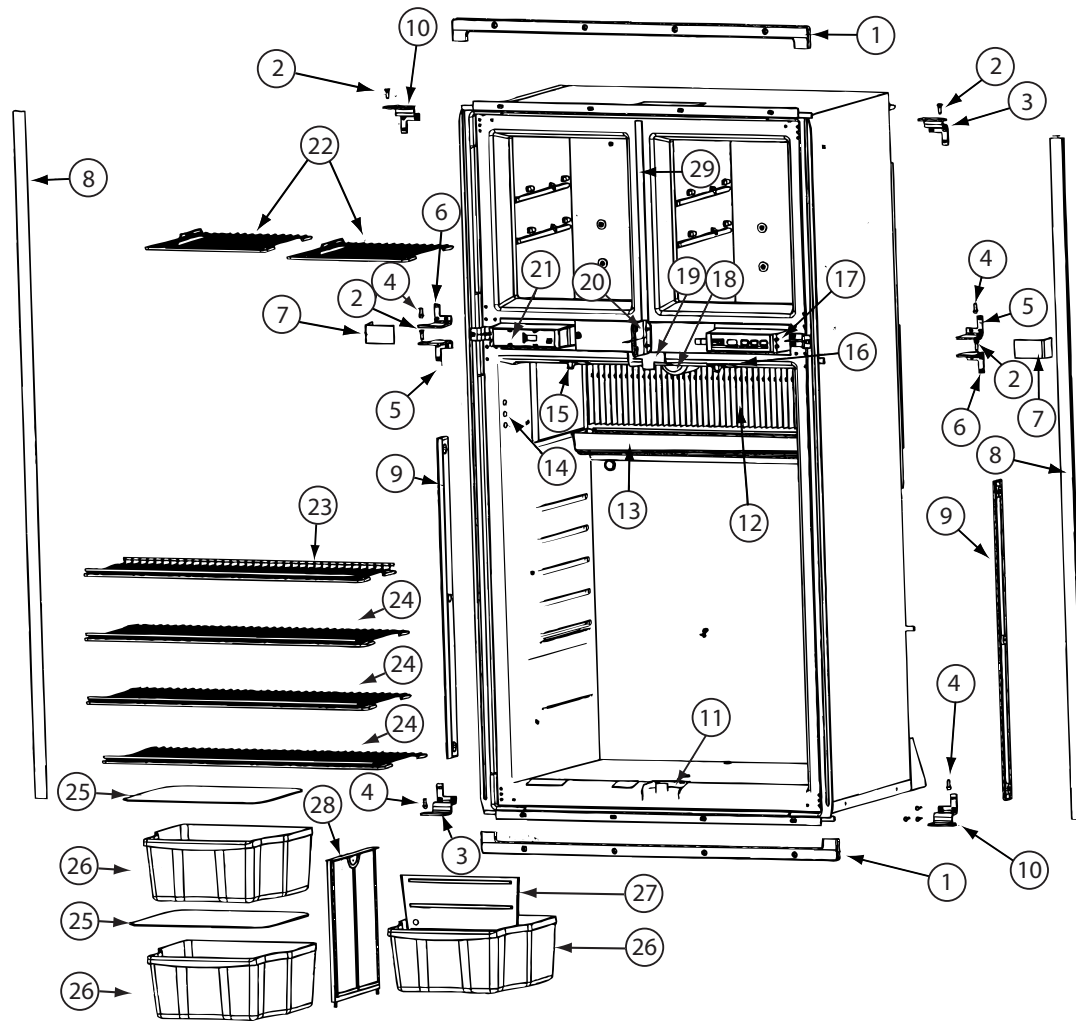


125242-06-01A

125242-06-01A (CONTINUED)			
KEY	PART NUMBER	U/M DESCRIPTION	VENDOR NO.
1	125242-01-767	EA KIT INSTALL(U TRIM PCS)HDW	623528
2	125242-03-715	EA HINGE PIN/UPR-WRAPPED DOORS	623899
3	125242-05-707	EA HINGE-OUTER/UPPER RH/LWR LH	628946
4	113737-01-710	EA PIN-HINGE, BOTTOM	61550722
5	125242-05-708	EA HINGE-INNER/UPPER RH/LWR LH	624363
6	125242-05-709	EA HINGE-INNER/UPPER LH/LWR RH	624364
7	125242-05-710	EA COVER - HINGE	627955
8	125242-01-766	EA TRIM-LT/RT HAND-SCREW ON	623254
9	125242-02-720	EA RETAINER/SHELF(SER#926685 UP	622033
10	125242-05-711	EA HINGE-OUTER/UPPER LH/LWR RH	628945
11	125242-06-702	EA GUIDE BLOCK-FLAPPER/BTM/BLK	631360
12	125242-05-713	EA FINS	618785
13	125242-01-712	EA DRIP TRAY	618774
14	125242-02-741	EA PROBE - CONTACT/LARGE	620689
15	125242-01-768	EA SWITCH - DOOR LIGHT	623918
16	125242-02-706	EA LAMP/WIRE ASM/SER#849677 UP	620871
17	125242-05-706	EA CONTROL ASM - OPTICAL	629113
18	125242-02-708	EA COVER/LAMP BRACKET	621827
19	125242-05-714	EA GUIDE BLOCK-FLAPPER/TOP/BLK	629111
21	125242-05-716	EA BOX/FRONT - DUMMY	624366
22	125242-01-725	EA SHELF-FREEZER (WIRE)	618847
23	125242-01-727	EA SHELF-WIRE (SHORT)	618849
24	125242-01-726	EA SHELF-WIRE (LONG)	618848
25	125242-01-706	EA COVER-CRISPER	618757
26	125242-05-717	EA BIN - BOTTLE/CRISPER	628688
27	125242-05-718	EA DIVIDER - BOTTLE/CRISPER	628694
28	125242-01-749	EA SUPPORT - WALL	618840
29	125242-02-741	EA STRIP-FREEZER-BLACK	625210 #1291391 &UP
	084880-03-705	EA BRACKET-LIGHT-INTERIOR	61629722
	084880-03-706	EA BULB-LAMP	61628922
	120075-01-714	EA PLUG-HOLE (BLACK)	618170
	125242-05-725	EA PLATE - F/DUMMY BOX	628460
	125242-05-730	EA FLAPPER REPLACE SERV. KIT	631366
CONTACT WINNEBAGO PART SALES FOR UNLISTED COMPONENT(S)			

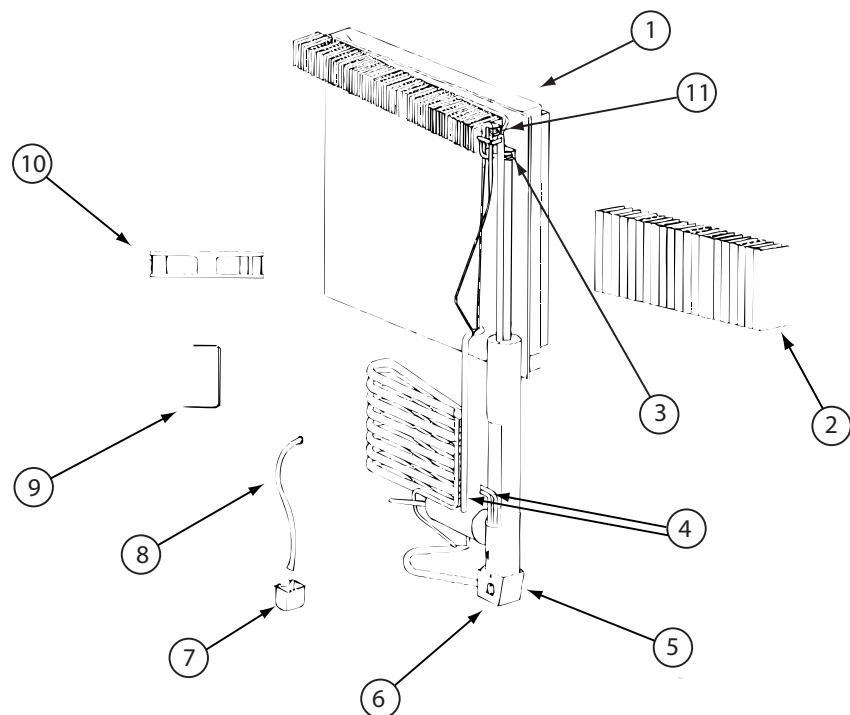


125242-06-01A (CONTINUED)
VENDOR NO.

KEY	PART NUMBER	U/M	DESCRIPTION	VENDOR NO.
1	125242-01-772	EA	COOLING UNIT-1200-8835499 UP	630391
2	125242-05-713	EA	FINS	618785
4	125242-01-732	EA	HEATER AC - 225W/110VAC	618872
5	125242-01-739	EA	BASE-BURNER BOX	618902
6	125242-01-740	EA	COVER-BURNER BOX	618910
9	125242-05-721	EA	BRACKET-DC FAN-SN 914576 UP	628747
10	125242-05-722	EA	FAN-EXTRNL DC-SN 914576 UP	628685
11	113737-01-754	EA	THERMOSTAT (FAN 12V DC)	618093
	125242-01-742	EA	WIRE ASM.-BAFFLE 55.15"	618915
	125242-05-728	EA	SWITCH-THERMAL (RPL KIT)	630037
	125242-05-729	EA	SWITCH-THERMAL (RPL KIT)	630103
CONTACT WINNEBAGO PART SALES FOR UNLISTED COMPONENT(S)				

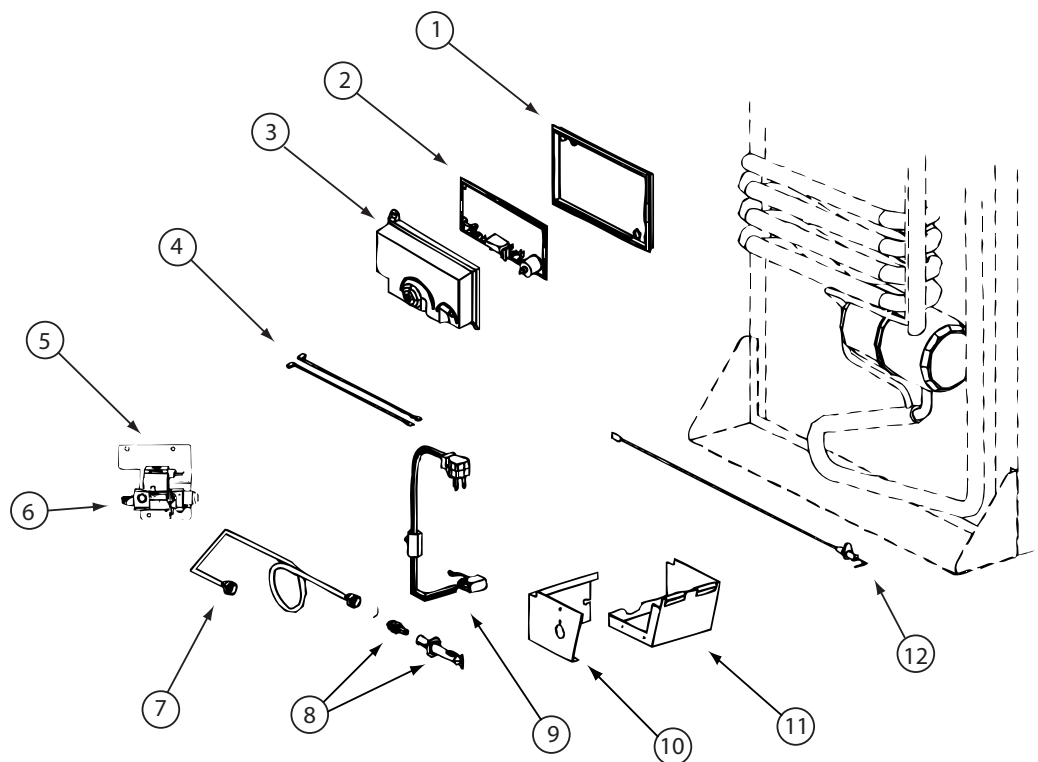

125242-03-02A, 125242-05-02A, 125242-06-01A (CONTINUED)

KEY	PART NUMBER	U/M	DESCRIPTION	VENDOR NO.
1	121569-08-701	EA	BASE - POWER BOARD	628674
2	121568-06-709	EA	BOARD/POWER-N611/N822F/1201	628661
3	121569-08-702	EA	COVER-POWER BOARD	628677
4	125242-02-709	EA	WIRE/WHITE/9"/GAS VALVE	621448
6	121569-08-703	EA	GAS VALVE - SOLENOID	628741
7	125242-05-723	EA	BURNER TUBE	624683
8	125242-02-743	EA	BURNER ORF ADAP-7 SLOT BRNR	629013
9	125242-03-732	EA	CORD - AC POWER- W/ICE MAKER	618406
10	125242-01-740	EA	COVER-BURNER BOX	618910
11	125242-01-739	EA	BASE-BURNER BOX	618902
12	104137-06-715	EA	ELECTRODE-SPARK/SENSOR, SGL	61692222
CONTACT WINNEBAGO PART SALES FOR UNLISTED COMPONENT(S)				

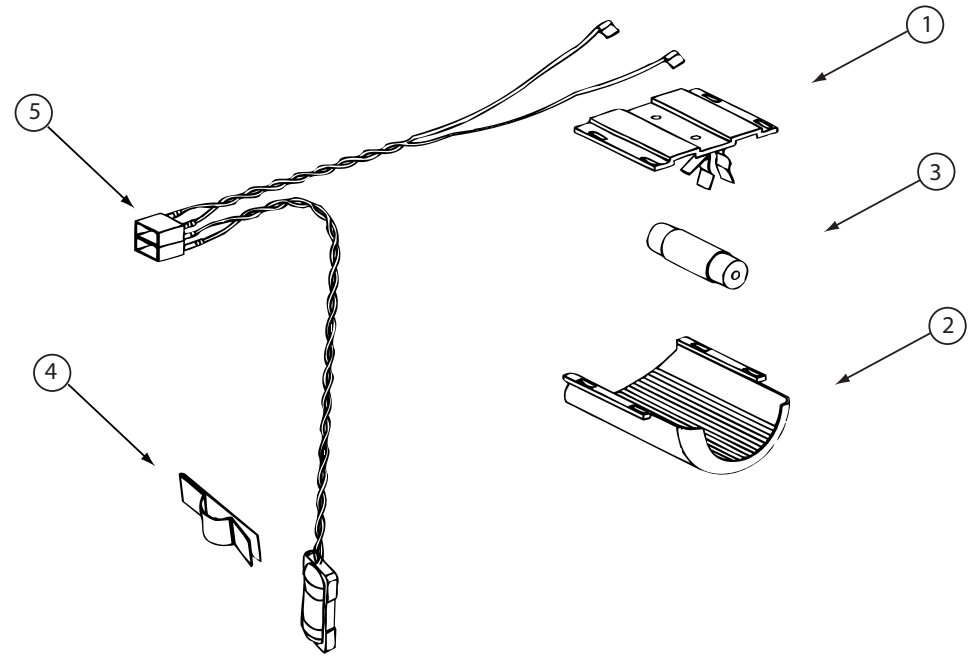



125242-03-02A, 125242-05-02A, 125242-06-01A (CONTINUED)

KEY	PART NUMBER	U/M	DESCRIPTION	VENDOR NO.
1	084880-03-705	EA	BRACKET-LIGHT-INTERIOR	61629722
2	125242-02-708	EA	COVER/LAMP BRACKET	621827
3	084880-03-706	EA	BULB-LAMP	61628922
4	084880-01-760	EA	CLIP (THERMISTER)	61689122
5	125242-02-706	EA	LAMP/WIRE ASM/SER#849677 UP	620871

KEY	PART NUMBER	U/M	DESCRIPTION	140147-04-01A, 140147-04-02A, 140147-04-03A
				VENDOR NO.
	140147-02-700	EA	TRAY-GLASS	WB49X10074
	140147-02-701	EA	FILTER-GREASE (SOLD AS PAIR)	WB6X10309 - 2/PKG.
	140147-02-702	EA	TRAY-METAL PAN	WB49X10053
	140147-02-704	EA	BULB HALOGEN	WB08X10050

141759-20 730C
141759-08 J32H/35P/37F
141759-10 R40CD
141759-19 P40L
141759-21 P34Y
141759-22 R40BD

RELEASE		REV	DATE	DWG	NO	141759
REV	ZONE	REVISION RECORD			DATE	DFT-ORIG

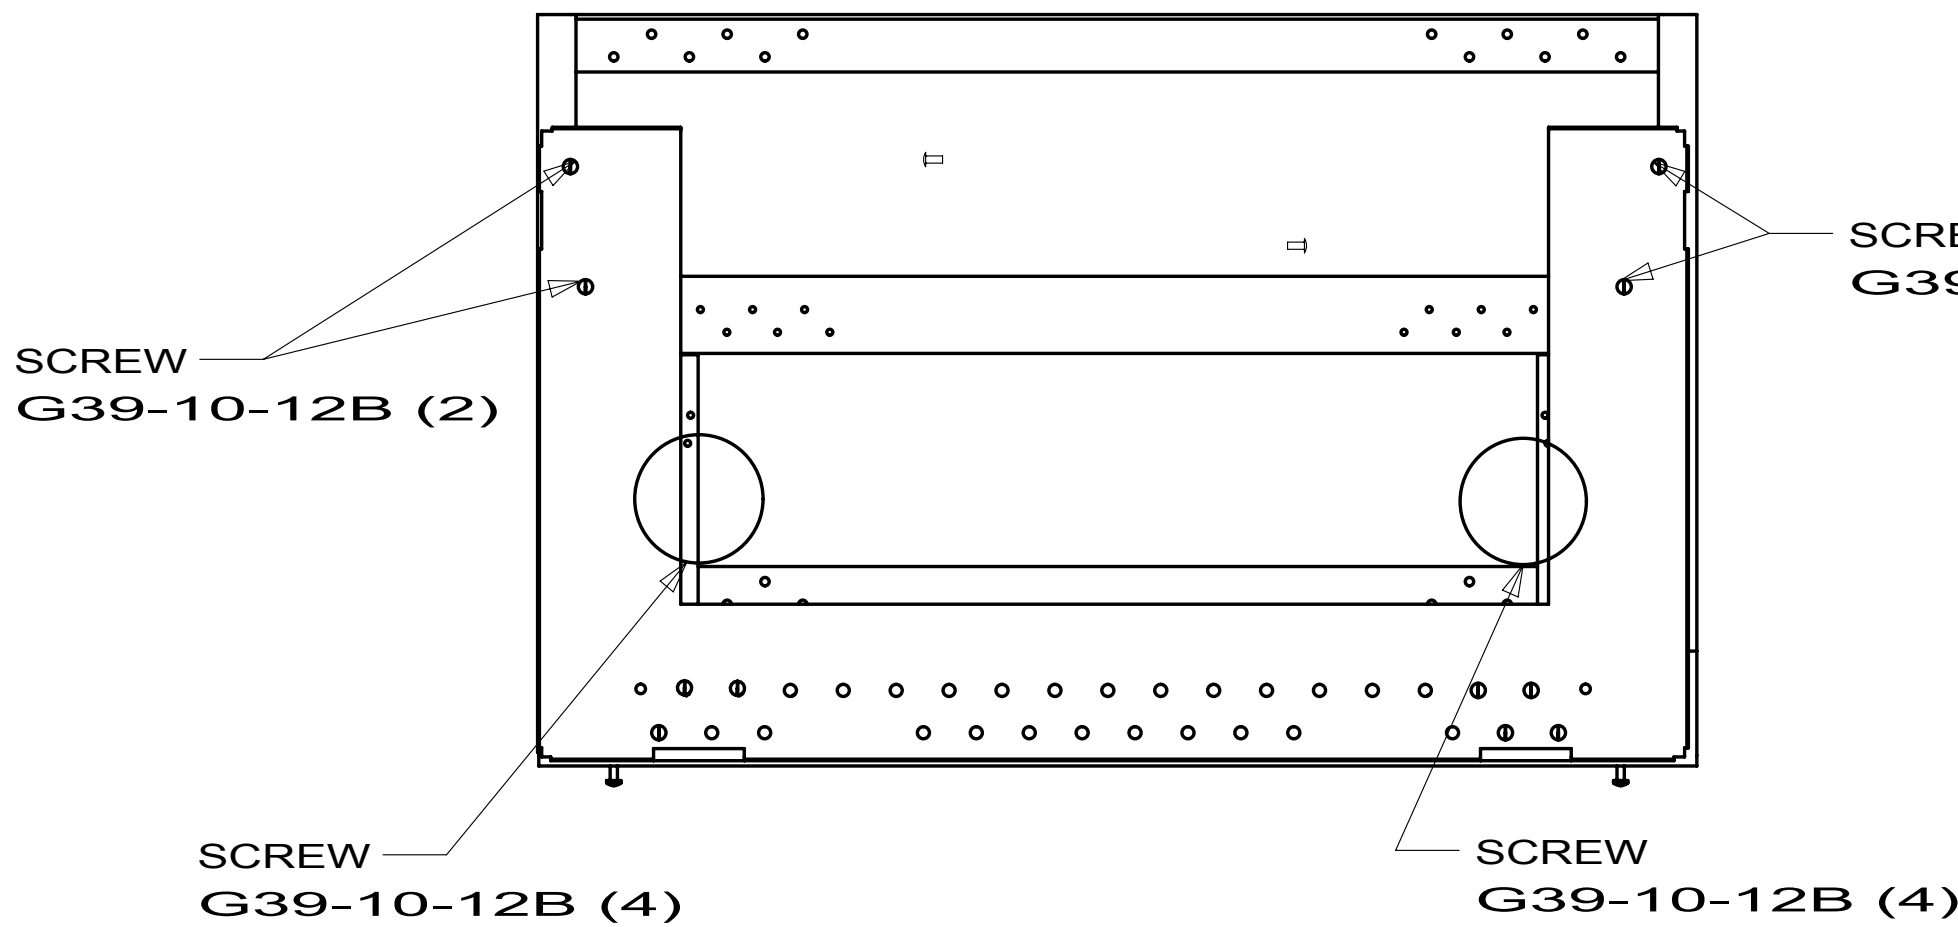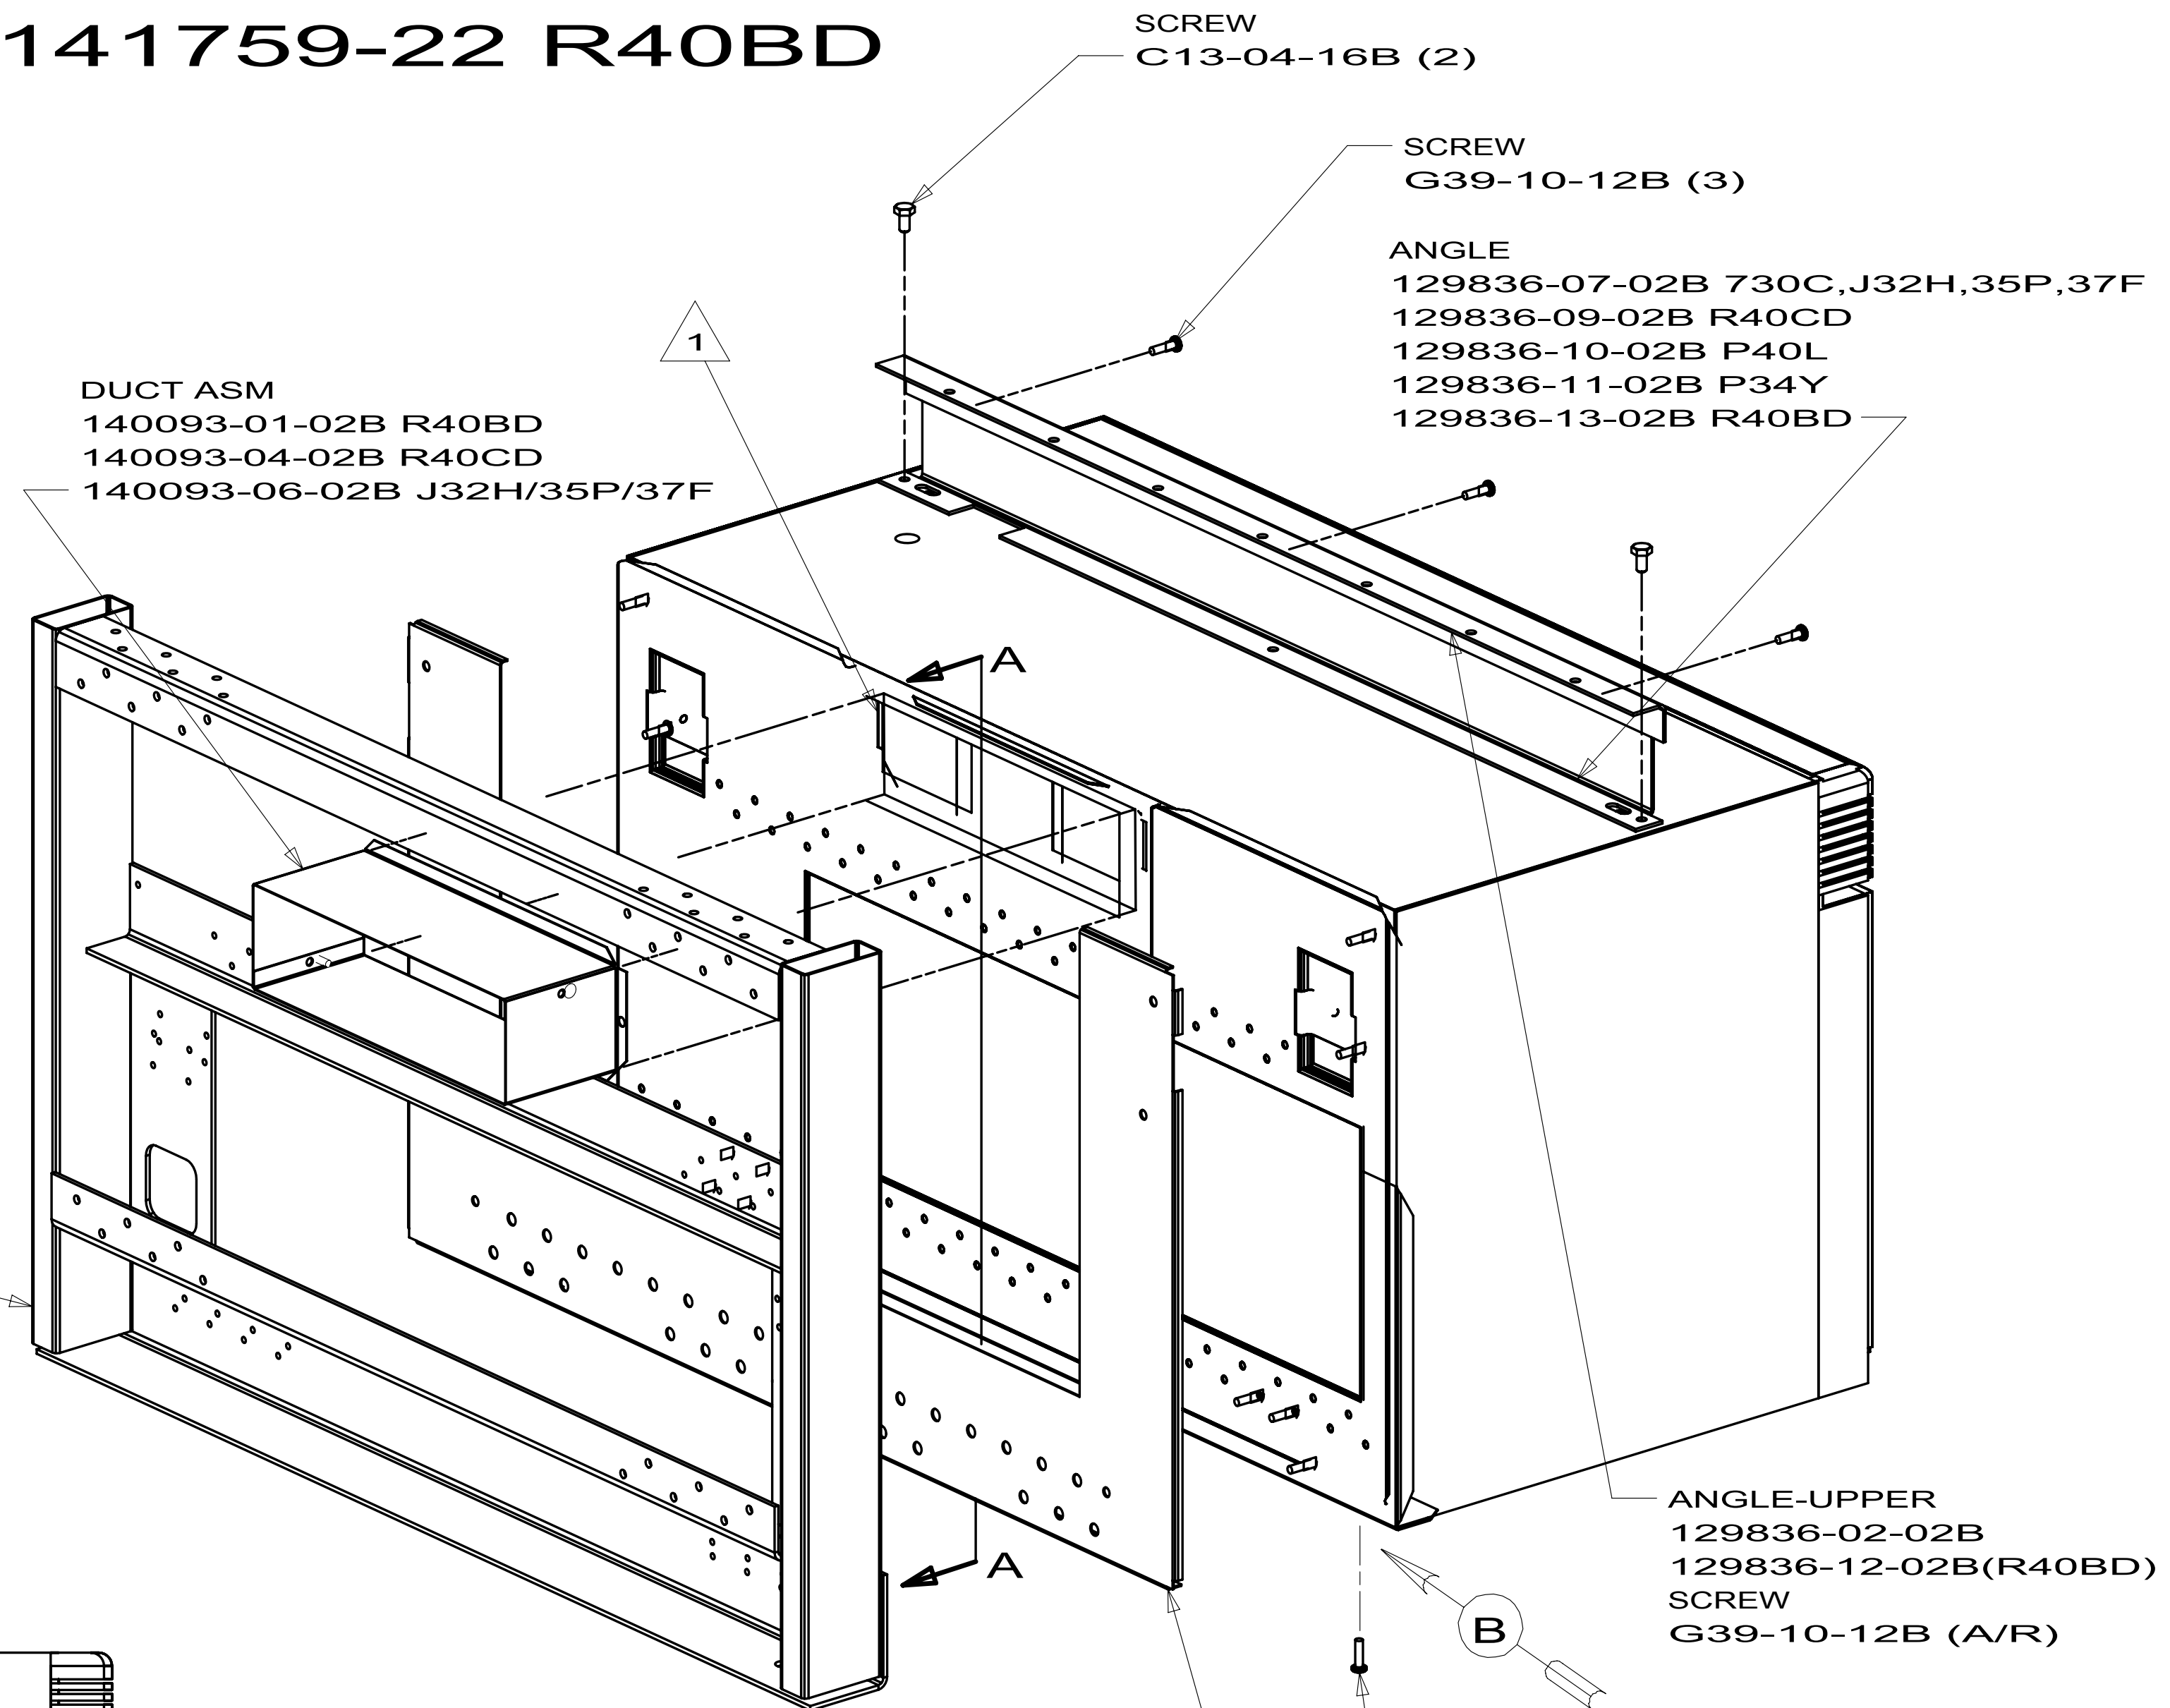


SECTION A-A

BRACKET ASM
137824-06-02B J32H/35P/37F
137824-07-02B R40BD/40CD
SCREW
G39-10-12B (A/R)

BRACKET ASM

SIDEWALL

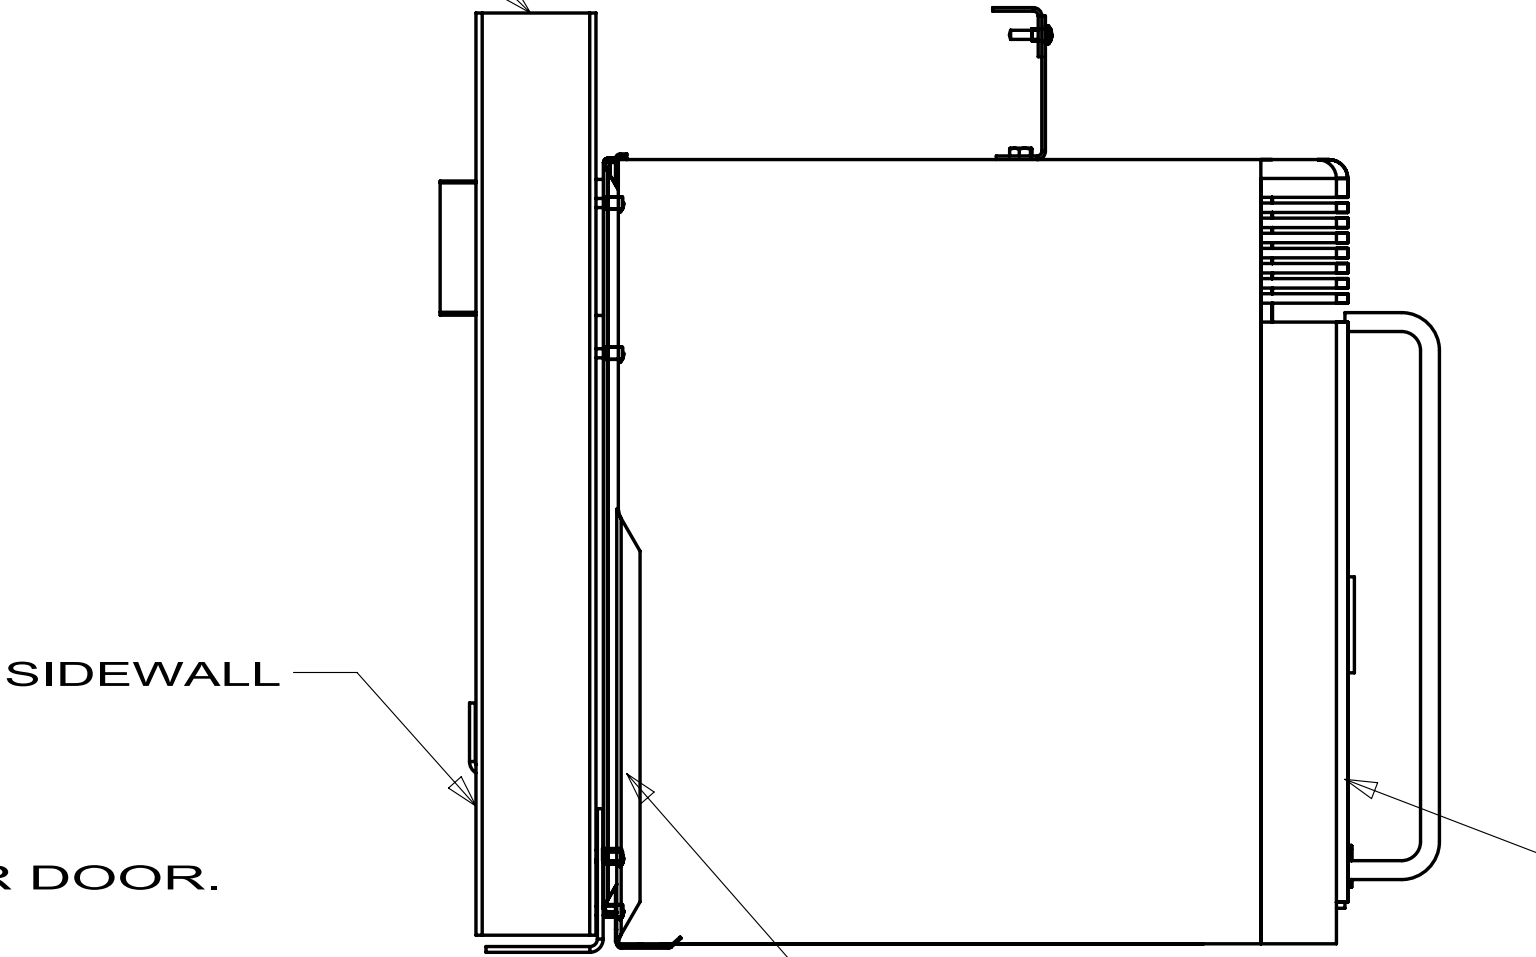


VIEW B

- NOTES:
- 3. IF COULER SUPPLIED W/MICROWAVE IS USED, REMOVE FLAPPER DOOR.
 - 2 TRIM-EDGE IS TO BE ADDED TO 80 X 120 ACCESS HOLE.
 - 1 WITH OUTSIDE VENT, REMOVE FAN AND TURN SO AIR BLOWS OUT THE BACK.


- 13E MICROWAVE/SPEEDCOOK OVEN
- 13C MICROWAVE/CONVECTION OVEN

SEE CHART
FOR COLOR VARIATIONS
OF THIS PART

 WINNEBAGO® INDUSTRIES		COPYRIGHT 2009 WINNEBAGO INDUSTRIES, INC.	
DFT-OR		ORIG. DATE	
CHK-OR		ALL DIMENSIONS ARE IN MILLIMETERS	
P.E.			
M.E.			
DSNR		FIRST USED	
		03 P-SERIES	
UNSPECIFIED TOLERANCES ARE:		MATERIAL:	
WHOLE DIM (X) ±			
ONE-PLACE (X.X) ± 1.5			
TWO-PLACE (X.XX) ±			
ANGLE ±			
THIRD ANGLE PROJECTION			
			
DO NOT SCALE DRAWING			
TITLE:			
MICROWAVE INSTL			
SHEET 1 OF 7		PART NO 141759	REV


KEY	PART NUMBER	U/M DESCRIPTION	146340-02-01A VENDOR NO.
	146340-02-700	EA FACE - DISHWASHER,DRAWER SST	SST FACE, DS603S

**J32H
P34Y
R40CD
R40WD
4 DOOR
160035-07**

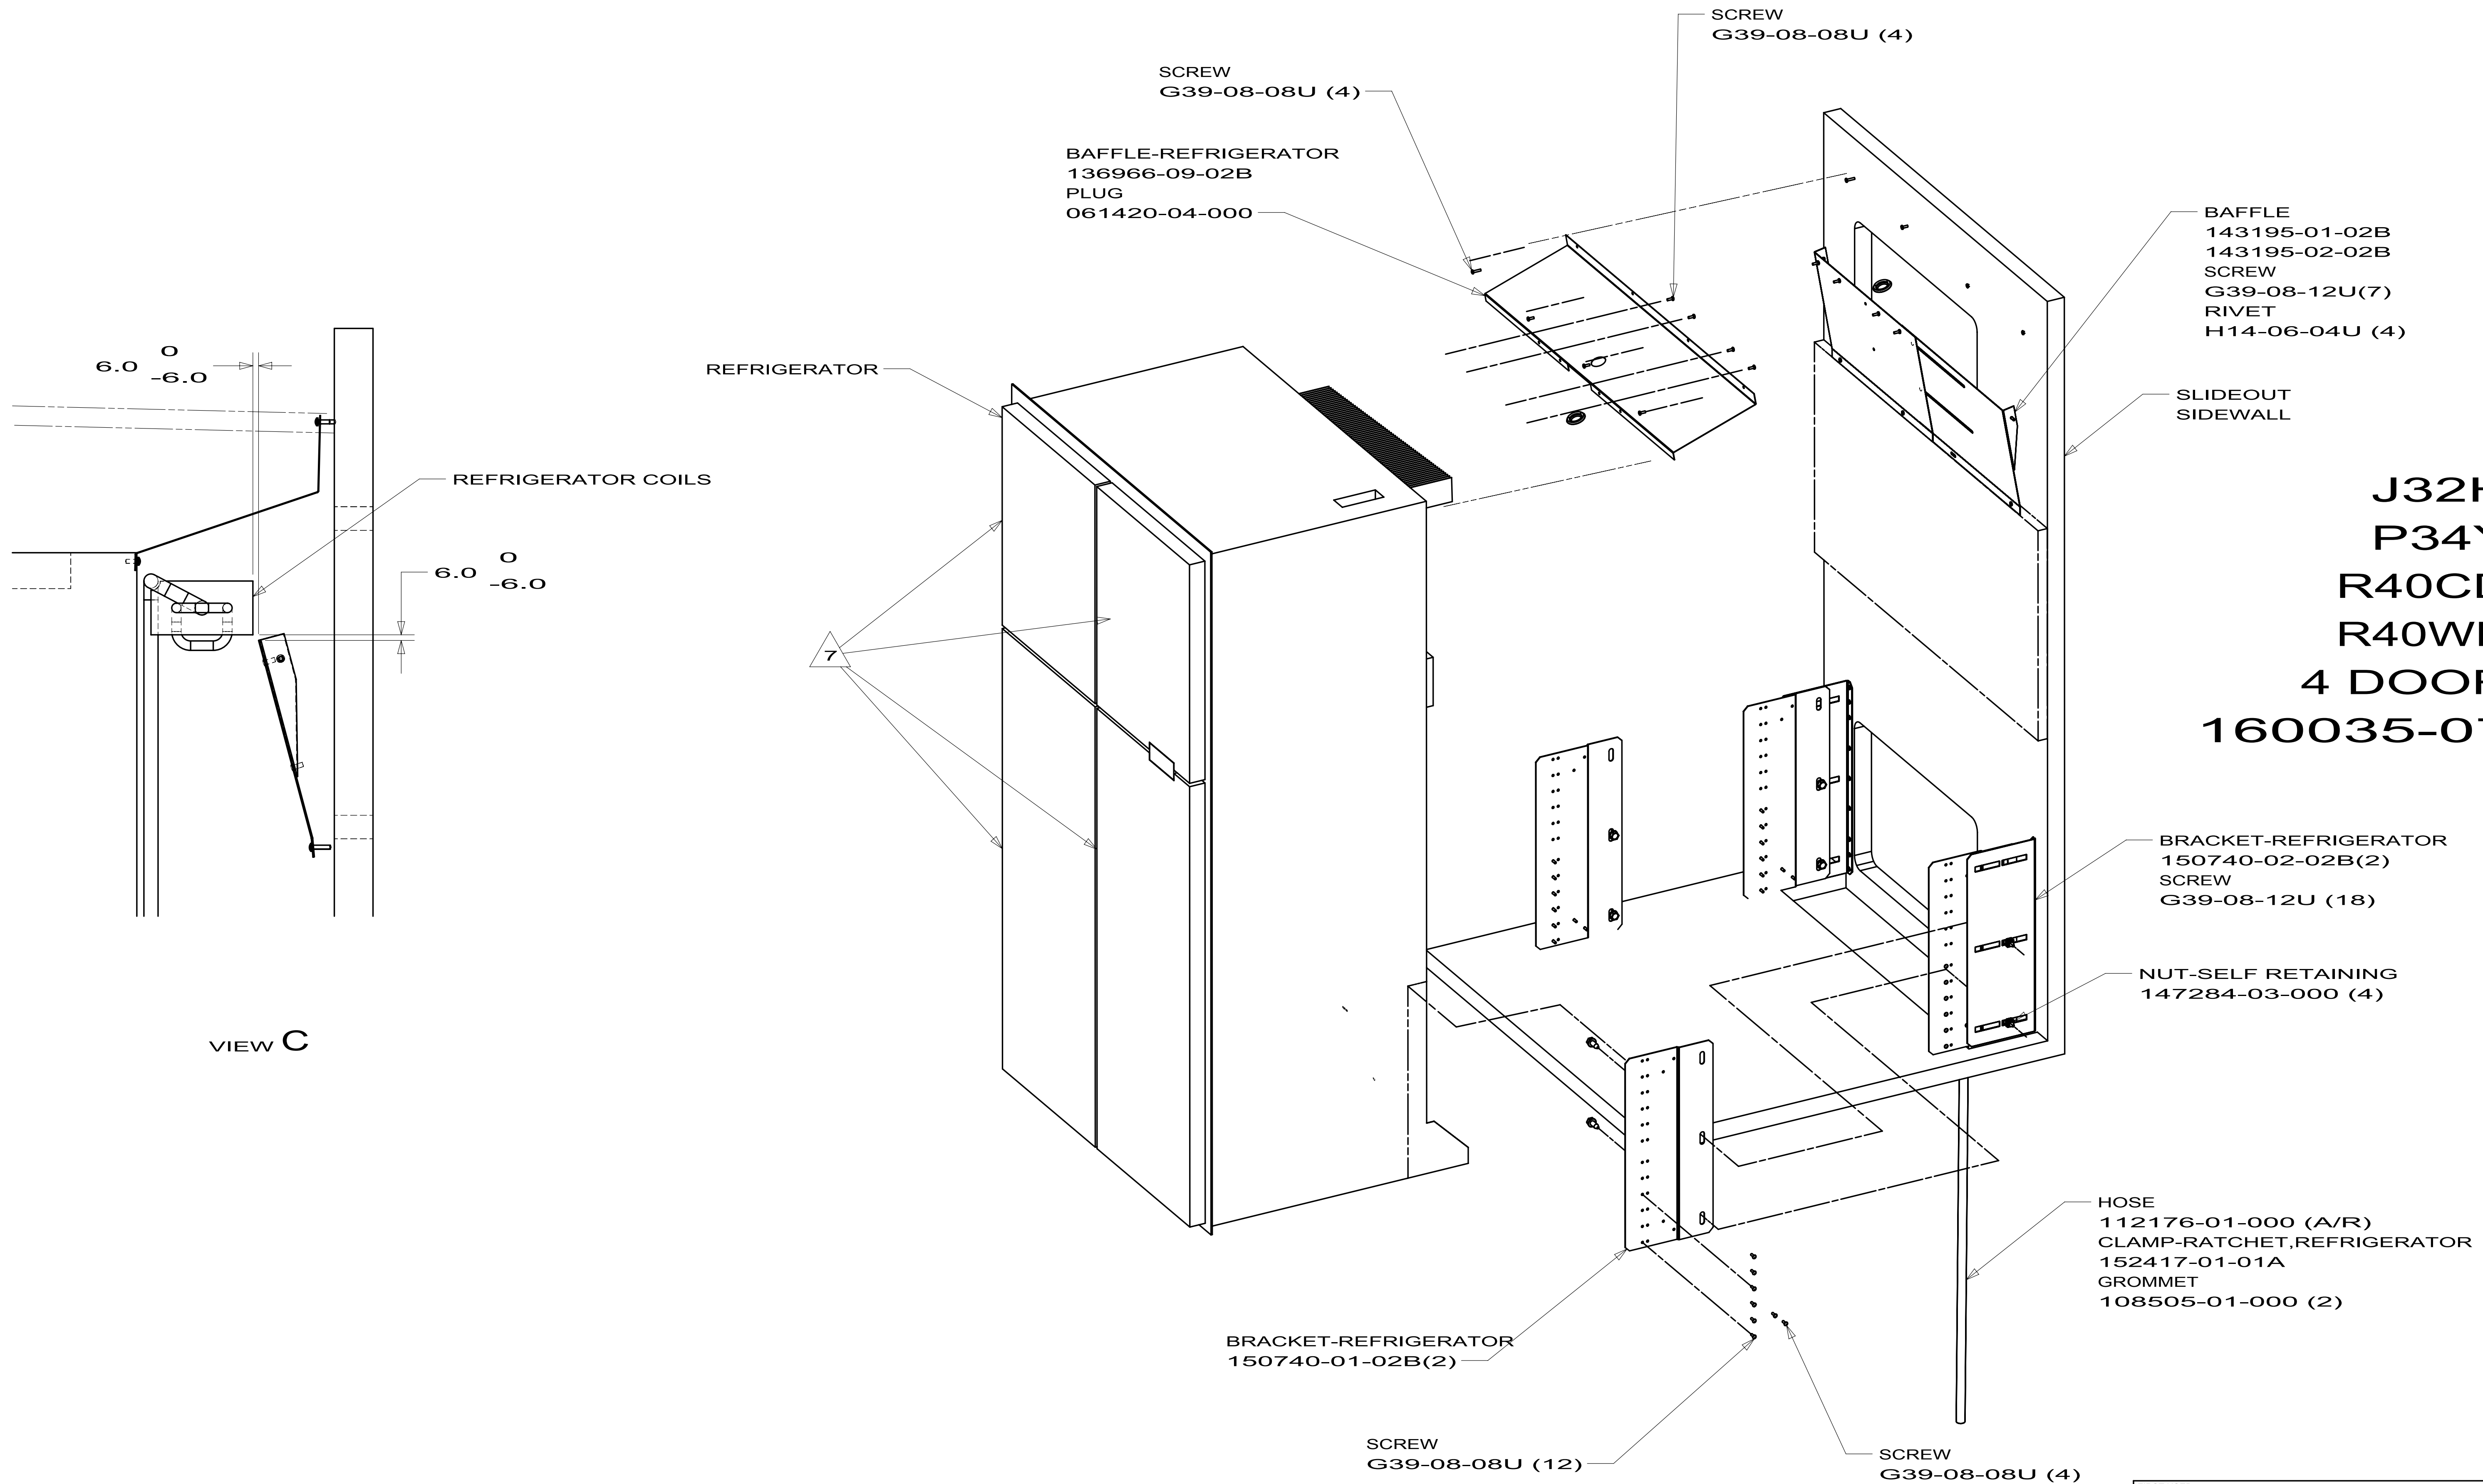


FIRST USED		
06 G-SERIES		
DO NOT SCALE DRAWING		
TITLE:		
REFRIGERATOR INSTL-SLIDEOUT		
SHEET 5	PART NO 160035	REV

R40BD
R40CD
R40WD
SIDE BY SIDE
160035-08


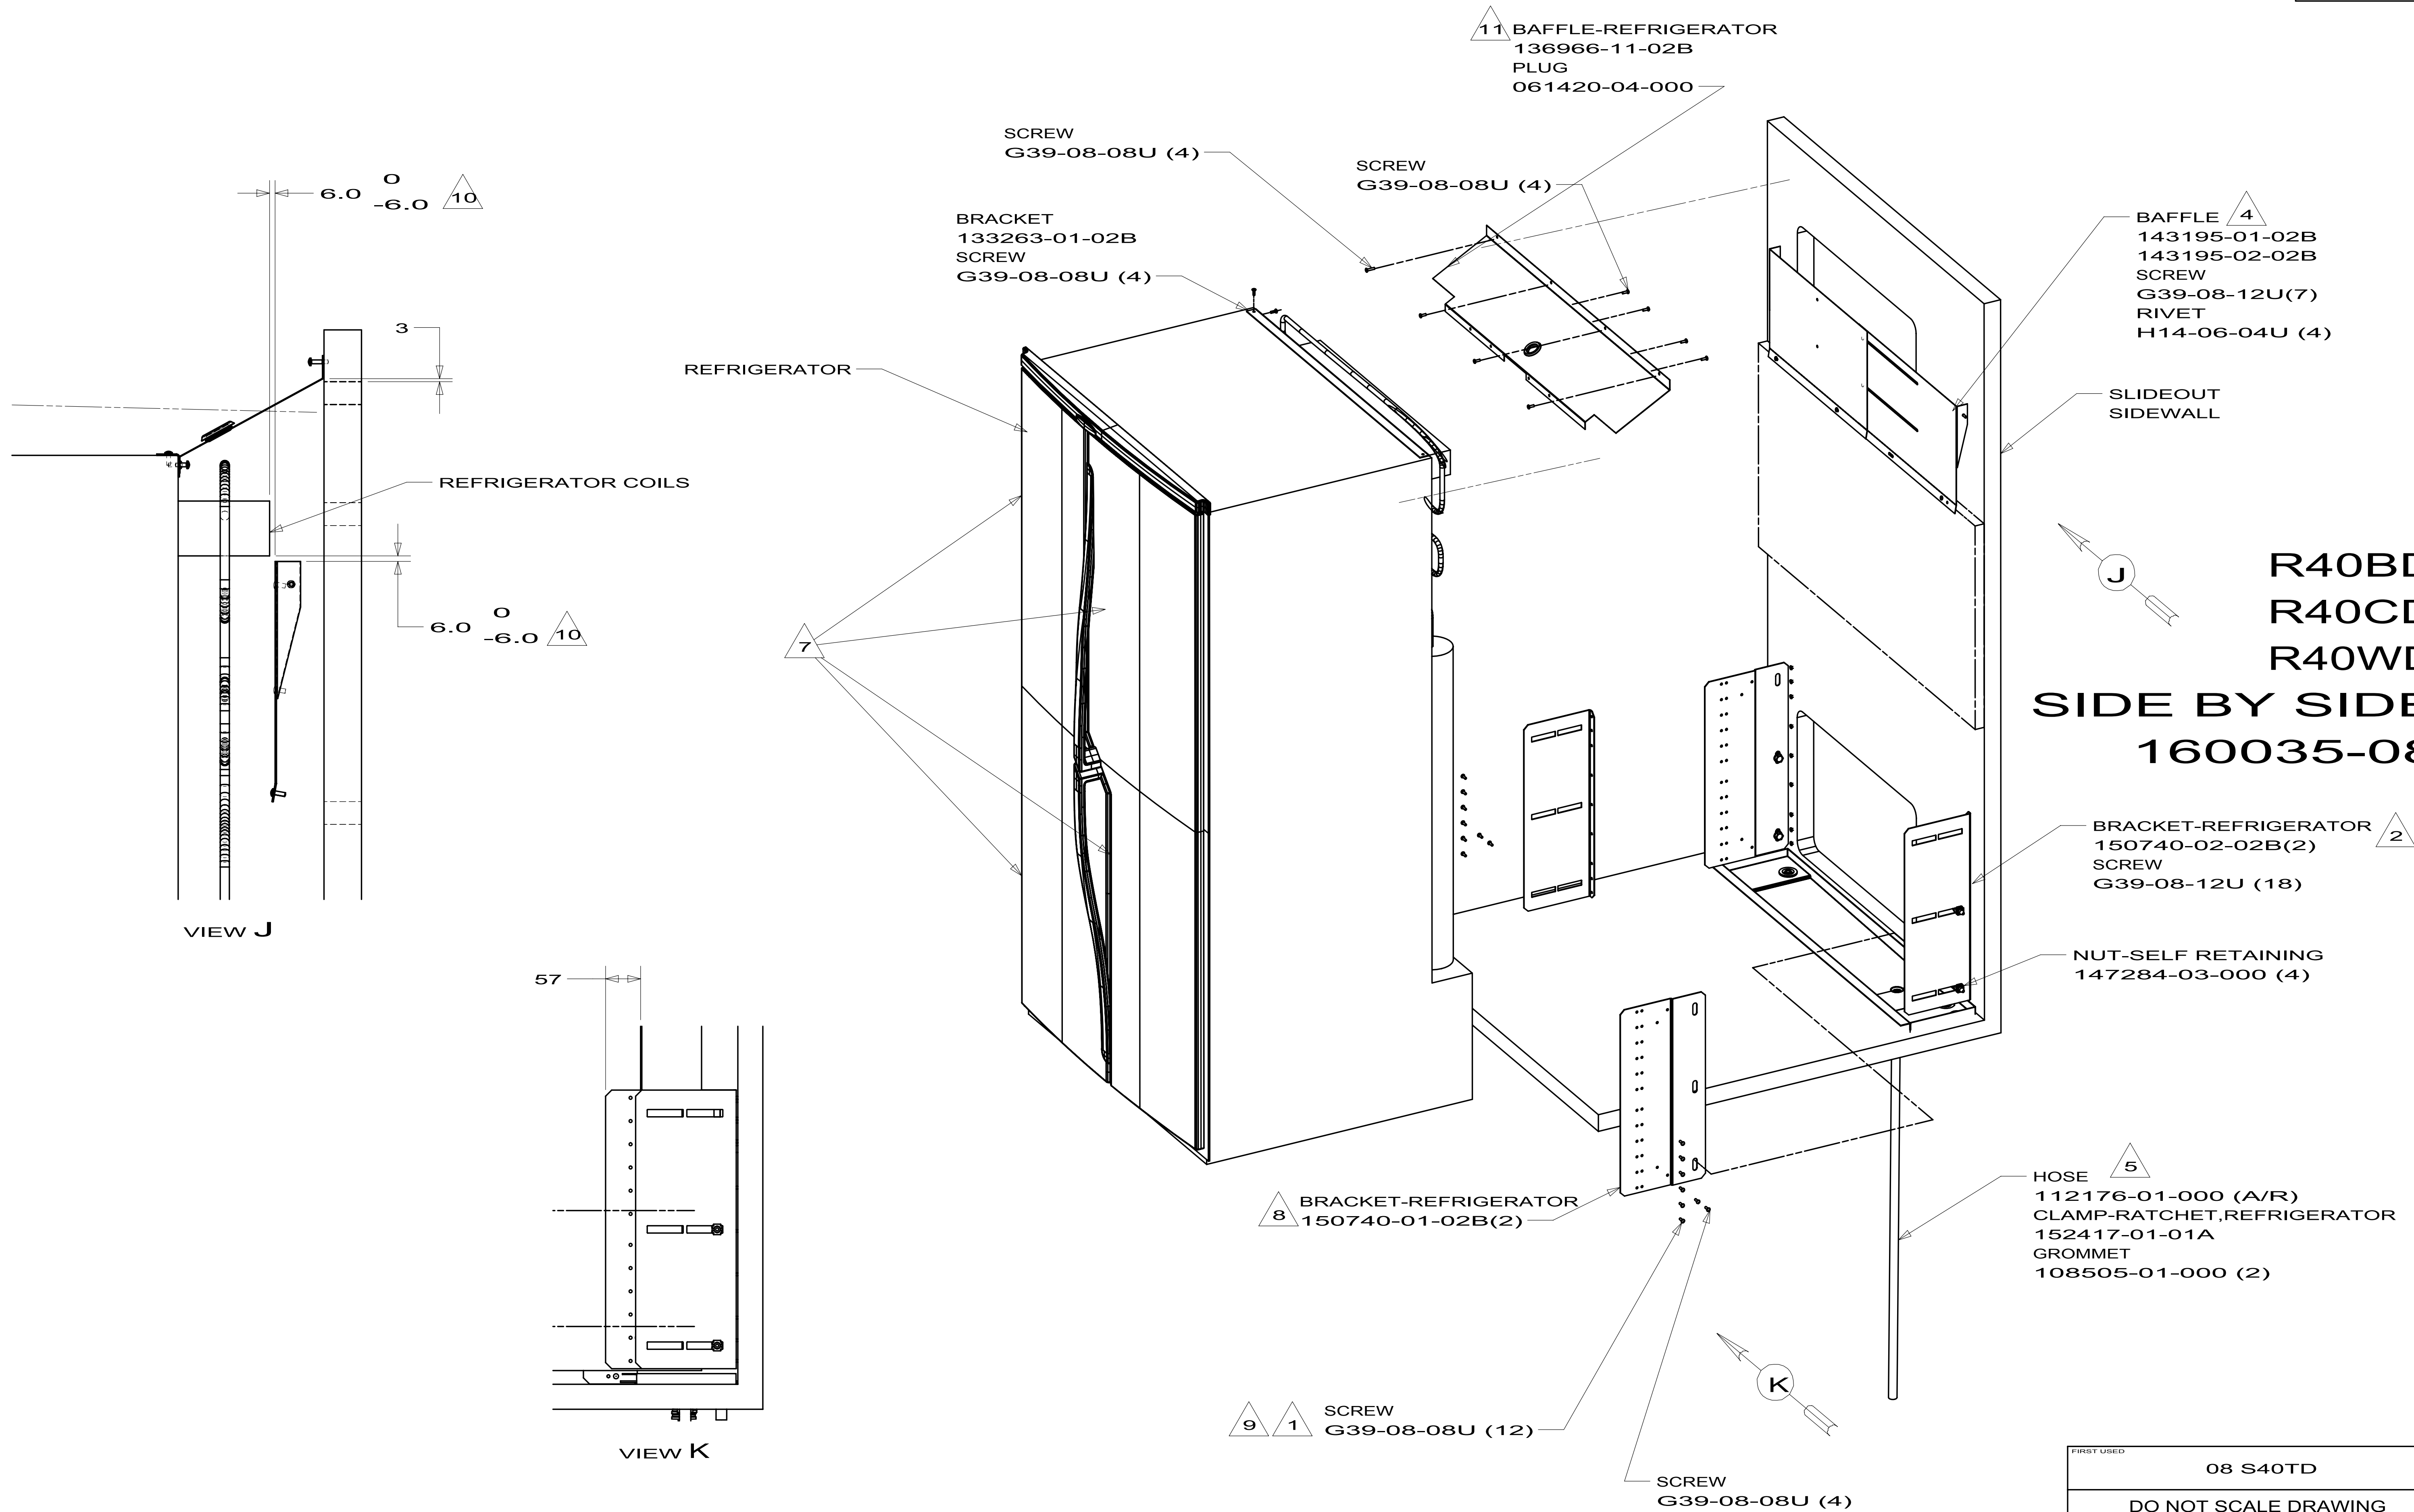


FIRST USED		
08 S40TD		
DO NOT SCALE DRAWING		
TITLE:		
REFRIGERATOR INSTL-SLIDEOUT		
SHEET 6	PART NO 160035	REV


165267-01-01A			
KEY	PART NUMBER	U/M DESCRIPTION	VENDOR NO.
	165267-01-700	EA CORD - POWER	2002699110
	165267-01-701	EA FUSE HOLDER	3850085022
	165267-01-702	EA TRIM/UPPER CABINET MNT - BLK	3850460019
	165267-01-703	EA HOLDER - LOCK/UPPER	3850461017
	165267-01-704	EA CONTROL KNOB - BLACK	3850499017
	165267-01-705	EA DOOR - REFRIGERATOR - SST	3850426085
	165267-01-706	EA DOOR - FREEZER - SST	3851124069
	165267-01-707	EA HANDLE/DOOR - RH/LH - BLACK	3850492012
	165267-01-713	EA FRONT	3850795018
	165267-01-714	EA LABEL	3850807029
	165267-01-715	EA DRIP TRAY BLACK	3850796016
	165267-01-716	EA BASE COVER - BLACK	2932664093
	165267-01-717	EA FAN - COOLING	3851183016
	165267-01-718	EA HEATING ELEMENT WATER DRAIN	3850676010

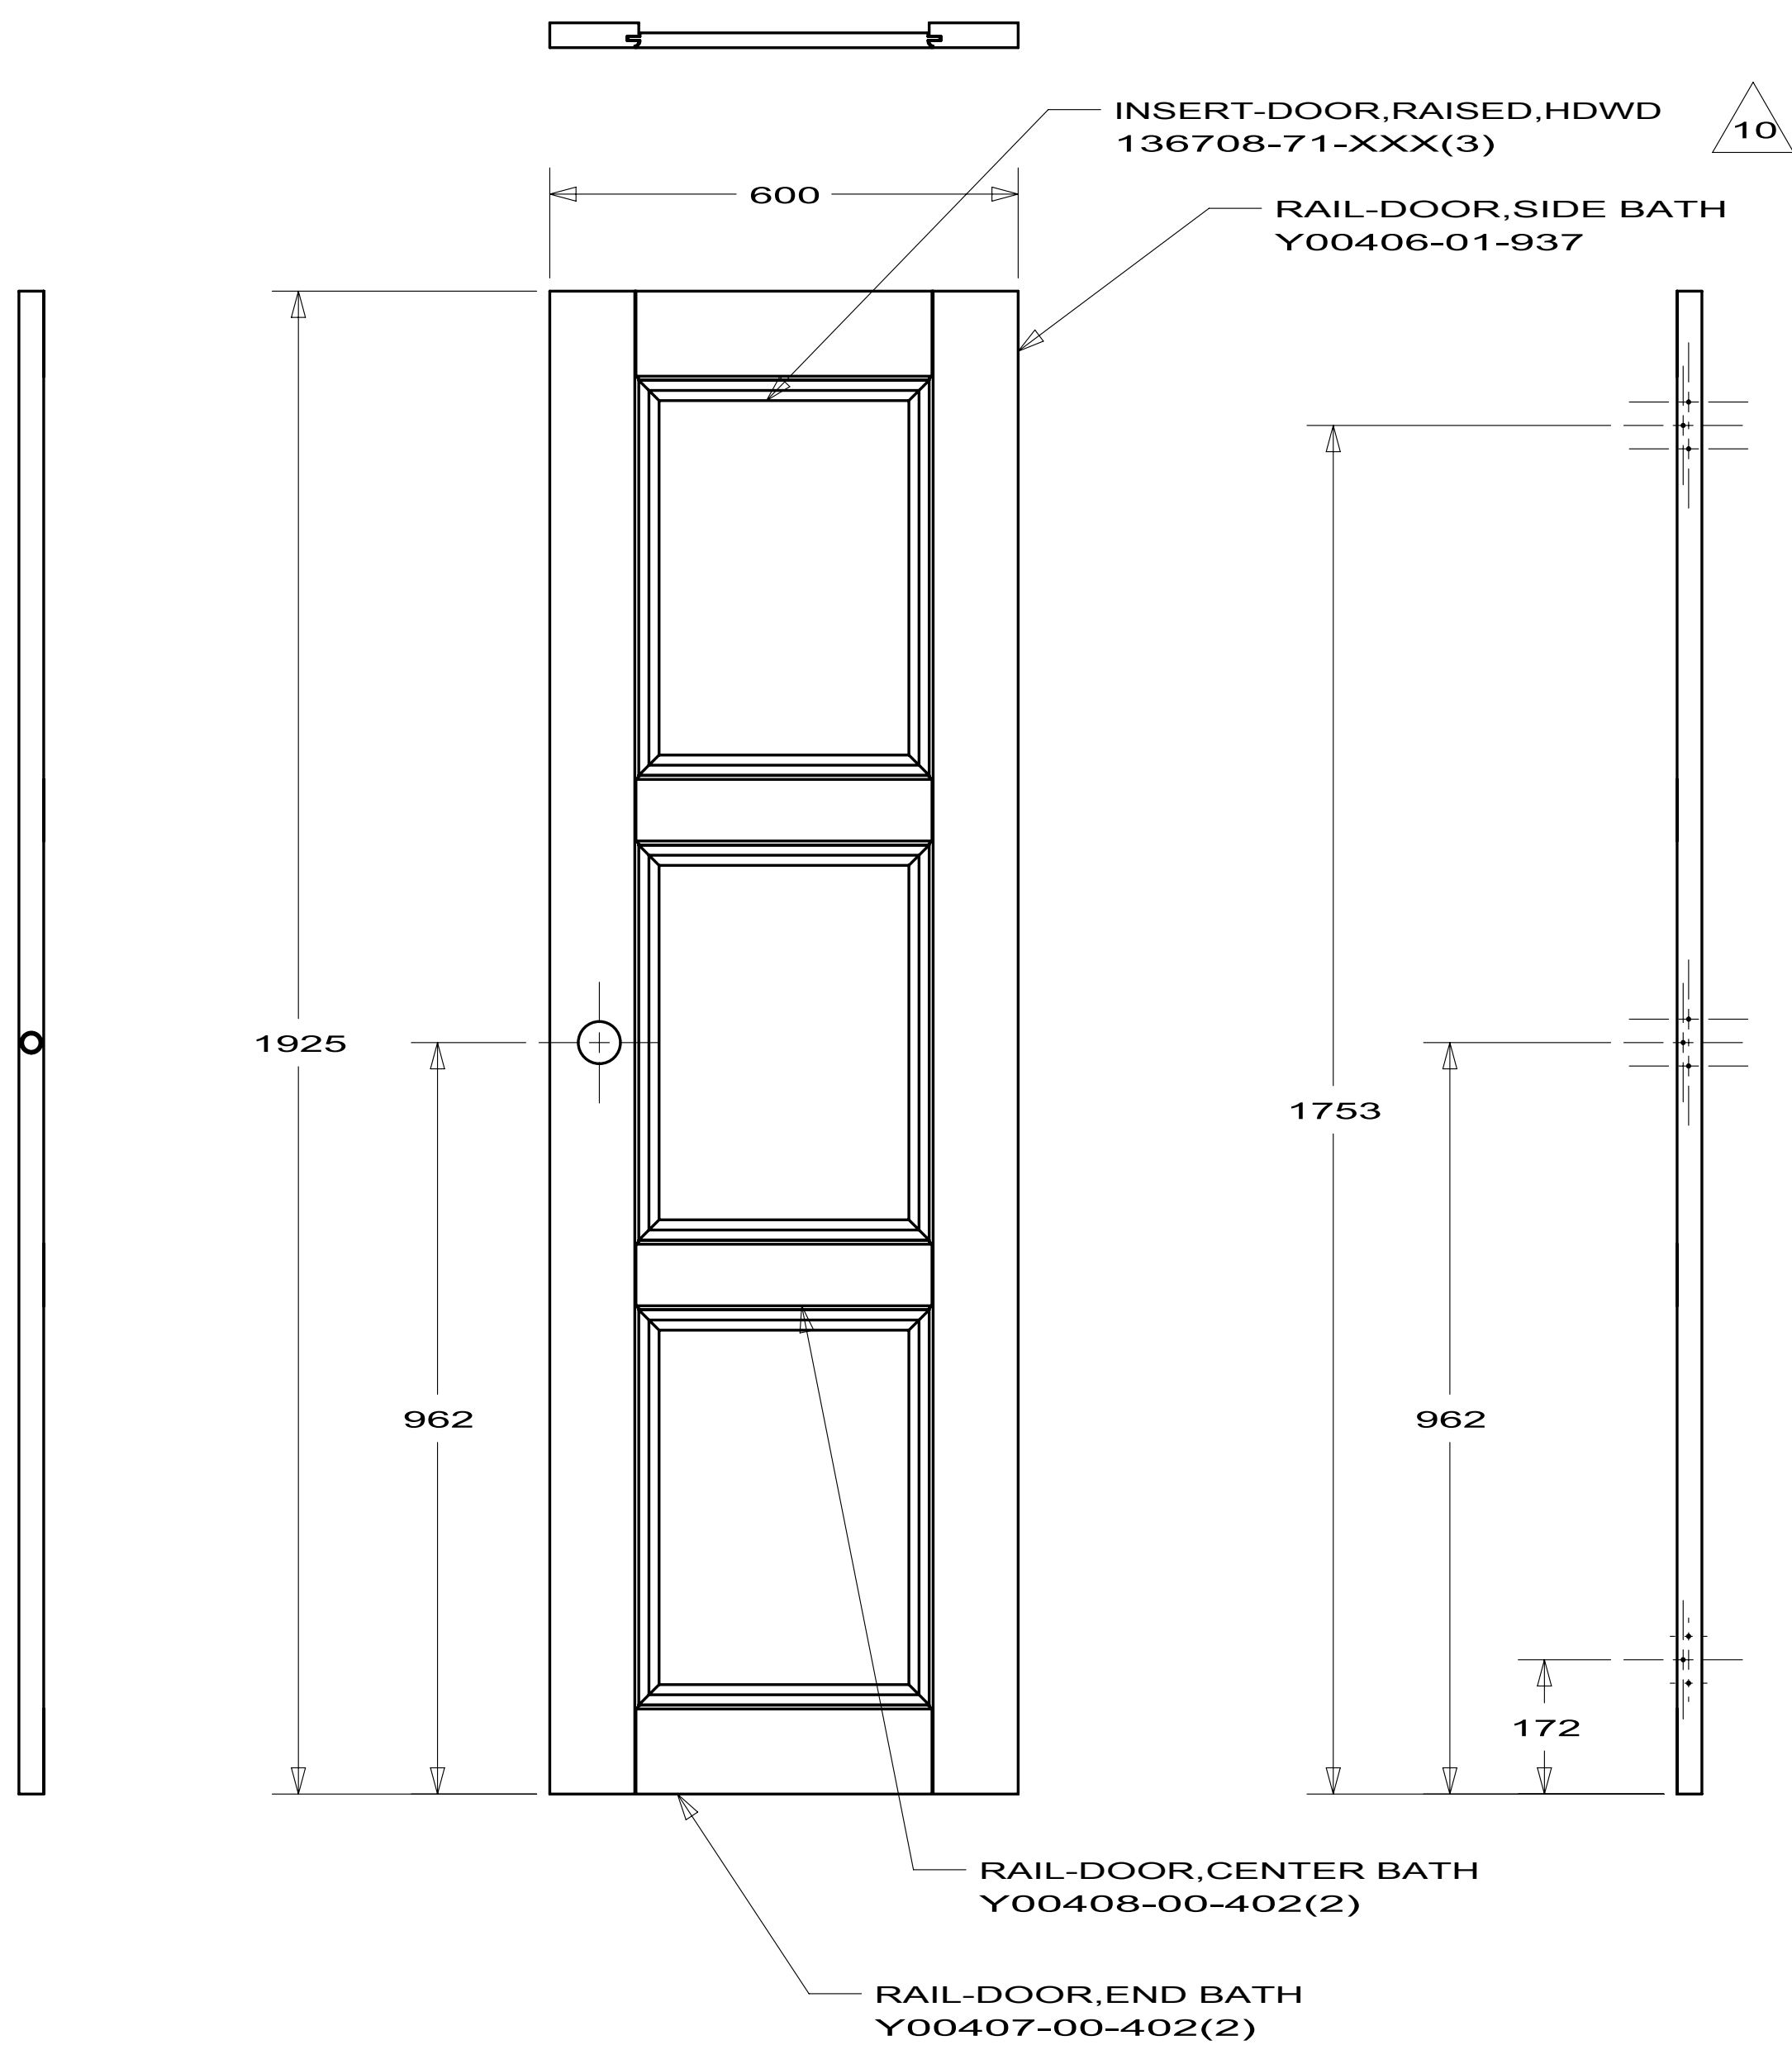


TRIM-MITERED,HDWD
Y00252-02-024

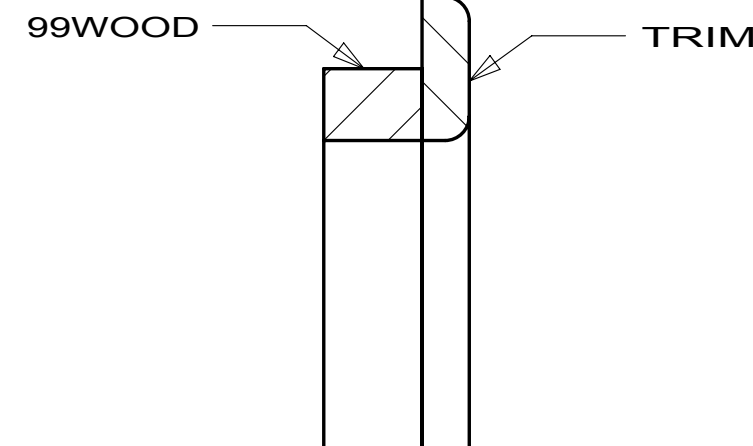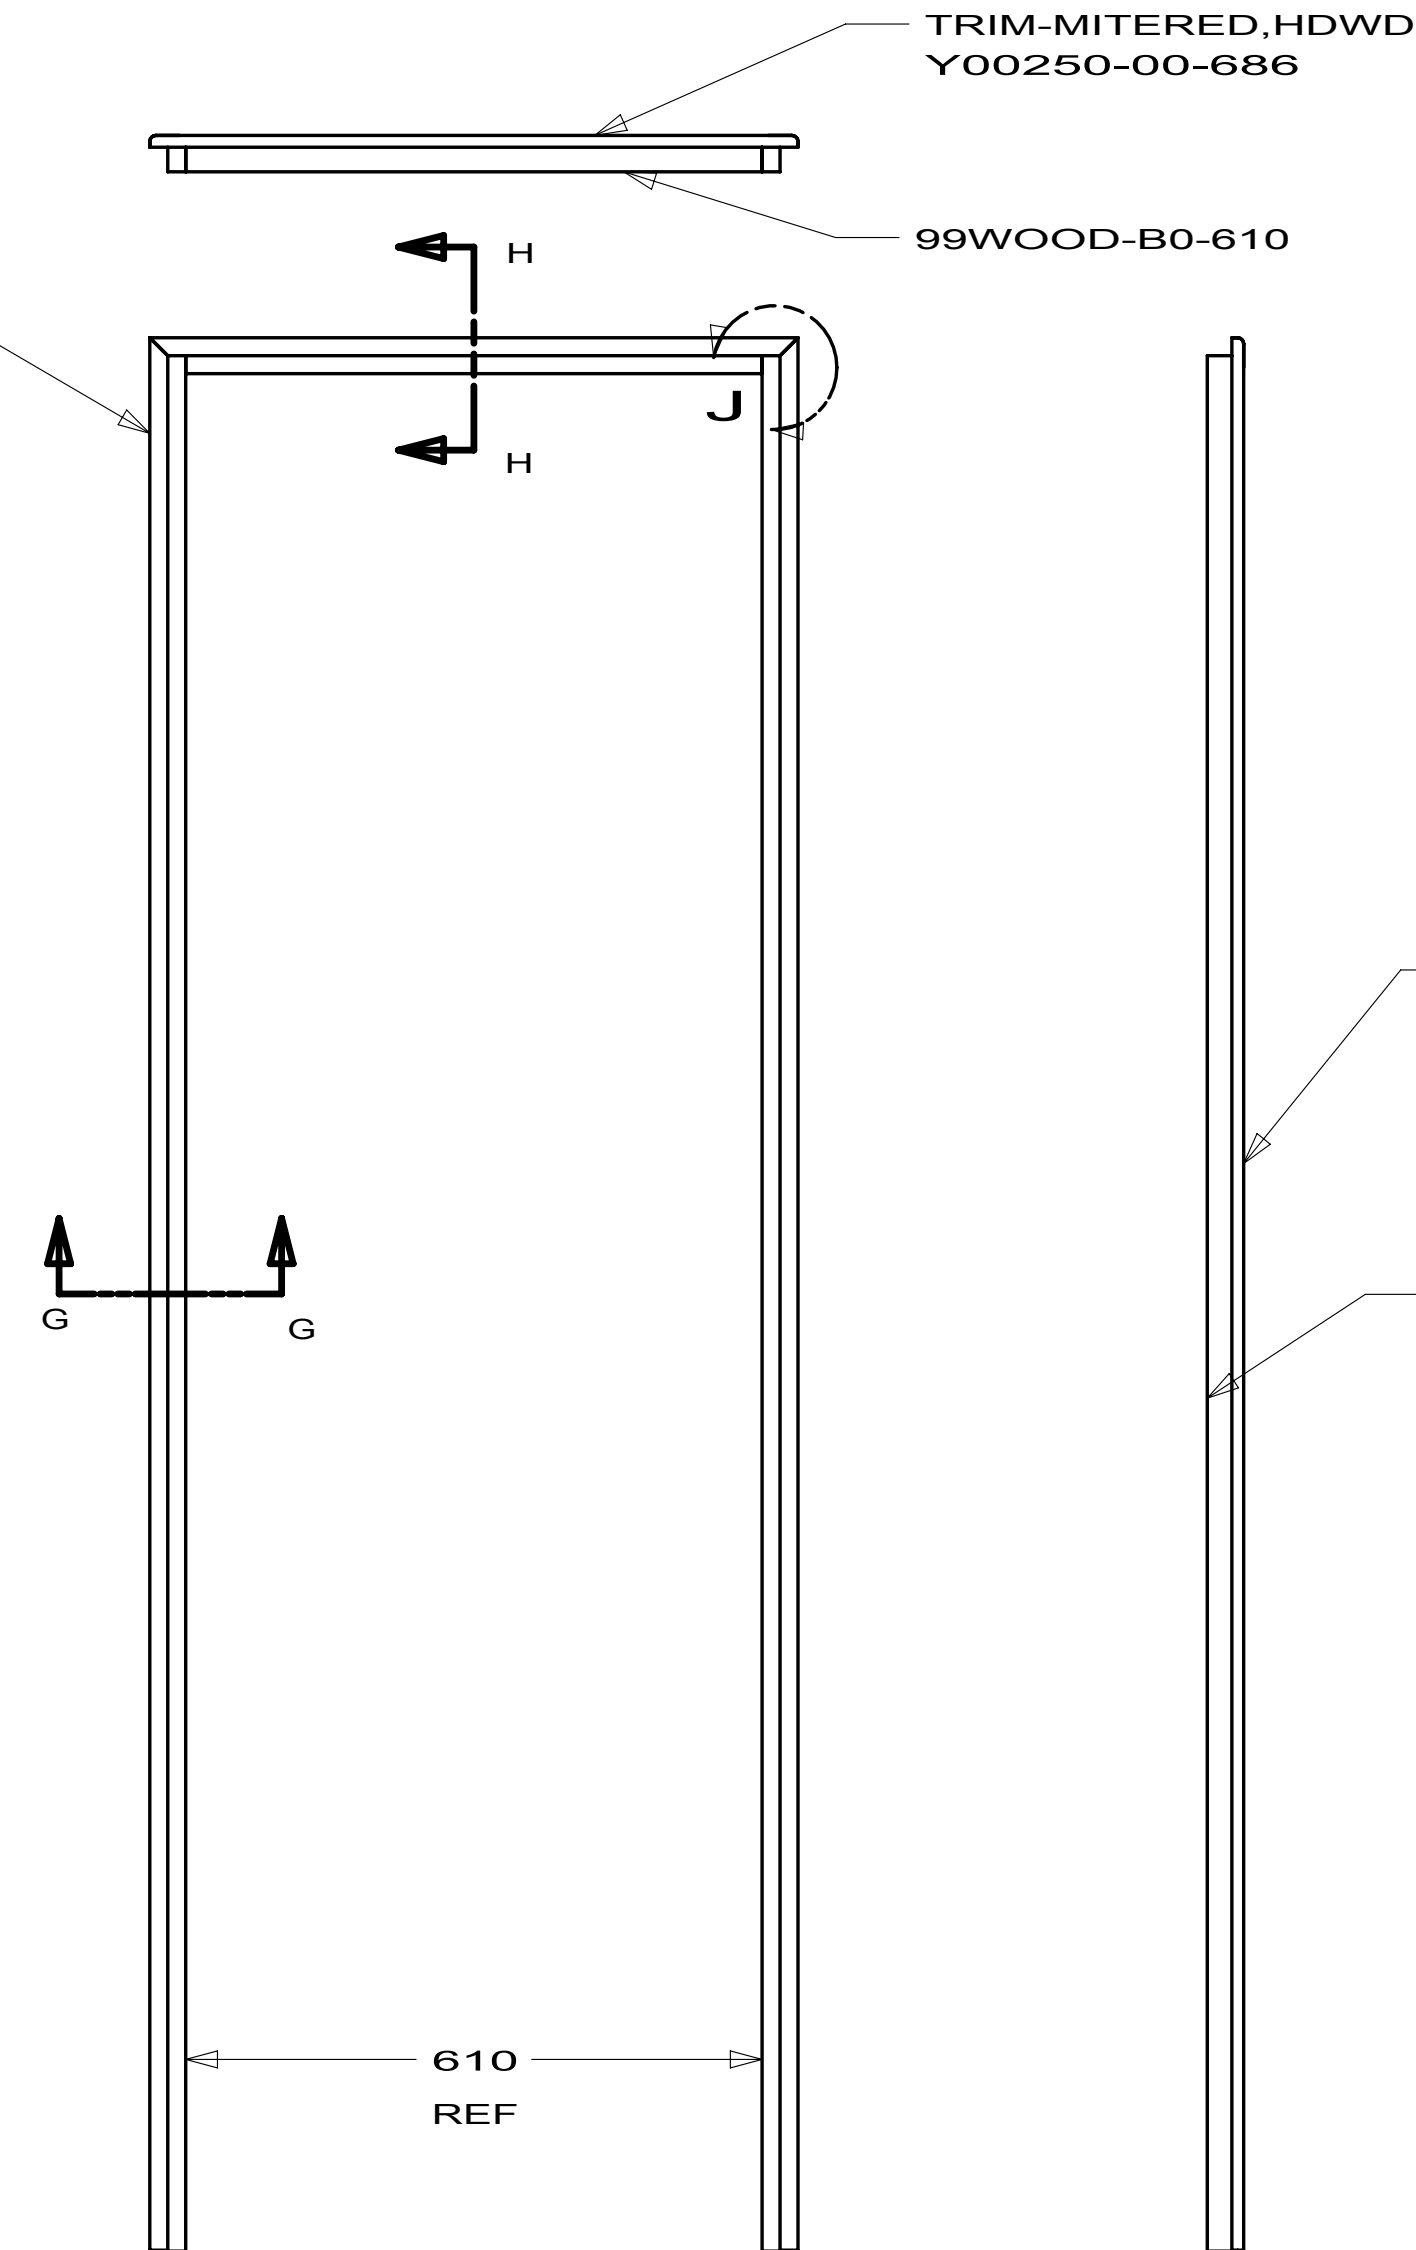

SECTION H-H
(TYPICAL ALL DOORS)

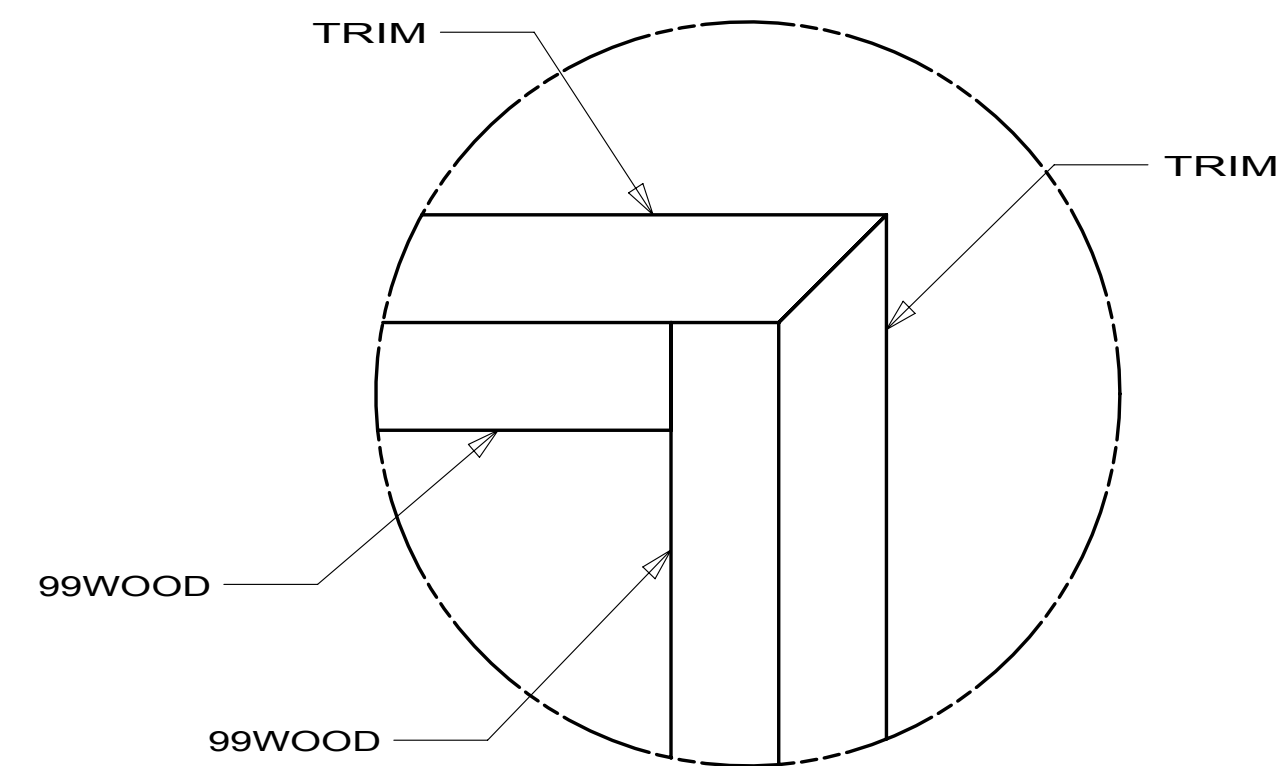

DETAIL J
(LH SIDE SIMILAR)
(TYPICAL ALL DOORS)

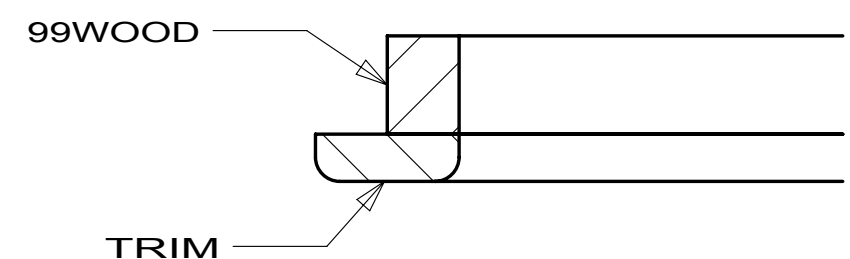

SECTION G-G
(2 PLACES)
(TYPICAL ALL DOORS)

165906-07 R40WD,P40T
165906-51 R40CD(R42AD UP TO 08-23-09)
165906-55 R40BD(UP TO 10-04-09)
165906-56 R42AD(AFTER 08-24-09)
165906-57 R40BD(AFTER 10-04-09)

165906-55 R40BD(UP TO 10-04-09)
165906-57 R40BD(AFTER 10-04-09)

FIRST USED		
09 R-SERIES		
DO NOT SCALE DRAWING		
TITLE: DOOR COMPL-BATH,3 PANEL		
SHEET 1	PART NO 165906	REV

D

C

B



A

D

C


B

A

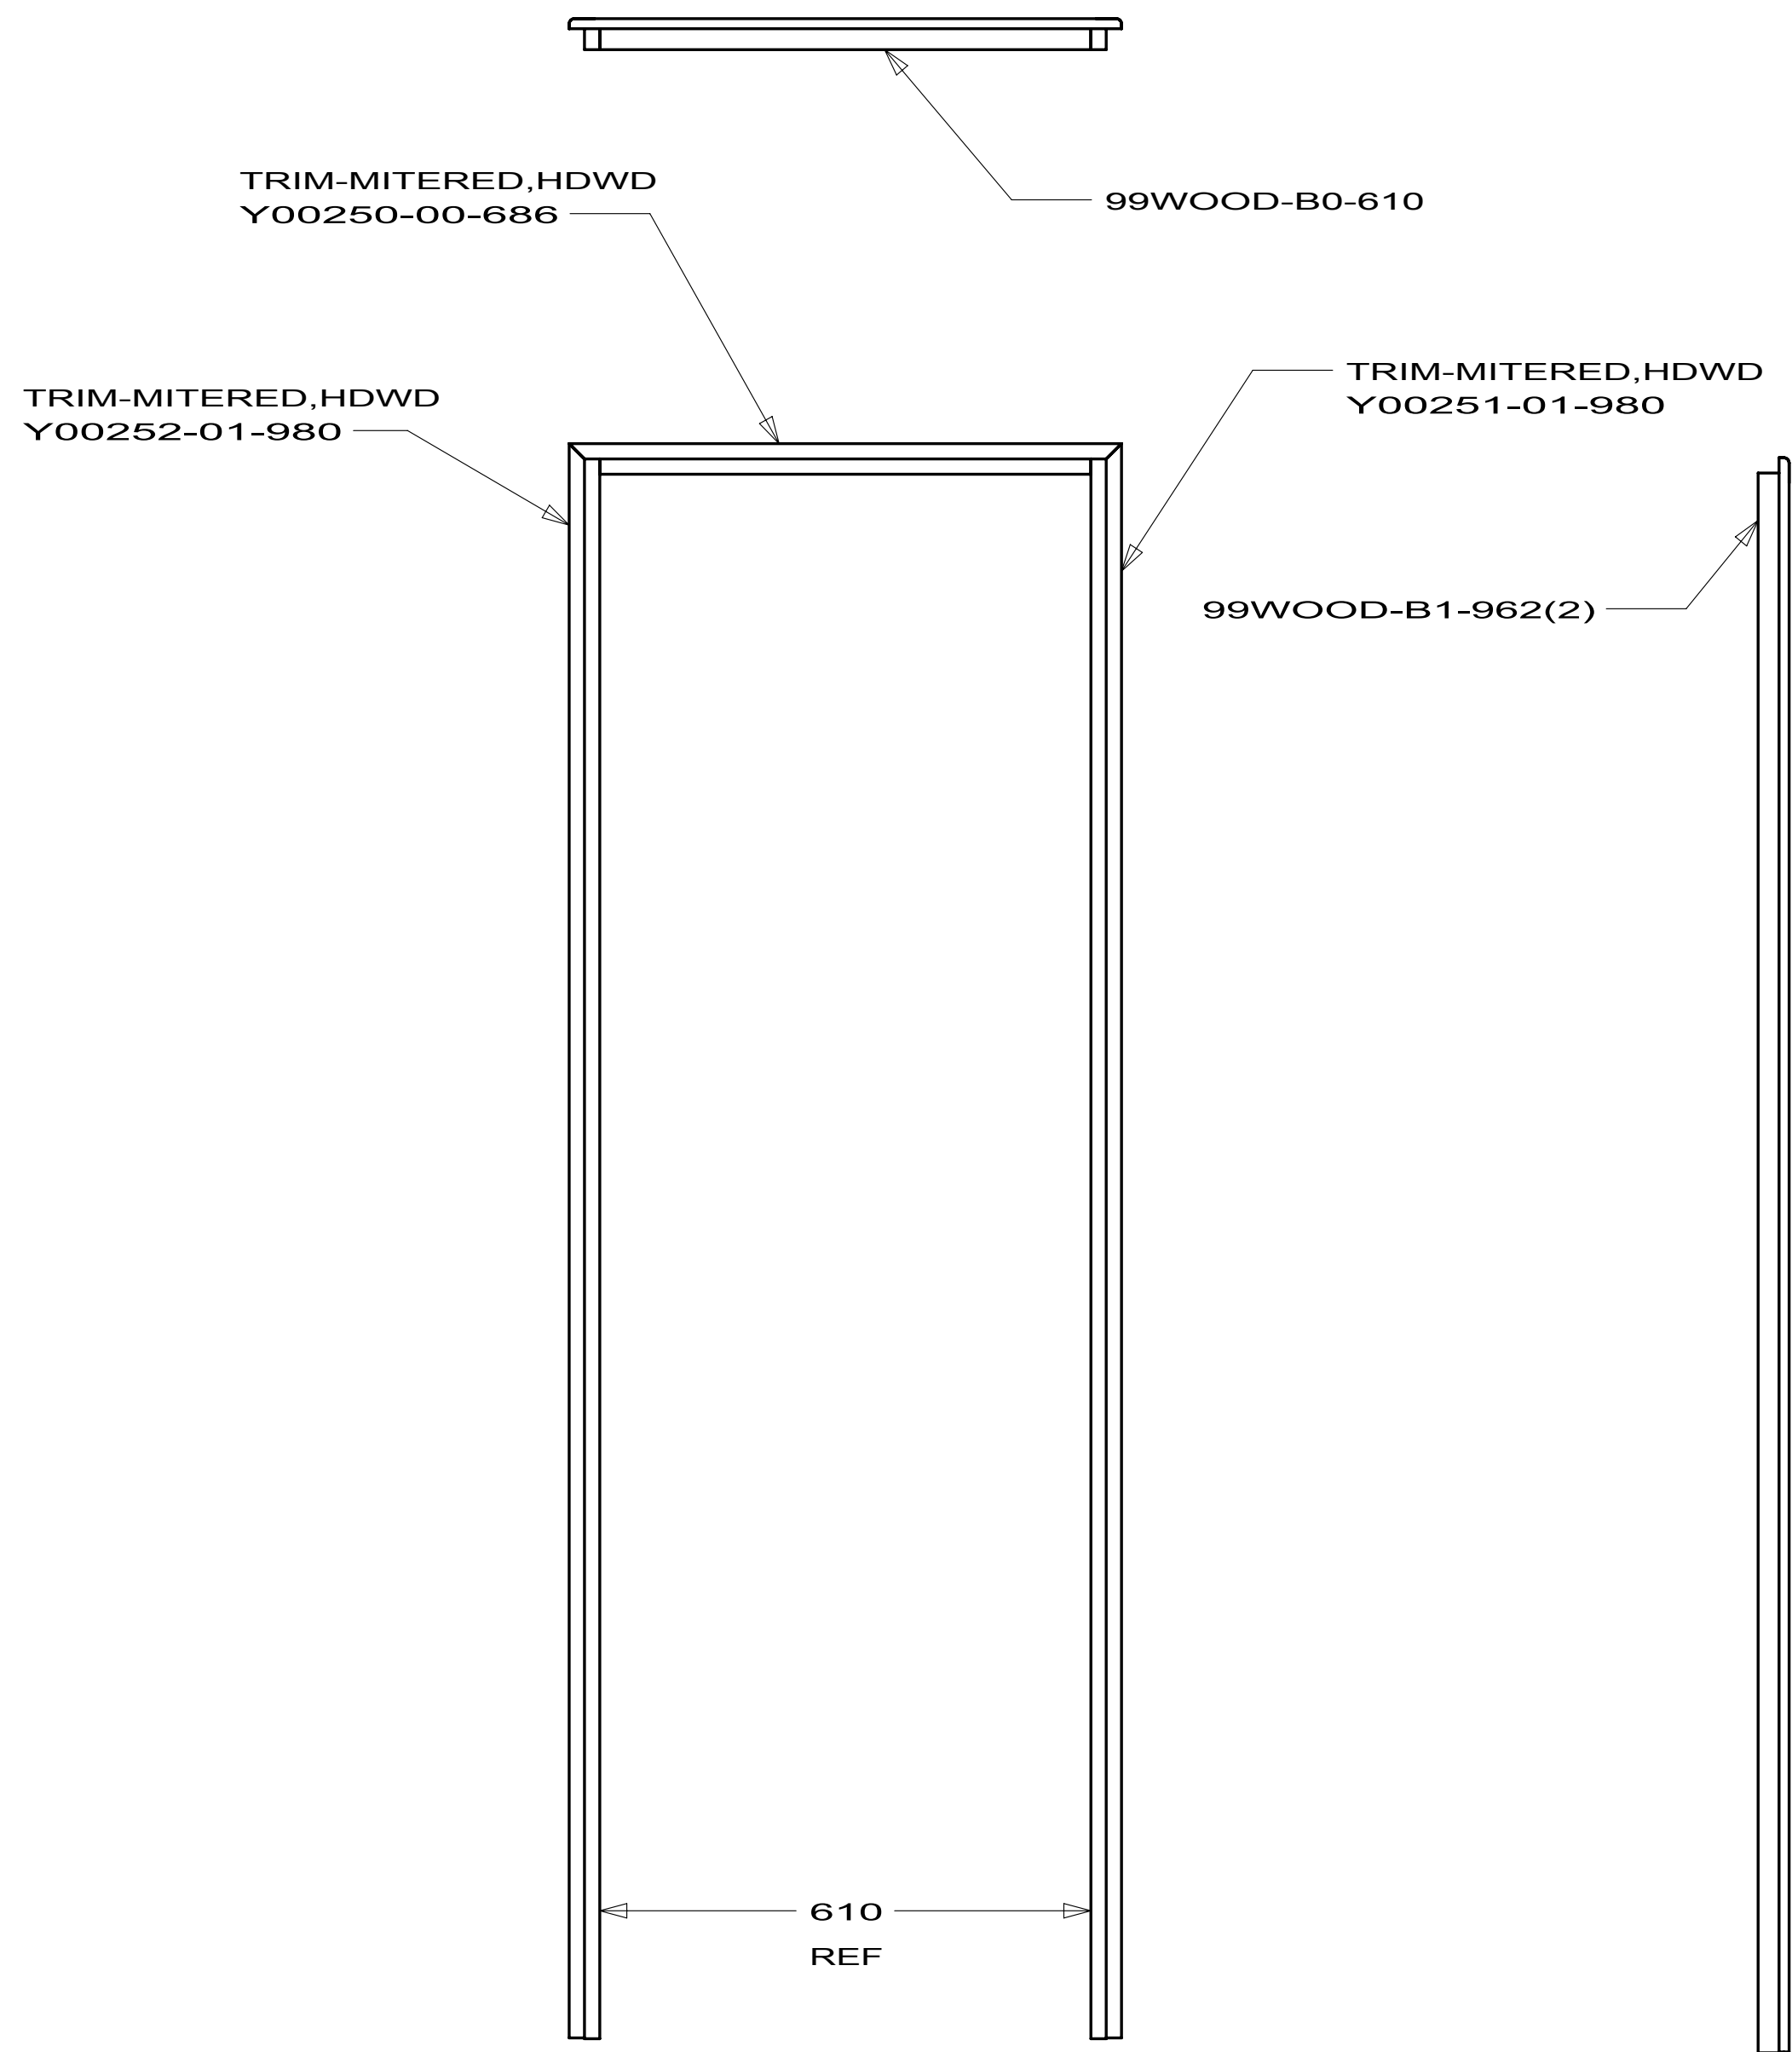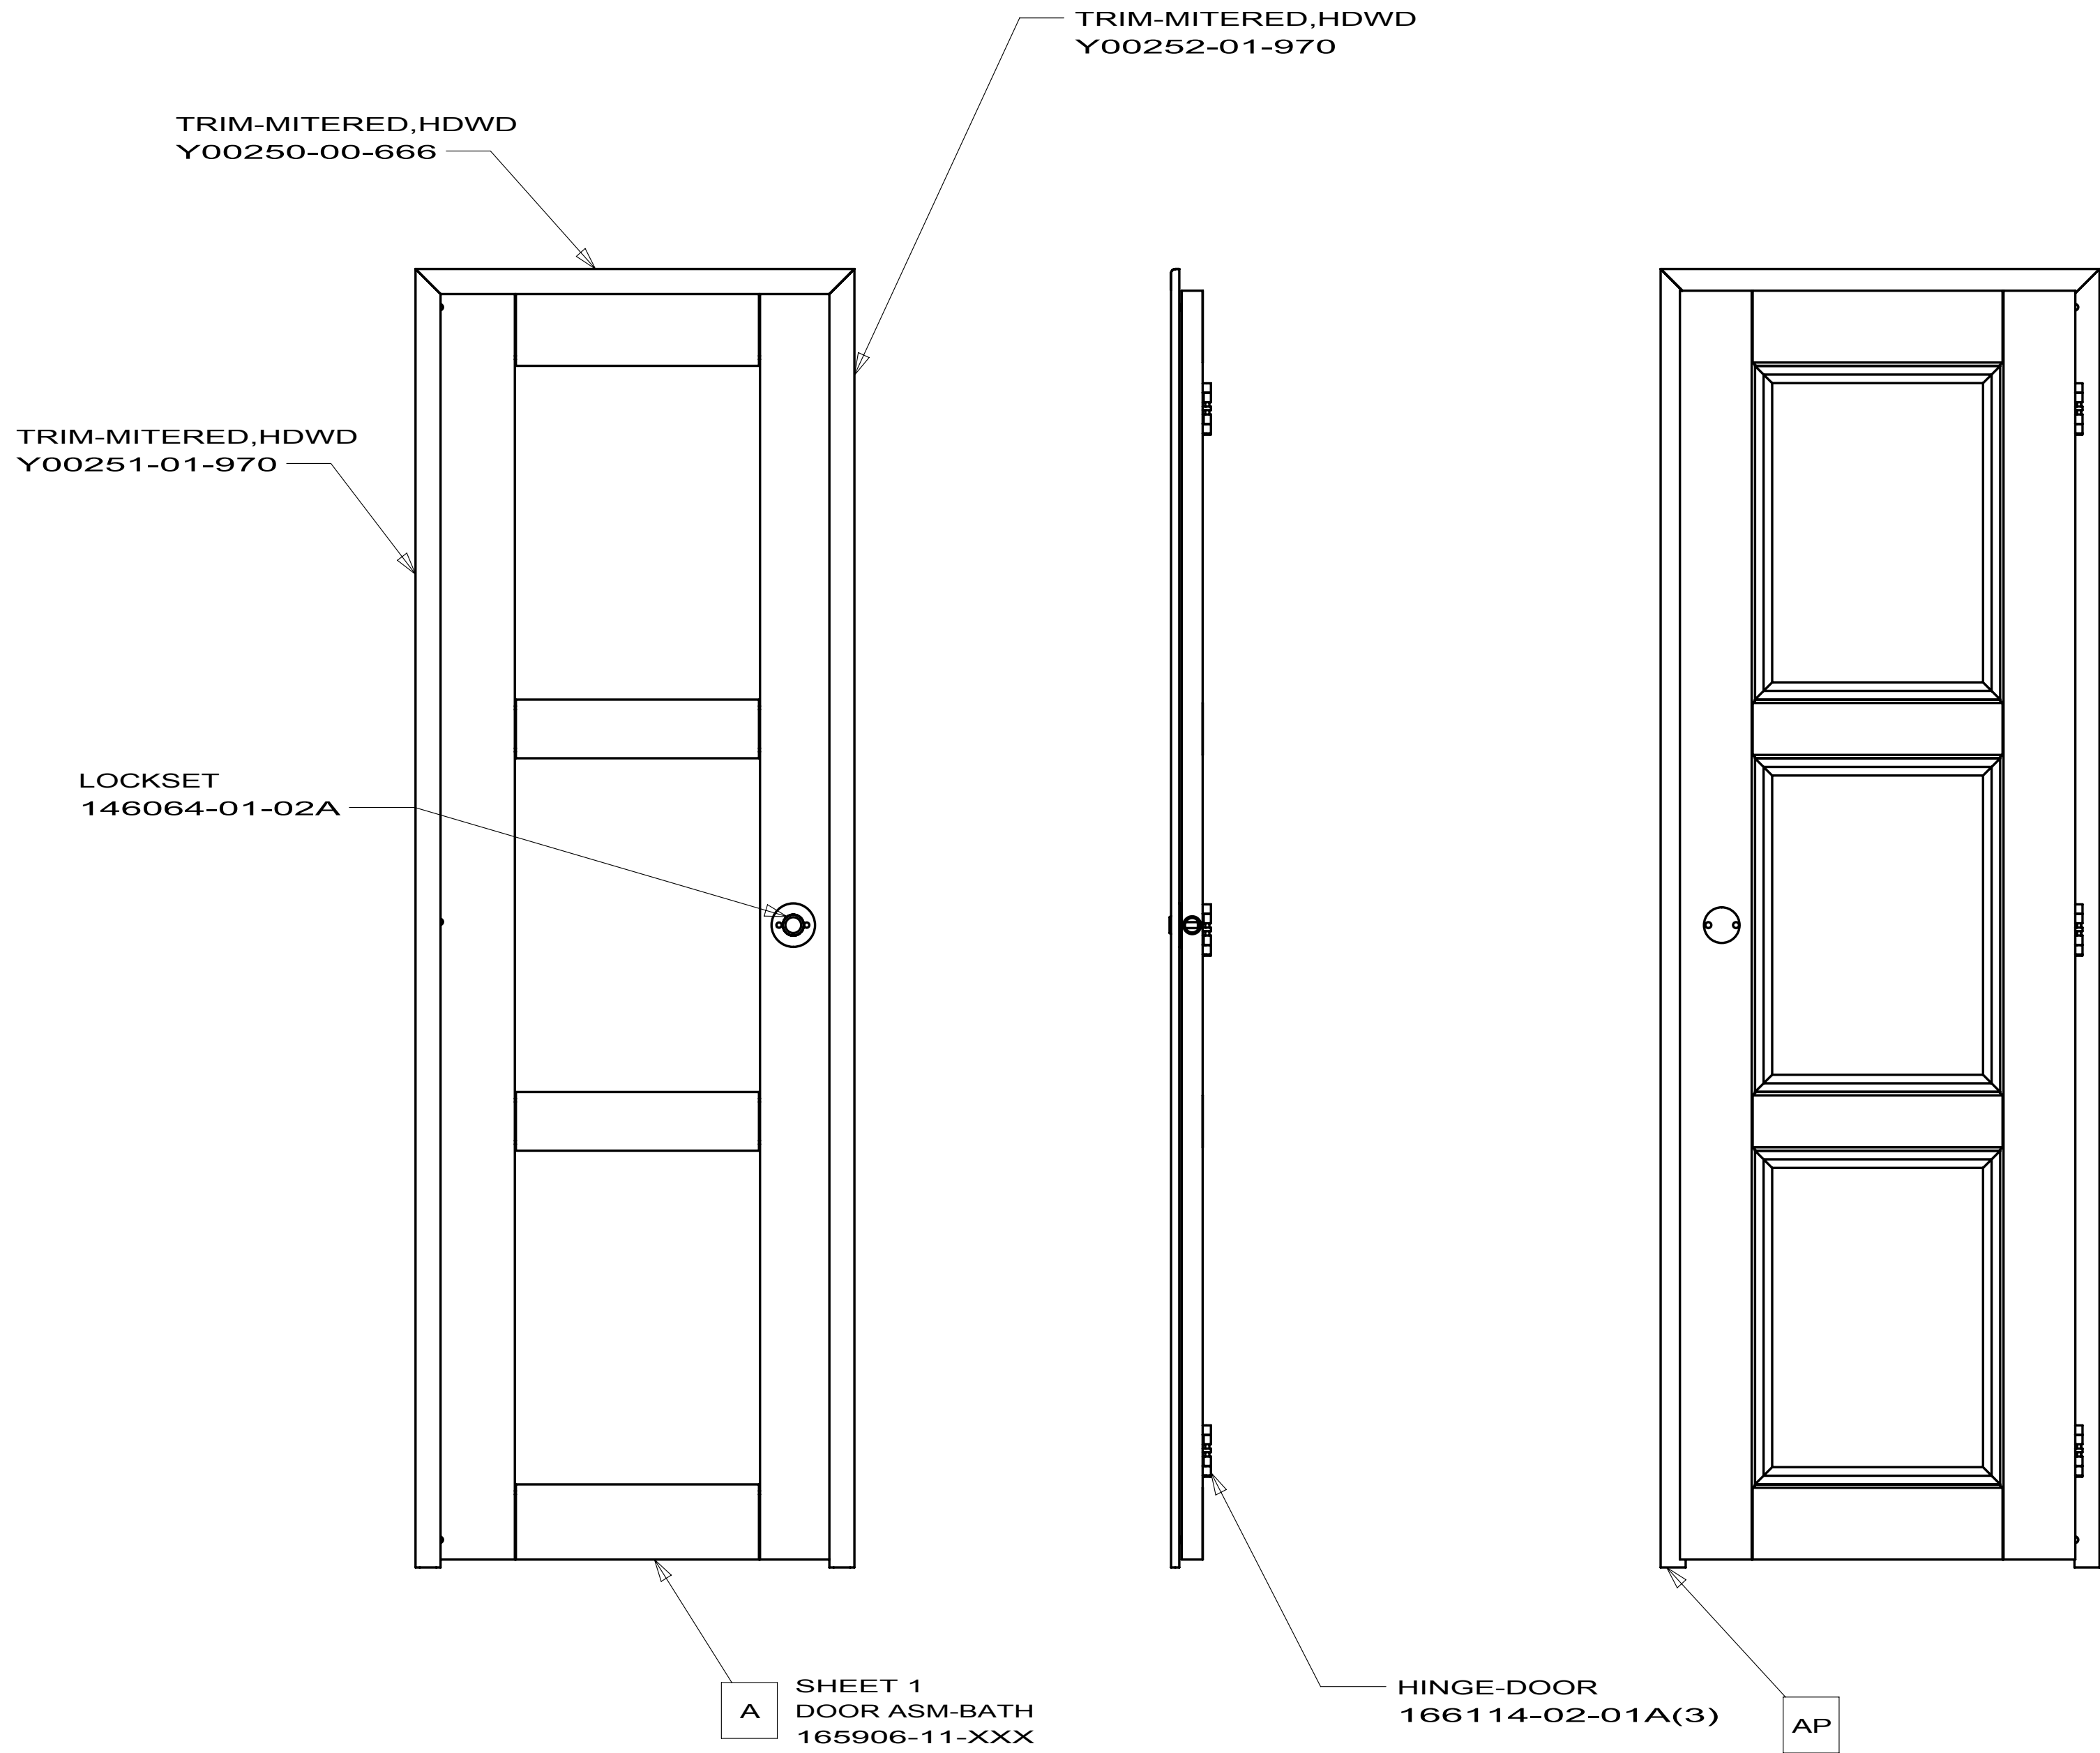



165906-51
FRONT BATH
R40CD
R42AD(UP TO 08-23-09)

FIRST USED		
09 R-SERIES		
DO NOT SCALE DRAWING		
TITLE: DOOR COMPL-BATH,3 PANEL		
SHEET 4	PART NO 165906	REV

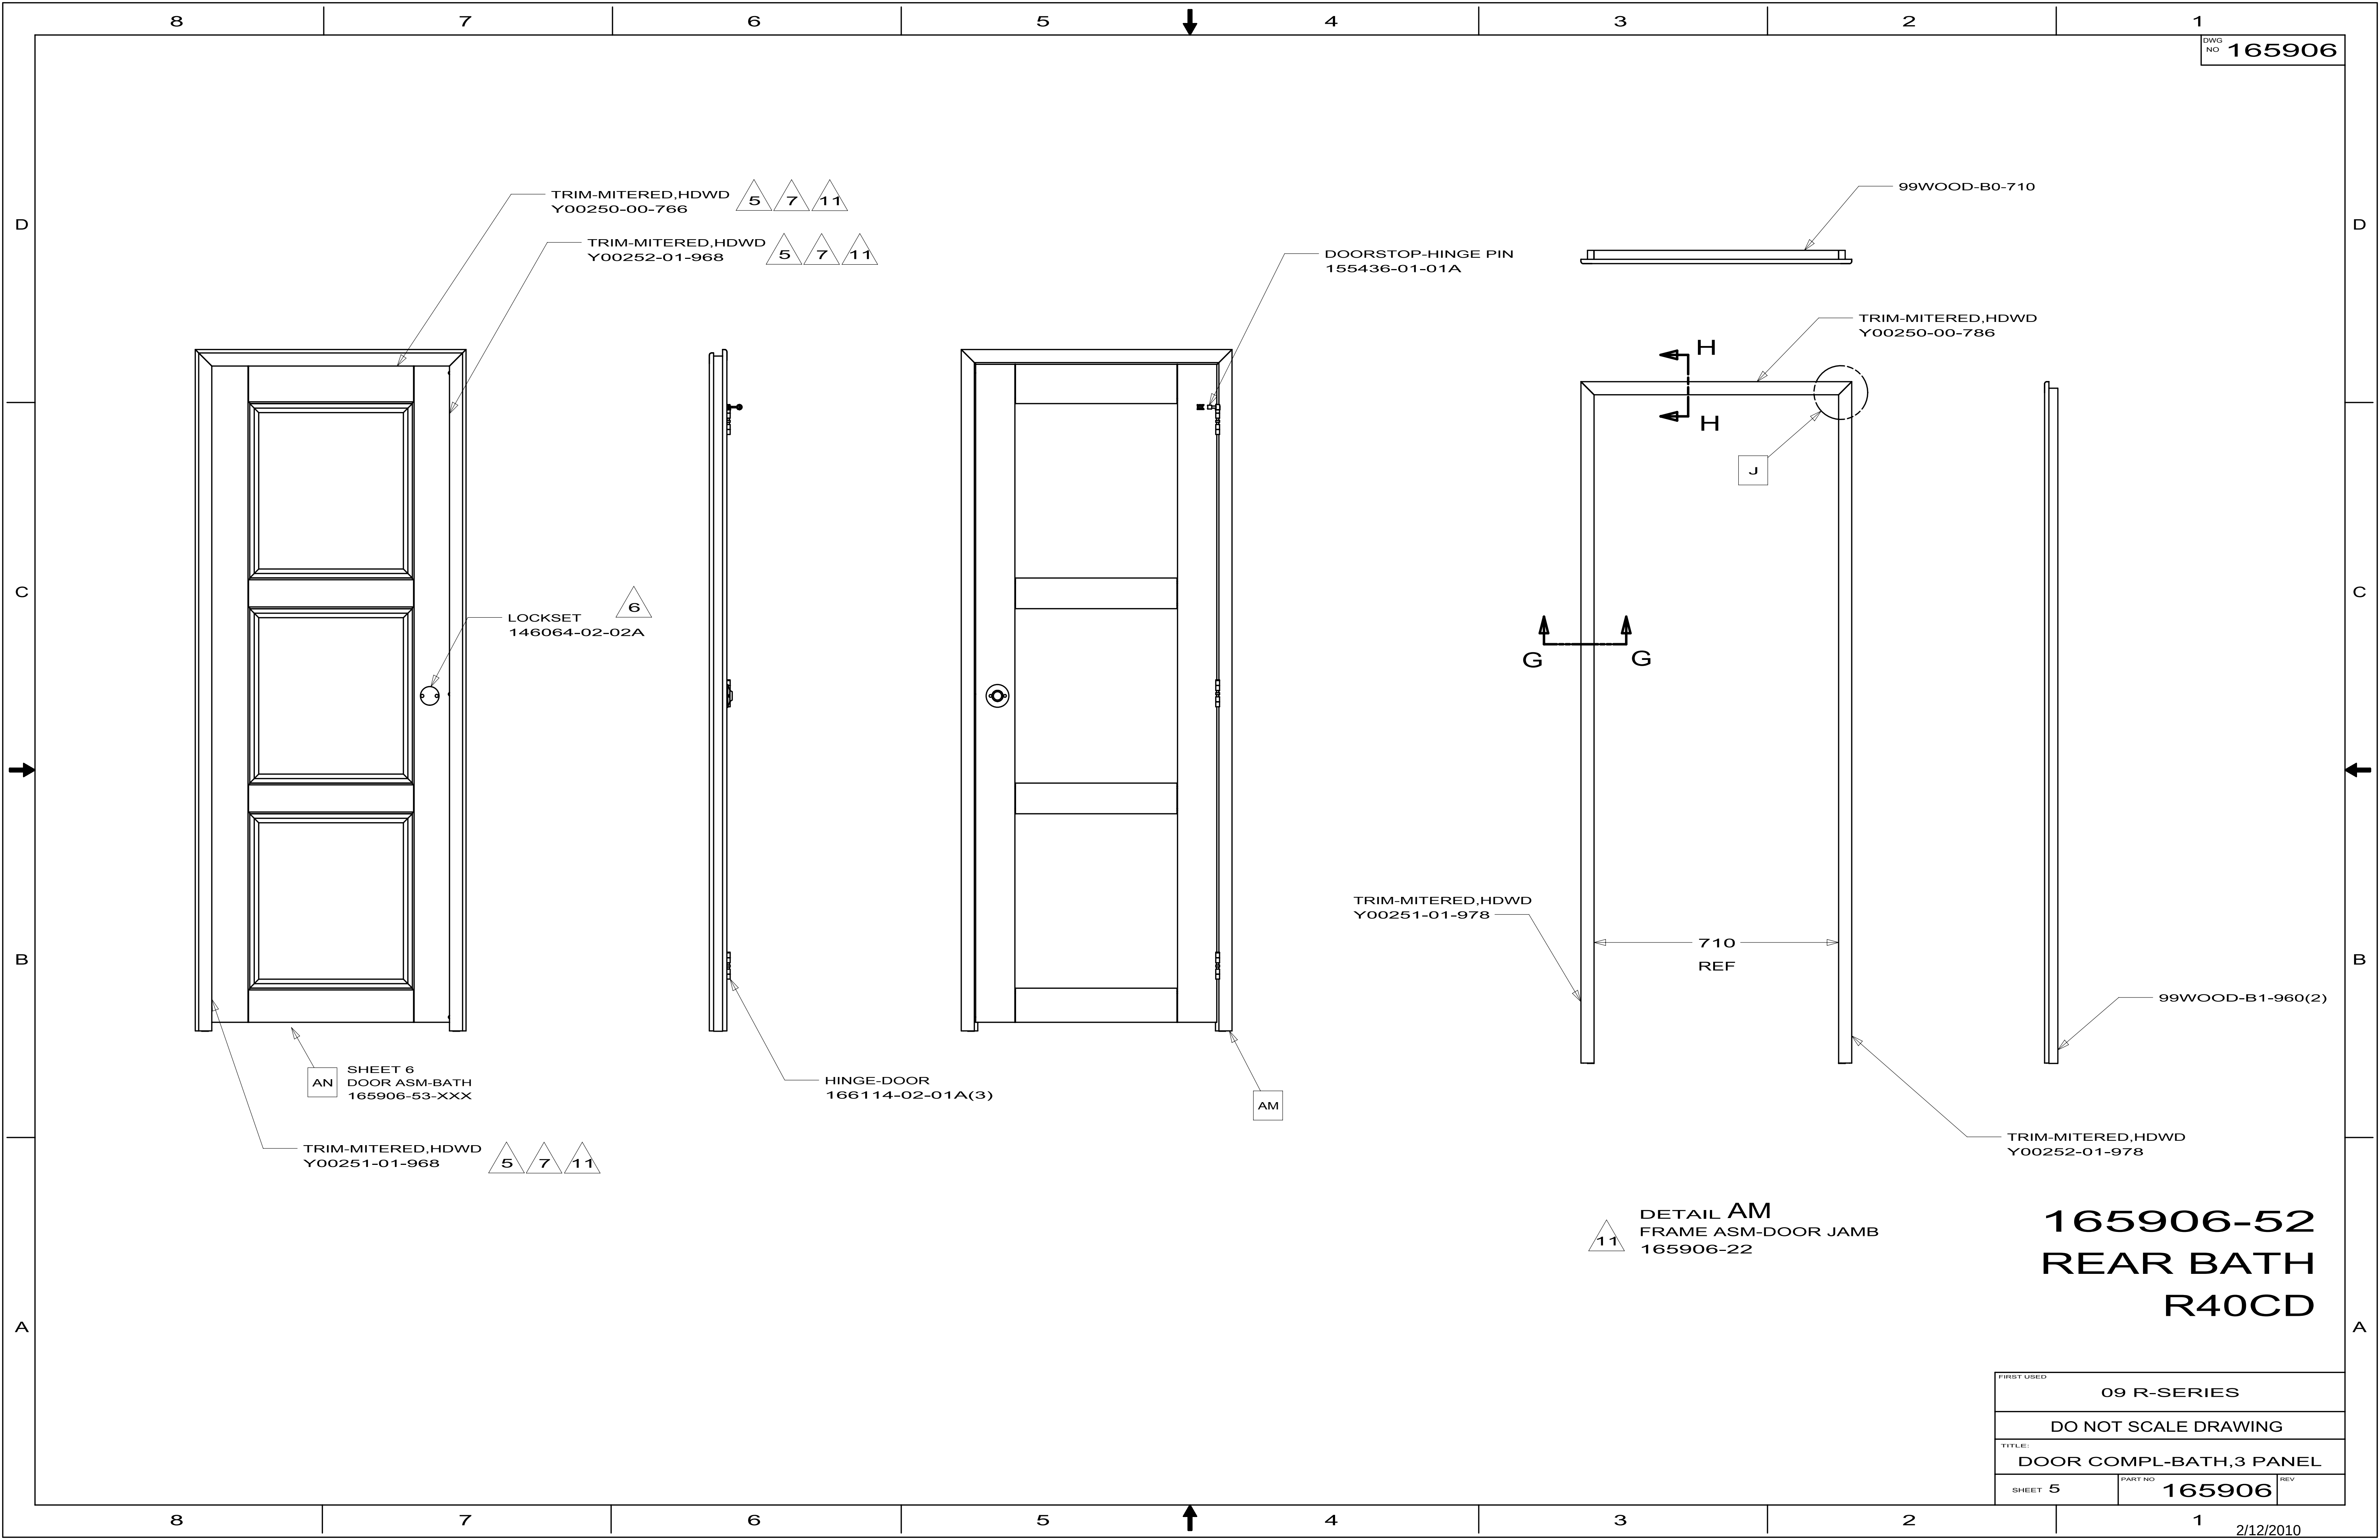

165906-52
REAR BATH
R40CD

FIRST USED			
09 R-SERIES			
DO NOT SCALE DRAWING			
TITLE:			
DOOR COMPL-BATH,3 PANEL			
SHEET 5		PART NO	REV
		165906	

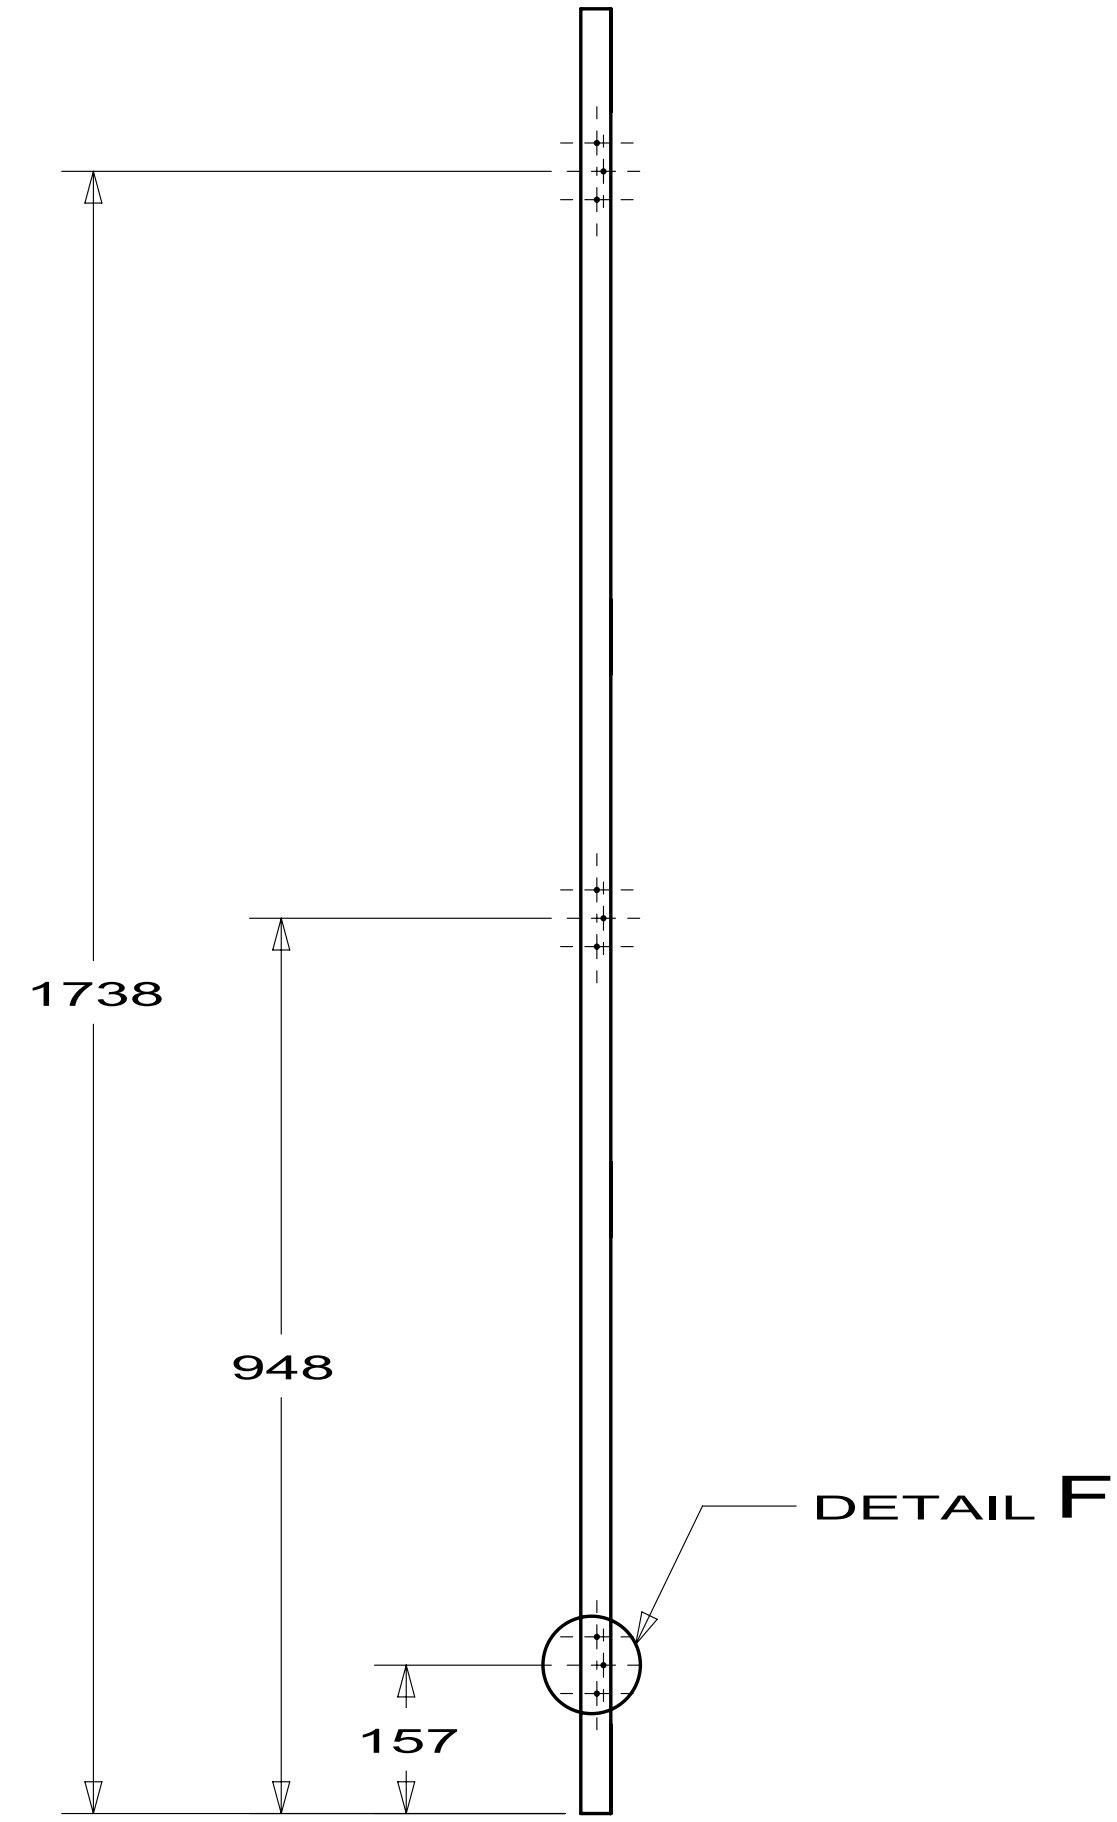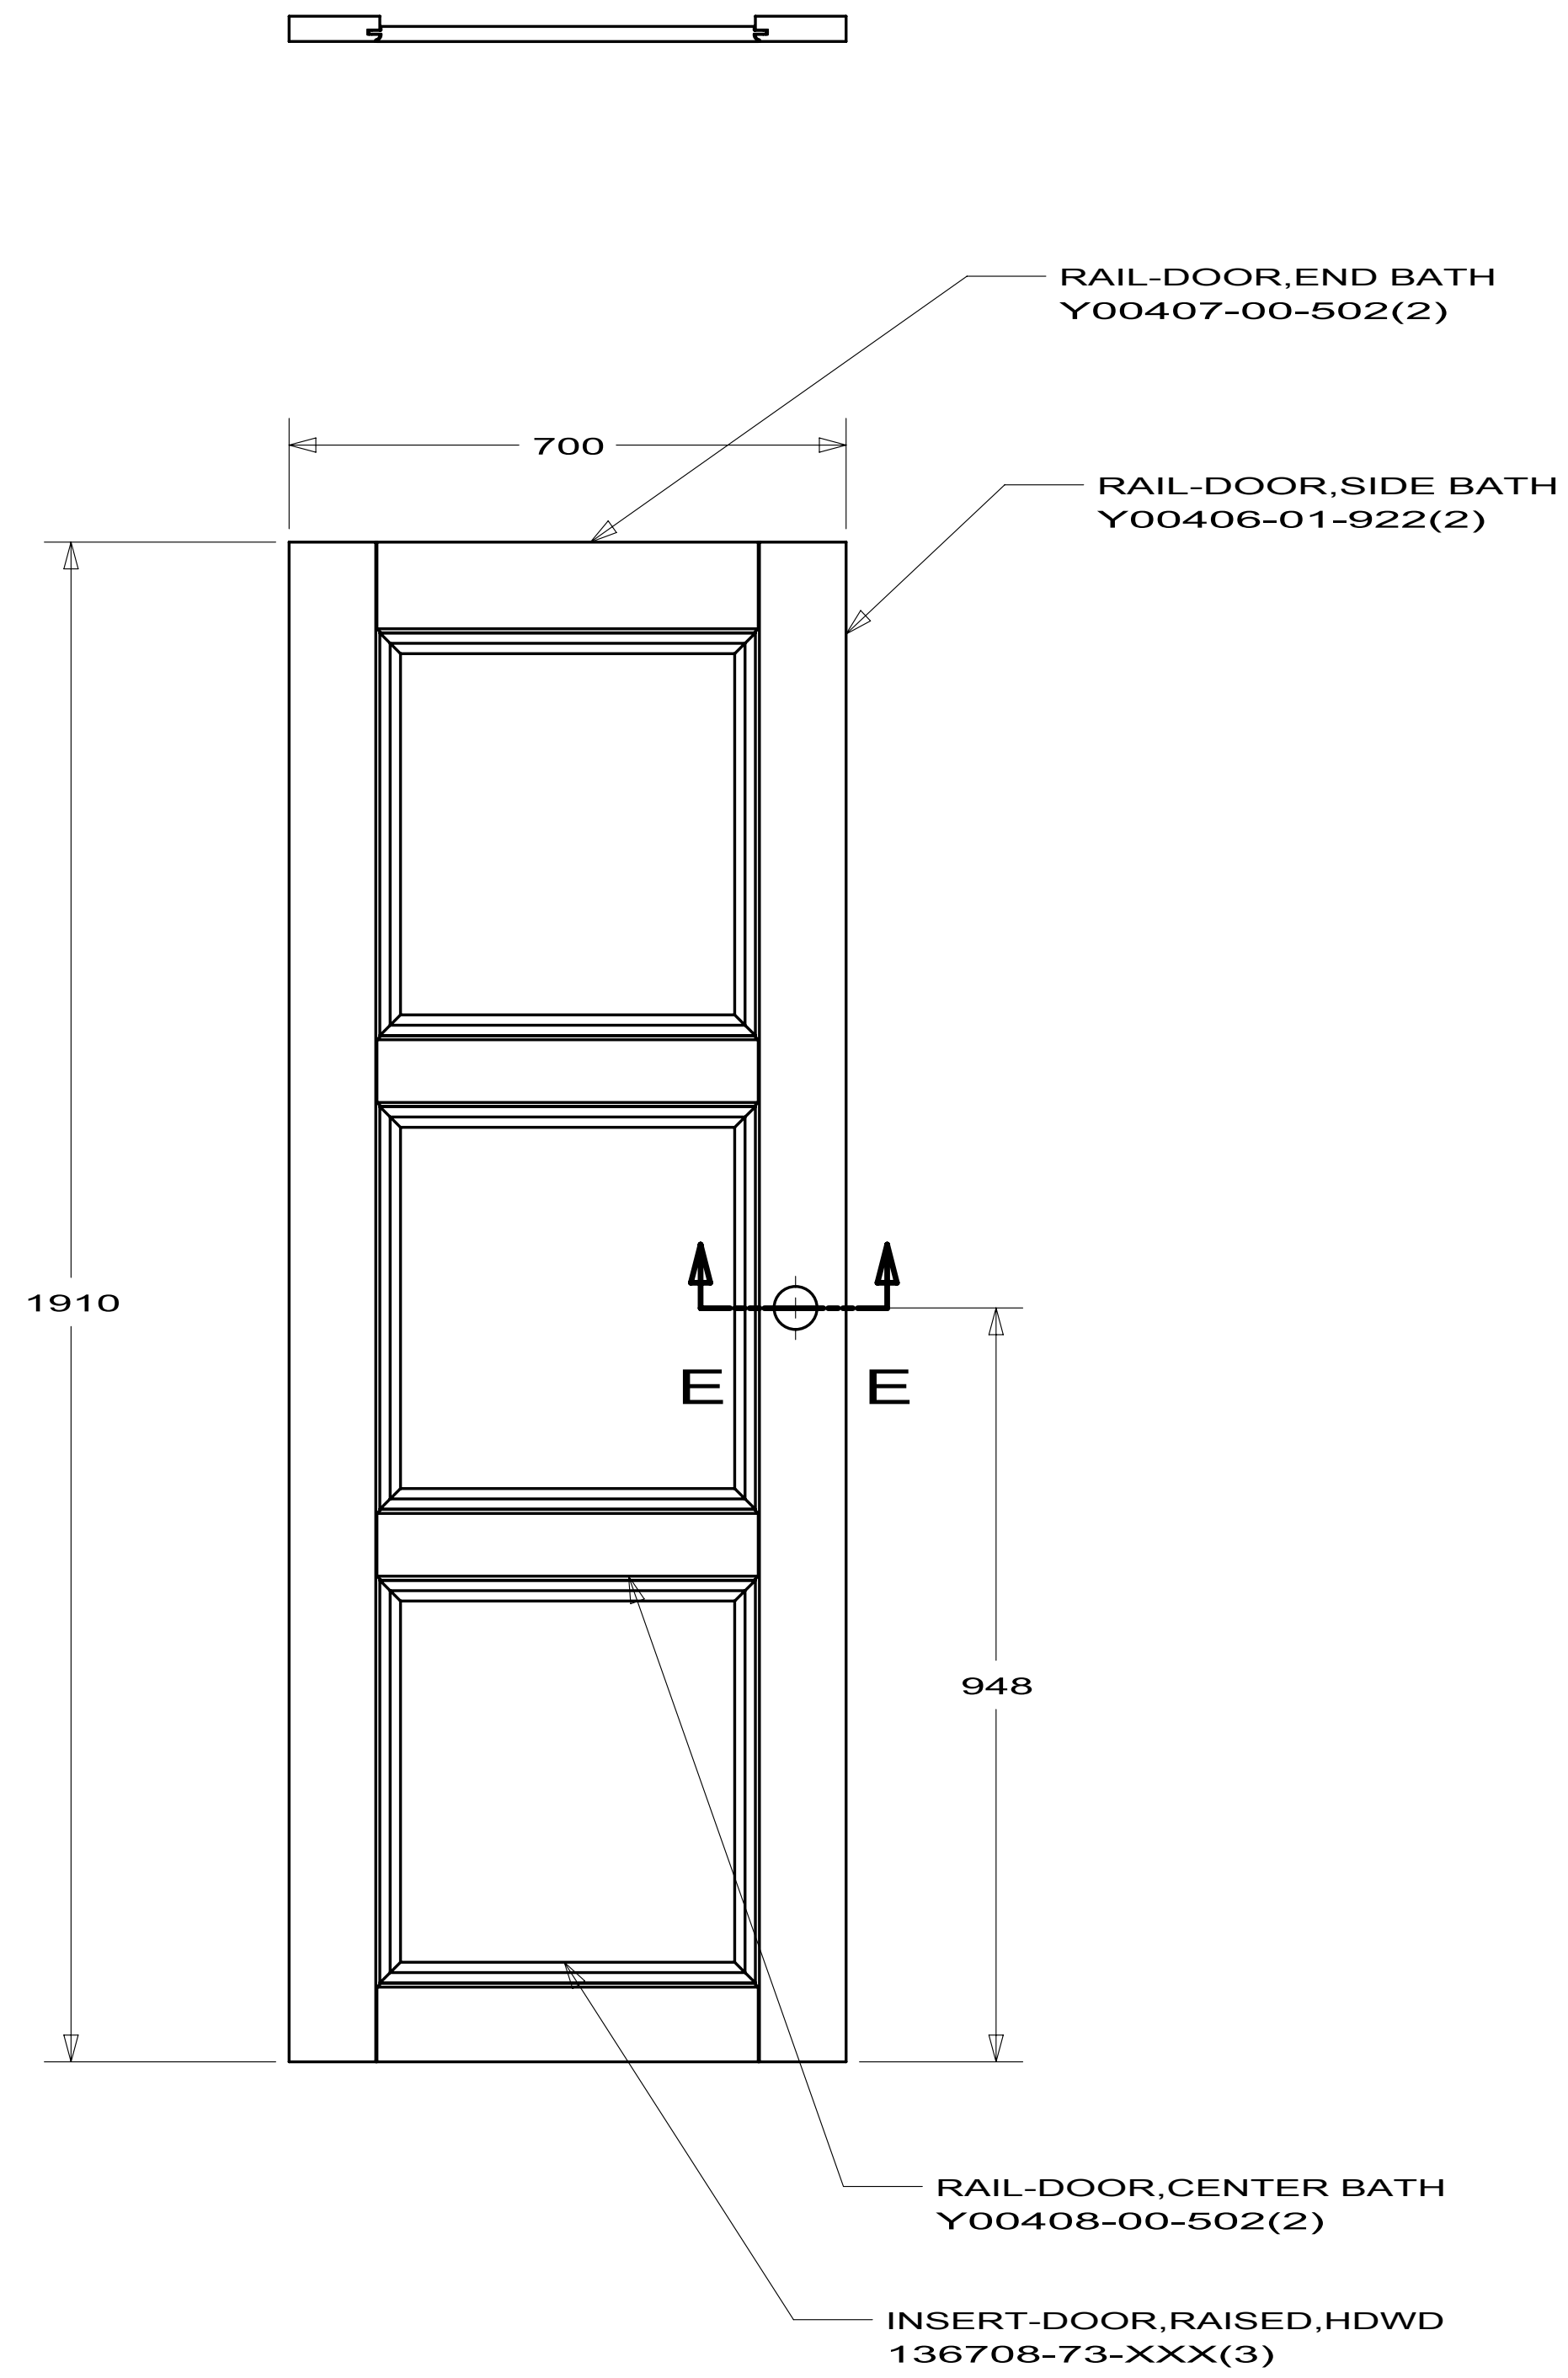

11
DETAIL AN
DOOR ASM-BATH
165906-53


165906-52
REAR BATH R40CD

FIRST USED		
09 R-SERIES		
DO NOT SCALE DRAWING		
TITLE: DOOR COMPL-BATH,3 PANEL		
SHEET 6	PART NO 165906	REV

DWG NO	SHEET
169491-01	1
169491-02	2


R40CD
R42AD

RELEASE	REV DATE	DWG NO	169491
REV ZONE	REVISION RECORD	DATE	DFTR.Orig

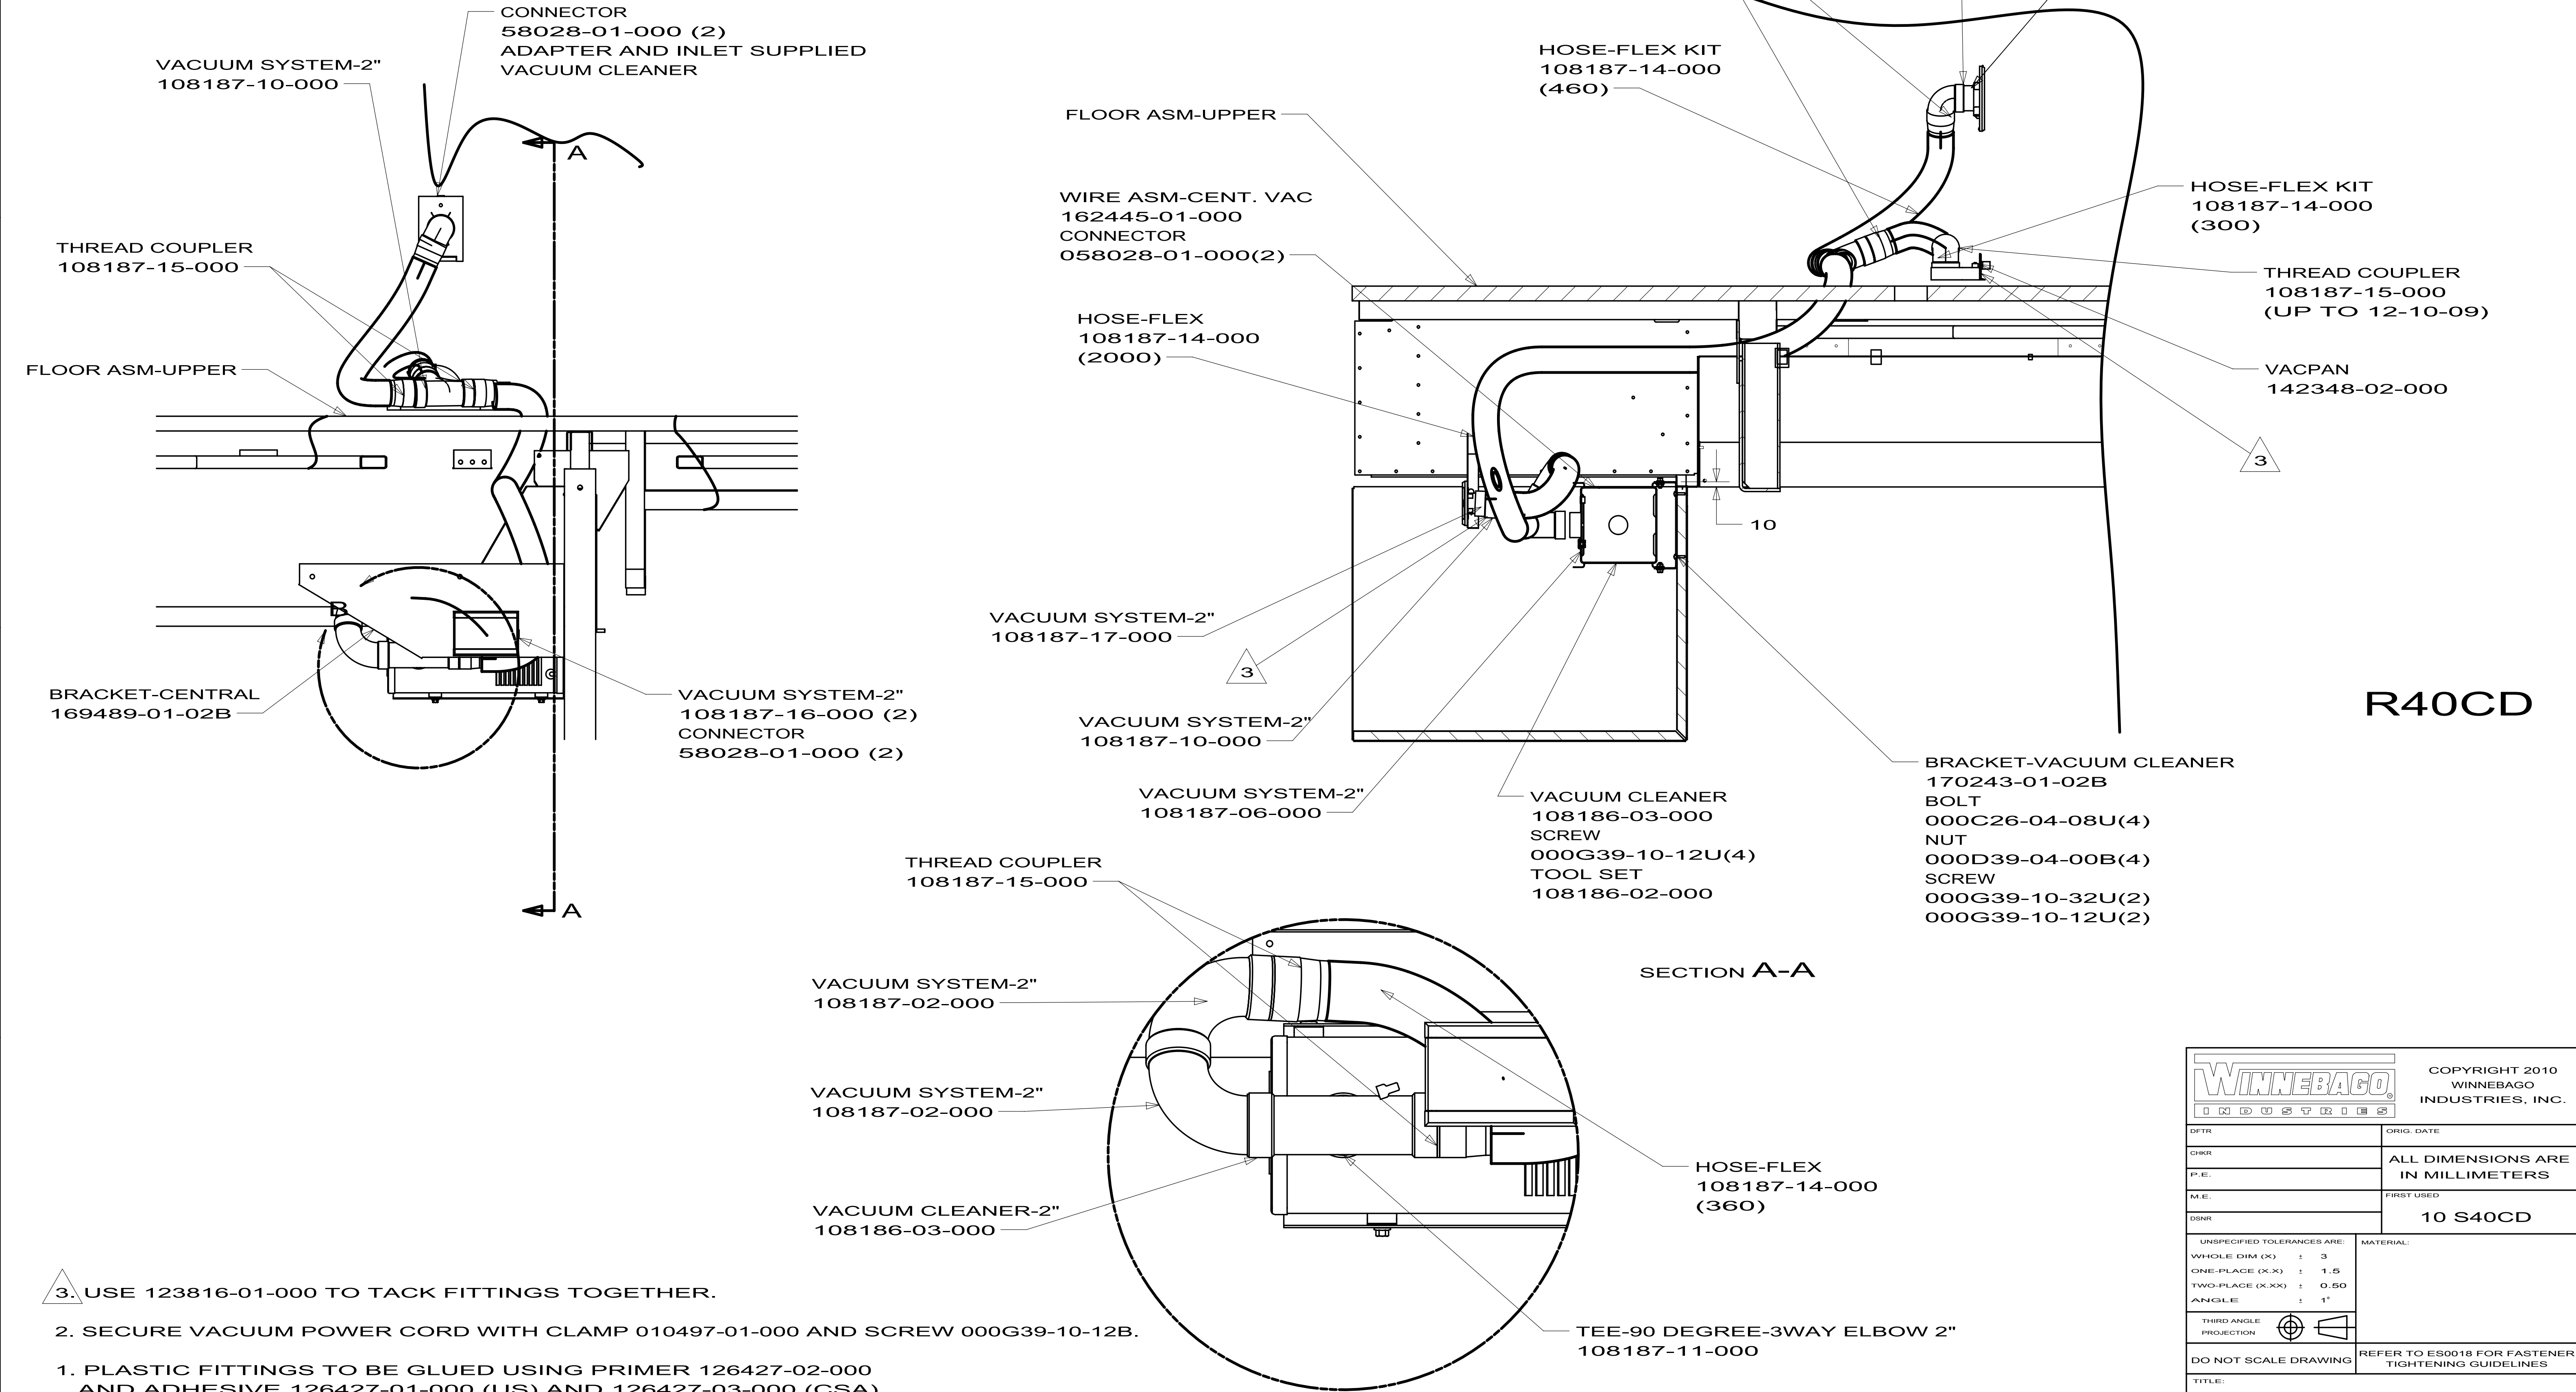

- NOTES:
1. PLASTIC FITTINGS TO BE GLUED USING PRIMER 126427-02-000 AND ADHESIVE 126427-01-000 (US) AND 126427-03-000 (CSA).
 2. SECURE VACUUM POWER CORD WITH CLAMP 010497-01-000 AND SCREW 000G39-10-12B.
 3. USE 123816-01-000 TO TACK FITTINGS TOGETHER.

WINNEBAGO INDUSTRIES		COPYRIGHT 2010 WINNEBAGO INDUSTRIES, INC.	
DFTR	ORIG. DATE	ALL DIMENSIONS ARE IN MILLIMETERS	
CHKR			
P.E.			
M.E.	FIRST USED		
DSNR	10 S40CD		
UNSPECIFIED TOLERANCES ARE:		MATERIAL:	
WHOLE DIM (X) : 3			
ONE-PLACE (X.X) : 1.5			
TWO-PLACE (X.XX) : 0.50			
ANGLE : 1°			
THIRD ANGLE PROJECTION			
DO NOT SCALE DRAWING		REFER TO ES0018 FOR FASTENER TIGHTENING GUIDELINES	
TITLE: VACUUM SYSTEM INSTL			
SHEET 1 OF 2		PART NO 169491	
REF:		1	

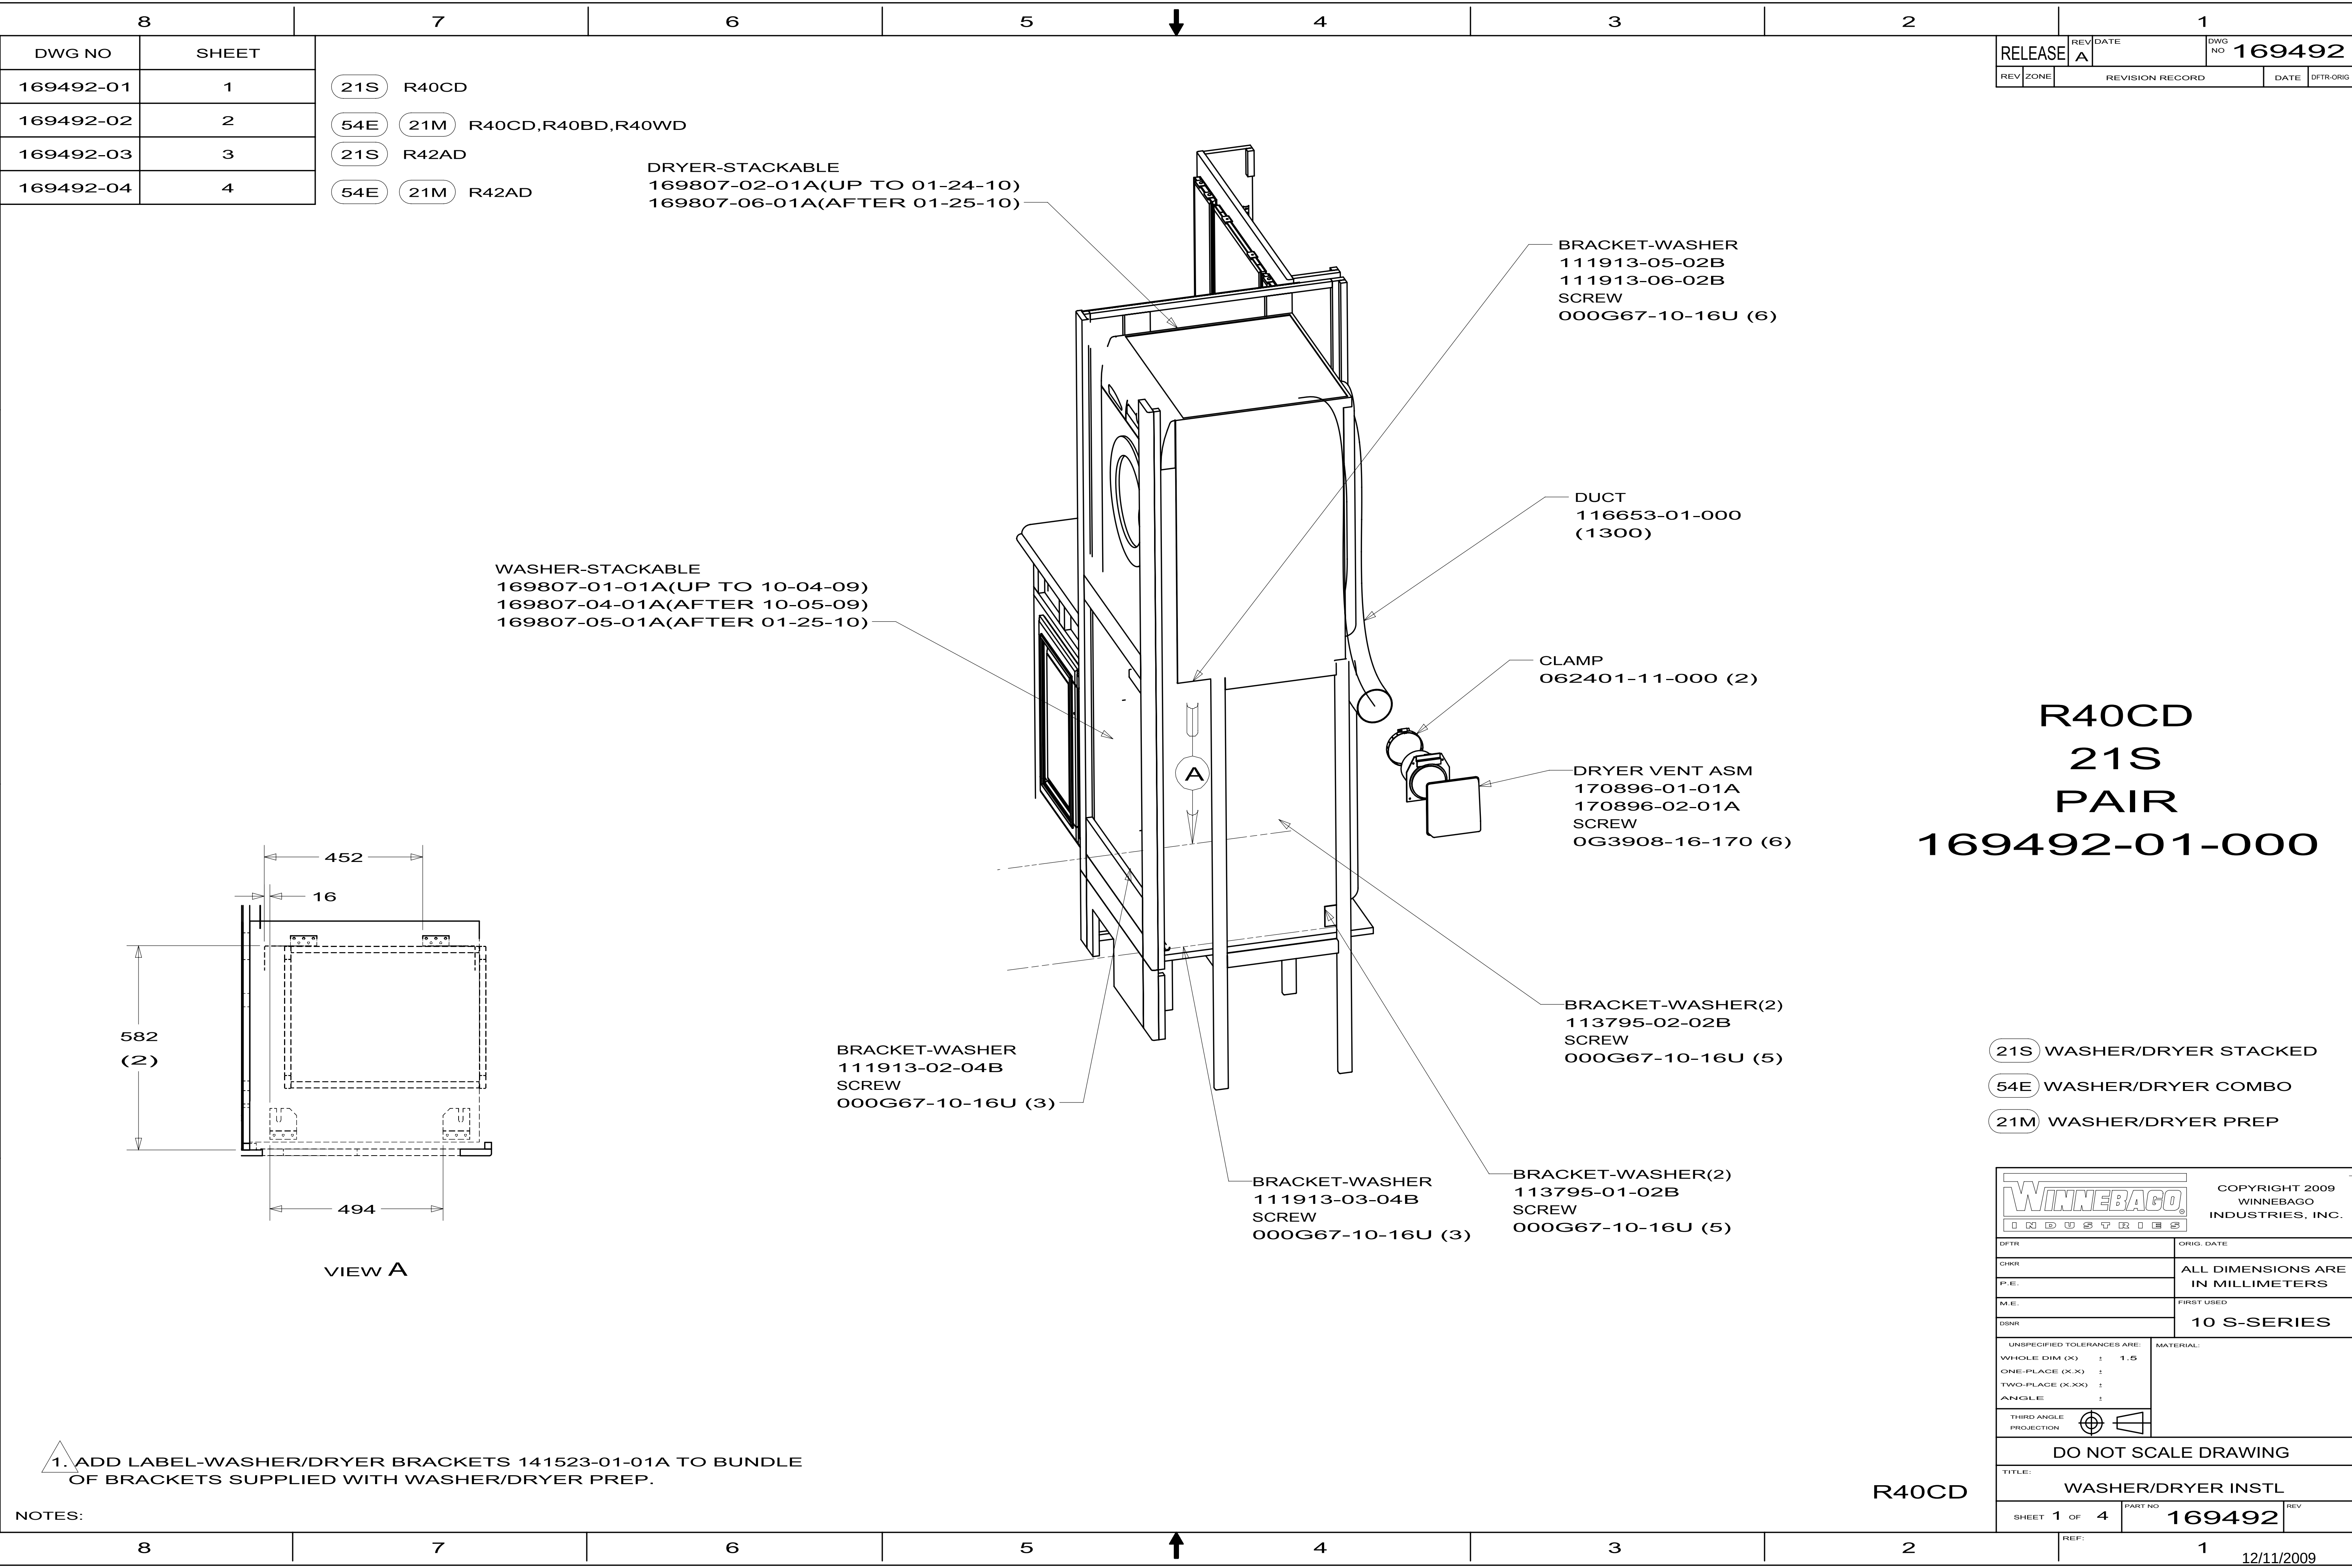

DWG NO	SHEET
169492-01	1
169492-02	2
169492-03	3
169492-04	4

- 21S R40CD
- 54E 21M R40CD,R40BD,R40WD
- 21S R42AD
- 54E 21M R42AD

RELEASE	REV DATE	DWG NO	169492
REV ZONE	REVISION RECORD	DATE	0FTR-ORIG

R40CD
21S
PAIR
169492-01-000


- 21S WASHER/DRYER STACKED
- 54E WASHER/DRYER COMBO
- 21M WASHER/DRYER PREP




WINNEBAGO INDUSTRIES		COPYRIGHT 2009 WINNEBAGO INDUSTRIES, INC.	
DFTD		ORIG. DATE	
CHKD		ALL DIMENSIONS ARE IN MILLIMETERS	
P.E.		FIRST USED	
M.E.		10 S-SERIES	
DSNR		MATERIAL:	
UNSPECIFIED TOLERANCES ARE:		THIRD ANGLE PROJECTION	
WHOLE DIM (X) : 1.5		DO NOT SCALE DRAWING	
ONE-PLACE (X.X) :		TITLE:	
TWO-PLACE (X.XX) :		WASHER/DRYER INSTL	
ANGLE :		SHEET 1 OF 4	
REF:		PART NO 169492	
1		REV	

R40CD
R40BD
R40WD
54E
COMBO
169492-02-000

S40CD

FIRST USED			10 S-SERIES
DO NOT SCALE DRAWING			
TITLE:			WASHER/DRYER INSTL
SHEET 2	PART NO	169492	REV

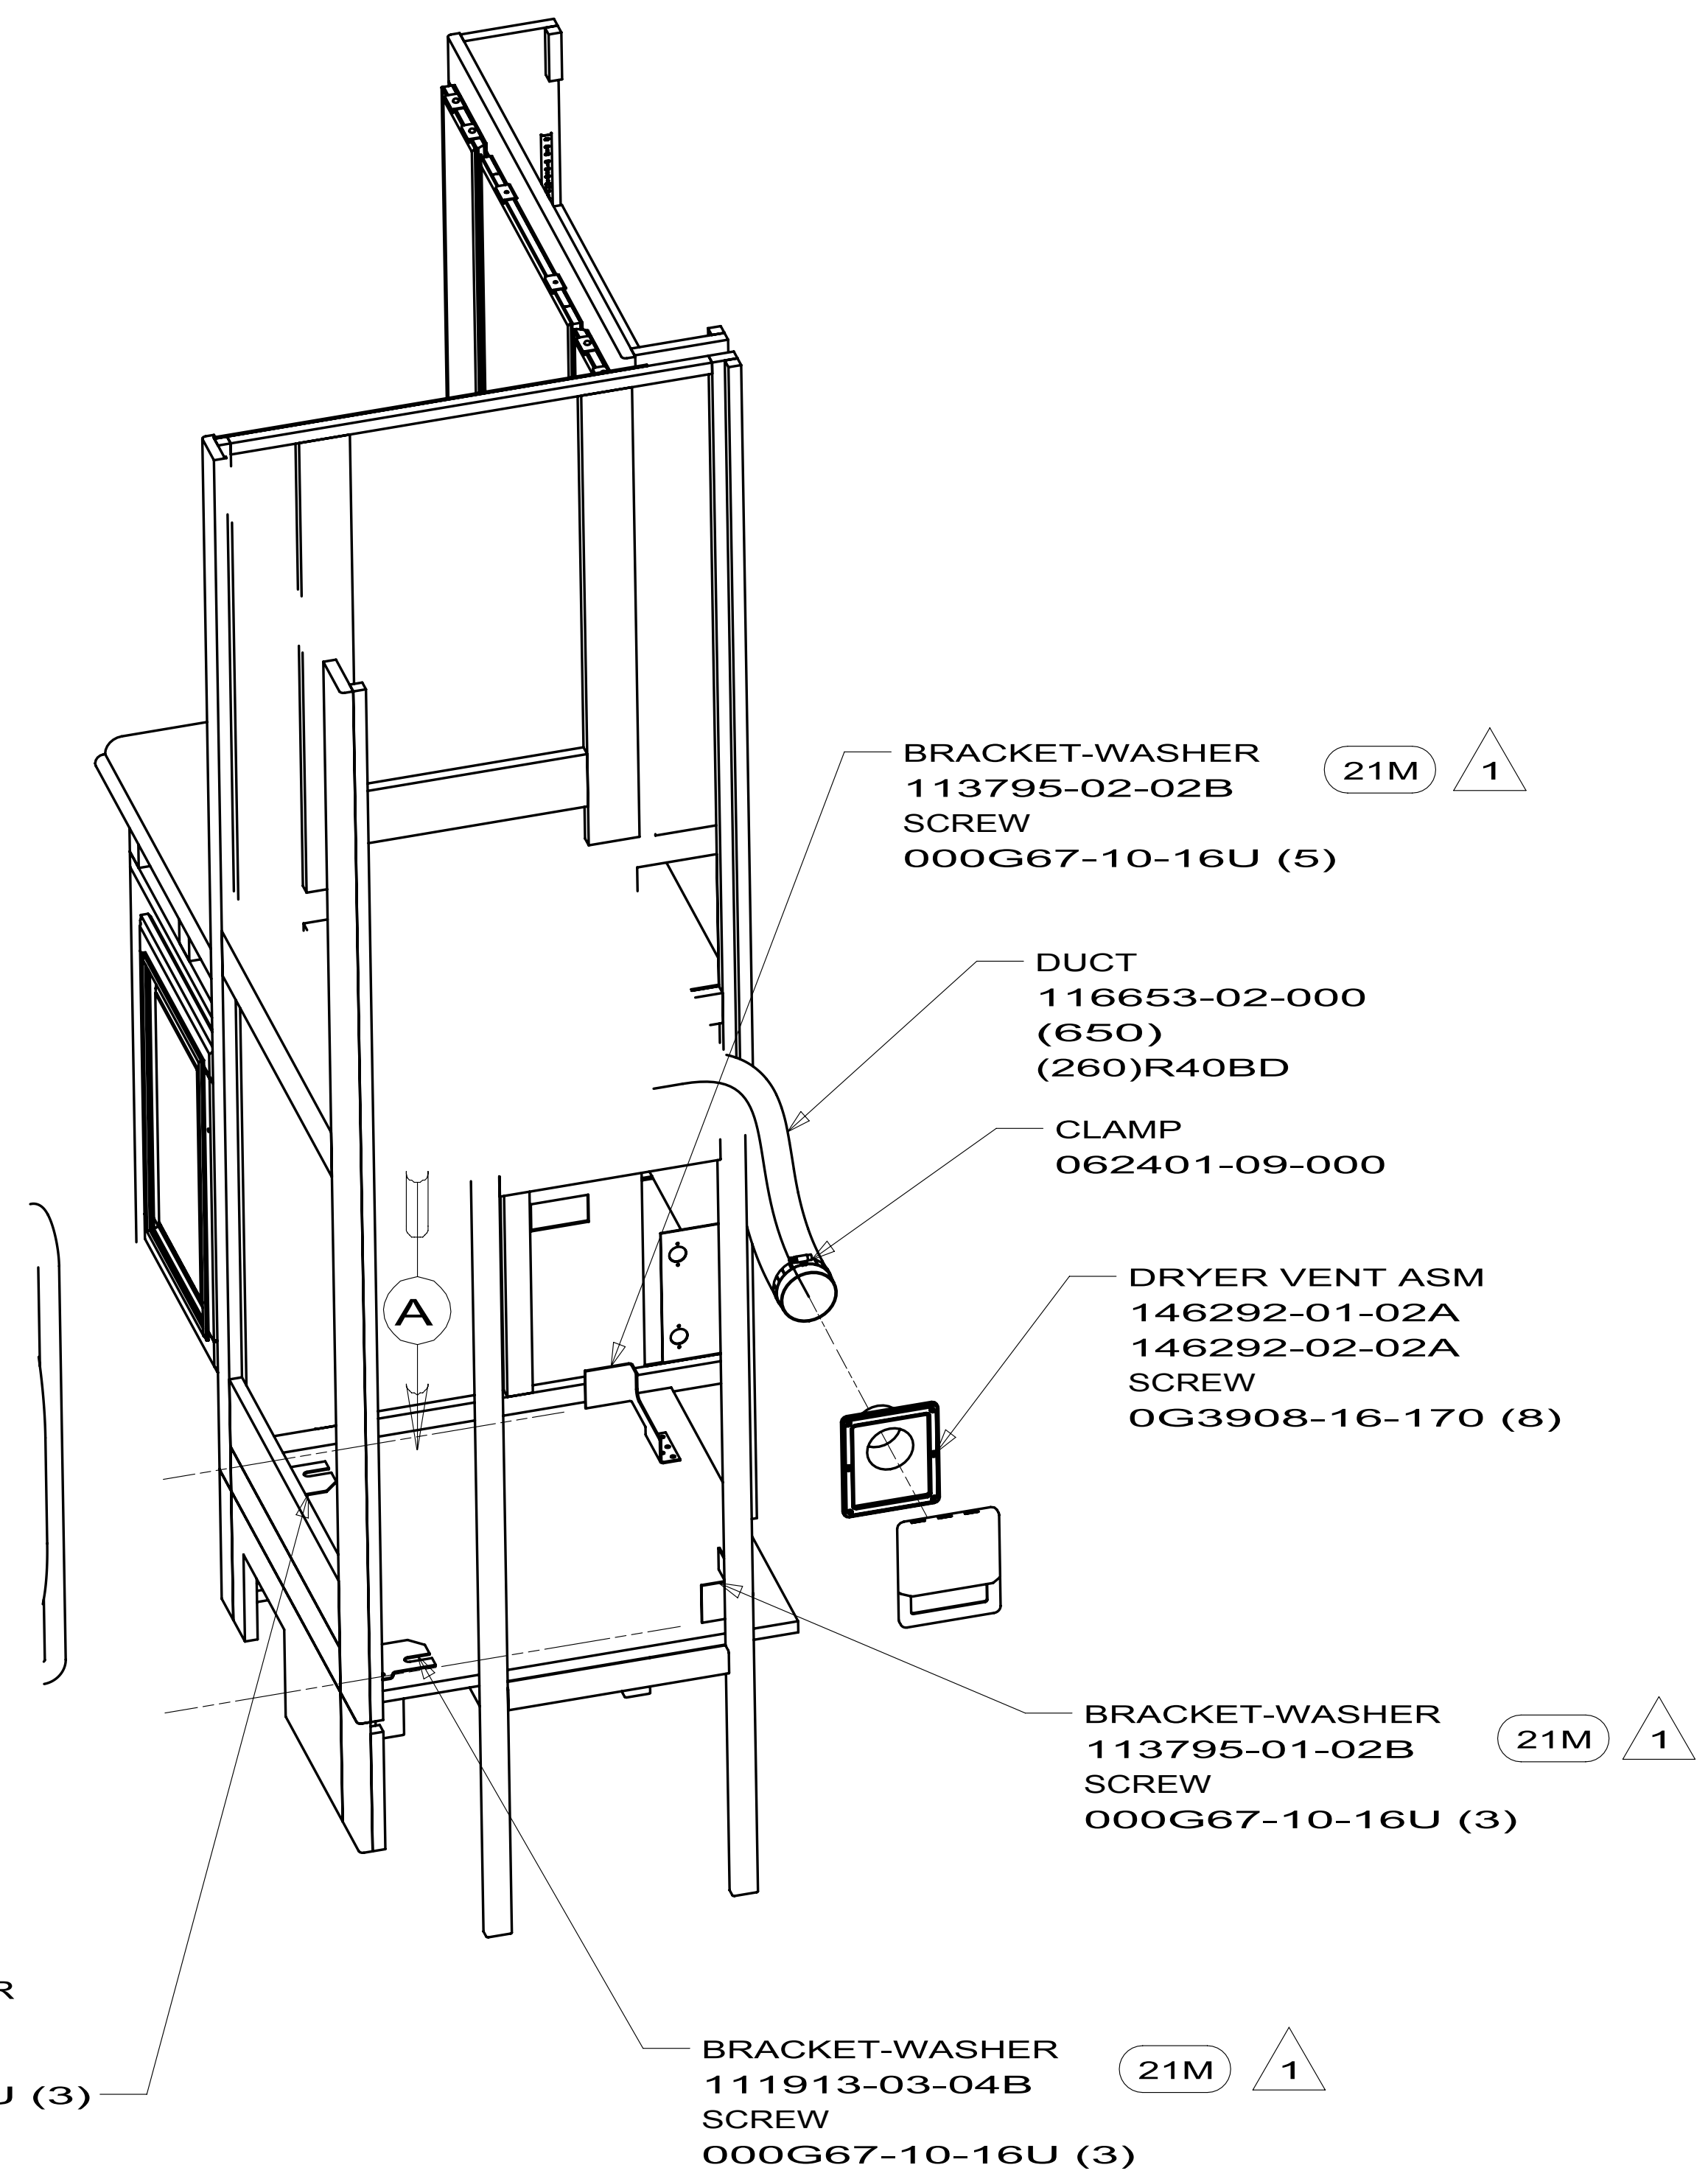

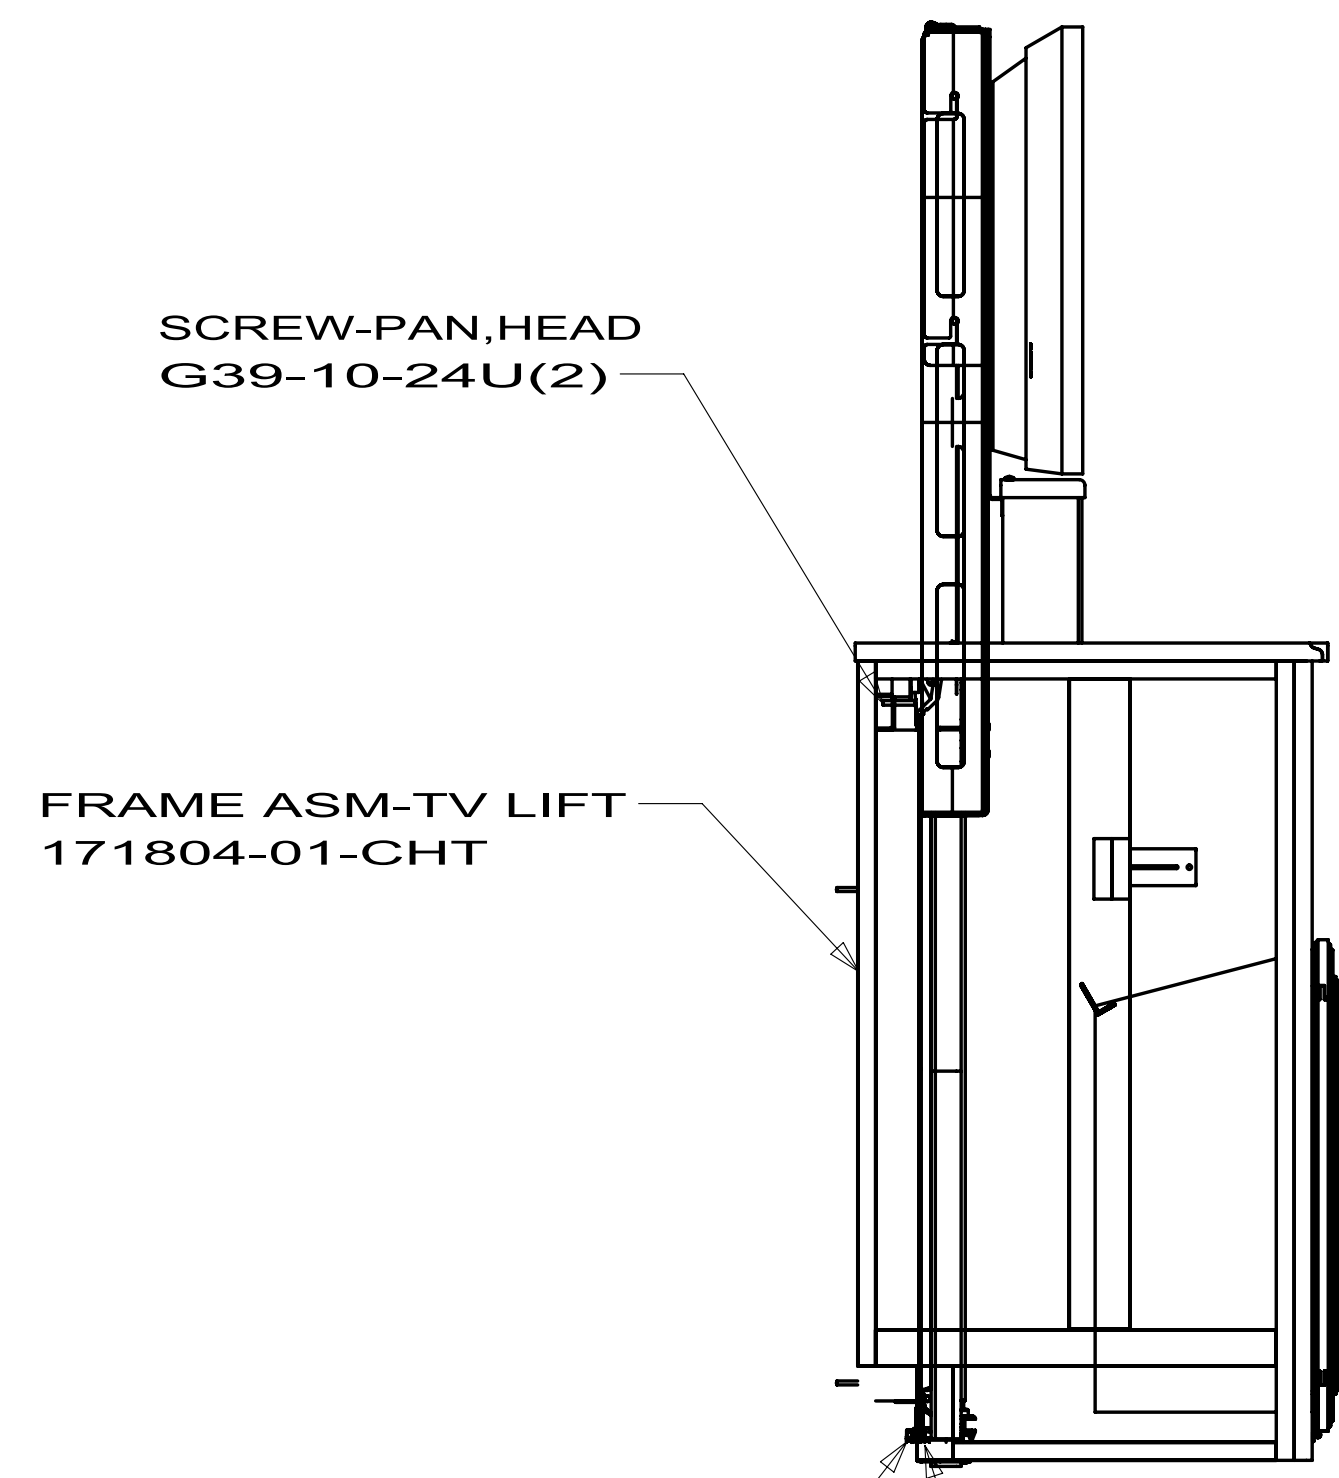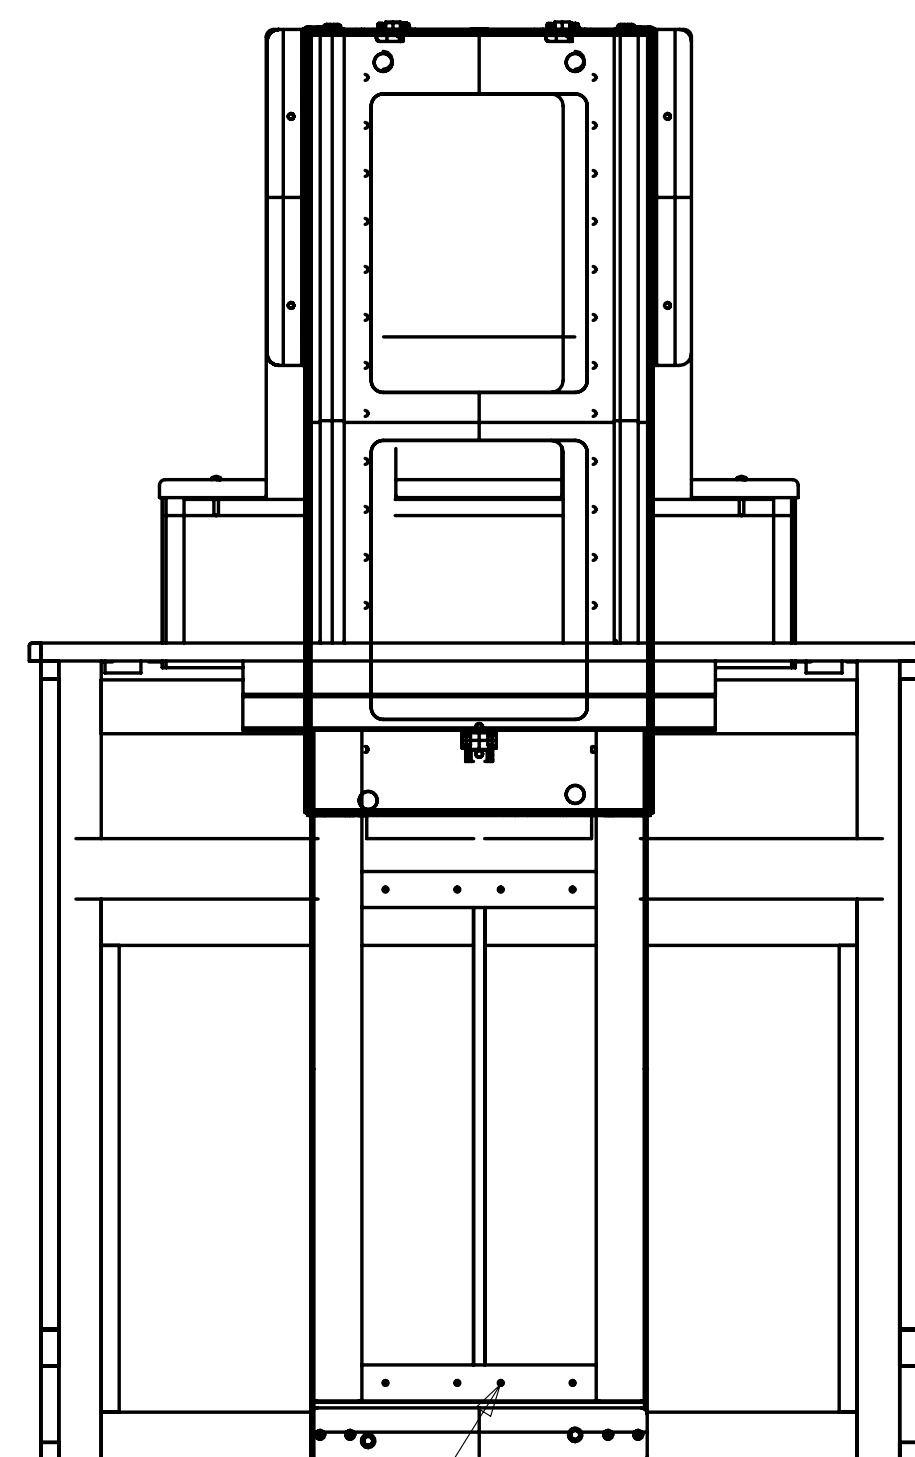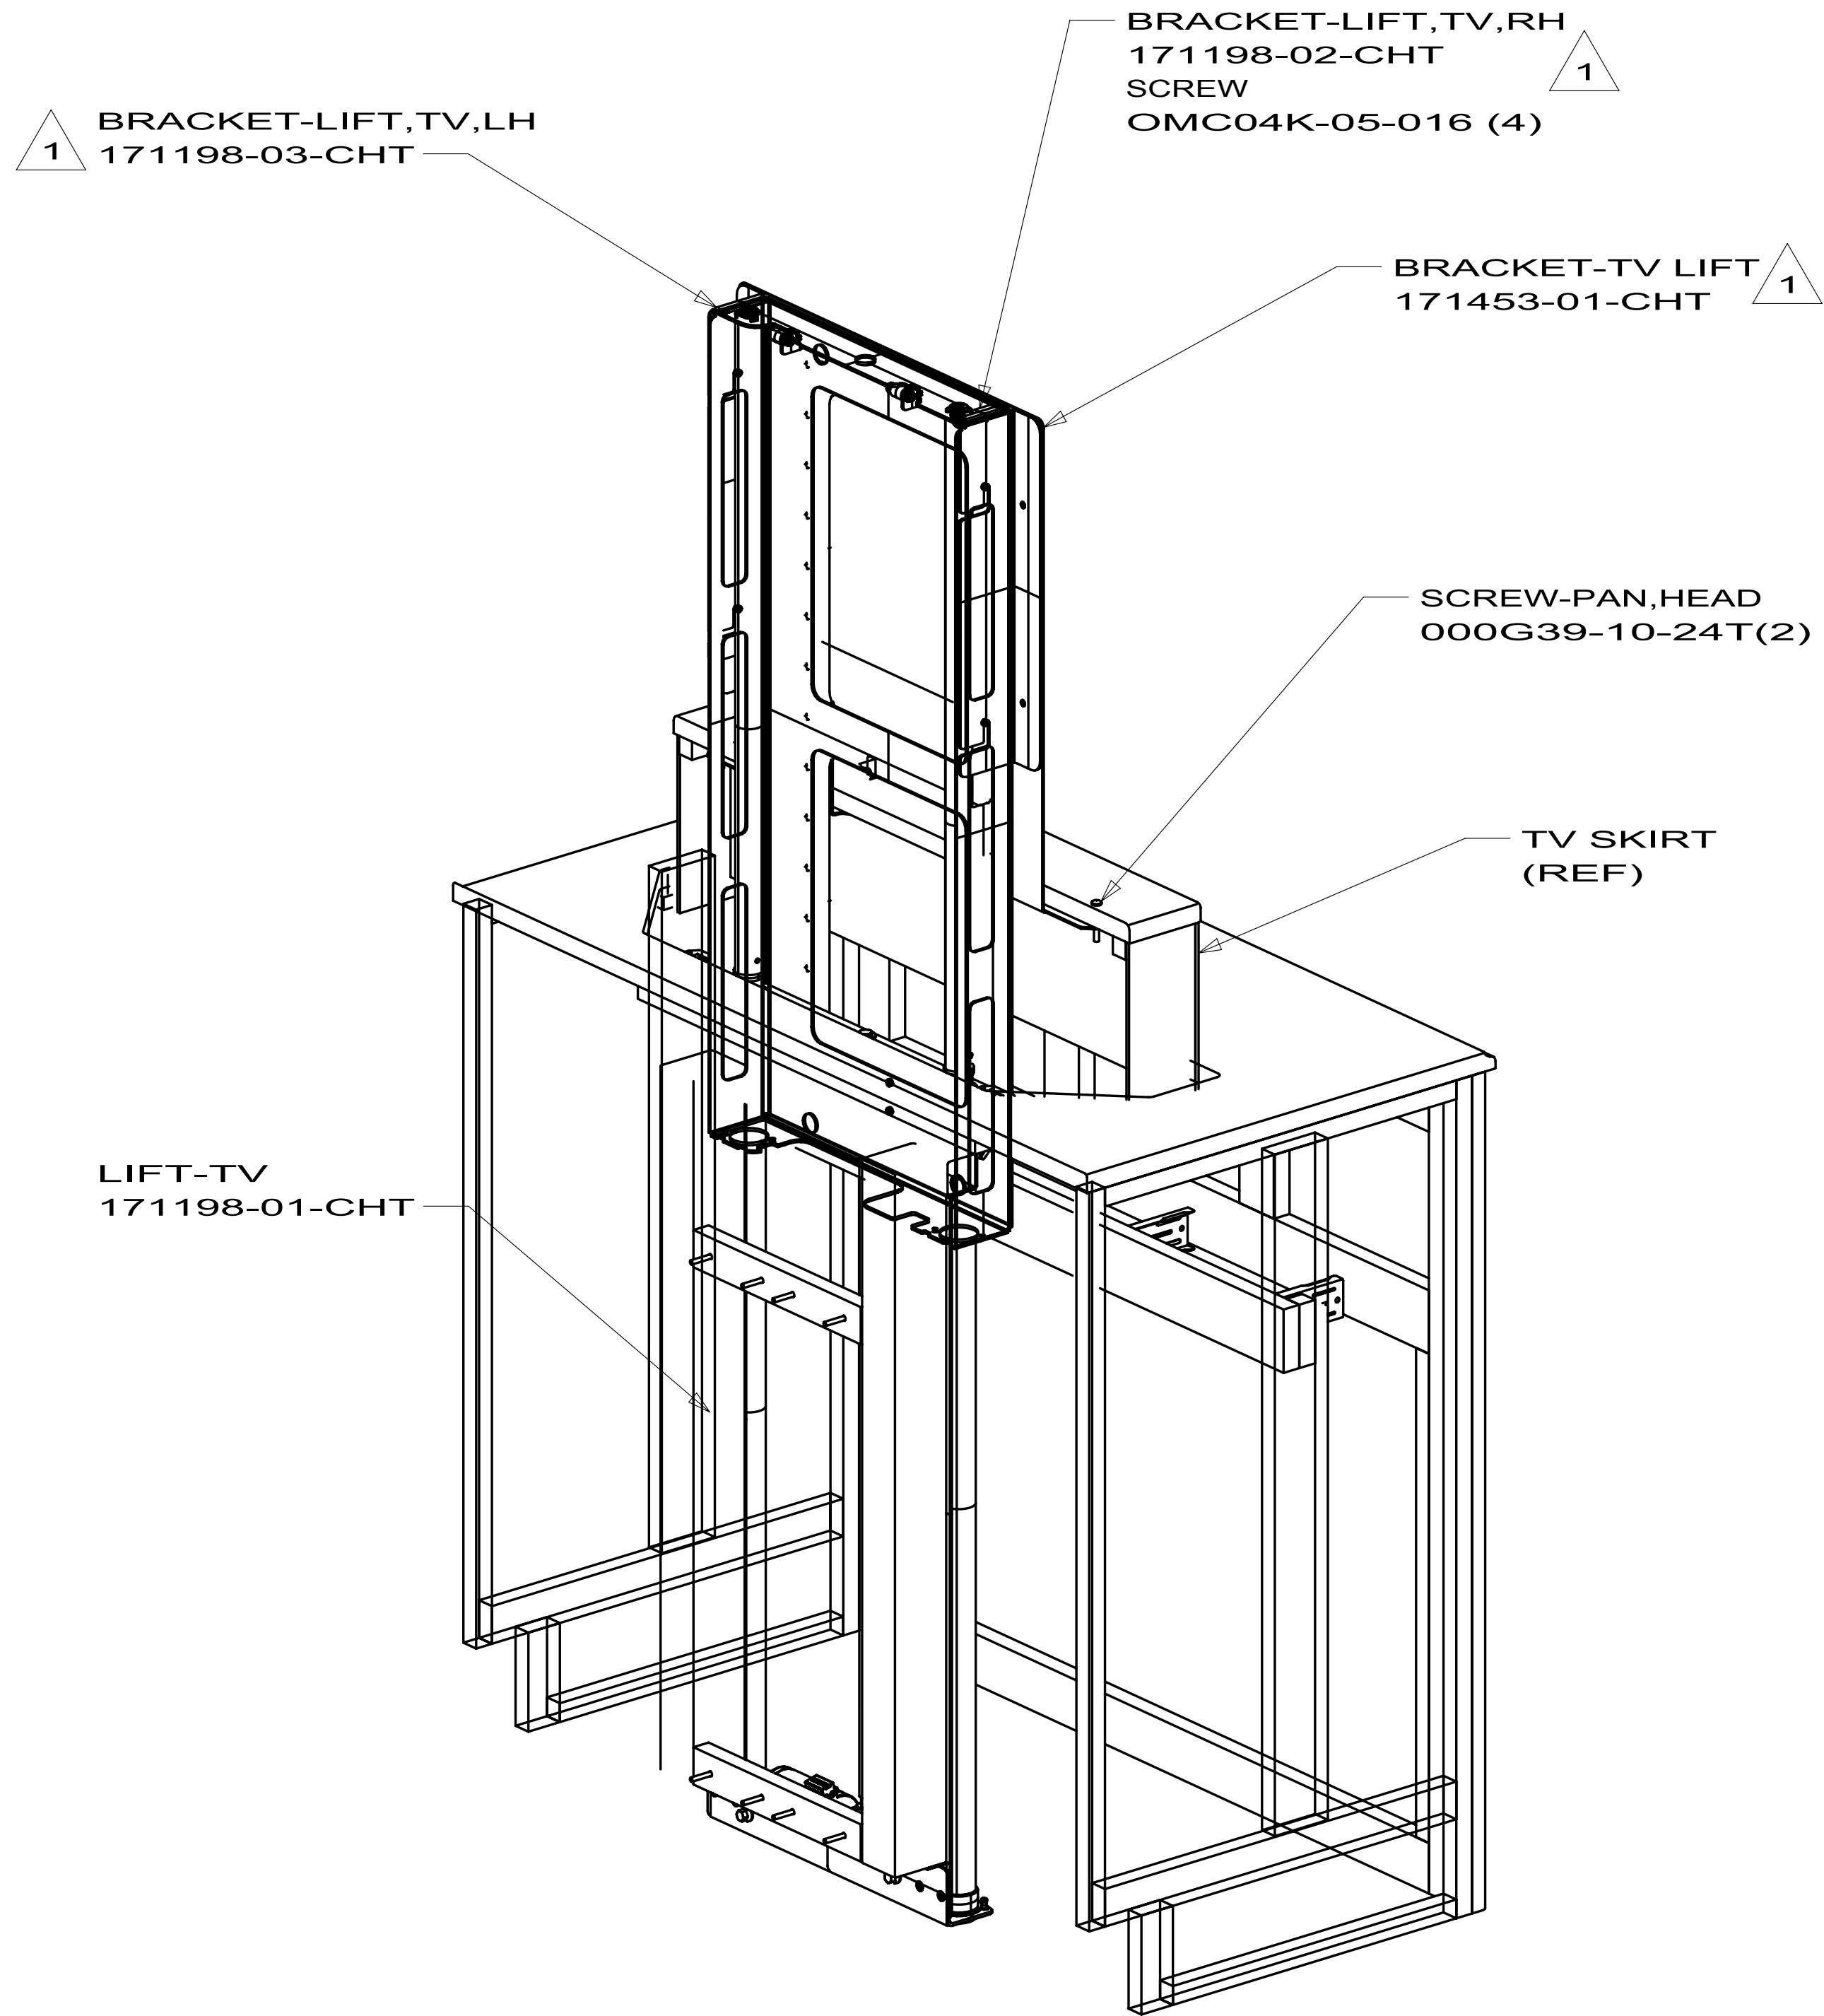

1. FASTEN TO TV PRIOR TO INSTALLATION.

WINNEBAGO INDUSTRIES		COPYRIGHT 2009 WINNEBAGO INDUSTRIES, INC.	
DFTR	ORIG. DATE		
CHKR	ALL DIMENSIONS ARE IN MILLIMETERS		
P.E.	FIRST USED		
M.E.	10 R40CD		
DSNR	MATERIAL:		
UNSPECIFIED TOLERANCES ARE:		THIRD ANGLE PROJECTION	
WHOLE DIM (X) : 3		DO NOT SCALE DRAWING	
ONE-PLACE (X.X) : 1.5		TITLE: TV LIFT INSTL	
TWO-PLACE (X.XX) : 0.50		SHEET 1 OF 1	
ANGLE : 1°		PART NO 171470	
REF:		REV	

WIRE ASM-ELECTRIC BED
172477-01-000(UP TO 09-13-09)
172477-02-000(AFTER 09-14-09)

SWITCH-BED LIFT
108357-06-000(UP TO 09-13-09)
108357-16-000(AFTER 09-14-09)
ACTUATOR
108356-01-CHT
PLATE
098351-07-CHT(UP TO 09-13-09)
144363-15-CHT (AFTER 09-14-09)
SCREW
000G11-06-10U(2)(UP TO 09-13-09)
NUT
000D65-08-00B(2)(AFTER 09-14-09)

(2) 3-PIN HOUSINGS
TO WIRE ASM-COACH

CLAMP-CABLE
010495-04-000
SCREW
000G39-08-12T

PLATE-SWITCH
169810-02-CHT
SWITCH-PLUNGER
159814-01-000
SCREW
000G39-08-10U(3)
(SWITCH NEEDS 8MMM MINIMUM
AND 12MM MAX. ENGAGEMENT)

CIRCUITS YEL-1 & YEL-2
TO SLIDEOUT ROOM
SHUTOFF SWITCH.
(BED TO BE UPRIGHT
TO OPERATE SLIDEOUT
ROOM WITH BED)

SWITCH CAN BE ROUTED TO
EITHER SIDE OF BED
AS FLOORPLANS REQUIRE & IS
MOUNTED INTO THE NIGHTSTAND
CABINET (09-13-09)
SWITCH IS MOUNTED INTO THE
NIGHTSTAND CABINET (09-14-09).

BRACKET-SWITCH
171634-01-CHT J37F,P39N
171634-03-CHT R40BD,R40CD
SWITCH-PLUNGER
159814-01-000
SCREW
G39-08-12T(2)
(SWITCH NEEDS 8MMM MINIMUM
AND 12MM MAX. ENGAGEMENT)

CLAMP-CABLE
010495-04-000
SCREW
000G39-08-12T

SWITCH IS MOUNTED INTO
THE NIGHTSTAND CABINET(09-14-09).

CIRCUITS HH & EEC
TO ELECTRIC BED
SHUTOFF SWITCH
(SLIDEOUT ROOM MUST BE
EXTENDED TO OPERATE BED)

CLAMP-CABLE
010495-04-000
SCREW
000G39-08-12T

2-PIN HOUSING TO
BED MOTOR

LABEL-WARNING
137260-01-01A(2)

SWITCH-BED LIFT

108357-16-000 (AFTER 09-14-09)
ACTUATOR
108356-01-CHT
PLATE
144363-15-CHT (AFTER 09-14-09)
NUT
000D65-08-00B(2)(AFTER 09-14-09)

15 MINIMUM
19 MAXIMUM


SWITCH SLILDEOUT FRAME

SLIDEOUT ROOM MUST BE EXTENDED
AND THIS SWITCH MUST BE CLOSED
TO OPERATE BED

VIEW WITH ROOM EXTENDED
AND BED IN FLAT POSITION

VIEW WITH ROOM RETRACTED
AND BED IN UPRIGHT POSITION


**J37F
P39N
R40BD
R40CD**
**172360-01-000
172360-02-000
172360-03-000
172360-04-000**

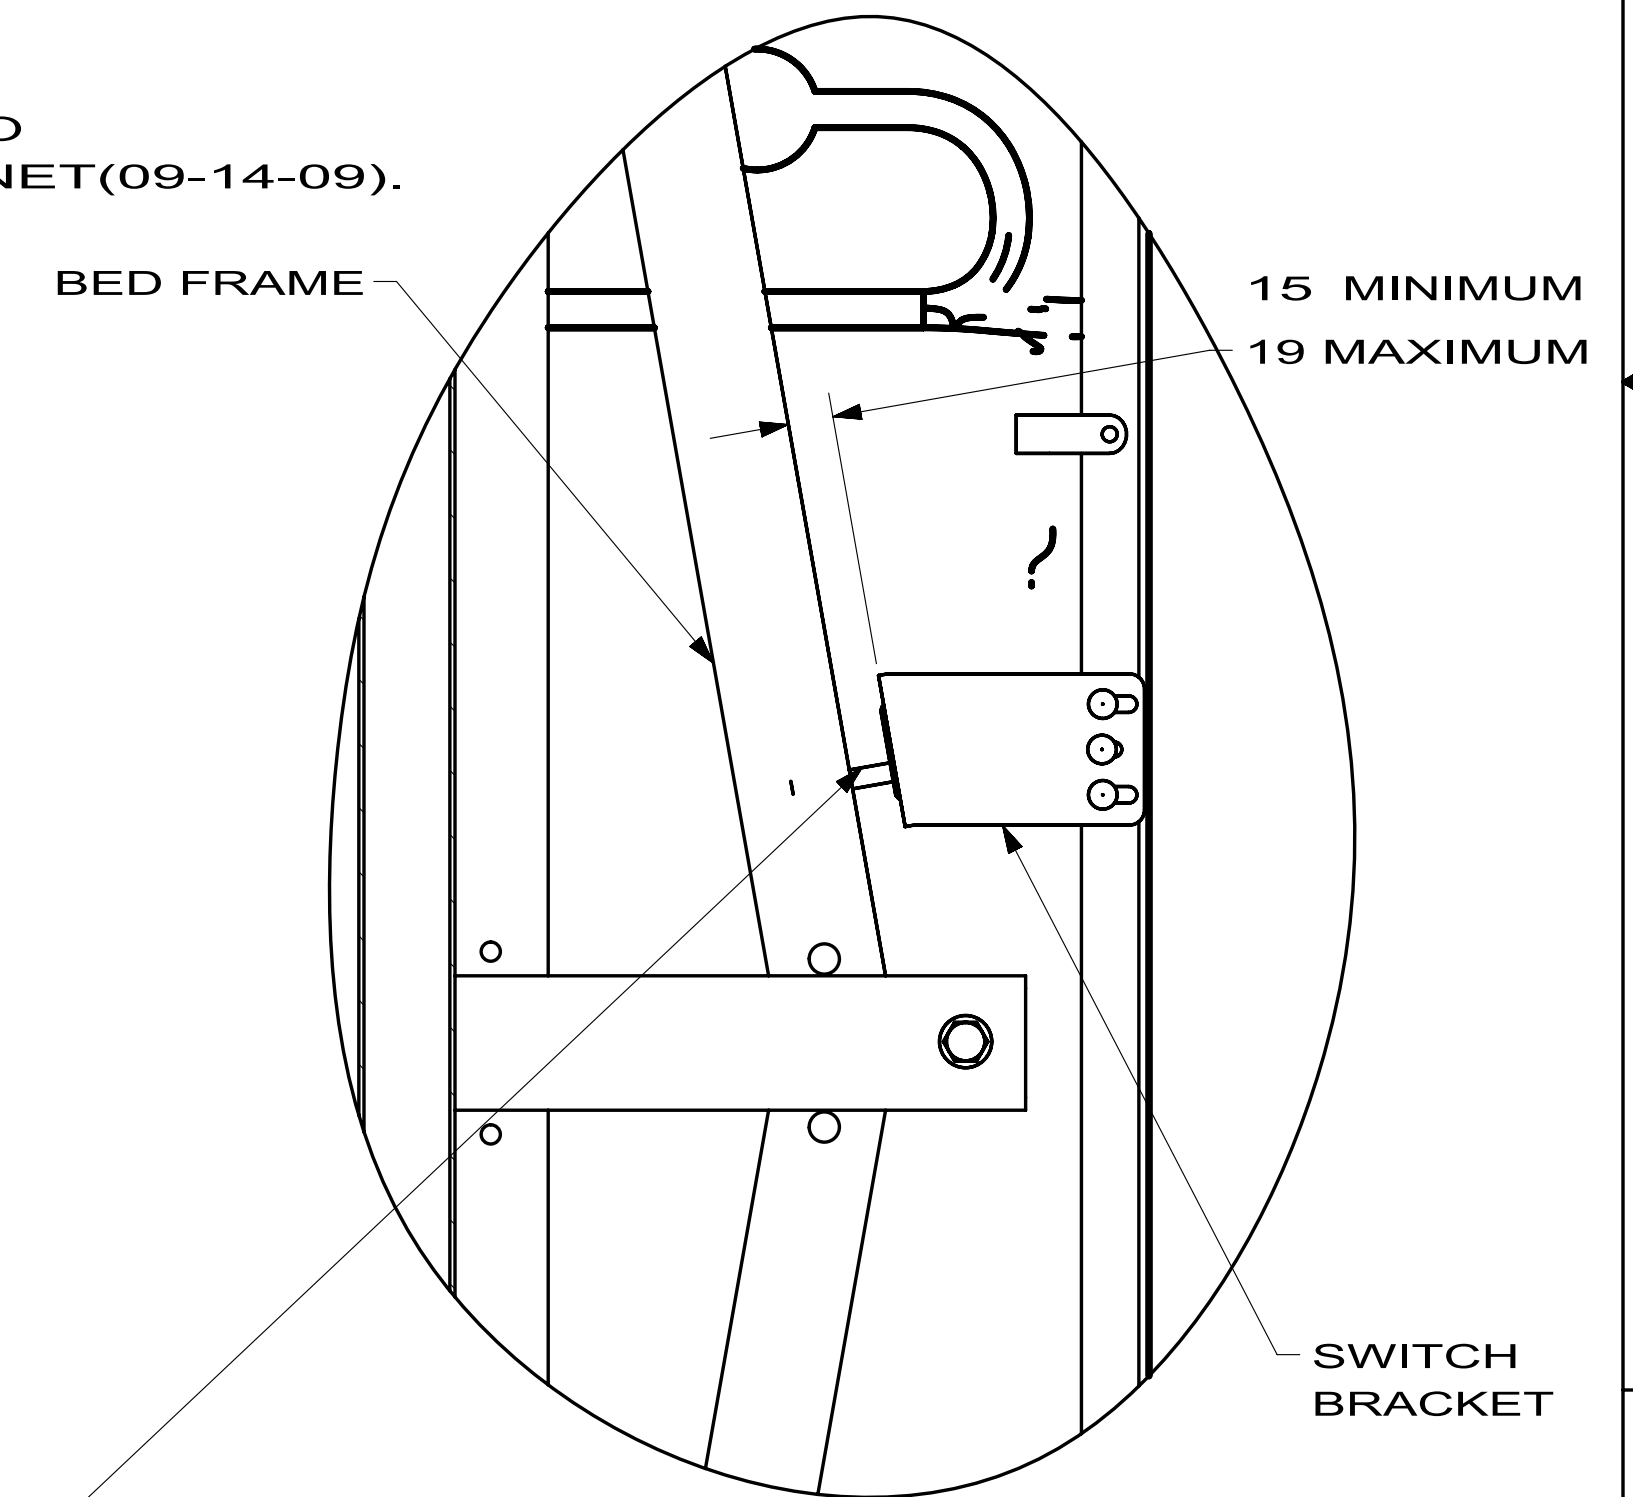


BED MUST BE IN THE UPRIGHT POSITION
AND THIS SWITCH MUST BE CLOSED TO
OPERATE THE SLIDEOUT ROOM


SECTION B-B

FIRST USED			10 J37F
DO NOT SCALE DRAWING			
TITLE: BED INSTL-FOLDING,QUEEN			
SHEET 2	PART NO	172360	REV

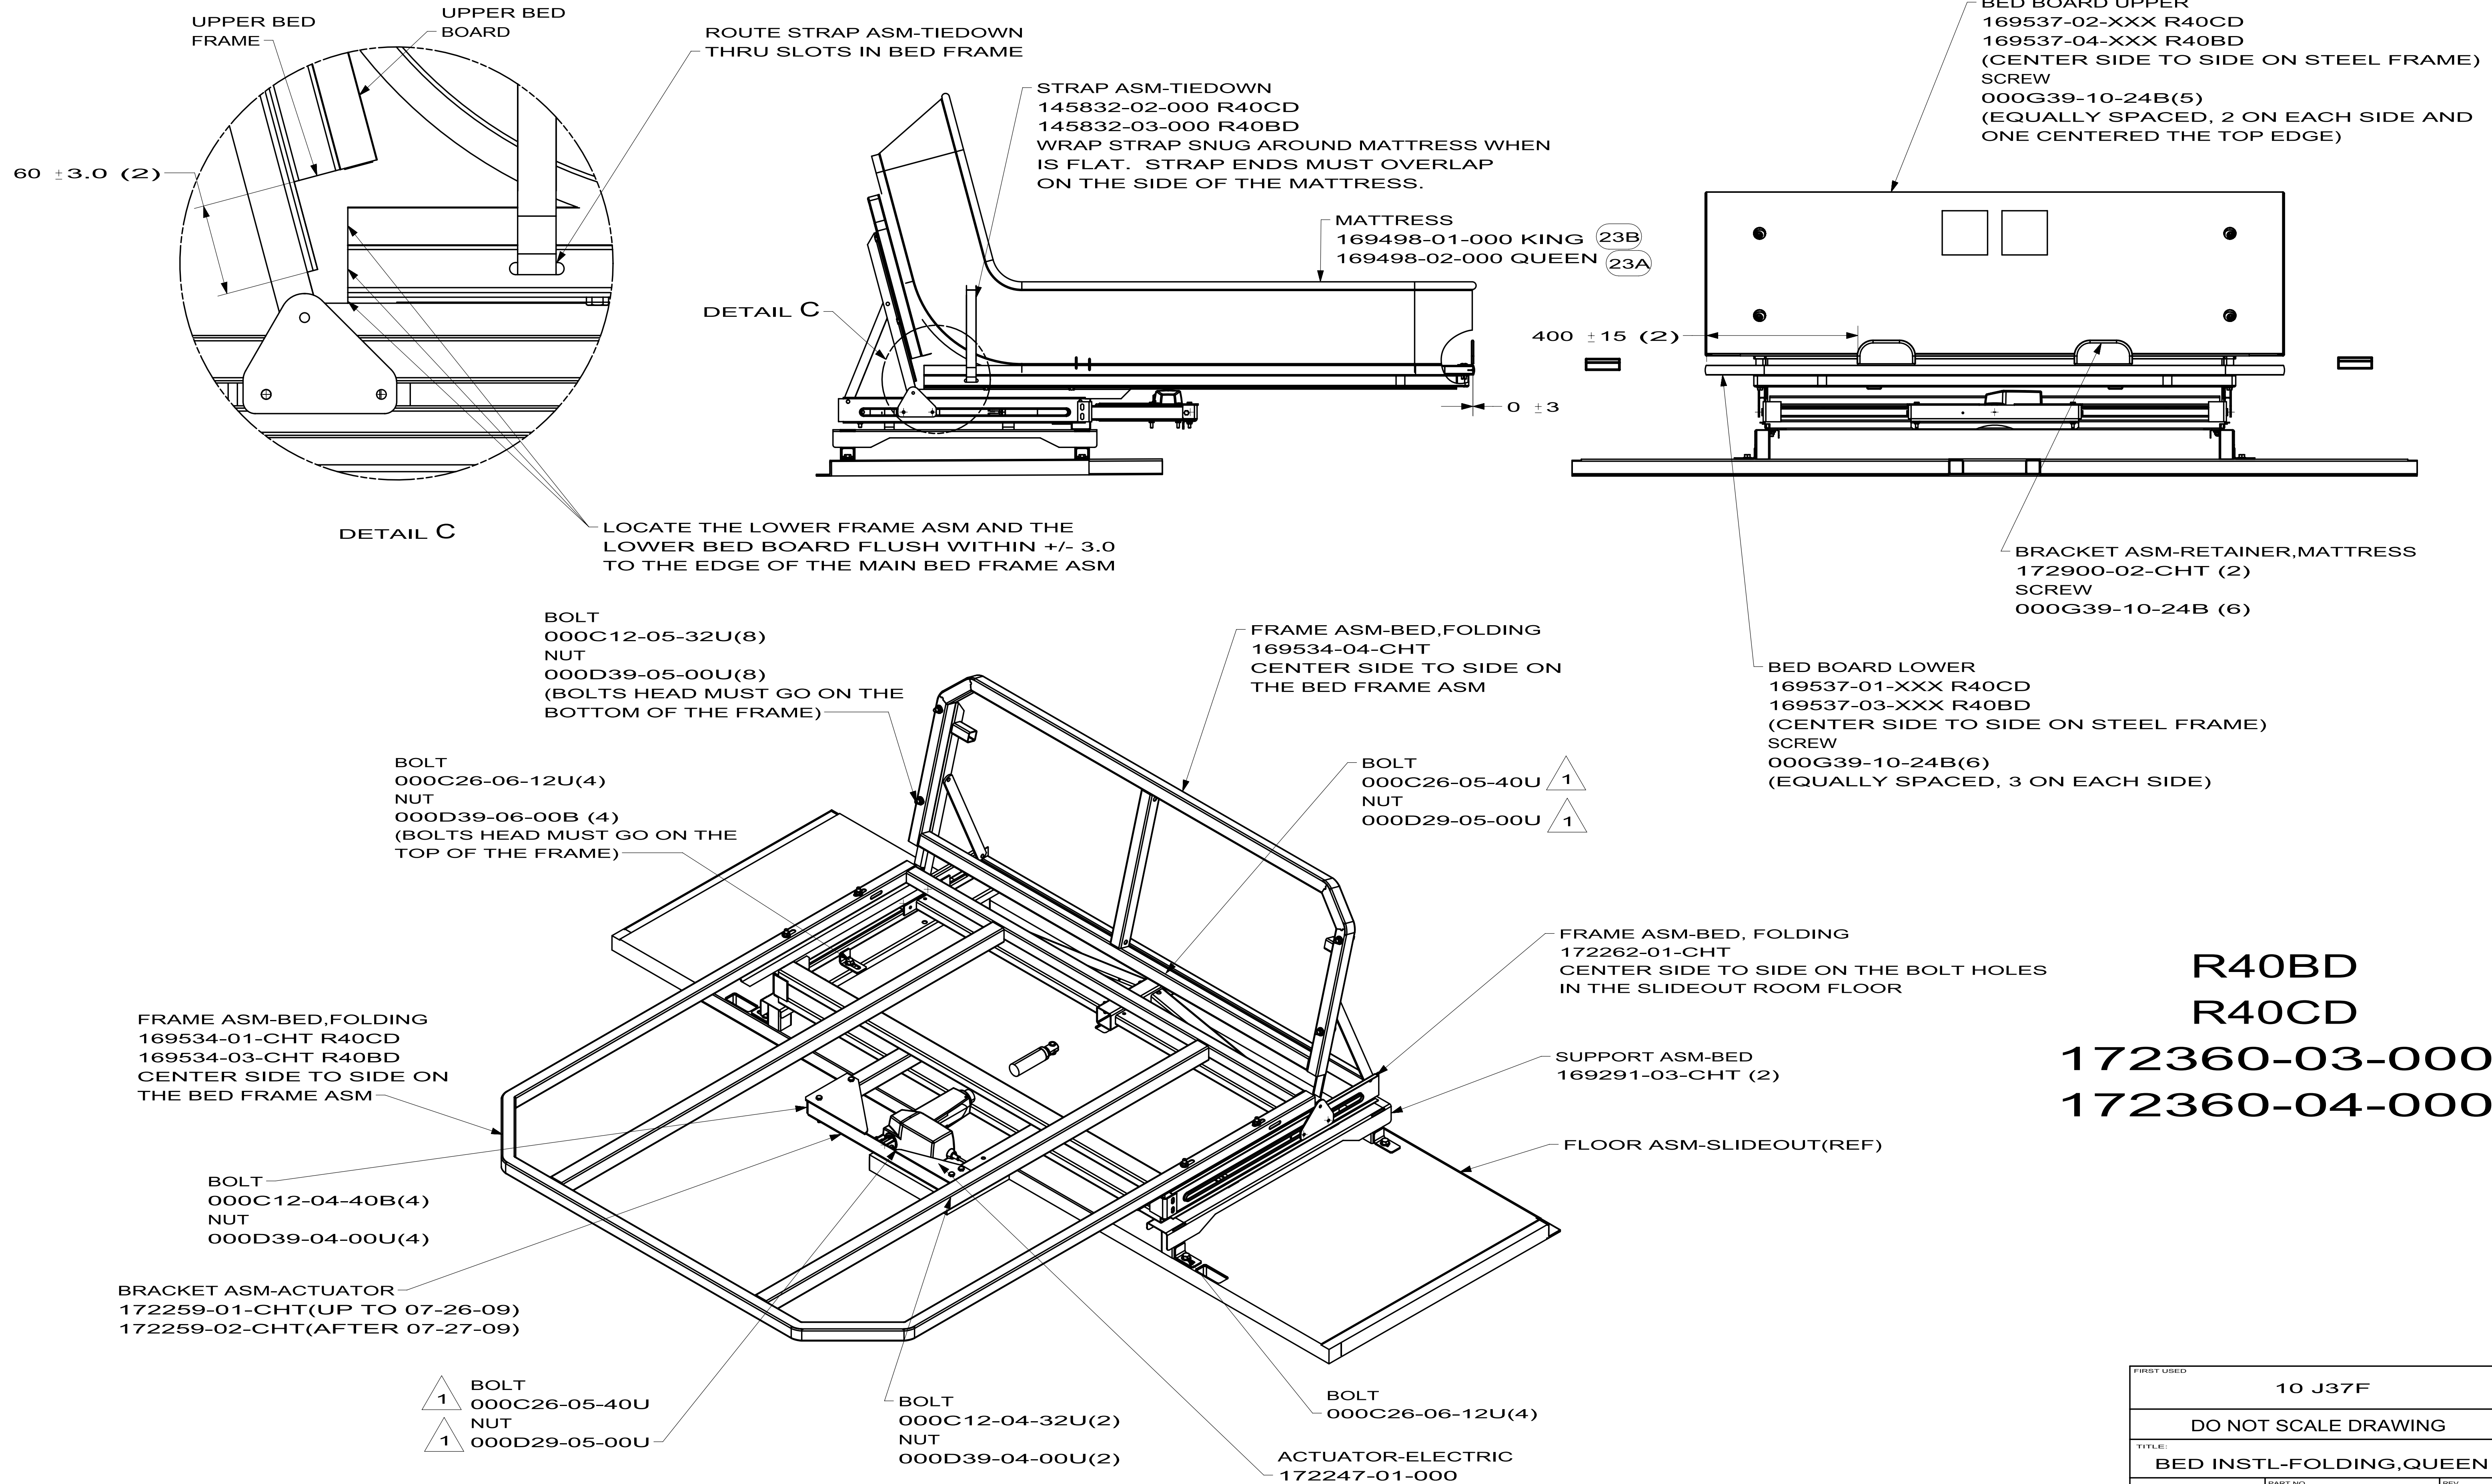

FIRST USED		
10 J37F		
DO NOT SCALE DRAWING		
TITLE: BED INSTL-FOLDING,QUEEN		
SHEET 3	PART NO 172360	REV

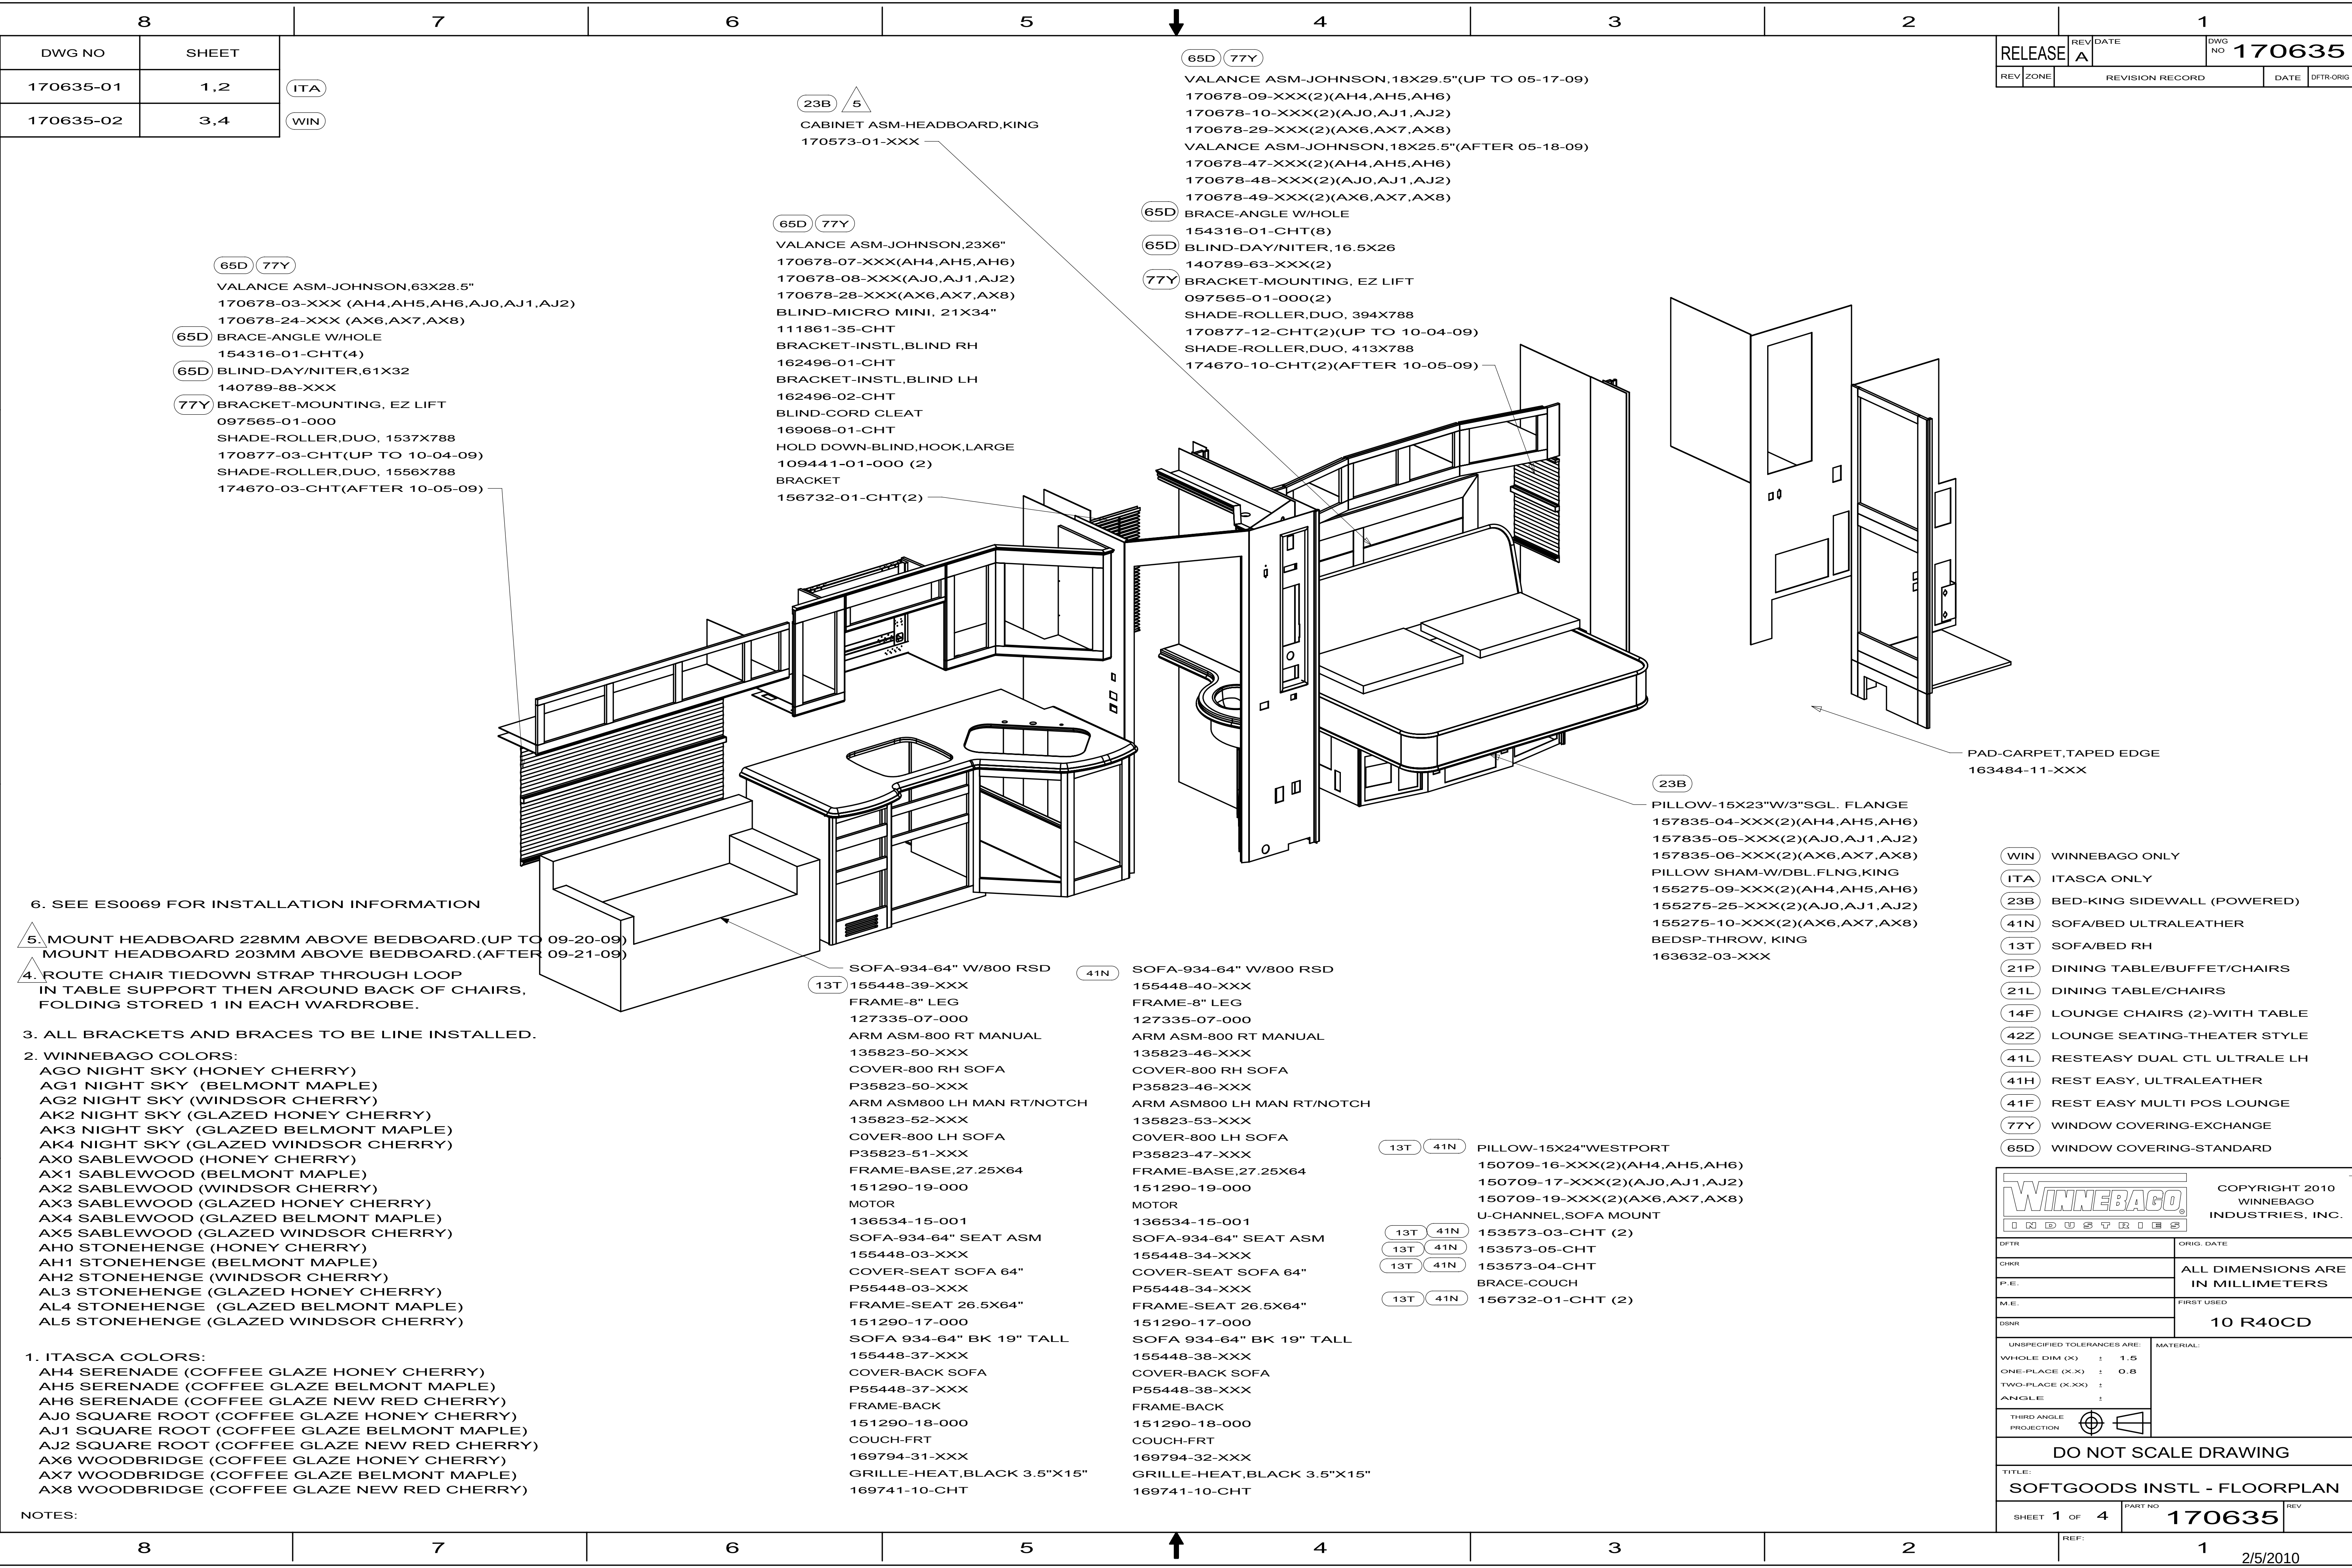

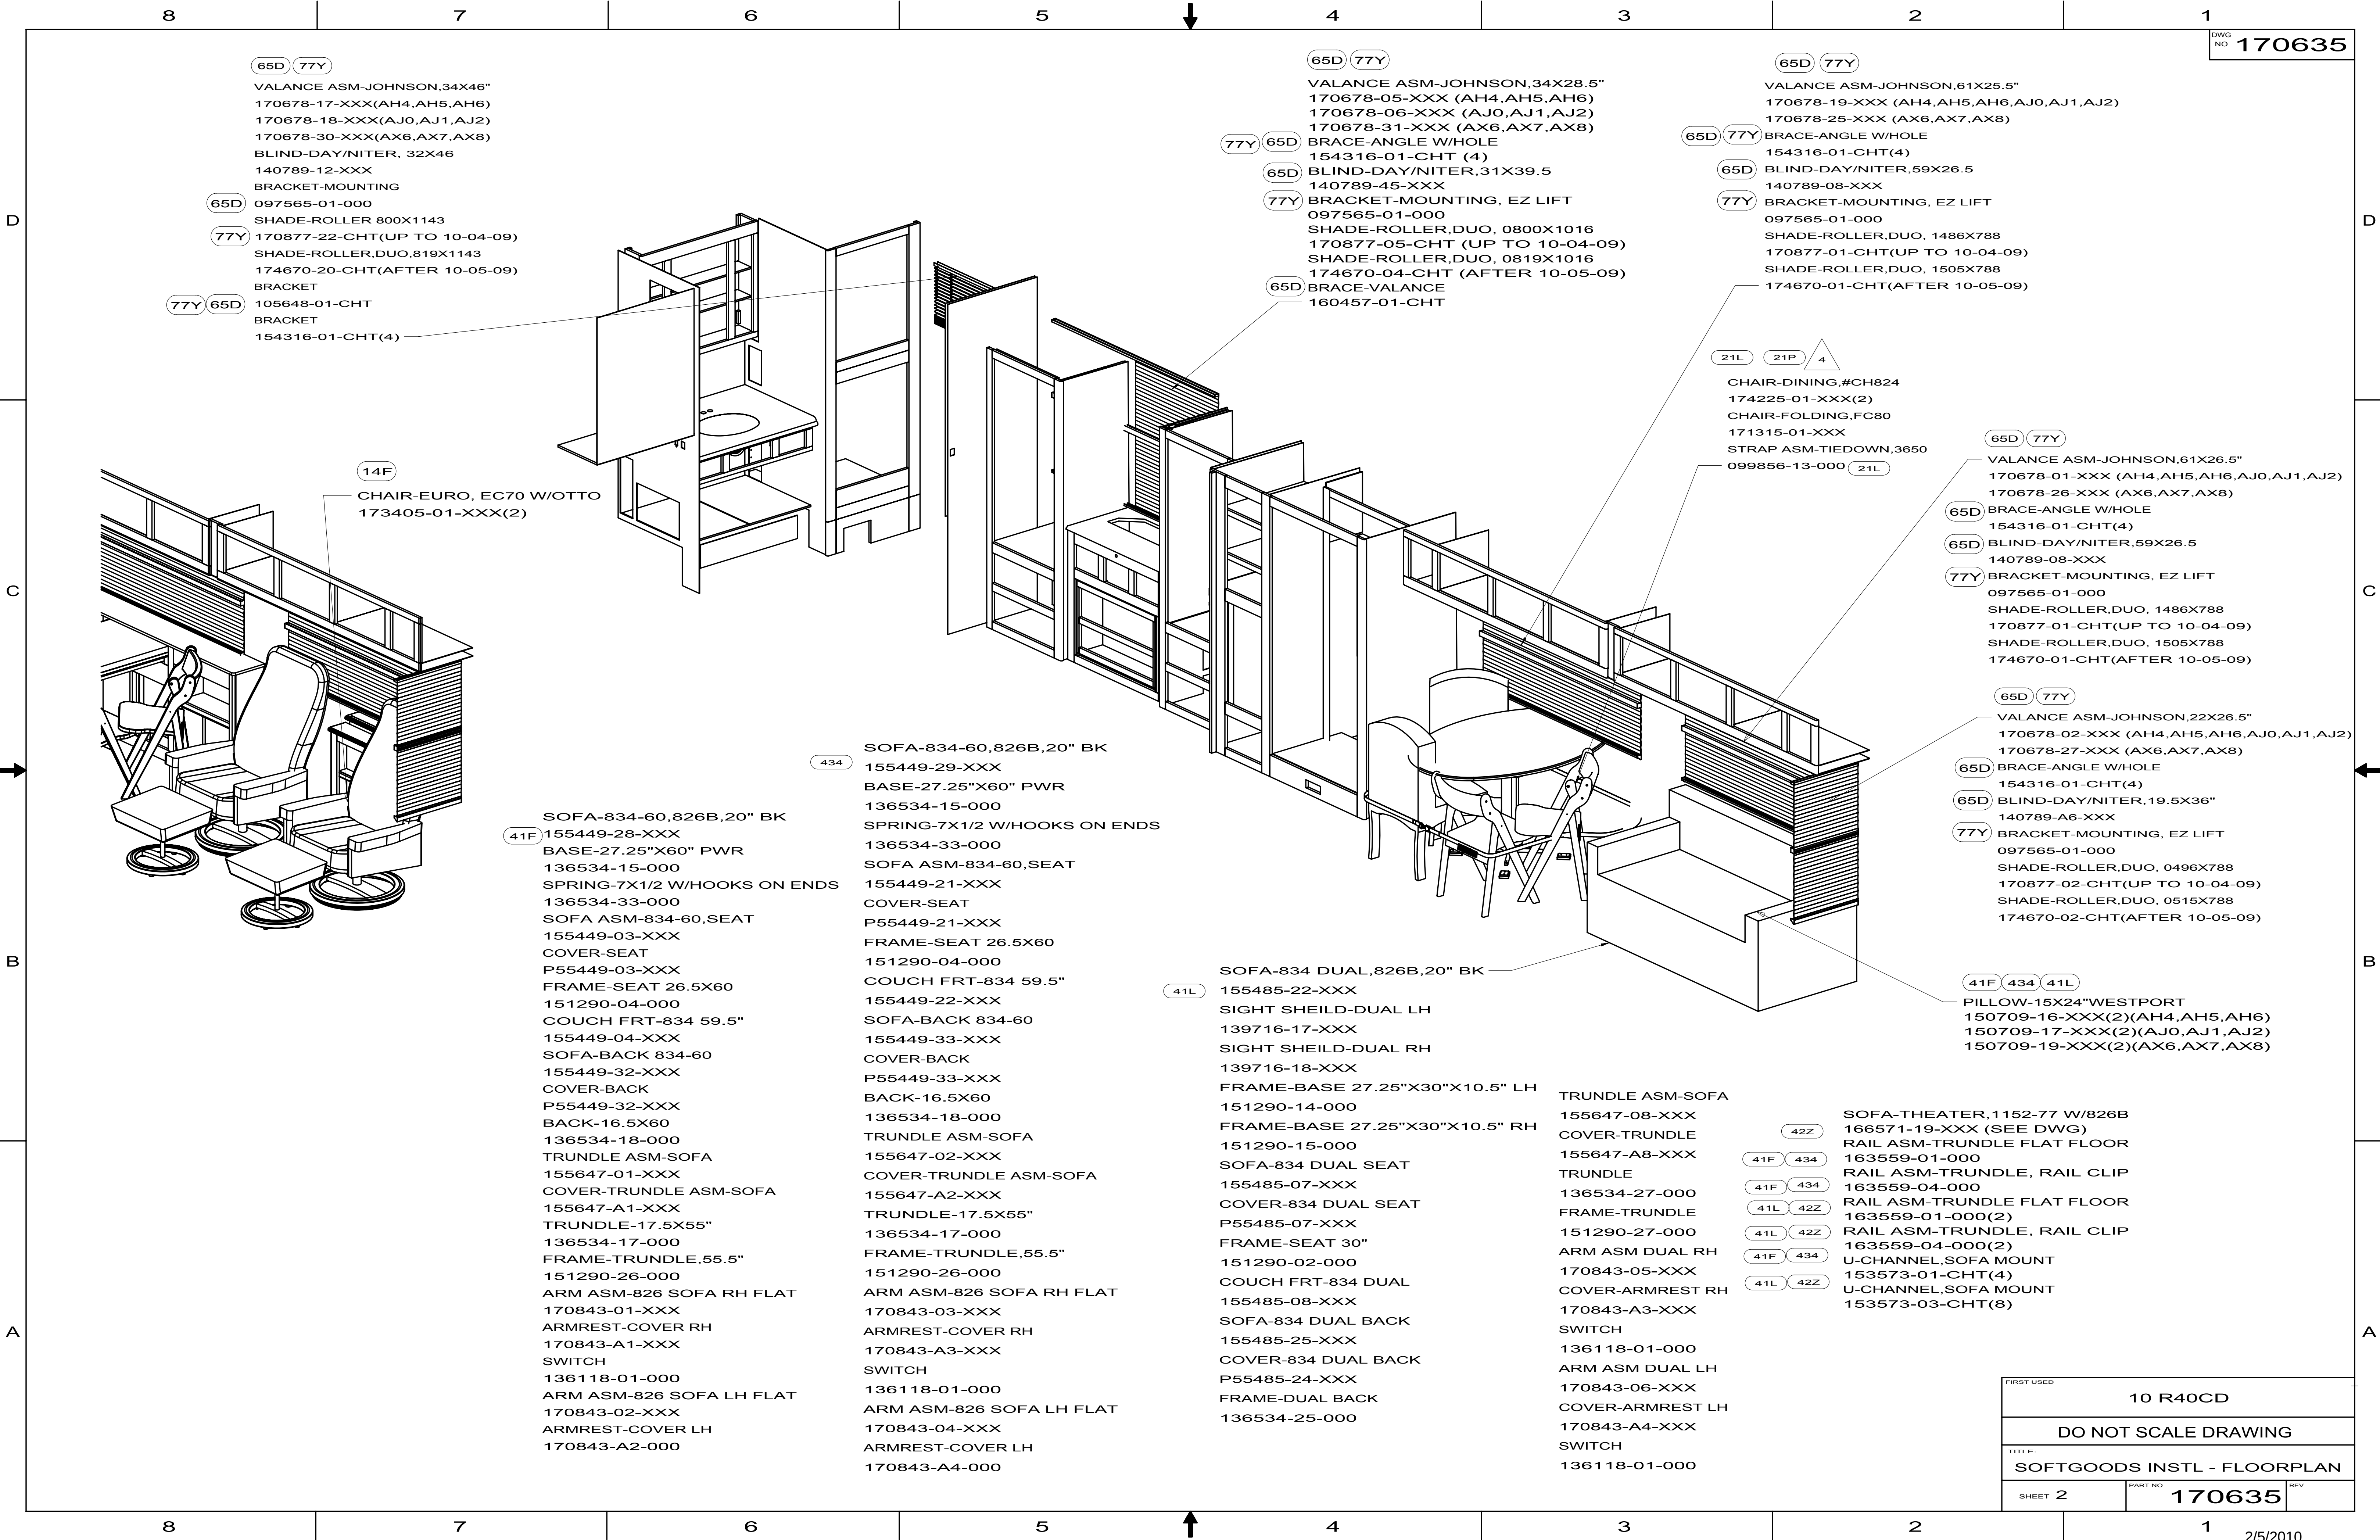

FIRST USED		
10 R40CD		
DO NOT SCALE DRAWING		
TITLE:		
SOFTGOODS INSTL - FLOORPLAN		
SHEET 2	PART NO	REV
	170635	

(65D) (77Y)
VALANCE-BELFAST,23X6"
166478-A2-XXX (AG0,AG1,AG2,AK2,AK3,AK4)
166478-A3-XXX (AX0,AX1,AX2,AX3,AX4,AX5,AH0,AH1,AH2,AL3,AL4,AL5)
BLIND-MICRO MINI, 21X34"
111861-35-CHT
BRACKET-INSTL,BLIND RH
162496-01-CHT
BRACKET-INSTL,BLIND LH
162496-02-CHT
BLIND-CORD CLEAT
169068-01-CHT
HOLD DOWN-BLIND,HOOK,LARGE
109441-01-000 (2)
BRACKET
156732-01-CHT (2)

(65D) (77Y)
VALANCE-BELFAST,63X28.5"
166478-85-XXX (AG0,AG1,AG2,AK2,AK3,AK4)
166478-86-XXX (AX0,AX1,AX2,AX3,AX4,AX5,AH0,AH1,AH2,AL3,AL4,AL5)
(65D) BRACE-ANGLE W/HOLE
154316-01-CHT(4)
(65D) BLIND-DAY/NITER,61X32
140789-88-XXX
(77Y) BRACKET-MOUNTING, EZ LIFT
097565-01-000
SHADE-ROLLER,DUO, 1537X788
170877-03-CHT(UP TO 10-04-09)
SHADE-ROLLER,DUO, 1556X788
174670-03-CHT(AFTER 10-05-09)

(13T) SOFA-926-64"RSD FLOOR,800
154509-40-XXX
FRAME-8"LEG
127335-07-000
ARM ASM-800 RH MANUAL
135823-50-XXX
COVER-ARMREST RH
P35823-50-XXX
ARM ASM-800 LH MANUAL
135823-52-XXX
COVER-ARMREST LH
P35823-51-XXX
FRAME-BASE, 27.25X64
151290-19-000
MOTOR
136534-15-001
SOFA-926-64" BACK ASM
154509-08-XXX
COVER-BACK
P54509-08-XXX
FRAME-BACK
151290-18-000
SOFA-926-64" SEAT ASM
154509-09-XXX
COVER-SEAT
P54509-09-XXX
FRAME-SEAT
151290-17-000
COUCH FRT-278X1714 W/VENT
169794-31-XXX
GRILLE-HEAT PLASTIC
169741-10-CHT

(41N) SOFA-926-64"RSD FLOOR,800
154509-41-XXX
FRAME-8"LEG
127335-07-000
ARM ASM-800 RH MANUAL
135823-46-XXX
COVER-ARMREST RH
P35823-46-XXX
ARM ASM-800 LH MANUAL
135823-53-XXX
COVER-ARMREST LH
P35823-47-XXX
FRAME-BASE, 27.25X64
151290-19-000
SOFA-926-64" BACK ASM
154509-42-XXX
COVER-BACK
P54509-35-XXX
FRAME-BACK
151290-18-000
SOFA-926-64" SEAT ASM
154509-43-XXX
COVER-SEAT
P54509-36-XXX
FRAME-SEAT
151290-17-000
COUCH FRT-278X1714 W/VENT
169794-32-XXX
GRILLE-HEAT PLASTIC
169741-10-CHT

(13T) (41N) PILLOW-17X17 W/BOXING_WELT
157810-34-XXX(2)
(13T) (41N) U-CHANNEL,SOFA MOUNT
153573-03-CHT(2)
153573-04-CHT(2)
153573-05-CHT

(23B)
5 CABINET ASM-HEADBOARD,KING
170573-03-XXX(UP TO 09-20-09)
170573-01-XXX(AFTER 09-21-09)

(65D) (77Y)
VALANCE-BELFAST,19.5X6"
166478-B2-XXX(2)(AG0,AG1,AG2,AK2,AK3,AK4,AH0,AH1,AH2,AL3,AL4,AL5)
166478-B3-XXX(2)(AX0,AX1,AX2,AX3,AX4,AX5)
BRACE-ANGLE W/HOLE
154316-01-CHT(8)
(65D) BLIND-DAY/NITER,16.5X26"
140789-63-XXX(2)
(65D) BRACKET-MOUNTING, EZ LIFT
097565-01-000(2)
(77Y) SHADE-ROLLER,DUO, 394X788
170877-12-CHT(2)(UP TO 10-04-09)
(77Y) SHADE-ROLLER,DUO, 413X788
174670-10-CHT(20(AFTER 10-05-09)

(65D) (77Y)
LEG-RT.27"NON-TAPERED,CURVED (UP TO 05-17-09)
166553-F7-XXX(2)(AG0,AG1,AG2,AK2,AK3,AK4,AH0,AH1,AH2,AL3,AL4,AL5)
166553-F9-XXX(2)(AX0,AX1,AX2,AX3,AX4,AX5)
LEG-RT.23.5"NON-TAPERED,CURVED (AFTER 05-18-09)
166553-J7-XXX(2)(AG0,AG1,AG2,AK2,AK3,AK4,AH0,AH1,AH2,AL3,AL4,AL5)
166553-J9-XXX(2)(AX0,AX1,AX2,AX3,AX4,AX5)
LEG-LT.27"NON-TAPERED,CURVED (UP TO 05-17-09)
166553-F8-XXX(2)(AG0,AG1,AG2,AK2,AK3,AK4,AH0,AH1,AH2,AL3,AL4,AL5)
166553-G0-XXX(2)(AX0,AX1,AX2,AX3,AX4,AX5)
LEG-LT.23.5"NON-TAPERED,CURVED (AFTER 05-18-09)
166553-J8-XXX(2)(AG0,AG1,AG2,AK2,AK3,AK4,AH0,AH1,AH2,AL3,AL4,AL5)
166553-K0-XXX(2)(AX0,AX1,AX2,AX3,AX4,AX5)

PAD-CARPET,TAPED EDGE
163484-11-XXX

(23B)
PILLOW-17X17"W/FLANGE & CORD
155267-09-XXX(AG0,AG1,AG2,AK2,AK3,AK4)
155267-08-XXX(AH0,AH1,AH2,AL3,AL4,AL5,AX0,AX1,AX2,AX3,AX4,AX5)
PILLOW SHAM-W/DBL.FLNG,KING
155275-19-XXX
BEDSP-THROW, KING
163632-03-XXX

FIRST USED		
10 R40CD		
DO NOT SCALE DRAWING		
TITLE:		
SOFTGOODS INSTL - FLOORPLAN		
SHEET 3	PART NO 170635	REV

65D 77Y

LEG-RT.27"NON-TAPERED,CURVED
166553-F7-XXX (AG0,AG1,AG2,AK2,AK3,AK4,AH0,AH1,AH2,AL3,AL4,AL5)
166553-F9-XXX (AX0,AX1,AX2,AX3,AX4,AX5)
LEG-LT.27"NON-TAPERED,CURVED
166553-F8-XXX (AG0,AG1,AG2,AK2,AK3,AK4,AH0,AH1,AH2,AL3,AL4,AL5)
166553-G0-XXX (AX0,AX1,AX2,AX3,AX4,AX5)

VALANCE-BELFAST,35X6"

166478-A6-XXX (AG0,AG1,AG2,AK2,AK3,AK4,AH0,AH1,AH2,AL3,AL4,AL5)
166478-A7-XXX (AX0,AX1,AX2,AX3,AX4,AX5)
BLIND-DAY/NITER, 32X46

65D 140789-12-XXX

BRACKET-MOUNTING
097565-01-000
SHADE-ROLLER 800X1143

77Y 170877-22-CHT(UP TO 10-04-09)

SHADE-ROLLER,DUO,819X1143

174670-20-CHT(AFTER 10-05-09)

BRACKET

77Y 65D 105648-01-CHT

BRACKET

154316-01-CHT(4)

65D 77Y

VALANCE-BELFAST,35X6"
166478-A6-XXX (AG0,AG1,AG2,AK2,AK3,AK4,AH0,AH1,AH2,AL3,AL4,AL5)
166478-A7-XXX (AX0,AX1,AX2,AX3,AX4,AX5)
BRACE-ANGLE W/HOLE 77Y 65D
154316-01-CHT (4)

65D BLIND-DAY/NITER,31X39.5

140789-45-XXX

BRACKET-MOUNTING, EZ LIFT

097565-01-000

77Y SHADE-ROLLER,DUO, 0800X1016

170877-05-CHT(UP TO 10-04-09)

SHADE-ROLLER,DUO, 0819X1016

174670-04-CHT(AFTER 10-05-09)

77Y 65D BRACE-VALANCE

160457-01-CHT

65D 77Y

VALANCE-BELFAST,61X25.5"
166478-A4-XXX (AG0,AG1,AG2,AK2,AK3,AK4)
166478-A5-XXX (AX0,AX1,AX2,AX3,AX4,AX5,AH0,AH1,AH2,AL3,AL4,AL5)
BRACE-ANGLE W/HOLE
154316-01-CHT(4)

65D BLIND-DAY/NITER,59X26.5

140789-08-XXX

65D BRACKET-MOUNTING, EZ LIFT

097565-01-000

77Y SHADE-ROLLER,DUO, 1486X788

170877-01-CHT(UP TO 10-04-09)

SHADE-ROLLER,DUO, 1505X788

174670-01-CHT(AFTER 10-05-09)

65D 77Y

VALANCE-BELFAST,61X26.5"
166478-83-XXX (AG0,AG1,AG2,AK2,AK3,AK4)
166478-98-XXX (AX0,AX1,AX2,AX3,AX4,AX5,AH0,AH1,AH2,AL3,AL4,AL5)
BRACE-ANGLE W/HOLE
154316-01-CHT(4)

65D BLIND-DAY/NITER,59X26.5

140789-08-XXX

65D BRACKET-MOUNTING, EZ LIFT

097565-01-000

77Y SHADE-ROLLER,DUO, 1486X788

170877-01-CHT(UP TO 10-04-09)

SHADE-ROLLER,DUO, 1505X788

174670-01-CHT(AFTER 10-05-09)

65D 77Y

VALANCE-BELFAST,22X26.5"
166478-82-XXX (AG0,AG1,AG2,AK2,AK3,AK4)
166478-95-XXX (AX0,AX1,AX2,AX3,AX4,AX5,AH0,AH1,AH2,AL3,AL4,AL5)
BRACE-ANGLE W/HOLE
154316-01-CHT(4)

65D BLIND-DAY/NITER,19.5X36"

140789-A6-XXX

65D BRACKET-MOUNTING, EZ LIFT

097565-01-000

77Y SHADE-ROLLER,DUO, 0496X788

170877-02-CHT(UP TO 10-04-09)

SHADE-ROLLER,DUO, 0515X788

174670-02-CHT(AFTER 10-05-09)

41F 434 41L

PILLOW-17X17 W/BOXING_WELT

157810-34-XXX(2)

21L 21P 4

CHAIR-DINING,#CH823

174224-01-XXX(2)

CHAIR-FOLDING,FC80

171315-01-XXX

STRAP ASM-TIEDOWN,3650

21L 099856-13-000

SOFA-826 MPR,30"F,W/826-B AR

41F 159493-19-XXX

BASE-27.25" X60' POWER

136534-15-000

SPRING-7X1/2 W/HOOK ON ENDS

136534-33-000

SOFA ASM-SEAT 826

150452-03-XXX

COVER-SEAT

P50452-03-XXX

FRAME-SEAT

151290-04-000

COUCH FRT-826 59.5"

150452-04-XXX

TRUNDLE ASM-SOFA

155647-01-XXX

COVER-TRUNDLE SOFA

155647-A1-XXX

FRAME-TRUNDLE

151290-26-000

SOFA-ASM-826 BACK W/CURVES

159496-07-XXX

COVER-SOFA BACK

159496-A7-XXX

FRAME-BACK

136534-18-000

ARM ASM-826-B SOFA RH

170843-01-XXX

COVER-ARMREST RH

170843-A1-XXX

SWITCH

136118-01-000

ARM ASM-826-B SOFA LH

170843-02-XXX

COVER-ARMREST LH

170843-A2-XXX

434

SOFA-826 MPR,30"F,W/826-B AR

159493-20-XXX

BASE-27.25" X60' POWER

136534-15-000

SPRING-7X1/2 W/HOOK ON ENDS

136534-33-000

SOFA ASM-SEAT 826

150452-17-XXX

COVER-SEAT

P50452-17-XXX

FRAME-SEAT

151290-04-000

COUCH FRT-826 59.5"

150452-08-XXX

TRUNDLE ASM-SOFA

155647-02-XXX

COVER-TRUNDLE SOFA

155647-A2-XXX

FRAME-TRUNDLE

151290-26-000

SOFA-ASM-826 BACK W/CURVES

159496-08-XXX

COVER-DUAL SEAT

COVER-SOFA BACK

159496-A8-XXX

FRAME-BACK

136534-18-000

ARM ASM-826-B SOFA RH

170843-03-XXX

COVER-ARMREST RH

170843-A3-XXX

SWITCH

136118-01-000

ARMREST ASM-826-B SOFA LH

170843-04-XXX

COVER-ARMREST LH

170843-A4-XXX

41L

SOFA-826 DUAL,30"FLT,826-B

150480-50-XXX

SOFA-815 DUAL TRUNDLE

138647-04-XXX

COVER-815 DUAL TRUNDLE

P38647-04-XXX

TRUNDLE-FRAME DUAL

136534-27-000

FRAME-TRUNDLE, 26" W/WHEELS

151290-27-000

SIGHT SHEILD-DUAL LH

139716-13-XXX

SIGHT SHEILD-DUAL RH

139716-14-XXX

SOFA-826 DUAL SEAT

150480-07-XXX

COVER-DUAL SEAT

P50480-07-XXX

FRAME-DUAL SEAT

151290-02-000

COUCH FRT-ELEC.DUAL

150480-08-XXX

SOFA-826 DUAL BACK

150480-51-XXX

COVER-DUAL BACK

P50480-51-XXX

FRAME-DUAL BACK

136534-25-000

FRAME-BASE,27.25X30X10.5

151290-14-000

FRAME-BASE,27.25X30X10.5

151290-15-000

ARM ASM-826-B DUAL RH

170843-05-XXX

COVER-ARMREST RH

170843-A3-XXX

SWITCH

136118-01-000

ARM-ASM-826-B DUAL LH

170843-06-XXX

COVER-ARMREST LH

170843-A4-XXX

SOFA-THEATER,1100-76 W/826-B

42Z 166619-07-XXX (SEE DWG)

RAIL ASM-TRUNDLE 20"RSD FLR

41F 434 163559-03-000

RAIL ASM-TRUNDLE, RAIL CLIP

41F 434 163559-04-000

RAIL ASM-TRUNDLE FLAT FLOOR

41L 42Z 163559-01-000(2)

RAIL ASM-TRUNDLE, RAIL CLIP

41L 42Z 163559-04-000(2)

U-CHANNEL,SOFA MOUNT

41L 42Z 41F 434 153573-03-CHT(4)

FIRST USED

10 R40CD

DO NOT SCALE DRAWING

TITLE:

SOFTGOODS INSTL - FLOORPLAN

SHEET 4

PART NO

170635

REV

KEY	PART NUMBER	U/M	DESCRIPTION	136534-02-000, 136534-03-000, 136534-13-000, 136534-15-000
				VENDOR NO.
	136534-02-700	EA	MOTOR	9PL-MO-W/T-1
	136534-02-701	EA	CABLE/DRV MTR-REST EASY SOFA	9PL-FCA27.75

8

7

6

5

4

3

2

1

DWG NO	WIDTH	BASE	BACK	BACK COVER	BACK FRAME	SEAT	SEAT COVER	SEAT FRAME	ARM RT	ARM RT COVER	RT ARM WIRE	ARM LT	ARM LT COVER	LT ARM WIRE	ARM SWITCH	TRUNDLE	TRUNDLE COVER	TRUNDLE FRAME	KICKBOARD	SHELF	R-SERIES J32H, J35P J37F
166571-19	1930	151290-61 151290-63	166260-17(2)	166260-B7(2)	151290-63	165295-31(2)	165295-D1(2)	151290-02	170843-05	170843-A3	139583-01	170843-06	170843-A4	139583-02	136118-01	155647-23	155647-C3	151290-36	157928-47	169293-14(2)	
166571-20	2180	151290-12 151290-13	166260-06(2)	166260-A6(2)	151290-25	165295-06(2)	165295-06(2)	151290-02	166481-09	170843-A1	139583-01	166481-10	166481-A2	139583-02	136118-01	155647-09	155647-A9	151290-36	157928-27	169293-06(2)	
166571-22	1626	151290-37 151290-38	166260-10(2)	166260-B0(2)	151290-37	165295-16(2)	165295-B6(2)	151290-35	166481-23	166481-A1		166481-24	166481-A2			155647-16(2)	155647-B6(2)	151290-36(2)	157928-32(2)	169293-09(2)	

ARM RT

ARM LT

SEAT

TRUNDLE

BASE

KICKBOARD

SPRINGS
136534-33-000
(2 PER BASE)

CENTER CONSOLE
166591-01-XXX
(SEE DWG)

BACK

SHELF
(ATTACH TO BASE FRAME)

42Z

1. TRUNDLE RAIL BASE P/N: 163559 (DEPENDS ON FLOOR TYPE).
CLIP FOR RAIL: 163559-04-000 (1 PER).

2. BRACKET TO ATTACH CONSOLE TO RT. & LT. 154316-01-CHT (4 PER SIDE).

NOTES:

8

7

6

5

4

3

2

1

TITLE		SOFA-THEATER,1152	
SHEET 1 OF 1	PART NO 166571	REV	

10/22/09

8

7

6

5

4

3

2

1

DWG NO	WIDTH	BACK (2)	BACK COVER	BACK FRAME	SEAT (2)	SEAT COVER	SEAT FRAME	RH ARM	RH ARM COVER	LH ARM	LH ARM COVER	TRUNDLE (2)	TRUNDLE COVER (2)	KICKBOARD (2)	BASES	RH ARM WIRE	LH ARM WIRE	TRUNDLE FRAME
166619-01	NA		NOT USED	NOT USED	NOT USED	NOT USED	NOT USED	151641-03	NOT USED	NOT USED	NOT USED	NOT USED	NOT USED	NOT USED	NOT USED	NOT USED	NOT USED	NOT USED
166619-02	NA	NOT USED	NOT USED	NOT USED	NOT USED	NOT USED	NOT USED	149893-07	NOT USED	NOT USED	NOT USED	NOT USED	NOT USED	NOT USED	NOT USED	NOT USED	NOT USED	NOT USED
166619-03	NA	NOT USED	NOT USED	NOT USED	NOT USED	NOT USED	NOT USED	157922-07	NOT USED	NOT USED	NOT USED	NOT USED	NOT USED	NOT USED	NOT USED	NOT USED	NOT USED	NOT USED
166619-04	1626	150480-33	P50480-33	151290-34	150480-34	P50480-34	151290-35	149893-09	P49893-03	149893-10	P49893-04	155647-16	155647-B6	159380-23	151290-39, 151290-40	139583-02	139583-01	151290-36
166619-05	NA	NOT USED	NOT USED	NOT USED	NOT USED	NOT USED	NOT USED	149893-19	NOT USED	NOT USED	NOT USED	NOT USED	NOT USED	NOT USED	NOT USED	NOT USED	NOT USED	NOT USED
166619-06	1626	150480-33	P50480-33	151290-34	150480-34	P50480-34	151290-35	170843-19	170843-A7	170843-20	170843-A8	155647-16	155647-B6	159380-23	151290-39, 151290-40	139583-01	139583-02	151290-36
166619-07	1930	150480-45	P50480-33	151290-63	150480-43	P50480-34	151290-63	170843-05	170843-A3	170843-06	170843-A4	155647-23	155647-C3	159380-33	151290-61, 151290-62	139583-01	139583-02	151290-36
166619-08	1930	150480-45	P50480-33	151290-63	150485-25	P50480-34	151290-63	170843-05	170843-A3	170843-06	170843-A4	155647-23	155647-C3	159380-33	151290-61, 151290-62	139583-01	139583-02	151290-36
166619-09	1930	150480-45	P50480-33	151290-63	150480-43	P50480-34	151290-63	149893-07	P49893-03	149893-08	P49893-04	155647-23	155647-C3	159380-33	151290-61, 151290-62	139583-01	139583-02	151290-36

CONSOLE
166591-01-XXX
(SEE DRAWING)

BACK
(SEE TAB)

RH ARM
(SEE TAB)

LH ARM
(SEE TAB)

ARM SWITCH
136118-01-000

ARM SWITCH
136118-01-000

SEAT
(SEE TAB)

SPRING
136534-33-000 (2) PER BASE

TRUNDLE
(SEE TAB)

BASE
(SEE TAB)

CABLE
(148225-01-000 (2))

KICKBOARD
(SEE TAB)

3. USE BRACKET 154316-01-CHT (4 PER SIDE) TO ATTACH CONSOLE TO RH AND LH SIDES.

2. TRUNDLE RAIL DEPENDS ON FLOOR TYPE, ALWAYS (1) 163559-04 PER RAIL.

1. SUGGESTED VENDOR: ARM STYLE CAN VARY.

NOTES:

8

7

6

5

4

3

2

1

RELEASE

REV DATE

08--11--08

DWG NO

166619

REV

ZONE

REVISION RECORD

DATE

DET:ORIG

WINNEBAGO

COPYRIGHT 2009
WINNEBAGO
INDUSTRIES, INC.

ORIG DATE

08/05/08

FIRST USED

09 M SERIES

MATERIAL:

SPECIFICATION PRINT
DO NOT SCALE

TITLE

SOFA-THEATER, 1100

SHEET

1

OF



1

PART NO

166619



REV

04/9/09

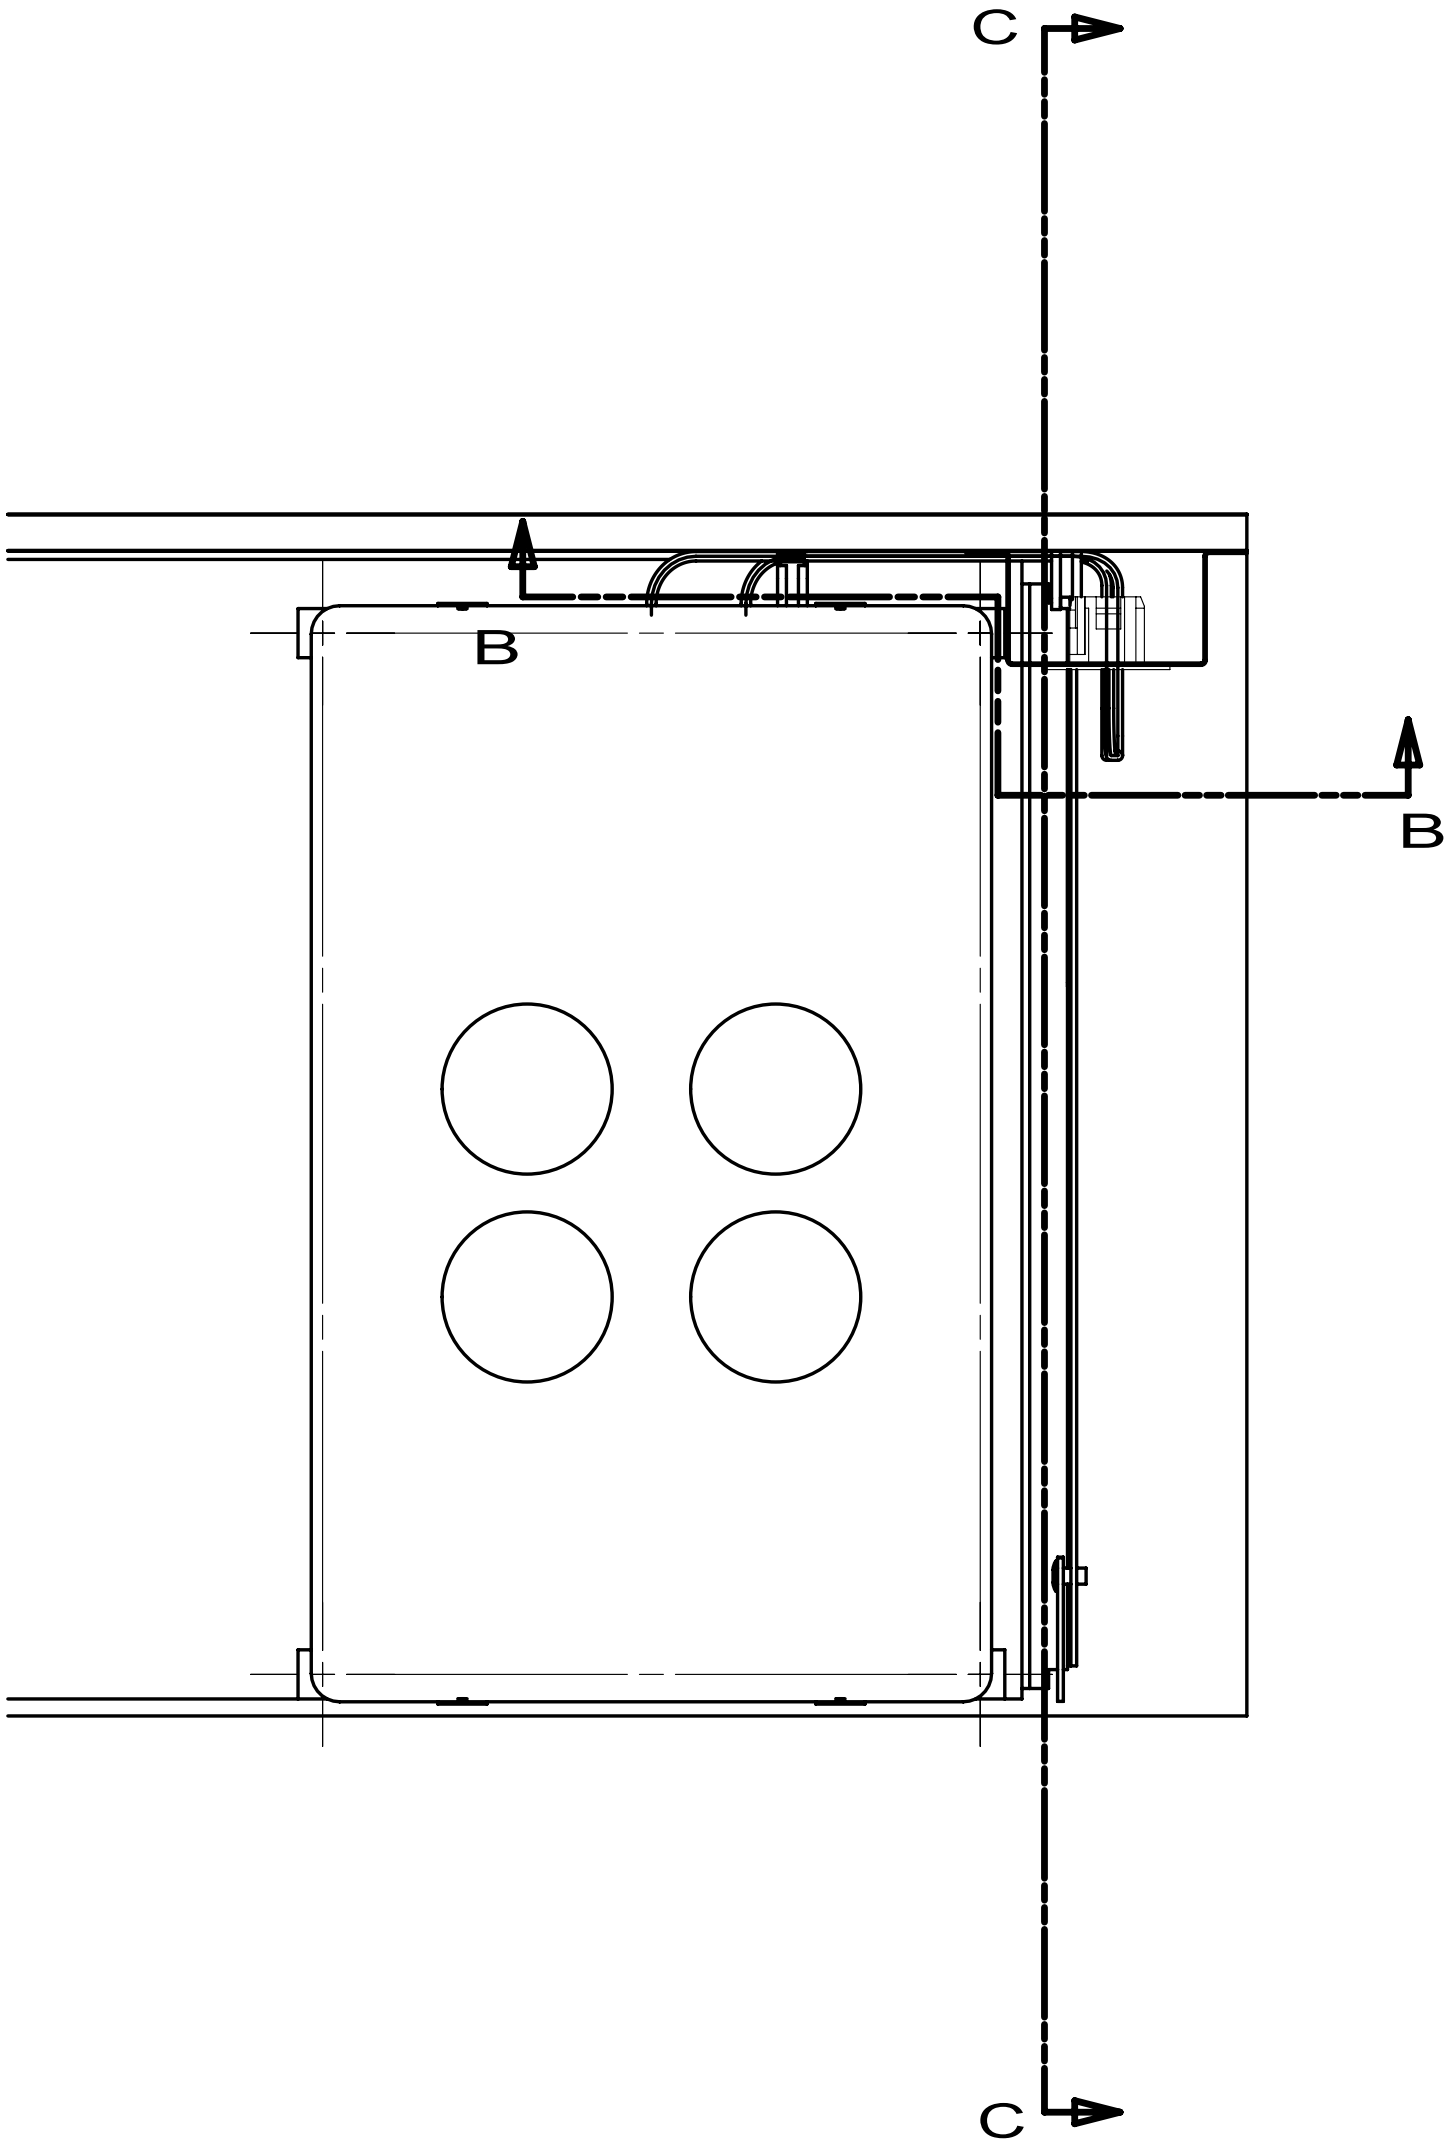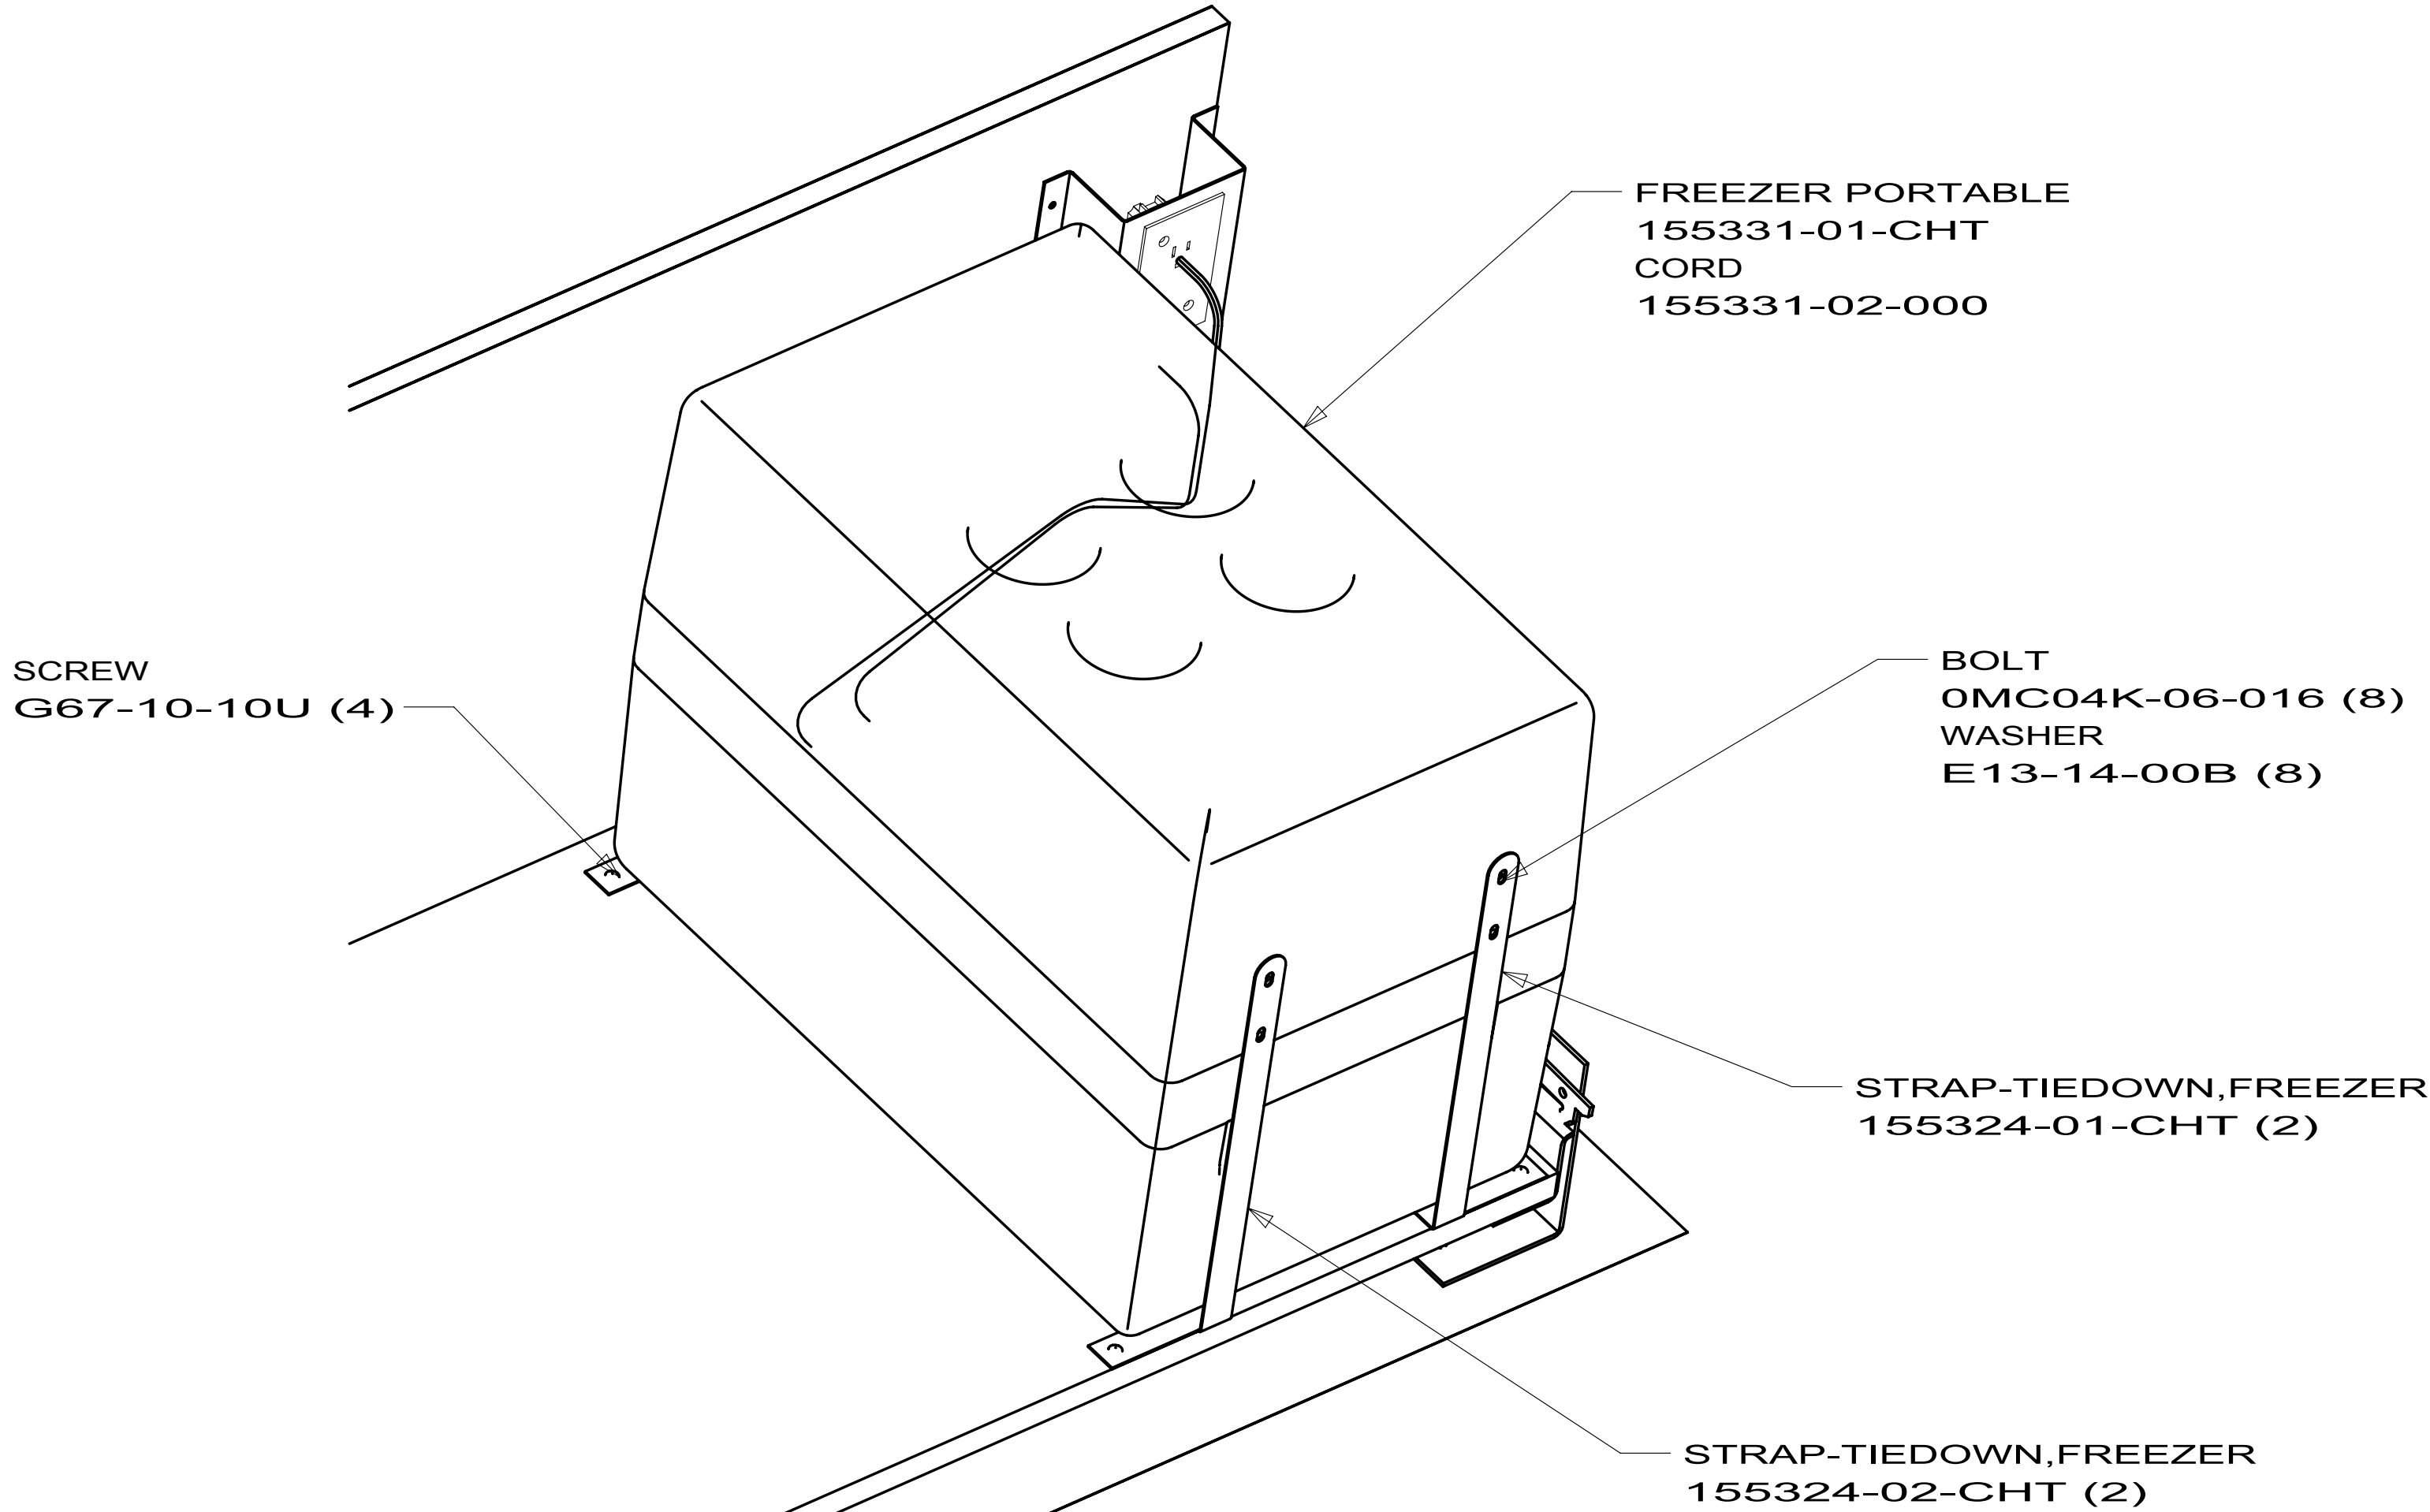

TIE-WIRE
8343-03-000
ATTACH THRU TOP
SLOT IN GRILLE

CLAMP-CLOSED
10497-10-000 (2)

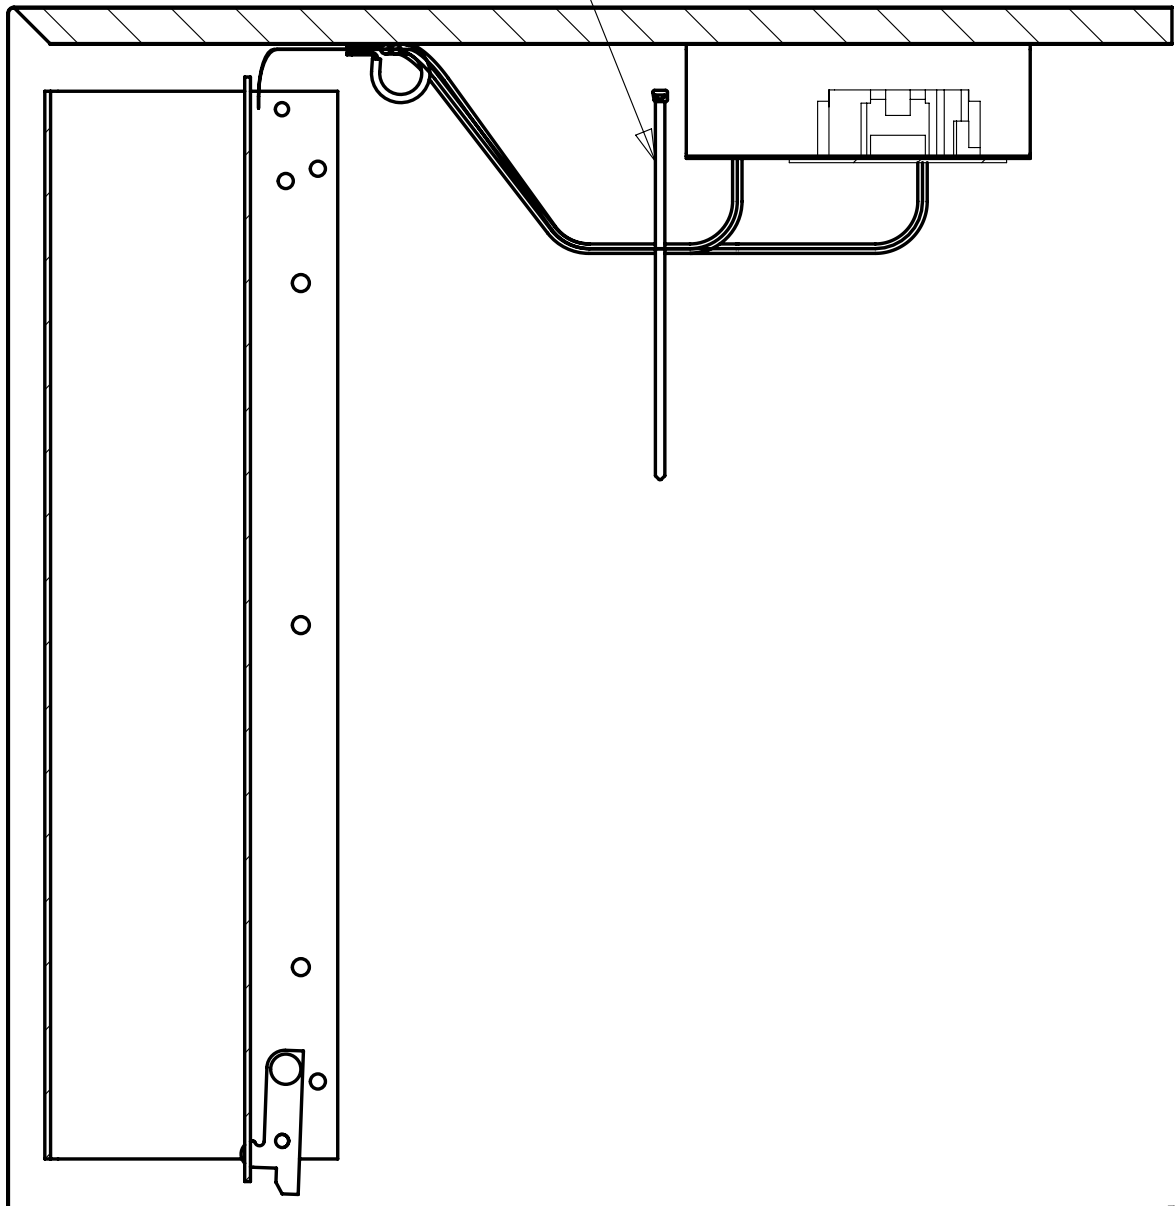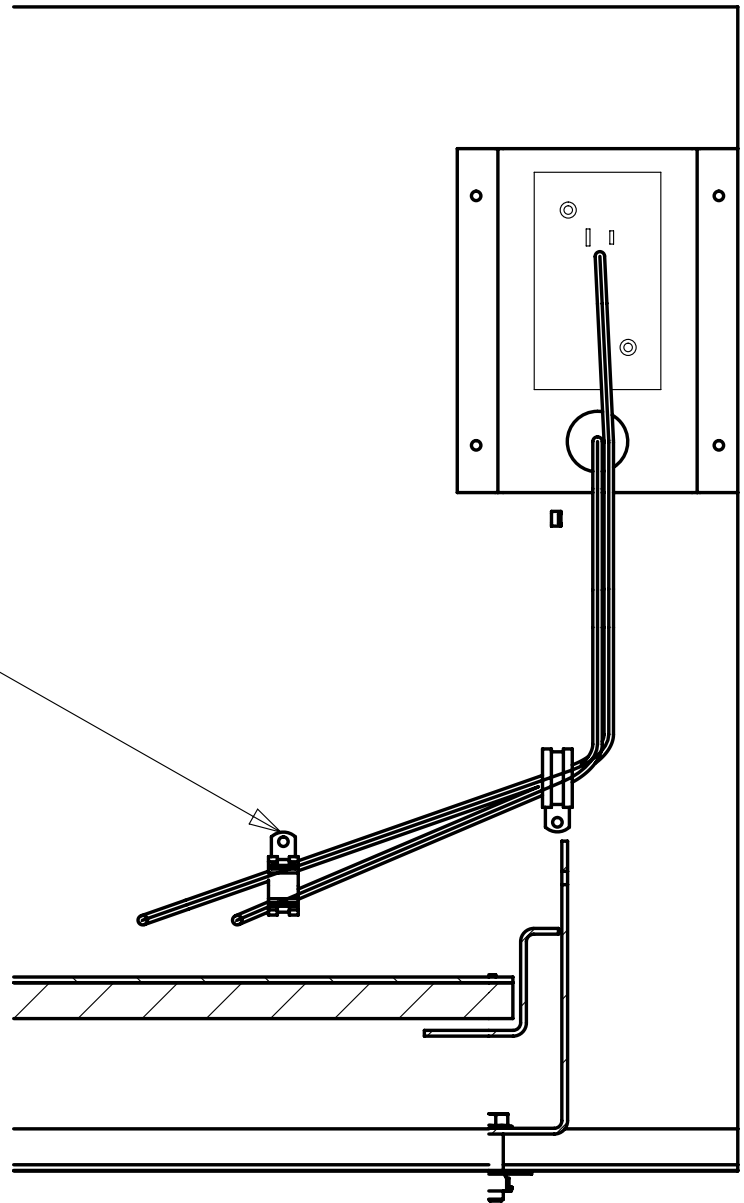


2. ENCASE WIRING IN CONDUIT 41953-01-000.

1. REMOVE 4 ROUND PADS FROM BOTTOM OF FREEZER BEFORE INSTALLATION.

DWG NO	----
167103-01	ITA
167103-02	WIN


REV DATE		DWG NO	167103
REV	ZONE	REVISION RECORD	DATE
OFR-ORIG			

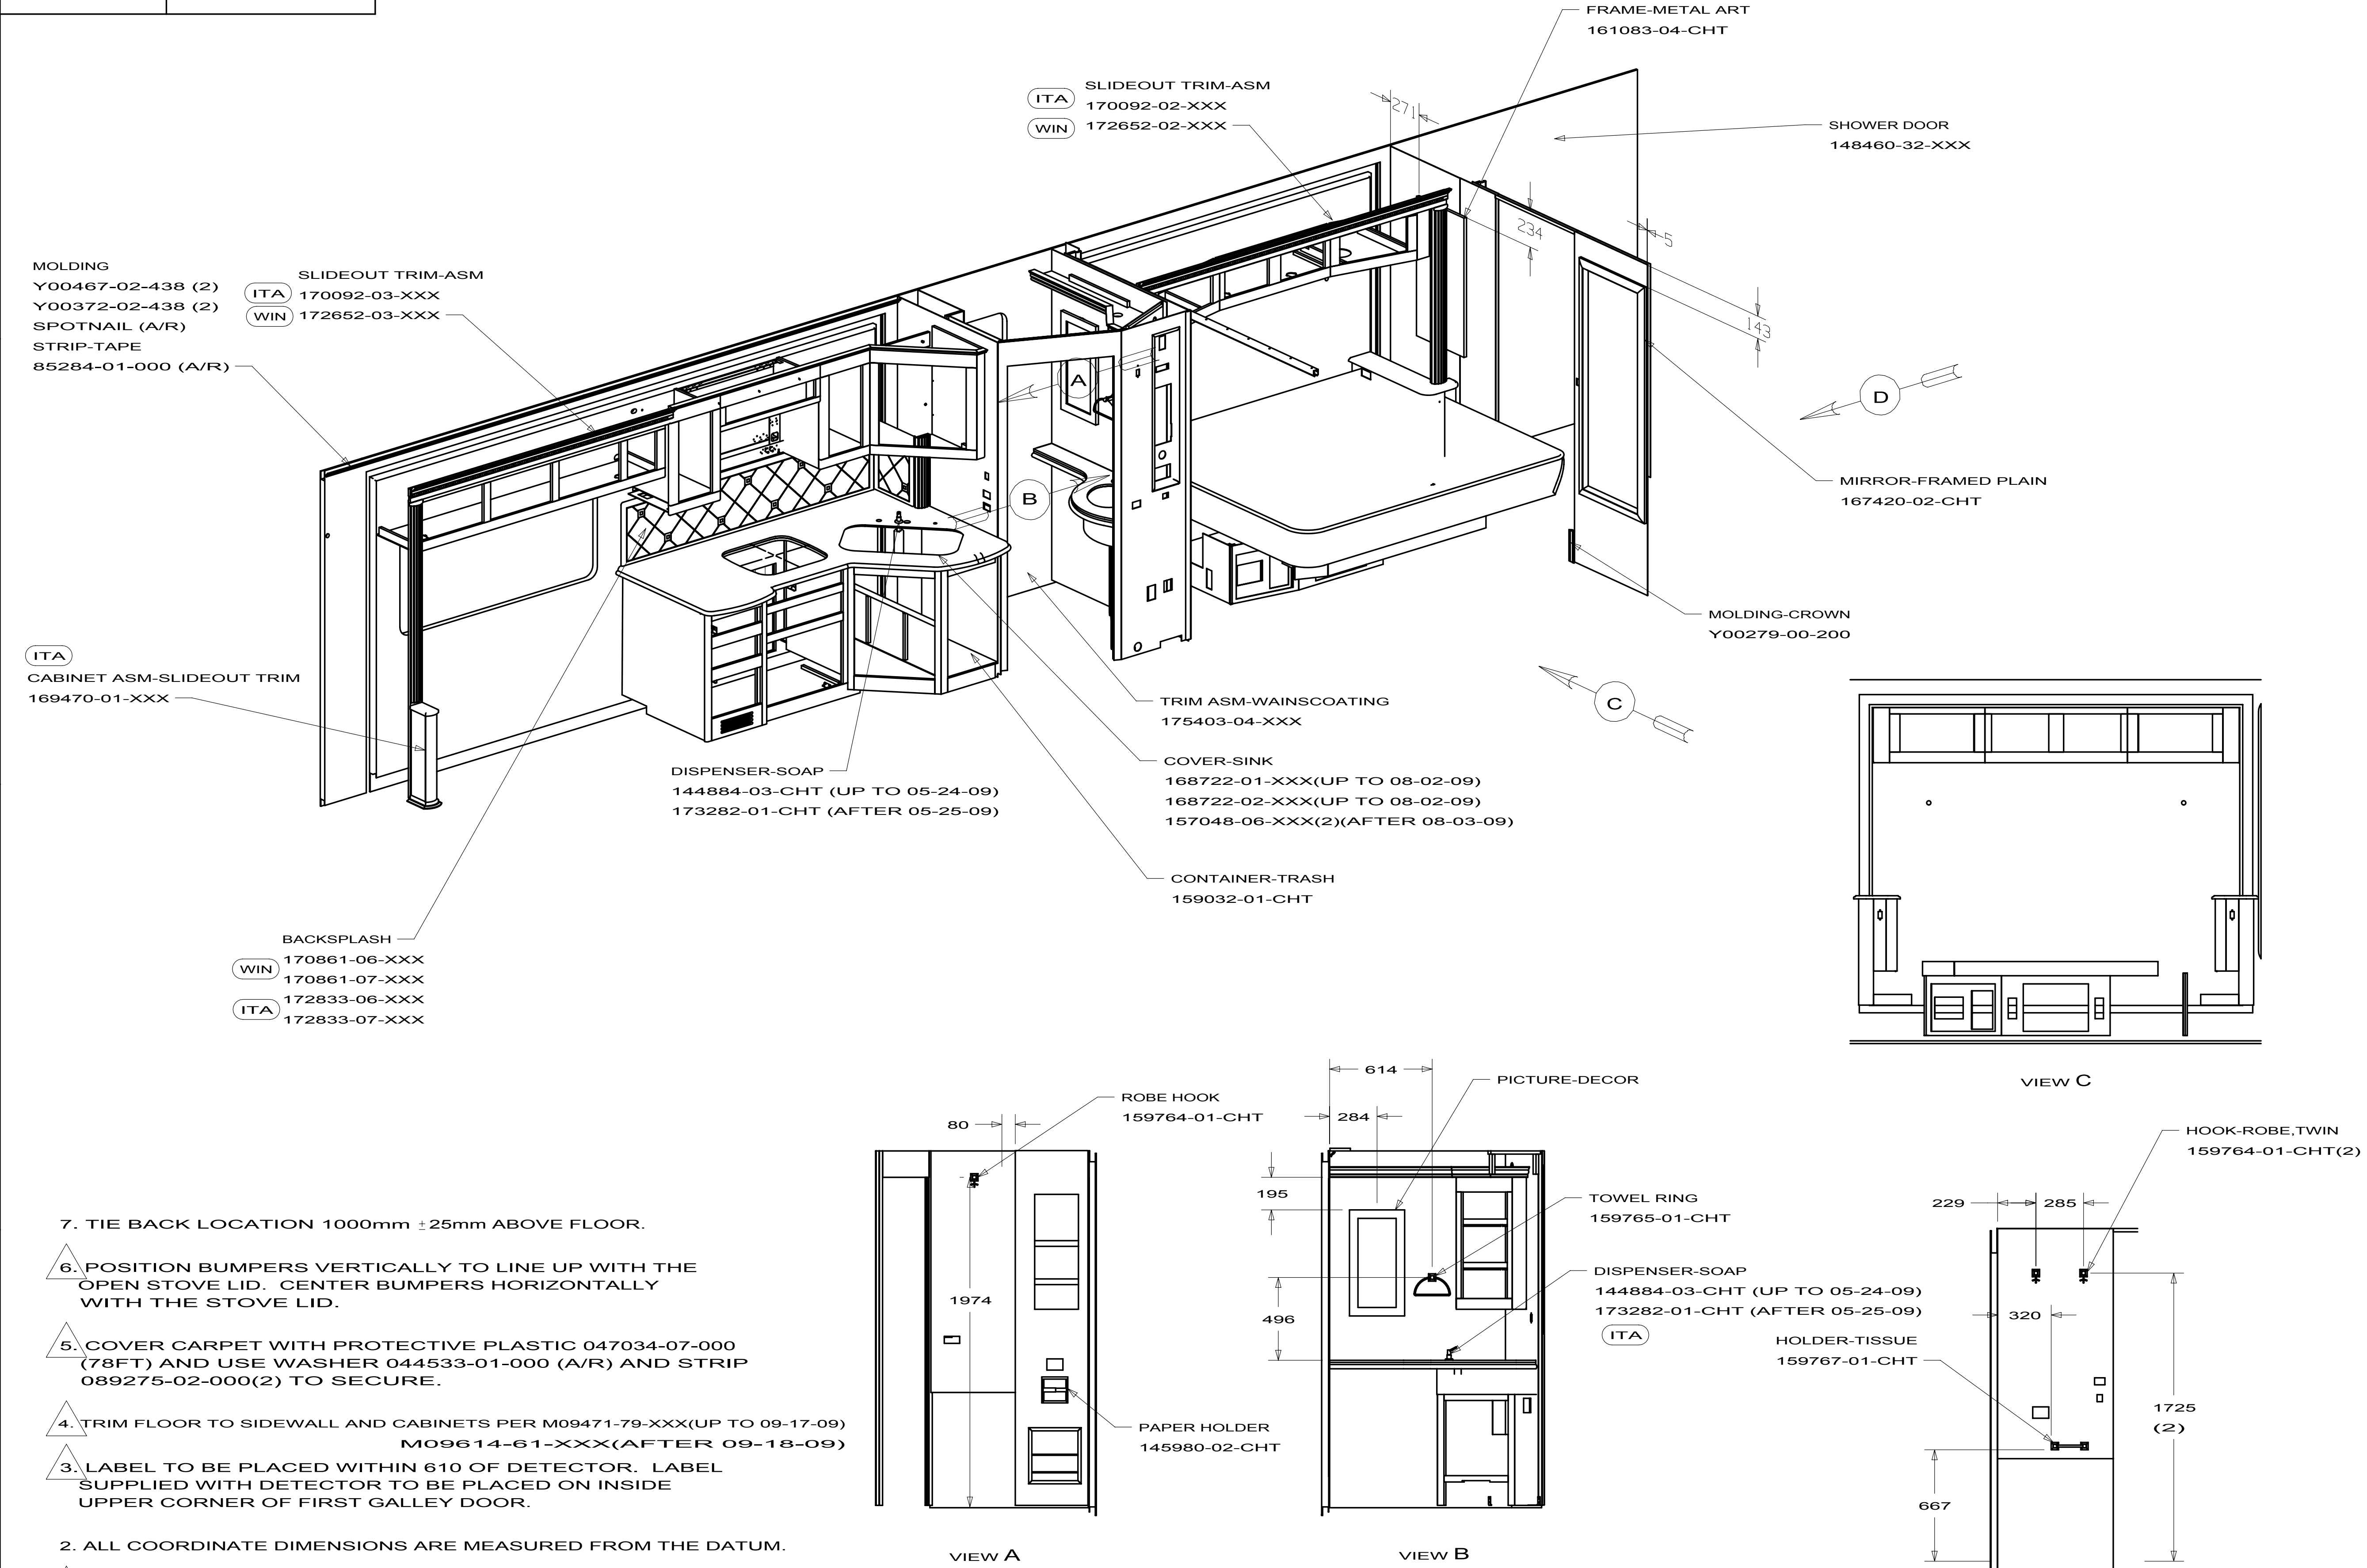


7. TIE BACK LOCATION 1000mm $\pm$ 25mm ABOVE FLOOR.
6. POSITION BUMPERS VERTICALLY TO LINE UP WITH THE OPEN STOVE LID. CENTER BUMPERS HORIZONTALLY WITH THE STOVE LID.
5. COVER CARPET WITH PROTECTIVE PLASTIC 047034-07-000 (78FT) AND USE WASHER 044533-01-000 (A/R) AND STRIP 089275-02-000(2) TO SECURE.
4. TRIM FLOOR TO SIDEWALL AND CABINETS PER M09471-79-XXX(UP TO 09-17-09) M09614-61-XXX(AFTER 09-18-09)
3. LABEL TO BE PLACED WITHIN 610 OF DETECTOR. LABEL SUPPLIED WITH DETECTOR TO BE PLACED ON INSIDE UPPER CORNER OF FIRST GALLEY DOOR.
2. ALL COORDINATE DIMENSIONS ARE MEASURED FROM THE DATUM.
1. TORQUE ALL SEAT BOLTS TO 60 $\pm$ 7 Nm (44 $\pm$ 5 FT/lbs.) NO FLOOR COVERING OR OTHER MATERIAL SHALL BE ALLOWED BETWEEN THE BELT ANCHOR AND IT'S MOUNTING SURFACE.

- 42Z LOUNGE SEATING-THEATER STYLE
- 41F RESTEASY MULTI POS LOUNGE
- 41L RESTEASY DUAL CTR ULTRA LH
- 434 RESTEASY SGL UL LH 60X75
- 14F LOUNGE CHAIRS(2) W/TABLE
- 21P DINING TABLE/BUFFET/CHAIRS
- 21L DINING TABLE/CHAIRS
- ITA ITASCA ONLY
- WIN WINNEBAGO ONLY

COPYRIGHT 2009 WINNEBAGO INDUSTRIES, INC.	
UNSPECIFIED TOLERANCES ARE:	MATERIAL:
WHOLE DIM (X) : ONE-PLACE (X.X) : TWO-PLACE (X.XX) : ANGLE :	
THIRD ANGLE PROJECTION	
DO NOT SCALE DRAWING	
TITLE: FLOOR PLAN-INTERIOR TRIM	
SHEET 1 OF	PART NO 167103
REF:	1

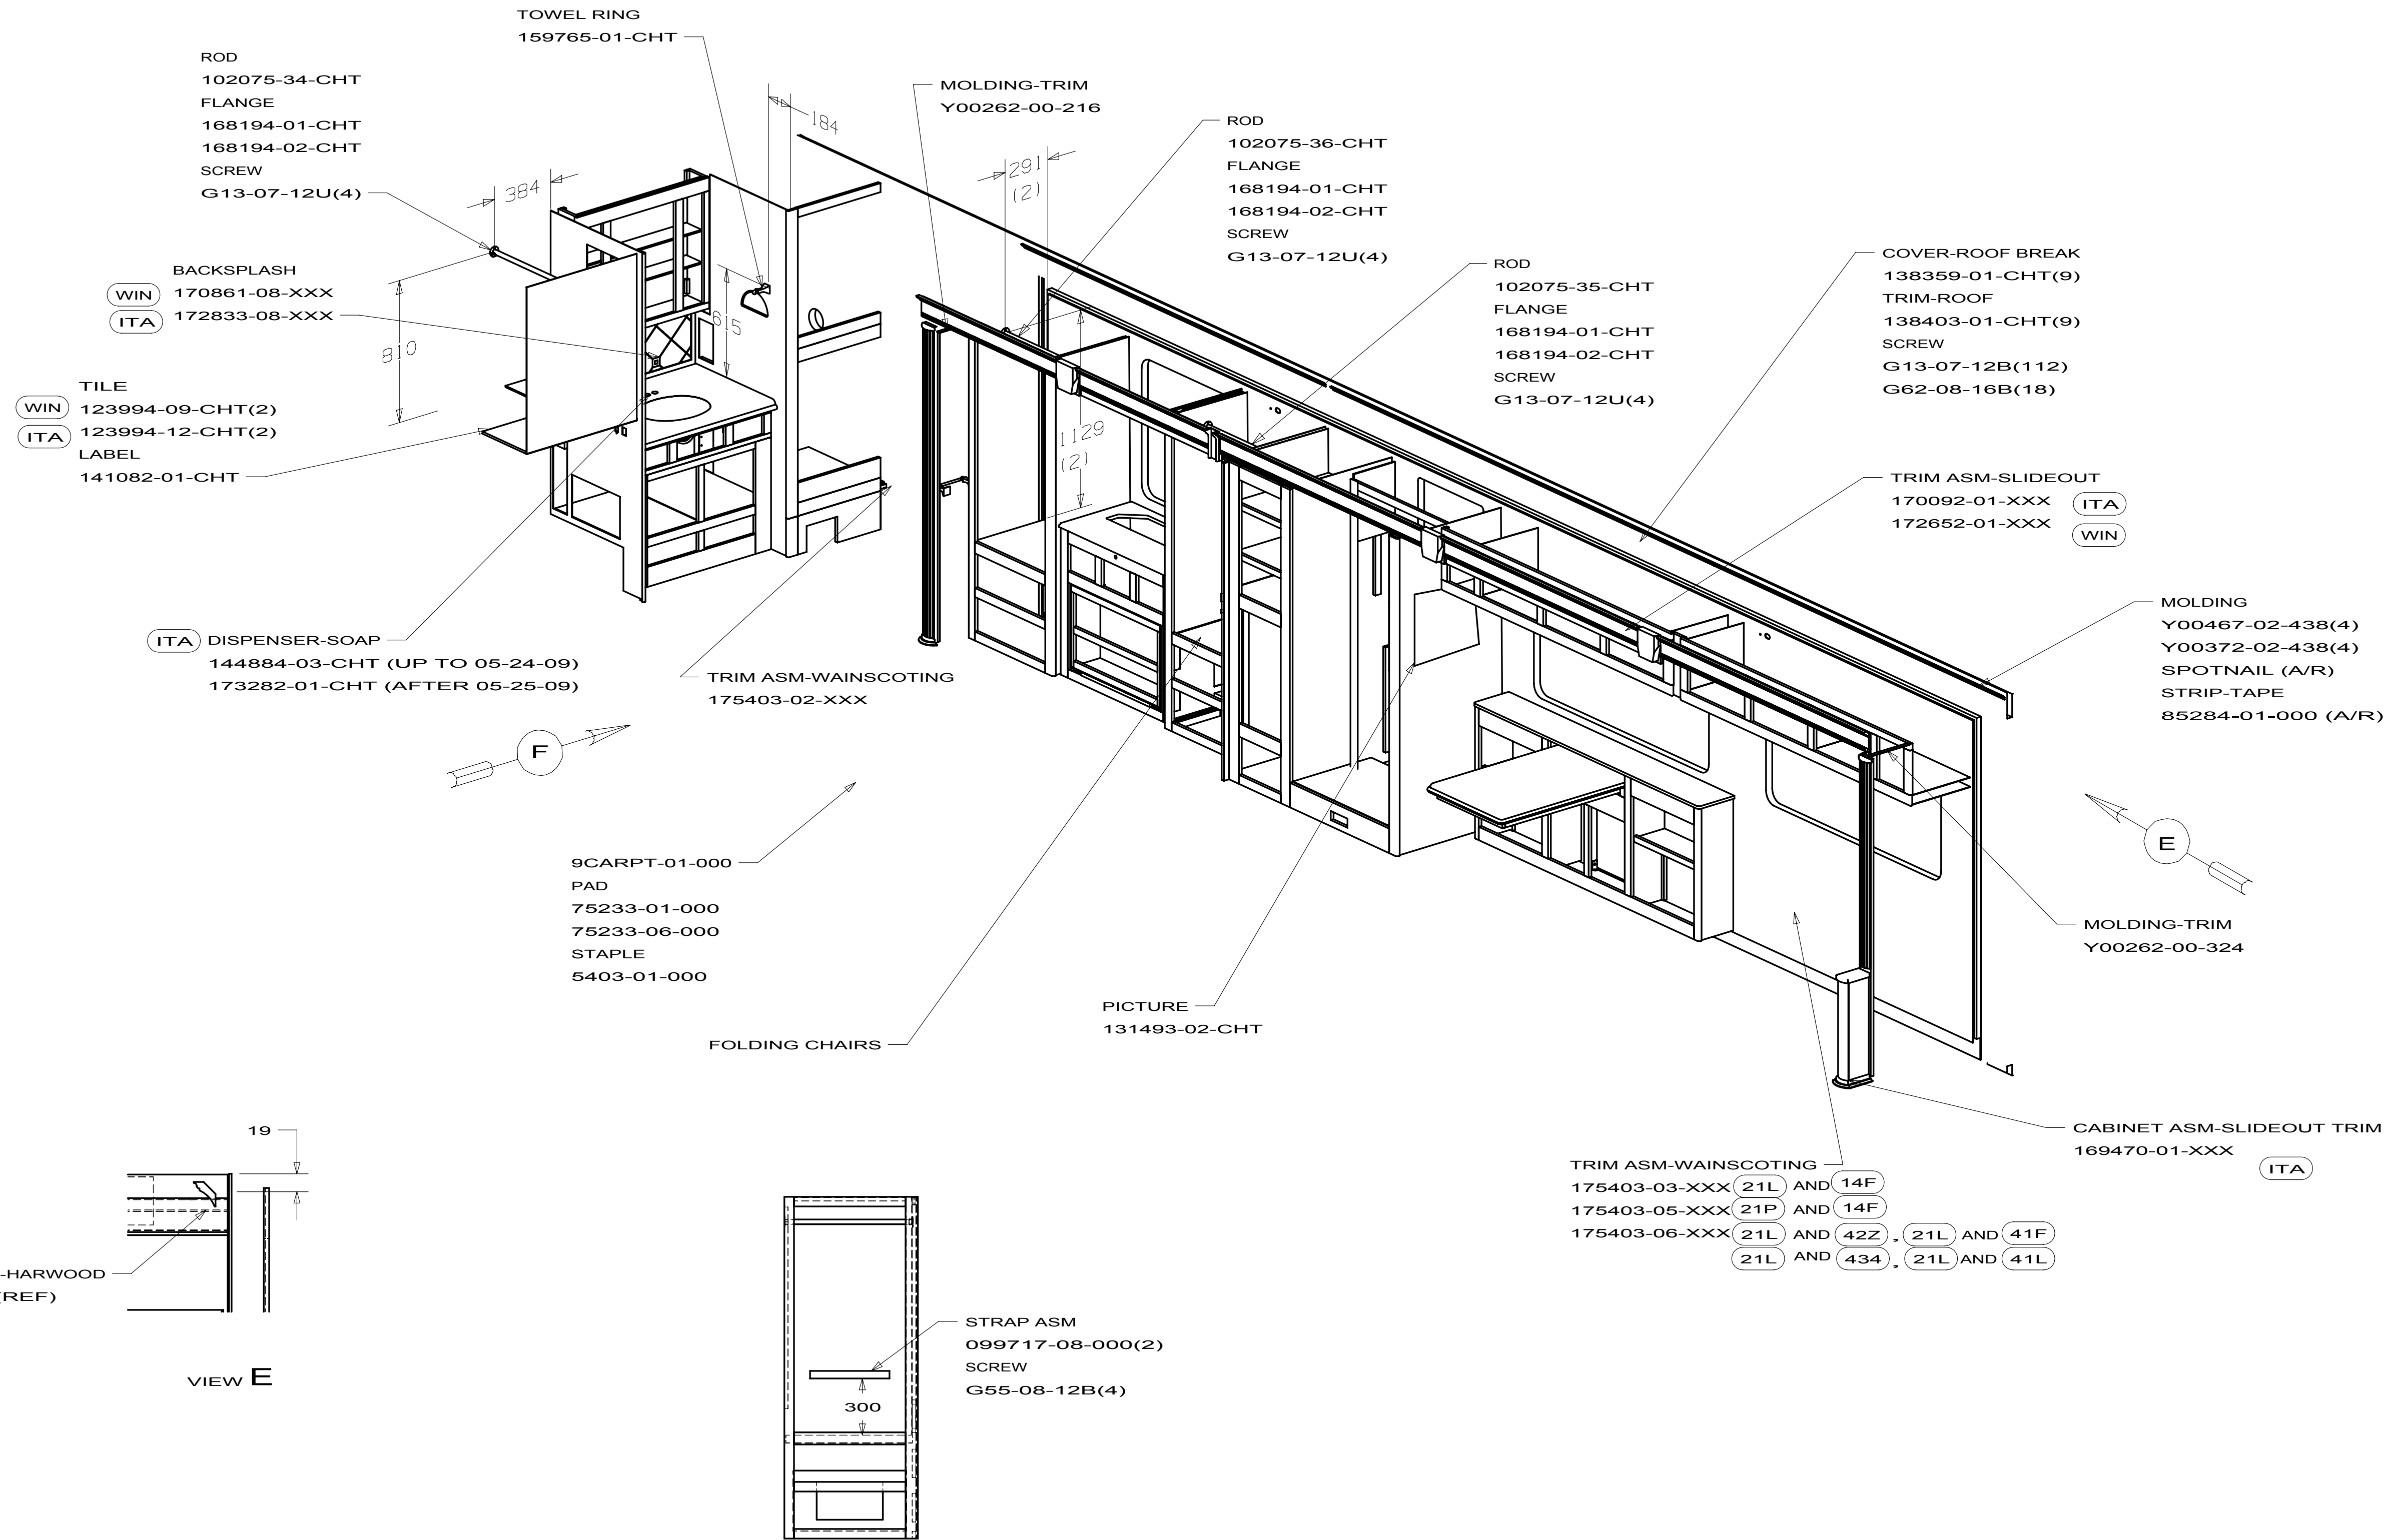

FIRST USED		
DO NOT SCALE DRAWING		
TITLE: FLOOR PLAN-INTERIOR TRIM		
SHEET 2	PART NO 167103	REV

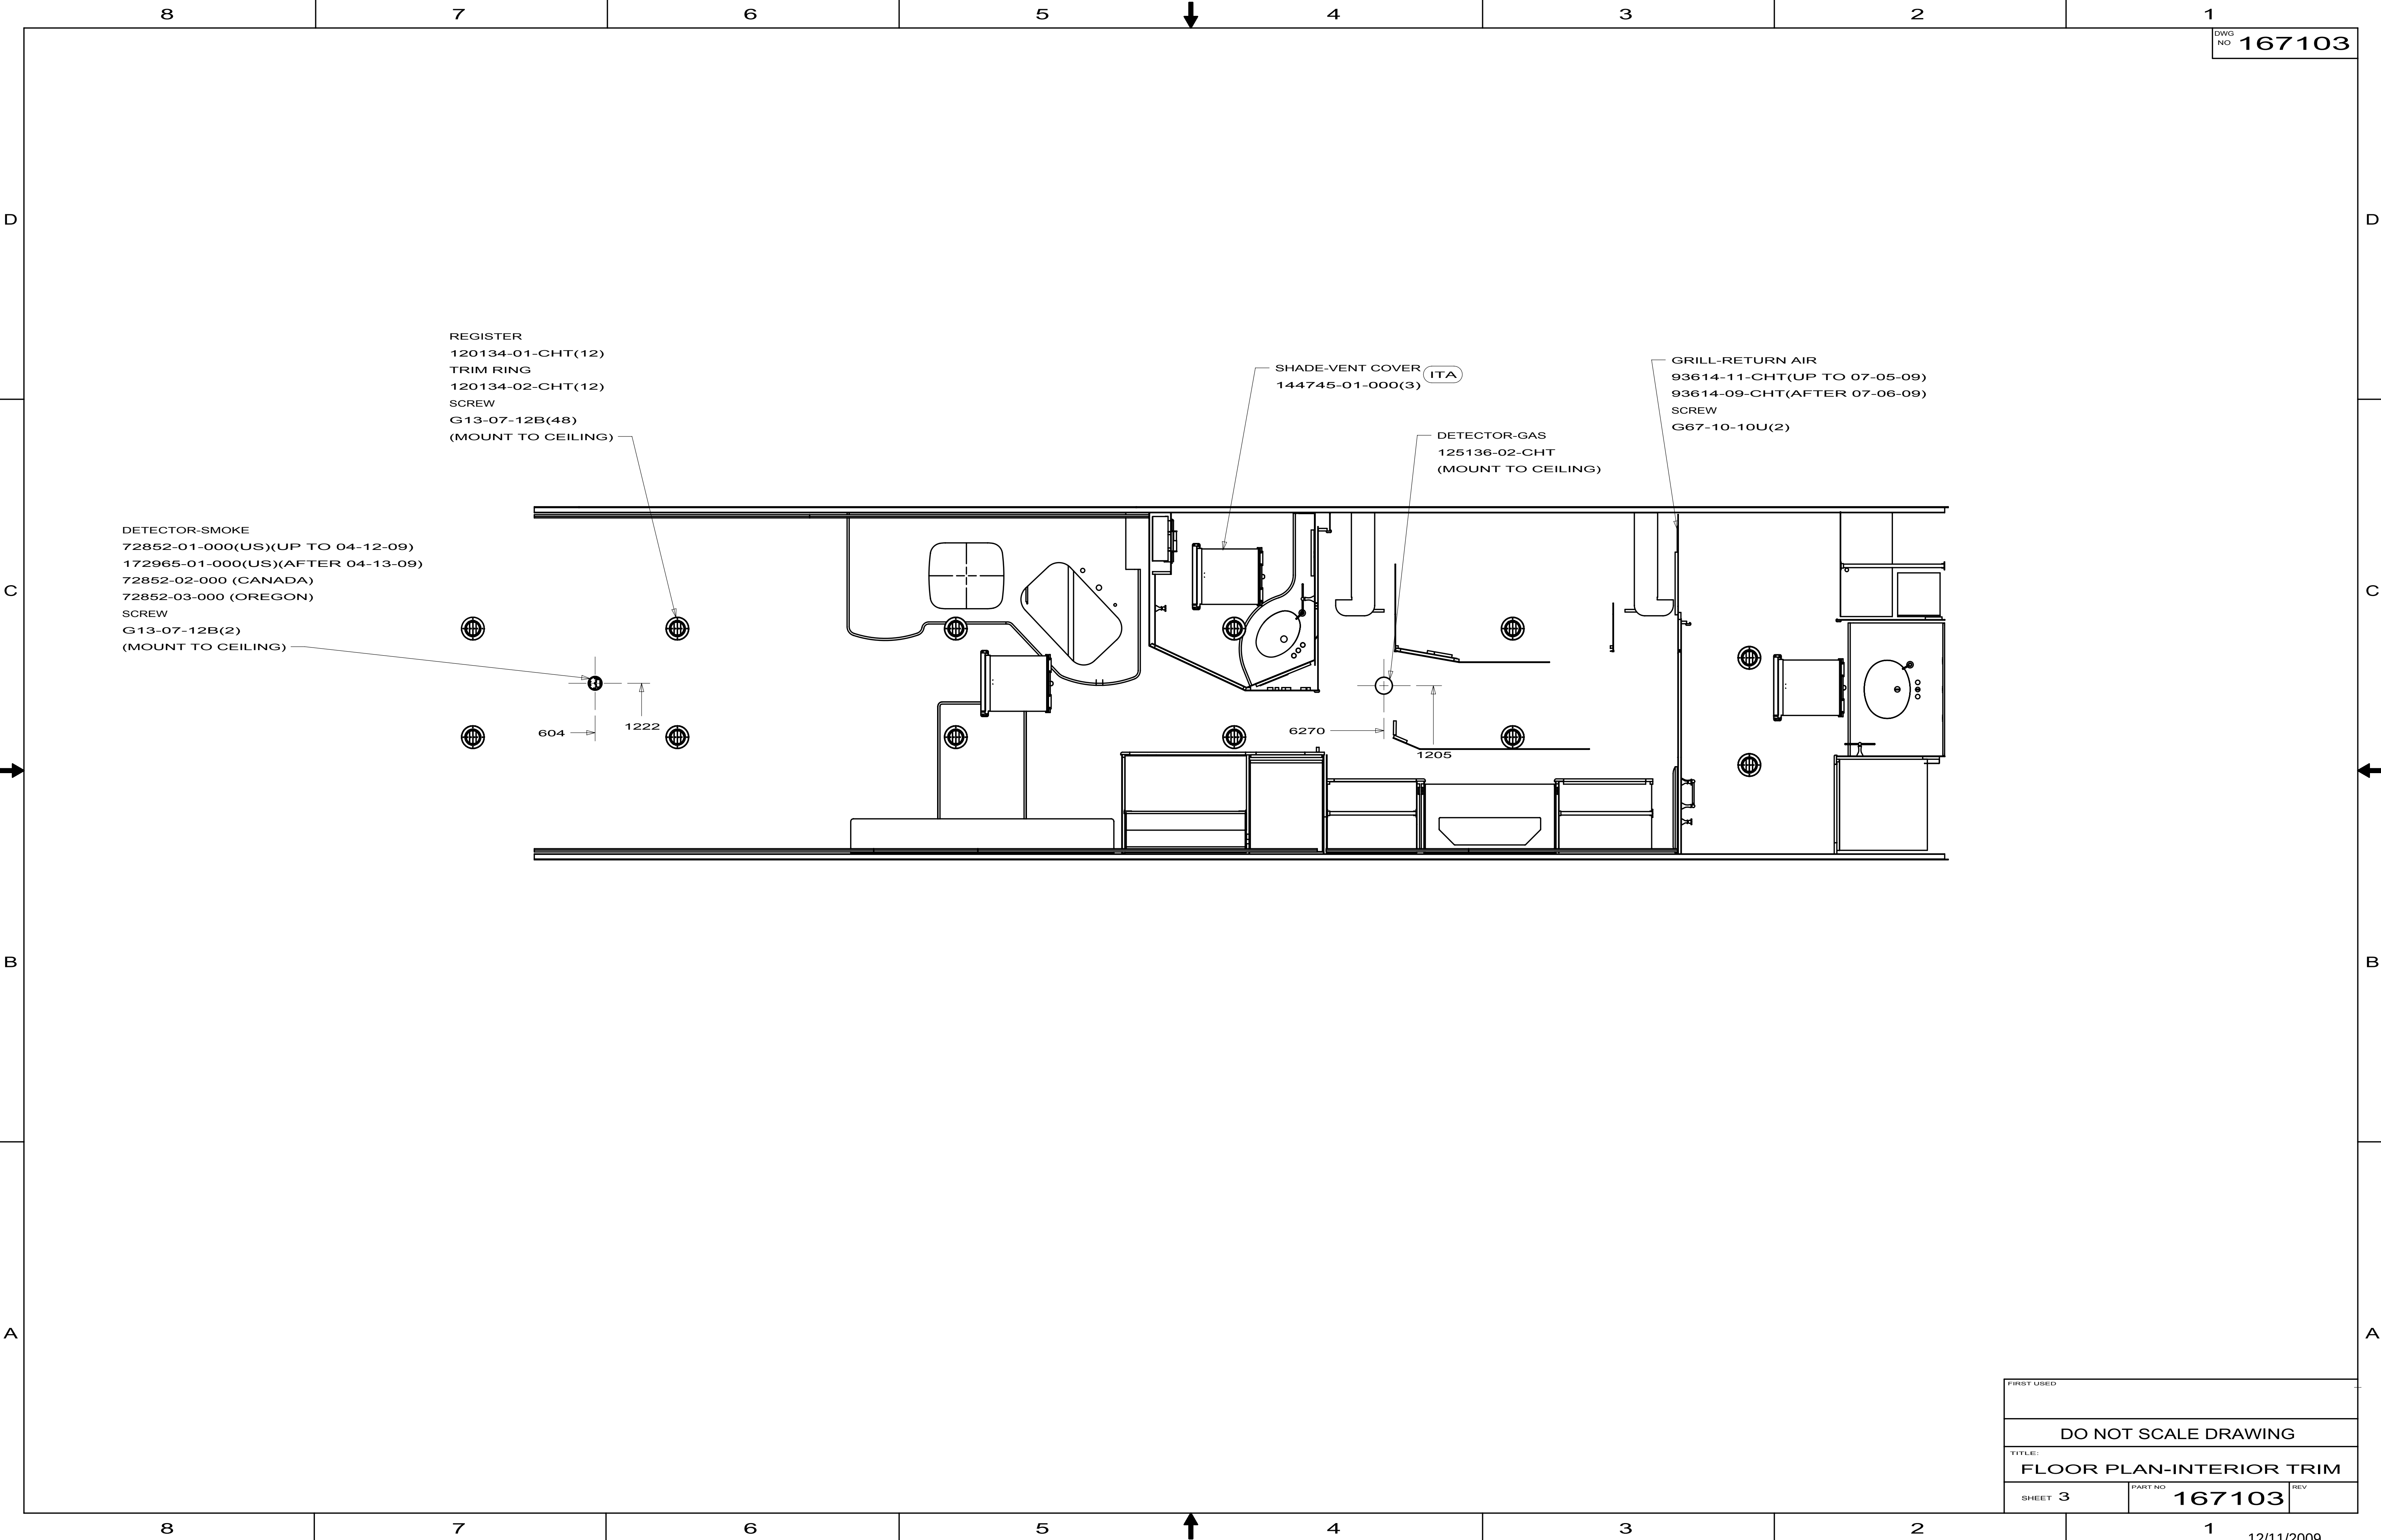


FIRST USED		
DO NOT SCALE DRAWING		
TITLE: FLOOR PLAN-INTERIOR TRIM		
SHEET 3	PART NO 167103	REV

KEY	PART NUMBER	U/M	DESCRIPTION
1	158076-01-700	EA	HEADER/SILL-30"(PAIR)BRONZE
2	158076-01-702	EA	JAMB - WALL - 65.4"
3	158066-01-700	EA	INLINE PANEL - FRAMED GLASS
4	115011-01-706	FT	GLAZING VINYL-BLACK
5	158066-01-701	EA	POST - INLINE
6	158076-01-704	EA	STRIKE - JAMB - 64.2"
7	158076-01-701	EA	DAM STRIP - TOP/BOTTOM
8	158076-01-705	EA	HINGE/POST-DOOR-64.5"-BRONZ
13	158076-01-706	EA	DRIP RAIL - OIL RUB BRONZE
14	158076-03-704	EA	VINYL SWEEP
15	139047-01-711	EA	PLUG - DRIP CAP (SET) BLACK
17	158076-01-707	EA	PULL/BAR COMBO (SET)-BRONZE
19	158076-01-709	EA	SCREW - ADJUSTMENT - BRONZE
20	089318-01-707	EA	LATCH/CATCH-TURN-SAFETY-BLK
	139047-01-706	EA	HINGE PINS
	139047-01-707	EA	WASHERS - HINGE
	139047-01-708	EA	HINGE - SLEEVE - 61.5"
	139047-01-709	EA	STRIP/MAGNETIC- 55" (NARROW
	158066-01-702	EA	DOOR PANEL ONLY-W/RAIN GLASS
	158076-01-708	EA	TOWEL BAR - OIL RUB BRONZE

158066-01-01A
VENDOR NO.

900ORB
903ORB
WBP812ORB-RILP
C154B
904ORB
926ORB
901ORB
920ORB
927ORB
C176
CP933 - BLACK
T618ORB
638PHPT-ORB
9730N
CP932
CP148TW
C921B
98-42
WBP812ORB-RDP
T18ORB

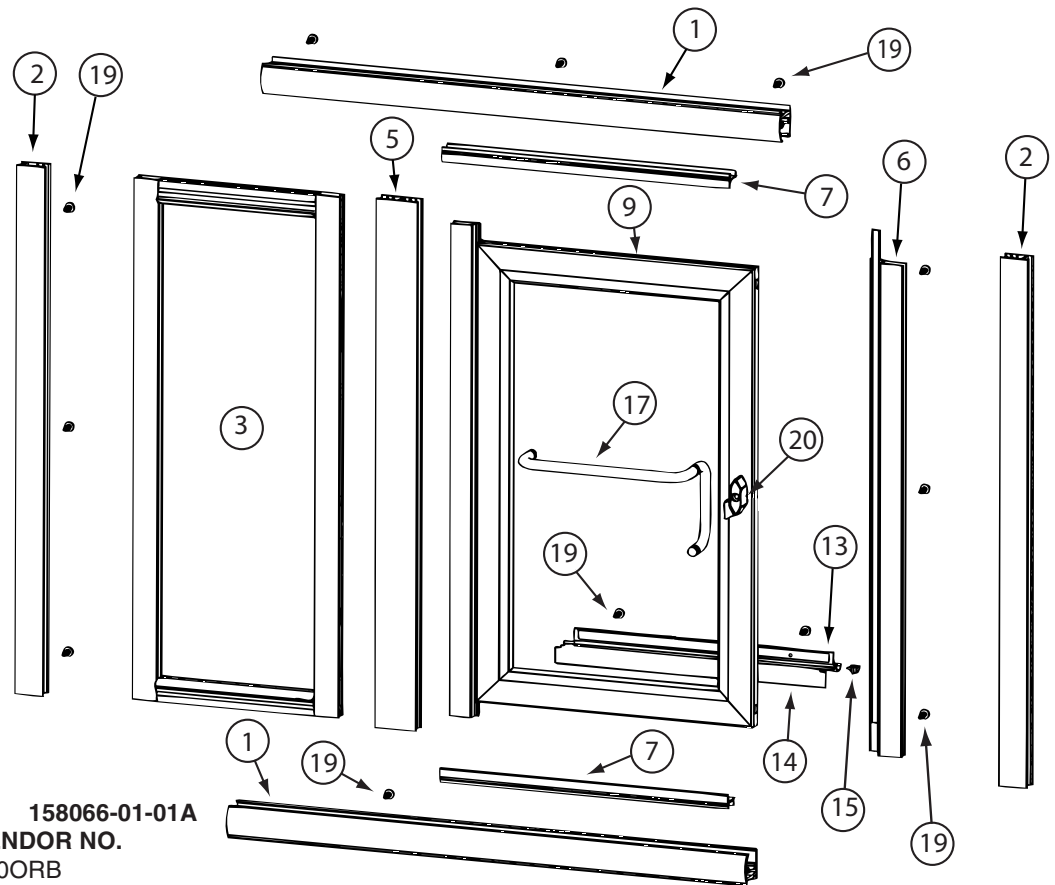

158066-01-02A			
KEY	PART NUMBER	U/M DESCRIPTION	VENDOR NO.
1	139047-05-701	EA HEADER/SILL-(PAIR) NICKEL	900N
2	139047-05-703	EA JAMB - WALL - 65.9" - NICKEL	903N
3	158066-01-703	EA INLINE PANEL - FRAMED GLASS	WBP812N-RILP
4	115011-01-706	FT GLAZING VINYL-BLACK	C154B
5	158066-02-701	EA POST - INLINE - NICKEL	904N
6	139047-05-705	EA STRIKE - JAMB - 64.6"-NICKEL	926N
7	139047-05-702	EA DAM STRIP-TOP/BOTTOM-25"	901N
8	139047-05-706	EA HINGE/POST-DOOR-64.5"-NICKEL	920N
13	139047-05-710	EA INLINE PANEL - FRAMED GLASS	WBP812N-RILP
14	139047-01-710	FT VINYL SWEEP	C176G
15	139047-01-711	EA PLUG - DRIP CAP (SET) BLACK	CP933 - BLACK
17	158076-02-700	EA PULL/BAR COMBO (SET)-NICKEL	T618N
19	158076-02-701	EA SCREW - ADJUSTMENT - NICKEL	638PHPT-N
20	089318-01-707	EA LATCH/CATCH-TURN-SAFETY-BLK	9730N
	139047-01-706	EA HINGE PINS	CP932
	139047-01-707	EA WASHERS - HINGE	CP148TW
	139047-01-708	EA HINGE - SLEEVE - 61.5"	C921B
	139047-01-709	EA STRIP/MAGNETIC- 55" (NARROW	98-42
	158066-01-704	EA DOOR PANEL ONLY-W/RAIN GLASS	WBP812N-RDP
	158076-01-712	EA TOWEL BAR - BRUSHED NICKEL	T18N

158066-02-01A			
KEY	PART NUMBER	U/M DESCRIPTION	VENDOR NO.
1	139047-05-701	EA HEADER/SILL-(PAIR)NICKEL	900N
2	139047-05-703	EA JAMB - WALL - 65.9" NICKEL	903N
3	158066-02-700	EA INLINE PANEL - FRAMED GLASS	WBP82N-RILP
4	115011-01-706	FT GLAZING VINYL-BLACK	C154B
5	158066-02-701	EA POST - INLINE NICKEL	904N
6	139047-05-705	EA STRIKE - JAMB - 64.6" NICKEL	926N
7	139047-05-702	EA DAM STRIP - TOP/BOTTOM 25"	901N
8	139047-05-706	EA HINGE/POST-DOOR-64.5"-NICKEL	920N
9	158066-02-702	EA DOOR PANEL ONLY-W/RAIN GLASS	WBP82N-RDP
13	139047-05-710	EA DRIP RAIL - 31.6" NICKEL	927N
14	139047-01-710	FT VINYL SWEEP	C176G
15	139047-01-711	EA PLUG - DRIP CAP (SET) BLACK	CP933 - BLACK
17	158076-02-700	EA PULL/BAR COMBO (SET)-NICKEL	T618N
19	158076-02-701	EA SCREW - ADJUSTMENT - NICKEL	638PHPT-N
20	089318-01-707	EA LATCH/CATCH-TURN-SAFETY-BLK	9730N
	139047-01-706	EA HINGE PINS	CP932
	139047-01-707	EA WASHERS - HINGE	CP148TW
	139047-01-708	EA HINGE - SLEEVE - 61.5"	C921B
	139047-01-709	EA STRIP/MAGNETIC- 55" (NARROW	98-42

KEY PART NUMBER

1	158076-03-700
2	158066-03-702
3	158066-03-703
4	158066-03-701
5	115011-03-714
6	158076-03-707
7	115011-03-716
8	158076-02-701
9	139047-01-710
10	158066-03-700
11	158076-03-705
	139047-01-709
	158076-03-701
	158076-03-702
	158076-03-703


U/M DESCRIPTION


EA	JAMB - WALL - NICKEL
EA	INLINE PANEL-FRAMED GLASS
EA	DOOR PANEL ONLY-W/AQUA GLASS
EA	SNAP CATCH KIT
EA	TOWEL BAR - NICKEL
EA	BRACKET/TOWEL BAR-RH/FACING
EA	SCREW F/TOWEL BAR - NICKEL
EA	SCREW - ADJUSTMENT - NICKEL
FT	VINYL SWEEP
EA	EXPANDER JAMB - NICKEL
EA	HEADER CAP
EA	STRIP/MAGNETIC- 55" (NARROW)
EA	PIVOT PIN
EA	PIVOT BUSHING
EA	PIVOT WASHER - PLASTIC

158066-03-01A

VENDOR NO.






201N
WB83N-AILP
WB83N-ADP
CHSL-KIT
136N
199N
612F-N
638PHPT-N
C176G
244N
247N
98-42
CP201
CP209
FW 10-093

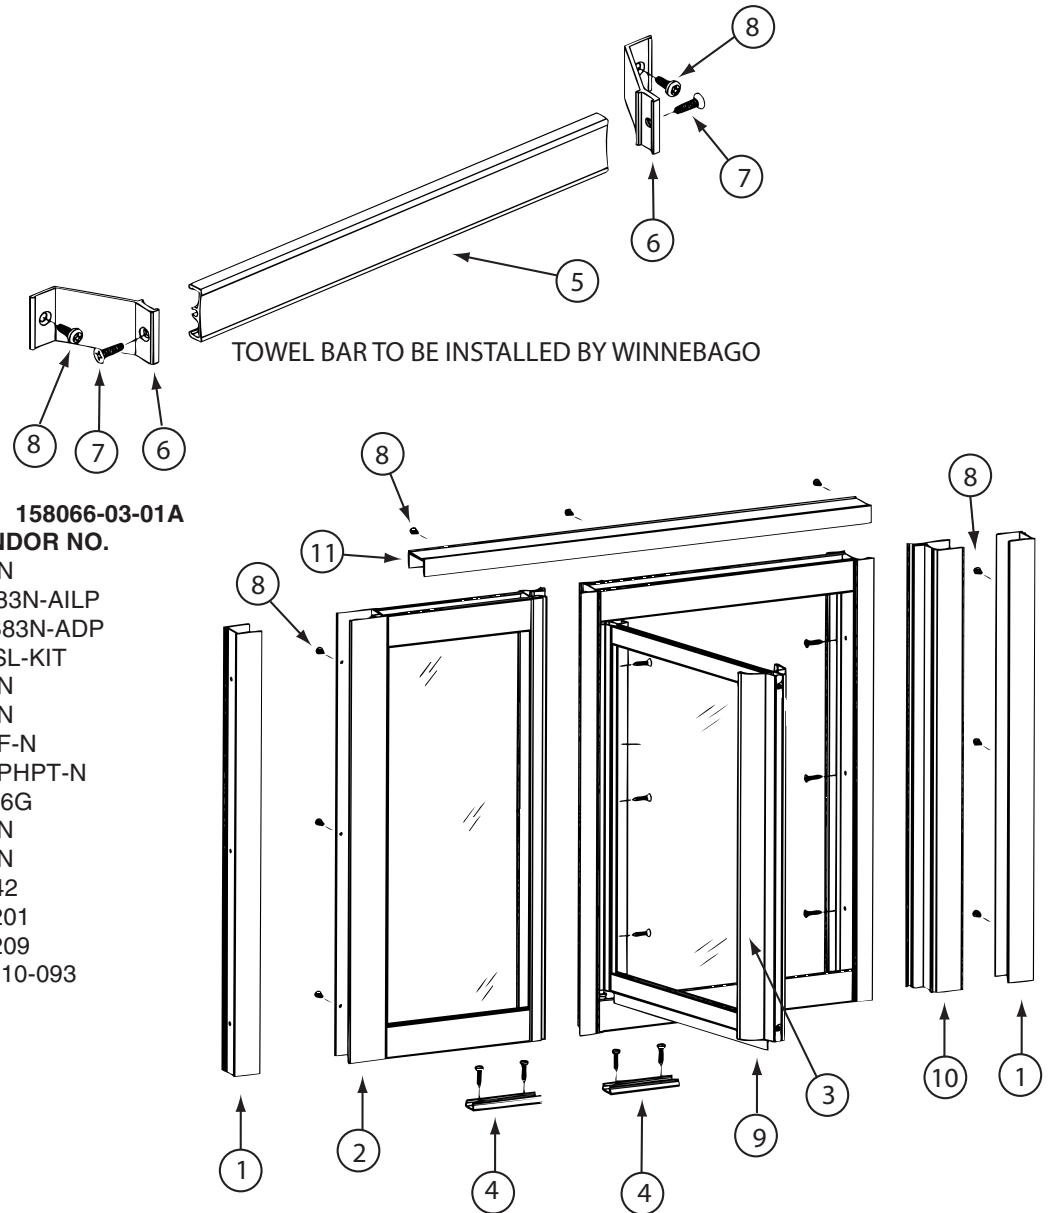



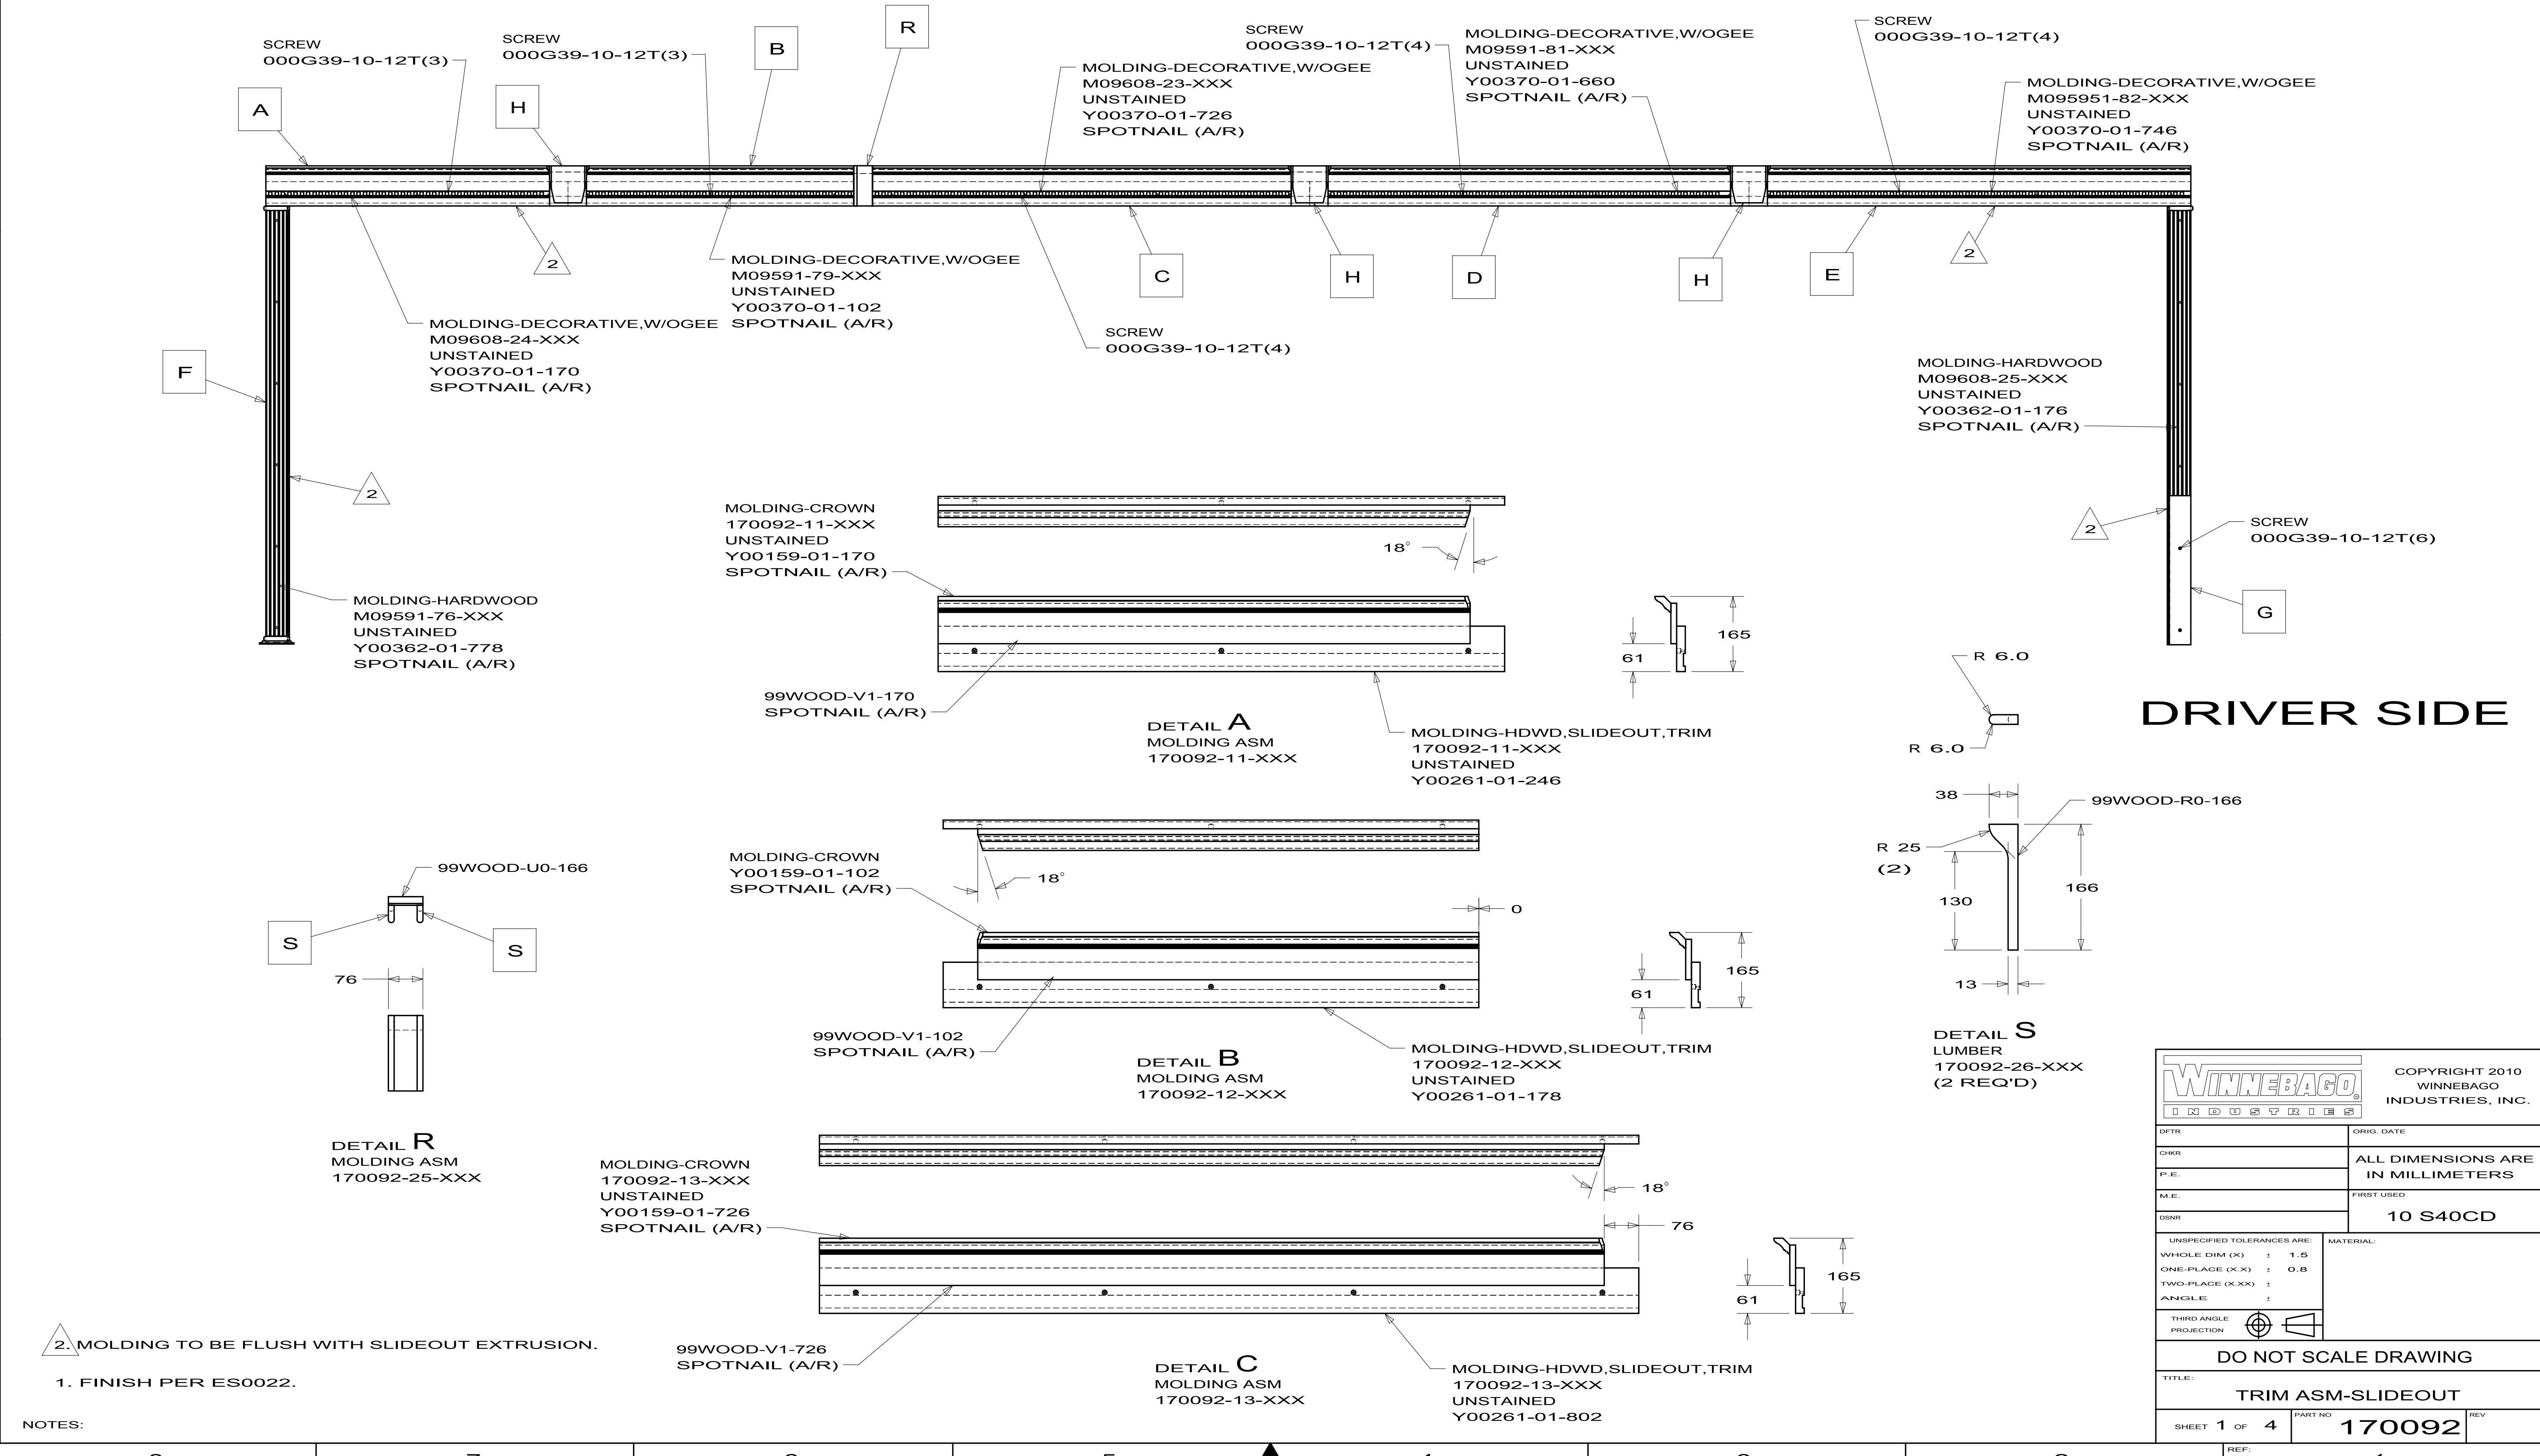


2. MOLDING TO BE FLUSH WITH SLIDEOUT EXTRUSION.








1. FINISH PER ES0022.

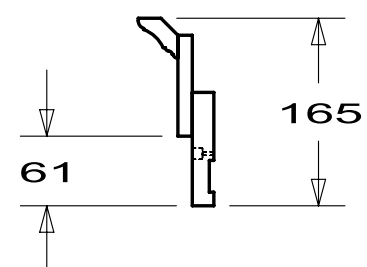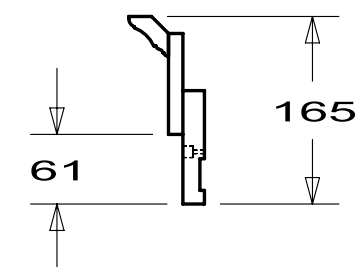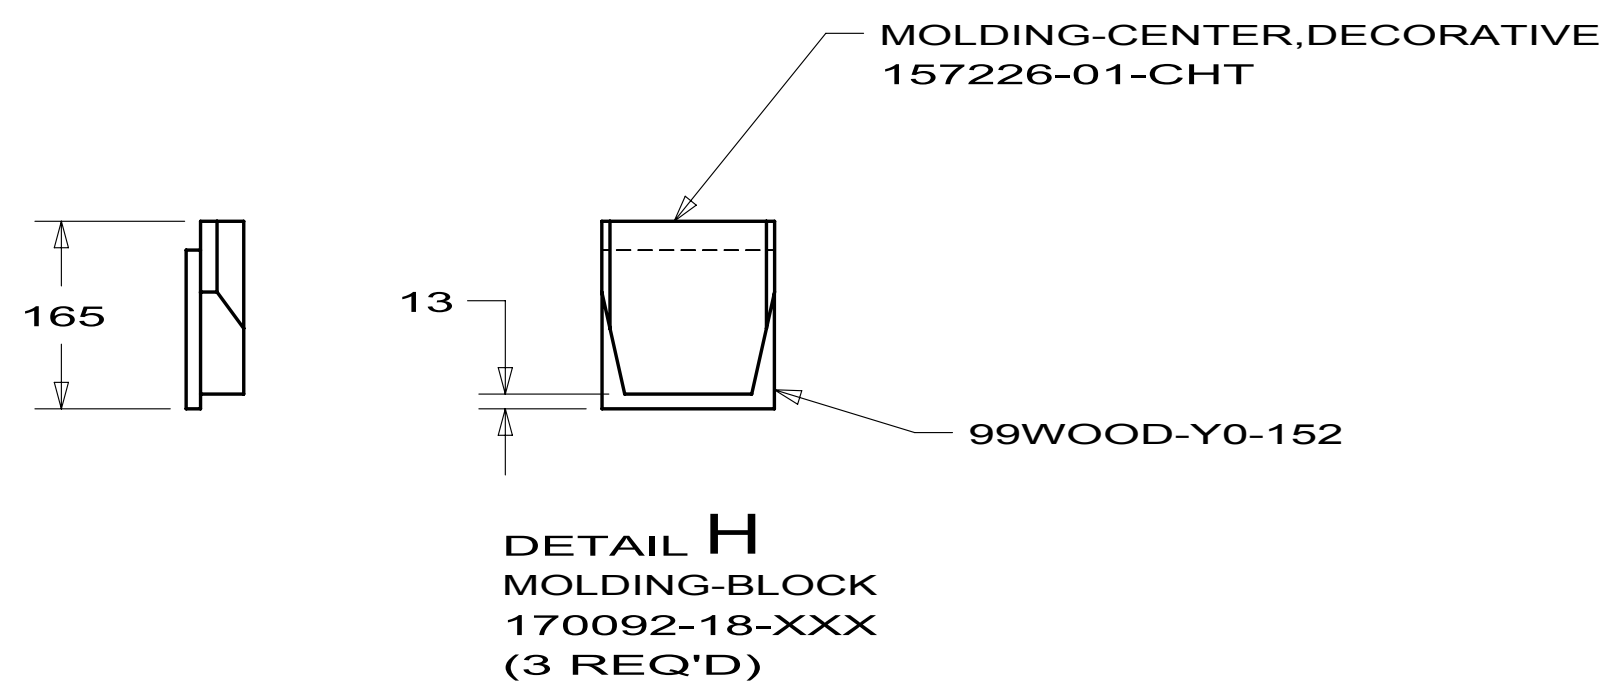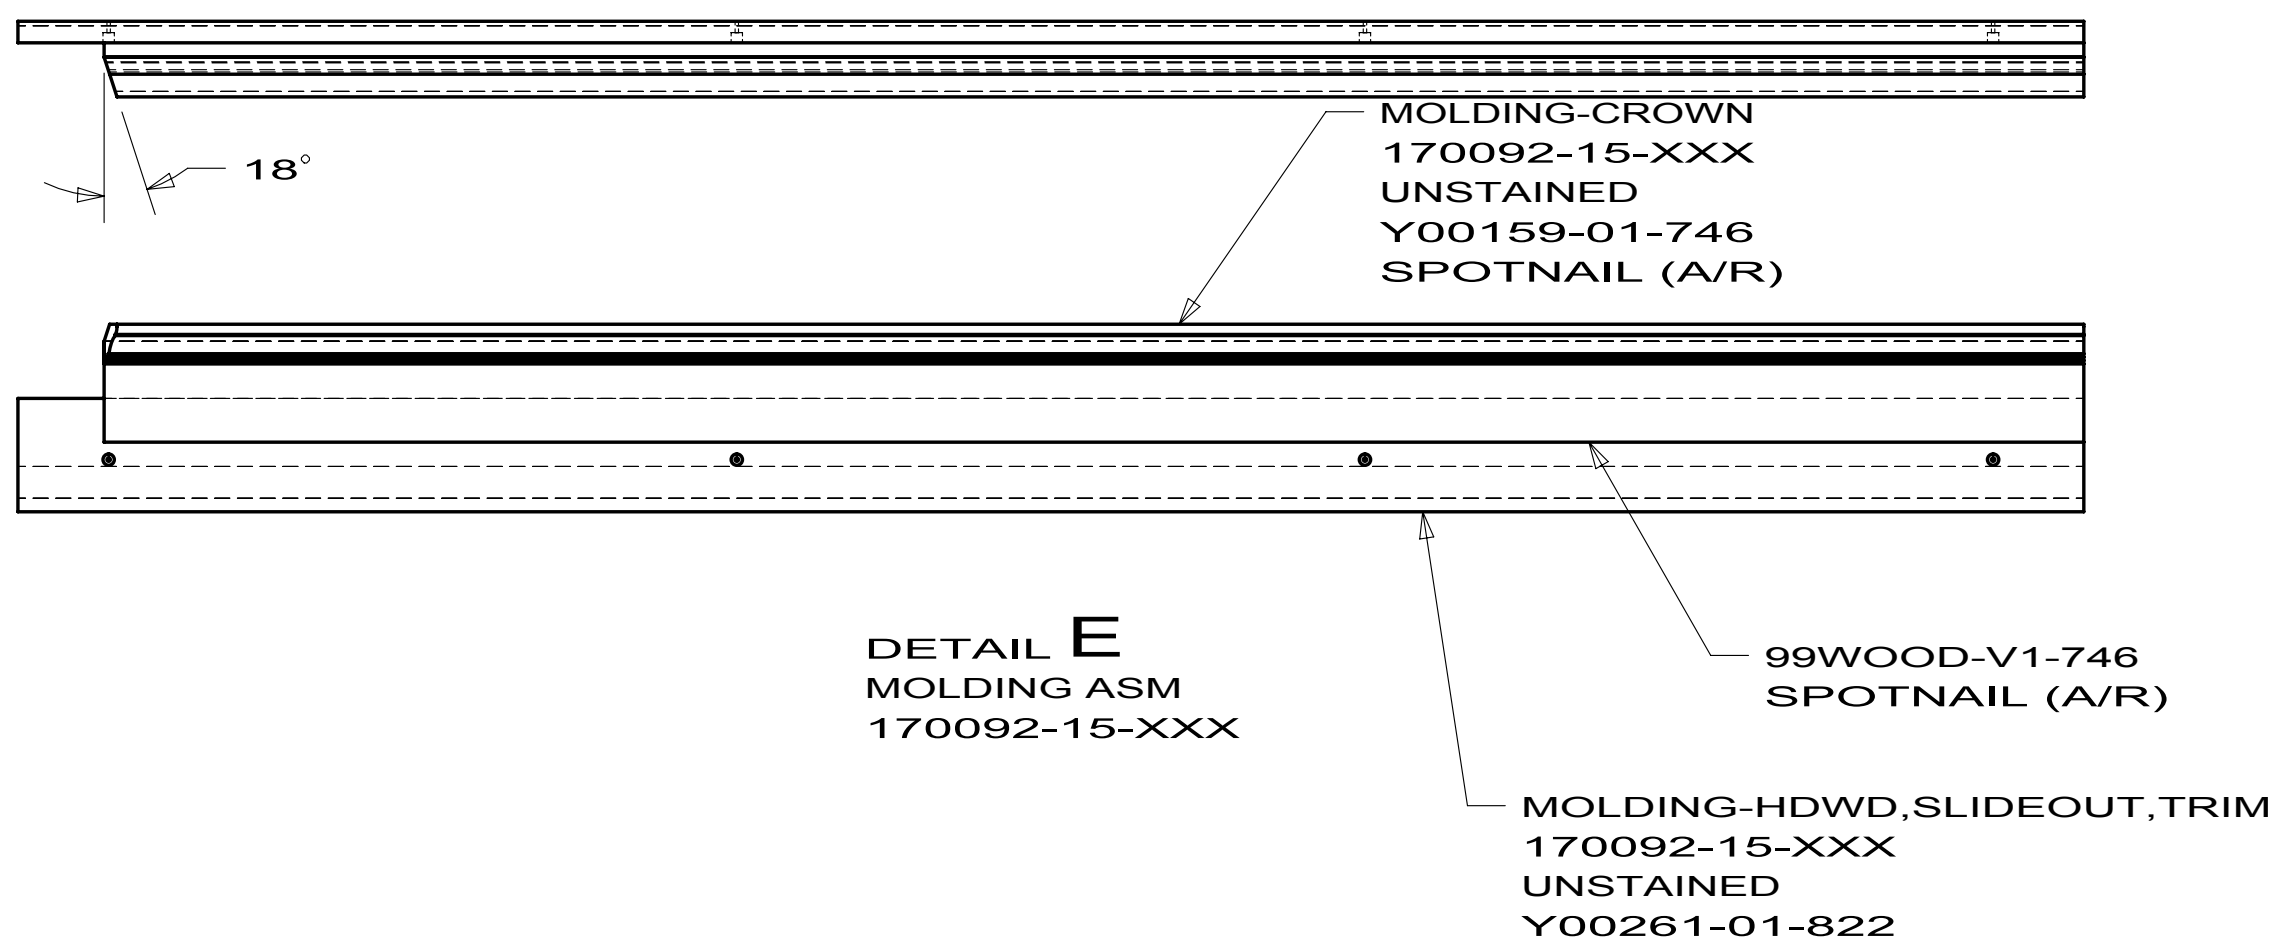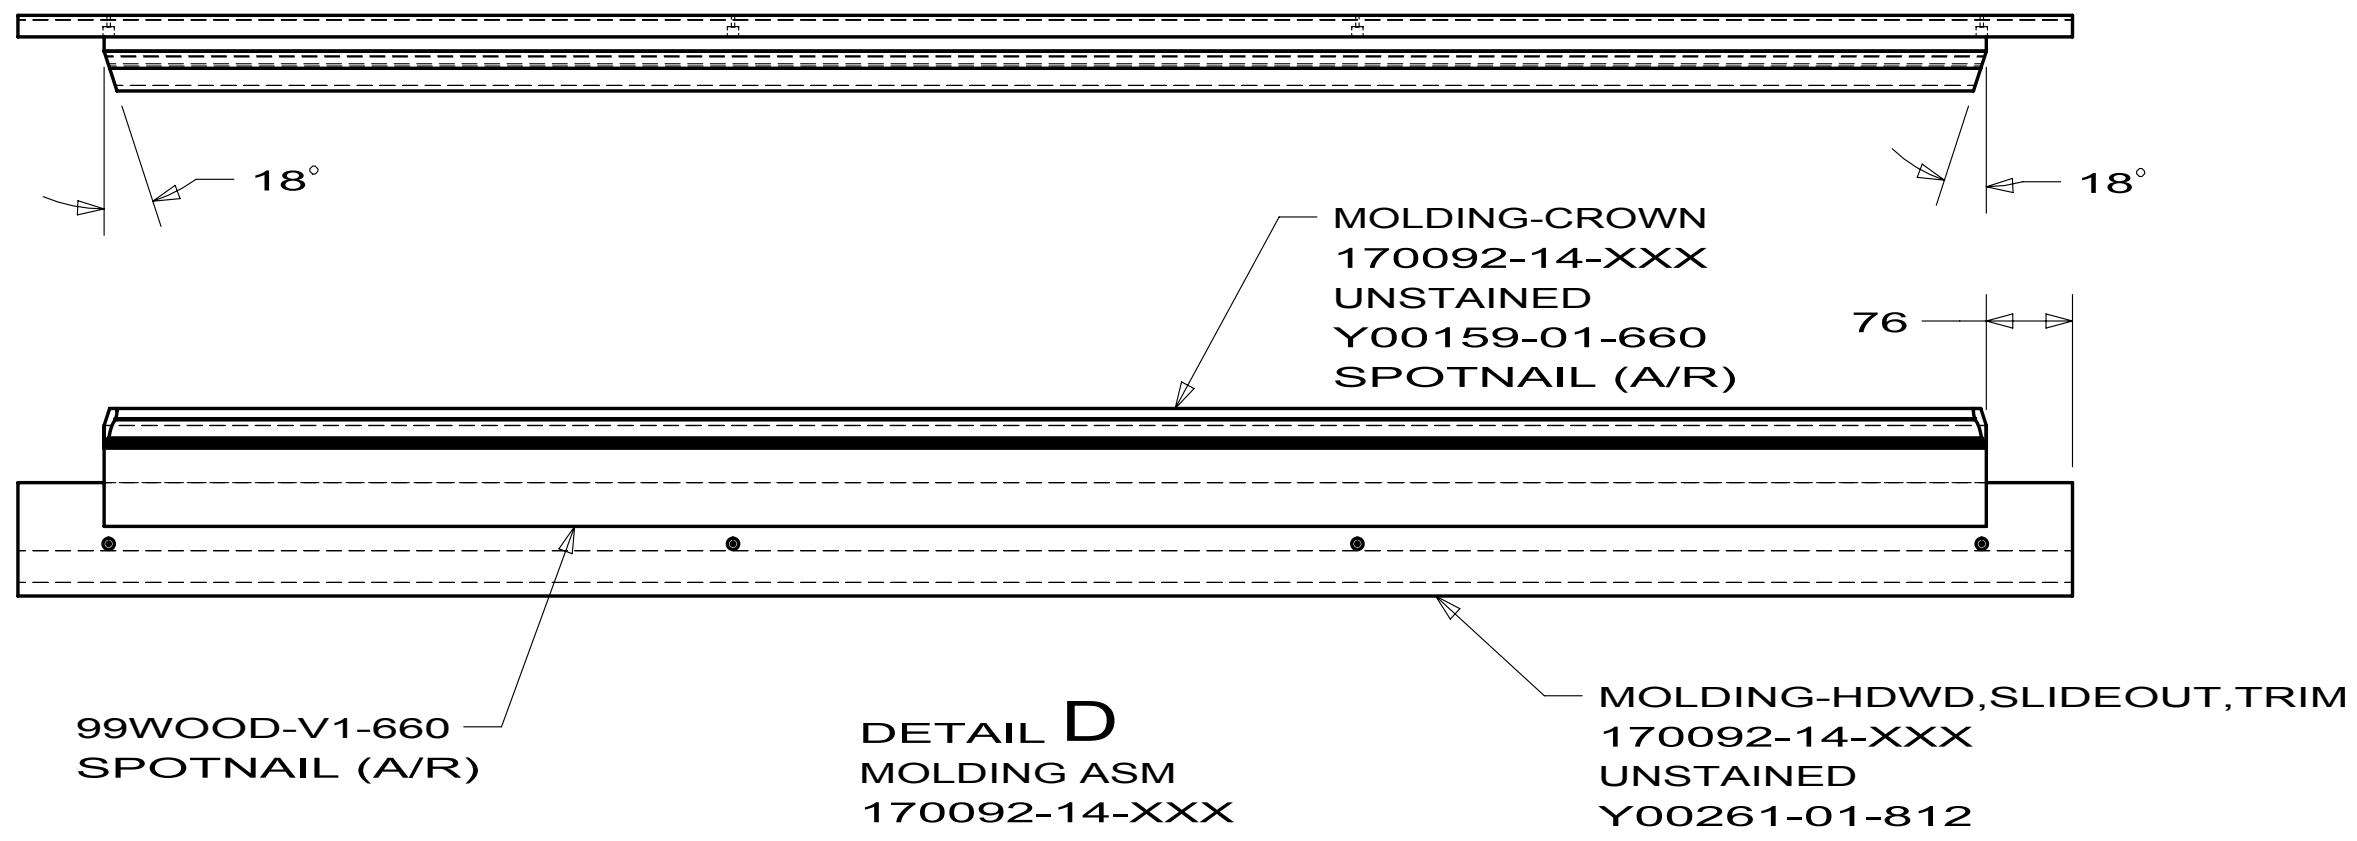

MOLDING-HARDWOOD
170092-16-XXX
UNSTAINED
Y00319-01-800

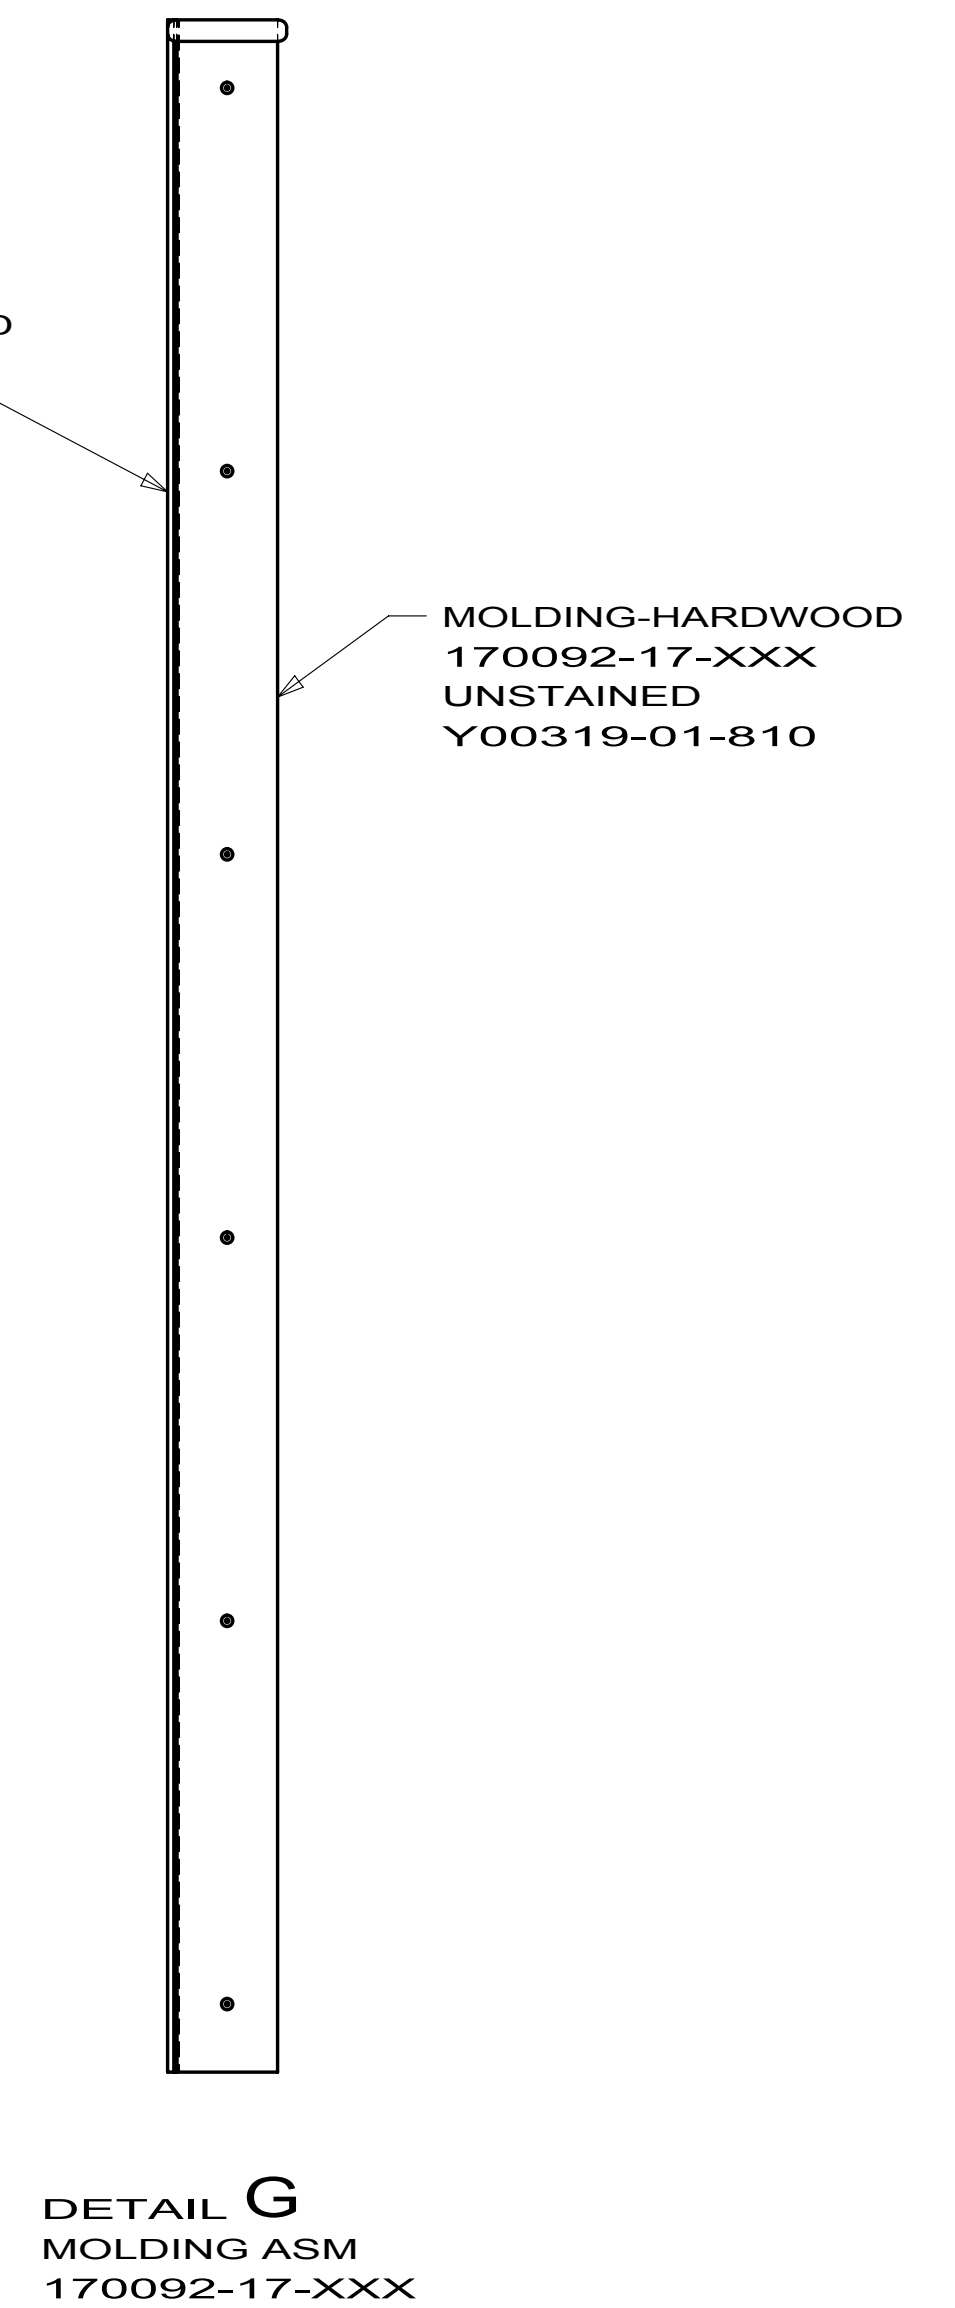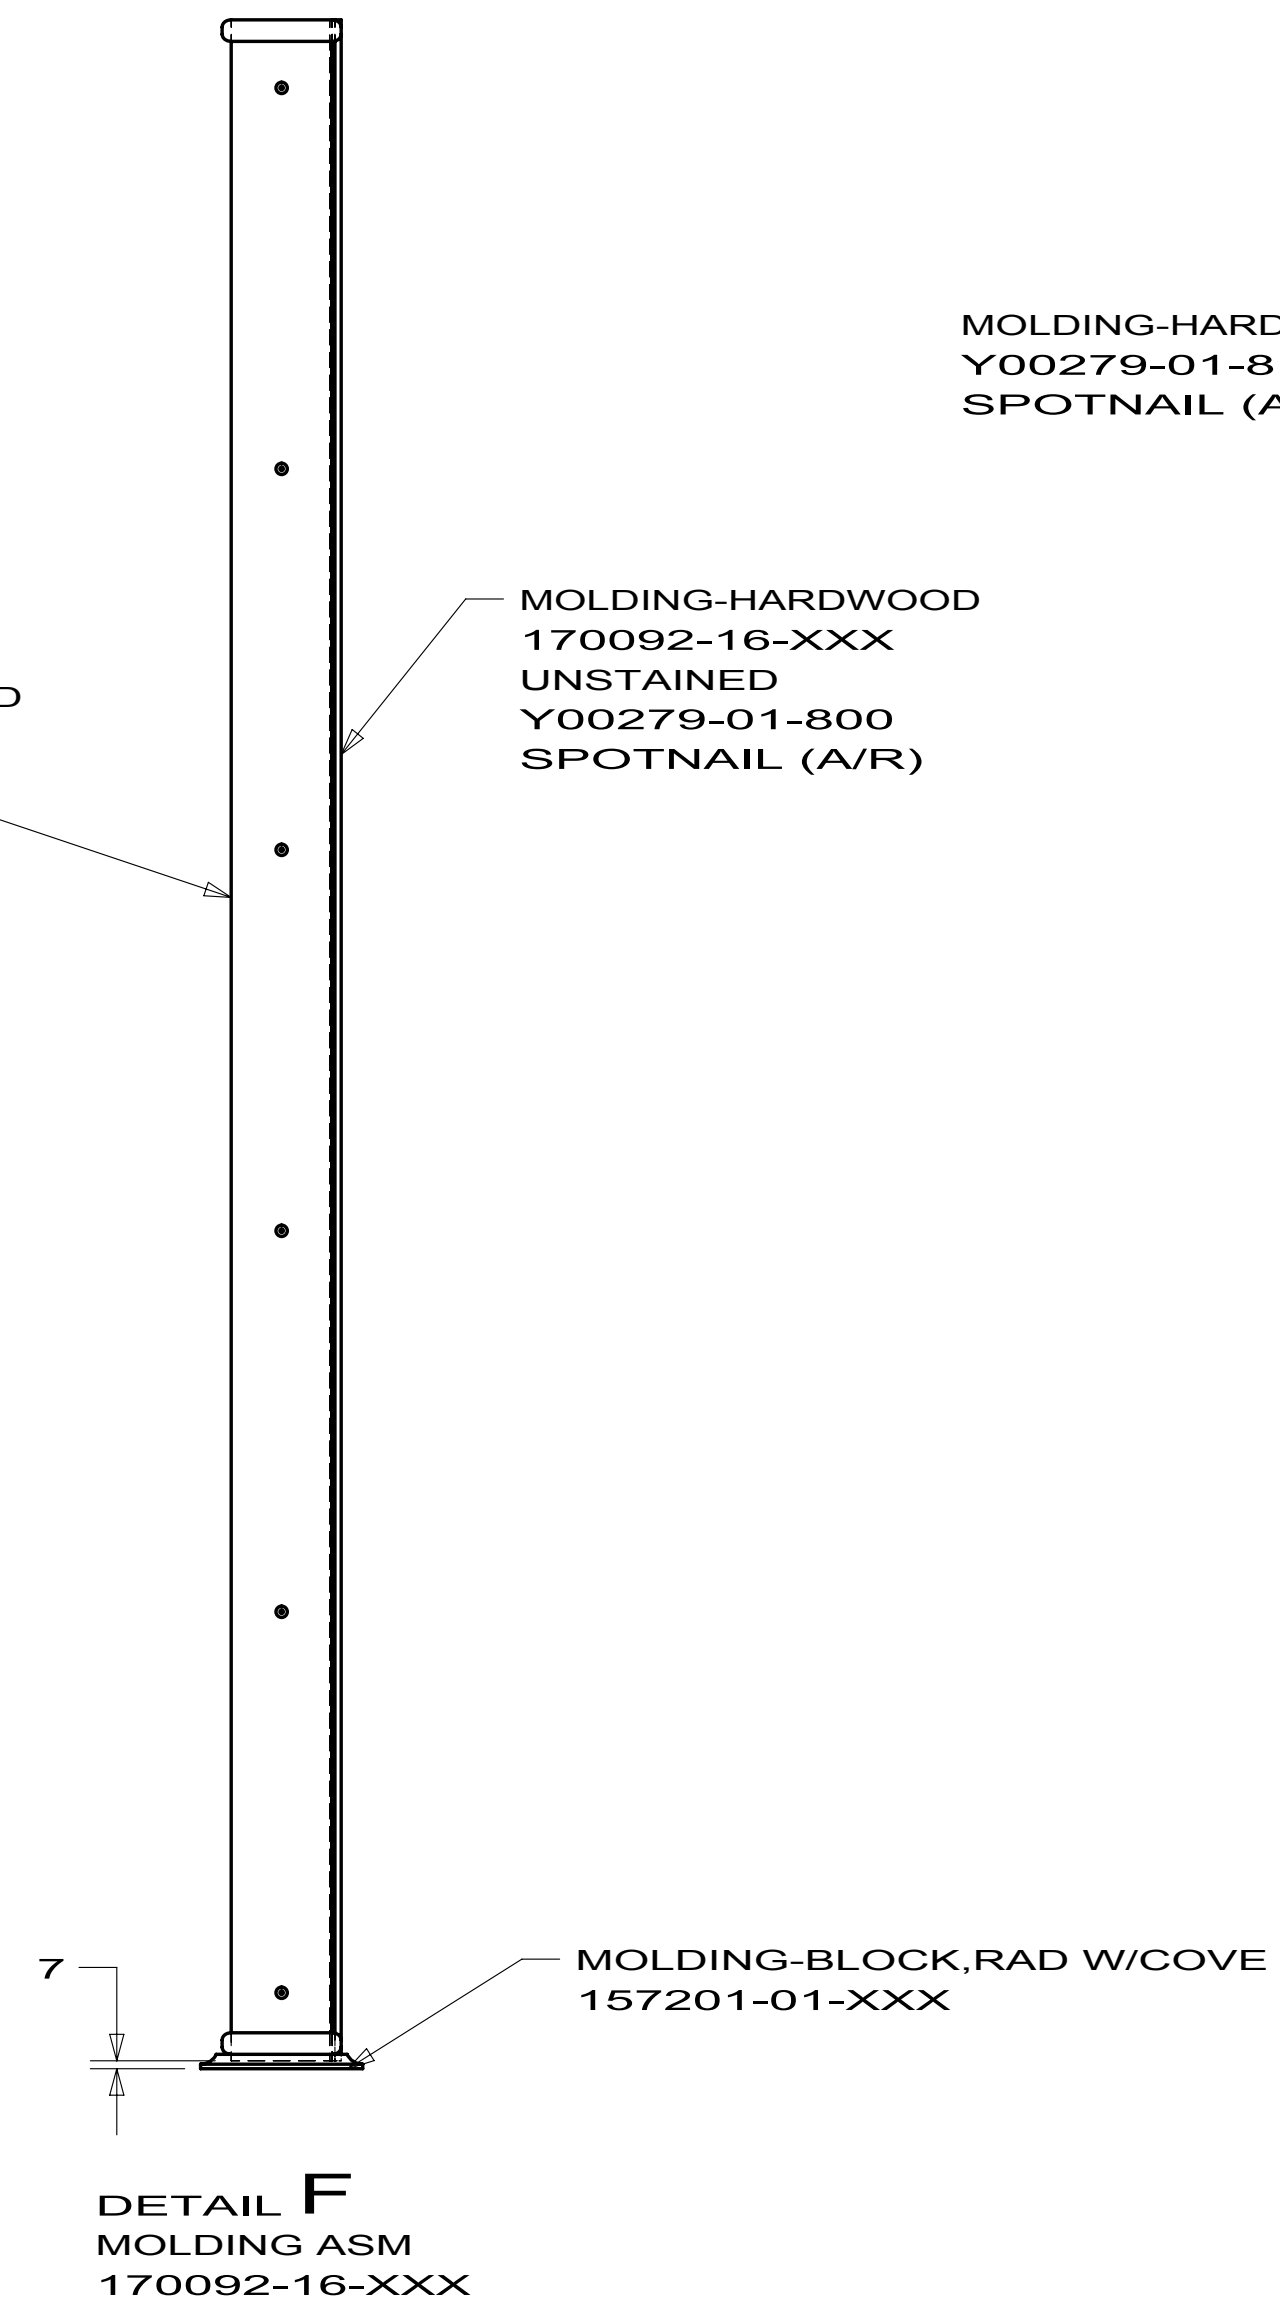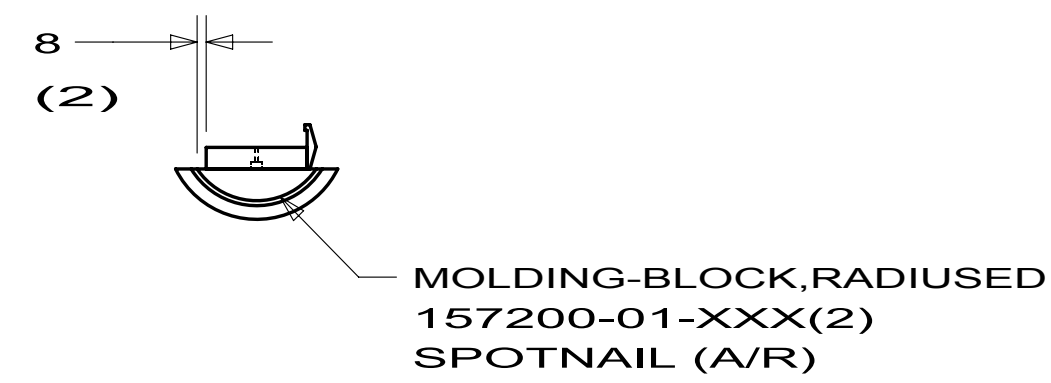

FIRST USED		10 S40CD	
DO NOT SCALE DRAWING			
TITLE:			
TRIM ASM-SLIDEOUT			
SHEET 2	PART NO	170092	REV

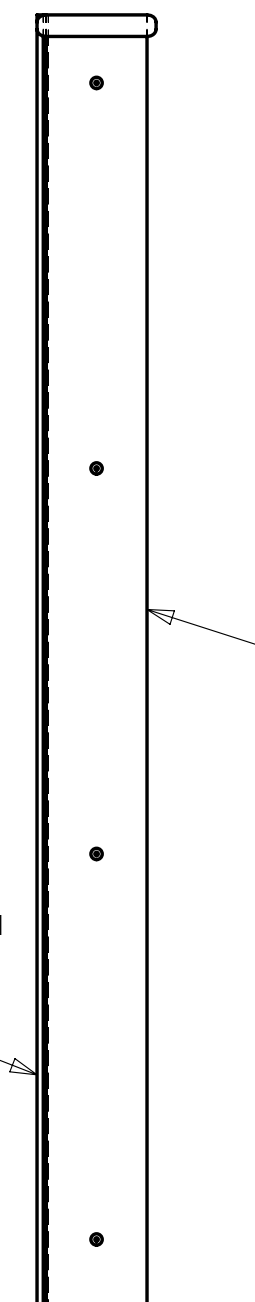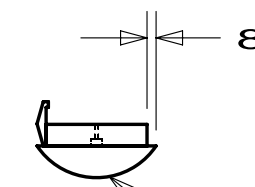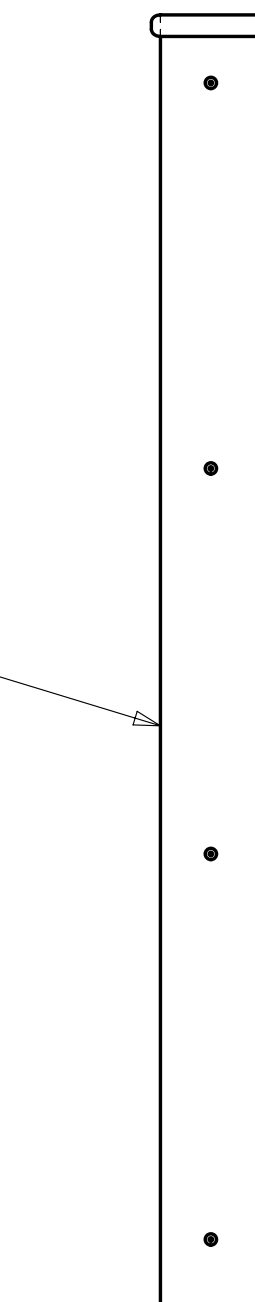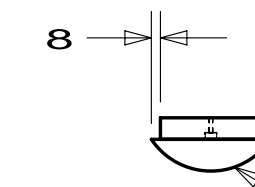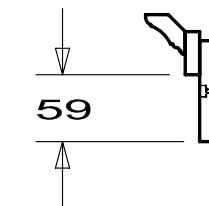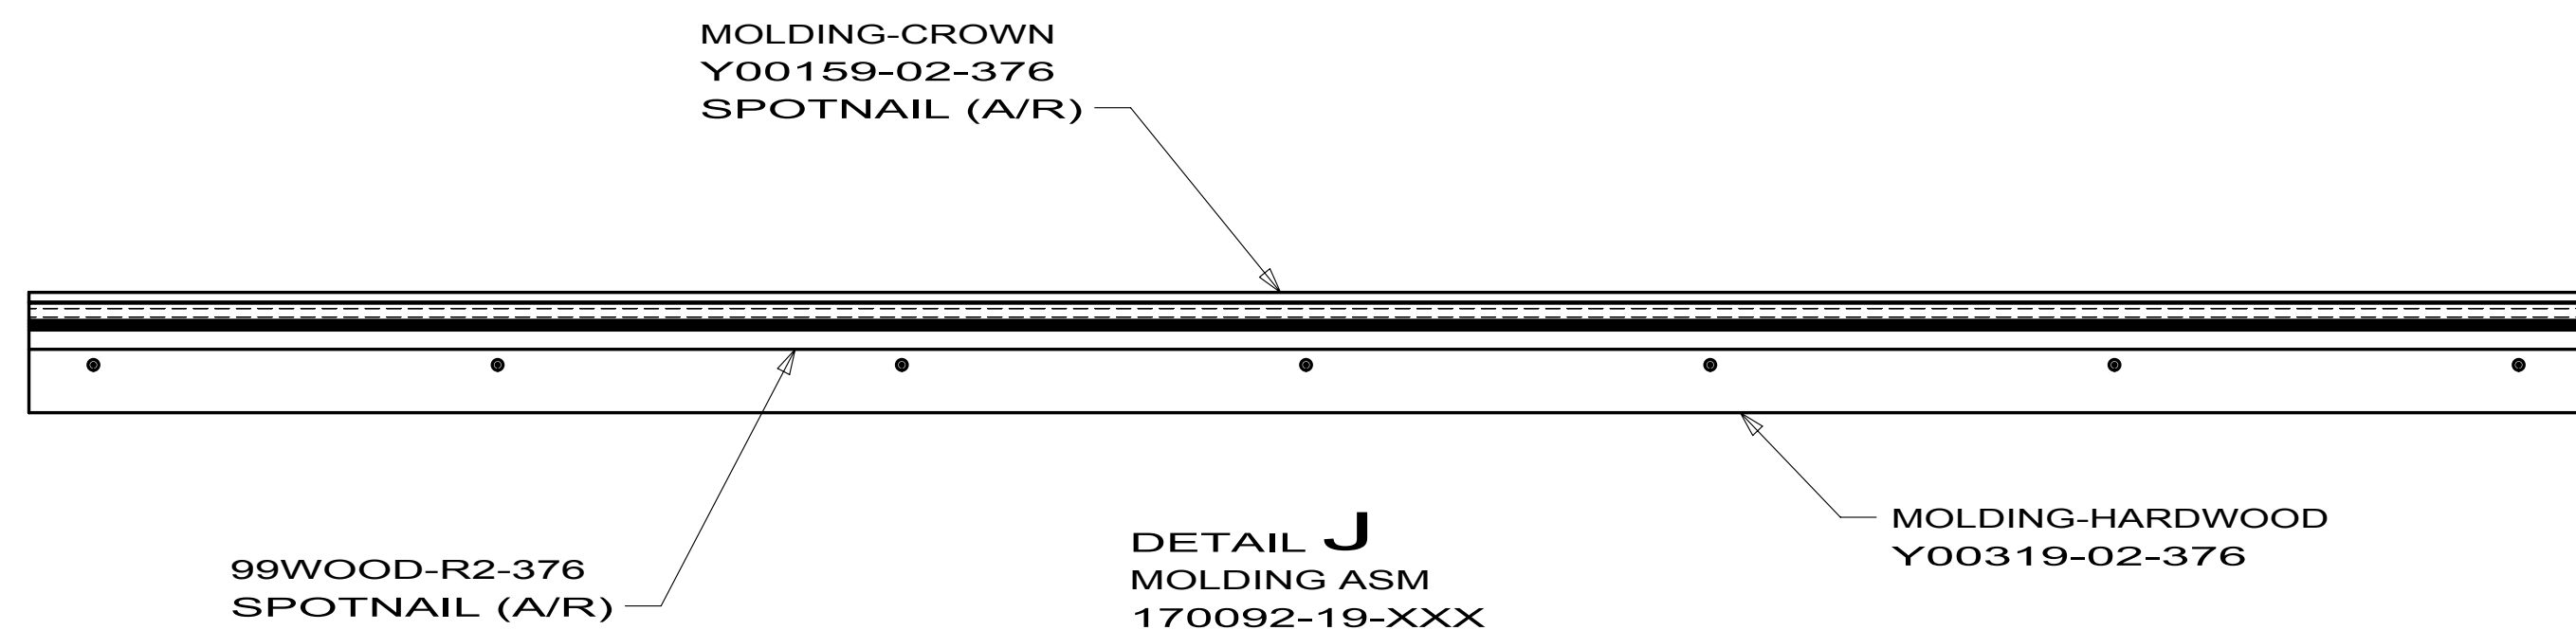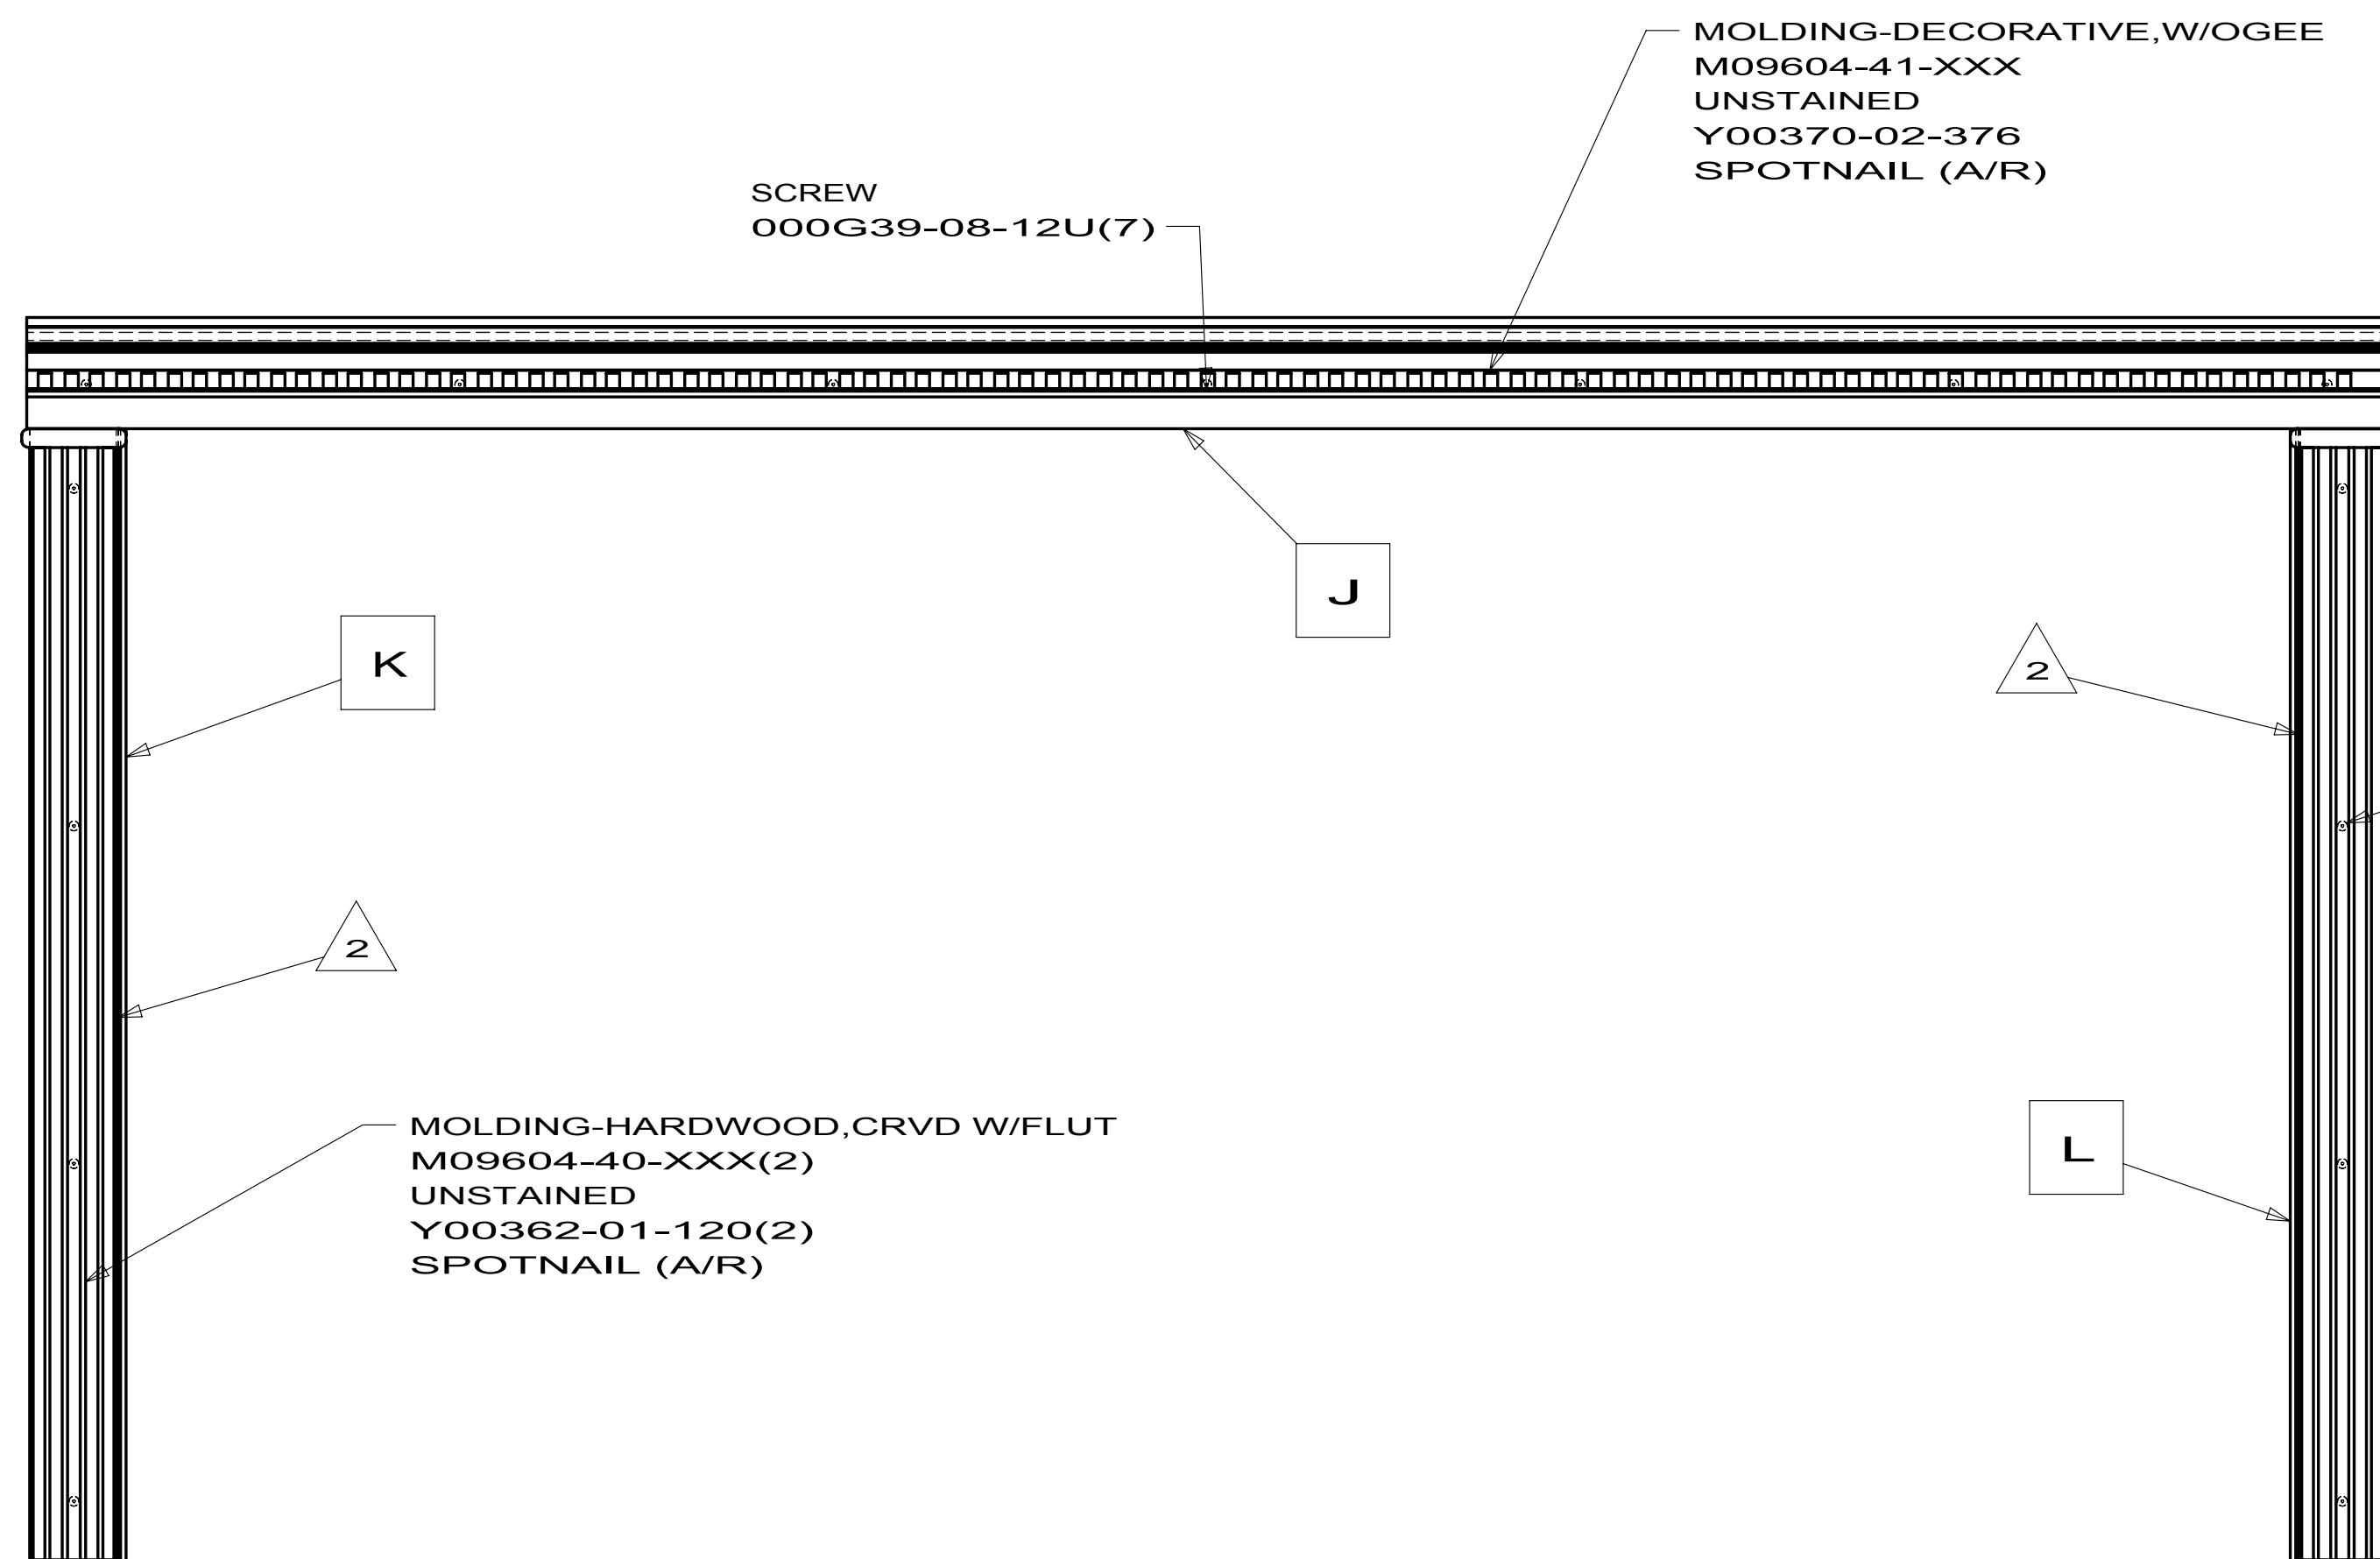

MOLDING-BLOCK,RADIUSED
157200-01-XXX
SPOTNAIL (A/R)

MOLDING-BLOCK,RADIUSED
157200-01-XXX
SPOTNAIL (A/R)

MOLDING-HARDWOOD,TRIM
Y00279-01-140
SPOTNAIL (A/R)


MOLDING-HARDWOOD
Y00319-01-140

MOLDING-HARDWOOD,TRIM
Y00279-01-140
SPOTNAIL (A/R)





BEDROOM

FIRST USED		
10 S40CD		
DO NOT SCALE DRAWING		
TITLE:		
TRIM ASM-SLIDEOUT		
SHEET 3	PART NO 170092	REV

GALLEY/LOUNGE

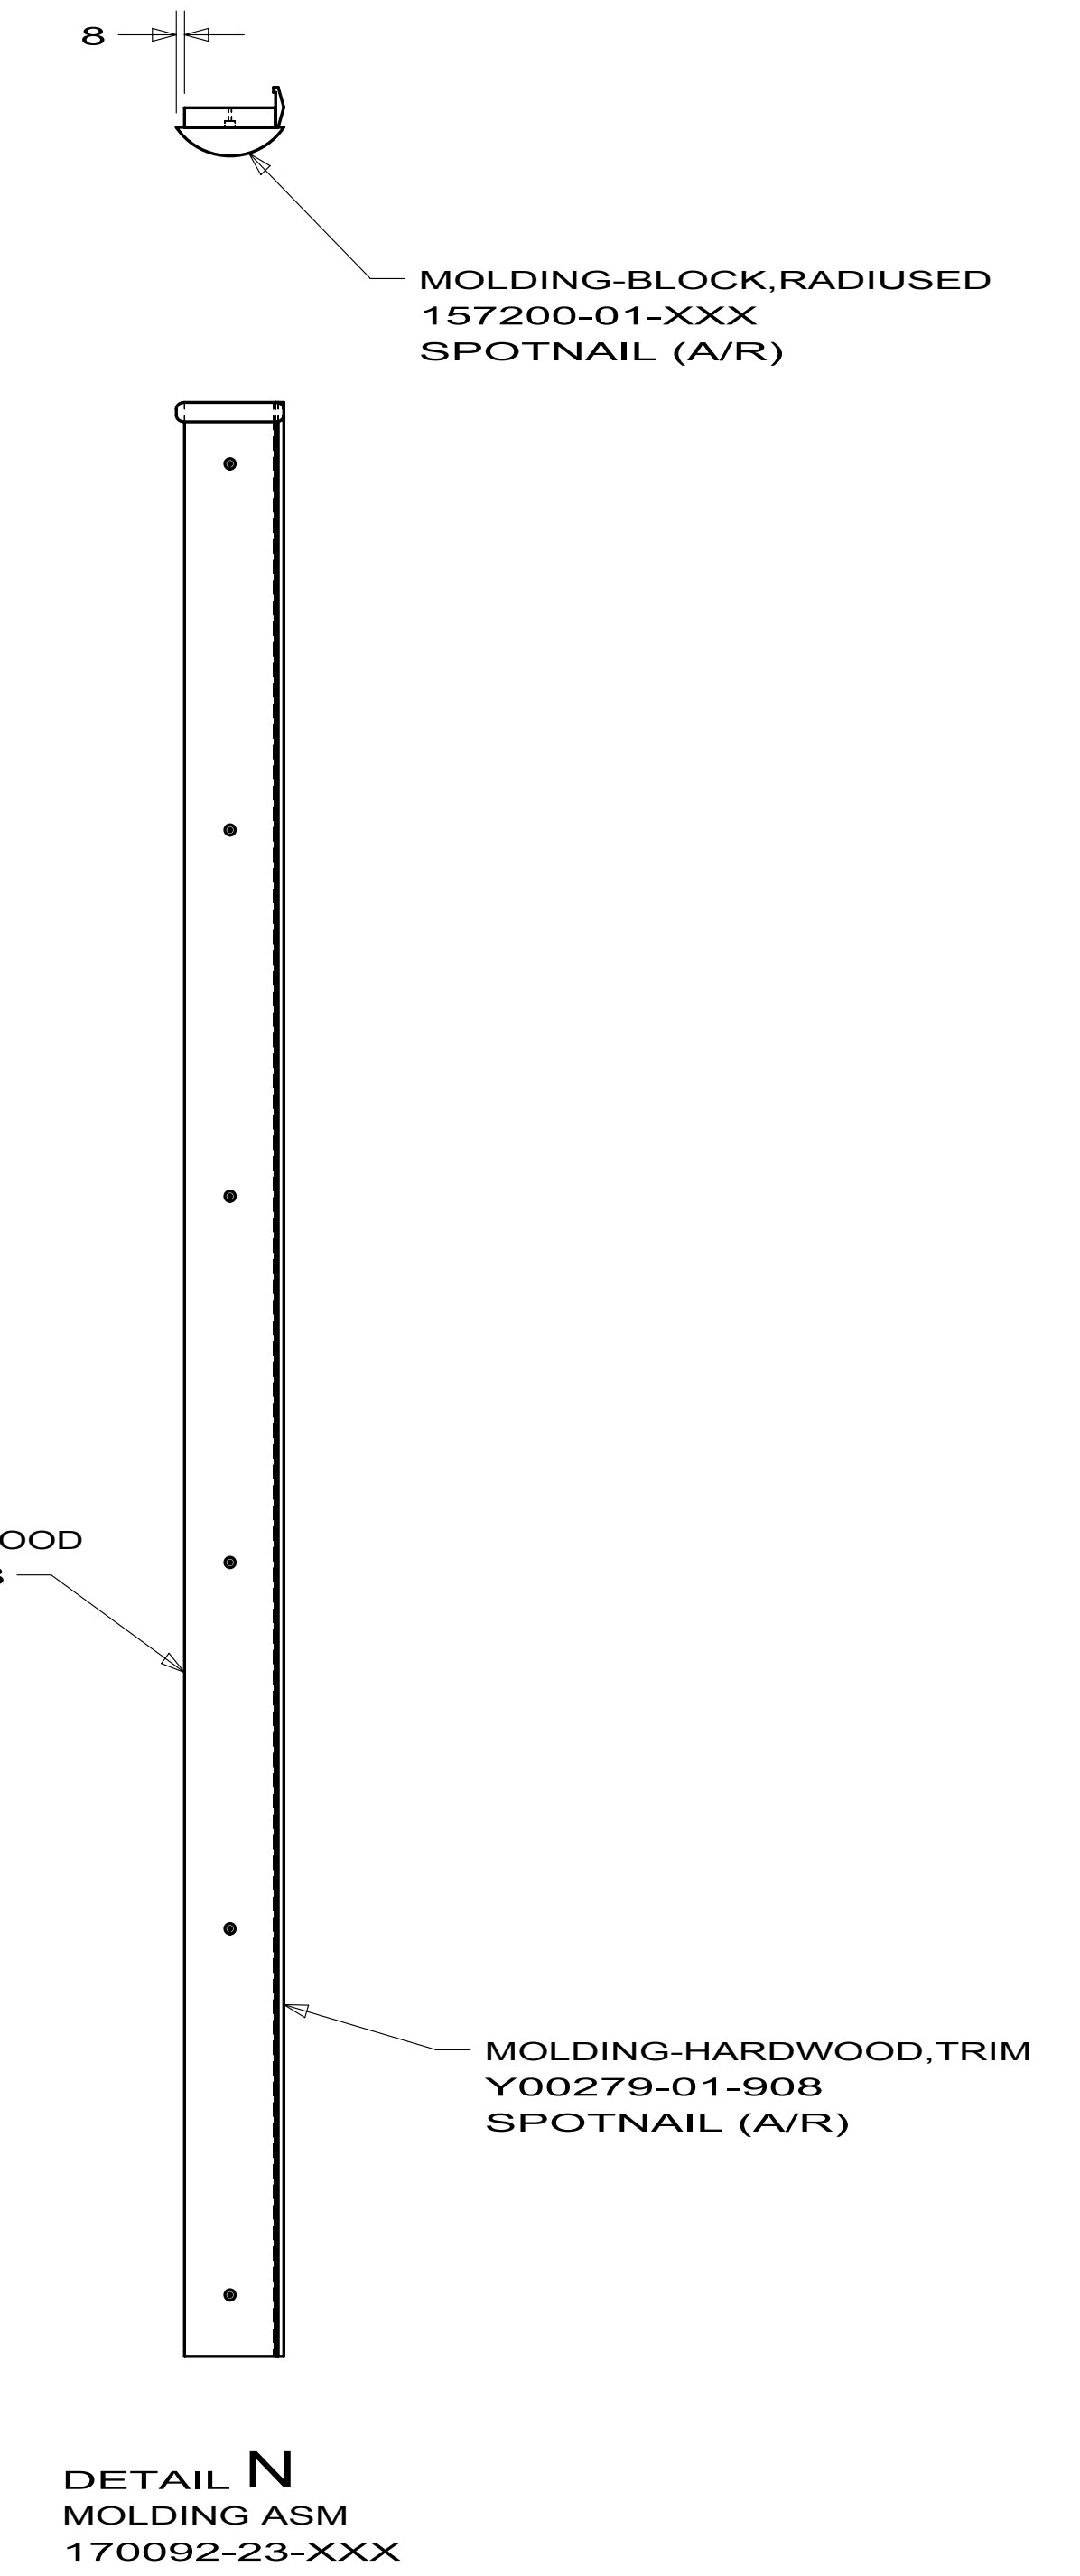



FIRST USED			10 S40CD
DO NOT SCALE DRAWING			
TITLE: TRIM ASM-SLIDEOUT			
SHEET 4	PART NO	170092	REV

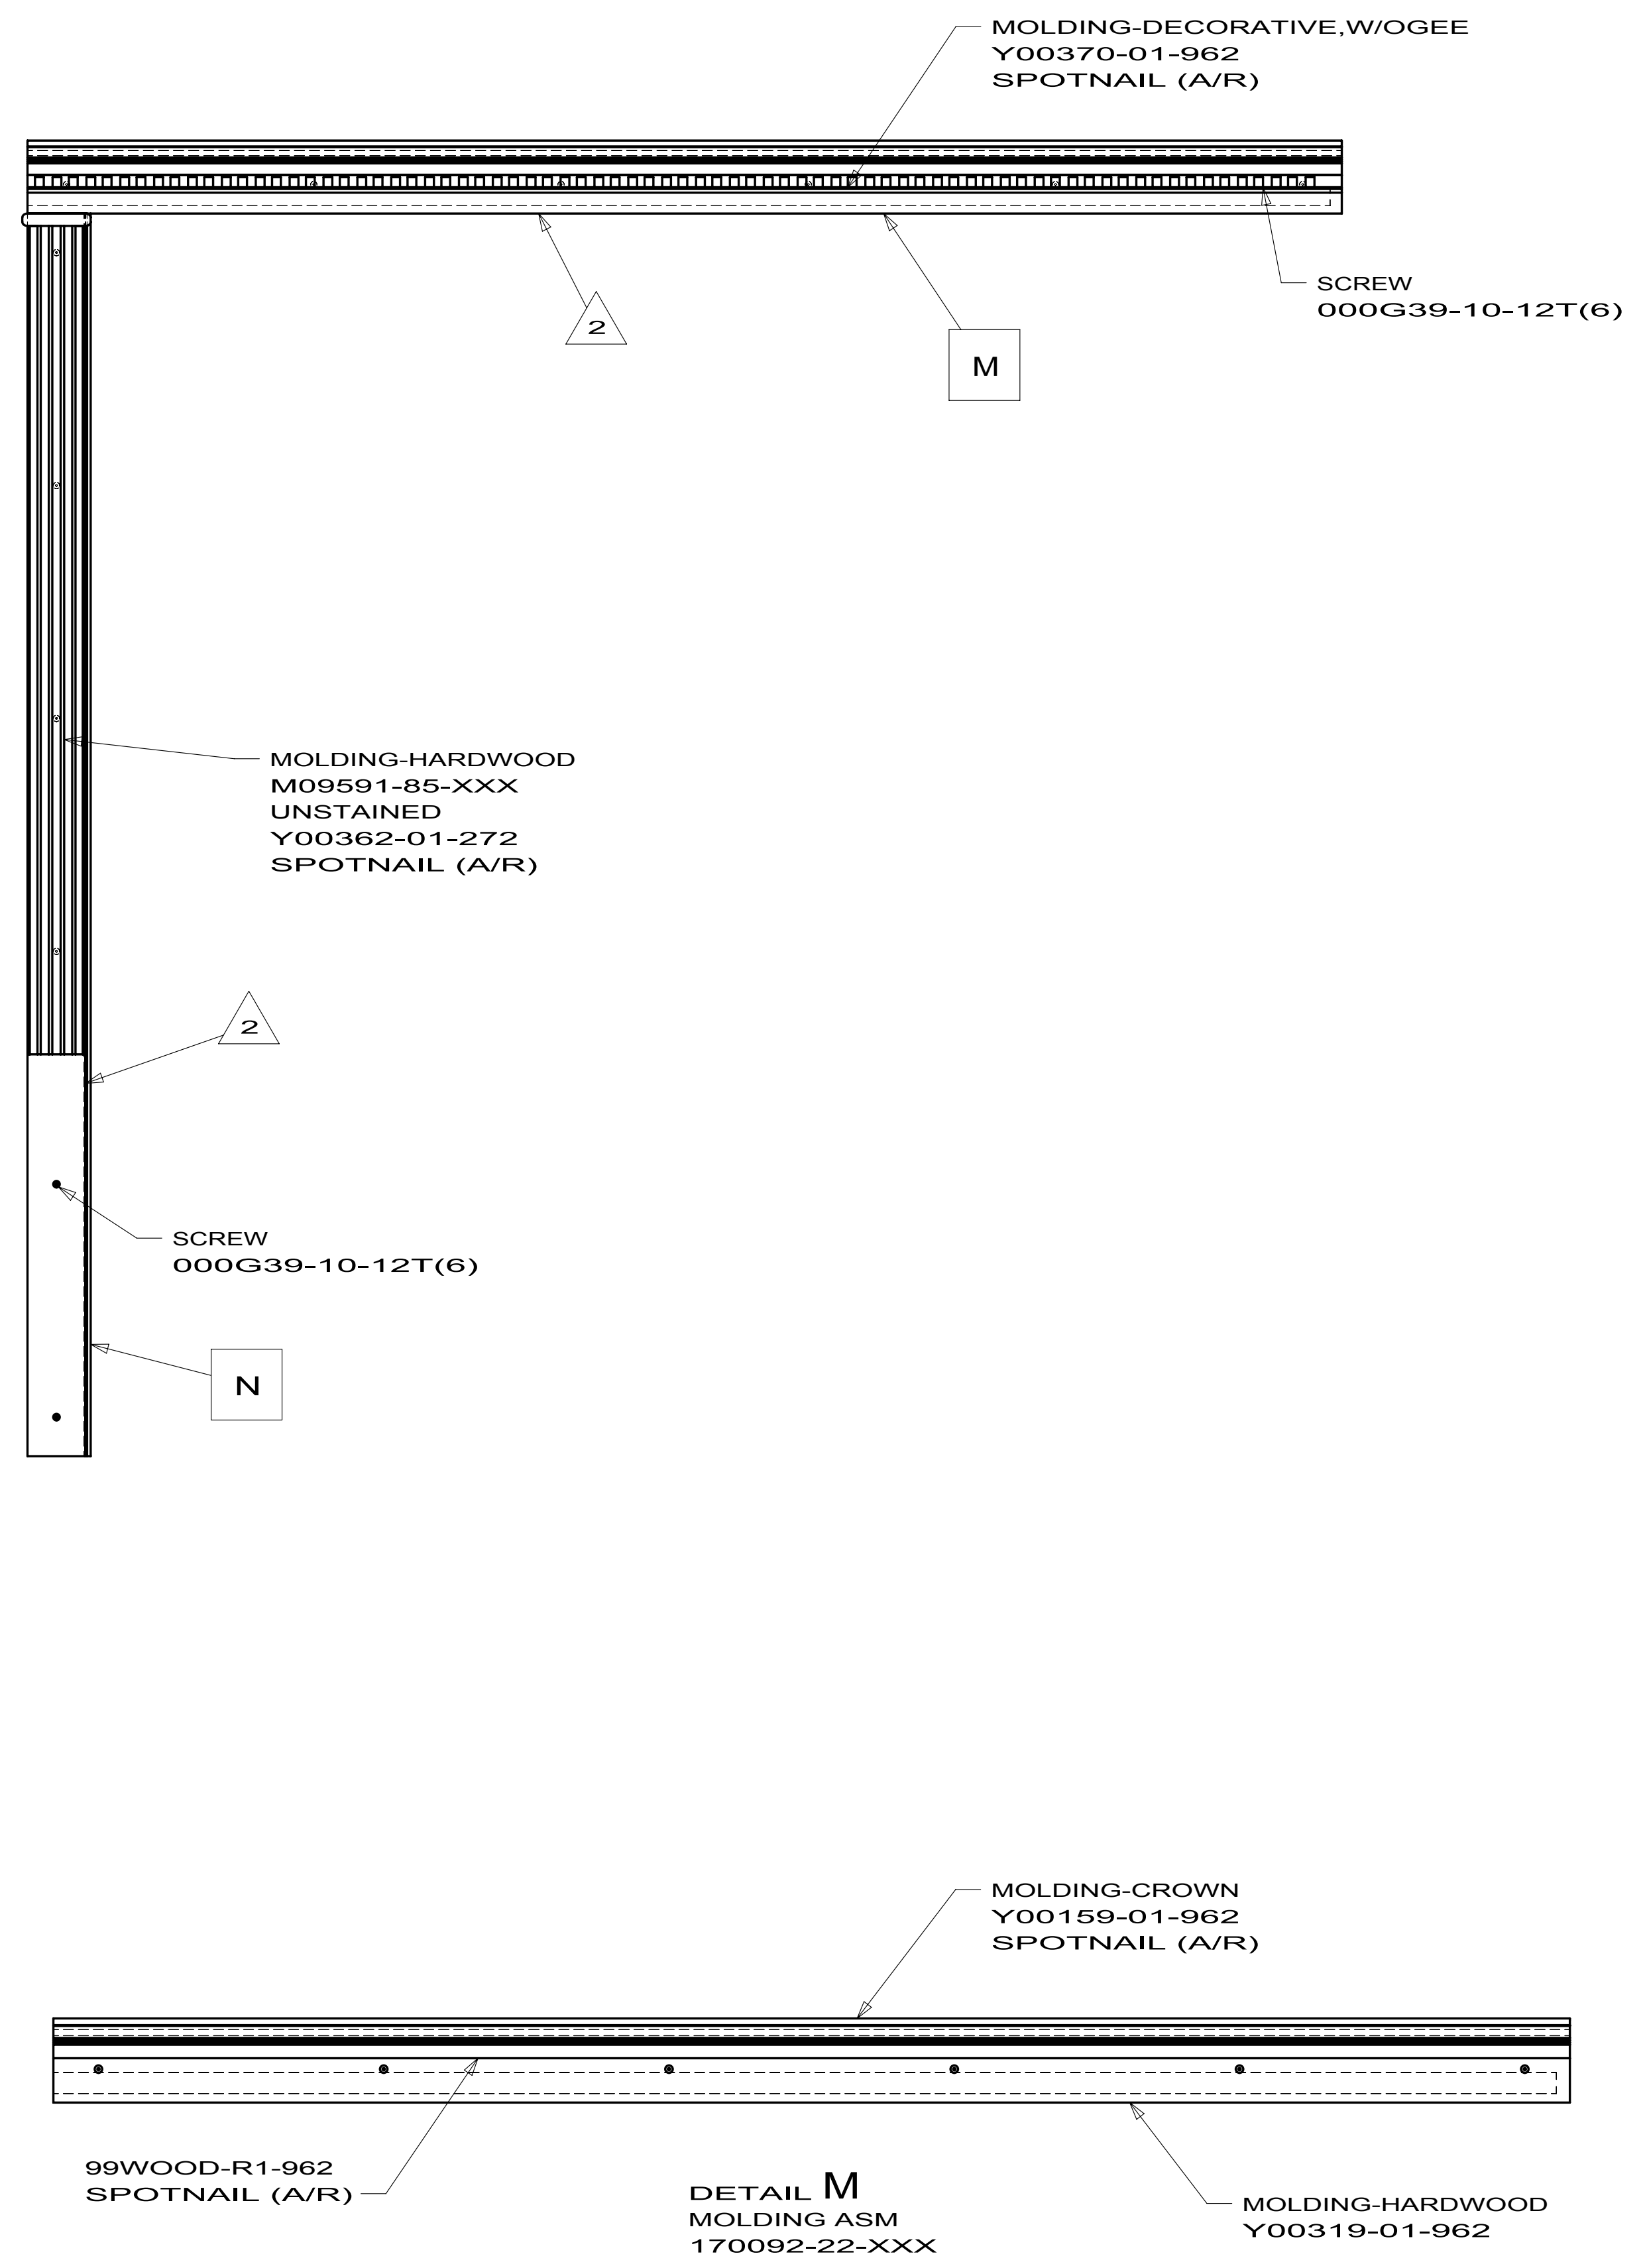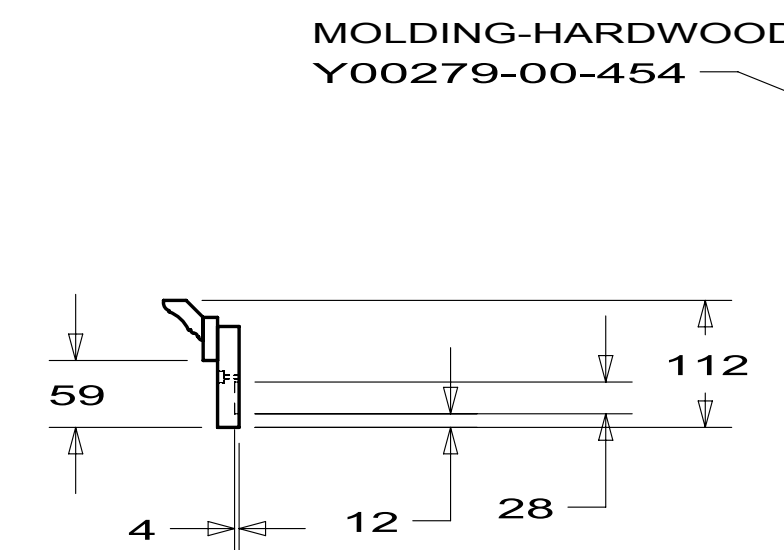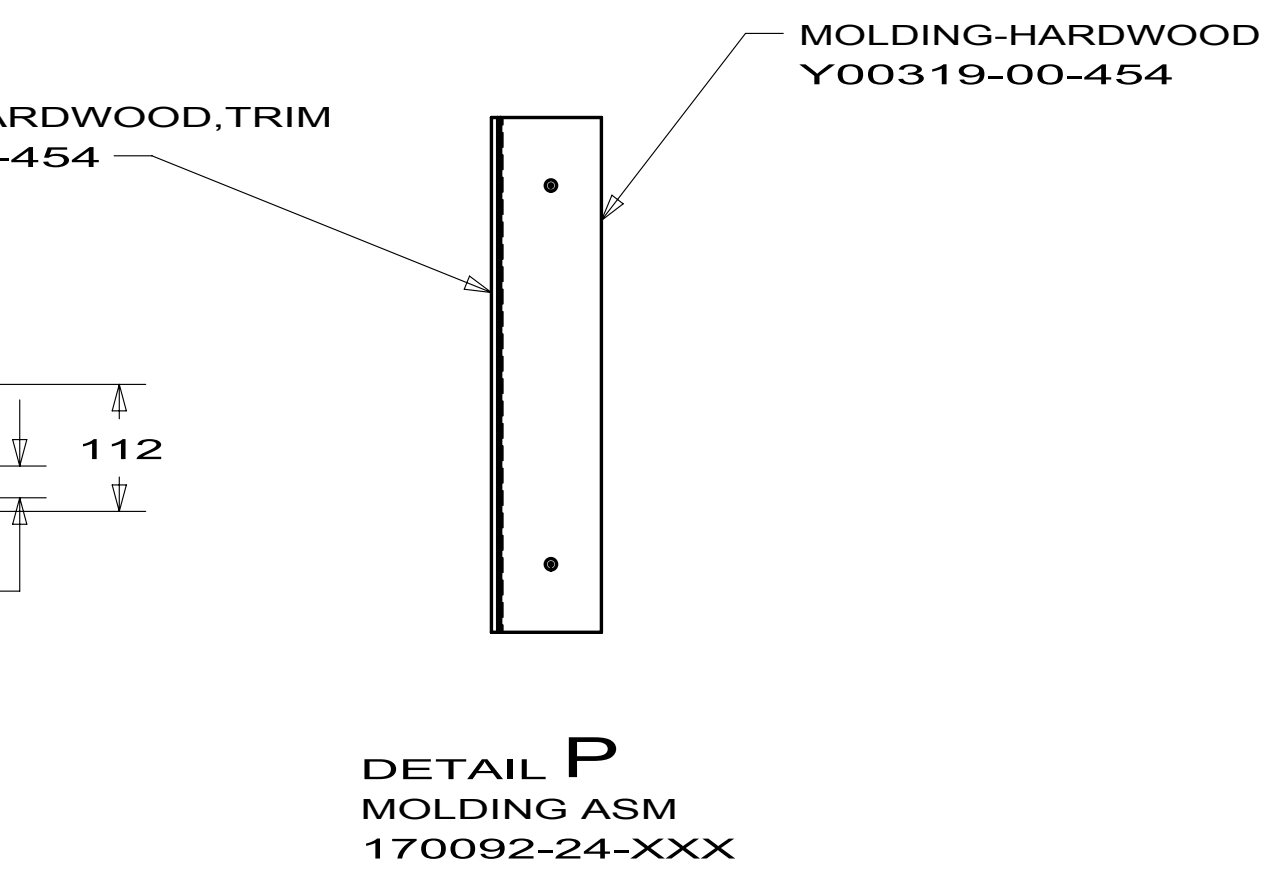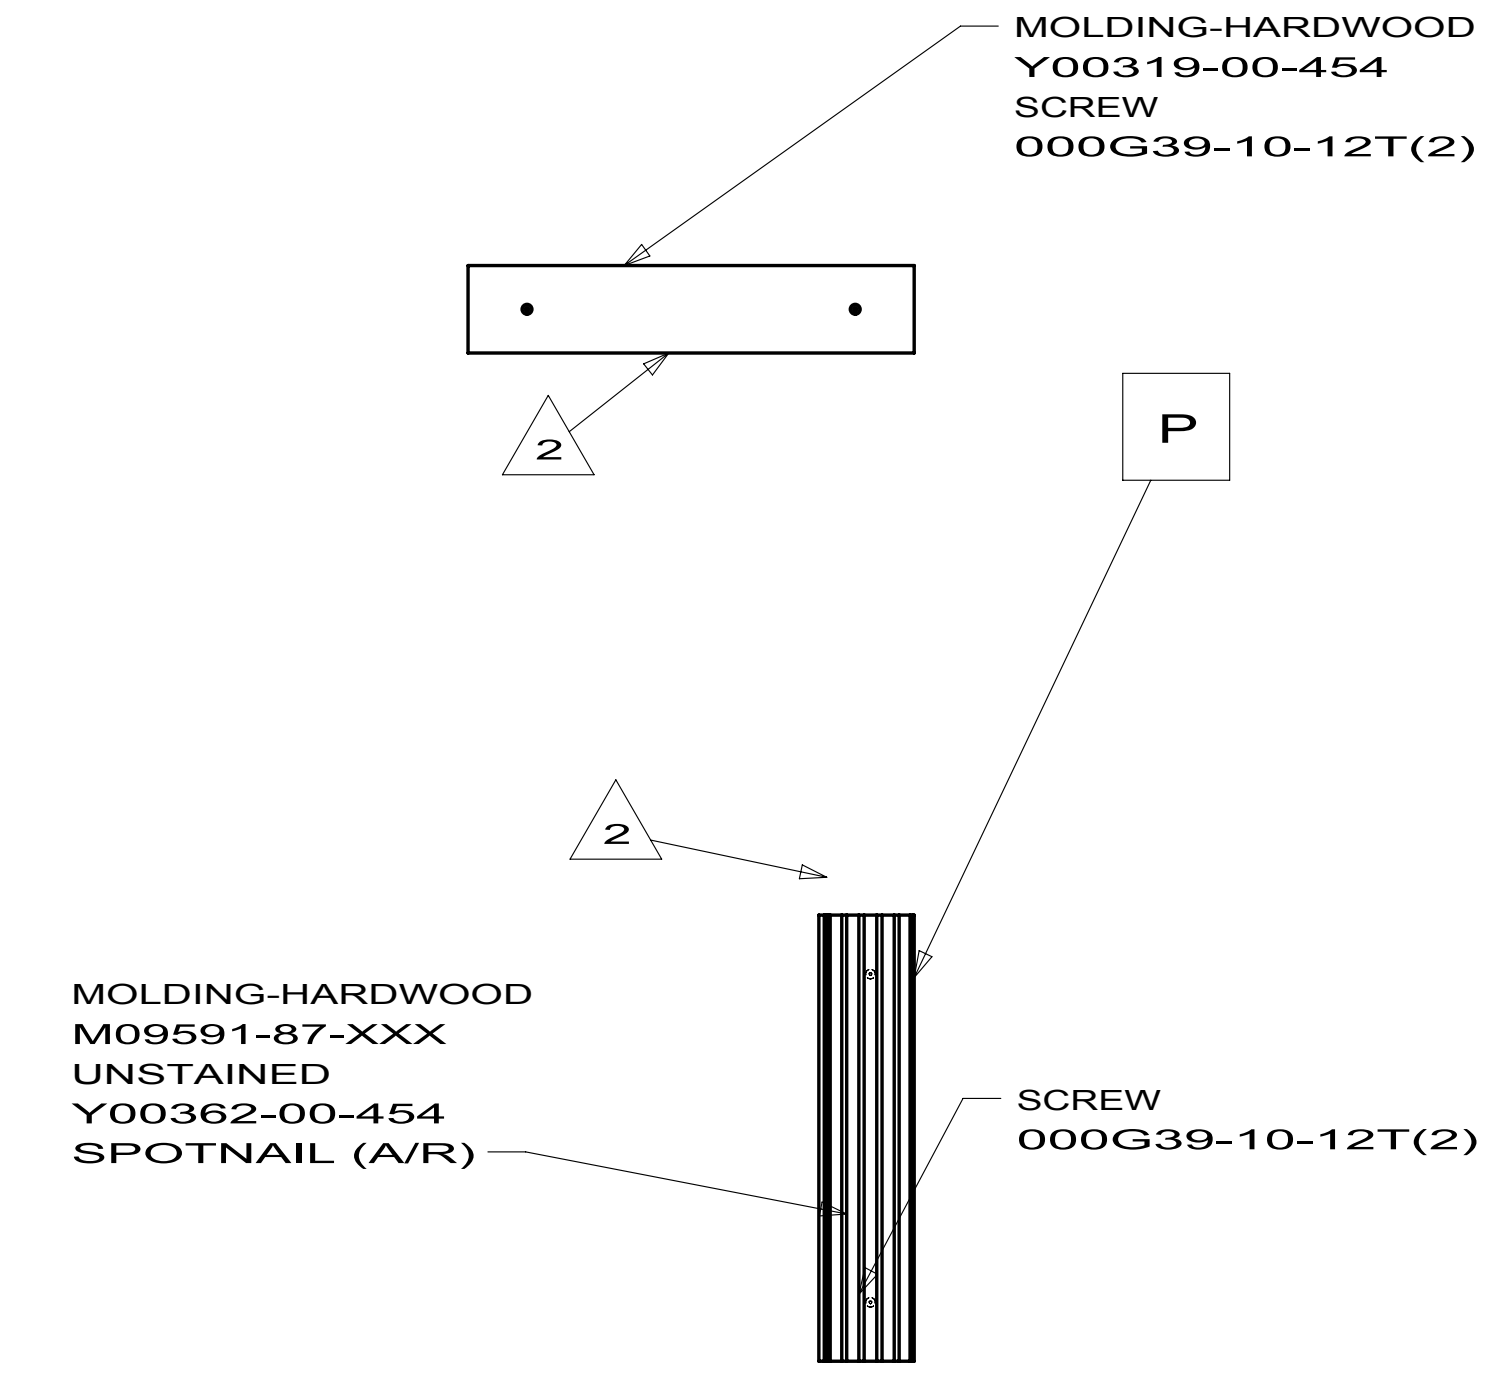


D
C
B
A

D
C
B
A


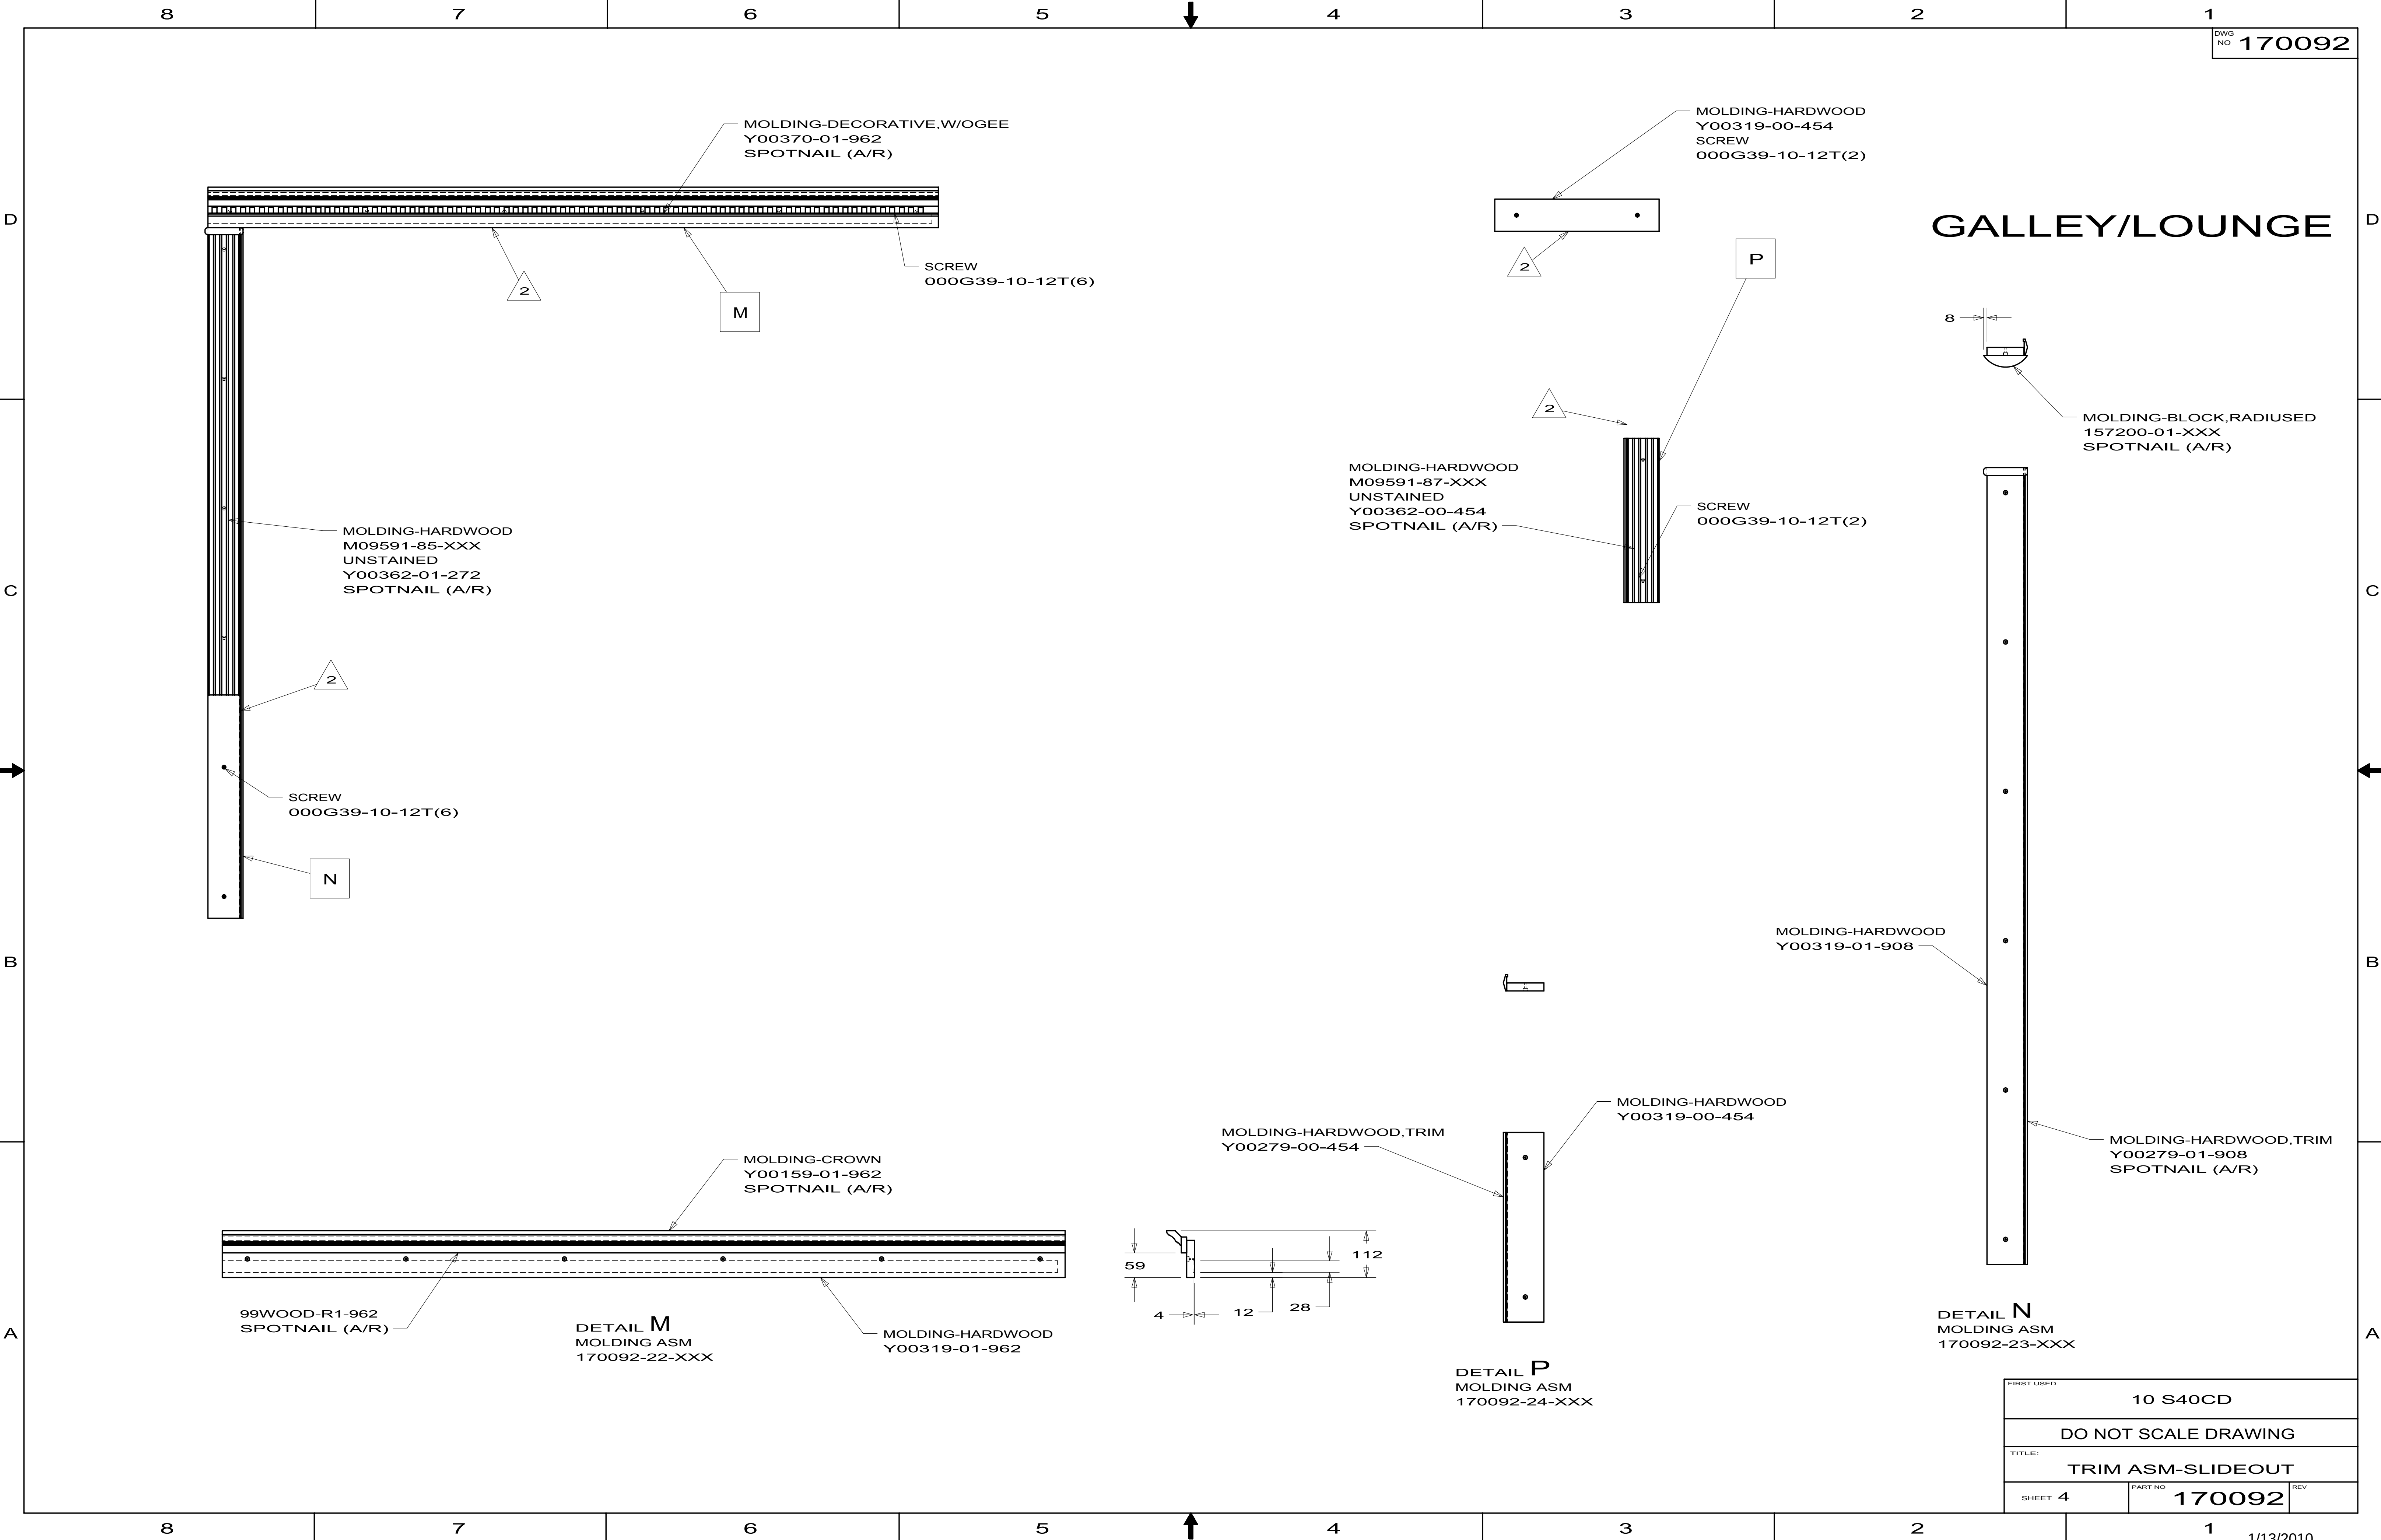


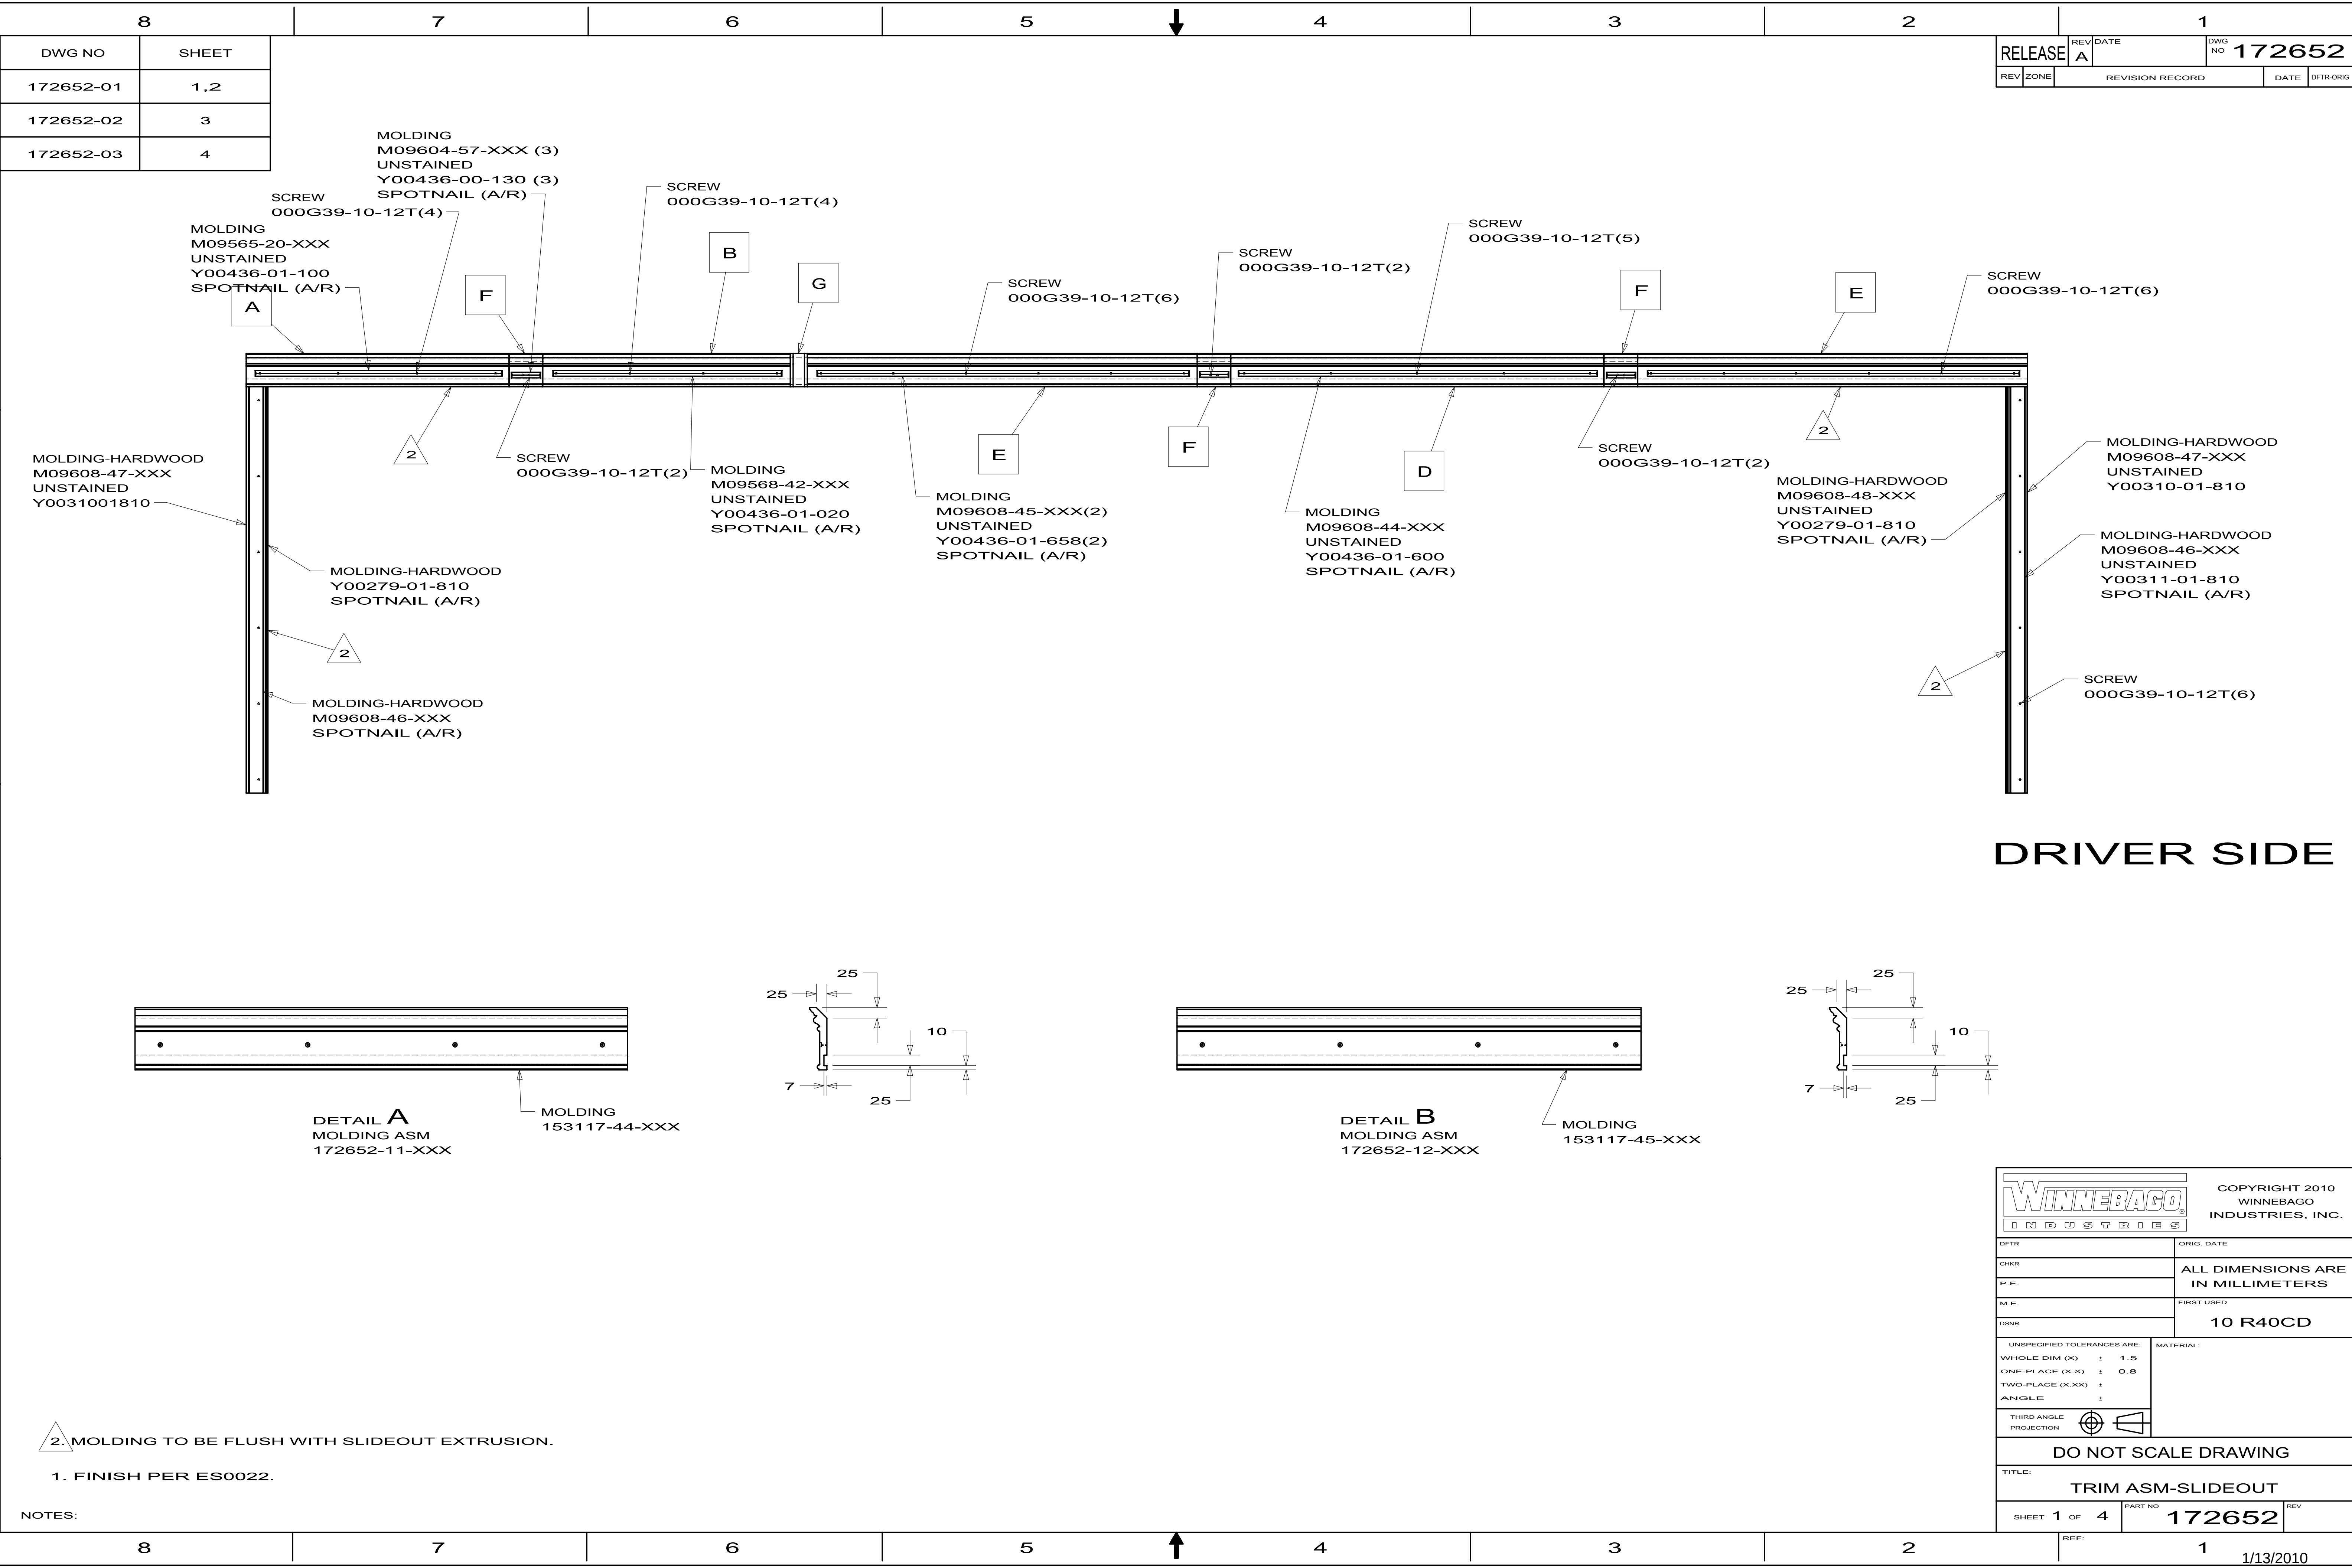

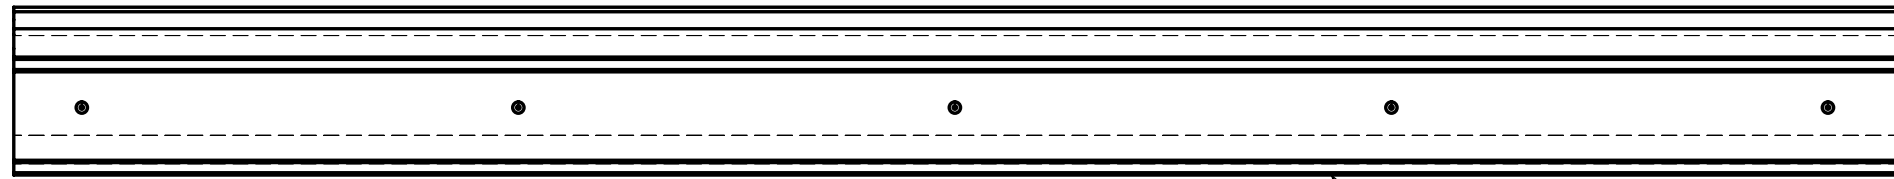


DETAIL D
MOLDING ASM
172652-14-XXX

MOLDING
153117-47-XXX

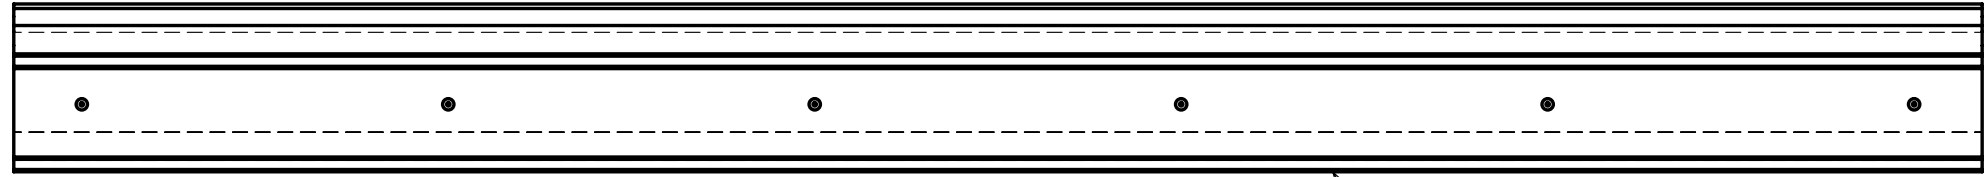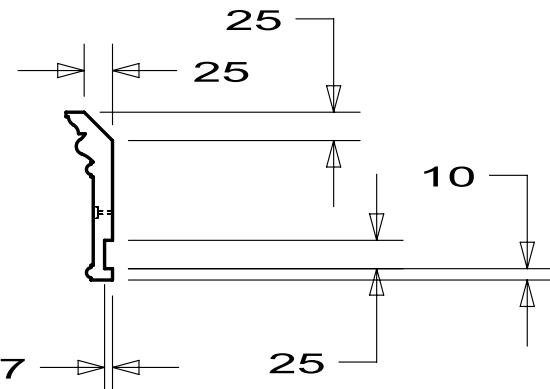


DETAIL E
MOLDING ASM
172652-15-XXX



MOLDING
153117-48-XXX

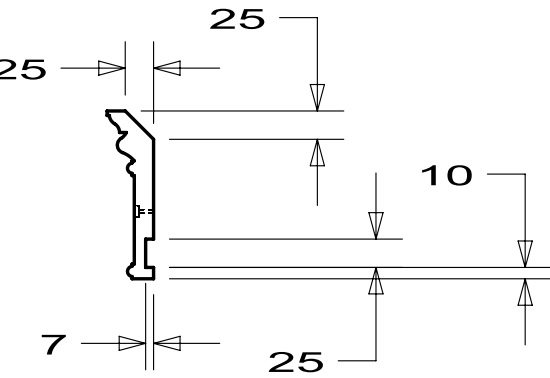



MOLDING ASM
153117-02-XXX

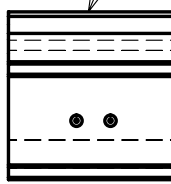

DETAIL F
MOLDING ASM
172652-18-XXX
(3 REQ'D)

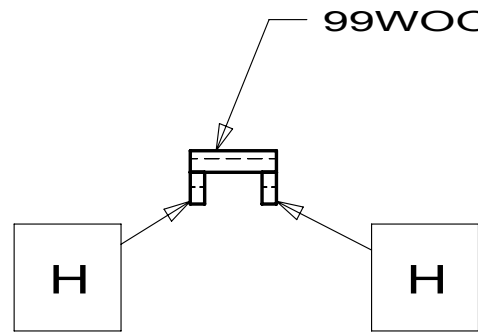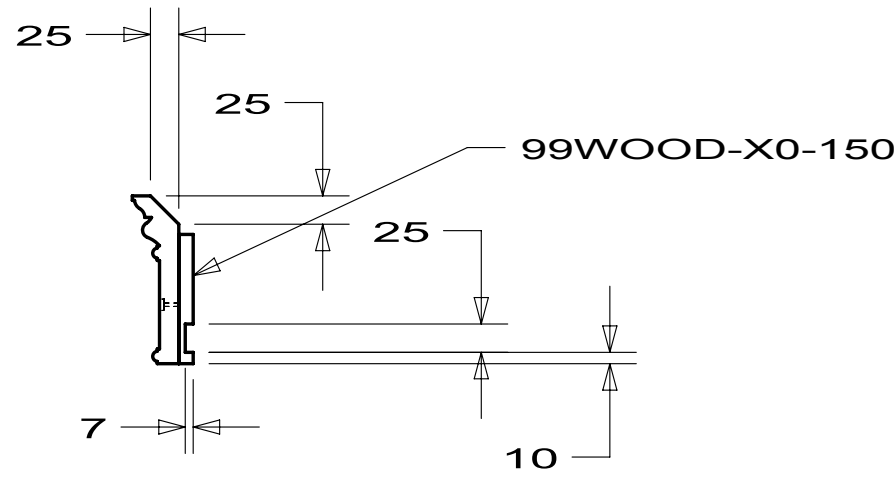




DETAIL G
MOLDING ASM
172652-25-XXX

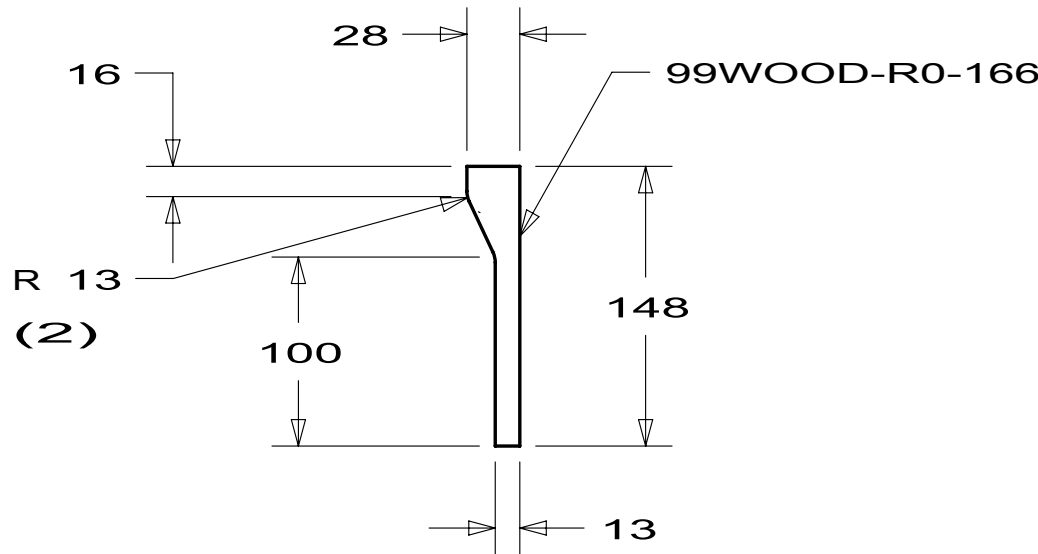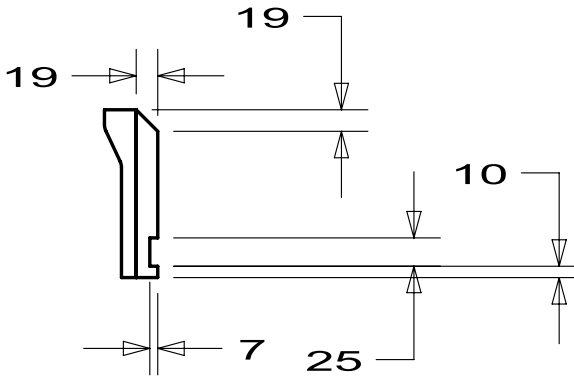

DETAIL H
LUMBER
172652-26-XXX
(2 REQ'D)

FIRST USED		10 R40CD	
DO NOT SCALE DRAWING			
TITLE: TRIM ASM-SLIDEOUT			
SHEET 2	PART NO	172652	REV




BEDROOM

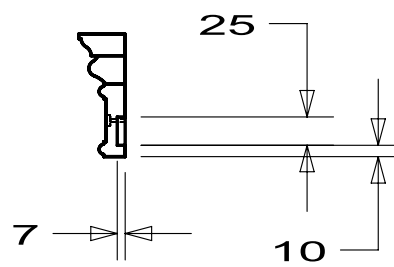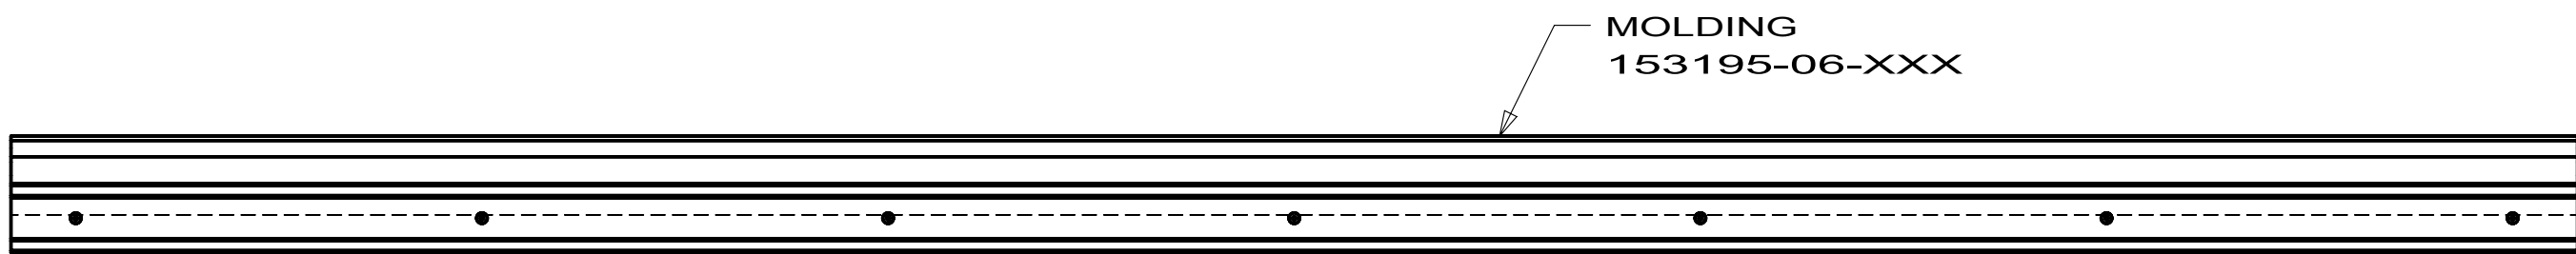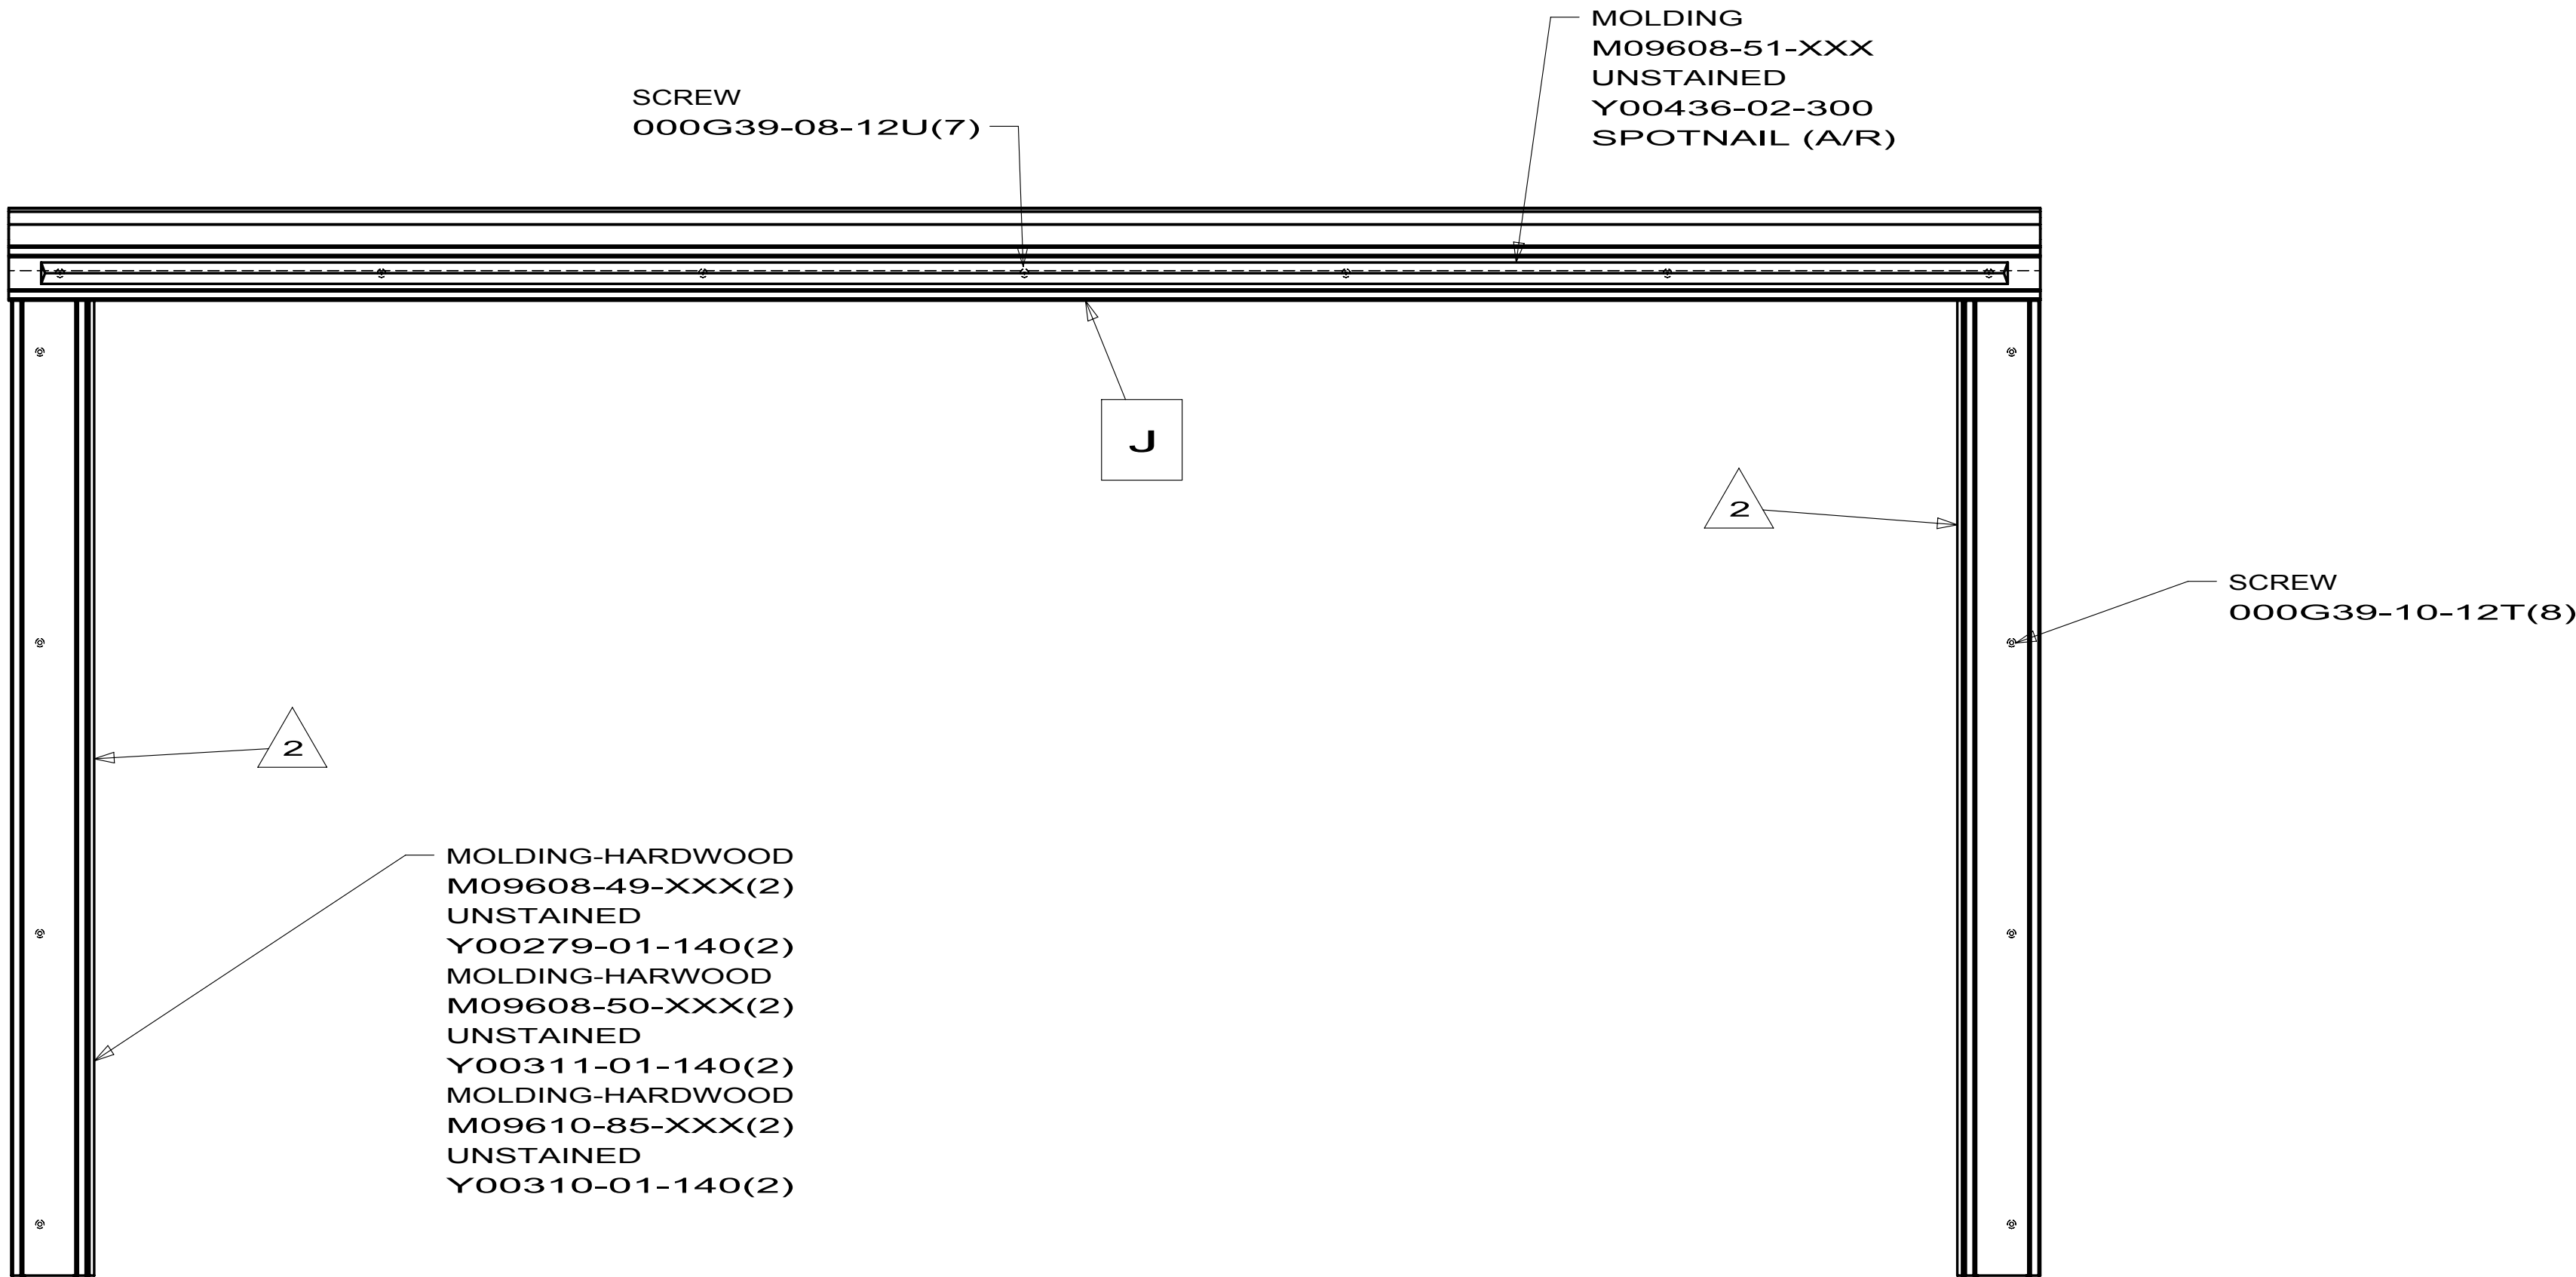

DETAIL J
MOLDING ASM
172652-19-XXX


FIRST USED			10 R40CD
DO NOT SCALE DRAWING			
TITLE:			
TRIM ASM-SLIDEOUT			
SHEET 3	PART NO	172652	REV

GALLEY/LOUNGE

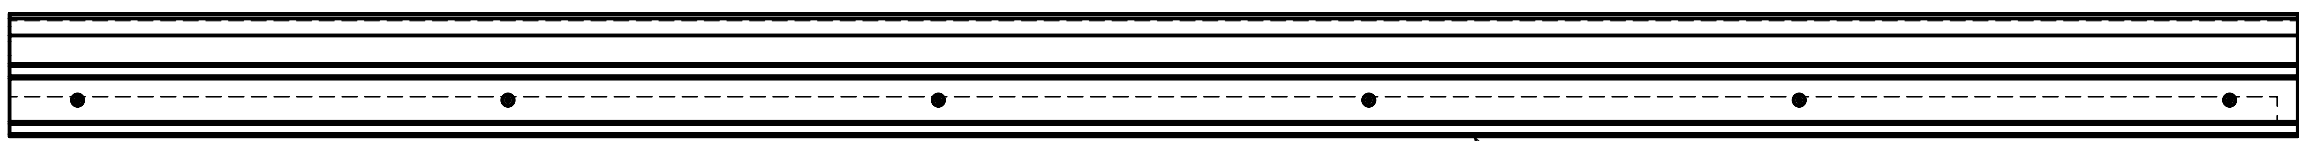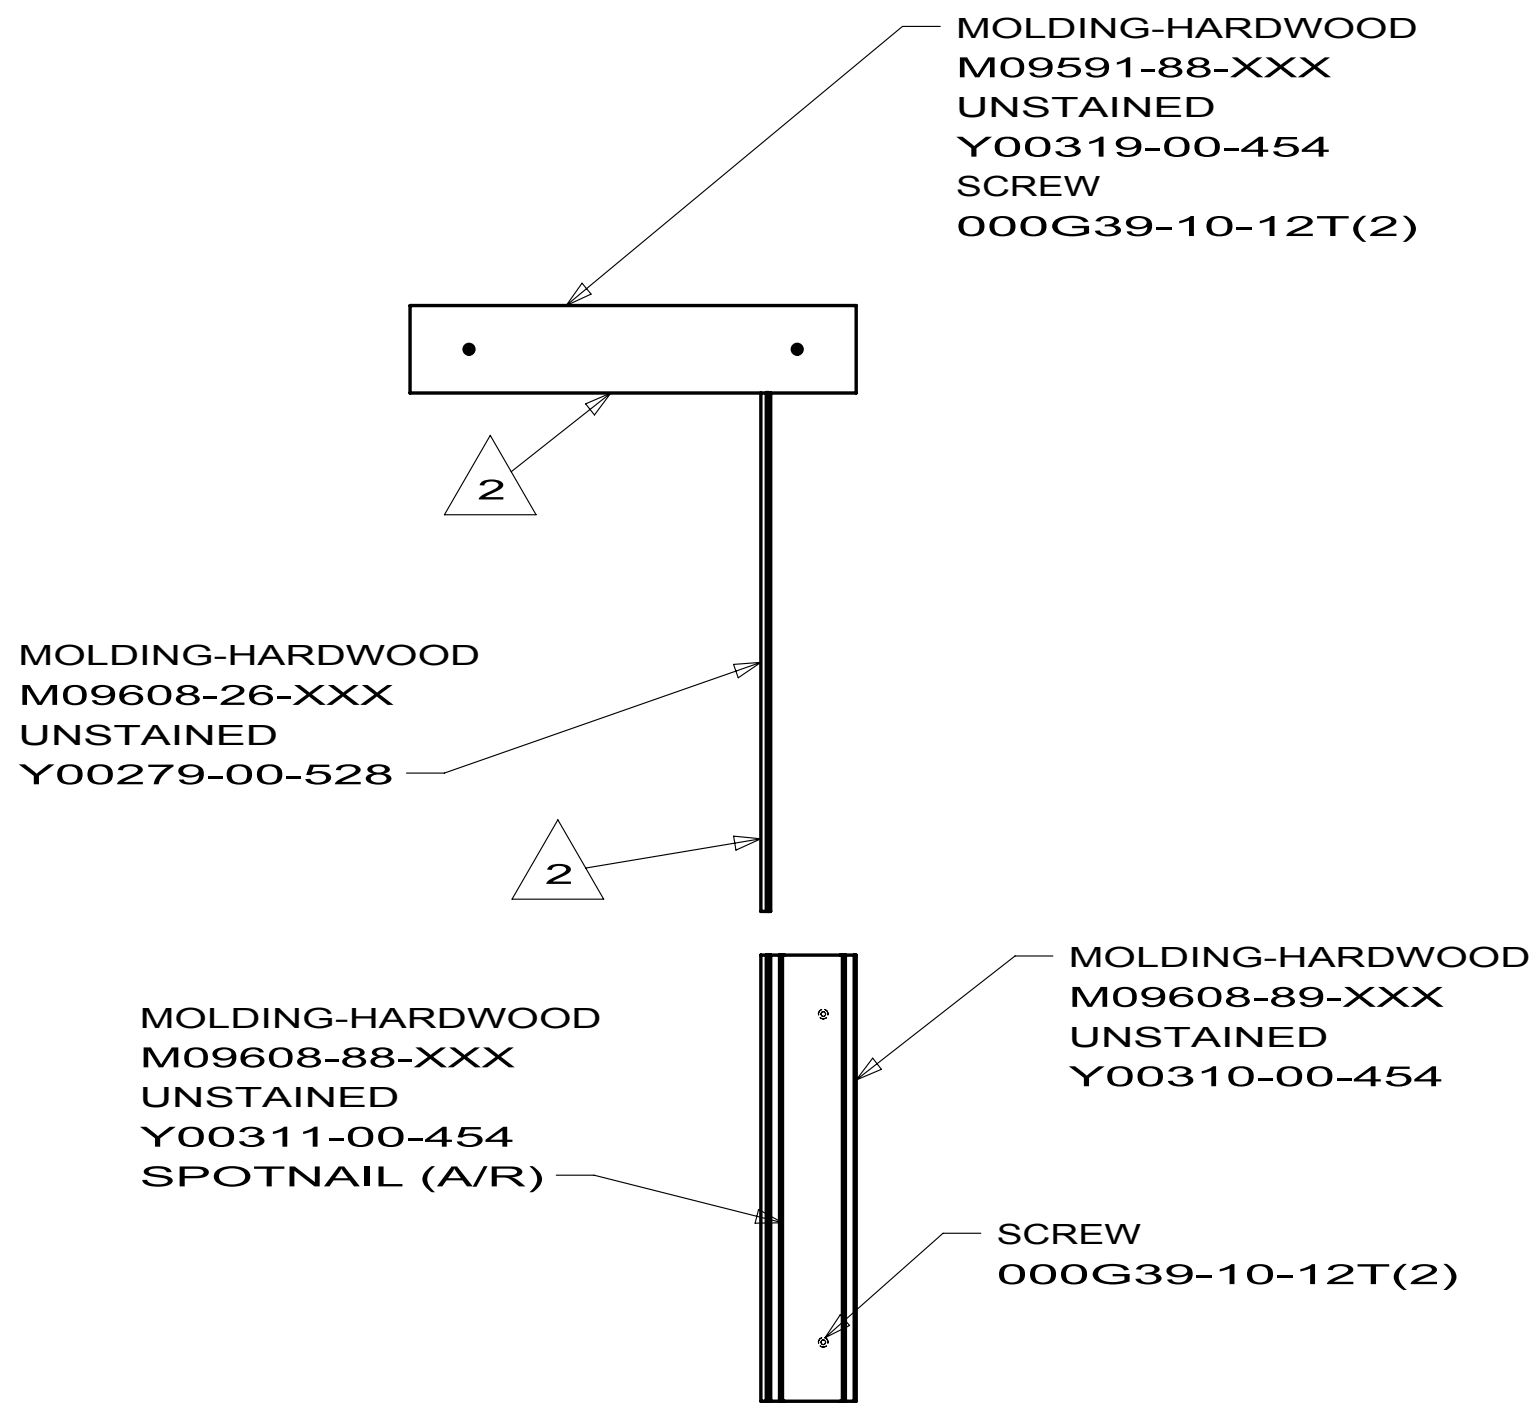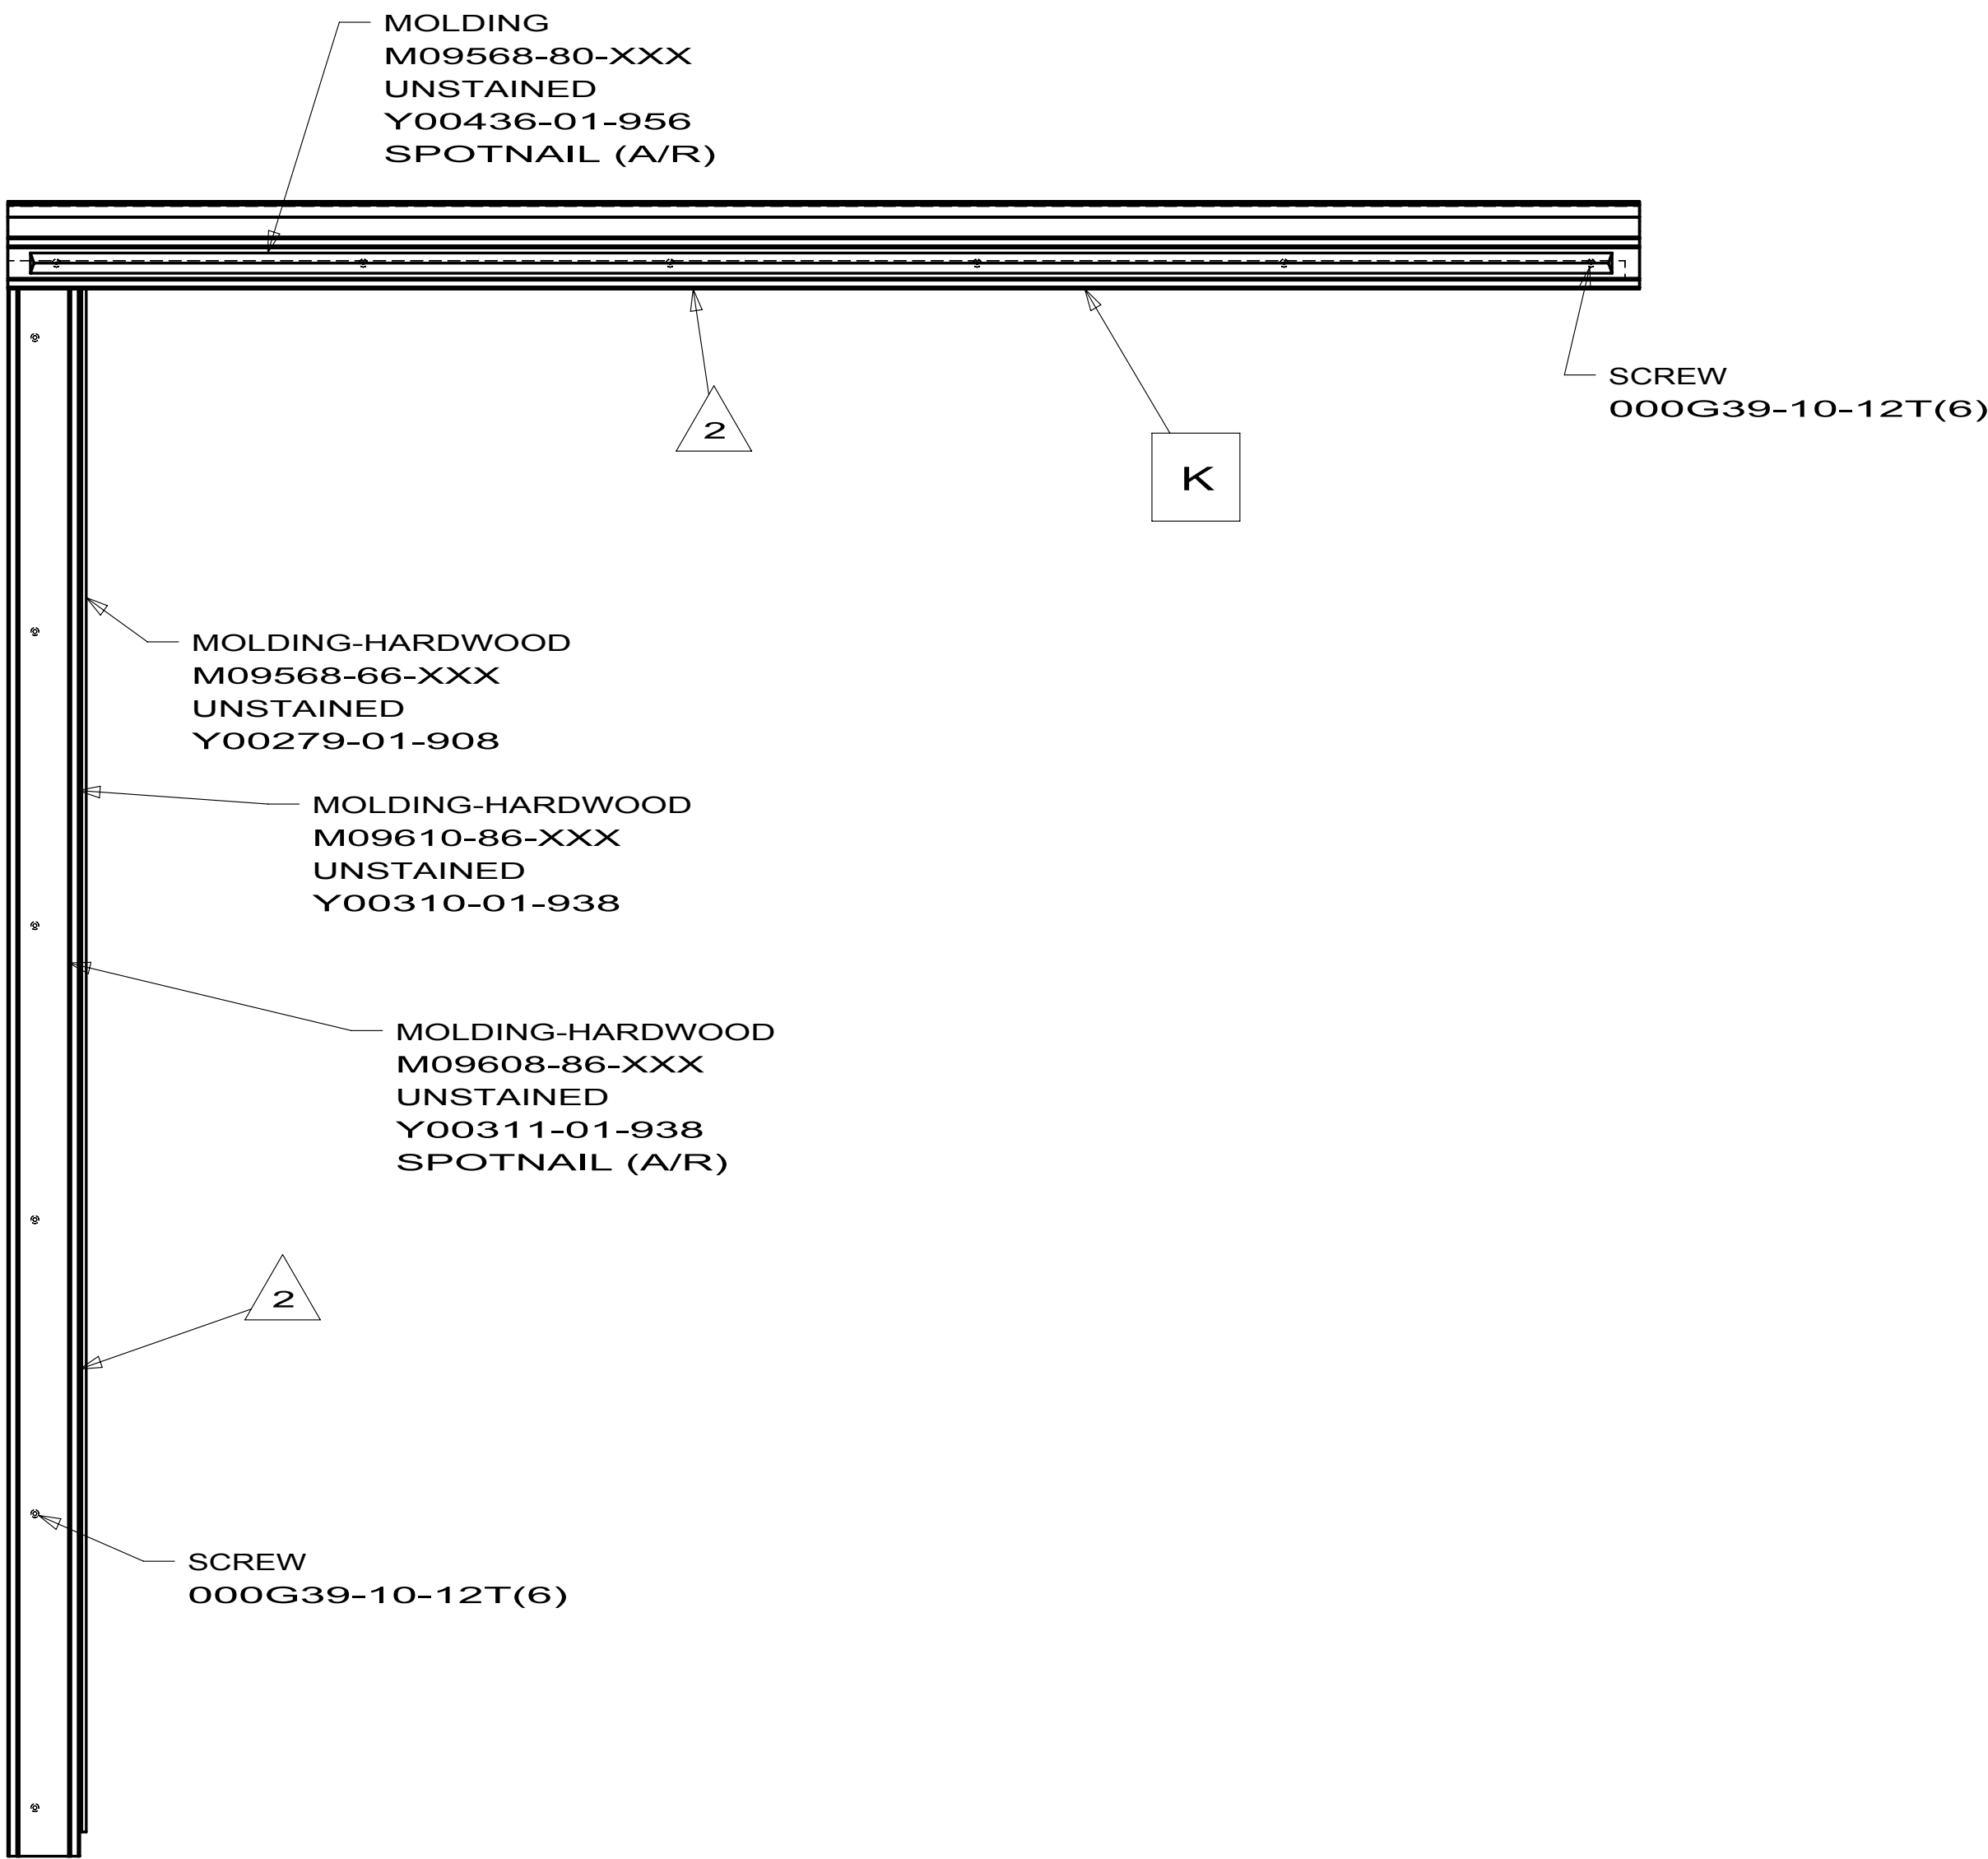

DETAIL K
MOLDING ASM
172652-22



MOLDING
153195-07-XXX

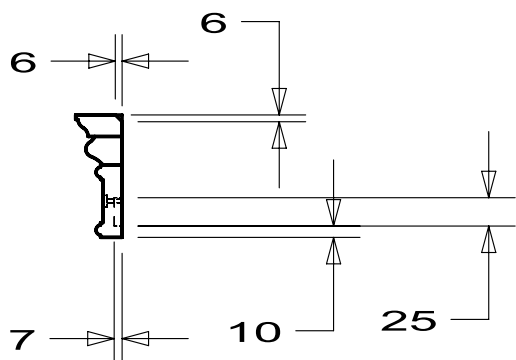


FIRST USED			10 R40CD
DO NOT SCALE DRAWING			
TITLE:			TRIM ASM-SLIDEOUT
SHEET 4	PART NO	172652	REV

DWG NO	SHEET
175403-01	1
175403-02	2
175403-03	3
175403-04	4
175403-05	5
175403-06	6

RELEASE	REV A	DATE	DWG NO 175403
REV	ZONE	REVISION RECORD	DATE DFTR-ORIG

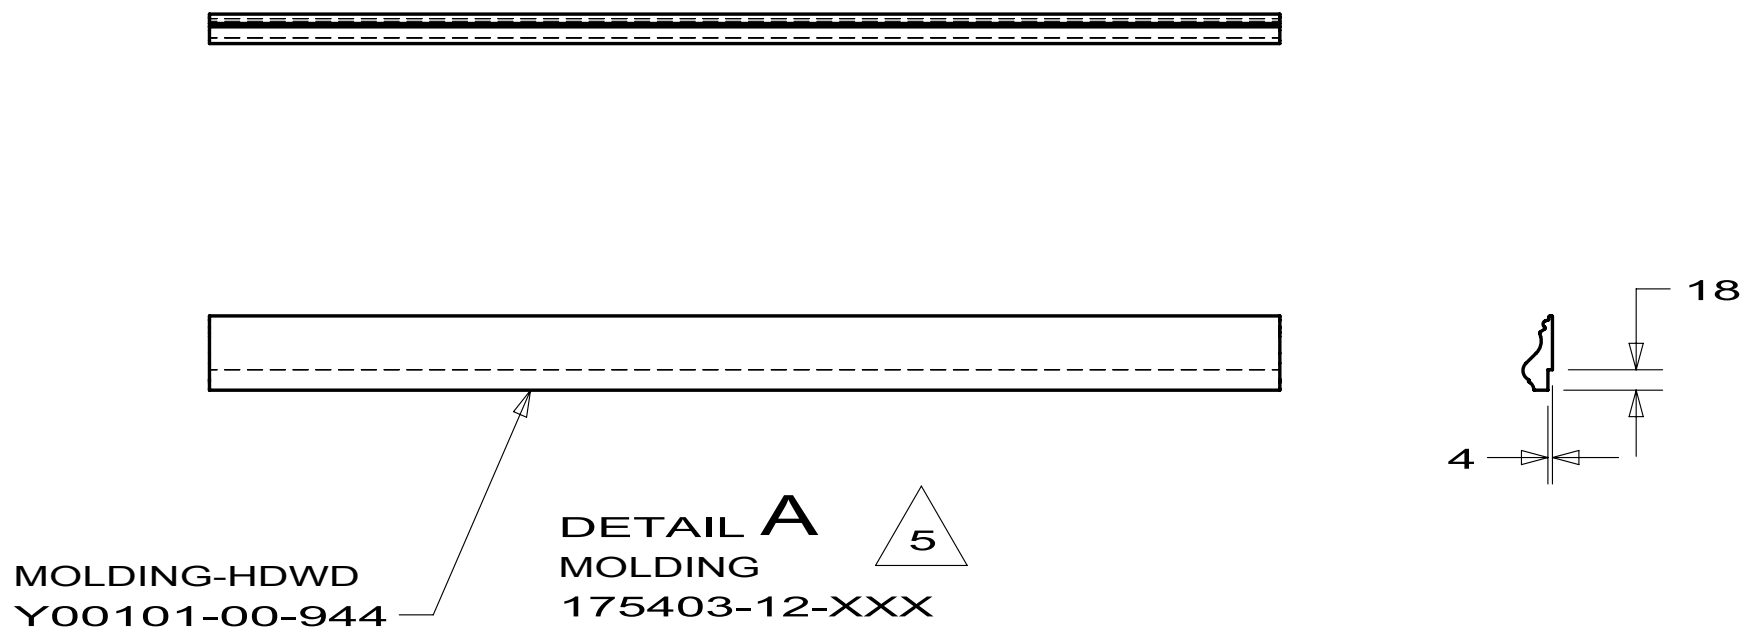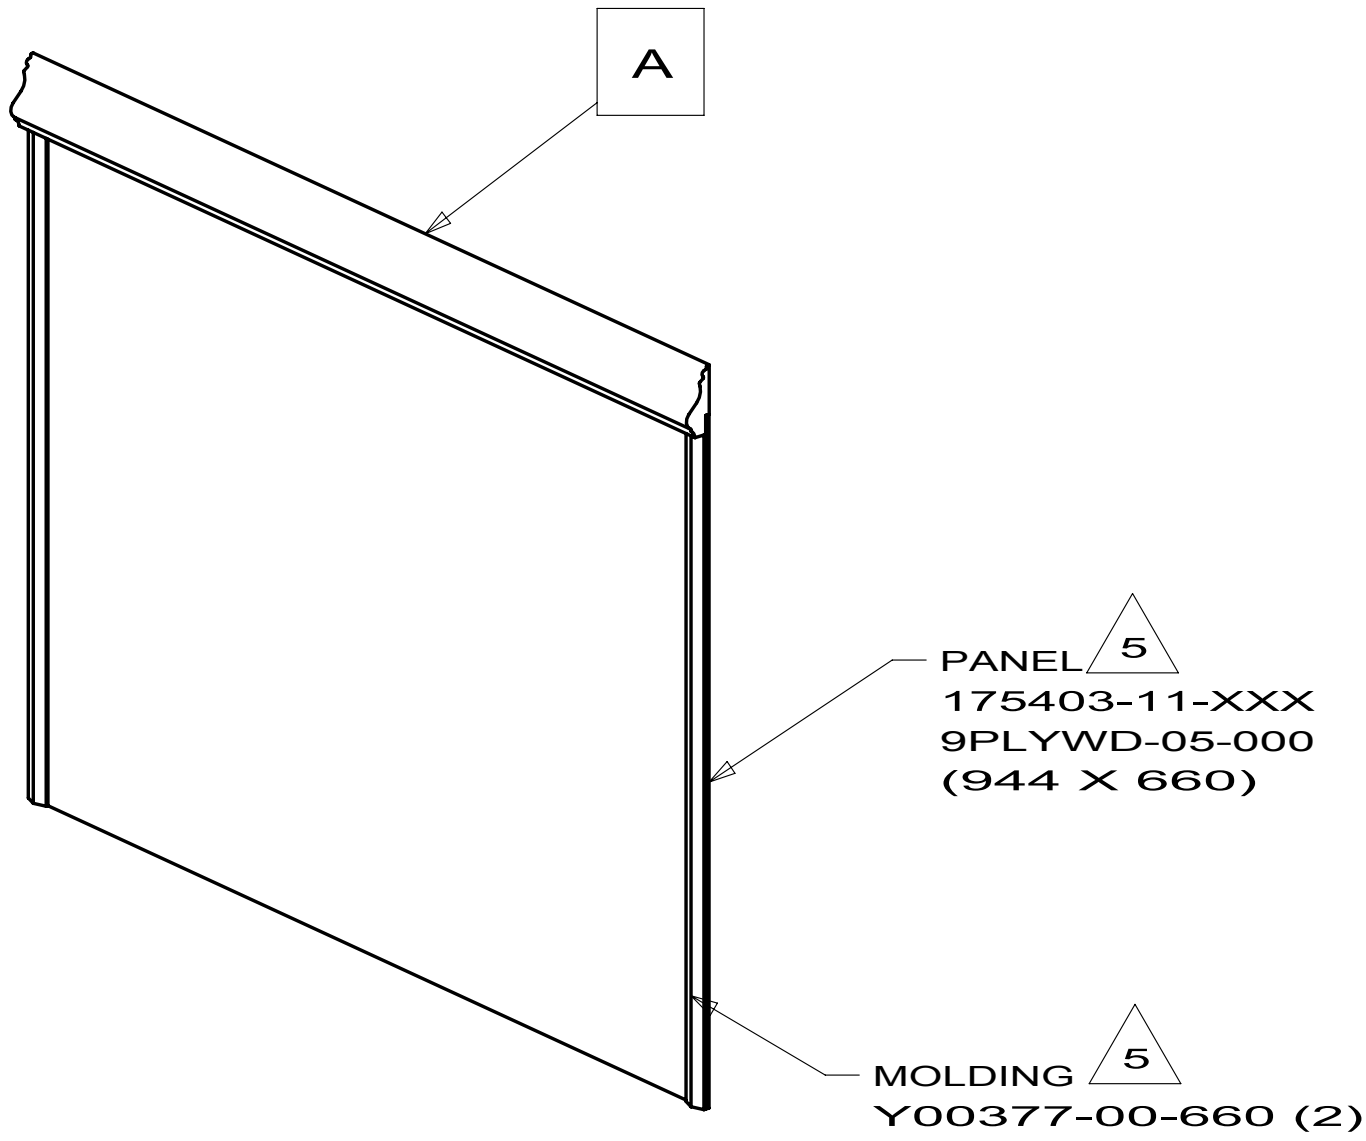


5. STAIN AND FINISH PER ES0022.
4. FASTEN DURING INSTALLATION OF CABINET.
3. FOR LAMINATION AND FASTENING SEE ES0006.
2. LUMBER 52371 MAY BE USED IN PLACE OF 52372.
1. OVERALL CABINET DIMENSIONS INCLUDE PANELING (DO NOT INCLUDE MOLDING).


 


NUMBER INSIDE SYMBOL
GIVES PANEL OVERHANG


COPYRIGHT 2010
WINNEBAGO
INDUSTRIES, INC.

 DFTR	ORIG. DATE
CHRR	ALL DIMENSIONS ARE IN MILLIMETERS
P.E.	
M.E.	FIRST USED
DSNR	11 R42QD
UNSPECIFIED TOLERANCES ARE:	
WHOLE DIM (X)	± 1.5
ONE-PLACE (X.X)	± 0.8
TWO-PLACE (X.XX)	±
ANGLE	±
THIRD ANGLE PROJECTION	
DO NOT SCALE DRAWING	
TITLE: TRIM ASM-WAINSCOTING	
SHEET 1 OF 6	PART NO 175403 REV
REF:	1

1/23/2010

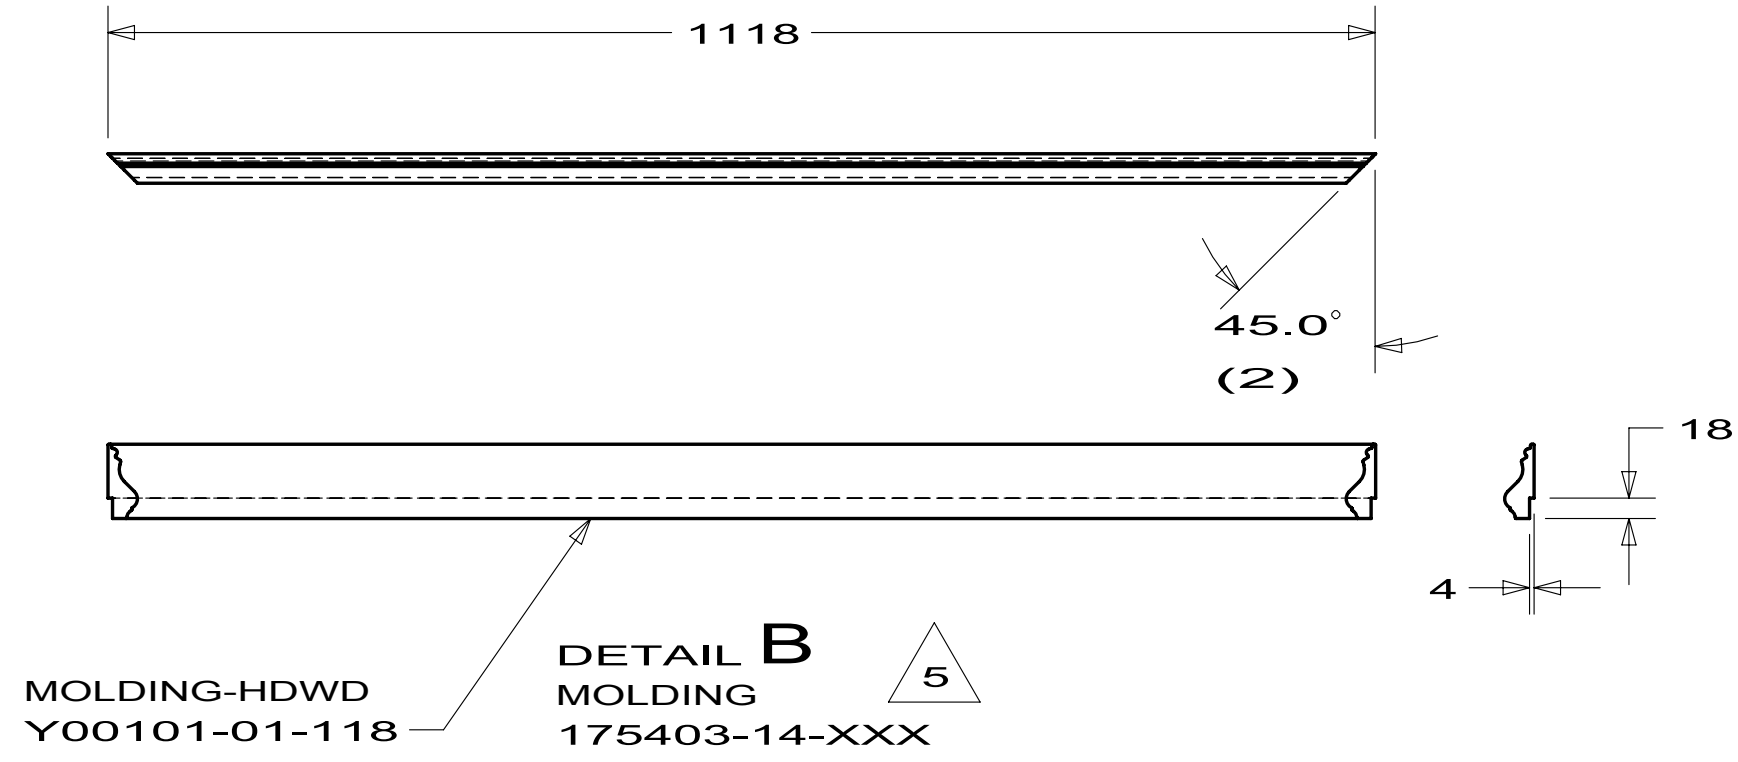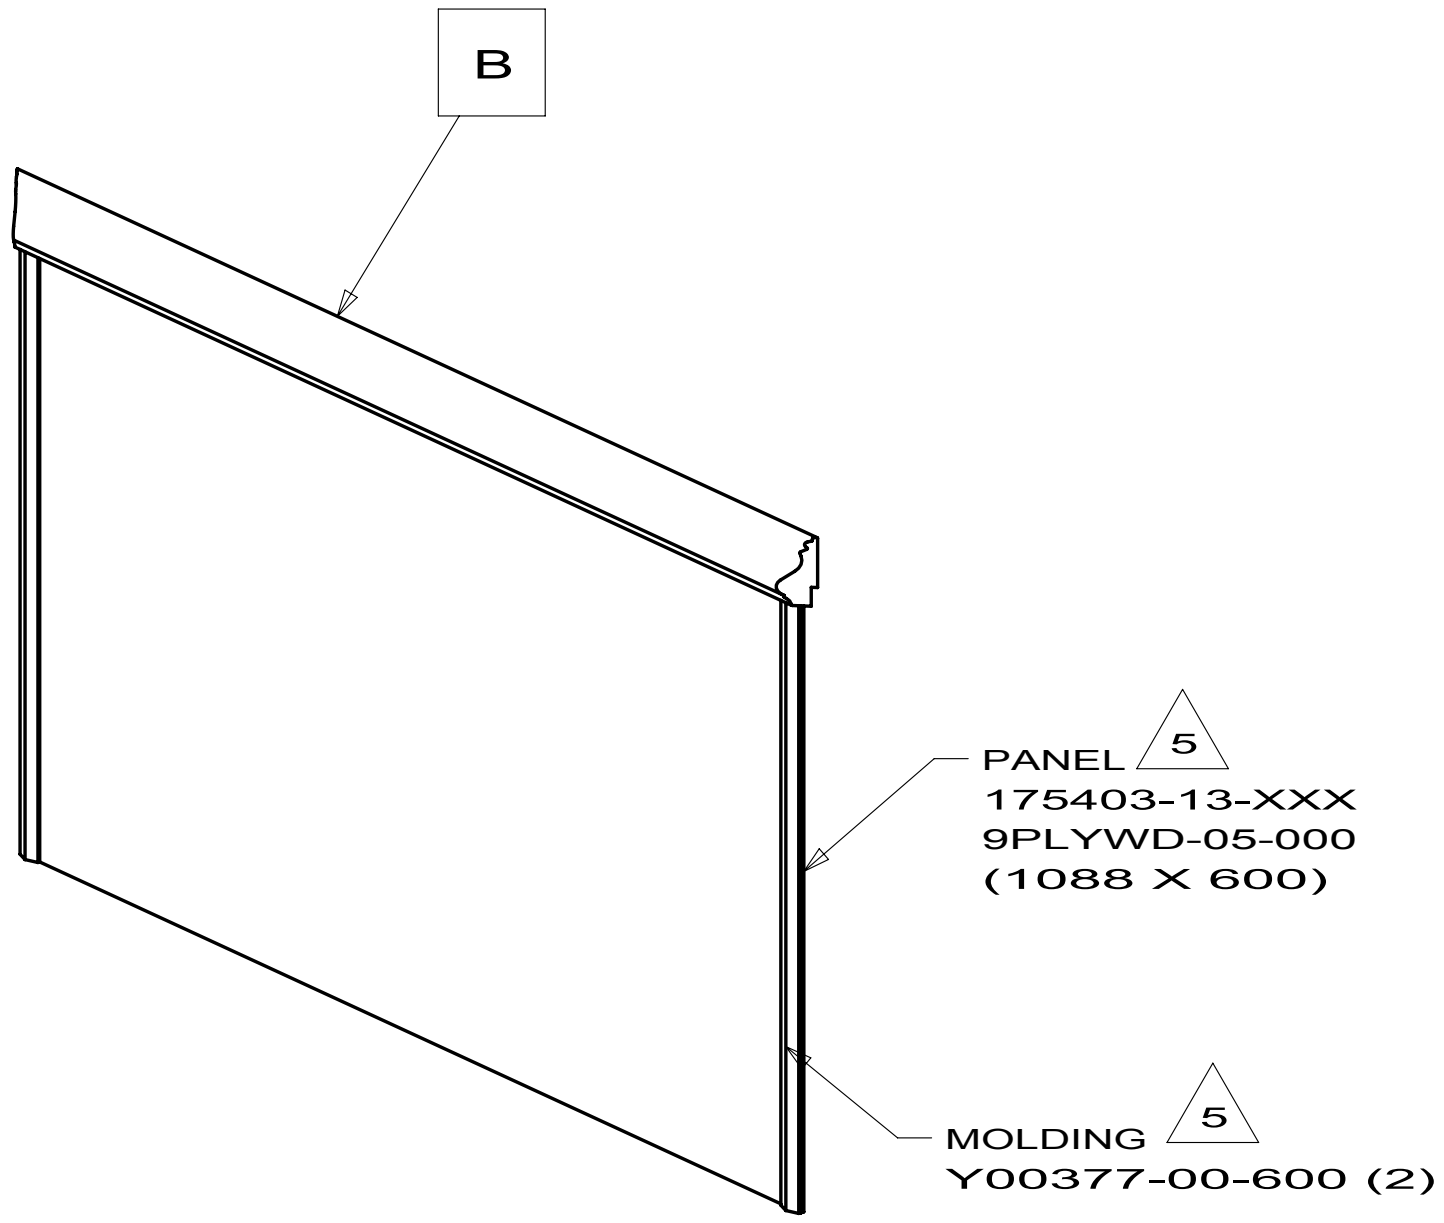

FIRST USED			11 R42QD					
DO NOT SCALE DRAWING								
TITLE: TRIM ASM-WAINSCOTING								
SHEET 2		PART NO 175403		REV				

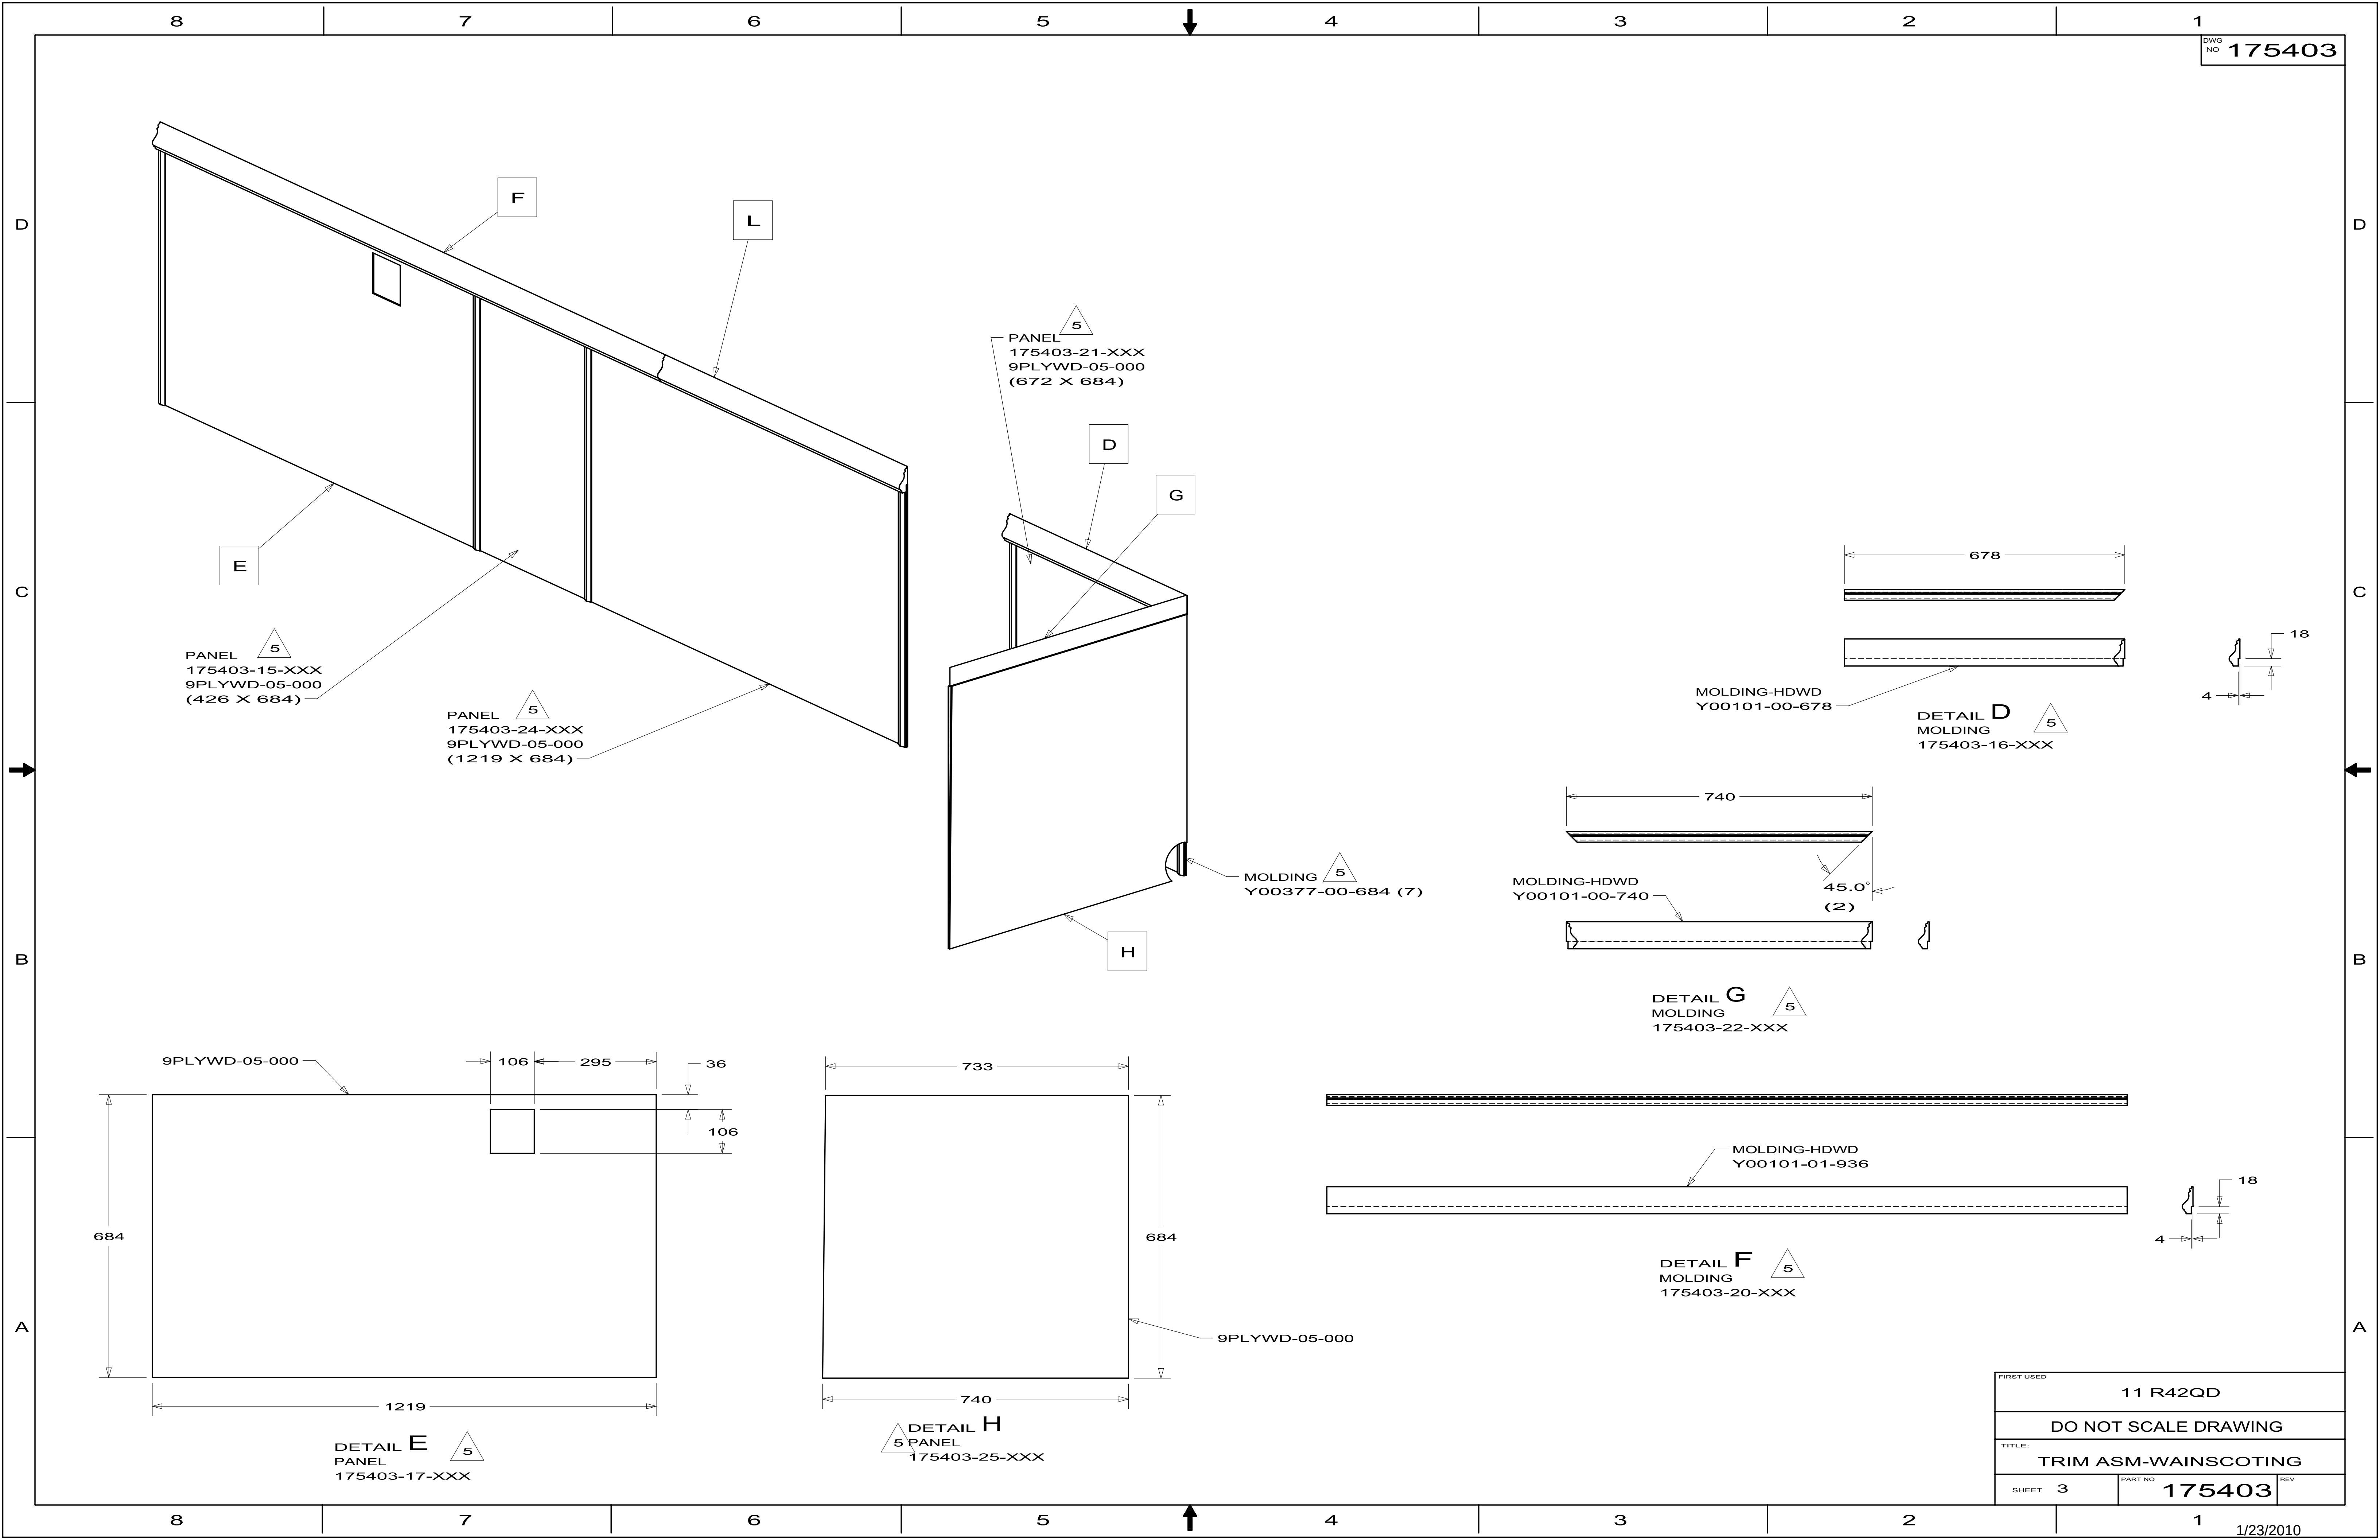

8

7

6

5

4

3

2

1


DWG
NO **175403****J**

PANEL 
175403-18-XXX
9PLYWD-05-000
(1030 X 684)

MOLDING 
Y00377-00-684 (2)

MOLDING-HDWD
Y00101-01-030

DETAIL **J** 
MOLDING
175403-19-XXX

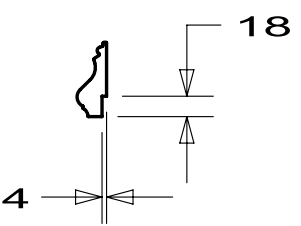

FIRST USED

11 R42QD

DO NOT SCALE DRAWING

TITLE:

TRIM ASM-WAINSCOTING


SHEET 4

PART NO



175403

REV

1/23/2010

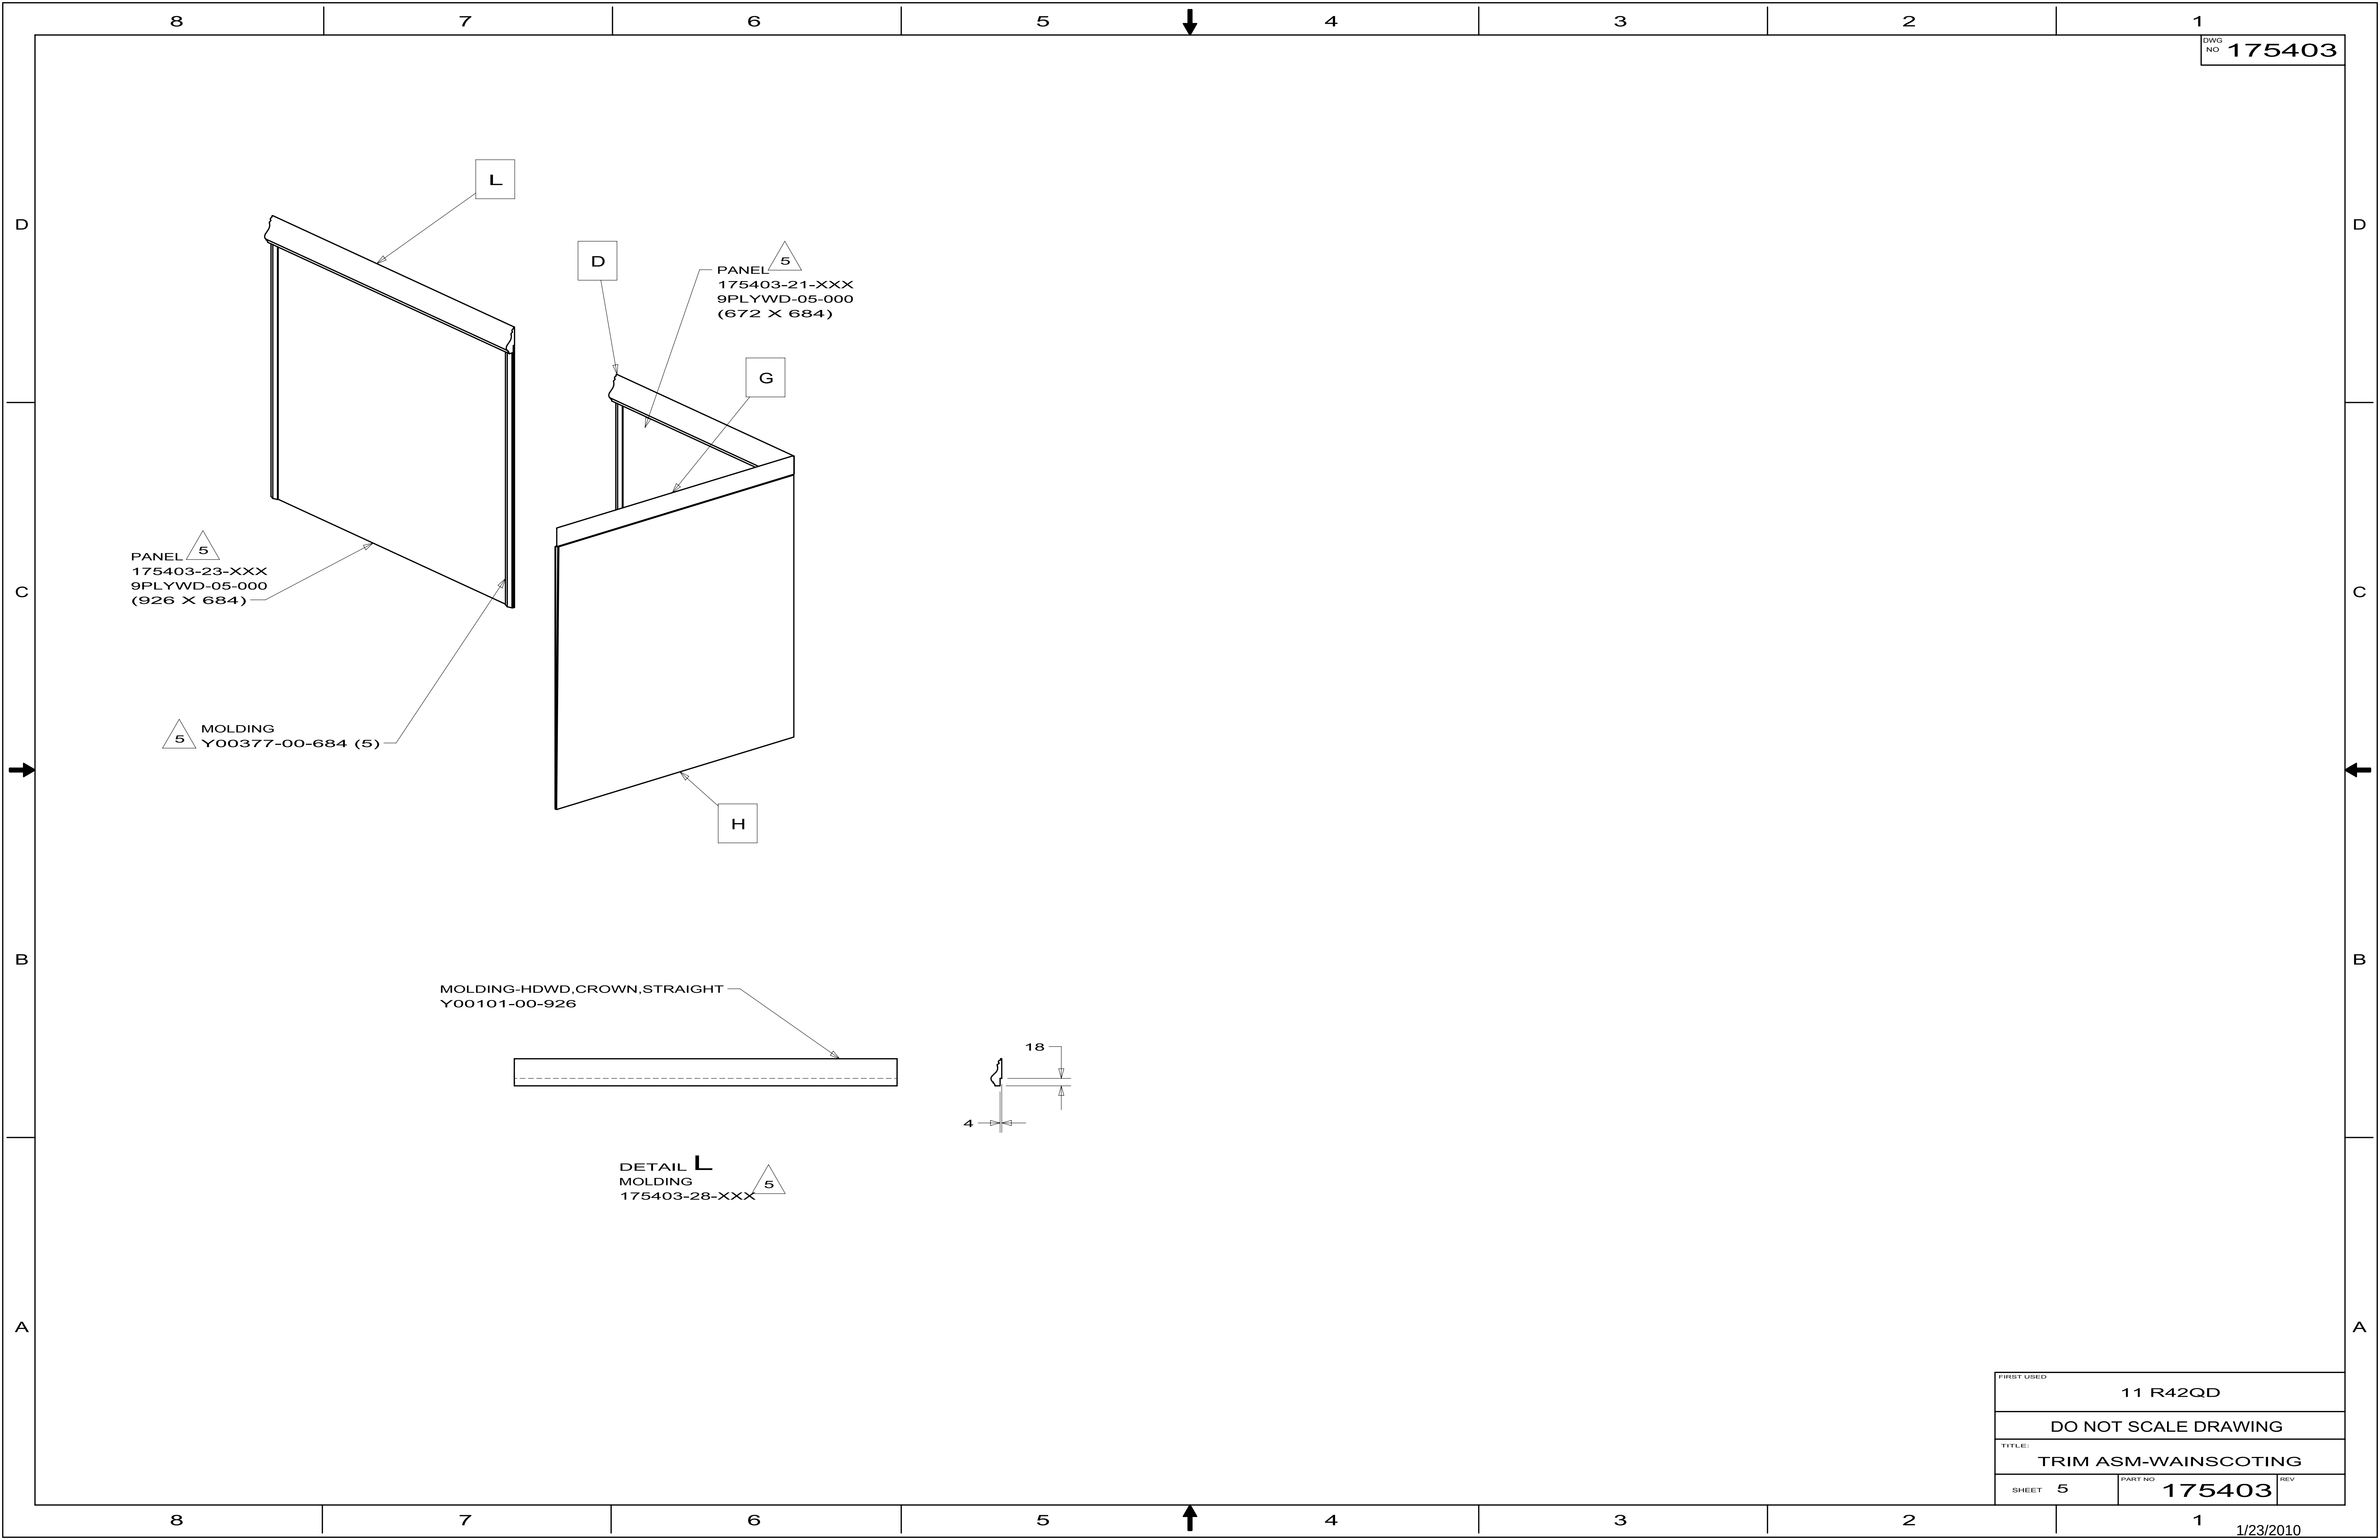

FIRST USED		11 R42QD	
DO NOT SCALE DRAWING			
TITLE: TRIM ASM-WAINSCOTING			
SHEET 5	PART NO	175403	REV

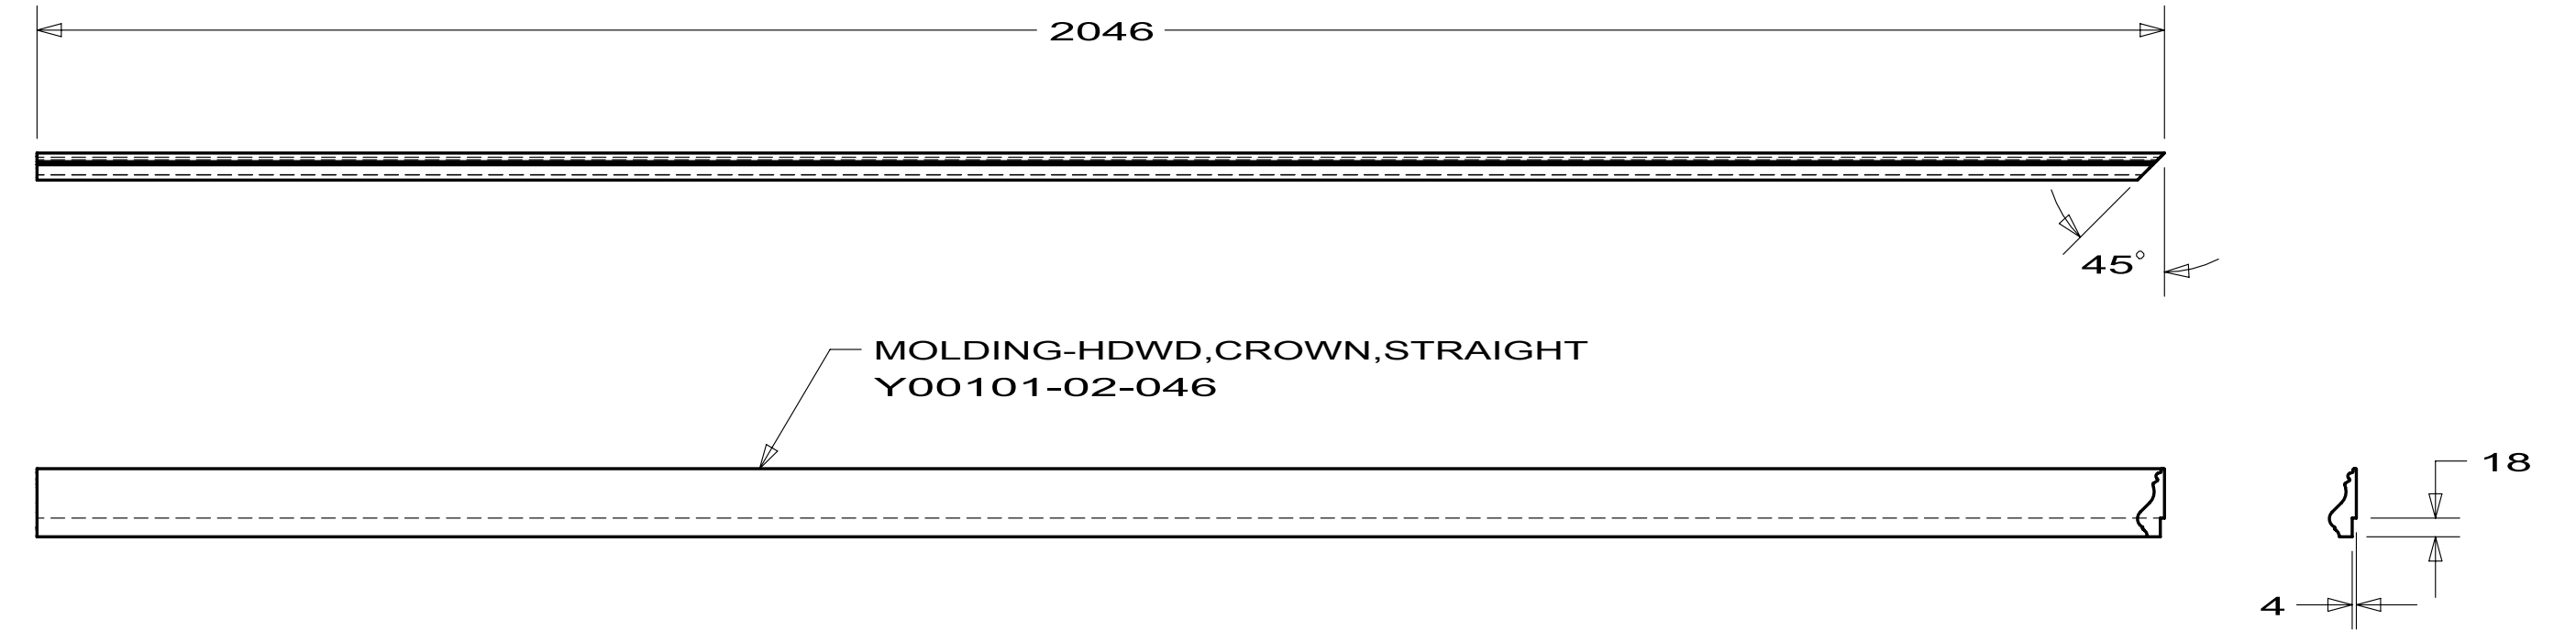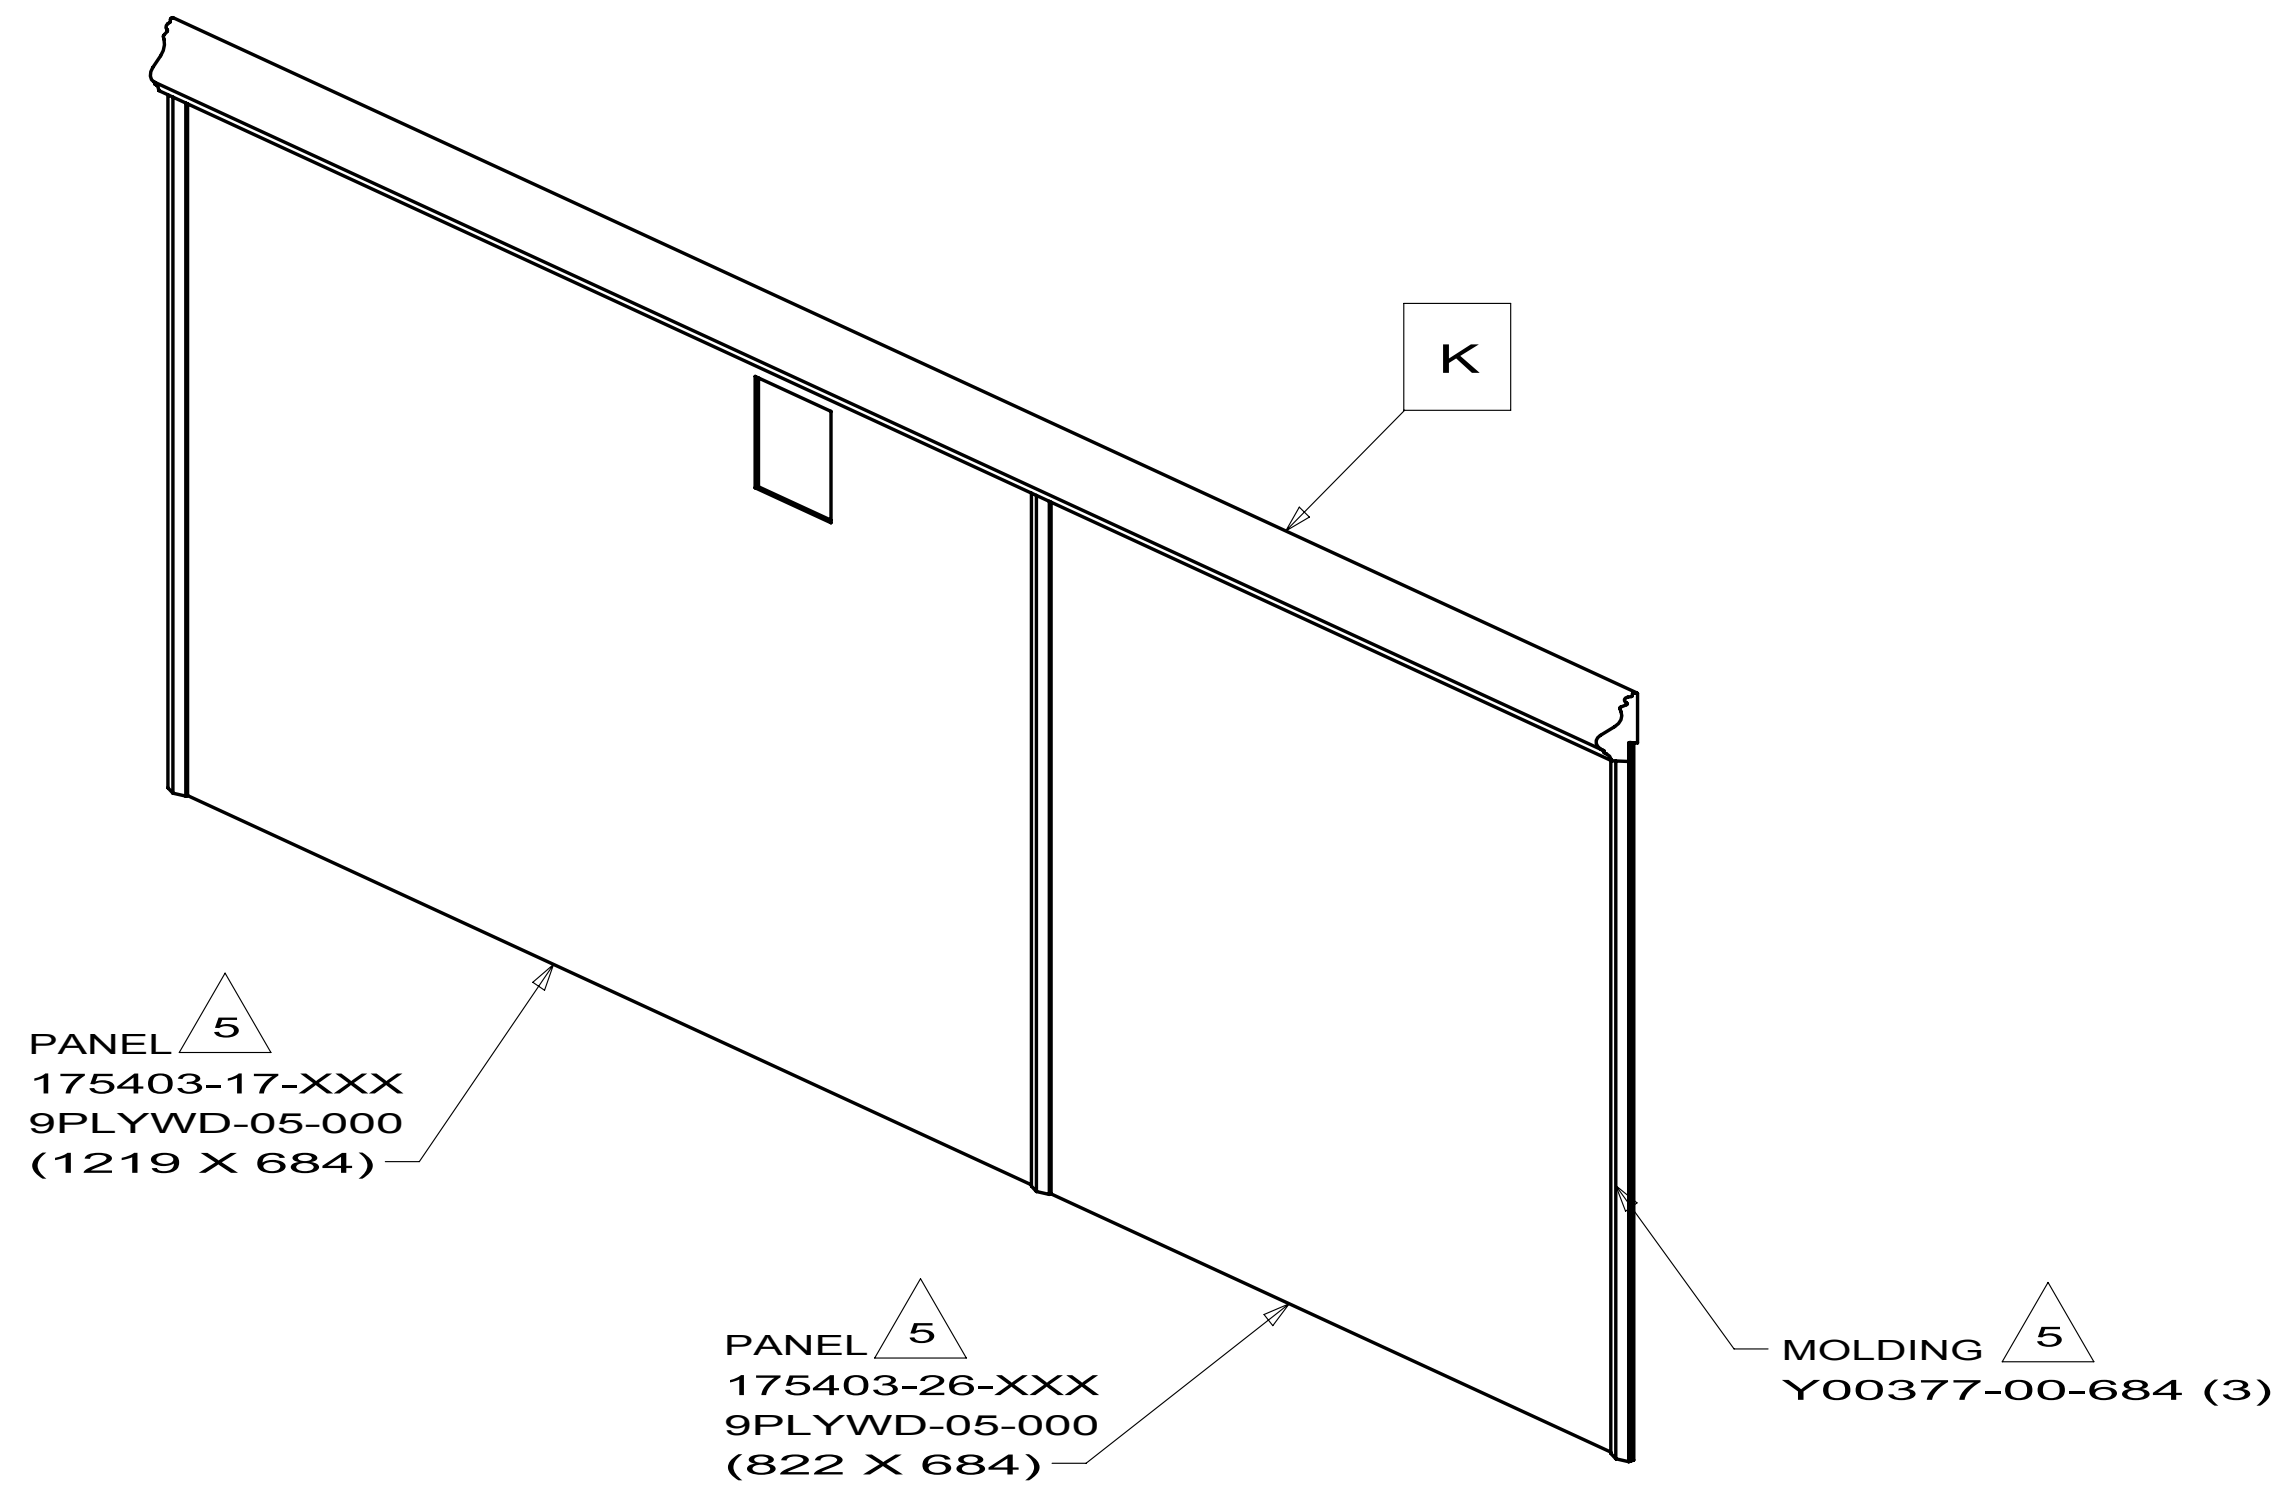

DETAIL **K** 
MOLDING
175403-27-XXX

FIRST USED			
11 R42QD			
DO NOT SCALE DRAWING			
TITLE:			
TRIM ASM-WAINSCOTING			
SHEET	6	PART NO	REV
		175403	