


DWG NO	-----
169526-01	WIN
169526-02	ITA


RELEASE	REV	DATE	DWG NO	169526
REV	ZONE	REVISION RECORD	DATE	DTR-ORIG

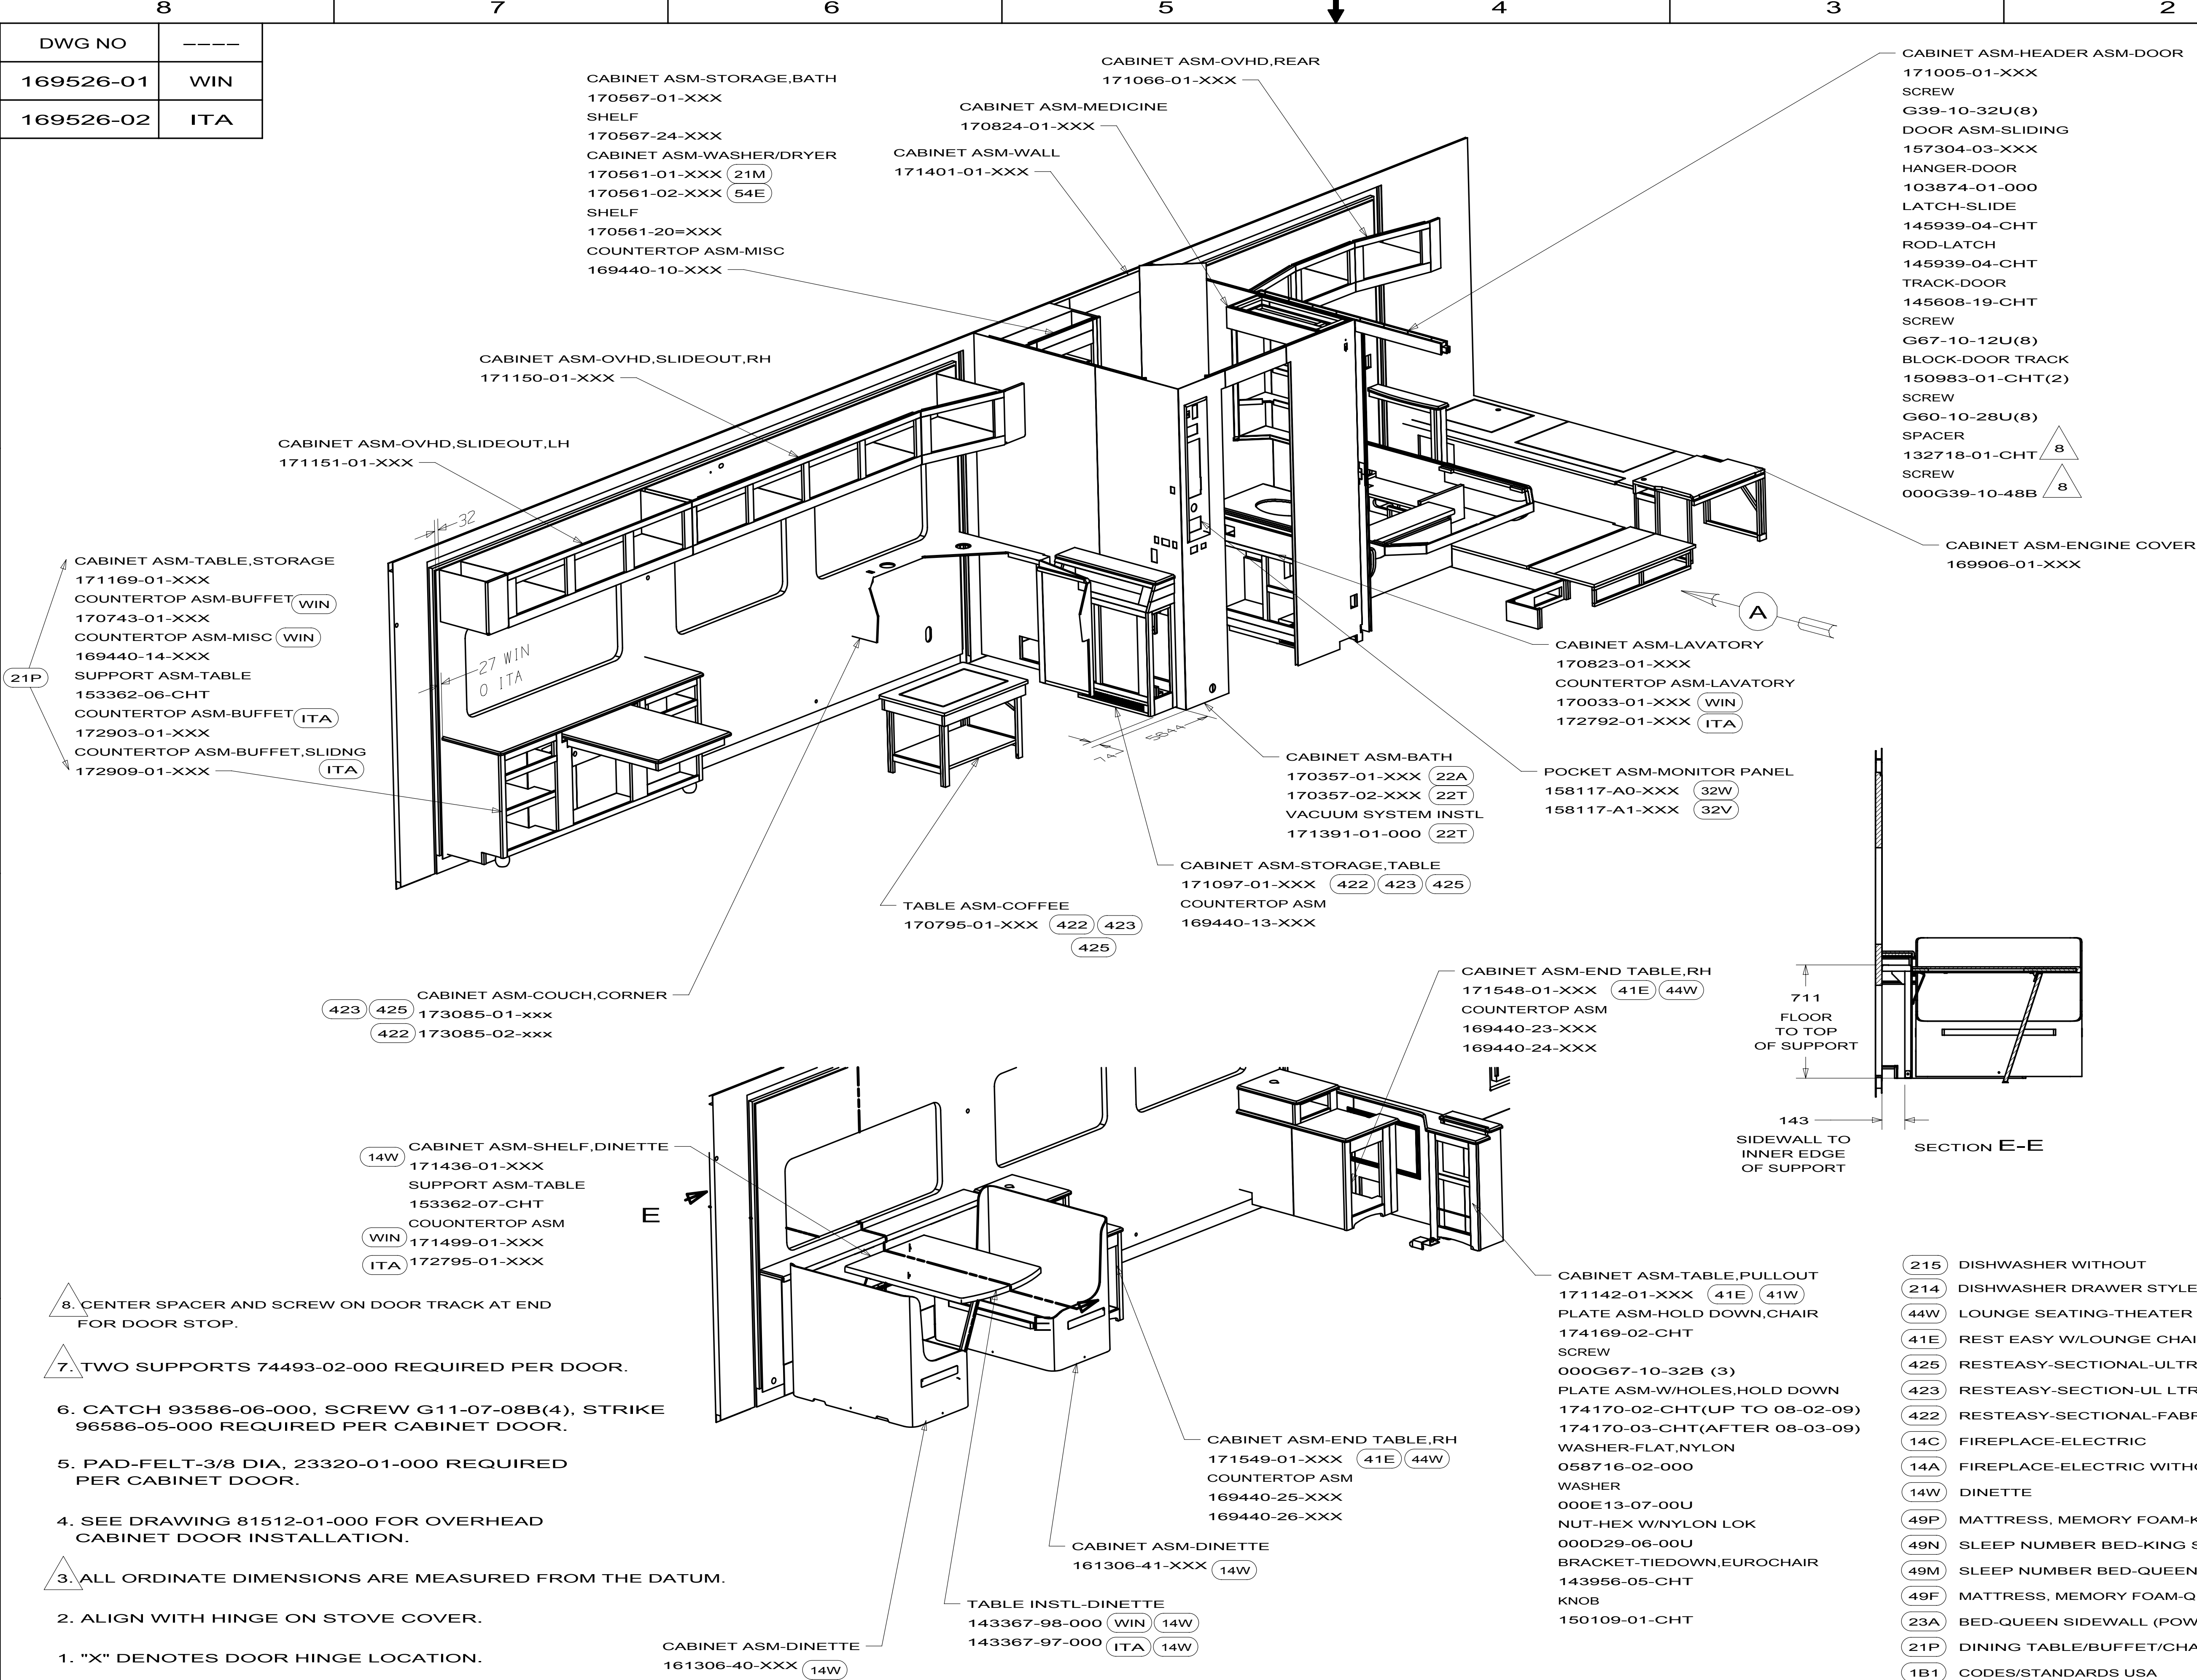


(ITA)	ITASCA ONLY
(WIN)	WINNEBAGO ONLY
(132)	RANGE TOP 3-BURNER
(15B)	REFRIG W/ICE/WTR DISP 2-DOOR
(79W)	REFRIGATOR-4 DOOR
(32V)	GENERATOR-START,AUTO SYS W/O
(32W)	GENERATOR-START,AUTO SYSTEM
(22A)	VACUUM SYS-CENTRAL-WITHOUT
(22T)	VACUUM SYSTEM-CENTRAL
(13E)	MICROWAVE/SPEEDCOOK OVEN
(13C)	MICROWAVE/CONVECTION OVEN
(54E)	WASHER/DRYER_COMBO
(21M)	WASHER/DRYER PREP


8. CENTER SPACER AND SCREW ON DOOR TRACK AT END FOR DOOR STOP.
7. TWO SUPPORTS 74493-02-000 REQUIRED PER DOOR.
6. CATCH 93586-06-000, SCREW G11-07-08B(4), STRIKE 96586-05-000 REQUIRED PER CABINET DOOR.
5. PAD-FELT-3/8 DIA, 23320-01-000 REQUIRED PER CABINET DOOR.
4. SEE DRAWING 81512-01-000 FOR OVERHEAD CABINET DOOR INSTALLATION.
3. ALL ORDINATE DIMENSIONS ARE MEASURED FROM THE DATUM.
2. ALIGN WITH HINGE ON STOVE COVER.
1. "X" DENOTES DOOR HINGE LOCATION.

COPYRIGHT 2010 WINNEBAGO INDUSTRIES, INC.	
ALL DIMENSIONS ARE IN MILLIMETERS	
10 R40BD	
MATERIAL:	
DO NOT SCALE DRAWING REFER TO ES0018 FOR FASTENER TIGHTENING GUIDELINES	
FLOOR PLAN-CABT & APPLIANCE	
SHEET 1 OF 5 PART NO 169526 REV	

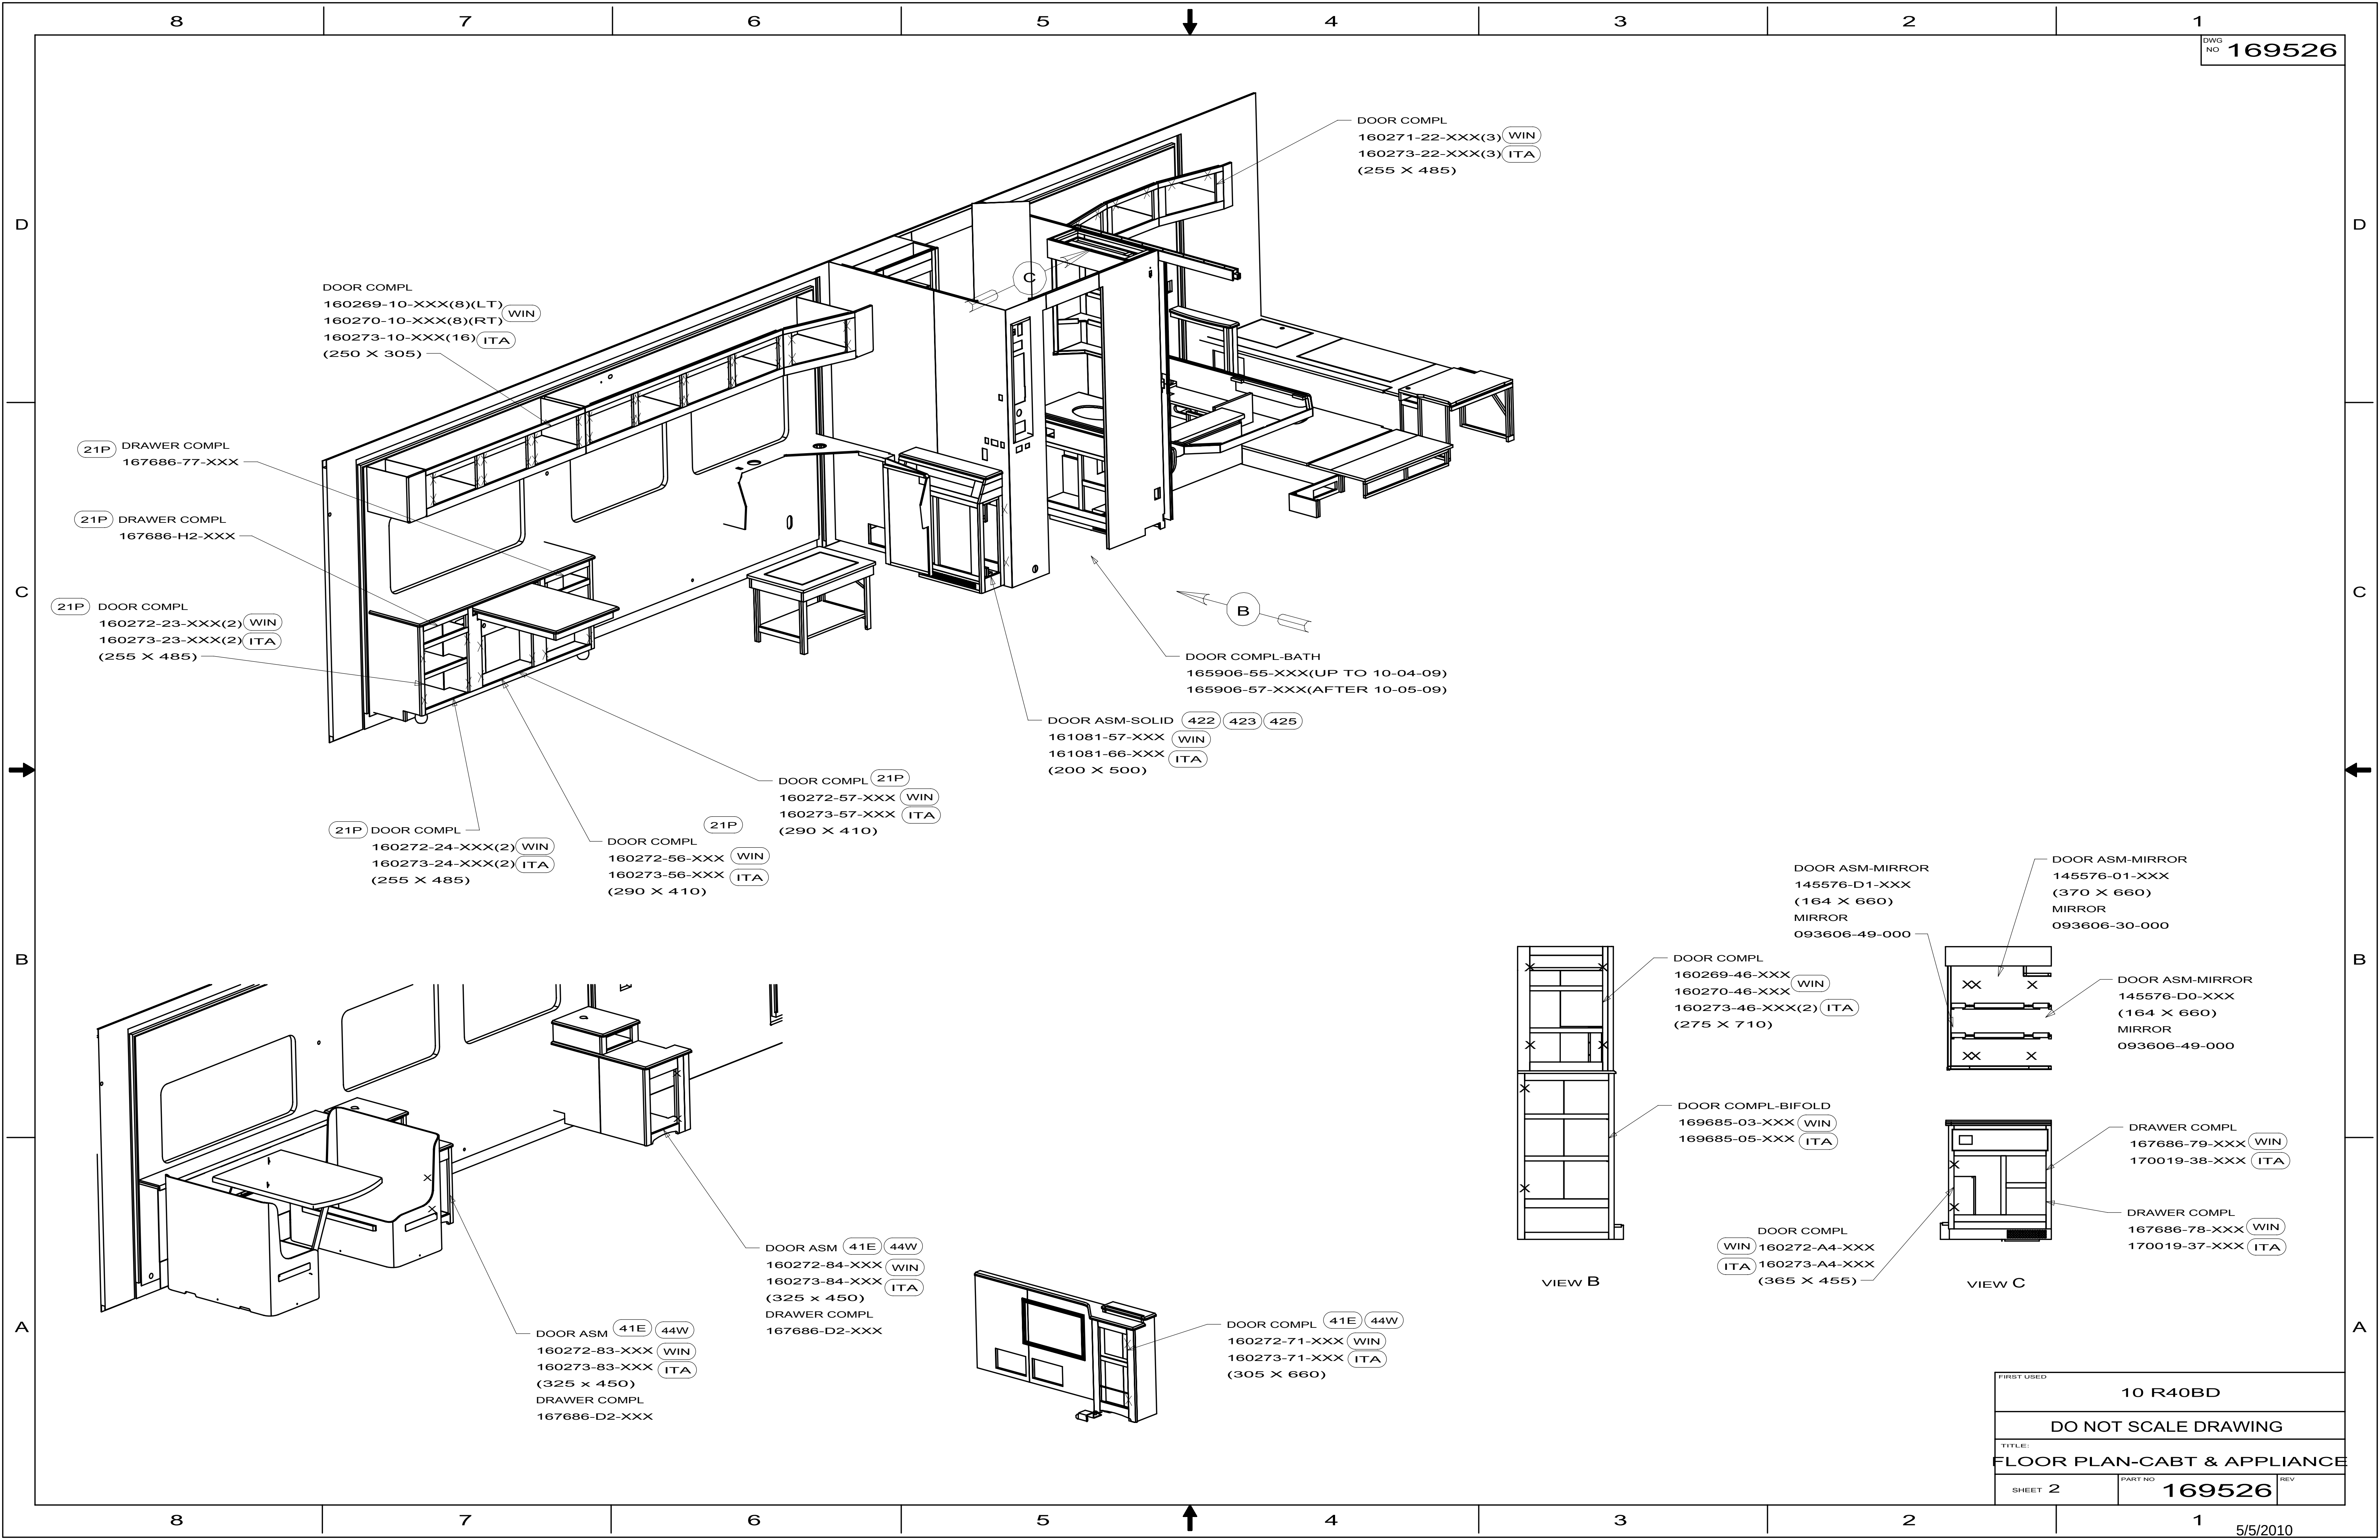


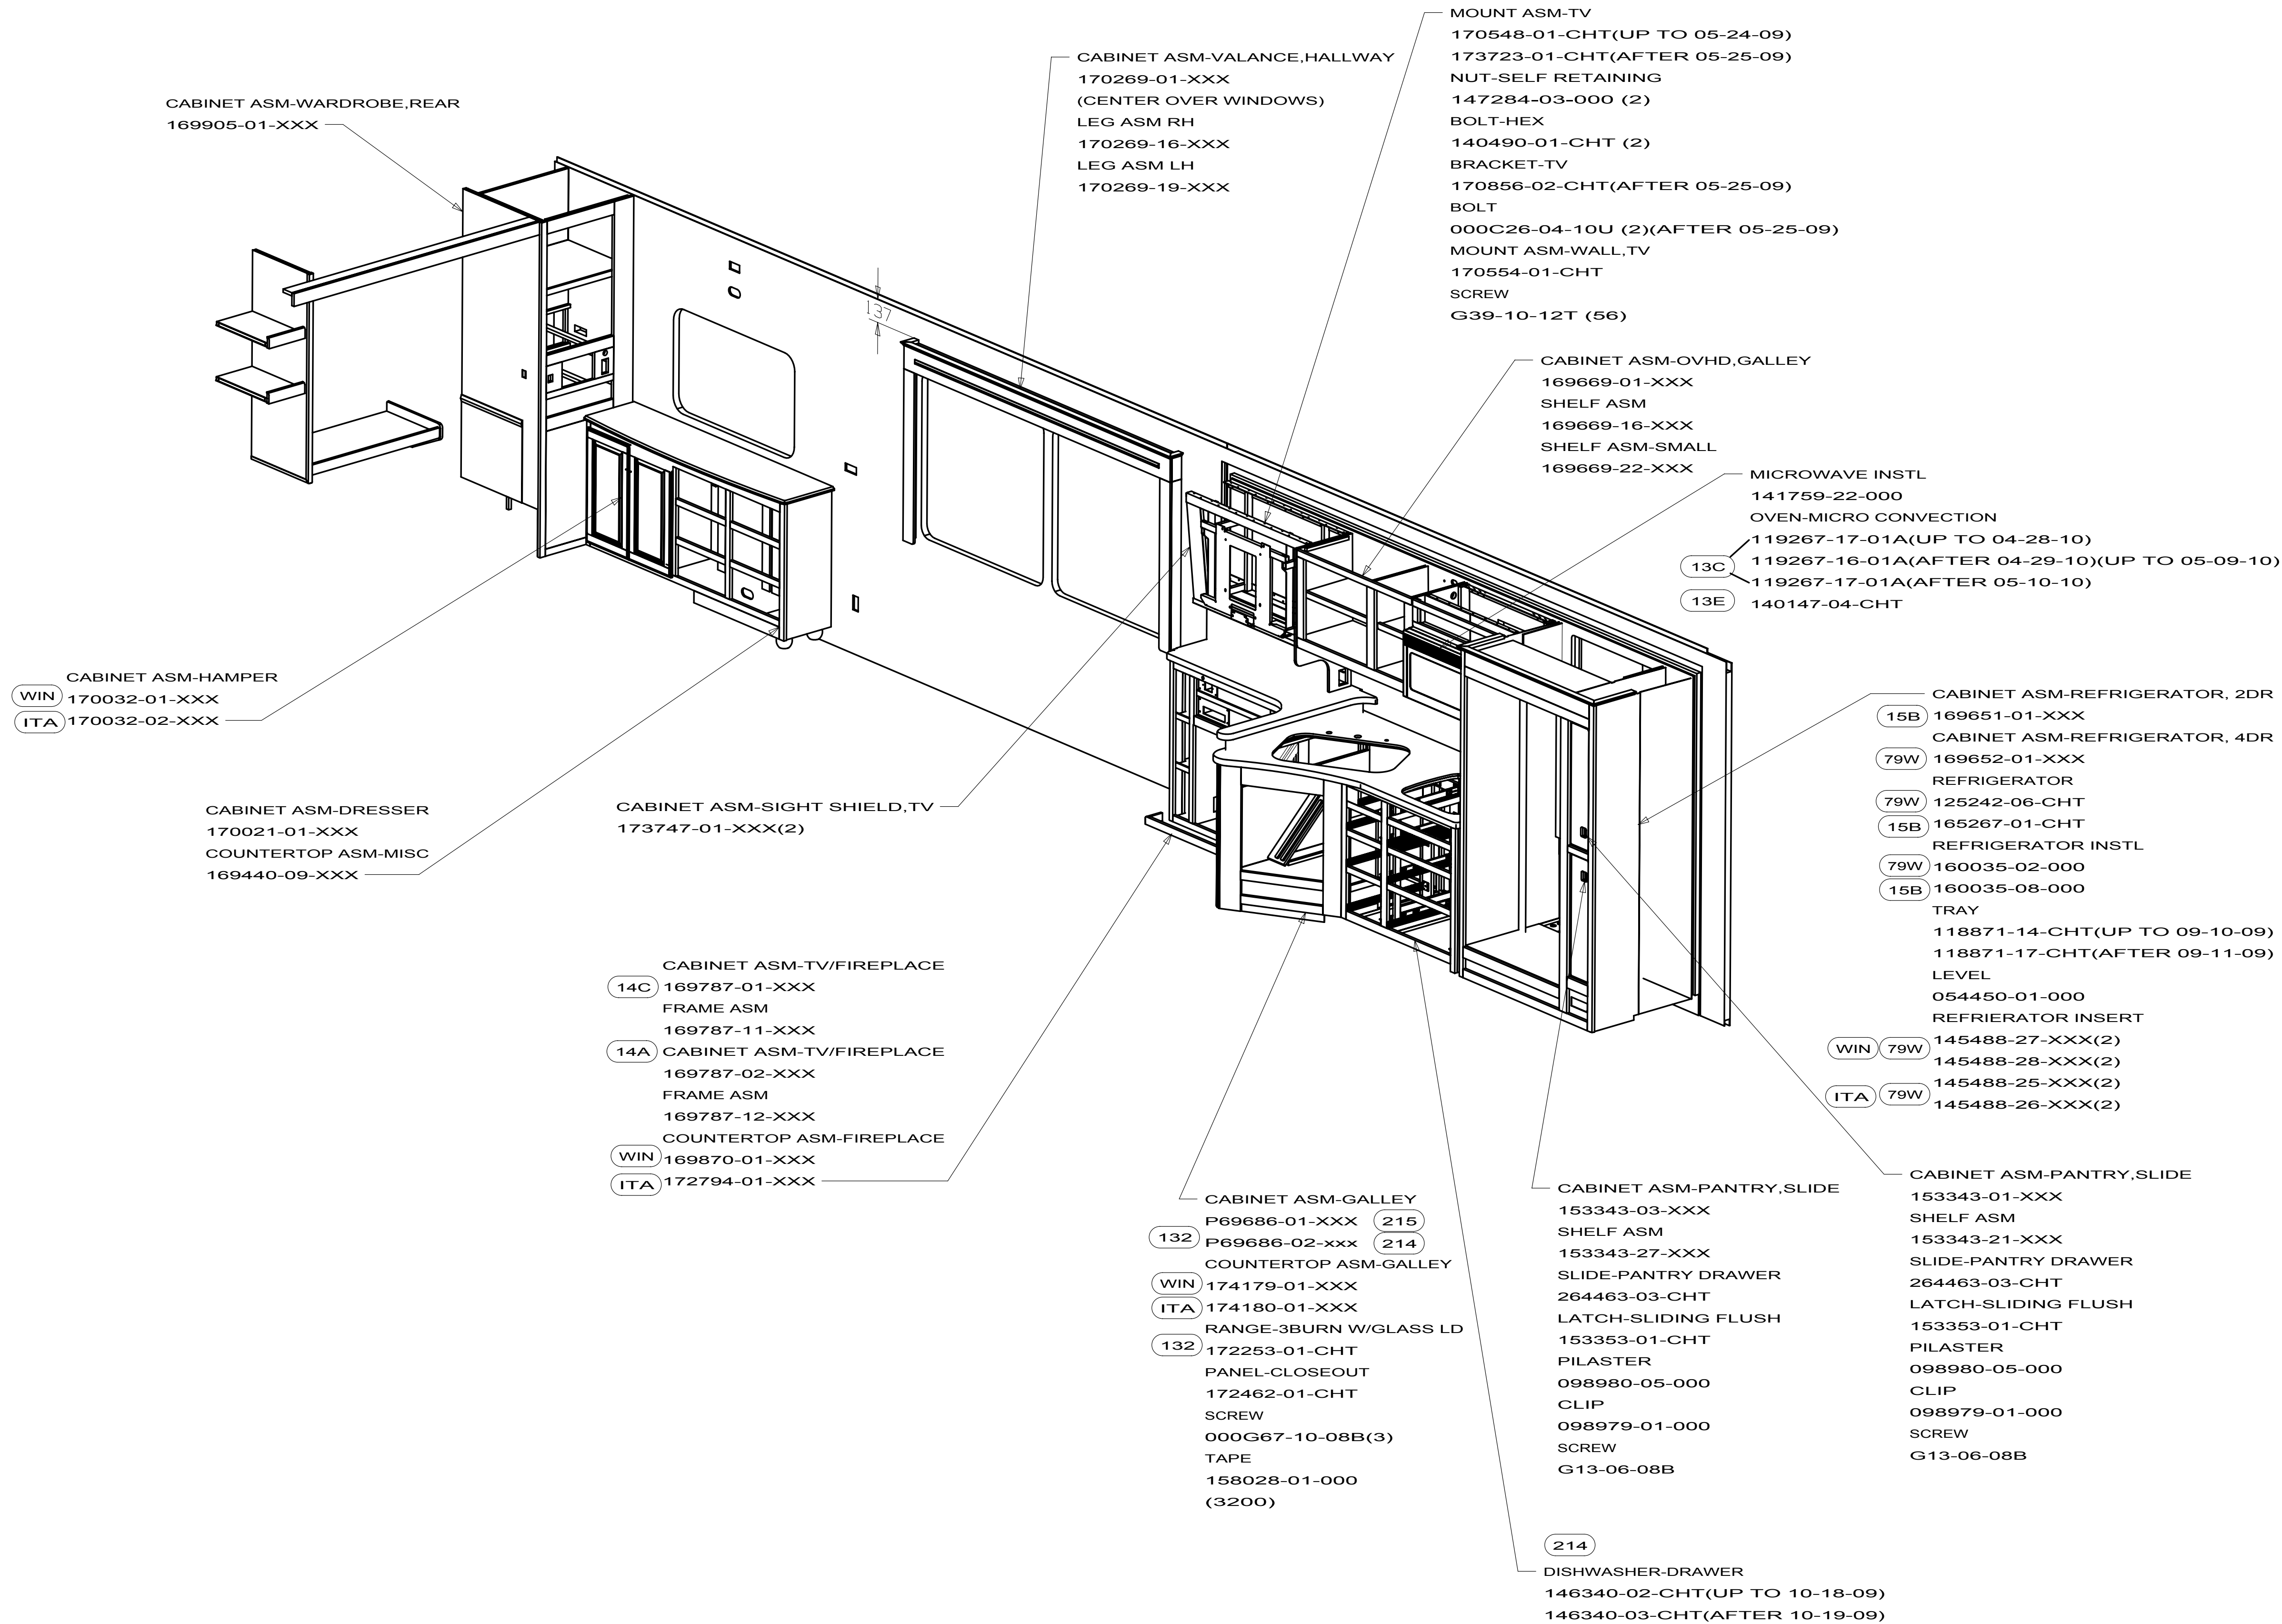

FIRST USED		
10 R40BD		
DO NOT SCALE DRAWING		
TITLE:		
FLOOR PLAN-CABT & APPLIANCE		
SHEET 3	PART NO 169526	REV

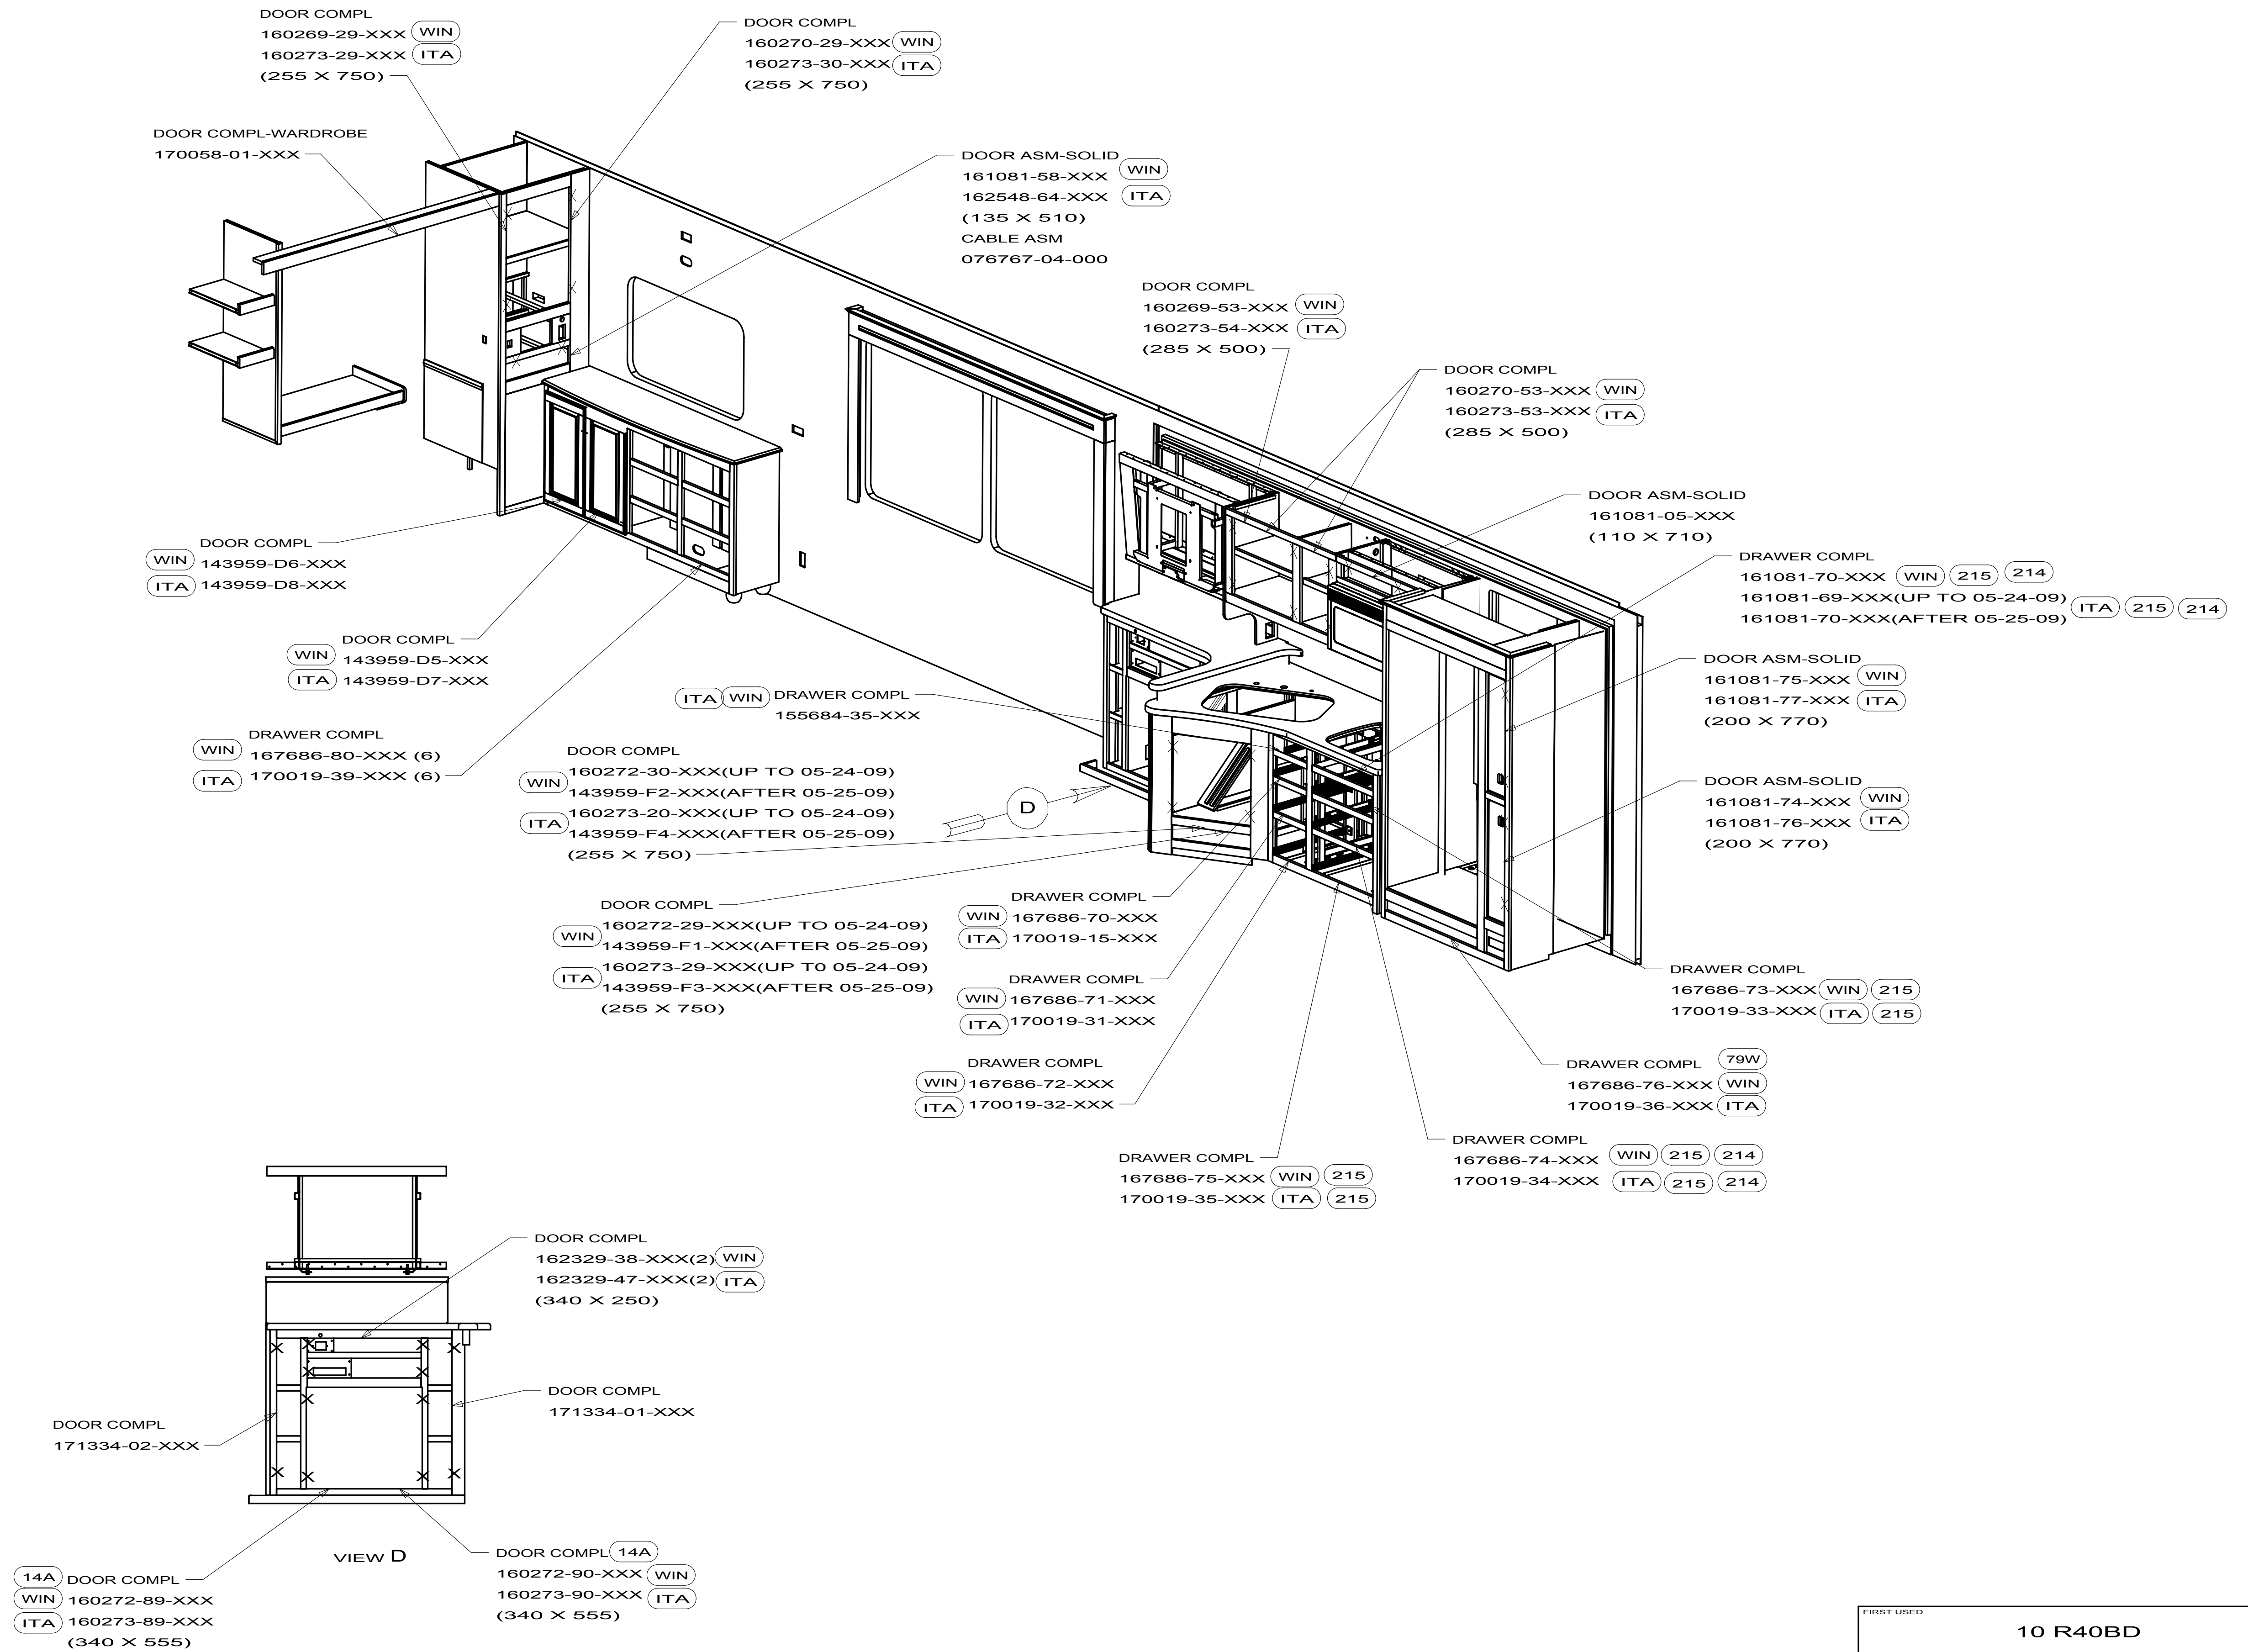

FIRST USED		10 R40BD	
DO NOT SCALE DRAWING			
TITLE:			
FLOOR PLAN-CABT & APPLIANCE			
SHEET 4	PART NO	169526	REV

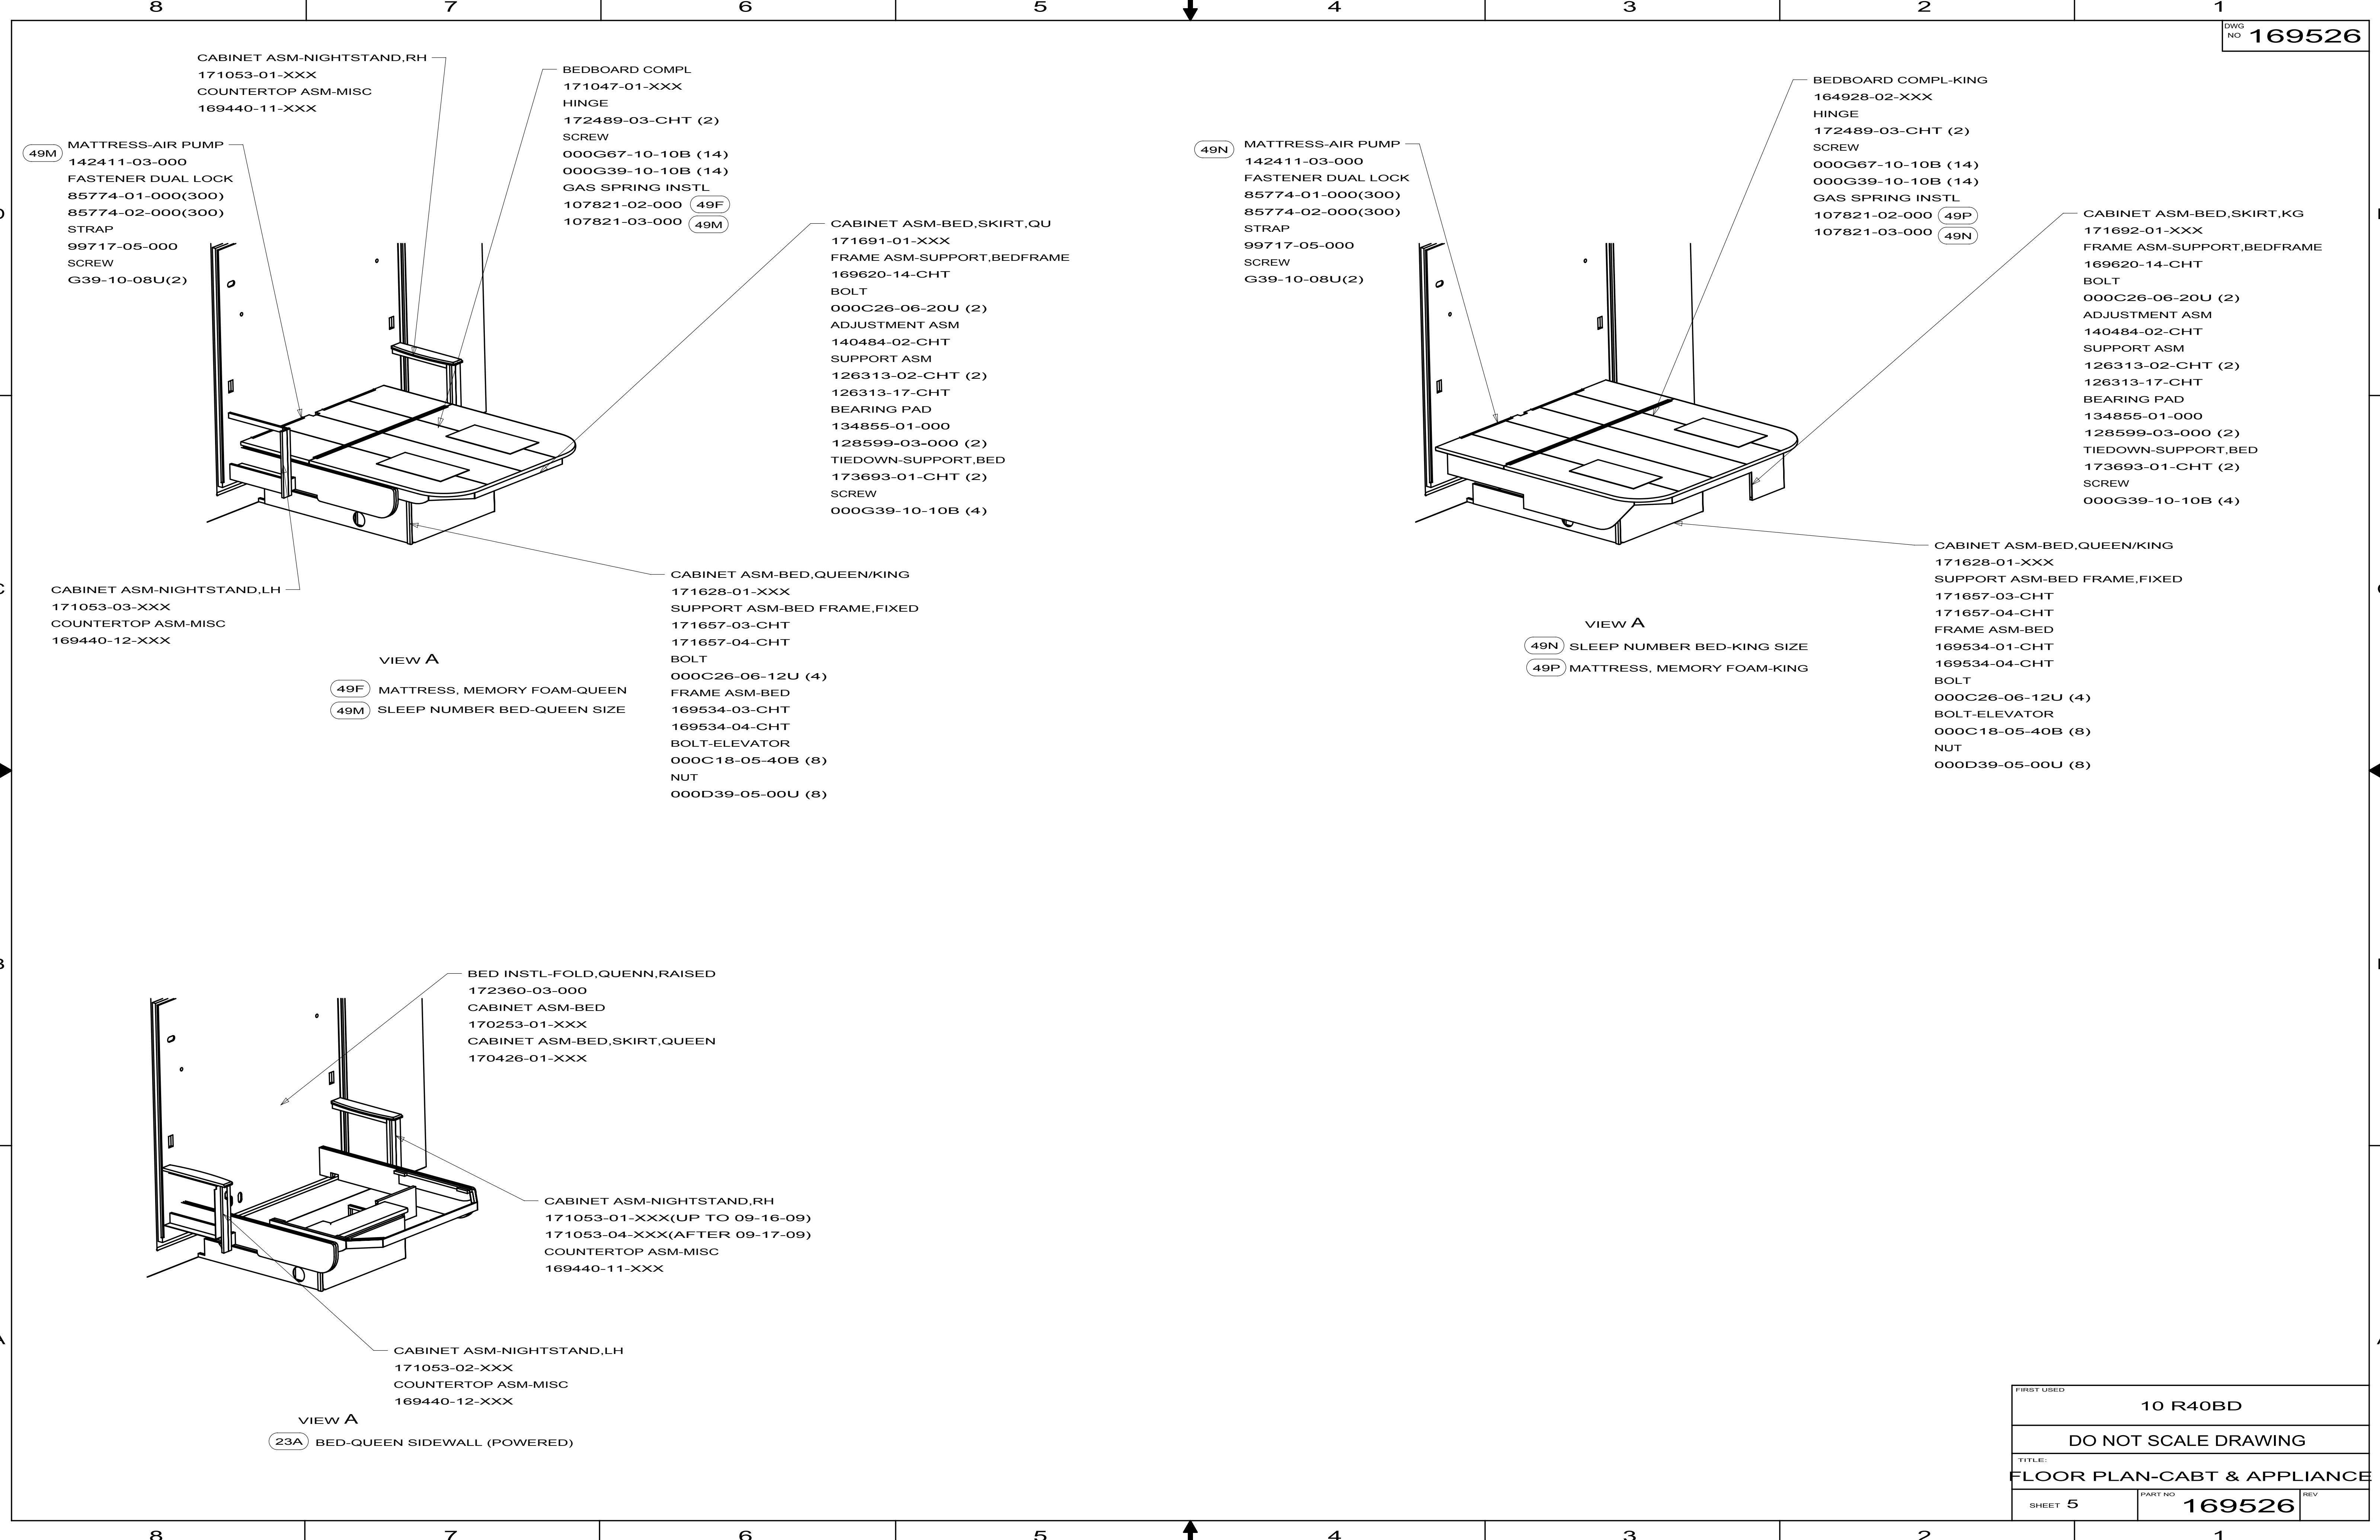


FIRST USED		
10 R40BD		
DO NOT SCALE DRAWING		
TITLE:		
FLOOR PLAN-CABT & APPLIANCE		
SHEET 5	PART NO 169526	REV


D37L
J32H
J35P
J38N
P34Y
P39N
P40L
R40BD
R40WD

107821-02

FIRST USED		
STANDARDS		
DO NOT SCALE DRAWING		
TITLE:		
GAS SPRING INSTL		
SHEET 2	PART NO 107821	REV

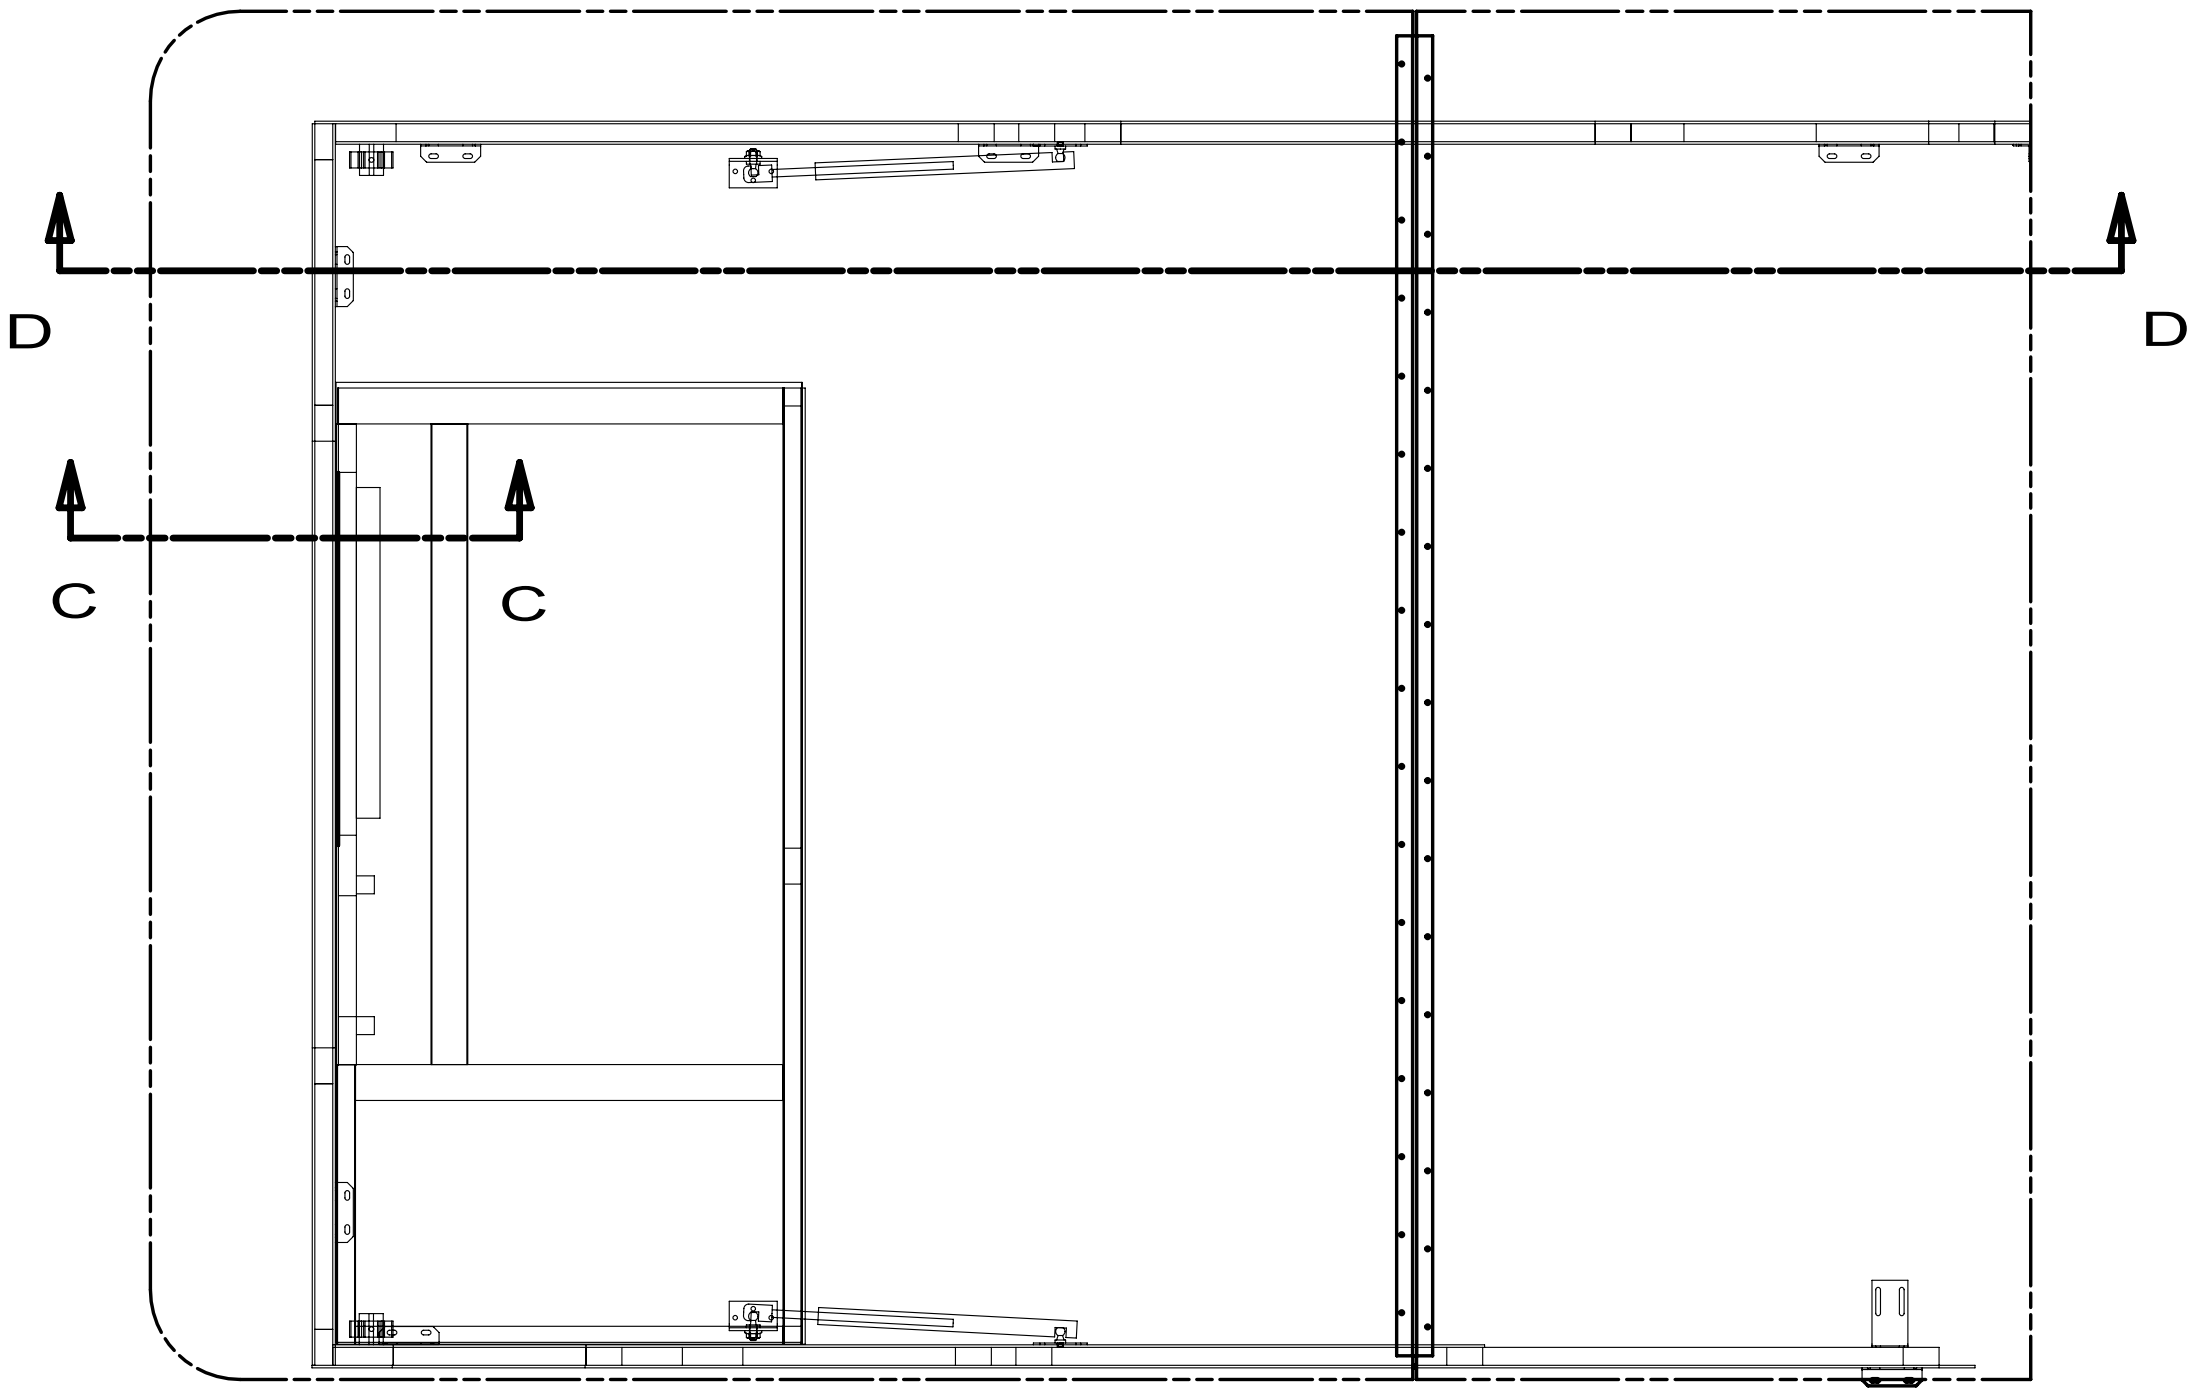


DOWEL-WOOD, DRILLED
101577-03-CHT
SCREW
G11-10-32P (2)
CLIP-GRIPPER
091952-01-000 (2)
SCREW
G67-10-129 (2)

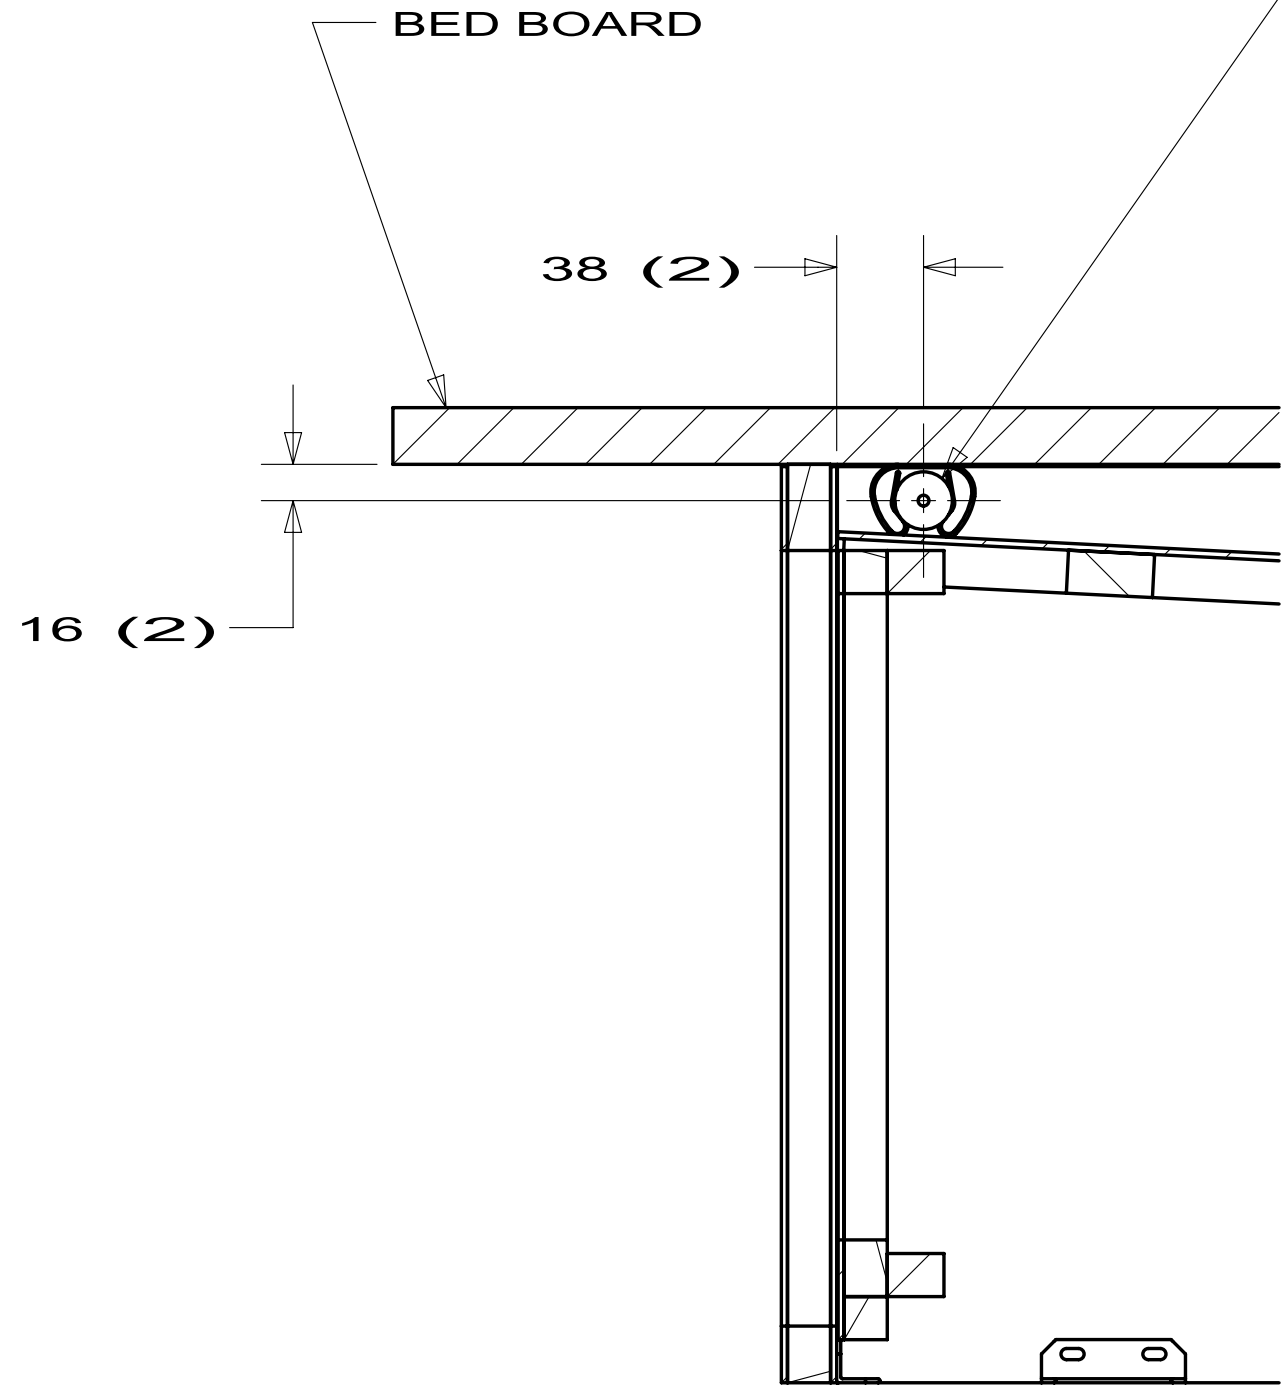

SECTION C-C

GAS SPRING 1
142569-15-000 (2)
BRACKET ANGLE 2
126263-06-CHT (2)
BRACKET FLAT 2
126263-08-CHT (2)
SCREW
142261-03-CHT (12)


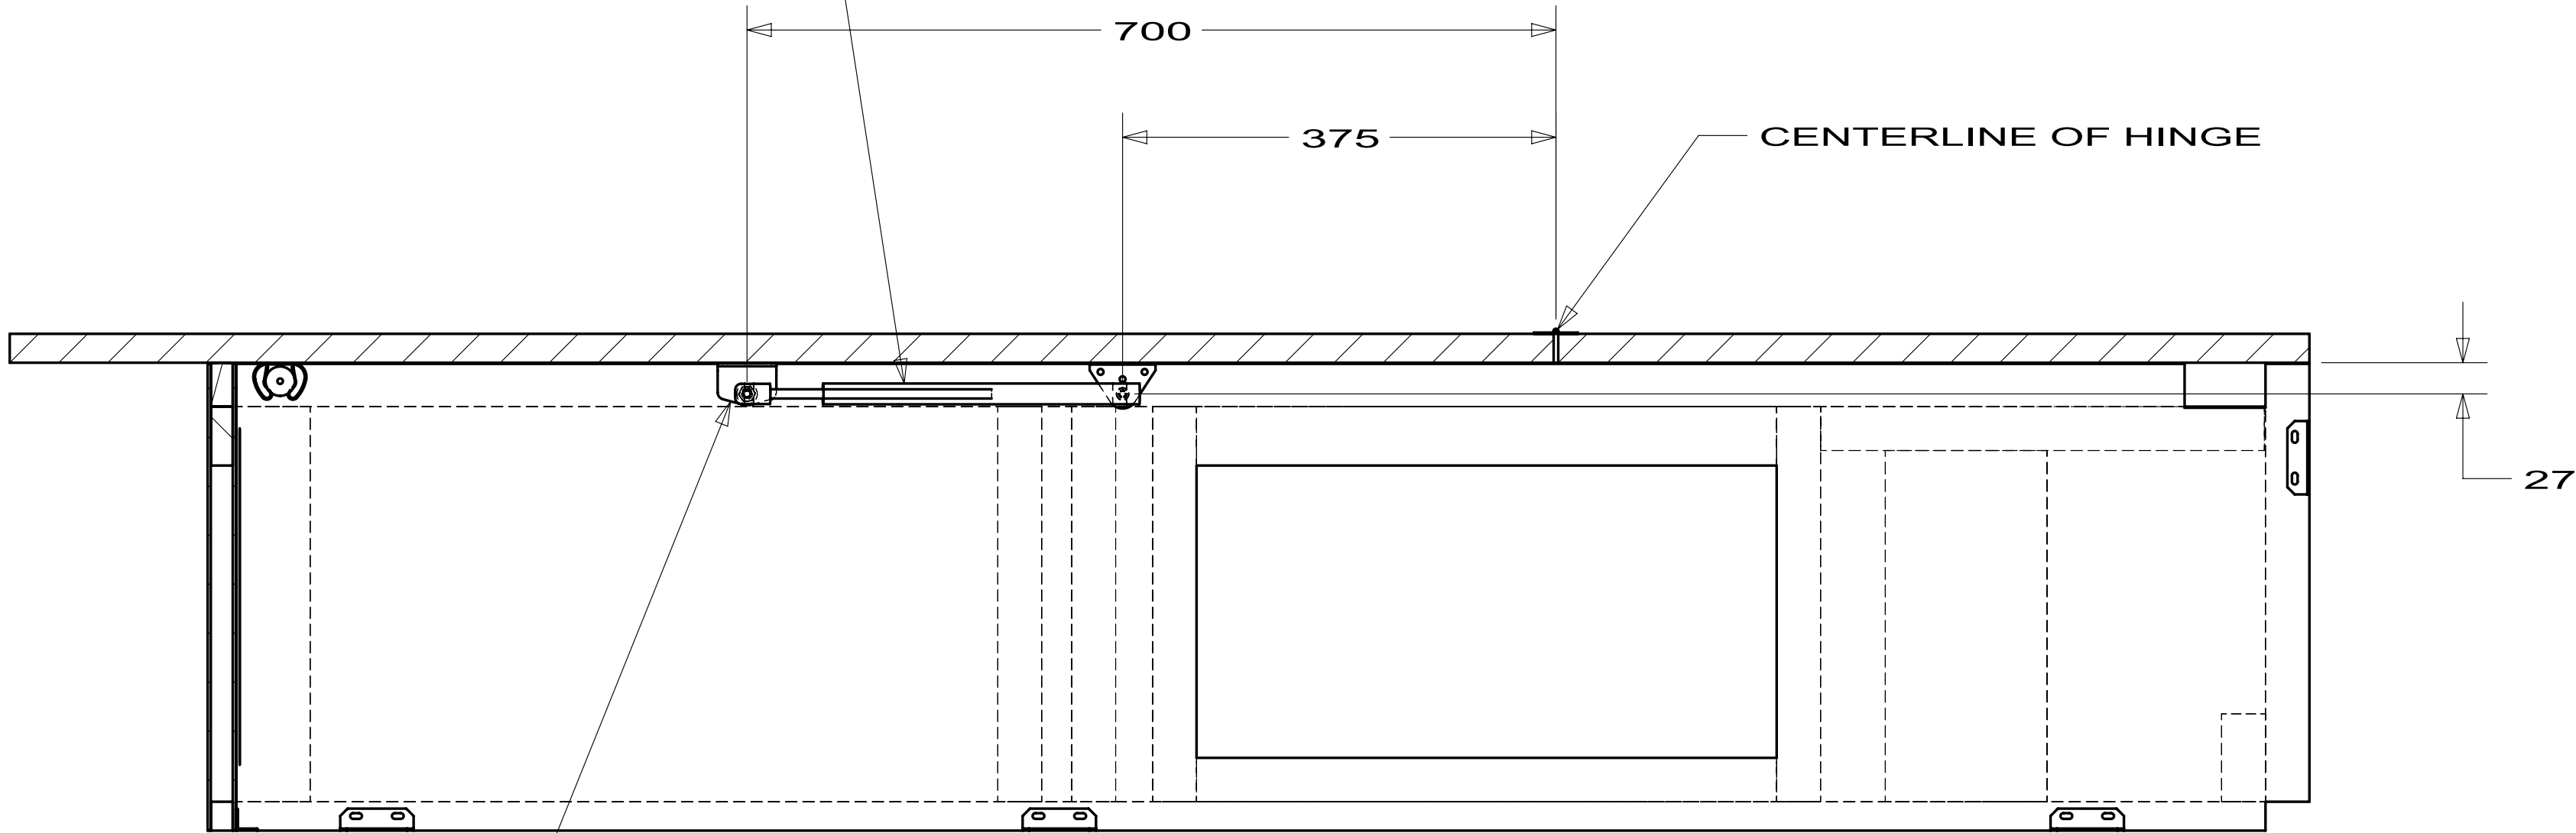


SECTION D-D


FASTEN TO
UNDERSIDE OF
BED BOARD

49M J32H
48A 49B P34Y
48D 49C P40L
49M R40BD
107821-03

FIRST USED		
STANDARDS		
DO NOT SCALE DRAWING		
TITLE:		
GAS SPRING INSTL		
SHEET 3	PART NO 107821	REV

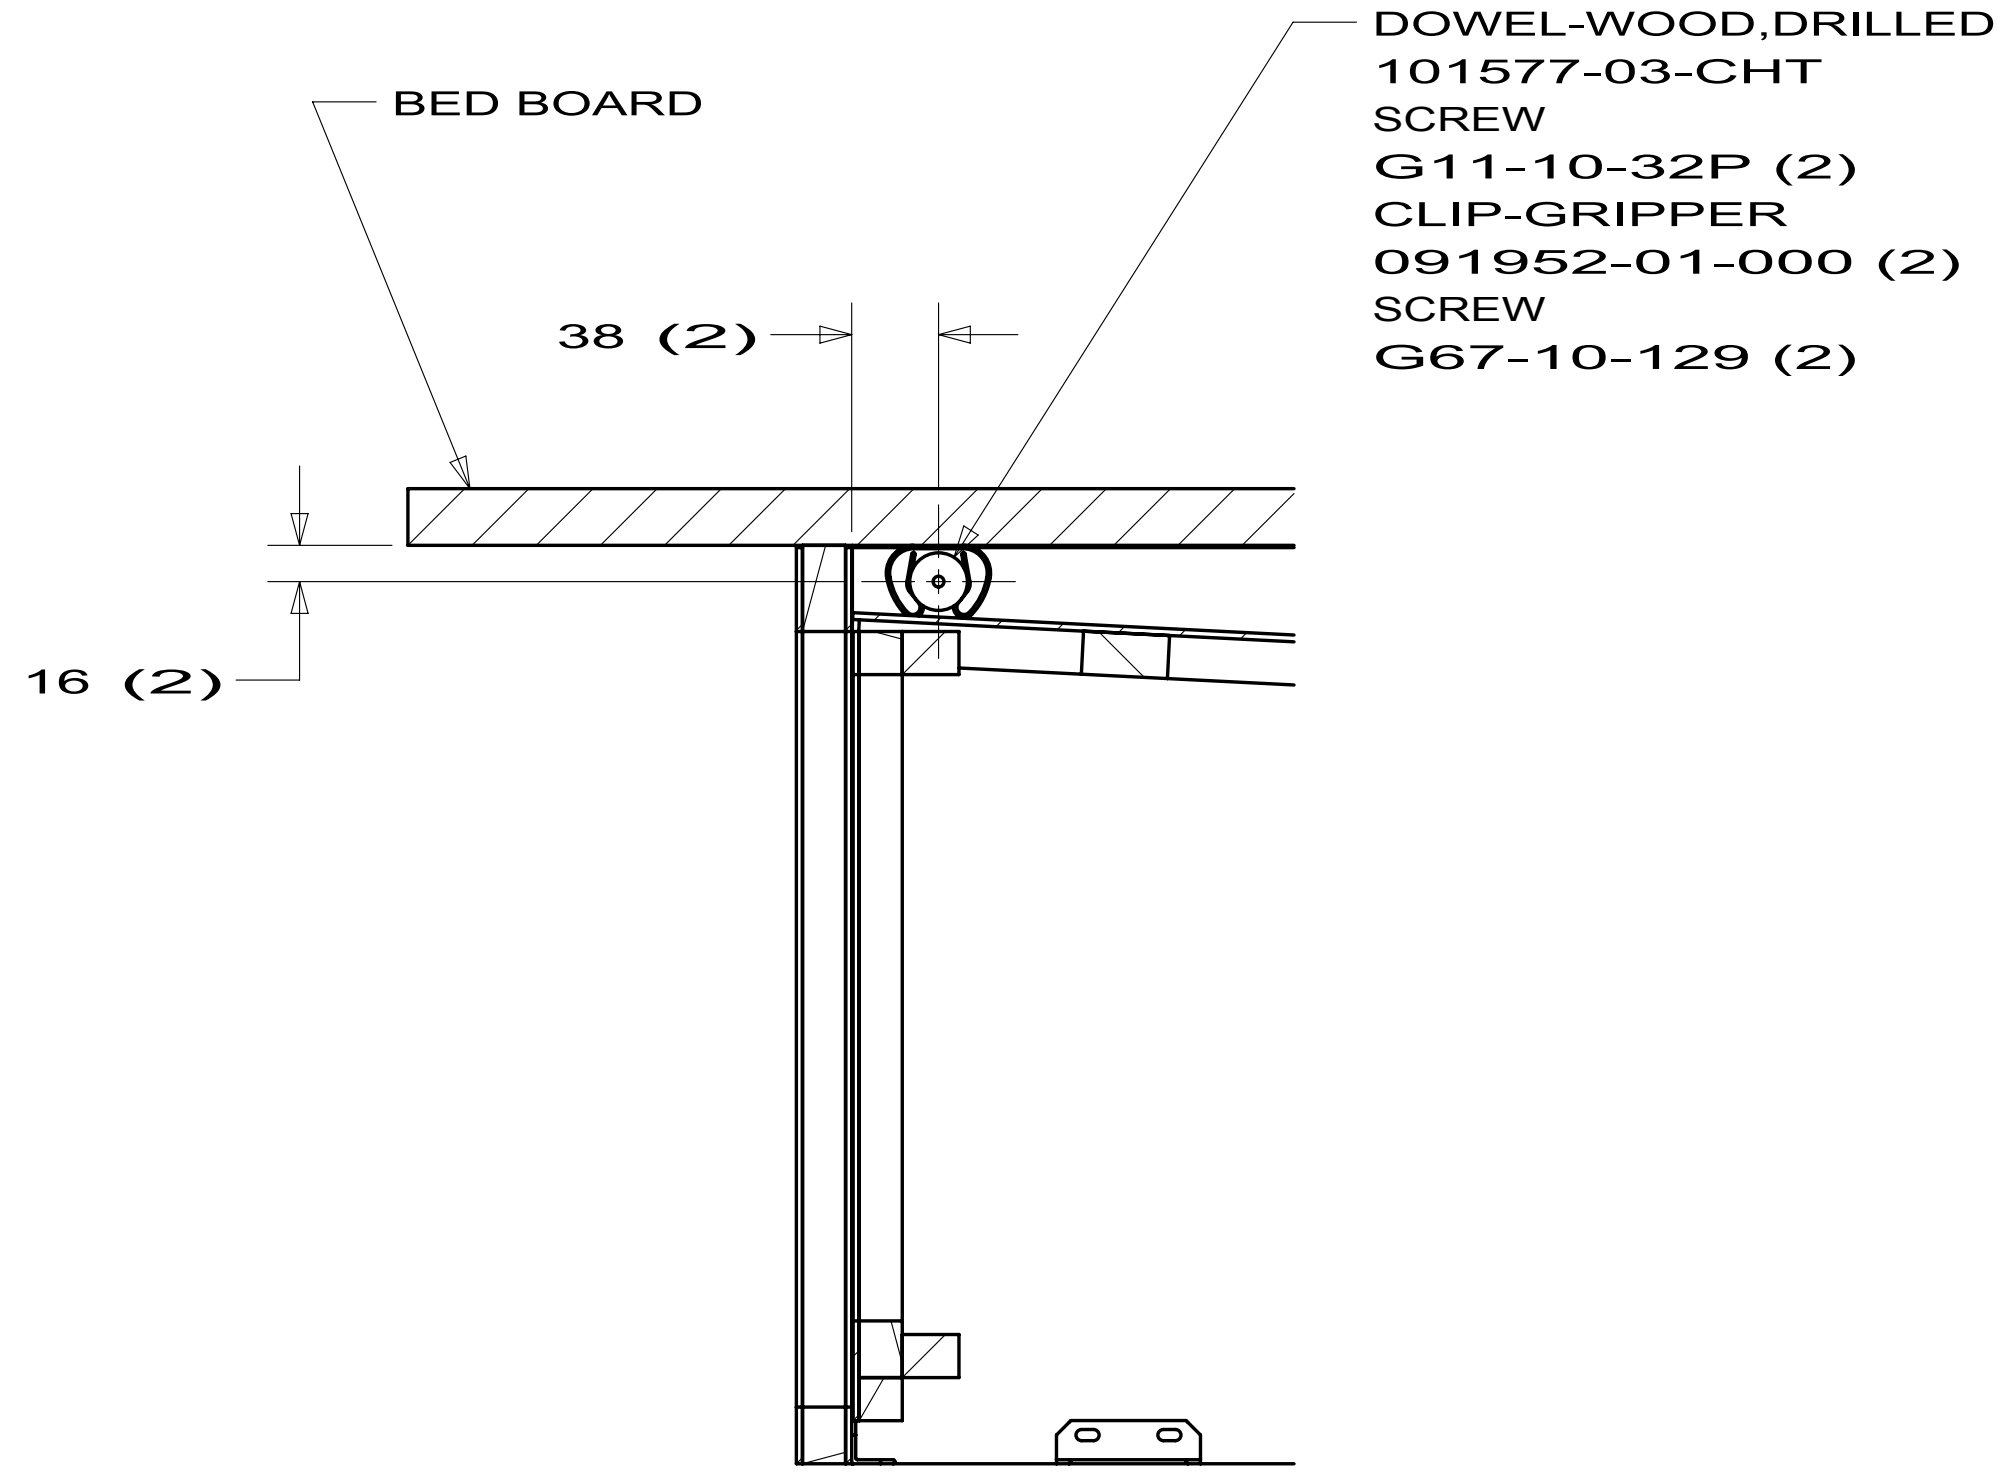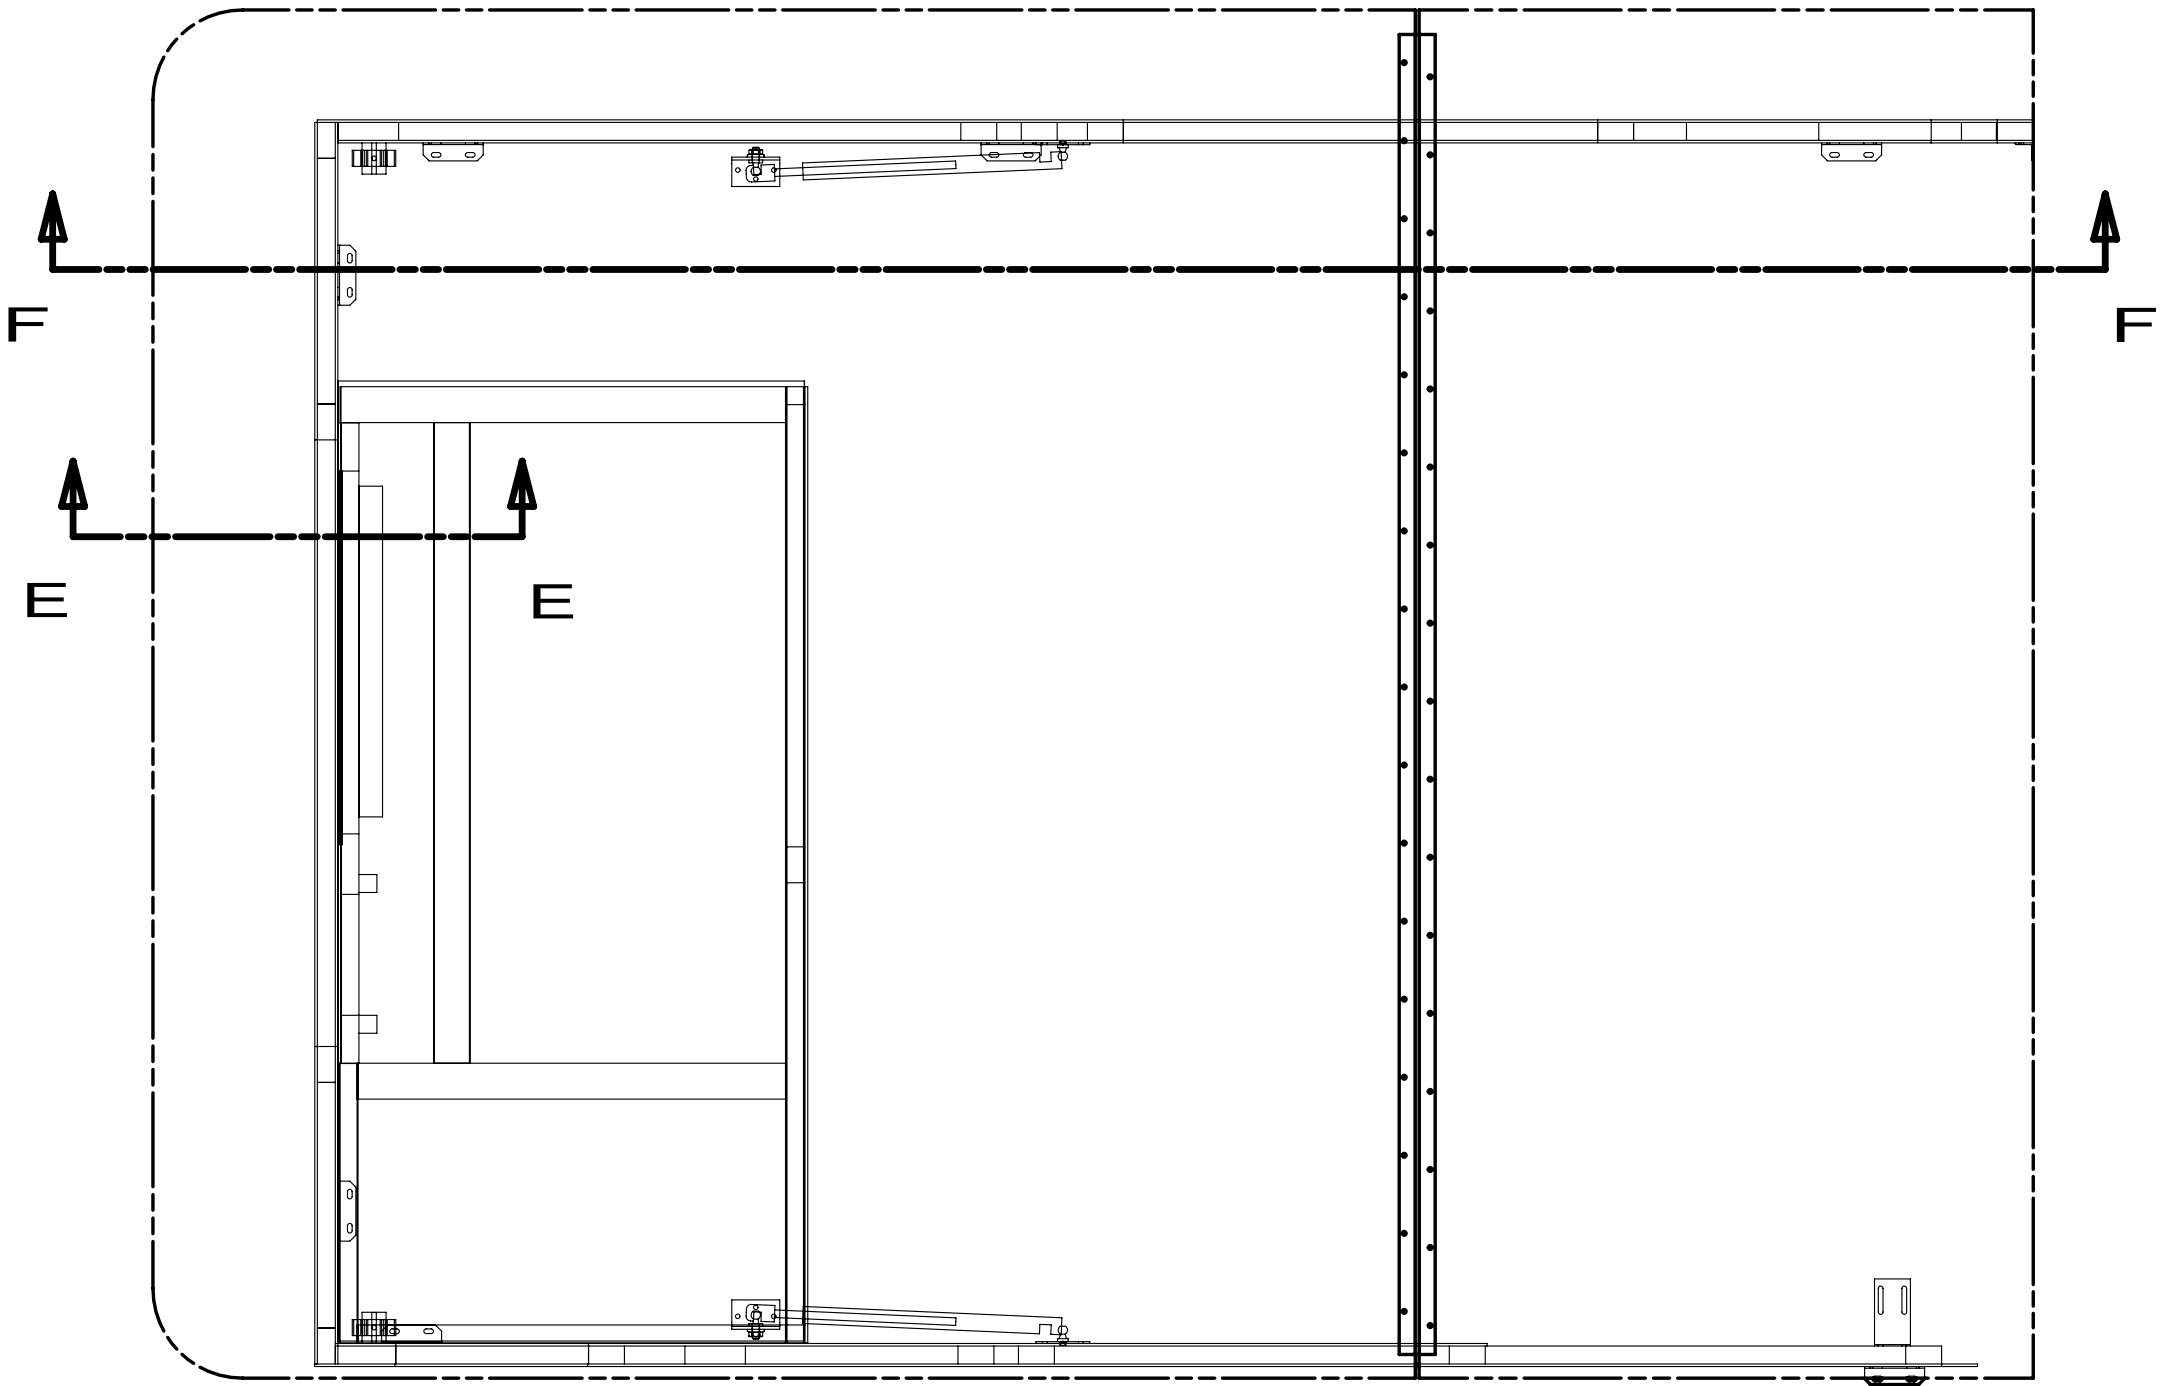

SECTION E-E

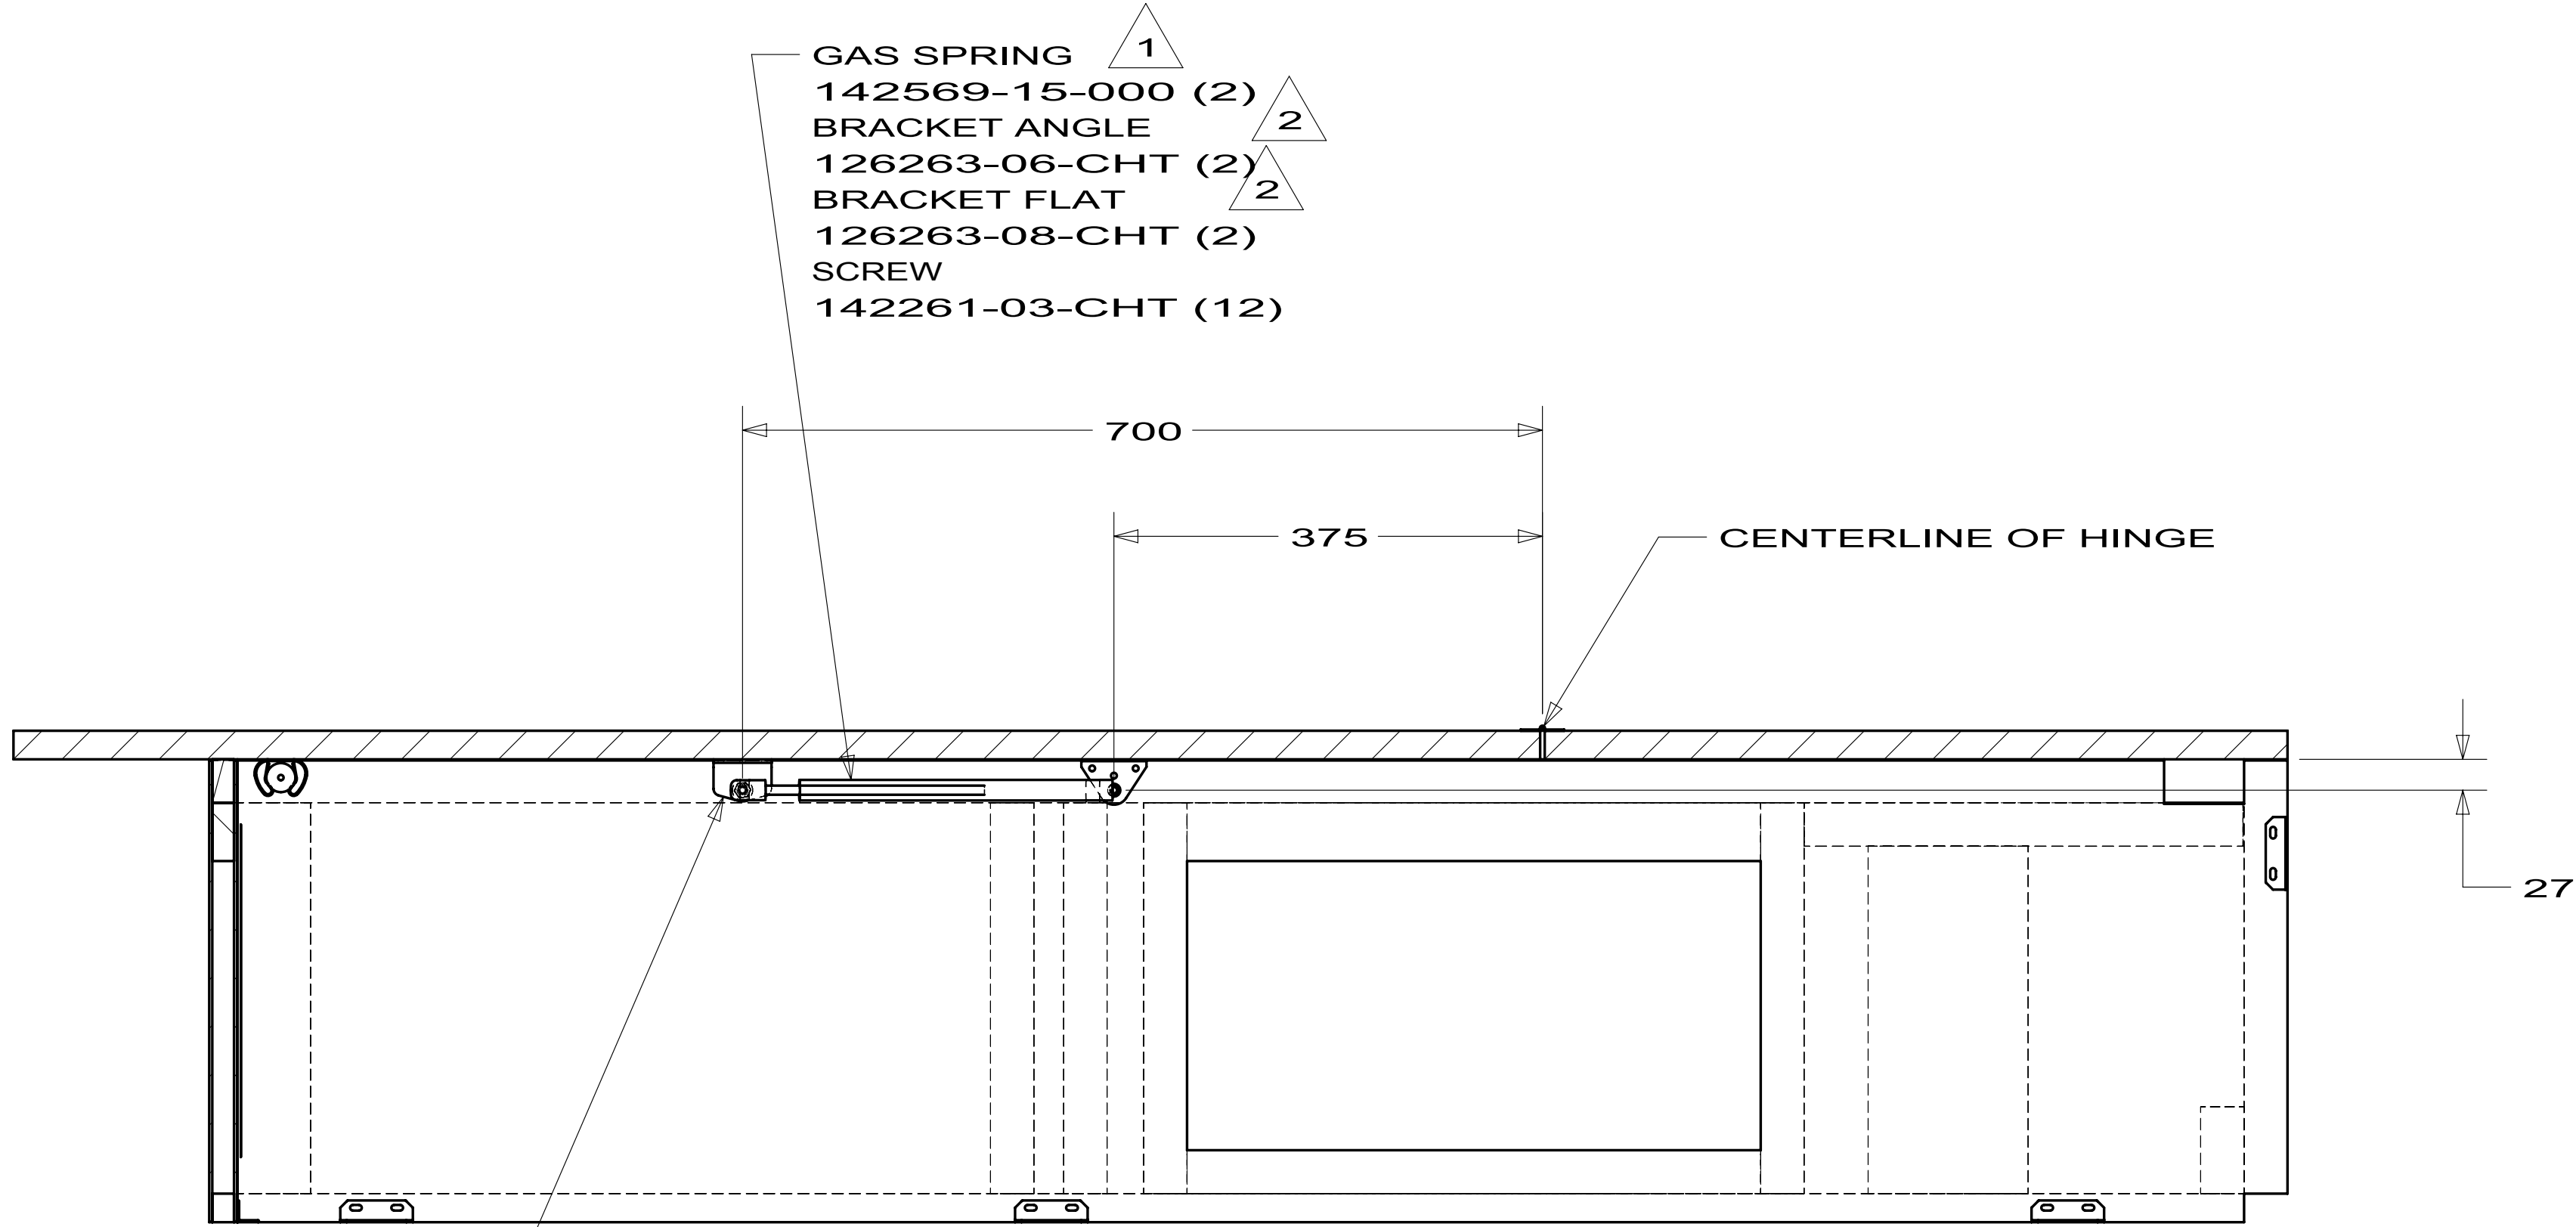

SECTION F-F

108186-02-000			
KEY	PART NUMBER	U/M DESCRIPTION	VENDOR NO.
	092304-02-701	EA TOOL-DUSTING	1142
	092304-02-702	EA TOOL-RUG	4982
	092304-02-703	EA TOOL-CREVICE	1141
	092304-02-707	EA TOOL-UPHOLSTERY	7029
	092304-02-708	EA WAND-PLASTIC	4978
	092304-02-709	EA HOSE ASM., 30' COMPLETE	4988-30-G

108186-03-000			
KEY	PART NUMBER	U/M DESCRIPTION	VENDOR NO.
	092304-02-700	EA BRUSH-POWER, VACUUM (RUGRAT)	6970
	092304-02-701	EA TOOL-DUSTING	1142
	092304-02-702	EA TOOL-RUG	4982
	092304-02-703	EA TOOL-CREVICE	1141
	092304-02-707	EA TOOL-UPHOLSTERY	7029
	092304-02-708	EA WAND-PLASTIC	4978
	092304-02-709	EA HOSE ASM., 30' COMPLETE	4988-30-G
	092304-02-710	EA SECONDARY FILTER	4929
	108186-03-700	EA PAPER BAG - 3-PKG	7767
	108186-03-701	EA MOTOR F/RV2000	7756
	108186-03-702	EA REDUCER	5531
	108186-03-703	EA VALVE - INLET - WHITE	4935
	108186-03-704	EA BRUSH - TURBINE (HAND HELD)	7834-B
	108186-03-705	EA RELAY ASSEMBLY - W/PLATE	7090

119267-10-02A			
KEY	PART NUMBER	U/M DESCRIPTION	VENDOR NO.
	119267-04-700	EA FILTER-GREASE	BOO2
	119267-04-704	EA LIGHT COVER-F/MOD R1480/1850	FANGKB009MRYO
	119267-10-700	EA BRACKET/MOUNTING	FANGTB005MRYO
	119267-15-700	EA SUPPORT - F/GLASS TRAY	FROLPB025MRKO

119267-12-02A			
KEY	PART NUMBER	U/M DESCRIPTION	VENDOR NO.
	119267-04-700	EA FILTER-GREASE	BOO2
	119267-04-703	EA PLATE - MOUNTING	FANGTB003MRYO
	119267-04-704	EA LIGHT COVER-F/MOD R1480/1850	FANGKB009MRYO
	119267-04-705	EA SCREW	LX-BZB011MREO
	119267-12-701	EA SUPPORT - F/GLASS TRAY	FROLPB020MRKO
	119267-12-702	EA RACK - HIGH	FAMI-B006MR0
	119267-12-703	EA RACK - LOW	FAMI-B005MR0
	119267-12-704	EA LOUVER - EXHAUST	PDIF-BO13MRKO


119267-15-01A			
KEY	PART NUMBER	U/M DESCRIPTION	VENDOR NO.
	119267-04-700	EA FILTER-GREASE	BOO2
	119267-15-700	EA SUPPORT - F/GLASS TRAY	FROLPB025MRKO
	119267-15-701	EA TRAY - GLASS	NTNT-A10WREZ

119267-17-01A			
KEY	PART NUMBER	U/M DESCRIPTION	VENDOR NO.
	119267-04-700	EA FILTER-GREASE	BOO2
	119267-04-703	EA PLATE - MOUNTING	FANGTB003MRYO
	119267-17-700	EA TURNTABLE-GLASS	NTNT-A114WREZ

KEY	PART NUMBER	U/M	DESCRIPTION	VENDOR NO.
1	125242-06-703	EA	LINER-DOOR/UPR RH/PANEL TYPE	627942
2	125242-05-701	EA	BIN - DOOR SHELF	628686
3	125242-02-701	EA	HANDLE(CONTOUR)TOP RH LWR LH,	621106
4	125242-06-701	EA	RETAINER/PANEL-UPR DR RH/LH	627947
	125242-02-722	EA	LATCH-STORAGE DR/BLK POINTED	619374
CONTACT WINNEBAGO PART SALES FOR UNLISTED COMPONENT(S)				

125242-06-01A


VENDOR NO.

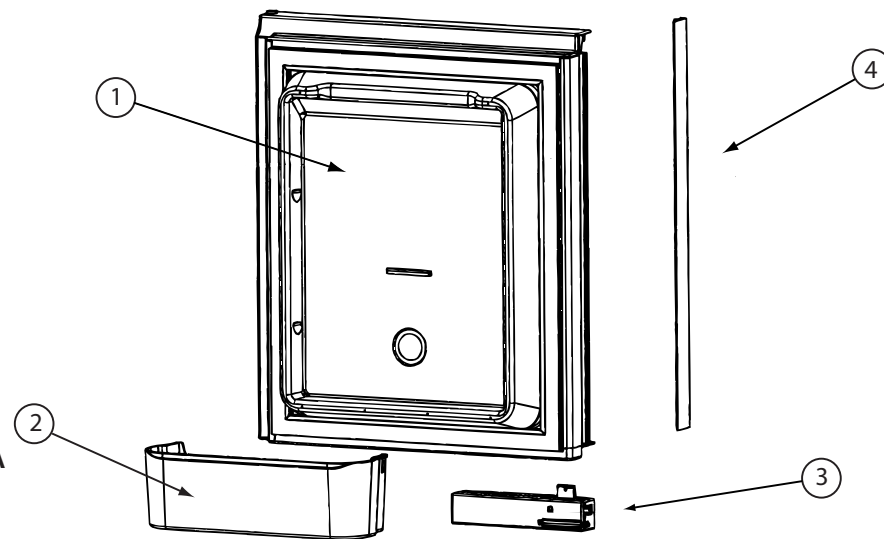

KEY	PART NUMBER	U/M	DESCRIPTION	VENDOR NO.
1	125242-06-704	EA	LINER-DOOR/UPR LH/PANEL TYPE	627941
2	125242-05-701	EA	BIN - DOOR SHELF	628686
3	125242-02-700	EA	HANDLE(CONTOUR)TOP LH BTM RH	621107
4	125242-06-701	EA	RETAINER/PANEL-UPR DR RH/LH	627947
	125242-02-722	EA	LATCH-STORAGE DR/BLK POINTED	619374
CONTACT WINNEBAGO PART SALES FOR UNLISTED COMPONENT(S)				

125242-06-01A (CONTINUED)

VENDOR NO.

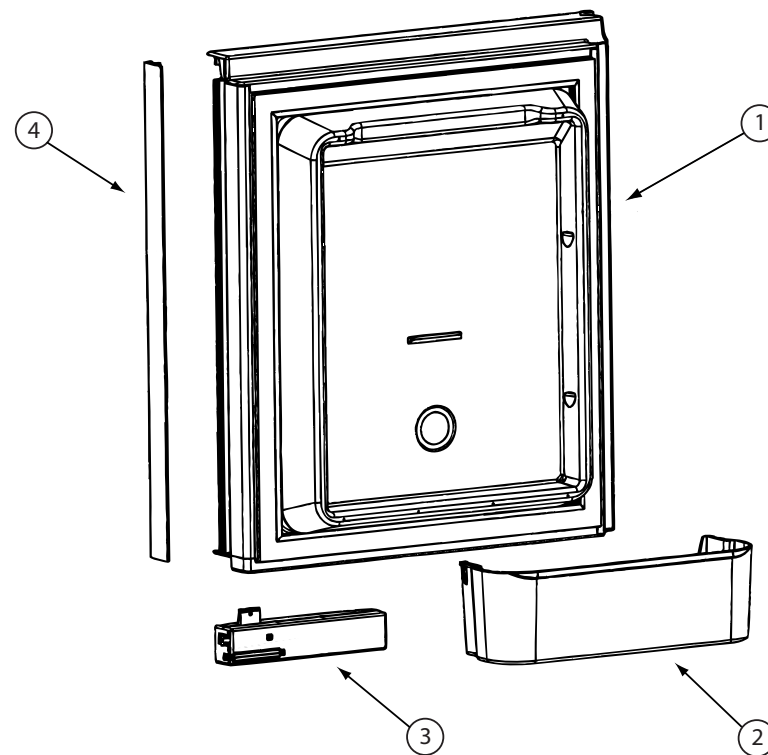

KEY PART NUMBER

1	125242-06-705
2	125242-05-701
3	125242-06-700
4	125242-02-700
	125242-02-722

U/M DESCRIPTION


EA	LINER-DOOR/LWR RH/PANEL TYPE
EA	BIN - DOOR SHELF
EA	RETAINER/PANEL-LWR DR RH/LH
EA	HANDLE(CONTOUR)TOP LH BTM RH
EA	LATCH-STORAGE DR/BLK POINTED

125242-06-01A (CONTINUED)

VENDOR NO.

627944
628686
627948
621107
619374

CONTACT WINNEBAGO PART SALES FOR UNLISTED COMPONENT(S)

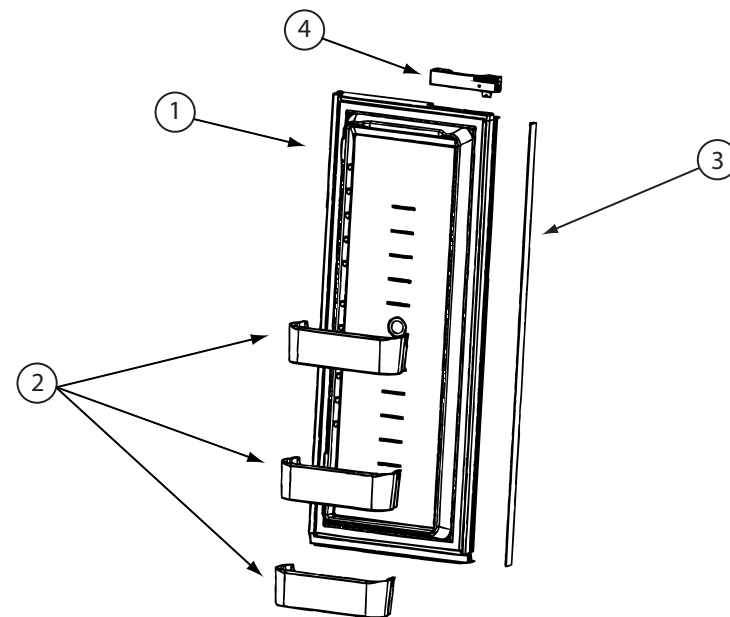

KEY PART NUMBER

1	125242-06-706
2	125242-05-701
3	125242-05-730
4	125242-06-700
5	125242-02-701
	125242-02-722

U/M DESCRIPTION


EA	LINER-DOOR/LWR LH/PANEL TYPE
EA	BIN - DOOR SHELF
EA	FLAPPER REPLACE SERV. KIT
EA	RETAINER/PANEL-LWR DR RH/LH
EA	HANDLE(CONTOUR)TOP RH LWR LH
EA	LATCH-STORAGE DR/BLK POINTED


125242-06-01A (CONTINUED)

VENDOR NO.

627943
628686
631366
627948
621106
619374


CONTACT WINNEBAGO PART SALES FOR UNLISTED COMPONENT(S)

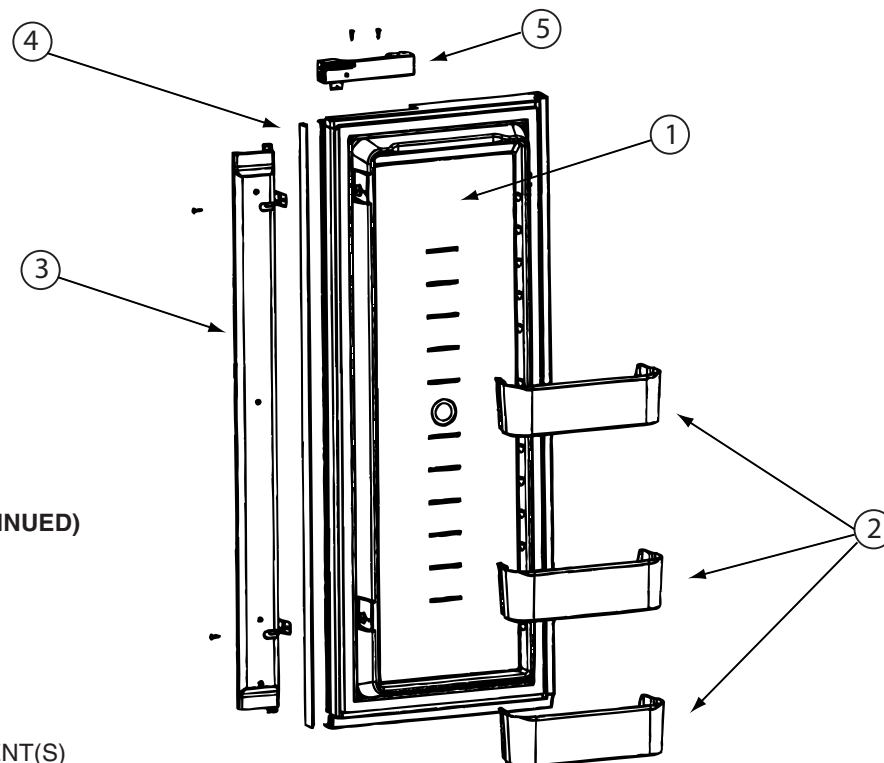

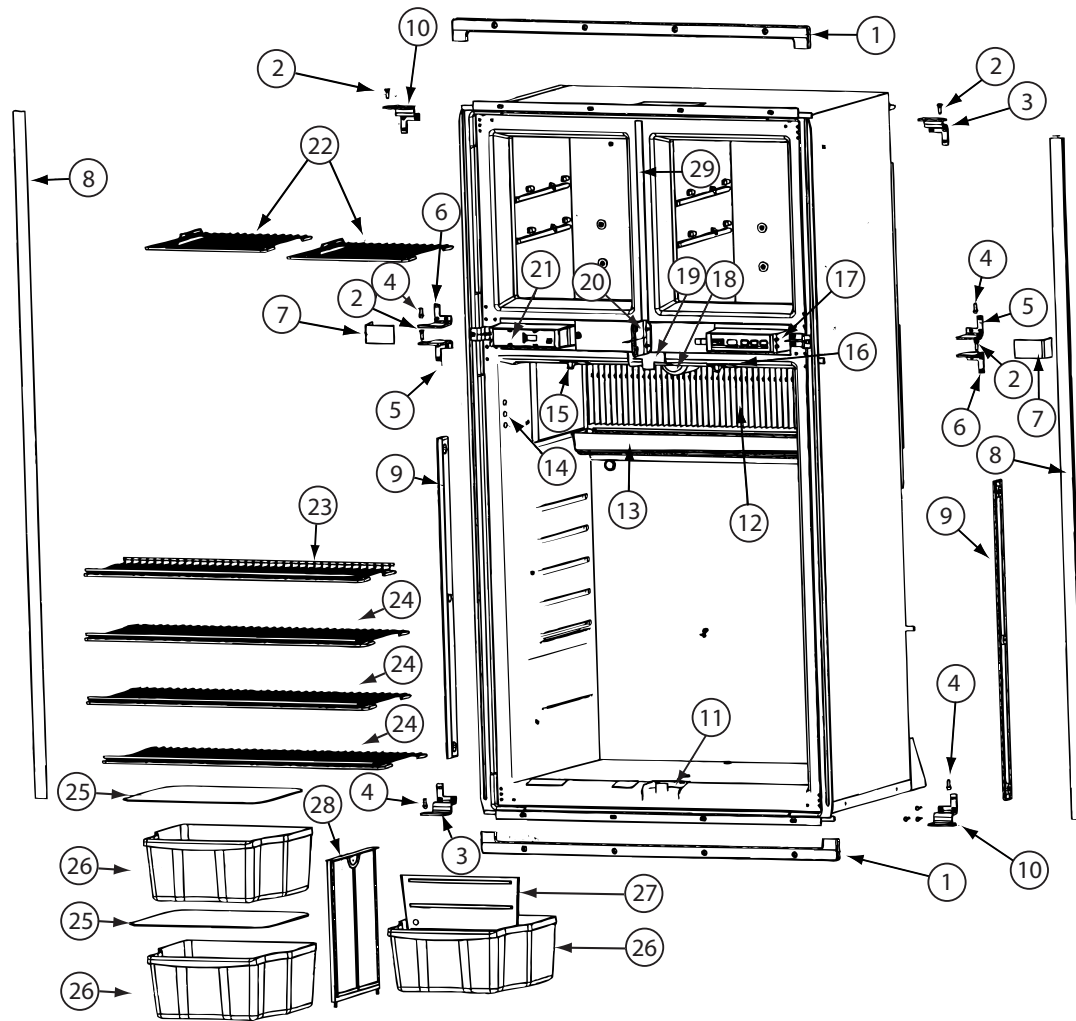


125242-06-01A

125242-06-01A (CONTINUED)			
KEY	PART NUMBER	U/M DESCRIPTION	VENDOR NO.
1	125242-01-767	EA KIT INSTALL(U TRIM PCS)HDW	623528
2	125242-03-715	EA HINGE PIN/UPR-WRAPPED DOORS	623899
3	125242-05-707	EA HINGE-OUTER/UPPER RH/LWR LH	628946
4	113737-01-710	EA PIN-HINGE, BOTTOM	61550722
5	125242-05-708	EA HINGE-INNER/UPPER RH/LWR LH	624363
6	125242-05-709	EA HINGE-INNER/UPPER LH/LWR RH	624364
7	125242-05-710	EA COVER - HINGE	627955
8	125242-01-766	EA TRIM-LT/RT HAND-SCREW ON	623254
9	125242-02-720	EA RETAINER/SHELF(SER#926685 UP	622033
10	125242-05-711	EA HINGE-OUTER/UPPER LH/LWR RH	628945
11	125242-06-702	EA GUIDE BLOCK-FLAPPER/BTM/BLK	631360
12	125242-05-713	EA FINS	618785
13	125242-01-712	EA DRIP TRAY	618774
14	125242-02-741	EA PROBE - CONTACT/LARGE	620689
15	125242-01-768	EA SWITCH - DOOR LIGHT	623918
16	125242-02-706	EA LAMP/WIRE ASM/SER#849677 UP	620871
17	125242-05-706	EA CONTROL ASM - OPTICAL	629113
18	125242-02-708	EA COVER/LAMP BRACKET	621827
19	125242-05-714	EA GUIDE BLOCK-FLAPPER/TOP/BLK	629111
21	125242-05-716	EA BOX/FRONT - DUMMY	624366
22	125242-01-725	EA SHELF-FREEZER (WIRE)	618847
23	125242-01-727	EA SHELF-WIRE (SHORT)	618849
24	125242-01-726	EA SHELF-WIRE (LONG)	618848
25	125242-01-706	EA COVER-CRISPER	618757
26	125242-05-717	EA BIN - BOTTLE/CRISPER	628688
27	125242-05-718	EA DIVIDER - BOTTLE/CRISPER	628694
28	125242-01-749	EA SUPPORT - WALL	618840
29	125242-02-741	EA STRIP-FREEZER-BLACK	625210 #1291391 &UP
	084880-03-705	EA BRACKET-LIGHT-INTERIOR	61629722
	084880-03-706	EA BULB-LAMP	61628922
	120075-01-714	EA PLUG-HOLE (BLACK)	618170
	125242-05-725	EA PLATE - F/DUMMY BOX	628460
	125242-05-730	EA FLAPPER REPLACE SERV. KIT	631366
CONTACT WINNEBAGO PART SALES FOR UNLISTED COMPONENT(S)			

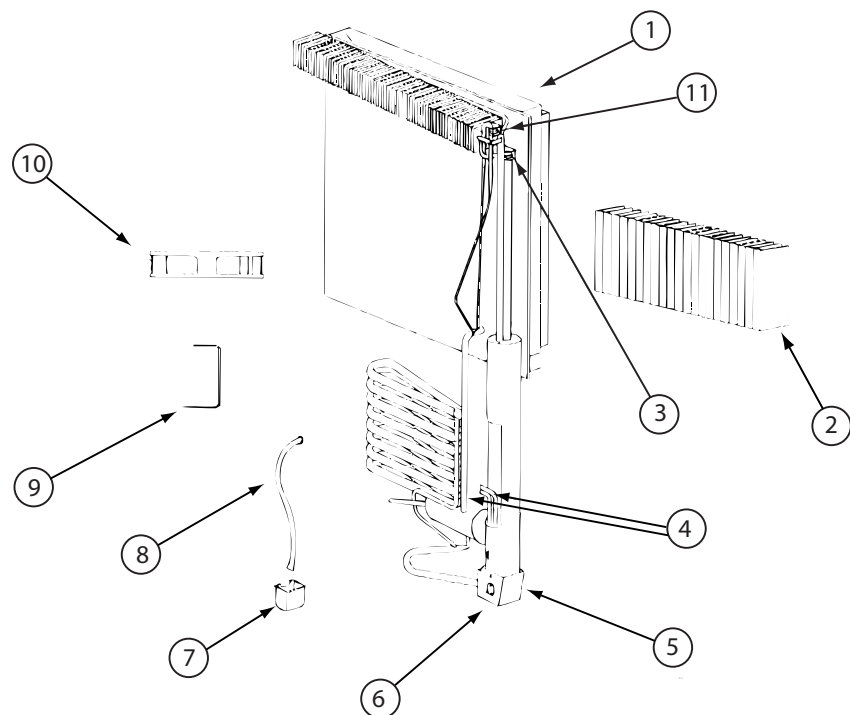


125242-06-01A (CONTINUED)
VENDOR NO.

KEY	PART NUMBER	U/M	DESCRIPTION	VENDOR NO.
1	125242-01-772	EA	COOLING UNIT-1200-8835499 UP	630391
2	125242-05-713	EA	FINS	618785
4	125242-01-732	EA	HEATER AC - 225W/110VAC	618872
5	125242-01-739	EA	BASE-BURNER BOX	618902
6	125242-01-740	EA	COVER-BURNER BOX	618910
9	125242-05-721	EA	BRACKET-DC FAN-SN 914576 UP	628747
10	125242-05-722	EA	FAN-EXTRNL DC-SN 914576 UP	628685
11	113737-01-754	EA	THERMOSTAT (FAN 12V DC)	618093
	125242-01-742	EA	WIRE ASM.-BAFFLE 55.15"	618915
	125242-05-728	EA	SWITCH-THERMAL (RPL KIT)	630037
	125242-05-729	EA	SWITCH-THERMAL (RPL KIT)	630103
CONTACT WINNEBAGO PART SALES FOR UNLISTED COMPONENT(S)				

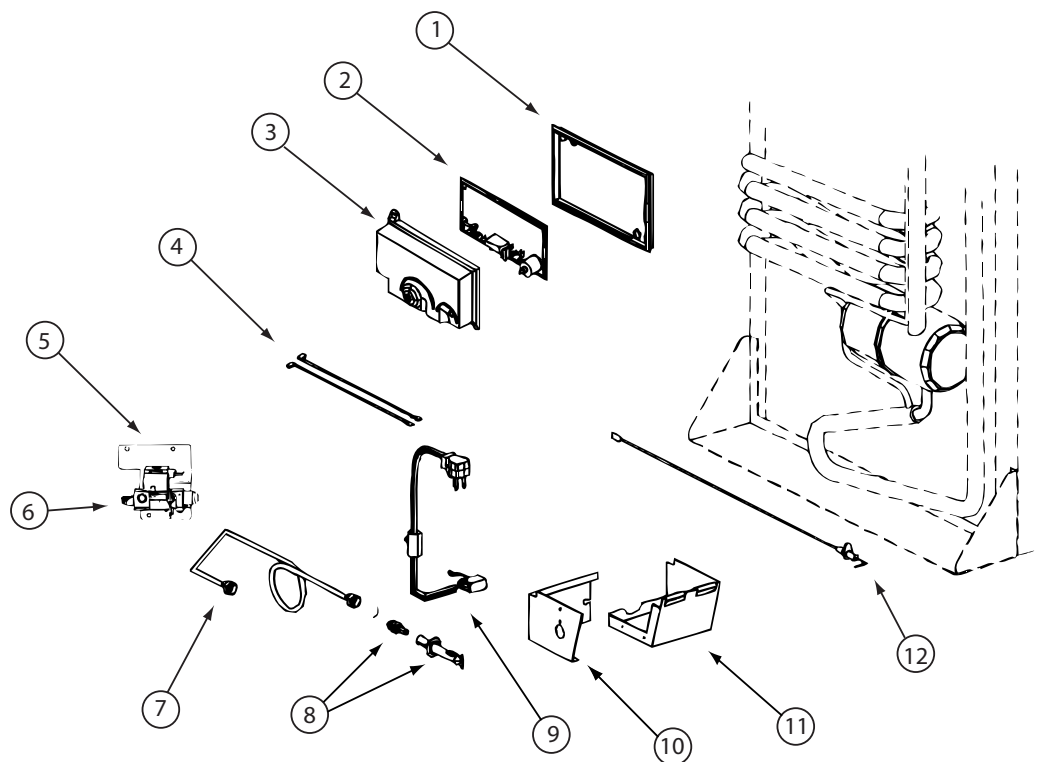


125242-03-02A, 125242-05-02A, 125242-06-01A (CONTINUED)

KEY	PART NUMBER	U/M	DESCRIPTION	VENDOR NO.
1	121569-08-701	EA	BASE - POWER BOARD	628674
2	121568-06-709	EA	BOARD/POWER-N611/N822F/1201	628661
3	121569-08-702	EA	COVER-POWER BOARD	628677
4	125242-02-709	EA	WIRE/WHITE/9"/GAS VALVE	621448
6	121569-08-703	EA	GAS VALVE - SOLENOID	628741
7	125242-05-723	EA	BURNER TUBE	624683
8	125242-02-743	EA	BURNER ORF ADAP-7 SLOT BRNR	629013
9	125242-03-732	EA	CORD - AC POWER- W/ICE MAKER	618406
10	125242-01-740	EA	COVER-BURNER BOX	618910
11	125242-01-739	EA	BASE-BURNER BOX	618902
12	104137-06-715	EA	ELECTRODE-SPARK/SENSOR, SGL	61692222
CONTACT WINNEBAGO PART SALES FOR UNLISTED COMPONENT(S)				

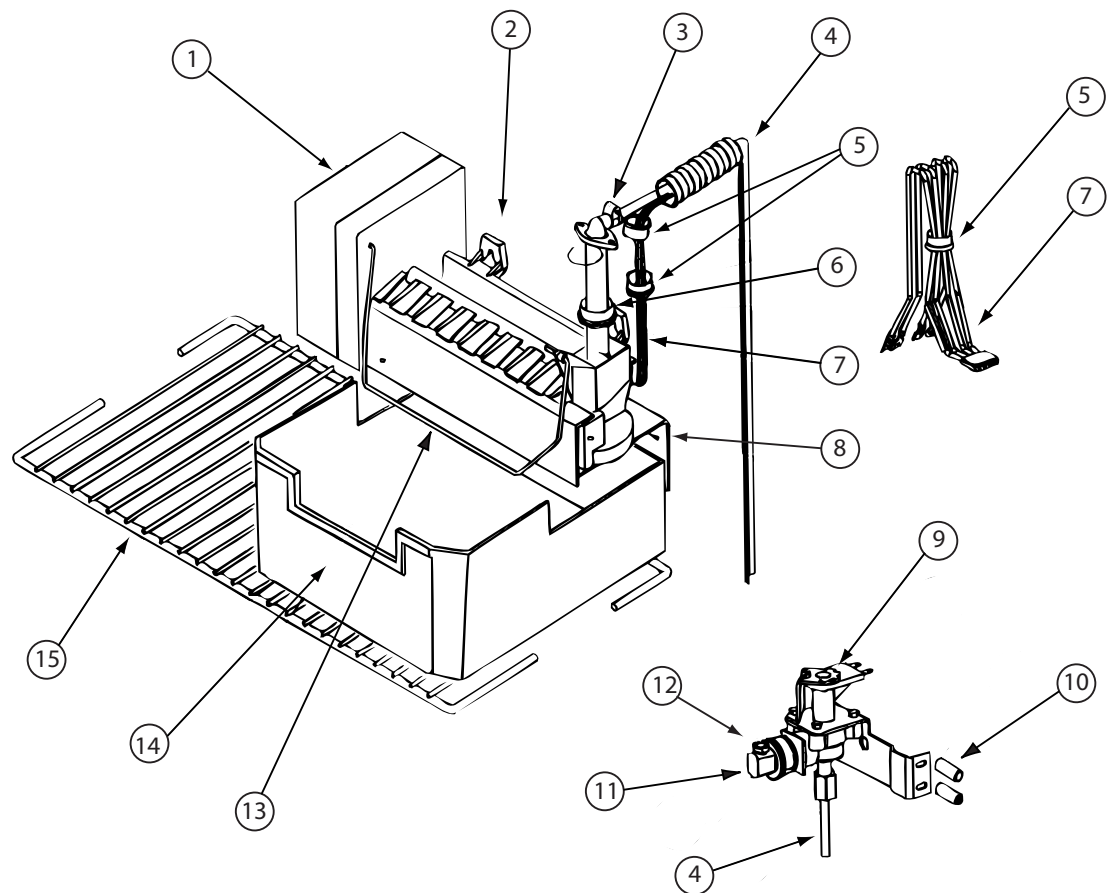

125242-03-02A, 125242-05-02A, 125242-06-01A (CONTINUED)

KEY	PART NUMBER	U/M	DESCRIPTION	VENDOR NO.
2	094039-07-706	EA	ICE MAKER W/O PLATES	61656522
4	125242-05-724	EA	WATER TUBE/HEATER ASM	621429
6	120075-03-706	EA	FITTING WATER LINE	620039
8	125242-01-737	EA	BRACKET-MOUNTING (ICE MAKER)	618894/620890
9	120075-03-701	EA	WATER VALVE - W/BRACKET	618253
11	094039-07-707	EA	GARDEN HOSE ADAP W/BRASS NUT	61679622
12	094039-07-708	EA	NUT - COMPRESSION	622991
13	120075-03-703	EA	ARM-SHUT OFF	61656922
14	125242-01-716	EA	ICE BIN	618803
15	125242-01-725	EA	SHELF-FREEZER (WIRE)	618847
	120075-09-703	EA	THERMOSTAT	620240
CONTACT WINNEBAGO PART SALES FOR UNLISTED COMPONENT(S)				

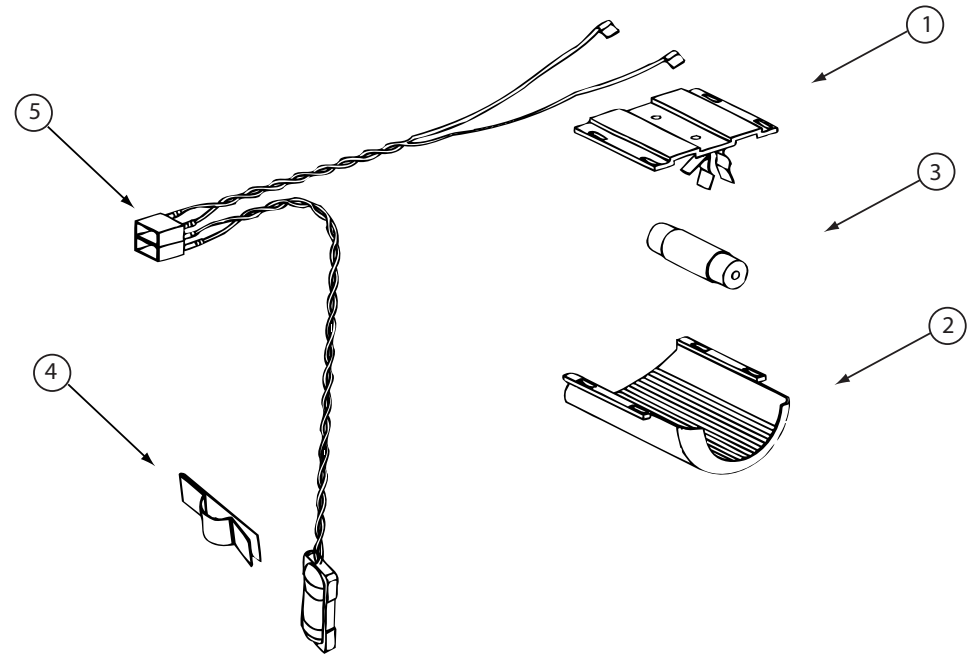




125242-03-02A, 125242-05-02A, 125242-06-01A (CONTINUED)

KEY	PART NUMBER	U/M	DESCRIPTION	VENDOR NO.
1	084880-03-705	EA	BRACKET-LIGHT-INTERIOR	61629722
2	125242-02-708	EA	COVER/LAMP BRACKET	621827
3	084880-03-706	EA	BULB-LAMP	61628922
4	084880-01-760	EA	CLIP (THERMISTER)	61689122
5	125242-02-706	EA	LAMP/WIRE ASM/SER#849677 UP	620871

KEY	PART NUMBER	U/M	DESCRIPTION	140147-04-01A, 140147-04-02A, 140147-04-03A
				VENDOR NO.
	140147-02-700	EA	TRAY-GLASS	WB49X10074
	140147-02-701	EA	FILTER-GREASE (SOLD AS PAIR)	WB6X10309 - 2/PKG.
	140147-02-702	EA	TRAY-METAL PAN	WB49X10053
	140147-02-704	EA	BULB HALOGEN	WB08X10050

141759-20 730C
141759-08 J32H/35P/37F
141759-10 R40CD
141759-19 P40L
141759-21 P34Y
141759-22 R40BD


RELEASE		REV	DATE	DWG	NO	141759
REV	ZONE	REVISION RECORD			DATE	DFT-ORIG

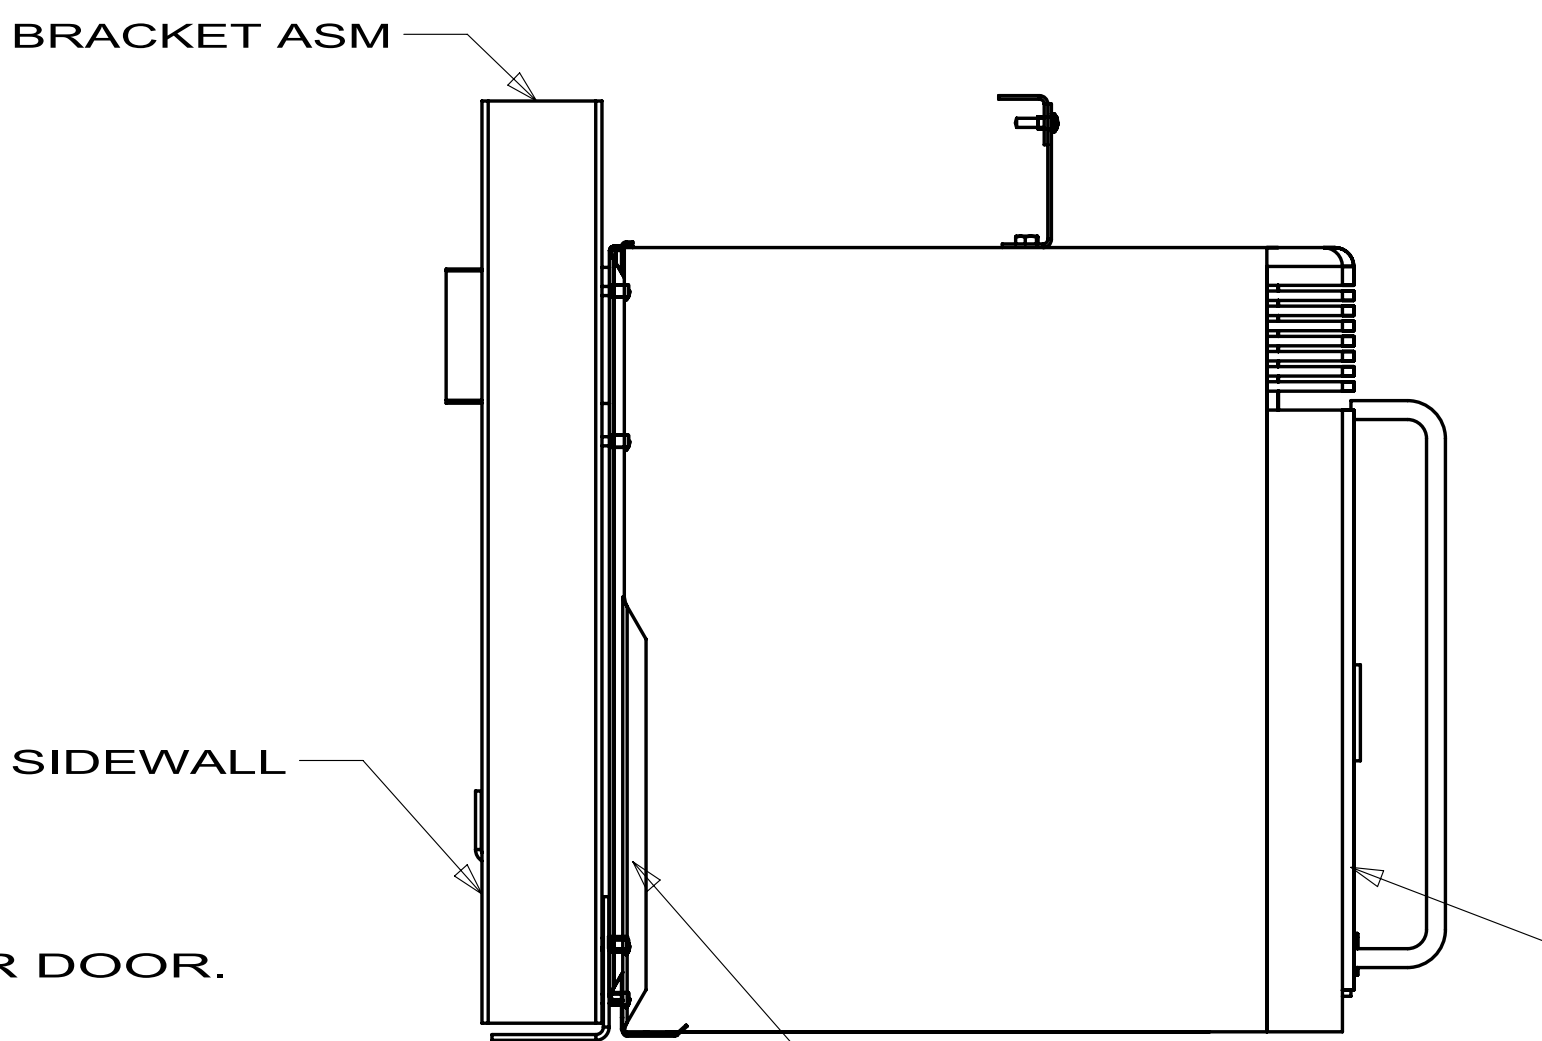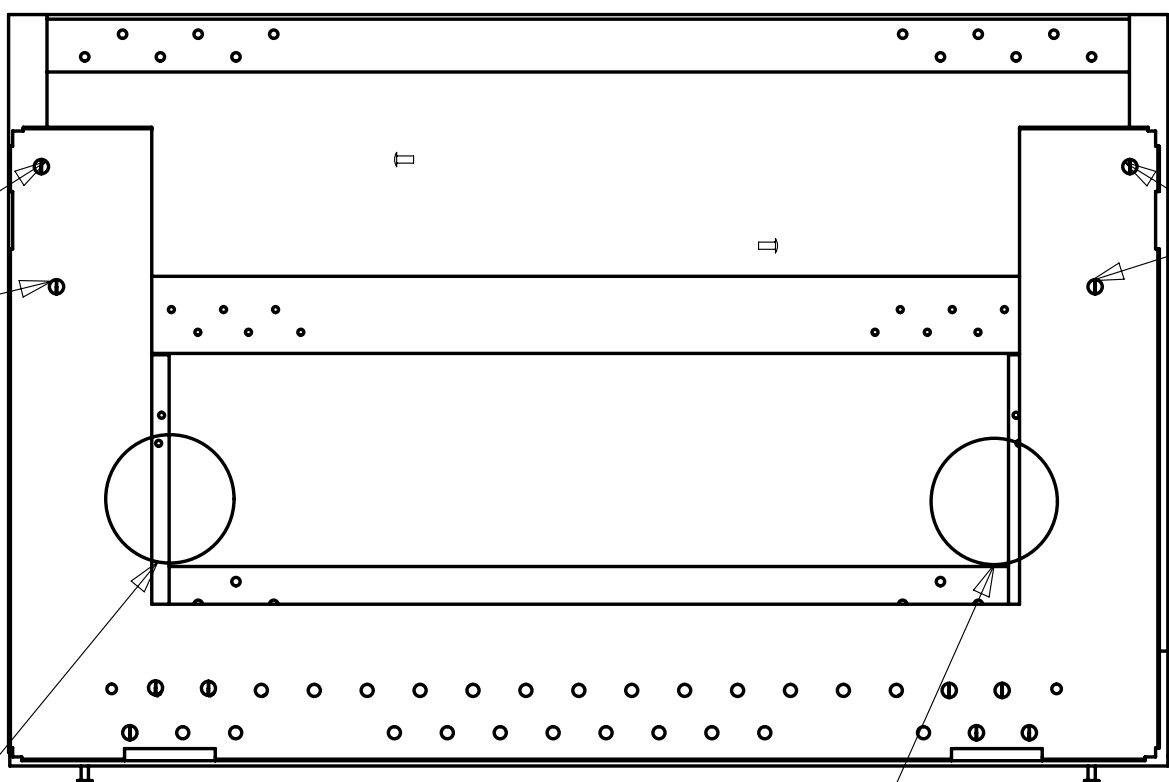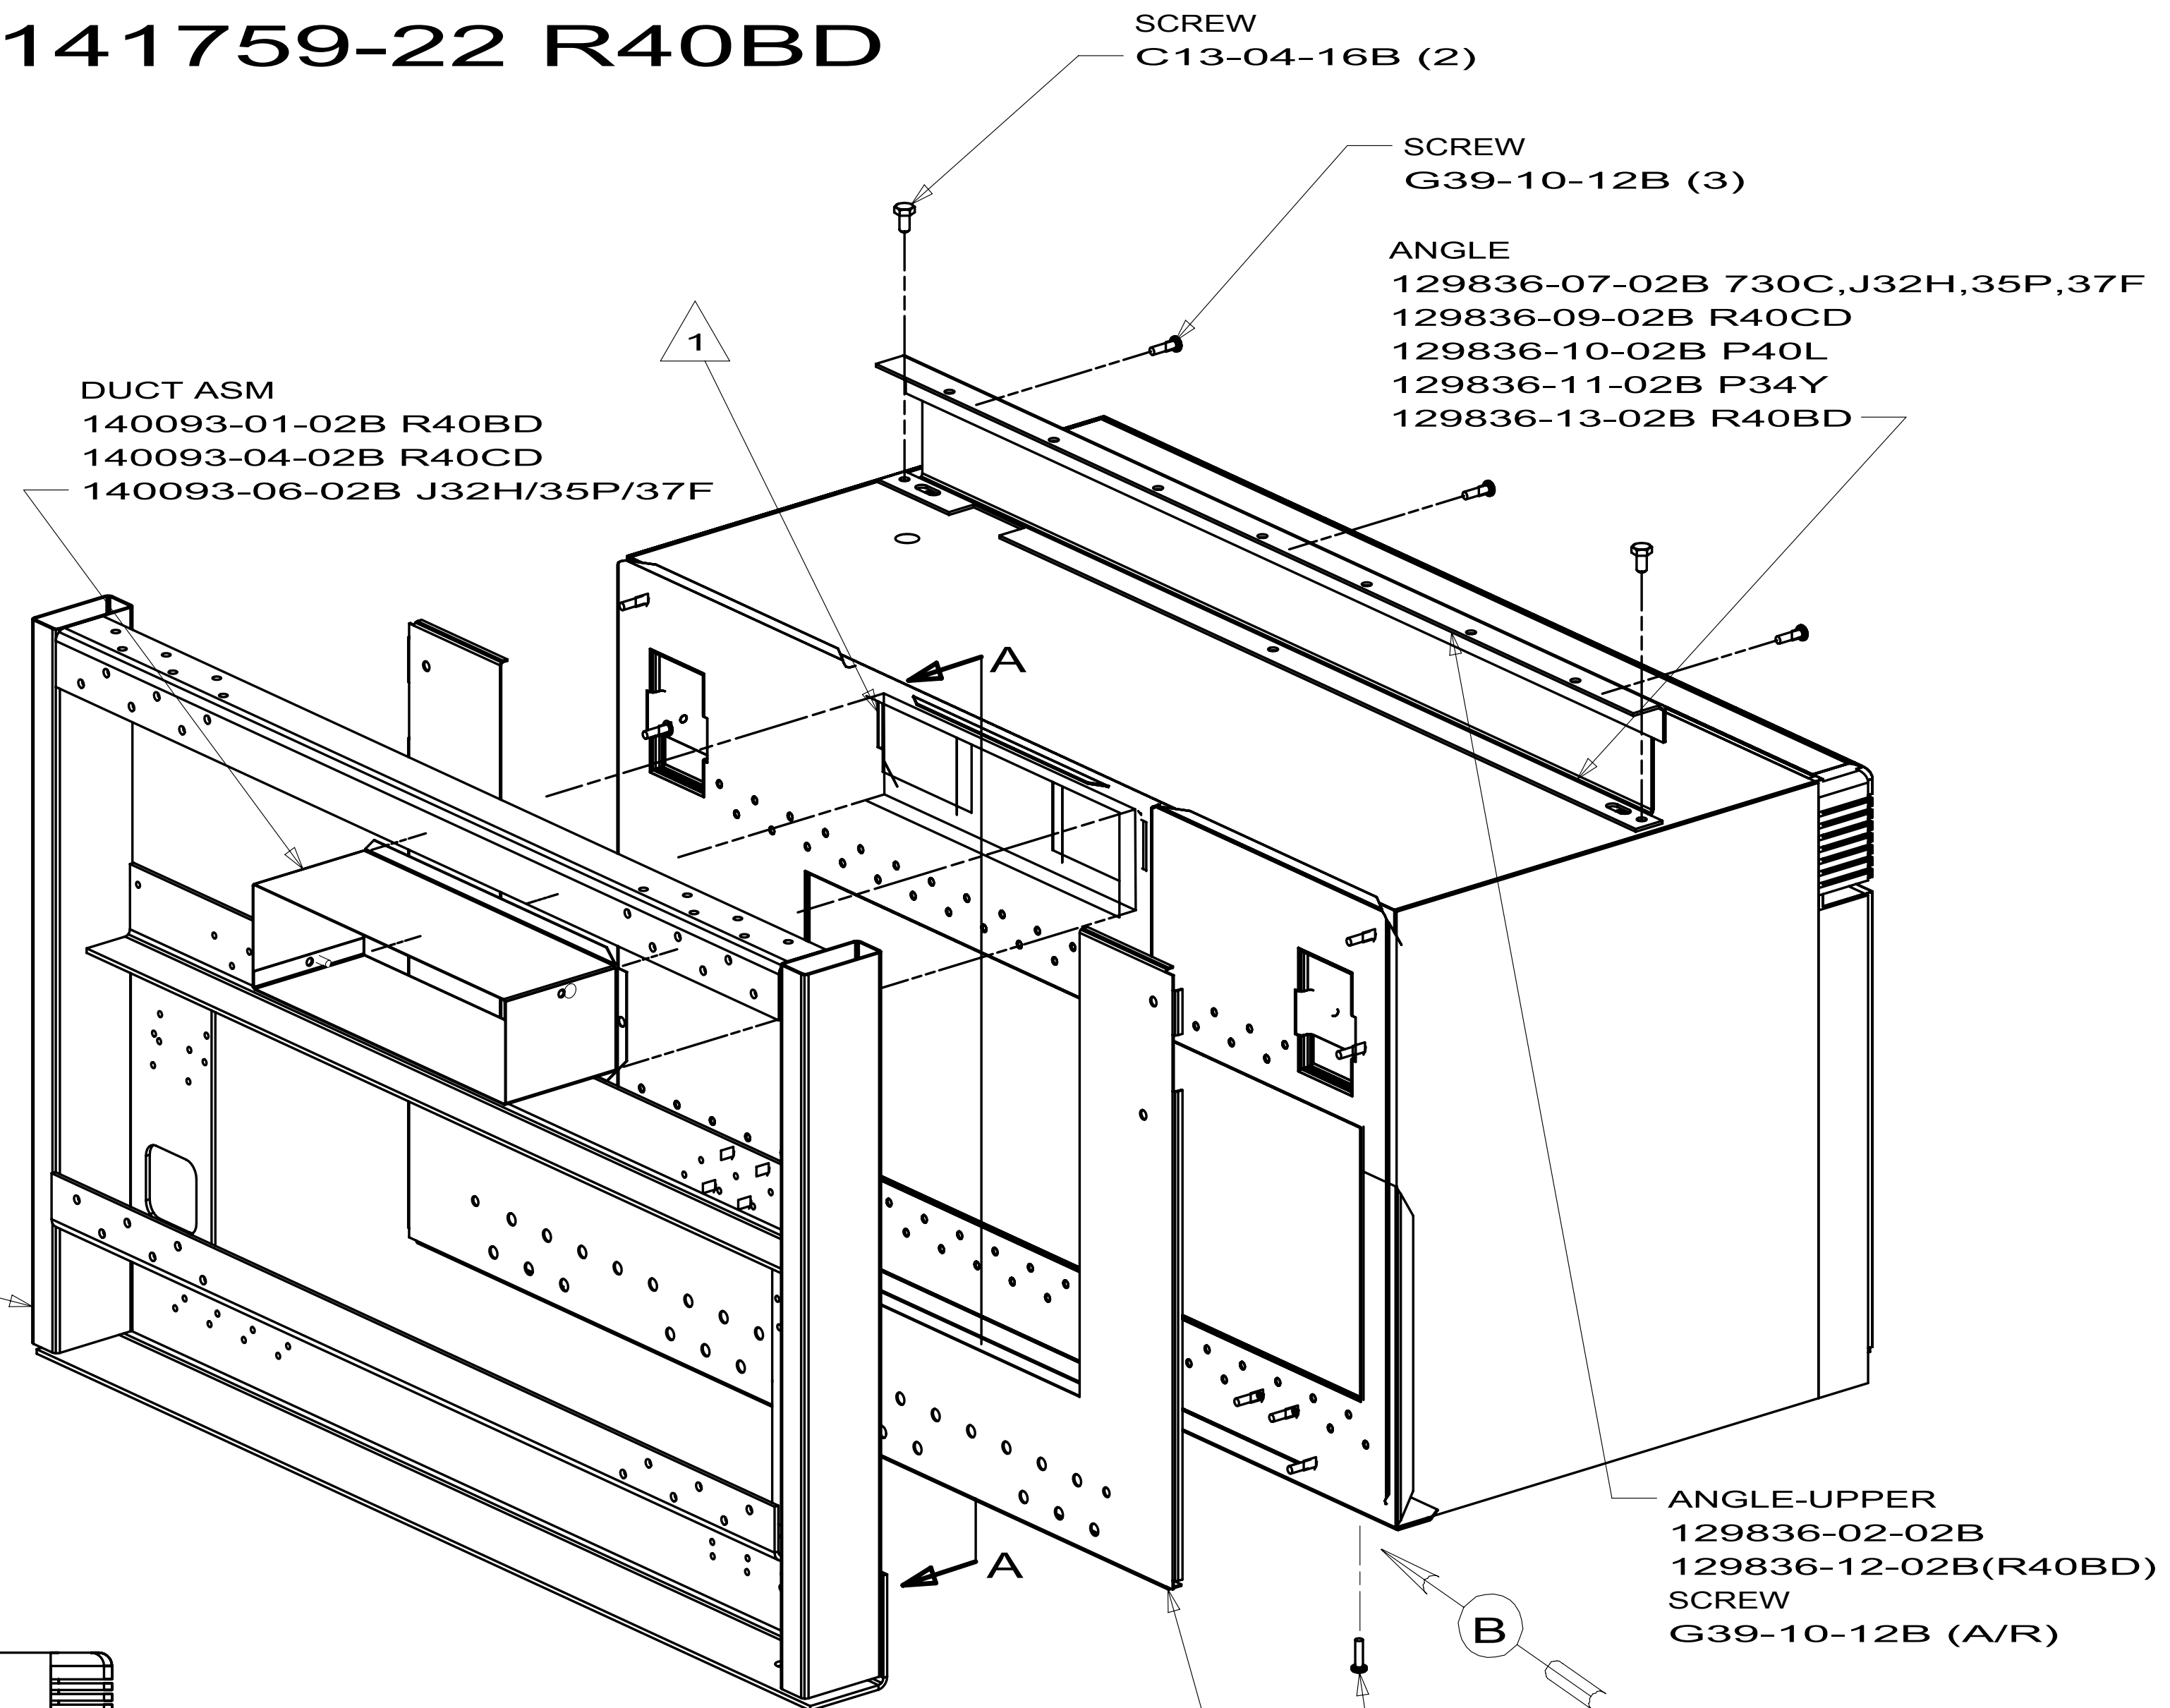


- NOTES:
3. IF COULER SUPPLIED W/MICROWAVE IS USED, REMOVE FLAPPER DOOR.
- 2 TRIM-EDGE IS TO BE ADDED TO 80 X 120 ACCESS HOLE.
- 1 WITH OUTSIDE VENT, REMOVE FAN AND TURN SO AIR BLOWS OUT THE BACK.


WINNEBAGO INDUSTRIES		COPYRIGHT 2009 WINNEBAGO INDUSTRIES, INC.	
DFT-ORIG	ORIG. DATE	ALL DIMENSIONS ARE IN MILLIMETERS	
CHK-OR		FIRST USED	
P.E.		03 P-SERIES	
M.E.		MATERIAL:	
DSNR		UNSPECIFIED TOLERANCES ARE:	
		WHOLE DIM (X)	±
		ONE-PLACE (X.X)	± 1.5
		TWO-PLACE (X.XX)	±
		ANGLE	±
THIRD ANGLE PROJECTION		DO NOT SCALE DRAWING	
		TITLE: MICROWAVE INSTL	
SHEET 1 OF 7		PART NO	141759
REF:		REV	1

8				7				6				5				4				3				2				1	
DWG NO		TABLE ASM		HOLDER		VIEW		DWG NO		TABLE ASM		HOLDER		VIEW		DWG NO		TABLE ASM		HOLDER		VIEW		DWG NO		TABLE ASM		HOLDER		VIEW	
143367-01		143257-01-XXX		----		D		143367-38		148659-05-XXX		164128-02-CHT		D		143367-75		143257-19-XXX		----		D		143367-80		151683-06-XXX		----		D	
143367-02		143257-02-XXX		----		D		143367-39		148659-06-XXX		164128-02-CHT		D		143367-76		151683-07-XXX		164128-02-CHT		D		143367-79		171187-03-XXX		----		E	
143367-03		143257-03-XXX		----		D		143367-40		148659-07-XXX		----		D		143367-77		143257-20-XXX		----		D		143367-78		171187-02-XXX		----		D	
143367-04		143257-04-XXX		----		D		143367-41		148659-08-XXX		----		D		143367-78		171187-02-XXX		----		D		143367-79		171187-03-XXX		----		E	
143367-05		143257-05-XXX		----		D		143367-42		148659-09-XXX		----		D		143367-79		171187-03-XXX		----		E		143367-80		151683-06-XXX		----		D	
143367-06		143257-06-XXX		----		D		143367-43		148659-10-XXX		----		D		143367-80		151683-07-XXX		164128-02-CHT		D		143367-81		151683-07-XXX		164128-02-CHT		D	
143367-07		143257-07-XXX		----		D		143367-44		148659-11-XXX		164128-02-CHT		D		143367-81		151683-08-XXX		----		D		143367-82		151683-08-XXX		----		D	
143367-08		143257-08-XXX		----		D		143367-45		149081-01-XXX		----		D		143367-82		151683-09-XXX		----		D		143367-83		151683-09-XXX		----		D	
143367-09		143304-01-XXX		164128-02-CHT		D		143367-46		149081-02-XXX		----		D		143367-83		151683-10-XXX		164128-02-CHT		D		143367-84		151683-10-XXX		----		D	
143367-10		143304-02-XXX		164128-02-CHT		D		143367-47		149081-03-XXX		----		D		143367-84		151683-11-XXX		164128-02-CHT		D		143367-85		151683-11-XXX		----		D	
143367-11		143304-03-XXX		164128-02-CHT		D		143367-48		149081-04-XXX		----		D		143367-85		151683-12-XXX		----		D		143367-86		151683-12-XXX		----		D	
143367-12		143304-04-XXX		164128-02-CHT		D		143367-49		149081-05-XXX		164128-02-CHT		D		143367-86		151683-13-XXX		----		D		143367-87		151683-13-XXX		----		D	
143367-13		143304-05-XXX		----		D		143367-50		149081-06-XXX		164128-02-CHT		D		143367-87		151683-14-XXX		----		D		143367-88		151683-14-XXX		----		D	
143367-14		143304-06-XXX		----		D		143367-51		149081-07-XXX		----		D		143367-88		151683-15-XXX		164128-02-CHT		D		143367-89		151683-15-XXX		----		D	
143367-15		143304-07-XXX		----		D		143367-52		149081-08-XXX		----		D		143367-89		151683-16-XXX		----		D		143367-90		151683-16-XXX		----		D	
143367-16		143304-08-XXX		----		D		143367-53		149081-09-XXX		----		D		143367-90		151683-17-XXX		----		E		143367-91		151683-17-XXX		----		E	
143367-17		143304-09-XXX		164128-02-CHT		D		143367-54		149081-10-XXX		----		D		143367-91		151683-18-XXX		----		E		143367-92		151683-18-XXX		----		E	
143367-18		143304-10-XXX		----		D		143367-55		149081-11-XXX		164128-02-CHT		D		143367-92		151683-19-XXX		----		D		143367-93		151683-19-XXX		----		D	
143367-19		143304-11-XXX		----		D		143367-56		149294-01-XXX		164128-02-CHT		D		143367-93		151683-20-XXX		----		D		143367-94		151683-20-XXX		----		D	
143367-20		171185-01-XXX		164128-02-CHT		D		143367-57		149294-02-XXX		164128-02-CHT		D		143367-94		151683-21-XXX		164128-02-CHT		D		143367-95		151683-21-XXX		164128-02-CHT		D	
143367-21		144605-02-XXX		164128-02-CHT		D		143367-58		149294-03-XXX		164128-02-CHT		D		143367-95		151683-22-XXX		164128-02-CHT		D		143367-96		151683-22-XXX		164128-02-CHT		D	
143367-22		171185-02-XXX		164128-02-CHT		D		143367-59		149294-04-XXX		164128-02-CHT		D		143367-96		151683-23-XXX		164128-02-CHT		D		143367-97		151683-23-XXX		164128-02-CHT		D	
143367-23		143257-09-XXX		164128-02-CHT		D		143367-60		149294-05-XXX		----		D		143367-97		151683-24-XXX		----		D		143367-98		151683-24-XXX		----		D	
143367-24		143257-10-XXX		164128-02-CHT		D		143367-61		149294-06-XXX		----		D		143367-98		151683-25-XXX		164128-02-CHT		D		143367-99		151683-25-XXX		164128-02-CHT		D	
143367-25		143257-11-XXX		164128-02-CHT		D		143367-62		149294-07-XXX		----		D		143367-99		151683-26-XXX		164128-02-CHT		D		143367-00		151683-26-XXX		164128-02-CHT		D	
143367-26		144605-04-XXX		164128-02-CHT		D		143367-63		149294-08-XXX		----		D		143367-00		151683-27-XXX		164128-02-CHT		D		143367-01		148659-01-XXX		----		D	
143367-27		143257-12-XXX		----		D		143367-64		149294-09-XXX		164128-02-CHT		D		143367-01		148659-02-XXX		----		D		143367-02		148659-03-XXX		----		D	
143367-28		144605-05-XXX		164128-02-CHT		D		143367-65		149294-10-XXX		----		D		143367-02		148659-04-XXX		----		D		143367-03		148659-05-XXX		164128-02-CHT		D	
143367-29		144605-06-XXX		164128-02-CHT		D		143367-66		149294-11-XXX		164128-02-CHT		D		143367-03		148659-06-XXX		164128-02-CHT		D		143367-04		148659-07-XXX		164128-02-CHT		D	
143367-30		143257-14-XXX		----		D		143367-67		148659-12-XXX		----		D		143367-04		148659-08-XXX		----		D		143367-05		148659-08-XXX		----		D	
143367-31		143257-13-XXX		----		D		143367-68		171185-04-XXX		164128-02-CHT		D		143367-05		148659-09-XXX		164128-02-CHT		D		143367-06		148659-09-XXX		164128-02-CHT		D	
143367-32		143257-15-XXX		164128-02-CHT		D		143367-69		143257-16-XXX		----		D		143367-06		148659-10-XXX		164128-02-CHT		D		143367-07		148659-10-XXX		164128-02-CHT		D	
143367-33		171185-03-XXX		164128-02-CHT		D		143367-70		144605-09-XXX		164128-02-CHT		D		143367-07		148659-11-XXX		164128-02-CHT		D		143367-08		148659-11-XXX		164128-02-CHT		D	
143367-34		148659-01-XXX		----		D		143367-71		143257-17-XXX		----		E		143367-08		148659-12-XXX		----		D		143367-09		148659-12-XXX		----		D	
143367-35		148659-02-XXX		----		D		143367-72		143257-18-XXX		----		E		143367-09		148659-13-XXX		164128-02-CHT		D		143367-10		148659-13-XXX		164128-02-CHT		D	
143367-36		148659-03-XXX		----		D		143367-73		149081-12-XXX		----		D		143367-10		148659-14-XXX		164128-02-CHT		D		143367-11		148659-14-XXX		164128-02-CHT		D	
143367-37		148659-04-XXX		----		D		143367-74		151683-01-XXX		164128-02-CHT		D		143367-11		148659-15-XXX		164128-02-CHT		D		143367-12		148659-15-XXX		164128-02-CHT		D	
143367-75		143257-19-XXX		----		D		143367-75		143257-19-XXX		----		D		143367-12		148659-16-XXX		164128-02-CHT		D		143367-13		148659-16-XXX		164128-02-CHT		D	
143367-76		151683-07-XXX		164128-02-CHT		D		143367-76		151683-07-XXX		164128-02-CHT		D		143367-13		148659-17-XXX		164128-02-CHT		D		143367-14		148659-17-XXX		164128-02-CHT		D	
143367-77		143257-20-XXX		----		D		143367-77		143257-20-XXX		----		D		143367-14		148659-18-XXX		164128-02-CHT		D		143367-15		148659-18-XXX		164128-02-CHT		D	
143367-78		171187-02-XXX		----		D		143367-78		171187-02-XXX		----		D		143367-15		148659-19-XXX		164128-02-CHT		D		143367-16		148659-19-XXX		164128-02-CHT		D	
143367-79		171187-03-XXX		----		E		143367-79		171187-03-XXX		----		E		143367-16		148659-20-XXX		164128-02-CHT		D		143367-17		148659-20-XXX		164128-02-CHT		D	
143367-80		151683-06-XXX		----		D		143367-80		151683-06-XXX		----		D		143367-17		148659-21-XXX		164128-02-CHT		D		143367-18		148659-21-XXX		164128-02-CHT		D	
NOTES: 4. USE WITH PARQUET FLOORING. 3. USE WITHOUT PARQUET FLOORING. 2. TO BE LOCATED WITH TABLE IN RAISED POSITION. 1. TO BE LOCATED WITH TABLE IN LOWERED POSTIION.	</			

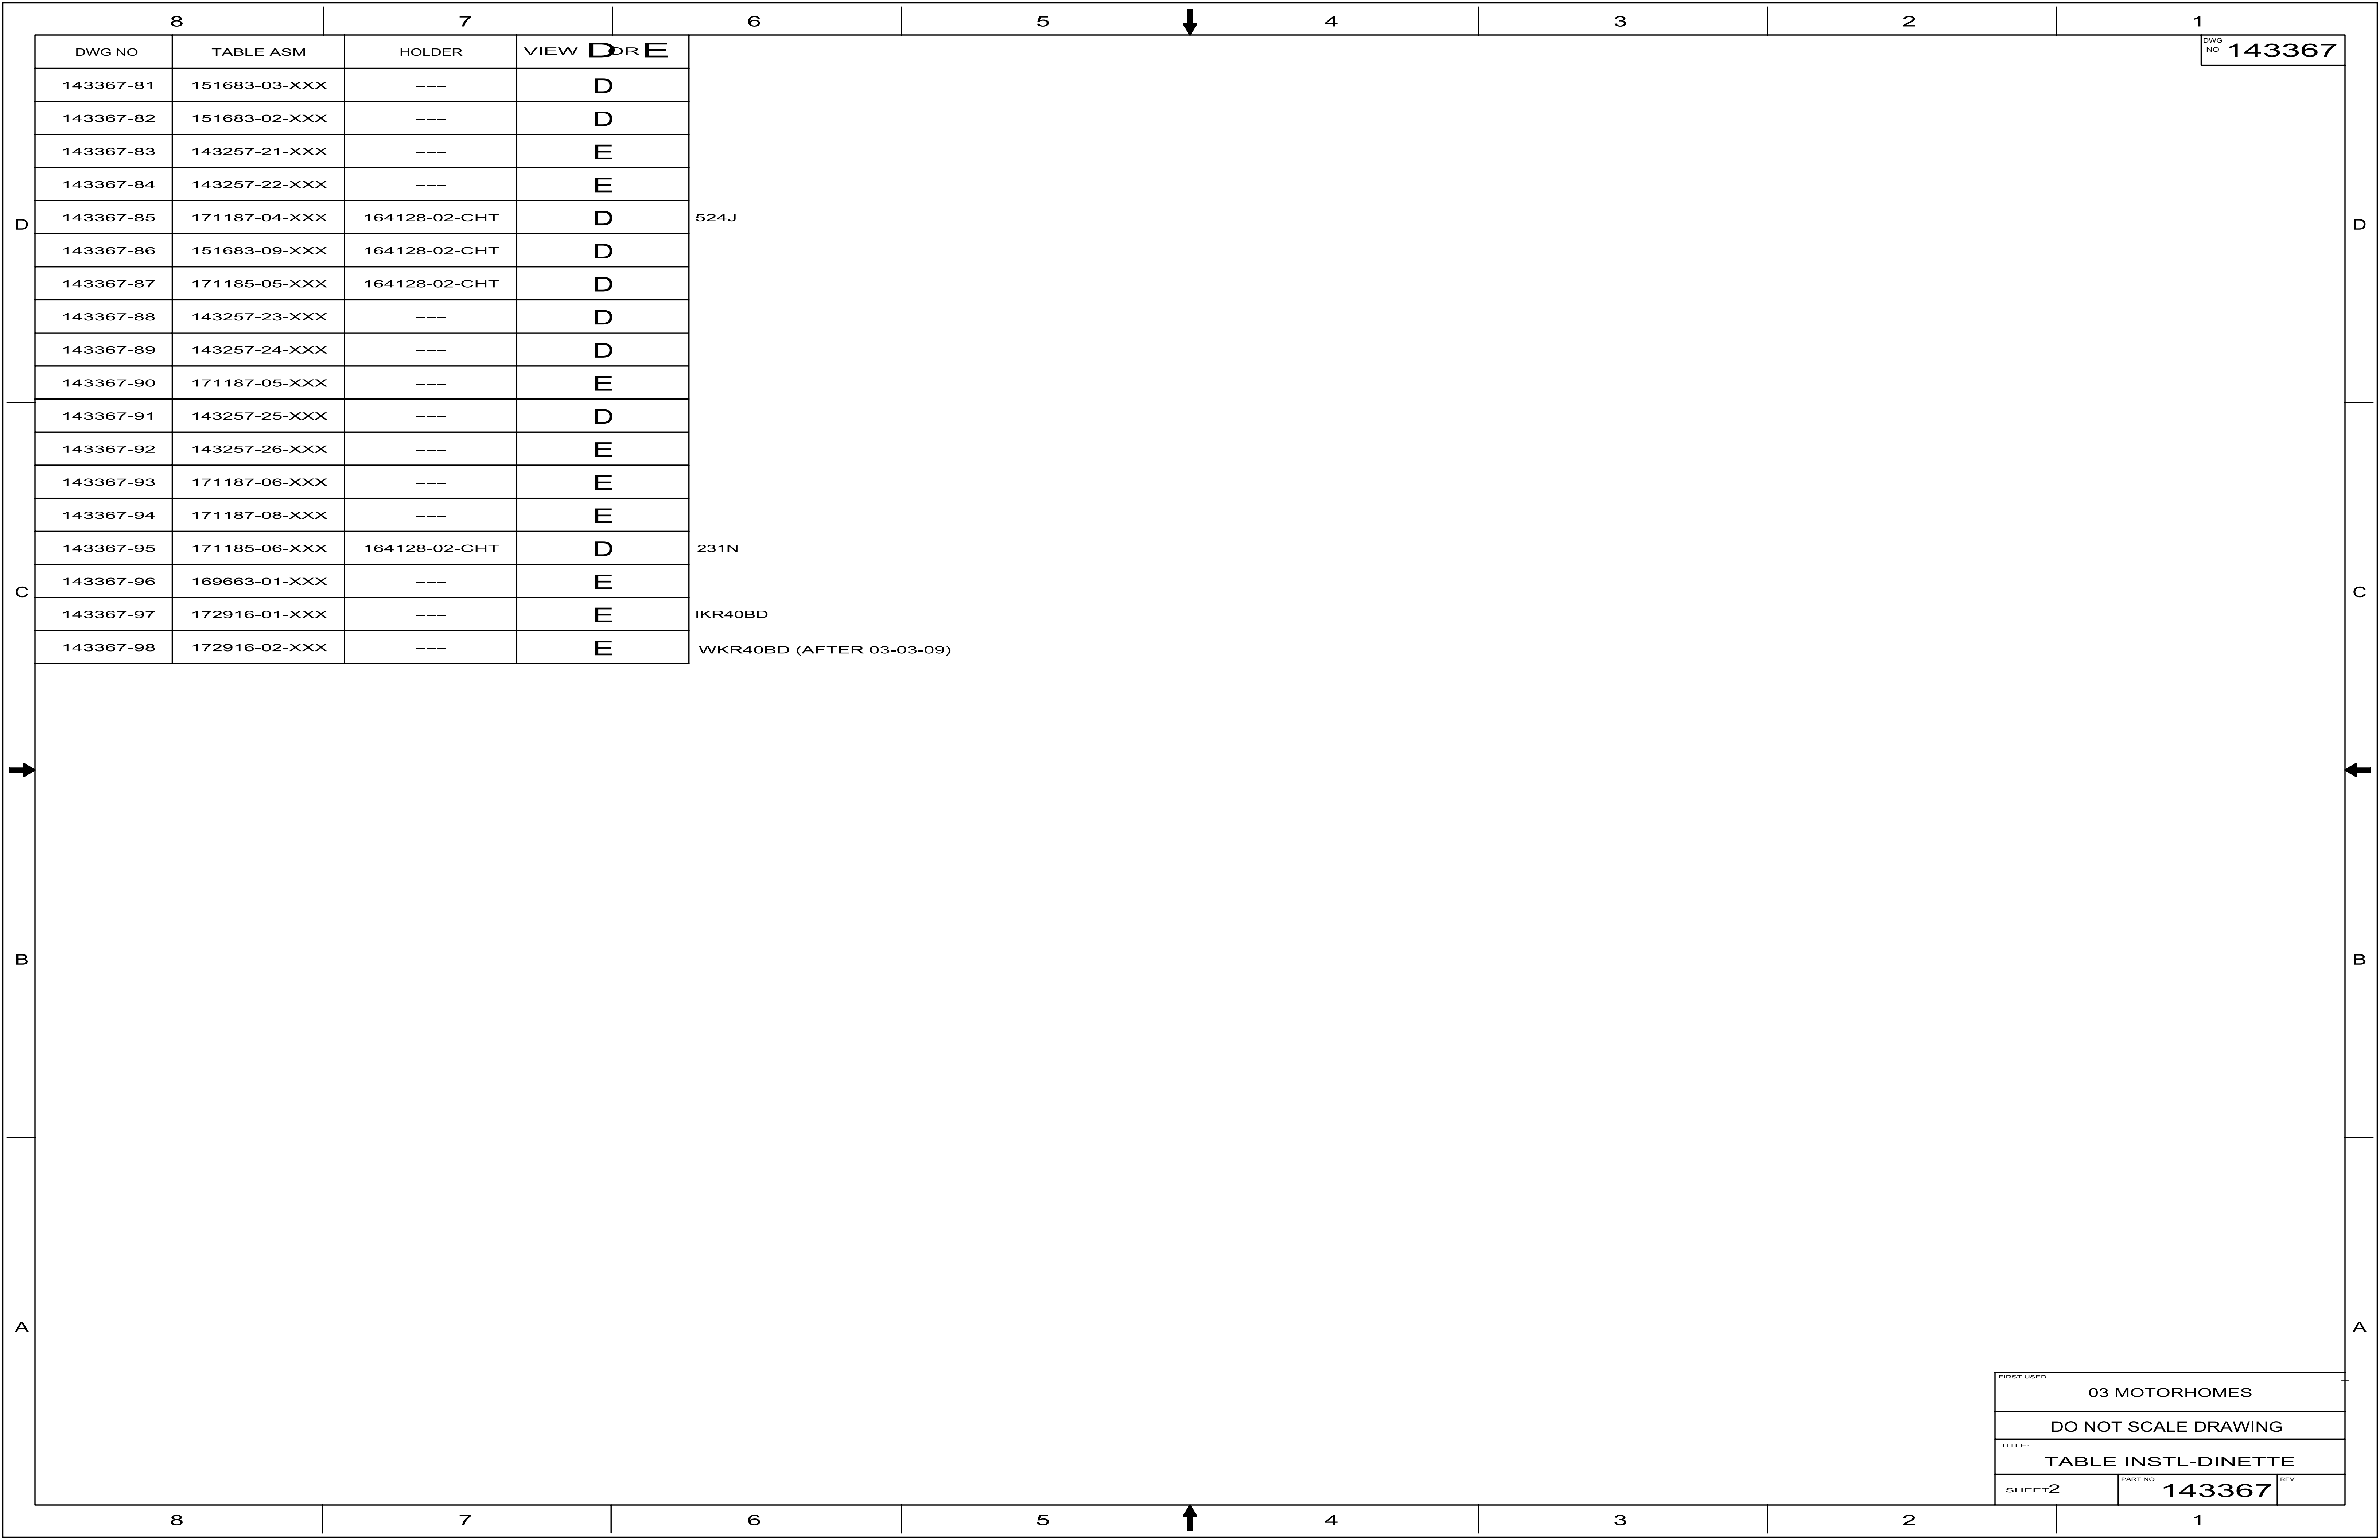

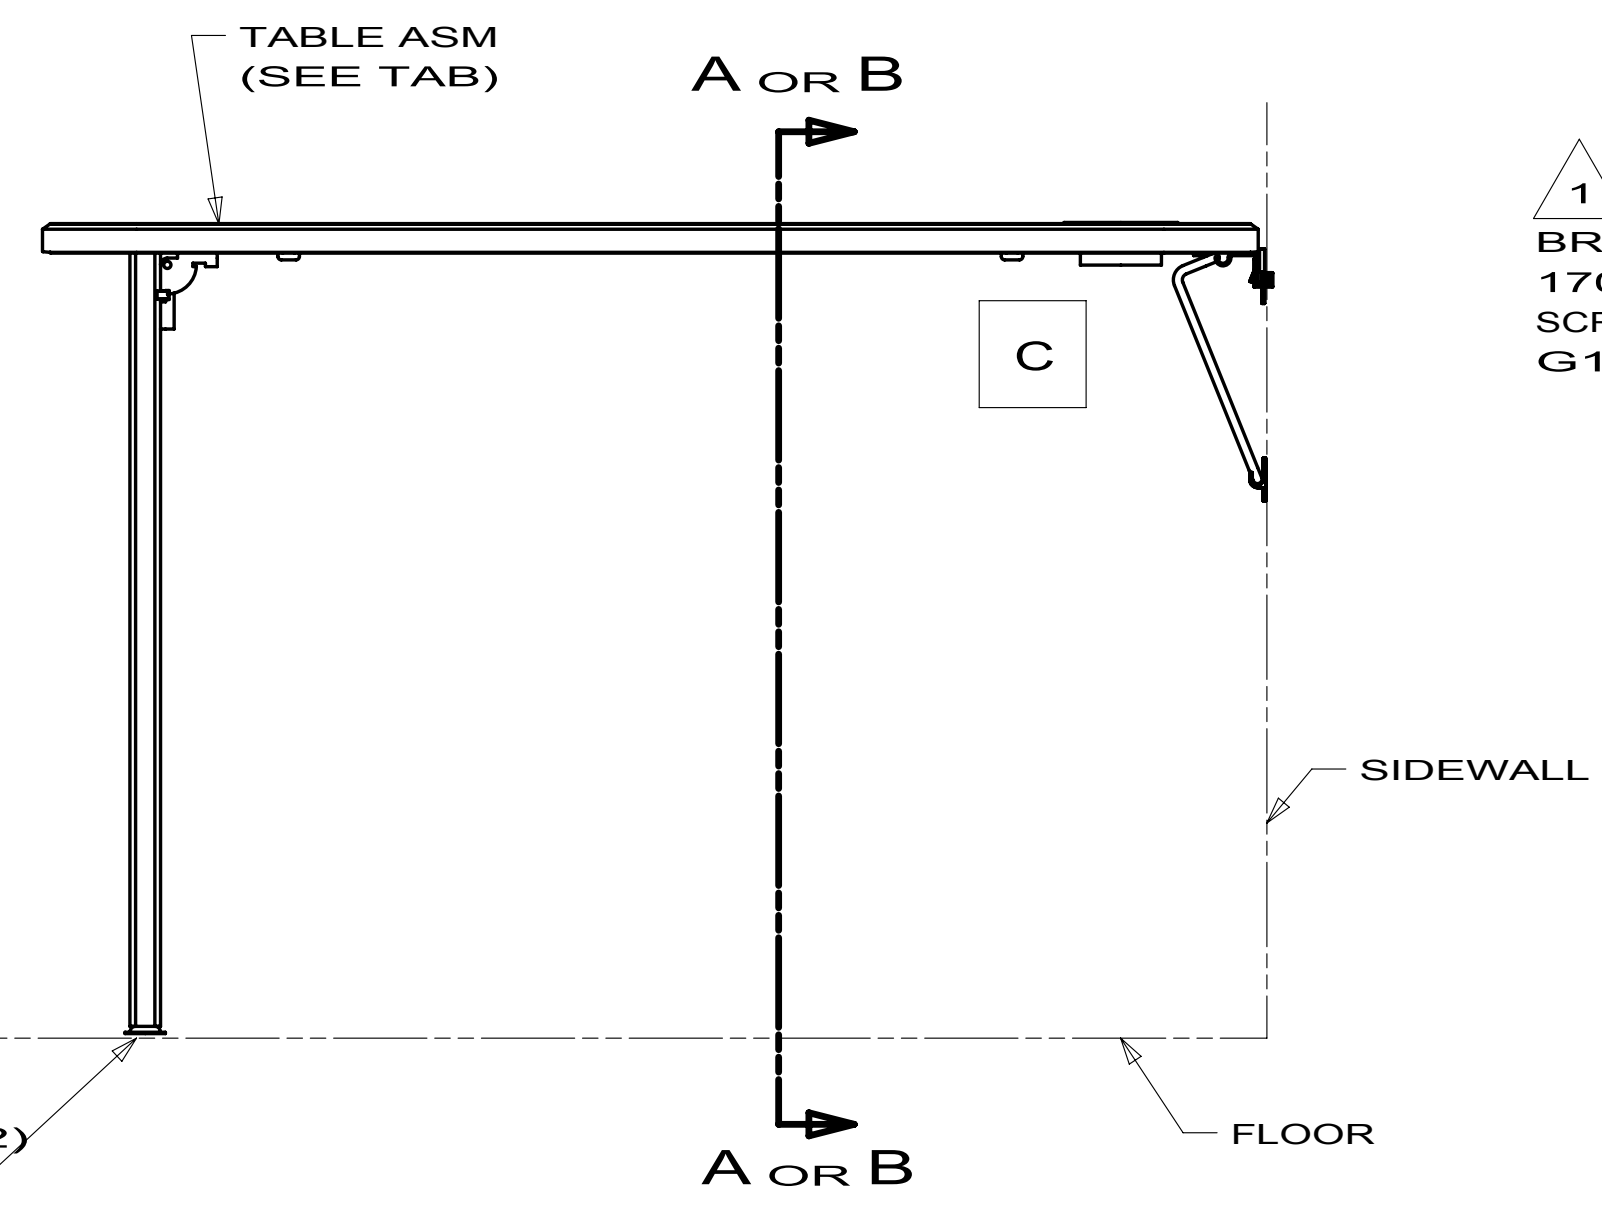

1
BRACKET-TABLE LIFT
170152-01-CHT
SCREW
G11-10-12U(8)

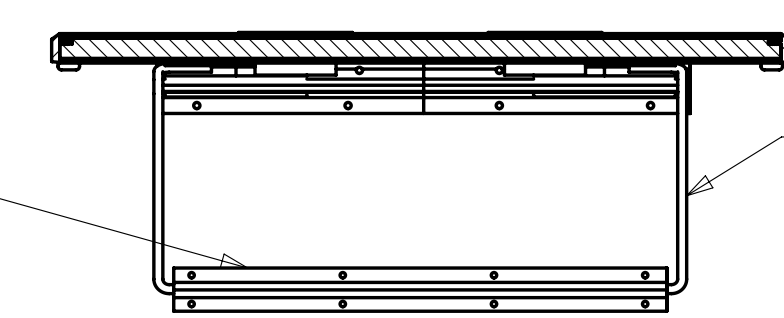


ROD-TABLE LIFT
170151-01-CHT


SECTION A-A
(TABLE IN UPPER POSITION)

3
CATCH
143798-01-CHT
SCREW
OG1307-16-170 (2)
4
PAD
102194-01-000


2
SUPPORT
140921-02-CHT
SCREW
G11-10-12U(8)

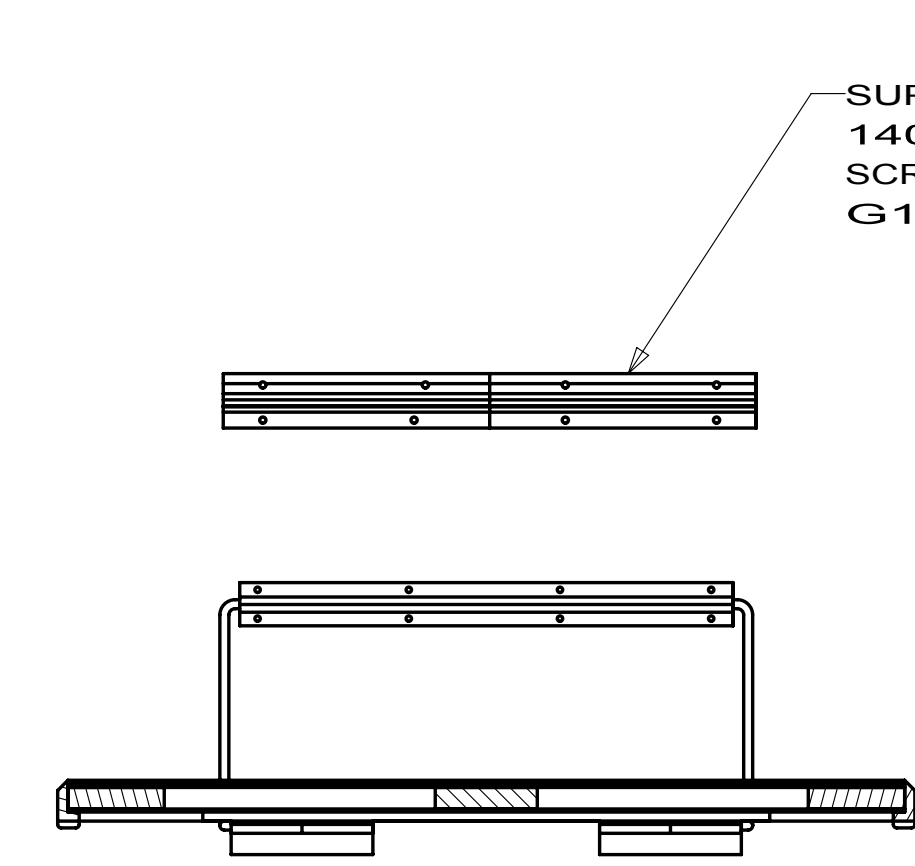

SECTION B-B
(TABLE IN LOWER POSITION)

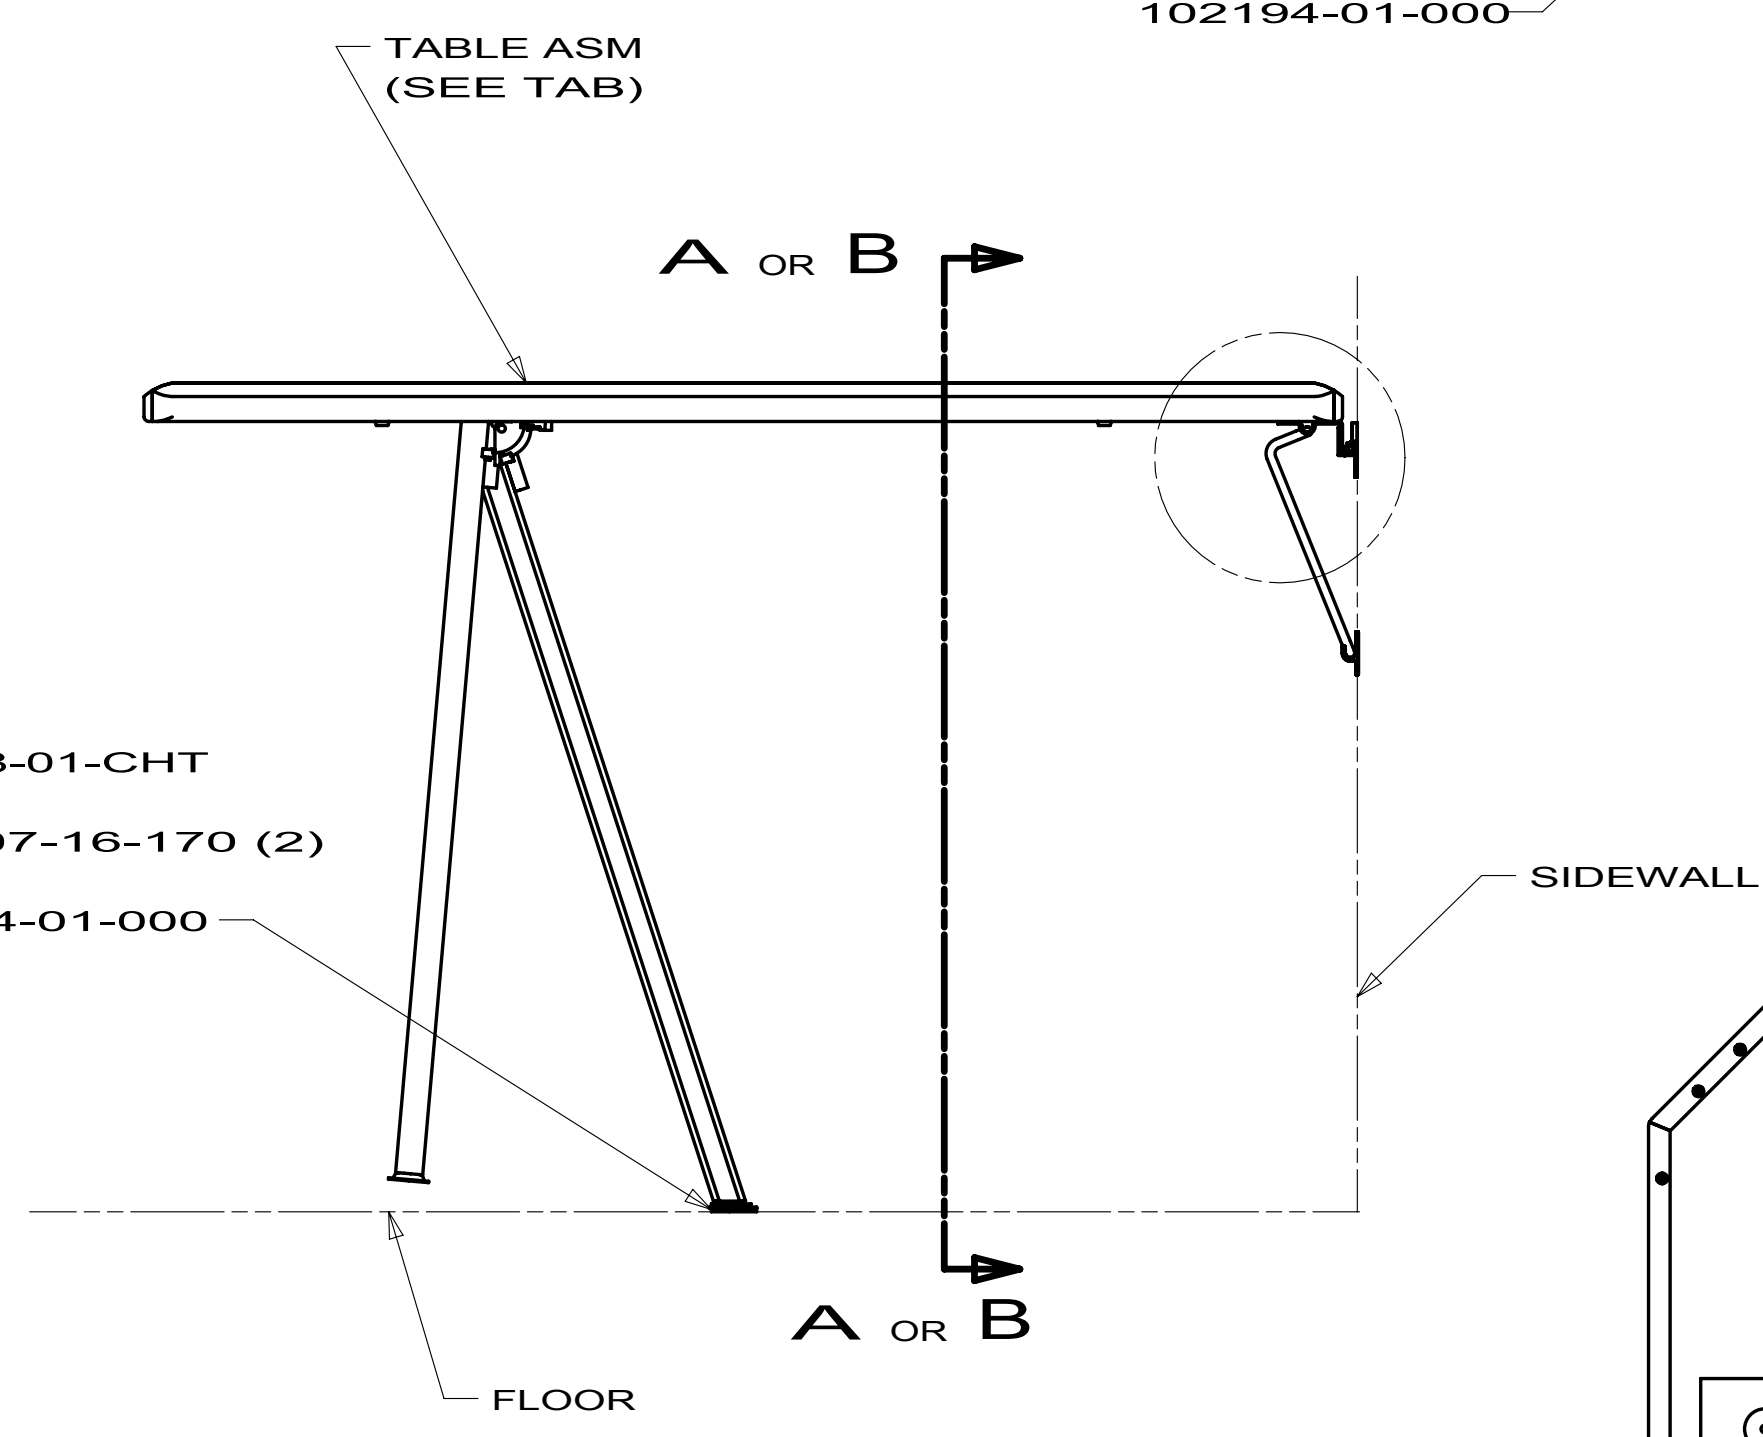

3
CATCH
143798-01-CHT
SCREW
OG1307-16-170 (2)
4
PAD
102194-01-000

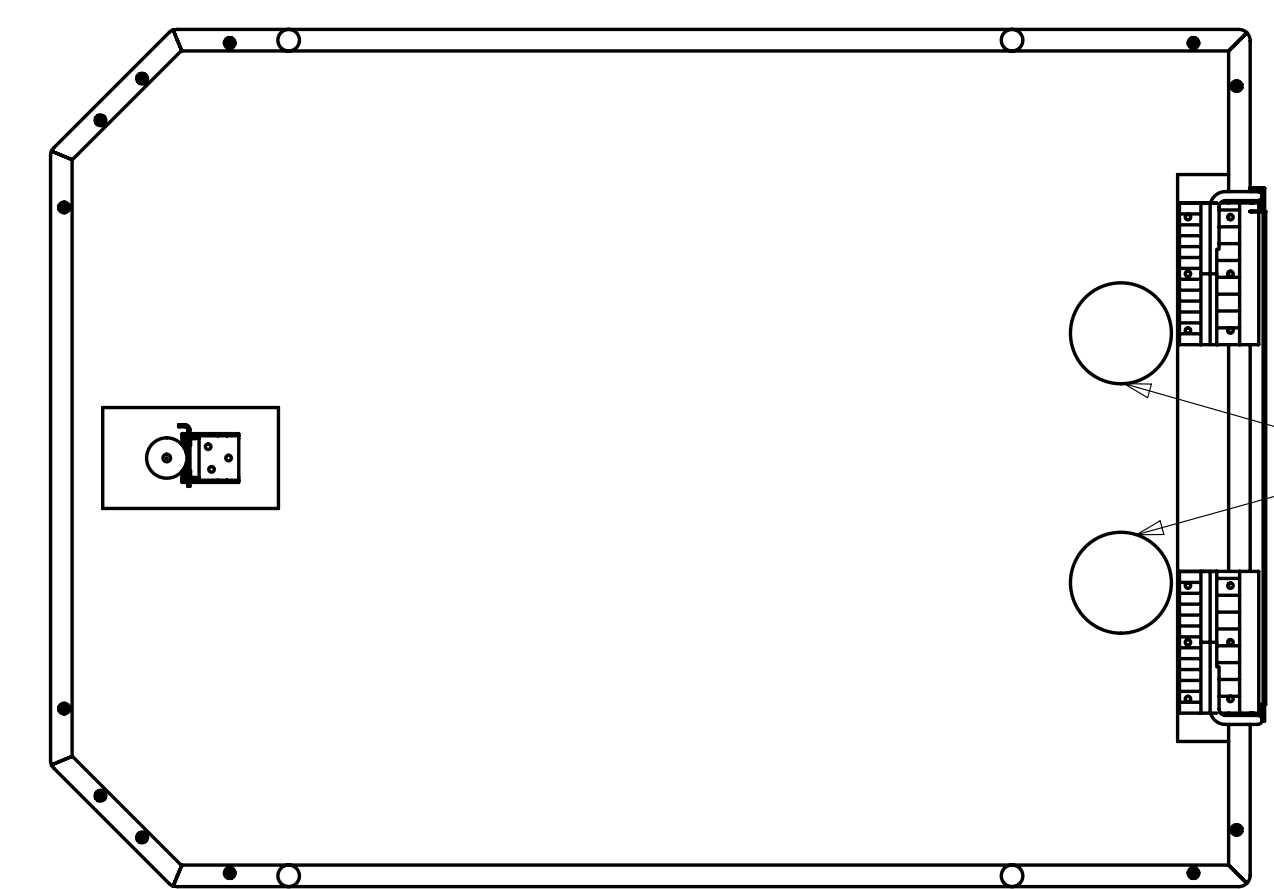


HOLDER (2)
(SEE TAB)

BOTTOM VIEW


FIRST USED			03 MOTORHOMES					
DO NOT SCALE DRAWING								
TITLE: TABLE INSTL-DINETTE								
SHEET 33		PART NO 143367		REV				

P40T
R40BD
79W 4 DOOR
160035-02


FIRST USED		
06 G-SERIES		
DO NOT SCALE DRAWING		
TITLE:		
REFRIGERATOR INSTL-SLIDEOUT		
SHEET 2	PART NO	REV
	160035	

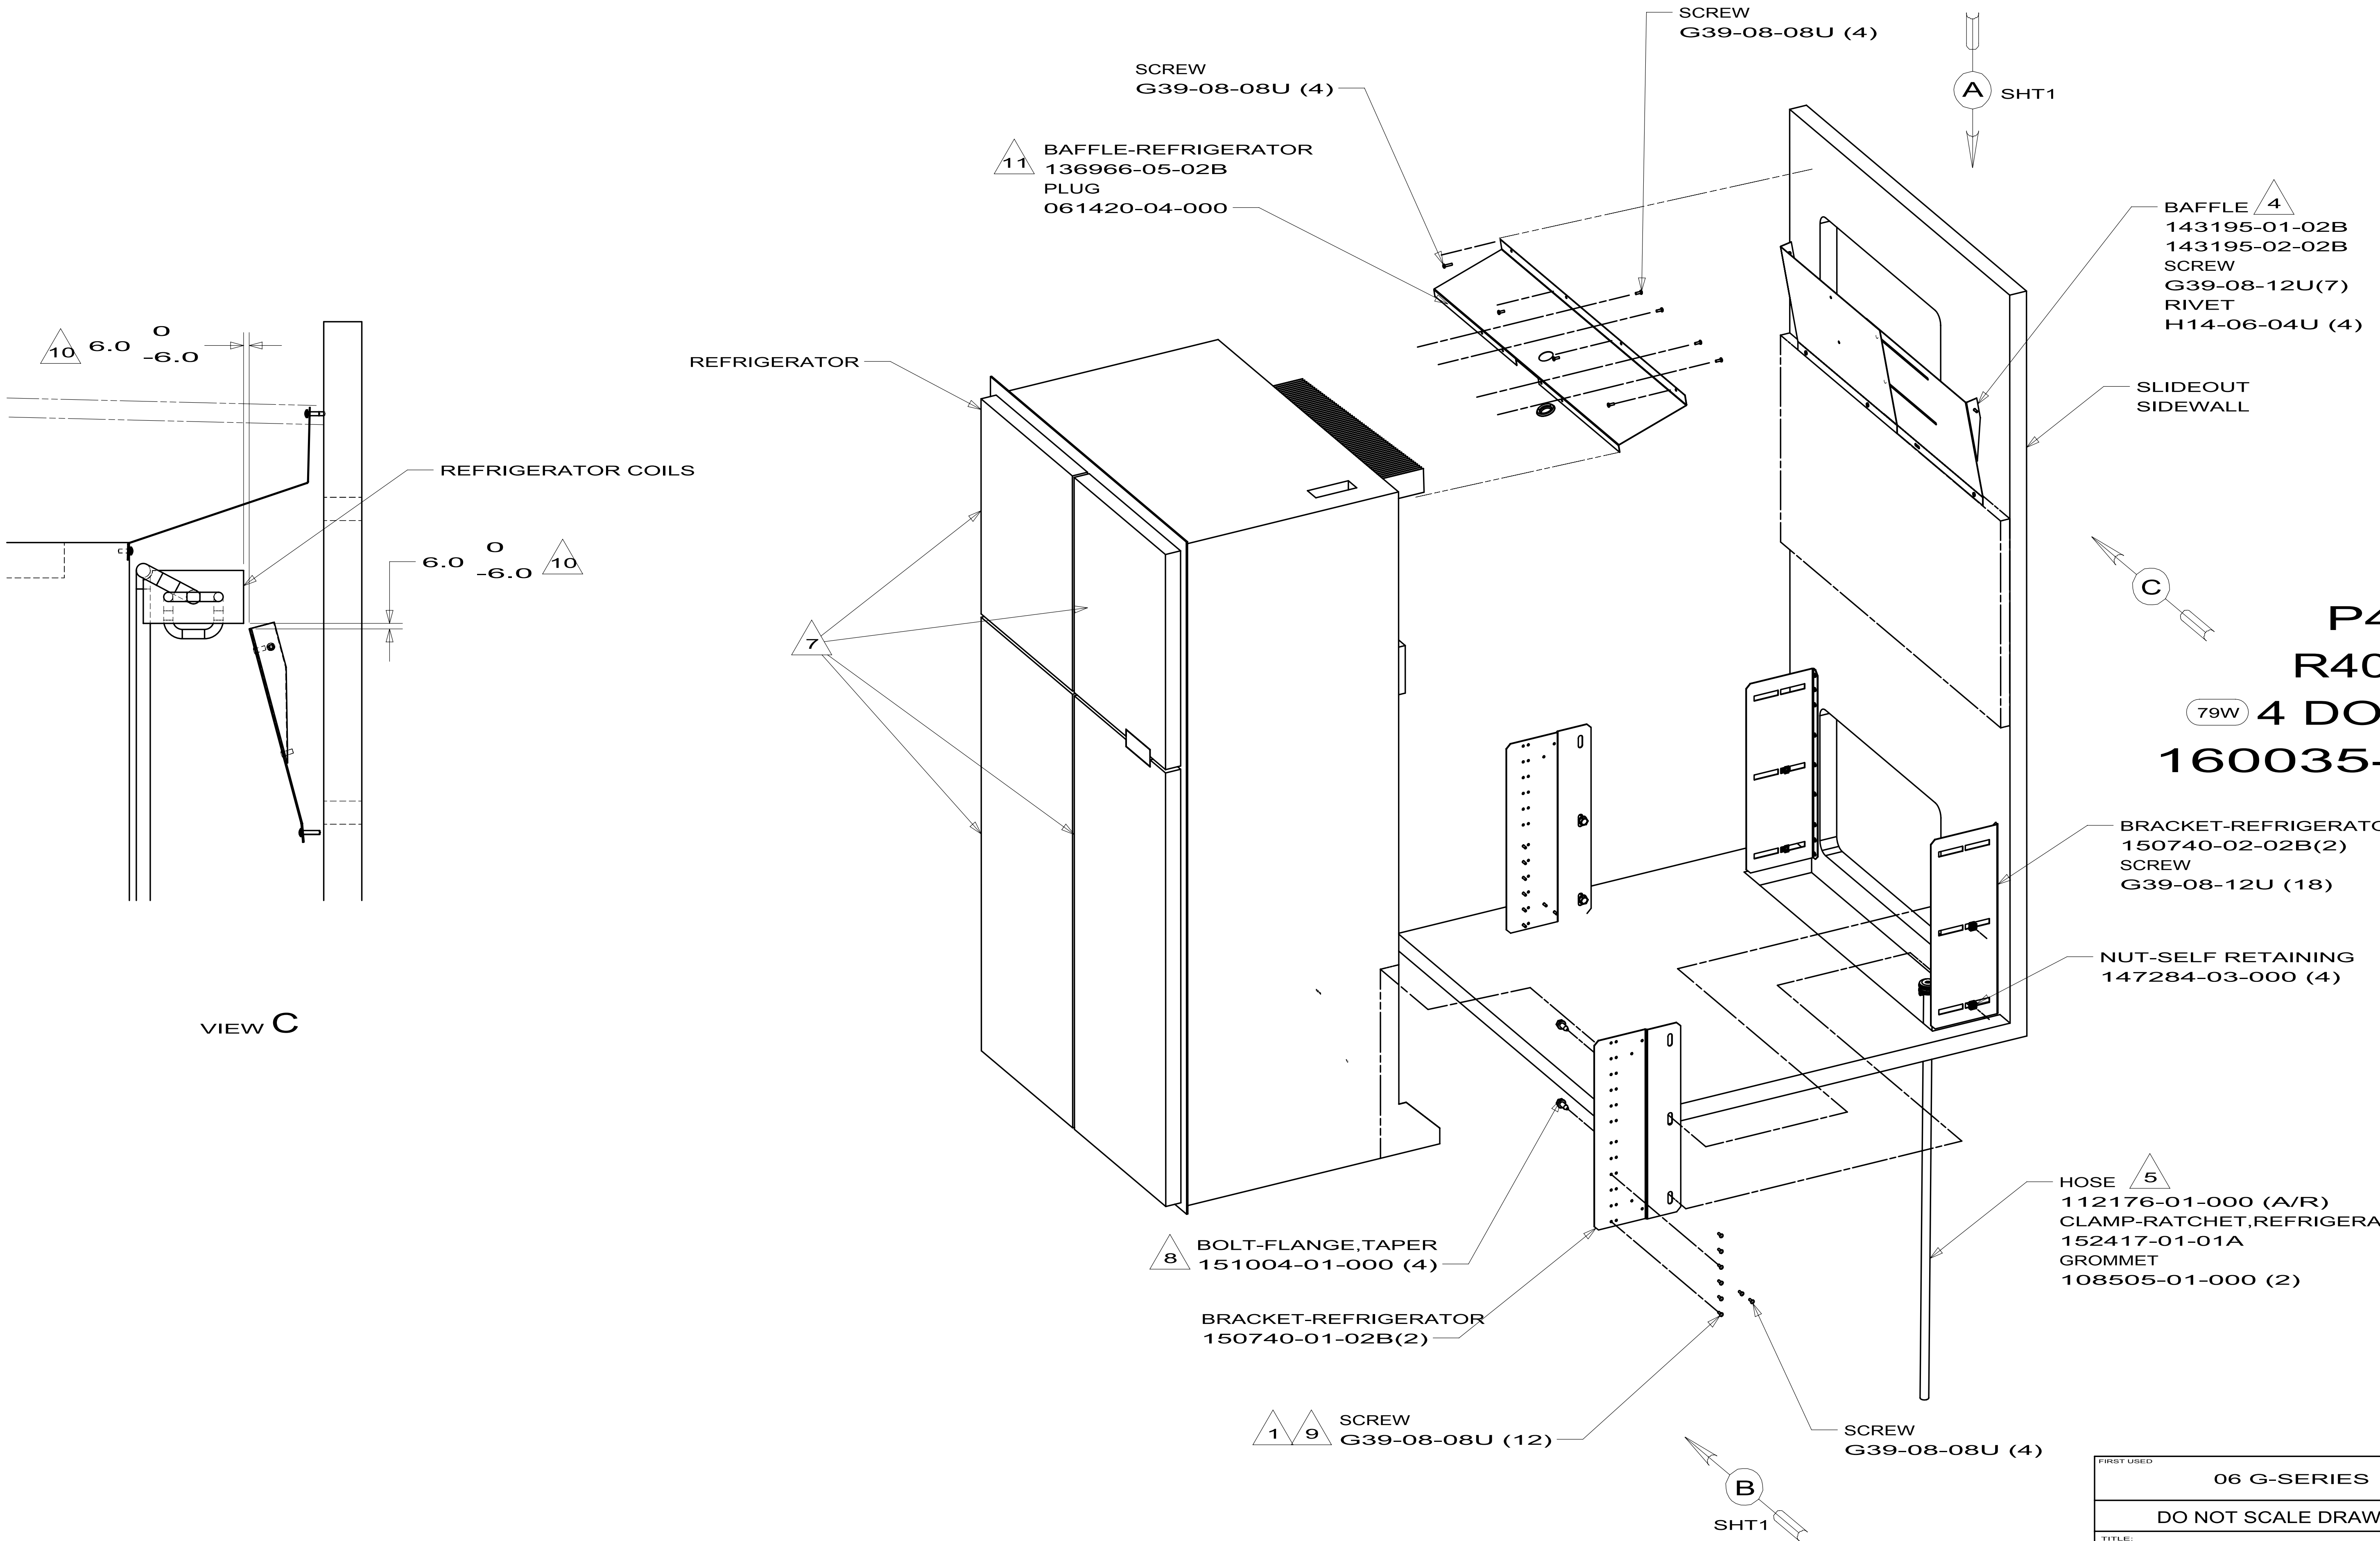


R40BD
R40CD
R40WD
SIDE BY SIDE
160035-08

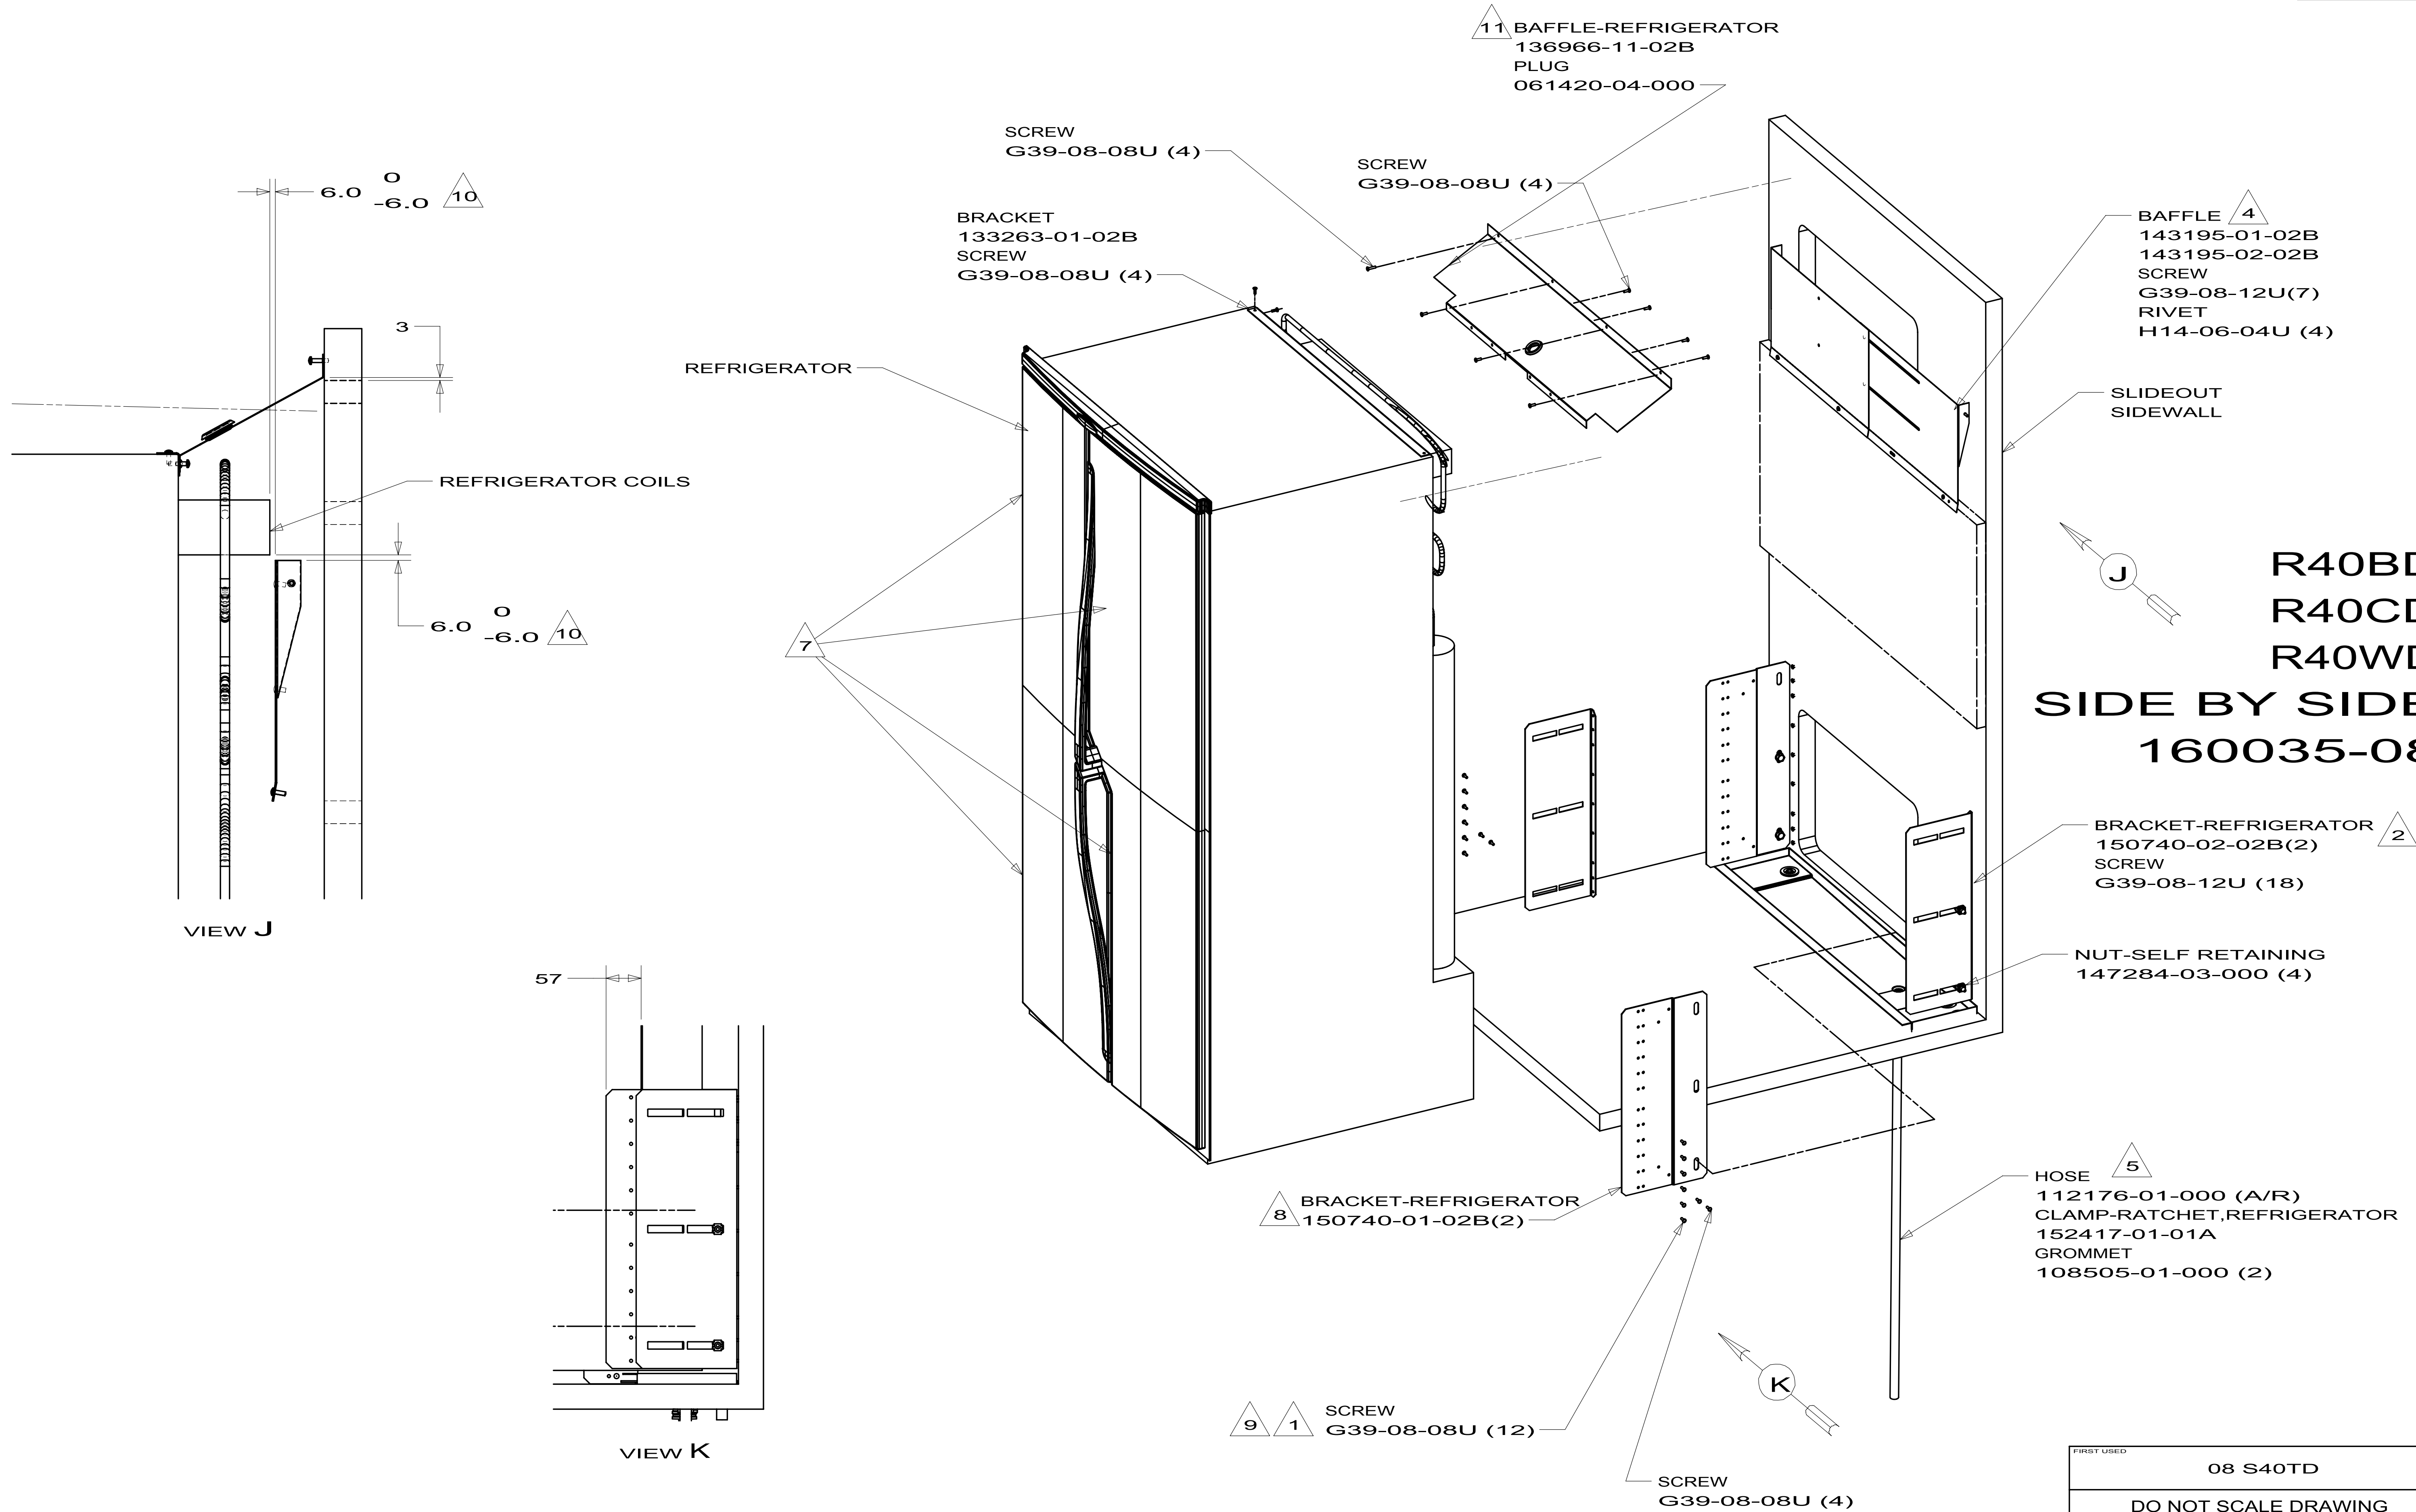

FIRST USED		
08 S40TD		
DO NOT SCALE DRAWING		
TITLE:		
REFRIGERATOR INSTL-SLIDEOUT		
SHEET 6	PART NO 160035	REV

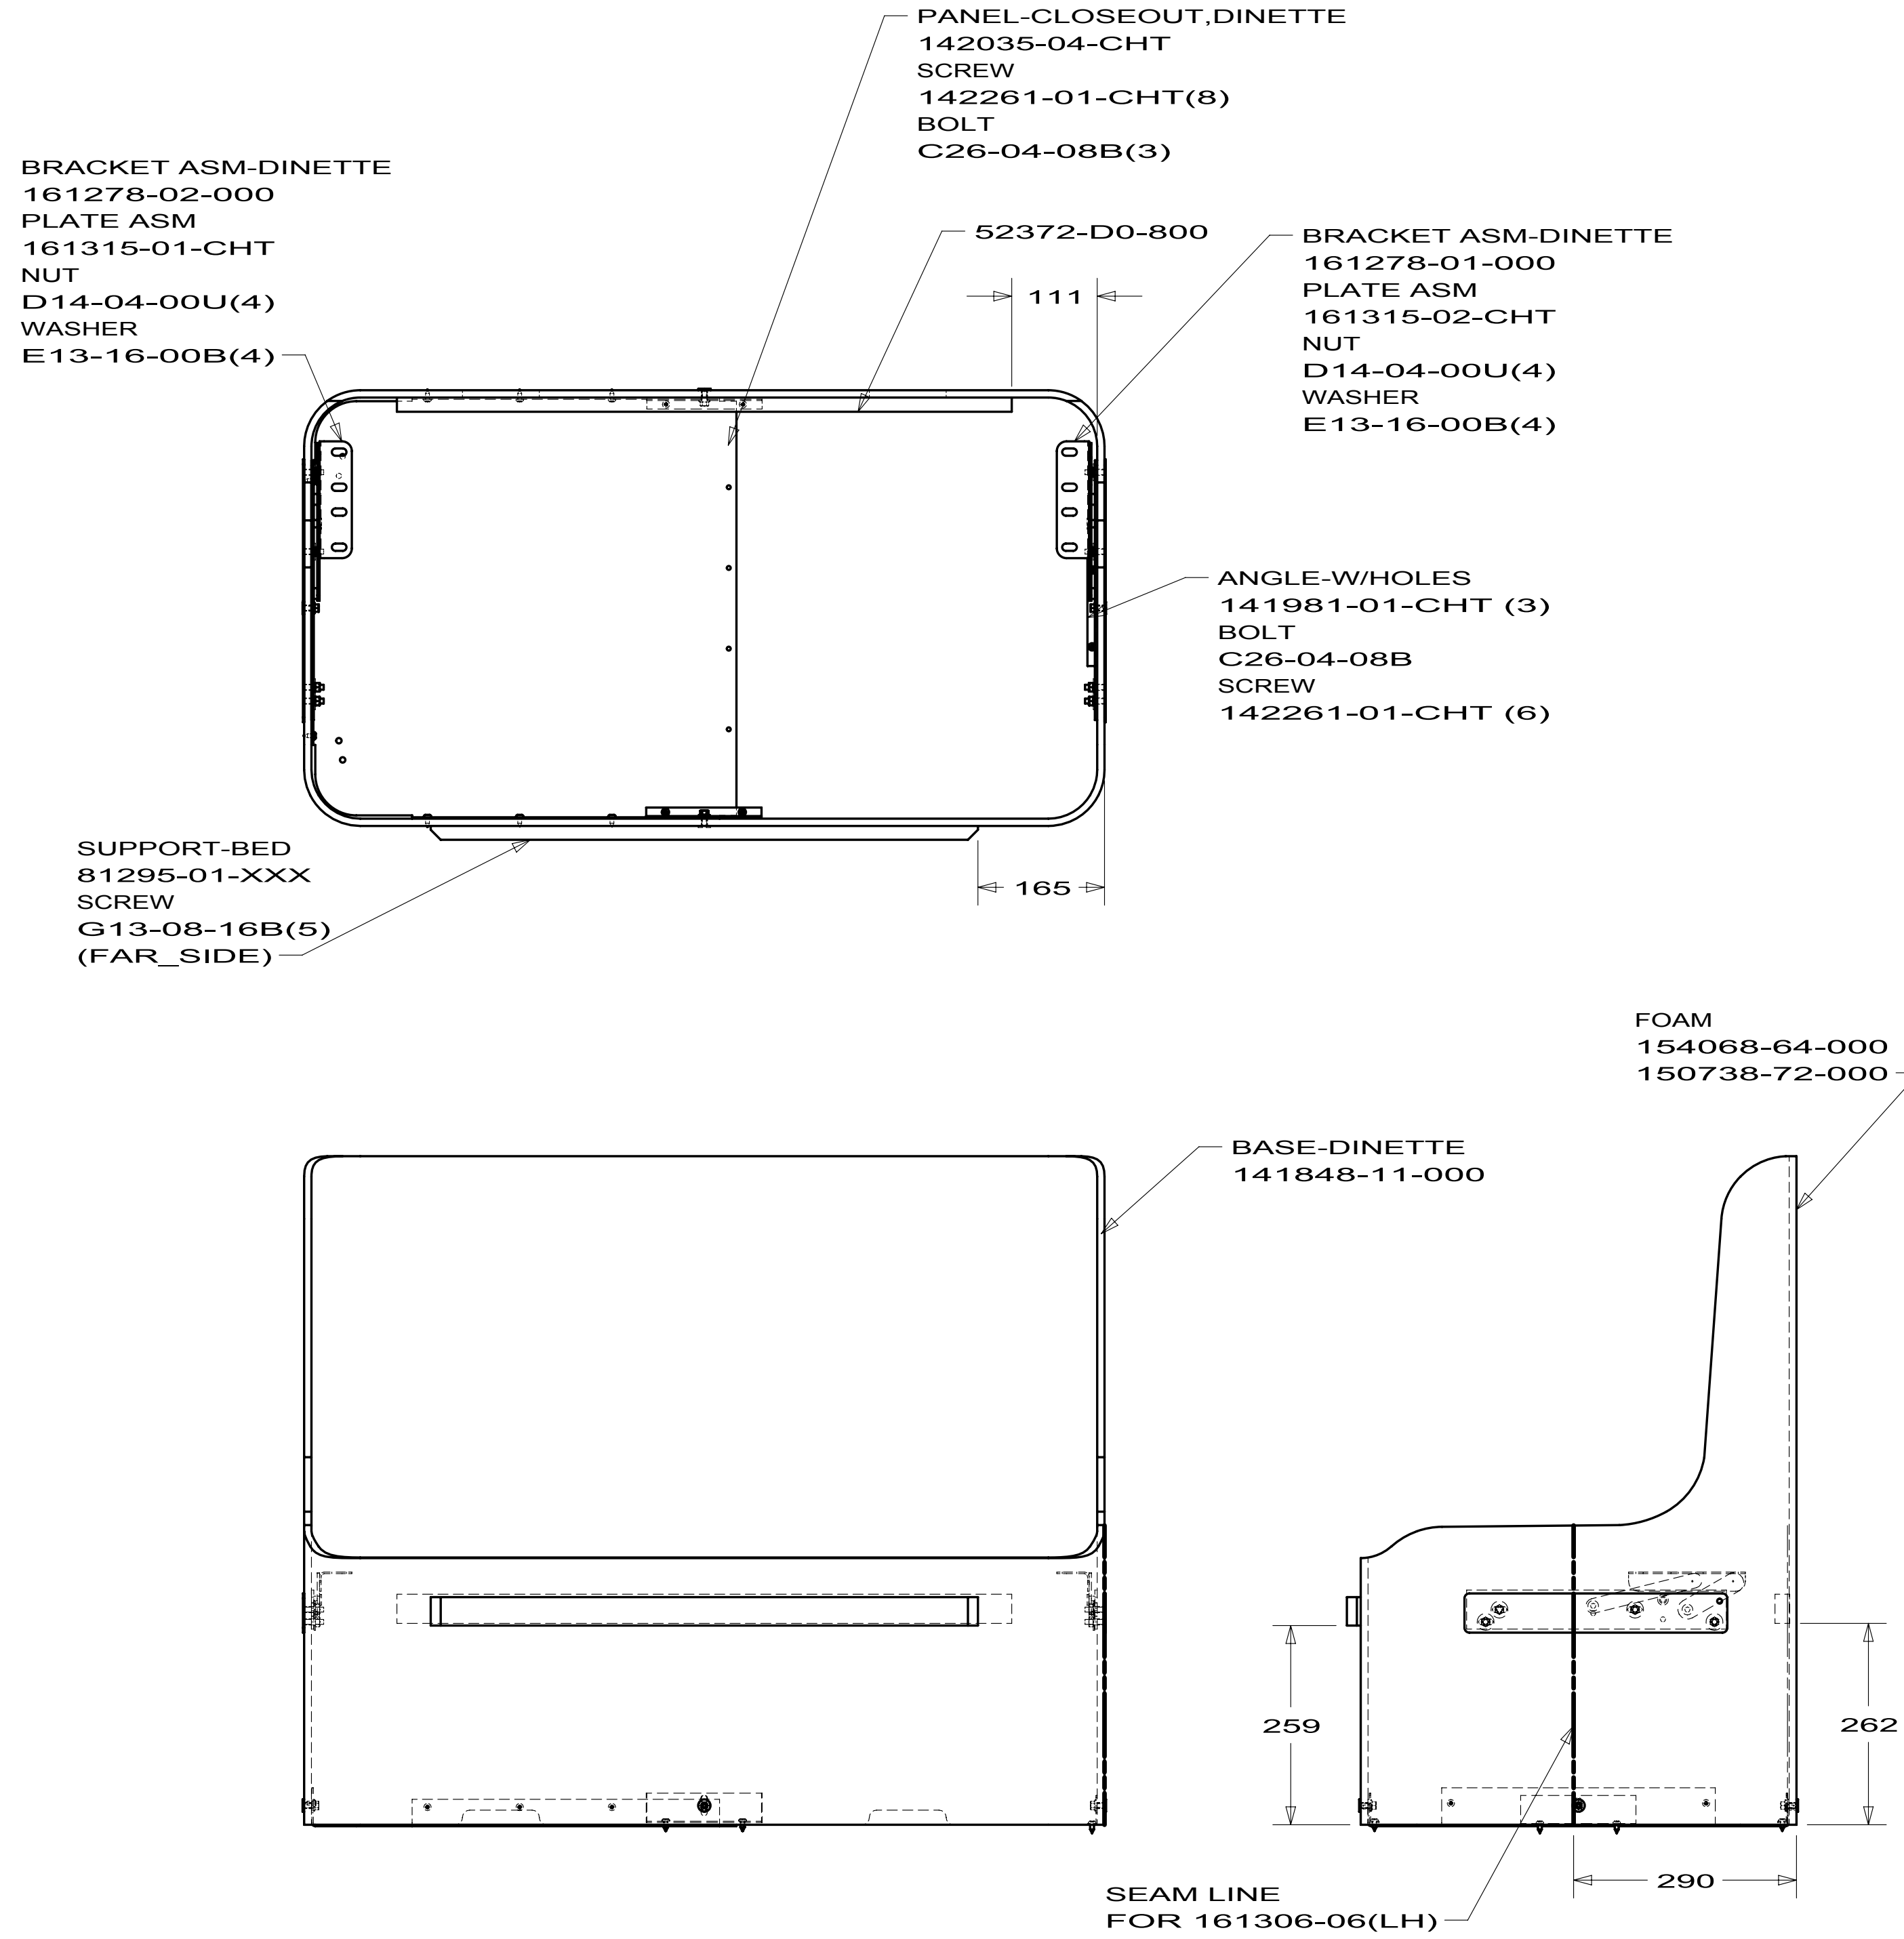

161306-40

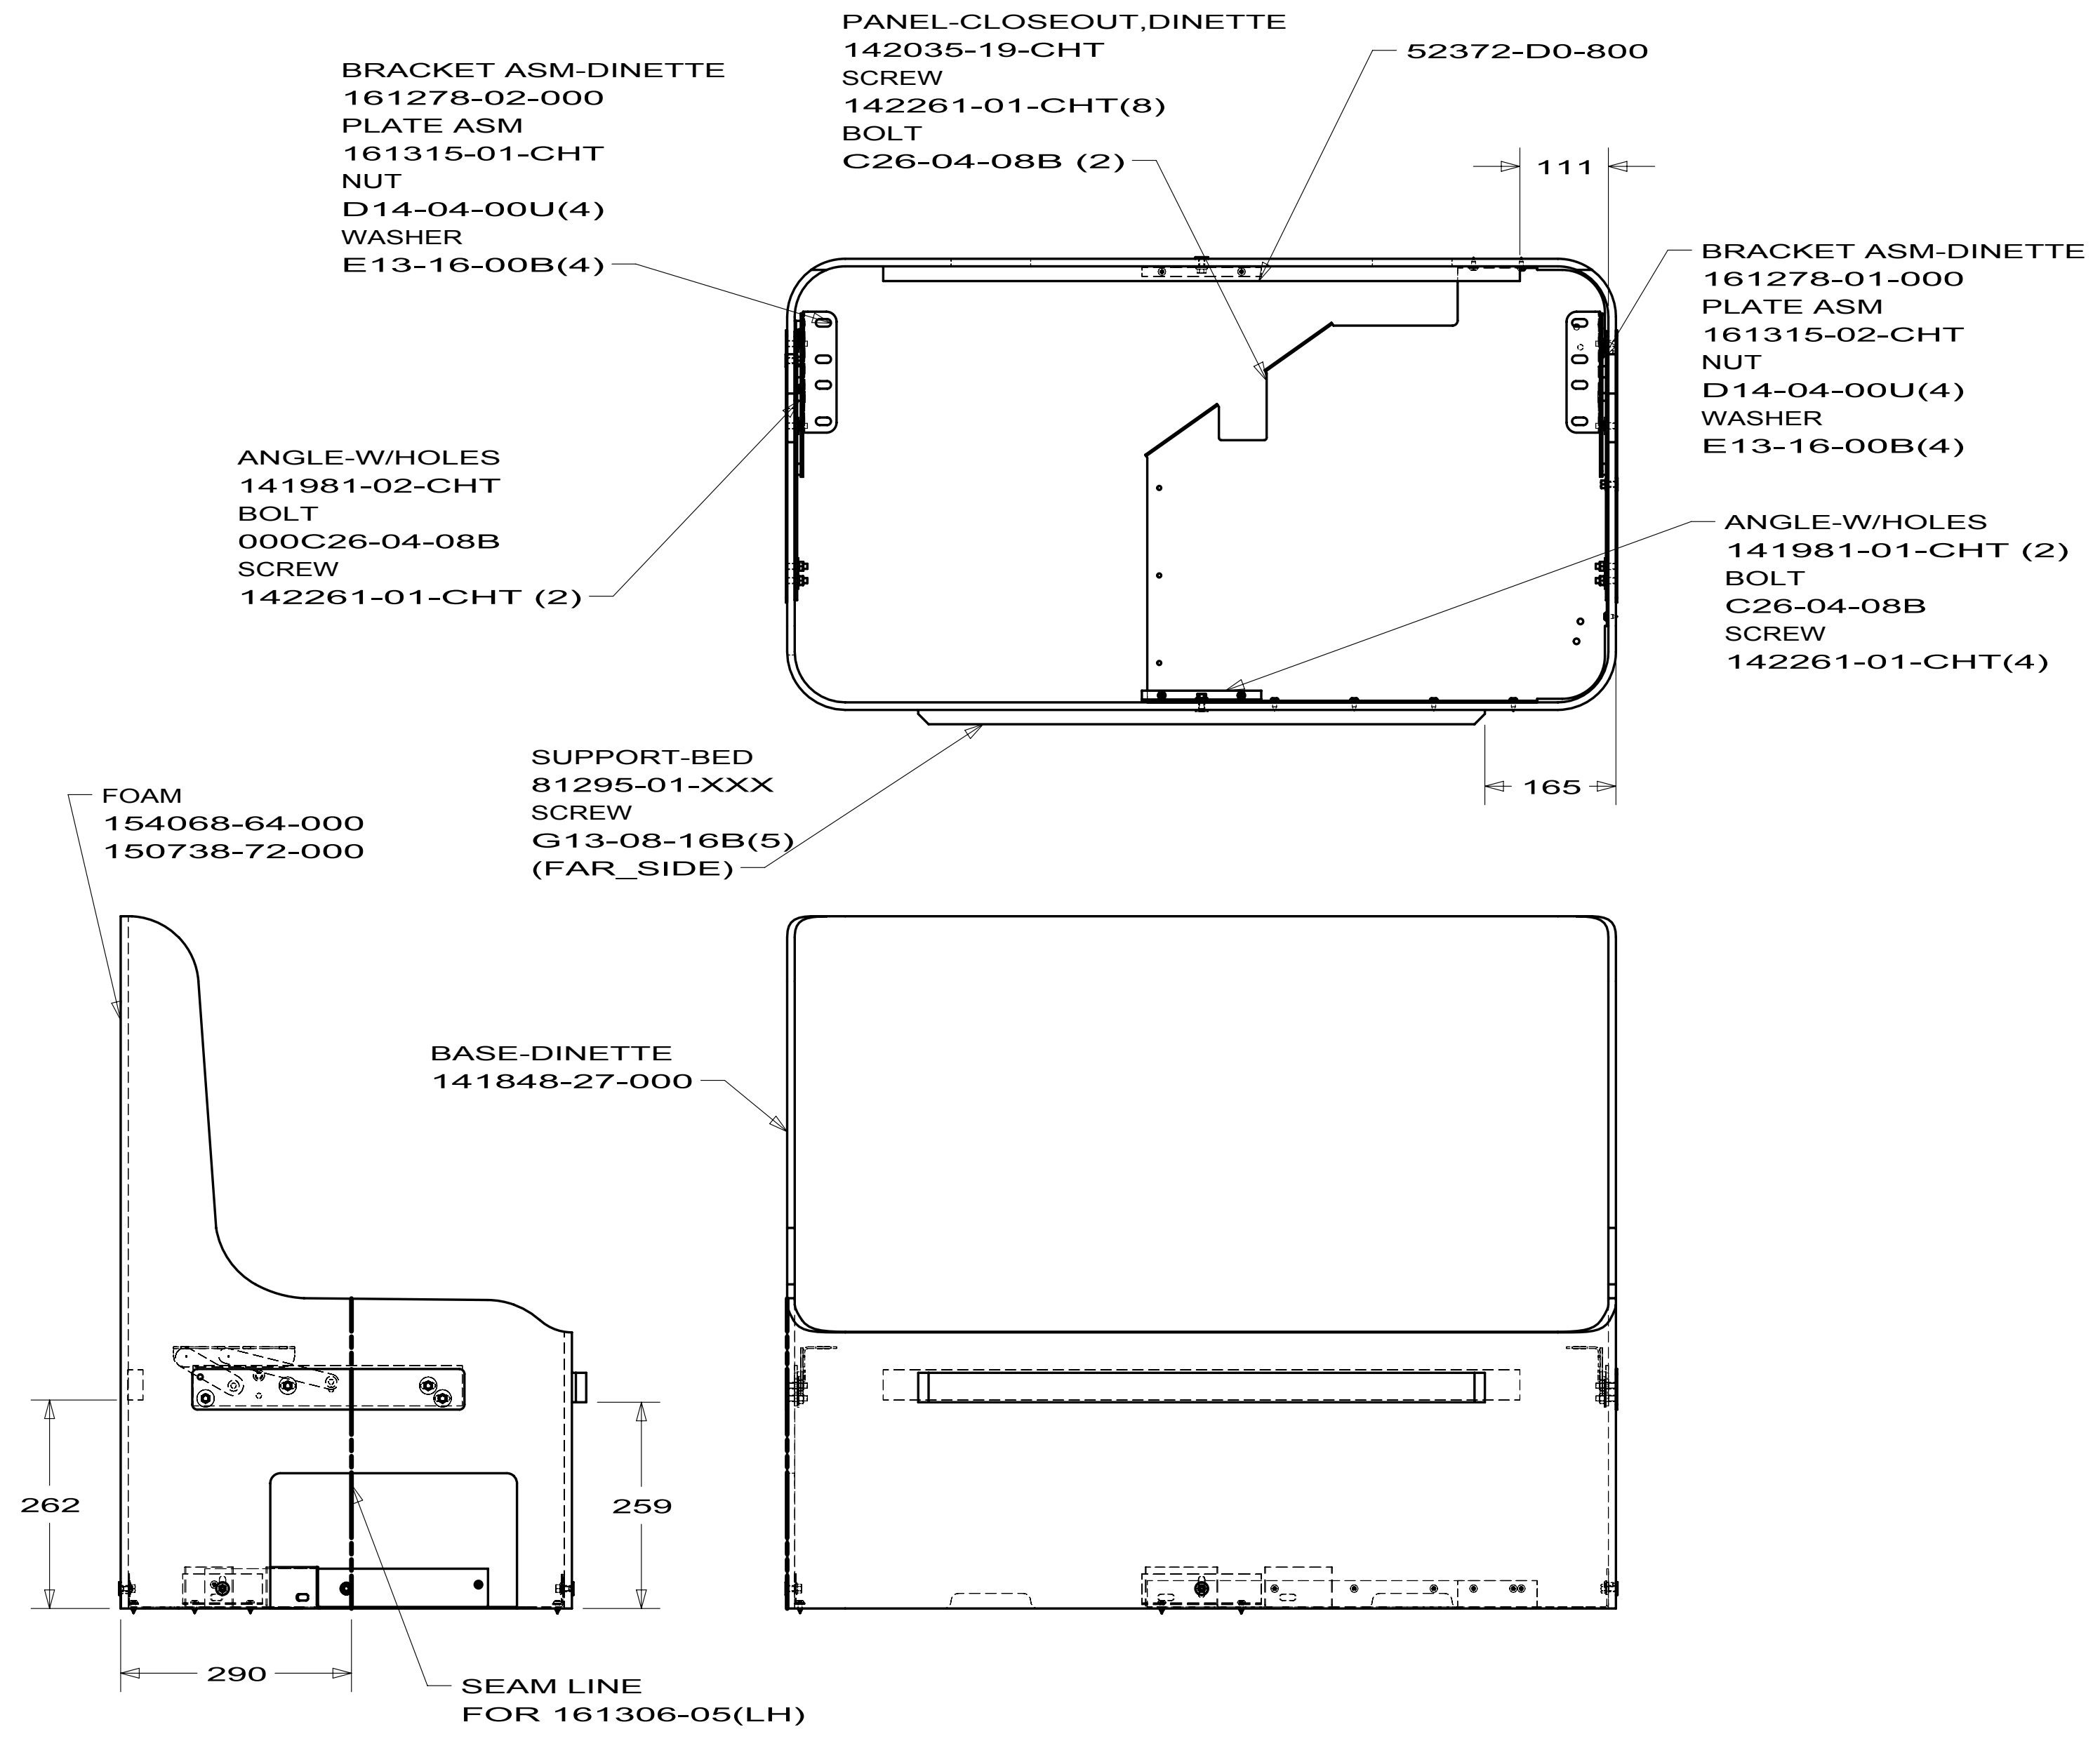


161306-41



R40BD

FIRST USED		
08 F & G SERIES		
DO NOT SCALE DRAWING		
TITLE: CABINET ASM-DINETTE,WRAPPED		
SHEET 9	PART NO 161306	REV


165267-01-01A			
KEY	PART NUMBER	U/M DESCRIPTION	VENDOR NO.
	165267-01-700	EA CORD - POWER	2002699110
	165267-01-701	EA FUSE HOLDER	3850085022
	165267-01-702	EA TRIM/UPPER CABINET MNT - BLK	3850460019
	165267-01-703	EA HOLDER - LOCK/UPPER	3850461017
	165267-01-704	EA CONTROL KNOB - BLACK	3850499017
	165267-01-705	EA DOOR - REFRIGERATOR - SST	3850426085
	165267-01-706	EA DOOR - FREEZER - SST	3851124069
	165267-01-707	EA HANDLE/DOOR - RH/LH - BLACK	3850492012
	165267-01-713	EA FRONT	3850795018
	165267-01-714	EA LABEL	3850807029
	165267-01-715	EA DRIP TRAY BLACK	3850796016
	165267-01-716	EA BASE COVER - BLACK	2932664093
	165267-01-717	EA FAN - COOLING	3851183016
	165267-01-718	EA HEATING ELEMENT WATER DRAIN	3850676010

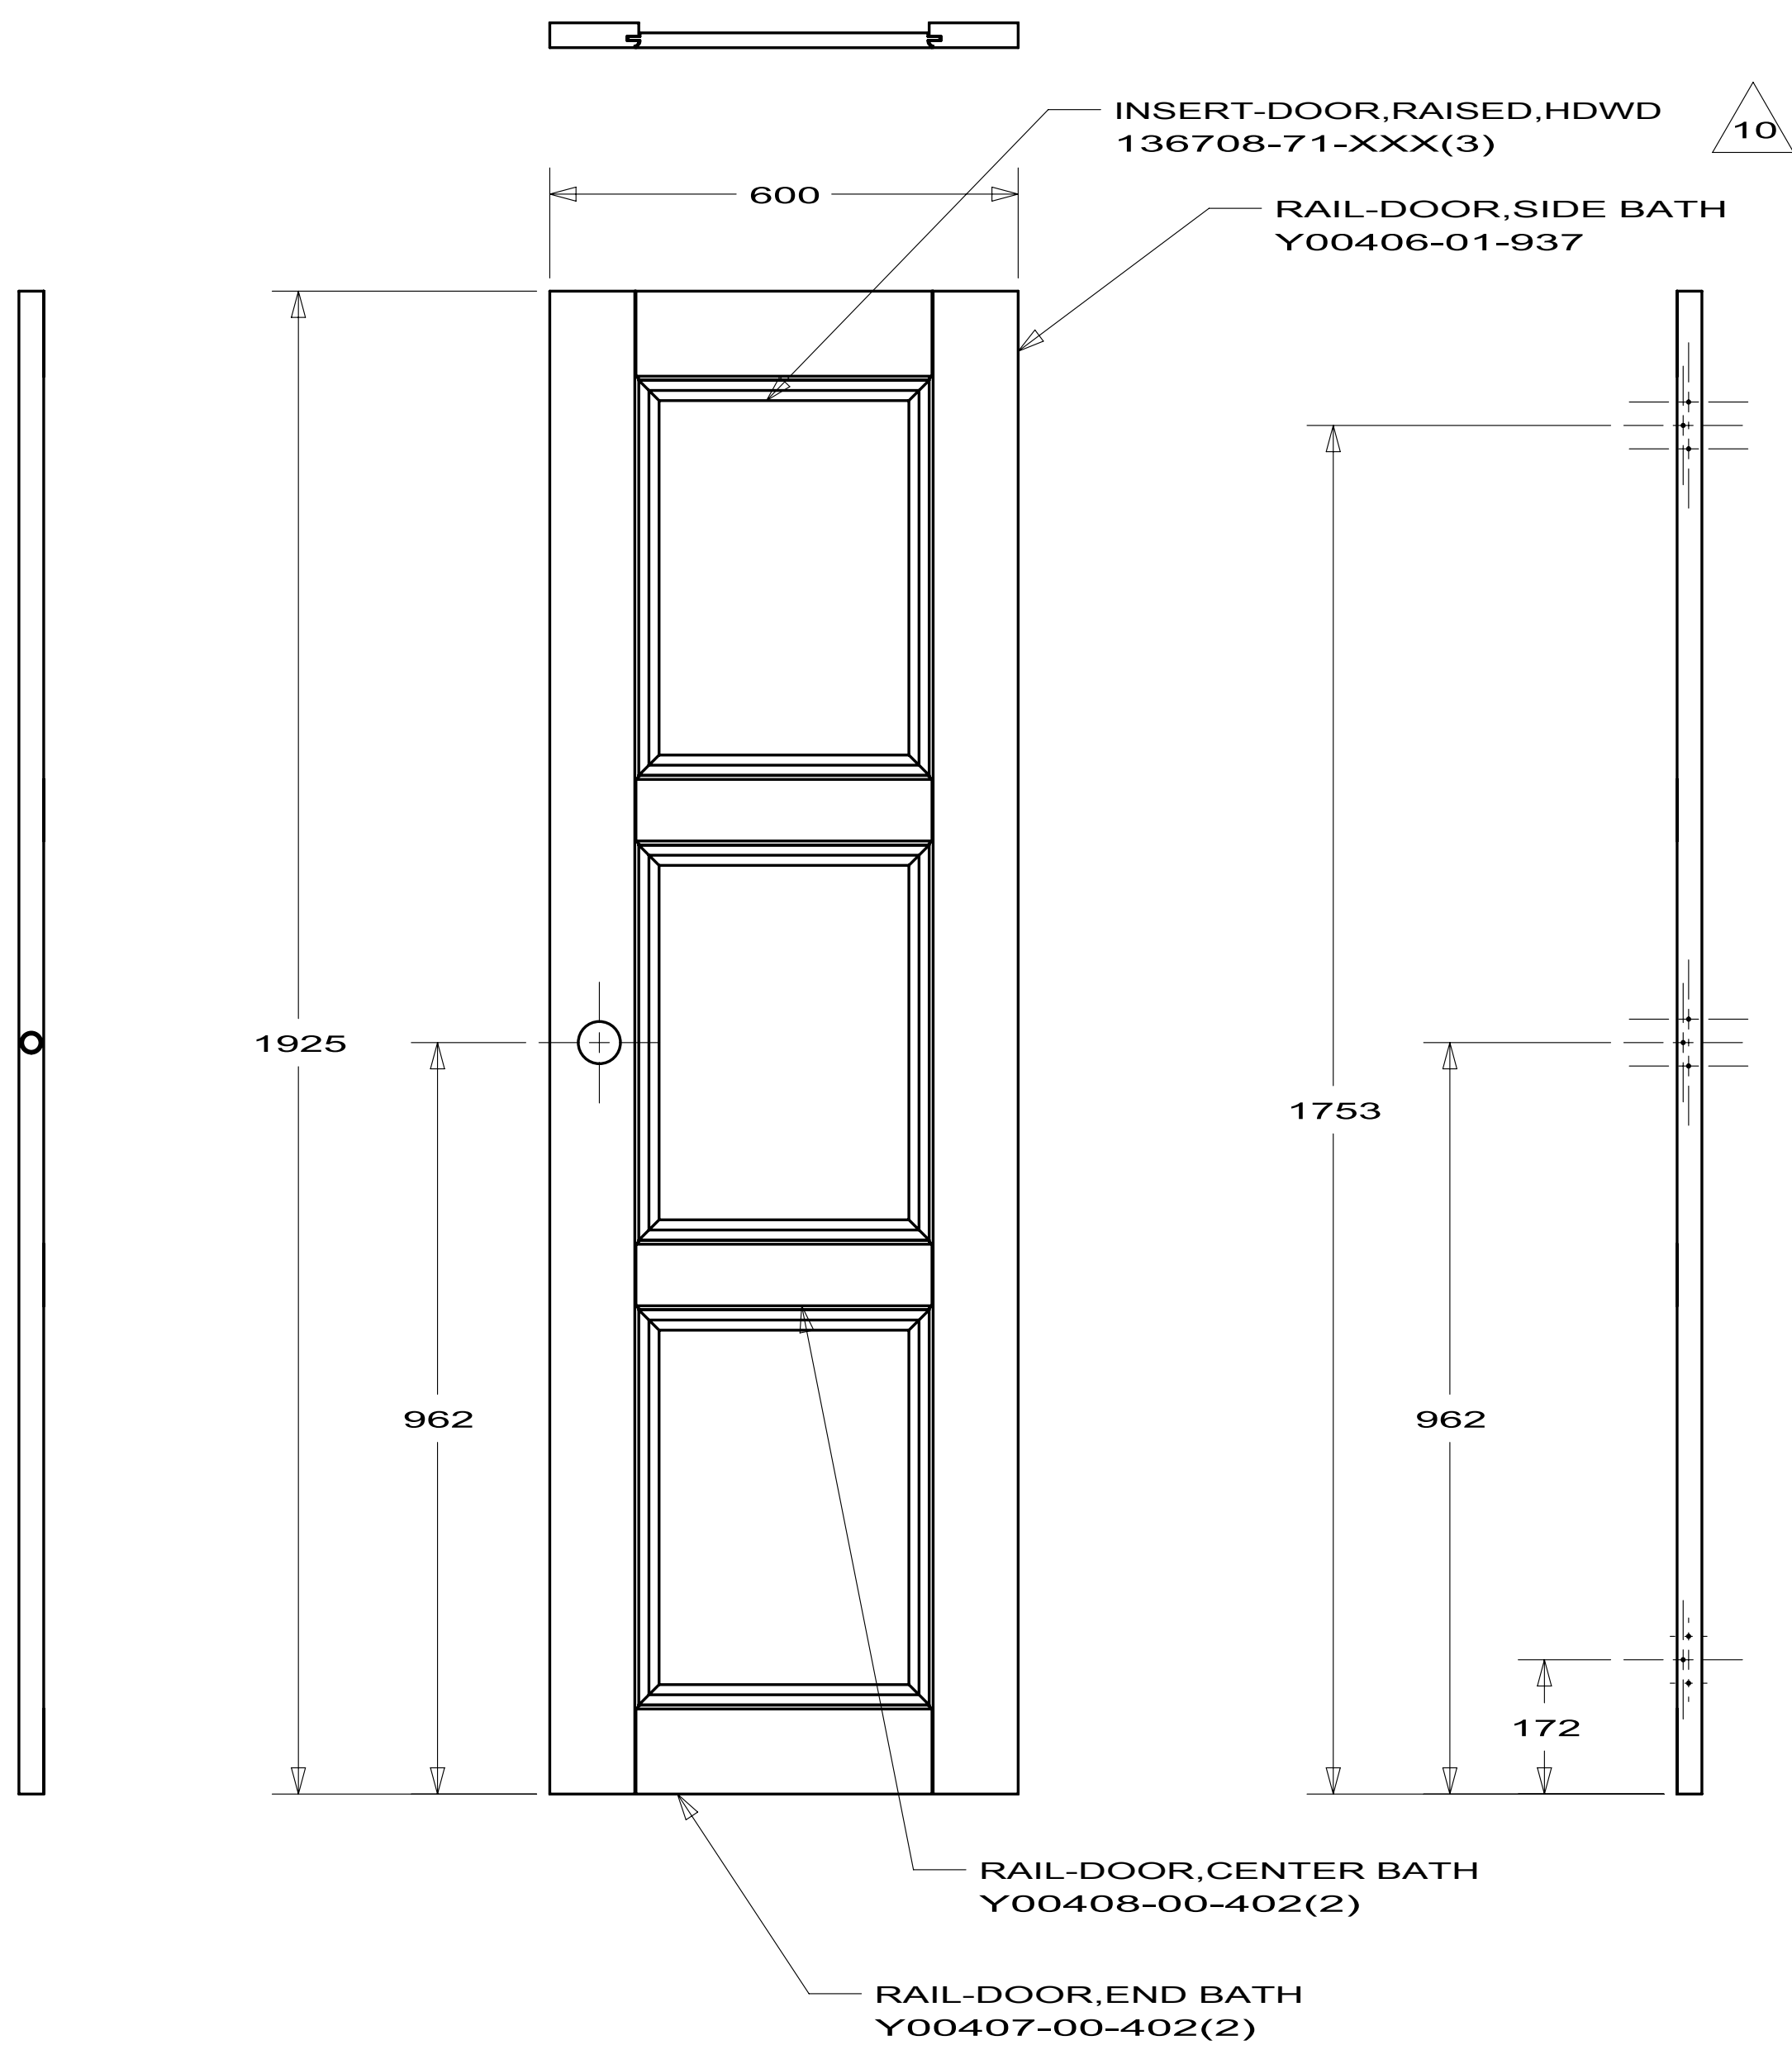


TRIM-MITERED,HDWD
Y00252-02-024

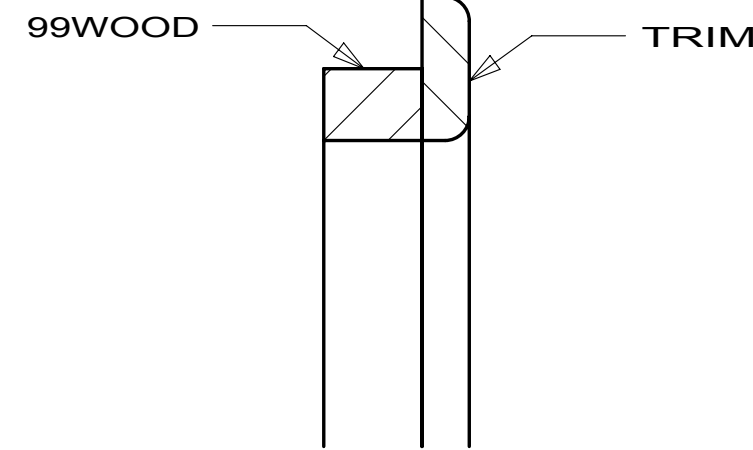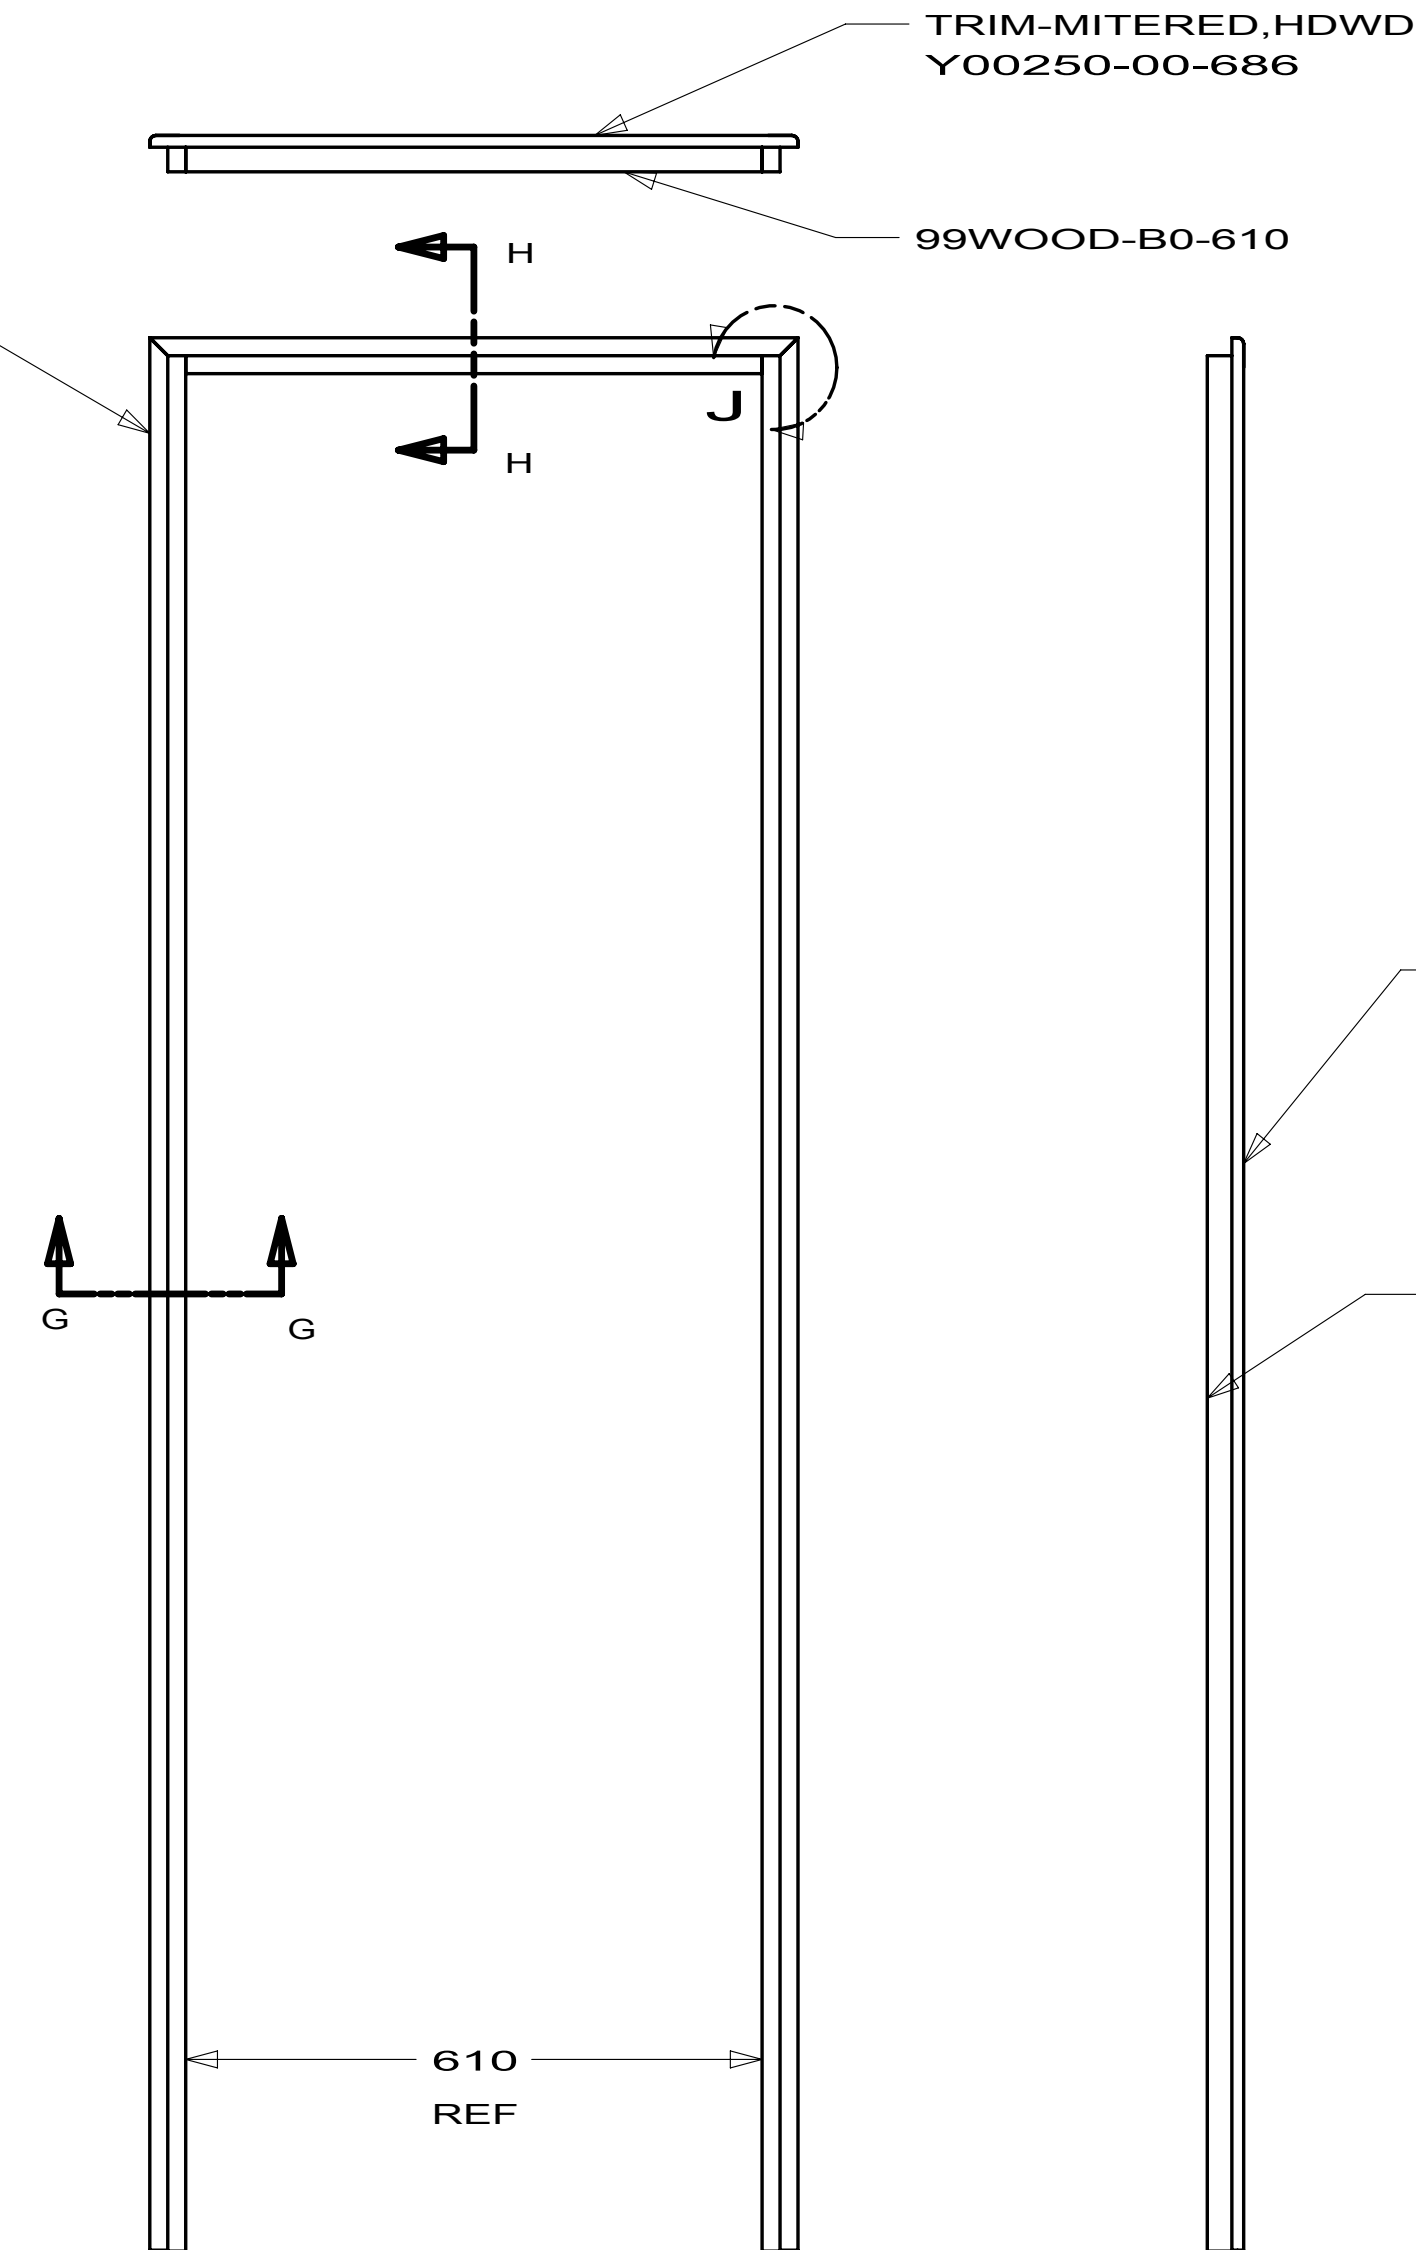

SECTION H-H
(TYPICAL ALL DOORS)

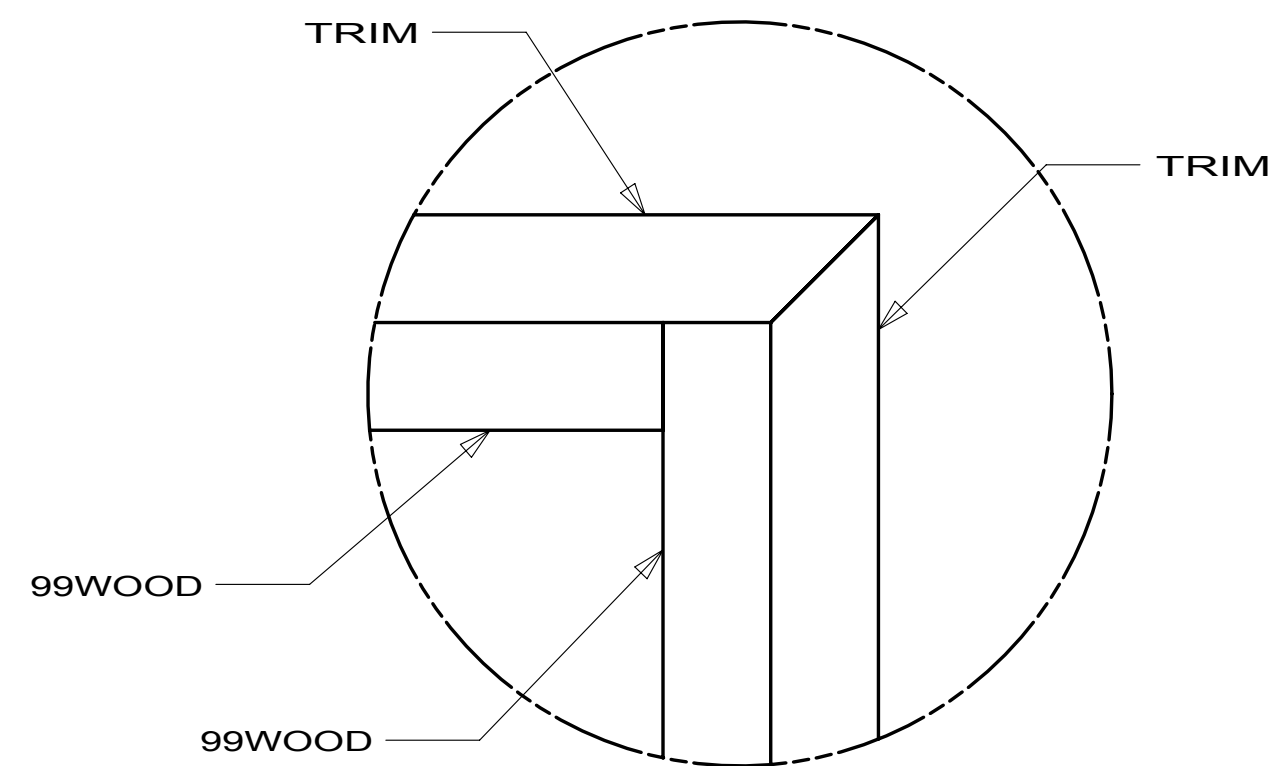

DETAIL J
(LH SIDE SIMILAR)
(TYPICAL ALL DOORS)

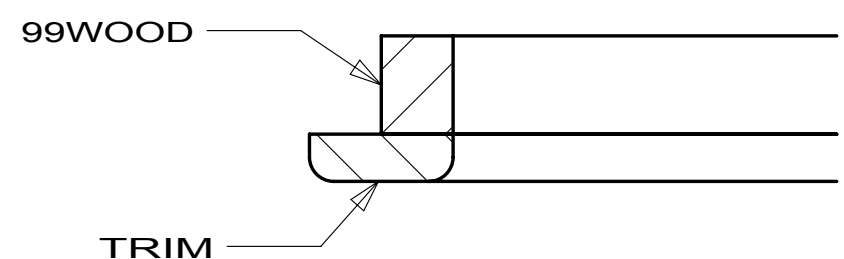

SECTION G-G
(2 PLACES)
(TYPICAL ALL DOORS)


165906-07 R40WD,P40T
165906-51 R40CD(R42AD UP TO 08-23-09)
165906-55 R40BD(UP TO 10-04-09)
165906-56 R42AD(AFTER 08-24-09)
165906-57 R40BD(AFTER 10-04-09)

165906-55 R40BD(UP TO 10-04-09)
165906-57 R40BD(AFTER 10-04-09)


FIRST USED		
09 R-SERIES		
DO NOT SCALE DRAWING		
TITLE: DOOR COMPL-BATH,3 PANEL		
SHEET 1	PART NO 165906	REV

165906-55
R40BD(UP TO 10-04-09)

FIRST USED		
09 R-SERIES		
DO NOT SCALE DRAWING		
TITLE: DOOR COMPL-BATH,3 PANEL		
SHEET 7	PART NO 165906	REV

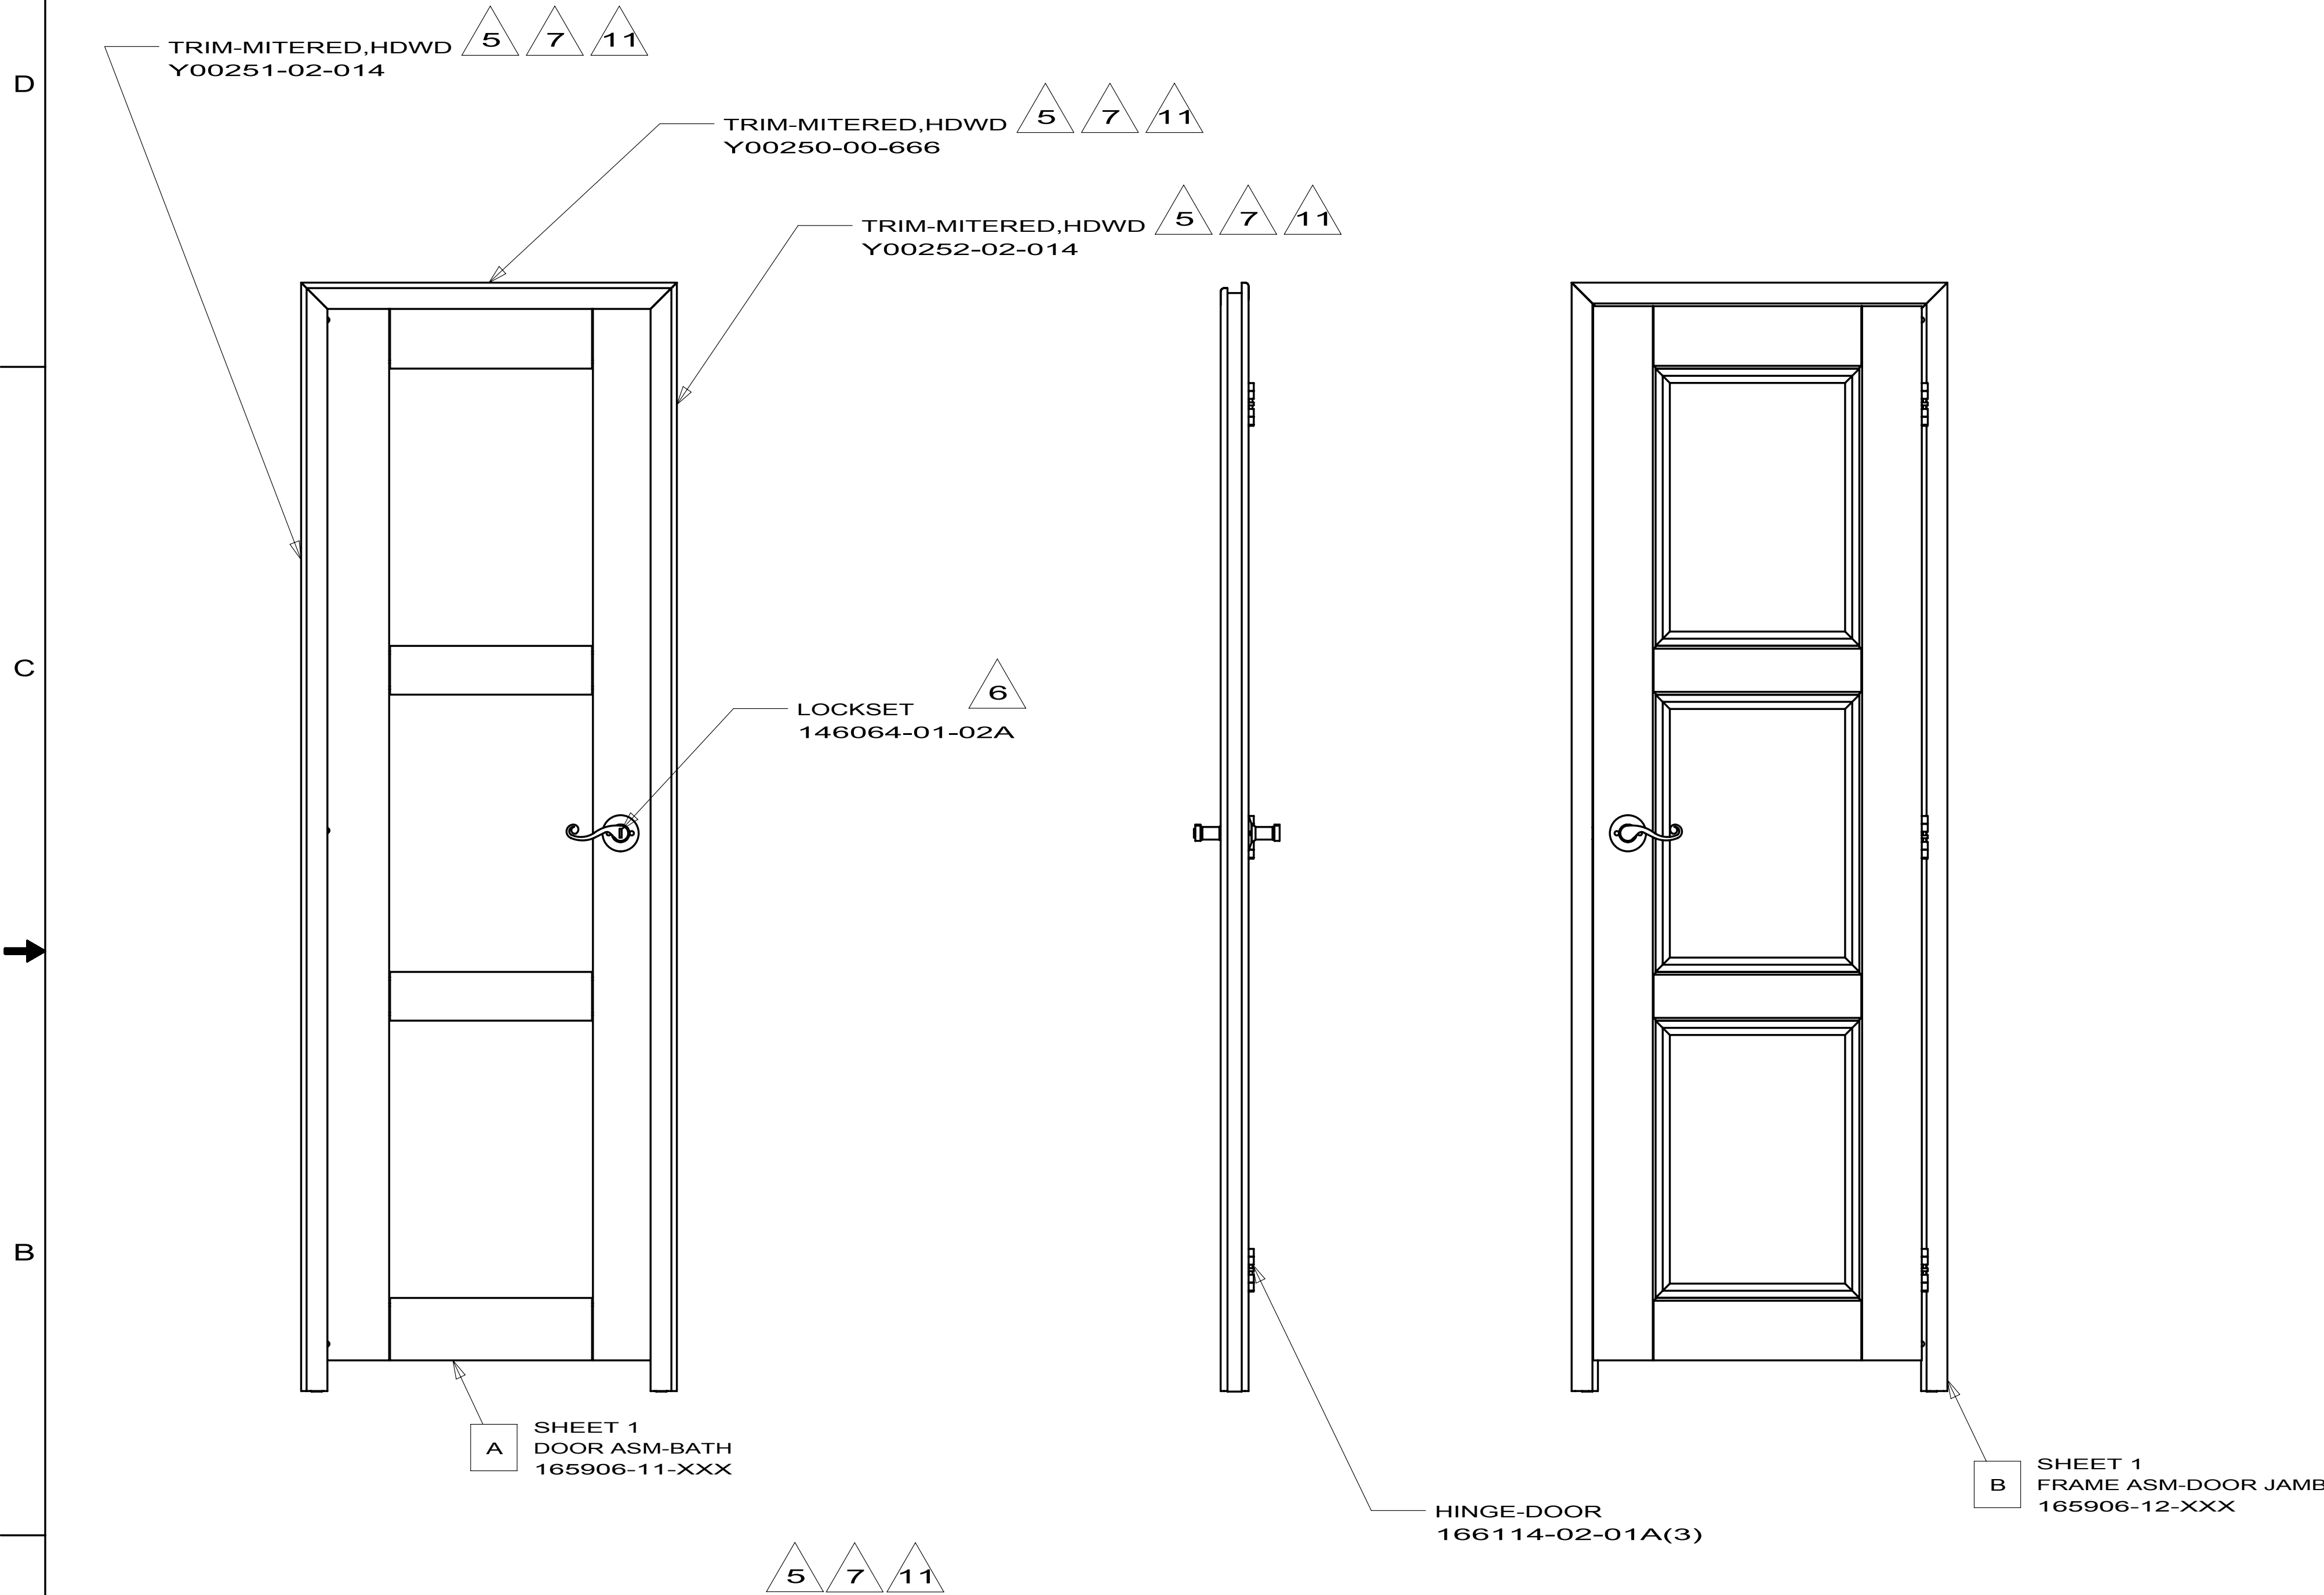

165906-57
R40BD(AFTER 10-05-09)

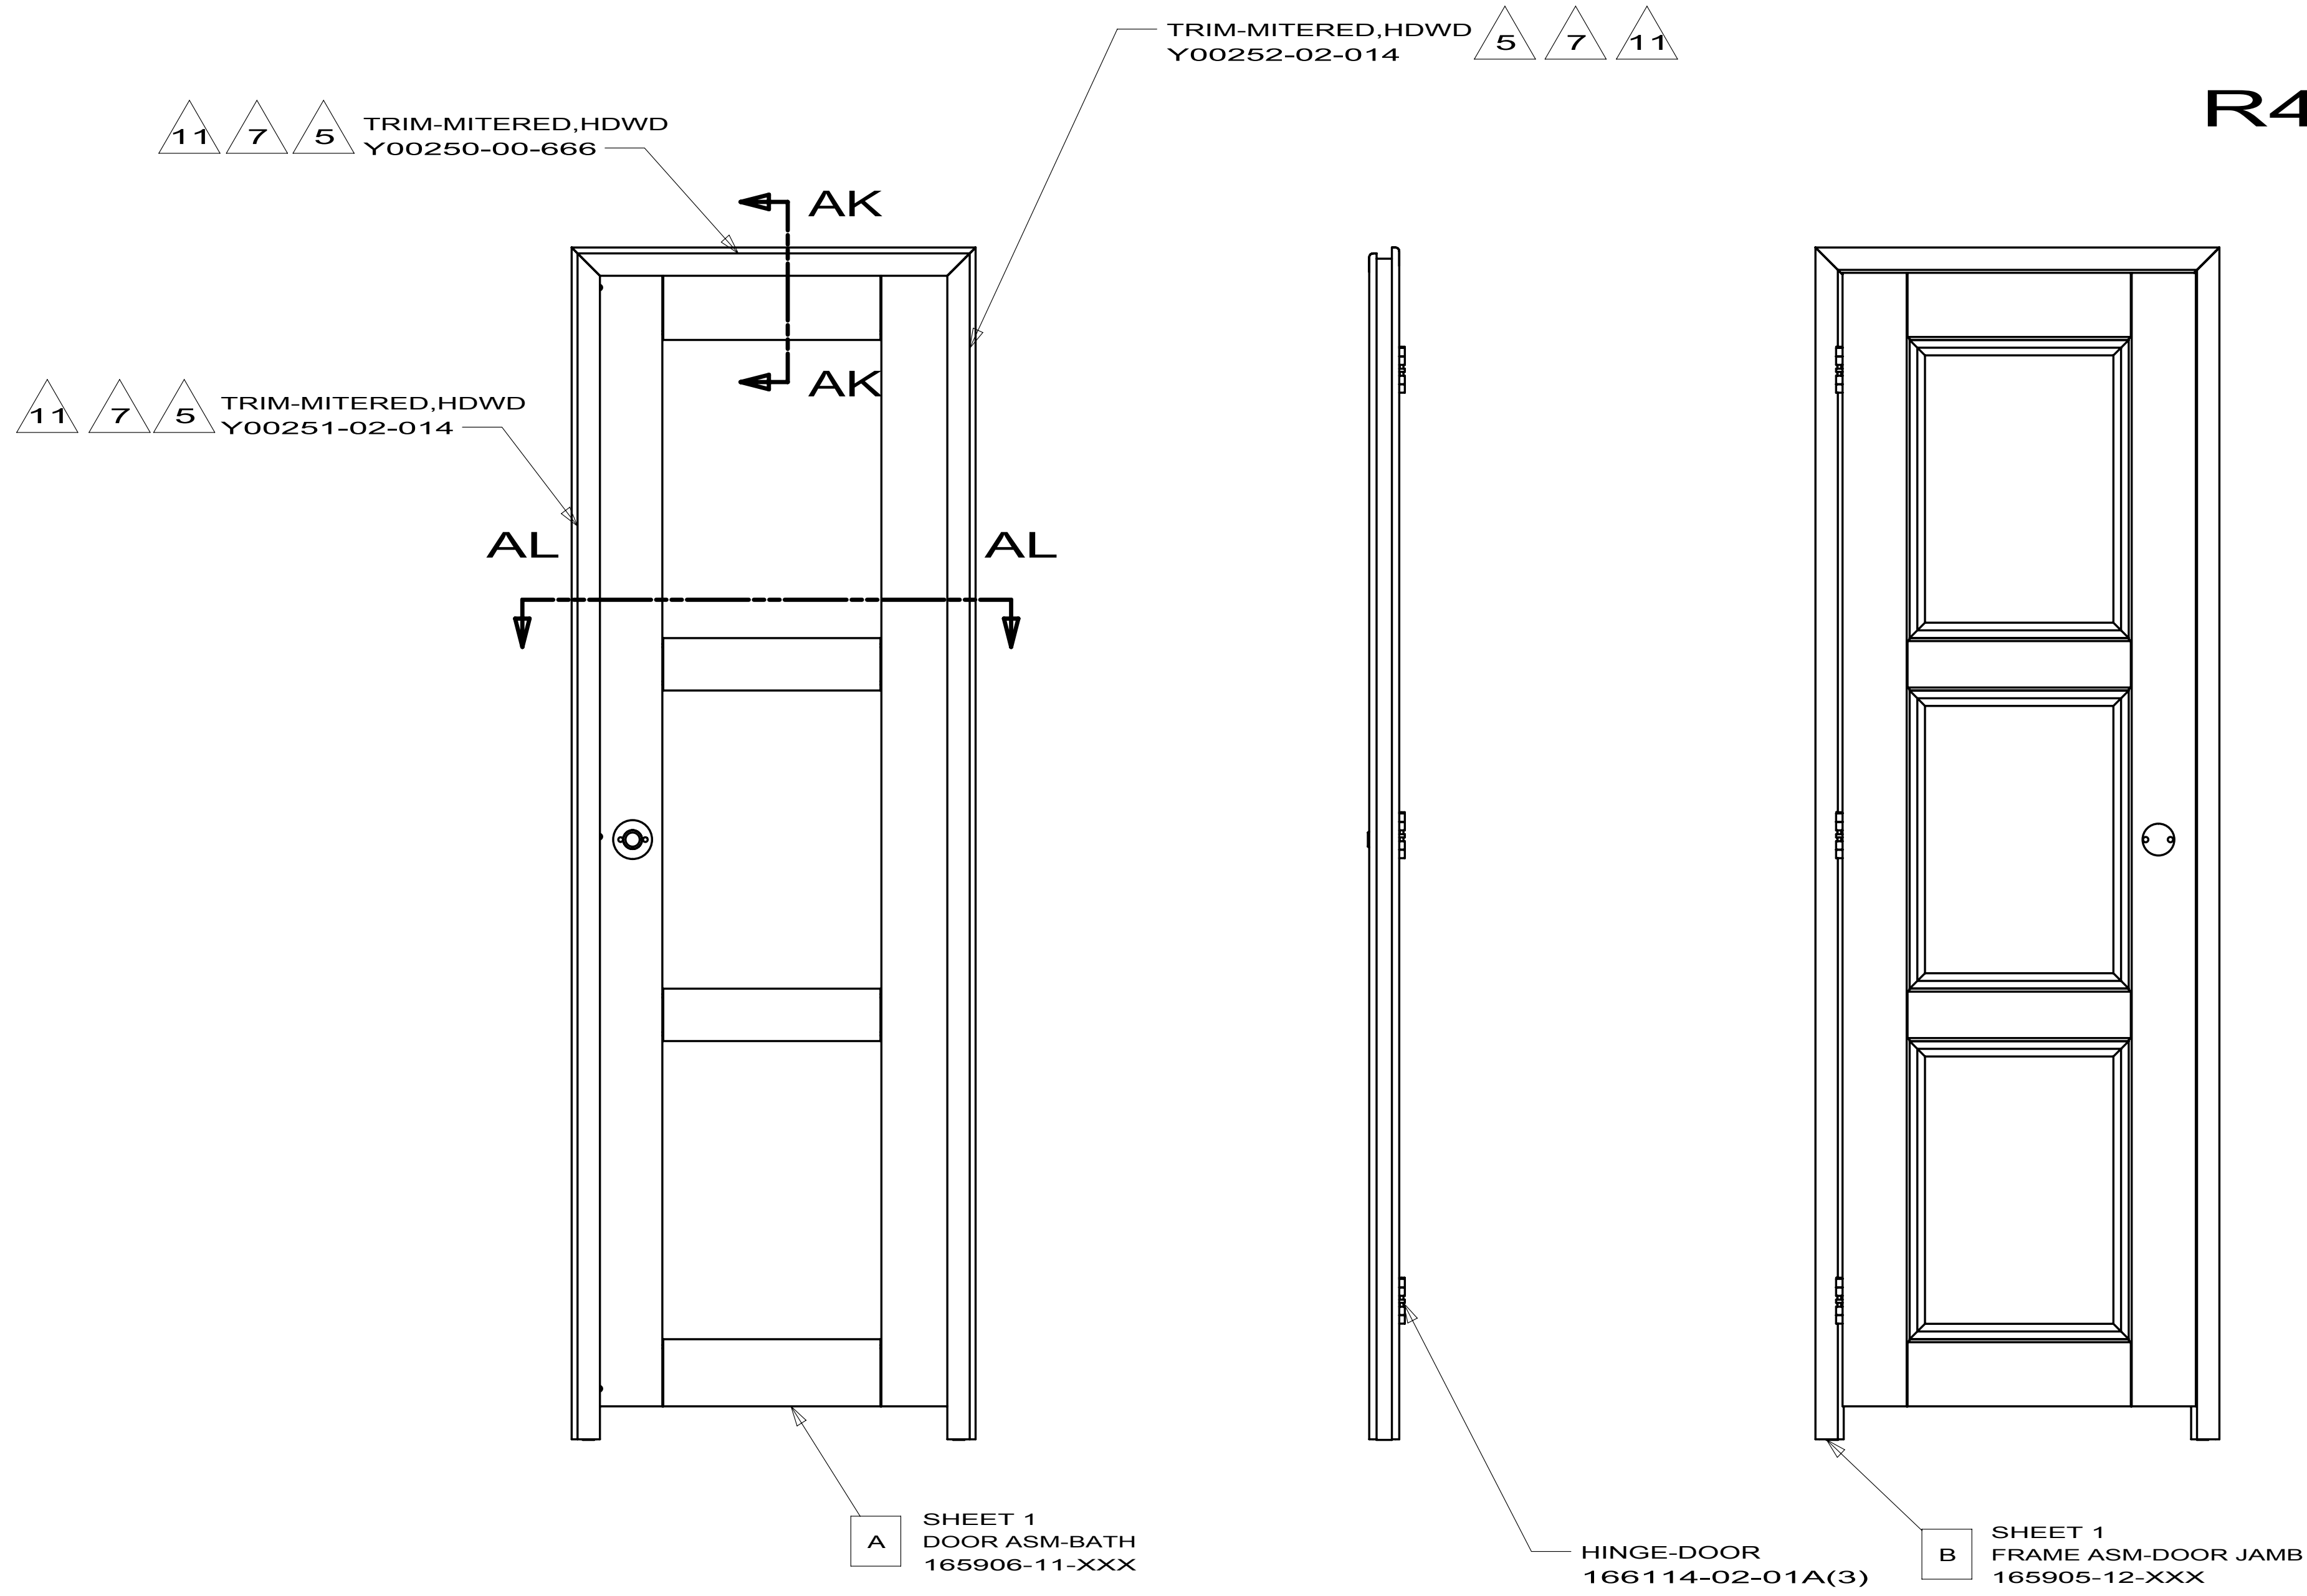


FIRST USED		
09 R-SERIES		
DO NOT SCALE DRAWING		
TITLE: DOOR COMPL-BATH,3 PANEL		
SHEET 9	PART NO 165906	REV


R40CD
R40BD
R40WD
54E
COMBO
169492-02-000

S40CD

FIRST USED			10 S-SERIES
DO NOT SCALE DRAWING			
TITLE:			WASHER/DRYER INSTL
SHEET 2	PART NO	169492	REV


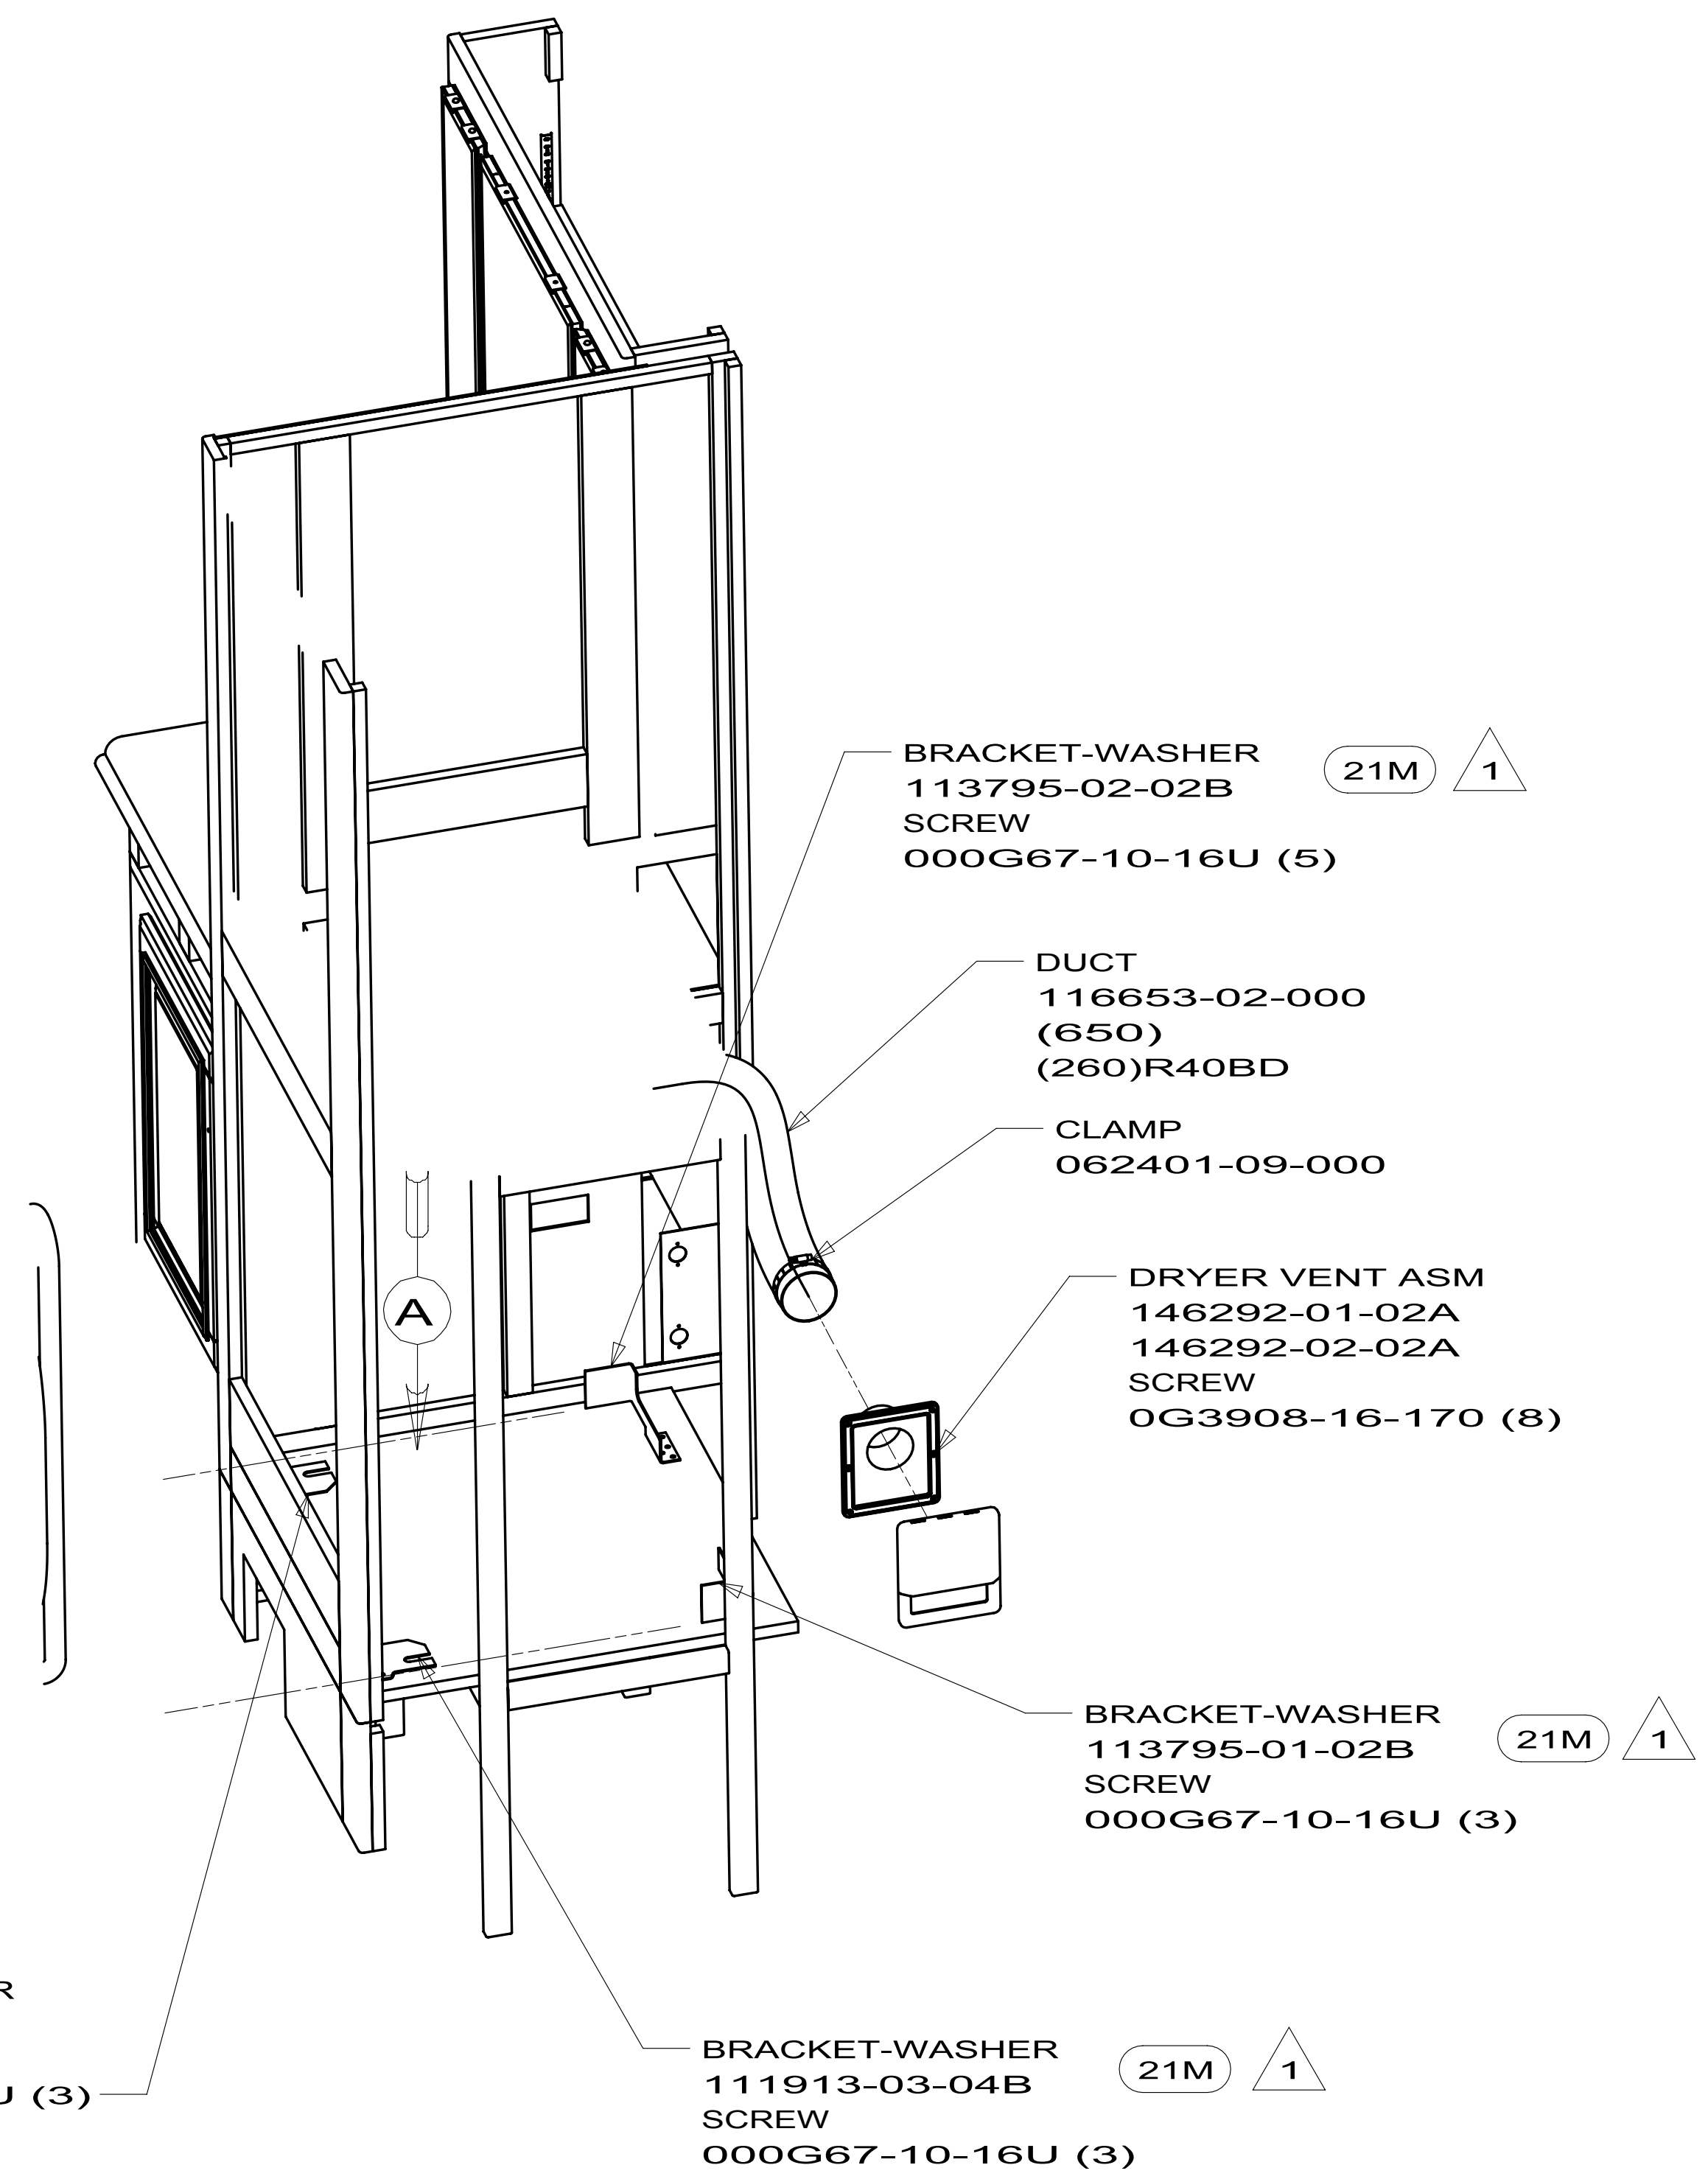


8		7			6		5		↓4	3		2		1			
DWG NO	TRACK-DOOR,LWR	D	TRACK-DOOR,UPPER	C	DOOR ASM RH	DOOR ASM LH	MIRROR	SHIELD-SIGHT	RELEASE REV DATE DWG NO 170058 REV ZONE REVISION RECORD DATE DFTR-ORIG								
170058-01	170148-01-CHT	7	170528-01-CHT	20	170118-01-XXX	170118-02-XXX	140374-98-000	172887-02-XXX		P40L,R40BD							
170058-02	170148-02-CHT	7	170528-02-CHT	18	170118-03-XXX	170118-04-XXX	140374-99-000	172887-02-XXX		J35P,P40T,R40WD,(R42AD UP TO 06-03-09)							
170058-03										NOT USED							
170058-04	170148-04-CHT	7	170528-04-CHT	18	170118-07-XXX	170118-08-XXX	140374-A0-000	172887-03-XXX		P34Y,P39N							
170058-05	170148-05-CHT	7	170528-05-CHT	18	170118-03-XXX	170118-04-XXX	140374-A5-000	172887-02-XXX		(R42AD AFTER 06-04-09)							

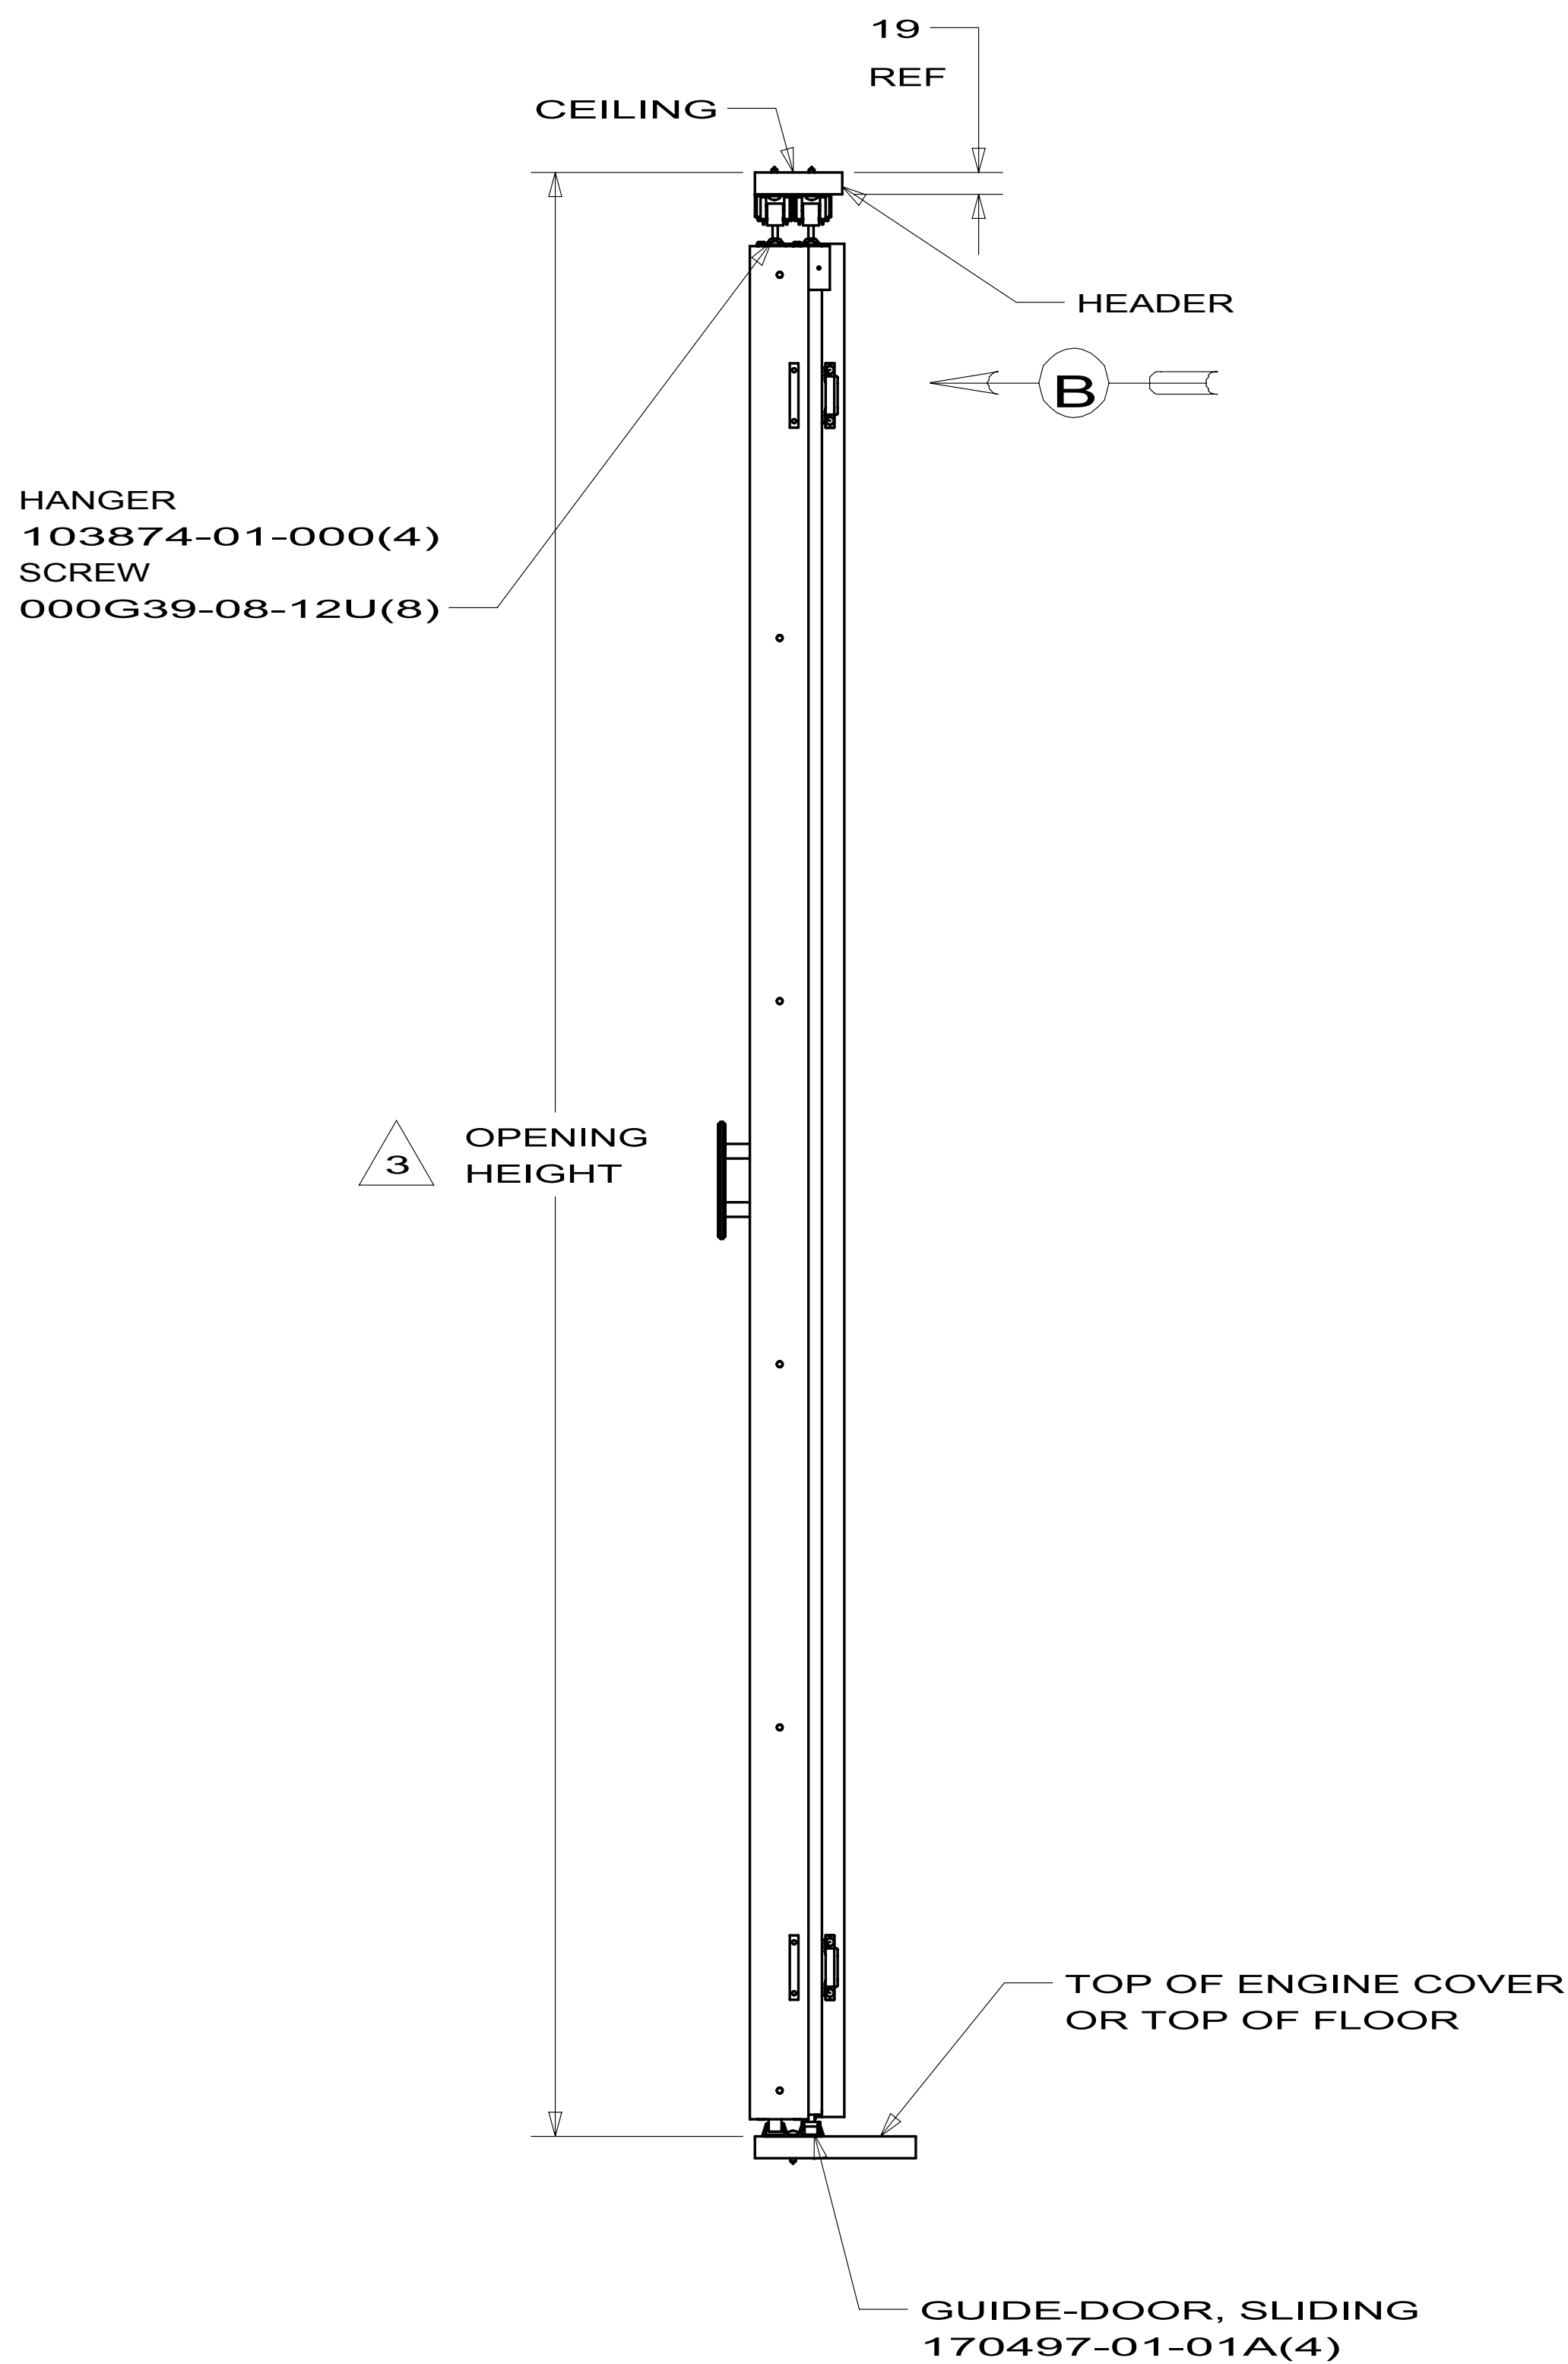

7. USE SCREW 000G39-10-16U (6) INTO SIDEWALL AND SCREW 000G67-10-16U (6) INTO CABINET.
6. FASTEN TO BACK SIDE OF OUTER DOOR.
5. DOOR WIDTH SHOULD EQUAL $(\text{OPENING WIDTH}/2) + 38$, ± 25 mm.
4. DOOR VERTICAL HEIGHT SHOULD EQUAL $\text{OPENING HEIGHT} - 75$ mm, ± 10 .
3. OPENING HEIGHT IS FROM CEILING TO TOP OF ENGINE COVER OR TOP OF FLOOR.
2. OVERLAP DOORS SO GAP IS HIDDEN FROM VIEW AT FOOT OF BED WITH DOORS IN CLOSED POSITION.
1. TOTAL OF 100 mm PER DOOR; 50 mm TOP, 50 mm BOTTOM.

NOTES:

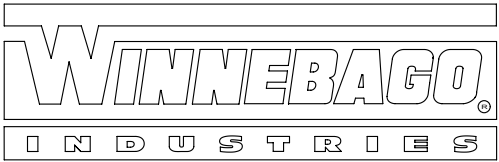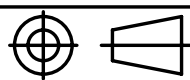		COMPANY WINNEBAGO INDUSTRIES, INC.	
DFT# _____		ORIG. DATE _____	
CHR# _____		ALL DIMENSIONS ARE IN MILLIMETERS	
P.E. _____			
M.E. _____			
DSN# _____		FIRST USED _____ 10 R-SERIES	
UNDESIGNATED TOLERANCES ARE:		MATERIAL: _____	
WHOLE DIM (X) ± 3			
ONE-PLACE (X.X) ± 1.5			
TWO-PLACE (X.XX) ± 0.50			
ANGLE ± 1°			
THIRD ANGLE PROJECTION			
DO NOT SCALE DRAWING			
TITLE: _____ DOOR COMPL-WARDROBE,MIRRORED			
SHEET 1 OF 2		PART NO	REV
		170058	

DOOR ASM-WARDROBE,MIRRORD,LH
(SEE TAB)

TRACK-DOOR
(SEE TAB)
SCREW
G67-10-16U (C)

SEAL-FOAM,CLOSED CELL
123655-01-000
(50 mm) (4)

DOOR ASM-WARDROBE,MIRRORD,RH
(SEE TAB)

HANDLE-DOOR, ACRYLIC WARDROBE
170121-01-01A(2)

SHIELD-SIGHT
(SEE TAB)

TRACK-DOOR,LOWER
(SEE TAB)
SCREW
G67-10-16U (D)

SHIELD-SIGHT
(SEE TAB)

TUBE-W/HOLES
172562-01-CHT
SCREW
000G39-10-12U (2)
BUMPER-RUBBER
120863-09-000
000G39-08-08U


LATCH-DOOR,GRABBER W/KEEPER
117095-02-01A (4)
(2 PER DOOR)

SCREW-PAN,HEAD
000G39-06-10U (8)

SCREW-PAN,HEAD
000G67-06-10U (8)

VIEW B
(SIMILAR FOR BOTH SIDES)

FIRST USED		
10 R-SERIES		
DO NOT SCALE DRAWING		
TITLE: DOOR COMPL-WARDROBE,MIRRORED		
SHEET 2	PART NO 170058	REV

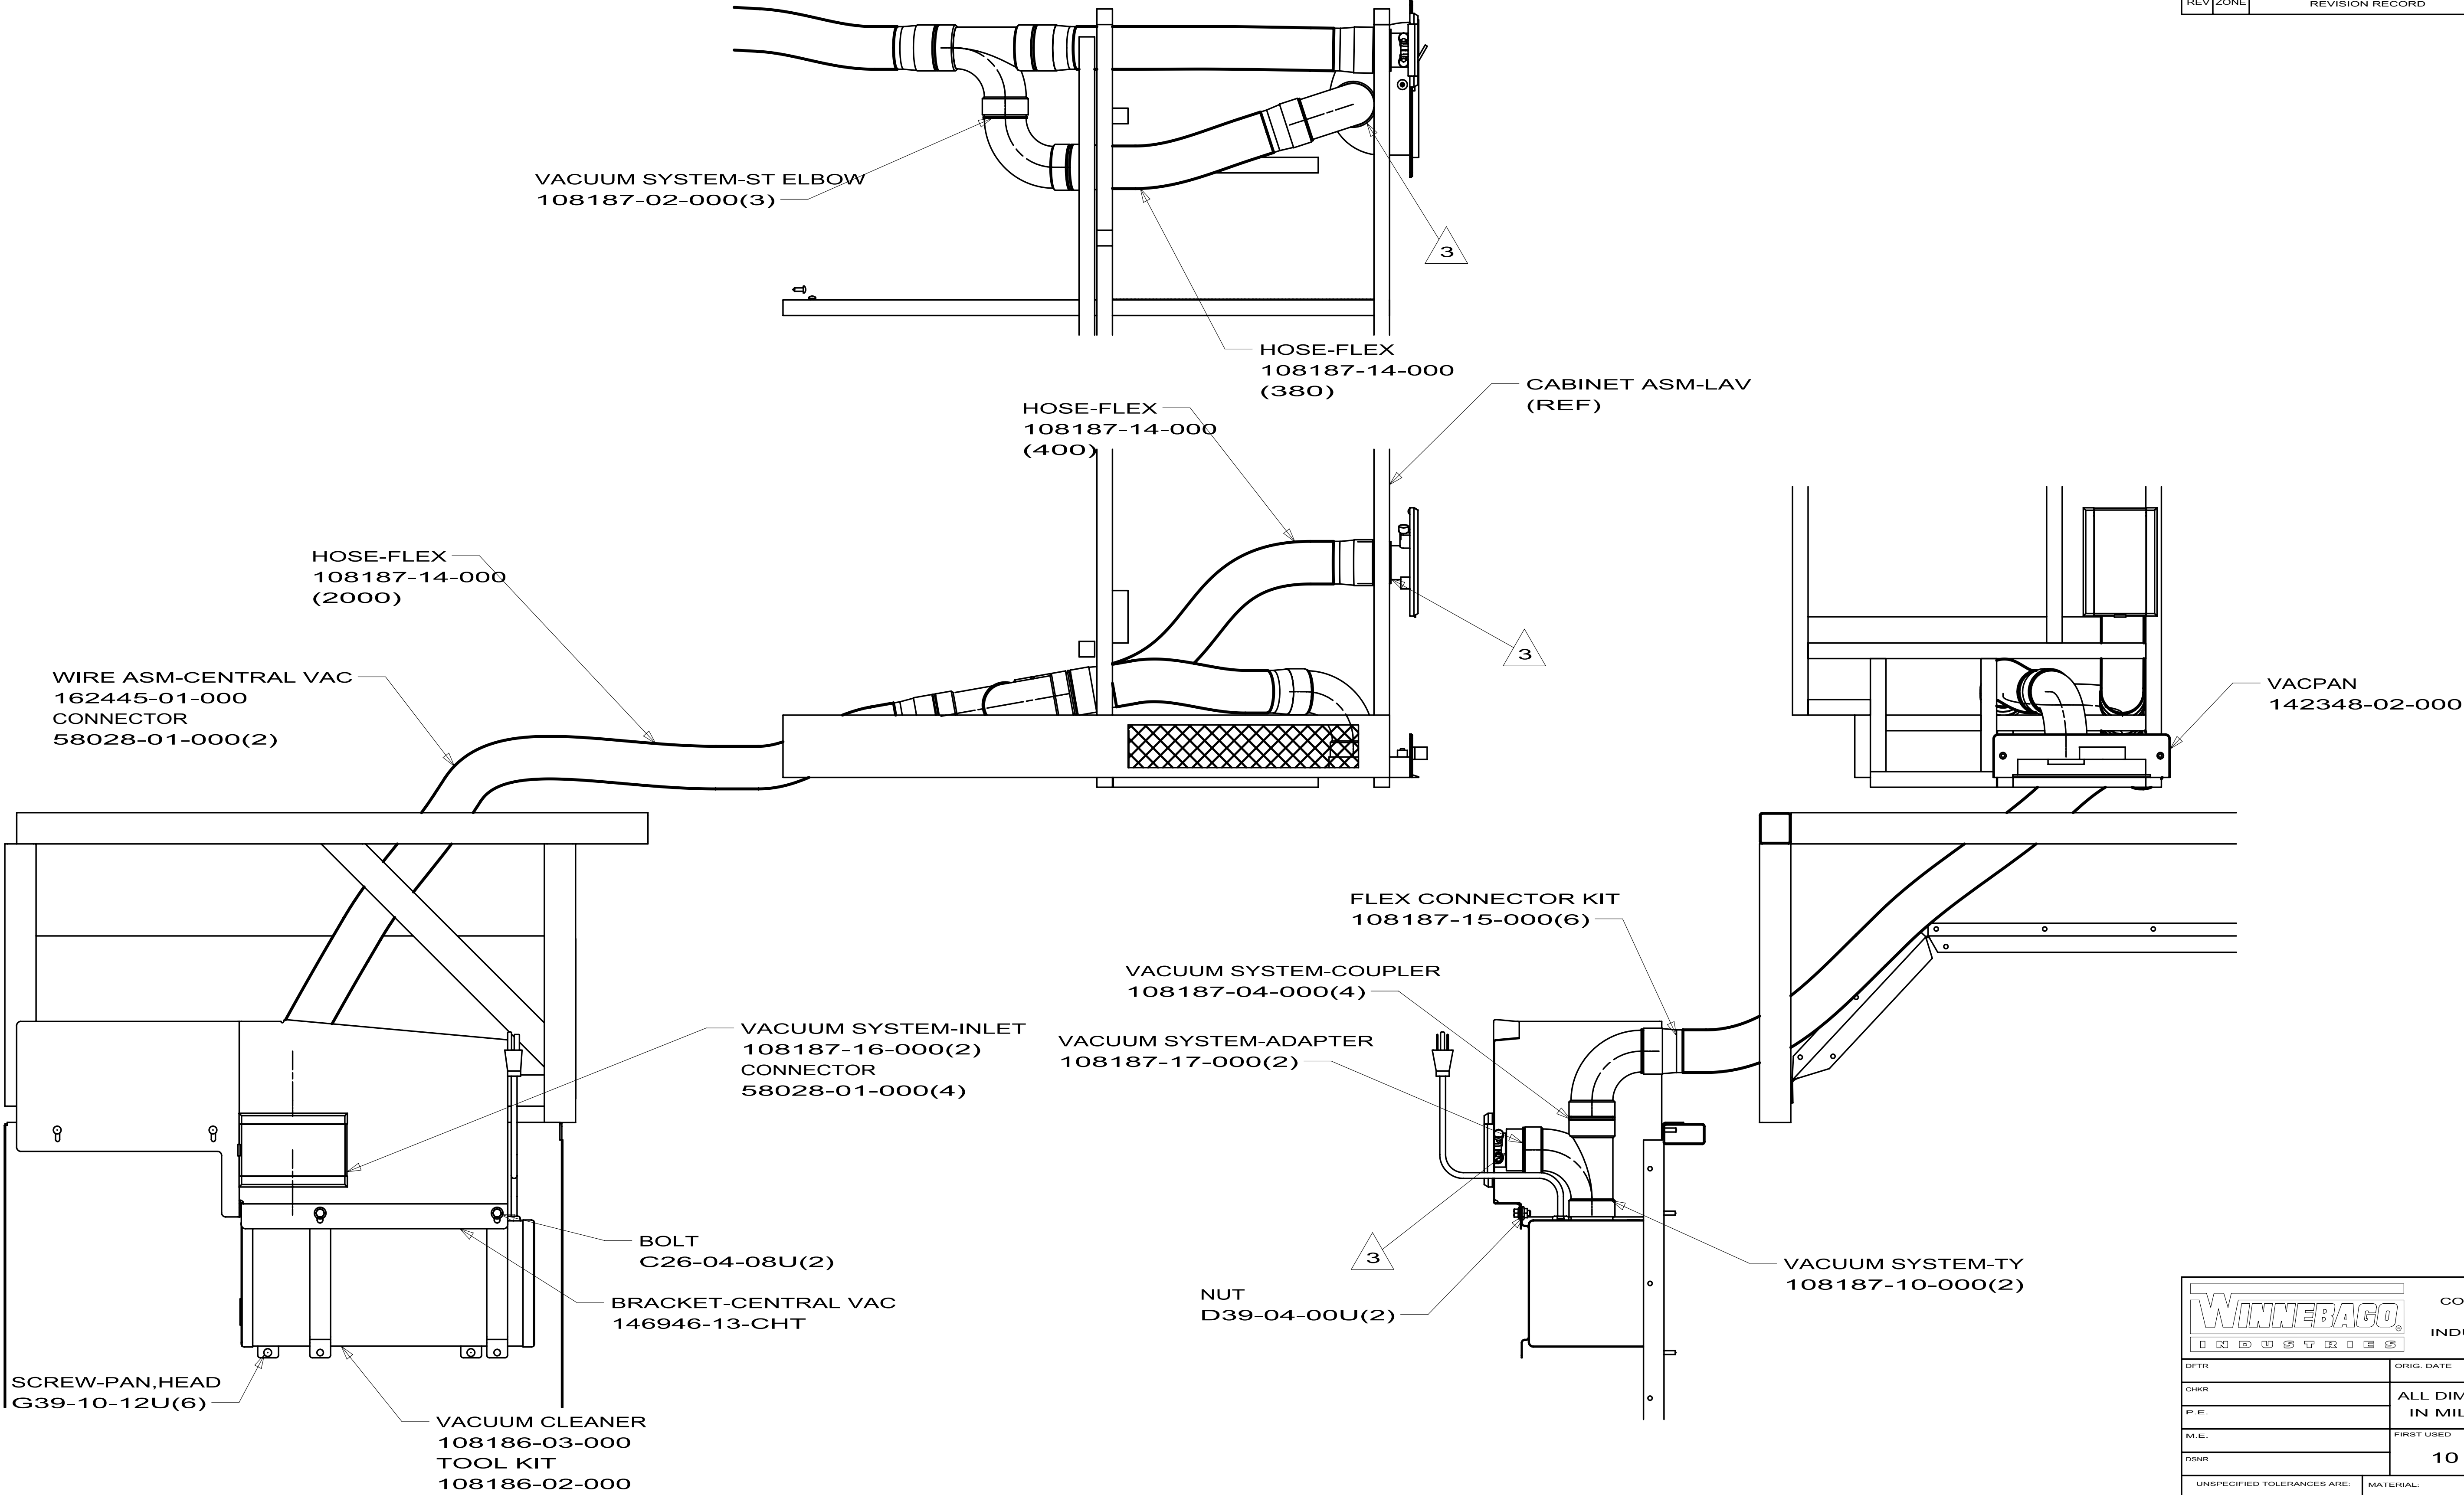

3. USE 123816-01-000 TO TACK FITTINGS TOGETHER.
2. SECURE VACUUM POWER CORD WITH CLAMP 10497-01-000 AND SCREW G39-10-12B.
1. PLASTIC FITTINGS TO BE GLUED USING PRIMER 126427-02-000 AND ADHESIVE 126427-01-000 (US) AND 126427-03-000 (CSA).

WINNEBAGO INDUSTRIES		COPYRIGHT 2009 WINNEBAGO INDUSTRIES, INC.	
DFTR	ORIG. DATE		
CHKR	ALL DIMENSIONS ARE IN MILLIMETERS		
P.E.	FIRST USED		
M.E.	10 R40BD		
DSNR	MATERIAL:		
UNSPECIFIED TOLERANCES ARE:			
WHOLE DIM (X) : 3			
ONE-PLACE (X.X) : 1.5			
TWO-PLACE (X.XX) : 0.50			
ANGLE : 1°			
THIRD ANGLE PROJECTION			
DO NOT SCALE DRAWING			
TITLE: VACUUM SYSTEM INSTL			
SHEET 1 OF 1		PART NO	171391
REF:		1	

**J37F
P39N
R40BD
R40CD
R42AD**

**172360-01-000
172360-02-000
172360-03-000
172360-04-000**

WIRE ASM-ELECTRIC BED
172477-01-000(UP TO 09-13-09)
172477-02-000(AFTER 09-14-09)

SWITCH-BED LIFT
108357-06-000(UP TO 09-13-09)
108357-16-000(AFTER 09-14-09)
ACTUATOR
108356-01-CHT
PLATE
098351-07-CHT(UP TO 09-13-09)
144363-15-CHT (AFTER 09-14-09)
SCREW
000G11-06-10U(2)(UP TO 09-13-09)
NUT
000D65-08-00B(2)(AFTER 09-14-09)

(2) 3-PIN HOUSINGS
TO WIRE ASM-COACH

CLAMP-CABLE
010495-04-000
SCREW
000G39-08-12T

PLATE-SWITCH
169810-02-CHT
SWITCH-PLUNGER
159814-01-000
SCREW
000G39-08-10U(3)
(SWITCH NEEDS 8MMM MINIMUM
AND 12MM MAX. ENGAGEMENT)

CIRCUITS YEL-1 & YEL-2
TO SLIDEOUT ROOM
SHUTOFF SWITCH.
(BED TO BE UPRIGHT
TO OPERATE SLIDEOUT
ROOM WITH BED)

SWITCH CAN BE ROUTED TO
EITHER SIDE OF BED
AS FLOORPLANS REQUIRE & IS
MOUNTED INTO THE NIGHTSTAND
CABINET (09-13-09)
SWITCH IS MOUNTED INTO THE
NIGHTSTAND CABINET (09-14-09).

BRACKET-SWITCH
171634-01-CHT J37F,P39N
171634-03-CHT R40BD,R40CD
SWITCH-PLUNGER
159814-01-000
SCREW
G39-08-12T(2)
(SWITCH NEEDS 8MMM MINIMUM
AND 12MM MAX. ENGAGEMENT)

CLAMP-CABLE
010495-04-000
SCREW
000G39-08-12T

SWITCH IS MOUNTED INTO
THE NIGHTSTAND CABINET(09-14-09).

CIRCUITS HH & EEC
TO ELECTRIC BED
SHUTOFF SWITCH
(SLIDEOUT ROOM MUST BE
EXTENDED TO OPERATE BED)

CLAMP-CABLE
010495-04-000
SCREW
000G39-08-12T

LABEL-WARNING
137260-01-01A(2)

2-PIN HOUSING TO
BED MOTOR


SWITCH-BED LIFT
108357-16-000 (AFTER 09-14-09)
ACTUATOR
108356-01-CHT
PLATE
144363-15-CHT (AFTER 09-14-09)
NUT
000D65-08-00B(2)(AFTER 09-14-09)

15 MINIMUM
19 MAXIMUM


SWITCH
BRACKET

BED MUST BE IN THE UPRIGHT POSITION
AND THIS SWITCH MUST BE CLOSED TO
OPERATE THE SLIDEOUT ROOM

SECTION B-B

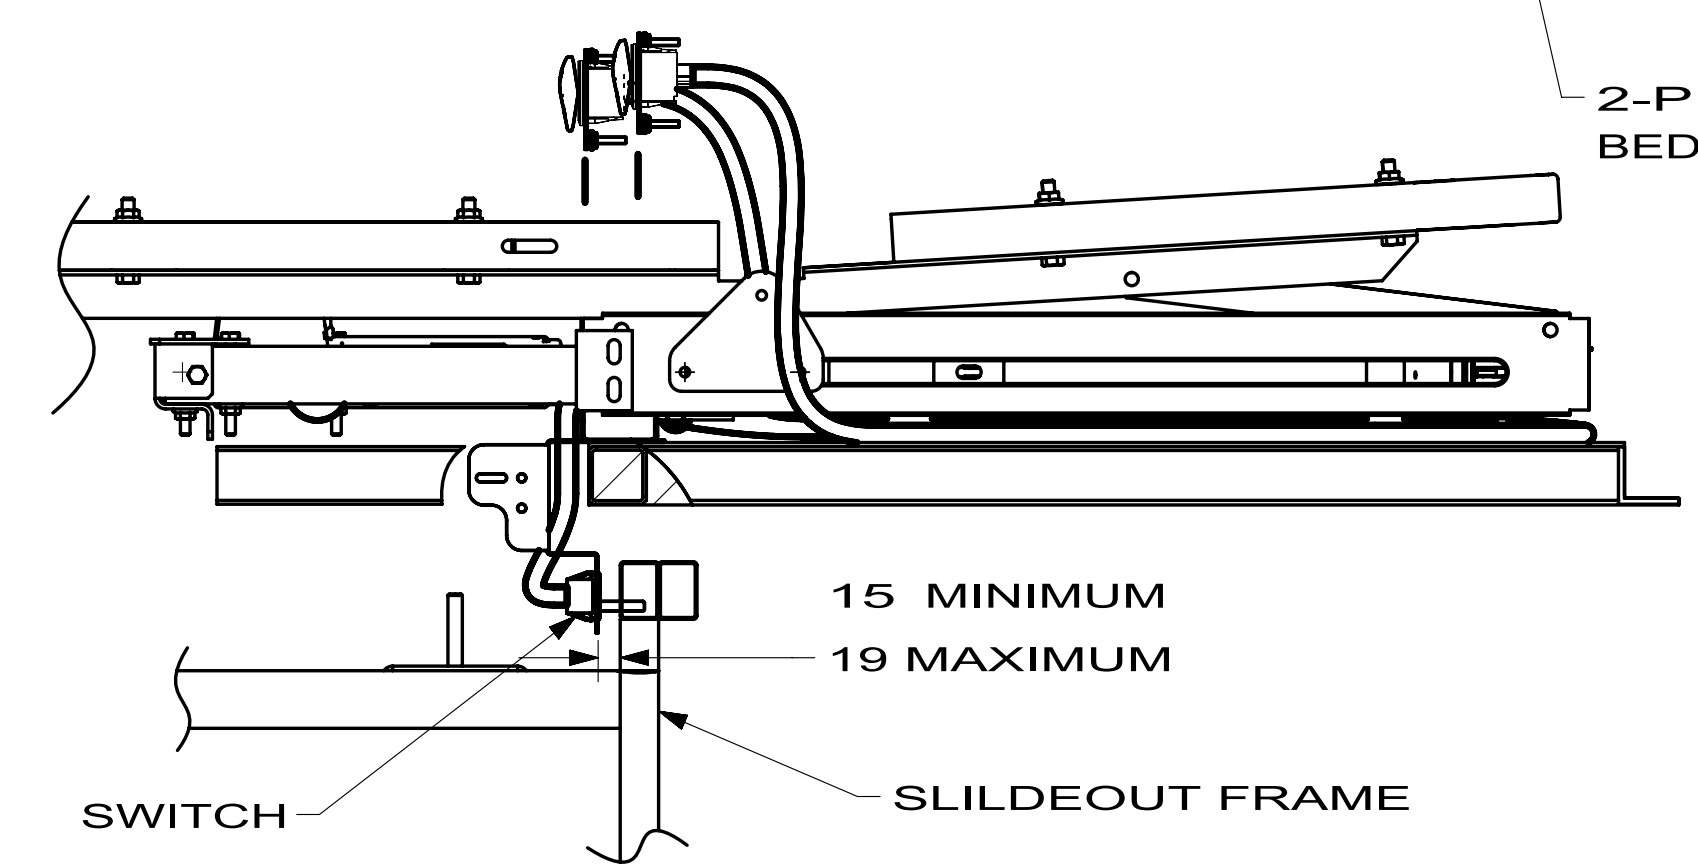


VIEW WITH ROOM EXTENDED
AND BED IN FLAT POSITION

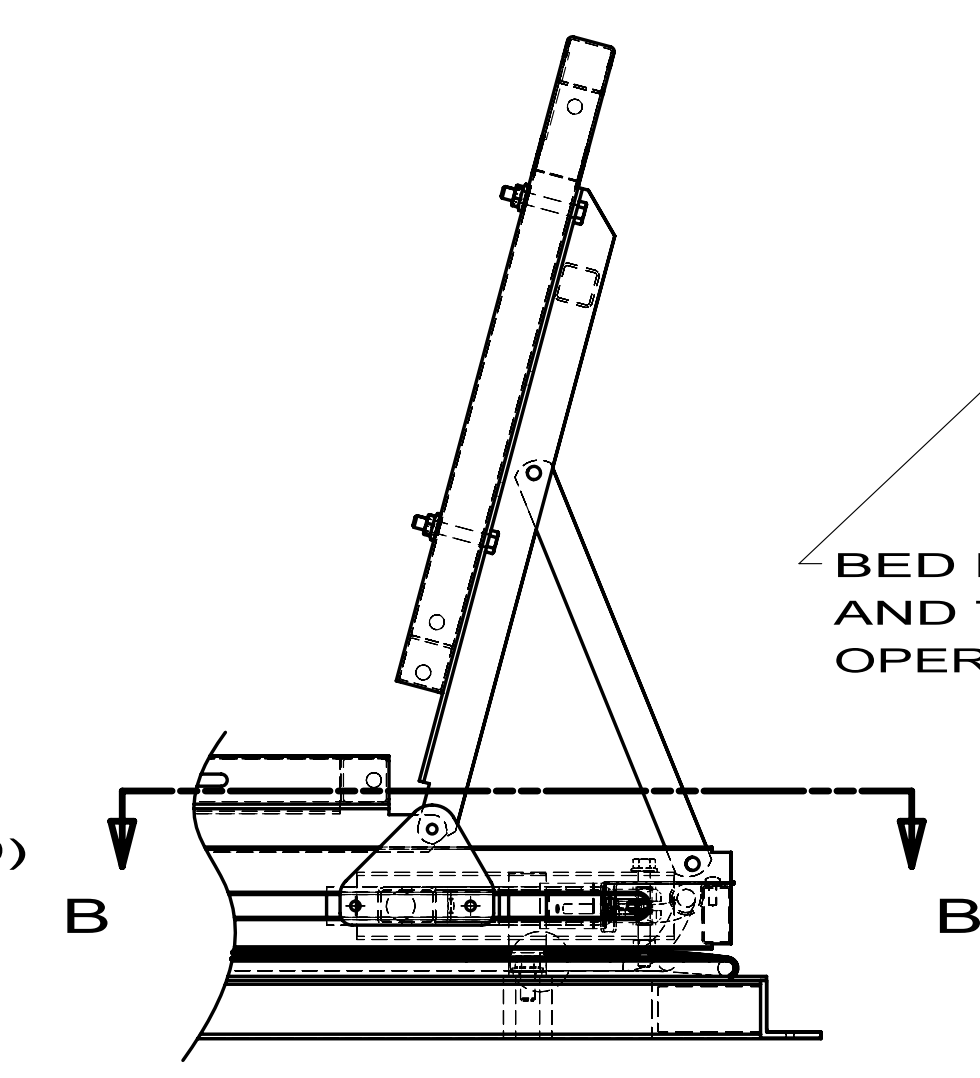

VIEW WITH ROOM RETRACTED
AND BED IN UPRIGHT POSITION


SLIDEOUT ROOM MUST BE EXTENDED
AND THIS SWITCH MUST BE CLOSED
TO OPERATE BED

FIRST USED		
10 J37F		
DO NOT SCALE DRAWING		
TITLE: BED INSTL-FOLDING,QUEEN		
SHEET 2	PART NO 172360	REV

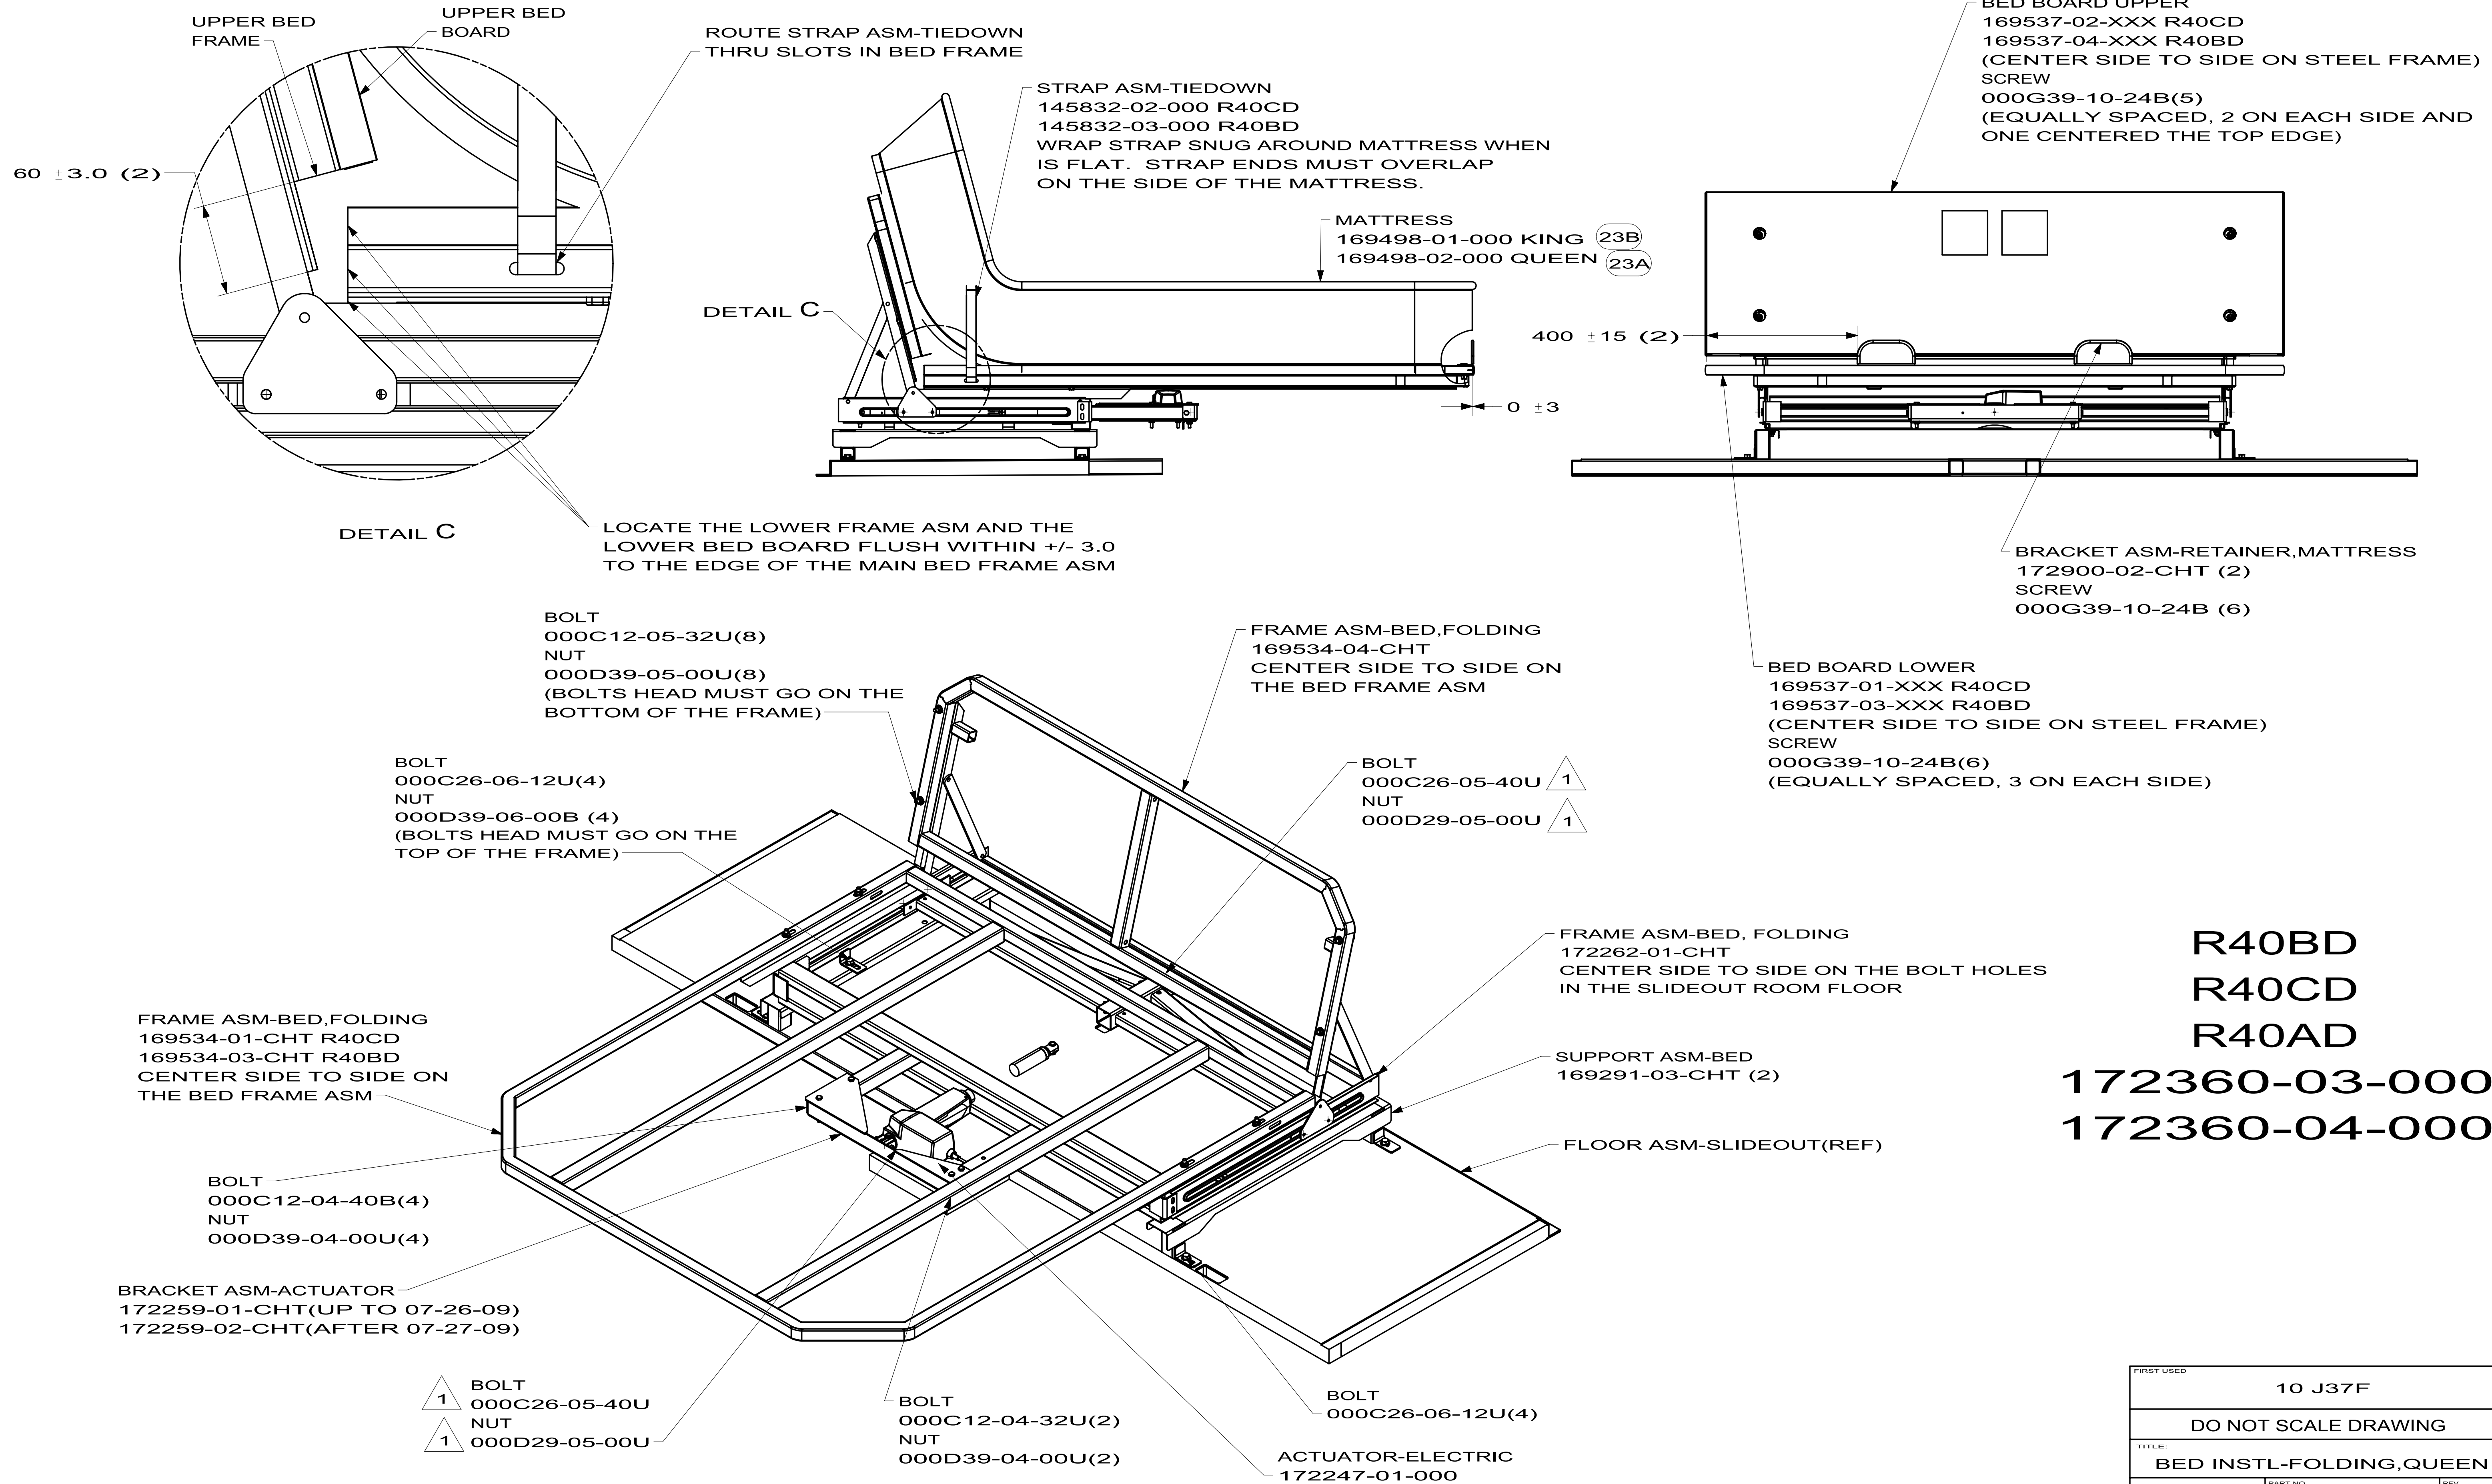

R40BD
R40CD
R40AD
172360-03-000
172360-04-000

FIRST USED		
10 J37F		
DO NOT SCALE DRAWING		
TITLE: BED INSTL-FOLDING,QUEEN		
SHEET 3	PART NO 172360	REV

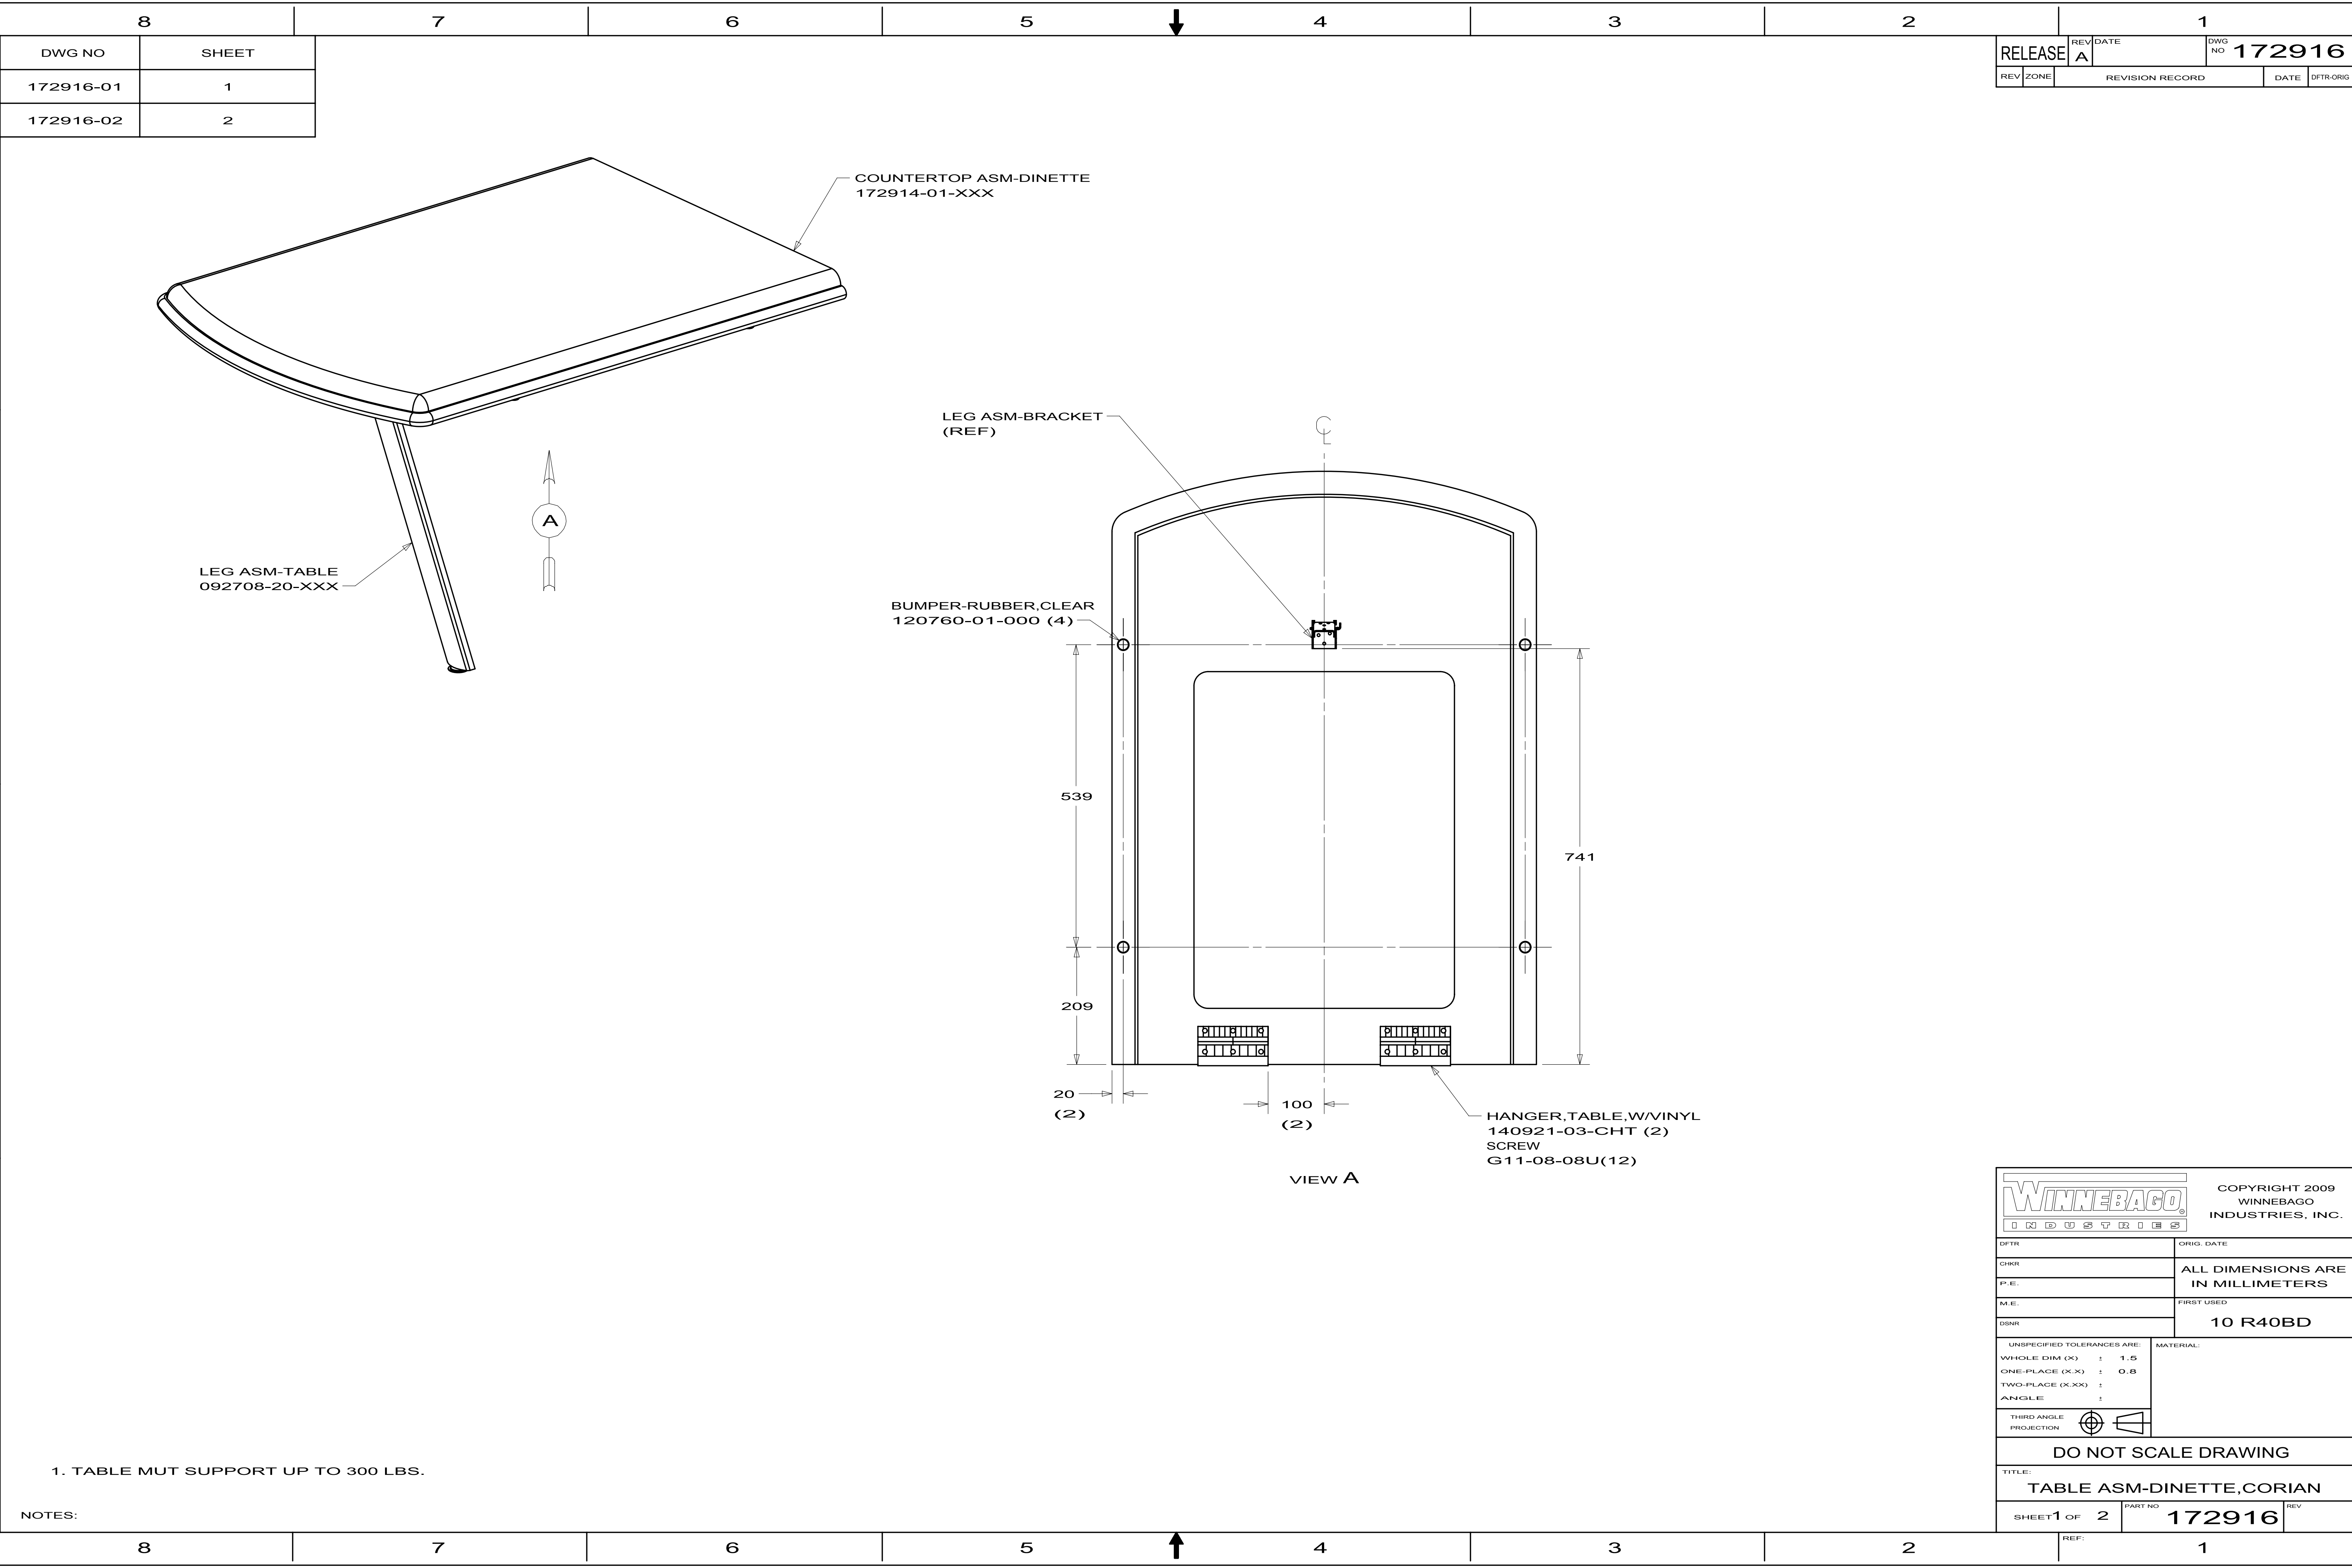



DWG NO	SHEET
172916-01	1
172916-02	2

RELEASE		REV	DATE	DWG NO	172916	
REV	ZONE	REVISION RECORD			DATE	DFTR-ORIG


1. TABLE MUT SUPPORT UP TO 300 LBS.

NOTES:

		COPYRIGHT 2009 WINNEBAGO INDUSTRIES, INC.	
DFTR		ORIG. DATE	
CHKR		ALL DIMENSIONS ARE IN MILLIMETERS	
P.E.			
M.E.		FIRST USED	
DSNR		10 R40BD	
UNSPECIFIED TOLERANCES ARE:		MATERIAL:	
WHOLE DIM (X) : 1.5			
ONE-PLACE (X.X) : 0.8			
TWO-PLACE (X.XX) :			
ANGLE :			
THIRD ANGLE PROJECTION			
DO NOT SCALE DRAWING			
TITLE: TABLE ASM-DINETTE,CORIAN			
SHEET 1 OF 2		PART NO 172916	REV

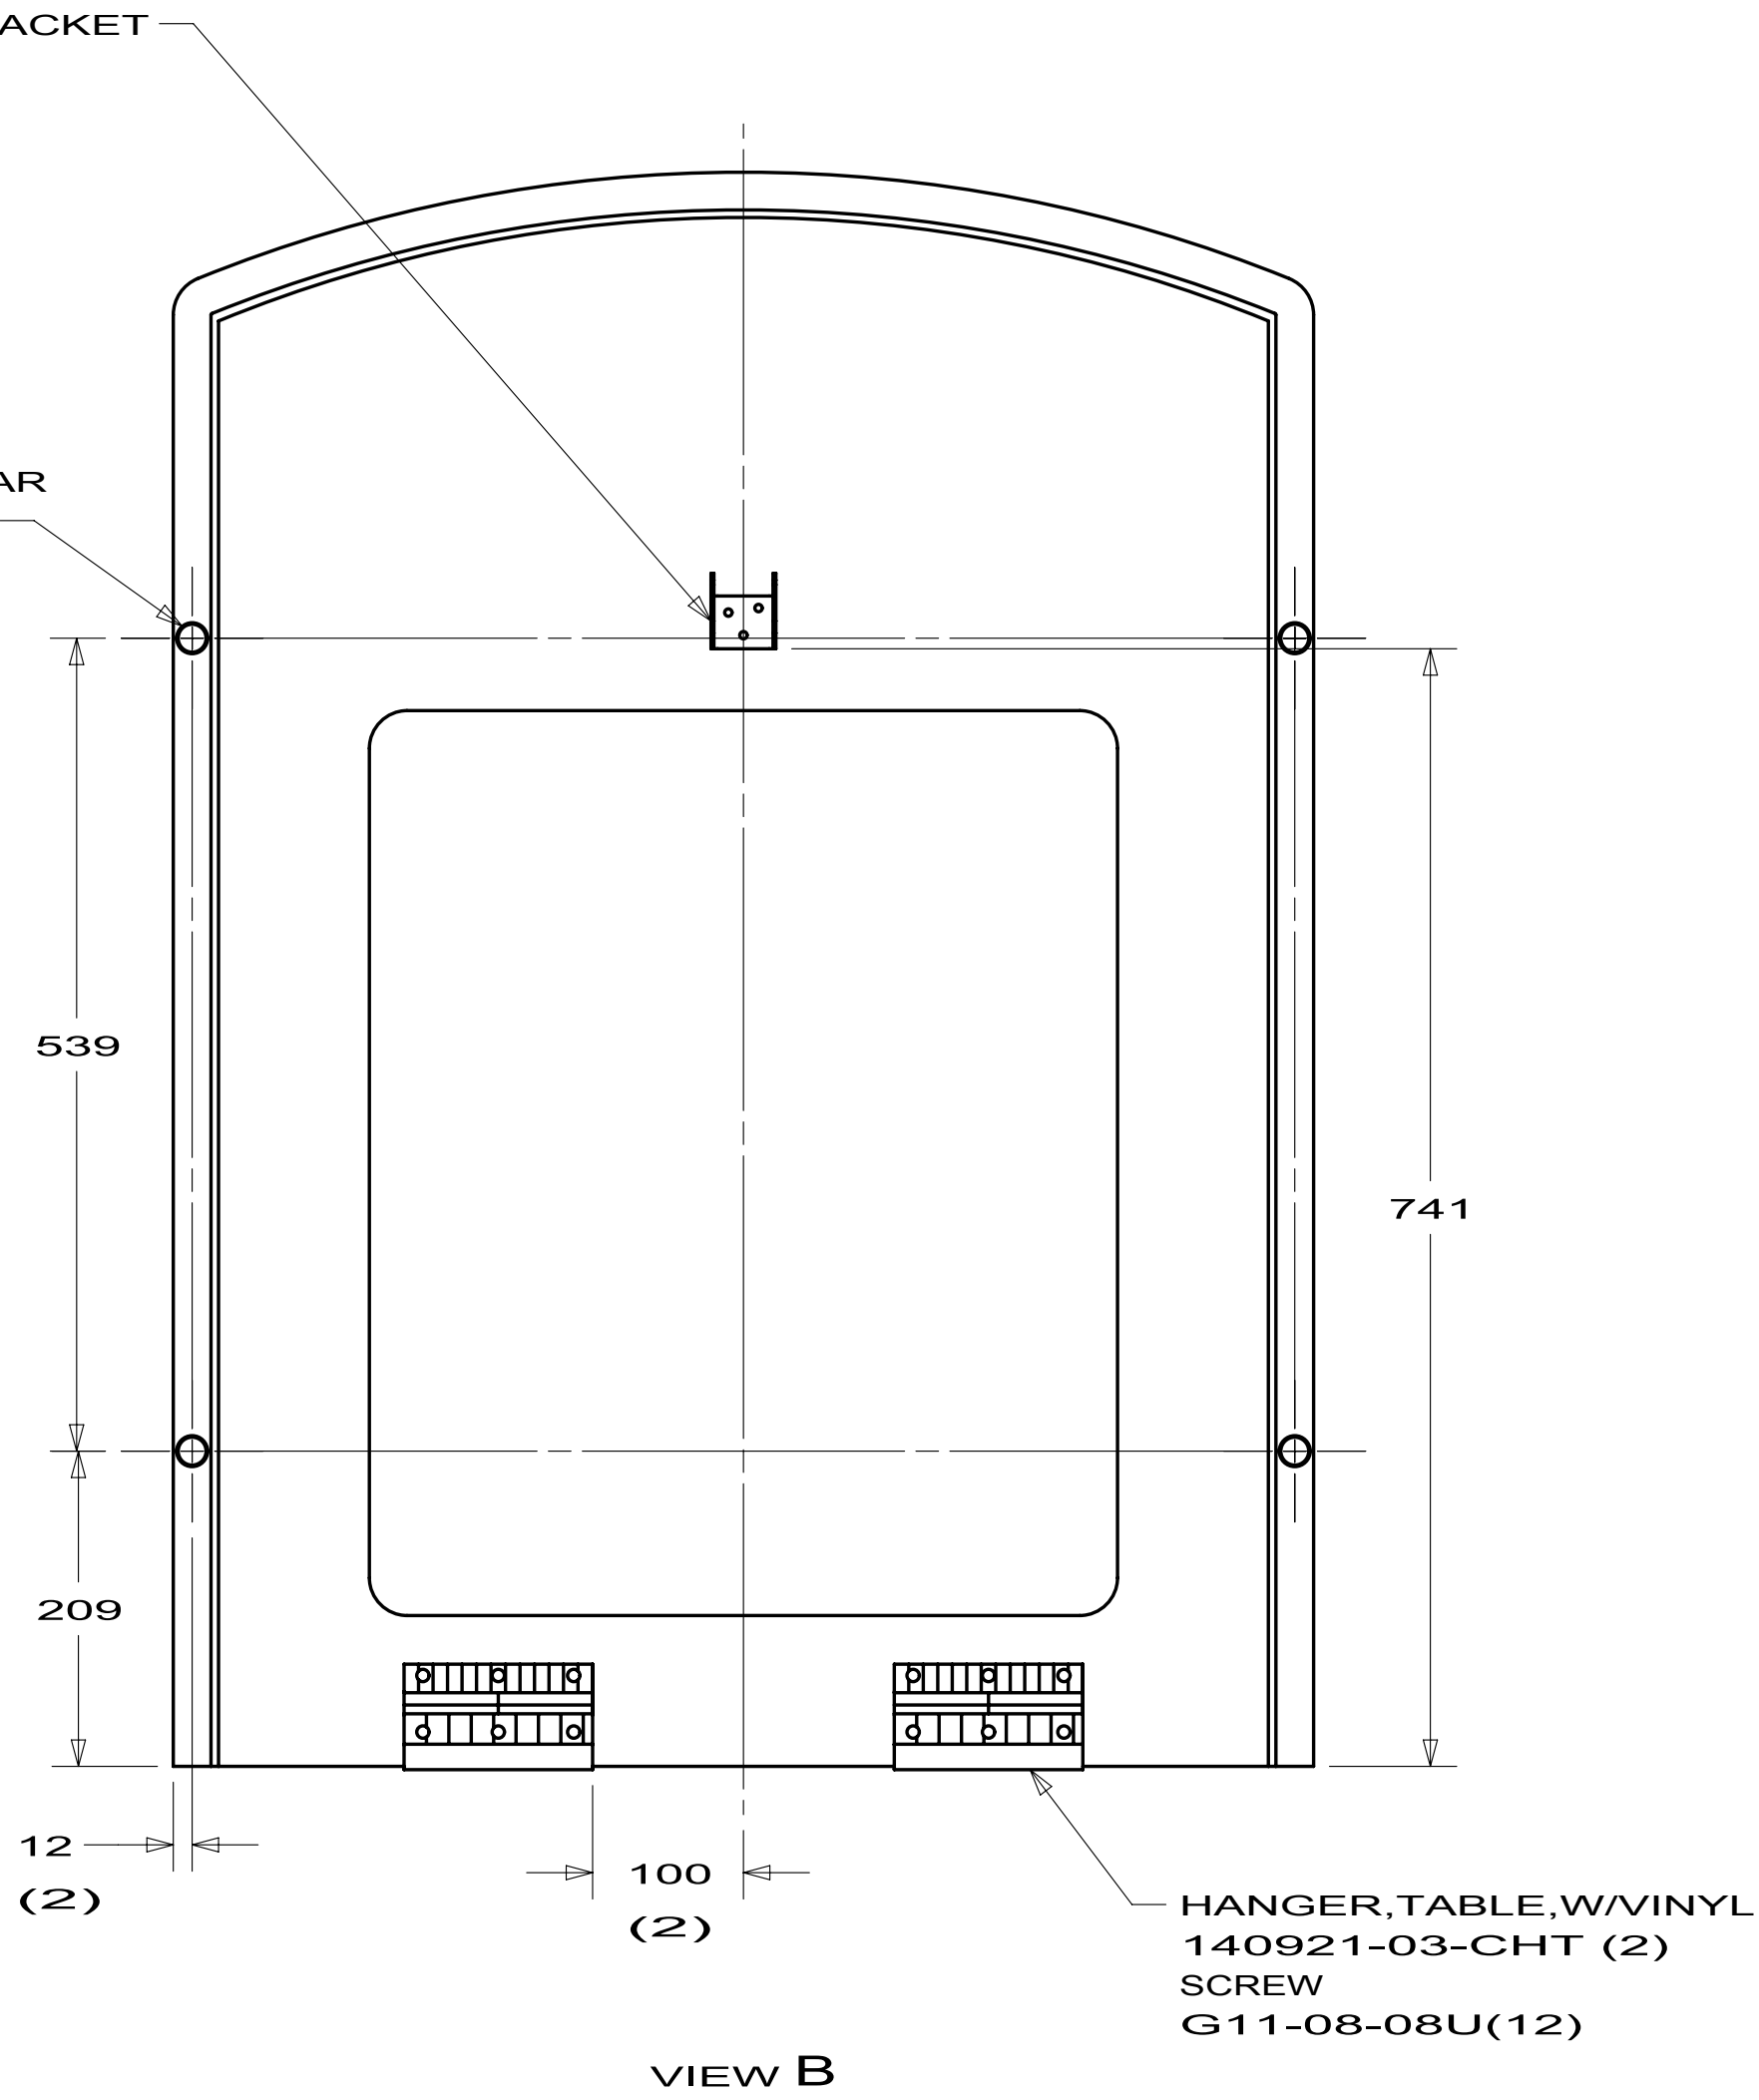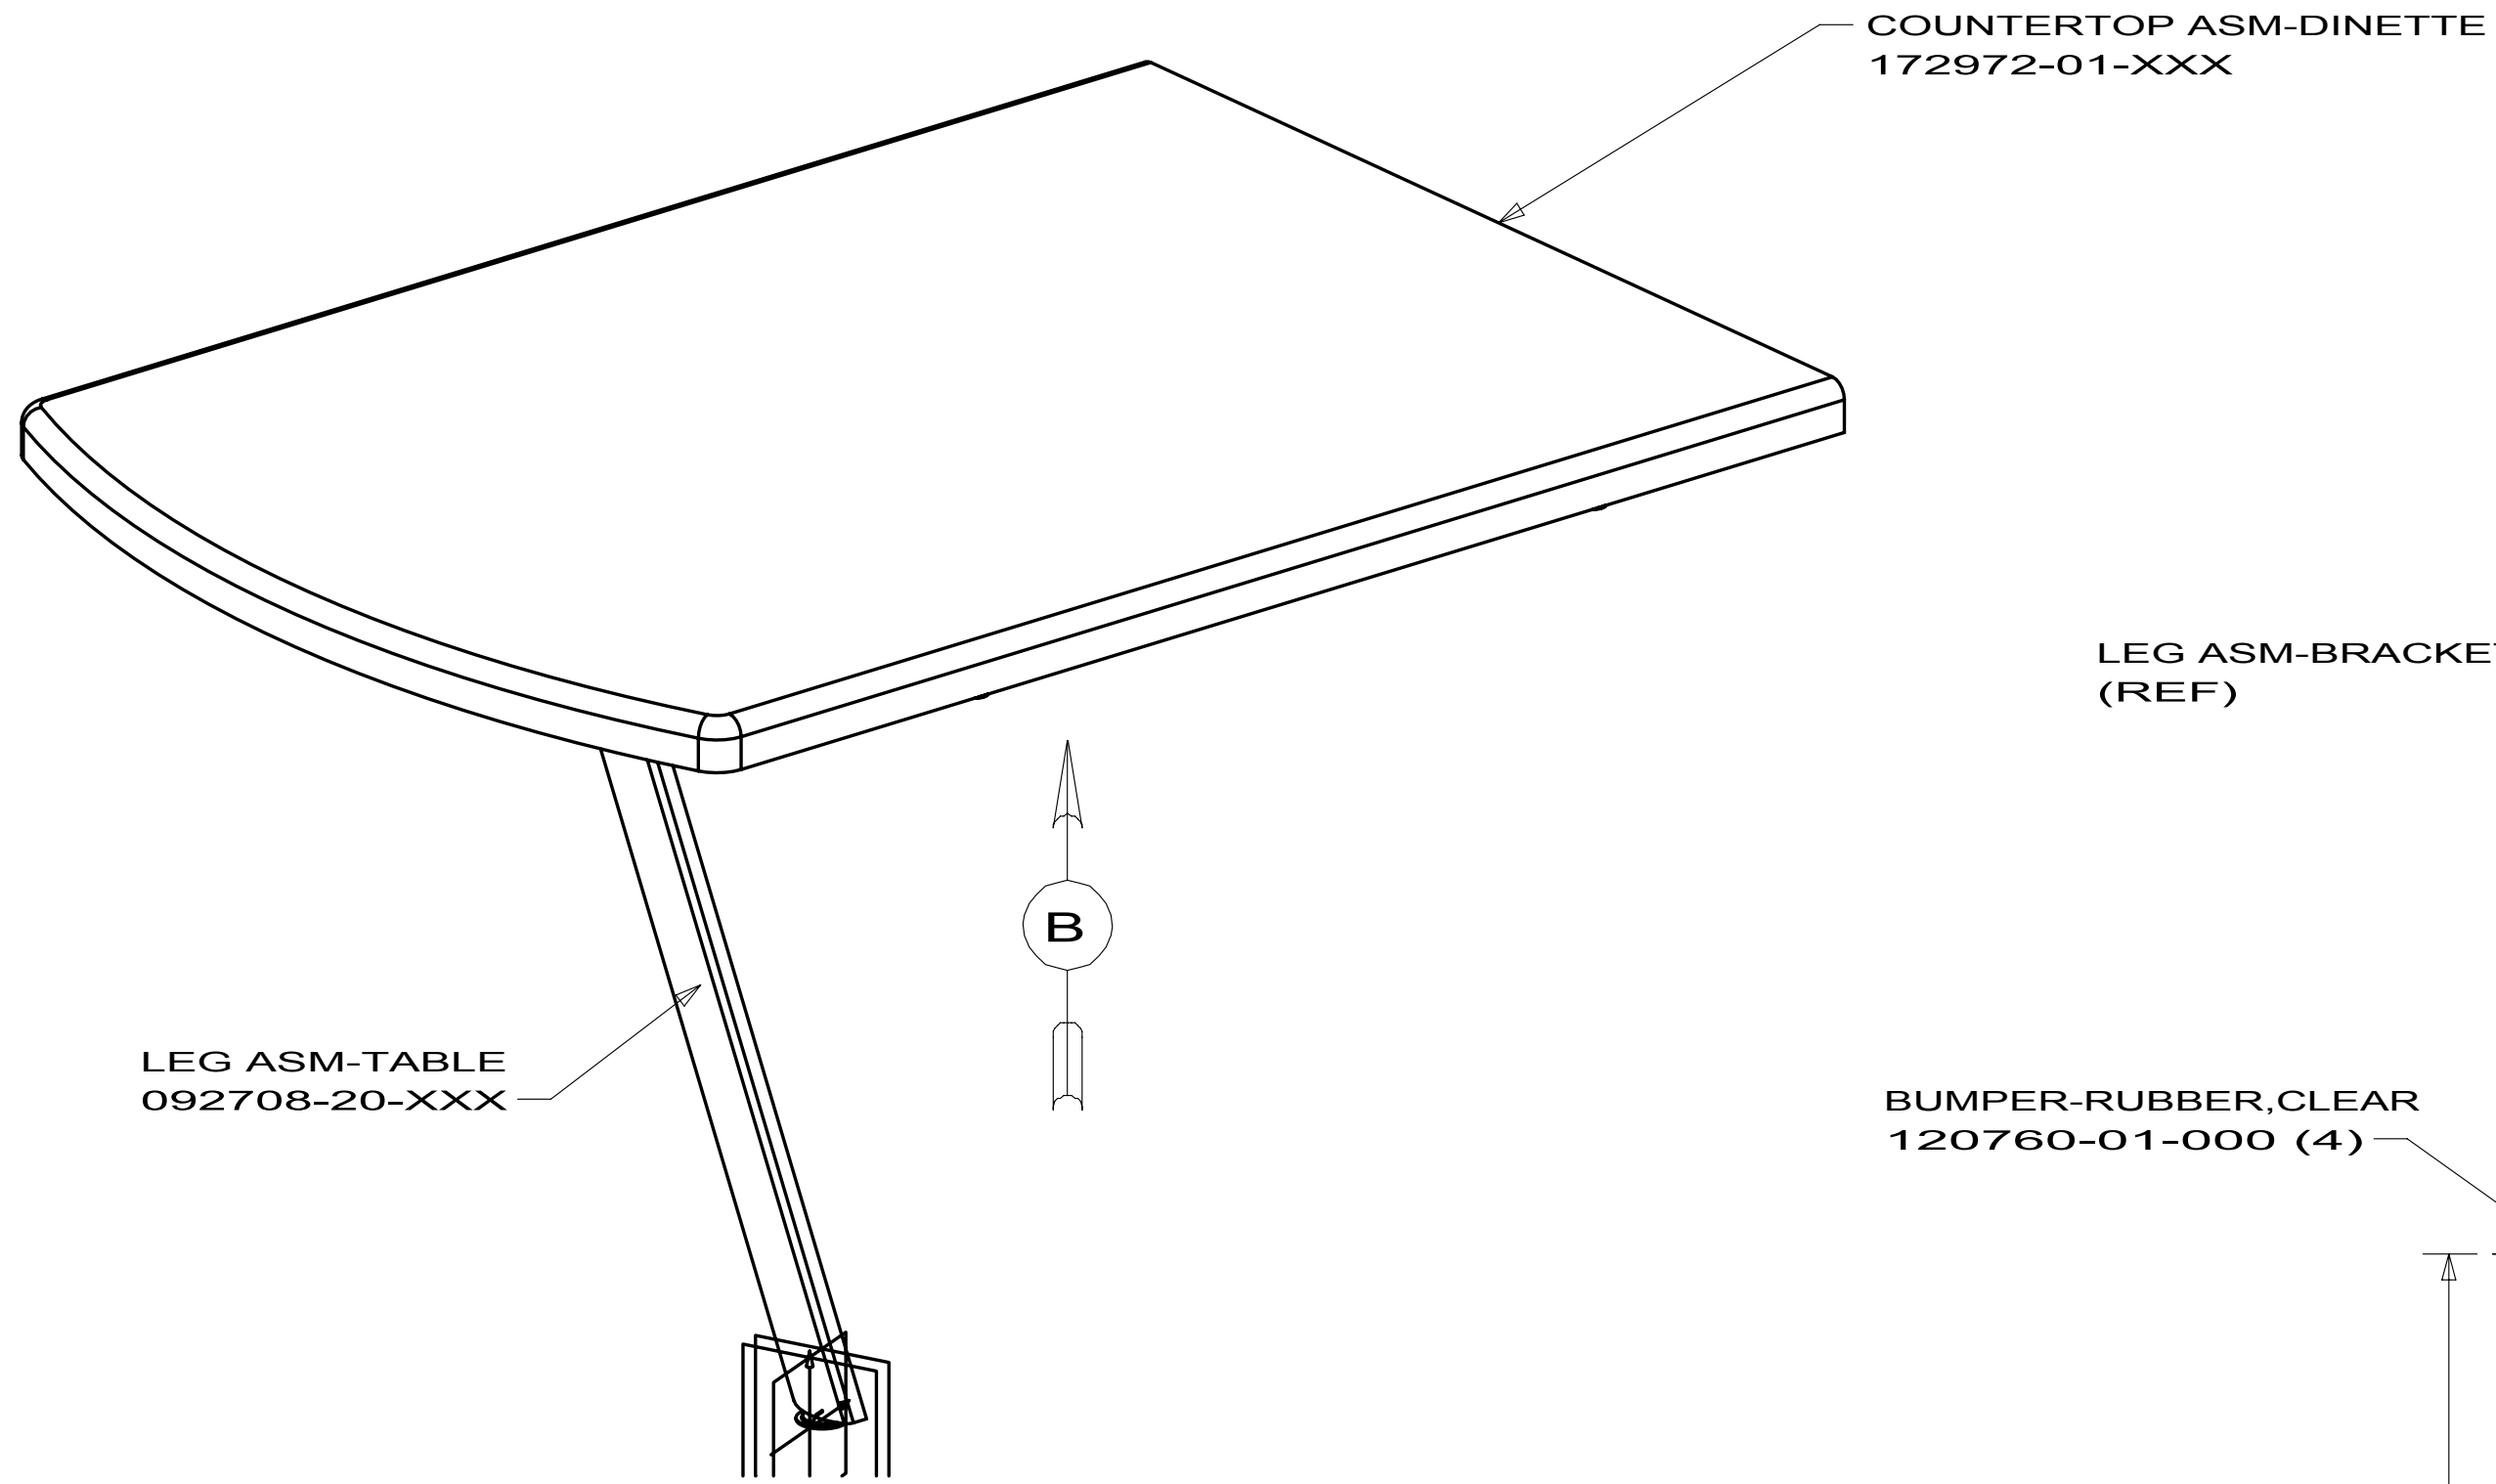

FIRST USED		
10 R40BD		
DO NOT SCALE DRAWING		
TITLE: TABLE ASM-DINETTE,CORIAN		
SHEET 2	PART NO 172916	REV

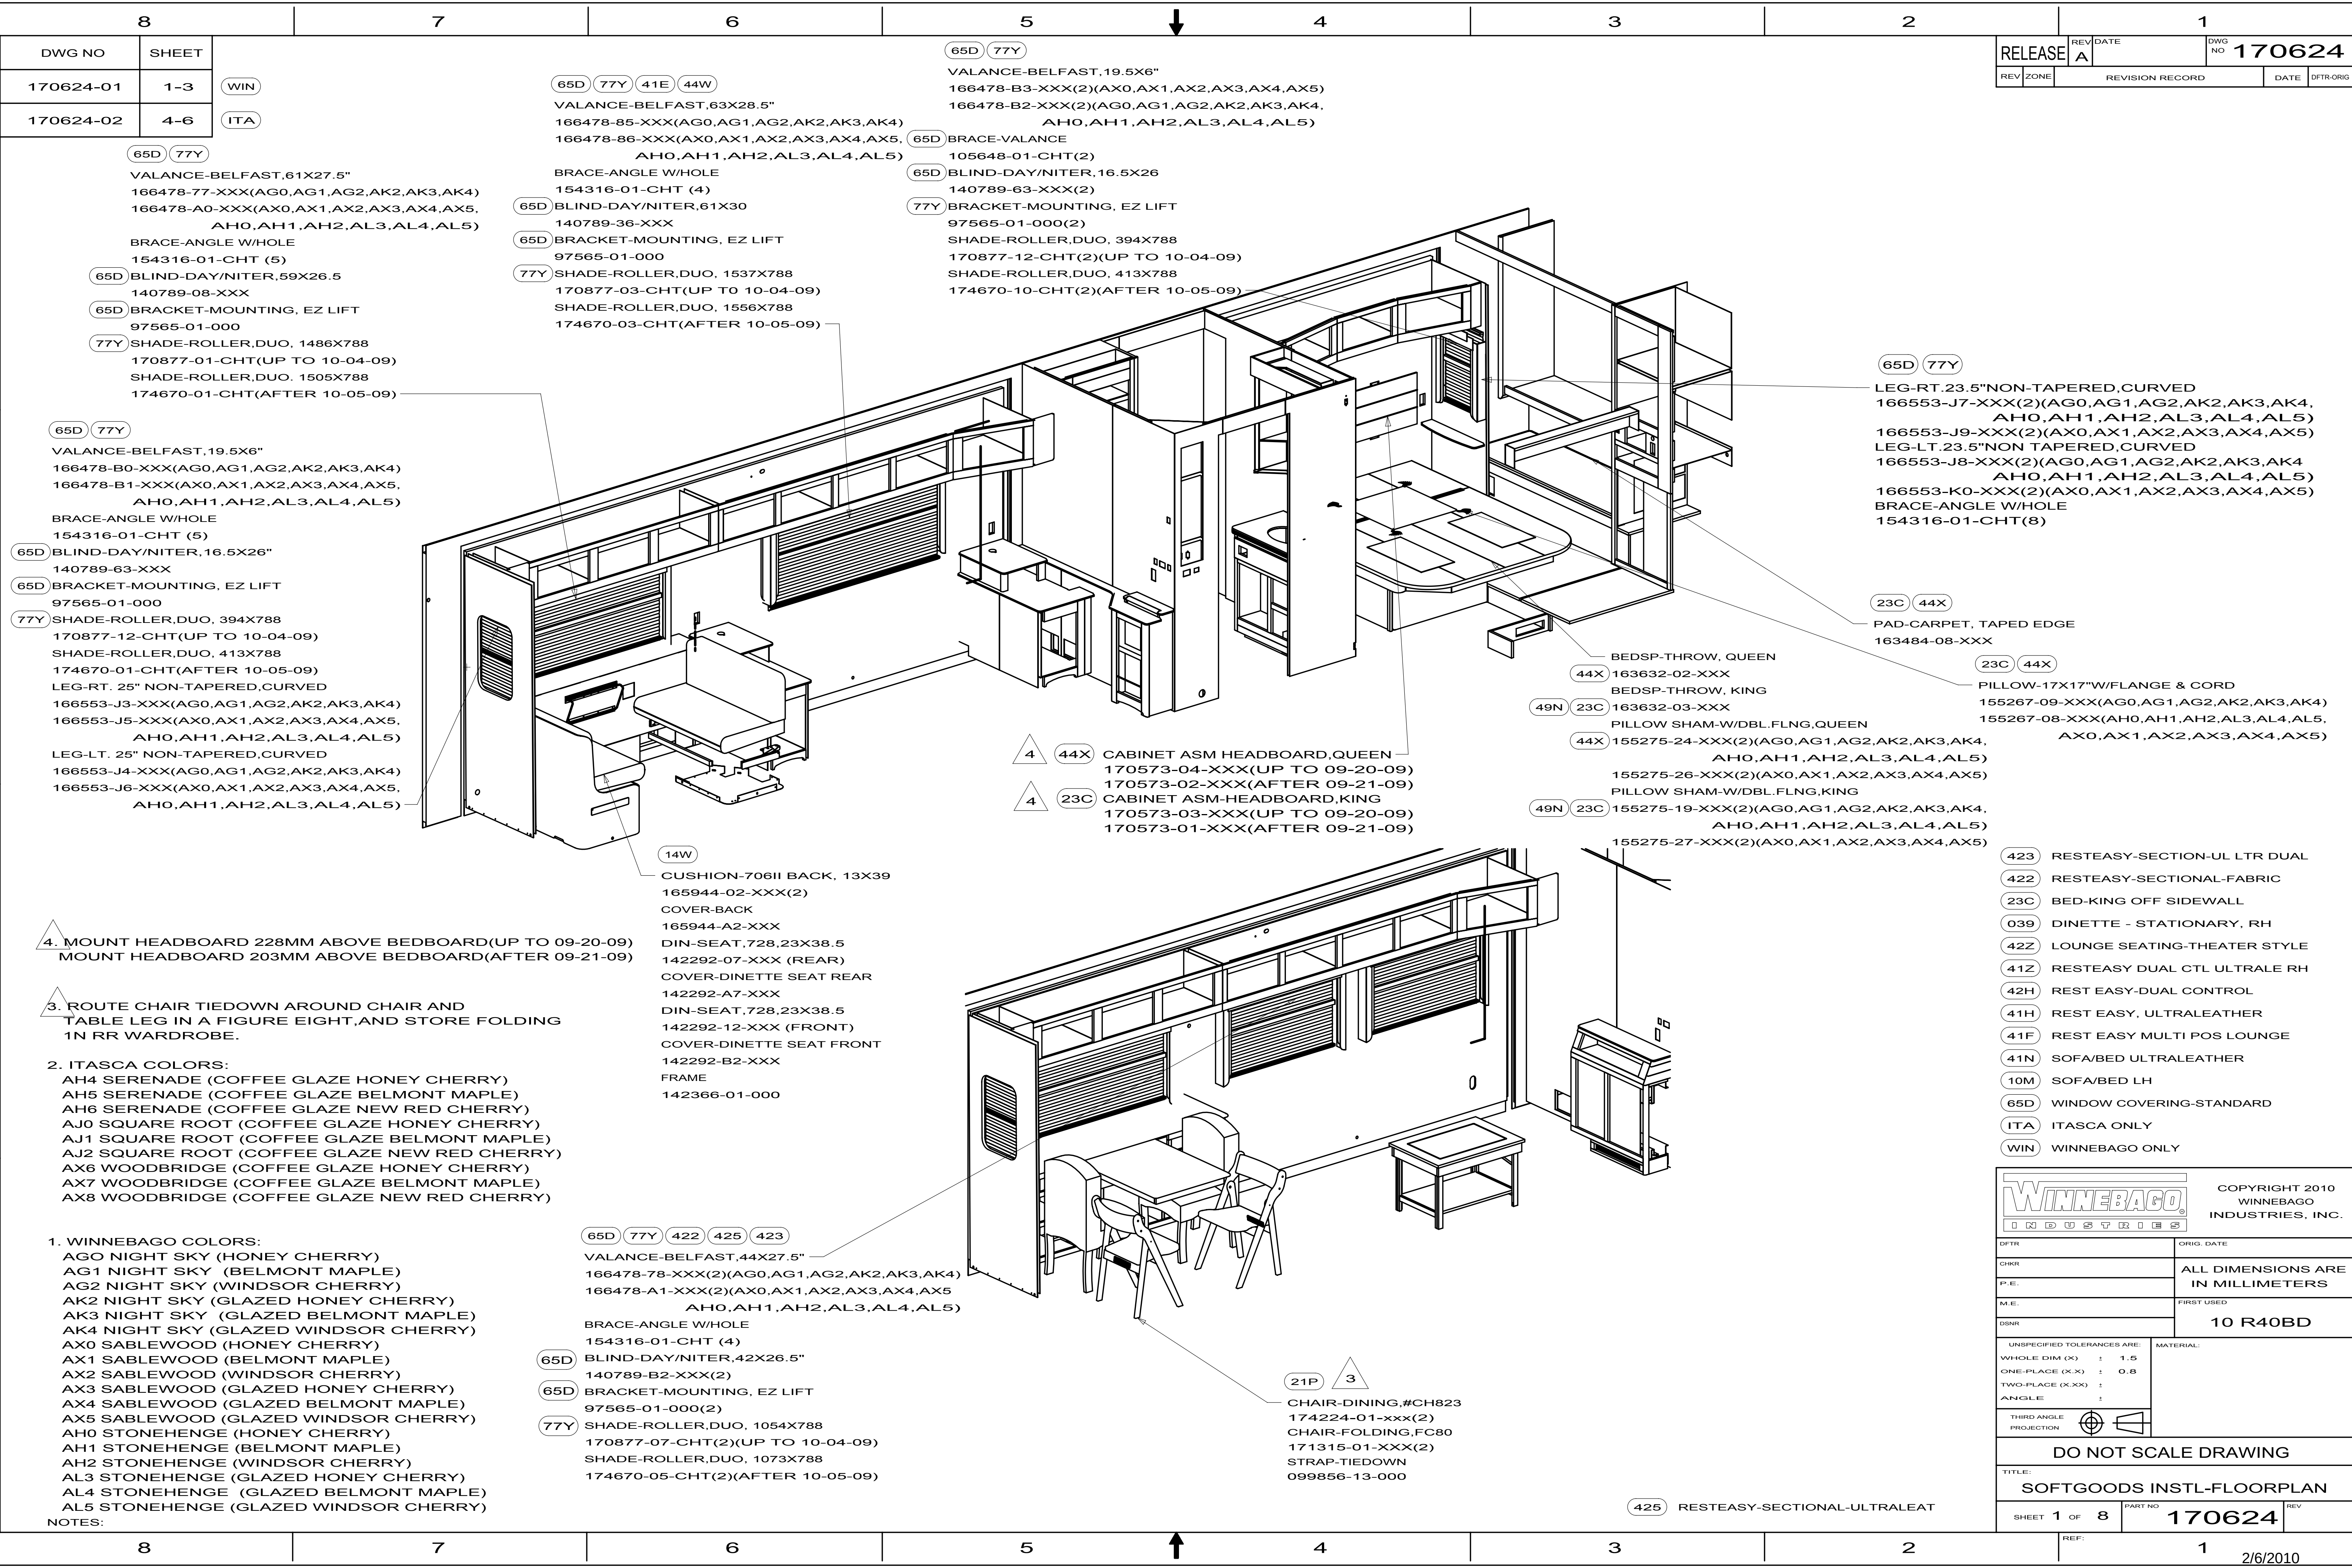

DWG NO	SHEET
170624-01	1-3
170624-02	4-6

D

C

B

A

D

C


B

A


RELEASE	REV DATE	DWG NO	170624
REV ZONE	REVISION RECORD	DATE	OFFR-ORIG

- (423) RESTEASY-SECTION-UL LTR DUAL
- (422) RESTEASY-SECTIONAL-FABRIC
- (23C) BED-KING OFF SIDEWALL
- (039) DINETTE - STATIONARY, RH
- (42Z) LOUNGE SEATING-THEATER STYLE
- (41Z) RESTEASY DUAL CTL ULTRALE RH
- (42H) REST EASY-DUAL CONTROL
- (41H) REST EASY, ULTRALEATHER
- (41F) REST EASY MULTI POS LOUNGE
- (41N) SOFA/BED ULTRALEATHER
- (10M) SOFA/BED LH
- (65D) WINDOW COVERING-STANDARD
- (ITA) ITASCA ONLY
- (WIN) WINNEBAGO ONLY

Winnebago Industries		COPYRIGHT 2010 WINNEBAGO INDUSTRIES, INC.	
DTFR	ORIG. DATE	ALL DIMENSIONS ARE IN MILLIMETERS	
CHRR			
P.E.			
M.E.	FIRST USED	10 R40BD	
DSNR			
UNSPECIFIED TOLERANCES ARE:			
WHOLE DIM (X)	: 1.5	MATERIAL:	
ONE-PLACE (X.X)	: 0.8		
TWO-PLACE (X.XX)	:		
ANGLE	:		
THIRD ANGLE PROJECTION			
DO NOT SCALE DRAWING			
TITLE: SOFTGOODS INSTL-FLOORPLAN			
SHEET 1 OF 8	PART NO	170624	REV
REF:			

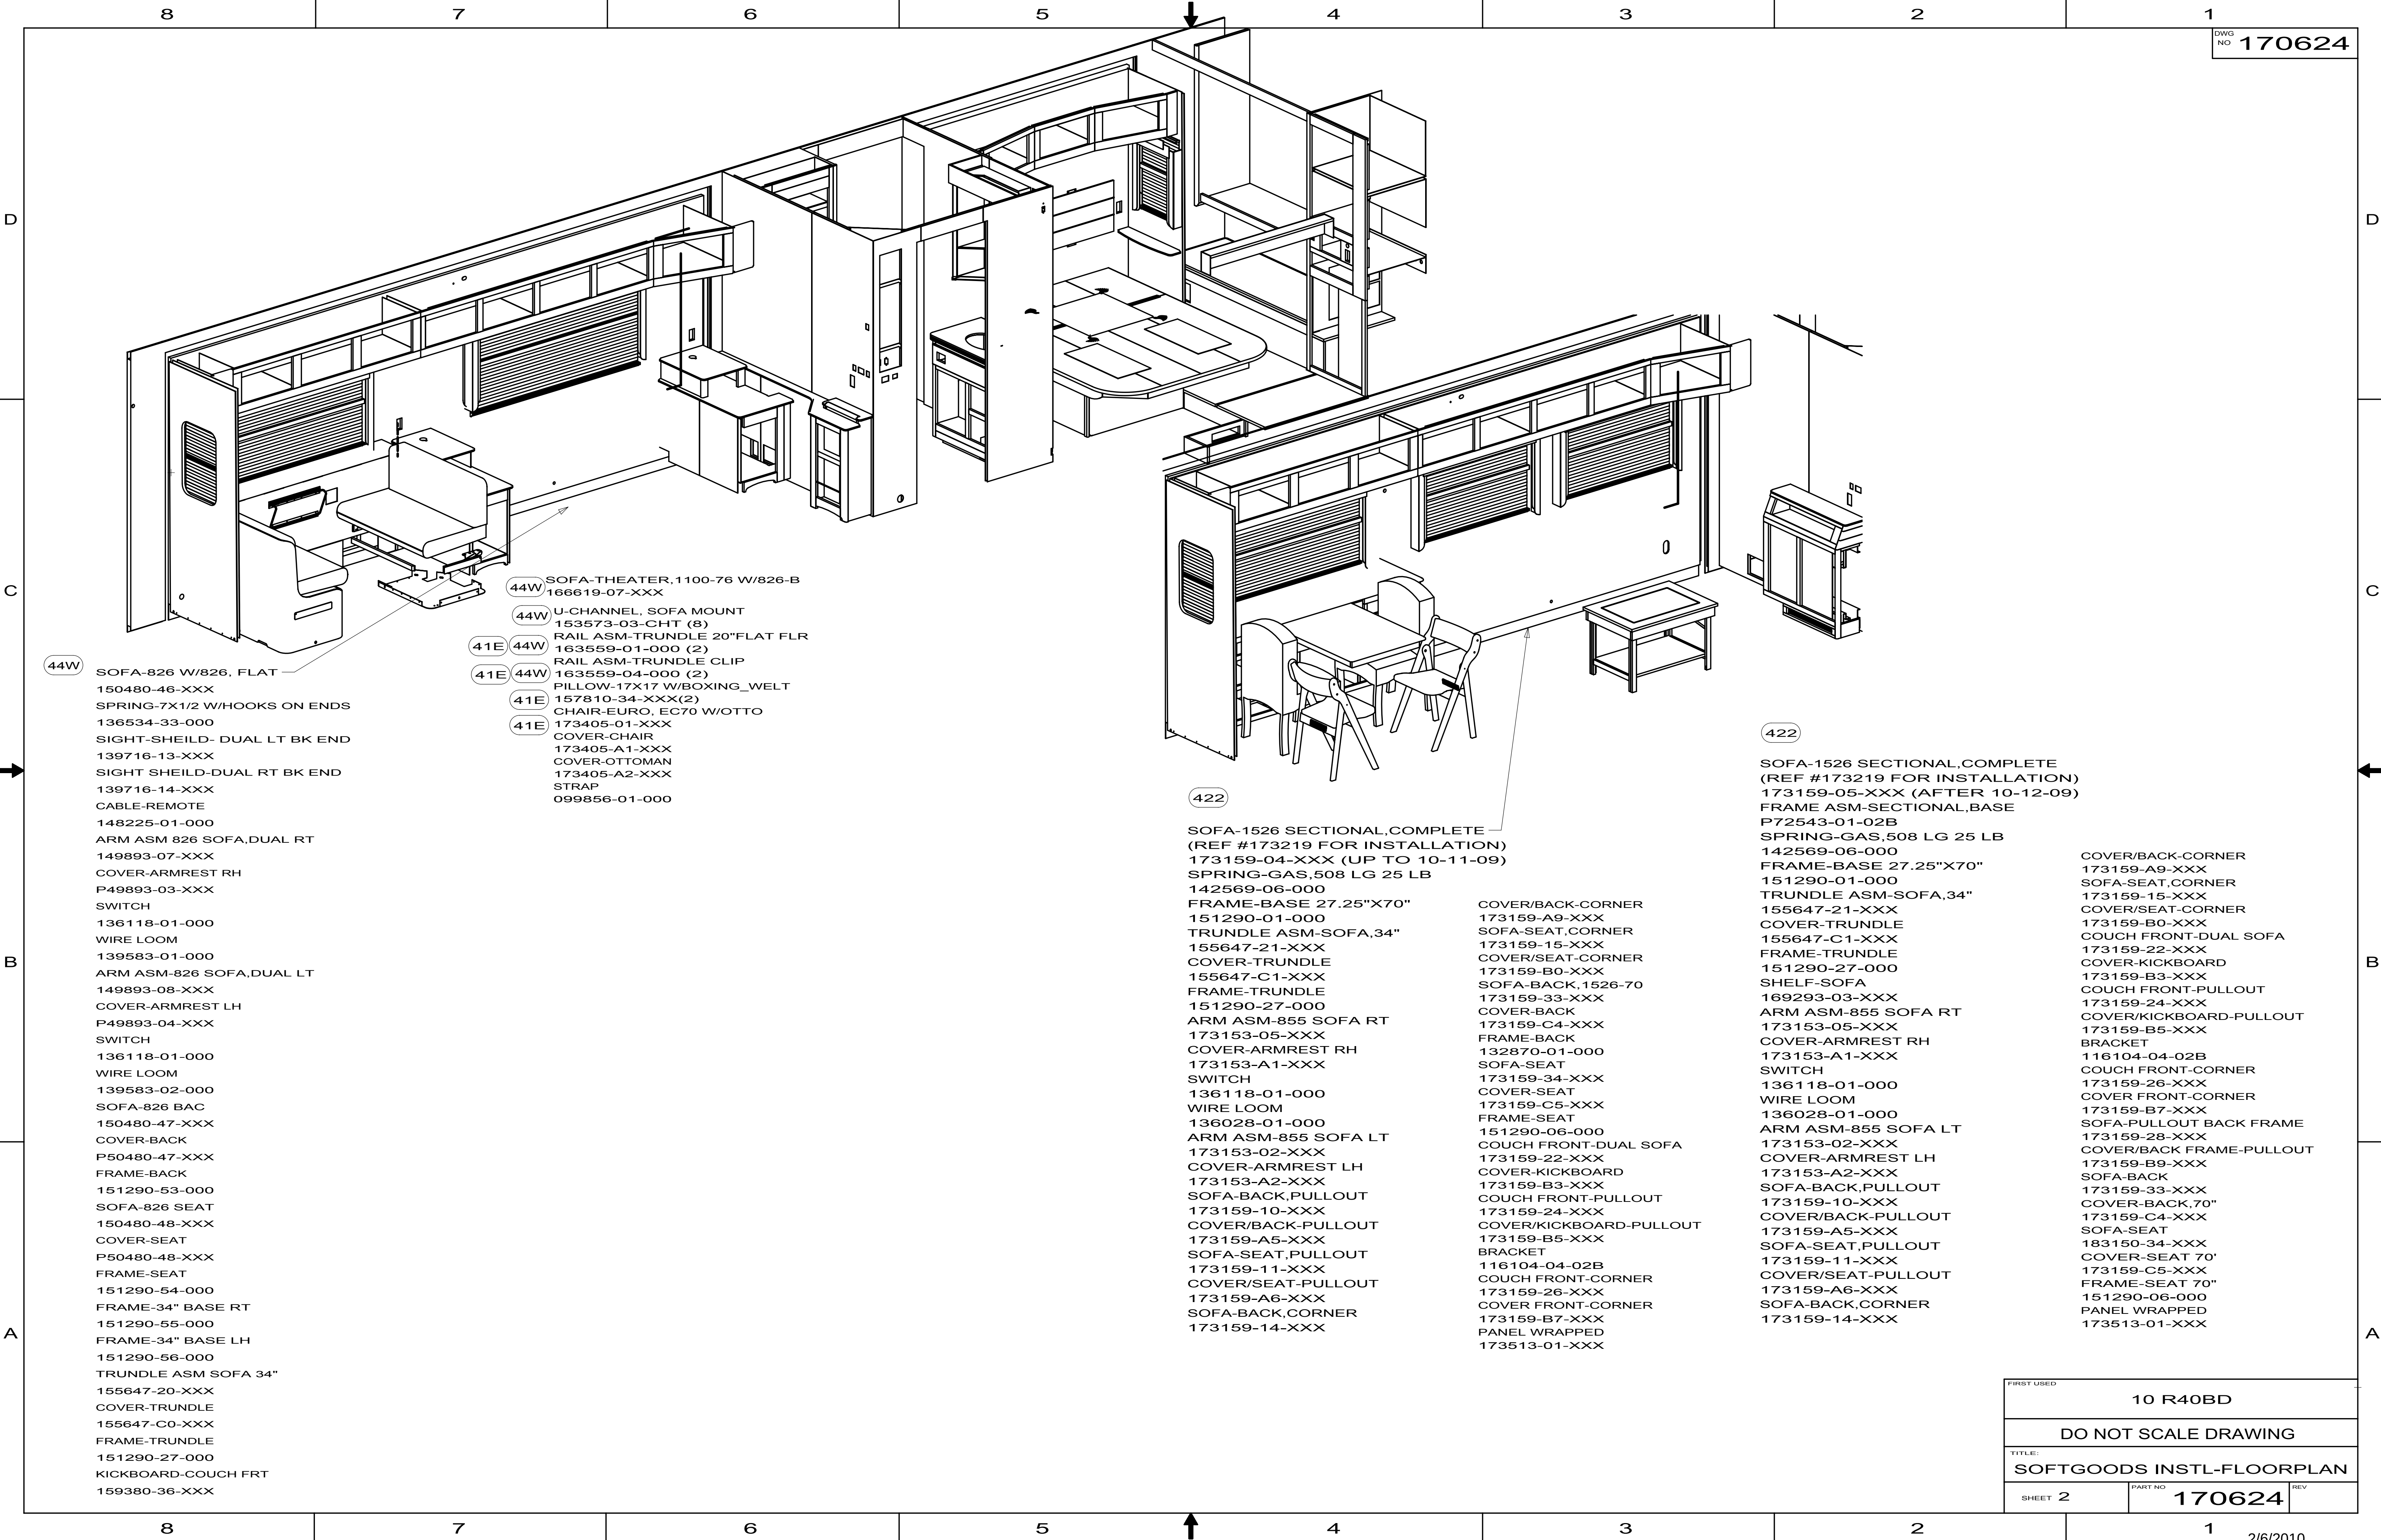

FIRST USED		
10 R40BD		
DO NOT SCALE DRAWING		
TITLE:		
SOFTGOODS INSTL-FLOORPLAN		
SHEET 2	PART NO	REV
	170624	

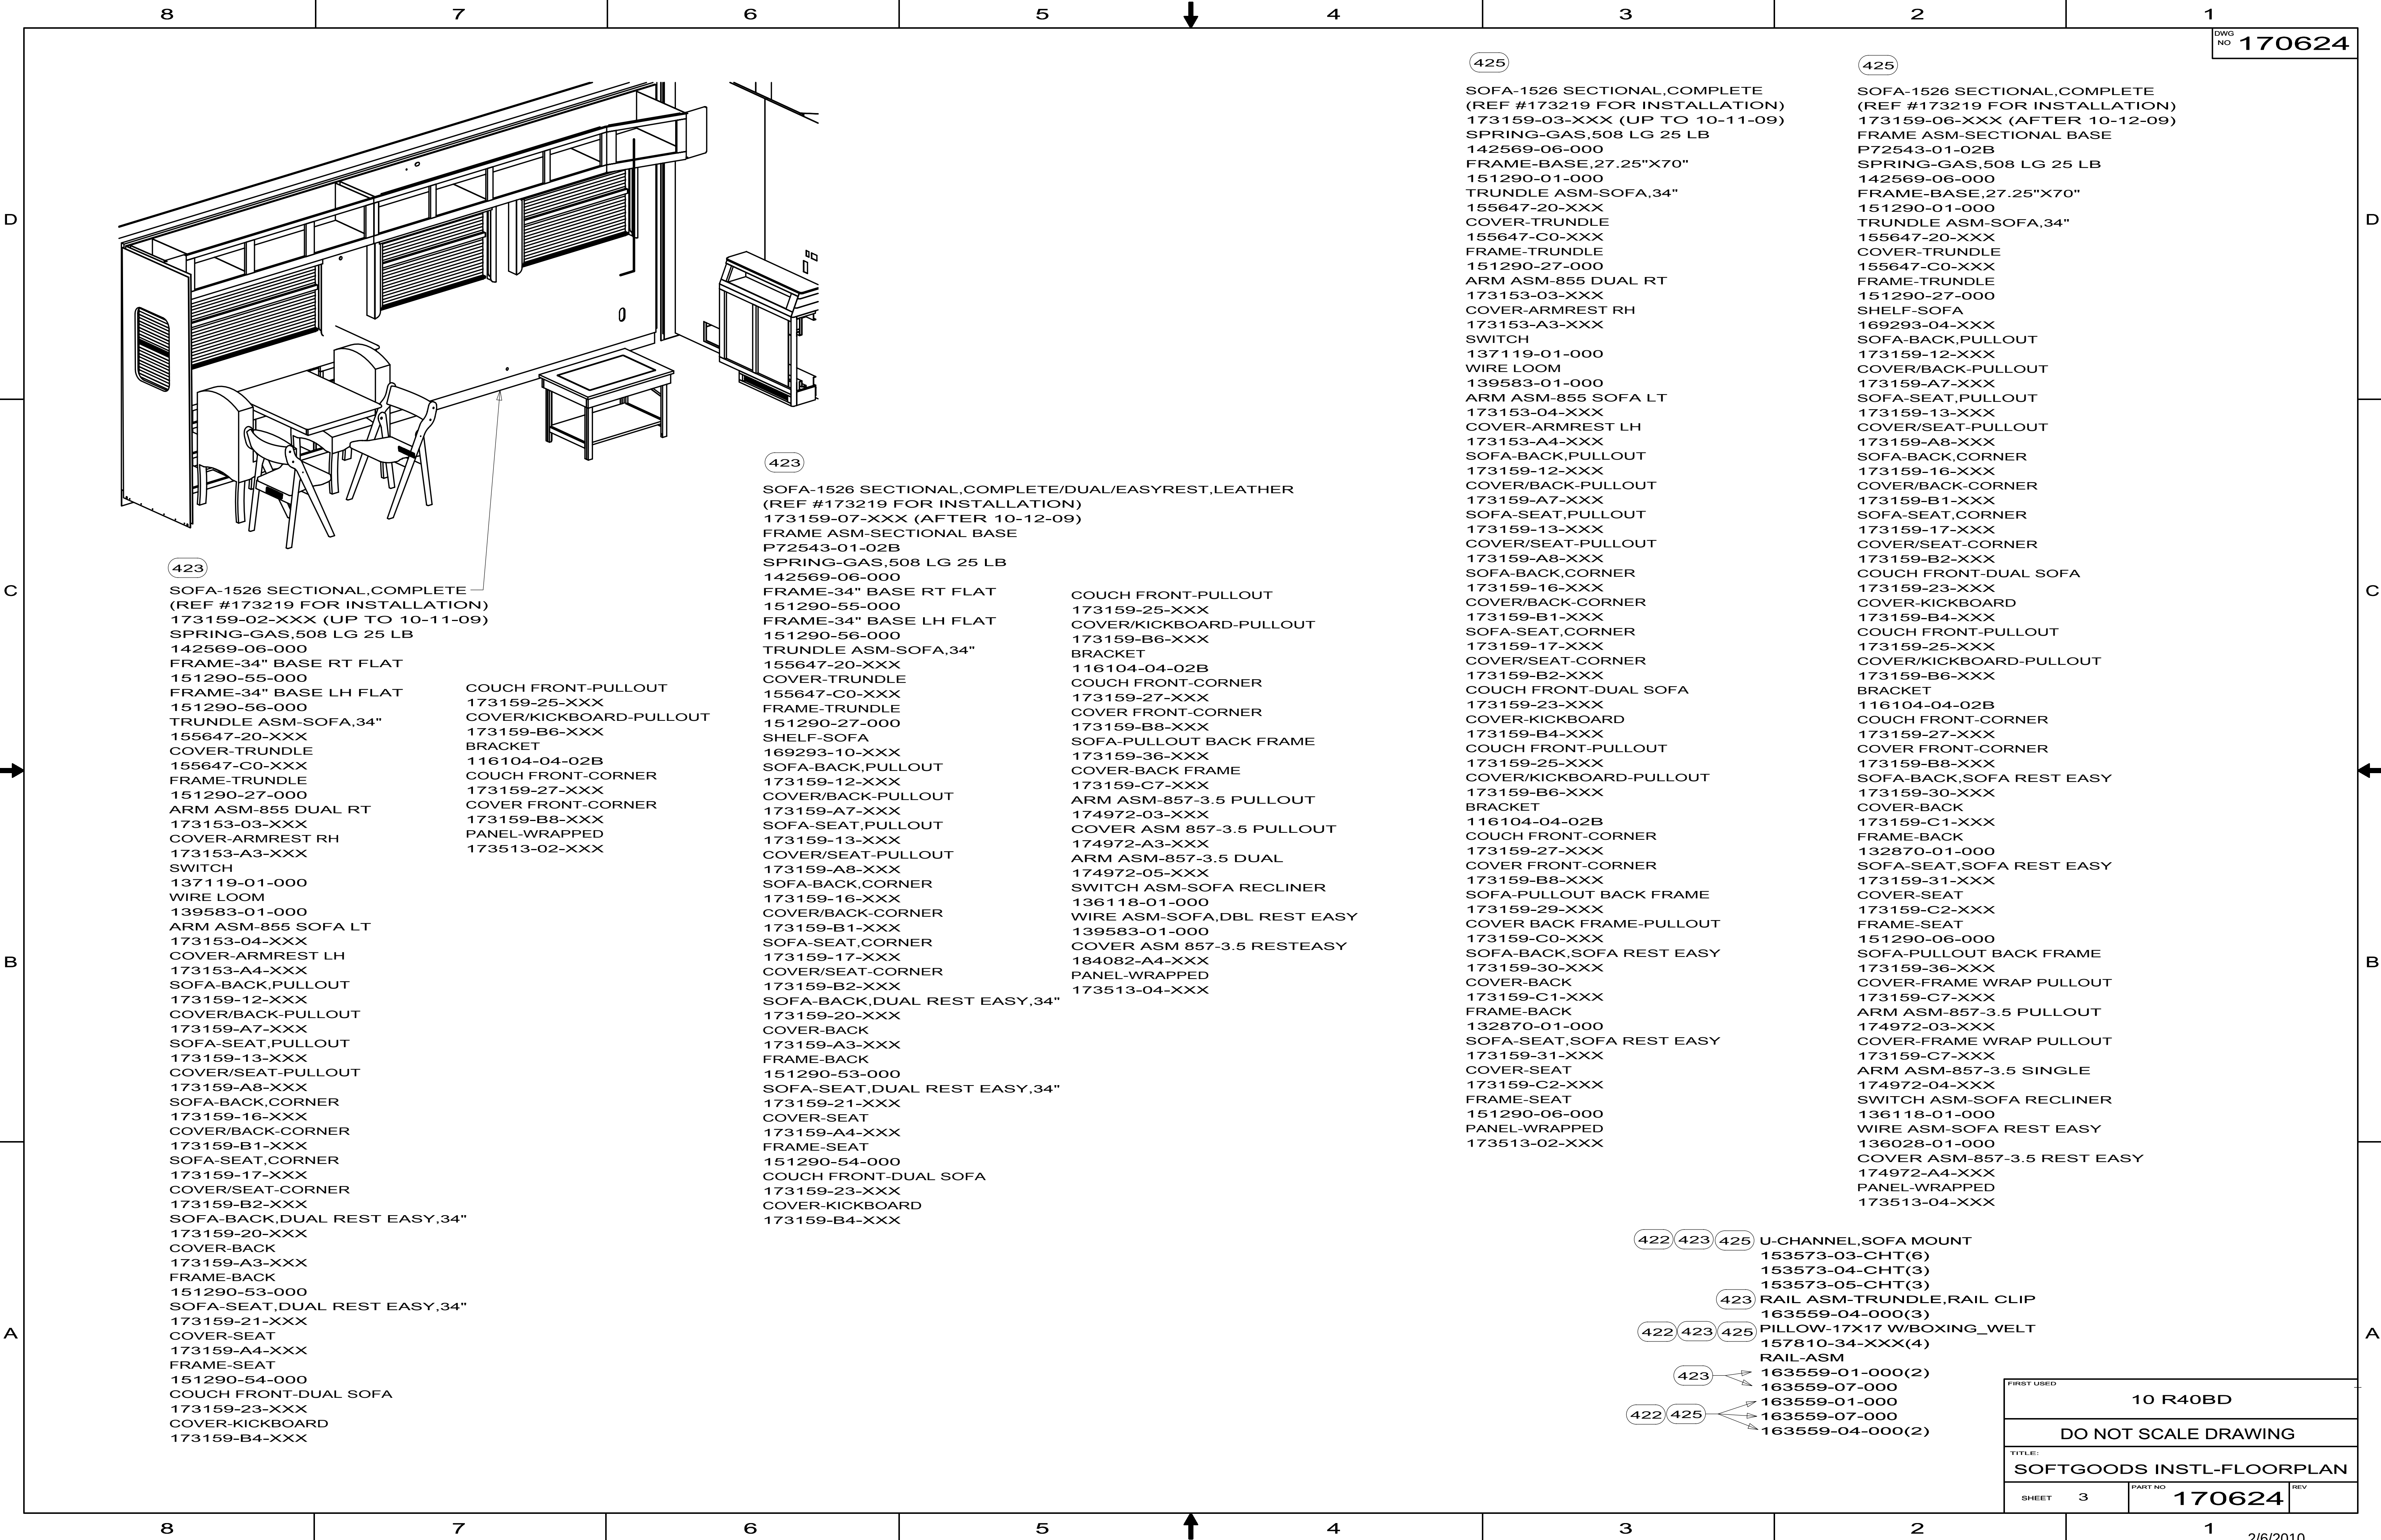

423

SOFA-1526 SECTIONAL,COMPLETE
(REF #173219 FOR INSTALLATION)
173159-02-XXX (UP TO 10-11-09)
SPRING-GAS,508 LG 25 LB
142569-06-000
FRAME-34" BASE RT FLAT
151290-55-000
FRAME-34" BASE LH FLAT
151290-56-000
TRUNDLE ASM-SOFA,34"
155647-20-XXX
COVER-TRUNDLE
155647-C0-XXX
FRAME-TRUNDLE
151290-27-000
ARM ASM-855 DUAL RT
173153-03-XXX
COVER-ARMREST RH
173153-A3-XXX
SWITCH
137119-01-000
WIRE LOOM
139583-01-000
ARM ASM-855 SOFA LT
173153-04-XXX
COVER-ARMREST LH
173153-A4-XXX
SOFA-BACK,PULLOUT
173159-12-XXX
COVER/BACK-PULLOUT
173159-A7-XXX
SOFA-SEAT,PULLOUT
173159-13-XXX
COVER/SEAT-PULLOUT
173159-A8-XXX
SOFA-BACK,CORNER
173159-16-XXX
COVER/BACK-CORNER
173159-B1-XXX
SOFA-SEAT,CORNER
173159-17-XXX
COVER/SEAT-CORNER
173159-B2-XXX
SOFA-BACK,DUAL REST EASY,34"
173159-20-XXX
COVER-BACK
173159-A3-XXX
FRAME-BACK
151290-53-000
SOFA-SEAT,DUAL REST EASY,34"
173159-21-XXX
COVER-SEAT
173159-A4-XXX
FRAME-SEAT
151290-54-000
COUCH FRONT-DUAL SOFA
173159-23-XXX
COVER-KICKBOARD
173159-B4-XXX

COUCH FRONT-PULLOUT
173159-25-XXX
COVER/KICKBOARD-PULLOUT
173159-B6-XXX
BRACKET
116104-04-02B
COUCH FRONT-CORNER
173159-27-XXX
COVER FRONT-CORNER
173159-B8-XXX
PANEL-WRAPPED
173513-02-XXX

423

SOFA-1526 SECTIONAL,COMPLETE/DUAL/EASYREST,LEATHER
(REF #173219 FOR INSTALLATION)
173159-07-XXX (AFTER 10-12-09)
FRAME ASM-SECTIONAL BASE
P72543-01-02B
SPRING-GAS,508 LG 25 LB
142569-06-000
FRAME-34" BASE RT FLAT
151290-55-000
FRAME-34" BASE LH FLAT
151290-56-000
TRUNDLE ASM-SOFA,34"
155647-20-XXX
COVER-TRUNDLE
155647-C0-XXX
FRAME-TRUNDLE
151290-27-000
SHELF-SOFA
169293-10-XXX
SOFA-BACK,PULLOUT
173159-12-XXX
COVER/BACK-PULLOUT
173159-A7-XXX
SOFA-SEAT,PULLOUT
173159-13-XXX
COVER/SEAT-PULLOUT
173159-A8-XXX
SOFA-BACK,CORNER
173159-16-XXX
COVER/BACK-CORNER
173159-B1-XXX
SOFA-SEAT,CORNER
173159-17-XXX
COVER/SEAT-CORNER
173159-B2-XXX
SOFA-BACK,DUAL REST EASY,34"
173159-20-XXX
COVER-BACK
173159-A3-XXX
FRAME-BACK
151290-53-000
SOFA-SEAT,DUAL REST EASY,34"
173159-21-XXX
COVER-SEAT
173159-A4-XXX
FRAME-SEAT
151290-54-000
COUCH FRONT-DUAL SOFA
173159-23-XXX
COVER-KICKBOARD
173159-B4-XXX

COUCH FRONT-PULLOUT
173159-25-XXX
COVER/KICKBOARD-PULLOUT
173159-B6-XXX
BRACKET
116104-04-02B
COUCH FRONT-CORNER
173159-27-XXX
COVER FRONT-CORNER
173159-B8-XXX
SOFA-PULLOUT BACK FRAME
173159-36-XXX
COVER-BACK FRAME
173159-C7-XXX
ARM ASM-857-3.5 PULLOUT
174972-03-XXX
COVER ASM 857-3.5 PULLOUT
174972-A3-XXX
ARM ASM-857-3.5 DUAL
174972-05-XXX
SWITCH ASM-SOFA RECLINER
136118-01-000
WIRE ASM-SOFA,DBL REST EASY
139583-01-000
COVER ASM 857-3.5 RESTEASY
184082-A4-XXX
PANEL-WRAPPED
173513-04-XXX

425


SOFA-1526 SECTIONAL,COMPLETE
(REF #173219 FOR INSTALLATION)
173159-03-XXX (UP TO 10-11-09)
SPRING-GAS,508 LG 25 LB
142569-06-000
FRAME-BASE,27.25"X70"
151290-01-000
TRUNDLE ASM-SOFA,34"
155647-20-XXX
COVER-TRUNDLE
155647-C0-XXX
FRAME-TRUNDLE
151290-27-000
ARM ASM-855 DUAL RT
173153-03-XXX
COVER-ARMREST RH
173153-A3-XXX
SWITCH
137119-01-000
WIRE LOOM
139583-01-000
ARM ASM-855 SOFA LT
173153-04-XXX
COVER-ARMREST LH
173153-A4-XXX
SOFA-BACK,PULLOUT
173159-12-XXX
COVER/BACK-PULLOUT
173159-A7-XXX
SOFA-SEAT,PULLOUT
173159-13-XXX
COVER/SEAT-PULLOUT
173159-A8-XXX
SOFA-BACK,CORNER
173159-16-XXX
COVER/BACK-CORNER
173159-B1-XXX
SOFA-SEAT,CORNER
173159-17-XXX
COVER/SEAT-CORNER
173159-B2-XXX
COUCH FRONT-DUAL SOFA
173159-23-XXX
COVER/KICKBOARD
173159-B4-XXX
COUCH FRONT-PULLOUT
173159-25-XXX
COVER/KICKBOARD-PULLOUT
173159-B6-XXX
BRACKET
116104-04-02B
COUCH FRONT-CORNER
173159-27-XXX
COVER FRONT-CORNER
173159-B8-XXX
SOFA-PULLOUT BACK FRAME
173159-36-XXX
COVER-BACK FRAME
173159-C7-XXX
ARM ASM-857-3.5 PULLOUT
174972-03-XXX
COVER ASM 857-3.5 PULLOUT
174972-A3-XXX
ARM ASM-857-3.5 DUAL
174972-05-XXX
SWITCH ASM-SOFA RECLINER
136118-01-000
WIRE ASM-SOFA,DBL REST EASY
139583-01-000
COVER ASM 857-3.5 RESTEASY
184082-A4-XXX
PANEL-WRAPPED
173513-04-XXX

425

SOFA-1526 SECTIONAL,COMPLETE
(REF #173219 FOR INSTALLATION)
173159-06-XXX (AFTER 10-12-09)
FRAME ASM-SECTIONAL BASE
P72543-01-02B
SPRING-GAS,508 LG 25 LB
142569-06-000
FRAME-BASE,27.25"X70"
151290-01-000
TRUNDLE ASM-SOFA,34"
155647-20-XXX
COVER-TRUNDLE
155647-C0-XXX
FRAME-TRUNDLE
151290-27-000
SHELF-SOFA
169293-04-XXX
SOFA-BACK,PULLOUT
173159-12-XXX
COVER/BACK-PULLOUT
173159-A7-XXX
SOFA-SEAT,PULLOUT
173159-13-XXX
COVER/SEAT-PULLOUT
173159-A8-XXX
SOFA-BACK,CORNER
173159-16-XXX
COVER/BACK-CORNER
173159-B1-XXX
SOFA-SEAT,CORNER
173159-17-XXX
COVER/SEAT-CORNER
173159-B2-XXX
COUCH FRONT-DUAL SOFA
173159-23-XXX
COVER-KICKBOARD
173159-B4-XXX
COUCH FRONT-PULLOUT
173159-25-XXX
COVER/KICKBOARD-PULLOUT
173159-B6-XXX
BRACKET
116104-04-02B
COUCH FRONT-CORNER
173159-27-XXX
COVER FRONT-CORNER
173159-B8-XXX
SOFA-BACK,SOFA REST EASY
173159-30-XXX
COVER-BACK
173159-C1-XXX
FRAME-BACK
132870-01-000
SOFA-SEAT,SOFA REST EASY
173159-31-XXX
COVER-SEAT
173159-C2-XXX
FRAME-SEAT
151290-06-000
SOFA-PULLOUT BACK FRAME
173159-36-XXX
COVER-FRAME WRAP PULLOUT
173159-C7-XXX
ARM ASM-857-3.5 PULLOUT
174972-03-XXX
COVER-FRAME WRAP PULLOUT
173159-C7-XXX
ARM ASM-857-3.5 SINGLE
174972-04-XXX
SWITCH ASM-SOFA RECLINER
136118-01-000
WIRE ASM-SOFA REST EASY
136028-01-000
COVER ASM-857-3.5 REST EASY
174972-A4-XXX
PANEL-WRAPPED
173513-04-XXX

422 423 425 U-CHANNEL,SOFA MOUNT
153573-03-CHT(6)
153573-04-CHT(3)
153573-05-CHT(3)
423 RAIL ASM-TRUNDLE,RAIL CLIP
163559-04-000(3)
422 423 425 PILLOW-17X17 W/BOXING_WELT
157810-34-XXX(4)
RAIL-ASM
423 163559-01-000(2)
163559-07-000
163559-01-000
163559-07-000
163559-04-000(2)

FIRST USED			
10 R40BD			
DO NOT SCALE DRAWING			
TITLE:			
SOFTGOODS INSTL-FLOORPLAN			
SHEET	3	PART NO	170624
		REV	

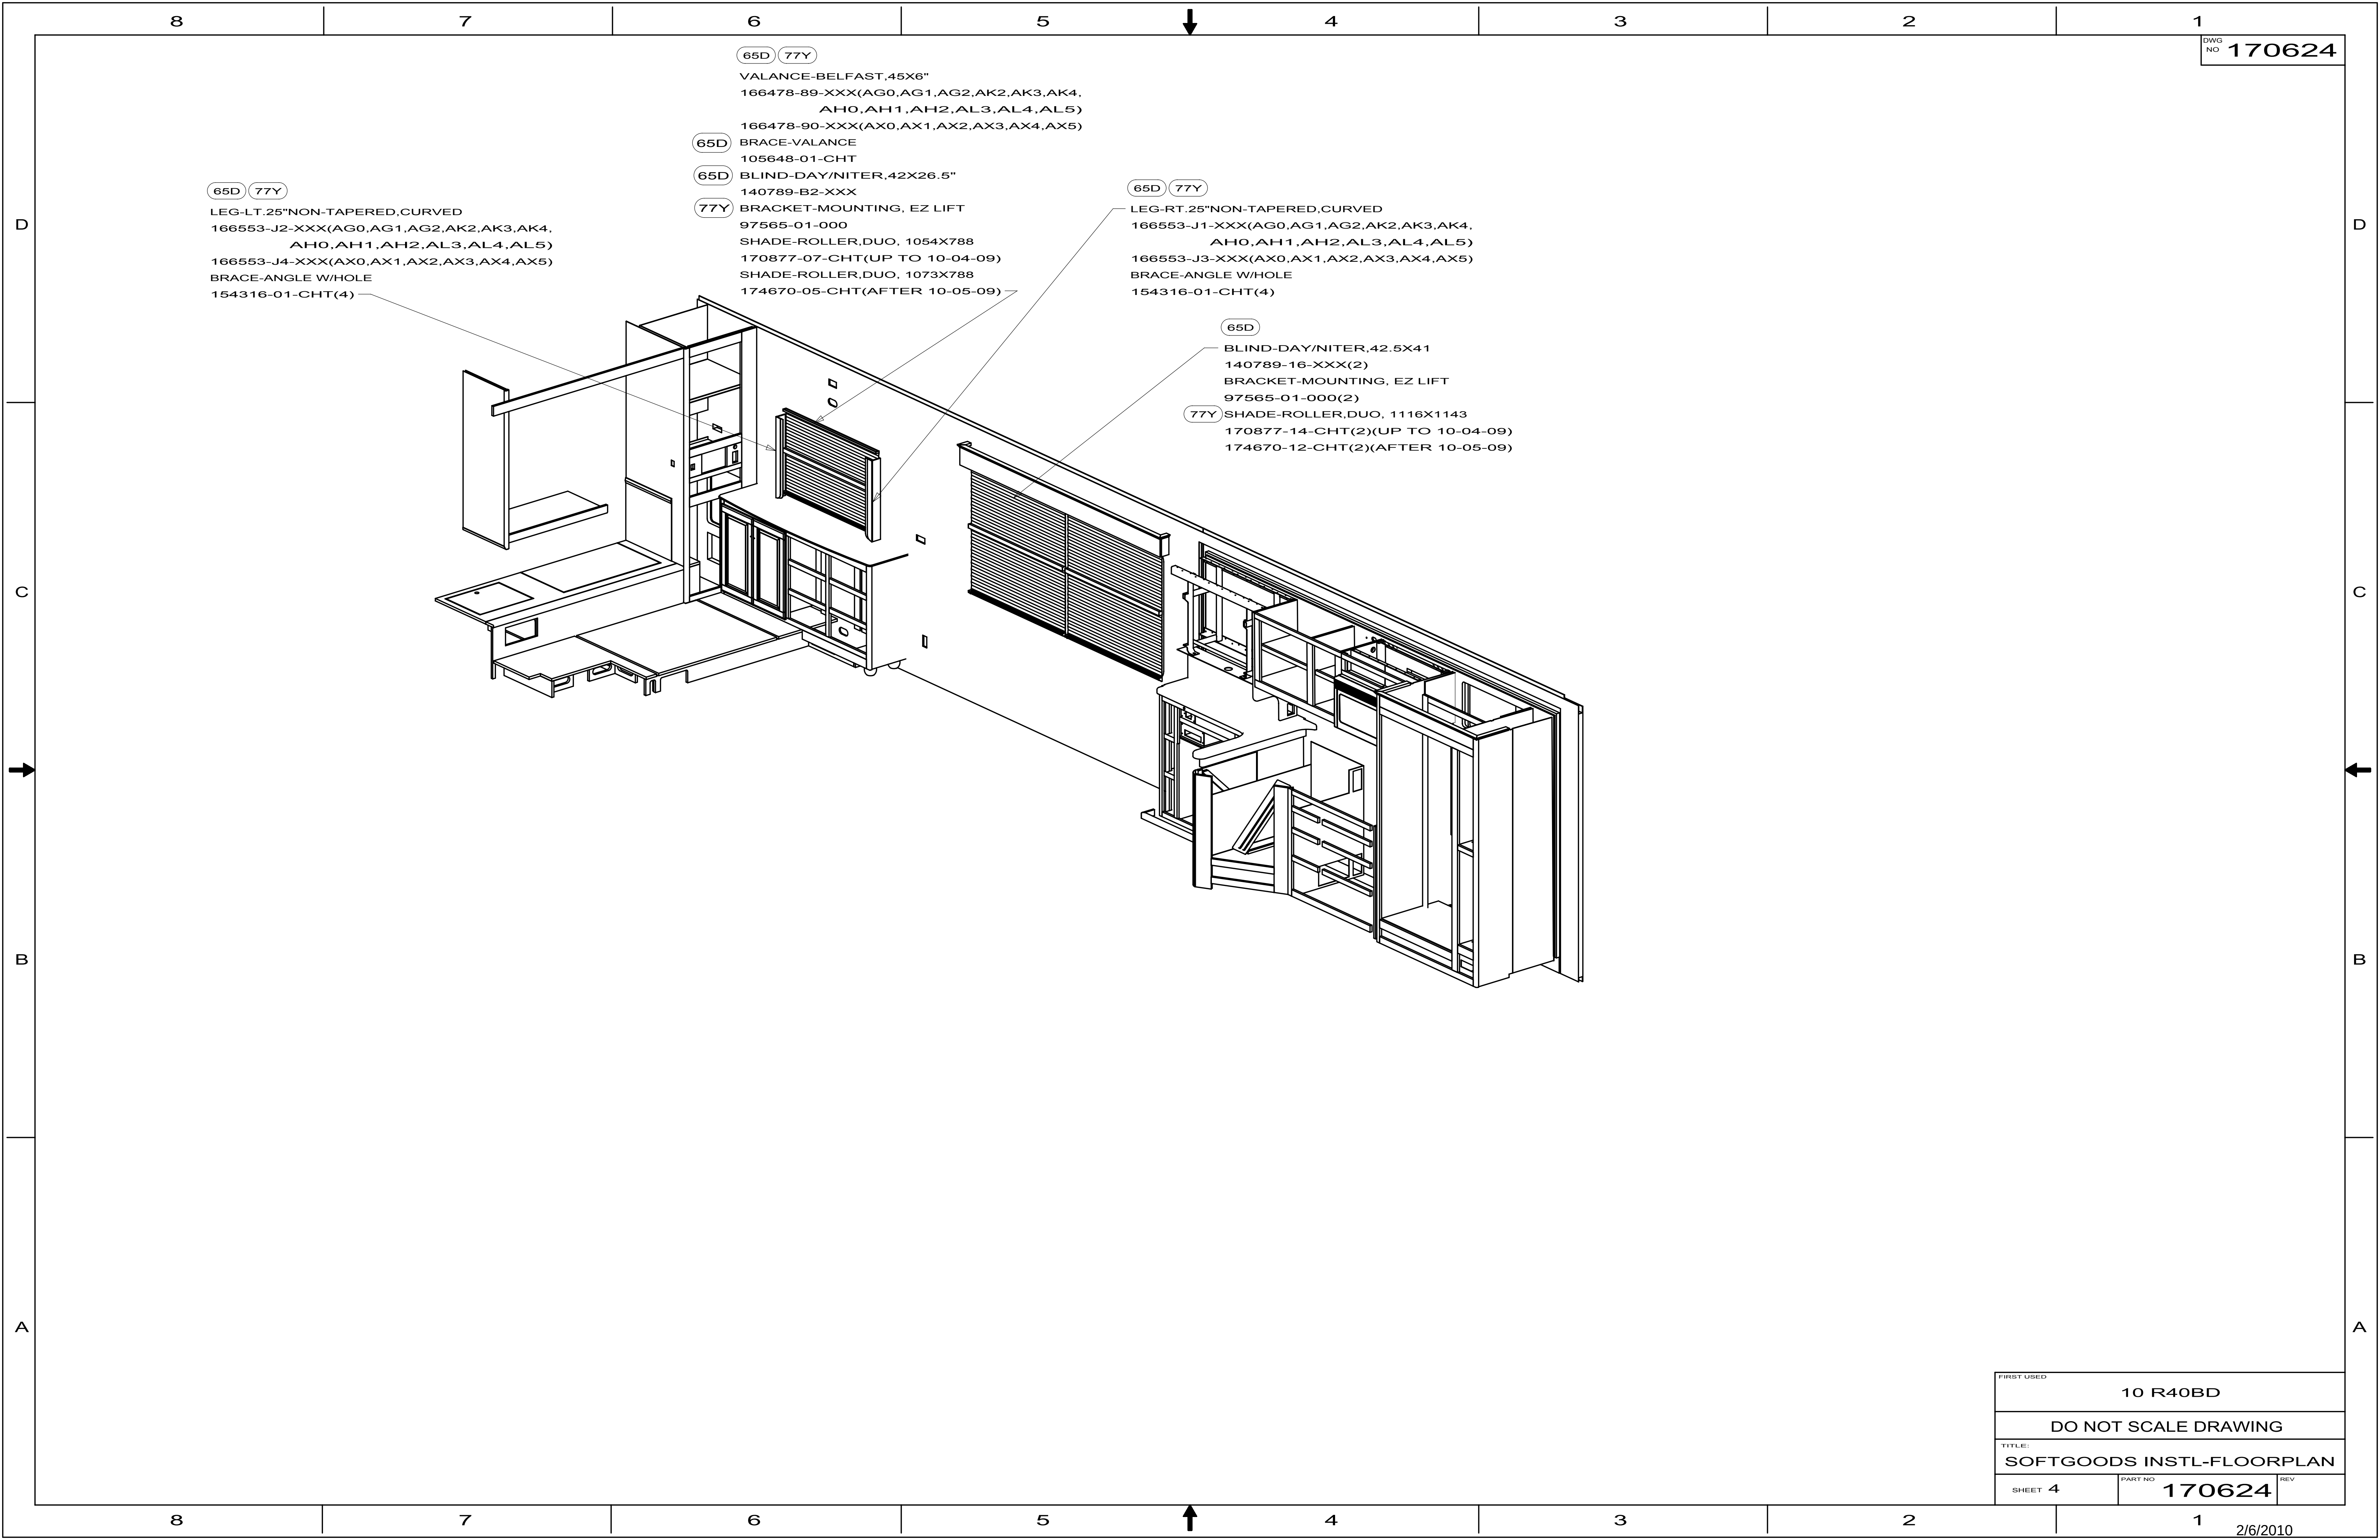


65D 77Y
LEG-LT.25"NON-TAPERED,CURVED
166553-J2-XXX(AG0,AG1,AG2,AK2,AK3,AK4,
AH0,AH1,AH2,AL3,AL4,AL5)
166553-J4-XXX(AX0,AX1,AX2,AX3,AX4,AX5)
BRACE-ANGLE W/HOLE
154316-01-CHT(4)

65D 77Y
VALANCE-BELFAST,45X6"
166478-89-XXX(AG0,AG1,AG2,AK2,AK3,AK4,
AH0,AH1,AH2,AL3,AL4,AL5)
166478-90-XXX(AX0,AX1,AX2,AX3,AX4,AX5)
65D
BRACE-VALANCE
105648-01-CHT
65D
BLIND-DAY/NITER,42X26.5"
140789-B2-XXX
77Y
BRACKET-MOUNTING, EZ LIFT
97565-01-000
SHADE-ROLLER,DUO, 1054X788
170877-07-CHT(UP TO 10-04-09)
SHADE-ROLLER,DUO, 1073X788
174670-05-CHT(AFTER 10-05-09)

65D 77Y
LEG-RT.25"NON-TAPERED,CURVED
166553-J1-XXX(AG0,AG1,AG2,AK2,AK3,AK4,
AH0,AH1,AH2,AL3,AL4,AL5)
166553-J3-XXX(AX0,AX1,AX2,AX3,AX4,AX5)
BRACE-ANGLE W/HOLE
154316-01-CHT(4)

65D
BLIND-DAY/NITER,42.5X41
140789-16-XXX(2)
BRACKET-MOUNTING, EZ LIFT
97565-01-000(2)
77Y
SHADE-ROLLER,DUO, 1116X1143
170877-14-CHT(2)(UP TO 10-04-09)
174670-12-CHT(2)(AFTER 10-05-09)

FIRST USED		
10 R40BD		
DO NOT SCALE DRAWING		
TITLE:		
SOFTGOODS INSTL-FLOORPLAN		
SHEET 4	PART NO 170624	REV

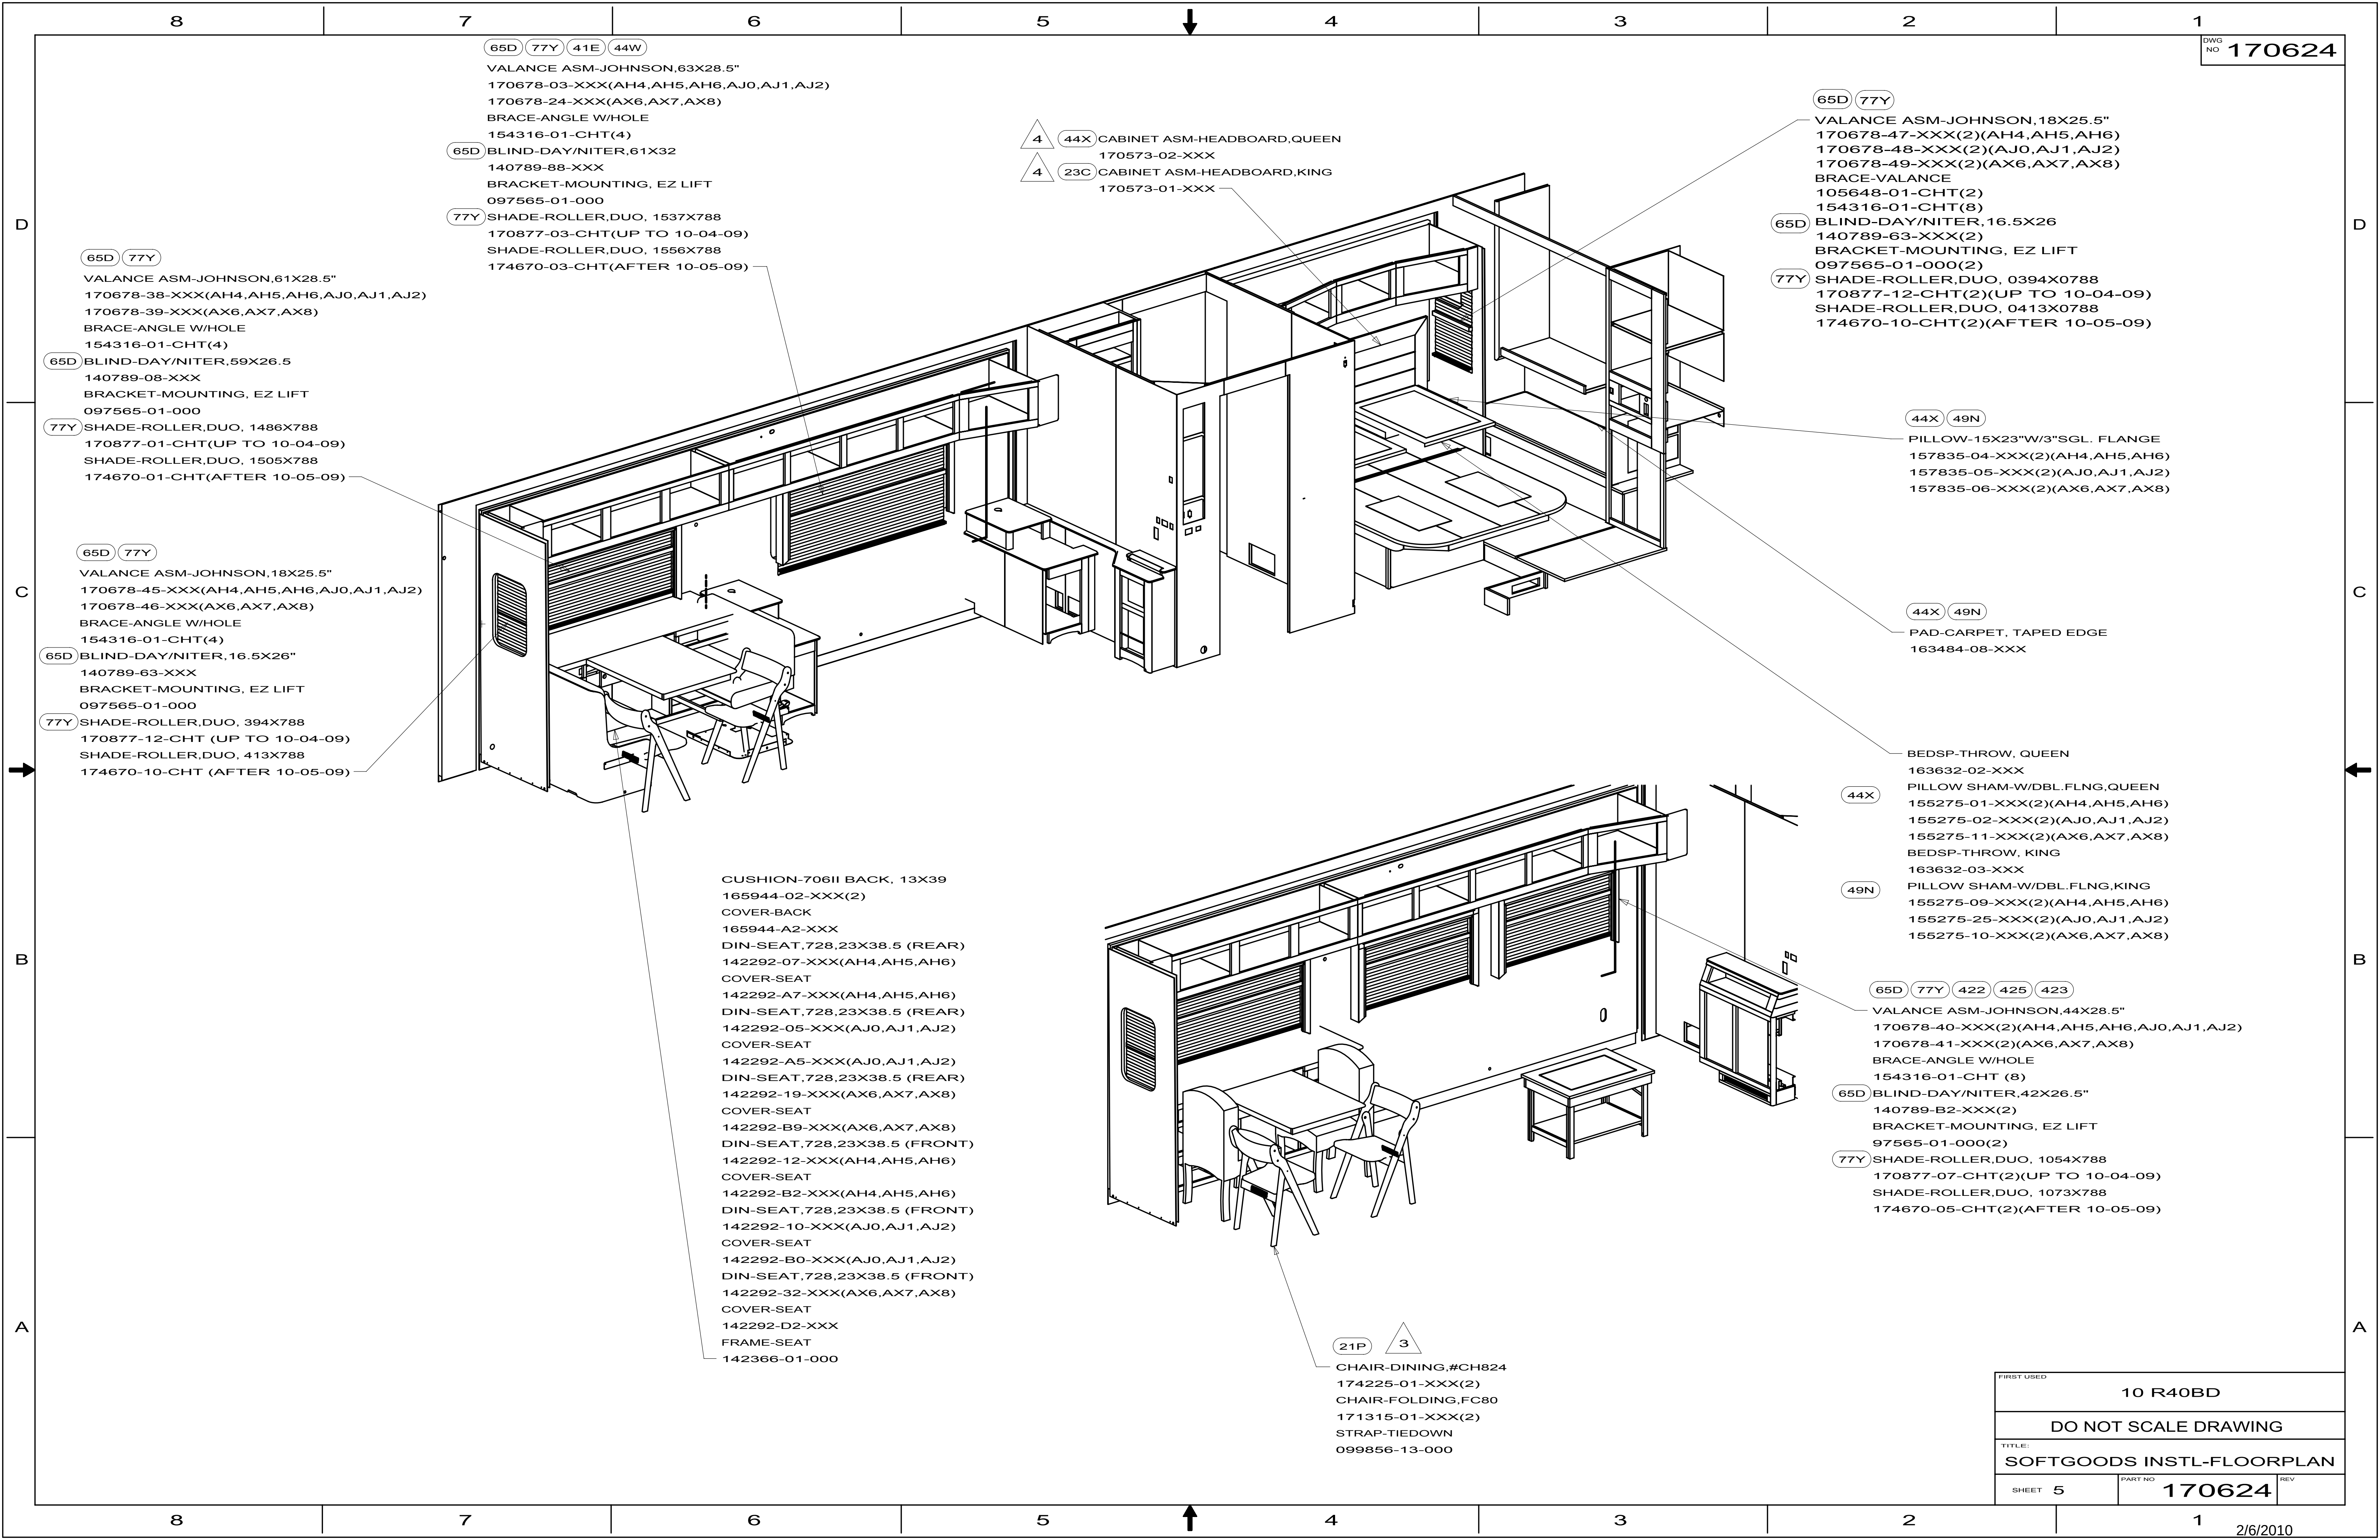

65D 77Y 41E 44W
VALANCE ASM-JOHNSON,63X28.5"
170678-03-XXX(AH4,AH5,AH6,AJ0,AJ1,AJ2)
170678-24-XXX(AX6,AX7,AX8)
BRACE-ANGLE W/HOLE
154316-01-CHT(4)
65D BLIND-DAY/NITER,61X32
140789-88-XXX
BRACKET-MOUNTING, EZ LIFT
097565-01-000
77Y SHADE-ROLLER,DUO, 1537X788
170877-03-CHT(UP TO 10-04-09)
SHADE-ROLLER,DUO, 1556X788
174670-03-CHT(AFTER 10-05-09)

4 44X CABINET ASM-HEADBOARD,QUEEN
170573-02-XXX
4 23C CABINET ASM-HEADBOARD,KING
170573-01-XXX

65D 77Y
VALANCE ASM-JOHNSON,18X25.5"
170678-47-XXX(2)(AH4,AH5,AH6)
170678-48-XXX(2)(AJ0,AJ1,AJ2)
170678-49-XXX(2)(AX6,AX7,AX8)
BRACE-VALANCE
105648-01-CHT(2)
154316-01-CHT(8)
65D BLIND-DAY/NITER,16.5X26
140789-63-XXX(2)
BRACKET-MOUNTING, EZ LIFT
097565-01-000(2)
77Y SHADE-ROLLER,DUO, 0394X0788
170877-12-CHT(2)(UP TO 10-04-09)
SHADE-ROLLER,DUO, 0413X0788
174670-10-CHT(2)(AFTER 10-05-09)

44X 49N
PILLOW-15X23"W/3"SGL. FLANGE
157835-04-XXX(2)(AH4,AH5,AH6)
157835-05-XXX(2)(AJ0,AJ1,AJ2)
157835-06-XXX(2)(AX6,AX7,AX8)

44X 49N
PAD-CARPET, TAPED EDGE
163484-08-XXX


BEDSP-THROW, QUEEN
163632-02-XXX
44X PILLOW SHAM-W/DBL.FLNG,QUEEN
155275-01-XXX(2)(AH4,AH5,AH6)
155275-02-XXX(2)(AJ0,AJ1,AJ2)
155275-11-XXX(2)(AX6,AX7,AX8)
BEDSP-THROW, KING
163632-03-XXX
49N PILLOW SHAM-W/DBL.FLNG,KING
155275-09-XXX(2)(AH4,AH5,AH6)
155275-25-XXX(2)(AJ0,AJ1,AJ2)
155275-10-XXX(2)(AX6,AX7,AX8)

65D 77Y 422 425 423
VALANCE ASM-JOHNSON,44X28.5"
170678-40-XXX(2)(AH4,AH5,AH6,AJ0,AJ1,AJ2)
170678-41-XXX(2)(AX6,AX7,AX8)
BRACE-ANGLE W/HOLE
154316-01-CHT (8)
65D BLIND-DAY/NITER,42X26.5"
140789-B2-XXX(2)
BRACKET-MOUNTING, EZ LIFT
97565-01-000(2)
77Y SHADE-ROLLER,DUO, 1054X788
170877-07-CHT(2)(UP TO 10-04-09)
SHADE-ROLLER,DUO, 1073X788
174670-05-CHT(2)(AFTER 10-05-09)

CUSHION-706II BACK, 13X39
165944-02-XXX(2)
COVER-BACK
165944-A2-XXX
DIN-SEAT,728,23X38.5 (REAR)
142292-07-XXX(AH4,AH5,AH6)
COVER-SEAT
142292-A7-XXX(AH4,AH5,AH6)
DIN-SEAT,728,23X38.5 (REAR)
142292-05-XXX(AJ0,AJ1,AJ2)
COVER-SEAT
142292-A5-XXX(AJ0,AJ1,AJ2)
DIN-SEAT,728,23X38.5 (REAR)
142292-19-XXX(AX6,AX7,AX8)
COVER-SEAT
142292-B9-XXX(AX6,AX7,AX8)
DIN-SEAT,728,23X38.5 (FRONT)
142292-12-XXX(AH4,AH5,AH6)
COVER-SEAT
142292-B2-XXX(AH4,AH5,AH6)
DIN-SEAT,728,23X38.5 (FRONT)
142292-10-XXX(AJ0,AJ1,AJ2)
COVER-SEAT
142292-B0-XXX(AJ0,AJ1,AJ2)
DIN-SEAT,728,23X38.5 (FRONT)
142292-32-XXX(AX6,AX7,AX8)
COVER-SEAT
142292-D2-XXX
FRAME-SEAT
142366-01-000

21P 3
CHAIR-DINING,#CH824
174225-01-XXX(2)
CHAIR-FOLDING,FC80
171315-01-XXX(2)
STRAP-TIEDOWN
099856-13-000

FIRST USED		
10 R40BD		
DO NOT SCALE DRAWING		
TITLE:		
SOFTGOODS INSTL-FLOORPLAN		
SHEET 5	PART NO 170624	REV

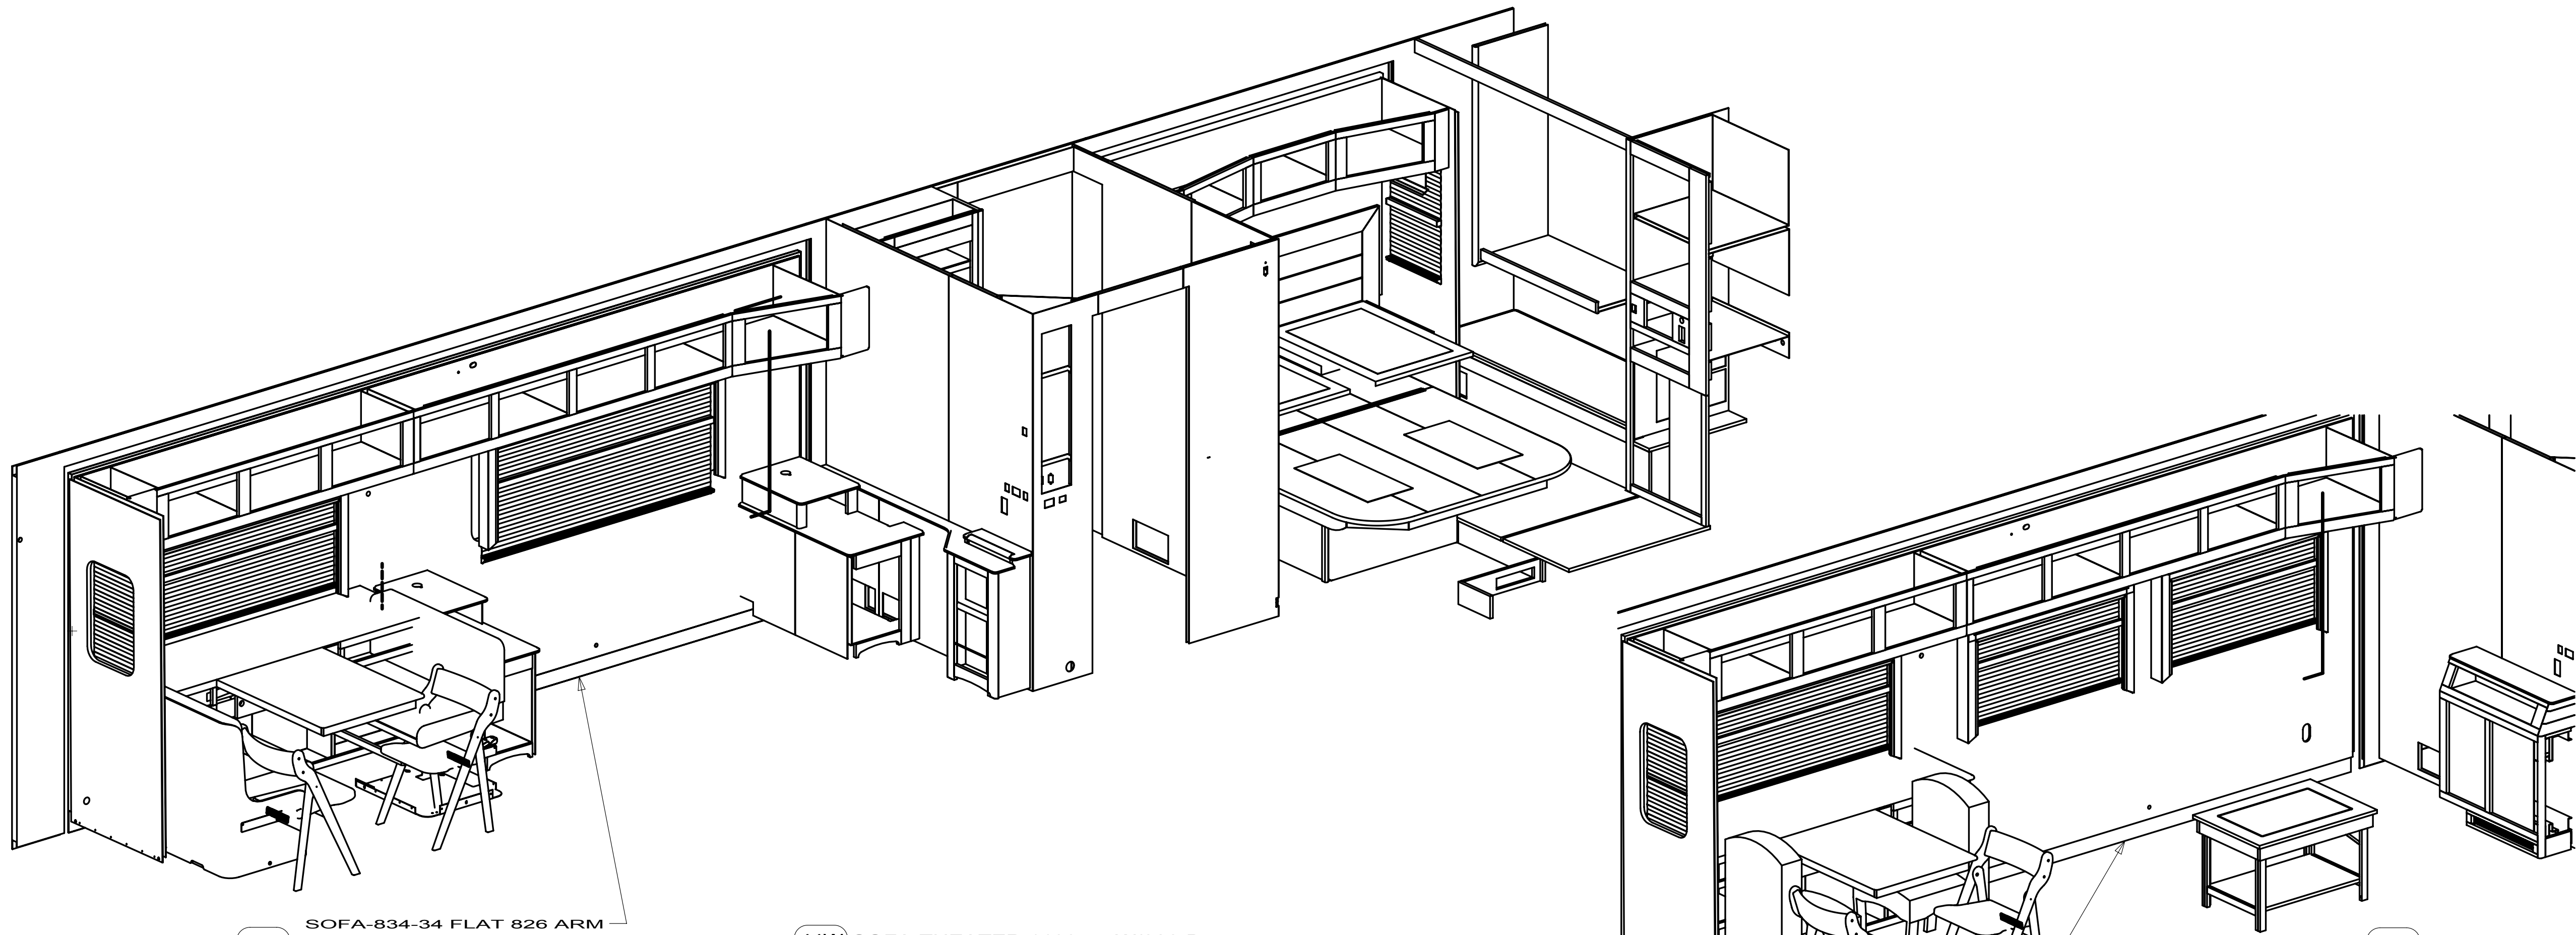


41E SOFA-834-34 FLAT 826 ARM
155485-28-XXX
SPRING-7X1/2 W/HOOKS ON ENDS
136534-33-000
SIGHT-SHEILD- DUAL LT BK END
139716-13-XXX
SIGHT SHEILD-DUAL RT BK END
139716-14-XXX
ARM ASM 826 SOFA,DUAL RT
149893-07-XXX
COVER-ARMREST RH
P49893-03-XXX
SWITCH
136118-01-000
WIRE LOOM
139583-01-000
ARM ASM-826 SOFA,DUAL LT
149893-08-XXX
COVER-ARMREST LH
P49893-04-XXX
SWITCH
136118-01-000
WIRE LOOM
139583-02-000
FRAME-34" BASE RT FLAT
151290-55-000
FRAME-34" BASE LH FLAT
151290-56-000
SOFA-834-34 BACK 20"
155485-26-XXX
COVER-BACK
P55485-16-XXX
FRAME-BACK
151290-53-000
SOFA-834-34 SEAT
155485-27-XXX
COVER-SEAT
P55485-27-XXX
FRAME-SEAT
151290-54-000
TRUNDLE ASM SOFA 34"
155647-20-XXX
COVER-TRUNDLE
155647-C0-XXX
FRAME-TRUNDLE
151290-27-000
COUCH FRT-34" PLAIN
157928-50-XXX

44W SOFA-THEATER,1100-77 W/826-B
166619-08-XXX
41E 44W U-CHANNEL, SOFA MOUNT
153573-03-CHT (8)
41E 44W RAIL ASM-TRUNDLE FLAT FLOOR
163559-01-000 (2)
41E 44W RAIL ASM-TRUNDLE CLIP
163559-04-000 (2)
41E PILLOW-15X24"WESTPORT
150709-16-XXX(2)(AH4,AH5,AH6)
150709-17-XXX(2)(AJ0,AJ1,AJ2)
150709-19-XXX(2)(AX6,AX7,AX8)
41E CHAIR-EURO, EC70 W/OTTO
173405-01-XXX
COVER-CHAIR
173405-A1-XXX
COVER-OTTOMAN
173405-A2-XXX
41E STRAP
099856-01-000

422 SOFA-1526 SECTIONAL,COMPLETE
(REF #173219 FOR INSTALLATION)
173159-04-XXX (UP TO 10-11-09)
SPRING-GAS,508 LG 25 LB
142569-06-000
FRAME-BASE 27.25"X70"
151290-01-000
TRUNDLE ASM-SOFA,34"
155647-21-XXX
COVER-TRUNDLE
155647-C1-XXX
FRAME-TRUNDLE
151290-27-000
ARM ASM-855 SOFA RT
173153-05-XXX
COVER-ARMREST RH
173153-A1-XXX
SWITCH
136118-01-000
WIRE LOOM
136028-01-000
ARM ASM-855 SOFA LT
173153-02-XXX
COVER-ARMREST LH
173153-A2-XXX
SOFA-BACK,PULLOUT
173159-10-XXX
COVER/BACK-PULLOUT
173159-A5-XXX
SOFA-SEAT,PULLOUT
173159-11-XXX
COVER/SEAT-PULLOUT
173159-A6-XXX
SOFA-BACK,CORNER
173159-14-XXX
COVER/BACK-CORNER
173159-A9-XXX
SOFA-SEAT,CORNER
173159-15-XXX
COVER/SEAT-CORNER
173159-B0-XXX
SOFA-BACK,1526-70
COVER-TRUNDLE
173159-33-XXX
COVER-BACK
173159-C4-XXX
FRAME-BACK
132870-01-000
SOFA-SEAT
173159-34-XXX
COVER-SEAT
173159-C5-XXX
FRAME-SEAT
151290-06-000
COUCH FRONT-DUAL SOFA
173159-22-XXX
COVER-KICKBOARD
173159-B3-XXX
COUCH FRONT-PULLOUT
173159-24-XXX
COVER/KICKBOARD-PULLOUT
173159-B5-XXX
BRACKET
116104-04-02B
COUCH FRONT-CORNER
173159-26-XXX
COVER FRONT-CORNER
173159-B7-XXX
PANEL WRAPPED
173513-01-XXX

422 SOFA-1526 SECTIONAL,COMPLETE
(REF #173219 FOR INSTALLATION)
173159-05-XXX (AFTER 10-12-09)
FRAME ASM-SECTIONAL,BASE
P72543-01-02B
SPRING-GAS,508 LG 25 LB
142569-06-000
FRAME-BASE 27.25"X70"
151290-01-000
TRUNDLE ASM-SOFA,34"
155647-21-XXX
COVER-TRUNDLE
155647-C1-XXX
FRAME-TRUNDLE
151290-27-000
SHELF-SOFA
169293-03-XXX
ARM ASM-855 SOFA RT
173153-05-XXX
COVER-ARMREST RH
173153-A1-XXX
SWITCH
136118-01-000
WIRE LOOM
136028-01-000
ARM ASM-855 SOFA LT
173153-02-XXX
COVER-ARMREST LH
173153-A2-XXX
SOFA-BACK,PULLOUT
173159-10-XXX
COVER/BACK-PULLOUT
173159-A5-XXX
SOFA-SEAT,PULLOUT
173159-11-XXX
COVER/SEAT-PULLOUT
173159-A6-XXX
SOFA-BACK,CORNER
173159-14-XXX
COVER/BACK-CORNER
173159-A9-XXX
SOFA-SEAT,CORNER
173159-15-XXX
COVER/SEAT-CORNER
173159-B0-XXX
COUCH FRONT-DUAL SOFA
173159-22-XXX
COVER-KICKBOARD
173159-B3-XXX
COUCH FRONT-PULLOUT
173159-24-XXX
COVER/KICKBOARD-PULLOUT
173159-B5-XXX
BRACKET
116104-04-02B
COUCH FRONT-CORNER
173159-26-XXX
COVER FRONT-CORNER
173159-B7-XXX
SOFA-PULLOUT BACK FRAME
173159-28-XXX
COVER/BACK FRAME-PULLOUT
173159-B9-XXX
SOFA-BACK
173159-33-XXX
COVER-BACK,70"
173159-C4-XXX
SOFA-SEAT
183150-34-XXX
COVER-SEAT 70"
173159-C5-XXX
FRAME-SEAT 70"
151290-06-000
PANEL WRAPPED
173513-01-XXX

FIRST USED			10 R40BD
DO NOT SCALE DRAWING			
TITLE: SOFTGOODS INSTL-FLOORPLAN			
SHEET 6	PART NO	170624	REV

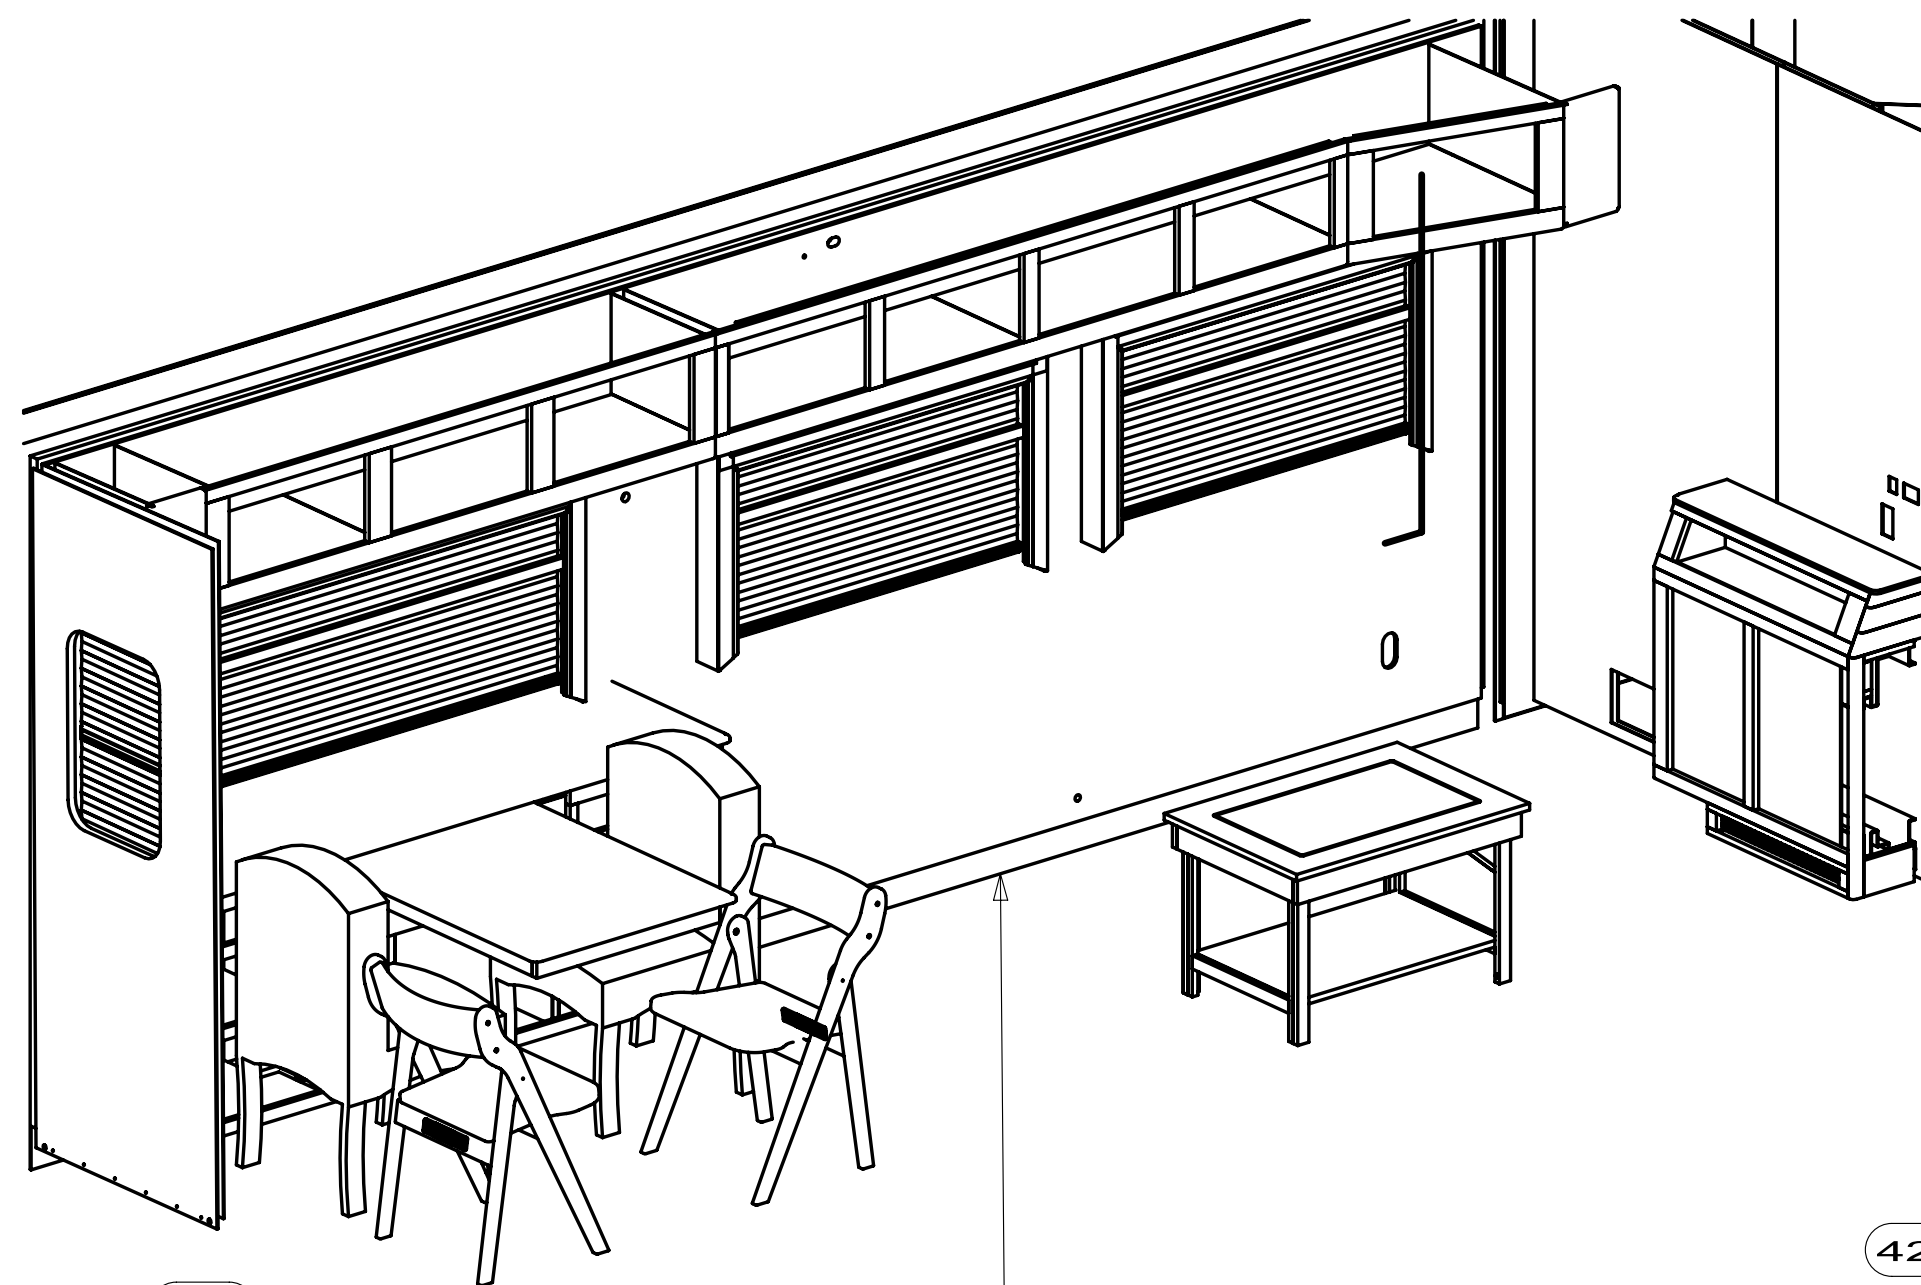

423

SOFA-1526 SECTIONAL,COMPLETE —
 (REF #173219 FOR INSTALLATION)
 173159-02-XXX (UP TO 10-11-09)
 SPRING-GAS,508 LG 25 LB
 142569-06-000
 FRAME-34" BASE RT FLAT
 151290-55-000
 FRAME-34" BASE LH FLAT
 151290-56-000
 TRUNDLE ASM-SOFA,34"
 155647-20-XXX
 COVER-TRUNDLE
 155647-C0-XXX
 FRAME-TRUNDLE
 151290-27-000
 ARM ASM-855 DUAL RT
 173153-03-XXX
 COVER-ARMREST RH
 173153-A3-XXX
 SWITCH
 137119-01-000
 WIRE LOOM
 139583-01-000
 ARM ASM-855 SOFA LT
 173153-04-XXX
 COVER-ARMREST LH
 173153-A4-XXX
 SOFA-BACK,PULLOUT
 173159-12-XXX
 COVER/BACK-PULLOUT
 173159-A7-XXX
 SOFA-SEAT,PULLOUT
 173159-13-XXX
 COVER/SEAT-PULLOUT
 173159-A8-XXX
 SOFA-BACK,CORNER
 173159-16-XXX
 COVER/BACK-CORNER
 173159-B1-XXX
 SOFA-SEAT,CORNER
 173159-17-XXX
 COVER/SEAT-CORNER
 173159-B2-XXX
 SOFA-BACK,DUAL REST EASY,34"
 173159-20-XXX
 COVER-BACK
 173159-A3-XXX
 FRAME-BACK
 151290-53-000
 SOFA-SEAT,DUAL REST EASY,34"
 173159-21-XXX
 COVER-SEAT
 173159-A4-XXX
 FRAME-SEAT
 151290-54-000
 COUCH FRONT-DUAL SOFA
 173159-23-XXX
 COVER-KICKBOARD
 173159-B4-XXX

COUCH FRONT-PULLOUT
173159-25-XXX
COVER/KICKBOARD-PULLOUT
173159-B6-XXX
BRACKET
116104-04-02B
COUCH FRONT-CORNER
173159-27-XXX
COVER FRONT-CORNER
173159-B8-XXX
PANEL-WRAPPED
173513-02-XXX

423

SOFA-1526 SECTIONAL, COMPLETE/DUAL/LEATHER RESTREST, LEATHER
 (REF #173219 FOR INSTALLATION)
 173159-07-XXX (AFTER 10-12-09)
 FRAME ASM-SECTIONAL BASE
 P72543-01-02B
 SPRING-GAS, 508 LG 25 LB
 142569-06-000
 FRAME-34" BASE RT FLAT
 151290-55-000
 FRAME-34" BASE LH FLAT
 151290-56-000
 TRUNDLE ASM-SOFA, 34"
 155647-20-XXX
 COVER-TRUNDLE
 155647-C0-XXX
 FRAME-TRUNDLE
 151290-27-000
 SHELF-SOFA
 169293-10-XXX
 SOFA-BACK, PULLOUT
 173159-12-XXX
 COVER/BACK-PULLOUT
 173159-A7-XXX
 SOFA-SEAT, PULLOUT
 173159-13-XXX
 COVER/SEAT-PULLOUT
 173159-A8-XXX
 SOFA-BACK, CORNER
 173159-16-XXX
 COVER/BACK-CORNER
 173159-B1-XXX
 SOFA-SEAT, CORNER
 173159-17-XXX
 COVER/SEAT-CORNER
 173159-B2-XXX
 SOFA-BACK, DUAL REST EASY, 34"
 173159-20-XXX
 COVER-BACK
 173159-A3-XXX
 FRAME-BACK
 151290-53-000
 SOFA-SEAT, DUAL REST EASY, 34"
 173159-21-XXX
 COVER-SEAT
 173159-A4-XXX
 FRAME-SEAT
 151290-54-000
 COUCH FRONT-DUAL SOFA
 173159-23-XXX
 COVER-KICKBOARD
 173159-B4-XXX

COUCH FRONT-PULLOUT
173159-25-XXX
COVER/KICKBOARD-PULLOUT
173159-B6-XXX
BRACKET
116104-04-02B
COUCH FRONT-CORNER
173159-27-XXX
COVER FRONT-CORNER
173159-B8-XXX
SOFA-PULLOUT BACK FRAME
173159-36-XXX
COVER-BACK FRAME
173159-C7-XXX
ARM ASM-857-3.5 PULLOUT
174972-03-XXX
COVER ASM 857-3.5 PULLOUT
174972-A3-XXX
ARM ASM-857-3.5 DUAL
174972-05-XXX
SWITCH ASM-SOFA RECLINER
136118-01-000
WIRE ASM-SOFA,DBL REST EASY
139583-01-000
COVER ASM 857-3.5 RESTEASY
184082-A4-XXX
PANEL-WRAPPED
173513-04-XXX

425


SOFA-1526 SECTIONAL,COMPLETE
 (REF #173219 FOR INSTALLATION)
 173159-03-XXX (UP TO 10-11-09)
 SPRING-GAS,508 LG 25 LB
 142569-06-000
 FRAME-BASE,27.25"X70"
 151290-01-000
 TRUNDLE ASM-SOFA,34"
 155647-20-XXX
 COVER-TRUNDLE
 155647-C0-XXX
 FRAME-TRUNDLE
 151290-27-000
 ARM ASM-855 DUAL RT
 173153-03-XXX
 COVER-ARMREST RH
 173153-A3-XXX
 SWITCH
 137119-01-000
 WIRE LOOM
 139583-01-000
 ARM ASM-855 SOFA LT
 173153-04-XXX
 COVER-ARMREST LH
 173153-A4-XXX
 SOFA-BACK,PULLOUT
 173159-12-XXX
 COVER/BACK-PULLOUT
 173159-A7-XXX
 SOFA-SEAT,PULLOUT
 173159-13-XXX
 COVER/SEAT-PULLOUT
 173159-A8-XXX
 SOFA-BACK,CORNER
 173159-16-XXX
 COVER/BACK-CORNER
 173159-B1-XXX
 SOFA-SEAT,CORNER
 173159-17-XXX
 COVER/SEAT-CORNER
 173159-B2-XXX
 COUCH FRONT-DUAL SOFA
 173159-23-XXX
 COVER-KICKBOARD
 173159-B4-XXX
 COUCH FRONT-PULLOUT
 173159-25-XXX
 COVER/KICKBOARD-PULLOUT
 173159-B6-XXX
 BRACKET
 116104-04-02B
 COUCH FRONT-CORNER
 173159-27-XXX
 COVER FRONT-CORNER
 173159-B8-XXX
 SOFA-PULLOUT BACK FRAME
 173159-29-XXX
 COVER BACK FRAME-PULLOUT
 173159-C0-XXX
 SOFA-BACK,SOFA REST EASY
 173159-30-XXX
 COVER-BACK
 173159-C1-XXX
 FRAME-BACK
 132870-01-000
 SOFA-SEAT,SOFA REST EASY
 173159-31-XXX
 COVER-SEAT
 173159-C2-XXX
 FRAME-SEAT
 151290-06-000
 PANEL-WRAPPED
 173513-02-XXX


U-CHANNEL,SOFA MOUNT
153573-03-CHT(6)
153573-04-CHT(3)
153573-05-CHT(3)
423 RAIL ASM-TRUNDLE,RAIL CLIP
163559-04-000(3)
425 422 423 PILLOW-15X24 WESTPORT
150709-16-XXX(4)(AH4,AH5,AH6)
150709-17-XXX(4)(AJ0,AJ1,AJ2)
150709-19-XXX(4)(AX6,AX7,AX8)
RAIL-ASM
423 → 163559-01-000(2)
→ 163559-07-000
→ 163559-01-000
425 422 → 163559-07-000
→ 163559-04-000(2)

425

SOFA-1526 SECTIONAL,COMPLETE
(REF #173219 FOR INSTALLATION)
173159-06-XXX (AFTER 10-12-09)
FRAME ASM-SECTIONAL BASE
P72543-01-02B
SPRING-GAS,508 LG 25 LB
142569-06-000
FRAME-BASE,27.25"X70"
151290-01-000
TRUNDLE ASM-SOFA,34"
155647-20-XXX
COVER-TRUNDLE
155647-C0-XXX
FRAME-TRUNDLE
151290-27-000
SHELF-SOFA
169293-04-XXX
SOFA-BACK,PULLOUT
173159-12-XXX
COVER/BACK-PULLOUT
173159-A7-XXX
SOFA-SEAT,PULLOUT
173159-13-XXX
COVER/SEAT-PULLOUT
173159-A8-XXX
SOFA-BACK,CORNER
173159-16-XXX
COVER/BACK-CORNER
173159-B1-XXX
SOFA-SEAT,CORNER
173159-17-XXX
COVER/SEAT-CORNER
173159-B2-XXX
COUCH FRONT-DUAL SOFA
173159-23-XXX
COVER-KICKBOARD
173159-B4-XXX
COUCH FRONT-PULLOUT
173159-25-XXX
COVER/KICKBOARD-PULLOUT
173159-B6-XXX
BRACKET
116104-04-02B
COUCH FRONT-CORNER
173159-27-XXX
COVER FRONT-CORNER
173159-B8-XXX
SOFA-BACK,SOFA REST EASY
173159-30-XXX
COVER-BACK
173159-C1-XXX
FRAME-BACK
132870-01-000
SOFA-SEAT,SOFA REST EASY
173159-31-XXX
COVER-SEAT
173159-C2-XXX
FRAME-SEAT
151290-06-000
SOFA-PULLOUT BACK FRAME
173159-36-XXX
COVER-FRAME WRAP PULLOUT
173159-C7-XXX
ARM ASM-857-3.5 PULLOUT
174972-03-XXX
COVER-FRAME WRAP PULLOUT
173159-C7-XXX
ARM ASM-857-3.5 SINGLE
174972-04-XXX
SWITCH ASM-SOFA RECLINER
136118-01-000
WIRE ASM-SOFA REST EASY
136028-01-000
COVER ASM-857-3.5 REST EASY
174972-A4-XXX
PANEL-WRAPPED
173513-04-XXX

FIRST USED			
10 R40BD			
DO NOT SCALE DRAWING			
TITLE: SOFTGOODS INSTL-FLOORPLAN			
SHEET 7	PART NO	170624	REV

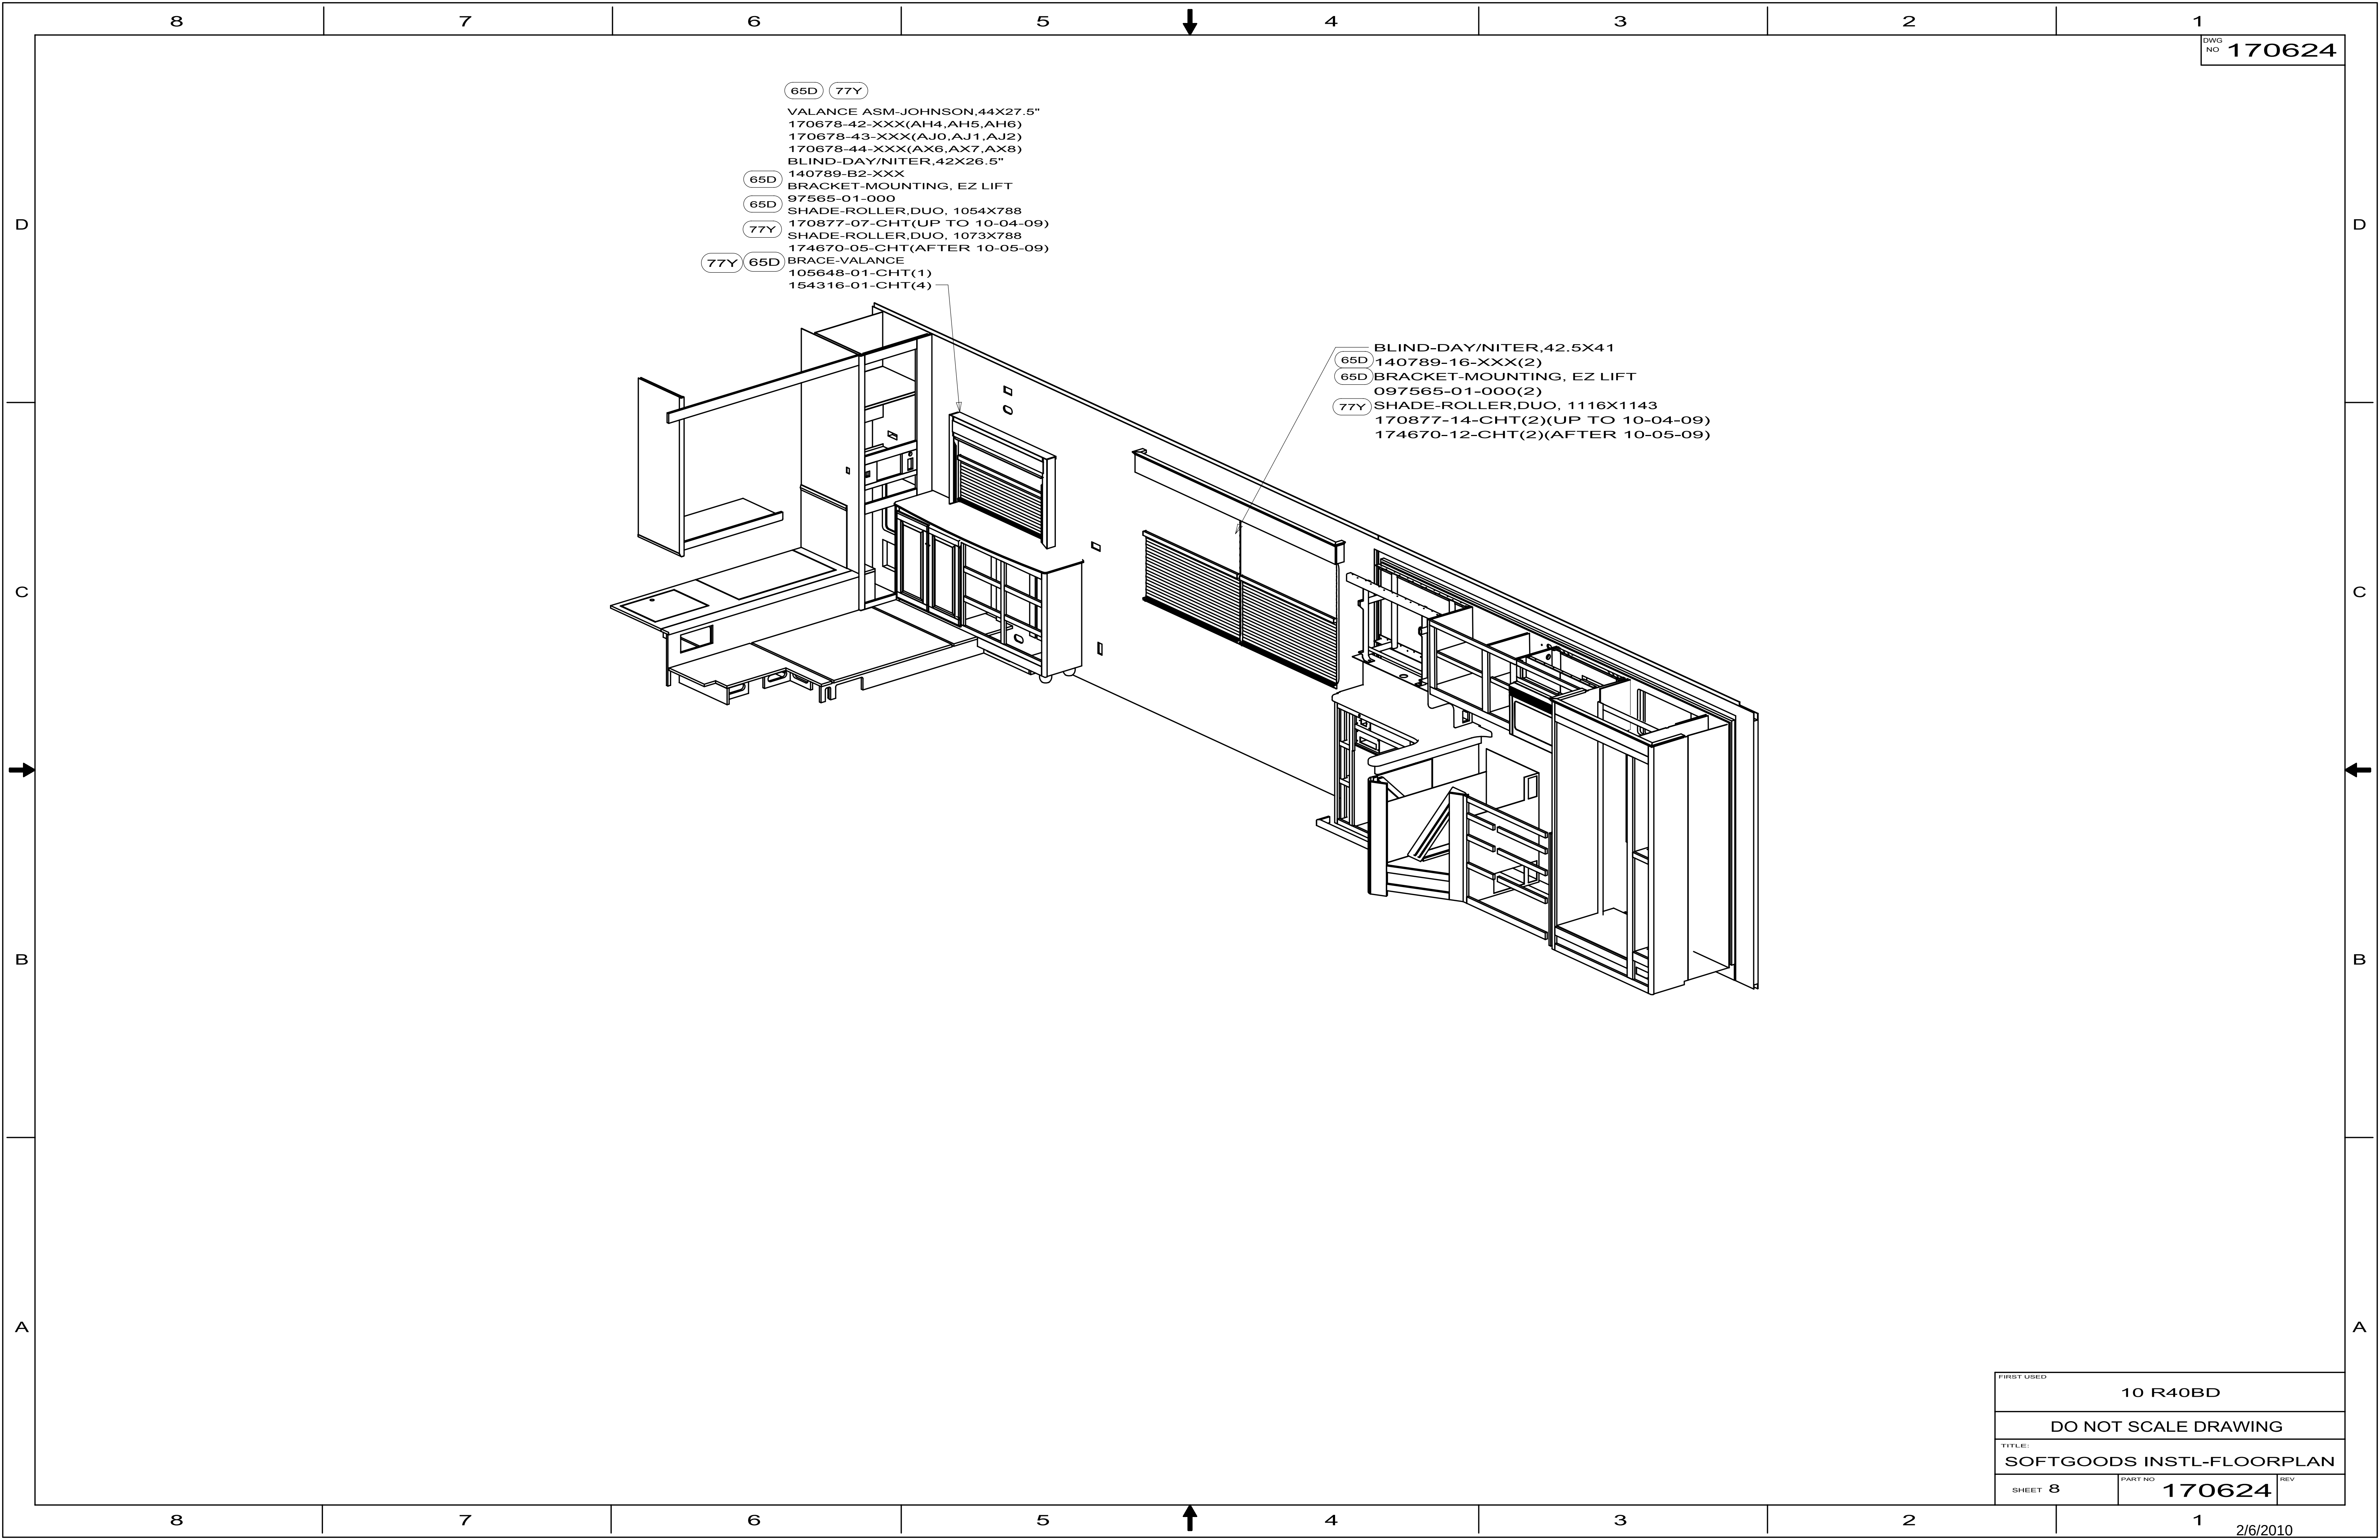

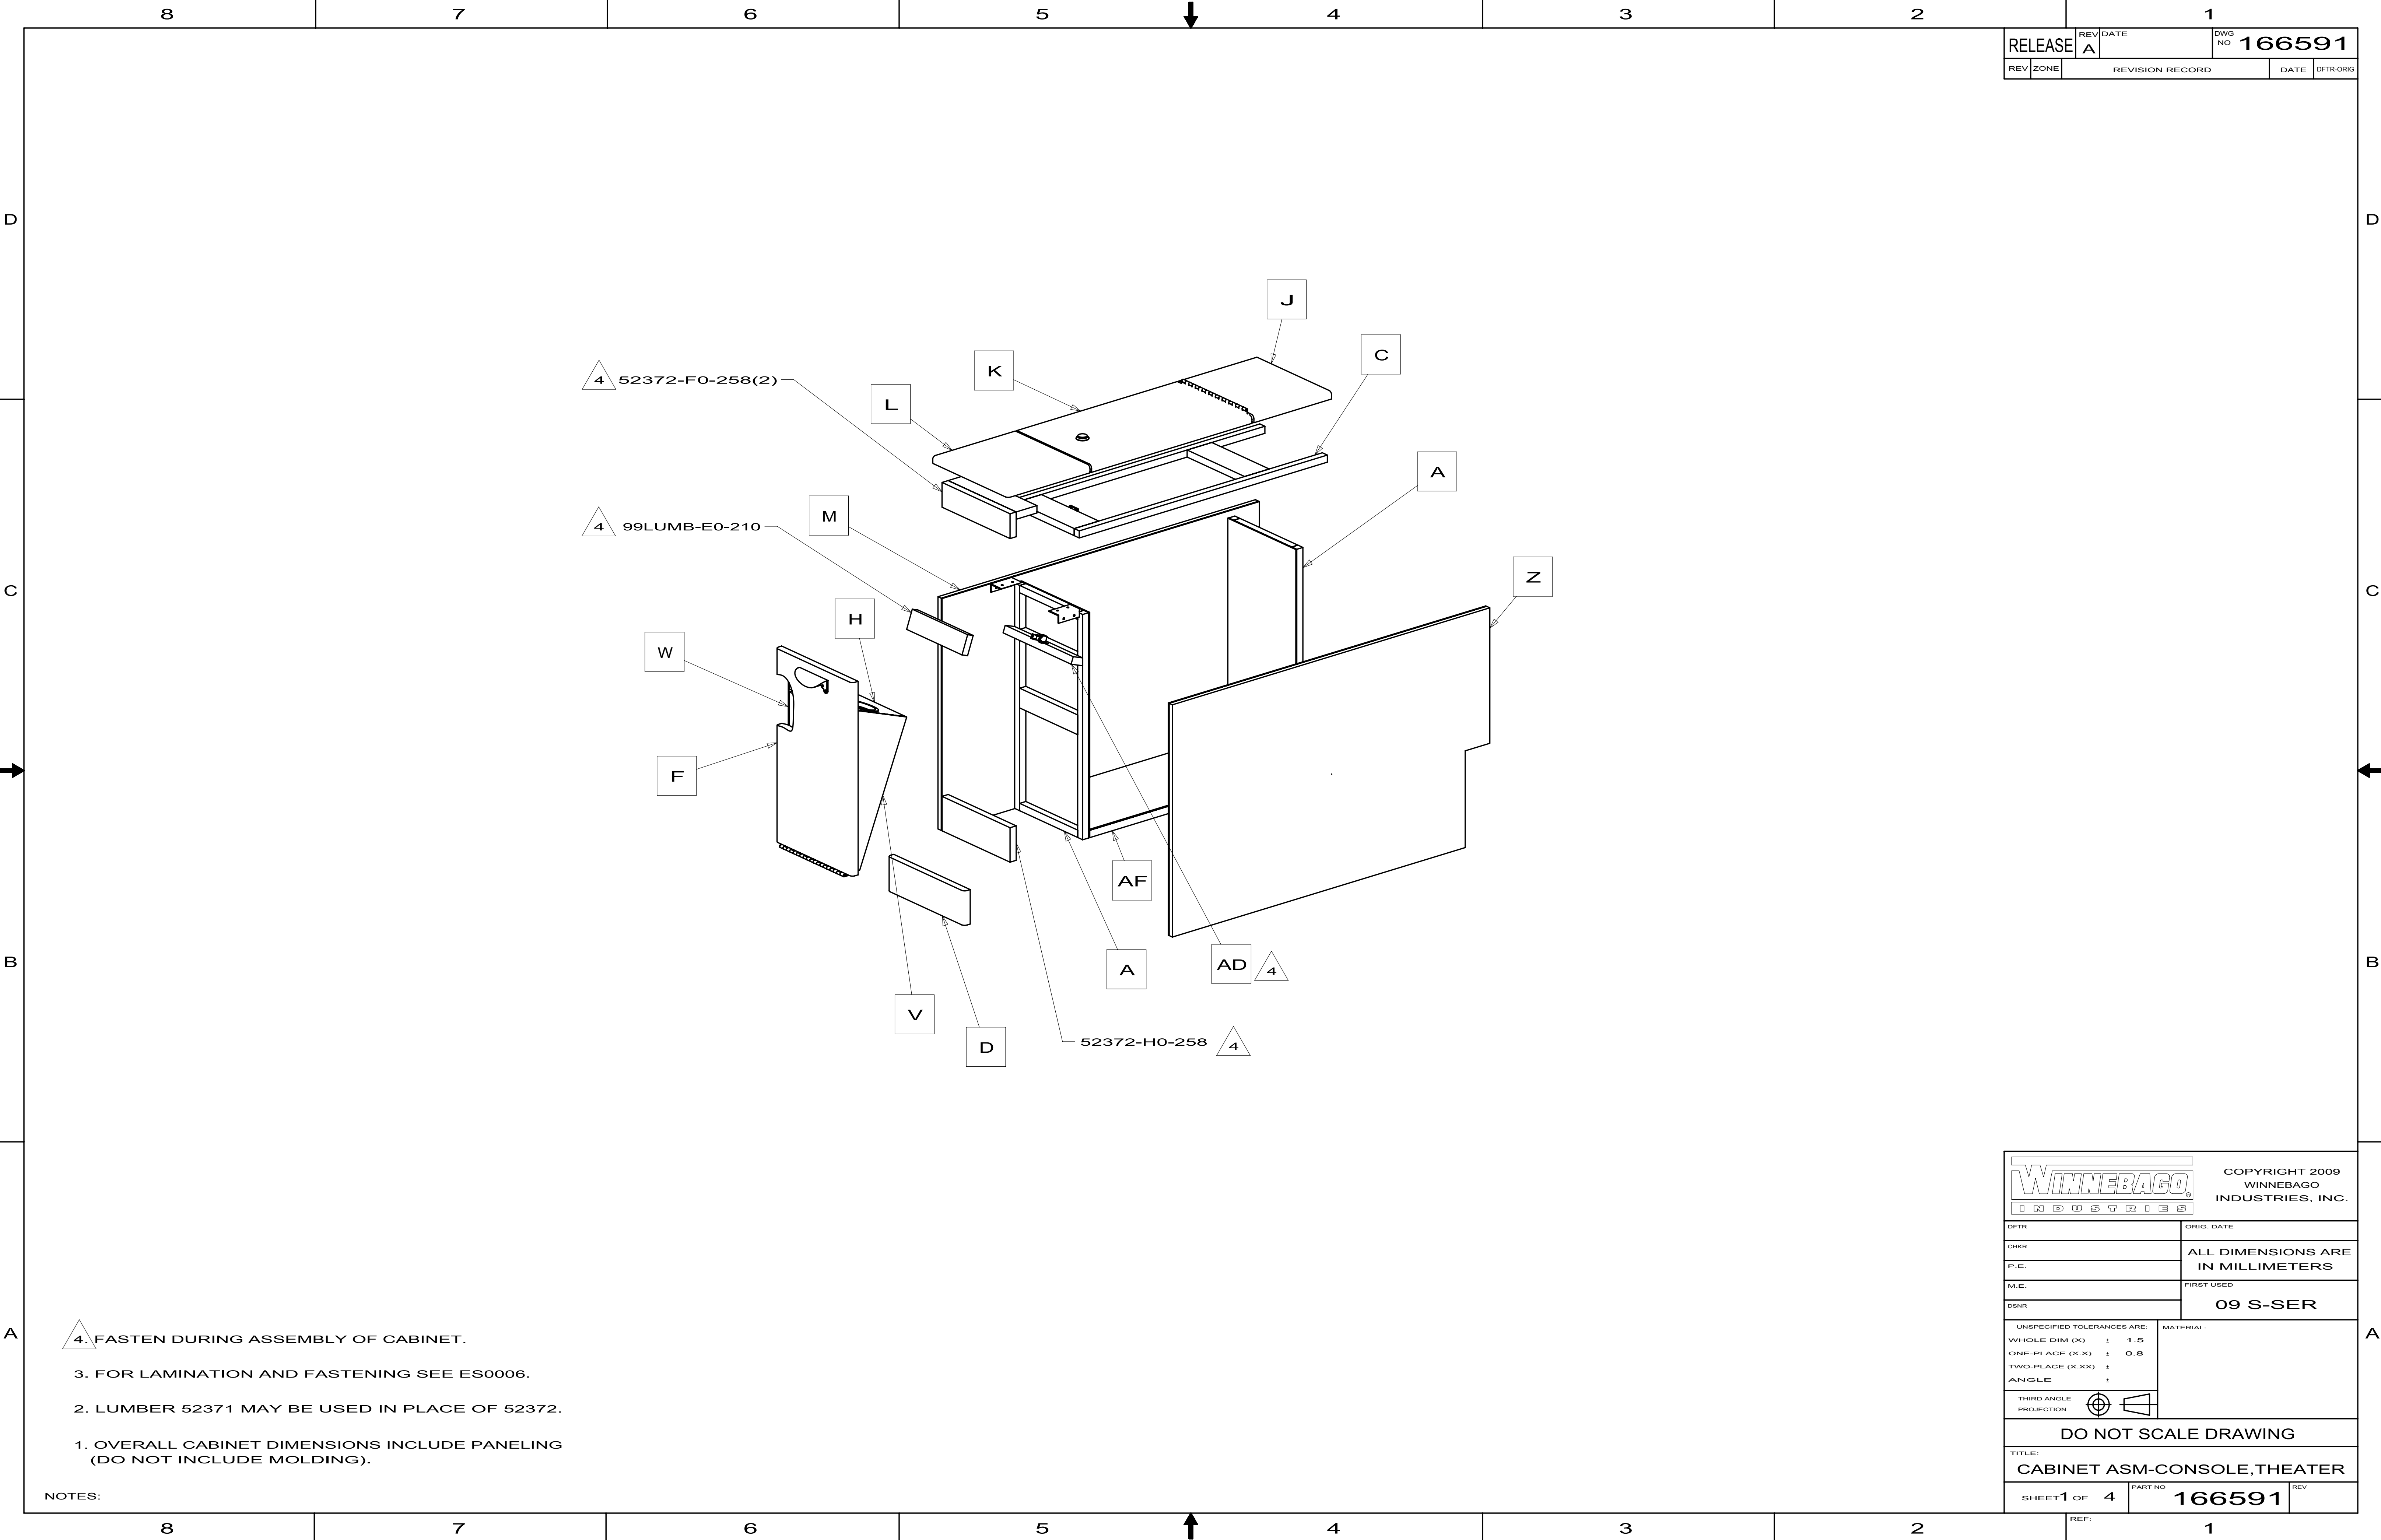


RELEASE		REV	DATE	DWG NO	166591
REV	ZONE	REVISION RECORD			DATE
					DTFR-ORIG











- NOTES:
- 4. FASTEN DURING ASSEMBLY OF CABINET.
 - 3. FOR LAMINATION AND FASTENING SEE ES0006.
 - 2. LUMBER 52371 MAY BE USED IN PLACE OF 52372.
 - 1. OVERALL CABINET DIMENSIONS INCLUDE PANELING (DO NOT INCLUDE MOLDING).

COPYRIGHT 2009
WINNEBAGO
INDUSTRIES, INC.

DTFR	ORIG. DATE
CHKR	ALL DIMENSIONS ARE IN MILLIMETERS
P.E.	
M.E.	
DSNR	FIRST USED
09 S-SER	
UNSPECIFIED TOLERANCES ARE:	
WHOLE DIM (X)	± 1.5
ONE-PLACE (X.X)	± 0.8
TWO-PLACE (X.XX)	±
ANGLE	±
THIRD ANGLE PROJECTION	
DO NOT SCALE DRAWING	
TITLE: CABINET ASM-CONSOLE,THEATER	
SHEET1 OF 4	PART NO 166591
REF:	1

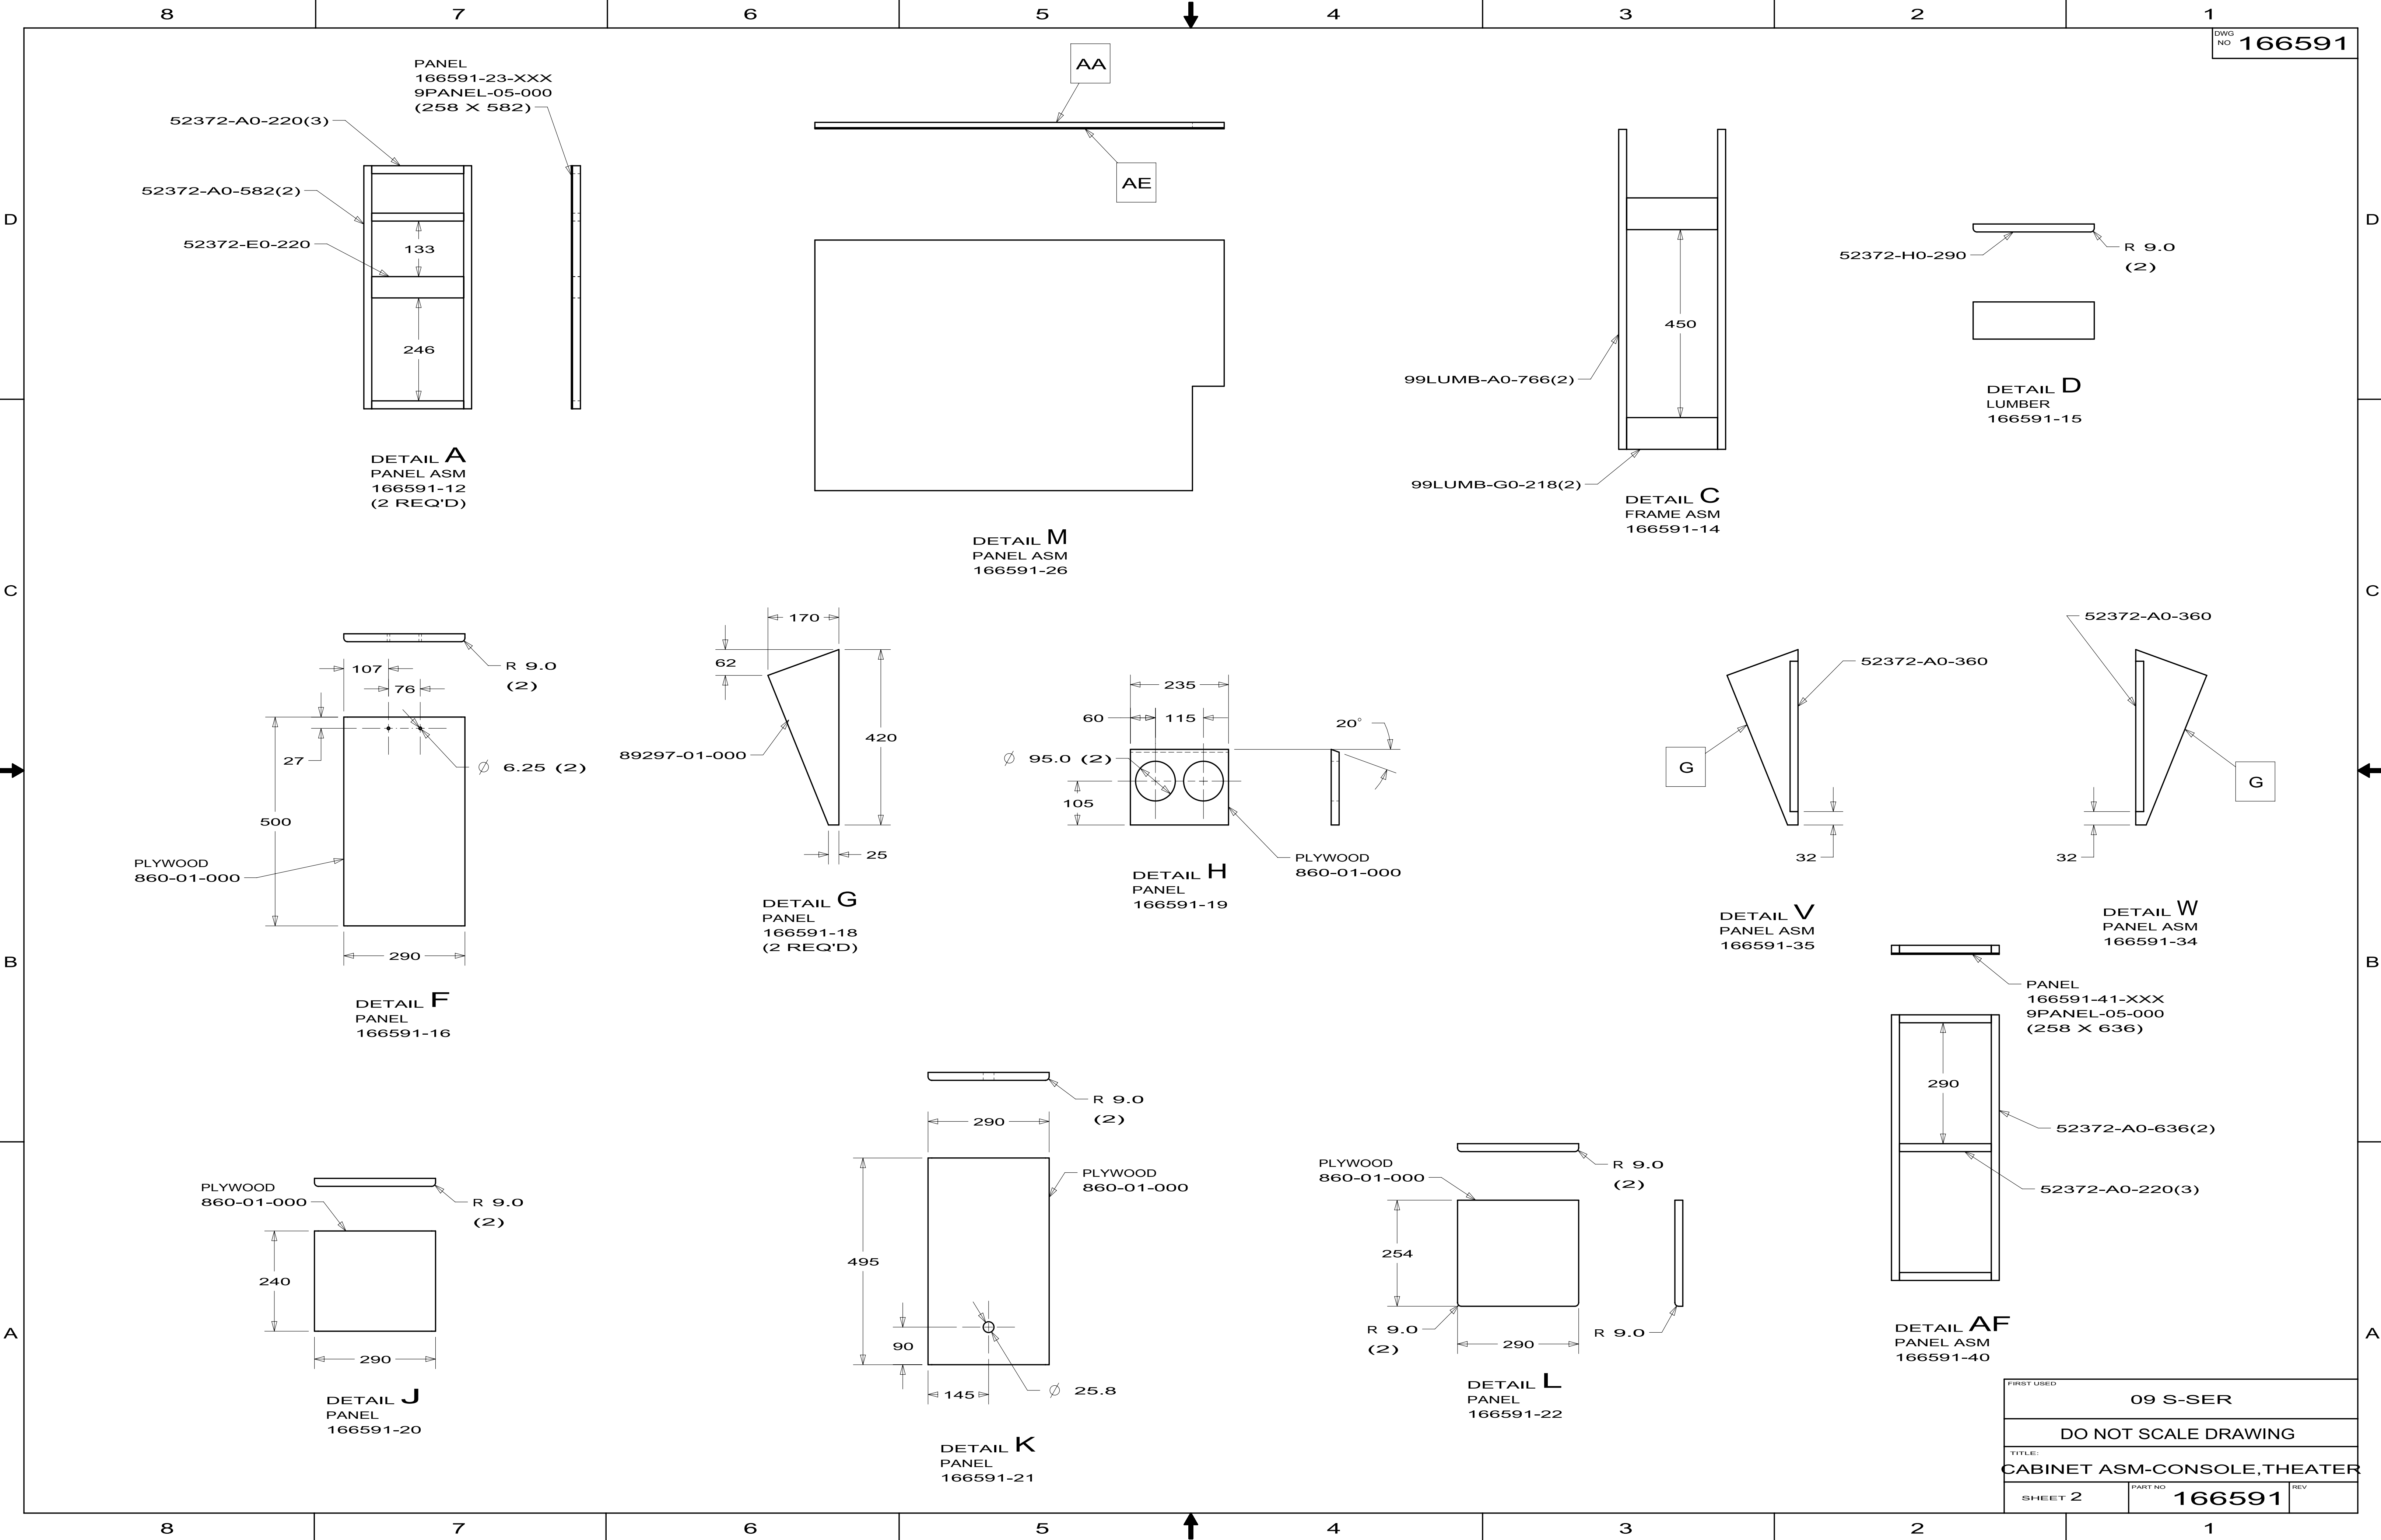

FIRST USED		
09 S-SER		
DO NOT SCALE DRAWING		
TITLE:		
CABINET ASM-CONSOLE,THEATER		
SHEET 2	PART NO	REV
	166591	

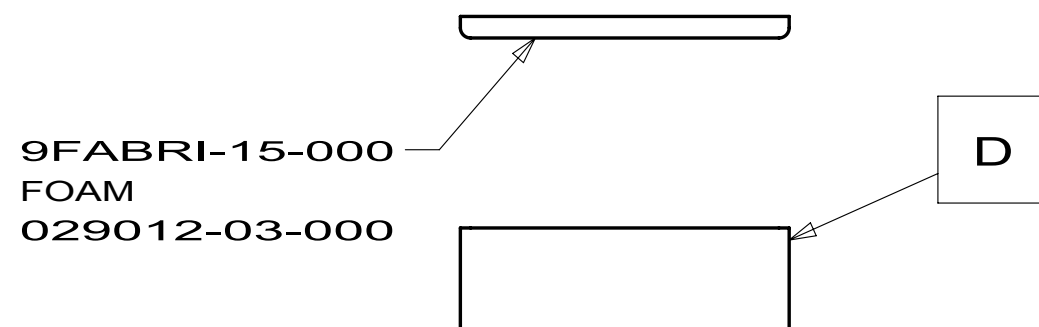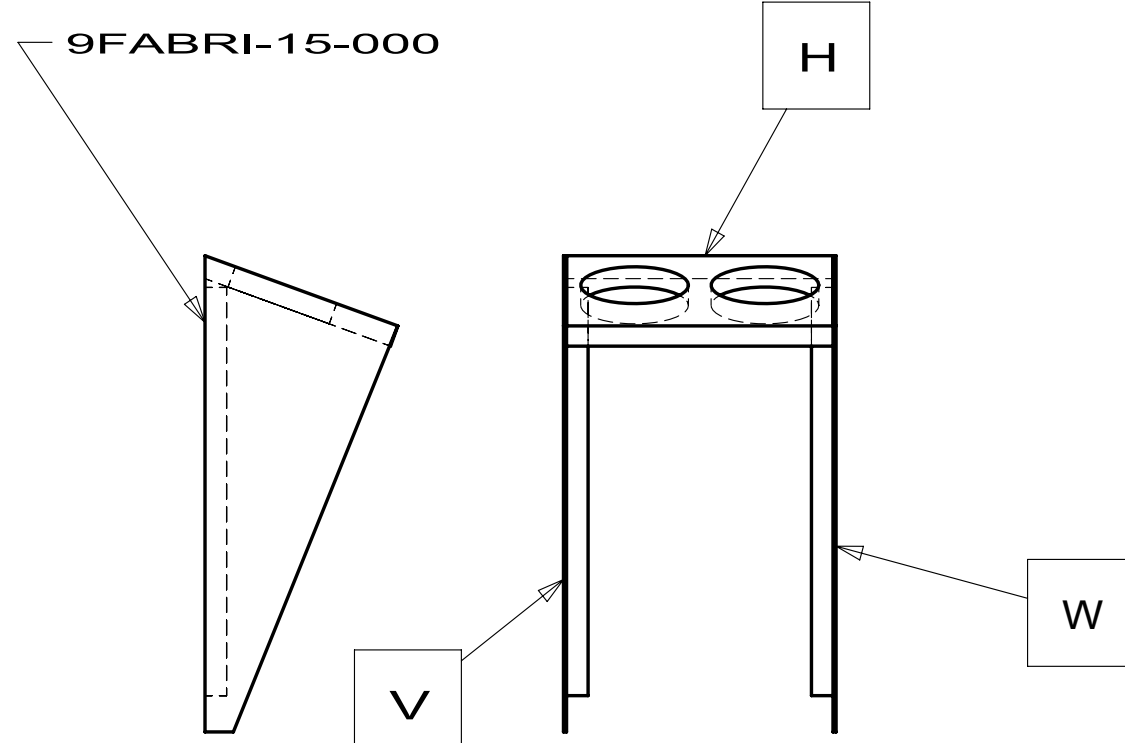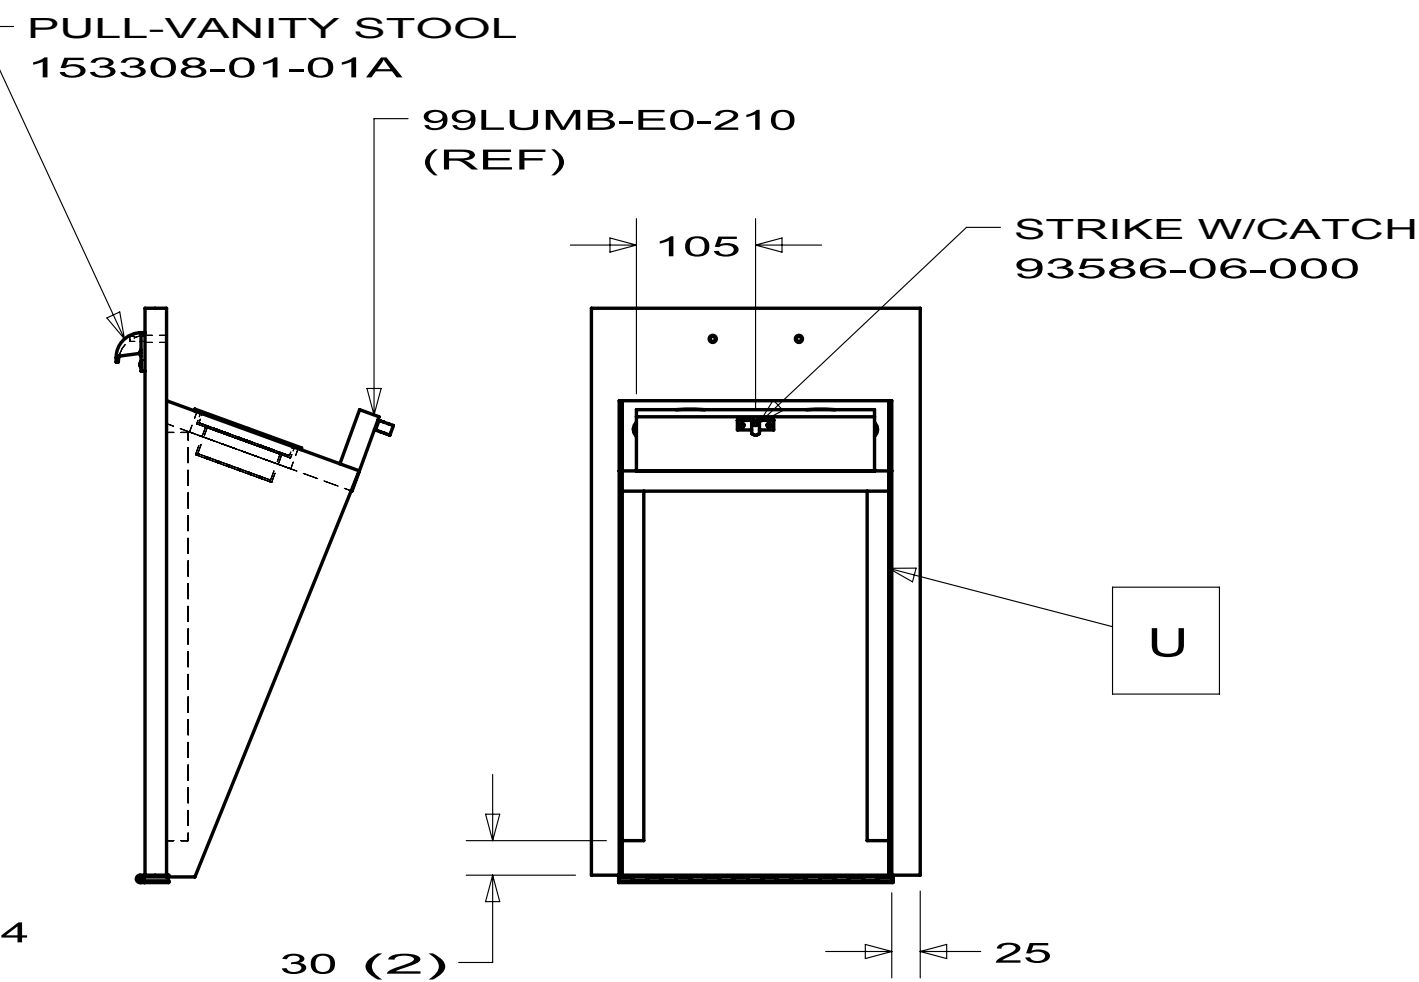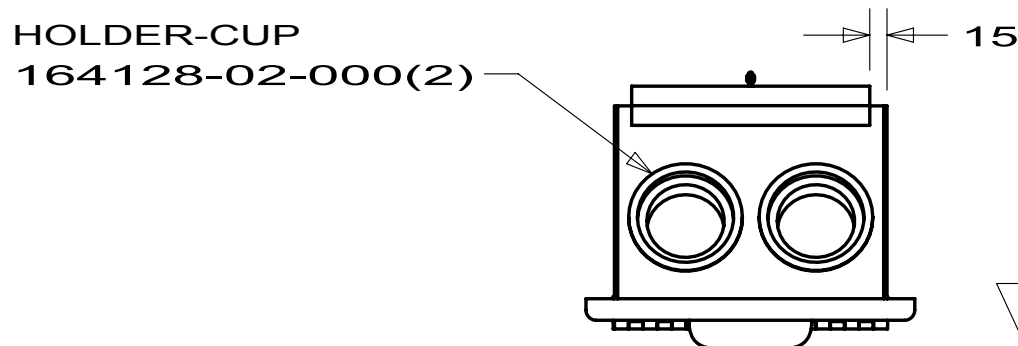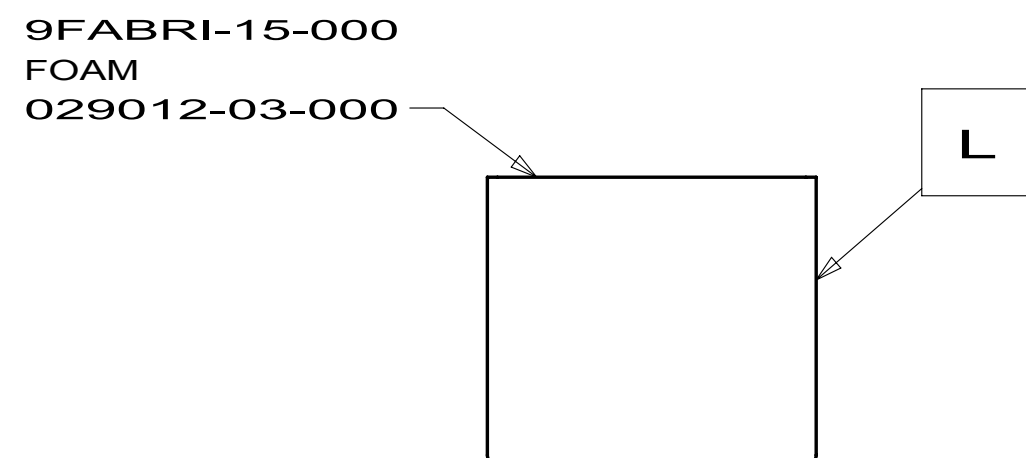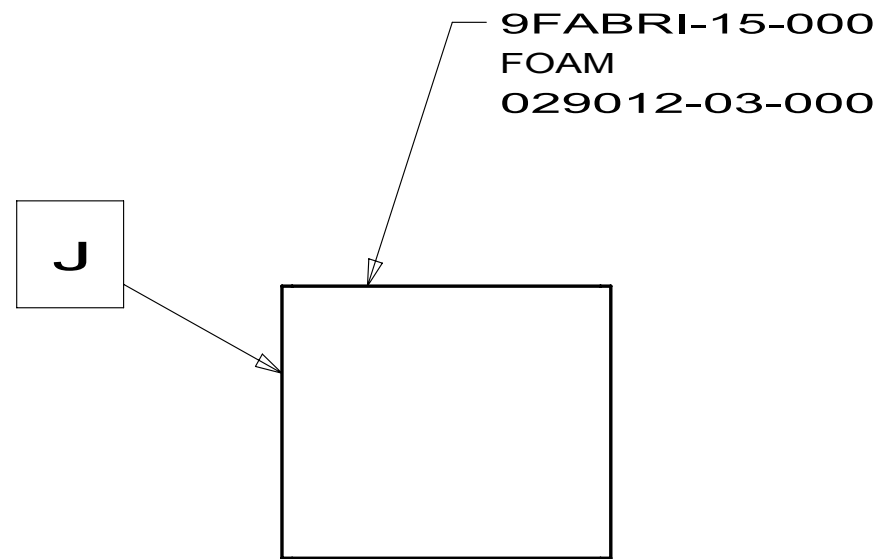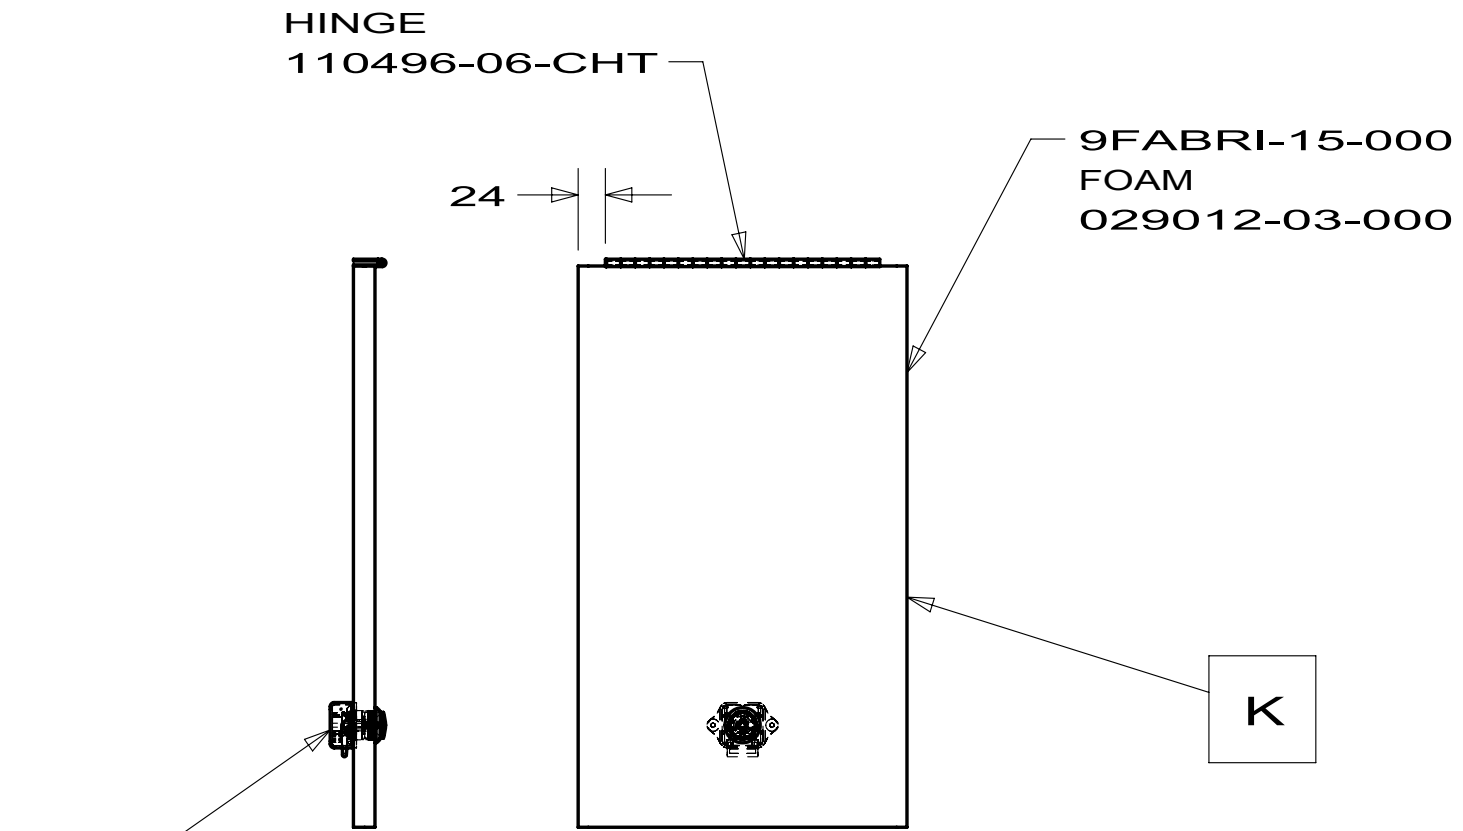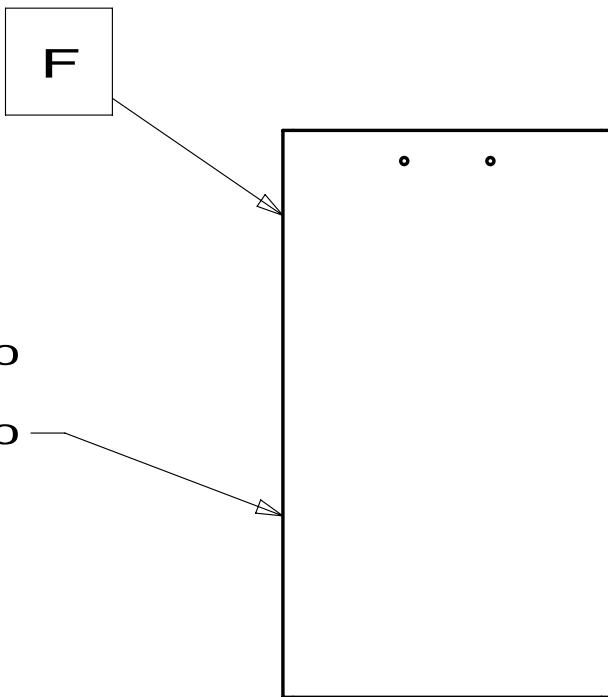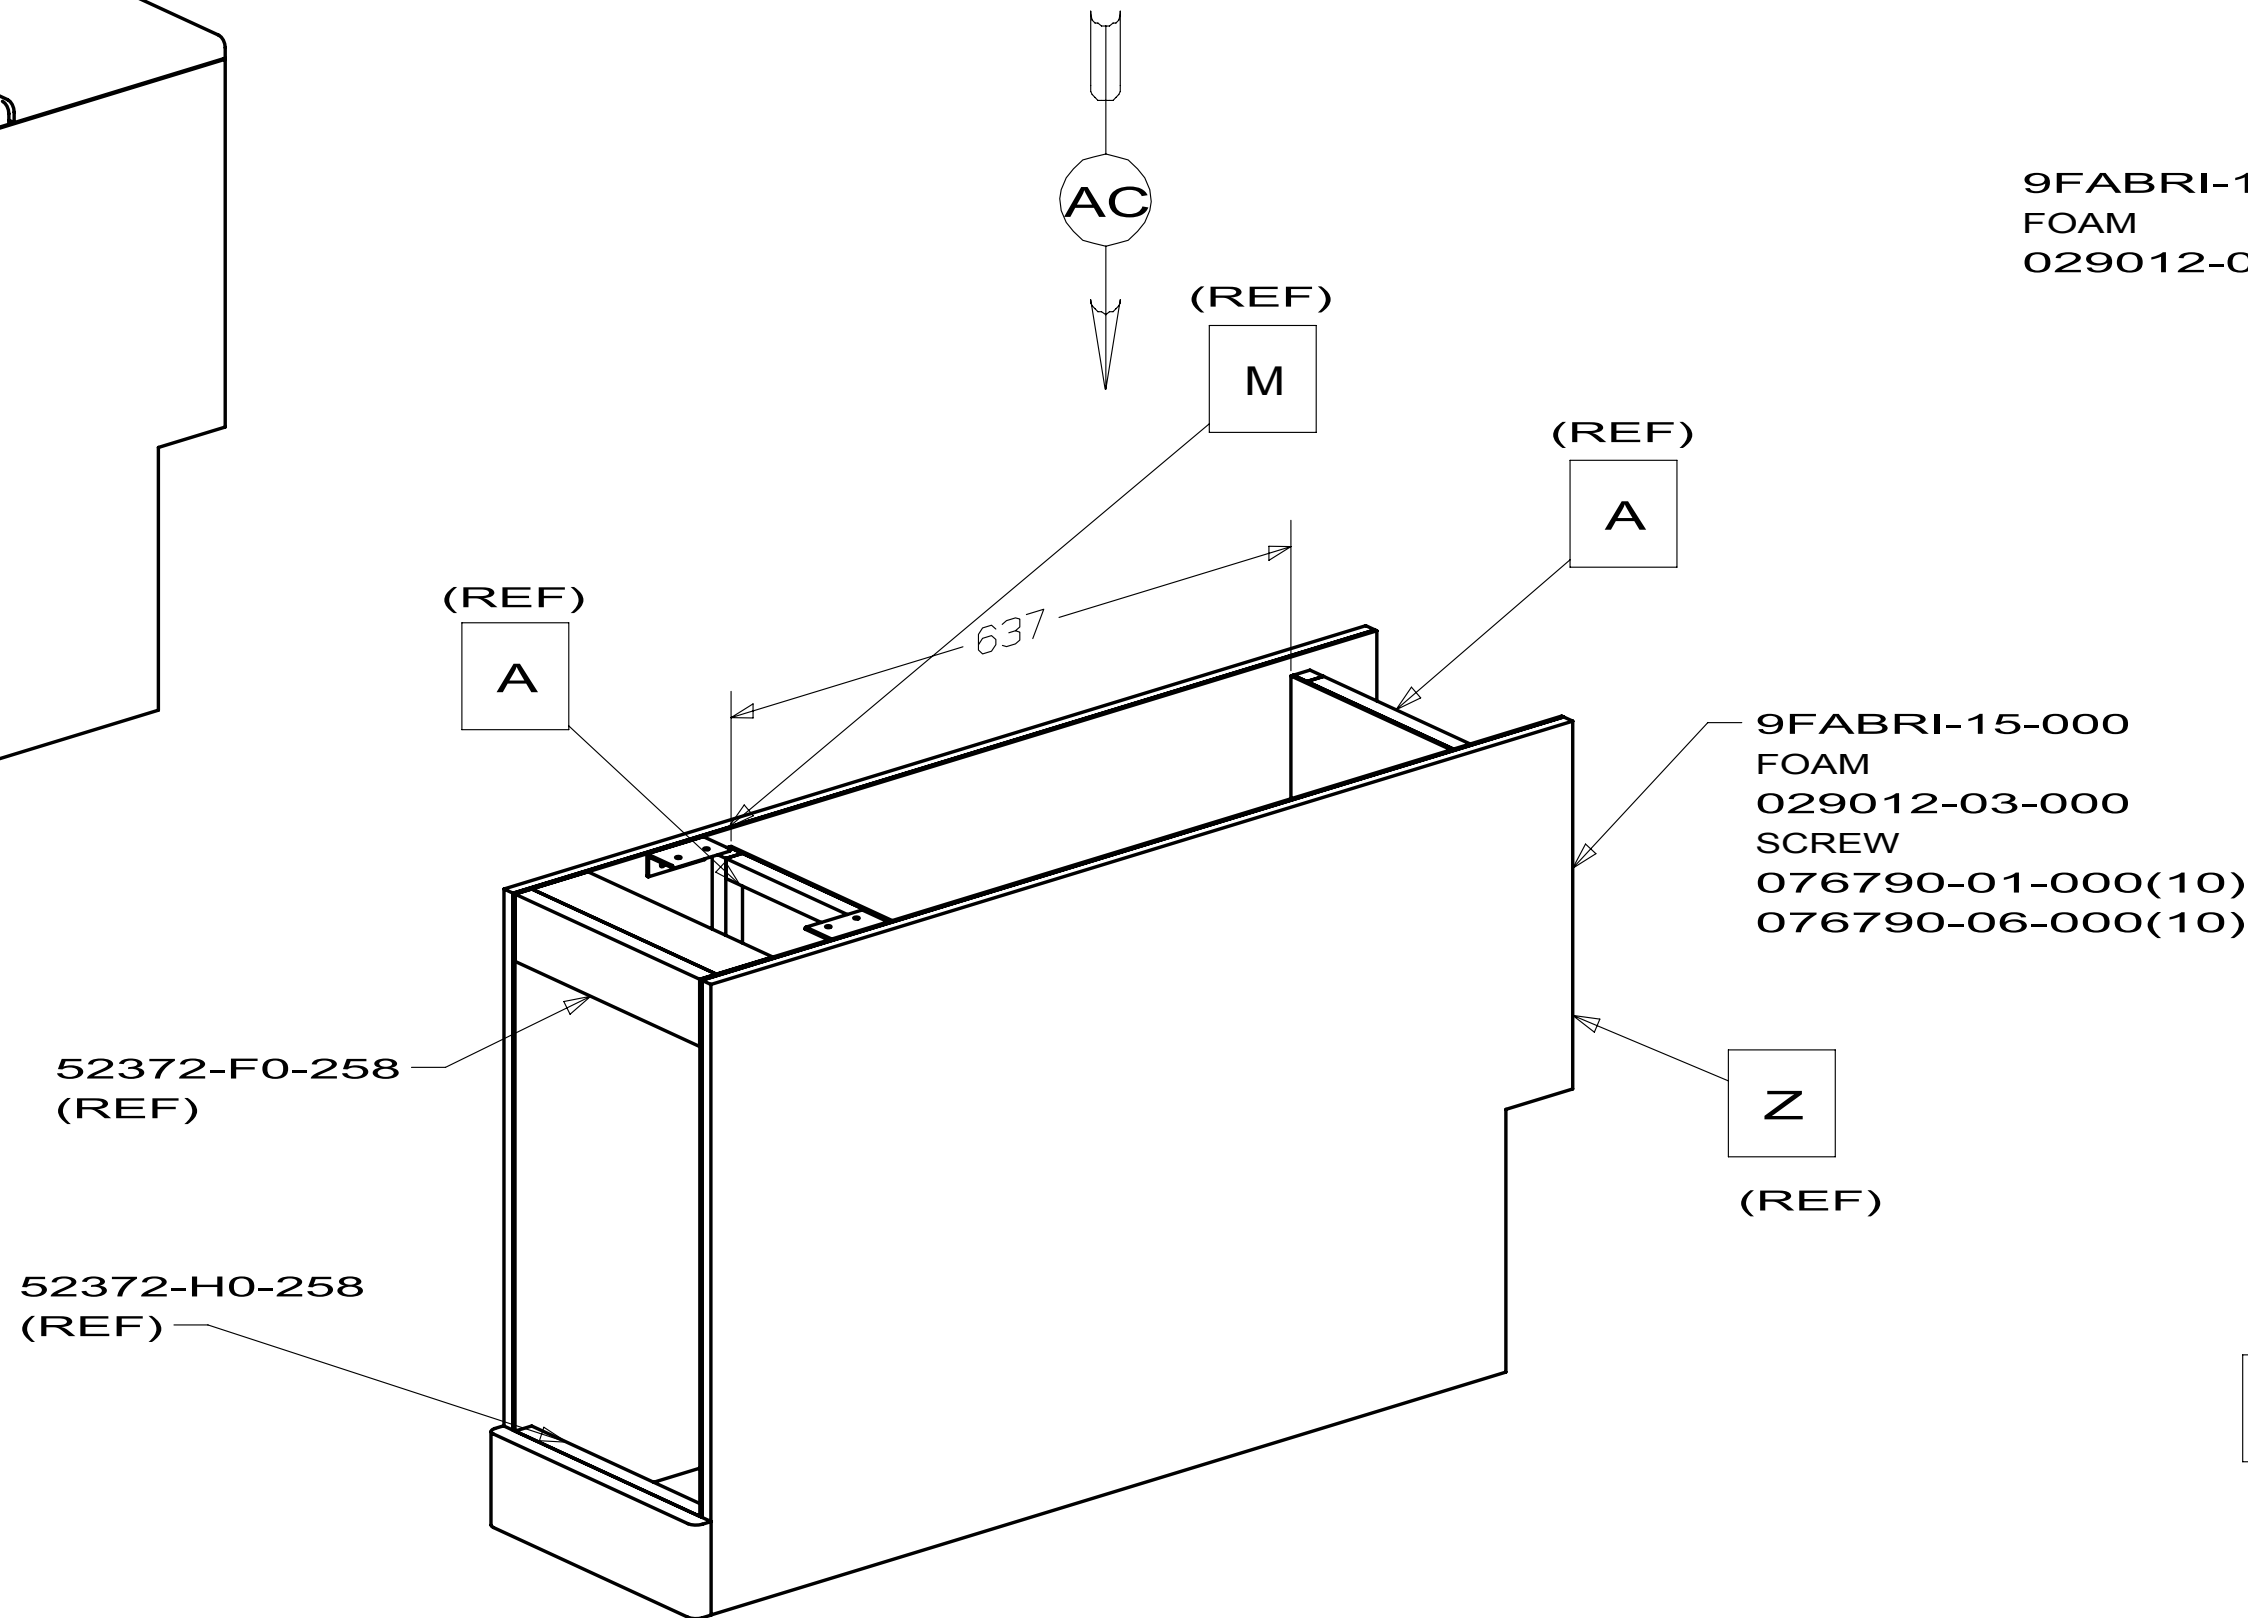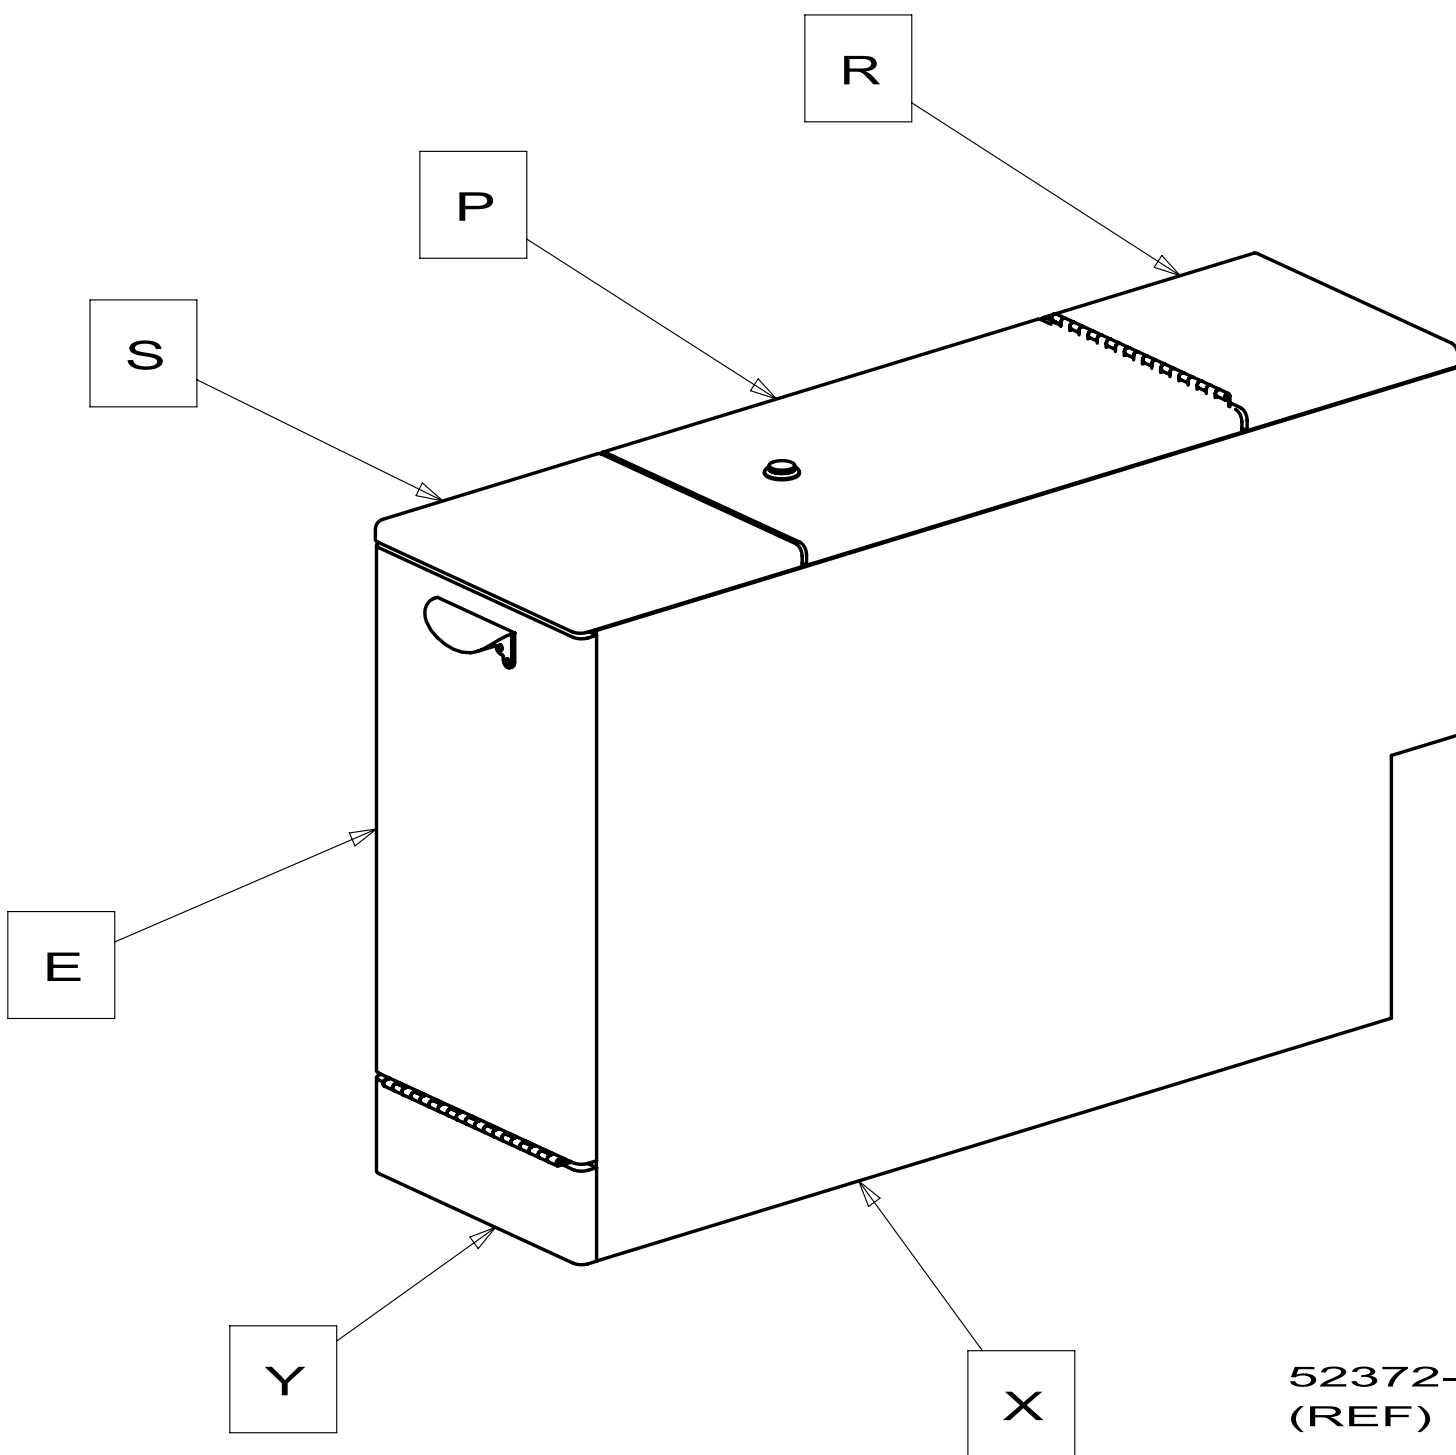

DETAIL E
PANEL ASM
166591-32

DETAIL X
PANEL ASM
166591-33

DETAIL N
PANEL ASM
166591-31

DETAIL P
PANEL ASM
166591-29


DETAIL R
PANEL ASM
166591-28

DETAIL S
PANEL ASM
166591-30


DETAIL Y
PANEL ASM
166591-27

DETAIL U
PANEL ASM
166591-17


FIRST USED		
09 S-SER		
DO NOT SCALE DRAWING		
TITLE:		
CABINET ASM-CONSOLE,THEATER		
SHEET 3	PART NO 166591	REV

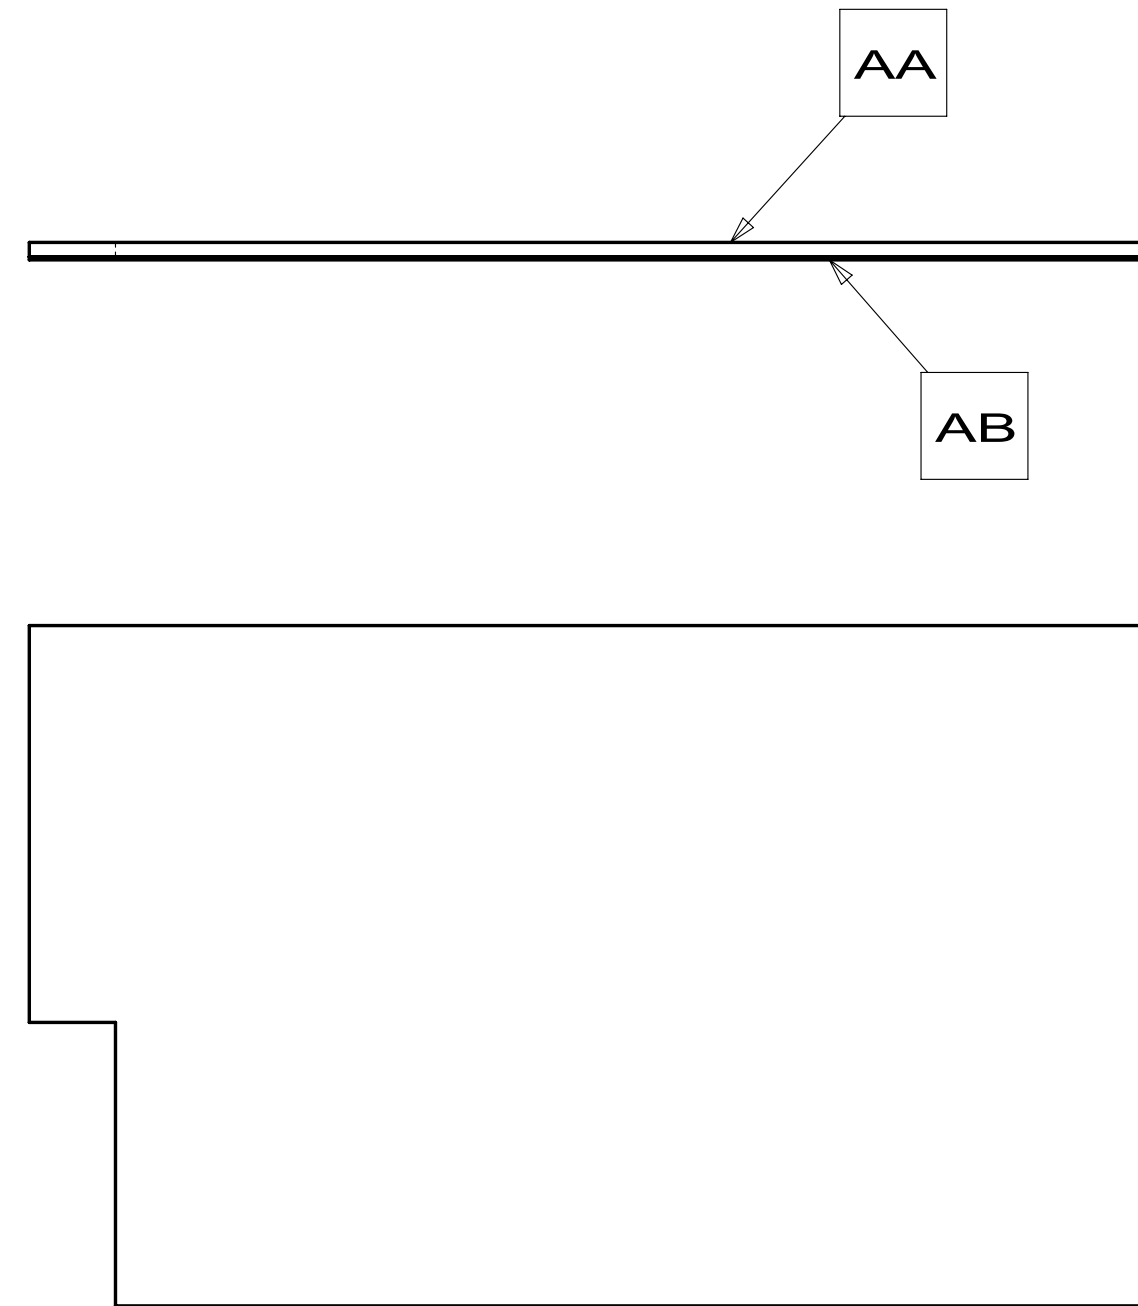


DETAIL Z
PANEL ASM
166591-36

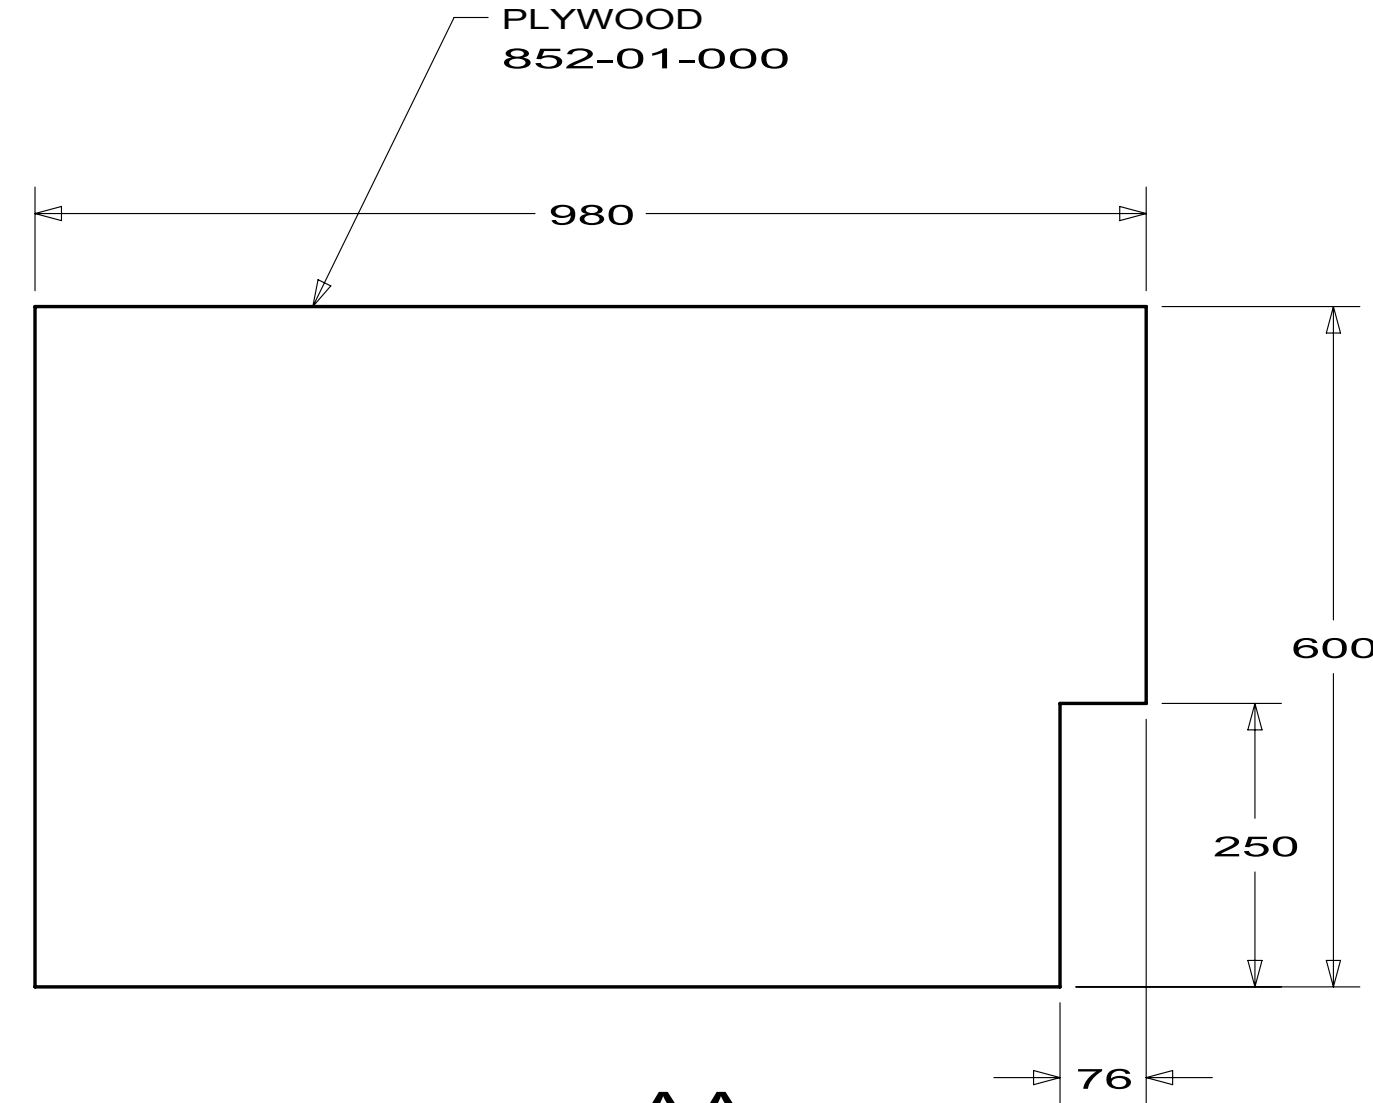

DETAIL AA
PANEL
166591-37

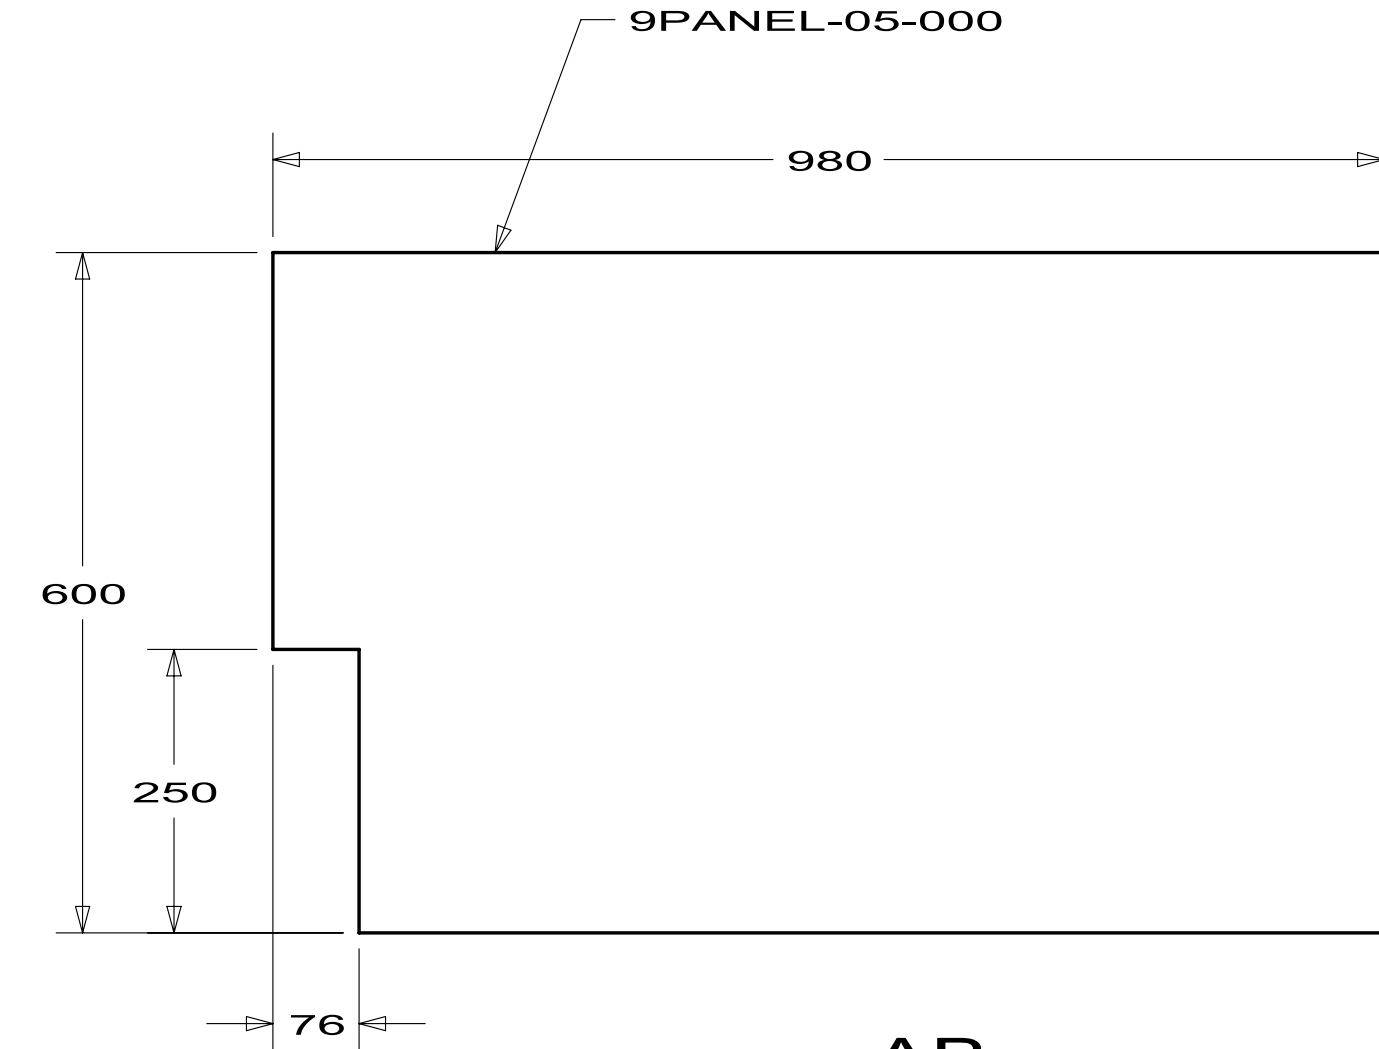


DETAIL AB
PANEL
166591-38

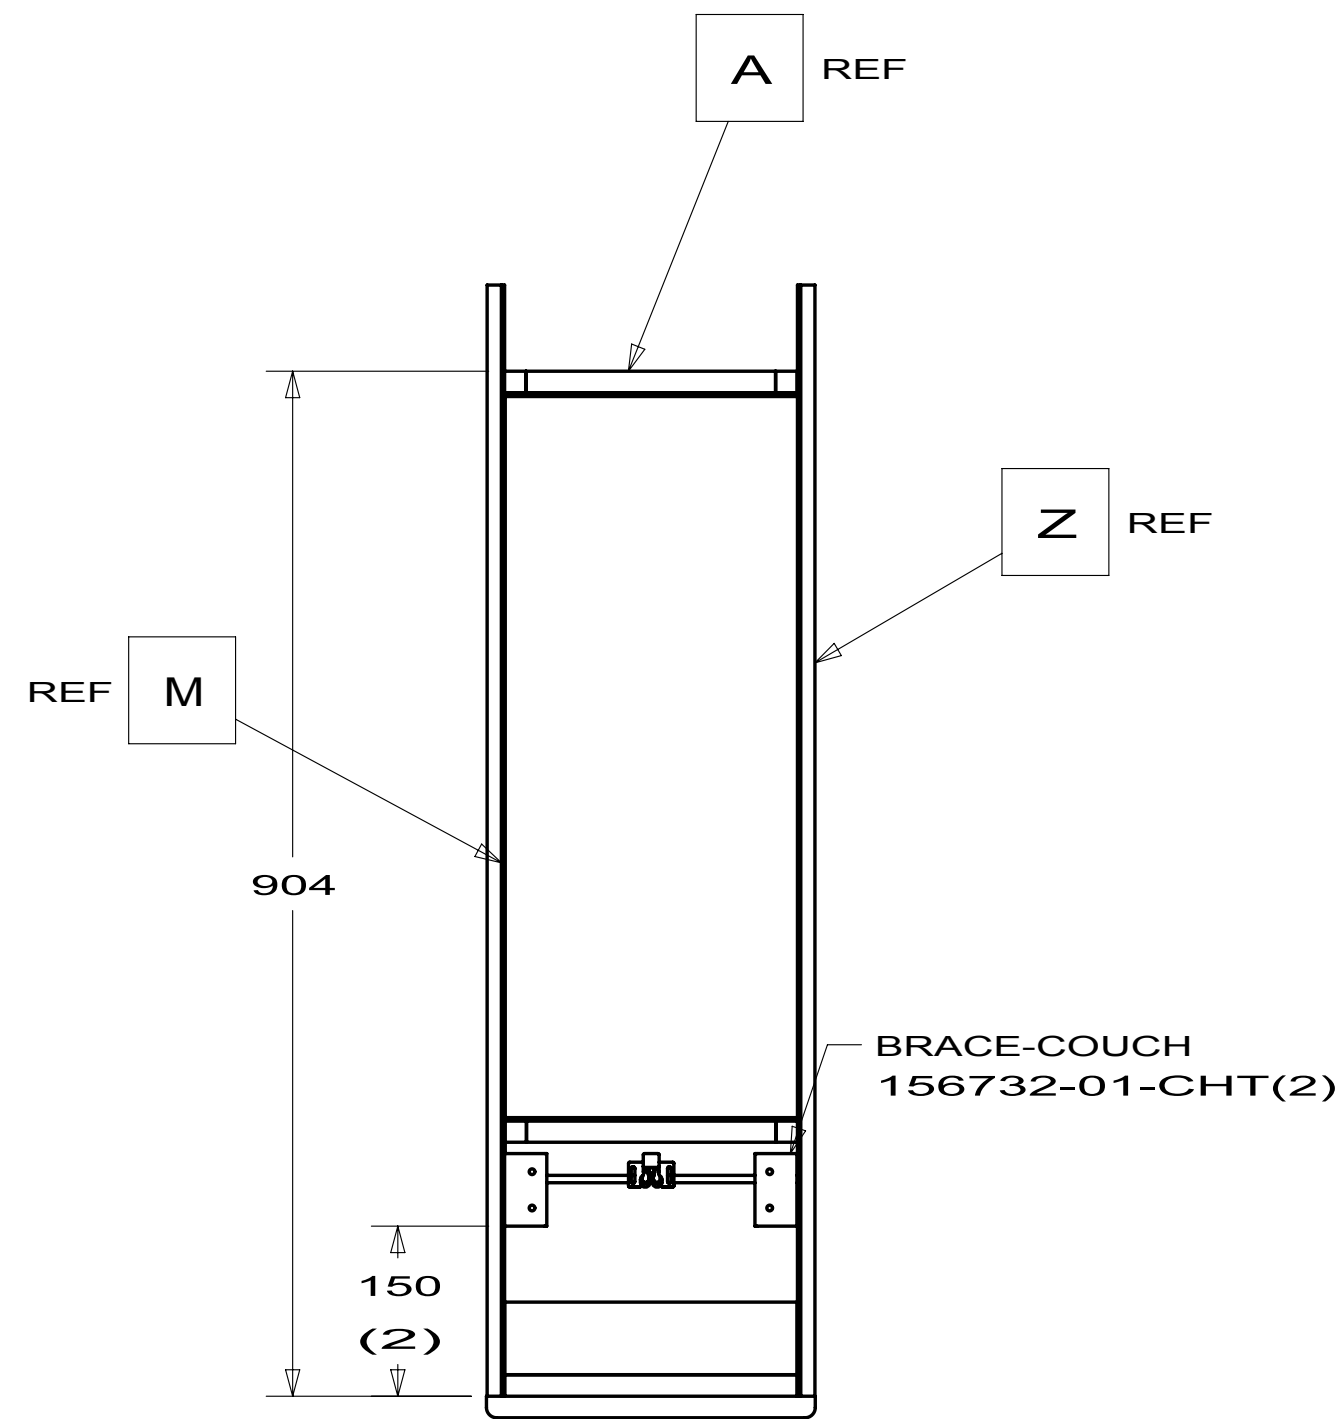


VIEW AC

LUMBER-BEVELED
137314-00-258

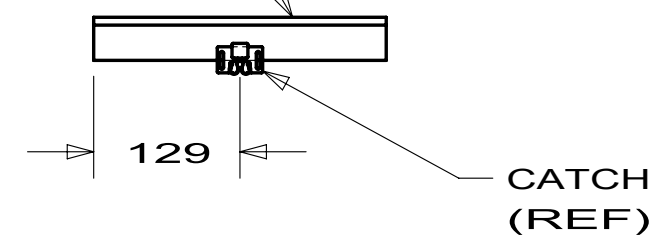

DETAIL AD
LUMBER ASM
166591-39

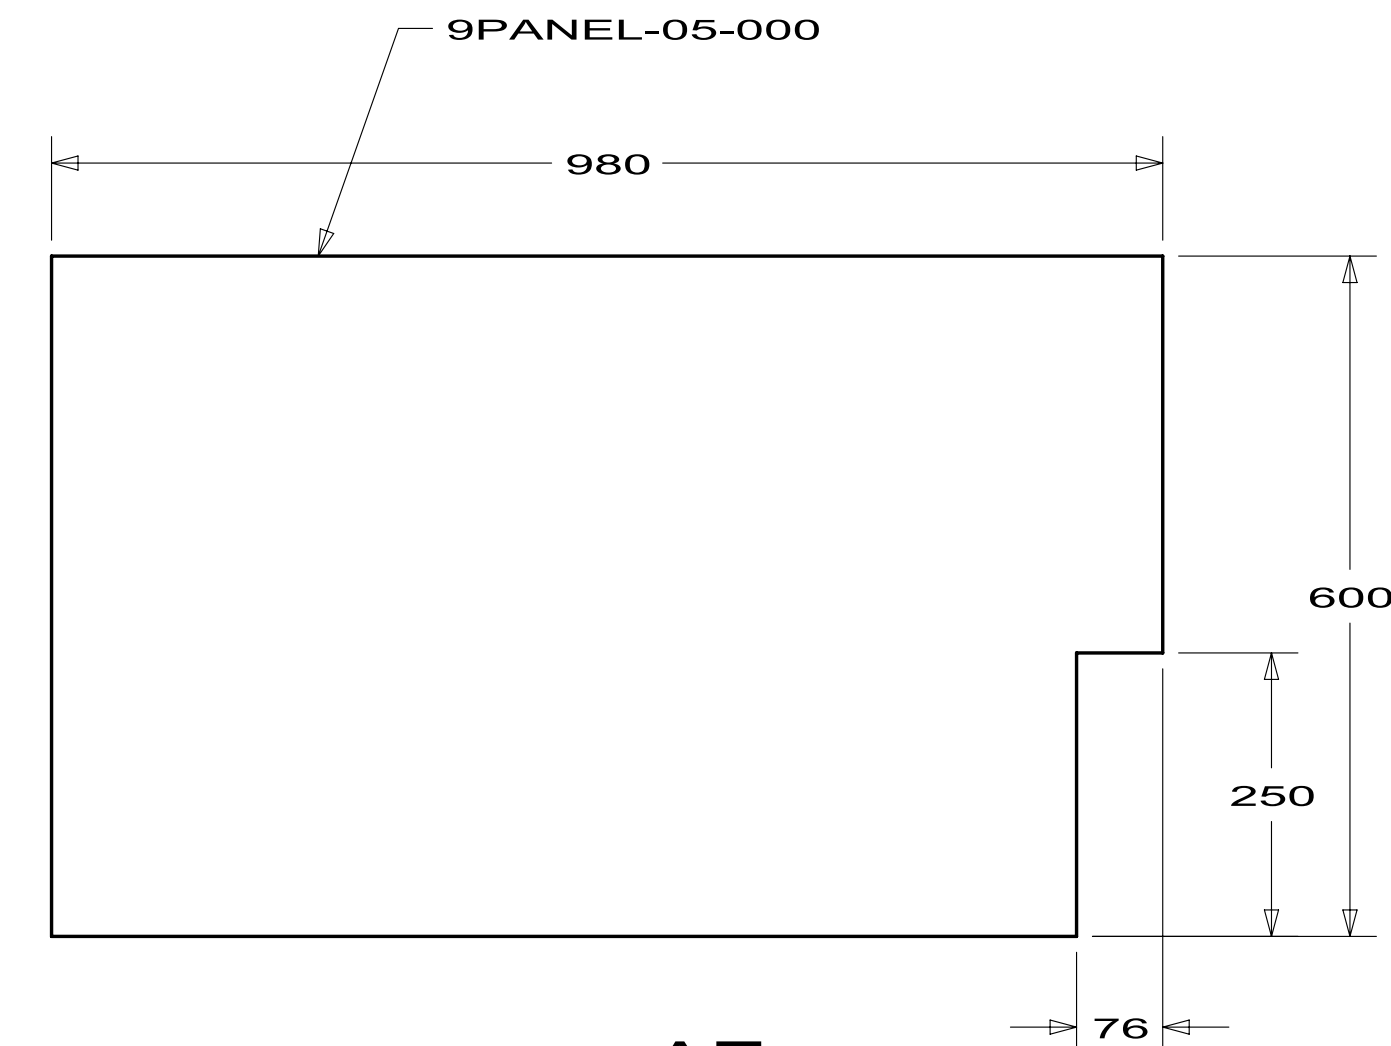

DETAIL AE
PANEL
166591-24

FIRST USED		
09 S-SER		
DO NOT SCALE DRAWING		
TITLE: CABINET ASM-CONSOLE,THEATER		
SHEET 4	PART NO 166591	REV

8

7

6

5

4

3

2

1

DWG NO	WIDTH	BACK (2)	BACK COVER	BACK FRAME	SEAT (2)	SEAT COVER	SEAT FRAME	RH ARM	RH ARM COVER	LH ARM	LH ARM COVER	TRUNDLE (2)	TRUNDLE COVER (2)	KICKBOARD (2)	BASES	RH ARM WIRE	LH ARM WIRE	TRUNDLE FRAME
166619-01	NA		NOT USED	NOT USED	NOT USED	NOT USED	NOT USED	151641-03	NOT USED	NOT USED	NOT USED	NOT USED	NOT USED	NOT USED	NOT USED	NOT USED	NOT USED	NOT USED
166619-02	NA	NOT USED	NOT USED	NOT USED	NOT USED	NOT USED	NOT USED	149893-07	NOT USED	NOT USED	NOT USED	NOT USED	NOT USED	NOT USED	NOT USED	NOT USED	NOT USED	NOT USED
166619-03	NA	NOT USED	NOT USED	NOT USED	NOT USED	NOT USED	NOT USED	157922-07	NOT USED	NOT USED	NOT USED	NOT USED	NOT USED	NOT USED	NOT USED	NOT USED	NOT USED	NOT USED
166619-04	1626	150480-33	P50480-33	151290-34	150480-34	P50480-34	151290-35	149893-09	P49893-03	149893-10	P49893-04	155647-16	155647-B6	159380-23	151290-39, 151290-40	139583-02	139583-01	151290-36
166619-05	NA	NOT USED	NOT USED	NOT USED	NOT USED	NOT USED	NOT USED	149893-19	NOT USED	NOT USED	NOT USED	NOT USED	NOT USED	NOT USED	NOT USED	NOT USED	NOT USED	NOT USED
166619-06	1626	150480-33	P50480-33	151290-34	150480-34	P50480-34	151290-35	170843-19	170843-A7	170843-20	170843-A8	155647-16	155647-B6	159380-23	151290-39, 151290-40	139583-01	139583-02	151290-36
166619-07	1930	150480-45	P50480-33	151290-63	150480-43	P50480-34	151290-63	170843-05	170843-A3	170843-06	170843-A4	155647-23	155647-C3	159380-33	151290-61, 151290-62	139583-01	139583-02	151290-36
166619-08	1930	150480-45	P50480-33	151290-63	150485-25	P50480-34	151290-63	170843-05	170843-A3	170843-06	170843-A4	155647-23	155647-C3	159380-33	151290-61, 151290-62	139583-01	139583-02	151290-36
166619-09	1930	150480-45	P50480-33	151290-63	150480-43	P50480-34	151290-63	149893-07	P49893-03	149893-08	P49893-04	155647-23	155647-C3	159380-33	151290-61, 151290-62	139583-01	139583-02	151290-36

CONSOLE
166591-01-XXX
(SEE DRAWING)

BACK
(SEE TAB)

RH ARM
(SEE TAB)

LH ARM
(SEE TAB)

ARM SWITCH
136118-01-000

ARM SWITCH
136118-01-000

SEAT
(SEE TAB)

SPRING
136534-33-000 (2) PER BASE

TRUNDLE
(SEE TAB)

BASE
(SEE TAB)

CABLE
(148225-01-000 (2))

KICKBOARD
(SEE TAB)

3. USE BRACKET 154316-01-CHT (4 PER SIDE) TO ATTACH CONSOLE TO RH AND LH SIDES.

2. TRUNDLE RAIL DEPENDS ON FLOOR TYPE, ALWAYS (1) 163559-04 PER RAIL.

1. SUGGESTED VENDOR: ARM STYLE CAN VARY.

NOTES:

8

7

6

5

4

3

2

1

RELEASE

REV DATE

08--11--08

DWG NO

166619

REV

ZONE

REVISION RECORD

DATE

DETR/ORG

WINNEBAGO

ORIG DATE

08/05/08

FIRST USED

09 M SERIES

MATERIAL:

SPECIFICATION PRINT

DO NOT SCALE

TITLE

SOFA-THEATER, 1100

SHEET

1

OF


1

PART NO


166619

REV

04/9/09

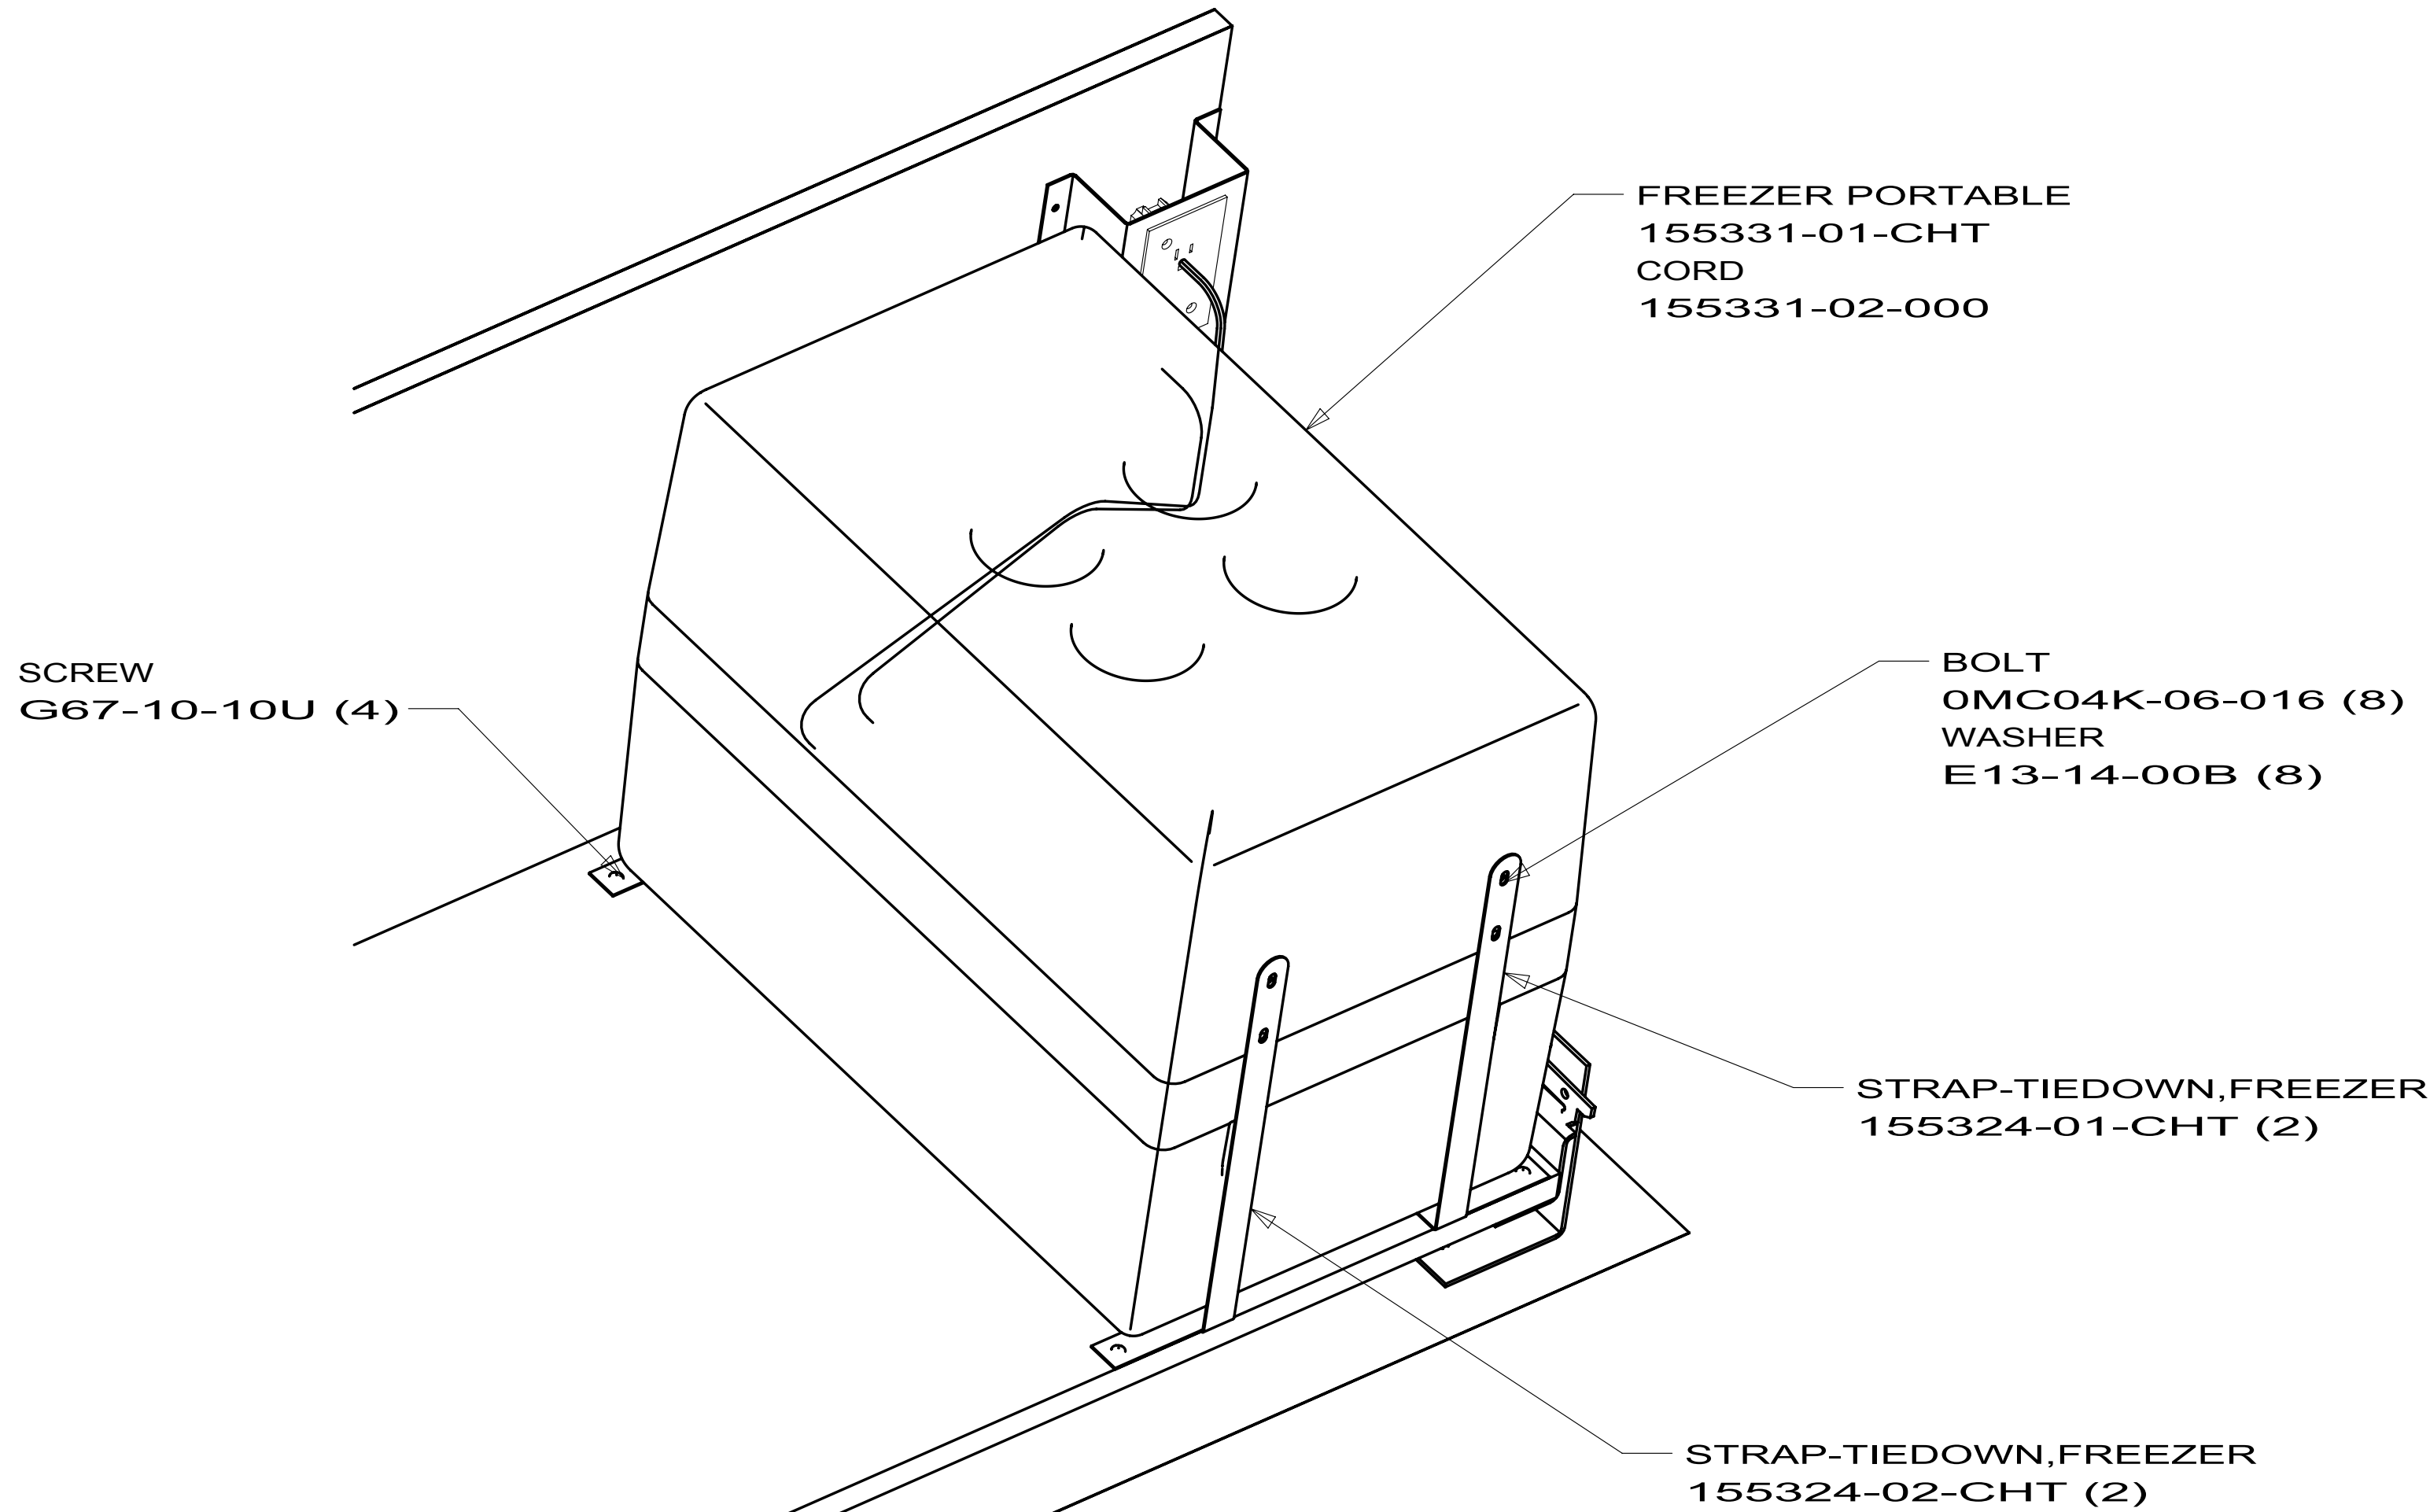


CLAMP-CLOSED
10497-10-000 (2)

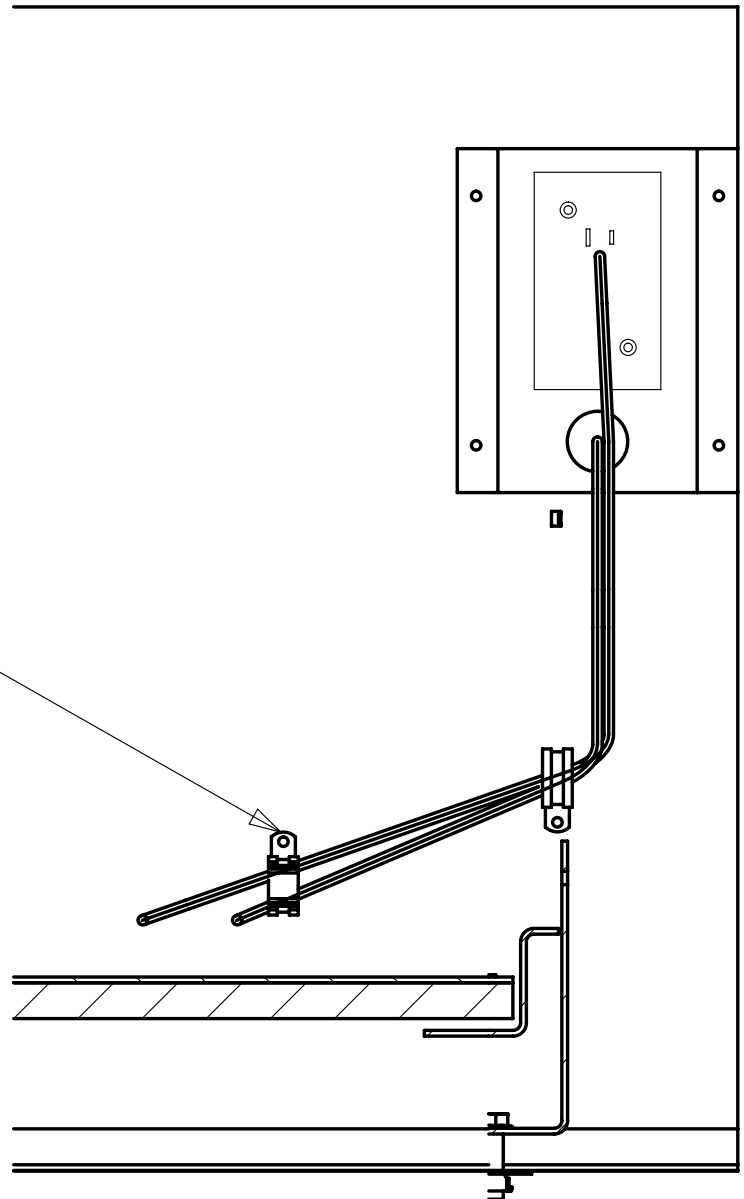


SECTION B-B

TIE-WIRE
8343-03-000
ATTACH THRU TOP
SLOT IN GRILLE

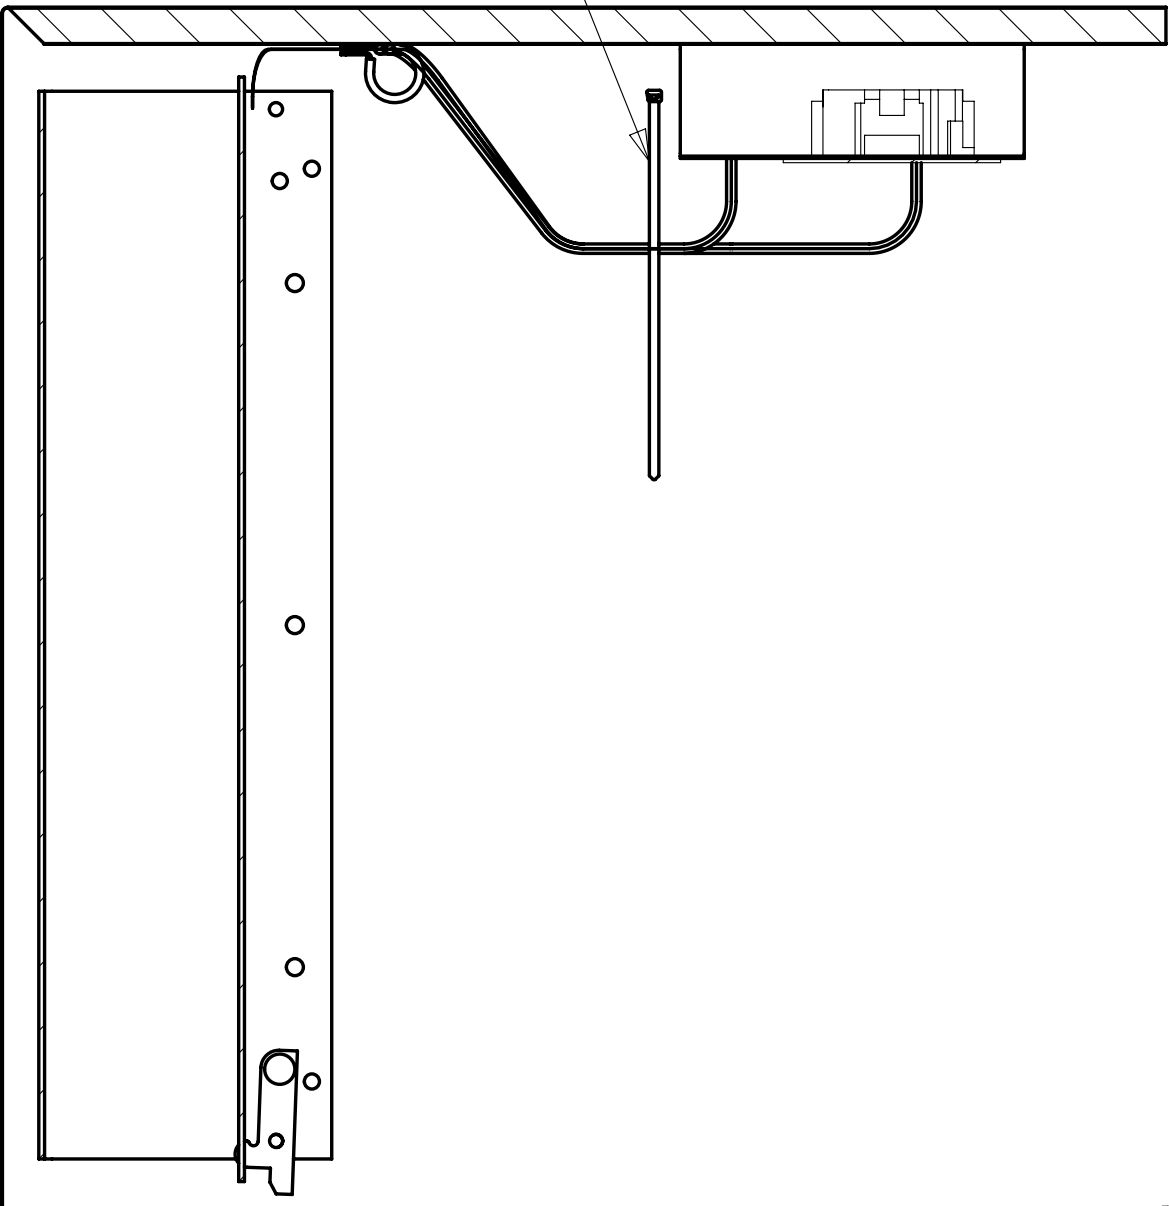

SECTION C-C

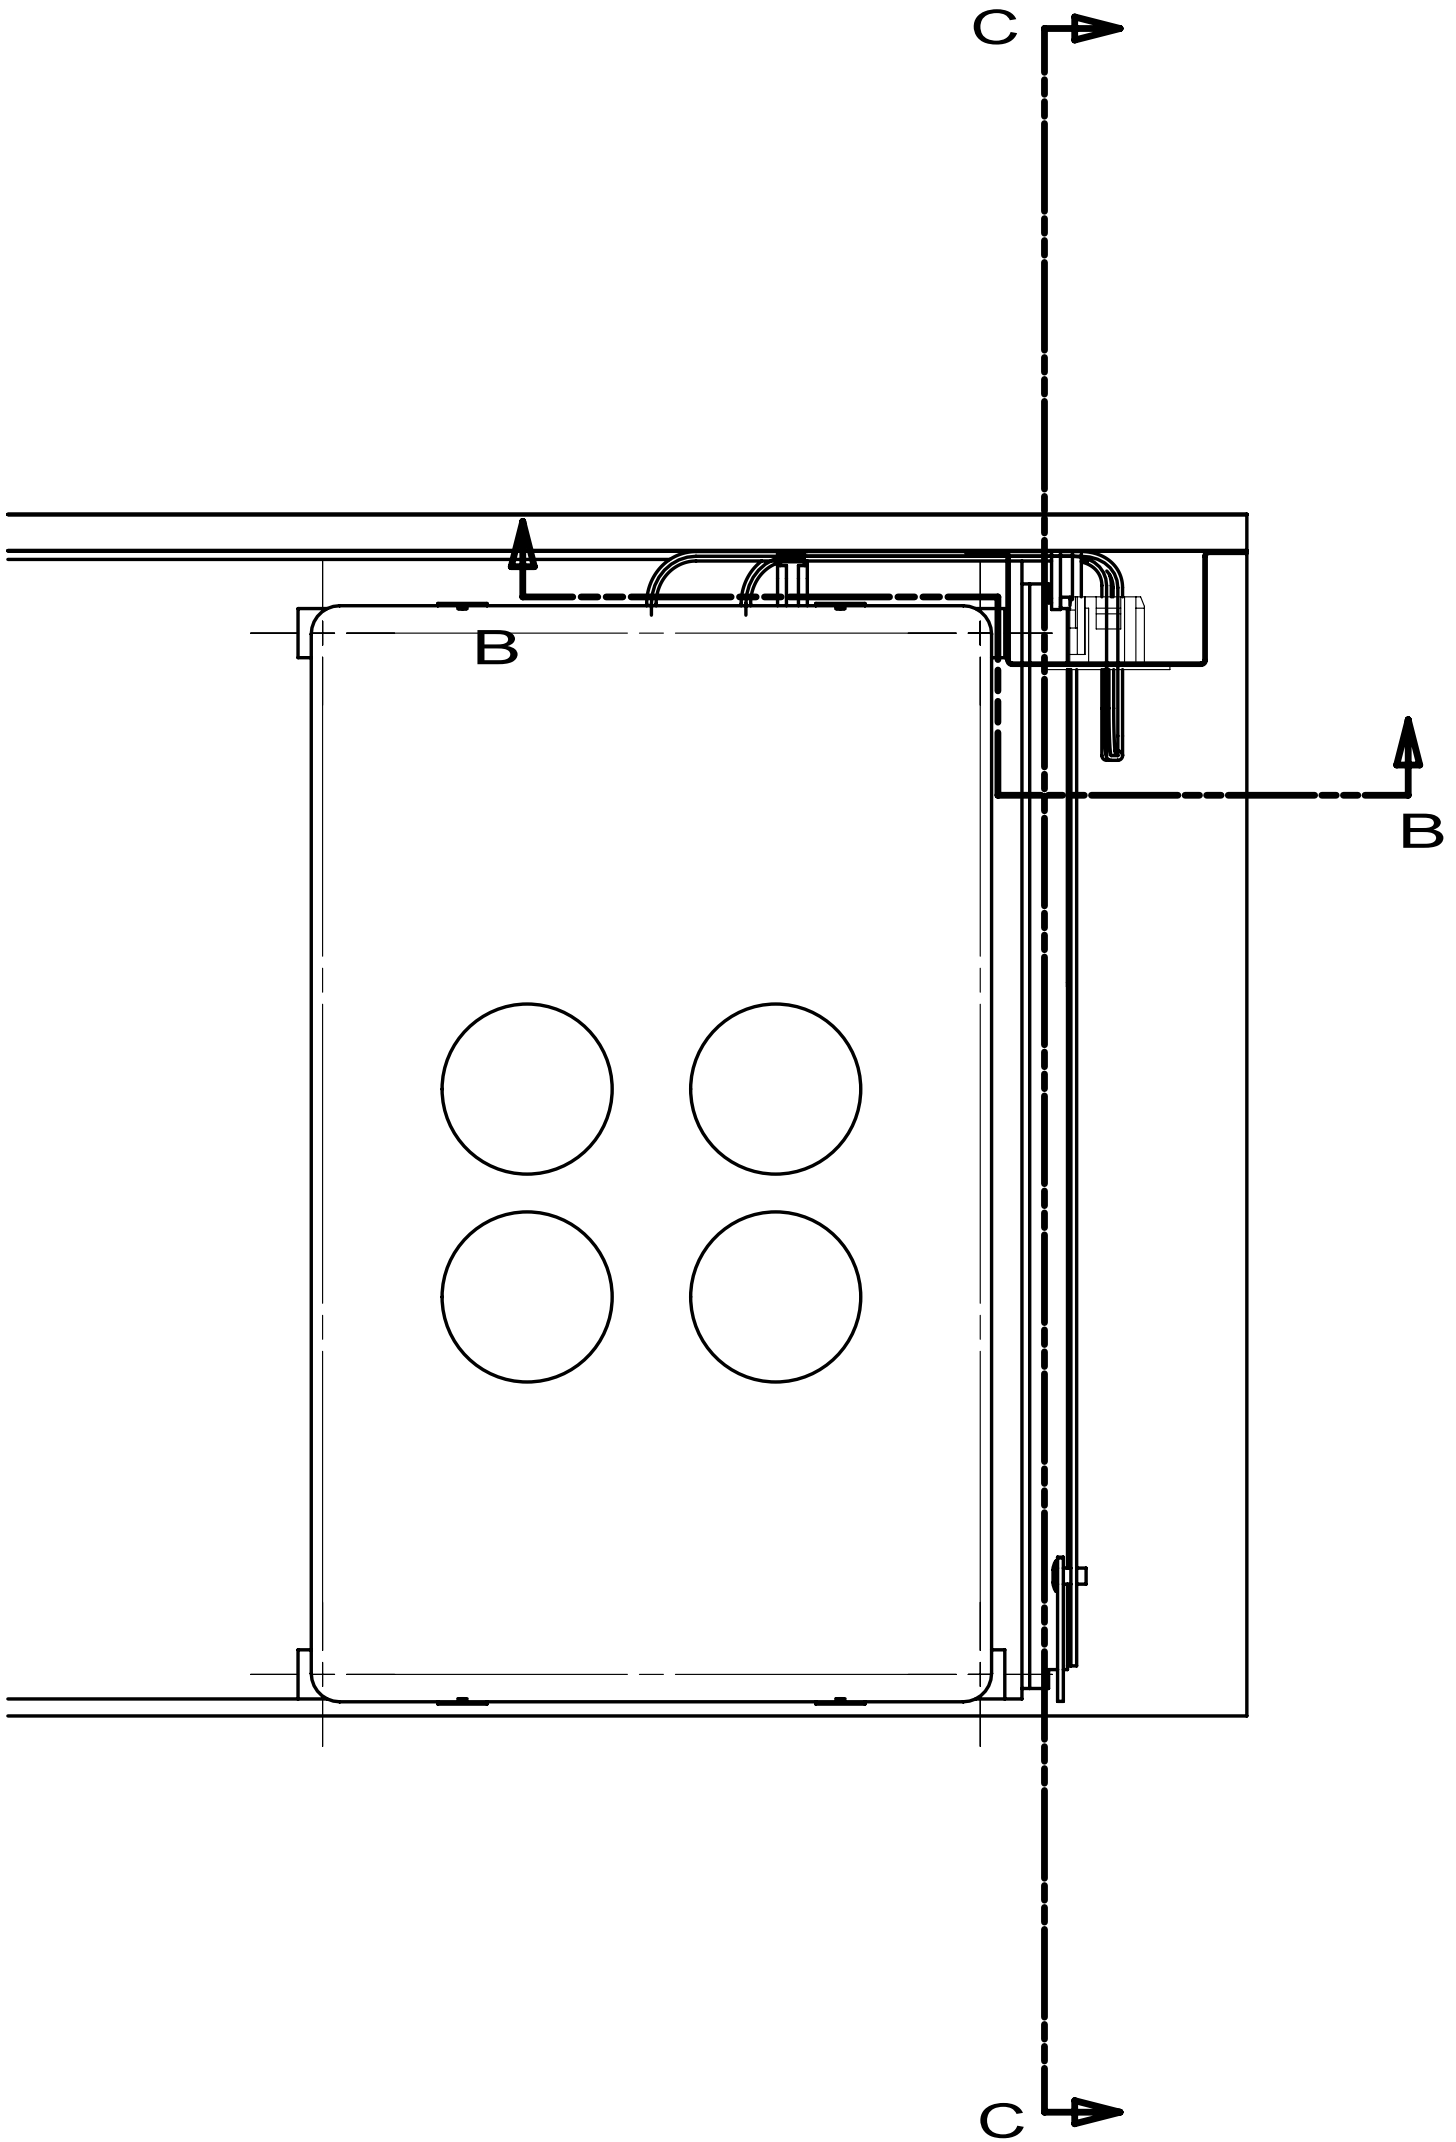

VIEW A






2. ENCASE WIRING IN CONDUIT 41953-01-000.

1. REMOVE 4 ROUND PADS FROM BOTTOM OF FREEZER BEFORE INSTALLATION.

NOTES:

DWG NO	-----
169527-01	WIN
169527-02	ITA

RELEASE	REV	DATE	DWG NO	169527
REV	ZONE	REVISION RECORD	DATE	DFTR.Orig

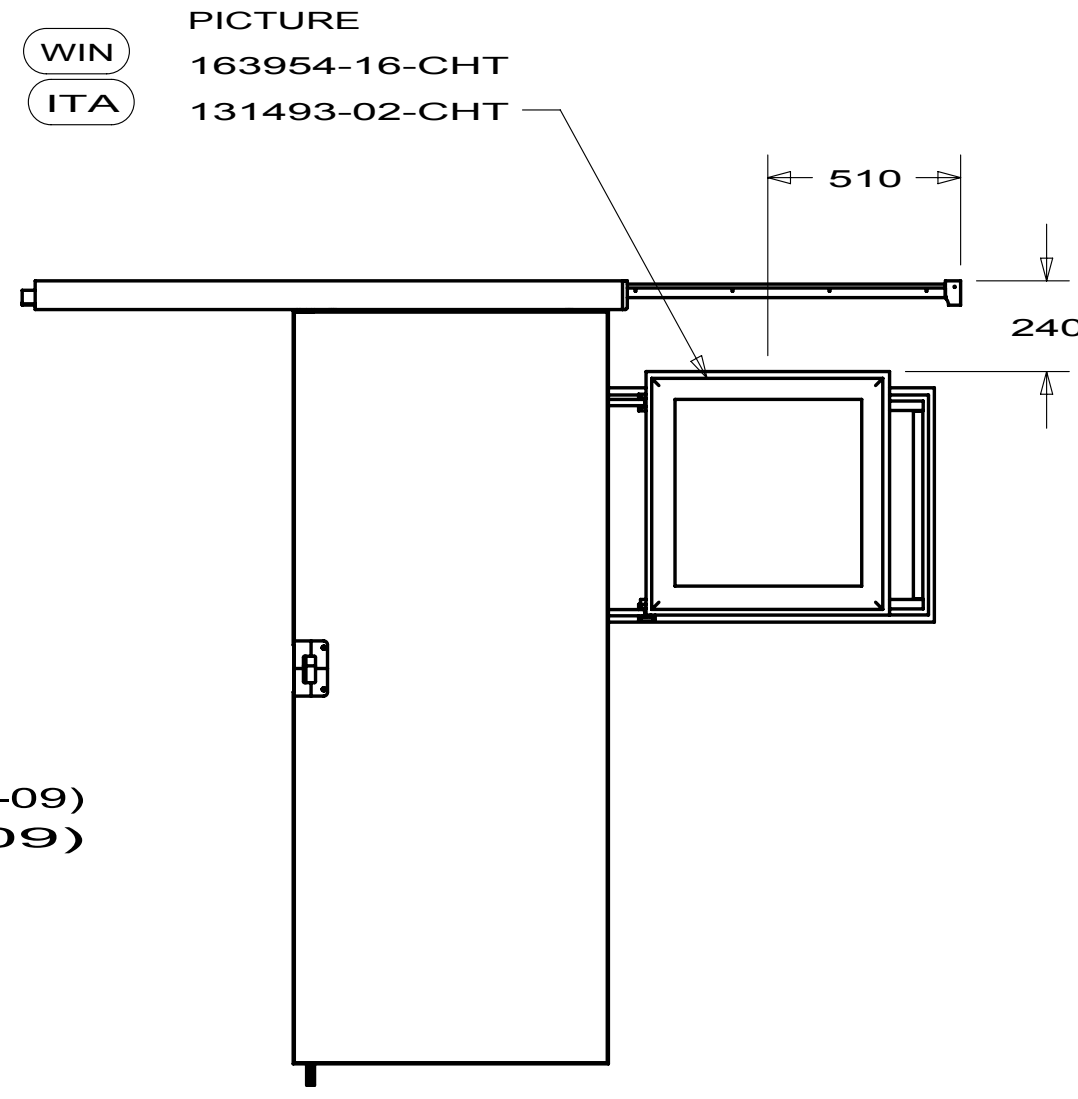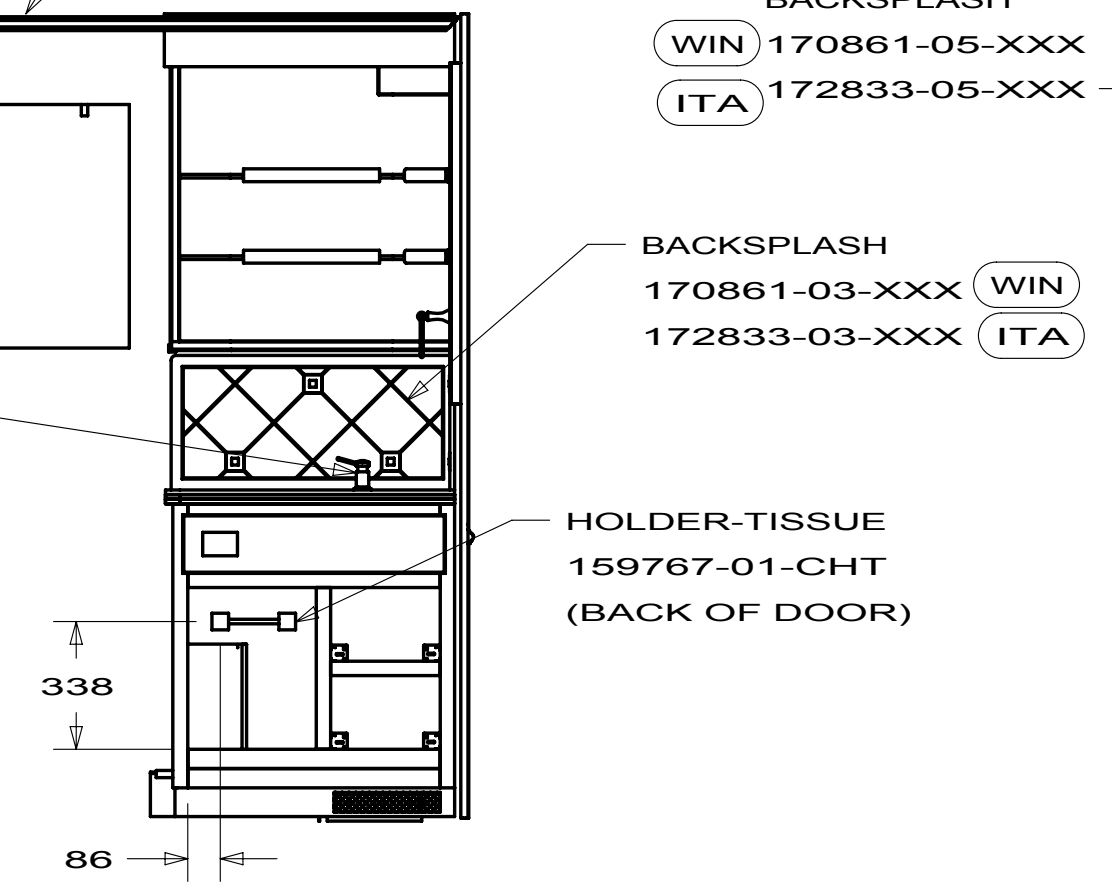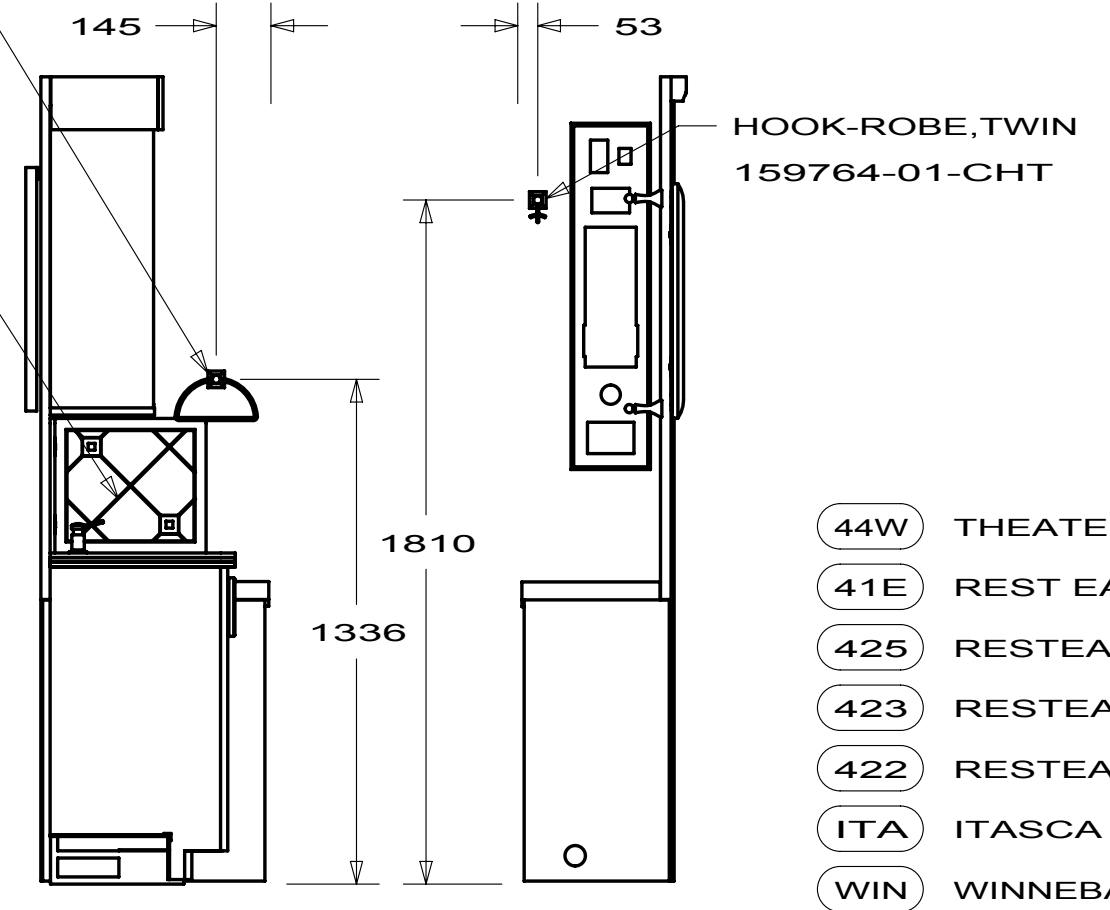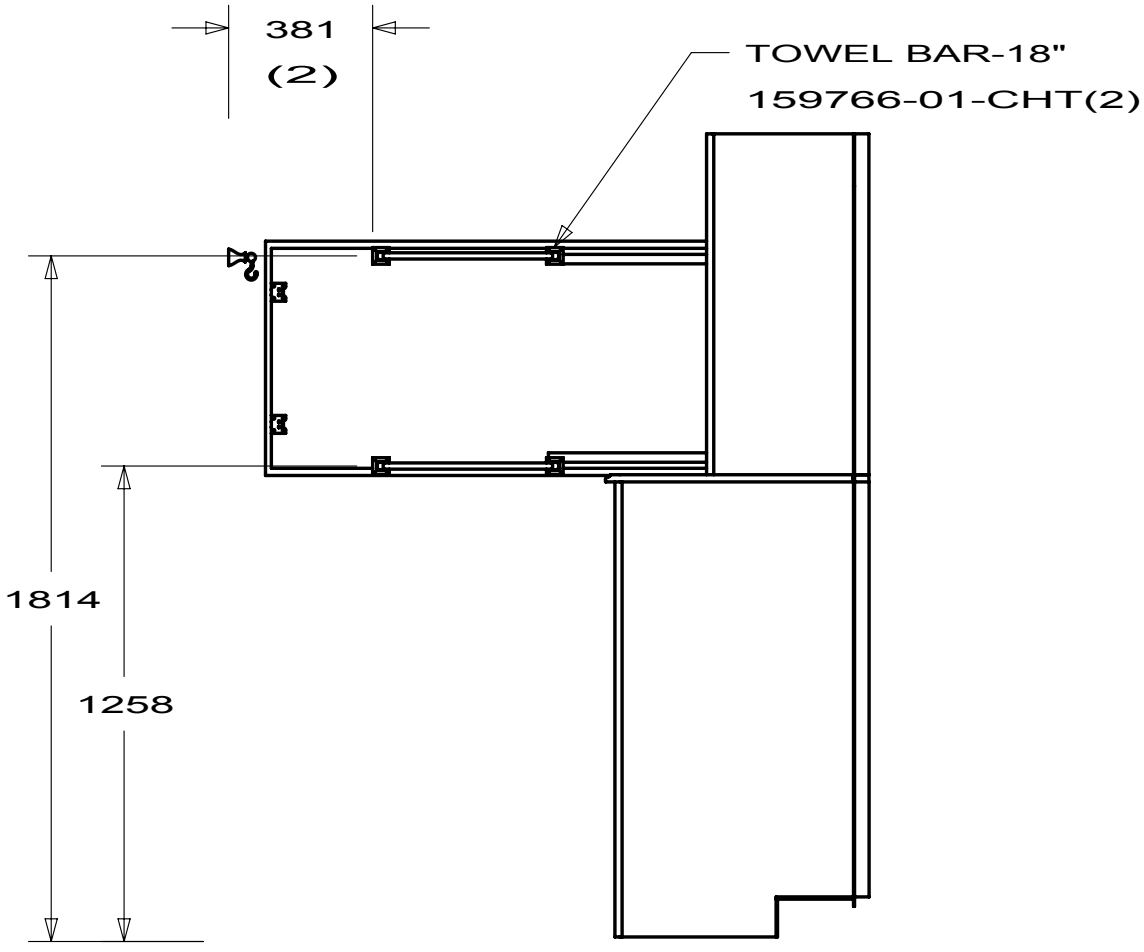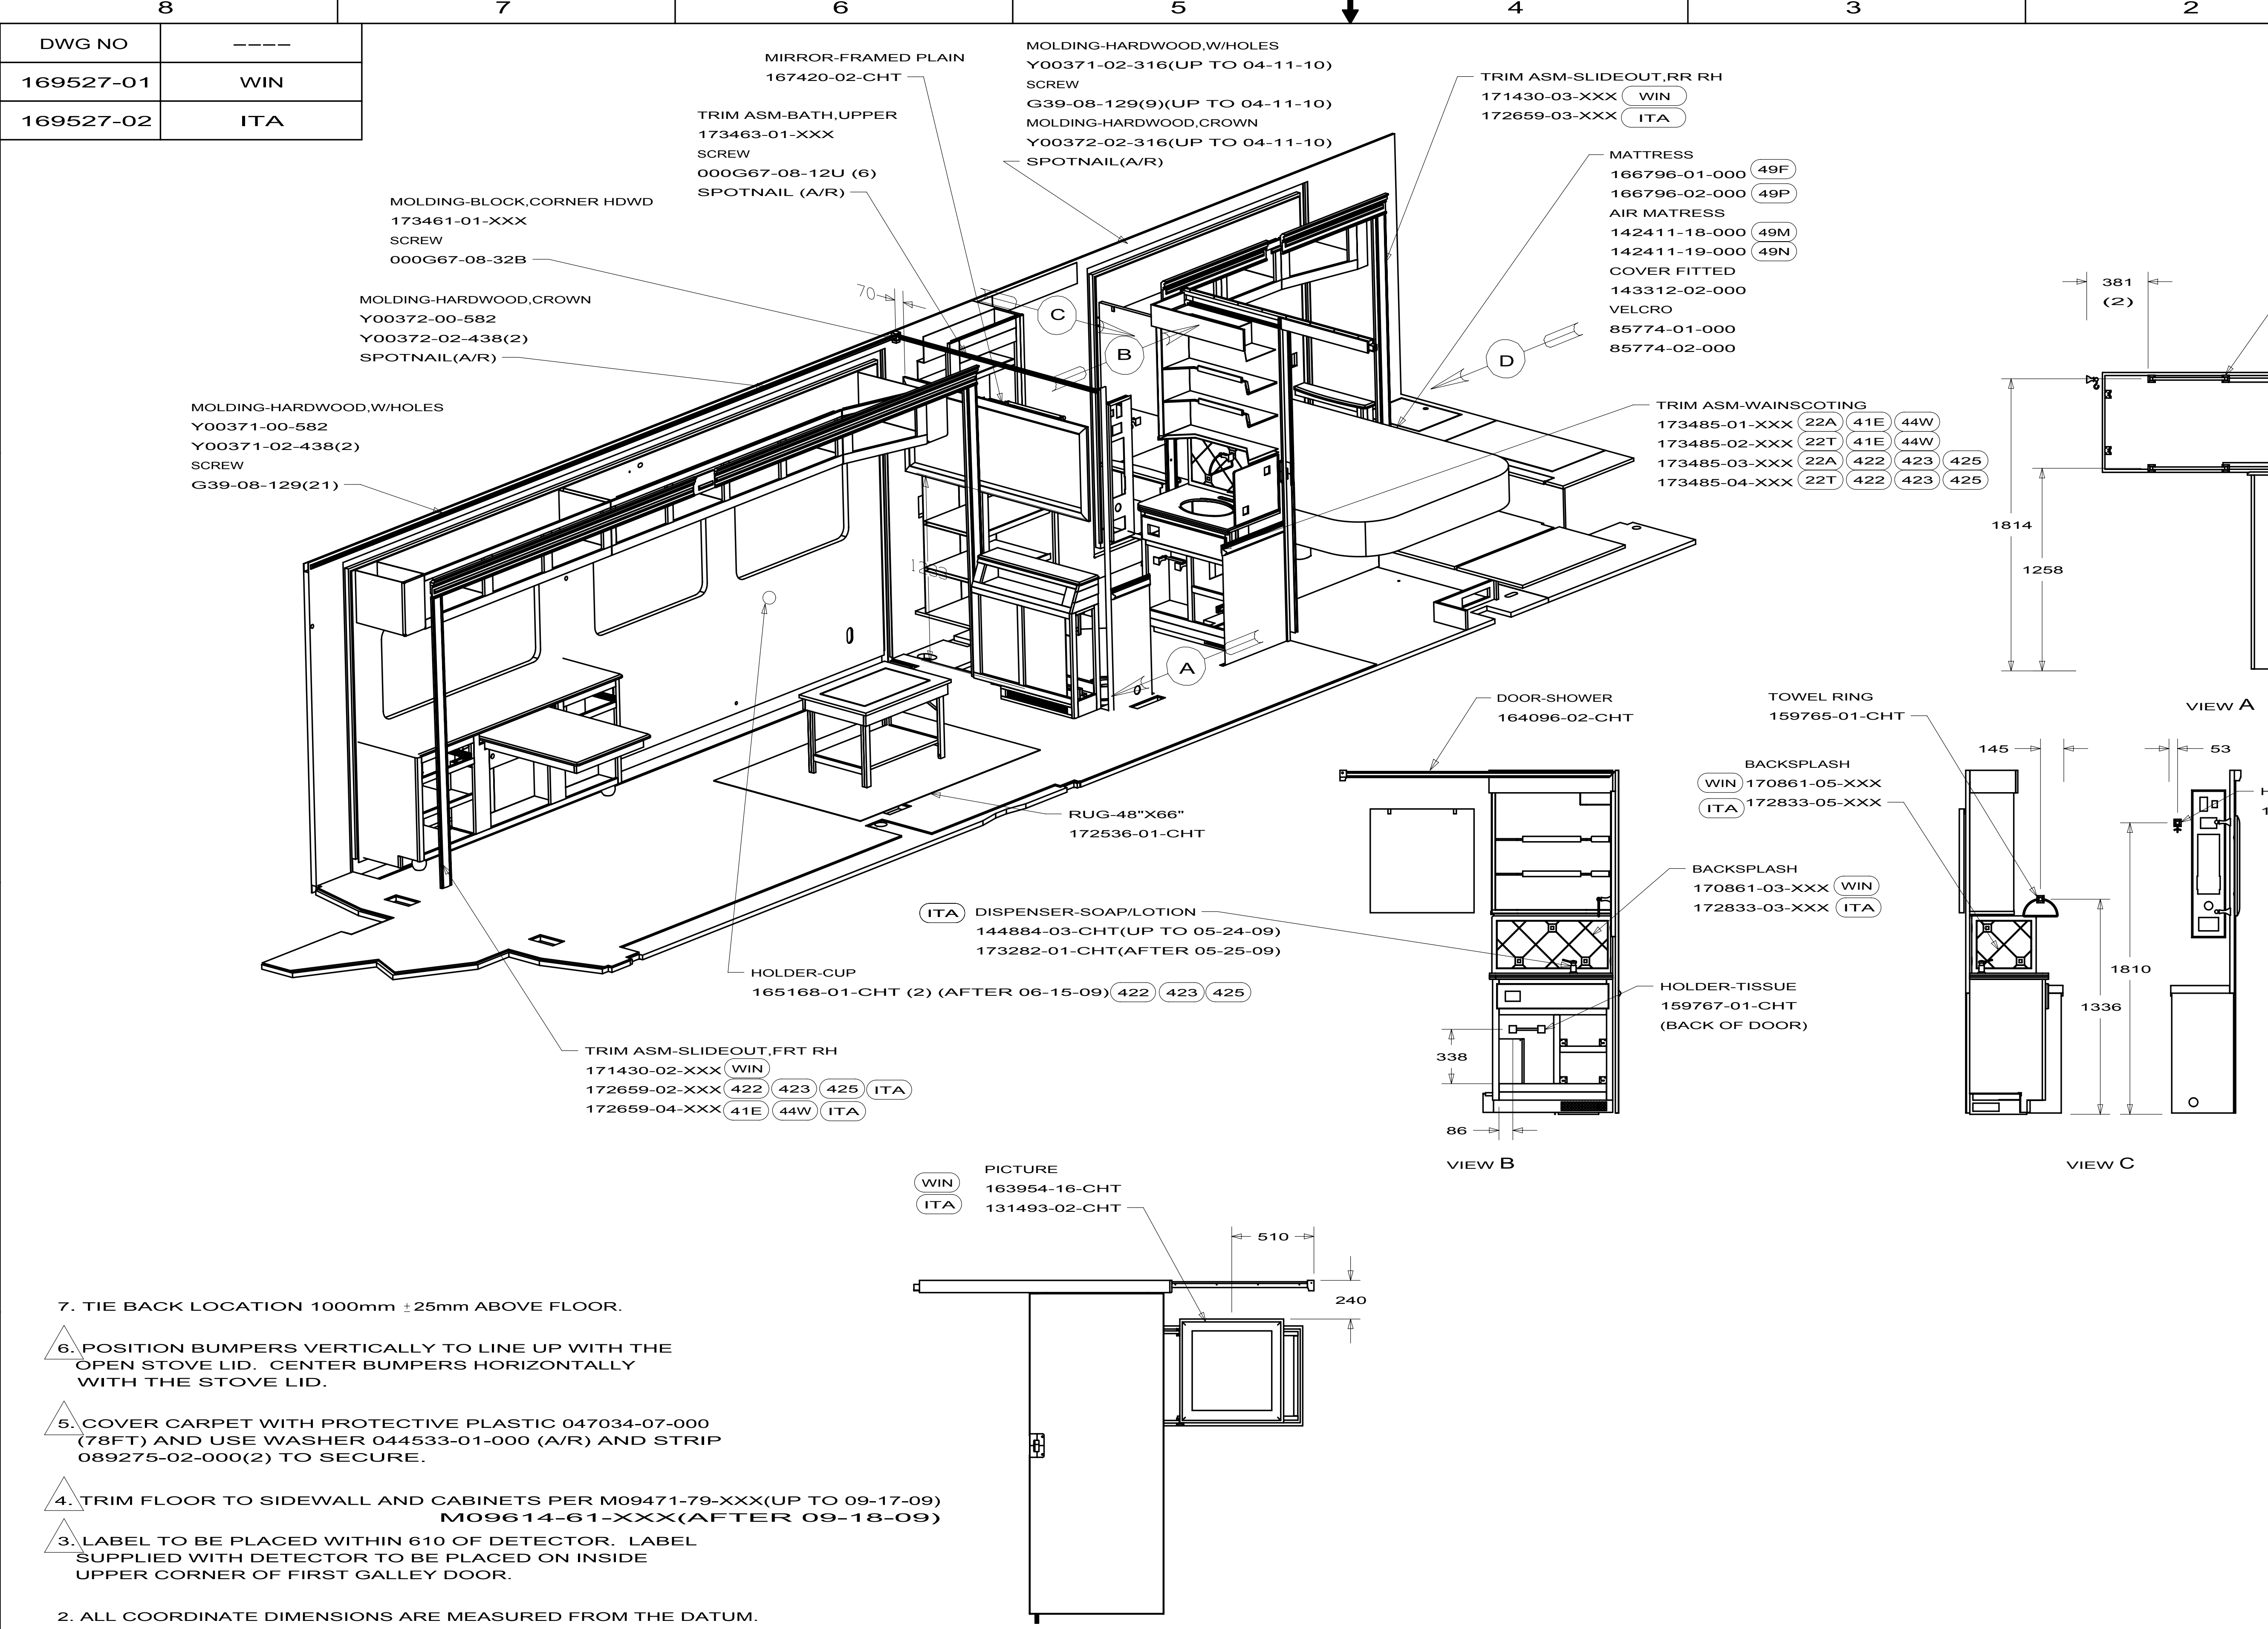


- (44W) THEATER SEATING&LOUNGE CHAIR
- (41E) REST EASY W/LOUNGE CHAIR
- (425) RESTEASY-SECTIONAL-ULTRALEAT
- (423) RESTEASY-SECTION-UL LTR DUAL
- (422) RESTEASY-SECTIONAL-FABRIC
- (ITA) ITASCA ONLY
- (WIN) WINNEBAGO ONLY
- (1B1) CODES/STANDARDS USA
- (265) CODES/STANDARDS-CSA/CMVSS
- (49P) MATTRESS, MEMORY FOAM-KING
- (49N) SLEEP NUMBER BED-KING SIZE
- (49M) SLEEP NUMBER BED-QUEEN SIZE
- (49F) MATTRESS, MEMORY FOAM-QUEEN
- (23A) BED-QUEEN SIDEWALL (POWERED)

1. TORQUE ALL SEAT BOLTS TO 60±7 Nm (44±5 FT/lbs.) NO FLOOR COVERING OR OTHER MATERIAL SHALL BE ALLOWED BETWEEN THE BELT ANCHOR AND IT'S MOUNTING SURFACE.
2. ALL COORDINATE DIMENSIONS ARE MEASURED FROM THE DATUM.
3. LABEL TO BE PLACED WITHIN 610 OF DETECTOR. LABEL SUPPLIED WITH DETECTOR TO BE PLACED ON INSIDE UPPER CORNER OF FIRST GALLEY DOOR.
4. TRIM FLOOR TO SIDEWALL AND CABINETS PER M09471-79-XXX(UP TO 09-17-09) M09614-61-XXX(AFTER 09-18-09)
5. COVER CARPET WITH PROTECTIVE PLASTIC 047034-07-000 (78FT) AND USE WASHER 044533-01-000 (A/R) AND STRIP 089275-02-000(2) TO SECURE.
6. POSITION BUMPERS VERTICALLY TO LINE UP WITH THE OPEN STOVE LID. CENTER BUMPERS HORIZONTALLY WITH THE STOVE LID.
7. TIE BACK LOCATION 1000mm ±25mm ABOVE FLOOR.

COPYRIGHT 2010 WINNEBAGO INDUSTRIES, INC.	
DFTR	ORIG. DATE
CHRR	ALL DIMENSIONS ARE IN MILLIMETERS
P.E.	FIRST USED
M.E.	10 R40BD
DSNR	UNSPECIFIED TOLERANCES ARE:
WHOLE DIM (X) : 3	
ONE-PLACE (X.X) : 1.5	
TWO-PLACE (X.XX) : 0.50	
ANGLE : 1°	
THIRD ANGLE PROJECTION	
DO NOT SCALE DRAWING	
REFER TO ES0018 FOR FASTENER TIGHTENING GUIDELINES	
TITLE: FLOOR PLAN-INTERIOR TRIM	
SHEET 1 OF 3	PART NO 169527
REF:	1

- (22T) VACUUM SYSTEM-CENTRAL
- (22A) VACUUM SYS-CENTRAL-WITHOUT

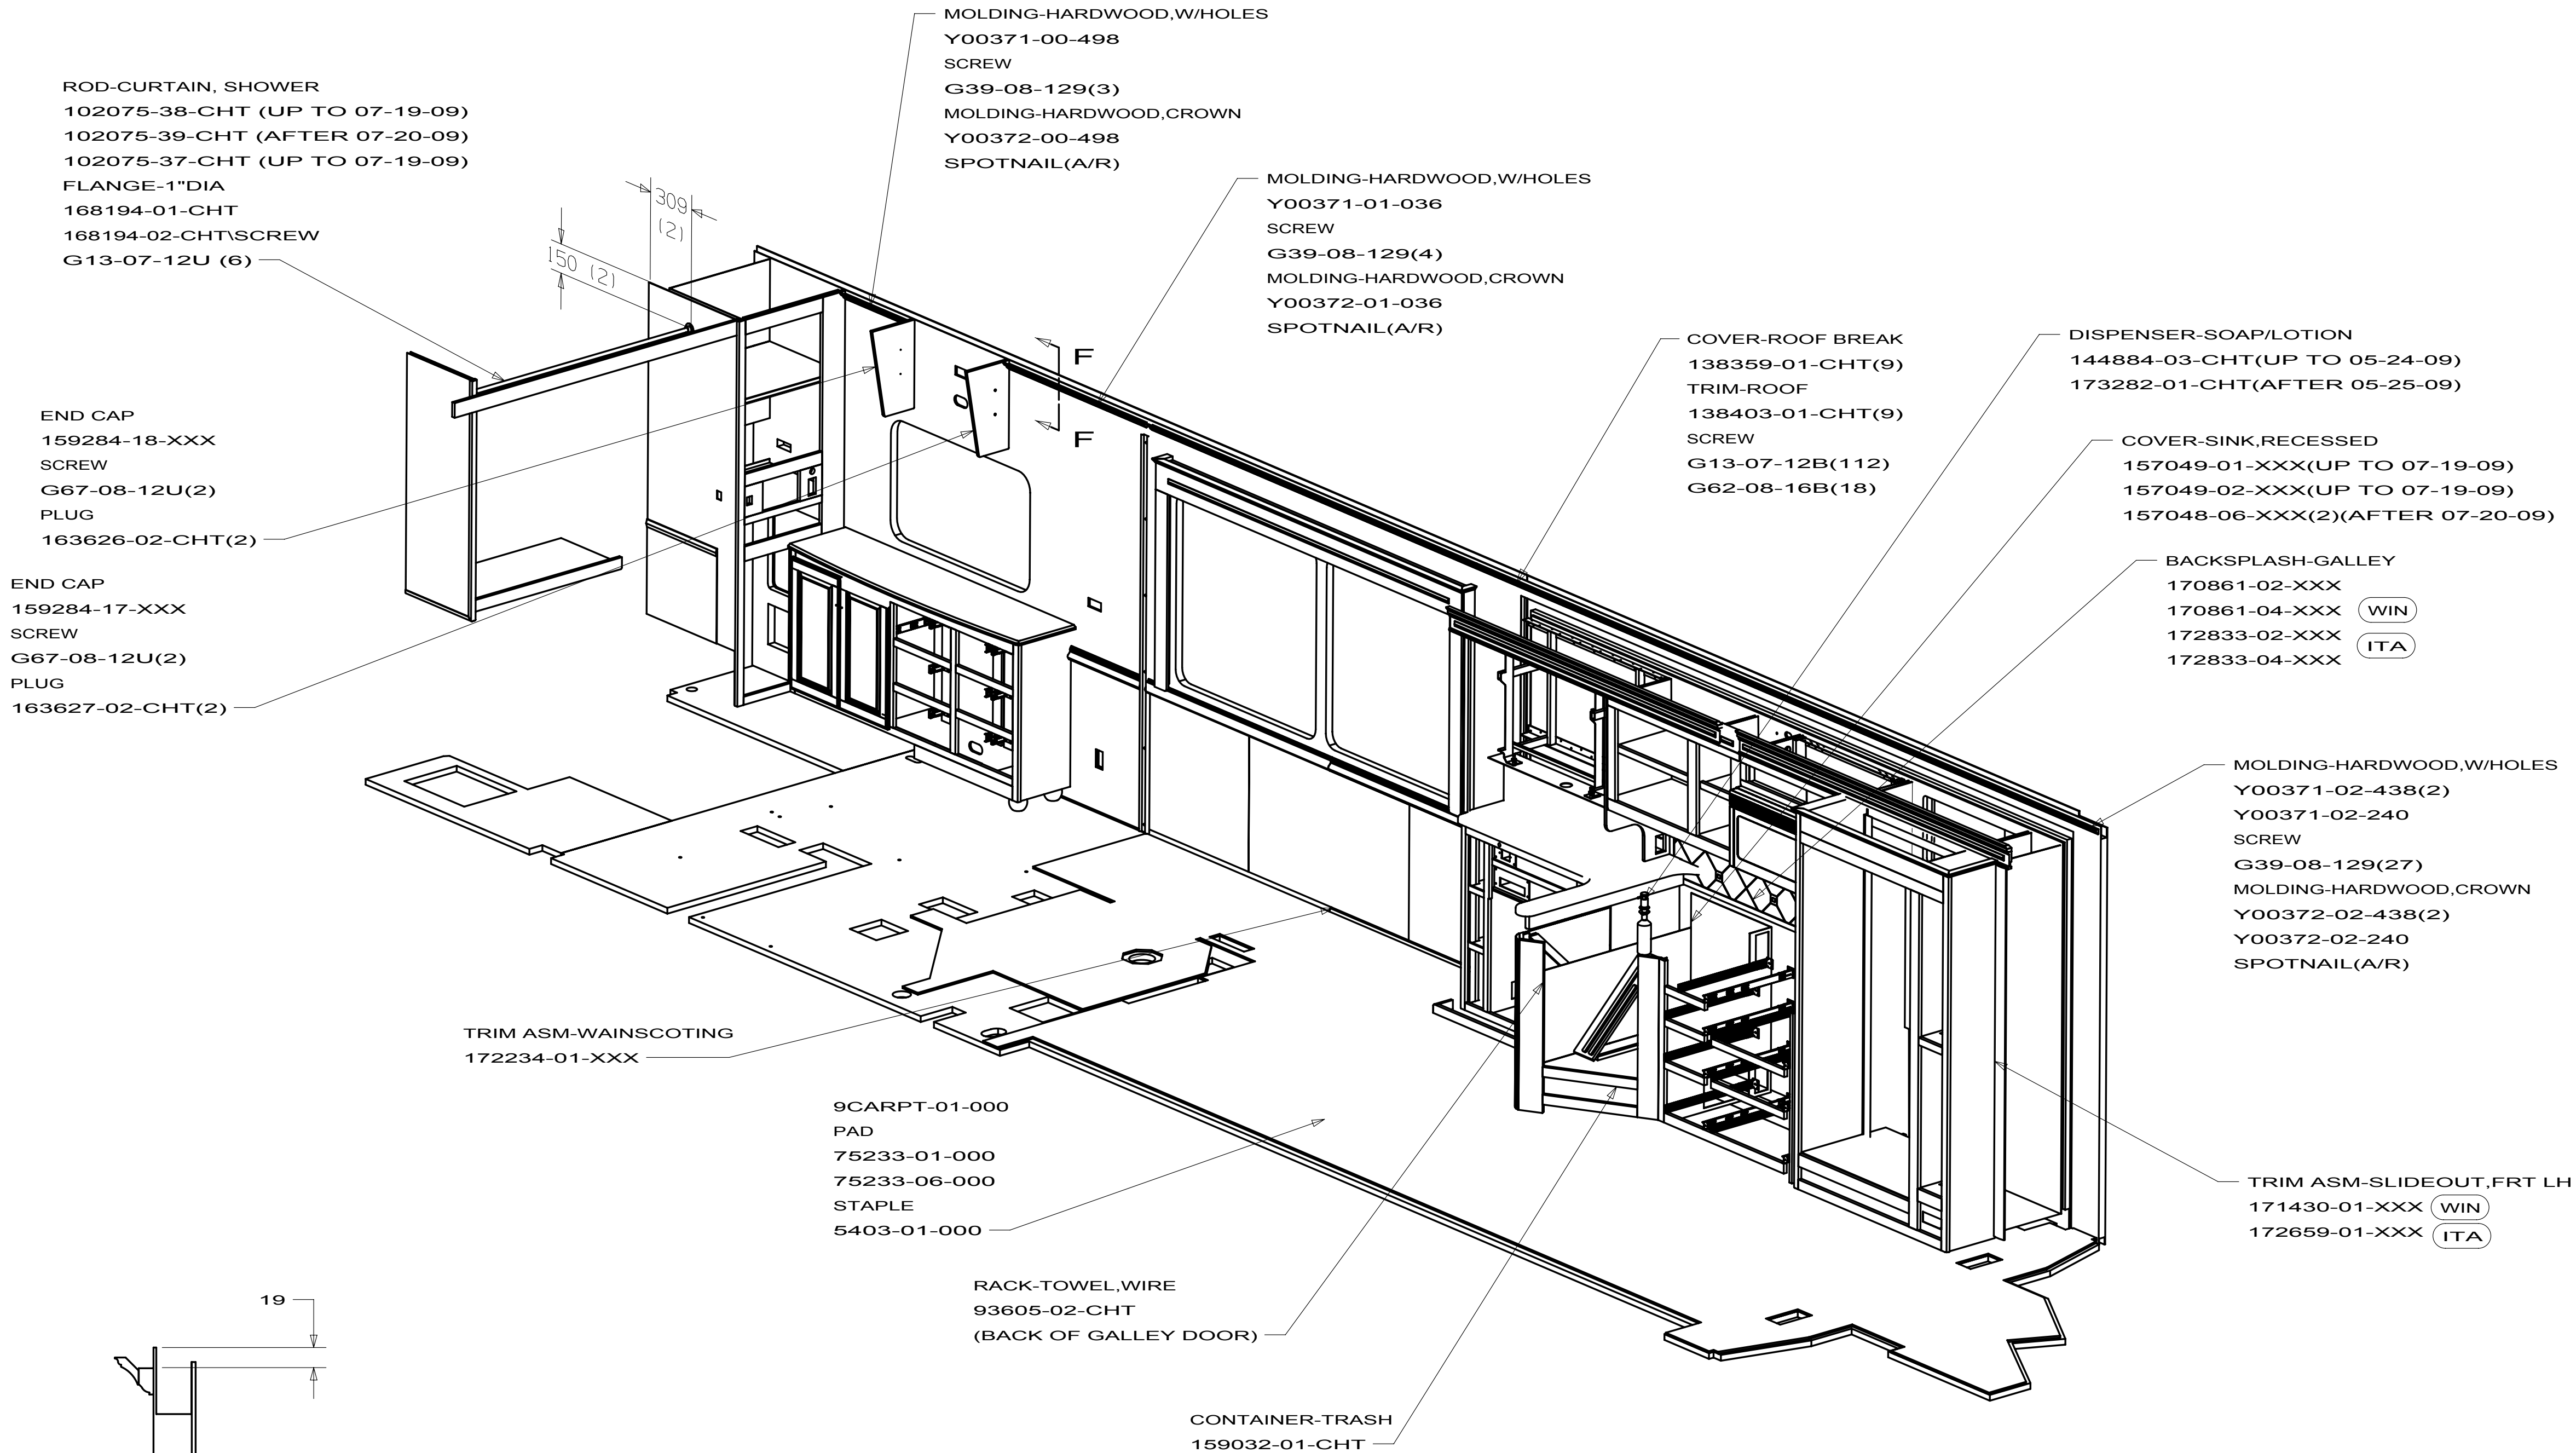

FIRST USED			10 R40BD
DO NOT SCALE DRAWING			
TITLE:			FLOOR PLAN-INTERIOR TRIM
SHEET 2	PART NO	169527	REV

8

7

6

5

4

3

2

1

DWG
NO 169527

D

C

B

A

←

D

C

B

A


←

DETECTOR-SMOKE
1B1 72852-01-000 (US)
265 72852-02-000 (CANADA)
SCREW
G13-07-12B(2)
(MOUNT TO CEILING)

REGISTER
120134-01-CHT(11)
TRIM RING
120134-02-CHT(11)
SCREW
G13-06-12U(44)
(MOUNT TO CEILING)

ITA SHADE-VENT COVER
144745-01-000(2)

DETECTOR-CO GAS
125136-02-CHT
(MOUNT TO CEILING)

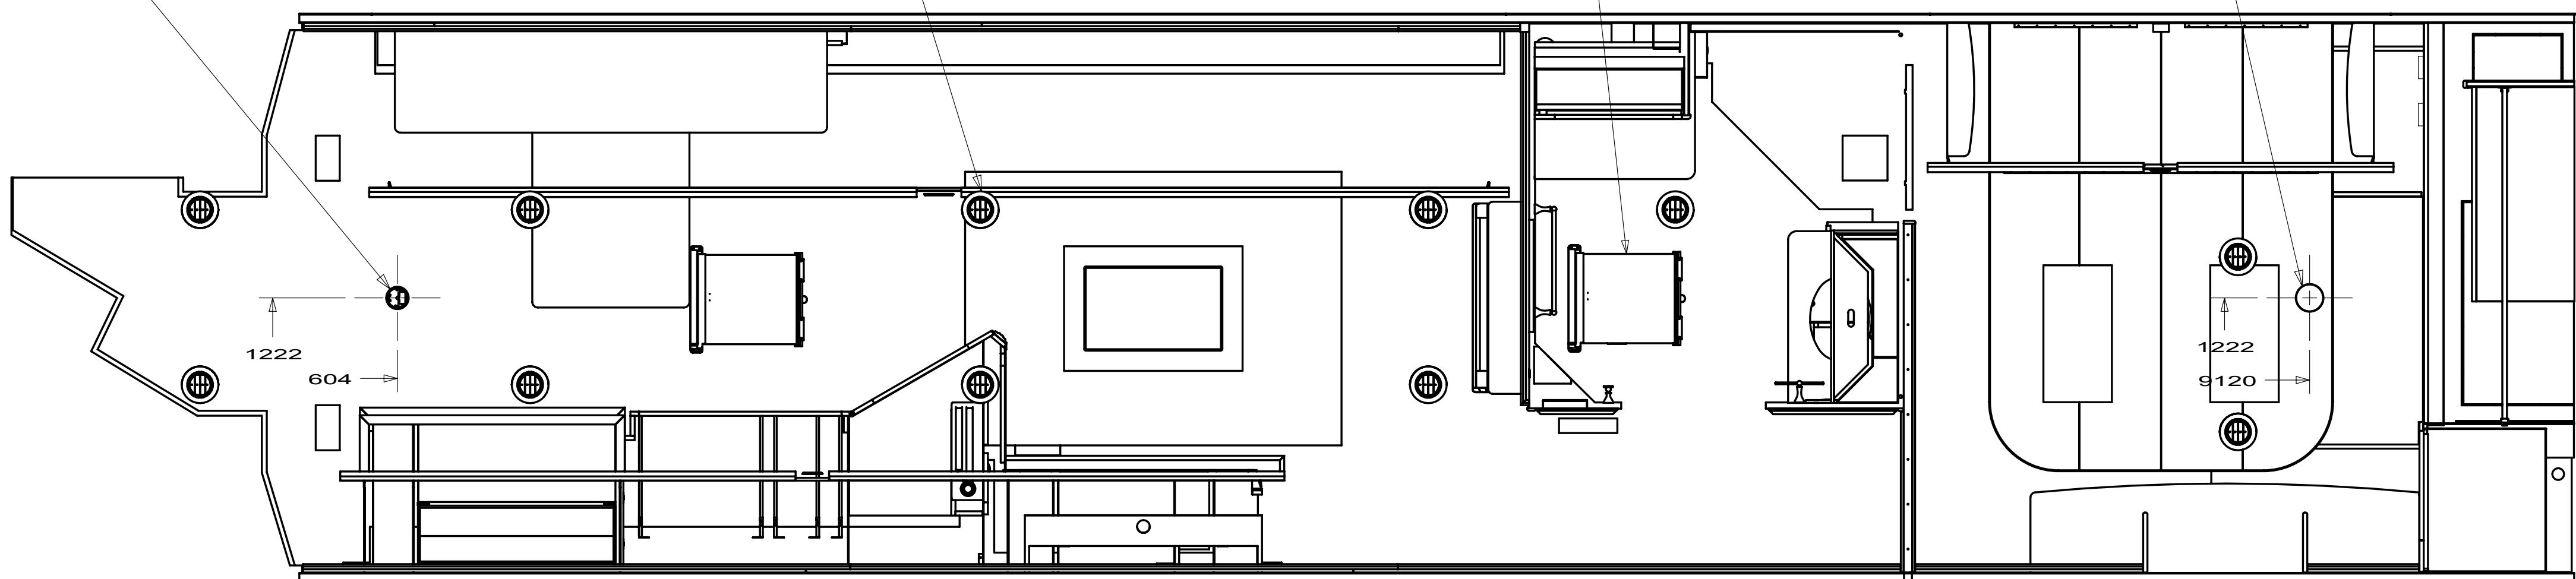

FIRST USED			10 R40BD
DO NOT SCALE DRAWING			
TITLE:			FLOOR PLAN-INTERIOR TRIM
SHEET 3	PART NO	169527	REV

3/12/2010

8

7

6

5

4

3

2

1




164096-01-01A			
KEY	PART NUMBER	U/M DESCRIPTION	VENDOR NO.
1	164096-01-701	EA HEADER/SILL-(PAIR) NICKEL	975N
2	164096-01-702	EA JAMB - WALL - NICKEL	970N
3	164096-01-708	EA WING PANEL ONLY - RH/LH	WBC3434N-P62WP
9	164096-01-707	EA DOOR PANEL-RH CURVED	WBC3434N-P62RDP
9	164096-01-709	EA DOOR PANEL-LH CURVED	WBC3434N-P62LDP
12	164096-01-703	EA STRIP - MAGNETIC	98-47
13	164096-01-700	EA ROLLER ASM.	PN970
14	164096-01-704	EA PULL/HANDLE	KTBTB
16	164096-01-705	EA PLUG/DOOR PANEL - UPR OR LWR	CP978B
17	164096-01-706	EA TRAVEL LATCH - W/HOOK/CATCH	CP976B
19	158076-02-701	EA SCREW - ADJUSTMENT - NICKEL	638PHPT-N
21	115011-01-714	EA BUMPER - RATTLE/SHOWER DOOR	5168S
CONTACT WINNEBAGO PART SALES FOR UNLISTED COMPONENT(S)			

164096-02-01A			
KEY	PART NUMBER	U/M DESCRIPTION	VENDOR NO.
1	164096-02-700	EA JAMB/WALL - SATIN PLATINUM	970SP
2	164096-02-701	EA SILL - SATIN PLATINUM	701SP
3	164096-02-702	EA HEADER - SATIN PLATINUM	702SP
11	164096-02-703	EA VINYL - EDGE	C712C
12	164096-02-704	EA DOOR GUIDE - BOTTOM	CP506
13	164096-02-705	EA SCREW - F/BOTTOM DOOR GUIDE	638THS-SP
14	164096-02-706	EA WASHER - F/BOTTOM DOOR GUIDE	062WASHER
15	164096-02-707	EA ROLLER	PN707
16	164096-02-708	EA SCREW - F/ROLLER	83212HEX-SP
17	164096-02-712	EA ROLLER BUSHING	FW8-125
18	164096-02-709	EA VINYL - PANEL CONNECTING	C710C
19	164096-02-713	EA FLOATING MAGNET - 6'	98-48
21	164096-02-710	EA SCREW/ATTACHMENT - PLATINUM	638PHPT-SP
23	164096-02-711	EA BUMPER	5171C
CONTACT WINNEBAGO PART SALES FOR UNLISTED COMPONENT(S)			

DWG NO	SHEET
171430-01	1 & 2
171430-02	3
171430-03	4

RELEASE	REV A	DATE	DWG NO 171430
REV	ZONE	REVISION RECORD	DATE
			DFT-ORIG

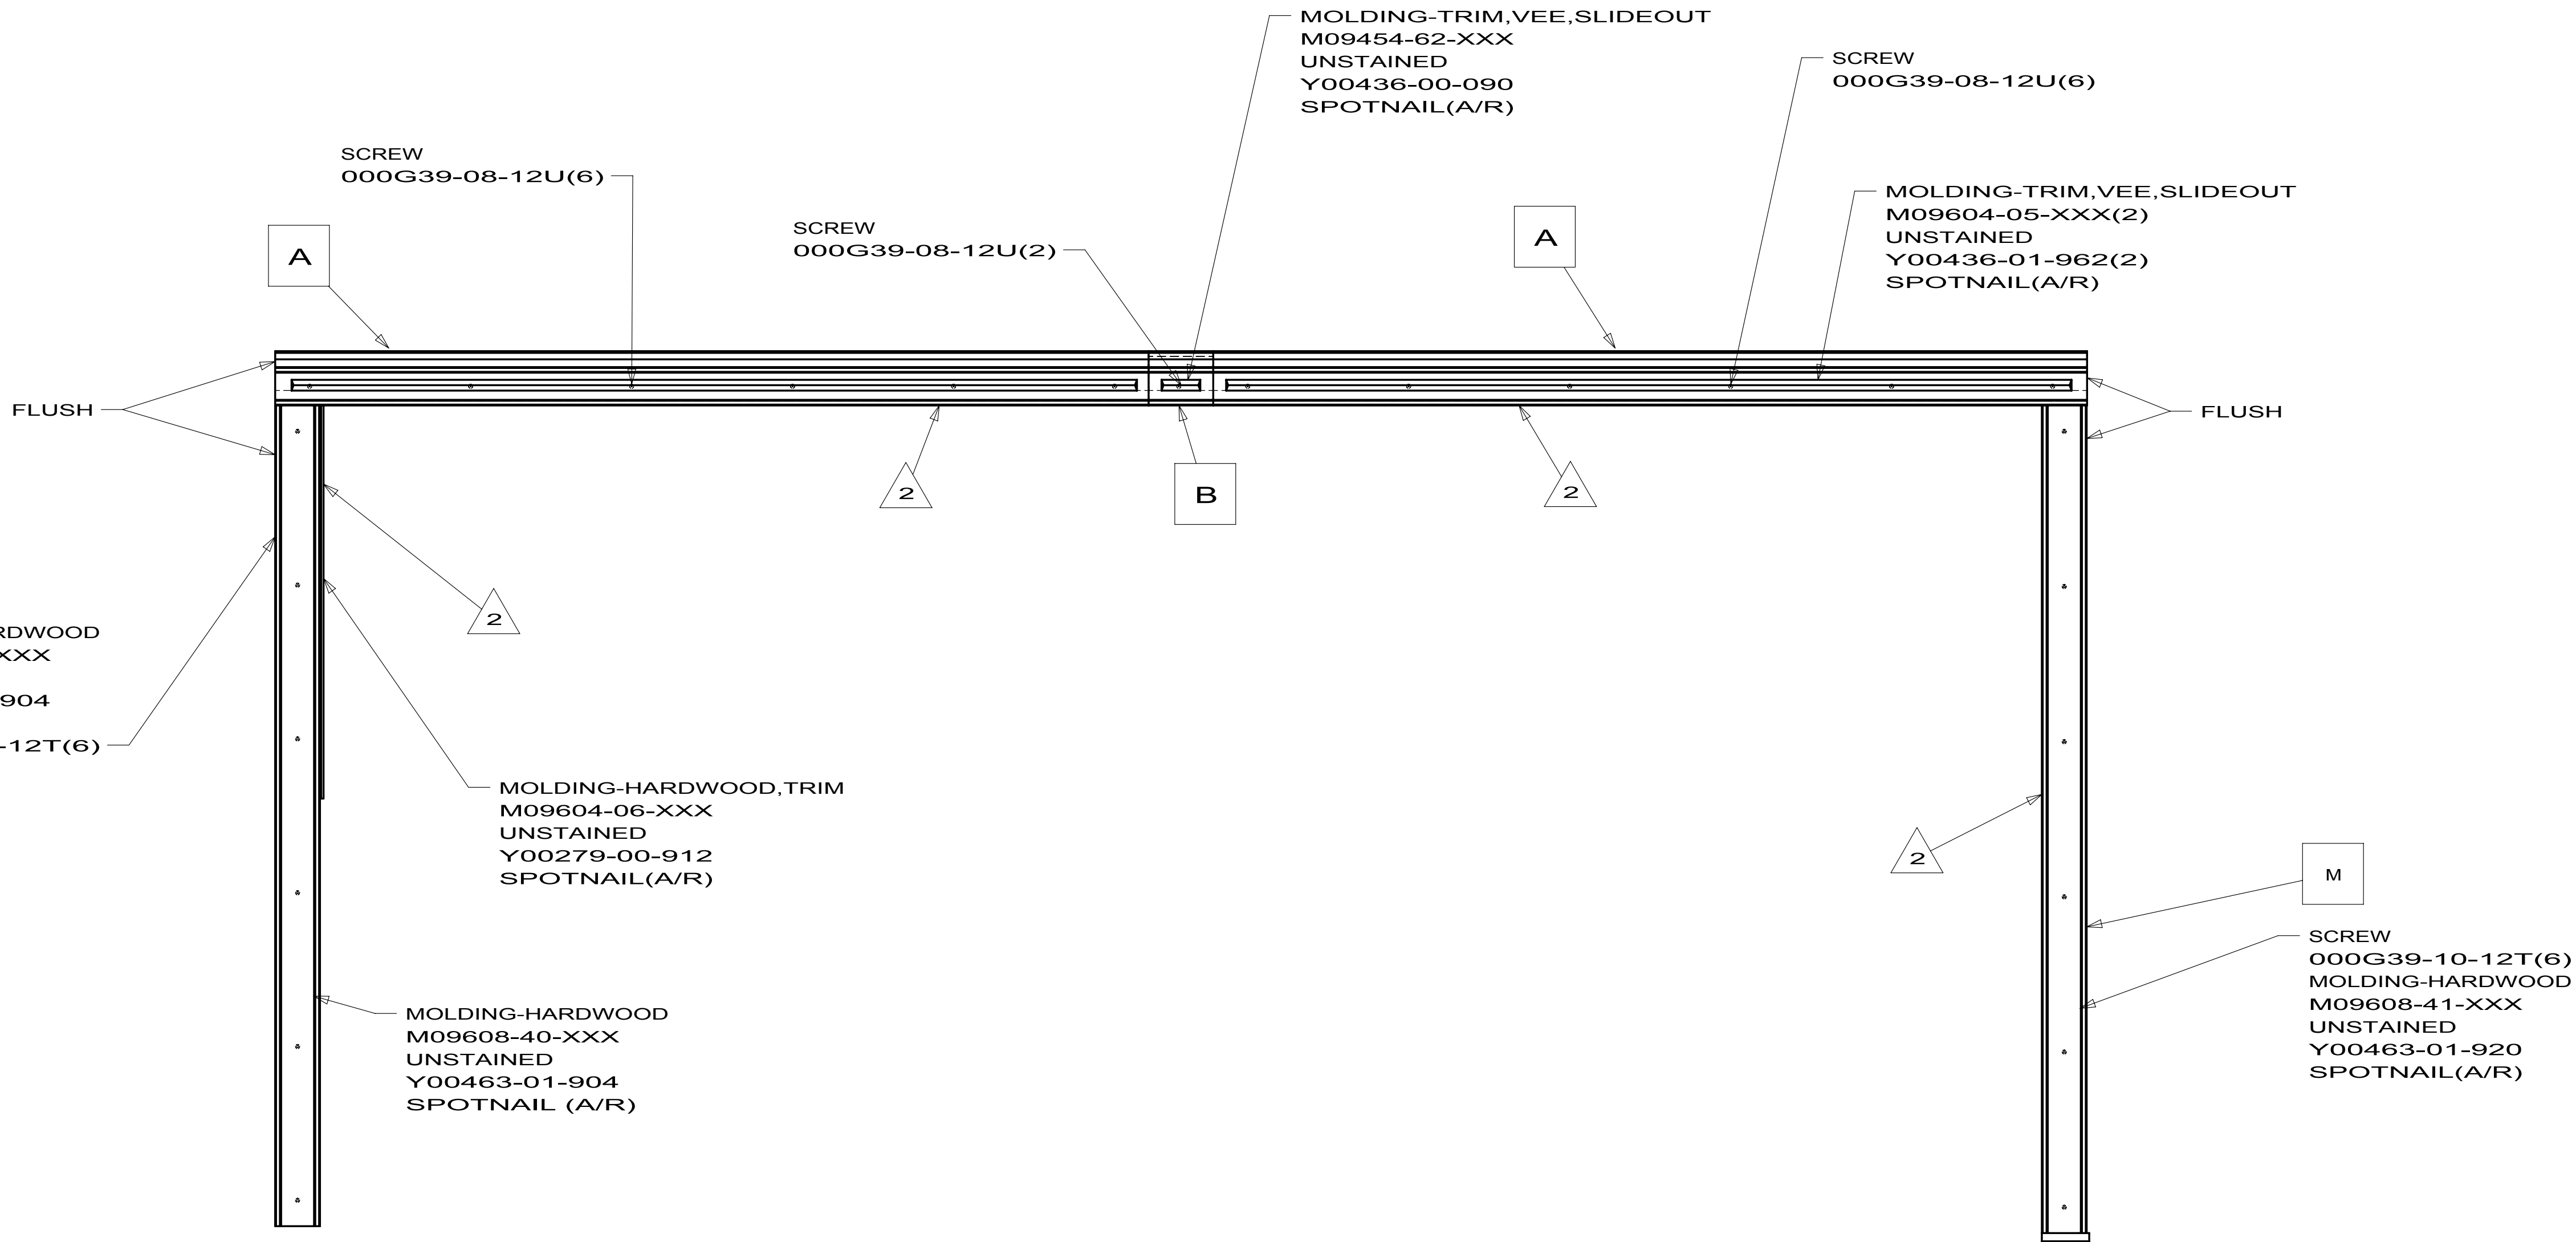


R40BD LH - FRONT

WINNEBAGO INDUSTRIES		COPYRIGHT 2010 WINNEBAGO INDUSTRIES, INC.	
DFT-ORIG	ORIG. DATE	ALL DIMENSIONS ARE IN MILLIMETERS	
CHKD			
P.E.			
M.E.	FIRST USED		
DSNR		10 R40BD	
UNSPECIFIED TOLERANCES ARE:		MATERIAL:	
WHOLE DIM (X)	± 1.5		
ONE-PLACE (X.X)	± 0.8		
TWO-PLACE (X.XX)	±		
ANGLE			
THIRD ANGLE PROJECTION		REFER TO ES0018 FOR FASTENER TIGHTENING GUIDELINES	
DO NOT SCALE DRAWING			
TITLE: TRIM ASM-SLIDEOUT			
SHEET 1 OF 4		PART NO 171430	REV

2. MOLDING TO BE FLUSH WITH SLIDEOUT EXTRUSION.


1. FINISH PER ES0022.

NOTES:

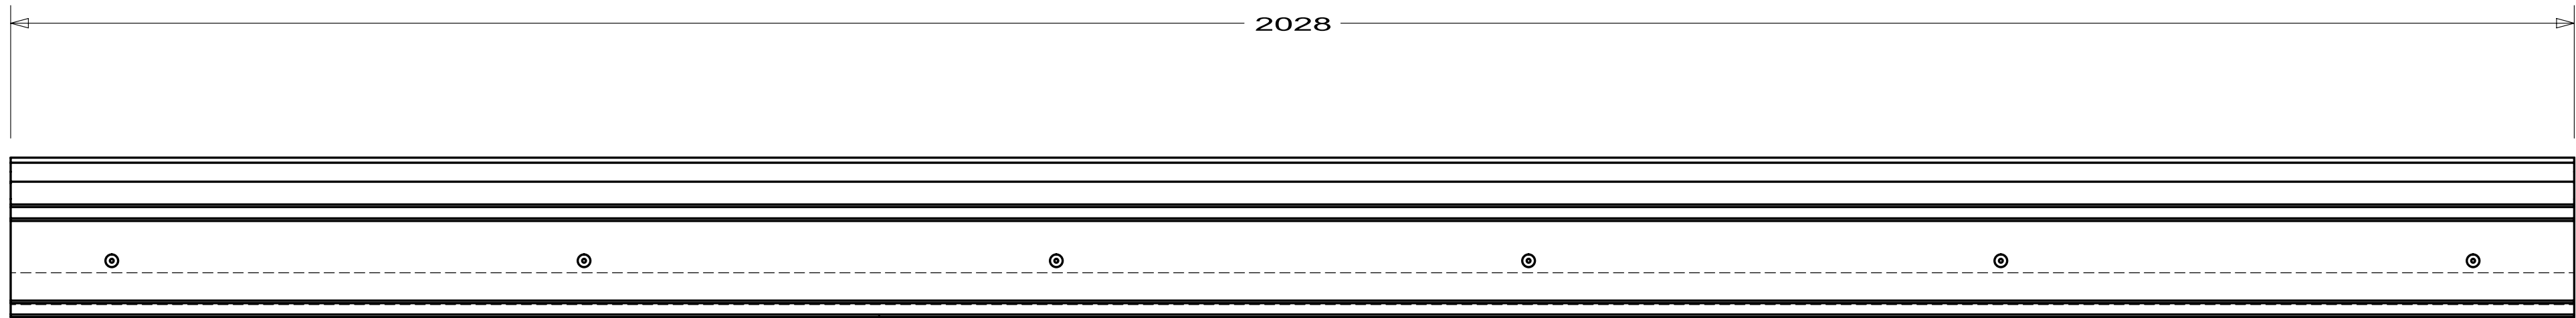


MOLDING ASM-SLIDEOUT
172464-13-XXX(UP TO 01-24-10)
176307-04-XXX(AFTER 01-25-10)



DETAIL A
MOLDING
171430-11-XXX
(2 REQUIRED)

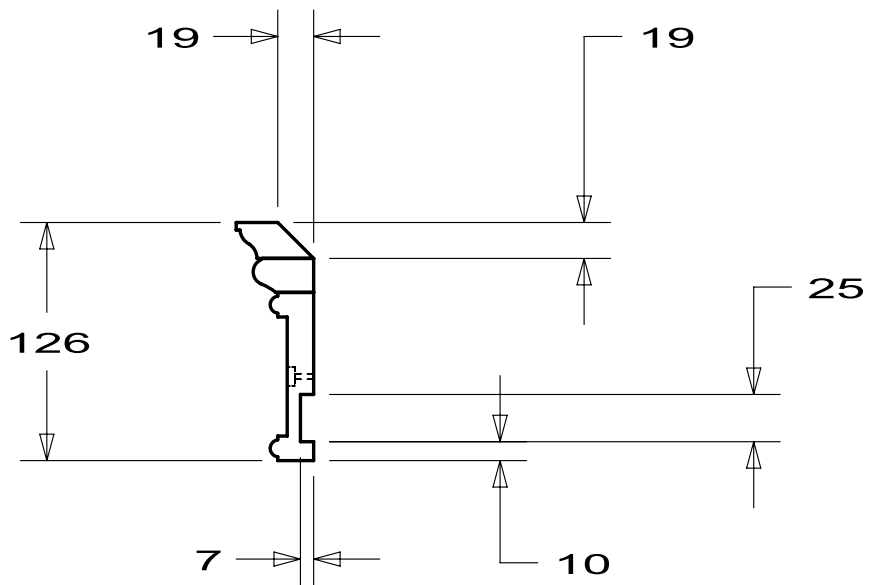


MOLDING ASM-SLIDEOUT
172464-01-XXX(UP TO 01-24-10)
176307-01-XXX(AFTER 01-25-10)

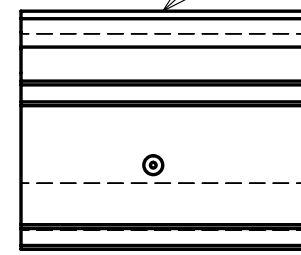


DETAIL B
MOLDING
171430-13-XXX
(1 REQUIRED)

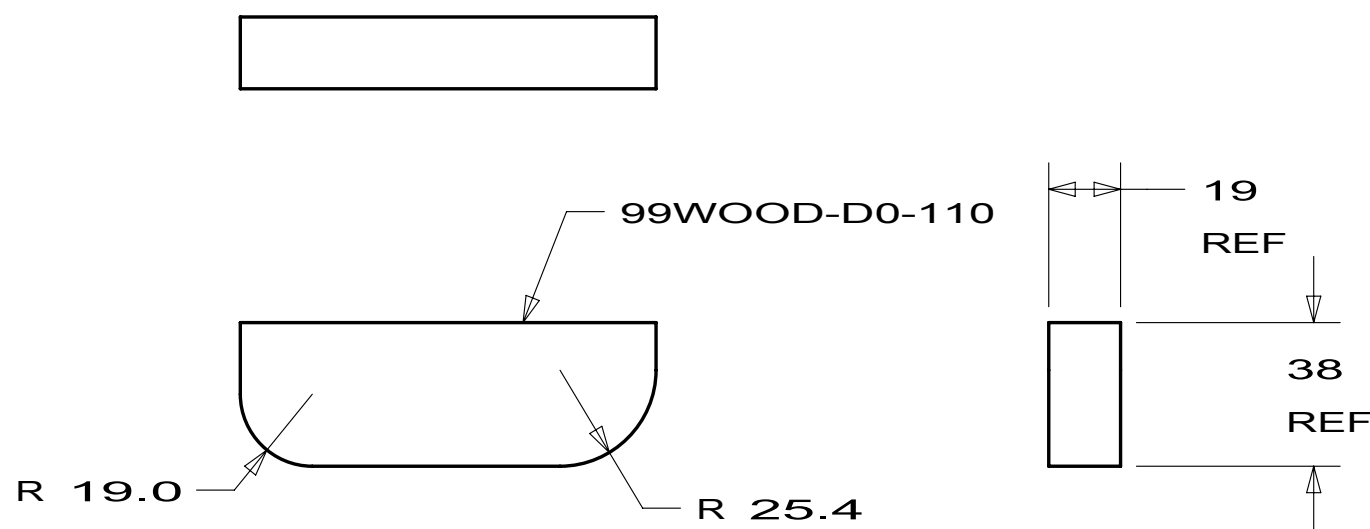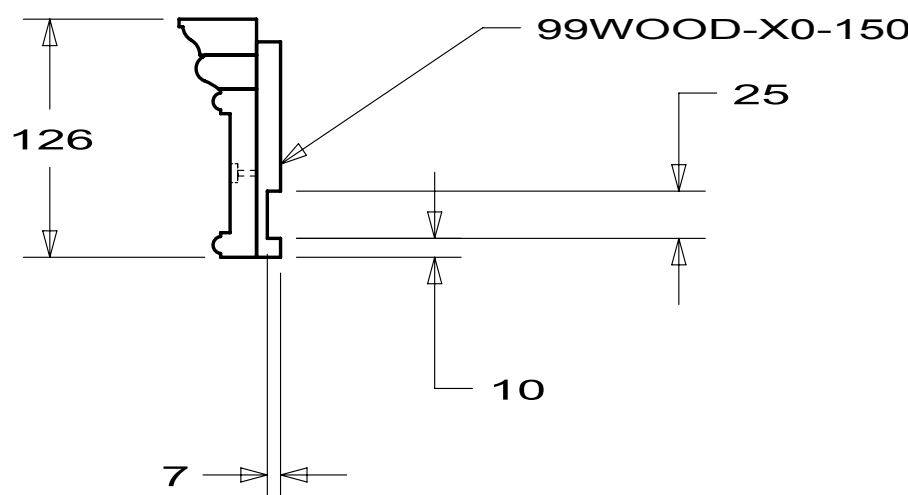

DETAIL N
LUMBER-W/RADIUS
171430-24-XXX


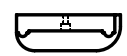


MOLDING-HARDWOOD
171430-23-XXX
UNSTAINED
Y00312-01-920

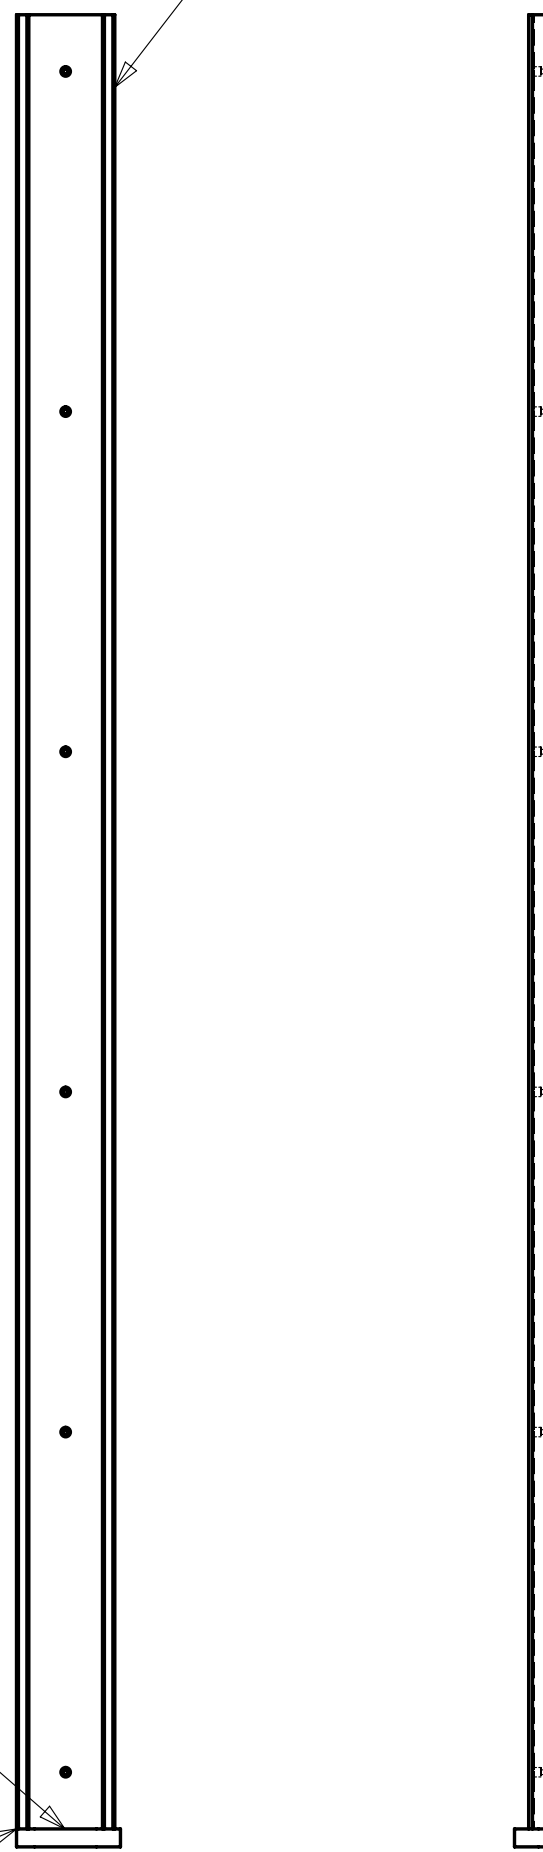


DETAIL M
MOLDING ASM-VERTICAL
171430-23-XXX


FIRST USED			10 R40BD
DO NOT SCALE DRAWING			
TITLE:			
TRIM ASM-SLIDEOUT			
SHEET 2	PART NO	171430	REV

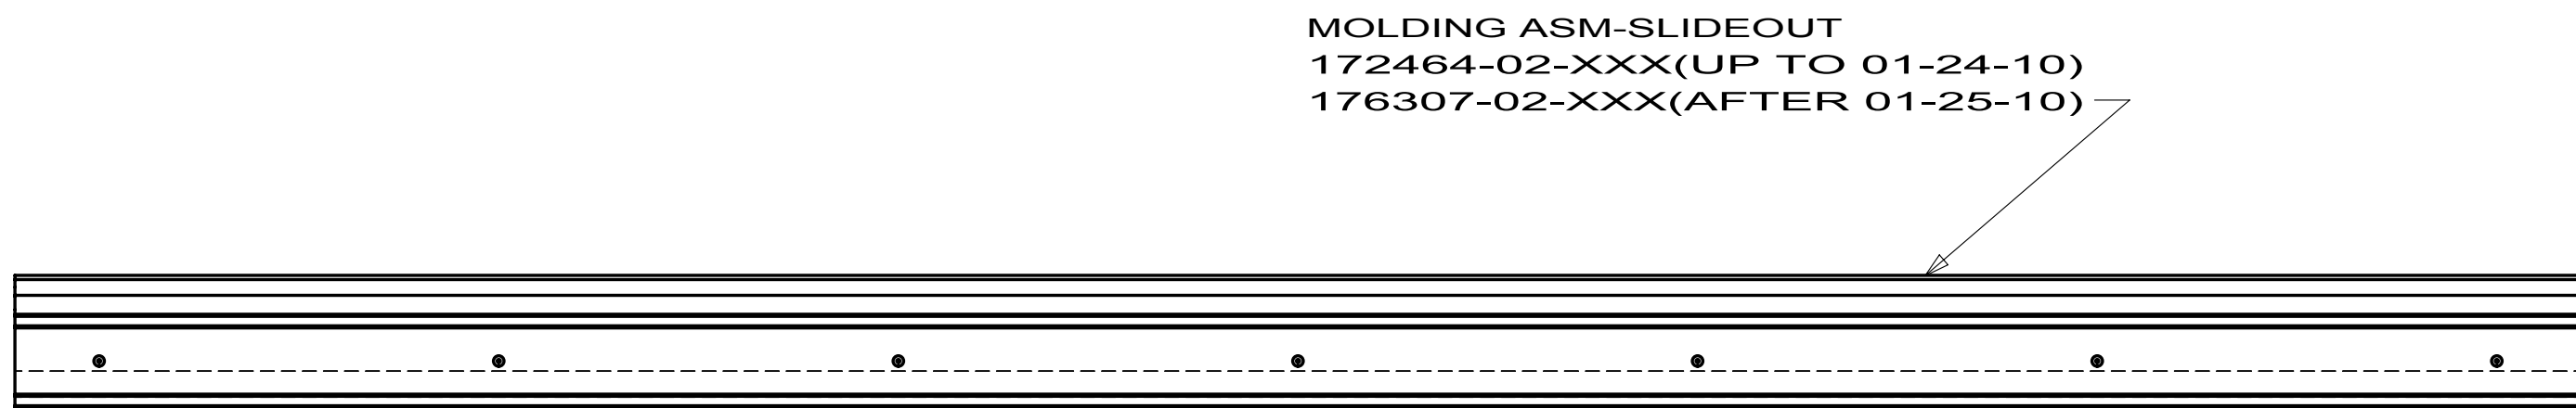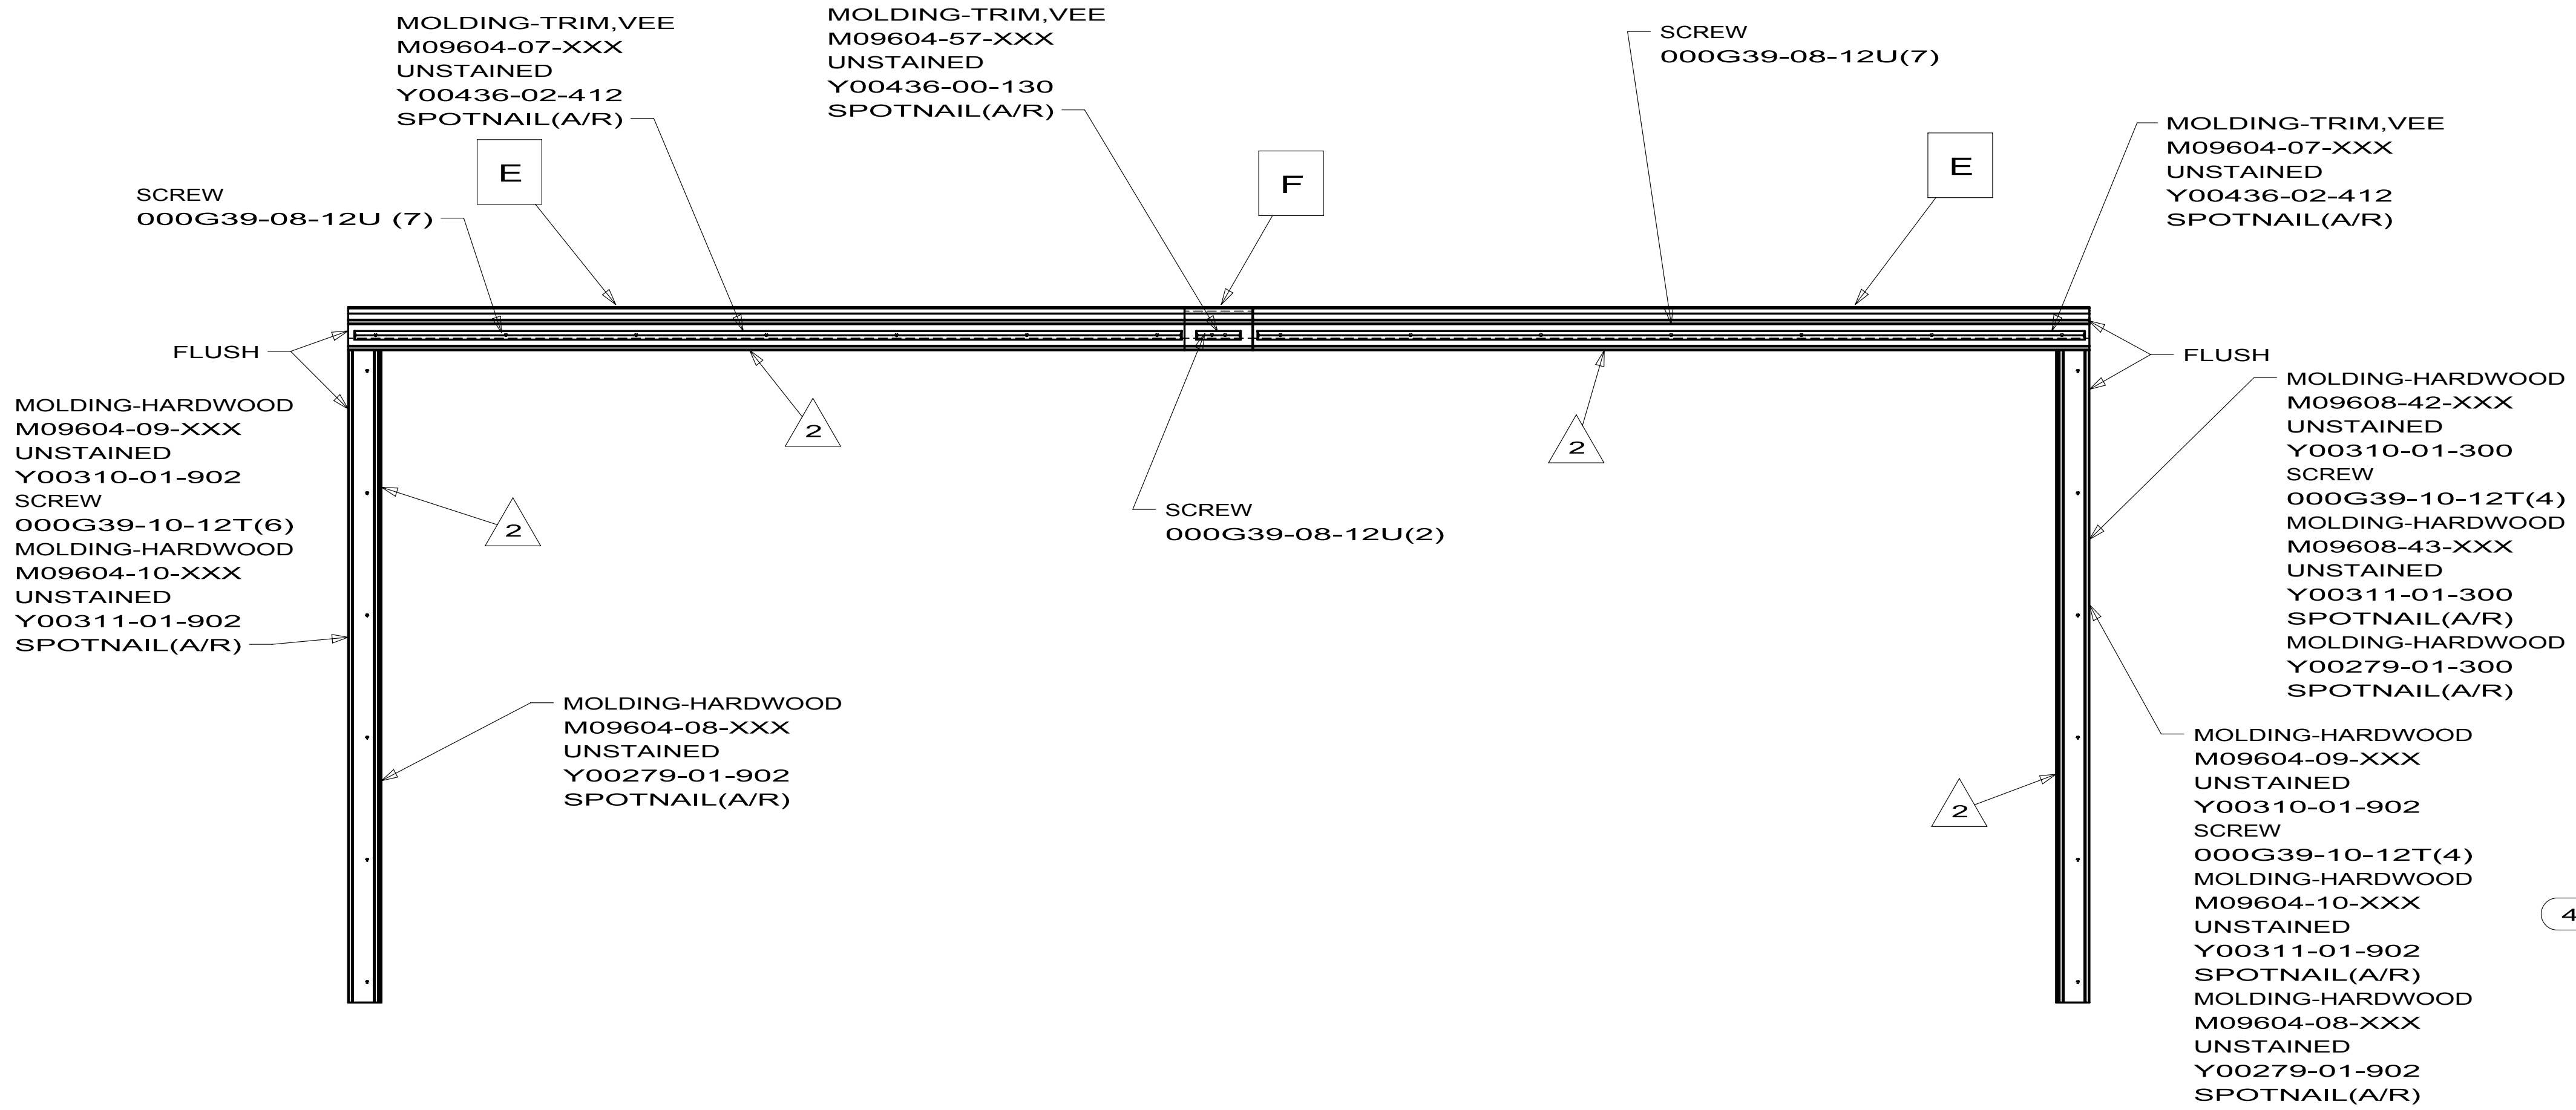

DETAIL E
MOLDING
171430-14-XXX
(2 REQUIRED)

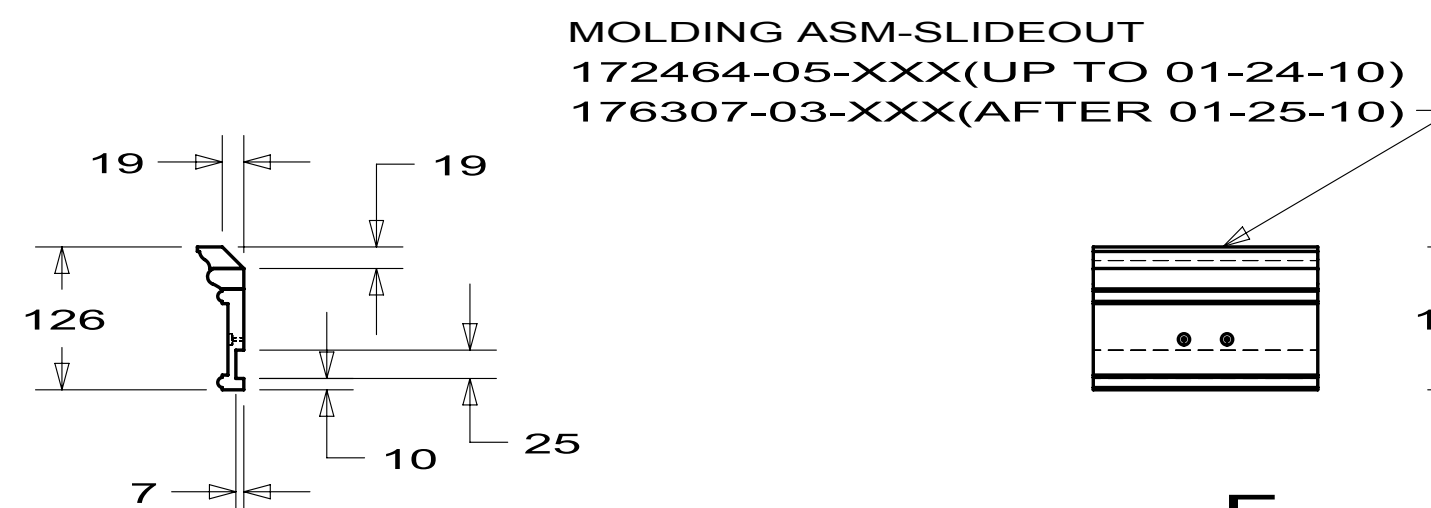

DETAIL F
MOLDING
171430-15-XXX

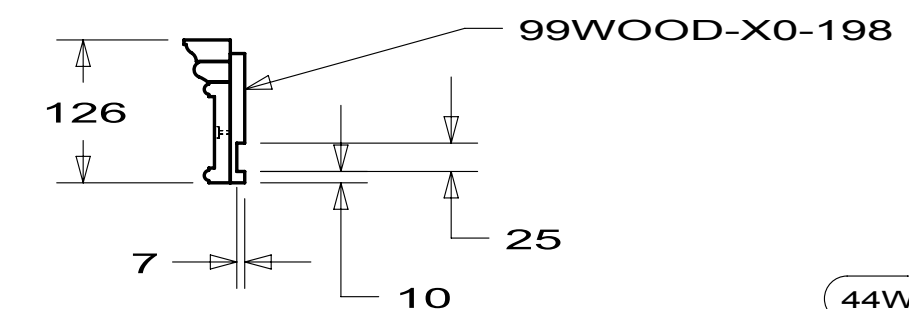


- 44W THEATER SEATING&LOUNGE CHAIR
- 41E REST EASY W/LOUNGE CHAIR
- 425 RESTEASY-SECTIONAL-ULTRALEAT
- 423 RESTEASY-SECTION-UL LTR DUAL
- 422 RESTEASY-SECTIONAL-FABRIC

R40BD FRONT RH


FIRST USED		
10 R40BD		
DO NOT SCALE DRAWING		
TITLE:		
TRIM ASM-SLIDEOUT		
SHEET 3	PART NO 171430	REV

MOLDING-HARDWOOD
M09604-13-XXX
UNSTAINED
Y00311-01-786

MOLDING-HARDWOOD
M09604-14-XXX
UNSTAINED
Y00310-01-786

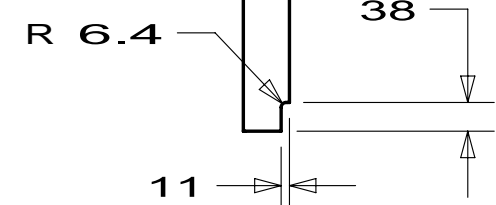

DETAIL J
MOLDING-NOTCHED
171430-19-XXX

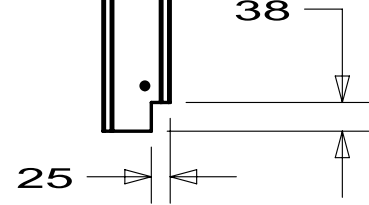

DETAIL H
MOLDING-NOTCHED
171430-18-XXX

MOLDING-TRIM,VEE
M09604-11-XXX
UNSTAINED
Y00436-00-912
SPOTNAIL(A/R)

FLUSH

SCREW
000G39-10-12T(6)

SCREW
000G39-08-12U(4)

P

SCREW
000G39-08-12U(2)

SCREW
000G39-08-12U(4)

MOLDING-TRIM,VEE
M09604-11-XXX
UNSTAINED
Y00436-00-912
SPOTNAIL(A/R)

FLUSH

MOLDING-TRIM,VEE
M09454-62-XXX
UNSTAINED
Y00436-00-090
SPOTNAIL(A/R)


SCREW
000G39-10-12T(6)

MOLDING-HARDWOOD
M09604-12-XXX
UNSTAINED
Y00279-01-748
SPOTNAIL(A/R)


MOLDING-HARDWOOD
M09604-12-XXX
UNSTAINED
Y00279-01-748
SPOTNAIL(A/R)

SPOTNAIL(A/R)


MOLDING ASM-SLIDEOUT
172464-04-XXX

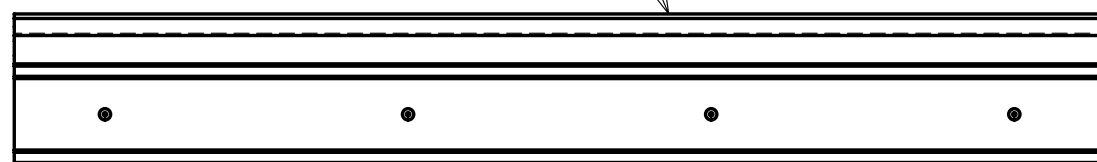


DETAIL G
MOLDING
171430-12-XXX
(2 REQUIRED)

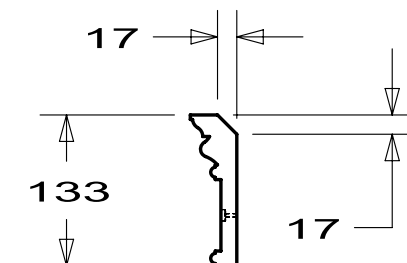

MOLDING ASM-SLIDEOUT
172464-01-XXX

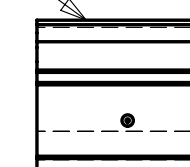

DETAIL P
MOLDING
171430-25-XXX

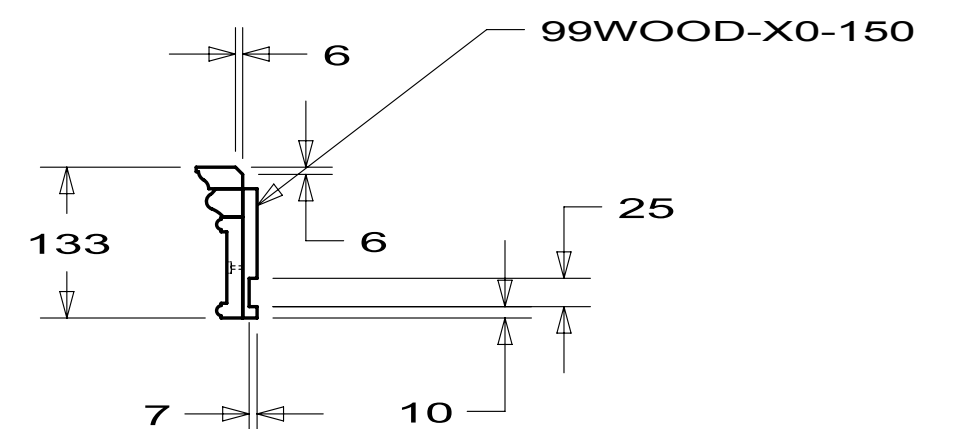


R40BD REAR RH

FIRST USED			10 R40BD
DO NOT SCALE DRAWING			
TITLE:			TRIM ASM-SLIDEOUT
SHEET 4	PART NO	171430	REV

8		7	
DWG NO	SHEET	DETAIL	MOLDING
172659-01	1 & 2	---	---
172659-02	3	K	Y00362-01-850
172659-03	4	---	---
172659-04	3	X	Y00362-01-262


1	
RELEASE	REV DATE
A	
DWG NO	172659
REV	ZONE
REVISION RECORD	
DATE	DFT-ORIG

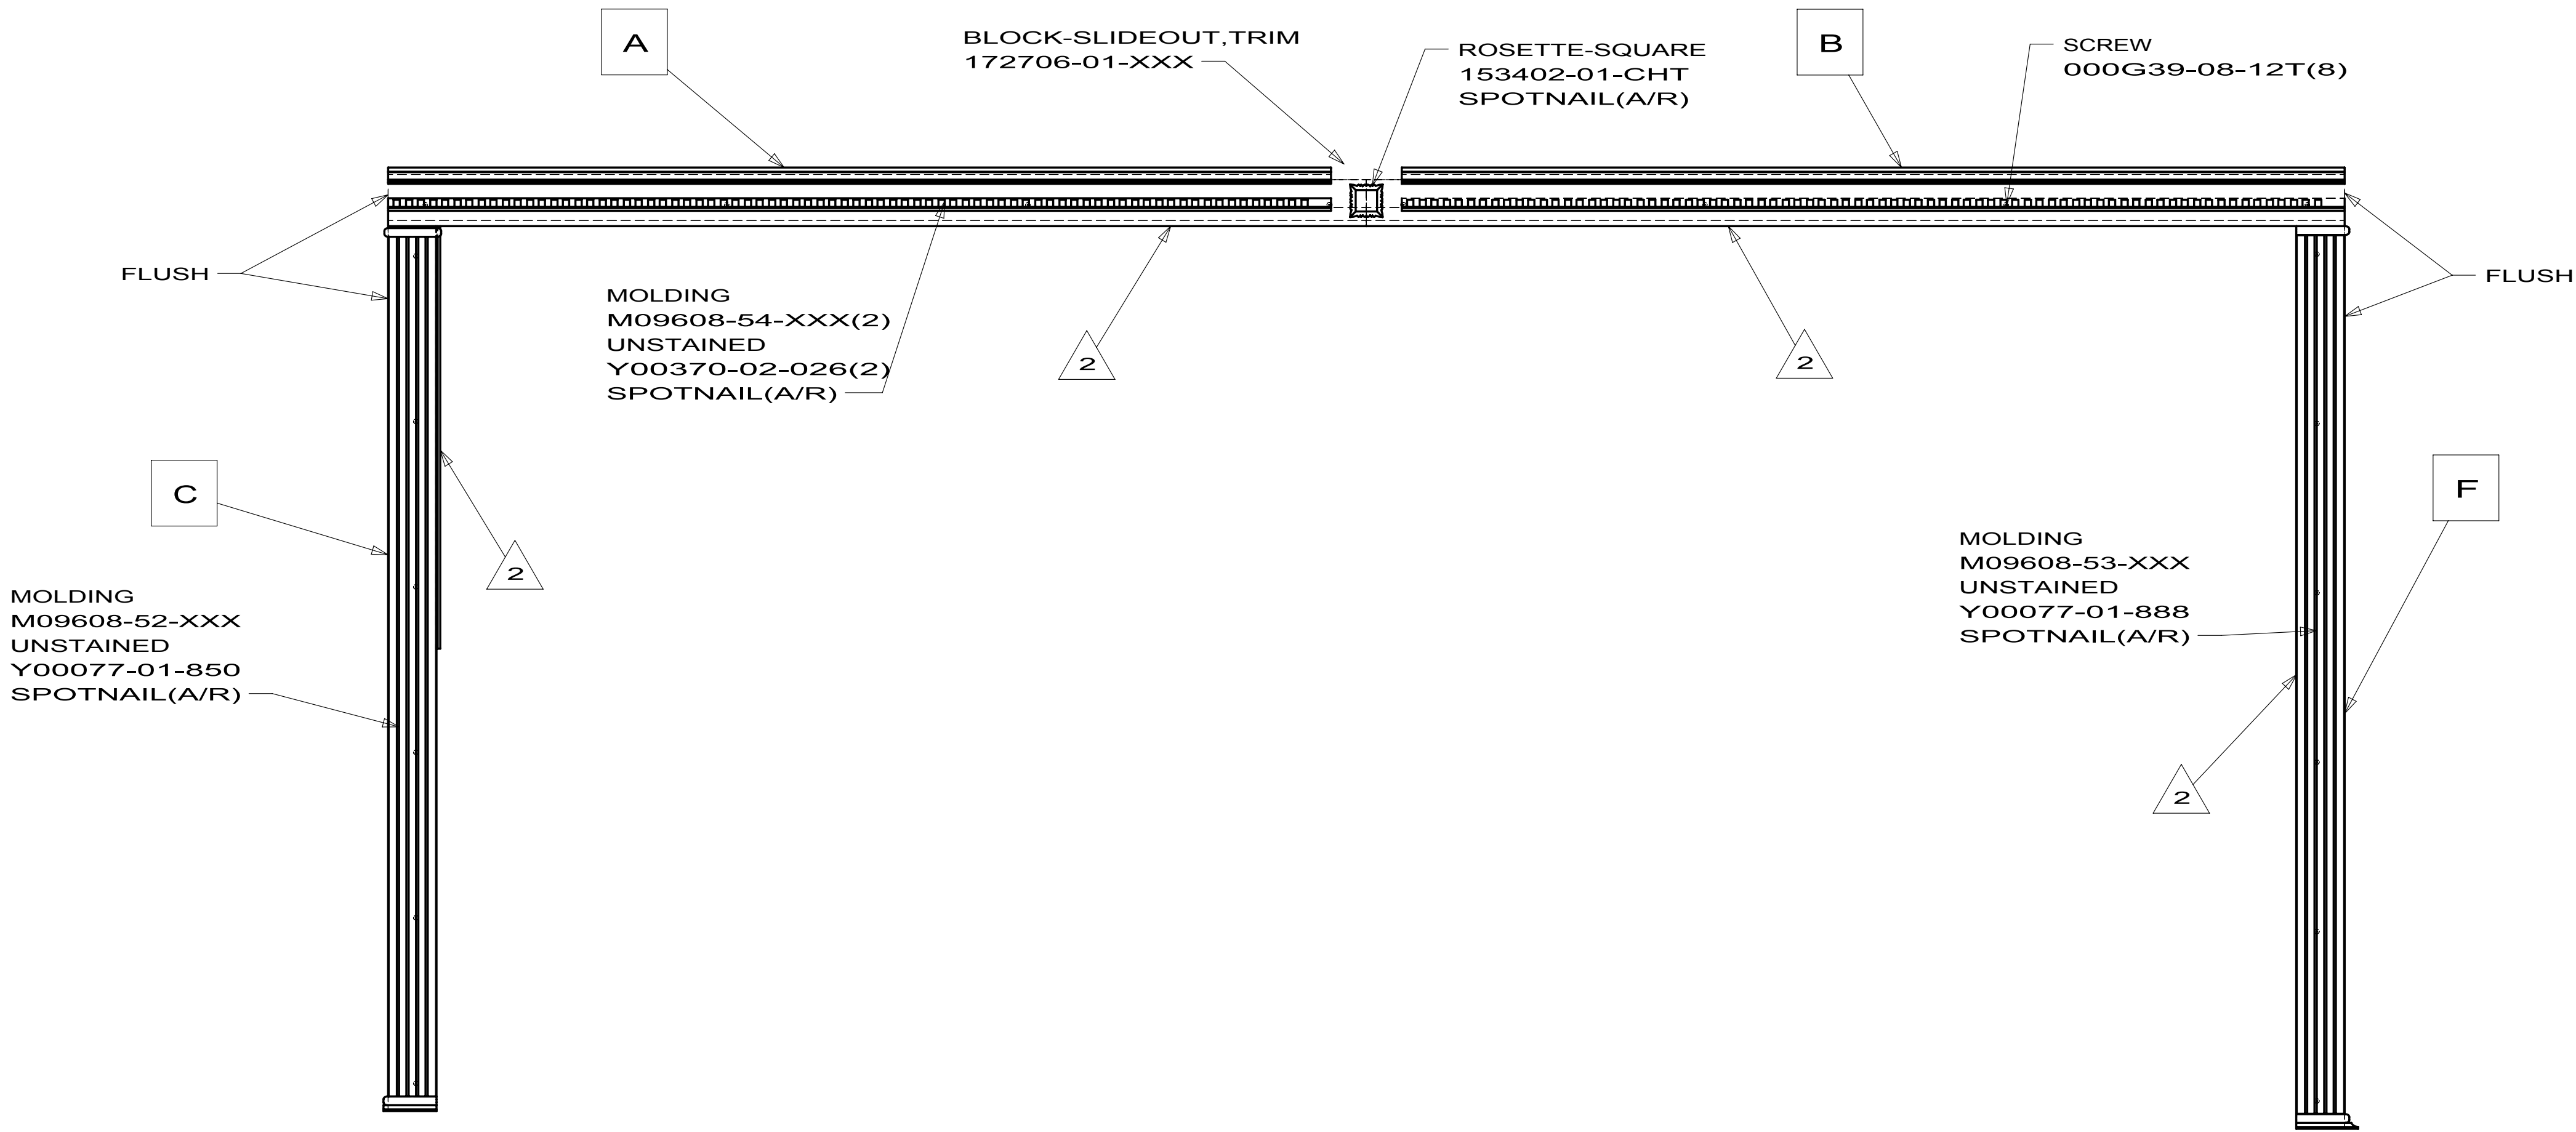


R40BD LH - FRONT
172659-01-XXX

2. MOLDING TO BE FLUSH WITH SLIDEOUT EXTRUSION.
1. FINISH PER ES0022.

NOTES:

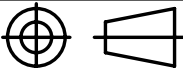WINNEBAGO® INDUSTRIES		COPYRIGHT 2010 WINNEBAGO INDUSTRIES, INC.	
DFT-ORIG		ORIG. DATE	
CHKD		ALL DIMENSIONS ARE IN MILLIMETERS	
P.E.			
M.E.			
DSNR		FIRST USED	
		10 R40BD	
UNSPECIFIED TOLERANCES ARE:		MATERIAL:	
WHOLE DIM (X) ± 1.5			
ONE-PLACE (X.X) ± 0.8			
TWO-PLACE (X.XX) ±			
ANGLE ±			
THIRD ANGLE PROJECTION			
			
DO NOT SCALE DRAWING			
TITLE:			
TRIM ASM-SLIDEOUT			
SHEET 1 OF 4		PART NO	REV
		172659	

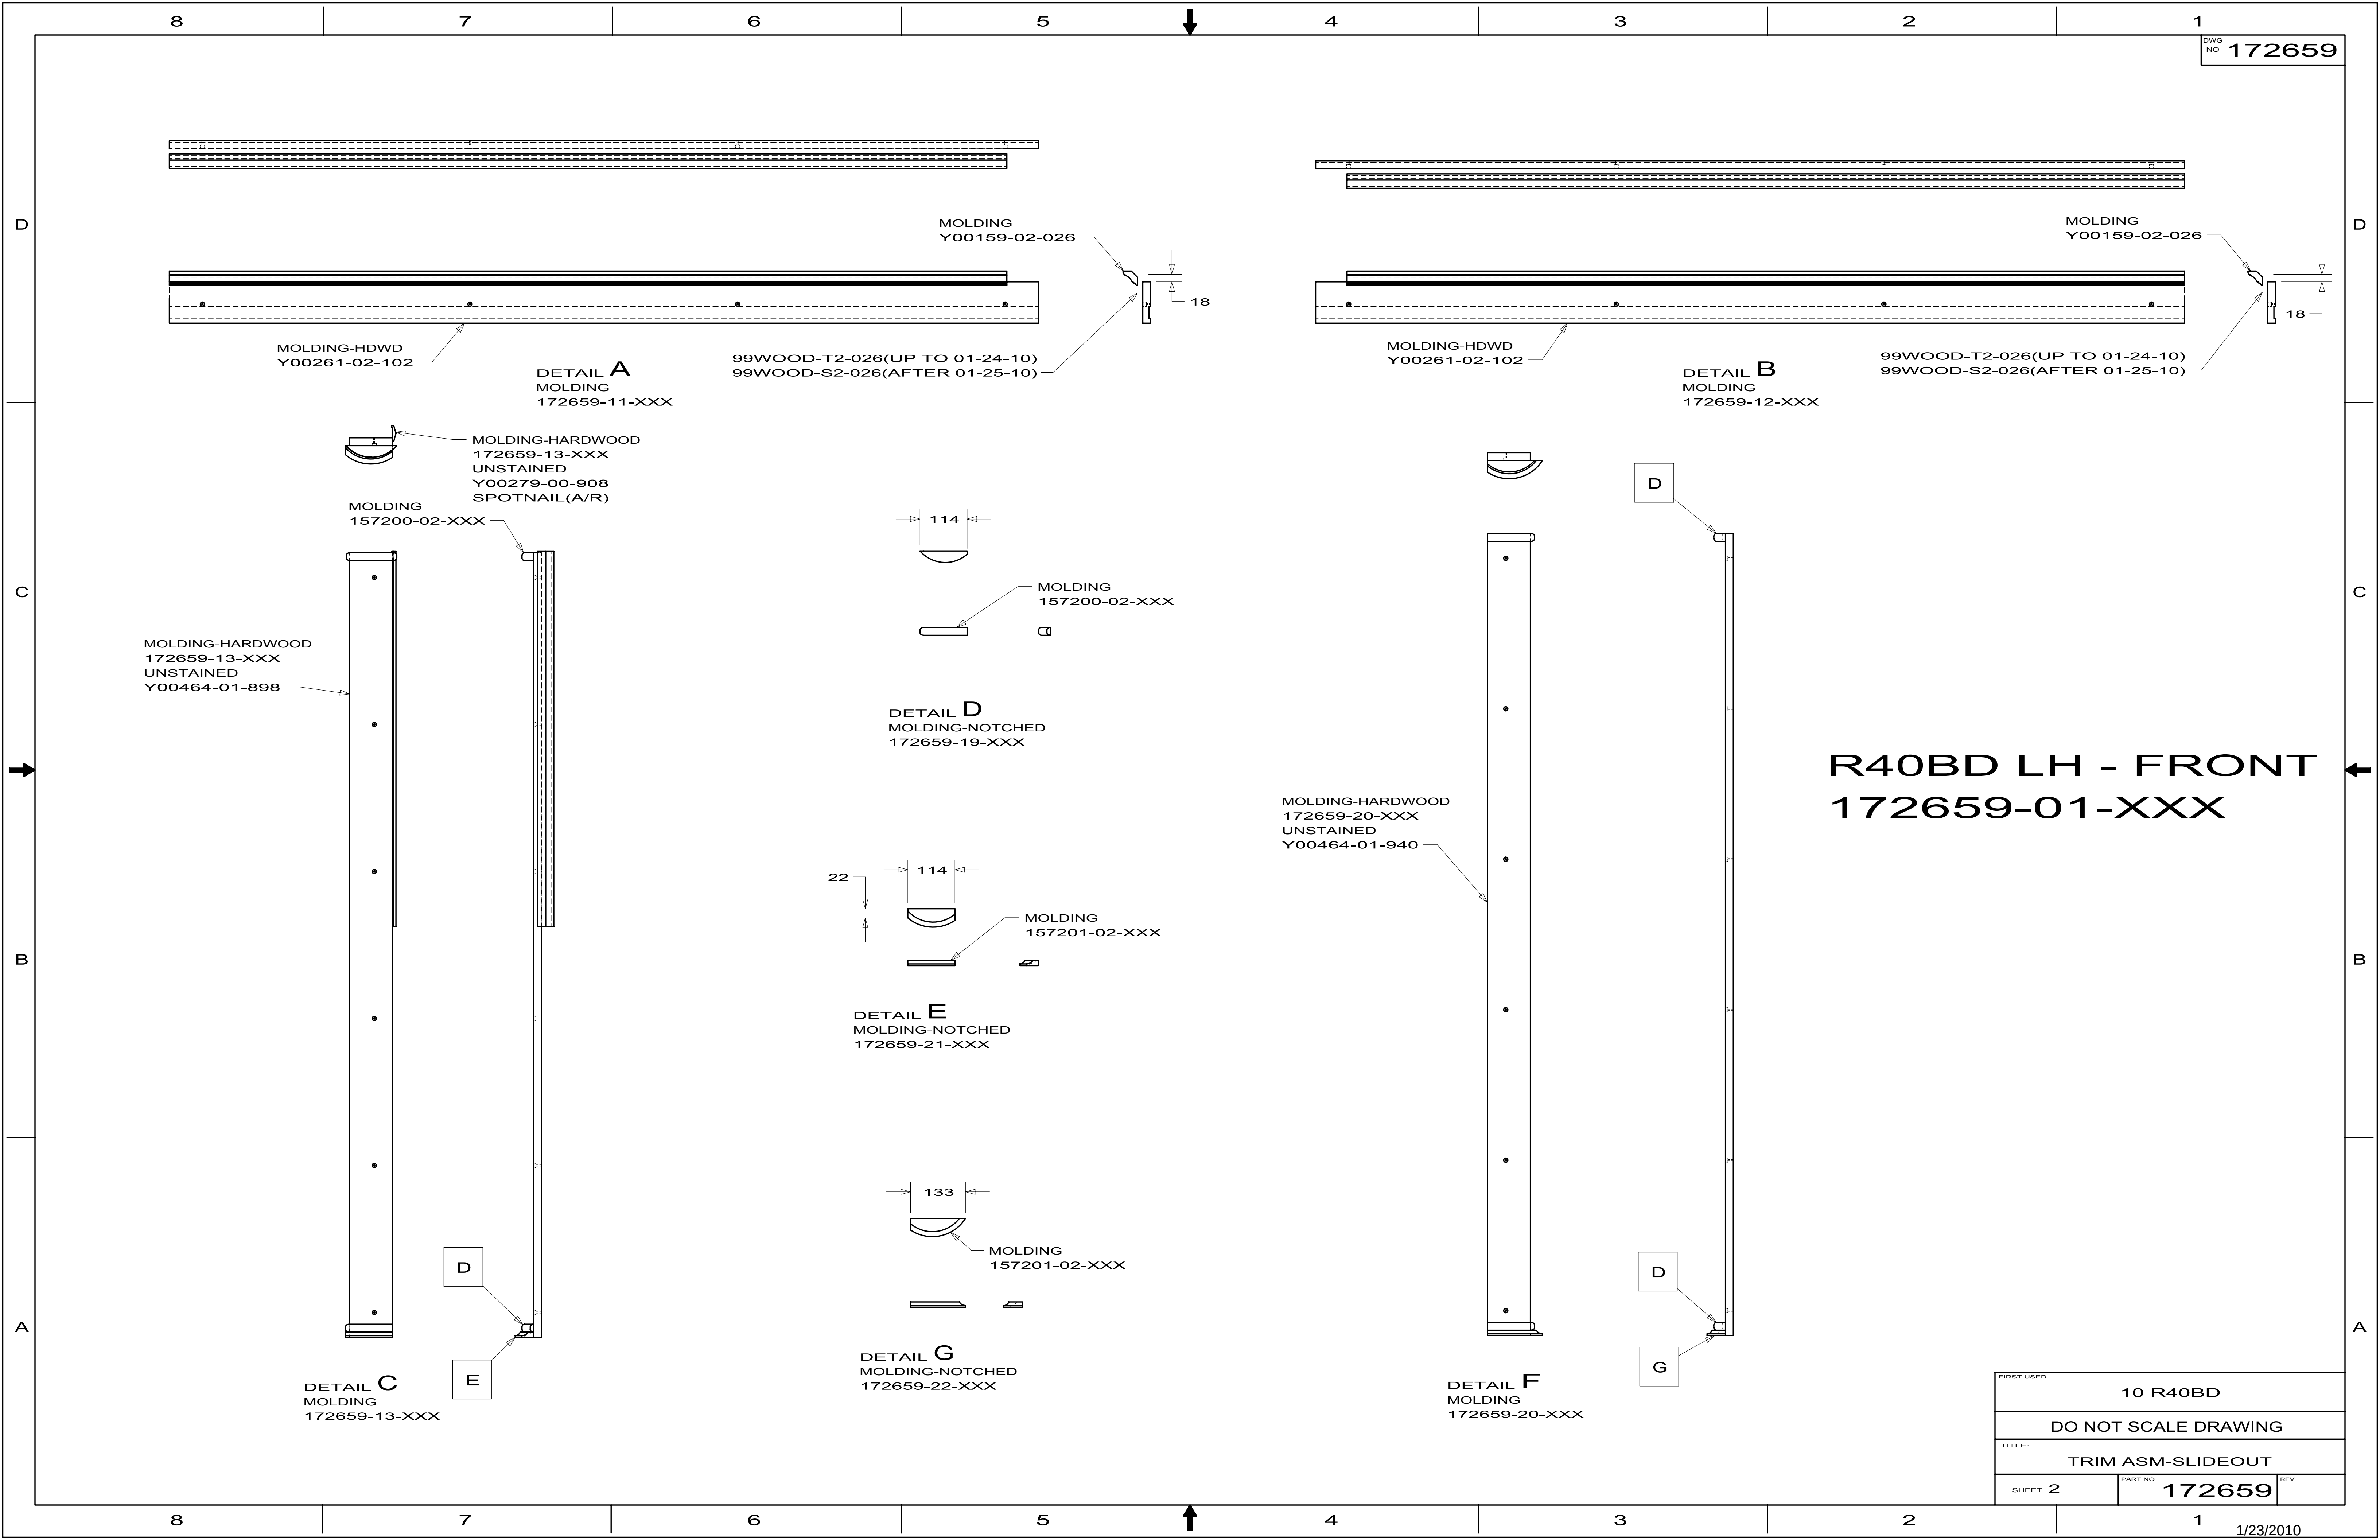

FIRST USED			
10 R40BD			
DO NOT SCALE DRAWING			
TITLE: TRIM ASM-SLIDEOUT			
SHEET 2		PART NO 172659	REV

BLOCK-SLIDEOUT,TRIM
172706-01-XXX(UP TO 01-24-10)
172706-04-XXX(AFTER 01-25-10)

ROSETTE-SQUARE
153402-01-CHT
SPOTNAIL(A/R)

SCREW
000G39-08-12T(10)

MOLDING-HARDWOOD
M09604-08-XXX
UNSTAINED
Y00279-01-902
SPOTNAIL(A/R)

MOLDING-HARDWOOD
M09604-08-XXX
UNSTAINED
Y00279-01-902
SPOTNAIL(A/R)

MOLDING-HARDWOOD
M09607-16-XXX
UNSTAINED
Y00279-01-300
SPOTNAIL(A/R)

MOLDING-HARDWOOD
Y00319-01-300

MOLDING
M09614-17-XXX(2)
UNSTAINED
Y00370-02-462(2)
SPOTNAIL (A/R)

MOLDING-HARDWOOD
M09608-55-XXX(UP TO 12-07-09)
M09618-71-XXX(AFTER 12-08-09)
UNSTAINED
Y00362-01-850(UP TO 12-07-09)
Y00202-01-850(AFTER 12-08-09)
SPOTNAIL(A/R)

USED ON 172659-02-XXX
MOLDING-HARDWOOD
M09608-55-XXX(UP TO 12-07-09)
M09618-71-XXX(AFTER 12-08-09)
UNSTAINED
Y00362-01-850(UP TO 12-07-09)
Y00202-01-850(AFTER 12-08-09)
OR
USED ON 172659-04-XXX
MOLDING-HARDWOOD
M09608-57-XXX(UP TO 12-07-09)
M09608-57-XXX(AFTER 12-08-09)
UNSTAINED
Y00362-01-262(UP TO 12-07-09)
Y00202-01-262(AFTER 12-08-09)
SPOTNAIL (A/R)

K OR X
(SEE TAB)

MOLDING-HARDWOOD
Y00319-01-902

MOLDING-CROWN
Y00159-02-462

99WOOD-T2-462(UP TO 01-24-10)
99WOOD-S2-462(AFTER 01-25-10)

MOLDING-HDWD
Y00261-02-538

MOLDING-CROWN
Y00159-02-462

99WOOD-T2-462(UP TO 01-24-10)
99WOOD-S2-462(AFTER 01-25-10)

MOLDING-HDWD
Y00261-02-538

MOLDING
157200-01-XXX(2)

MOLDING
157200-01-XXX(2)

MOLDING
157200-01-XXX(2)

DETAIL X
MOLDING ASM-VERTICAL
172659-23-XXX
USED WITH 172659-04-XXX

DETAIL K
MOLDING
172659-18-XXX
USED WITH 172659-02-XXX












MOLDING-HARDWOOD
Y00319-01-902

MOLDING
157201-01-XXX

DETAIL L
MOLDING
172659-26-XXX


R40BD RH - FRONT
172659-02-XXX
172659-04-XXX

FIRST USED		
10 R40BD		
DO NOT SCALE DRAWING		
TITLE:		
TRIM ASM-SLIDEOUT		
SHEET 3	PART NO 172659	REV

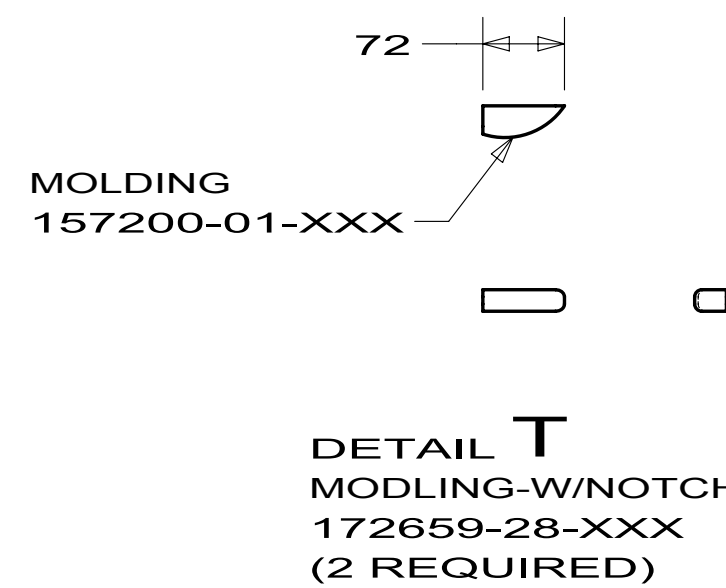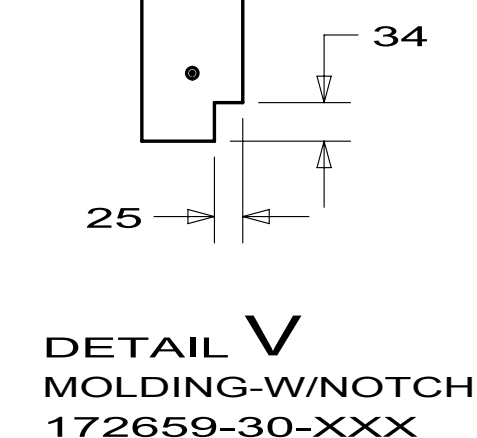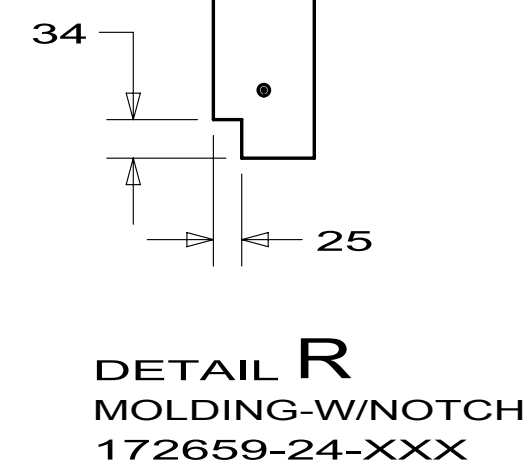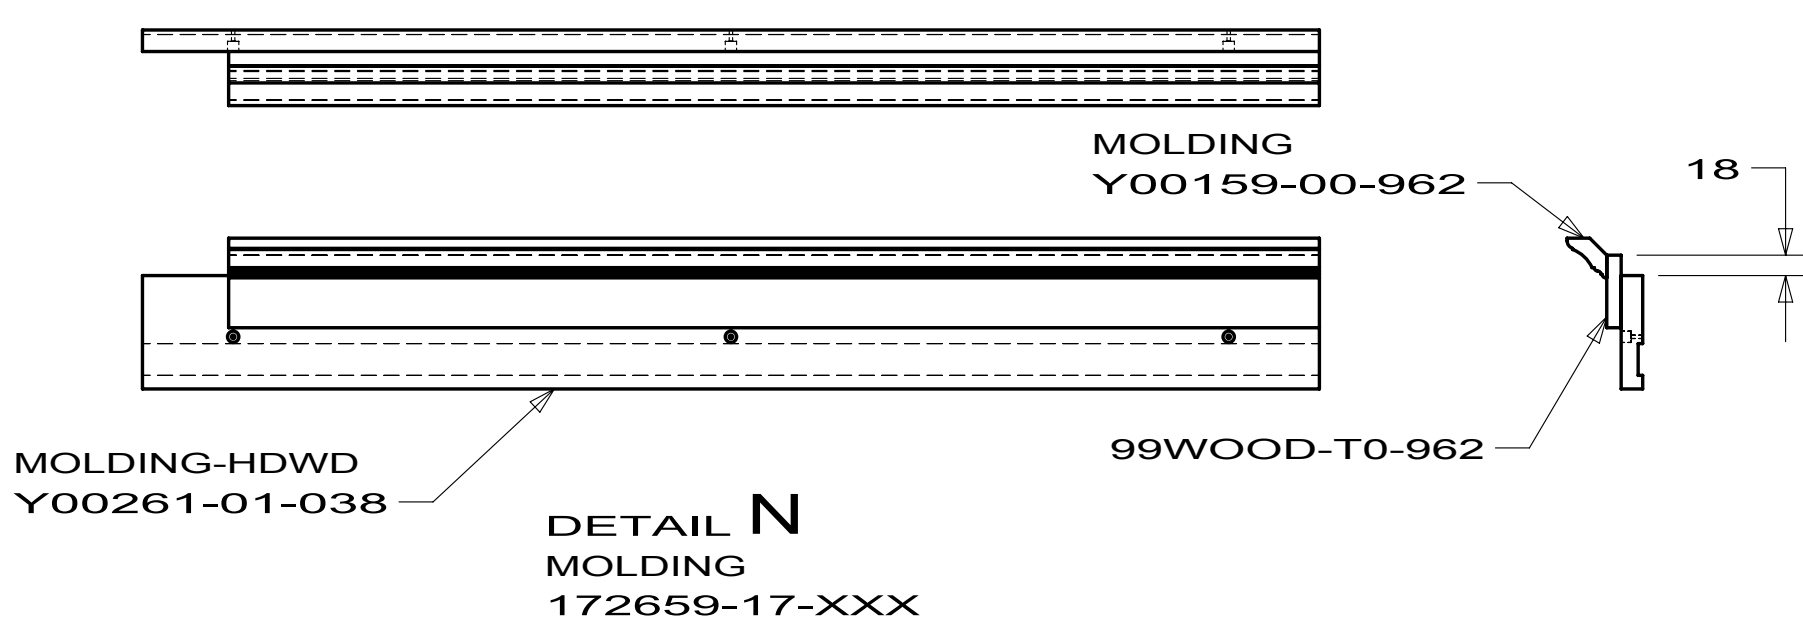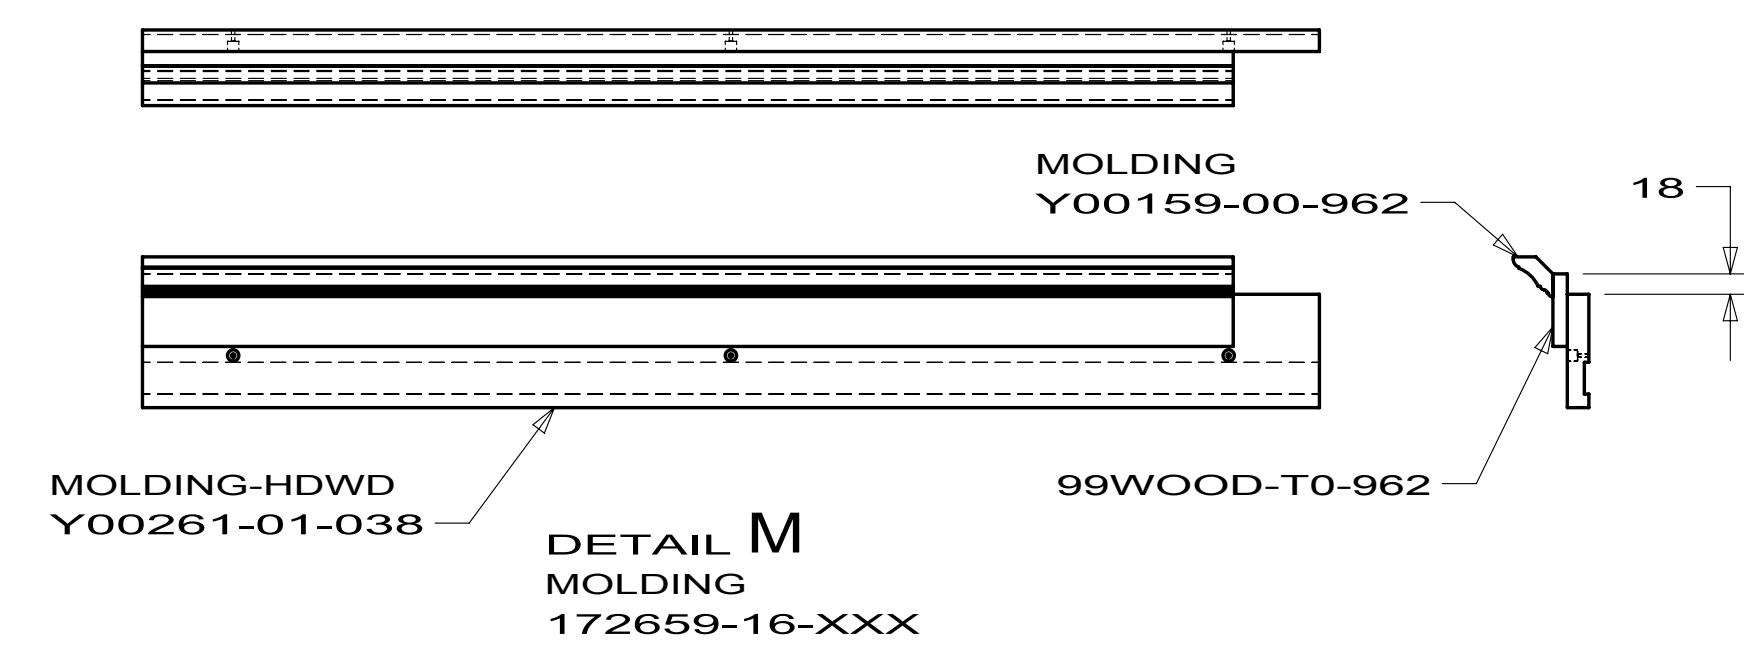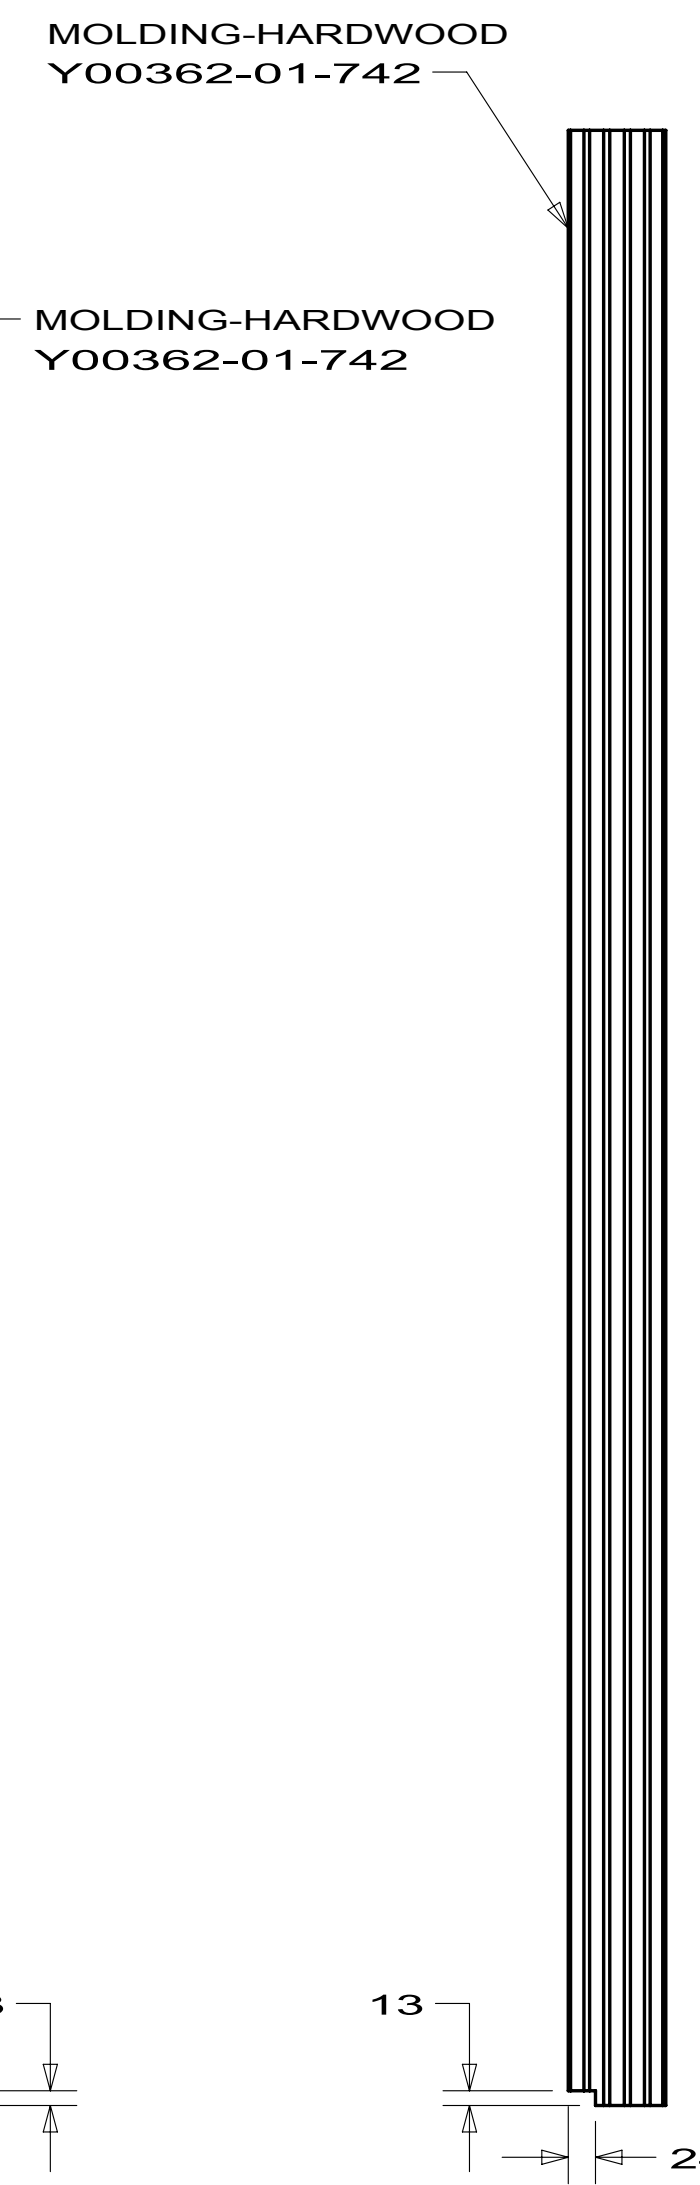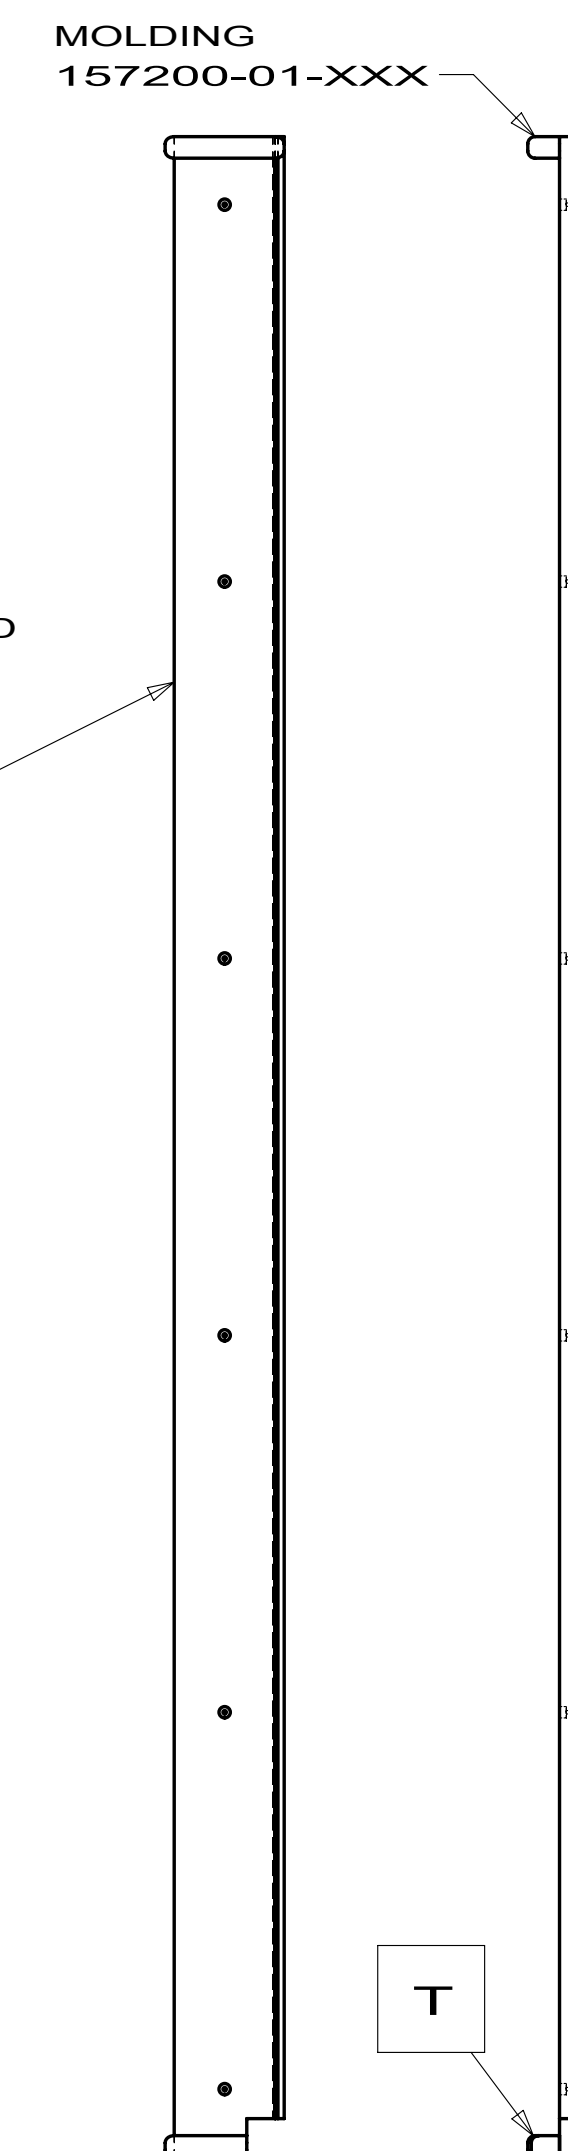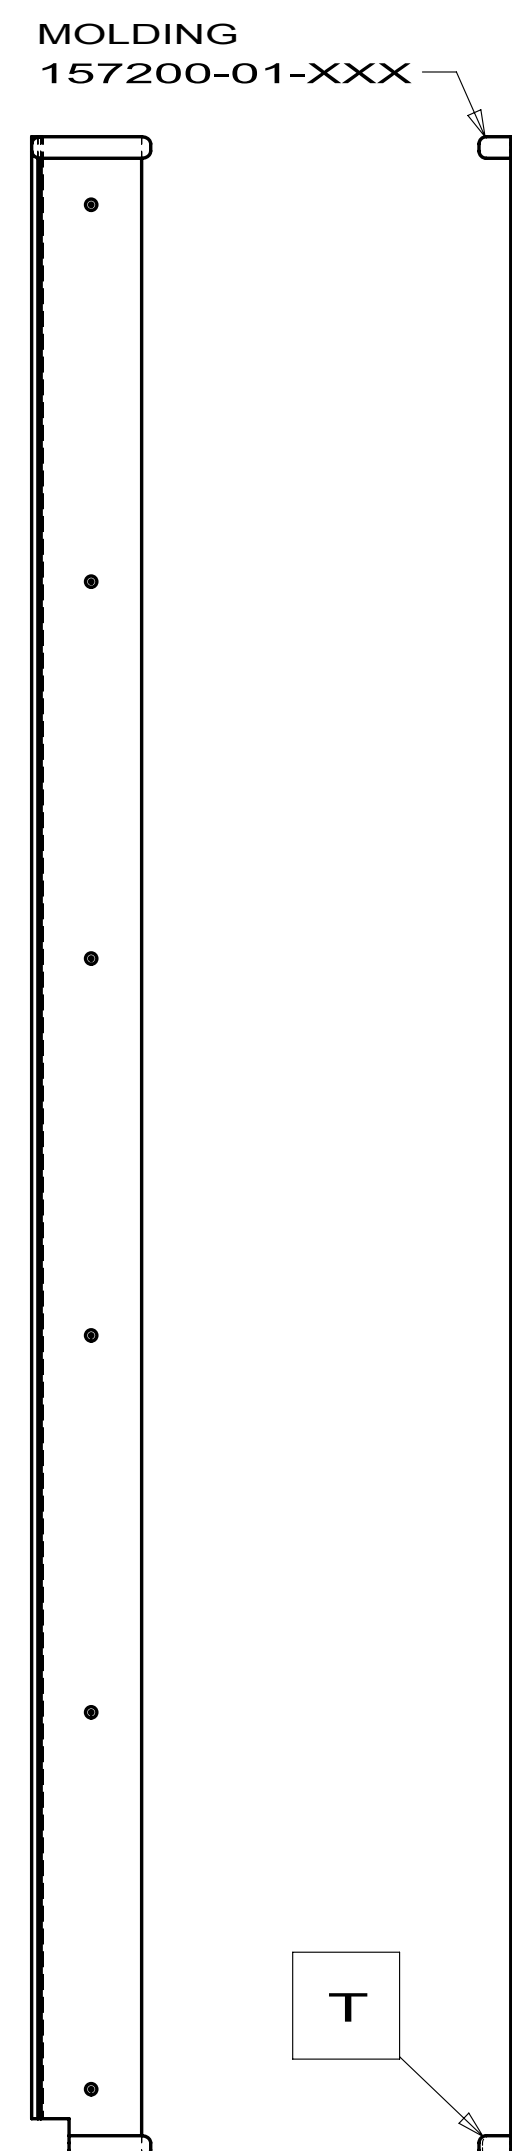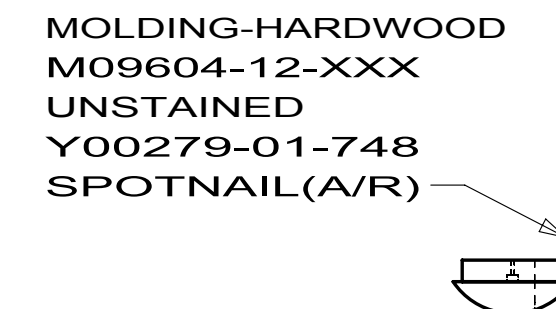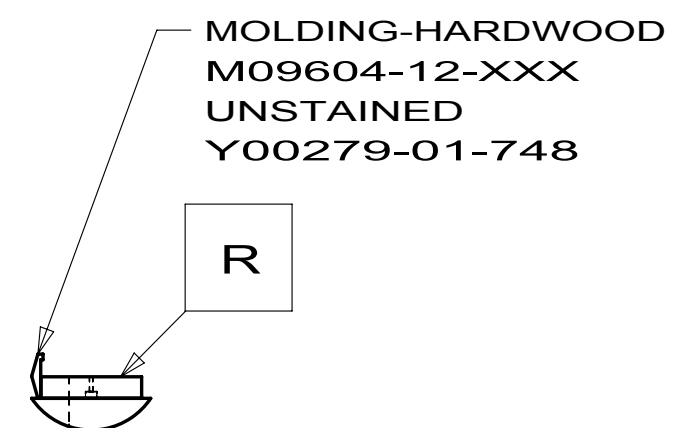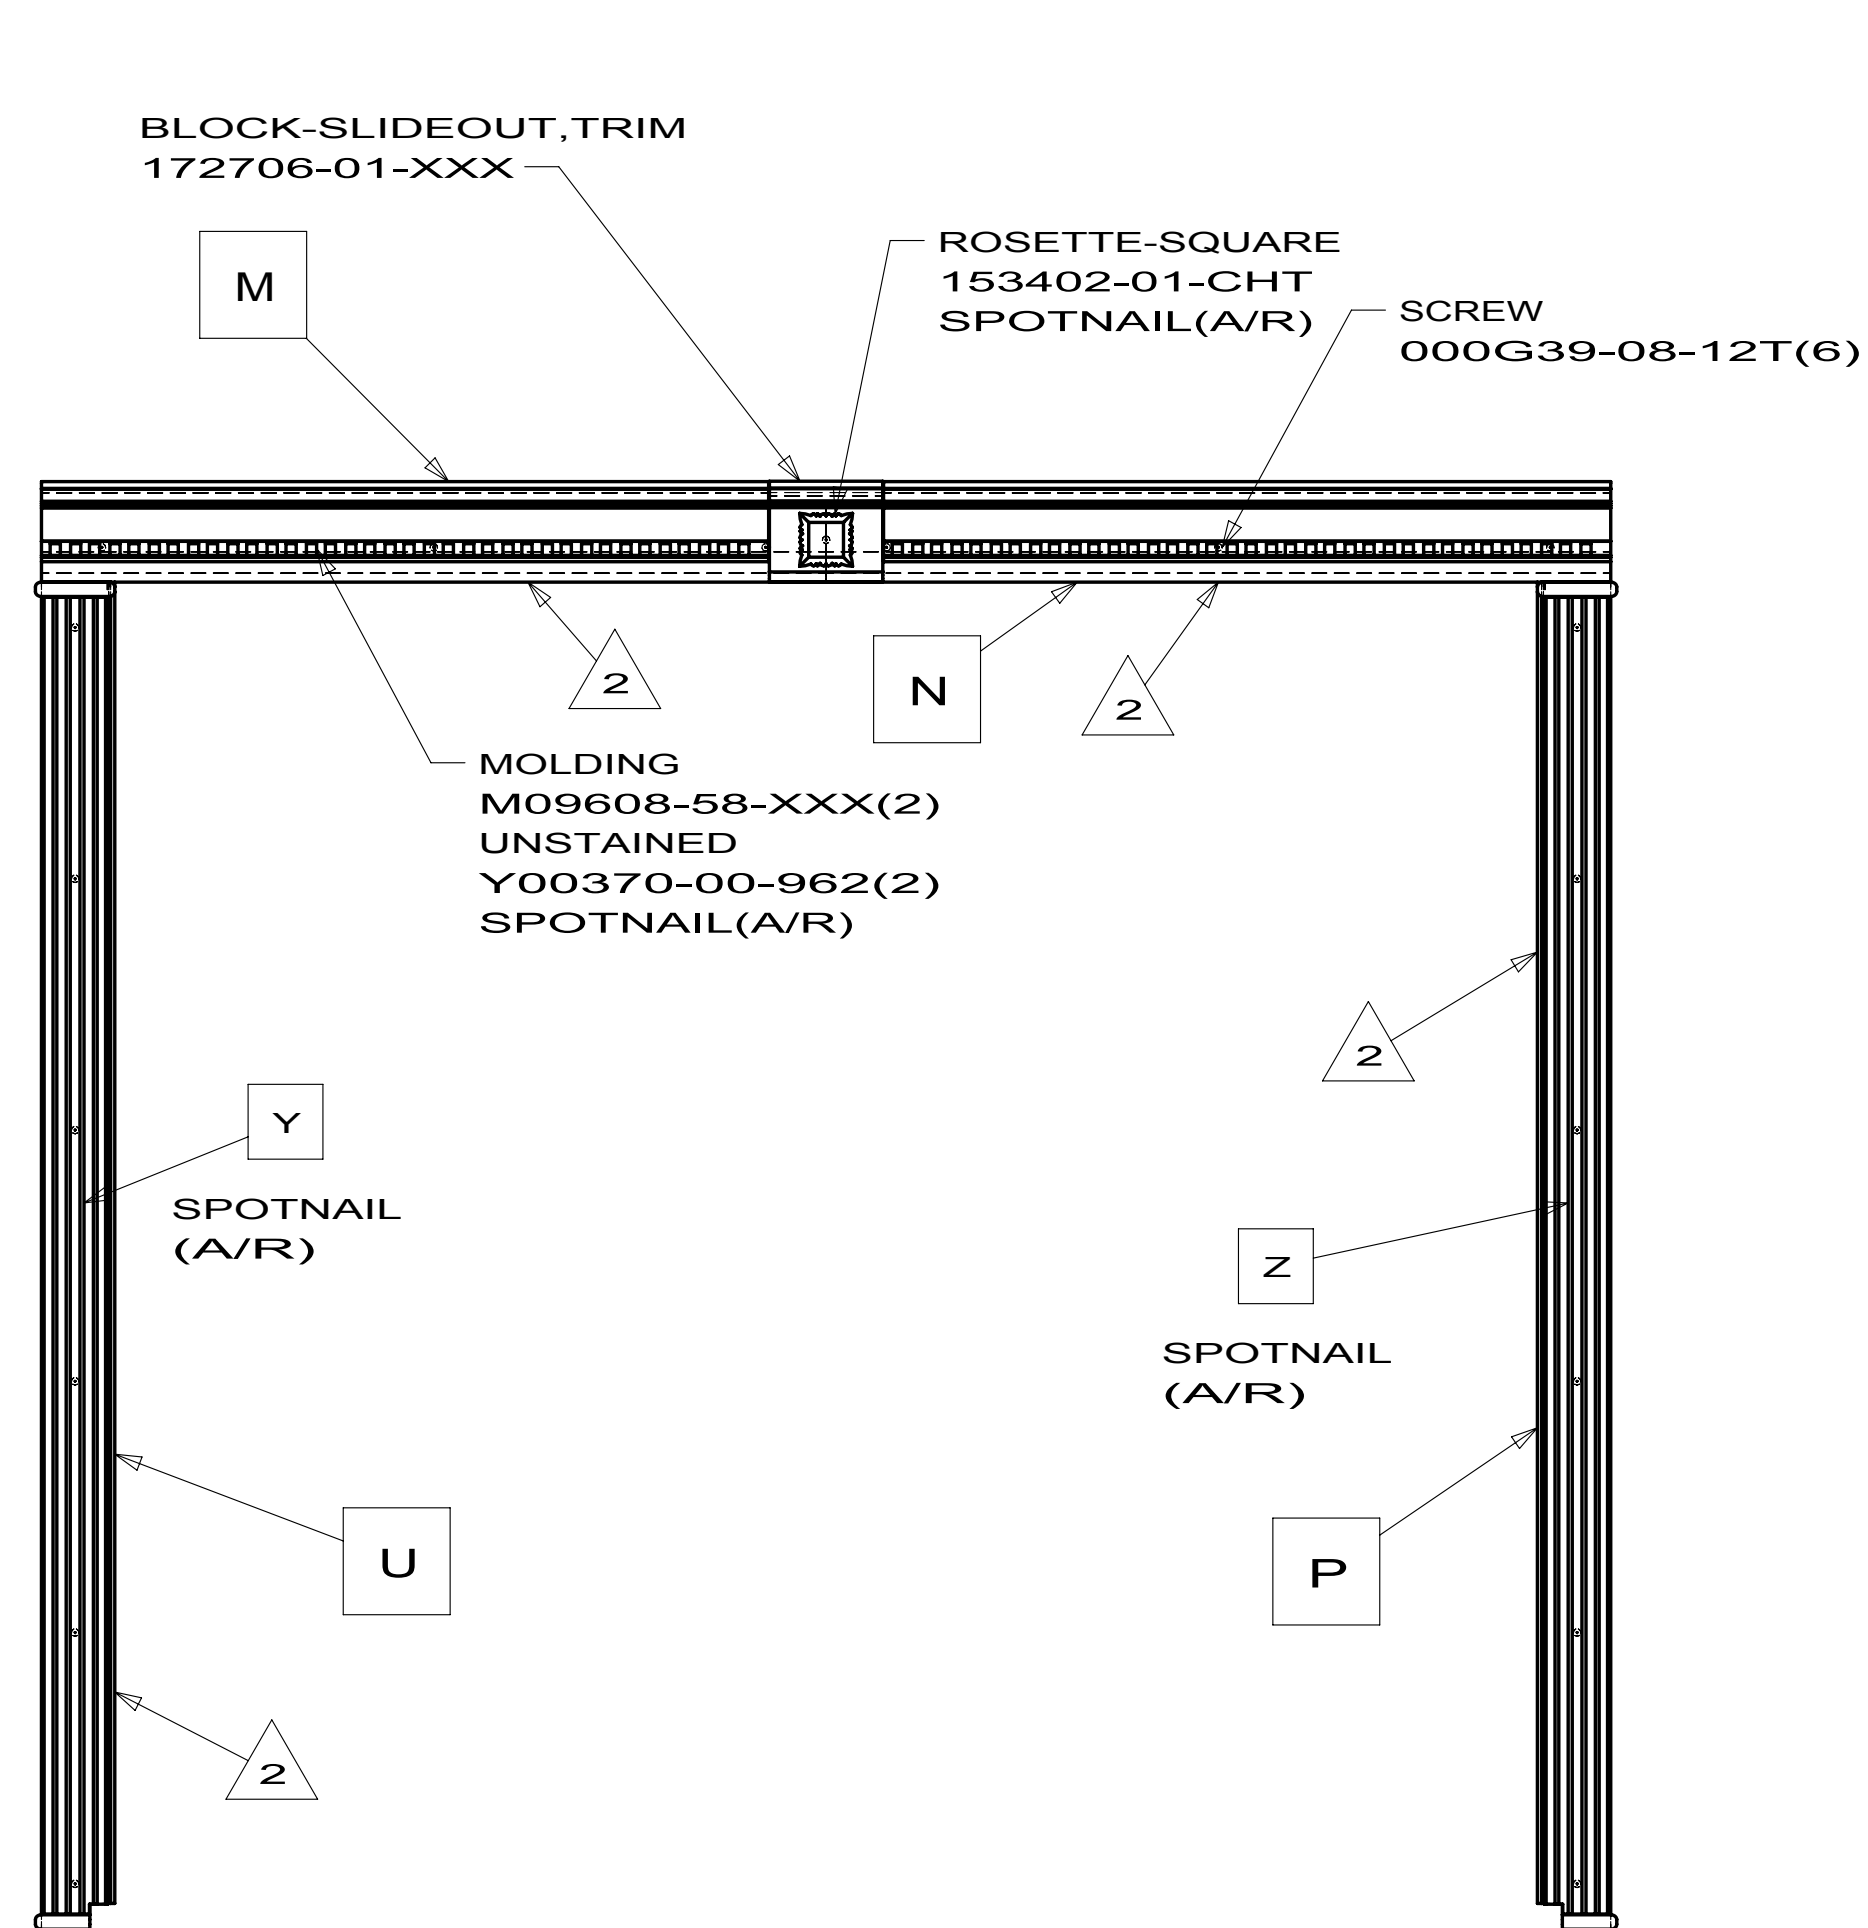

R40BD RH - REAR
172659-03-XXX

FIRST USED			10 R40BD		
DO NOT SCALE DRAWING					
TITLE: TRIM ASM-SLIDEOUT					
SHEET 4		PART NO		172659	
				REV	

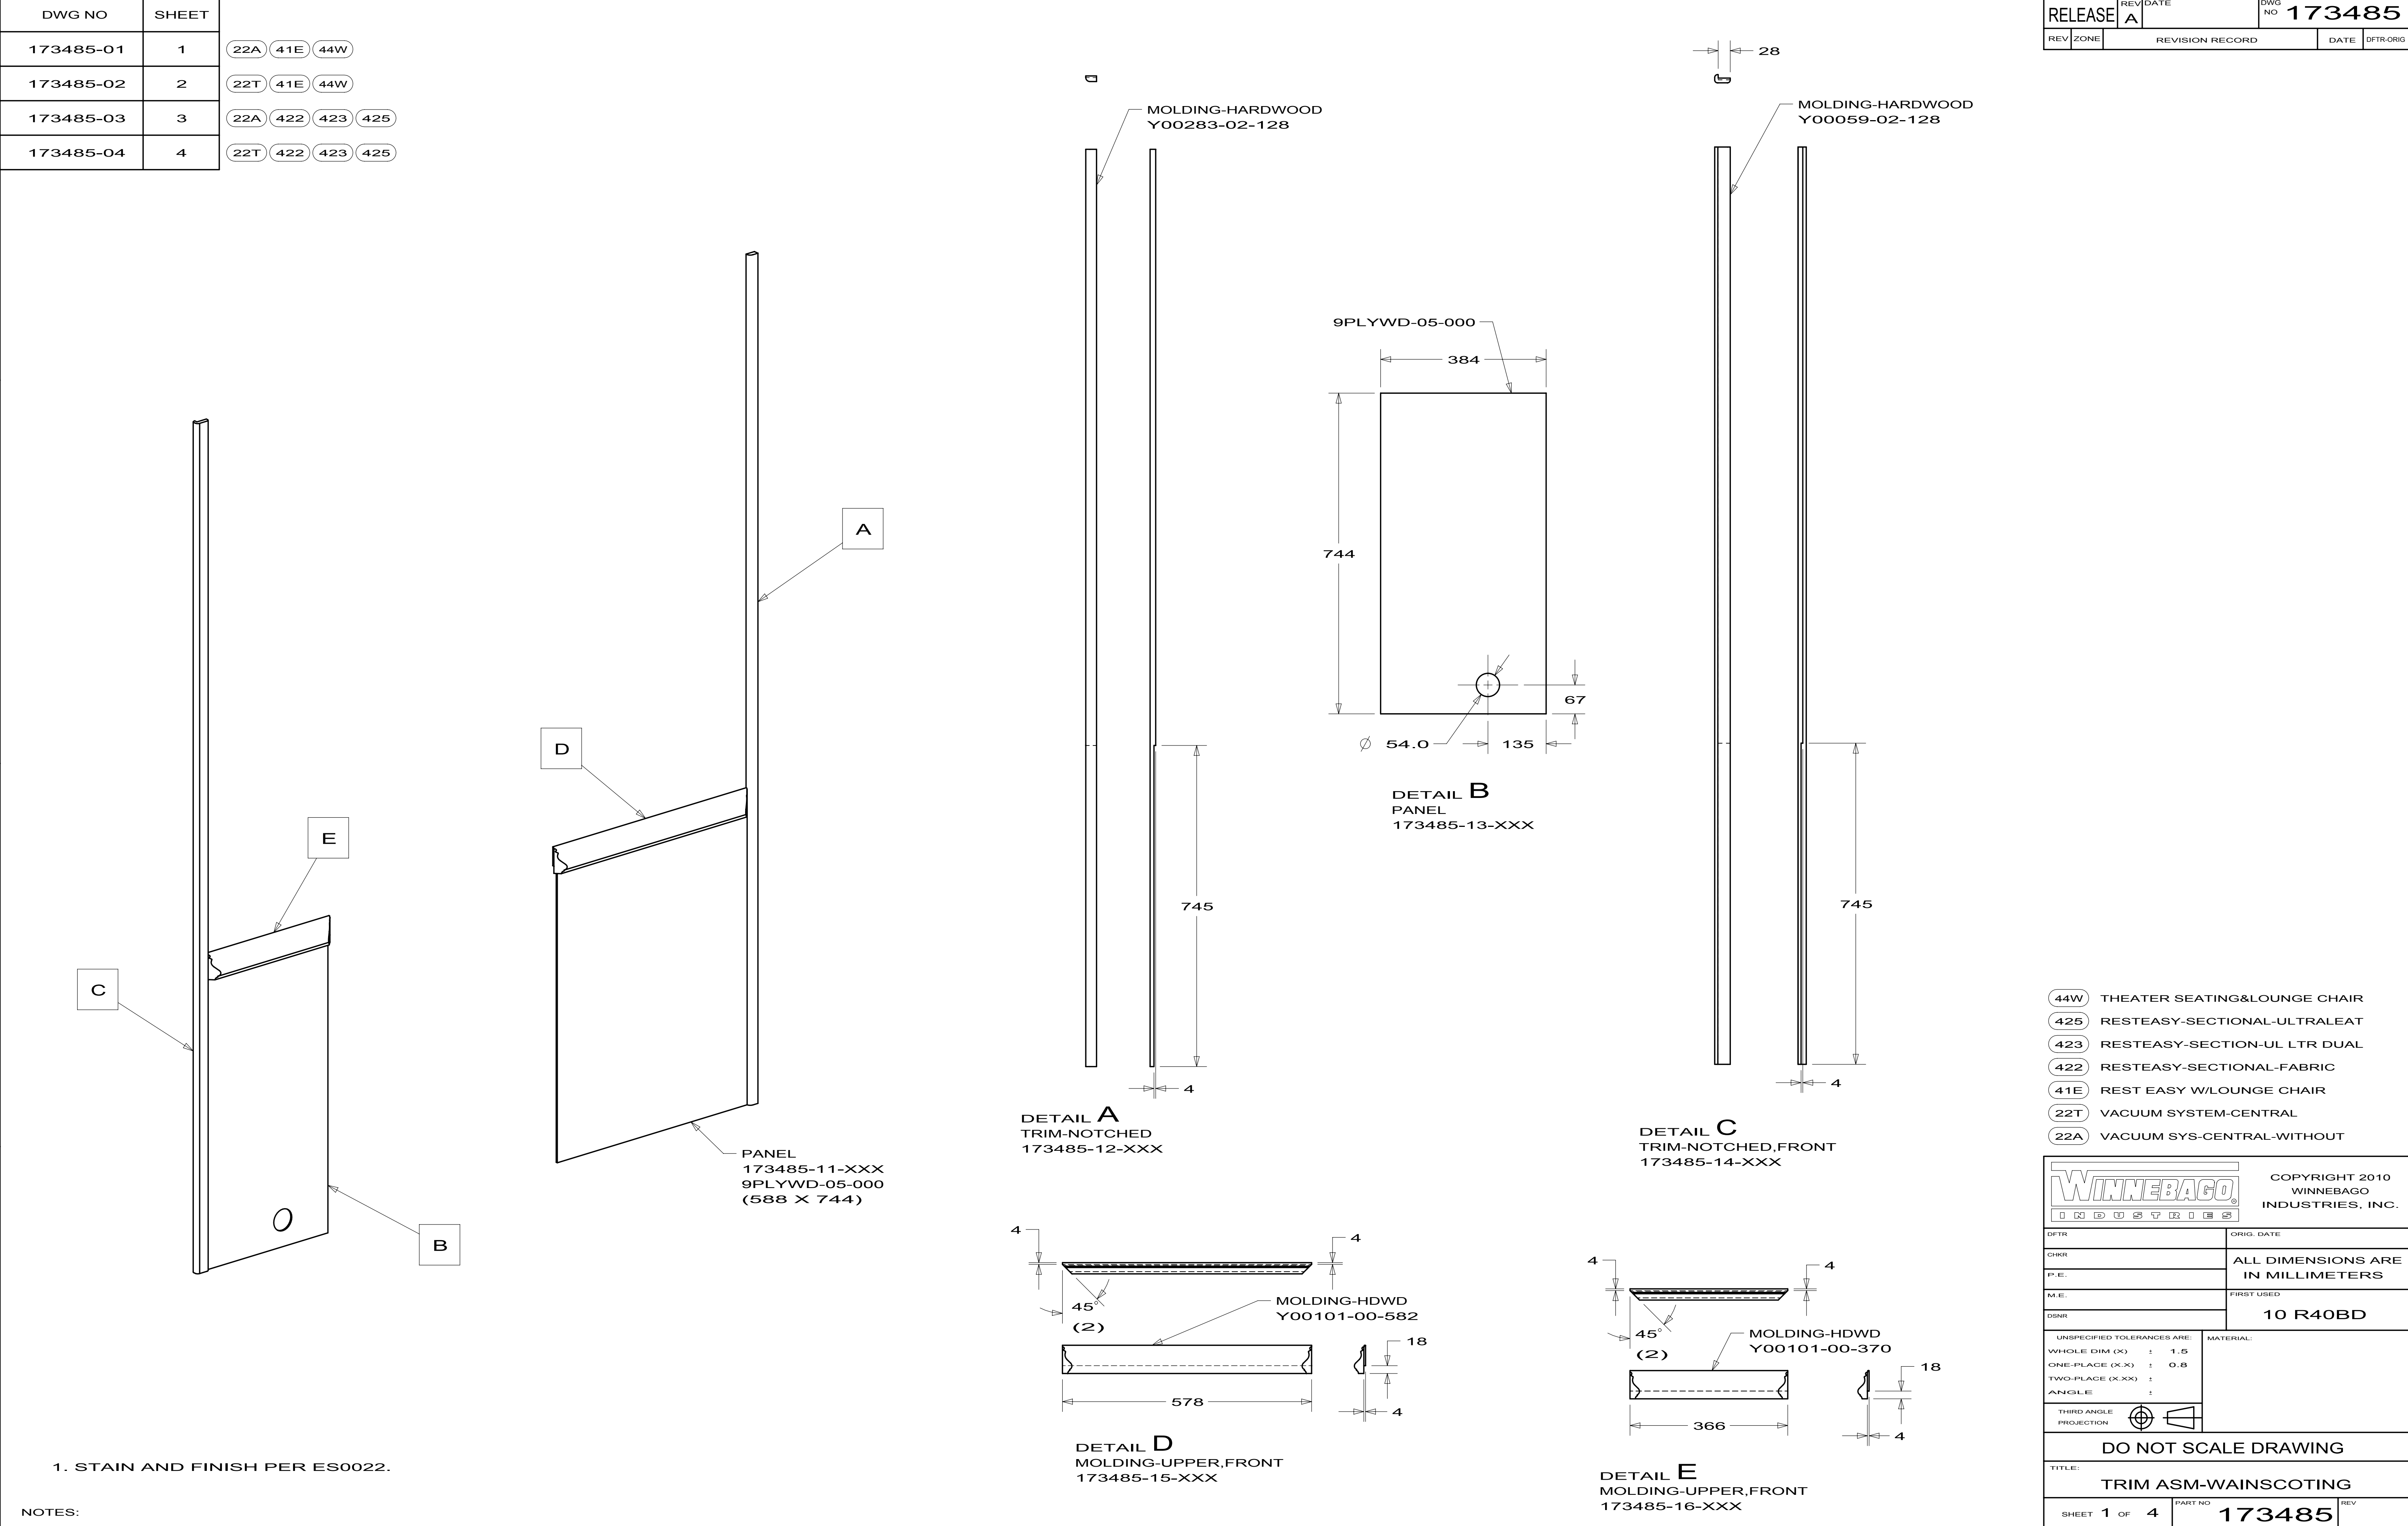

Winnebago Industries

COPYRIGHT 2010
WINNEBAGO
INDUSTRIES, INC.

DFTR	ORIG. DATE
CHKR	ALL DIMENSIONS ARE IN MILLIMETERS
P.E.	FIRST USED
M.E.	10 R40BD
DSNR	
UNSPECIFIED TOLERANCES ARE:	
WHOLE DIM (X)	: 1.5
ONE-PLACE (X.X)	: 0.8
TWO-PLACE (X.XX)	:
ANGLE	:
THIRD ANGLE PROJECTION	

DO NOT SCALE DRAWING

TITLE:
TRIM ASM-WAINSCOTING

SHEET 1 OF 4


PART NO
173485

REV

REF:
1







1/22/2010

9PLYWD-05-000

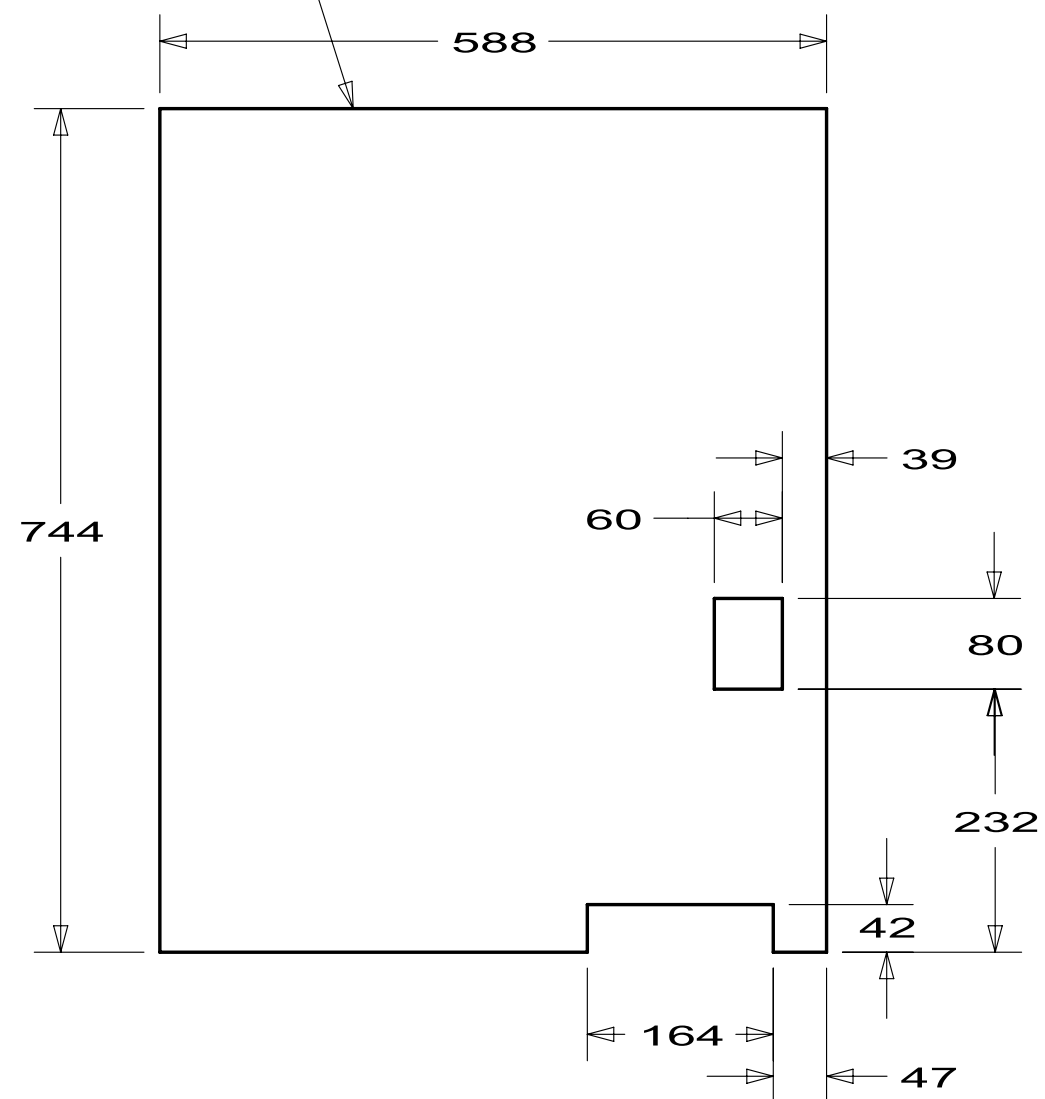

DETAIL F
PANEL
173485-22-XXX

FIRST USED			10 R40BD					
DO NOT SCALE DRAWING								
TITLE: TRIM ASM-WAINSCOTING								
SHEET 2		PART NO 173485		REV				

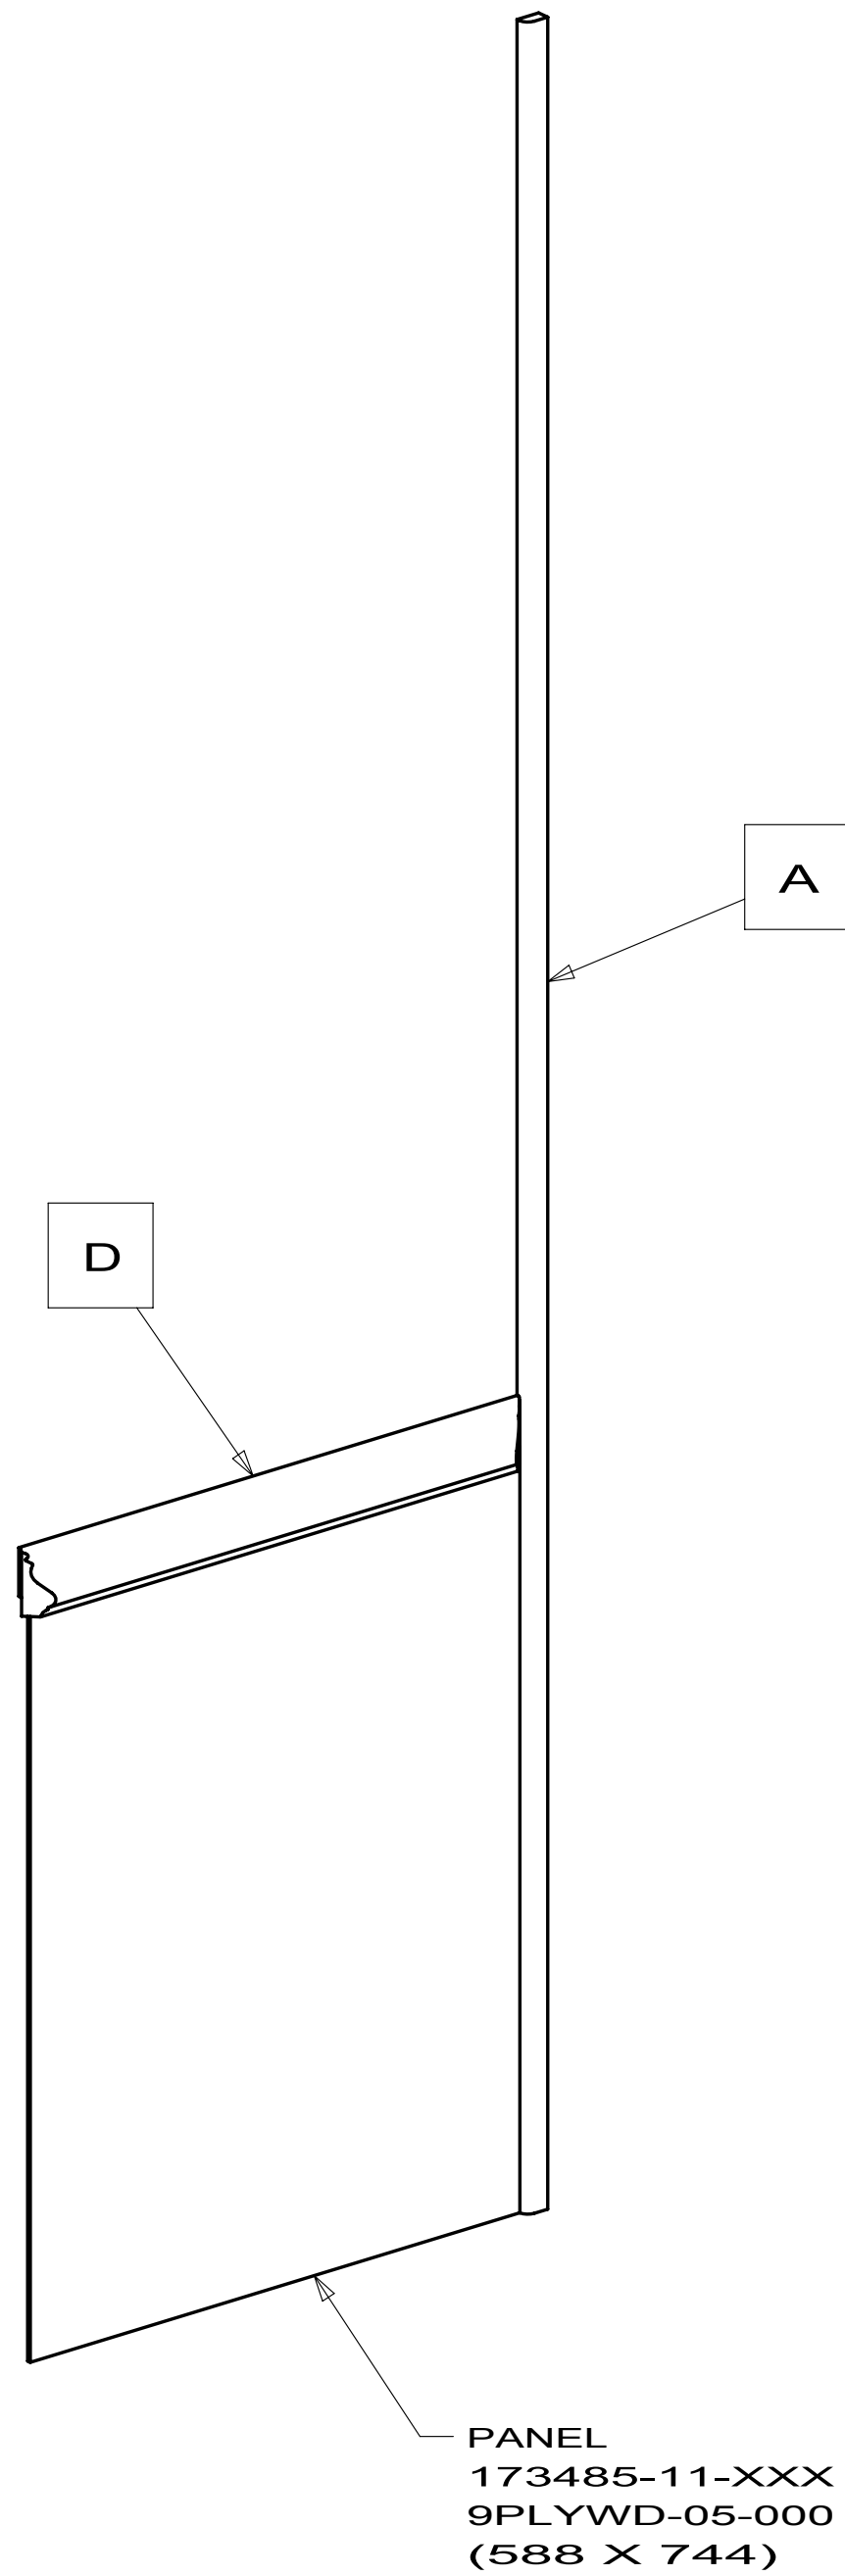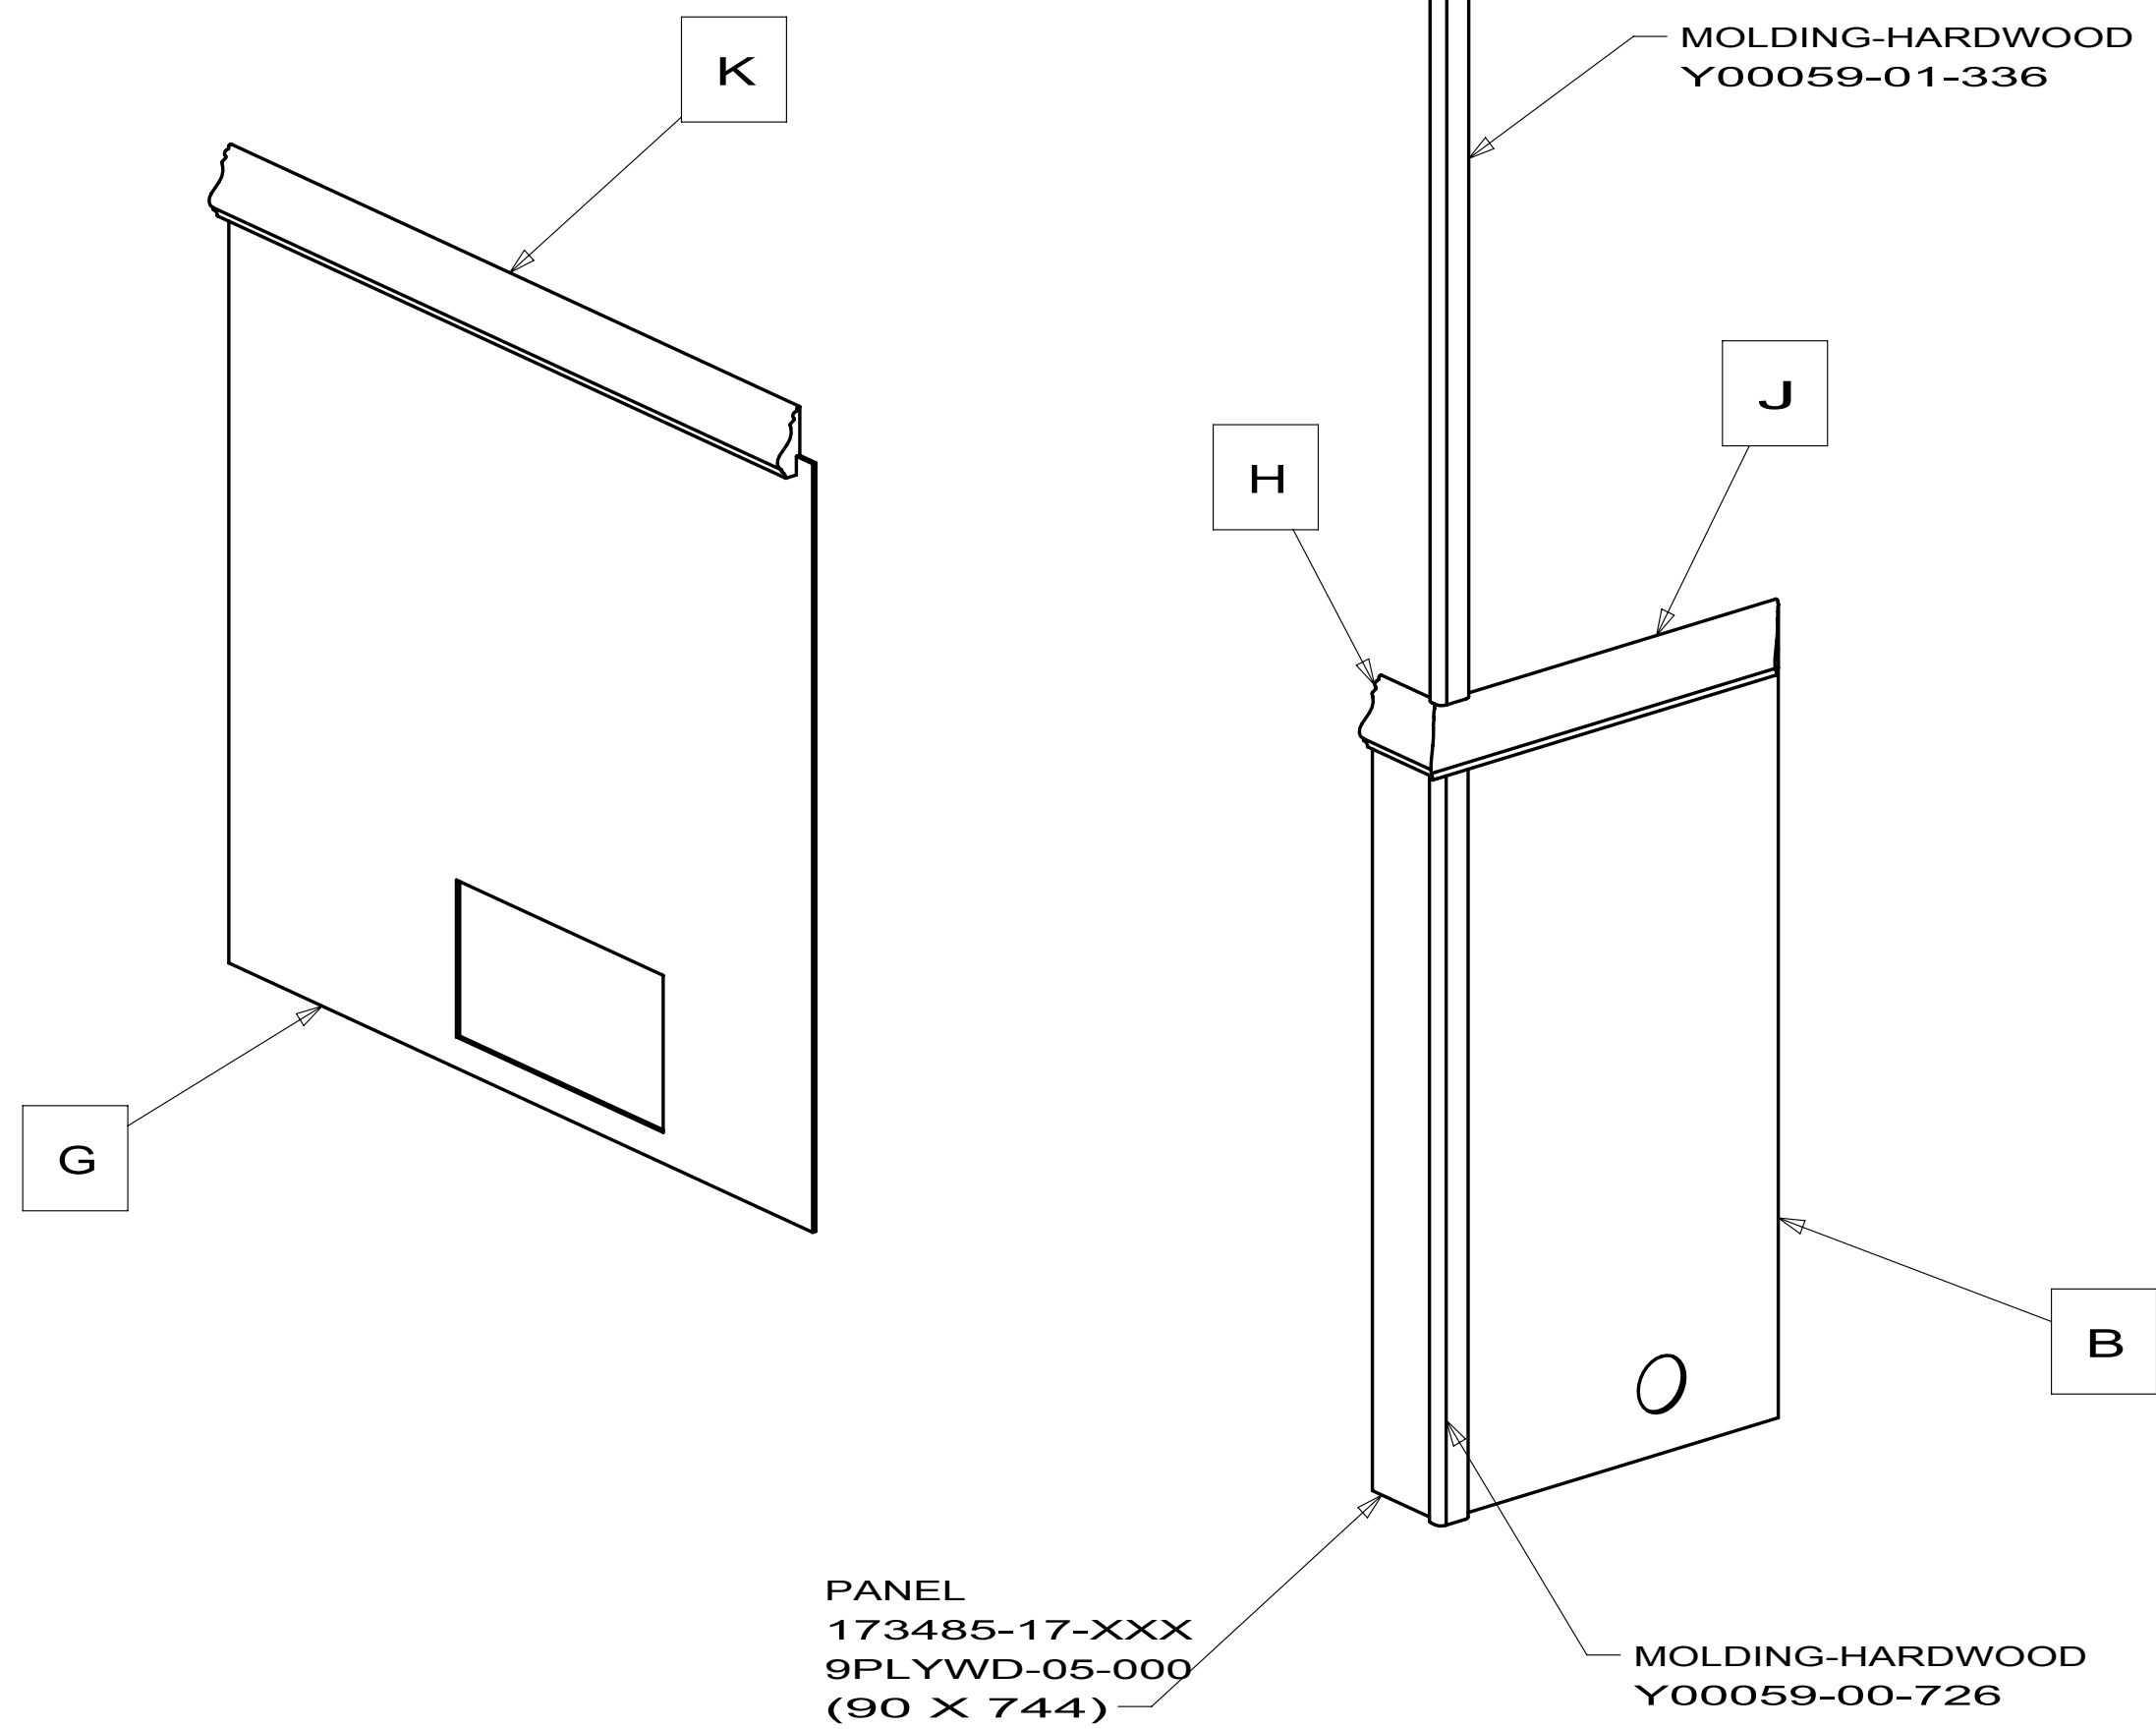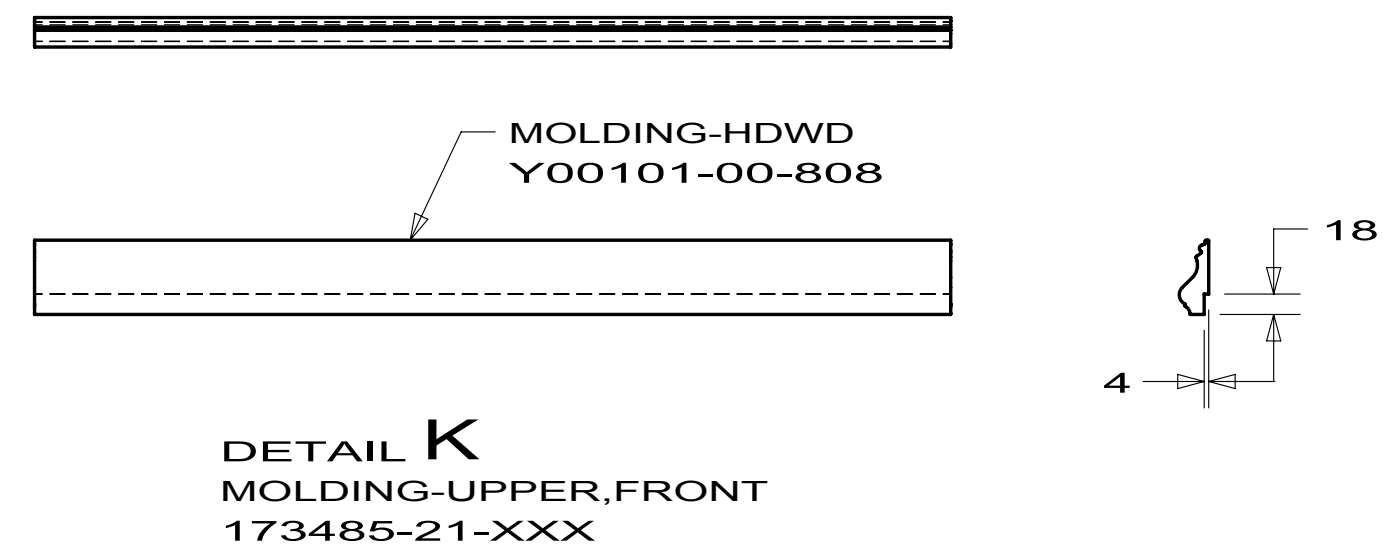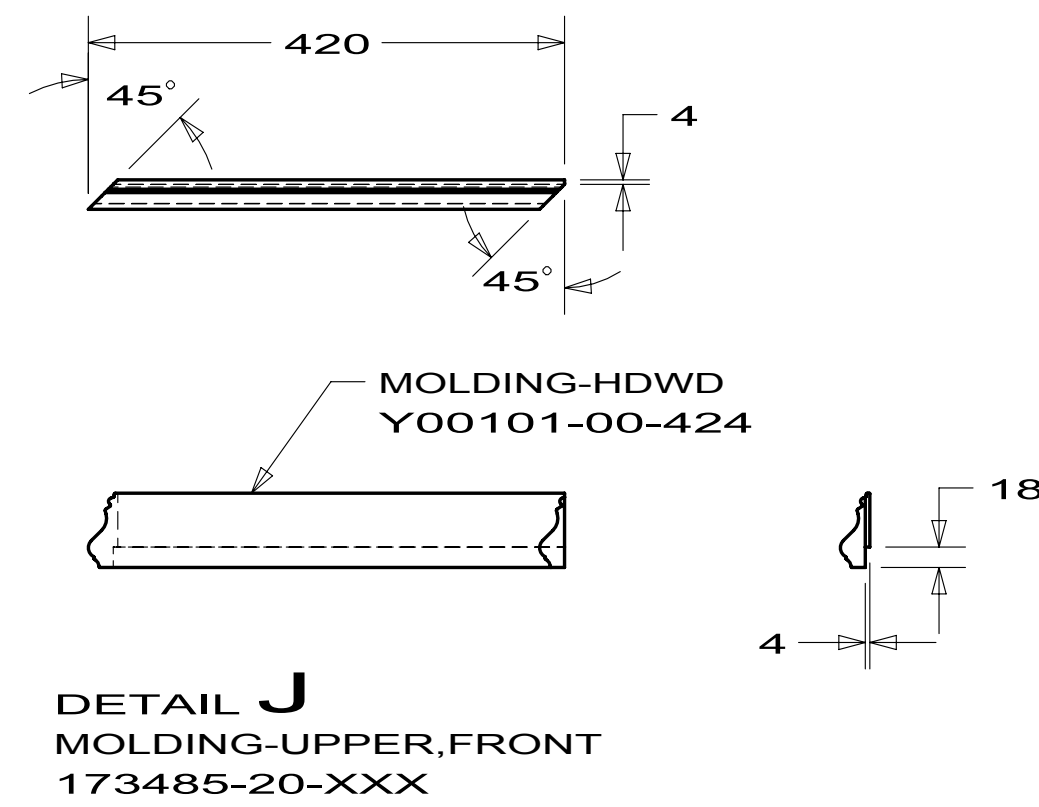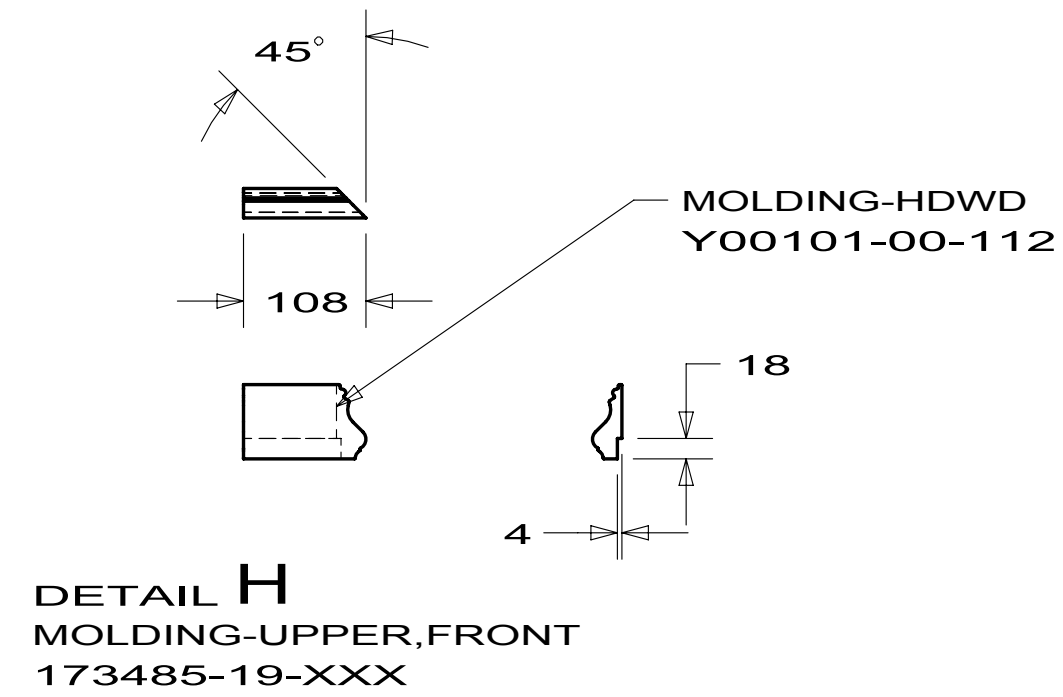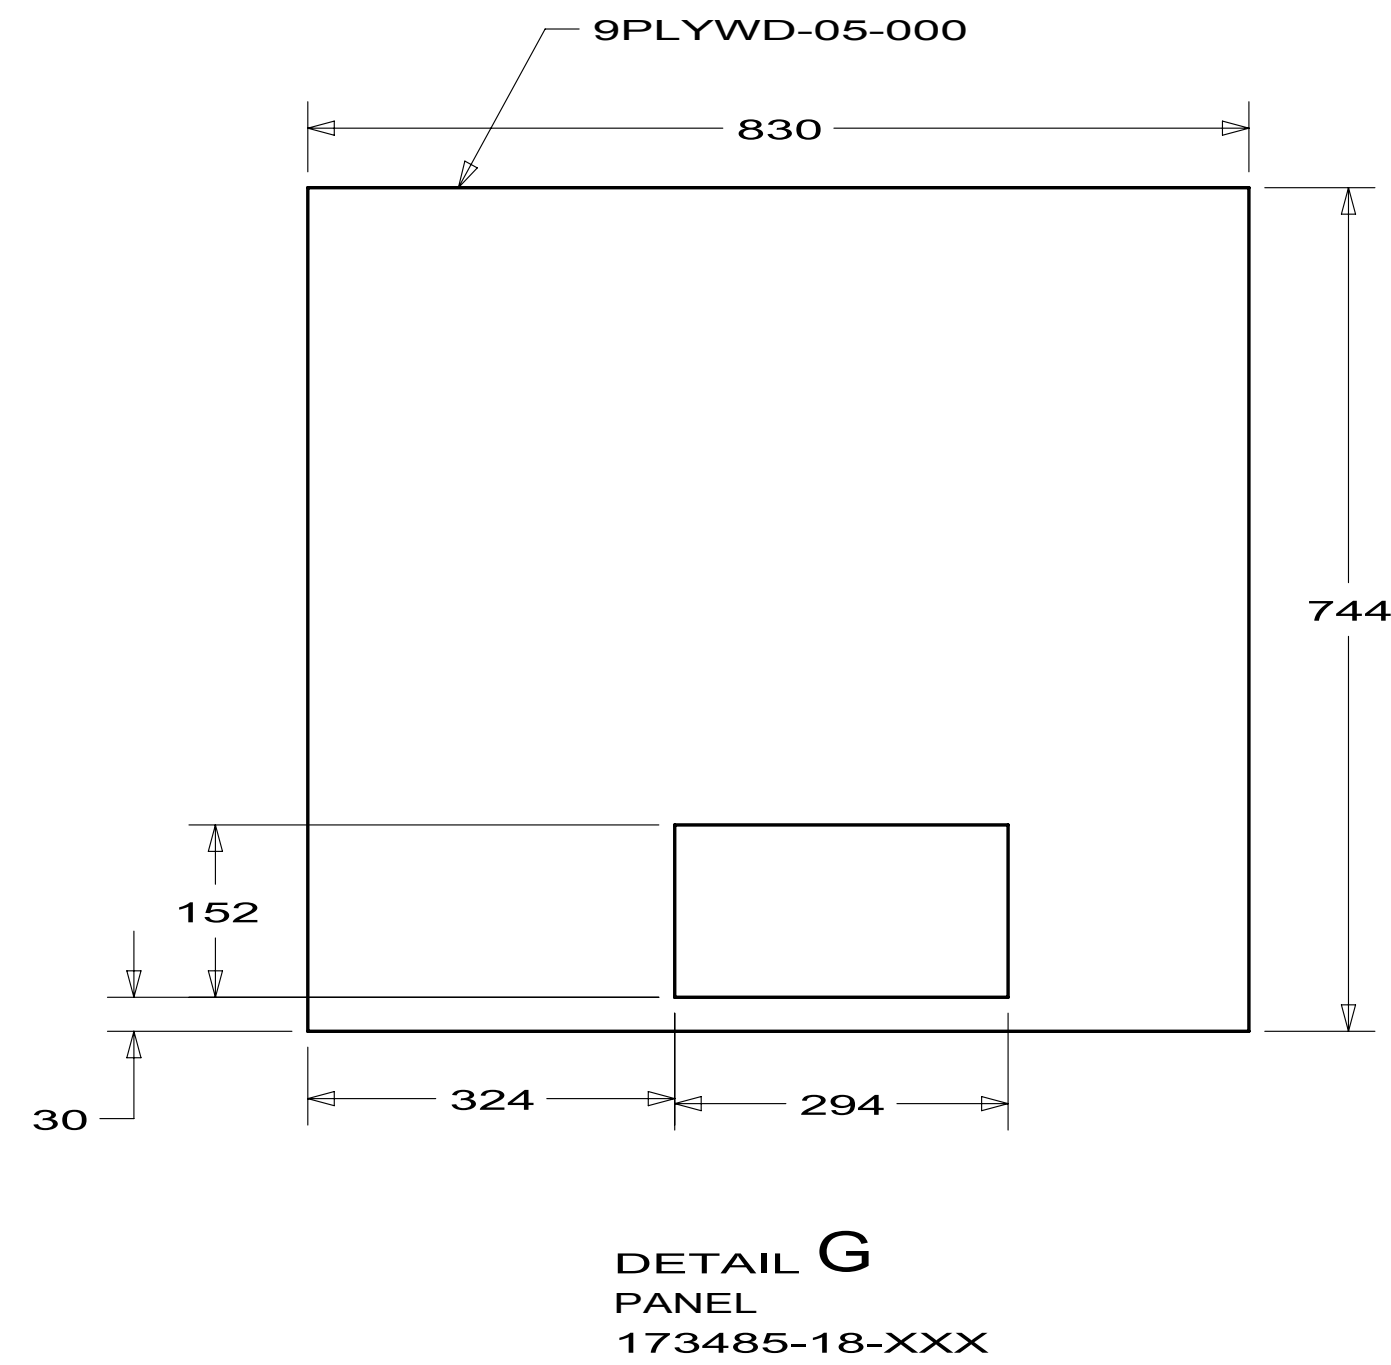

FIRST USED		
10 R40BD		
DO NOT SCALE DRAWING		
TITLE: TRIM ASM-WAINSCOTING		
SHEET 3	PART NO 173485	REV

PANEL
173485-17-XXX
9PLYWD-05-000
(90 X 744)

MOLDING-HARDWOOD
Y00059-01-336

MOLDING-HARDWOOD
Y00059-00-726

FIRST USED			10 R40BD					
DO NOT SCALE DRAWING								
TITLE: TRIM ASM-WAINSCOTING								
SHEET 4		PART NO 173485		REV				