


- 9. VENT PIPE MUST PROJECT 51 MM MIN AND 63.5 MM MAX ABOVE ROOF FOR PROPER FIT AND FUNCTION.
  - 8. SEE DWG 61607-01-000 FOR INSTL OF GROMMET.
  - 7. SEAL ALL AROUND SHOWER WITH SILICONE 78474-01-CHT.
  - 6. FOR CAN UNITS EACH HOLDING TANK SHALL HAVE A CSA APPROVAL STAMPED NEAR THE IAPMO APPROVAL.
  - 5. EXPOSED PIPE ABOVE ROOF TO BE PAINTED 37163-01-000.
  - 4. ALL EXTERIOR OPENINGS AROUND PIPE TO BE SEALED.
  - 3. ALL PIPE AND FITTINGS TO BE ASSEMBLED WITH SOLVENT 4020-01-000.
  - 2. SLOPE OF TRAP ARM MUST BE 6 PER 300.
  - 1. SLOPE OF HORIZONTAL PIPING TO BE 6 PER 305 MIN.
- NOT USED ON CANADIAN UNITS. (12)
- TRIM P-TRAP EXTENSION TO FIT. (11)
- SECURE VENT TUBES TO FLOOR. (10)
- TANK ASM 102762-03-000  
 CRADLE ASM 103227-03-000  
 BOLT C18-05-40A (4)  
 NUT 039-05-00B (4)  
 BRACKET-PIPE VENT 95061-01-000  
 SCREW G67-10-12B(6)  
 CLAMP-HOSE 62401-02-000(3)  
 STAPLE 5403-03-000

FOR DRAINAGE CALLOUTS SEE DWG NO. 116229-01-000


WINNEBAGO		92 W/1F527RC
DATE	UNSPECIFIED TOLERANCES ARE:	MATERIAL:
CHG	WHOLE DIM (3)	
REV	ONE-PLACE (4, 21)	
REV	TWO-PLACE (4, 20)	
REV	ANGLE	
REV	THRU HOLE PROJECTION	
CODE		
LAYOUT NO. 427RC2	TITLE: DRAINAGE SYSTEM INSTL	
SHEET 1 OF 1	DATE: 105328	

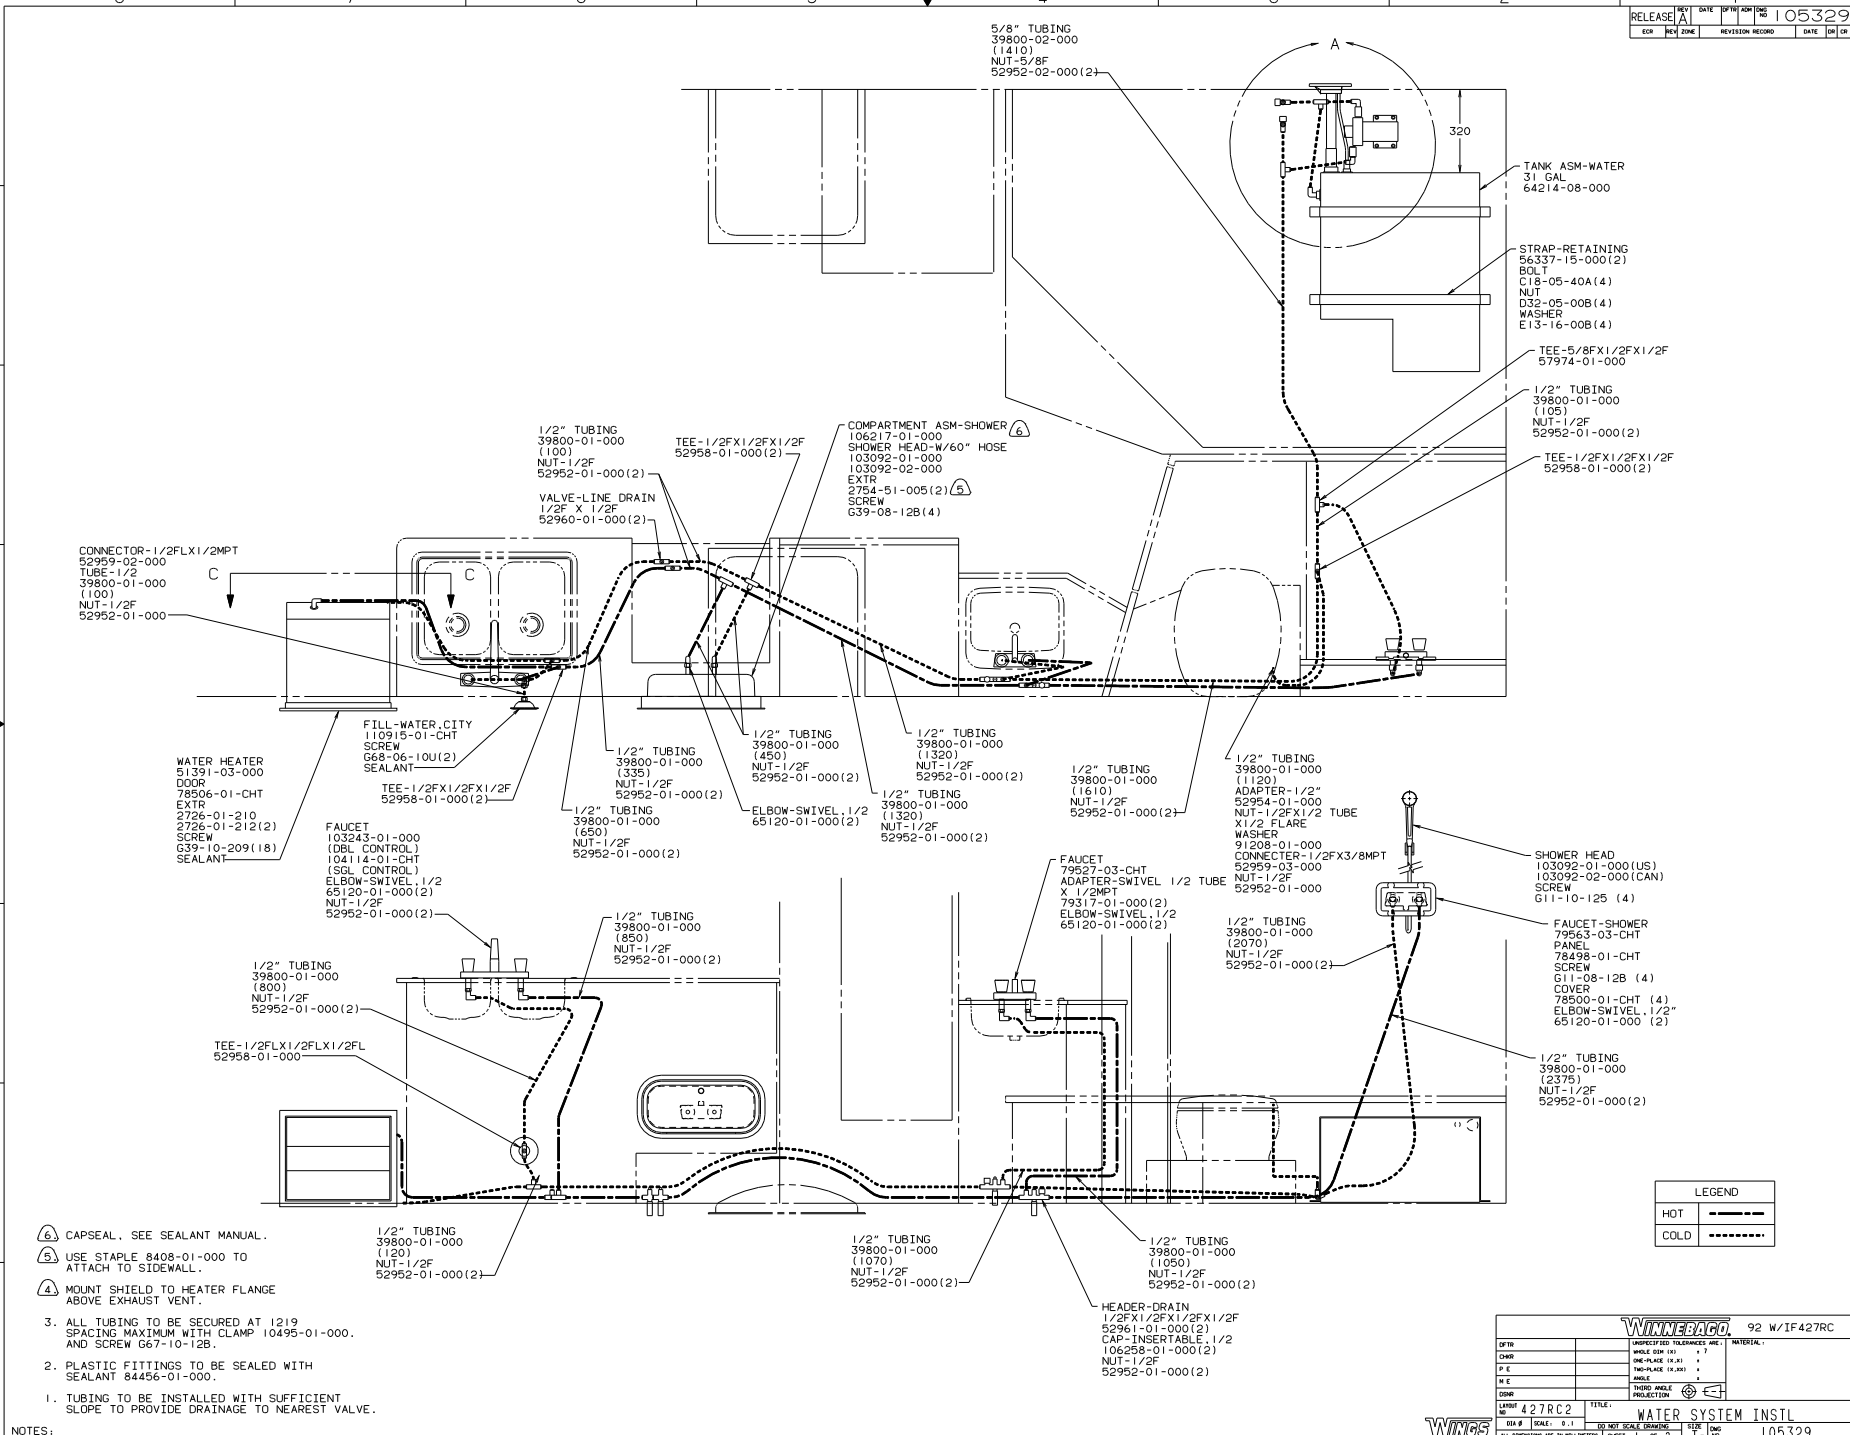


- Ⓐ CAPSEAL. SEE SEALANT MANUAL.
  - Ⓑ USE STAPLE 8408-01-000 TO ATTACH TO SIDEWALL.
  - Ⓒ MOUNT SHIELD TO HEATER FLANGE ABOVE EXHAUST VENT.
3. ALL TUBING TO BE SECURED AT 1219 SPACING MAXIMUM WITH CLAMP 10495-01-000. AND SCREW 667-10-12B.
  2. PLASTIC FITTINGS TO BE SEALED WITH SEALANT 84456-01-000.
  1. TUBING TO BE INSTALLED WITH SUFFICIENT SLOPE TO PROVIDE DRAINAGE TO NEAREST VALVE.

LEGEND	
HOT	-----
COLD	-----


WINNEDAGO		92 W/1F427RC
DATE	UNSPECIFIED TOLERANCES ARE:	MATERIAL
CHP	FRAMES	FRAMES
DR	ONE-PLATE (1/2 X 1/2)	FRAMES
PL	TWO-PLATE (1/2 X 1/2)	FRAMES
PL	ANGLE	FRAMES
DR	TRUSS ANGLE	FRAMES
DR	PRODUCTION	FRAMES
LANP#	427RC2	TITLE: WATER SYSTEM INSTL
DIA #	SCALE: 0:1	DO NOT SCALE DRAWING
ALL DIMENSIONS ARE IN MILLIMETERS	SHEET 1 OF 2	SIZE 11.6 X 17

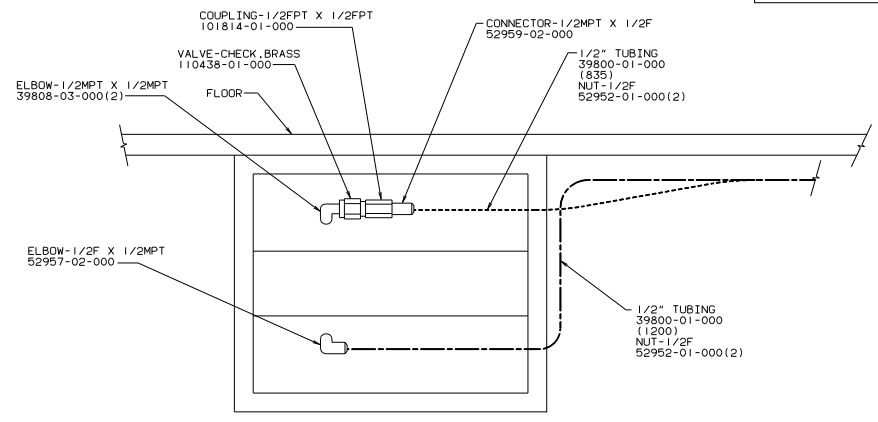

VIEW C-C  
(MOTOR AID ONLY)

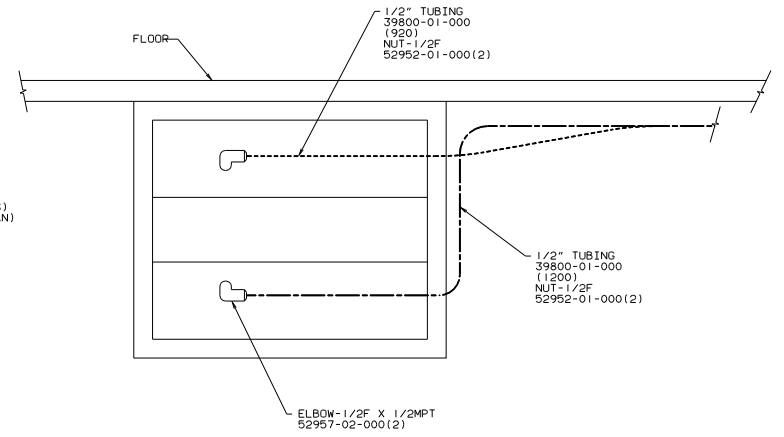

VIEW C-C

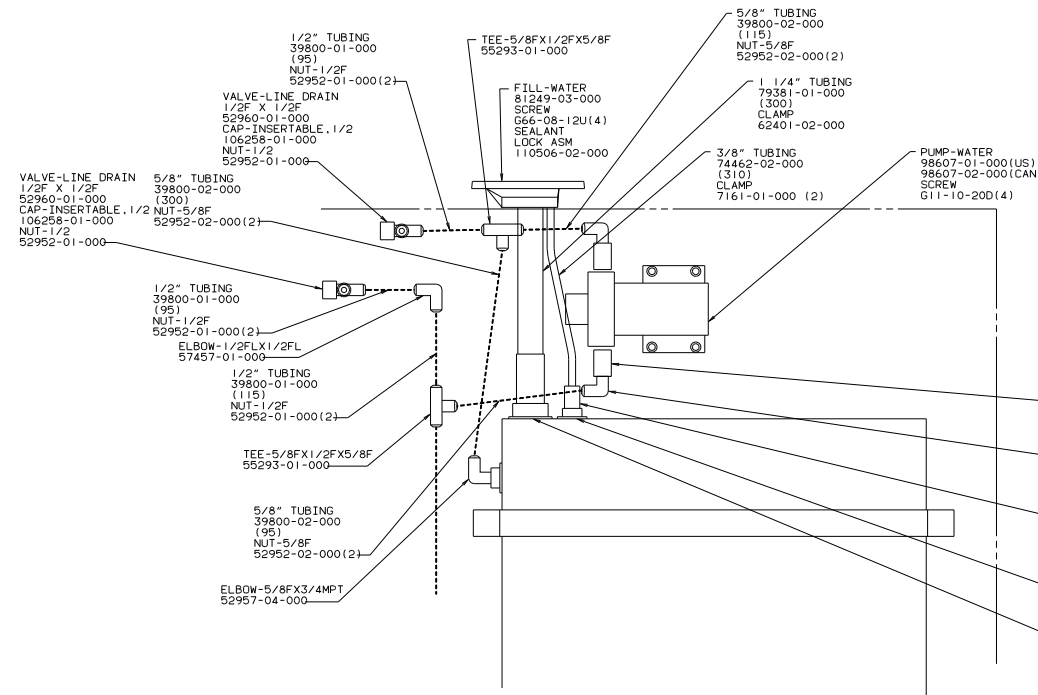

DETAIL A

