


VIEW B-B

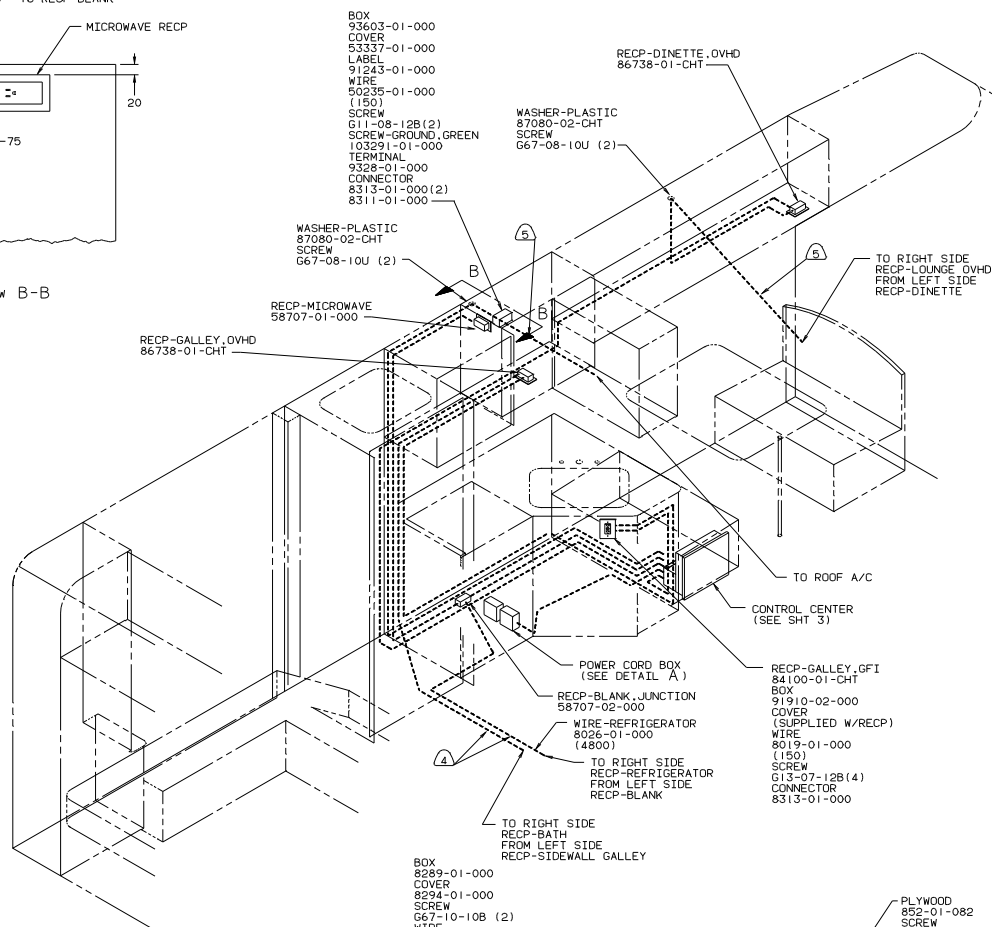

- BOX 8289-01-000
COVER 8294-01-000
SCREW 667-10-10B (2)
WIRE 50235-01-000 (152)
TERMINAL 8328-01-000
CONNECTOR 8314-01-000 (3)
SCREW-GROUND, GREEN 103291-01-000 (2)
CONNECTOR 8356-02-000

- BOX 8289-01-000
SCREW 667-10-10B (2)
WIRE 50235-01-000 (2)
(152)
TERMINAL 8328-01-000
CONNECTOR 8314-01-000
SCREW-GROUND, GREEN 103291-01-000
RECP 24924-02-000
COVER 69238-01-000

TO CONTROL CENTER

TO GENERATOR

DETAIL A


POWER CORD 8054-01-000
CONNECTOR 8355-01-000

7. USE WITH GENERATOR.
8. INSTALL RECEPTACLE WITH GROUND TOWARD OUTBOARD SIDE OF VEHICLE.
9. WIRE ROUTED IN ROOF.
10. WIRE ROUTED THROUGH FLOOR.
3. ALL GROUND WIRES TO BE COVERED WITH TUBING 8041-02-000.
2. ALL 110V WIRES ARE TO BE CLAMPED WITH CLAMP 10497-05-000 WITHIN 200 OF OUTLET BOXES. USE SCREW 667-10-12B.
1. ALL WIRES TO BE CLAMPED WITH CLAMP 10495-01-000 OR CLIP 80734-01-000 EVERY 600, USE SCREW 667-10-12B, UNLESS OTHERWISE SPECIFIED.

NOTES:

110V(US)
(LEFT SIDE)





WINNEBAGO 95 328RD	
QTY	UNSPECIFIED TOLERANCES ARE
CHD	WALL DIA 1/16"
W	ONE-PLATE 1/8"
H	TWO-PLATE 1/8"
CON	THIRD ANGLE PROJECTION
TITLE: WIRING INSTL-BODY	
DATE	11/14/80
BY	14338

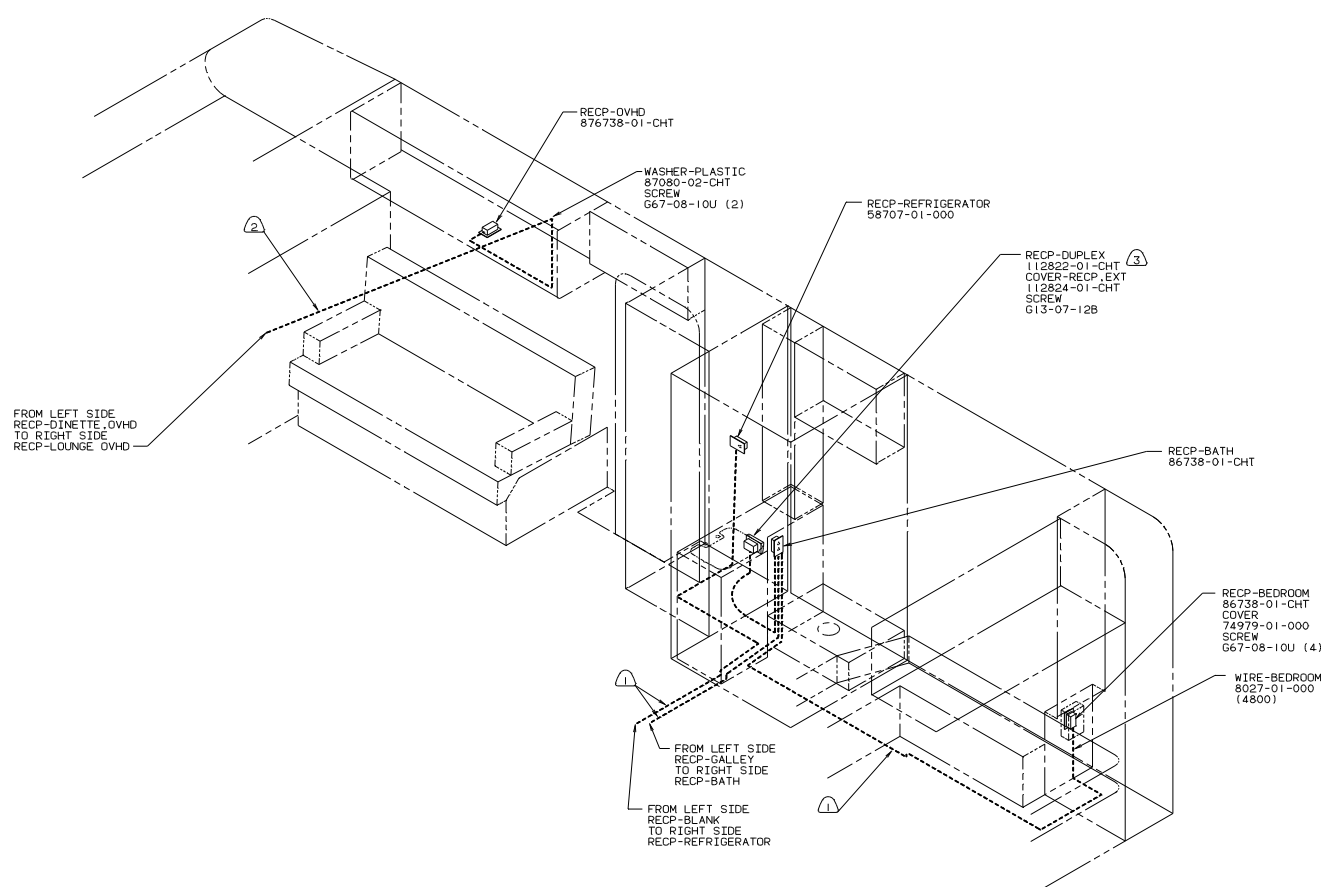

- NOTES:
- ③ SEAL BACK SIDE OF RECP FACE.
 - ② WIRE ROUTED IN ROOF.
 - ① WIRE ROUTED THROUGH FLOOR.

110V(US)
(RIGHT SIDE)
95 328RQ


TITLE			
WIRING INSTL-BODY			
DO NOT SCALE DRAWING	FILE	ING	NO
SHEET 2 OF 10	1E	114338	

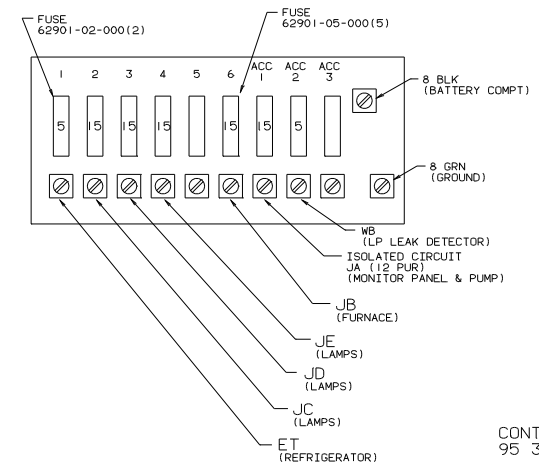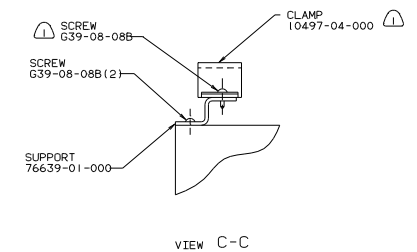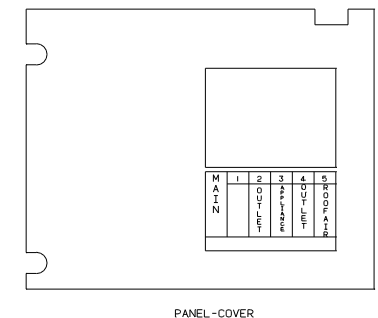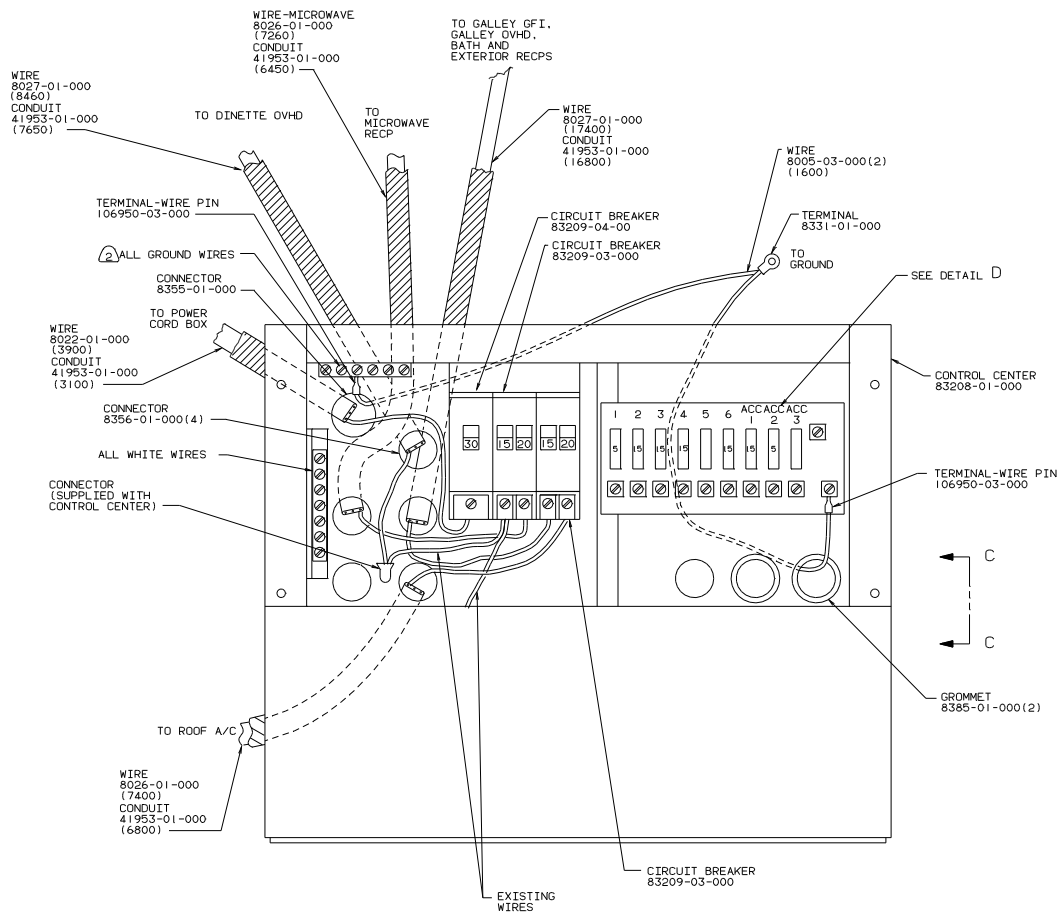

CONTROL CENTER (US)
95 328RQ


- 2 ALL GROUND WIRES TO BE COVERED WITH TUBING 8041-02-000.
- 1 FASTEN ALL WIRES TO SUPPORT, USE ONE SCREW PER CLAMP.

NOTES:

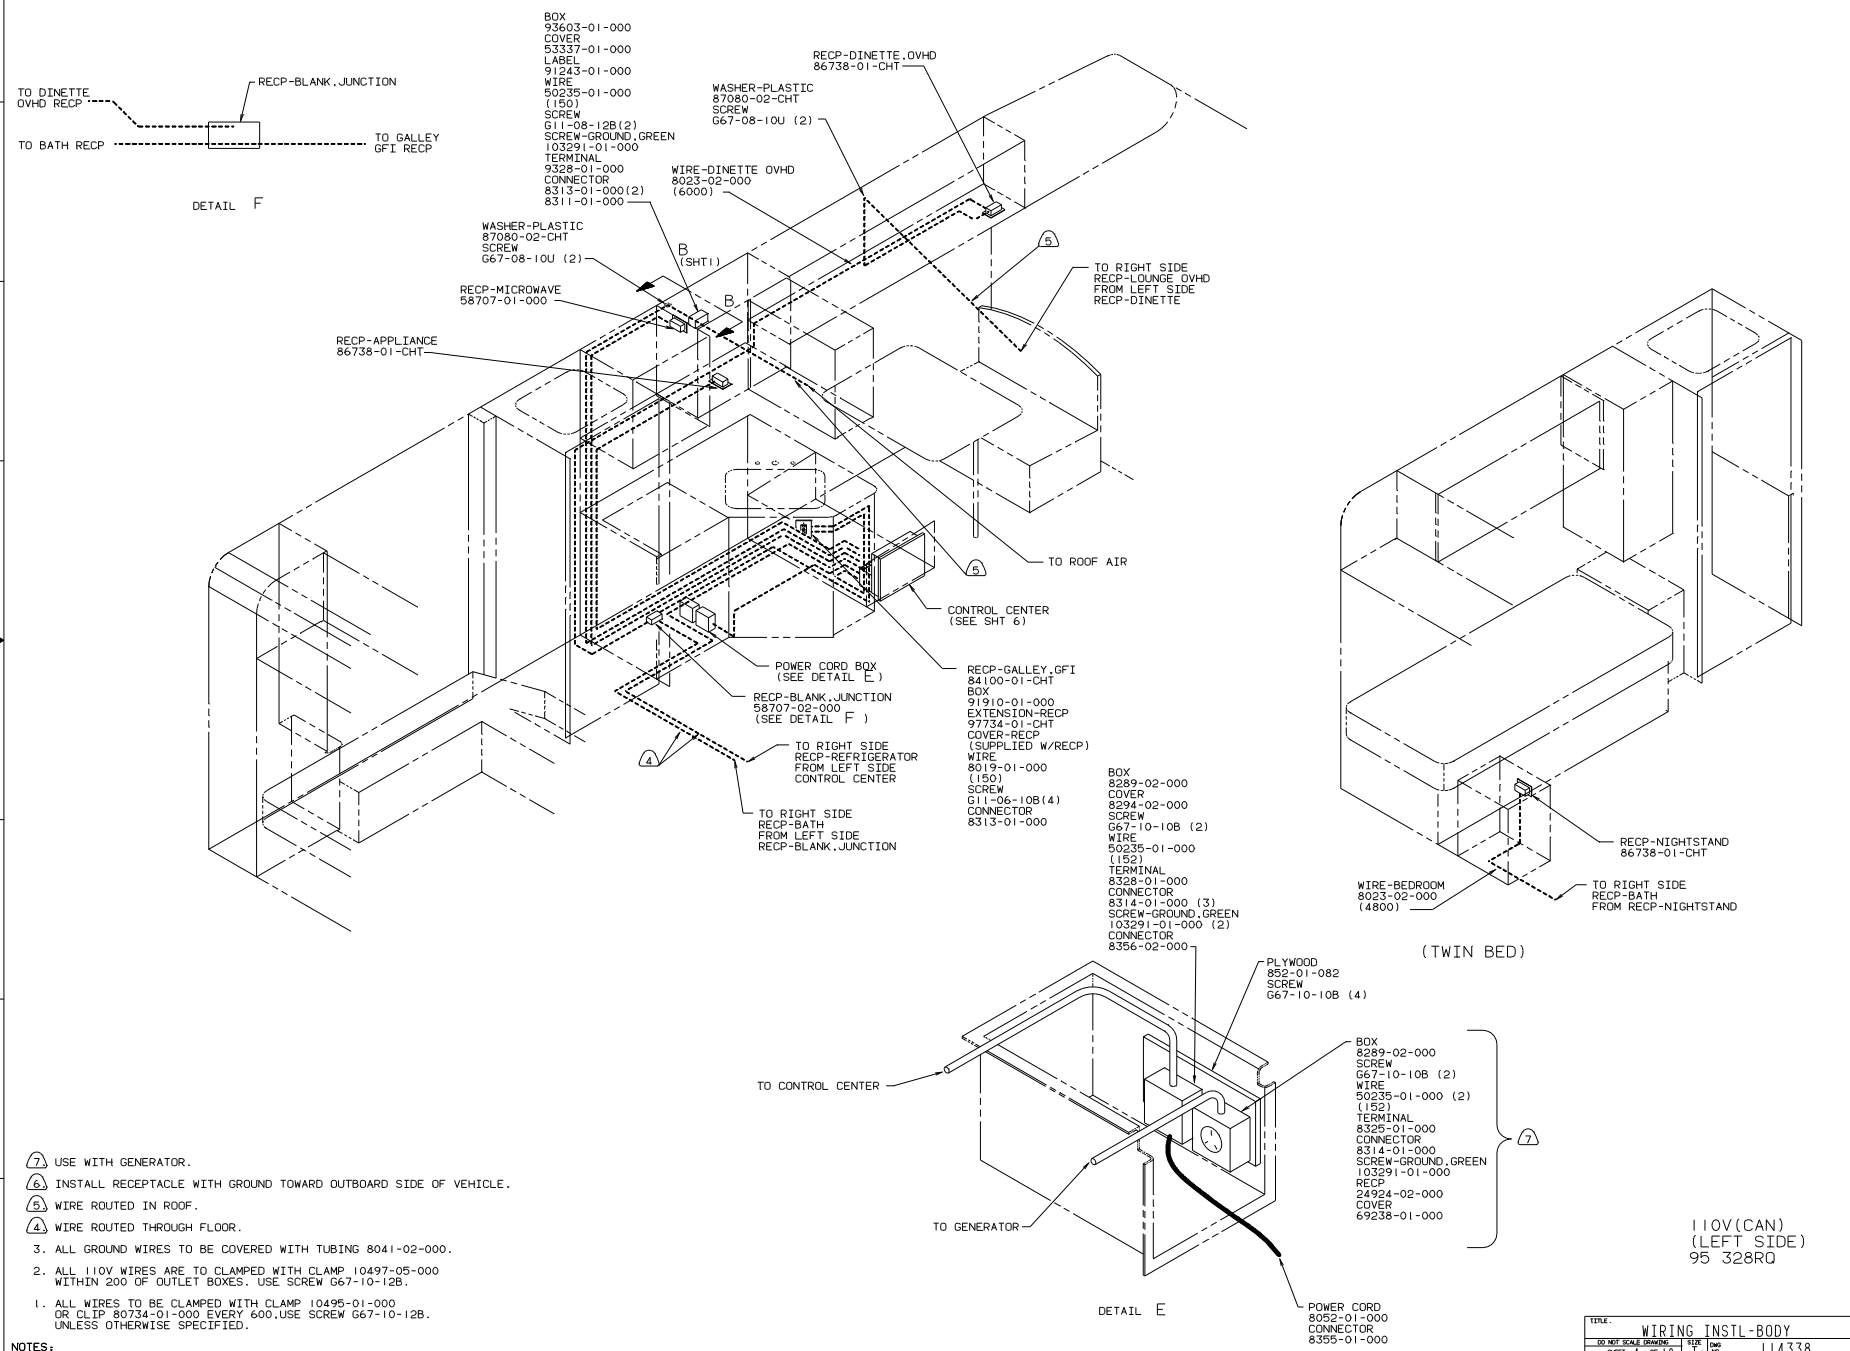

7. USE WITH GENERATOR.
6. INSTALL RECEPTACLE WITH GROUND TOWARD OUTBOARD SIDE OF VEHICLE.
5. WIRE ROUTED IN ROOF.
4. WIRE ROUTED THROUGH FLOOR.
3. ALL GROUND WIRES TO BE COVERED WITH TUBING 8041-02-000.
2. ALL 110V WIRES ARE TO CLAMPED WITH CLAMP 10497-05-000 WITHIN 200 OF OUTLET BOXES. USE SCREW G67-10-12B.
1. ALL WIRES TO BE CLAMPED WITH CLAMP 10495-01-000 OR CLIP 80734-01-000 EVERY 600, USE SCREW G67-10-12B, UNLESS OTHERWISE SPECIFIED.



NOTES:

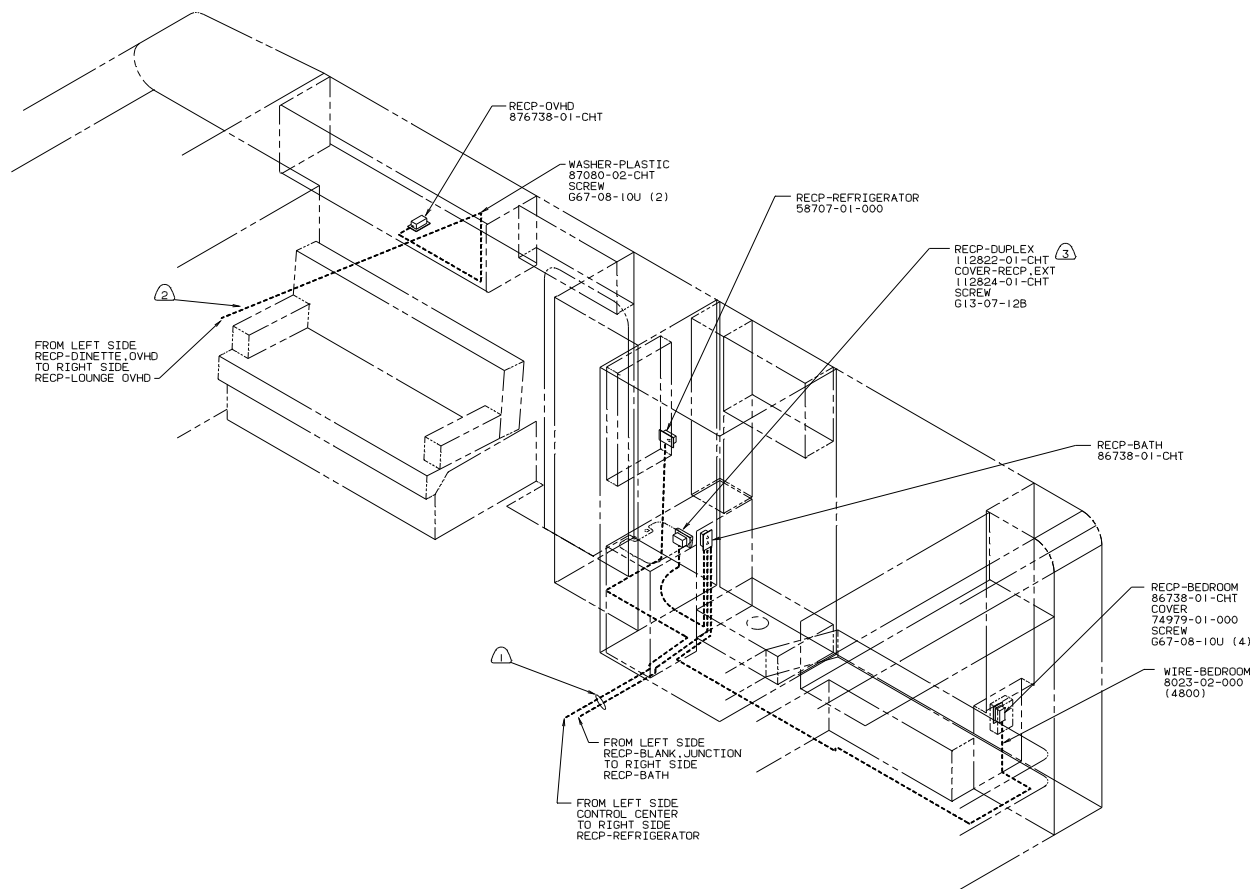


- NOTES:
- ③ SEAL BACK SIDE OF RECP FACE.
 - ② WIRE ROUTED IN ROOF.
 - ① WIRE ROUTED THROUGH FLOOR.

110V(CAN)
(RIGHT SIDE)
95 328RQ


TITLE: WIRING INSTL-BODY			
30 NET SCALE DRAWING	FILE	ING NO	114338
SHEET 5 OF 10			

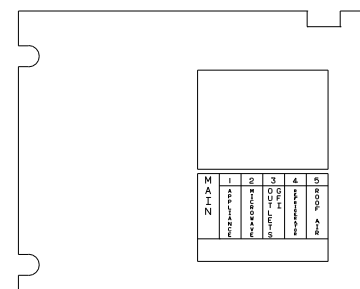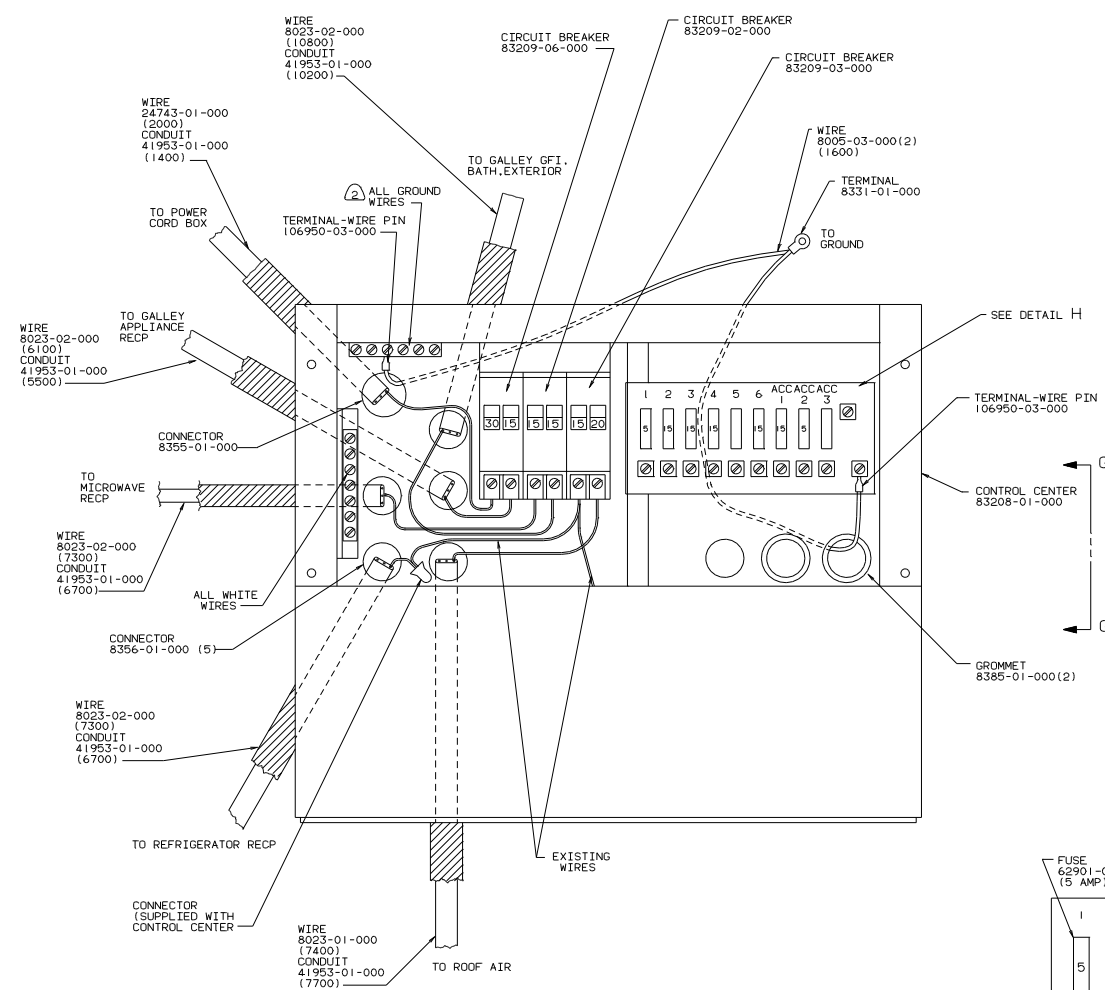

PANEL-COVER

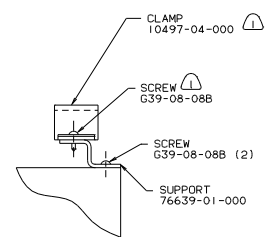

VIEW G-G

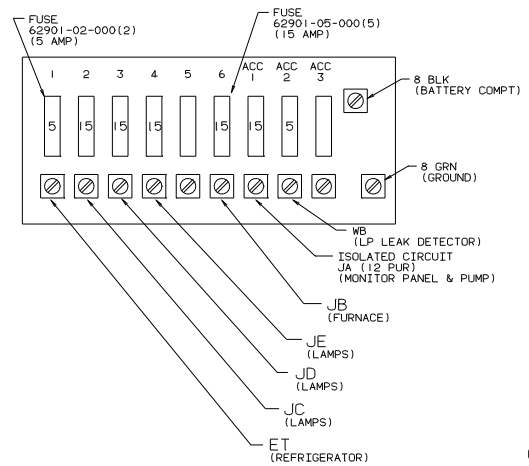


DETAIL H

CONTROL CENTER (CAN)
95 328RQ


- 2 ALL GROUND WIRES TO BE COVERED WITH TUBING 8041-02-000.
- 1 FASTEN ALL WIRES TO SUPPORT, USE ONE SCREW PER CLAMP.

NOTES:

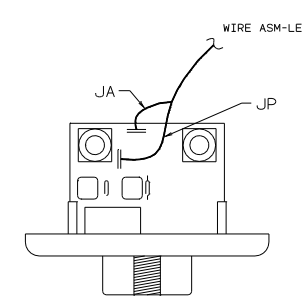

- NOTES:


TITLE			
WIRING INSTL-BODY			
DO NOT SCALE DRAWING		SIZE	DWG NO
SHEET 7 OF 10		1E	114338

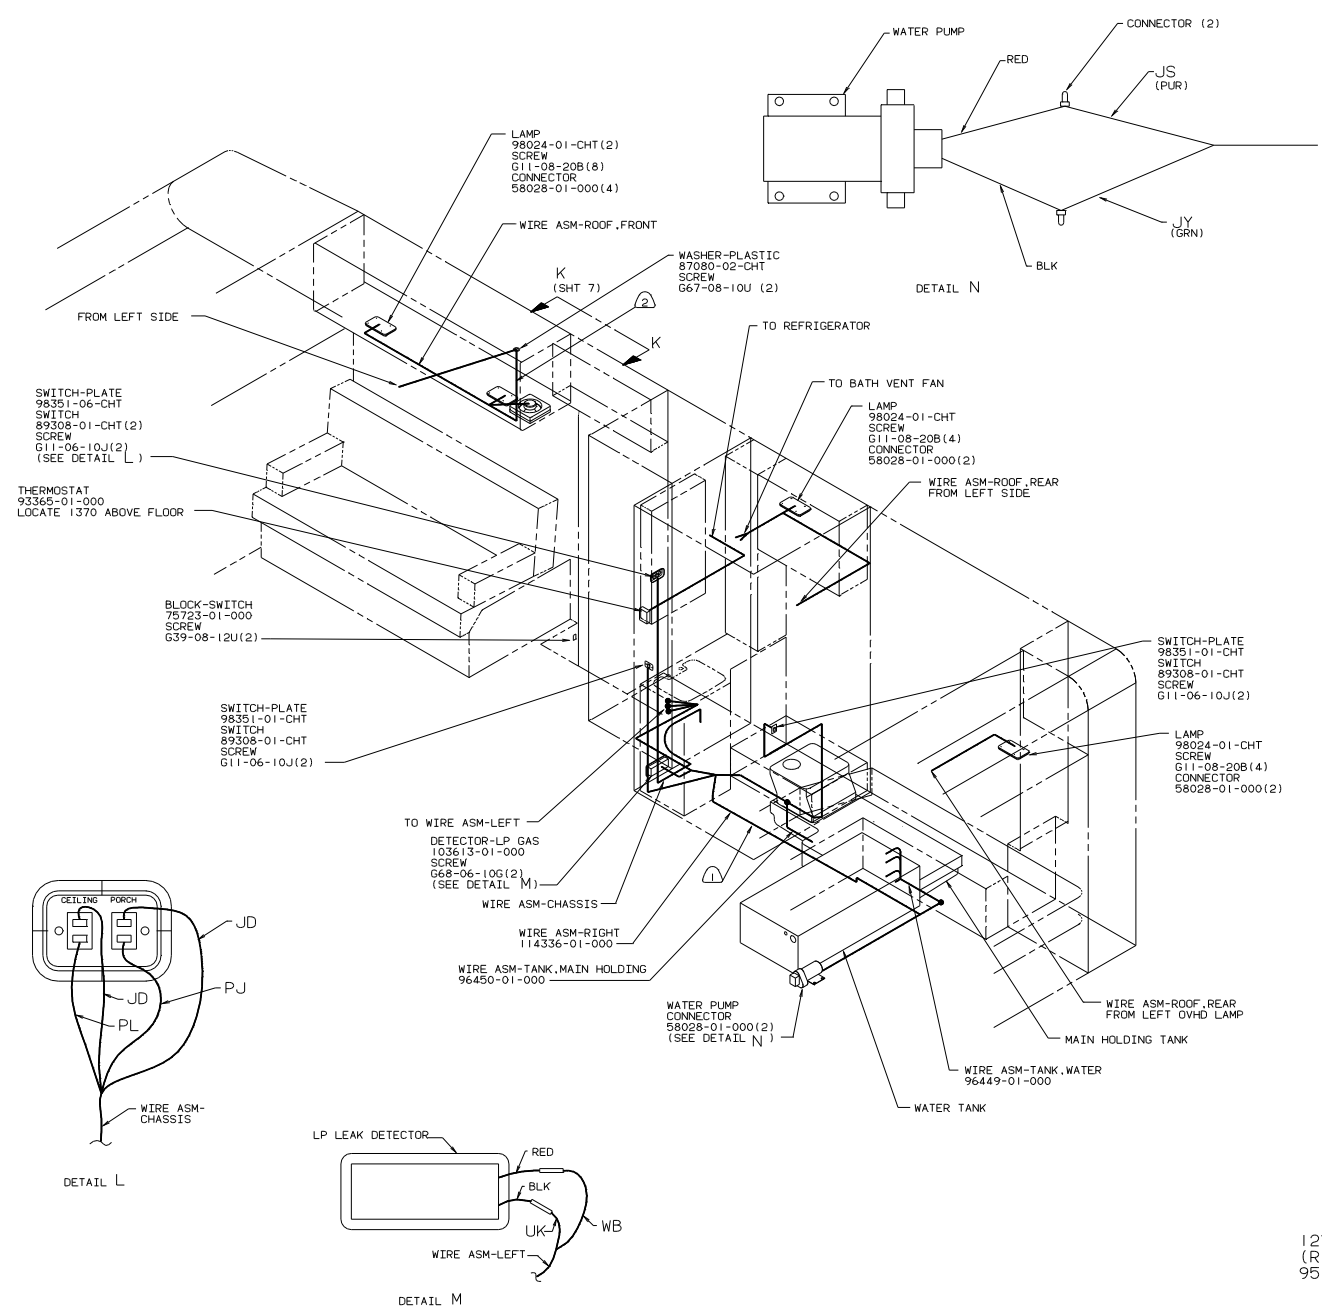

2 COVER WITH CONDUIT 41953-01-000 AS REQUIRED.
 1 WIRES ROUTED THROUGH FLOOR.

12V(US/CAN)
 (RIGHT SIDE)
 95 328RQ




TITLE: WIRING INSTL-BODY			
30 NET SCALE DRAWING	FILE	ENG NO	114338
SHEET 8 OF 10	1		

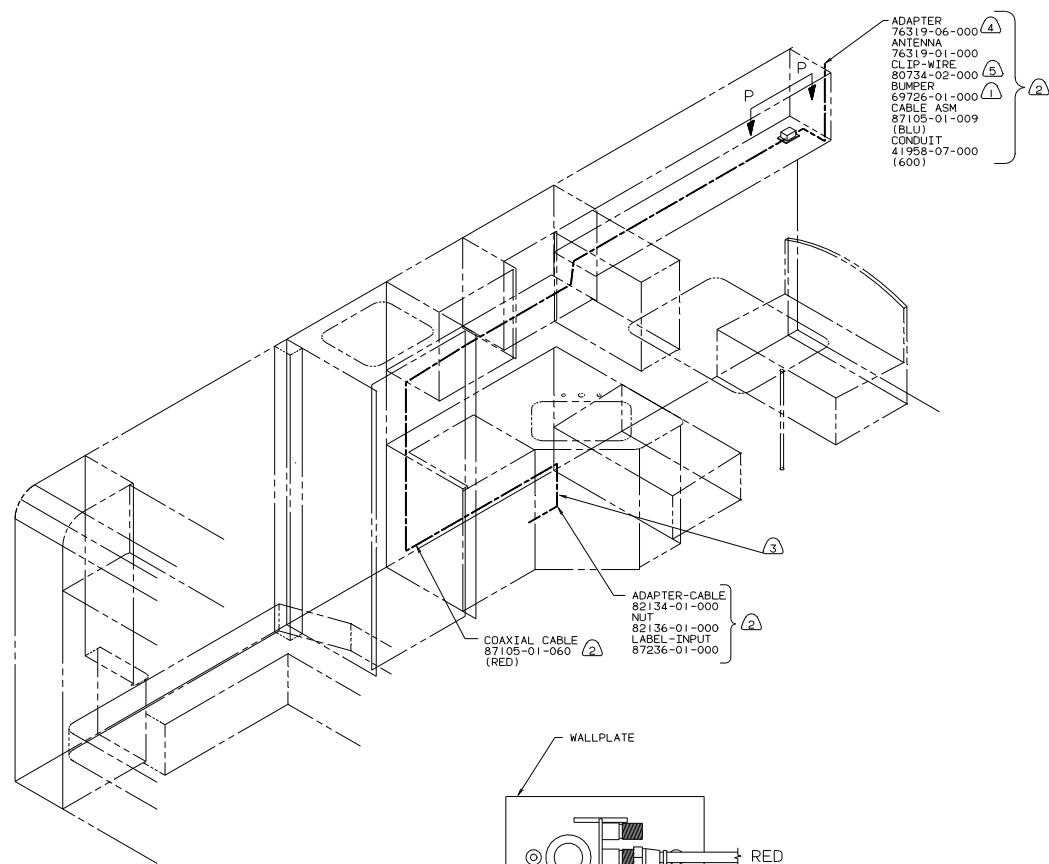

- ADAPTER 76319-06-000 (4)
- ANTENNA 76319-01-000
- CLIP-WIRE 80734-02-000 (6)
- BUMPER 69726-01-000 (1)
- CABLE ASM 87105-01-009 (BLU)
- CONDUIT 41958-07-000 (600)

- ADAPTER-CABLE 82134-01-000
- NUT 82136-01-000
- LABEL-INPUT 87236-01-000

COAXIAL CABLE 87105-01-060 (RED)

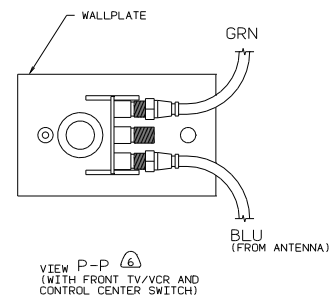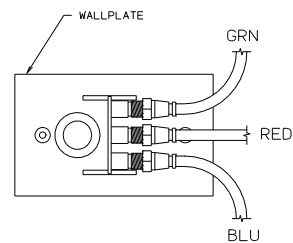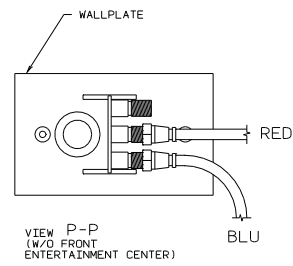


- (6) WITH FRONT TV. SEE WIRING INSTL-TV/VCR. FRONT FOR ADDITIONAL INFORMATION.
- (5) LOCATE TO RETAIN CABLE BUT NOT TO RESTRICT ANTENNA TRAVEL.
- (4) SEE DRAWING 76319-01-000 FOR INSTALLATION OF TV ANTENNA.
- (3) ROUTED THROUGH FLOOR, ADD CONDUIT 41953-07-000 600 BELOW FLOOR WITH TV ANTENNA.
- (2) ADD RUBBER BUMPER TO ROOF UNDER EACH END OF ANTENNA IN DOWN POSITION WHICH MAY COME INTO CONTACT WITH ROOF.

NOTES:

COAXIAL CABLE 95 328RQ

TITLE: WIRING INSTL-BODY			
DO NOT SCALE DRAWING	FILE	ENG	NO
SHEET 9 OF 10	1		
			114338

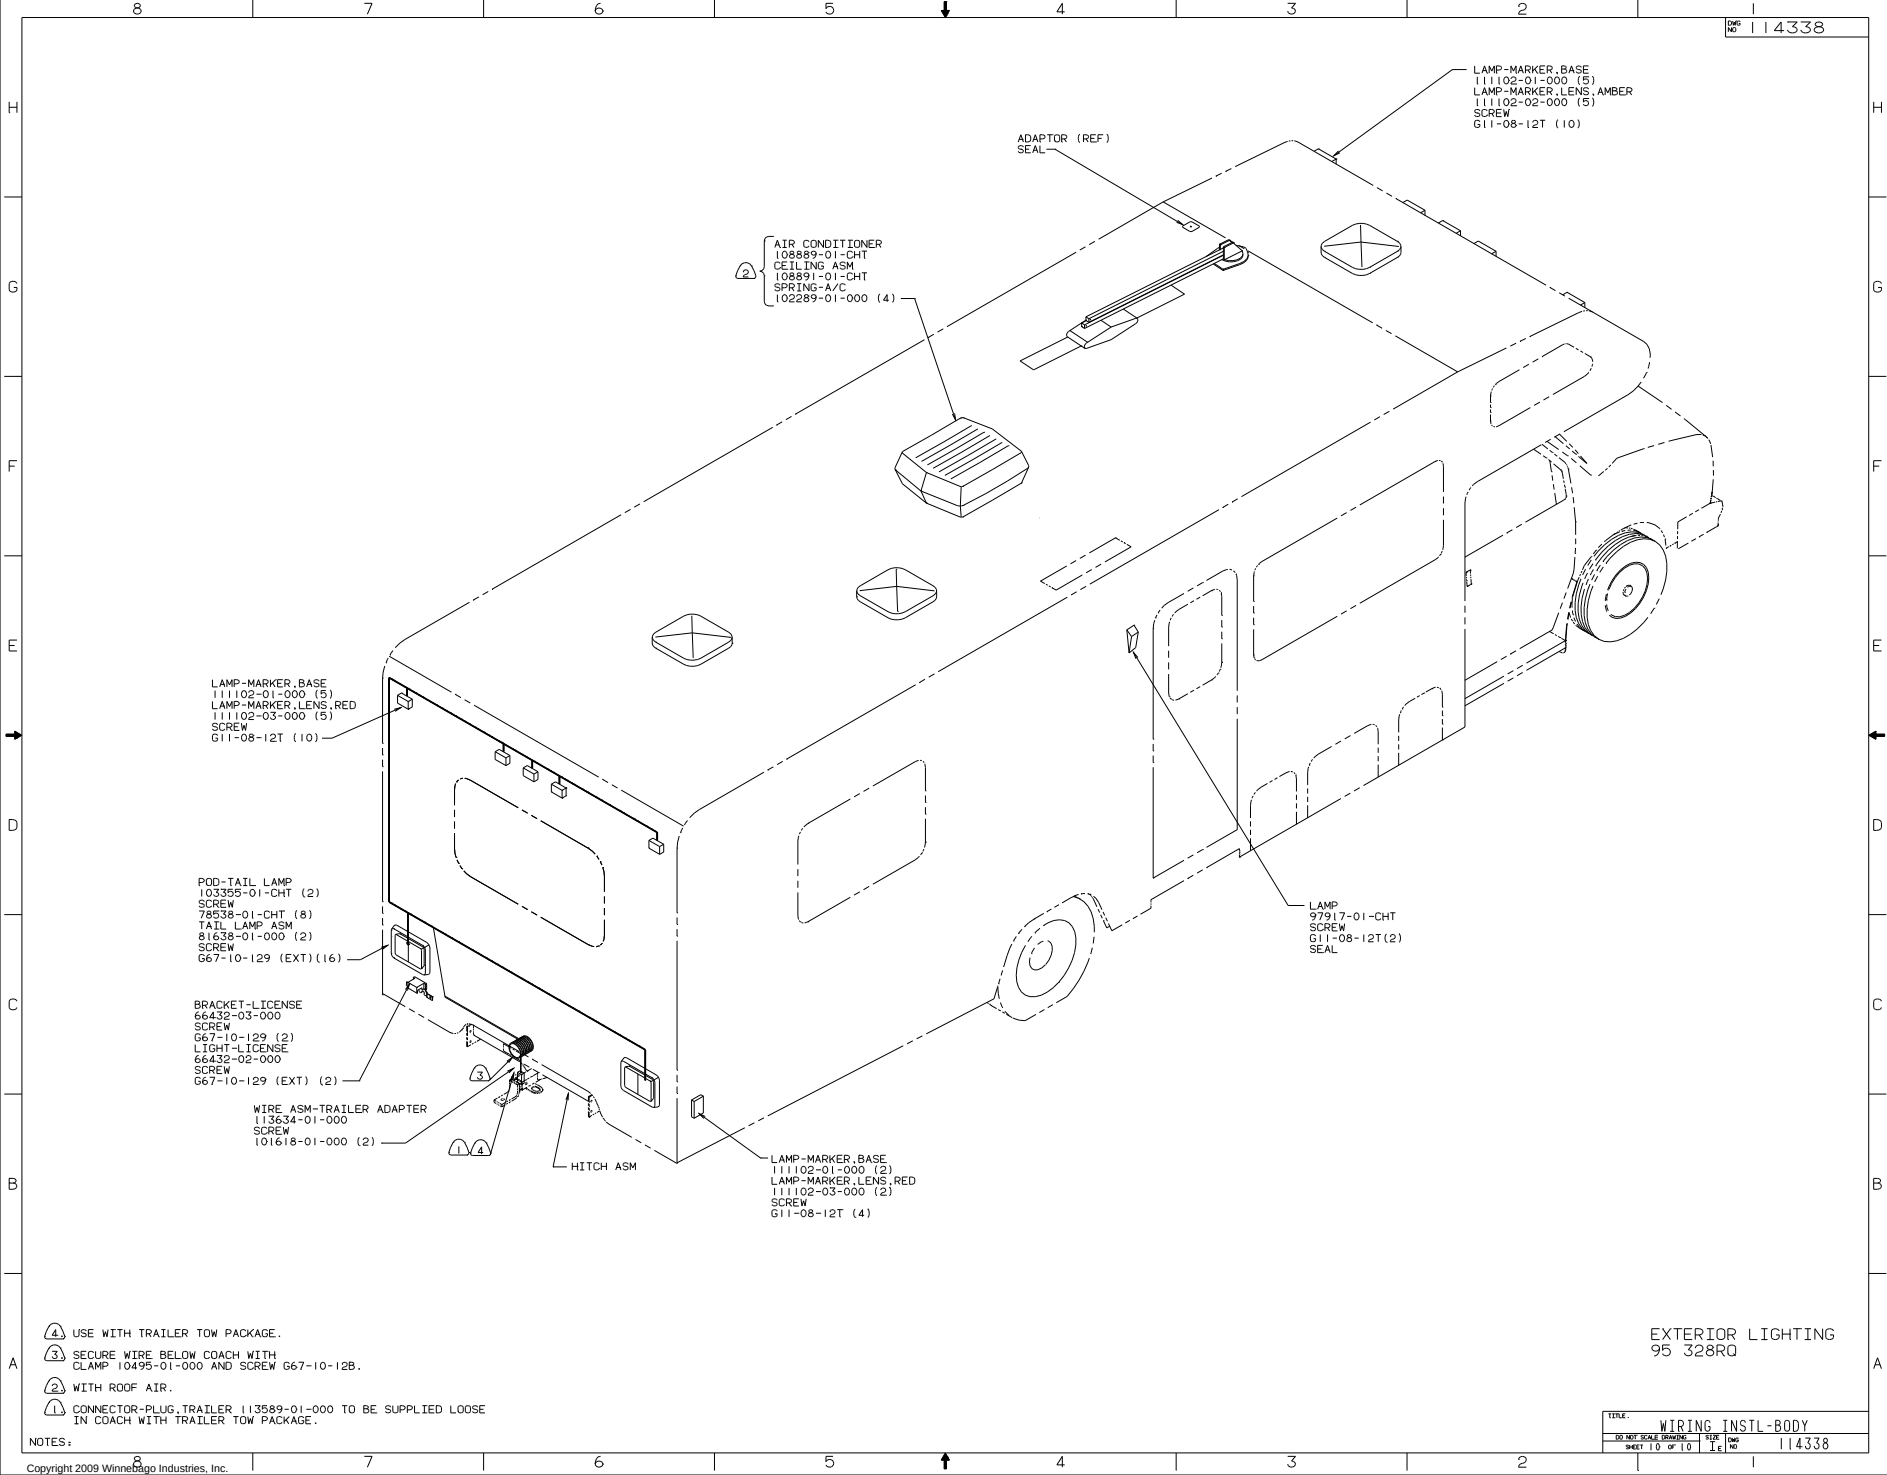

- 4 USE WITH TRAILER TOW PACKAGE.
- 3 SECURE WIRE BELOW COACH WITH CLAMP 10495-01-000 AND SCREW G67-10-129.
- 2 WITH ROOF AIR.
- 1 CONNECTOR-PLUG, TRAILER 113589-01-000 TO BE SUPPLIED LOOSE IN COACH WITH TRAILER TOW PACKAGE.

NOTES:

EXTERIOR LIGHTING
95 328RQ

TITLE: WIRING INSTL-BODY	
DO NOT SCALE DRAWING	FILE NO
SHEET 10 OF 10	114338