



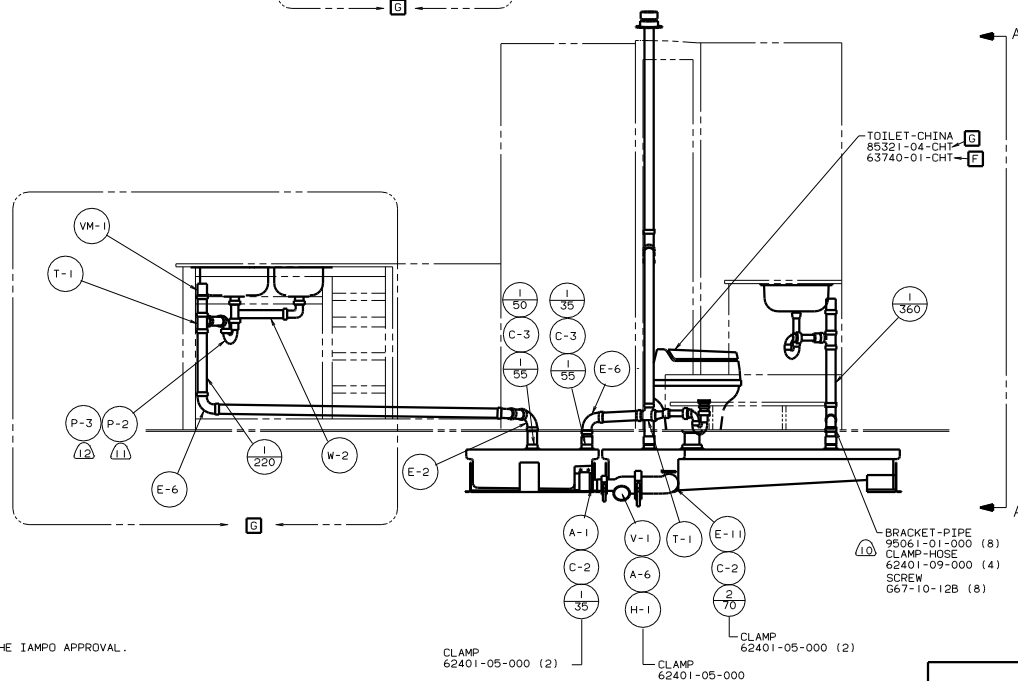


- | | |
|-----|---|
| X-X | FOR
DRAINAGE
CALLOUTS
SEE DWG NO.
116229-01-000 |
|-----|---|

WINNERADO 99 F & G34H

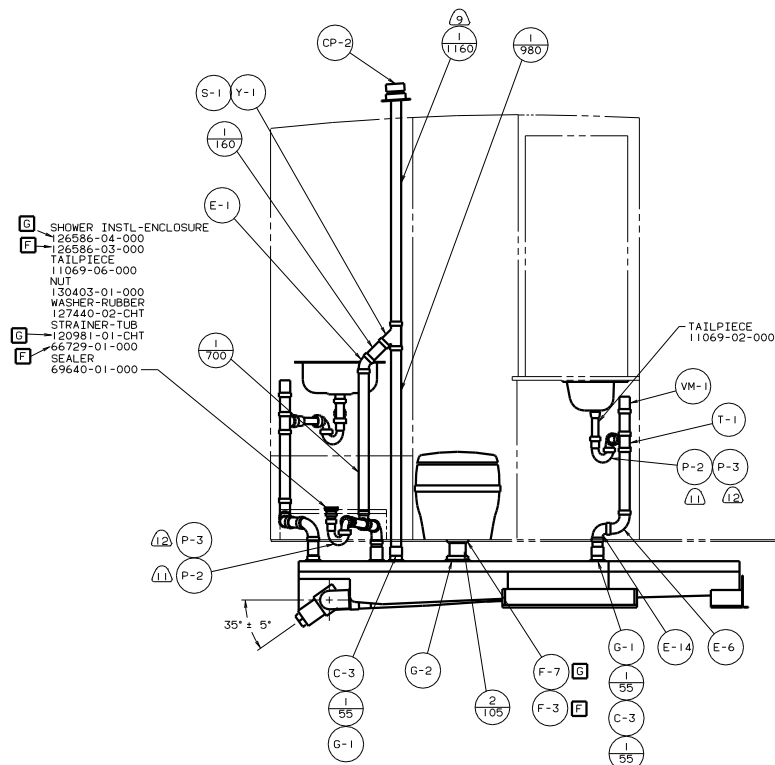

VIEW A-A

DWG NO	UNIT	---
I30575-01	G34H	G
I30575-02	F34H	F

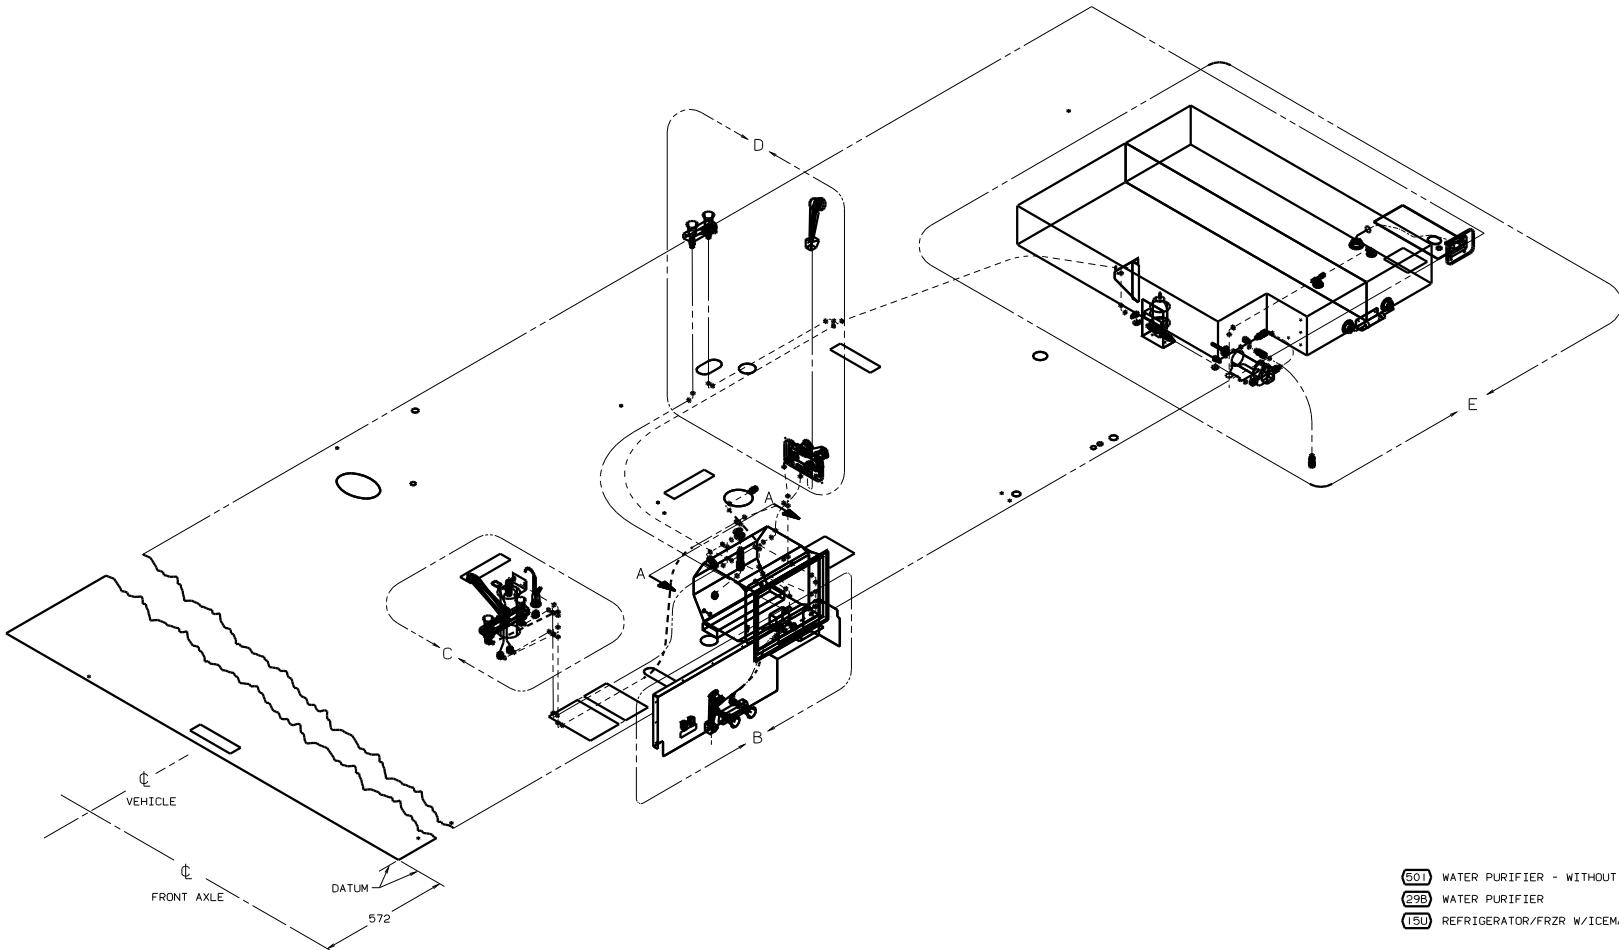

- 501 WATER PURIFIER - WITHOUT
29B WATER PURIFIER
15U REFRIGERATOR/FRZR W/ICEMAKER

	FOR WATER CALLOUTS SEE DWG NO. 116230-01-000
---	---

WINNEBAGO 99 F & G34H

EFTR	DATE	UNSPECIFIED TOLERANCES ARE :	MATERIAL :
CHSR	DATE	WHOLE DIM (X) ° ?	
P E	DATE	ONE-PLACE (X,X) °	
M E	DATE	TWO-PLACE (X,XX) °	
DSNR	DATE	ANGLE °	
		THIRD ANGLE PROJECTION	


LEGEND	
HOT	
COLD	

LAYOUT NO	G34H9	TITLE	WATER SYSTEM INSTL		
DIA #	SCALE: NONE	DO NOT SCALE (DRAWING)	SIZE	ENG NO 130575	
ALL DIMENSIONS ARE IN MILLIMETERS			SHEET	OF 5	


REF: 126582 K

- ③ BRACKET FLANGE TO BE MOUNTED FLUSH WITH TOP OF CHASSIS RISERS.
 - ③ CLAMP MUST BE ON BARBS.
 - ④ LOCATE CUTOUT TO SUPPORT WATER HEATER.
3. ALL TUBING TO BE SECURED AT 1200 INTERVALS WITH CLIP 91951-01-000 AND SCREW G13-06-16U.
 2. TUBING TO BE INSTALLED WITH SUFFICIENT SLOPE TO PROVIDE DRAINAGE TO NEAREST VALVE.
1. PLASTIC FITTINGS TO BE SEALED WITH SEALANT 84456-01-000.


NOTES:

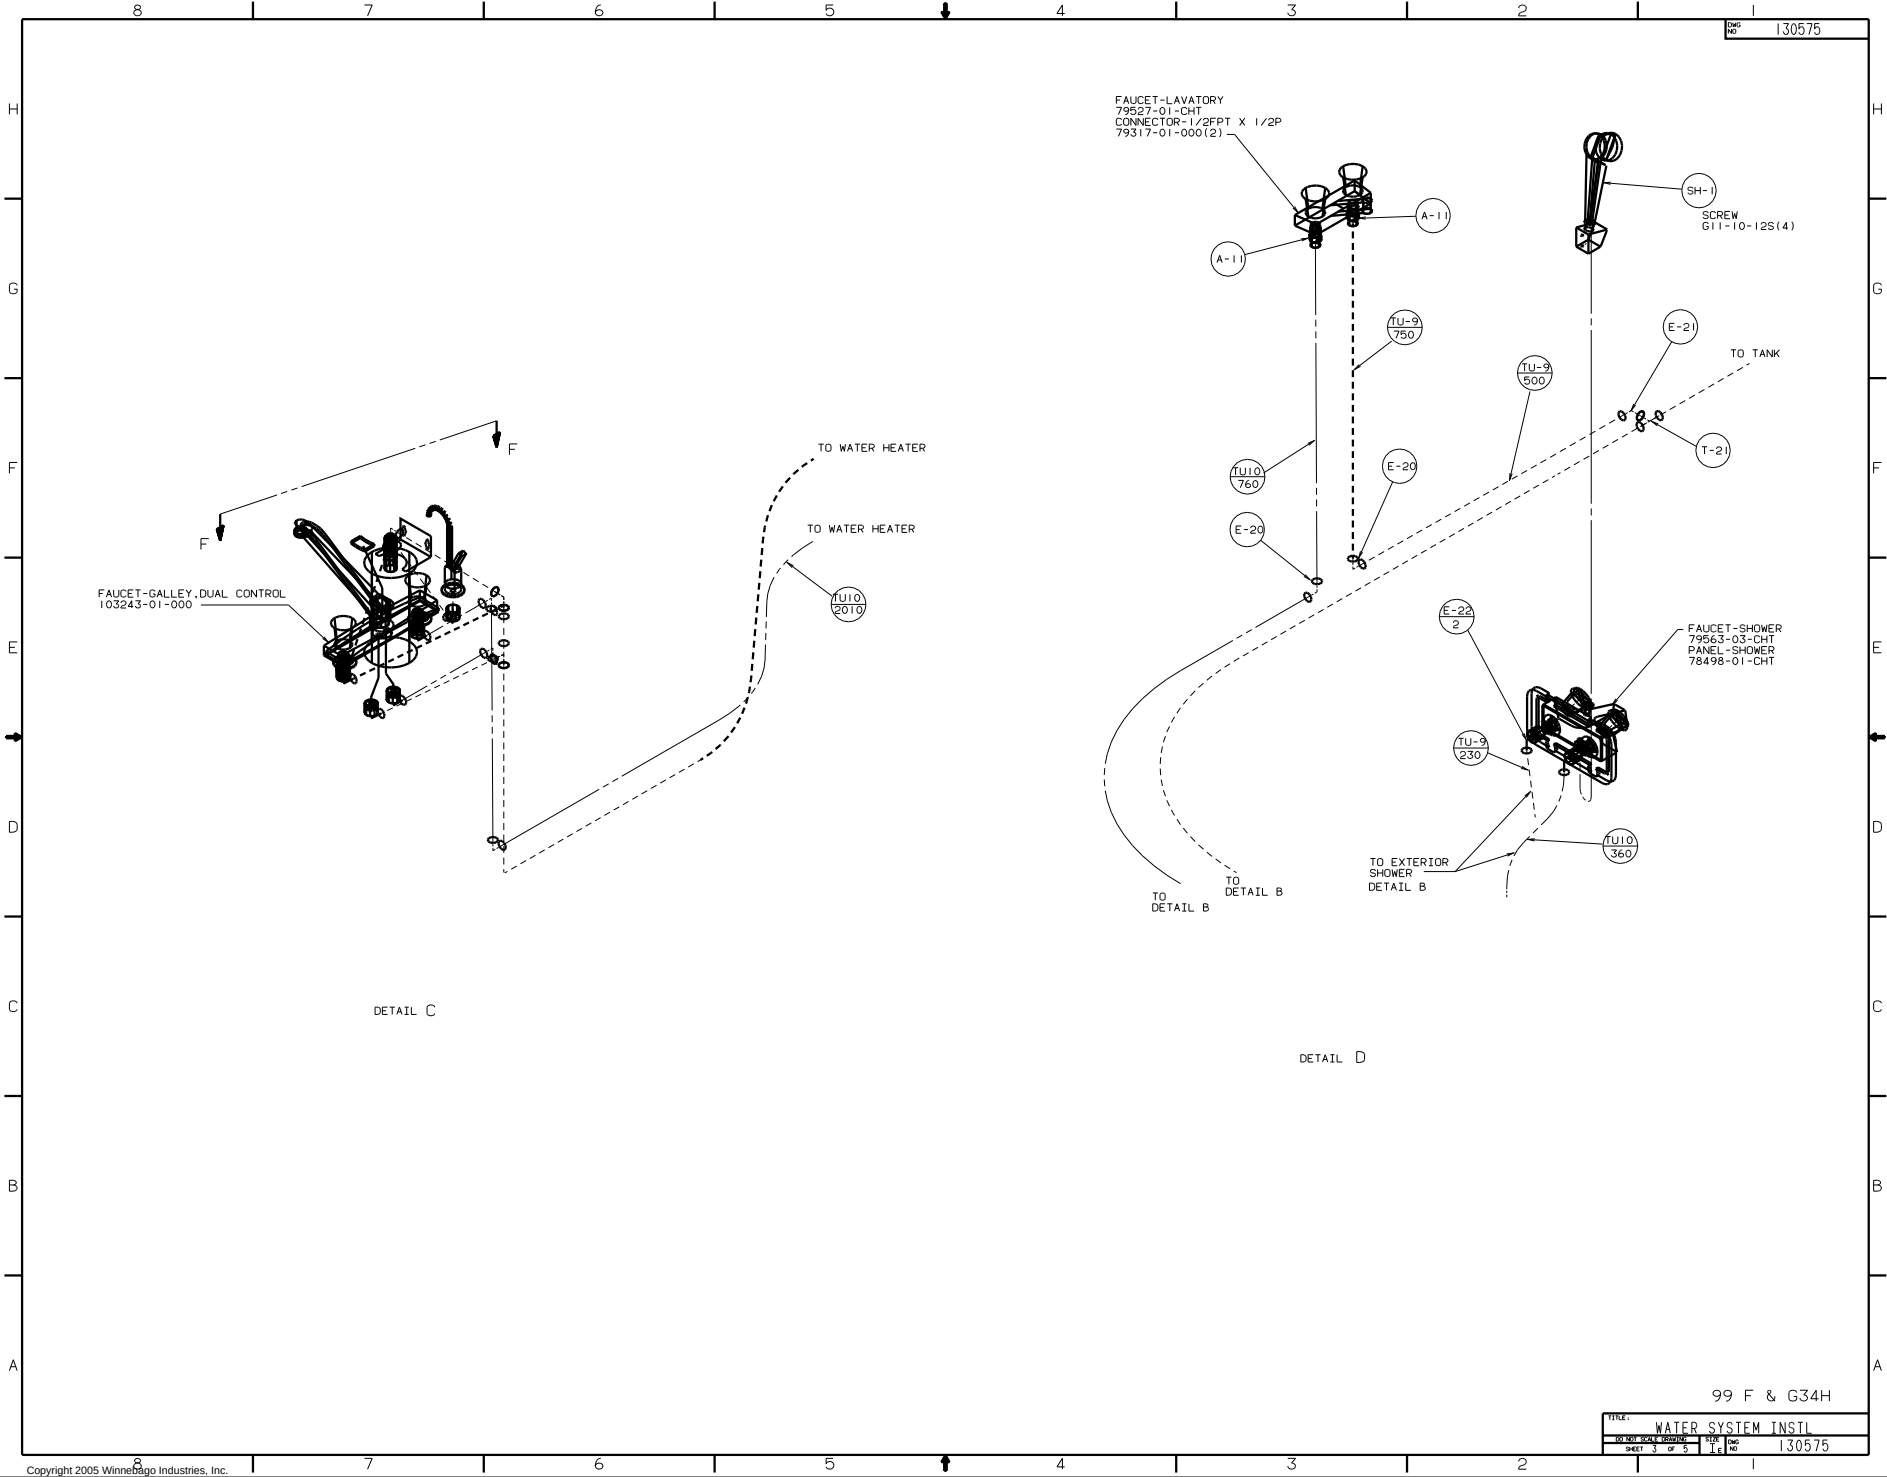




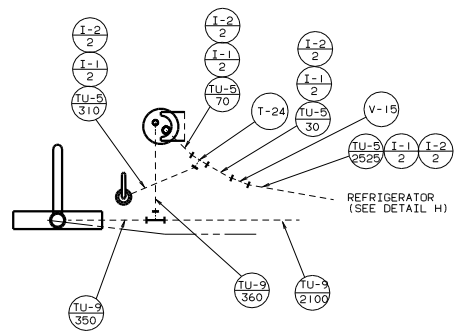


VIEW G-G [G] (29B) (15U)

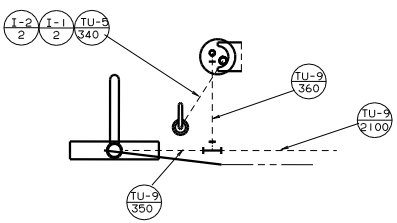


VIEW G-G [G] (29B)

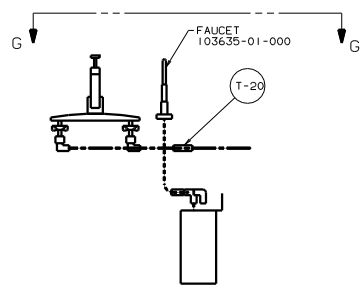


VIEW F-F [G] (29B) (15U)

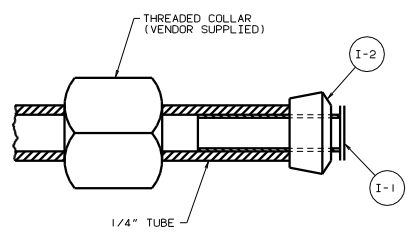

DETAIL H (15U)

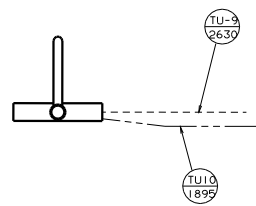

VIEW G-G (501)

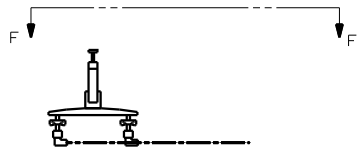

VIEW F-F (501)