




DANGER

Danger of electrical shock, burns or death. Always remove all power sources before attempting any repair, service or diagnostic work. Power can be present from shore power, generator, inverter or battery. All power sources must be disabled and secured before performing any service.



CAUTION

If you lack the skills, tools or equipment to perform diagnostic or repair work leave such work to an authorized Winnebago Industries dealer or other qualified shop.

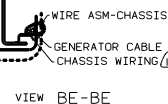

VIEW BD-BC

FOR ELECTRICAL
TORQUE
SPECIFICATIONS
SEE DWG NO.
128783-01-000

(265) CODES/STANDARDS-CSA/CMVSS
 (21V) SOUND SYSTEM DELUXE
 (16H) FORD CHASSIS 18,000#/V10 ENG
 (1B1) CODES/STANDARDS USA

00 G32V


TITLE: WIRING INSTL-CHASSIS.FD		
DO NOT SCALE DRAWING	SIZE T E	DWG NO 131761
SHEET 2 OF 5		

1. LEGEND: — WINNEBAGO, CABLE, — CHASSIS SUPPLIED.


USE TWO UNITS HERE TO ACCOUNT FOR BATTERY WEIGHT DIFFERENCE

(13) USE TWO NUTS HERE TO ACCOUNT FOR BATTERY HEIGHT DIFFERENCE


NOTES:

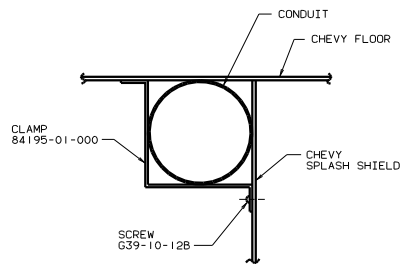


VIEW CE-CE

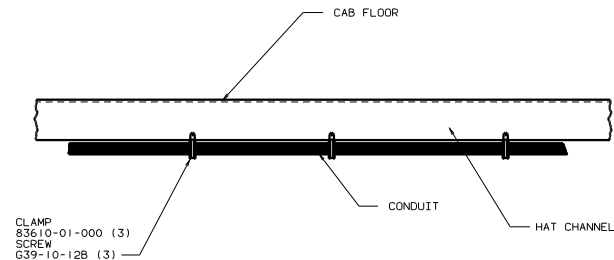


VIEW CD-CD

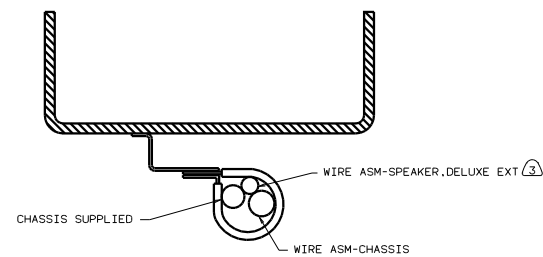

VIEW CC-CC

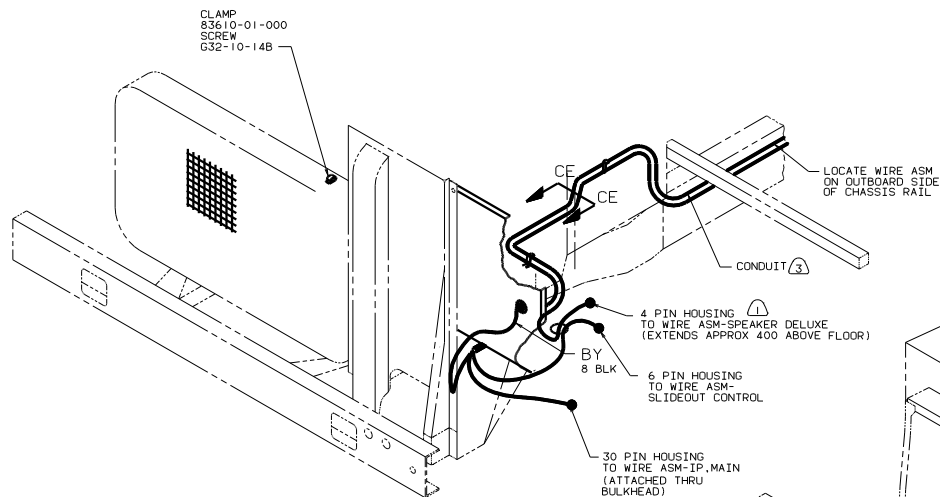

VIEW CB-CB (1PK)

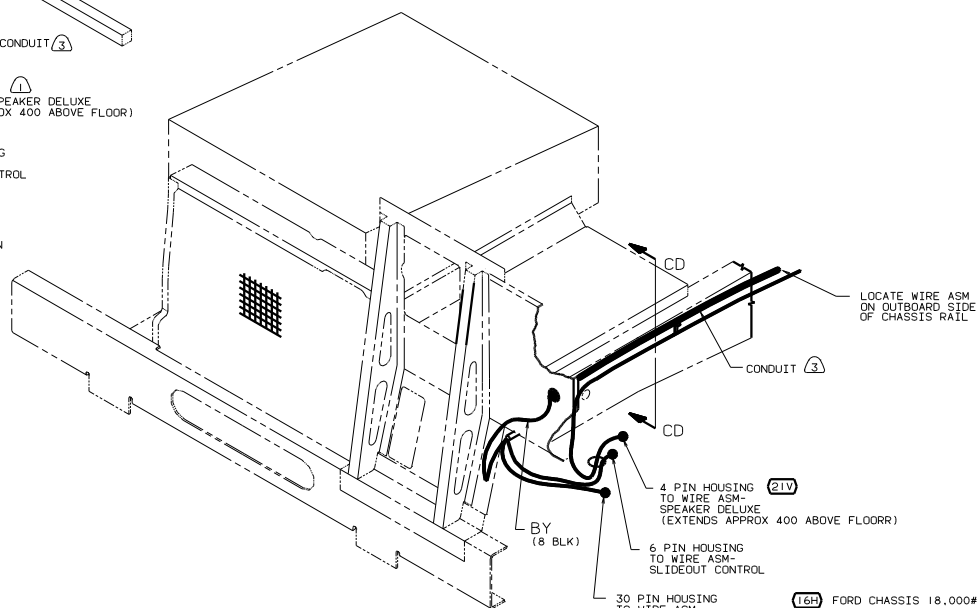

VIEW CA-CA (16H)

5. CONNECT CABLES TO COACH SIDE OF BATTERY DISCONNECT WHEN BATTERY DISCONNECT IS USED.

4. FOR ADDITIONAL INFORMATION SEE WIRING INSTALLATION FRONT END.

3. COVER WITH CONDUIT 41953-10-000 AND 41953-11-000 AS REQUIRED.

2. SUPPLIED WITH CHASSIS.


1. CUT OFF EXCESS END OF WIRE TIE.



FOR ELECTRICAL
TORQUE
SPECIFICATIONS
SEE DWG NO.
128783-01-000

(16H) FORD CHASSIS 18,000#/V10 ENG
(1PK) WORKHORSE CH. 16,500LB. GVWR
(265) CODES/STANDARDS-CSA/CMVSS
(21V) SOUND SYSTEM-DELUXE
(181) CODES STANDARDS/USA
00 G32V (181) (265) (21V)

TITLE: WIRING INSTL-CHASSIS
SHEET 3 OF 5

131761

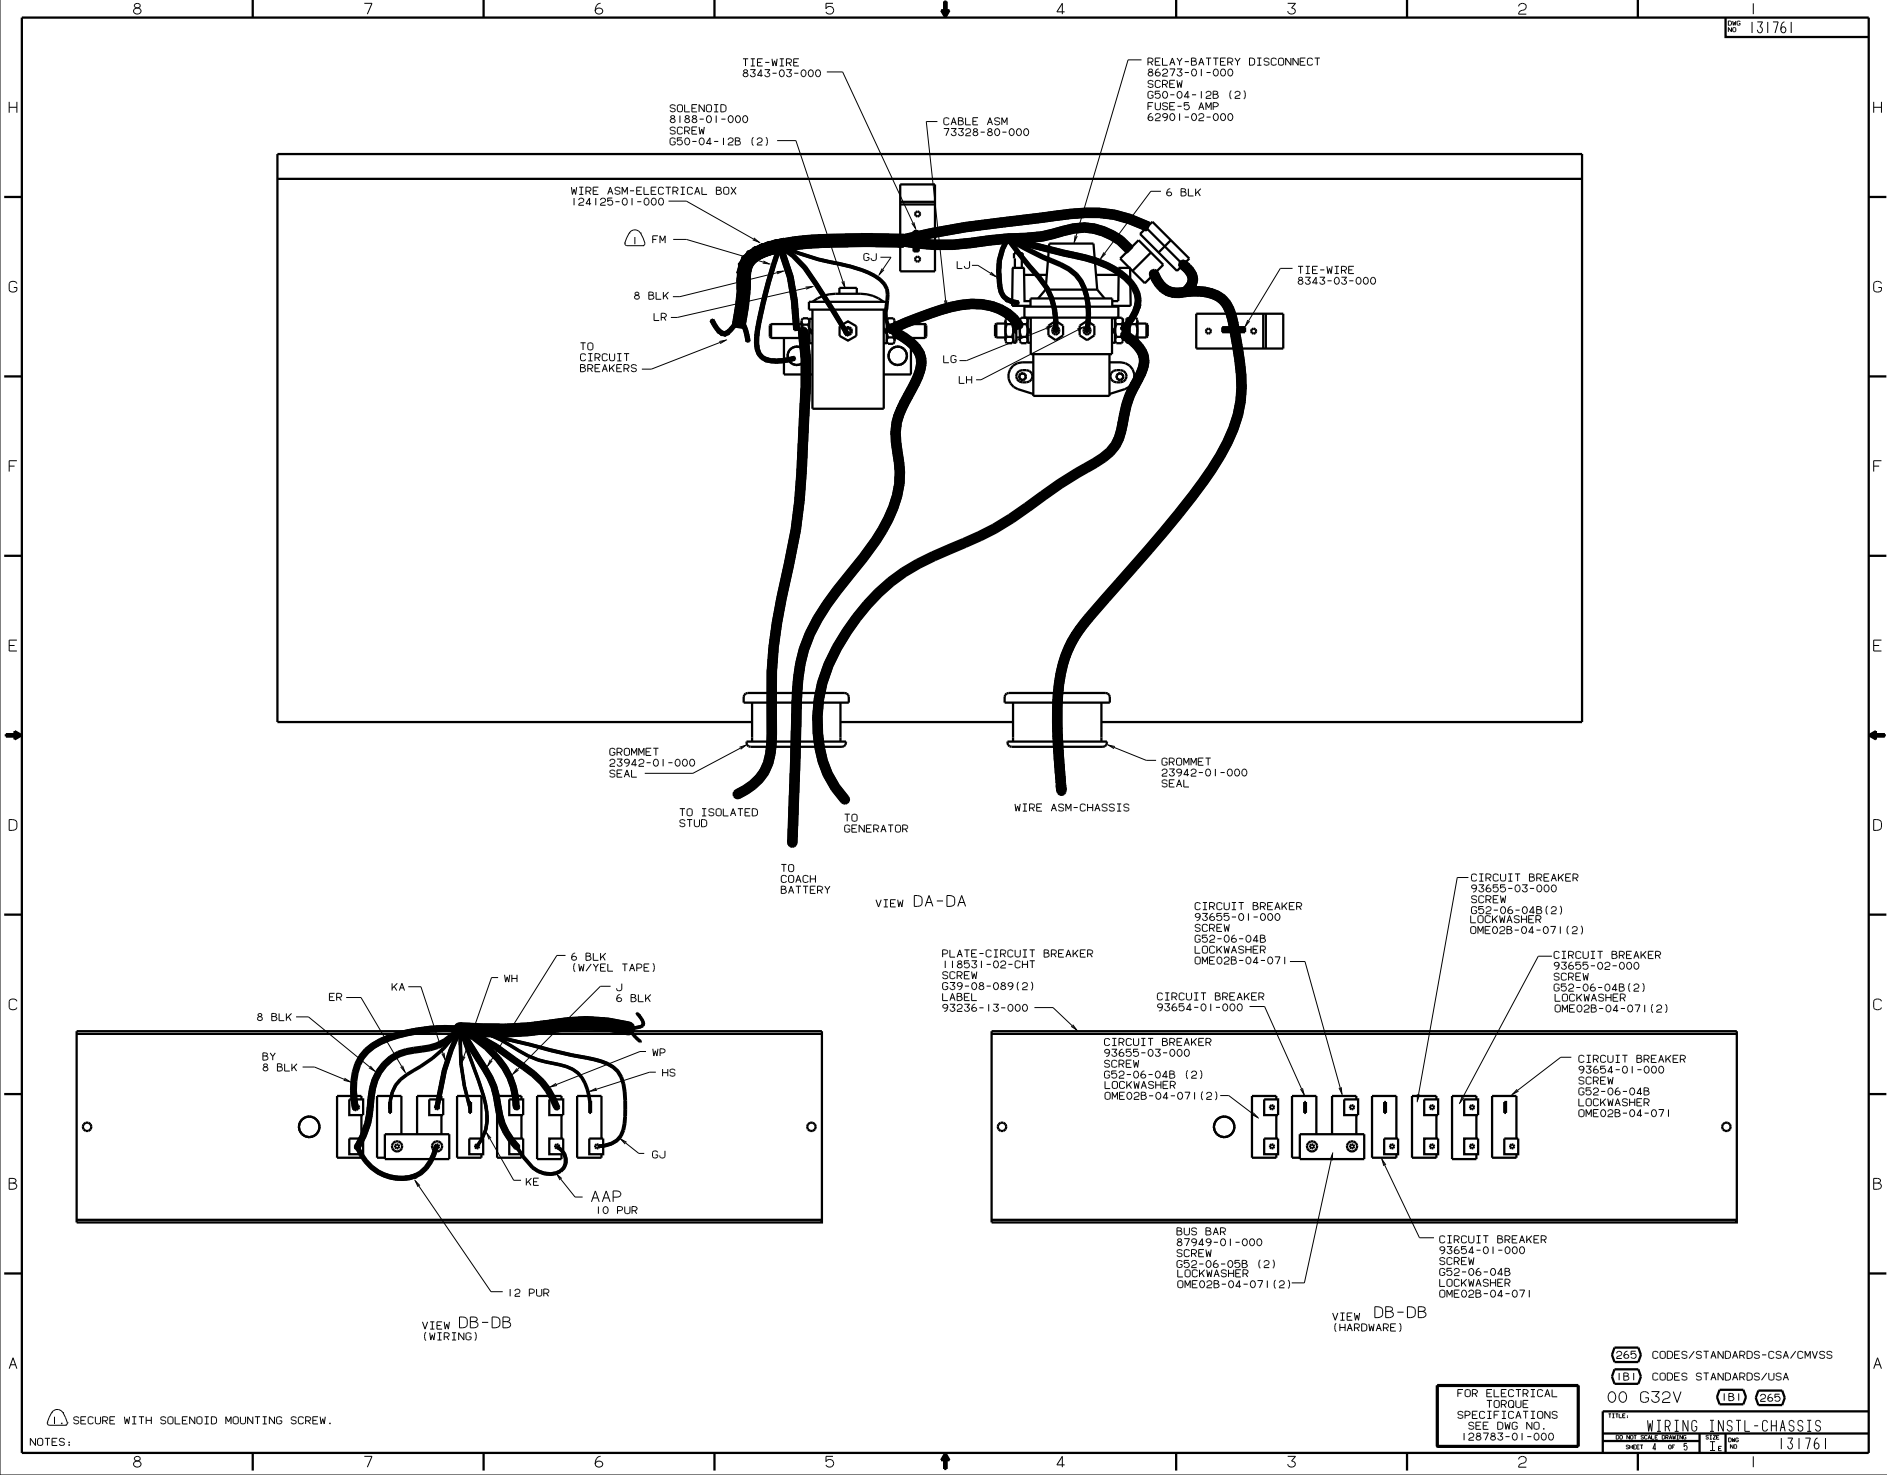

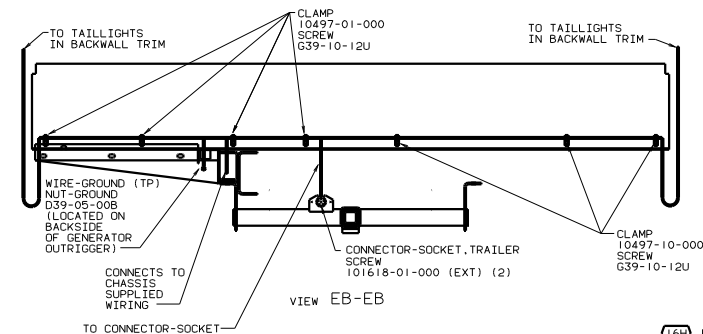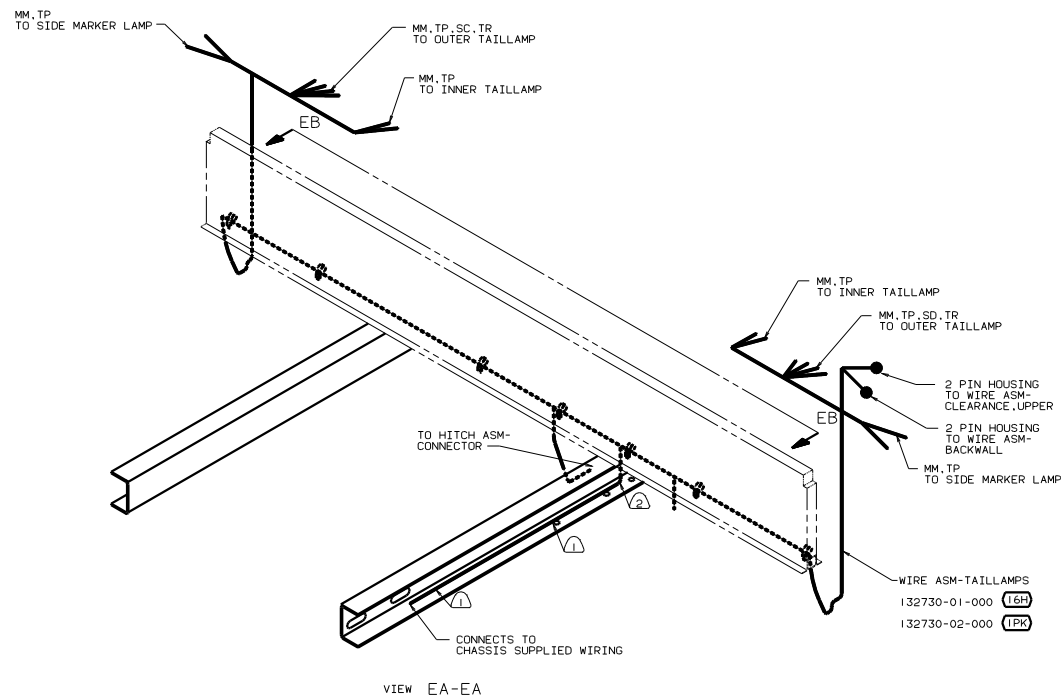

- NOTES:
- 2 WIRE TO BE ROUTED ON BACK SIDE OF RISER.
 - 1 WIRE TIE 8343-02. FASTEN TO FRAME AT LEAST ONCE EVERY 600MM.

FOR ELECTRICAL
TORQUE
SPECIFICATIONS
SEE DWG NO.
128783-01-000

(1GH) FORD CHASSIS 18,000#/V10 ENG
(1PK) WORKHORSE CH. 16,500LB. GVWR

00 G32V
TITLE: WIRING INSTL-CHASSIS
SHEET 5 OF 5
131761