



DANGER

Danger of electrical shock, burns or death. Always remove all power sources before attempting any repair, service or diagnostic work. Power can be present from shore power, generator, inverter or battery. All power sources must be disabled and secured before performing any service.



CAUTION

If you lack the skills, tools or equipment to perform diagnostic or repair work leave such work to an authorized Winnebago Industries dealer or other qualified shop.



- (14C) FIREPLACE-ELECTRIC
- (265) CODES/STANDARDS - CSA/CMVSS
- (214) DISHWASHER DRAWER STYLE
- (54E) WASHER/DRYER
- (22T) VACUUM SYSTEM - CENTRAL
- (21N) DISHWASHER/BUILT-IN
- (21M) WASHER/DRYER PREP
- (1B1) CODES/STANDARDS - USA

WINNEBAGO COPYRIGHT 2006 WINNEBAGO INDUSTRIES, INC.

DFTR _____ ORIG. DATE _____
 CHKR _____ ALL DIMENSIONS ARE IN MILLIMETERS
 P.E. _____
 M.E. _____ FIRST USED _____
 DSNR _____ 06 S-SERIES

UNSPECIFIED TOLERANCES ARE: MATERIAL:
 HOLE DIM (X) :
 ONE-PLACE (X.X) :
 TWO-PLACE (X.XX) :
 ANGLE :

THIRD ANGLE PROJECTION

DO NOT SCALE DRAWING


TITLE: LOAD CENTER/ATS ASM

SHEET 1 OF 3 PART NO 152895 REV _____

REF: 1 6/15/2006

NOTES:
 1 SEE DETAIL BA FOR CONNECTOR INSTALLATION.

	8	7	6
	S36RD	S40KD	S40FD
SLIDEOUT #1 WIRE #1	136151-03-040	136151-03-055	136151-03-042
SLIDEOUT #1 WIRE #2	136151-06-040	----	136151-06-042
SLIDEOUT #1 WIRE #3	136151-11-035	----	136151-11-026
SLIDEOUT #2 WIRE #1	----	136151-04-020	136151-04-020
SLIDEOUT #3 WIRE #1	136151-02-038	136151-02-035	136151-02-060
SLIDEOUT #3 WIRE #2	136151-13-038	136151-06-035	136151-13-045
SLIDEOUT #3 WIRE #3	136151-02-070	136151-11-035 (214)	136151-02-018
SLIDEOUT #3 WIRE #4	----	136151-02-035	136151-15-070 (14C)
SLIDEOUT #4 WIRE #1	136151-04-020	----	136151-04-020
THROW IN WIRE #1	14-UL 136131-03-030 14-CA 136134-03-030	136131-02-003 136134-02-003	136131-04-095 136134-04-095
THROW IN WIRE #2	14-UL 136131-04-155 14-CA 136134-04-155	136131-02-055 136134-02-055	136131-04-040 136134-04-040
THROW IN WIRE #3	14-UL 136131-11-008 14-CA 136134-11-008	136131-11-010 136134-11-010	136131-11-006 136134-11-006
THROW IN WIRE #4	14-UL 136131-13-018 14-CA 136134-13-018	136131-04-075 136134-04-075	136131-02-025 (ID3) 136134-02-025 (ID3)
THROW IN WIRE #5	14-UL 136131-04-028 14-CA 136134-04-028	136131-06-003 136134-06-003	136131-04-080 136134-04-080
THROW IN WIRE #6	14-UL 136131-02-008 (ID5) 14-CA 136134-02-008 (ID5)	136131-03-045 136134-03-045	136131-02-060 136134-02-060
THROW IN WIRE #7	14-UL 136131-02-030 (ID3) 14-CA 136134-02-030 (ID3)	136131-04-066 136134-04-066	136131-03-032 136134-03-032
THROW IN WIRE #8	14-UL 136131-04-050 14-CA 136134-04-050	136131-02-035 (ID3) 136134-02-035 (ID3)	136131-04-040 136134-04-040
THROW IN WIRE #9	14-UL ---- 14-CA ----	136131-02-010 (ID5) 136134-02-010 (ID5)	136131-02-025 (ID3) (ID5) 136134-02-025 (ID3) (ID5)
THROW IN WIRE #10	14-UL ---- 14-CA ----	136131-02-050 136134-02-050	136131-15-010 (14C) 136134-15-010 (14C)
THROW IN WIRE #11	----	136131-03-015 (440) 136134-03-015 (440)	136131-13-010 136134-13-010

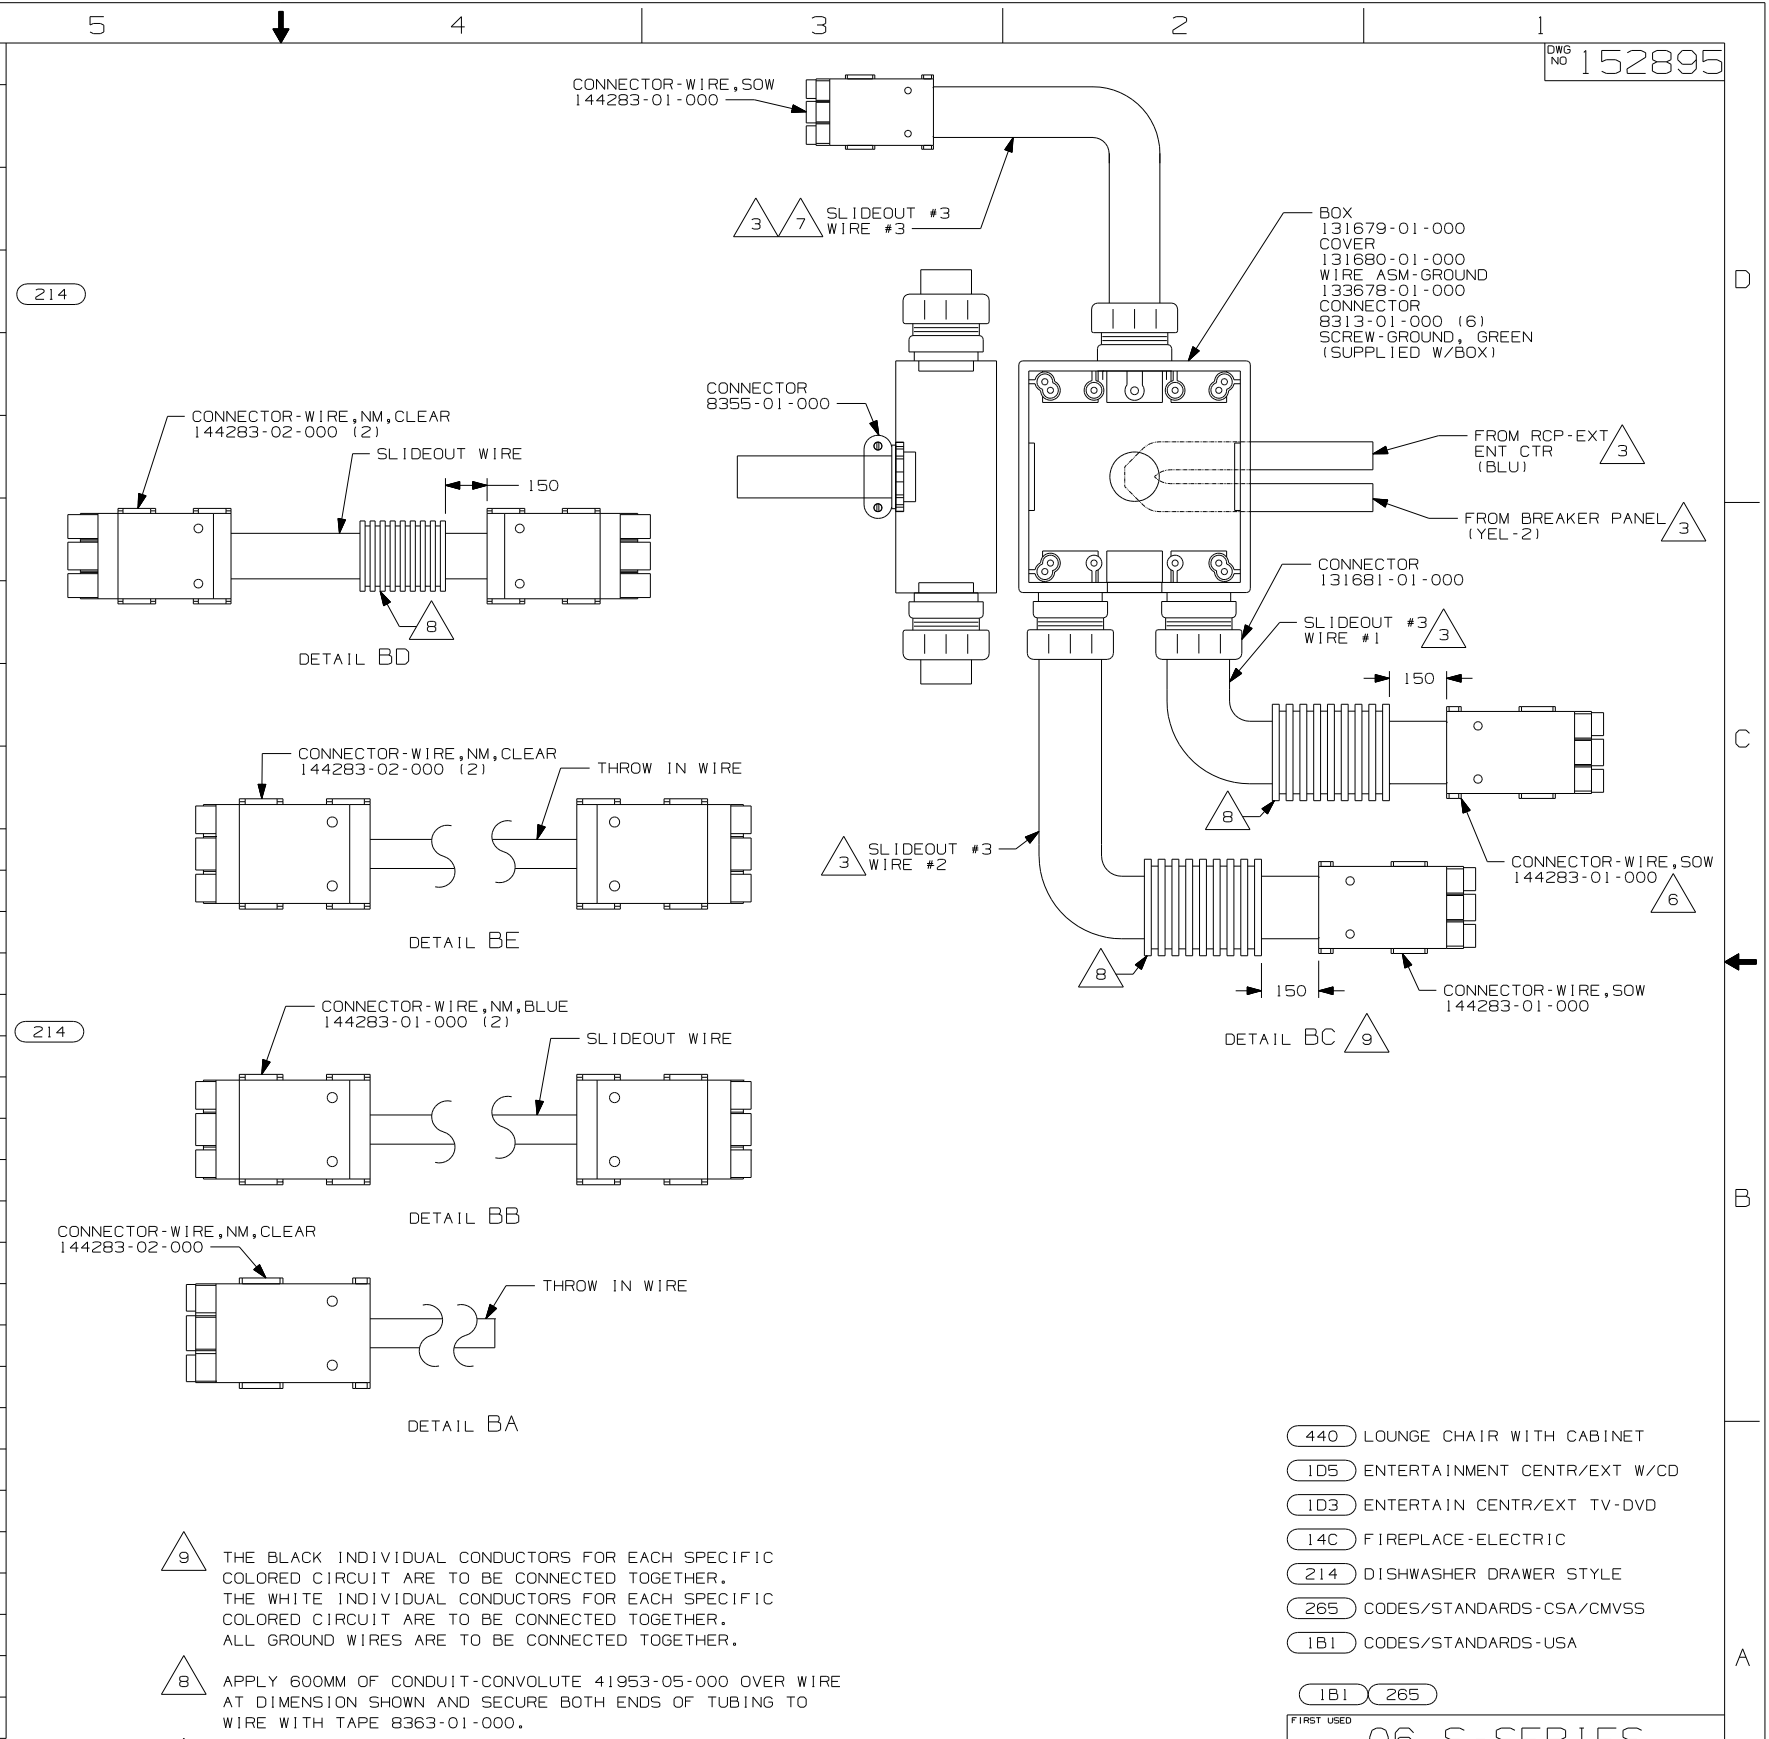

NOTES:

SEE DETAIL BB FOR CONNECTOR INSTALLATION.

SEE DETAIL BA FOR CONNECTOR INSTALLATION.

SEE DETAIL BC FOR CONNECTOR INSTALLATION.

SEE WIRING INSTL-BODY, 110V FOR ADDITIONAL INFORMATION.

THE BLACK INDIVIDUAL CONDUCTORS FOR EACH SPECIFIC COLORED CIRCUIT ARE TO BE CONNECTED TOGETHER. THE WHITE INDIVIDUAL CONDUCTORS FOR EACH SPECIFIC COLORED CIRCUIT ARE TO BE CONNECTED TOGETHER. ALL GROUND WIRES ARE TO BE CONNECTED TOGETHER.

APPLY 600MM OF CONDUIT-CONVOLUTE 41953-05-000 OVER WIRE AT DIMENSION SHOWN AND SECURE BOTH ENDS OF TUBING TO WIRE WITH TAPE 8363-01-000.

WIRE WITH 36RD ONLY.

CONNECTOR WITH 36RD ONLY.

SEE DETAIL BE FOR CONNECTOR INSTALLATION.

SEE DETAIL BD FOR CONNECTOR INSTALLATION.

- (440) LOUNGE CHAIR WITH CABINET
- (ID5) ENTERTAINMENT CENTR/EXT W/CD
- (ID3) ENTERTAIN CENTR/EXT TV-DVD
- (14C) FIREPLACE-ELECTRIC
- (214) DISHWASHER DRAWER STYLE
- (265) CODES/STANDARDS-CSA/CMVSS
- (1B1) CODES/STANDARDS-USA

FIRST USED	06 S-SERIES
TITLE	DO NOT SCALE DRAWING
TITLE	LOAD CENTER/ATS ASM
SHEET 2	PART NO 152895 REV

