


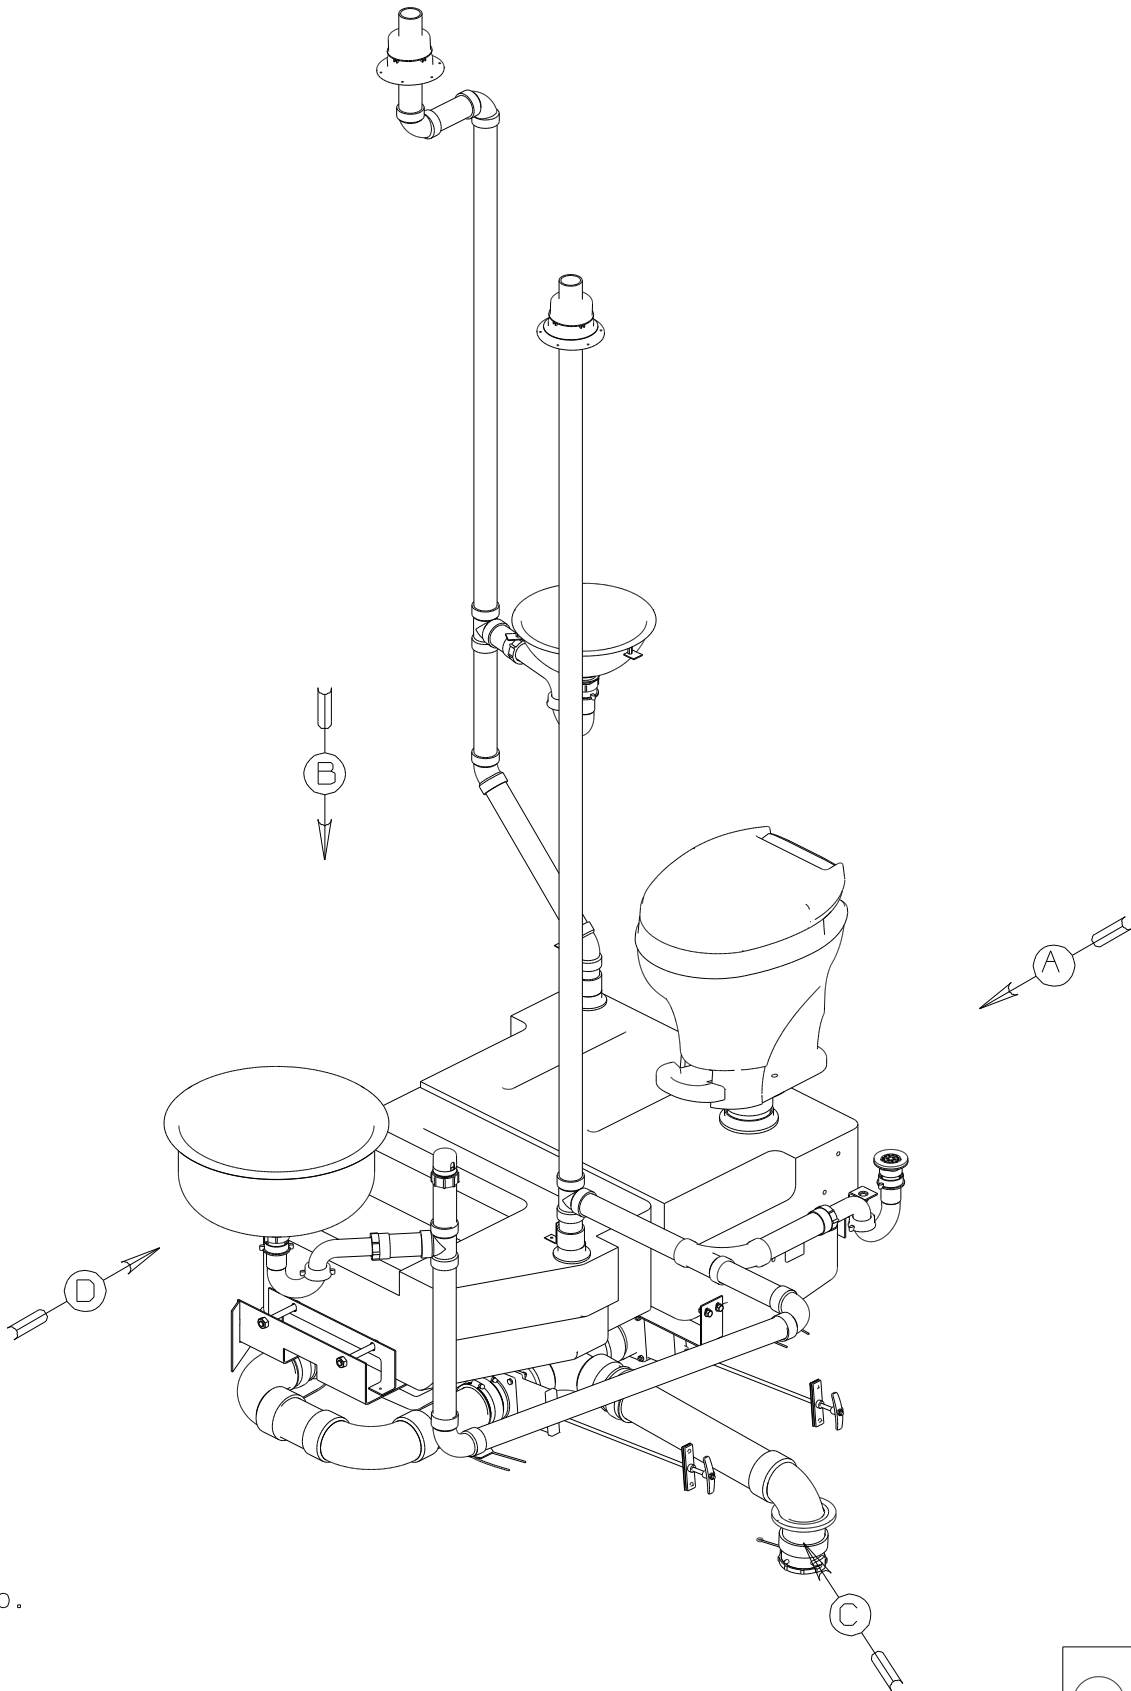

- (1B1) CODES/STANDARDS-USA
- (265) CODES/STANDARDS-CSA/CMVSS
- (464) TOILET
- (1JD) DRAINAGE SYSTEM-HEATED-W/O
- (23T) DRAINAGE SYSTEM-HEATED

- 6 VENT PIPE MUST PROJECT 51 MIN AND 64 MAX ABOVE ROOF FOR PROPER FIT AND FUNCTION.
5. SEAL AROUND SHOWER WITH SILICONE.
4. ALL EXTERIOR OPENINGS AROUND PIPE TO BE SEALED WITH 131264-03-000.
3. ALL PIPE AND FITTINGS TO BE ASSEMBLED WITH SOLVENT 4020-01-000.
2. SLOPE OF TRAP ARM MUST BE 6 PER 305 mm.
1. SLOPE OF HORIZONTAL PIPING TO BE MIN 3 PER 305 mm.

NOTES:

FOR
DRAINAGE
CALLOUTS
SEE DWG NO
116229-01-000

WINNEBAGO		COPYRIGHT 2007 WINNEBAGO INDUSTRIES, INC.	
DFT: 08 523H		ALL DIMENSIONS ARE IN MILLIMETERS	
P.E.		FIRST USED	
M.E.		08 523H	
DSNR		UNSPECIFIED TOLERANCES ARE:	
		WHOLE DIM (X) : 3	
		ONE-PLACE (X,X) : 1.5	
		TWO-PLACE (X,XX) : 0.50	
		ANGLE : 1°	
THIRD ANGLE PROJECTION		MATERIAL:	
DO NOT SCALE DRAWING			
TITLE: DRAINAGE SYSTEM INSTL			
SHEET 1 OF 3		PART NO 160795	
REF:		REV	
		1 10/1/2007	

GALLEY SINK
165118-01-CHT
SEAL
91255-02-000 (A/R)
STRAINER
92303-01-000
TAILPIECE
11069-06-000
NUT
130403-01-000
WASHER-RUBBER
127440-02-CHT

SHOWER INSTL
147883-01-000
STRAINER
66440-01-000
TAILPIECE
11069-06-000
NUT
130403-01-000
WASHER-RUBBER
127440-02-CHT

SINK-LAV
151679-01-CHT
SEAL
91255-02-000 (A/R)
STRAINER
163569-01-000
TAILPIECE
11069-03-000
NUT
130403-01-000
WASHER-RUBBER
127440-02-CHT

TOILET
147421-01-CHT

BRACKET-PIPE, VENT
136878-01-CHT

BRACKET-PIPE, VENT
136878-01-CHT

BACKWALL



SHOWER
SURROUND

TOILET SPRAY
MOUNTING
BRACKET


VIEW D

VIEW A

FIRST USED		08 523H	
DO NOT SCALE DRAWING			
TITLE:			
DRAINAGE SYSTEM INSTL			
SHEET 2		PART NO	160795
		REV	

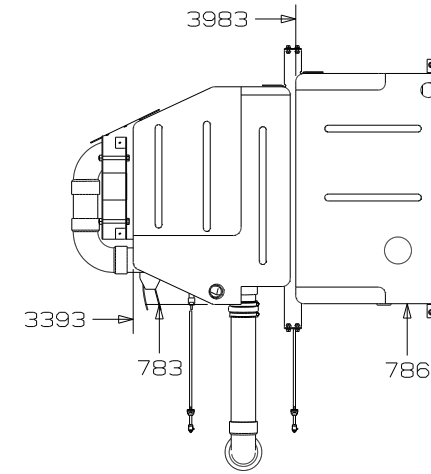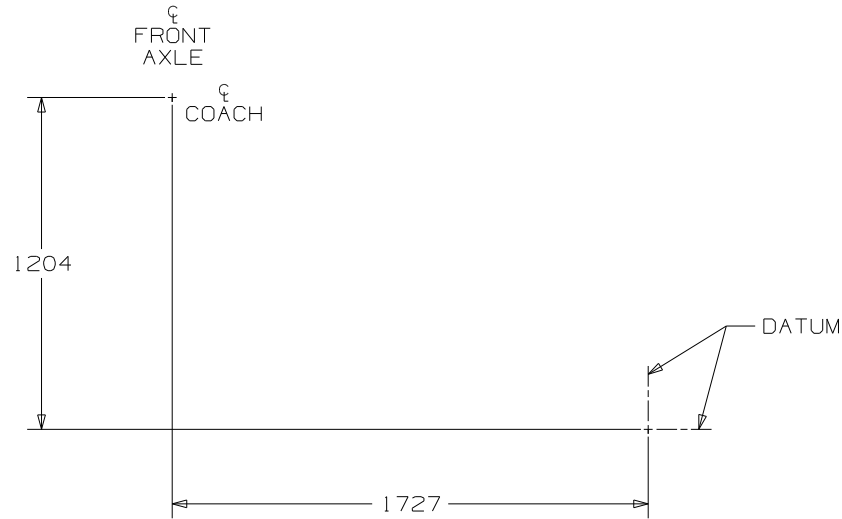


VIEW B

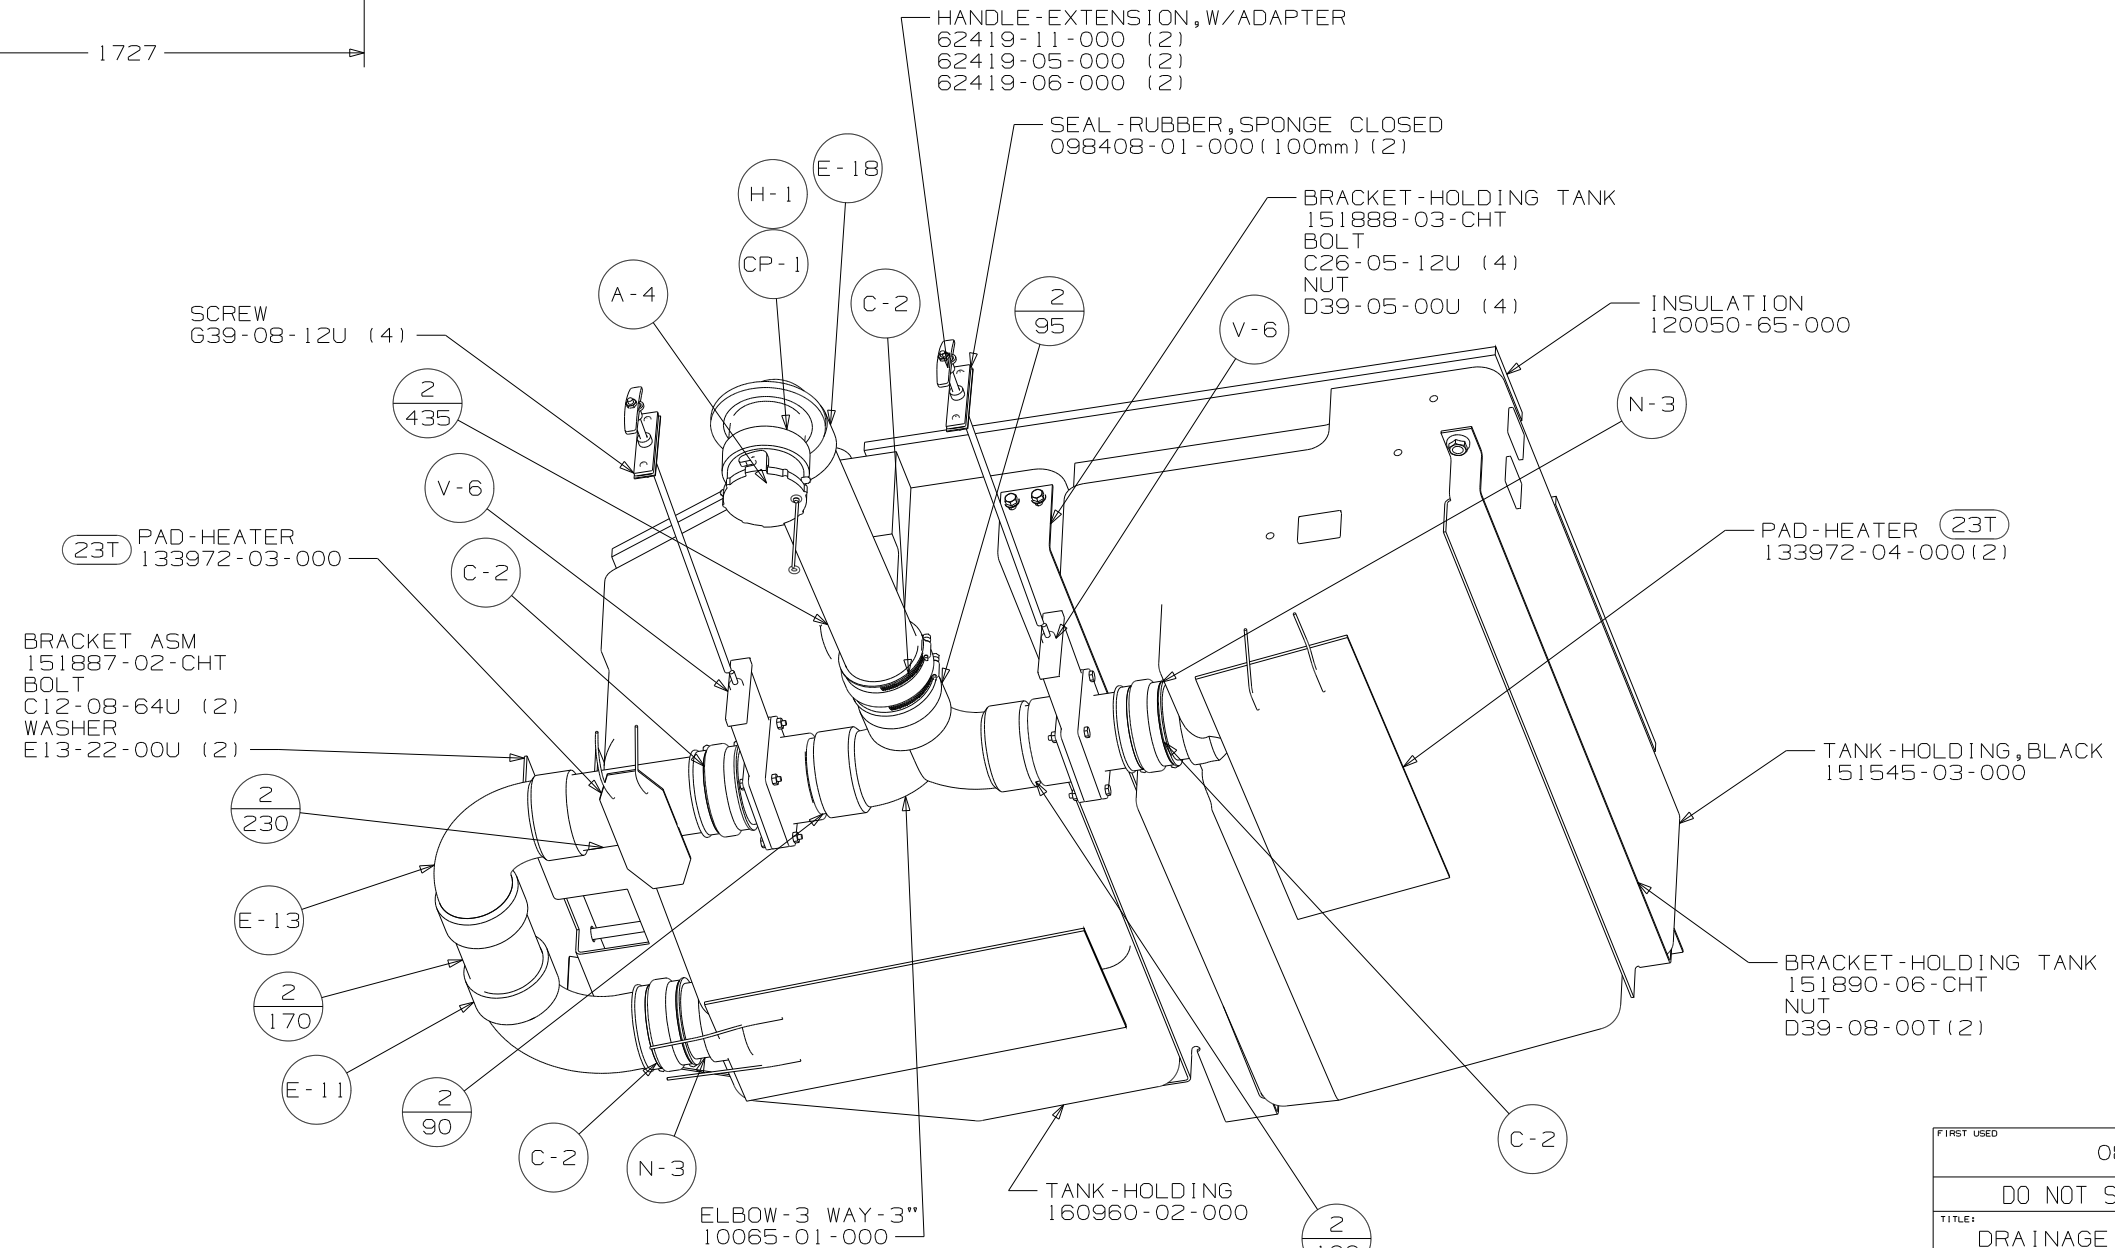

VIEW C

FIRST USED	08 523H		
TITLE	DO NOT SCALE DRAWING		
	DRAINAGE SYSTEM INSTL		
SHEET 3	PART NO	160795	REV

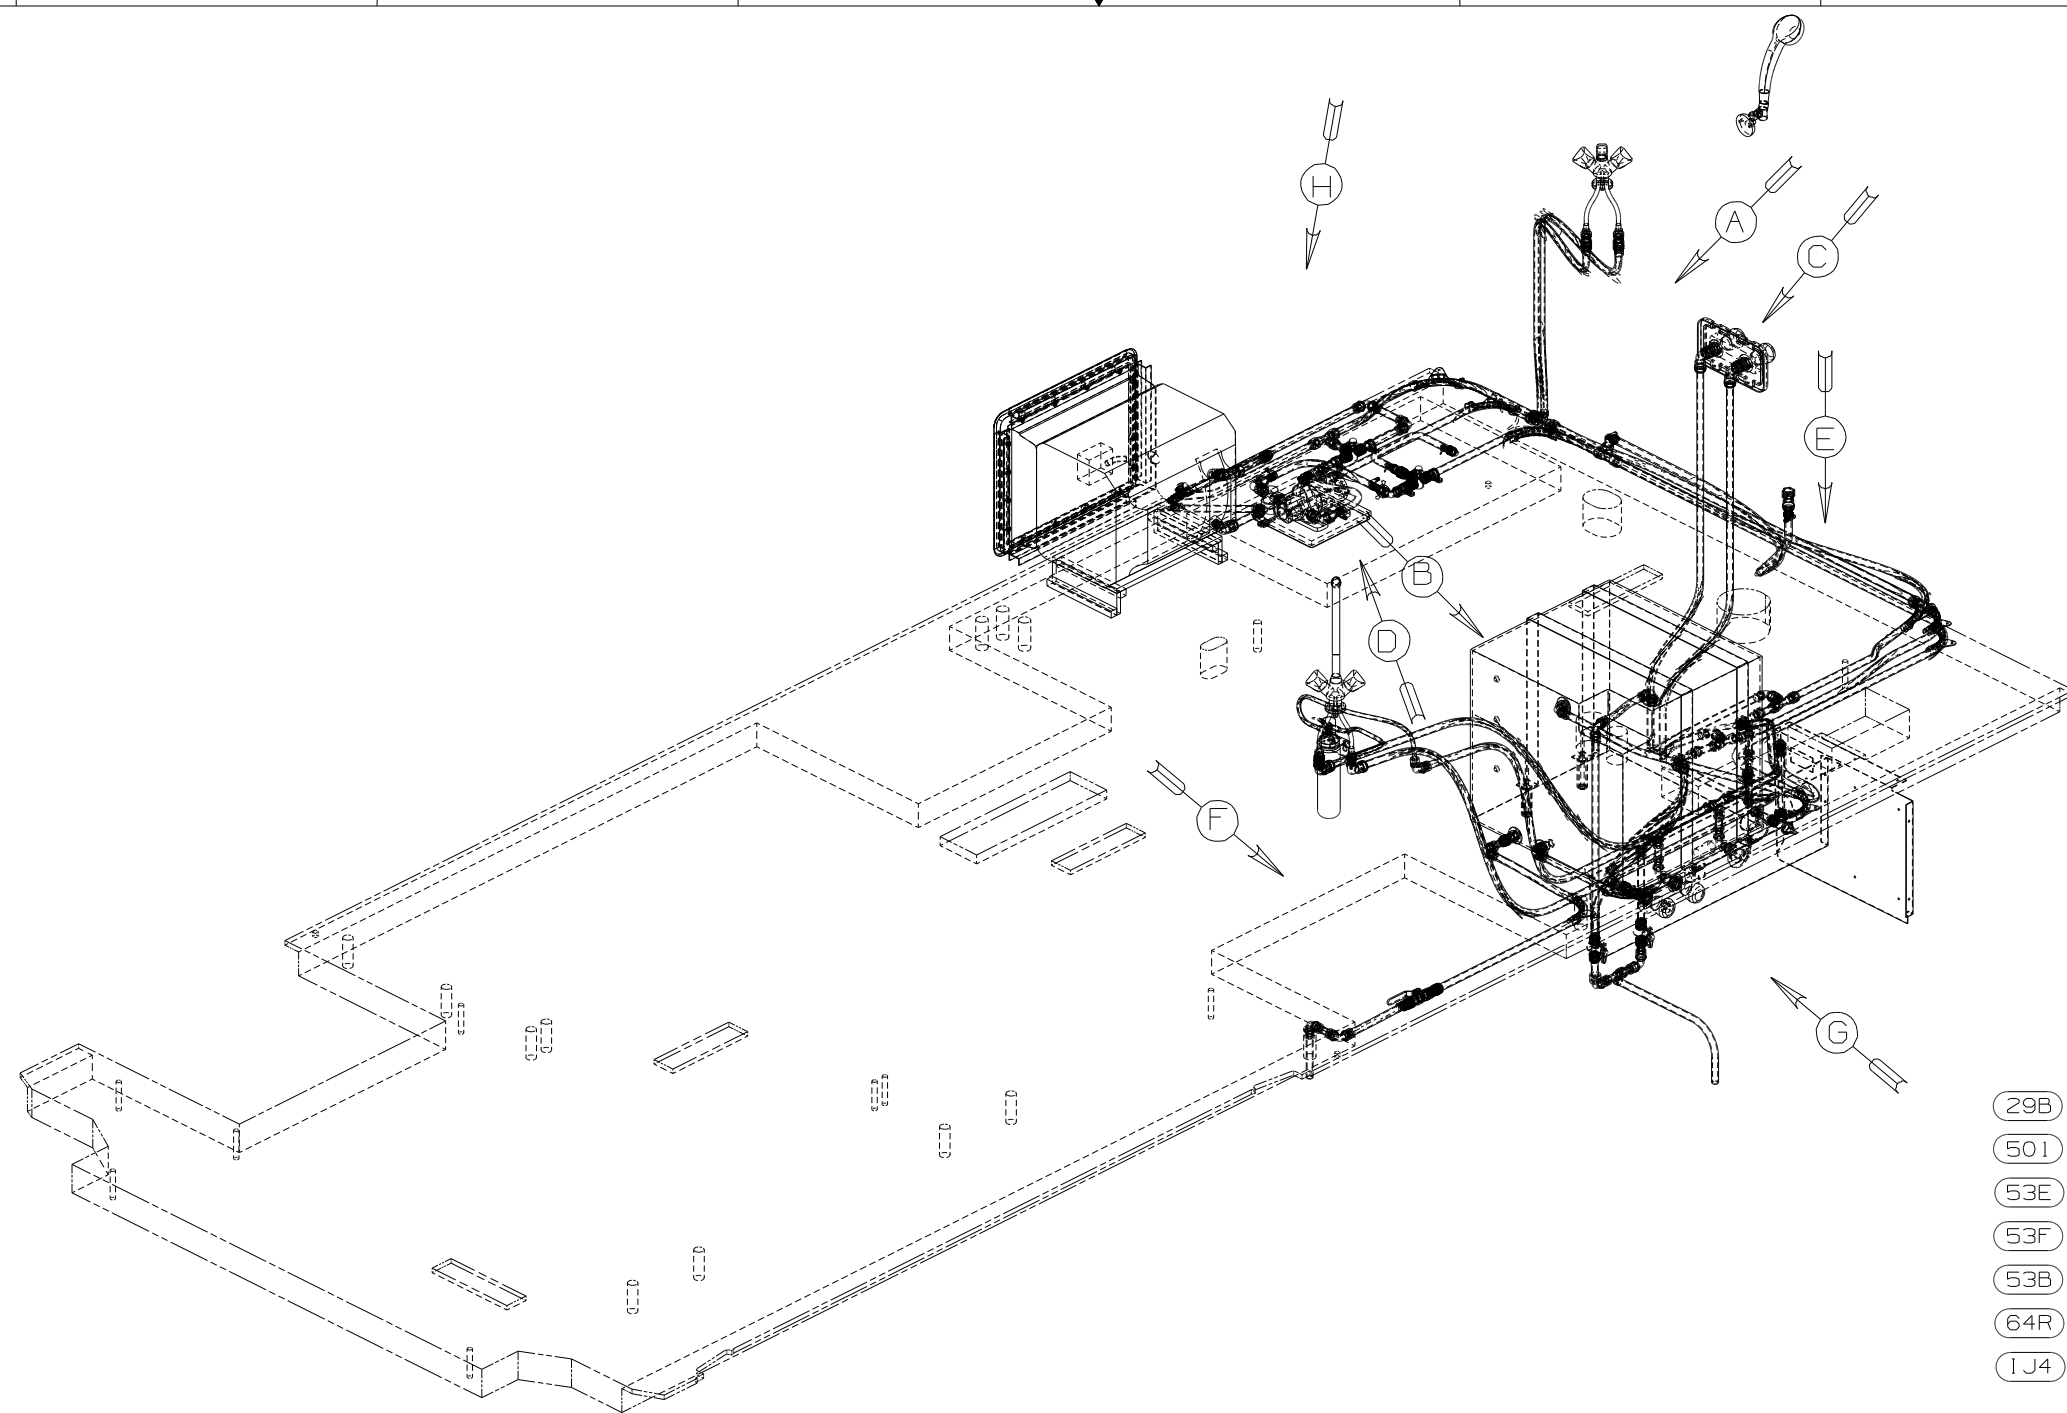

- (29B) WATER PURIFIER
- (501) WATER PURIFIER W/O
- (53E) WINTERIZING PKG
- (53F) WATER HEATER-ELEC. IGN.
- (53B) WTR HTR-6GAL ELECTRIC/LP GAS
- (64R) EXT WASH STATION
- (1J4) EXT WASH STATION W/O

- 7. INSTALL CONNECTOR WITH TAPERED END AWAY FROM FAUCET.
- 6. ADD TEFLON TAPE 10405-03-000.
- 5. ADD TEFLON TAPE 10405-02-000.
- 4. ADD TEFLON TAPE 10405-01-000.
- 3. ALL TUBING TO BE SECURED AT 1200 INTERVALS MAXIMUM WITH CLAMP 10495-01-000 AND SCREW G67-10-12B OR EQUIVALENT.
- 2. TUBING TO BE INSTALLED WITH SUFFICIENT SLOPE TO PROVIDE DRAINAGE TO NEAREST VALVE.
- 1. PLASTIC FITTINGS TO BE SEALED WITH SEALANT 84456-01-000.

NOTES:

FOR
WATER
CALLOUTS
SEE DWG NO
116230-01-000

WINNEBAGO		COPYRIGHT 2007 WINNEBAGO INDUSTRIES, INC.	
DFTR	ORIG. DATE		
CHKR	ALL DIMENSIONS ARE IN MILLIMETERS		
P.E.	FIRST USED		
M.E.	08 524H		
DSNR	UNSPECIFIED TOLERANCES ARE:	MATERIAL:	
	WHOLE DIM (X) : 3		
	ONE-PLACE (X,X) : 1.5		
	TWO-PLACE (X,XX) : 0.50		
	ANGLE : 1°		
THIRD ANGLE PROJECTION			
DO NOT SCALE DRAWING			
TITLE: WATER SYSTEM INSTL			
SHEET 1 OF 4	PART NO	160797	REV
10/19/2007			

SHOWER HEAD W/HOSE & BRKT
129390-04-CHT

PANEL-SHOWER, FAUCET
78498-01-CHT

FAUCET-GALLEY, DUAL
151678-01-CHT

STRAP-TANK, WATER
118994-09-CHT (2)
STL-PIPE
10644-51-002 (2)
SCREW
G42-04-24B (2)
WASHER
E13-16-00U (2)

VALVE
132483-02-000
CLAMP-CLOSED
10497-01-000(2)
SCREW
G67-10-12U(2)

FAUCET-LAVATORY
151680-01-CHT

TANK ASM-WATER
151550-06-000


VIEW B


VIEW C

VIEW A


VIEW A

FIRST USED	08 524H
TITLE	DO NOT SCALE DRAWING
TITLE	WATER SYSTEM INSTL
SHEET 2	PART NO 160797
	REV 10/19/2007

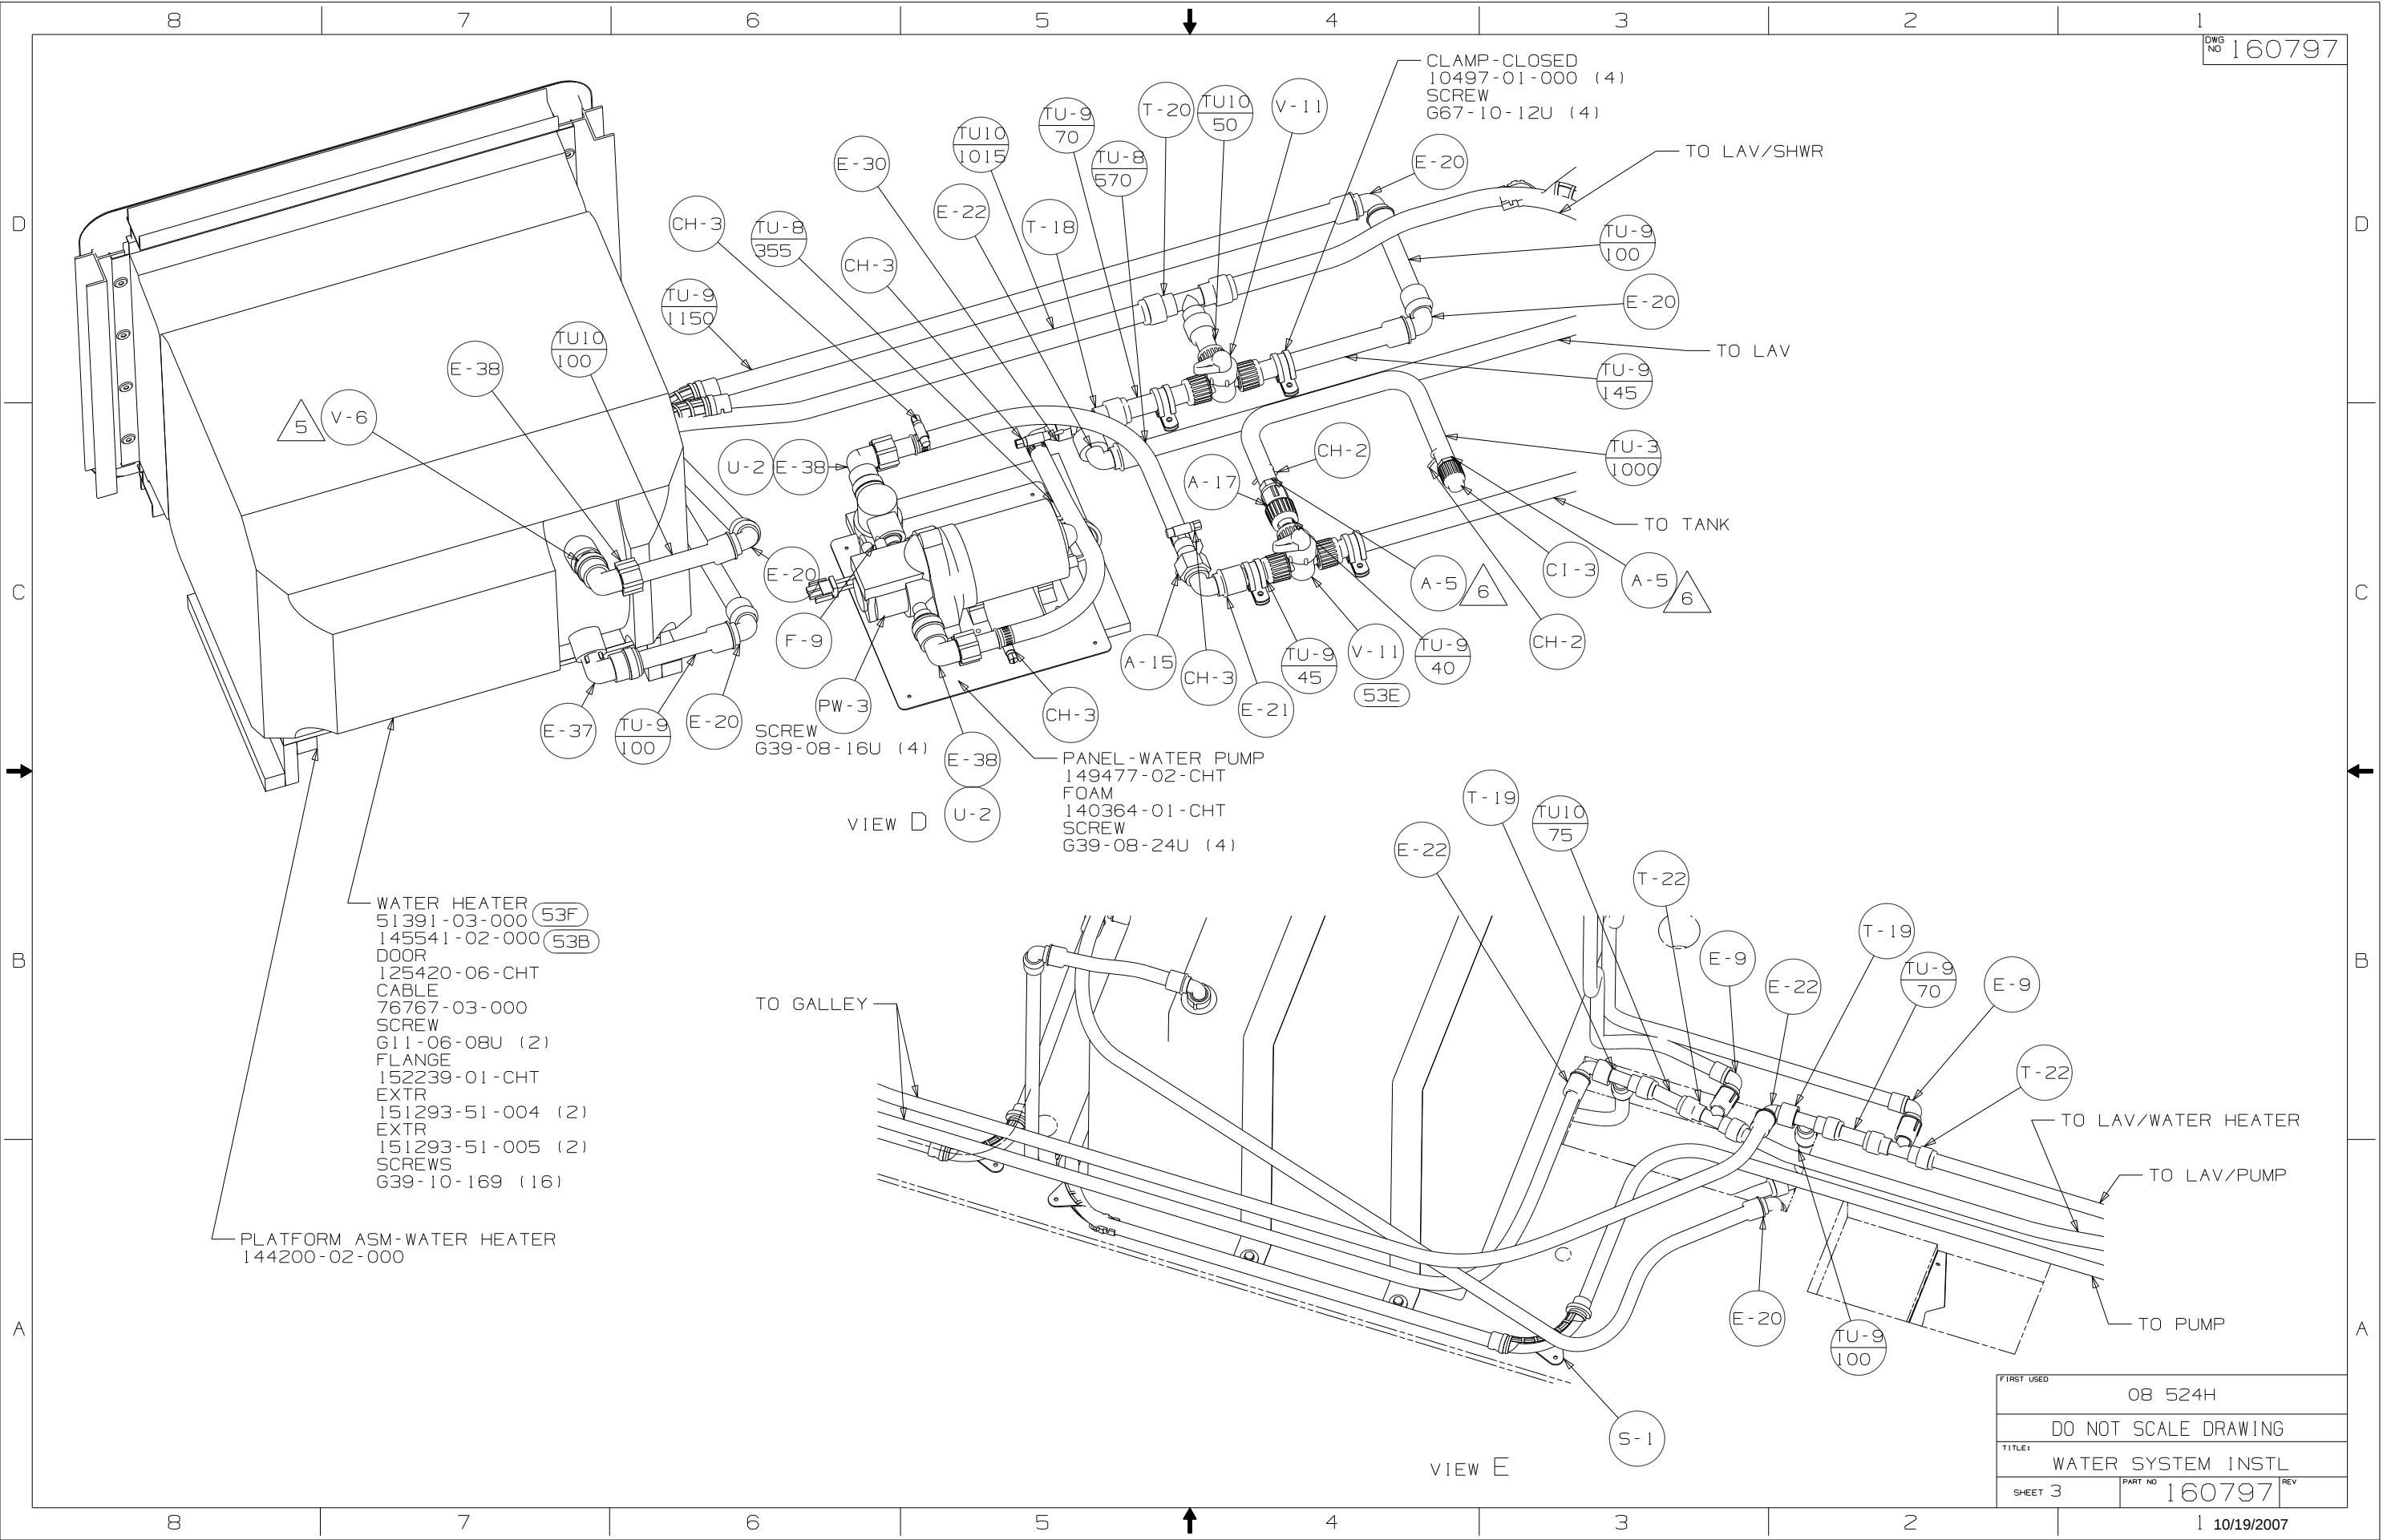


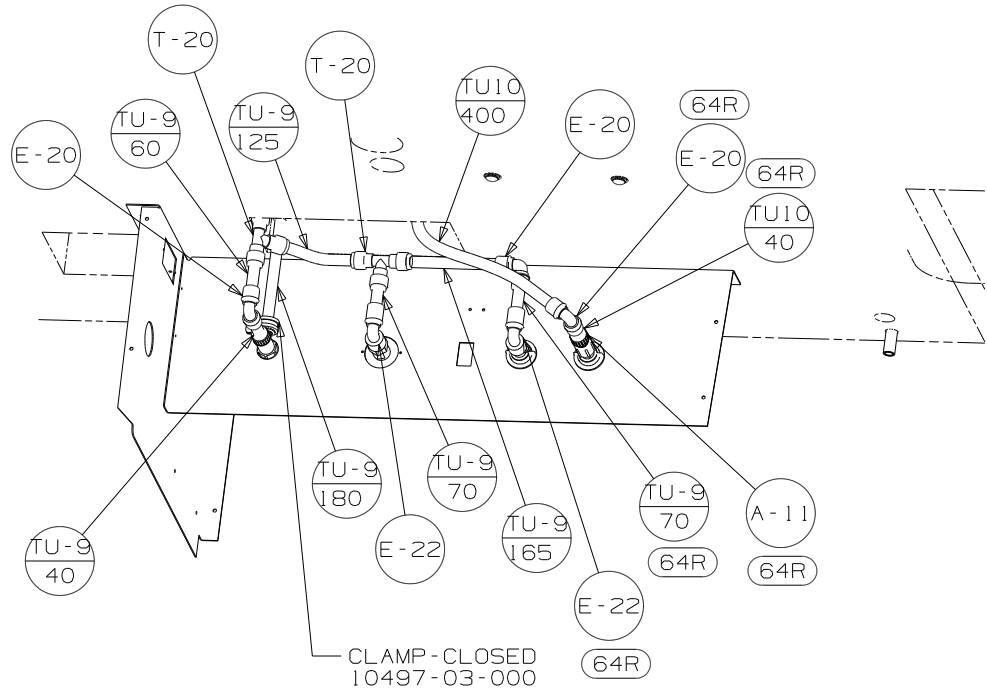


VIEW F

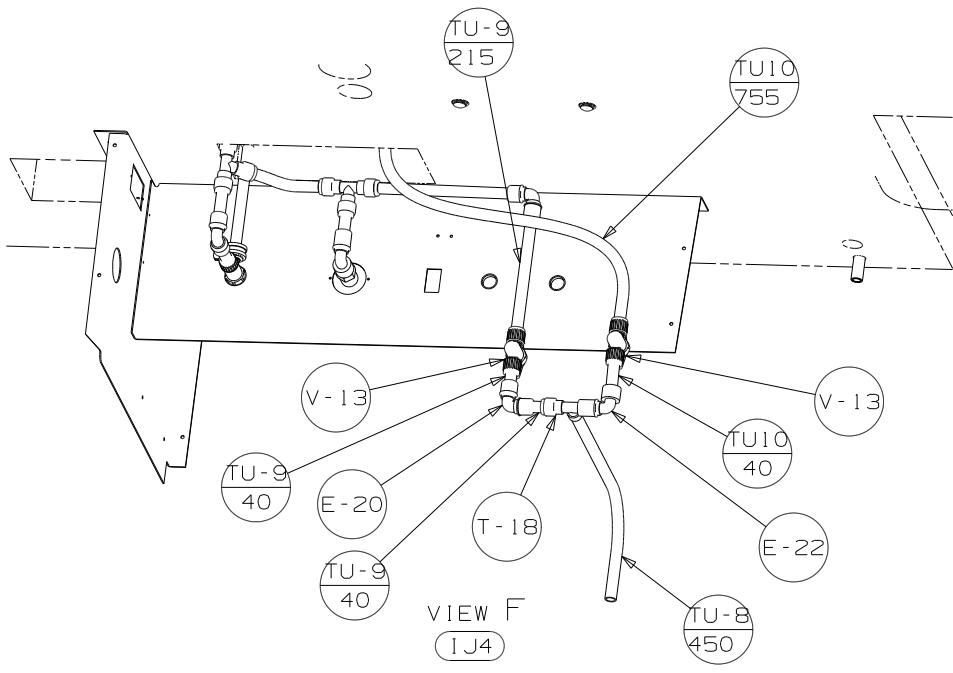


VIEW F
1J4

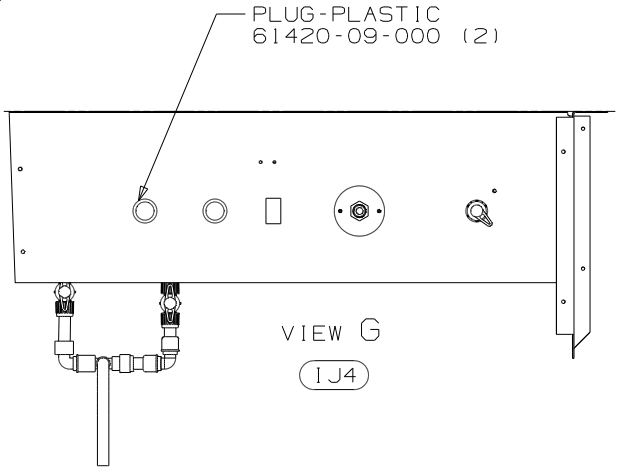

VIEW G
1J4

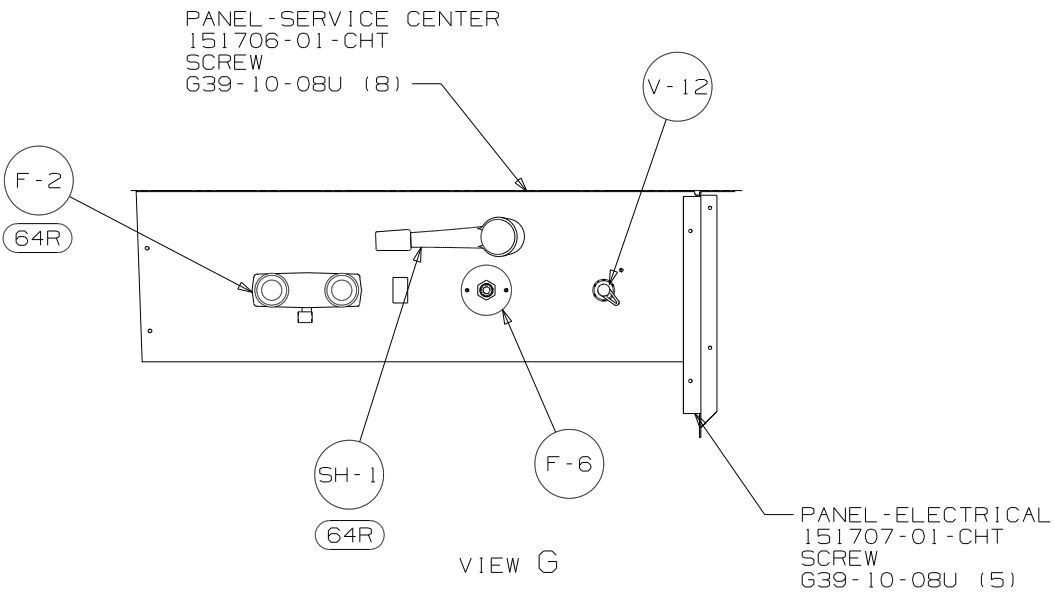

VIEW G

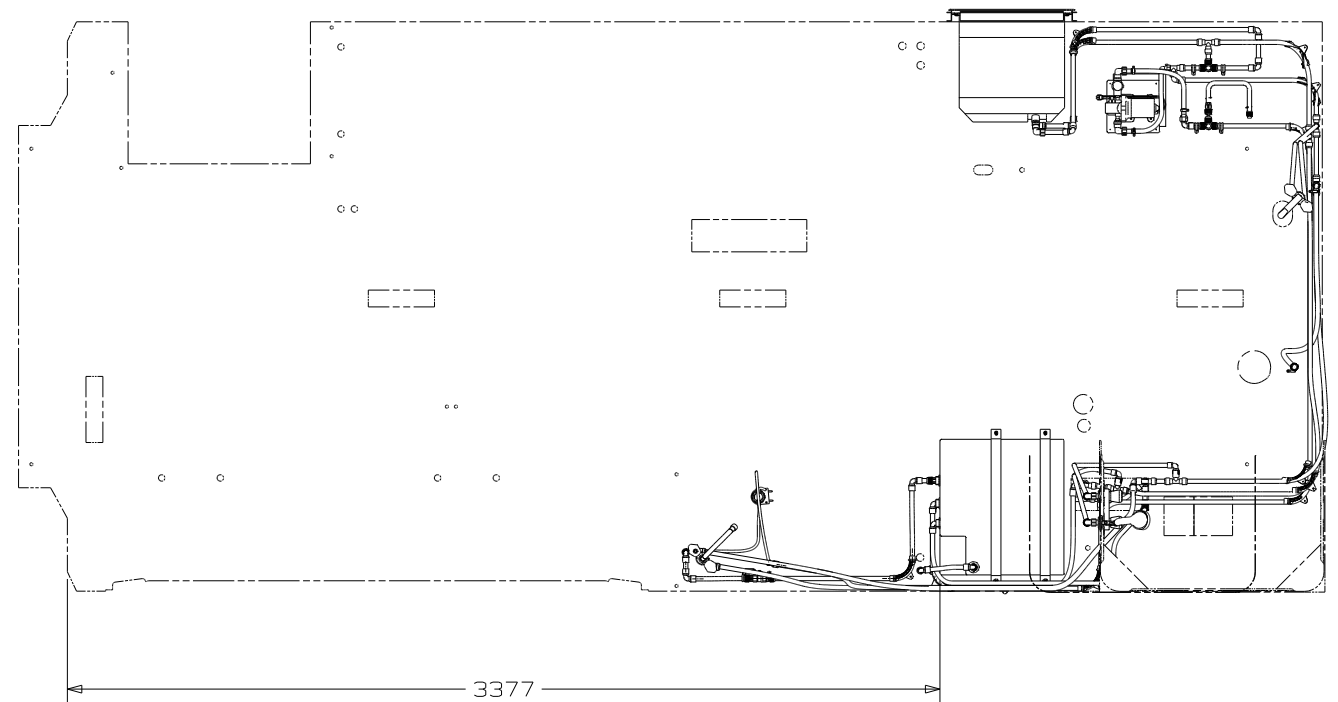

VIEW H

FIRST USED		08 524H	
DO NOT SCALE DRAWING			
TITLE: WATER SYSTEM INSTL			
SHEET 4	PART NO	160797	REV