



DANGER

Danger of electrical shock, burns or death. Always remove all power sources before attempting any repair, service or diagnostic work. Power can be present from shore power, generator, inverter or battery. All power sources must be disabled and secured before performing any service.




CAUTION

If you lack the skills, tools or equipment to perform diagnostic or repair work leave such work to an authorized Winnebago Industries dealer or other qualified shop.

A

1. WIRES ROUTED UNDER FLOOR.
NOTES:

- | | |
|------|-------------|
| REF: | 1 9/18/2009 |
|------|-------------|

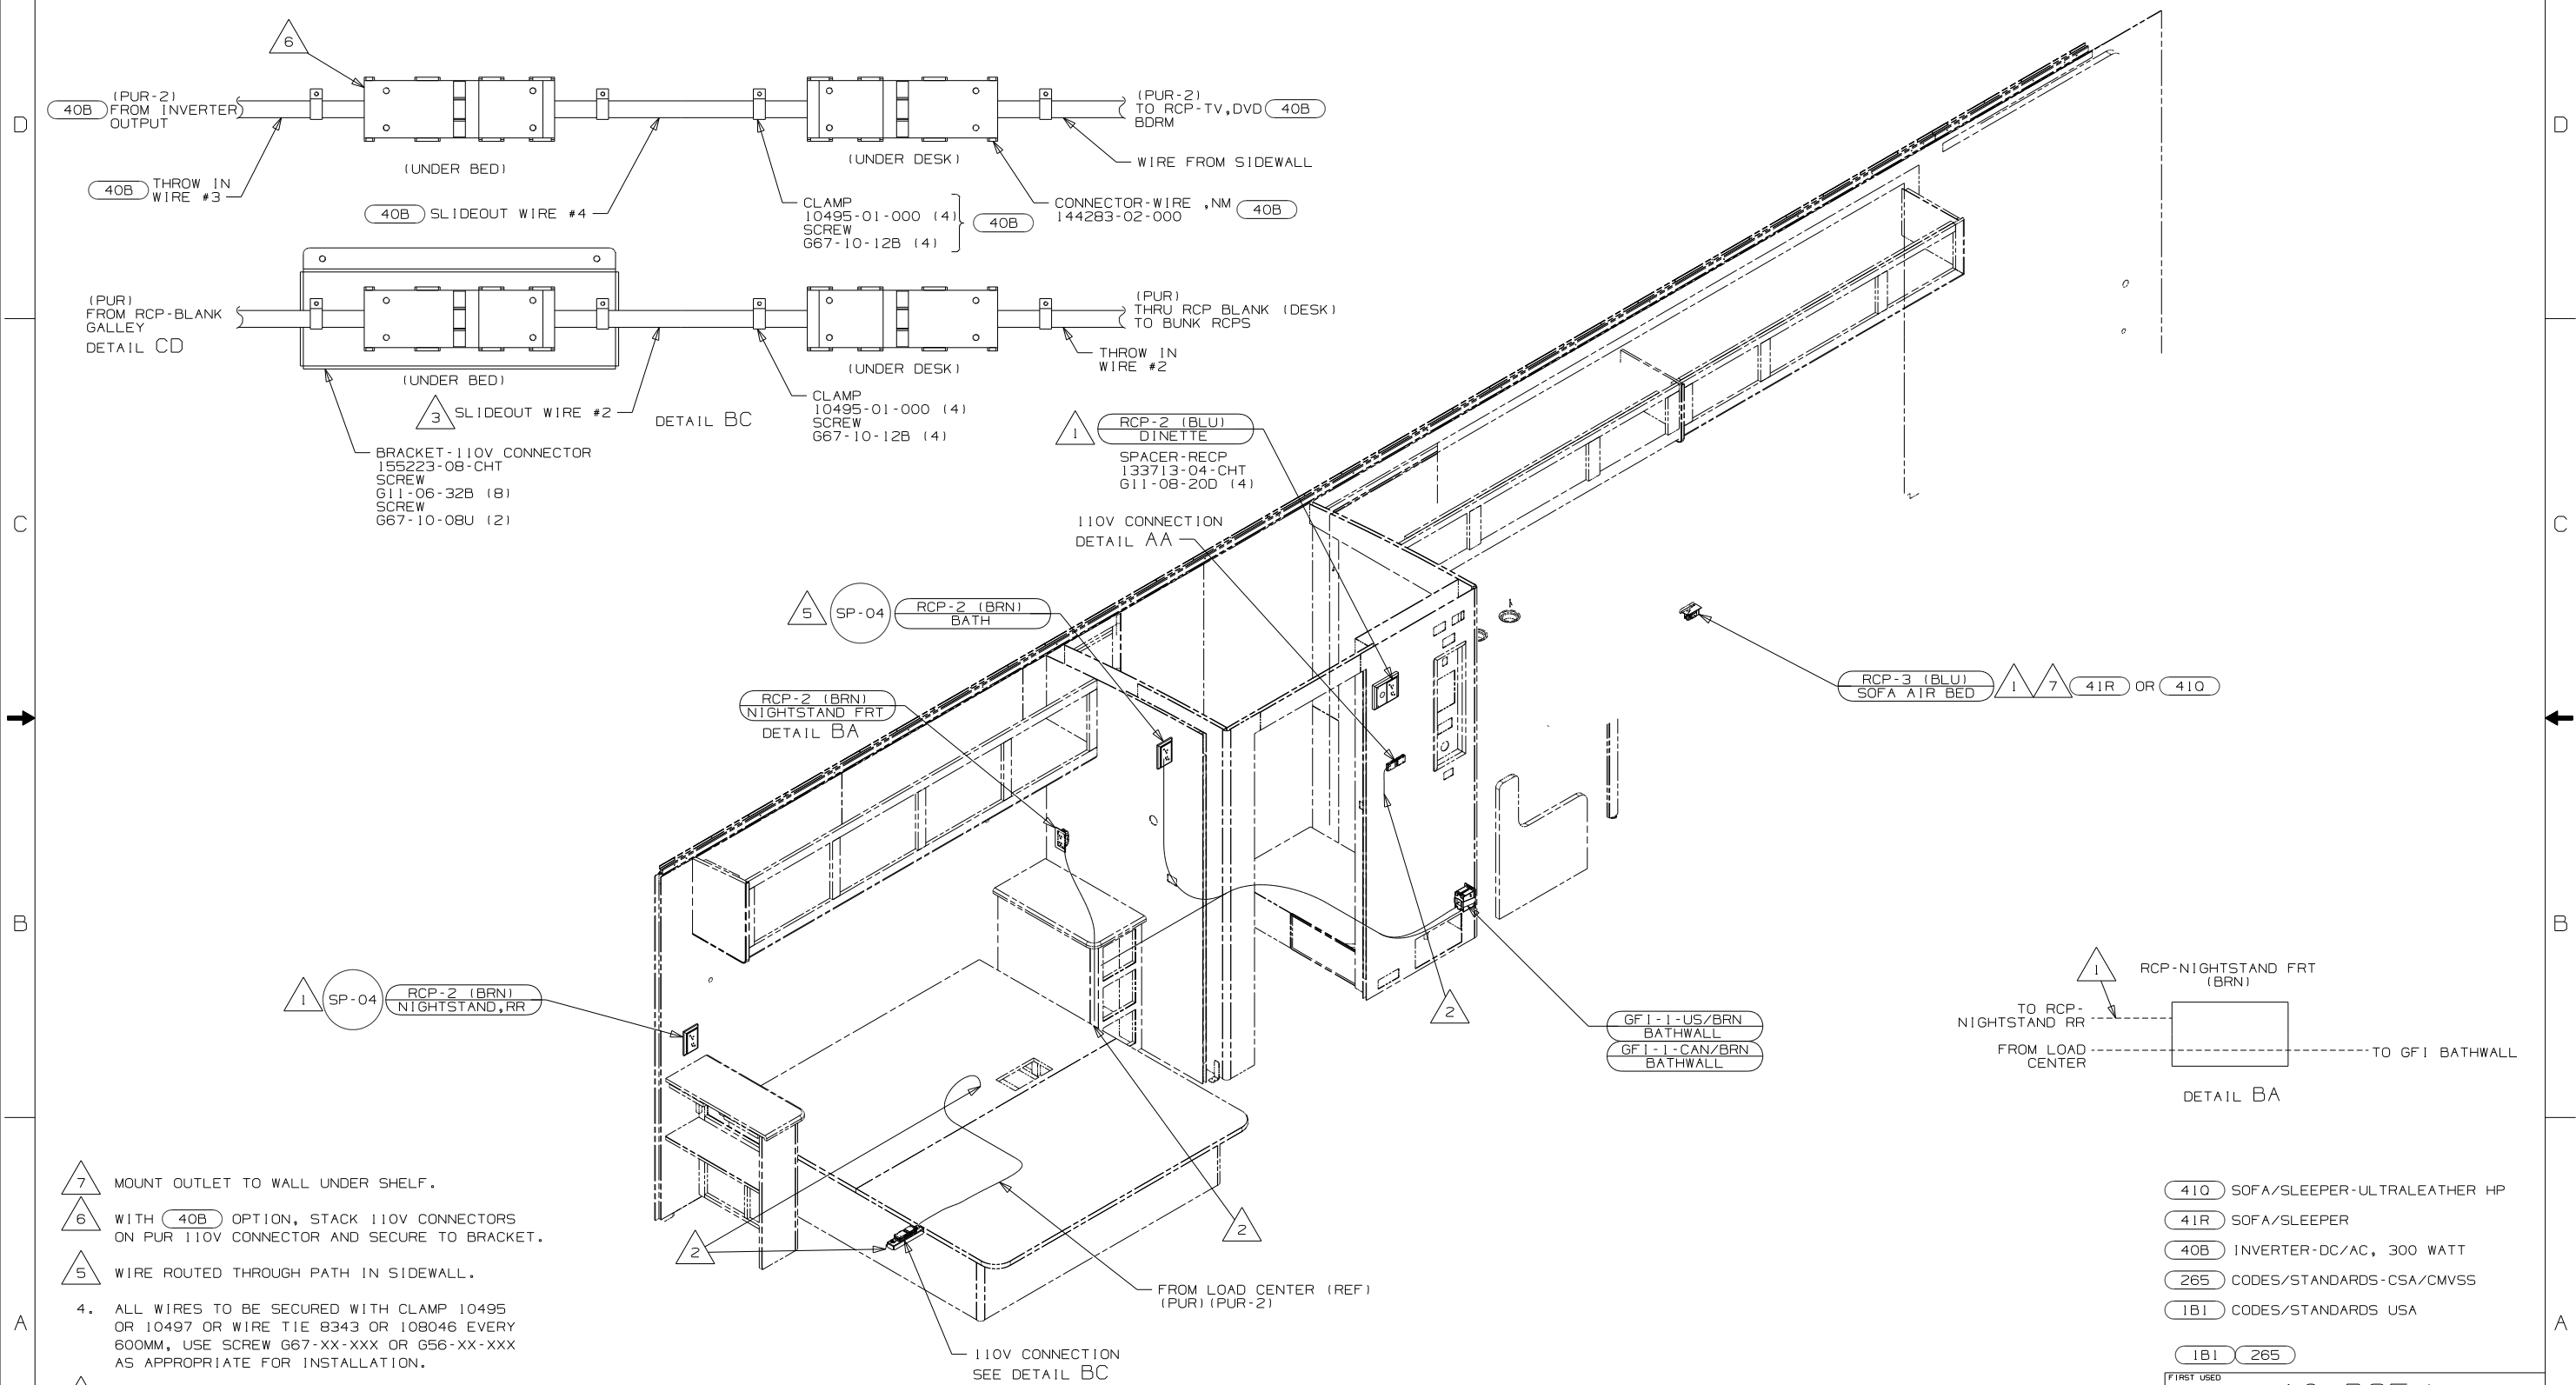

- 7 MOUNT OUTLET TO WALL UNDER SHELF.
- 6 WITH 40B OPTION, STACK 110V CONNECTORS ON PUR 110V CONNECTOR AND SECURE TO BRACKET.
- 5 WIRE ROUTED THROUGH PATH IN SIDEWALL.
4. ALL WIRES TO BE SECURED WITH CLAMP 10495 OR 10497 OR WIRE TIE 8343 OR 108046 EVERY 600MM, USE SCREW G67-XX-XXX OR G56-XX-XXX AS APPROPRIATE FOR INSTALLATION.
- 3 SEE LOAD CENTER/ATS FOR ADDITIONAL INFORMATION.
- 2 WIRE ROUTES THRU FLOOR IN THIS AREA.
- 1 WIRE ROUTED IN SIDEWALL

NOTES:

FOR ELECTRICAL
TORQUE
SPECIFICATIONS
SEE DWG NO.
128783-01-000

	FOR ELECTRICAL CALLOUTS SEE DWG NO. 121339-01-000
---	---

41Q SOFA/SLEEPER-ULTRALEATHER HP

41R SOFA/SLEEPER

40B INVERTER-DC/AC, 300 WATT

265 CODES/STANDARDS-CSA/CMVSS

1B1 CODES/STANDARDS USA


181 265

10 D35J

DO NOT SCALE DRAWING

TITLE: WIRING INSTL-BODY, 110V

SHEET 2	PART NO 172370	P
---------	----------------	---

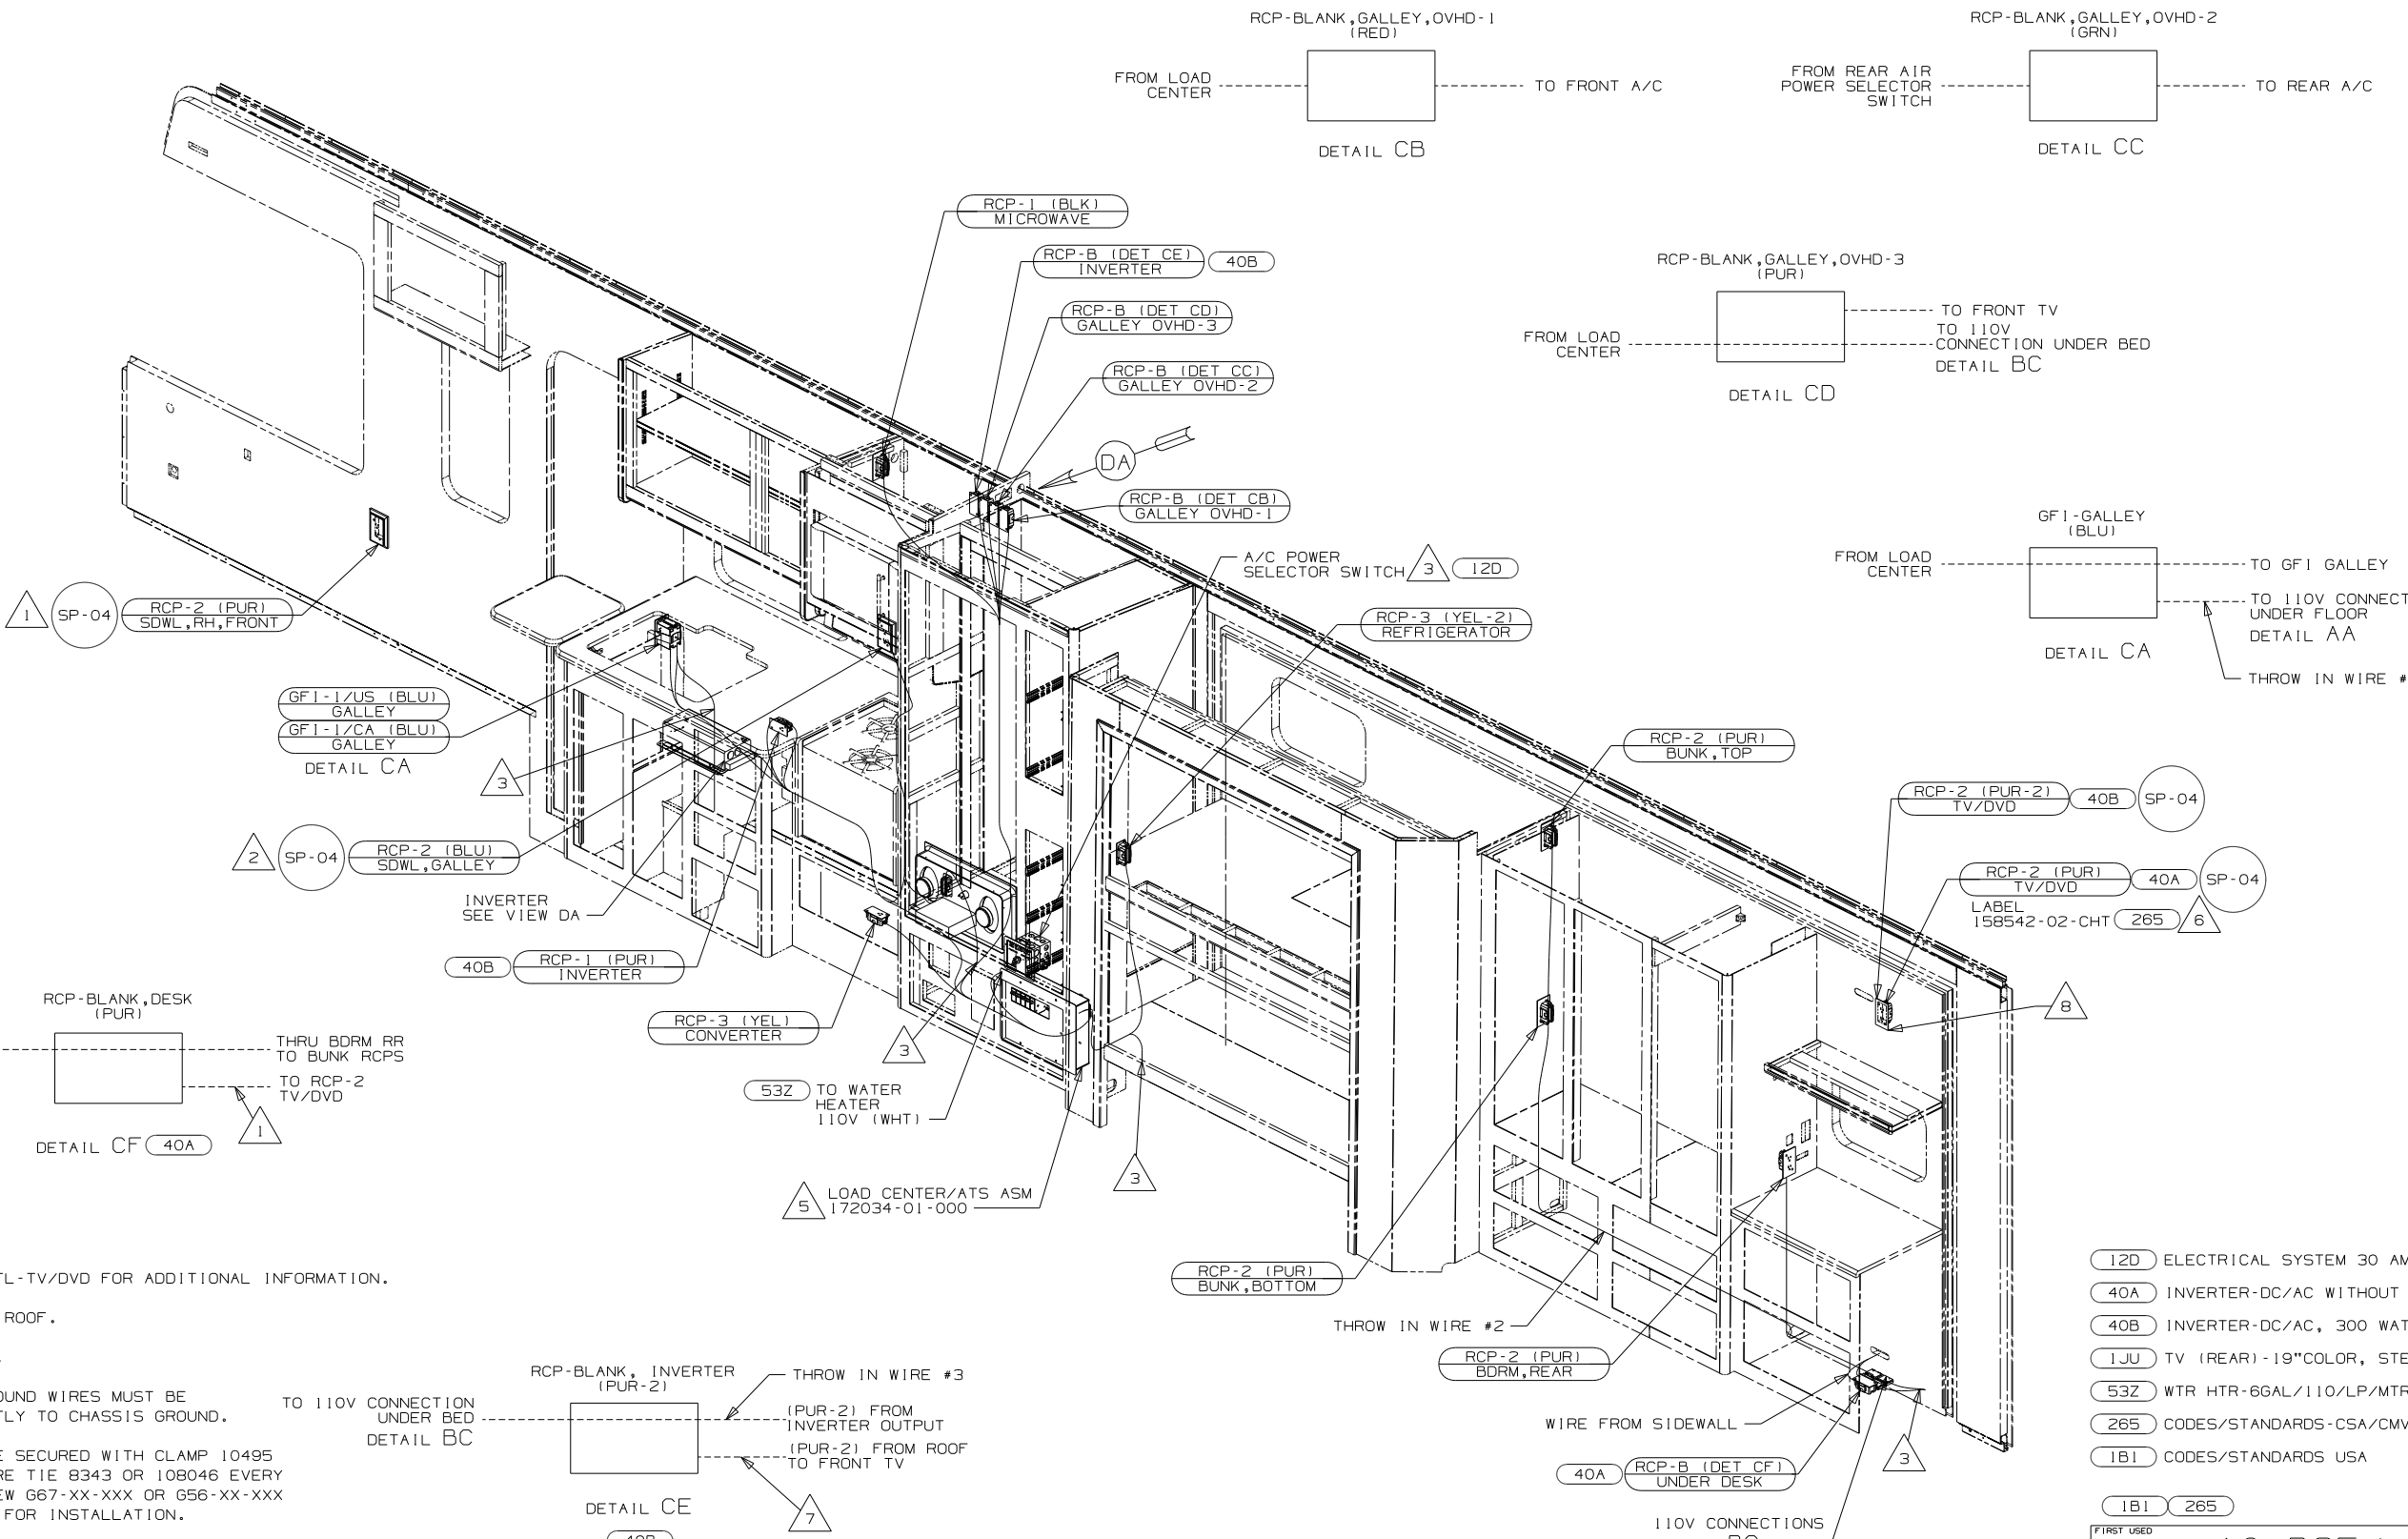

- 8 SEE WIRING INSTL-TV/DVD FOR ADDITIONAL INFORMATION.
- 7 WIRE ROUTED IN ROOF.
- 6 WITHOUT 1JU .
- 5 LOAD CENTER GROUND WIRES MUST BE ATTACHED DIRECTLY TO CHASSIS GROUND.
4. ALL WIRES TO BE SECURED WITH CLAMP 10495 OR 10497 OR WIRE TIE 8343 OR 108046 EVERY 600MM, USE SCREW G67-XX-XXX OR G56-XX-XXX AS APPROPRIATE FOR INSTALLATION.
- 3 WIRES ROUTE THRU FLOOR IN THIS AREA.
- 2 ROUTE WIRE THRU SIDEWALL.
- 1 WIRE ROUTED IN SIDEWALL.


NOTES:

- 12D ELECTRICAL SYSTEM 30 AMP
- 40A INVERTER-DC/AC WITHOUT
- 40B INVERTER-DC/AC, 300 WATT
- 1JU TV (REAR) -19"COLOR, STEREO
- 53Z WTR HTR-6GAL/110/LP/MTR/AUTO
- 265 CODES/STANDARDS-CSA/CMVSS
- 1B1 CODES/STANDARDS USA

FIRST USED		10 D35J	
		DO NOT SCALE DRAWING	
TITLE:		WIRING INSTL-BODY, 110V	
SHEET 3	PART NO	172370	REV


FOR ELECTRICAL TORQUE SPECIFICATIONS SEE DWG NO. 128783-01-000

FOR ELECTRICAL CALLOUTS SEE DWG NO. 121339-01-000

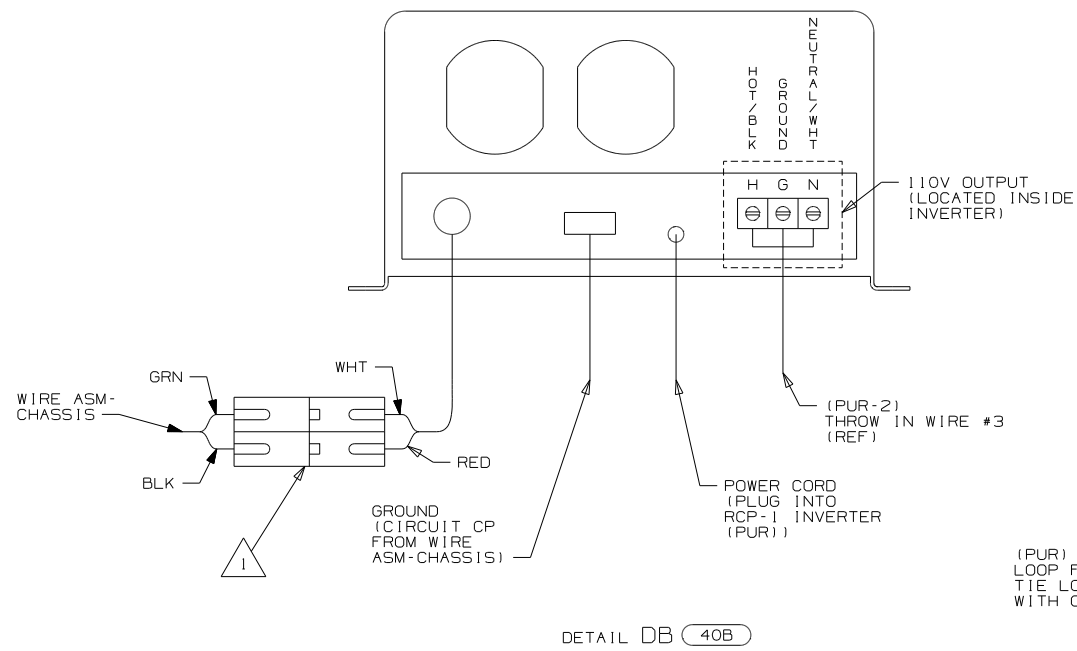

(PUR) LOOP FROM LOAD CENTER TIE LOOP TO STICK WITH OPTION 40A

40B (PUR-2) THROW IN WIRE #3 (REF)

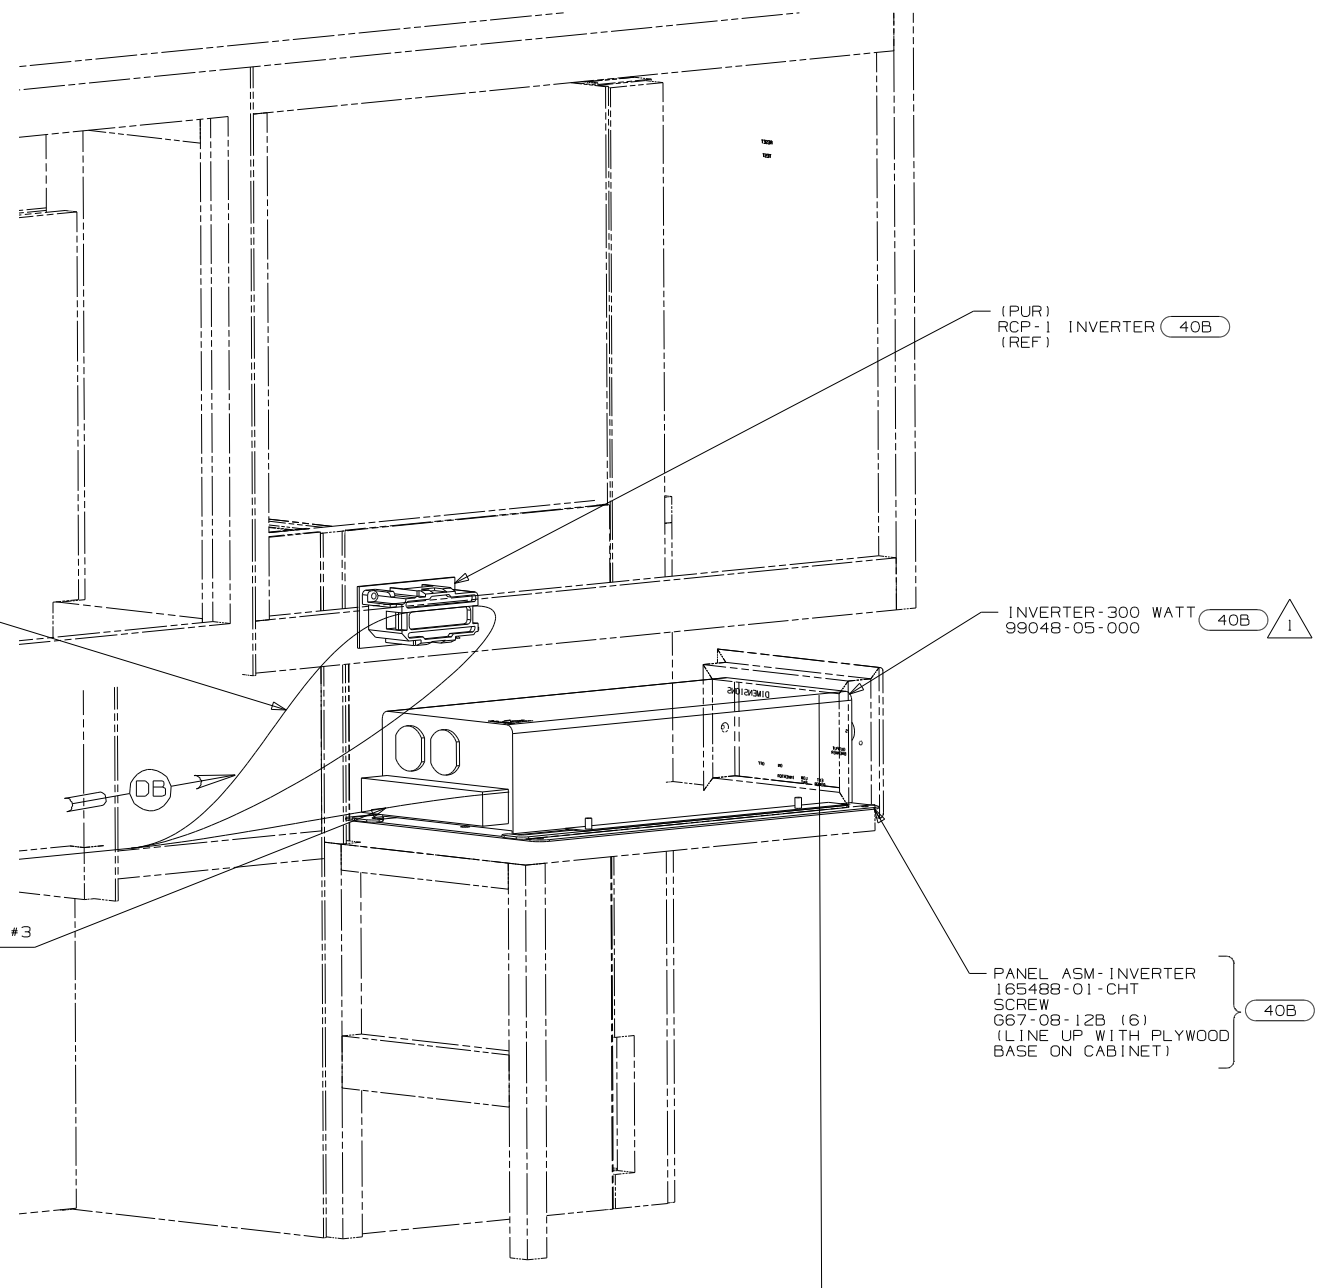

VIEW DA

1 WHEN CONNECTING 12VDC POWER WIRES MAKE SURE THAT THE POLARITY IS CORRECT. (BLK-RED, GRN-WHT)

NOTES:

FOR ELECTRICAL TORQUE SPECIFICATIONS SEE DWG NO. 128783-01-000

FOR ELECTRICAL CALLOUTS SEE DWG NO. 121339-01-000

- 40A INVERTER-DC/AC WITHOUT
- 40B INVERTER-DC/AC, 300 WATT
- 265 CODES/STANDARDS-CSA/CMVSS
- 1B1 CODES/STANDARDS USA

FIRST USED		10 D35J	
TITLE:		DO NOT SCALE DRAWING	
SHEET 4		WIRING INSTL-BODY, 110V	
PART NO		172370	
REV		9/18/2009	