




DANGER

Danger of electrical shock, burns or death. Always remove all power sources before attempting any repair, service or diagnostic work. Power can be present from shore power, generator, inverter or battery. All power sources must be disabled and secured before performing any service.




CAUTION

If you lack the skills, tools or equipment to perform diagnostic or repair work leave such work to an authorized Winnebago Industries dealer or other qualified shop.

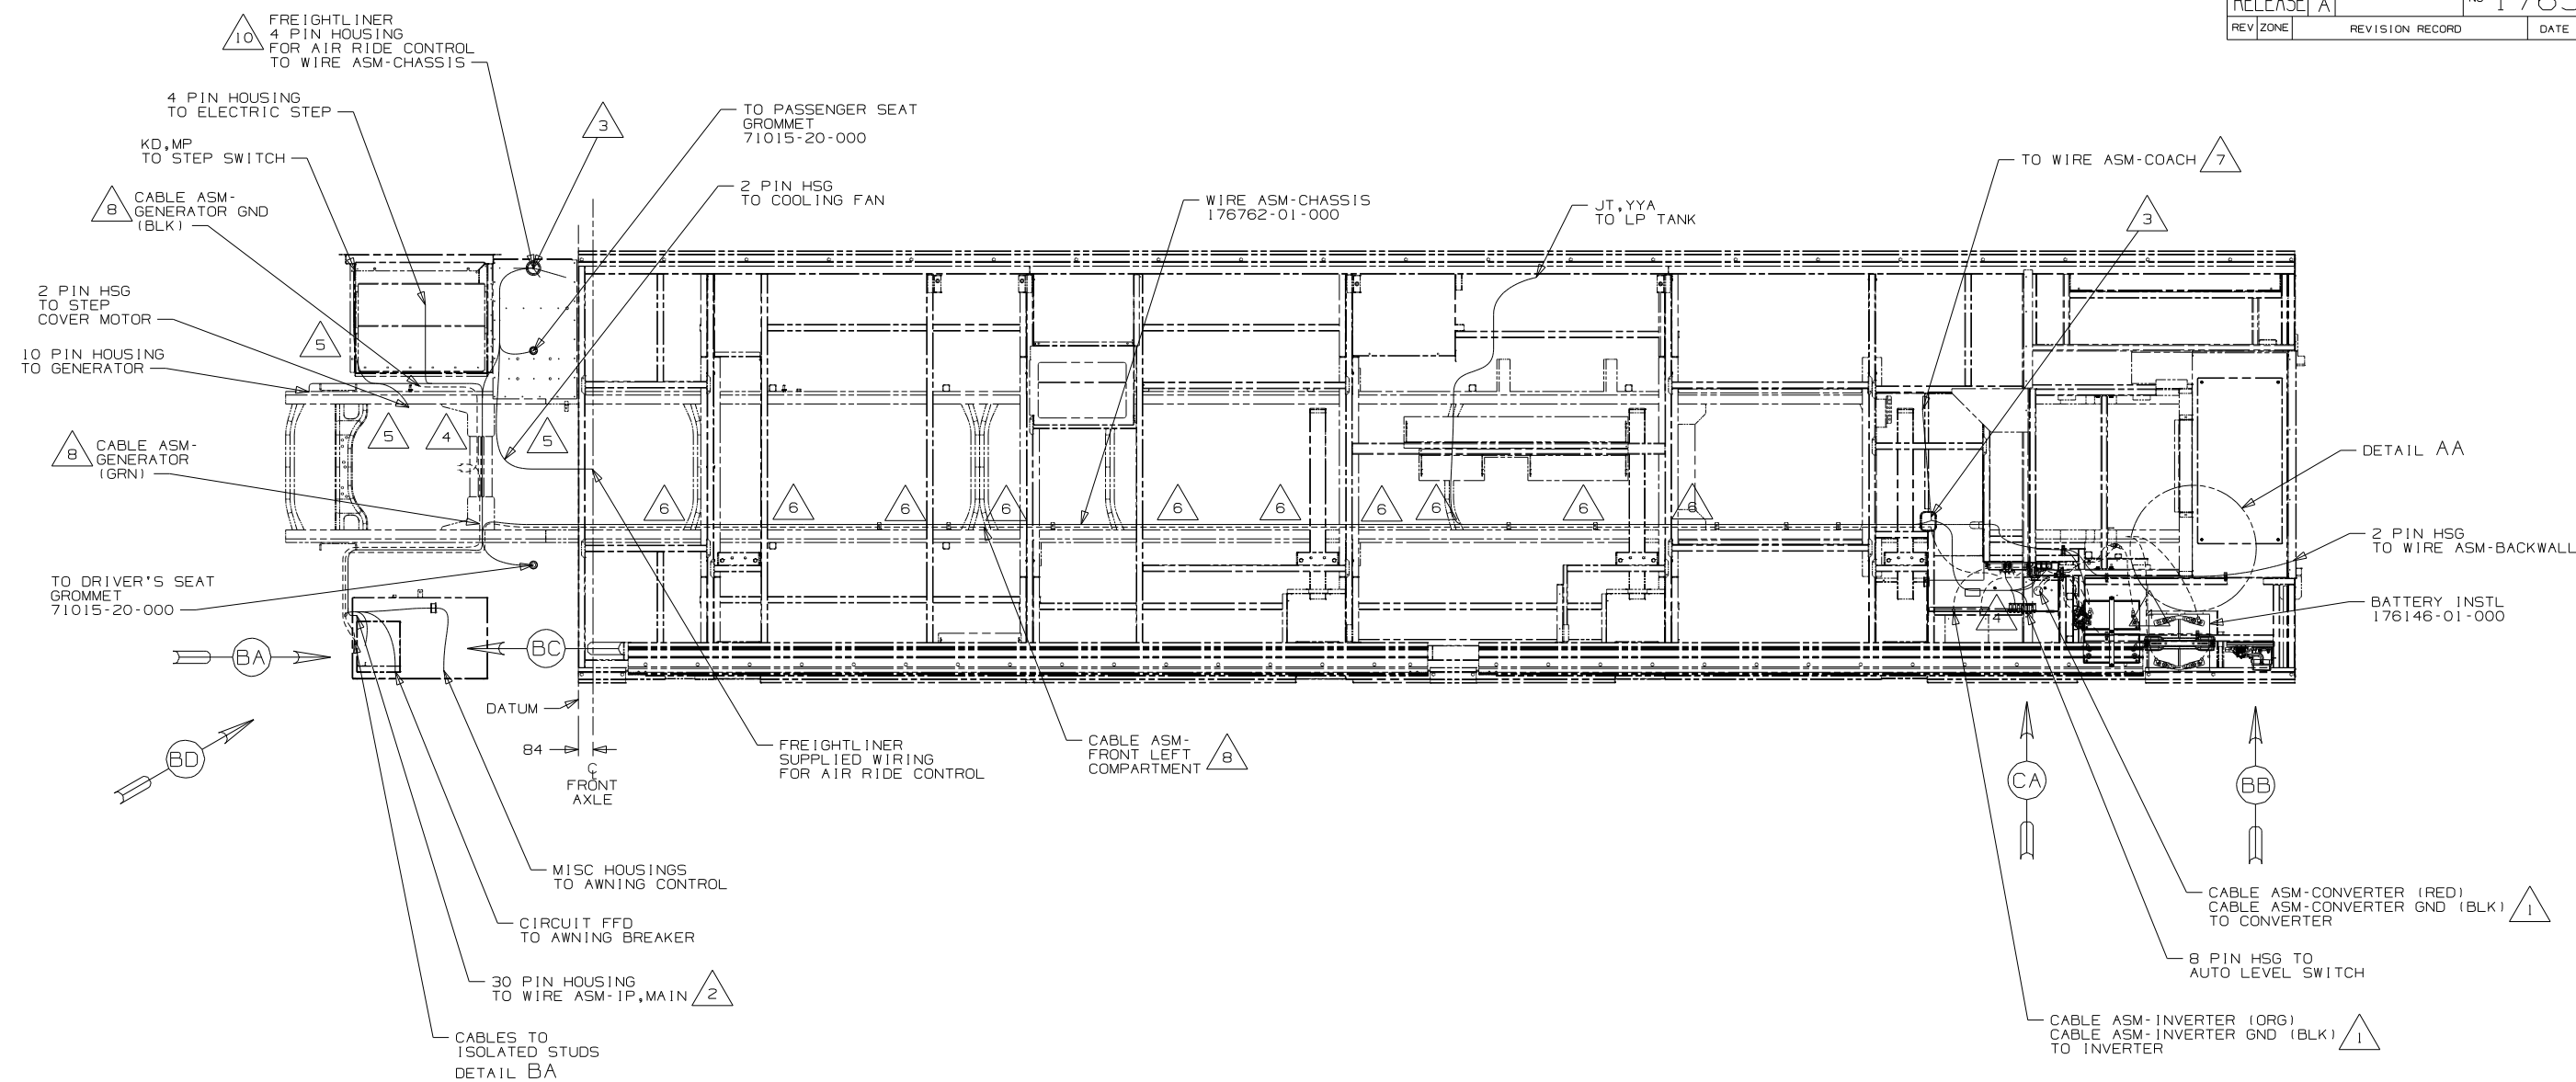

- 10 CONNECTION TO BE MADE ABOVE FLOOR.
- 9 SECURE CORD AWAY FROM ALL MOVING PARTS AND EXHAUST WITH TIE-WIRE 93147-01-000 AS REQUIRED.
- 8 SEE BATTERY INSTL FOR ADDITIONAL INFORMATION.
- 7 SEE WIRE ASM-CHASSIS FOR ADDITIONAL INFORMATION.
- 6 CLAMP 83610-01-000, SCREW G39-08-12B
- 5 CLAMP 10497-03-000, SCREW G39-08-12B
- 4 USE TIE-WIRE 8343-04-000 TO SECURE WIRES TO FLOOR SUPPORT FRAME AT LEAST ONCE EVERY 600MM.
- 3 WIRE ASM-CHASSIS PASSES THROUGH FLOOR IN THIS AREA.
- 2 SEE WIRING INSTL-FRONT END FOR ADDITIONAL INFORMATION.
- 1 SEE WIRING INSTL-BODY FOR ADDITIONAL INFORMATION.

NOTES:

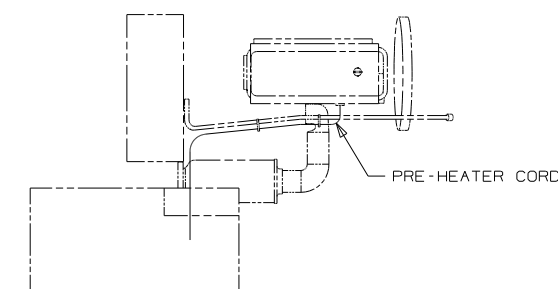

DETAIL AA / 9

FOR ELECTRICAL
TORQUE
SPECIFICATIONS
SEE DWG NO.
128783-01-000

	FOR ELECTRICAL CALLOUTS SEE DWG NO. 121339-01-000
---	---

☐ 1LT FRTL 27,910 340 6.7L 6 SPEED
☐ 265 CODES/STANDARDS-CSA/CMVSS
☐ 1B1 CODES/STANDARDS USA

181 265



COPYRIGHT 2010
WINNEBAGO
INDUSTRIES, INC.


OFTR	ORIG. DATE
CHKR	ALL DIMENSIONS ARE IN MILLIMETERS
P.E.	
M.E.	FIRST USED
DSNR	11 P39N
UNSPECIFIED TOLERANCES ARE:	
WHOLE DIM (X)	± 3
ONE-PLACE (X.X)	± 1.5
TWO-PLACE (X.XX)	± 0.50
ANGLE	± 1°
THIRD ANGLE PROJECTION	MATERIAL:
	

DO NOT SCALE DRAWING


TITLE:	WIRING INSTL-CHASSIS
--------	----------------------

SHEET 1 OF 4	PART NO 176539	REV
--------------	----------------	-----


REF :	1 6/1/2010
-------	------------

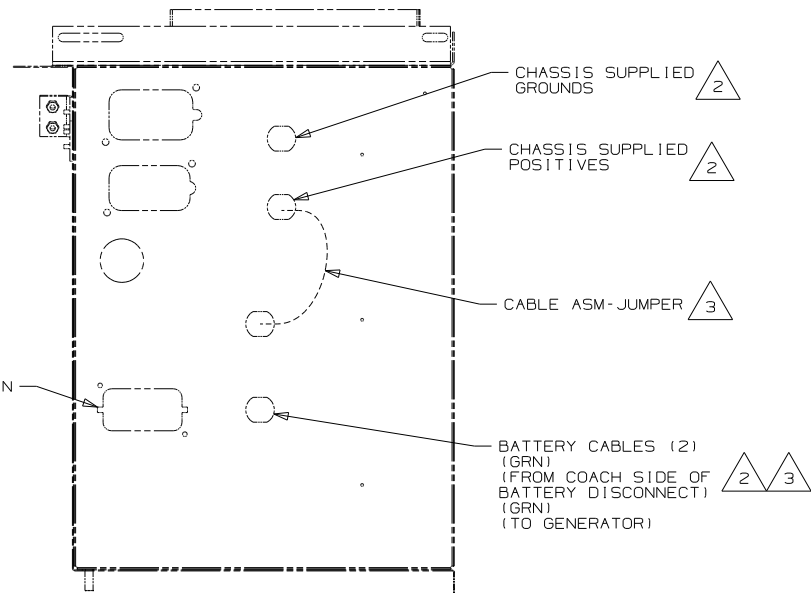


DETAIL BA

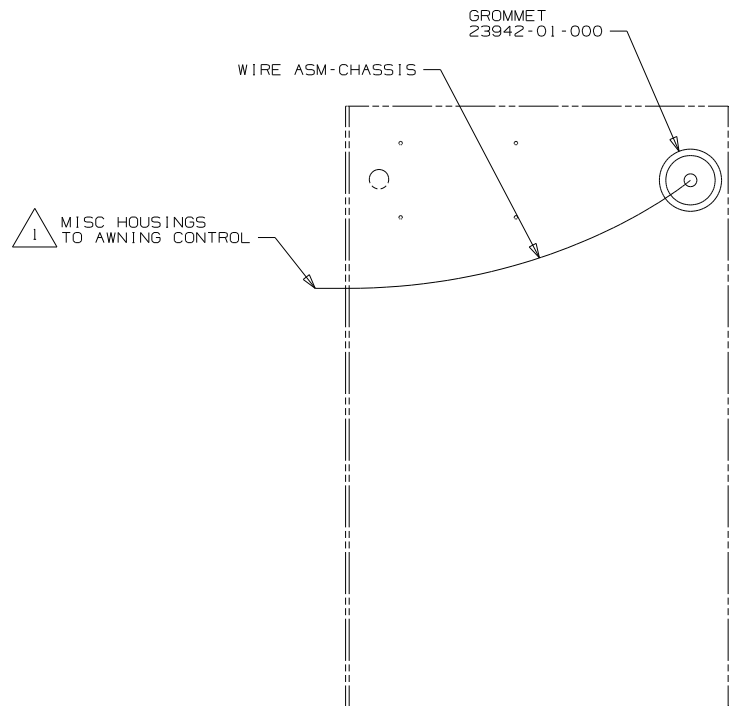

VIEW BC

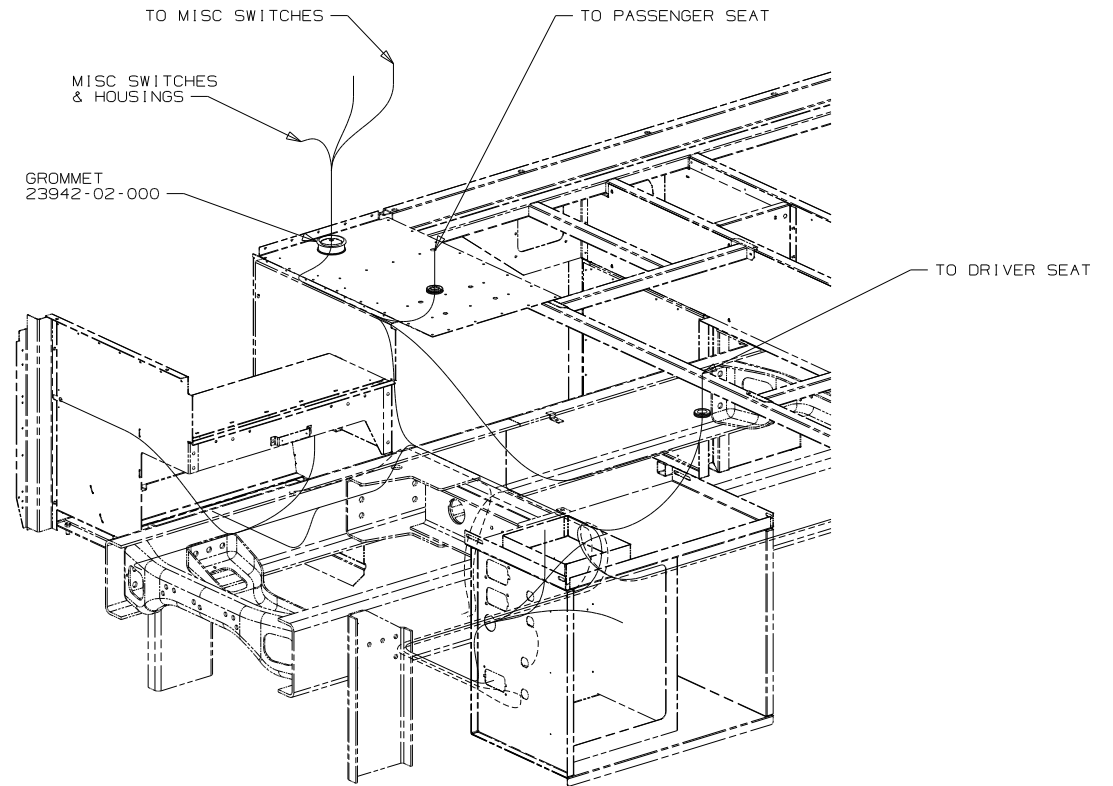

VIEW BD

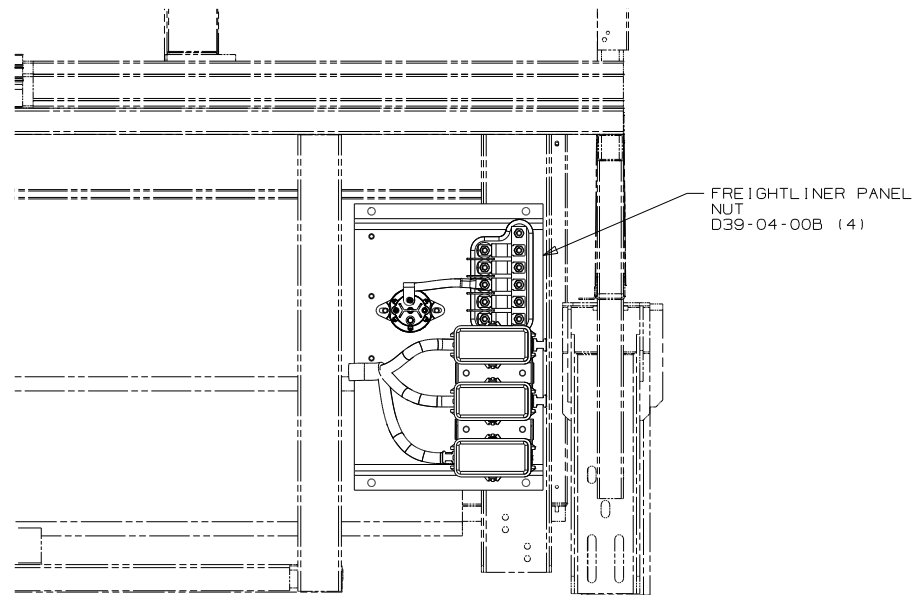

VIEW BB

- NOTES:
- (3) SEE BATTERY INSTL FOR ADDITIONAL INFORMATION.
 - (2) SEE WIRING INSTL-FRONT END FOR ADDITIONAL INFORMATION.
 - (1) SEE WIRING INSTL-BODY, 12V FOR ADDITIONAL INFORMATION.





(ILT) FRTL 27,910 340 6.7L 6 SPEED
(265) CODES/STANDARDS-CSA/CMVSS
(1B1) CODES/STANDARDS USA

(1B1) (265) (ILT)

FIRST USED		
11 P39N		
DO NOT SCALE DRAWING		
TITLE		
WIRING INSTL-CHASSIS		
SHEET 2	PART NO	REV
	176539	

FOR ELECTRICAL
TORQUE
SPECIFICATIONS
SEE DWG NO.
128783-01-000

FOR
ELECTRICAL
CALLOUTS
SEE DWG NO.
121339-01-000

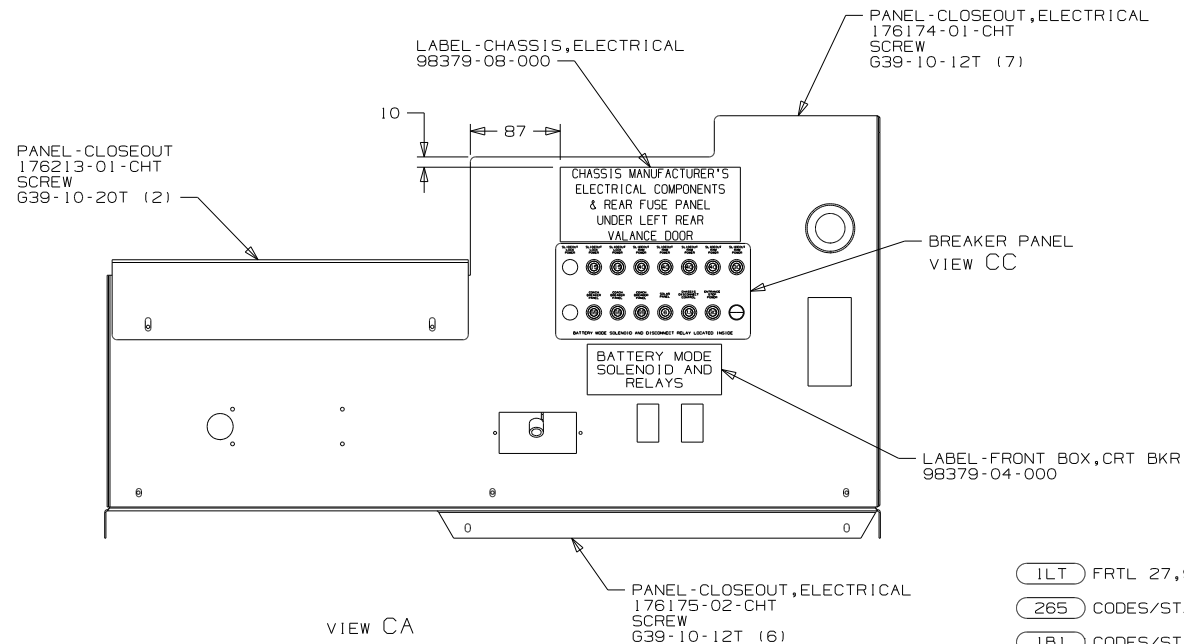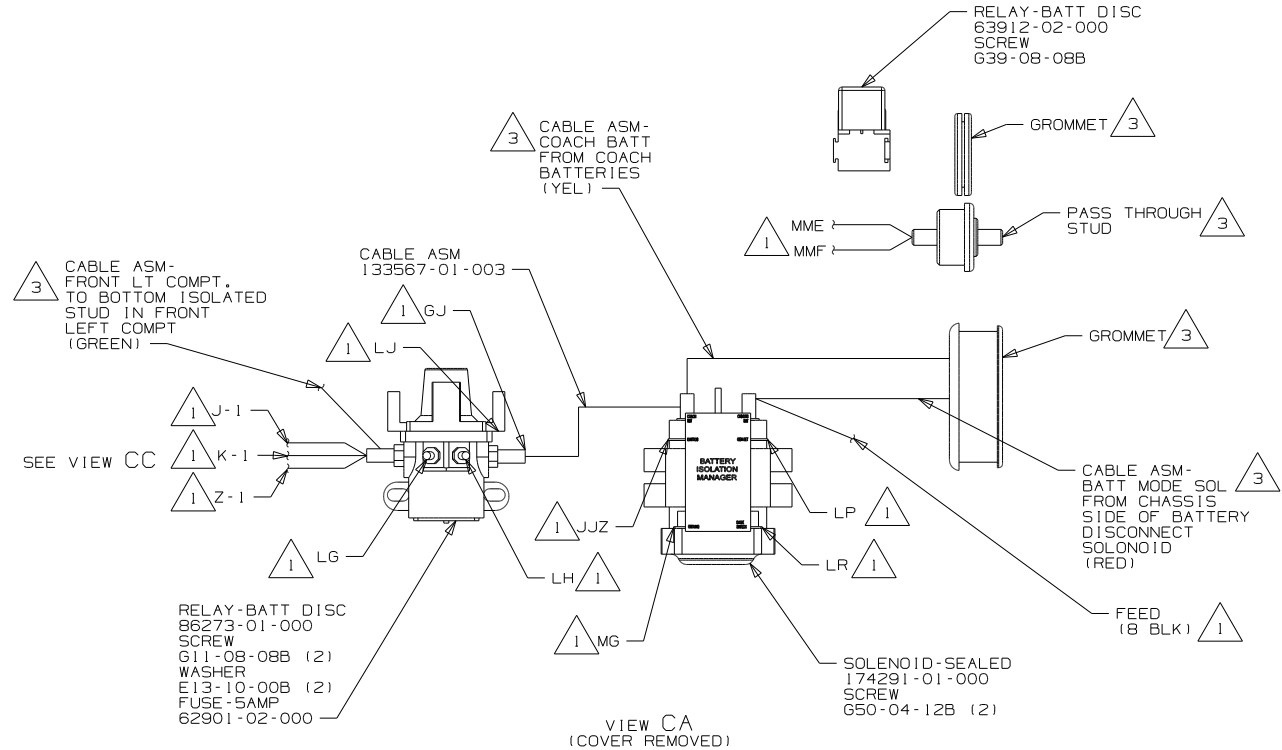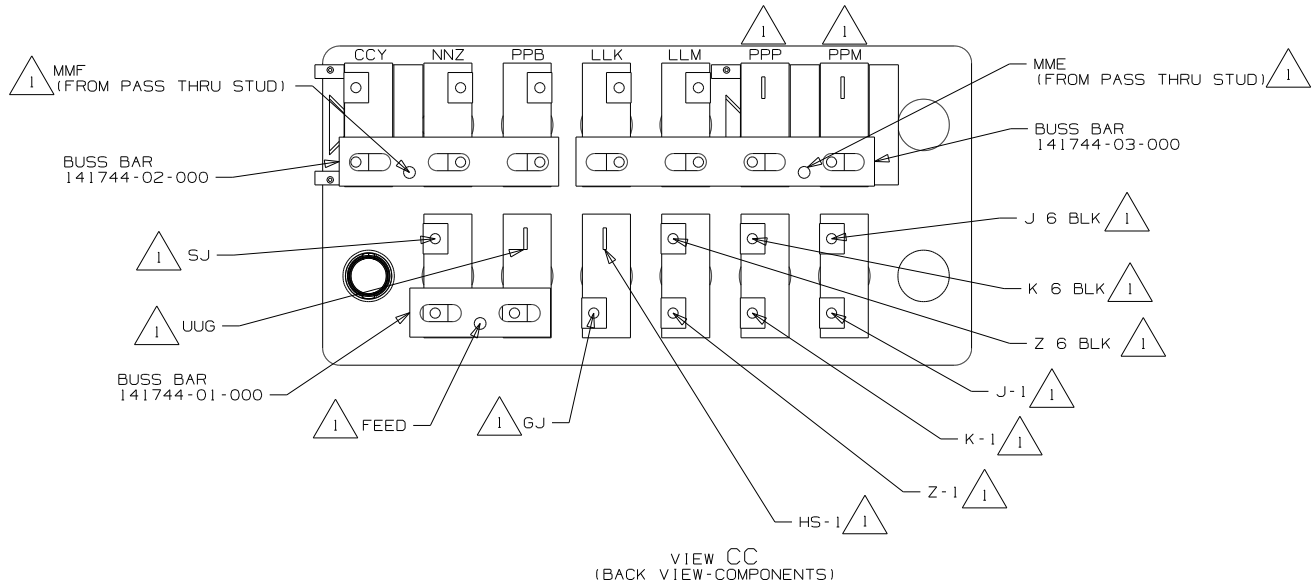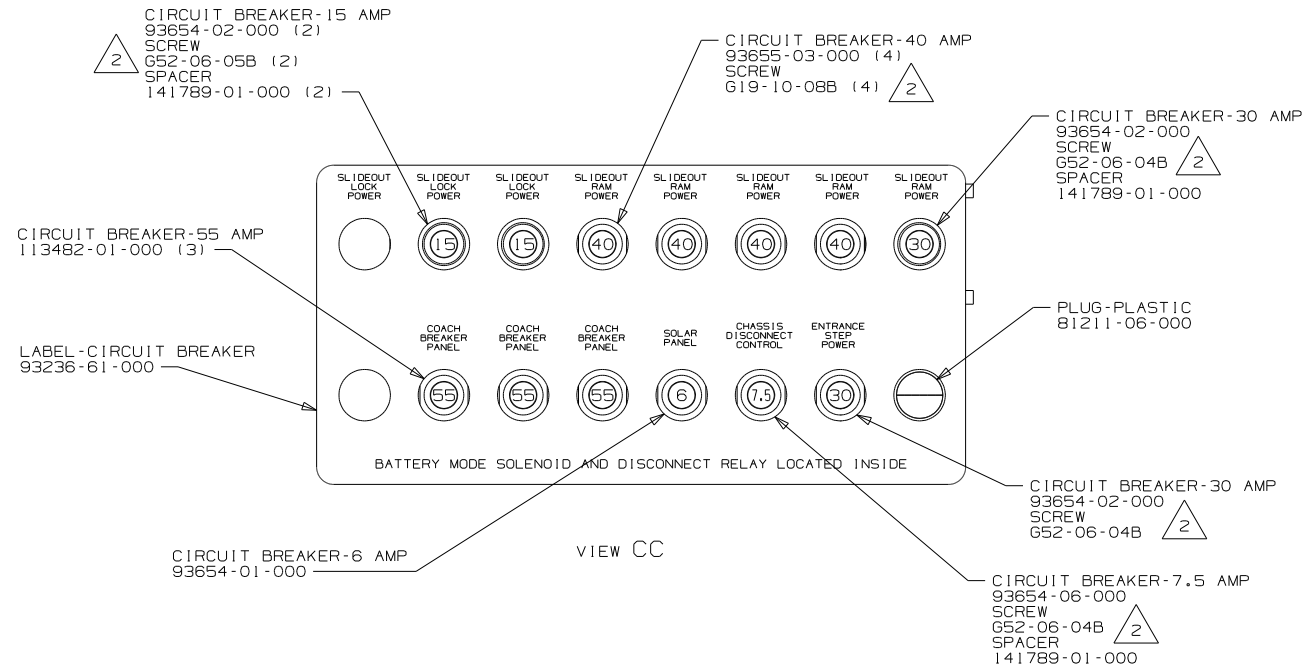


- NOTES:
- 3 SEE BATTERY INSTL FOR ADDITIONAL INFORMATION.
 - 2 REPLACE EXISTING SCREW TO PROPERLY ATTACH BREAKER TO BUSS BAR.
 - 1 CIRCUITS BRANCH FROM WIRE ASM-CHASSIS.

FOR ELECTRICAL TORQUE SPECIFICATIONS SEE DWG NO. 128783-01-000

FOR ELECTRICAL CALLOUTS SEE DWG NO. 121339-01-000

ILT FRTL 27,910 340 6.7L 6 SPEED
265 CODES/STANDARDS-CSA/CMVSS
1B1 CODES/STANDARDS USA

FIRST USED		11 P39N
DO NOT SCALE DRAWING		
TITLE		WIRING INSTL-CHASSIS
SHEET 3	PART NO	176539

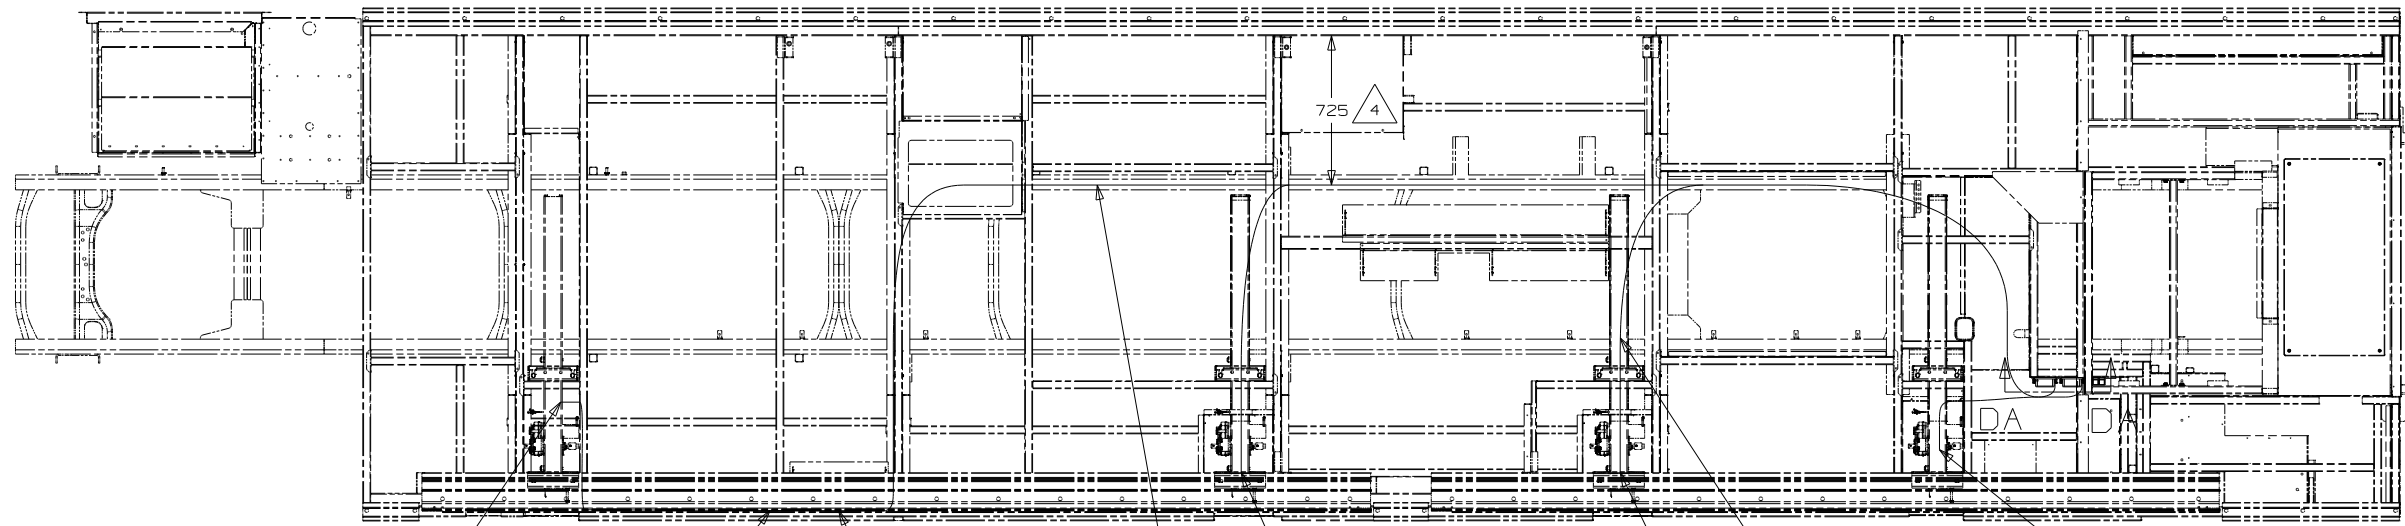

3 FRONT LEFT FRONT RAM
2 PIN HSG
TO SLIDEOUT RAM MOTOR
CIRCUITS LLS,LLT
3 PIN HSG
TO SLIDEOUT RAM ENCODER
CIRCUITS GGG,GGJ,GGH

WIRE ASM-SLIDEOUT
RAMS, LEFT
171917-01-000

CONTROL-SLIDEOUT
171058-02-000 (2)
SCREW
G39-08-12T (8)

FROM WIRE
ASM-SLIDEOUT
RAM, RIGHT
6 PIN HSG
CIRCUITS
NNU, NNT, NNV,
NNX, NNW, NNY

FROM WIRE
ASM-COACH
10 PIN HSG
CIRCUITS
HHF, NNN, NNP,
NNR, HHE, WWR,
DDJ, WWP, WWS

FROM WIRE ASM-
SLIDEOUT POWER
4 PIN HSG
CIRCUITS
NNZ, PPA, PPC, PPB

WIRE ASM-SLIDEOUT
RAM, RIGHT
5 PIN HSG
CIRCUITS
PPD, PPE, PPG, PPF

FRONT LEFT REAR RAM
2 PIN HSG
TO SLIDEOUT RAM MOTOR
CIRCUITS LLU, LLW
3 PIN HSG
TO SLIDEOUT RAM ENCODER
CIRCUITS GKK, GGM, GGL

FROM WIRE ASM-SLIDEOUT
RAM, LEFT
6 PIN HSG
CIRCUITS
GGH, GGG, GGJ
GGL, GKK, GGM

FROM WIRE ASM-COACH
10 PIN HSG
CIRCUITS
DU, GGD, GGE, GGF, DR,
VVP, DDJ, VVN, VVR

RELAY-SLIDEOUT
83912-02-000 (2)
SCREW
G39-08-08B (2)

FROM WIRE ASM-
SLIDEOUT RAM, LEFT
5 PIN HSG
CIRCUITS
LLS, LLT, LLW, LLU

WIRE ASM-CHASSIS
4 PIN HSG
CIRCUITS
LLK, LLT, LLW, LLU

REAR LEFT REAR RAM 3
2 PIN HSG
TO SLIDEOUT RAM MOTOR
CIRCUITS PPF, PPG
3 PIN HSG
TO SLIDEOUT RAM ENCODER
CIRCUITS NNW, NNY, NNX

REAR LEFT FRONT RAM
2 PIN HSG
TO SLIDEOUT RAM MOTOR
CIRCUITS PPD, PPE
3 PIN HSG
TO SLIDEOUT RAM ENCODER
CIRCUITS NNT, NNU, NNV

WIRE ASM-SLIDEOUT
171918-03-000

SECTION DA-DA

- 4 ROUTE WIRES AT GIVEN DIMENSION SO THAT THE WIRES ARE NOT PINCHED BY HOLDING TANK.
- 3 SECURE SLIDEOUT RAM WIRES TO SLIDEOUT MOTOR WITH WIRE TIE 8343-04-000.
- 2 WIRES ROUTED IN COMPARTMENTS IN THIS AREA.

NOTES:

1. ALL WIRES TO BE CLAMPED WITH CLAMP 10495-01-000 OR WIRE TIE 8343-02-000 EVERY 600MM, UNLESS OTHERWISE SPECIFIED.

FOR ELECTRICAL
TORQUE
SPECIFICATIONS
SEE DWG NO.
128783-01-000

FOR ELECTRICAL
CALLOUTS
SEE DWG NO.
121339-01-000

1LT FRTL 27,910 340 6.7L 6 SPEED

265 CODES/STANDARDS-CSA/CMVSS

1B1 CODES/STANDARDS USA

1B1 265 1LT

FIRST USED		11 P39N
DO NOT SCALE DRAWING		
TITLE:		WIRING INSTL-CHASSIS
SHEET 4	PART NO	176539
		REV