




**DANGER**

**Danger of electrical shock, burns or death.** Always remove all power sources before attempting any repair, service or diagnostic work. Power can be present from shore power, generator, inverter or battery. All power sources must be disabled and secured before performing any service.



**CAUTION**

If you lack the skills, tools or equipment to perform diagnostic or repair work leave such work to an authorized Winnebago Industries dealer or other qualified shop.

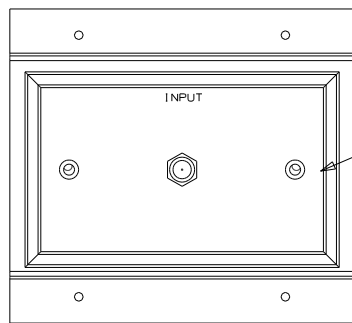

DETAIL AA

PANEL-SERVICE  
132862-04-CHT  
SCREW  
G11-08-12U (4)

PLATE-WALL  
149557-07-CHT  
SCREW  
G39-08-08U (2)

SPEAKER-RADIO  
110465-01-000  
SCREW  
49465-03-000 (4)

LIGHT-WARDROBE  
87694-01-000  
SCREW  
G11-10-12U (2)  
CONNECTOR  
58028-01-000 (2)  
WASHER-PLASTIC  
87080-02-CHT

SWITCH-WATER PUMP  
108357-15-000  
ACTUATOR  
108356-04-CHT

TO REFRIGERATOR

TO WIRE ASM-SIDEWALL

MM,MS  
TO CLEARANCE LAMP

LAMP-DINETTE  
93575-48-CHT  
CONNECTOR  
58028-01-000 (2)  
SCREW  
G11-08-16U (2)

SWITCH-TV  
(REF)

WALLPLATE/RECEPTACLE  
76319-09-000

INLET COAX  
(RED)  
DETAIL AA

- 5 SEE WIRING INSTL-TV/DVD FOR MORE INFORMATION.
- 4 INSTALL SWITCH ON WIRE ASM, ROUTE THROUGH FLOOR AND TIE OFF IN BOTTOM OF WARDROBE CABINET WITHOUT 64R.
- 3 NOT USED WITH 1LK
- 2 USE ONE OF THE 4 SPEAKER ASM'S PROVIDED IN KIT. SEND SCREW IN THE KIT TO THE SURPLUS STORE TO BE SOLD. SEND THE WIRE ASM W/HSG TO WIRE PREP TO BE INCORPORATED INTO THE NECESSARY WIRE LOOM.

1. ROUTE TANK SENSOR WIRES SO THEY DO NOT PASS OVER SENSORS. USE WIRE TIE MOUNT 155366-01-000 AND WIRE TIE 8343-01-000 AS NEEDED. TANK SURFACE MUST BE CLEANED USING ISOPROPYL ALCOHOL AND PRIME WITH PRIMER 94.

NOTES:

FOR ELECTRICAL  
TORQUE  
SPECIFICATIONS  
SEE DWG NO.  
128783-01-000

FOR ELECTRICAL  
CALLOUTS  
SEE DWG NO.  
121339-01-000

|          |                 |      |           |        |
|----------|-----------------|------|-----------|--------|
| RELEASE  | REV DATE        | 1    | DWG NO    | 177050 |
| REV ZONE | REVISION RECORD | DATE | DFTR-ORIG |        |



- 64R EXTERIOR WASH STATION
- 1LK TV-19"DC,COLOR,LCD W/REMOTE
- 571 RADIO SPEAKERS
- 265 CODES/STANDARDS-CSA/CMVSS
- 1B1 CODES/STANDARDS USA
- 1B1 265

|                             |                                      |                                                 |  |
|-----------------------------|--------------------------------------|-------------------------------------------------|--|
| <b>WINNEBAGO</b>            |                                      | COPYRIGHT 2011<br>WINNEBAGO<br>INDUSTRIES, INC. |  |
| DFTR                        | ORIG. DATE                           |                                                 |  |
| CHKR                        | ALL DIMENSIONS ARE<br>IN MILLIMETERS |                                                 |  |
| P.E.                        |                                      |                                                 |  |
| M.E.                        | FIRST USED                           | 11 231N                                         |  |
| DSNR                        |                                      |                                                 |  |
| UNSPECIFIED TOLERANCES ARE: |                                      | MATERIAL:                                       |  |
| HOLE DIM (X)                |                                      | 3                                               |  |
| ONE-PLACE (X,X)             |                                      | 1.5                                             |  |
| TWO-PLACE (X,XX)            |                                      | 0.50                                            |  |
| ANGLE                       |                                      | 1°                                              |  |
| THIRD ANGLE<br>PROJECTION   |                                      |                                                 |  |

DO NOT SCALE DRAWING

|              |                        |        |     |
|--------------|------------------------|--------|-----|
| TITLE:       | WIRING INSTL-BODY, 12V |        |     |
| SHEET 1 OF 4 | PART NO                | 177050 | REV |

REF: 1 1/25/2011

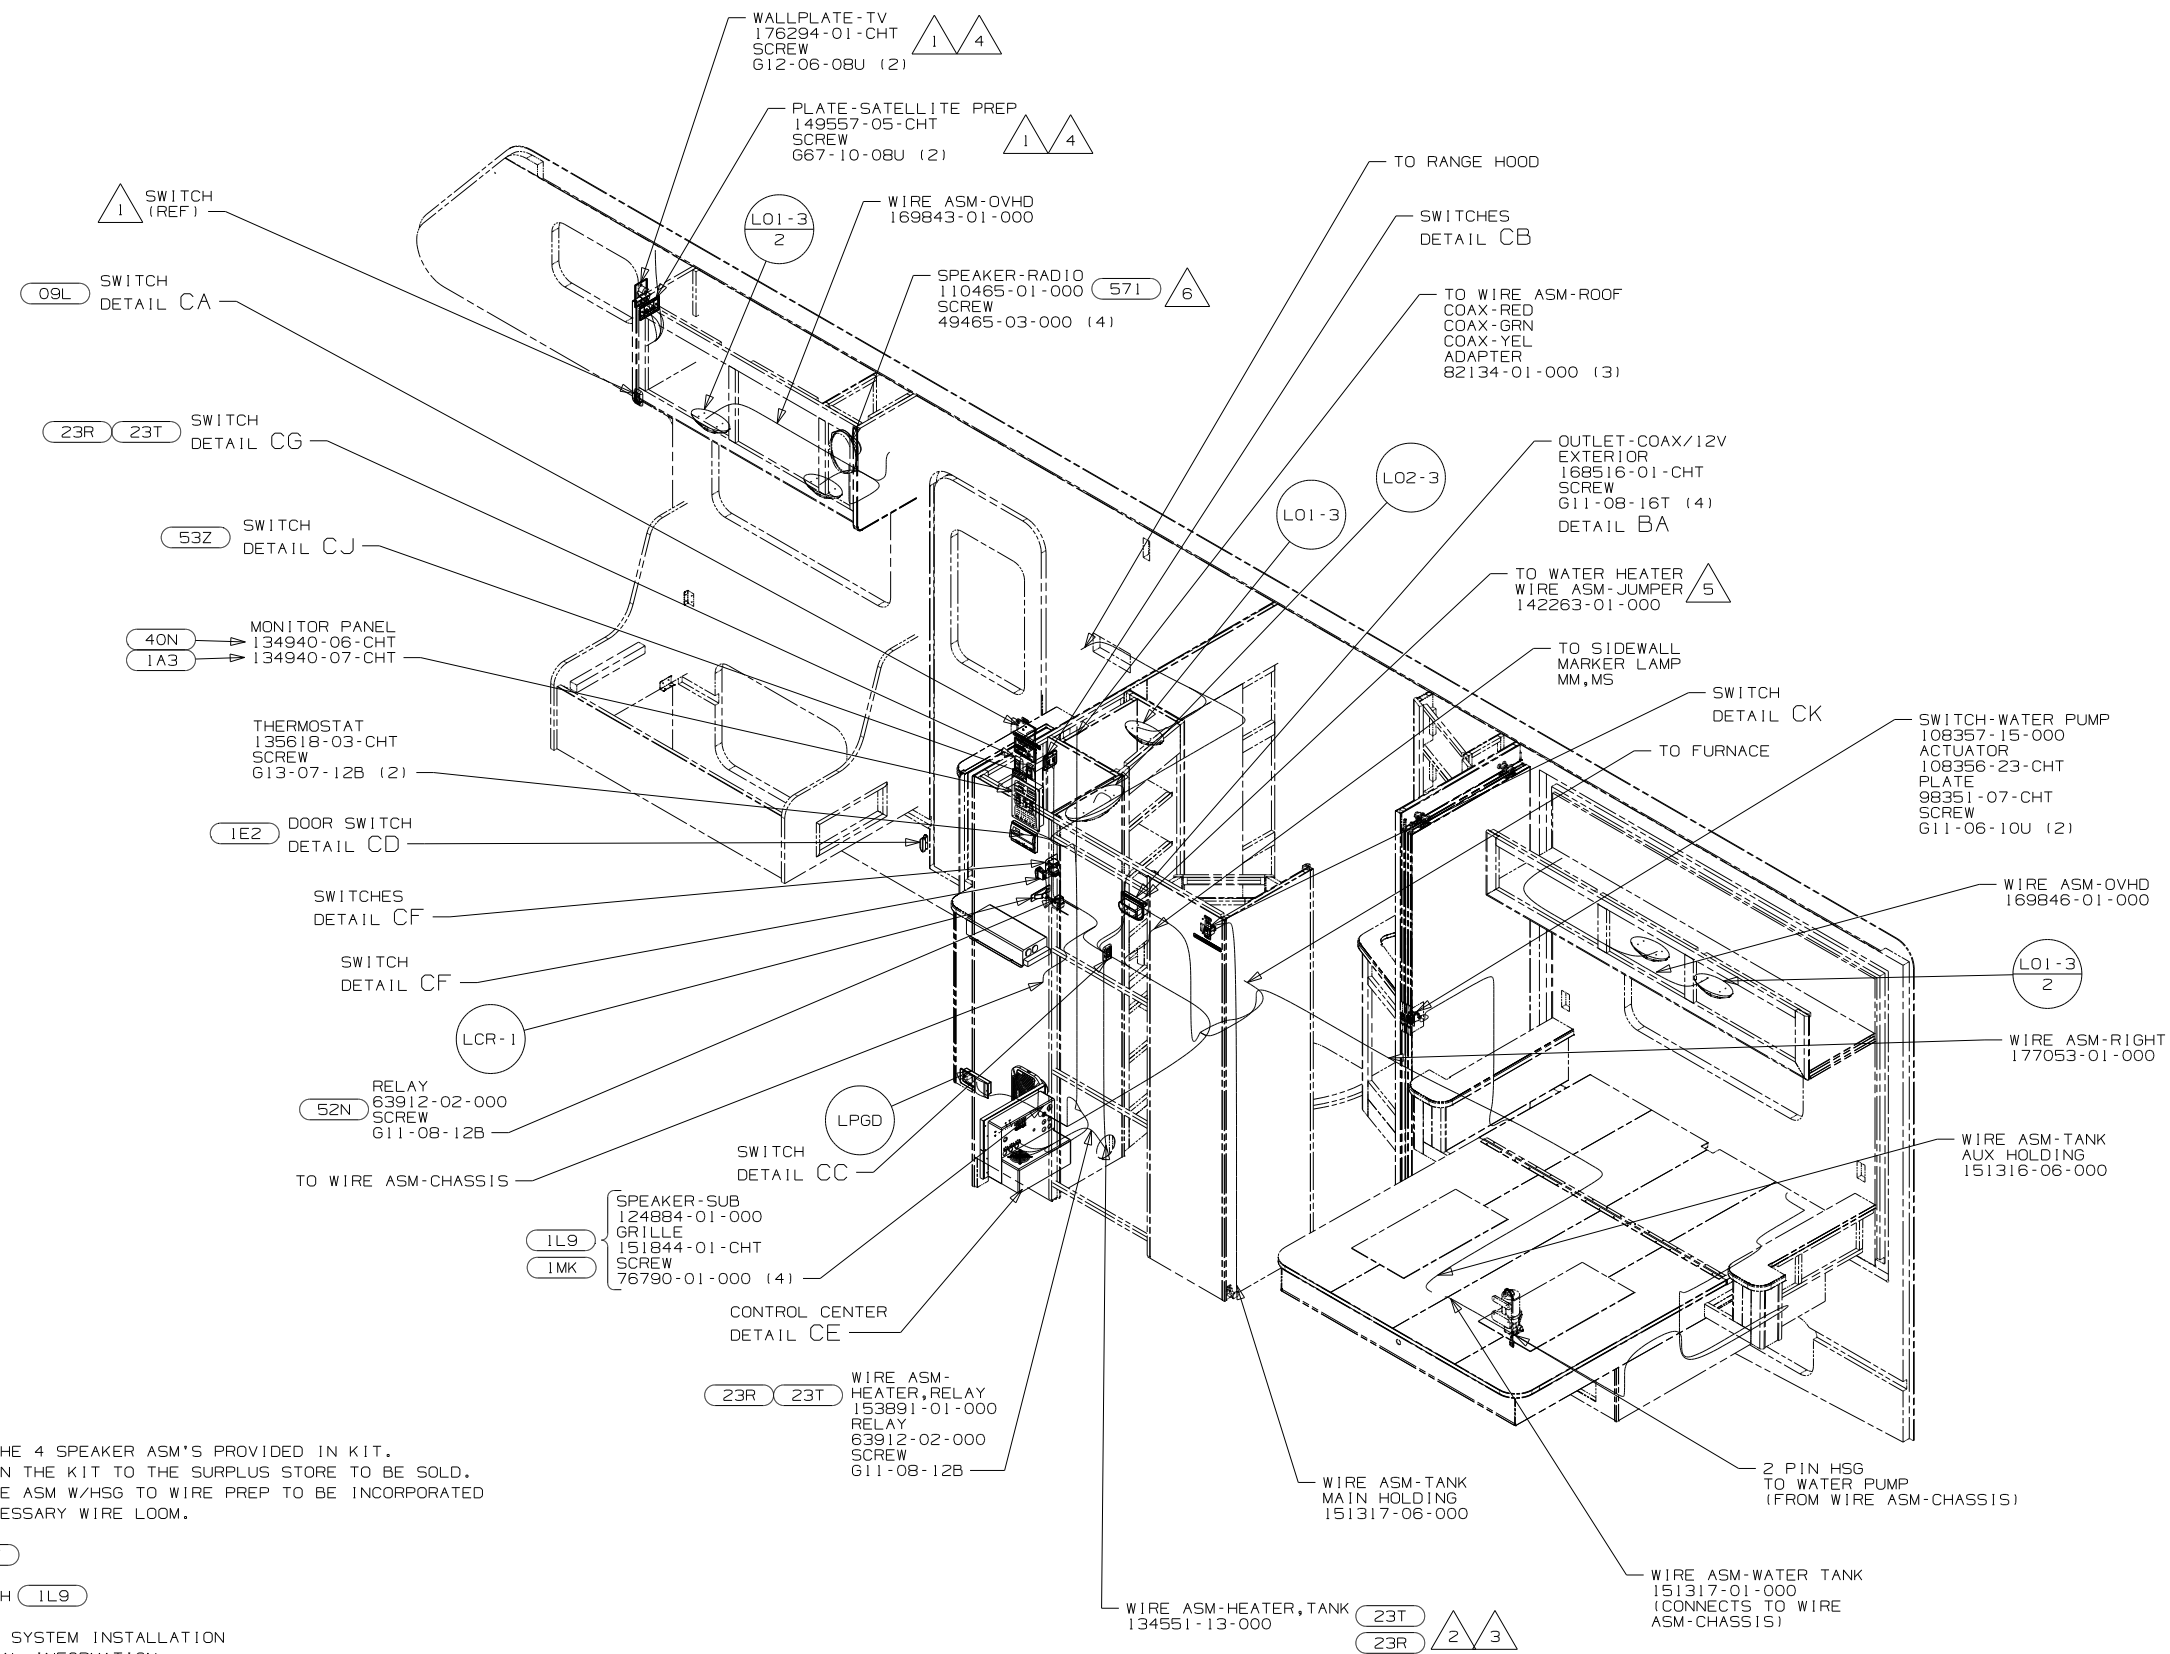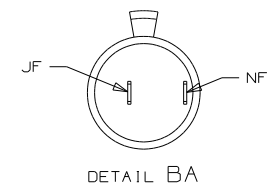

- 6 USE ONE OF THE 4 SPEAKER ASM'S PROVIDED IN KIT. SEND SCREW IN THE KIT TO THE SURPLUS STORE TO BE SOLD. SEND THE WIRE ASM W/HSG TO WIRE PREP TO BE INCORPORATED INTO THE NECESSARY WIRE LOOM.
- 5 WITHOUT 53Z
- 4 NOT USED WITH 1L9
- 3 SEE DRAINAGE SYSTEM INSTALLATION FOR ADDITIONAL INFORMATION.
- 2 WIRE ROUTED ALONG DRAINAGE PIPE AND CONNECTED TO PIPE WITH TIE-WIRE 8343-04-000.
- 1 SEE WIRING INSTL-TV/DVD, SIDE FOR ADDITIONAL INFORMATION.











NOTES:

- 52N AWNING - PATIO, ELECTRIC
- 571 RADIO SPEAKERS
- 1MK TV-19"DC, STEREO SYS, VIDEO SEL
- 53Z WTR HTR-6GAL/110/LP/MTR/AUTO
- 1LK TV-19"DC, COLOR, LCD W/REMOTE
- 1L9 ENTERTAINMENT CENTER-CABOVER
- 40N GEN-4.0KW-ONAN GAS-MICROQUIET
- 23R DRAINAGE SYSTEM-HEAT-PREWIRE
- 23T DRAINAGE SYSTEM-HEATED
- 1E2 ENTRANCE STEP-ELEC.
- 1A3 GENERATOR WITHOUT
- 09L SLIDEOUT ROOM FRONT LEFT
- 265 CODES/STANDARDS-CSA/CMVSS
- 1B1 CODES/STANDARDS USA

FOR ELECTRICAL TORQUE SPECIFICATIONS SEE DWG NO. 128783-01-000

FOR ELECTRICAL CALLOUTS SEE DWG NO. 121339-01-000

|            |         |                        |     |
|------------|---------|------------------------|-----|
| FIRST USED |         | 11 231N                |     |
|            |         | DO NOT SCALE DRAWING   |     |
| TITLE:     |         | WIRING INSTL-BODY, 12V |     |
| SHEET 2    | PART NO | 177050                 | REV |

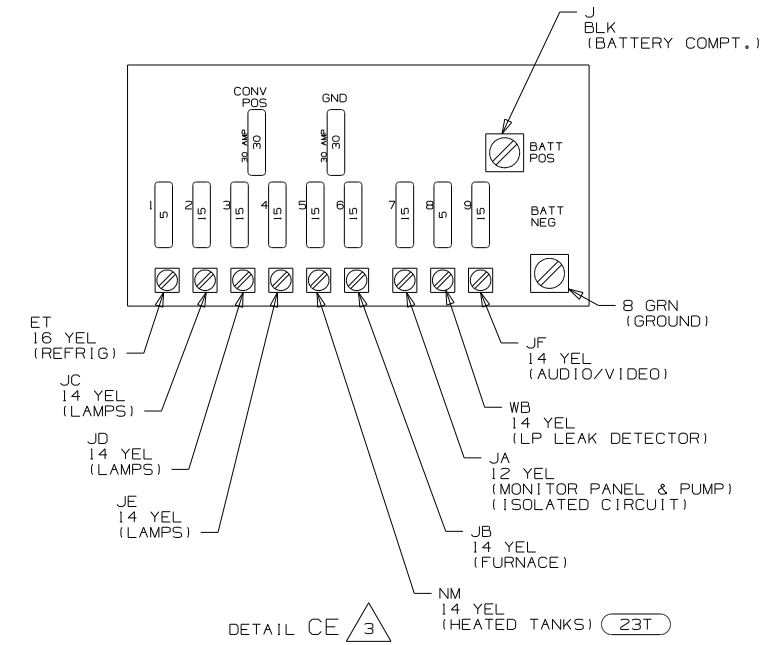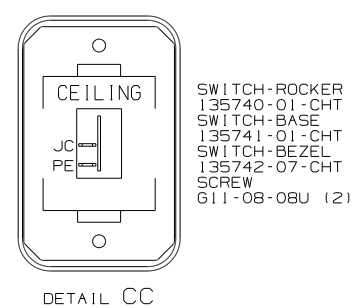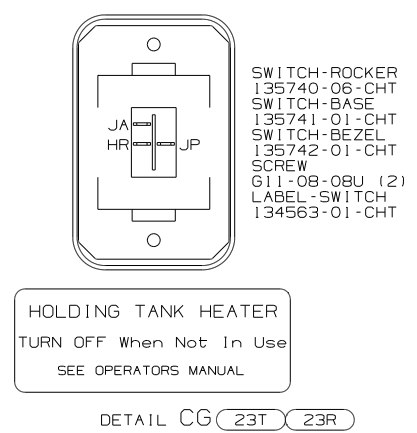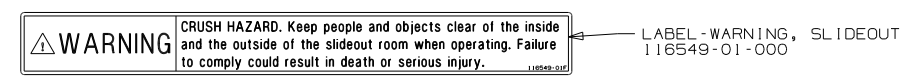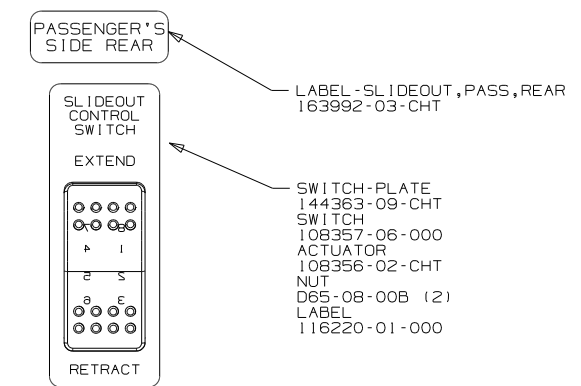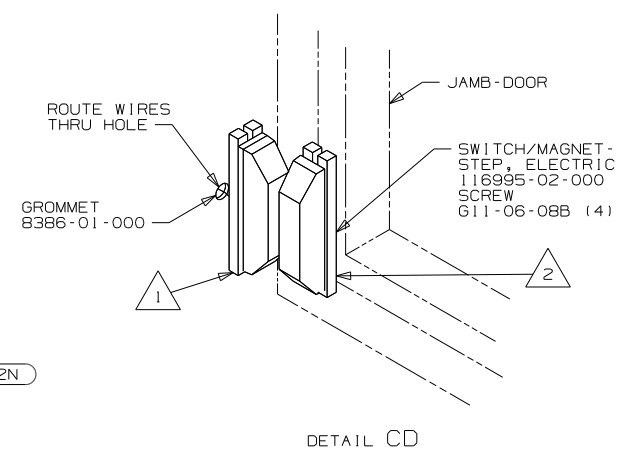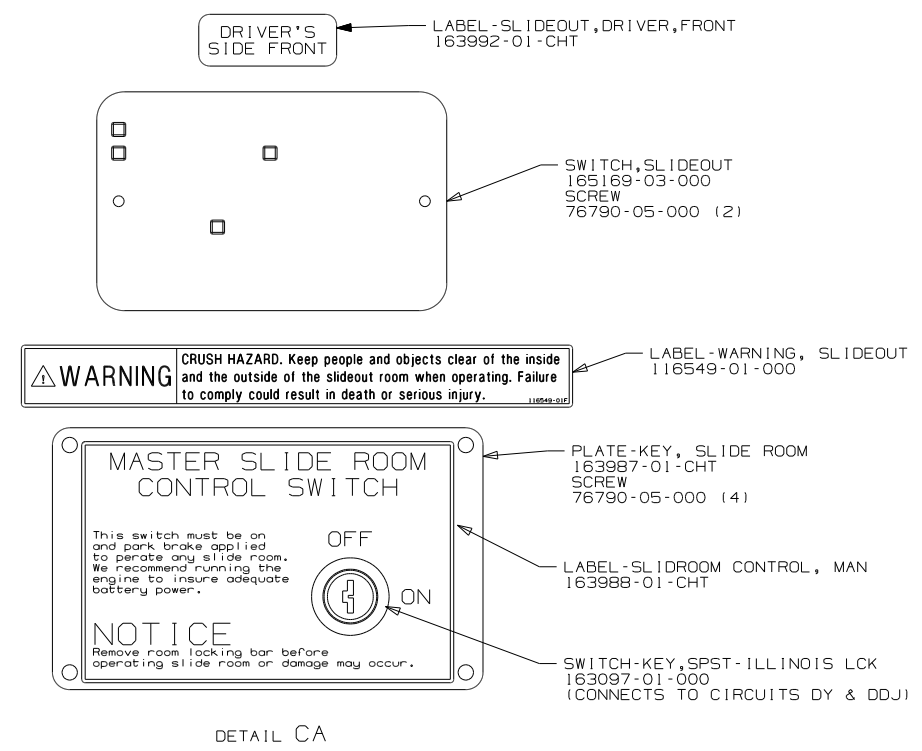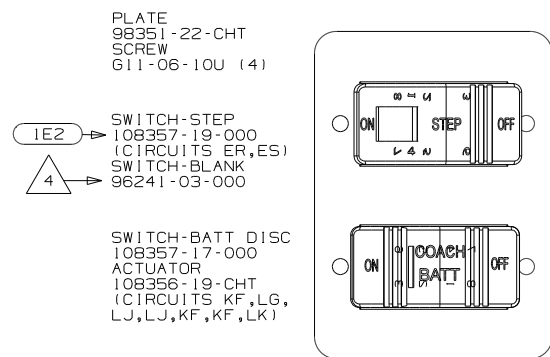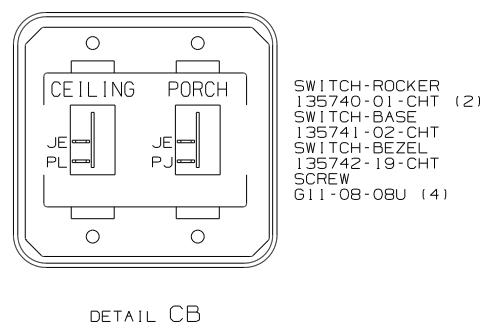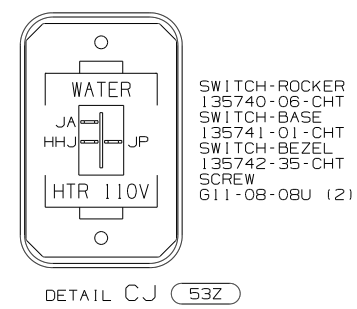


- NOTES:
- 4 NOT USED WITH 1E2
  - 3 FOR REFERENCE ONLY. SEE LOAD CENTER/ATS ASM FOR ADDITIONAL INFORMATION.
  - 2 MOUNT MAGNET USING PILOT HOLES IN SCREEN DOOR FRAME MOUNT WITH MAGNET TOWARD SWITCH.
  - 1 MOUNT SWITCH AND SPACER TO BLOCK ON JAMB ADJUST HEIGHT TO MATCH MAGNET.

- 64R EXTERIOR WASH STATION
- 52N AWNING-PATIO, ELECTRIC
- 53Z WTR HTR-6GAL/110/LP/MTR/AUTO
- 23R DRAINAGE SYSTEM/HEAT-PREWIRE
- 23T DRAINAGE SYSTEM-HEATED
- 1E2 ENTRANCE STEP-ELEC.
- 265 CODES/STANDARDS-CSA/CMVSS
- 1B1 CODES/STANDARDS USA

FOR ELECTRICAL TORQUE SPECIFICATIONS SEE DWG NO. 128783-01-000

FOR ELECTRICAL CALLOUTS SEE DWG NO. 121339-01-000

|                      |                        |     |
|----------------------|------------------------|-----|
| FIRST USED           | 11 231N                |     |
| DO NOT SCALE DRAWING |                        |     |
| TITLE:               | WIRING INSTL-BODY, 12V |     |
| SHEET 3              | PART NO 177050         | REV |

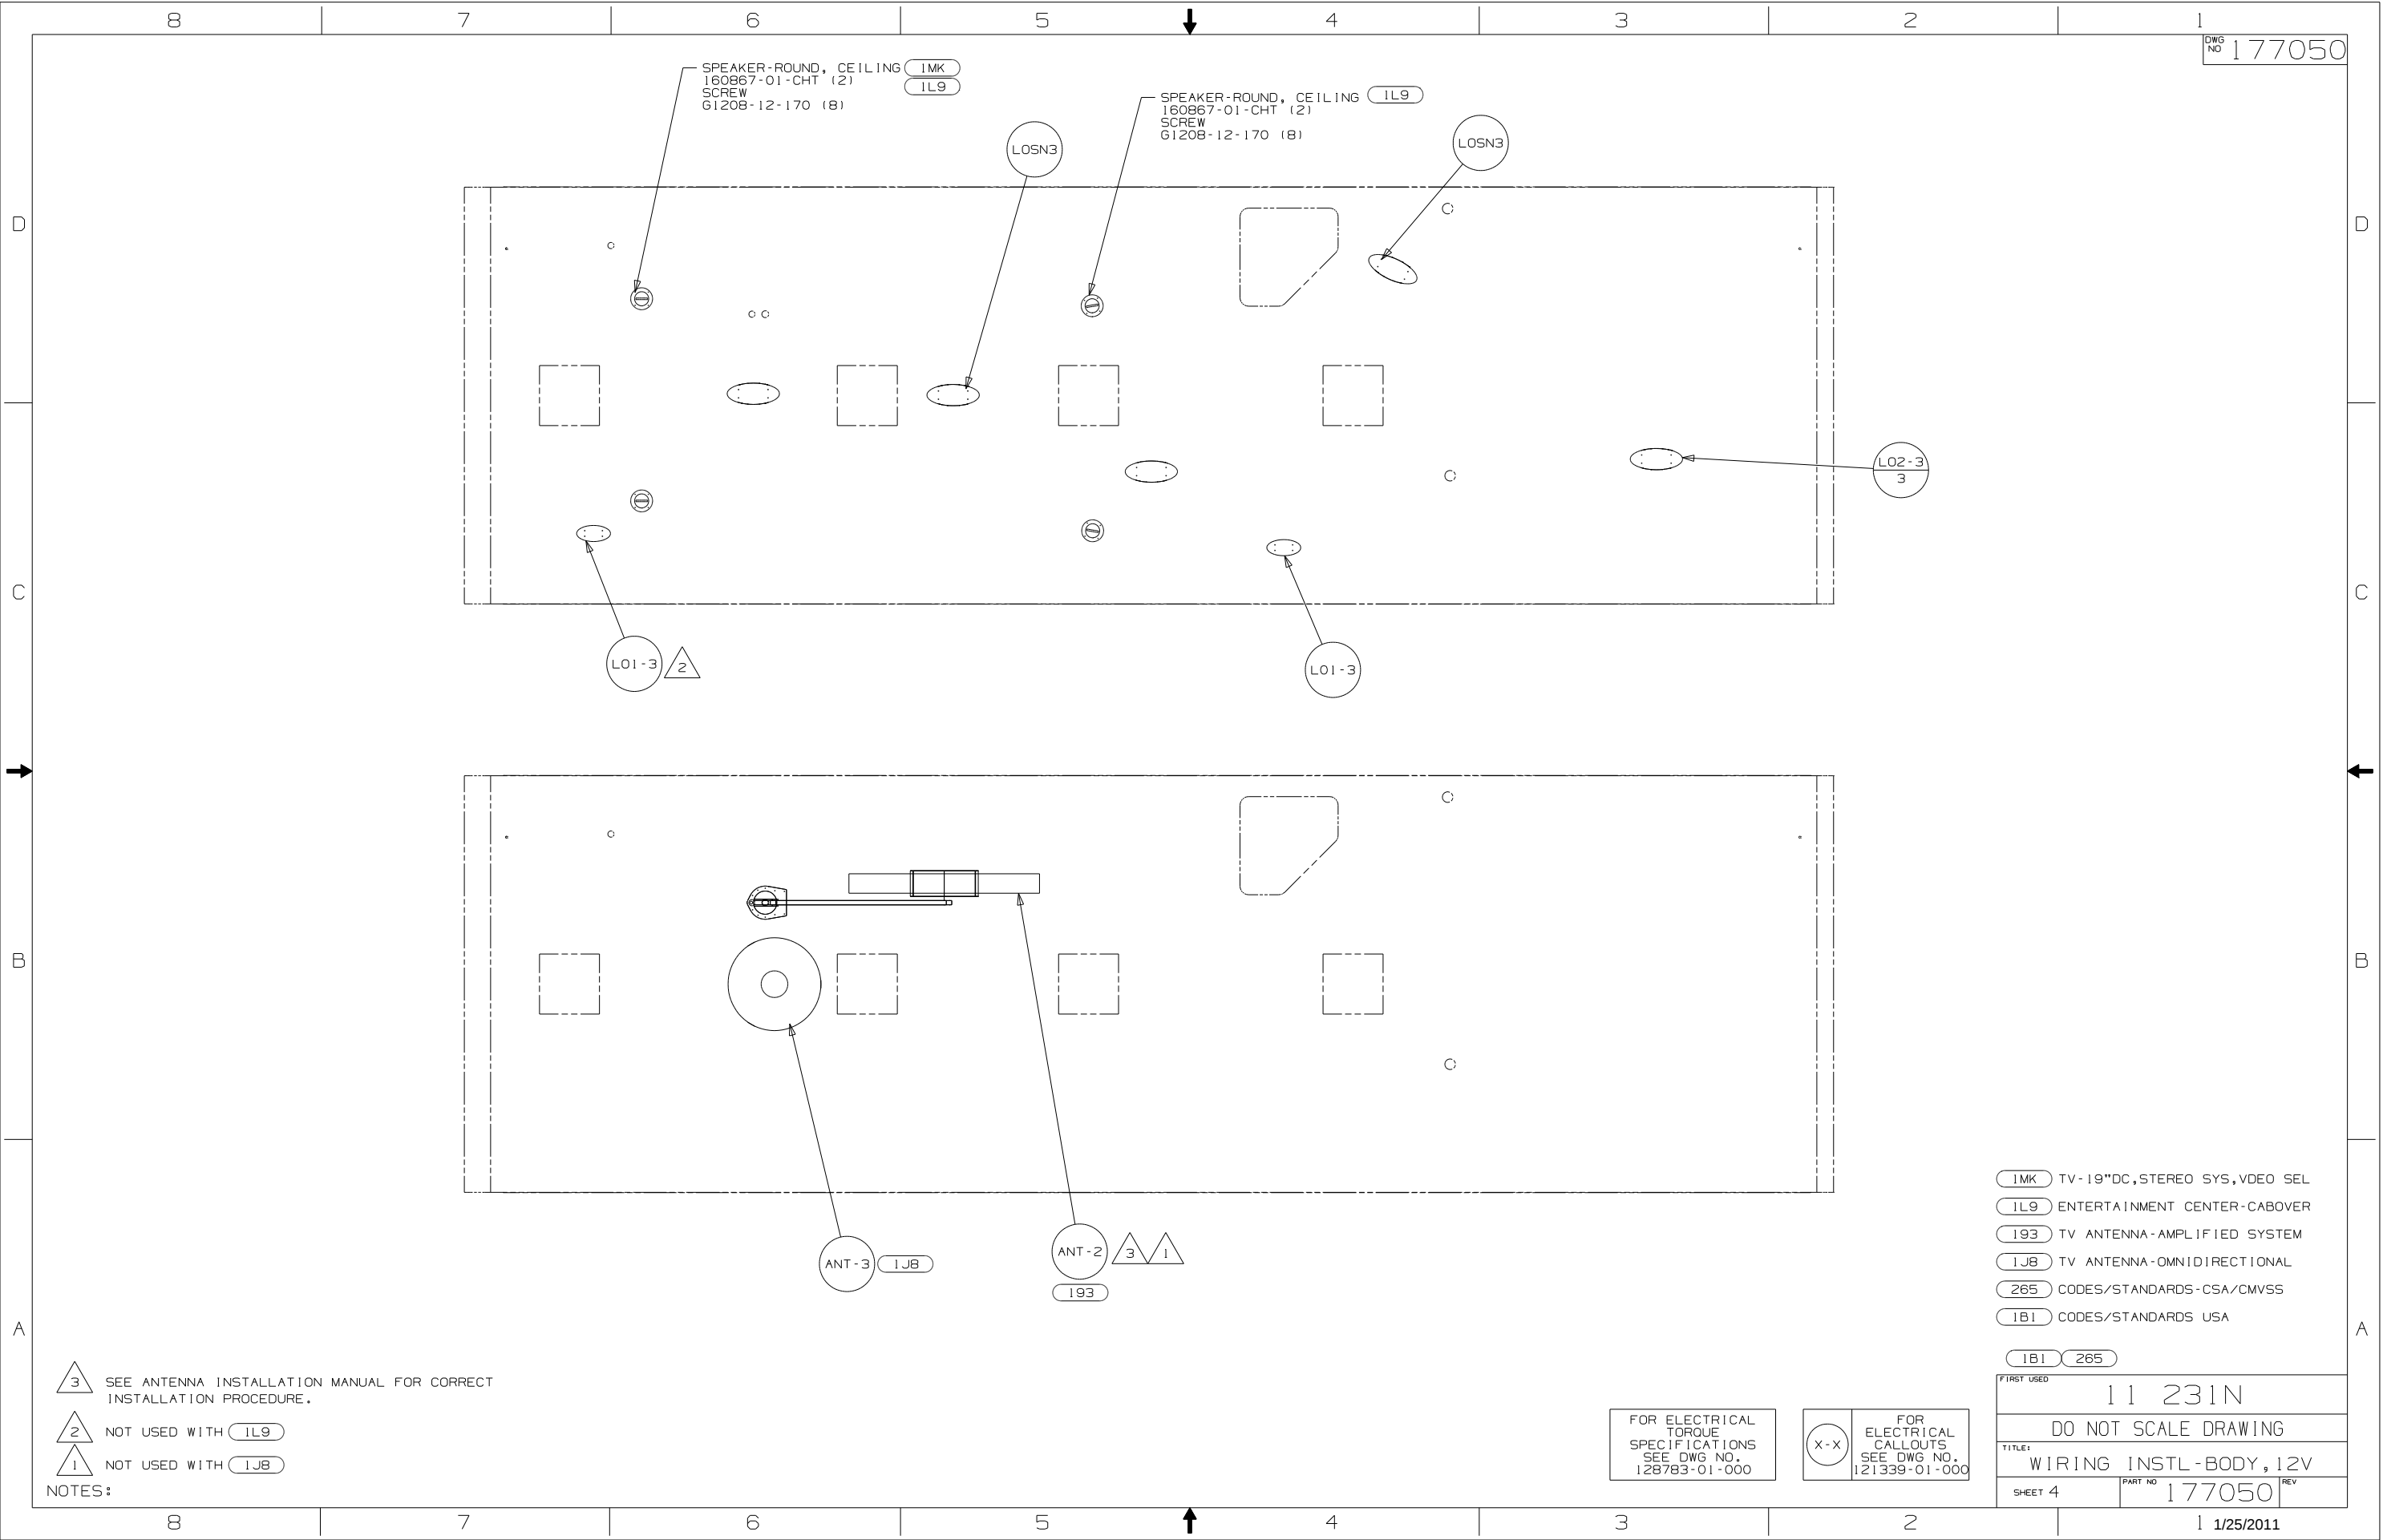

DWG NO 177050

- 1MK TV-19"DC, STEREO SYS, VIDEO SEL
- 1L9 ENTERTAINMENT CENTER-CABOVER
- 193 TV ANTENNA-AMPLIFIED SYSTEM
- 1J8 TV ANTENNA-OMNIDIRECTIONAL
- 265 CODES/STANDARDS-CSA/CMVSS
- 1B1 CODES/STANDARDS USA

1B1 265

FIRST USED 11 231N

DO NOT SCALE DRAWING

TITLE: WIRING INSTL-BODY, 12V

SHEET 4

PART NO 177050

REV

1 1/25/2011

FOR ELECTRICAL  
TORQUE  
SPECIFICATIONS  
SEE DWG NO.  
128783-01-000

FOR  
ELECTRICAL  
CALLOUTS  
SEE DWG NO.  
121339-01-000

3 SEE ANTENNA INSTALLATION MANUAL FOR CORRECT  
INSTALLATION PROCEDURE.

2 NOT USED WITH 1L9

1 NOT USED WITH 1J8

NOTES: