


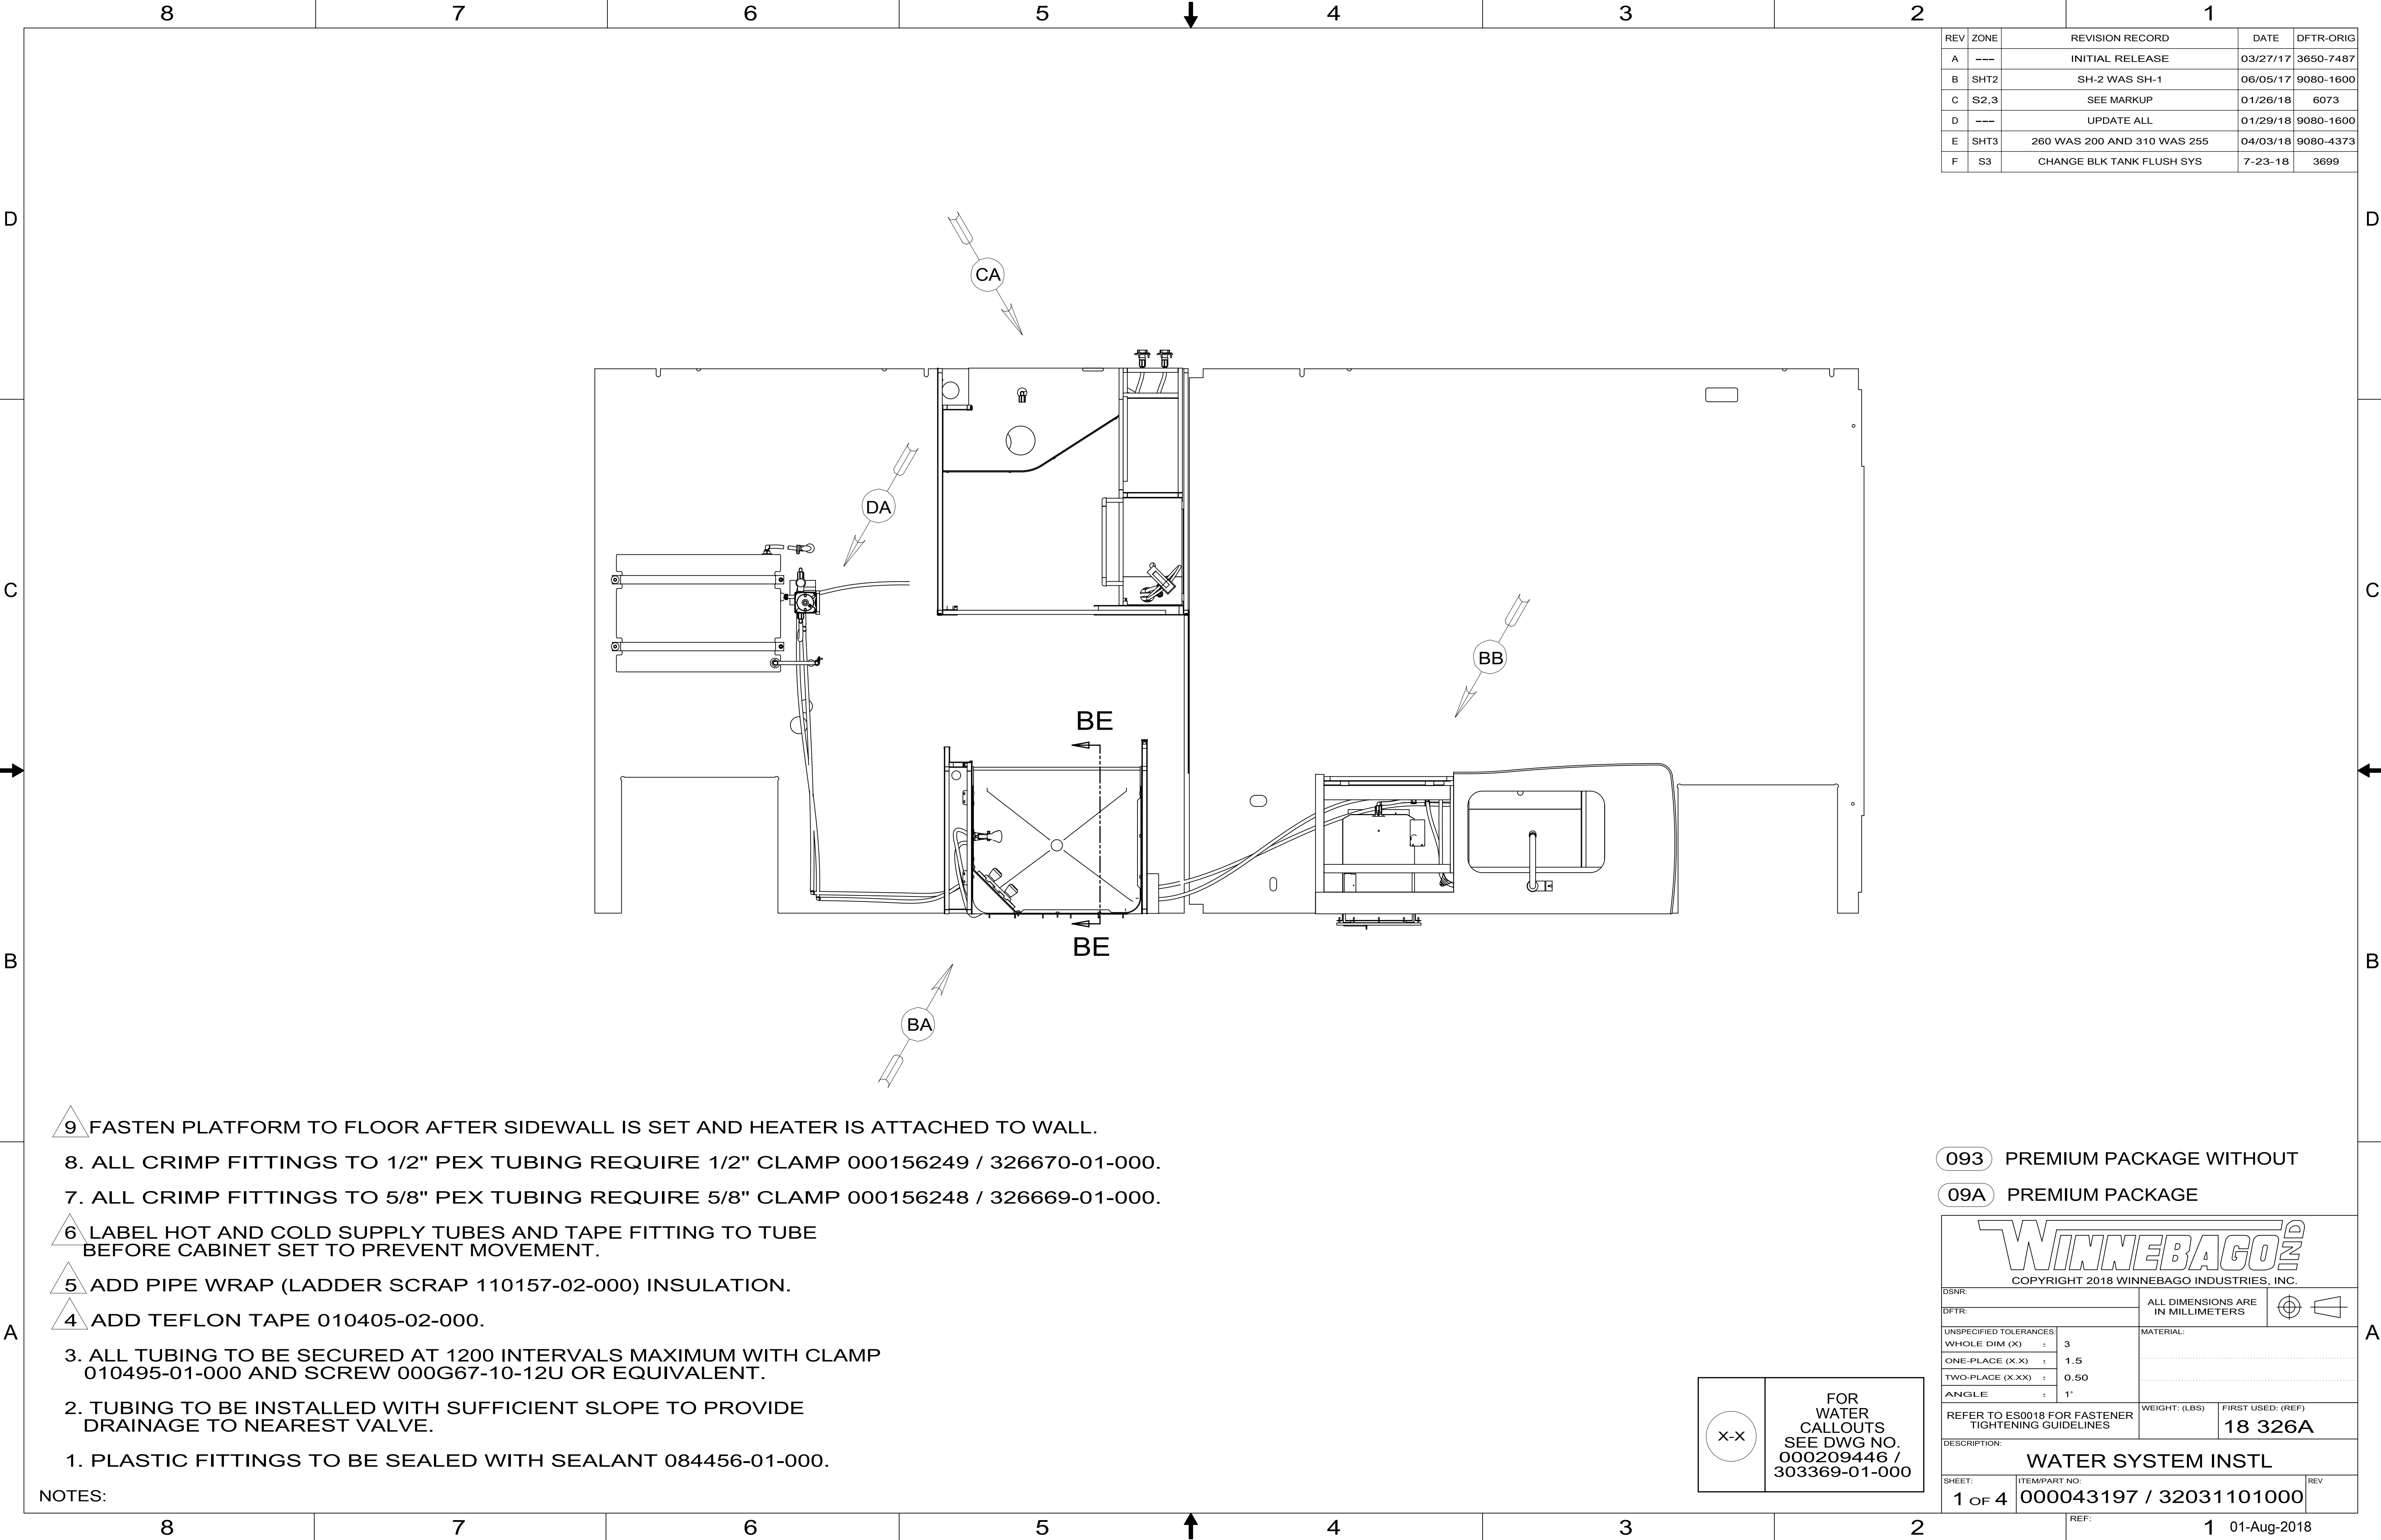

REV	ZONE	REVISION RECORD	DATE	DFTR-ORIG
A	---	INITIAL RELEASE	03/27/17	3650-7487
B	SHT2	SH-2 WAS SH-1	06/05/17	9080-1600
C	S2,3	SEE MARKUP	01/26/18	6073
D	---	UPDATE ALL	01/29/18	9080-1600
E	SHT3	260 WAS 200 AND 310 WAS 255	04/03/18	9080-4373
F	S3	CHANGE BLK TANK FLUSH SYS	7-23-18	3699

- 9 FASTEN PLATFORM TO FLOOR AFTER SIDEWALL IS SET AND HEATER IS ATTACHED TO WALL.
8. ALL CRIMP FITTINGS TO 1/2" PEX TUBING REQUIRE 1/2" CLAMP 000156249 / 326670-01-000.
7. ALL CRIMP FITTINGS TO 5/8" PEX TUBING REQUIRE 5/8" CLAMP 000156248 / 326669-01-000.
- 6 LABEL HOT AND COLD SUPPLY TUBES AND TAPE FITTING TO TUBE BEFORE CABINET SET TO PREVENT MOVEMENT.
- 5 ADD PIPE WRAP (LADDER SCRAP 110157-02-000) INSULATION.
- 4 ADD TEFLON TAPE 010405-02-000.
3. ALL TUBING TO BE SECURED AT 1200 INTERVALS MAXIMUM WITH CLAMP 010495-01-000 AND SCREW 000G67-10-12U OR EQUIVALENT.
2. TUBING TO BE INSTALLED WITH SUFFICIENT SLOPE TO PROVIDE DRAINAGE TO NEAREST VALVE.
1. PLASTIC FITTINGS TO BE SEALED WITH SEALANT 084456-01-000.

NOTES:


093 PREMIUM PACKAGE WITHOUT


09A PREMIUM PACKAGE


WINNEBAGO [®]			
COPYRIGHT 2018 WINNEBAGO INDUSTRIES, INC.			
DSNR:			ALL DIMENSIONS ARE IN MILLIMETERS
DFTR:			
UNSPECIFIED TOLERANCES:			MATERIAL:
WHOLE DIM (X)	±	3	
ONE-PLACE (X.X)	±	1.5	
TWO-PLACE (X.XX)	±	0.50	
ANGLE	±	1°	
REFER TO ES0018 FOR FASTENER TIGHTENING GUIDELINES		WEIGHT: (LBS)	FIRST USED: (REF)
			18 326A
DESCRIPTION:			
WATER SYSTEM INSTL			
SHEET:	ITEM/PART NO:	REV	
1 OF 4	000043197 / 32031101000		

X-X

FOR WATER CALLOUTS SEE DWG NO. 000209446 / 303369-01-000

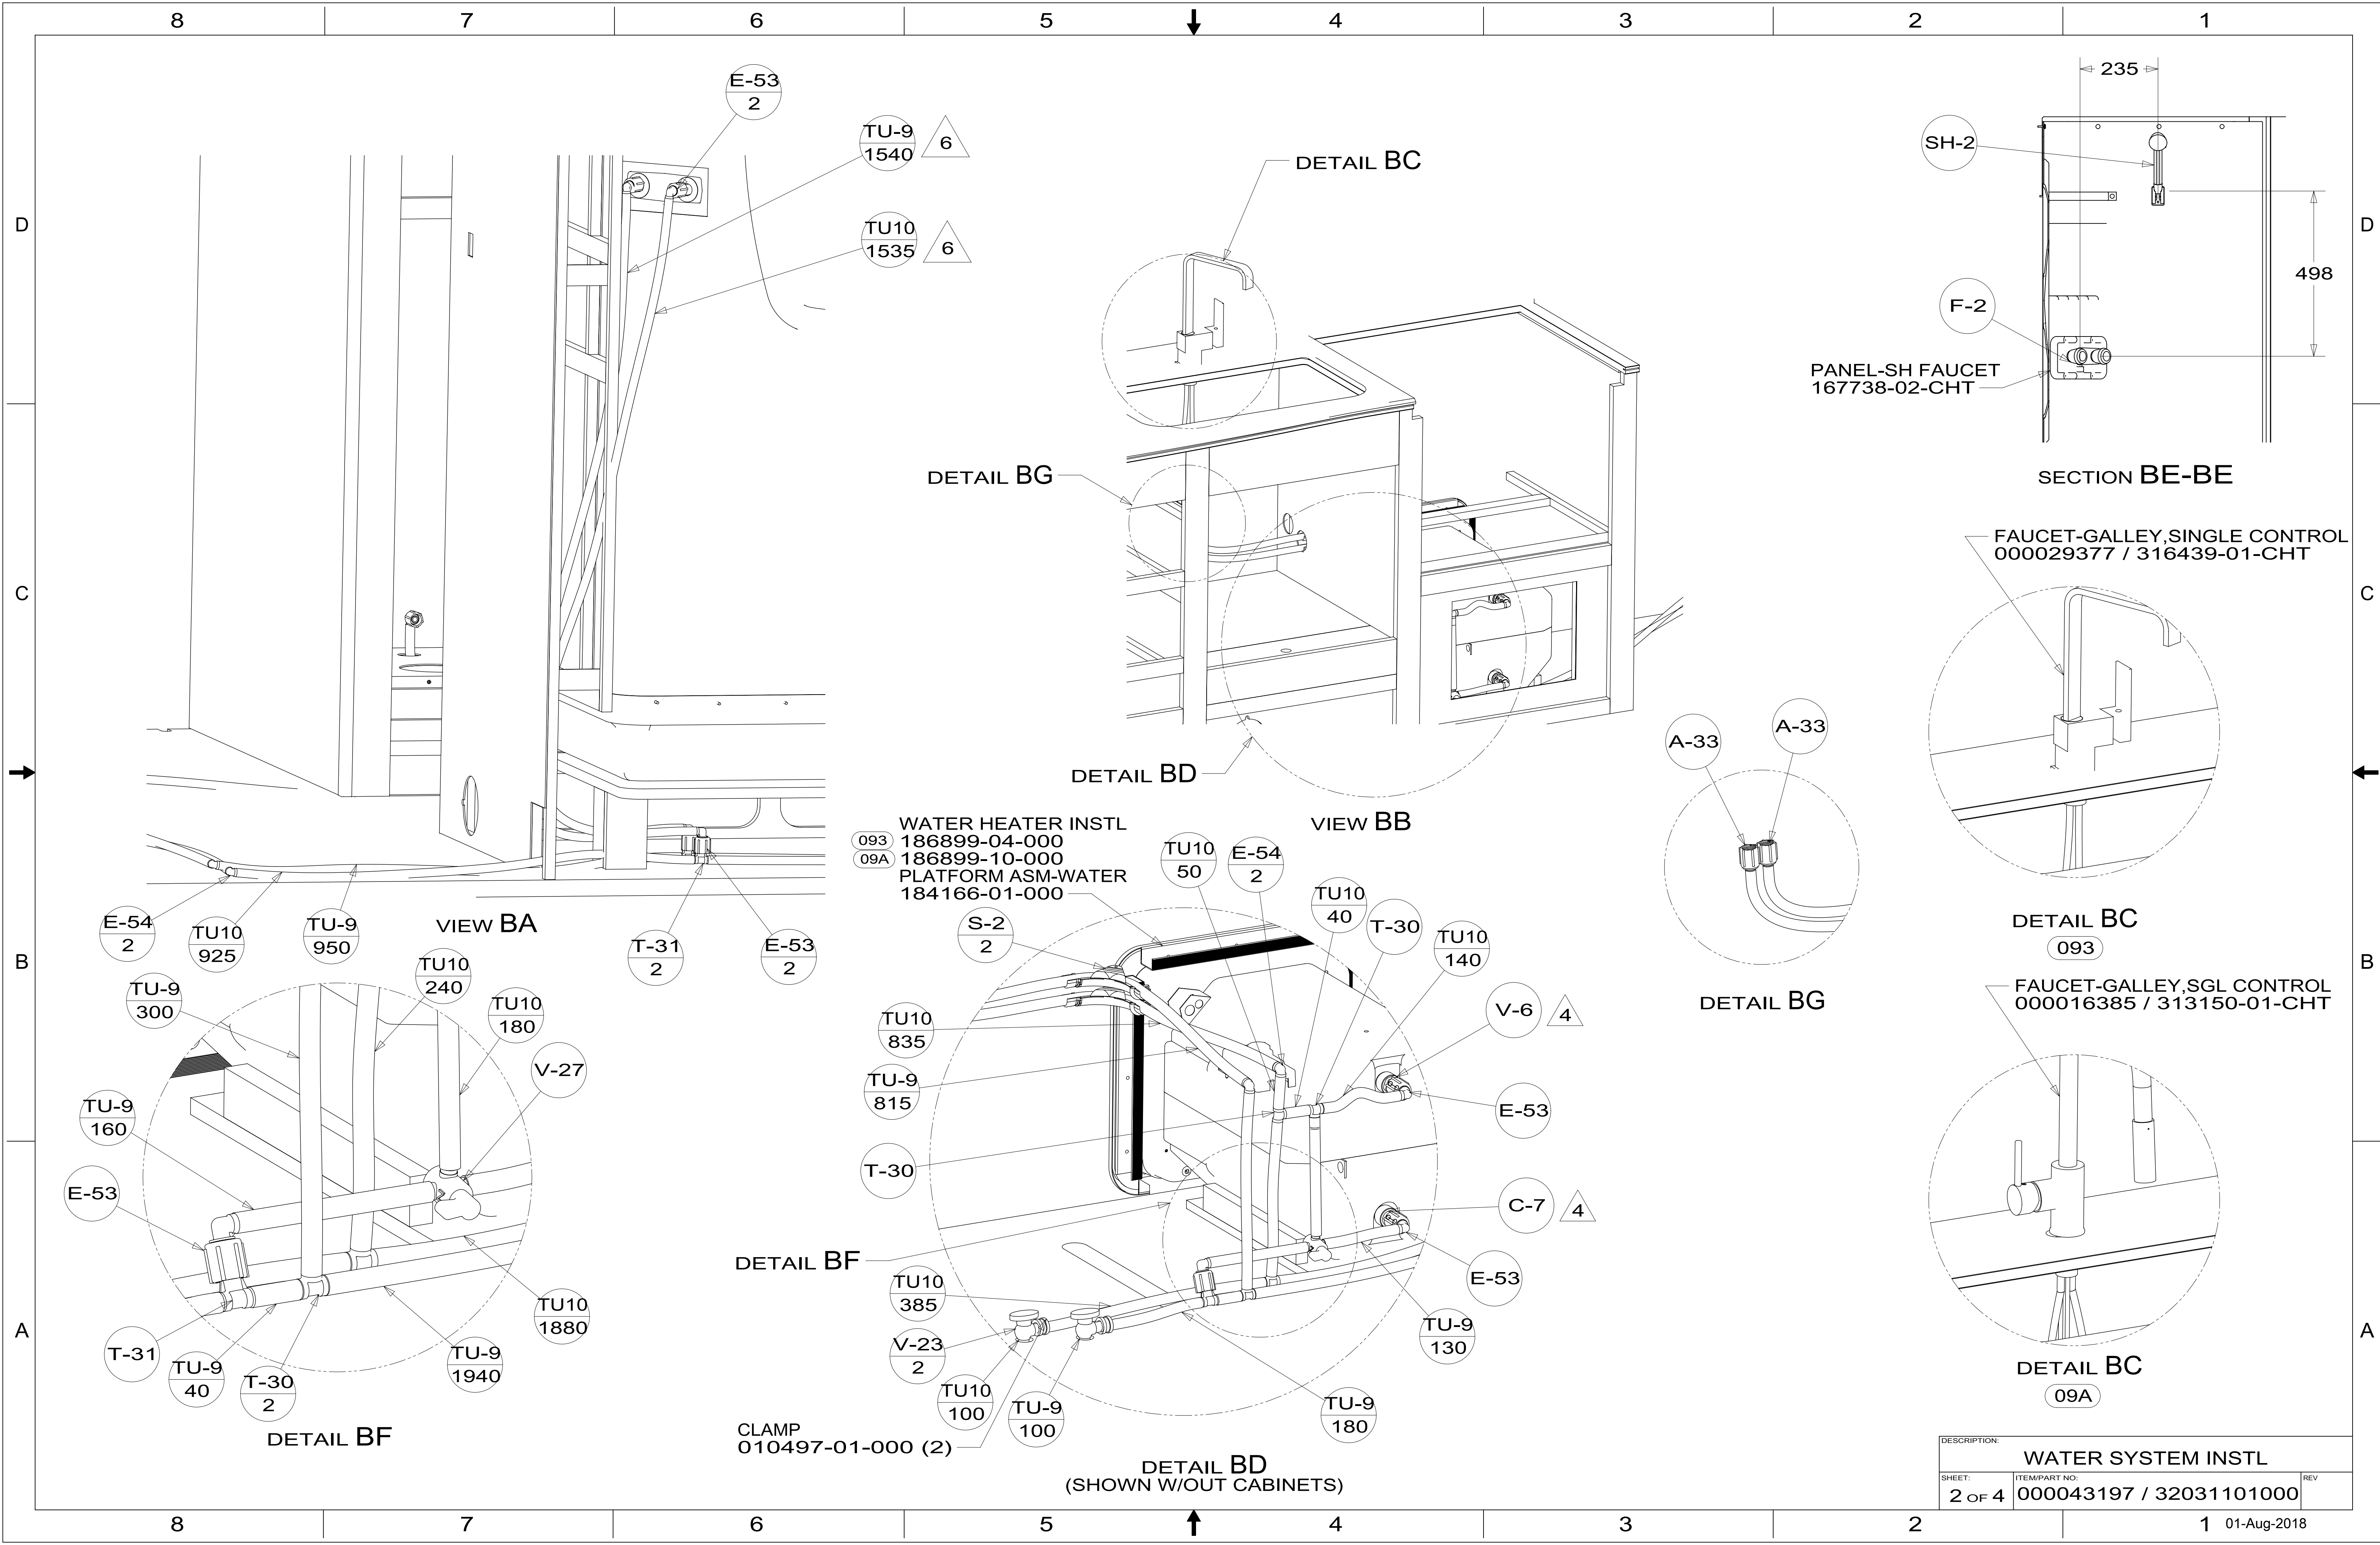

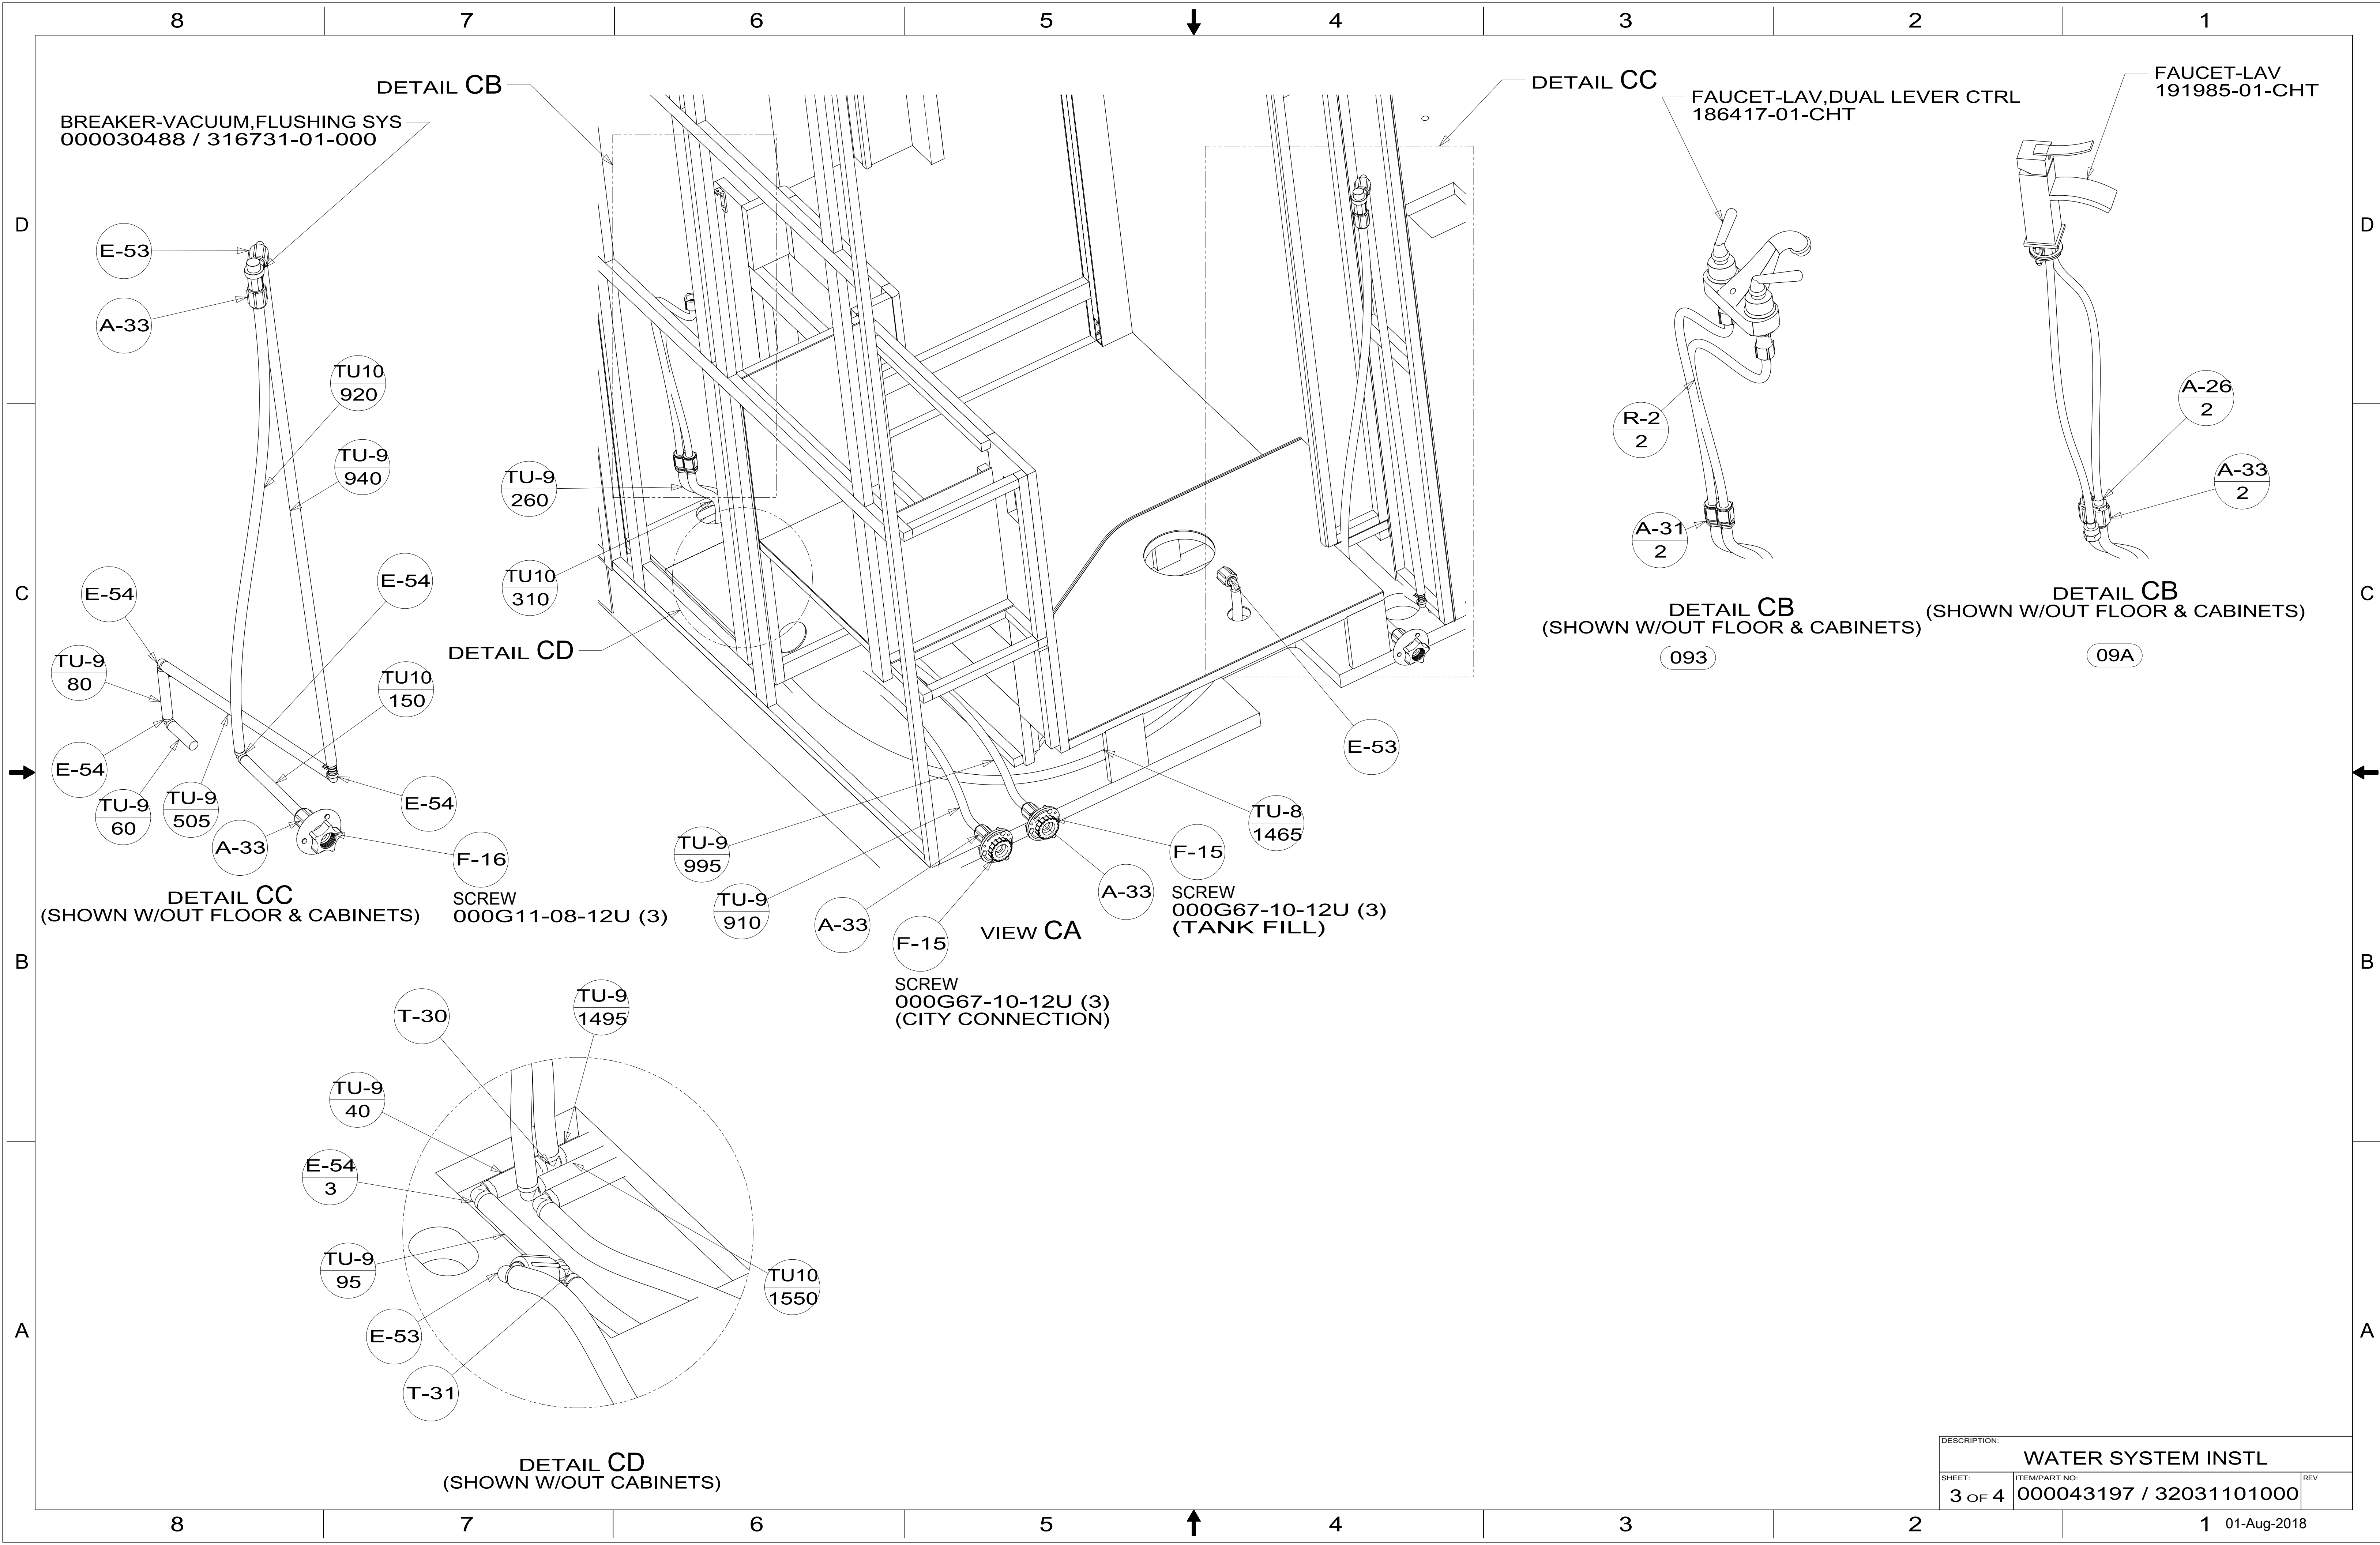

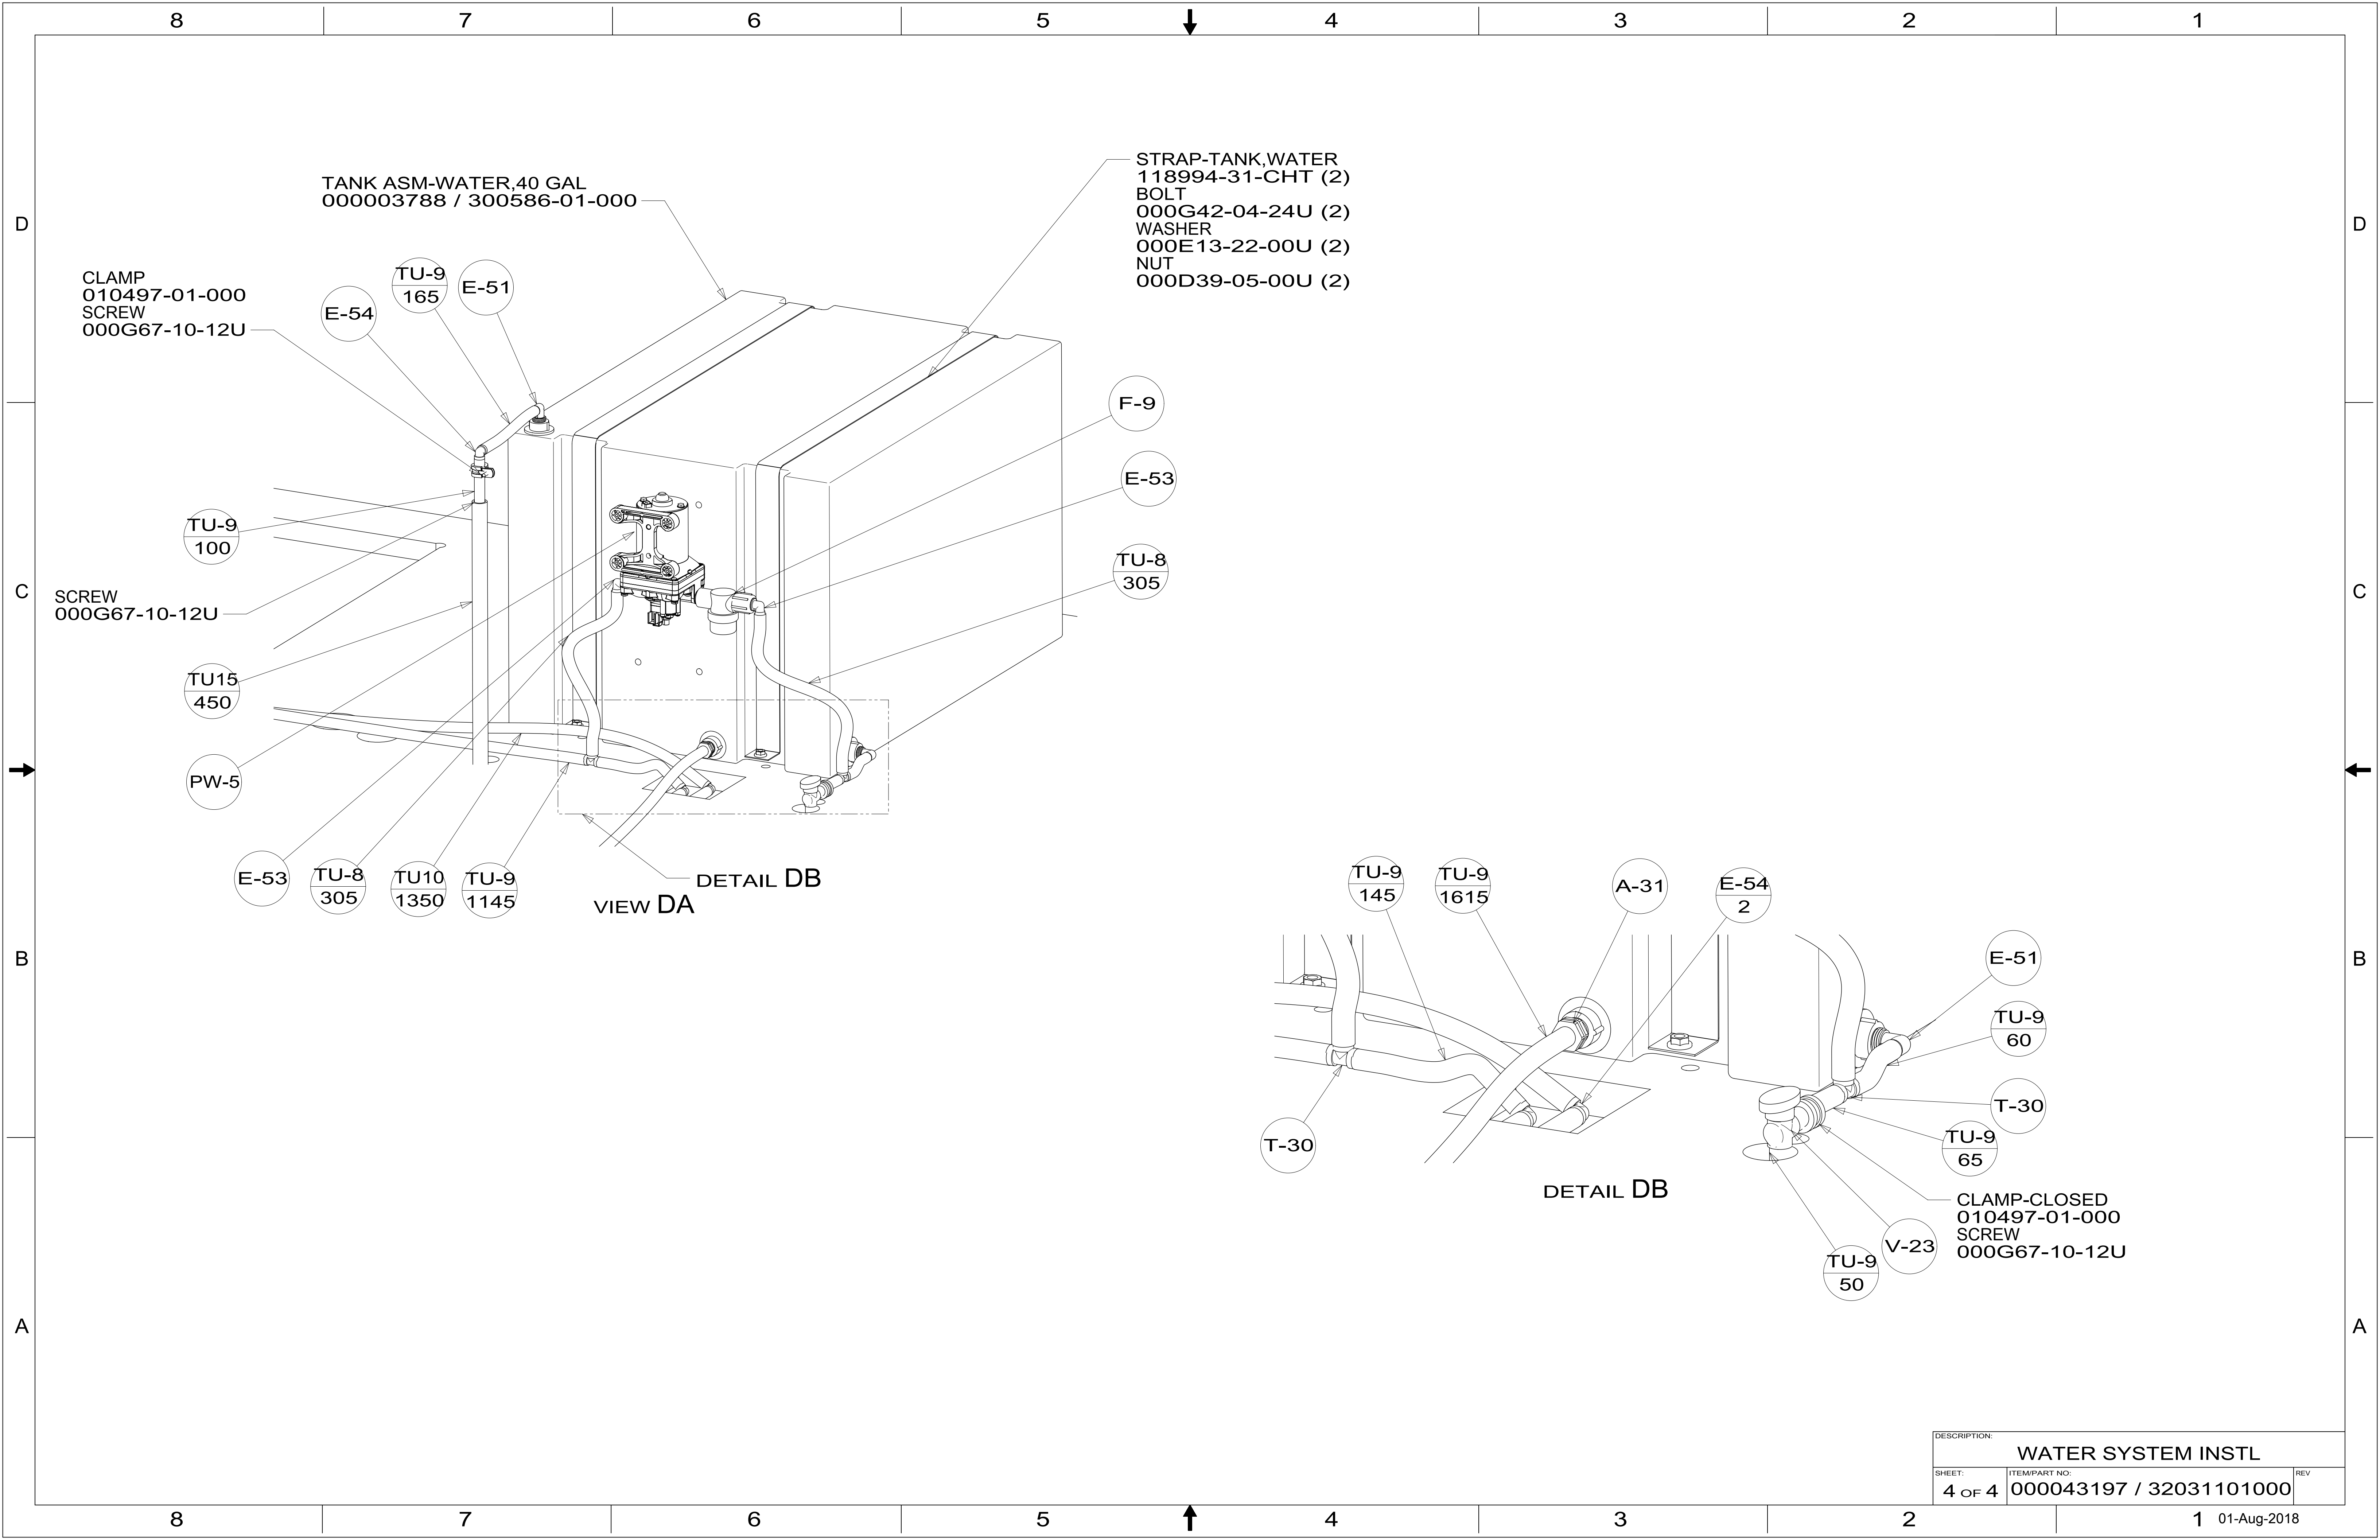

DESCRIPTION:		
WATER SYSTEM INSTL		
SHEET:	ITEM/PART NO:	REV
4 OF 4	000043197 / 32031101000	