



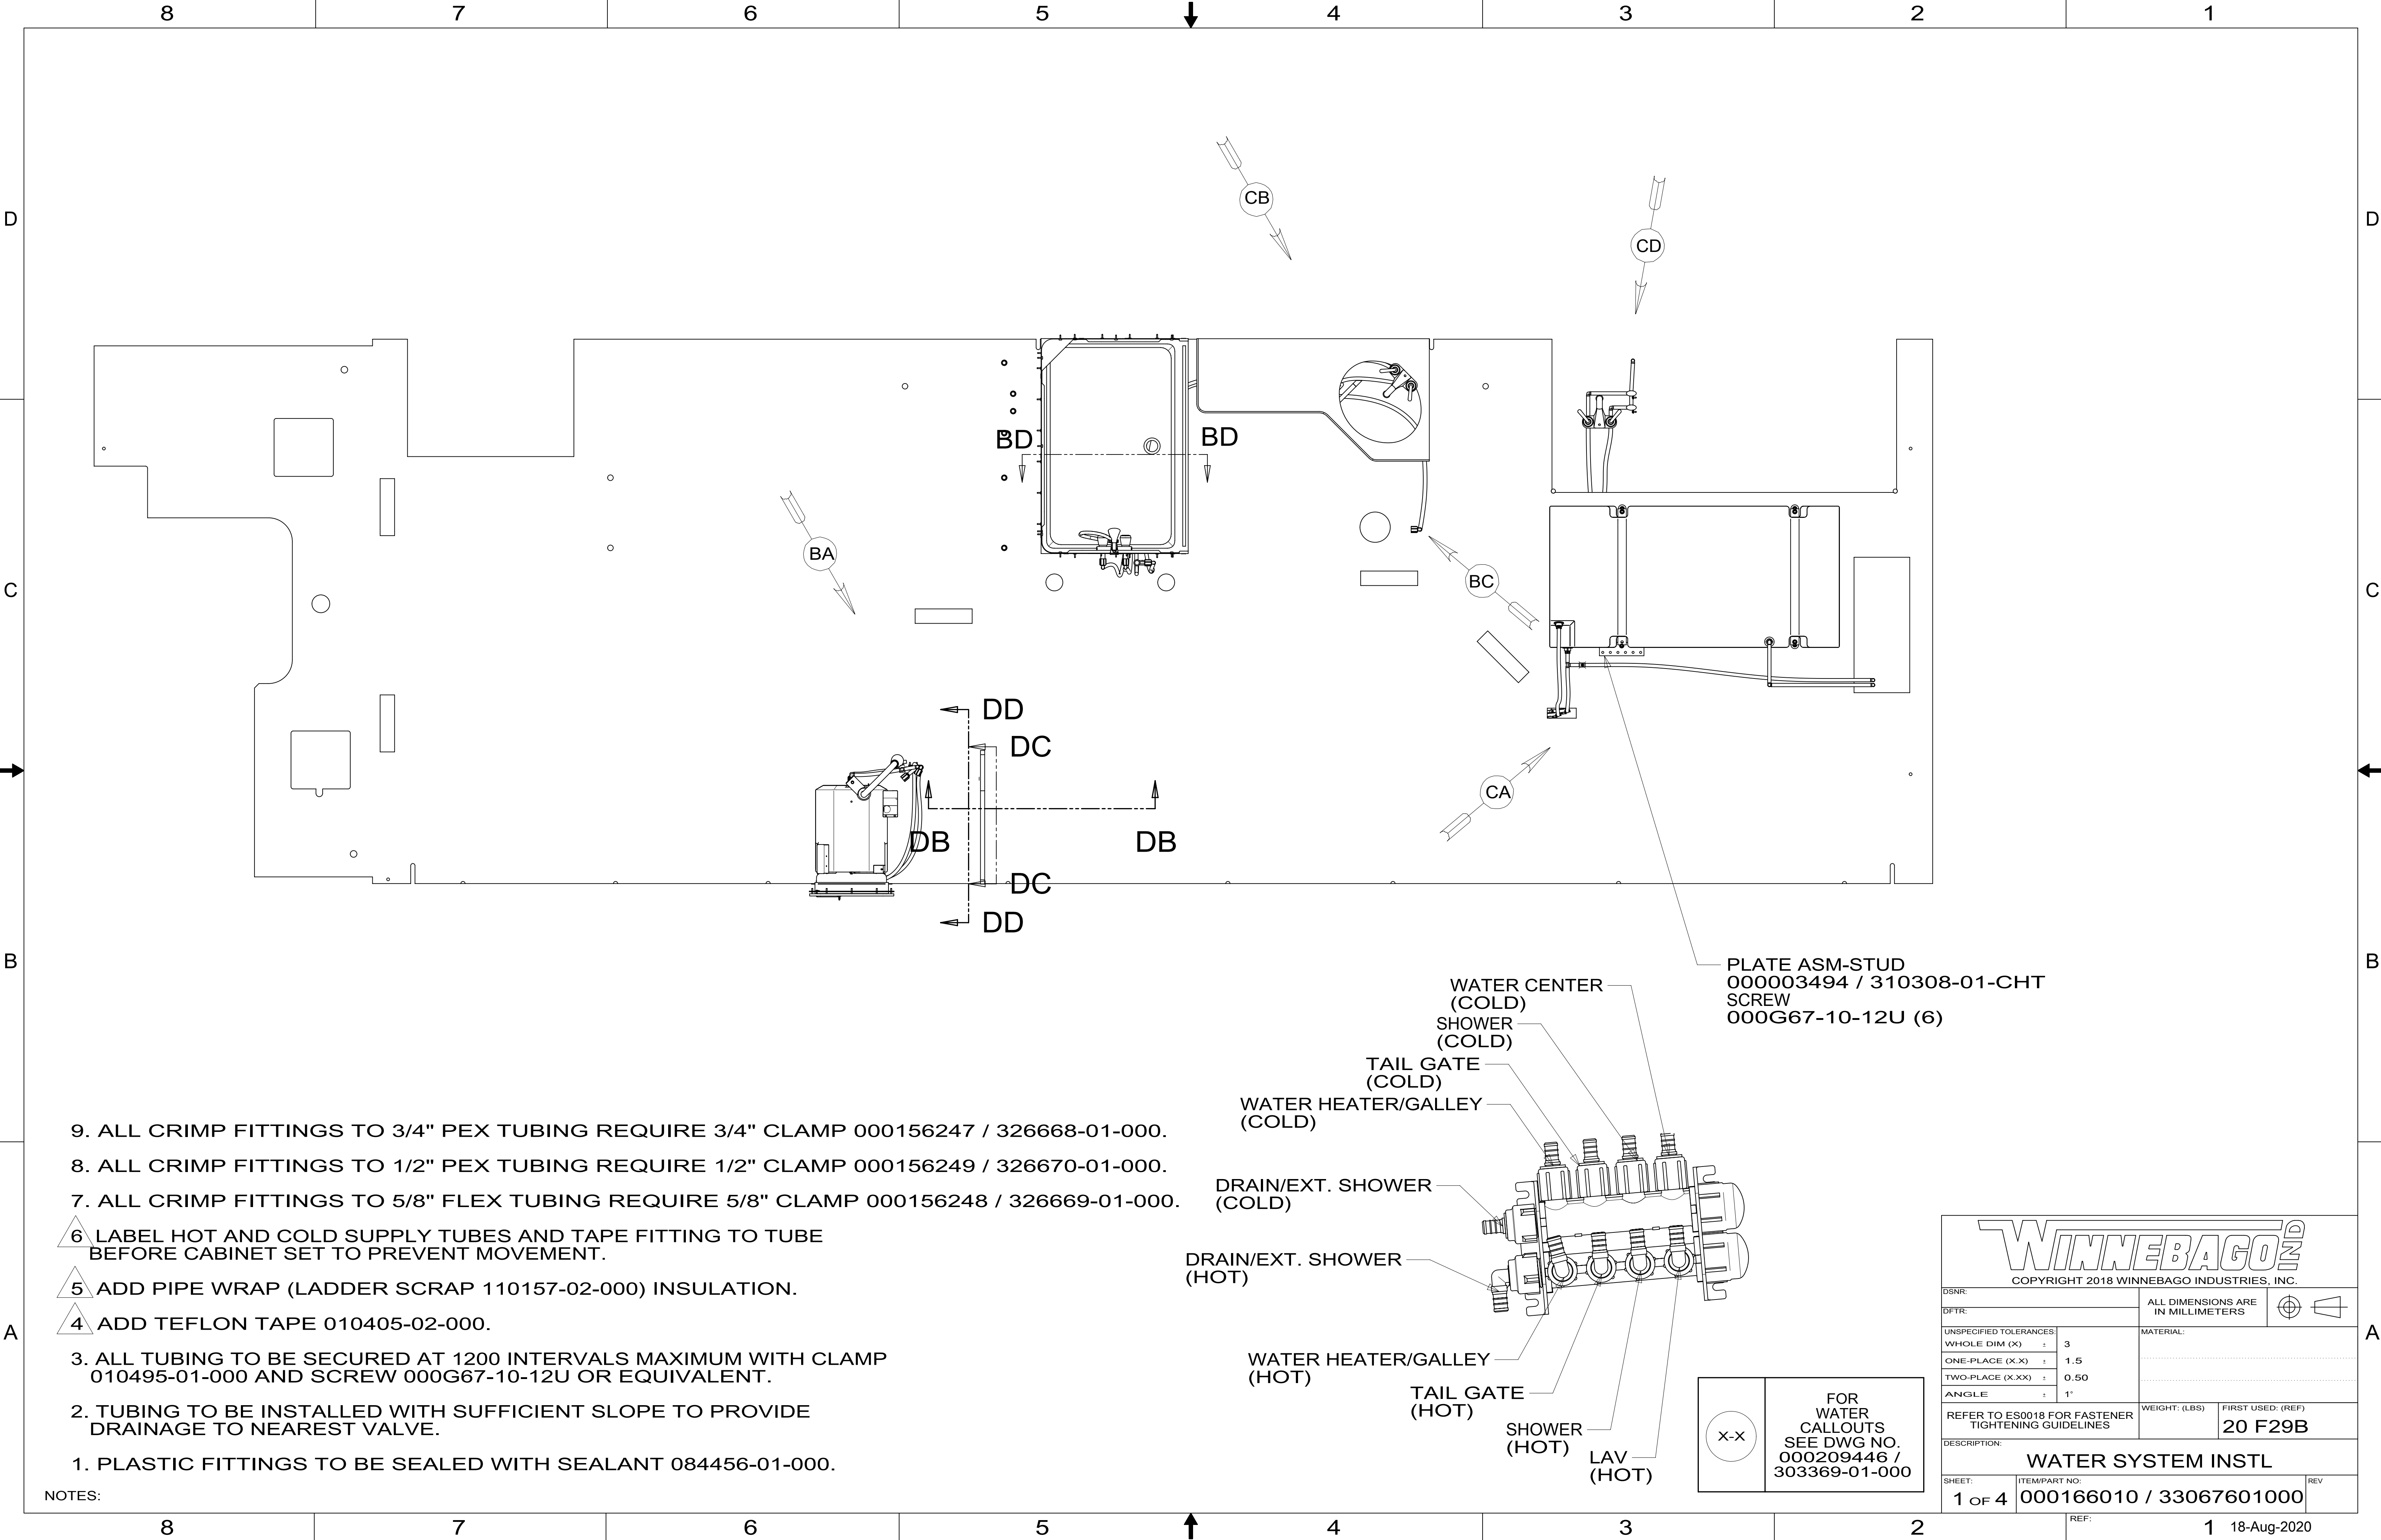

9. ALL CRIMP FITTINGS TO 3/4" PEX TUBING REQUIRE 3/4" CLAMP 000156247 / 326668-01-000.
8. ALL CRIMP FITTINGS TO 1/2" PEX TUBING REQUIRE 1/2" CLAMP 000156249 / 326670-01-000.
7. ALL CRIMP FITTINGS TO 5/8" FLEX TUBING REQUIRE 5/8" CLAMP 000156248 / 326669-01-000.
6. LABEL HOT AND COLD SUPPLY TUBES AND TAPE FITTING TO TUBE BEFORE CABINET SET TO PREVENT MOVEMENT.
5. ADD PIPE WRAP (LADDER SCRAP 110157-02-000) INSULATION.
4. ADD TEFLON TAPE 010405-02-000.
3. ALL TUBING TO BE SECURED AT 1200 INTERVALS MAXIMUM WITH CLAMP 010495-01-000 AND SCREW 000G67-10-12U OR EQUIVALENT.
2. TUBING TO BE INSTALLED WITH SUFFICIENT SLOPE TO PROVIDE DRAINAGE TO NEAREST VALVE.
1. PLASTIC FITTINGS TO BE SEALED WITH SEALANT 084456-01-000.

PLATE ASM-STUD
000003494 / 310308-01-CHT
SCREW
000G67-10-12U (6)

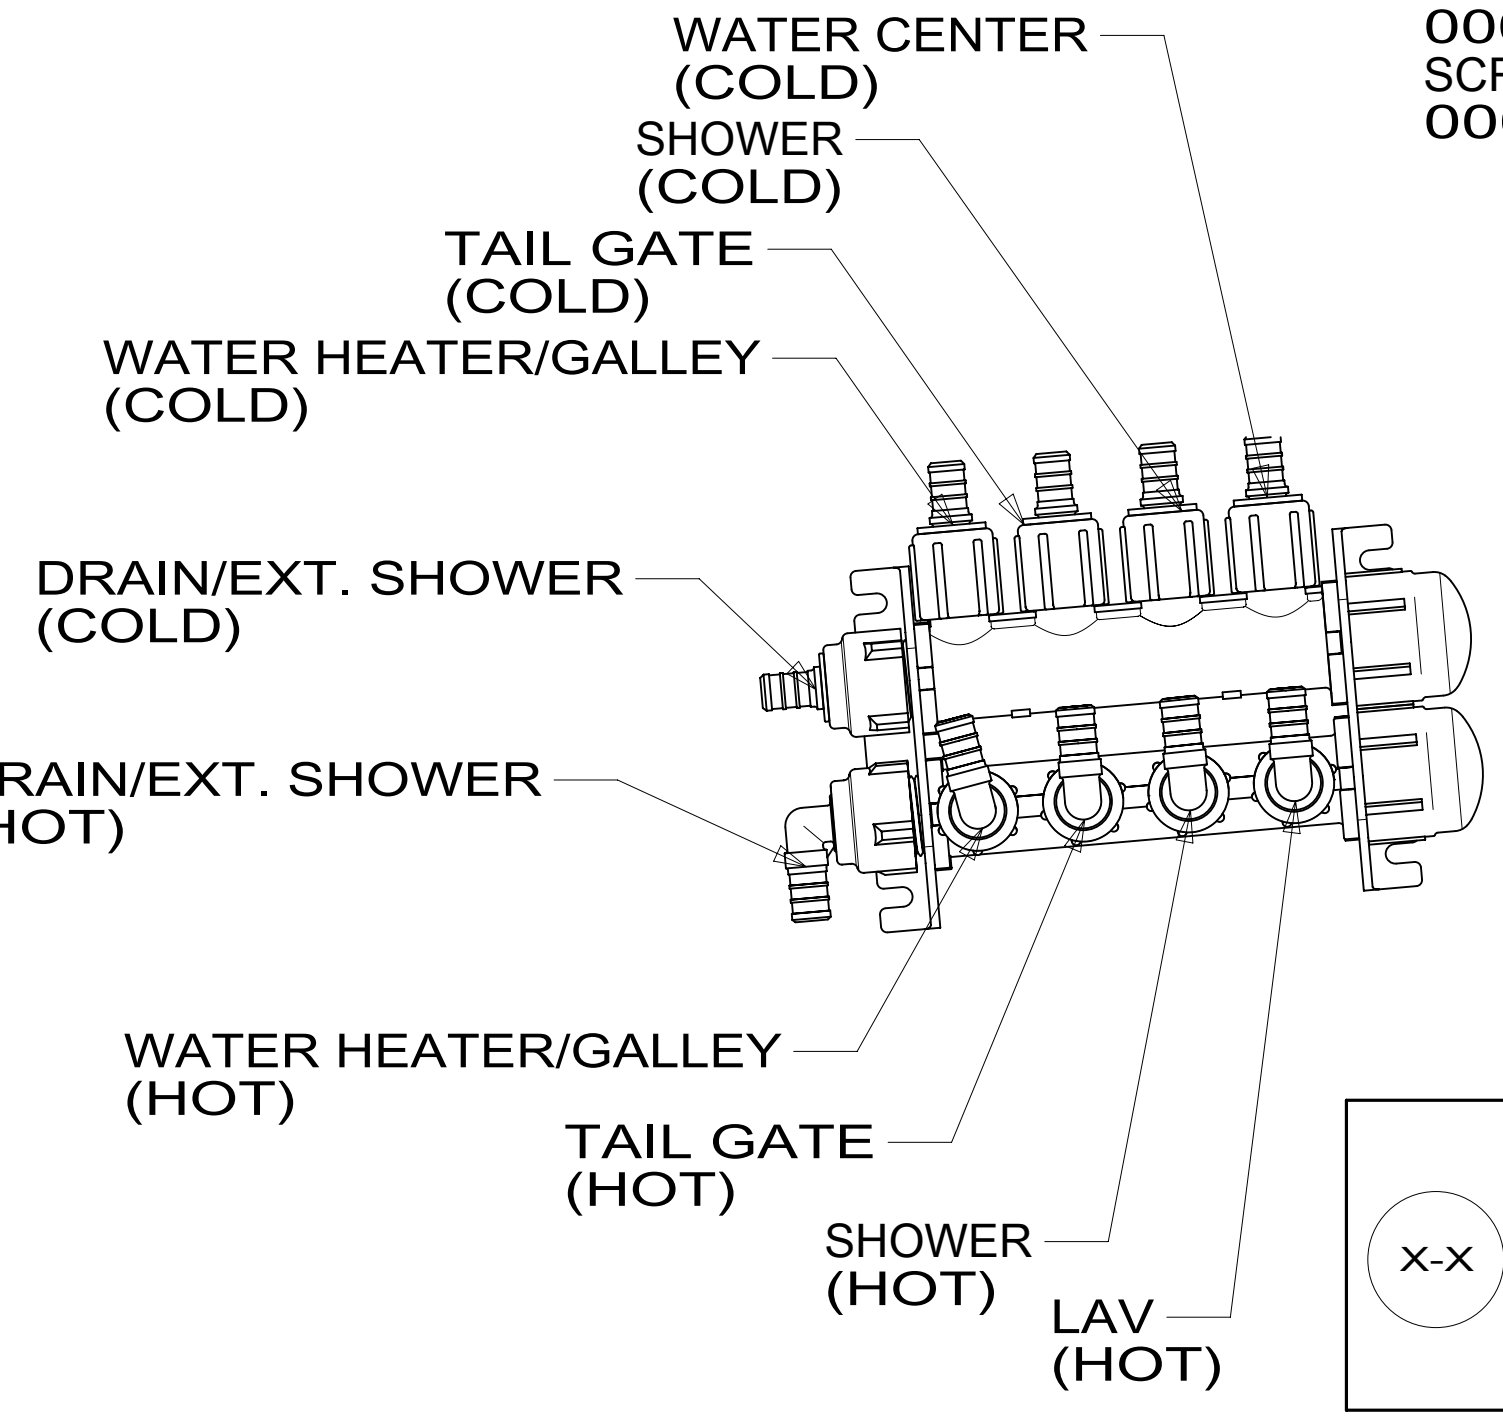


FOR
WATER
CALLOUTS
SEE DWG NO.
000209446 /
303369-01-000

WINNEBAGO COPYRIGHT 2018 WINNEBAGO INDUSTRIES, INC.			
DSNR:		ALL DIMENSIONS ARE IN MILLIMETERS	
DFTR:			
UNSPECIFIED TOLERANCES:		MATERIAL:	
WHOLE DIM (X)	± 3		
ONE-PLACE (X.X)	± 1.5		
TWO-PLACE (X.XX)	± 0.50		
ANGLE	± 1°		
REFER TO ES0018 FOR FASTENER TIGHTENING GUIDELINES		WEIGHT: (LBS)	FIRST USED: (REF)
			20 F29B
DESCRIPTION:			
WATER SYSTEM INSTL			
SHEET:	ITEM/PART NO:	REV	
1 OF 4	000166010 / 33067601000		
REF:		1 18-Aug-2020	

FAUCET-GAL,SGL CNTL,HI SPOUT
000025294 / 315240-01-CHT


WATER HEATER INSTL
186899-10-000
CABLE
076767-03-000
SCREW
000G11-06-08U(2)

DETAIL BB

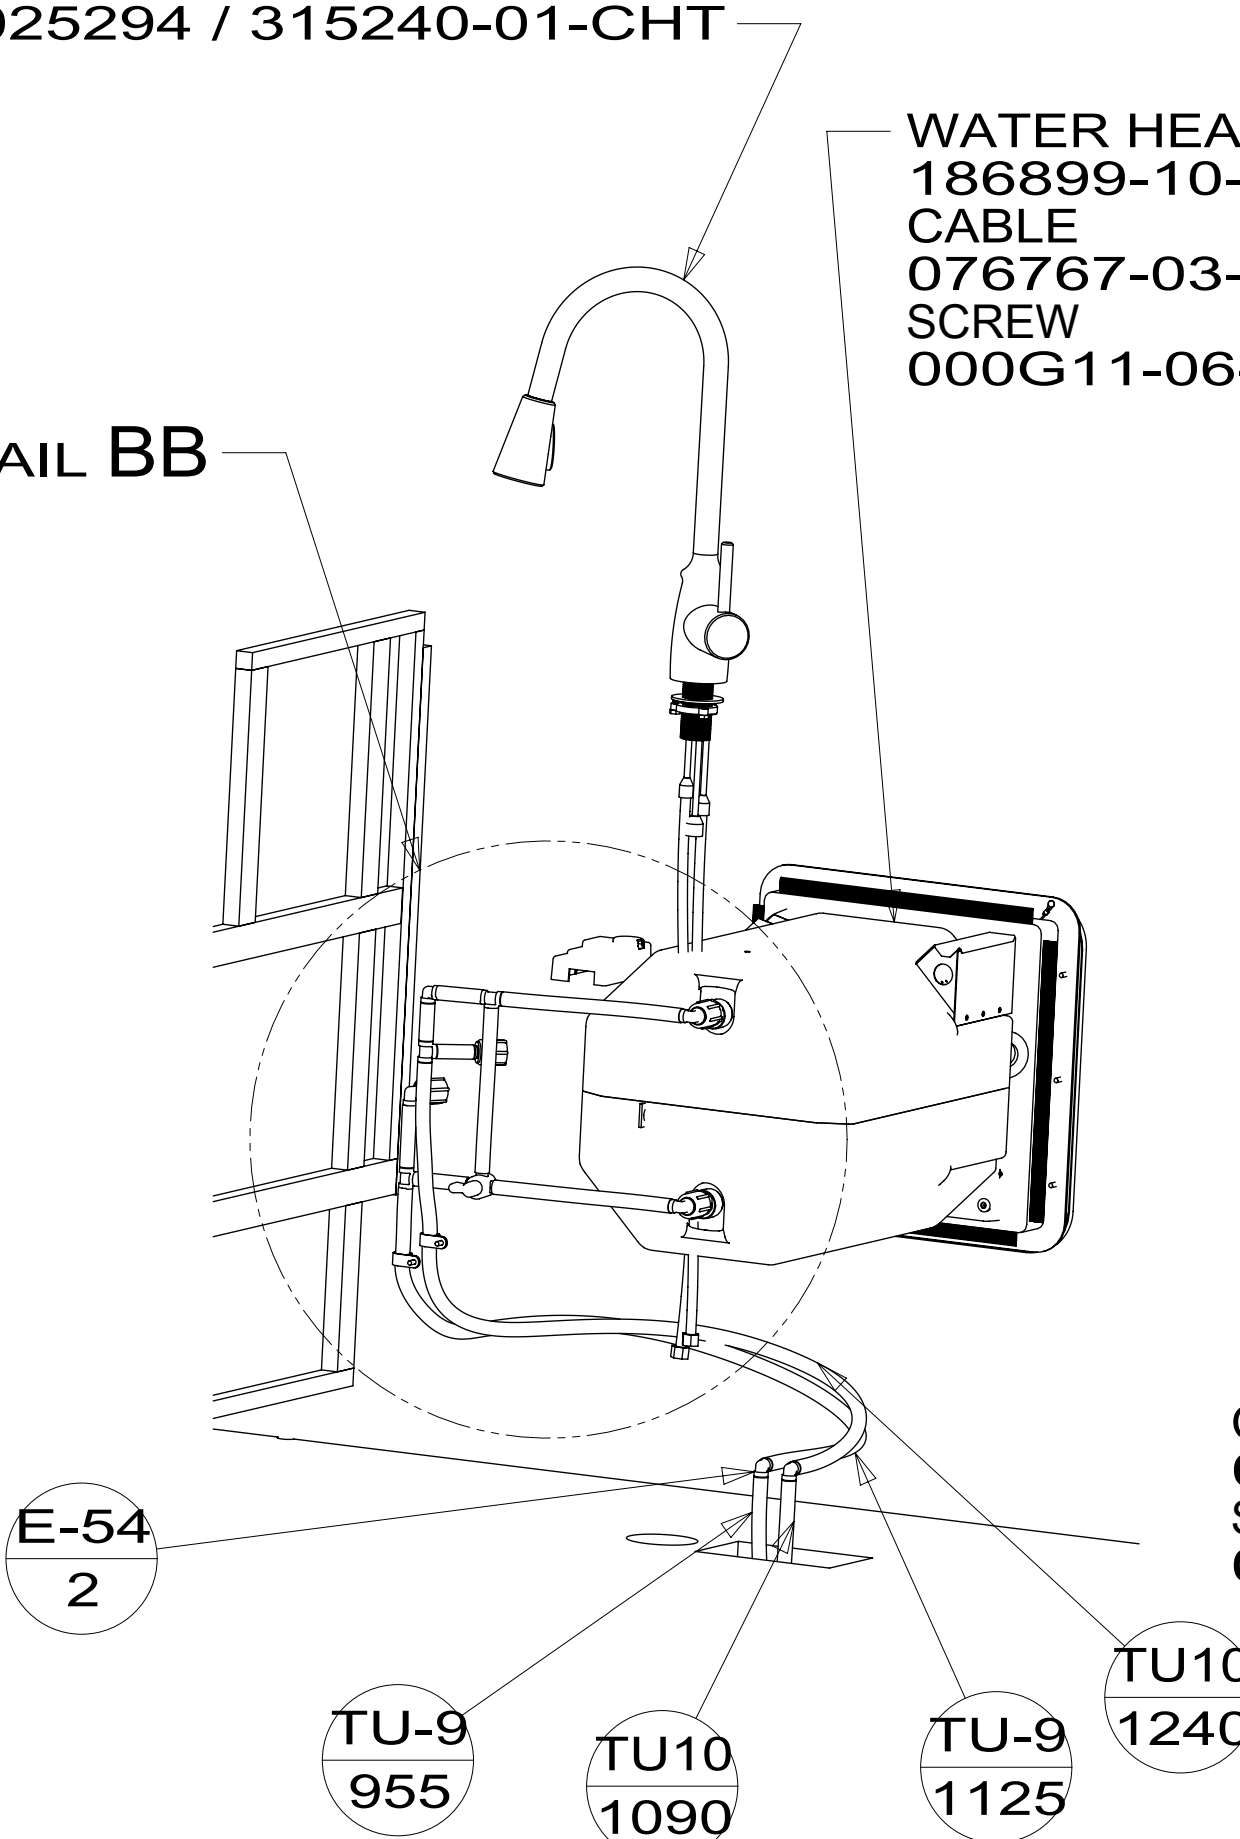


VIEW BA

CLAMP
010495-04-000 (2)
SCREW
000G67-10-10U (2)

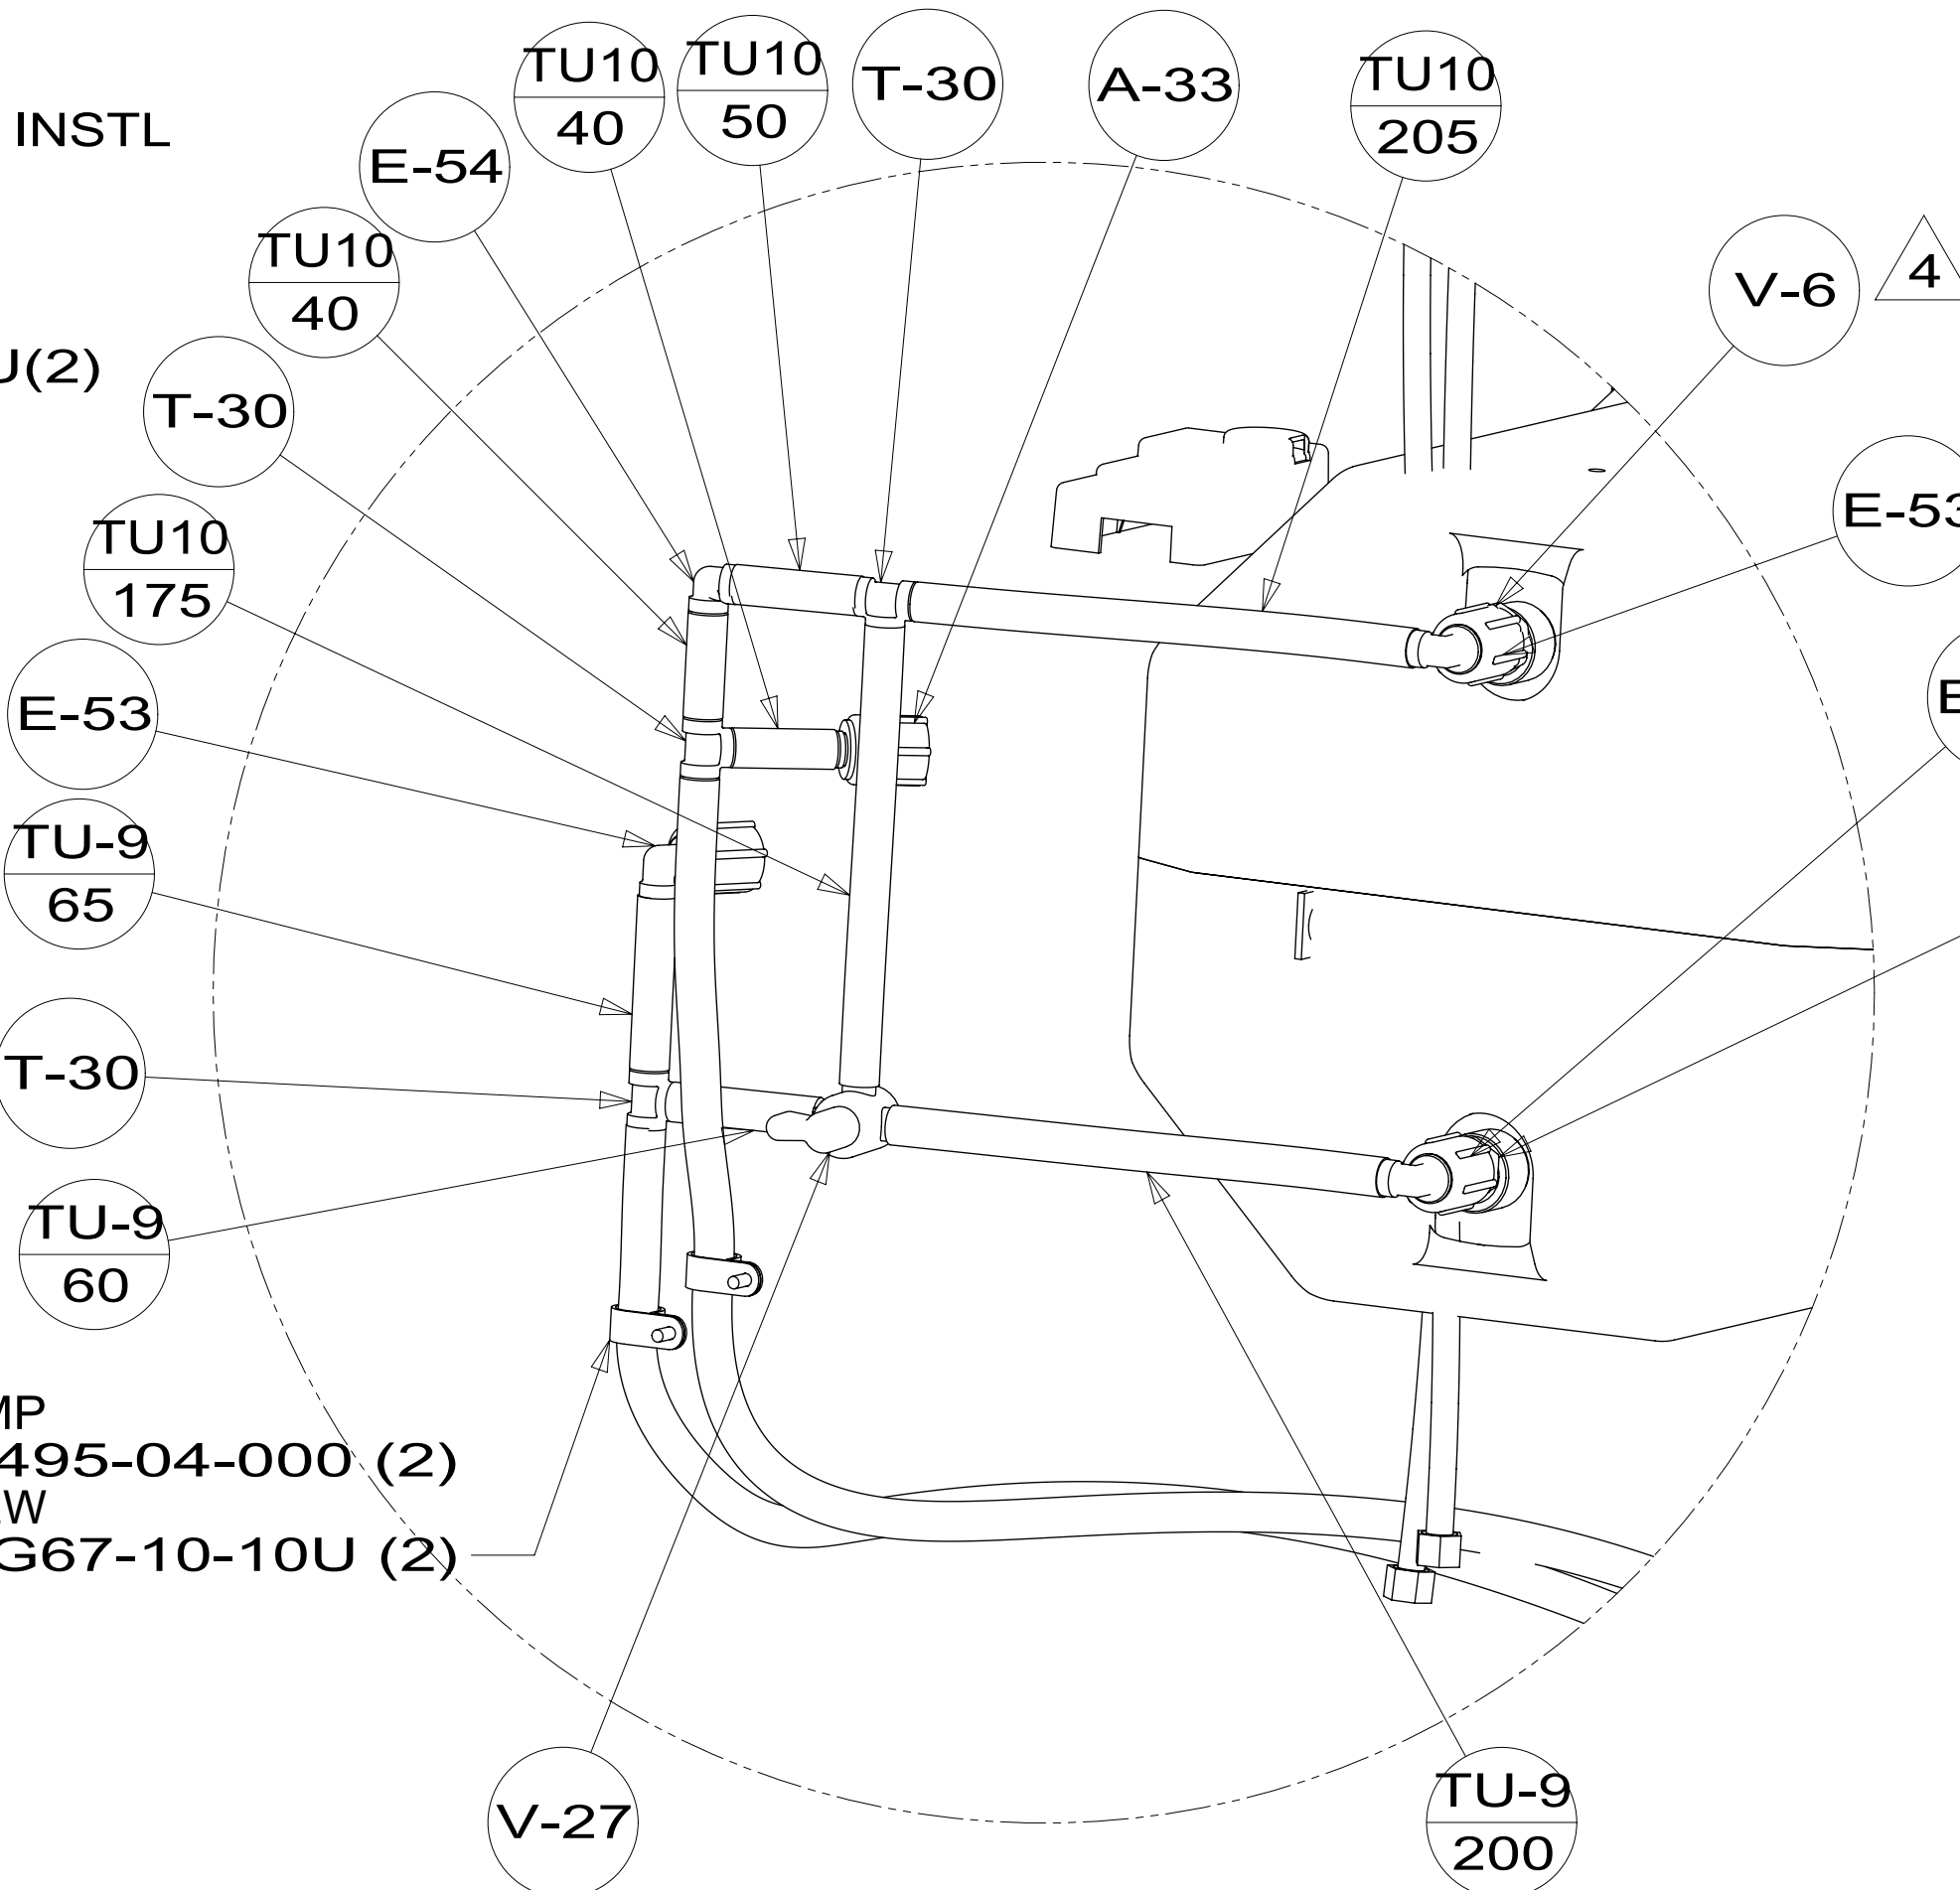


DETAIL BB
(SHOWN W/OUT CABINETS)

BREAKER-VACUUM,FLUSHING SYS
000030488 / 316731-01-000

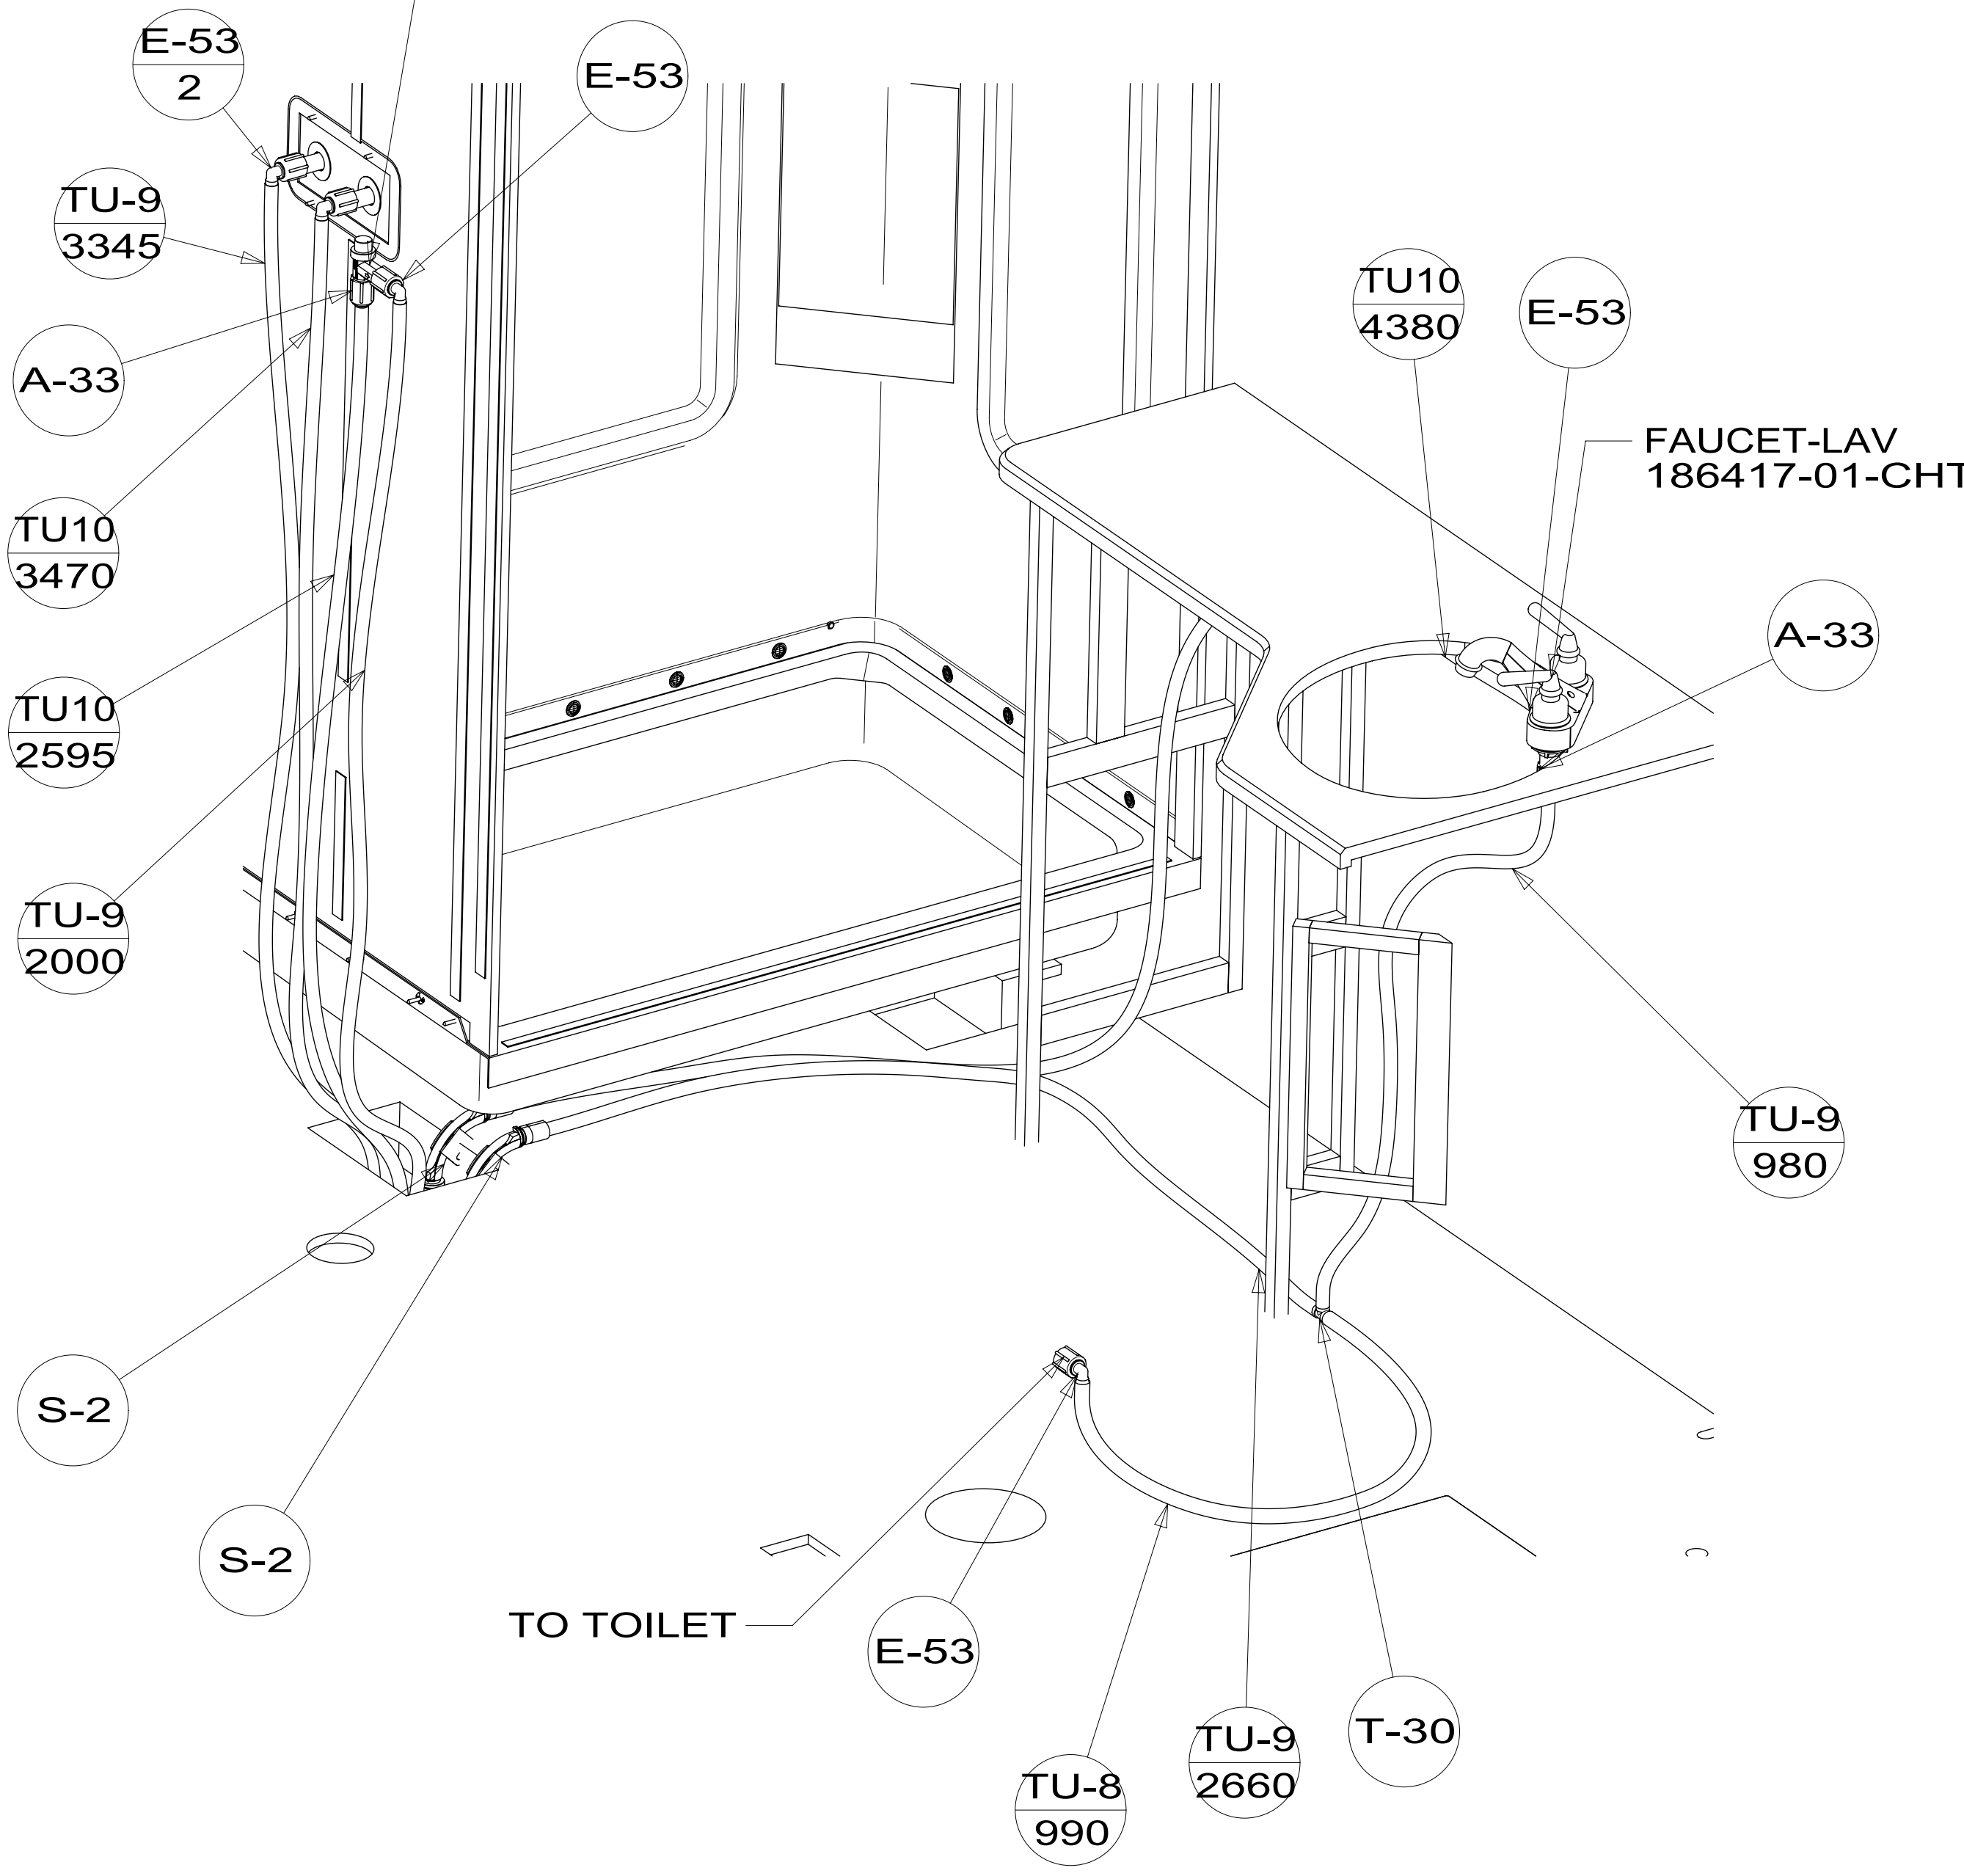

VIEW BC

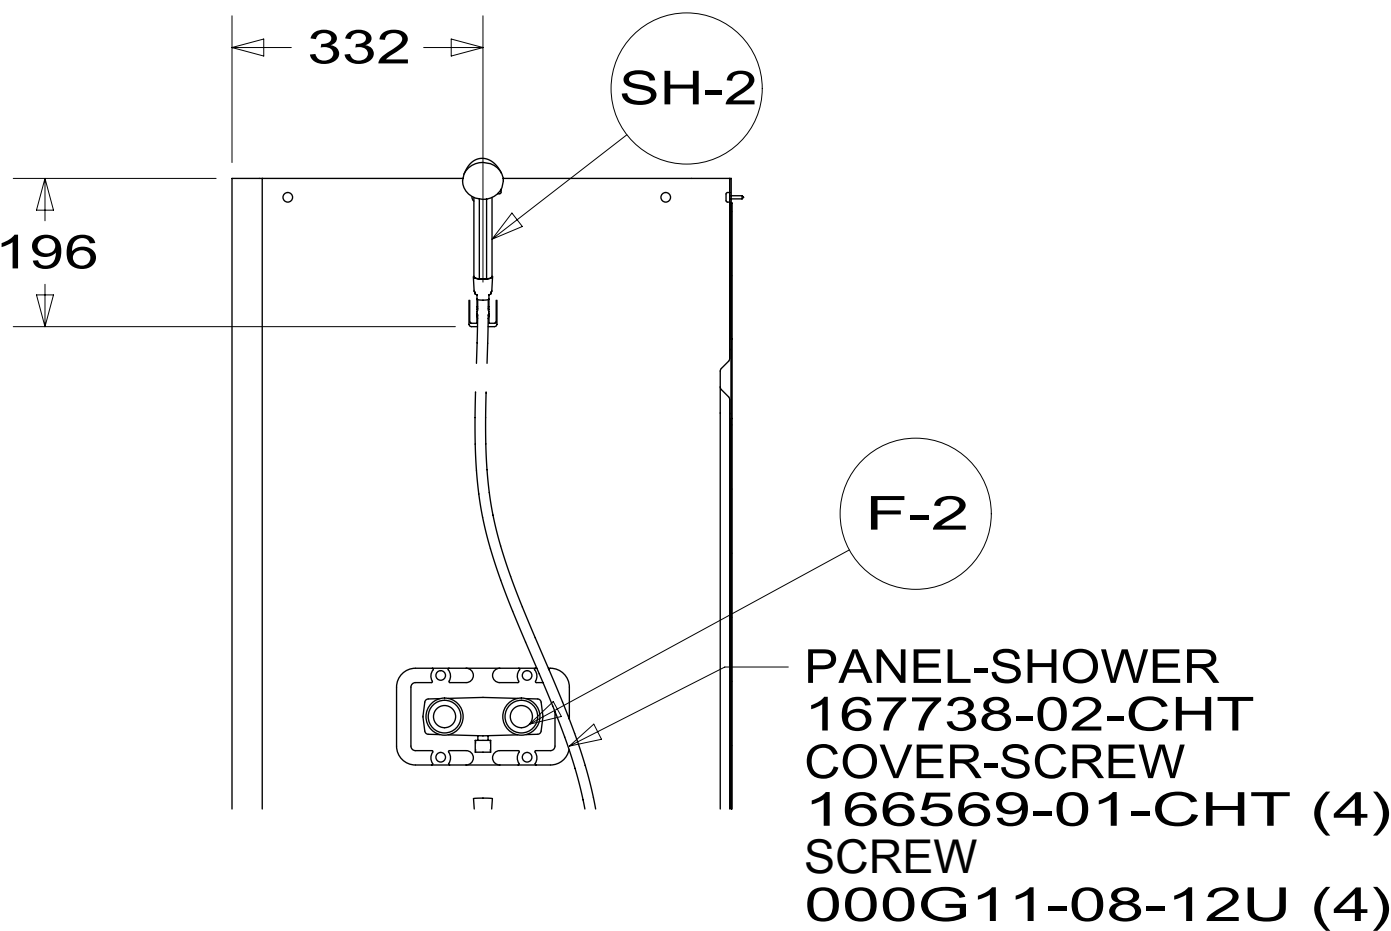

SECTION BD-BD

DESCRIPTION:		
WATER SYSTEM INSTL		
SHEET:	ITEM/PART NO:	REV
2 OF 4	000166010 / 33067601000	

