



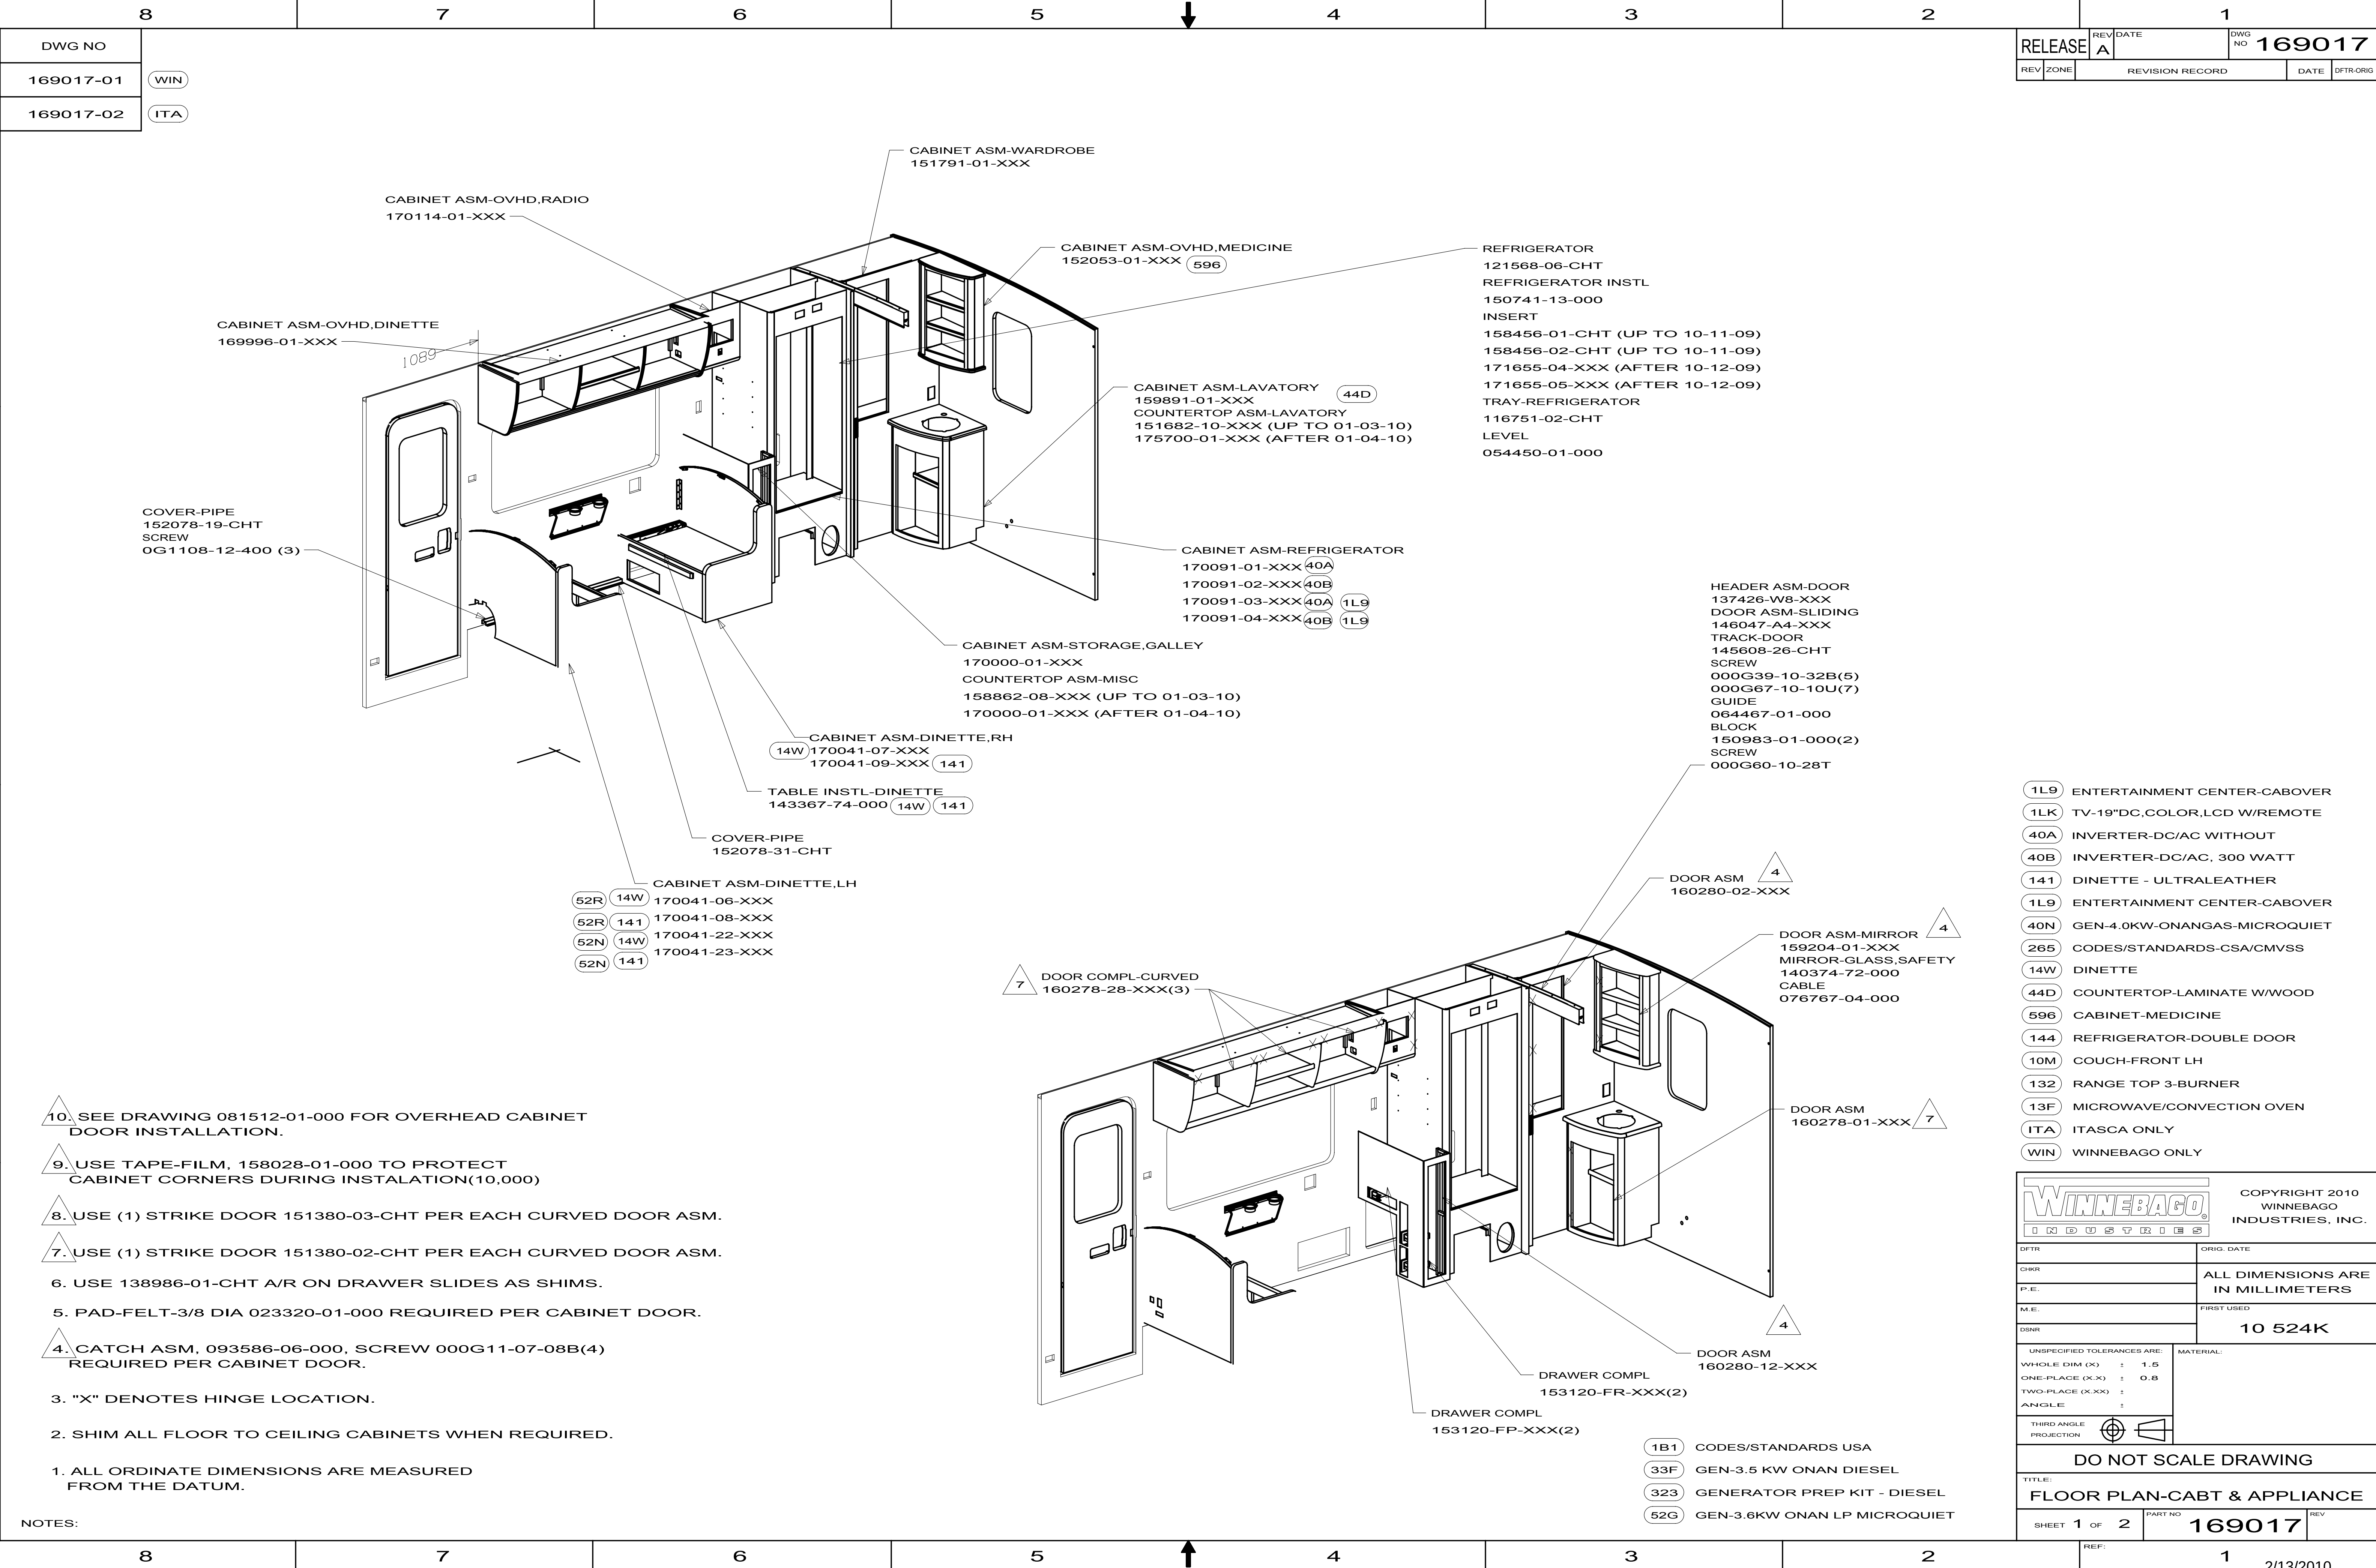


RELEASE		REV A	DATE	DWG NO	169017	
REV	ZONE	REVISION RECORD			DATE	DFTR-ORIG

1L9 ENTERTAINMENT CENTER-CABOVER	
1LK TV-19"DC,COLOR,LCD W/REMOTE	
40A INVERTER-DC/AC WITHOUT	
40B INVERTER-DC/AC, 300 WATT	
141 DINETTE - ULTRALEATHER	
1L9 ENTERTAINMENT CENTER-CABOVER	
40N GEN-4.0KW-ONANGAS-MICROQUIET	
265 CODES/STANDARDS-CSA/CMVSS	
14W DINETTE	
44D COUNTERTOP-LAMINATE W/WOOD	
596 CABINET-MEDICINE	
144 REFRIGERATOR-DOUBLE DOOR	
10M COUCH-FRONT LH	
132 RANGE TOP 3-BURNER	
13F MICROWAVE/CONVECTION OVEN	
ITA ITASCA ONLY	
WIN WINNEBAGO ONLY	

COPYRIGHT 2010 WINNEBAGO INDUSTRIES, INC.	
DTR	ORIG. DATE
CHRR	ALL DIMENSIONS ARE IN MILLIMETERS
P.E.	FIRST USED
M.E.	10 524K
DSNR	UNSPECIFIED TOLERANCES ARE:
MATERIAL:	
WHOLE DIM (X) : 1.5	
ONE-PLACE (X.X) : 0.8	
TWO-PLACE (X.XX) :	
ANGLE :	
THIRD ANGLE PROJECTION	
DO NOT SCALE DRAWING	
TITLE: FLOOR PLAN-CABT & APPLIANCE	
SHEET 1 OF 2	PART NO 169017
REF:	1

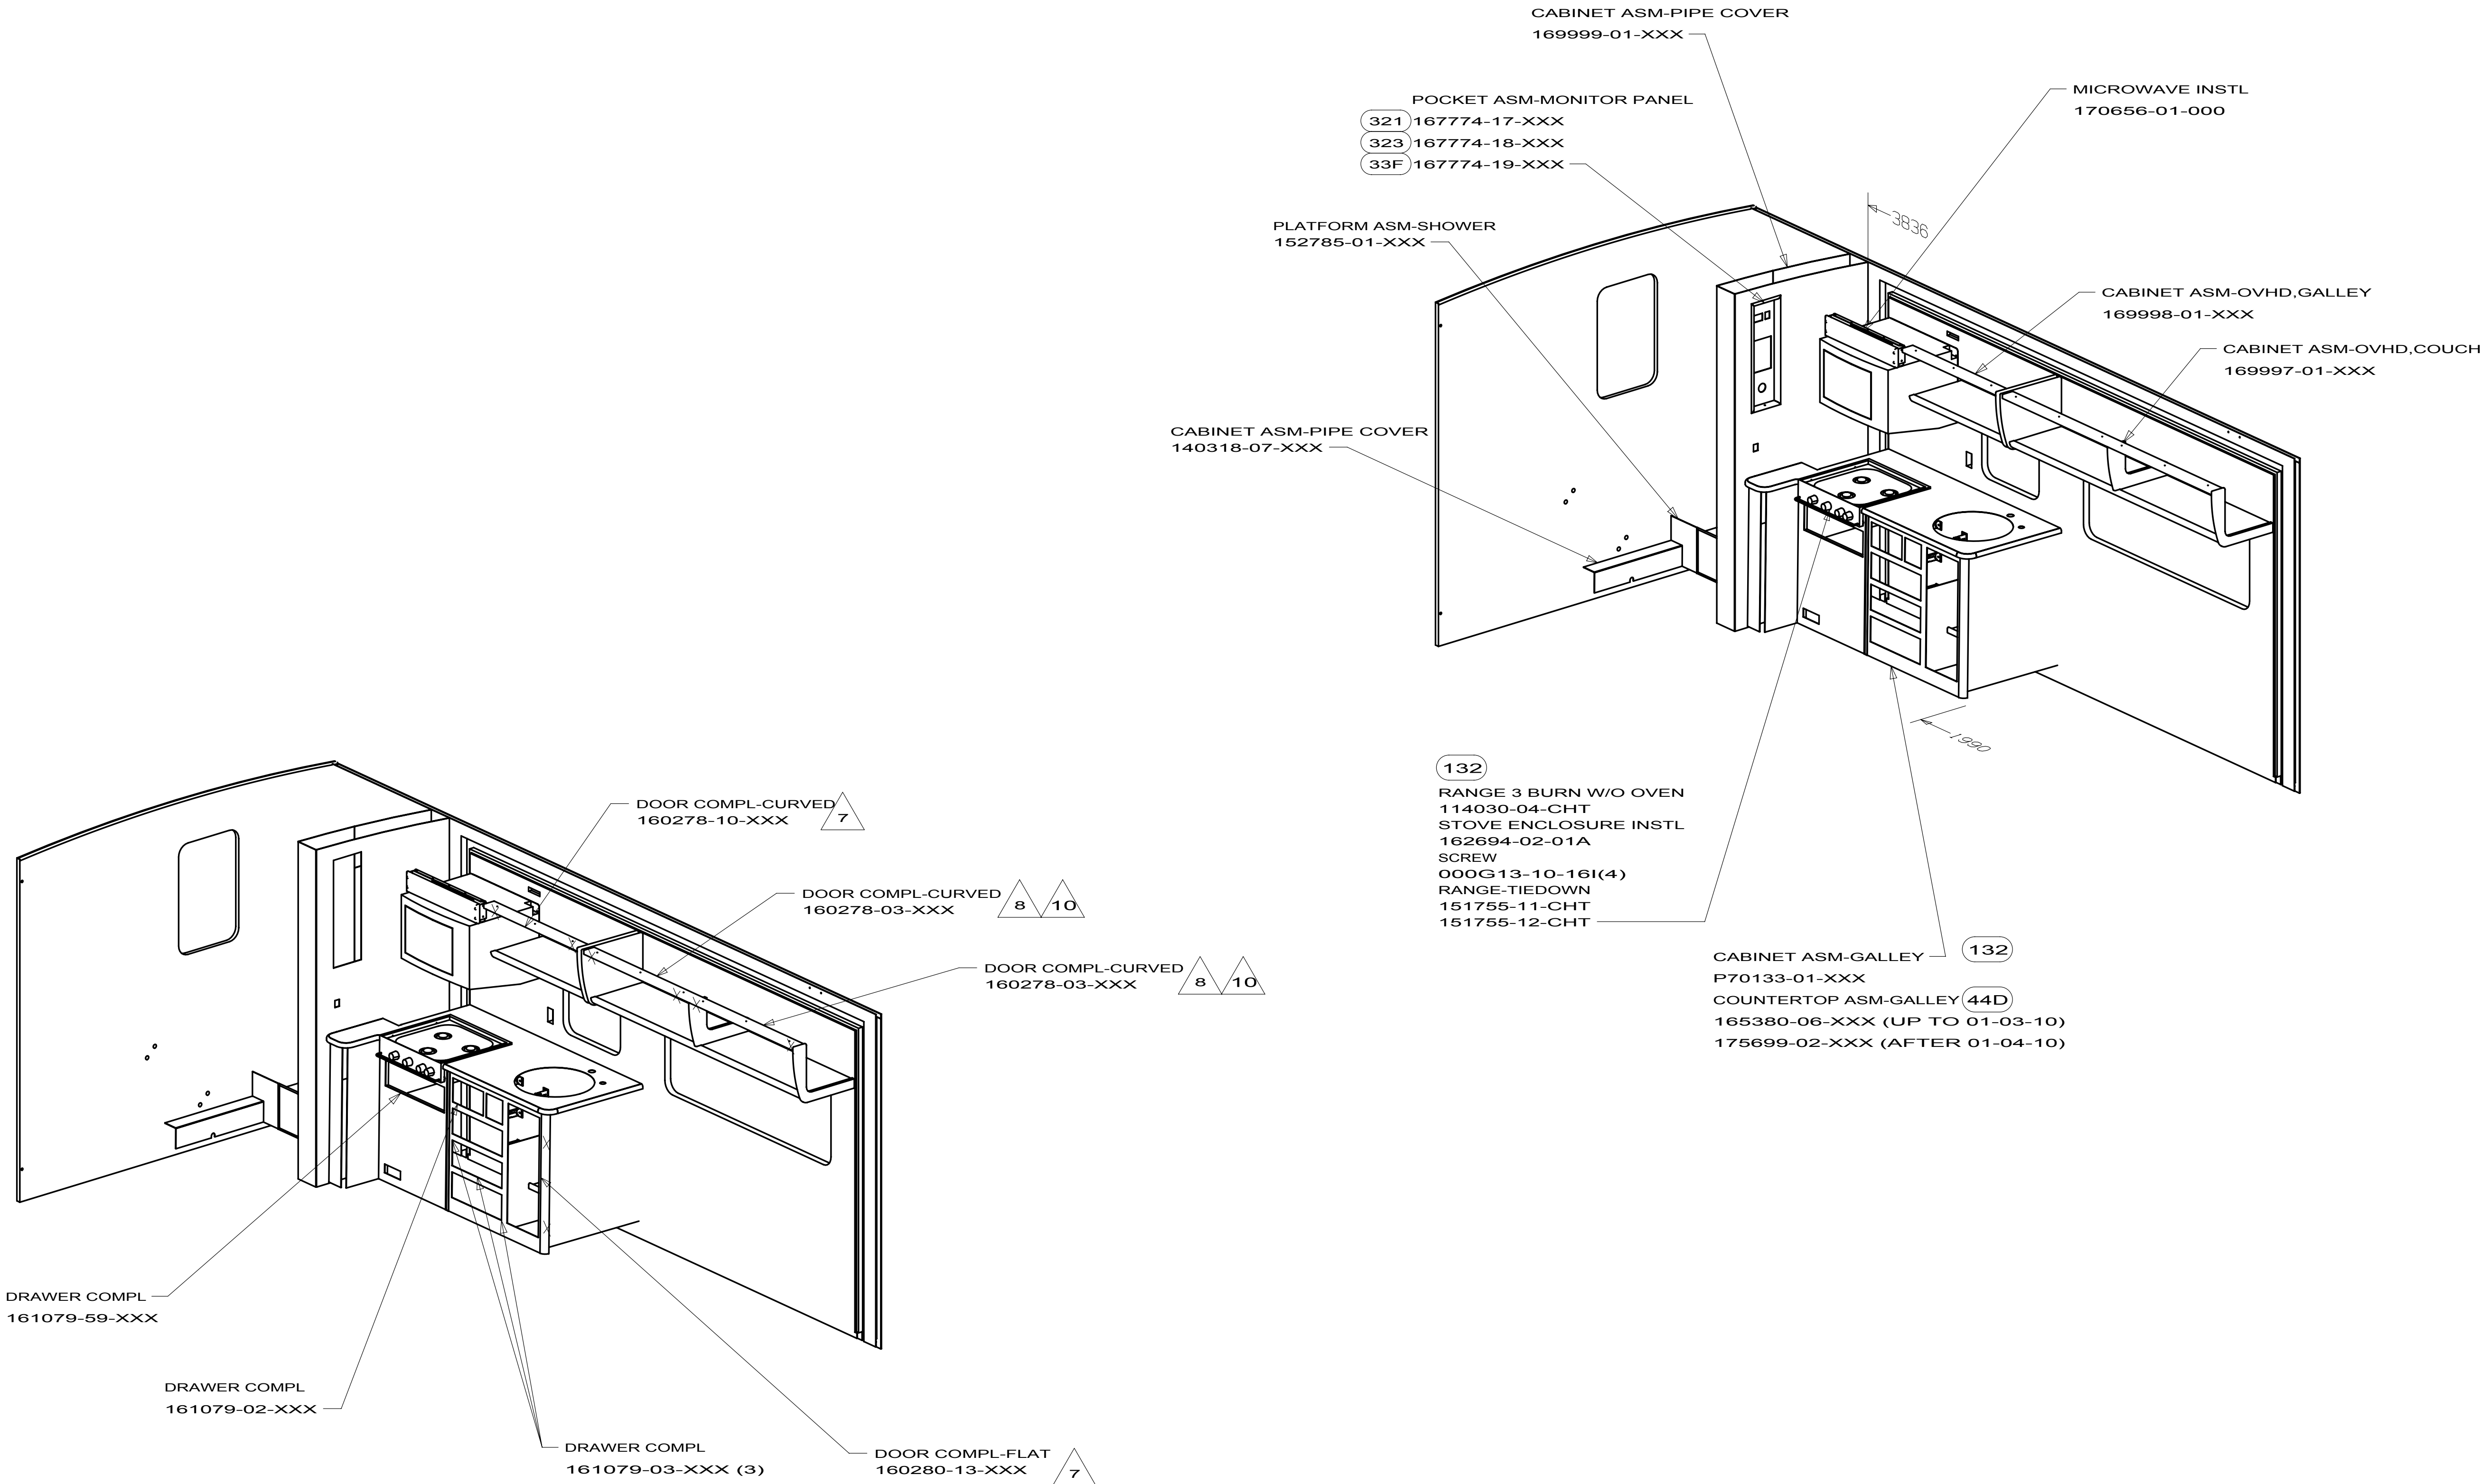


FIRST USED			10 524K
DO NOT SCALE DRAWING			
TITLE: FLOOR PLAN-CABT & APPLIANCE			
SHEET 2	PART NO	169017	REV

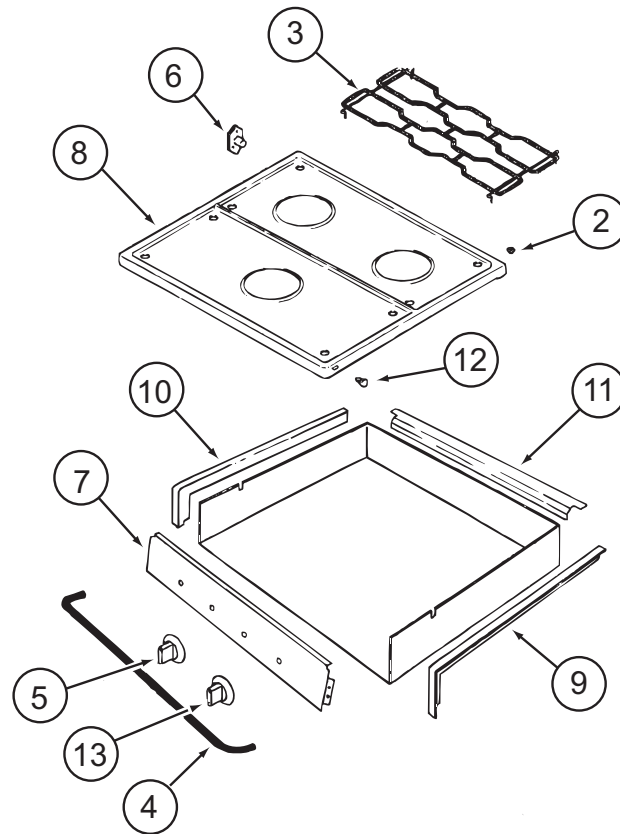

114030-04-01A

KEY	PART NUMBER	U/M	DESCRIPTION	VENDOR NO.
2	102020-01-709	EA	BUMPER-GRATE	8007P020-60
3	112881-04-702	EA	GRATE - BLACK	74007277
4	114030-02-700	EA	GUARD/FABRIC - TOWEL BAR	3609F006-70
5	128728-01-701	EA	KNOB - BURNER - REAR	74003941 (1 PER)
5	128728-01-702	EA	KNOB - BURNER - FRONT	74003942
6	128728-01-703	EA	PIN/T-NUT F/HINGE	7103P109-60
7	114030-04-700	EA	PANEL - MANIFOLD - BLACK	74007325
8	126023-01-728	EA	TOP - MAIN (BLACK)	74003323
9	114030-01-704	EA	TRIM - RIGHT/BLACK TEXTURED	74002839
10	114030-01-705	EA	TRIM - LEFT/BLACK TEXTURED	74002840
11	114030-01-706	EA	TRIM - REAR/BLACK TEXTURED	74002841
12	102020-01-724	EA	BUMPER - MAIN TOP	8003P008-60
13	128728-01-707	EA	KNOB - IGNITER	74003944
CONTACT WINNEBAGO PART SALES FOR UNLISTED COMPONENT(S)				

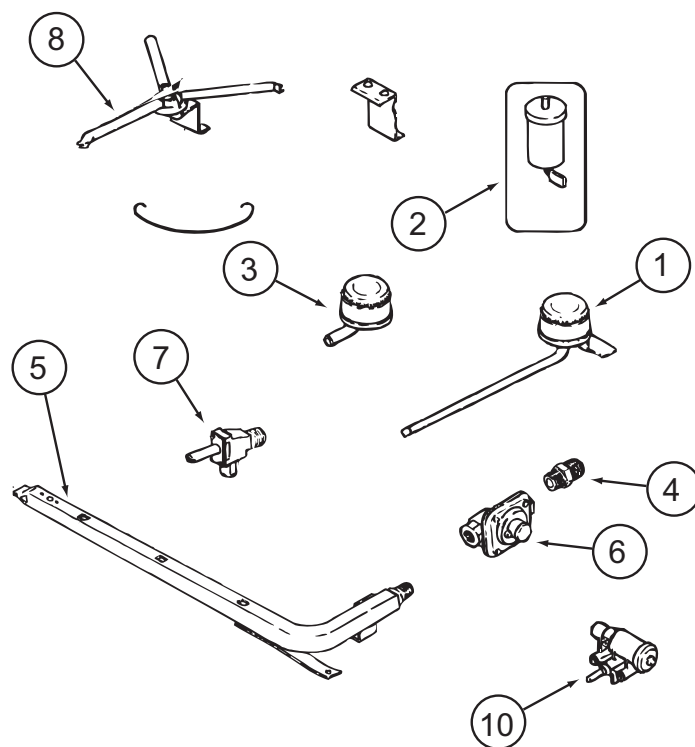

114030-04-01A (CONTINUED)

KEY	PART NUMBER	U/M	DESCRIPTION	VENDOR NO.
1	112881-04-700	EA	BURNER - TOP /LEFT REAR	74004584
1	126023-01-700	EA	BURNER - TOP (RT-REAR) 5100 BTU	74004583
2	112881-04-705	EA	PUSH RING (ELECTRODE MTG)	7104P002-60
2	126023-01-711	EA	ELECTRODE - IGNITER (ONLY)	7432P077-60
3	112881-04-701	EA	BURNER - TOP/FRONT	74004582
4	135065-03-700	EA	FITTING - HALF UNION	74004234
5	135065-01-702	EA	PIPE/MANIFOLD	74004642
6	126023-02-703	EA	REGULATOR - PRESSURE	74004235
7	126023-02-705	EA	VALVE - BURNER - REAR	74004362
7	126023-02-706	EA	VALVE - BURNER - FRONT	74004363
8	126023-01-736	EA	FLASH TUBE EXTENSION (REAR)	74003326
8	126023-01-737	EA	FLASH TUBE EXTENSION (FRONT)	74003327
10	126023-01-719	EA	IGNITER HEAD - TOP BURNER	74002413
	126023-02-702	EA	PIPE - MANIFOLD	74004360
CONTACT WINNEBAGO PART SALES FOR UNLISTED COMPONENT(S)				

KEY PART NUMBER

1	121568-03-700
2	120075-01-701
3	121568-03-701
4	121568-03-702
5	120075-01-702
6	121568-01-700
7	120075-01-705
8	121568-03-705
9	121568-03-721
9	121568-03-722
10	121568-01-701

U/M DESCRIPTION


EA	RETAINER-DOOR PNL/WAFFLE/BLK
EA	HINGE-TOP RH/BOTTOM LH(DOOR)
EA	BUSHING - HINGE PIN/GRAY
EA	DOOR LINER-UPR/WAFFLED/BLACK
EA	CAP, (HINGE PLUG)
EA	RAIL - DOOR UPPER
EA	HINGE-TOP LH/BOTTOM RH(DOOR)
EA	STORAGE LATCH - GRAY
EA	HANDLE/DOOR UPPER RH SWING
EA	HANDLE/DOOR LOWER RH SWING
EA	BIN - DOOR WHITE-WAFFLED LNR

VENDOR NO.

619558-WDL-UPPER
618511
619671
619627 - SMALL WDL
618160
618618
618510
619648
621465
621469
618619 WDL

CONTACT WINNEBAGO PART SALES FOR UNLISTED COMPONENT(S)

121568-06-01A, 121568-07-01A, 121568-08-01A

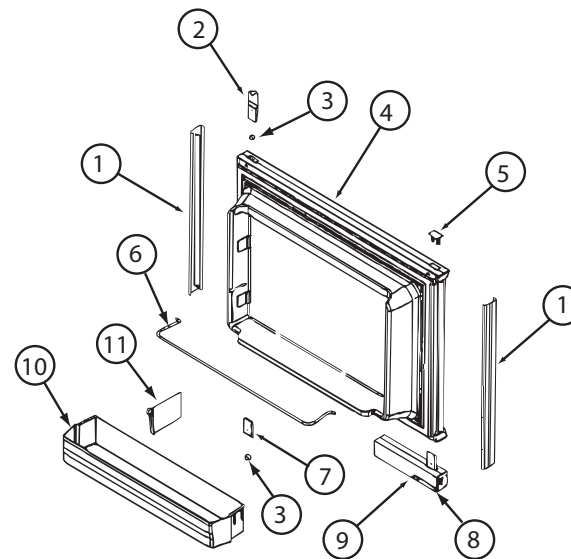

KEY PART NUMBER

1	121568-03-706
2	120075-01-701
3	121568-03-701
4	121568-03-707
5	121568-03-722
6	121568-03-705
7	121568-01-701
9	121568-01-704
10	120075-01-705

U/M DESCRIPTION


EA	RETAINER-DOOR PNL/WAFFLE/BLK
EA	HINGE-TOP RH/BOTTOM LH(DOOR)
EA	BUSHING - HINGE PIN/GRAY
EA	DOOR LINER-LWR/WAFFLED/B/TRM
EA	HANDLE/DOOR LOWER RH SWING
EA	STORAGE LATCH - GRAY
EA	BIN - DOOR WHITE-WAFFLED LNR
EA	RAIL - DOOR LOWER
EA	HINGE-TOP LH/BOTTOM RH(DOOR)


VENDOR NO.

619559-WDL-LOWER
618511
619671
619629
621469
619648
618619 WDL
618578
618510

CONTACT WINNEBAGO PART SALES FOR UNLISTED COMPONENT(S)

121568-06-01A, 121568-07-01A, 121568-08-01A (CONTINUED)

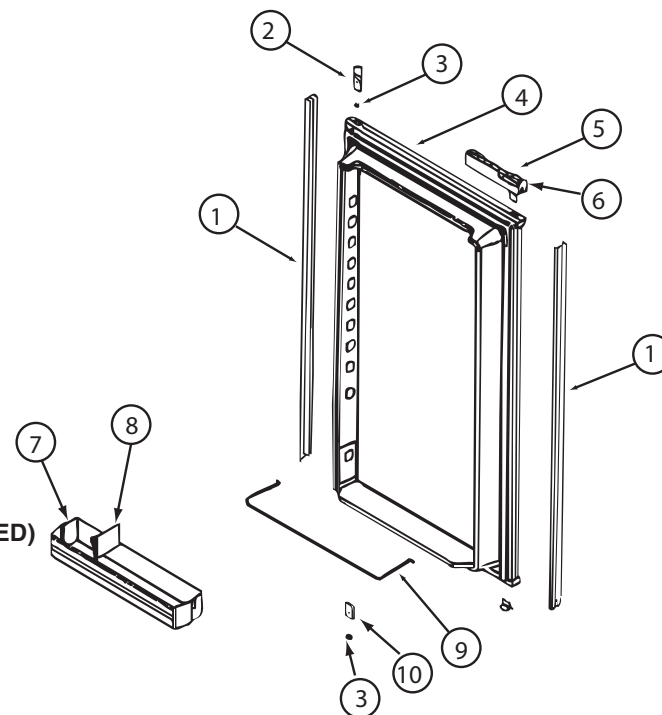


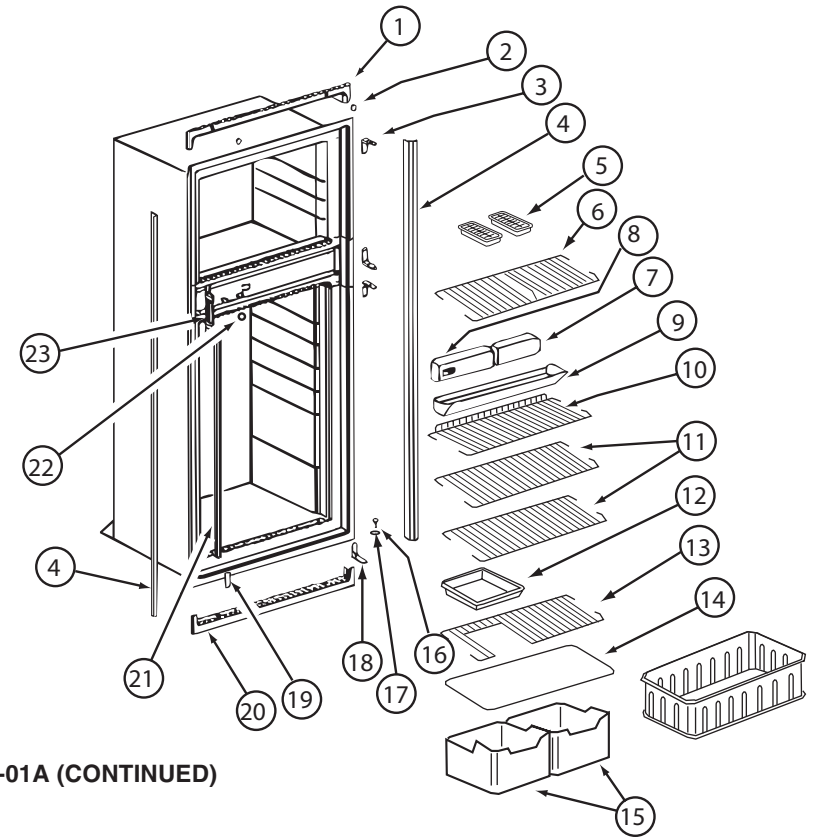

121568-06-01A, 121568-07-01A, 121568-08-01A (CONTINUED)


KEY	PART NUMBER	U/M	DESCRIPTION	VENDOR NO.
1	120075-01-713	EA	TRIM-TOP PIECE	619687
2	120075-01-714	EA	PLUG-HOLE (BLACK)	618170
3	121568-03-710	EA	HINGE/CABINET-TOP/RH-LWR/LH	619335 WAFFLED
4	121568-03-711	EA	TRIM - SIDE/BLACK	622295
6	121568-01-705	EA	SHELF - WIRE FREEZER	620250
7	121568-06-700	EA	FRONT BOX-N611	622002
8	121568-06-701	EA	CONTROL ASSY-OPTICAL/N611	621988 TO SN9056491
9	120075-01-720	EA	TRAY-DRIP	623250
9	120075-01-721	EA	LOUVER-DRIP TRAY	618176
11	121568-01-708	EA	SHELF - WIRE	620273
13	121568-01-707	EA	SHELF - WIRE - SHORT	620272
14	120075-01-725	EA	COVER-CRISPER - 18.5" WIDE	618158
15	121568-01-709	EA	CRISPER	618571
16	120075-01-727	EA	PIN-HINGE	618145
17	121568-03-701	EA	BUSHING - HINGE PIN/GRAY	619671
18	121568-03-715	EA	HINGE/CABINET-TOP/LH-LWR/RH	619336 WAFFLED
19	121568-03-716	EA	COVER - HINGE HOLES	619301
20	120075-01-729	EA	TRIM-BOTTOM PIECE	620958
21	121568-06-702	EA	CLIP - SHELF	61536522
22	121568-06-703	EA	HOLE PLUG - WHITE	620282
23	120075-01-732	EA	PLATE-STRIKE	618167

CONTACT WINNEBAGO PART SALES FOR UNLISTED COMPONENT(S)

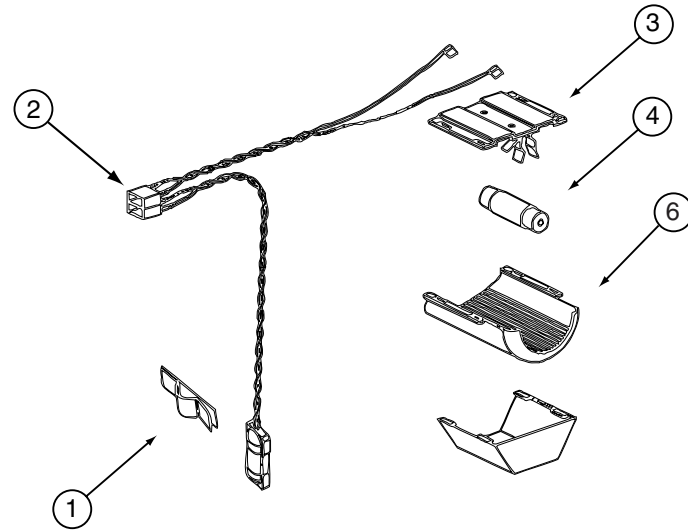


121568-03-01A, 121568-04-01A, 121568-05-01A, 121568-06-01A, 121568-07-01A, 121568-08-01A (CONTINUED)

KEY	PART NUMBER	U/M	DESCRIPTION	VENDOR NO.
1	084880-01-760	EA	CLIP (THERMISTER)	61689122
2	120075-01-735	EA	WIRE ASM - LAMP/THERMISTER	618548
3	084880-03-705	EA	BRACKET-LIGHT-INTERIOR	61629722
4	084880-03-706	EA	BULB-LAMP	61628922
6	084880-03-707	EA	COVER-LAMP, LENS	61627922
CONTACT WINNEBAGO PART SALES FOR UNLISTED COMPONENT(S)				

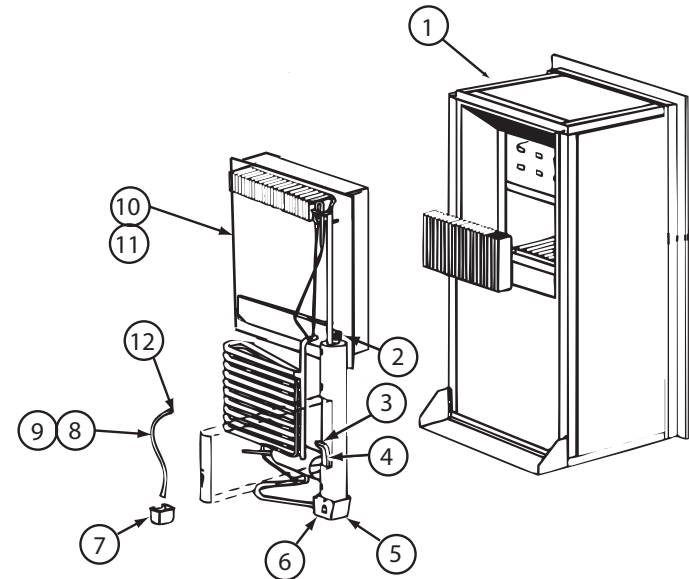

121568-06-01A, 121568-07-01A, 121568-08-01A (CONTINUED)

KEY	PART NUMBER	U/M	DESCRIPTION	VENDOR NO.
4	121568-06-704	EA	HEATER-AC/300W/120VAC	621702
10	120076-01-704	EA	COOLING UNIT, SERVICE PACK	618543
CONTACT WINNEBAGO PART SALES FOR UNLISTED COMPONENT(S)				

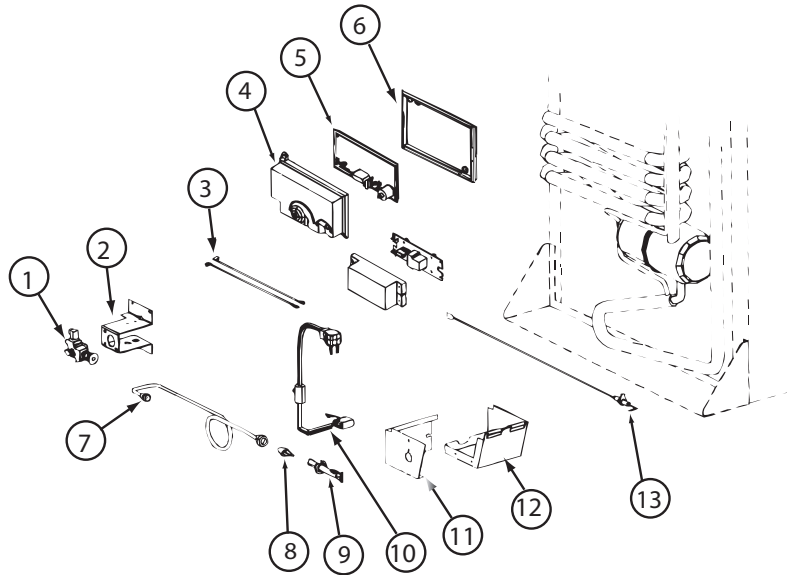


121568-06-01A, 121568-07-01A, 121568-08-01A (CONTINUED)

KEY	PART NUMBER	U/M	DESCRIPTION	VENDOR NO.
1	121568-06-705	EA	GAS VALVE/BRKT ASSY-COMBO	621439
1	121568-06-706	EA	GAS VALVE-COMBO/WRENCH FLAT	621329
4	120075-01-738	EA	COVER-POWER BOARD	618185
5	121568-06-707	EA	BOARD/POWER-N611	621991 = 621991001
6	120075-01-740	EA	BASE - POWER BOARD	618186
8	121568-06-708	EA	BURNER/ORFICE-ADAPTER KIT	621957
13	104137-06-715	EA	ELECTRODE-SPARK/SENSOR, SGL	61692222
	121569-08-704	EA	TUBE/BURNER - N8/N6	624682
			CONTACT WINNEBAGO PART SALES FOR UNLISTED COMPONENT(S)	


121568-05-01A, 121568-07-01A, 121568-08-01A (CONTINUED)

KEY	PART NUMBER	U/M	DESCRIPTION	VENDOR NO.
	121568-05-700	EA	FAN 12V KIT DBLE SIDEWALL	619020

8				7				6				5				4				3				2				1			
DWG NO		TABLE ASM		HOLDER		VIEW		DWG NO		TABLE ASM		HOLDER		VIEW		DWG NO		TABLE ASM		HOLDER		VIEW		DWG NO		TABLE ASM		HOLDER		VIEW	
143367-01		143257-01-XXX		----		D		143367-38		148659-05-XXX		164128-02-CHT		D		143367-75		143257-19-XXX		---		D		143367-80		151683-06-XXX		---		D	
143367-02		143257-02-XXX		----		D		143367-39		148659-06-XXX		164128-02-CHT		D		143367-76		151683-07-XXX		164128-02-CHT		D		143367-79		171187-03-XXX		---		E	
143367-03		143257-03-XXX		----		D		143367-40		148659-07-XXX		---		D		143367-77		143257-20-XXX		---		D		143367-78		171187-02-XXX		---		D	
143367-04		143257-04-XXX		----		D		143367-41		148659-08-XXX		---		D		143367-78		171187-02-XXX		---		D		143367-79		171187-03-XXX		---		E	
143367-05		143257-05-XXX		----		D		143367-42		148659-09-XXX		---		D		143367-79		171187-03-XXX		---		E		143367-80		151683-06-XXX		---		D	
143367-06		143257-06-XXX		----		D		143367-43		148659-10-XXX		---		D		143367-80		151683-07-XXX		164128-02-CHT		D		143367-81		151683-07-XXX		---		E	
143367-07		143257-07-XXX		----		D		143367-44		148659-11-XXX		164128-02-CHT		D		143367-81		151683-08-XXX		---		D		143367-82		151683-08-XXX		---		D	
143367-08		143257-08-XXX		----		D		143367-45		149081-01-XXX		---		D		143367-82		151683-09-XXX		---		D		143367-83		151683-09-XXX		---		D	
143367-09		143304-01-XXX		164128-02-CHT		D		143367-46		149081-02-XXX		---		D		143367-83		151683-10-XXX		---		D		143367-84		151683-10-XXX		---		D	
143367-10		143304-02-XXX		164128-02-CHT		D		143367-47		149081-03-XXX		---		D		143367-84		151683-11-XXX		164128-02-CHT		D		143367-85		151683-11-XXX		---		D	
143367-11		143304-03-XXX		164128-02-CHT		D		143367-48		149081-04-XXX		---		D		143367-85		151683-12-XXX		---		D		143367-86		151683-12-XXX		---		D	
143367-12		143304-04-XXX		164128-02-CHT		D		143367-49		149081-05-XXX		164128-02-CHT		D		143367-86		151683-13-XXX		---		D		143367-87		151683-13-XXX		---		D	
143367-13		143304-05-XXX		----		D		143367-50		149081-06-XXX		164128-02-CHT		D		143367-87		151683-14-XXX		----		D		143367-88		151683-14-XXX		----		D	
143367-14		143304-06-XXX		----		D		143367-51		149081-07-XXX		---		D		143367-88		151683-15-XXX		----		D		143367-89		151683-15-XXX		----		D	
143367-15		143304-07-XXX		----		D		143367-52		149081-08-XXX		---		D		143367-89		151683-16-XXX		---		D		143367-90		151683-16-XXX		---		D	
143367-16		143304-08-XXX		----		D		143367-53		149081-09-XXX		---		D		143367-90		151683-17-XXX		---		E		143367-91		151683-17-XXX		---		E	
143367-17		143304-09-XXX		164128-02-CHT		D		143367-54		149081-10-XXX		---		D		143367-91		151683-18-XXX		---		E		143367-92		151683-18-XXX		---		E	
143367-18		143304-10-XXX		----		D		143367-55		149081-11-XXX		164128-02-CHT		D		143367-92		151683-19-XXX		---		D		143367-93		151683-19-XXX		---		D	
143367-19		143304-11-XXX		----		D		143367-56		149294-01-XXX		164128-02-CHT		D		143367-93		151683-20-XXX		---		D		143367-94		151683-20-XXX		---		D	
143367-20		171185-01-XXX		164128-02-CHT		D		143367-57		149294-02-XXX		164128-02-CHT		D		143367-94		151683-21-XXX		---		D		143367-95		151683-21-XXX		---		D	
143367-21		144605-02-XXX		164128-02-CHT		D		143367-58		149294-03-XXX		164128-02-CHT		D		143367-95		151683-22-XXX		---		D		143367-96		151683-22-XXX		---		D	
143367-22		171185-02-XXX		164128-02-CHT		D		143367-59		149294-04-XXX		164128-02-CHT		D		143367-96		151683-23-XXX		---		D		143367-97		151683-23-XXX		---		D	
143367-23		143257-09-XXX		164128-02-CHT		D		143367-60		149294-05-XXX		---		D		143367-97		151683-24-XXX		---		D		143367-98		151683-24-XXX		---		D	
143367-24		143257-10-XXX		164128-02-CHT		D		143367-61		149294-06-XXX		---		D		143367-98		151683-25-XXX		---		D		143367-99		151683-25-XXX		---		D	
143367-25		143257-11-XXX		164128-02-CHT		D		143367-62		149294-07-XXX		---		D		143367-99		151683-26-XXX		---		D		143367-00		151683-26-XXX		---		D	
143367-26		144605-04-XXX		164128-02-CHT		D		143367-63		149294-08-XXX		---		D		143367-00		151683-27-XXX		---		D		143367-01		148659-01-XXX		----		D	
143367-27		143257-12-XXX		----		D		143367-64		149294-09-XXX		164128-02-CHT		D		143367-01		148659-02-XXX		----		D		143367-02		148659-02-XXX		----		D	
143367-28		144605-05-XXX		164128-02-CHT		D		143367-65		149294-10-XXX		---		D		143367-02		148659-03-XXX		----		D		143367-03		148659-03-XXX		----		D	
143367-29		144605-06-XXX		164128-02-CHT		D		143367-66		149294-11-XXX		164128-02-CHT		D		143367-03		148659-04-XXX		----		D		143367-04		148659-04-XXX		----		D	
143367-30		143257-14-XXX		----		D		143367-67		148659-12-XXX		---		D		143367-04		148659-05-XXX		----		D		143367-05		148659-05-XXX		----		D	
143367-31		143257-13-XXX		----		D		143367-68		171185-04-XXX		164128-02-CHT		D		143367-05		148659-06-XXX		164128-02-CHT		D		143367-06		148659-06-XXX		164128-02-CHT		D	
143367-32		143257-15-XXX		164128-02-CHT		D		143367-69		143257-16-XXX		---		D		143367-06		148659-07-XXX		---		D		143367-07		148659-07-XXX		---		D	
143367-33		171185-03-XXX		164128-02-CHT		D		143367-70		144605-09-XXX		164128-02-CHT		D		143367-07		148659-08-XXX		---		D		143367-08		148659-08-XXX		---		D	
143367-34		148659-01-XXX		----		D		143367-71		143257-17-XXX		---		E		143367-08		148659-09-XXX		---		E		143367-09		148659-09-XXX		---		E	
143367-35		148659-02-XXX		----		D		143367-72		143257-18-XXX		---		E		143367-09		148659-10-XXX		---		E		143367-10		148659-10-XXX		---		E	
143367-36		148659-03-XXX		----		D		143367-73		149081-12-XXX		---		D		143367-10		148659-11-XXX		164128-02-CHT		D		143367-11		148659-11-XXX		164128-02-CHT		D	
143367-37		148659-04-XXX		----		D		143367-74		151683-01-XXX		164128-02-CHT		D		143367-11		148659-12-XXX		---		D		143367-12		148659-12-XXX		---		D	
143367-75		143257-19-XXX		---		D		143367-75		143257-19-XXX		---		D		143367-12		148659-13-XXX		---		D		143367-13		148659-13-XXX		---		D	
143367-76		151683-07-XXX		164128-02-CHT		D		143367-76		151683-07-XXX		164128-02-CHT		D		143367-13		148659-14-XXX		---		D		143367-14		148659-14-XXX		---		D	
143367-77		143257-20-XXX		---		D		143367-77		143257-20-XXX		---		D		143367-14		148659-15-XXX		---		D		143367-15		148659-15-XXX		---		D	
143367-78		171187-02-XXX		---		D		143367-78		171187-02-XXX		---		D		143367-15		148659-16-XXX		---		D		143367-16		148659-16-XXX		---		D	
143367-79		171187-03-XXX		---		E		143367-79		171187-03-XXX		---		E		143367-16		148659-17-XXX		---		E		143367-17		148659-17-XXX		---		E	
143367-80		151683-06-XXX		---		D		143367-80		151683-06-XXX		---		D		143367-17		148659-18-XXX		---		E		143367-18		148659-18-XXX		---		E	
143367-81		151683-07-XXX		164128-02-CHT		D		143367-81		151683-07-XXX		164128-02-CHT		D		143367-18		148659-19-XXX		---		D		143367-19		148659-19-XXX		---		D	
143367-82		151683-08-XXX		---		D		143367-82		151683-08-XXX		---		D		143367-19		148659-20-XXX		---		D		143367-20		148659-20-XXX		---		D	
143367-83		151683-09-XXX		---		D		143367-83		151683-09-XXX		---		D		143367-20		148659-21-XXX		---		D		143367-21		148659-21-XXX		---		D	
143367-84		151683-10-XXX		---		D		143367-84		151683-10-XXX		---		D		143367-21		148659-22-XXX		---		D		143367-22		148659-22-XXX		---		D	
143367-85		151683-11-XXX		---		D		143367-85		151683-11-XXX		---		D		143367-22		148659-23-XXX		---		D		143367-23		148659-23-XXX		---		D	
143367-86		151683-12-XXX		---		D		143367-86		151683-12-XXX		---		D		143367-23		148659-24-XXX		---		D		143367-24		148659-24-XXX		---		D	
143367-87		151683-13-XXX		---		D		143367-87		151683-13-XXX		---		D		143367-24		148659-25-XXX		---		D		143367-25		148659-25-XXX		---		D	
143367-88		151683-14-XXX		---		D		143367-88		151683-14-XXX		---		D		143367-25		148659-26-XXX		---		D		143367-26		148659-26-XXX		---		D	
143367-89		151683-15-XXX		---		D		143367-89		151683-15-XXX		---		D		143367-26		148659-27-XXX		---		D		143367-27		148659-27-XXX		---		D	
143367-90		151683-16-XXX		---		D		143367-90		151683-16-XXX		---		D		143367-27		148659-28-XXX		---		D		143367-28		148659-28-XXX		---		D	
143367-91		151683-17-XXX		---		E		143367-91		151683-17-XXX		---		E		143367-28		148659-29-XXX		---		E		143367-29		148659-29-XXX					

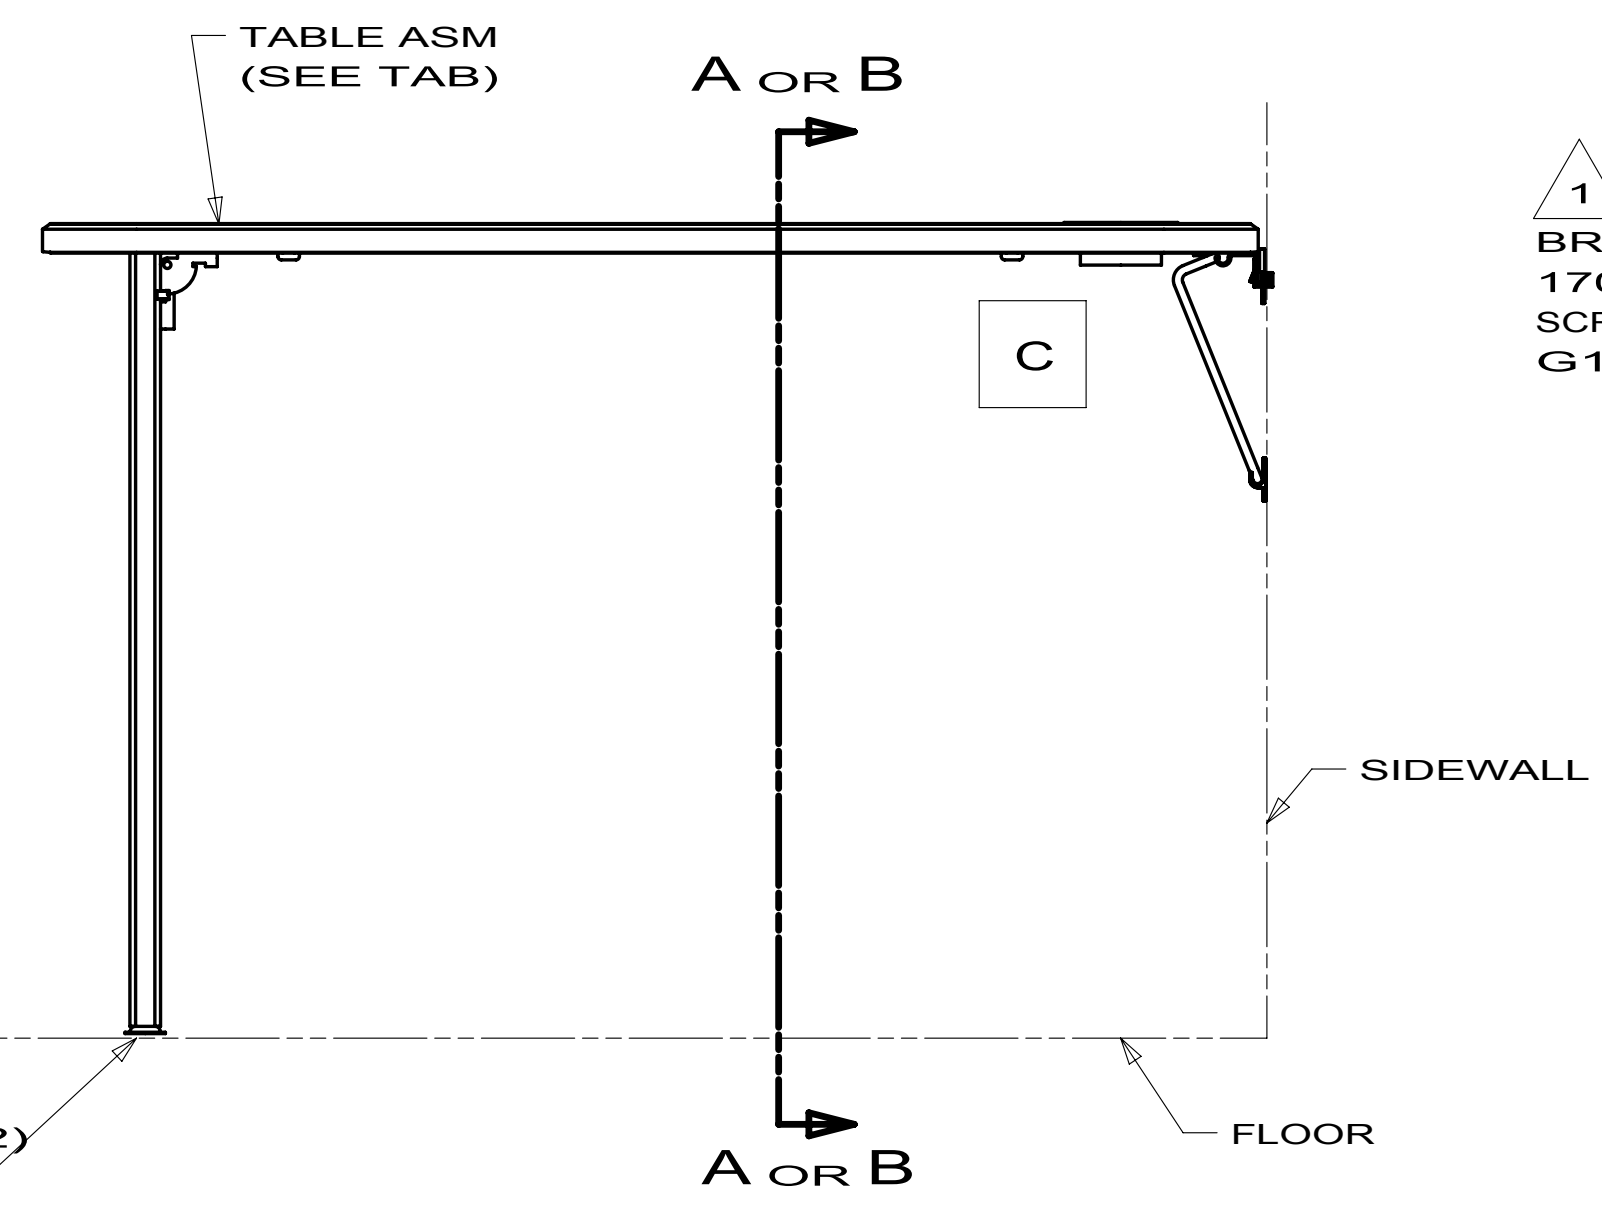

1
BRACKET-TABLE LIFT
170152-01-CHT
SCREW
G11-10-12U(8)

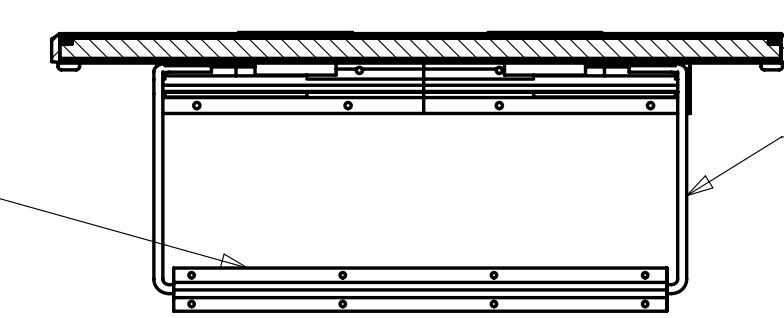


ROD-TABLE LIFT
170151-01-CHT


SECTION A-A
(TABLE IN UPPER POSITION)

3
CATCH
143798-01-CHT
SCREW
OG1307-16-170 (2)
4
PAD
102194-01-000


2
SUPPORT
140921-02-CHT
SCREW
G11-10-12U(8)

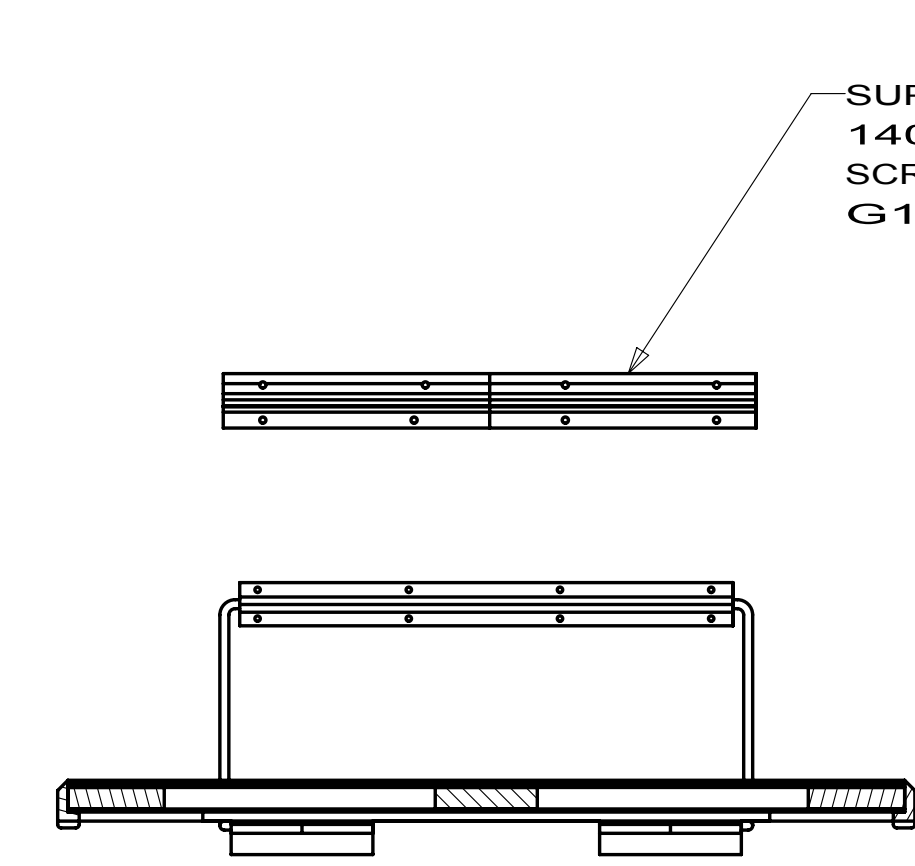

SECTION B-B
(TABLE IN LOWER POSITION)

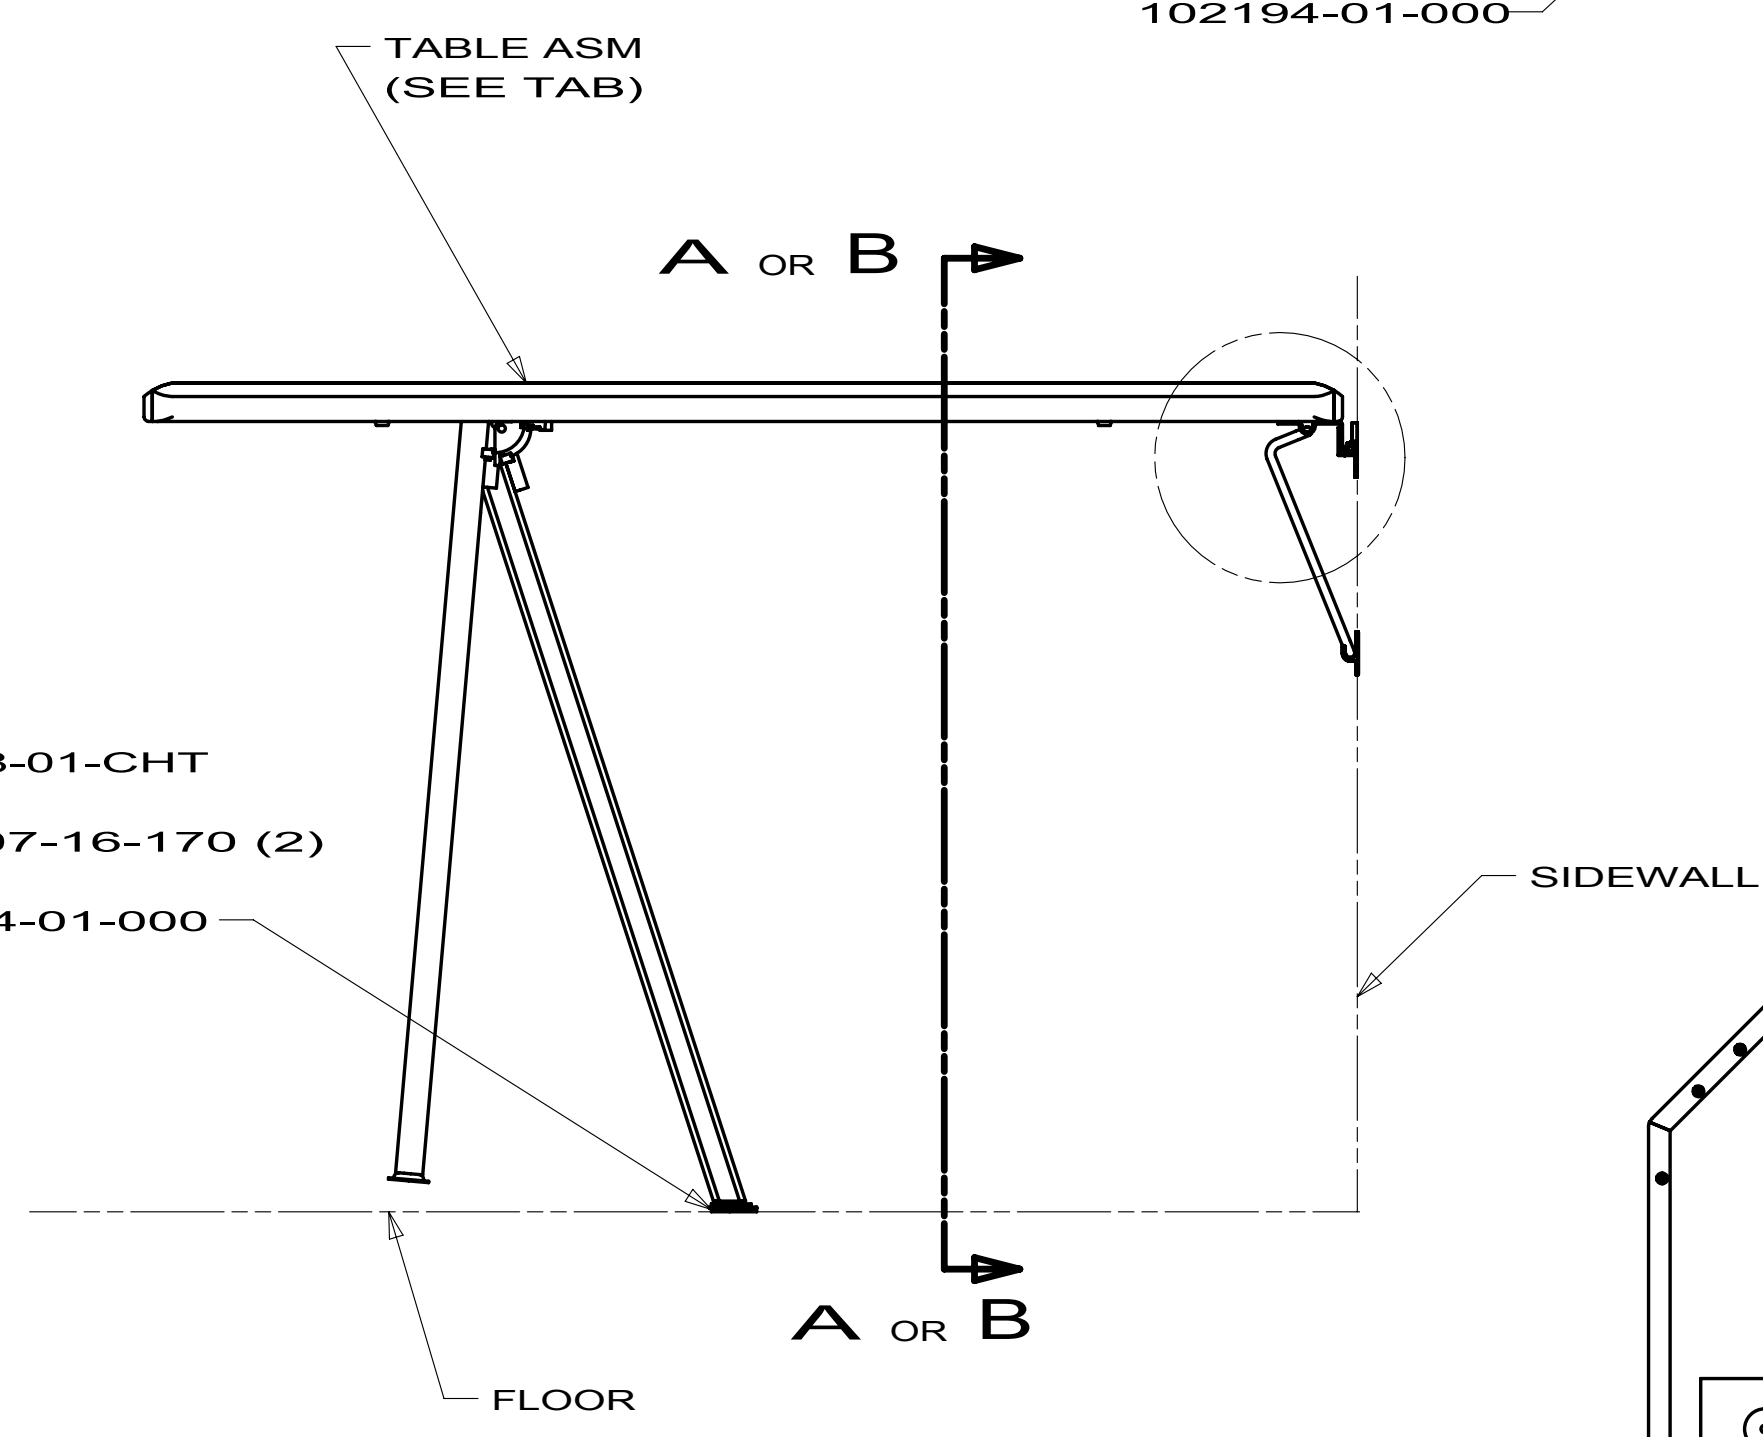

3
CATCH
143798-01-CHT
SCREW
OG1307-16-170 (2)
4
PAD
102194-01-000

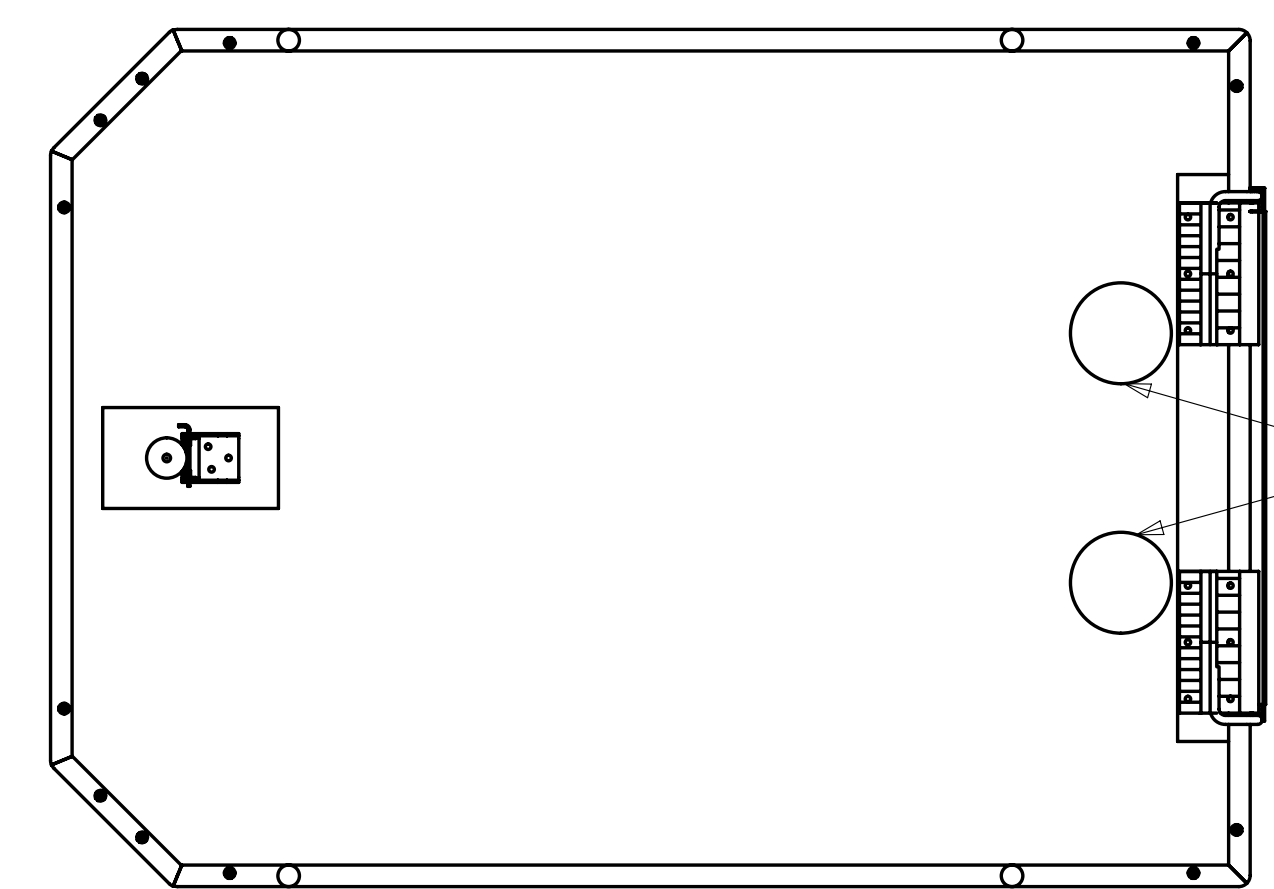

HOLDER (2)
(SEE TAB)

BOTTOM VIEW

FIRST USED			03 MOTORHOMES					
DO NOT SCALE DRAWING								
TITLE: TABLE INSTL-DINETTE								
SHEET 33		PART NO 143367		REV				

DOOR ASM-SLIDING
146047-A2 (231N)
146047-A4 (524K)

PANEL
146047-60-XXX(2) (524K)
146047-57-XXX(2) (231N)
PANELING
076733-XX-000

22

052372-G0-670

105

65

FOAM 9
100619-05-061

LATCH ASM-SLIDE
145939-04-02A
ROD
145939-05-02A

6

U-CHANNEL
141260-02-CHT

PLATE-W/HOLES
121142-05-02B
SCREW
097974-01-000(2)


DETAIL AX
PANEL ASM
146047-61 524K
146047-56 231N

LUMBER-GROOVED
160562-00-654

SIZE
692 X 1862

FIRST USED			04 S40AD
DO NOT SCALE DRAWING			
TITLE:			DOOR ASM-SLIDING
SHEET 1	PART NO	146047	REV

8		7		6	5	4	3	2	1
DWG NO	DOOR	SHEET	UNIT(S)	BAFFLE					
150741-01	DOUBLE	1	E32K	144358-11-CHT					
150741-02	LARGE DOUBLE	2	D35J J35Z/J38N	----					
150741-03		NONE							
150741-04	4 DOOR	3	J35Z/J38N	----					
150741-05		NONE							
150741-06		NONE							
150741-07		NONE							
150741-08		NONE							
150741-09		NONE							
150741-10		NONE							
150741-11		NONE							
150741-12		NONE							
150741-13	DOUBLE	1	524J 524P/524K	144358-09-CHT					
150741-14	DOUBLE	1	224V/229T/231C 231J/329B 728B/730C	144358-34-CHT					
150741-15		NONE							
150741-16		NONE							
150741-17	DOUBLE	1	331C	144358-38-CHT					
150741-18	SINGLE	4	524DL	----					
150741-19		NONE							
150741-20		NONE							
150741-21	LARGE DOUBLE	5	D31E/D37L	----					

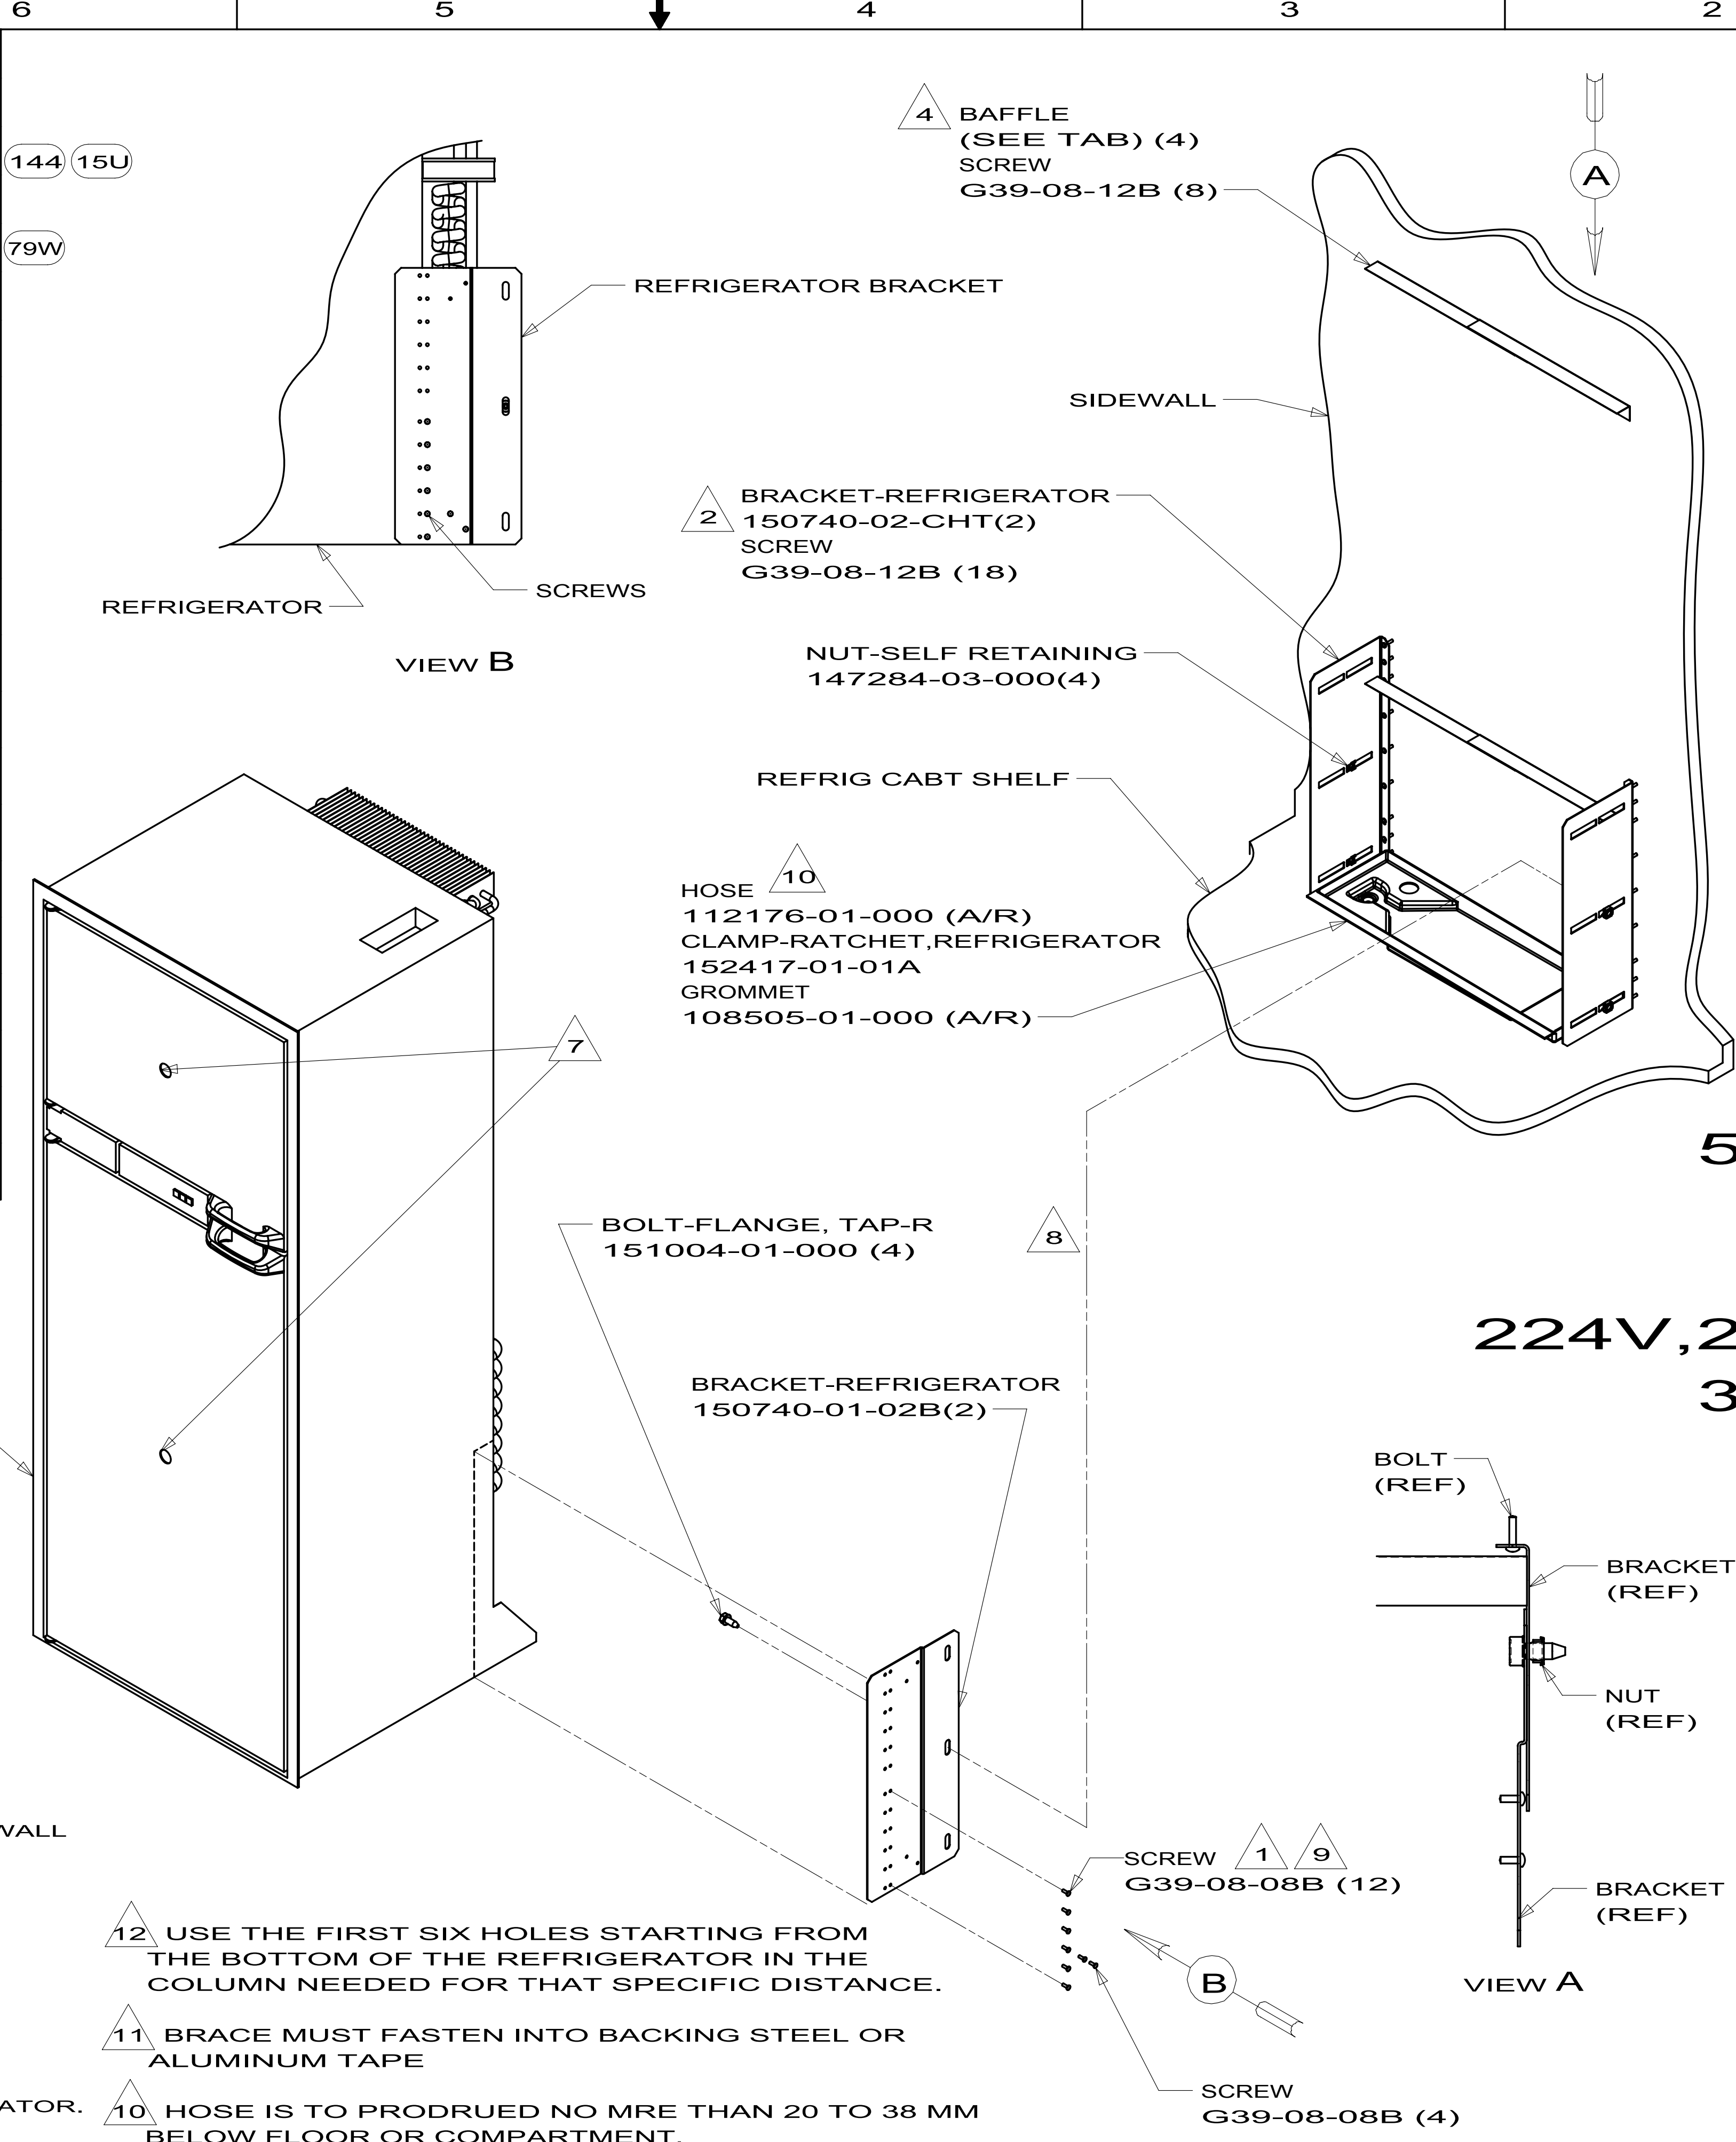


RELEASE		REV	DATE	DWG NO	150741
REV	ZONE	REVISION RECORD		DATE	OFFR-ORIG


150741-01
E32K

150741-13
524J,524K,524P

150741-14
224V,229T,231C,231J
329B,728B,730C

150741-17
331C

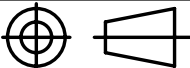
WINNEBAGO INDUSTRIES		COPYRIGHT 2009 WINNEBAGO INDUSTRIES, INC.	
DFTR		ORIG. DATE	
CHGR		ALL DIMENSIONS ARE IN MILLIMETERS	
P.E.			
M.E.		FIRST USED	
DSNR		04 MH'S	
UNSPECIFIED TOLERANCES ARE:		MATERIAL:	
WHOLE DIM (X) ±			
ONE-PLACE (X.X) ±			
TWO-PLACE (X.XX) ±			
ANGLE ±			
THIRD ANGLE PROJECTION		WEIGHT=(SEE TAB) LBS.	
			
DO NOT SCALE DRAWING			
TITLE: REFRIGERATOR INSTL			
SHEET 1 OF 5		PART NO 150741	REV


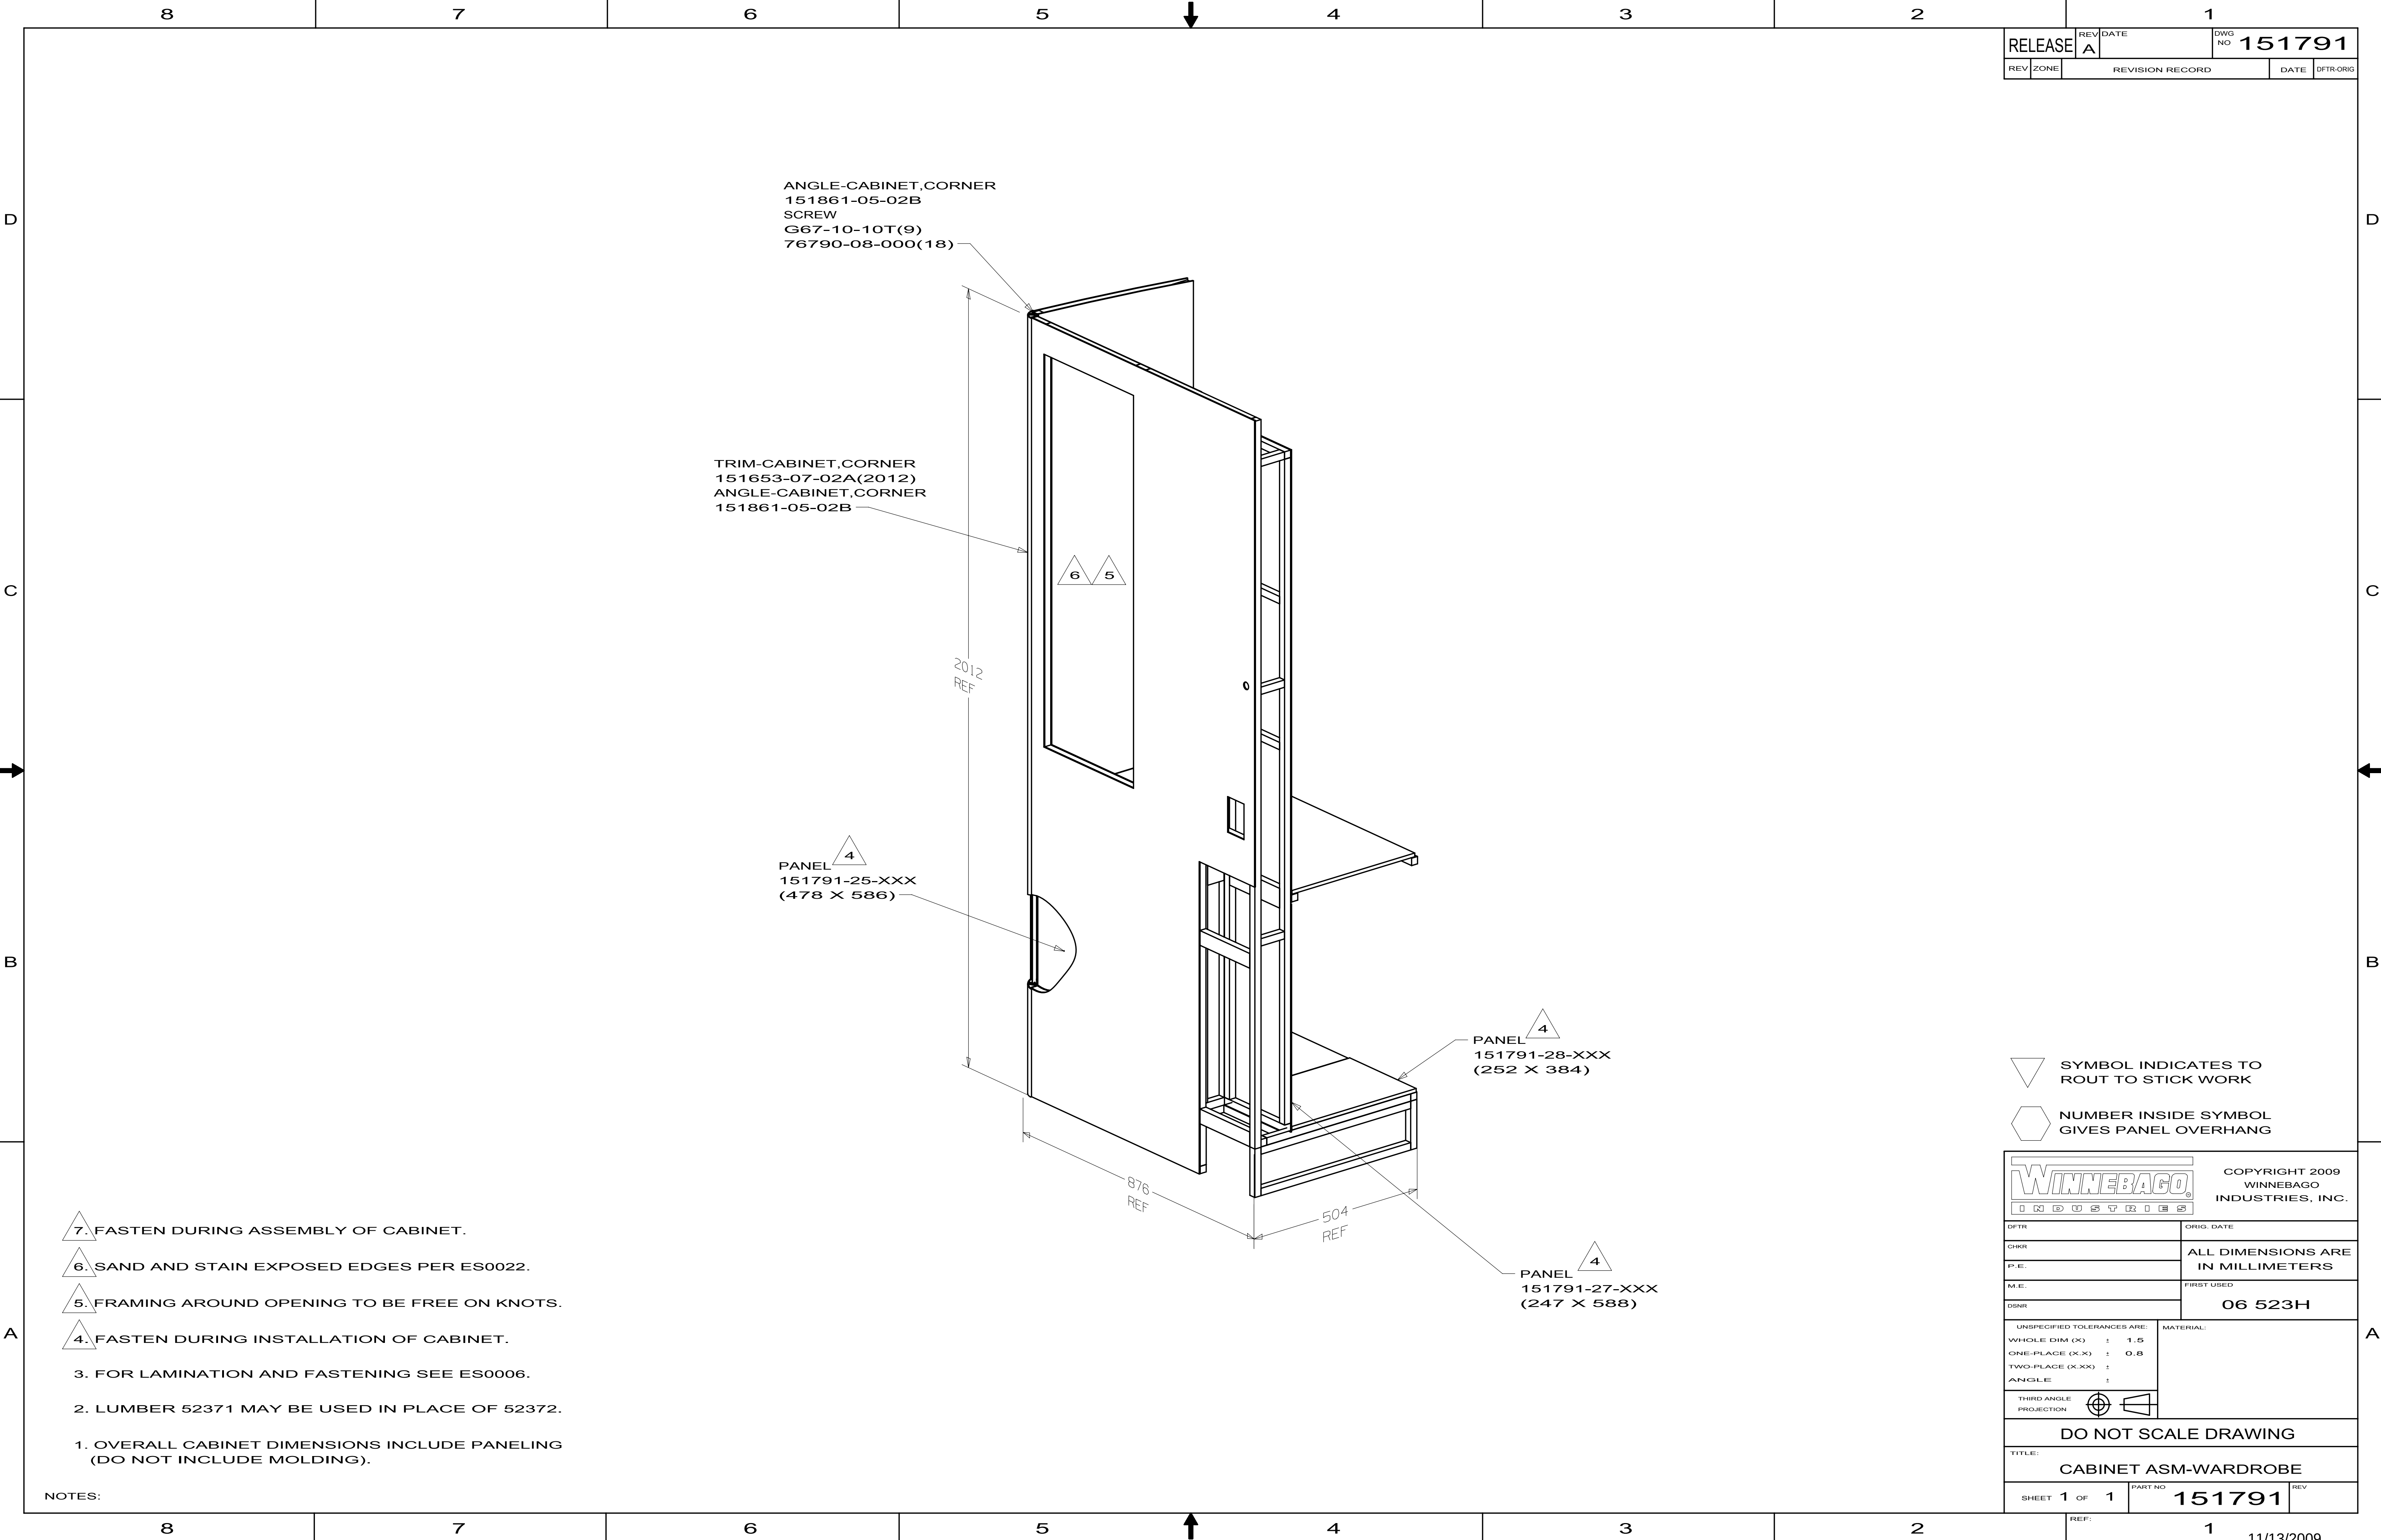


RELEASE		REV	DATE	DWG NO	151791
REV	ZONE	REVISION RECORD			DATE
					DATE
					DATE


SYMBOL INDICATES TO ROUT TO STICK WORK

NUMBER INSIDE SYMBOL GIVES PANEL OVERHANG

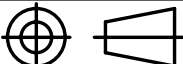WINNEBAGO® INDUSTRIES		COPYRIGHT 2009 WINNEBAGO INDUSTRIES, INC.	
DFTD		ORIG. DATE	
CHKR		ALL DIMENSIONS ARE IN MILLIMETERS	
P.E.			
M.E.		FIRST USED	
DSNR		06 523H	
UNSPECIFIED TOLERANCES ARE:		MATERIAL:	
WHOLE DIM (X) ± 1.5			
ONE-PLACE (X.X) ± 0.8			
TWO-PLACE (X.XX) ±			
ANGLE ±			
THIRD ANGLE PROJECTION			
DO NOT SCALE DRAWING			
TITLE:			
CABINET ASM-WARDROBE			
SHEET 1 OF 1		PART NO	REV
		151791	

 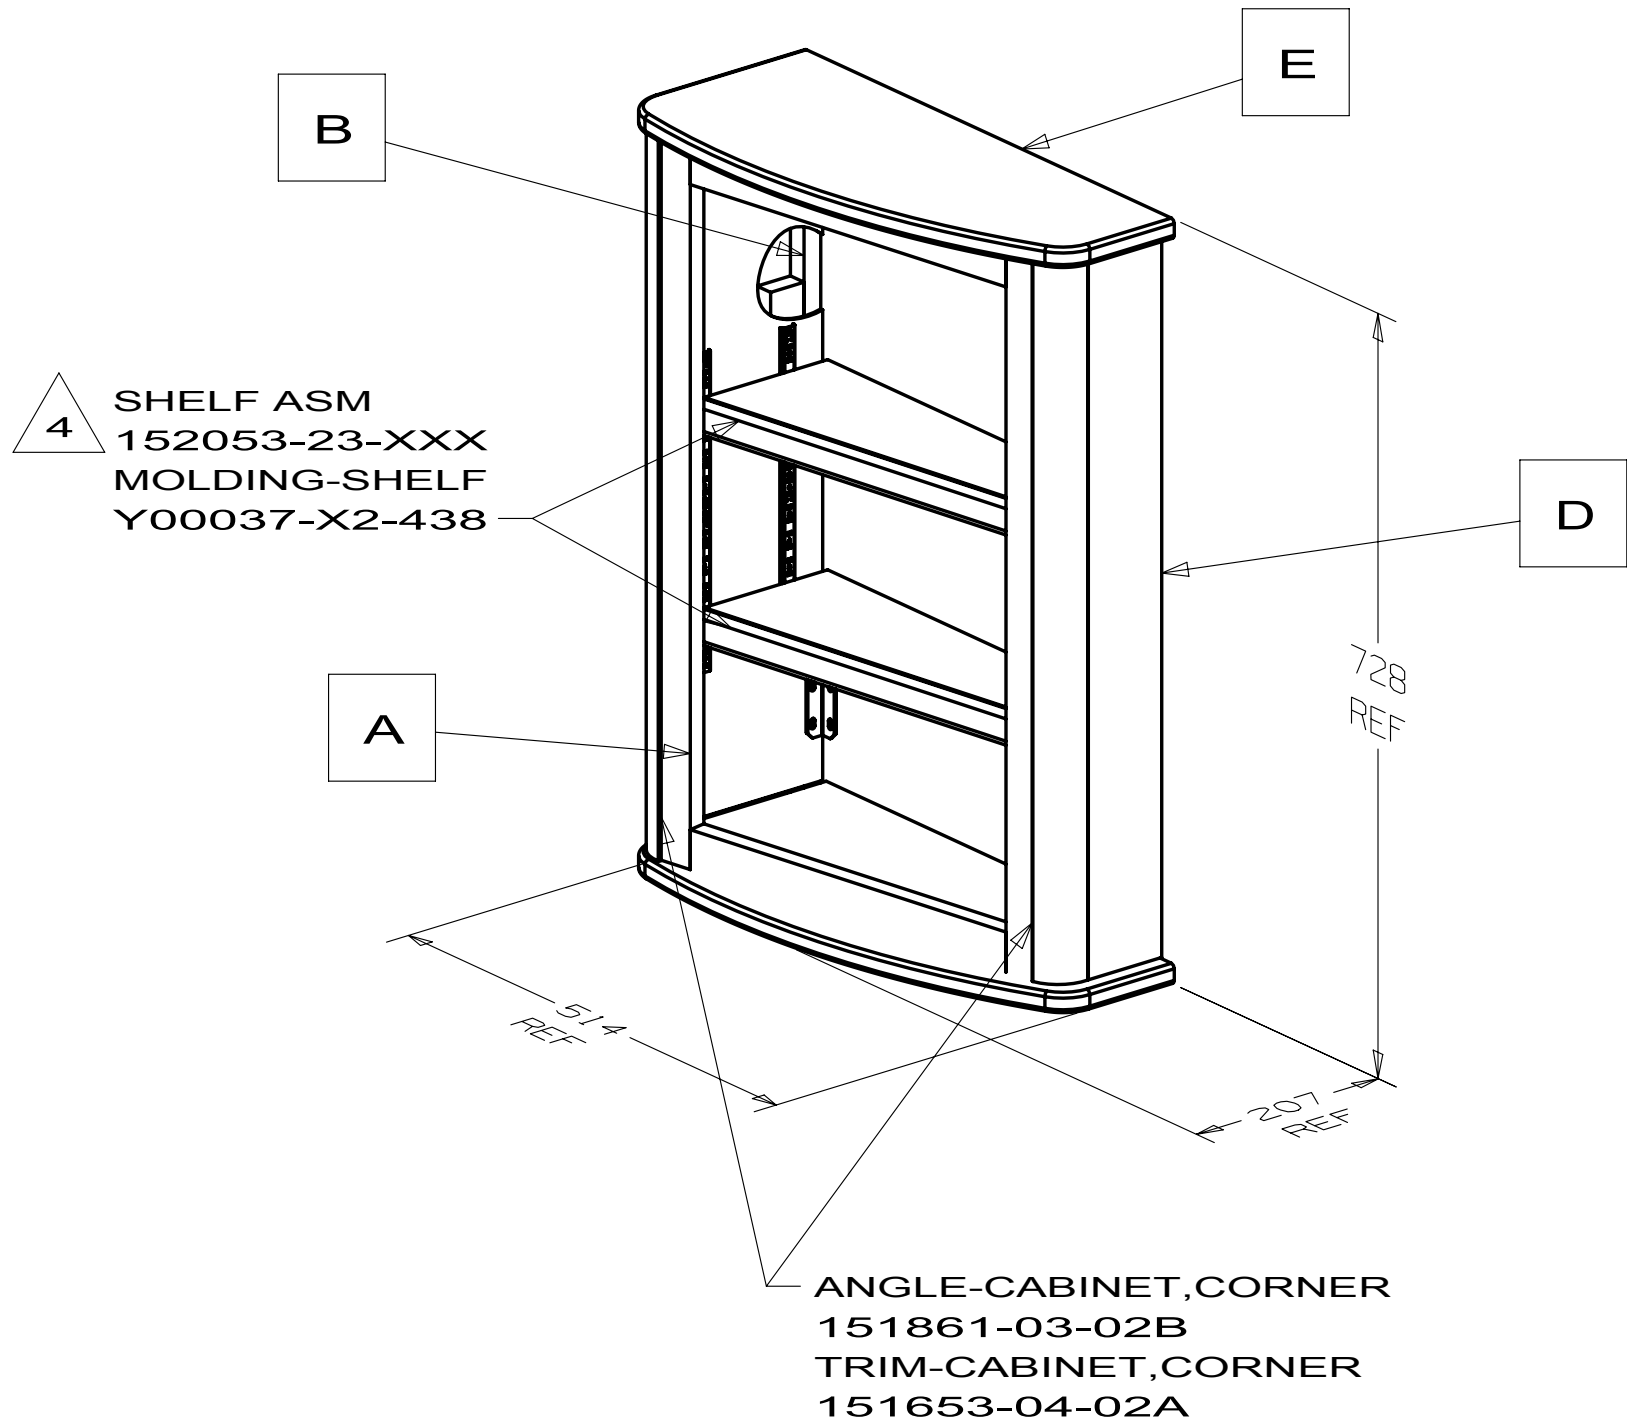


DETAIL A
FRAME ASM
152053-11

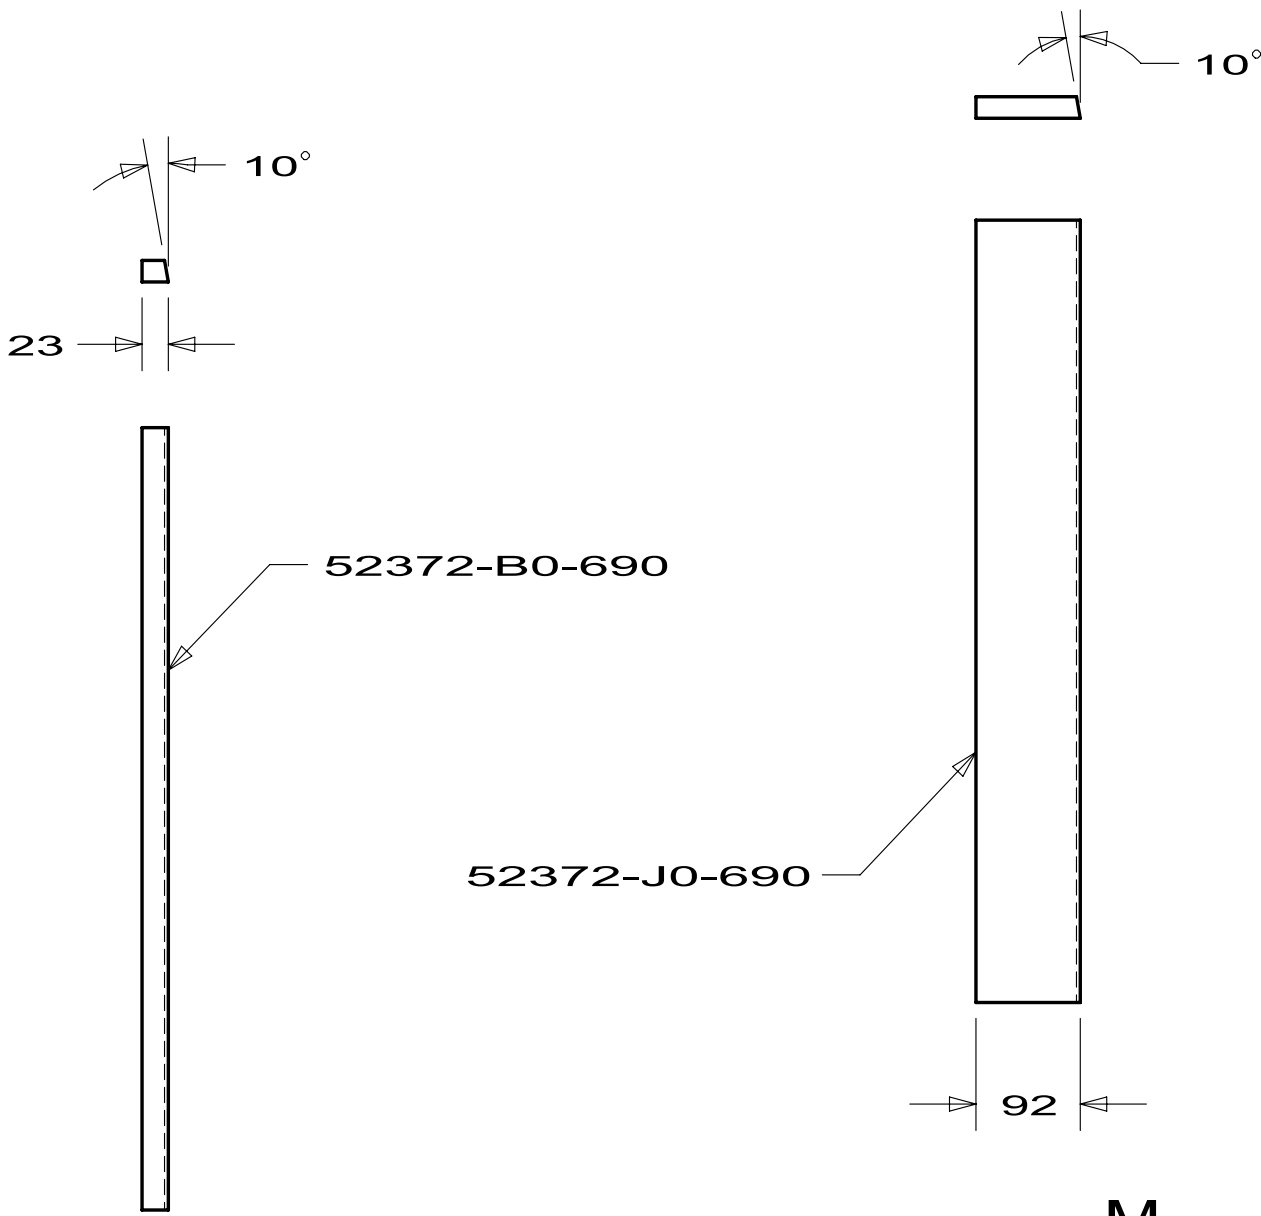


DETAIL L
LUMBER
152053-24


DETAIL M
LUMBER
152053-25

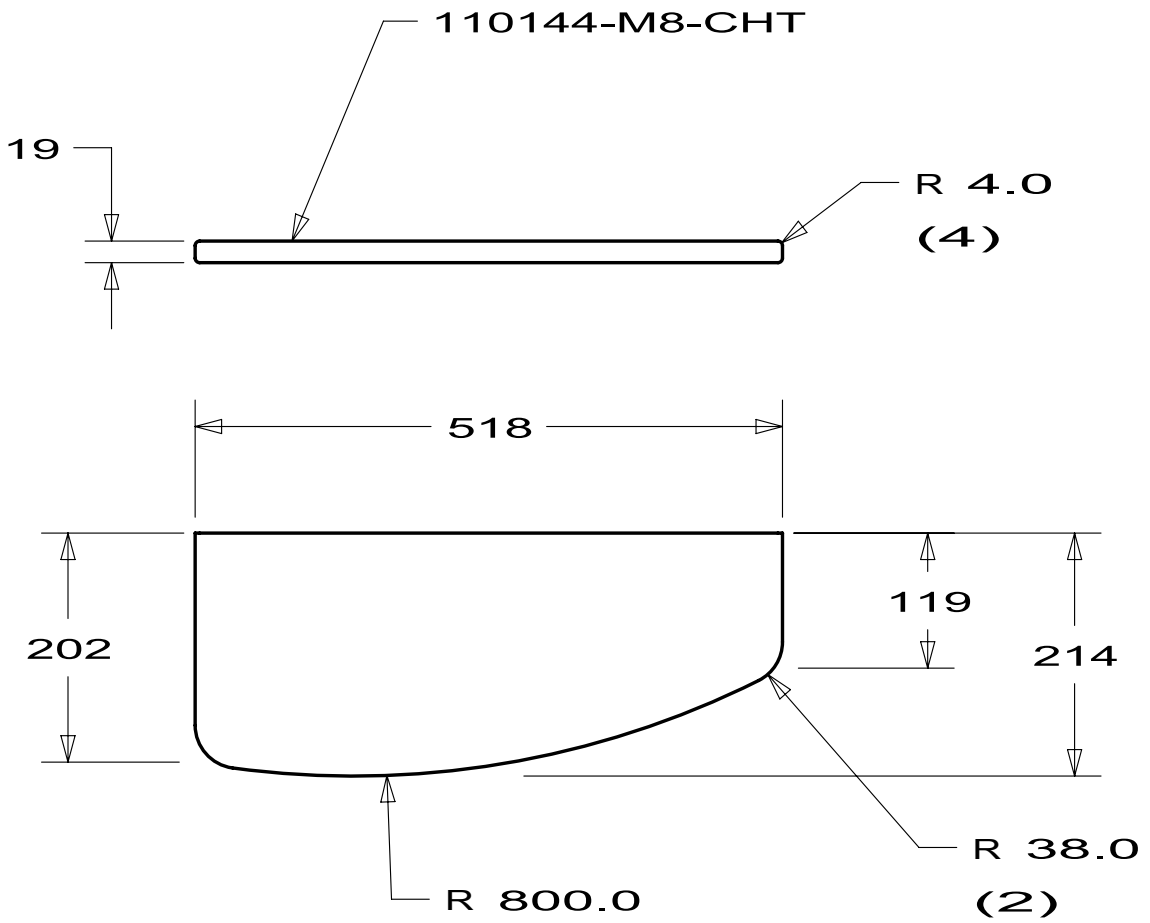


DETAIL E
PANEL
152053-19

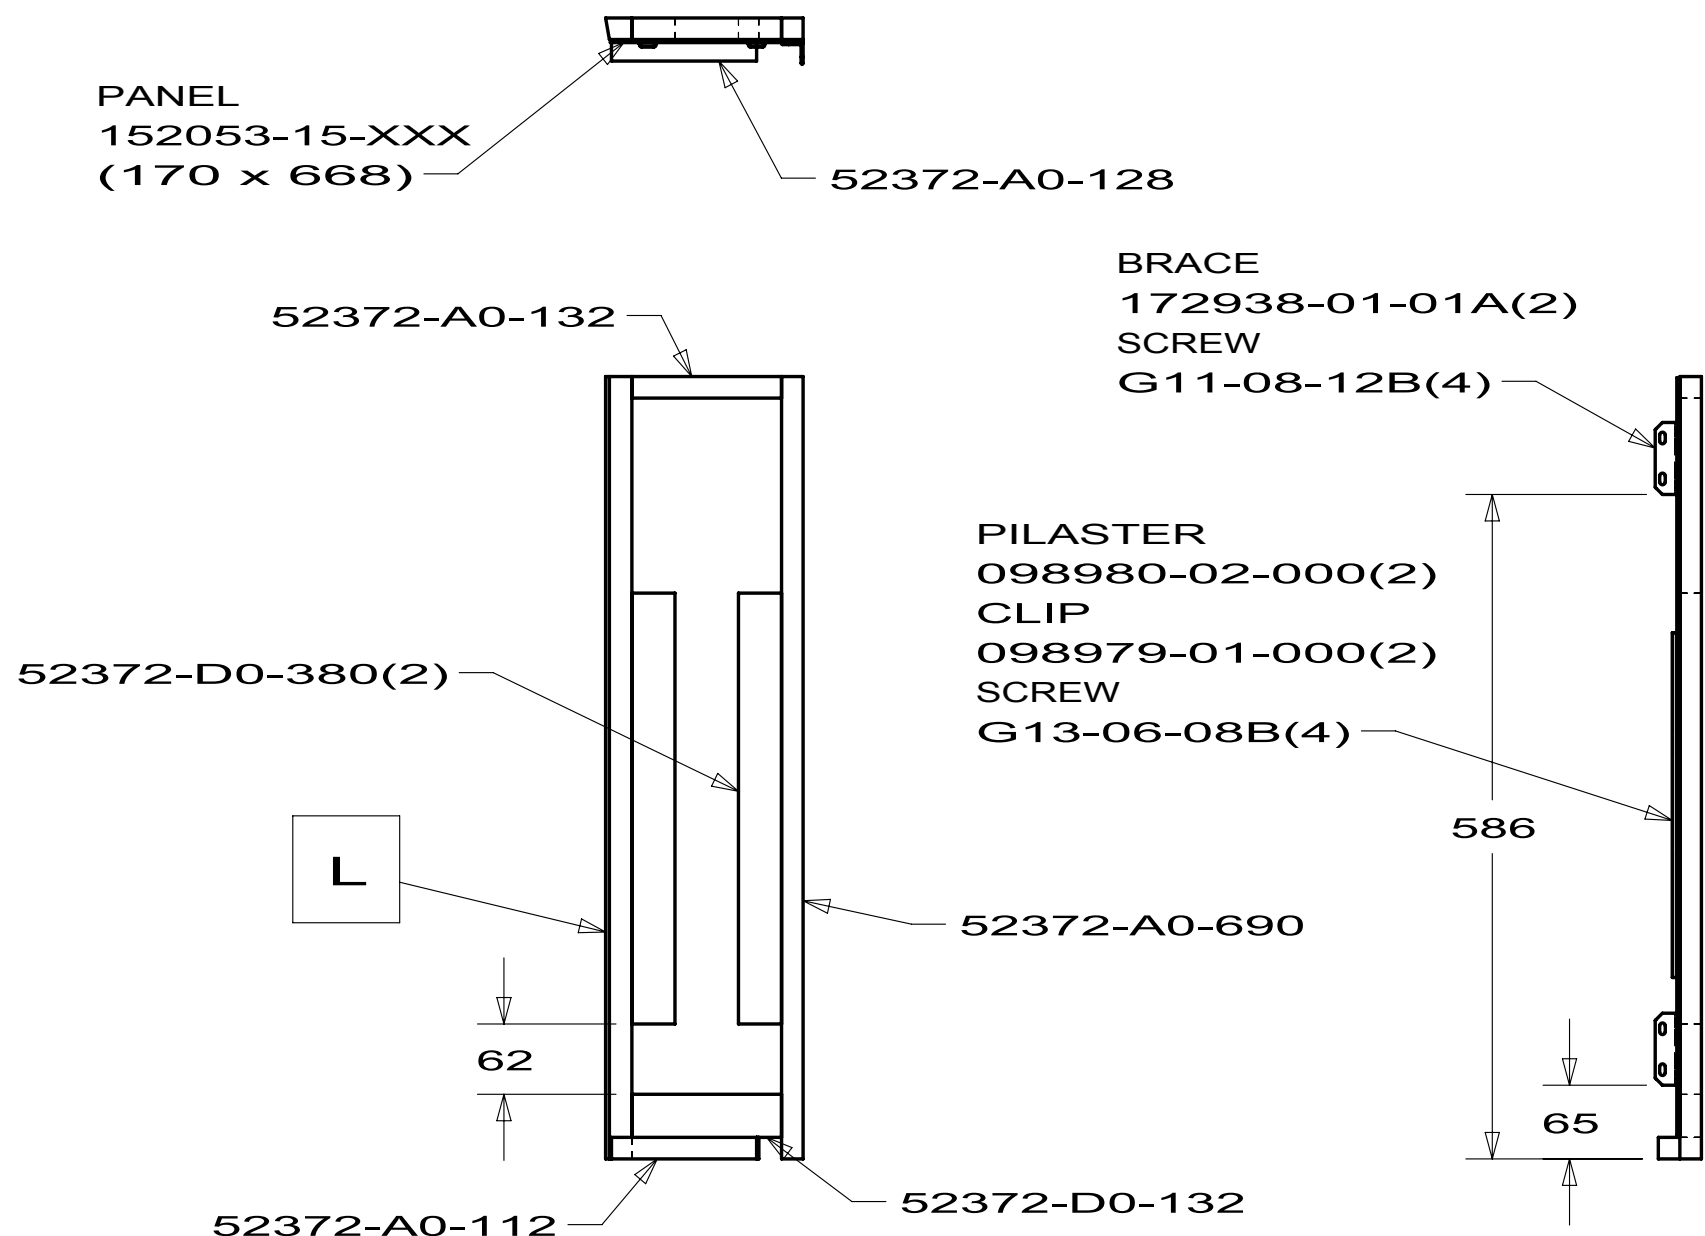

DETAIL B
PANEL ASM
152053-13

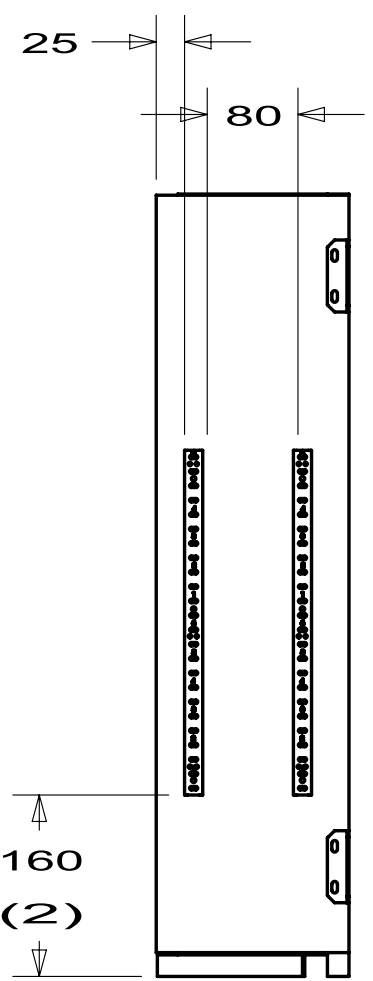

VIEW C

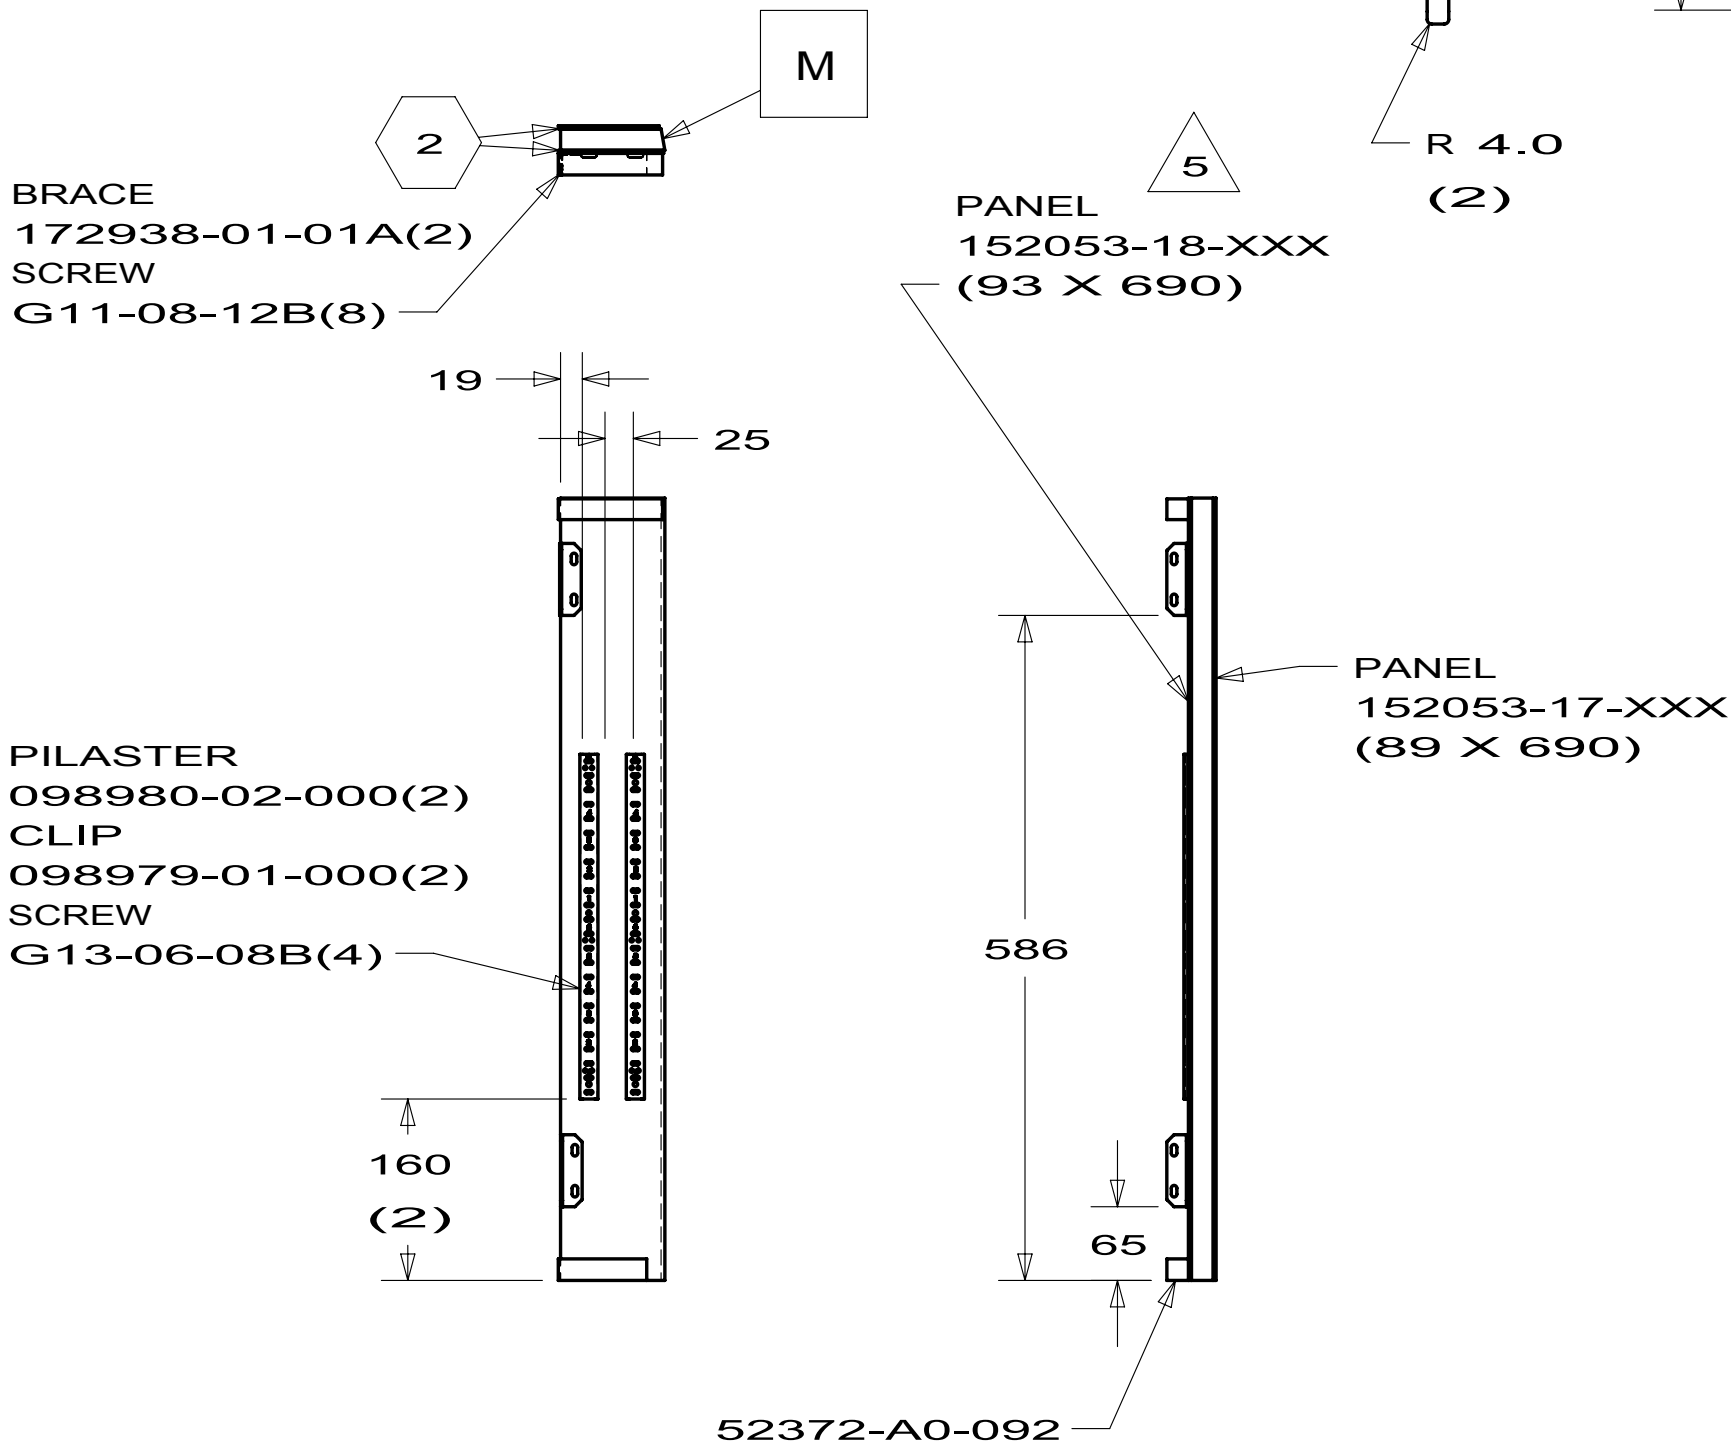

DETAIL D
PANEL ASM
152053-16

6. FASTEN BY TACK NAILING CORNERS DURING ASM.
5. FASTEN DURING ASSEMBLY OF CABINET.
4. FASTEN DURING INSTALLATION OF CABINET.

3. FOR LAMINATION AND FASTENING SEE ES0006.





2. LUMBER 52371 MAY BE USED IN PLACE OF 52372.

1. OVERALL CABINET DIMENSIONS INCLUDE PANELING
(DO NOT INCLUDE MOLDING).

NOTES:

NUMBER INSIDE SYMBOL
GIVES PANEL OVERHANG




WINNEBAGO INDUSTRIES		COPYRIGHT 2009 WINNEBAGO INDUSTRIES, INC.	
DFTN		ORIG. DATE	
CHRR		ALL DIMENSIONS ARE IN MILLIMETERS	
P.E.		FIRST USED	
M.E.		06 523H	
DSNR		MATERIAL:	
UNSPECIFIED TOLERANCES ARE:		ANGLE	
WHOLE DIM (X) ± 1.5		THIRD ANGLE PROJECTION	
ONE-PLACE (X.X) ± 0.8		DO NOT SCALE DRAWING	
TWO-PLACE (X.XX) ±		TITLE: CABINET ASM-OVHD,MEDICINE	
SHEET 1 OF 2		PART NO 152053	
REF:		1	

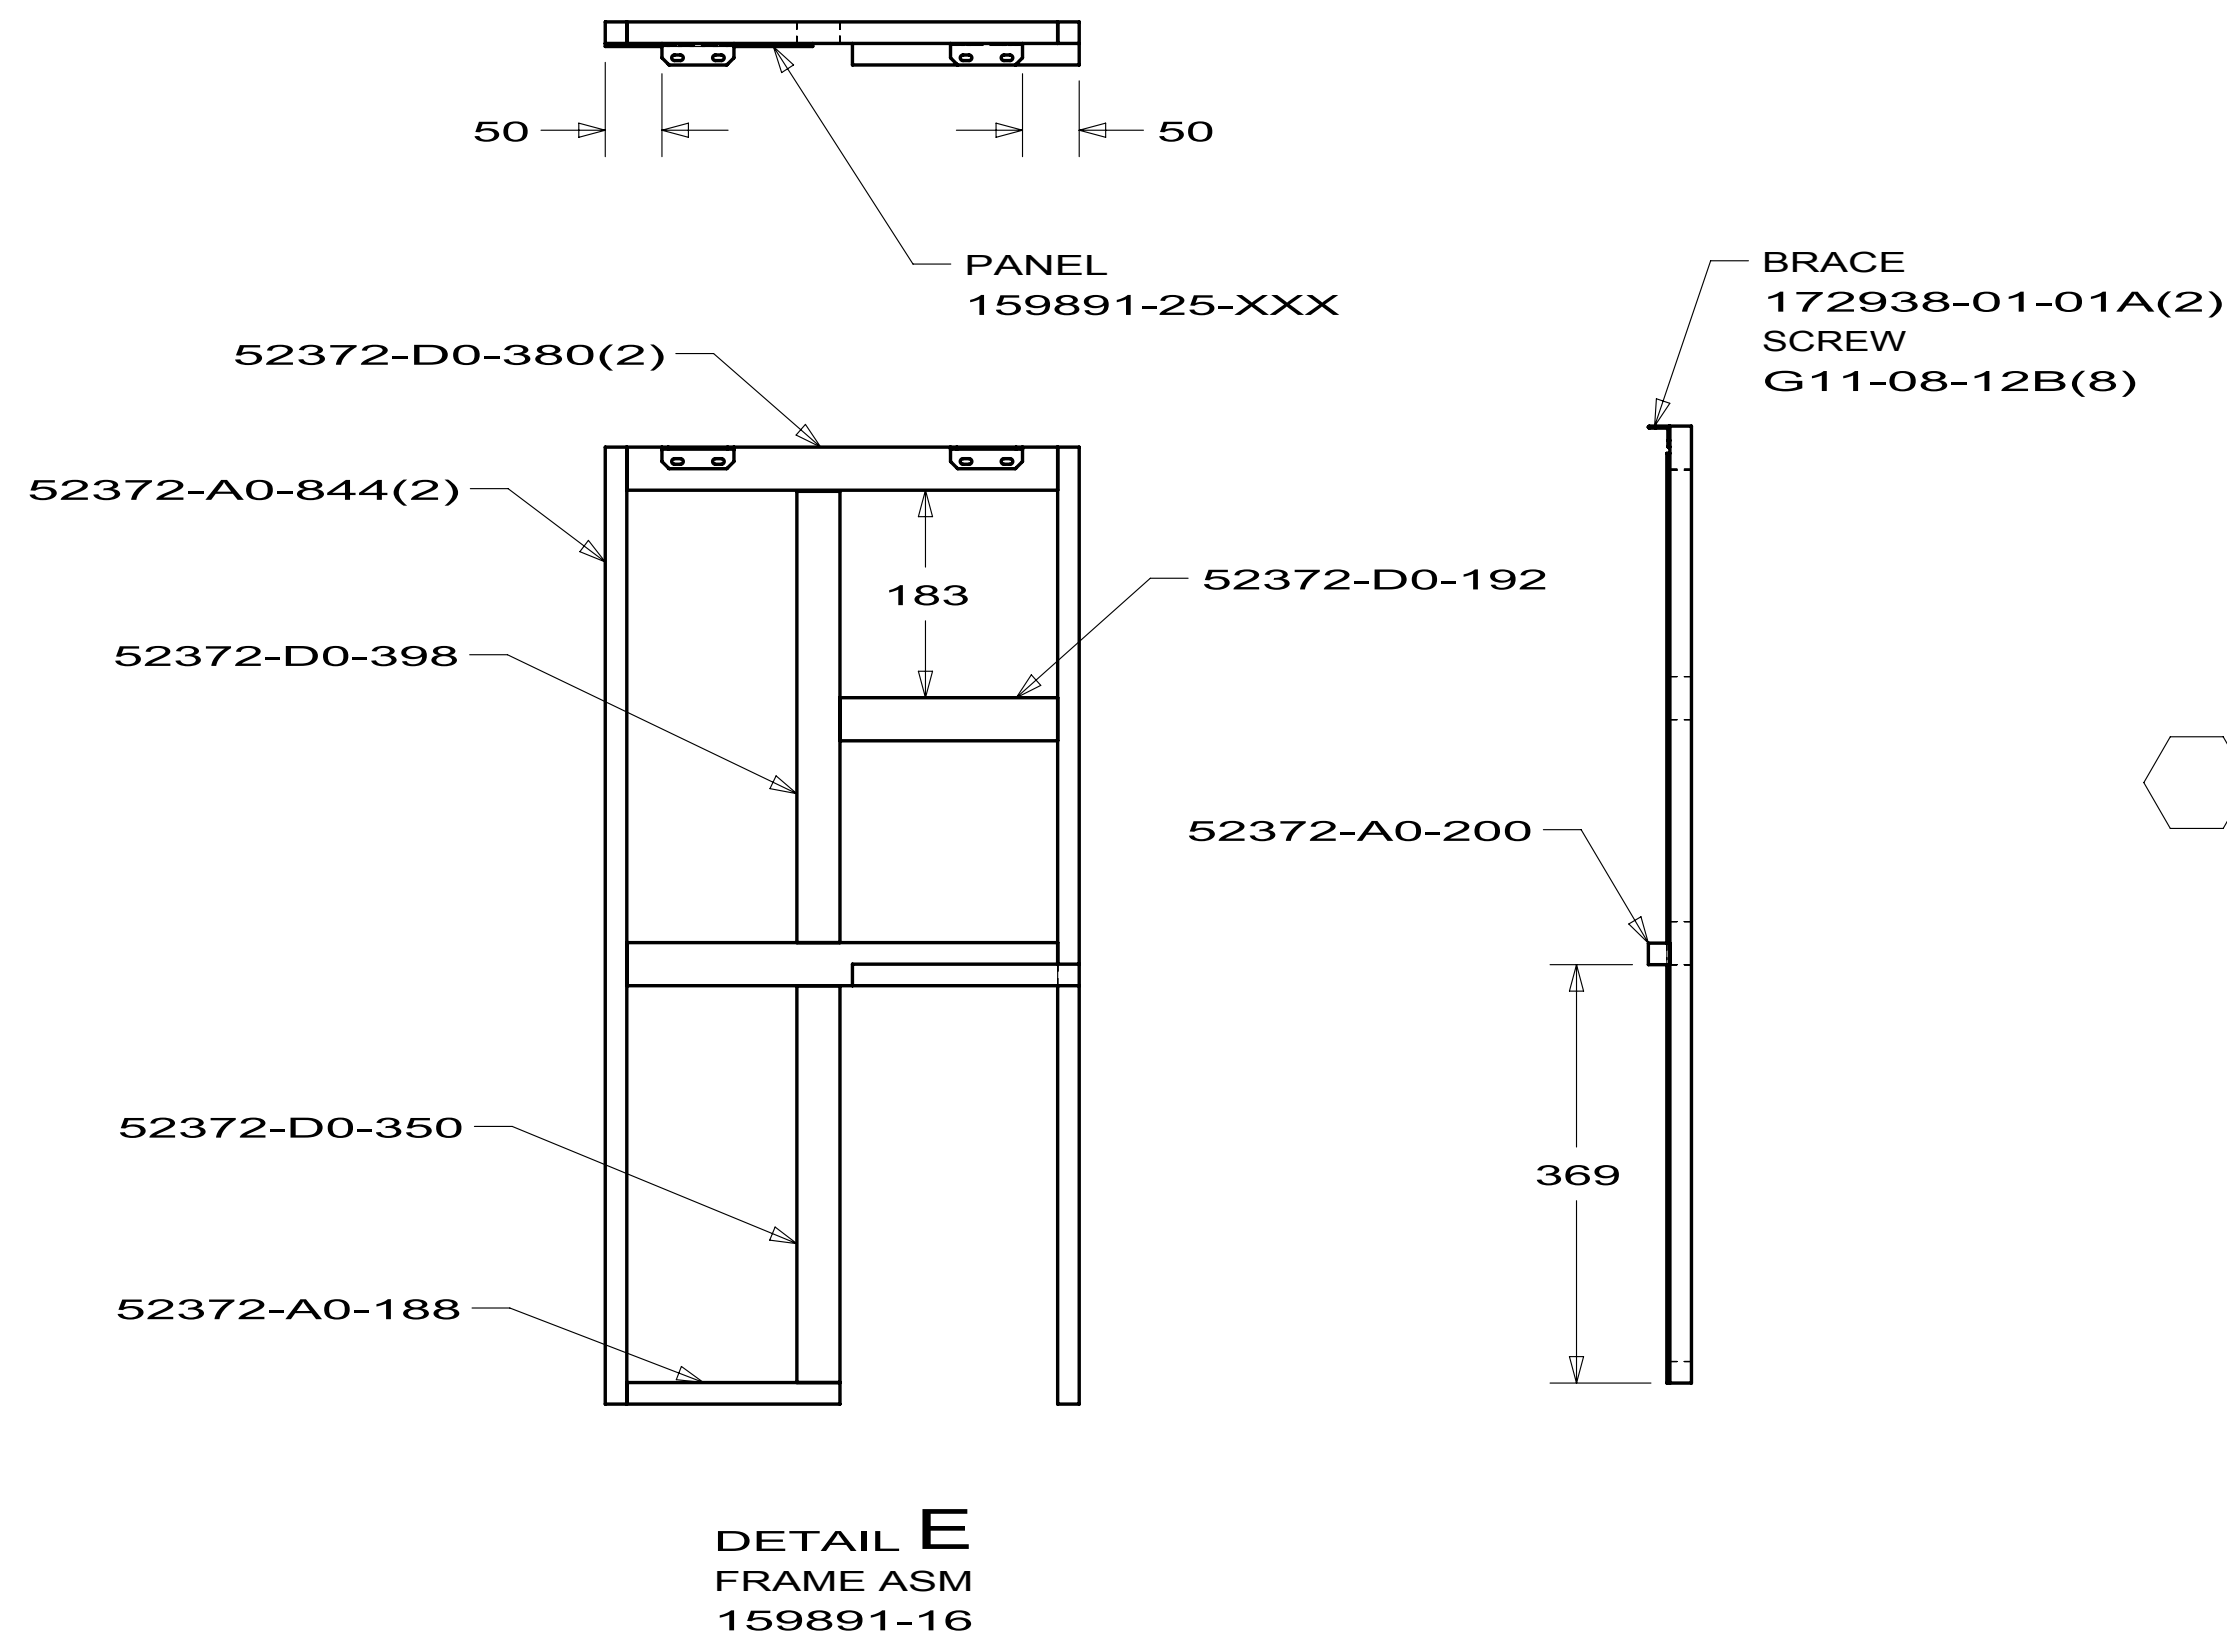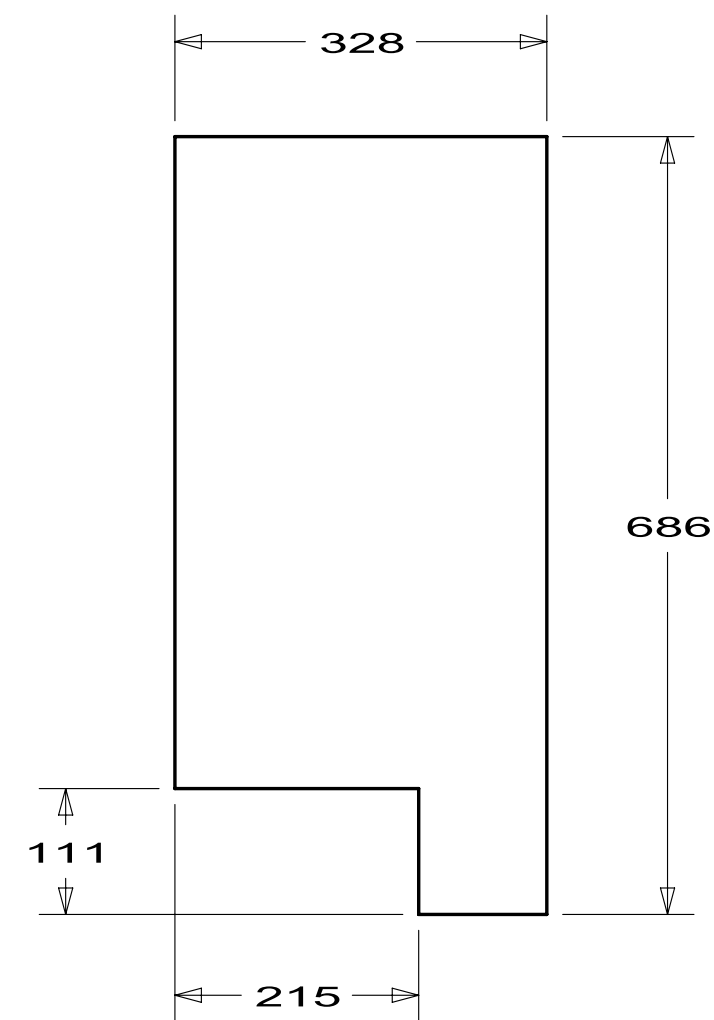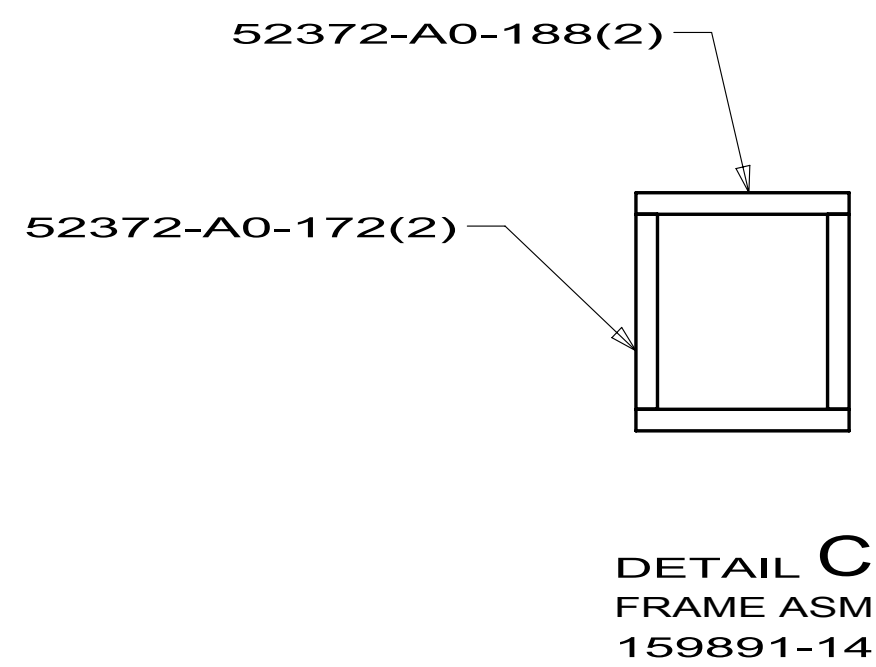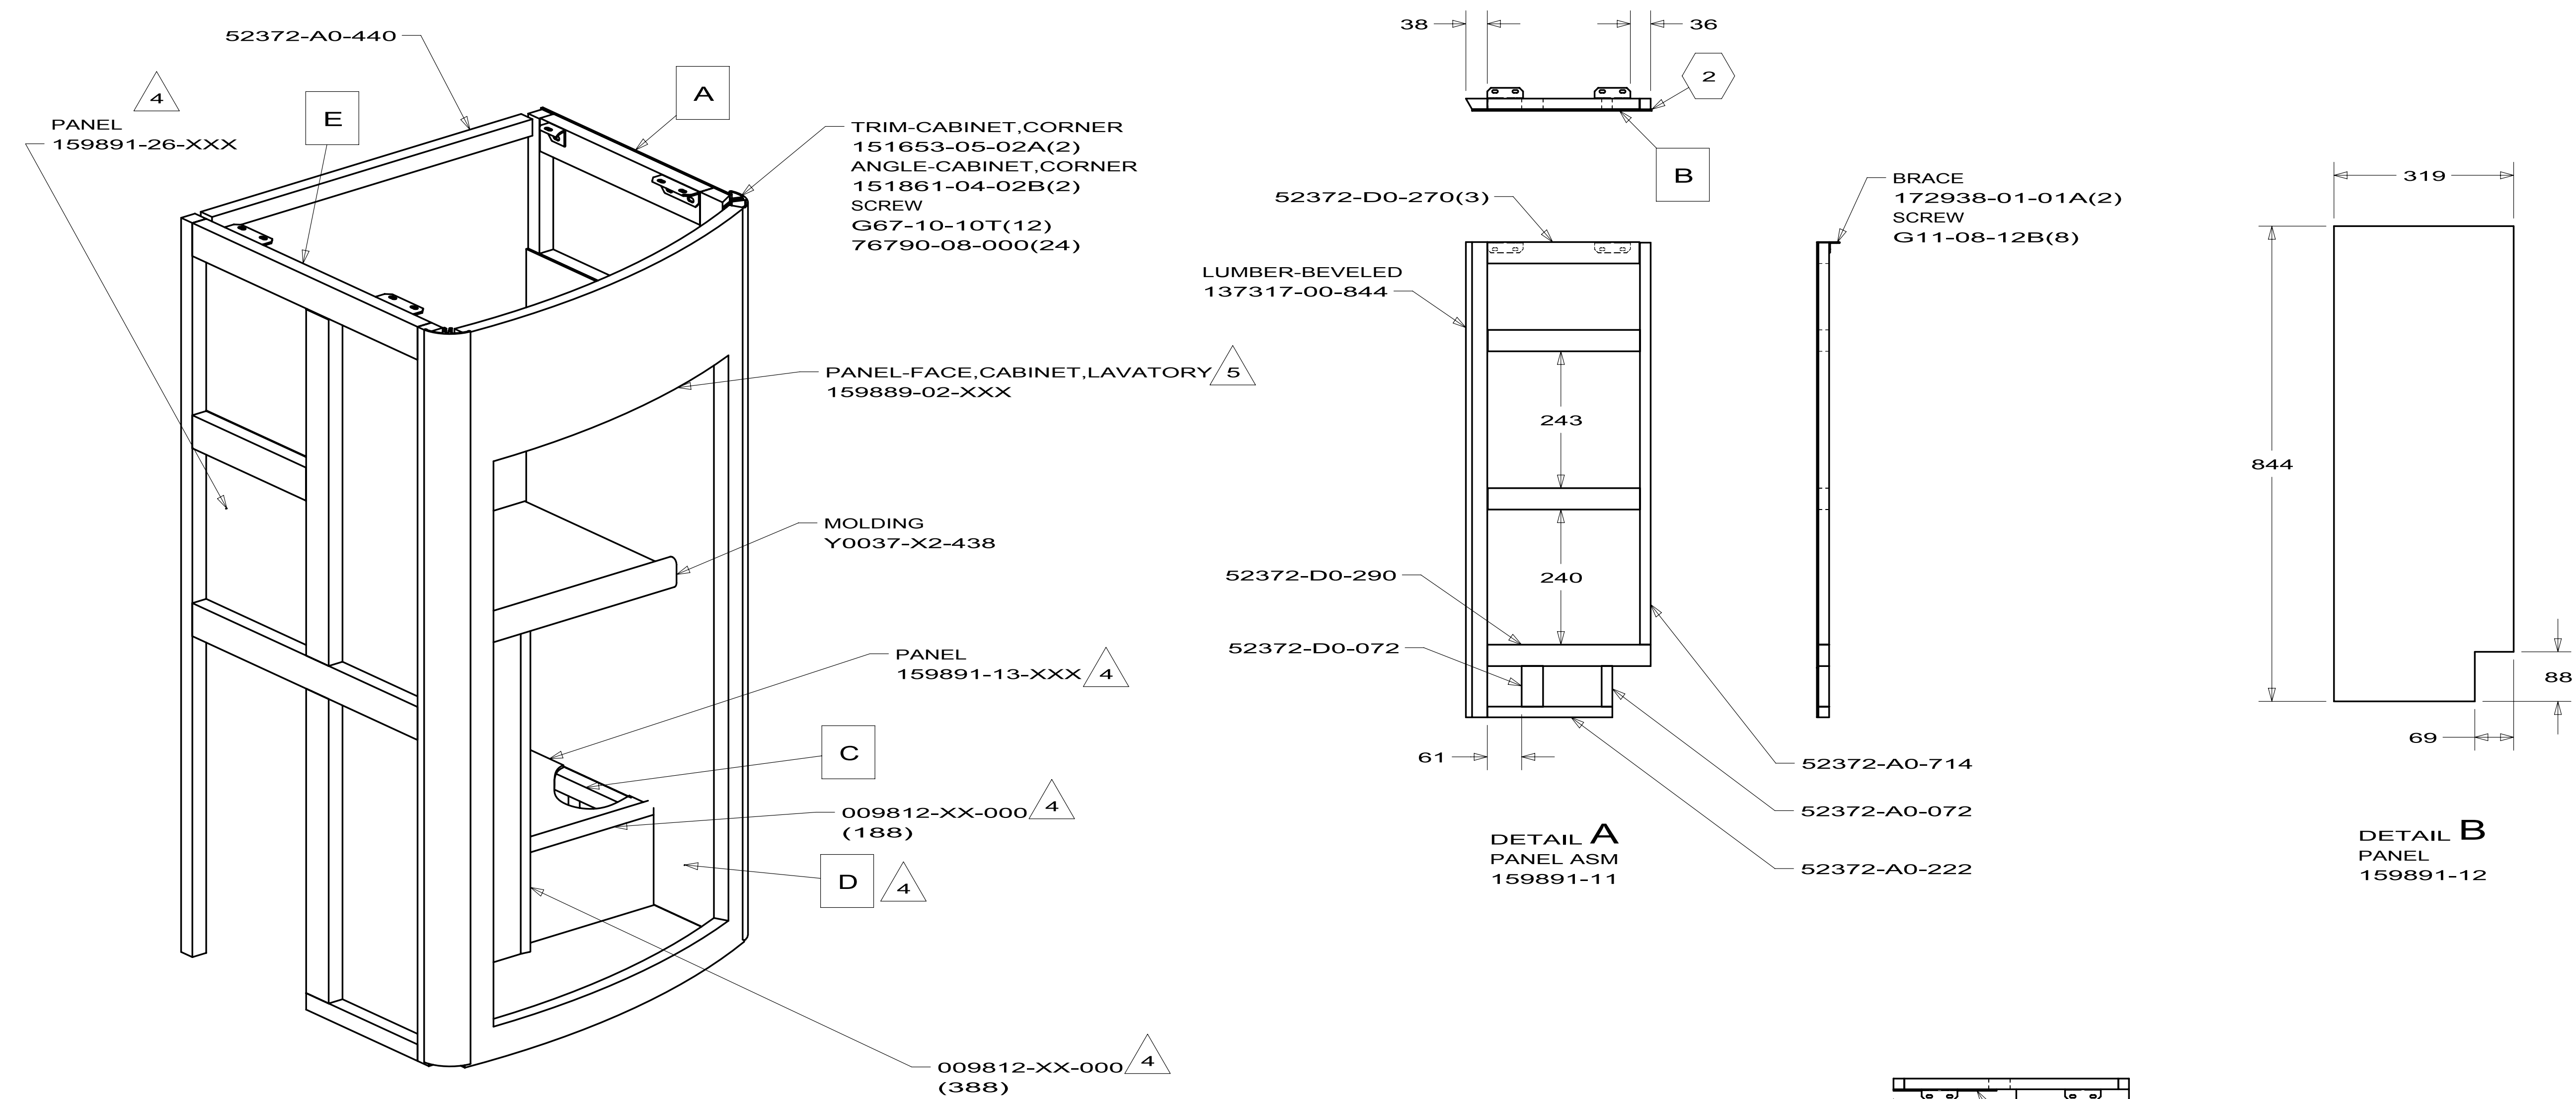

NUMBER INSIDE SYMBOL
GIVES PANEL OVERHANG

5. STAIN PER ES0022.
4. FASTEN DURING INSTALLATION OF CABINET.
3. FOR LAMINATION AND FASTENING SEE ES0006.
2. LUMBER 52371 MAY BE USED IN PLACE OF 52372.
1. OVERALL CABINET DIMENSIONS INCLUDE PANELING (DO NOT INCLUDE MOLDING).

NOTES:

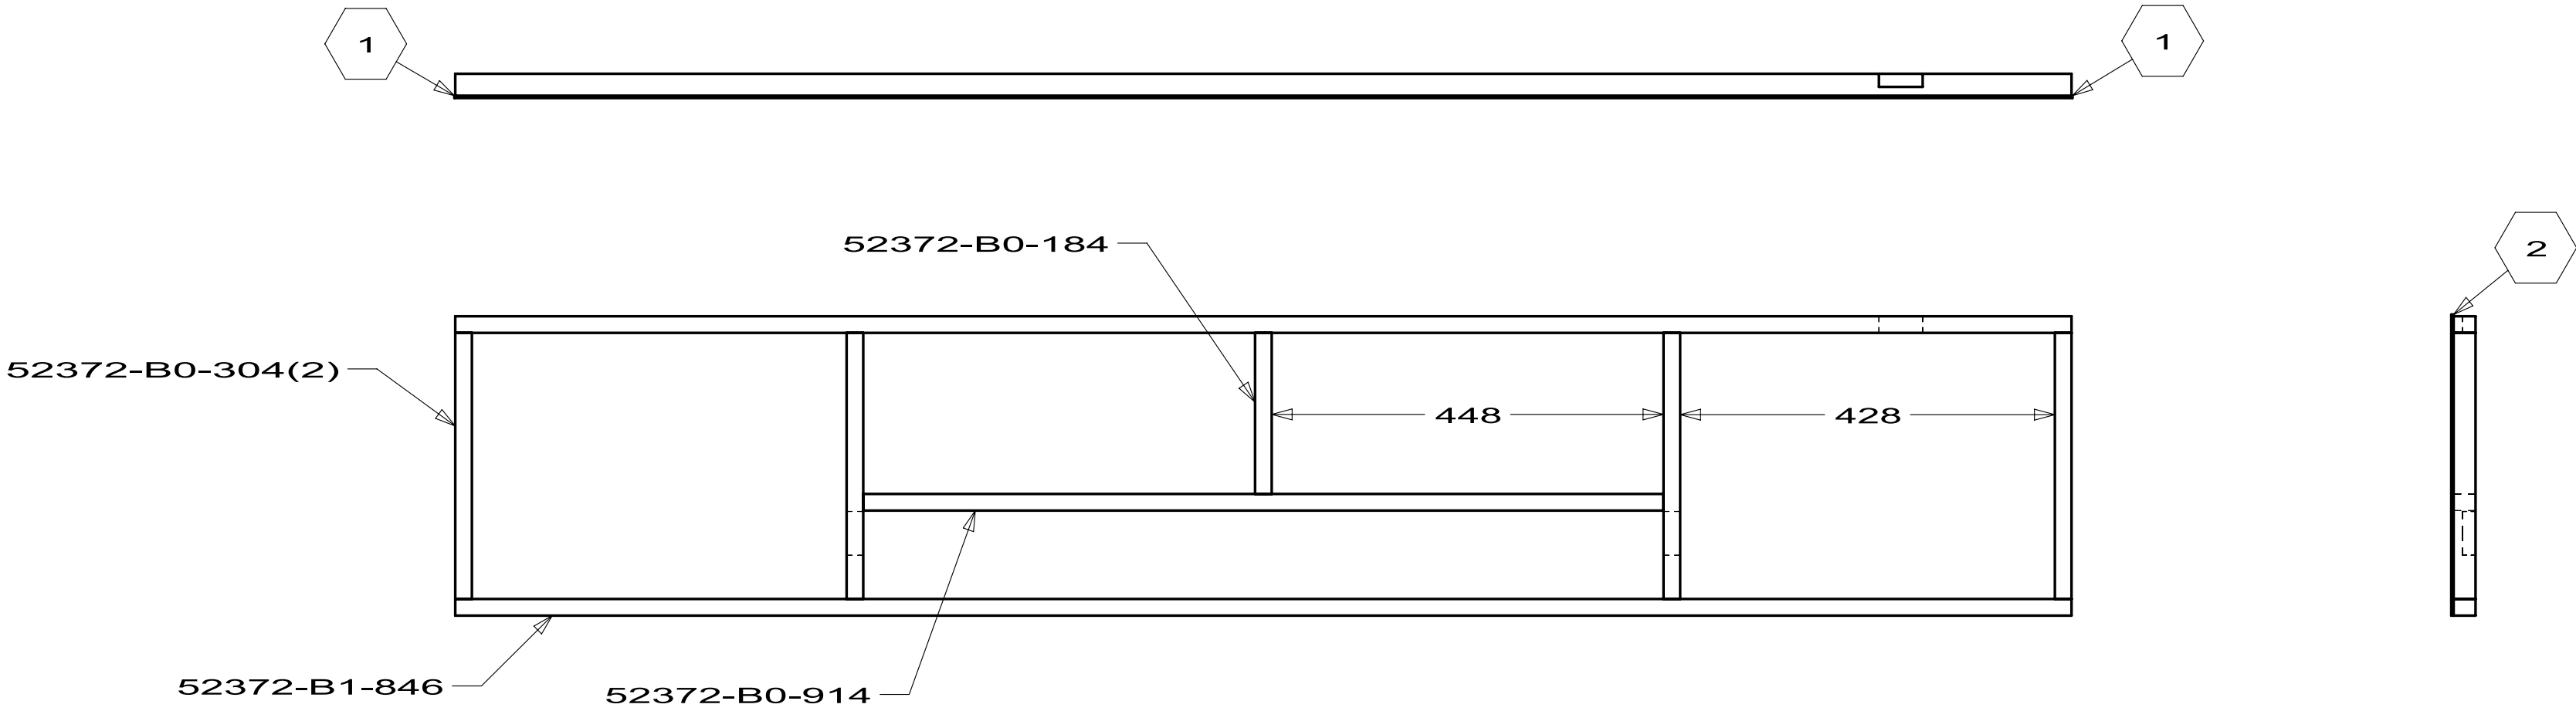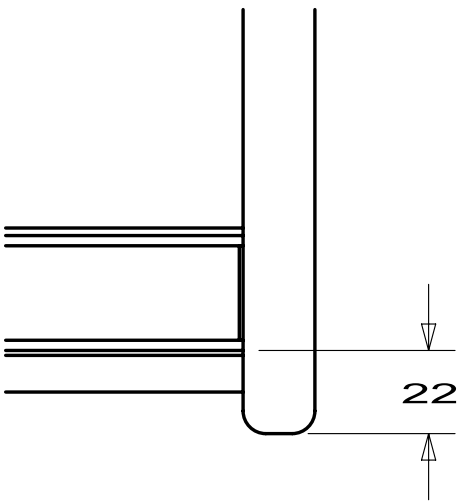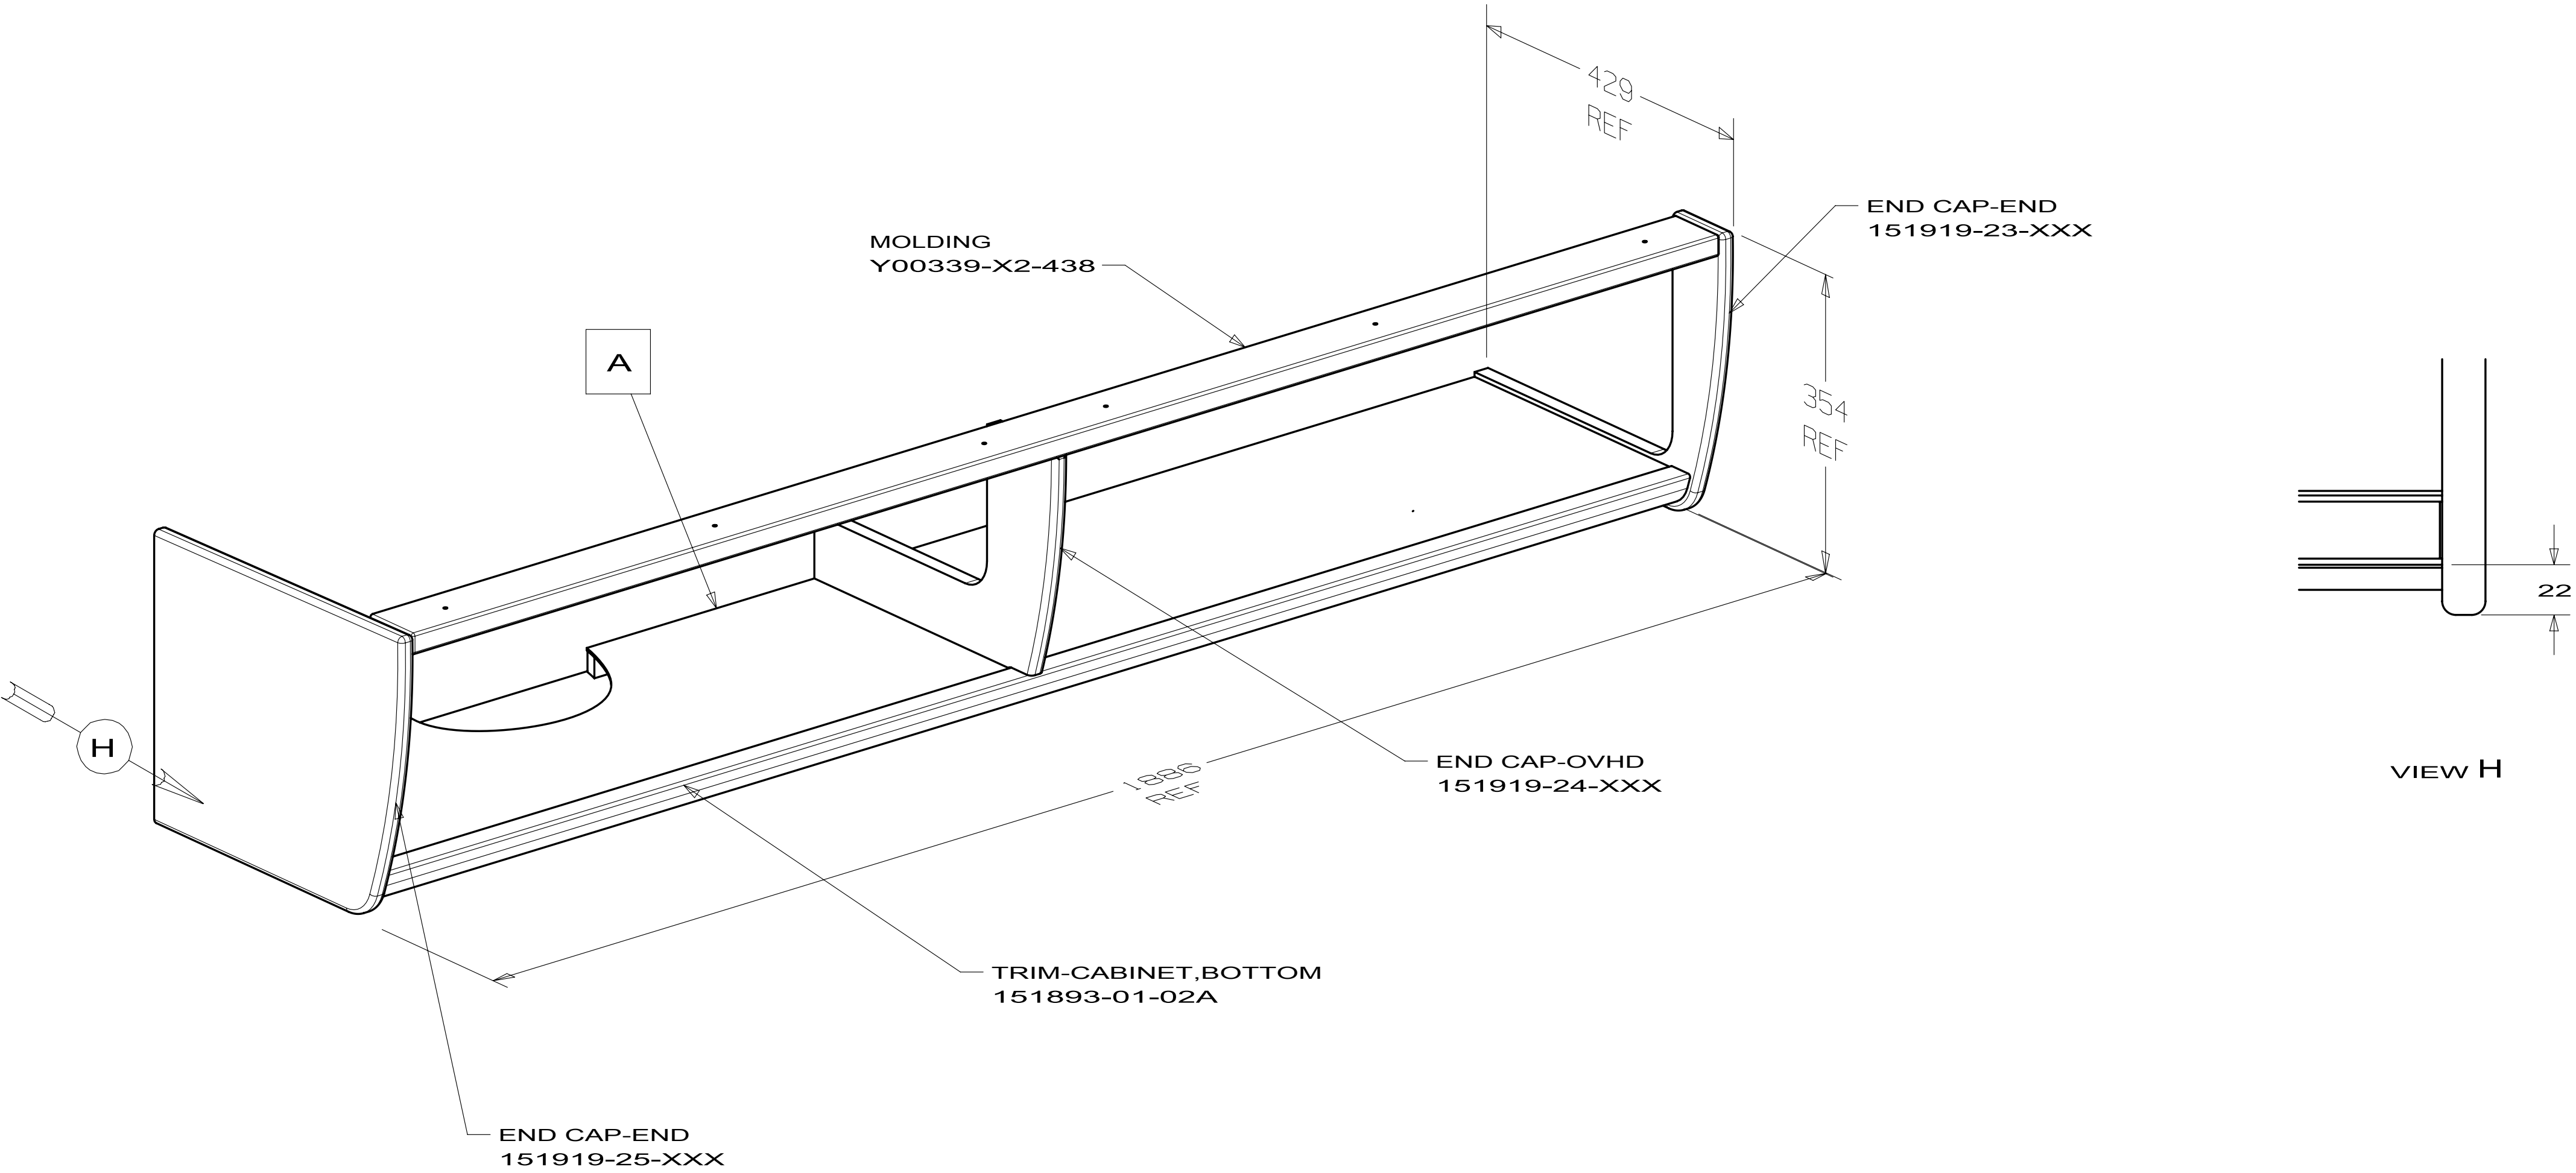

NUMBER INSIDE SYMBOL
GIVES PANEL OVERHANG

DETAIL A
PANEL ASM
169997-11



5. FASTEN DURING INSTALLATION.
4. FASTEN BY TACK NAILING CORNERS DURING ASM.
3. FOR LAMINATION AND FASTENING SEE ES0006.
2. LUMBER 52371 MAY BE USED IN PLACE OF 52372.
1. OVERALL CABINET DIMENSIONS INCLUDE PANELING
(DO NOT INCLUDE MOLDING).

NOTES:


10 524K

1.5
0.8

CABINET ASM-OVHD,COUCH
1 2 169997

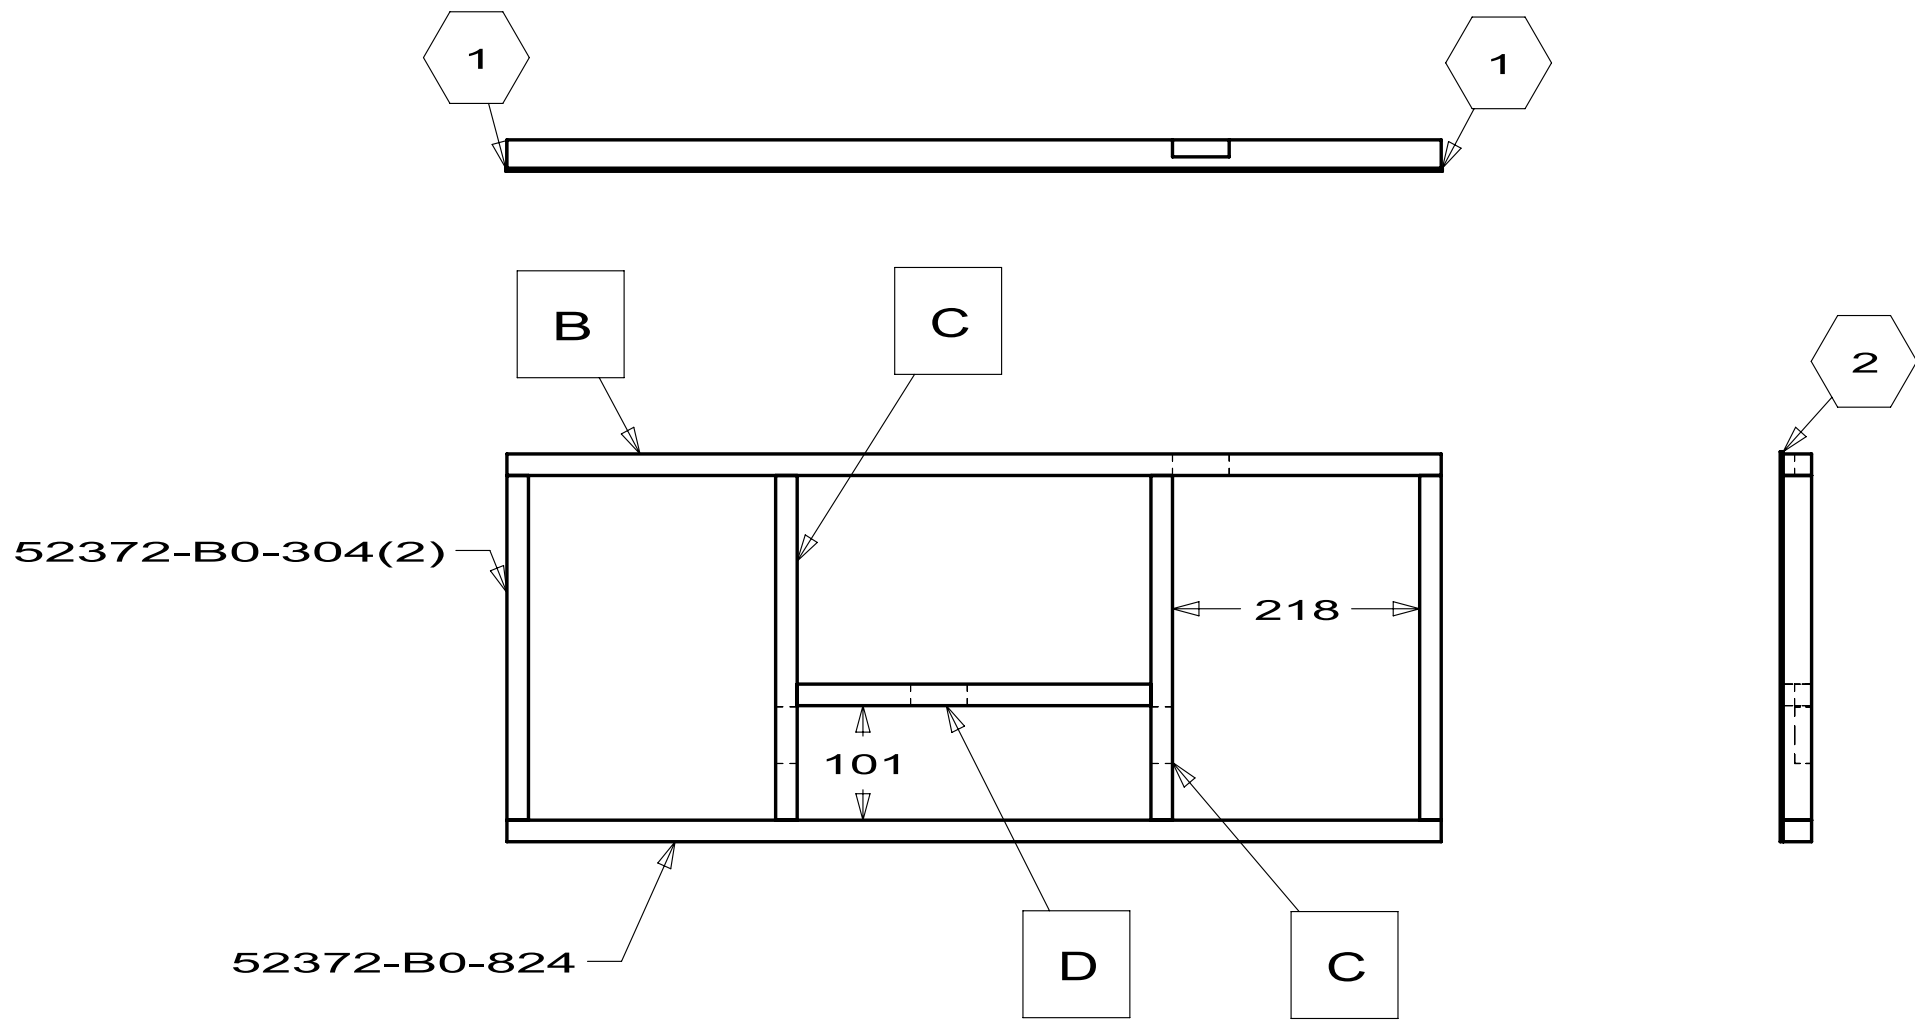
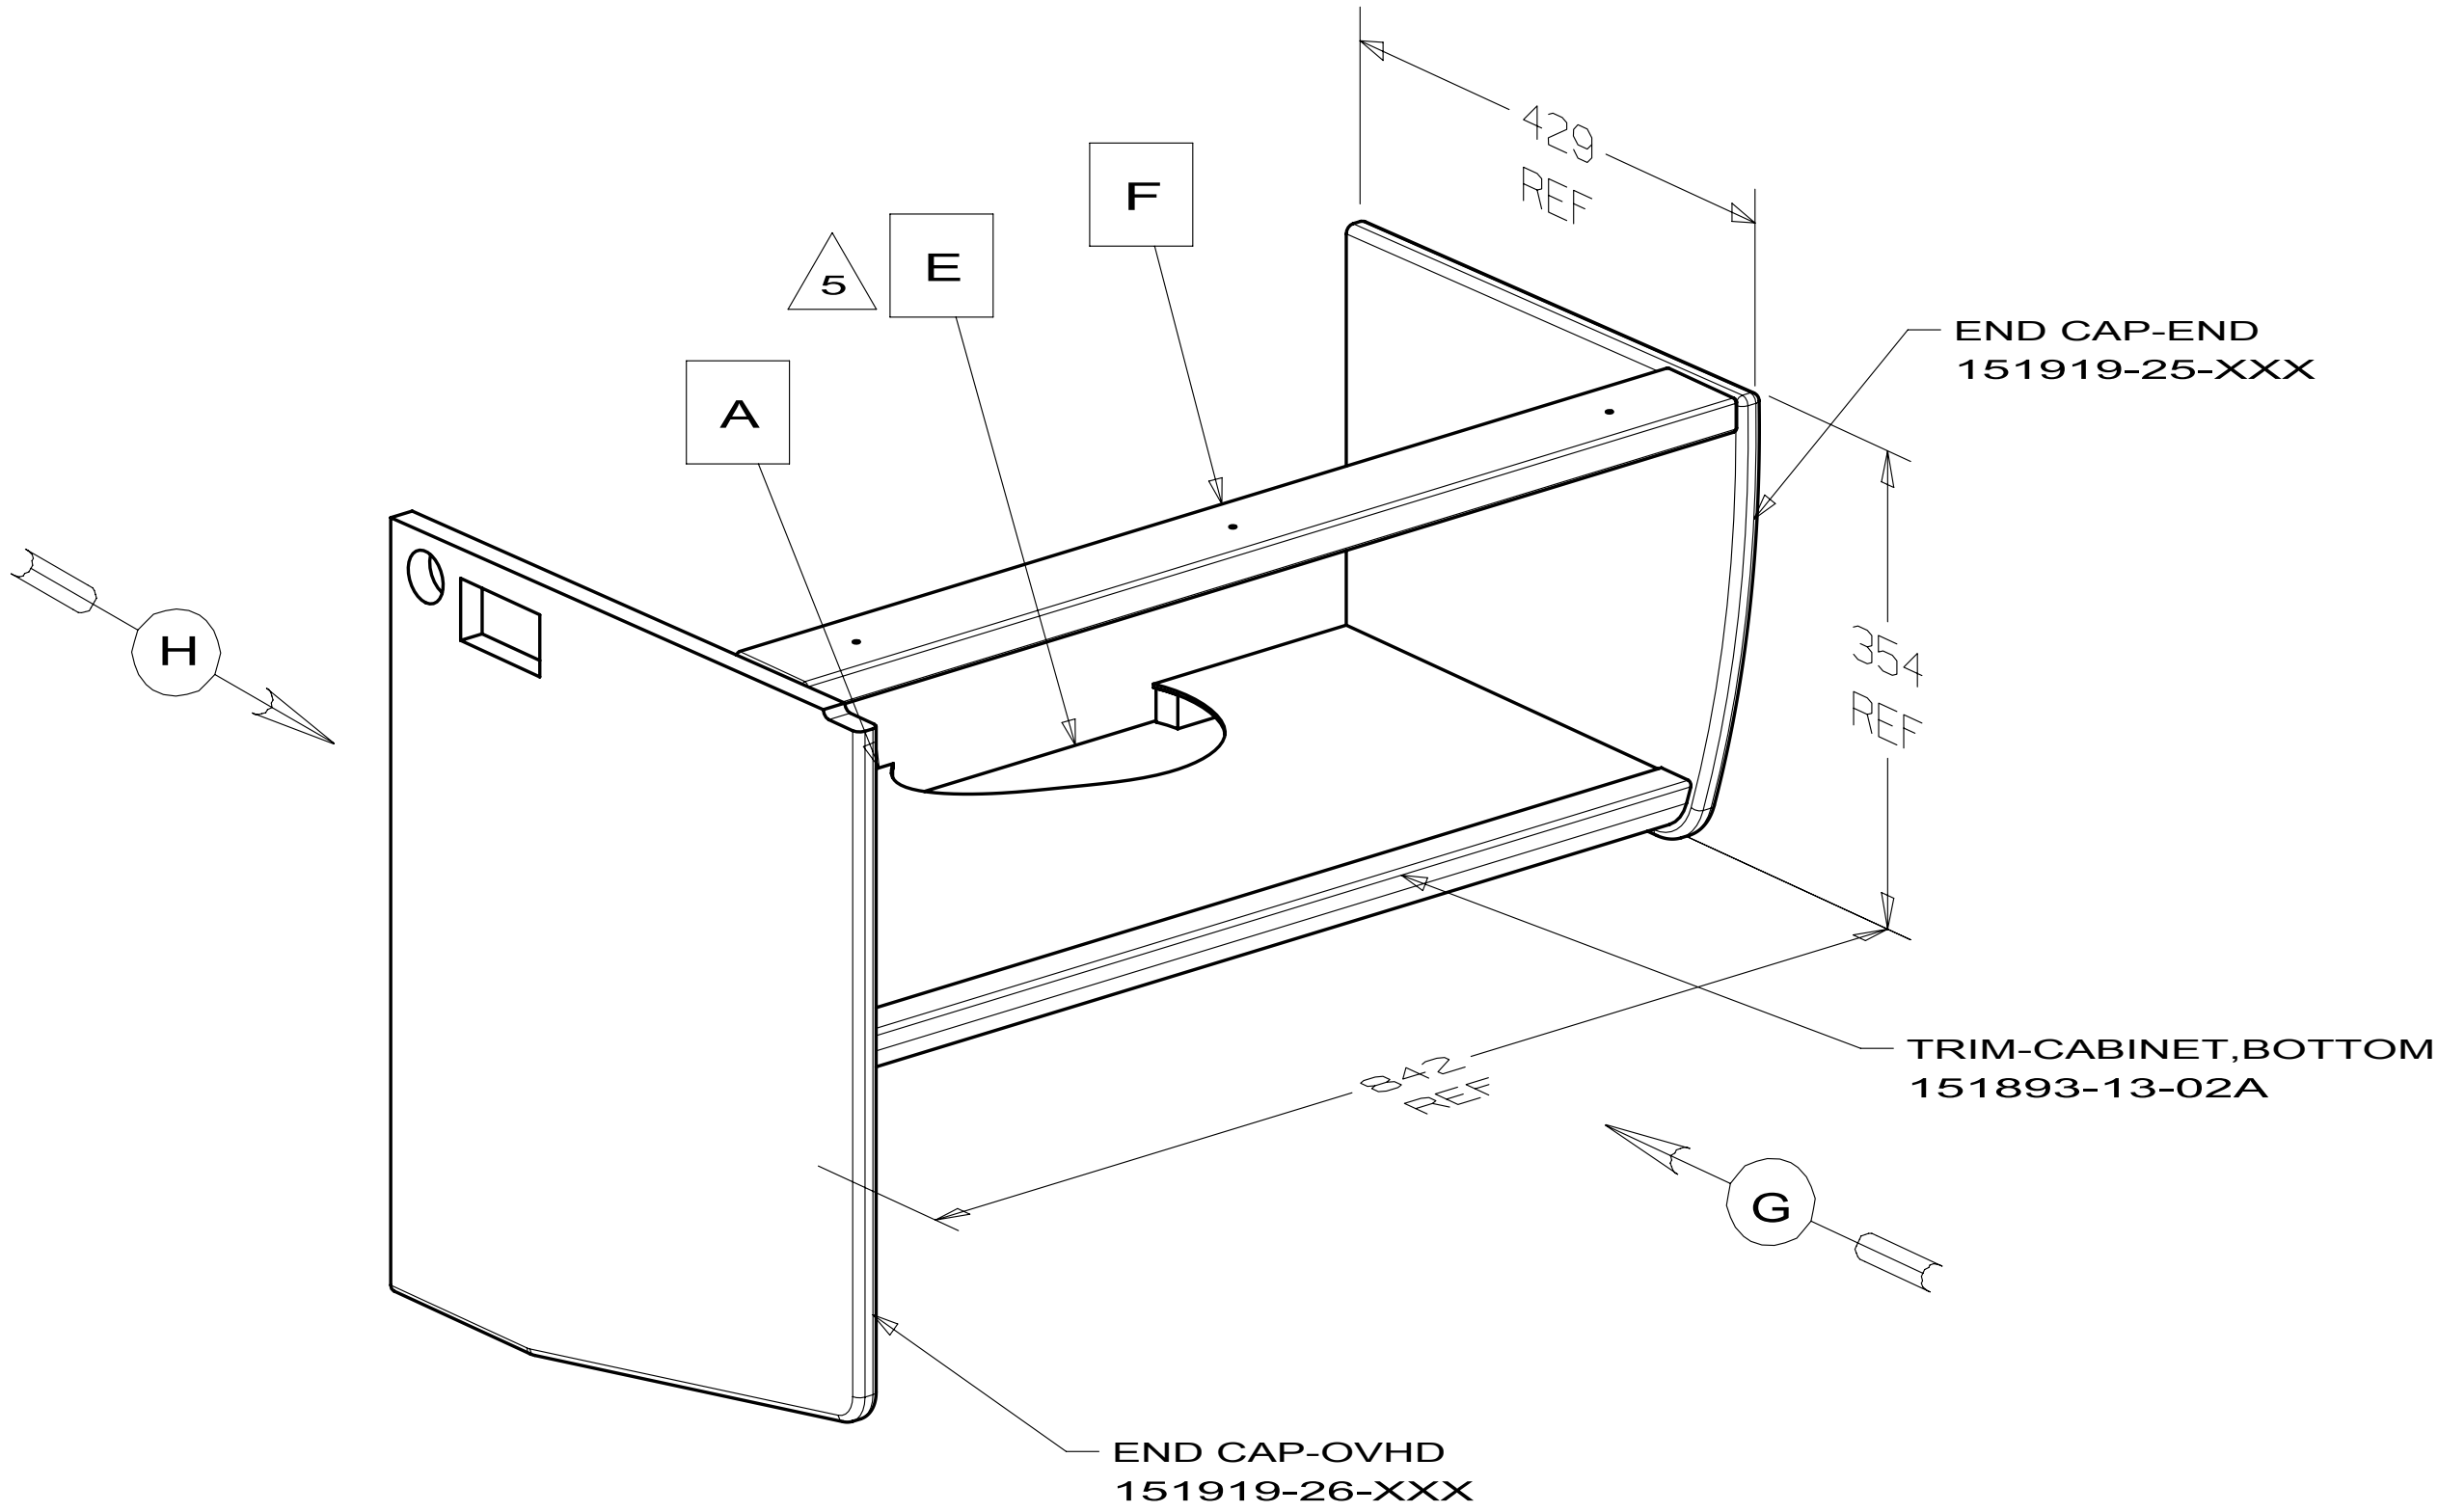


DETAIL A
PANEL ASM
169998-11

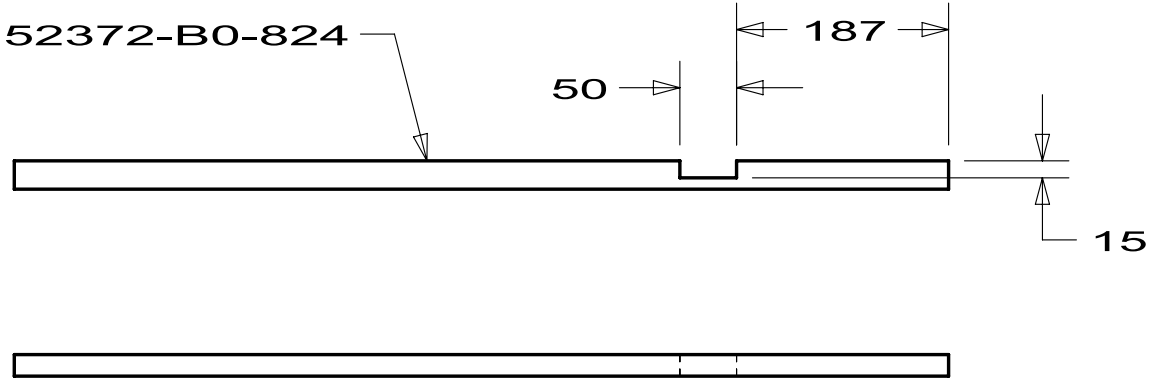


DETAIL B
LUMBER
169998-17

DETAIL C
LUMBER
169998-18

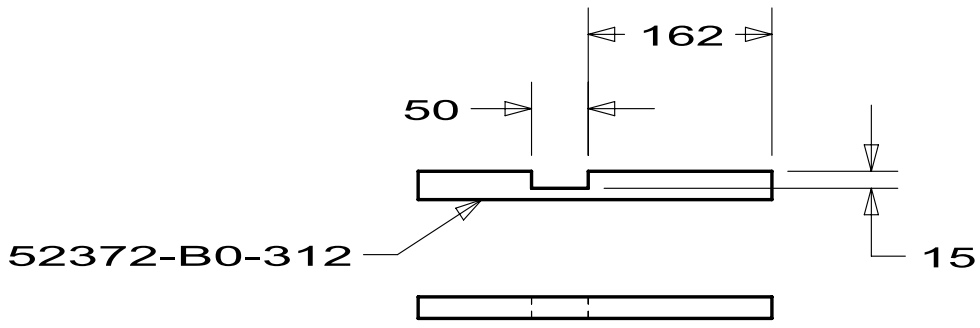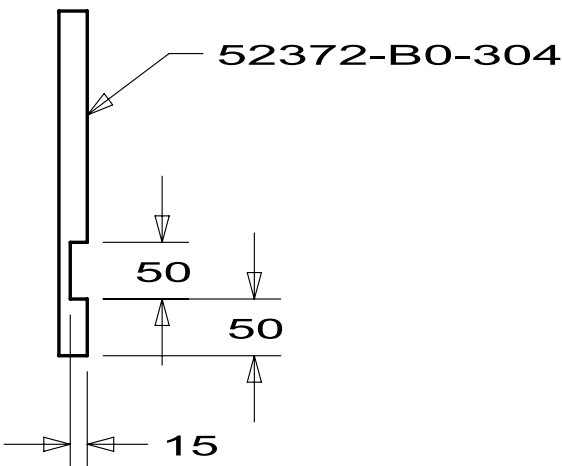


DETAIL D
LUMBER
169998-21

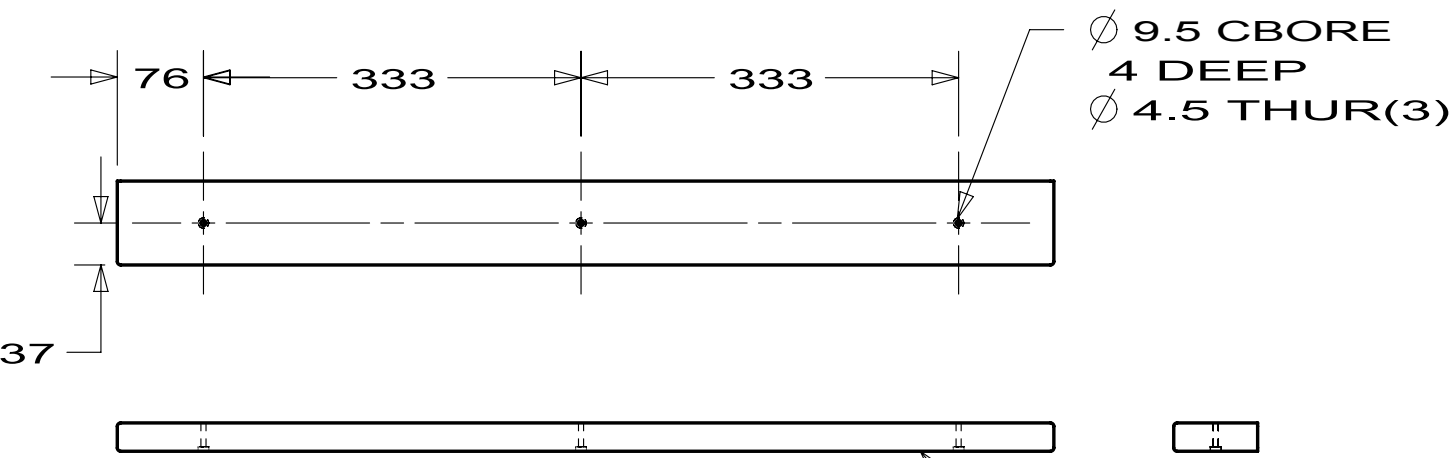


DETAIL F
LUMBER
169998-20


MOLDING-HARDWOOD
Y00339-X2-438

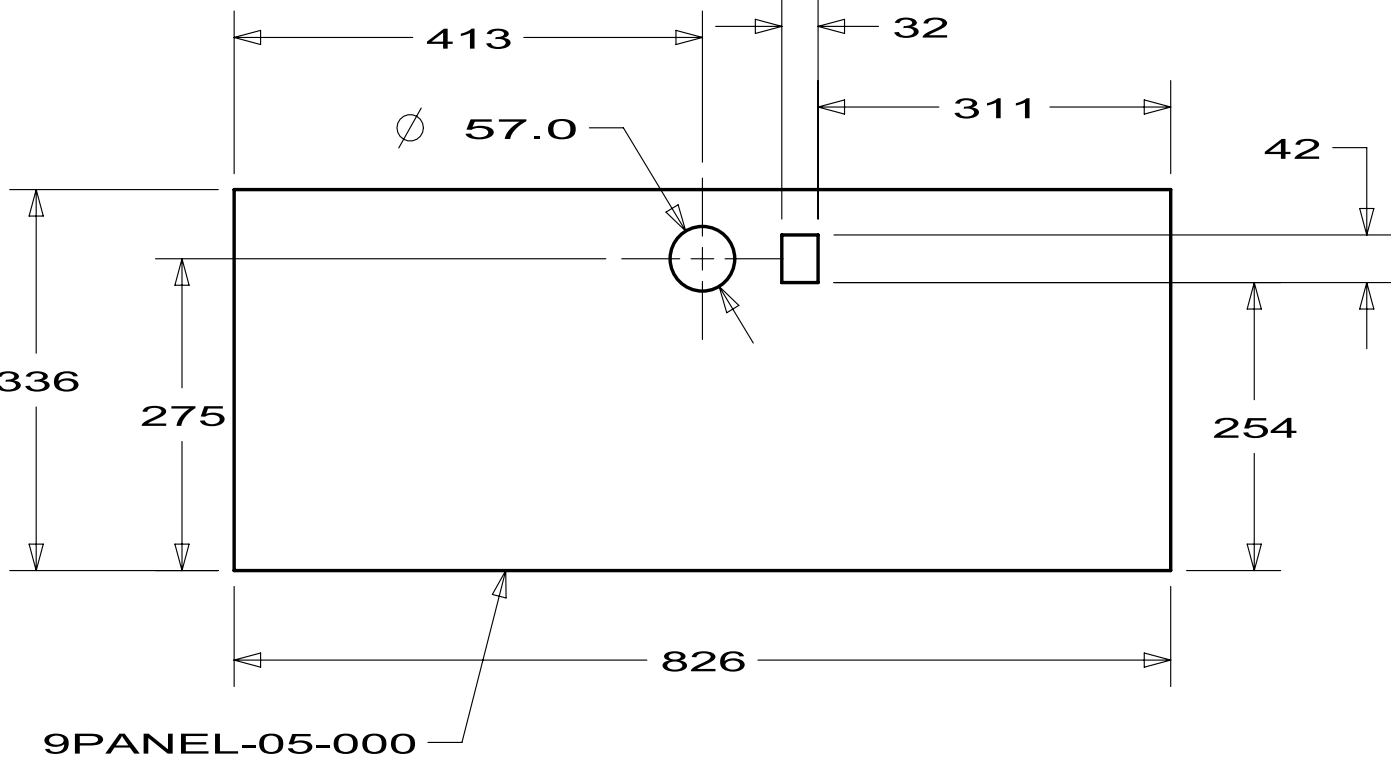

DETAIL E
PANEL
169998-14

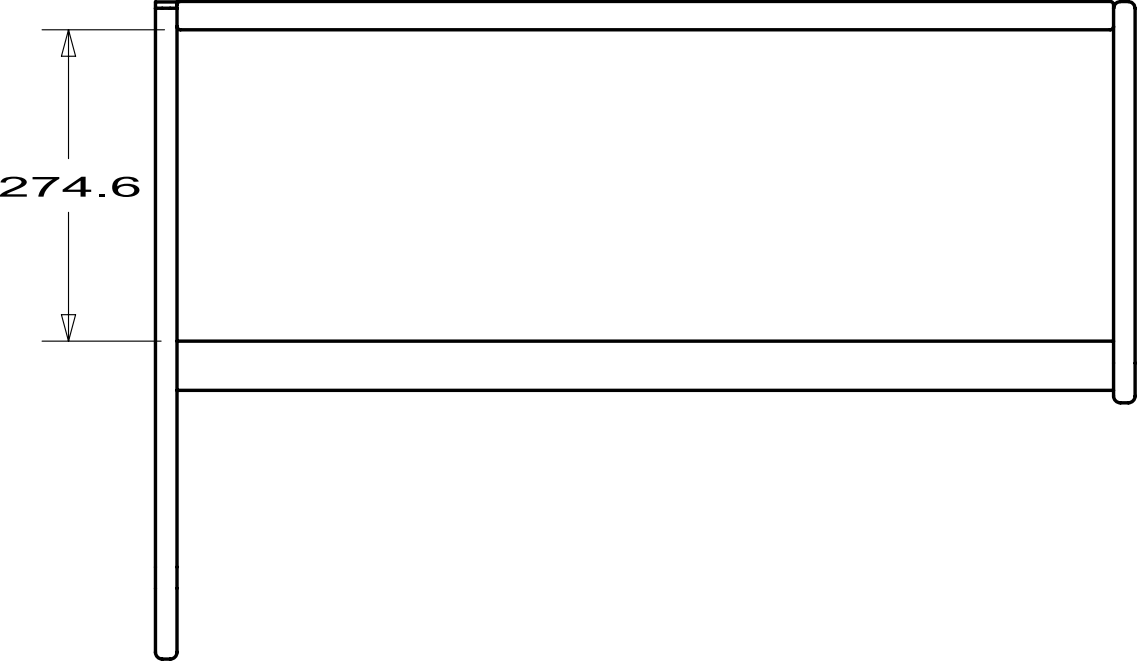

VIEW G

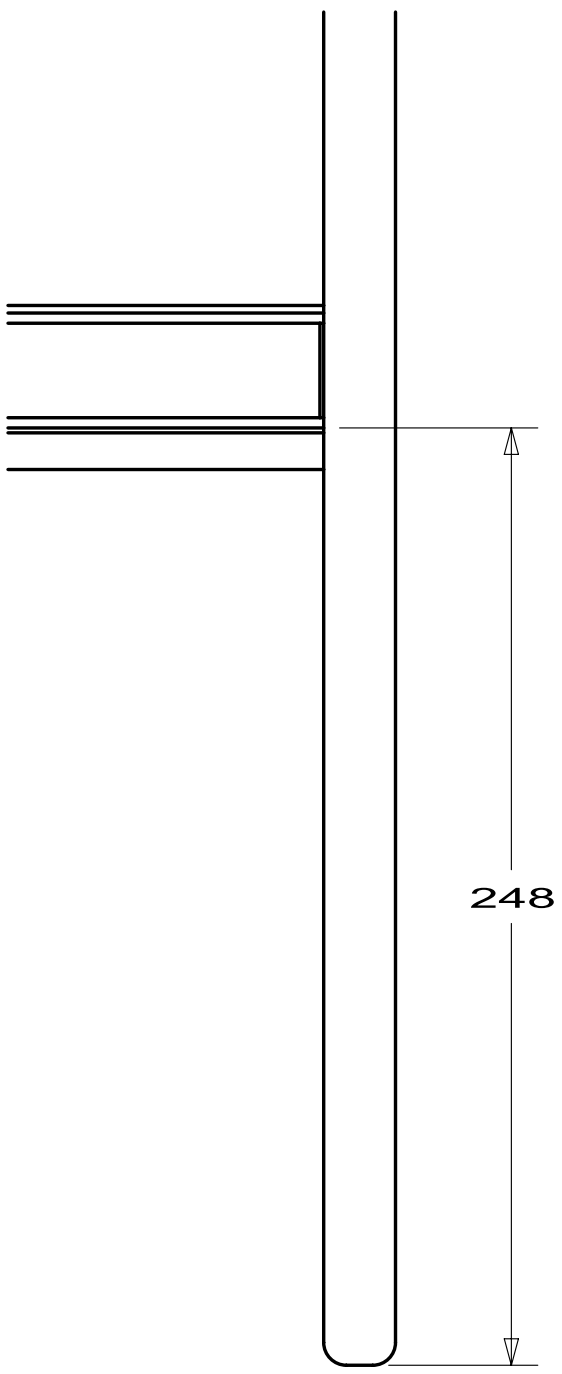

VIEW H

NUMBER INSIDE SYMBOL
GIVES PANEL OVERHANG

10 524K

1.5
0.8

CABINET ASM-OVHD,GALLEY

1 1 169998

NOTES:

- 6. STAIN AND FINISH PER ES0022.
- 5. FASTEN DURING INSTALLATION.
- 4. FASTEN BY TACK NAILING CORNERS DURING ASM.
- 3. FOR LAMINATION AND FASTENING SEE ES0006.
- 2. LUMBER 52371 MAY BE USED IN PLACE OF 52372.
- 1. OVERALL CABINET DIMENSIONS INCLUDE PANELING (DO NOT INCLUDE MOLDING).

PAD ASM-DINETTE
170200-05-XXX


CABINET ASM-DINETTE,BACK
170046-06-XXX

PANEL
170041-A3-XXX
9PANEL-05-000
(212 X 210)

FRAME ASM-SIDE,DINETTE
170059-05-000
BRACE-SEAT
172938-01-CHT (2)
BRACKET ASM-DINETTE 338MM,LH
161278-01-000

END CAP ASM,DINETTE
170043-01-XXX
BRACE-SEAT
172938-01-CHT
BRACKET ASM-DINETTE 338MM,RH
161278-02-000


CABINET ASM-FACE,DINETTE
170042-06-XXX
SUPPORT-BED,DINETTE, 712 LG
081295-01-XXX

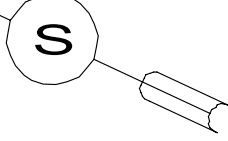

BRACE-SEAT
172938-01-CHT(3)
SCREW
000G67-10-08B(12)

170041-06

524K

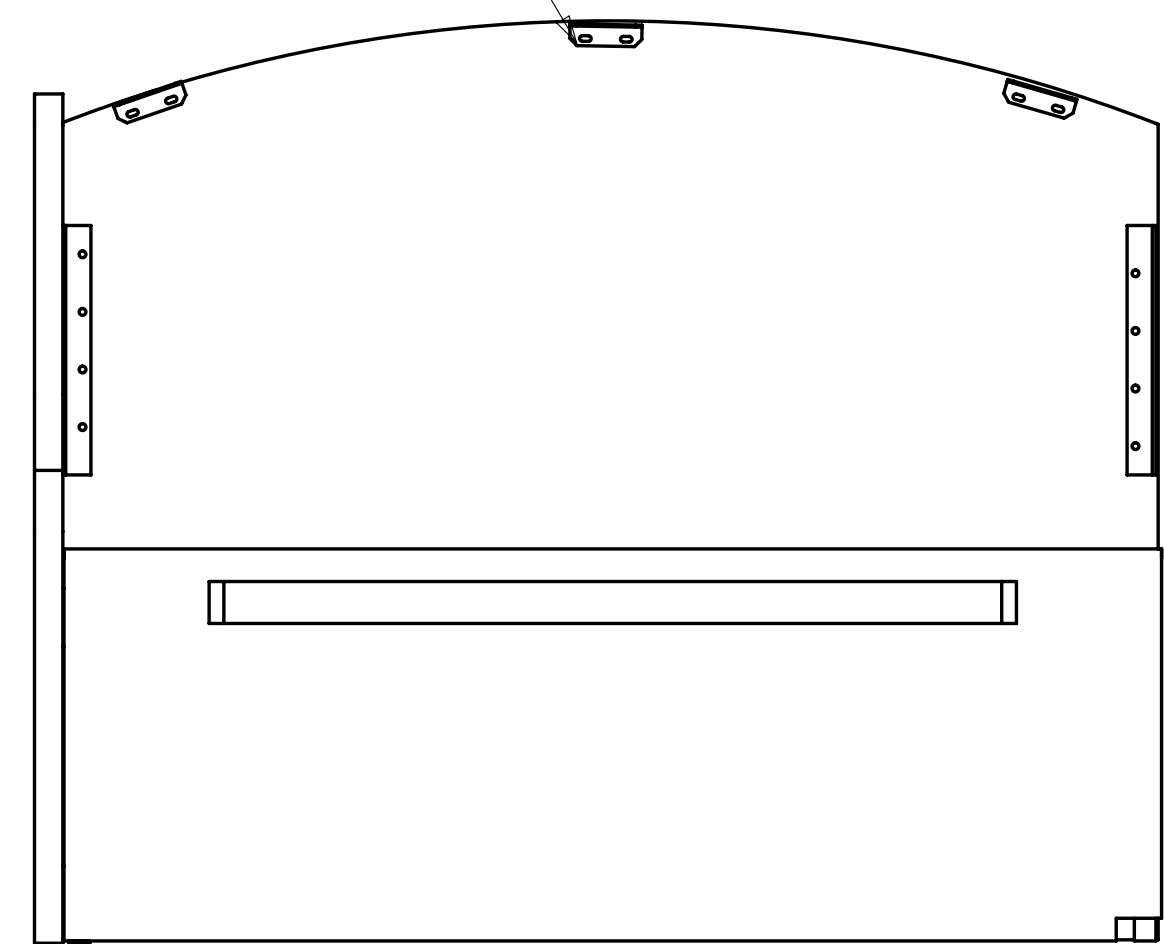



VIEW S

FIRST USED		
10 300 SERIES		
DO NOT SCALE DRAWING		
TITLE: CABINET COMPL-DINETTE		
SHEET 6	PART NO 170041	REV


170041-07

524K

VIEW T

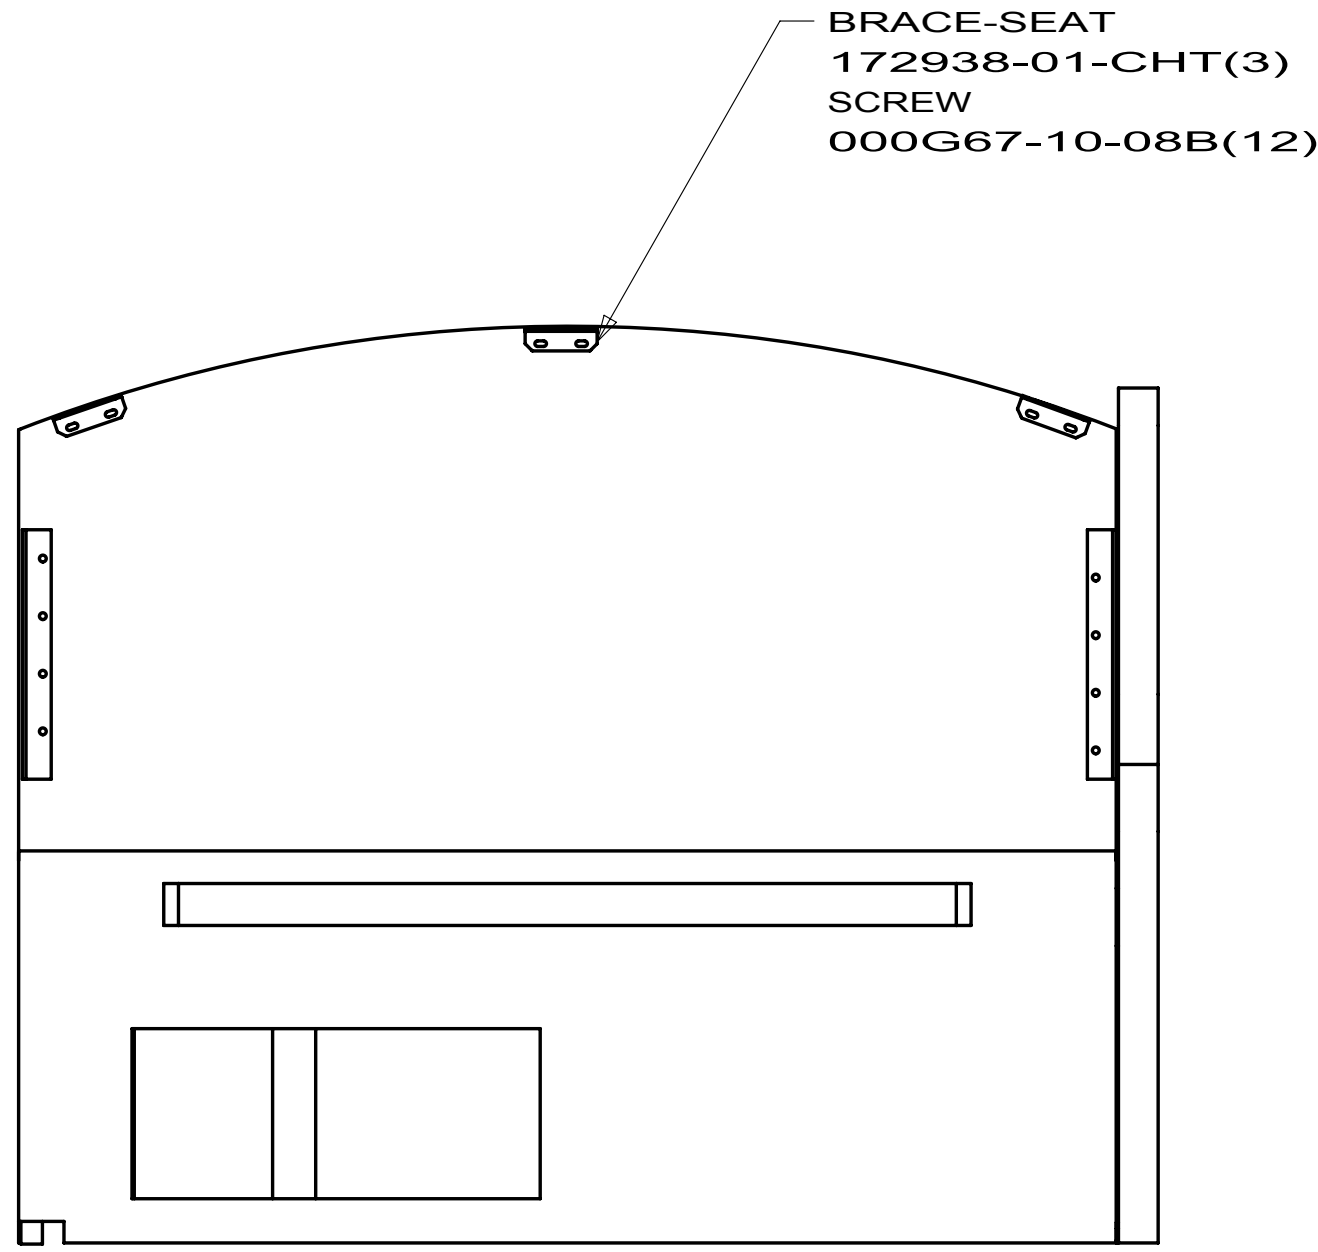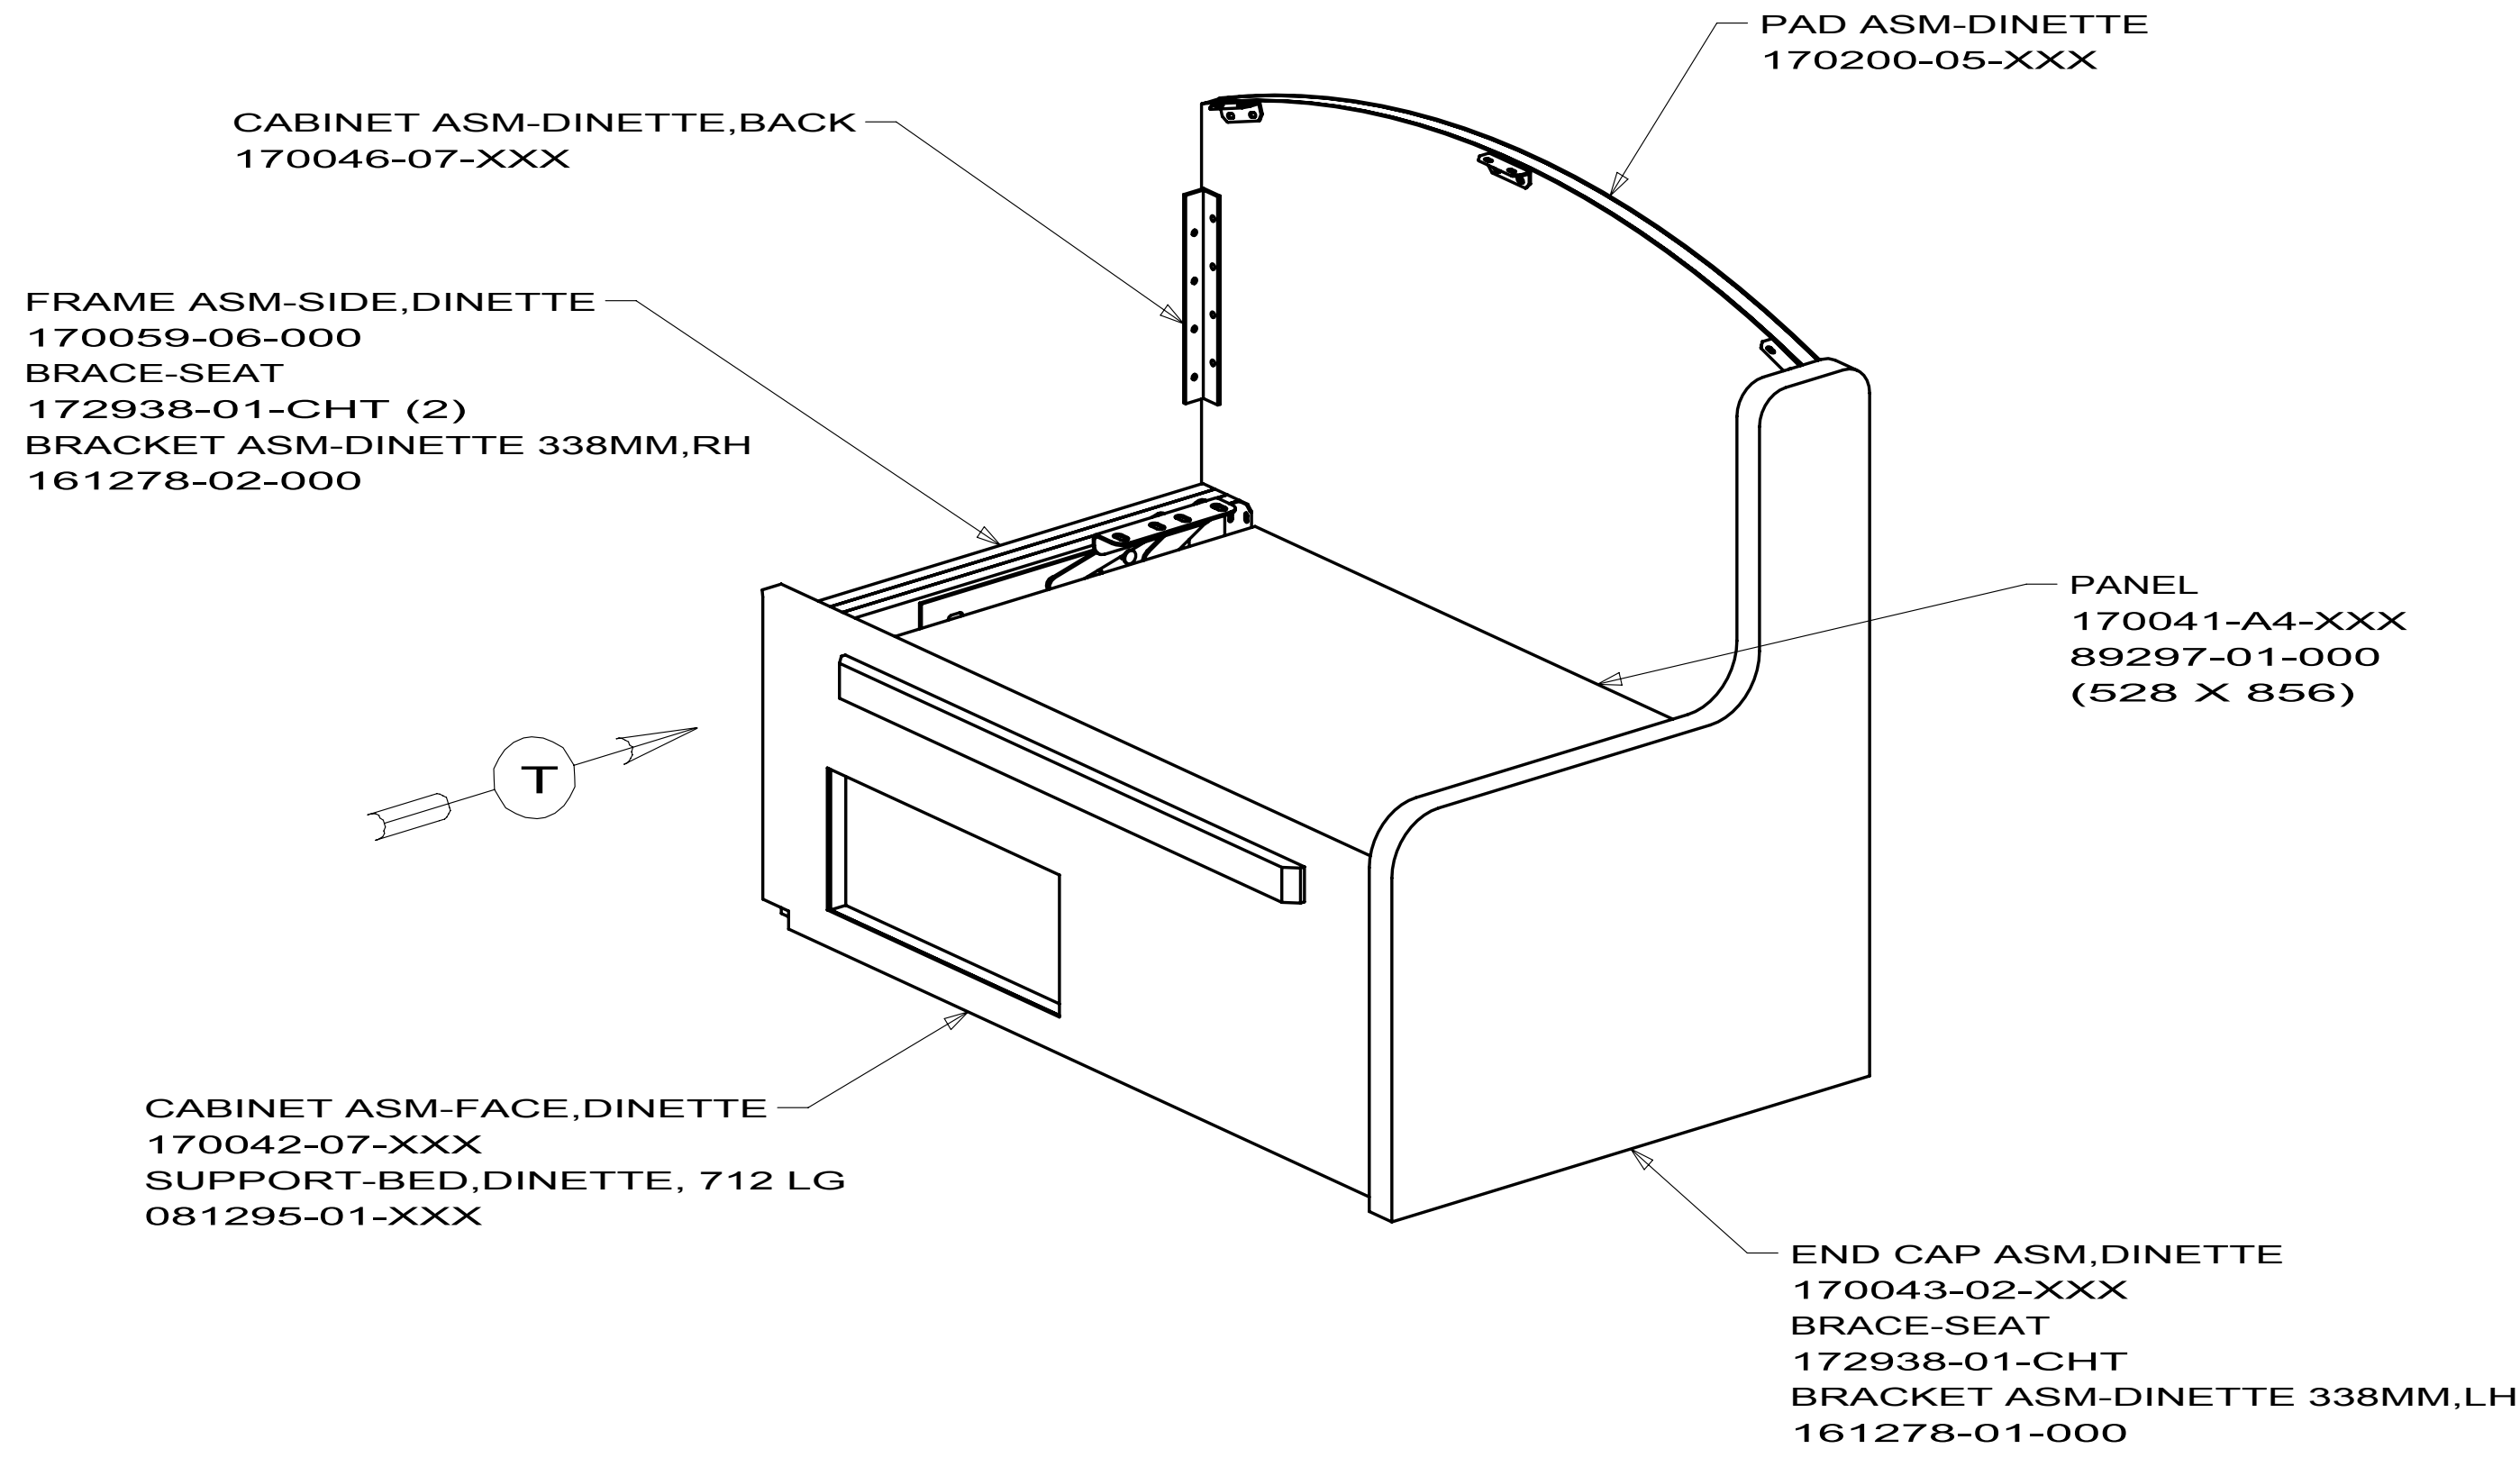

FIRST USED		
10 300 SERIES		
DO NOT SCALE DRAWING		
TITLE: CABINET COMPL-DINETTE		
SHEET 7	PART NO 170041	REV

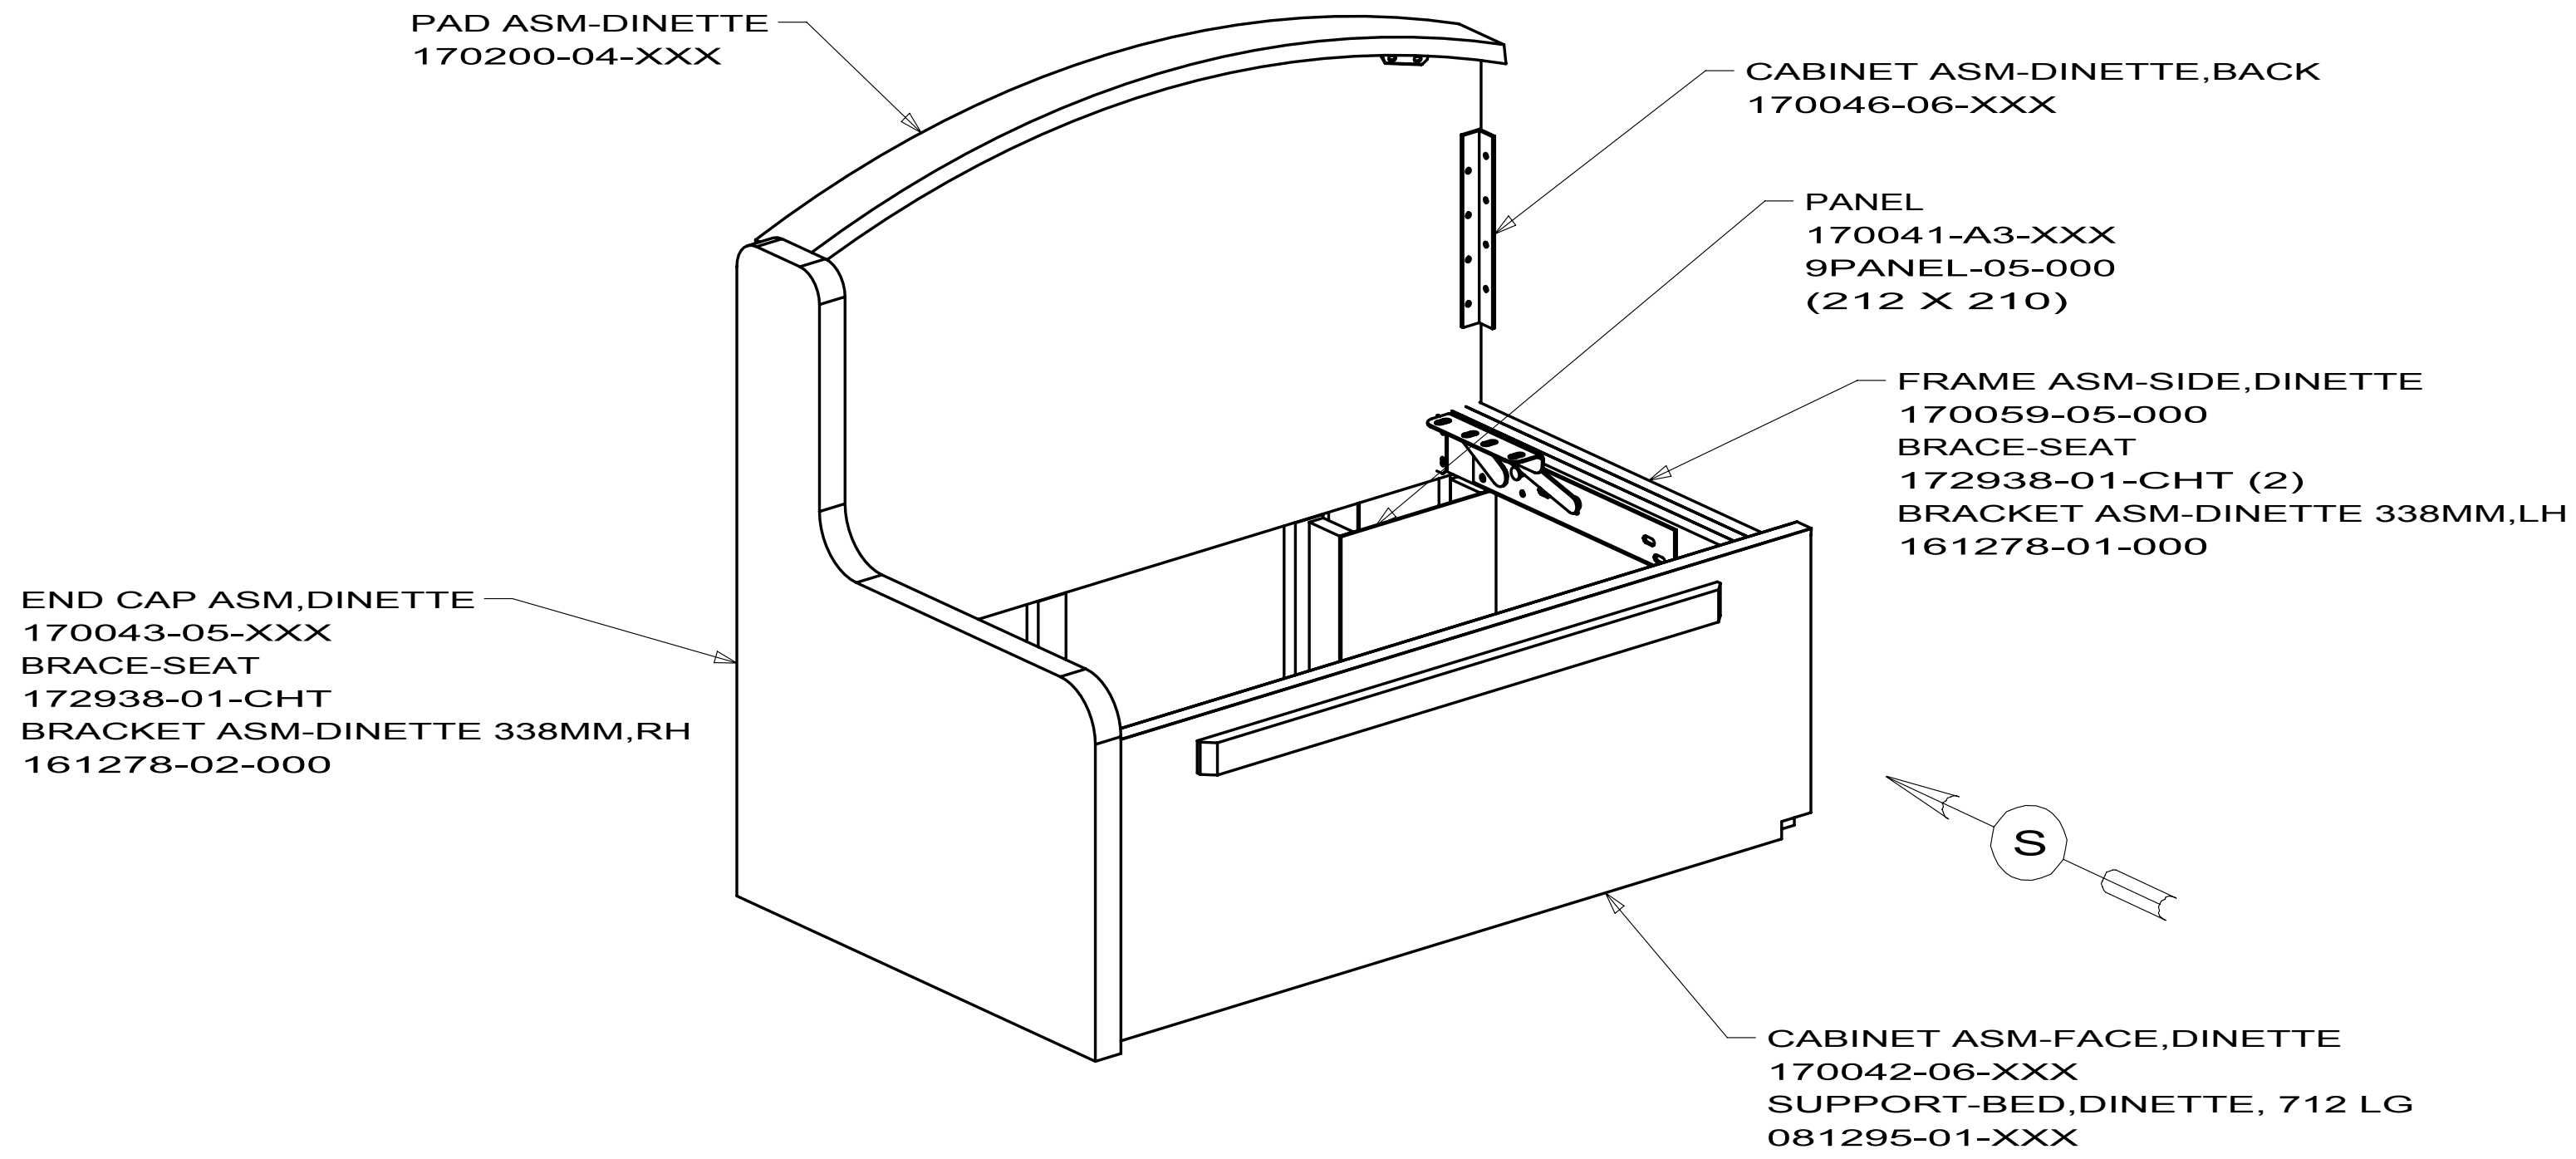

170041-08

141 524K

141 DINETTE - ULTRALEATHER

FIRST USED		
10 300 SERIES		
DO NOT SCALE DRAWING		
TITLE: CABINET COMPL-DINETTE		
SHEET 8	PART NO 170041	REV

8

7

6


5

4

3

2

1

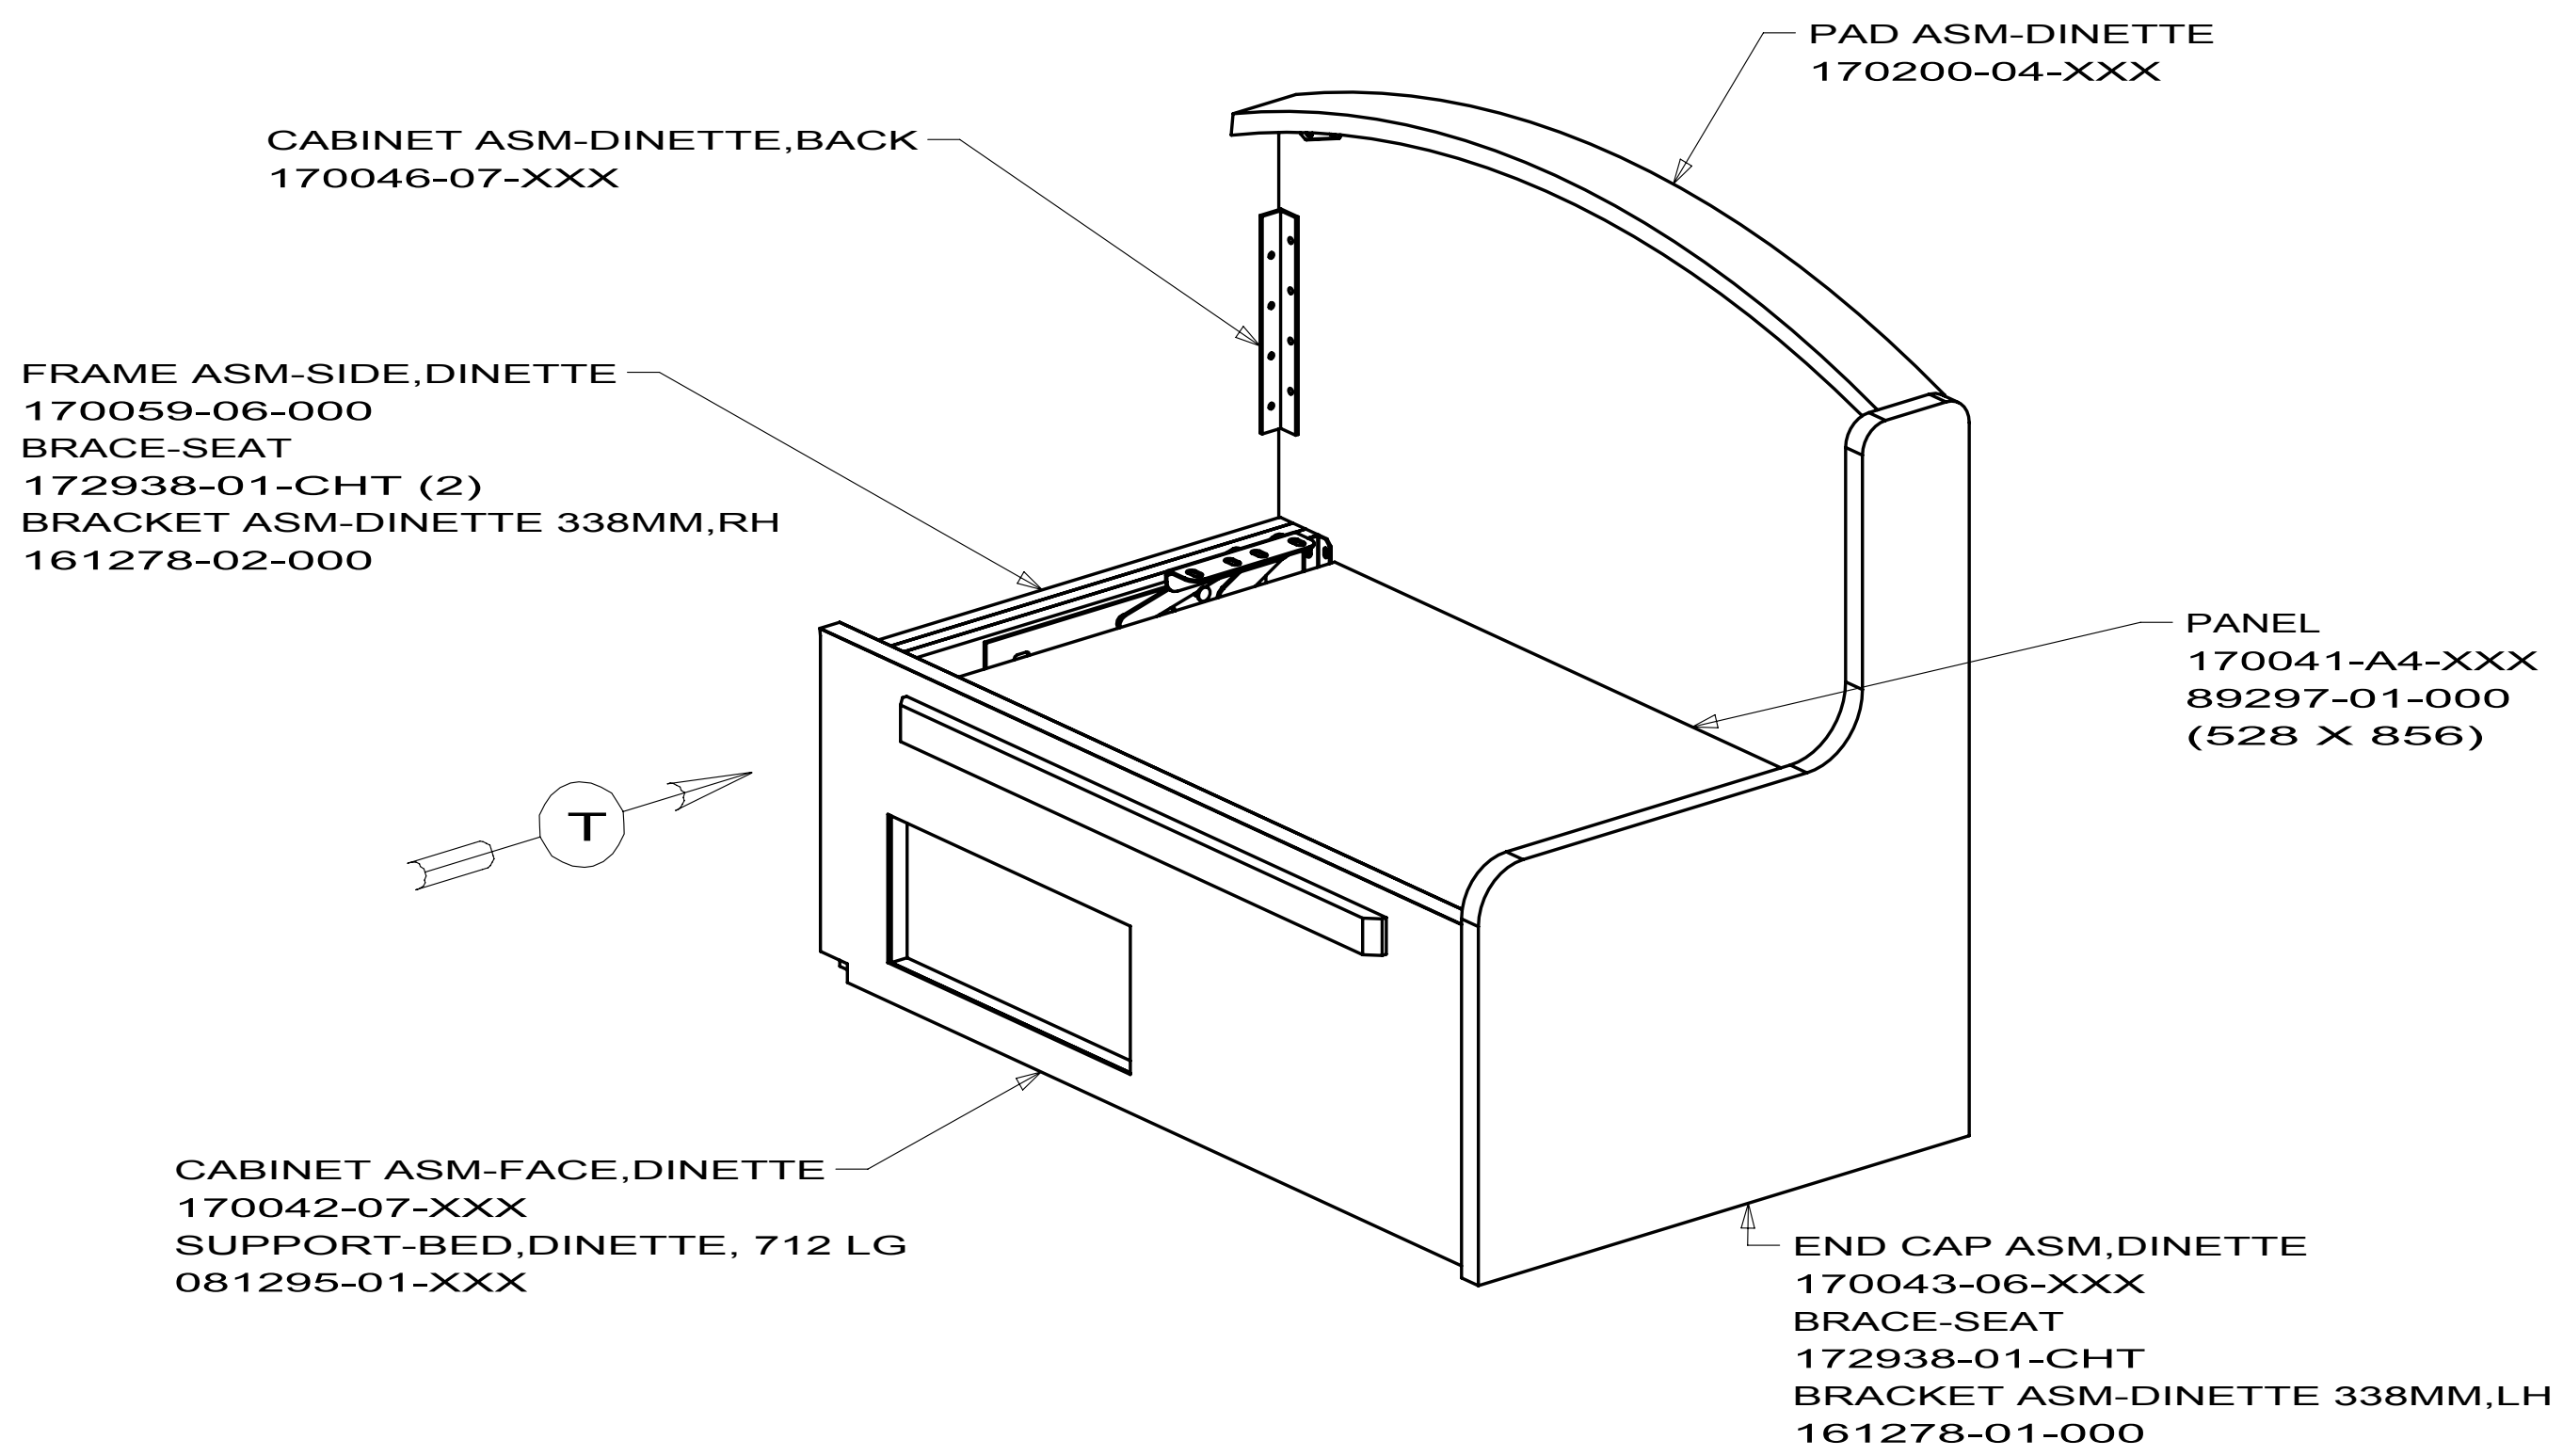DWG
NO 170041

170041-09


(141)

524K

(141) DINETTE - ULTRALEATHER

FIRST USED		
10 300 SERIES		
DO NOT SCALE DRAWING		
TITLE: CABINET COMPL-DINETTE		
SHEET 9	PART NO 170041	REV

10/23/2009

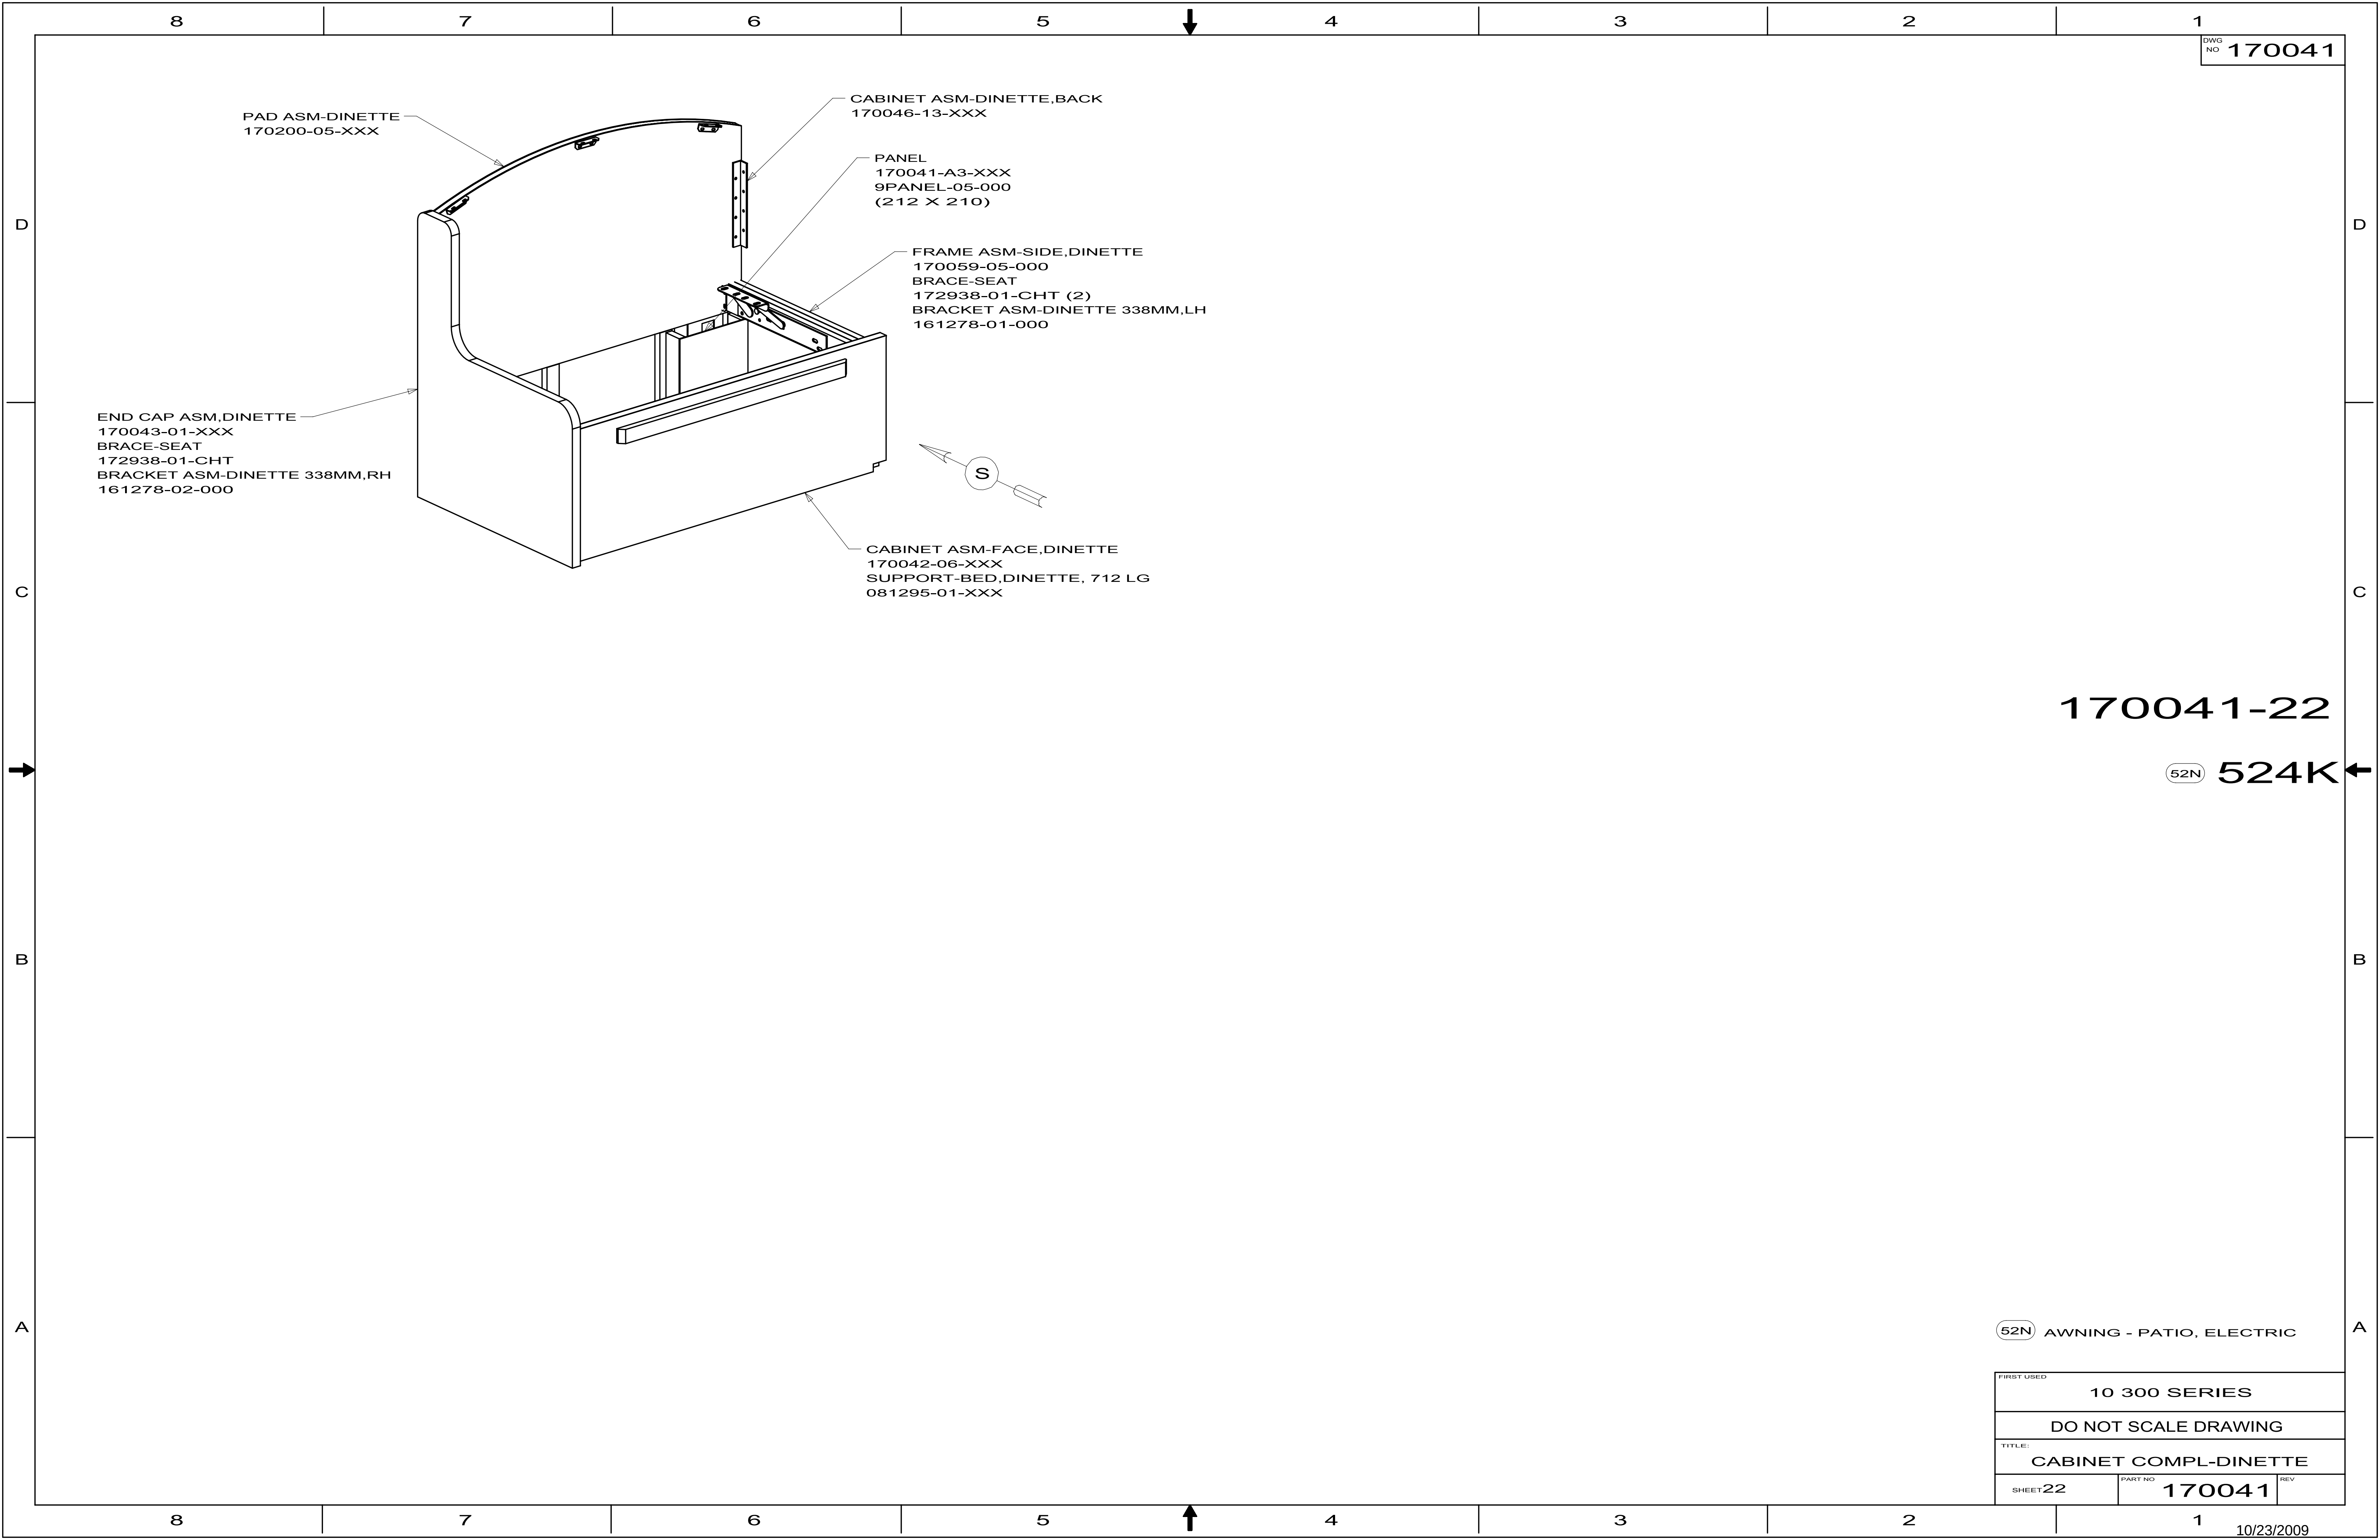

DWG NO 170041

END CAP ASM,DINETTE
170043-01-XXX
BRACE-SEAT
172938-01-CHT
BRACKET ASM-DINETTE 338MM,RH
161278-02-000

PAD ASM-DINETTE
170200-05-XXX

CABINET ASM-DINETTE,BACK
170046-13-XXX

PANEL
170041-A3-XXX
9PANEL-05-000
(212 X 210)

FRAME ASM-SIDE,DINETTE
170059-05-000
BRACE-SEAT
172938-01-CHT (2)
BRACKET ASM-DINETTE 338MM,LH
161278-01-000


CABINET ASM-FACE,DINETTE
170042-06-XXX
SUPPORT-BED,DINETTE, 712 LG
081295-01-XXX

170041-22

524K

52N AWNING - PATIO, ELECTRIC

FIRST USED		
10 300 SERIES		
DO NOT SCALE DRAWING		
TITLE:		
CABINET COMPL-DINETTE		
SHEET22	PART NO 170041	REV

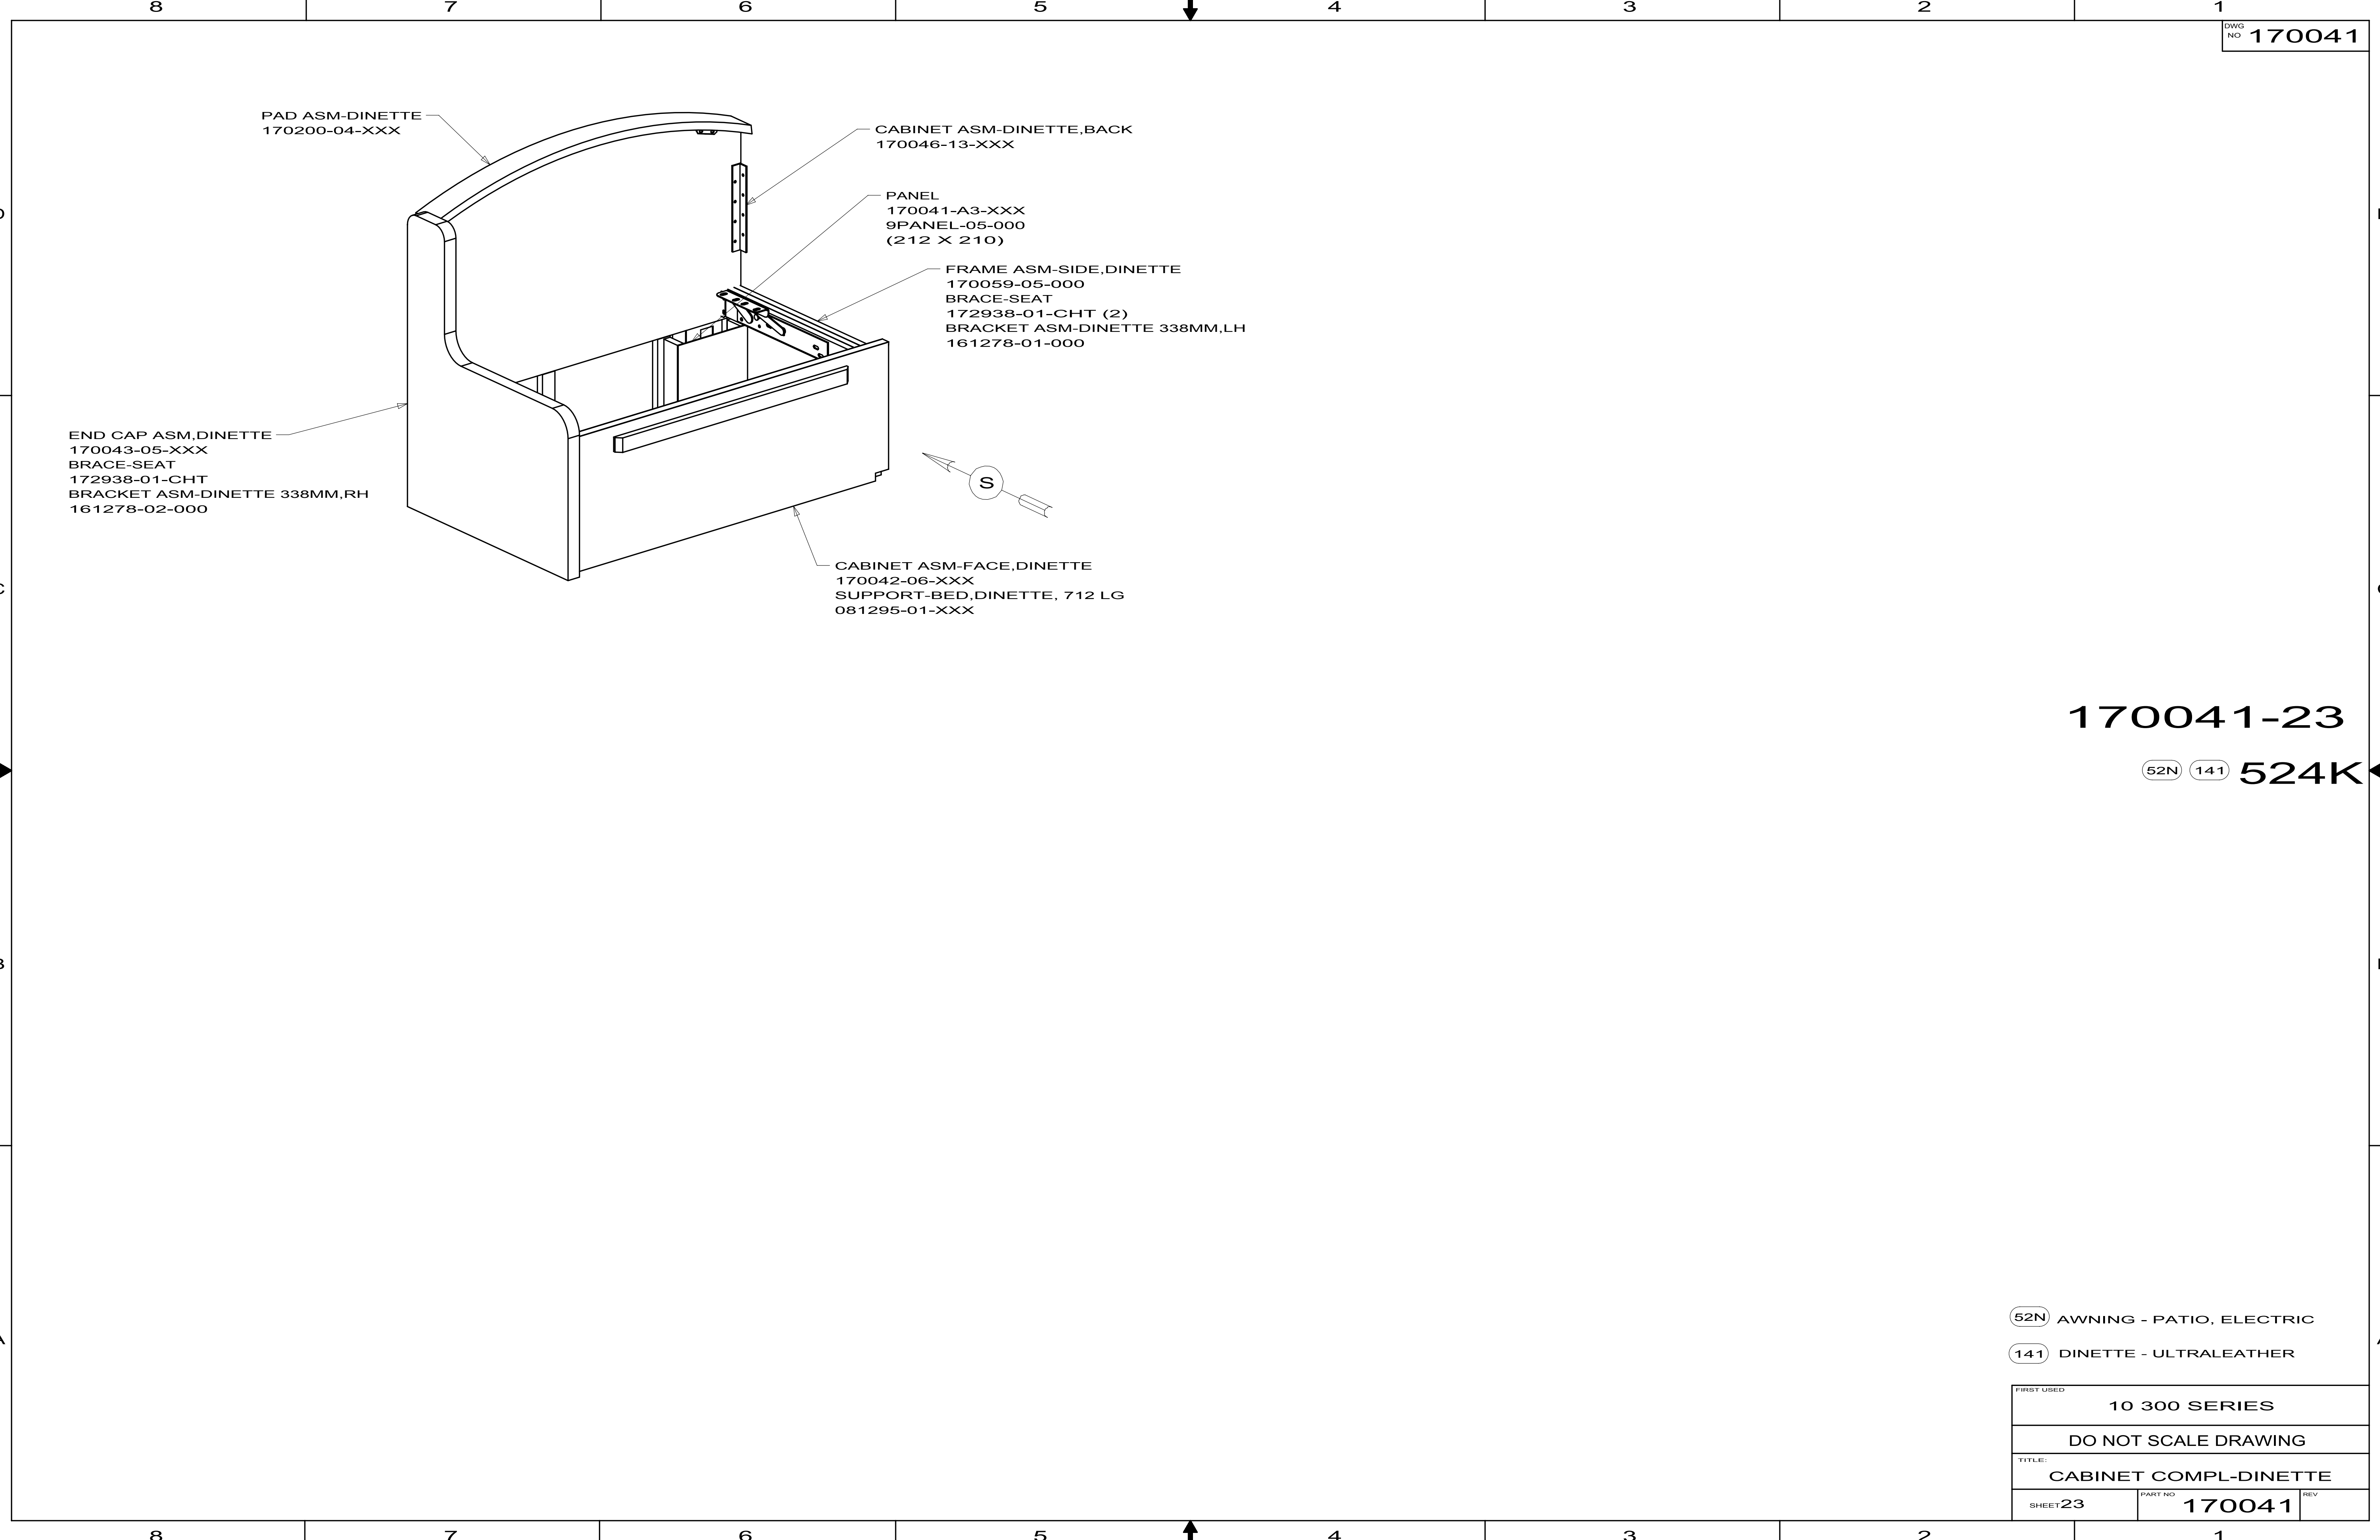


DWG NO 170041

170041-23

52N 141 524K

- 52N AWNING - PATIO, ELECTRIC
- 141 DINETTE - ULTRALEATHER

FIRST USED		
10 300 SERIES		
DO NOT SCALE DRAWING		
TITLE: CABINET COMPL-DINETTE		
SHEET23	PART NO 170041	REV

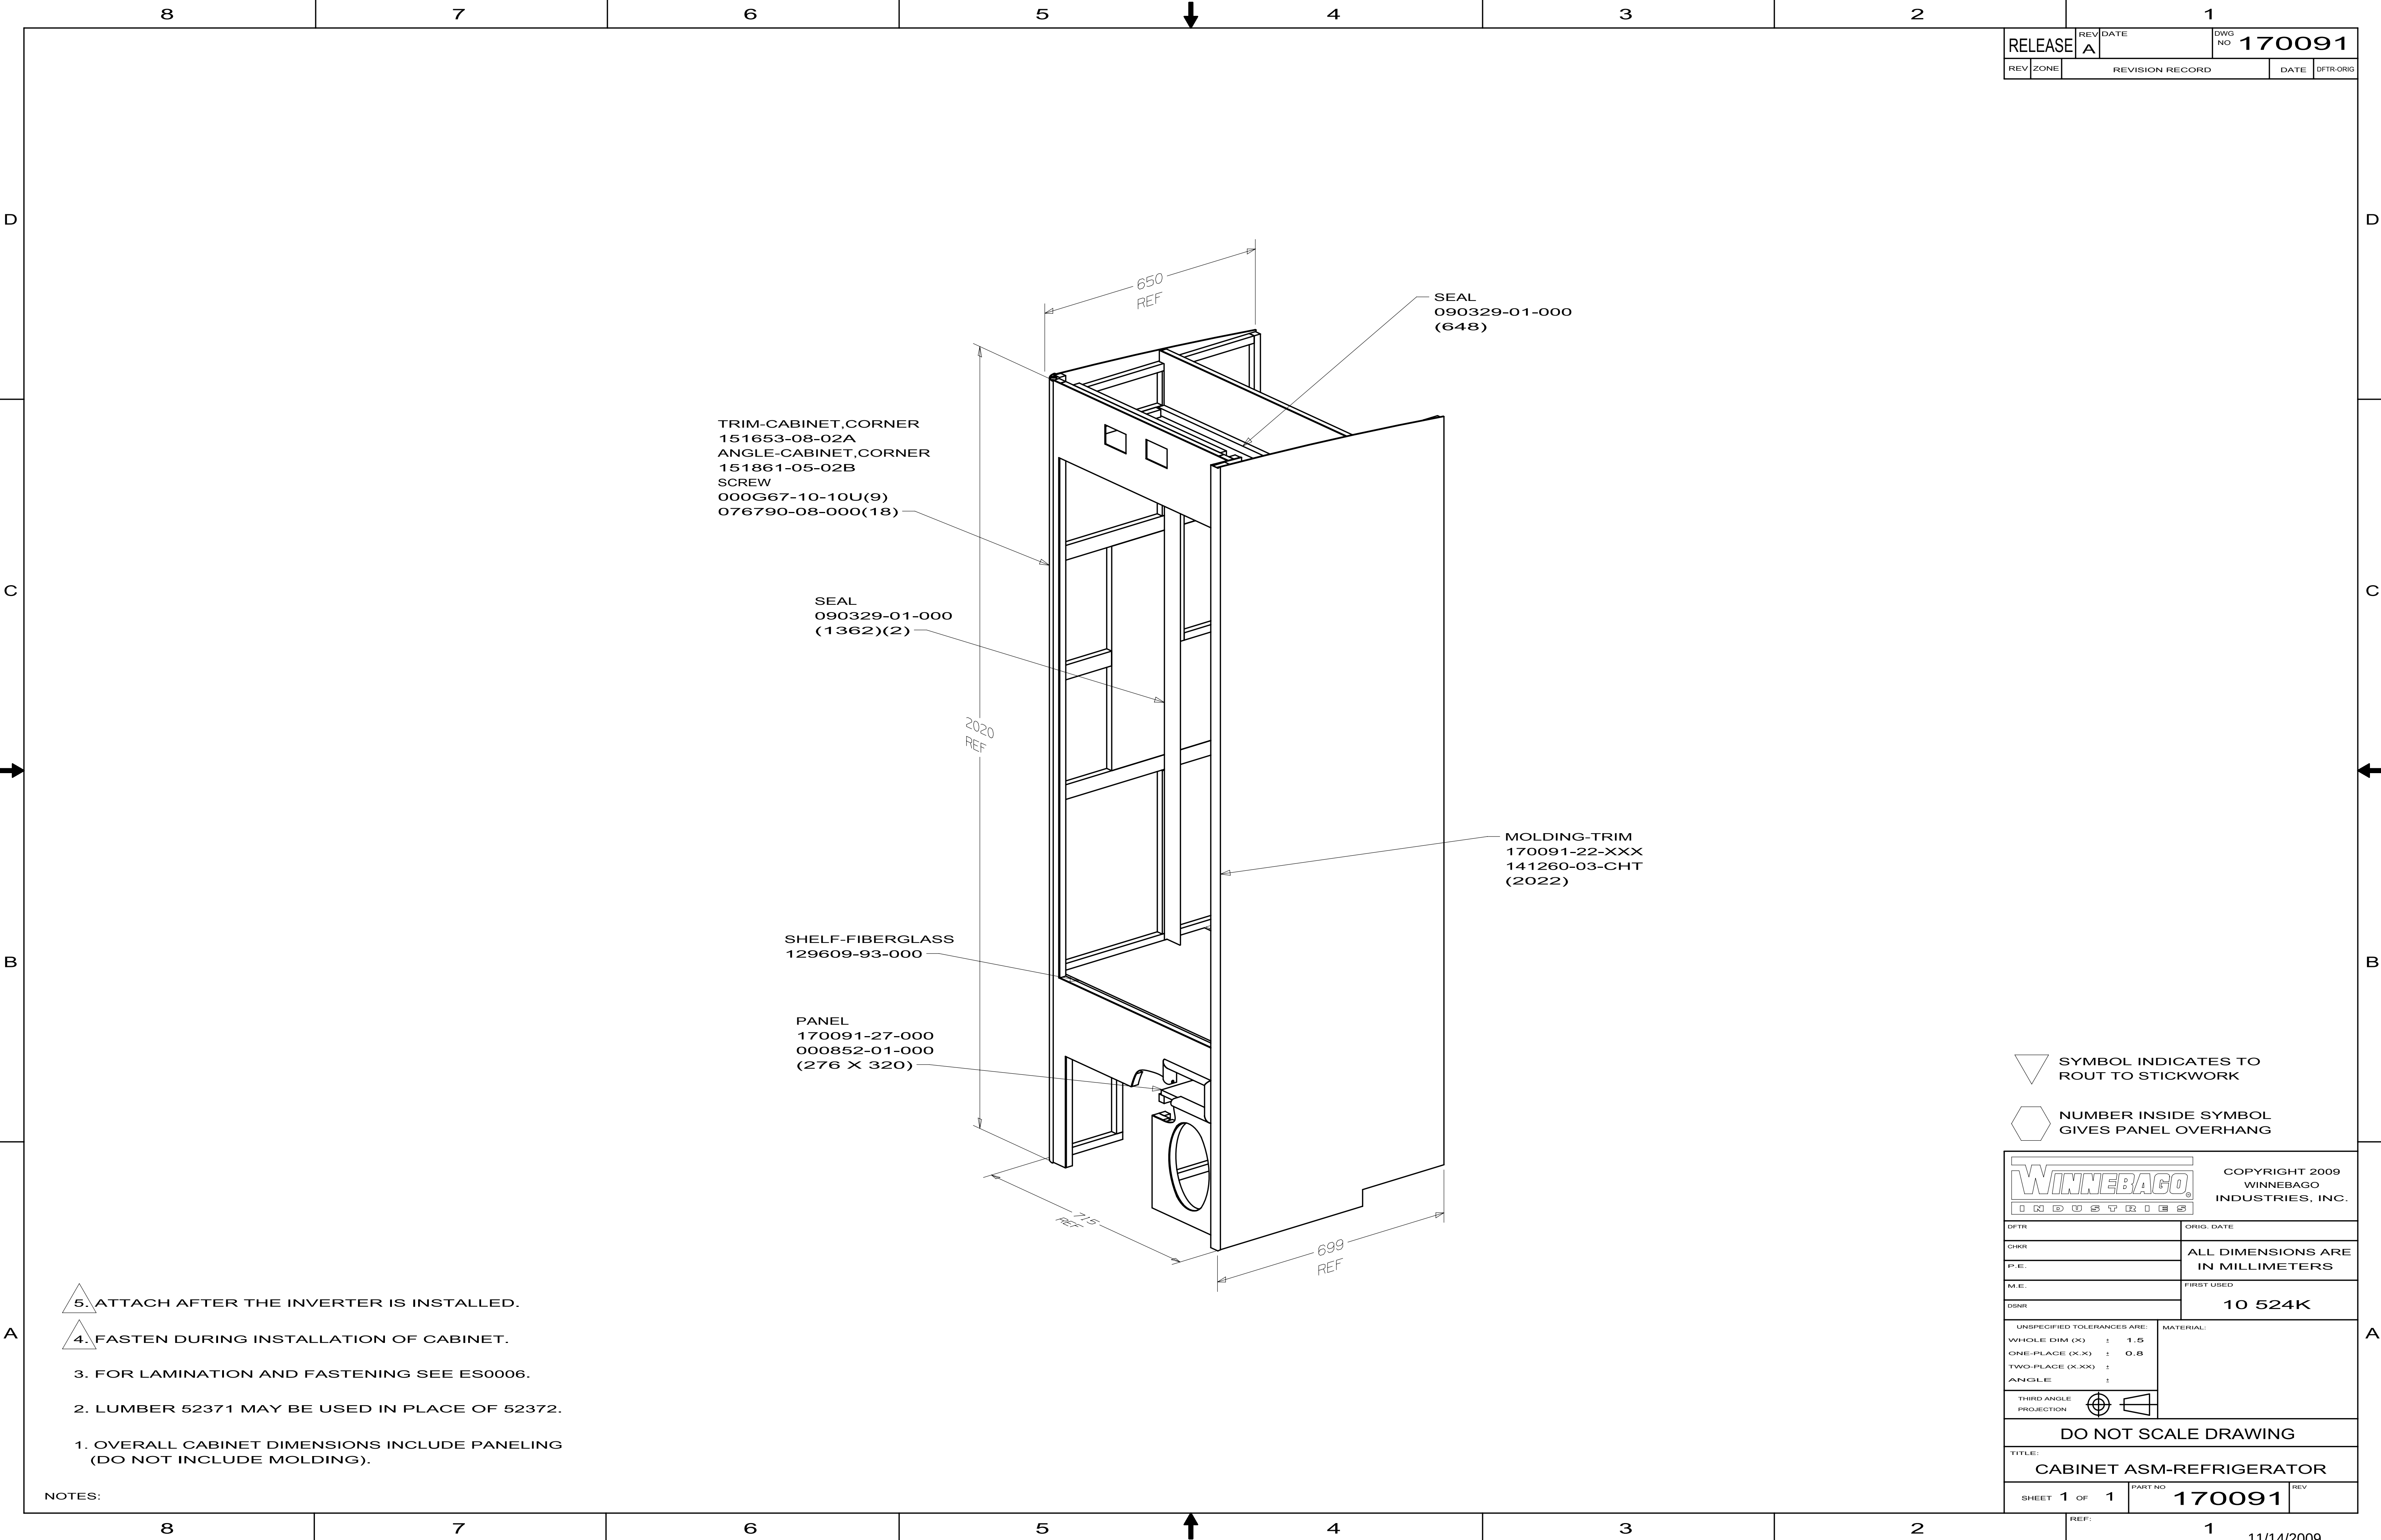

RELEASE		REV	DATE	DWG NO	170091
REV	ZONE	REVISION RECORD			DATE
					DTFR-ORIG

TRIM-CABINET, CORNER
151653-08-02A
ANGLE-CABINET, CORNER
151861-05-02B
SCREW
000G67-10-10U(9)
076790-08-000(18)

SEAL
090329-01-000
(1362)(2)

SEAL
090329-01-000
(648)

MOLDING-TRIM
170091-22-XXX
141260-03-CHT
(2022)

SHELF-FIBERGLASS
129609-93-000





PANEL
170091-27-000
000852-01-000
(276 X 320)

▽ SYMBOL INDICATES TO
ROUT TO STICKWORK

⬡ NUMBER INSIDE SYMBOL
GIVES PANEL OVERHANG

		COPYRIGHT 2009 WINNEBAGO INDUSTRIES, INC.	
DTFR		ORIG. DATE	
CHRR		ALL DIMENSIONS ARE IN MILLIMETERS	
P.E.			
M.E.		FIRST USED	
DSNR		10 524K	
UNSPECIFIED TOLERANCES ARE:		MATERIAL:	
WHOLE DIM (X) ± 1.5			
ONE-PLACE (X.X) ± 0.8			
TWO-PLACE (X.XX) ±			
ANGLE ±			
THIRD ANGLE PROJECTION			
DO NOT SCALE DRAWING			
TITLE: CABINET ASM-REFRIGERATOR			
SHEET 1 OF 1		PART NO 170091	REV


- NOTES:
- 5. ATTACH AFTER THE INVERTER IS INSTALLED.
 - 4. FASTEN DURING INSTALLATION OF CABINET.
 - 3. FOR LAMINATION AND FASTENING SEE ES0006.
 - 2. LUMBER 52371 MAY BE USED IN PLACE OF 52372.
 - 1. OVERALL CABINET DIMENSIONS INCLUDE PANELING
(DO NOT INCLUDE MOLDING).

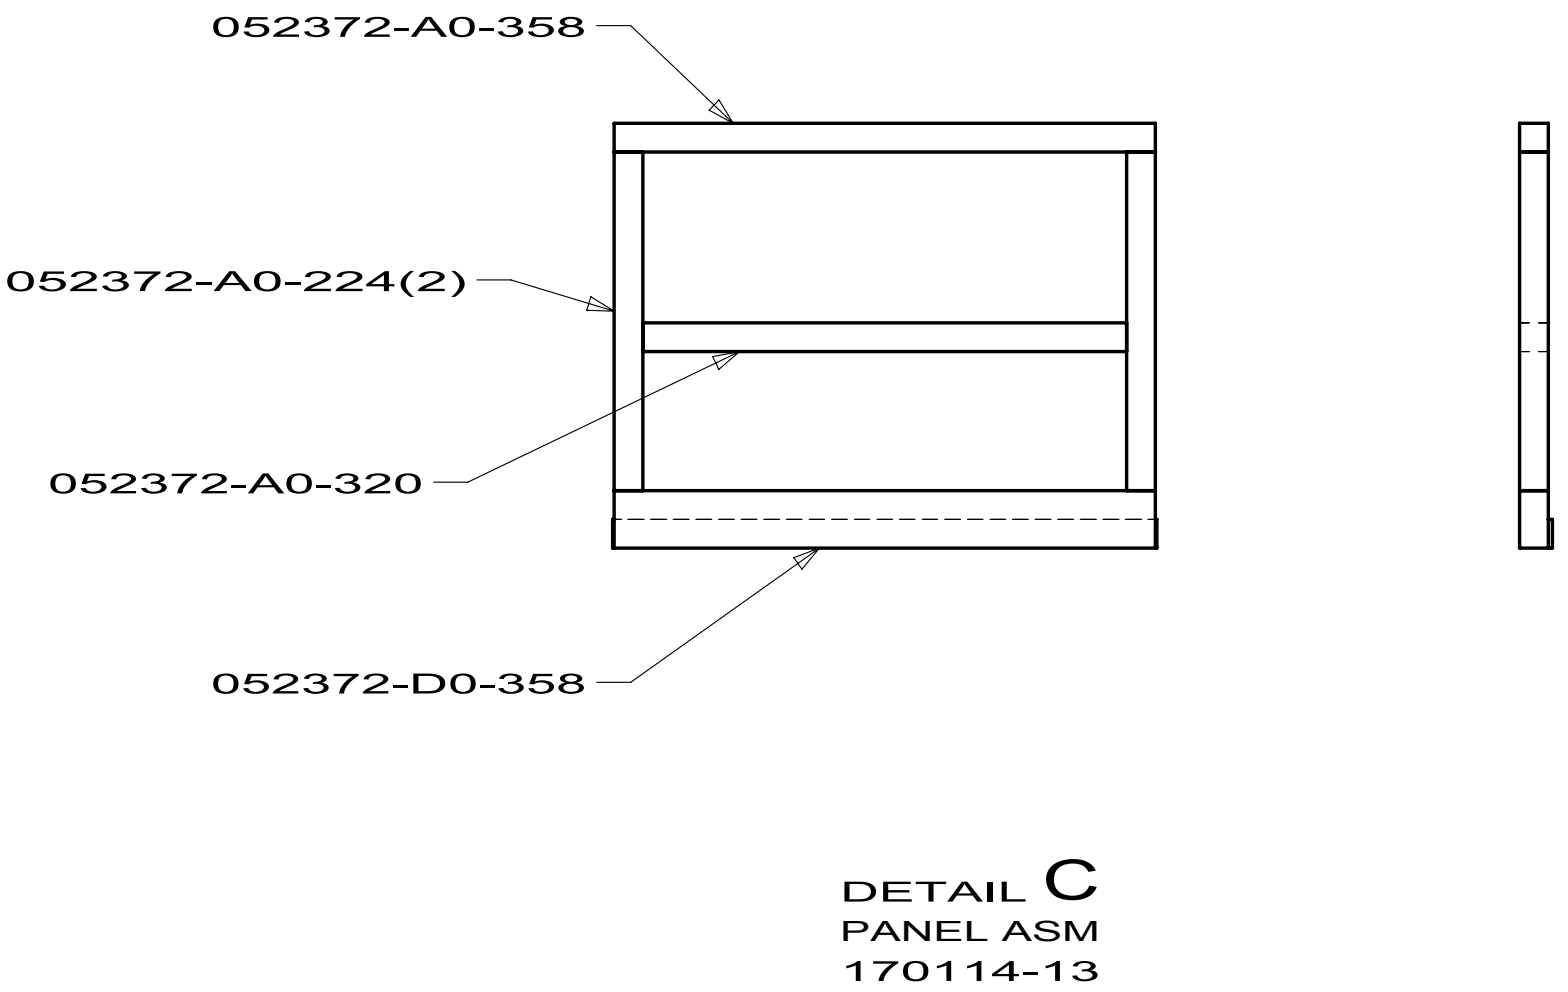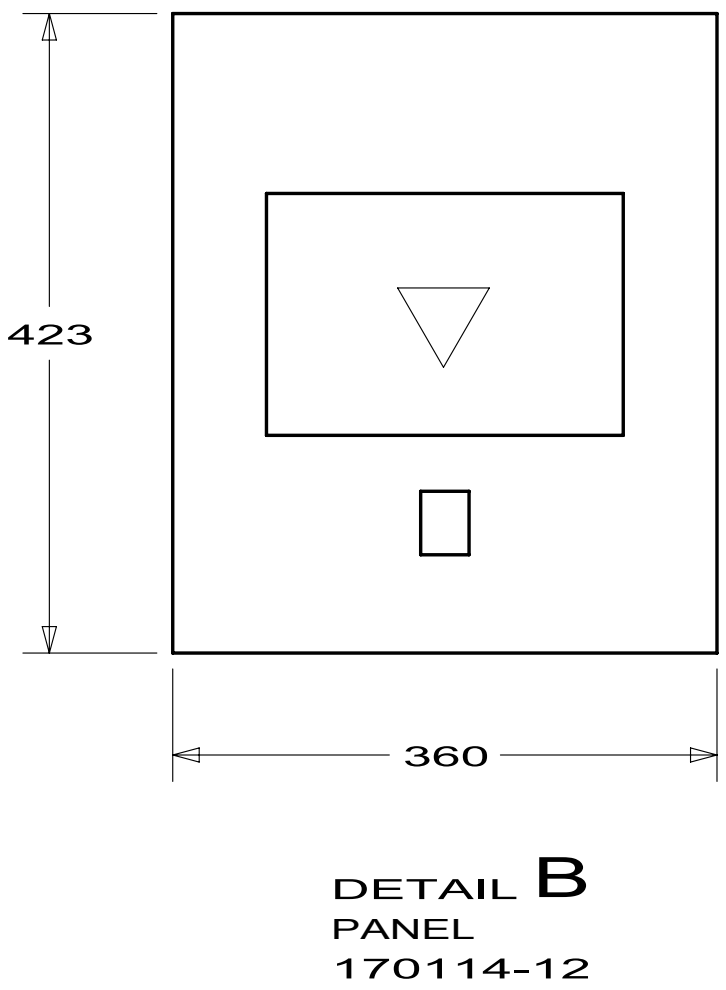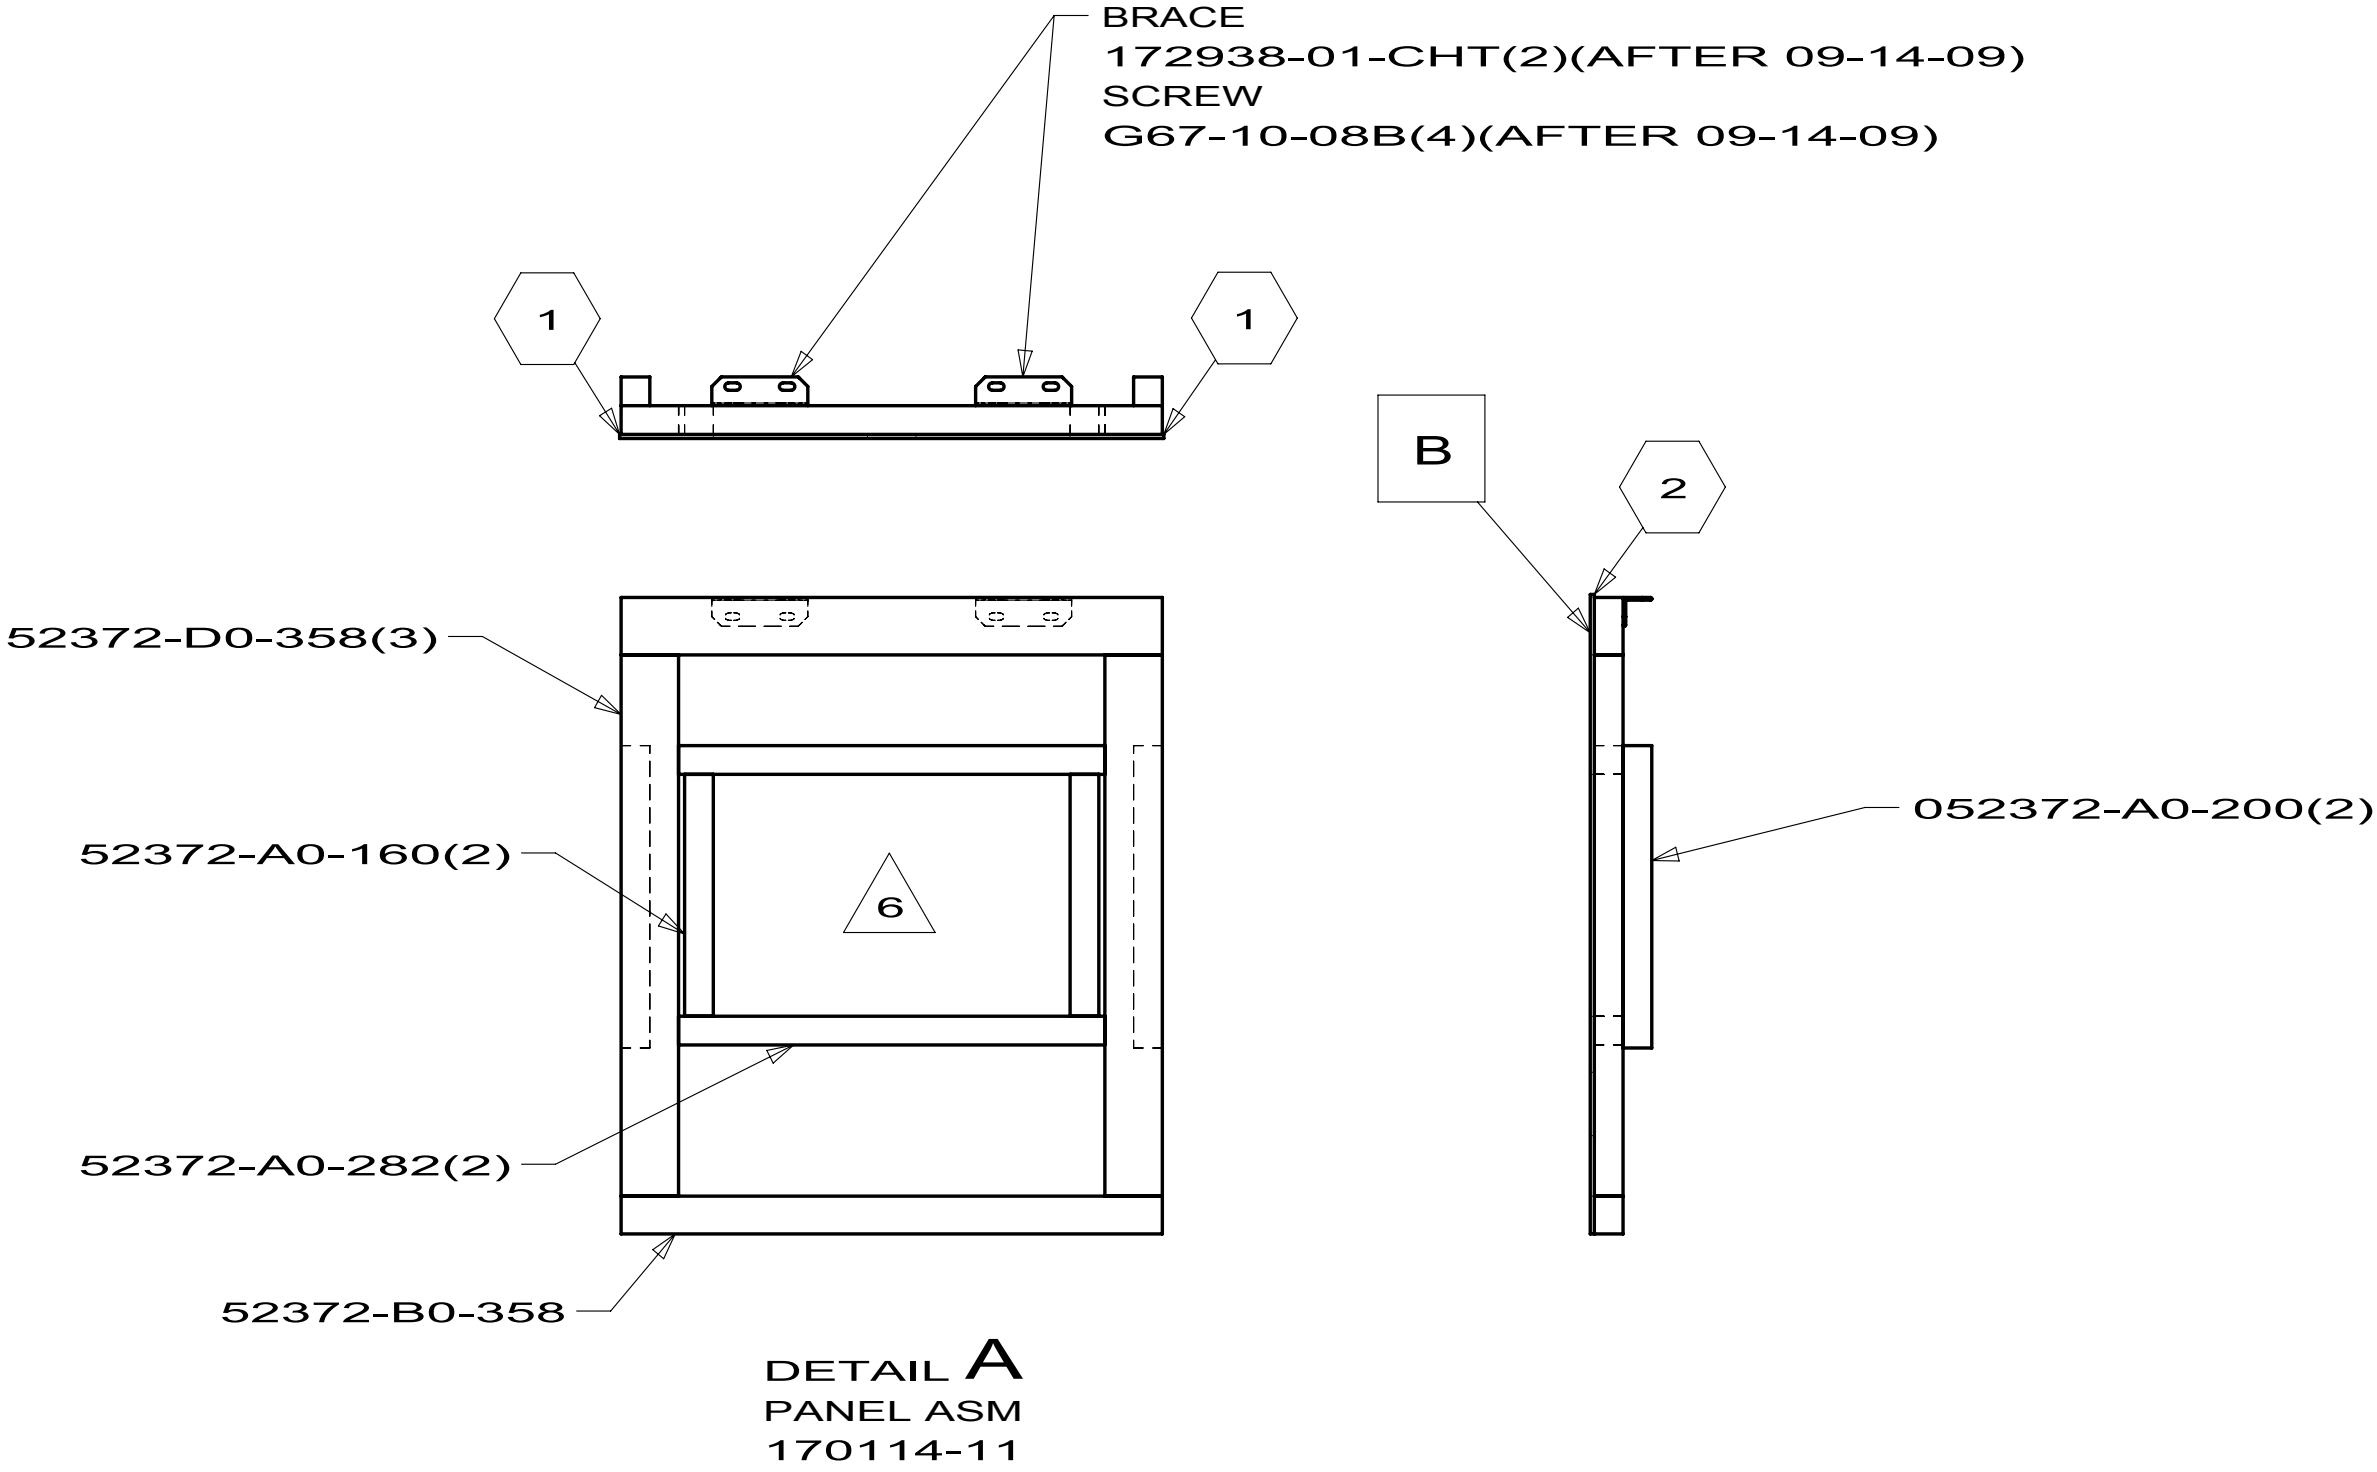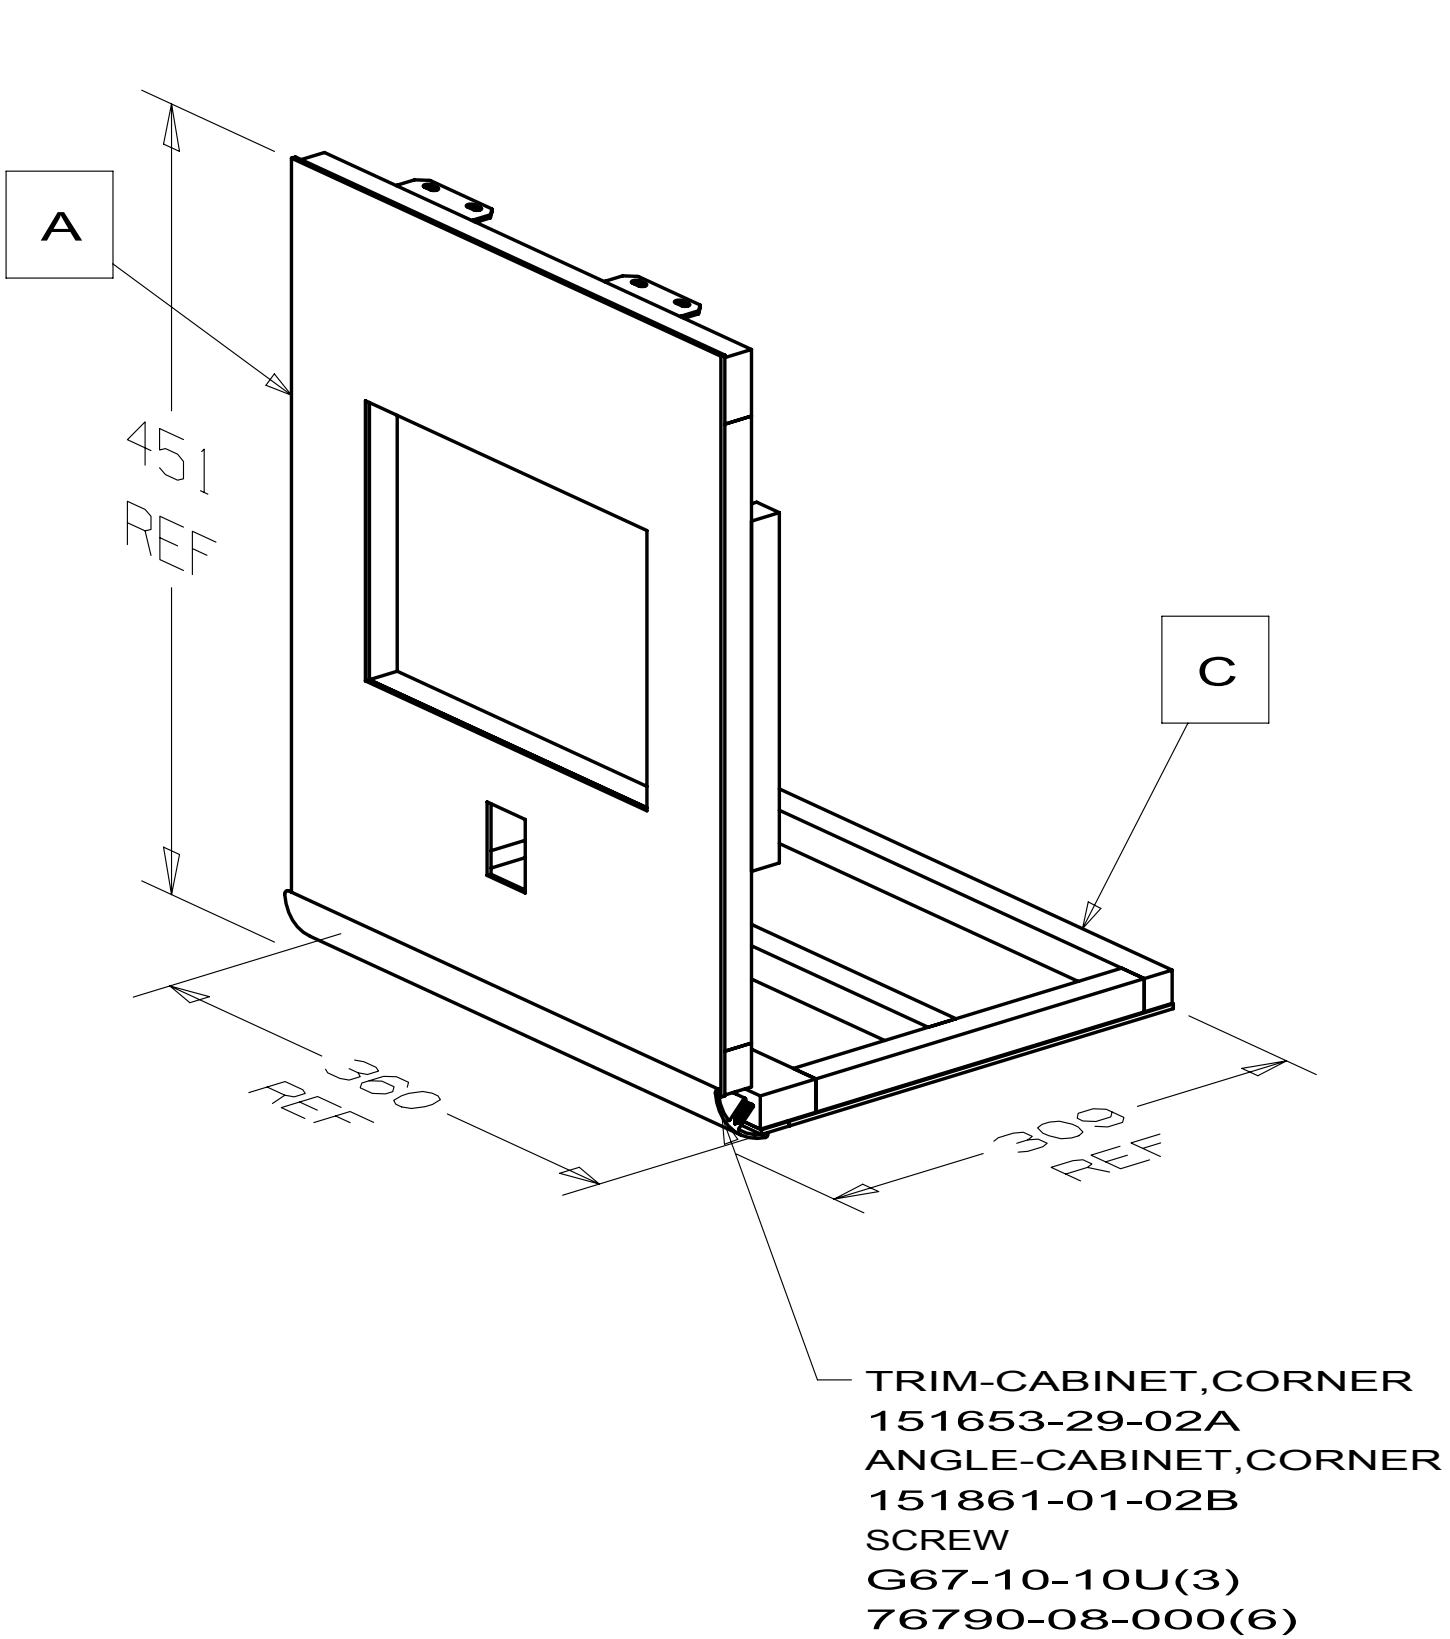

▽ SYMBOL INDICATES TO
ROUTE TO STICKWORK
⬡ NUMBER INSIDE SYMBOL
GIVES PANEL OVERHANG

6. FRAMING AROUND OPENING TO BE FREE OF KNOTS.
5. SEND WITH ASSEMBLED CABINET
4. FASTEN DURING INSTALLATION OF CABINET.
3. FOR LAMINATION AND FASTENING SEE ES0006.
2. LUMBER 52371 MAY BE USED IN PLACE OF 52372.
1. OVERALL CABINET DIMENSIONS INCLUDE PANELING
(DO NOT INCLUDE MOLDING).

NOTES:

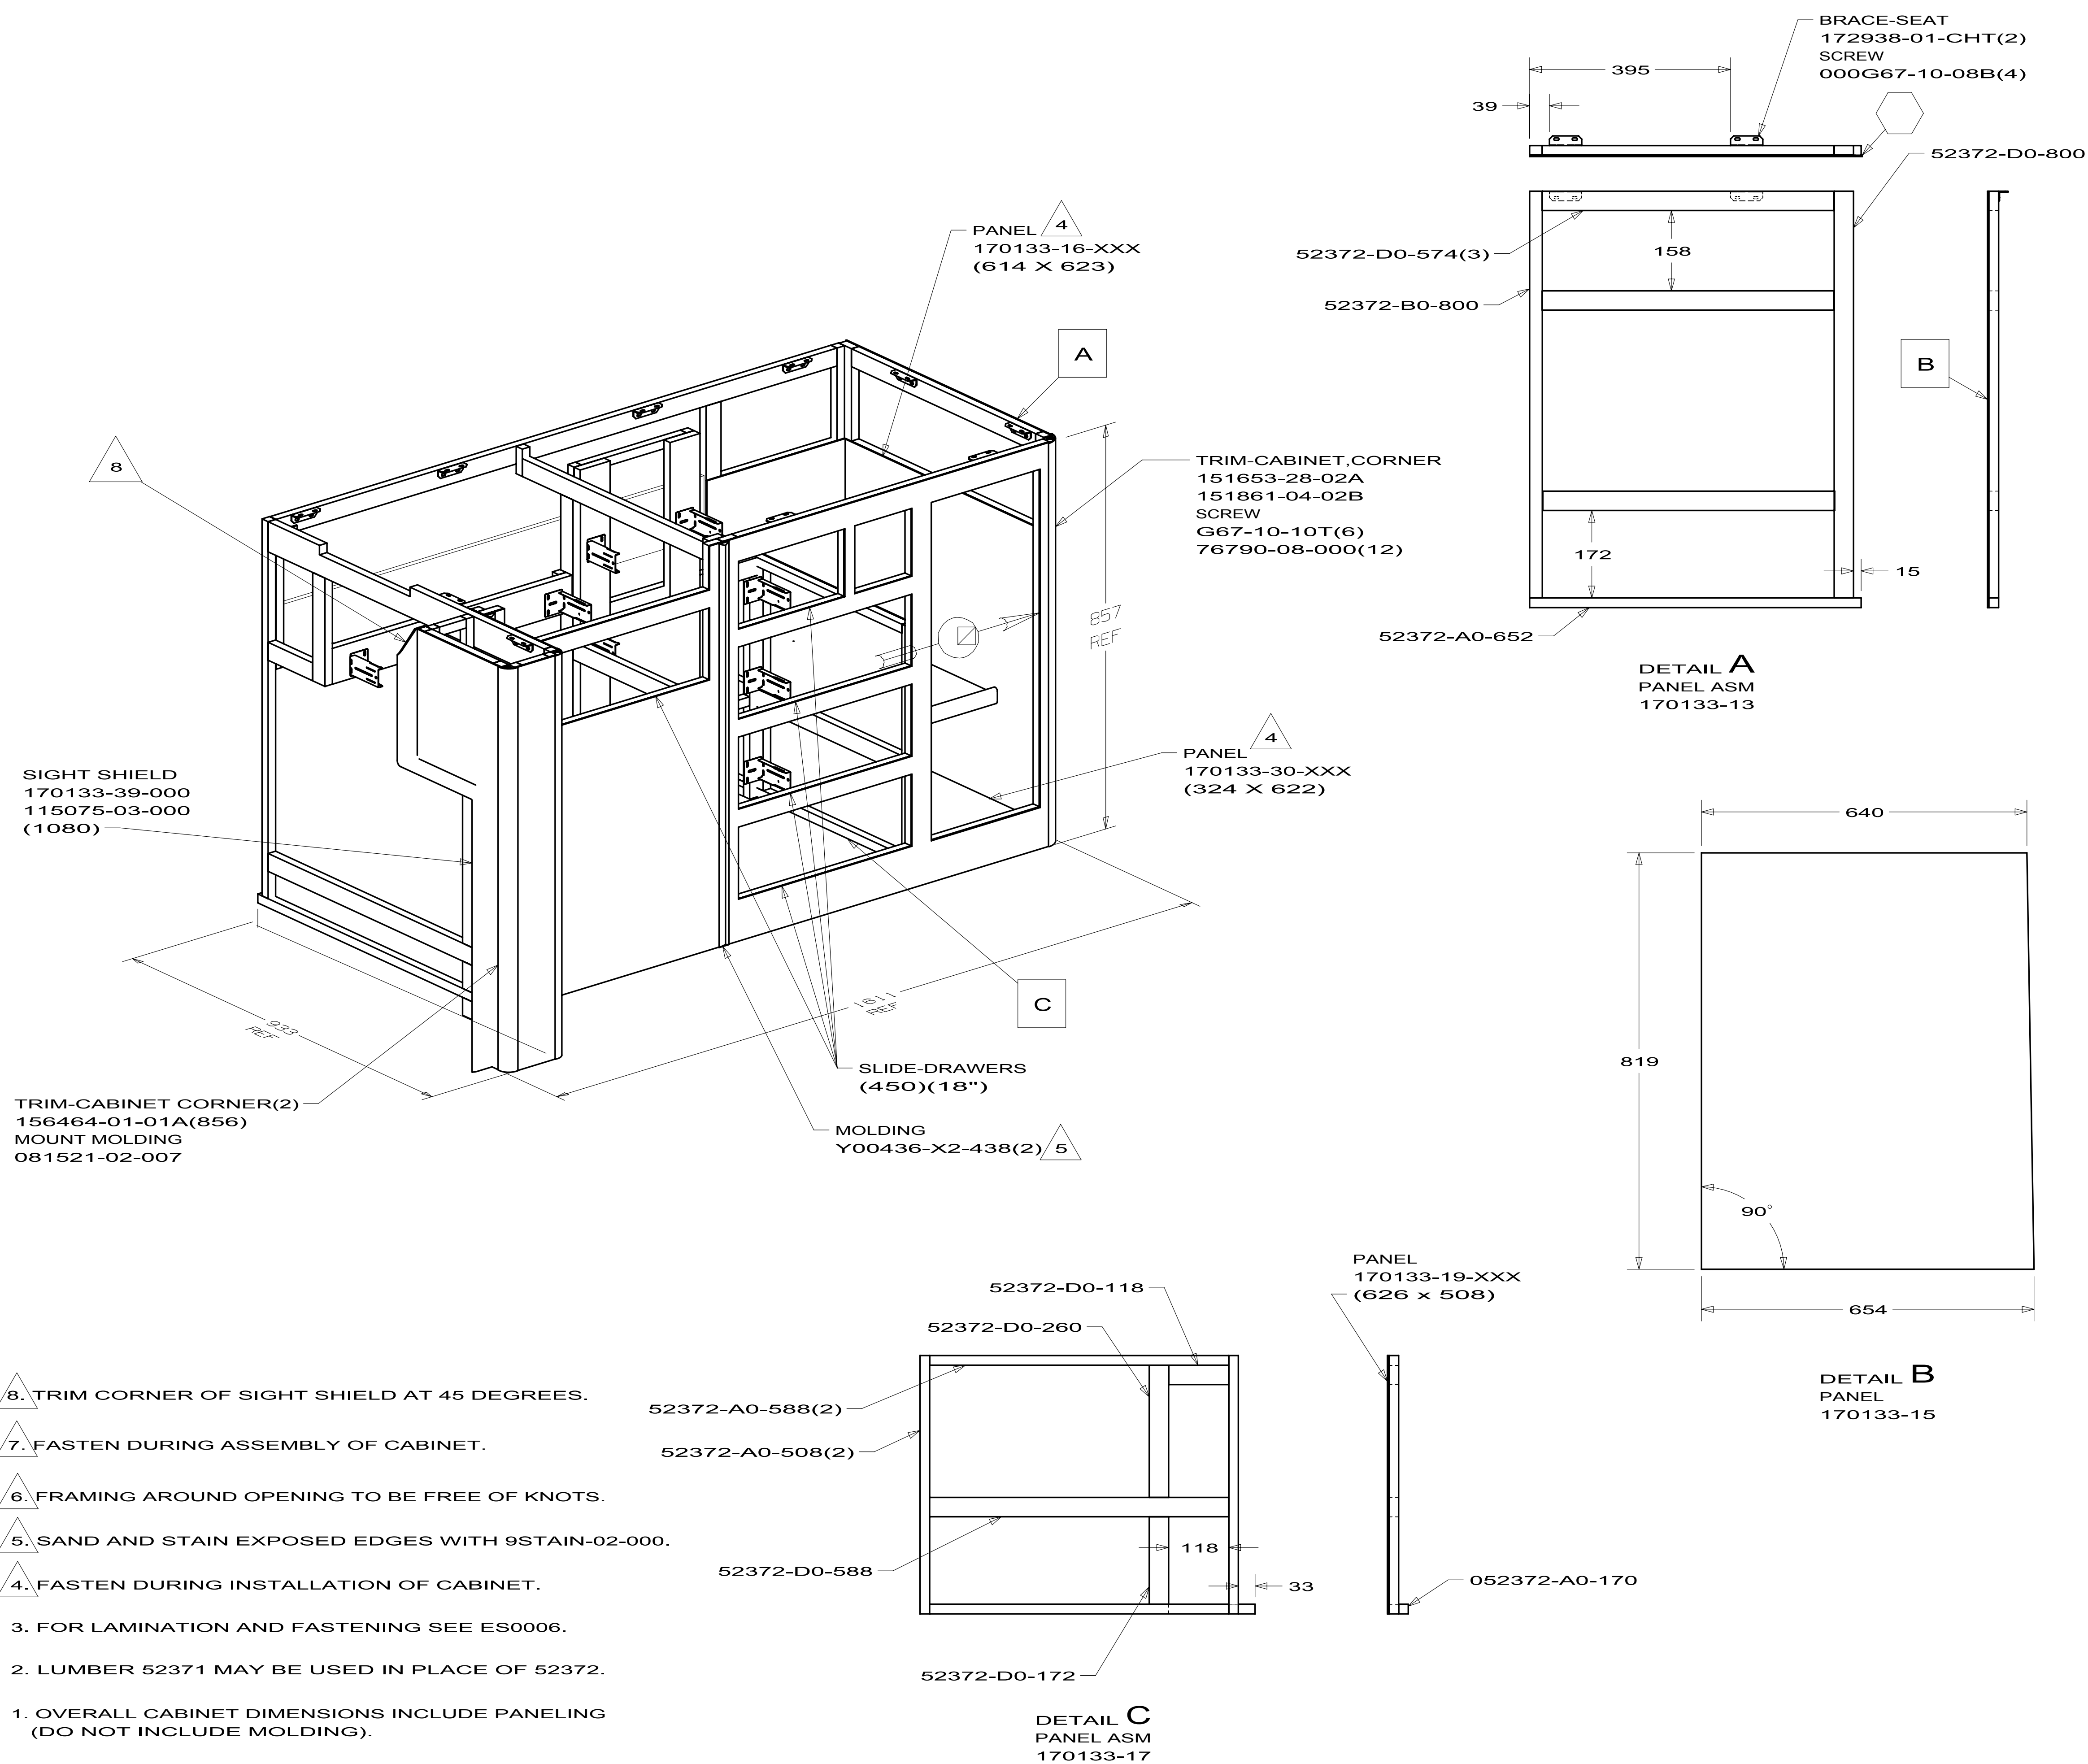

 SYMBOL INDICATES TO ROUTE TO STICKWORK

 RANGE 3 BURNER WITH OVEN

 RANGE TOP 3-BURNER

 NUMBER INSIDE SYMBOL GIVES PANEL OVERHANG

10 524K


1.5
0.8

CABINET ASM-GALLEY

1 3 170133

11/12/2009

NOTES:

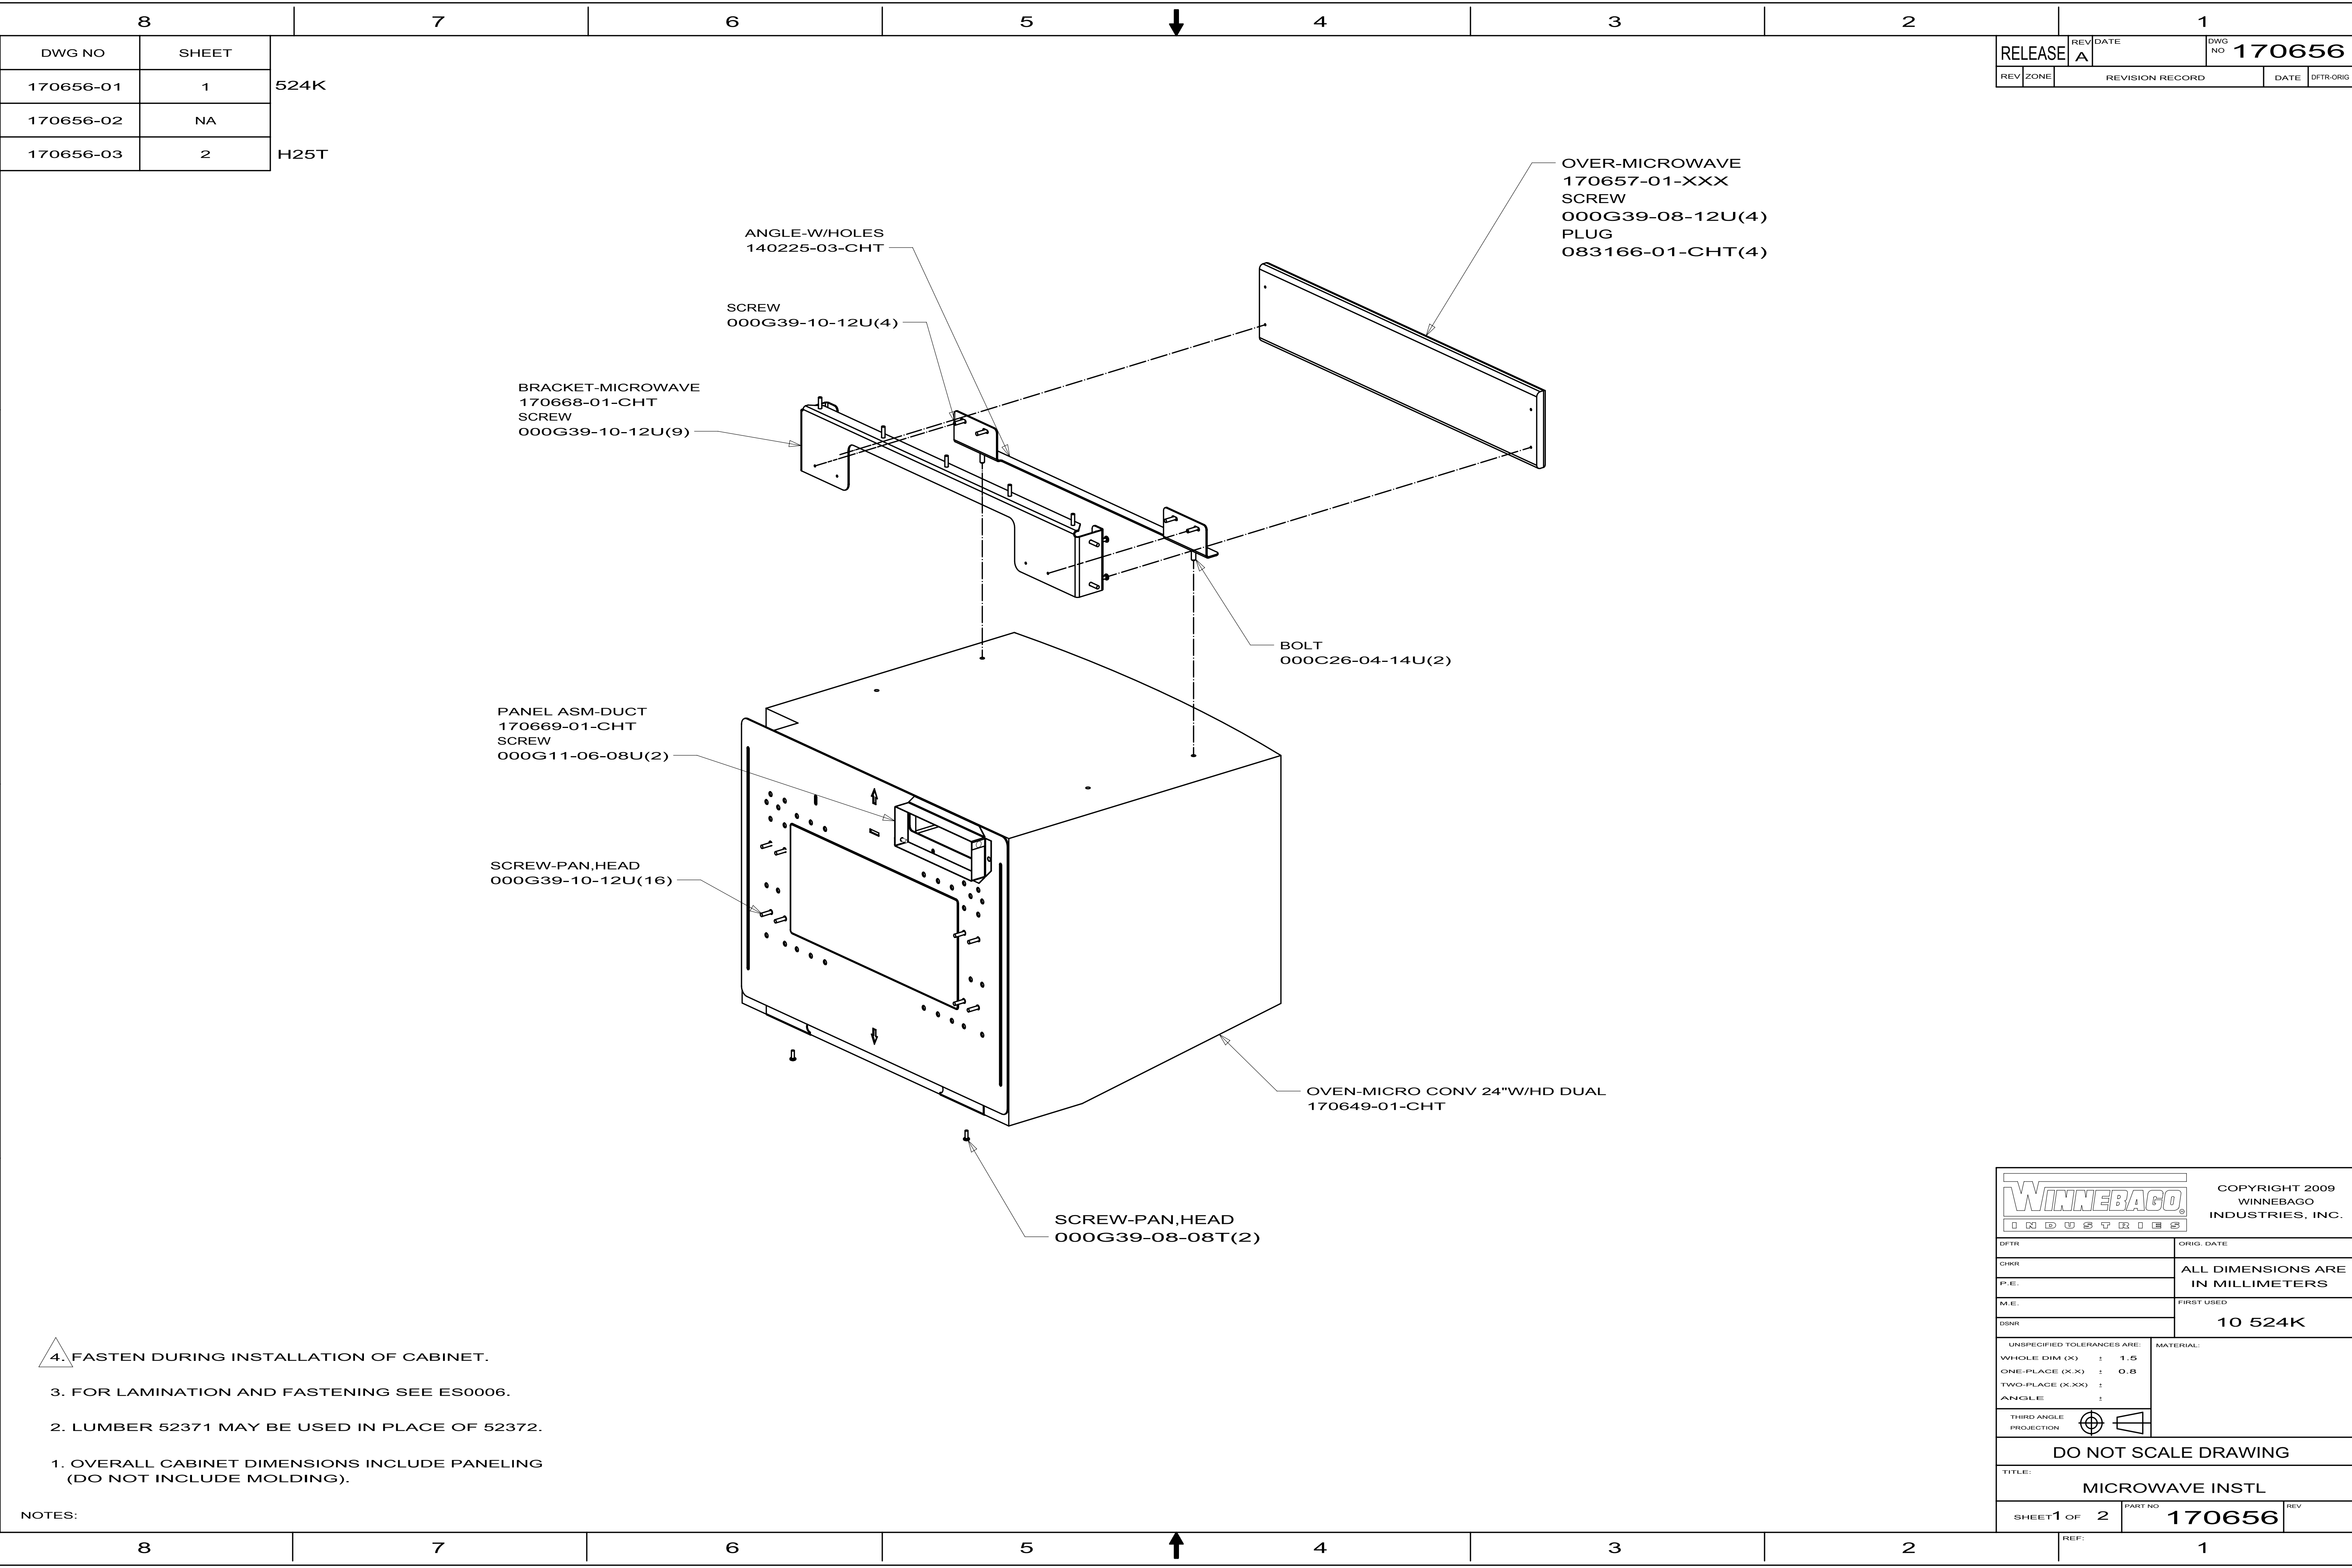



			170649-01-01A
KEY	PART NUMBER	U/M DESCRIPTION	VENDOR NO.
	170649-01-700	EA 24" LIGHT LENS	LIGHTLENS 4AAC240TR
	170649-01-701	EA GREASE FILTER	APOLLO AAC24-OTR BL

REV A		DATE	DWG NO	170585
REVISION RECORD				DATE DFTF. ORIG




1. 2010 WINNEBAGO COLORS:
A31 BEACHCOMBER (HONEY CHERRY)
A32 BEACHCOMBER (BELMONT MAPLE)
A33 EDGE CLIFF (HONEY CHERRY)
A34 EDGE CLIFF (BELMONT MAPLE)
AT0 TIMBER HILL (HONEY CHERRY)
AT1 TIMBER HILL (BELMONT MAPLE)

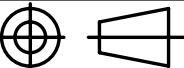		COPYRIGHT 2009 WINNEBAGO INDUSTRIES, INC.	
DFT#		ORIG. DATE	
CHKR		ALL DIMENSIONS ARE IN MILLIMETERS	
P.E.			
M.E.		FIRST USED	
DSNR		10 524K	
UNSPECIFIED TOLERANCES ARE: WHOLE DIM (X) ± 1.5 ONE-PLACE (X.X) ± 0.8 TWO-PLACE (X.XX) ± ANGLE ±		MATERIAL:	
THIRD ANGLE PROJECTION 			
DO NOT SCALE DRAWING			
TITLE:			
SOFTGOODS INSTL-FLOORPLAN			
SHEET 1 of 4		PART NO	REV
		170585	

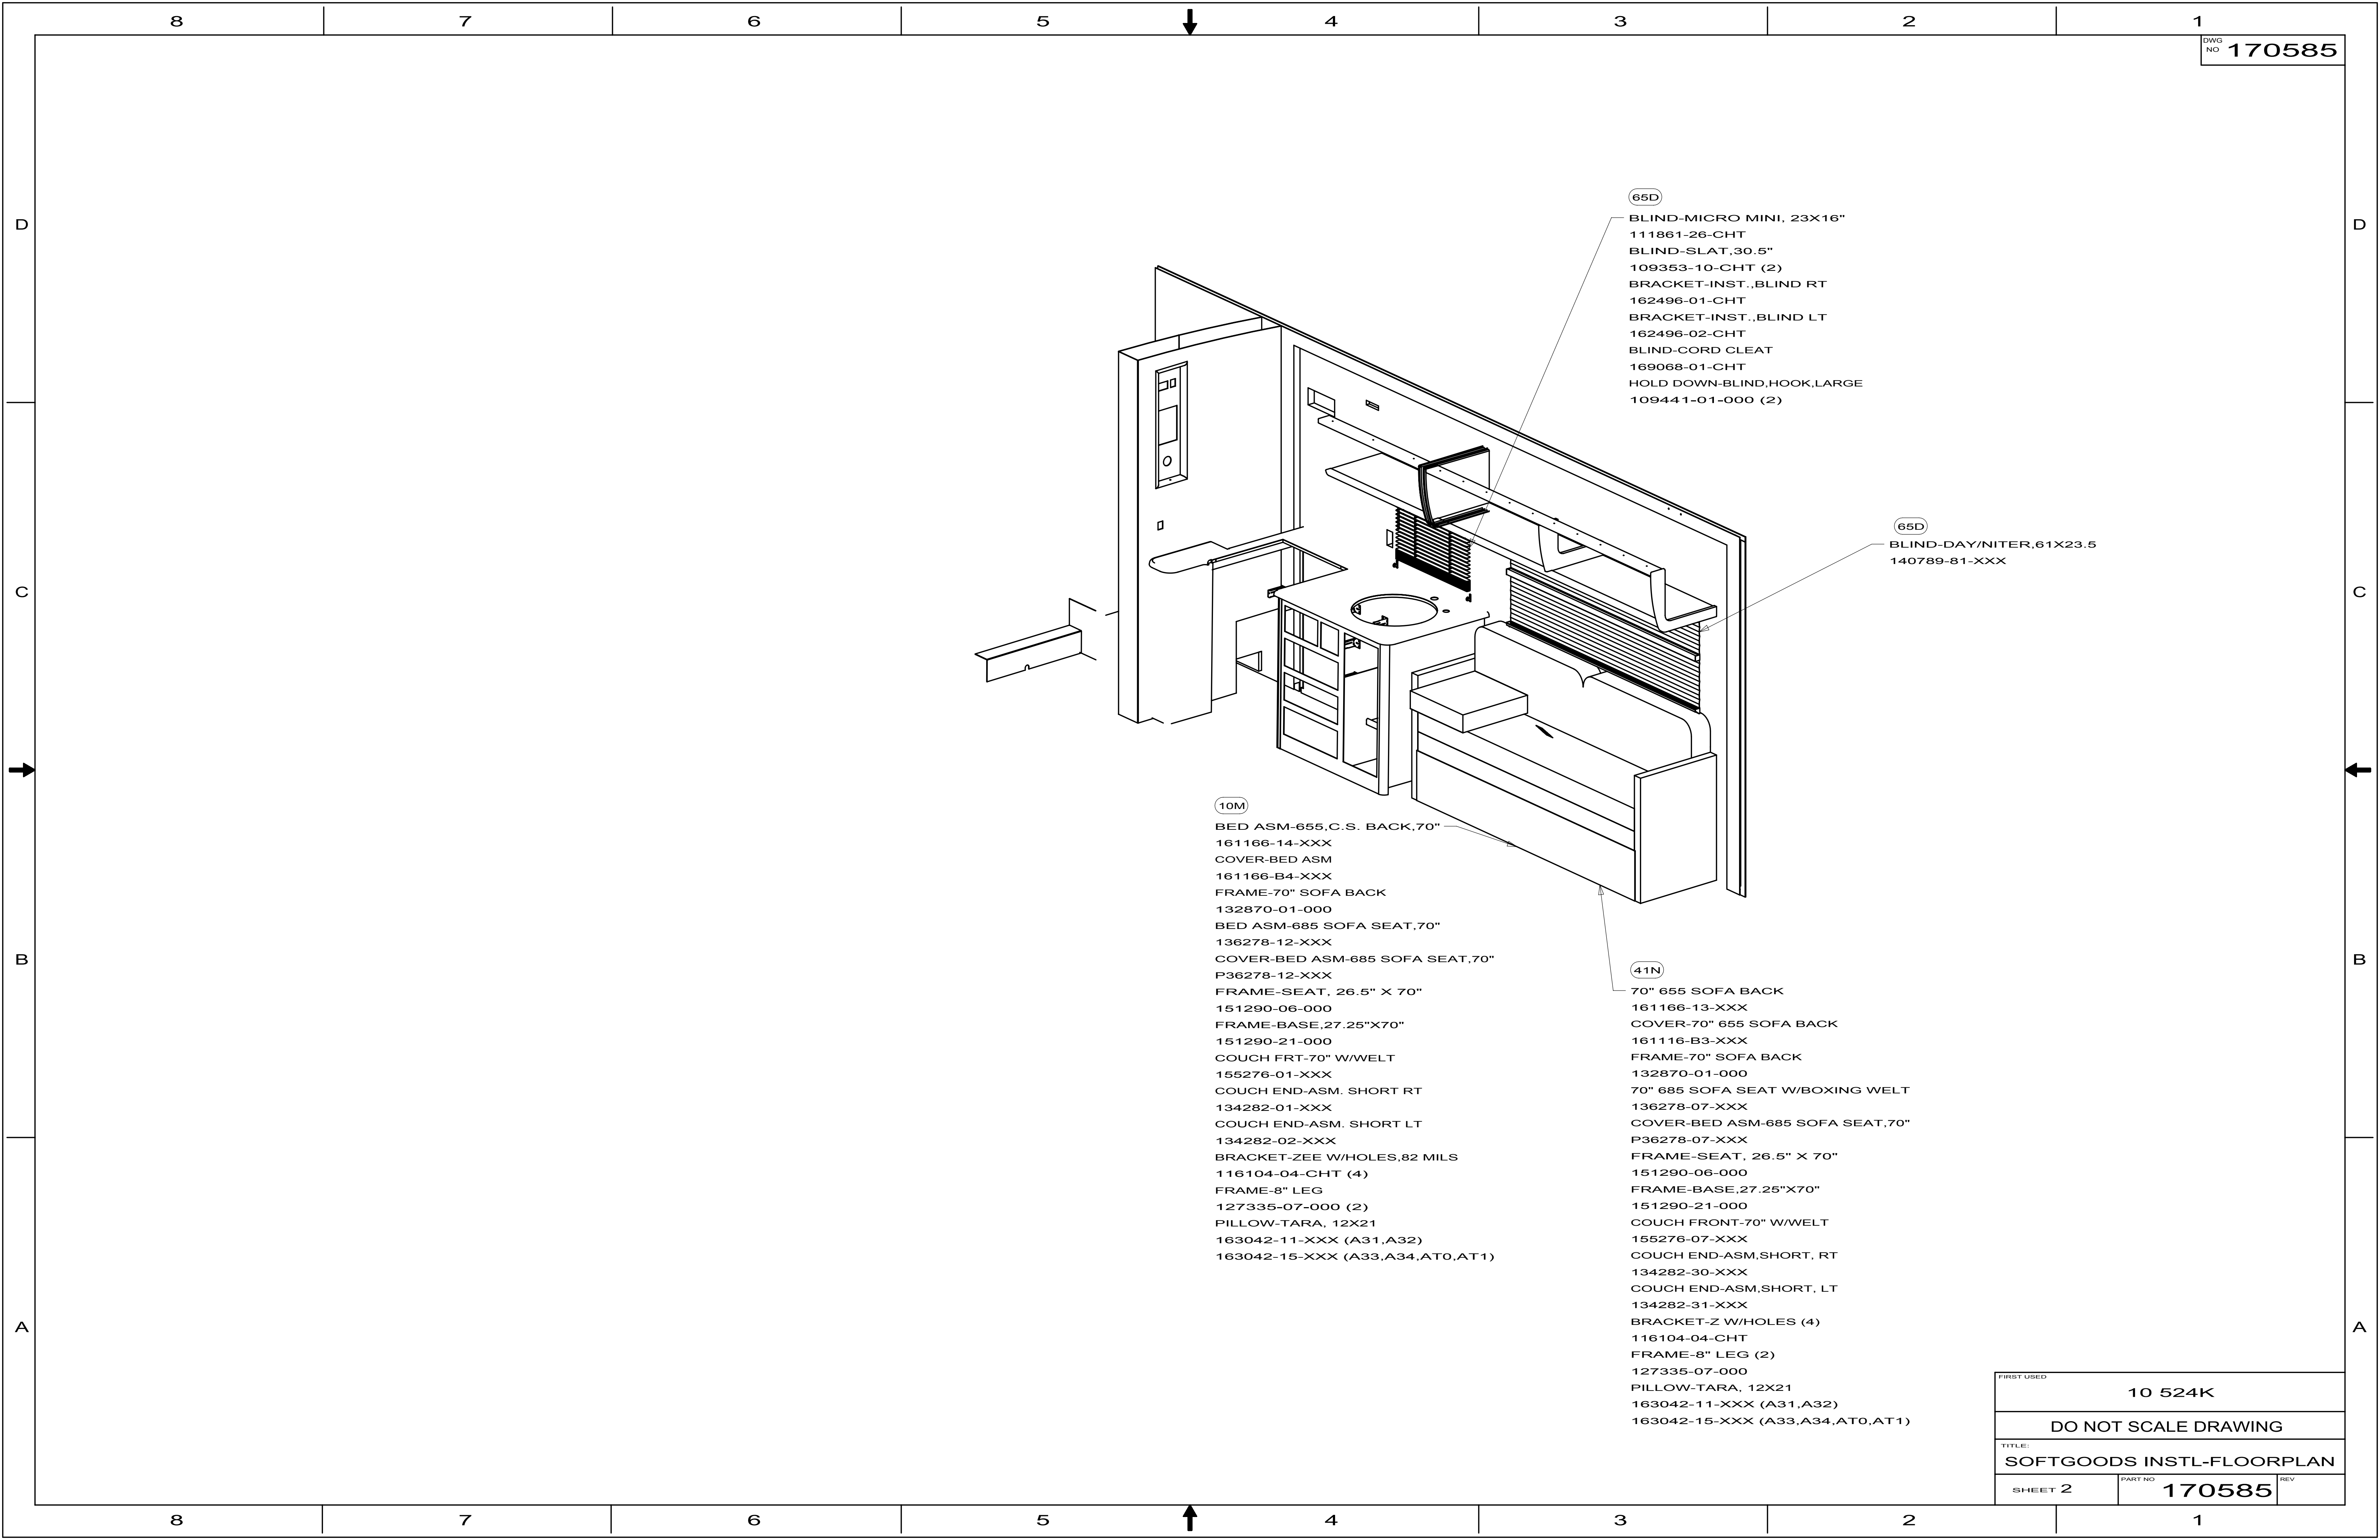

FIRST USED		10 524K	
DO NOT SCALE DRAWING			
TITLE: SOFTGOODS INSTL-FLOORPLAN			
SHEET 2	PART NO	170585	REV

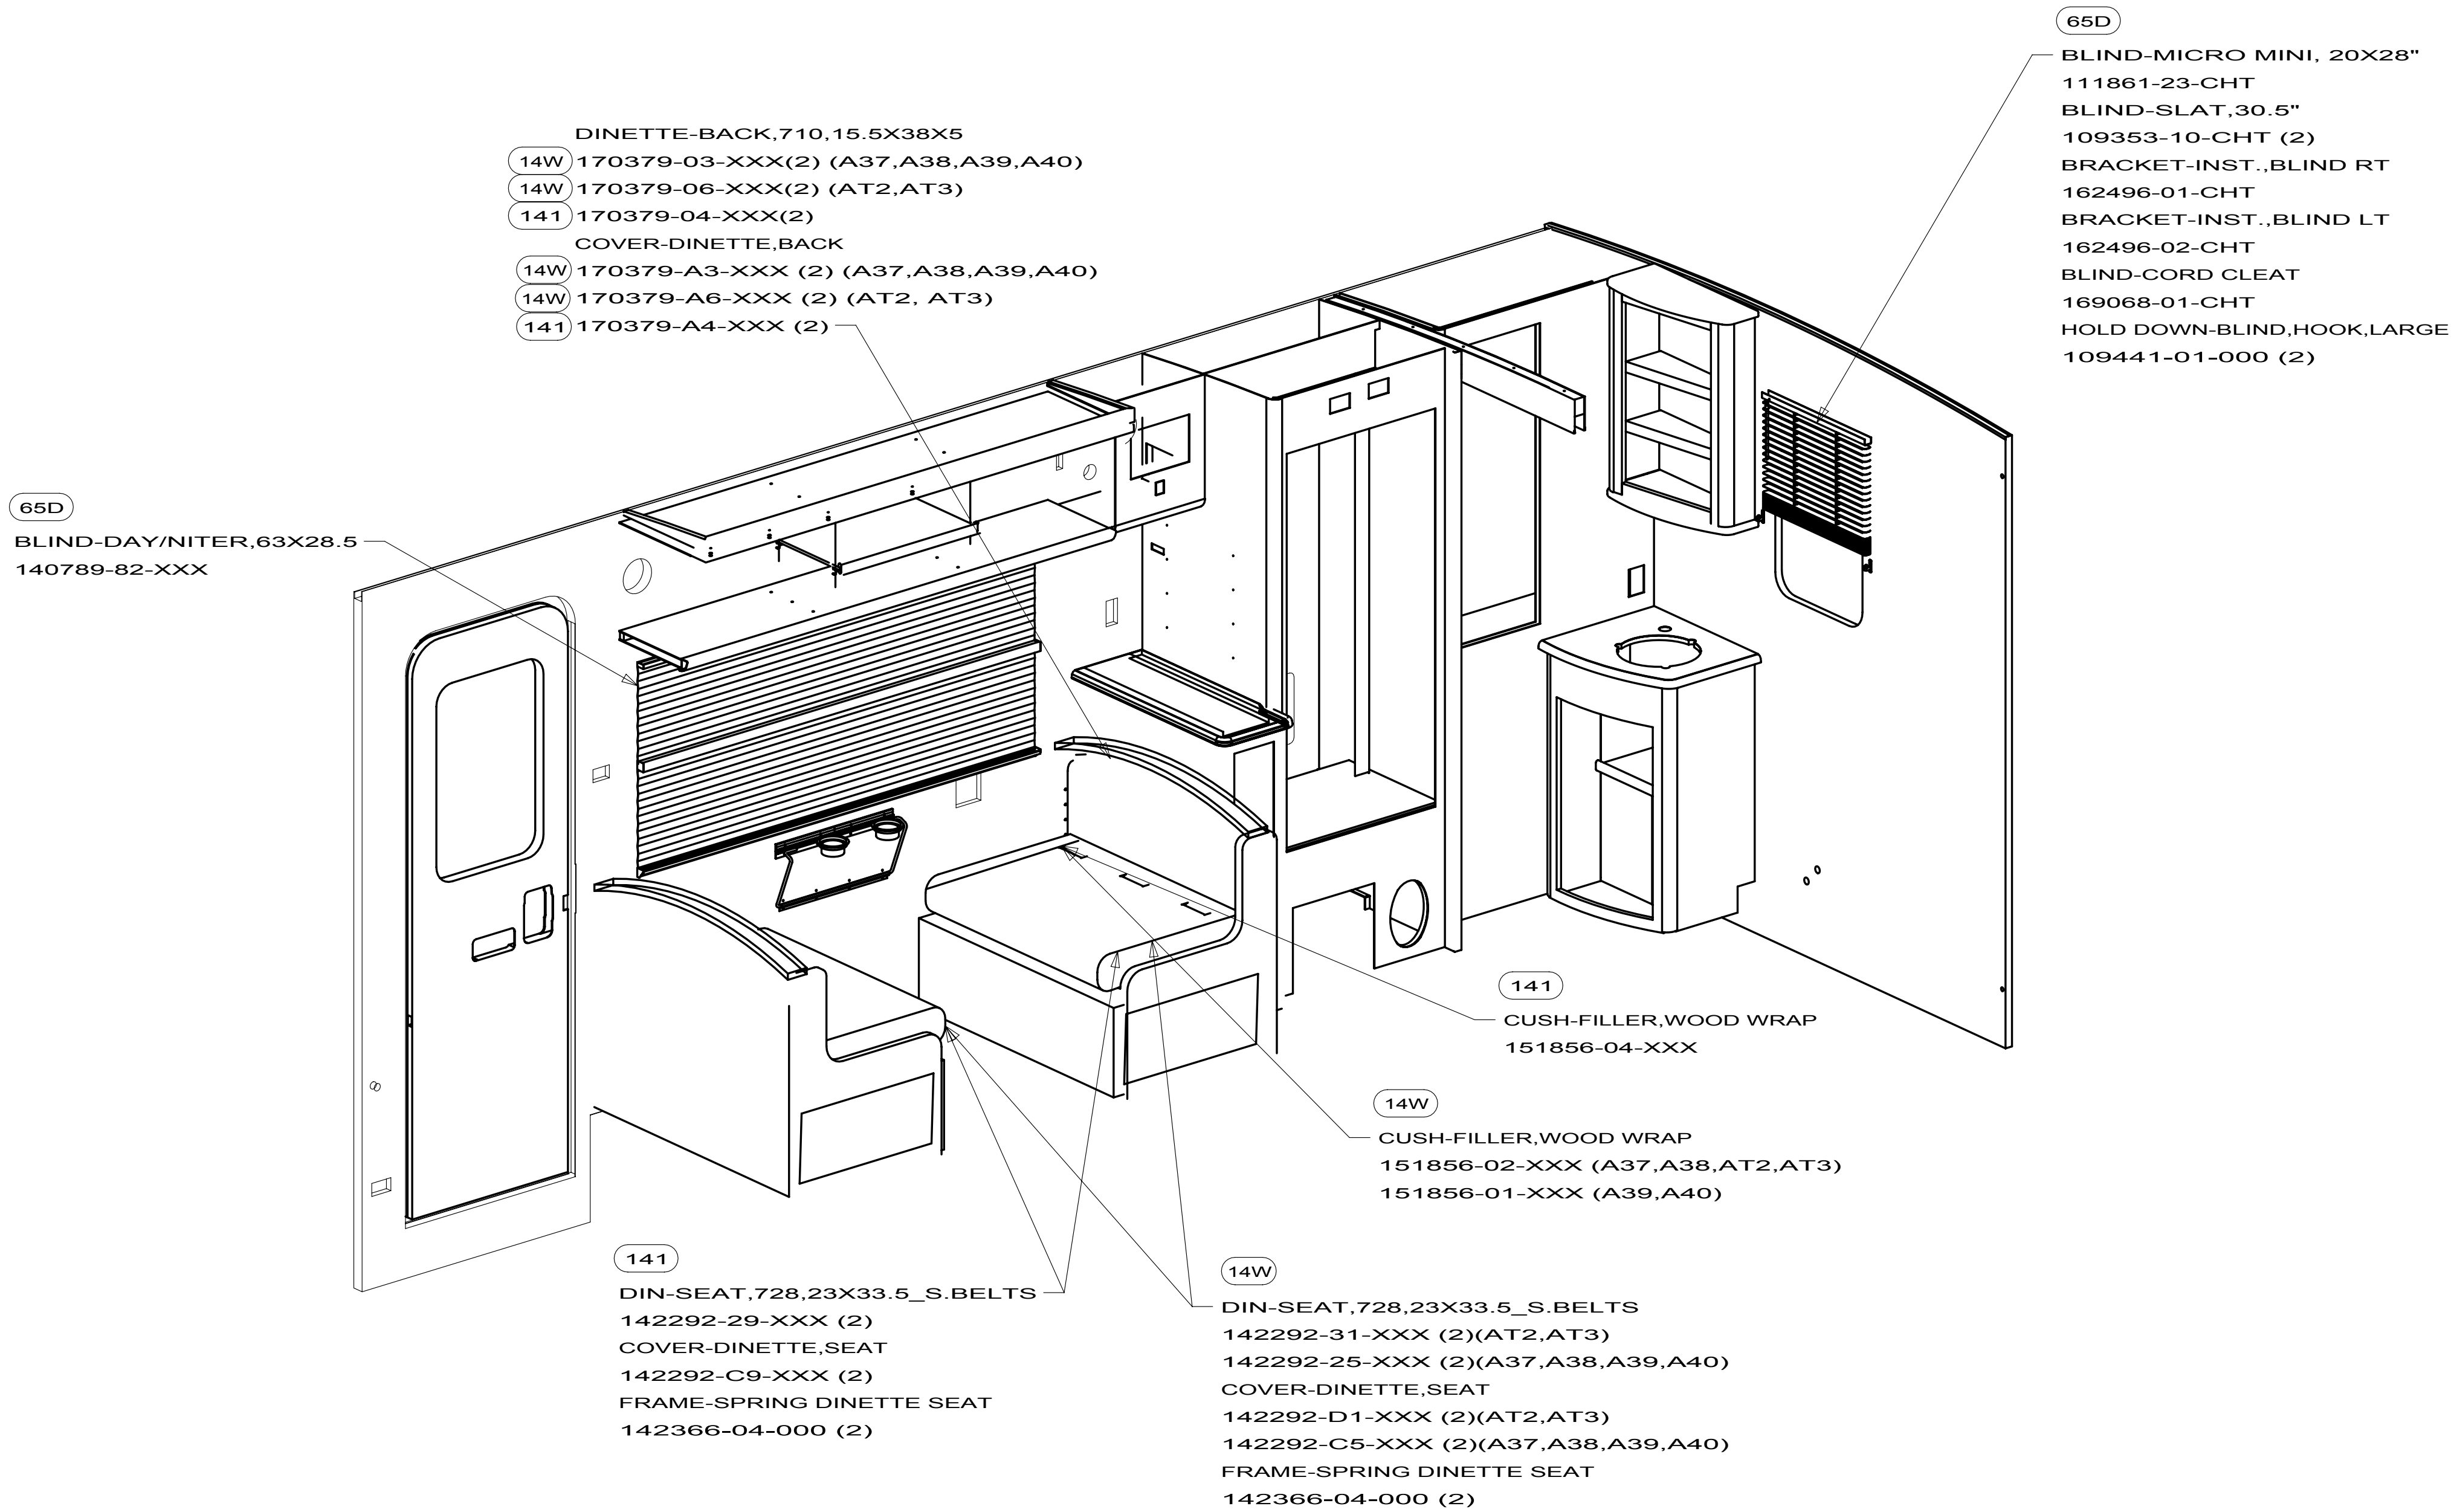

FIRST USED		10 524K	
DO NOT SCALE DRAWING			
TITLE: SOFTGOODS INSTL-FLOORPLAN			
SHEET 3	PART NO	170585	REV

8

7

6


5

4

3

2

1

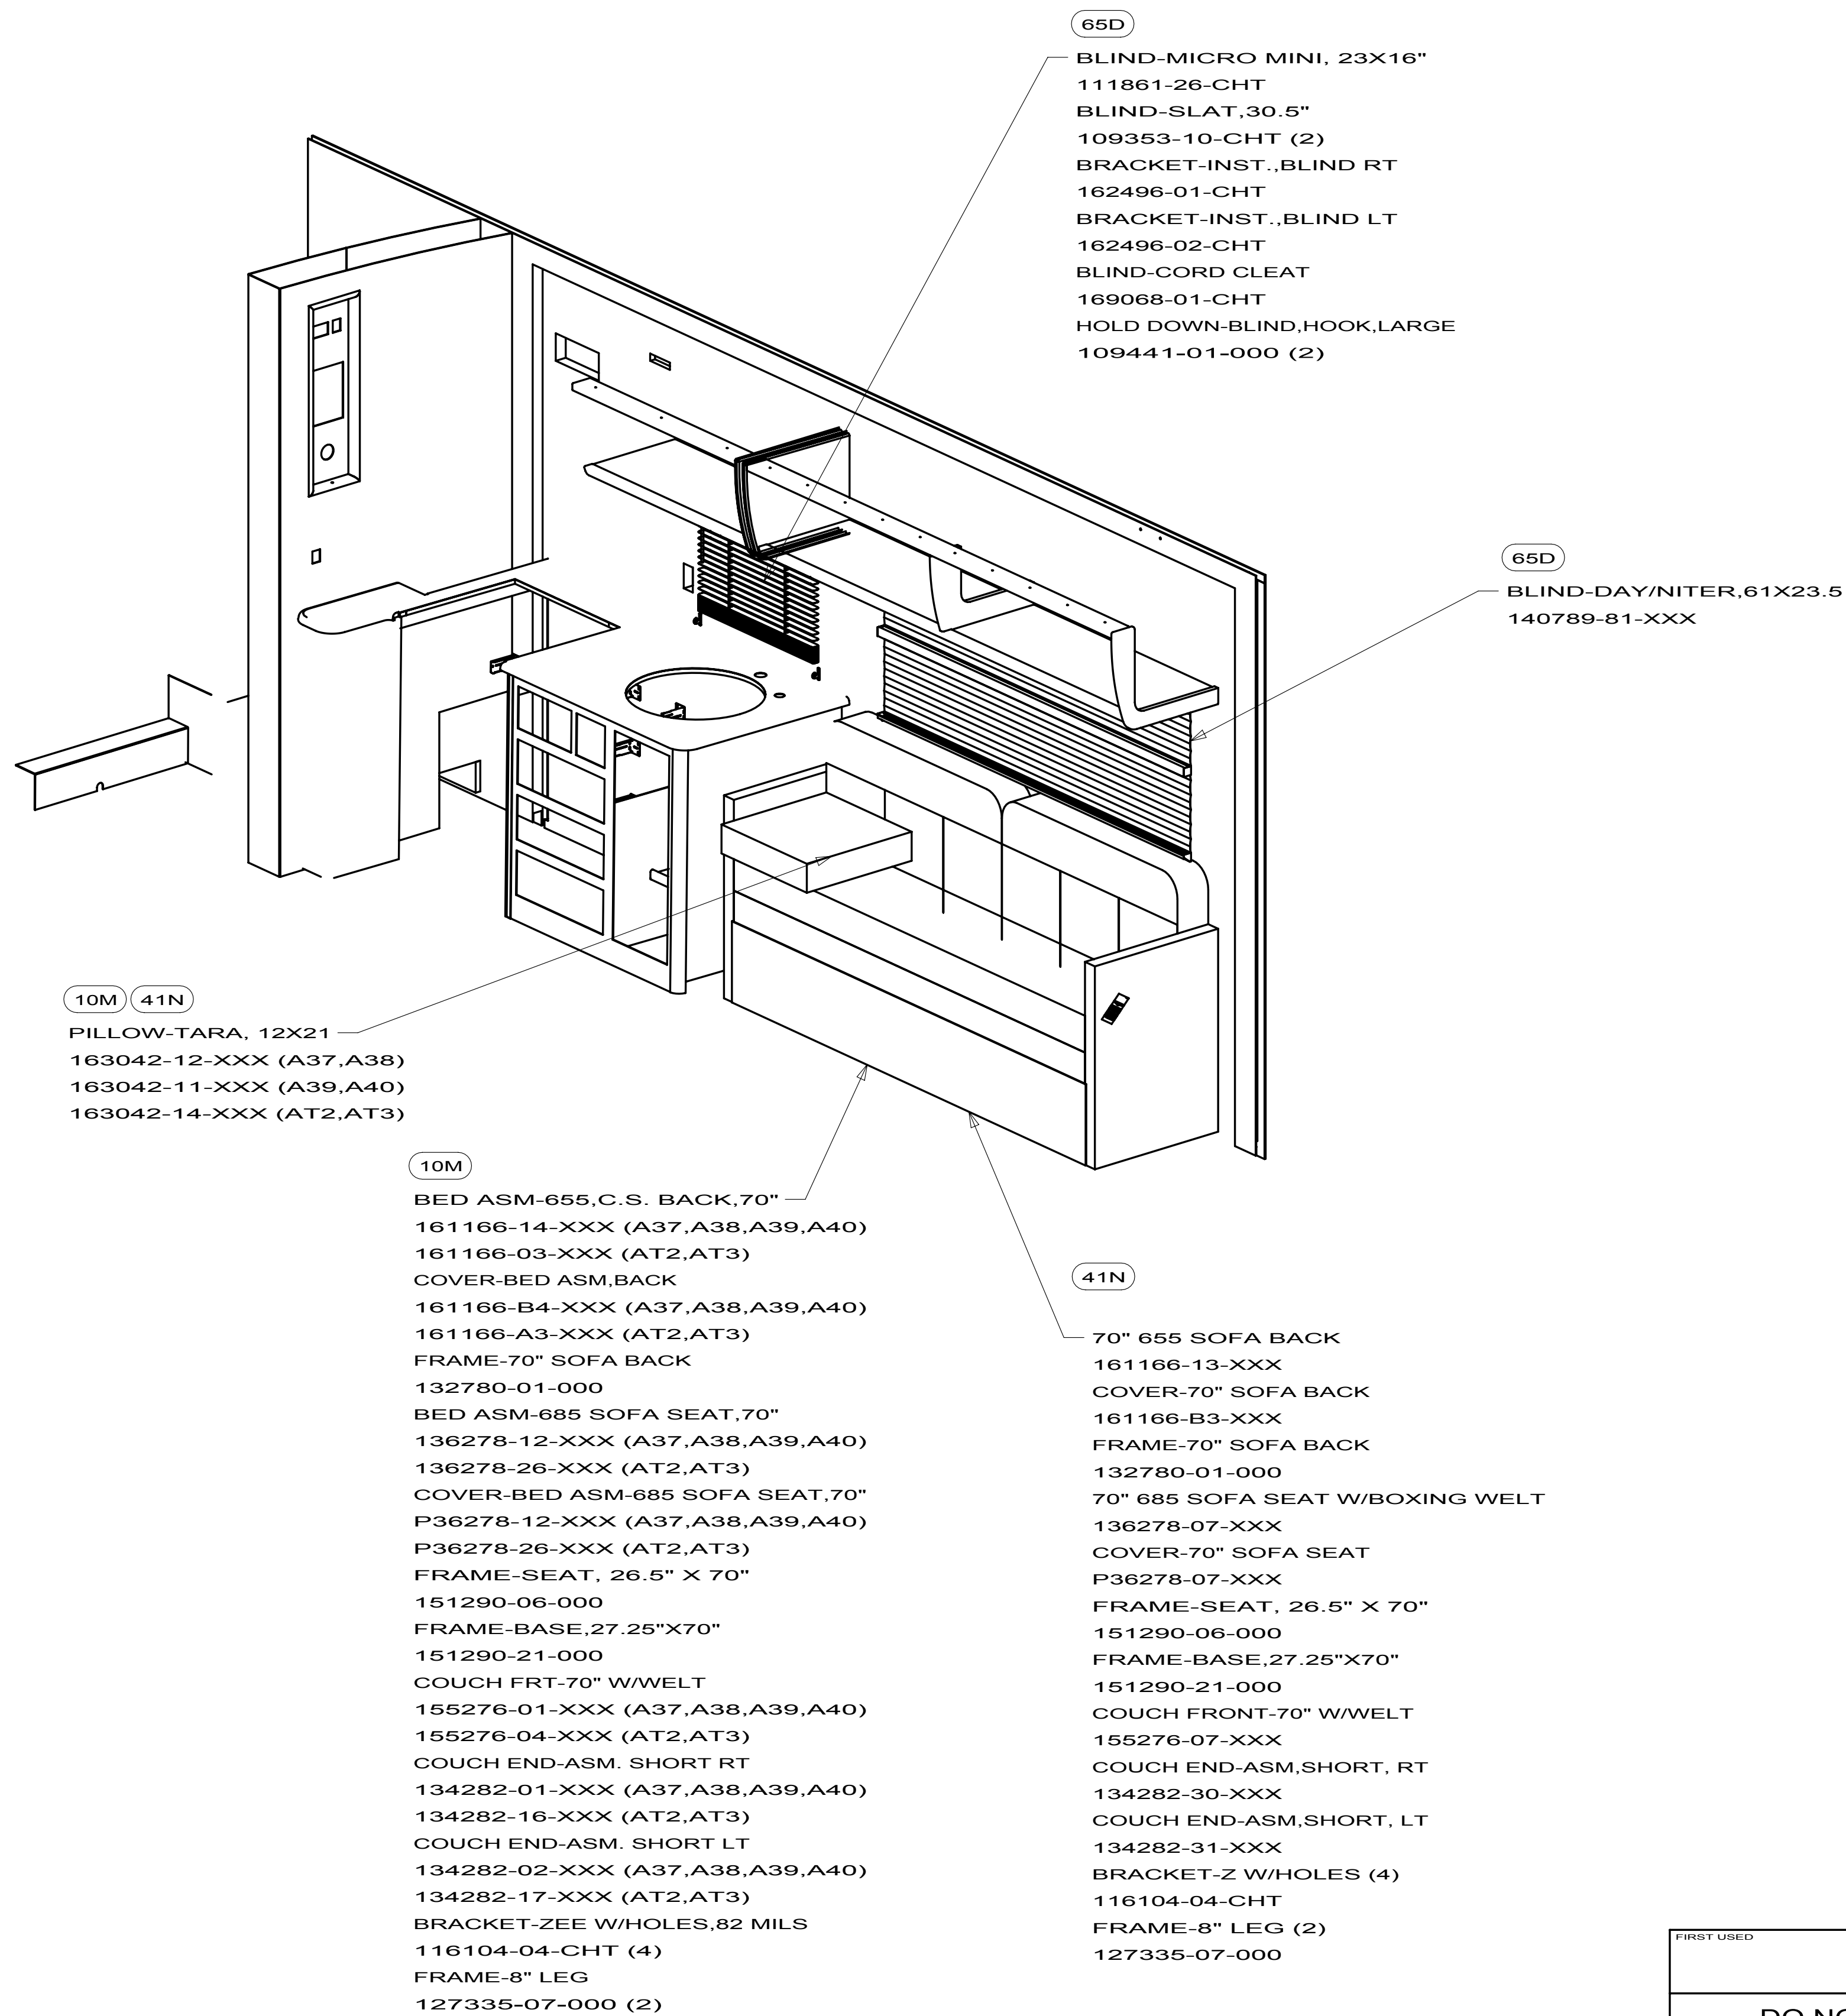DWG
NO 170585

FIRST USED		
10 524K		
DO NOT SCALE DRAWING		
TITLE: SOFTGOODS INSTL-FLOORPLAN		
SHEET 4	PART NO 170585	REV

8

7

6


5

4


3

2

1

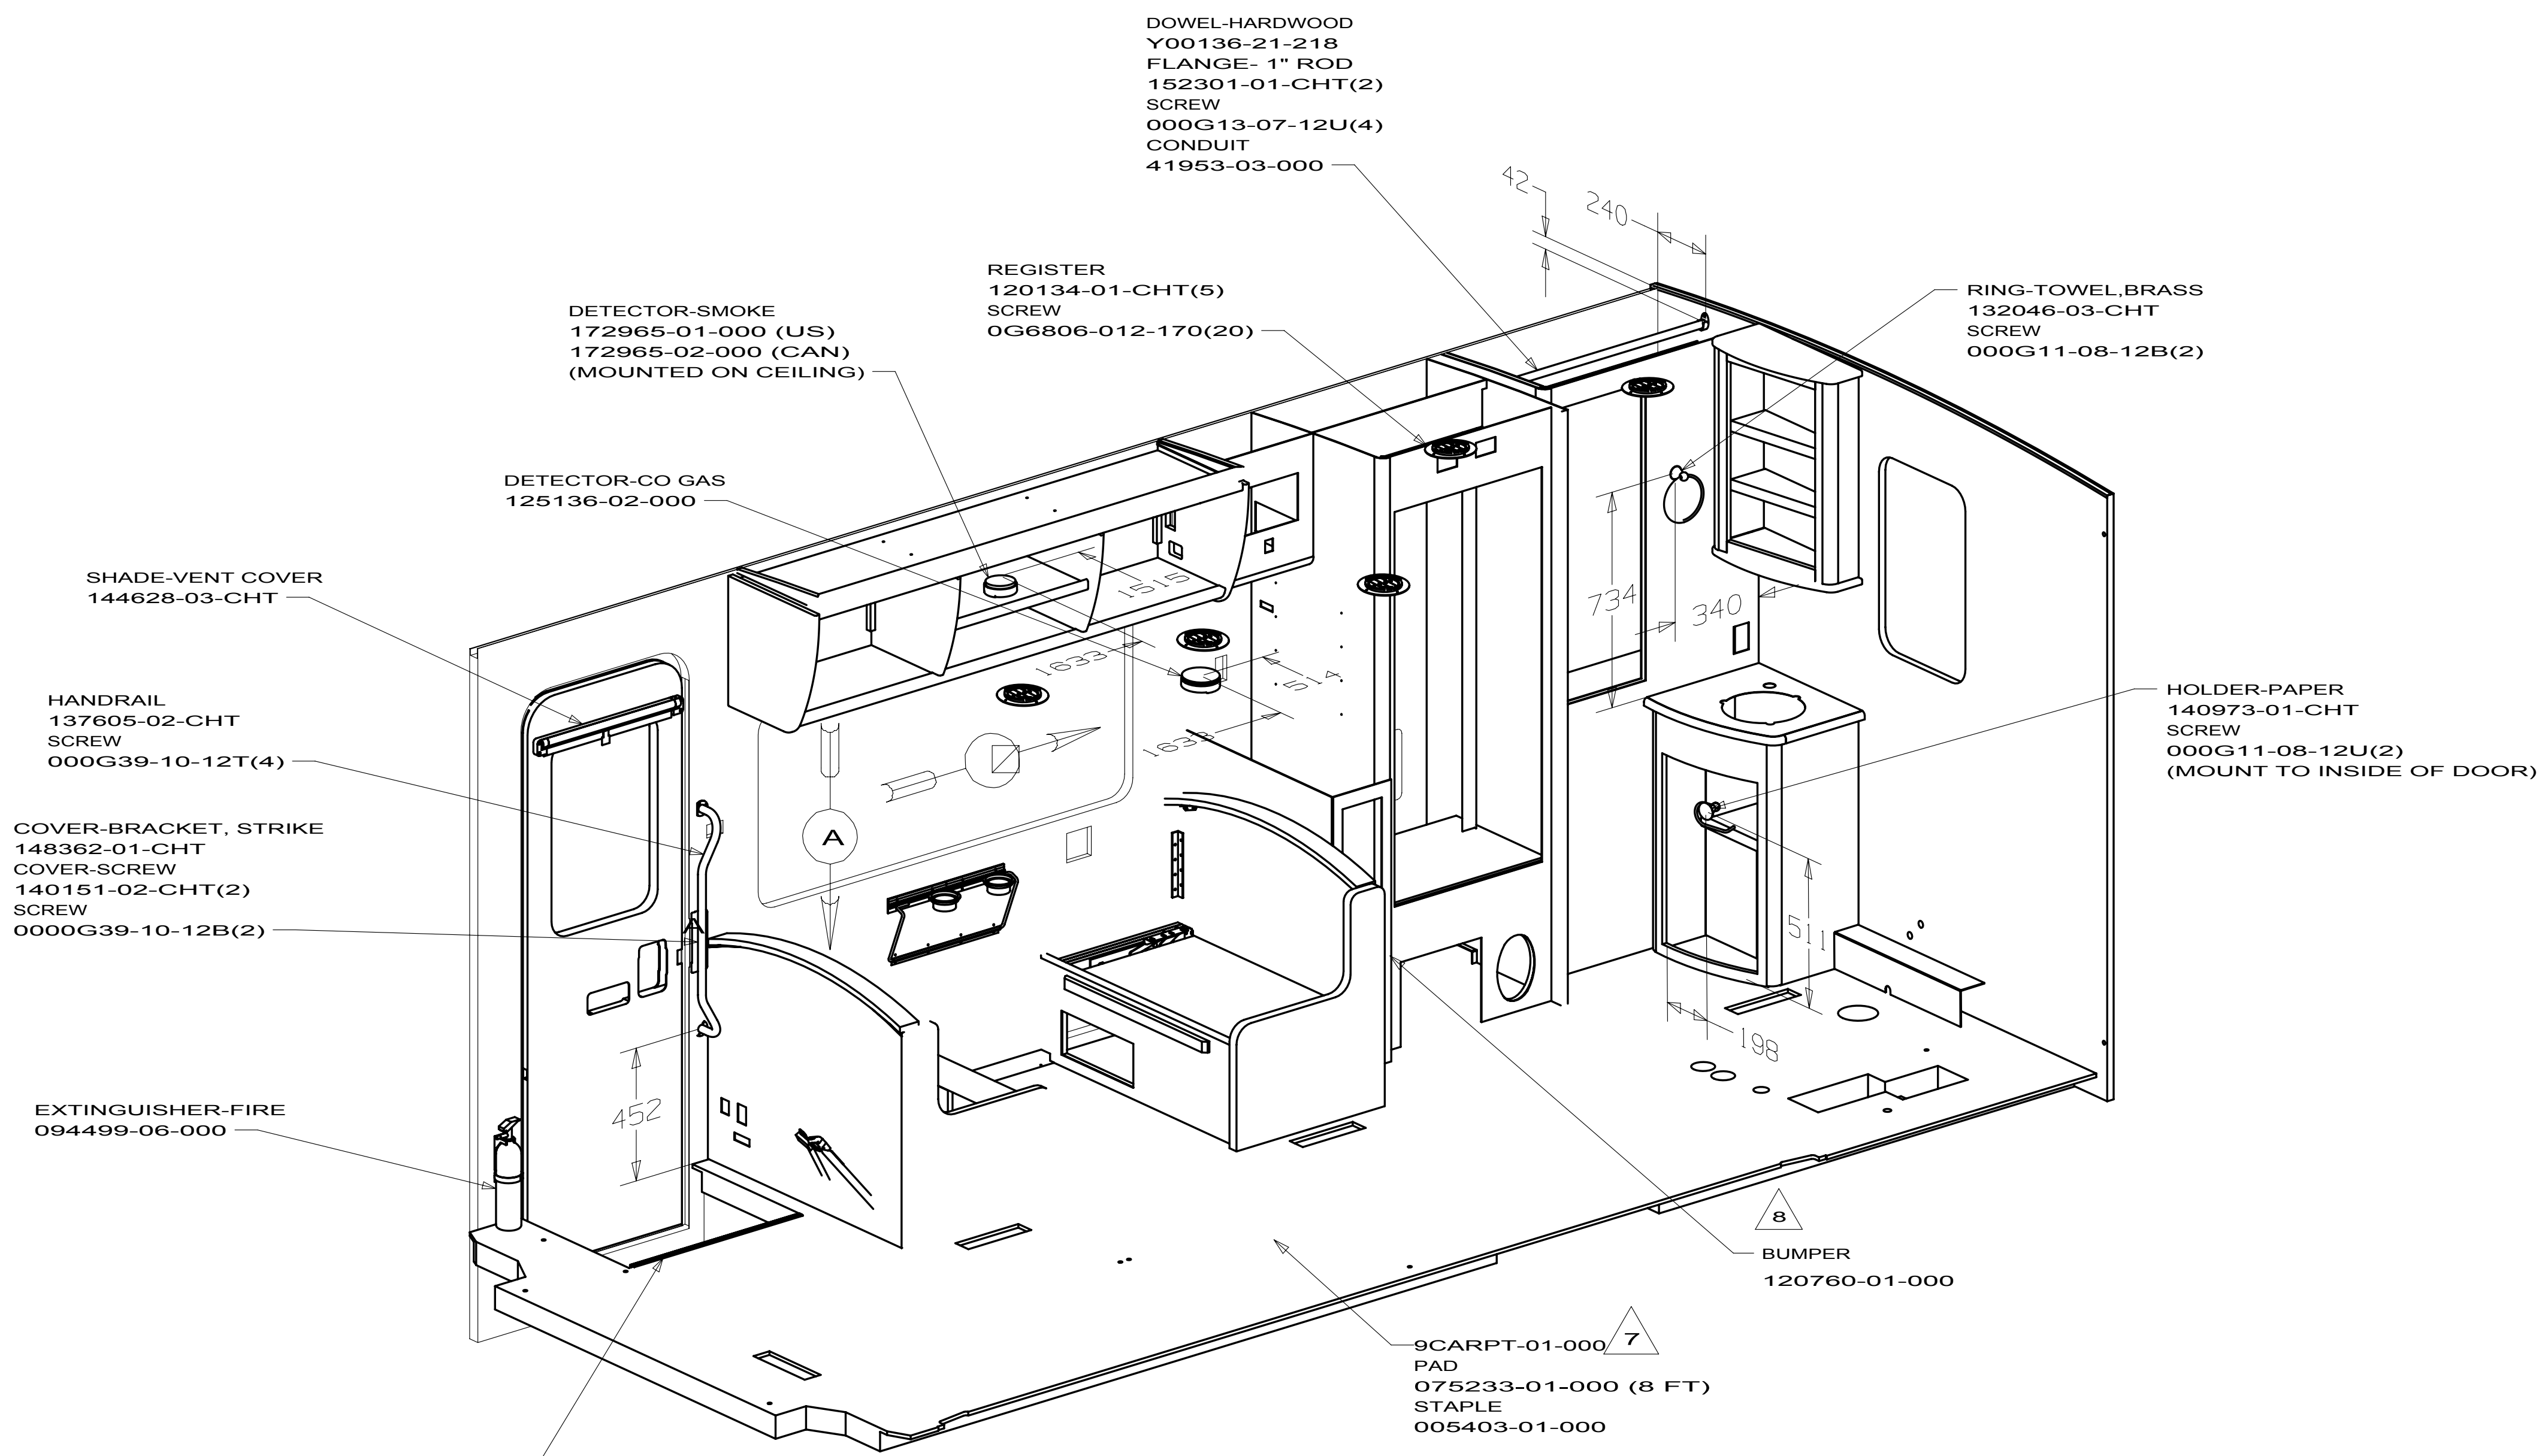


- 8 POSITION ON BACK OF DINETTE SEAT TO PREVENT CONTACT WITH CBINET DOOR
7. INSTALL CARPET & PADDING PER ES0061
6. COVER CARPET WITH PROTECTIVE PLASTIC 047034-07-000 (22 FT) AND 047034-06-000(44 FT), USE WASHER 044533-01-000 A/R AND STRIP 089275-02-000(2) TO SECURE.
5. TRIM VINYL FLOOR TO SIDEWALL AND CABINETS AS NEEDED PER ES0067 (1000) M09614-61-XXX.
4. SET ON FLOOR NEXT TO DOOR.
3. ALL ORDINATE DIMENSIONS ARE MEASURED FROM DATUM.
2. COVER COUNTERTOPS DURING PRODUCTION USING CARPET 93486-01-000 TO PRTECT FROM DAMAGE.
1. TORQUE ALL SEAT BELTS TO 94-117 Nm. NO FLOOR COVERING OR OTHER MATERIAL SHALL BE ALLOWED BETWEEN THE BELT ANCHOR AND IT'S MOUNTING SURFACE.

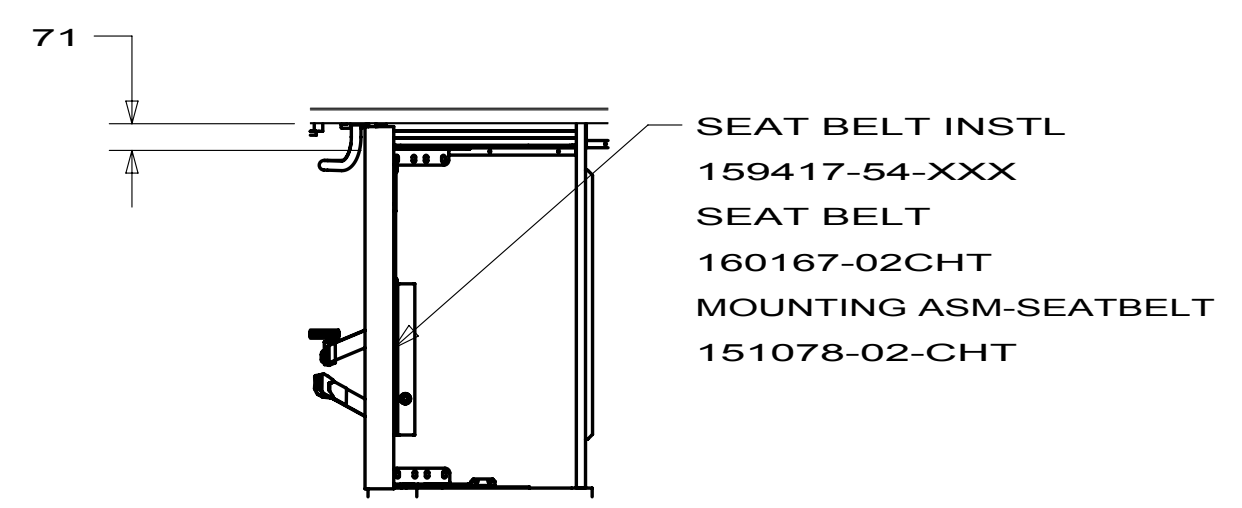

- 1B1 CODES/STANDARDS USA
- 265 CODES/STANDARDS-CSA/CMVSS
- 1JT SHOWER DR-RETRACTABLE SCREEN
- ITA ITASCA ONLY
- WIN WINNEBAGO ONLY

Winnebago Industries		COPYRIGHT 2010 WINNEBAGO INDUSTRIES, INC.	
DFTR	ORIG. DATE	ALL DIMENSIONS ARE IN MILLIMETERS	
CHGR			
P.E.			
M.E.	FIRST USED		
DSNR		10 524K	
UNSPECIFIED TOLERANCES ARE:		MATERIAL:	
WHOLE DIM (X) : 1.5			
ONE-PLACE (X.X) : 0.8			
TWO-PLACE (X.XX) :			
ANGLE :			
THIRD ANGLE PROJECTION			
DO NOT SCALE DRAWING		REFER TO ES0018 FOR FASTENER TIGHTENING GUIDELINES	
TITLE: FLOOR PLAN-INTERIOR TRIM			
SHEET 1 OF 3		PART NO 169018	
REF:		1	

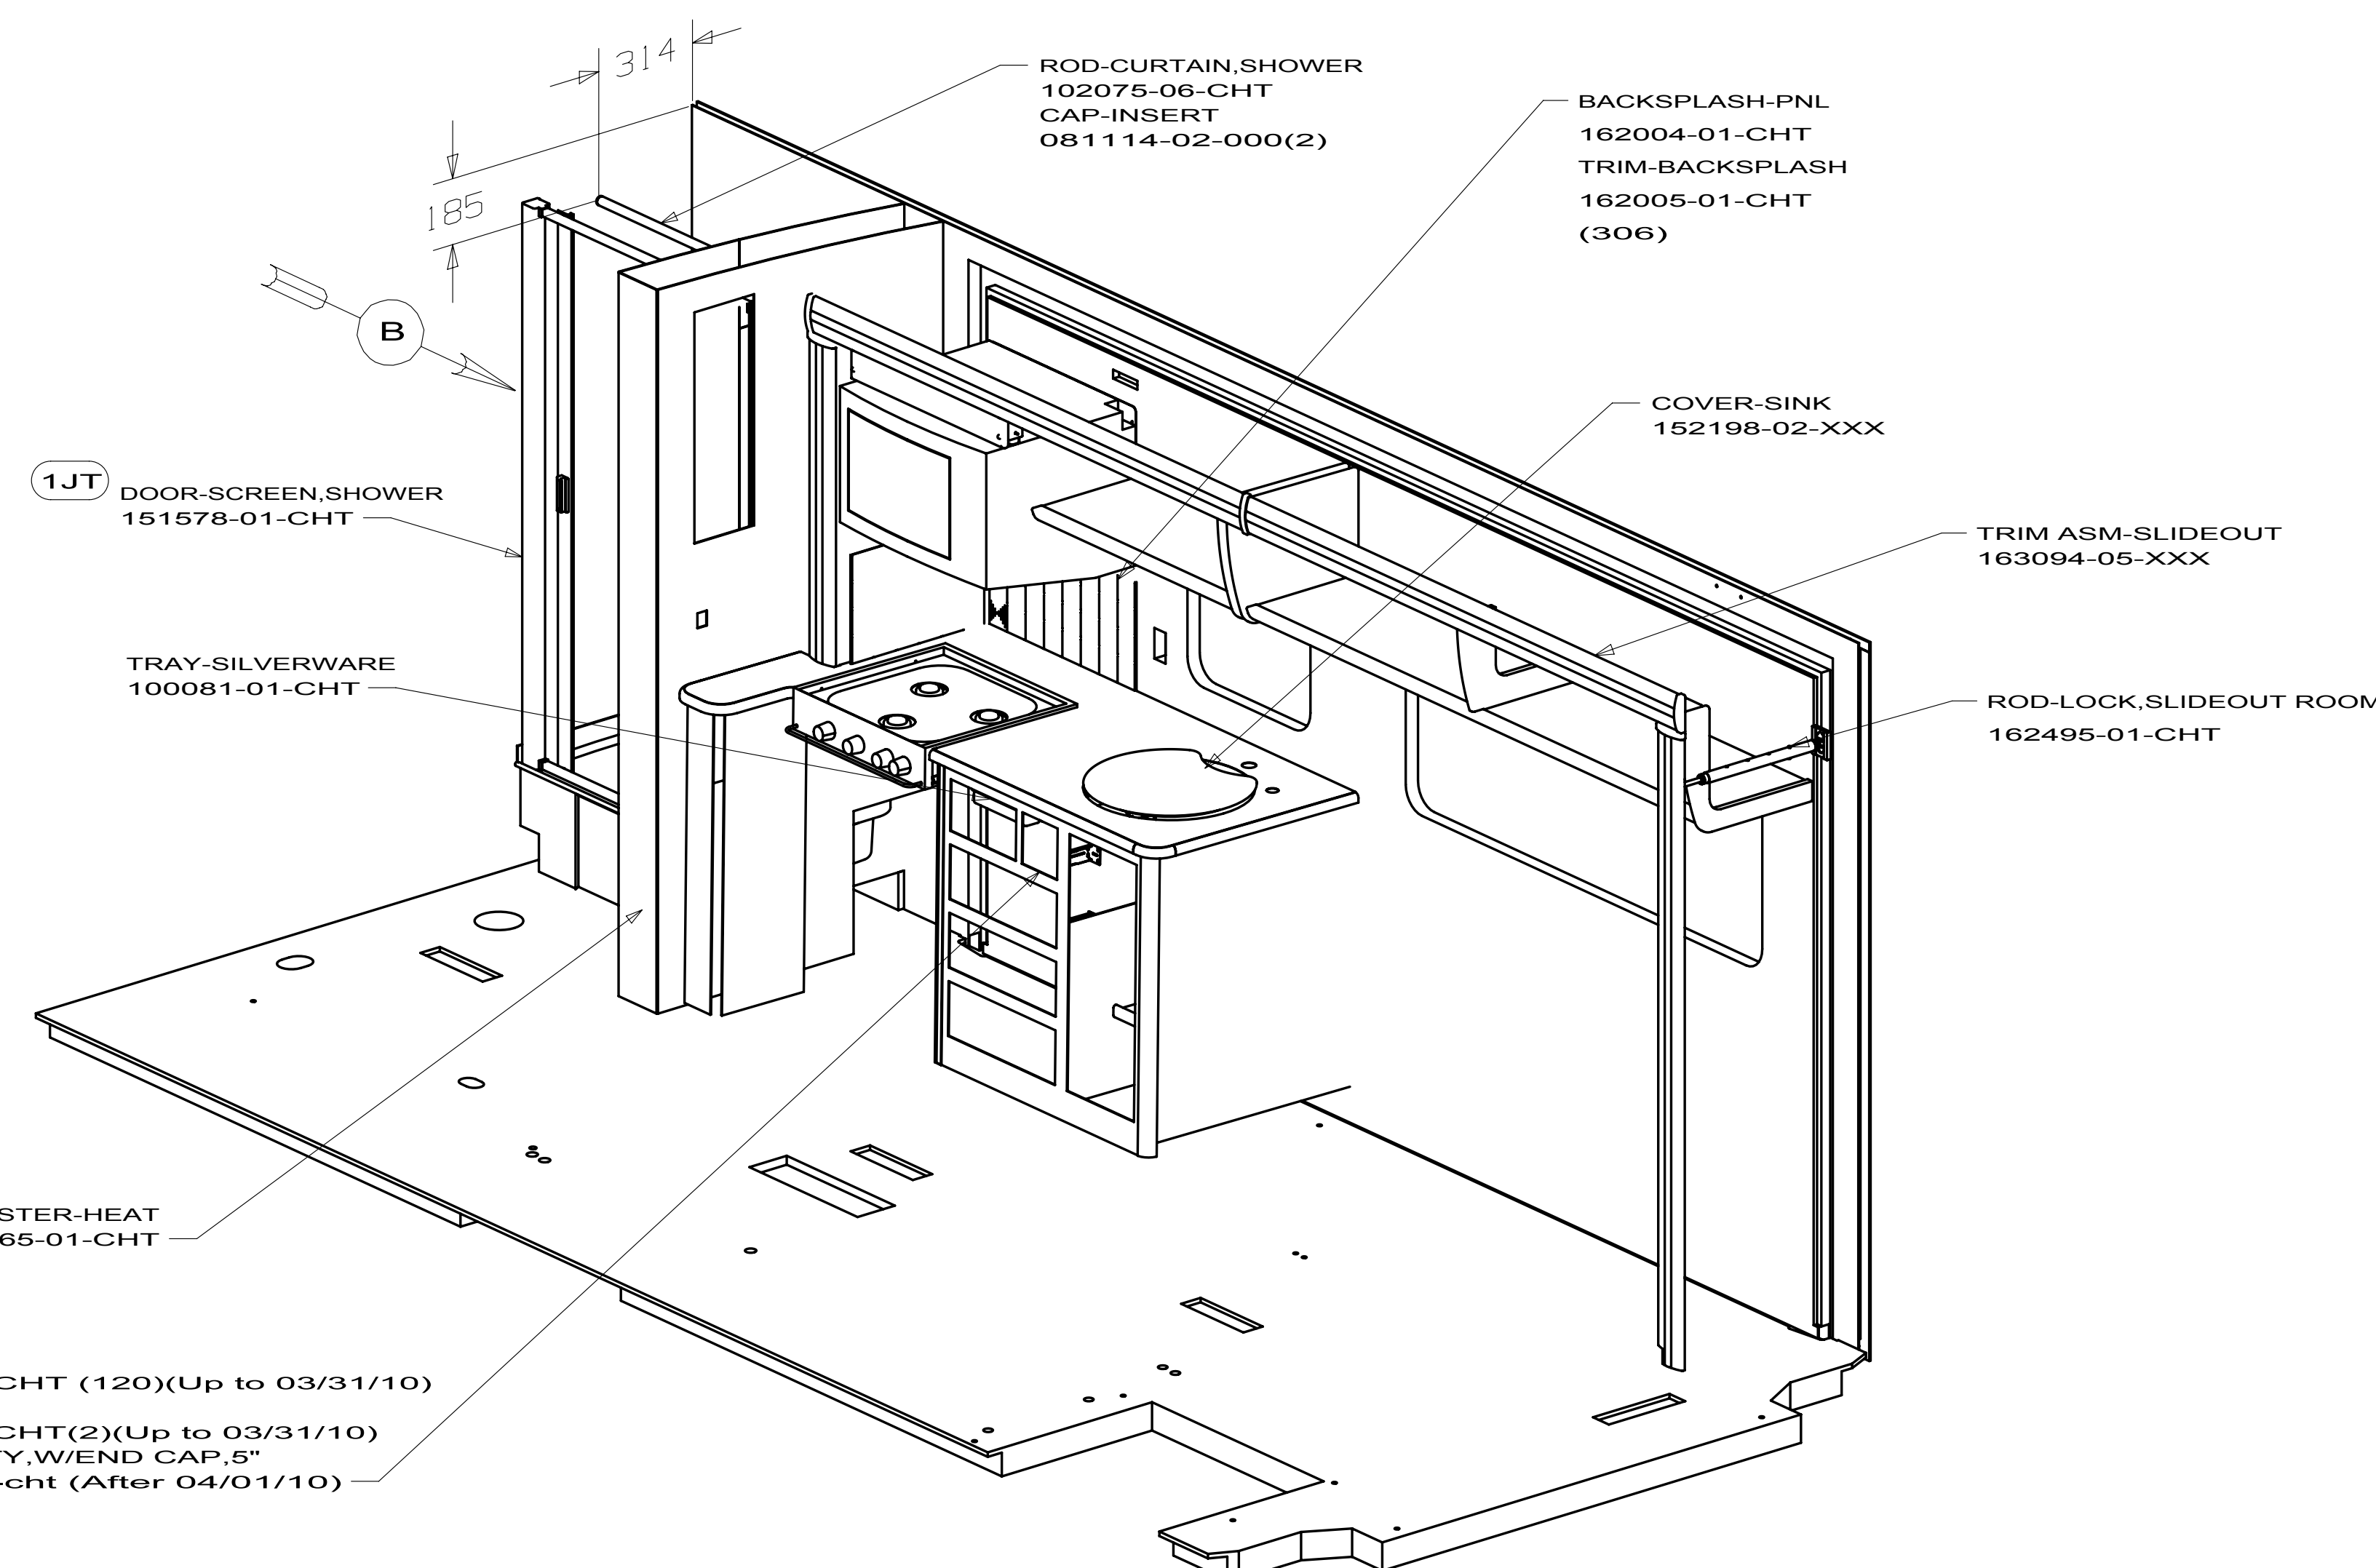

ROD-CURTAIN,SHOWER
102075-06-CHT
CAP-INSERT
081114-02-000(2)

BACKSPLASH-PNL
162004-01-CHT
TRIM-BACKSPLASH
162005-01-CHT
(306)

COVER-SINK
152198-02-XXX

TRIM ASM-SLIDEOUT
163094-05-XXX

ROD-LOCK,SLIDEOUT ROOM
162495-01-CHT


DOOR-SCREEN,SHOWER
151578-01-CHT

TRAY-SILVERWARE
100081-01-CHT


REGISTER-HEAT
137965-01-CHT

TRAY
108128-01-CHT (120)(Up to 03/31/10)
CAP-TRAY
108127-01-CHT(2)(Up to 03/31/10)
TRAY-UTILITY,W/END CAP,5"
176701-01-CHT (After 04/01/10)

HOOK-ROBE,TWIN
145849-03-CHT

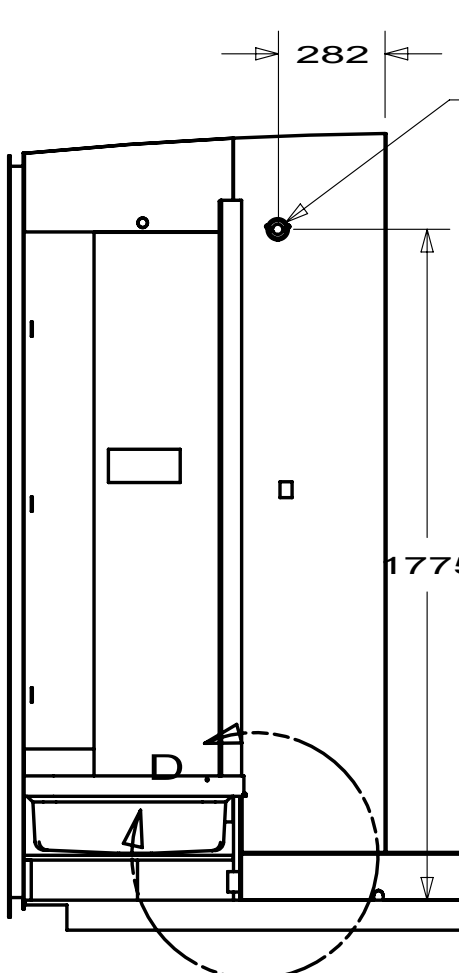

VIEW B

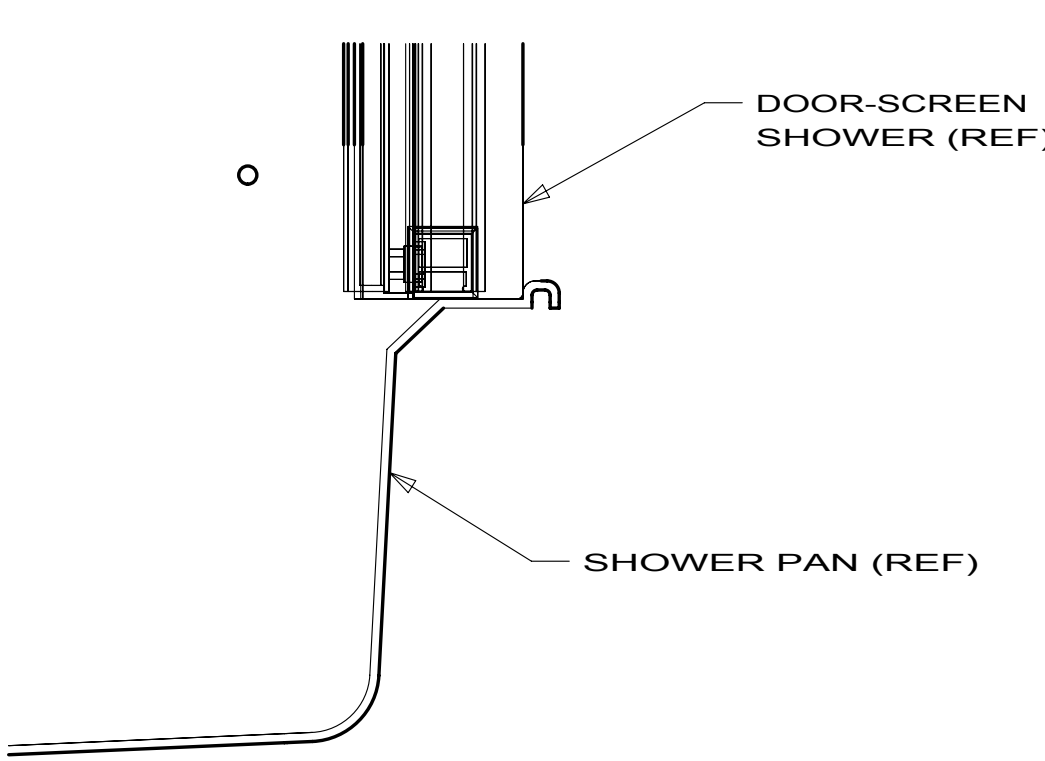

SECTION D-D

FIRST USED			10 524K
DO NOT SCALE DRAWING			
TITLE: FLOOR PLAN-INTERIOR TRIM			
SHEET 2	PART NO	169018	REV

524K
DRIVER SIDE
SLIDEOUT
163094-05-XXX

FIRST USED		
10 524K		
DO NOT SCALE DRAWING		
TITLE:		
TRIM ASM-SLIDEOUT		
SHEET 4	PART NO 163094	REV

MOLDING-CAP,HDWD,END
156636-05-XXX(4)
SPOTNAIL(A/R)

MOLDING-CAP,HDWD,CENTER
156636-06-XXX
SPOTNAIL(A/R)

MOLDING-VINYL,CURVED
Y00361-01-776(2)
SCREW
G39-10-12U(6)

MOLDING-HDWD,INSERT
Y00358-01-776(2)
SPOTNAIL(A/R)

MOLDING-HDWD,INSERT
Y00358-01-768
SPOTNAIL(A/R)

MOLDING-BLOCK
158002-03-XXX
SCREW
G39-10-10U(6)

MOLDING-HDWD,INSERT
Y00358-00-892
SPOTNAIL(A/R)

MOLDING-VINYL,CURVED
Y00361-00-892
SCREW
G39-10-10U(4)