

CABINET ASM-PIPE COVER,LH
170826-01-XXX

CABINET ASM-LAVATORY
170875-01-XXX
COUNTERTOP ASM-LAVATORY
170870-01-CHT

CABINET ASM-OVHD,MEDICINE (596)
171203-01-XXX

PLATFORM ASM-TOILET
170793-01-XXX
TRIM-PLATFORM
157799-12-01A

VIEW A

VIEW B

CABINET ASM-BED,TWIN,LH
170941-01-XXX
CORNER-BASE,BED
170938-01-01A
CHANNEL-ROPE LIGHT
146514-04-000
TRIM/CORNER - BED - NICKEL
170933-01-01A
BACKING,NON-SKID
096764-02-000
CABINET ASM-PIPE COVER,LH
171205-01-XXX

CABINET ASM-OVHD,REAR,LH
171201-01-XXX

CABINET ASM-TV,LH
P71386-01-XXX
SOCKET
029130-03-000(3)
BUTTON SCREW STUD
070578-22-XXX(3)
SLIDE-PANTRY
153352-03-01A(2)

CABINET ASM-OVHD,DINETTE,LH
170569-01-XXX

CABINET ASM-WIRE COVER
172331-01-XXX

CABINET ASM-BATH
170792-01-XXX

PLATFORM ASM-SHOWER
170794-01-XXX

TABLE INSTL-COUCH
171679-01-000
LEG-PEDESTAL
155001-04-01A
BASE-TABLE,RECESSED
155001-03-01A(2)
SCREW
087721-01-000(2)
PLUG
056093-01-XXX(2)(UP TO 08-25-09)

CABINET ASM-COUCH
171680-01-XXX

DOOR ASM
169320-02-CHT
(350 X 505)(3)

DOOR ASM
169323-02-CHT
(144 X 485)
LATCH-DOOR
117095-03-01A
SCREW
000G11-05-08B(8)

DOOR ASM
169320-05-CHT
(300 X 680)(2)

DRAWER COMPL
165713-09-XXX

DOOR COMPL-BATH
144646-61-XXX

DOOR ASM
169325-05-CHT
(250 X 370)(2)
CABLE
076767-04-000





DOOR ASM
169325-06-CHT
(310 X 515)

VIEW C

VIEW D

FIRST USED			10 H25T
TITLE:			DO NOT SCALE DRAWING
SHEET 2			FLOOR PLAN-CABT & APPLIANCE
PART NO		169626	REV

165243-01-01A			
KEY	PART NUMBER	U/M	DESCRIPTION
	165243-01-700	EA	GLASS TOP
	165243-01-701	EA	GAS VALVE
VENDOR NO.			
48849			
48841			

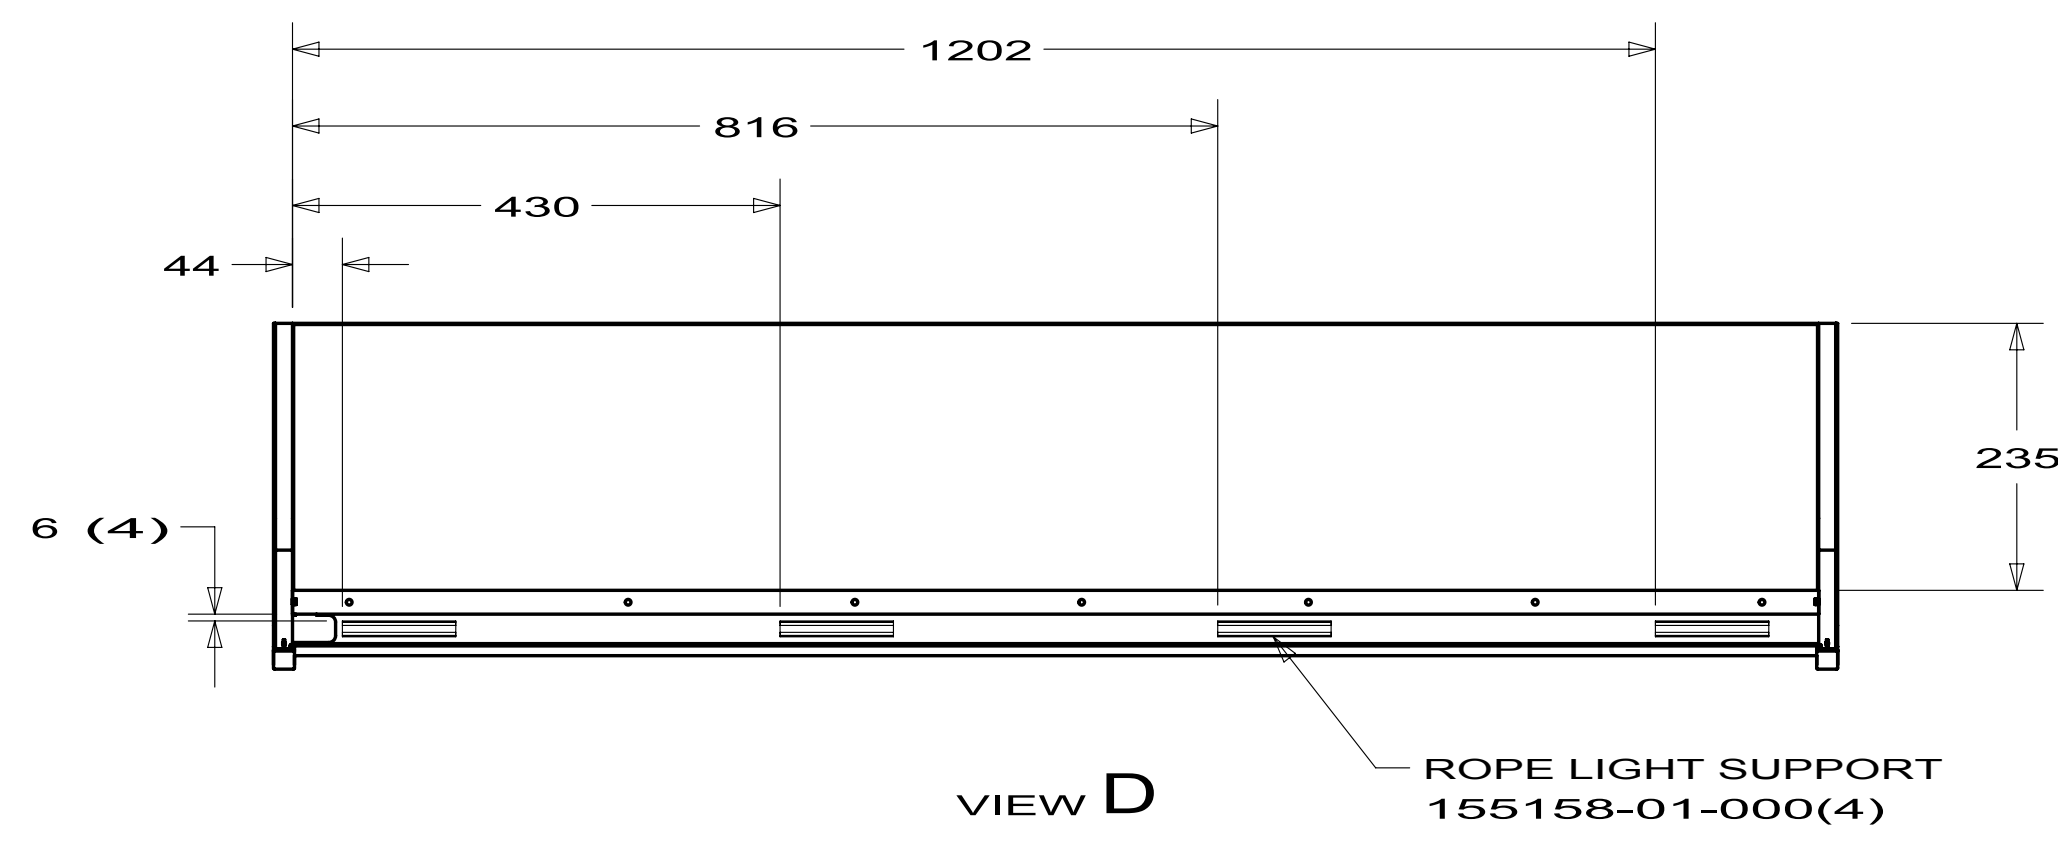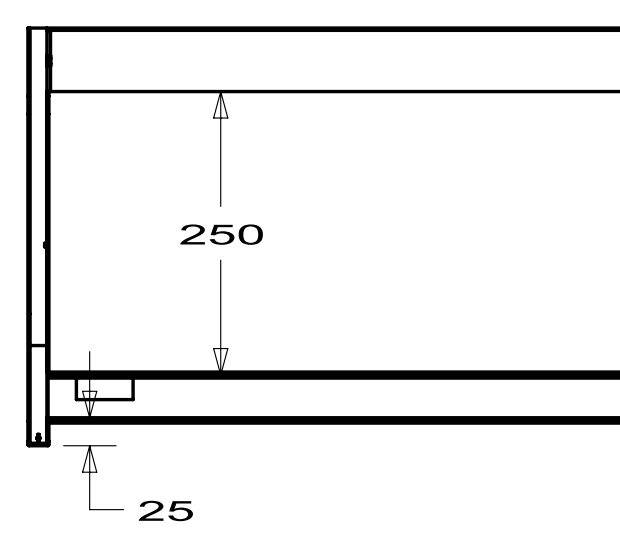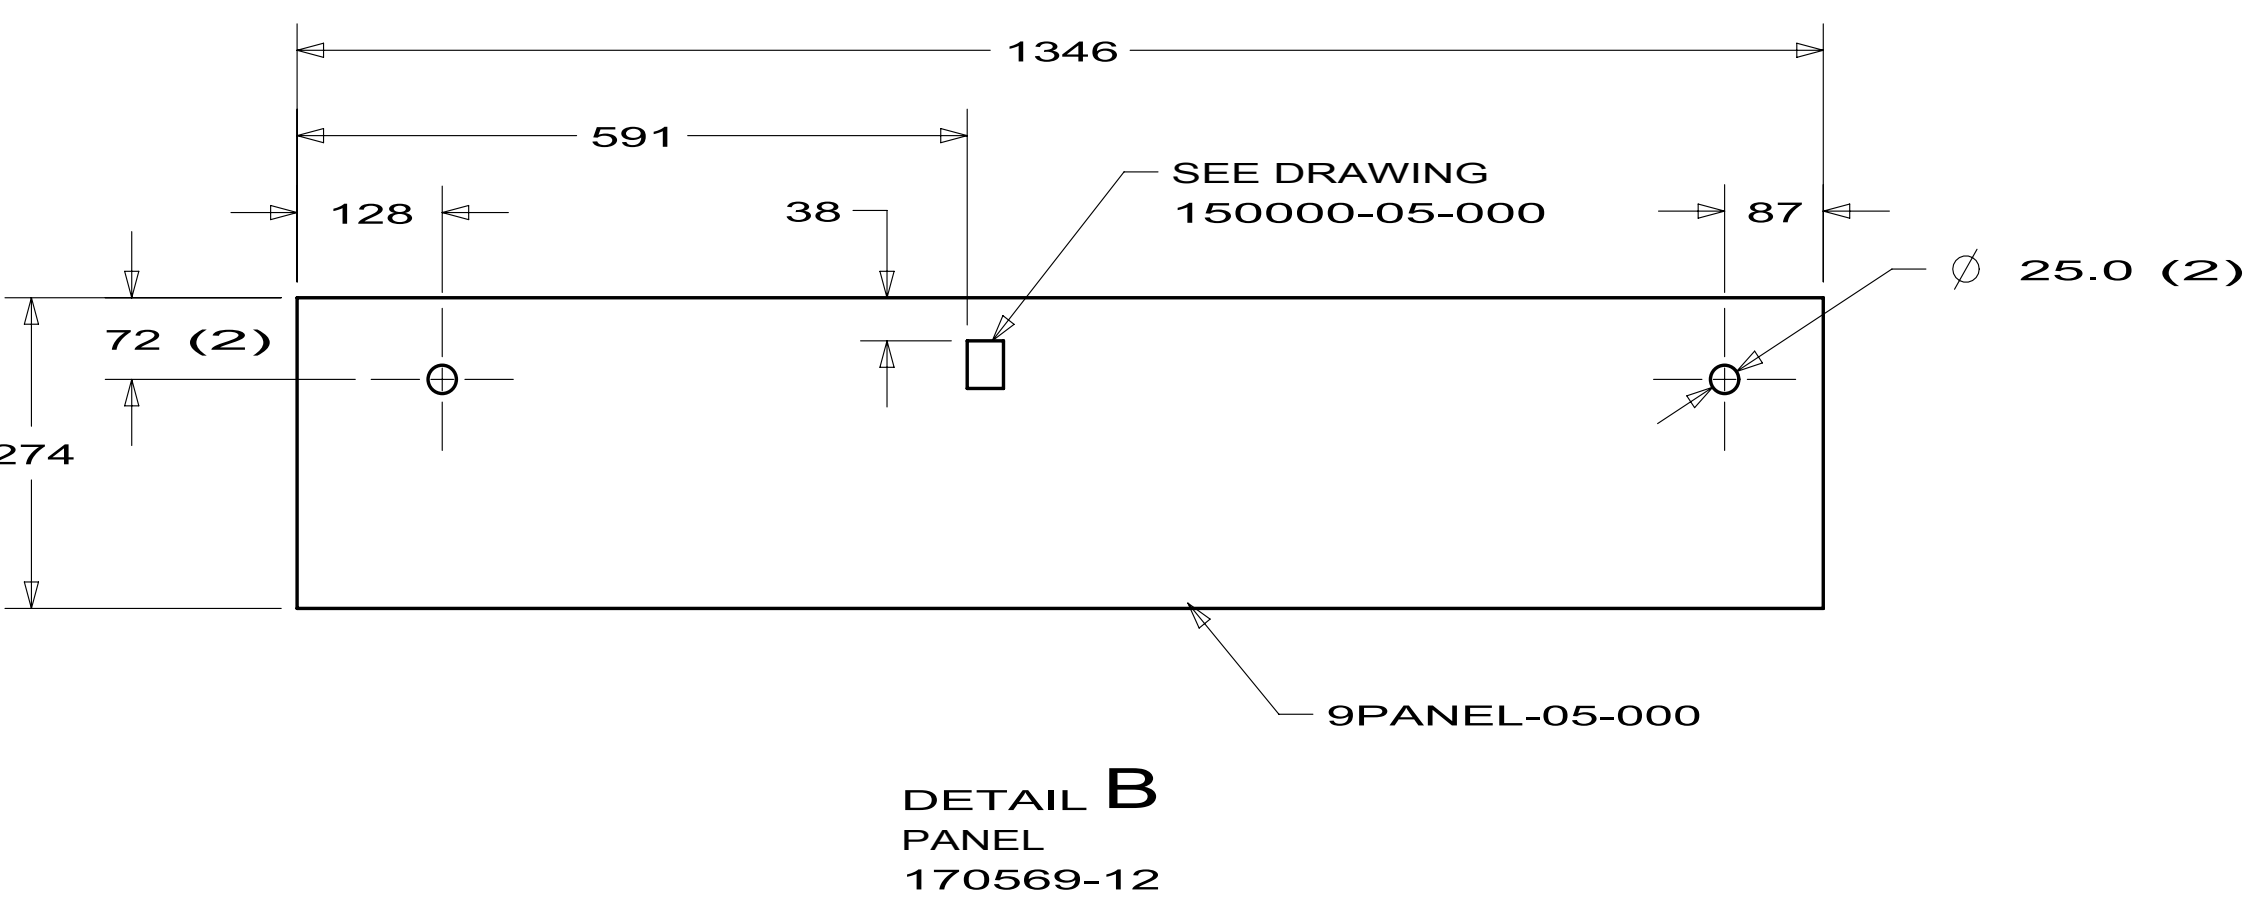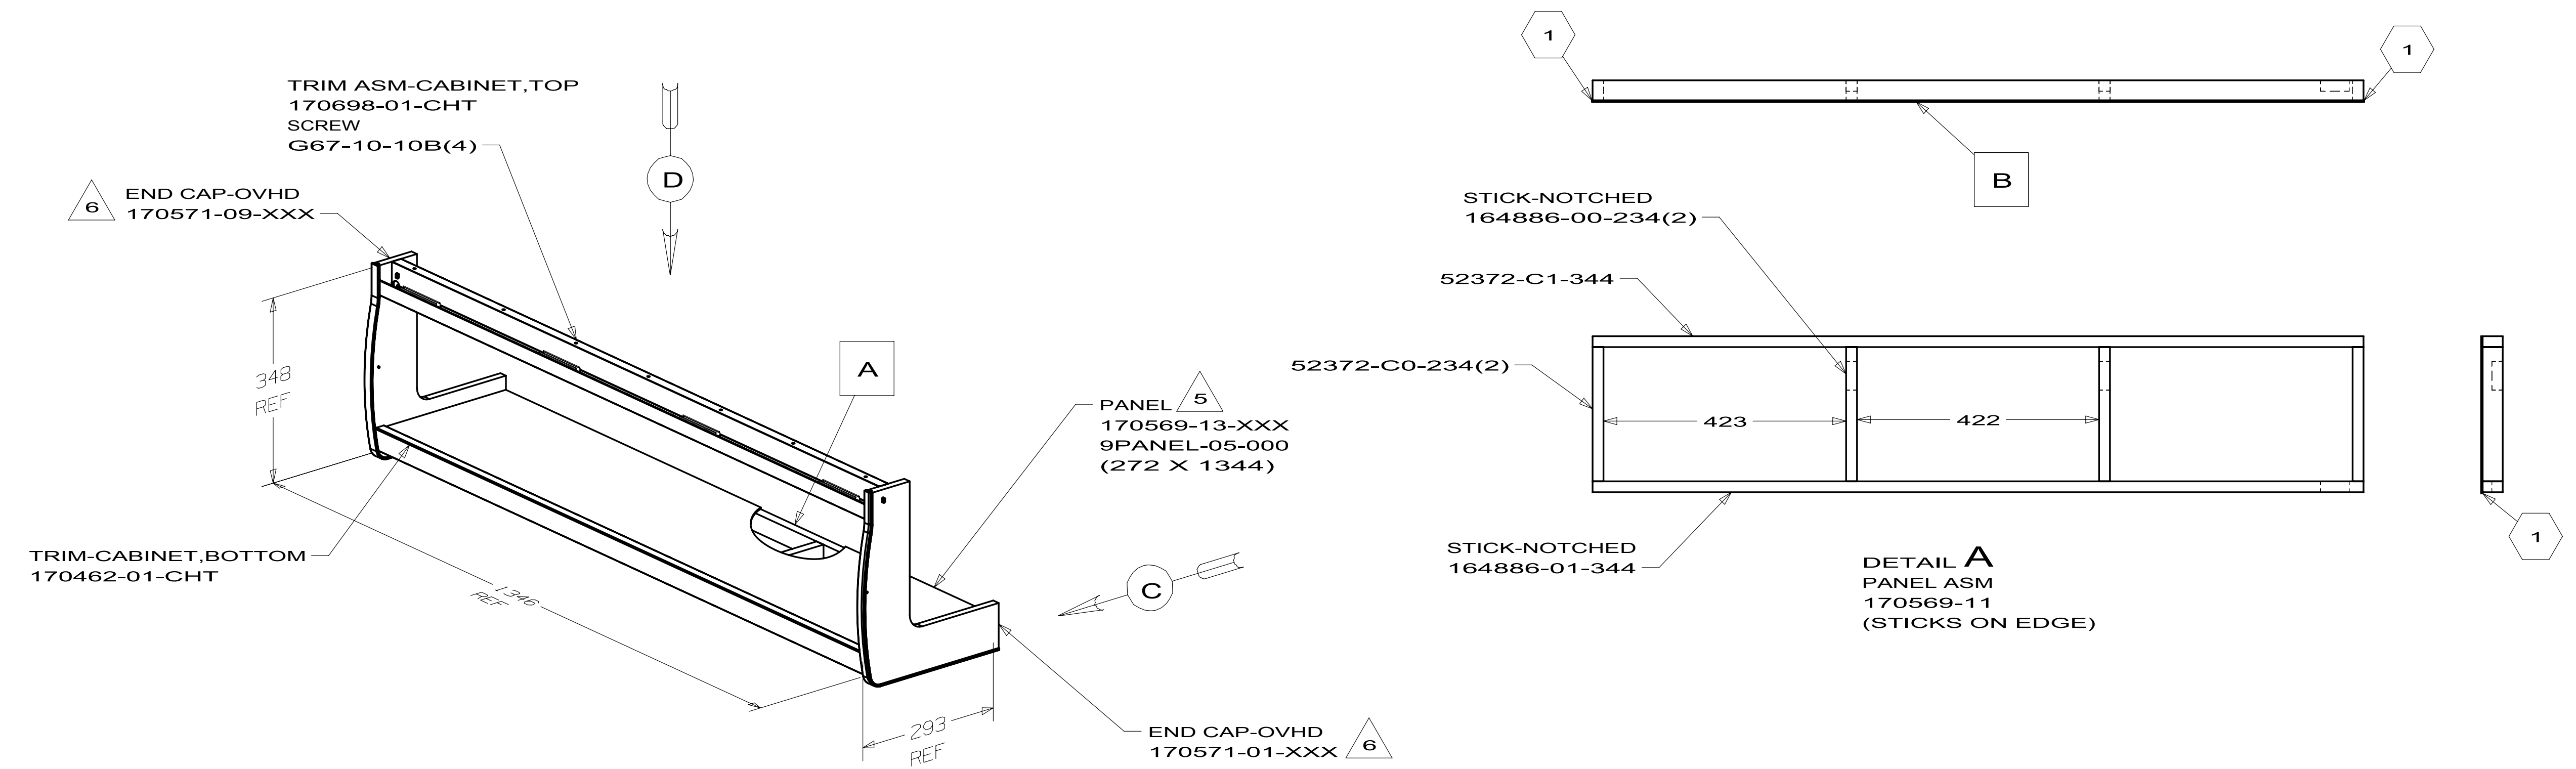

- NOTES:
- OVERALL CABINET DIMENSIONS INCLUDE PANELING (DO NOT INCLUDE MOLDING).
 - LUMBER 52371 MAY BE USED IN PLACE OF 52372.
 - FOR LAMINATION AND FASTENING SEE ES0006.
 - FASTEN DURING INSTALLATION OF CABINET.
 - SEND WITH ASSEMBLED CABINET.
 - STAIN & FINISH PER ES0022.


COPYRIGHT 2009
WINNEBAGO
INDUSTRIES, INC.

DFTR	ORIG. DATE
CHRR	ALL DIMENSIONS ARE IN MILLIMETERS
P.E.	FIRST USED
M.E.	10 H25T
DSNR	
UNSPECIFIED TOLERANCES ARE:	
WHOLE DIM (X)	± 1.5
ONE-PLACE (X.X)	± 0.8
TWO-PLACE (X.XX)	±
ANGLE	±
THIRD ANGLE PROJECTION	
DO NOT SCALE DRAWING	
TITLE: CABINET ASM-OVHD,DINETTE,LH	
SHEET 1 OF 1	PART NO 170569 REV
REF:	1









KEY	PART NUMBER	U/M	DESCRIPTION
	170649-01-700	EA	24" LIGHT LENS
	170649-01-701	EA	GREASE FILTER

170649-01-01A
VENDOR NO.
LIGHTLENS 4AAC240TR
APOLLO AAC24-OTR BL

170656-03
H25T
H25R

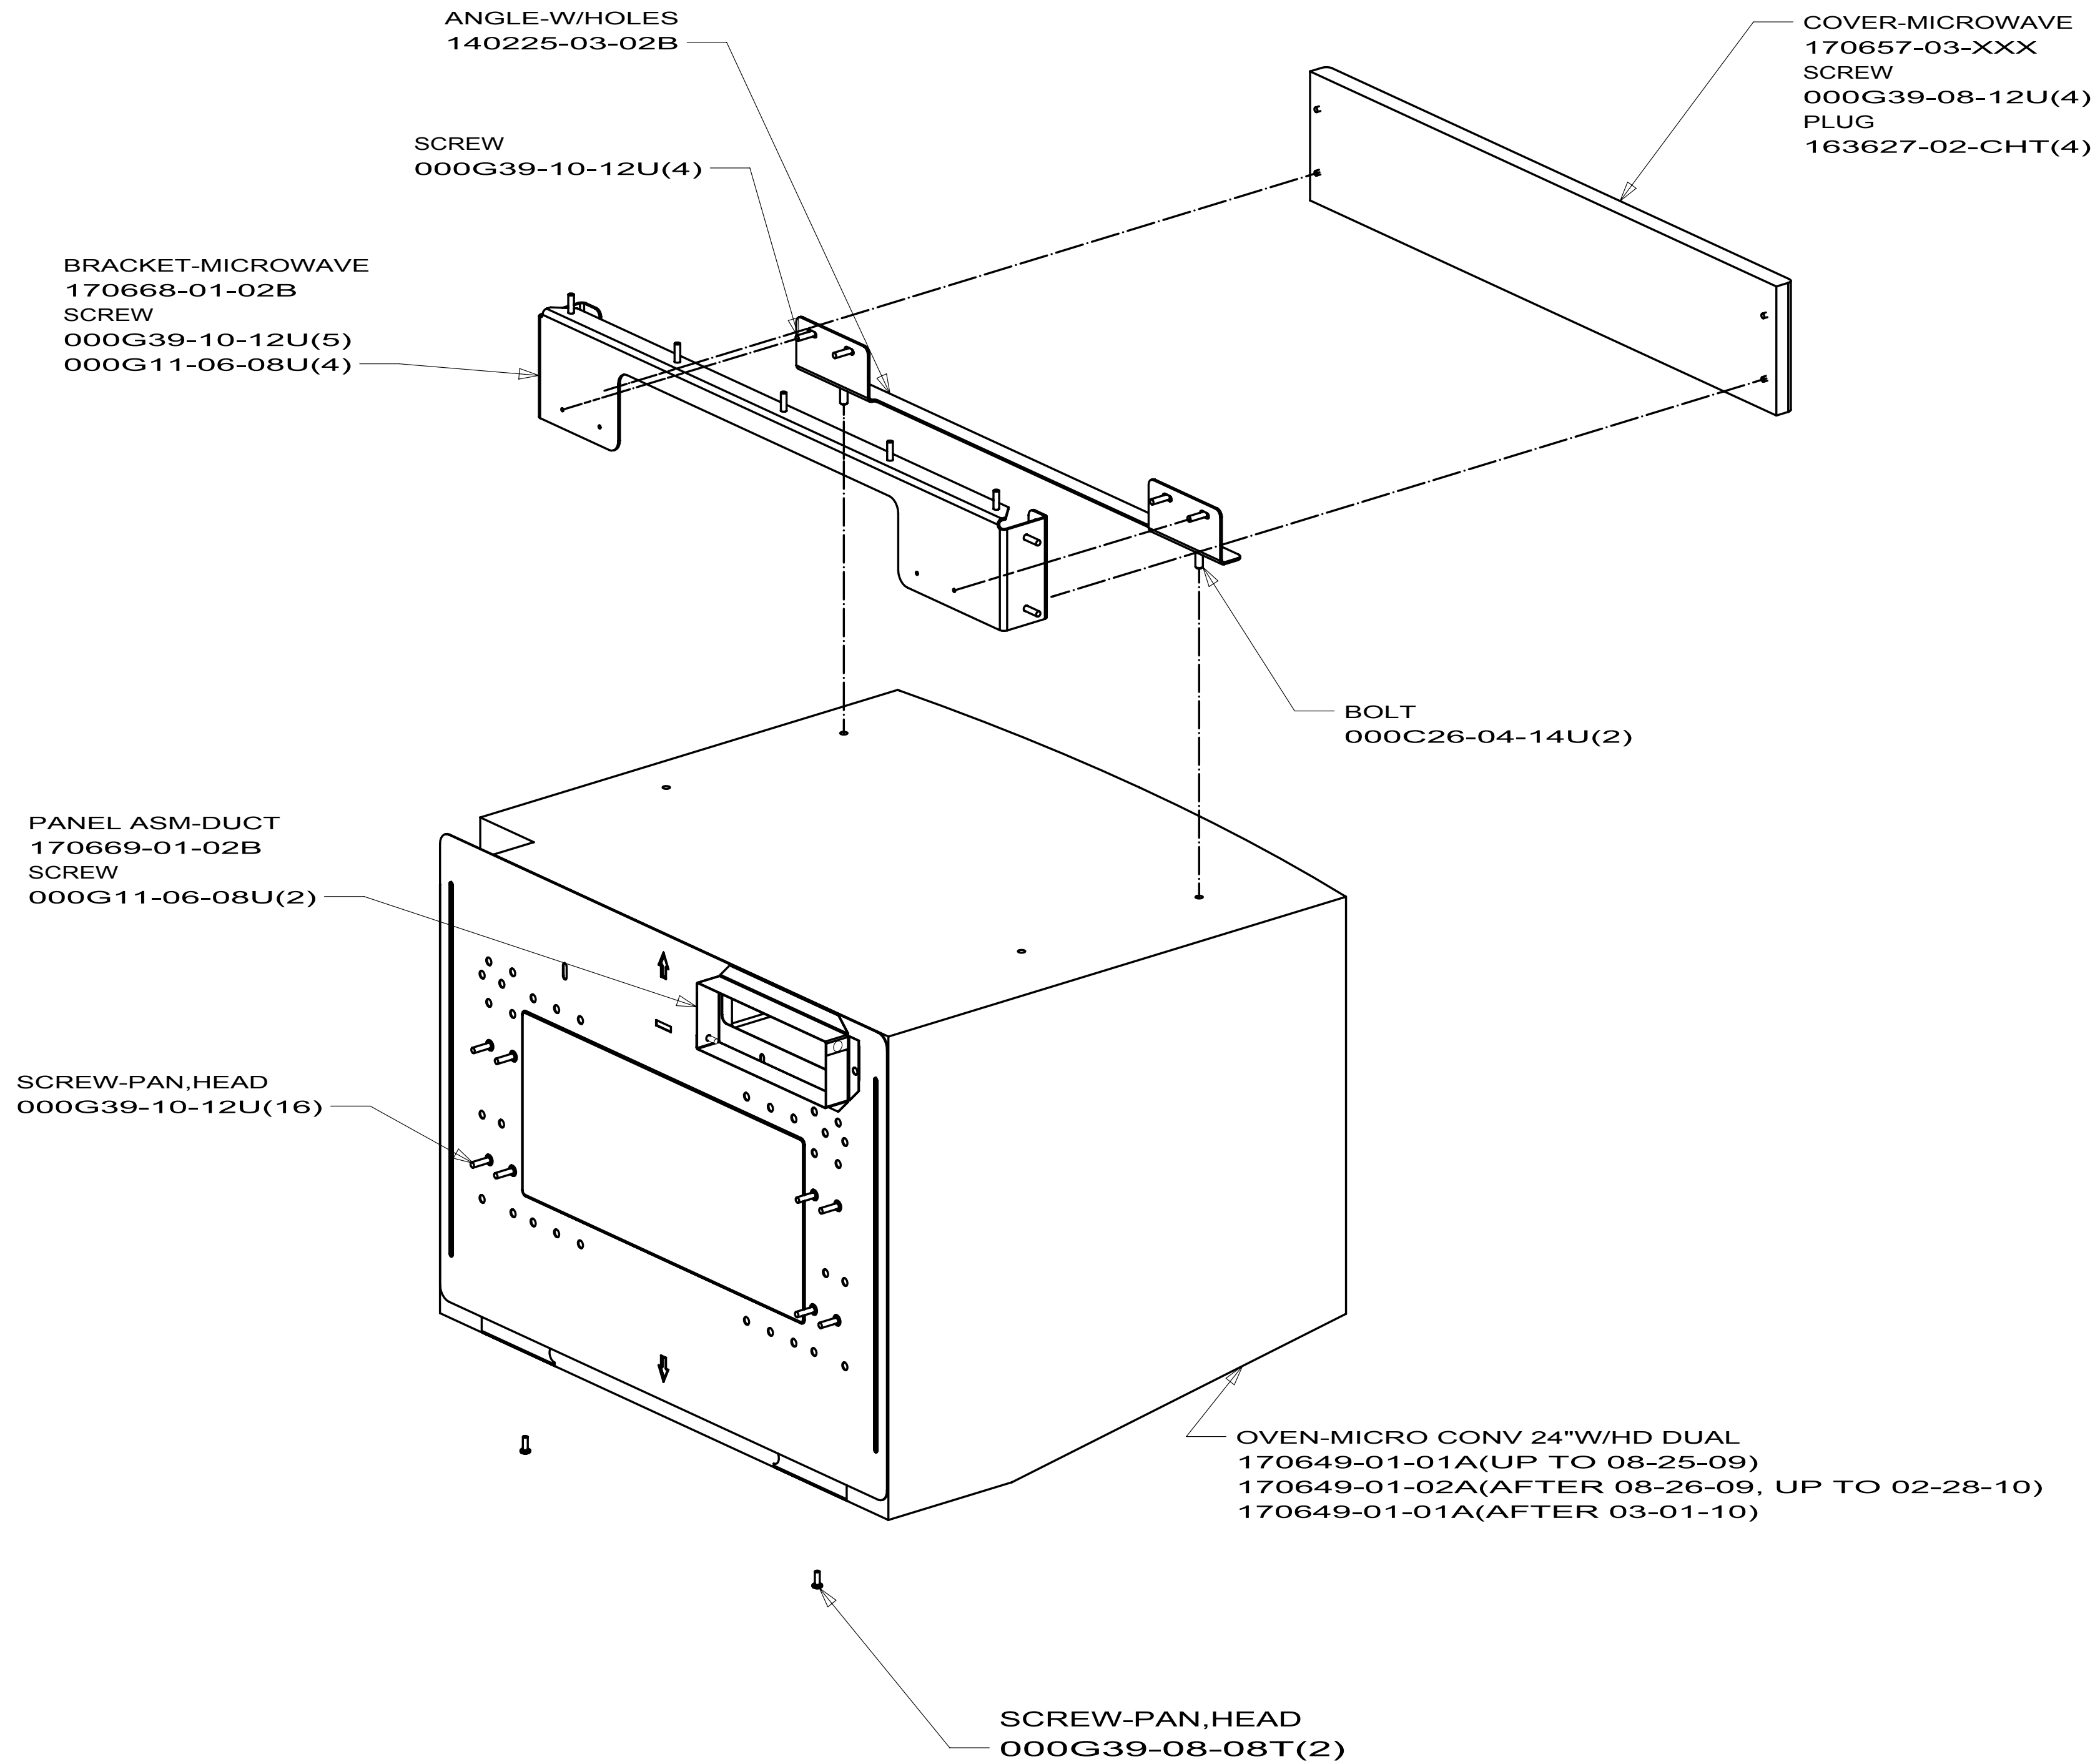

FIRST USED		
10 H25T		
DO NOT SCALE DRAWING		
TITLE:		
MICROWAVE INSTL		
SHEET 2	PART NO 170656	REV

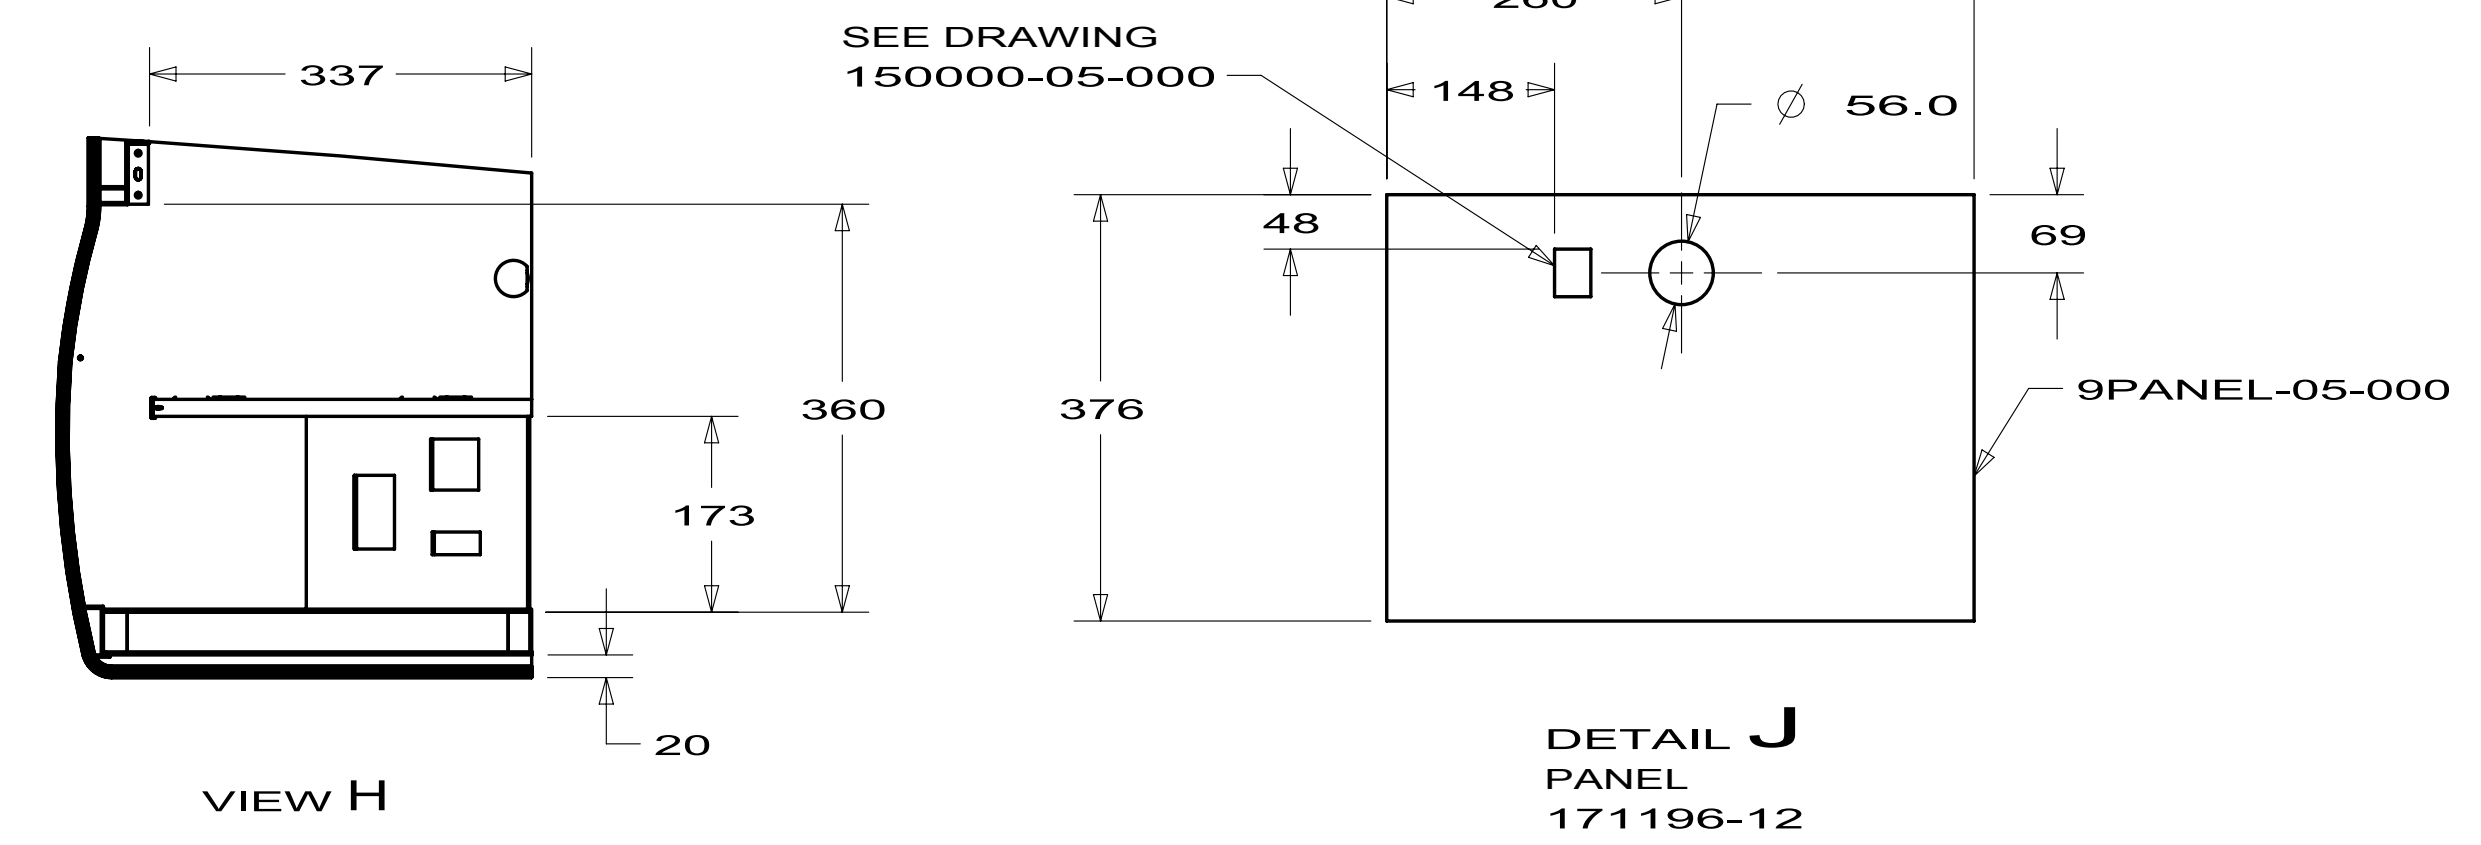
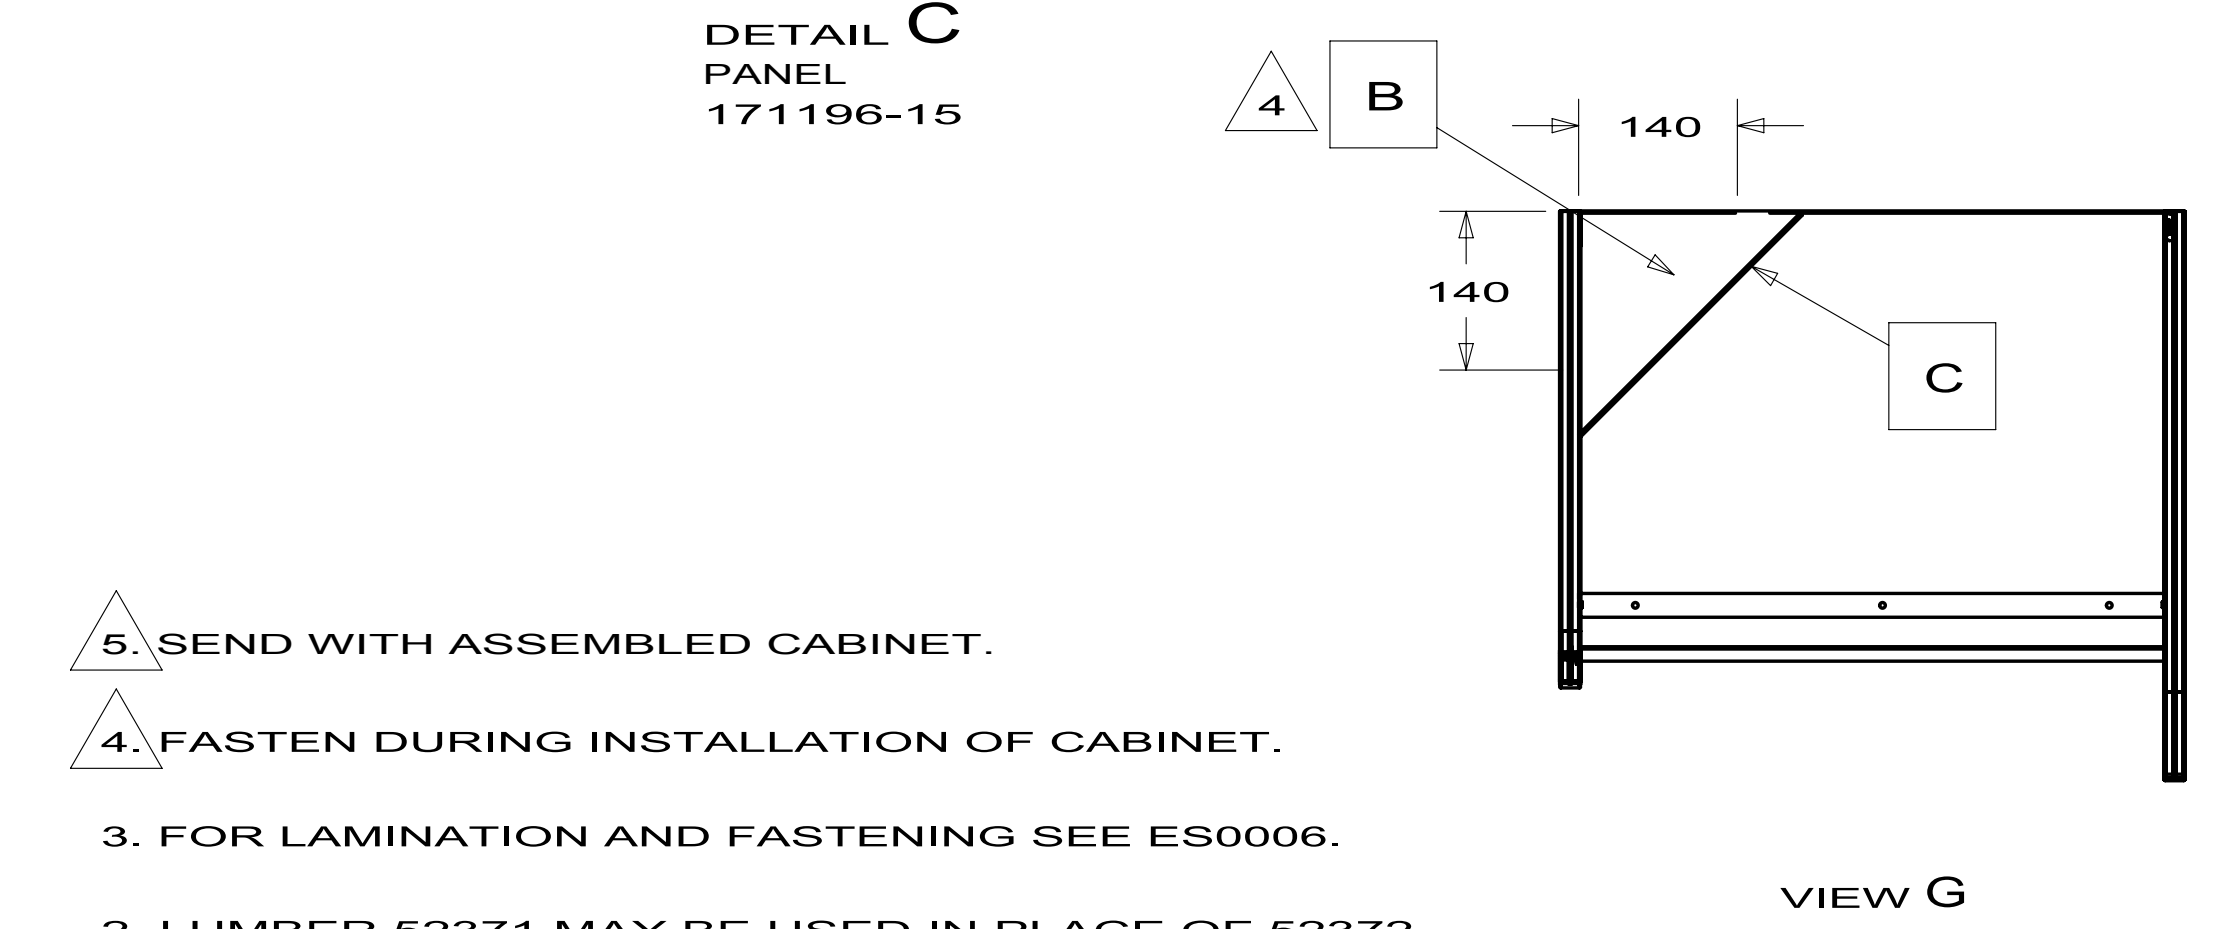
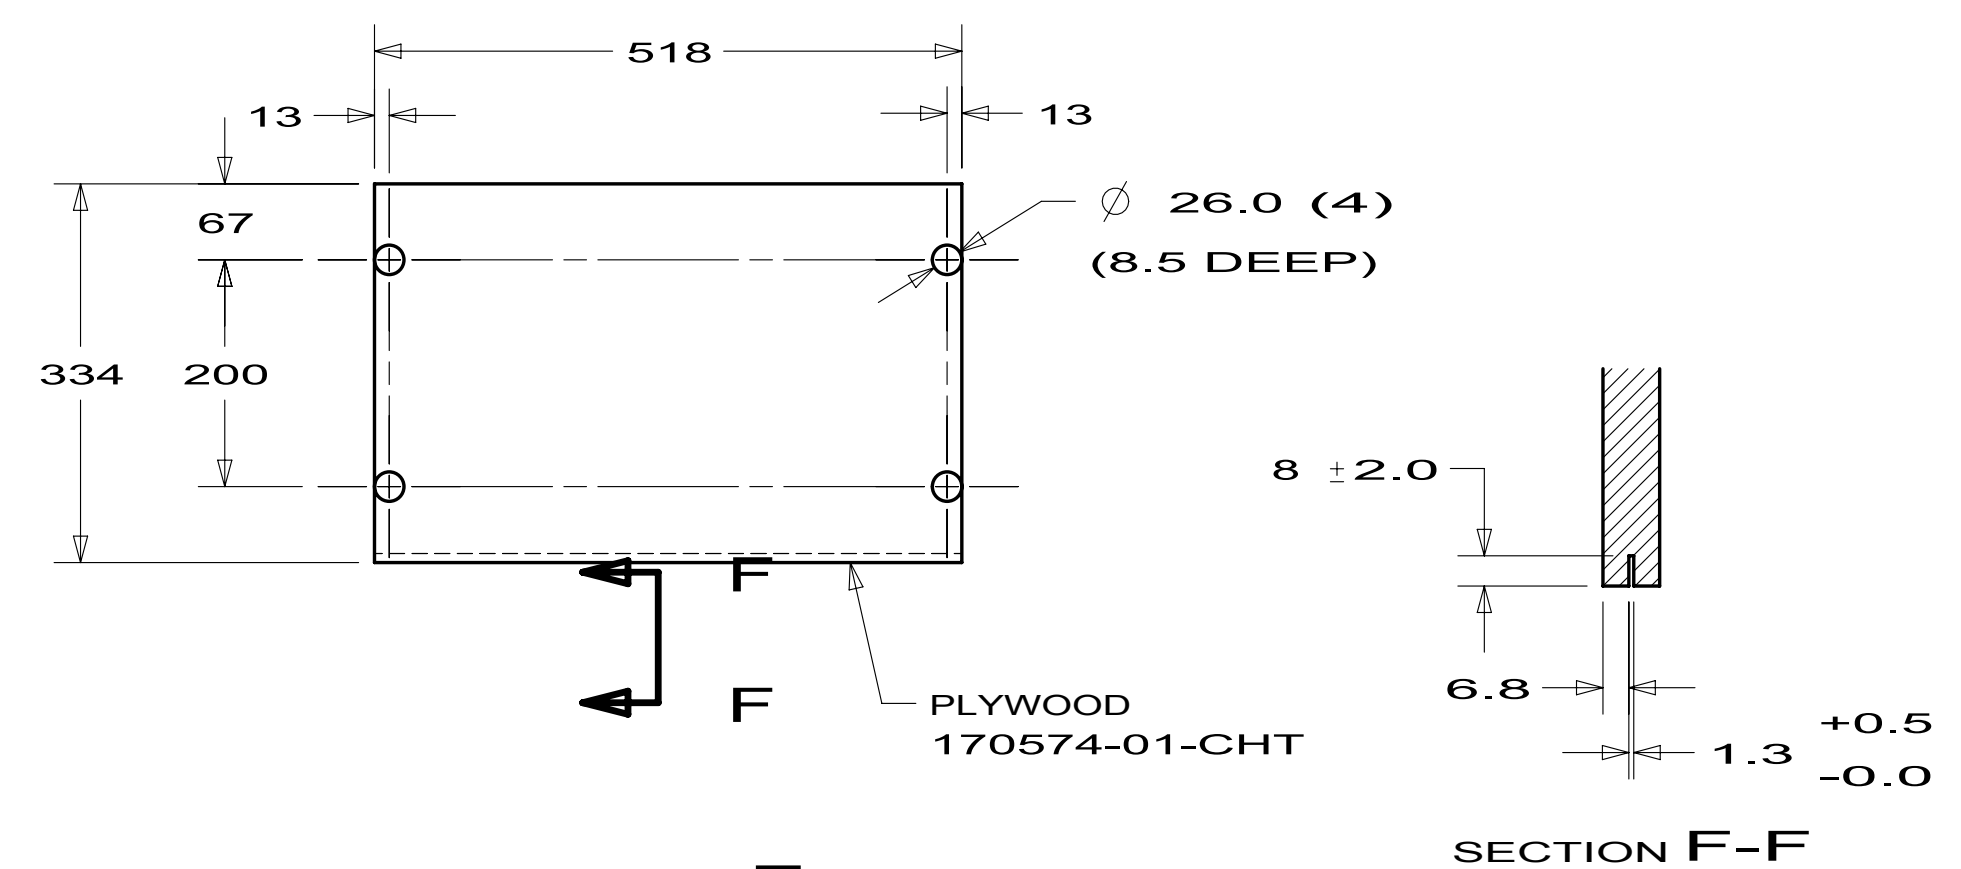
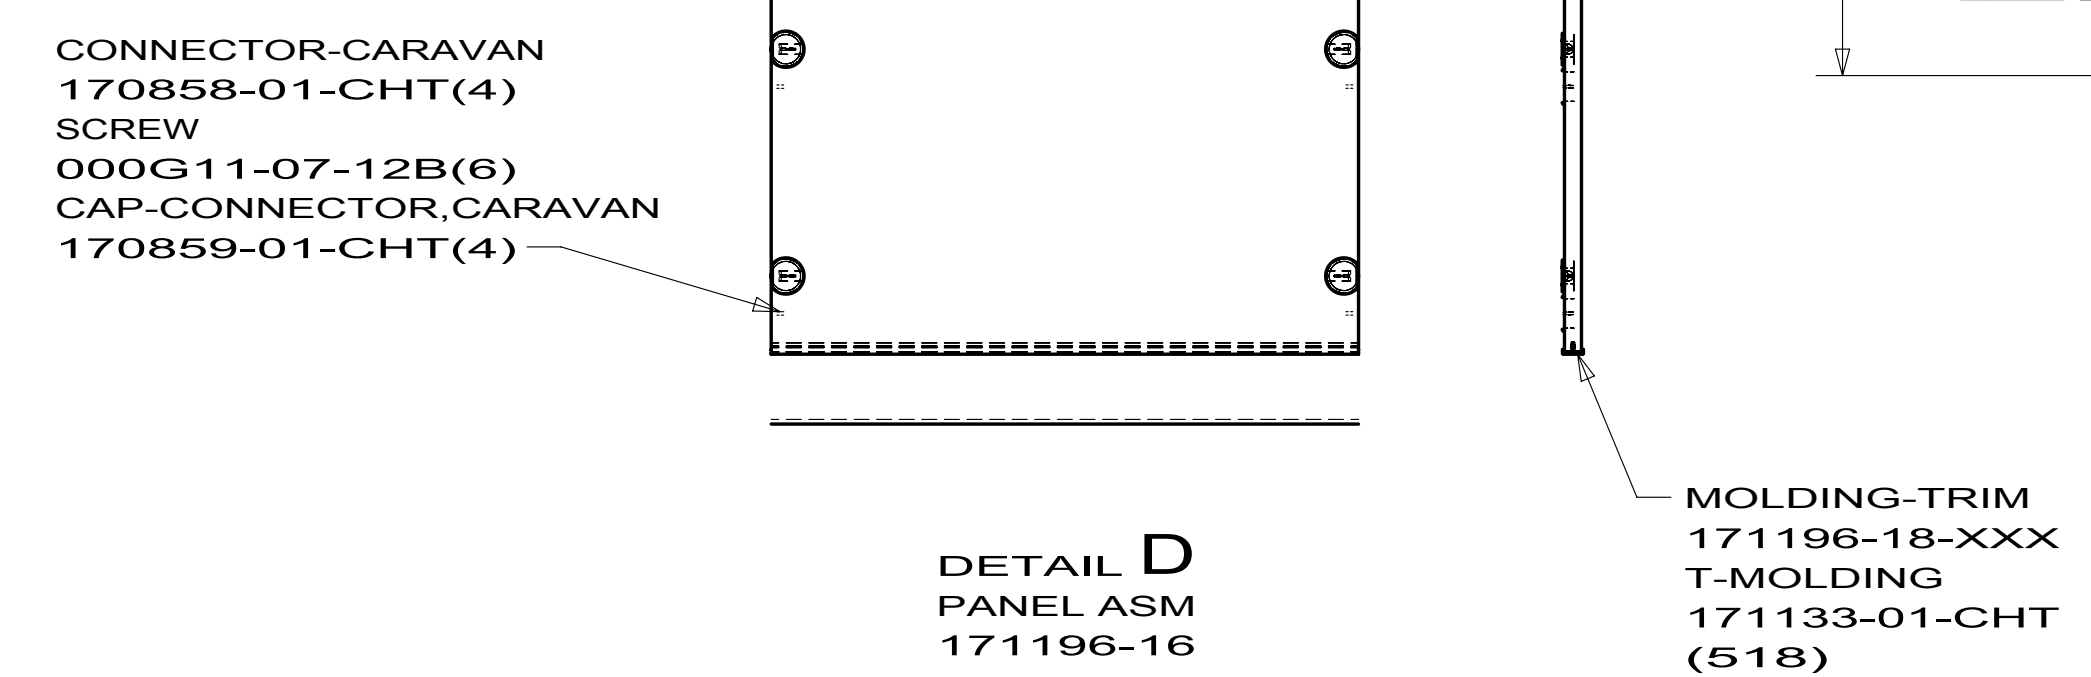
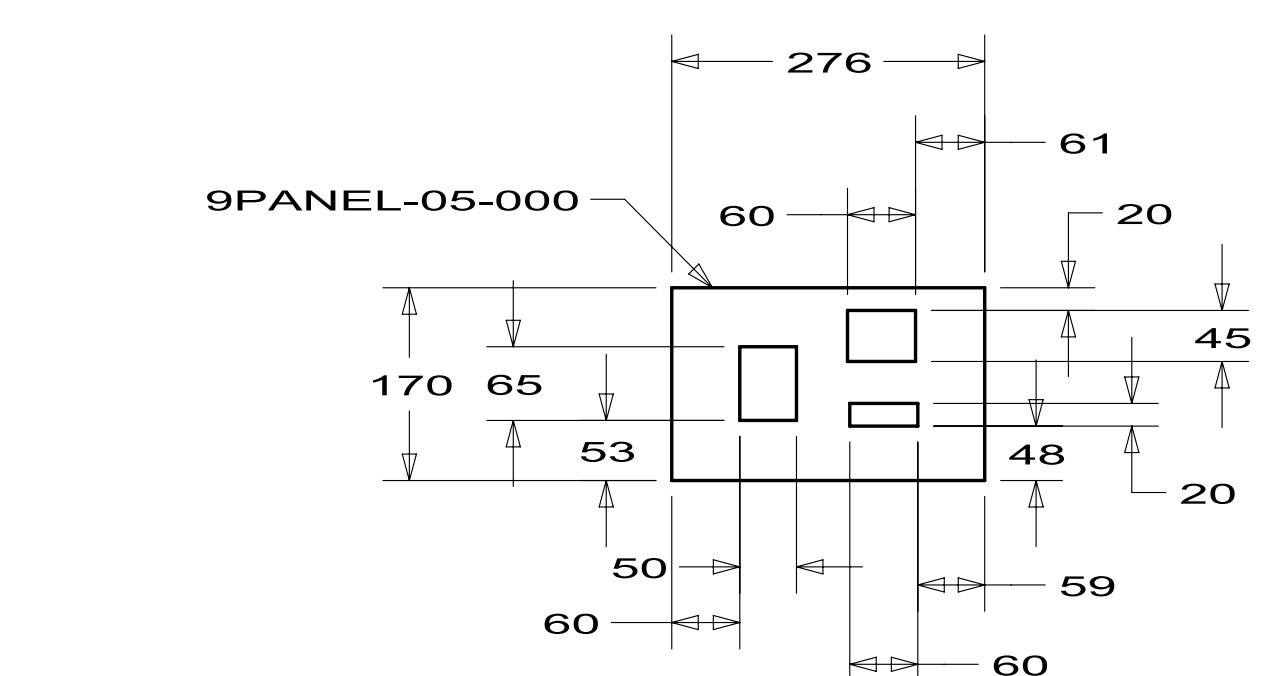
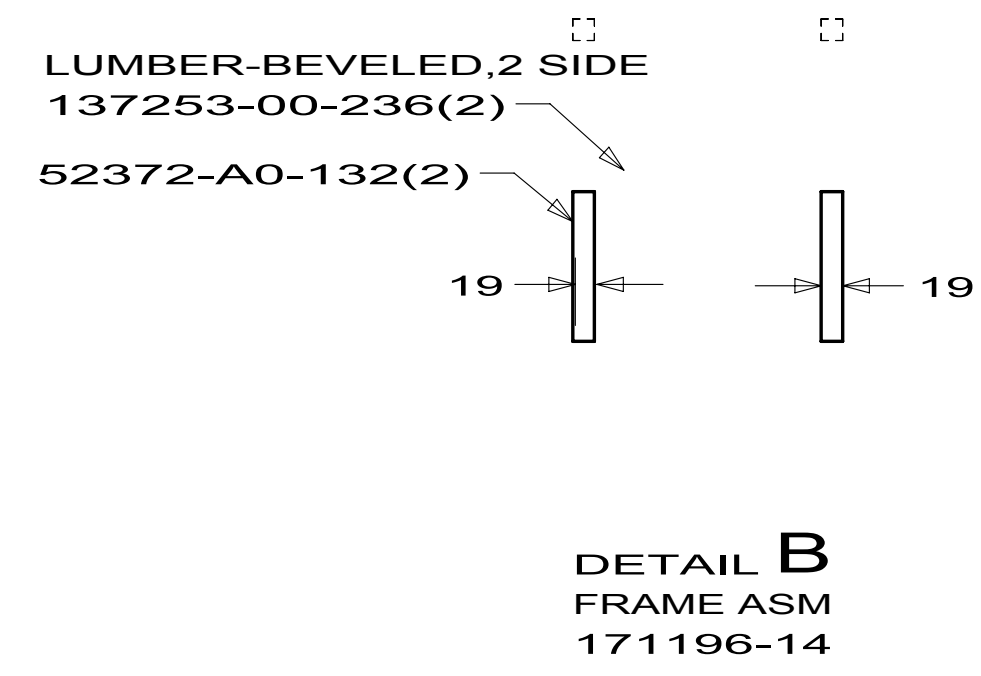
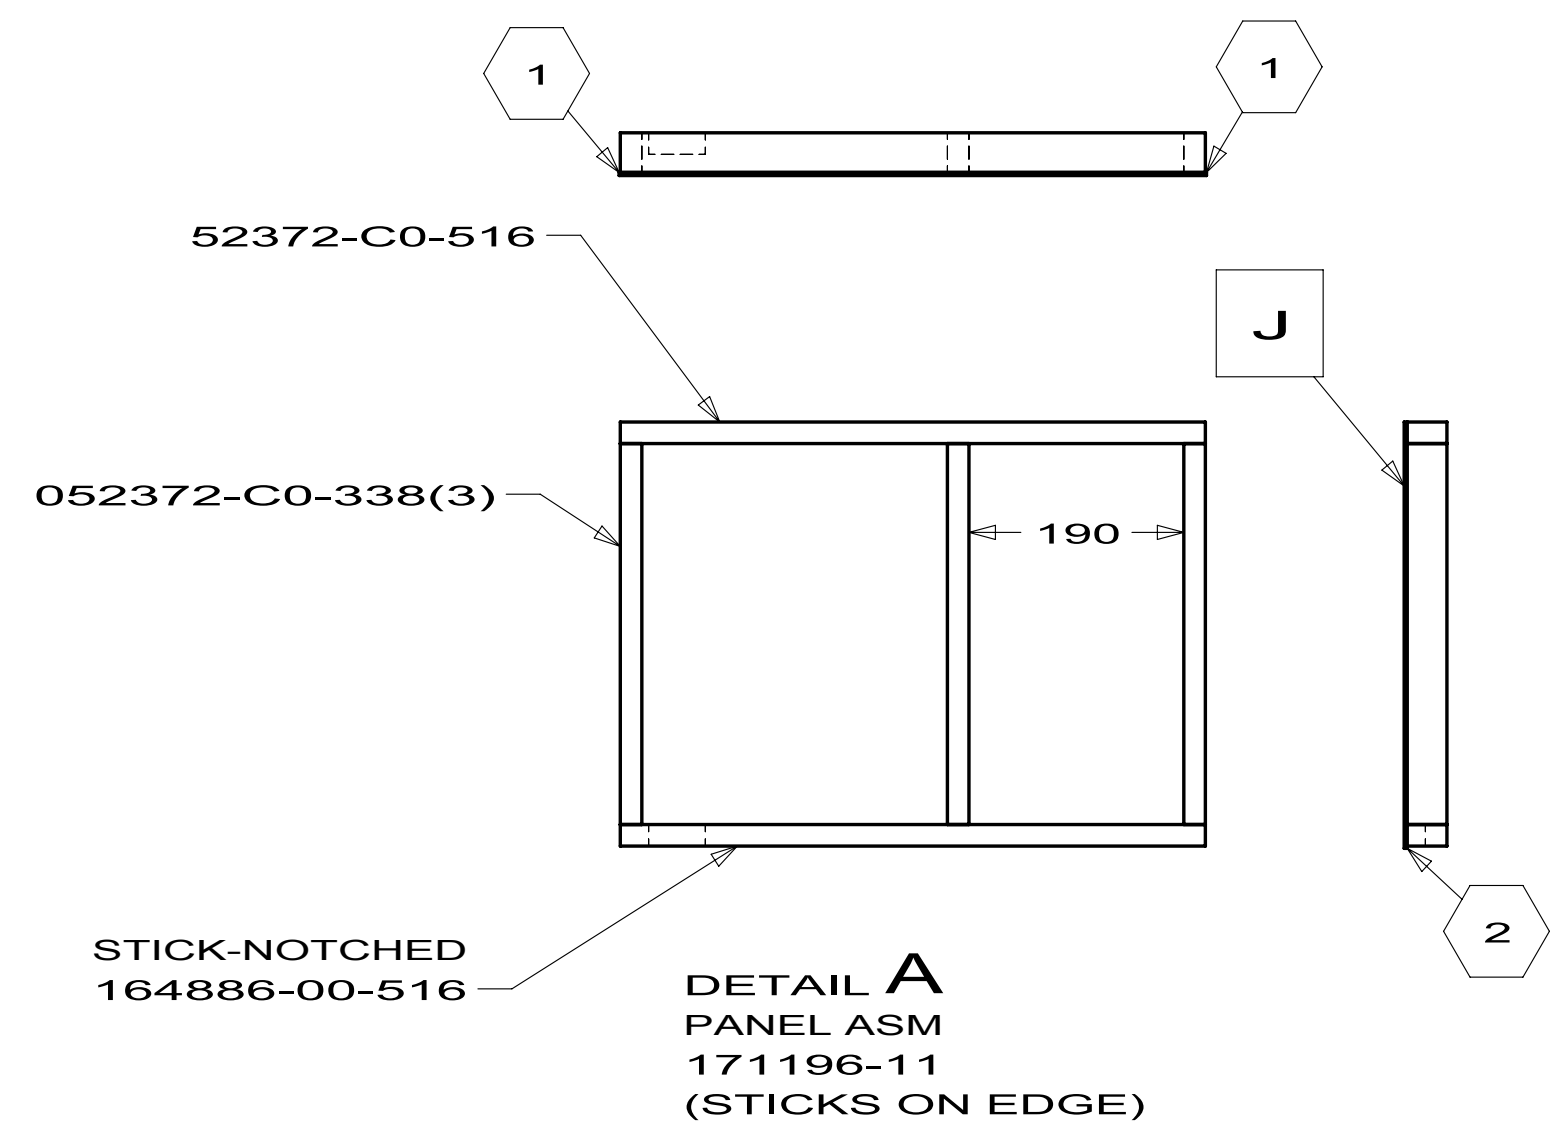
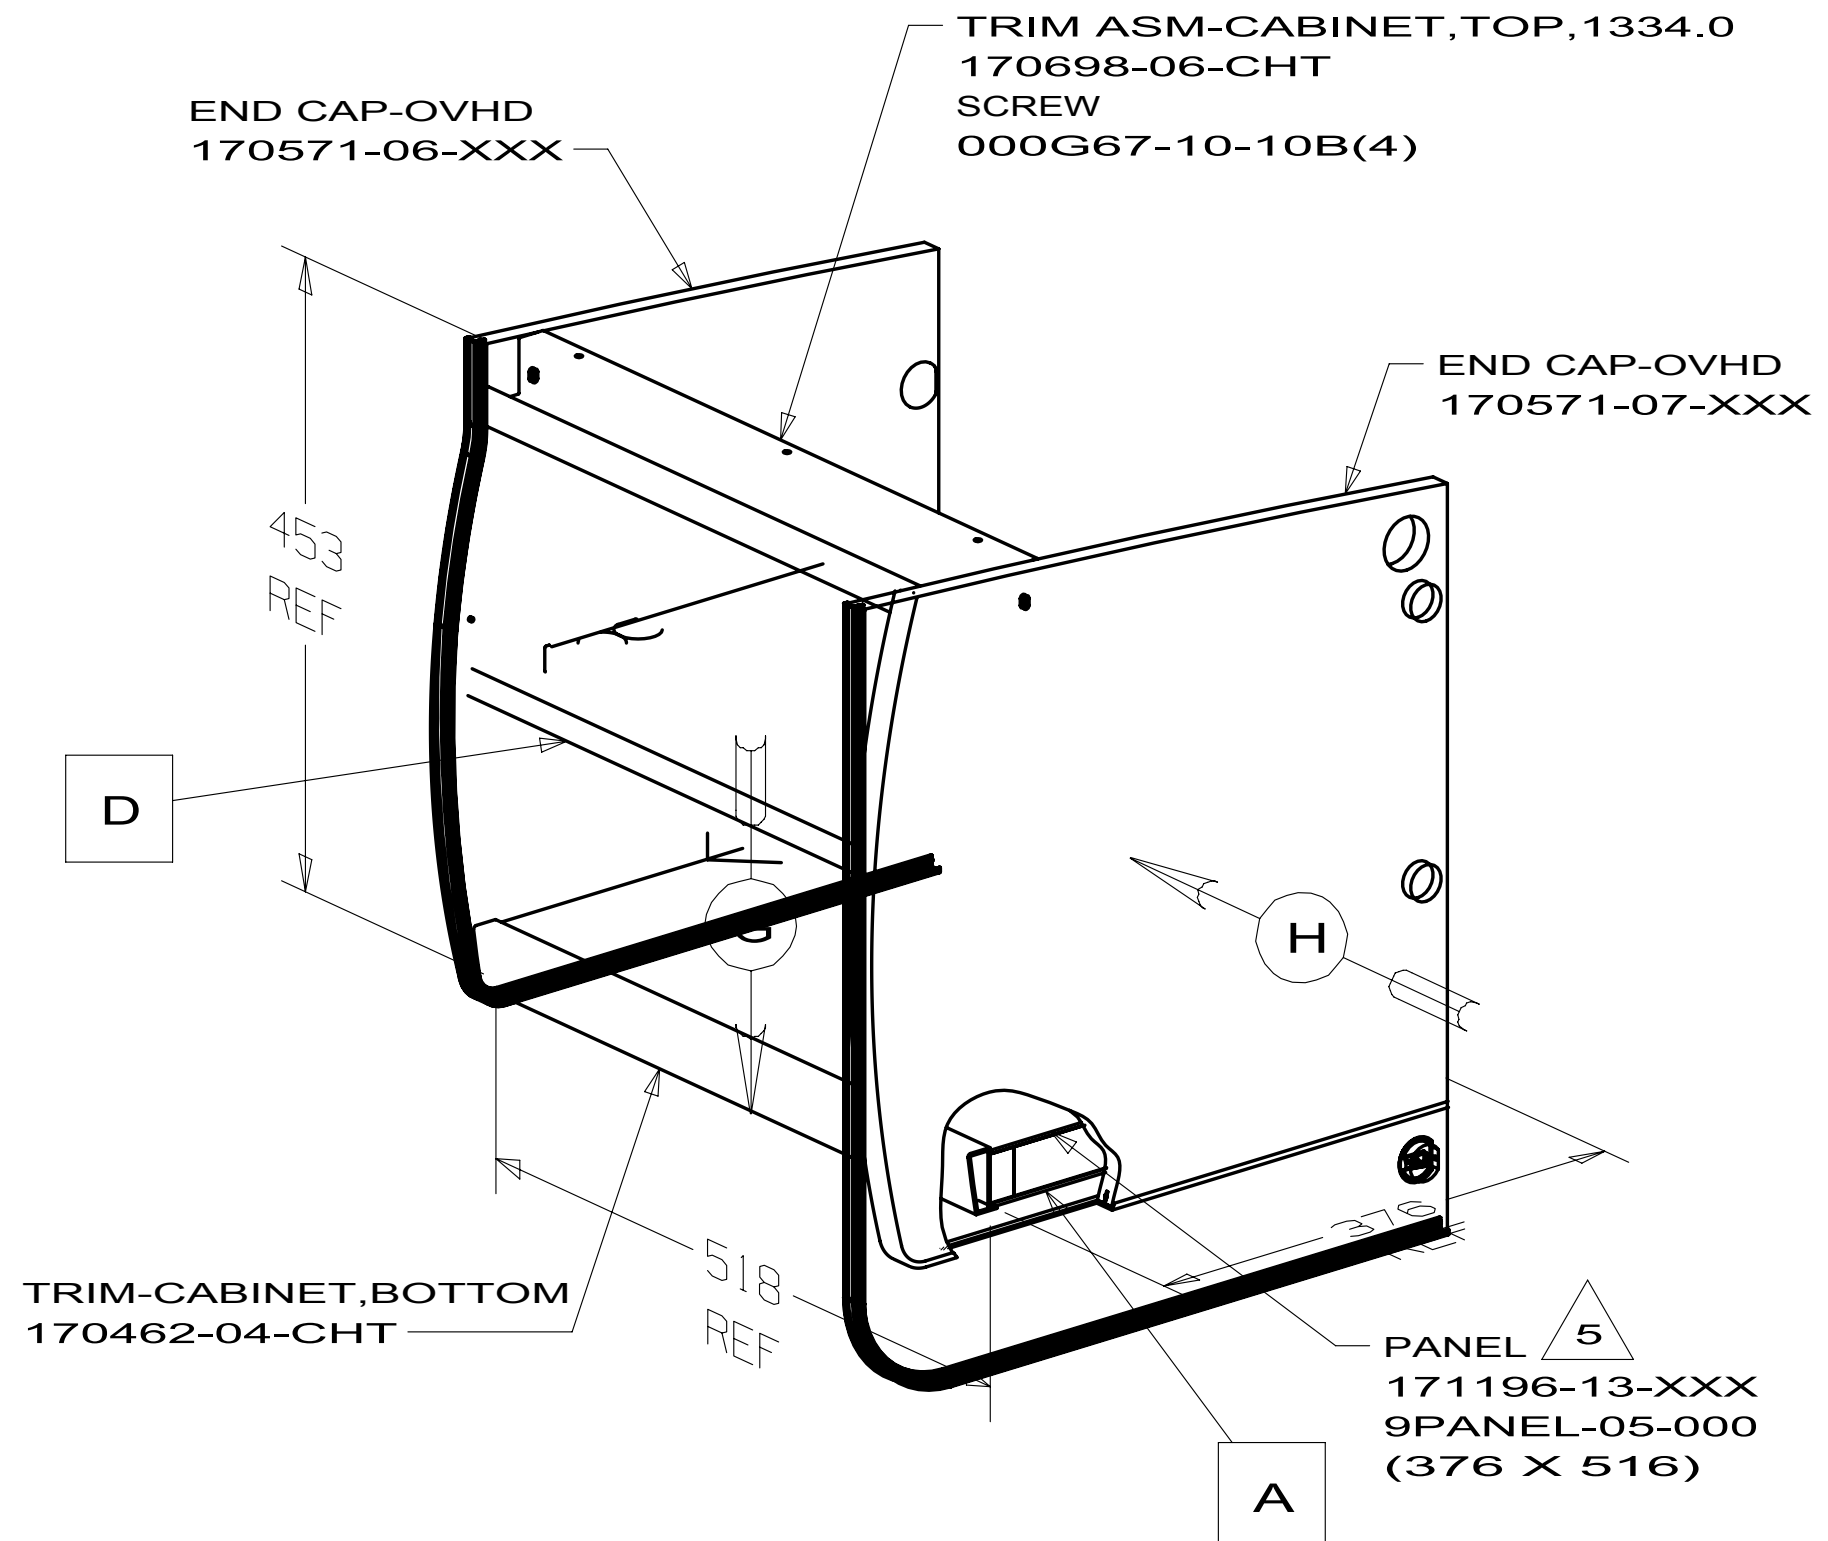


- NOTES:
- OVERALL CABINET DIMENSIONS INCLUDE PANELING (DO NOT INCLUDE MOLDING).
 - LUMBER 52371 MAY BE USED IN PLACE OF 52372.
 - FOR LAMINATION AND FASTENING SEE ES0006.
 - FASTEN DURING INSTALLATION OF CABINET.
 - SEND WITH ASSEMBLED CABINET.

NUMBER INSIDE SYMBOL
GIVES PANEL OVERHANG

COPYRIGHT 2009
WINNEBAGO
INDUSTRIES, INC.

DFTR	ORIG. DATE
CHRR	ALL DIMENSIONS ARE IN MILLIMETERS
P.E.	FIRST USED
M.E.	10 H25T
DSNR	
UNSPECIFIED TOLERANCES ARE:	
WHOLE DIM (X)	± 1.5
ONE-PLACE (X.X)	± 0.8
TWO-PLACE (X.XX)	±
ANGLE	±
THIRD ANGLE PROJECTION	
DO NOT SCALE DRAWING	
TITLE: CABINET ASM-OVHD, GALLEY	
SHEET 1 OF 1	PART NO 171196 REV
REF:	1

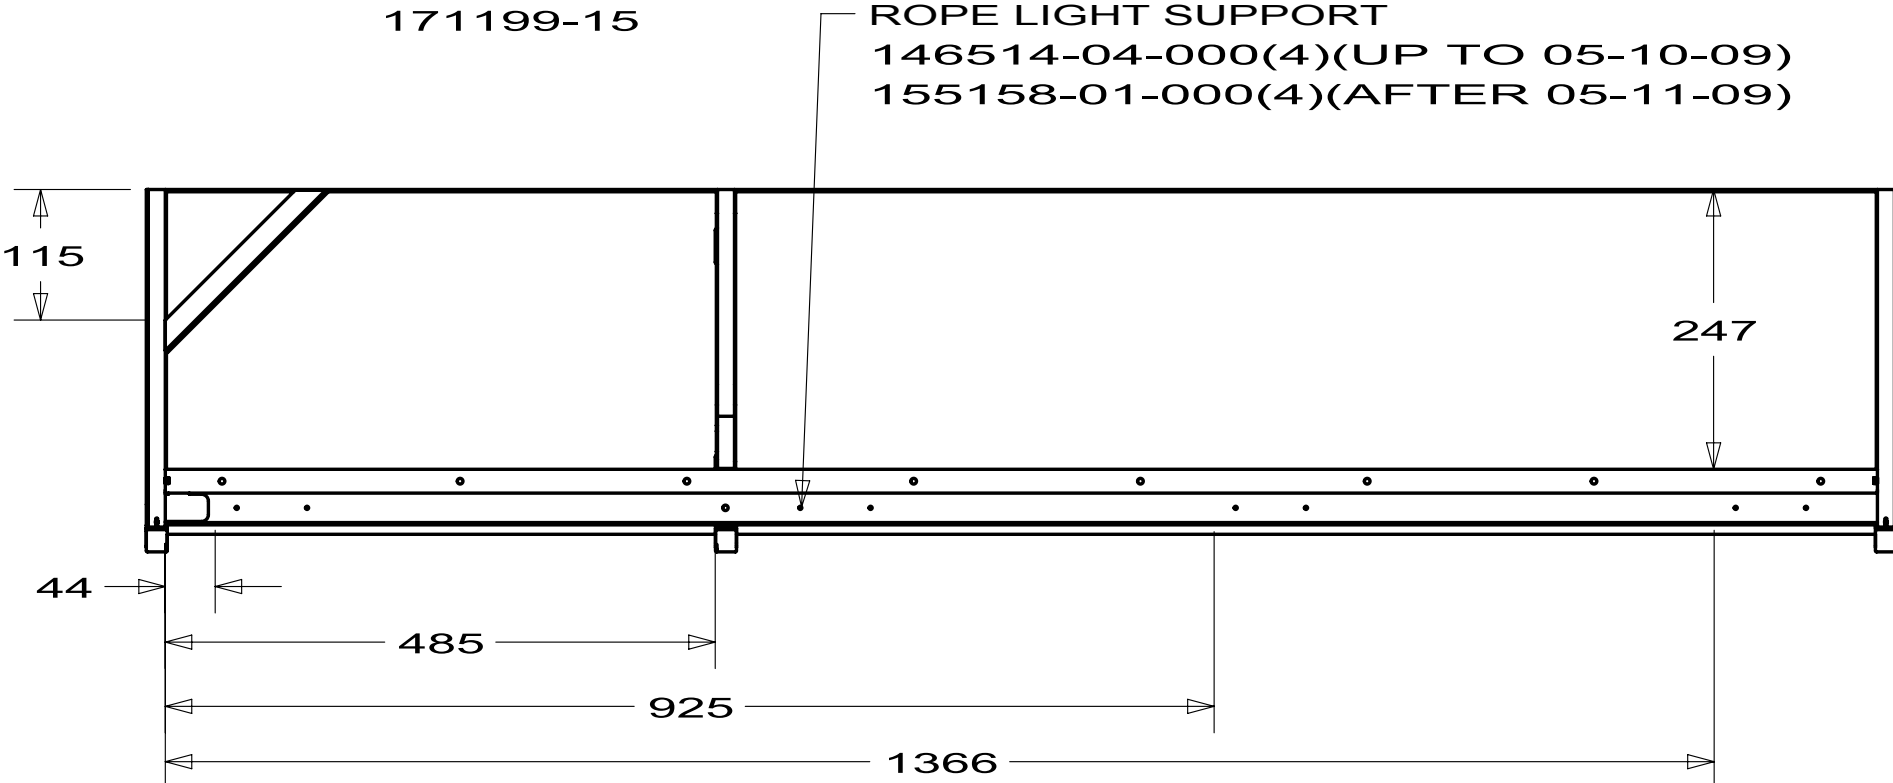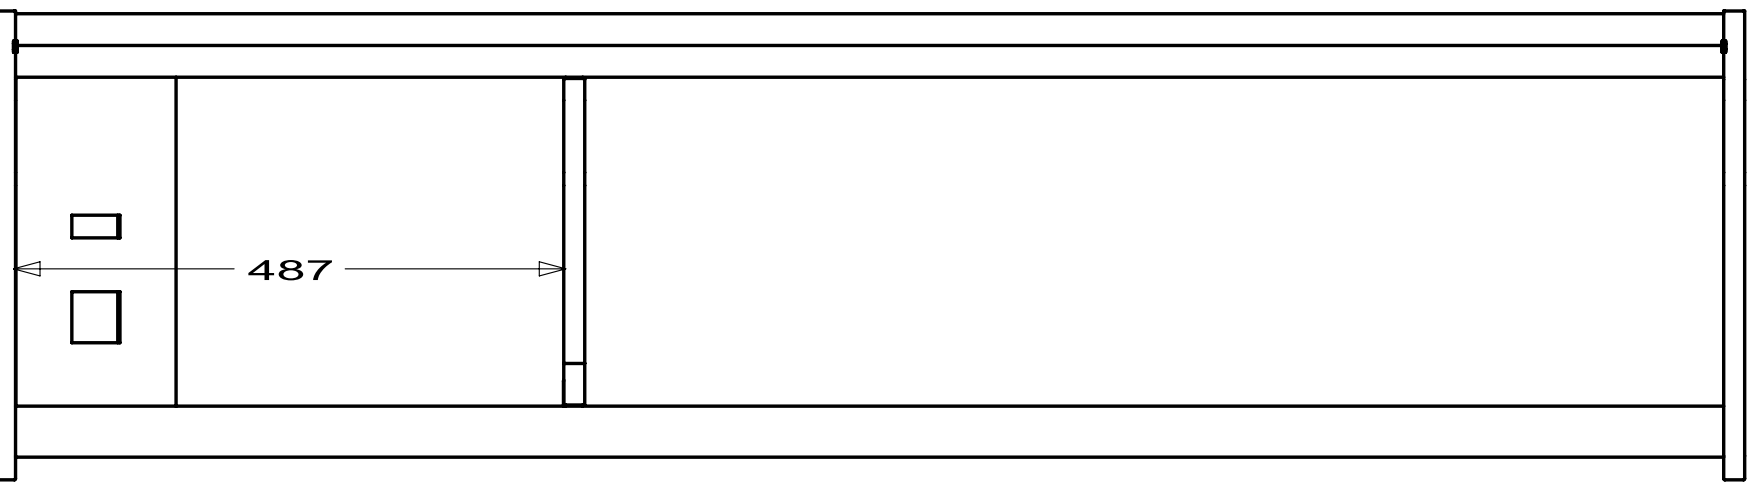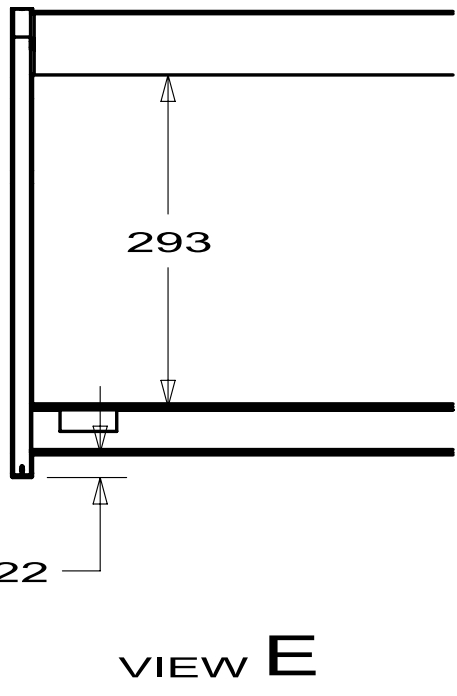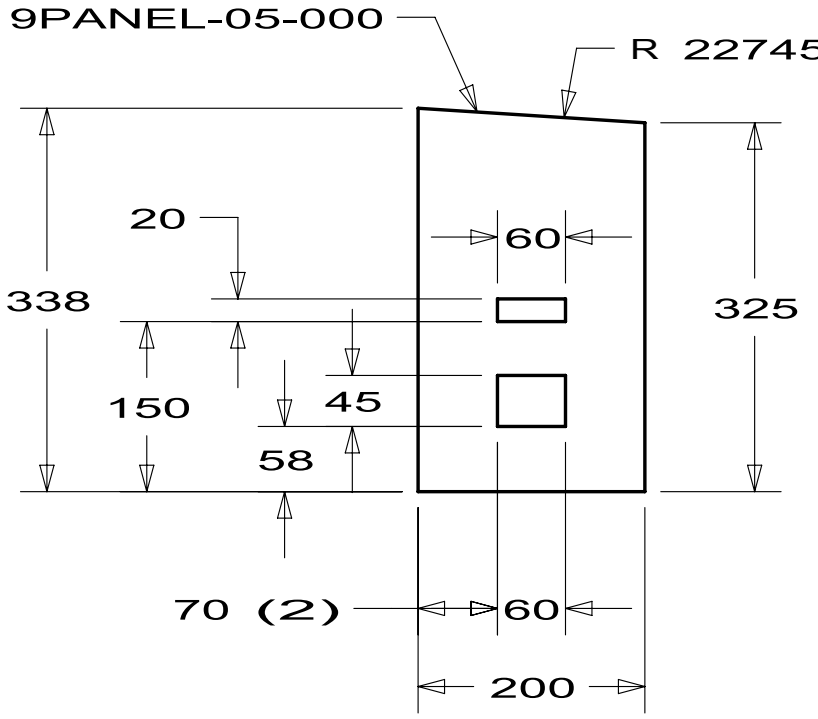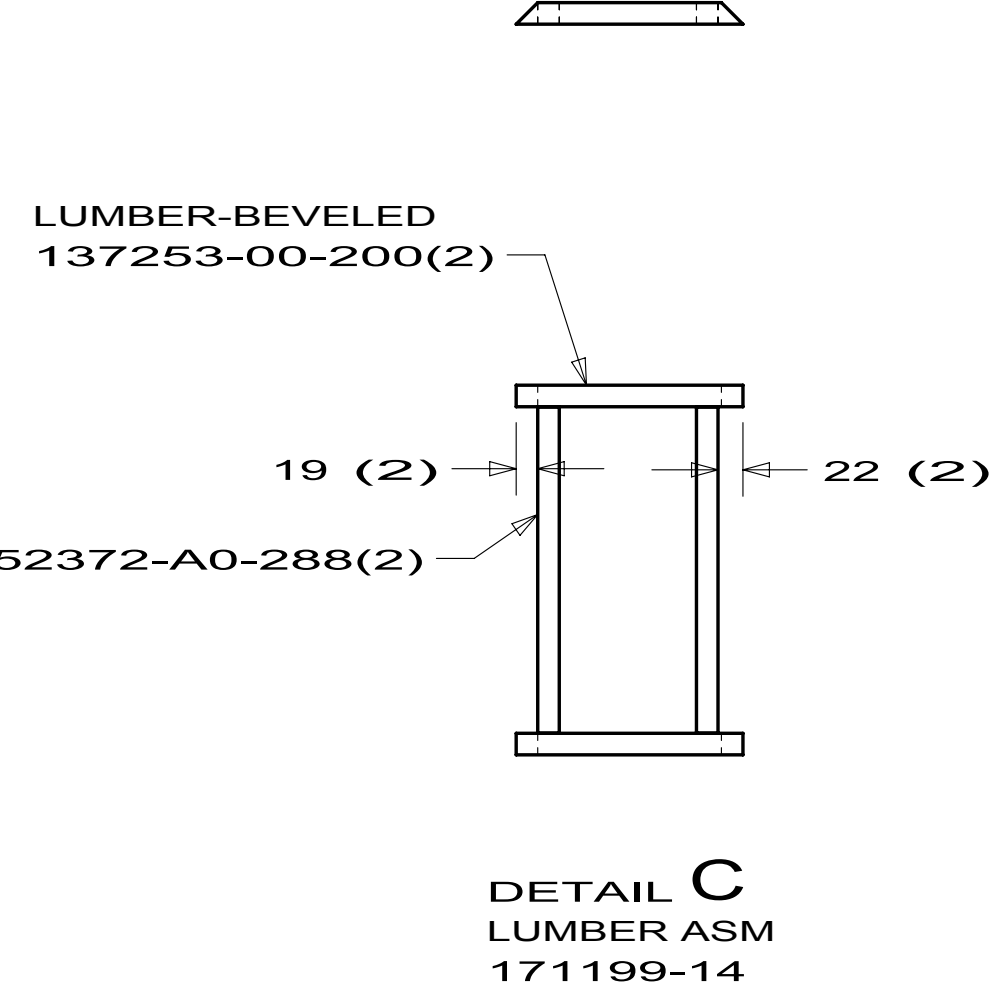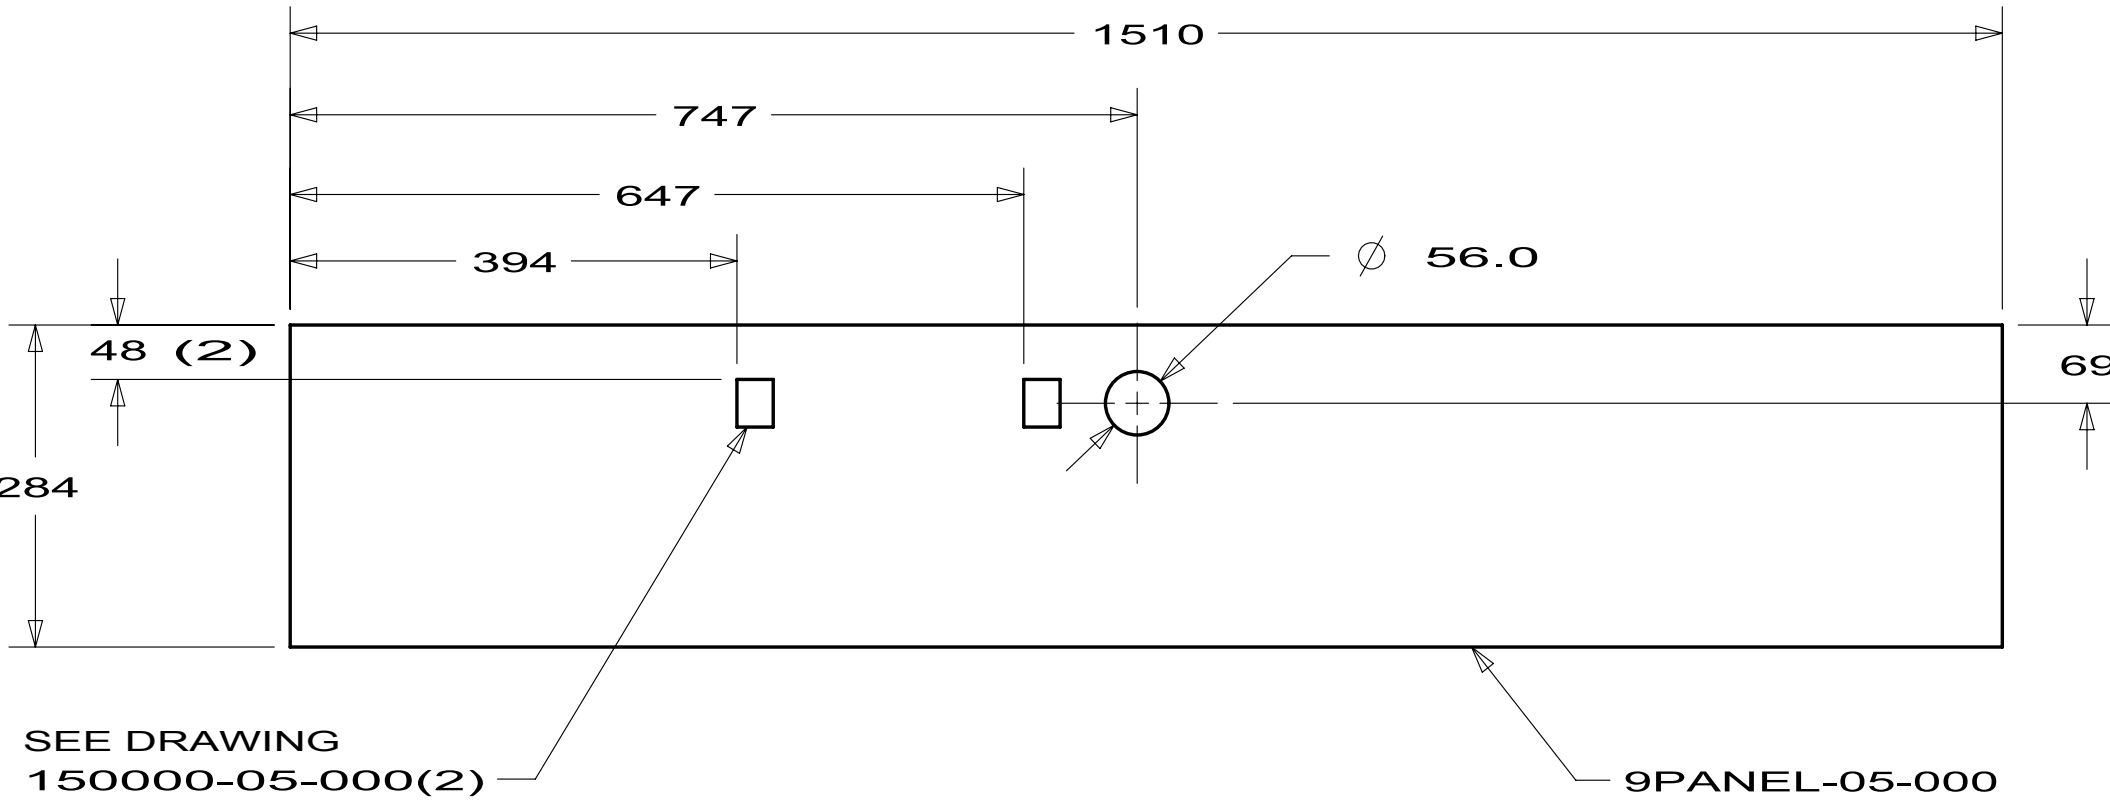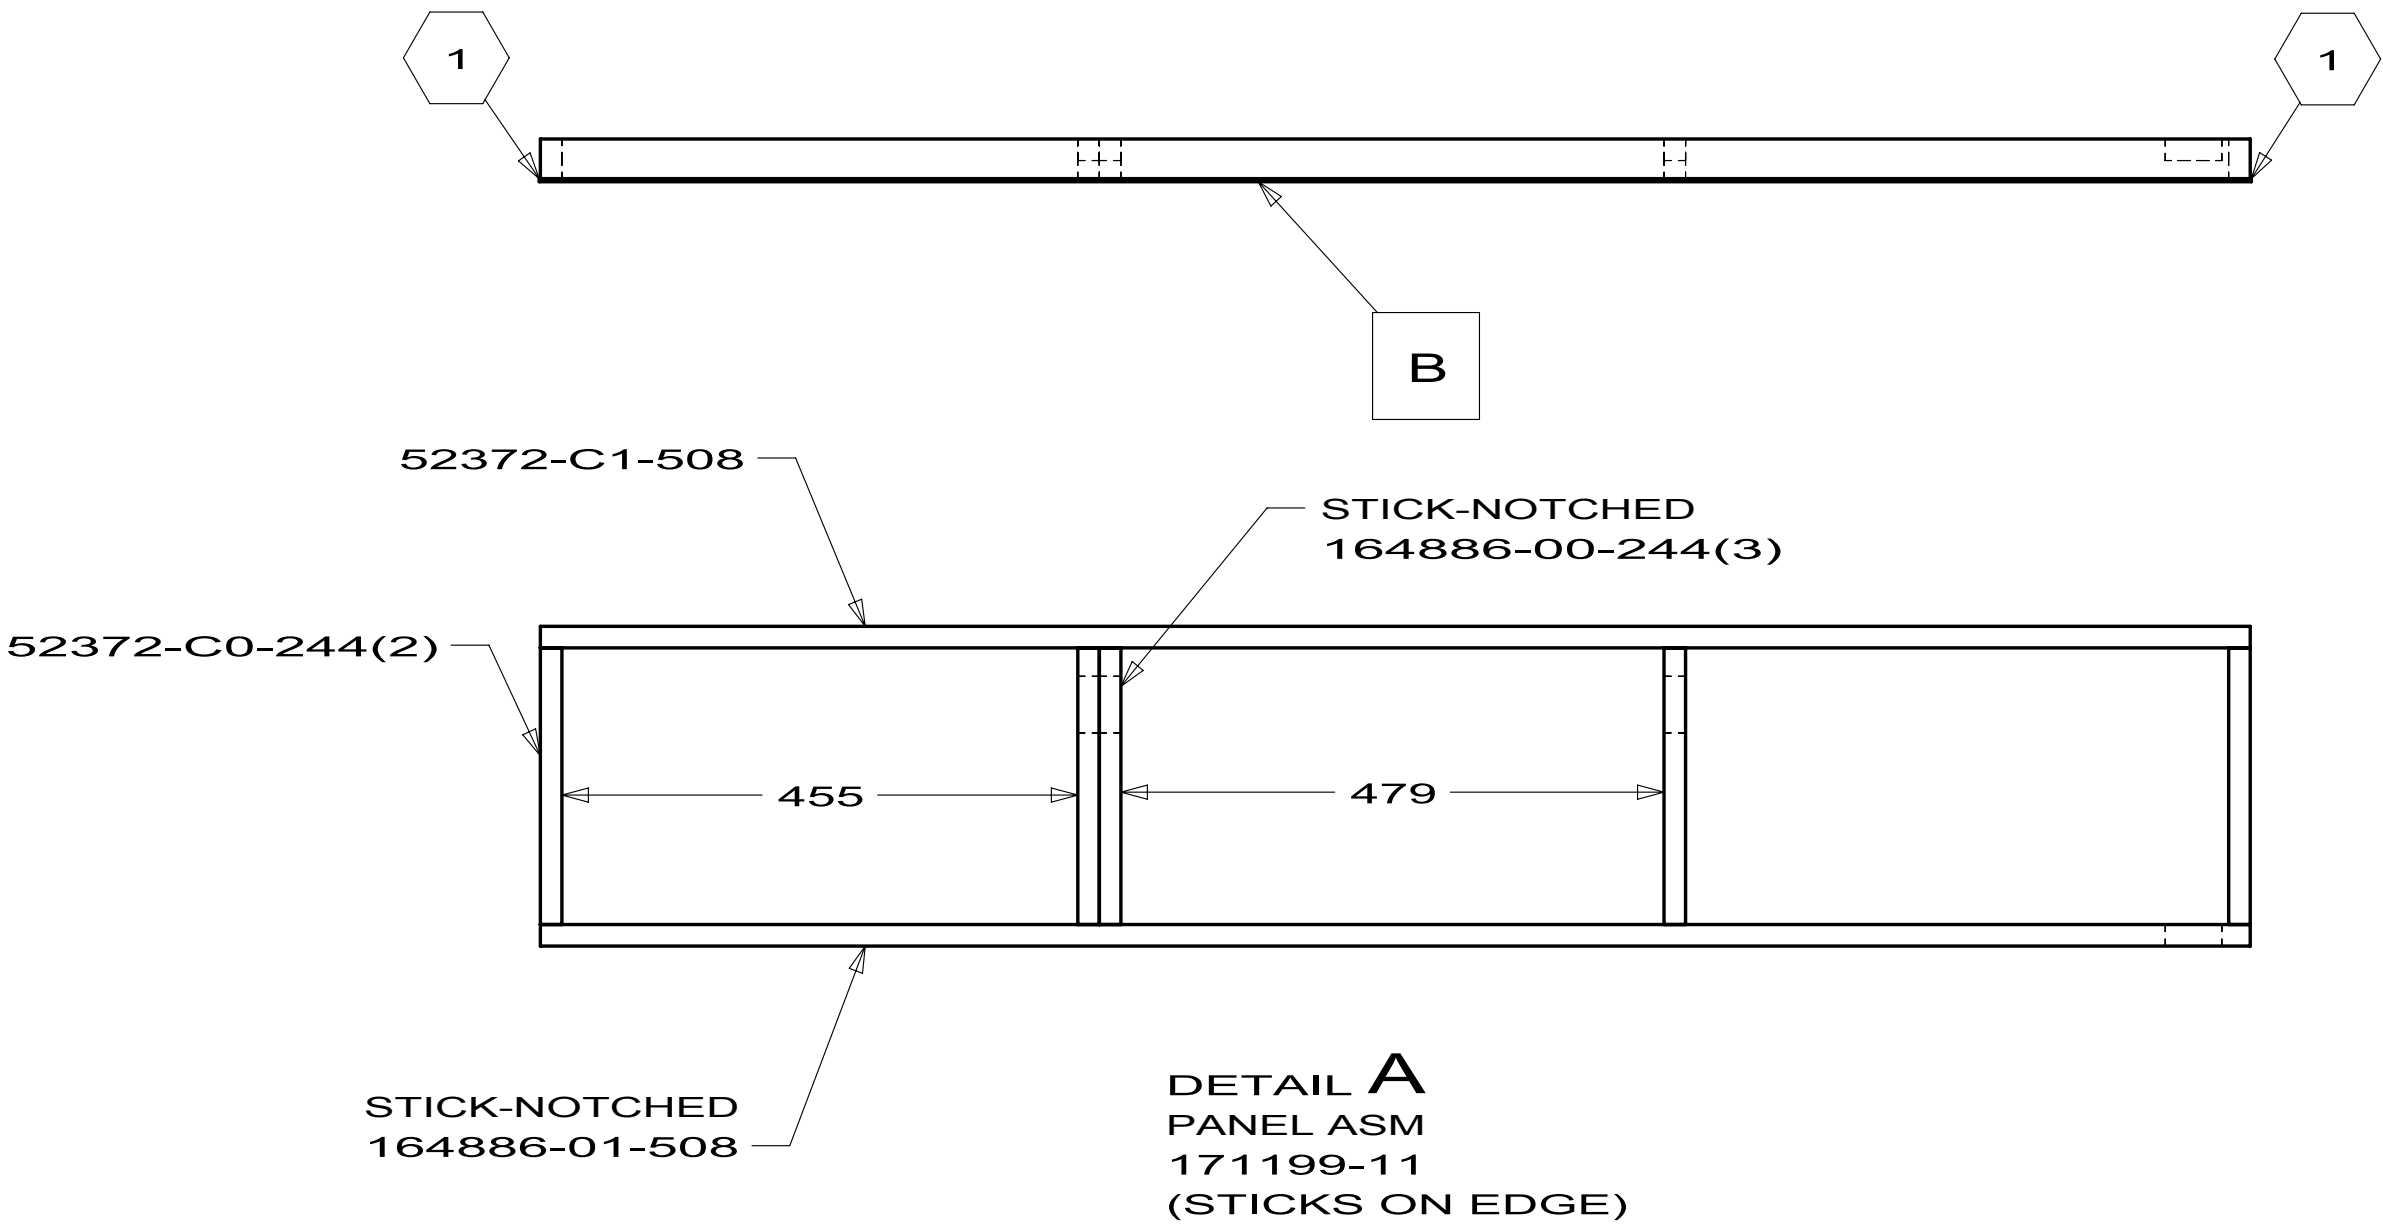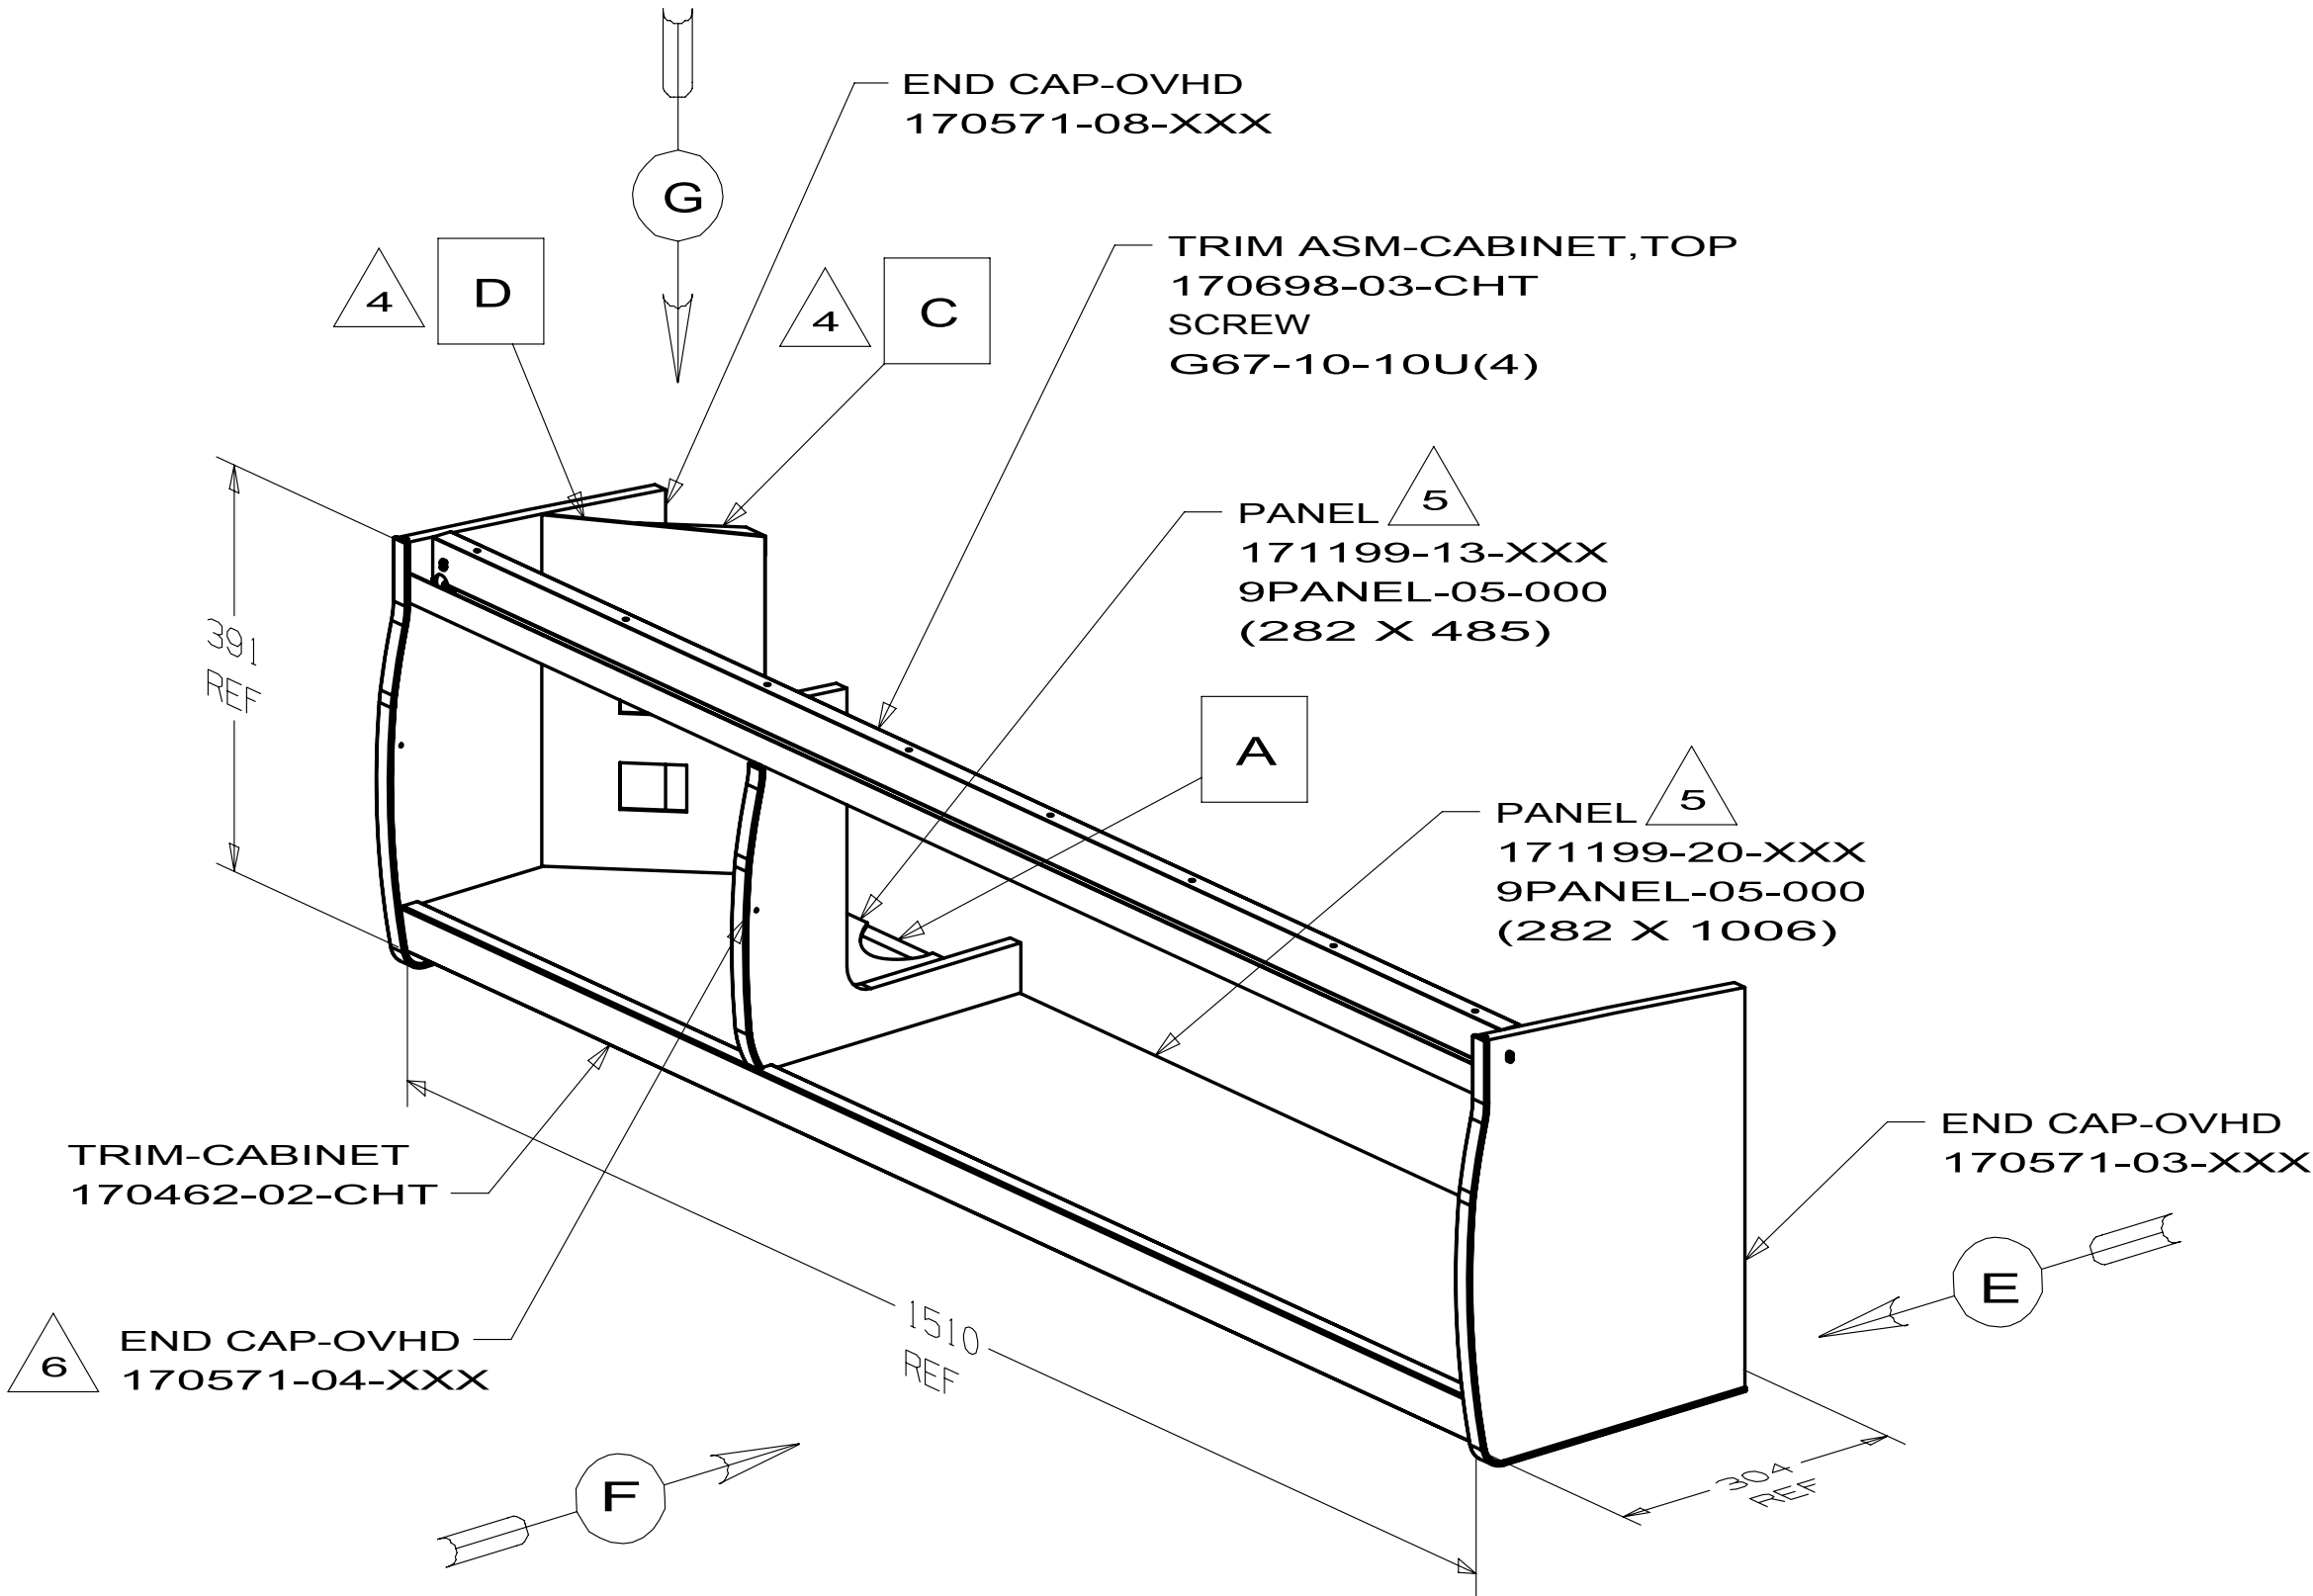

- NOTES:
- OVERALL CABINET DIMENSIONS INCLUDE PANELING (DO NOT INCLUDE MOLDING).
 - LUMBER 52371 MAY BE USED IN PLACE OF 52372.
 - FOR LAMINATION AND FASTENING SEE ES0006.
 - FASTEN DURING INSTALLATION OF CABINET.
 - SEND WITH ASSEMBLED CABINET.
 - STAIN AND FINISH PER ES0022.

NUMBER INSIDE SYMBOL
GIVES PANEL OVERHANG

WINNEBAGO







INDUSTRIES

COPYRIGHT 2009
WINNEBAGO
INDUSTRIES, INC.


DFTR	ORIG. DATE
CHGR	ALL DIMENSIONS ARE IN MILLIMETERS
P.E.	FIRST USED
M.E.	10 H25T
DSNR	MATERIAL:
UNSPECIFIED TOLERANCES ARE: WHOLE DIM (X) : 1.5 ONE-PLACE (X.X) : 0.8 TWO-PLACE (X.XX) : ANGLE : THIRD ANGLE PROJECTION	
DO NOT SCALE DRAWING	
TITLE: CABINET ASM-OVHD,REAR,RH	
SHEET 1 OF 1	PART NO 171199 REV

REF:


1

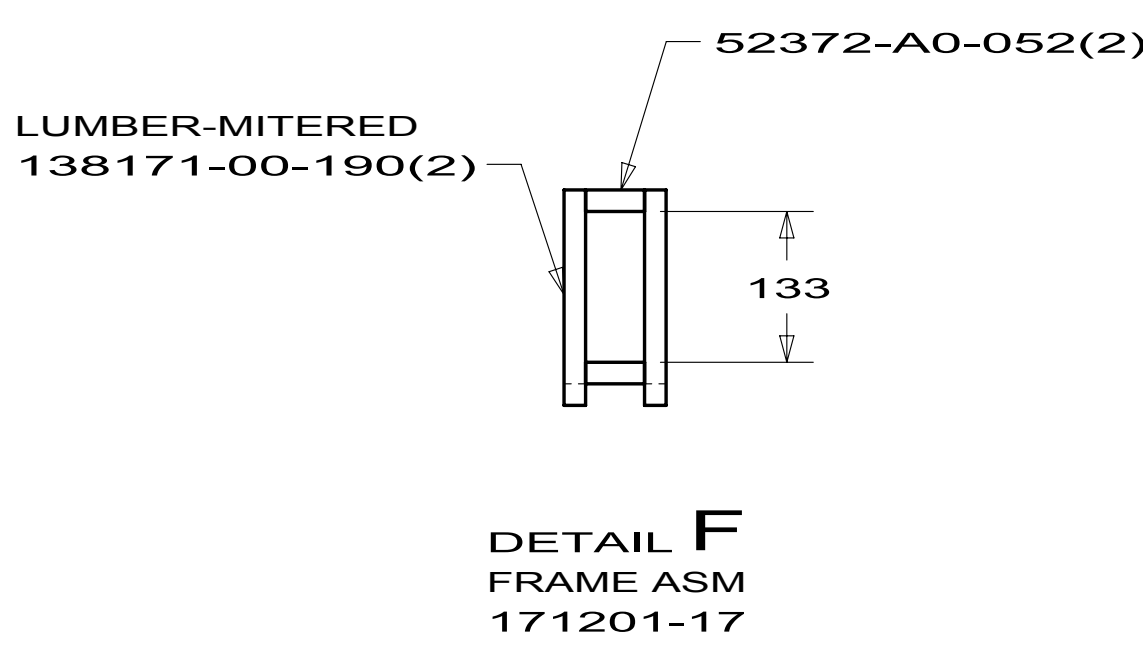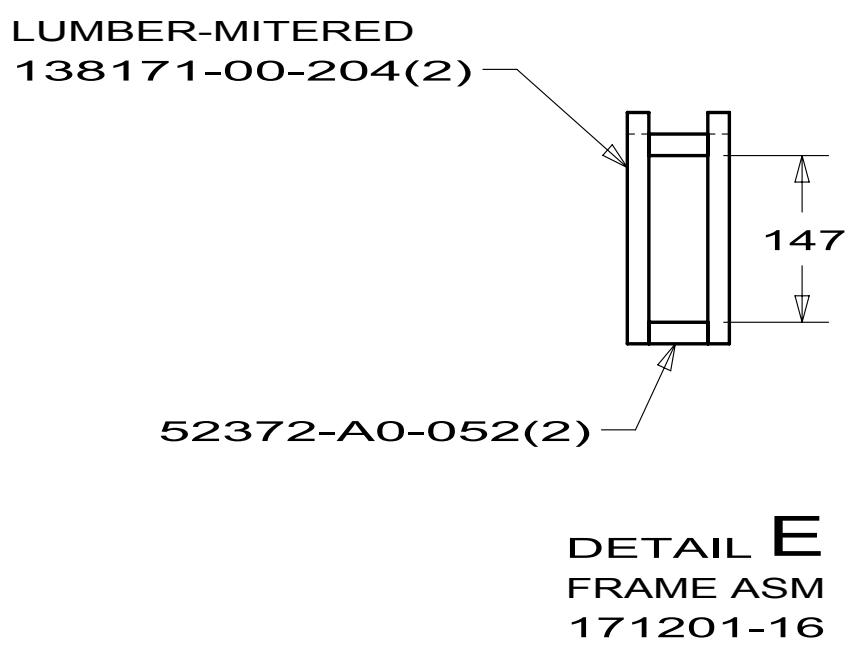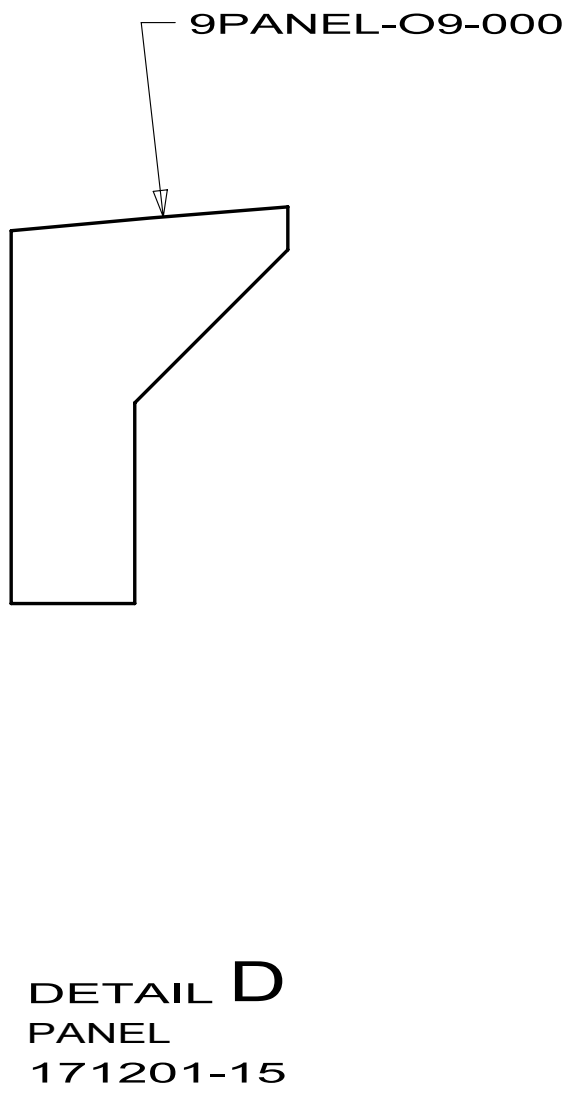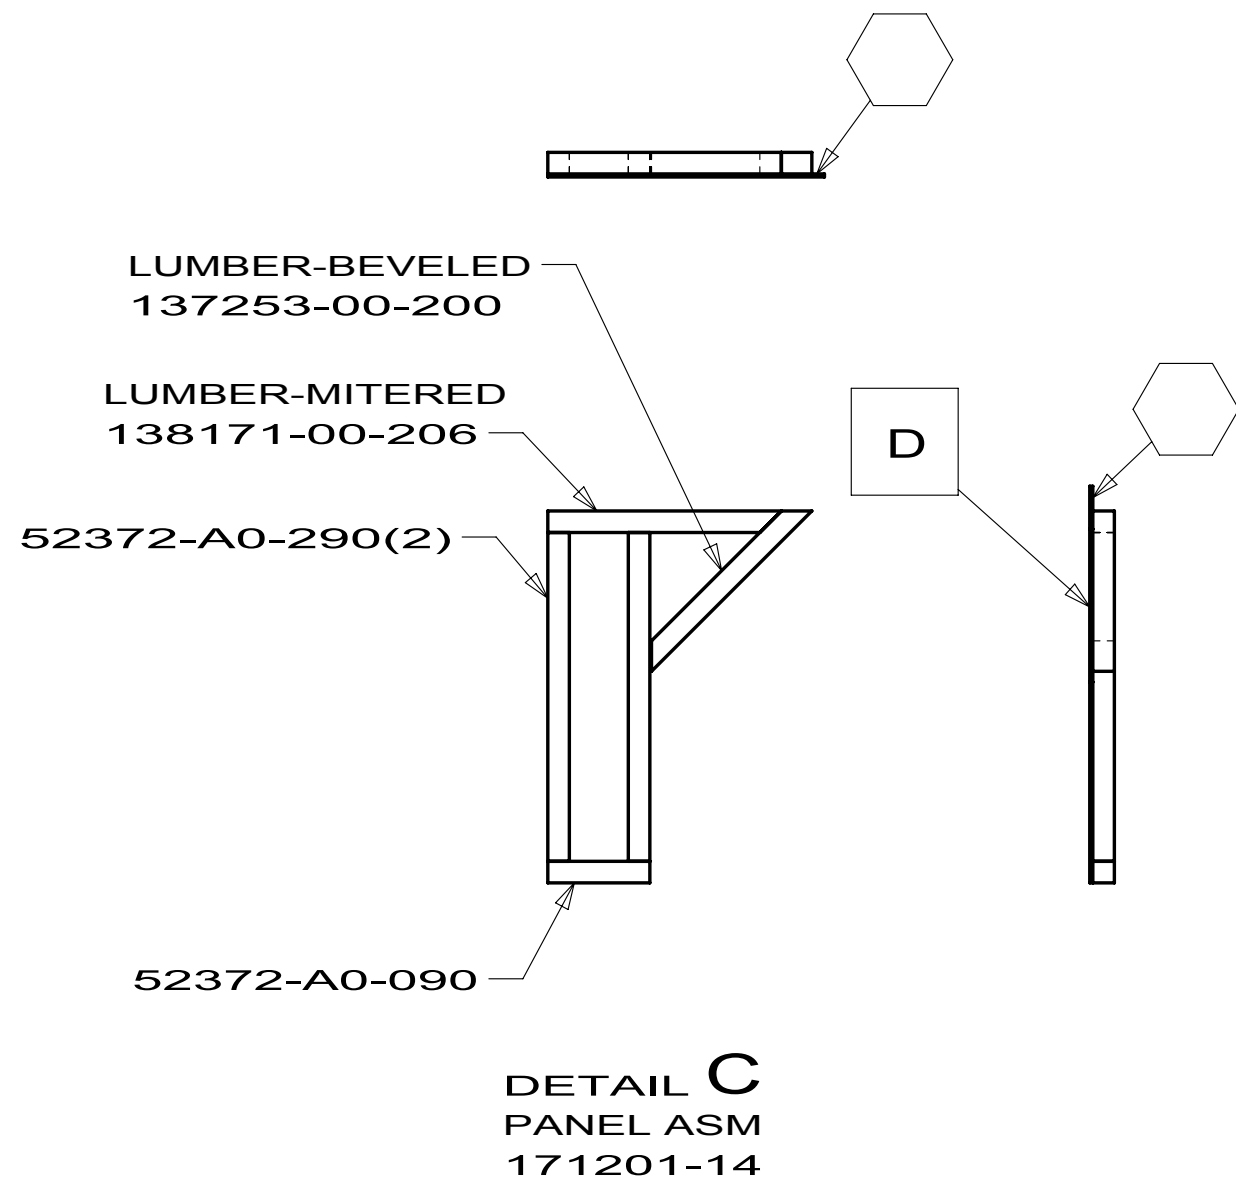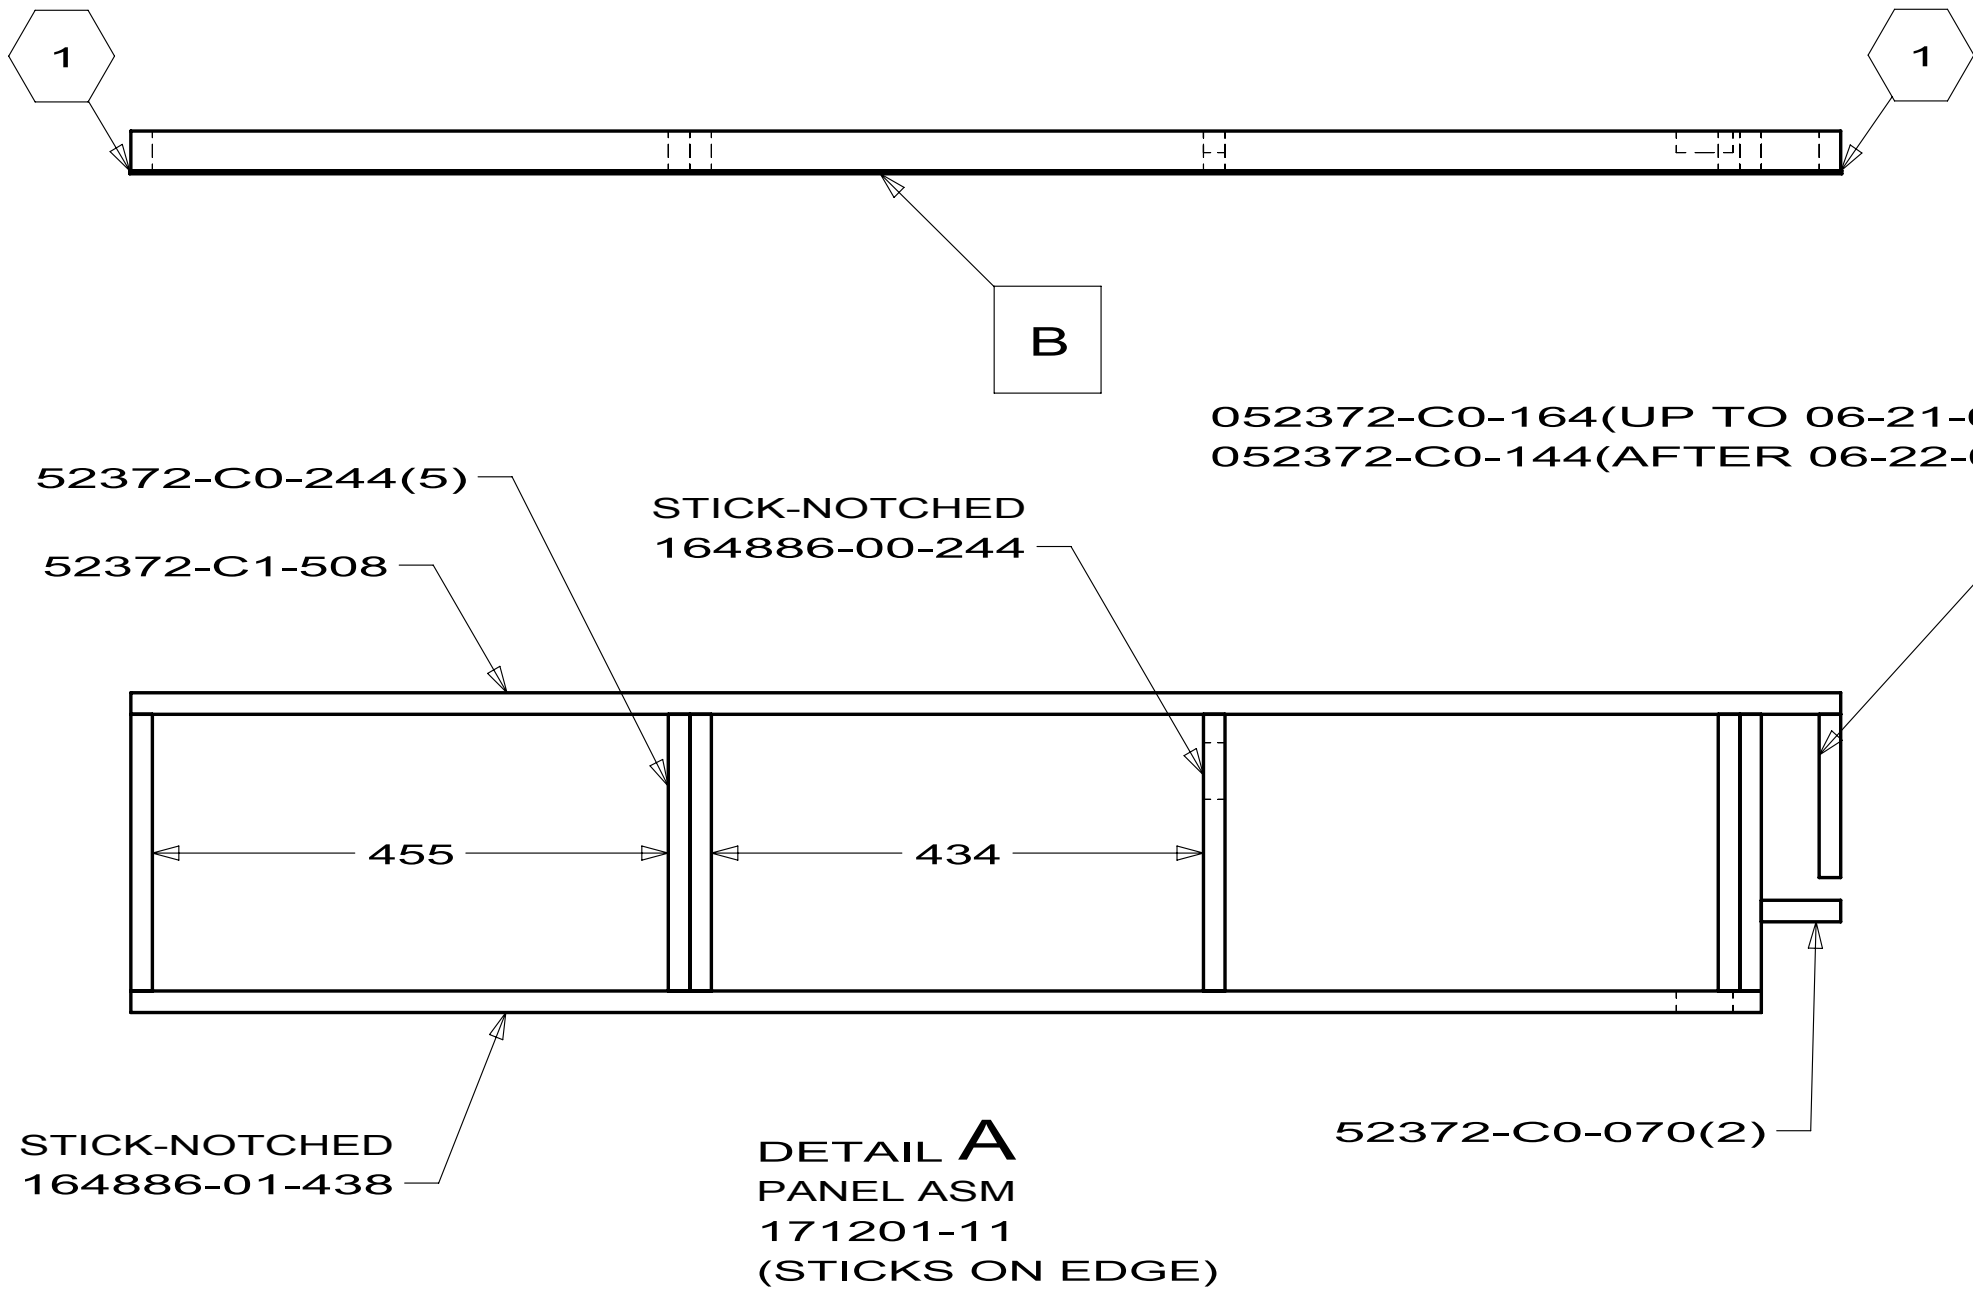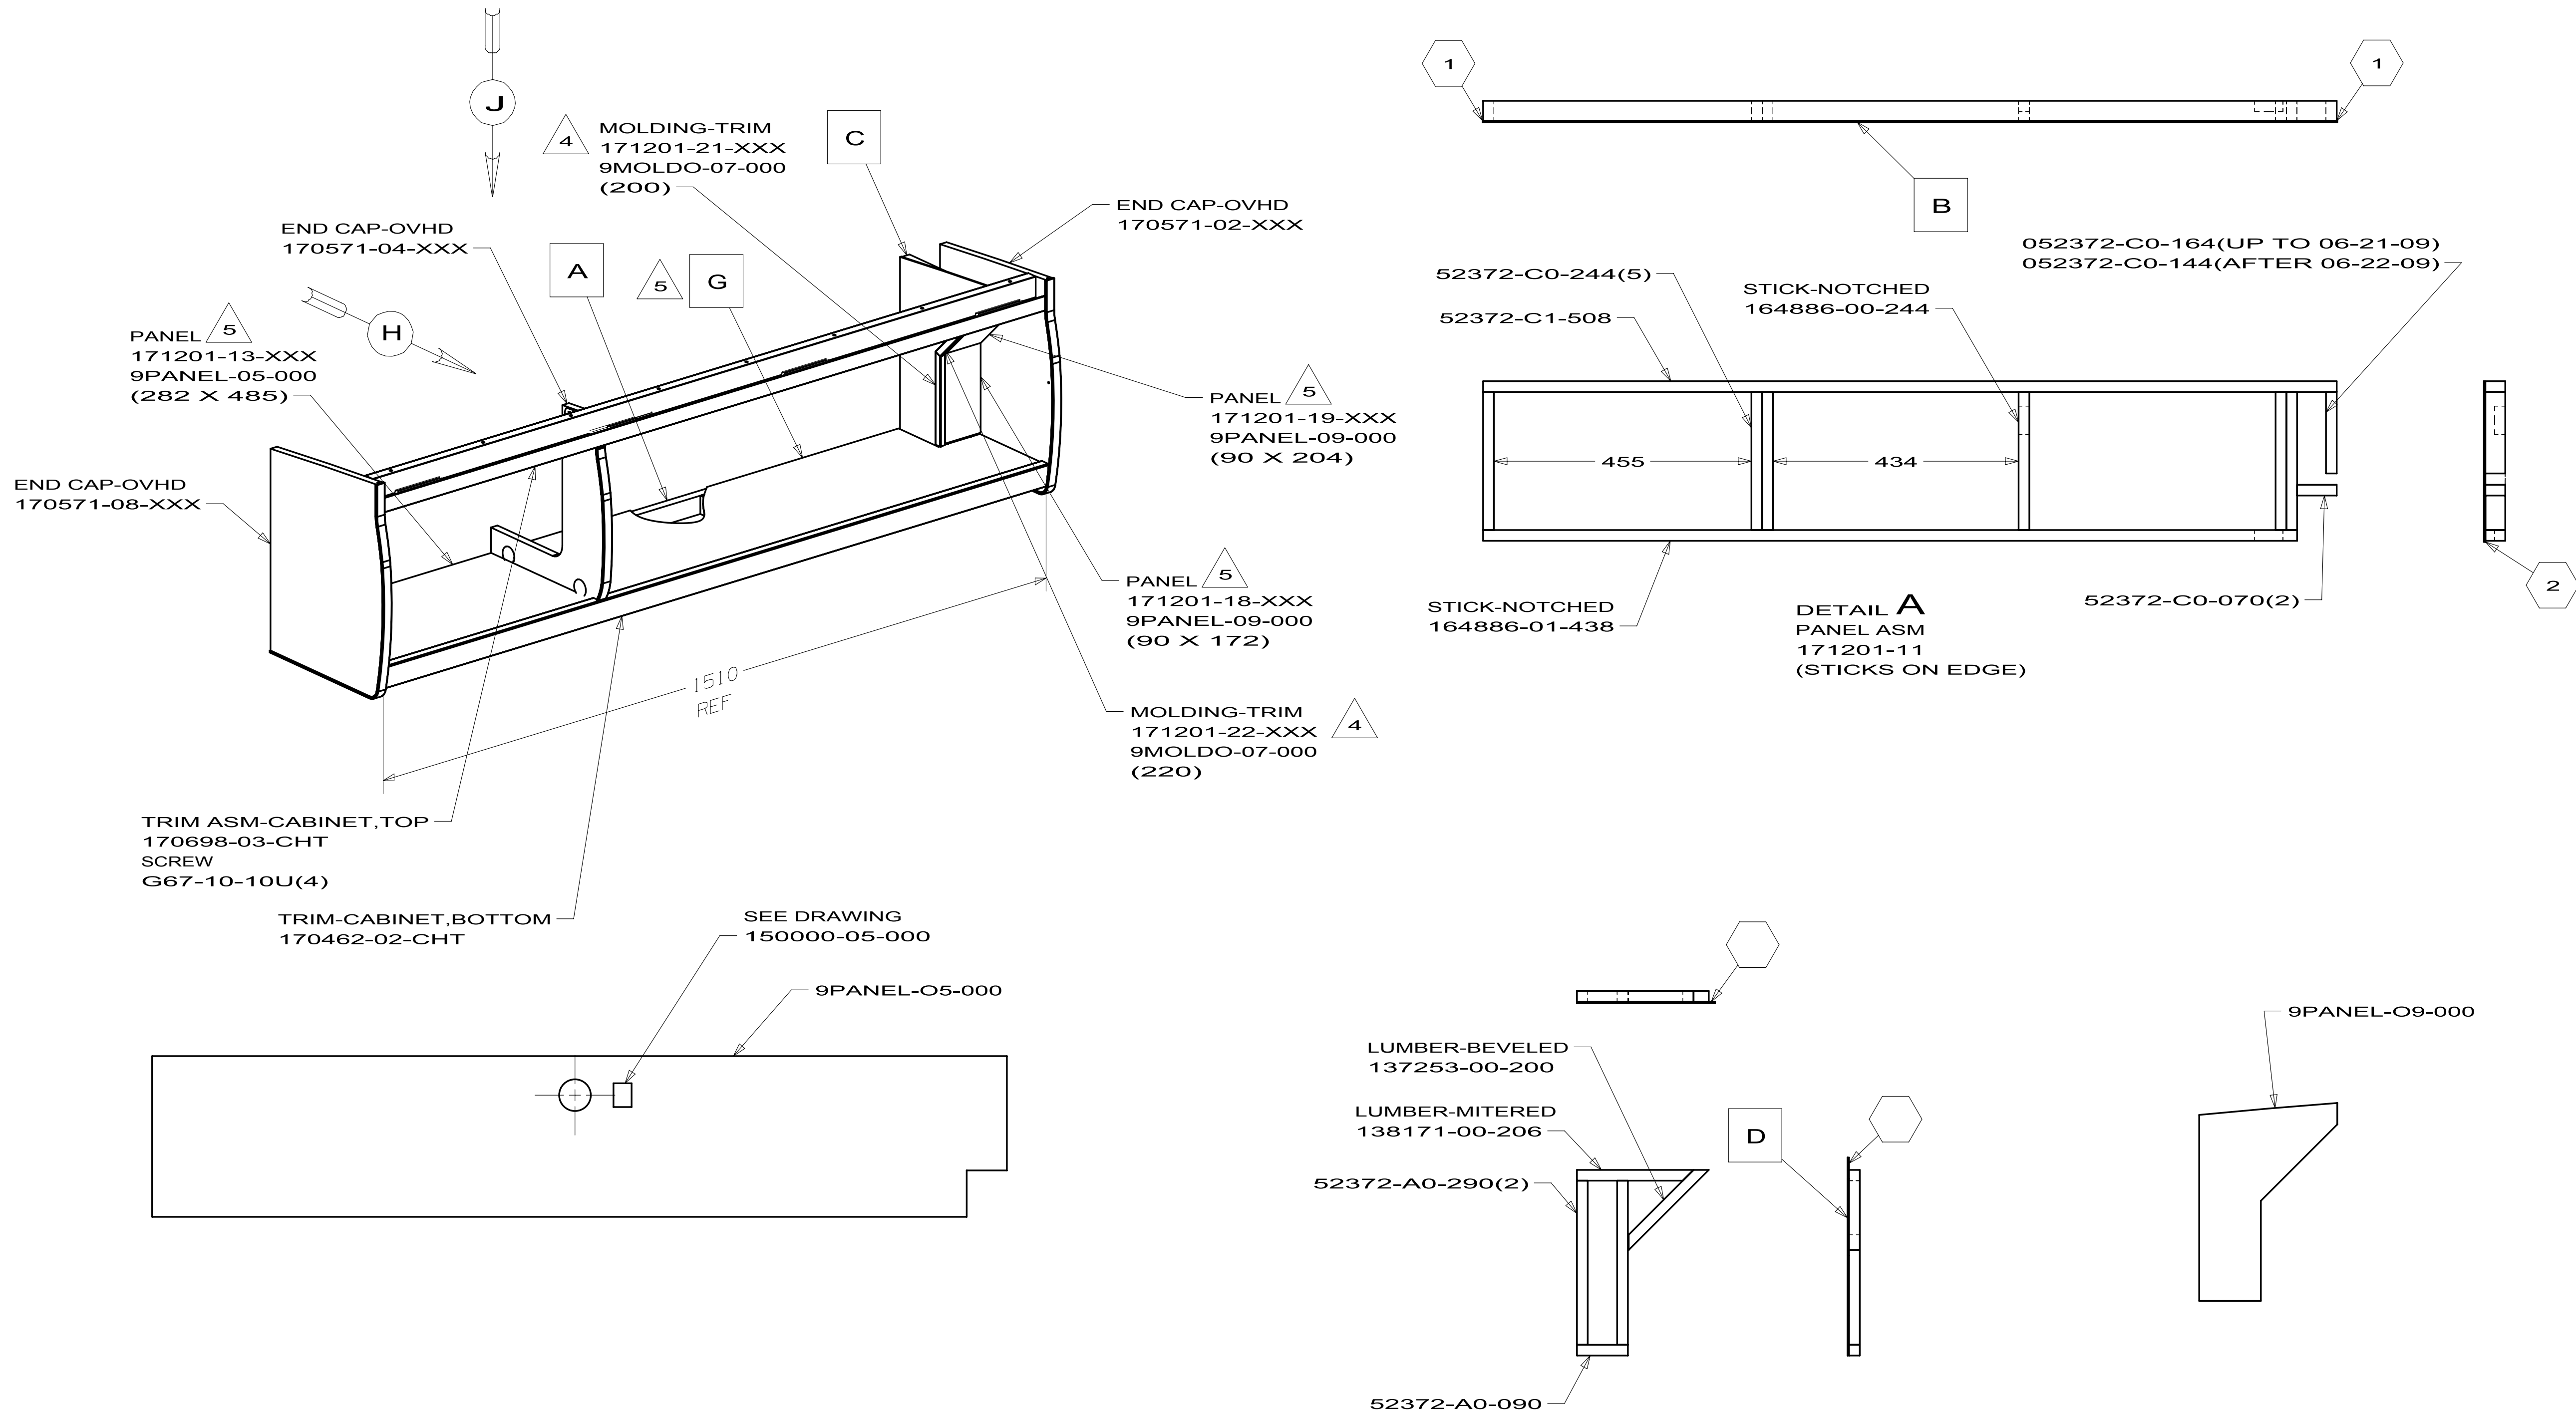


NUMBER INSIDE SYMBOL GIVES PANEL OVERHANG	
WINNEBAGO INDUSTRIES	
COPYRIGHT 2009 WINNEBAGO INDUSTRIES, INC.	
DFTR	ORIG. DATE
CHGR	ALL DIMENSIONS ARE IN MILLIMETERS
P.E.	
M.E.	
DSNR	FIRST USED
10 H25T	
UNSPECIFIED TOLERANCES ARE:	
WHOLE DIM (X)	± 1.5
ONE-PLACE (X.X)	± 0.8
TWO-PLACE (X.XX)	±
ANGLE	±
THIRD ANGLE PROJECTION	
DO NOT SCALE DRAWING	
TITLE: CABINET ASM-OVHD,REAR,LH	
SHEET 1 OF 2	PART NO 171201
REF:	1

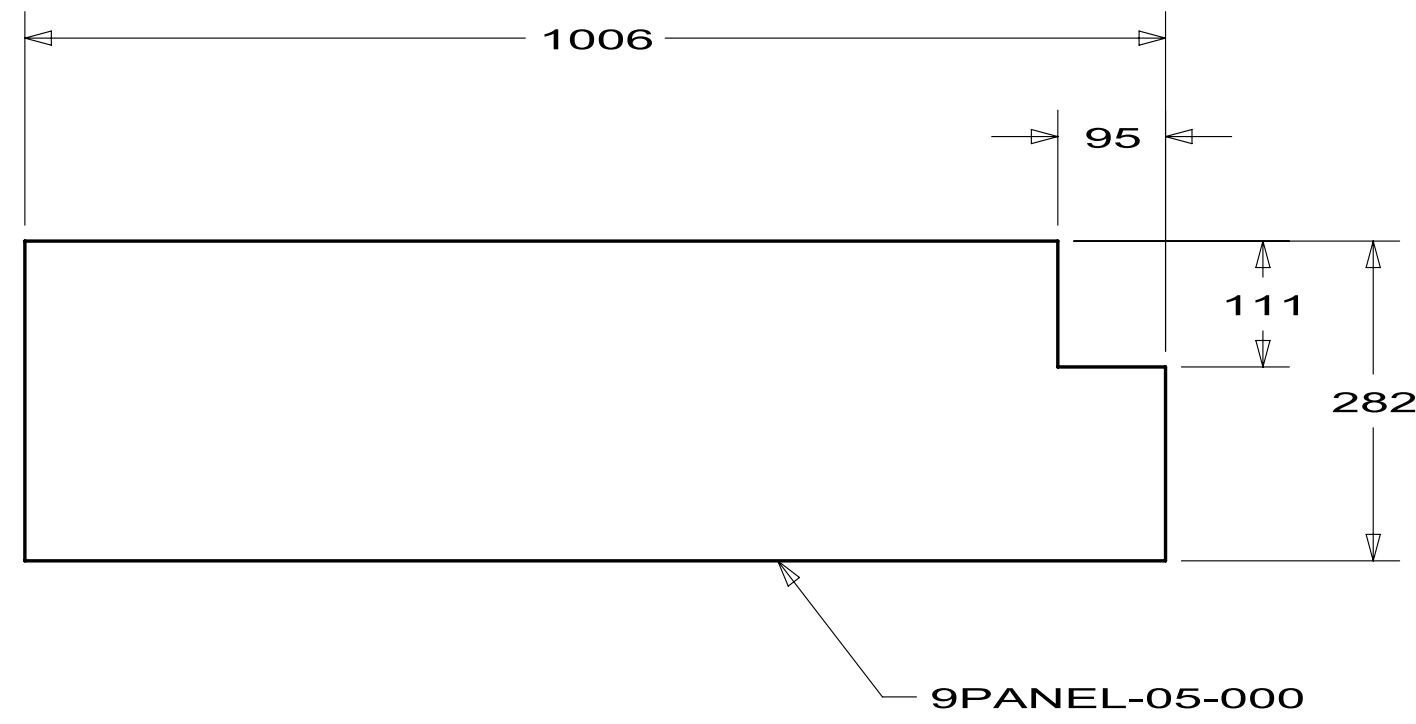

DETAIL G
PANEL
171201-20

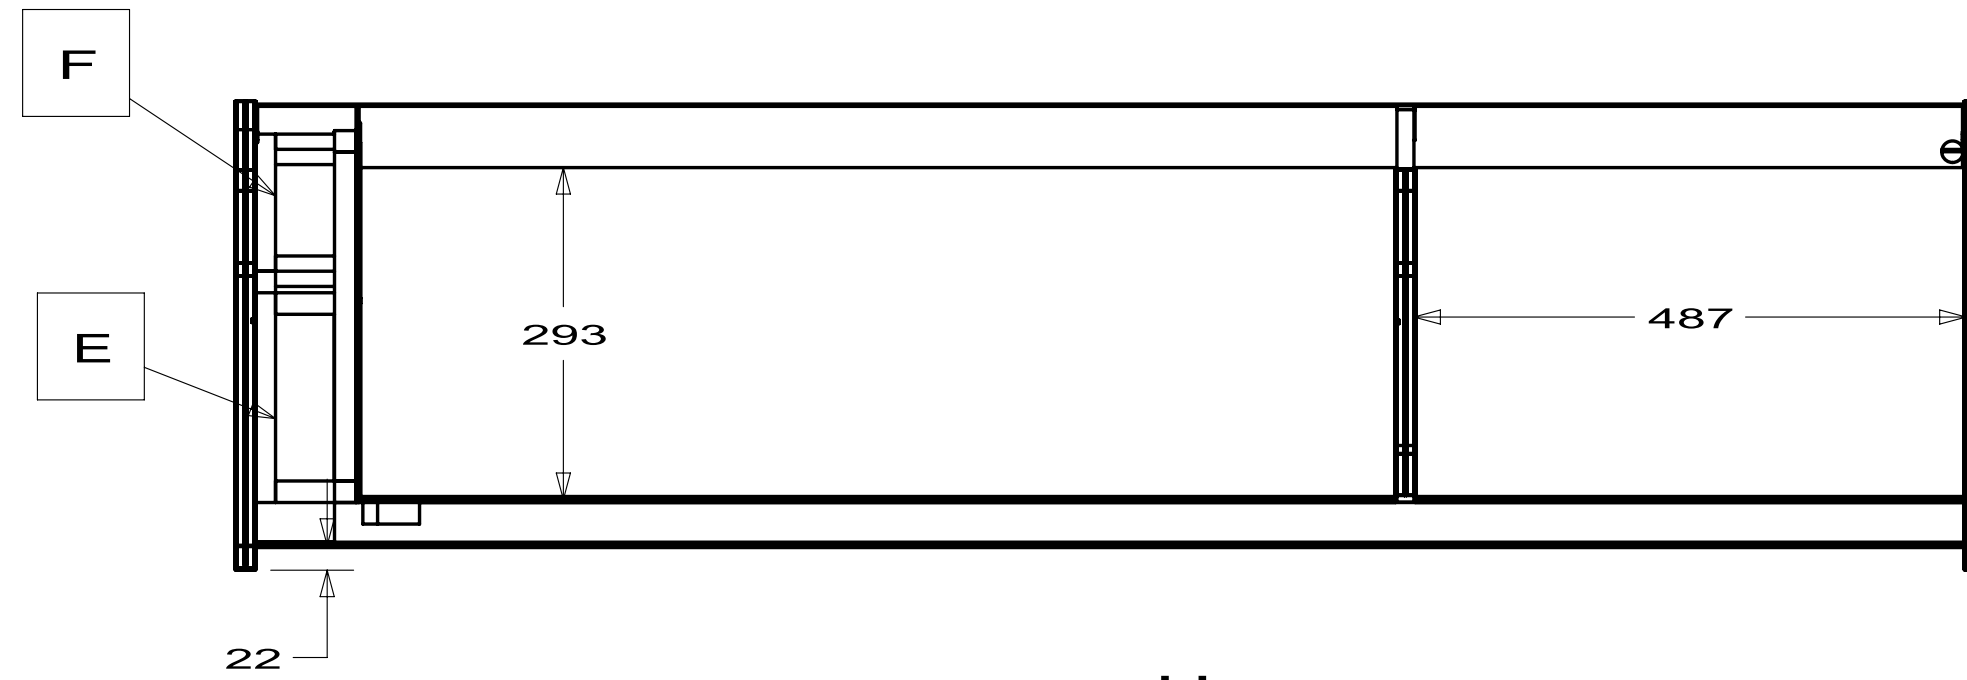

VIEW H

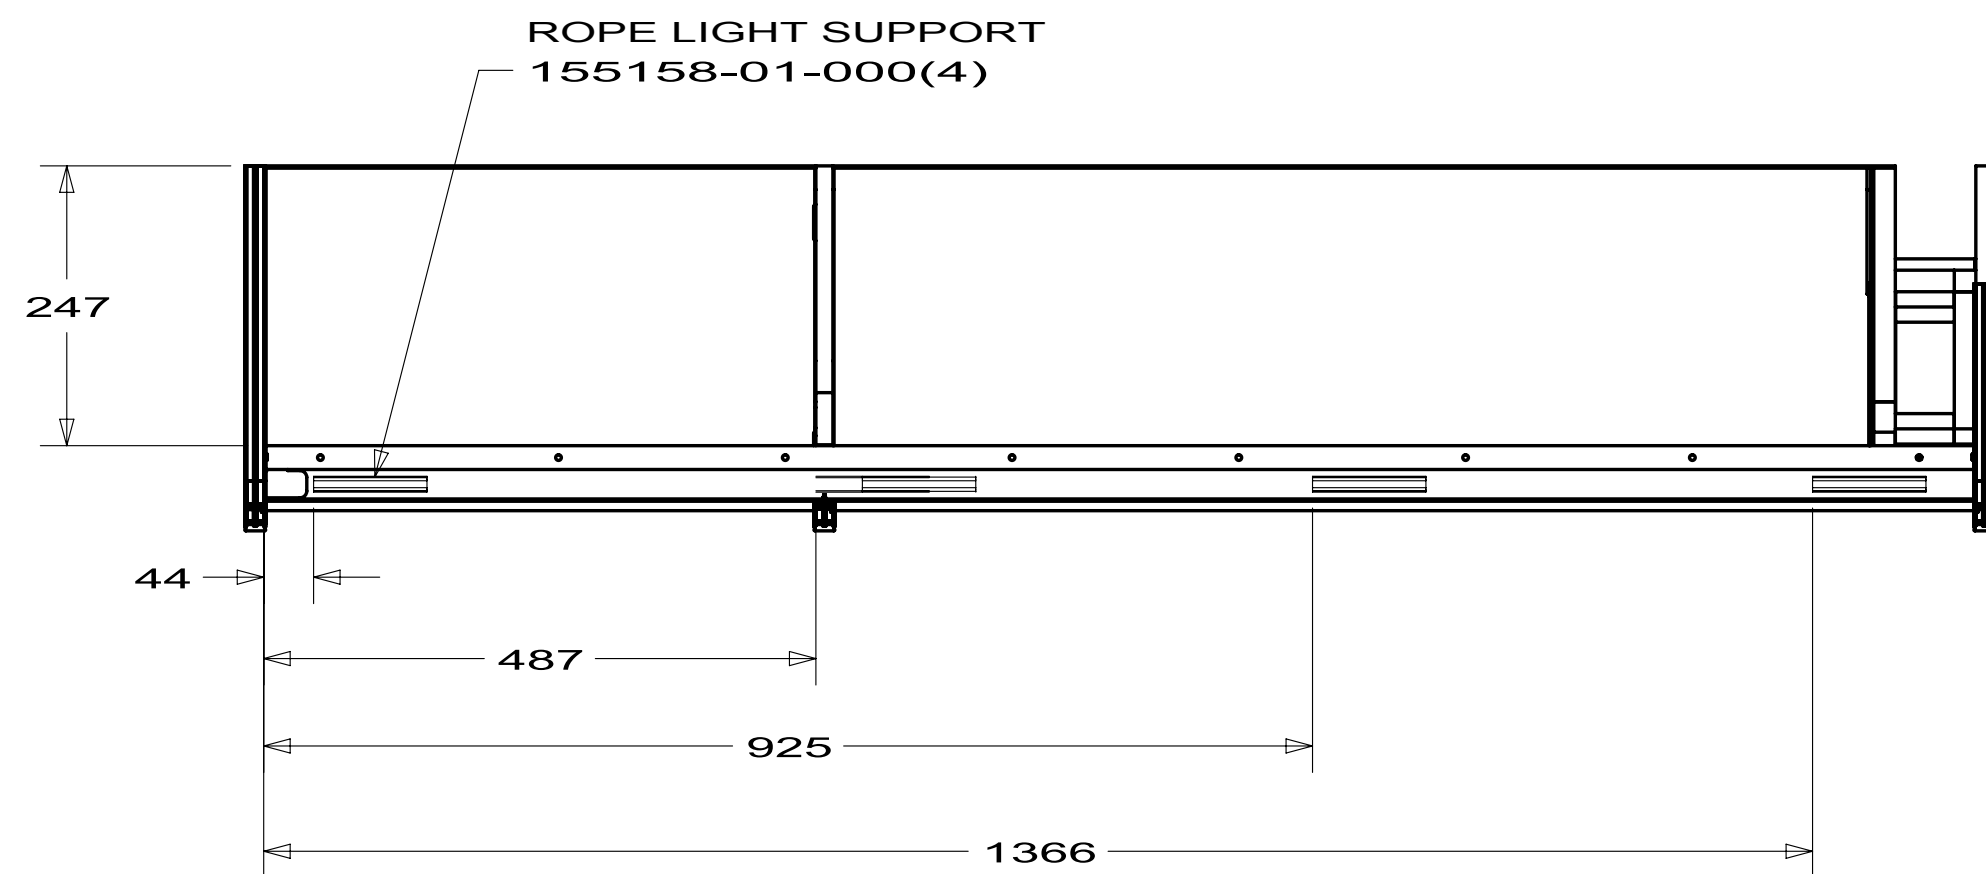

VIEW J

FIRST USED		10 H25T	
DO NOT SCALE DRAWING			
TITLE: CABINET ASM-OVHD,REAR,LH			
SHEET 2		PART NO 171201	REV




C



WINNEBAGO

INDUSTRIES

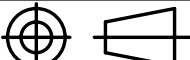
DFTFR	ORIG. DATE
CHKR	ALL DIMENSIONS ARE IN MILLIMETERS 10 H25T
P.E.	
M.E.	
DSNR	
UNSPECIFIED TOLERANCES ARE: WHOLE DIM (X) ± 1.5 ONE-PLACE (X.X) ± 0.8 TWO-PLACE (X.XX) ± ANGLE ±	MATERIAL:
THIRD ANGLE PROJECTION 	


TITLE:
CABINET ASM-OVHD,BEDROOM

REF:	1
------	---


REF:	1
------	---

- NOTES:









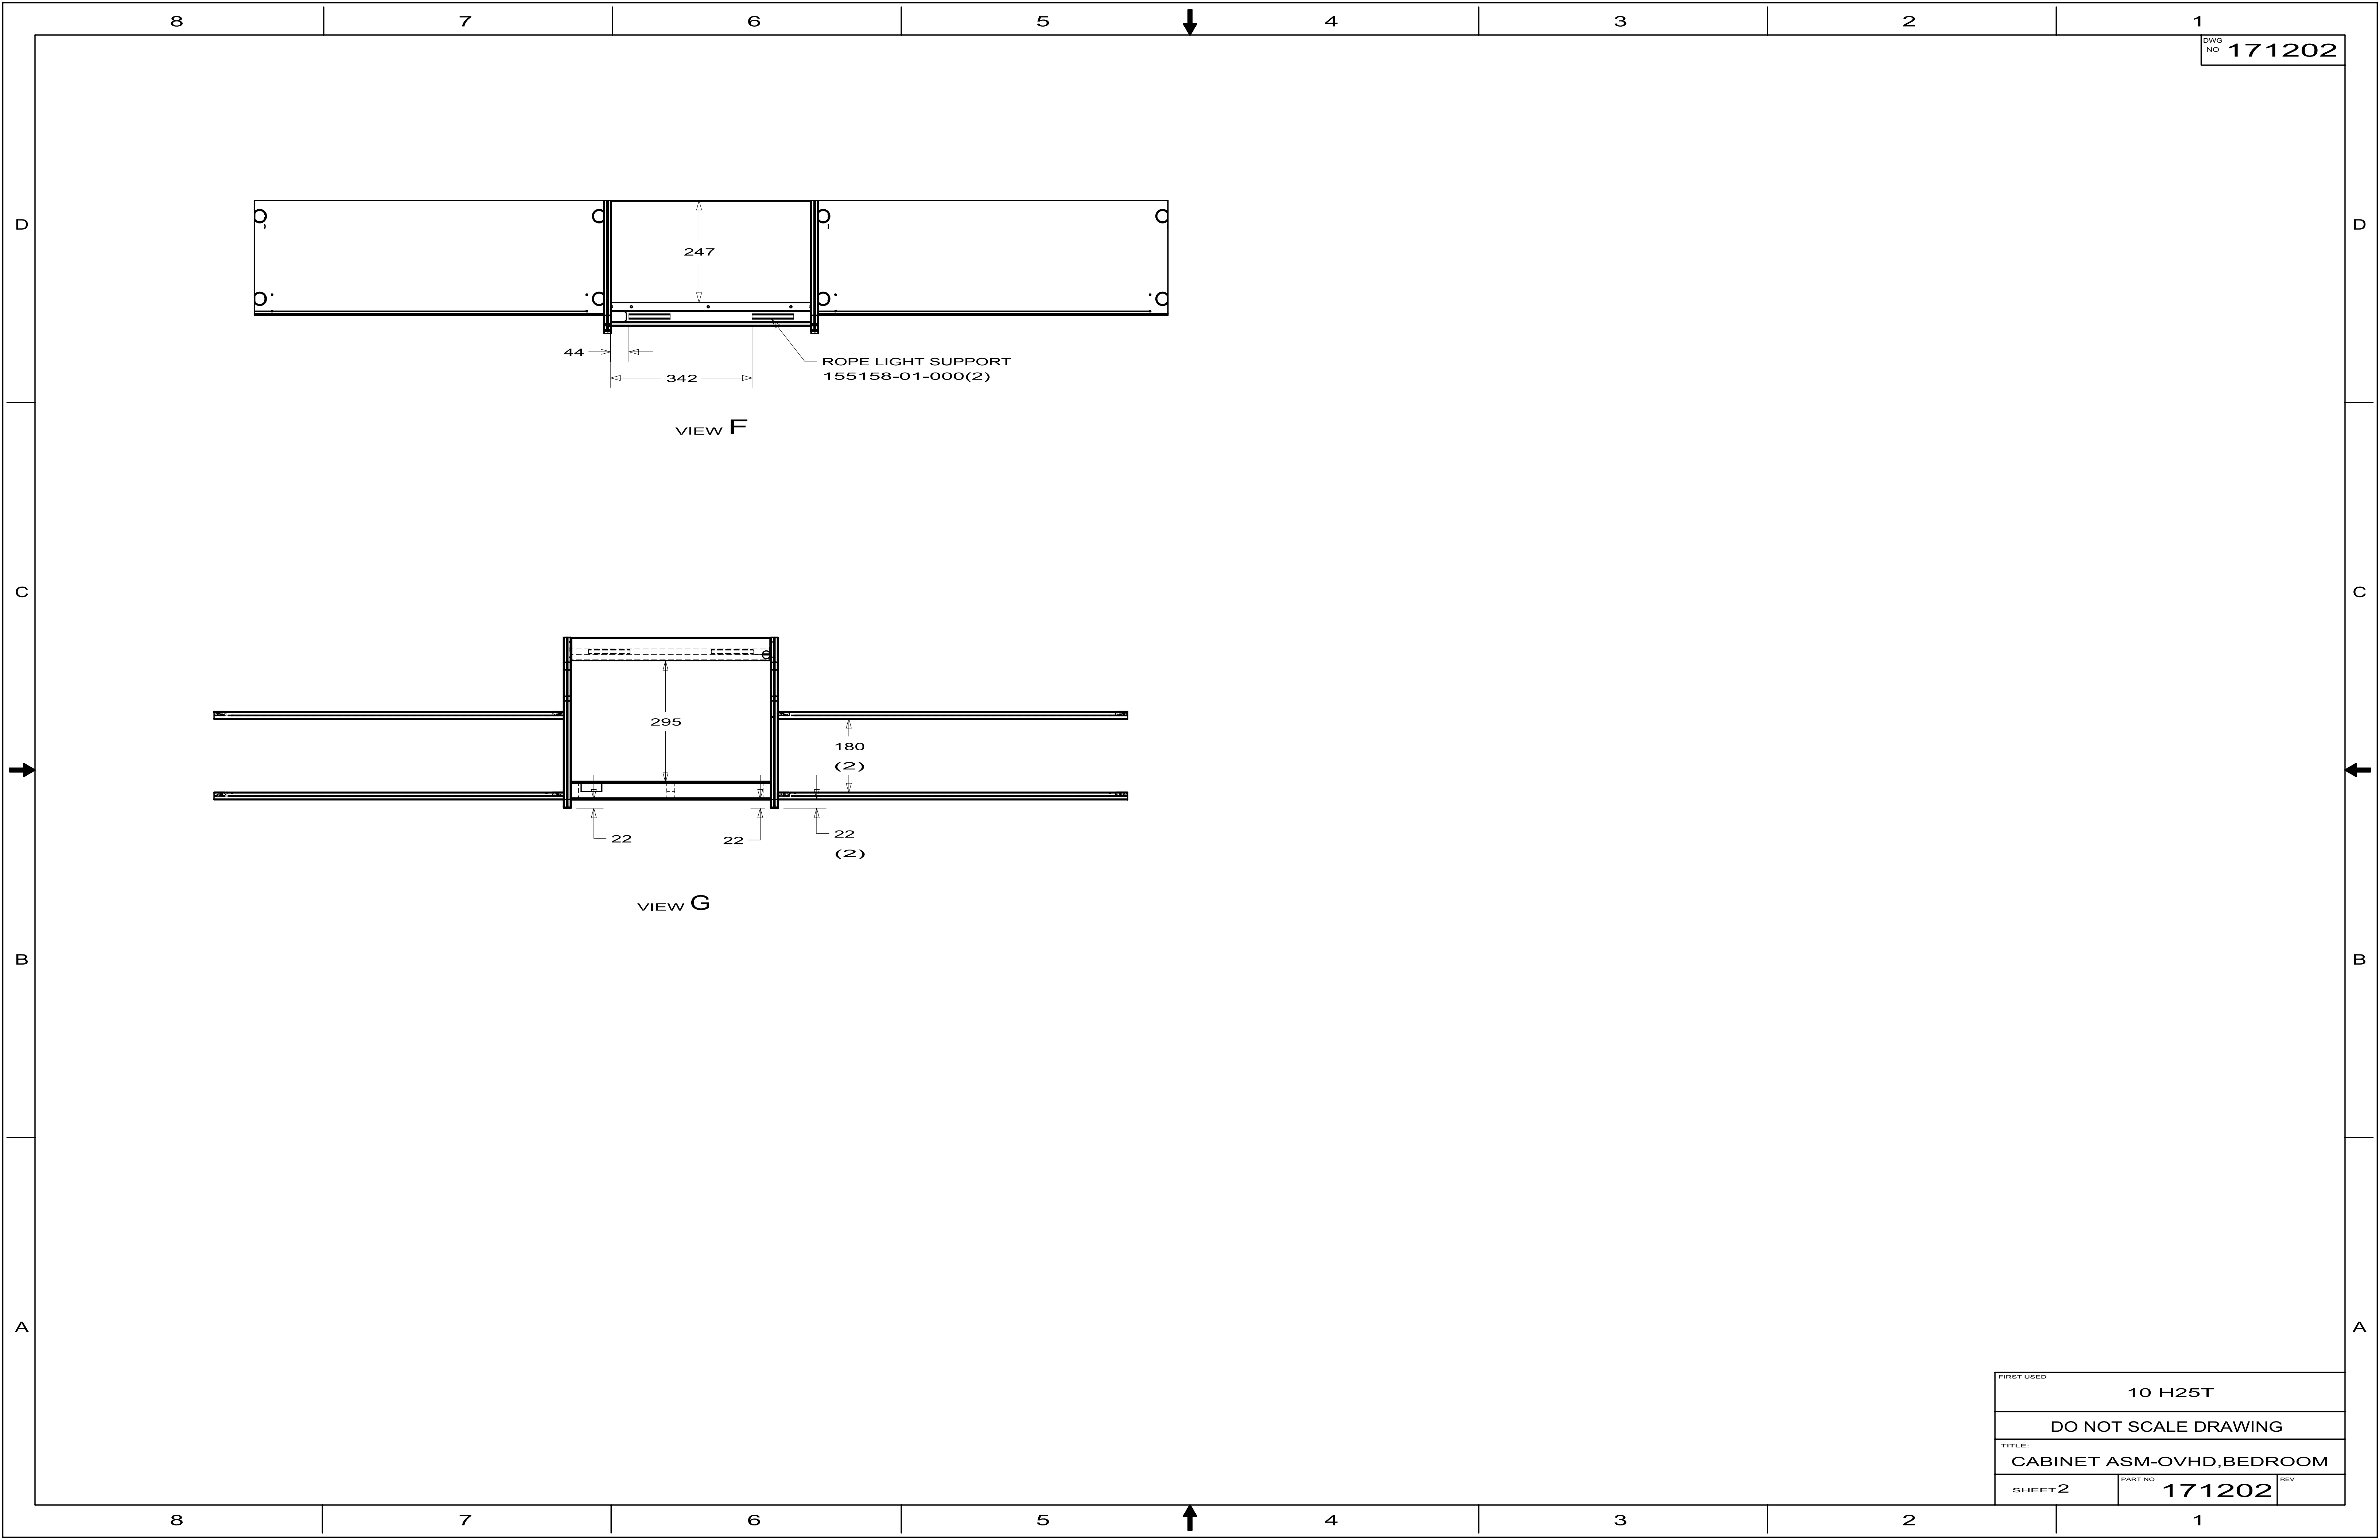


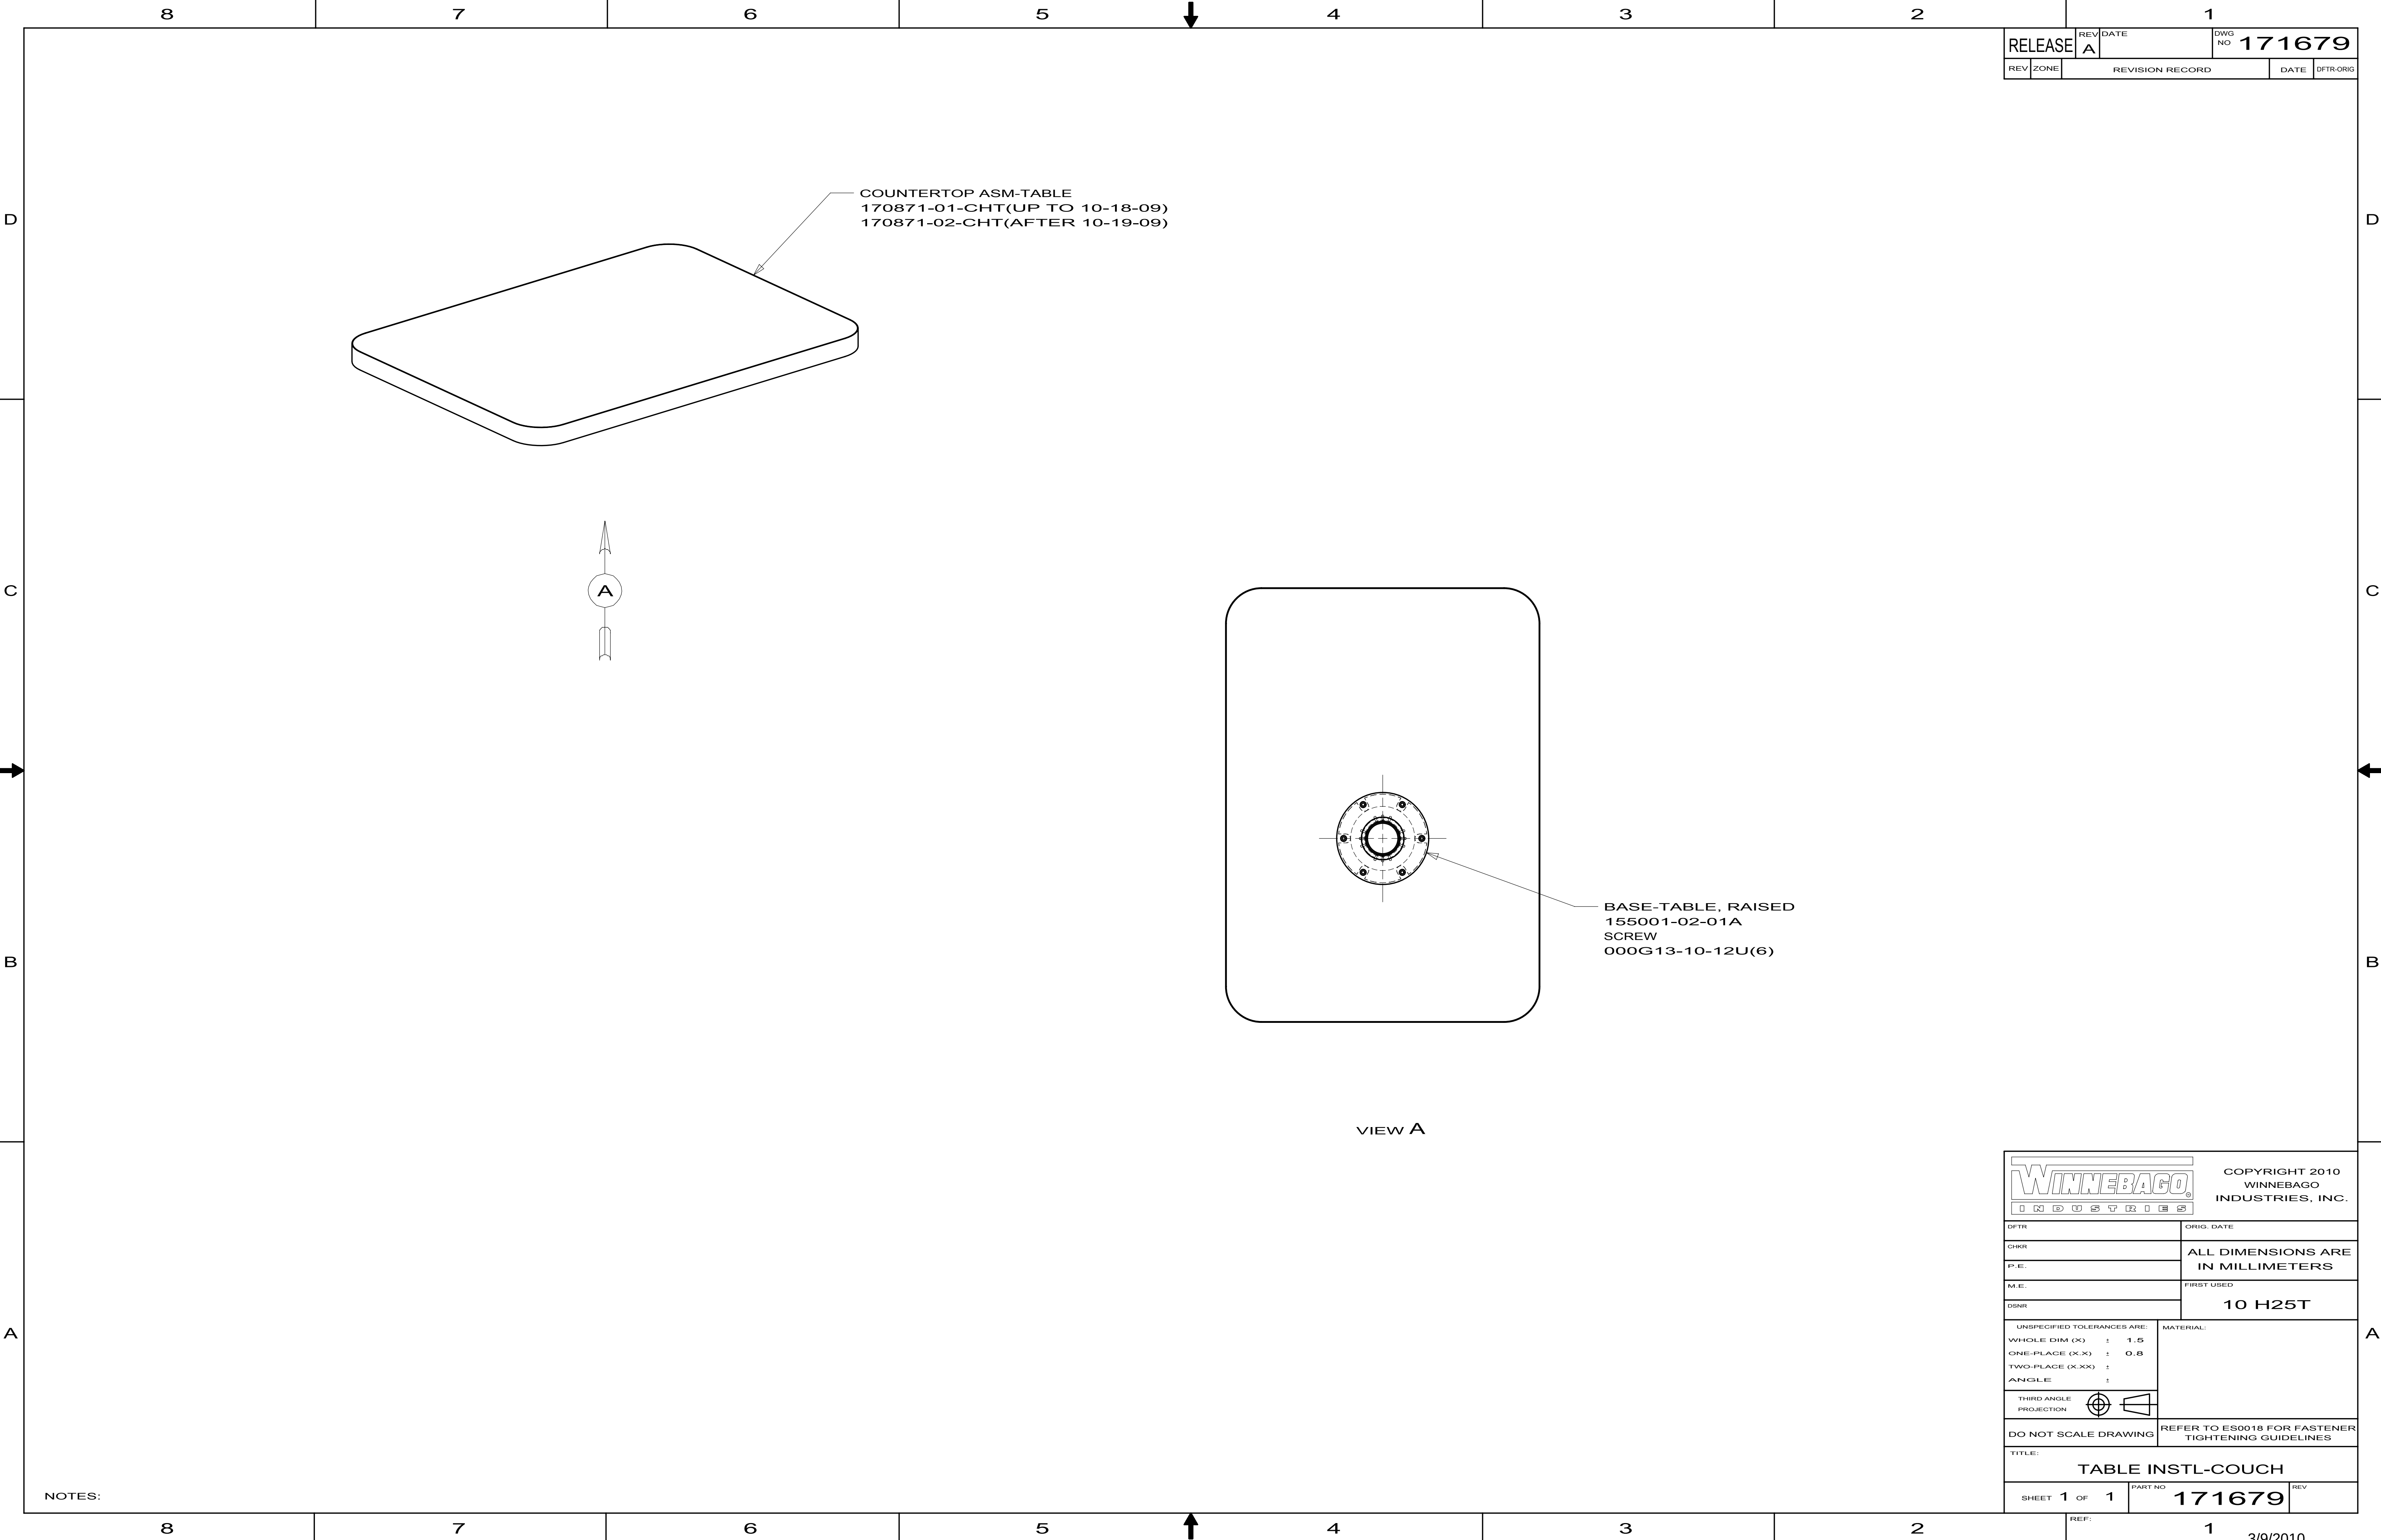

RELEASE		REV	DATE	DWG NO		171679	
REV	ZONE	REVISION RECORD			DATE	DFT-ORIG	

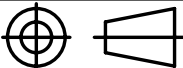WINNEBAGO® INDUSTRIES		COPYRIGHT 2010 WINNEBAGO INDUSTRIES, INC.	
DFT-OR		ORIG. DATE	
CHKD		ALL DIMENSIONS ARE IN MILLIMETERS	
P.E.			
M.E.		FIRST USED	
DSNR		10 H25T	
UNSPECIFIED TOLERANCES ARE:		MATERIAL:	
WHOLE DIM (X) ± 1.5			
ONE-PLACE (X.X) ± 0.8			
TWO-PLACE (X.XX) ±			
ANGLE ±			
THIRD ANGLE PROJECTION			
DO NOT SCALE DRAWING			
TITLE:		REFER TO ES0018 FOR FASTENER TIGHTENING GUIDELINES	
TABLE INSTL-COUCH			
SHEET 1 OF 1		PART NO	REV
		171679	
REF:		1	

NOTES:

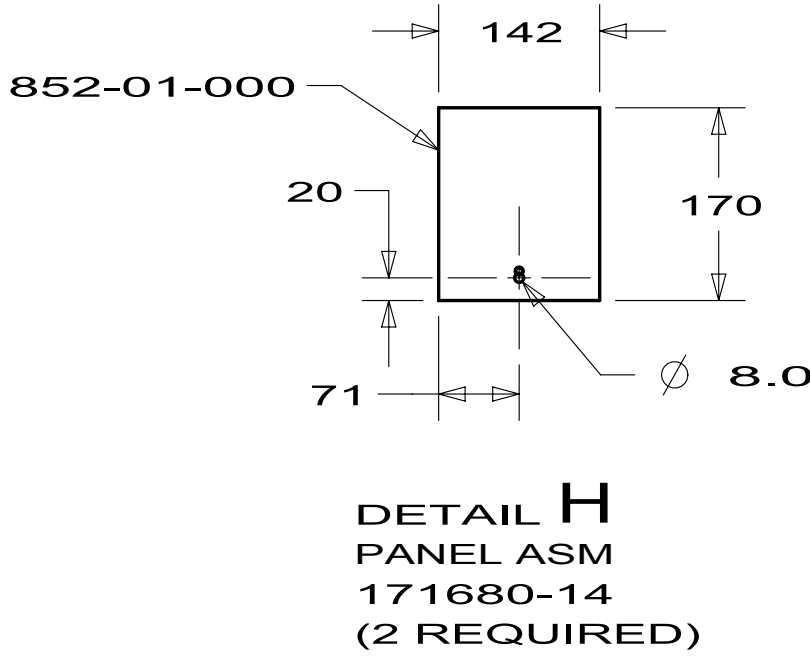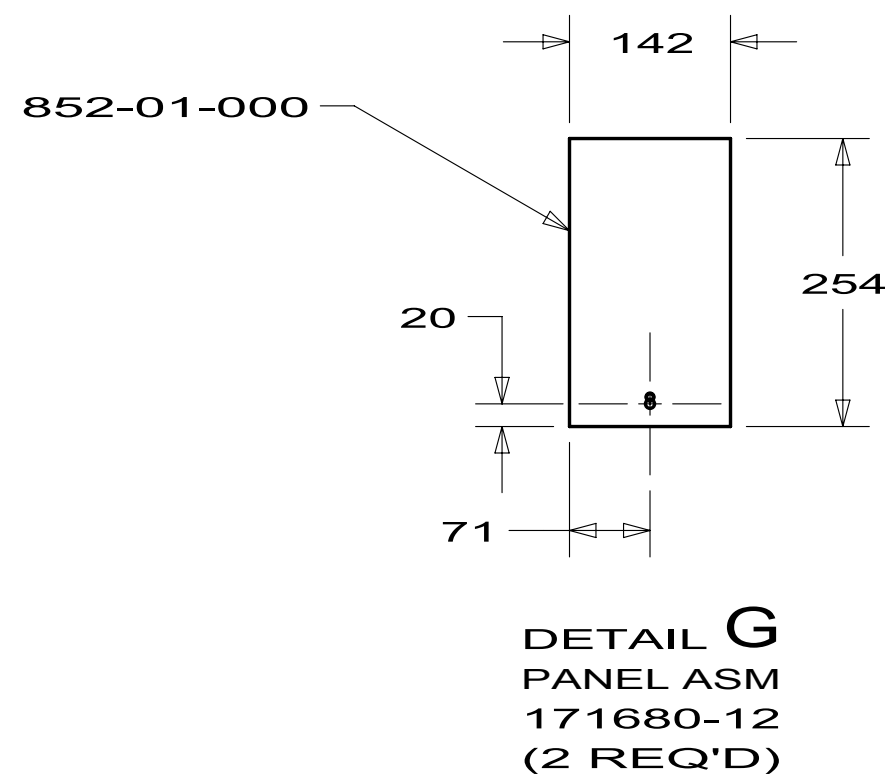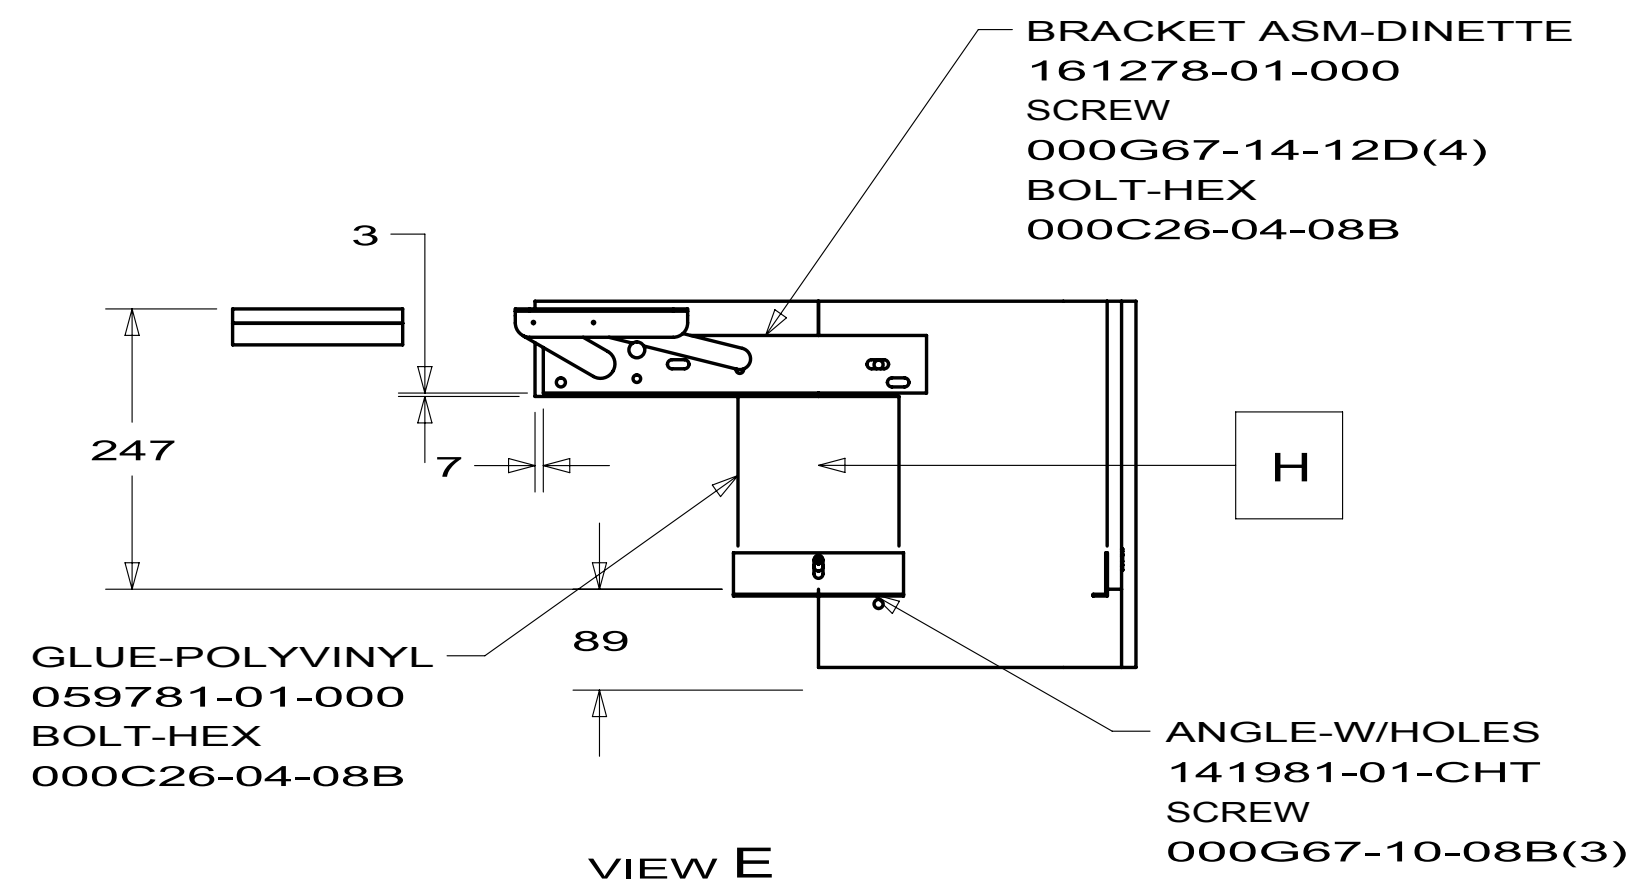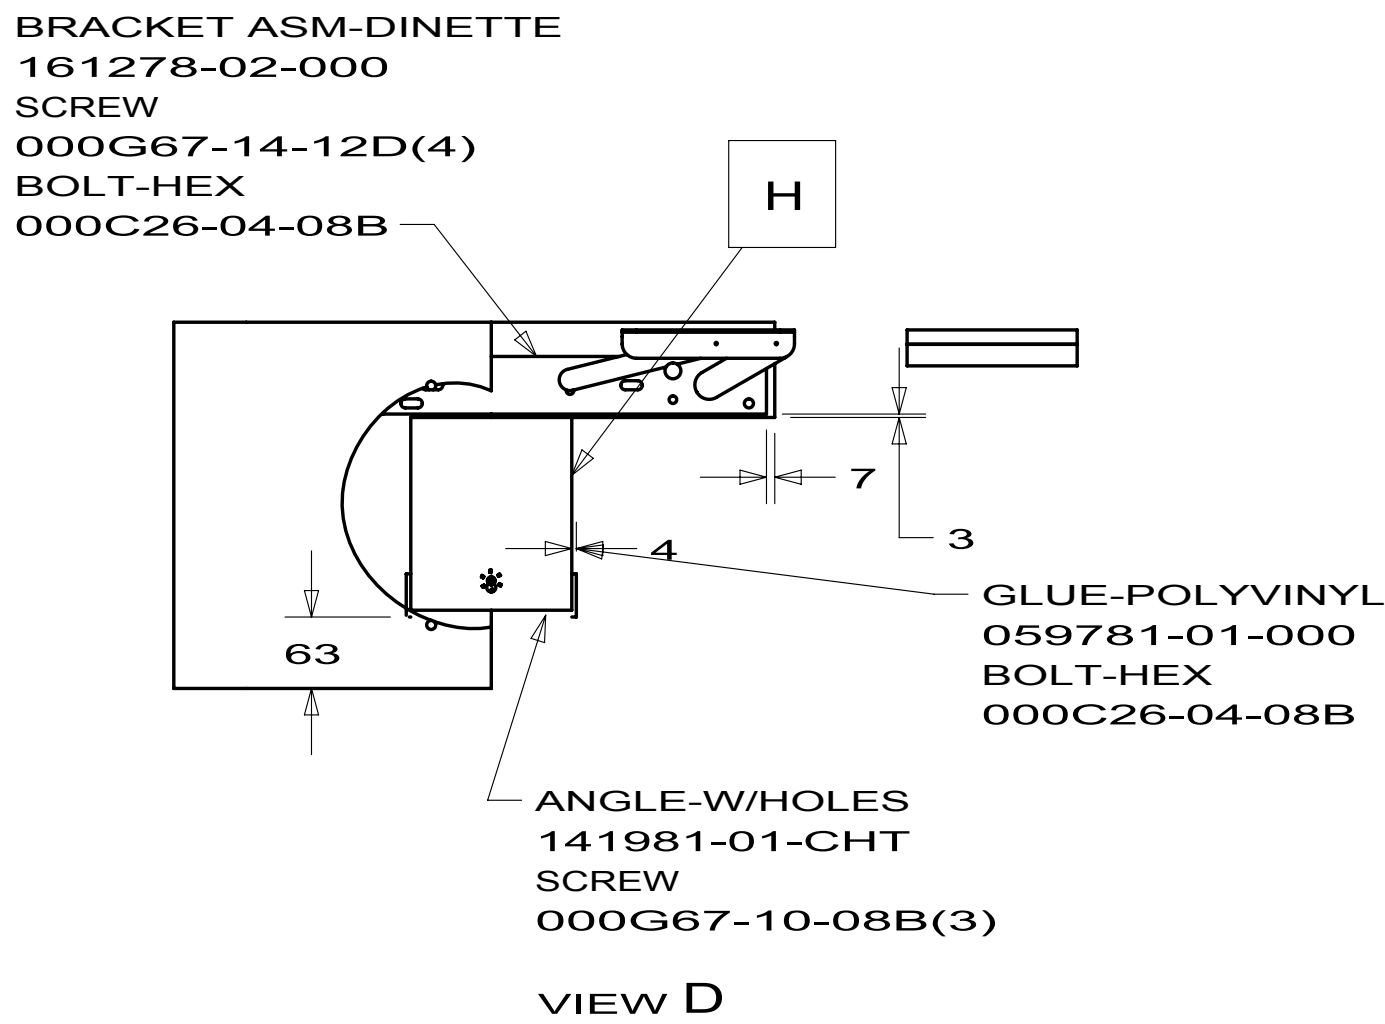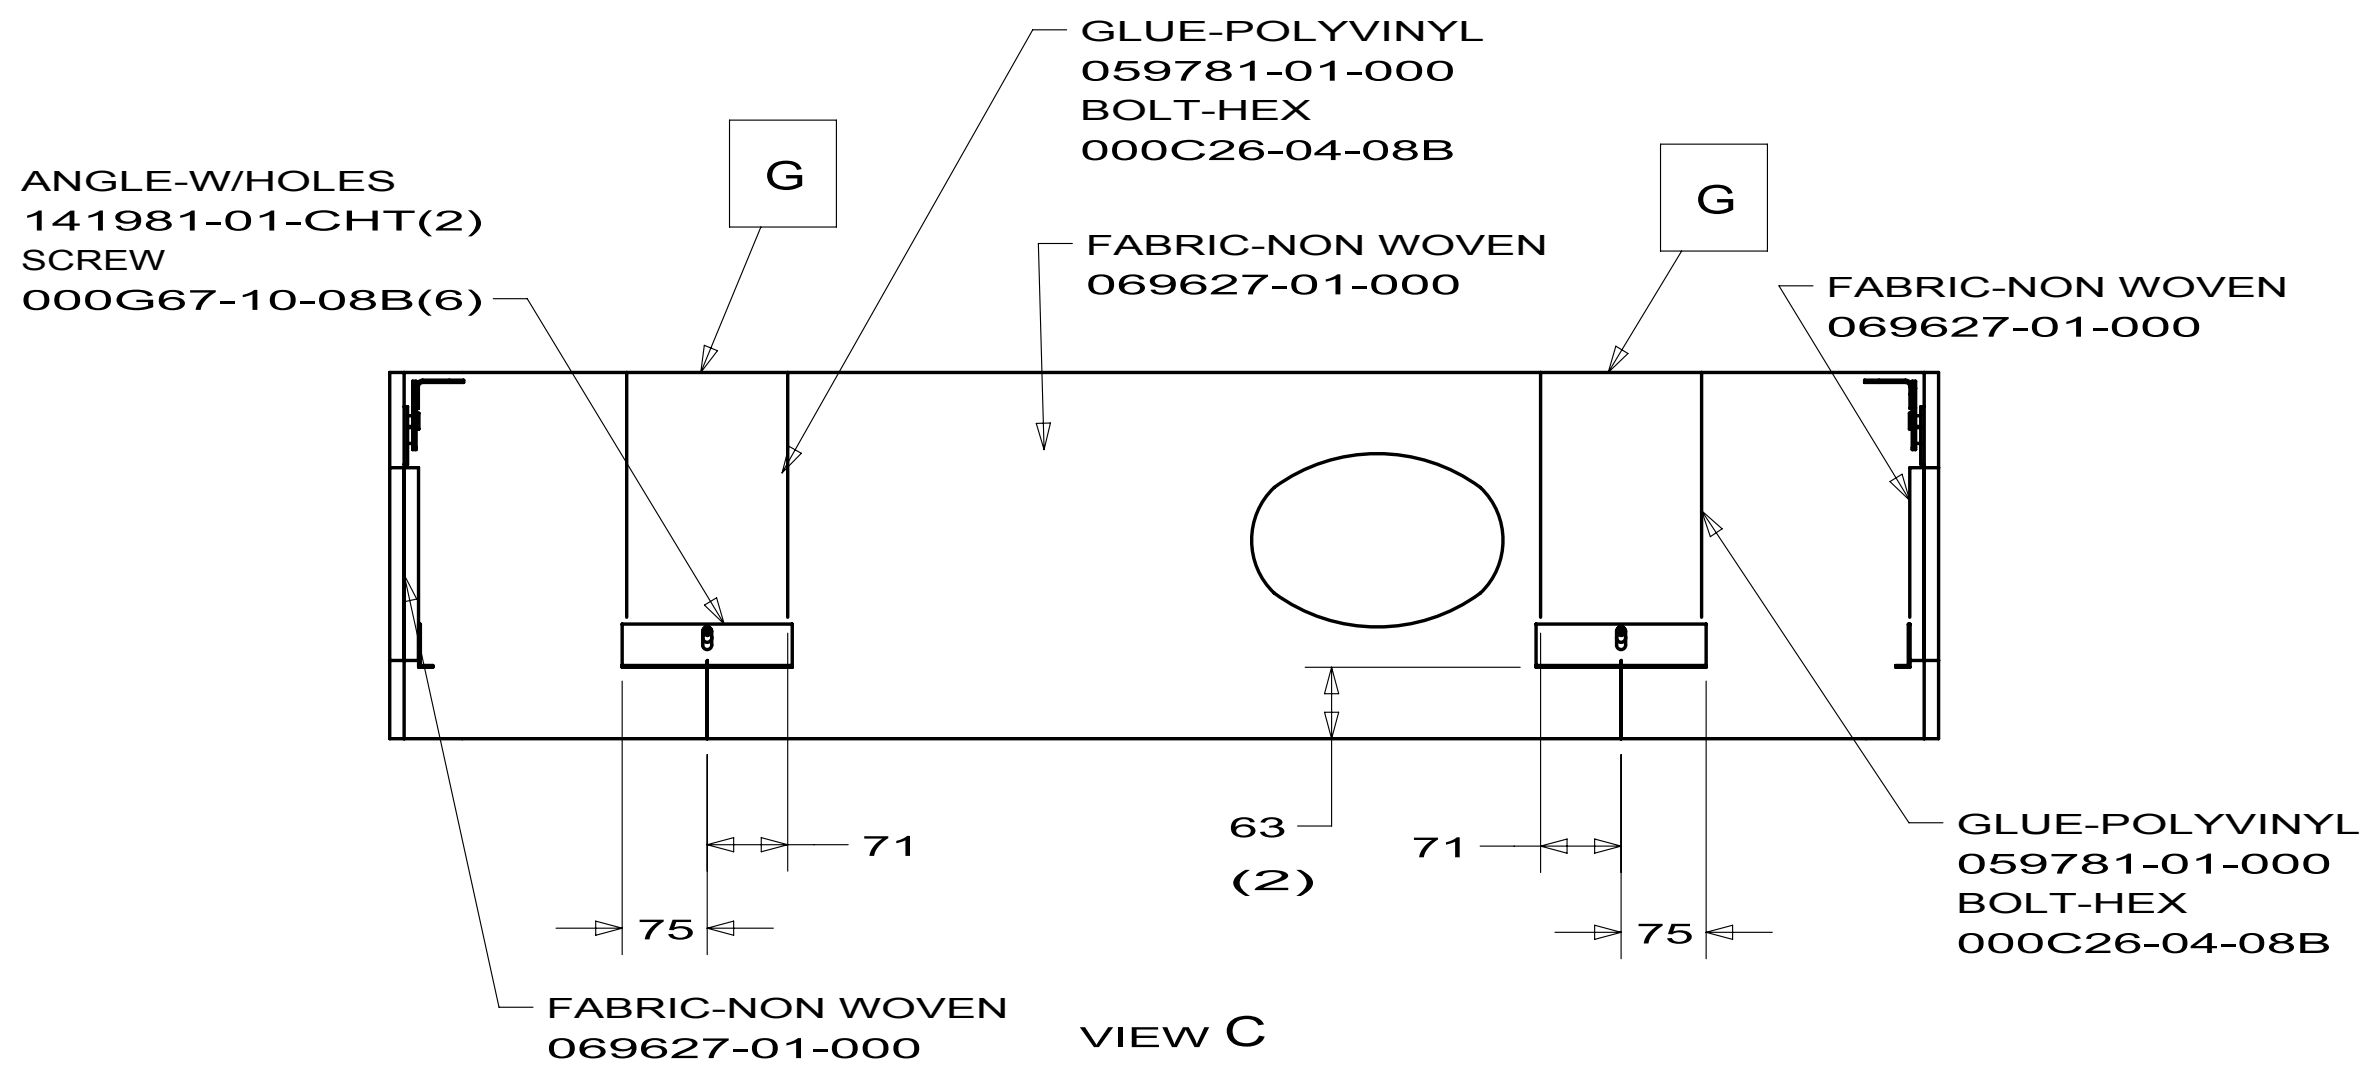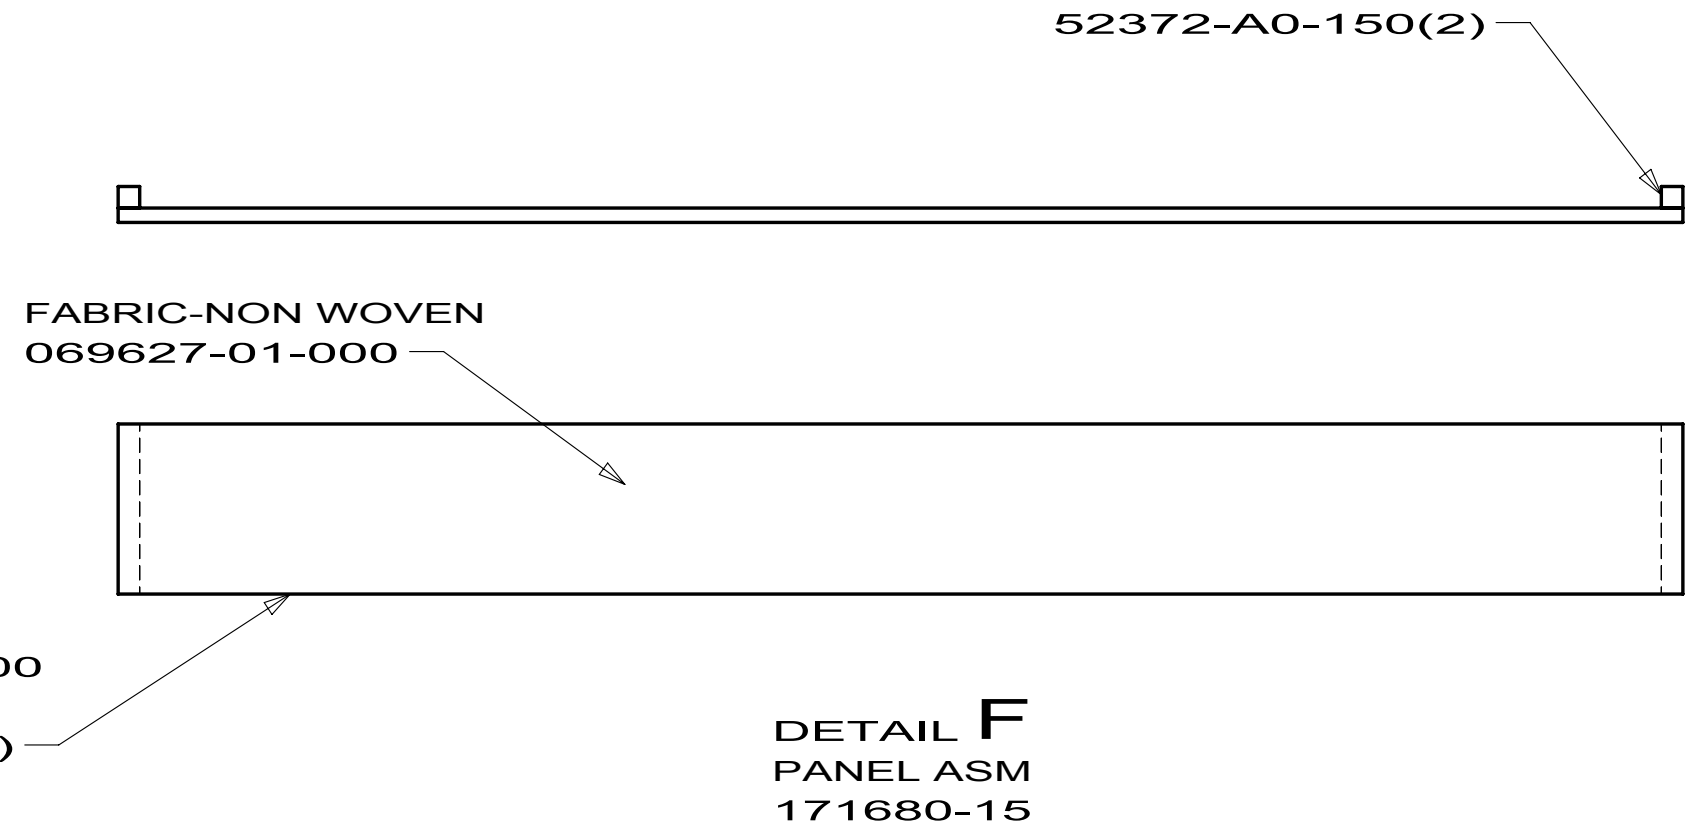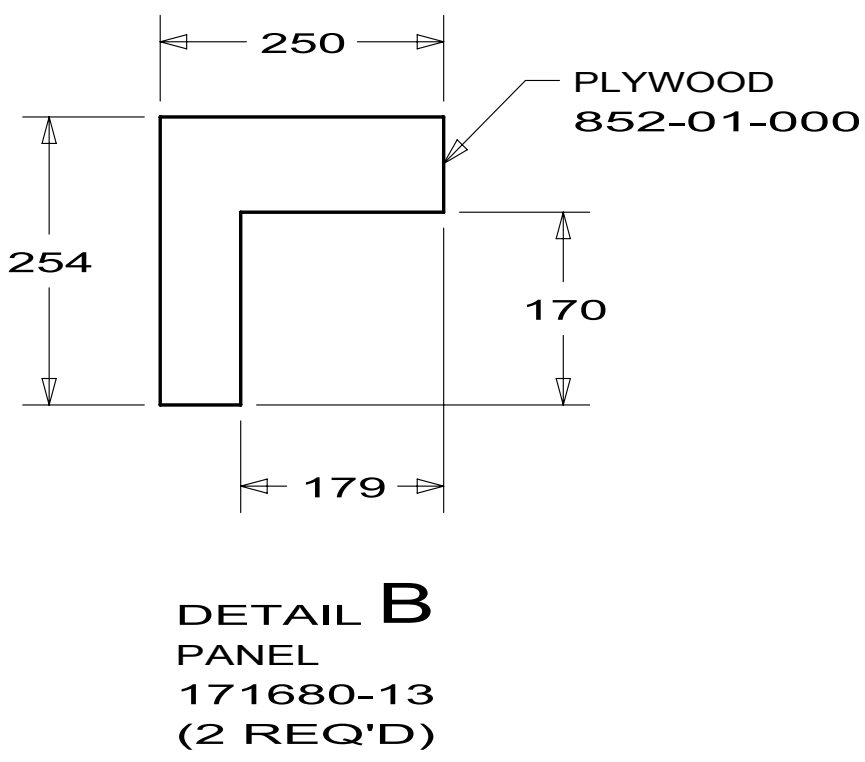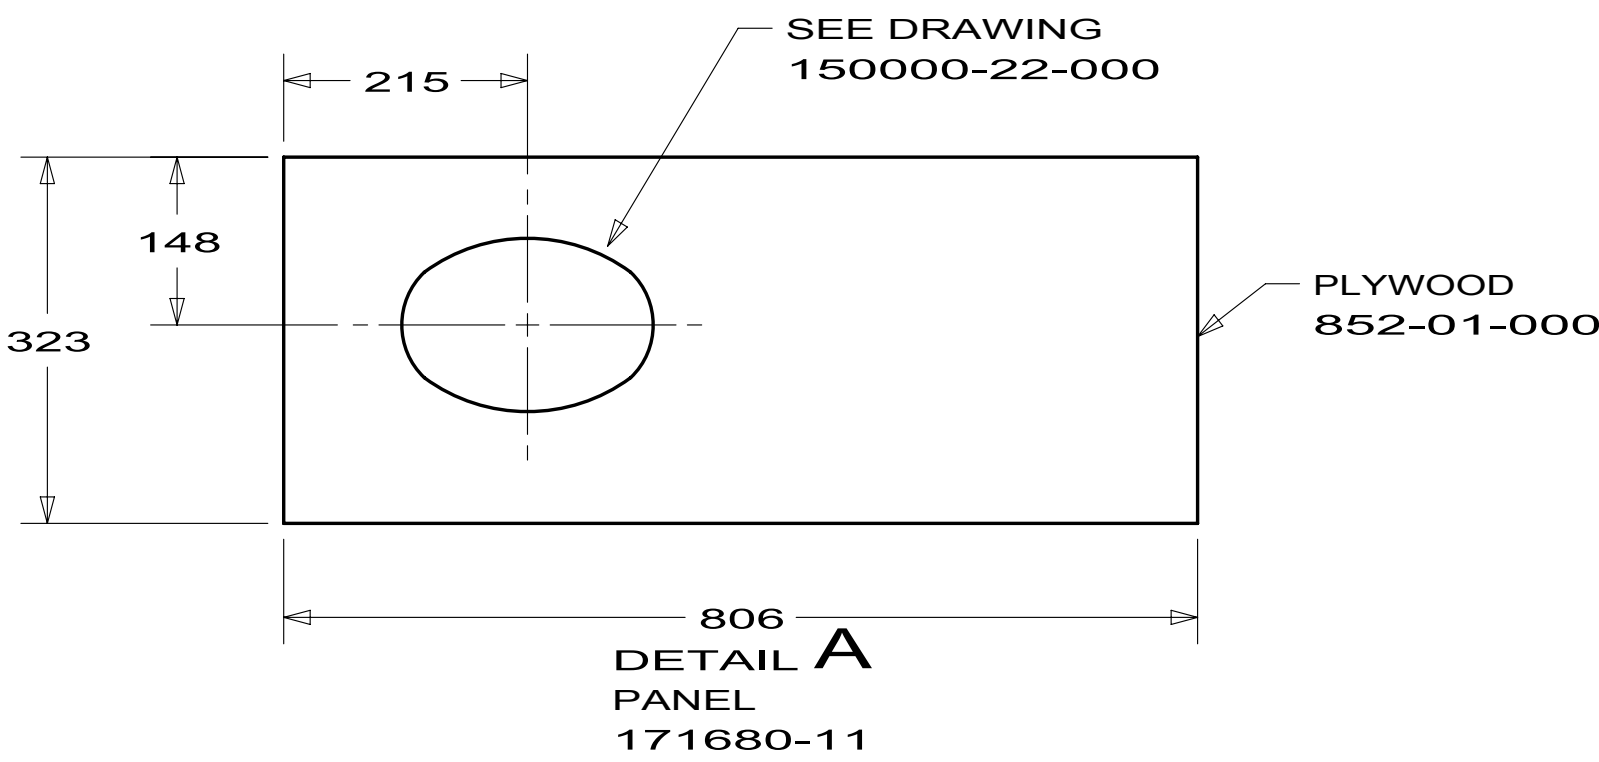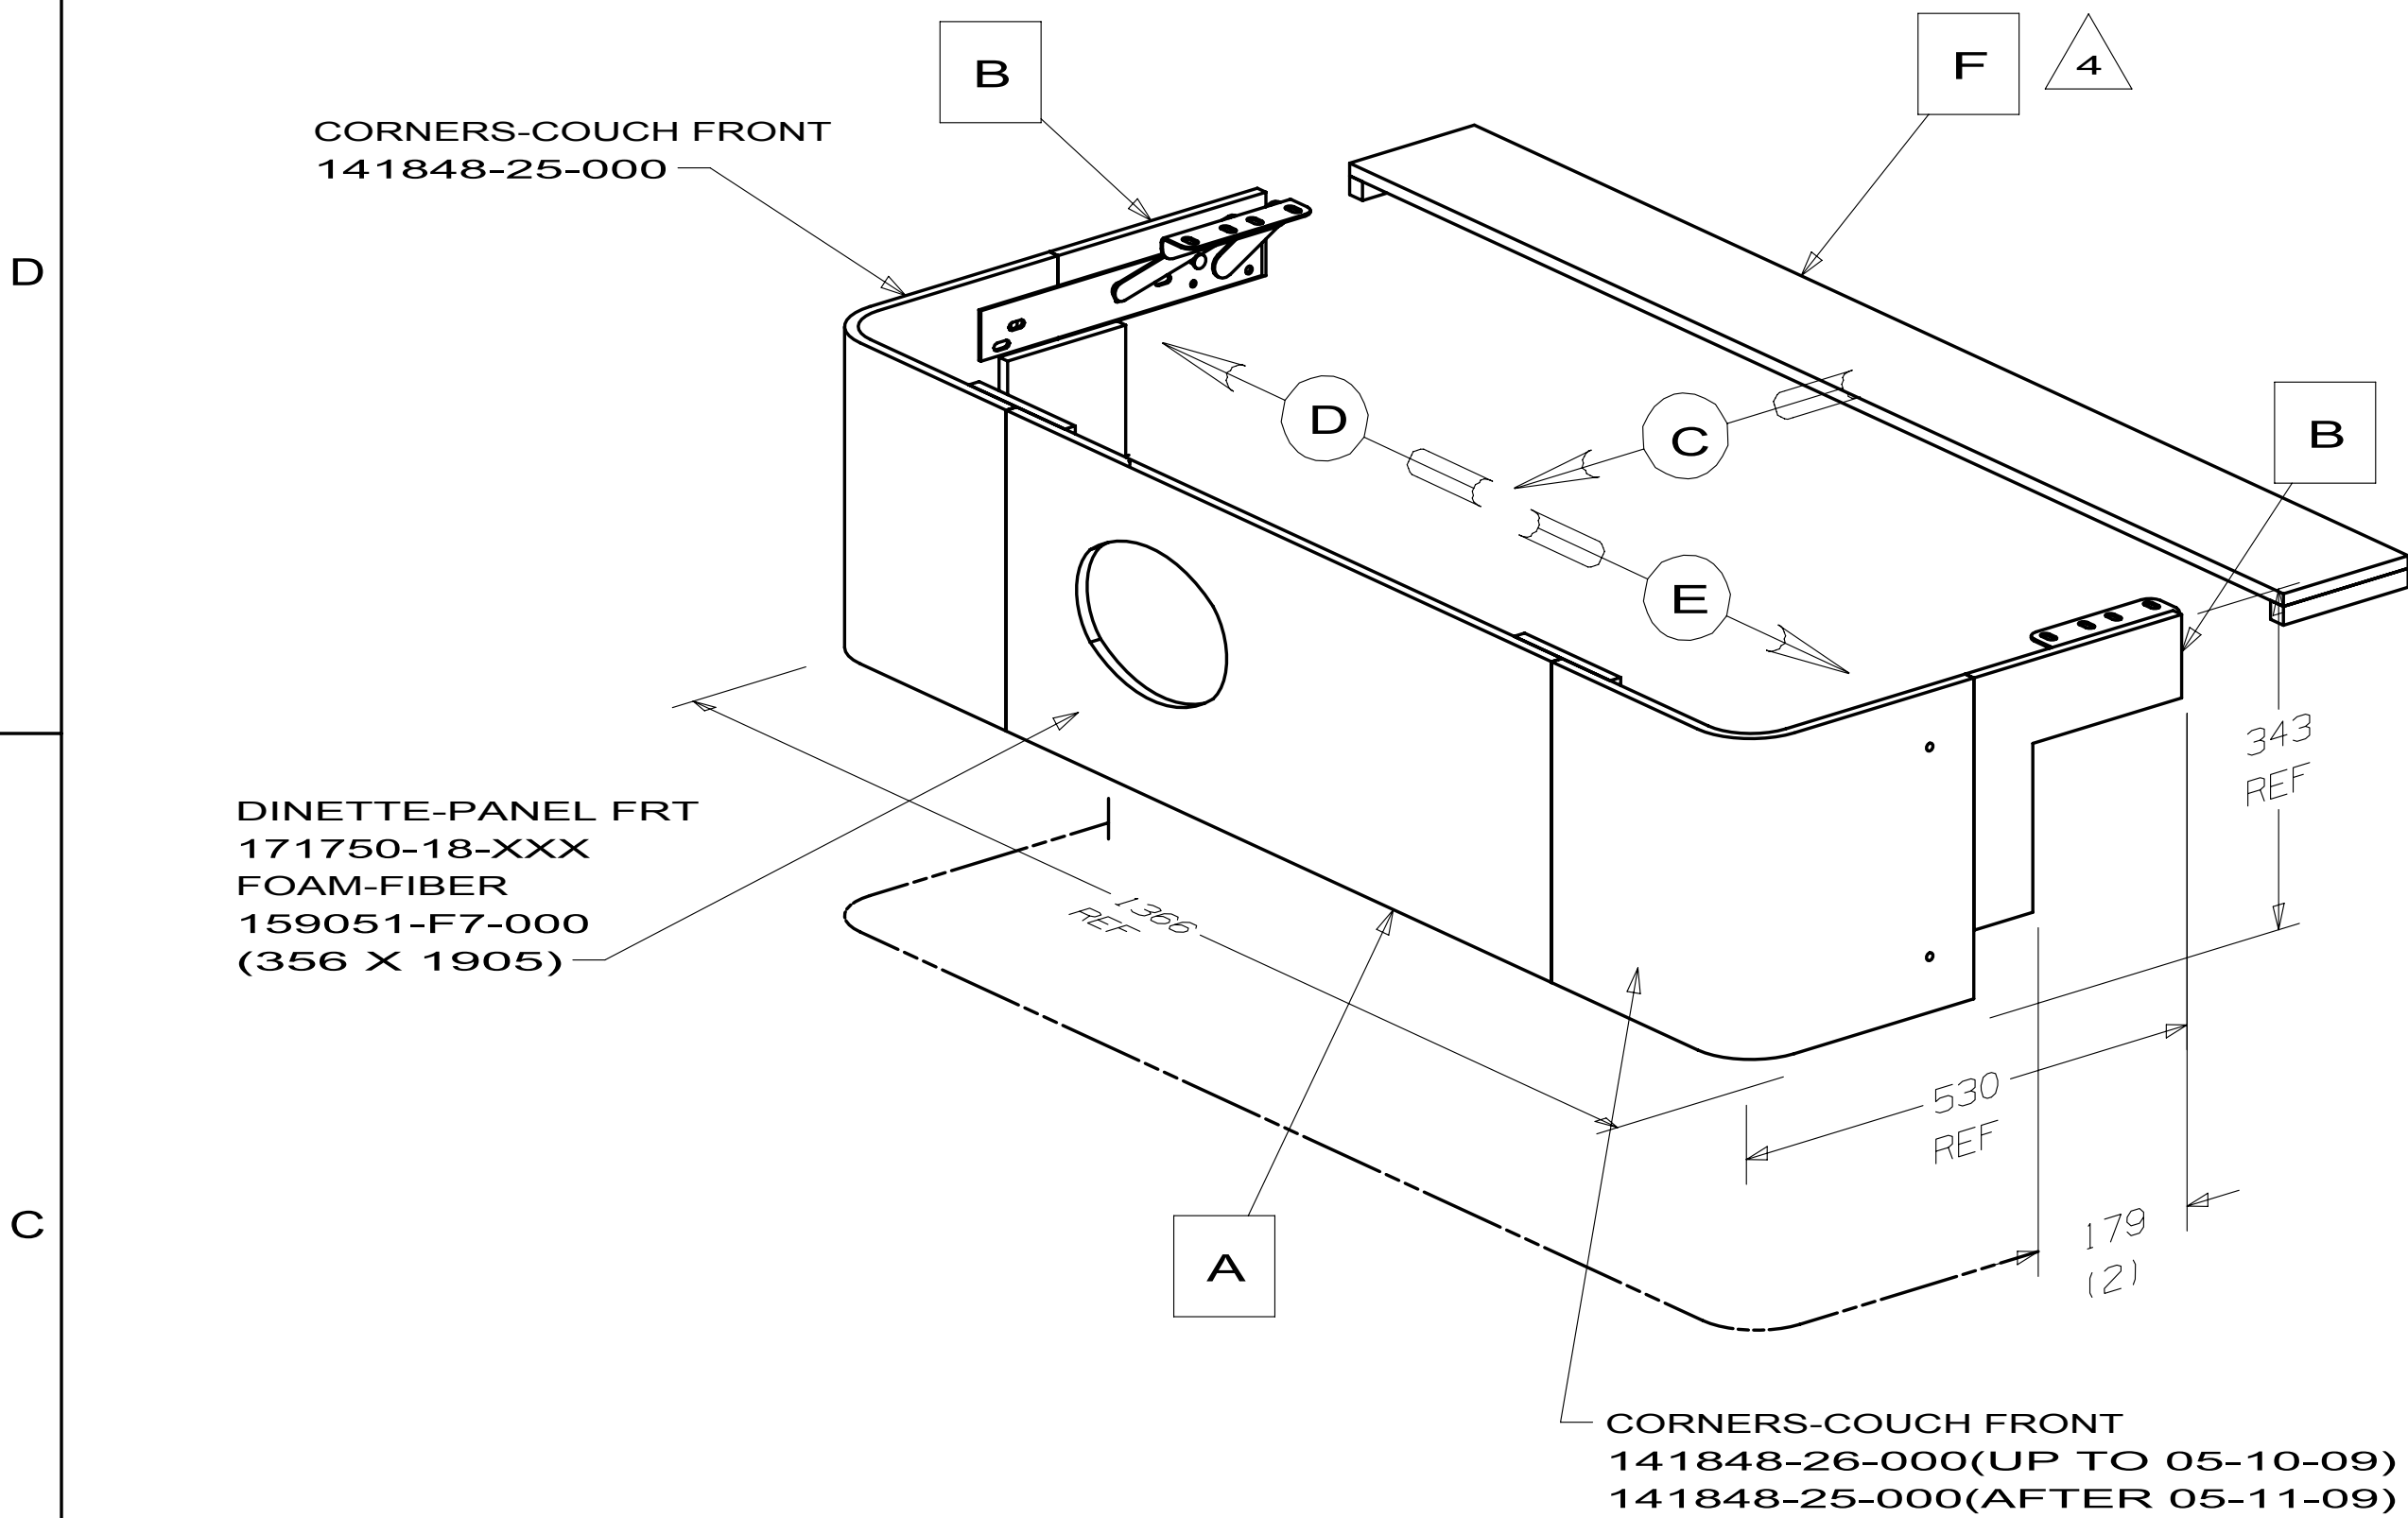

4. FASTEN DURING INSTALLATION OF CABINET.
3. FOR LAMINATION AND FASTENING SEE ES0006.
2. LUMBER 52371 MAY BE USED IN PLACE OF 52372.
1. OVERALL CABINET DIMENSIONS INCLUDE PANELING (DO NOT INCLUDE MOLDING).
- NOTES:

WINNEBAGO INDUSTRIES

COPYRIGHT 2009
WINNEBAGO
INDUSTRIES, INC.

DFTR	ORIG. DATE
CHKR	ALL DIMENSIONS ARE IN MILLIMETERS
P.E.	FIRST USED
M.E.	10 H25T
DSNR	

UNSPECIFIED TOLERANCES ARE:

WHOLE DIM (X) : 1.5
ONE-PLACE (X.X) : 0.8
TWO-PLACE (X.XX) :
ANGLE :
THIRD ANGLE
PROJECTION

MATERIAL:

DO NOT SCALE DRAWING


TITLE:
CABINET ASM-COUCH

SHEET 1 OF 1 PART NO 171680 REV


REF: 1

8		7		6		5		4		3		2		1	
DWG NO		CABLE													
173867-01		076767-19-000												H25T	
173867-02		076767-20-000												H25R	


RELEASE		REV	DATE	DWG NO		173867	
REV	ZONE	REVISION RECORD			DATE	DTR-ORIG	

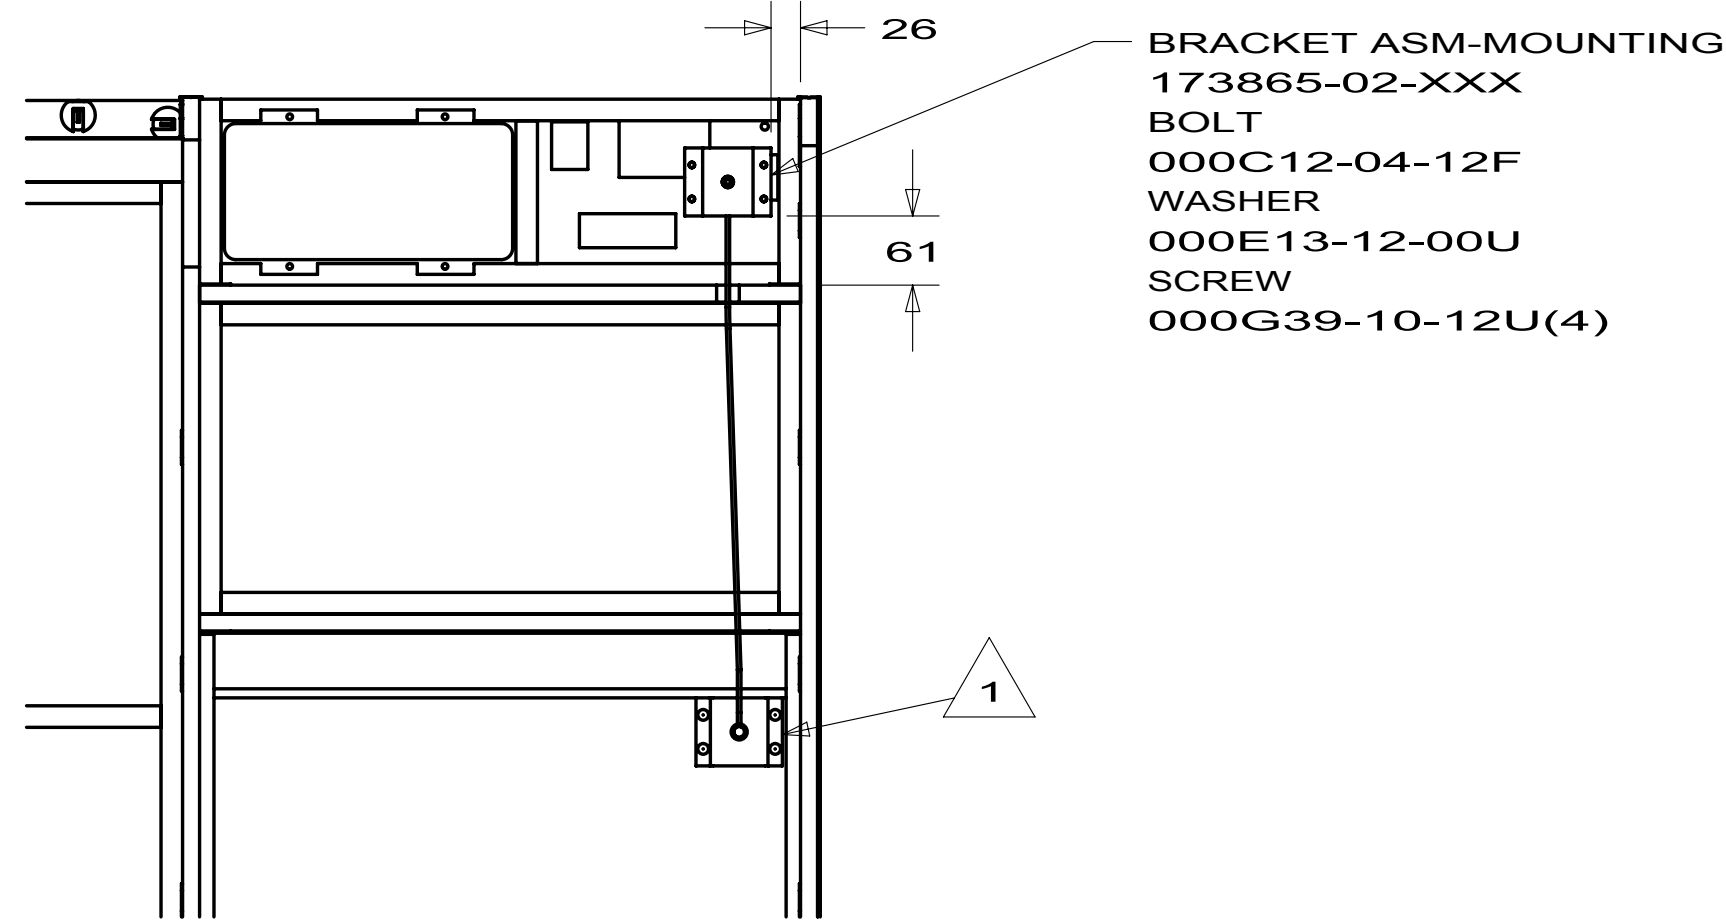

VIEW A

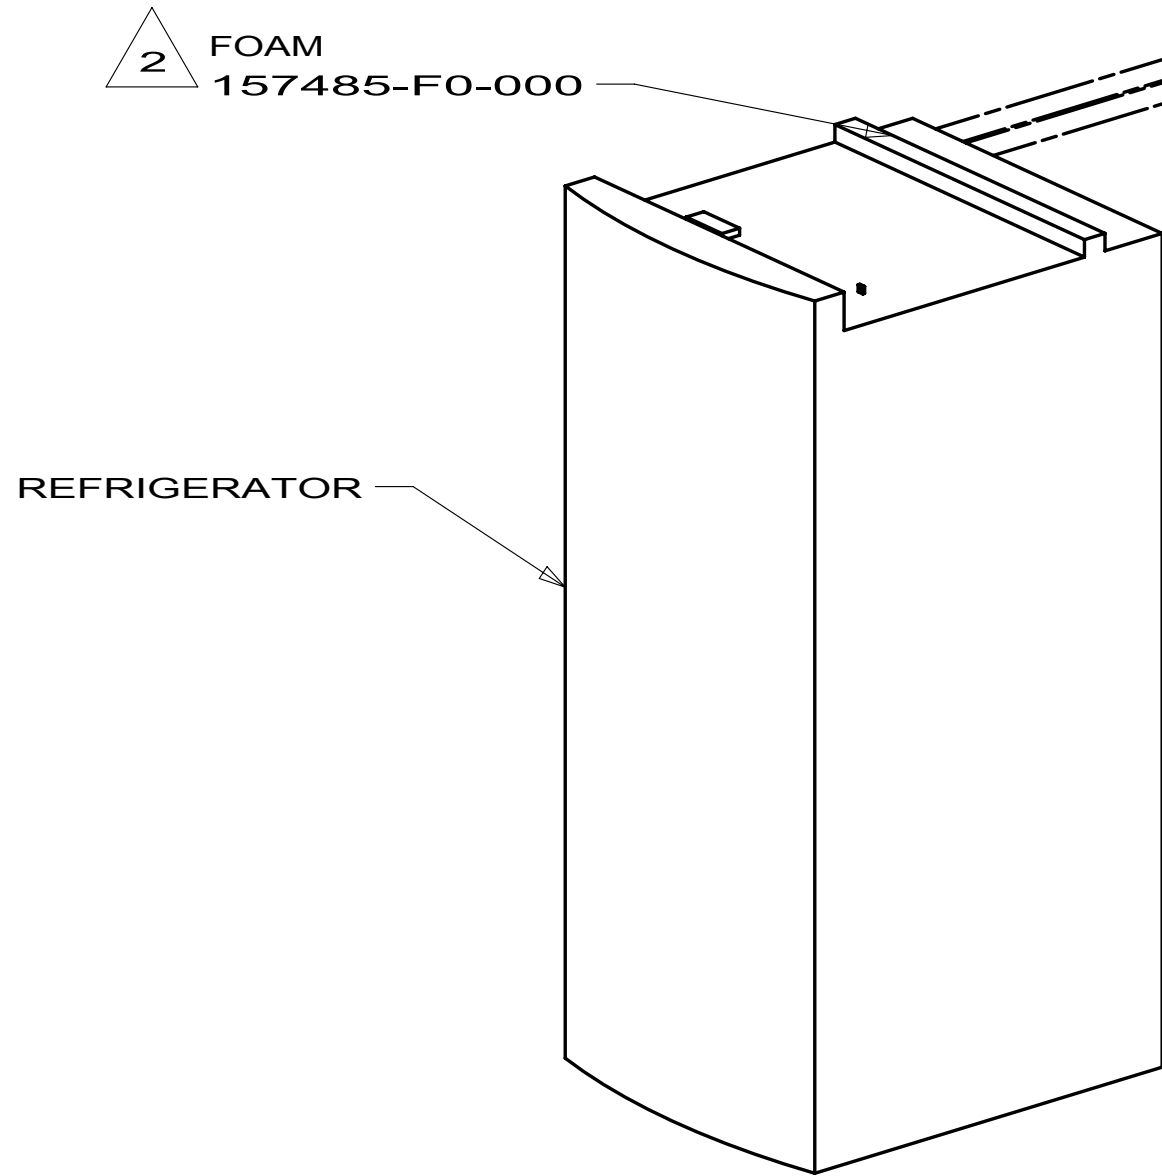

REFRIGERATOR

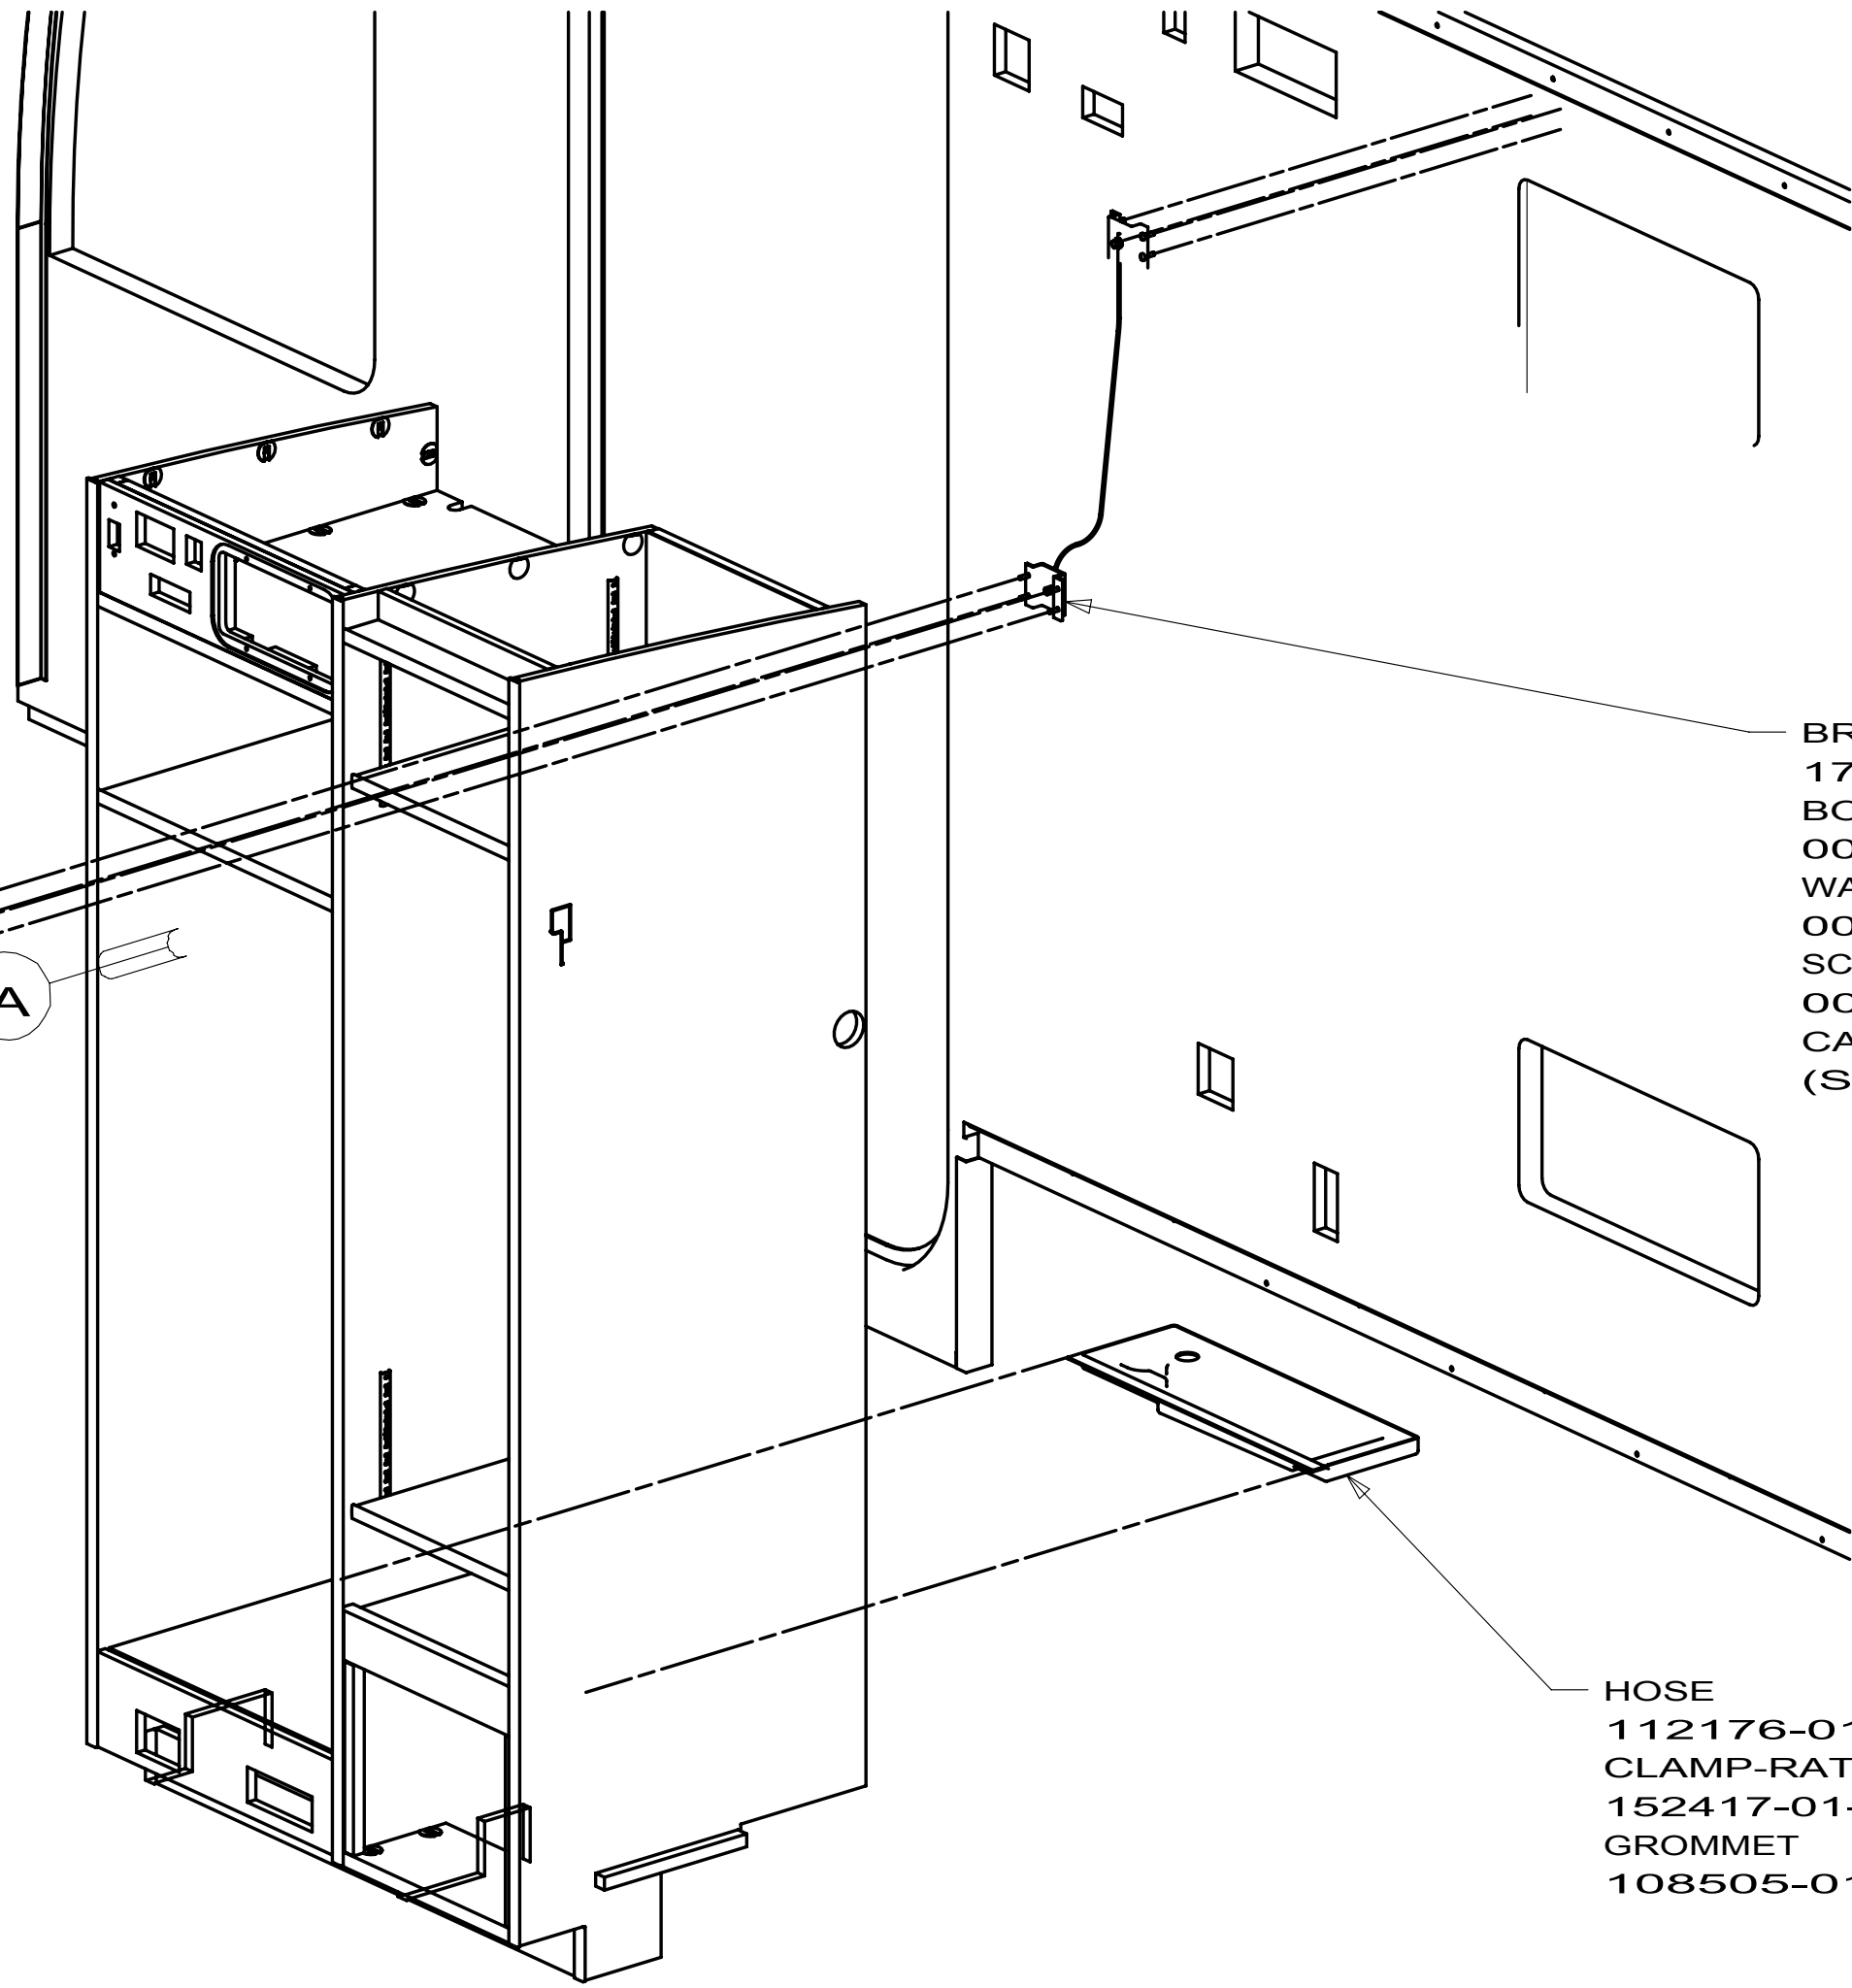



HOSE
112176-01-000(A/R)
CLAMP-RATCHET,REFRIGERATOR
152417-01-CHT
GROMMET
108505-01-000(2)

- 2 ADD A THIN LINE OF SEALANT 072889-19-000
BETWEEN THE FOAM AND THE TOP OF THE REFRIGERATOR
1. LOCATE BRACKET ON UPPER RIGHT BACK OF REFRIGERATOR.


NOTES:

WINNEBAGO INDUSTRIES		COPYRIGHT 2009 WINNEBAGO INDUSTRIES, INC.			
DTR	ORIG. DATE				
CHKR	ALL DIMENSIONS ARE IN MILLIMETERS				
P.E.	FIRST USED				
M.E.	10 H25T				
DSNR					
UNSPECIFIED TOLERANCES ARE:		MATERIAL:			
WHOLE DIM (X) : 1.5					
ONE-PLACE (X.X) : 0.8					
TWO-PLACE (X.XX) :					
ANGLE :					
THIRD ANGLE PROJECTION					
DO NOT SCALE DRAWING					
TITLE: REFRIGERATOR INSTL					
SHEET 1 OF 1		PART NO 173867	REV		
REF:		1			

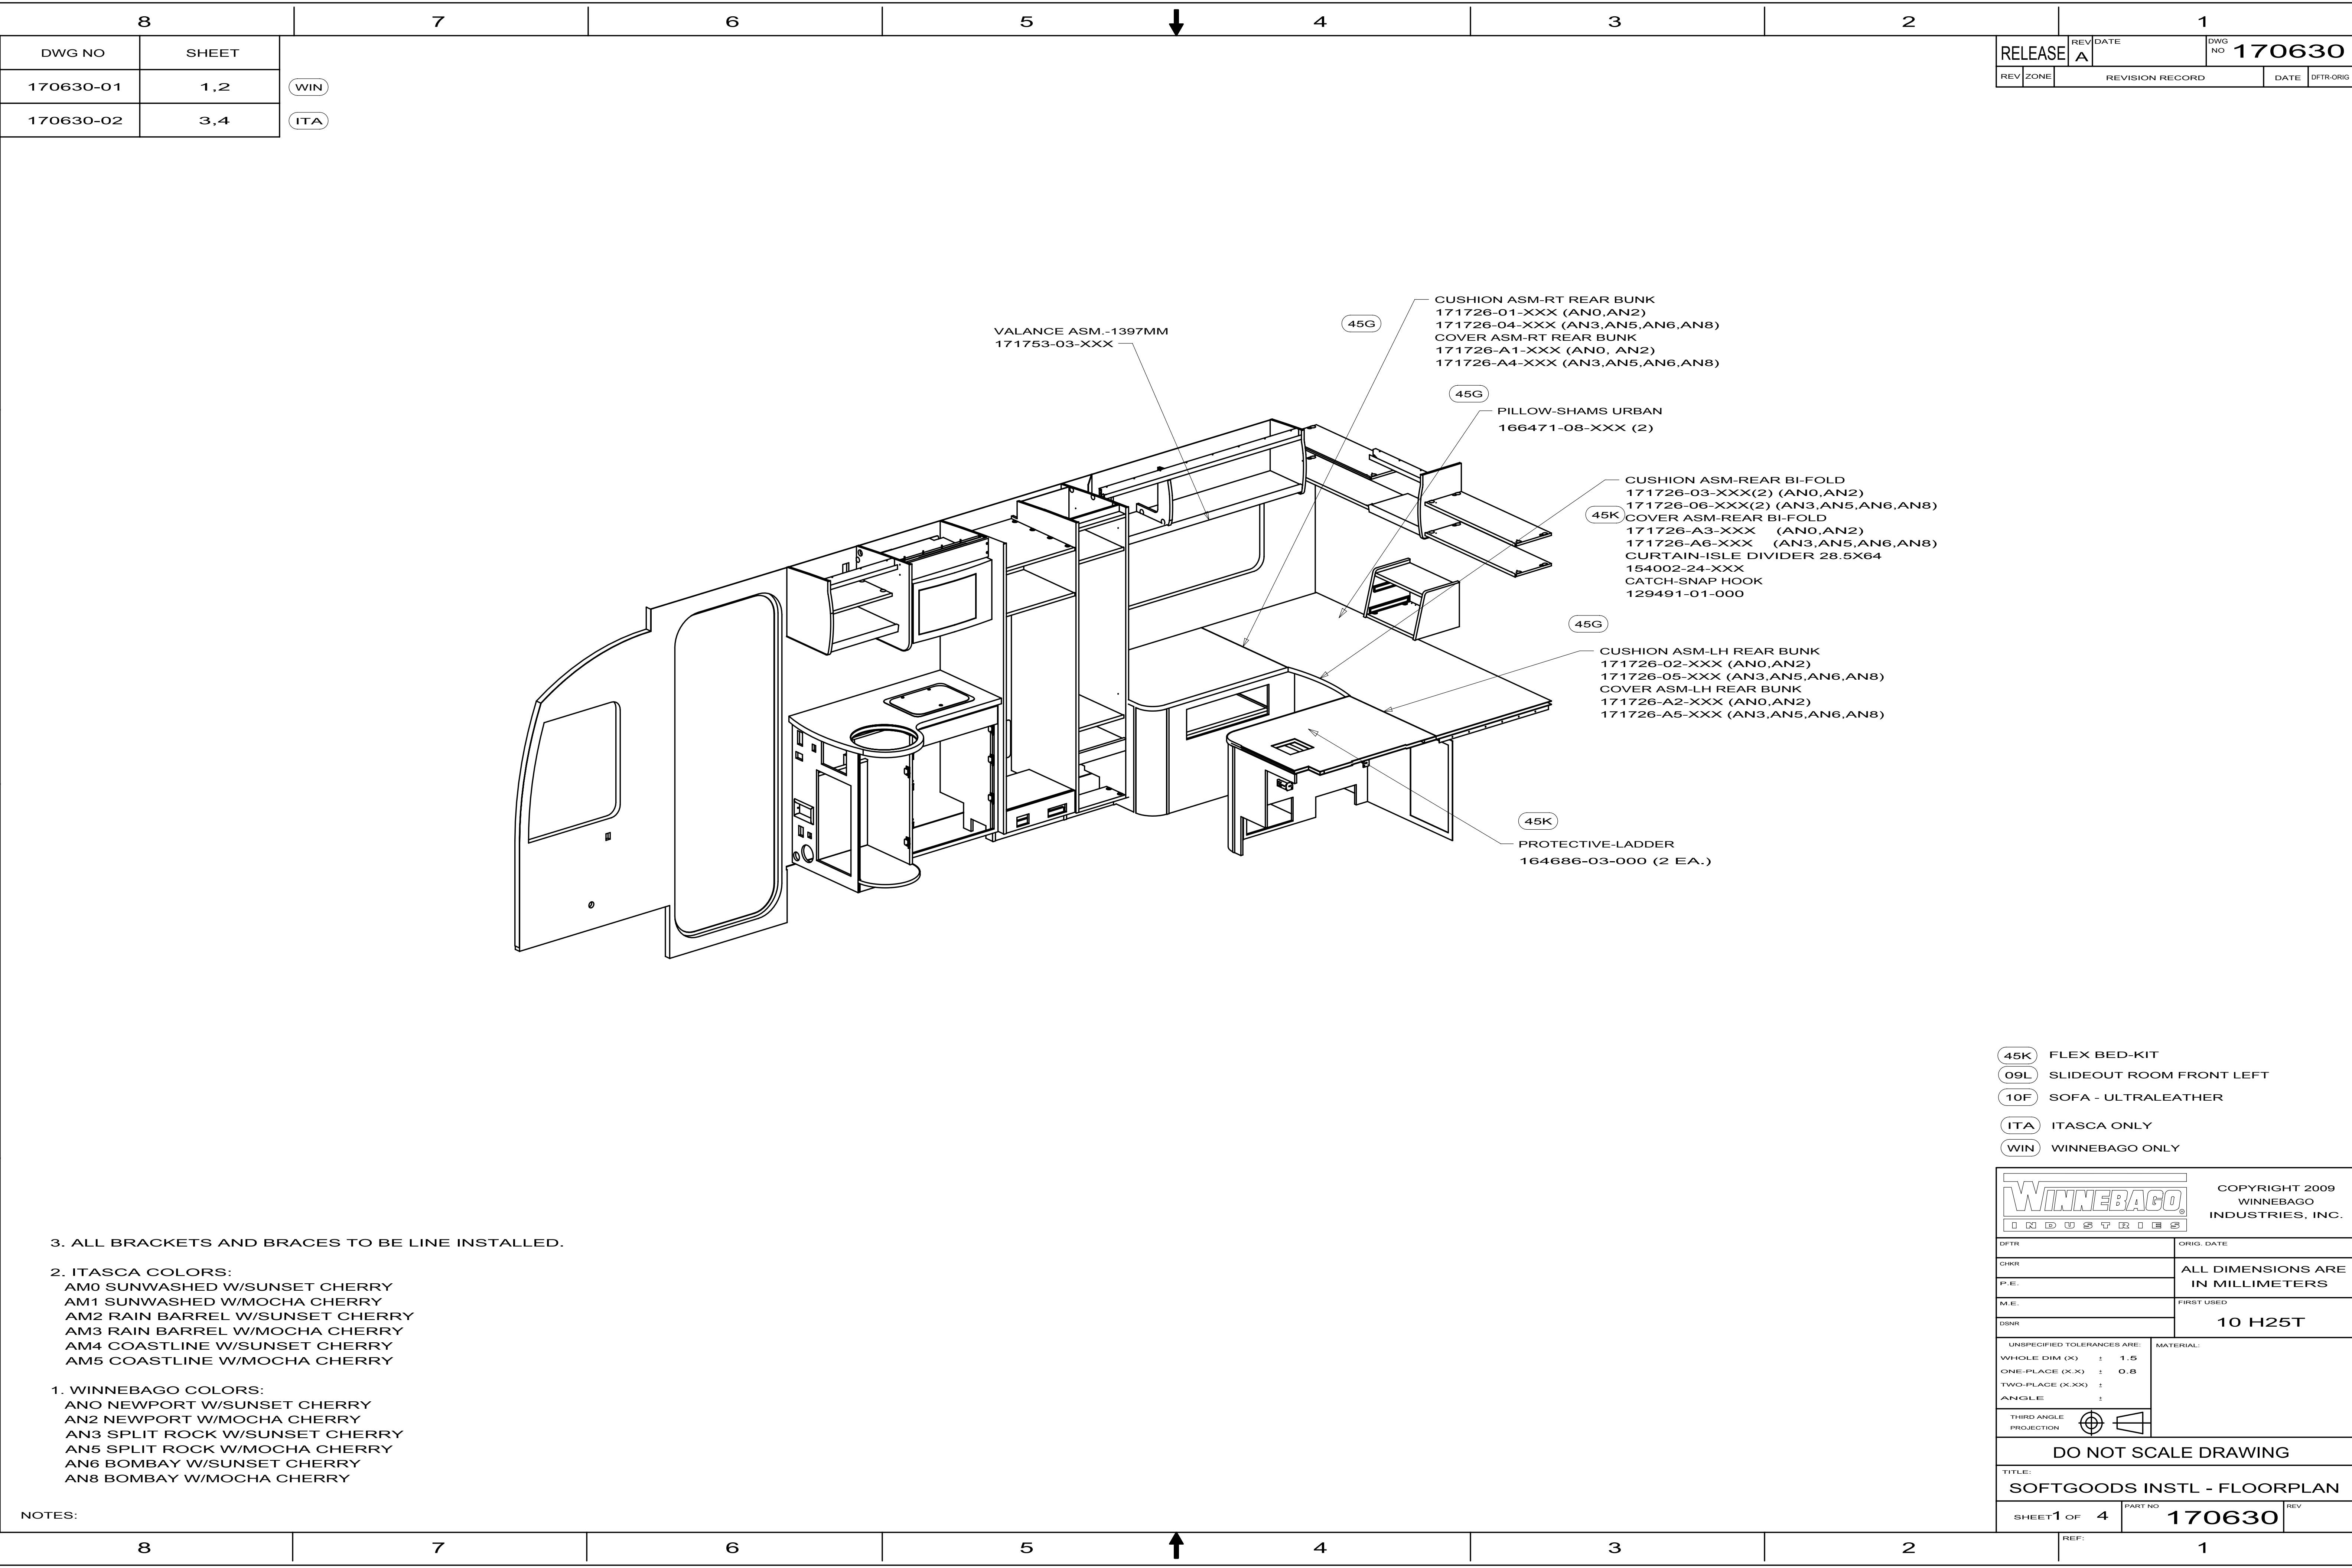

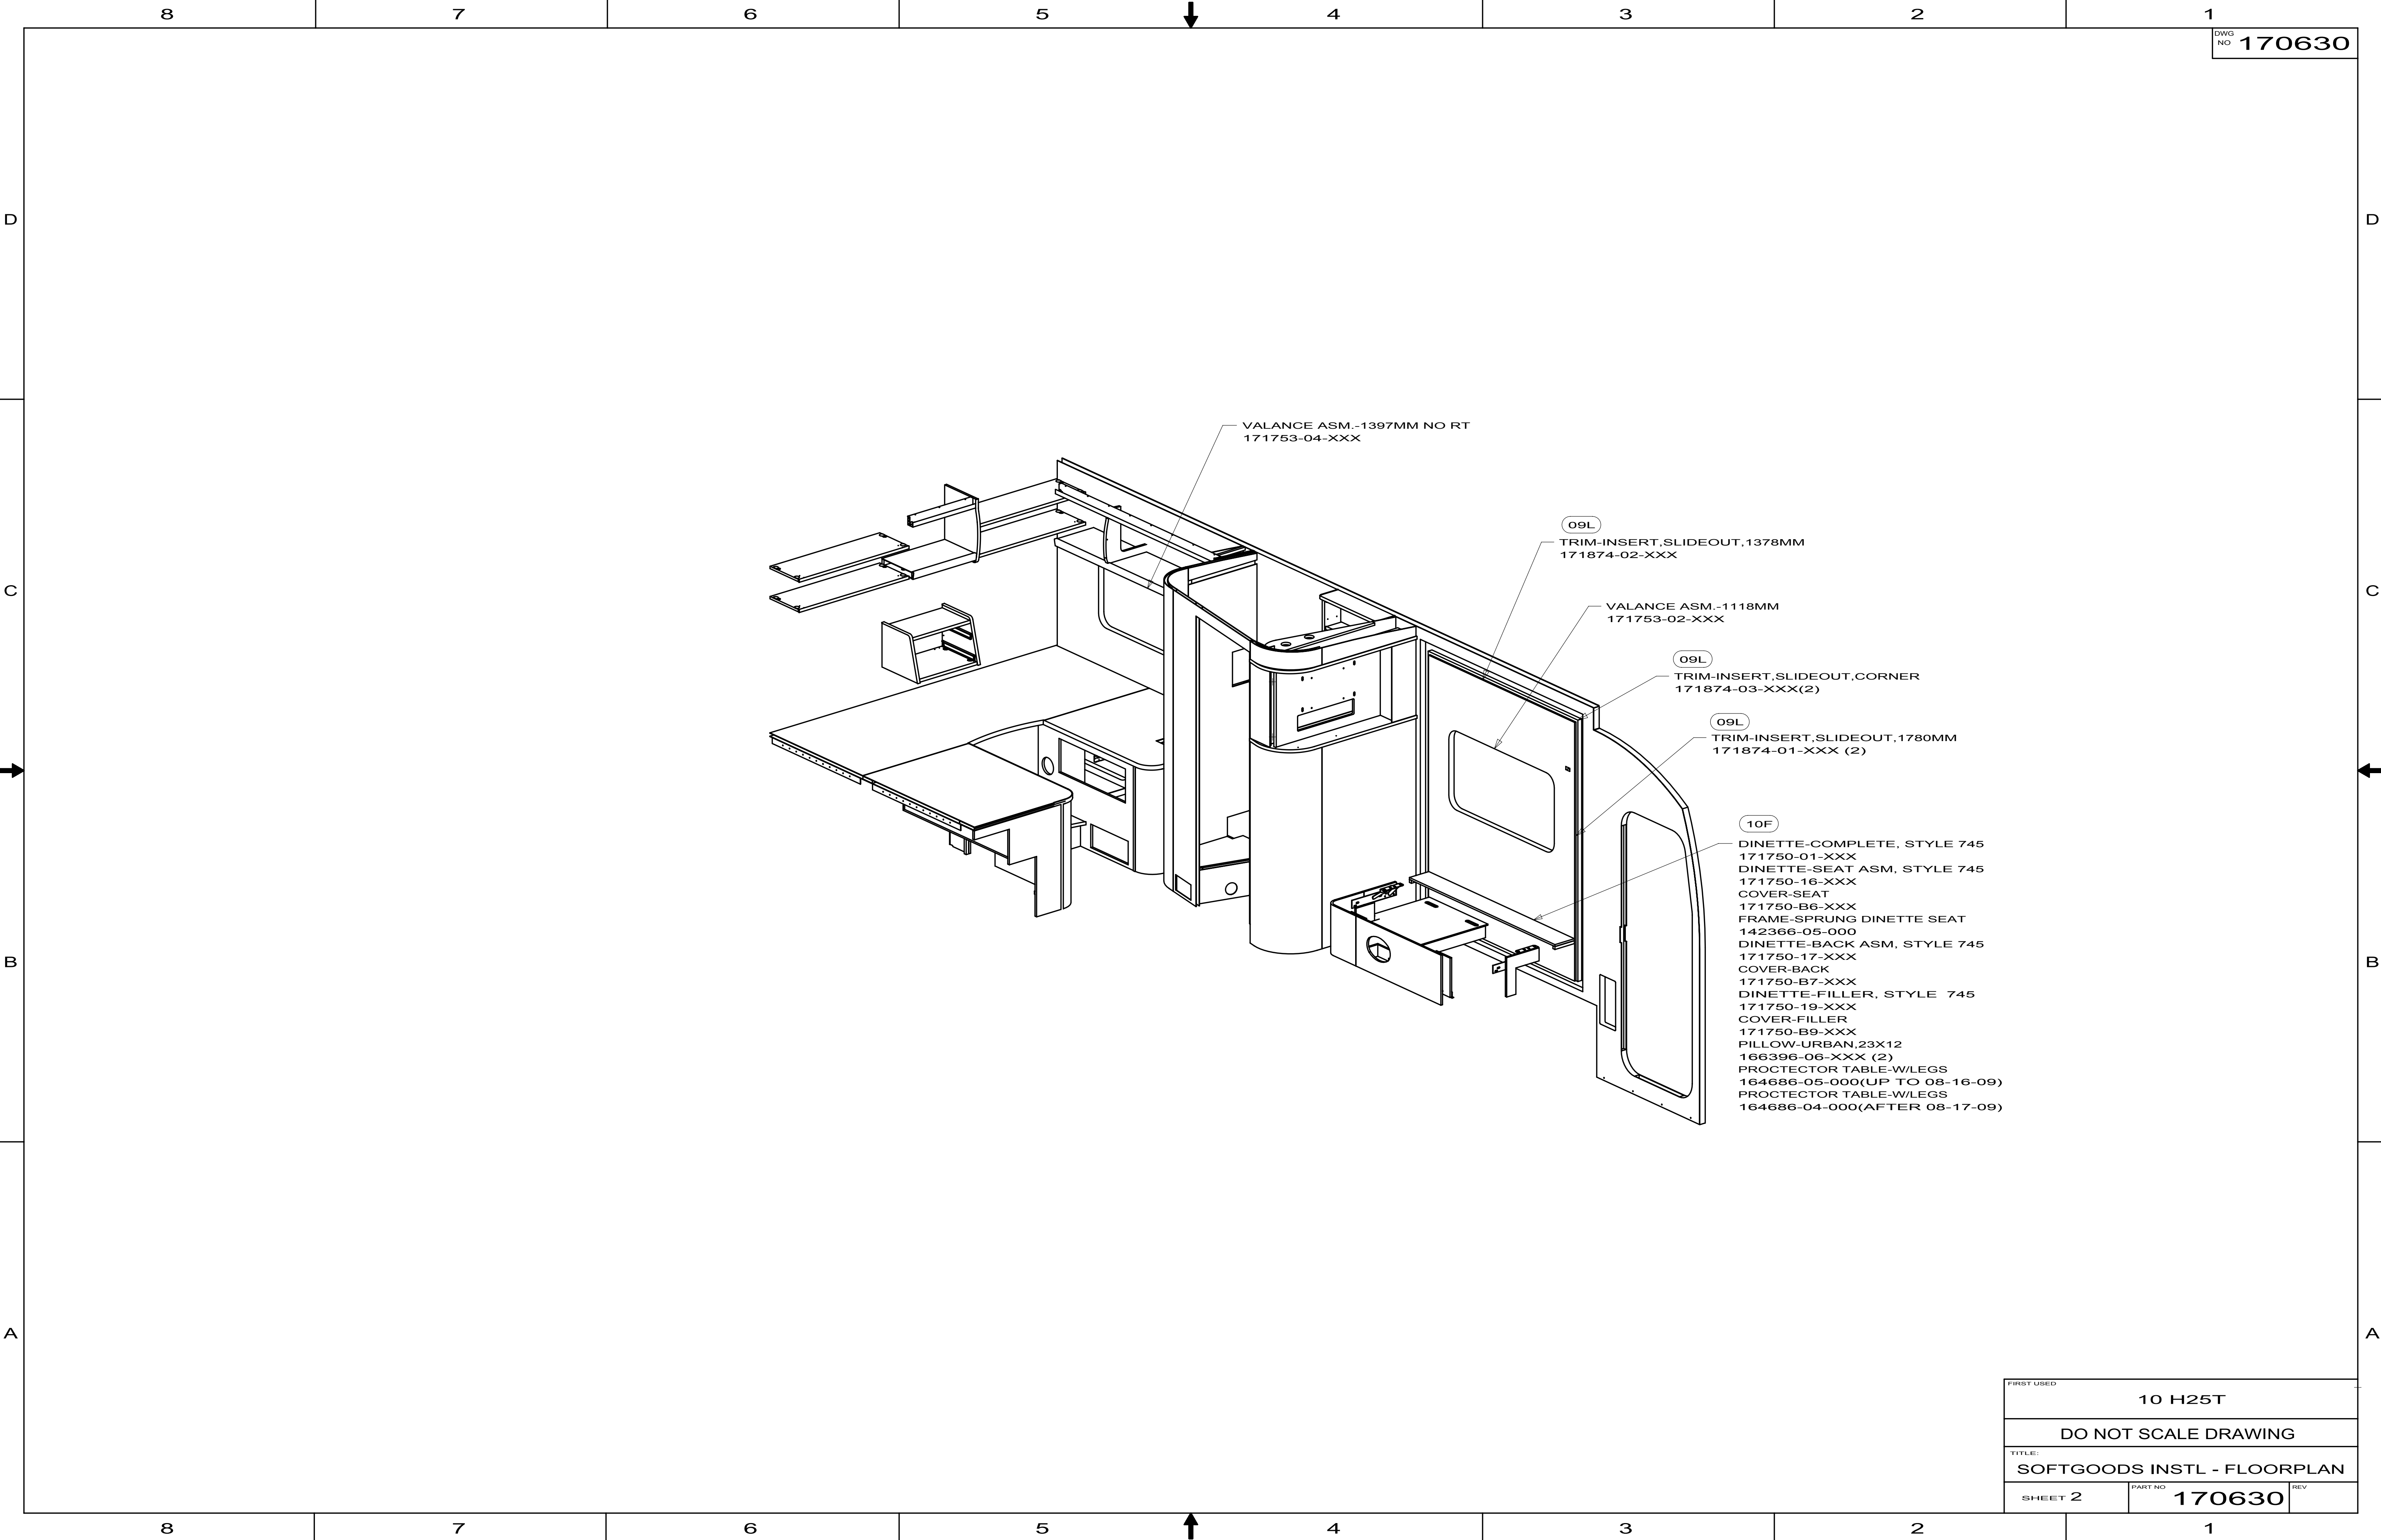

FIRST USED			10 H25T
DO NOT SCALE DRAWING			
TITLE:			SOFTGOODS INSTL - FLOORPLAN
SHEET 2	PART NO	170630	REV

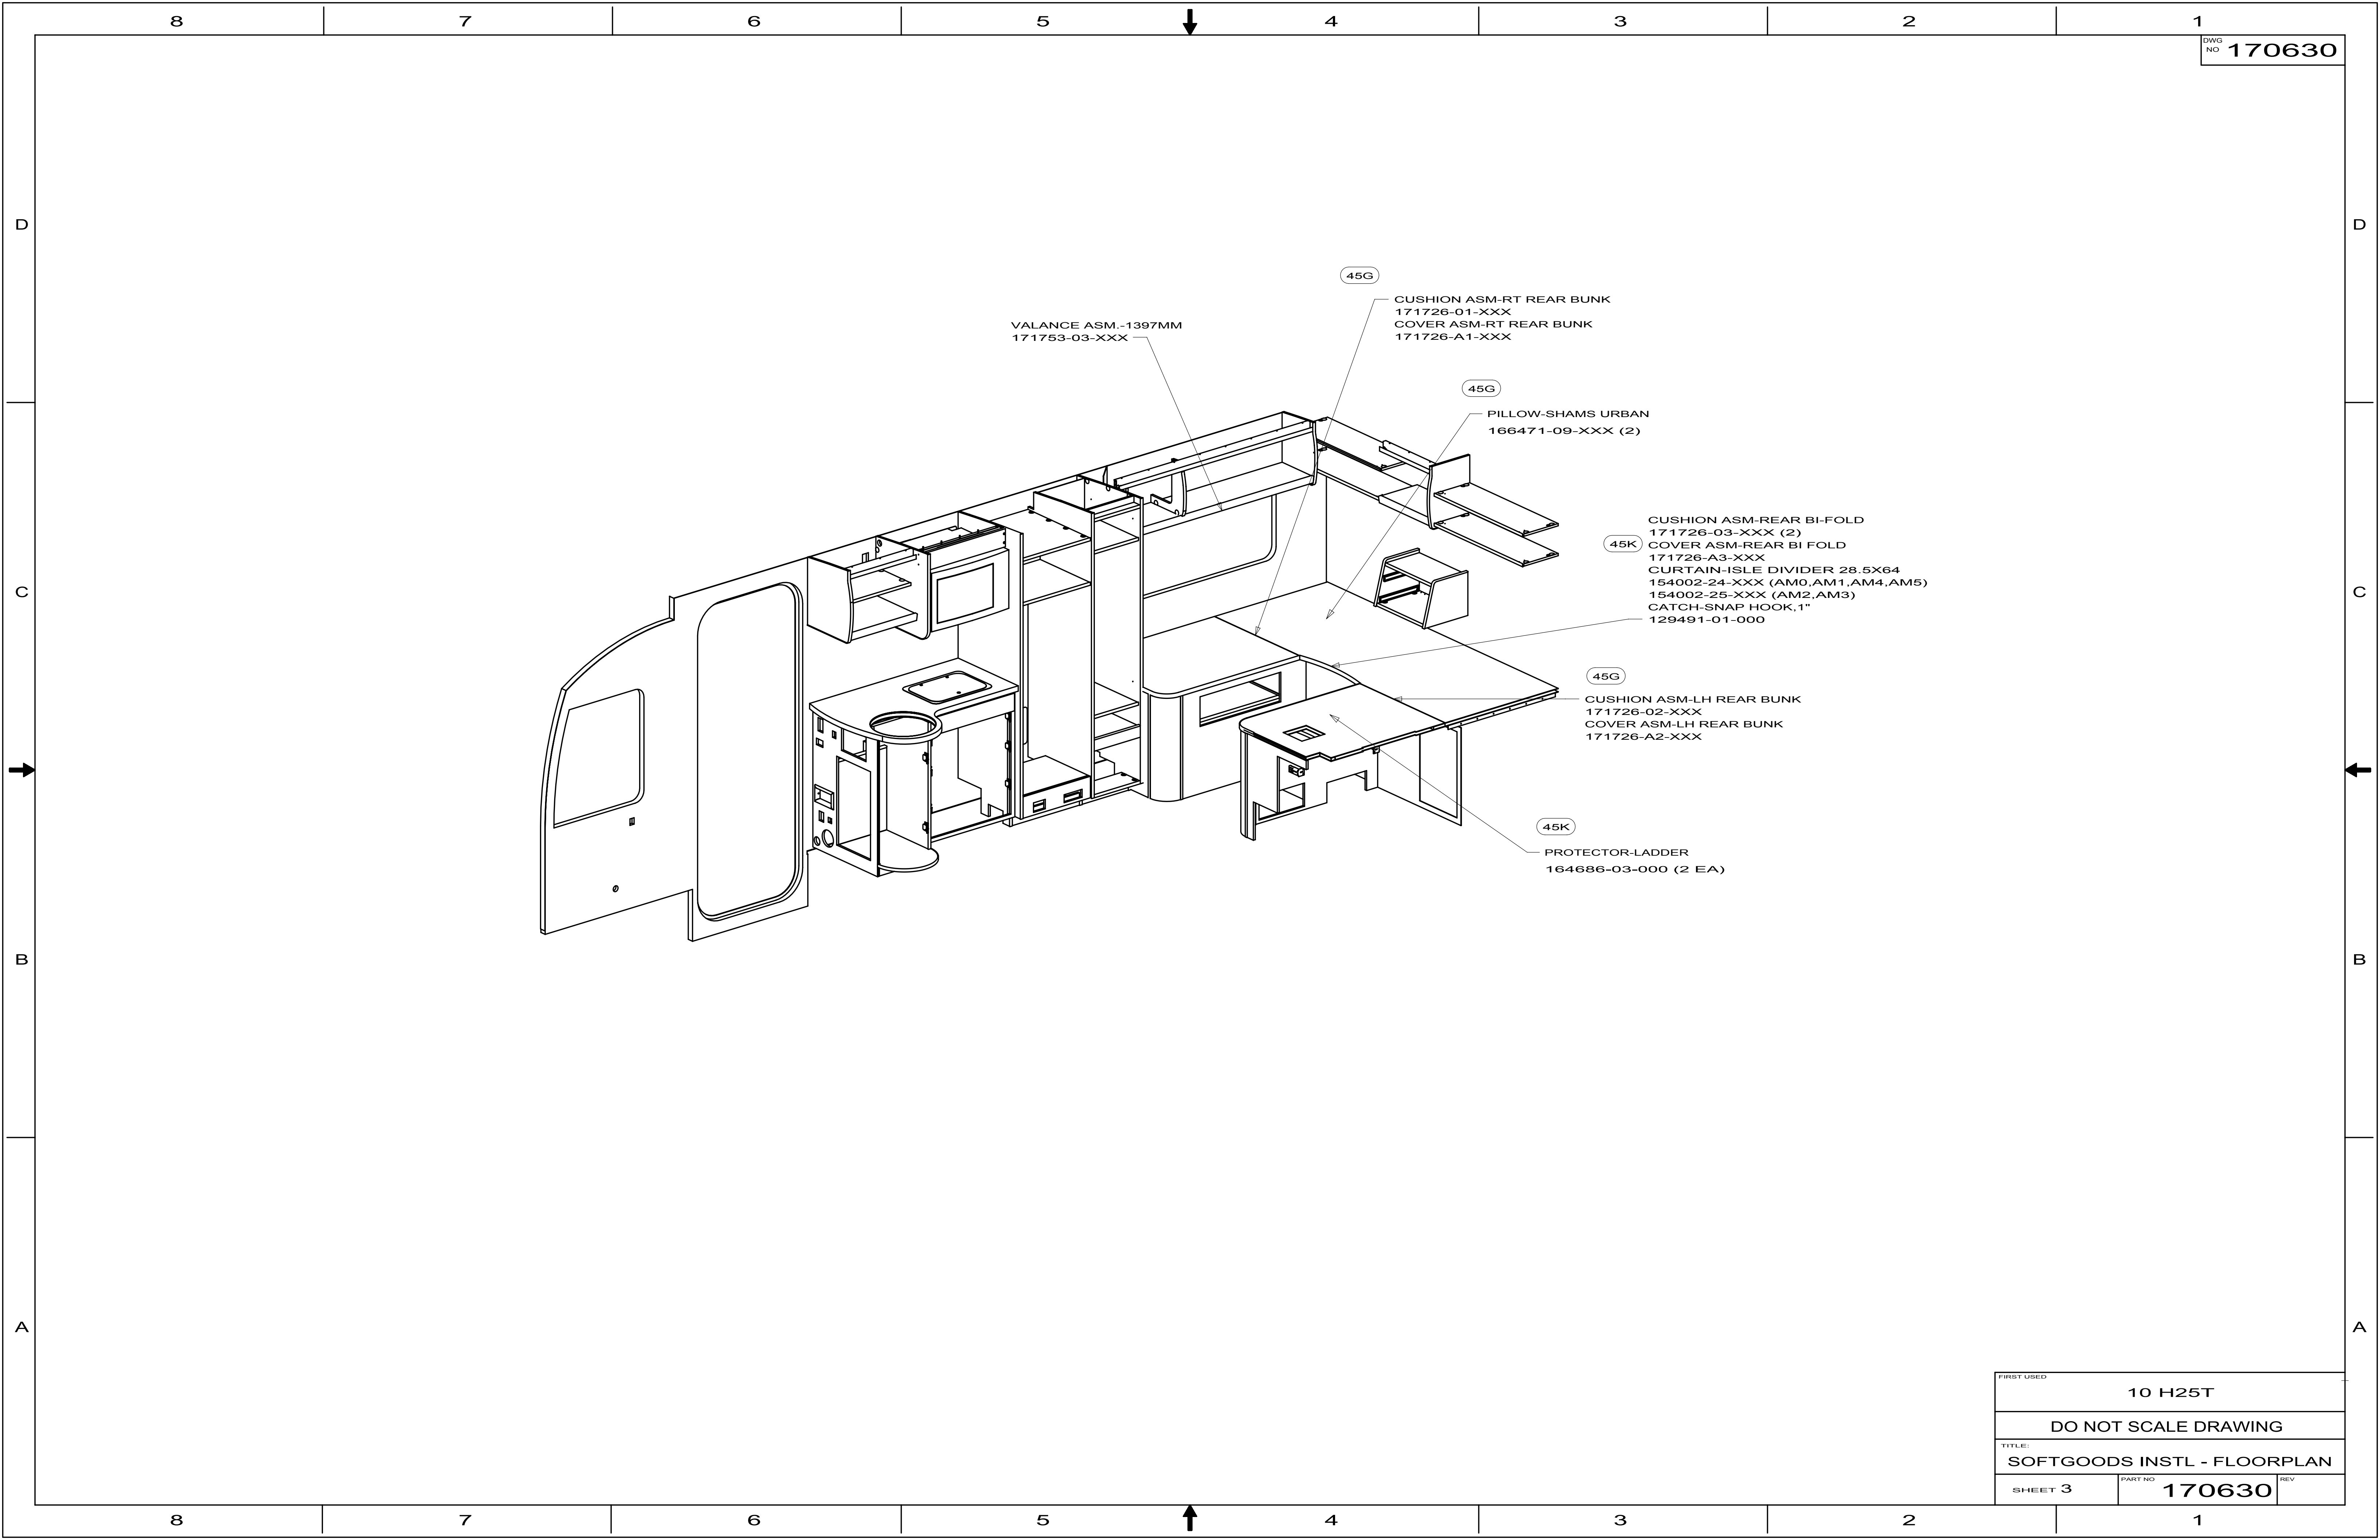

VALANCE ASM.-1397MM
171753-03-XXX

45G
CUSHION ASM-RT REAR BUNK
171726-01-XXX
COVER ASM-RT REAR BUNK
171726-A1-XXX


45G
PILLOW-SHAMS URBAN
166471-09-XXX (2)

45K
CUSHION ASM-REAR BI-FOLD
171726-03-XXX (2)
COVER ASM-REAR BI FOLD
171726-A3-XXX
CURTAIN-ISLE DIVIDER 28.5X64
154002-24-XXX (AM0,AM1,AM4,AM5)
154002-25-XXX (AM2,AM3)
CATCH-SNAP HOOK,1"
129491-01-000

45G
CUSHION ASM-LH REAR BUNK
171726-02-XXX
COVER ASM-LH REAR BUNK
171726-A2-XXX

45K
PROTECTOR-LADDER
164686-03-000 (2 EA)


FIRST USED		
10 H25T		
DO NOT SCALE DRAWING		
TITLE:		
SOFTGOODS INSTL - FLOORPLAN		
SHEET 3	PART NO	REV
	170630	

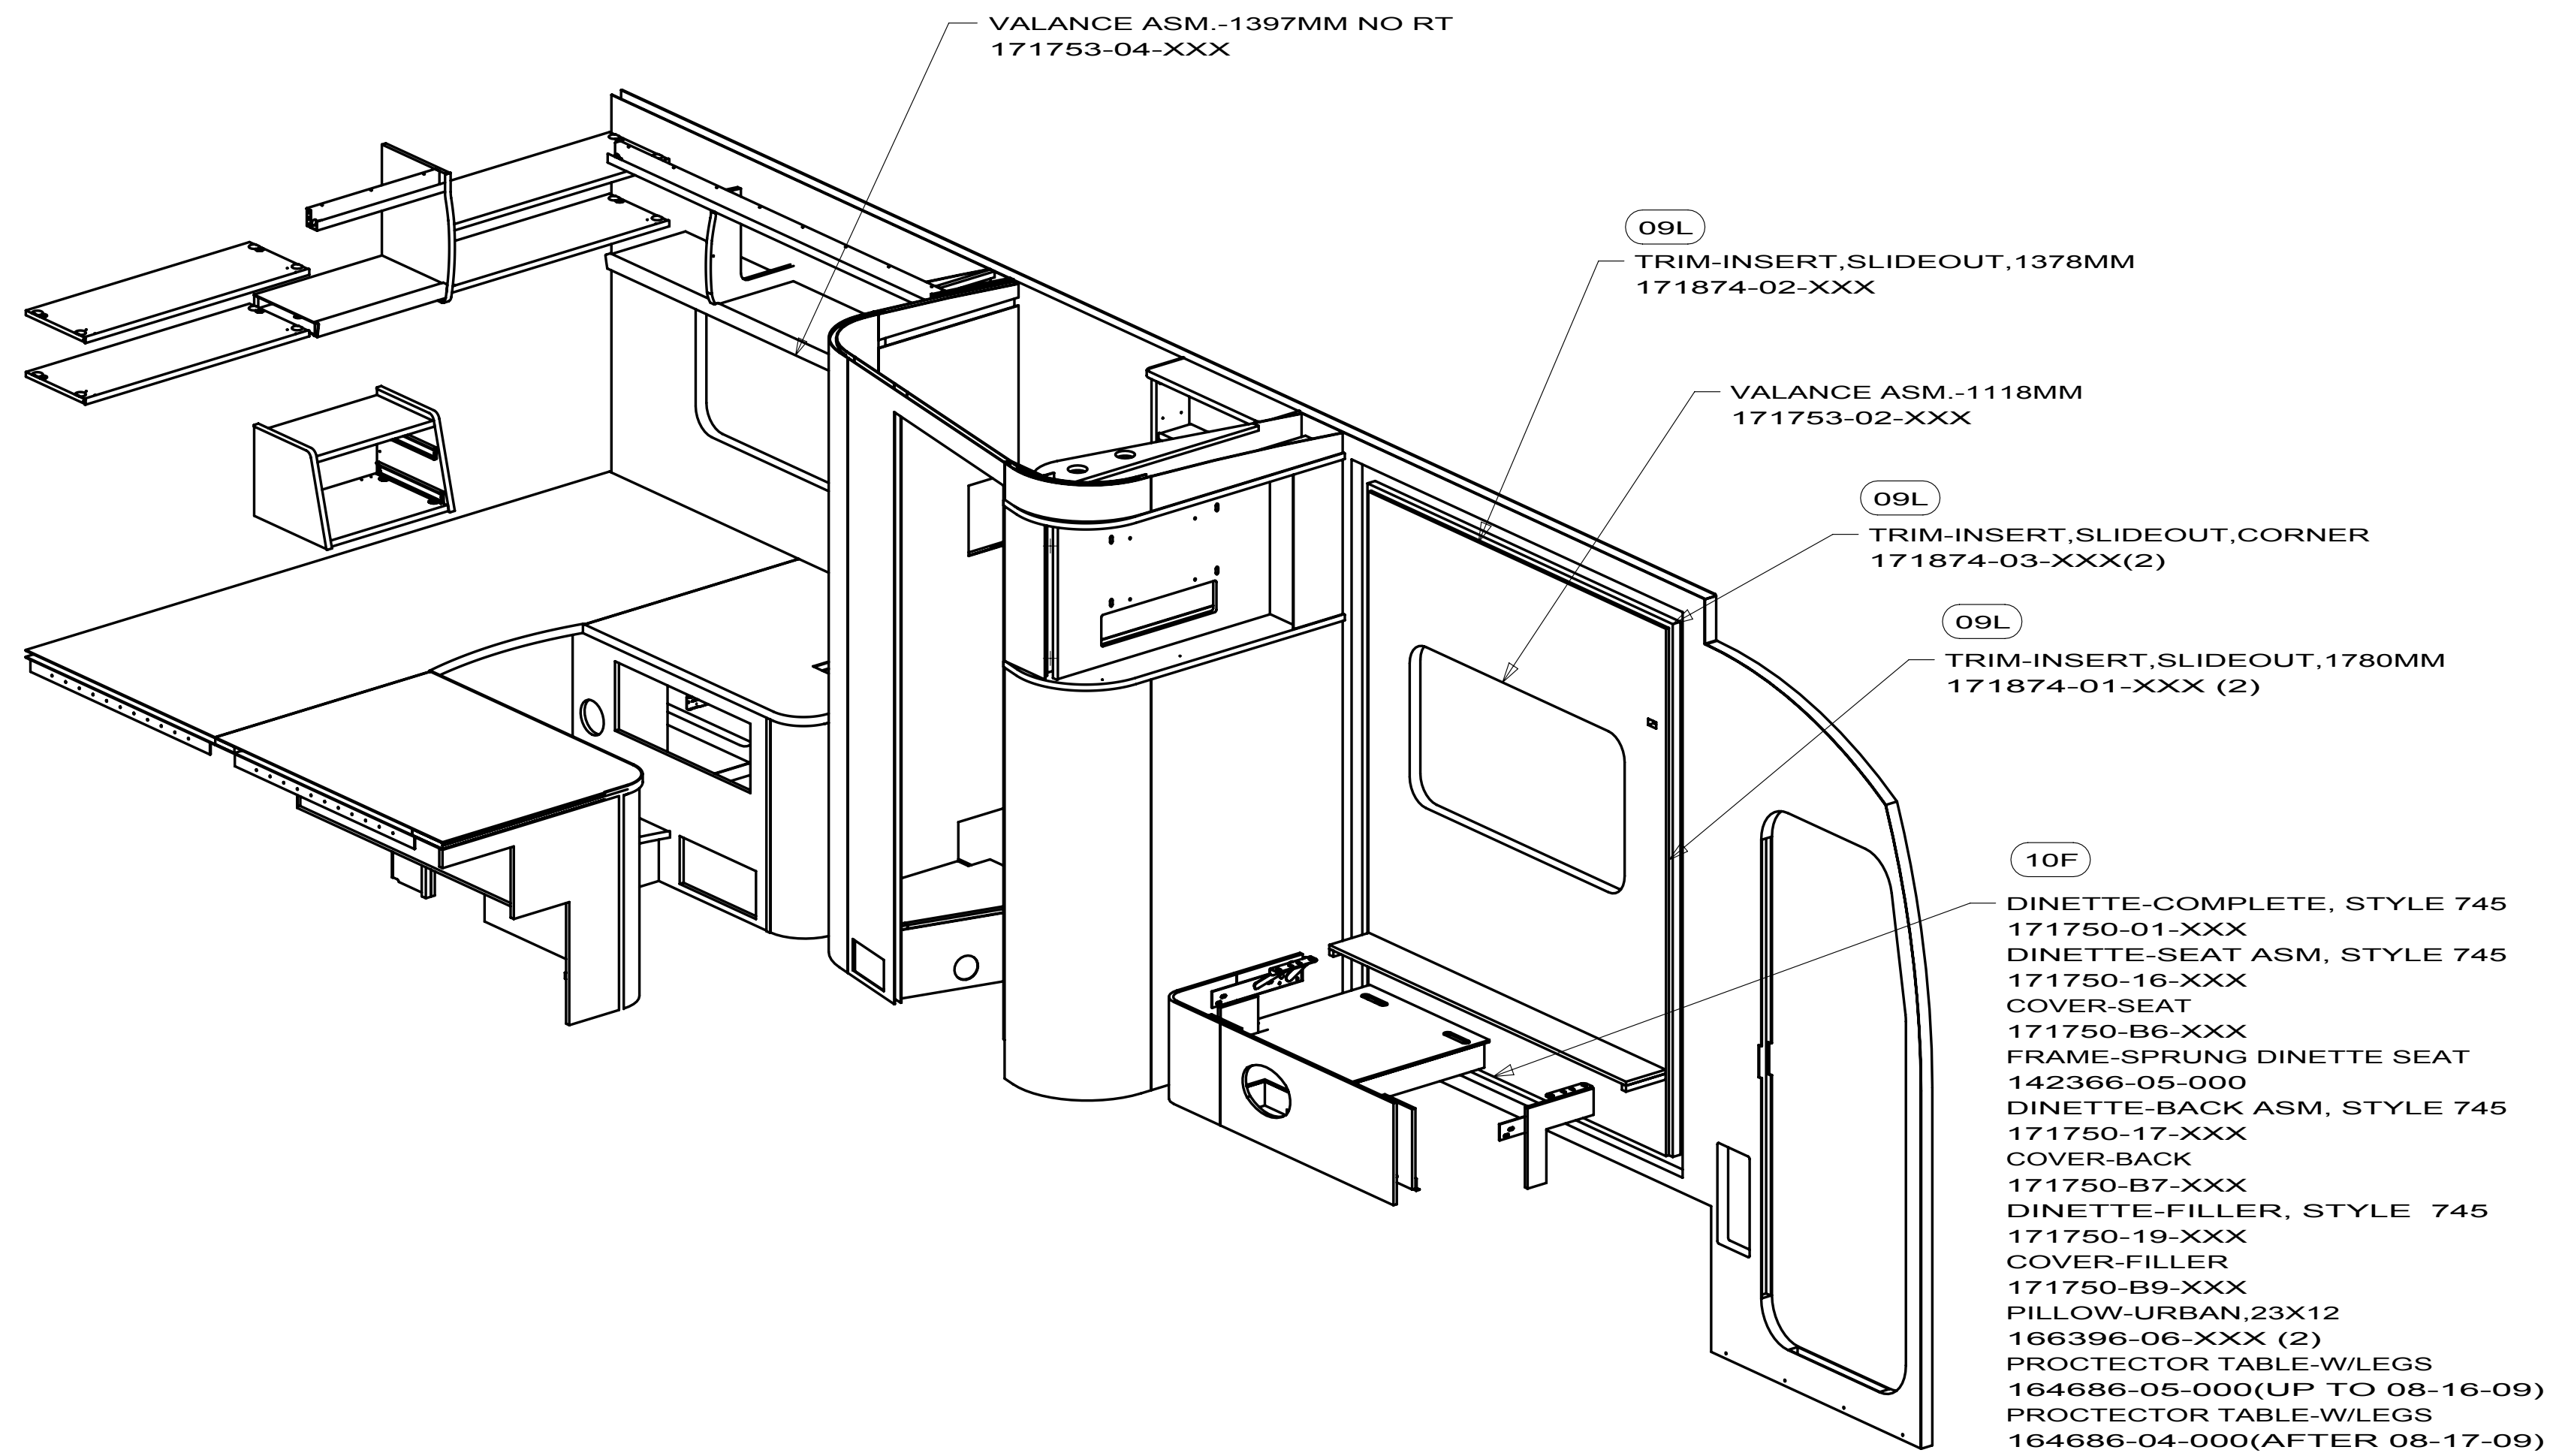

FIRST USED		
10 H25T		
DO NOT SCALE DRAWING		
TITLE:		
SOFTGOODS INSTL - FLOORPLAN		
SHEET 4	PART NO 170630	REV

8		7	
DWG NO	FABRIC	BUTTON	DETAIL
171750-01	9FABRI-02	159676-20-XXX	B,D
171750-02	9FABRI-02	159676-20-XXX	E,F

1	
RELEASE	REV DATE
A	
DWG NO	171750
REV ZONE	REVISION RECORD
DATE	0FTR-ORIG

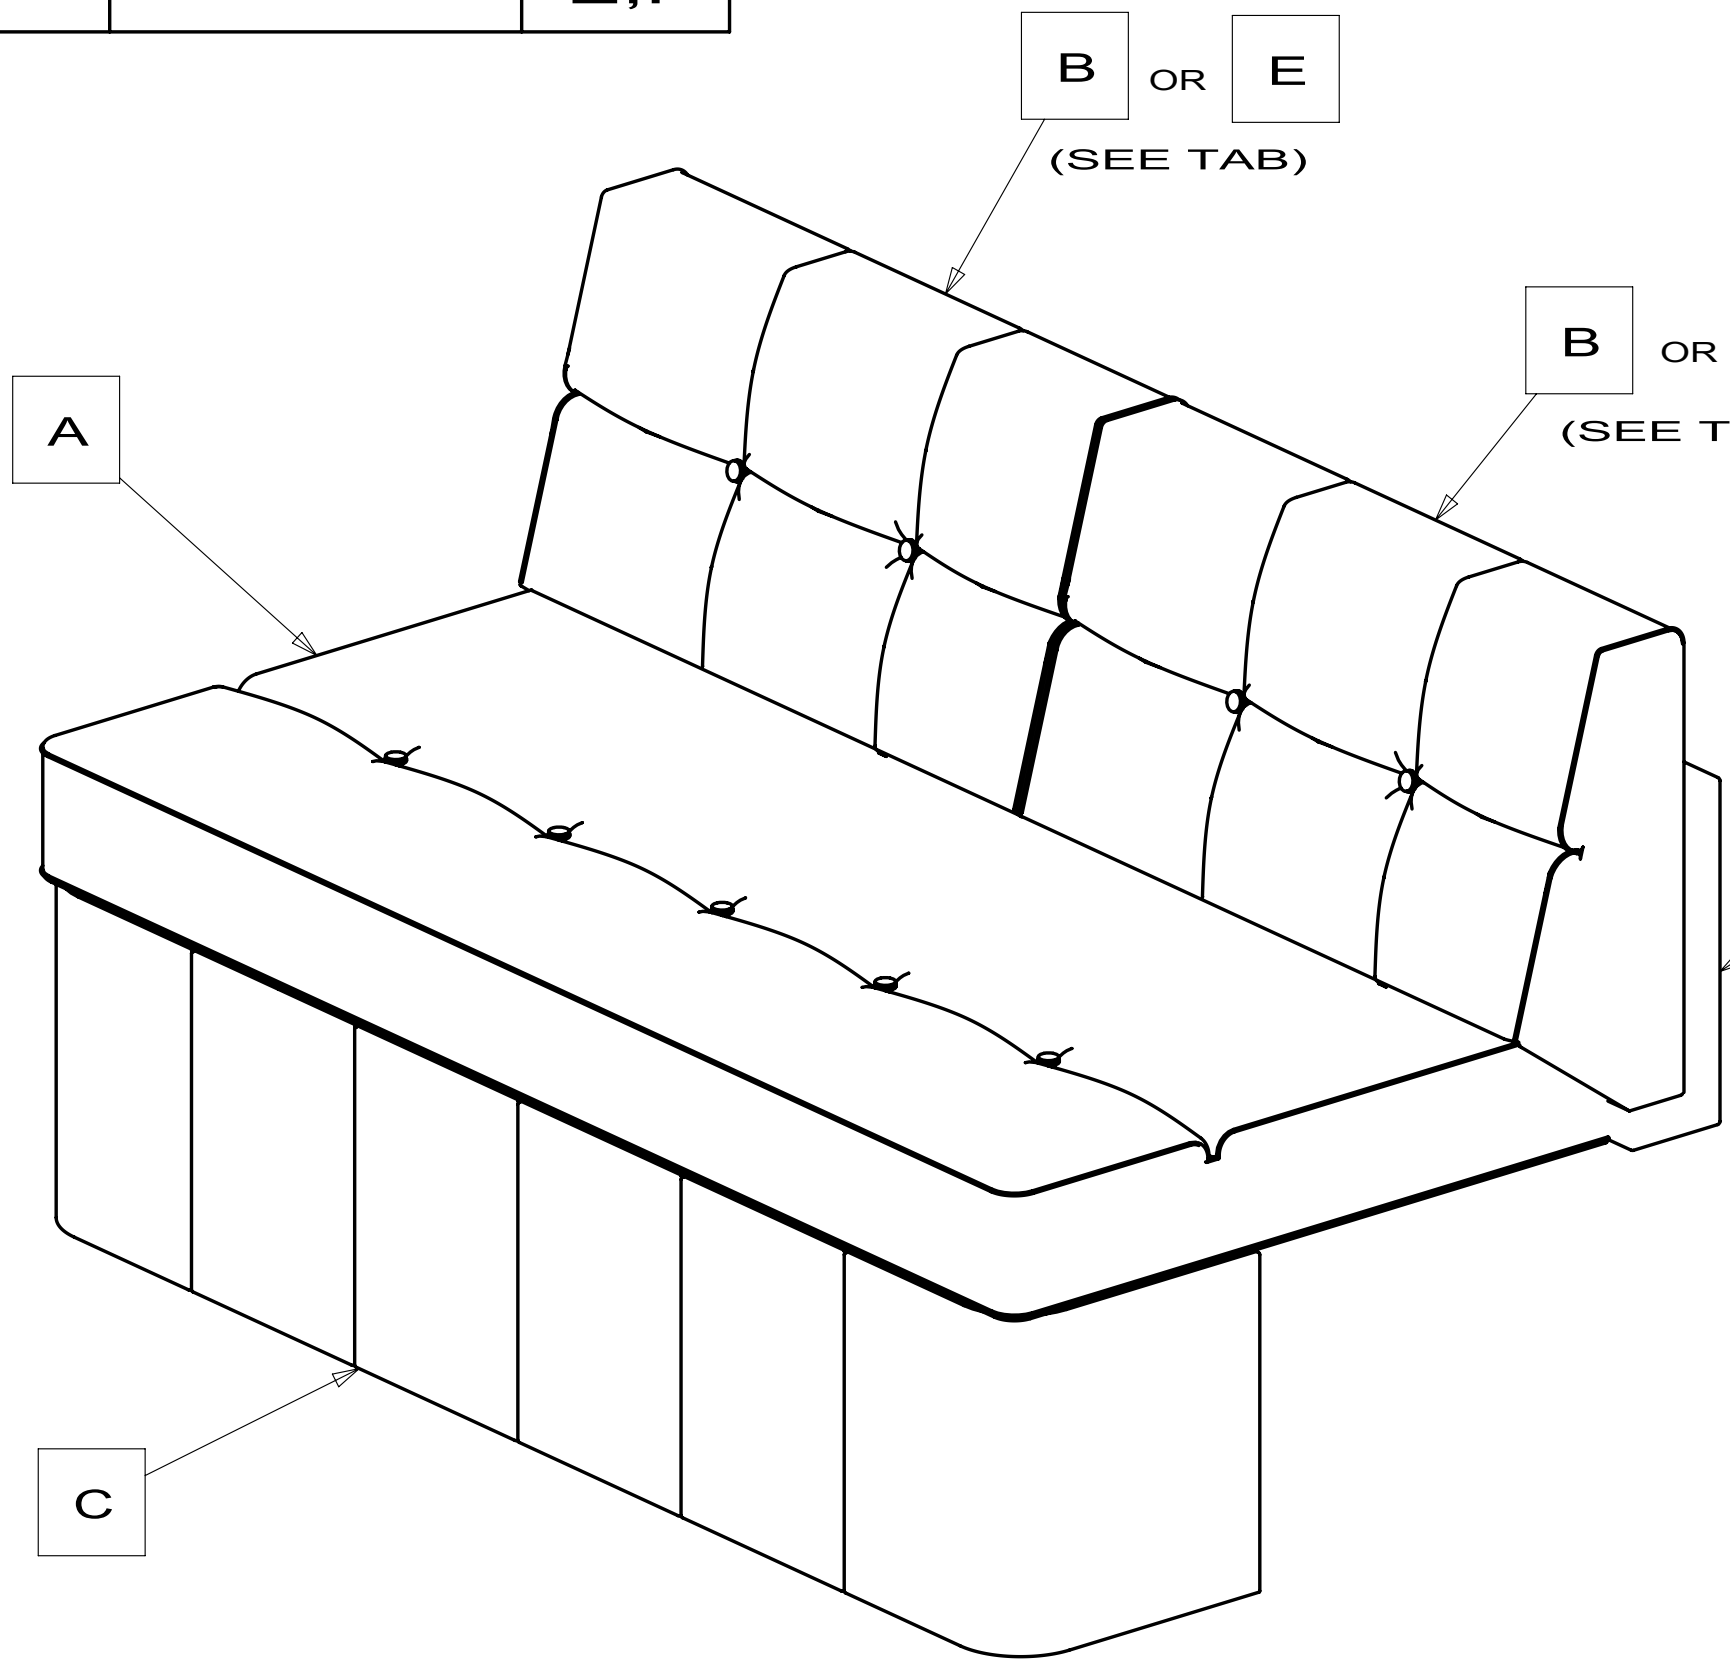


BUTTON(5)
(SEE TAB)
TWINE-FASTUFT-13/4 INLG
042351-02-000(5)
WASHER-UPH-PLAS 13/8 OD
044533-01-000(5)

CORD (6 YDS)
050263-01-000

D OR F
(SEE TAB)

FABRIC (2.1 YDS)
(SEE TAB)

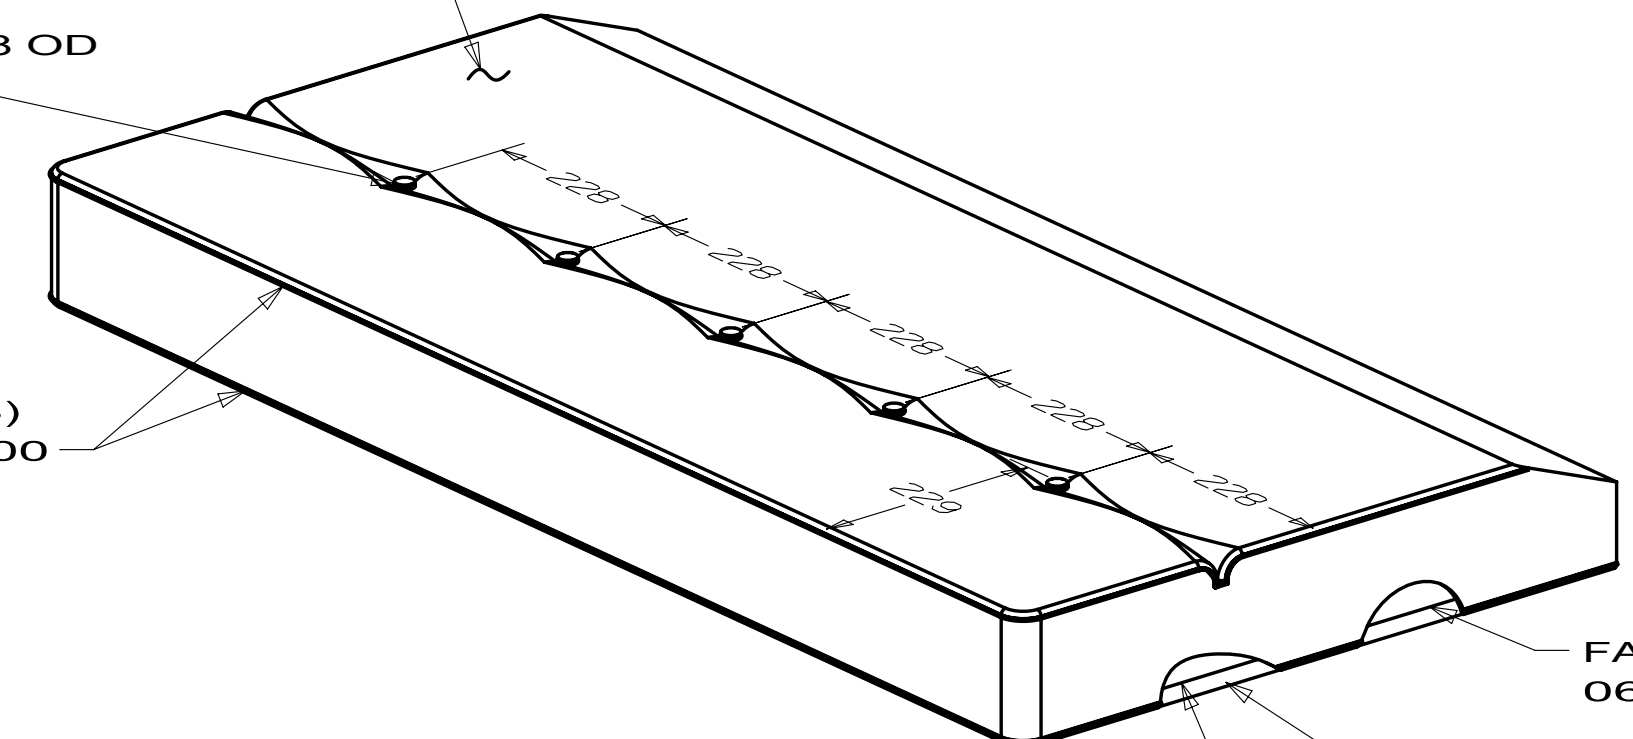


DETAIL A
DINETTE-SEAT ASM
171750-16

FABRIC-NON WOVEN,3.1 OZ DUON
069627-01-000

FRAME-SPRUNG DINETTE SEAT
142366-05-000

FOAM-SEAT CORE W/BUTTON
159051-F6-000

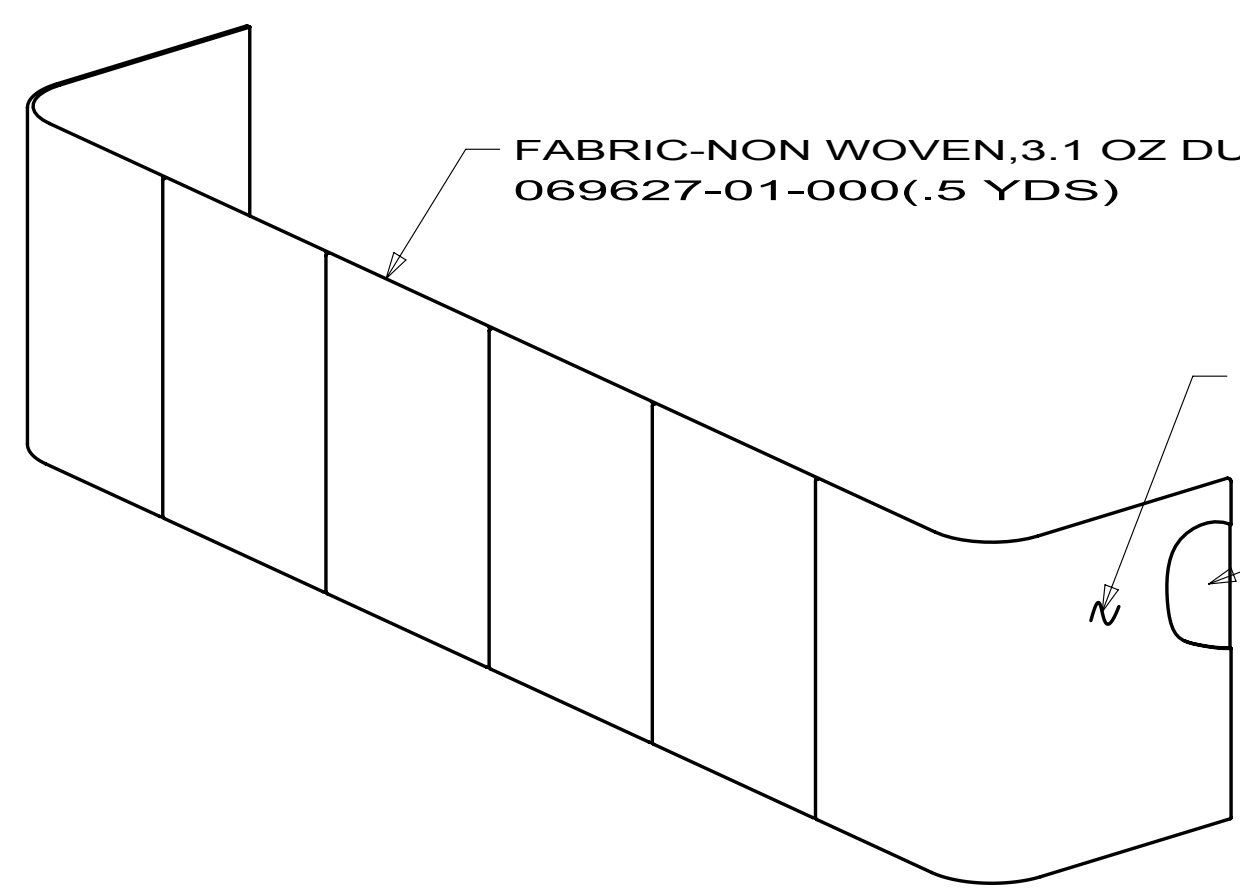


DETAIL C
DINETTE-PANEL FRT
171750-18

FABRIC-NON WOVEN,3.1 OZ DUON
069627-01-000(.5 YDS)

FABRIC (1 YDS)
(SEE TAB)

FOAM-FIBER H25T PANEL,KB
159051-F7-000

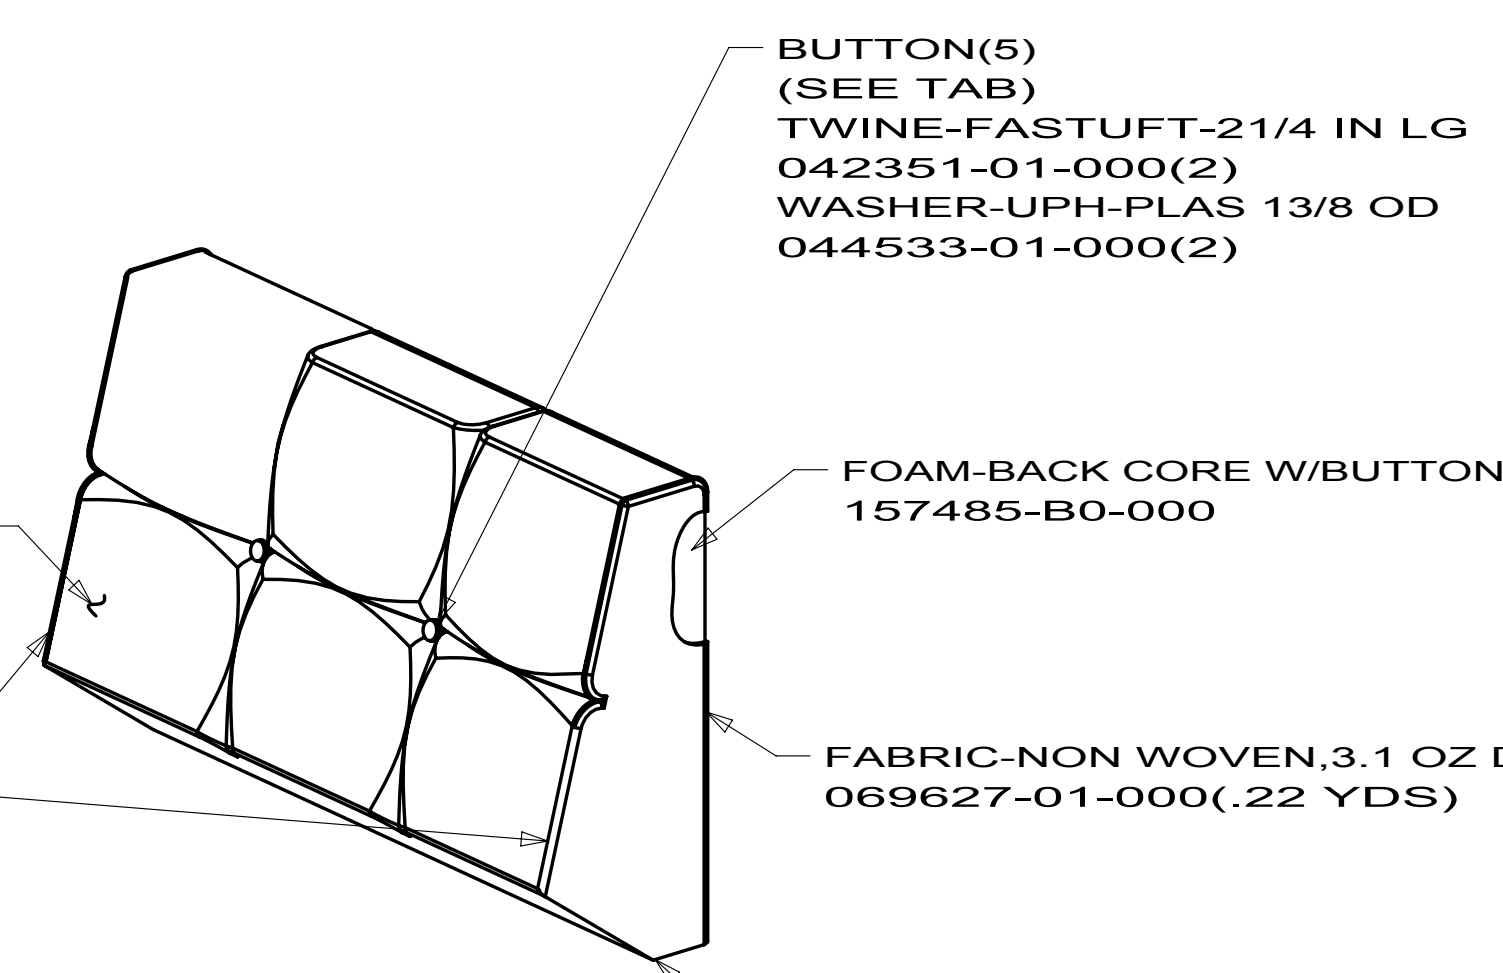

DETAIL B
DINETTE-BACK ASM
171750-17
(2 REQ'D)

BUTTON(5)
(SEE TAB)
TWINE-FASTUFT-21/4 IN LG
042351-01-000(2)
WASHER-UPH-PLAS 13/8 OD
044533-01-000(2)


FOAM-BACK CORE W/BUTTON
157485-B0-000

FABRIC-NON WOVEN,3.1 OZ DUON
069627-01-000(.22 YDS)

PULL-ZIPPER 1
162377-01-CHT
TAPE-ZIPPER, 7/16" 1
162343-01-CHT (.8 YDS)

FABRIC (.78 YDS)
(SEE TAB)

CORD (2 YDS)
050263-01-000

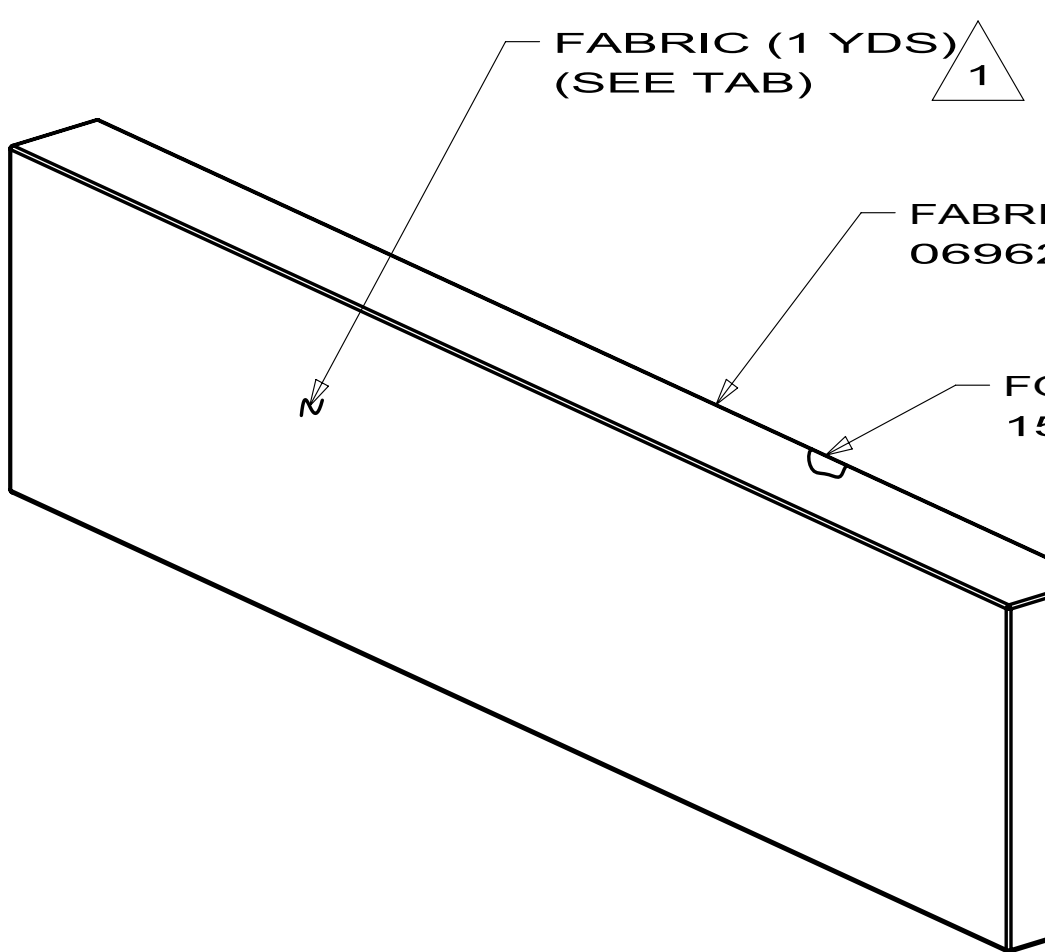

DETAIL D
DINETTE-FILLER
171750-19

FABRIC (1 YDS)
(SEE TAB)

FABRIC-NON WOVEN,3.1 OZ DUON
069627-01-000(.56 YDS)

FOAM-CUSHION FILLER
157485-B1-000


PULL-ZIPPER 1
162377-01-CHT
TAPE-ZIPPER, 7/16" 1
162343-01-CHT


2. COVER NUMBER IS AN ALPHA OF THE ASM. IF REQUIRED.

1. COVER COMPONENTS


NOTES:

NUMBER INSIDE SYMBOL
GIVES PANEL OVERHANG

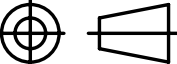WINNEBAGO INDUSTRIES		COPYRIGHT 2009 WINNEBAGO INDUSTRIES, INC.	
DFTD		ORIG. DATE	
CHKR		ALL DIMENSIONS ARE IN MILLIMETERS	
P.E.		FIRST USED	
M.E.		10 H25T	
DSNR		MATERIAL:	
UNSPECIFIED TOLERANCES ARE:			
WHOLE DIM (X) ± 1.5			
ONE-PLACE (X.X) ± 0.8			
TWO-PLACE (X.XX) ±			
ANGLE ±			
THIRD ANGLE PROJECTION			
DO NOT SCALE DRAWING			
TITLE: DINETTE-COMplete, STYLE 745			
SHEET 1 OF 1		PART NO	171750
		REV	

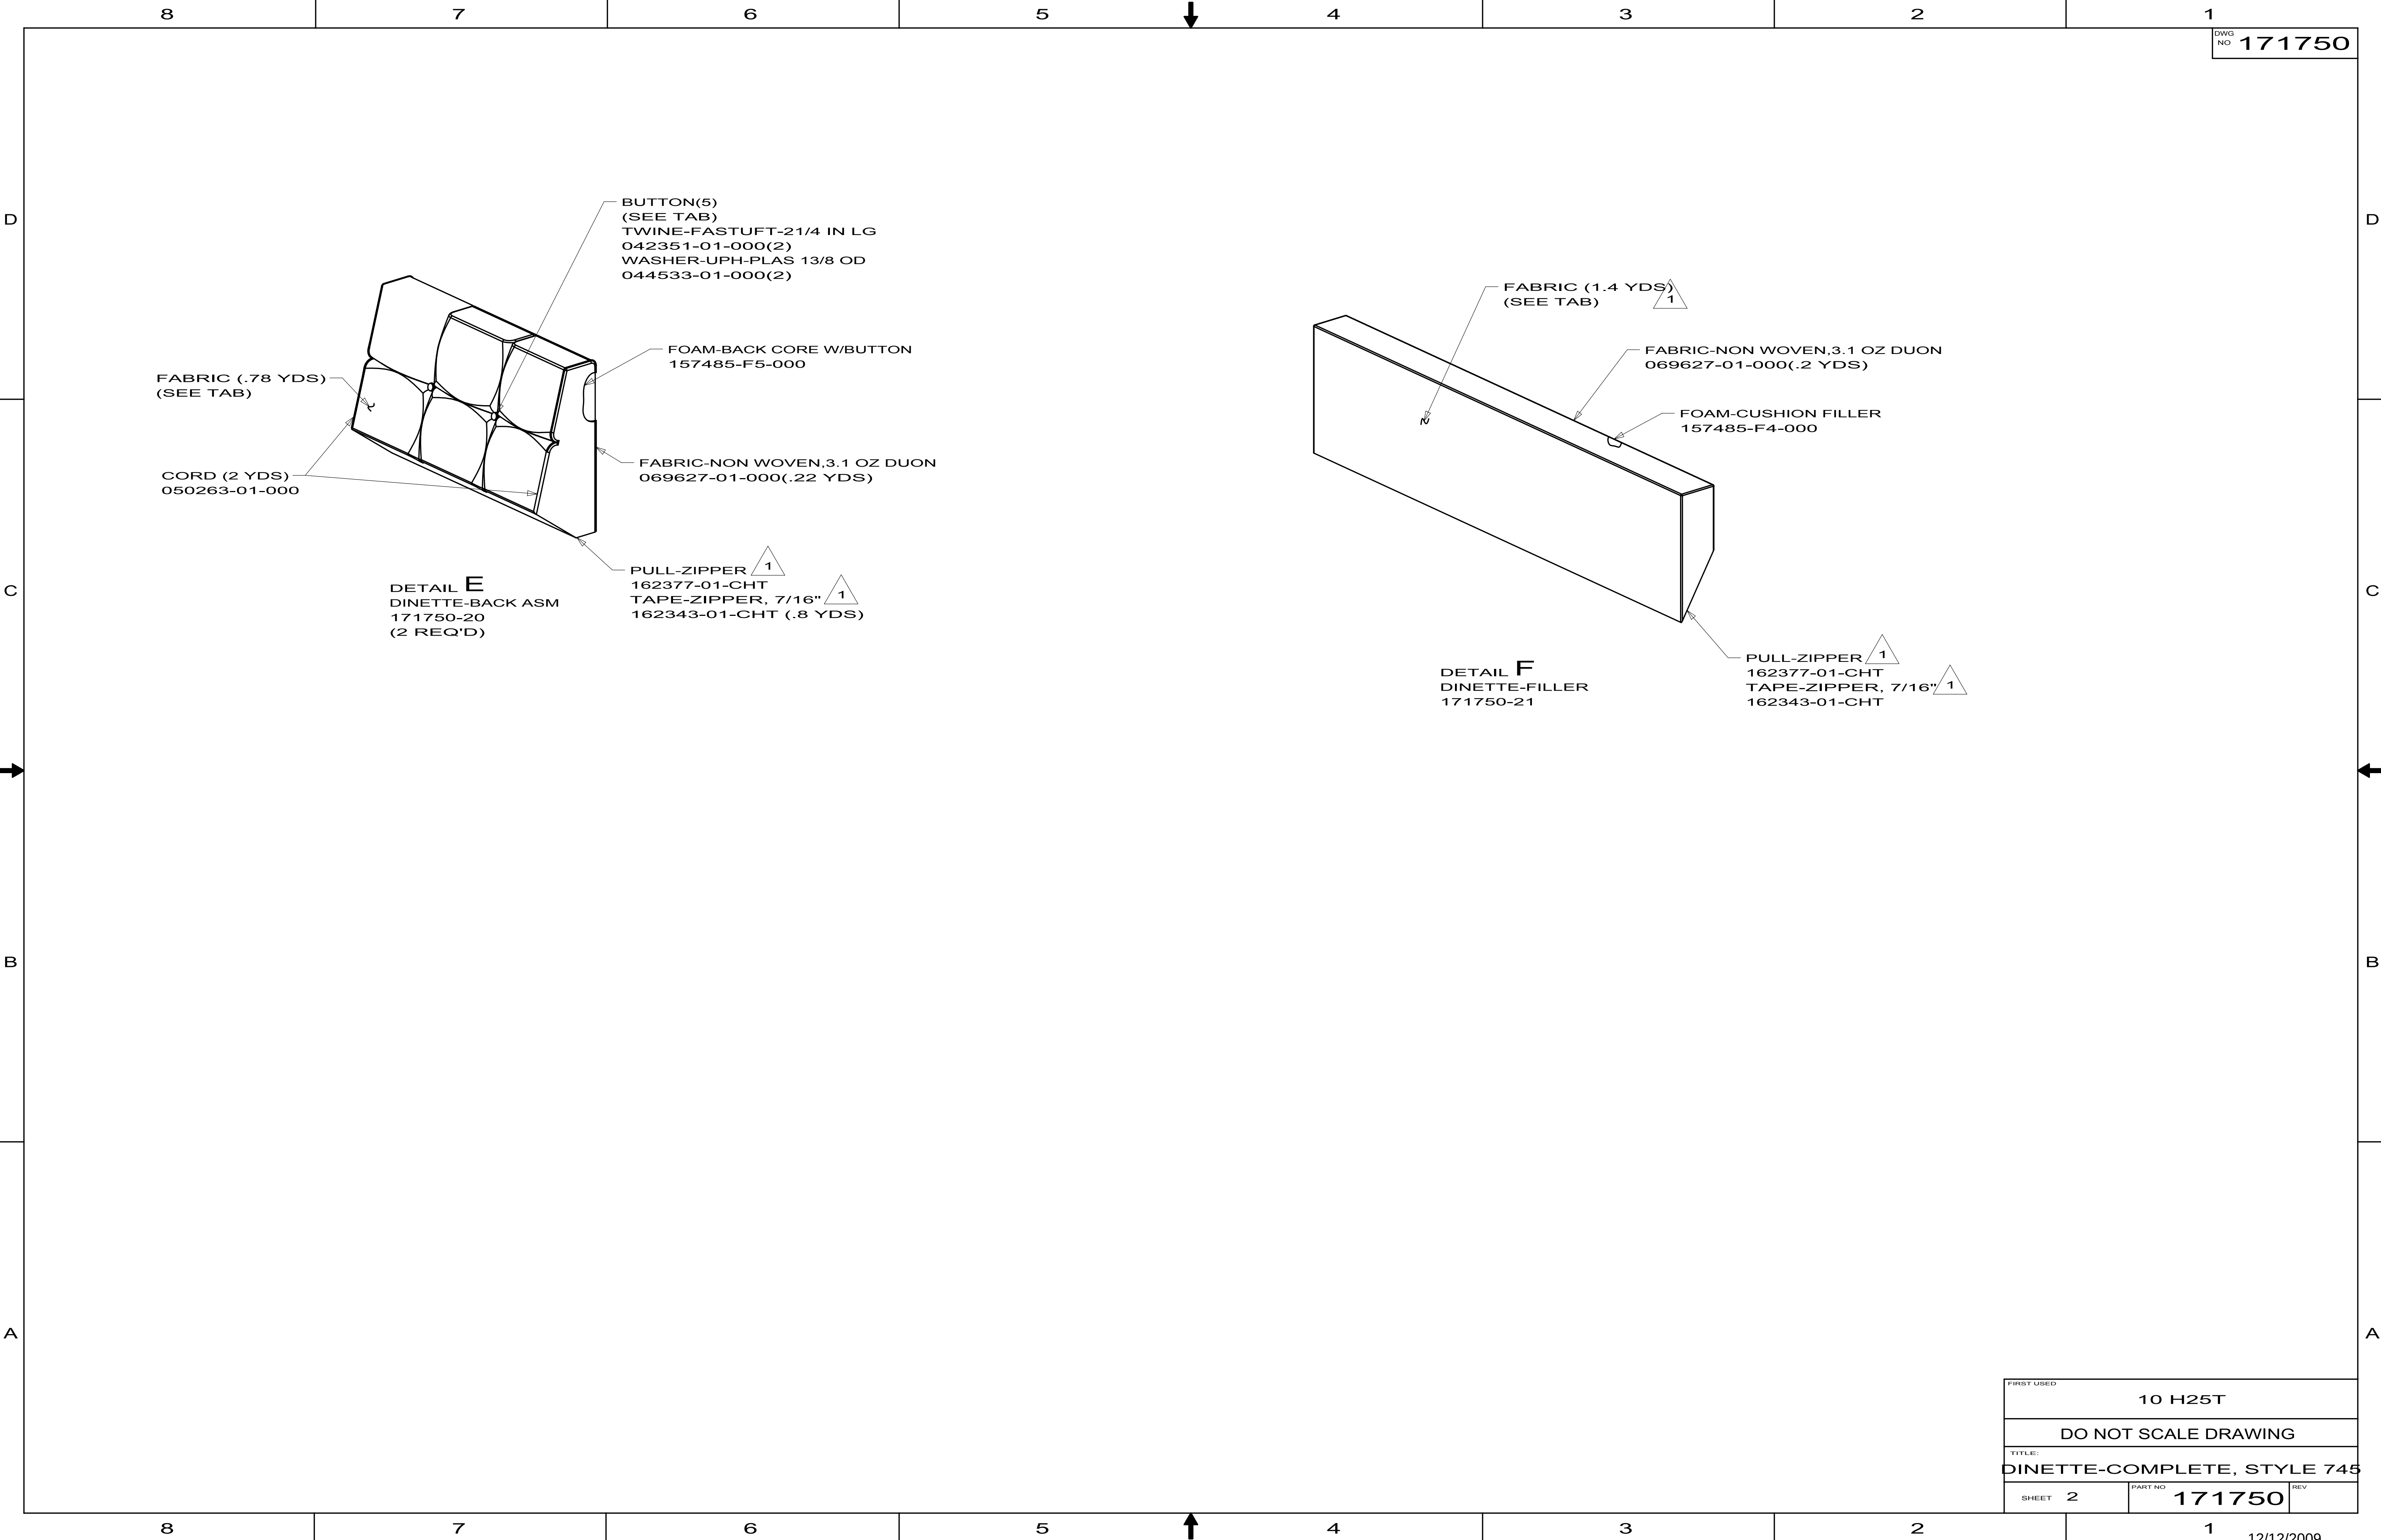

FIRST USED			10 H25T					
DO NOT SCALE DRAWING								
TITLE:								
DINETTE-COMPLETE, STYLE 745								
SHEET		2		PART NO				
				171750				
				REV				

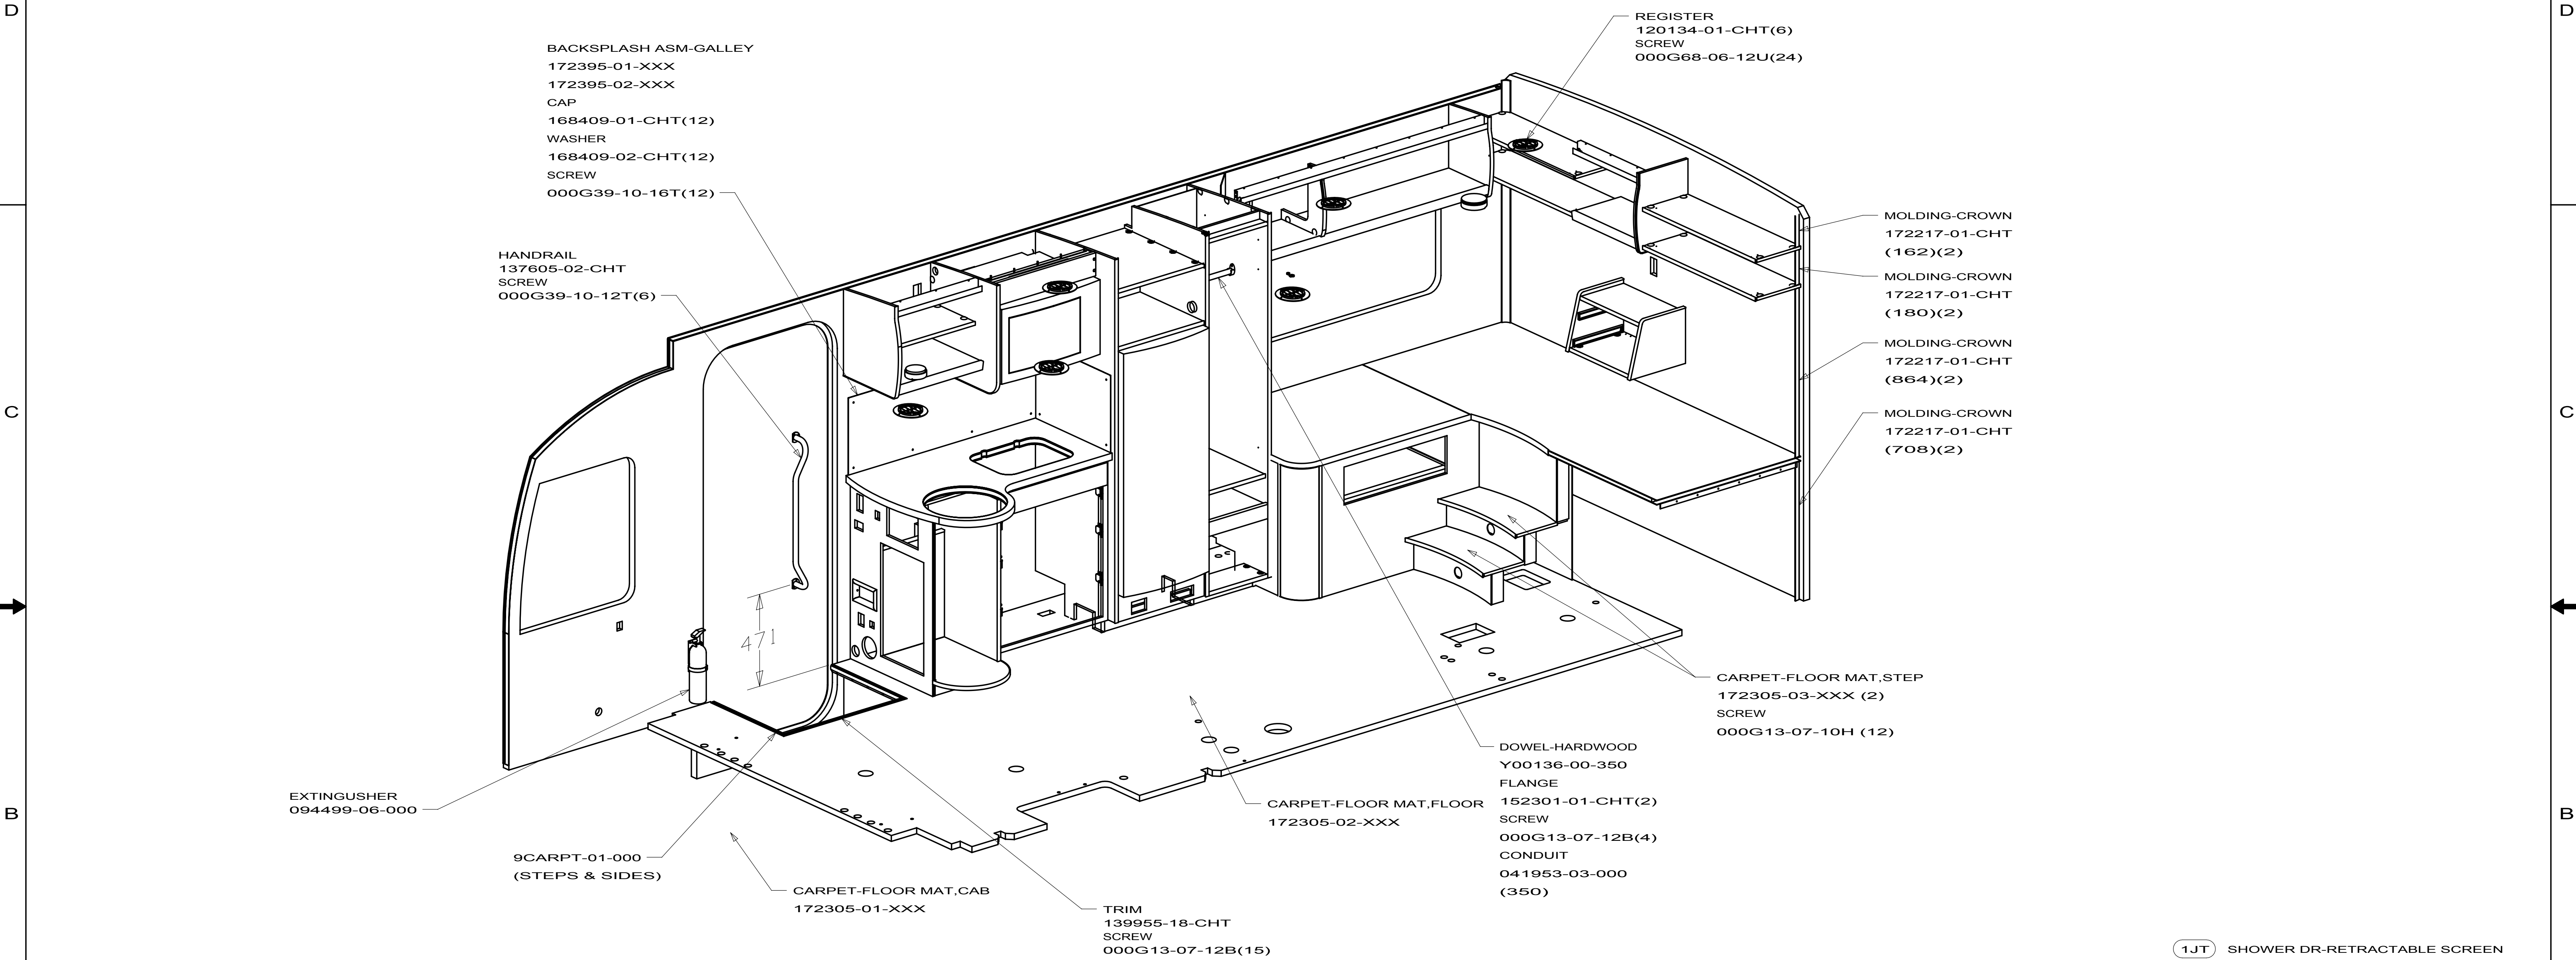






6. FINISH PER ES0022.
5. COVER CARPET WITH PROTECTIVE PLASTIC 047034-07-000 (22FT) AND USE WASHER 044533-01-000 (A/R) AND STRIP 089275-02-000(2) TO SECURE.
4. TRIM FLOOR TO SIDEWALL AND CABINETS PER ES0067. (A/R) M09614-61-XXX.
3. COVER COUNTERTOPS DURING PRODUCTION USING CARPET 93486-01-000 TO PROTECT FROM DAMAGE.
2. ALL ORDINATE DIMENSIONS ARE MEASURED FROM THE DATUM.
1. TORQUE ALL SEAT BOLTS TO 94-117 Nm. NO FLOOR COVERING OR OTHER MATERIAL SHALL BE ALLOWED BETWEEN THE BELT ANCHOR AND IT'S MOUNTING SURFACE.

NOTES:


WINNEBAGO
INDUSTRIES


COPYRIGHT 2009
WINNEBAGO
INDUSTRIES, INC.

DTR	ORIG. DATE
CHKR	ALL DIMENSIONS ARE IN MILLIMETERS
P.E.	
M.E.	
DSNR	FIRST USED 10 H25T
UNSPECIFIED TOLERANCES ARE:	
WHOLE DIM (X)	± 1.5
ONE-PLACE (X.X)	± 0.8
TWO-PLACE (X.XX)	±
ANGLE	±
THIRD ANGLE PROJECTION	
DO NOT SCALE DRAWING	
TITLE: FLOOR PLAN-INTERIOR TRIM	
SHEET 1 OF 3	PART NO 169627 REV
REF:	1

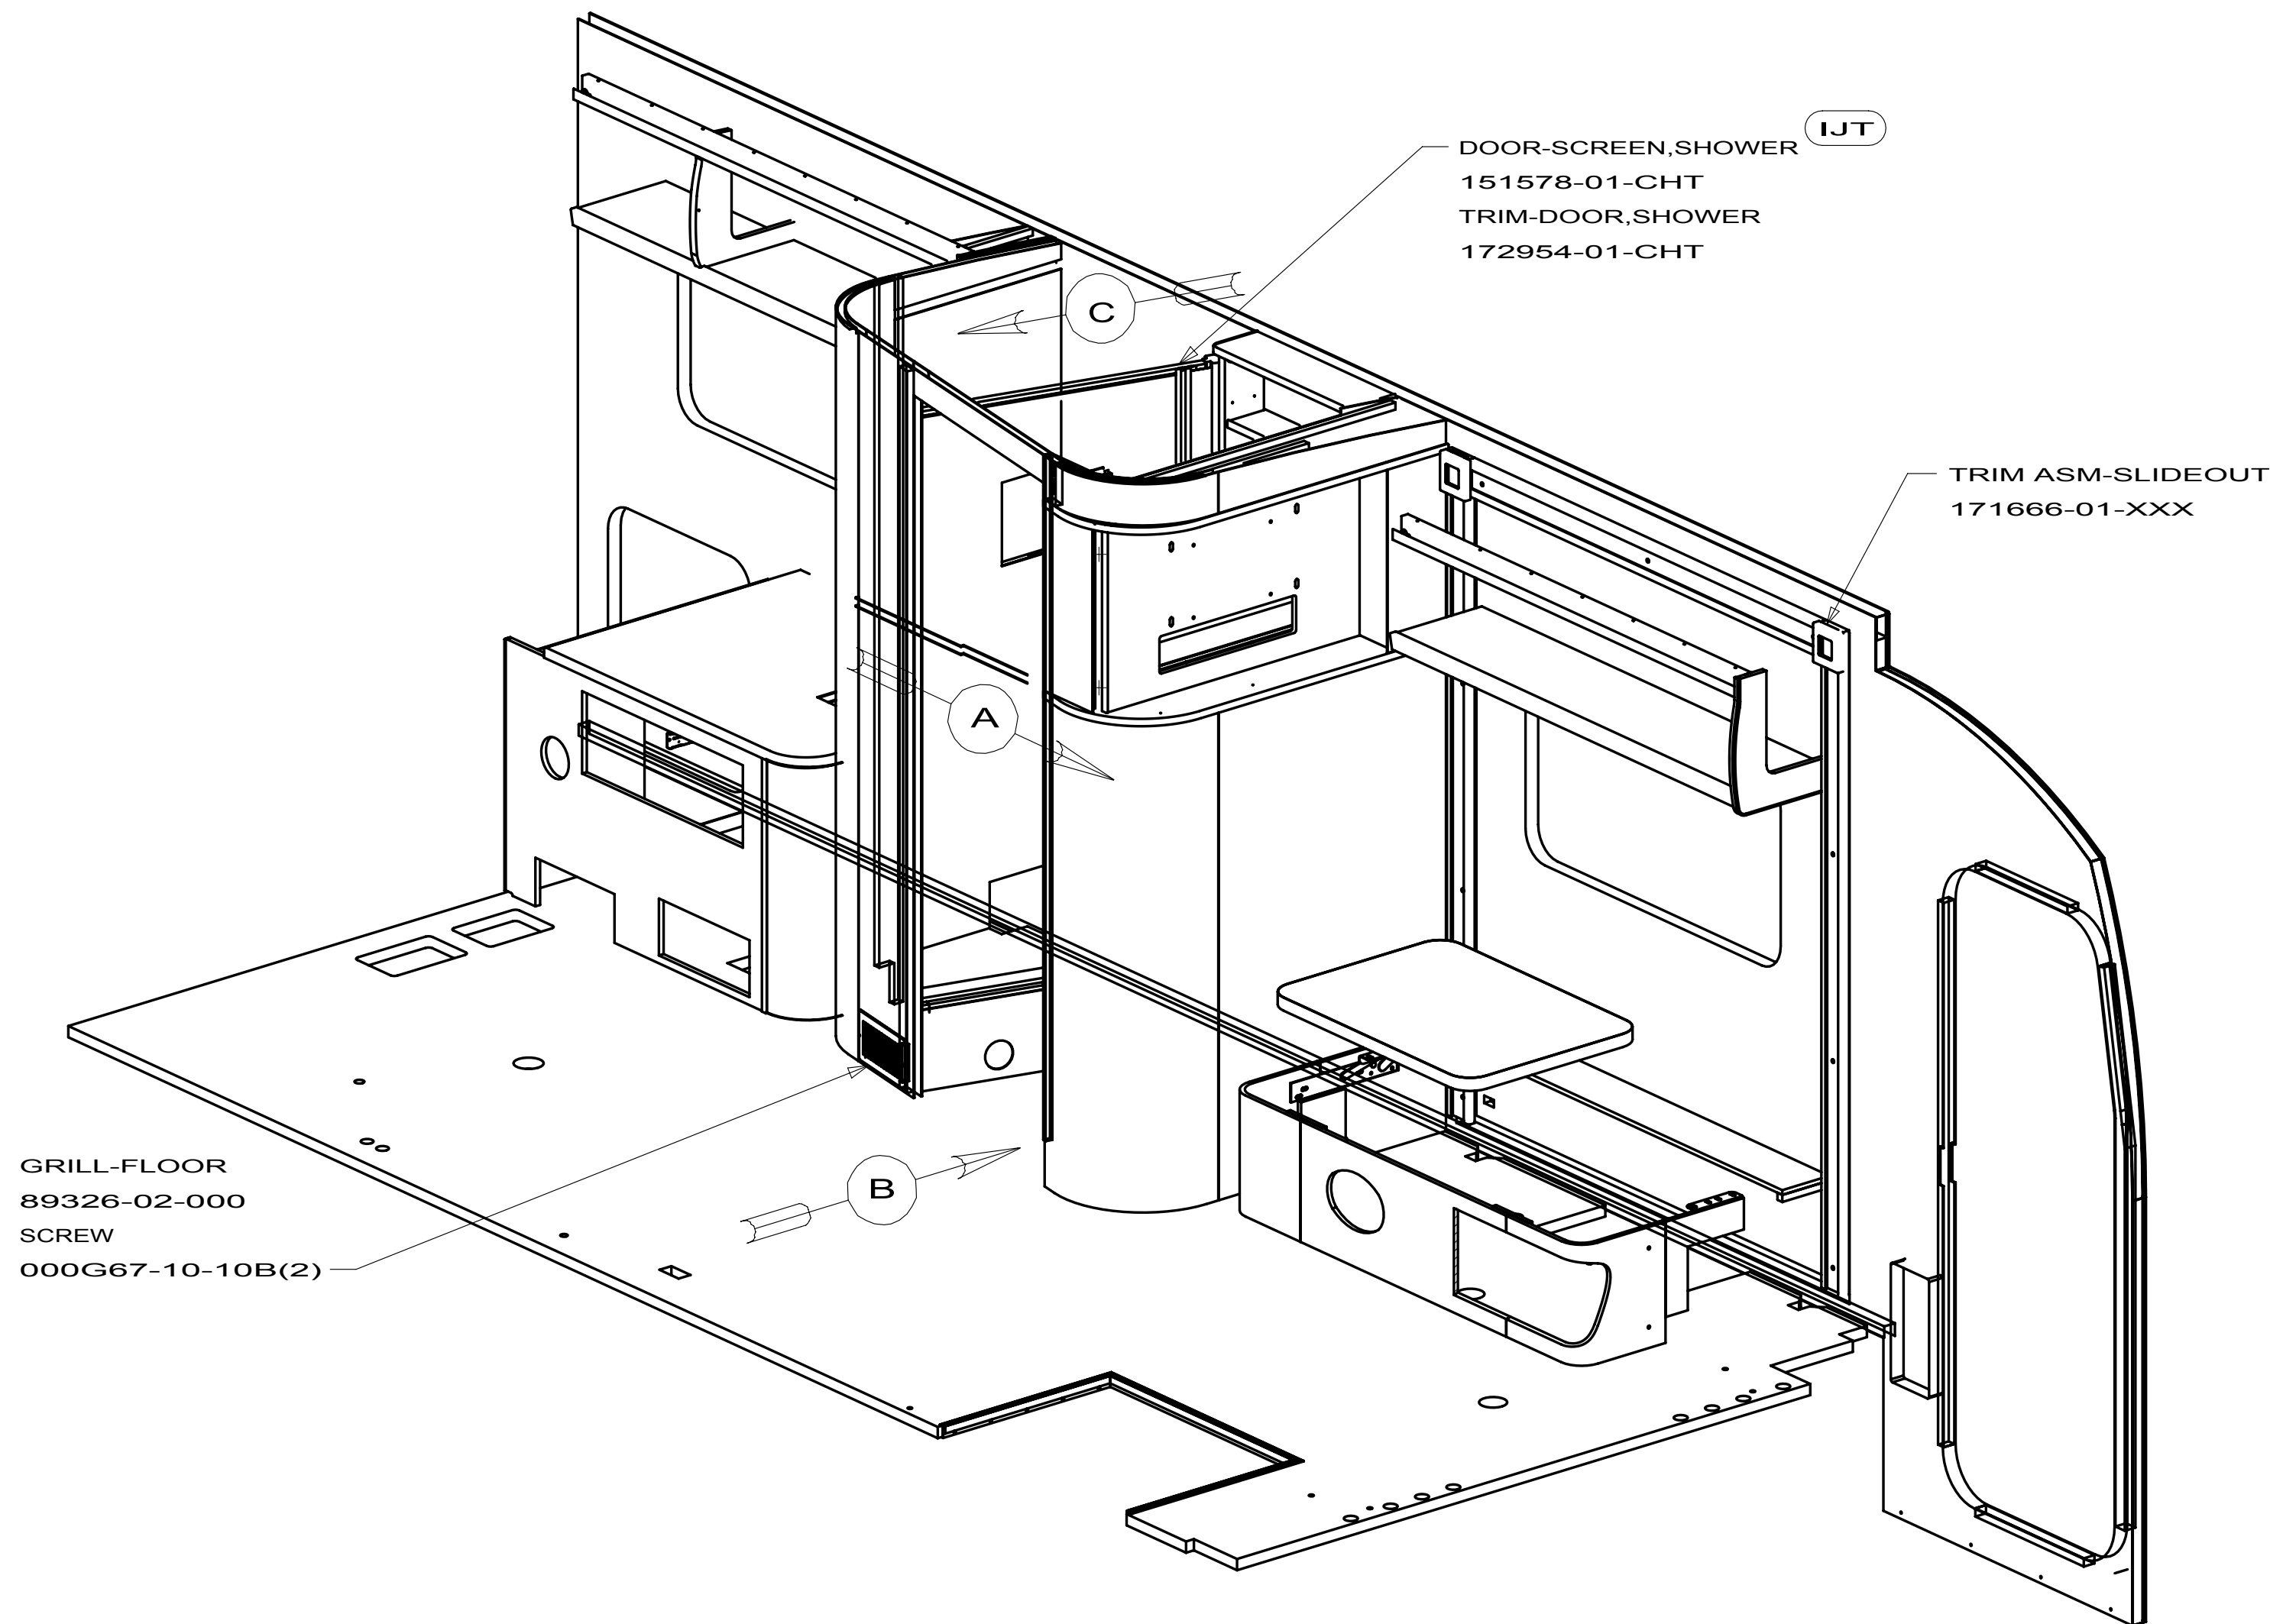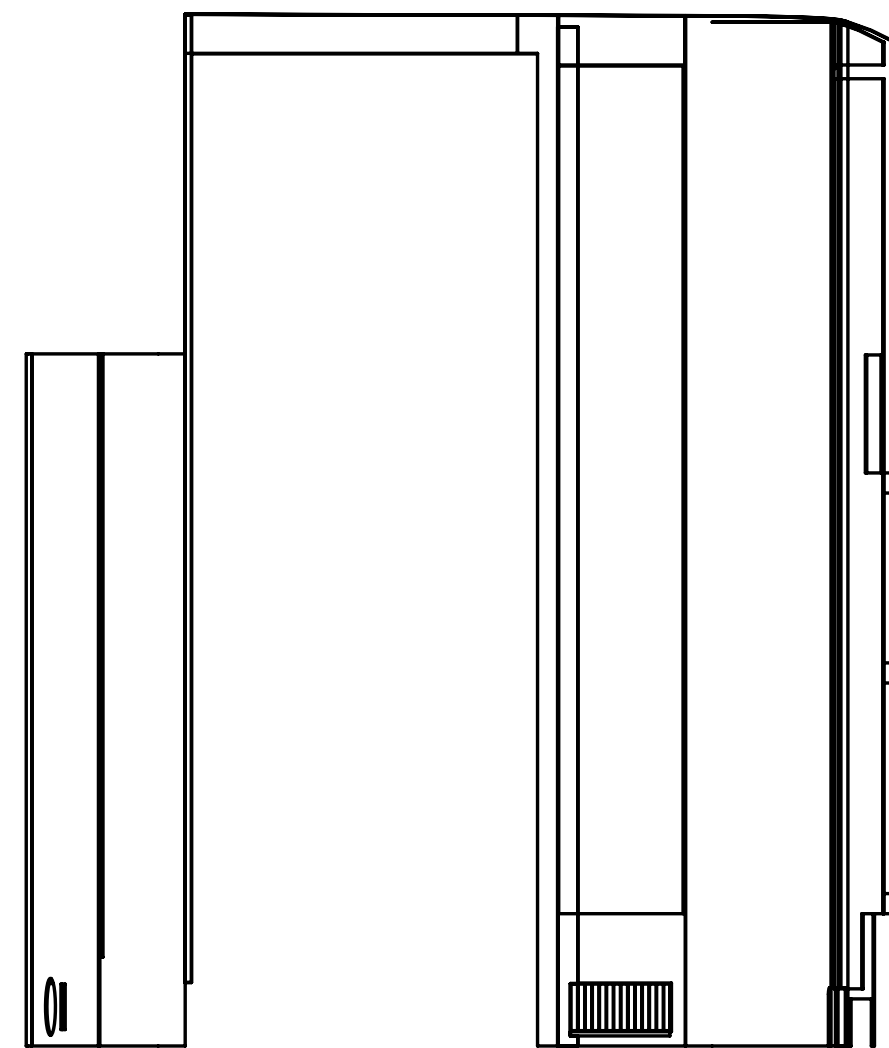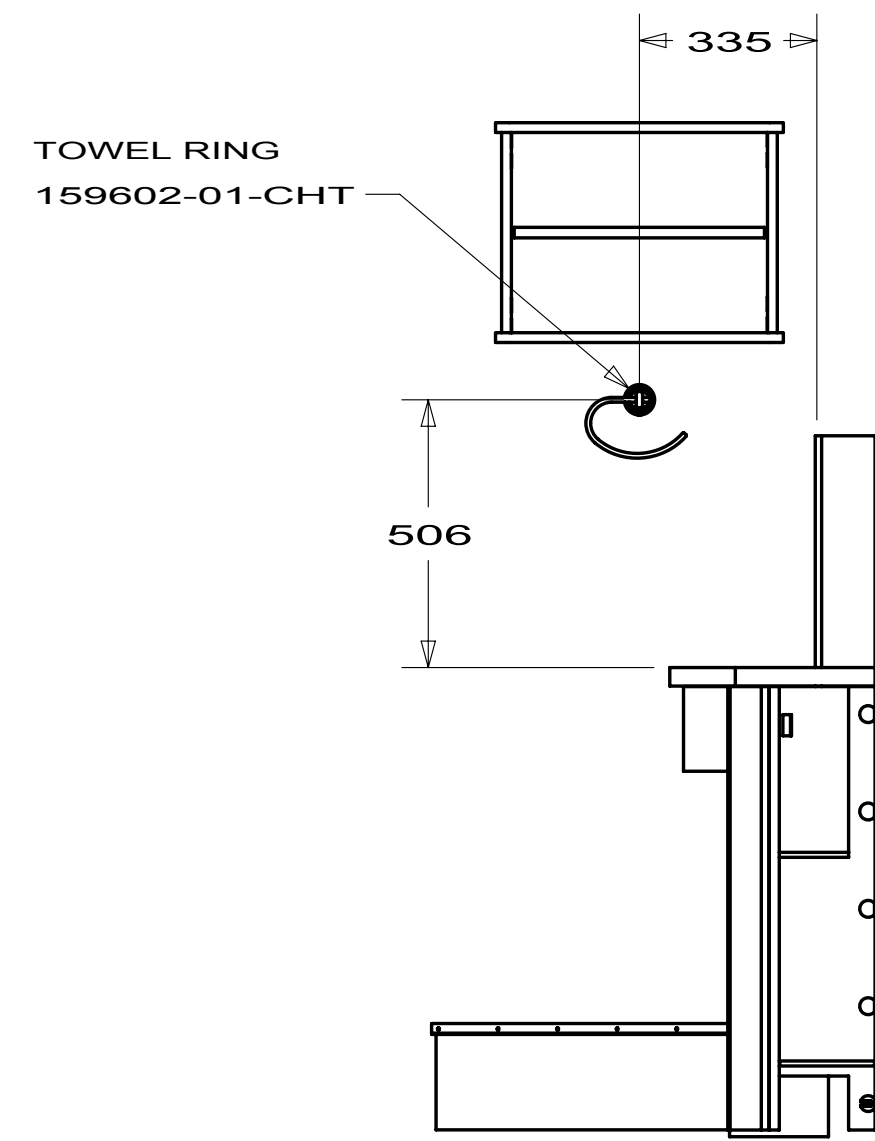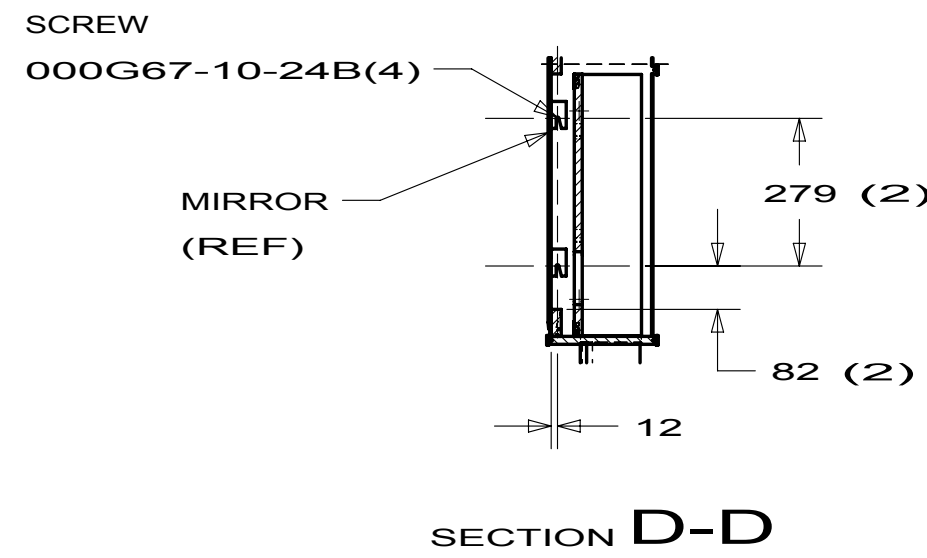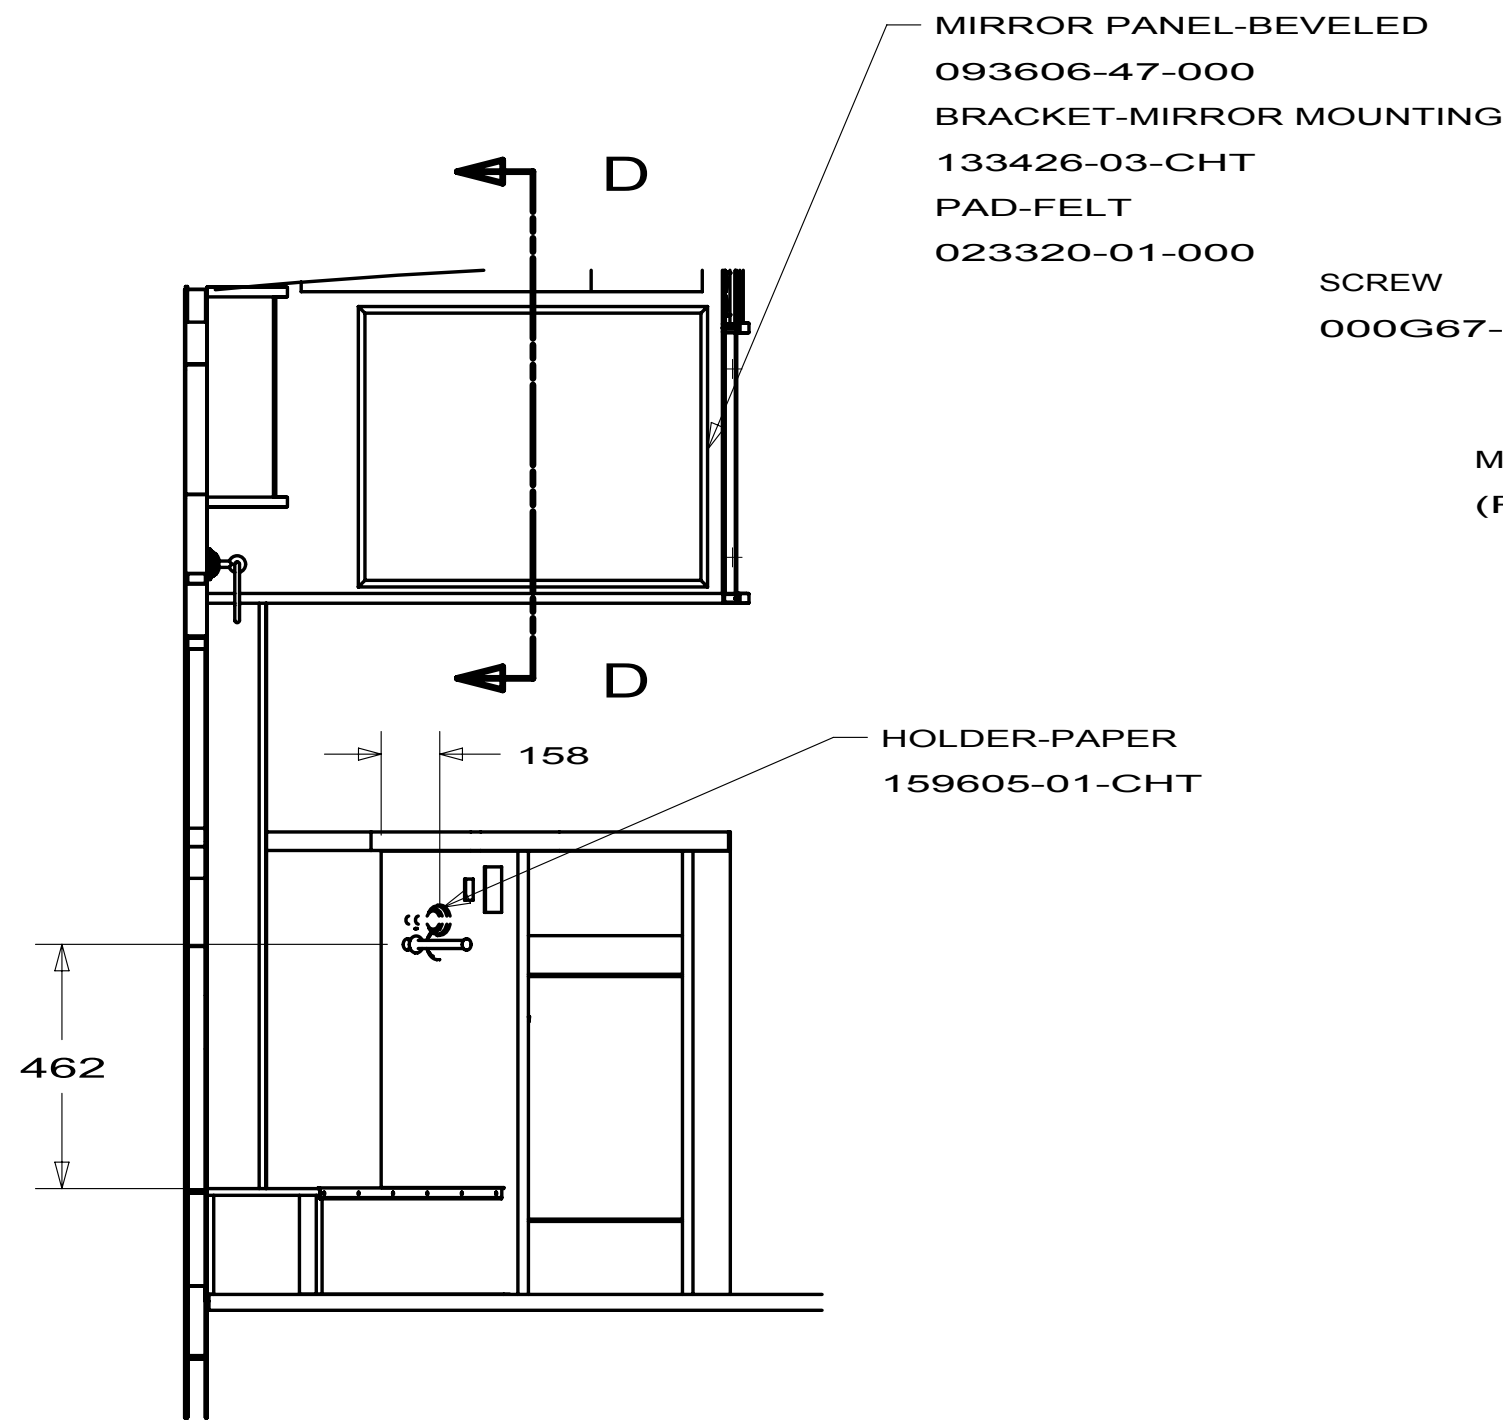


FIRST USED		
10 H25T		
DO NOT SCALE DRAWING		
TITLE: FLOOR PLAN-INTERIOR TRIM		
SHEET 2	PART NO 169627	REV

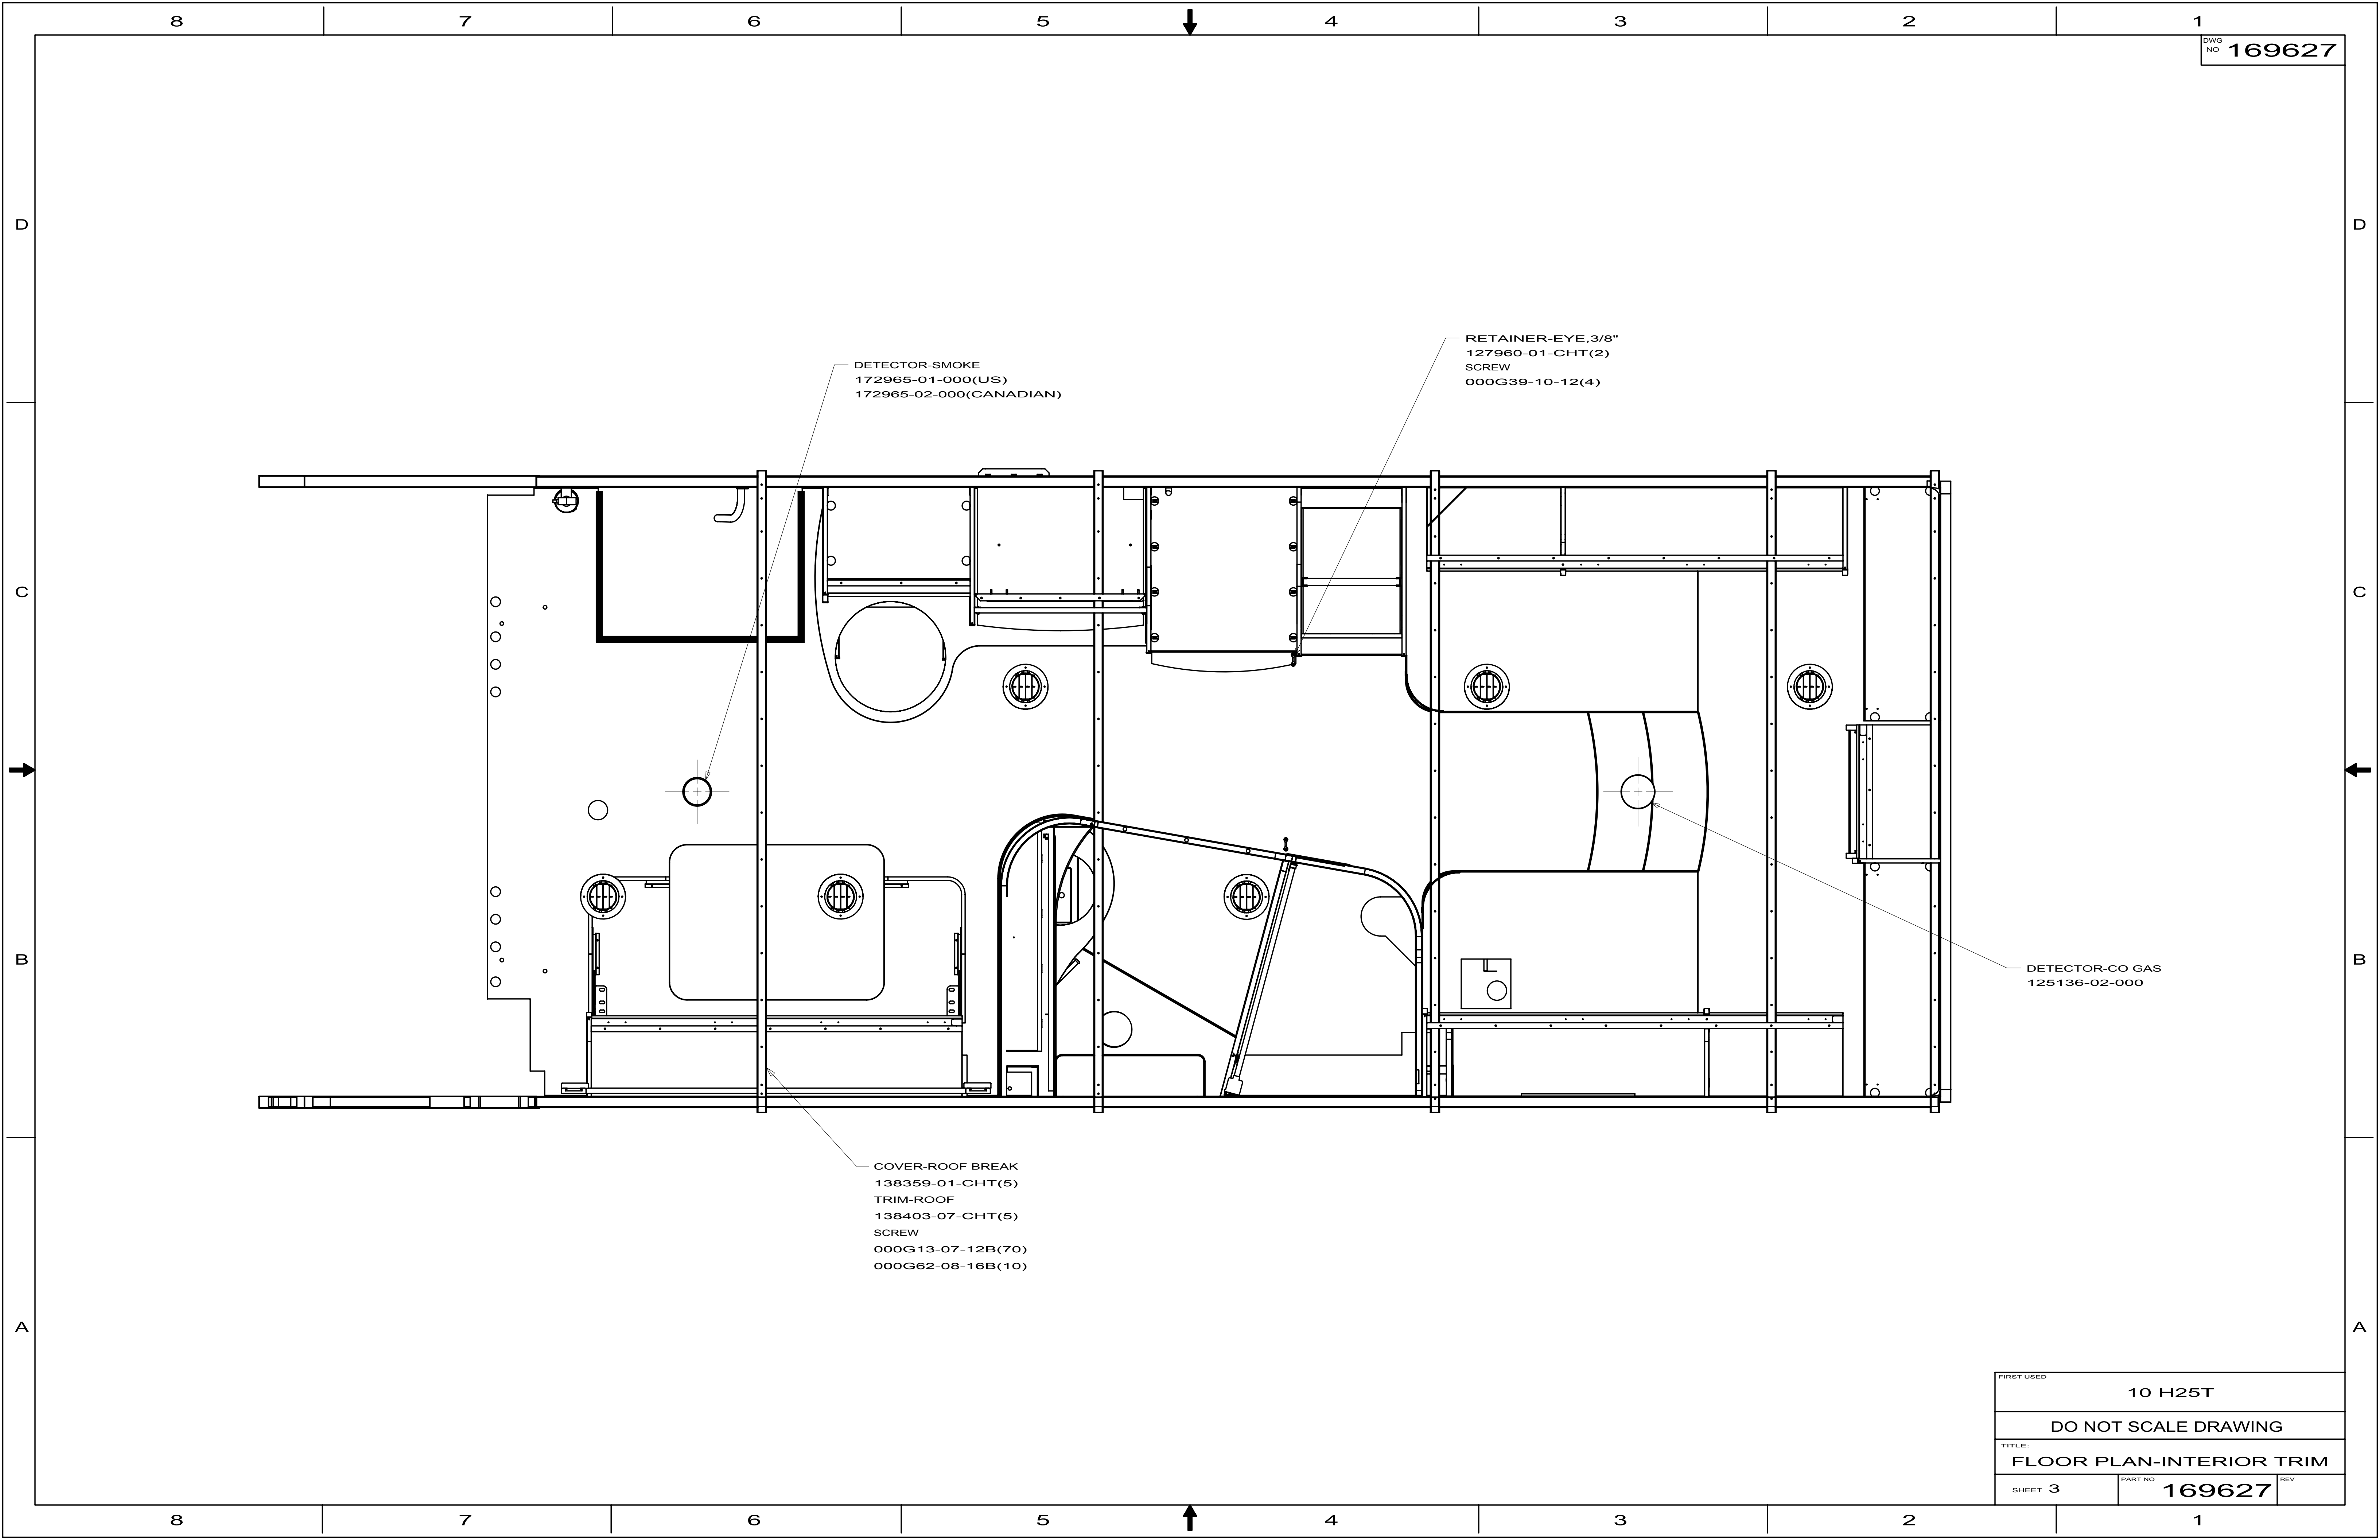

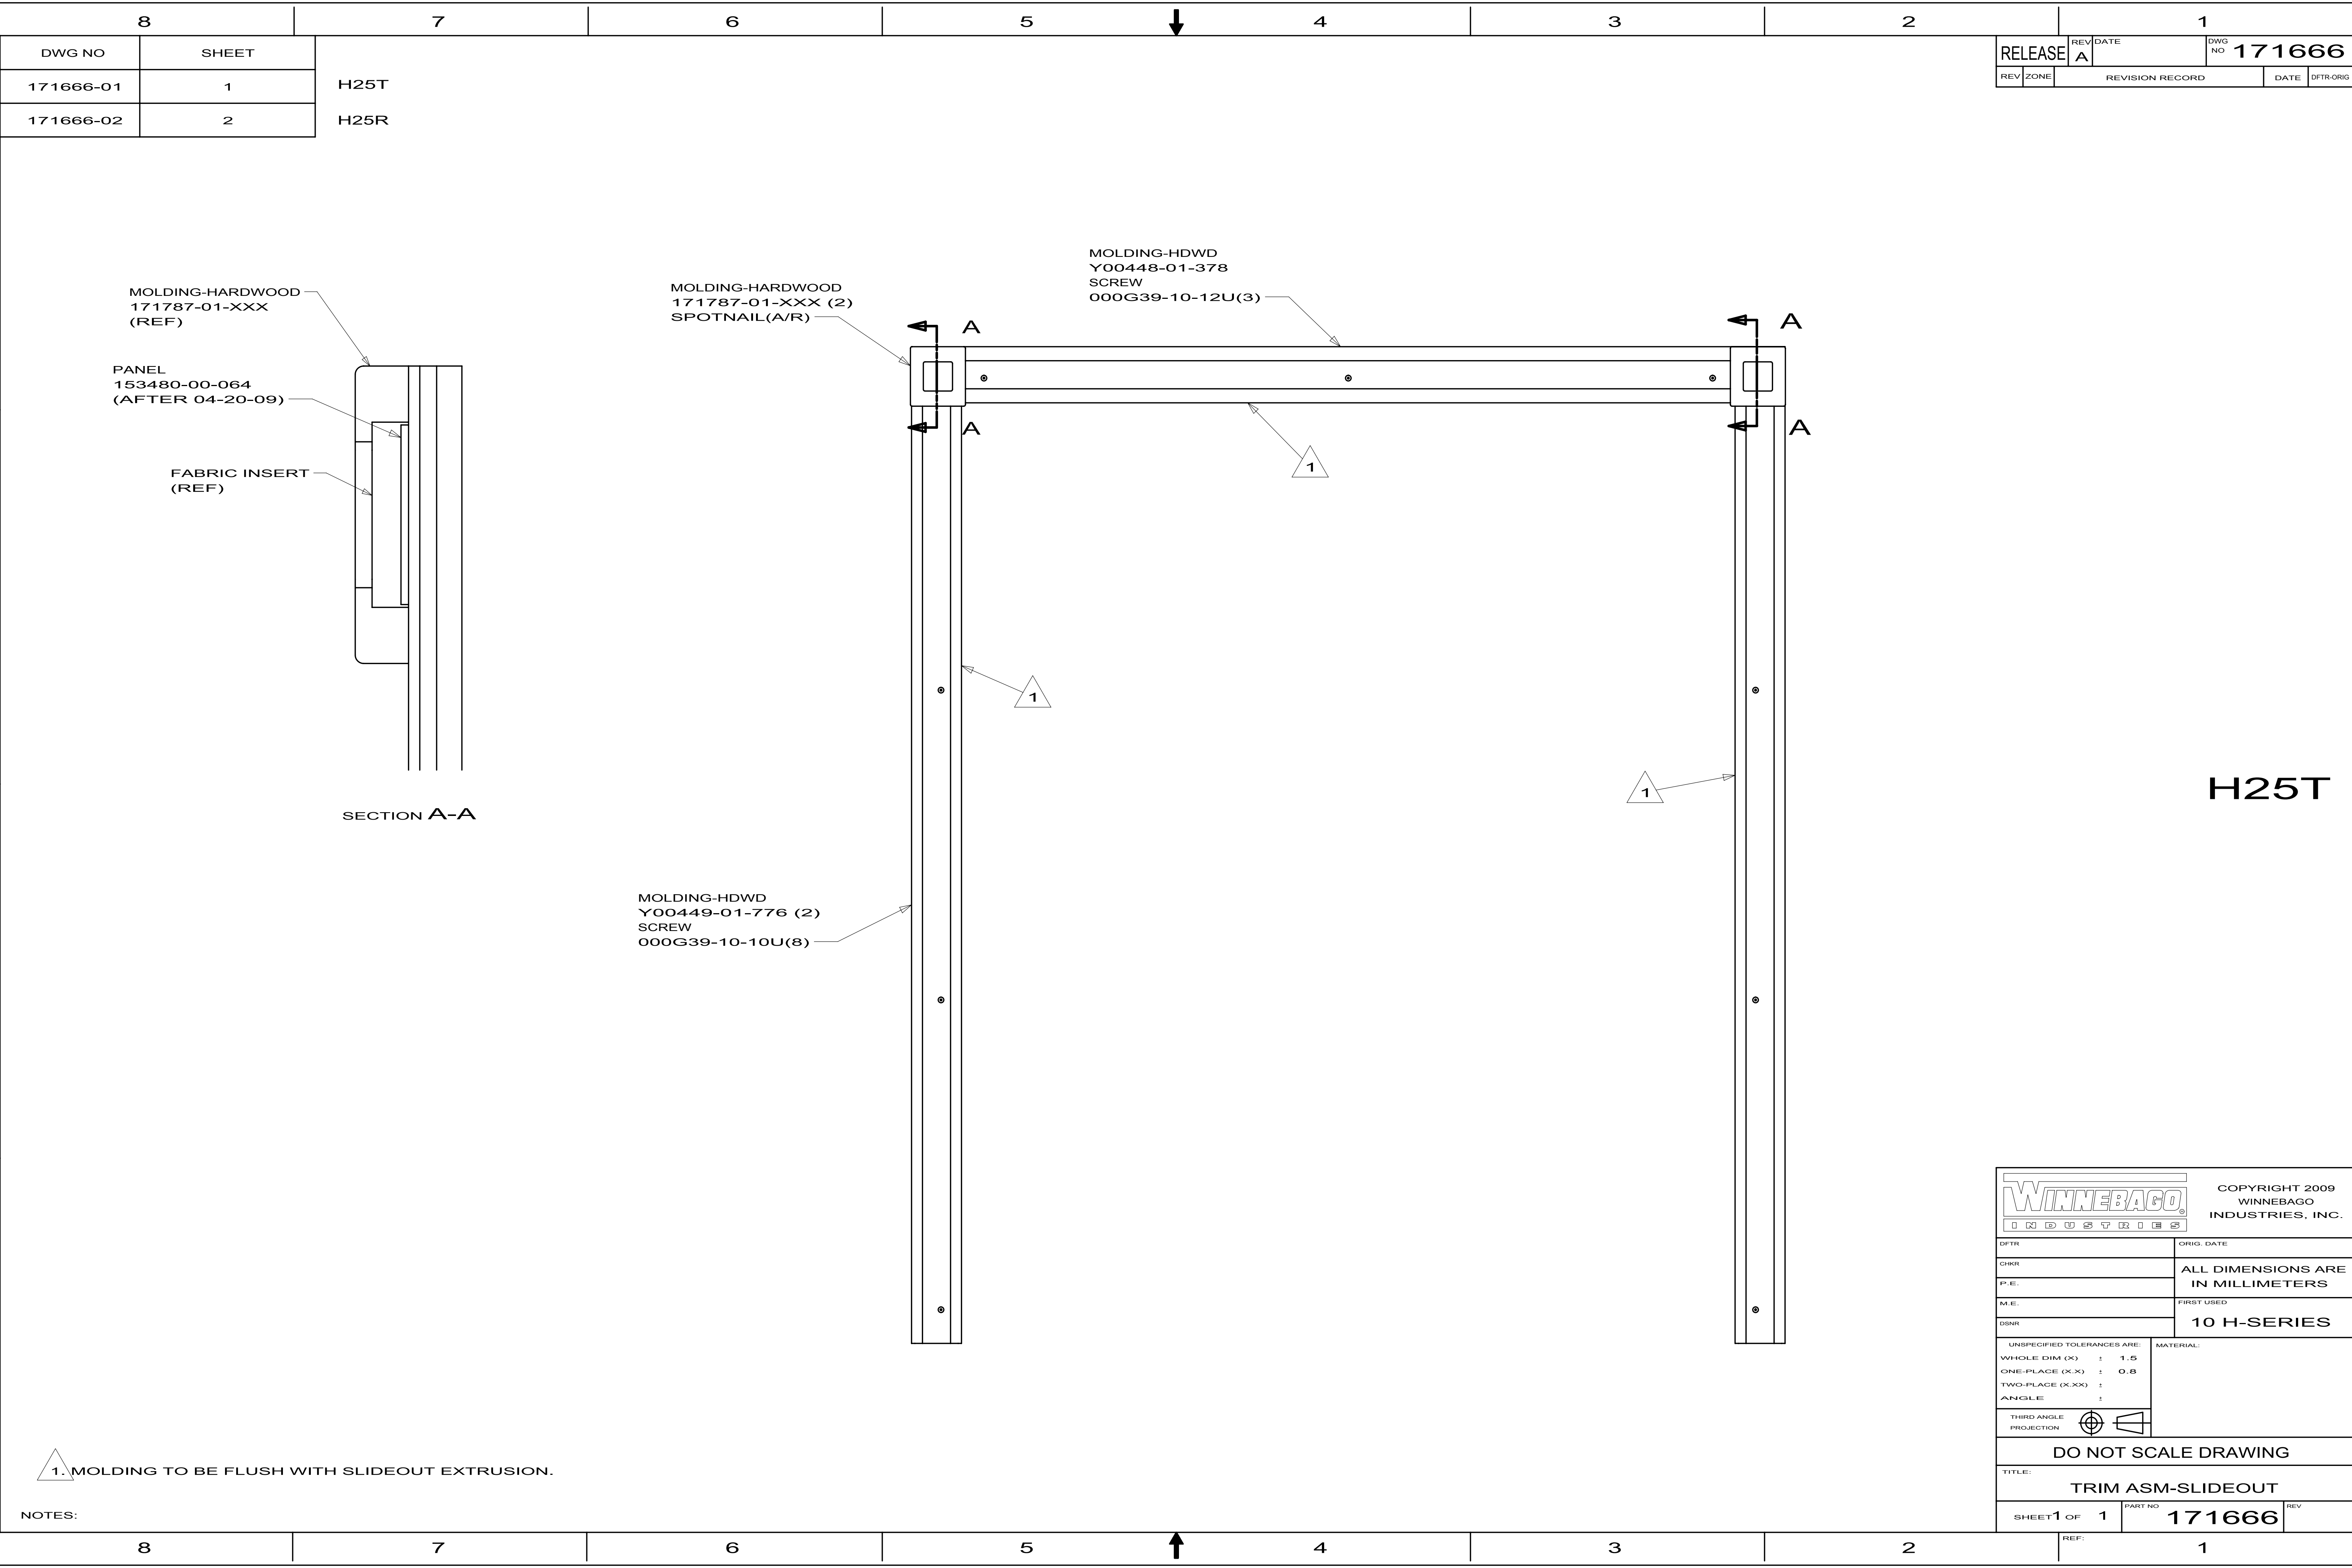

RELEASE		REV	DATE	DWG NO	171666
REV	ZONE	REVISION RECORD			DATE
					DFTR-ORIG

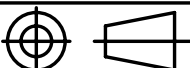WINNEBAGO® I N D U S T R I E S		COPYRIGHT 2009 WINNEBAGO INDUSTRIES, INC.			
DFT#		ORIG. DATE			
CHK#		ALL DIMENSIONS ARE IN MILLIMETERS			
P.E.					
M.E.		FIRST USED			
DSNR		10 H-SERIES			
UNSPECIFIED TOLERANCES ARE:		MATERIAL:			
WHOLE DIM (X) ± 1.5					
ONE-PLACE (X.X) ± 0.8					
TWO-PLACE (X.XX) ±					
ANGLE ±					
THIRD ANGLE PROJECTION					
DO NOT SCALE DRAWING					
TITLE:					
TRIM ASM-SLIDEOUT					
SHEET 1 OF 1		PART NO	171666		
		REV			