


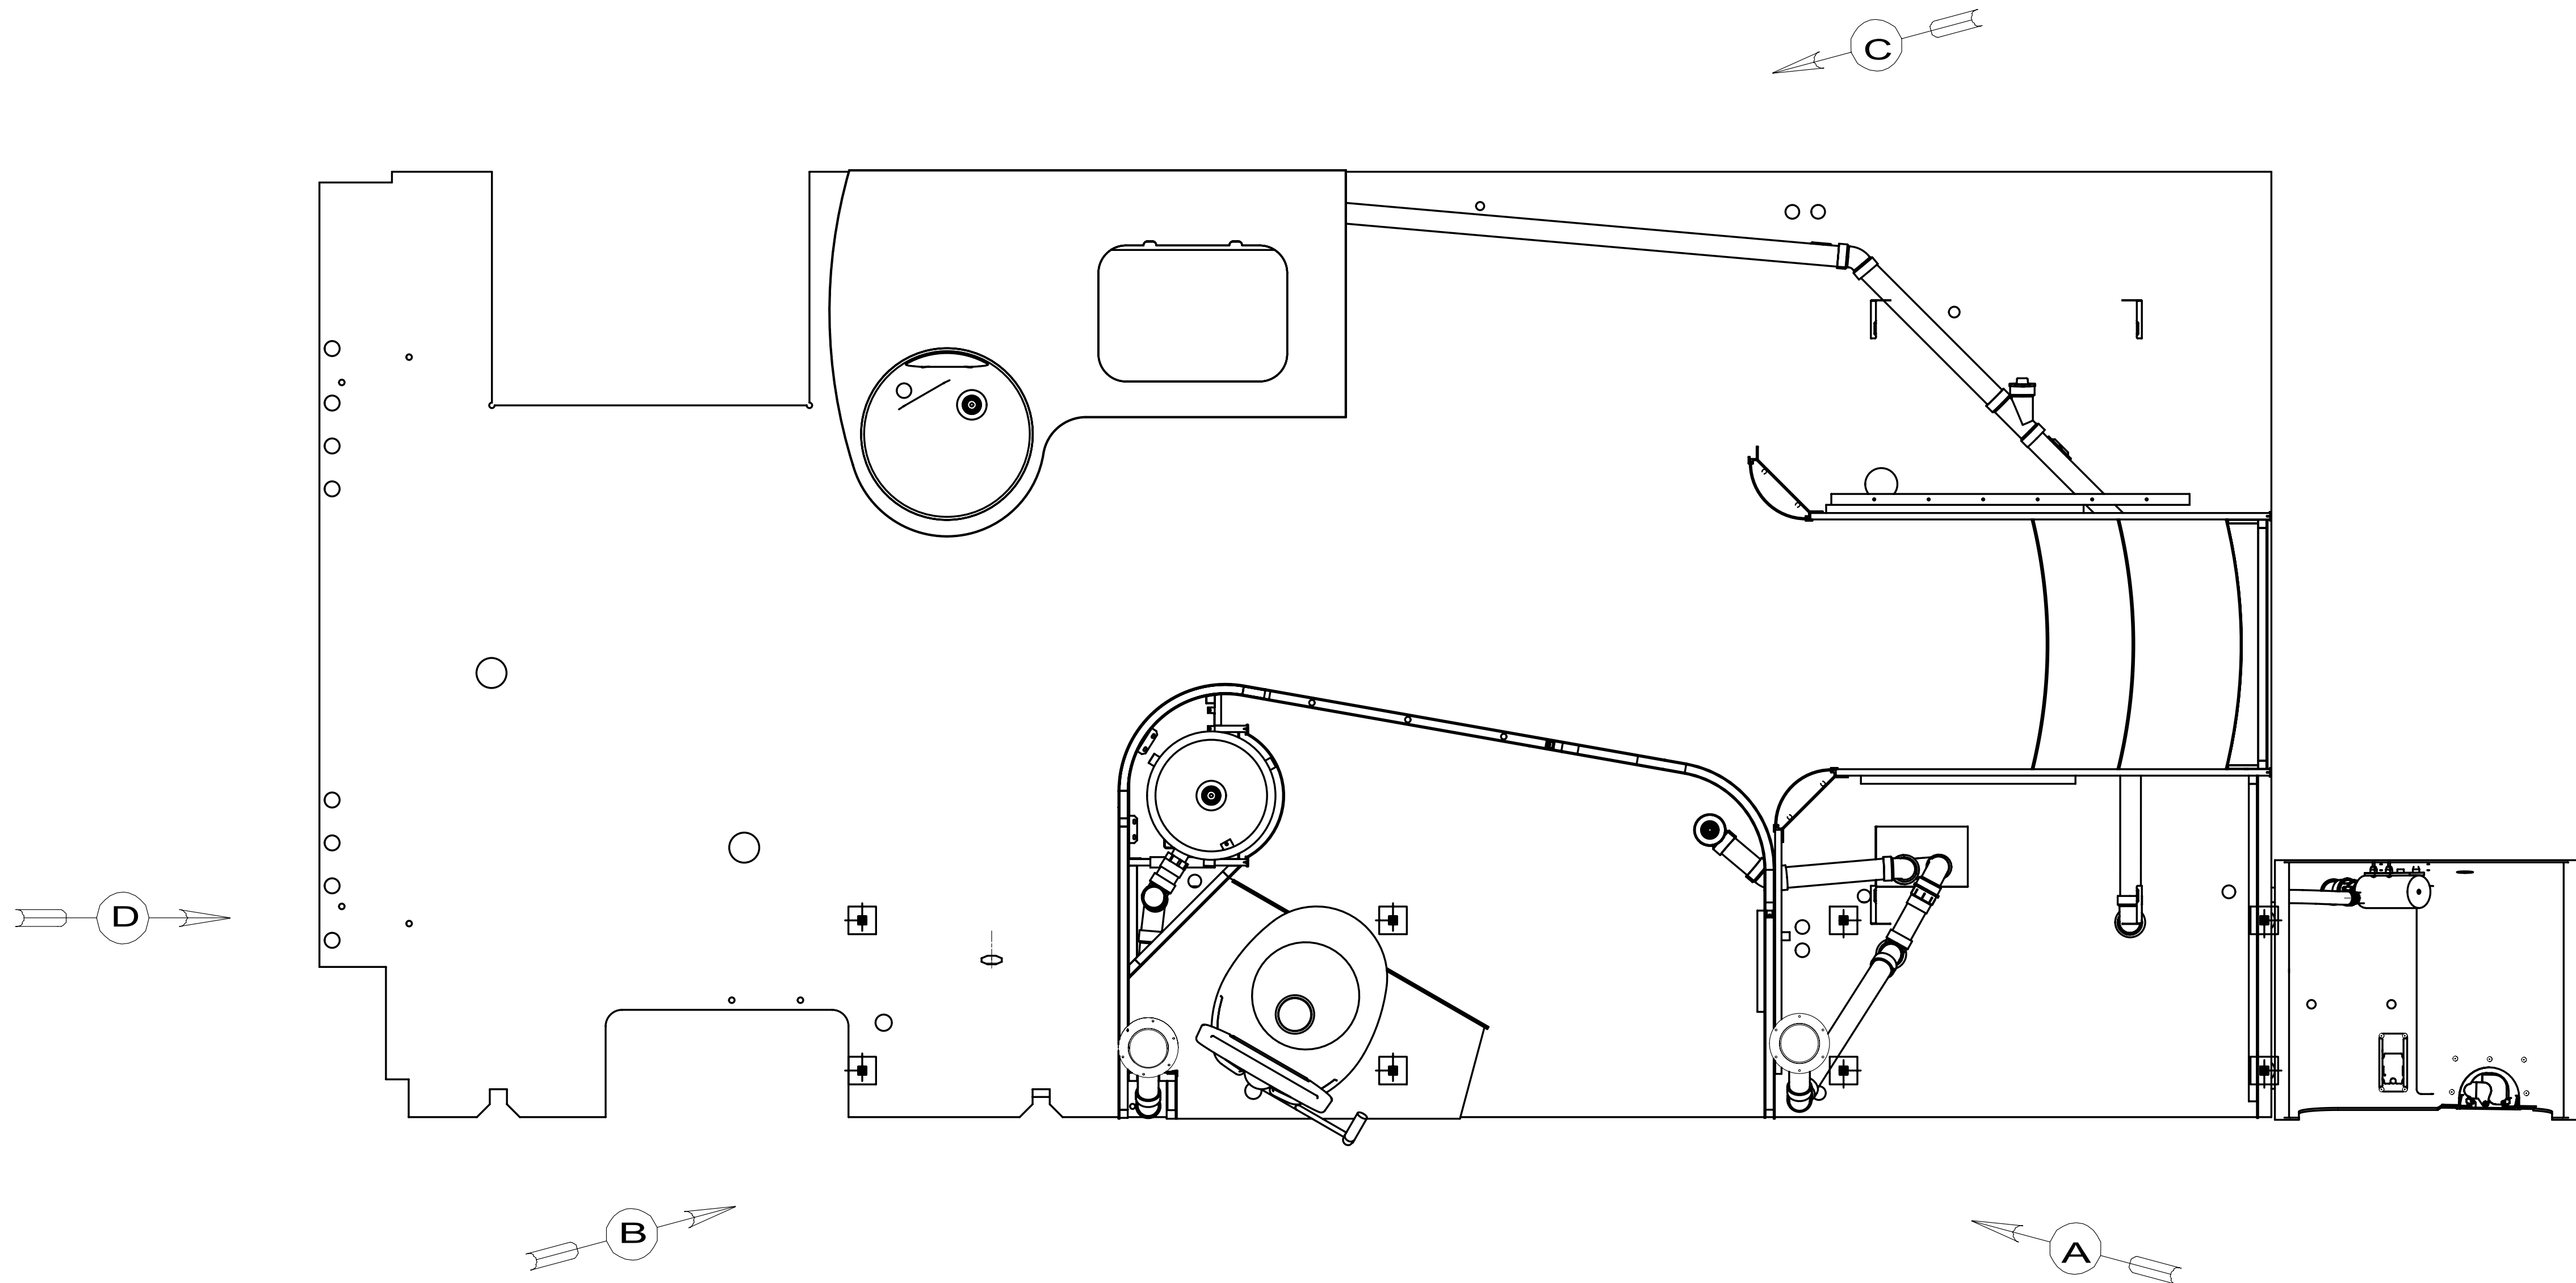


- 1JD DRAINAGE SYSTEM-HEATED-W/O
- 23T DRAINAGE SYSTEM-HEATED
- 464 TOILET
- 265 CODES/STANDARDS-CSA/CMVSS
- 1B1 CODES/STANDARDS USA

- 8 FOLLOW SEWAGE MACERATOR PUMP WINTERIZATION PROCEDURE.
REQUIRES 2 GALLONS OF R.V. ANTIFREEZE 157665-02-000 PER PUMP.
- 7 SECURE VENT PIPE TO FLOOR WITH CLAMP 62401-02-000 (2),SCREW G67-10-12B (2), BRACKET 136878-01-CHT (2).
- 6 VENT PIPE MUST PROJECT 51 MIN AND 64 MAX ABOVE ROOF FOR PROPER FIT AND FUNCTION.
ADD S-1 (116666-01-CHT SEAL-VENT PIPE) AROUND PIPE ON ROOF BEFORE VENT CAP IS INSTALLED.
5. SEAL AROUND SHOWER WITH SILICONE.
4. SECURE DRAINAGE PIPES TO CABINET USING WIRE TIE 108046-02-000, AND SCREW G67-10-12B AT INTERVALS
OF NOT MORE THAN 4 FEET APART.
3. ALL PIPE AND FITTINGS TO BE ASSEMBLED WITH SOLVENT 4020-01-000 (USA), 4020-02-000 (CAN)
2. SLOPE OF TRAP ARM MUST BE 6 PER 305 mm.
1. SLOPE OF HORIZONTAL PIPING TO BE MINIMUM OF 3 PER 305 mm.


		COPYRIGHT 2010 WINNEBAGO INDUSTRIES, INC.	
DFTR		ORIG. DATE	
CHRR		ALL DIMENSIONS ARE IN MILLIMETERS	
P.E.			
M.E.		FIRST USED	
DSNR		10 H25T	
UNSPECIFIED TOLERANCES ARE:		MATERIAL:	
WHOLE DIM (X) : 3			
ONE-PLACE (X.X) : 1.5			
TWO-PLACE (X.XX) : 0.50			
ANGLE : 1°			
THIRD ANGLE PROJECTION			
DO NOT SCALE DRAWING			
TITLE: DRAINAGE SYSTEM INSTL			
SHEET 1 OF 4		PART NO	169761

FOR
DRAINAGE
CALLOUTS
SEE DWG NO
116229-01-000

NOTES:

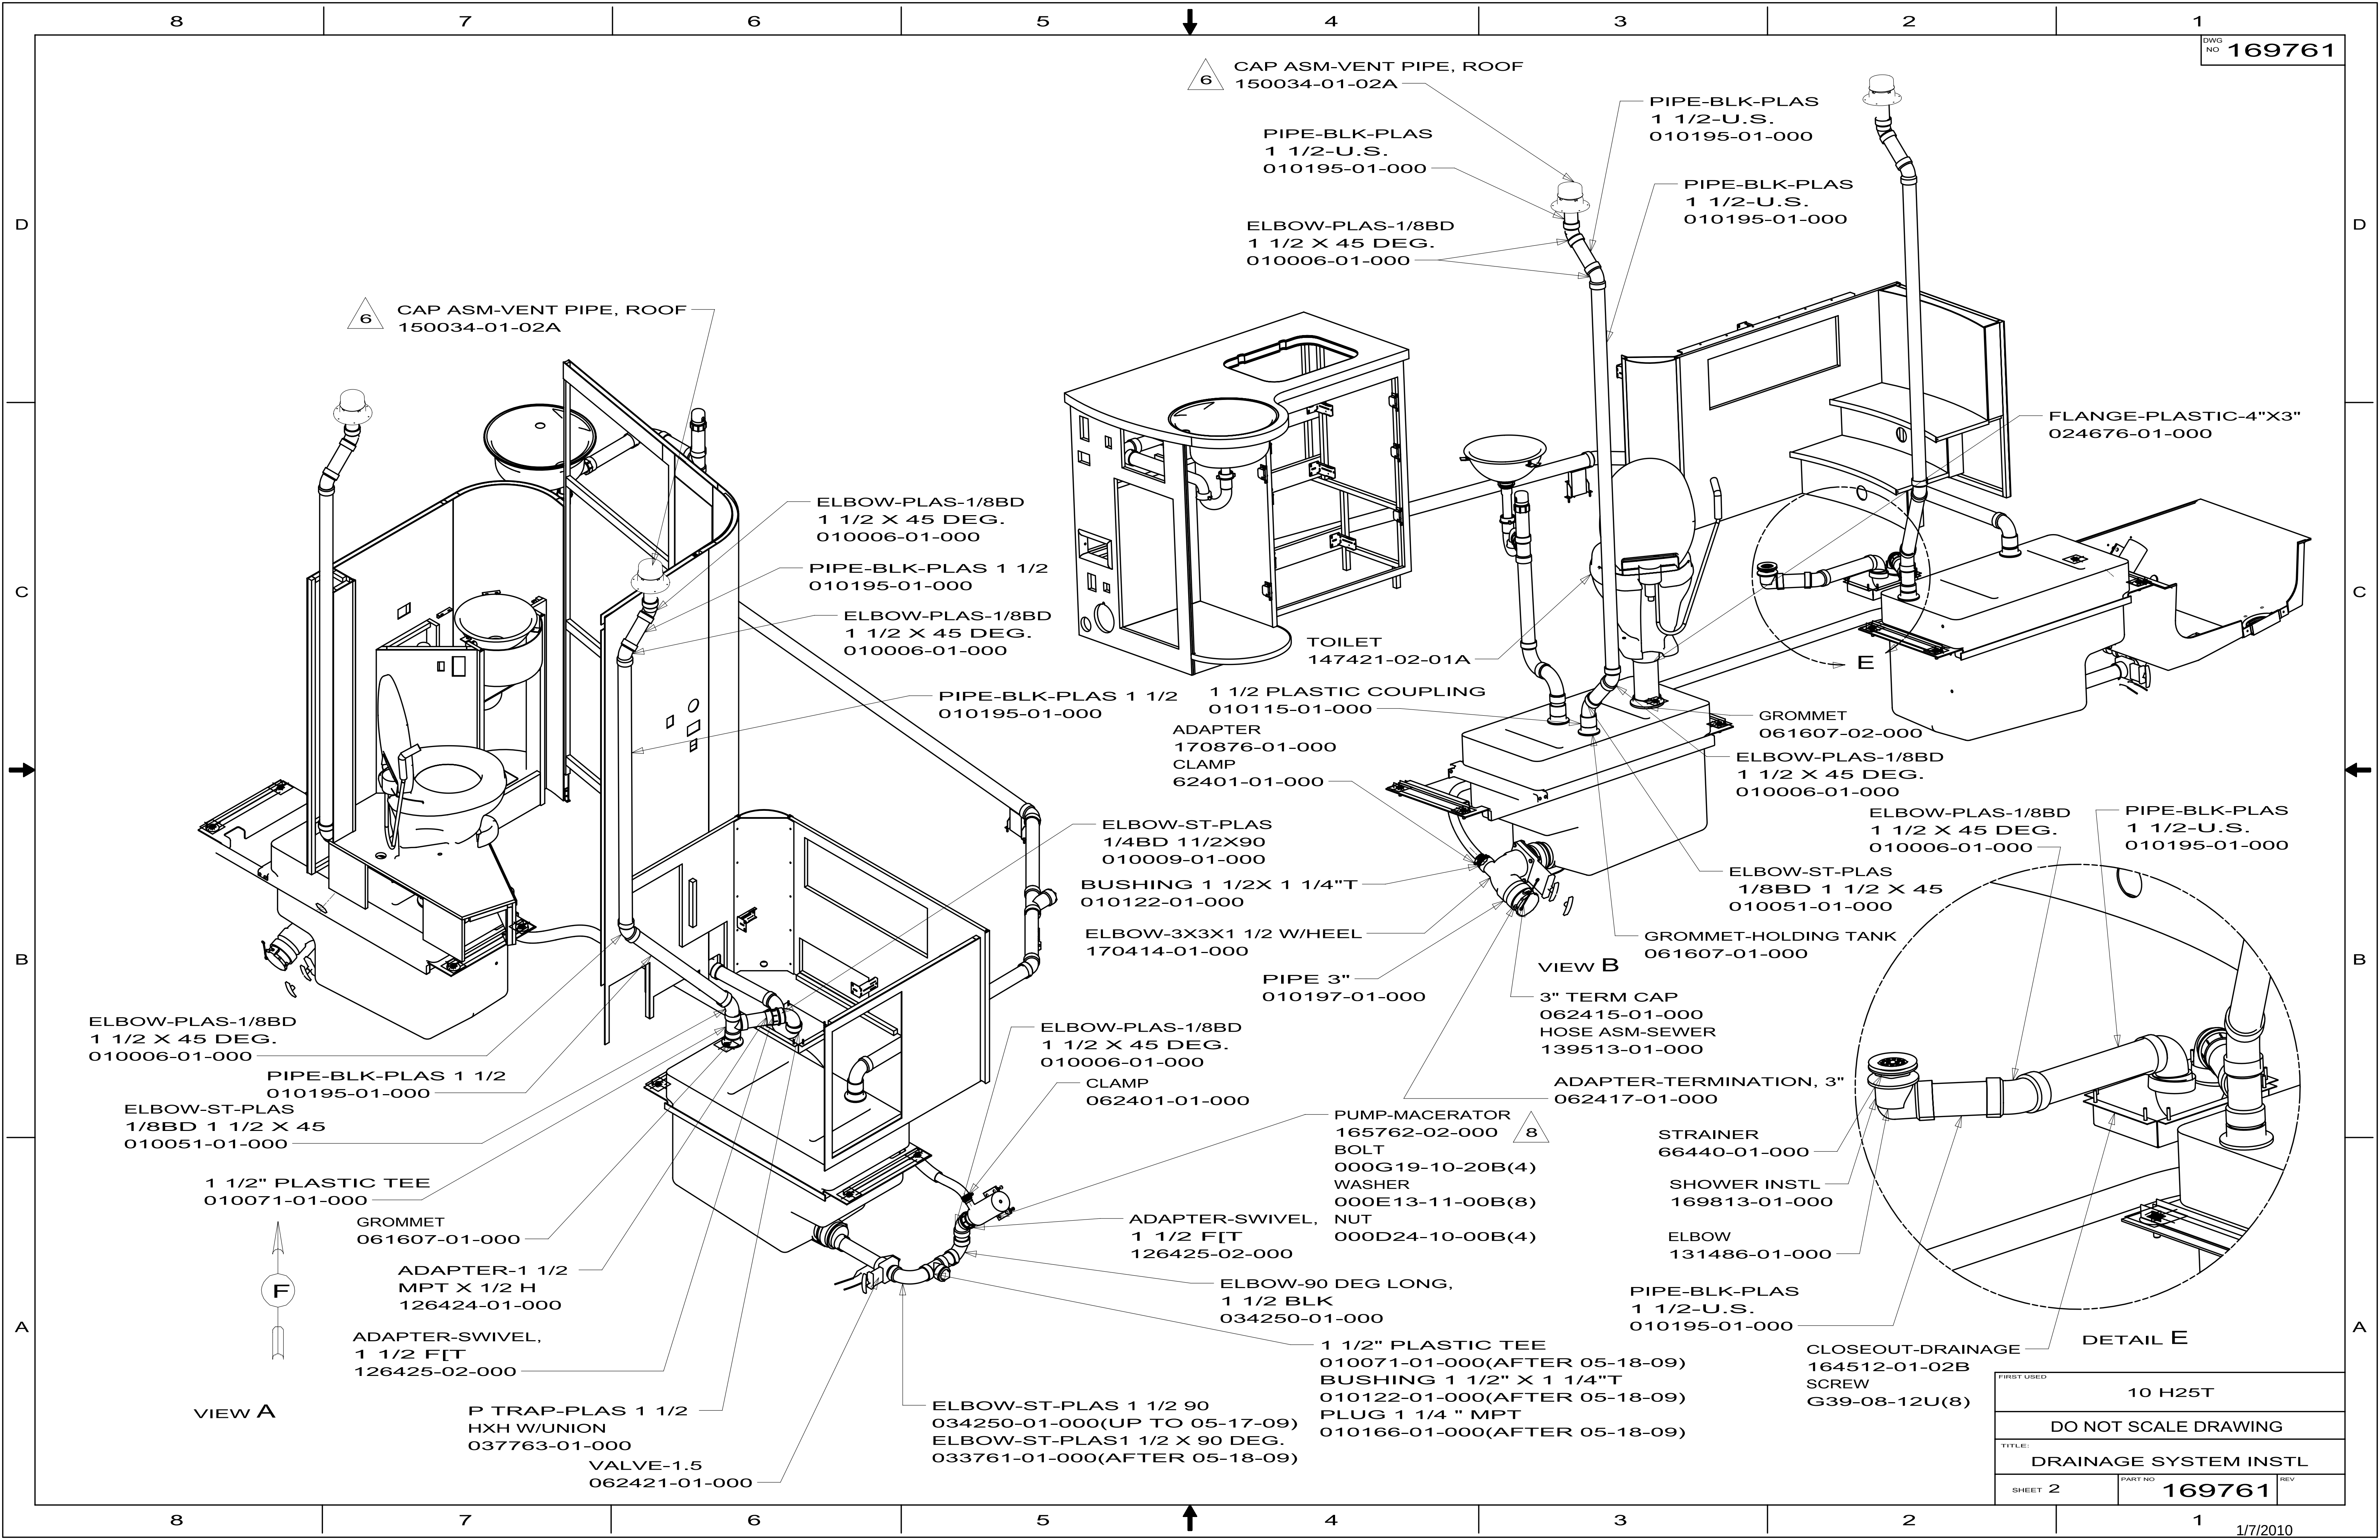


FIRST USED			
10 H25T			
DO NOT SCALE DRAWING			
TITLE:			
DRAINAGE SYSTEM INSTL			
SHEET 2		PART NO	REV
		169761	

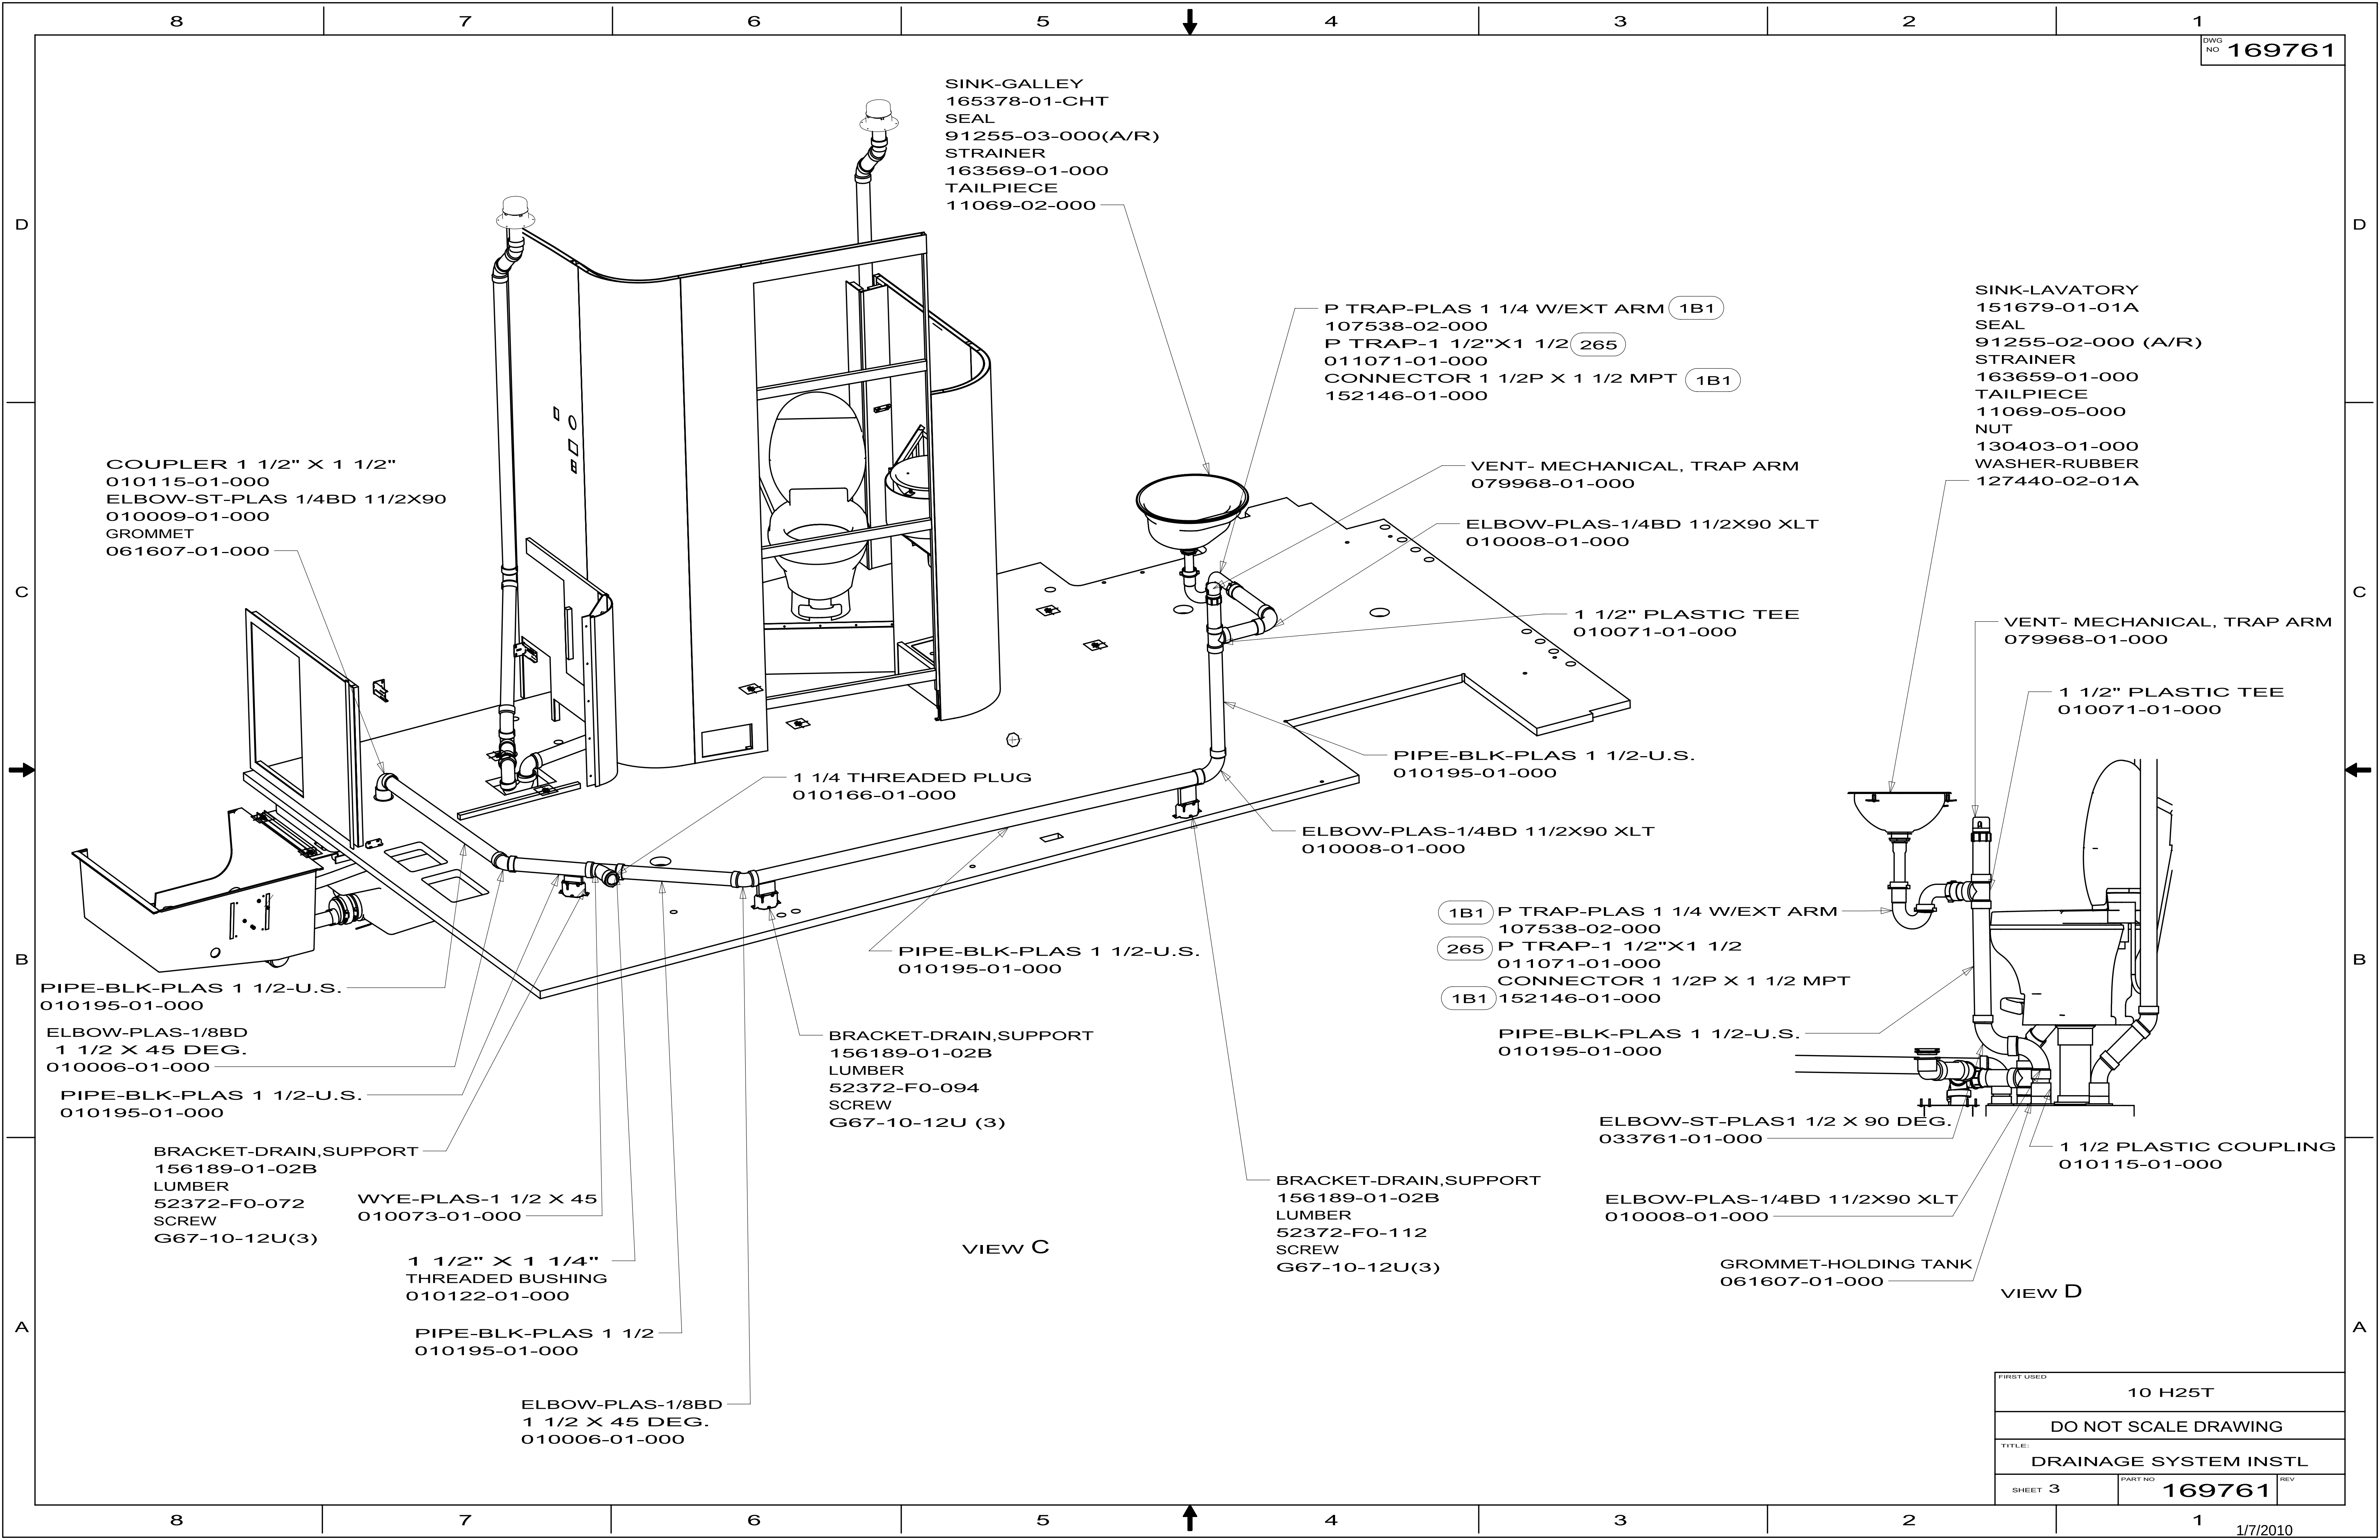

VIEW C


VIEW D

FIRST USED			10 H25T
DO NOT SCALE DRAWING			
TITLE: DRAINAGE SYSTEM INSTL			
SHEET 3	PART NO	169761	REV

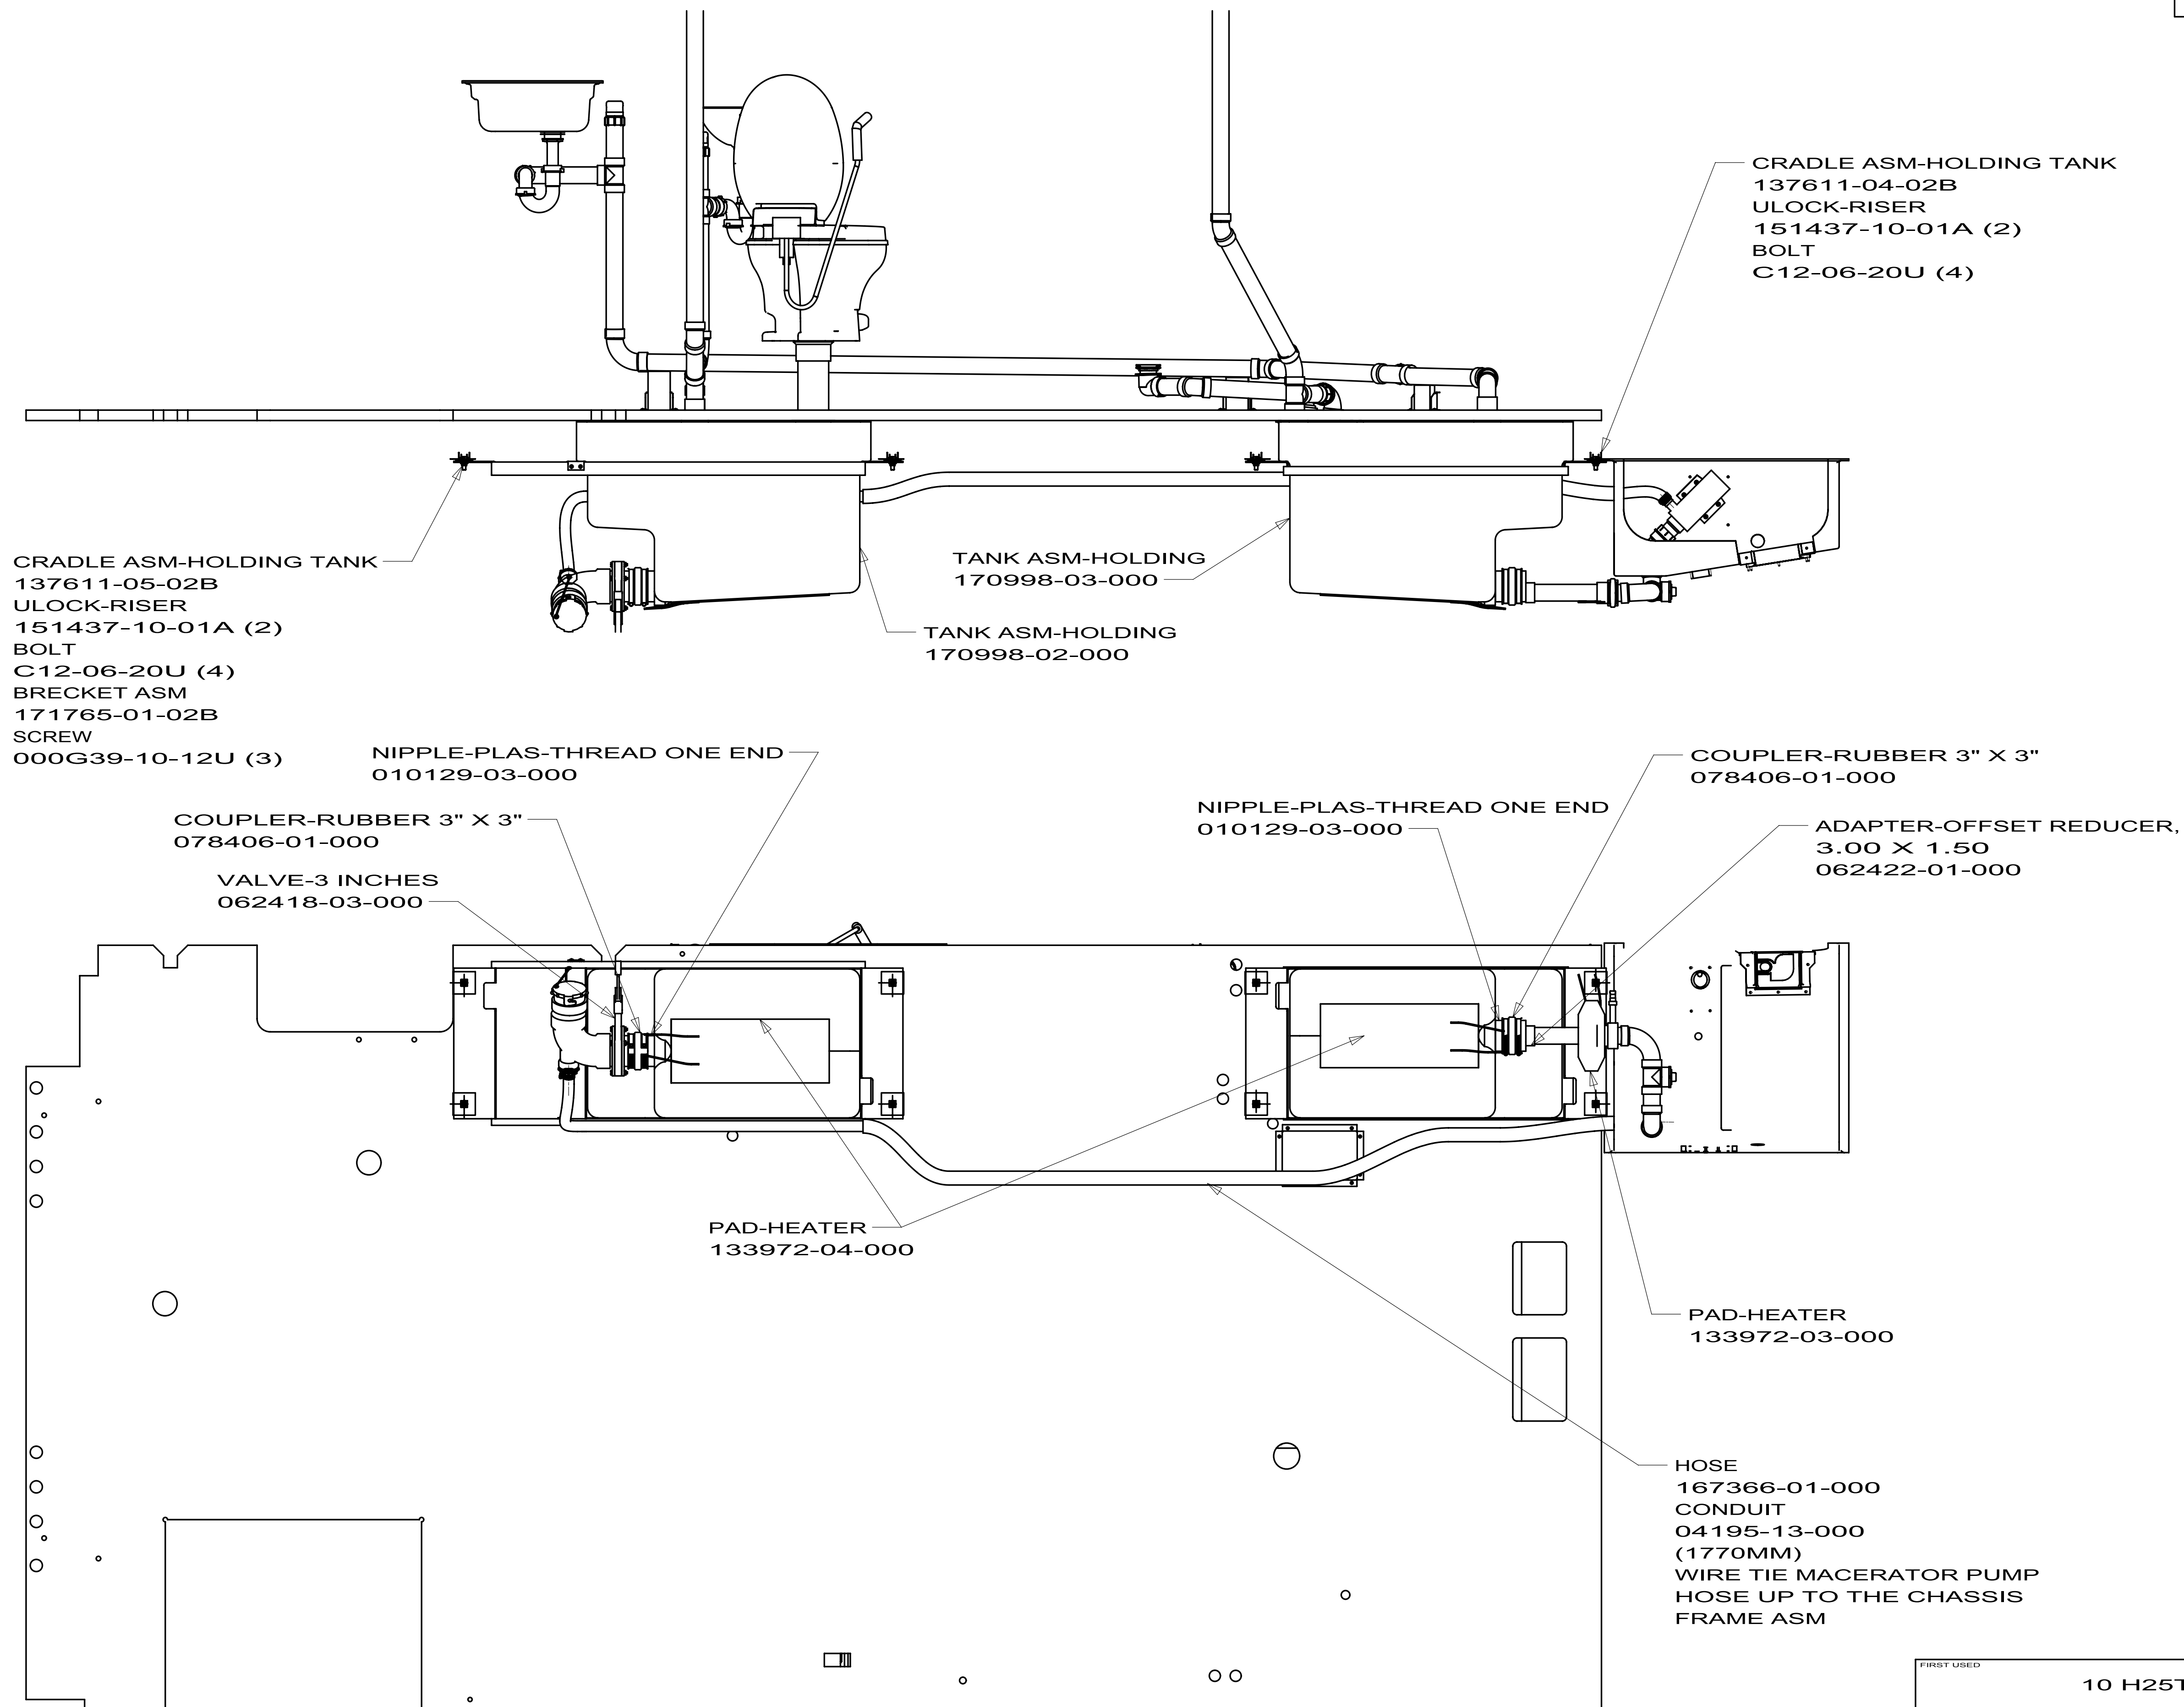

VIEW F

FIRST USED			10 H25T
TITLE:			DO NOT SCALE DRAWING
TITLE:			DRAINAGE SYSTEM INSTL
SHEET 4	PART NO	169761	REV

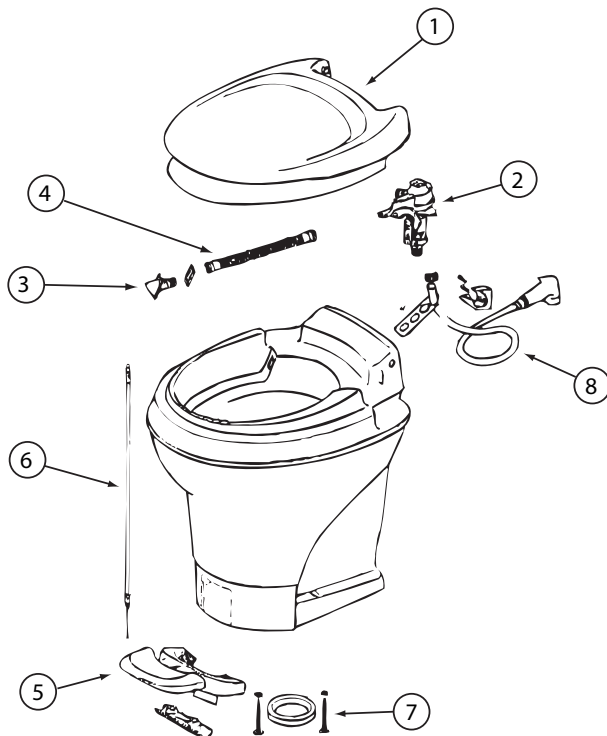

147421-01-01A, 147421-02-01A
VENDOR NO.


KEY	PART NUMBER	U/M	DESCRIPTION
1	147421-01-700	EA	SEAT & COVER ASSEMBLY(WHT)
2	147421-01-701	EA	WATER MODULE ASSEMBLY
3	147421-01-702	EA	NOZZLE ASSEMBLY
4	147421-01-703	EA	LINK - WATER MODULE
5	147421-01-704	EA	PEDAL - WHITE
6	147421-01-705	EA	FOOT CABLE
7	063740-01-706	EA	BOLT PACKAGE-FLOOR FLANGE
8	147421-01-708	EA	HAND SPRAY KIT - WHITE HEAD
	147421-01-706	EA	SEAL - BLADE
	147421-01-707	EA	CAP (UNIVERSAL BOLT) - WHITE

147421-03-01A
VENDOR NO.

KEY	PART NUMBER	U/M	DESCRIPTION
1	147421-01-700	EA	SEAT & COVER ASSEMBLY(WHT)
2	147421-01-701	EA	WATER MODULE ASSEMBLY
3	147421-01-702	EA	NOZZLE ASSEMBLY
4	147421-01-703	EA	LINK - WATER MODULE
5	147421-01-704	EA	PEDAL - WHITE
6	147421-01-705	EA	FOOT CABLE
7	063740-01-706	EA	BOLT PACKAGE-FLOOR FLANGE
	147421-01-706	EA	SEAL - BLADE
	147421-01-707	EA	CAP (UNIVERSAL BOLT) - WHITE
CONTACT WINNEBAGO PART SALES FOR UNLISTED COMPONENT(S)			


KEY	PART NUMBER	U/M	DESCRIPTION	165378-01-01A VENDOR NO.
	165378-01-700	EA	COVER-GLASS	41777
	165378-01-701	EA	KIT-FIXING	37162 - 4 PK
	165378-01-702	EA	HINGE	37441

RETAINER-SCREW
149753-01-CHT(10)
CAP-RETAINER
149753-02-CHT(10)
SCREW
000G11-08-12B(6)
000G39-08-12U(4)

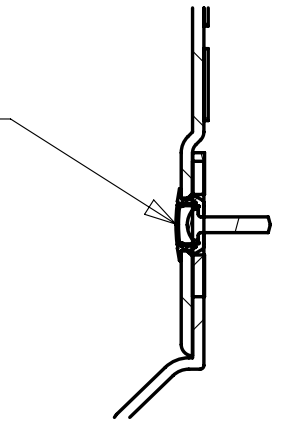


SECTION C-C

ROD-CURTAIN,SHOWER
102075-37-CHT
BRACKET-CLOTHES ROD
113236-01-CHT (2)
SCREW
G13-05-10U (6)

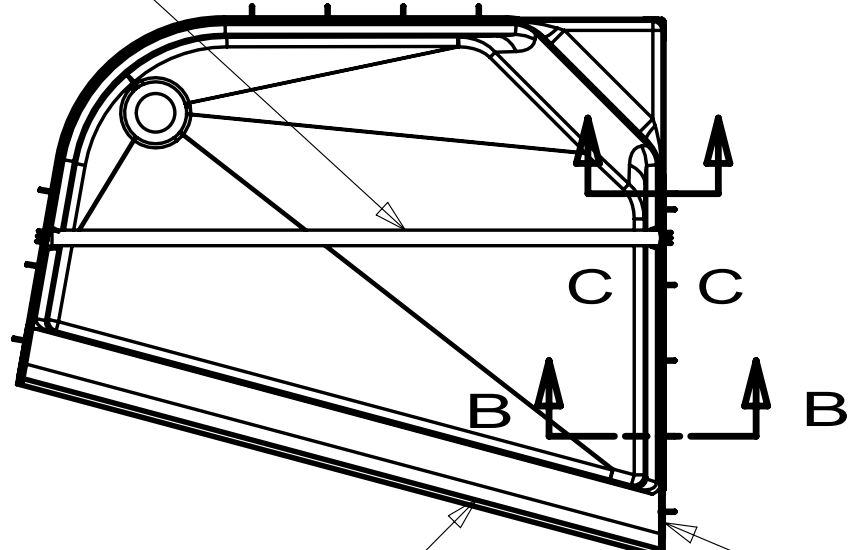


TAPE 5 2
76322-07-CHT (880)
TAPE 2
76322-05-000 (1524)

SURROUND-SHOWER
169812-01-CHT
SCREW
G67-08-12U (10)

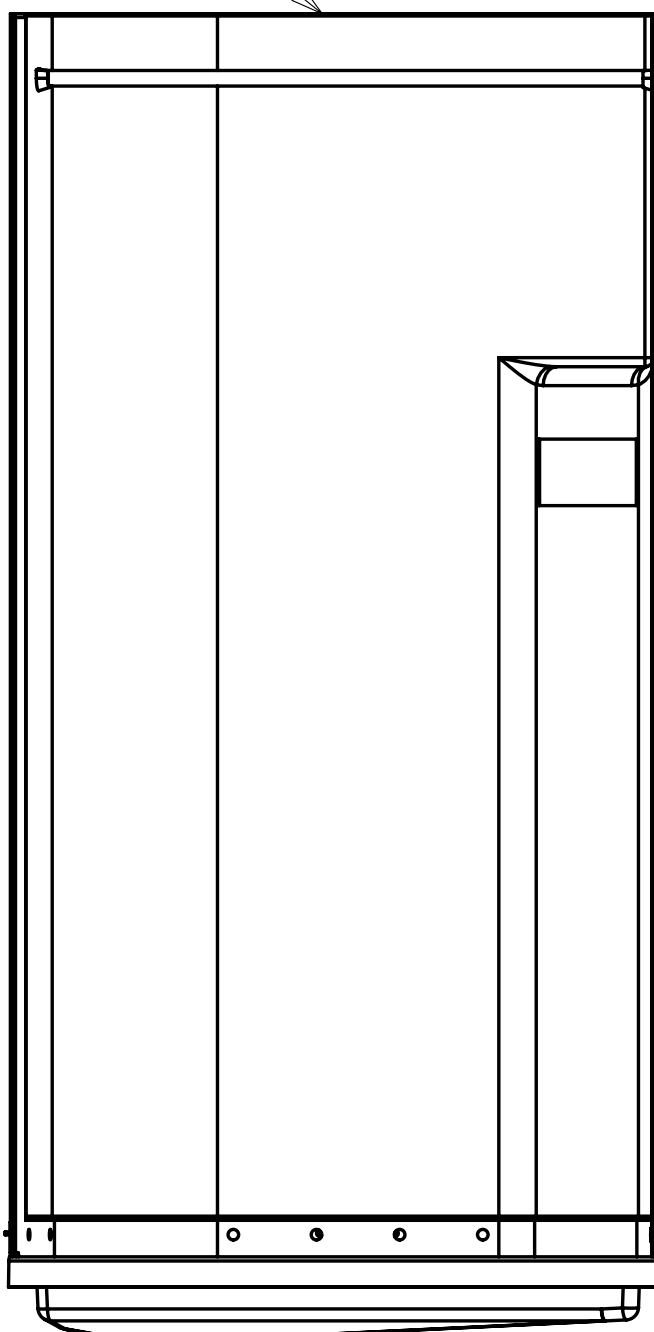

SHOWER-PAN
169811-01-CHT 1

SILICONE

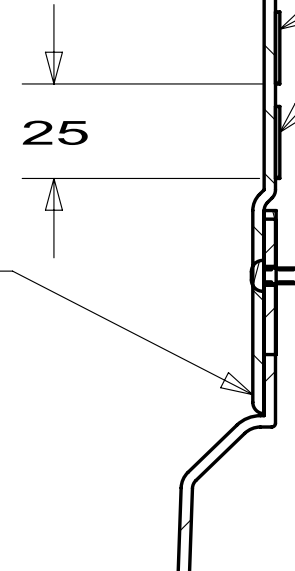

SECTION B-B

TAPE 2
76322-05-000 (AROUND PERIMETER,TOP) (1730)
TAPE 2
76322-05-000 (AROUND PERIMETER,BOTTOM) (1660)
SCREW 3
G11-08-12B (9)
G39-08-12U (3) (FOR ATTACHING SHOWER PAN)


TAPE 2
76322-05-000 (425)(2)

TAPE 2 4
76322-05-000 (1520) (7 PLACES)

TAPE 2
76322-05-000 (1520)(7)

2 PLAS-ABS
34073-23-019(2)
2 TAPE
76322-05-000 (100) (8)

50 (2)
24 (TYP)

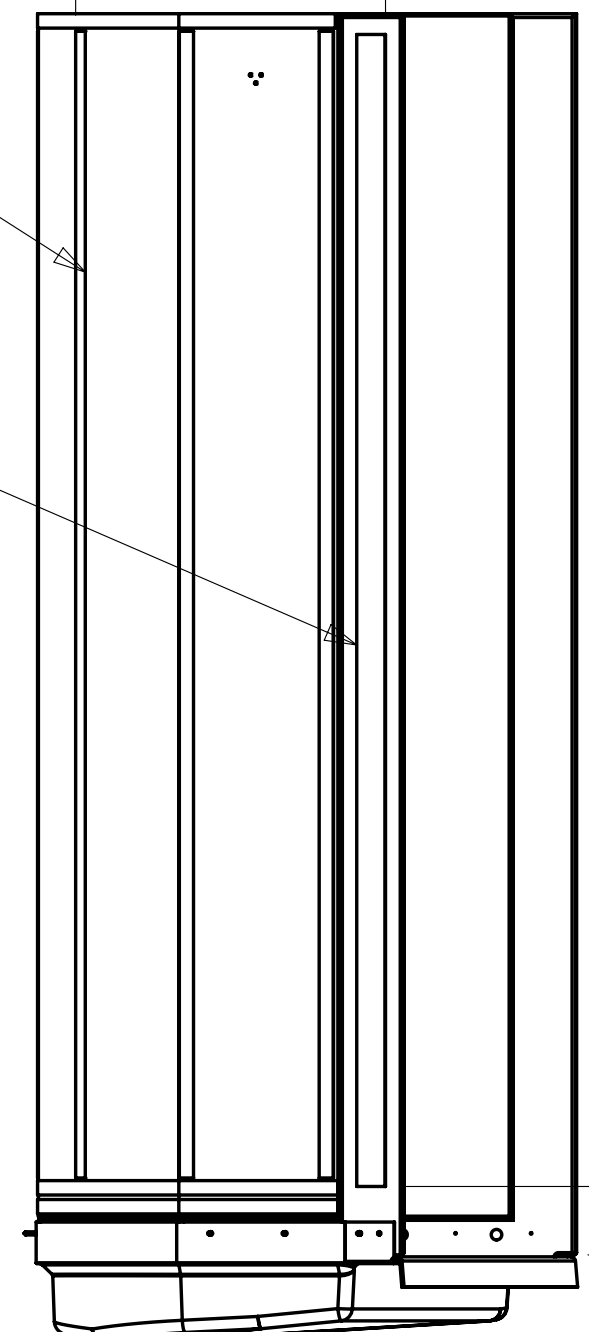


91 (TYP)

- NOTES:
1. SHOWER PAN NOT TO BE SUPPORTED BY SCREWS.
 2. CLEAN AND APPLY ADHESIVE PROMOTER 87211-01-000 TO BOTH SURFACES AND BOND WITH TAPE.
 3. DO NOT SCREW THROUGH SHOWER SURROUND.
 4. VERTICALLY CENTERED (± 100) BETWEEN END/CORNER TAPE STRIPES.
 5. APPLY BETWEEN DOOR TRACK AND SILL OF SHOWER.

WINNEBAGO INDUSTRIES		COPYRIGHT 2009 WINNEBAGO INDUSTRIES, INC.	
DTFR	ORIG. DATE		
CHKR	ALL DIMENSIONS ARE IN MILLIMETERS		
P.E.			
M.E.	FIRST USED		
DSNR	10 H25T		
UNSPECIFIED TOLERANCES ARE:		MATERIAL:	
WHOLE DIM (X) : 1			
ONE-PLACE (X.X) : 1.5			
TWO-PLACE (X.XX) : 0.50			
ANGLE : 1°			
THIRD ANGLE PROJECTION			
DO NOT SCALE DRAWING			
TITLE: SHOWER INSTL-ENCLOSURE			
SHEET 1 OF 1	PART NO	169813	REV
REF:		1	


8			7			6			5			4			3			2			1		

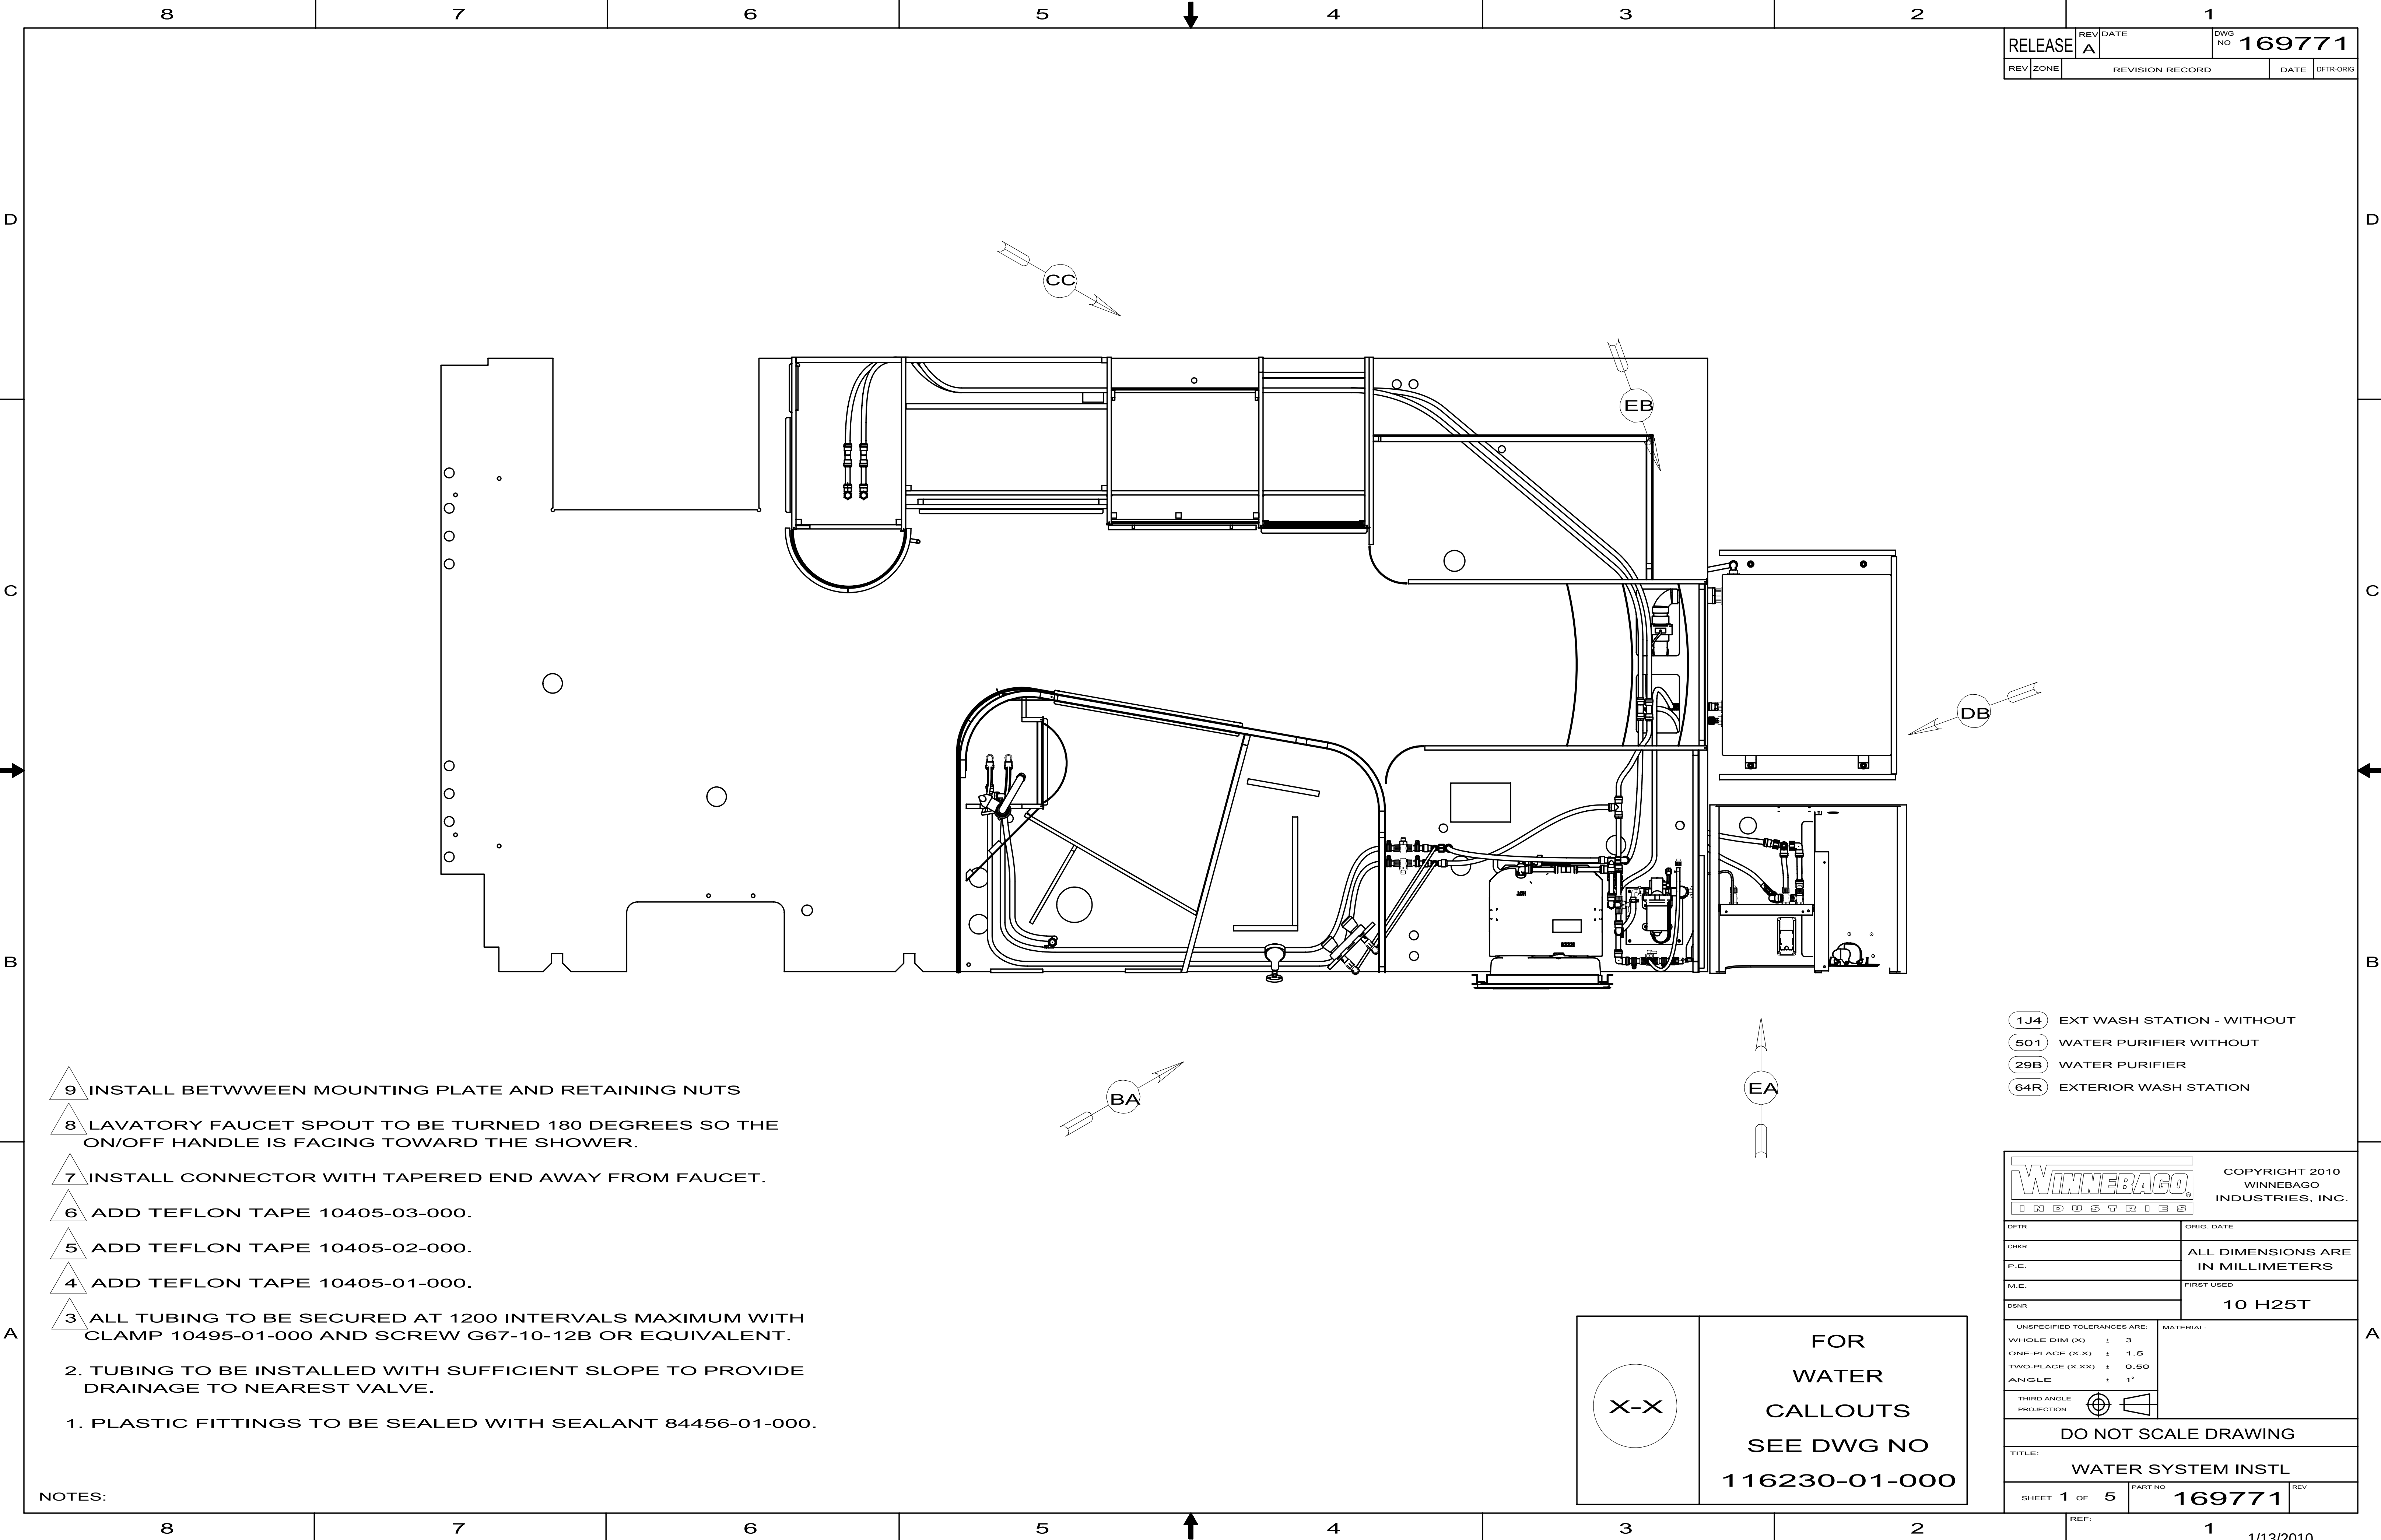

RELEASE		REV A	DATE	DWG NO	169771	
REV	ZONE	REVISION RECORD			DATE	DFTR-ORIG


- 9 INSTALL BETWEEN MOUNTING PLATE AND RETAINING NUTS
- 8 LAVATORY FAUCET SPOUT TO BE TURNED 180 DEGREES SO THE ON/OFF HANDLE IS FACING TOWARD THE SHOWER.
- 7 INSTALL CONNECTOR WITH TAPERED END AWAY FROM FAUCET.
- 6 ADD TEFLON TAPE 10405-03-000.
- 5 ADD TEFLON TAPE 10405-02-000.
- 4 ADD TEFLON TAPE 10405-01-000.
- 3 ALL TUBING TO BE SECURED AT 1200 INTERVALS MAXIMUM WITH CLAMP 10495-01-000 AND SCREW G67-10-12B OR EQUIVALENT.
2. TUBING TO BE INSTALLED WITH SUFFICIENT SLOPE TO PROVIDE DRAINAGE TO NEAREST VALVE.
1. PLASTIC FITTINGS TO BE SEALED WITH SEALANT 84456-01-000.

- 1J4 EXT WASH STATION - WITHOUT
- 501 WATER PURIFIER WITHOUT
- 29B WATER PURIFIER
- 64R EXTERIOR WASH STATION

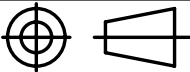WINNEBAGO® INDUSTRIES		COPYRIGHT 2010 WINNEBAGO INDUSTRIES, INC.	
DISTR		ORIG. DATE	
CHKR		ALL DIMENSIONS ARE IN MILLIMETERS	
P.E.			
M.E.		FIRST USED	
DSNR		10 H25T	
UNSPECIFIED TOLERANCES ARE:		MATERIAL:	
WHOLE DIM (X) ± 3			
ONE-PLACE (X.X) ± 1.5			
TWO-PLACE (X.XX) ± 0.50			
ANGLE ± 1°			
THIRD ANGLE PROJECTION			
DO NOT SCALE DRAWING			
TITLE:			
WATER SYSTEM INSTL			
SHEET 1 OF 5		PART NO	REV
		169771	

X-X

FOR WATER CALLOUTS SEE DWG NO 116230-01-000

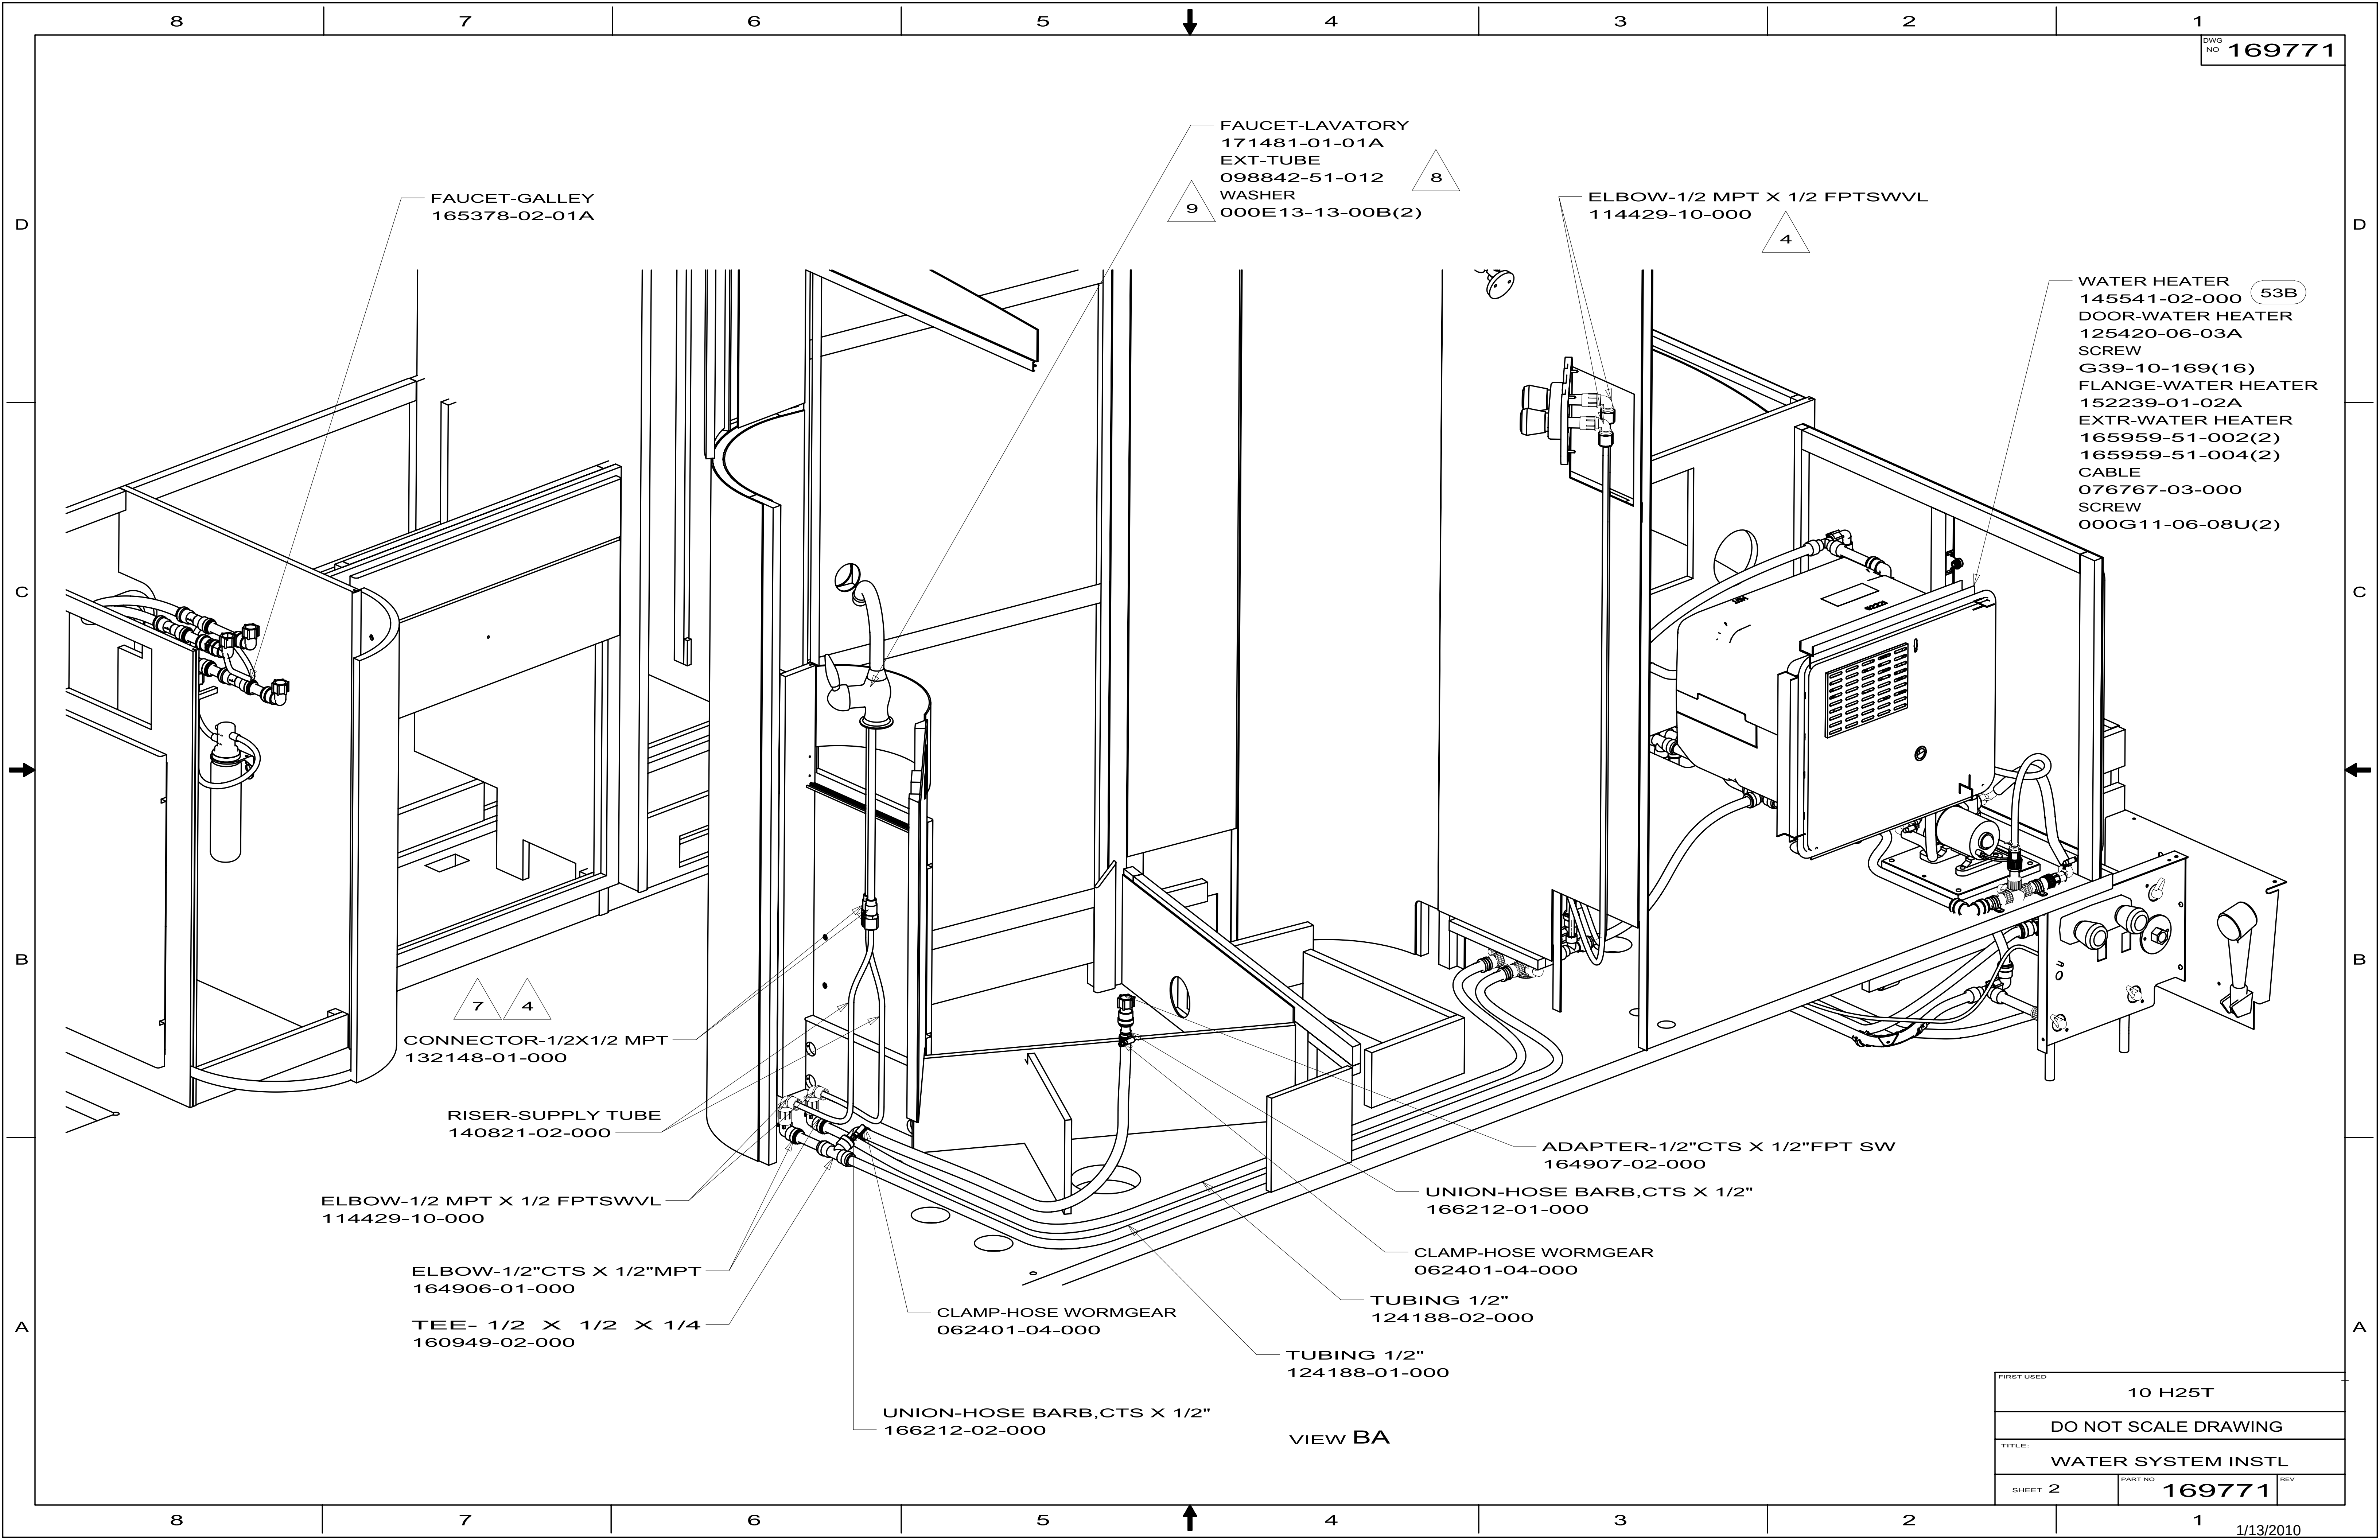

FAUCET-GALLEY
165378-02-01A

FAUCET-LAVATORY
171481-01-01A
EXT-TUBE
098842-51-012
WASHER
000E13-13-00B(2)

ELBOW-1/2 MPT X 1/2 FPTSWVL
114429-10-000

WATER HEATER
145541-02-000 (53B)
DOOR-WATER HEATER
125420-06-03A
SCREW
G39-10-169(16)
FLANGE-WATER HEATER
152239-01-02A
EXTR-WATER HEATER
165959-51-002(2)
165959-51-004(2)
CABLE
076767-03-000
SCREW
000G11-06-08U(2)

CONNECTOR-1/2X1/2 MPT
132148-01-000

RISER-SUPPLY TUBE
140821-02-000

ELBOW-1/2 MPT X 1/2 FPTSWVL
114429-10-000

ELBOW-1/2"CTS X 1/2"MPT
164906-01-000

TEE- 1/2 X 1/2 X 1/4
160949-02-000

UNION-HOSE BARB,CTS X 1/2"
166212-02-000

CLAMP-HOSE WORMGEAR
062401-04-000

TUBING 1/2"
124188-01-000

CLAMP-HOSE WORMGEAR
062401-04-000


UNION-HOSE BARB,CTS X 1/2"
166212-01-000

ADAPTER-1/2"CTS X 1/2"FPT SW
164907-02-000

TUBING 1/2"
124188-02-000


VIEW BA


FIRST USED		10 H25T	
DO NOT SCALE DRAWING			
TITLE:			
WATER SYSTEM INSTL			
SHEET 2	PART NO	169771	REV

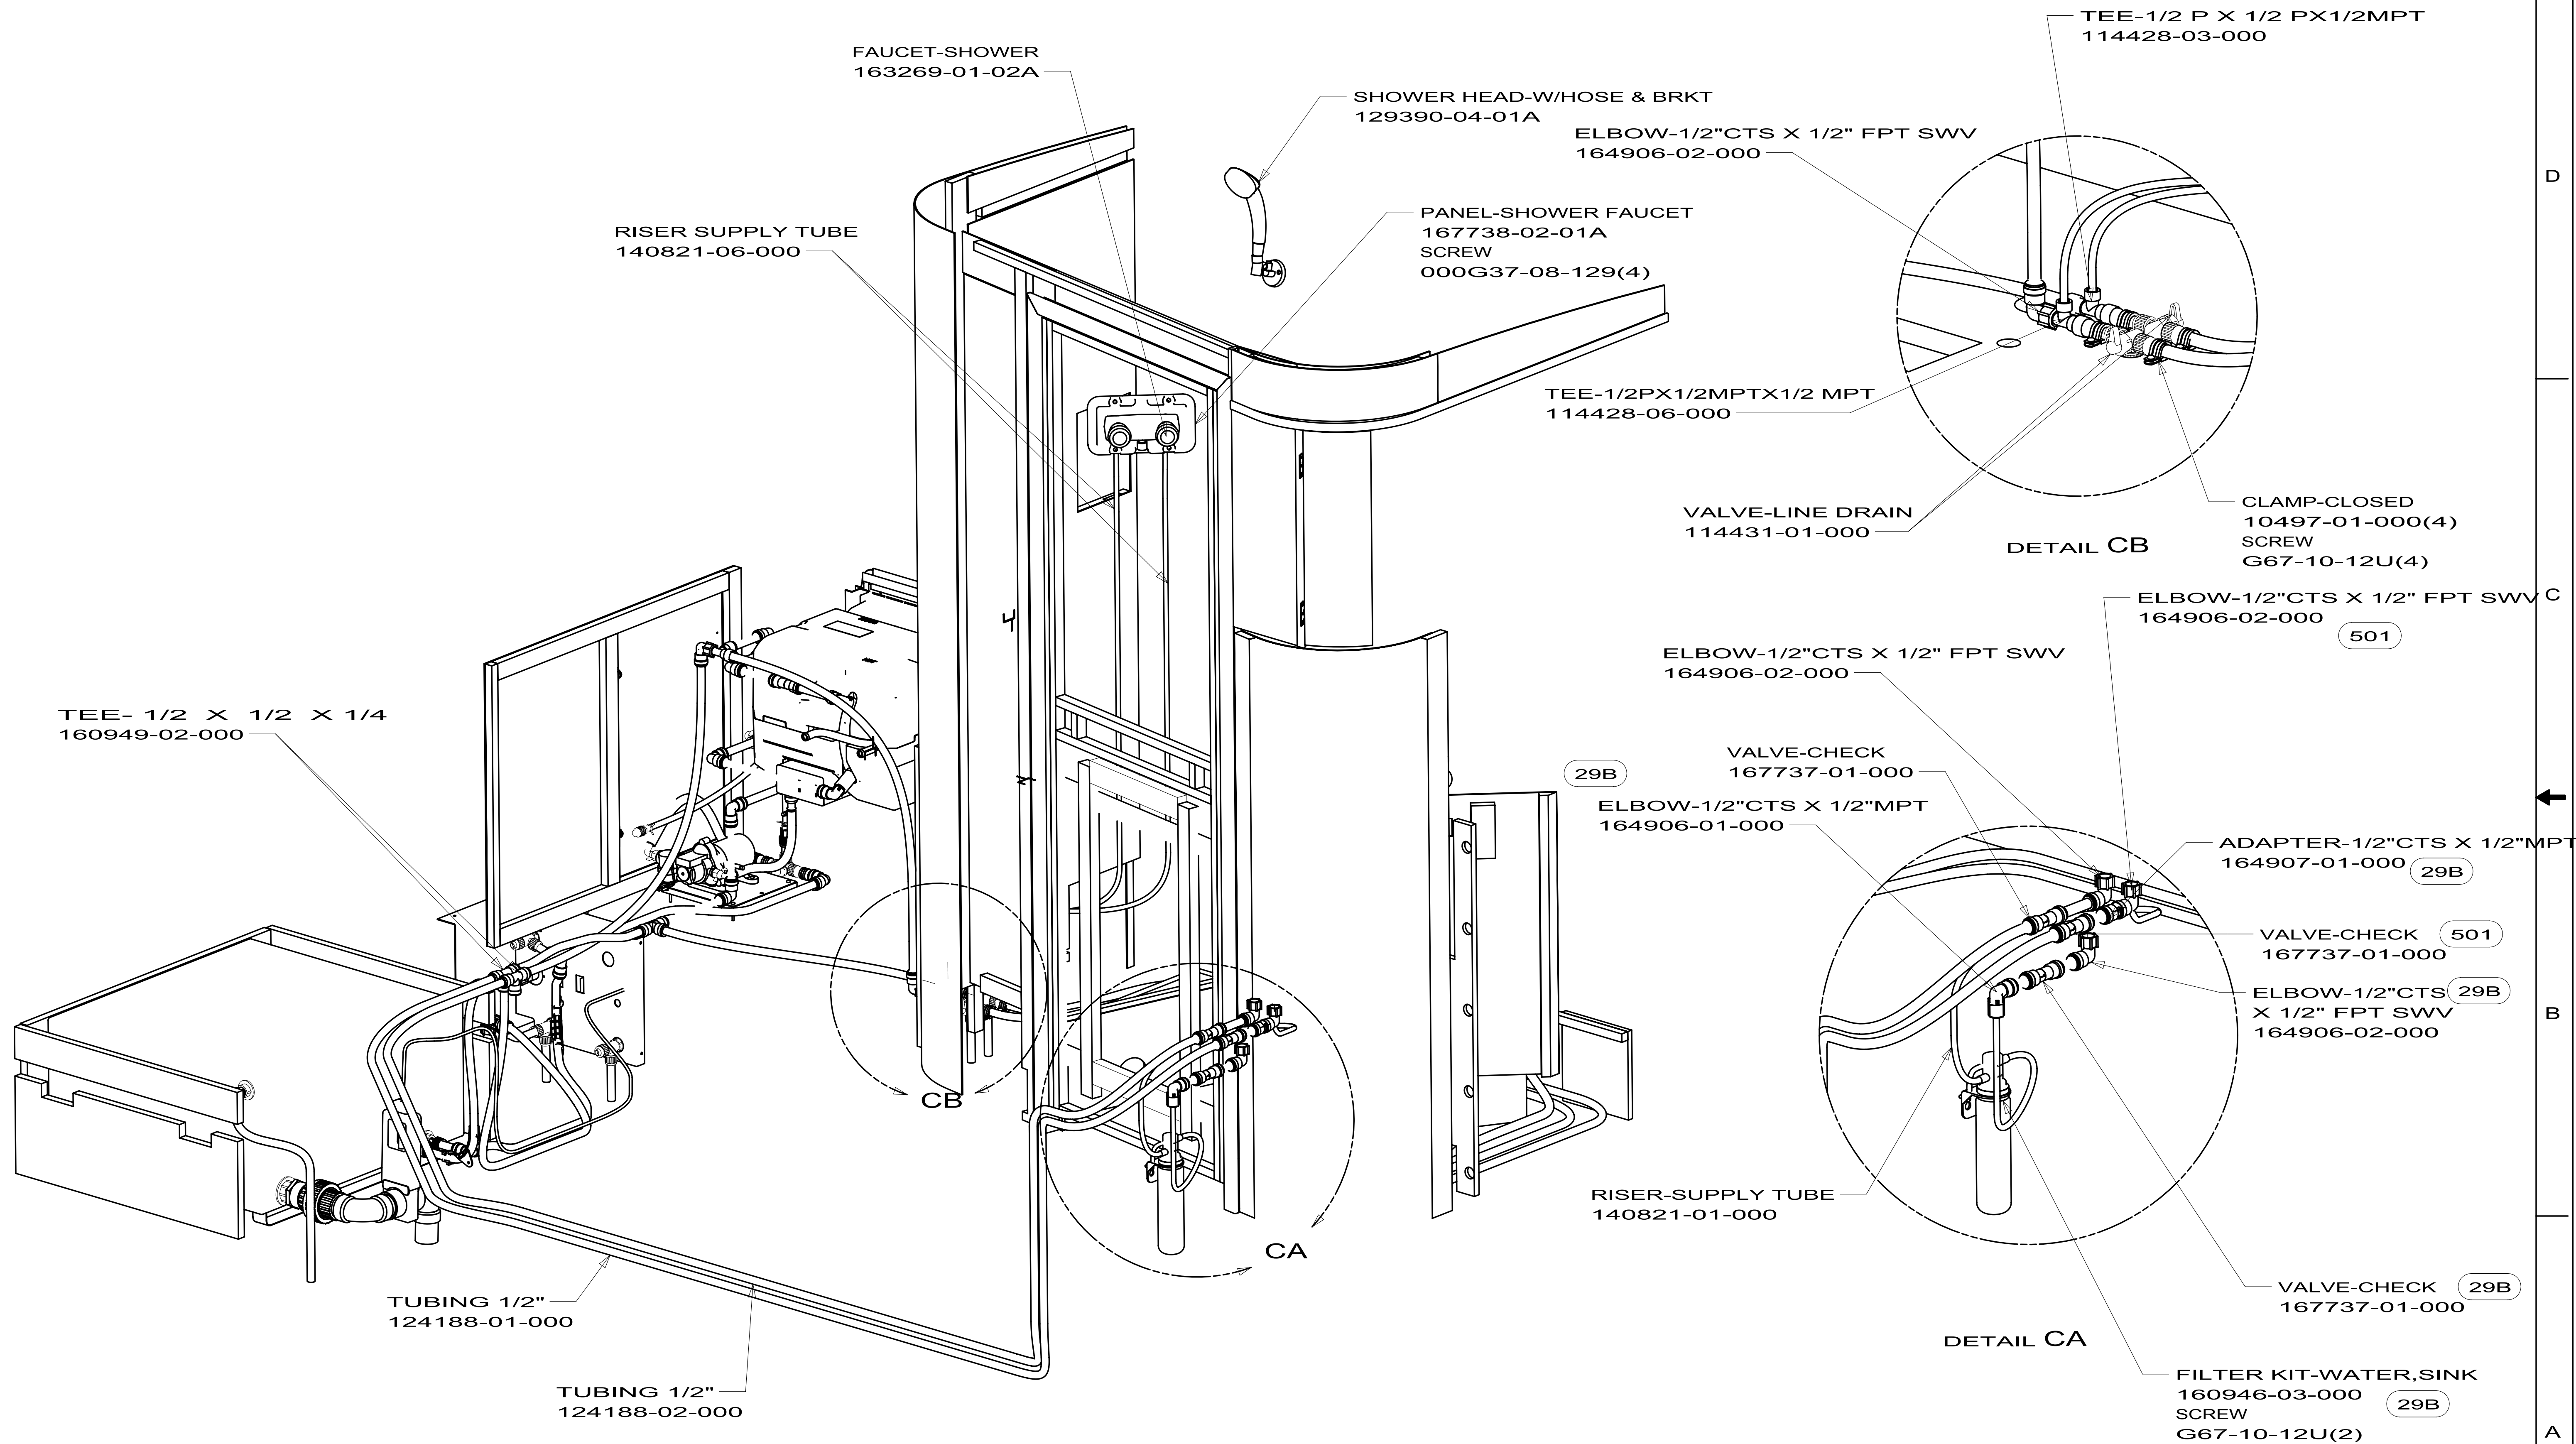

VIEW CC

FIRST USED			
10 H25T			
DO NOT SCALE DRAWING			
TITLE:			
WATER SYSTEM INSTL			
SHEET 3		PART NO 169771	REV

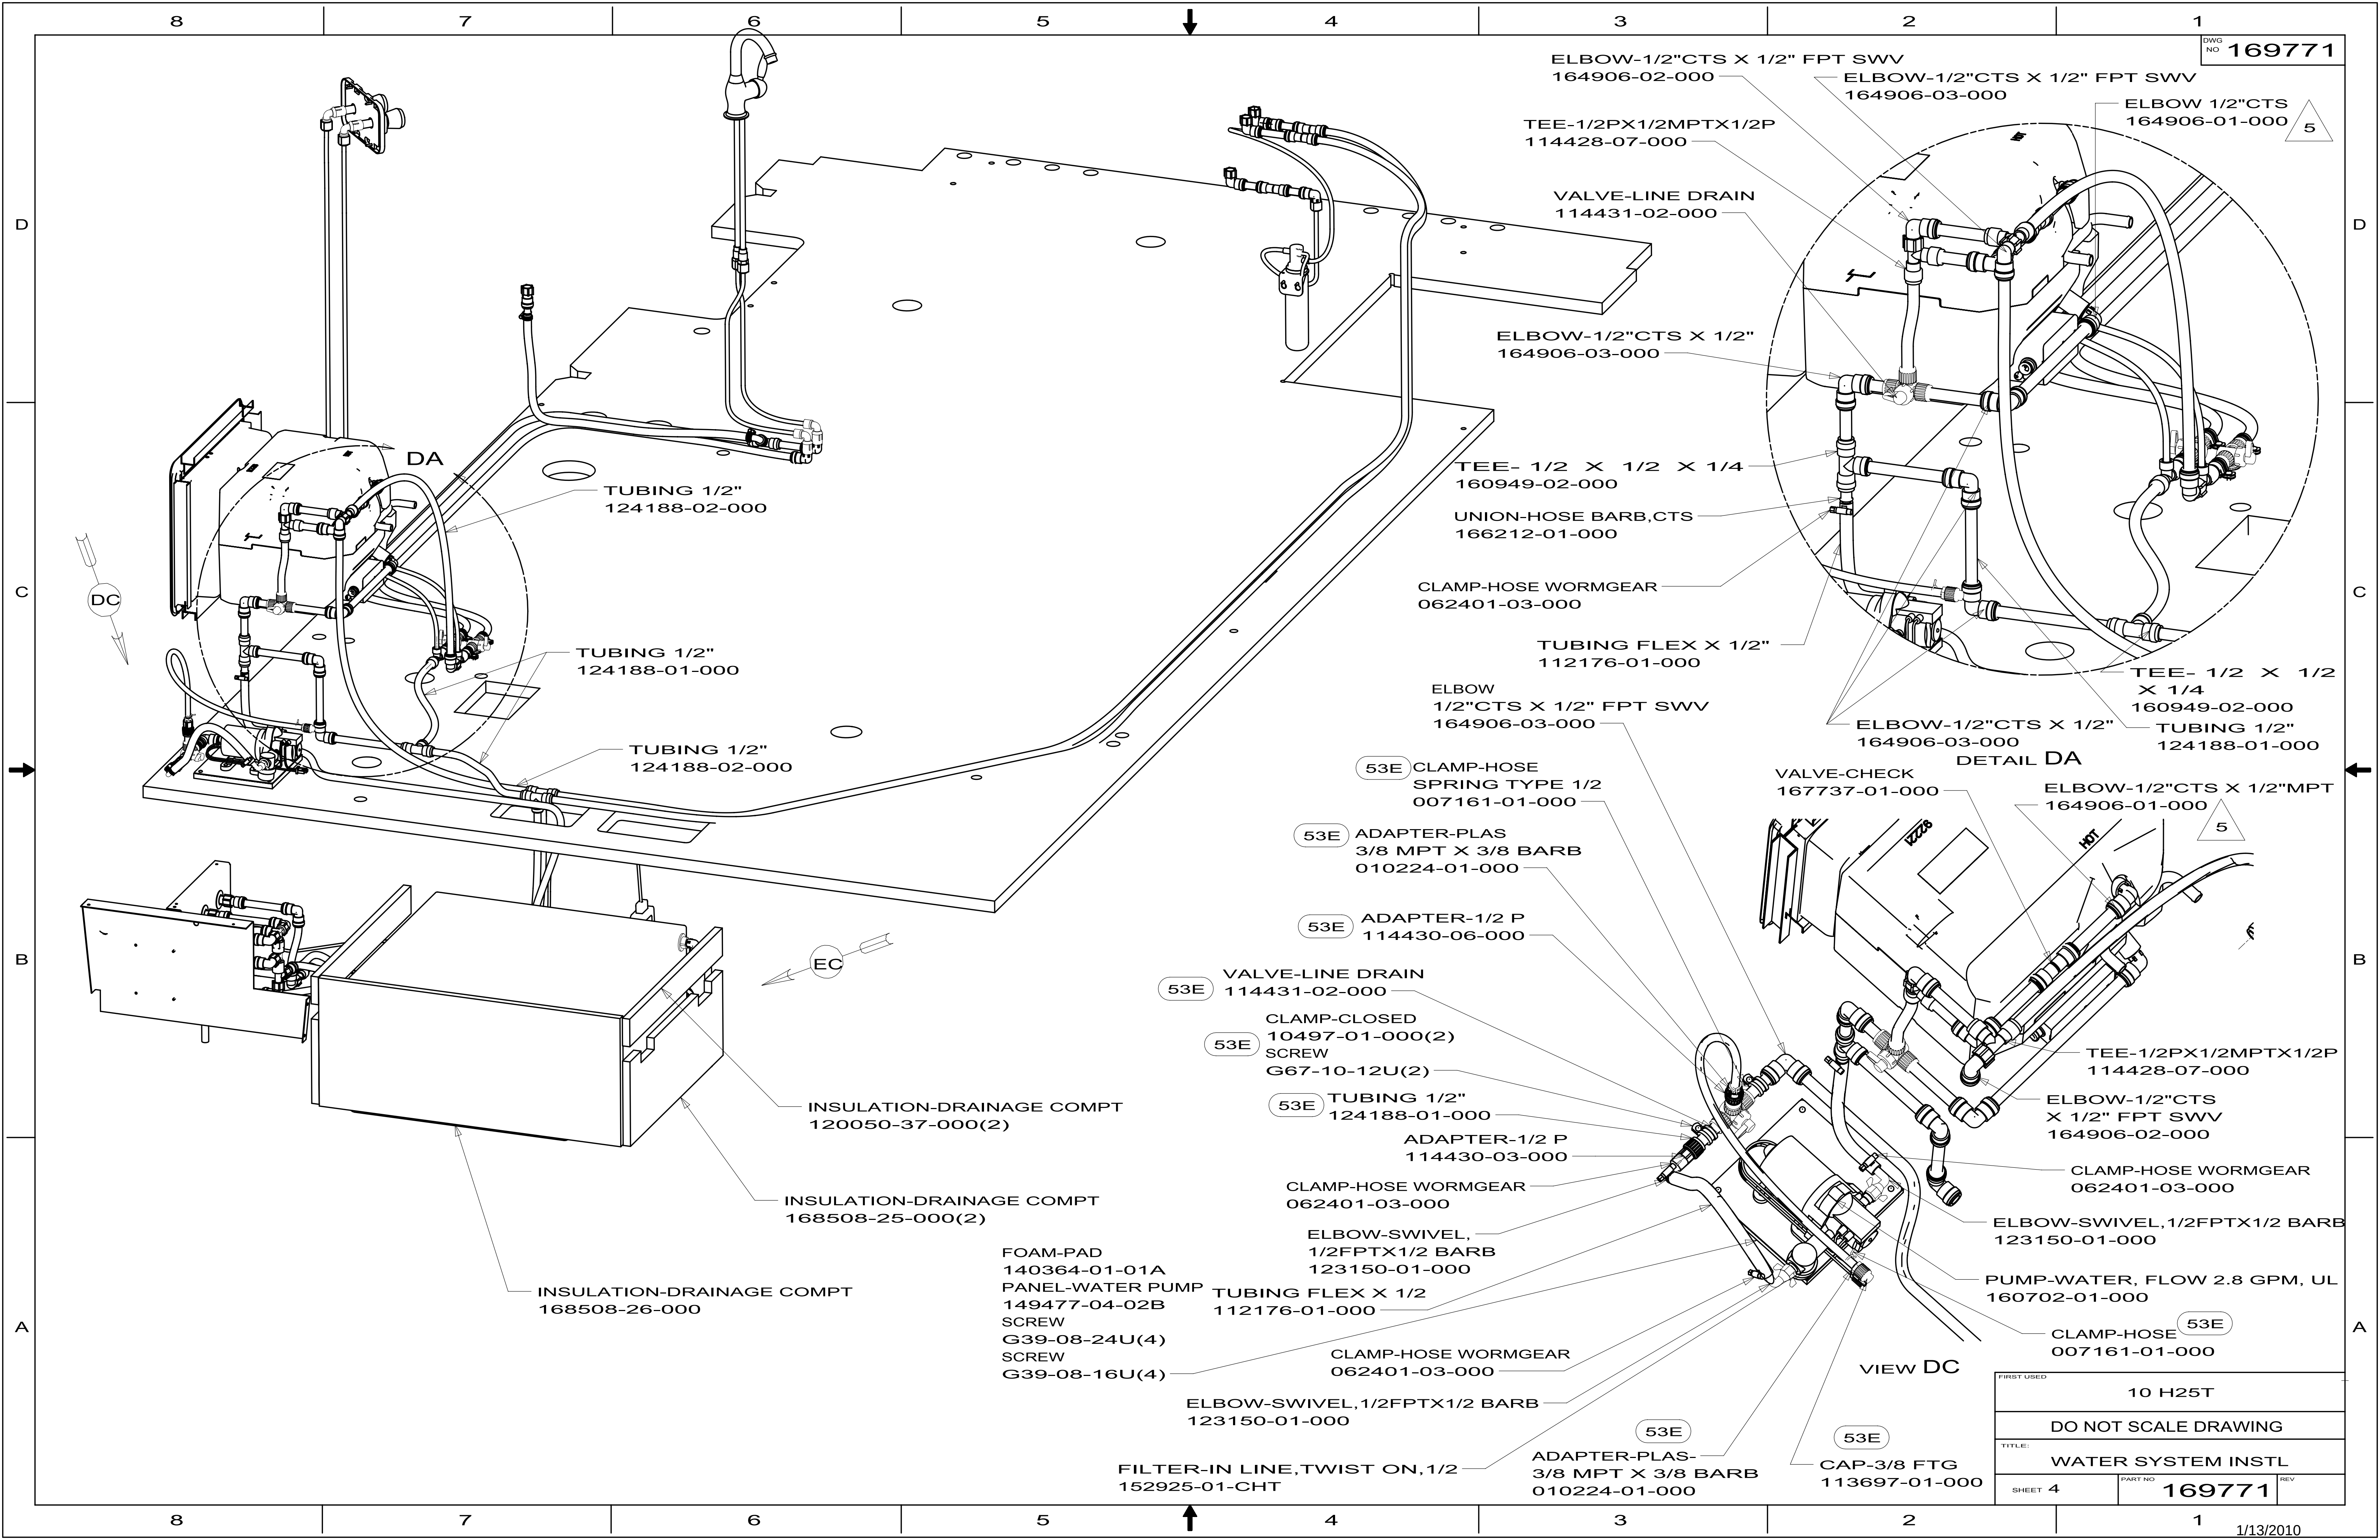


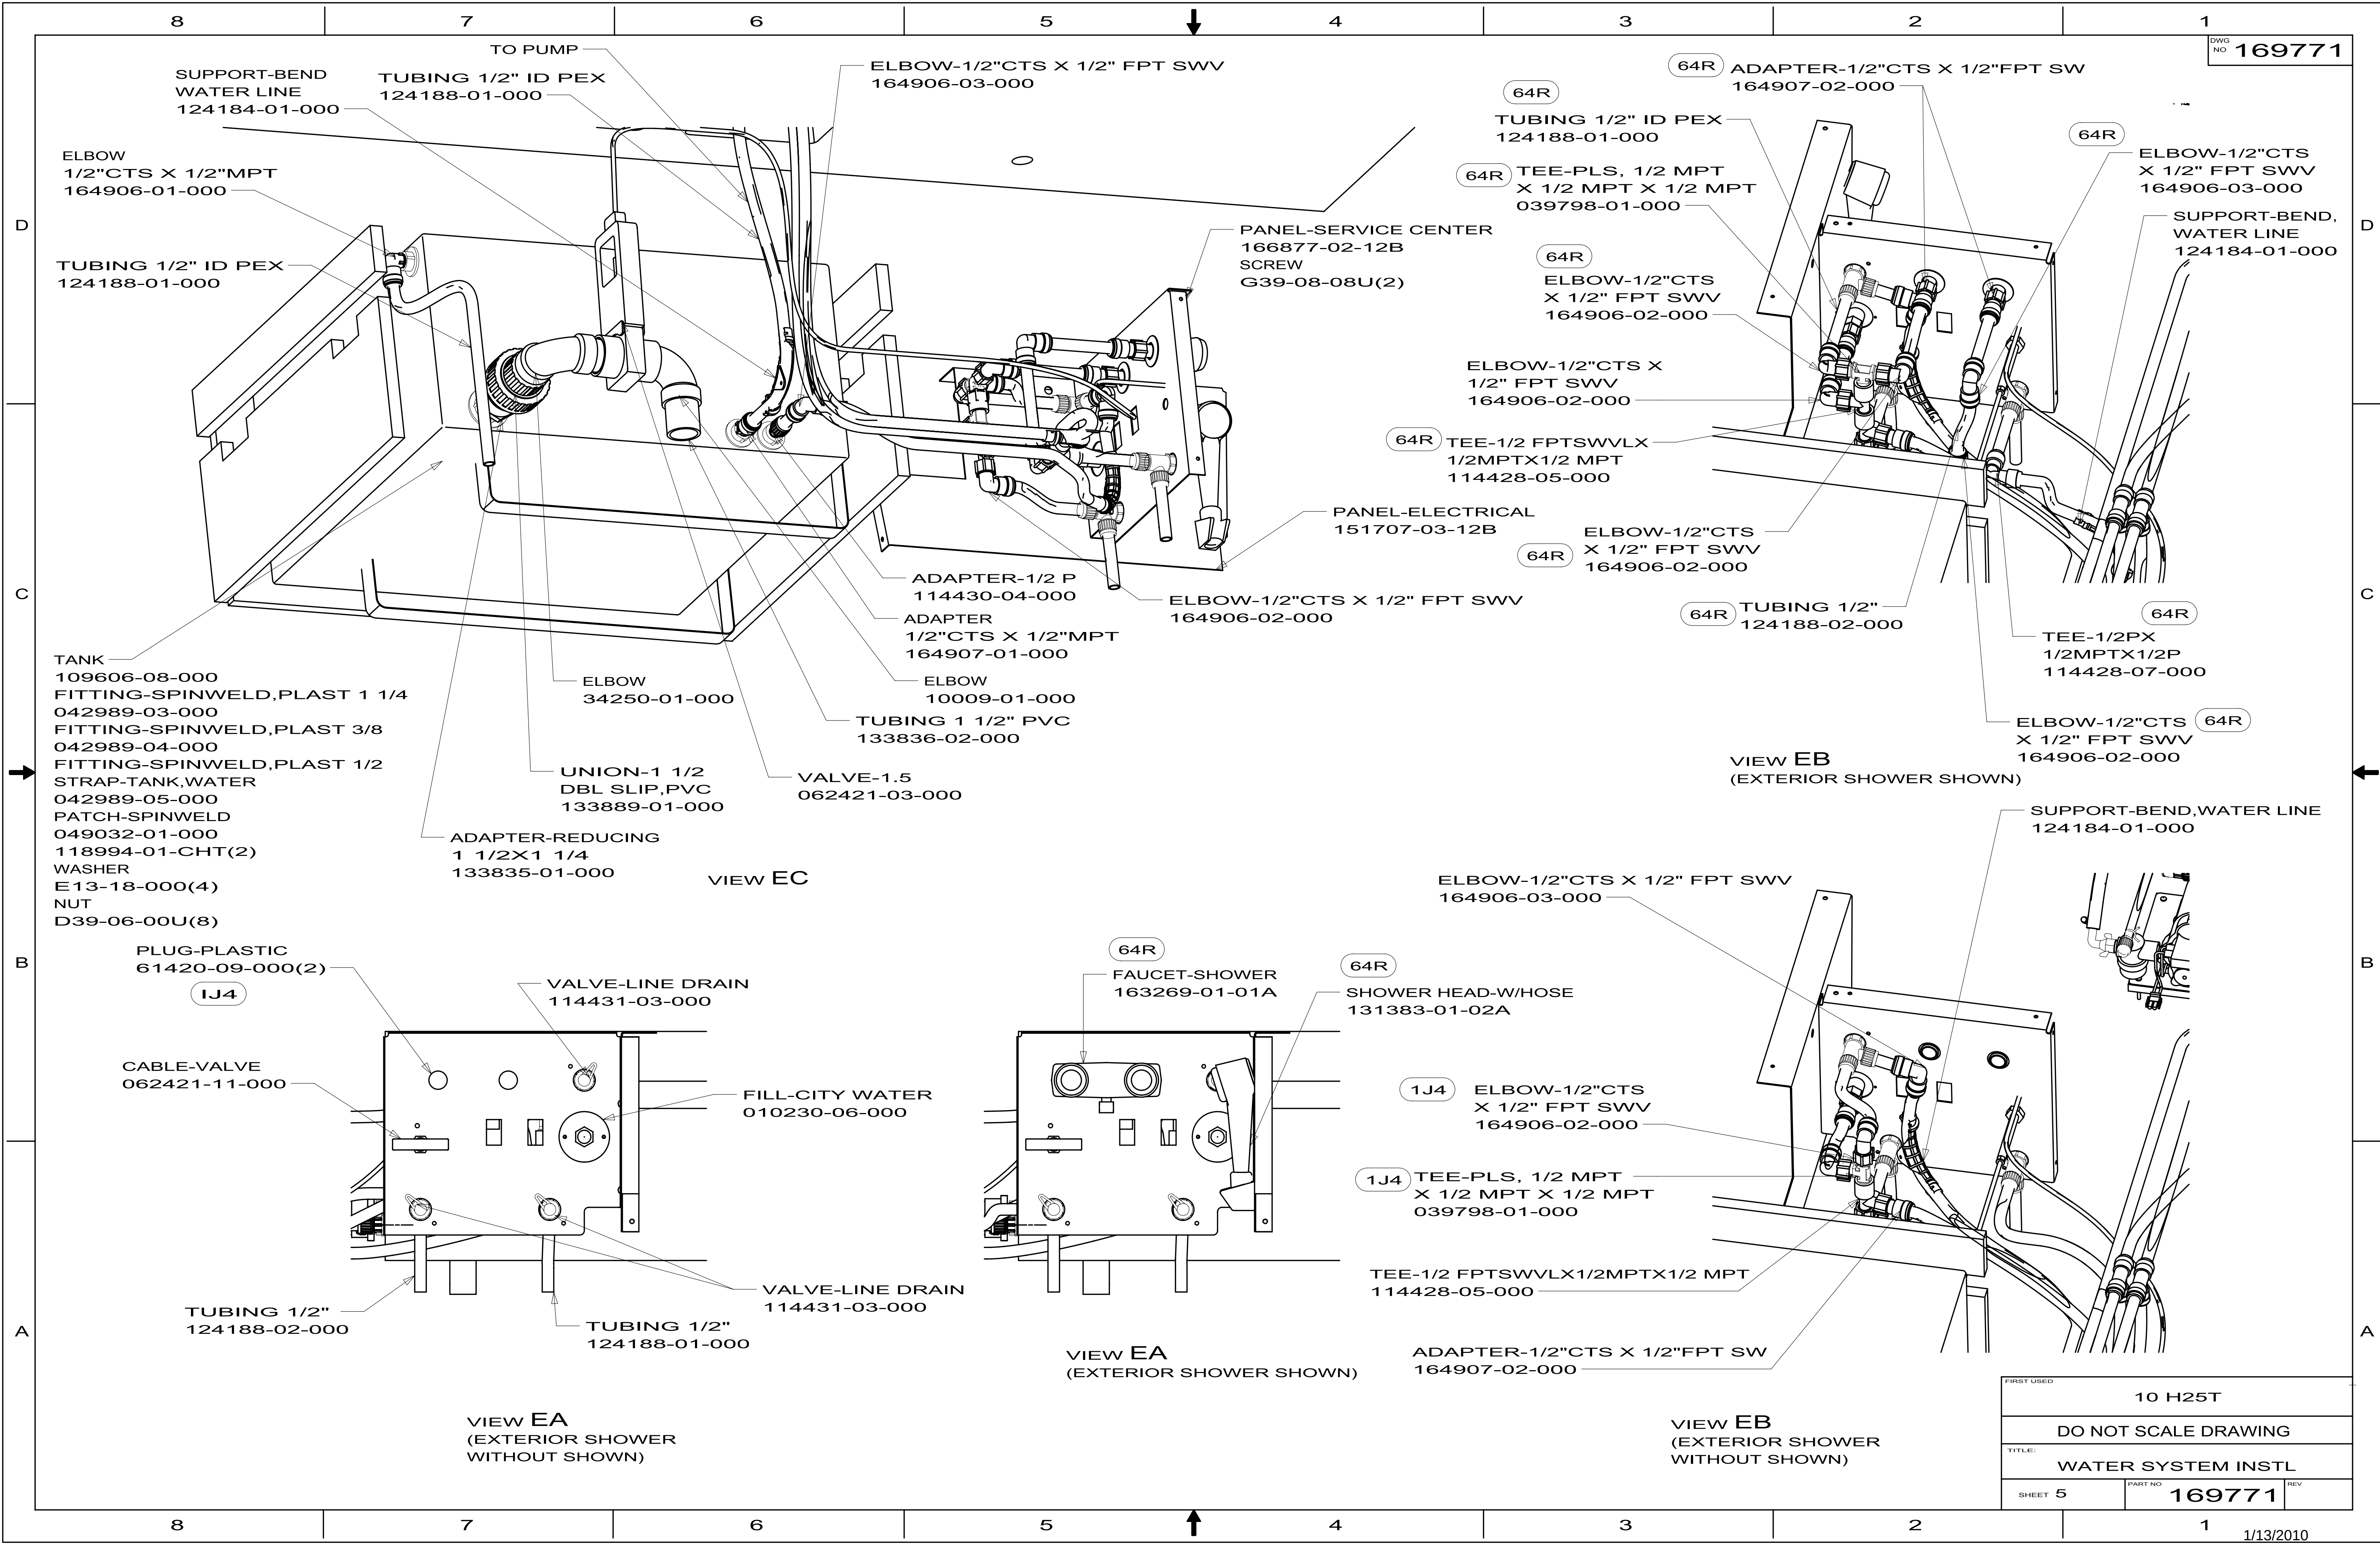

KEY	PART NUMBER	U/M	DESCRIPTION	VENDOR NO.
	051391-01-705	EA	FASTENER - CAMLOCK	92609


129390-03-02A			
KEY	PART NUMBER	U/M	DESCRIPTION
	129390- 03- 702	EA	CONNECTOR-SWIVEL - CHROME
	129390- 03- 703	EA	VACUUM BREAKER - CHROME
	129390- 03- 705	EA	BRACKET-HANGER/SHOWER HEAD
VENDOR NO.			
			A-4002-CPK
			A-4900C
			AS5001PK - CHROME

129390-04-01A			
KEY	PART NUMBER	U/M	DESCRIPTION
	129390-04-700	EA	CONNECTOR-SWIVEL - WHITE
VENDOR NO.			
			A-4002PK

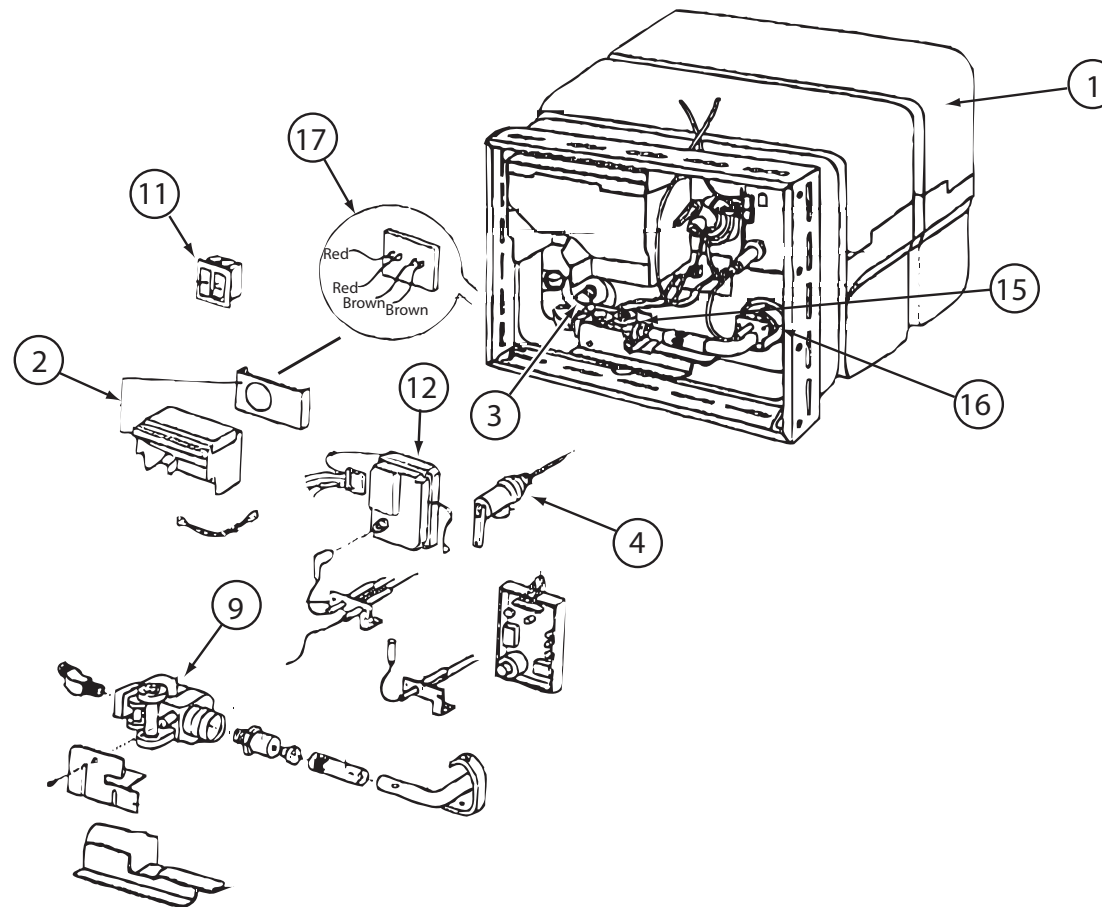

145541-01-000

KEY	PART NUMBER	U/M	DESCRIPTION	VENDOR NO.
1	145541-01-700	EA	TANK - W/INSULATION - 10 GAL	91028
2	051391-04-707	EA	KIT-EXHAUST, (FLUE & GASKET)	90960
3	051391-01-715	EA	PLUG-DRAIN, 1 EA = 2 PER PKG	91857
4	051391-01-704	EA	VALVE-RELIEF, 1/2" FITTING	91604
9	051393-01-726	EA	VALVE/SOLENOID - W/O BRACKET	93870
11	145541-01-701	EA	SWITCH - ON/OFF - WHITE	91859
12	145541-01-702	EA	CIRCUIT BOARD	91226
15	145541-01-703	EA	SWITCH - THERMAL CUT OFF	93866
16	051393-01-725	EA	ELECTRODE-SGL SPADE CONNECT.	93868
17	051393-01-721	EA	THERMOSTAT W/ECO, 140 FRT MT	91447
	051391-05-706	EA	ELEMENT-HEATING 1500 WATT	92249 W/GASKET
	051393-01-701	EA	SWITCH - REMOTE - W/LIGHT	91959
	145541-01-704	EA	RELAY	90061
	145541-01-705	EA	JUNCTION BOX(PLASTIC) 10 GAL	91224
			CONTACT WINNEBAGO PARTS SALES FOR UNLISTED COMPONENT(S)	

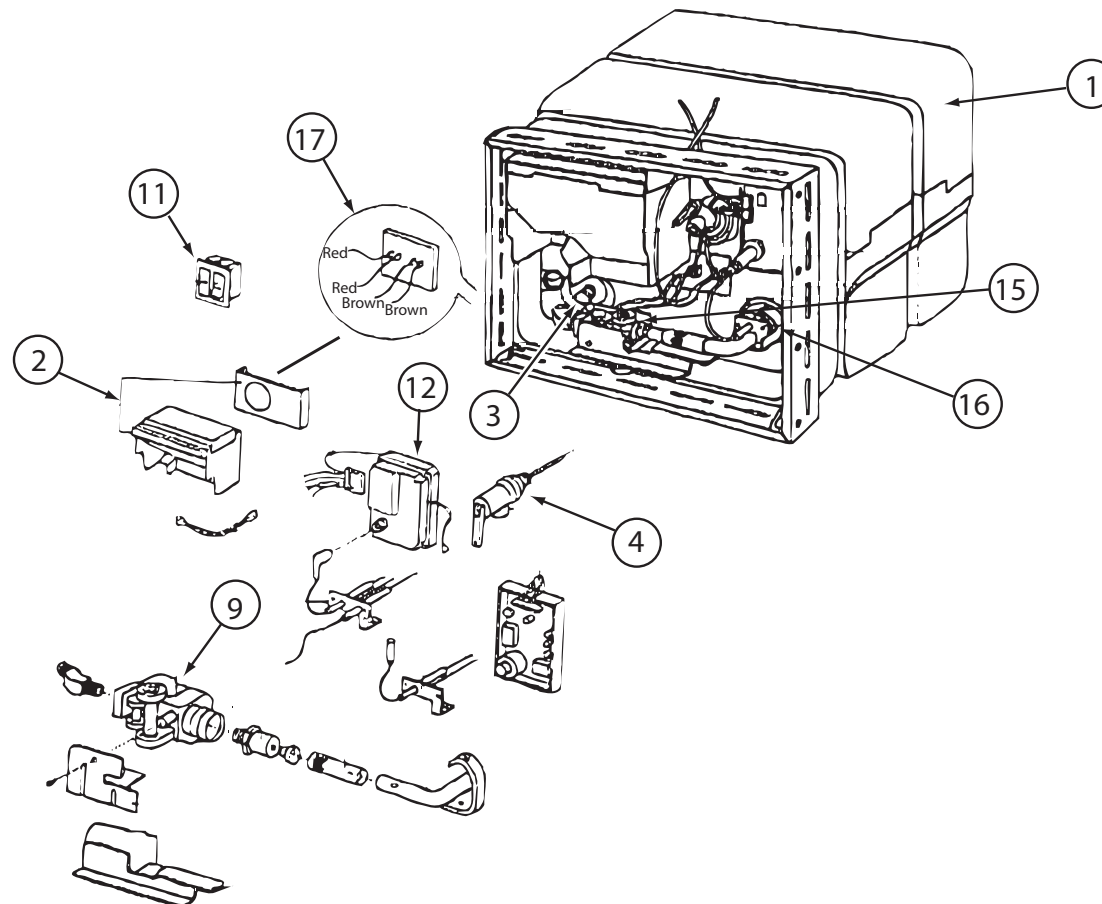

145541-02-000

KEY	PART NUMBER	U/M	DESCRIPTION	VENDOR NO.
1	145541-02-700	EA	TANK/SERVICE KIT PCS- 6 GAL	91053
2	051391-04-707	EA	KIT-EXHAUST, (FLUE & GASKET)	90960
3	051391-01-715	EA	PLUG-DRAIN, 1 EA = 2 PER PKG	91857
4	051391-01-704	EA	VALVE-RELIEF, 1/2" FITTING	91604
4	051391-03-701	EA	VALVE-RELIEF - 3/4" FITTING	90028
9	051393-01-726	EA	VALVE-SOLENOID - W/O BRACKET	93870
11	051393-01-701	EA	SWITCH - REMOTE - W/LIGHT	91959
11	145541-01-701	EA	SWITCH - ON/OFF - WHITE	91859
12	145541-01-702	EA	CIRCUIT BOARD	91226
15	145541-01-703	EA	SWITCH - THERMAL CUT OFF	93866
16	051393-01-725	EA	ELECTRODE-SGL SPADE CONNECT.	93868
17	051393-01-721	EA	THERMOSTAT W/ECO, 140 FRT MT	91447
	051391-05-706	EA	ELEMENT-HEATING 1500 WATT	92249 W/GASKET
	145541-01-704	EA	RELAY	90061
	145541-02-701	EA	JUNCTION BOX(PLASTIC) 6 GAL	91222
			CONTACT WINNEBAGO PARTS SALES FOR UNLISTED COMPONENT(S)	

151680-01-01A			
KEY	PART NUMBER	U/M DESCRIPTION	VENDOR NO.
	151678-01-700	EA ADAPTOR W/WASHER (2 PER PKG)	10015
	151678-01-701	EA CARTRIDGE	10417
	151680-01-700	EA KNOB	10185
	151680-01-701	EA INDICATOR CAP - RED	10178
	151680-01-702	EA INDICATOR CAP - BLUE	10177

KEY	PART NUMBER	U/M	DESCRIPTION
	171481-01-700	EA	CARTRIDGE

171481-01-01A
VENDOR NO.
97705-VALVE

8			7			6			5			4			3			2			1													
D	1	E-37	164906-01-000	ELBOW-1/2"CTS X 1/2"MPT			1	TU-14	133836-03-000	PIPE 1 1/2" PVC SCH 40 120mm			2	2	W-3	087277-11-000	WASHER-PLASTIC Ø 16.5mm HOLE			B	A	1												
		E-36	163338-02-000	FLOJET ELBOW-PUMP, 1/2"BARB X PART				TU-13	074462-01-000	TUBING-VINYL 1 1/4" ID, CLEAR					W-2	087277-12-000	WASHER-PLASTIC Ø 26.5mm HOLE																	
		E-35	114429-11-000	ELBOW-1/2" P X 1/2" FPT				TU-12	133836-02-000	TUBING 1 1/2" PVC SCH 40 60mm					W-1	087277-08-000	WASHER-PLASTIC Ø 22.0mm HOLE																	
		E-34	133837-01-000	ELBOW-PVC 1 1/2" X 90° DBL SLIP				TU-11	133836-01-000	TUBING 1 1/2" PVC SCH 40					V-16	062421-03-000	VALVE 1 1/2" HUB X HUB																	
		E-33	010009-01-000	ELBOW-ST-PLAS 1/4" BD 1 1/2" X 90°				TU-10	124188-02-000	TUBING 1/2" ID PEX (RED)					V-15	120868-01-000	VALVE-NEEDLE, COMP 1/4" C X 1/4" C																	
		E-32	111223-04-000	ELBOW 1/2" MPT X 1/2" BARB				TU-9	124188-01-000	TUBING 1/2" ID PEX (BLUE)					V-14	114431-05-000	VALVE-NEEDLE, COMP 1/8" MPT X 1/4"																	
		E-31	111223-03-000	ELBOW 3/4" MPT X 1/2" BARB				TU-8	112176-01-000	TUBING-FLEX X 1/2" ID					V-13	114431-04-000	VALVE-STOP 1/2" P X 1/2" P																	
		E-30	123150-01-000	ELBOW-SWIVEL 1/2" FPT X 1/2" BARB				TU-7	039800-05-000	TUBING 5/8" OD (RED)					V-12	114431-03-000	VALVE 1/2" P X 1/2" P																	
		E-29	114429-09-000	ELBOW 1/2" P X 1/2" FPT DROPEAR				TU-6	115029-01-000	TUBING 3/8" ID					V-11	114431-02-000	VALVE 1/2" P, BYPASS																	
		E-28	111223-02-000	ELBOW 1/2" MPT X 3/8" BARB				TU-5	039800-04-000	TUBING 1/4"					V-10	114431-01-000	VALVE-LINE DRAIN 1/2" P																	
C	1	E-27	118424-01-000	ELBOW-BRASS 1/4" P X 1/4" P			1	TU-4	079381-01-000	TUBING 1 1/4" ID			2	2	V-9	114431-01-000	VALVE-CHECK,UNION			B	A	1												
		E-26	065318-02-000	ELBOW-BRASS 90° 3/8" MPT X 3/8" FPT				TU-3	074462-02-000	TUBING 3/8"					V-8	114431-01-000	VALVE-CHECK, BRASS																	
		E-25	114429-06-000	ELBOW-SWIVEL 1/2" P X 3/4" FPT				TU-2	039800-02-000	TUBING 5/8"					U-2	166212-01-000	UNION-HOSE BARB,CTS X 1/2"																	
		E-24	114429-05-000	ELBOW 1/2" P X 3/4" MPT				T-26	160949-02-000	TEE 1/2" CTS X 1/2" CTS X 1/2" CTS					U-1	133889-01-000	UNION-PVC 1 1/2" DBL SLIP																	
		E-23	114429-04-000	ELBOW 1/2" P X 3/8" MPT				T-25	160949-01-000	TEE (CONNECTOR) 1/2" X 1/2" X 1/4" REDUCE					R-11	140821-10-000	RISER-SUPPLY TUBE Ø 1/2" X 48" (1219.2)																	
		E-22	114429-08-000	ELBOW-SWIVEL 1/2" P X 1/2" FPT LONG				T-24	118423-01-000	TEE-BRASS 1/4" C X 1/4" C X 1/4" C					R-10	140821-09-000	RISER-SUPPLY TUBE Ø 1/2" X 36" (914.4)																	
		E-21	114429-02-000	ELBOW 1/2" P X 1/2" MPT				T-23	114428-04-000	TEE 1/2" P X 1/2" P X 1/8" FPT					R-9	140821-08-000	RISER-SUPPLY TUBE Ø 1/2" X 24" (609.6)																	
		E-20	114429-01-000	ELBOW 1/2" P X 1/2" P				T-22	114428-03-000	TEE 1/2" P X 1/2" P X 1/2" MPT					R-8	140821-07-000	RISER-SUPPLY TUBE Ø 3/8" X 72" (1828.8)																	
		E-19	114429-03-000	ELBOW-SWIVEL 1/2"P X 1/2" FPT				T-21	114428-02-000	TEE-SWIVEL 1/2"P X 1/2"P X 1/2" FPT					R-7	140821-06-000	RISER-SUPPLY TUBE Ø 3/8" X 60" (1524)																	
		E-14	010009-01-000	ELBOW-ST-PLAS 1/4" BD X 1 1/4" X 90°				T-20	114428-01-000	TEE 1/2" P X 1/2" P X 1/2" P					R-6	140821-05-000	RISER-SUPPLY TUBE Ø 3/8" X 54" (1371.6)																	
B	4	E-12	035539-01-000	ELBOW-PLAS 3/8" MPT X 3/8" BARB			1	T-19	114428-07-000	TEE 1/2" P X 1/2" MPT X 1/2" P			2	2	R-5	140821-04-000	RISER-SUPPLY TUBE Ø 3/8" X 48" (1219.2)			A	1	1												
		E-11	010219-01-000	ELBOW-PLAS 1 1/4" MPT X 1 1/4" BARB				T-18	114428-06-000	TEE 1/2" P X 1/2" MPT X 1/2" MPT					R-4	140821-03-000	RISER-SUPPLY TUBE Ø 3/8" X 36" (914.4)																	
		E-10	039808-03-000	ELBOW 1/2" MPT X 1/2" MPT				T-17	114428-05-000	TEE-SWIVEL 1/2"FPTX1/2"MPTX1/2"MPT					R-3	140821-02-000	RISER-SUPPLY TUBE Ø 3/8" X 30" (762)																	
		E-9	114429-10-000	ELBOW-SWIVEL 1/2" MPT X 1/2" FPT				T-1	039798-01-000	TEE 1/2" MPT X 1/2" MPT X 1/2" MPT					R-2	140821-01-000	RISER-SUPPLY TUBE Ø 3/8" X 24" (609.6)																	
		E-8	142812-01-000	ELBOW-BRASS 1/2" MPT X 1/2" FPT				SH-1	131383-01-CHT	SHOWER HEAD-W/HOSE & BRKT					NO. P/N DESCRIPTION																			
		CU-1	101814-01-000	COUPLING-FEMALE 1/2" FPT X 1/2" FPT				S-1	124184-01-000	SUPPORT-BEND					3. ALL FITTINGS ON THIS DRAWING ARE APPROVED FOR POTABLE WATER. ANY NEW PARTS MUST BE CERTIFIED FOR POTABLE WATER USE.																			
		CI-5	116473-01-000	SEAL-SWIVEL				N-2	135386-02-000	NIPPLE 1/2" X 4"					4. PART IS ALSO LISTED ON THE DRAINAGE SYSTEM PART LIST DRAWING 116229.																			
		CI-4	114427-03-000	NUT 1/2"				N-1	135386-01-000	NIPPLE 1/2" MPT X 1/2" MPT					ATTACH WITH TAPE-DOUBLE 123816-03-000.																			
		CI-3	113697-01-000	CAP 3/8"				PW-4	163338-01-000	FLOJET PUMP-WATER, 2.9 GPM					INACTIVE.																			
		CI-2	114427-02-000	PLUG 1/2" P				PW-3	160702-02-000	PUMP-WATER, 2.8 GPM, 55PSI					NOTES:																			
A	1	CI-1	114427-01-000	CAP 1/2" P				PW-2	144215-01-000	PUMP-WATER, 5.7 GPM			2	2	DO NOT SCALE DRAWING			1	1	1	1													
		CH-4	062401-04-000	CLAMP-HOSE .63-1				PW-1	098607-01-000	PUMP-WATER, 2.8 GPM																								
		CH-3	062401-03-000	CLAMP-HOSE .22-1				PL-3	145609-01-000	PLUG-BRASS 1/2" MPT					PART LISTING-WATER SYSTEM																			
		CH-2	007161-01-000	CLAMP-HOSE,SPRING				PL-2	010166-02-000	PLUG 1 1/4" MPT-CSA					SHEET1 OF 1																			
		CH-1	062401-02-000	CLAMP-HOSE 1 1/2" - 2 1/2"				PL-1	010166-01-000	PLUG 1 1/4" MPT					REF: 1																			
		CA-3	155264-03-XXX	COMPARTMENT ASM-SHOWER, EXT				I-2	111888-01-000	FERRULE-PLASTIC 1/4" COMP					TITLE: PART LISTING-WATER SYSTEM																			
		CA-2	155264-01-XXX	COMPARTMENT ASM-SHOWER, EXT				I-1	111888-02-000	INSERT-BRASS 1/4" COMP					REV																			
		CA-1	106217-01-XXX	COMPARTMENT ASM-SHOWER, EXT				F-13	167984-01-CHT	FILL-CITY WATER, SURF, FPT					DWG NO 116230																			
		C-7	132148-01-000	CONNECTOR-BRASS 1/2" X 1/2" MPT				F-12	163338-03-000	FLOJET STRAINER-WATER PUMP					DATE																			
		C-6	103798-01-000	CONNECTOR 1/4" OD X 3/8" MPT				F-11	144215-02-000	STRAINER-WATER PUMP					REVISION RECORD																			
A	1	AC-2	123317-01-000	ACCUMULATOR LARGE			1	F-10	137169-01-CHT	FILL-WATER,LOCK(138290-03-000 LOCK-CASE)			2	2	DO NOT SCALE DRAWING			1	1	1	1													
		AC-1	123243-01-000	ACCUMULATOR SMALL				F-9	152925-01-CHT	FILTER IN-LINE																								
		A-24	164907-02-000	ADAPTER-1/2"CTS X 1/2"FPT SW																														