
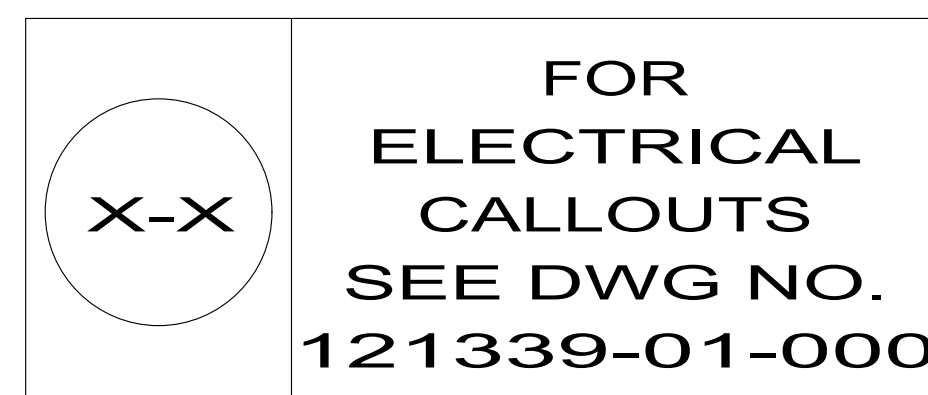
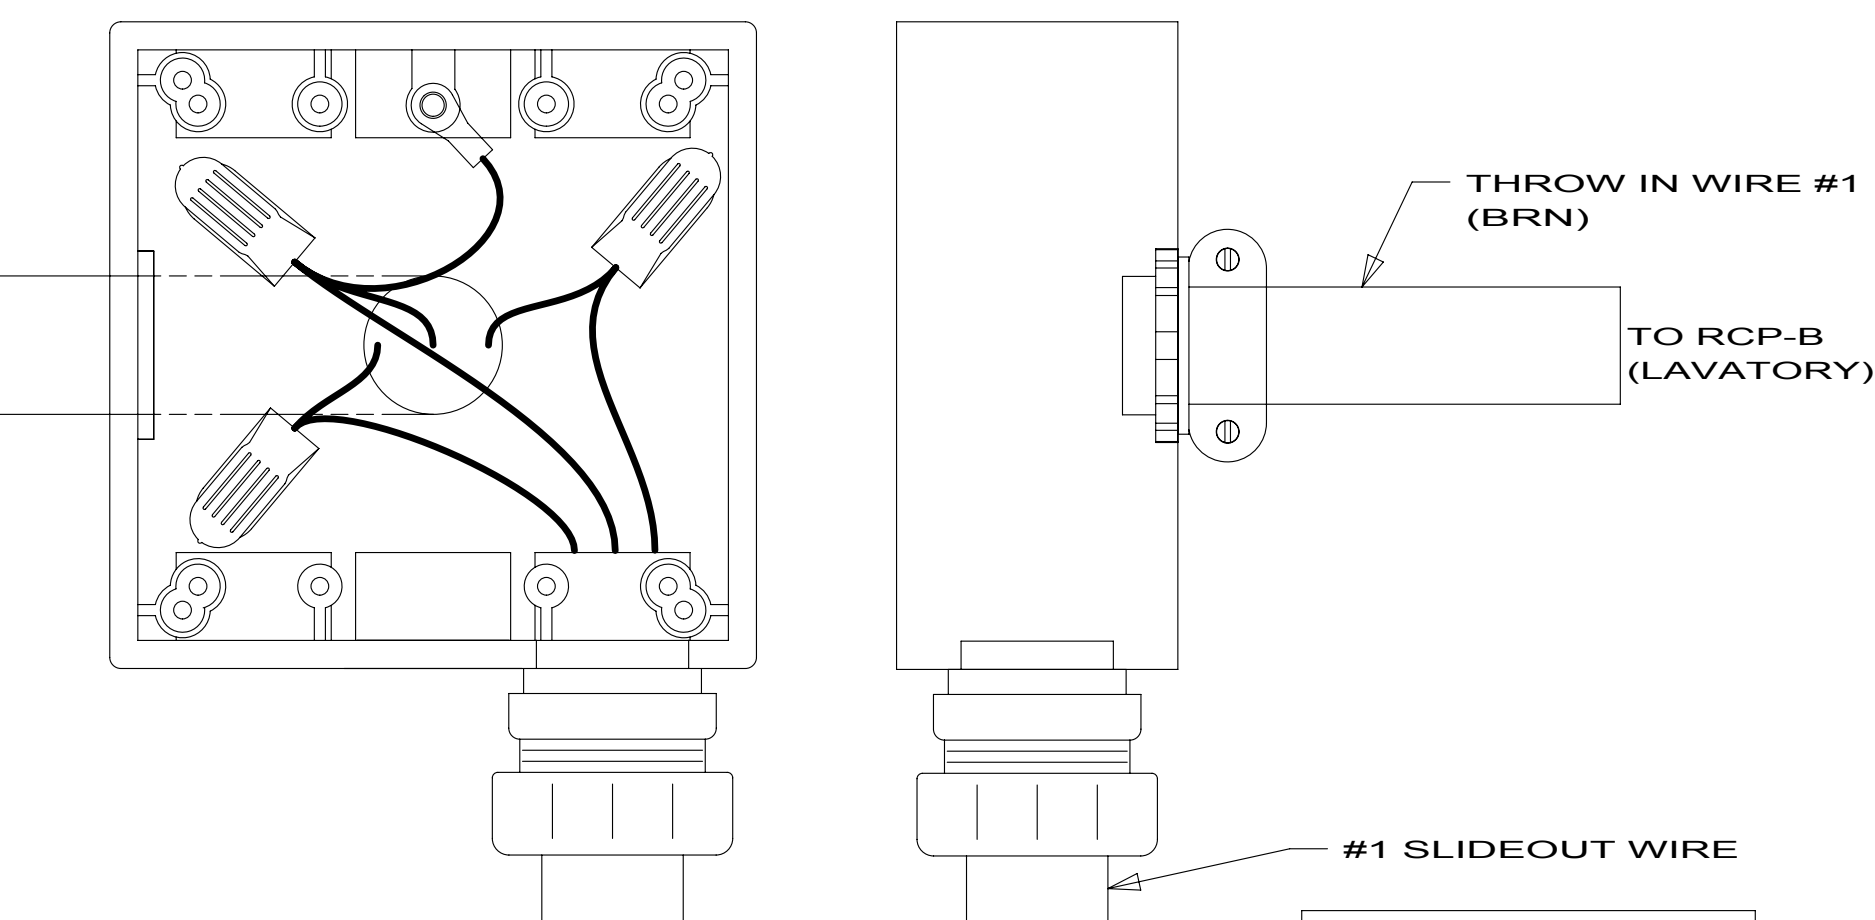
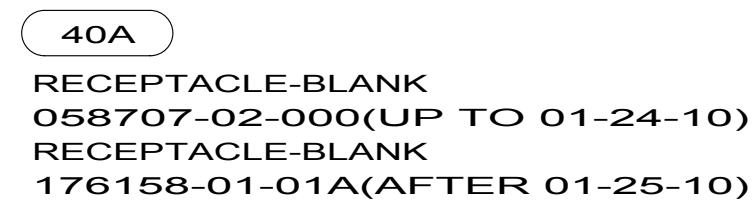
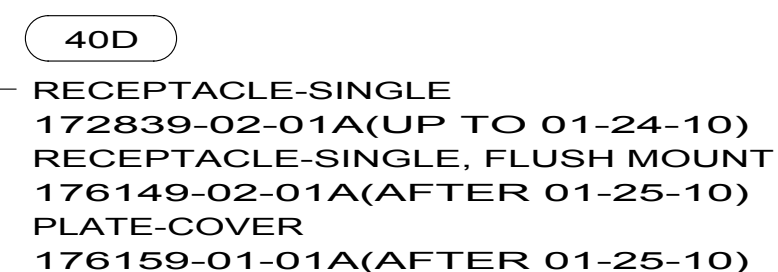
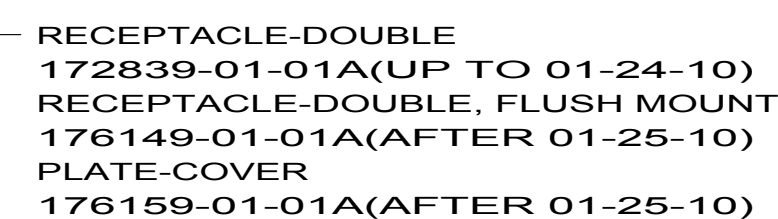
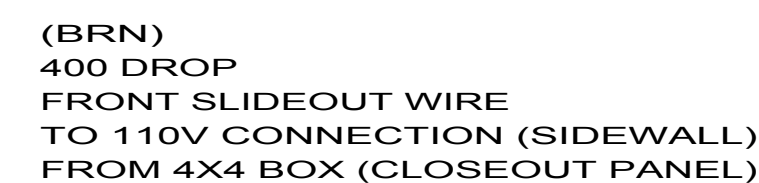
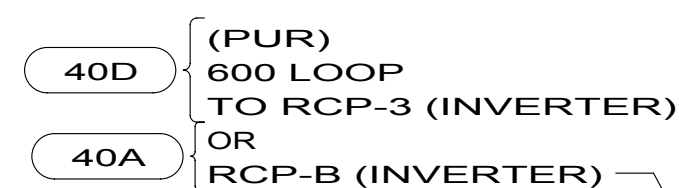
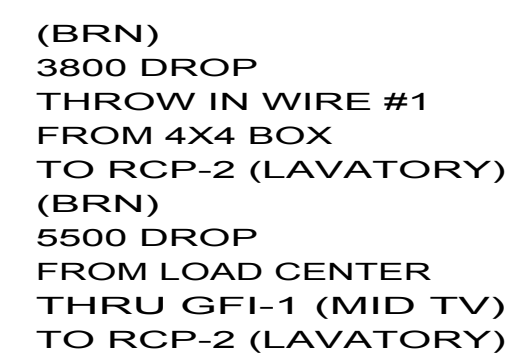
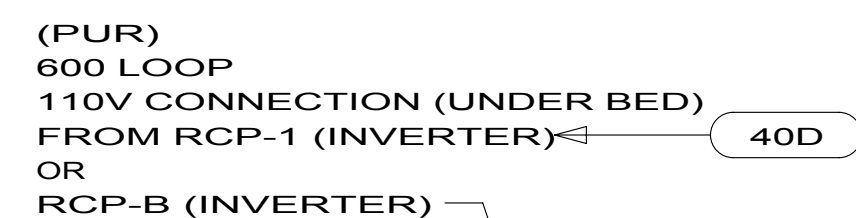



8	
DRAWING NO.	FEATURE
172890-01	-----
172890-11	1B1 12D
172890-12	1B1 78J
172890-15	265 12D
172890-16	265 78J

				1	
RELEASE		REV A	DATE	DWG NO	172890
REV	ZONE	REVISION RECORD			DATE DFT-ORIG

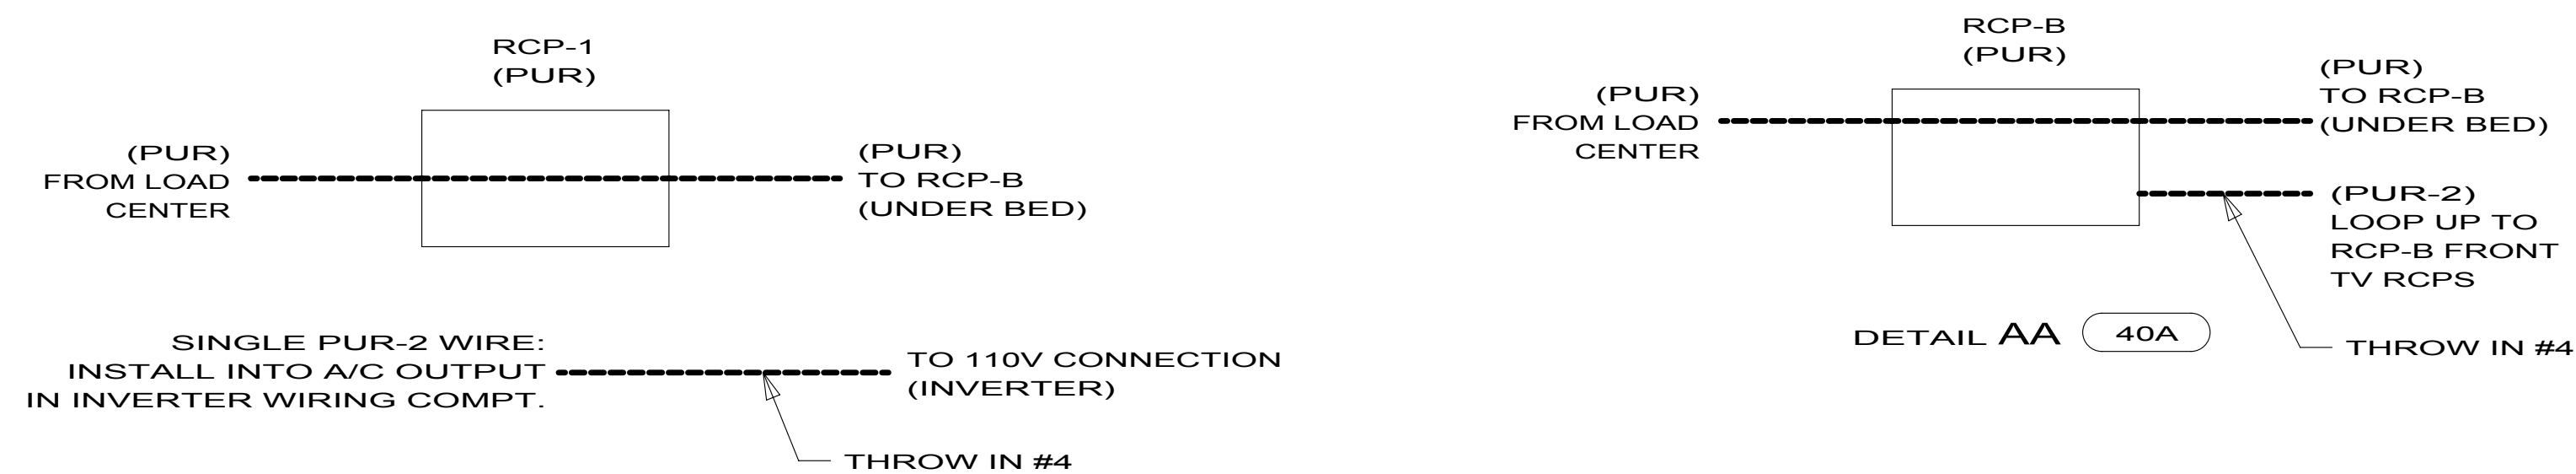


- | | |
|-----|---------------------------|
| 40D | INVERTER-DC/AC,600 WATT |
| 40A | INVERTER-DC/AC WITHOUT |
| 78J | ELECTRICAL SYSTEM-50 AMP |
| 12D | ELECTRICAL SYSTEM 30 AMP |
| 265 | CODES/STANDARDS-CSA/CMVSS |
| 1B1 | CODES/STANDARDS USA |

- 1B1 265 12D 78J

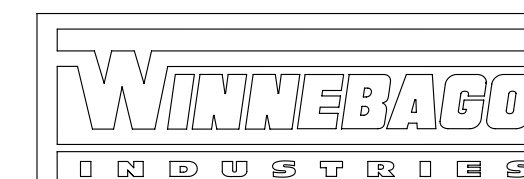

COPYRIGHT 2010
WINNEBAGO
INDUSTRIES, INC.

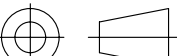DFTF		ORIG. DATE	
CHKR		ALL DIMENSIONS ARE IN MILLIMETERS	
P.E.			
M.E.			
DSNR		FIRST USED 10 J35Z	
UNSPECIFIED TOLERANCES ARE: WHOLE DIM (X) ± 3 ONE-PLACE (X.X) ± 1.5 TWO-PLACE (X.XX) ± 0.50 ANGLE ± 1°		MATERIAL:	
THIRD ANGLE PROJECTION			

DO NOT SCALE DRAWING

TITLE: WIRING INSTL-BODY,110V

SHEET 1 OF 6	PART NO 172890
--------------	----------------


REF:

2/6/2010

NOTES:

- 7 MOUNT 4X4 BOX ON CLOSEOUT PANEL OVER HOLE.
- 6 WIRE PASSES THROUGH FLOOR AT THIS POINT.
- 5 FOR ADDITIONAL INFORMATION SEE LOAD CENTER/ATS ASM.

4. FOR ADDITIONAL INFORMATION SEE WIRING DIAGRAM-BODY 110V.
3. ALL GROUND WIRE TO BE COVERED WITH TUBING 008041-012-000.
2. ALL 110V WIRES TO BE CLAMPED WITH CLAMP 010497-05-000 WITHIN 200MM OF OUTLET BOXES, USE SCREW 000G67-10-12B.
1. ALL WIRES TO BE SECURED WITH CLAMP 010495 OR 010497 OR WIRE TIE 008343 OR 108046 EVERY 600MM, USE SCREW G67-XX-XX OR 000G56-XX-XXX AS APPROPRIATE FOR INSTALLATION.

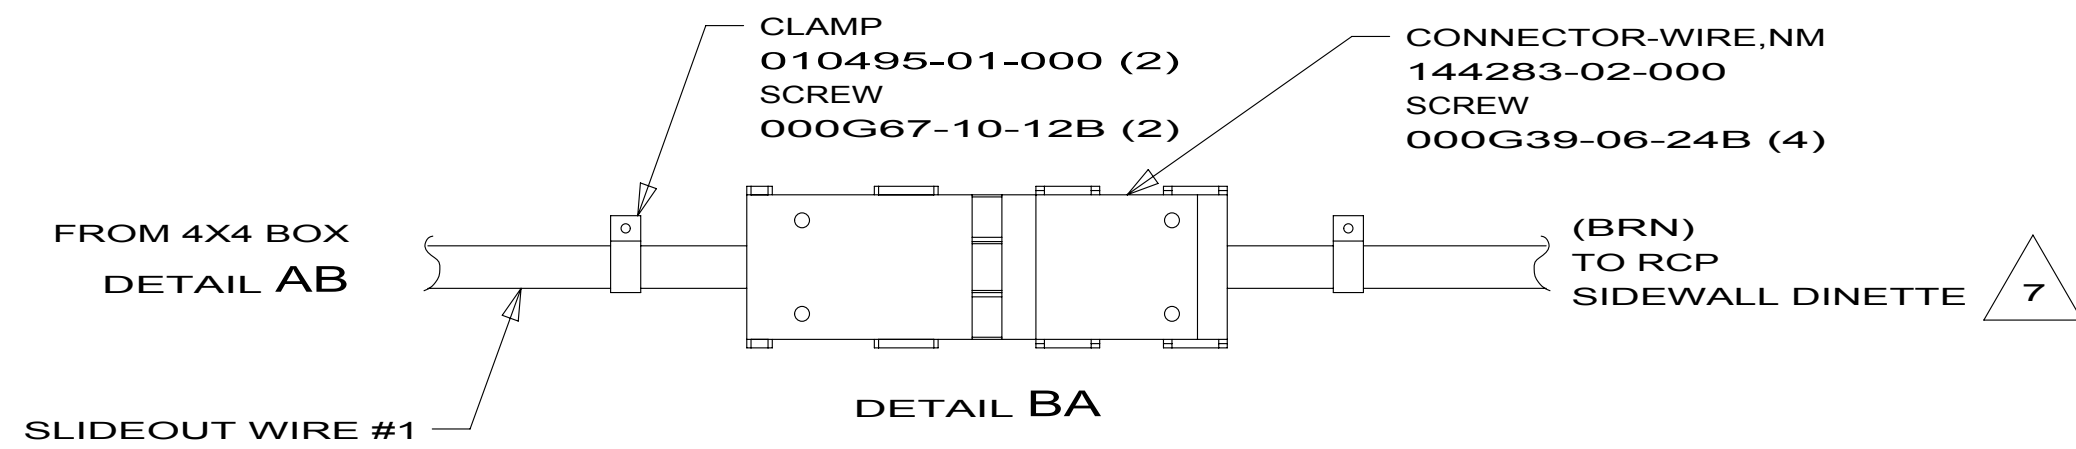

RECEPTACLE-DOUBLE
172839-01-01A(UP TO 01-24-10)
RECEPTACLE-DOUBLE, FLUSH MOUNT
176149-01-01A(AFTER 01-25-10)
PLATE-COVER
176159-01-01A(AFTER 01-25-10)

7

RECEPTACLE-DOUBLE
172839-01-01A(UP TO 01-24-10)
RECEPTACLE-DOUBLE, FLUSH MOUNT
176149-01-01A(AFTER 01-25-10)
PLATE-COVER
176159-01-01A(AFTER 01-25-10)
SPACER
133713-04-CHT
SCREW
000G13-06-24B (4)

RECEPTACLE-SINGLE
172839-02-01A(UP TO 01-24-10)
RECEPTACLE-SINGLE, FLUSH MOUNT
176149-02-01A(AFTER 01-25-10)
PLATE-COVER
176159-01-01A(AFTER 01-25-10)

7

RECEPTACLE-DOUBLE
172839-01-01A(UP TO 01-24-10)
RECEPTACLE-DOUBLE, FLUSH MOUNT
176149-01-01A(AFTER 01-25-10)
PLATE-COVER
176159-01-01A(AFTER 01-25-10)
SPACER
133713-04-CHT
SCREW
000G13-06-24B (4)

CHANNEL ASM-WIRE PATH
167780-01-02B
SCREW
000G39-08-12B (14)

CHANNEL ASM-WIRE
167781-01-02B
SCREW
000G39-08-12B (4)

TV-26",LCD
171727-01-000
PLATE-MOUNTING,TV
169612-02-02B
BRACKET-TV SWING MOUNT
169160-01-01A
SCREW
000G11-12-20B (6)
SCREW
OMC04K-05-016 (4)
WASHER
000E13-10-00B (4)
NUT
000D24-10-00B (4)
BOLT-ADJUSTING
058786-01-000 (2)
NUT
000D39-05-00B (2)
PAD-VELT
167370-01-01A (2)

61K

10


RECEPTACLE-DOUBLE
172839-01-01A(UP TO 01-24-10)
RECEPTACLE-DOUBLE, FLUSH MOUNT
176149-01-01A(AFTER 01-25-10)
PLATE-COVER
176159-01-01A(AFTER 01-25-10)
SPACER
133713-04-CHT
SCREW
000G13-06-24B (4)

7



RECEPTACLE-GFI, 15A 125V
163319-01-02A
BOX
133070-01-000
SCREW
000G13-07-12B(4)

110V CONNECTION
DETAIL BA

CLAMP
083610-01-000 (2)

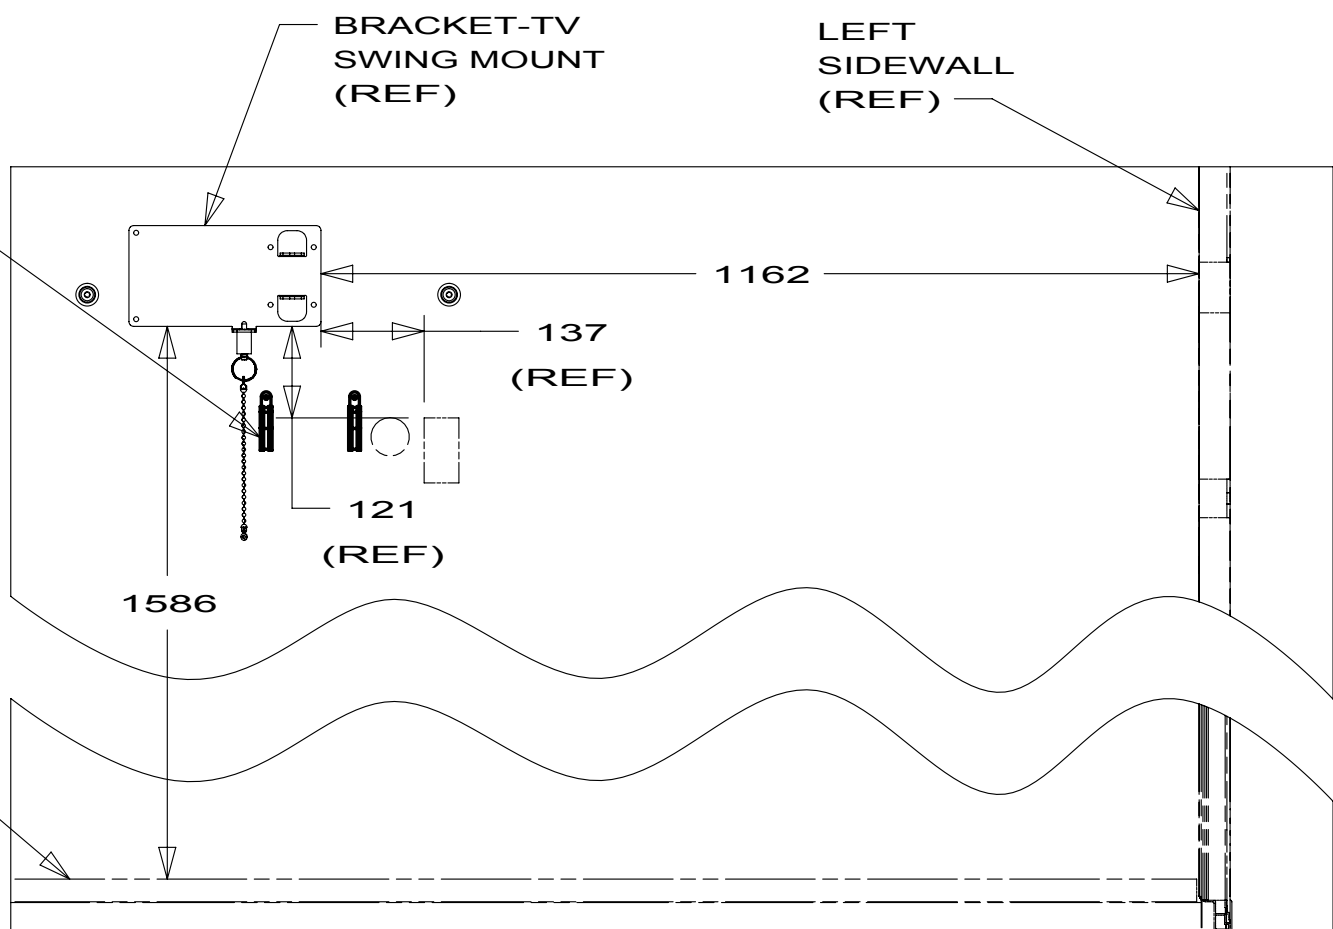

VIEW BD

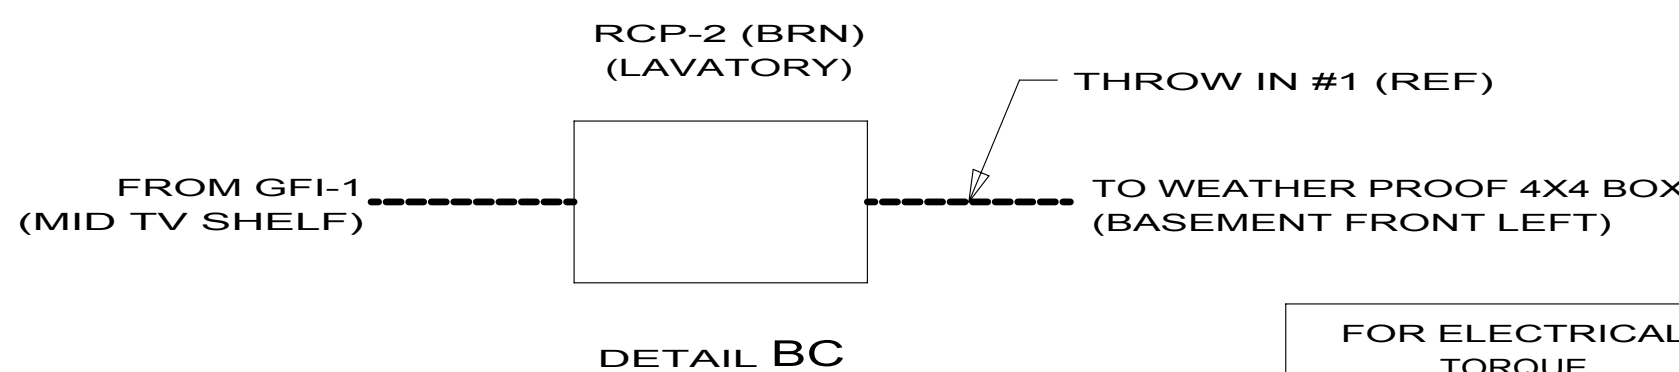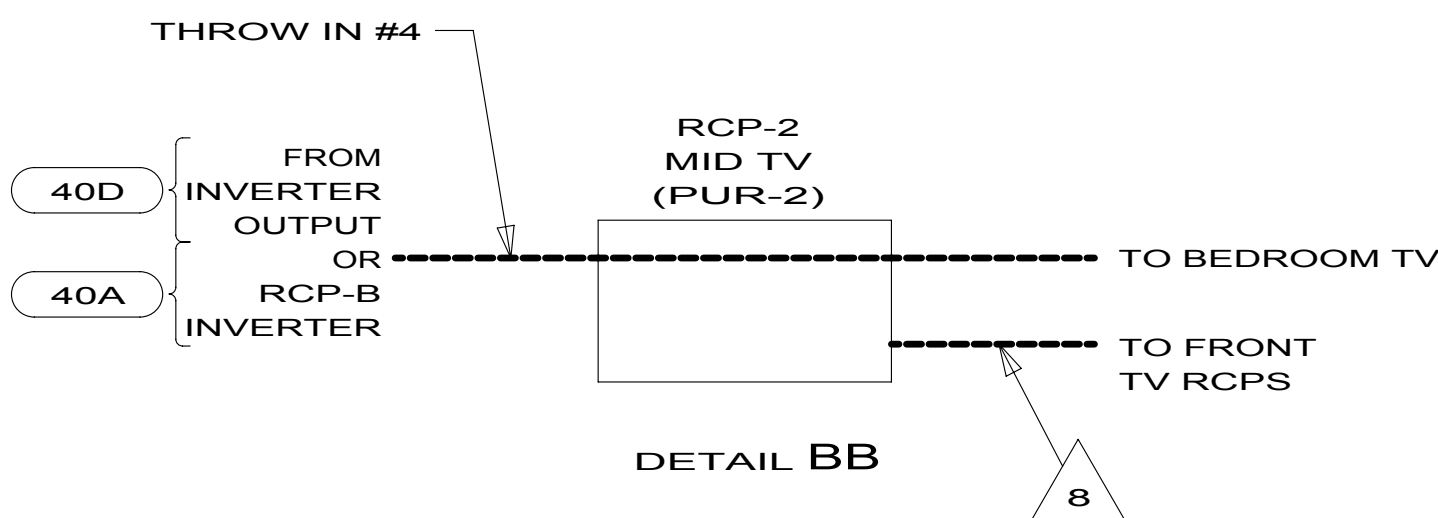

FOR ELECTRICAL
TORQUE
SPECIFICATIONS
SEE DWG NO.
128783-01-000

X-X

FOR
ELECTRICAL
CALLOUTS
SEE DWG NO.
121339-01-000

- 9 DIMENSIONS ARE TO TOP OF MOUNTING SCREW ON BACK PLATE.
- 8 WIRE IN ROOF
- 7 WIRE IN SIDEWALL.
- 6 WIRE PASSES THROUGH FLOOR AT THIS POINT.
- 5 FOR ADDITIONAL INFORMATION SEE LOAD CENTER/ATS ASM.


4. FOR ADDITIONAL INFORMATION SEE WIRING DIAGRAM-BODY 110V.
3. ALL GROUND WIRE TO BE COVERED WITH TUBING 008041-012-000.
2. ALL 110V WIRES TO BE CLAMPED WITH CLAMP 010497-05-000
WITHIN 200MM OF OUTLET BOXES, USE SCREW 000G67-10-12B.
1. ALL WIRES TO BE SECURED WITH CLAMP 010495 OR 010497 OR
WIRE TIE 008343 OR 108046 EVERY 600MM, USE SCREW 000G67-XX-XXX
OR 000G56-XX-XXX AS APPROPRIATE FOR INSTALLATION.






NOTES:

10 BOLT-ADJUSTING TO BE SET WITH TV IN THE STOWED POSITION.

- 61K TV(REAR)-26" COLOR STEREO
- 40D INVERTER-DC/AC,600 WATT
- 40A INVERTER-DC/AC WITHOUT
- 78J ELECTRICAL SYSTEM-50 AMP
- 12D ELECTRICAL SYSTEM 30 AMP
- 265 CODES/STANDARDS-CSA/CMVSS
- 1B1 CODES/STANDARDS USA

FIRST USED		
10 J35Z		
DO NOT SCALE DRAWING		
TITLE: WIRING INSTL-BODY,110V		
SHEET 2	PART NO 172890	REV

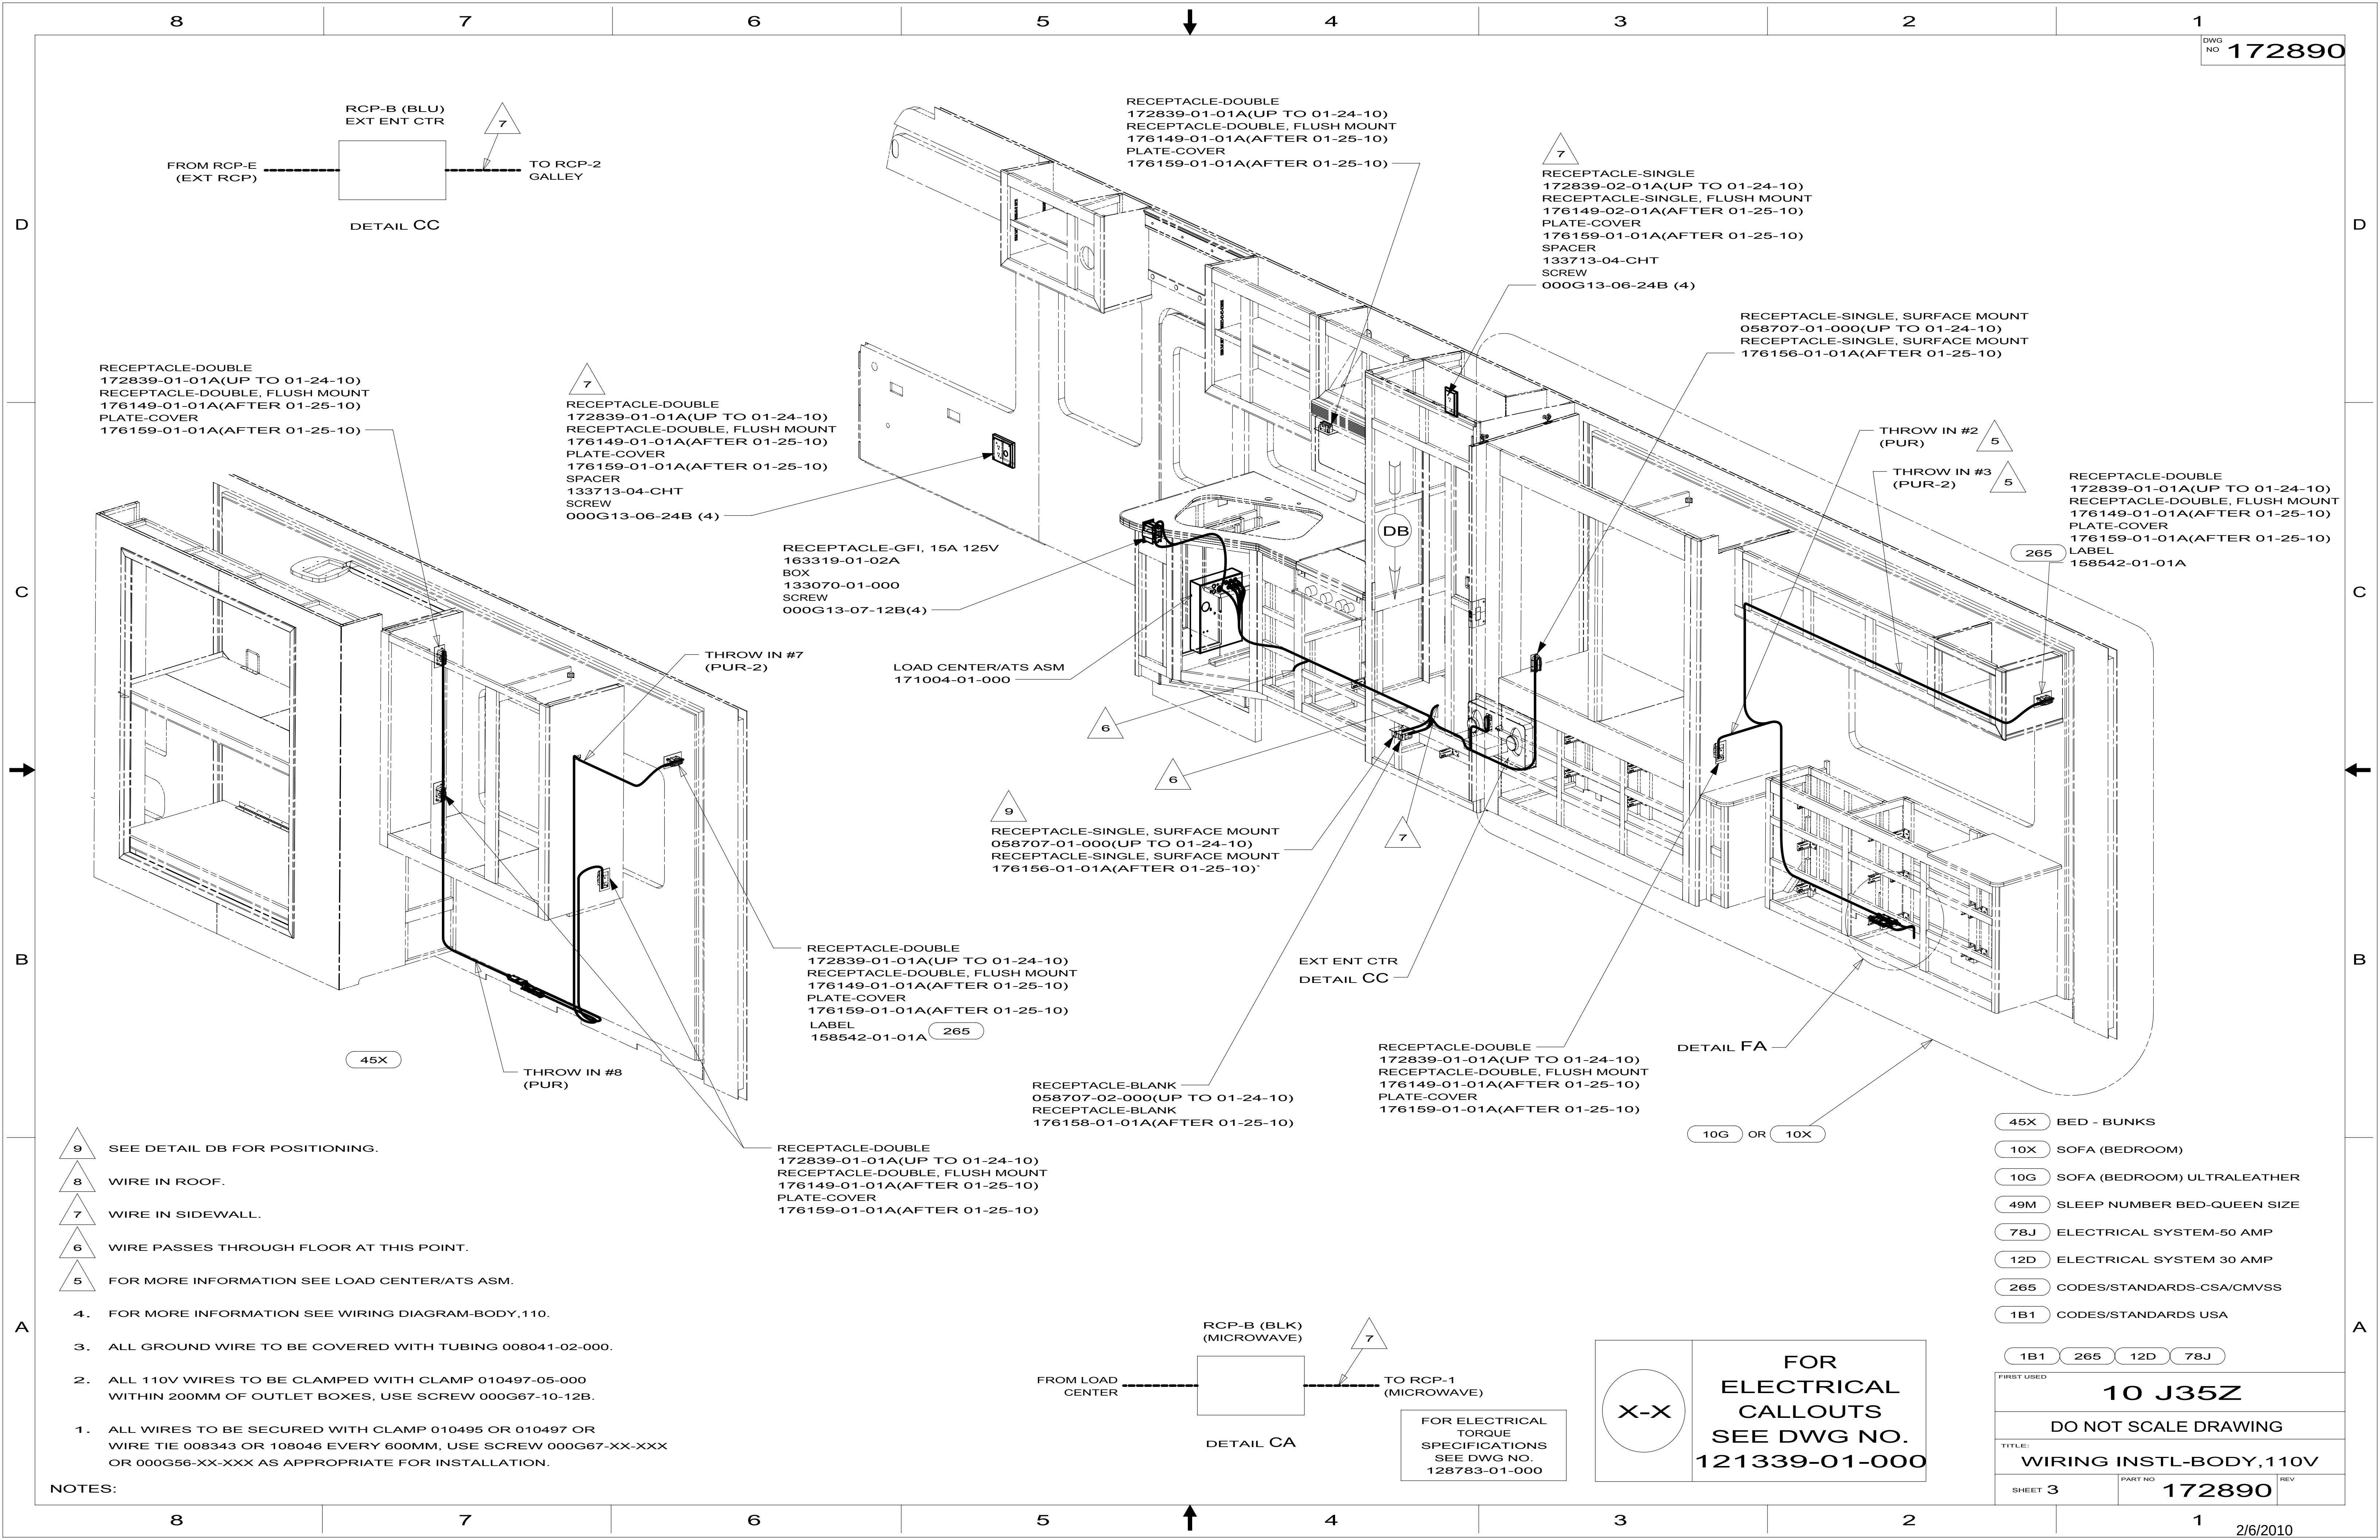

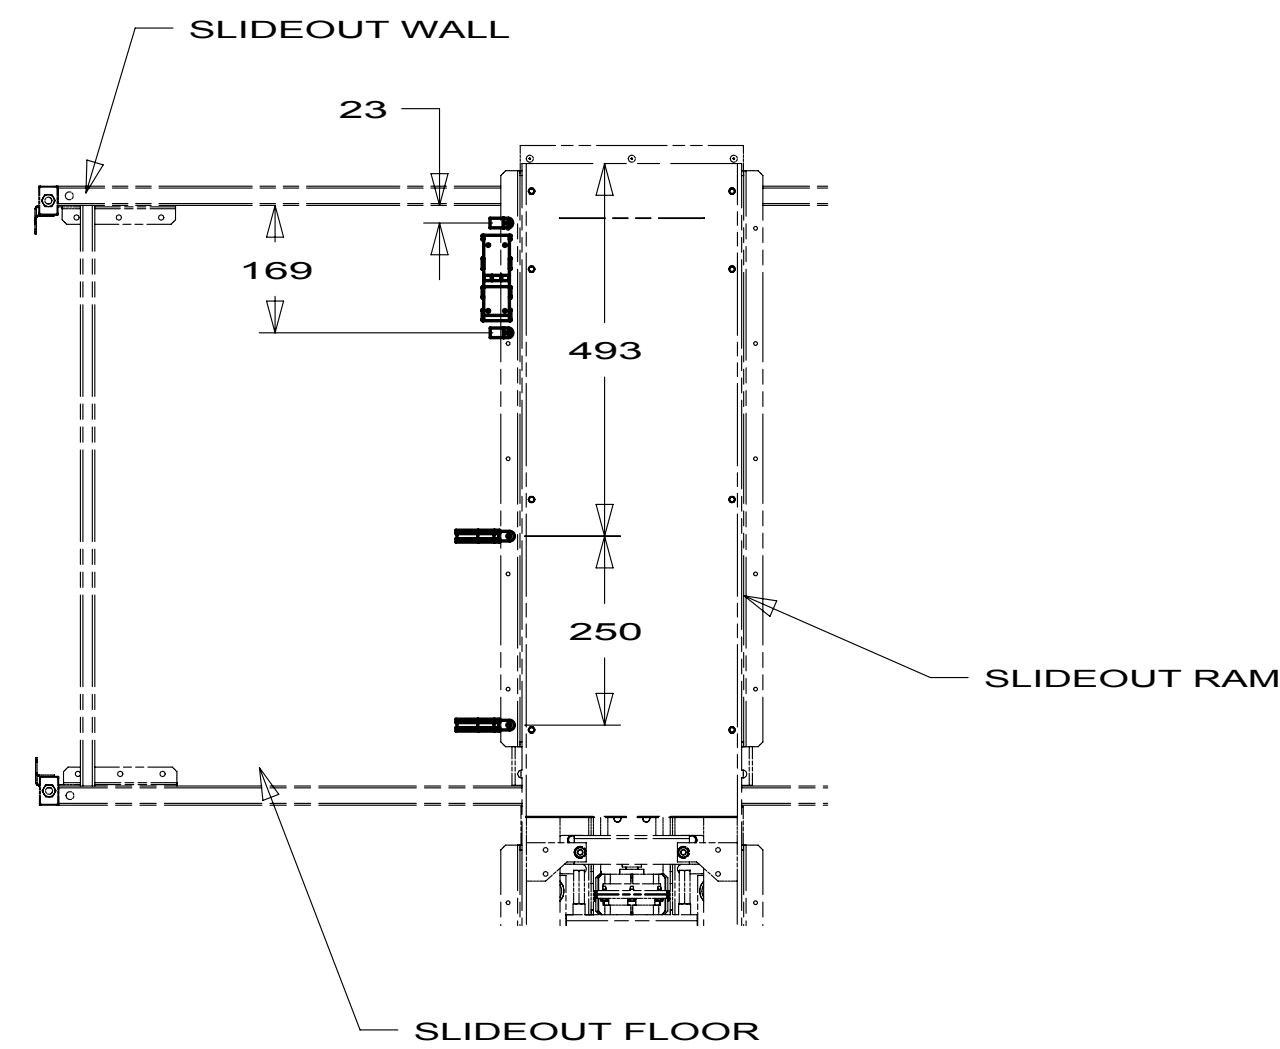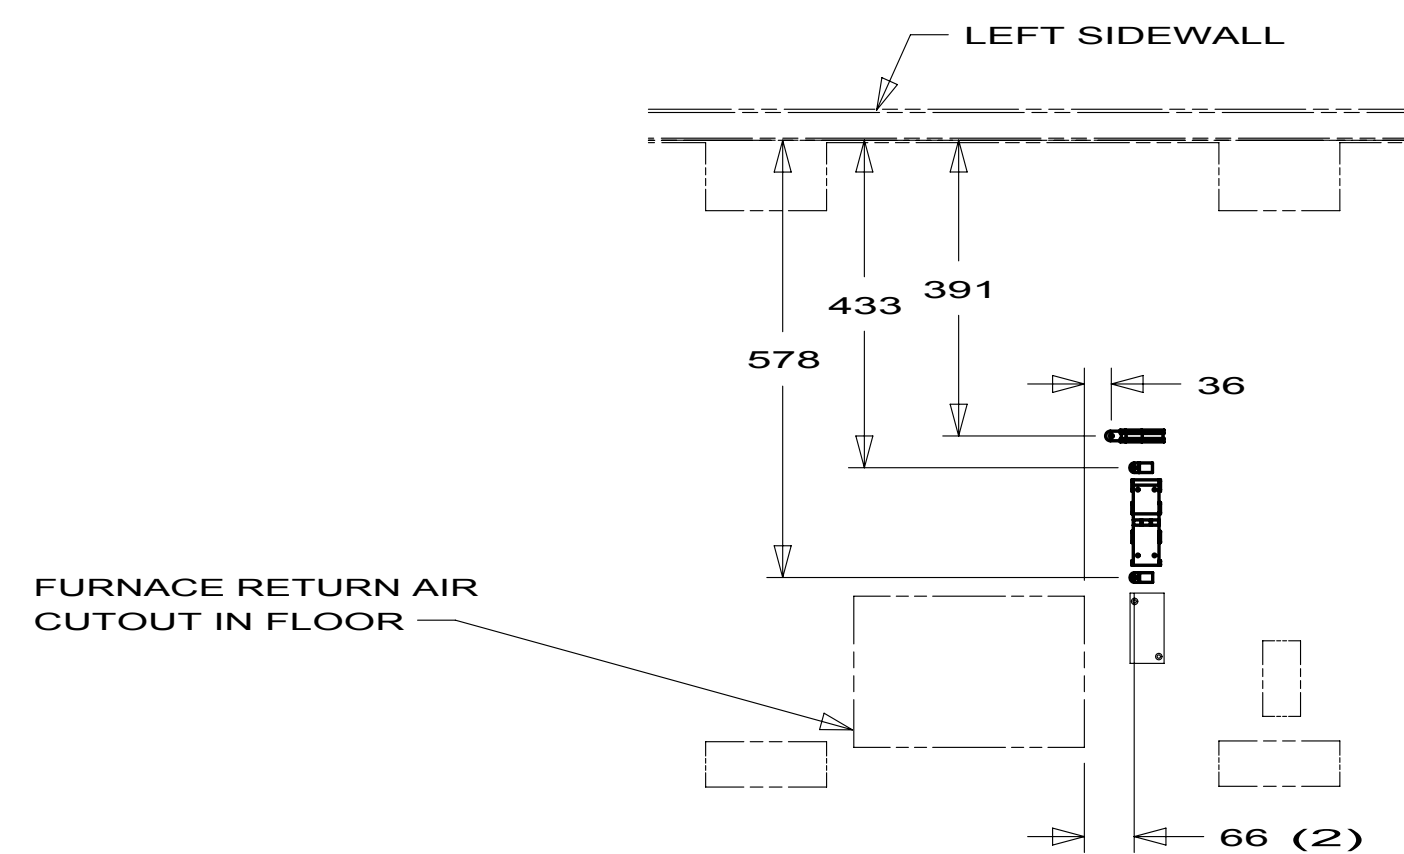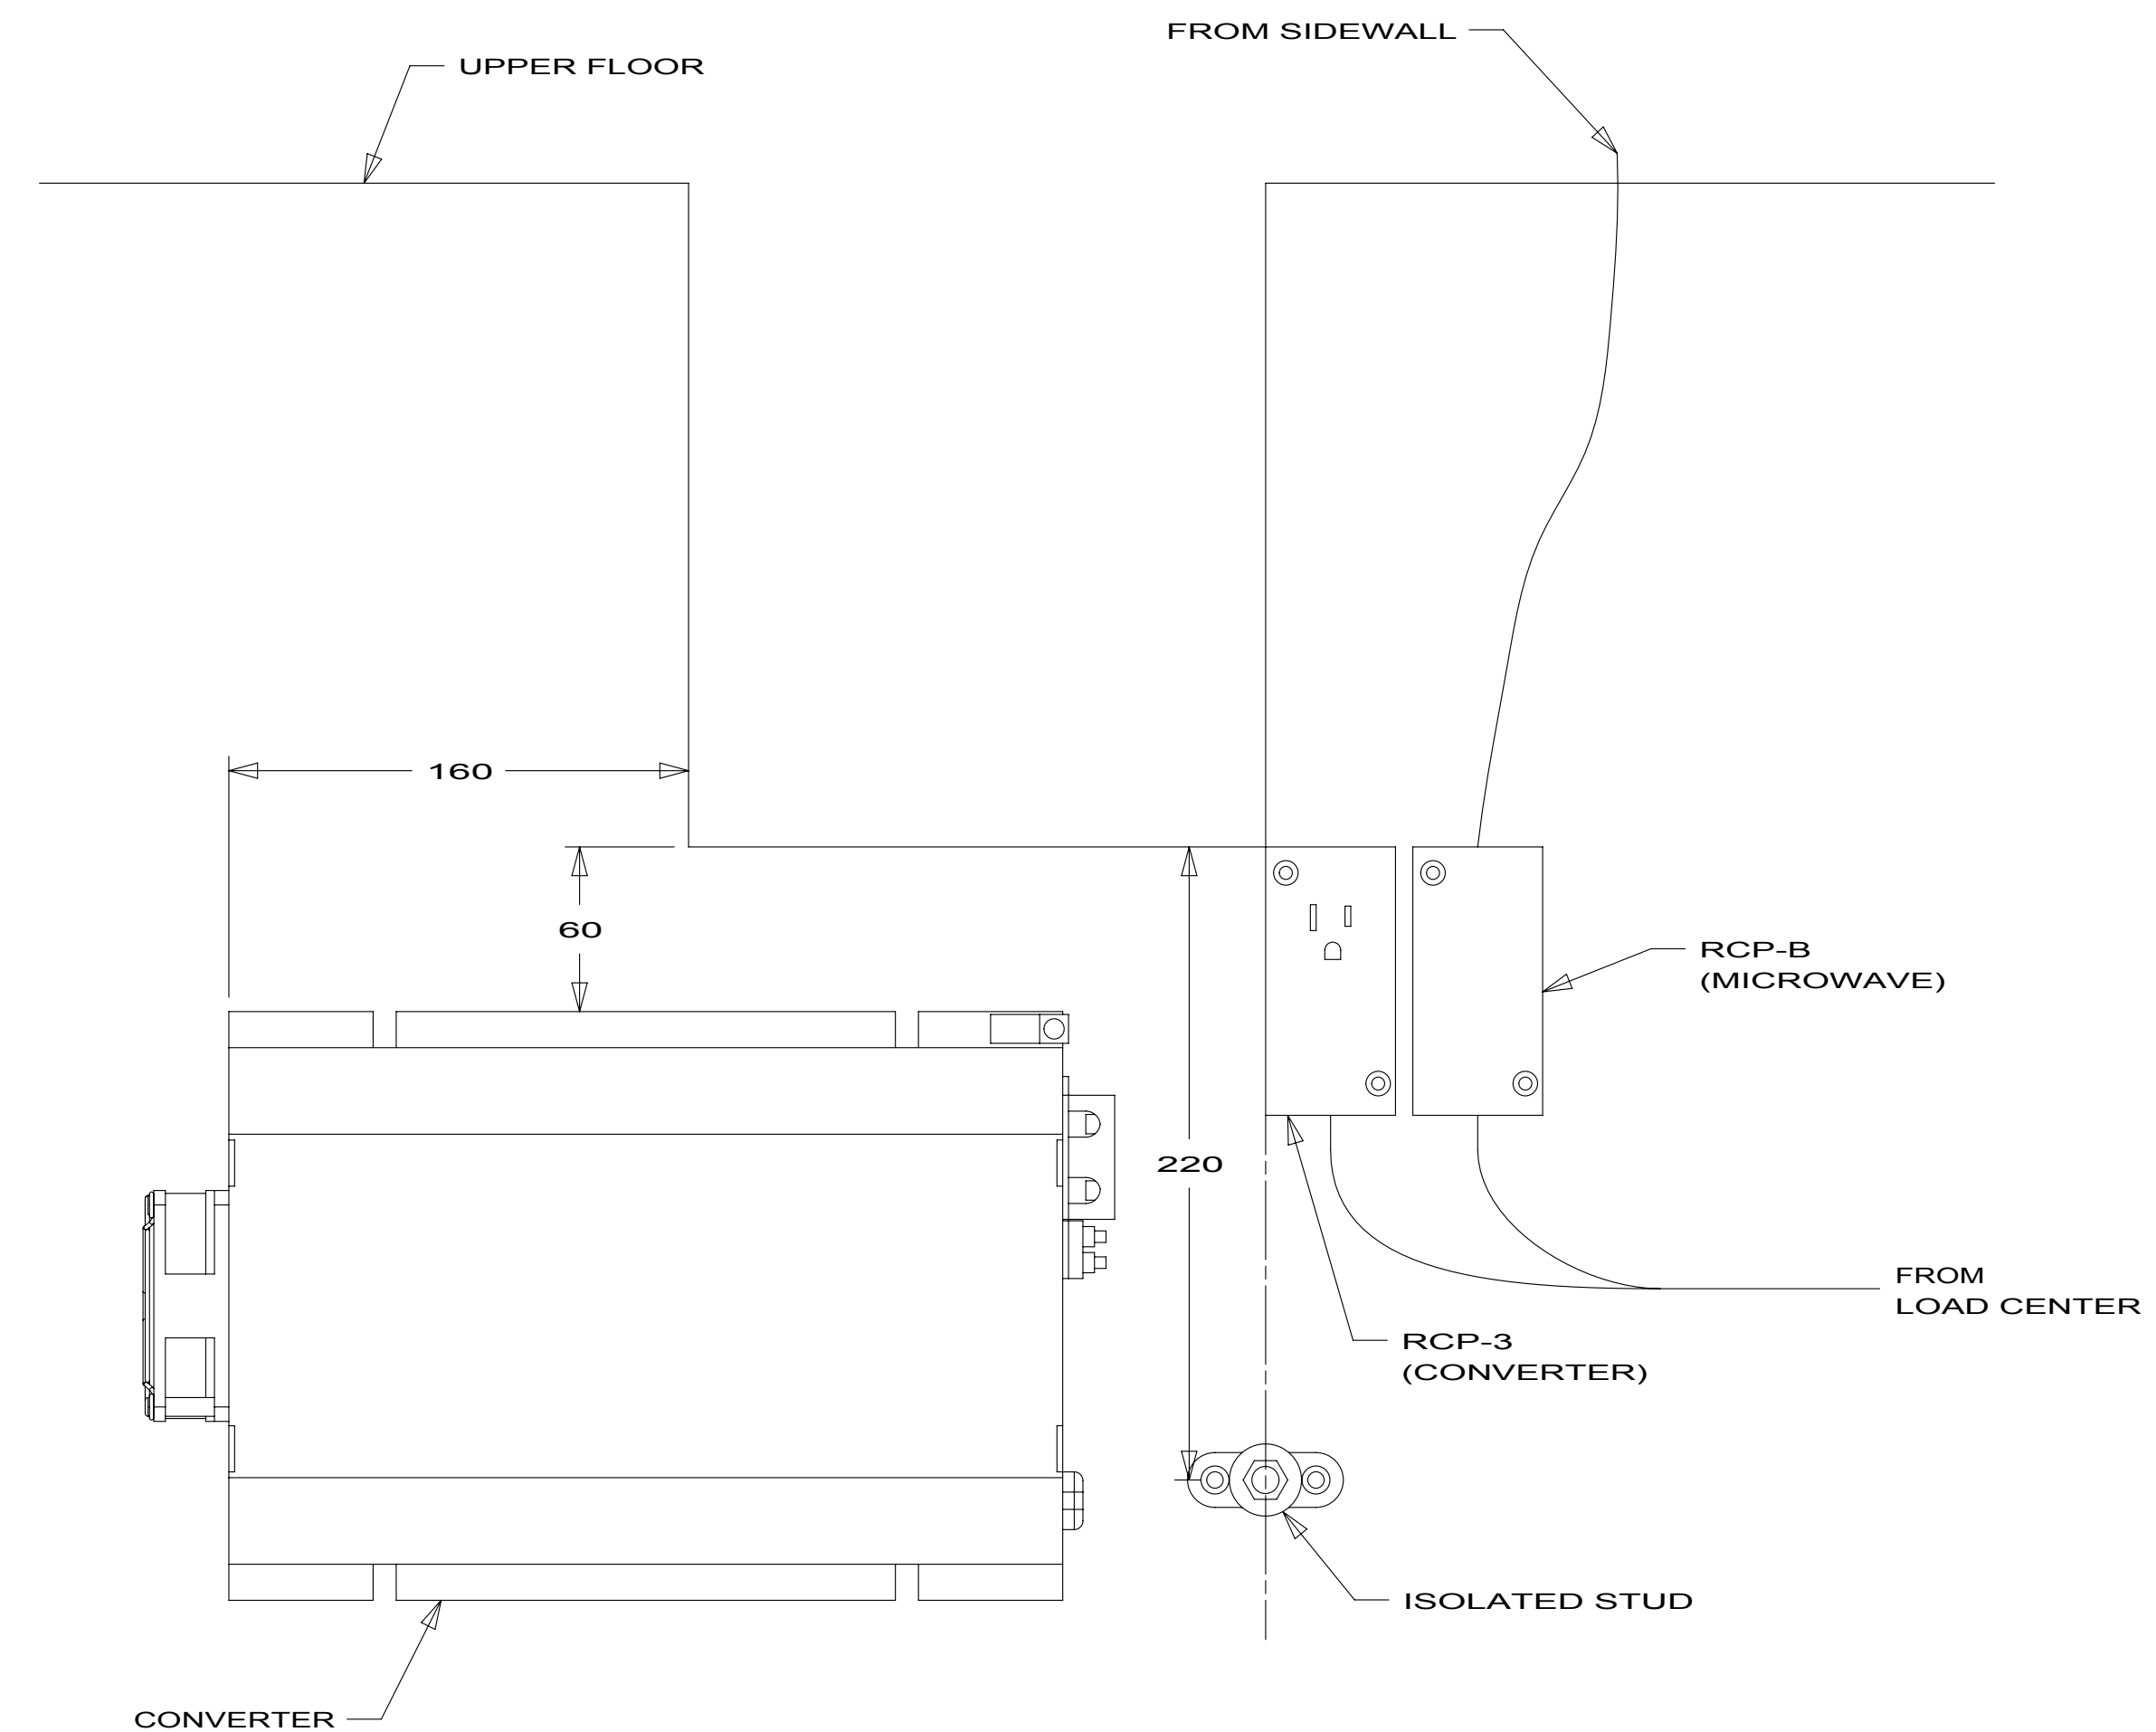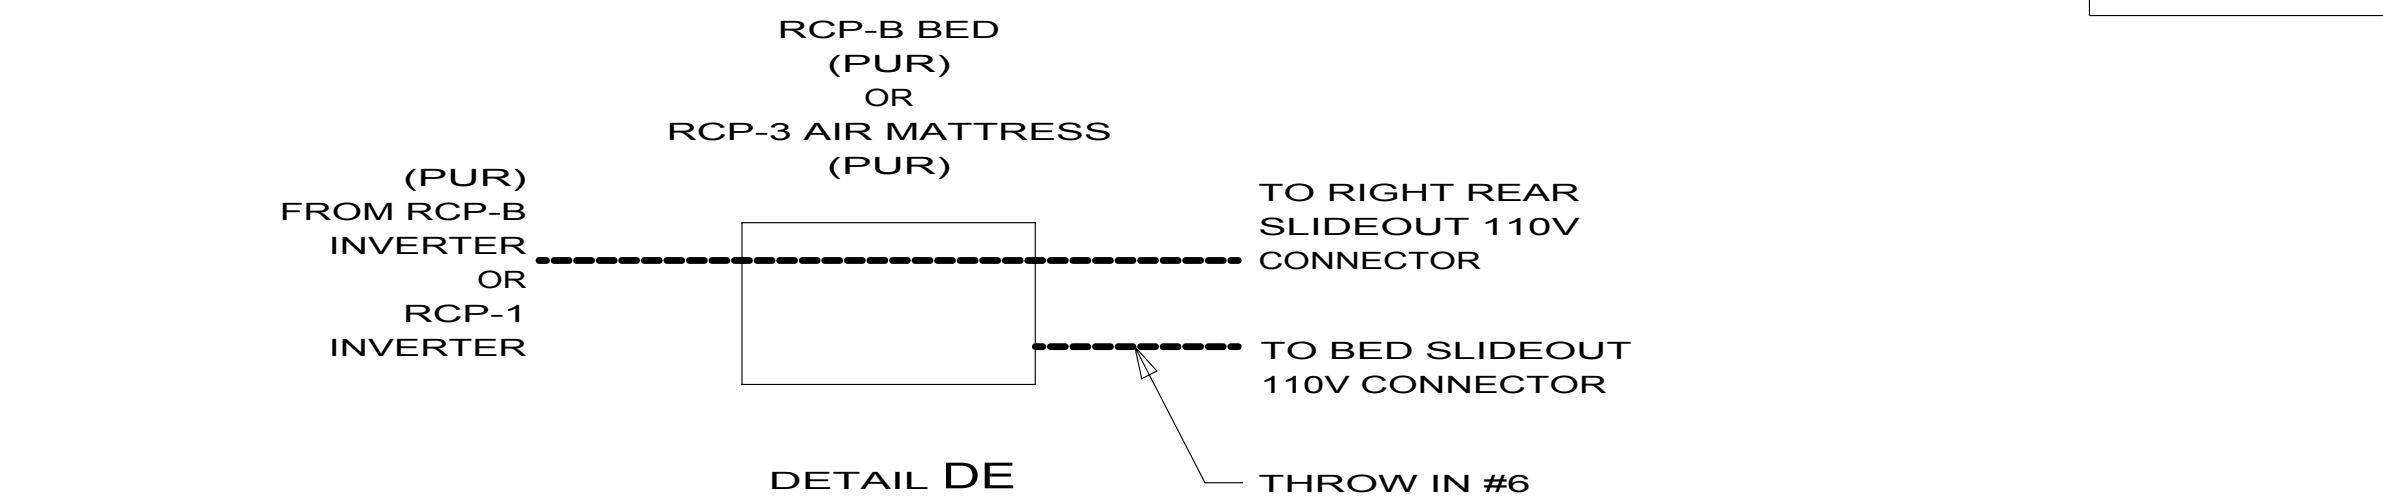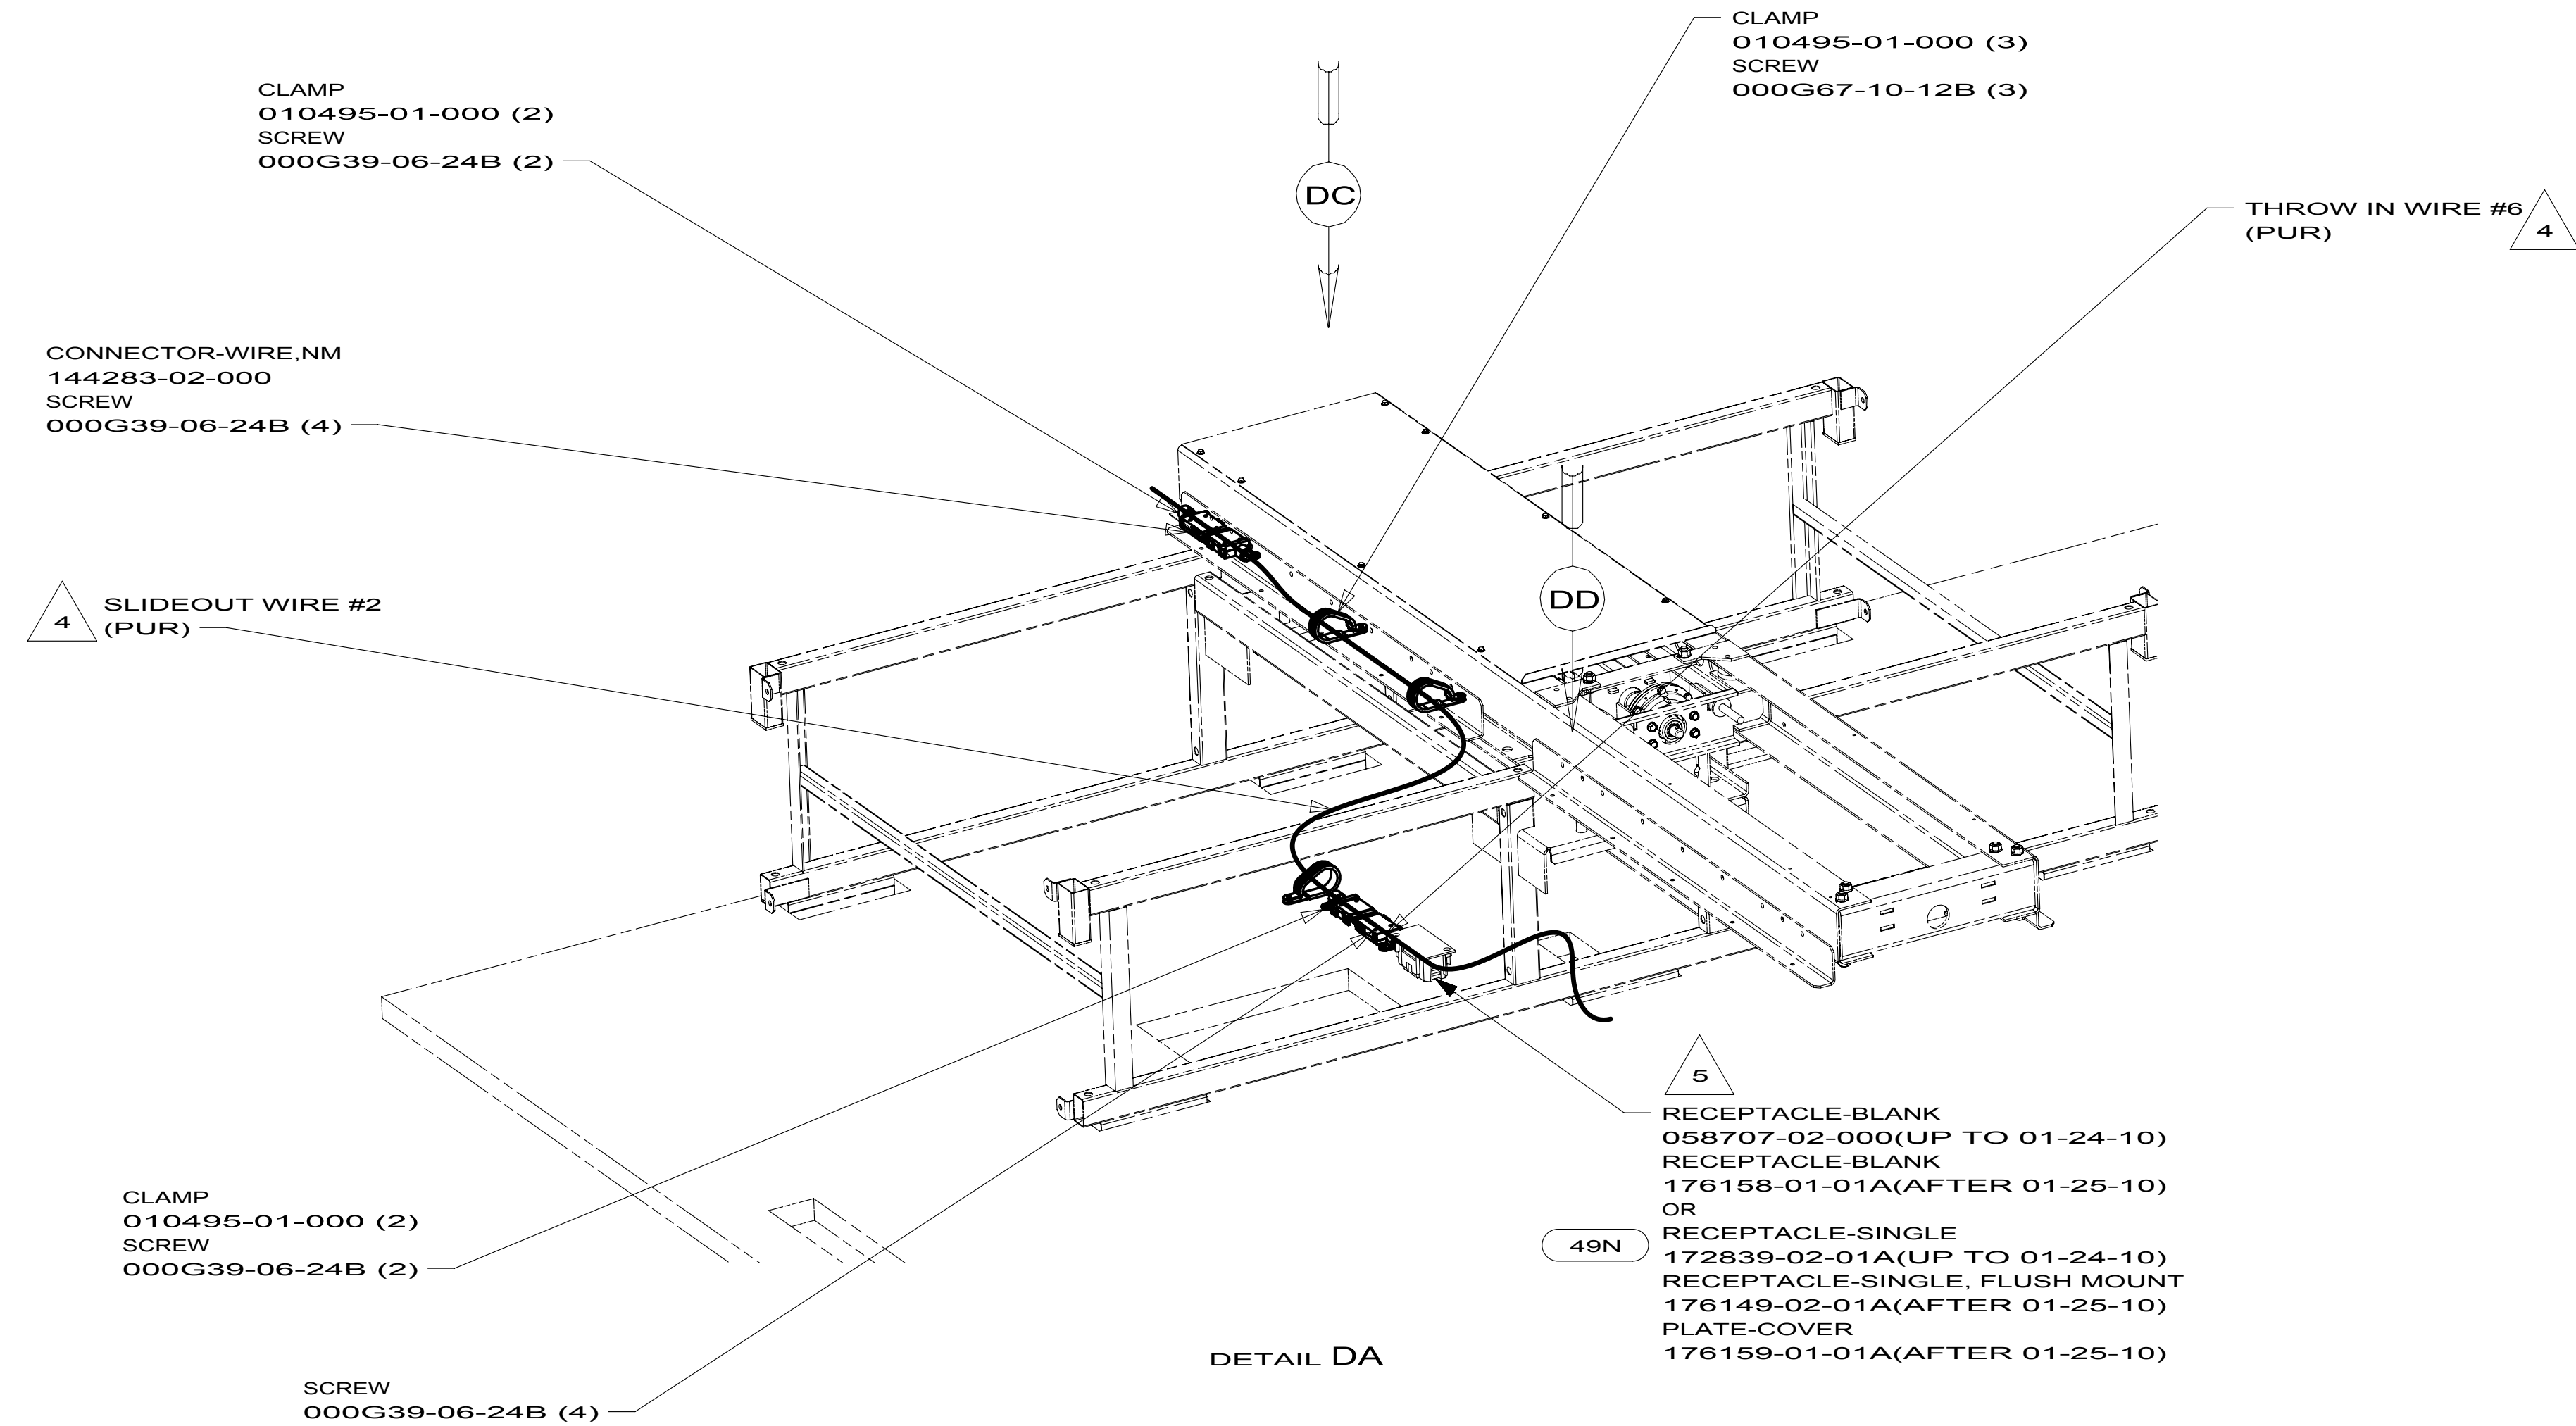

- 5 WITHOUT 49N
- 4 SEE LOAD CENTER/ATS ASM FOR ADDITIONAL INFORMATION.
- 3 MAKE LOOP AS SMALL AS POSSIBLE WHEN SLIDEOUT IS COMPLETELY RETRACTED.

2. ROUTE 12V WIRE ALONG WITH 110V SLIDEOUT WIRE.
1. WIRE MUST BE ROUTED THROUGH CLAMPS AS SHOWN.

NOTES:

FOR ELECTRICAL
TORQUE
SPECIFICATIONS
SEE DWG NO.
128783-01-000


X-X

FOR
ELECTRICAL
CALLOUTS
SEE DWG NO.
121339-01-000


- 49N SLEEP NUMBER BED-KING SIZE
- 78J ELECTRICAL SYSTEM-50 AMP
- 12D ELECTRICAL SYSTEM 30 AMP
- 265 CODES/STANDARDS-CSA/CMVSS
- 1B1 CODES/STANDARDS USA

- 1B1 265 12D 78J

FIRST USED		
10 J35Z		
DO NOT SCALE DRAWING		
TITLE: WIRING INSTL-BODY,110V		
SHEET 4	PART NO. 172890	REV

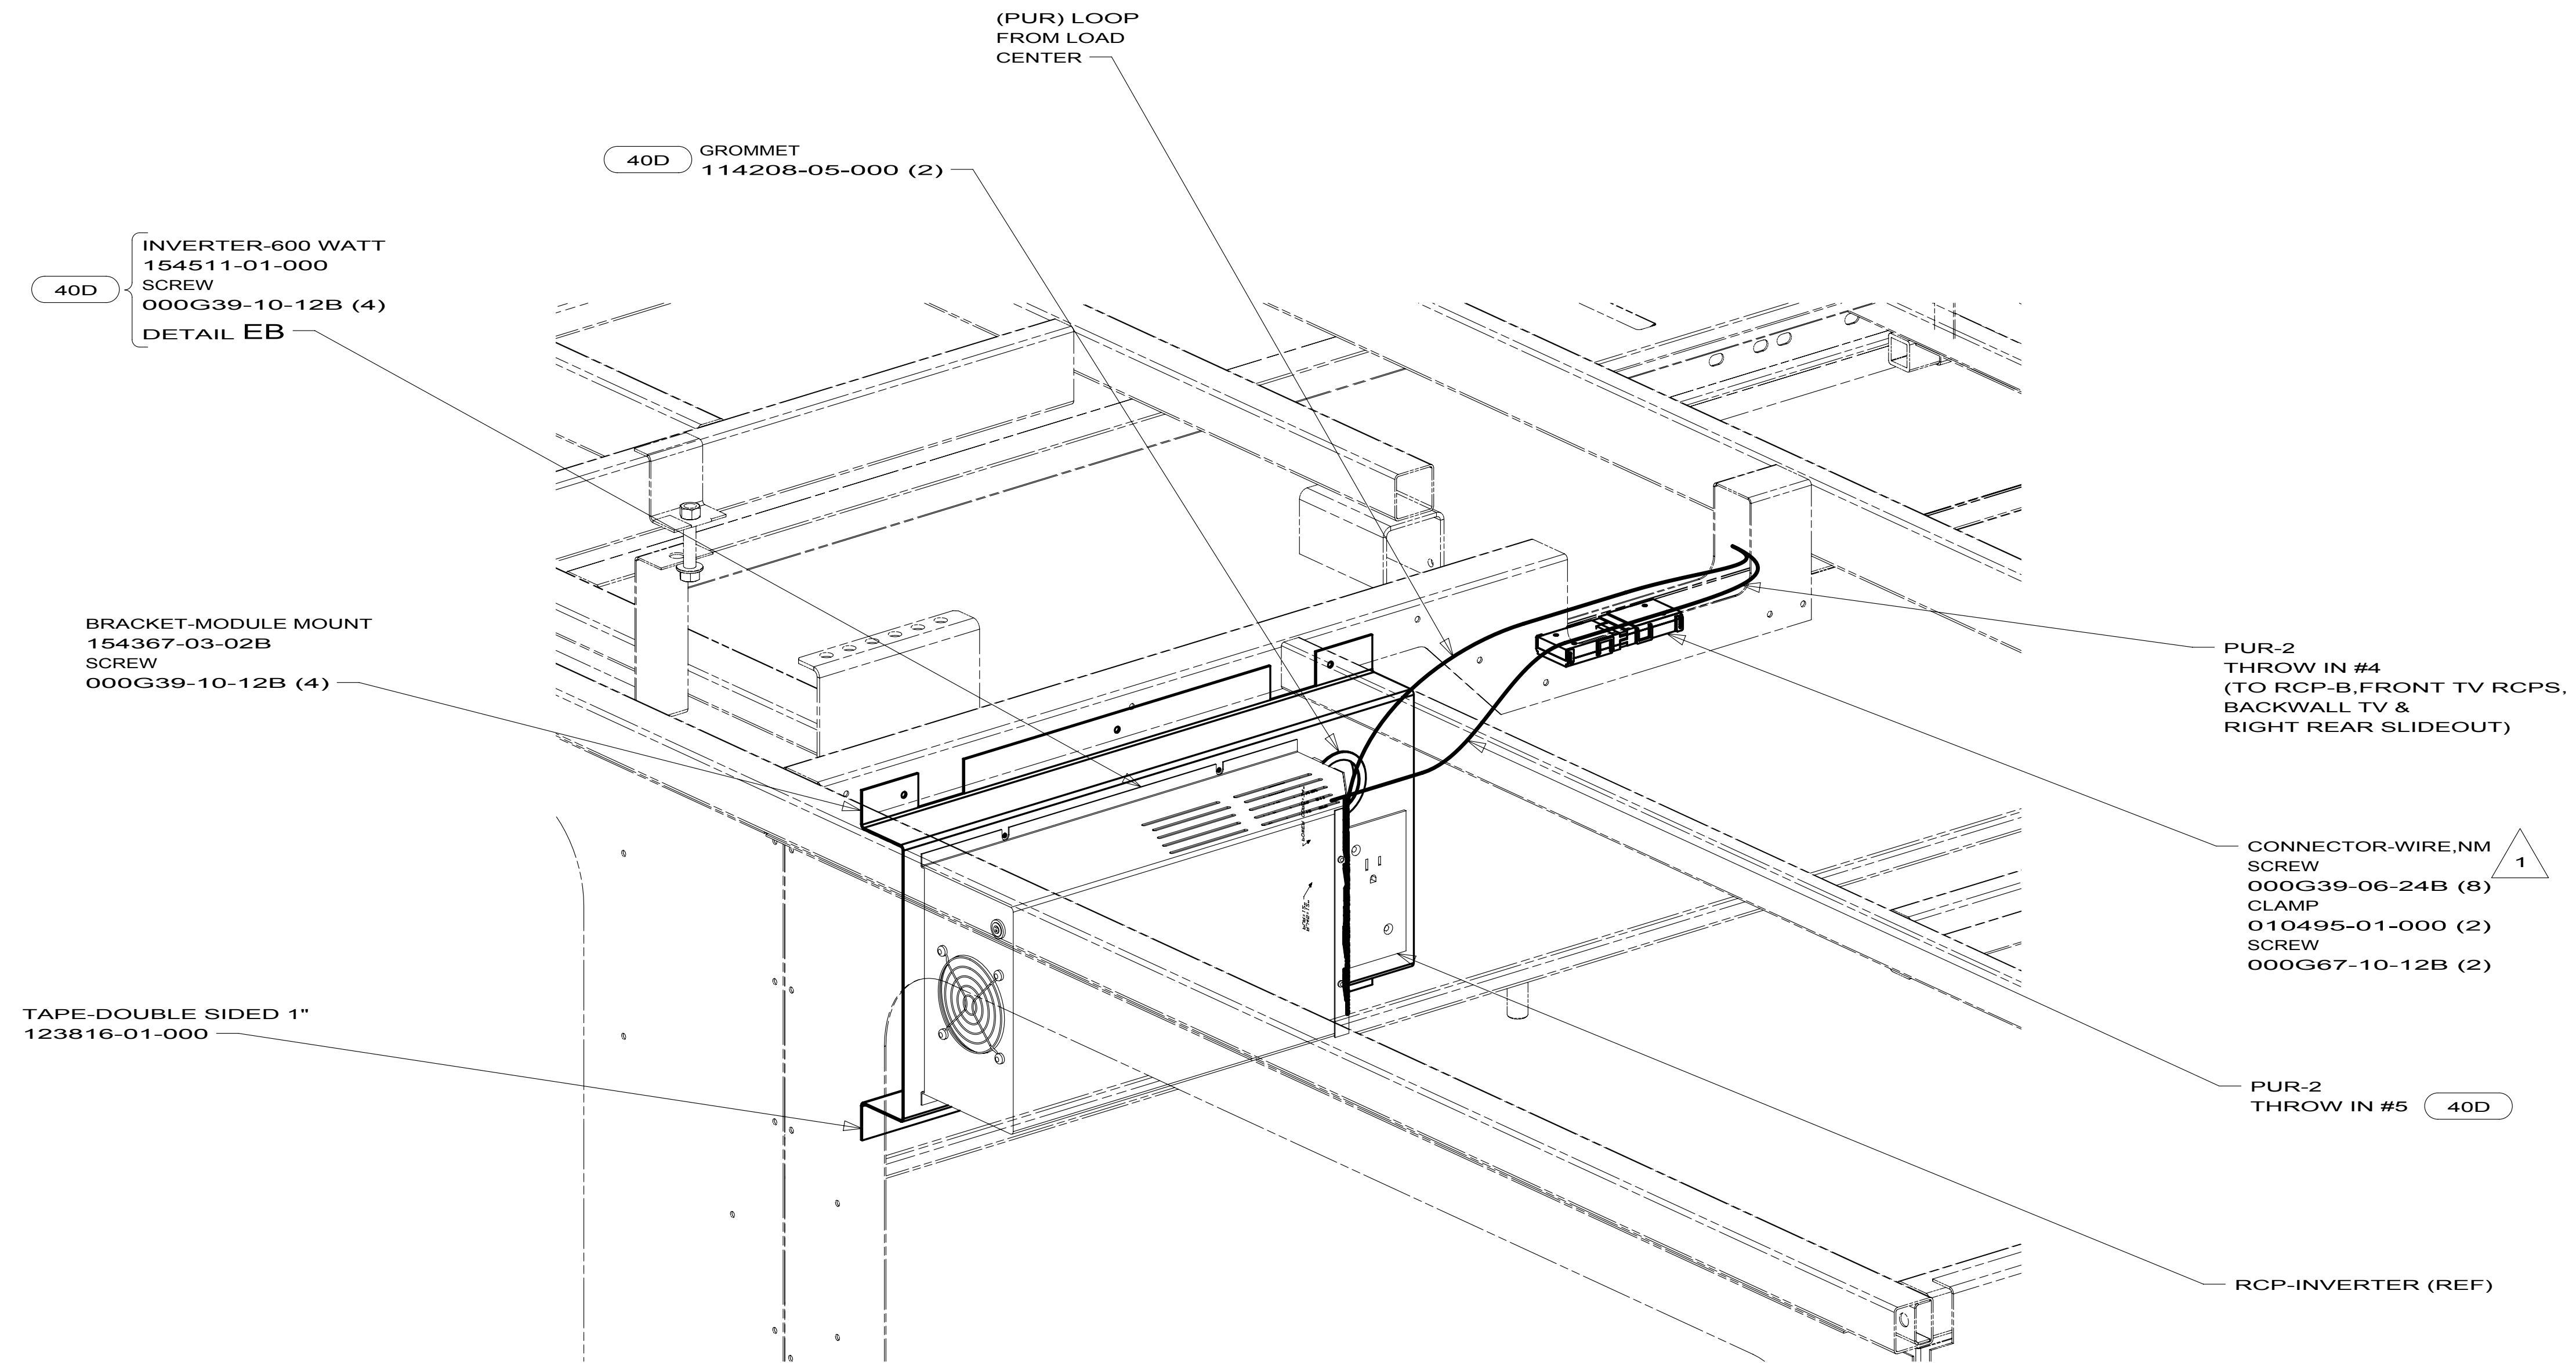

VIEW EA

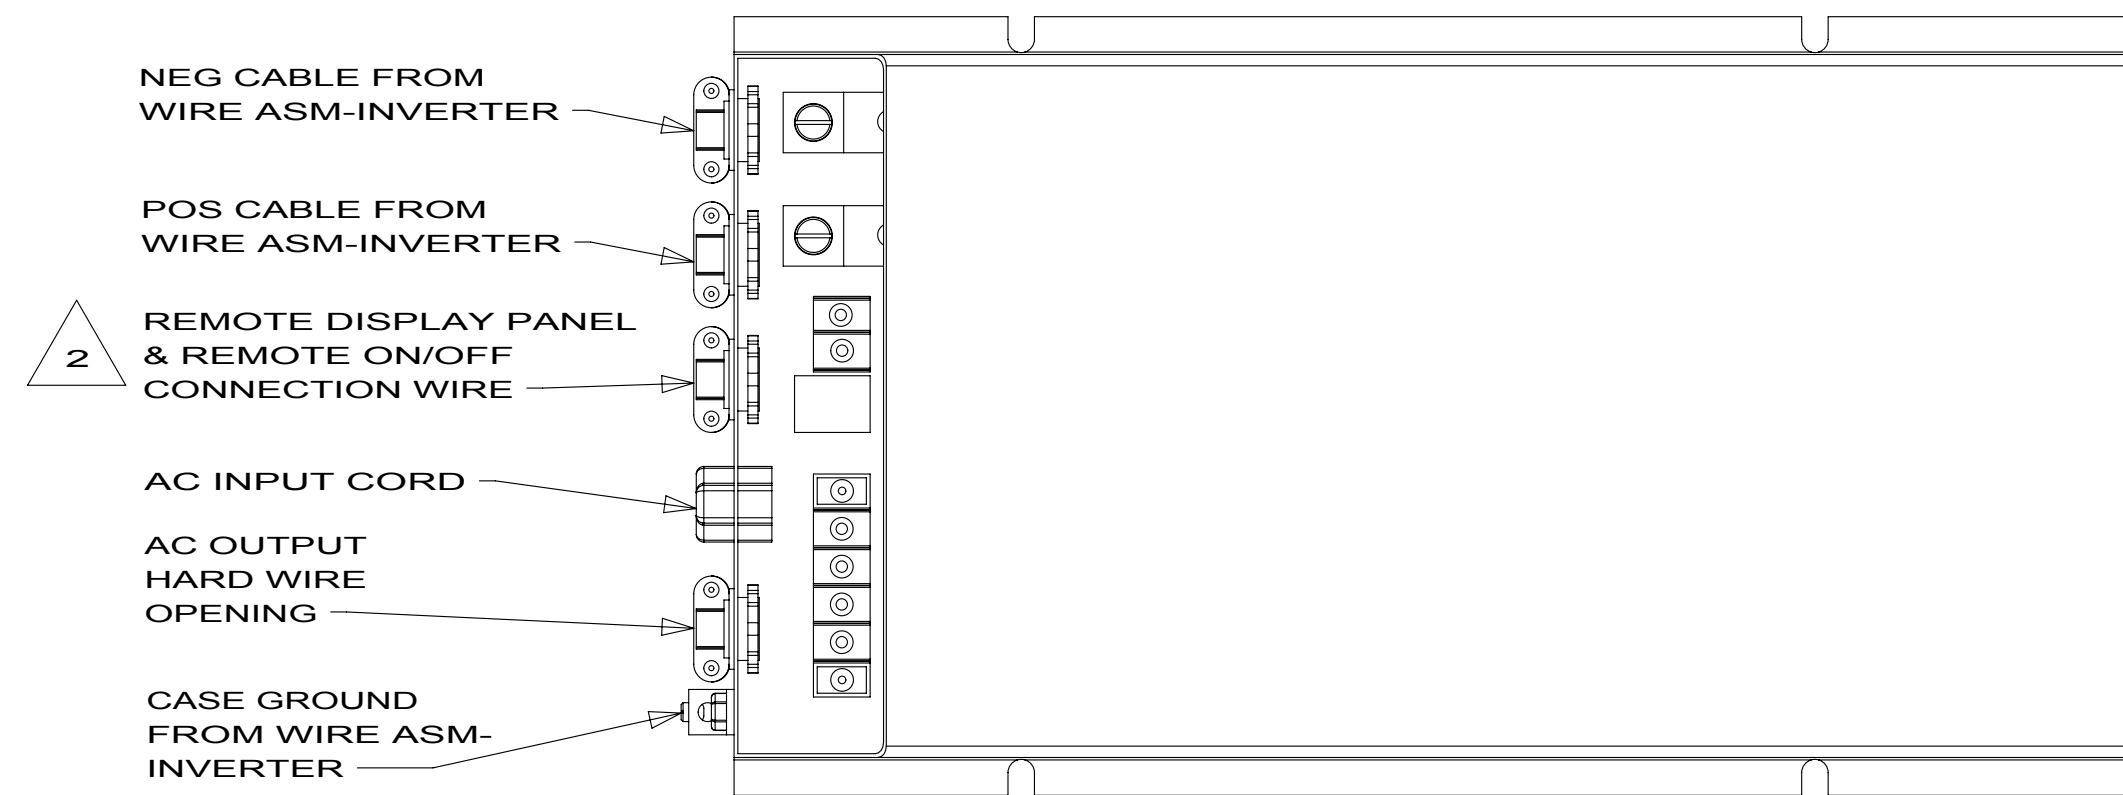

DETAIL EB

- 2 WB FROM WIRE ASM-COACH TO PUR WIRE FROM INVERTER
- 1 SEE LOAD CENTER/ATS ASM FOR ADDITIONAL INFORMATION.

NOTES:


- 40D INVERTER-DC/AC, 600 WATT
- 78J ELECTRICAL SYSTEM-50 AMP
- 12D ELECTRICAL SYSTEM 30 AMP
- 265 CODES/STANDARDS-CSA/CMVSS
- 1B1 CODES/STANDARDS USA

1B1 265 12D 78J

FIRST USED		
10 J35Z		
DO NOT SCALE DRAWING		
TITLE:		
WIRING INSTL-BODY, 110V		
SHEET 5	PART NO. 172890	REV

FOR ELECTRICAL
TORQUE
SPECIFICATIONS
SEE DWG NO.
128783-01-000

FOR ELECTRICAL
CALLOUTS
SEE DWG NO.
121339-01-000

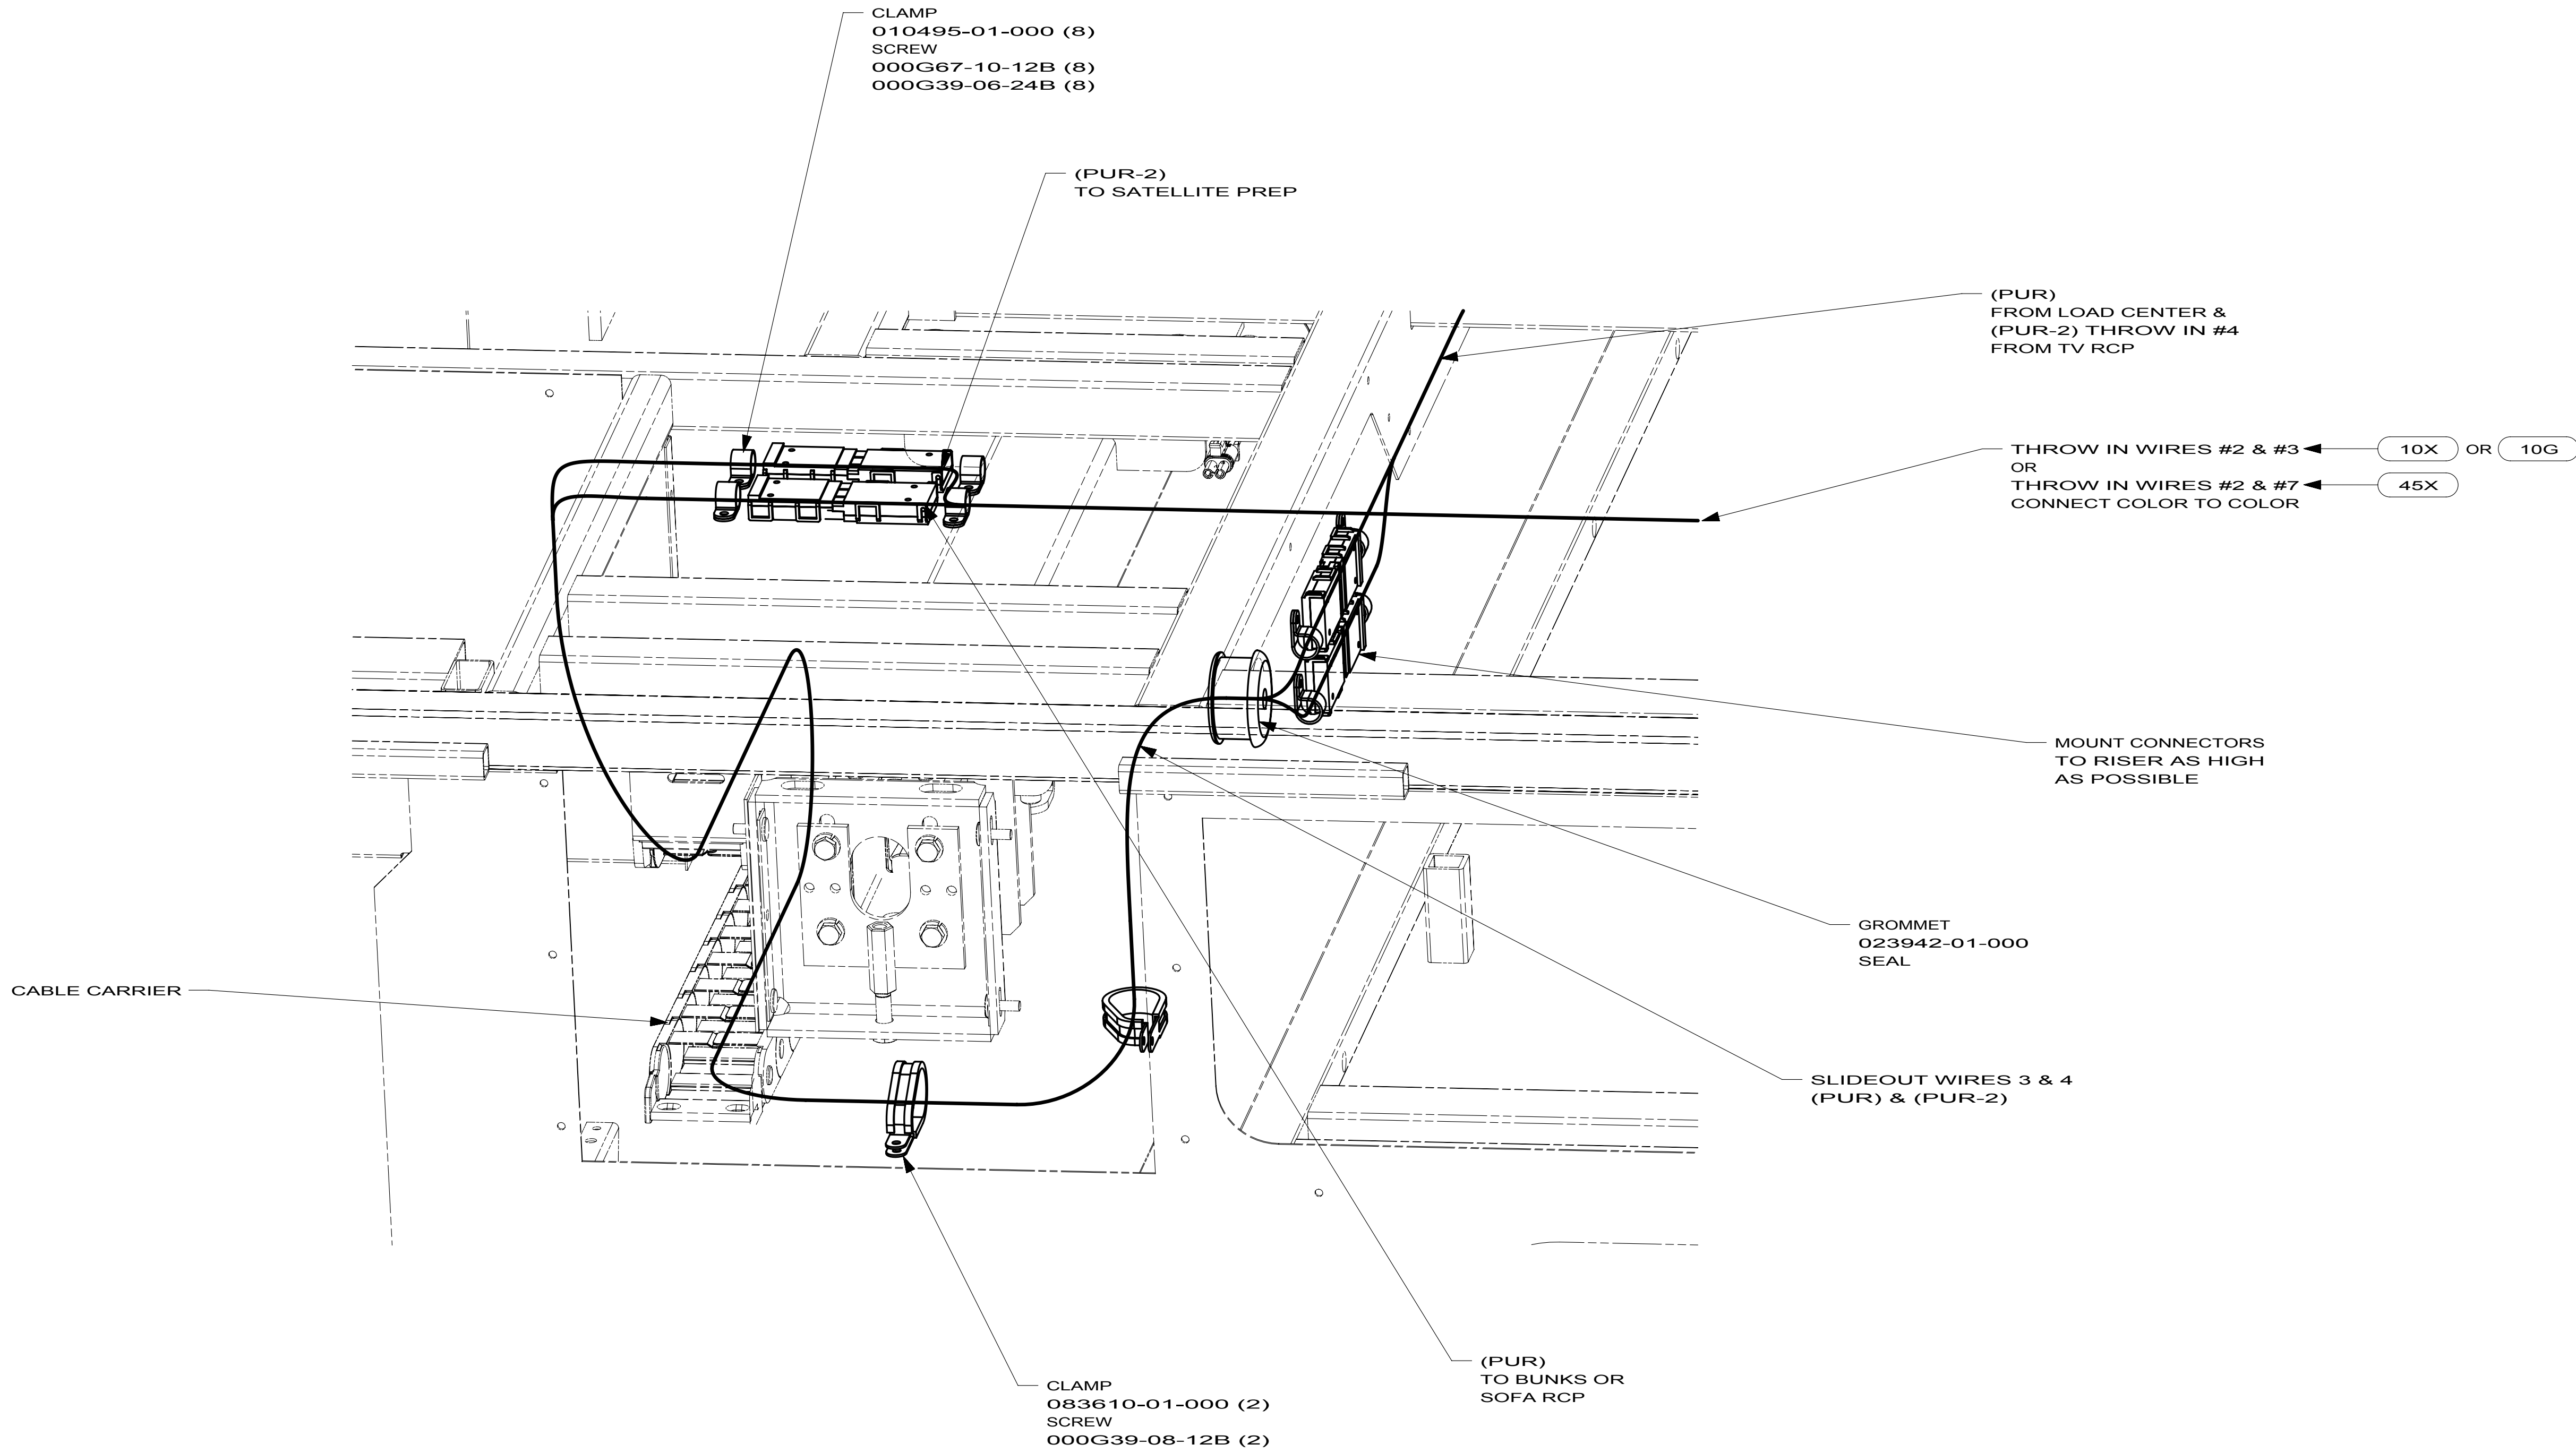

DETAIL FA


- 45X BED - BUNKS
- 10X SOFA (BEDROOM)
- 10G SOFA (BEDROOM) ULTRALEATHER
- 78J ELECTRICAL SYSTEM-50 AMP
- 12D ELECTRICAL SYSTEM 30 AMP
- 265 CODES/STANDARDS-CSA/CMVSS
- 1B1 CODES/STANDARDS USA

1B1 265 12D 78J

FIRST USED		
10 J35Z		
DO NOT SCALE DRAWING		
TITLE: WIRING INSTL-BODY, 110V		
SHEET 6	PART NO 172890	REV

FOR ELECTRICAL
TORQUE
SPECIFICATIONS
SEE DWG NO.
128783-01-000

FOR
ELECTRICAL
CALLOUTS
SEE DWG NO.
121339-01-000

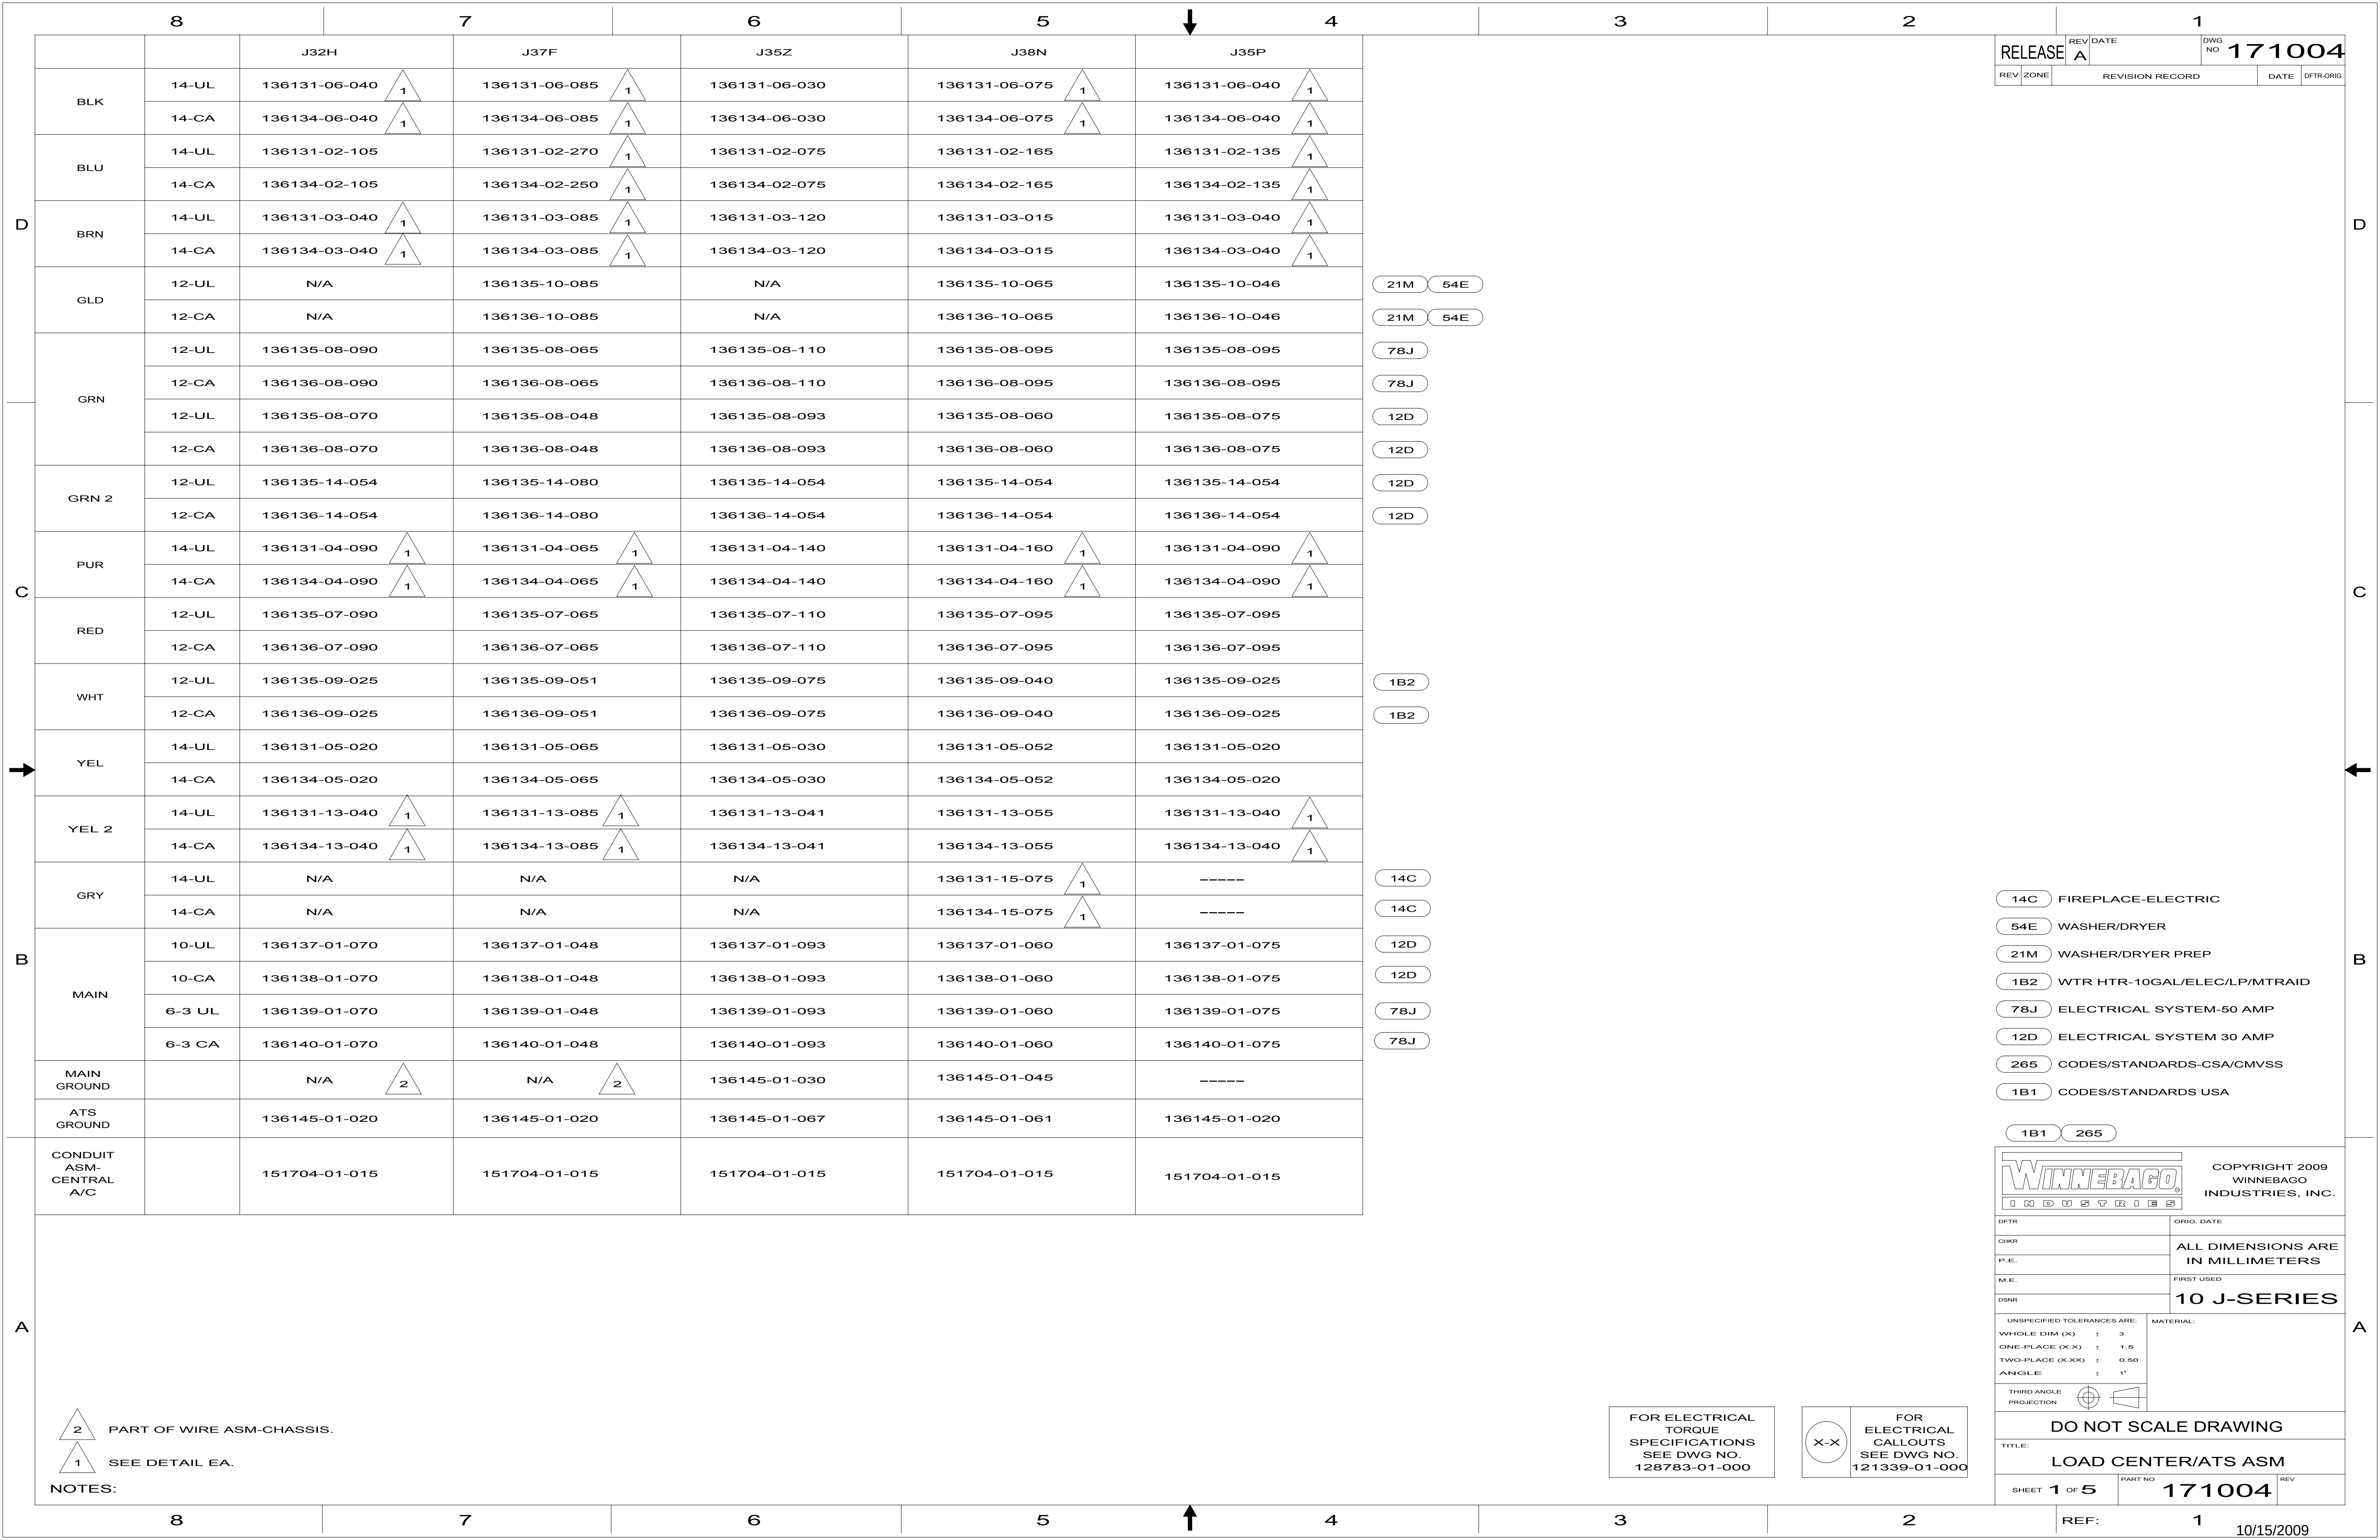

21M

54E

21M

54E

78J

78J

12D

12D

12D

12D

1B2

1B2

14C

14C

12D

12D

78J

78J

1B1

265

14C

54E

21M

1B2

78J

12D

265

1B1

14C

54E

21M

1B2

78J

12D

265

1B1

2

PART OF WIRE ASM-CHASSIS.

1

SEE DETAIL EA.

NOTES:

FOR ELECTRICAL TORQUE SPECIFICATIONS SEE DWG NO. 128783-01-000

X-X

FOR ELECTRICAL CALLOUTS SEE DWG NO. 121339-01-000

DO NOT SCALE DRAWING

TITLE: LOAD CENTER/ATS ASM

SHEET 1 OF 5PART NO 171004REV

REF: 110/15/2009

8

7

6

5

4


3

2

1

10/15/2009




8			7			6			5			4		
	J32H		J37F		J35Z			J38N		J35P				
THROW IN WIRE #1	136131-03-145	1	136131-03-105	1	136131-03-080 3			136131-03-075	4	136131-03-020 1				
	136134-03-145	1	136134-03-105	1	136134-03-080 3			136134-03-075	4	136134-03-020 1				
THROW IN WIRE #2	136131-06-028	1	136131-12-040 21W		136131-04-025 1 10X OR 10G			136131-03-017	4	-----				
	136134-06-028	1	136134-12-040 21W		136134-04-025 1 10X OR 10G			136134-03-017	4	-----				
THROW IN WIRE #3	136131-12-057	1	136131-12-070 1		136131-12-052 1 10X OR 10G			-----		136131-12-057 1				
	136134-12-057	1	136134-12-070 1		136134-12-052 1 10X OR 10G			-----		136134-12-057 1				
THROW IN WIRE #4	136131-13-023	1	136131-13-028 1		136131-12-250 2			136131-12-030	1	136131-13-028 1				
	136134-13-023	1	136134-13-028 1		136134-12-250 2			136134-12-030	1	136134-13-028 1				
THROW IN WIRE #5	136131-12-140	6	136131-12-150 6		136131-12-006 1 40D			136131-15-010	1 14C	136131-12-145 6				
	136134-12-140	6	136134-12-150 6		136134-12-006 1 40D			136134-15-010	1 14C	136134-12-145 6				
THROW IN WIRE #6	136131-12-006	1 40D	136131-12-006 1 40D		136131-04-006 1			136131-12-006	1	136131-12-006 1 40D				
	136134-12-006	1 40D	136134-12-006 1 40D		136134-04-006 1			136134-12-006	1	136134-12-006 1 40D				
THROW IN WIRE #7	136131-04-018	1 49M	136131-04-006 1		136131-12-035 1 45X			136131-12-260	6	136131-04-018 1 49N				
	136134-04-018	1 49M	136134-04-006 1		136134-12-035 1 45X			136134-12-260	6	136134-04-018 1 49N				
THROW IN WIRE #8	----		136135-10-040		136131-04-070 1 45X			136131-04-018	49N	136135-10-040				
	----		136136-10-040		136134-04-070 1 45X			136134-04-018	49N	136136-10-040				
THROW IN FRONT TV	----		----		136131-12-008			----		-----				
	----		----		136134-12-008			----		-----				
SLIDEOUT WIRE #1	136151-03-017	5	136151-03-017	5	136151-03-028 3			136151-03-028	2	136151-03-017 5				
SLIDEOUT WIRE #2	136151-06-017	5	136151-06-017	5	136151-04-017 2			136151-06-028	2	136151-06-017 5				
SLIDEOUT WIRE #3	136151-12-017	5	136151-12-017	5	136151-04-023 2			136151-12-028	2	136151-12-017 5				
SLIDEOUT WIRE #4	136151-13-017	5	136151-13-017	5	136151-12-023 2			136151-15-028	2 14C	136151-13-017 5				
SLIDEOUT WIRE #5	136151-04-018	2	136152-10-019 7		----			136151-04-017	2	136152-10-019 7				
SLIDEOUT WIRE #6	----		136151-04-015 2		----			136151-03-026	4	136151-04-018 2				
SLIDEOUT WIRE #7	----		136151-02-023 2		----			----		136151-02-023 2				

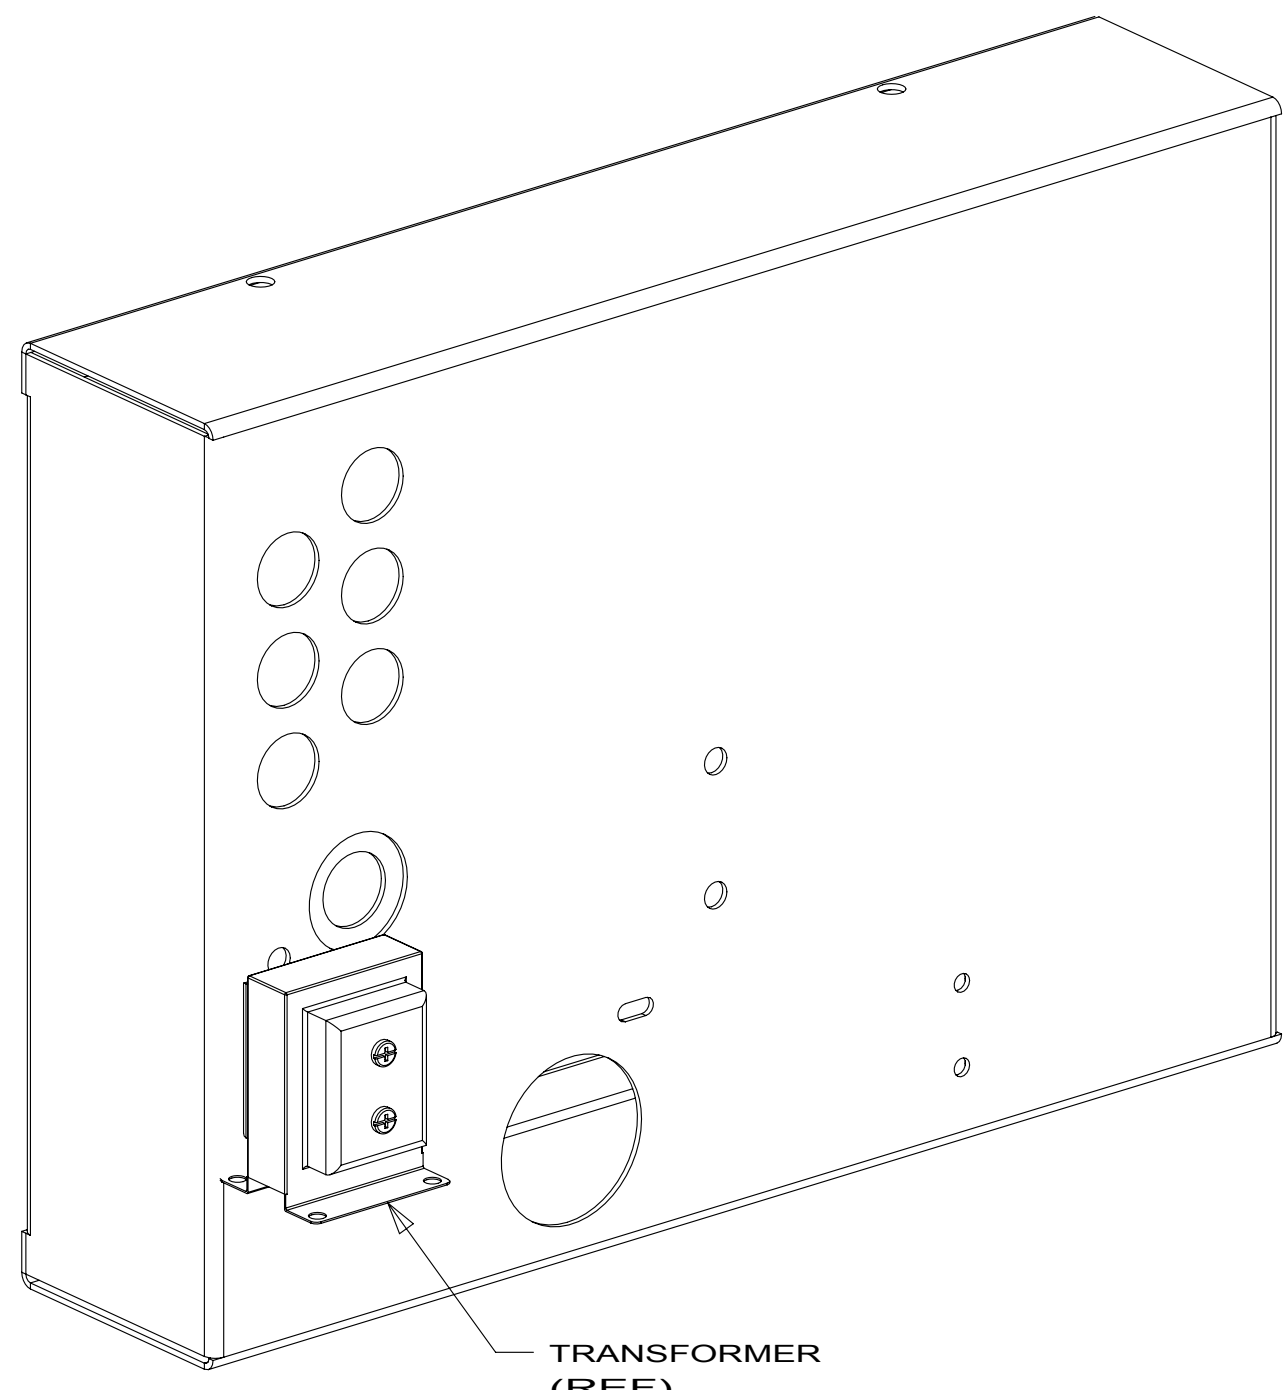

DETAIL BA
(LOAD CENTER SHOWN FROM
THE BACK SIDE)

- | | |
|-----|-----------------------------|
| 21W | DINING,BUFFET,TV |
| 78J | ELECTRICAL SYSTEM-50 AMP |
| 49N | SLEEP NUMBER BED-KING SIZE |
| 49M | SLEEP NUMBER BED-QUEEN SIZE |
| 45X | BED - BUNKS |
| 40D | INVERTER-DC/AC,600 WATT |
| 12D | ELECTRICAL SYSTEM 30 AMP |
| 14C | FIREPLACE-ELECTRIC |
| 10X | SOFA (BEDROOM) |
| 10G | SOFA (BEDROOM) ULTRALEATHER |
| 265 | CODES/STANDARDS-CSA/CMVSS |
| 1B1 | CODES/STANDARDS USA |

1B1	265	12D	78J
FIRST USED			
10 J-SERIES			
DO NOT SCALE DRAWING			
TITLE:			
LOAD CENTER/ATS ASM			
SHEET 2	PART NO		REV
	171004		

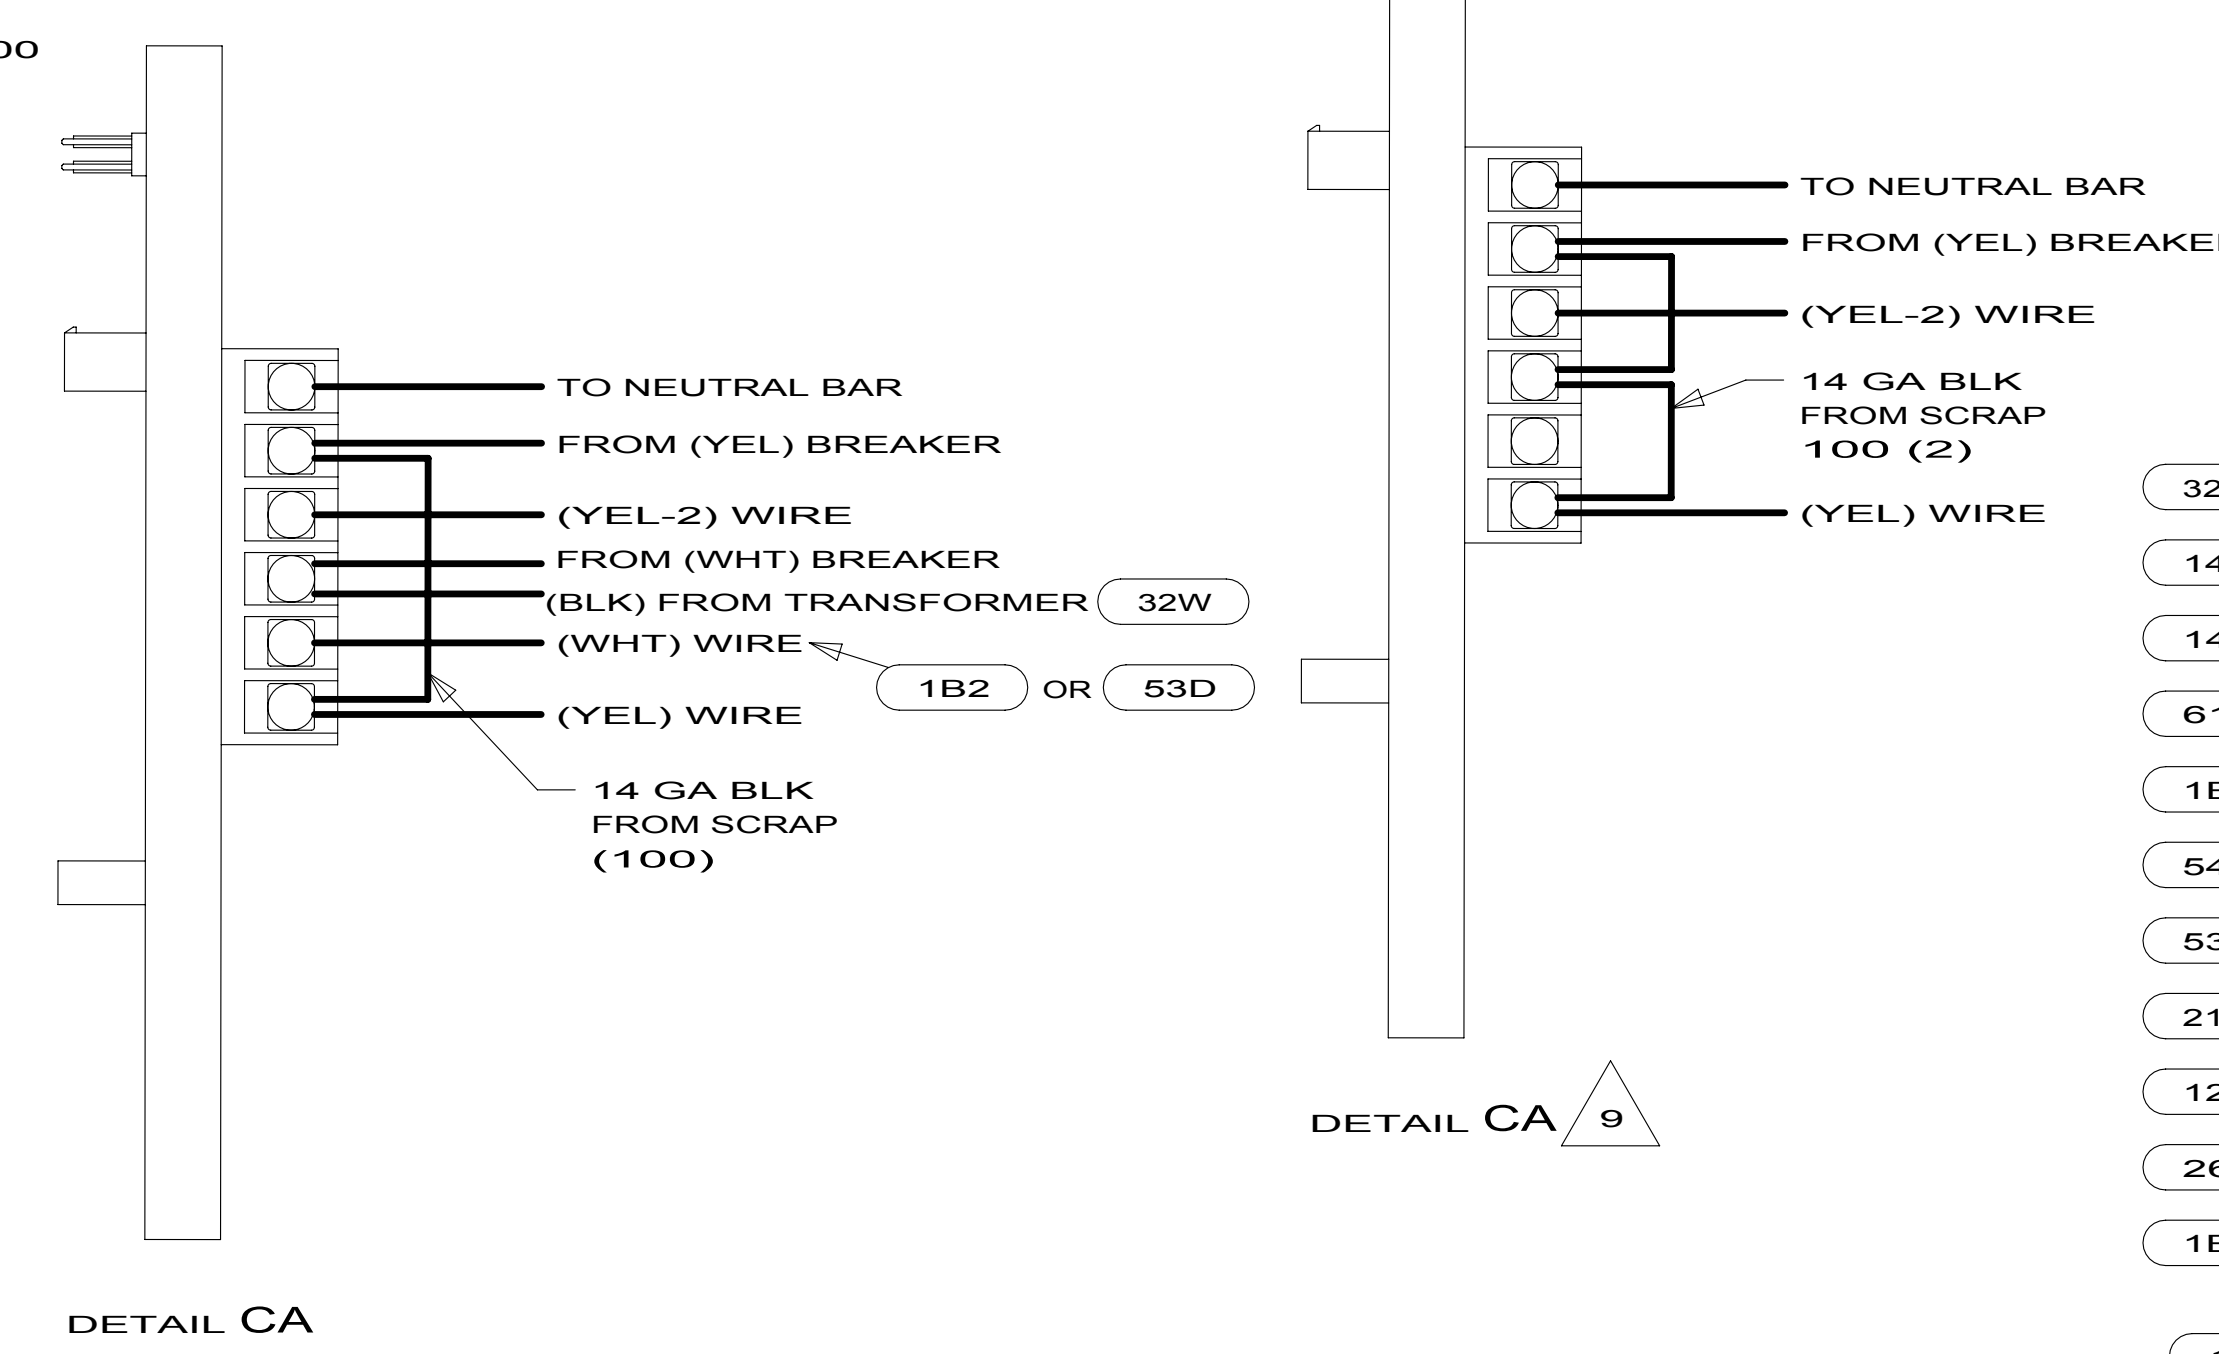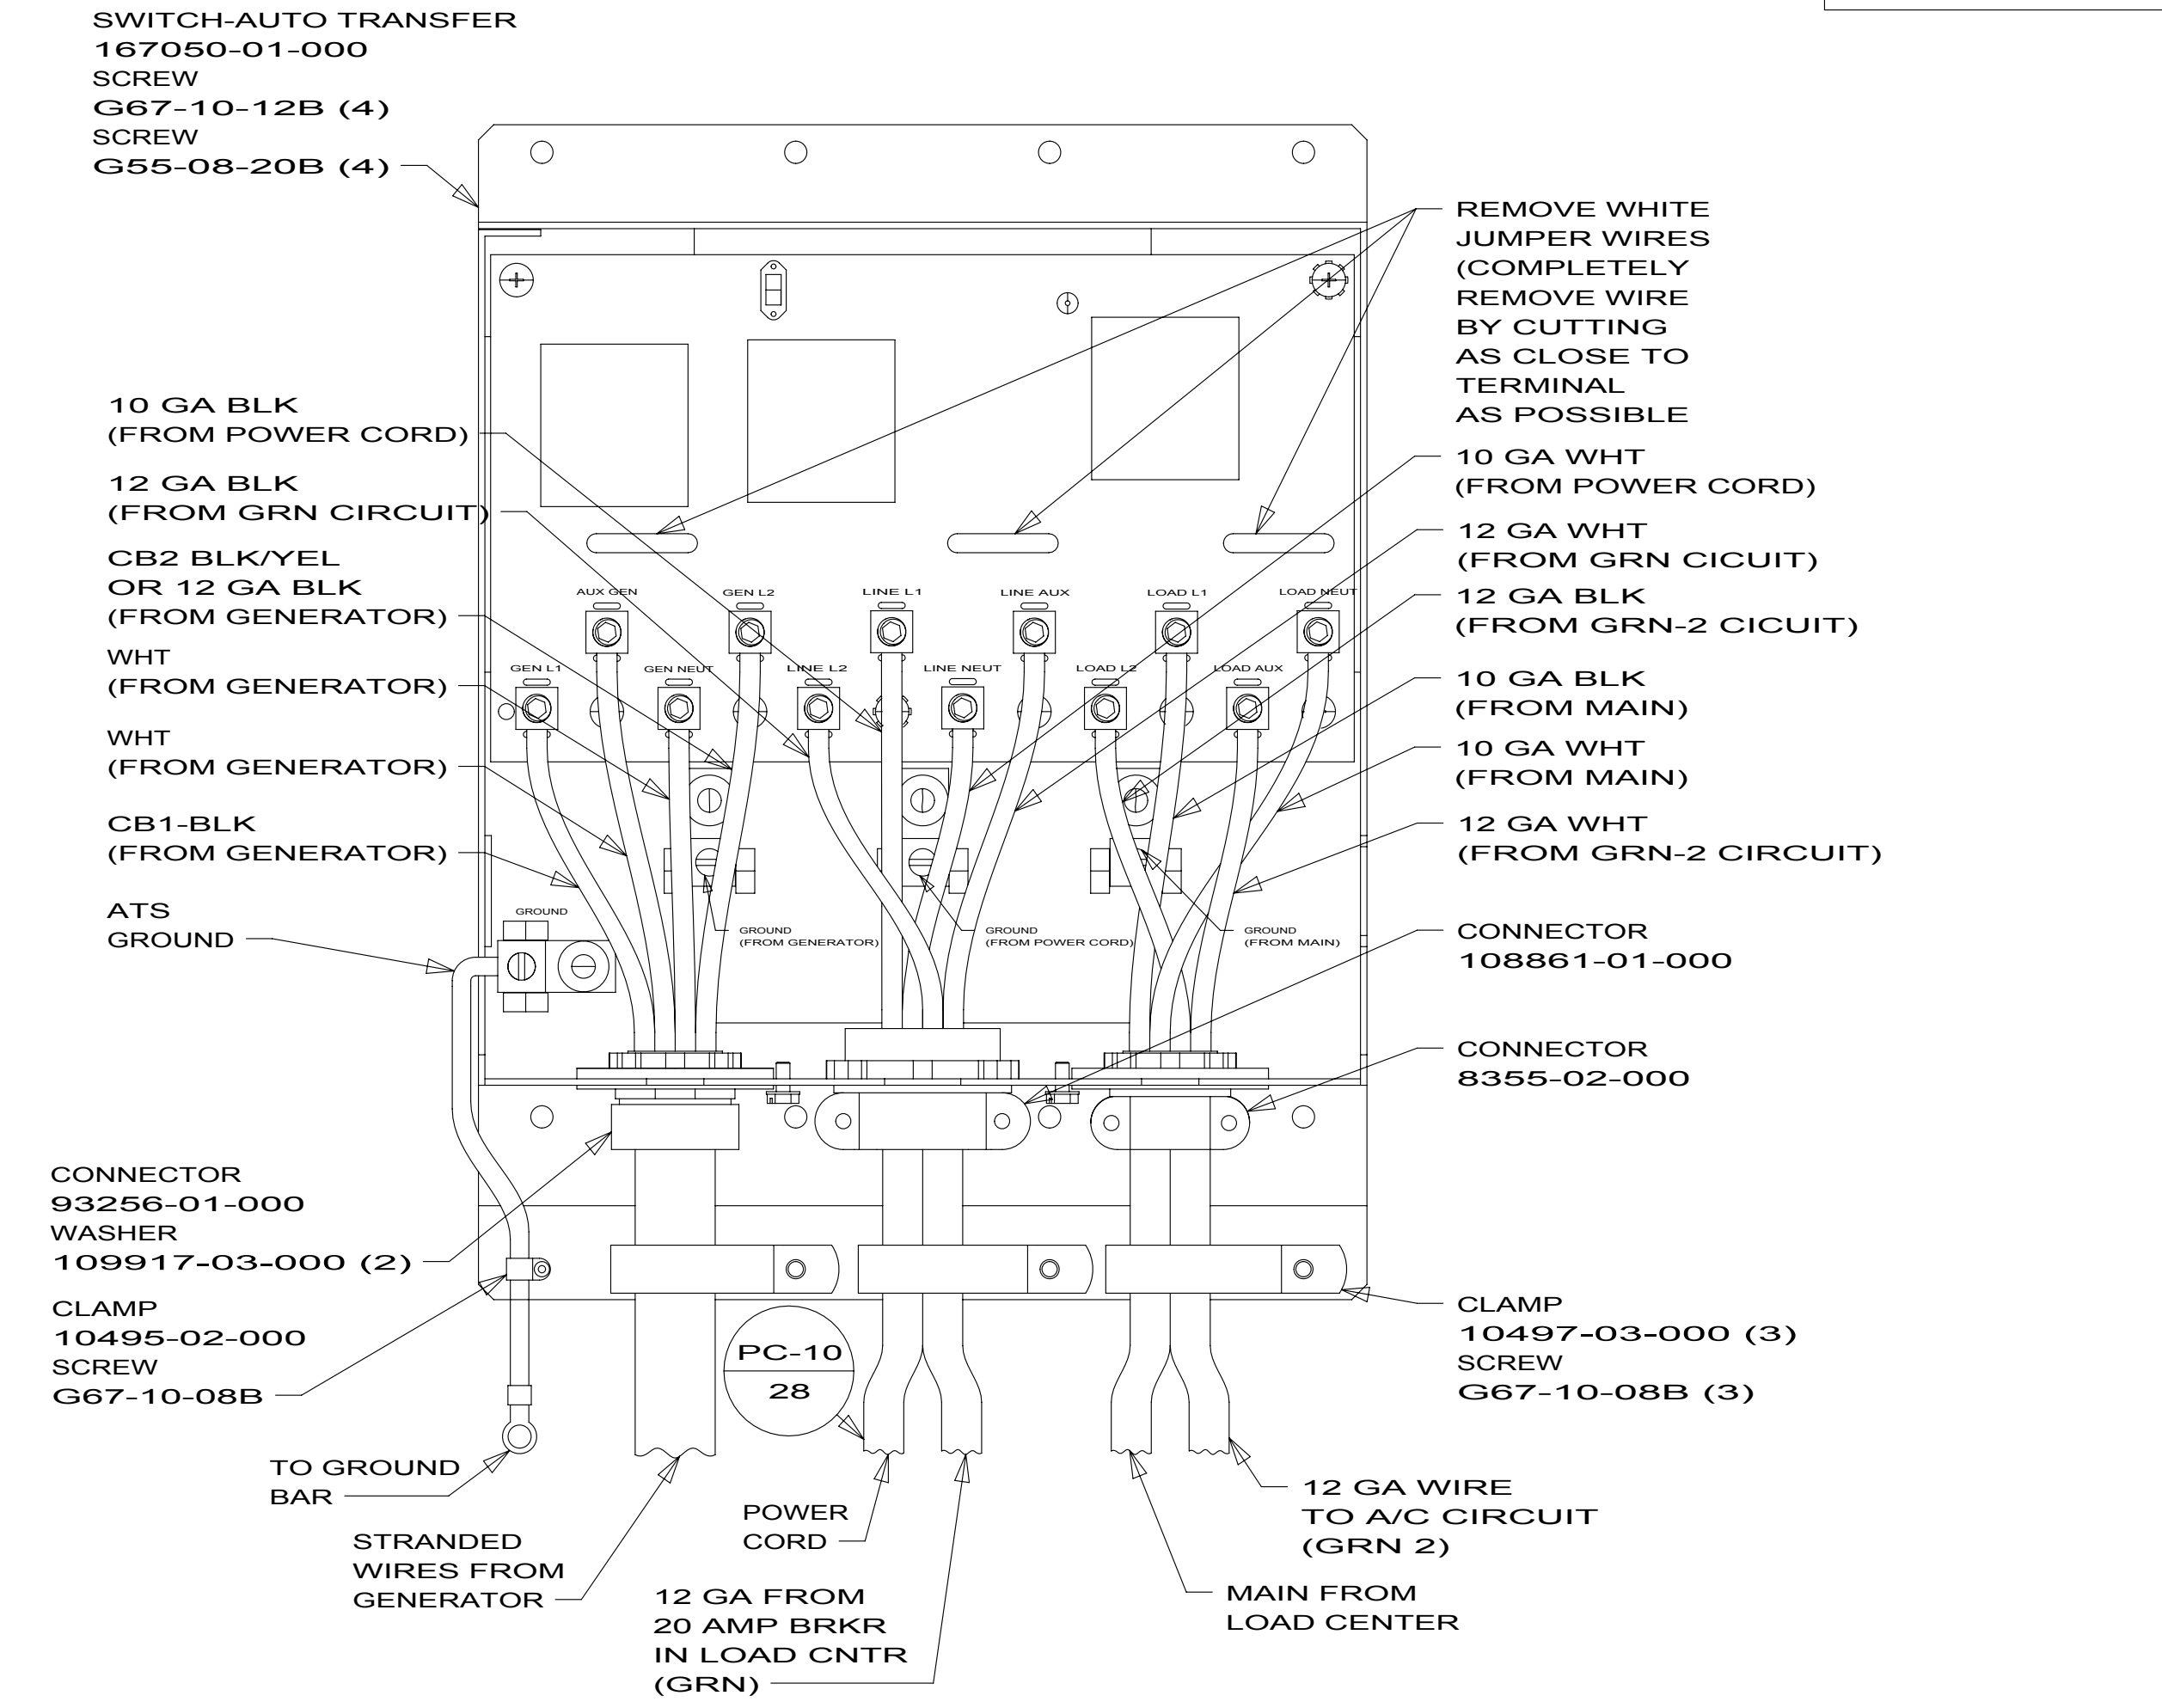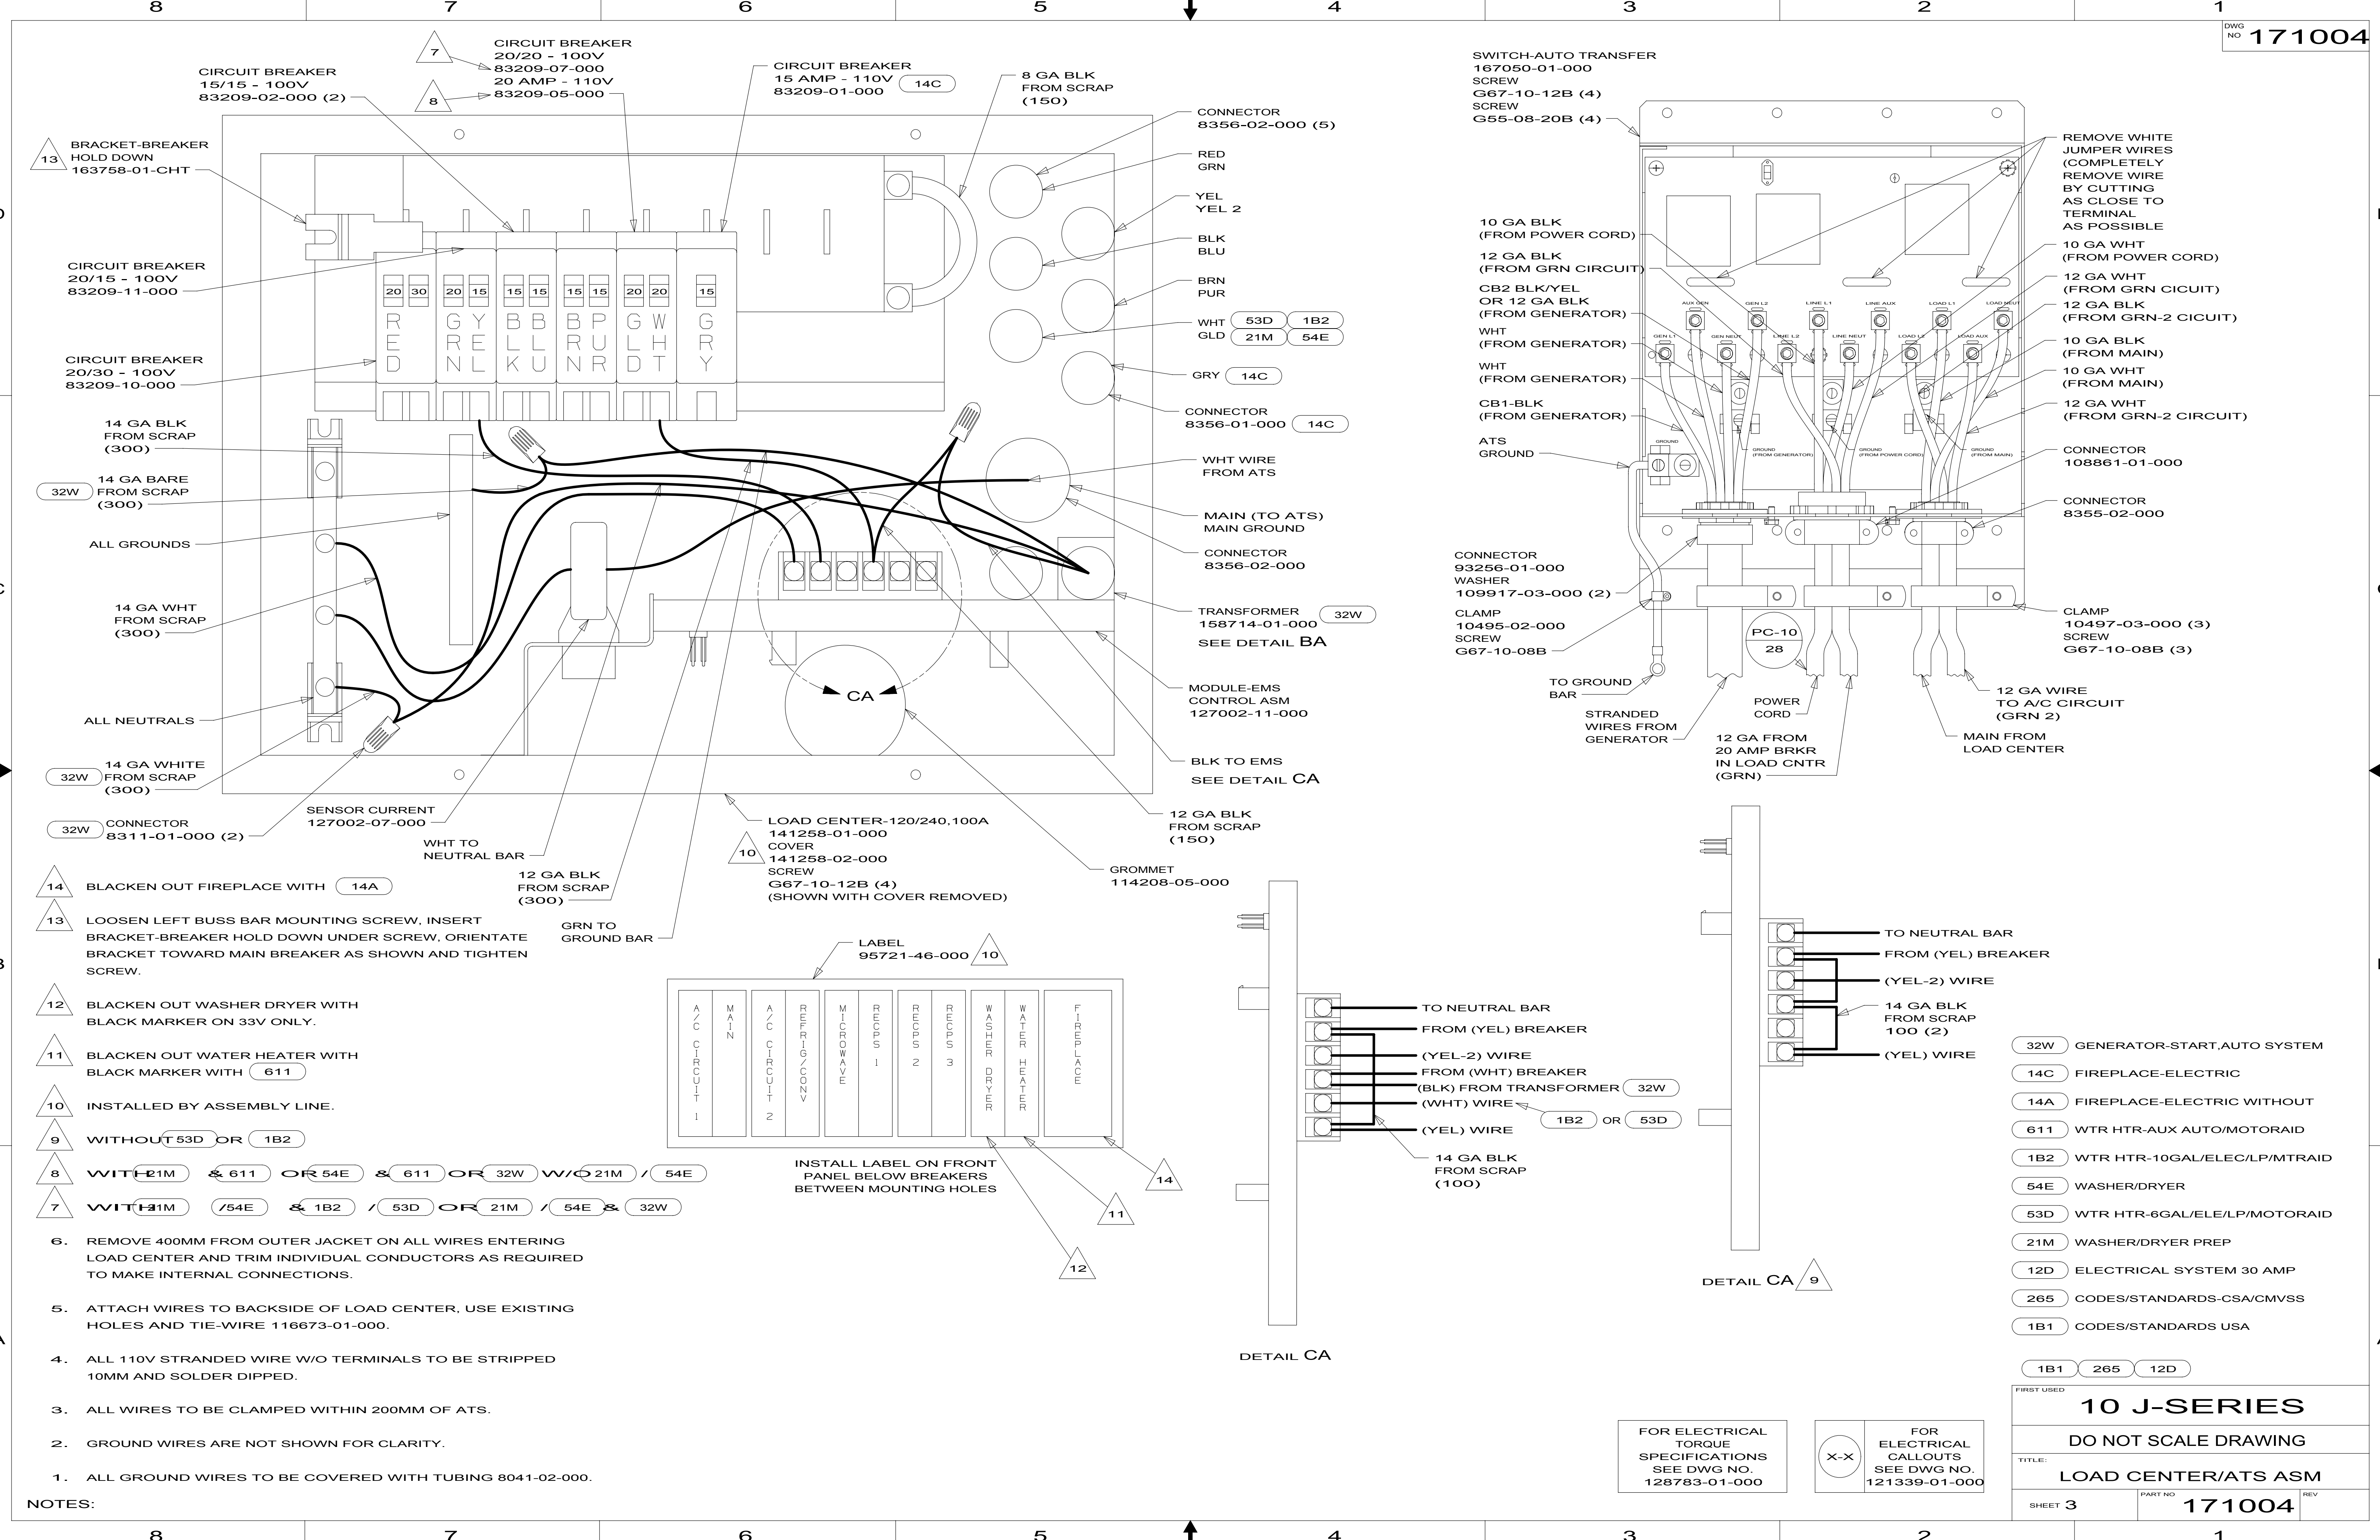

- NOTES:
- ALL GROUND WIRES TO BE COVERED WITH TUBING 8041-02-000.
 - GROUND WIRES ARE NOT SHOWN FOR CLARITY.
 - ALL WIRES TO BE CLAMPED WITHIN 200MM OF ATS.
 - ALL 110V STRANDED WIRE W/O TERMINALS TO BE STRIPPED 10MM AND SOLDER DIPPED.
 - ATTACH WIRES TO BACKSIDE OF LOAD CENTER, USE EXISTING HOLES AND TIE-WIRE 116673-01-000.
 - REMOVE 400MM FROM OUTER JACKET ON ALL WIRES ENTERING LOAD CENTER AND TRIM INDIVIDUAL CONDUCTORS AS REQUIRED TO MAKE INTERNAL CONNECTIONS.
- 14 BLACKEN OUT FIREPLACE WITH 14A
- 13 LOOSEN LEFT BUSS BAR MOUNTING SCREW, INSERT BRACKET-BREAKER HOLD DOWN UNDER SCREW, ORIENTATE BRACKET TOWARD MAIN BREAKER AS SHOWN AND TIGHTEN SCREW.
- 12 BLACKEN OUT WASHER DRYER WITH BLACK MARKER ON 33V ONLY.
- 11 BLACKEN OUT WATER HEATER WITH BLACK MARKER WITH 611
- 10 INSTALLED BY ASSEMBLY LINE.
- 9 WITHOUT 53D OR 1B2
- 8 WITH 21M & 611 OR 54E & 611 OR 32W W/O 21M / 54E
- 7 WITH 21M / 54E & 1B2 / 53D OR 21M / 54E & 32W
- 14A FIREPLACE-ELECTRIC WITHOUT
- 611 WTR HTR-AUX AUTO/MOTORAIID
- 1B2 WTR HTR-10GAL/ELEC/LP/MTRAIID
- 54E WASHER/DRYER
- 53D WTR HTR-6GAL/ELE/LP/MOTORAIID
- 21M WASHER/DRYER PREP
- 12D ELECTRICAL SYSTEM 30 AMP
- 265 CODES/STANDARDS-CSA/CMVSS
- 1B1 CODES/STANDARDS USA


- 32W GENERATOR-START,AUTO SYSTEM
- 14C FIREPLACE-ELECTRIC
- 14A FIREPLACE-ELECTRIC WITHOUT
- 611 WTR HTR-AUX AUTO/MOTORAIID
- 1B2 WTR HTR-10GAL/ELEC/LP/MTRAIID
- 54E WASHER/DRYER
- 53D WTR HTR-6GAL/ELE/LP/MOTORAIID
- 21M WASHER/DRYER PREP
- 12D ELECTRICAL SYSTEM 30 AMP
- 265 CODES/STANDARDS-CSA/CMVSS
- 1B1 CODES/STANDARDS USA

FOR ELECTRICAL TORQUE SPECIFICATIONS SEE DWG NO. 128783-01-000

X-X

FOR ELECTRICAL CALLOUTS SEE DWG NO. 121339-01-000

FIRST USED		
10 J-SERIES		
DO NOT SCALE DRAWING		
TITLE: LOAD CENTER/ATS ASM		
SHEET 3	PART NO 171004	REV

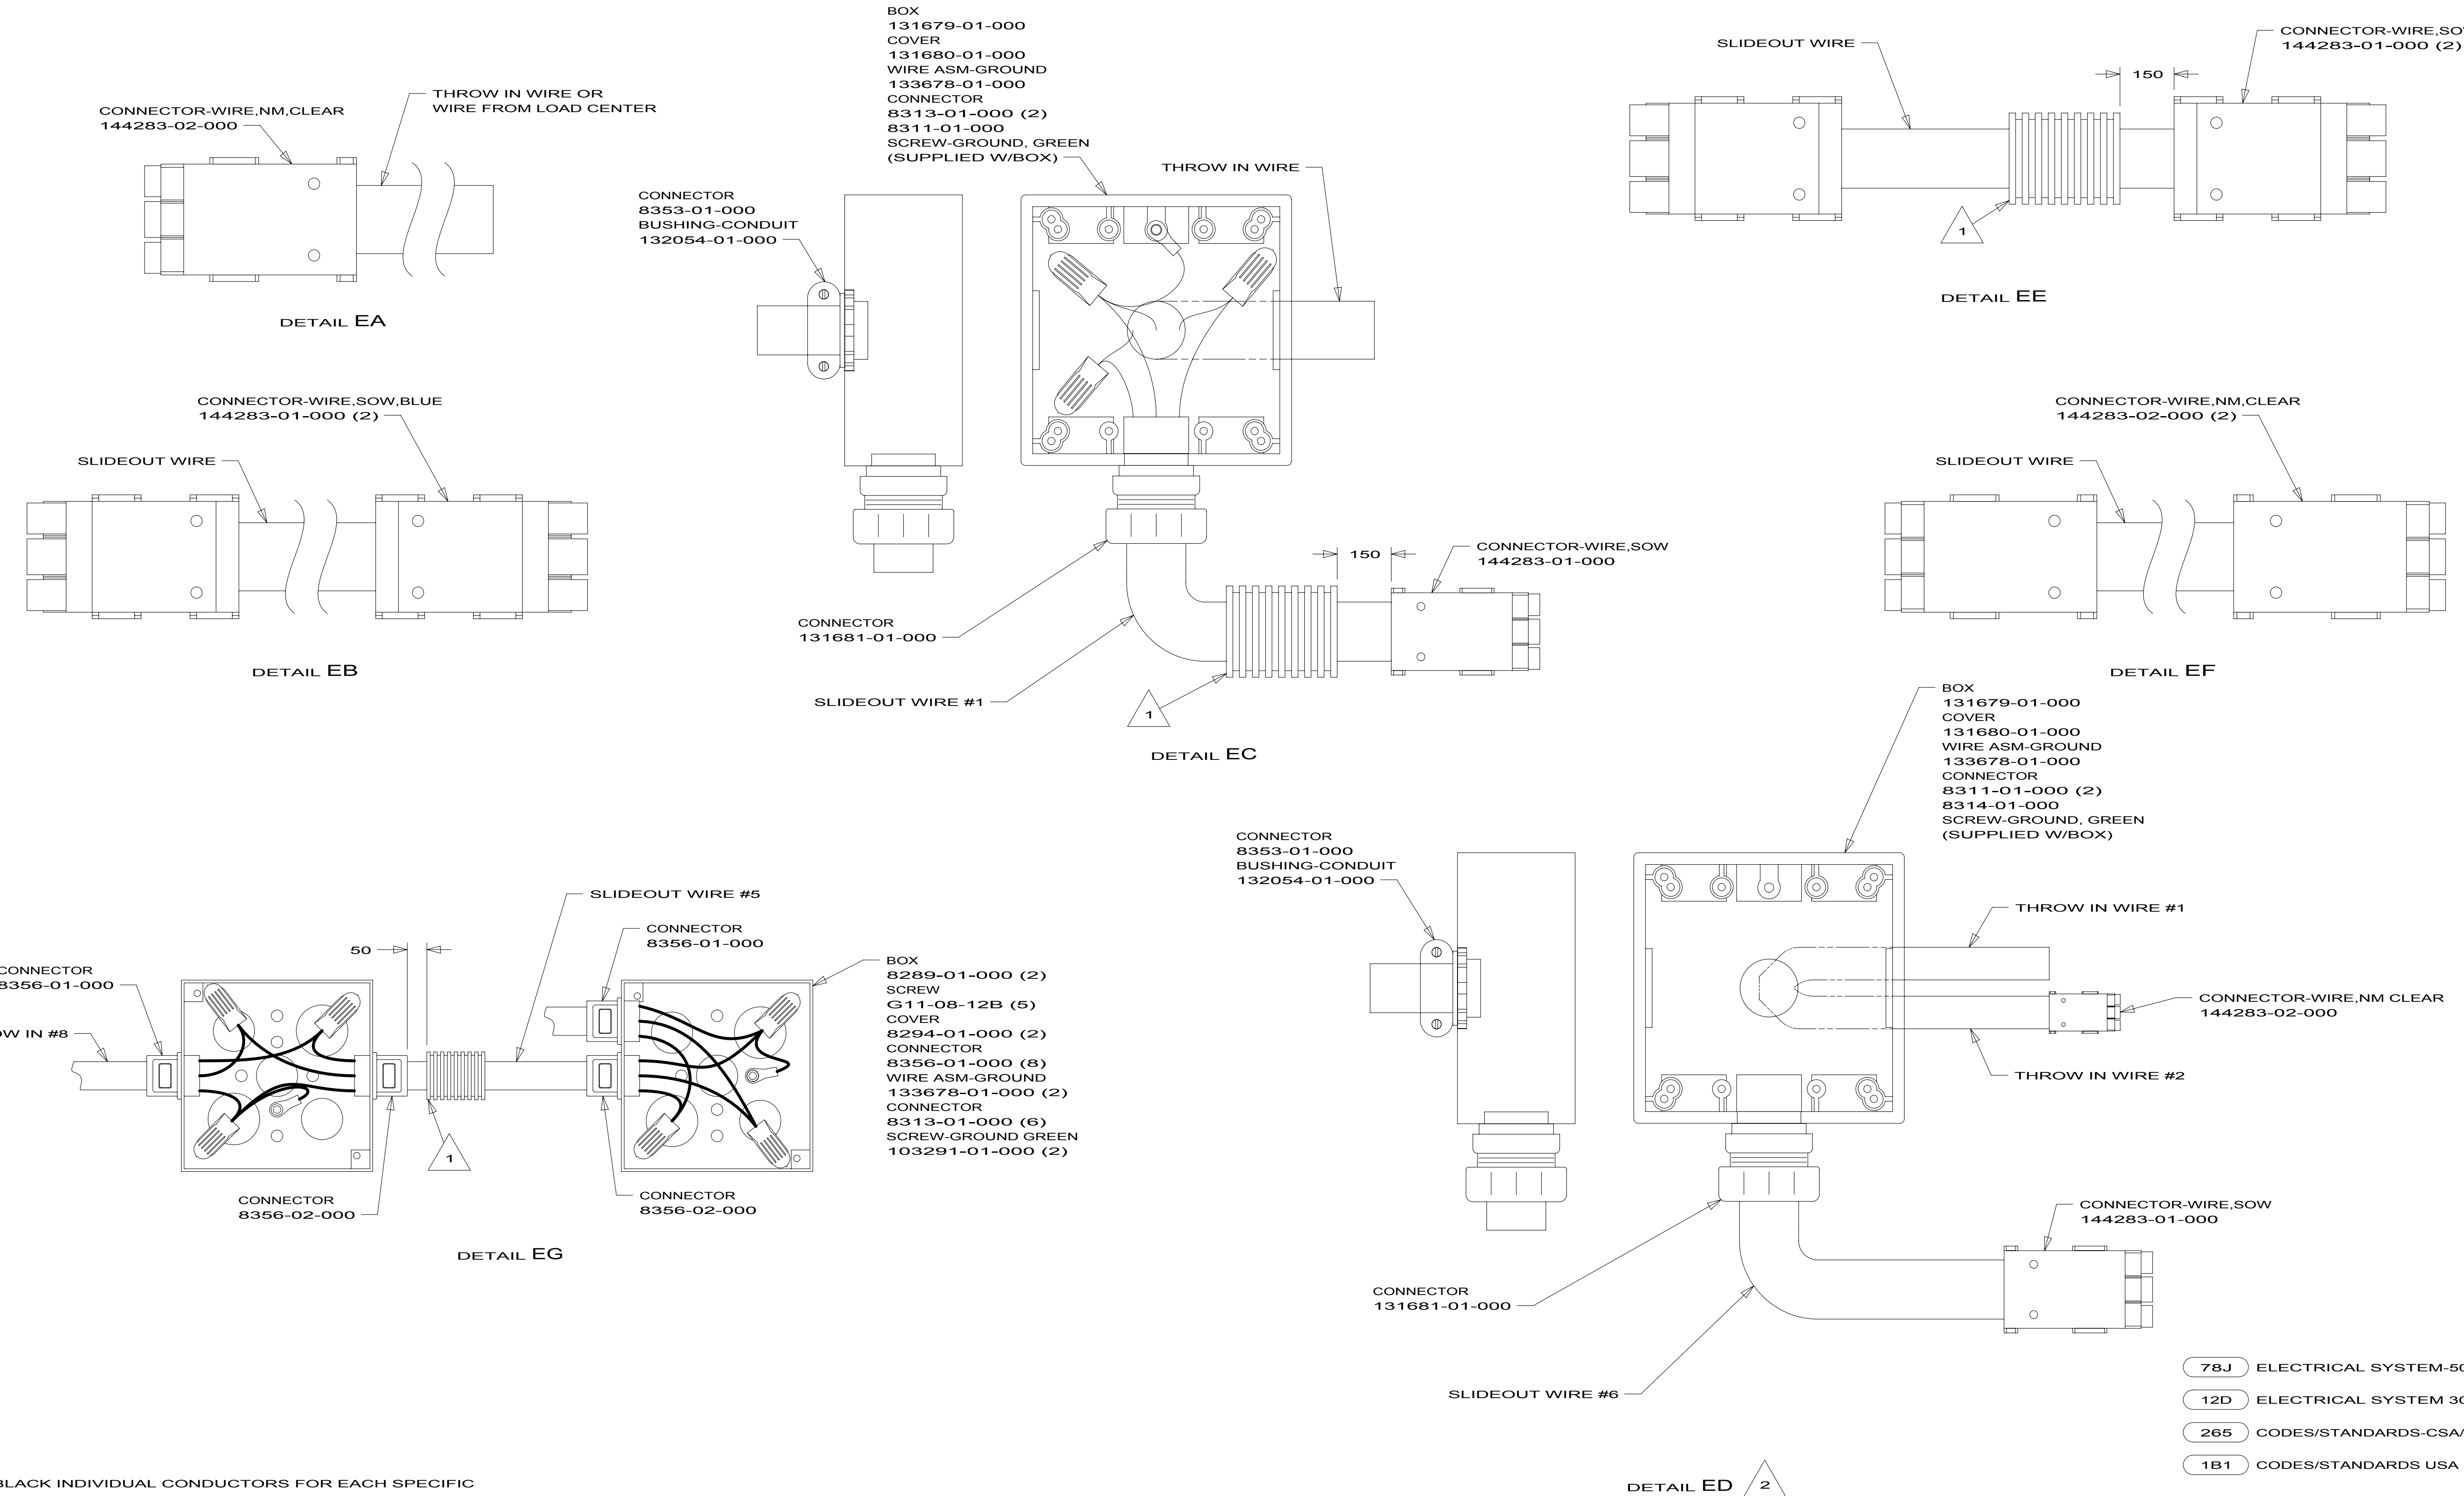

2 THE BLACK INDIVIDUAL CONDUCTORS FOR EACH SPECIFIC COLORED CIRCUIT ARE TO BE CONNECTED TOGETHER. THE WHITE INDIVIDUAL CONDUCTORS FOR EACH SPECIFIC COLORED CIRCUIT ARE TO BE CONNECTED TOGETHER. ALL GROUND WIRES ARE TO BE CONNECTED TOGETHER.

1 APPLY 300MM OF CONDUIT-CONVOLUTE 41953-05-000 OVER WIRE AT DIMENSION SHOWN AND SECURE BOTH ENDS OF TUBING TO WIRE WITH TAPE 8363-01-000.

NOTES:

FOR ELECTRICAL
TORQUE
SPECIFICATIONS
SEE DWG NO.
128783-01-000

FOR
ELECTRICAL
CALLOUTS
SEE DWG NO.
121339-01-000

78J ELECTRICAL SYSTEM-50 AMP
12D ELECTRICAL SYSTEM 30 AMP
265 CODES/STANDARDS-CSA/CMVSS
1B1 CODES/STANDARDS USA


1B1 265 12D 78J

FIRST USED
10 J-SERIES

DO NOT SCALE DRAWING

TITLE:
LOAD CENTER/ATS ASM


SHEET 5 PART NO 171004 REV

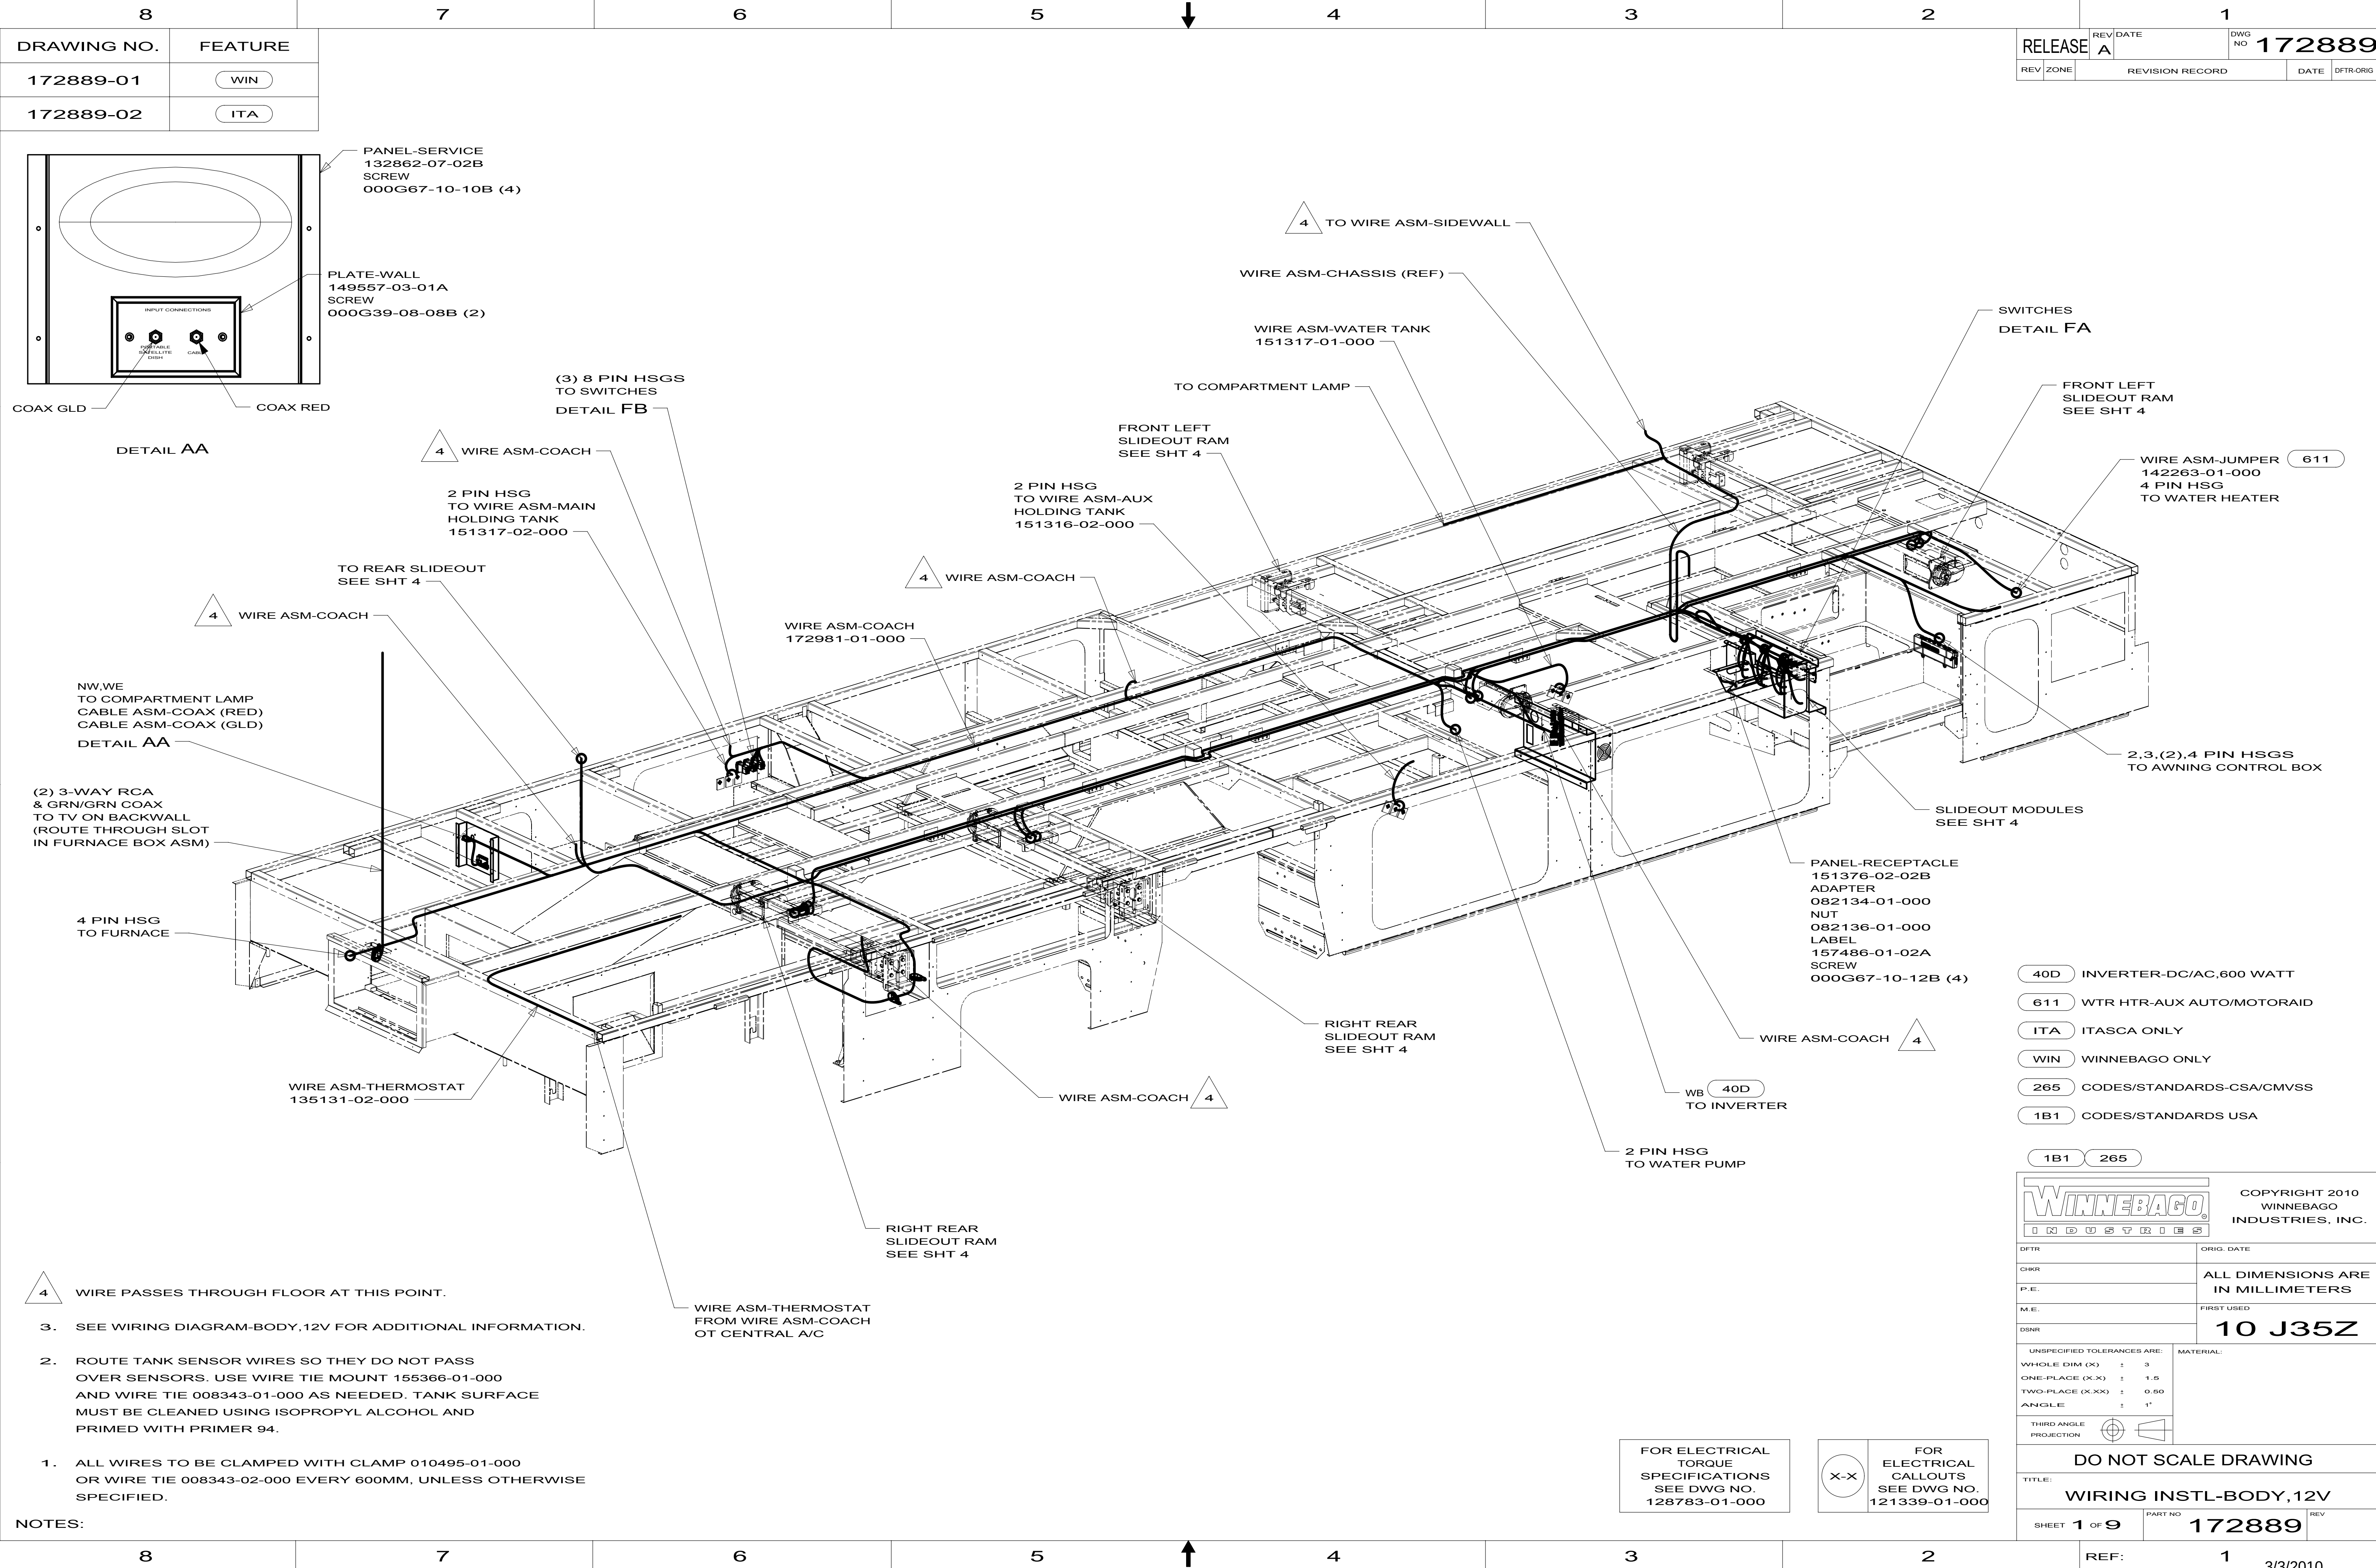

DRAWING NO.	FEATURE
172889-01	WIN
172889-02	ITA

RELEASE	REV DATE	DWG NO	172889
REV ZONE	REVISION RECORD	DATE	DFT-ORIG



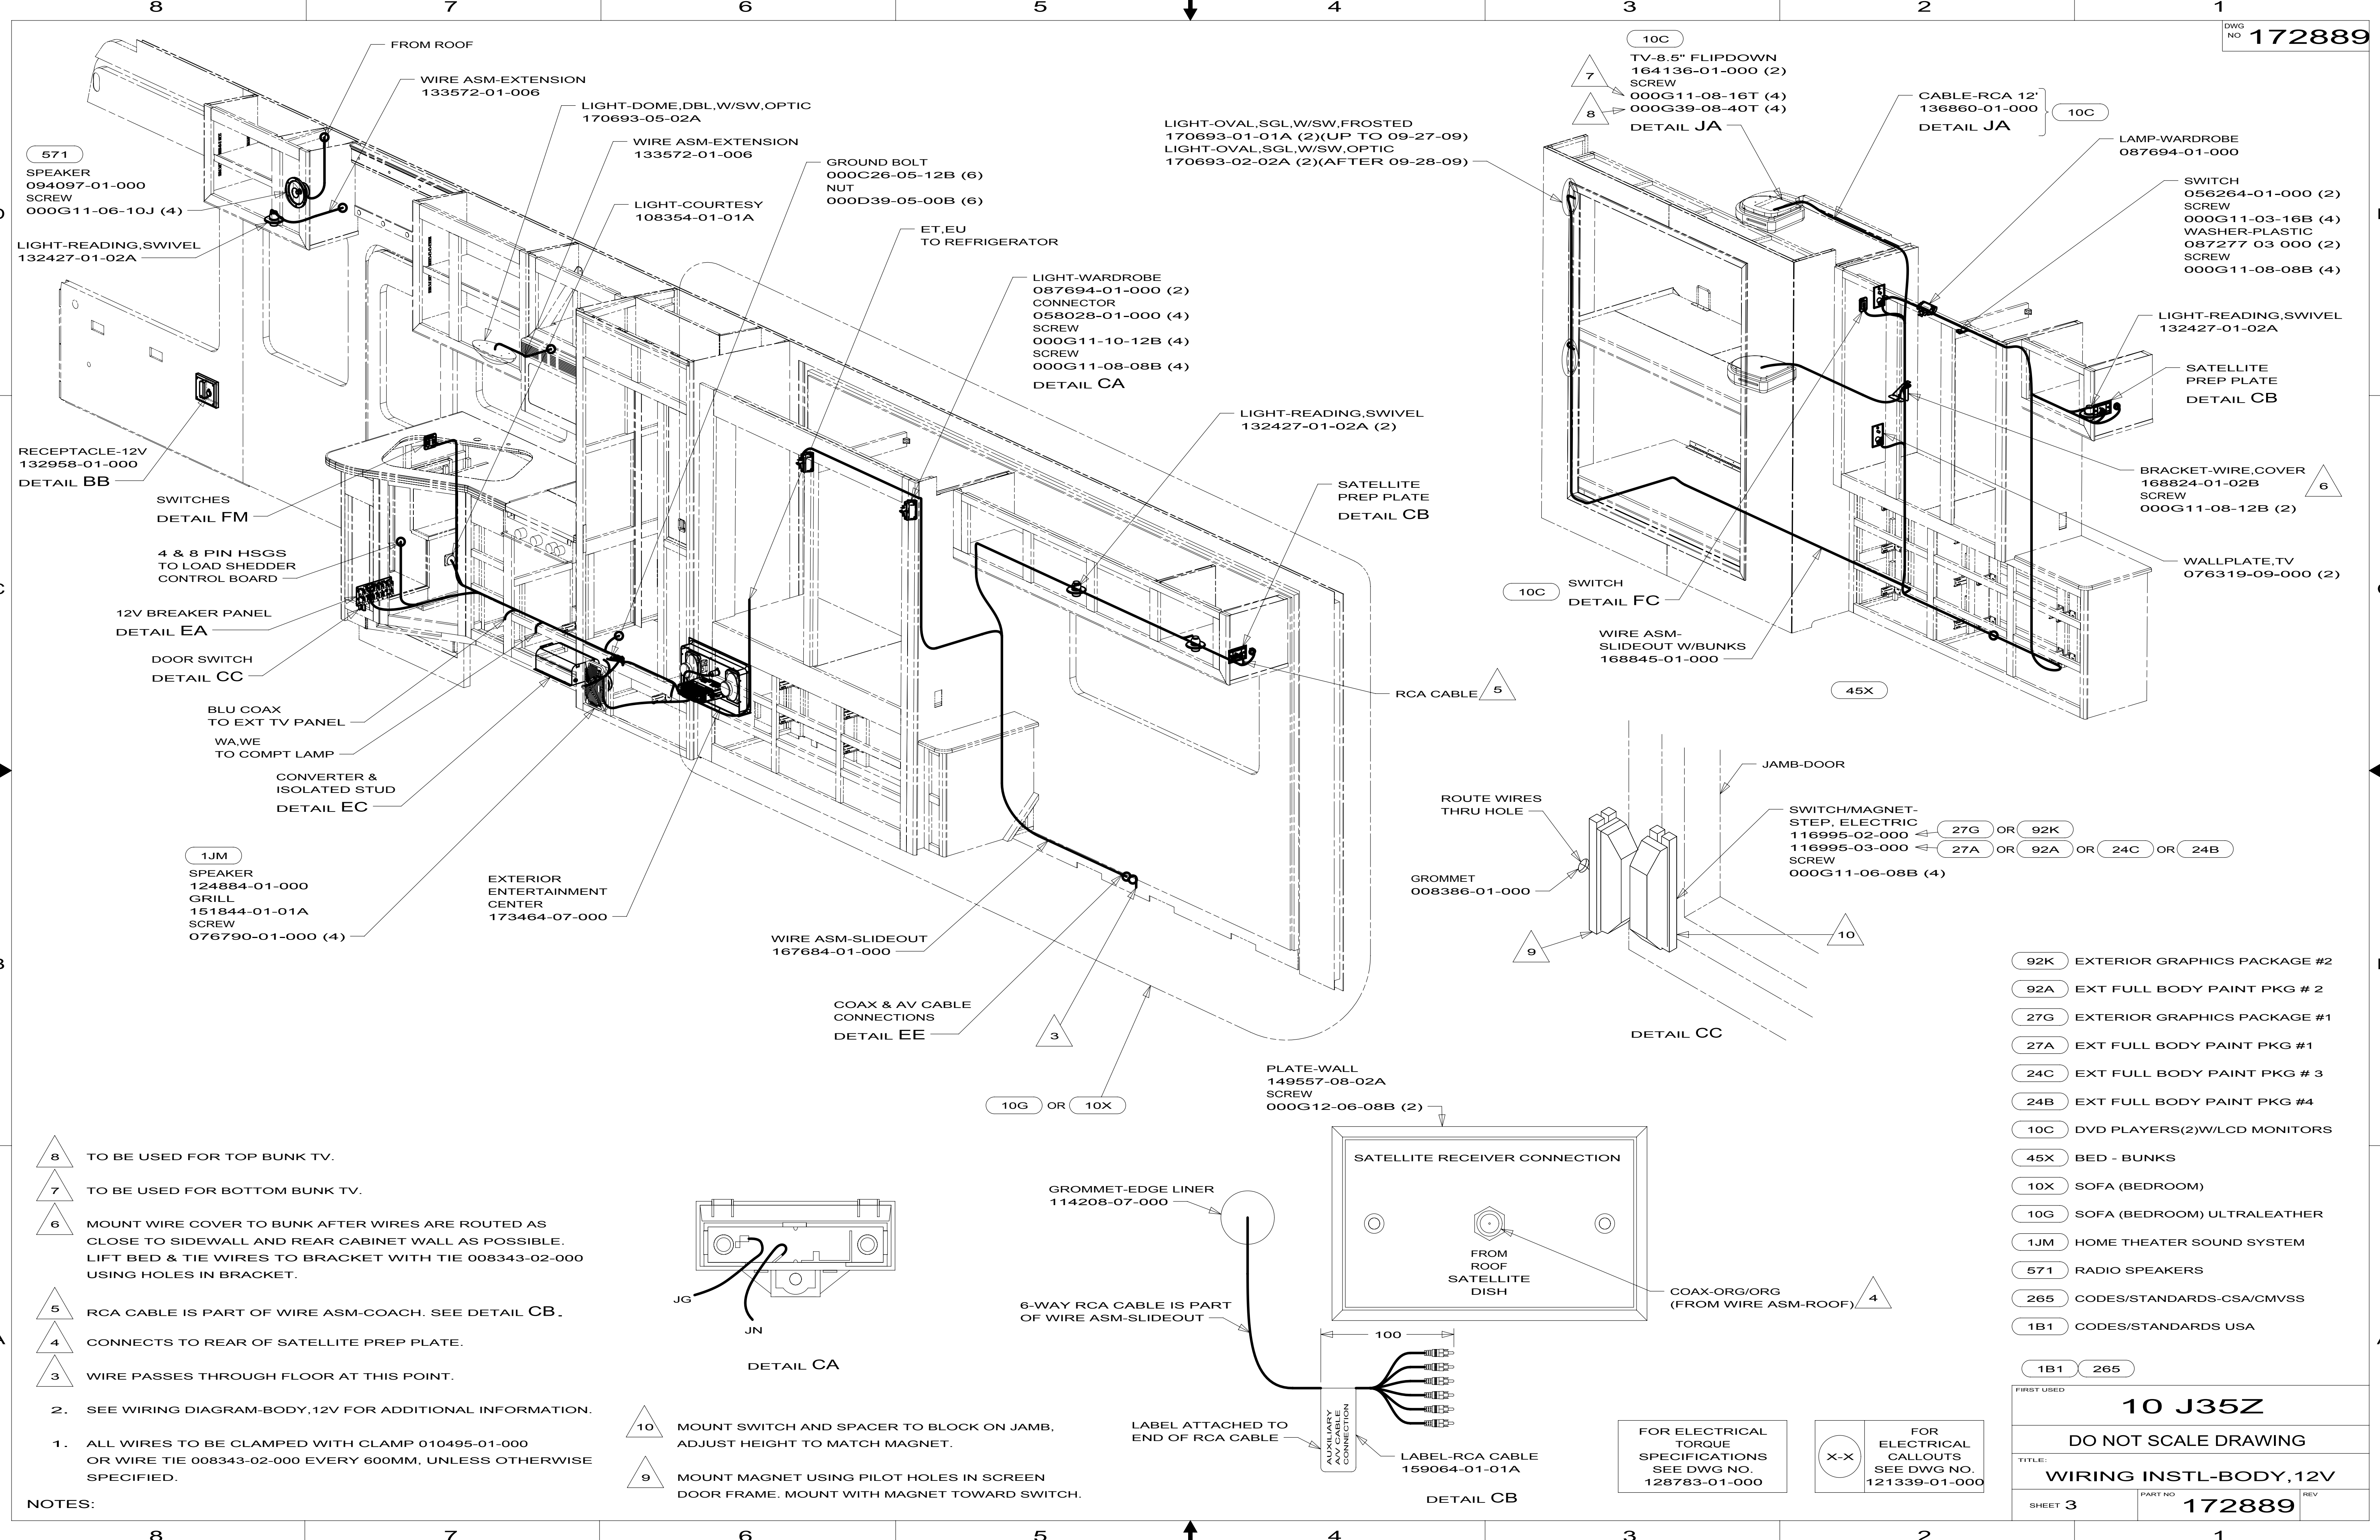

- 8 TO BE USED FOR TOP BUNK TV.
- 7 TO BE USED FOR BOTTOM BUNK TV.
- 6 MOUNT WIRE COVER TO BUNK AFTER WIRES ARE ROUTED AS CLOSE TO SIDEWALL AND REAR CABINET WALL AS POSSIBLE. LIFT BED & TIE WIRES TO BRACKET WITH TIE 008343-02-000 USING HOLES IN BRACKET.
- 5 RCA CABLE IS PART OF WIRE ASM-COACH. SEE DETAIL CB.
- 4 CONNECTS TO REAR OF SATELLITE PREP PLATE.
- 3 WIRE PASSES THROUGH FLOOR AT THIS POINT.

2. SEE WIRING DIAGRAM-BODY, 12V FOR ADDITIONAL INFORMATION.

1. ALL WIRES TO BE CLAMPED WITH CLAMP 010495-01-000 OR WIRE TIE 008343-02-000 EVERY 600MM, UNLESS OTHERWISE SPECIFIED.

NOTES:

- 92K EXTERIOR GRAPHICS PACKAGE #2
- 92A EXT FULL BODY PAINT PKG # 2
- 27G EXTERIOR GRAPHICS PACKAGE #1
- 27A EXT FULL BODY PAINT PKG #1
- 24C EXT FULL BODY PAINT PKG # 3
- 24B EXT FULL BODY PAINT PKG #4
- 10C DVD PLAYERS(2)W/LCD MONITORS
- 45X BED - BUNKS
- 10X SOFA (BEDROOM)
- 10G SOFA (BEDROOM) ULTRALEATHER
- 1JM HOME THEATER SOUND SYSTEM
- 571 RADIO SPEAKERS
- 265 CODES/STANDARDS-CSA/CMVSS
- 1B1 CODES/STANDARDS USA

FIRST USED

10 J35Z














DO NOT SCALE DRAWING


TITLE: **WIRING INSTL-BODY, 12V**

SHEET **3** PART NO **172889** REV

FOR ELECTRICAL TORQUE SPECIFICATIONS SEE DWG NO. 128783-01-000

FOR ELECTRICAL CALLOUTS SEE DWG NO. 121339-01-000

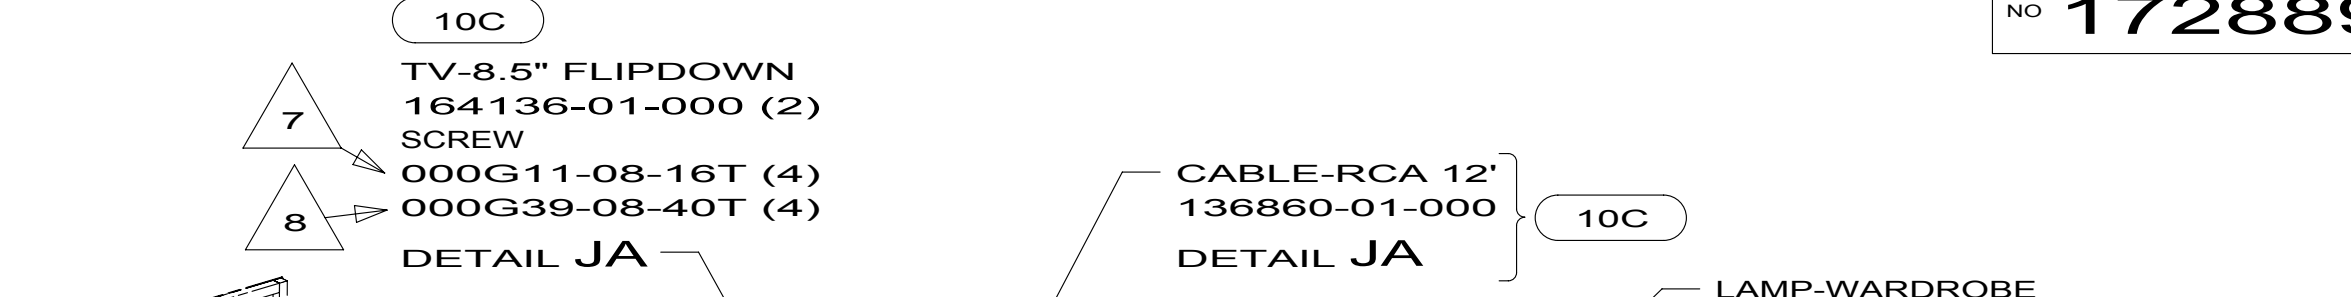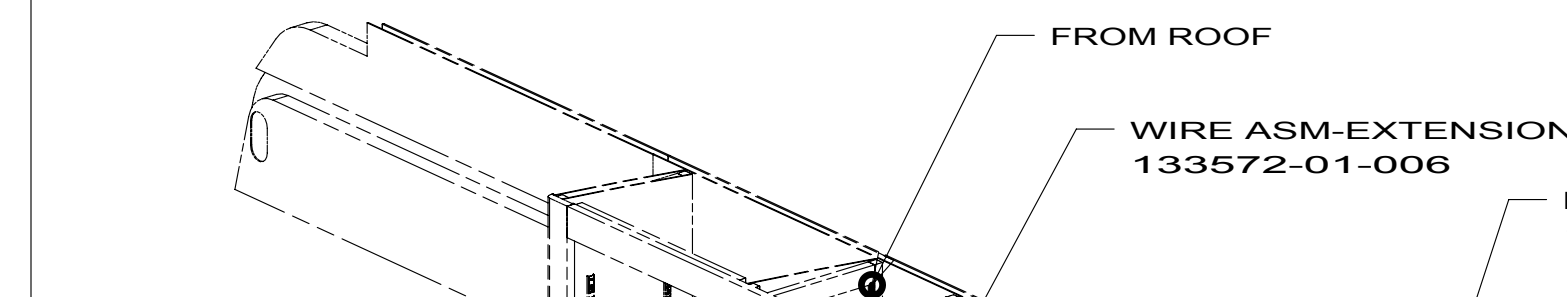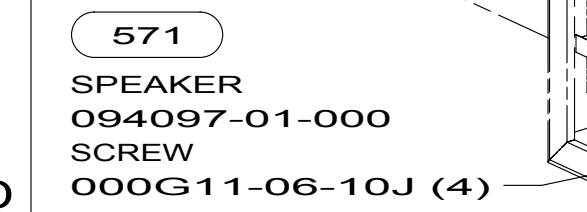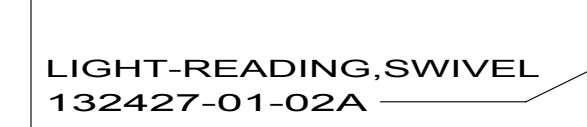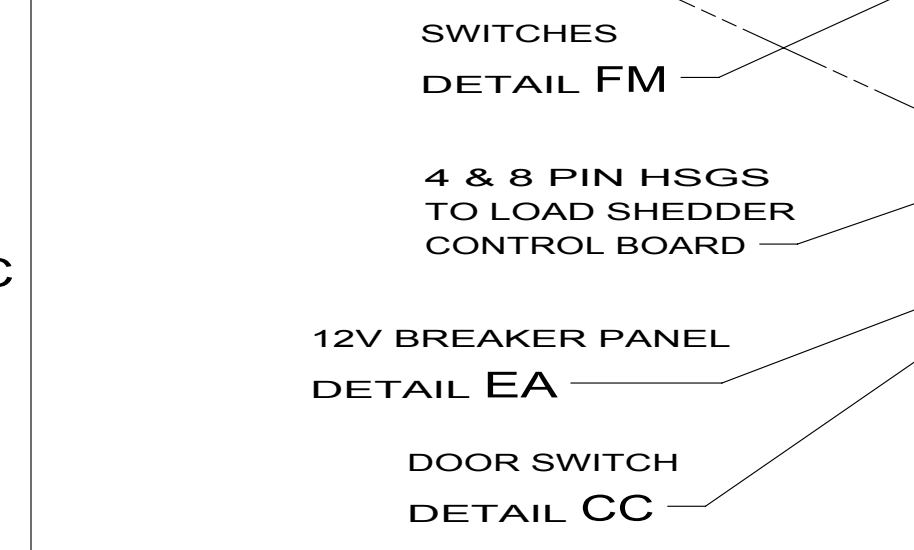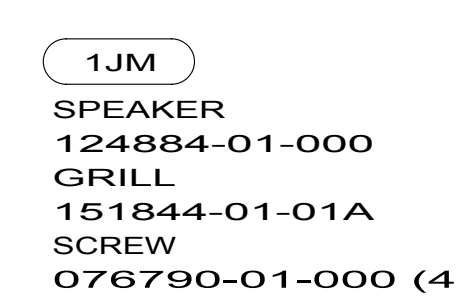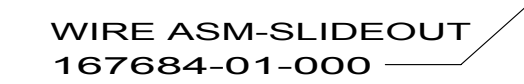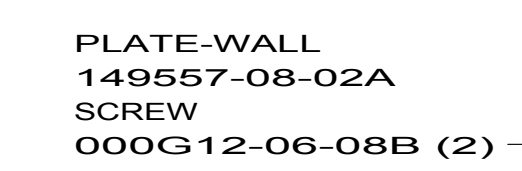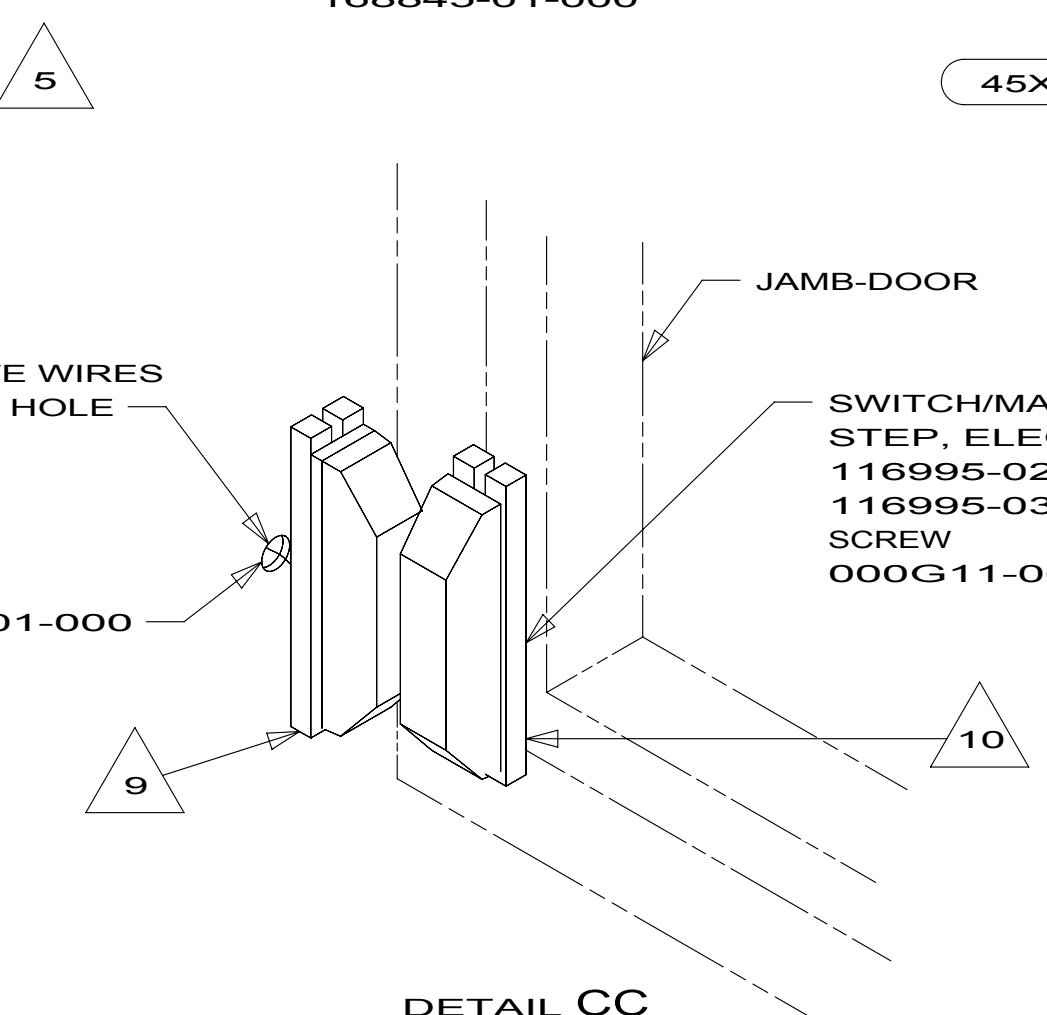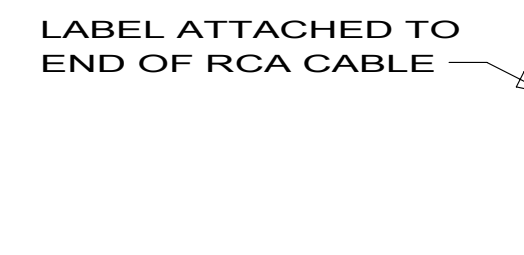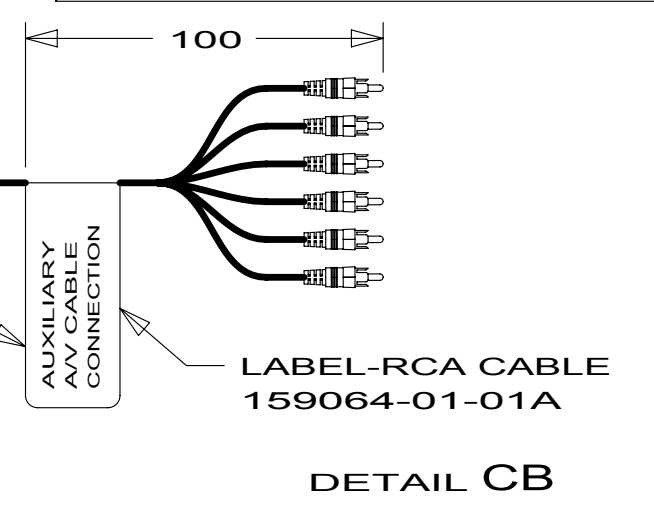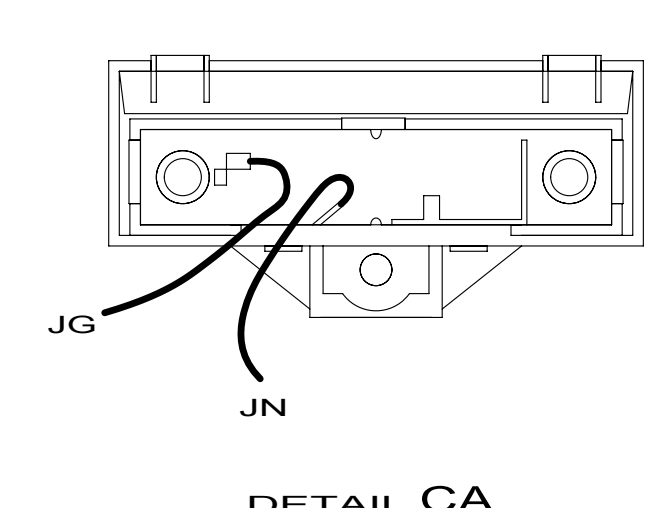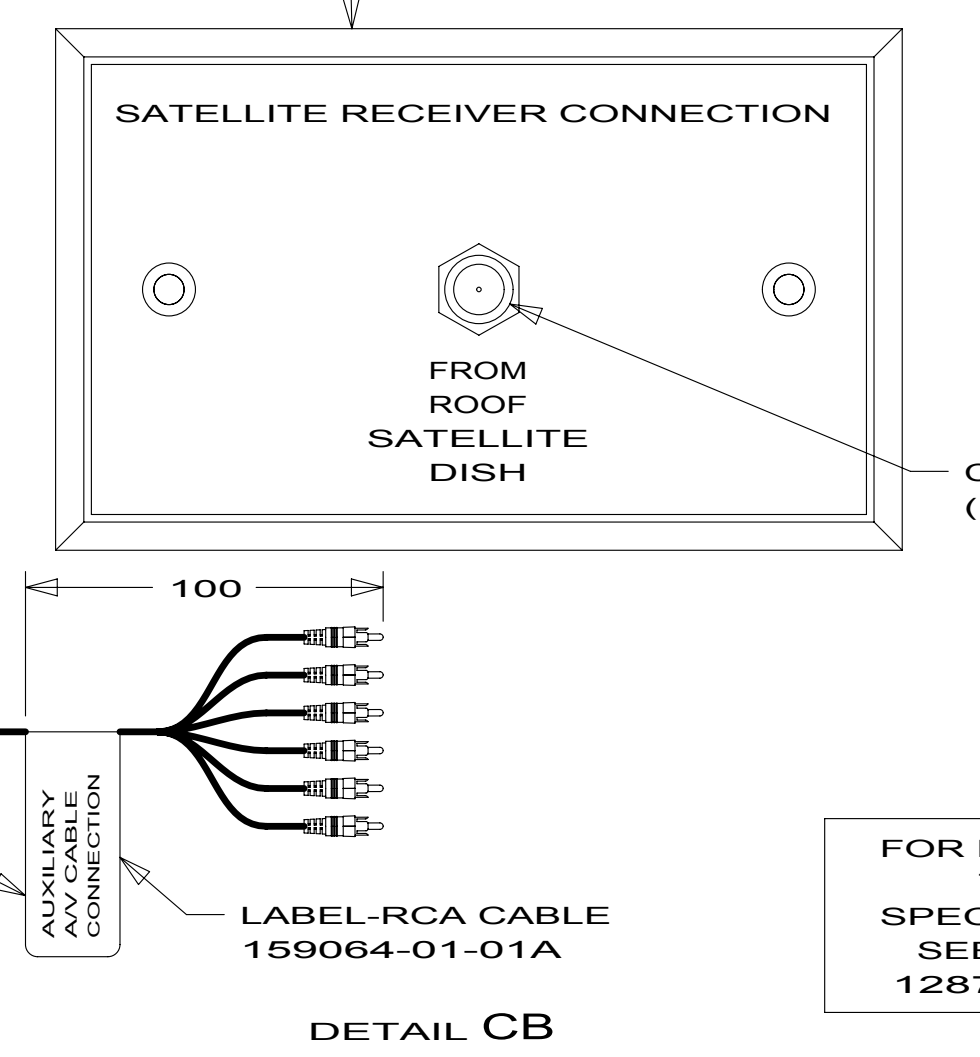


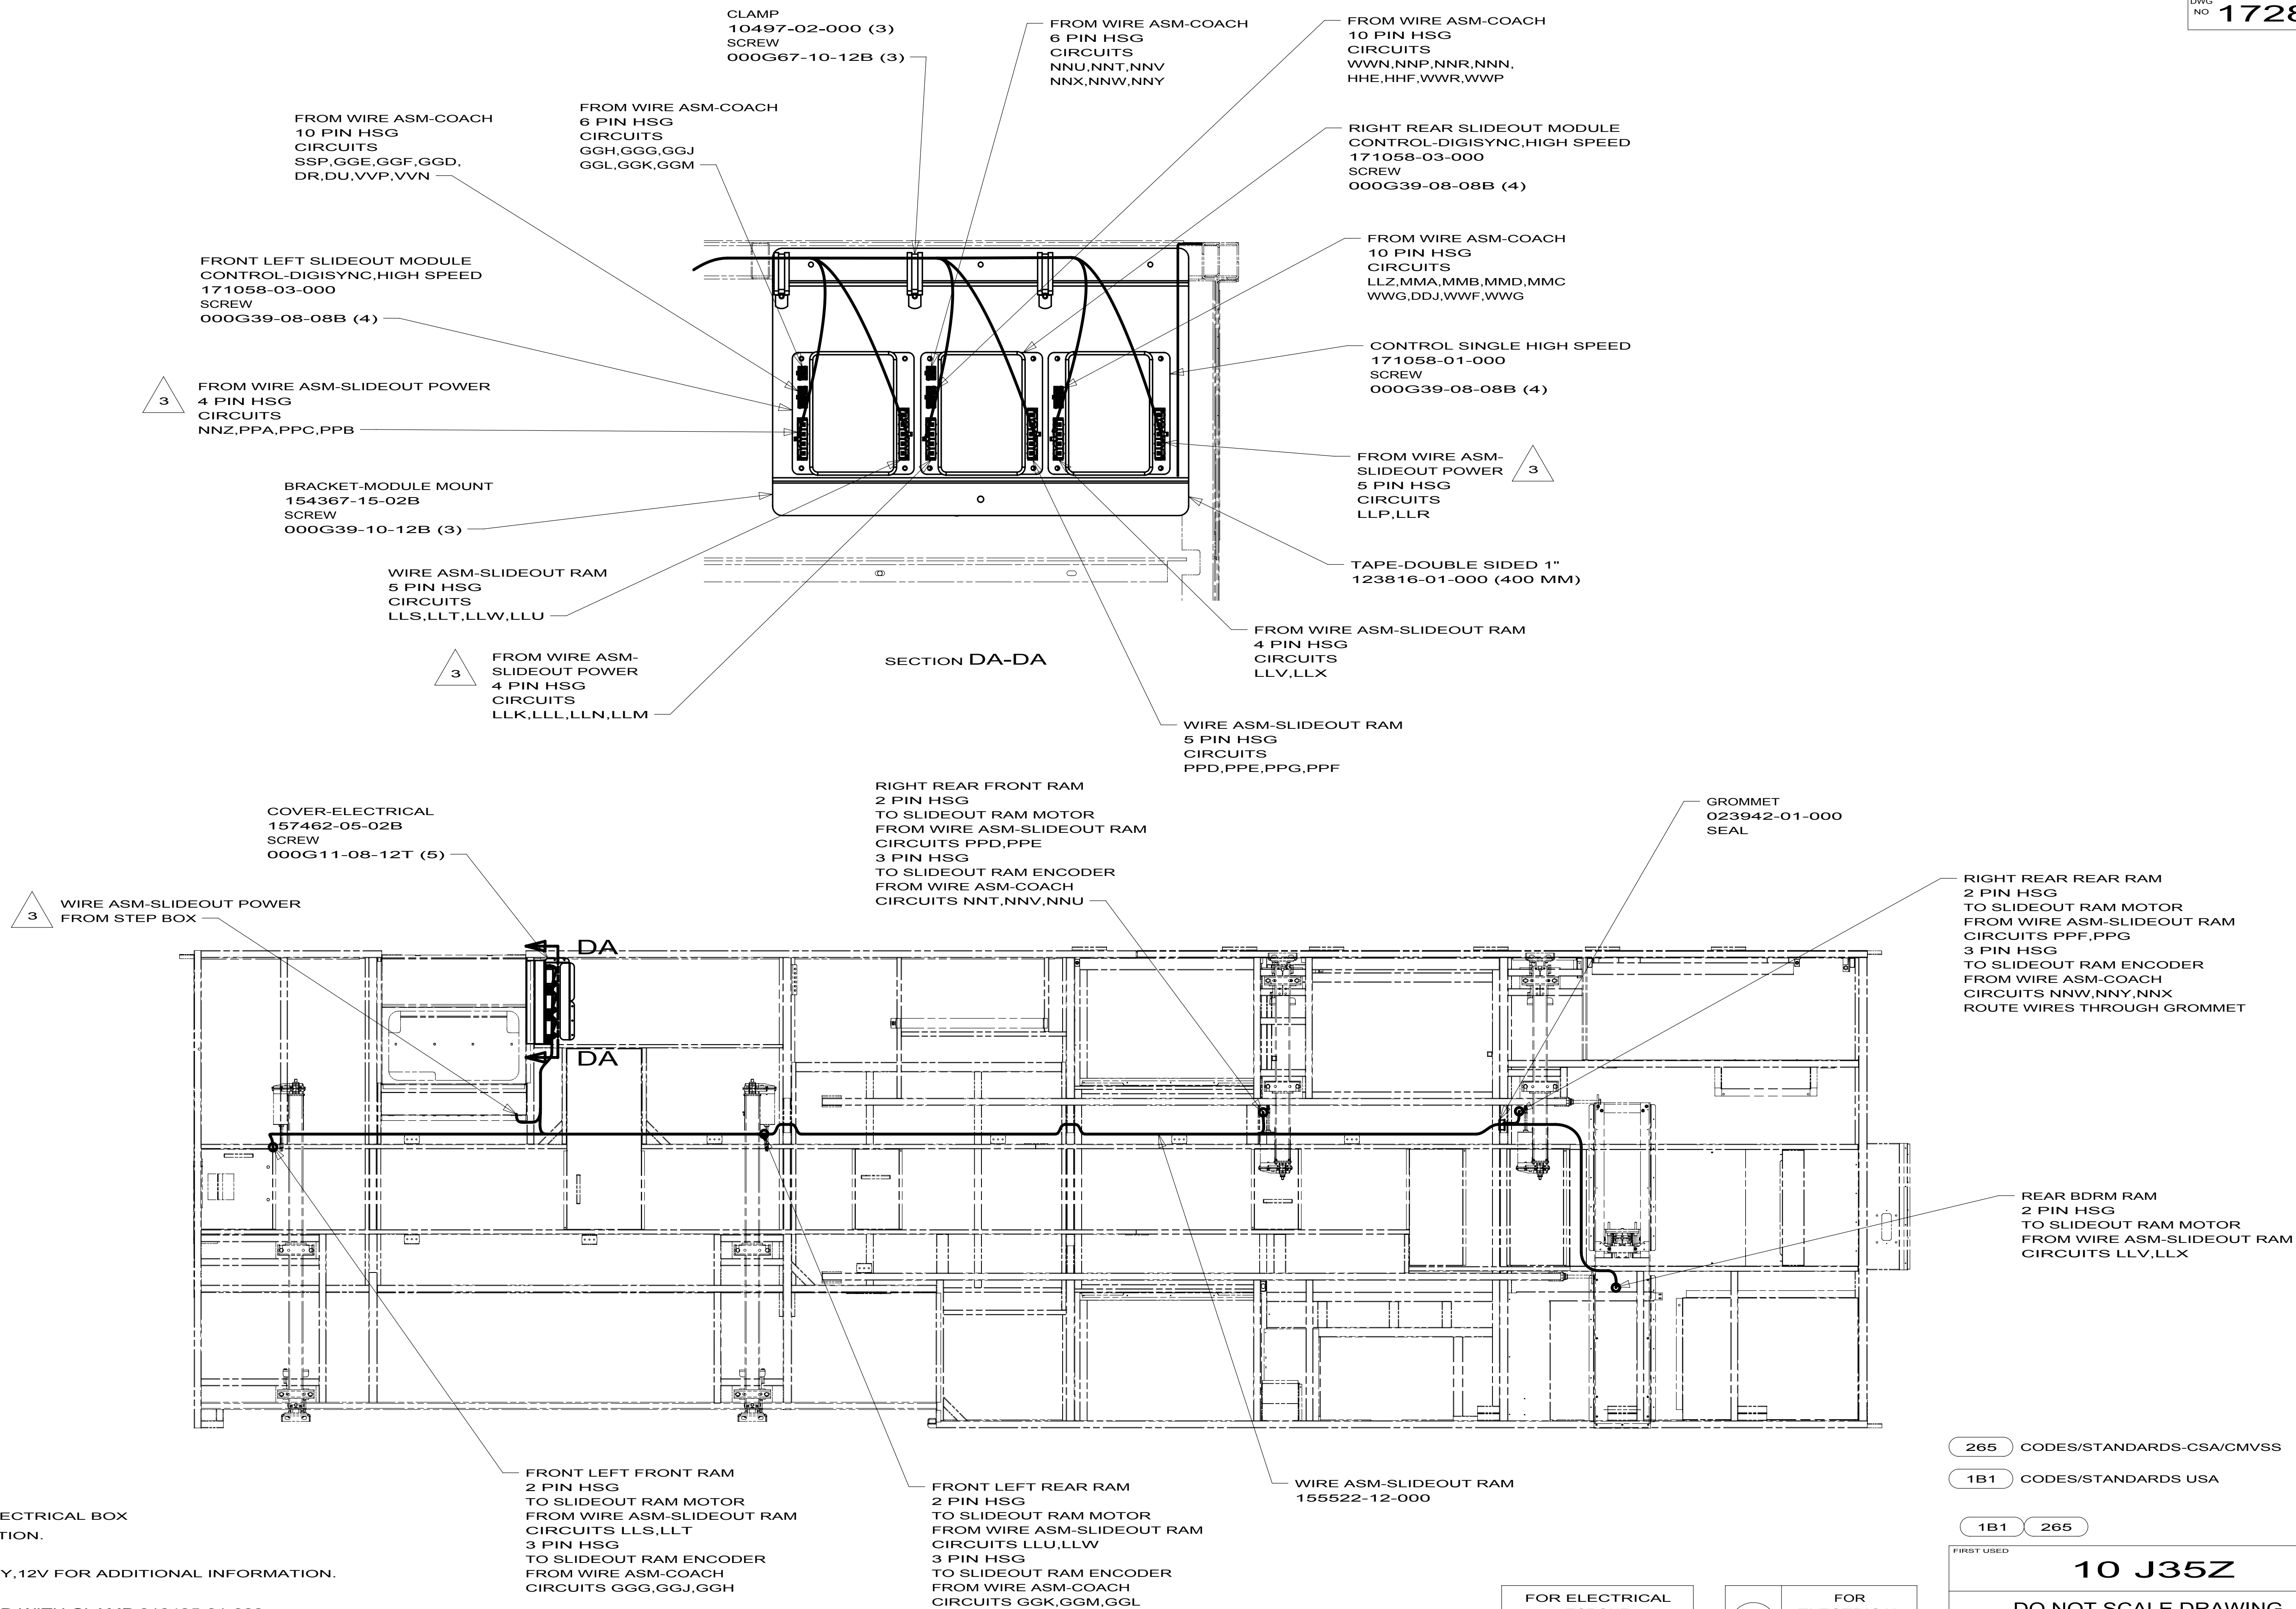


NOTES:

1. ALL WIRES TO BE CLAMPED WITH CLAMP 010495-01-000 OR WIRE TIE 008343-02-000 EVERY 600MM, UNLESS OTHERWISE SPECIFIED.
2. SEE WIRING DIAGRAM-BODY, 12V FOR ADDITIONAL INFORMATION.


3 SEE WIRE ASM-CHASSIS ELECTRICAL BOX FOR ADDITIONAL INFORMATION.

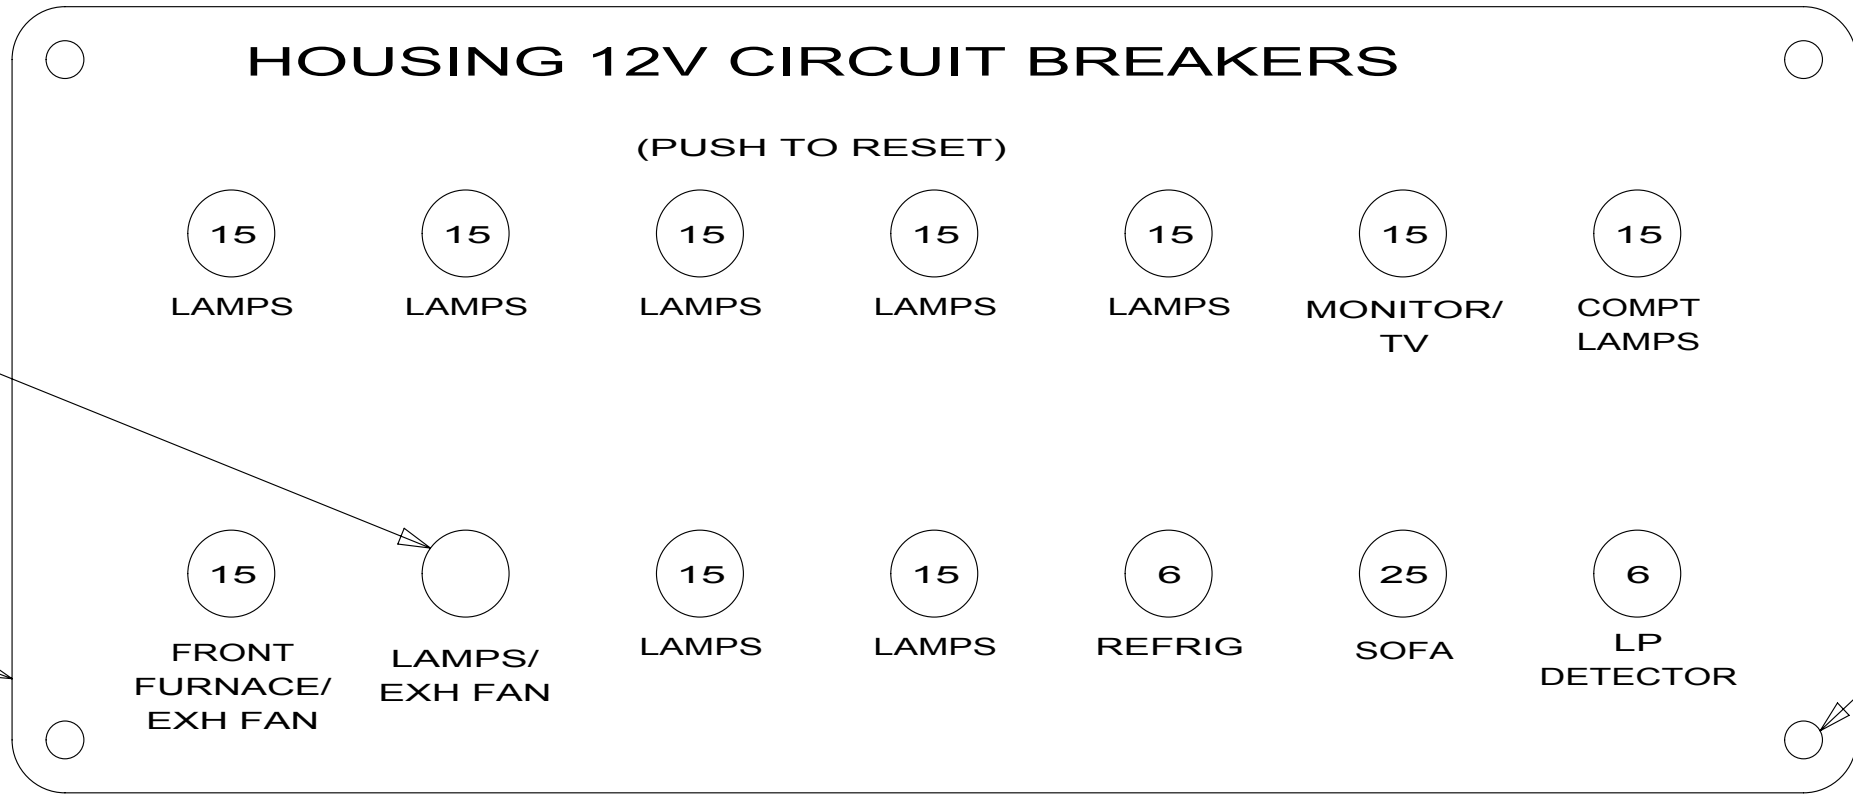


DETAIL EA
(FRONT VIEW)

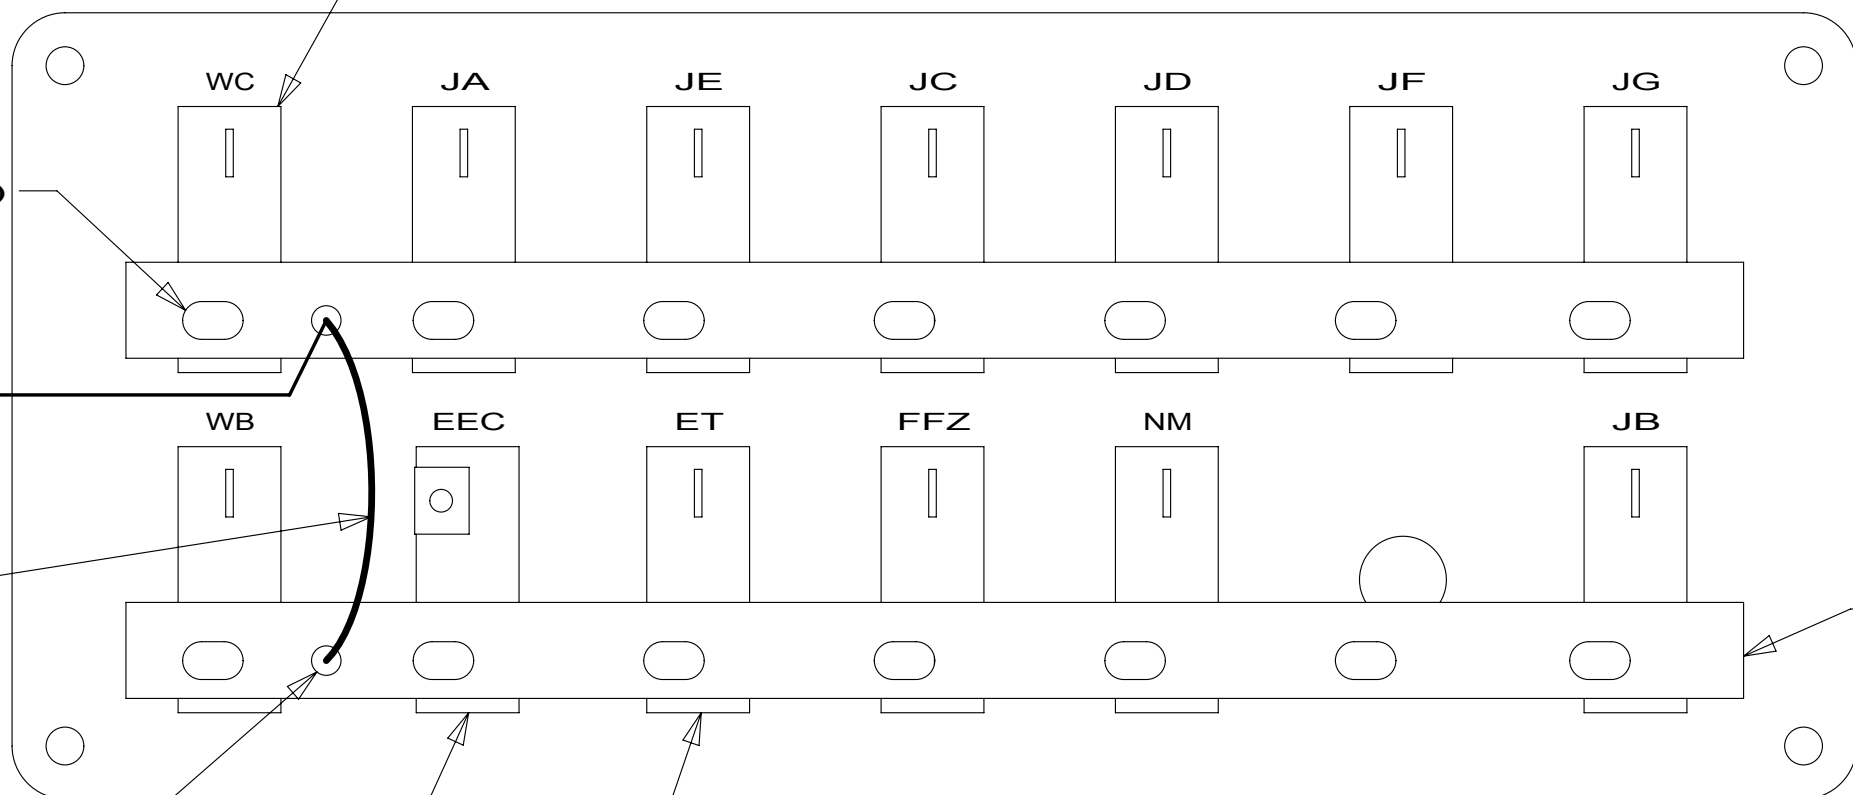


DETAIL EA
(BACK VIEW)

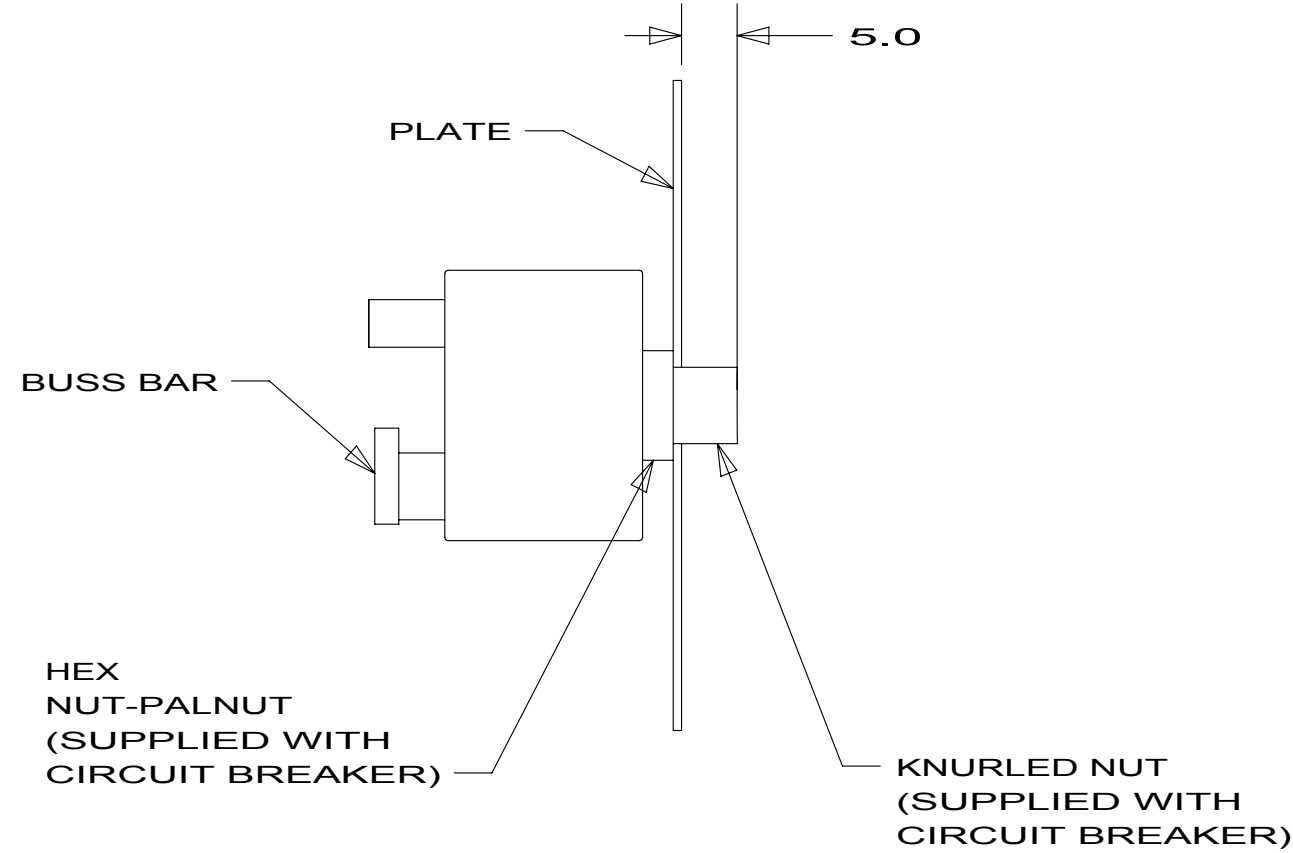


VIEW EB-EB

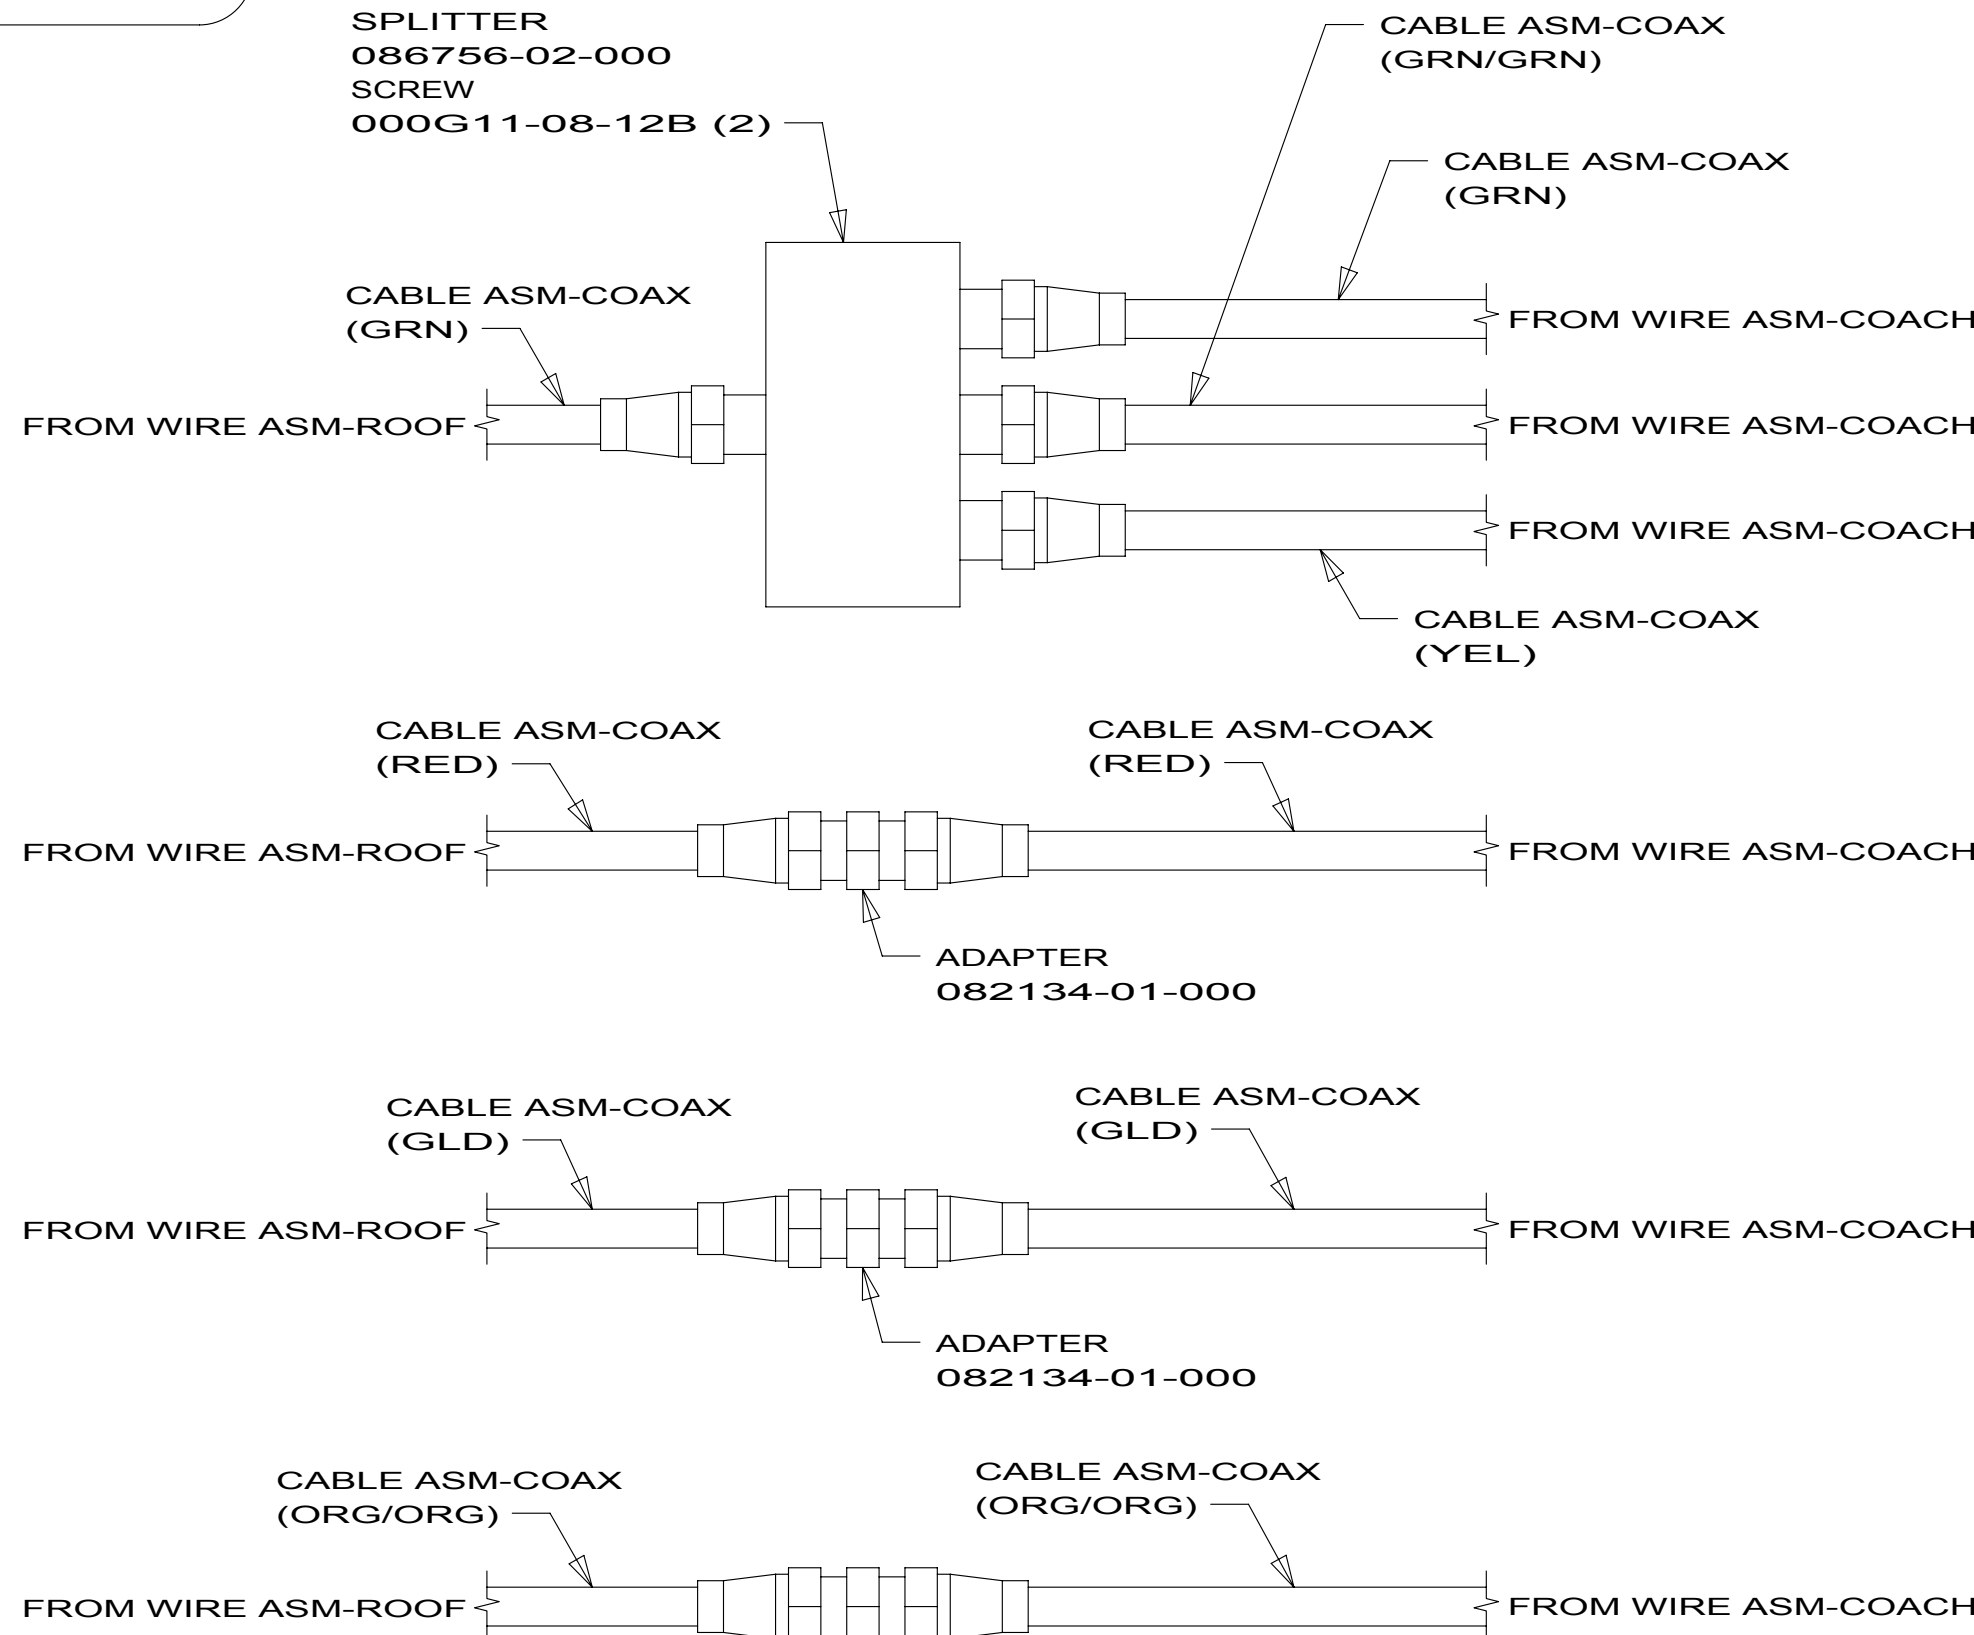

DETAIL ED

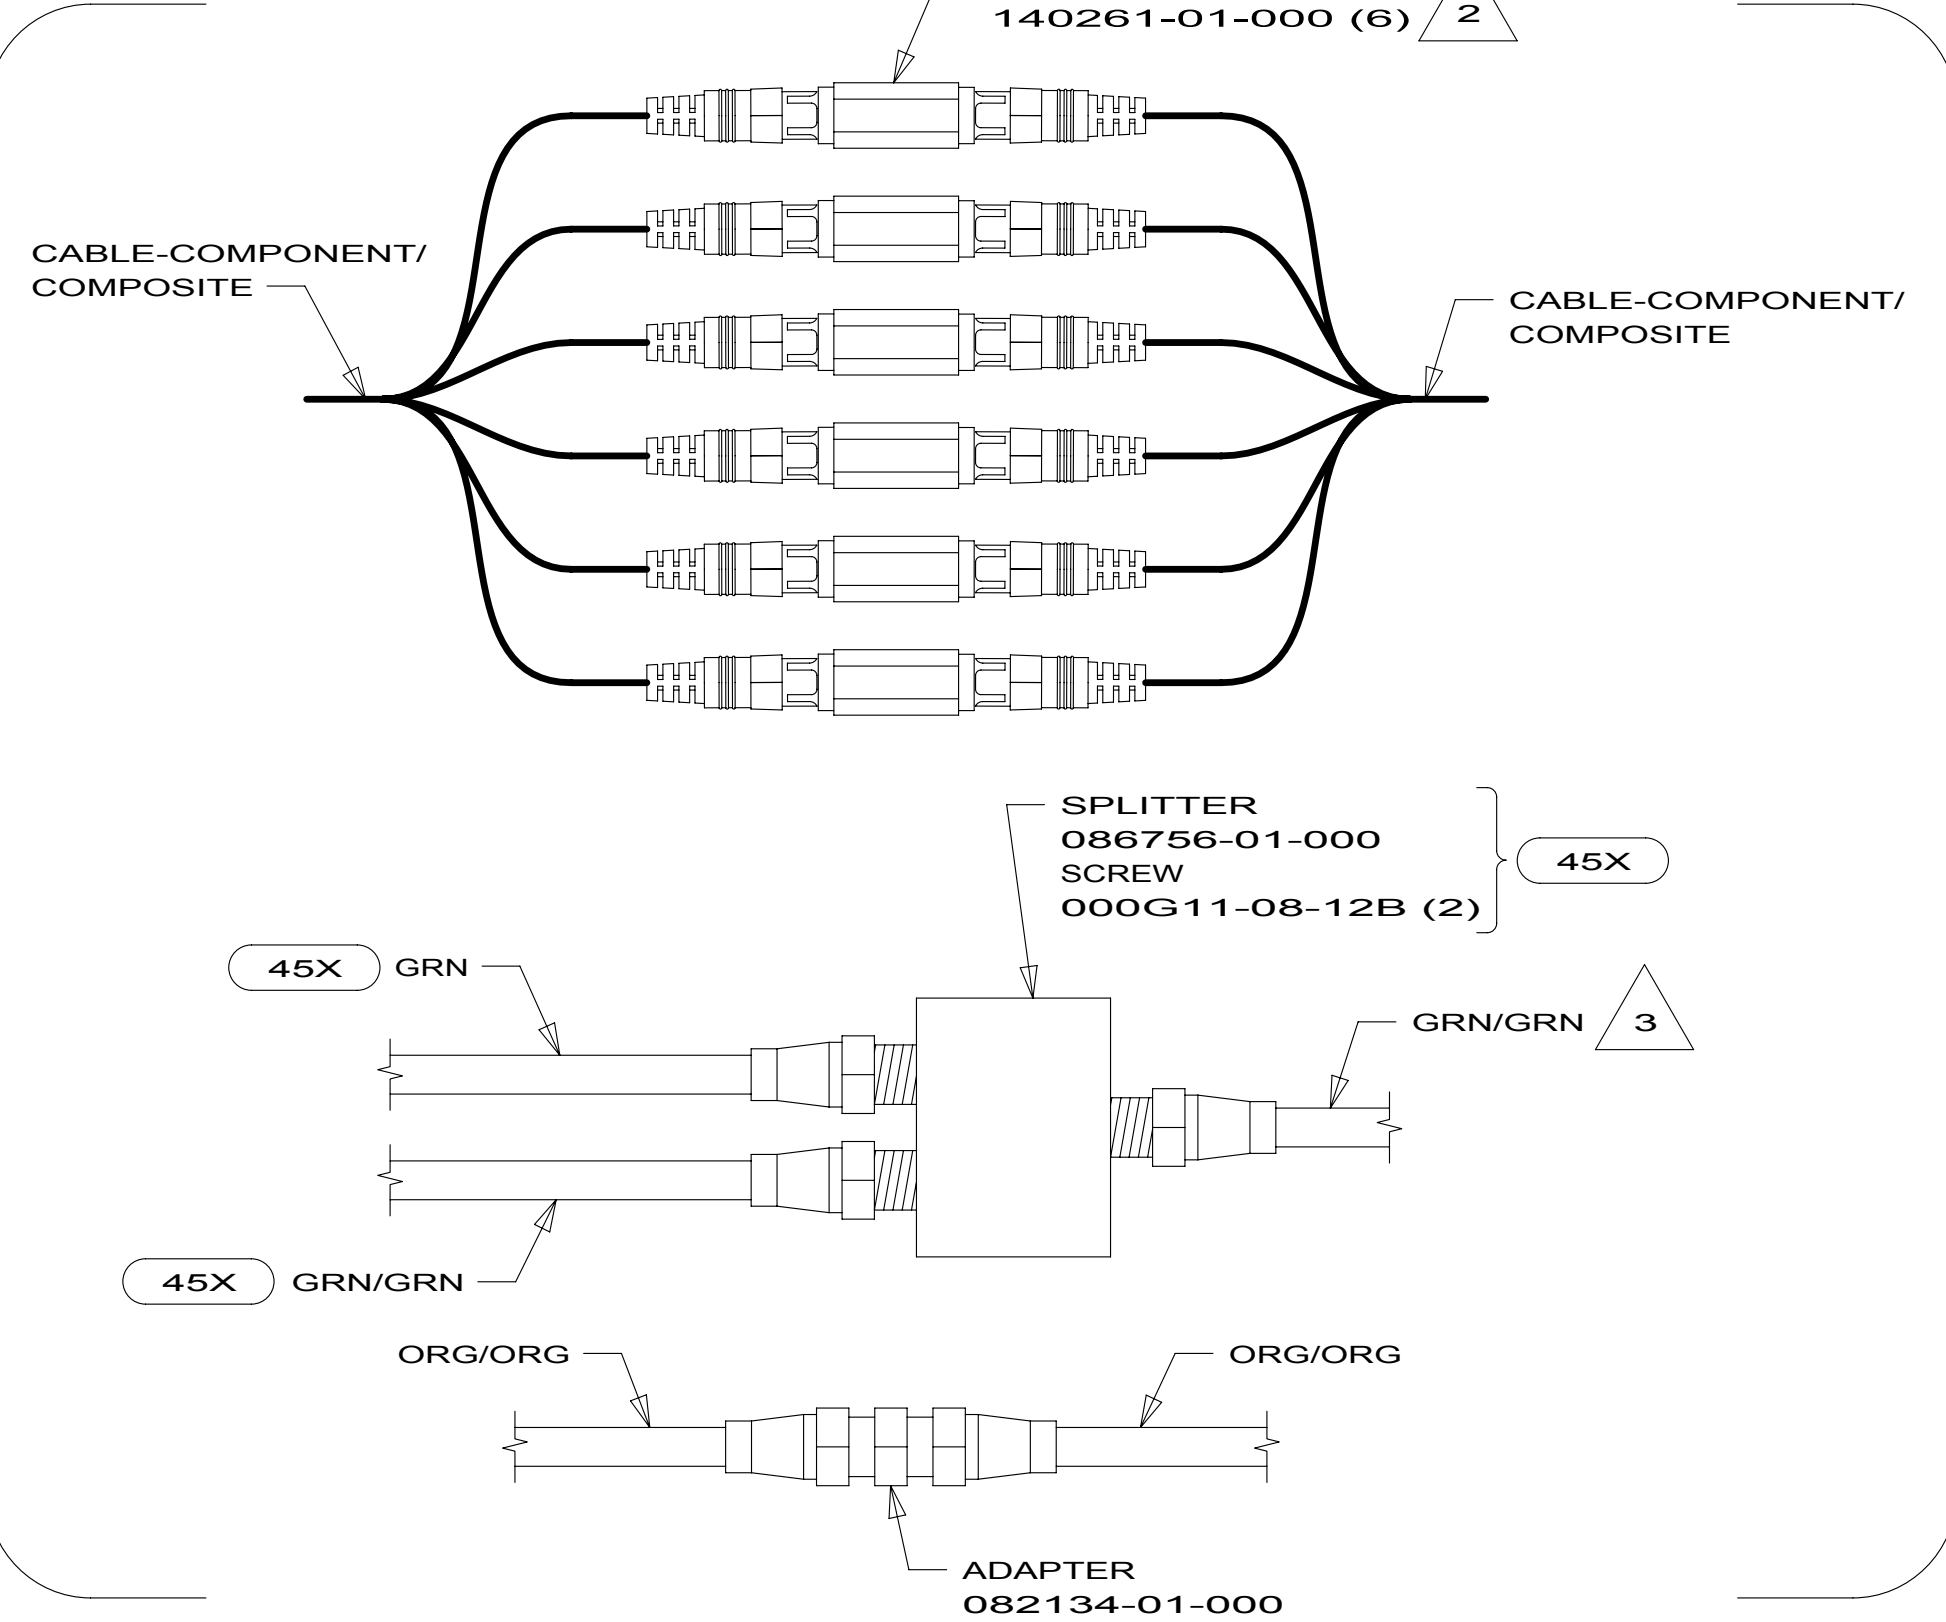

DETAIL EF

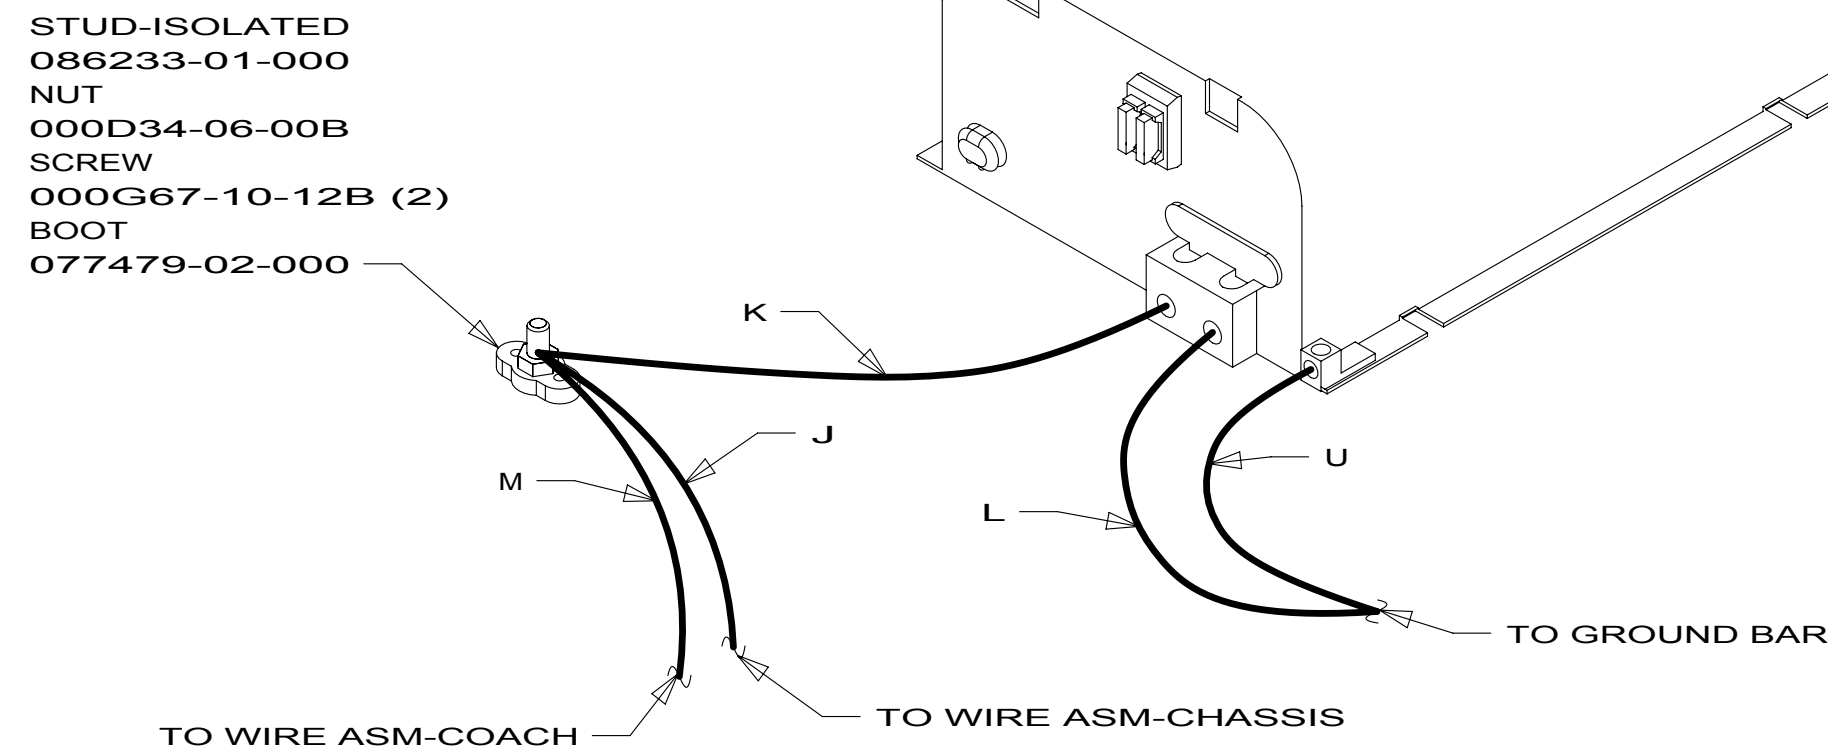

- 45X BED - BUNKS
- 10X SOFA (BEDROOM)
- 265 CODES/STANDARDS-CSA/CMVSS
- 1B1 CODES/STANDARDS-USA

- 1B1 265

FIRST USED		
10 J35Z		
DO NOT SCALE DRAWING		
TITLE: WIRING INSTL-BODY, 12V		
SHEET 5	PART NO 172889	REV

FOR ELECTRICAL TORQUE SPECIFICATIONS SEE DWG NO. 128783-01-000

FOR ELECTRICAL CALLOUTS SEE DWG NO. 121339-01-000

NOTES:


- ALL WIRES TO BE CLAMPED WITH CLAMP 010495-01-000 OR WIRE TIE 008343-02-000 EVERY 600MM, UNLESS OTHERWISE SPECIFIED.

- 3 GRN/GRN COAX IS NOT USED WITH 10X
- 2 WRAP BOTH ENDS WITH TAPE 008363-01-000 TO SECURE CONNECTION.

52N
2
SWITCH-AWNING
108357-07-000
ACTUATOR
108356-12-01A
FFR,FFP,FFN
SWITCH-BLANK
096241-03-000

SWITCH-AUTO LEVEL
108357-18-000
ACTUATOR-SWITCH
108356-15-01A
SSD,SSE,SSC,SSF,SSE

SWITCH-COACH BATT
108357-17-000
ACTUATOR-SWITCH
108356-19-01A
CIRCUITS KF,LG,LJ
,LJ,LH,KF,KF,LK

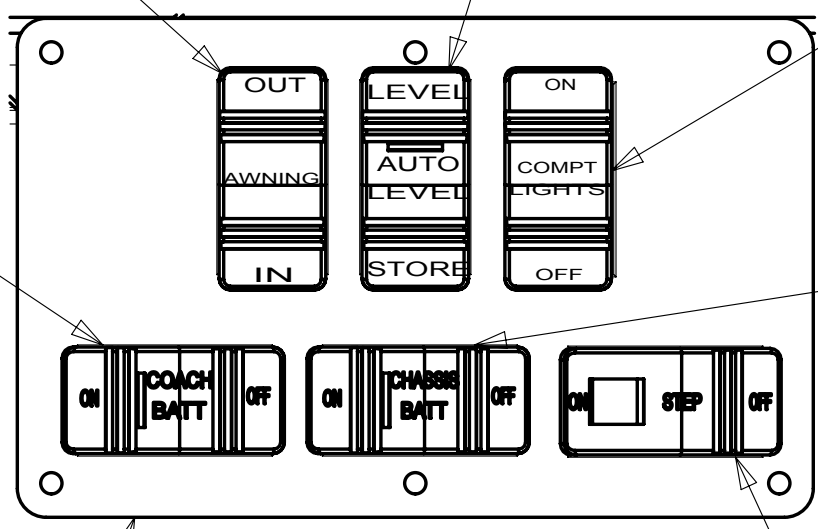

SWITCH-COMPT LIGHTS
108357-01-000
ACTUATOR-SWITCH
108356-14-01A
CIRCUITS WC,WA

SWITCH-CHASSIS BATT
108357-17-000
ACTUATOR-SWITCH
108356-20-01A
CIRCUITS UUC,TTY,UUB
UUB,TTZ,UUC,UUC,UUA


SWITCH-STEP
108357-19-000
CIRCUITS ER,ES

PLATE-SWITCH
158431-03-04B
SCREW
000G11-06-10B (6)


SWITCH-PUMP
108357-15-000
ACTUATOR
108356-03-01A
JY,AG,JA,AF,JS

SWITCH-SERVICE LAMP
108357-01-000
ACTUATOR
108356-01-01A
WC,WA


SWITCH-AUTO LEVEL
108357-18-000
ACTUATOR-SWITCH
108356-03-01A
SSD,SSE,SSC,SSF,SSE

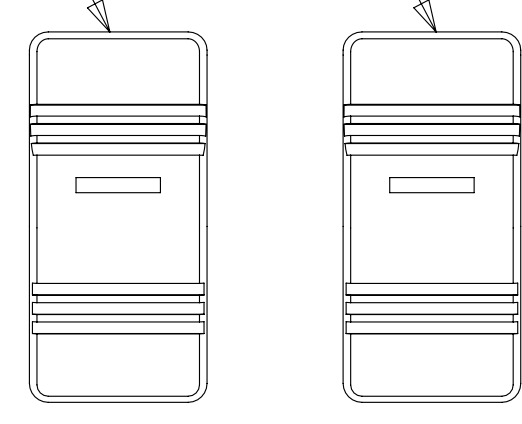

DETAIL FB 3

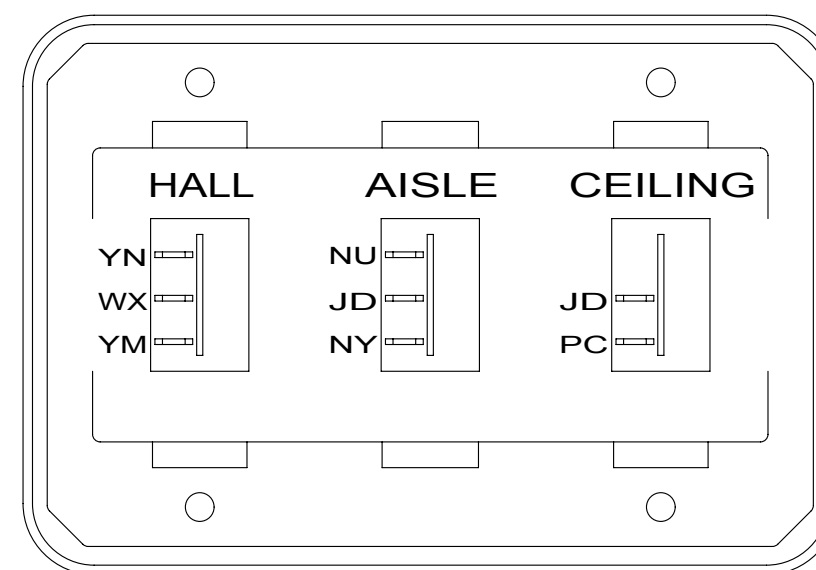


SWITCH-ROCKER
135740-01-01A (2)
135740-02-01A
SWITCH-BASE
135741-03-01A
SWITCH-BEZEL
135742-25-02A
SCREW
000G11-08-08B (4)

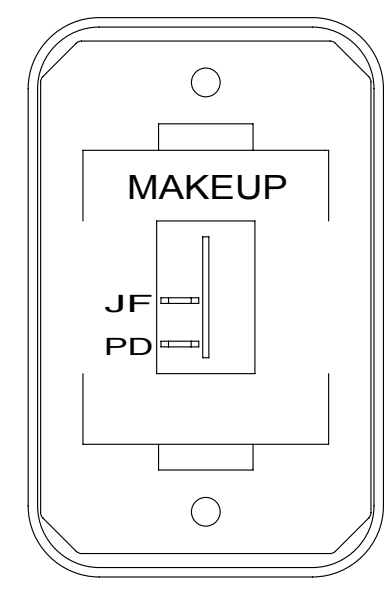


DETAIL FJ

SWITCH-ROCKER
135740-01-01A
SWITCH-BASE
135741-01-01A
SWITCH-BEZEL
135742-08-02A
SCREW
000G11-08-08B (2)

SWITCH-BLANK
138253-01-01A
SWITCH-BASE
135741-01-01A
SWITCH-BEZEL
135742-01-01A
SCREW
000G11-08-08B (2)

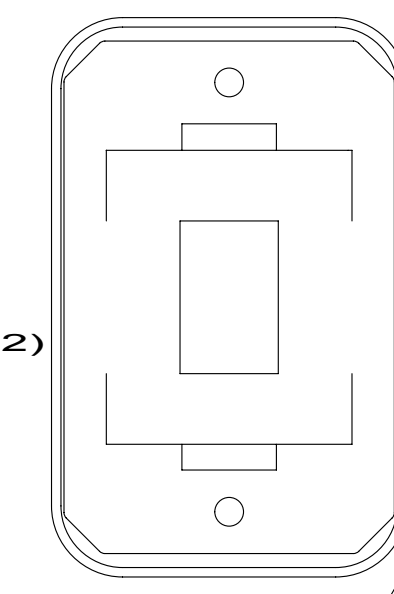


DETAIL FK 4

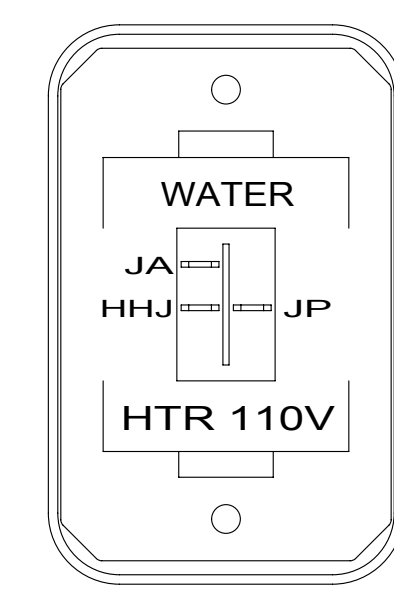

DETAIL FK 1B2

SWITCH-ROCKER
135740-06-01A
SWITCH-BASE
135741-01-01A
SWITCH-BEZEL
135742-35-02A
SCREW
000G11-08-08B (2)

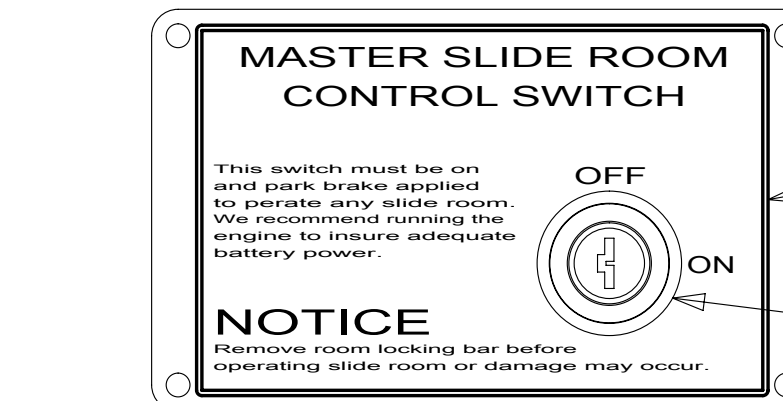


DETAIL FR

PLATE-KEY,
SLIDE ROOM
163987-01-02B
SCREW
076790-05-000 (4)

LABEL-SLIDROOM
CONTROL, MAN
163988-01-01A


SWITCH-KEY,SPST-
ILLINOIS LCK
163097-01-000
(CONNECTS TO
CIRCUITS DY & DDJ)

LABEL-WARNING,
SLIDEOUT
116549-01-000

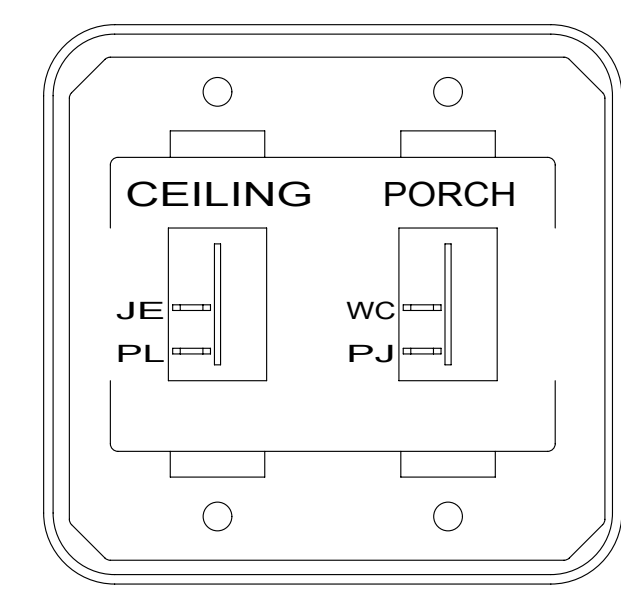


DETAIL FM

SWITCH-ROCKER
135740-01-01A (2)
SWITCH-BASE
135741-02-01A
SWITCH-BEZEL
135742-19-02A
SCREW
000G11-08-08B (4)

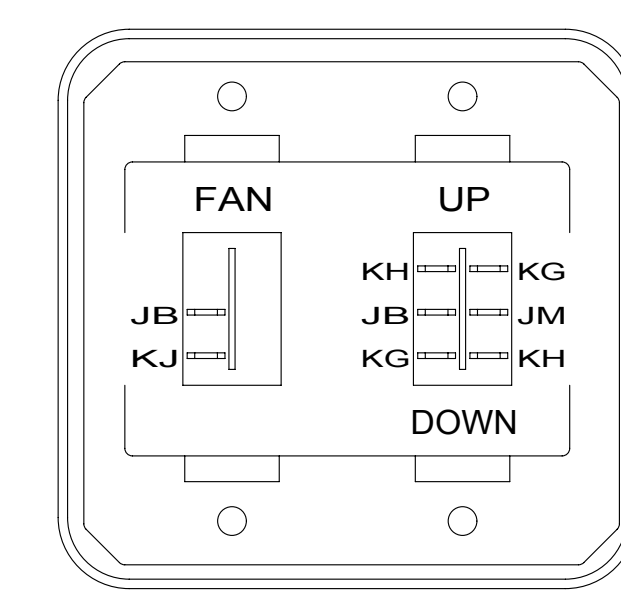


DETAIL FN

SWITCH-ROCKER
135740-01-01A
135740-03-01A
SWITCH-BASE
135741-02-01A
SWITCH-BEZEL
135742-17-02A
SCREW
000G11-08-08B (4)

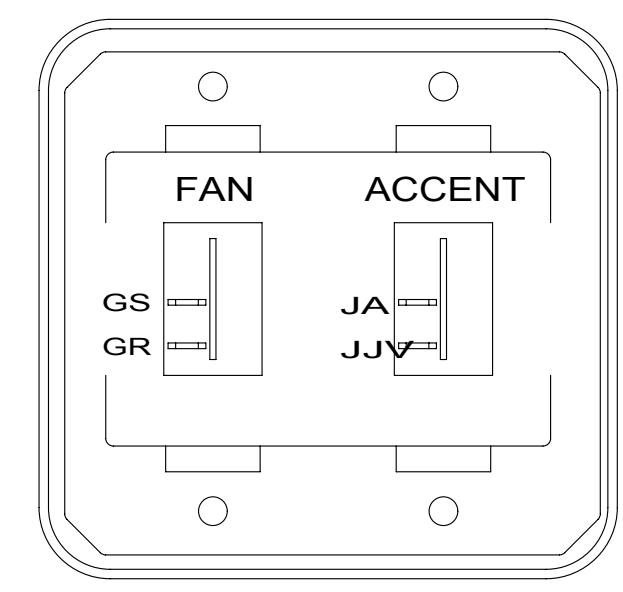


DETAIL FL 41M

SWITCH-ROCKER
135740-01-01A (2)
SWITCH-BASE
135741-02-01A
SWITCH-BEZEL
135742-49-02A
SCREW
000G11-06-16B (4)

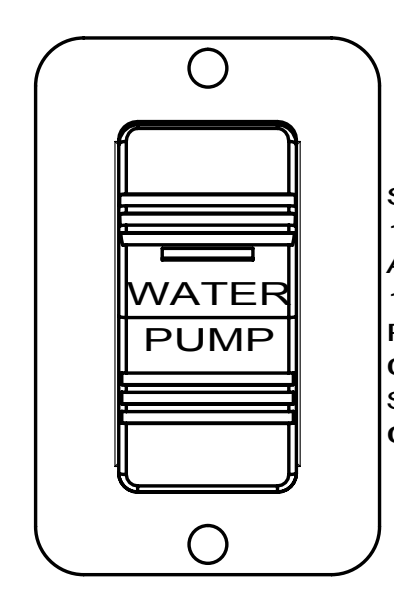


DETAIL FH

SWITCH-PUMP
108357-15-000
ACTUATOR
108356-23-01A
PLATE
098351-07-03A
SCREW
000G11-06-10B (2)

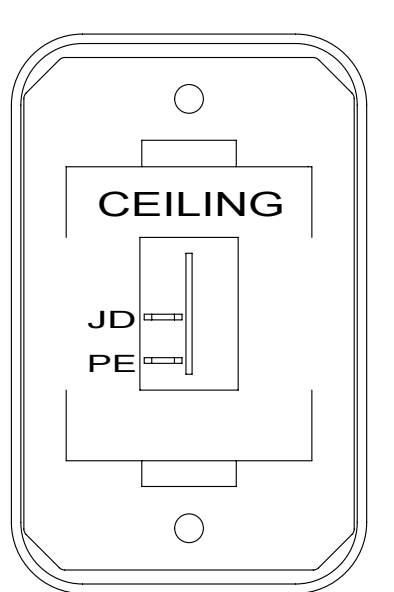


DETAIL FE

SWITCH-ROCKER
135740-01-01A
SWITCH-BASE
135741-01-01A
SWITCH-BEZEL
135742-07-02A
SCREW
000G11-08-08B (2)

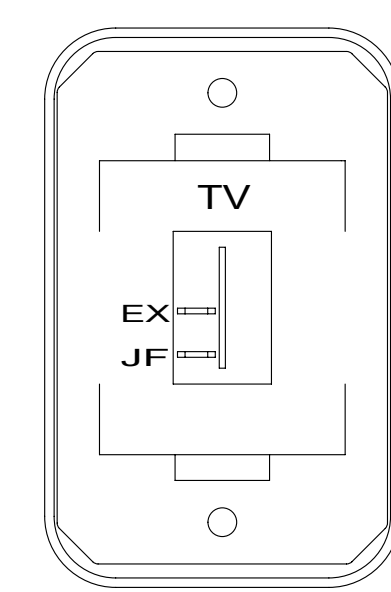

DETAIL FC 10C

SWITCH-ROCKER
135740-01-01A
SWITCH-BASE
135741-01-01A
SWITCH-BEZEL
135742-45-02A
SCREW
000G11-08-08B (2)

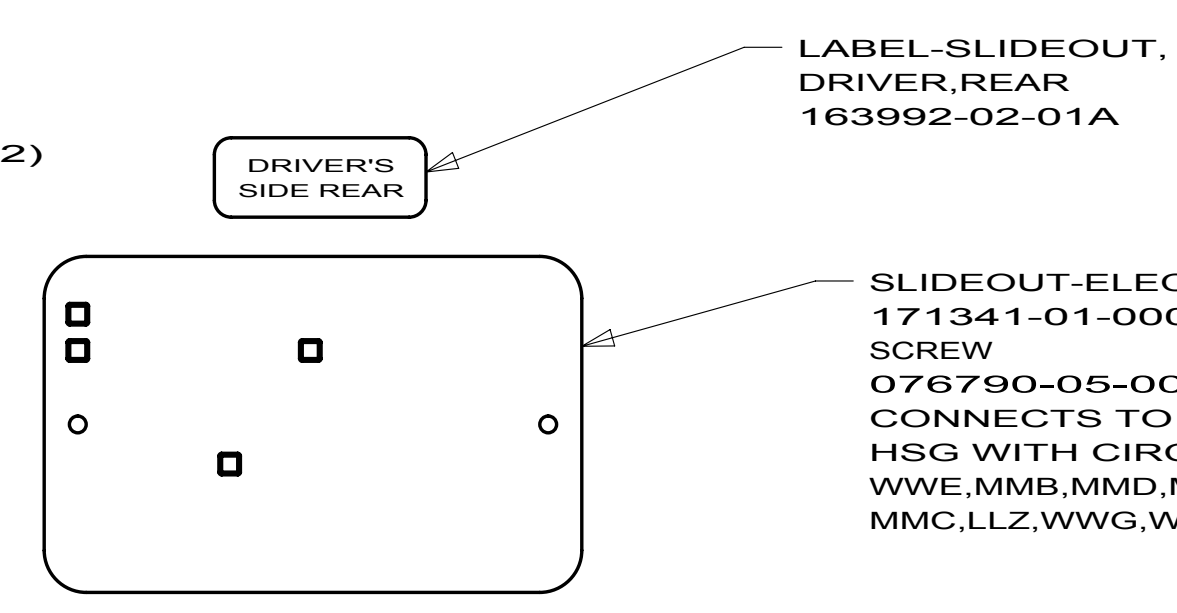


DETAIL FF

LABEL-SLIDEOUT,
DRIVER,REAR
163992-02-01A

SLIDEOUT-ELEC.FRONT
171341-01-000
SCREW
076790-05-000 (2)
CONNECTS TO 12-PIN
HSG WITH CIRCUITS
WVE,MMB,MMD,MMA,
MMC,LLZ,WWG,WWF

WARNING CRUSH HAZARD. Keep people and objects clear of the inside and the outside of the slideout room when operating. Failure to comply could result in death or serious injury.

LABEL-WARNING,
SLIDEOUT
116549-01-000

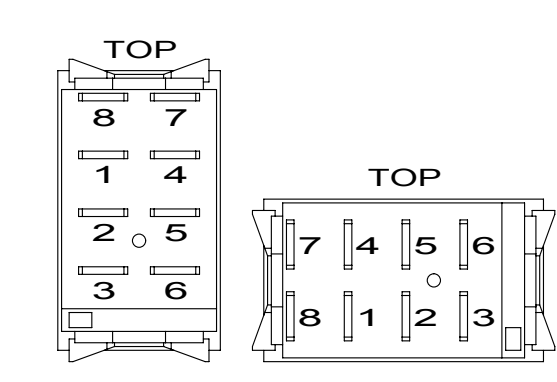

DETAIL FP

FOR ELECTRICAL
TORQUE
SPECIFICATIONS
SEE DWG NO.
128783-01-000


FOR ELECTRICAL
CALLOUTS
SEE DWG NO.
121339-01-000

- 53D WTR HTR-6GAL/ELE/LP/MOTORAI
- 41M VENT-POWER VENTILATOR
- 10C DVD PLAYERS(2)W/LCD MONITORS
- 52N AWNING - PATIO, ELECTRIC
- 1B2 WTR HTR-10GAL/ELEC/LP/MTRAI
- 265 CODES/STANDARDS-CSA/CMVSS
- 1B1 CODES/STANDARDS USA

FIRST USED		
10 J35Z		
DO NOT SCALE DRAWING		
TITLE: WIRING INSTL-BODY, 12V		
SHEET 6	PART NO 172889	REV

NOTES:
1. SWITCHS ARE TO BE INSTALLED AS SHOWN ON THIS DRAWING.

- 5 WITHOUT 41M
- 4 WITHOUT 1B2 OR 53D
- 3 FOR SWITCH ORIENTATION SEE DETAIL FP.
- 2 WITHOUT 52N

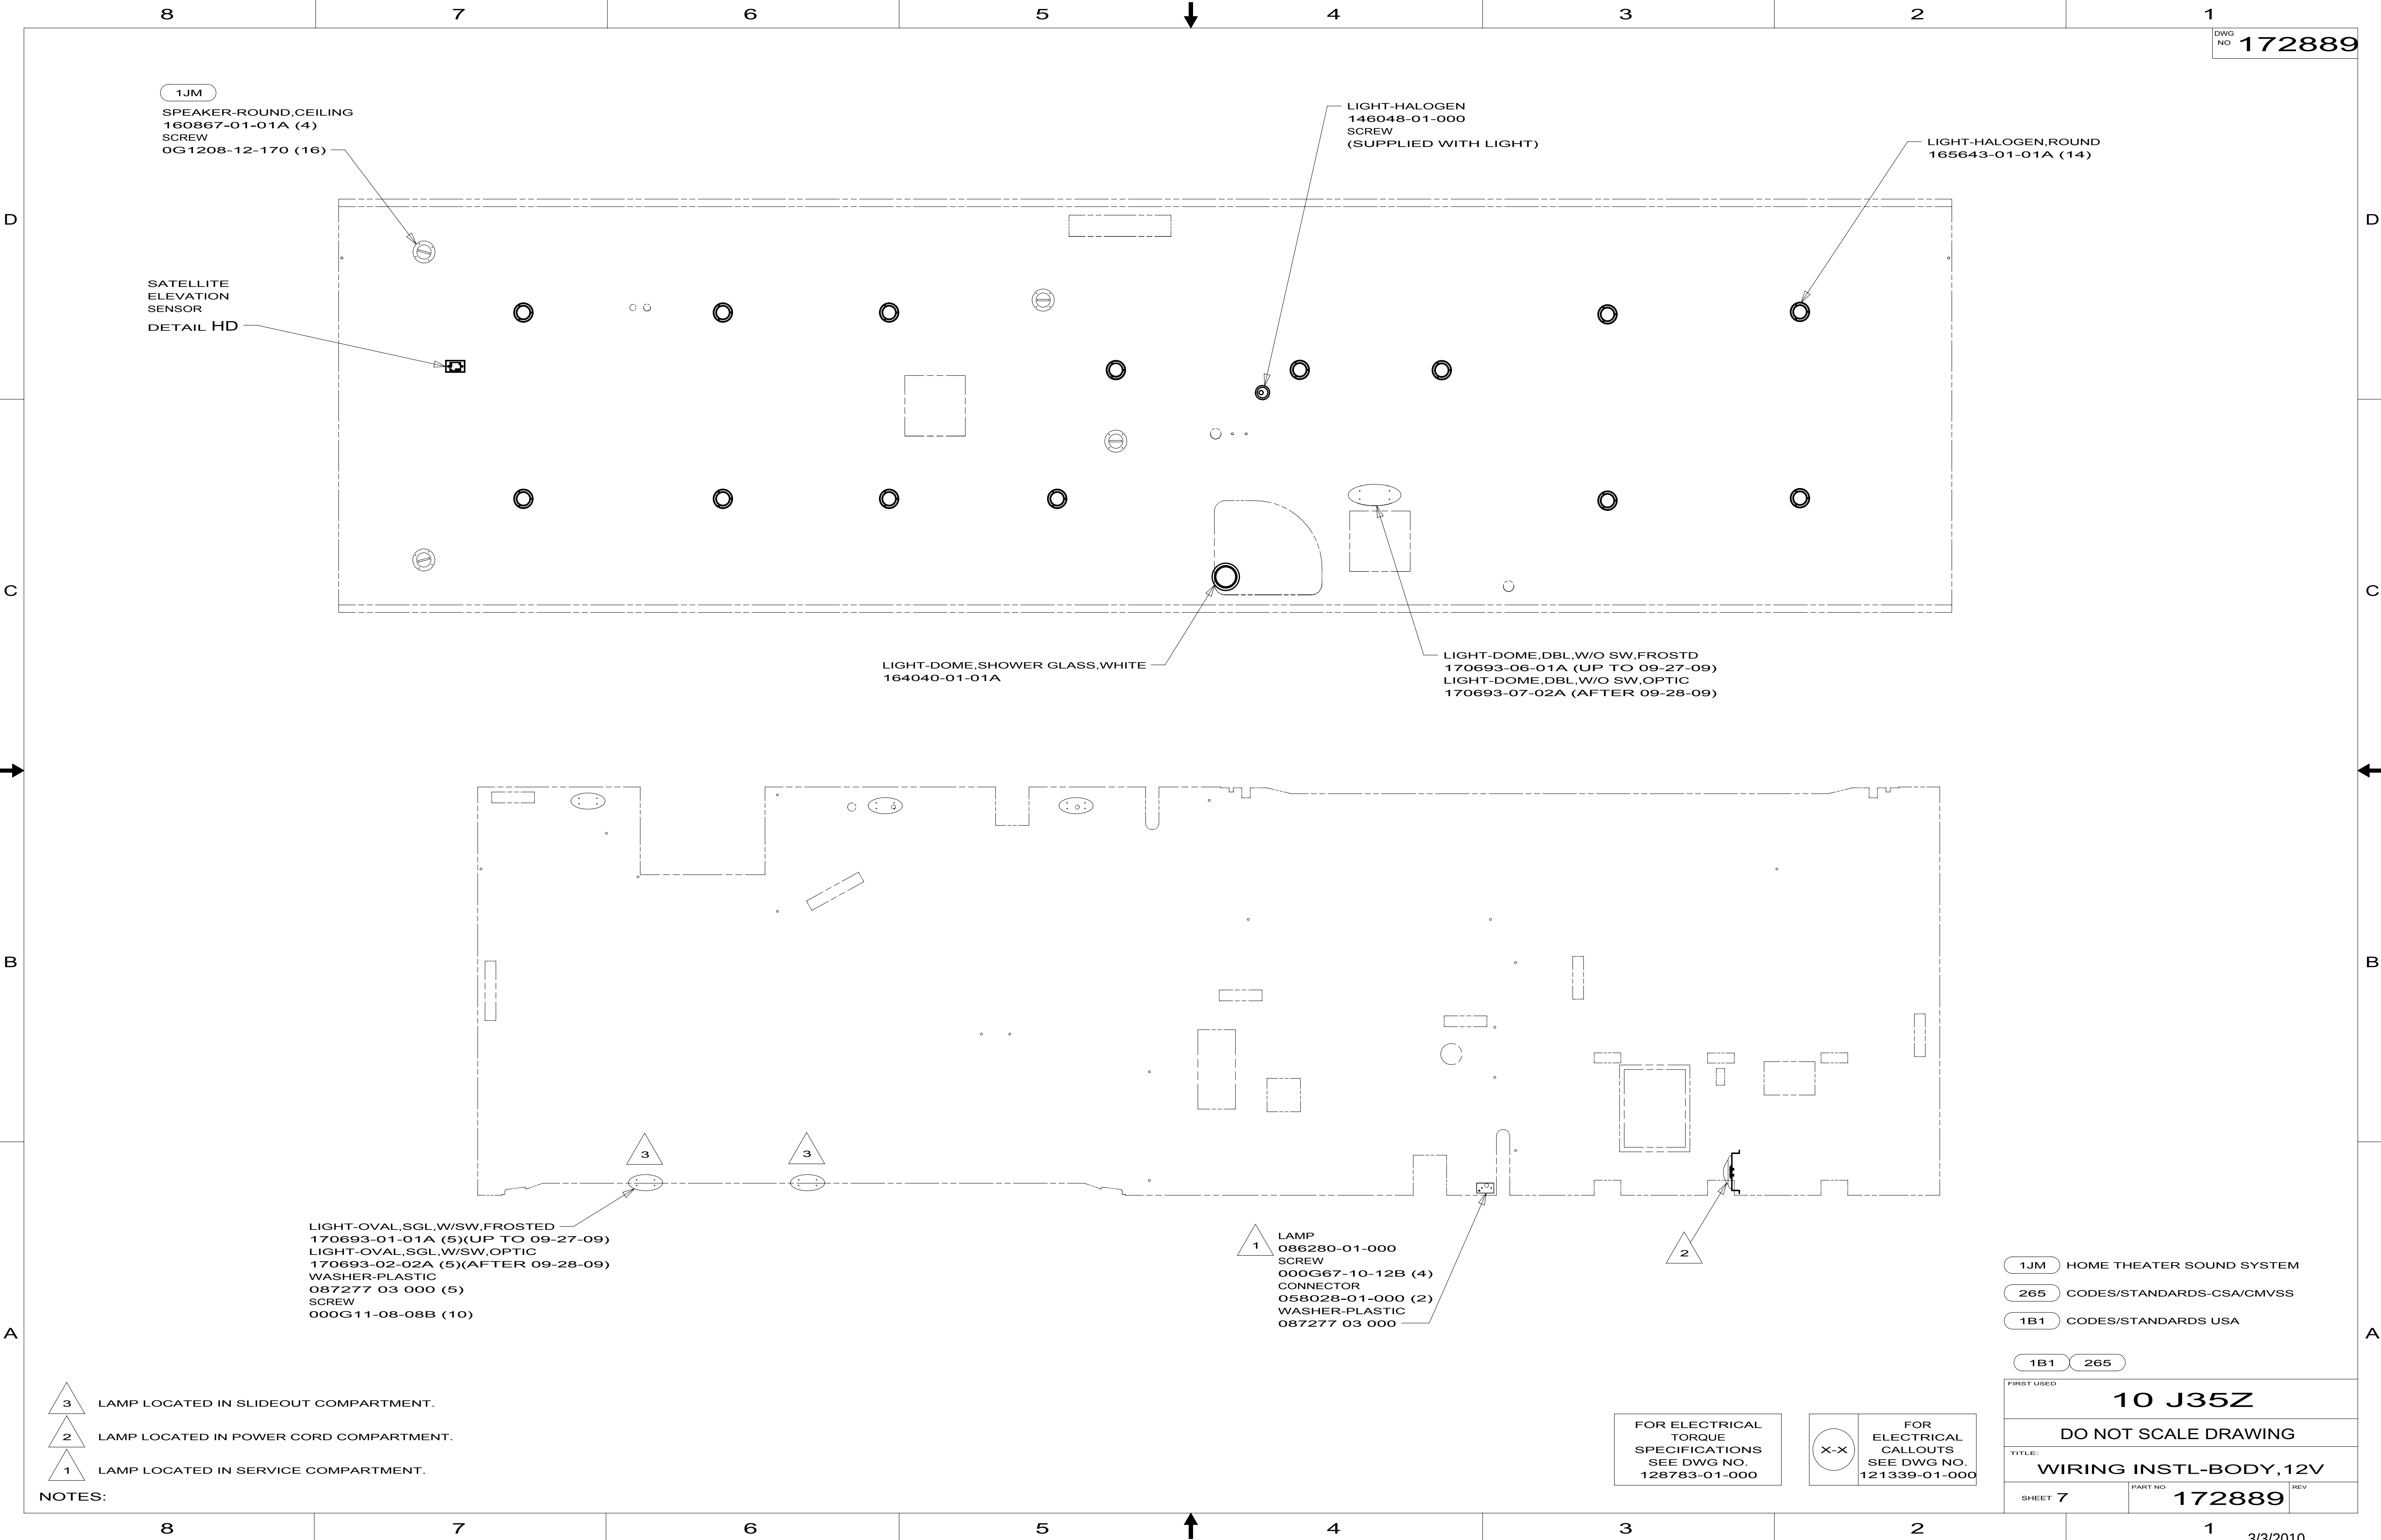


- 1JM HOME THEATER SOUND SYSTEM
- 265 CODES/STANDARDS-CSA/CMVSS
- 1B1 CODES/STANDARDS USA

FIRST USED		
10 J35Z		
DO NOT SCALE DRAWING		
TITLE: WIRING INSTL-BODY,12V		
SHEET 7	PART NO 172889	REV

- NOTES:
- 3 LAMP LOCATED IN SLIDEOUT COMPARTMENT.
 - 2 LAMP LOCATED IN POWER CORD COMPARTMENT.
 - 1 LAMP LOCATED IN SERVICE COMPARTMENT.

FOR ELECTRICAL
TORQUE
SPECIFICATIONS
SEE DWG NO.
128783-01-000

FOR ELECTRICAL
CALLOUTS
SEE DWG NO.
121339-01-000

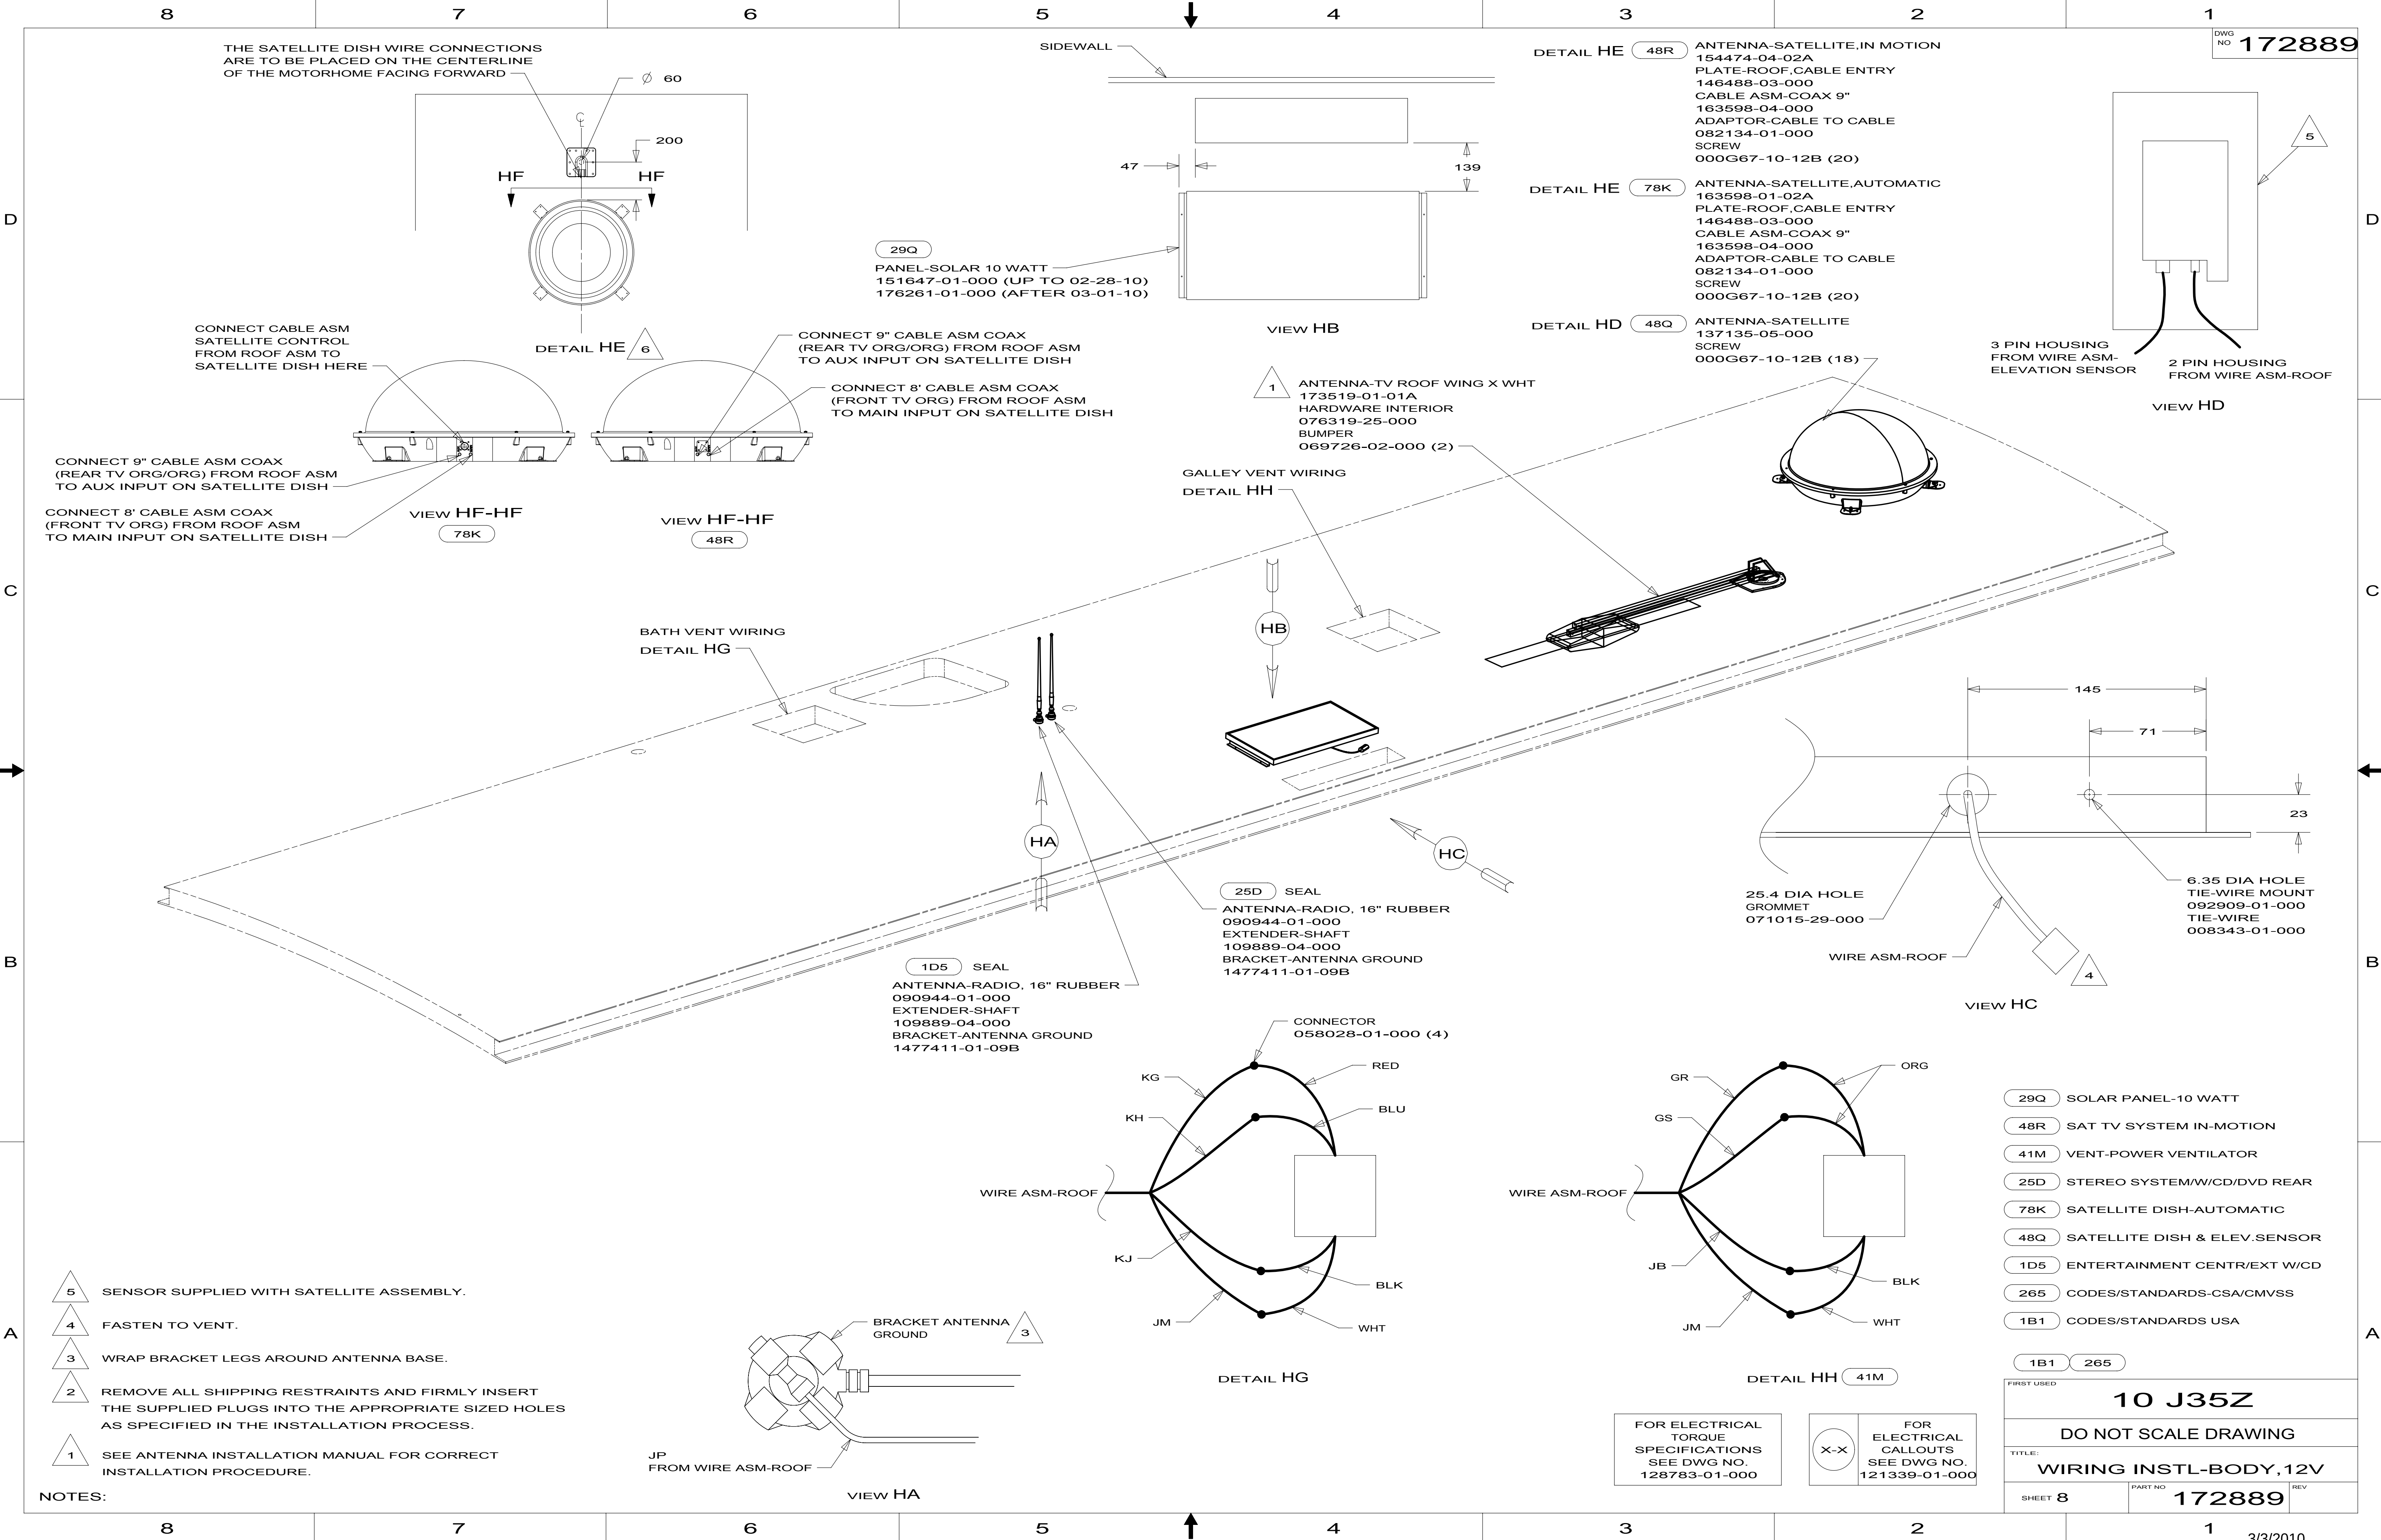

DETAIL HE **48R** ANTENNA-SATELLITE,IN MOTION
154474-04-02A
PLATE-ROOF,CABLE ENTRY
146488-03-000
CABLE ASM-COAX 9"
163598-04-000
ADAPTOR-CABLE TO CABLE
082134-01-000
SCREW
000G67-10-12B (20)

DETAIL HE **78K** ANTENNA-SATELLITE,AUTOMATIC
163598-01-02A
PLATE-ROOF,CABLE ENTRY
146488-03-000
CABLE ASM-COAX 9"
163598-04-000
ADAPTOR-CABLE TO CABLE
082134-01-000
SCREW
000G67-10-12B (20)

DETAIL HD **48Q** ANTENNA-SATELLITE
137135-05-000
SCREW
000G67-10-12B (18)

3 PIN HOUSING
FROM WIRE ASM-
ELEVATION SENSOR

2 PIN HOUSING
FROM WIRE ASM-ROOF

VIEW HD

VIEW HB

1 ANTENNA-TV ROOF WING X WHT
173519-01-01A
HARDWARE INTERIOR
076319-25-000
BUMPER
069726-02-000 (2)

GALLEY VENT WIRING

DETAIL HH

HB

25D SEAL
ANTENNA-RADIO, 16" RUBBER
090944-01-000
EXTENDER-SHAFT
109889-04-000
BRACKET-ANTENNA GROUND
1477411-01-09B

1D5 SEAL
ANTENNA-RADIO, 16" RUBBER
090944-01-000
EXTENDER-SHAFT
109889-04-000
BRACKET-ANTENNA GROUND
1477411-01-09B

CONNECTOR
058028-01-000 (4)

25.4 DIA HOLE
GROMMET
071015-29-000

WIRE ASM-ROOF

VIEW HC


6.35 DIA HOLE
TIE-WIRE MOUNT
092909-01-000
TIE-WIRE
008343-01-000

KG
KH
KJ
JM
RED
BLU
BLK
WHT

DETAIL HG


GR
GS
JB
JM
ORG
BLK
WHT

DETAIL HH **41M**

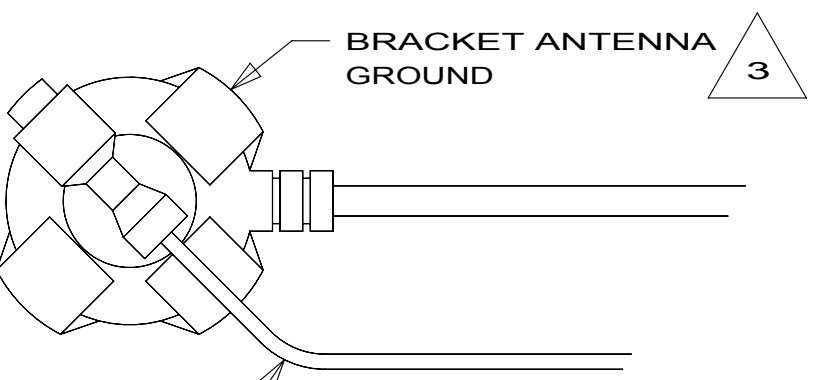

VIEW HA

JP
FROM WIRE ASM-ROOF

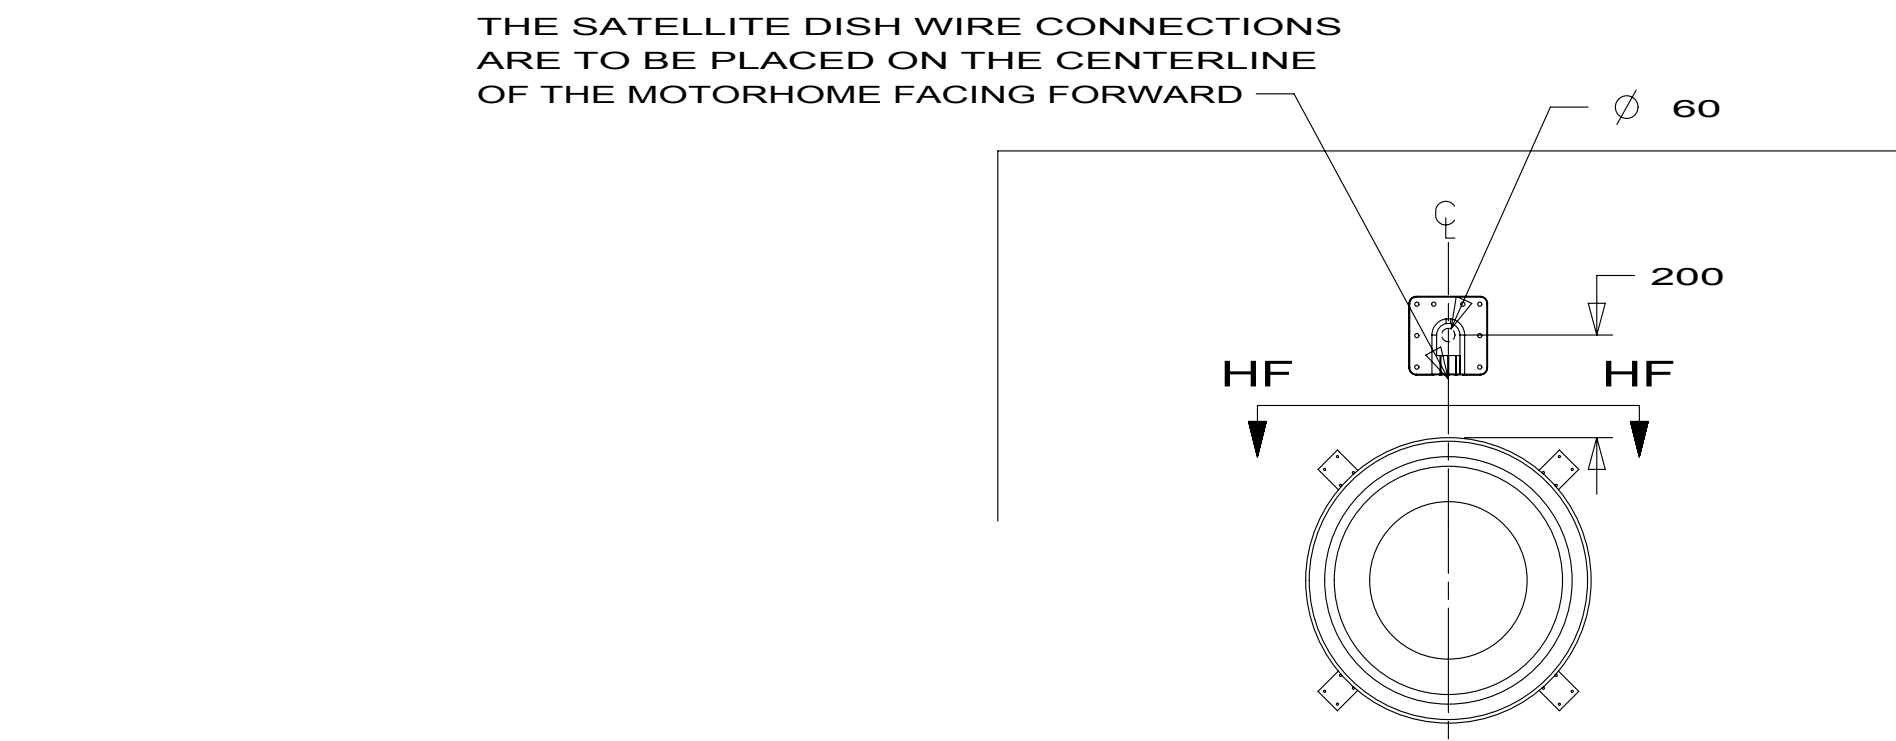

DETAIL HE **6**

CONNECT 9" CABLE ASM COAX
(REAR TV ORG/ORG) FROM ROOF ASM
TO AUX INPUT ON SATELLITE DISH

CONNECT 8" CABLE ASM COAX
(FRONT TV ORG) FROM ROOF ASM
TO MAIN INPUT ON SATELLITE DISH

CONNECT CABLE ASM
SATELLITE CONTROL
FROM ROOF ASM TO
SATELLITE DISH HERE

CONNECT 9" CABLE ASM COAX
(REAR TV ORG/ORG) FROM ROOF ASM
TO AUX INPUT ON SATELLITE DISH

CONNECT 8" CABLE ASM COAX
(FRONT TV ORG) FROM ROOF ASM
TO MAIN INPUT ON SATELLITE DISH

VIEW HF-HF

78K

VIEW HF-HF

48R

BATH VENT WIRING

DETAIL HG


- NOTES:
- 5** SENSOR SUPPLIED WITH SATELLITE ASSEMBLY.
 - 4** FASTEN TO VENT.
 - 3** WRAP BRACKET LEGS AROUND ANTENNA BASE.
 - 2** REMOVE ALL SHIPPING RESTRAINTS AND FIRMLY INSERT THE SUPPLIED PLUGS INTO THE APPROPRIATE SIZED HOLES AS SPECIFIED IN THE INSTALLATION PROCESS.
 - 1** SEE ANTENNA INSTALLATION MANUAL FOR CORRECT INSTALLATION PROCEDURE.


- 29Q** SOLAR PANEL-10 WATT
- 48R** SAT TV SYSTEM IN-MOTION
- 41M** VENT-POWER VENTILATOR
- 25D** STEREO SYSTEM/W/CD/DVD REAR
- 78K** SATELLITE DISH-AUTOMATIC
- 48Q** SATELLITE DISH & ELEV.SENSOR
- 1D5** ENTERTAINMENT CENTR/EXT W/CD
- 265** CODES/STANDARDS-CSA/CMVSS
- 1B1** CODES/STANDARDS USA

FIRST USED		
10 J35Z		
DO NOT SCALE DRAWING		
TITLE: WIRING INSTL-BODY, 12V		
SHEET 8	PART NO 172889	REV

FOR ELECTRICAL
TORQUE
SPECIFICATIONS
SEE DWG NO.
128783-01-000

FOR
ELECTRICAL
CALLOUTS
SEE DWG NO.
121339-01-000

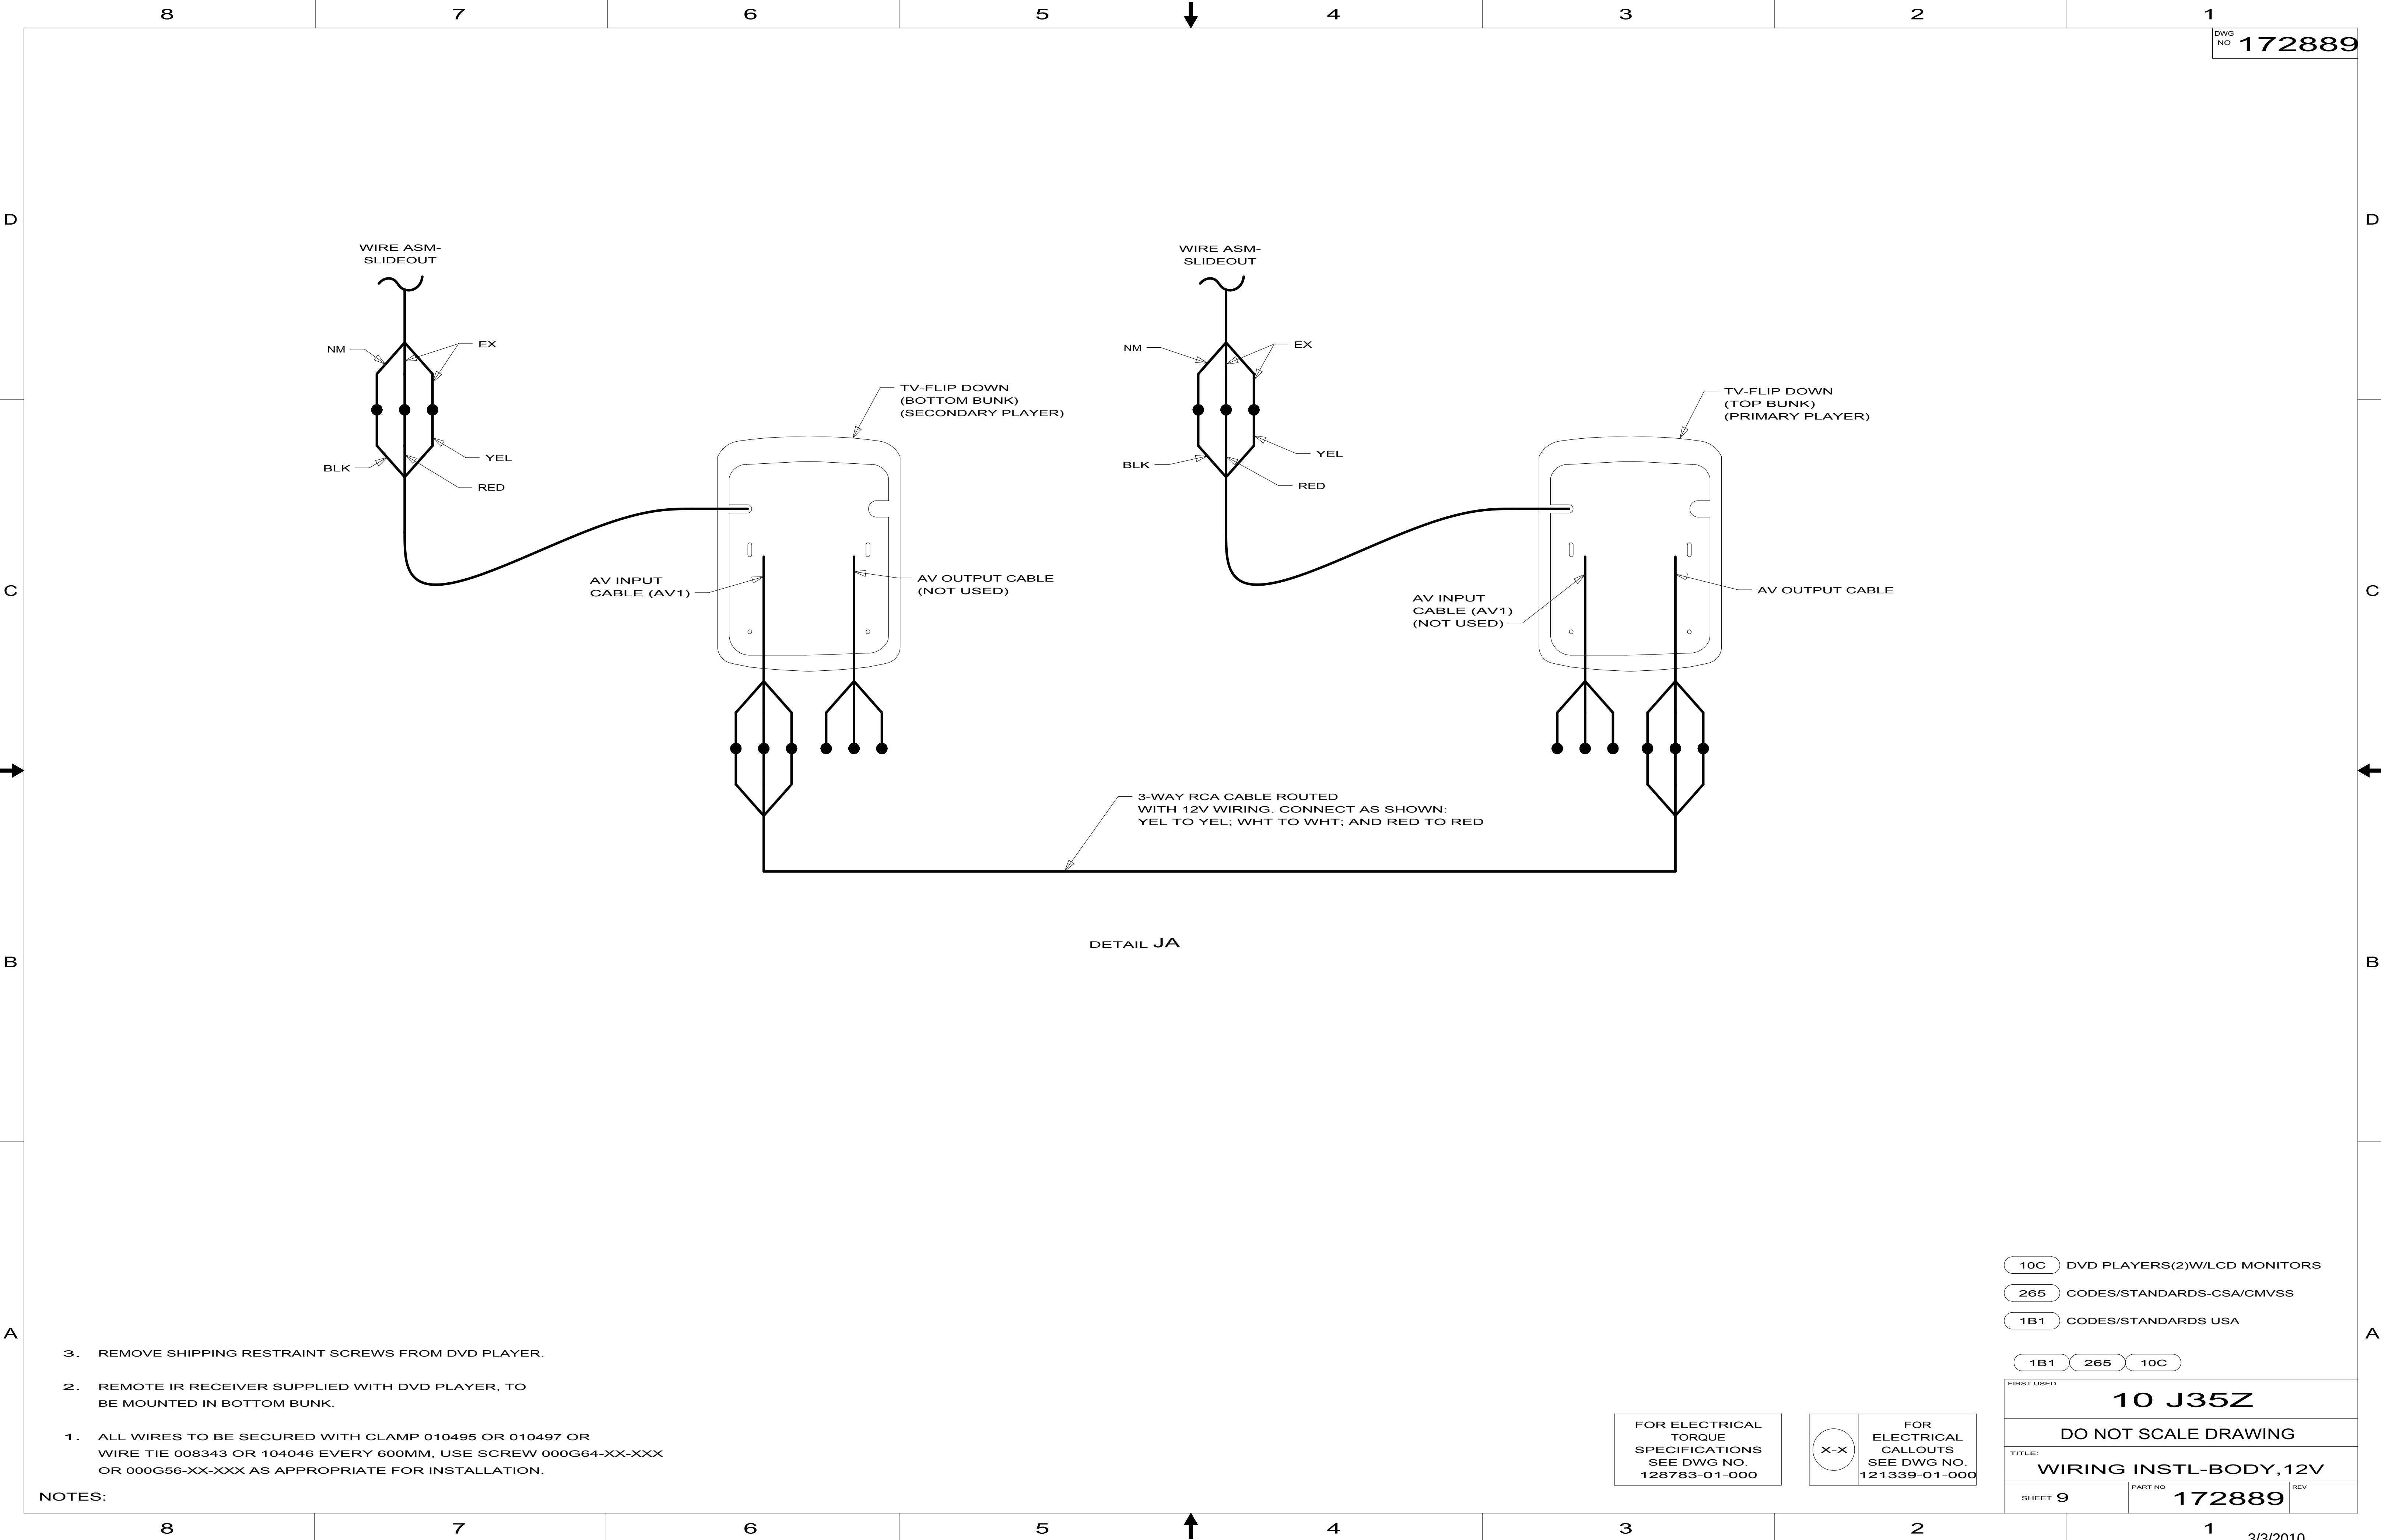

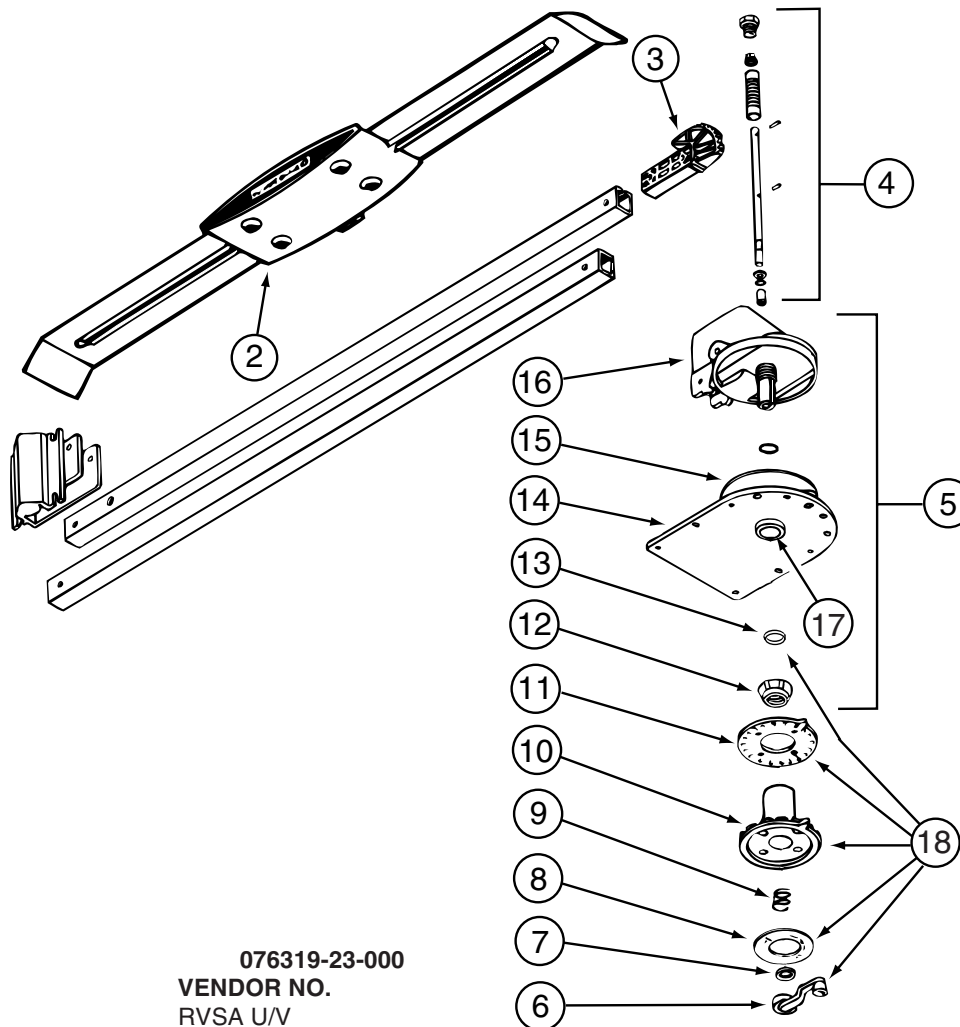


KEY PART NUMBER

2	076319-01-700	EA	HEAD-ANTENNA, AMPLIFIED
3	076319-01-701	EA	GEAR-ELEVATING, PLASTIC
4	076319-01-702	EA	SHAFT ASM-ELEVATING
5	076319-01-711	EA	BASE & LIFT ASM
7	076319-01-705	EA	GROMMET-NYLON, 7/8"ID
8	076319-01-708	EA	DECAL-CRANK
9	076319-01-707	EA	SPRING-HANDLE
11	076319-01-712	EA	PLATE - CEILING
12	076319-01-715	EA	NUT (GEAR HOUSING)
14	076319-01-713	EA	PLATE-BASE, STEEL
15	076319-01-703	EA	BEARING-NYLON, 5"OD
16	076319-01-714	EA	HOUSING, ROTATING GEAR
17	076319-01-704	EA	BEARING-NYLON, 1.25"OD
18	076319-01-709	EA	HANDLE-HEAD DIRECTIONAL
	076319-01-716	EA	TUBING, ELEVATING

076319-23-000
VENDOR NO.

RVSA U/V
2200046
RP-4000
2762802
3200658
5413002
2160822
3200608
2200047
3100523
3200656
2200049
3200657
200644
RP-2900

CONTACT WINNEBAGO PART SALES FOR UNLISTED COMPONENT(S)

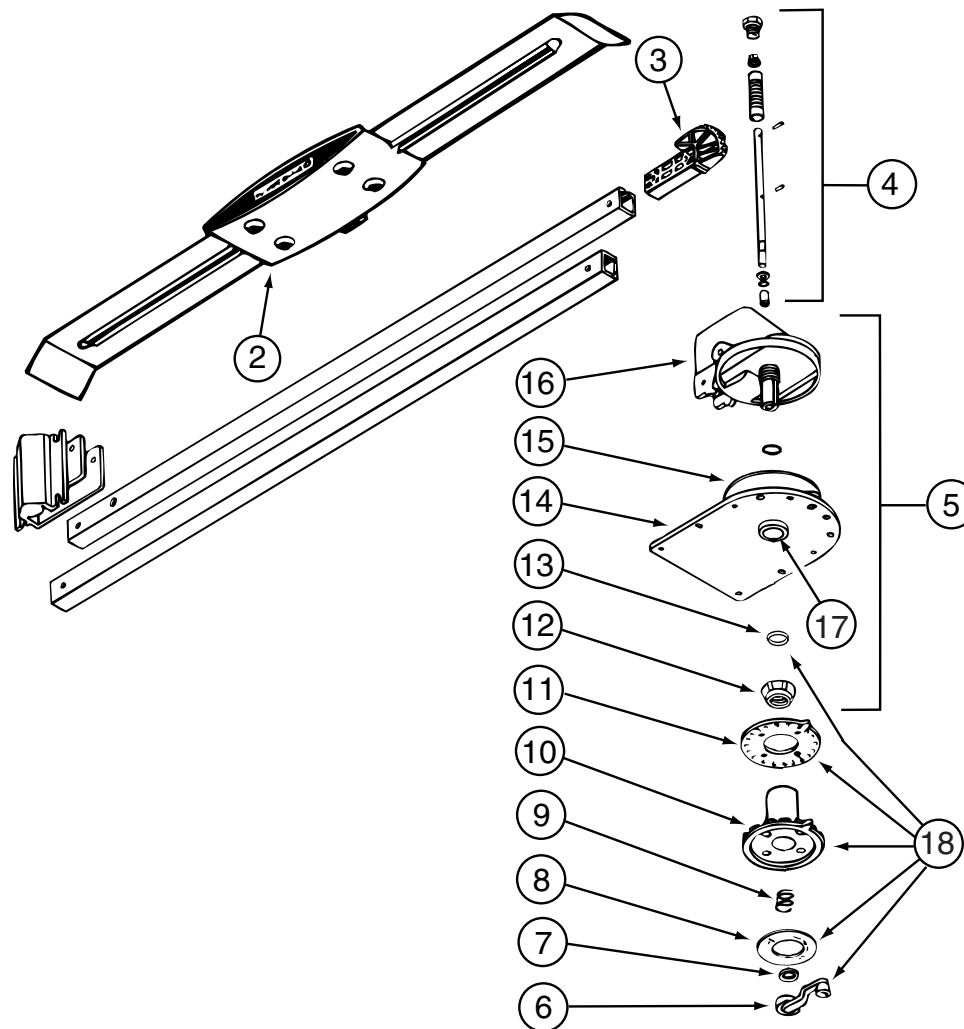

076319-25-000

KEY	PART NUMBER	U/M	DESCRIPTION	VENDOR NO.
6	076319-01-706	EA	CRANK-W/SET SCREW UNIV/BEIGE	2750897
6	120233-01-710	EA	HANDLE-CRANK W/SCREW - WHITE	RP-6795
8	076319-01-708	EA	DECAL-CRANK	5413002
10	076319-25-700	EA	DIRECTIONAL HANDLE(WHITE)	3200612
11	076319-25-701	EA	PLATE - CEILING(WHITE)	3200609
13	120233-01-709	EA	WASHER-NYLON	RP-2658
CONTACT WINNEBAGO PART SALES FOR UNLISTED COMPONENT(S)				


KEY	PART NUMBER	U/M DESCRIPTION
	086280-01-700	EA BULB - 12 VOLT - #1414

086280-01-000
VENDOR NO.
ARP1089

KEY	PART NUMBER	U/M	DESCRIPTION
	087694-01-700	EA	BULB

087694-01-000
VENDOR NO.
GE561

KEY	PART NUMBER	U/M	DESCRIPTION	108354-01-01A	VENDOR NO.
	108354-01-700	EA	BULB-COURTESY LIGHT		395-B

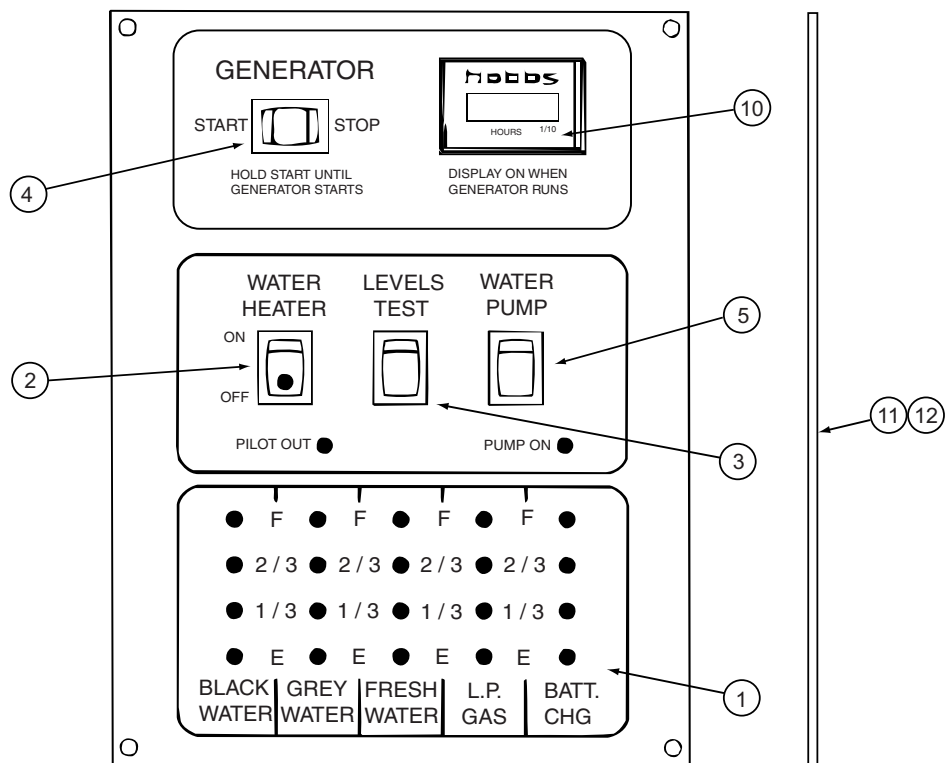


134940-06-01A

KEY	PART NUMBER	U/M	DESCRIPTION	VENDOR NO.
1	134940-01-702	EA	CHASSIS - SILKSCREENED	CC0558-00
2	134940-01-701	EA	SWITCH-SPST/ON-OFF/BLK W/LGT	L0109
3	096983-01-701	EA	SWITCH - SPST/MOM 2 TERMINAL	L0111-00
4	096983-01-702	EA	SWITCH - MOM/OFF/MOM/3 TERM	L0112-00
5	096983-01-703	EA	SWITCH - ON/ON	L0115-00
10	100258-10-701	EA	GAUGE-HR METER ONLY (LCD)	L0775-00
11	134940-06-700	EA	PC BOARD - SENSOR SYSTEM/RED	L5131-02
CONTACT WINNEBAGO PART SALES FOR UNLISTED COMPONENT(S)				

134940-07-01A

KEY	PART NUMBER	U/M	DESCRIPTION	VENDOR NO.
1	134940-01-702	EA	CHASSIS - SILKSCREENED	CC0558-00
2	134940-01-701	EA	SWITCH-SPST/ON-OFF/BLK W/LGT	L0109
3	096983-01-701	EA	SWITCH - SPST/MOM 2 TERMINAL	L0111-00
4	096983-01-703	EA	SWITCH - ON/ON	L0115-00
5	134940-02-700	EA	SWITCH - DUMMY	L0118
11	134940-06-700	EA	PC BOARD - SENSOR SYSTEM/RED	L5131-02
CONTACT WINNEBAGO PART SALES FOR UNLISTED COMPONENT(S)				

134940-08-01A				
KEY	PART NUMBER	U/M	DESCRIPTION	VENDOR NO.
1	134940-04-700	EA	CHASSIS - SILKSCREENED	CE0136-00
2	134940-01-701	EA	SWITCH-SPST/ON-OFF/BLK W/LGT	L0109
3	096983-01-701	EA	SWITCH - SPST/MOM 2 TERMINAL	L0111-00
4	096983-01-702	EA	SWITCH - MOM/OFF/MOM/3 TERM	L0112-00
5	096983-01-703	EA	SWITCH - ON/ON	L0115-00
10	100258-10-701	EA	GAUGE-HR METER ONLY (LCD)	L0775-00
11	134940-06-700	EA	PC BOARD - SENSOR SYSTEM/RED	L5131-02
12	134940-04-701	EA	BOARD - PC - SOLAR LIGHT	L5121-01
CONTACT WINNEBAGO PART SALES FOR UNLISTED COMPONENT(S)				

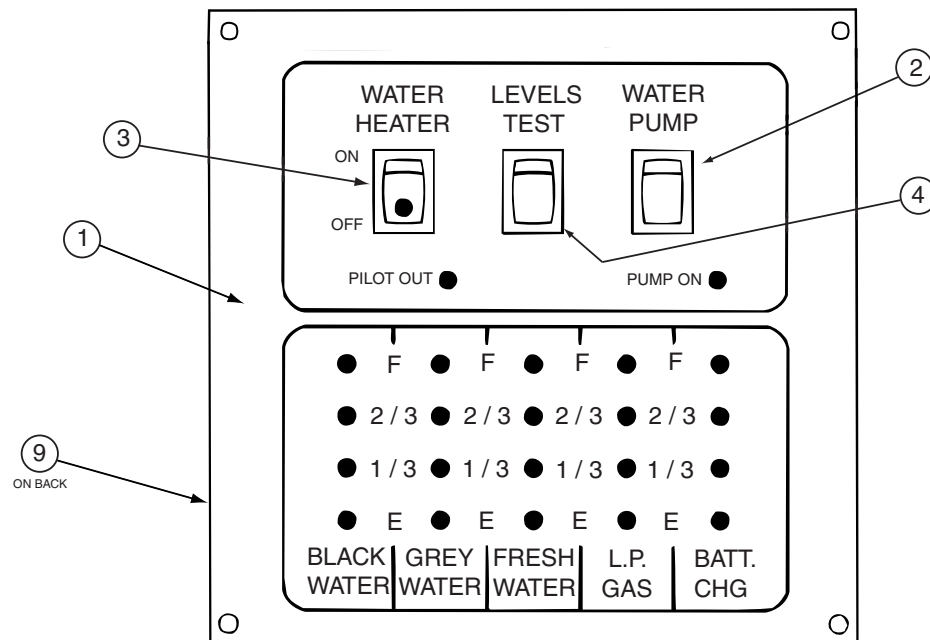

134940-10-01A				
KEY	PART NUMBER	U/M	DESCRIPTION	VENDOR NO.
1	134940-10-700	EA	SILKSCREENED CHASSIS	CE0129-00
2	096983-01-703	EA	SWITCH - ON/ON	L0115-00
3	134940-01-701	EA	SWITCH-SPST/ON-OFF/BLK W/LGT	L0109
4	096983-01-701	EA	SWITCH - SPST/MOM 2 TERMINAL	L0111-00
9	134940-06-700	EA	PC BOARD - SENSOR SYSTEM/RED	L5131-02
CONTACT WINNEBAGO PART SALES FOR UNLISTED COMPONENT(S)				

137135-05-000			
KEY	PART NUMBER	U/M DESCRIPTION	VENDOR NO.
	120233-01-714	EA CLIP-E	5160818
	120233-01-737	EA PLATE/INT-W/DIRECTIONAL HDLE	RK-CEIL
	120233-01-738	EA HDW PKG-HANDLE/SPRING/WASHER	RK-HAND
	120233-04-703	EA KIT-DIRECTIONAL HDL UPGRADE	RP-RM46
	137135-01-703	EA KIT ELEV-SHAFT/PLUG/SPRING	RP-4400
	137135-01-704	EA PIN - 1/4" X 3.25"	2160813
	137135-01-708	EA TURRET	3100728
	137135-01-710	EA PLATE - ROTATE LIMIT	3720052
	137135-01-712	EA BEARING - OUTER	2590347
	137135-01-713	EA TURRET BASE	3100730
	137135-01-714	EA GEAR - ELEVATING SHAFT	2200465
	137135-01-715	EA BEARING - INNER	2590348
	137135-01-717	EA BOLT - FLAT HEAD	2160362
	137135-01-719	EA BRACKET - PIVOT	2744945
	137135-01-722	EA CLAMP	2590343

KEY	PART NUMBER	U/M DESCRIPTION	146048-01-01A VENDOR NO.
	123775-01-700	EA BULB - 10 WATT - HALOGEN	71-JC10

154474-04-01A			
KEY	PART NUMBER	U/M DESCRIPTION	VENDOR NO.
	154474-04-703	EA BOARD RF ASSEMBLY N/C	100087
	154474-04-705	EA CABLE OUT DUAL TOP PCBA N/C	20034-1
	154474-04-706	EA LNB DUAL EAGLE ASPEN N/C	1863-1

154474-04-02A			
KEY	PART NUMBER	U/M DESCRIPTION	VENDOR NO.
	154474-04-702	EA DOME ONLY-REPLACEMENT-BLACK	1850-B-LP-FS
	154474-04-703	EA BOARD RF ASSEMBLY N/C	100087
	154474-04-705	EA CABLE OUT DUAL TOP PCBA N/C	20034-1
	154474-04-706	EA LNB DUAL EAGLE ASPEN N/C	1863-1


KEY	PART NUMBER	U/M	DESCRIPTION	163097-01-000	VENDOR NO.
	163097-01-700	EA	KEY - #2382 (ILLINOIS LOCK)		2382
	163097-01-701	EA	KEY - #2341 (MILLER DIAL)		PART SALES

163598-01-01A			
KEY	PART NUMBER	U/M	DESCRIPTION
	154474-04-706	EA	LNB DUAL EAGLE ASPEN N/C
	163598-01-700	EA	BOARD CIRCUIT N/C
	163598-01-701	EA	STUFFED PCB,CWIM DVB N/C
VENDOR NO.			
			1863-1
			1990-RF-LP KIT
			438

163598-01-02A			
KEY	PART NUMBER	U/M	DESCRIPTION
	154474-04-702	EA	DOME ONLY-REPLACEMENT-BLACK
	154474-04-706	EA	LNB DUAL EAGLE ASPEN N/C
	163598-01-700	EA	BOARD CIRCUIT N/C
	163598-01-701	EA	STUFFED PCB,CWIM DVB N/C
VENDOR NO.			
			1850-B-LP-FS
			1863-1
			1990-RF-LP KIT
			438

KEY	PART NUMBER	U/M	DESCRIPTION	VENDOR NO.
	164136-01-700	EA	HEADPHONE	OHD88204
	164136-01-701	EA	REMOTE - FLIPDOWN TV	OHD800B

KEY	PART NUMBER	U/M	DESCRIPTION	VENDOR NO.
	169536-01-700	EA	REMOTE - SERVICE PACK	PSVCAWM970

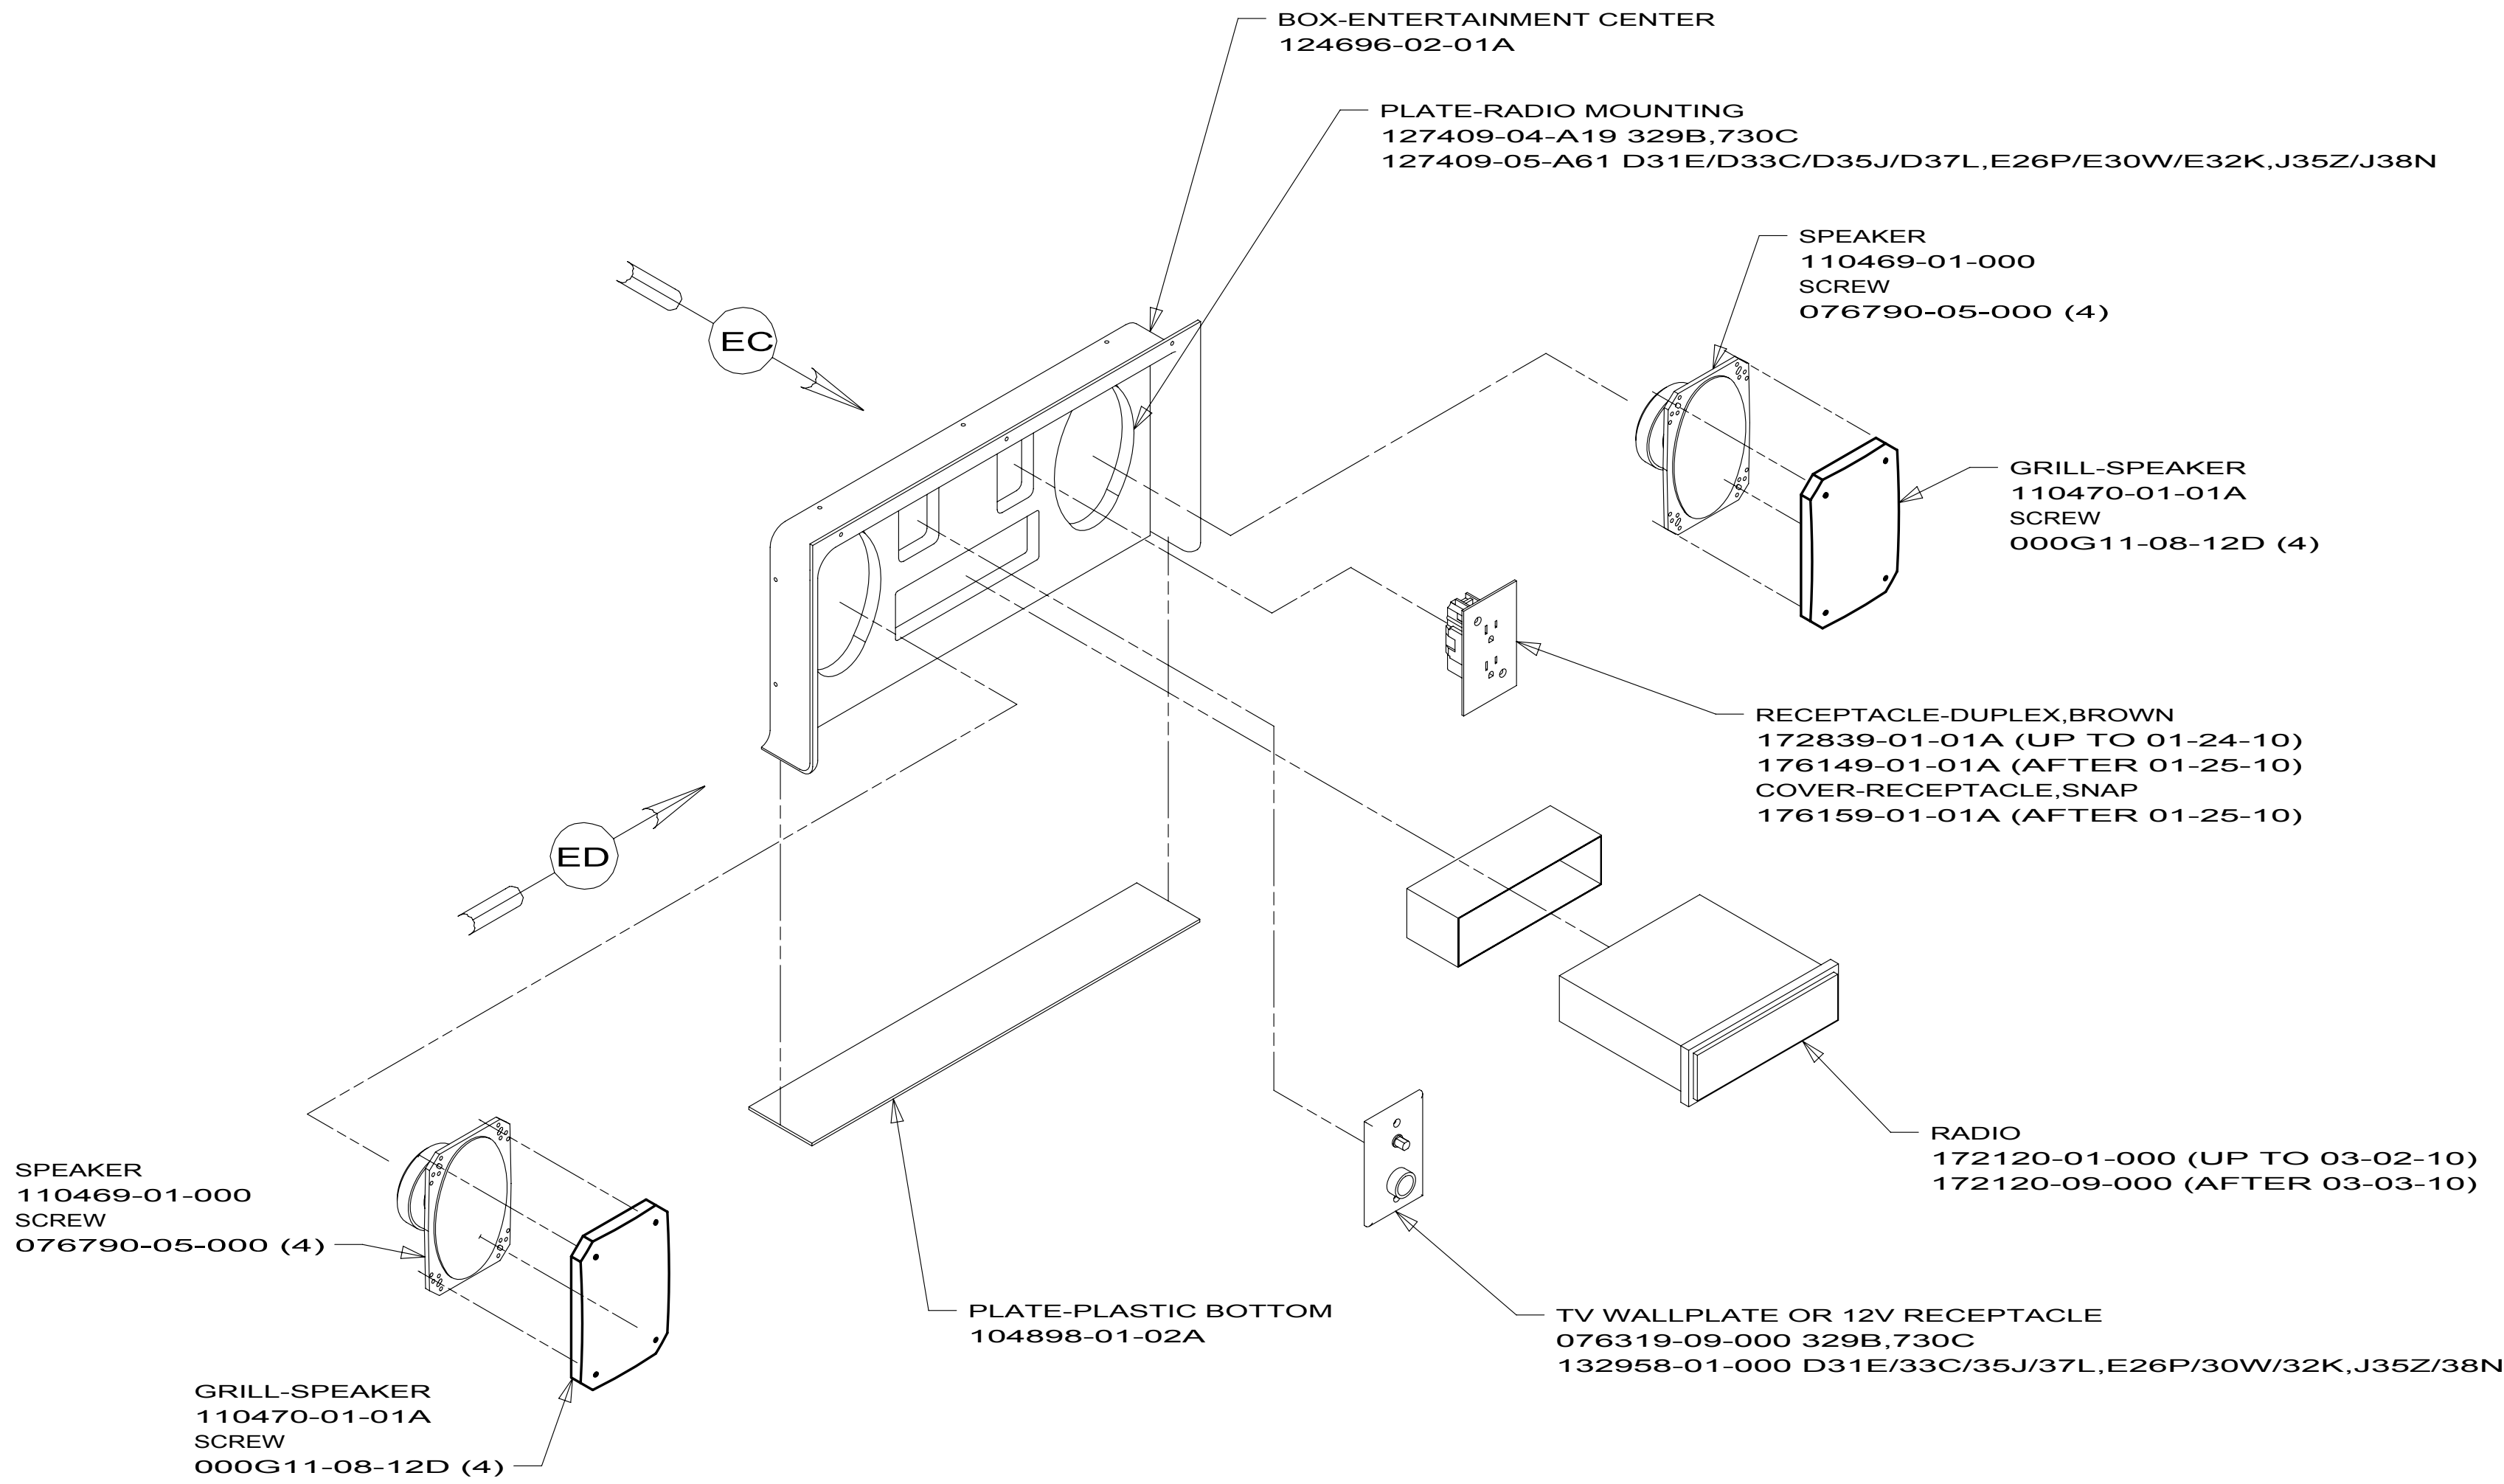

173464-03
329B
730C

173464-07
D31E
D33C
D35J
D37L
E26P
E30W
E32K
J35Z
J38N

1. SEE WIRING INSTL-BODY FOR ADDITIONAL INFORMATION.

NOTES:



FOR ELECTRICAL
TORQUE
SPECIFICATIONS
SEE DWG NO.
128783-01-000

FOR
ELECTRICAL
CALLOUTS
SEE DWG NO.
121339-01-000



1D5 ENTERTAINMENT CENTER/EXT W/CD

10 MOTORHOMES

ENTERTAINMENT CENTER COMPL

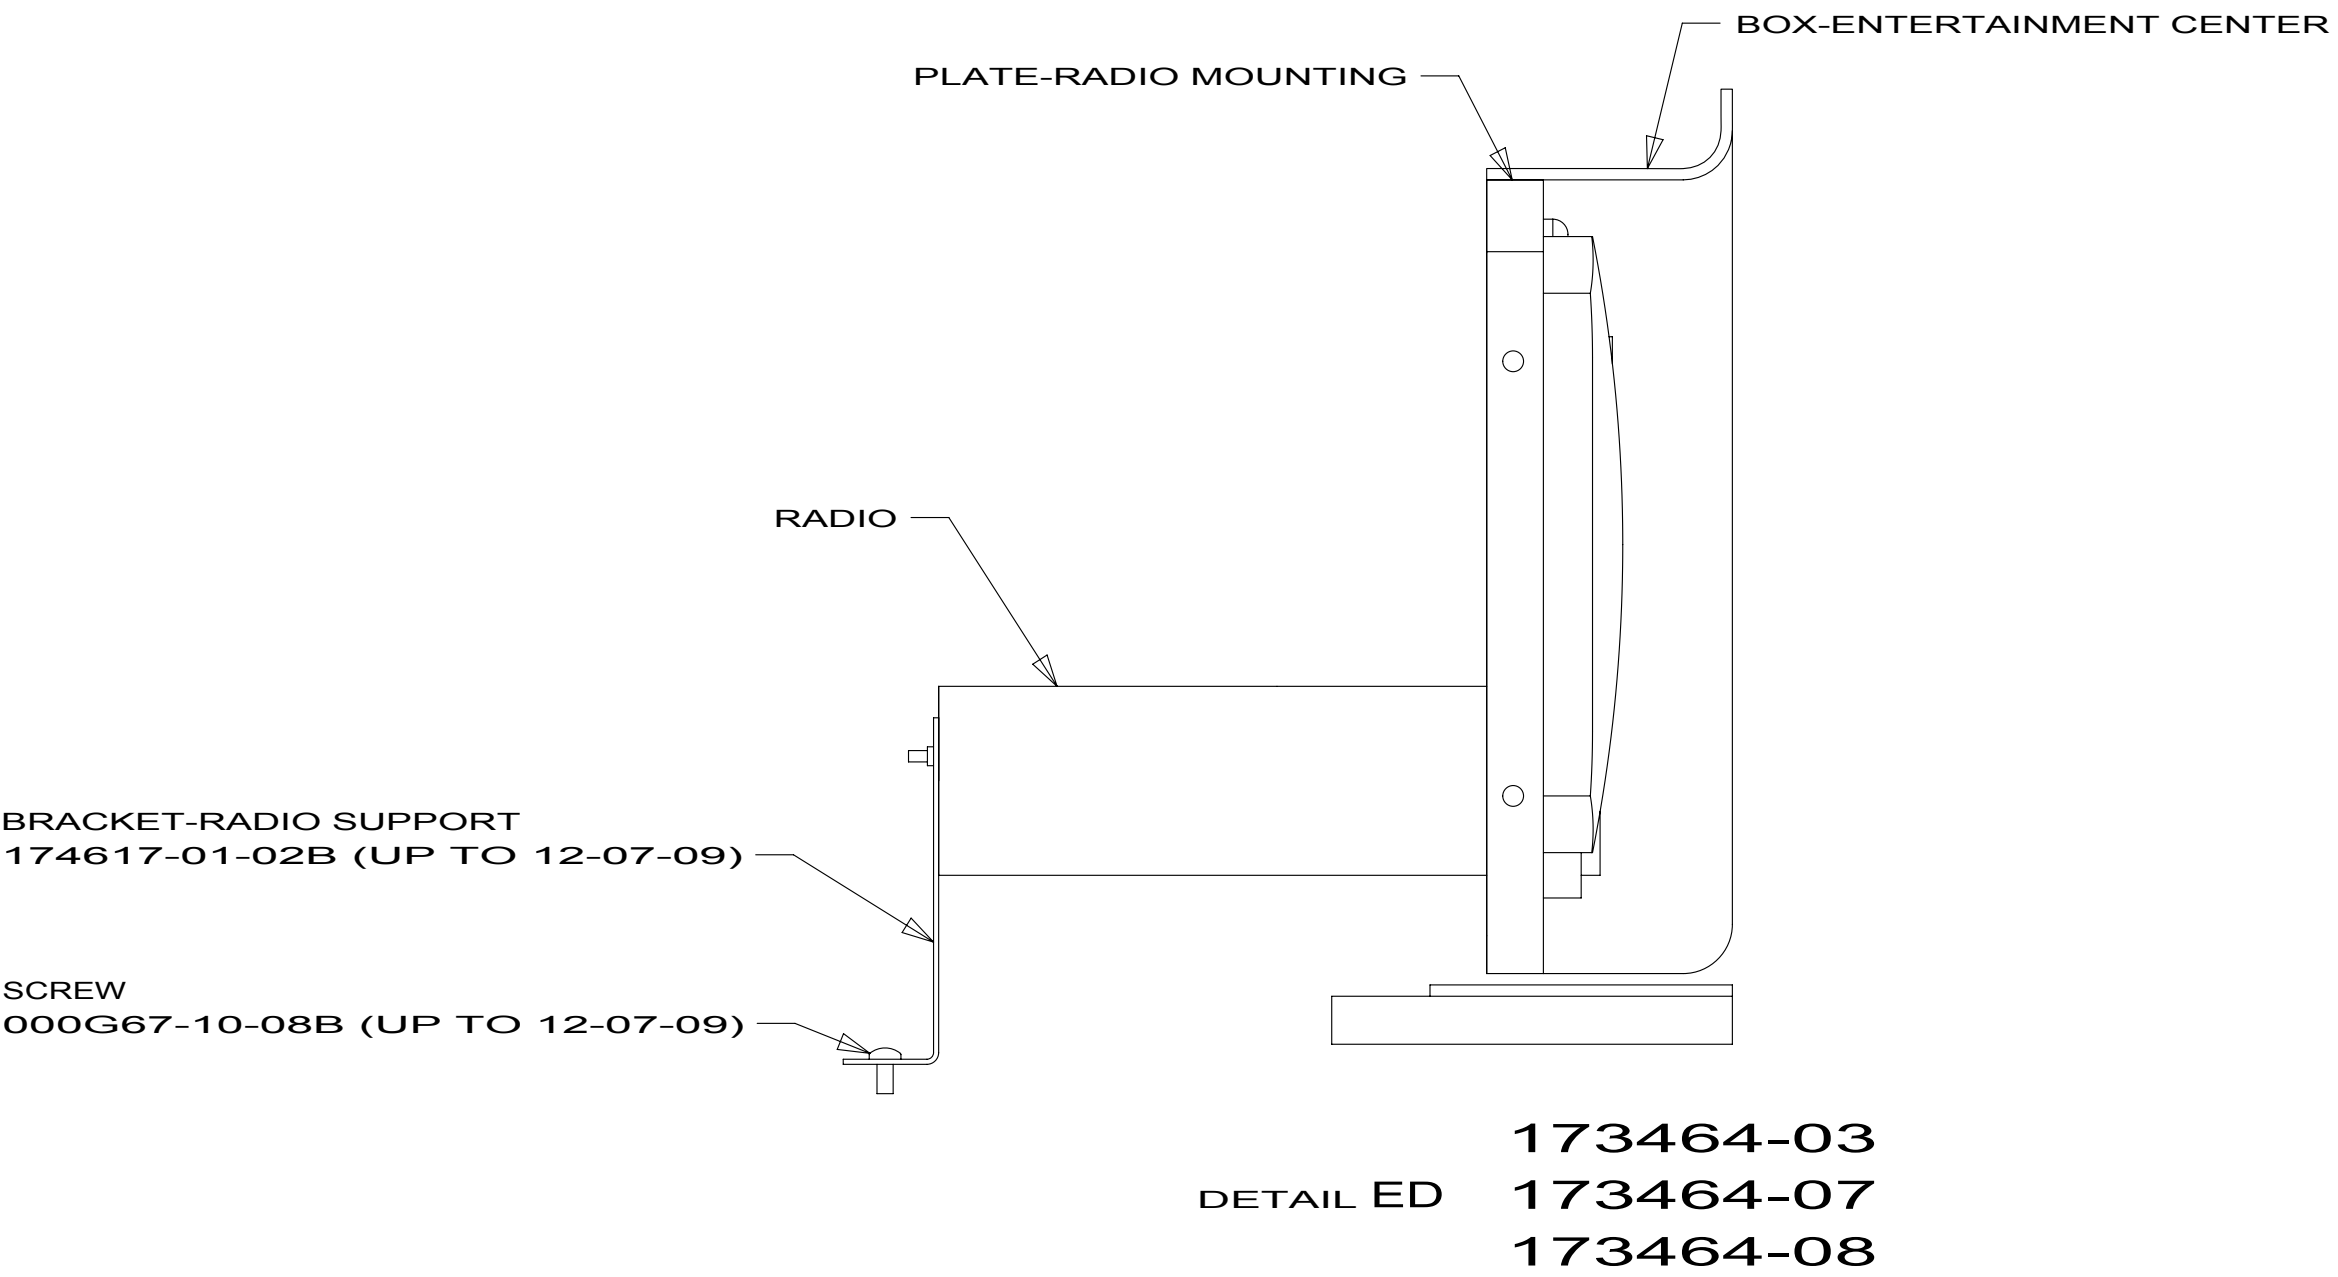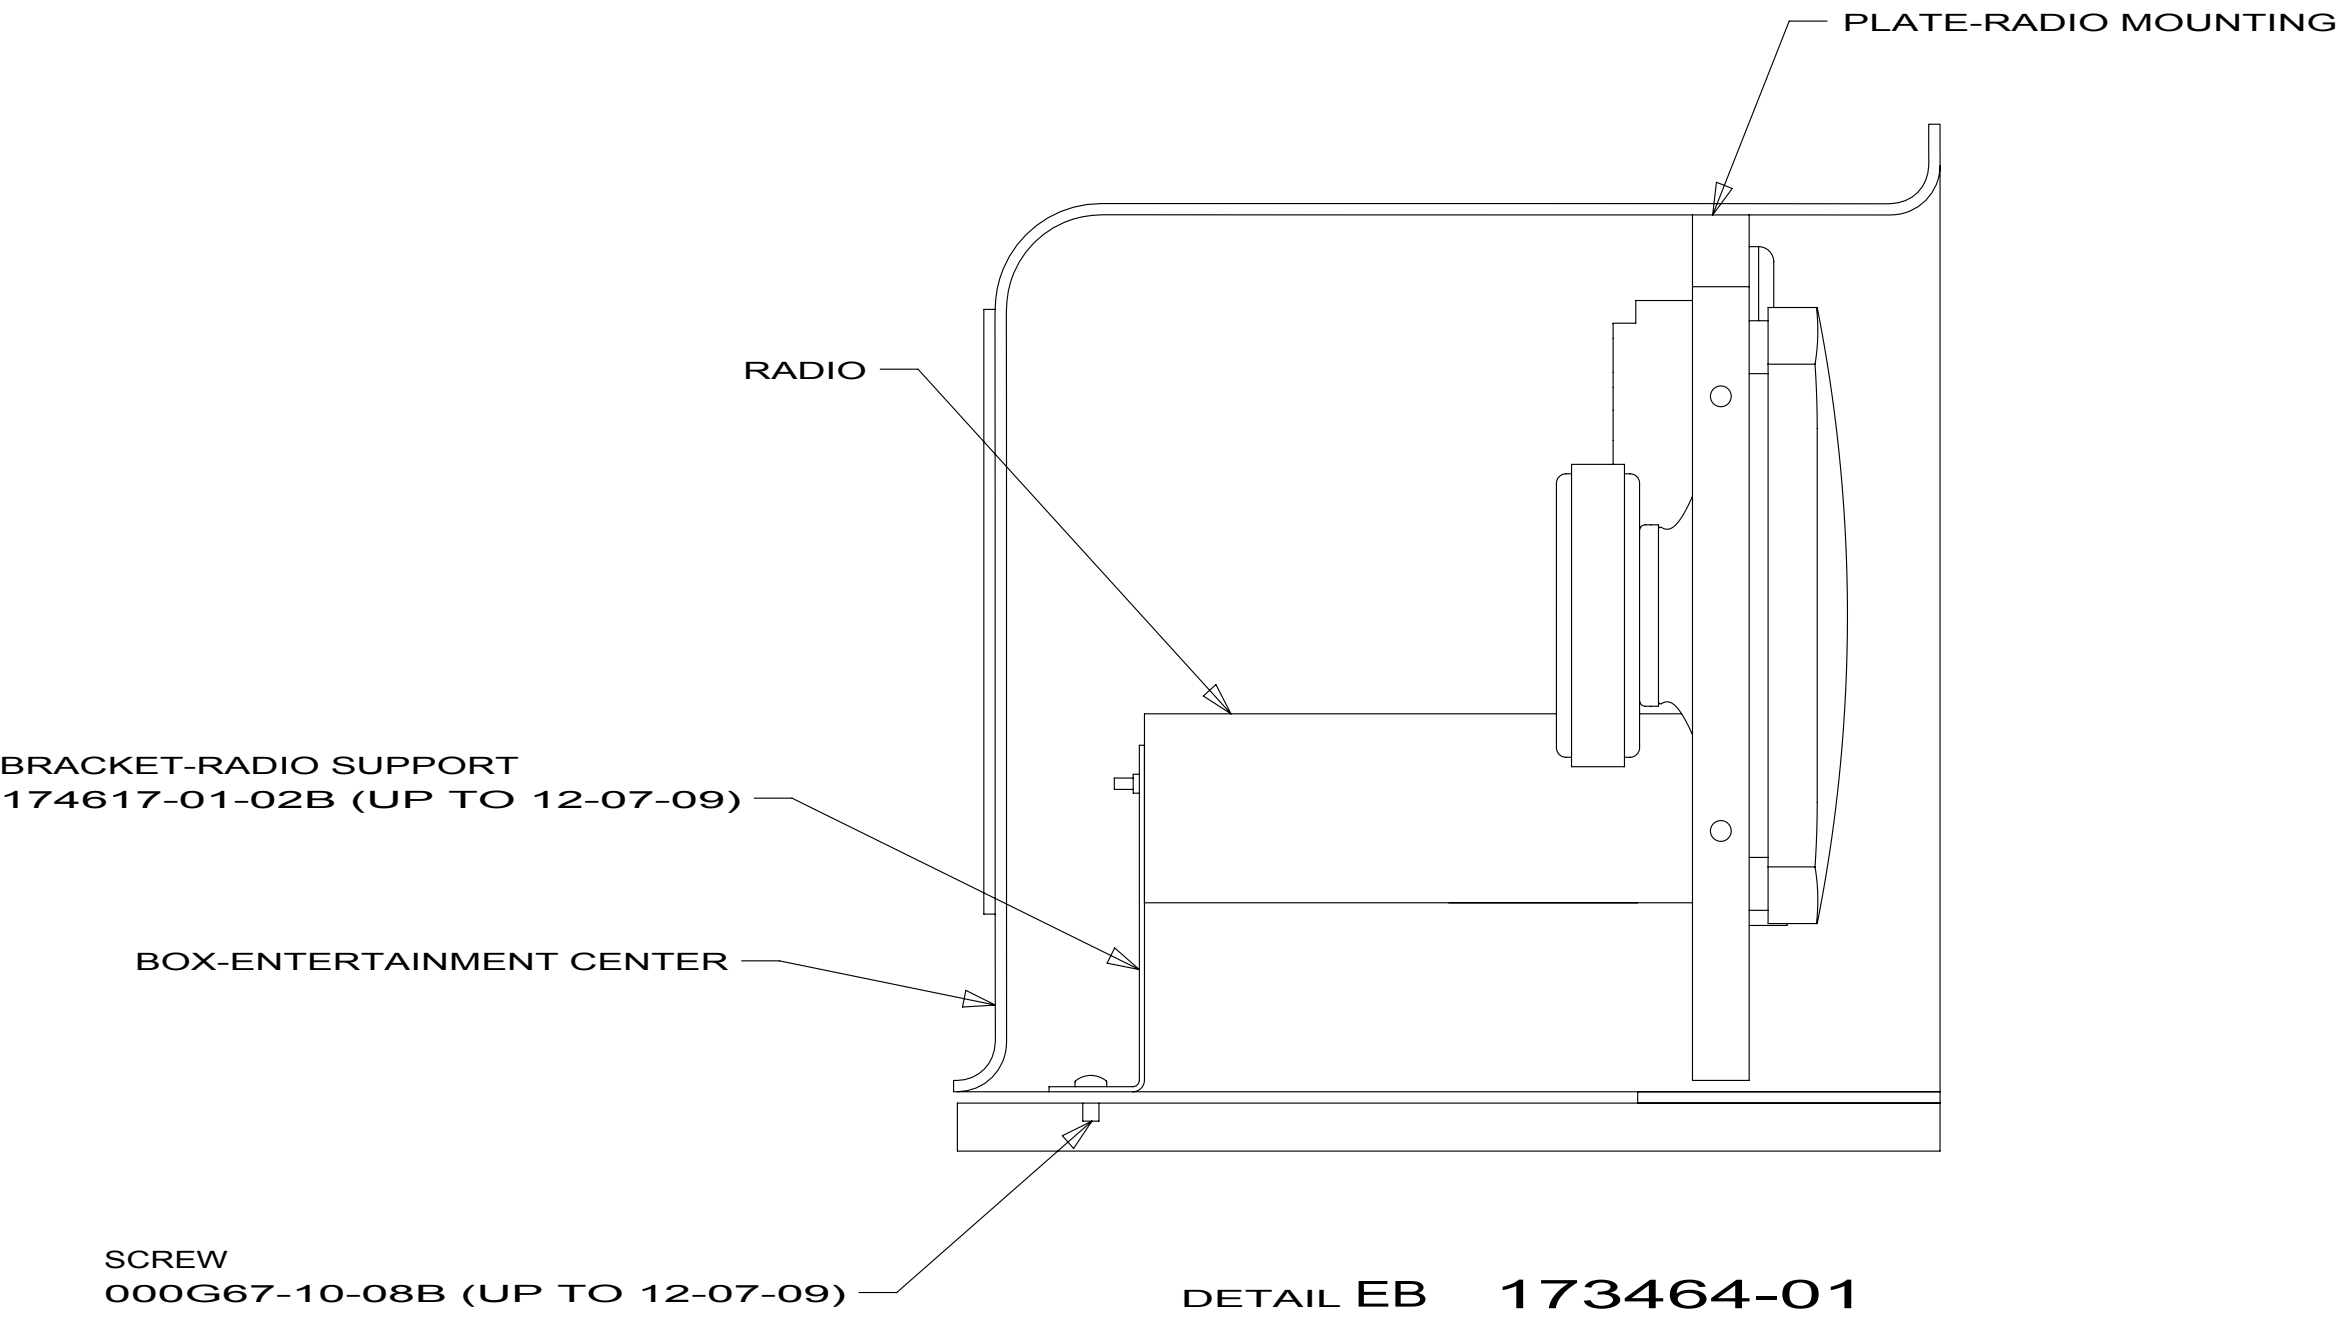

173464-01
173464-03
173464-07
173464-08

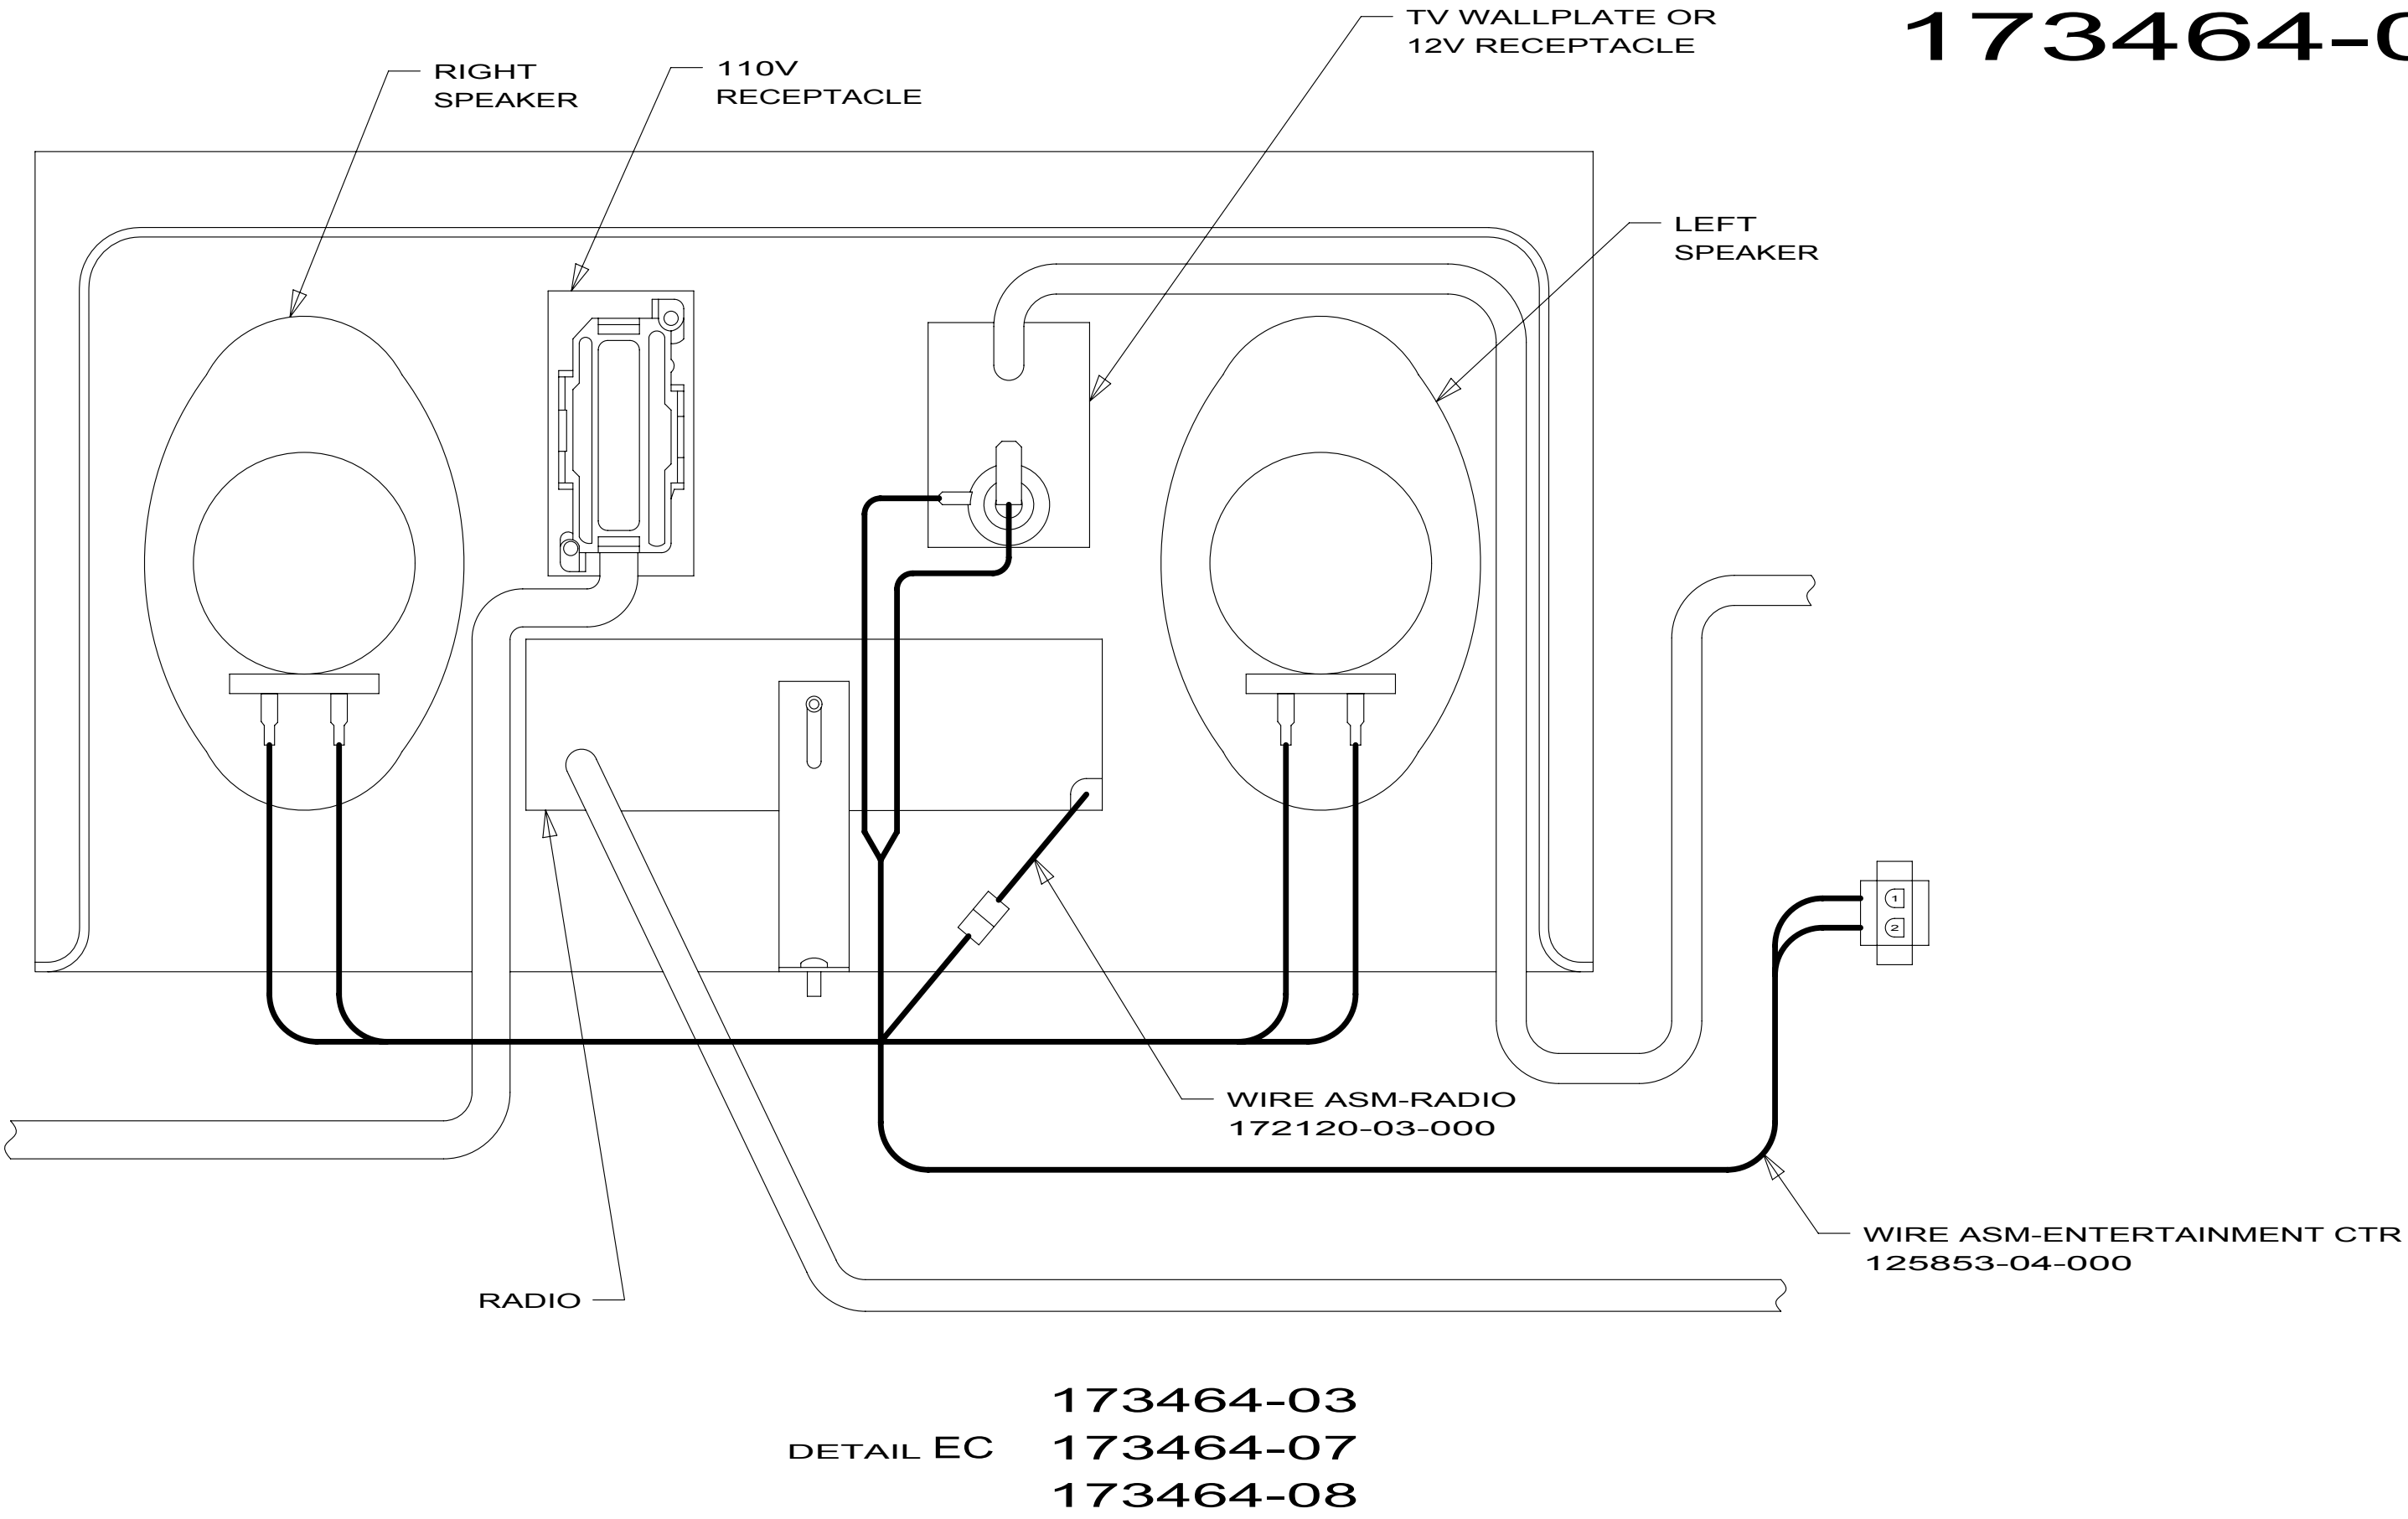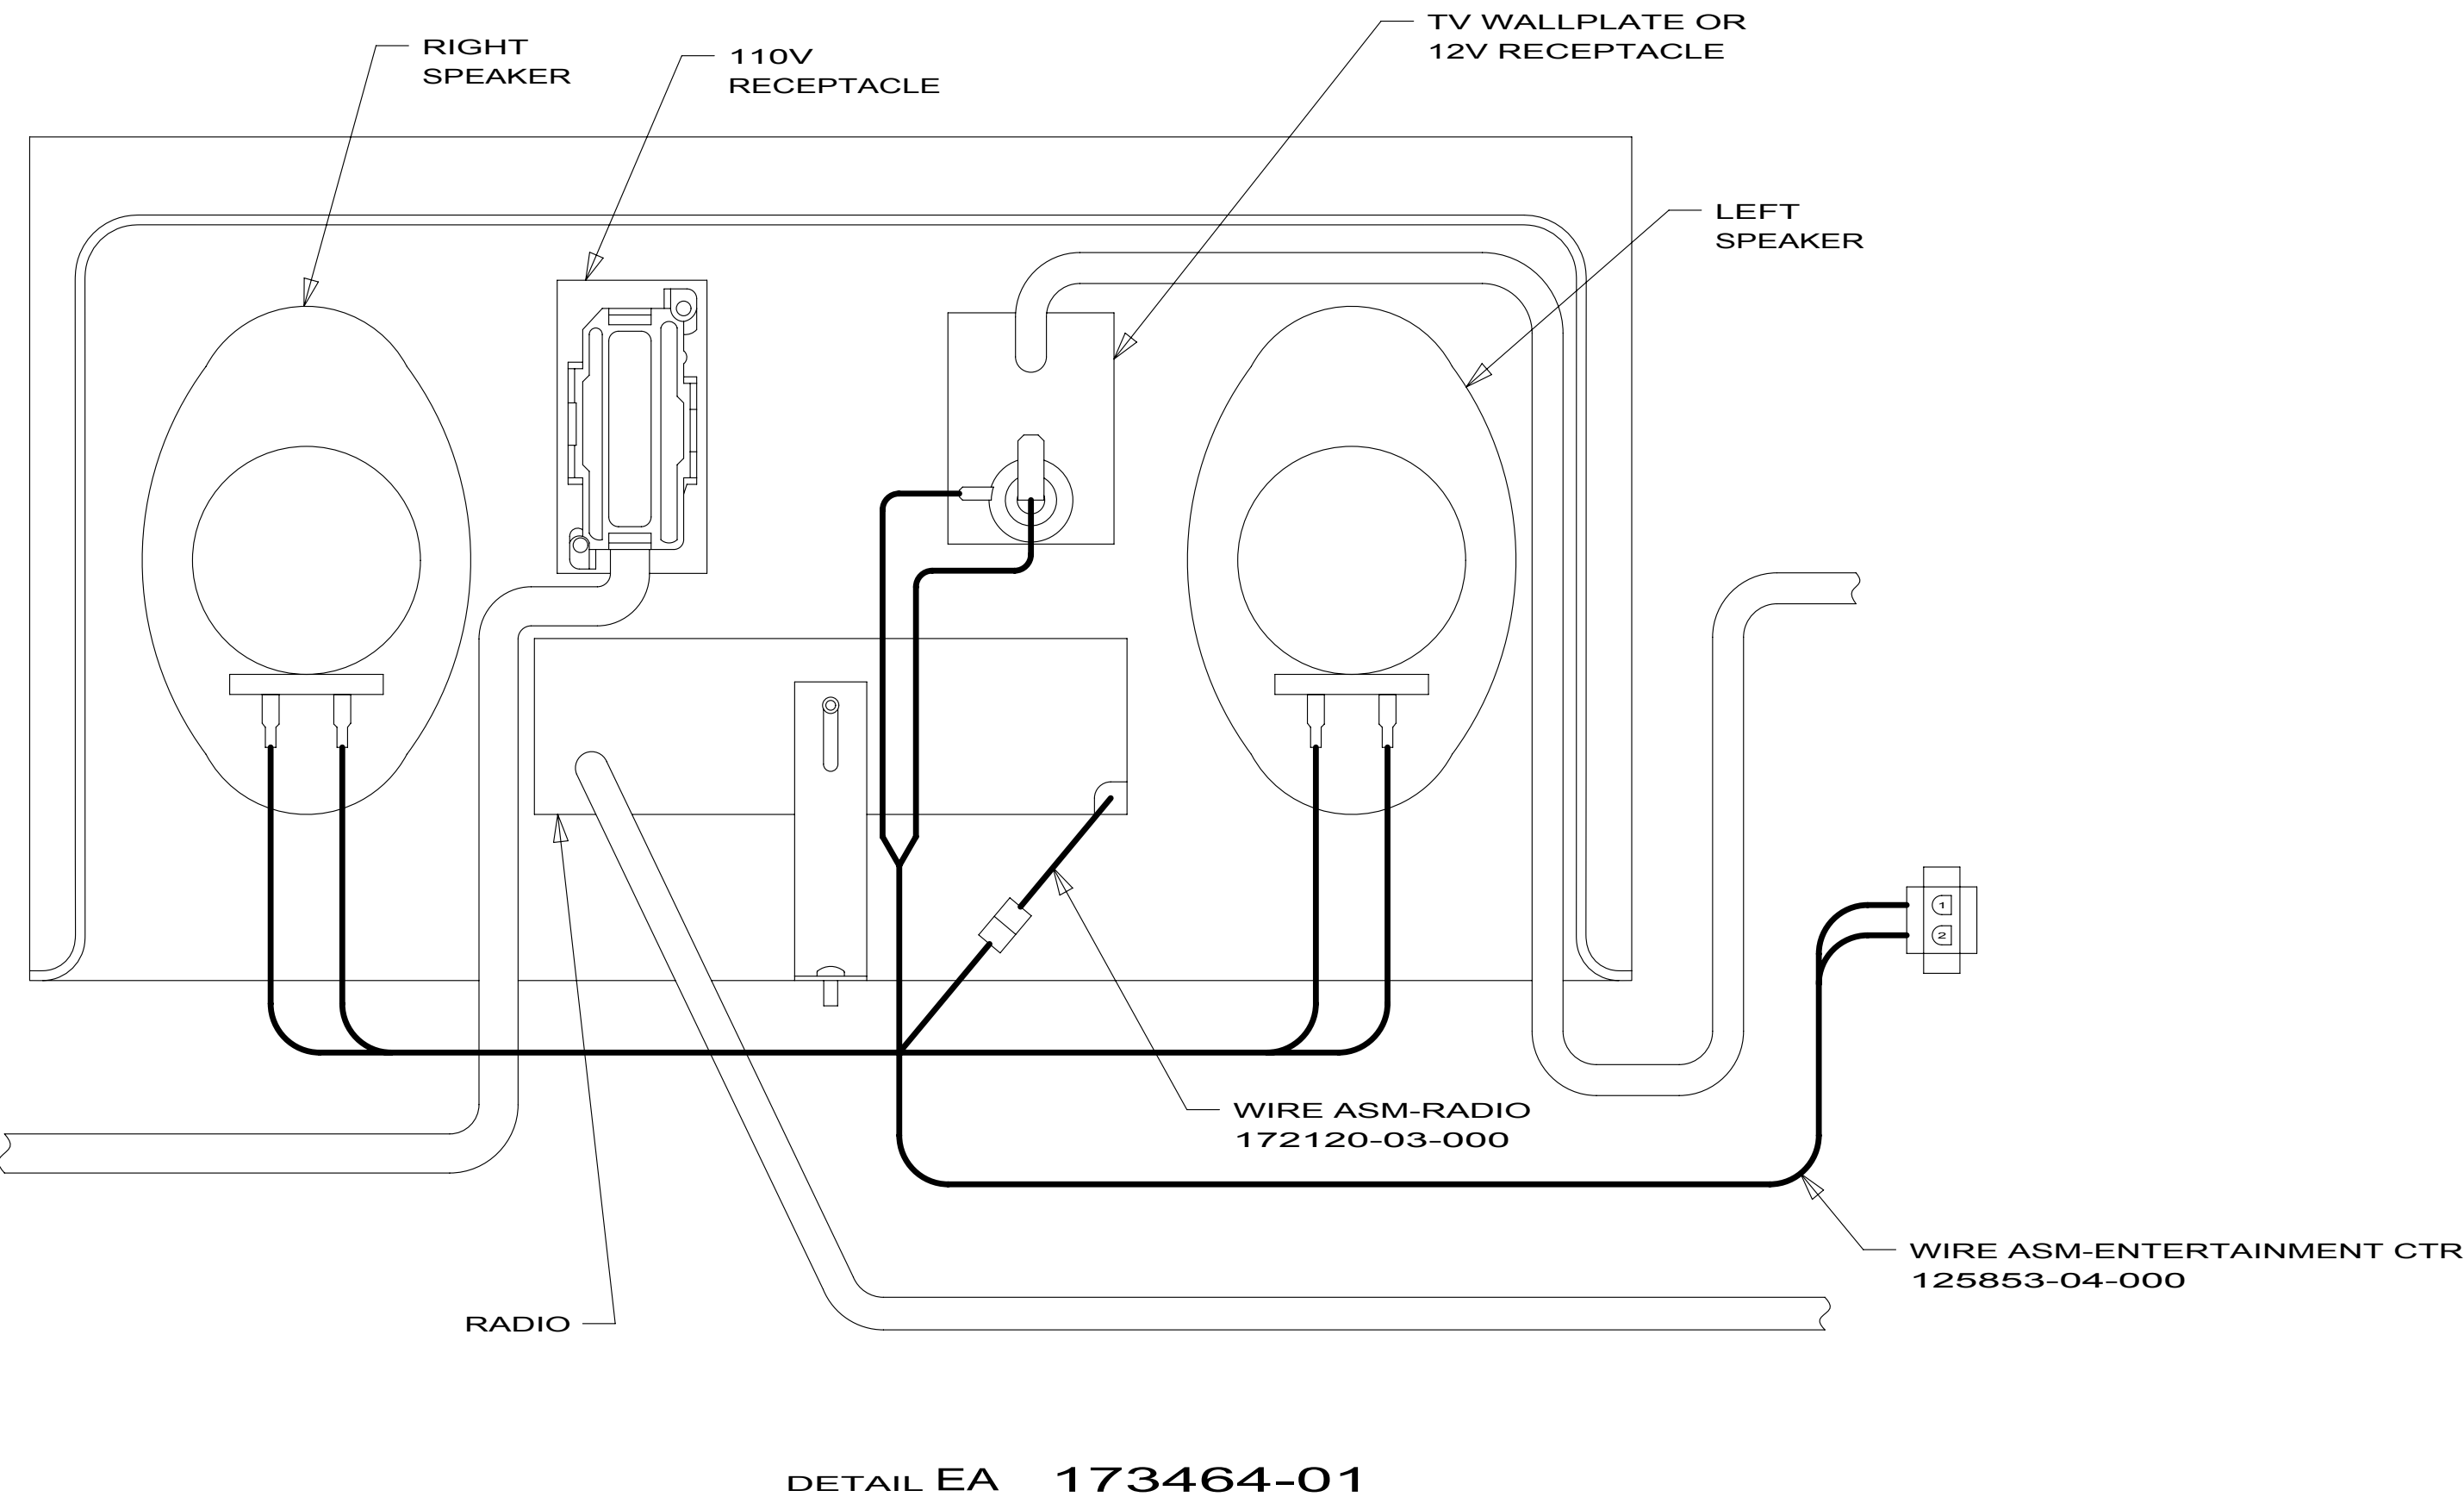

1D5 ENTERTAINMENT CENTER/EXT W/CD

FOR ELECTRICAL
TORQUE
SPECIFICATIONS
SEE DWG NO.
128783-01-000


X-X

FOR
ELECTRICAL
CALLOUTS
SEE DWG NO.
121339-01-000

10 MOTORHOMES

ENTERTAINMENT CENTER COMPL

D-Series
E-Series
J-Series
169848-05

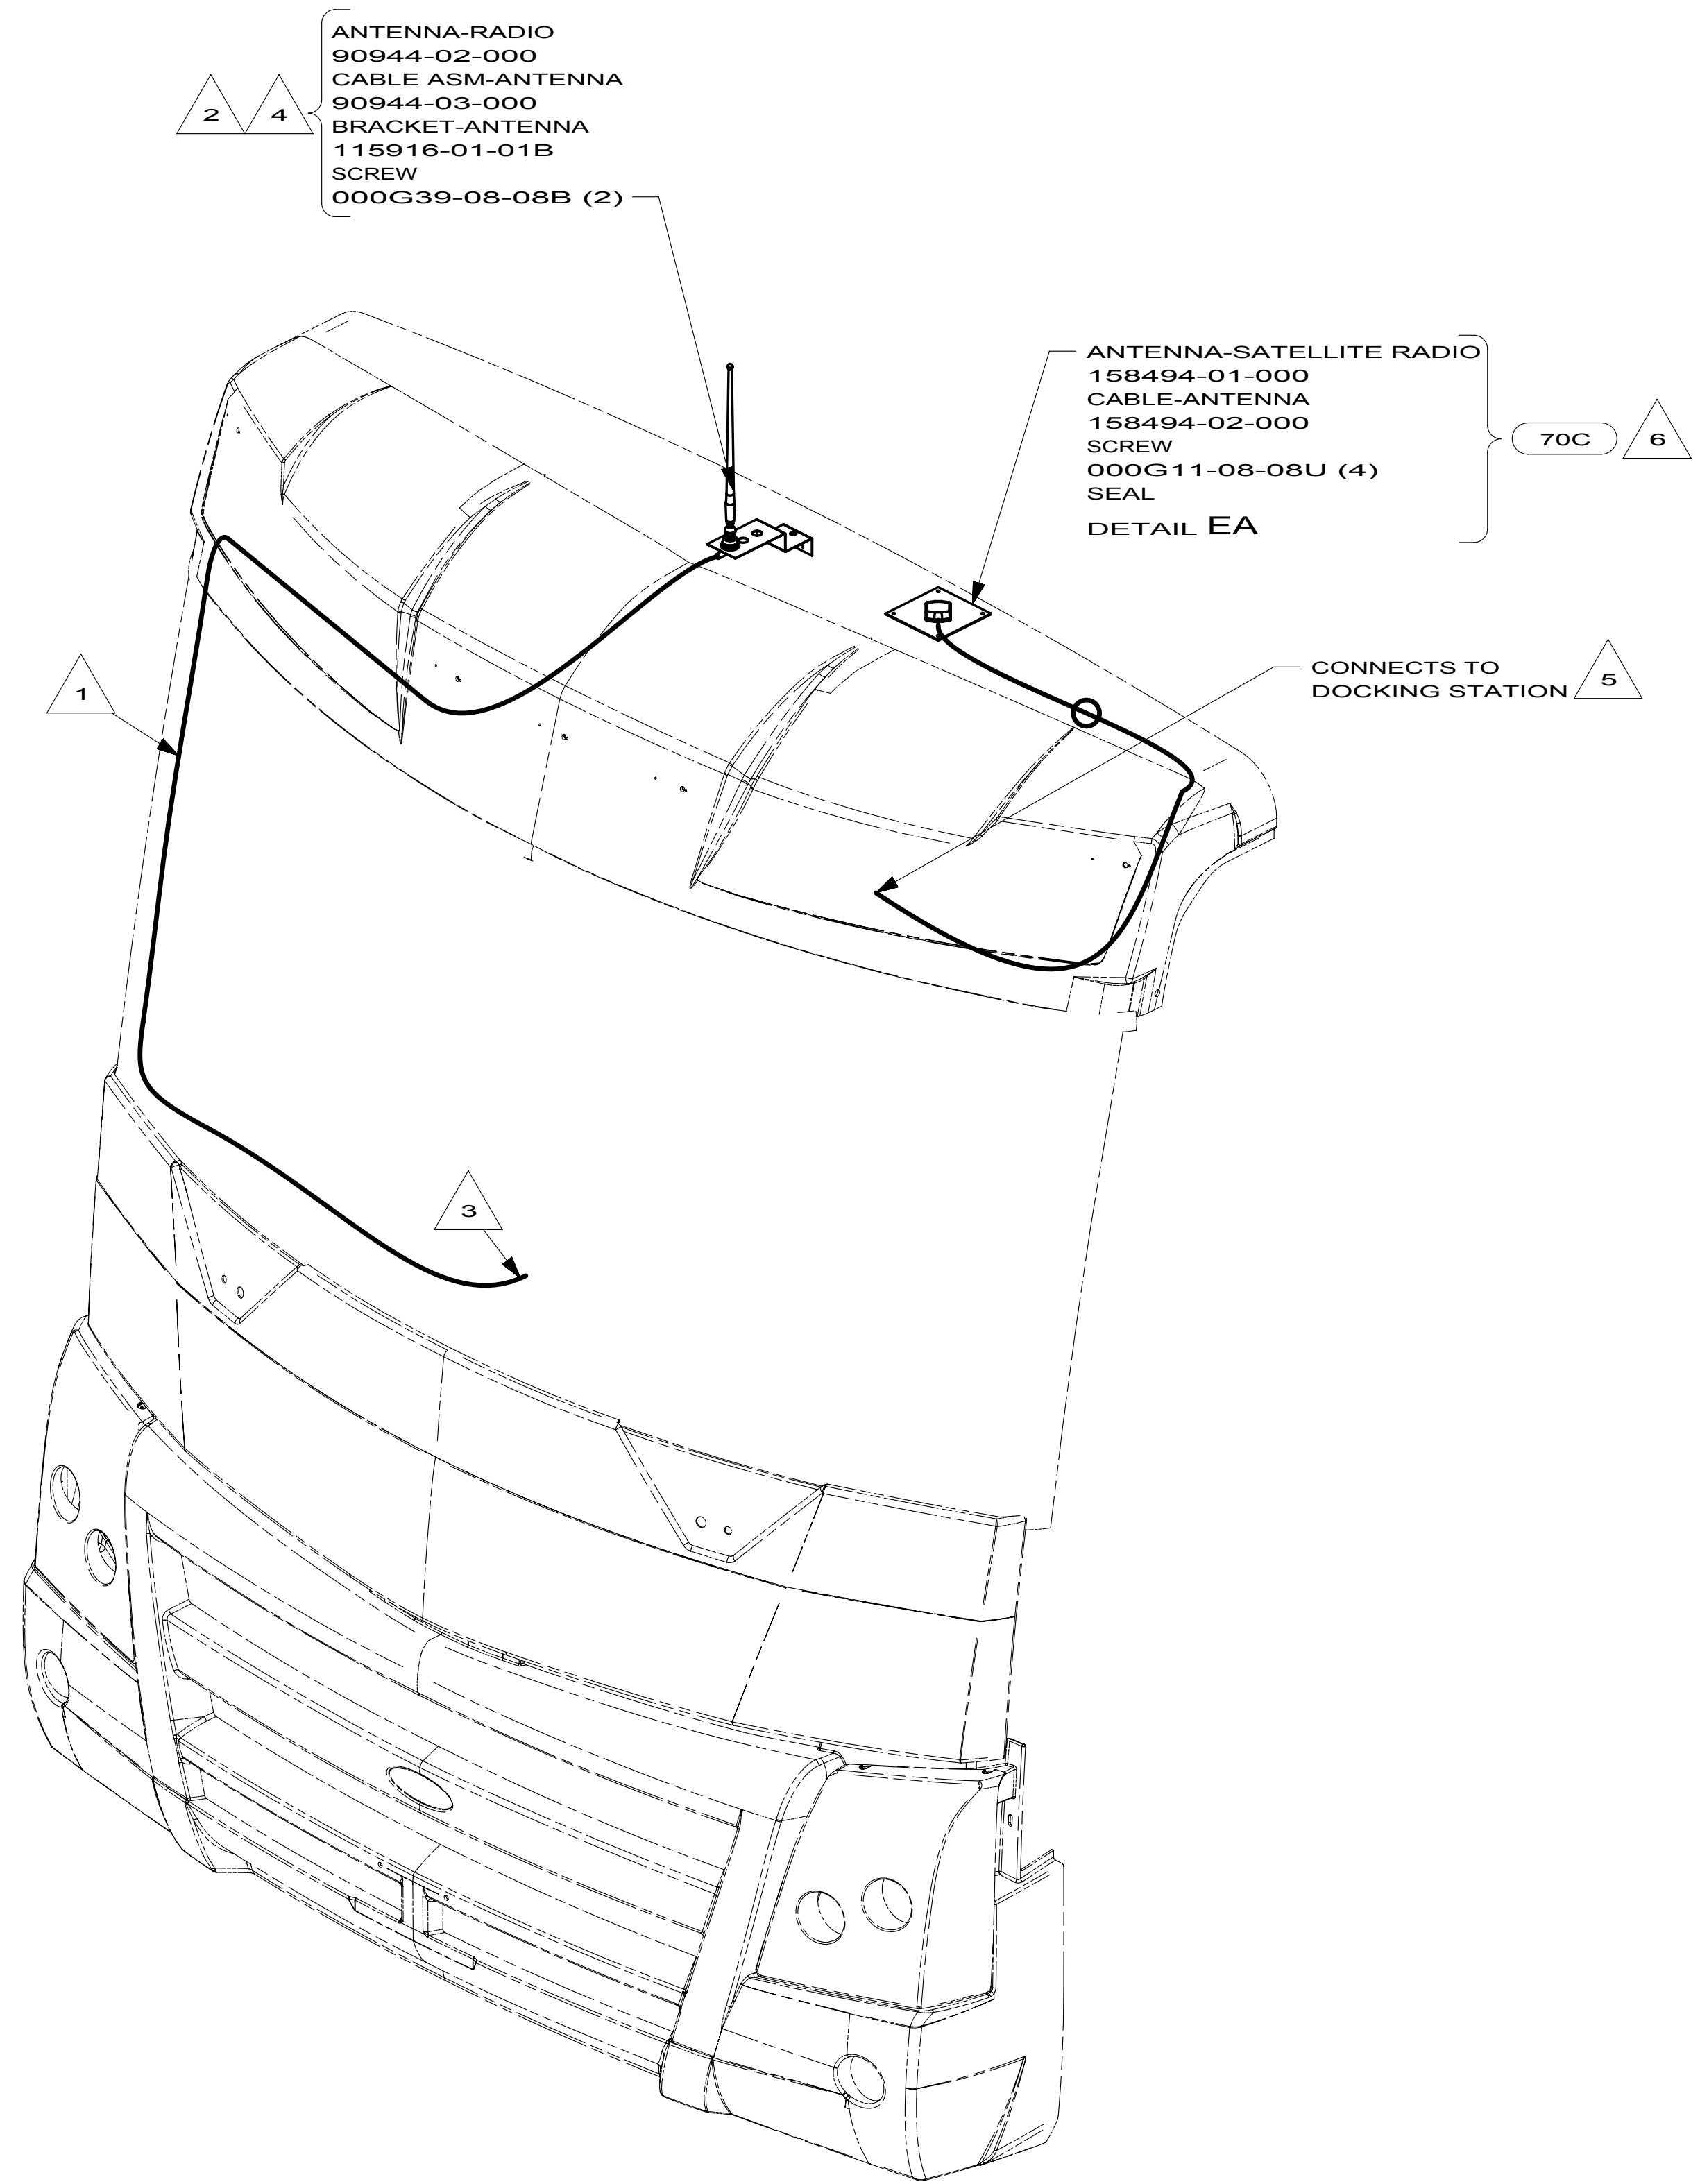

- 6 MOUNT ANTENNA SUCH THAT BASE IS SQUARE W/REAR OF ROOF CAP & HOLE IS DIRECTLY OVER HOLE IN FIBERGLASS. SEAL HOLE IN ROOF CAP, BASE AT SCREWS.
- 5 SEE WIRING INSTL-FRONT END FOR ADDITIONAL INFORMATION.
- 4 USE HOLE IN BRACKET AS GUIDE TO DRILL 13 DIAMETER HOLE IN FIBERGLASS.
- 3 TO RADIO.
- 2 SEAL AROUND ANTENNA BASE.
- 1 ROUTE CABLE ALONG A-POST, UNDER TRIM COVER.


NOTES:

FOR ELECTRICAL
TORQUE
SPECIFICATIONS
SEE DWG NO.
128783-01-000

FOR
ELECTRICAL
CALLOUTS
SEE DWG NO.
121339-01-000

- 70C RADIO - SATELLITE
- 265 CODES/STANDARDS-CSA/CMVSS
- 1B1 CODES/STANDARDS USA

FIRST USED		
10 MOTORHOMES		
DO NOT SCALE DRAWING		
TITLE: ANTENNA INSTL-RADIO AND CB		
SHEET 5	PART NO 169848	REV

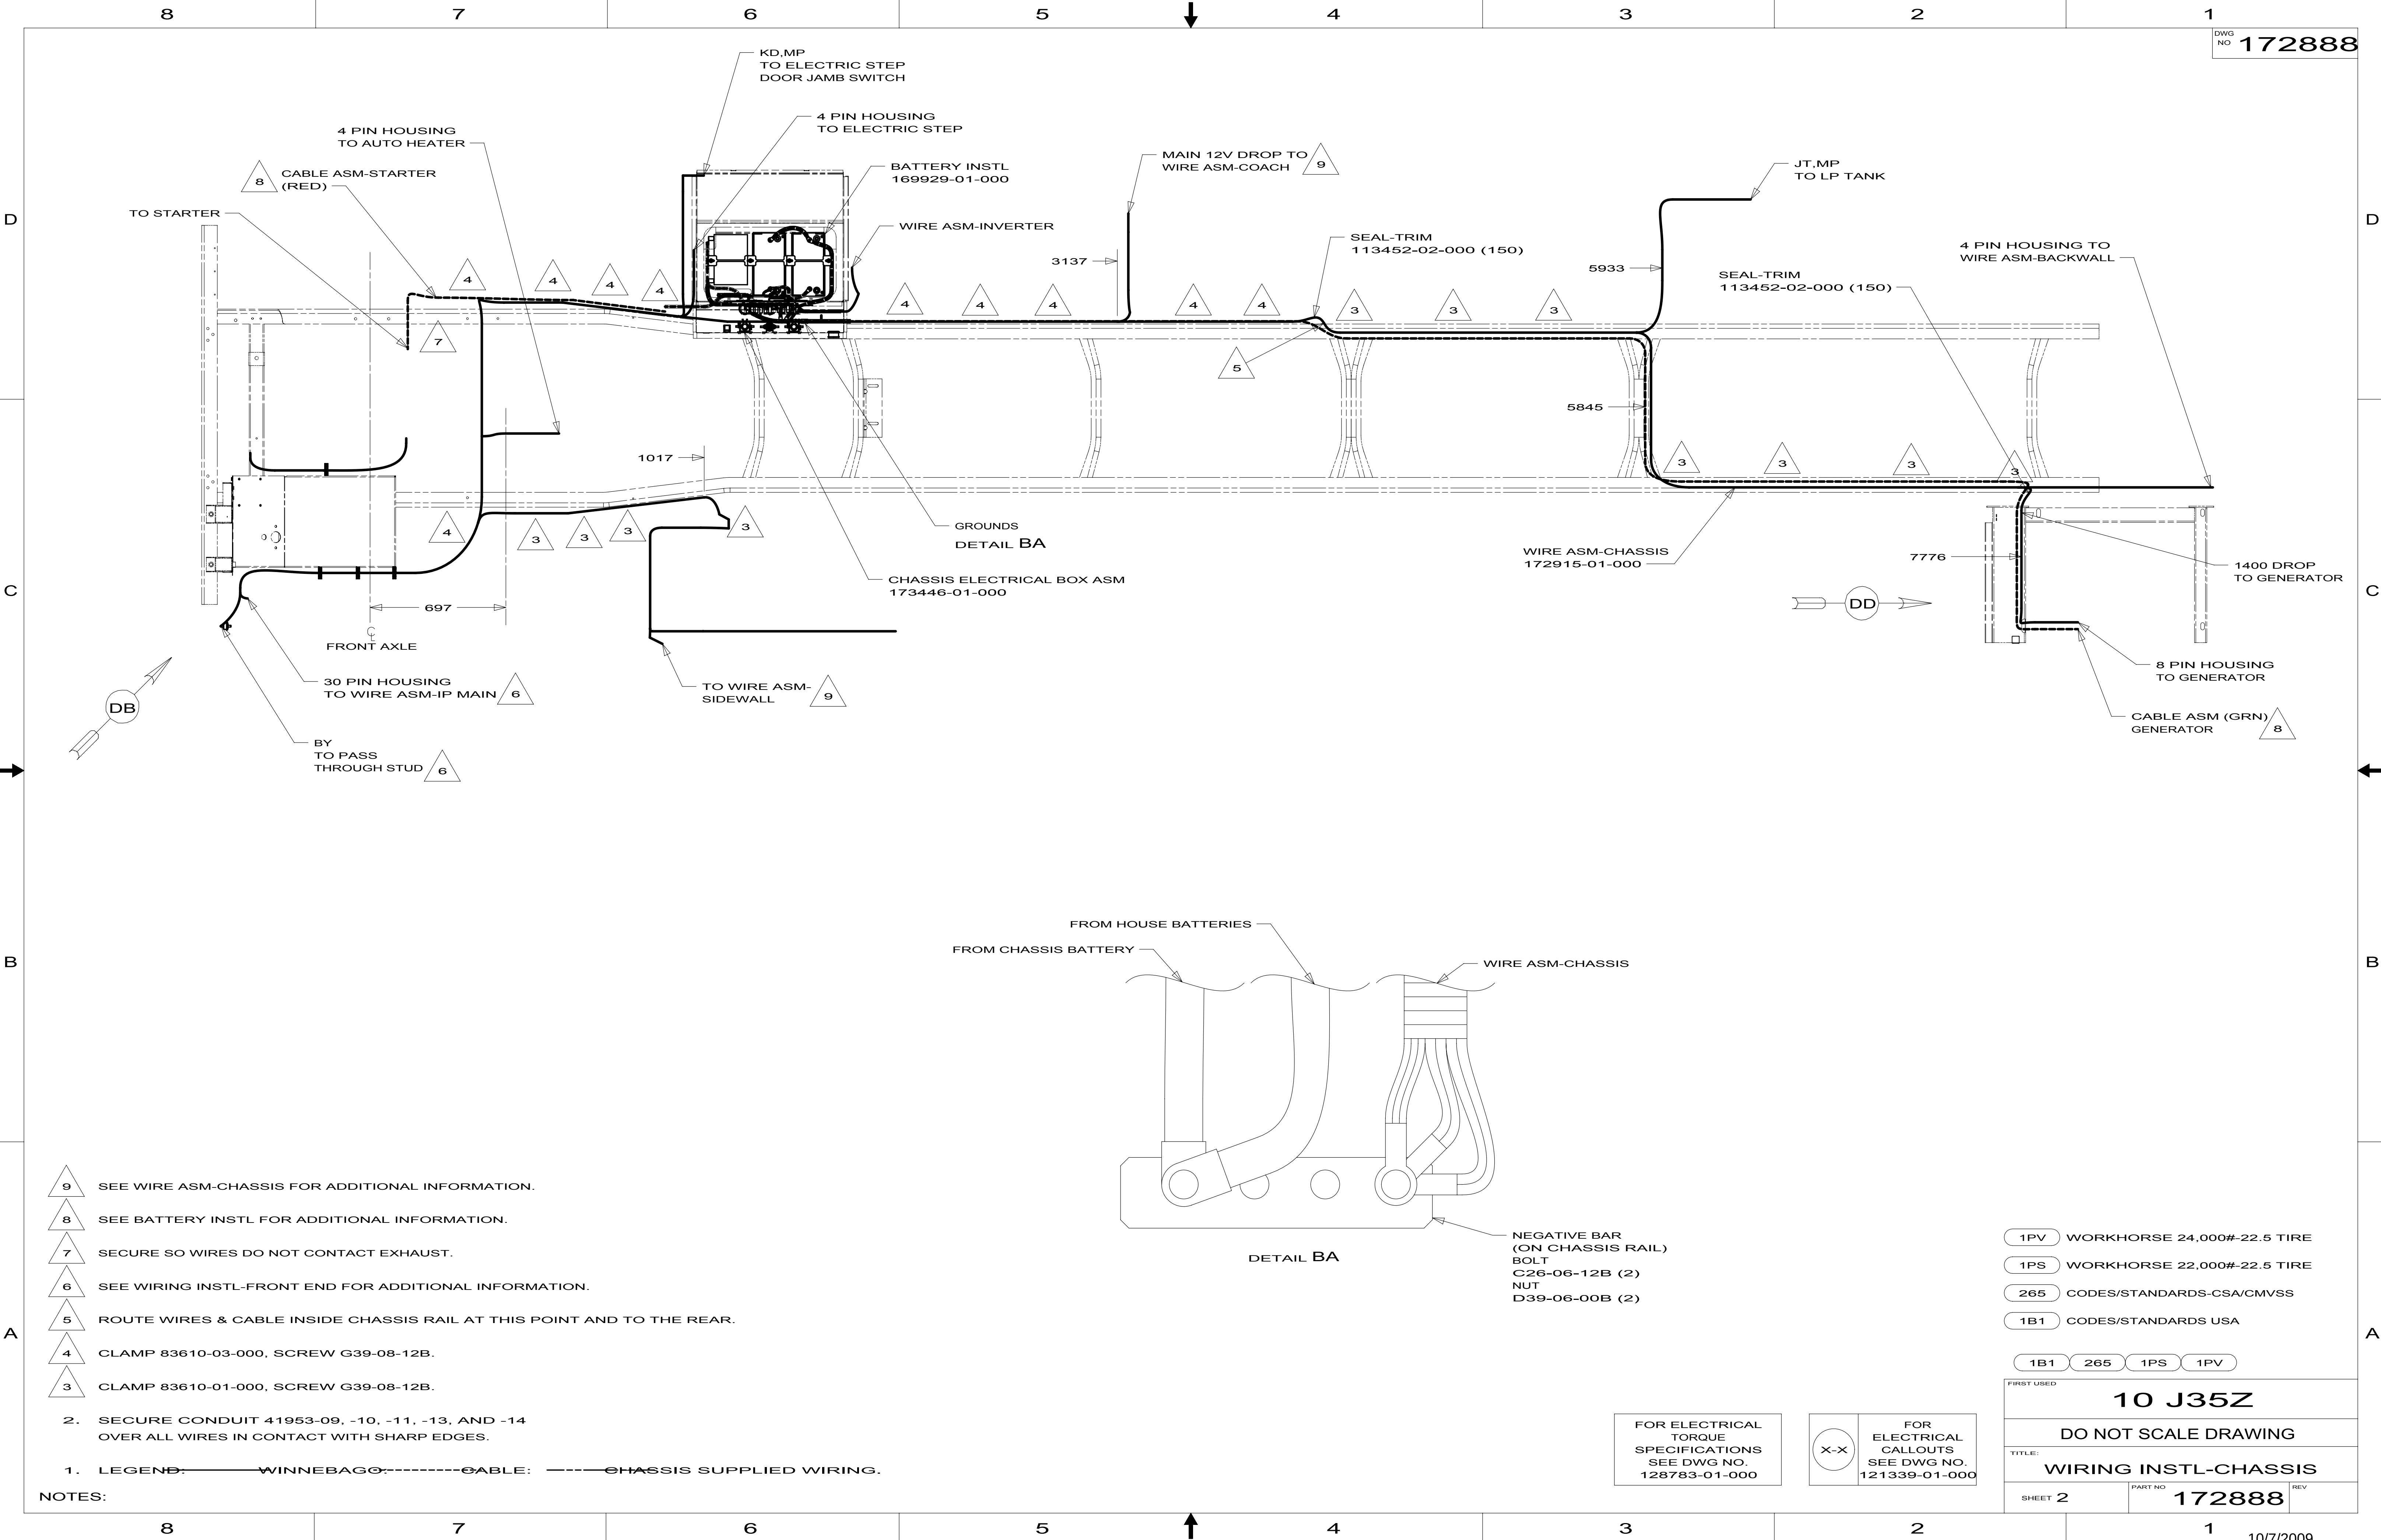


- 9 SEE WIRE ASM-CHASSIS FOR ADDITIONAL INFORMATION.
- 8 SEE BATTERY INSTL FOR ADDITIONAL INFORMATION.
- 7 SECURE SO WIRES DO NOT CONTACT EXHAUST.
- 6 SEE WIRING INSTL-FRONT END FOR ADDITIONAL INFORMATION.
- 5 ROUTE WIRES & CABLE INSIDE CHASSIS RAIL AT THIS POINT AND TO THE REAR.
- 4 CLAMP 83610-03-000, SCREW G39-08-12B.
- 3 CLAMP 83610-01-000, SCREW G39-08-12B.

2. SECURE CONDUIT 41953-09, -10, -11, -13, AND -14 OVER ALL WIRES IN CONTACT WITH SHARP EDGES.

1. LEGEND: — WINNEBAGO — CABLE: — CHASSIS SUPPLIED WIRING.


NOTES:

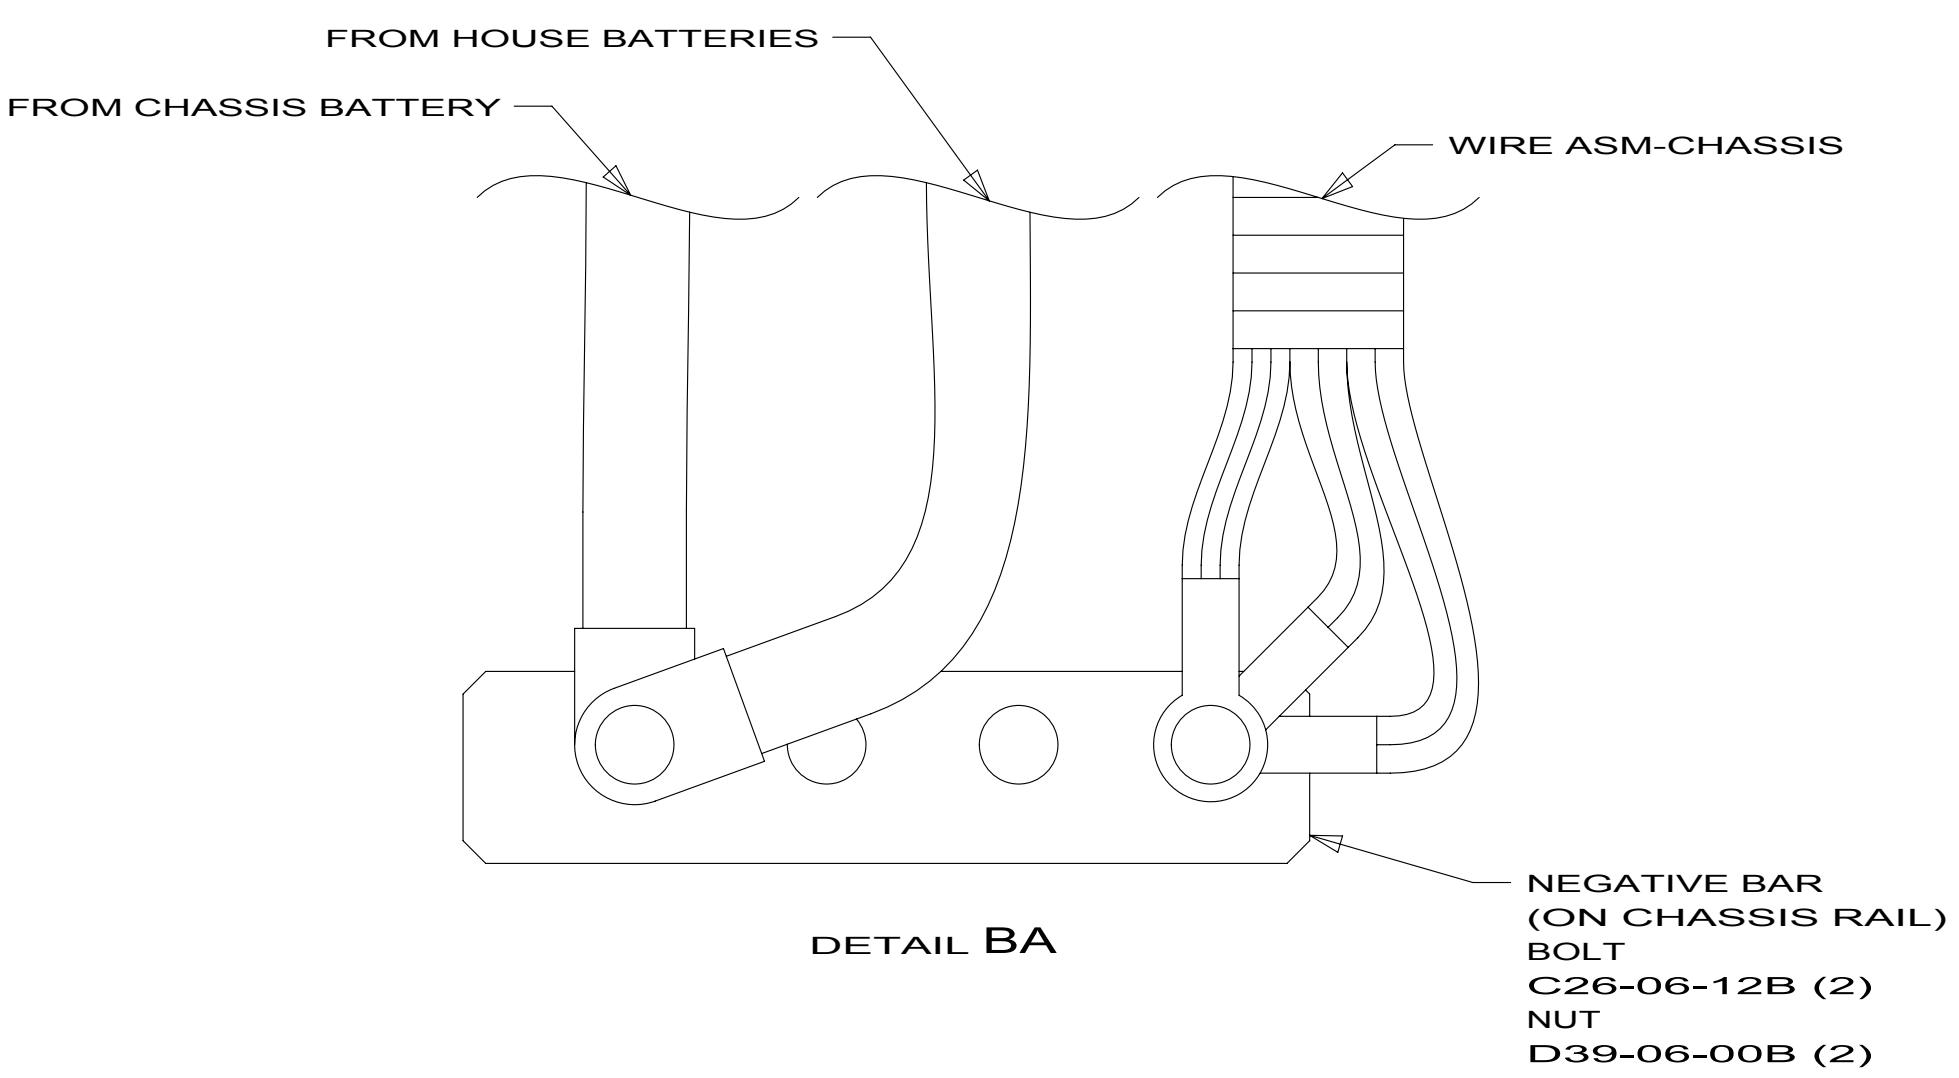

FOR ELECTRICAL TORQUE SPECIFICATIONS SEE DWG NO. 128783-01-000

FOR ELECTRICAL CALLOUTS SEE DWG NO. 121339-01-000

1PV	WORKHORSE 24,000#-22.5 TIRE		
1PS	WORKHORSE 22,000#-22.5 TIRE		
265	CODES/STANDARDS-CSA/CMVSS		
1B1	CODES/STANDARDS USA		
1B1	265	1PS	1PV
FIRST USED			
10 J35Z			
DO NOT SCALE DRAWING			
TITLE:			
WIRING INSTL-CHASSIS			
SHEET 2	PART NO	172888	REV

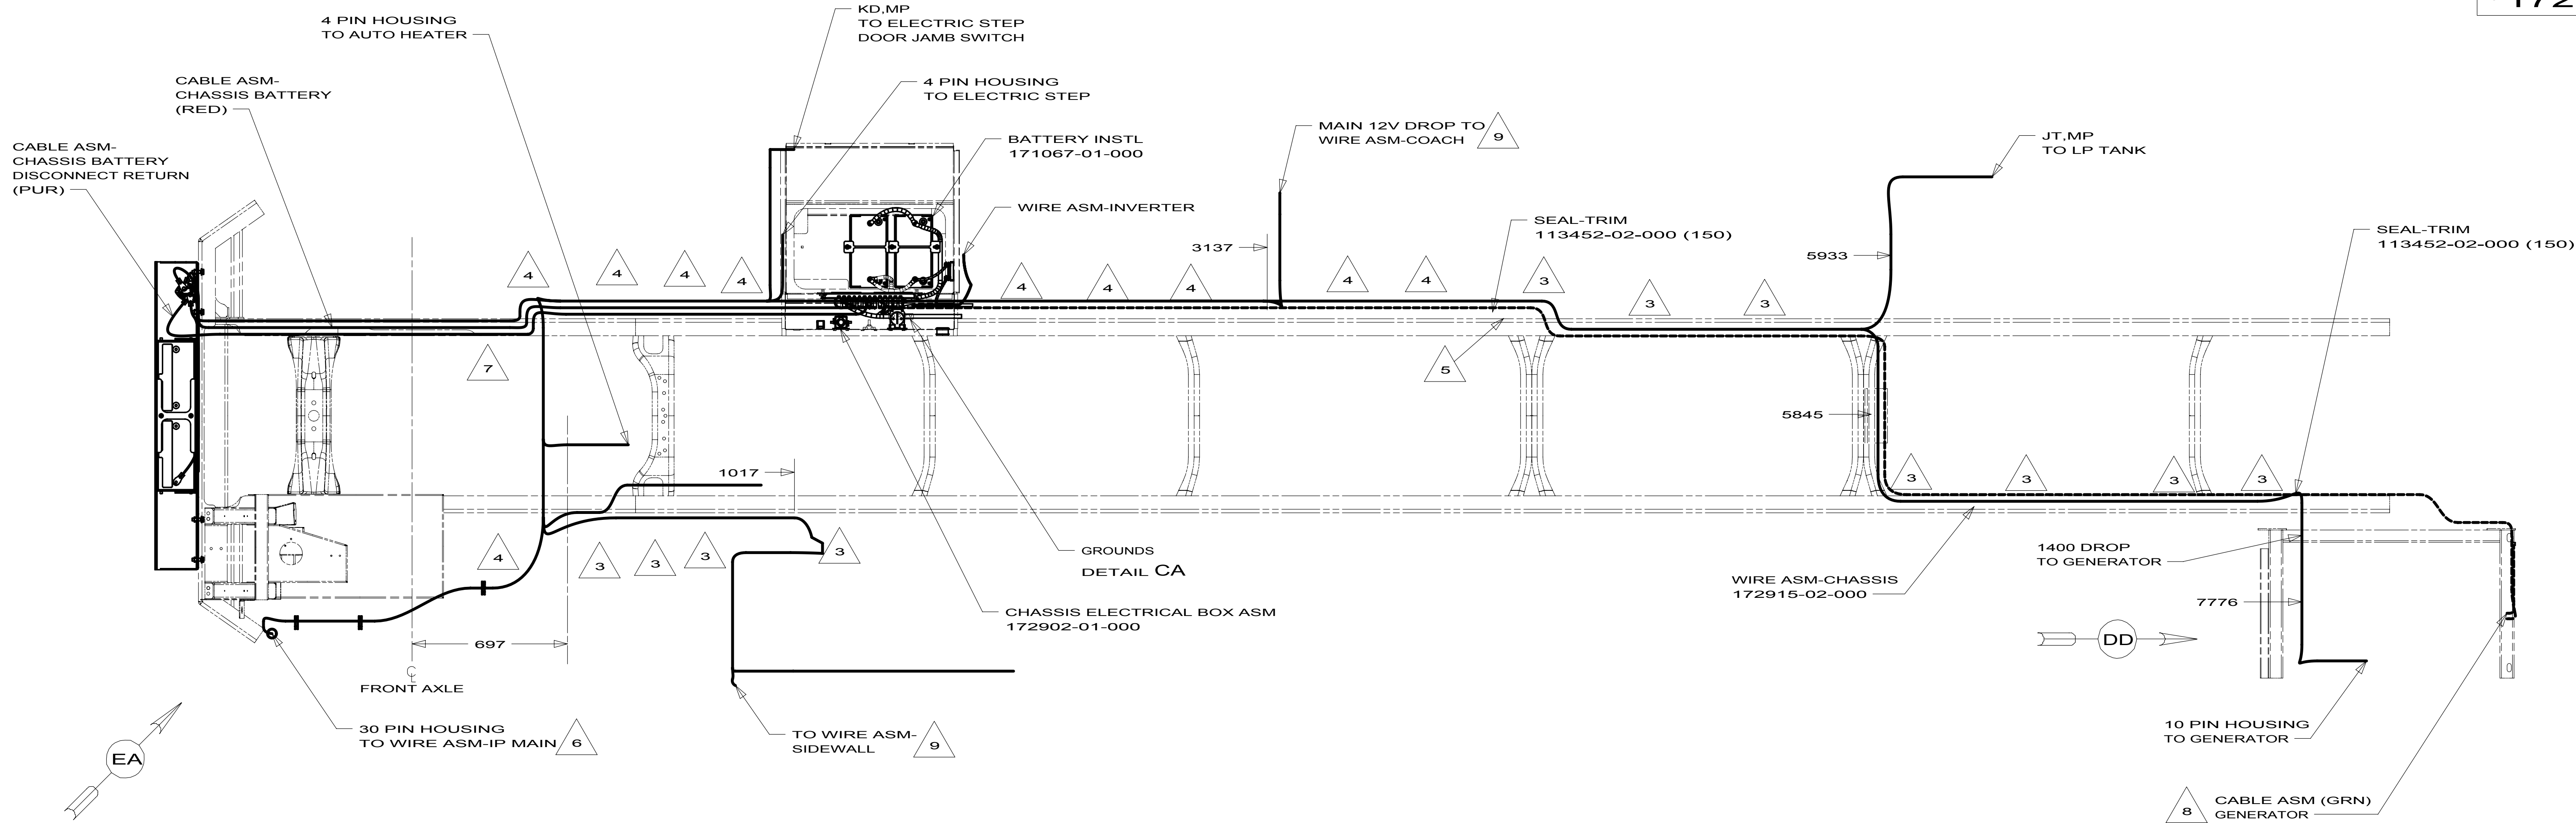


- 9 SEE WIRE ASM-CHASSIS FOR ADDITIONAL INFORMATION.
- 8 SEE BATTERY INSTL FOR ADDITIONAL INFORMATION.
- 7 SECURE SO WIRES DO NOT CONTACT EXHAUST.
- 6 SEE WIRING INSTL-FRONT END FOR ADDITIONAL INFORMATION.
- 5 ROUTE WIRES & CABLE INSIDE CHASSIS RAIL AT THIS POINT AND TO THE REAR.
- 4 CLAMP 83610-03-000, SCREW G39-08-12B.
- 3 CLAMP 83610-01-000, SCREW G39-08-12B.

2. SECURE CONDUIT 41953-09, -10, -11, -13, AND -14 OVER ALL WIRES IN CONTACT WITH SHARP EDGES.

1. LEGEND: WINNEBAGO:-----CABLE: -----CHASSIS SUPPLIED WIRING.

NOTES:

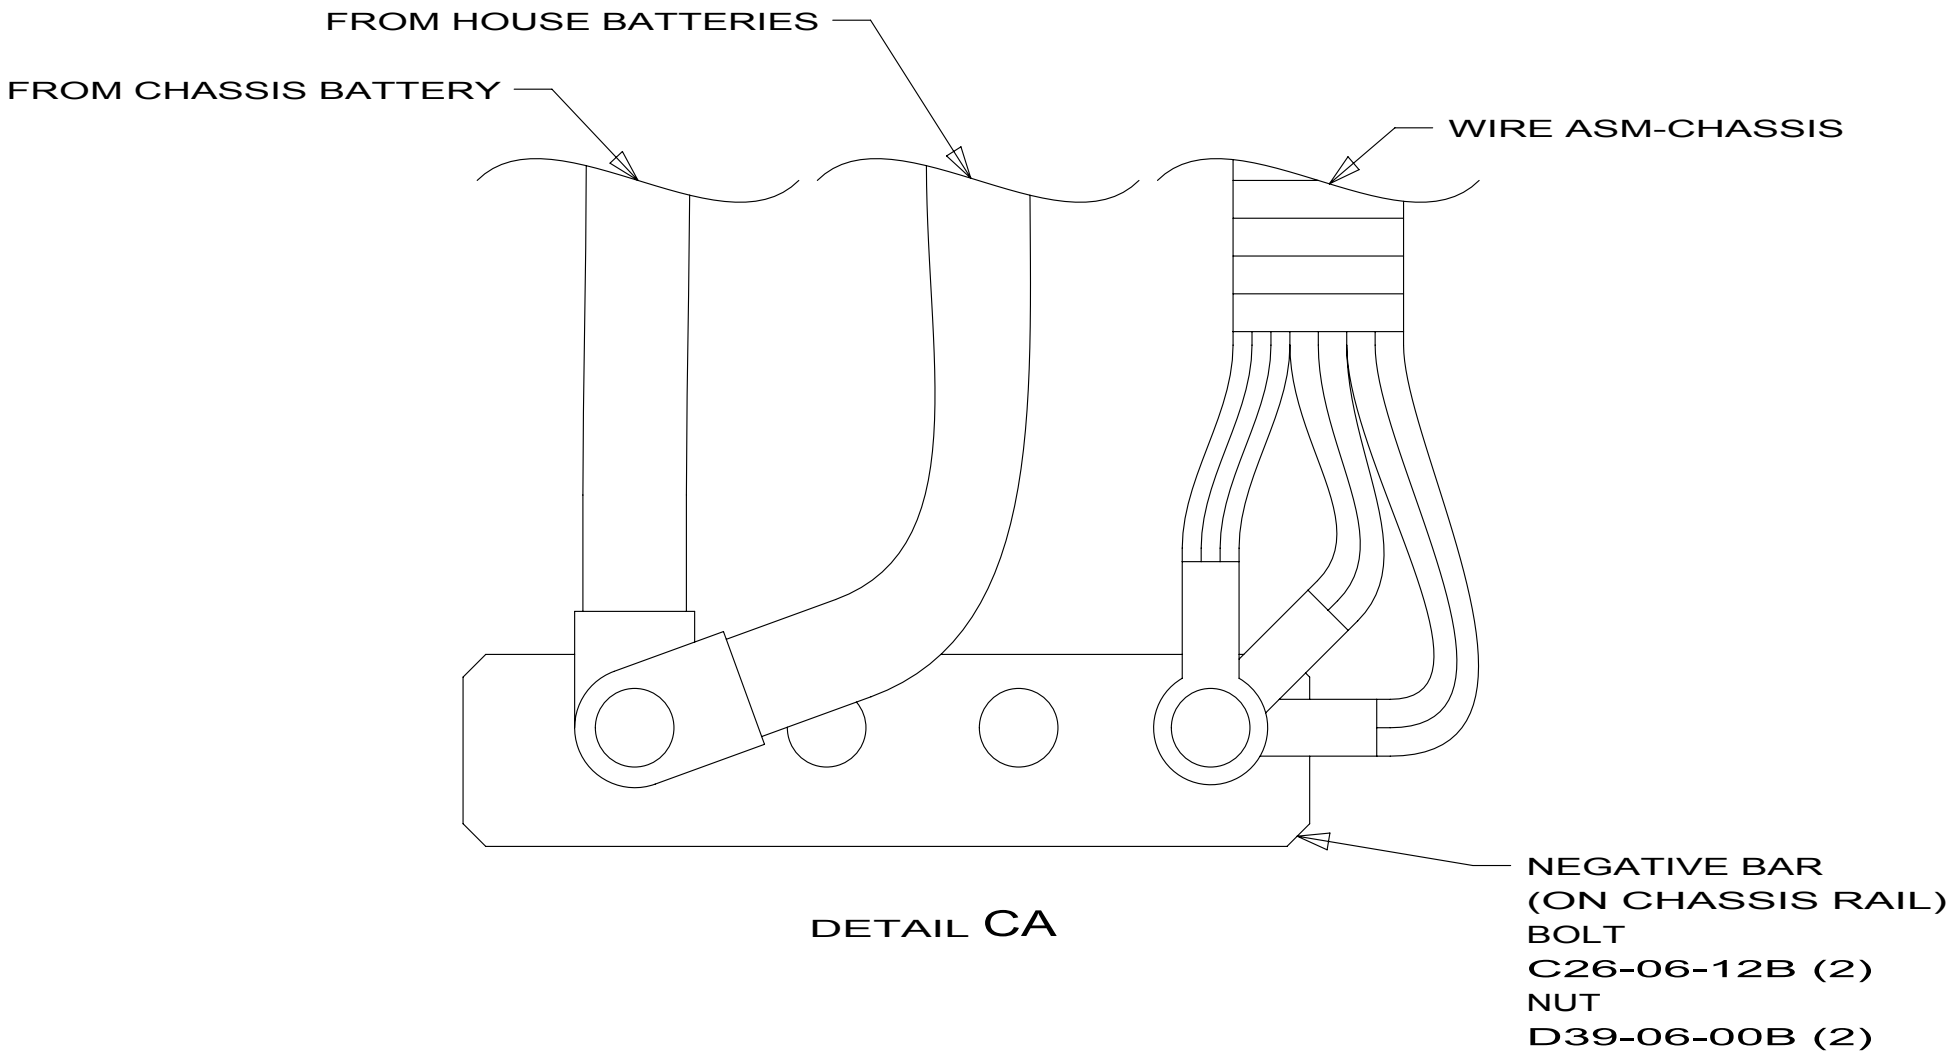





- 1LL FRTL(FRED)27K-300HP 22.5TIRE
- 265 CODES/STANDARDS-CSA/CMVSS
- 1B1 CODES/STANDARDS USA

1B1 265 1LL

FIRST USED		
10 J35Z		
DO NOT SCALE DRAWING		
TITLE: WIRING INSTL-CHASSIS		
SHEET 3	PART NO 172888	REV

FOR ELECTRICAL TORQUE SPECIFICATIONS SEE DWG NO. 128783-01-000

FOR ELECTRICAL CALLOUTS SEE DWG NO. 121339-01-000

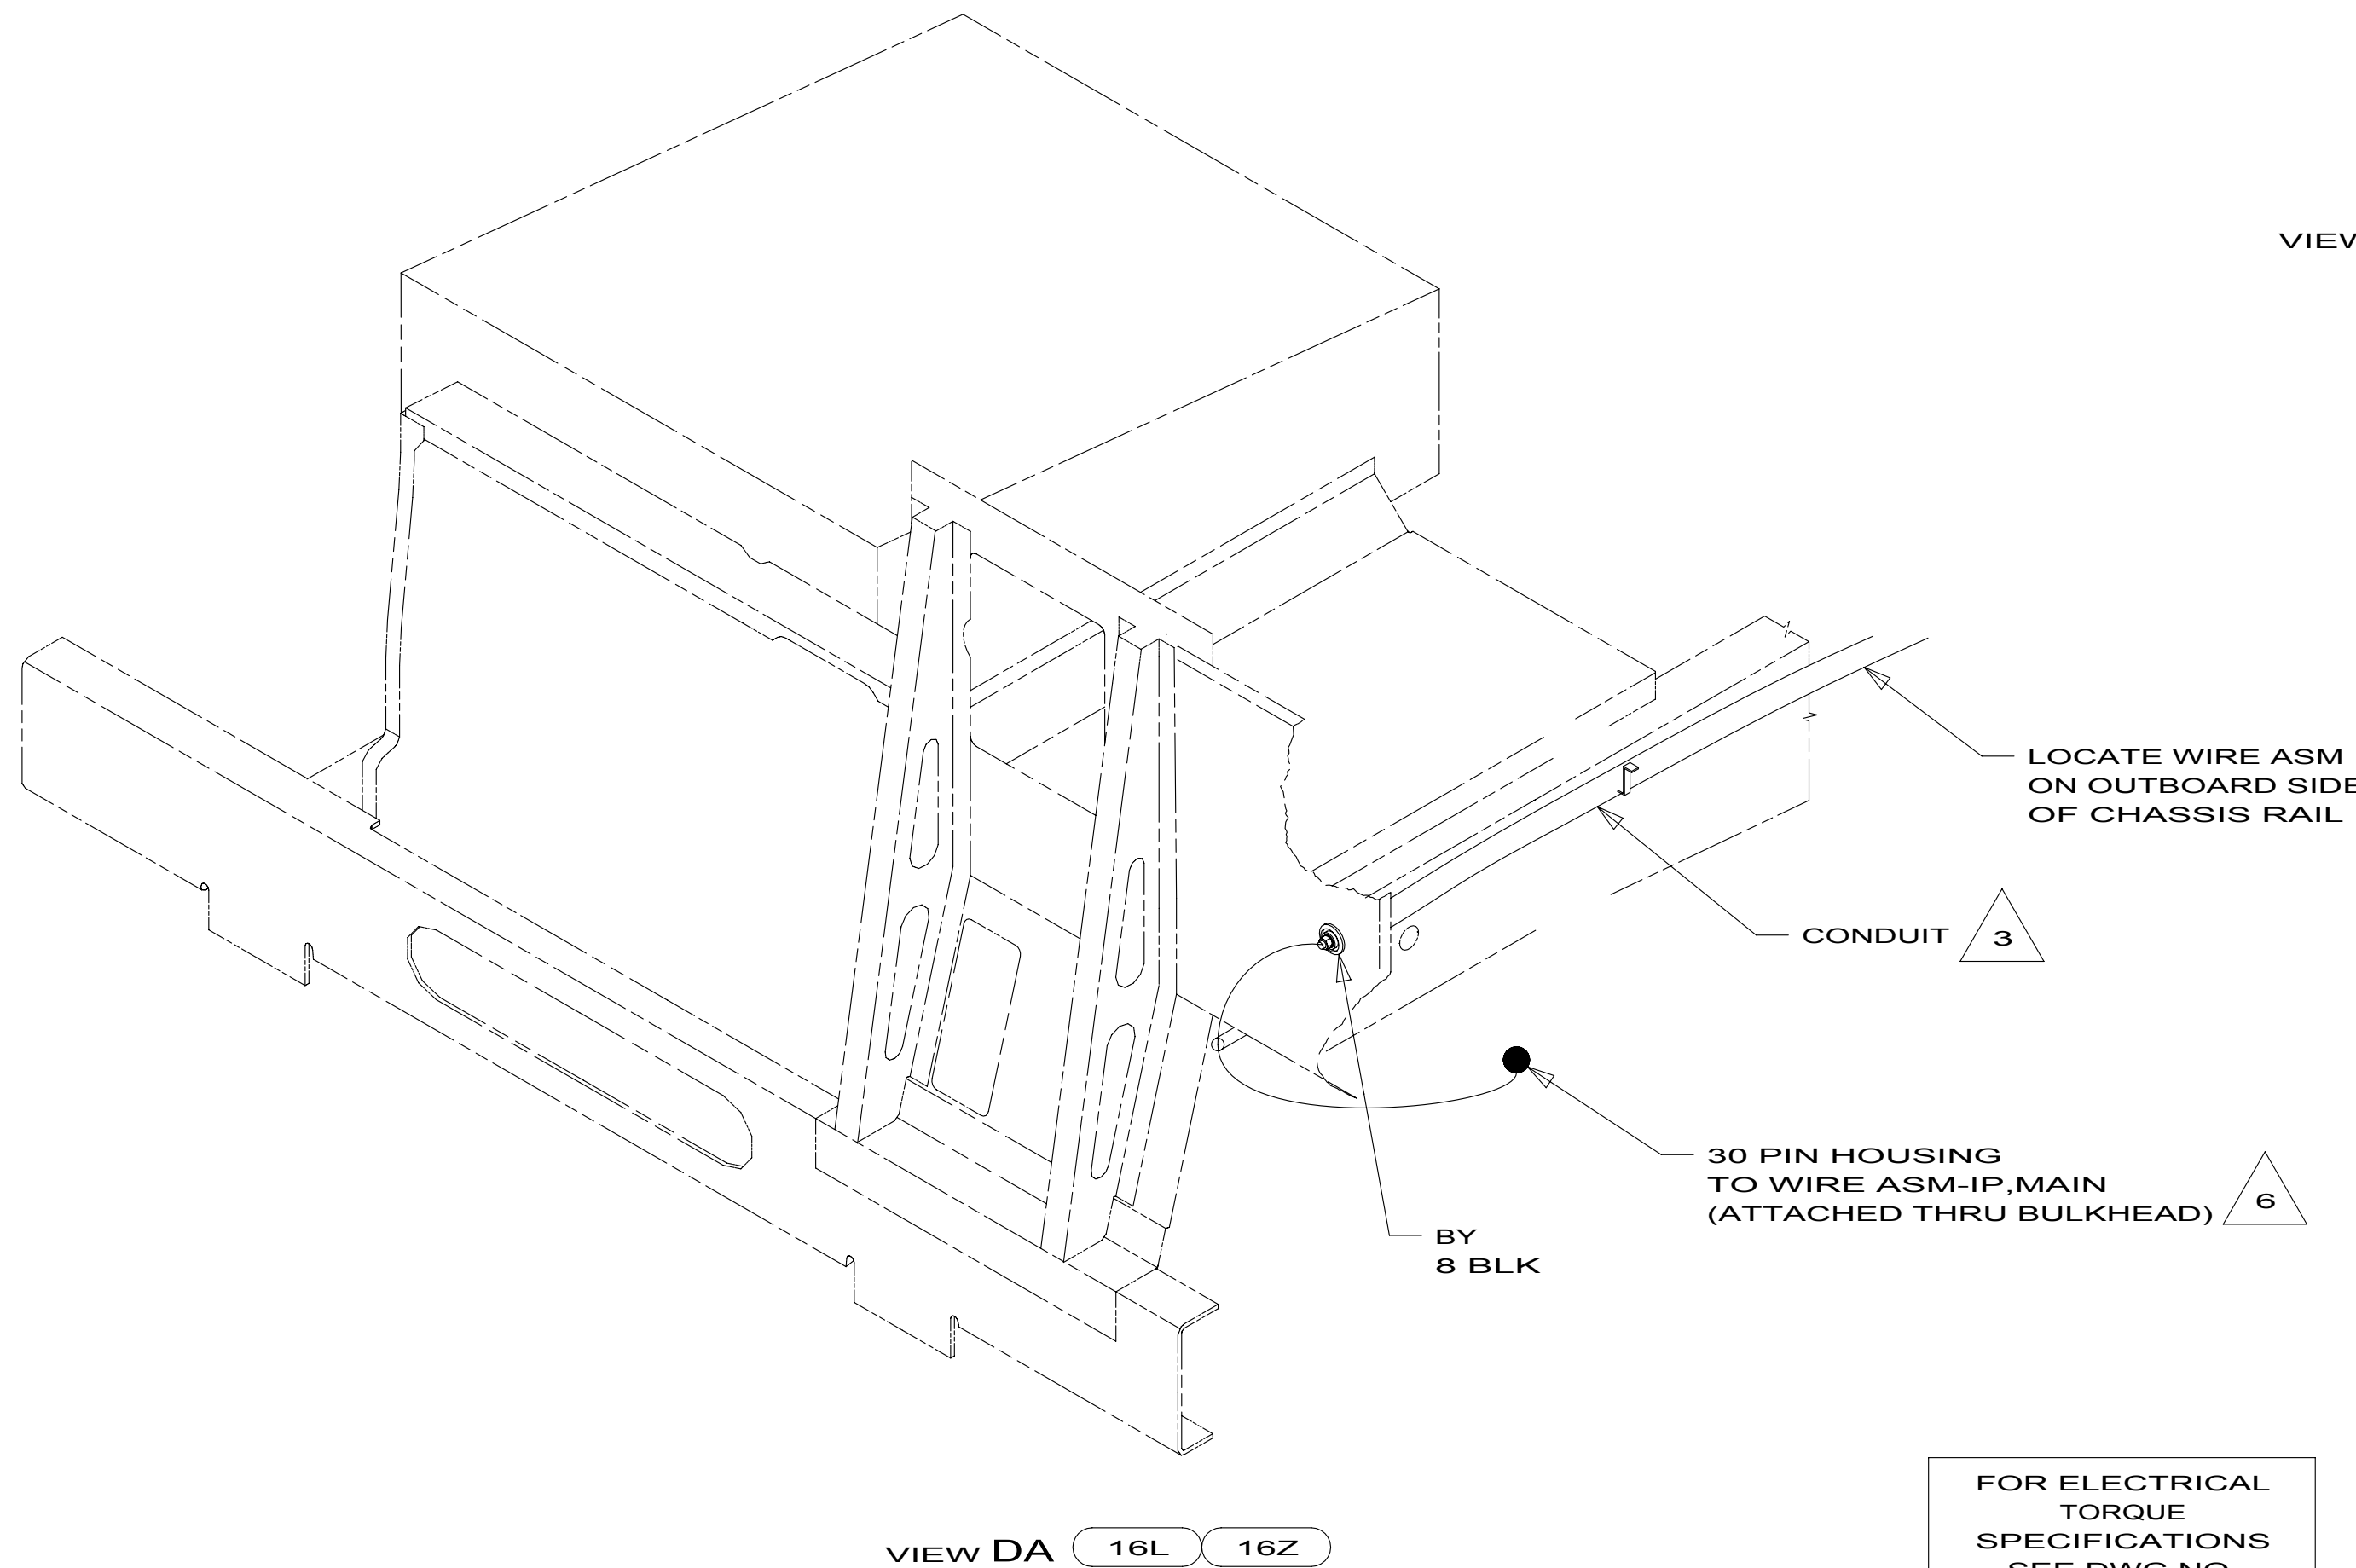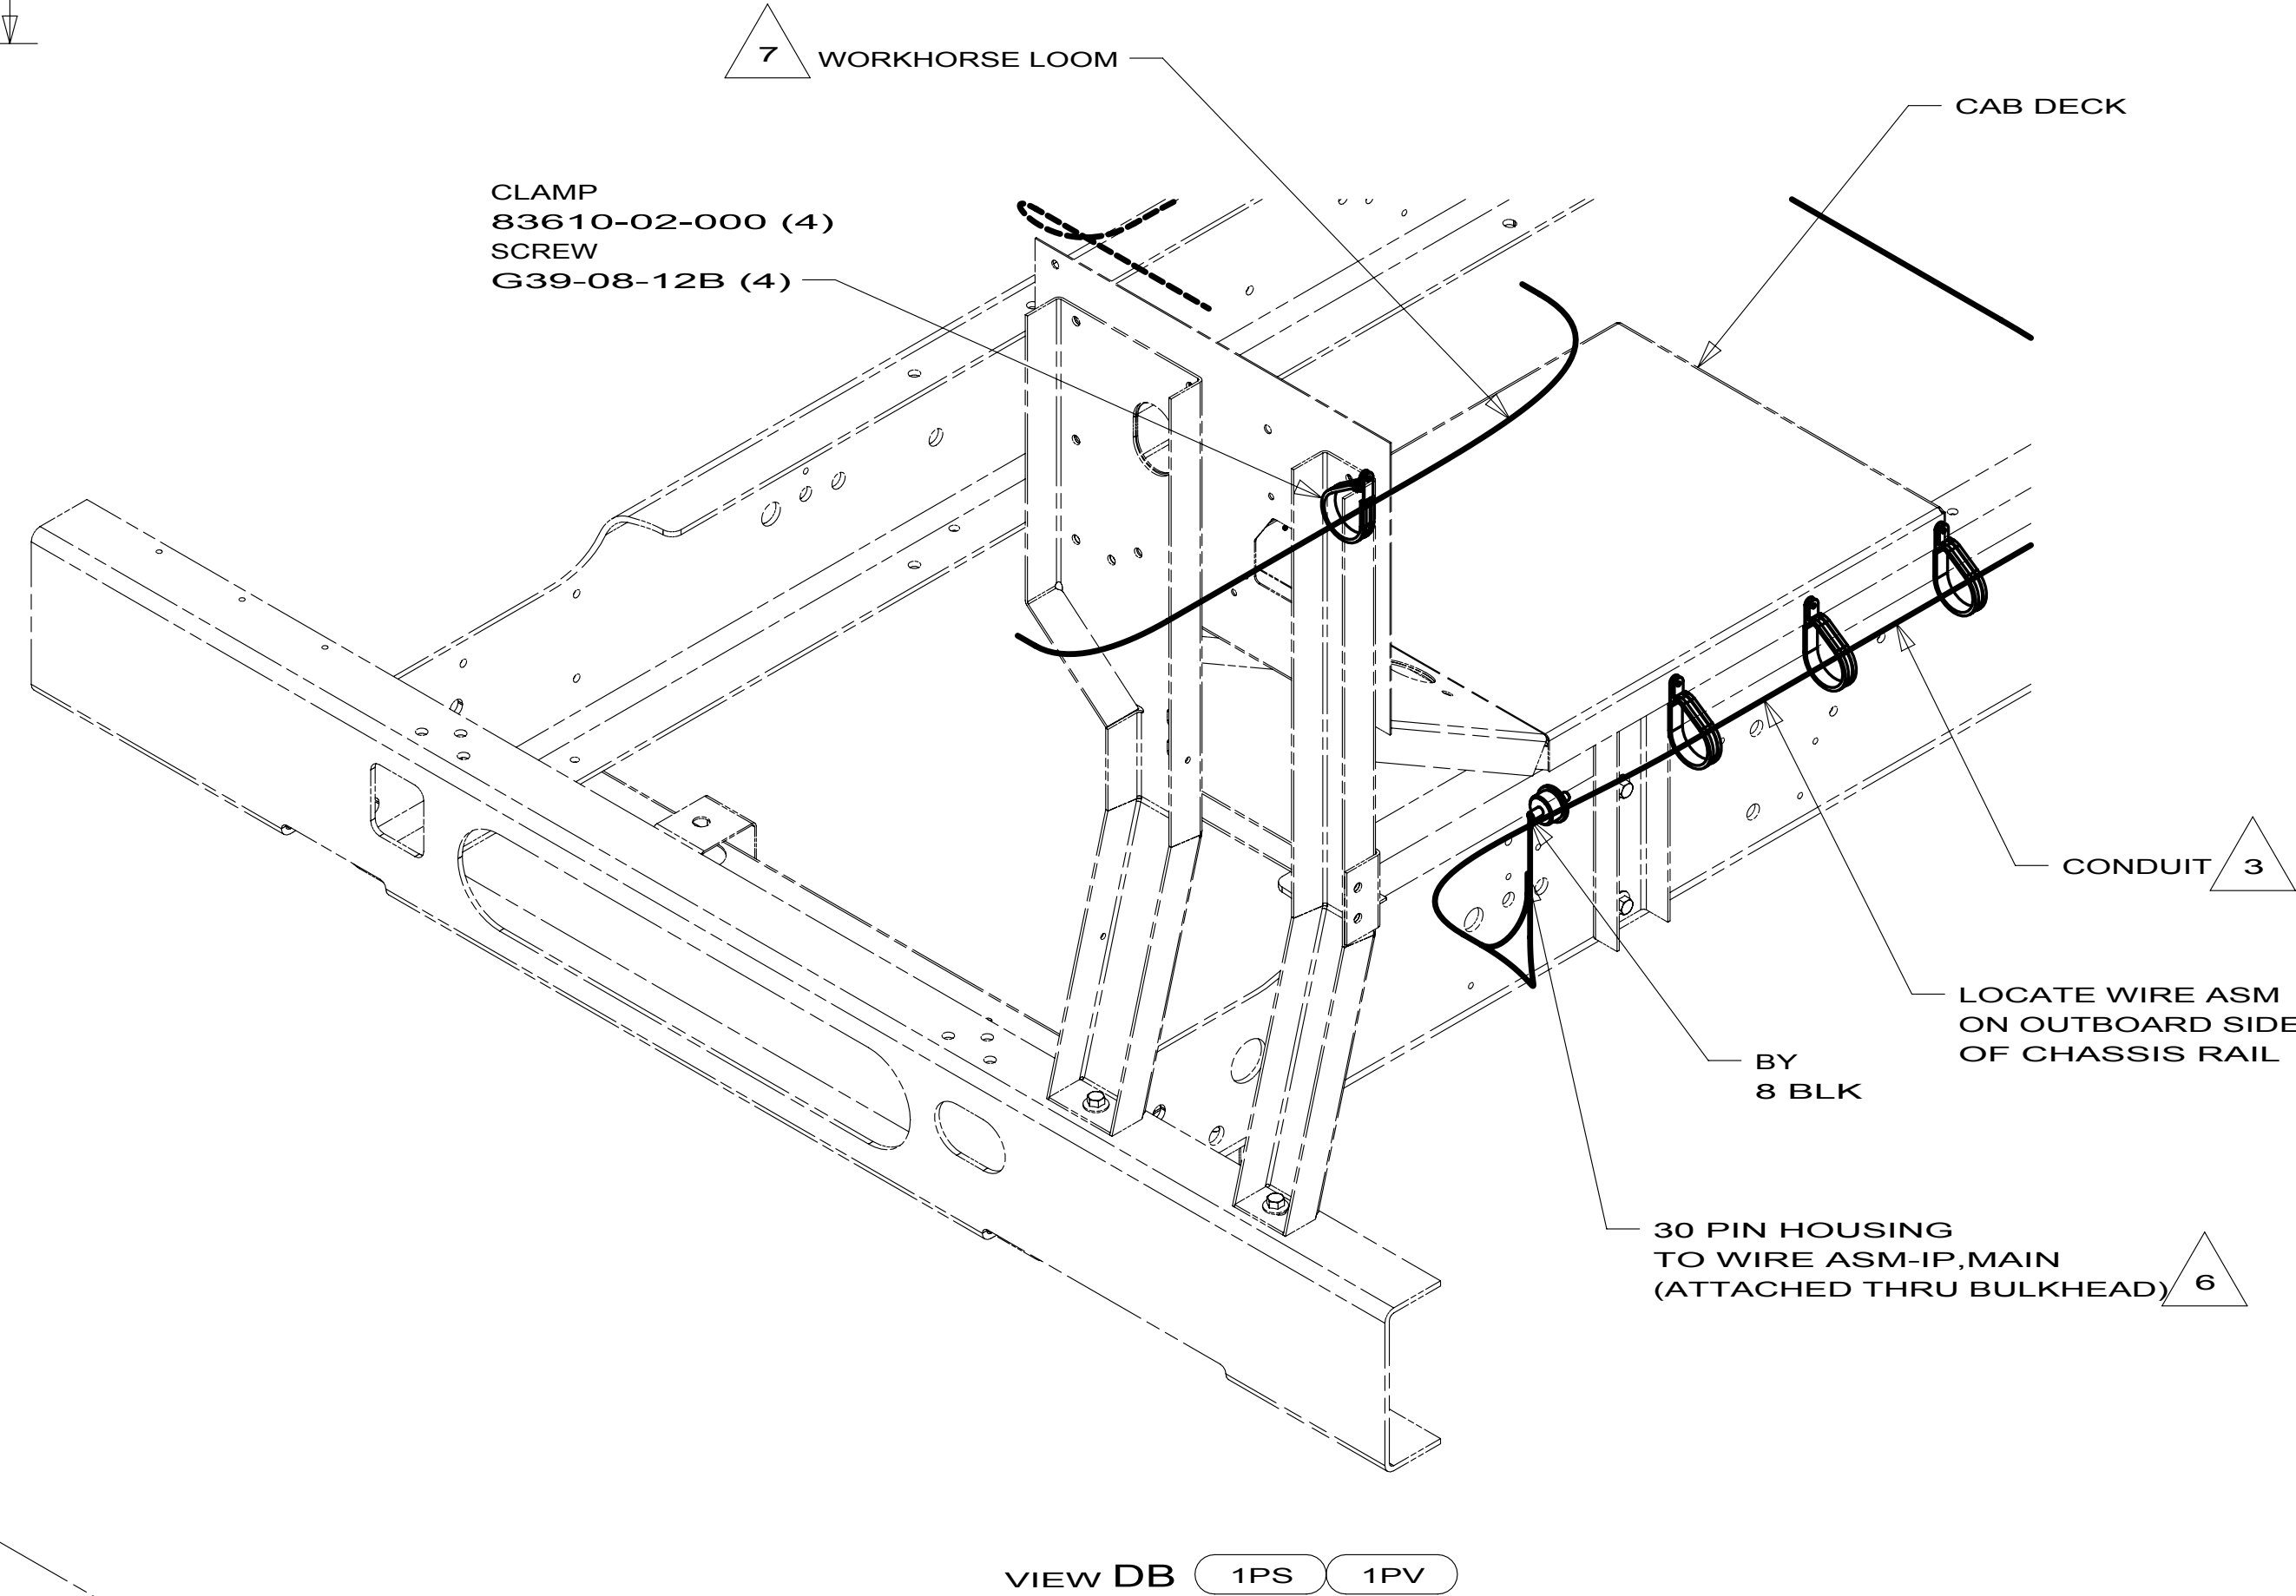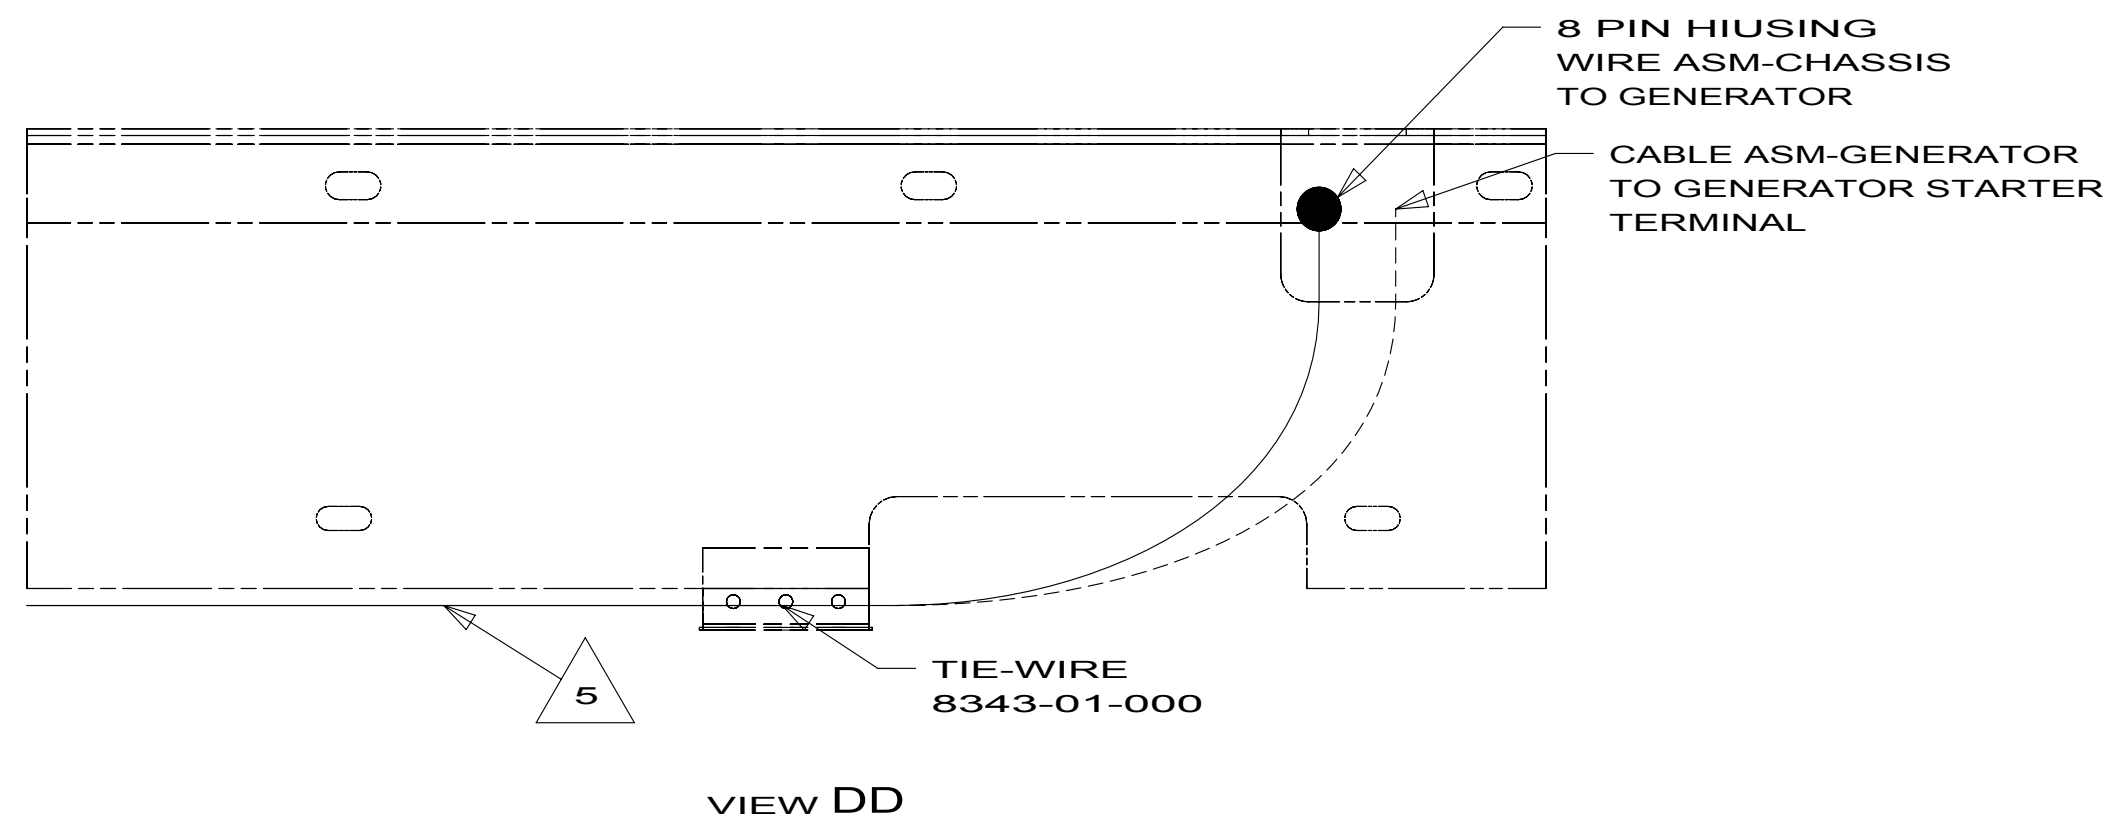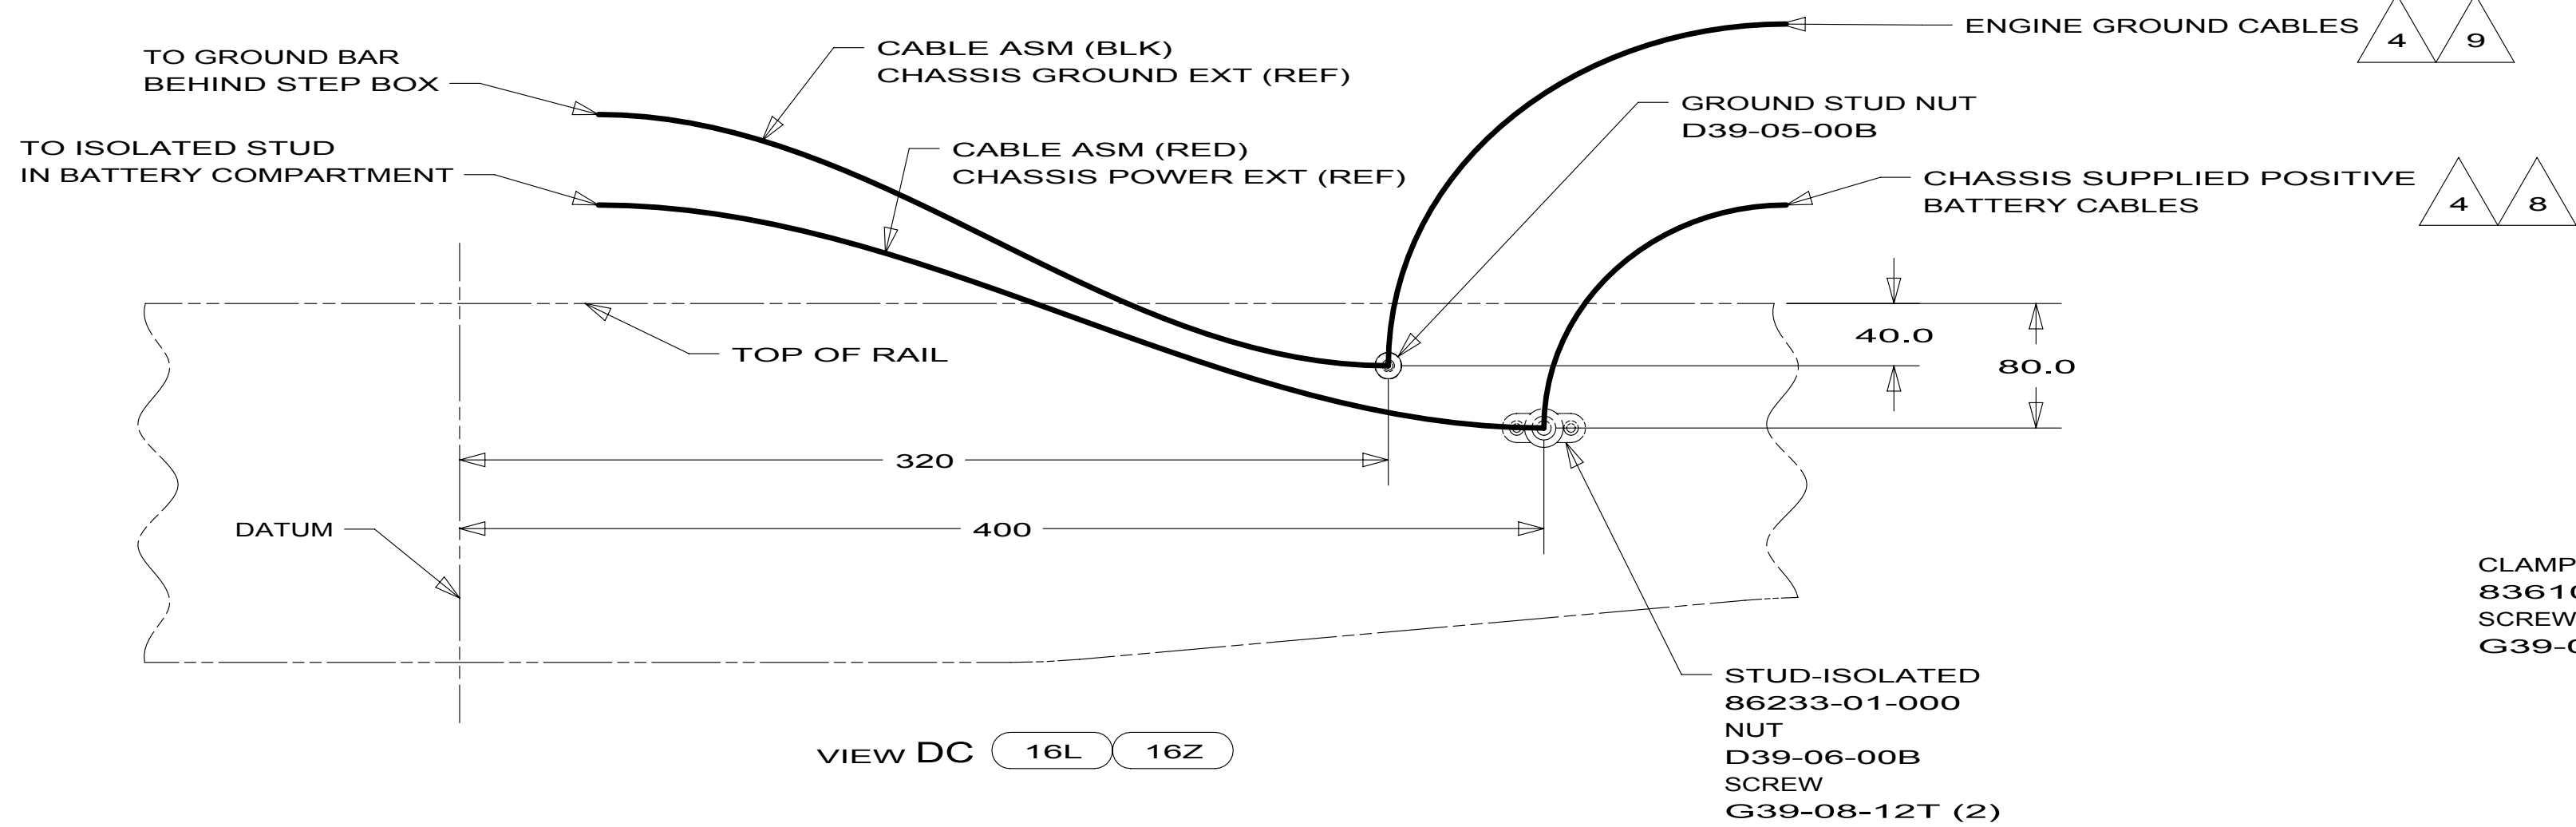


- 9 CUT CHASSIS SUPPLIED BATTERY GROUND CABLE 700MM FROM BATTERY TERMINAL AND ADD TERMINAL 8348-01-000 TO CUT END.
- 8 CUT CHASSIS SUPPLIED POSITIVE BATTERY CABLE 150MM FROM BATTERY TERMINAL END, DISCARD TERMINAL END AND ADD TERMINAL 113738-01-000 TO CUT END. COIL EXCESS CABLE ALONG FRAME RAIL JUST BEHIND THE RADIATOR AND TIE UP WITH TIE-WIRE 8343-04-000.
- 7 CLAMP WORKHORSE ENGINE HARNESS TO CAB DECK TO PROTECT HARNESS FROM DAMAGE.
- 6 SEE WIRING INSTL-FRONT END FOR ADDITIONAL INFORMATION.
- 5 SECURE SO WIRES DO NOT CONTACT EXHAUST.
- 4 SUPPLIED WITH CHASSIS.
- 3 COVER WITH CONDUIT 41953-10-000 AND 41953-11-000 AS REQUIRED.

2. SECURE CONDUIT 41953-09, -10, -11, -13, AND -14 OVER ALL WIRES IN CONTACT WITH SHARP EDGES.
1. LEGEND: — WINNEBAGO, - - - - - CABLE, - - - - - CHASSIS SUPPLIED WIRING.

- 1PV WORKHORSE 24,000#-22.5 TIRE
- 1PS WORKHORSE 22,000#-22.5 TIRE
- 16Z FORD 24,000#-22.5 ALUM WHEEL
- 16L FORD 22,000#-22.5 AL WHL
- 265 CODES/STANDARDS-CSA/CMVSS
- 1B1 CODES/STANDARDS USA

FIRST USED		10 J35Z
DO NOT SCALE DRAWING		
TITLE:		WIRING INSTL-CHASSIS
SHEET 4	PART NO	172888

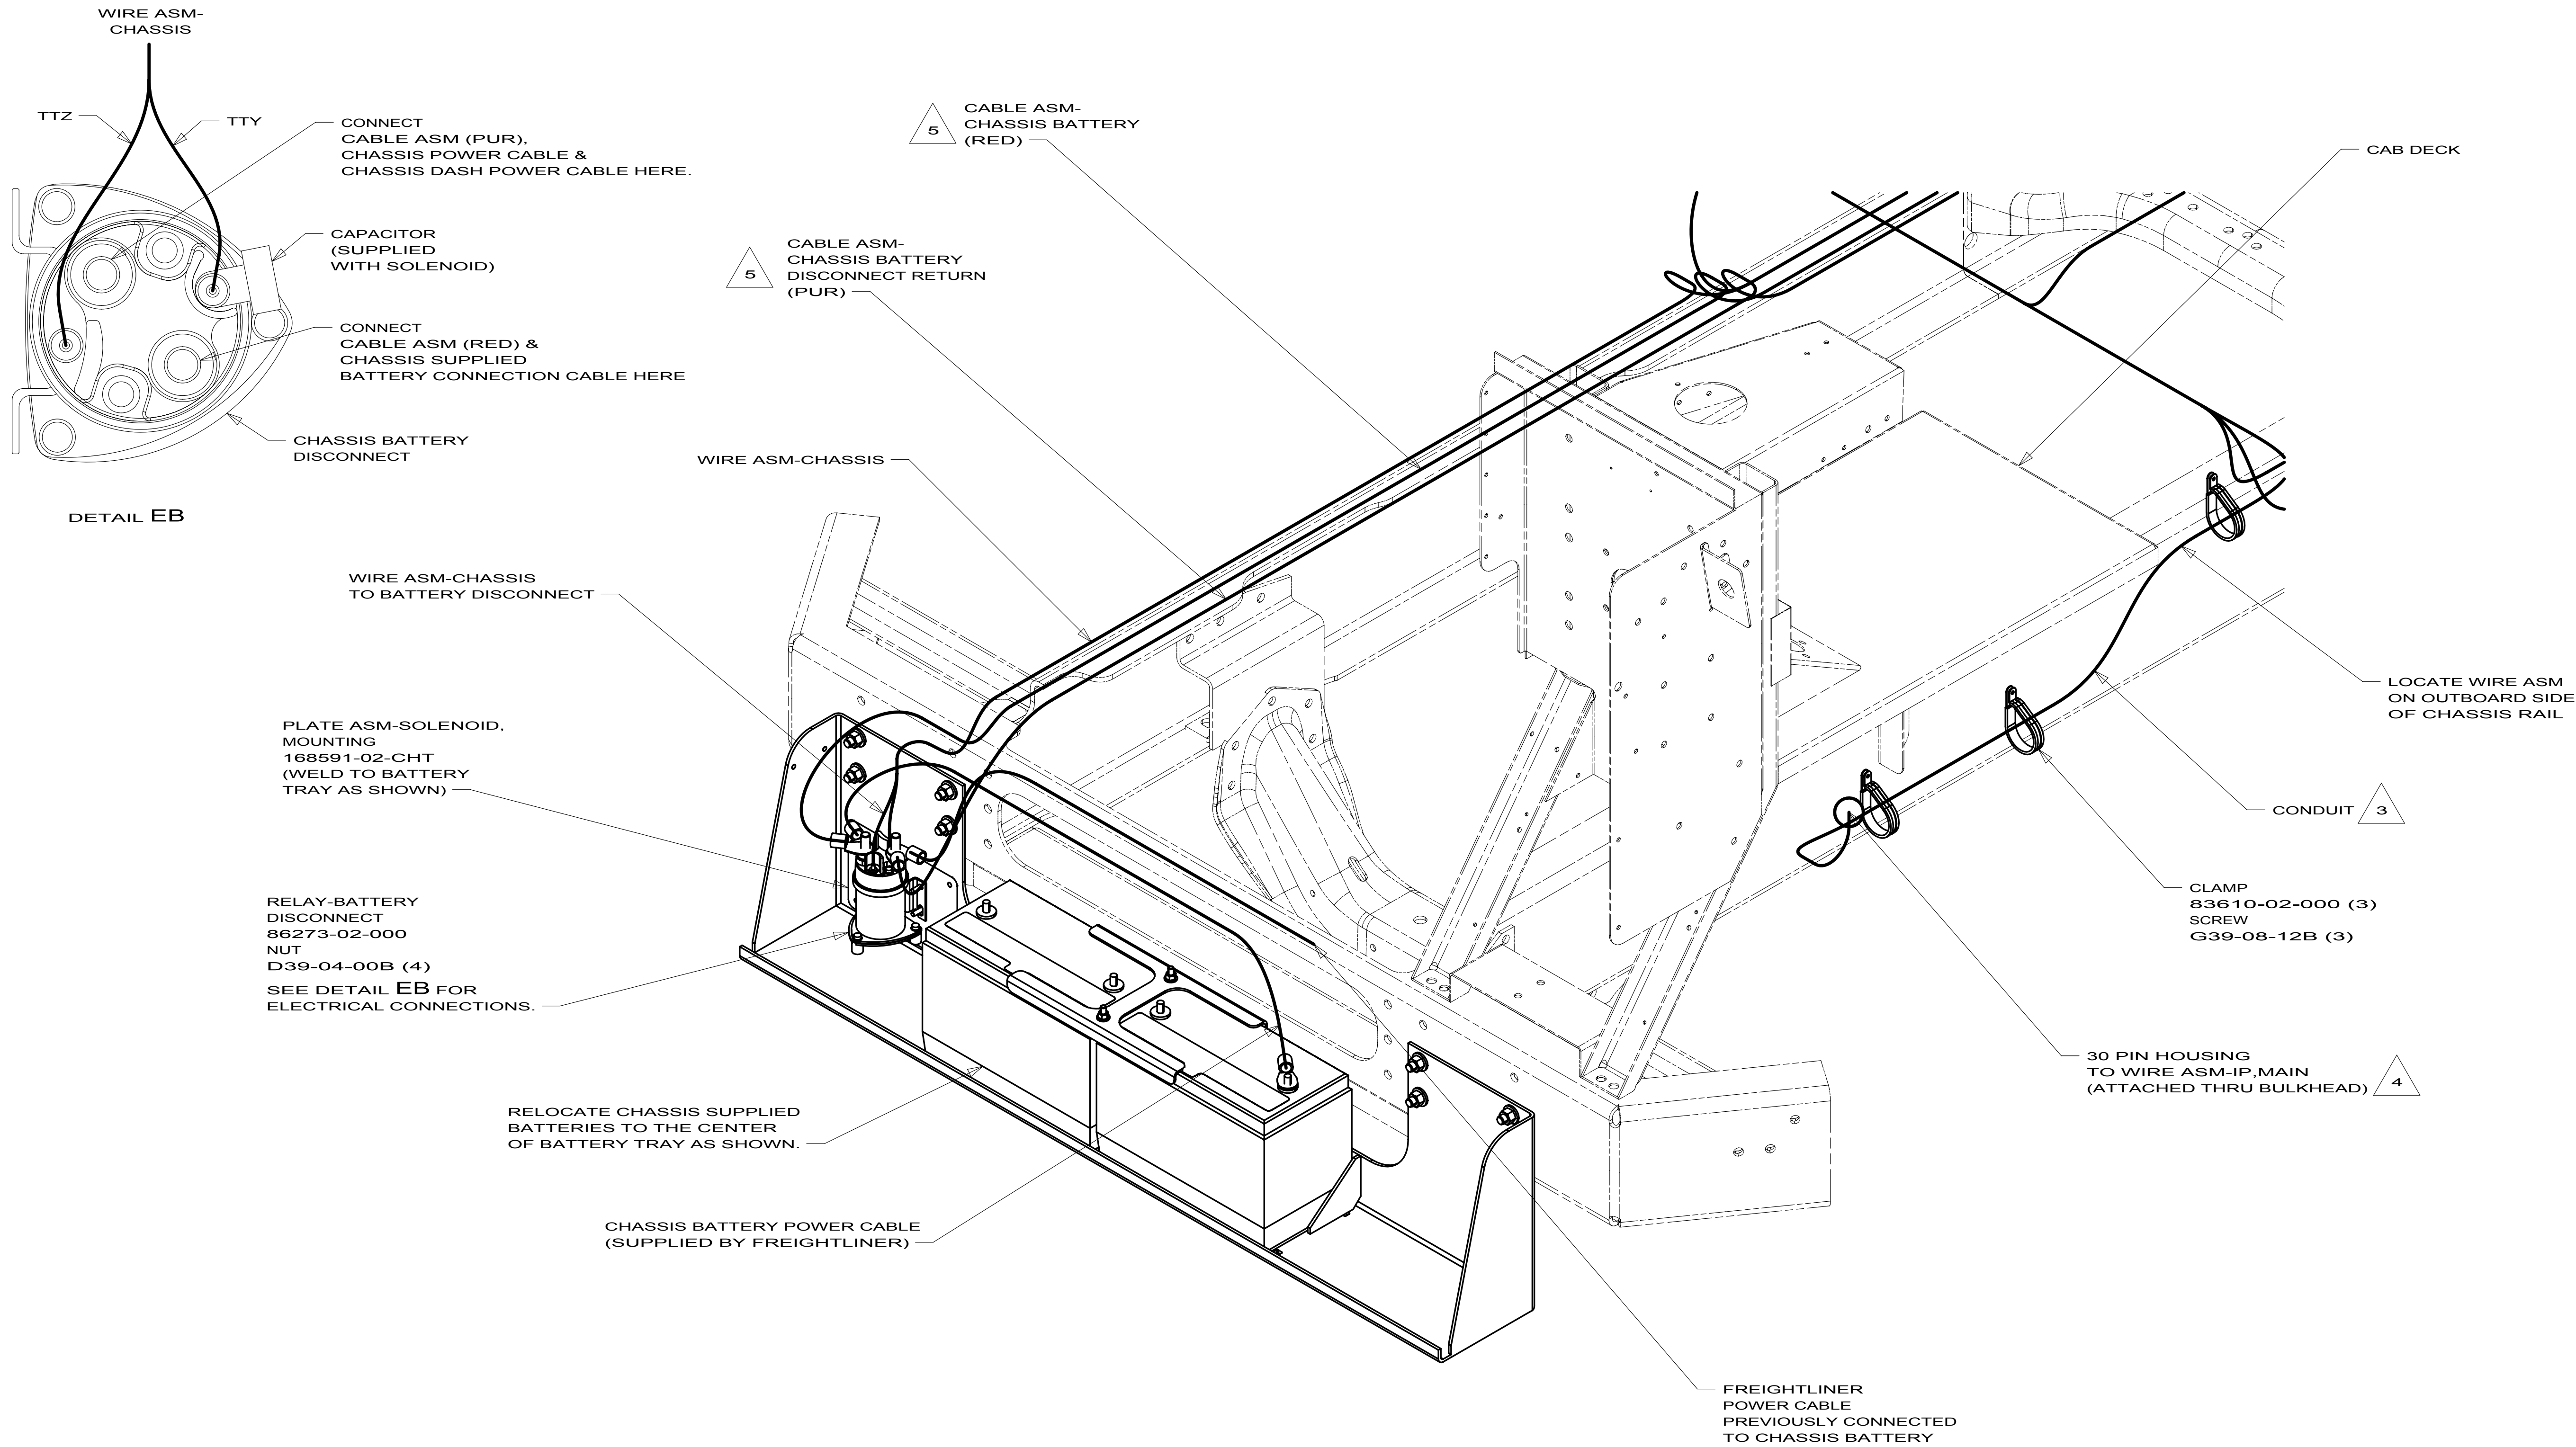

VIEW EA

- 5 SECURE SO WIRES DO NOT CONTACT EXHAUST.
- 4 SEE WIRING INSTL-FRONT END FOR ADDITIONAL INFORMATION.
- 3 COVER WITH CONDUIT 41953-10-000 AND 41953-11-000 AS REQUIRED.

2. SECURE CONDUIT 41953-09, -10, -11, -13, AND -14 OVER ALL WIRES IN CONTACT WITH SHARP EDGES.
1. LEGEND: — WINNEBAGO; - - - - - CABLE; - - - - - CHASSIS SUPPLIED WIRING.

NOTES:

- 1LL FRTL(FRED) 27,000#-22.5 TIRE
- 265 CODES/STANDARDS-CSA/CMVSS
- 1B1 CODES/STANDARDS USA

- 1B1 265 1LL

FIRST USED		
10 J35Z		
DO NOT SCALE DRAWING		
TITLE: WIRING INSTL-CHASSIS		
SHEET 5	PART NO 172888	REV

FOR ELECTRICAL TORQUE SPECIFICATIONS SEE DWG NO. 128783-01-000

FOR ELECTRICAL CALLOUTS SEE DWG NO. 121339-01-000

8

7

6

5

4

3

2

1

DRAWING NO.	FEATURES	SHEETS
169929-01	1PS1PV	1,2,4
169929-02	16L16Z	1,3,4
169929-03	1PS1PV	1,2,5
169929-04	16L16Z	1,3,5

2

2

	J32H	J35Z	J37F	J38N	J35P	
CABLE ASM-CHASSIS GND EXT (BLK)	16Z16L	133566-12-031	133566-12-019	133566-12-043	133566-12-047	133566-12-031
CABLE ASM-CHASSIS POWER EXT (RED)	16Z16L	141415-32-033	141415-32-020	141415-32-045	141415-32-049	141415-32-033
CABLE ASM-CHASSIS BATTERY DISCONNECT SUPPLY (RED)	16Z16L	141415-32-011	141415-32-010	141415-32-011	141415-32-010	141415-32-011
CABLE ASM-STARTER (RED)	1PS1PV	141415-35-038	141415-35-026	141415-35-050	141415-35-054	141415-35-038
CABLE ASM-COACH BATTERY (YEL)		141416-52-012	141416-52-008	141416-52-012	141416-52-008	141416-52-012
CABLE ASM-COACH BATTERY GND (BLK)		133567-12-006	133567-12-006	133567-12-006	133567-12-006	133567-12-006
CABLE ASM-CHASSIS BATTERY DISCONNECT RETURN (PUR)		141415-12-012	141415-12-006	141415-12-012	141415-12-006	141415-12-012
CABLE ASM-GENERATOR (GRN)	32I52P	141415-42-065	141415-42-085	141415-42-075	141415-42-066	141415-42-075
WIRE ASM-INVERTER	40D	154845-01-012	154845-01-020	154845-01-012	154845-01-018	154845-01-012
LEVELING SYSTEM POWER CABLE (BLU)	60M	141415-22-049	141415-22-037	141415-22-061	141415-22-070	141415-22-049
LEVELING SYSTEM GND CABLE (BLK)	60M	133566-11-008	133566-11-008	133566-11-008	N/A	133566-11-008
CHASSIS SUPPLIED POSITIVE CABLE CHASSIS BATTERY DISCONNECT SUPPLY (RED)	1PS1PV	1100	900	1100	900	1100

1

3

3

LOCATE CHASSIS SUPPLIED POSITIVE CABLE. REDUCE LENGTH TO DIMENSIONS IN COLUMN AND ADD TERMINAL 68070-01-000 TO THE CUT END 1800MM CHASSIS SUPPLIED LENGTH.

2

USED ON J32H, J35P, & J37F.

1

BATTERY CABLES MUST BE INSTALLED TO STARTER MOTOR BEFORE ENGINE WIRING HARNESS AND ROUTED IN SUCH A MANNER AS TO PREVENT ANY POSSIBLE DEGRADATION FROM THE EXHUAUST SYSTEM.

NOTES:

8

7

6

5

4

3

2

1

FOR ELECTRICAL TORQUE SPECIFICATIONS SEE DWG NO. 128783-01-000

X-X

FOR ELECTRICAL CALLOUTS SEE DWG NO. 121339-01-000

RELEASE	REV	DATE	DWG NO
A			169929

REV	ZONE	REVISION RECORD	DATE	DFTR.ORG
-----	------	-----------------	------	----------

52P

GEN-5.5KW ONAN-GAS-MARQ GOLD

32I

GENERATOR PREP KIT

60M

HYDRAULIC LEVEL JACKS-AUTO

40D

INVERTER-DC/AC,600 WATT

1PV

WORKHORSE 24,000#-22.5 TIRE

1PS

WORKHORSE 22,000#-22.5 TIRE

16Z

FORD 24,000#-22.5 ALUM WHEEL

16L

FORD 22,000#-22.5 AL WHL

265

CODES/STANDARDS-CSA/CMVSS

1B1

CODES/STANDARDS USA

1B1

265

WINNEBAGO INDUSTRIES

COPYRIGHT 2009
WINNEBAGO INDUSTRIES, INC.

DFTR	ORIG. DATE
CHKR	ALL DIMENSIONS ARE IN MILLIMETERS
P.E.	
M.E.	
DSNR	


UNSPECIFIED TOLERANCES ARE:	MATERIAL:
WHOLE DIM (X) ± 3	
ONE-PLACE (X.X) ± 1.5	
TWO-PLACE (X.XX) ± 0.50	
ANGLE ± 1°	

THIRD ANGLE PROJECTION

DO NOT SCALE DRAWING

TITLE:	PART NO	REV
BATTERY INSTL	169929	

SHEET	1 OF 5	REF:	1
-------	--------	------	---

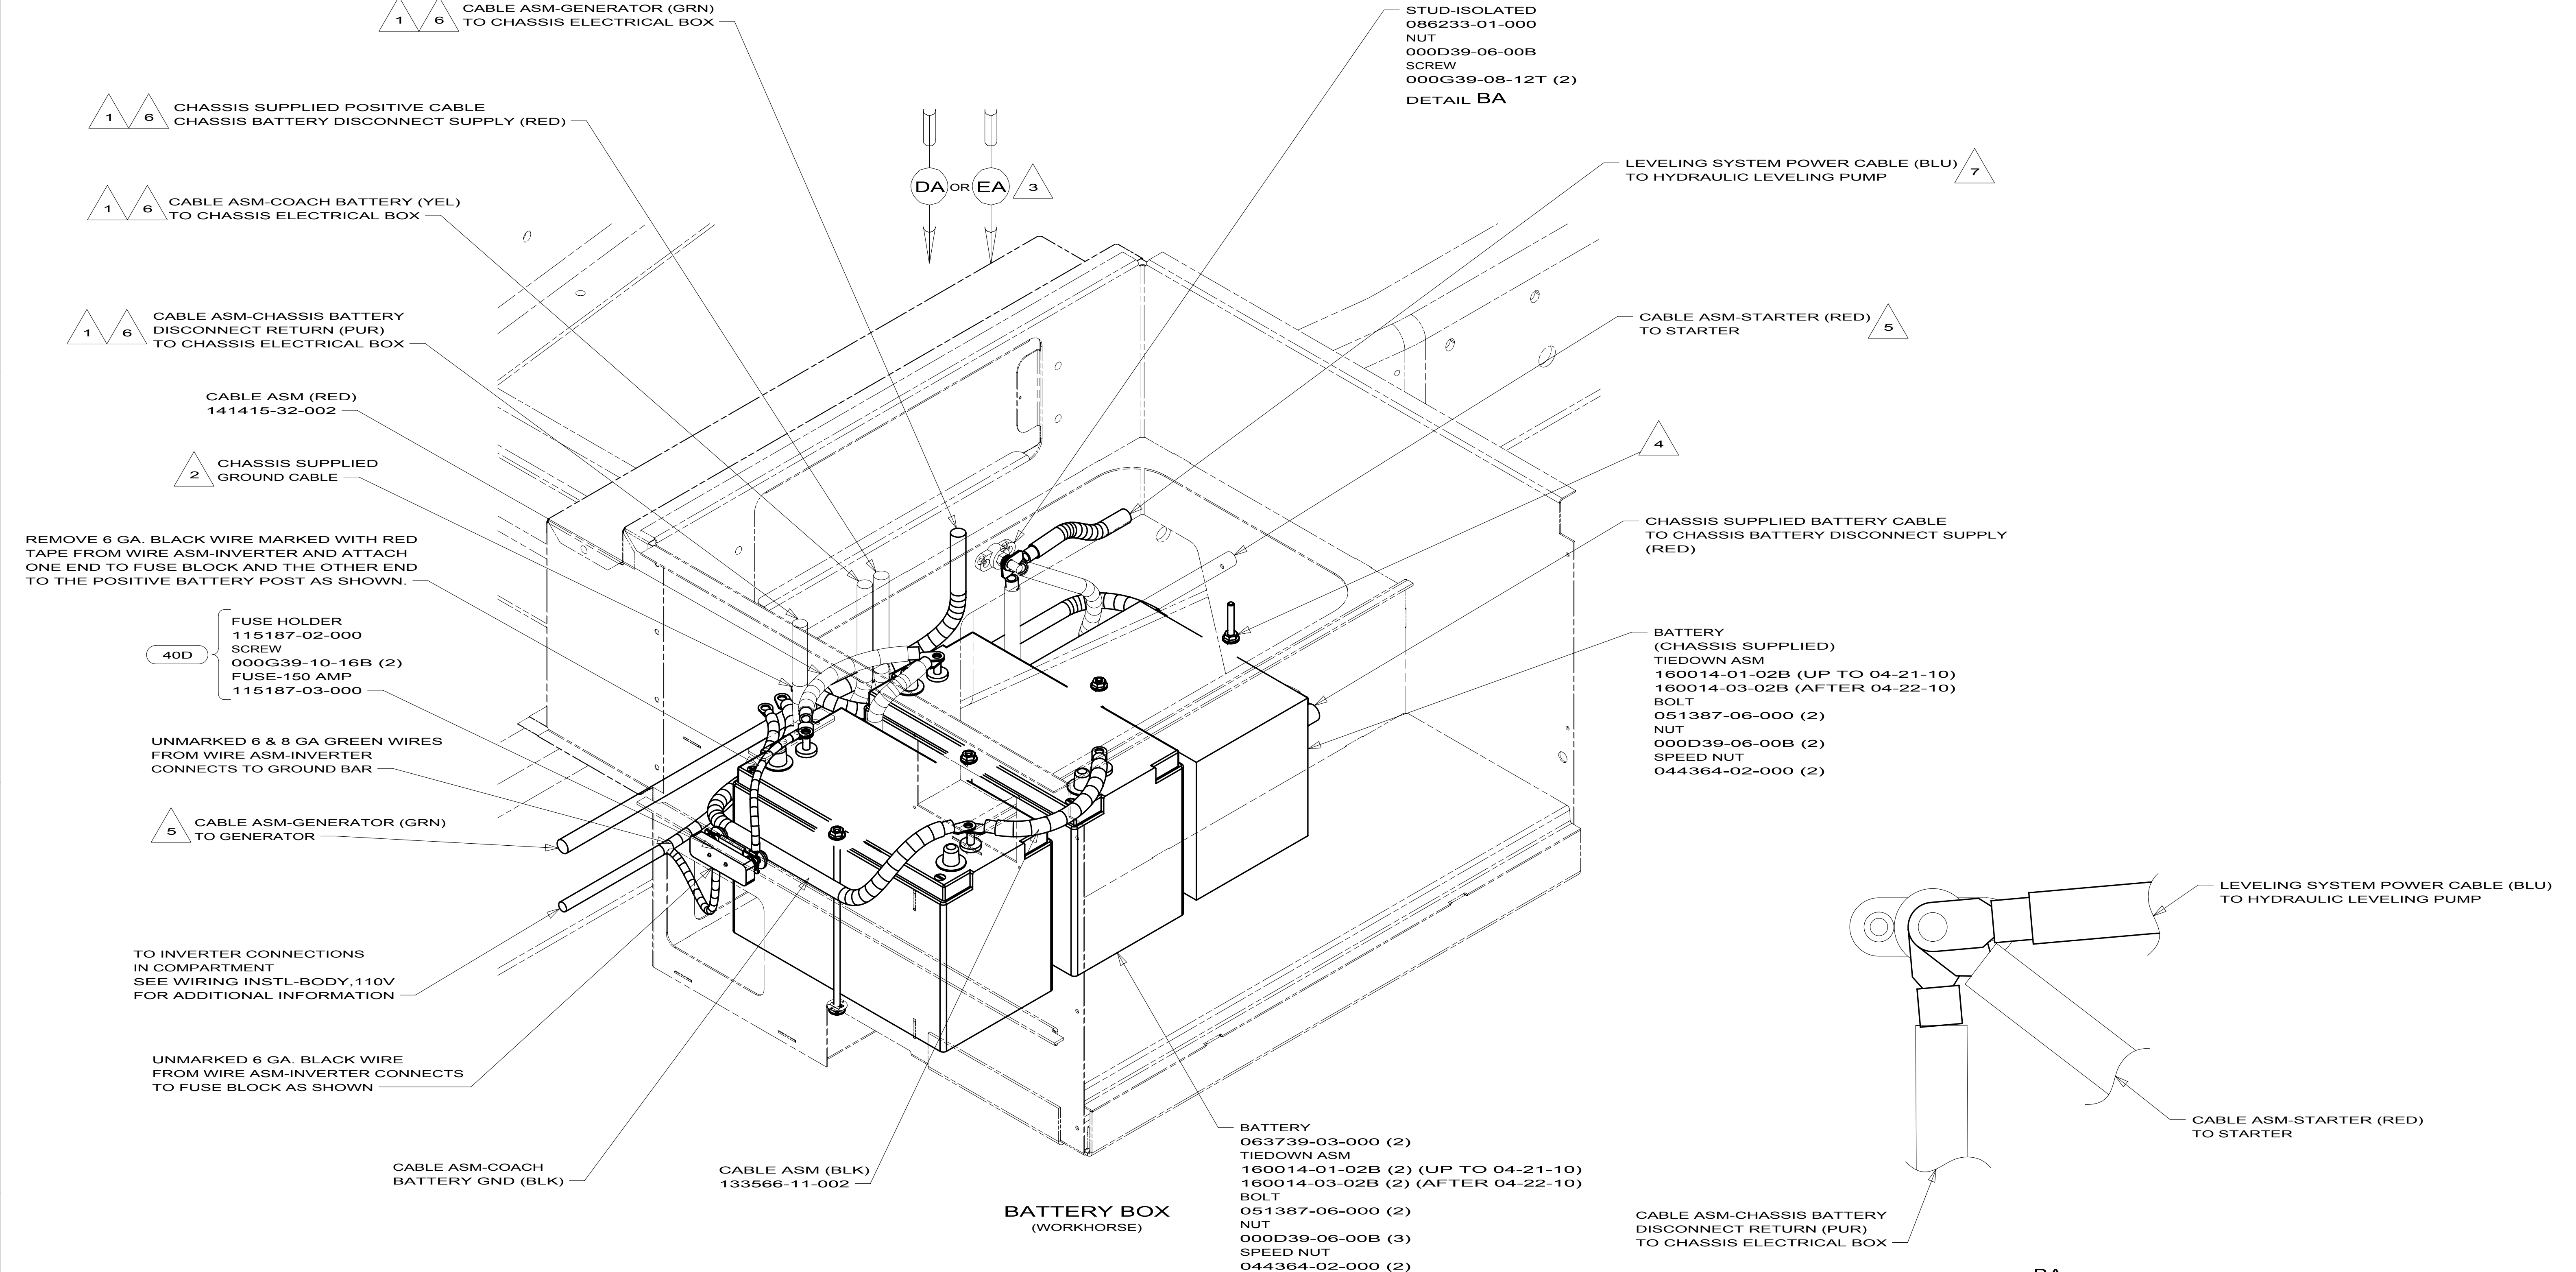

- NOTES:
- 7 SEE LEVELING SYSTEM INSTL FOR ADDITIONAL INFORMATION.
 - 6 SEE CHASSIS ELECTRICAL BOX ASM FOR ADDITIONAL INFORMATION.
 - 5 SEE WIRING INSTL-CHASSIS FOR ADDITIONAL INFORMATION.
 - 4 USE TWO NUTS HERE TO ACCOUNT FOR BATTERY HEIGHT DIFFERENCE.
 - 3 USED ON J32H, J35P, & J37F.
 - 2 LOCATE CHASSIS SUPPLIED CABLE REDUCE CABLE TO 700MM AND ADD TERMINAL 8348-01-000 TO THE CUT END.
 - 1 CABLE WILL BE ROUTED TO THE RIGHT SIDE OF STEP BOX ON THE F32H. SEE SHT.5

FOR ELECTRICAL TORQUE SPECIFICATIONS SEE DWG NO. 128783-01-000

X-X

FOR ELECTRICAL CALLOUTS SEE DWG NO. 121339-01-000

40D INVERTER-DC/AC,600 WATT

265 CODES/STANDARDS-CSA/CMVSS

1B1 CODES/STANDARDS USA

1B1 265


FIRST USED

10 J-SERIES

DO NOT SCALE DRAWING

TITLE: **BATTERY INSTL**

SHEET 2 PART NO **169929** REV

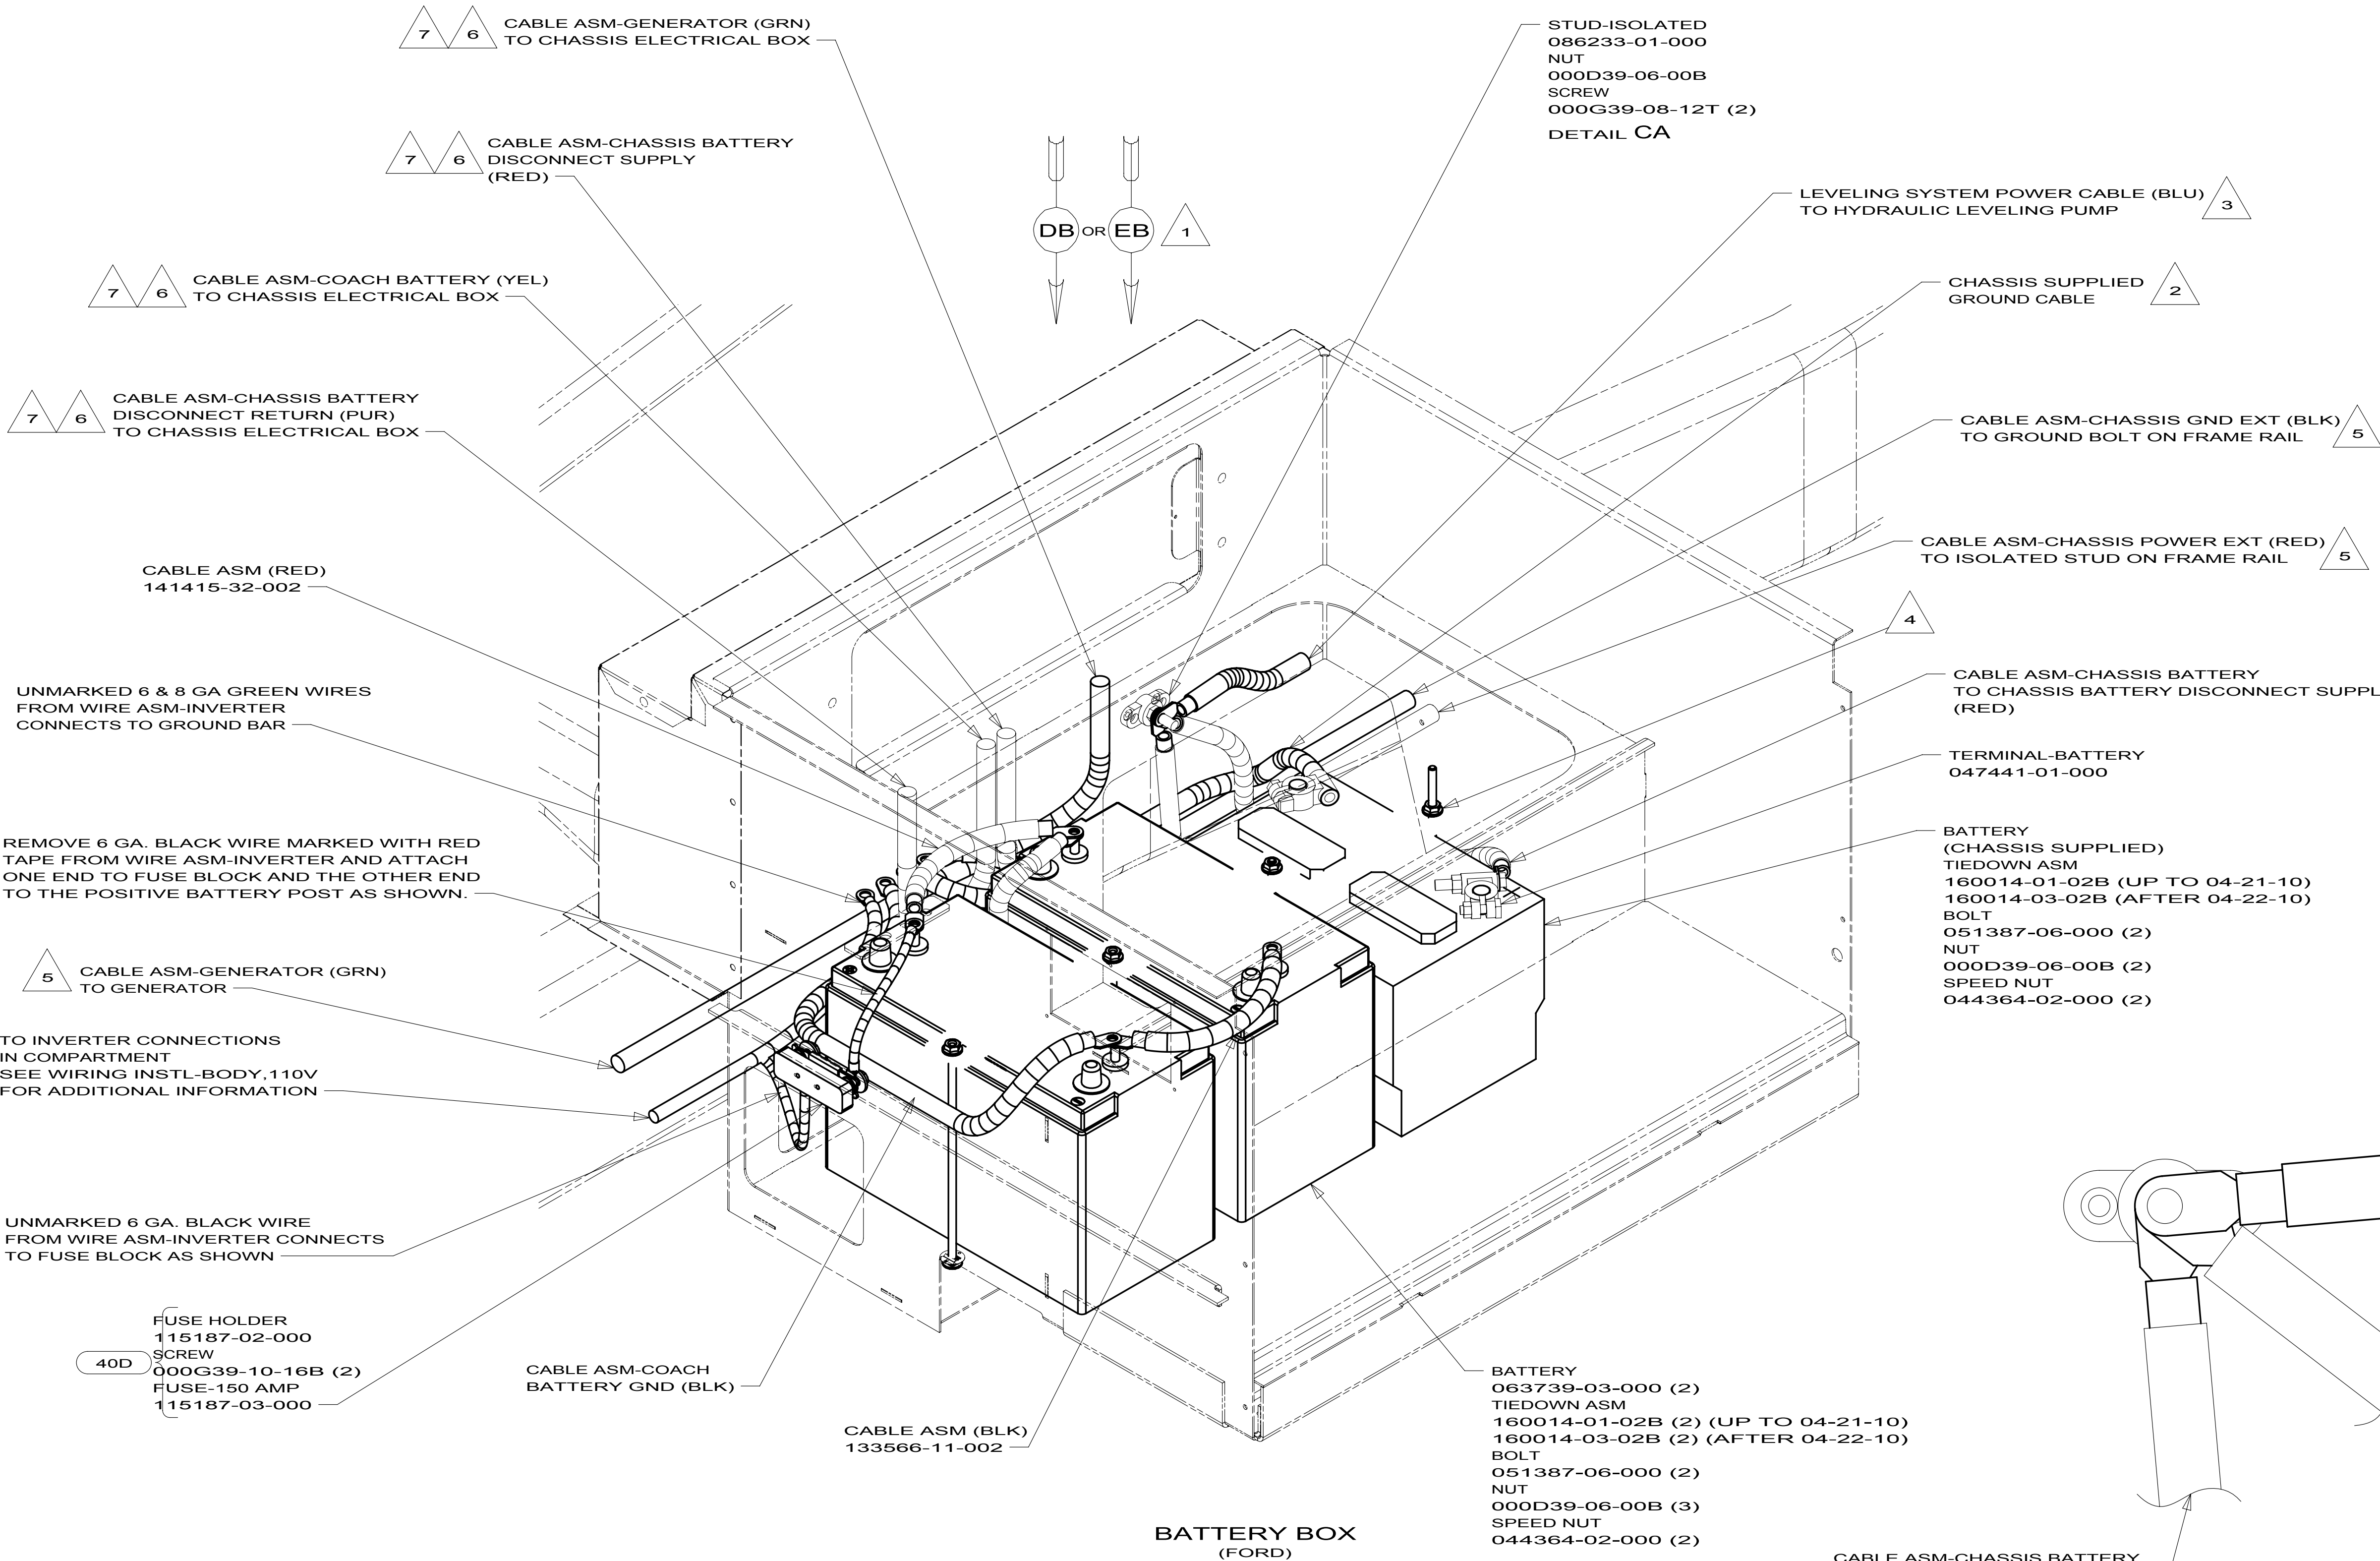

- 7 CABLE WILL BE ROUTED TO THE RIGHT SIDE OF STEP BOX ON THE F32H. SEE SHT.5
- 6 SEE CHASSIS ELECTRICAL BOX ASM FOR ADDITIONAL INFORMATION.
- 5 SEE WIRING INSTL-CHASSIS FOR ADDITIONAL INFORMATION.
- 4 USE TWO NUTS HERE TO ACCOUNT FOR BATTERY HEIGHT DIFFERENCE.
- 3 SEE LEVELING SYSTEM INSTL FOR ADDITIONAL INFORMATION.
- 2 LOCATE CHASSIS SUPPLIED GROUND WIRES TO CABLE, AND REDUCE LENGTH TO 700MM AND ADD TERMINAL 8348-01-000 TO THE CUT END.
- 1 USED ON J32H, J35P, & J37F.

NOTES:


FOR ELECTRICAL TORQUE SPECIFICATIONS SEE DWG NO. 128783-01-000

X-X

FOR ELECTRICAL CALLOUTS SEE DWG NO. 121339-01-000

- 40D INVERTER-DC/AC,600 WATT
- 265 CODES/STANDARDS-CSA/CMVSS
- 1B1 CODES/STANDARDS USA

FIRST USED		
10 J-SERIES		
DO NOT SCALE DRAWING		
TITLE: BATTERY INSTL		
SHEET 3	PART NO 169929	REV

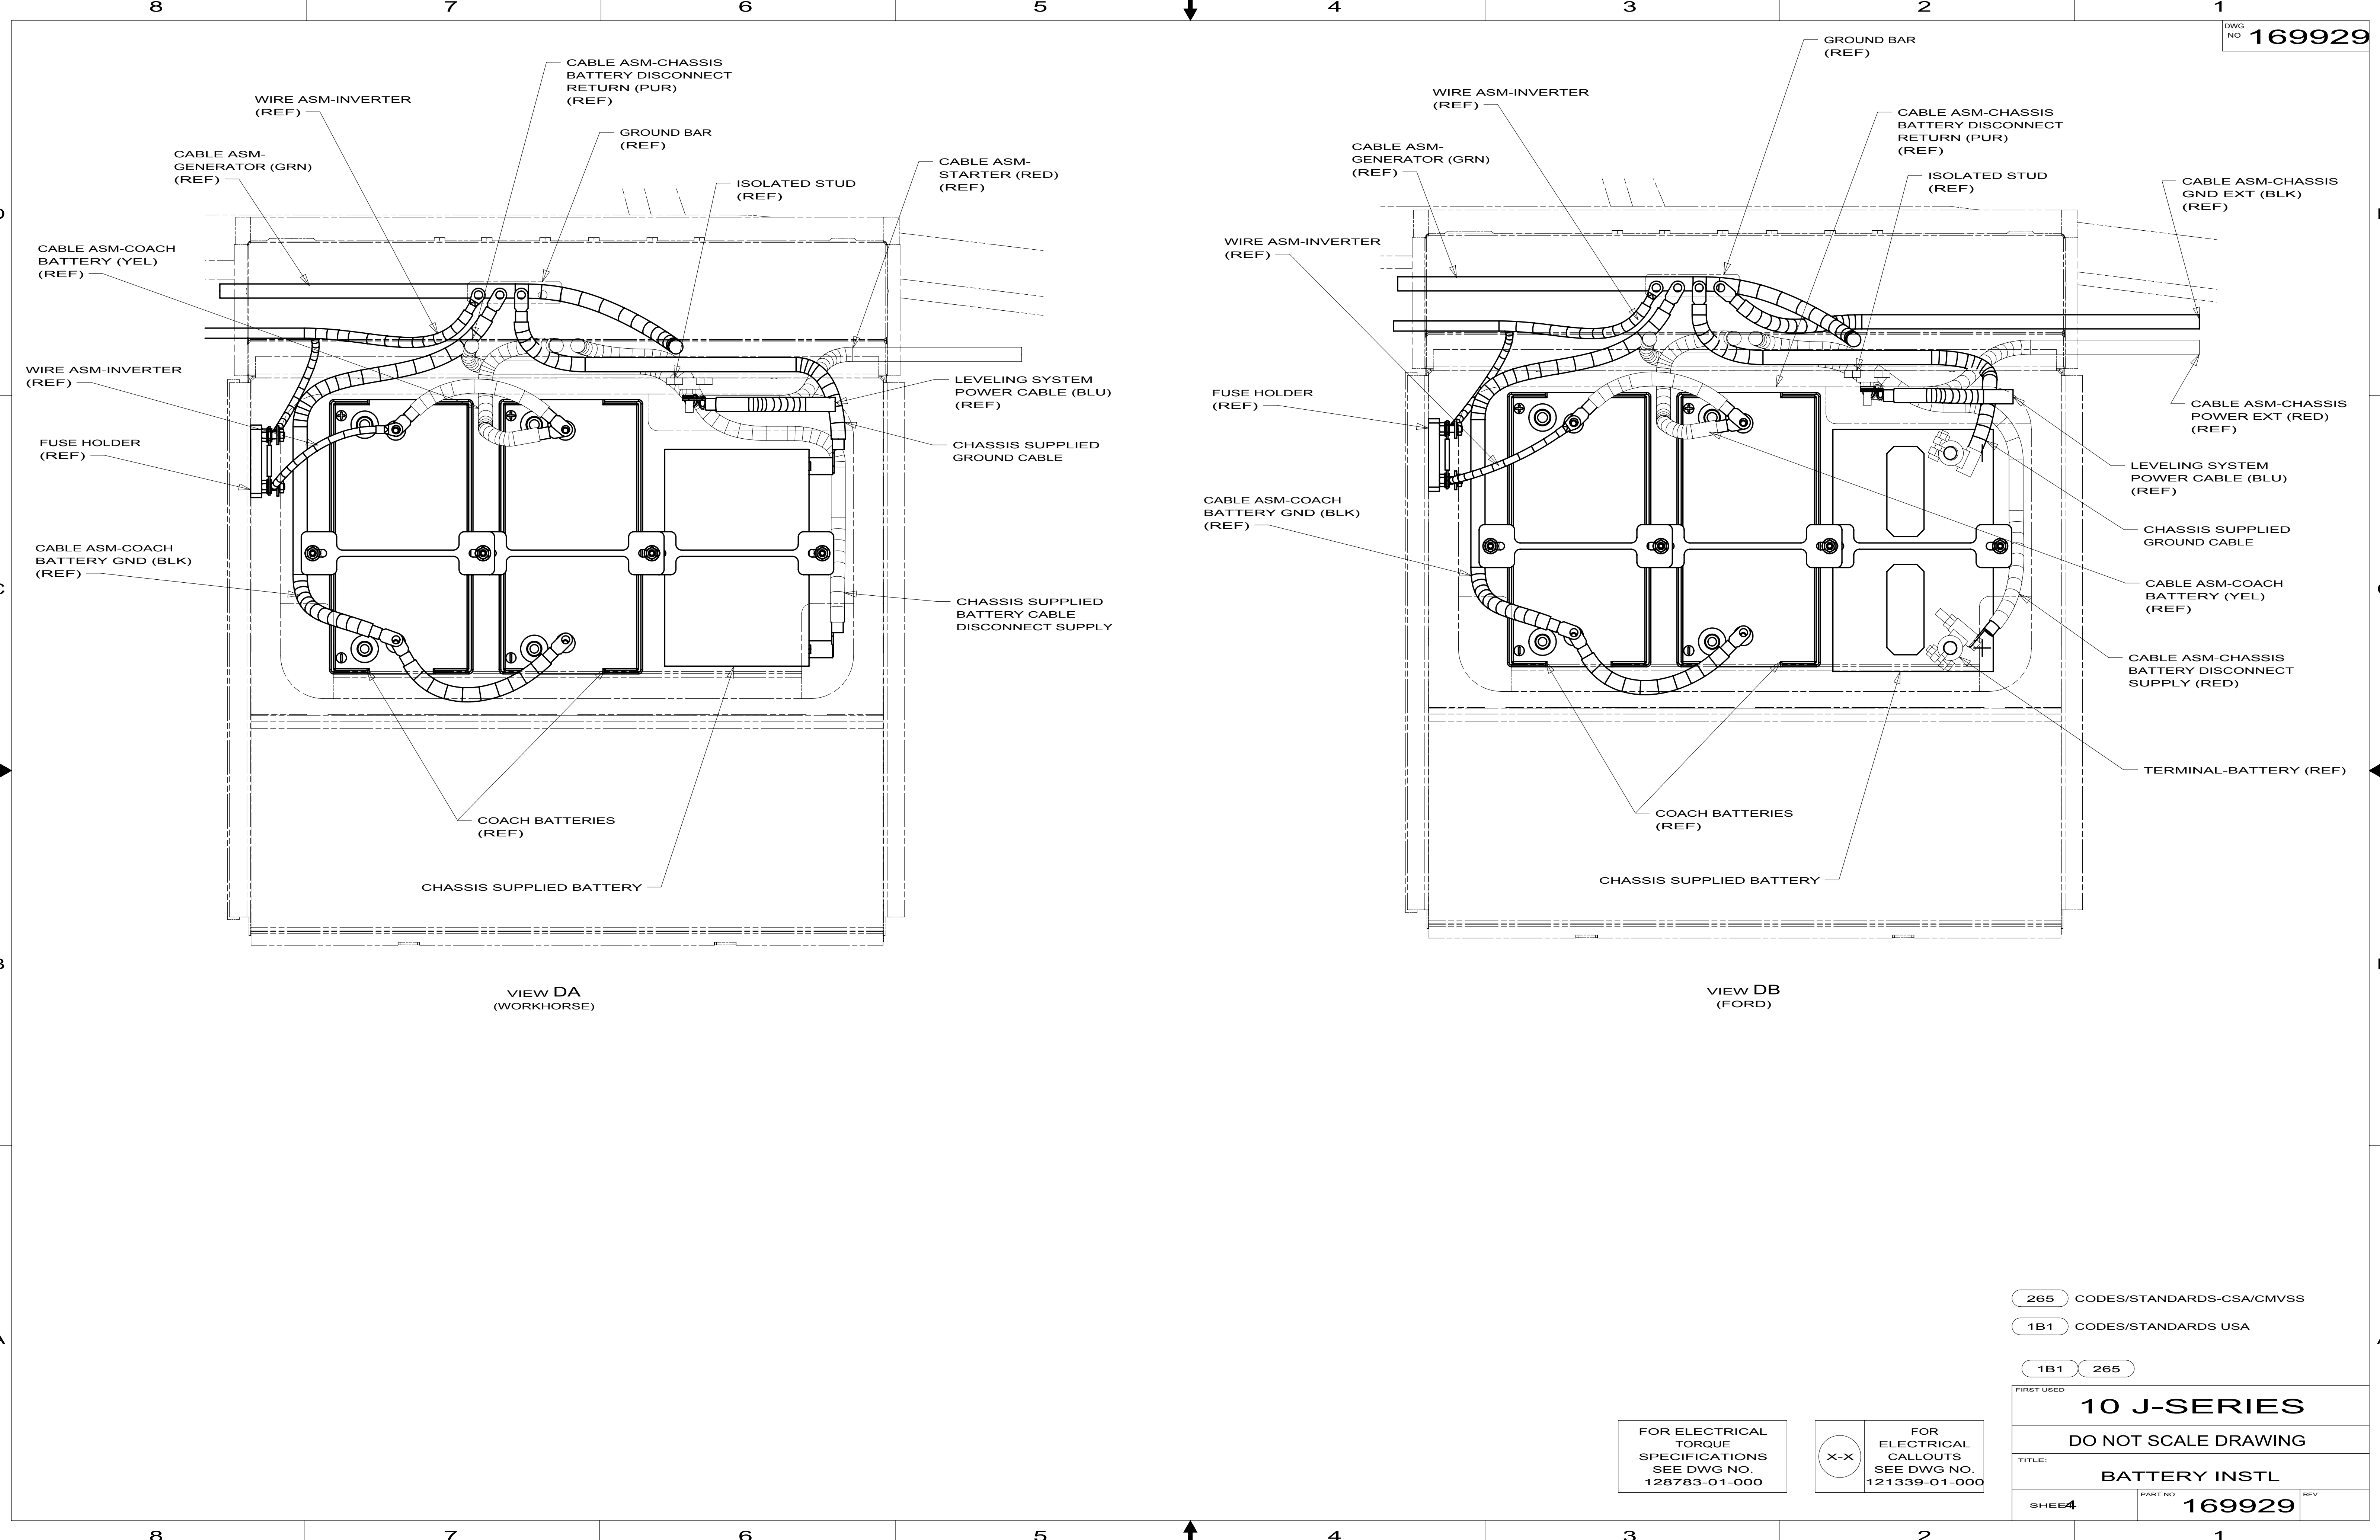

VIEW DA
(WORKHORSE)

VIEW DB
(FORD)


265 CODES/STANDARDS-CSA/CMVSS
1B1 CODES/STANDARDS USA

1B1 265

FIRST USED		
10 J-SERIES		
DO NOT SCALE DRAWING		
TITLE:		
BATTERY INSTL		
SHEET4	PART NO	REV
	169929	

FOR ELECTRICAL
TORQUE
SPECIFICATIONS
SEE DWG NO.
128783-01-000

FOR ELECTRICAL
CALLOUTS
SEE DWG NO.
121339-01-000

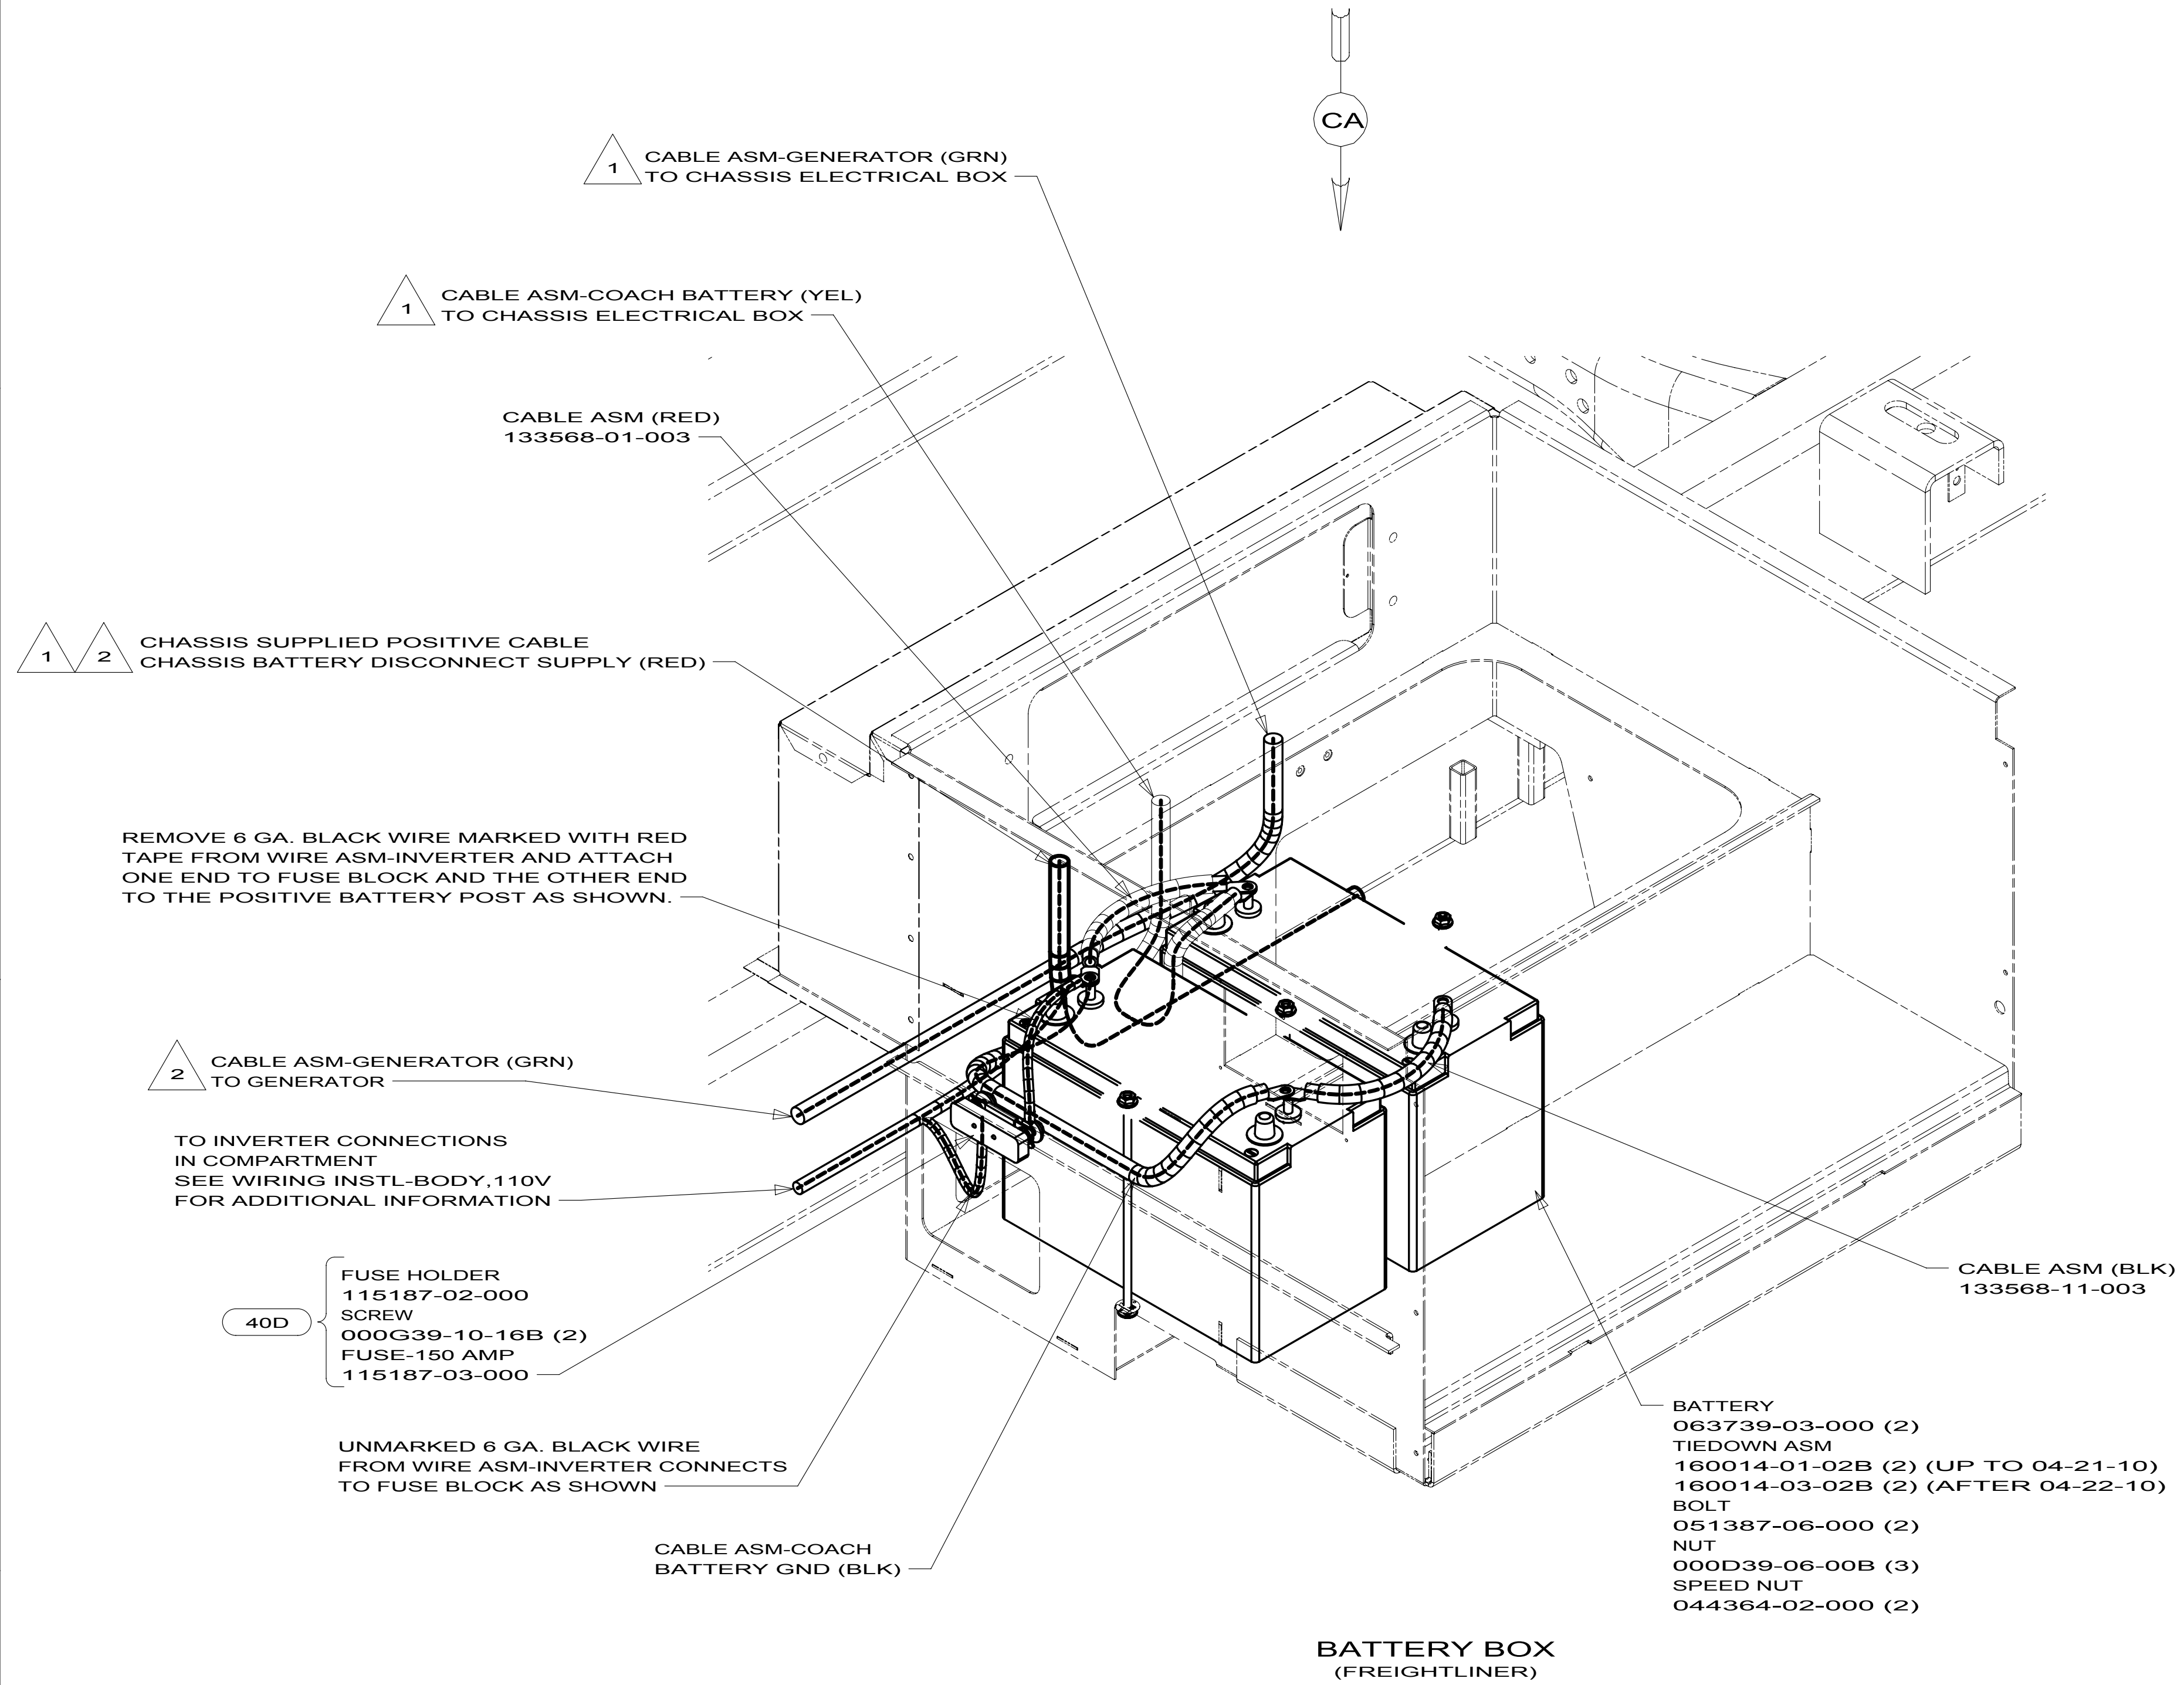

2 SEE WIRING INSTL-CHASSIS FOR ADDITIONAL INFORMATION.

1 SEE CHASSIS ELECTRICAL BOX ASM FOR ADDITIONAL INFORMATION.

NOTES:


- 40D** INVERTER-DC/AC,600 WATT
- 265** CODES/STANDARDS-CSA/CMVSS
- 1B1** CODES/STANDARDS USA

1B1 **265**

FIRST USED		
10 J-FREIGHTLINER		
DO NOT SCALE DRAWING		
TITLE: BATTERY INSTL,FL		
SHEET 2	PART NO 171067	REV

FOR ELECTRICAL TORQUE SPECIFICATIONS SEE DWG NO. 128783-01-000

FOR ELECTRICAL CALLOUTS SEE DWG NO. 121339-01-000

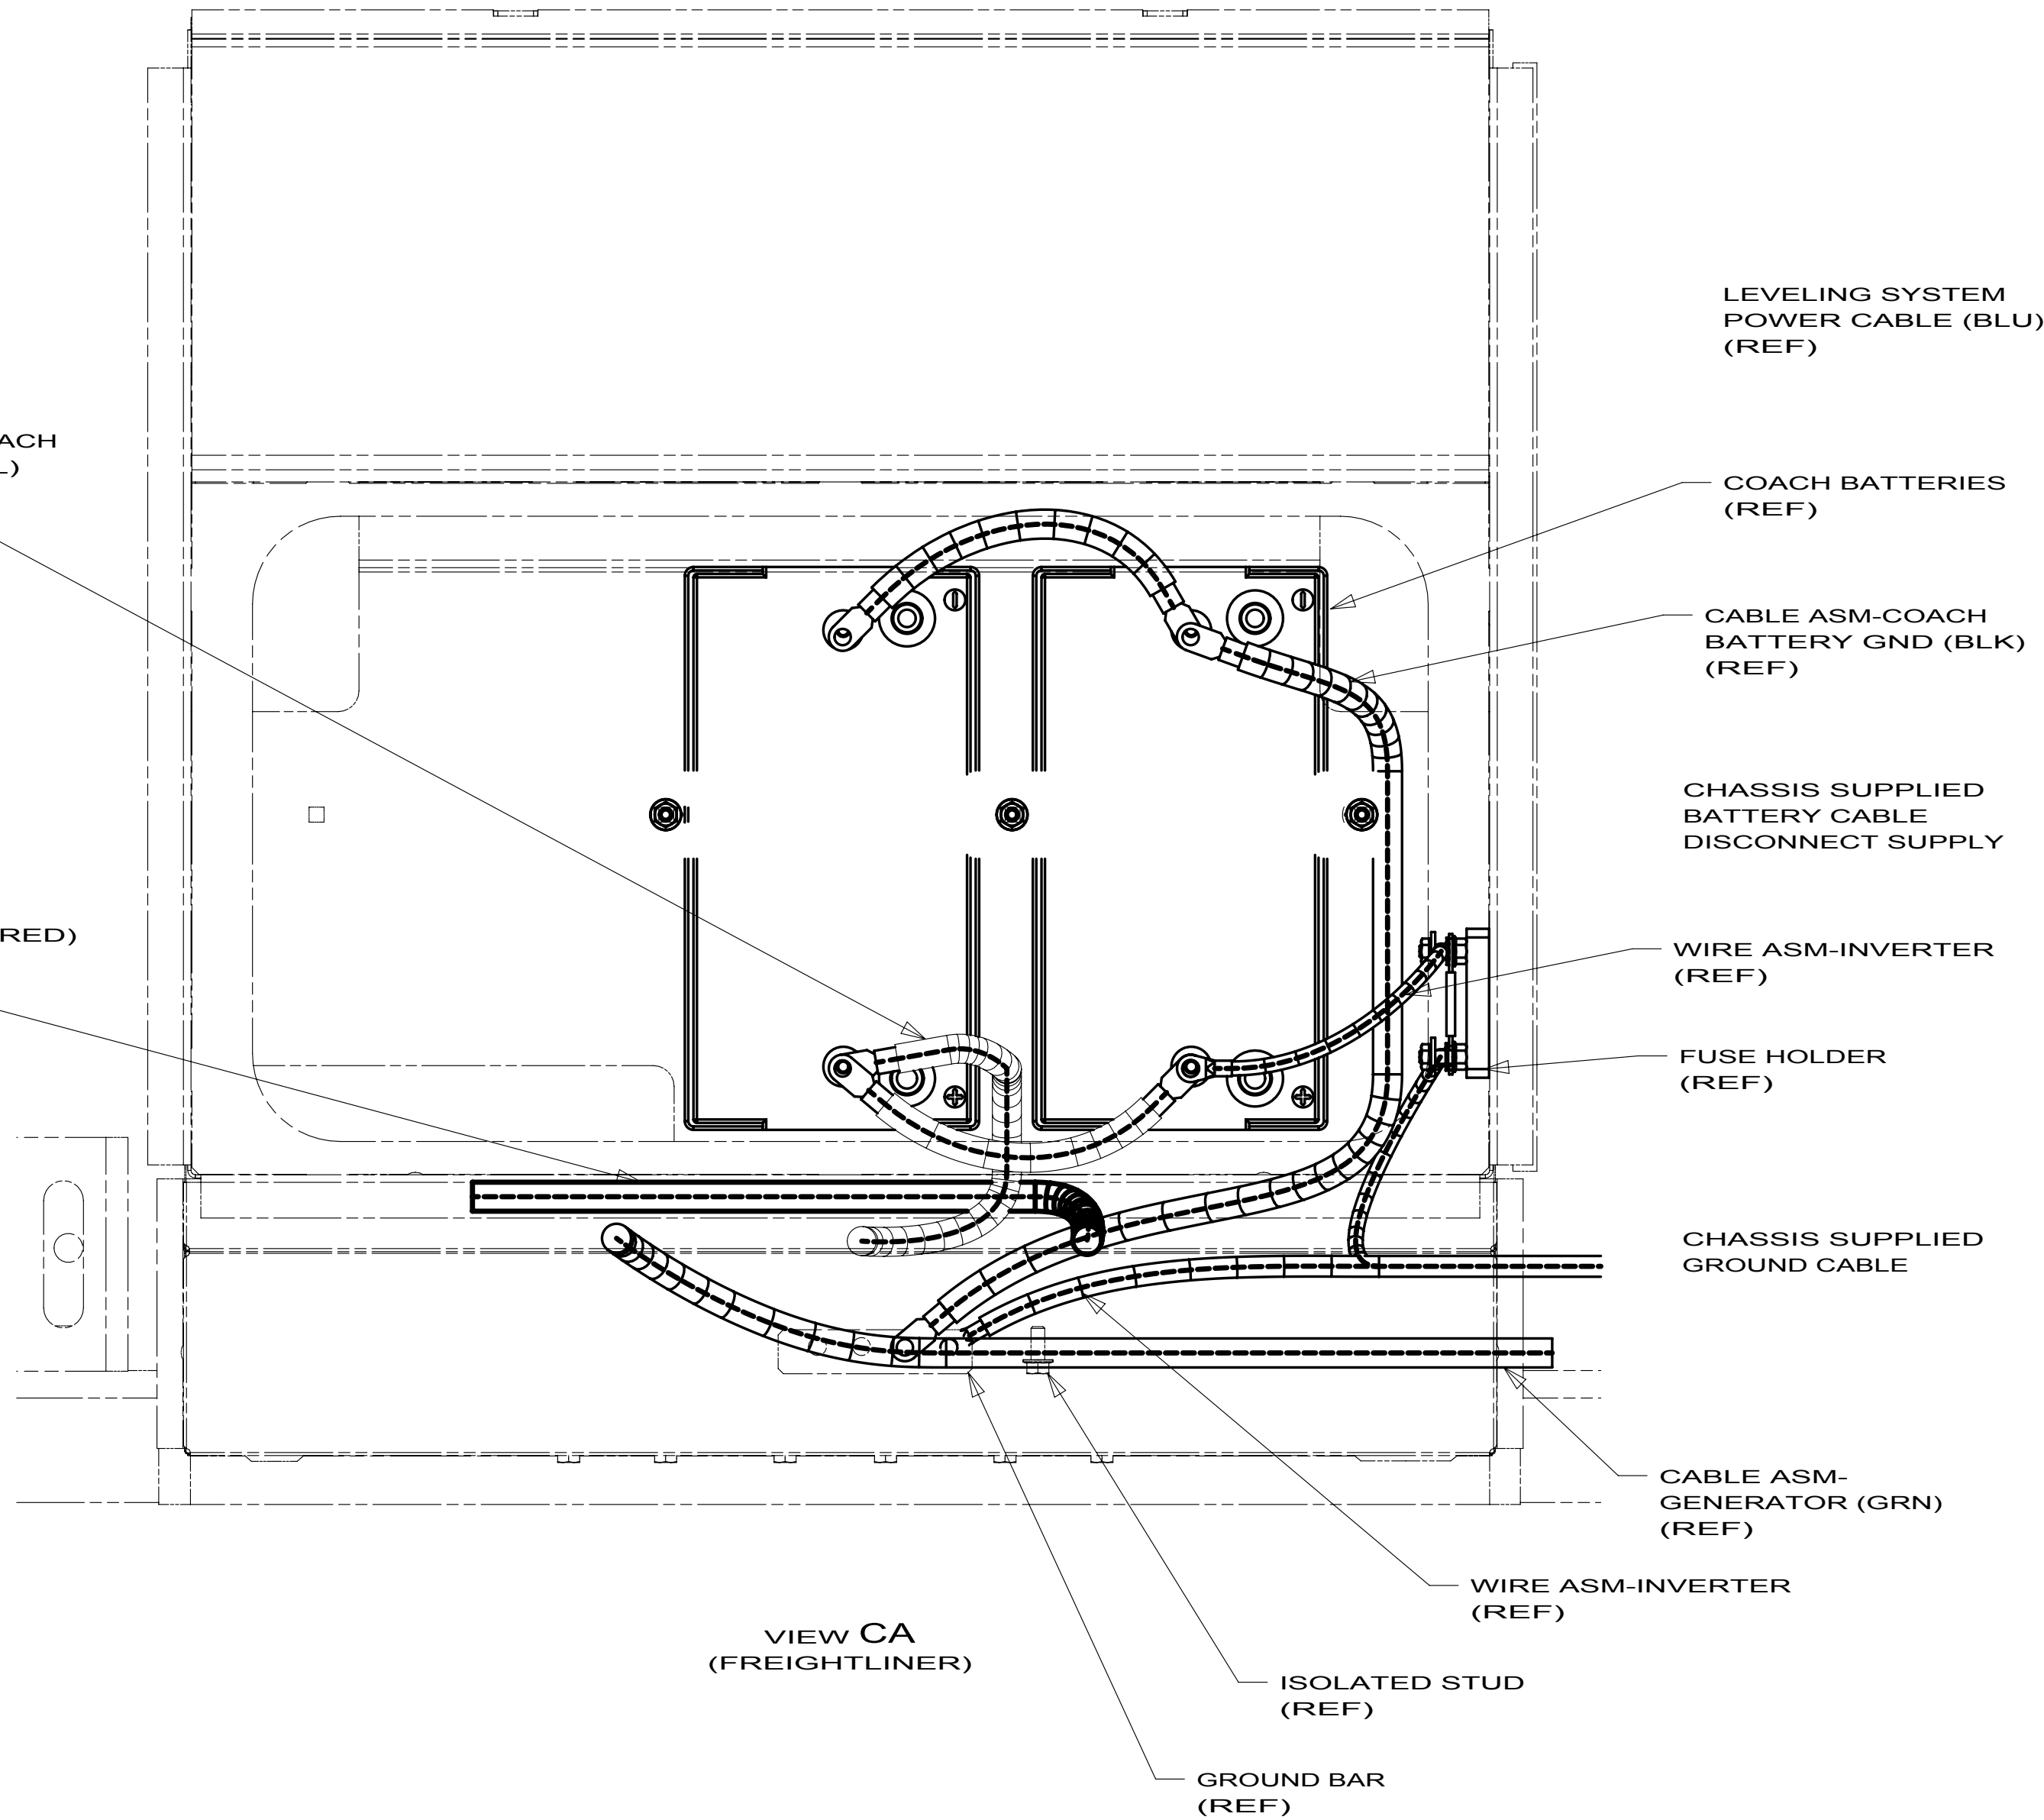

265 CODES/STANDARDS-CSA/CMVSS

1B1 CODES/STANDARDS USA

1B1 265

FIRST USED
10 J-FREIGHTLINER



DO NOT SCALE DRAWING

TITLE:
BATTERY INSTL,FL

SHEET **3** PART NO **171067** REV

FOR ELECTRICAL
TORQUE
SPECIFICATIONS
SEE DWG NO.
128783-01-000

FOR
ELECTRICAL
CALLOUTS
SEE DWG NO.
121339-01-000

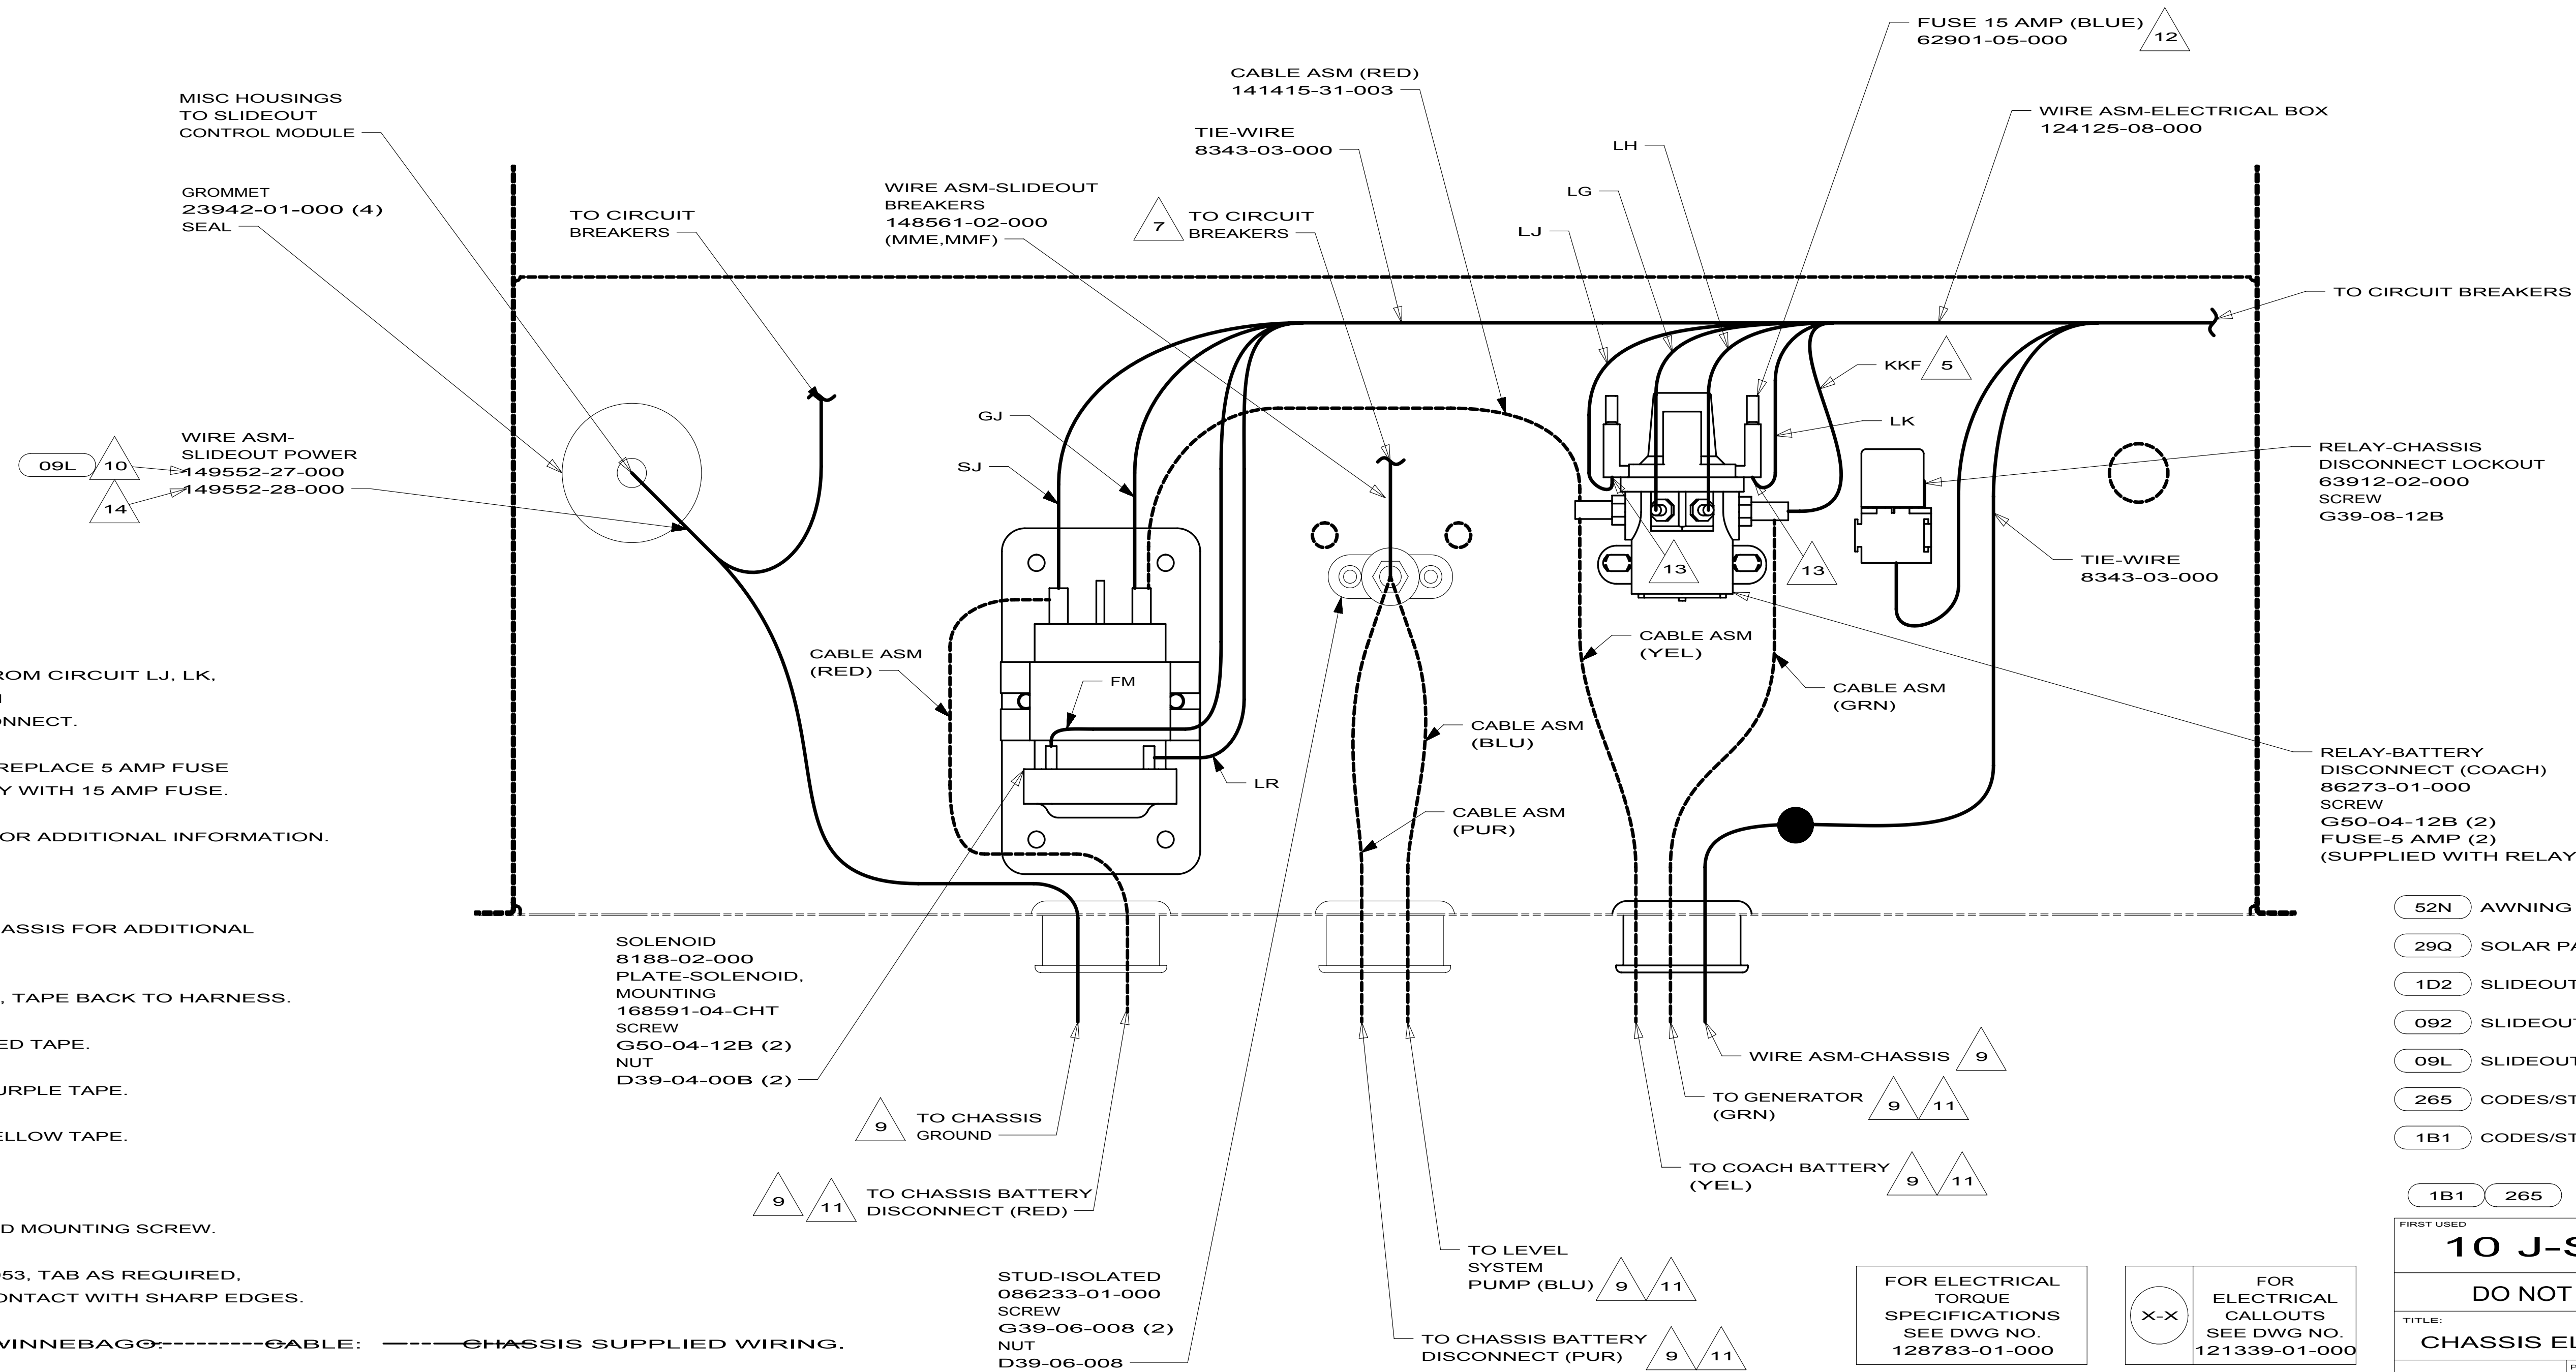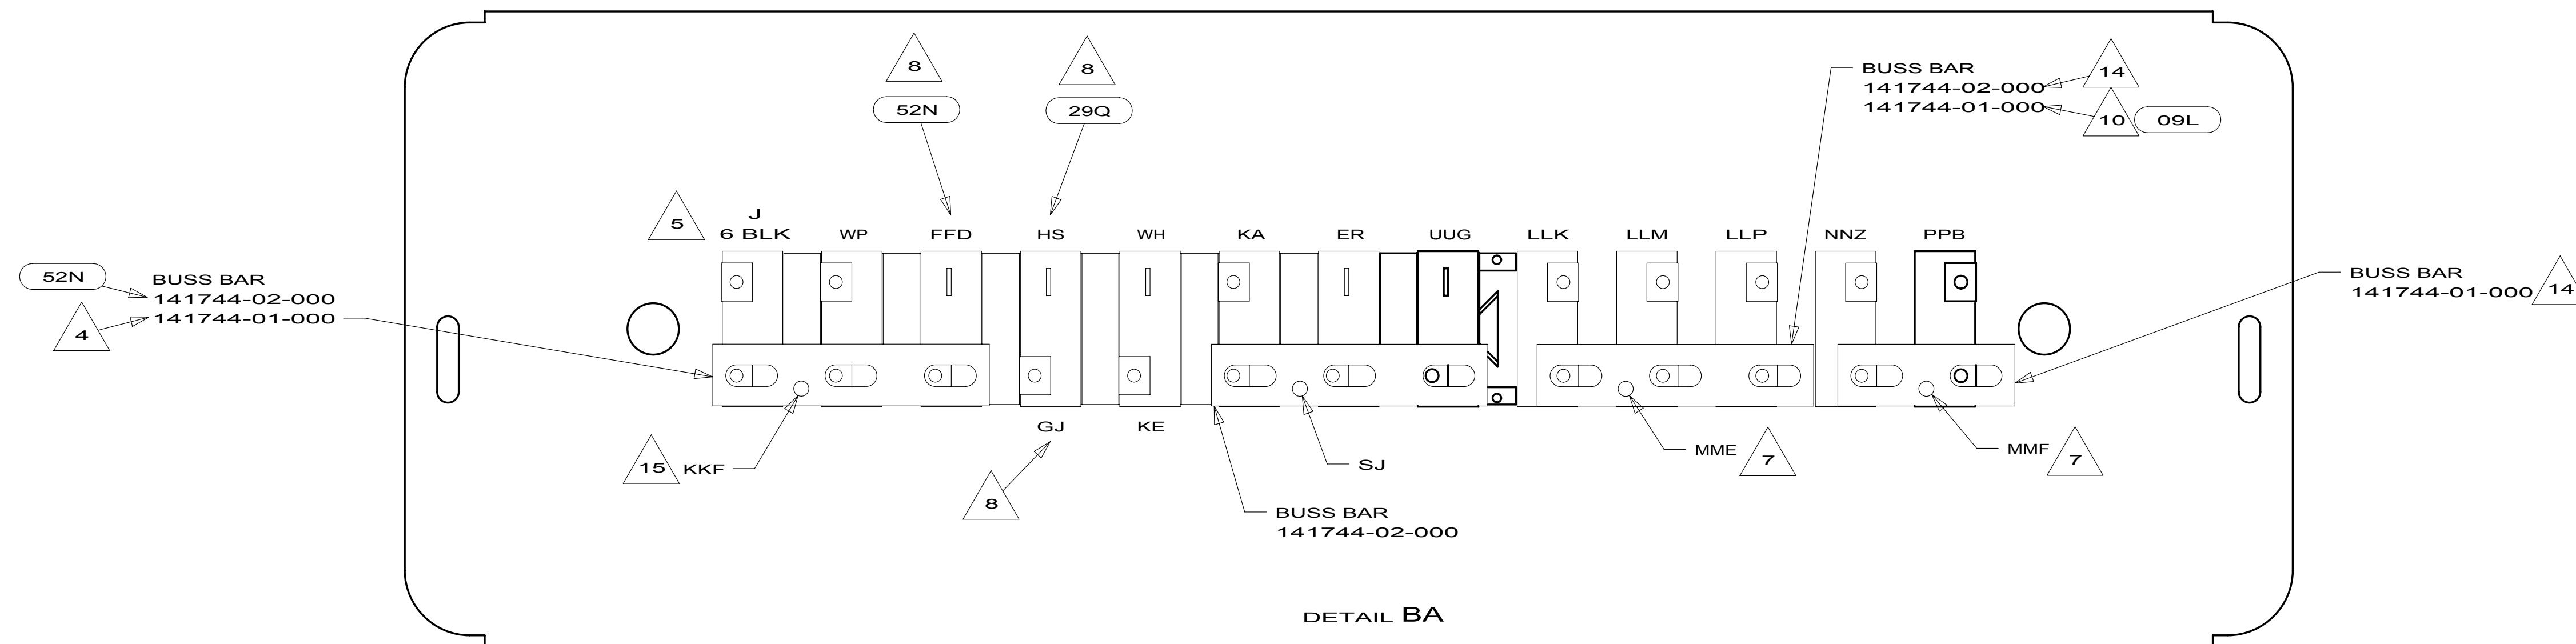

- 14 USED ON J35Z ONLY.
 - 13 INSERT TERMINAL FROM CIRCUIT LJ, LK, INTO FUSE HOLDER ON RELAY-BATTERY DISCONNECT.
 - 12 USED ON J33S ONLY. REPLACE 5 AMP FUSE SUPPLIED WITH RELAY WITH 15 AMP FUSE.
 - 11 SEE BATTERY INSTL FOR ADDITIONAL INFORMATION.
 - 10 USED ON J33S.
 - 9 SEE WIRING INSTL-CHASSIS FOR ADDITIONAL INFORMATION.
 - 8 IF CIRCUIT NOT USED, TAPE BACK TO HARNESS.
 - 7 WIRE MARKED WITH RED TAPE.
 - 6 WIRE MARKED WITH PURPLE TAPE.
 - 5 WIRE MARKED WITH YELLOW TAPE.
 - 4 WITHOUT 52N
 - 3 SECURE WITH SOLENOID MOUNTING SCREW.

2. SECURE CONDUIT 41953, TAB AS REQUIRED, OVER ALL WIRES IN CONTACT WITH SHARP EDGES.

1. LEGEND: ~~WINNEBAGO~~ ~~CABLE~~ ~~CHASSIS SUPPLIED WIRING.~~

NOTES:

52N	AWNING - PATIO, ELECTRIC
29Q	SOLAR PANEL-10 WATT
1D2	SLIDEOUT ROOM-REAR RIGHTHAND
092	SLIDEOUT ROOM - FRONT RIGHT
09L	SLIDEOUT ROOM FRONT LEFT
265	CODES/STANDARDS-CSA/CMVSS
1B1	CODES/STANDARDS USA

FIRST USED

10 J-SERIES FL


DO NOT SCALE DRAWING

TITLE: CHASSIS ELECTRICAL BOX AS

SHEET 2	PART NO 172902	REV
---------	--------------------------	-----

FOR ELECTRICAL
TORQUE
SPECIFICATIONS
SEE DWG NO.
128783-01-000

	FOR ELECTRICAL CALLOUTS SEE DWG NO. 121339-01-00
---	--

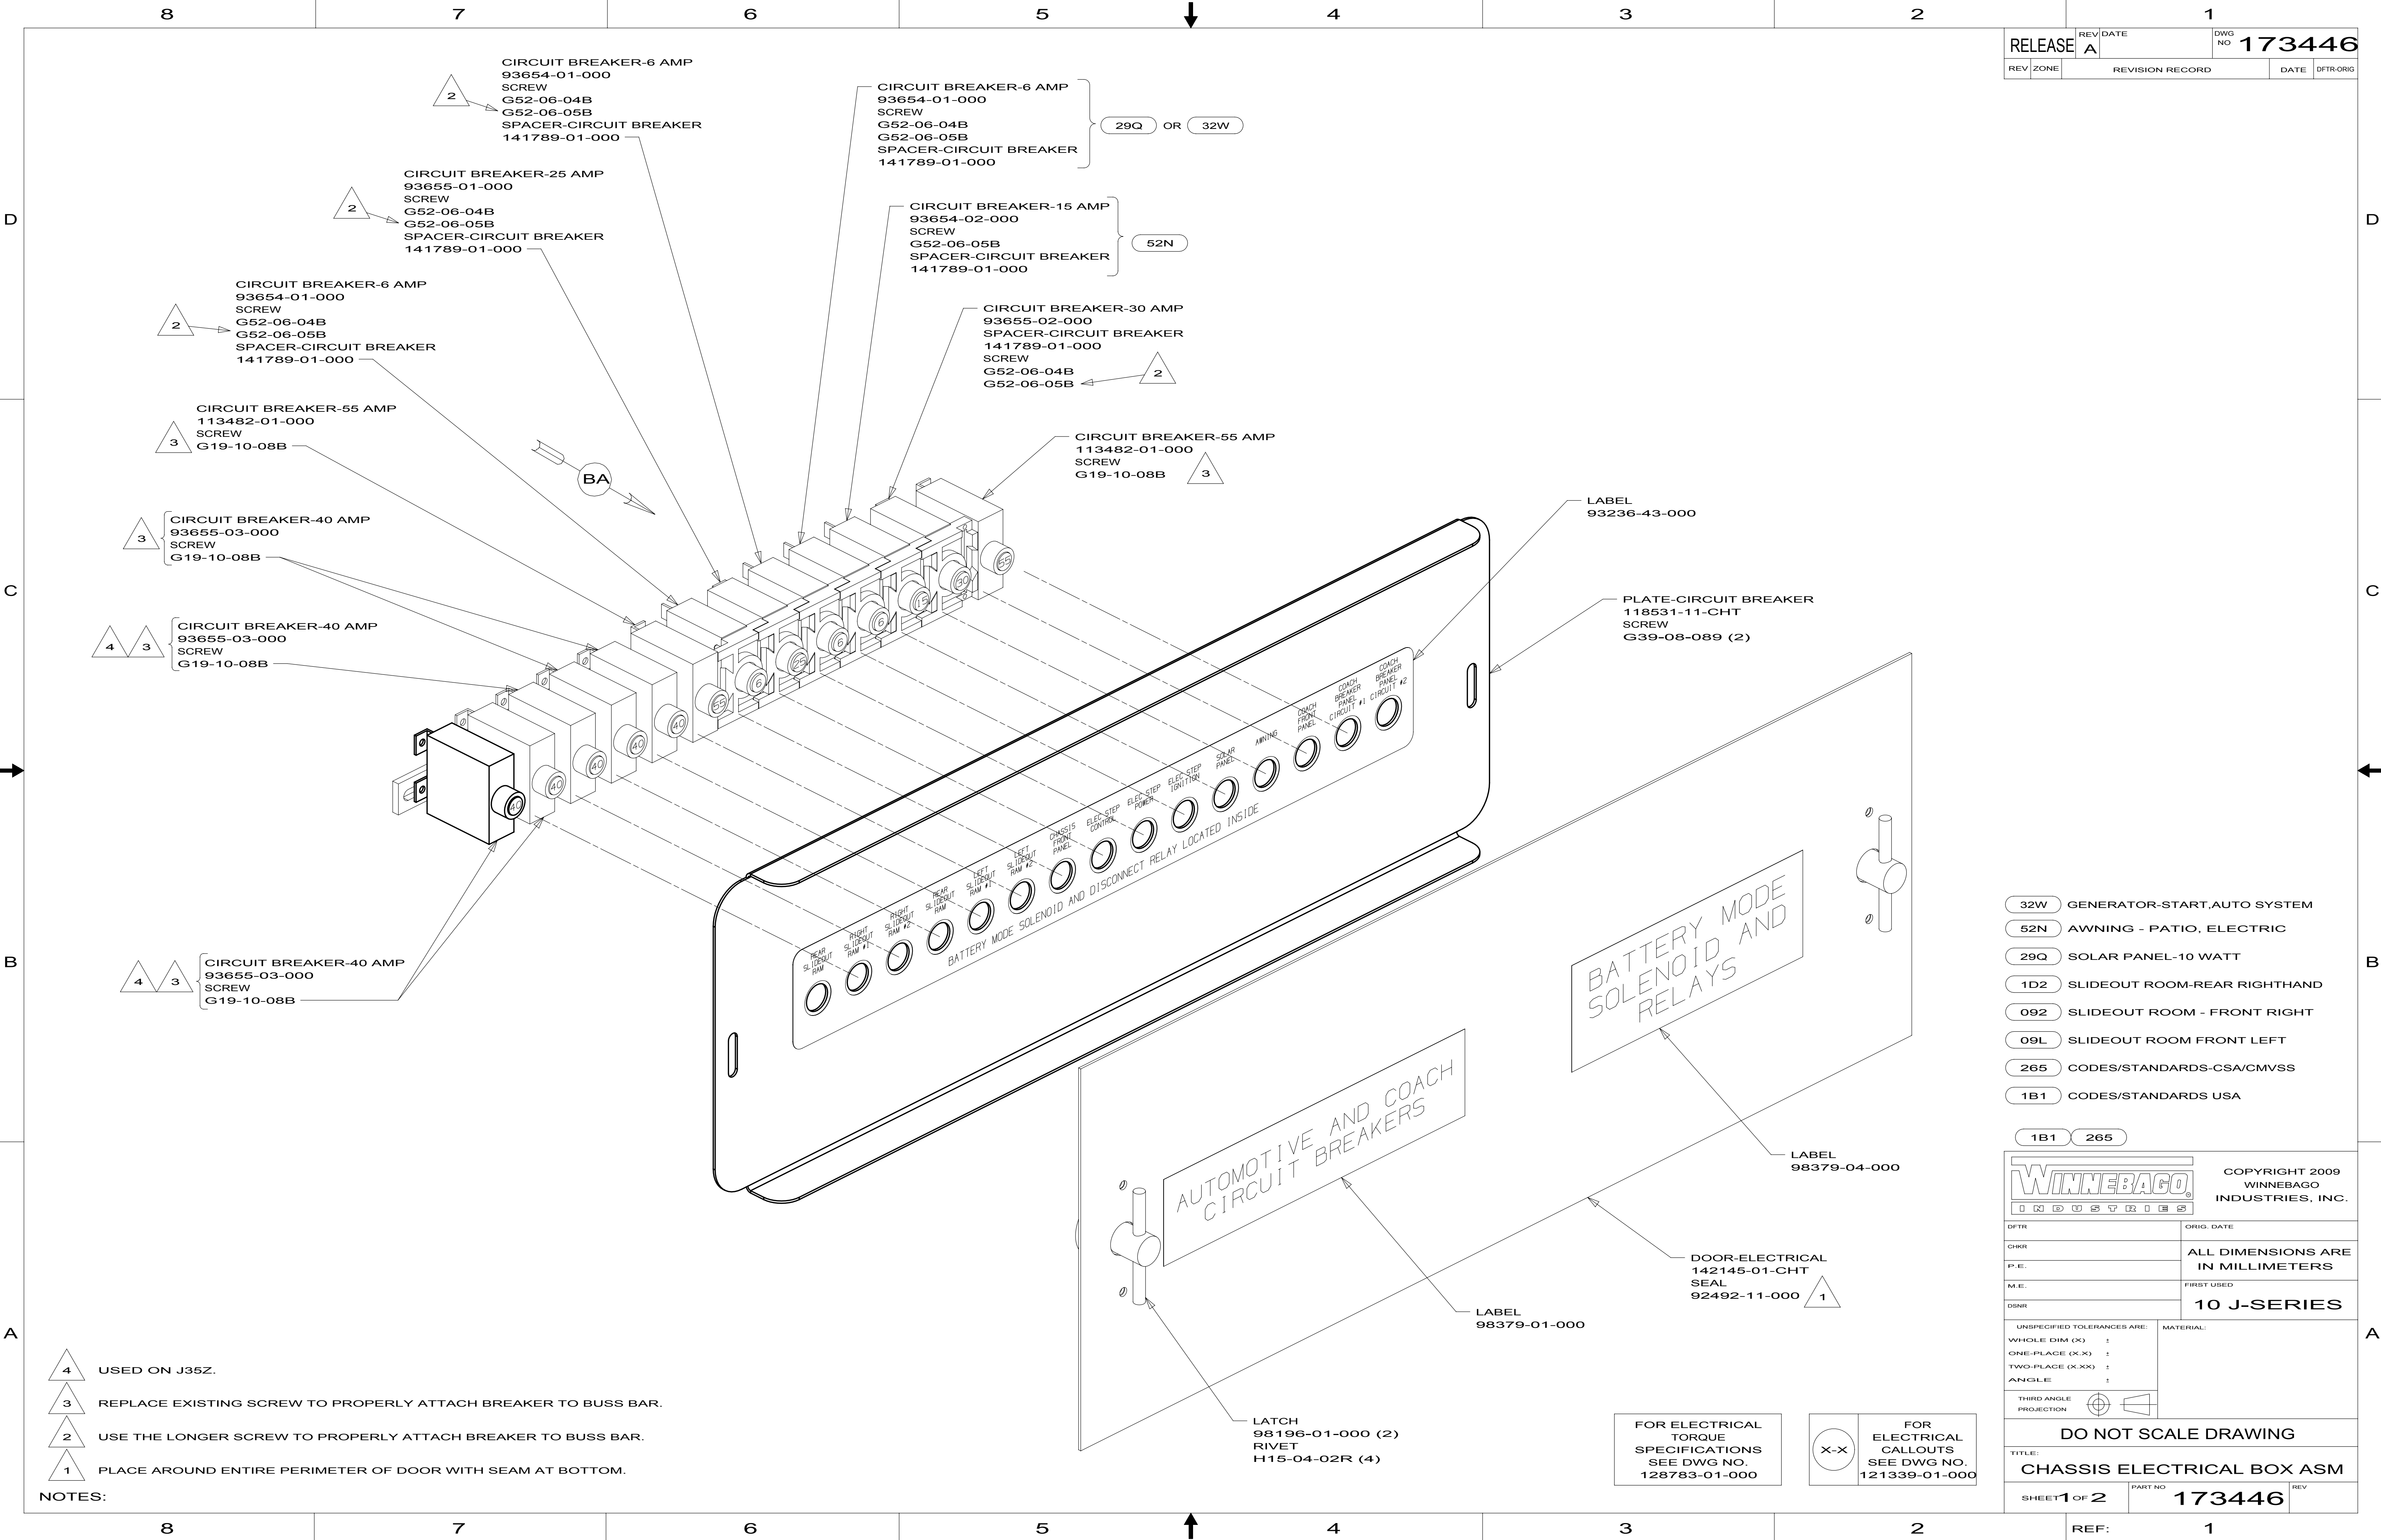

RELEASE		REV	DATE	DWG NO	173446
REV	ZONE	REVISION RECORD		DATE	DFT-ORIG

- 32W GENERATOR-START,AUTO SYSTEM
- 52N AWNING - PATIO, ELECTRIC
- 29Q SOLAR PANEL-10 WATT
- 1D2 SLIDEOUT ROOM-REAR RIGHTHAND
- 092 SLIDEOUT ROOM - FRONT RIGHT
- 09L SLIDEOUT ROOM FRONT LEFT
- 265 CODES/STANDARDS-CSA/CMVSS
- 1B1 CODES/STANDARDS USA

WINNEBAGO INDUSTRIES

COPYRIGHT 2009
WINNEBAGO INDUSTRIES, INC.

DFT-ORIG	ORIG. DATE
CHGR	ALL DIMENSIONS ARE IN MILLIMETERS
P.E.	
M.E.	FIRST USED
DSNR	10 J-SERIES
UNSPECIFIED TOLERANCES ARE:	MATERIAL:
WHOLE DIM (X) ±	
ONE-PLACE (X.X) ±	
TWO-PLACE (X.XX) ±	
ANGLE ±	
THIRD ANGLE PROJECTION	

DO NOT SCALE DRAWING


TITLE:	CHASSIS ELECTRICAL BOX ASM	
SHEET 1 OF 2	PART NO	173446
REF:	1	

- NOTES:
- 4 USED ON J35Z.
 - 3 REPLACE EXISTING SCREW TO PROPERLY ATTACH BREAKER TO BUSS BAR.
 - 2 USE THE LONGER SCREW TO PROPERLY ATTACH BREAKER TO BUSS BAR.
 - 1 PLACE AROUND ENTIRE PERIMETER OF DOOR WITH SEAM AT BOTTOM.

FOR ELECTRICAL TORQUE SPECIFICATIONS SEE DWG NO. 128783-01-000

X-X

FOR ELECTRICAL CALLOUTS SEE DWG NO. 121339-01-000

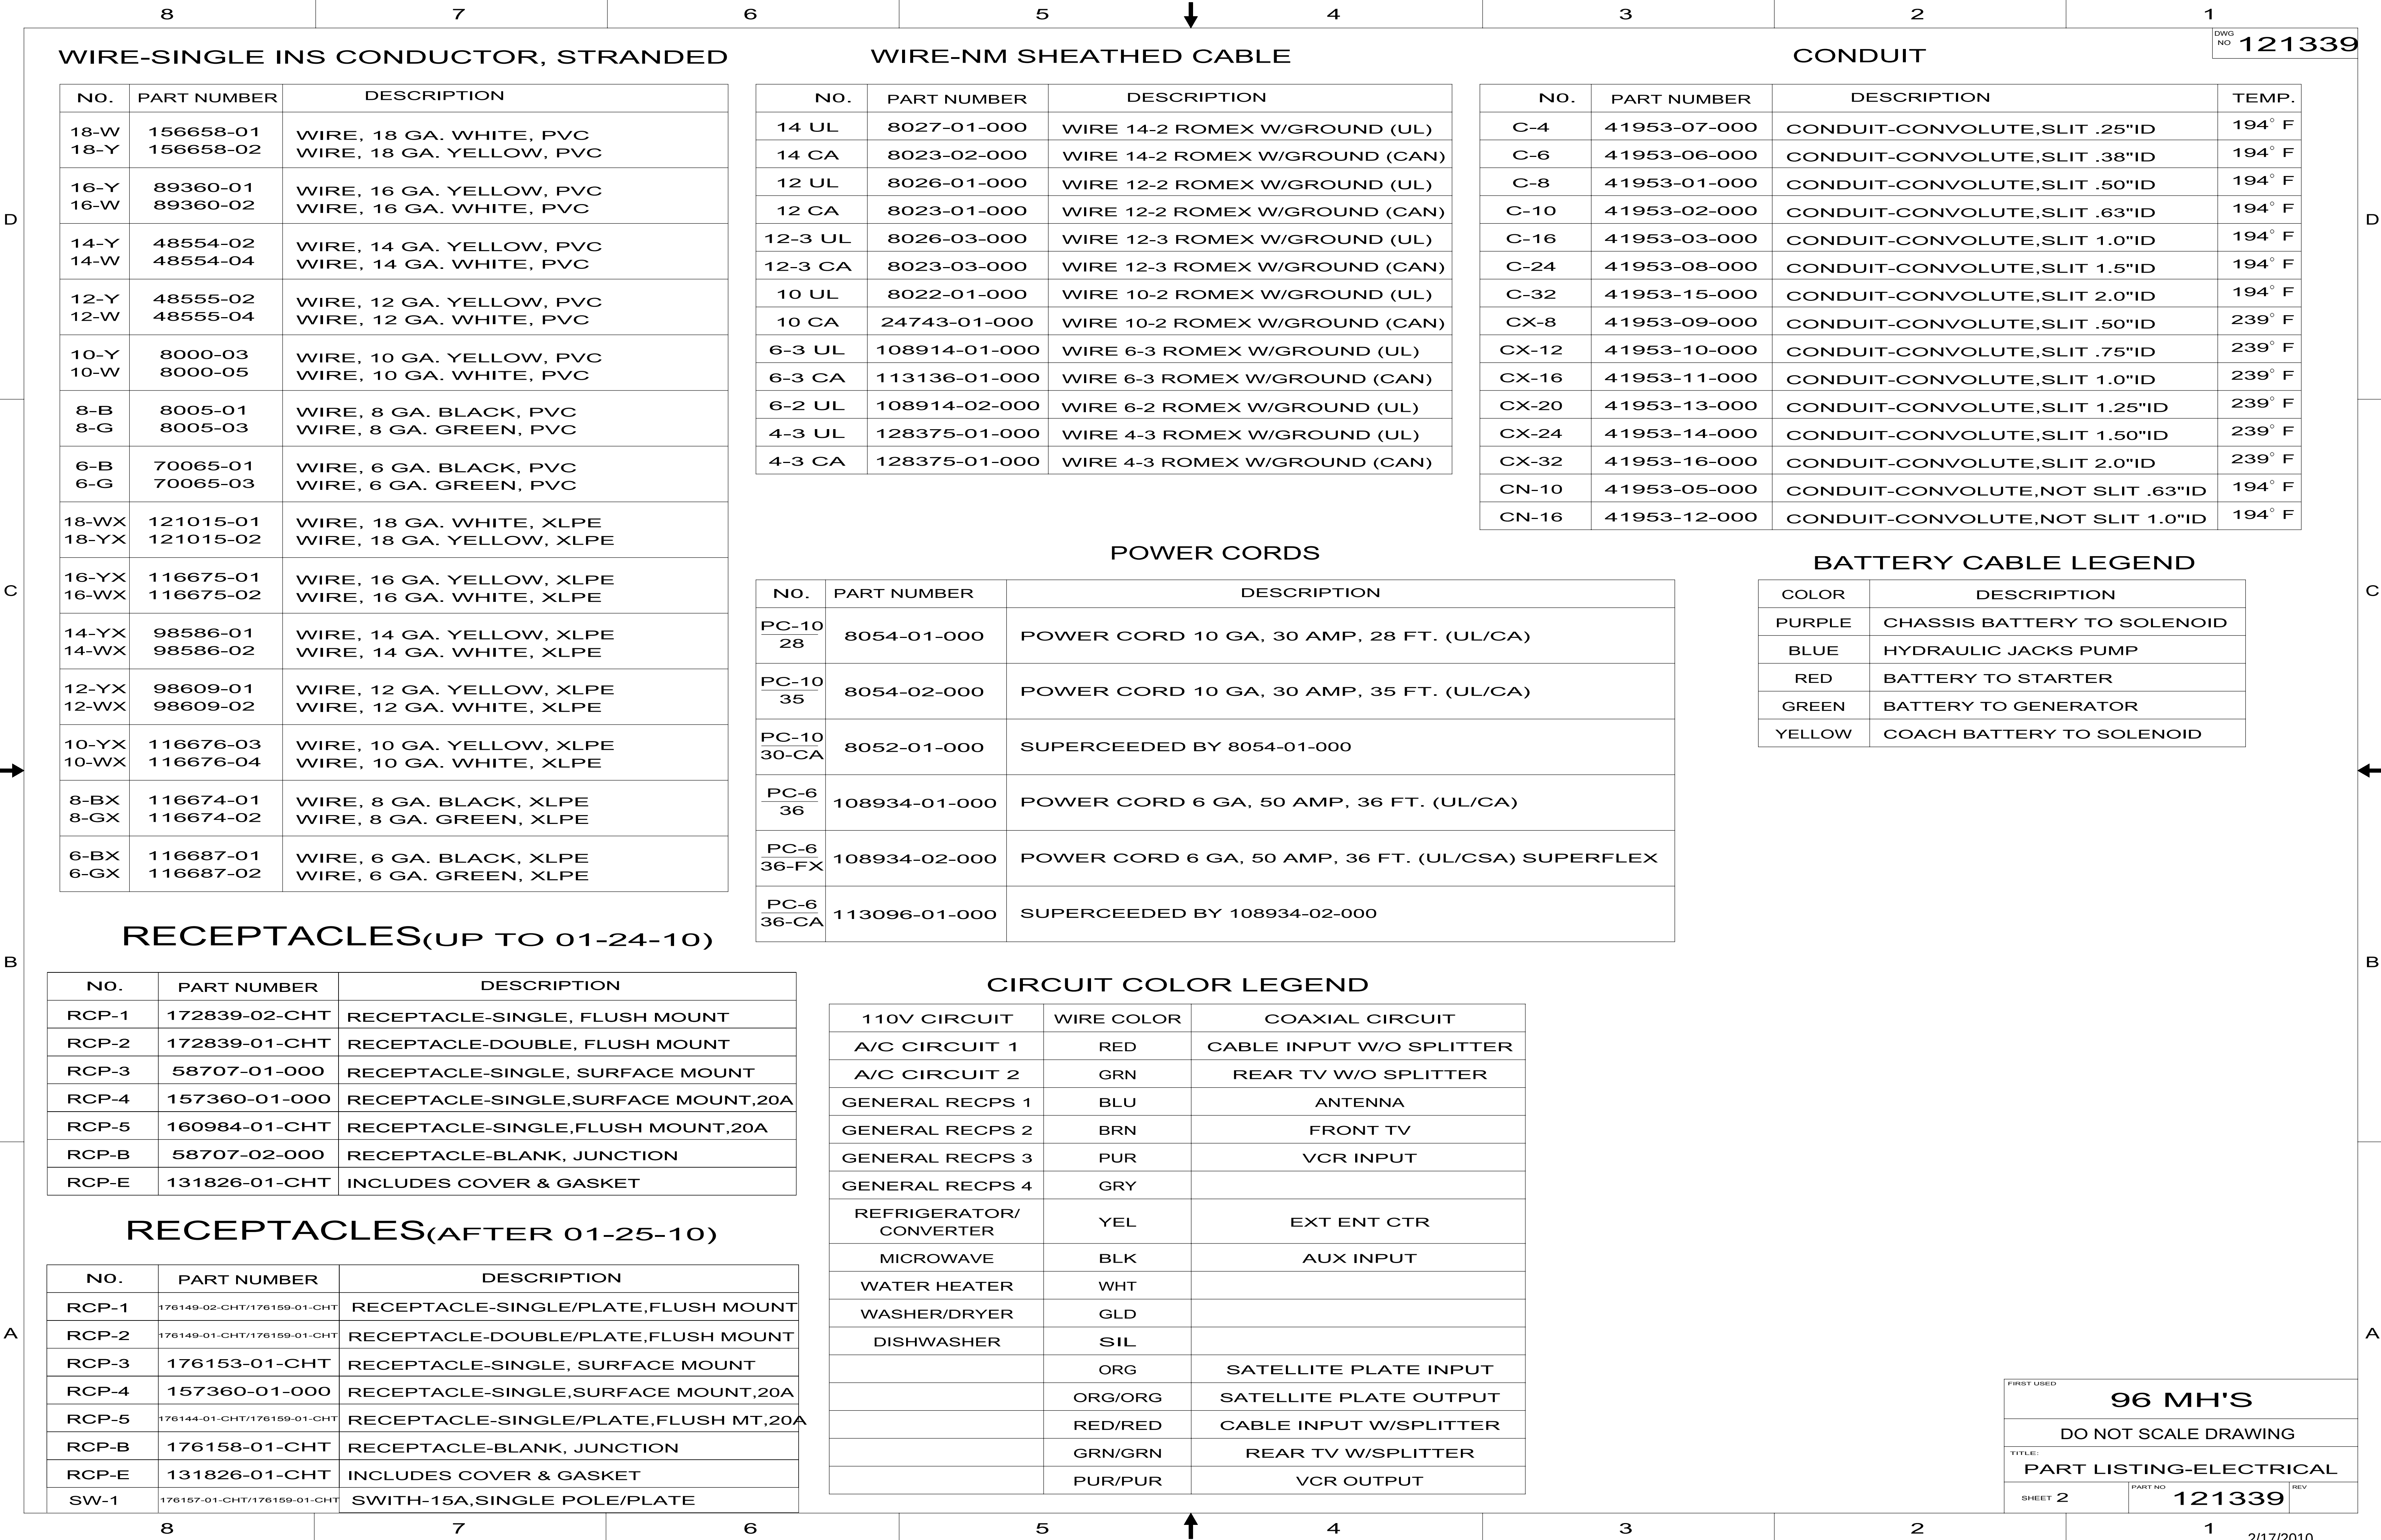

8

7

6

5








4

3


2

1

LAMP ASM-PACKAGE,PANCAKE

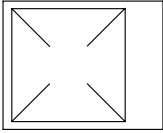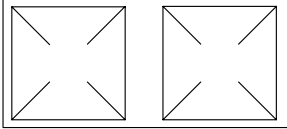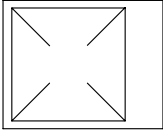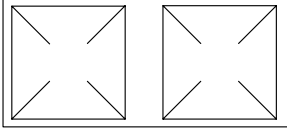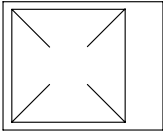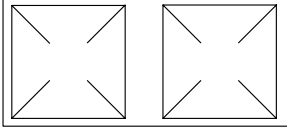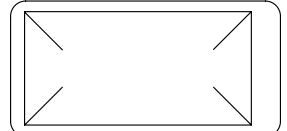NO	PART NUMBER	DESCRIPTION
LF1-1	LAMP 98024-01-CHT SCREW G11-08-16U (4) CONNECTOR 58028-01-000 (2)	LAMP ASM, FROSTED LENS, 1 BULB W/SWITCH PROGRESSIVE DYNAMICS INC. 
LF2-1	LAMP 98024-03-CHT SCREW G11-08-16U (6) CONNECTOR 58028-01-000 (2)	LAMP ASM, FROSTED LENS, 2 BULB W/SWITCH PROGRESSIVE DYNAMICS INC. 
LO1-1	LAMP 98024-05-CHT SCREW G11-08-16U (4) CONNECTOR 58028-01-000 (2)	LAMP ASM, OPTI CLEAR LENS, 1 BULB W/SWITCH PROGRESSIVE DYNAMICS INC. 
LO2-1	LAMP 98024-06-CHT SCREW G11-08-16U (6) CONNECTOR 58028-01-000 (2)	LAMP ASM, OPTI CLEAR LENS, 2 BULB W/SWITCH PROGRESSIVE DYNAMICS INC. 
LF1N1	LAMP 98024-07-CHT SCREW G11-08-16U (4) CONNECTOR 58028-01-000 (2)	LAMP ASM, FROSTED LENS, 1 BULB W/O SWITCH PROGRESSIVE DYNAMICS INC. 
LF2N1	LAMP 98024-08-CHT SCREW G11-08-16U (6) CONNECTOR 58028-01-000 (2)	LAMP ASM, FROSTED LENS, 2 BULB W/O SWITCH PROGRESSIVE DYNAMICS INC. 
LFSN1	LAMP 98024-09-CHT SCREW G11-08-16U (6) CONNECTOR 58028-01-000 (2)	LAMP ASM, SINGLE FROSTED LENS, 2 BULB W/O SWITCH PROGRESSIVE DYNAMICS INC. 

LAMP ASM-PACKAGE,PORCH

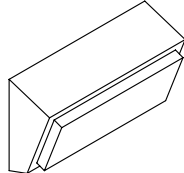NO	PART NUMBER	DESCRIPTION
LEXT-1	LAMP 97917-01-CHT SCREW G67-10-129 (4) CONNECTOR 58028-01-000 (2)	LAMP ASM-PORCH, SURFACE MOUNT BARGMAN 
LEXT-2UL	LAMP 8089-01-000 SCREW G68-06-10E (2) CONNECTOR 58028-01-000 (2)	LAMP ASM-PORCH, RECESSED UL LIST JRV PROD 
LEXT-2CA	LAMP 8089-02-000 SCREW G68-06-10E (2) CONNECTOR 58028-01-000 (2)	LAMP ASM-PORCH, RECESSED CAN LIST JRV PROD 
LEXT-3	LAMP 171513-01-CHT SCREW G67-10-129 (2) CONNECTOR 58028-01-000 (2)	LAMP ASM-PORCH SURFACE MOUNT OPTRONICS

87.0

22.2 R

96

CUT OUT IN PANEL

HALOGEN LAMP

LINE SPRING CLIPS UP WITH RELIEF IN CUT OUT

DETAIL CA

LEGEND

PART NUMBER

QUANTITY

XXXX

XX

PART NUMBER

QUANTITY

XXXXXX

XX

FIRST USED

96 MH'S

DO NOT SCALE DRAWING

TITLE:

PART LISTING-ELECTRICAL

SHEET 3





PART NO121339

REV





DWG NO121339





























2/17/2010

LAMP ASM-PACKAGE,PANCAKE

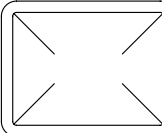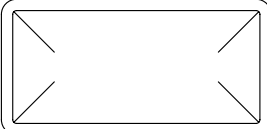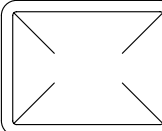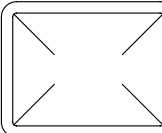NO	PART NUMBER	DESCRIPTION
LF1-2	LAMP 137417-01-CHT SCREW G11-08-16U (4) CONNECTOR 58028-01-000 (2)	LAMP ASM, FROSTED LENS, 1 BULB W/SWITCH PROGRESSIVE DYNAMICS INC. 
LF2-2	LAMP 137417-04-CHT SCREW G11-08-16U (6) CONNECTOR 58028-01-000 (2)	LAMP ASM, FROSTED LENS, 2 BULB W/SWITCH PROGRESSIVE DYNAMICS INC. 
LO1-2	LAMP 137417-02-CHT SCREW G11-08-16U (4) CONNECTOR 58028-01-000 (2)	LAMP ASM, OPTI CLEAR LENS, 1 BULB W/SWITCH PROGRESSIVE DYNAMICS INC. 
LO2-2	LAMP 137417-05-CHT SCREW G11-08-16U (6) CONNECTOR 58028-01-000 (2)	LAMP ASM, OPTI CLEAR LENS, 2 BULB W/SWITCH PROGRESSIVE DYNAMICS INC. 
LF1N2	LAMP 137417-03-CHT SCREW G11-08-16U (4) CONNECTOR 58028-01-000 (2)	LAMP ASM, FROSTED LENS, 1 BULB W/O SWITCH PROGRESSIVE DYNAMICS INC. 
LFSN2	LAMP 137417-06-CHT SCREW G11-08-16U (6) CONNECTOR 58028-01-000 (2)	LAMP ASM, SINGLE FROSTED LENS, 2 BULB W/O SWITCH PROGRESSIVE DYNAMICS INC. 

LAMP ASM-PACKAGE,HALOGEN



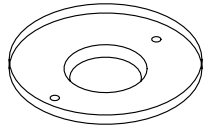
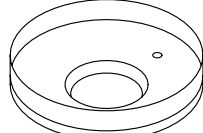
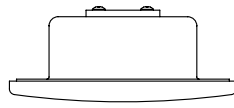
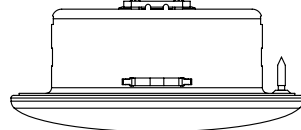
NO	PART NUMBER	DESCRIPTION
HAL	LAMP 123775-01-CHT SCREW (SUPPLIED) CONNECTOR 58028-01-000 (2)	LAMP ASM-HALOGEN, READING 1 BULB 
HAL-S	LAMP 123775-01-CHT SPACER 123775-02-CHT SCREW G13-06-16U (3) CONNECTOR 58028-01-000 (2)	LAMP ASM-HALOGEN, READING WITH 3/4" SPACER 1 BULB 
HAL-2	LIGHT-HAL,ROUND 165170-01-CHT SCREW G13-06-12B (2) CONNECTOR 58028-01-000 (2)	LIGHT-HALOGEN, ROUND 3" 
HAL-4	LIGHT-HAL,ROUND 165643-01-CHT SCREW G13-05-16B (3) CONNECTOR 58028-01-000 (2) (SEE DETAIL CA)	LIGHT-HALOGEN, ROUND 4.5" 

 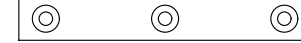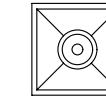 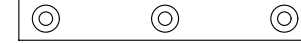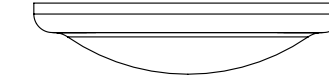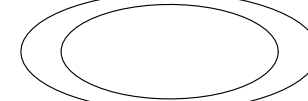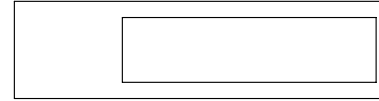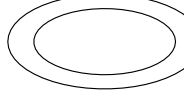 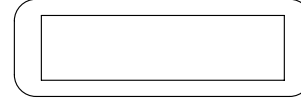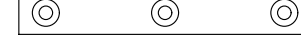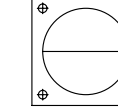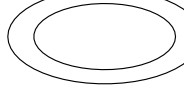 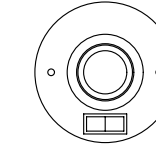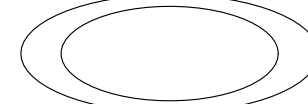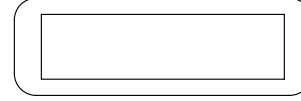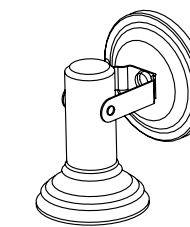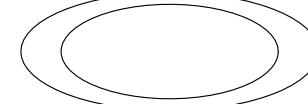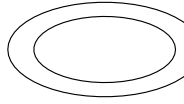  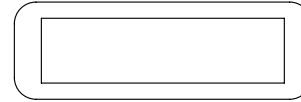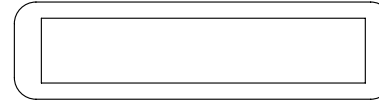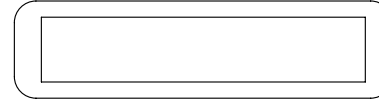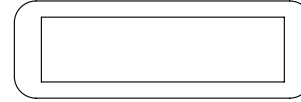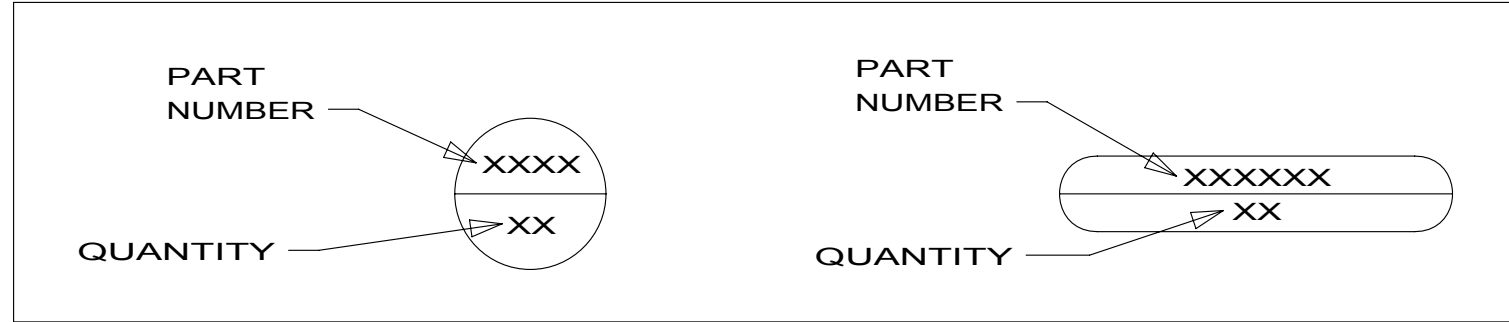8			7			6			5			4			3			2			1	
LAMP ASM-PACKAGE,FLUORESCENT																		LAMP ASM-PACKAGE,MAKEUP LAMP																		LAMP ASM-PACKAGE,OTHER																		LAMP ASM-PACKAGE,PANCAKE																		DWG NO 121339		
NO		PART NUMBER				DESCRIPTION										NO		PART NUMBER				DESCRIPTION										NO		PART NUMBER				DESCRIPTION																																				
FLU-1		LAMP 91936-02-CHT SCREW G11-08-12U (4) CONNECTOR 58028-01-000 (2)				LAMP ASM-FLUORESCENT 12" 2 BULB W/SWITCH THIN-LITE 										LMU3-1		LAMP 110235-01-CHT SCREW W/SPACER (SUPPLIED) CONNECTOR 58028-01-000 (2)				LAMP ASM-MAKEUP (W/O MIRROR) 3 BULB (SUPPLIED) PROGRESSIVE DYNAMICS 										LSH-1		LAMP 121935-01-CHT SCREW G11-08-16U (4) CONNECTOR 58028-01-000 (2)				LAMP ASM-SHOWER PROGRESSIVE DYNAMICS INC. 										LF1-3		LAMP 170693-01-CHT SCREW G11-08-16U (4) CONNECTOR 58028-01-000 (2)				LAMP ASM, FROSTED LENS, 1 BULB W/SWITCH GUSTAFSON 																				
FLU-2		LAMP 91936-01-CHT SCREW G11-08-12U (4) CONNECTOR 58028-01-000 (2)				LAMP ASM-FLUORESCENT 18" 2 BULB W/SWITCH THIN-LITE 										LMM3-2		LAMP 123774-03-CHT SCREW (SUPPLIED) BULB 123918-01-000 (3) CONNECTOR 58028-01-000 (2)				LAMP ASM-MAKEUP (W/MIRROR) 3 BULB GUSTOFSON 										LSH-2		LAMP 164039-01-CHT SCREW G11-08-16U (3) CONNECTOR 58028-01-000 (2)				LIGHT-DOME,SHOWER 										LF2-3		LAMP 170693-04-CHT SCREW G11-08-24U (4) CONNECTOR 58028-01-000 (2)				LAMP ASM, FROSTED LENS, 2 BULB W/SWITCH GUSTAFSON 																				
FLU-3		LAMP 127327-01-CHT SCREW G11-08-12U (2) CONNECTOR 58028-01-000 (2)				LAMP ASM-FLUORESCENT 18" 1-12" BULB W/SWITCH THIN-LITE 										LMU3-2		LAMP 138116-01-CHT SCREW (SUPPLIED) BULB 123918-01-000 (3) CONNECTOR 58028-01-000 (2)				LAMP ASM-MAKEUP (W/O MIRROR) 3 BULB GUSTOFSON 										LSH-3		LAMP 164040-01-CHT SCREW G13-07-12U (3) CONNECTOR 58028-01-000 (2)				LIGHT-DOME,SHOWER GLASS 										LO1-3		LAMP 170693-02-CHT SCREW G11-08-16U (4) CONNECTOR 58028-01-000 (2)				LAMP ASM, OPTI CLEAR LENS, 1 BULB W/SWITCH GUSTAFSON 																				
FLU-4		LAMP 130338-01-CHT SCREW G11-08-12U (4) CONNECTOR 58028-01-000 (2)				LAMP ASM-FLUORESCENT 18" 2 BULB SURFACE MOUNT W/SWITCH THIN-LITE 										LMU3-3		LAMP 162446-01-CHT SCREW (SUPPLIED) BULB 123918-01-000 (3) CONNECTOR 58028-01-000 (2)				LAMP ASM-MAKEUP (W/O MIRROR) 3 BULB GUSTOFSON 										LCR-1		LAMP 61424-01-000 SCREW G11-08-12U (4) CONNECTOR 58028-01-000 (2)				LAMP ASM-COURTESY,AISLE RAMCO (RECTANGULAR) 										LO2-3		LAMP 170693-05-CHT SCREW G11-08-24U (4) CONNECTOR 58028-01-000 (2)				LAMP ASM, OPTI CLEAR LENS, 2 BULB W/SWITCH GUSTAFSON 																				
FLU-5		LAMP 153464-02-CHT SCREW G11-08-12U (4) CONNECTOR 58028-01-000 (2)				LAMP ASM-FLUORESCENT 12" 2 BULB W/SWITCH COOL WHITE BULB THIN-LITE  CUTOUT-122 X 336										LMU4-1		LAMP 110235-02-CHT SCREW G11-08-16U (2) CONNECTOR 58028-01-000 (2)				LAMP ASM-MAKEUP (W/O MIRROR) 4 BULB PROGRESSIVE DYNAMICS 										LCS-1		LAMP 108354-01-CHT SCREW G11-08-12U (4) CONNECTOR 58028-01-000 (2)				LAMP ASM-COURTESY,AISLE ITC MARINE (SQUARE) 										LF1N3		LAMP 170693-03-CHT SCREW G11-08-16U (4) CONNECTOR 58028-01-000 (2)				LAMP ASM, FROSTED LENS, 1 BULB W/O SWITCH GUSTAFSON 																				
FLU-6		LAMP 130338-02-CHT SCREW G11-08-12U (4) CONNECTOR 58028-01-000 (2)				LAMP ASM-FLUORESCENT 18" 2 BULB SURFACE MOUNT WARM WHITE BULB W/SWITCH THIN-LITE 										LMU4-2		LAMP 138116-02-CHT SCREW (SUPPLIED) BULB 123918-01-000 (4) CONNECTOR 58028-01-000 (2)				LAMP ASM-MAKEUP (W/O MIRROR) 4 BULB GUSTOFSON 										READ-1		LIGHT-READING 132427-01-CHT SCREW SUPPLIED W/ LIGHT CLIP-U 141395-02-CHT (2) CONNECTOR 58028-01-000 (2)				LIGHT-READING,SWIVEL,ROUND 1 BULB 										LFSN3		LAMP 170693-06-CHT SCREW G11-08-24U (4) CONNECTOR 58028-01-000 (2)				LAMP ASM, SINGLE FROSTED LENS, 2 BULB W/O SWITCH GUSTAFSON 																				
FLU-7		LAMP 153464-05-CHT SCREW G11-08-12U (4) CONNECTOR 58028-01-000 (2)				LAMP ASM-FLUORESCENT 12" 2 BULB W/SWITCH WARM WHITE BULB THIN-LITE  CUTOUT-122 X 336										LMU4-3		LAMP 162446-02-CHT SCREW (SUPPLIED) BULB 123918-01-000 (4) CONNECTOR 58028-01-000 (2)				LAMP ASM-MAKEUP (W/O MIRROR) 4 BULB GUSTOFSON 										READ-2		LIGHT-READING 128786-02-CHT SCREW G11-08-16J (2) BULB 123917-01-000 CONNECTOR 58028-01-000 (2)				LIGHT,READING,SWIVEL 										LOSN3		LAMP 170693-07-CHT SCREW G11-08-24U (4) CONNECTOR 58028-01-000 (2)				LAMP ASM, OPTICLEAR LENS, 2 BULB W/O SWITCH GUSTAFSON 																				
FLU-8		LAMP 173072-01-CHT SCREW G11-08-12U (2) CONNECTOR 58028-01-000 (2)				LAMP ASM-FLUORESCENT 18" ONE 8 WATT BULB W/SWITCH OPTRONICS 										LMM4-2		LAMP 123774-01-CHT SCREW G11-08-16U (2) BULB 123918-01-000 (4) CONNECTOR 58028-01-000 (2)				LAMP ASM-MAKEUP (W/MIRROR) 4 BULB GUSTOFSON 										READ-3		LIGHT-READING 170833-01-CHT SCREW SUPPLIED W/LIGHT CONNECTOR 58028-01-000 (2)				LIGHT,READING,HAL 										LO1N3		LAMP 170693-08-CHT SCREW G11-08-16U (4) CONNECTOR 58028-01-000 (2)				LAMP ASM, OPTICLEAR LENS, 1 BULB W/O SWITCH GUSTAFSON 																				
FLUN1		LAMP 91936-04-CHT SCREW G11-08-12U (4) CONNECTOR 58028-01-000 (2)				LAMP ASM-FLUORESCENT 12" 2 BULB W/O SWITCH THIN-LITE 	
FLUN2		LAMP 91936-03-CHT SCREW G11-08-12U (4) CONNECTOR 58028-01-000 (2)				LAMP ASM-FLUORESCENT 18" 2 BULB W/O SWITCH THIN-LITE 	
FLUN3		LAMP 153464-01-CHT SCREW G11-08-12U (4) CONNECTOR 58028-01-000 (2)				LAMP ASM-FLUORESCENT 12" 2 BULB W/O SWITCH COOL WHITE BULB THIN-LITE  CUTOUT-122 X 336	
FLUN4		LAMP 153464-03-CHT SCREW G11-08-12U (6) CONNECTOR 58028-01-000 (2)				LAMP ASM-FLUORESCENT 18" 2 BULB W/O SWITCH COOL WHITE BULB THIN-LITE  CUTOUT-122 X 480	
FLUN5		LAMP 153464-06-CHT SCREW G11-08-12U (6) CONNECTOR 58028-01-000 (2)				LAMP ASM-FLUORESCENT 18" 2 BULB W/O SWITCH WARM WHITE BULB THIN-LITE  CUTOUT-122 X 480	
FLUN6		LAMP 153464-04-CHT SCREW G11-08-12U (6) CONNECTOR 58028-01-000 (2)				LAMP ASM-FLUORESCENT 12" 2 BULB W/O SWITCH WARM WHITE BULB THIN-LITE  CUTOUT-122 X 336	
																																				LEGEND																																						
	
	</		



87654321

DWG NO121339




ANTENNA ASM-PACKAGE

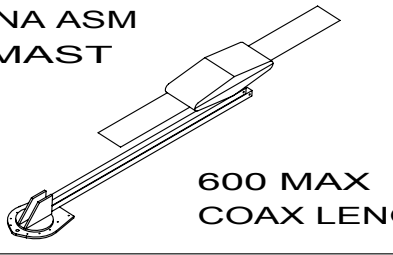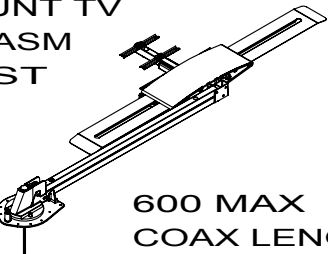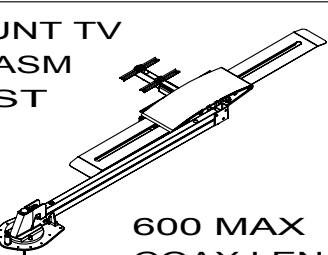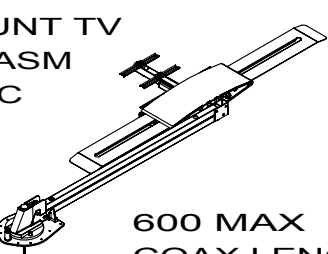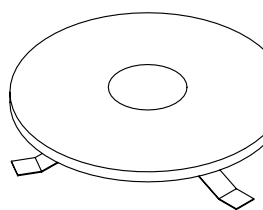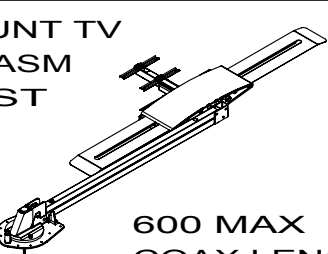NO	PART NUMBER	DESCRIPTION
ANT-1	ANTENNA 76319-24-000 HARDWARE-INTERIOR 76319-25-000 BUMPER 69726-02-000 (2) CLIP 80734-02-000	ROOF MOUNT TV ANTENNA ASM 25.5" MAST  600 MAX COAX LENGTH
ANT-2	ANTENNA 076319-23-000(UP TO 05-31-09) 173519-01-CHT(AFTER 06-01-09) HARDWARE-INTERIOR 76319-25-000 BUMPER 69726-02-000 (2) ADAPTER SUPPLIED W/ANTENNA	ROOF MOUNT TV ANTENNA ASM 44.5" MAST  600 MAX COAX LENGTH
ANT-2W	ANTENNA 076319-23-000(UP TO 05-31-09) 173519-01-CHT(AFTER 06-01-09) HARDWARE-INTERIOR 76319-25-000 BUMPER 69726-02-000 (2) ADAPTER SUPPLIED W/ANTENNA WEDGE 76319-26-000	ROOF MOUNT TV ANTENNA ASM 44.5" MAST  600 MAX COAX LENGTH
ANTA-1	ANTENNA 158270-01-CHT BUMPER 69726-02-000 (2) ADAPTER SUPPLIED W/ANTENNA ANTENNA-WINGMAN, ACCESSORY 173519-03-CHT	ROOF MOUNT TV ANTENNA ASM AUTOMATIC  600 MAX COAX LENGTH
ANT-3	ANTENNA-TV ROOF MNT.ROUND 167632-01-CHT PLATE-ROOF, CABLE ENTRY 146488-01-000 SCREW G67-10-129 (10) CABLE ASM-COAX 87105-01-006 ADAPTER 82134-01-000	ROOF MOUNT OMNI- DIRECTIONAL ANTENNA MOUNTING SCREWS SUPPLIED WITH ANTENNA 
ANT-4	ANTENNA 173519-01-CHT HARDWARE-INTERIOR 76319-25-000 BUMPER 69726-02-000 (2) ADAPTER SUPPLIED W/ANTENNA ANTENNA-HANDLE EXTENSION 173519-02-CHT	ROOF MOUNT TV ANTENNA ASM 44.5" MAST  600 MAX COAX LENGTH




ANTENNA ASM-PACKAGE

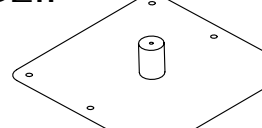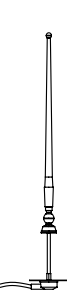ANTEXT-1	CABLE ASM-EXTENS 77069-02-000	RADIO ANTENNA CABLE EXTENSION 2400MM USABLE LENGTH 
ANTKIT-1	ADAPTER-PLATE 76319-06-000 SCREW G11-08-08T (6) CLIP-WIRE 80734-02-000 SCREW G11-08-08T	PLATE ASM-ADAPTERS CABLE ROOF MOUNTING PLATE W/ CABLE-CABLE ADAPTER, FITTINGS, AND CABLE RETAINING CLIP 
ANT-R	ANTENNA-RADIO 90944-01-000 EXTENDER-SHAFT ANTENNA 109889-04-000 BRACKET-ANTENNA GROUND 147741-01-CHT	ROOF MOUNT RADIO ANTENNA 
ANTEXT-2	CABLE ASM-EXTENS 77069-03-000	RADIO ANTENNA CABLE EXTENSION 6600 MM USABLE LENGTH
ANT-A	ANTENNA-RADIO 90944-01-000 EXTENDER-SHAFT 76 MM 171825-01-000 (2) BRACKET-GROUND 147741-01-CHT NUT OMD01K-06-000 (2)	ROOF MOUNT RADIO ANTENNA THICK ROOF


SATELLITE DISH INSTL

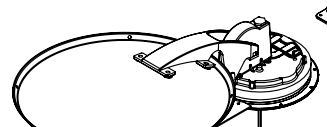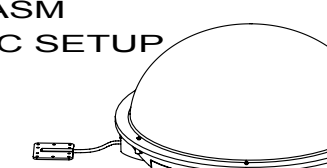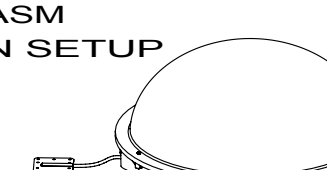DM-1	SATELLITE DISH 137135-02-000 SCREW G67-10-12B (8) PLATE & BRACKET (SUPPLIED) SCREW G67-10-12B (10)	SATELLITE DISH ANTENNA ASM MANUAL SETUP 
DA-1	SATELLITE DISH 163598-01-CHT PLATE-ROOF,CABLE ENTRY QUAD 146488-03-000 SCREW G67-10-12U (8) (FOR PLATE) SCREW G39-10-12U (12) (FOR SATELLITE DISH)	SATELLITE DISH ANTENNA ASM AUTOMATIC SETUP 
DI-1	SATELLITE DISH 154474-04-CHT SCREW G39-10-12B (12) PLATE 146488-01-000 SCREW G67-10-12B (10)	SATELLITE DISH ANTENNA ASM IN MOTION SETUP 


SATELLITE DISH INSTL

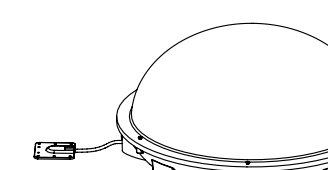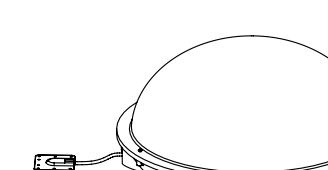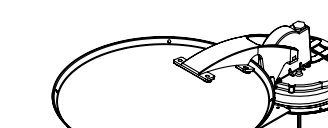DA-2	SATELLITE DISH 163598-01-CHT PLATE-ROOF,CABLE ENTRY QUAD 146488-03-000 CABLE ASM-COAX 9" 163598-04-000 ADAPTOR-CABLE TO CABLE 82134-01-000 SCREW G67-10-12U (8) (FOR PLATE) SCREW G39-10-12U (12) (FOR SATELLITE DISH)	SATELLITE DISH ANTENNA ASM AUTOMATIC SETUP 
DI-2	SATELLITE DISH 154474-04-CHT PLATE-ROOF,CABLE ENTRY QUAD 146488-03-000 CABLE ASM-COAX 9" 163598-04-000 ADAPTOR-CABLE TO CABLE 82134-01-000 SCREW G67-10-12U (8) (FOR PLATE) SCREW G39-10-12U (12) (FOR SATELLITE DISH)	SATELLITE DISH ANTENNA ASM AUTOMATIC SETUP 
DM-2	SATELLITE DISH 137135-05-000 PLATE-ROOF,ENTRY (SUPPLIED WITH SATELLITE DISH) SCREW G67-10-12U (8) (FOR ROOF PLATE) SCREW G67-10-12U (10) (FOR SATELLITE DISH)	SATELLITE DISH ANTENNA ASM MANUAL SETUP 

SENSORS

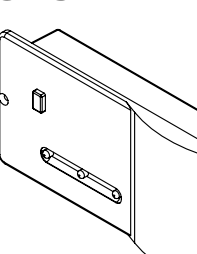LPGD	LP GAS DETECTOR 150138-03-CHT SCREW G68-06-10U (2)	DETECTOR-LP GAS 
------	---	--

PANELS

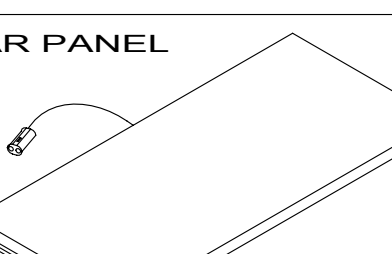SOLAR	PANEL-SOLAR 10 WATT 151647-01-000 (UP TO 03-14-10) 176161-01-000 (AFTER 03-15-10) SCREW G11-08-12U (4)	SOLAR PANEL 
-------	--	--

LEGEND

PART NUMBER

QUANTITY

PART NUMBER

QUANTITY

1

ADD BUMPER TO BOTTOM SIDE OF ANTENNA WINGS TO PREVENT DAMAGE TO ROOF.

FIRST USED

96 MH'S

DO NOT SCALE DRAWING

TITLE: PART LISTING-ELECTRICAL

SHEET 5

PART NO 121339

REV



87654321

2/17/2010



87654321

DWG NO121339






RECEPTACLE PACKAGE-GFI

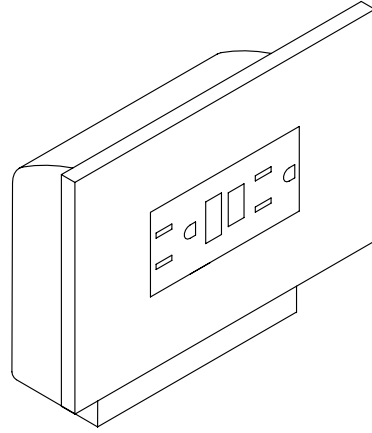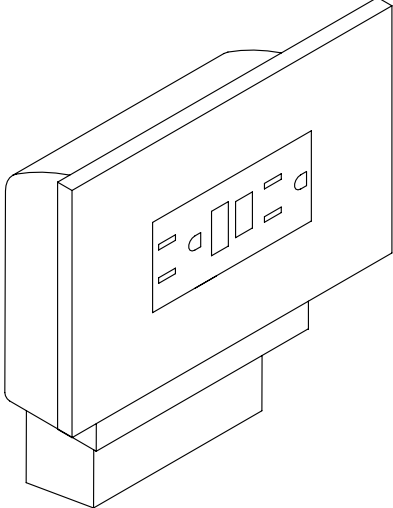NO	PART NUMBER	DESCRIPTION
<u>GFI</u> US	RECEPTACLE 163319-01-CHT BOX 91910-02-000 WIRE-BONDING 133678-03-000 SCREW G13-07-12B (4) CONNECTOR 8313-01-000 TUBING-VINYL 8041-02-000 (300MM) ¹	GFI RECEPTACLE WITH COVER AND BOX FOR US APPLICATION 
<u>GFI</u> CAN	RECEPTACLE 163319-01-CHT BOX 91910-01-000 WIRE-BONDING 133678-03-000 SCREW G13-07-12B (4) CONNECTOR 8313-01-000 TUBING-VINYL 8041-02-000 (300MM) ¹	GFI RECEPTACLE WITH COVER AND BOX FOR CANADA APPLICATION 

RECEPTACLE PACKAGE-GFI

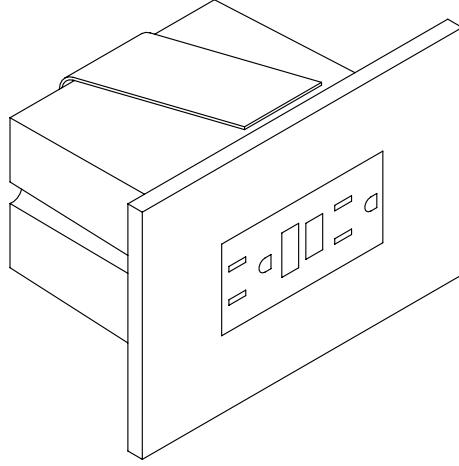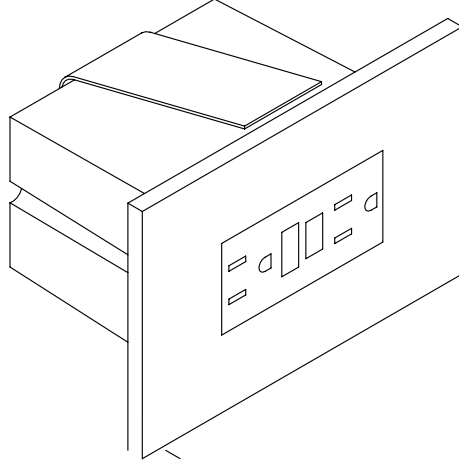
NO	PART NUMBER	DESCRIPTION
<u>GFI-1</u> US	RECEPTACLE 163319-01-CHT BOX 133070-01-000 WIRE-BONDING 133678-03-000 SCREW G13-07-12B (4) CONNECTOR 8313-01-000 TUBING-VINYL 8041-02-000 (300MM) ¹	GFI RECEPTACLE WITH COVER AND BOX FOR US APPLICATION 
<u>GFI-1</u> CAN	RECEPTACLE 163319-01-CHT BOX 133070-02-000 WIRE-BONDING 133678-03-000 SCREW G13-07-12B (4) CONNECTOR 8313-01-000 TUBING-VINYL 8041-02-000 (300MM) ¹	GFI RECEPTACLE WITH COVER AND BOX FOR CANADA APPLICATION 

SPACERS

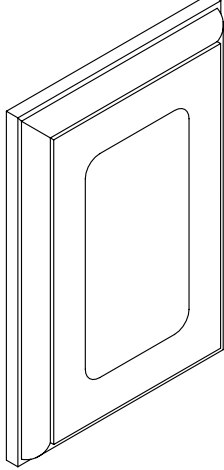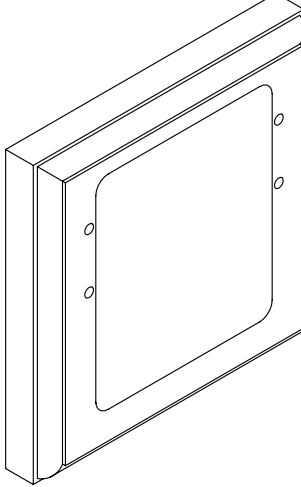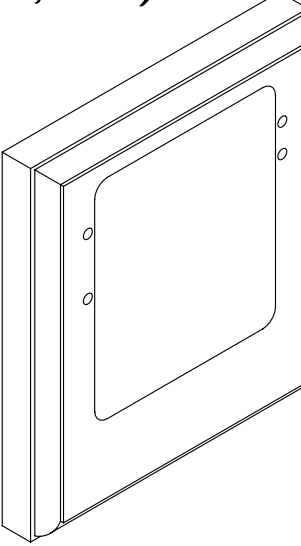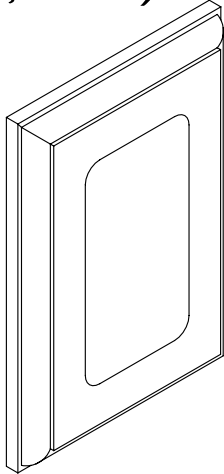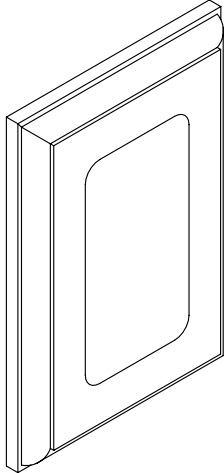NO	PART NUMBER	DESCRIPTION
SP-01	SPACER 102568-01-XXX	STANDARD 110V RECEPTACLE SPACER (WOOD,VYL RAP,OG) 
SP-02	SPACER 102568-02-XXX	WOOD SPACER FOR CEILING MOUNTED A/C PREP BOX (US) (WOOD,VYL RAP,OG) 
SP-03	SPACER 102568-03-XXX	WOOD SPACER FOR CEILING MOUNTED A/C PREP BOX (CANADA) (WOOD,VYL RAP,OG) 
SP-04	SPACER 133713-01-CHT	STANDARD 110V RECEPTACLE SPACER (WOOD,VYL RAP,BEV) 
SP-05	SPACER 133713-20-XXX	STANDARD 110V RECEPTACLE SPACER (WOOD,BEV) 

SP-21

SPACER
126052-01-XXX

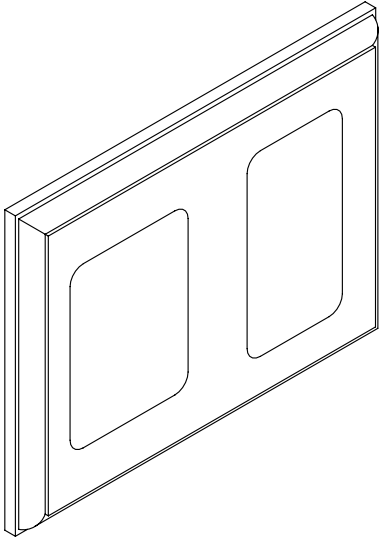WOOD SPACER FOR 1 - 110V
RECEPTACLE AND 1 - REAR TV
(12V) JACK
(WOOD,BEV)


LEGEND

MISC.	SPACER
PART NUMBER LISTING XXXX XXX	XXXX PART NUMBER

NOTES:

1

APPLY TUBING TO BARE GROUND WIRES.

FIRST USED

96 MH'S

DO NOT SCALE DRAWING

TITLE:

PART LISTING-ELECTRICAL

SHEET 6

PART NO121339

REV

2/17/2010

87654321

D

C



B

A


1

DWG NO121339


PREP-A/C, RECESSED (W/OUT FACTORY A/C)

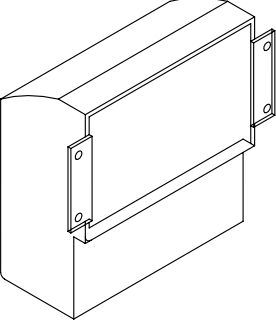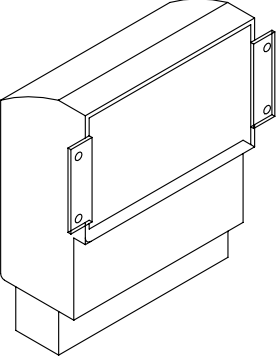NO	PART NUMBER	DESCRIPTION
PREP A/C-US	BOX 91910-02-000 COVER 84099-02-CHT LABEL 91243-01-000 SCREW G13-07-12B (4) CONNECTOR 8313-01-000 (3)	BOX AND EQUIPMENT USED FOR A/C PREP (W/OUT FACTORY A/C). US APPLICATION (RECESSED IN ROOF) 
PREP A/C-CAN	BOX 91910-01-000 COVER 84099-02-CHT LABEL 91243-01-000 SCREW G13-07-12B (4) CONNECTOR 8313-01-000 (3)	BOX AND EQUIPMENT USED FOR A/C PREP (W/OUT FACTORY A/C). CANADA APPLICATION (RECESSED IN ROOF) 


CONNECTION BOX-POWER CORD

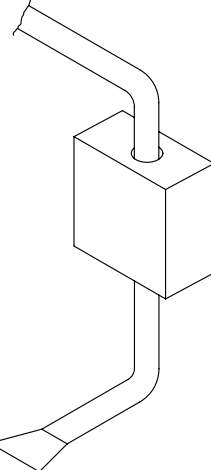NO	PART NUMBER	DESCRIPTION
J-PC 30	BOX 8289-01-000 COVER 8294-01-000 SCREW G67-10-10B (2) WIRE ASM-GROUND 133678-02-000 CONNECTOR 8314-01-000 (3) CONNECTOR 8356-02-000 CONNECTOR (PC) 8355-01-000	CONNECTION BOX IN POWER CORD COMPT FOR POWER CORD (US & CA APPLICATION) 
J-PC 30-US		
J-PC 30-CA		


CONNECTION BOX-GENERATOR RECEPTACLE

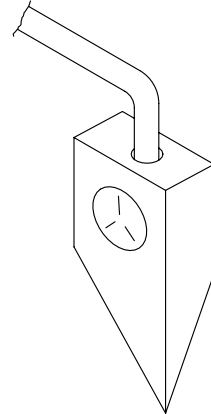NO	PART NUMBER	DESCRIPTION
J-RCP 30	BOX 8289-01-000 RECEPTACLE 24924-02-000 COVER 69238-01-000 SCREW G67-10-10B (2) WIRE ASM-GROUND 133678-02-000 133678-04-000 CONNECTOR 8314-01-000 TUBING-VINYL 8041-02-000 (150MM)	CONNECTION BOX IN POWER CORD COMPT FOR THE GENERATOR RECEPTACLE (US & CA APPLICATION) 
J-RCP 30-US		
J-RCP 30-CA		

CONNECTION BOX, GENERATOR SERVICE FEED

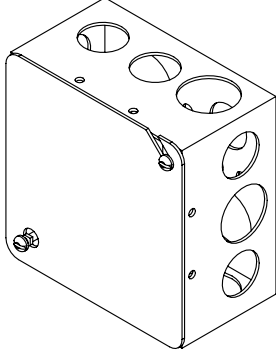NO	PART NUMBER	DESCRIPTION
J-GEN 30	BOX 8289-01-000 COVER 8294-01-000 SCREW G67-10-10B (2) WIRE ASM-GROUND 133678-02-000 WIRE NUT-GREY 8314-01-000 (3) CONNECTOR-WIRE 8356-01-000	BOX AND EQUIPMENT USED FOR CONNECTING THE GENERATOR LEADS TO THE SERVICE ENTRANCE WIRES (US & CA APPLICATION) 
J-GEN 30-US		
J-GEN 30-CA		

PREP-A/C, SURFACE (W/OUT FACTORY A/C)

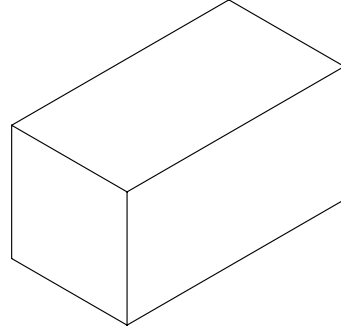NO	PART NUMBER	DESCRIPTION
PREP SURF	BOX 93603-01-000 COVER 53337-01-000 LABEL 91243-01-000 WIRE-BONDING 8019-01-000 SCREW G11-08-12B (2) TERMINAL 8328-01-000 CONNECTOR 8313-01-000 (2) CONNECTOR 8311-01-000	SURFACE MOUNT, US AND CANADA, BOX AND EQUIPMENT FOR A/C PREP (W/OUT FACTORY A/C). TYPICALLY LOCATED ON OVERHEAD CABINET INNER WALL OR ON CEILING. 

LEGEND

PART NUMBER

LISTING

XXXX

XX

NOTES:

1 APPLY TUBING TO BARE GROUND WIRES.

FIRST USED

96 MH'S

DO NOT SCALE DRAWING

TITLE: PART LISTING-ELECTRICAL

SHEET 7



PART NO 121339

REV

87654321

1

2/17/2010

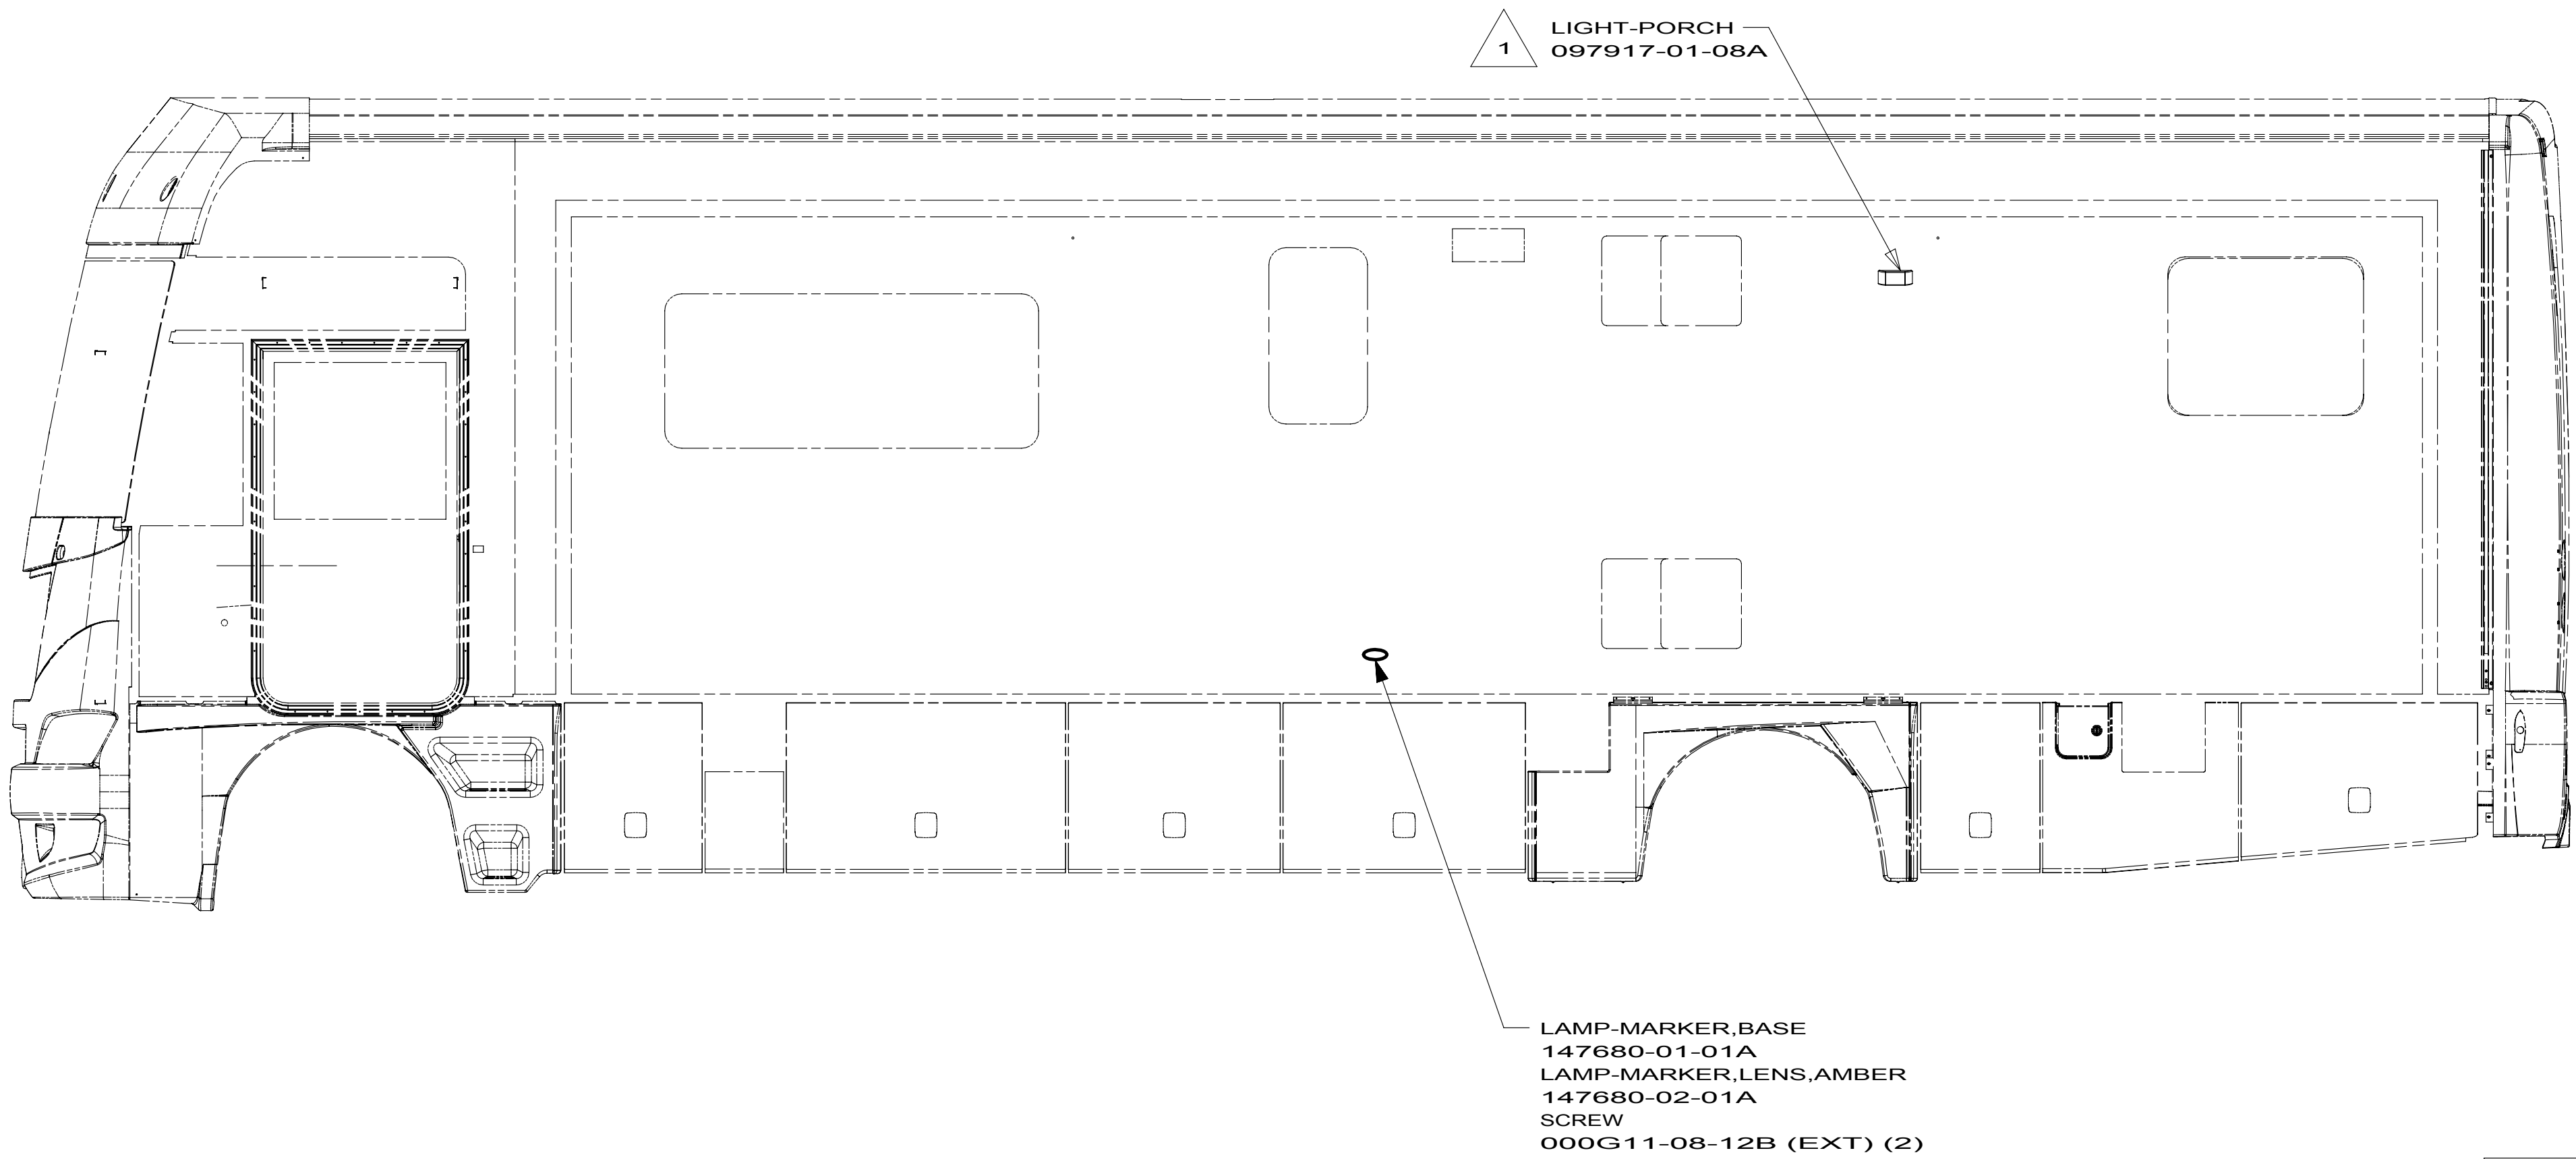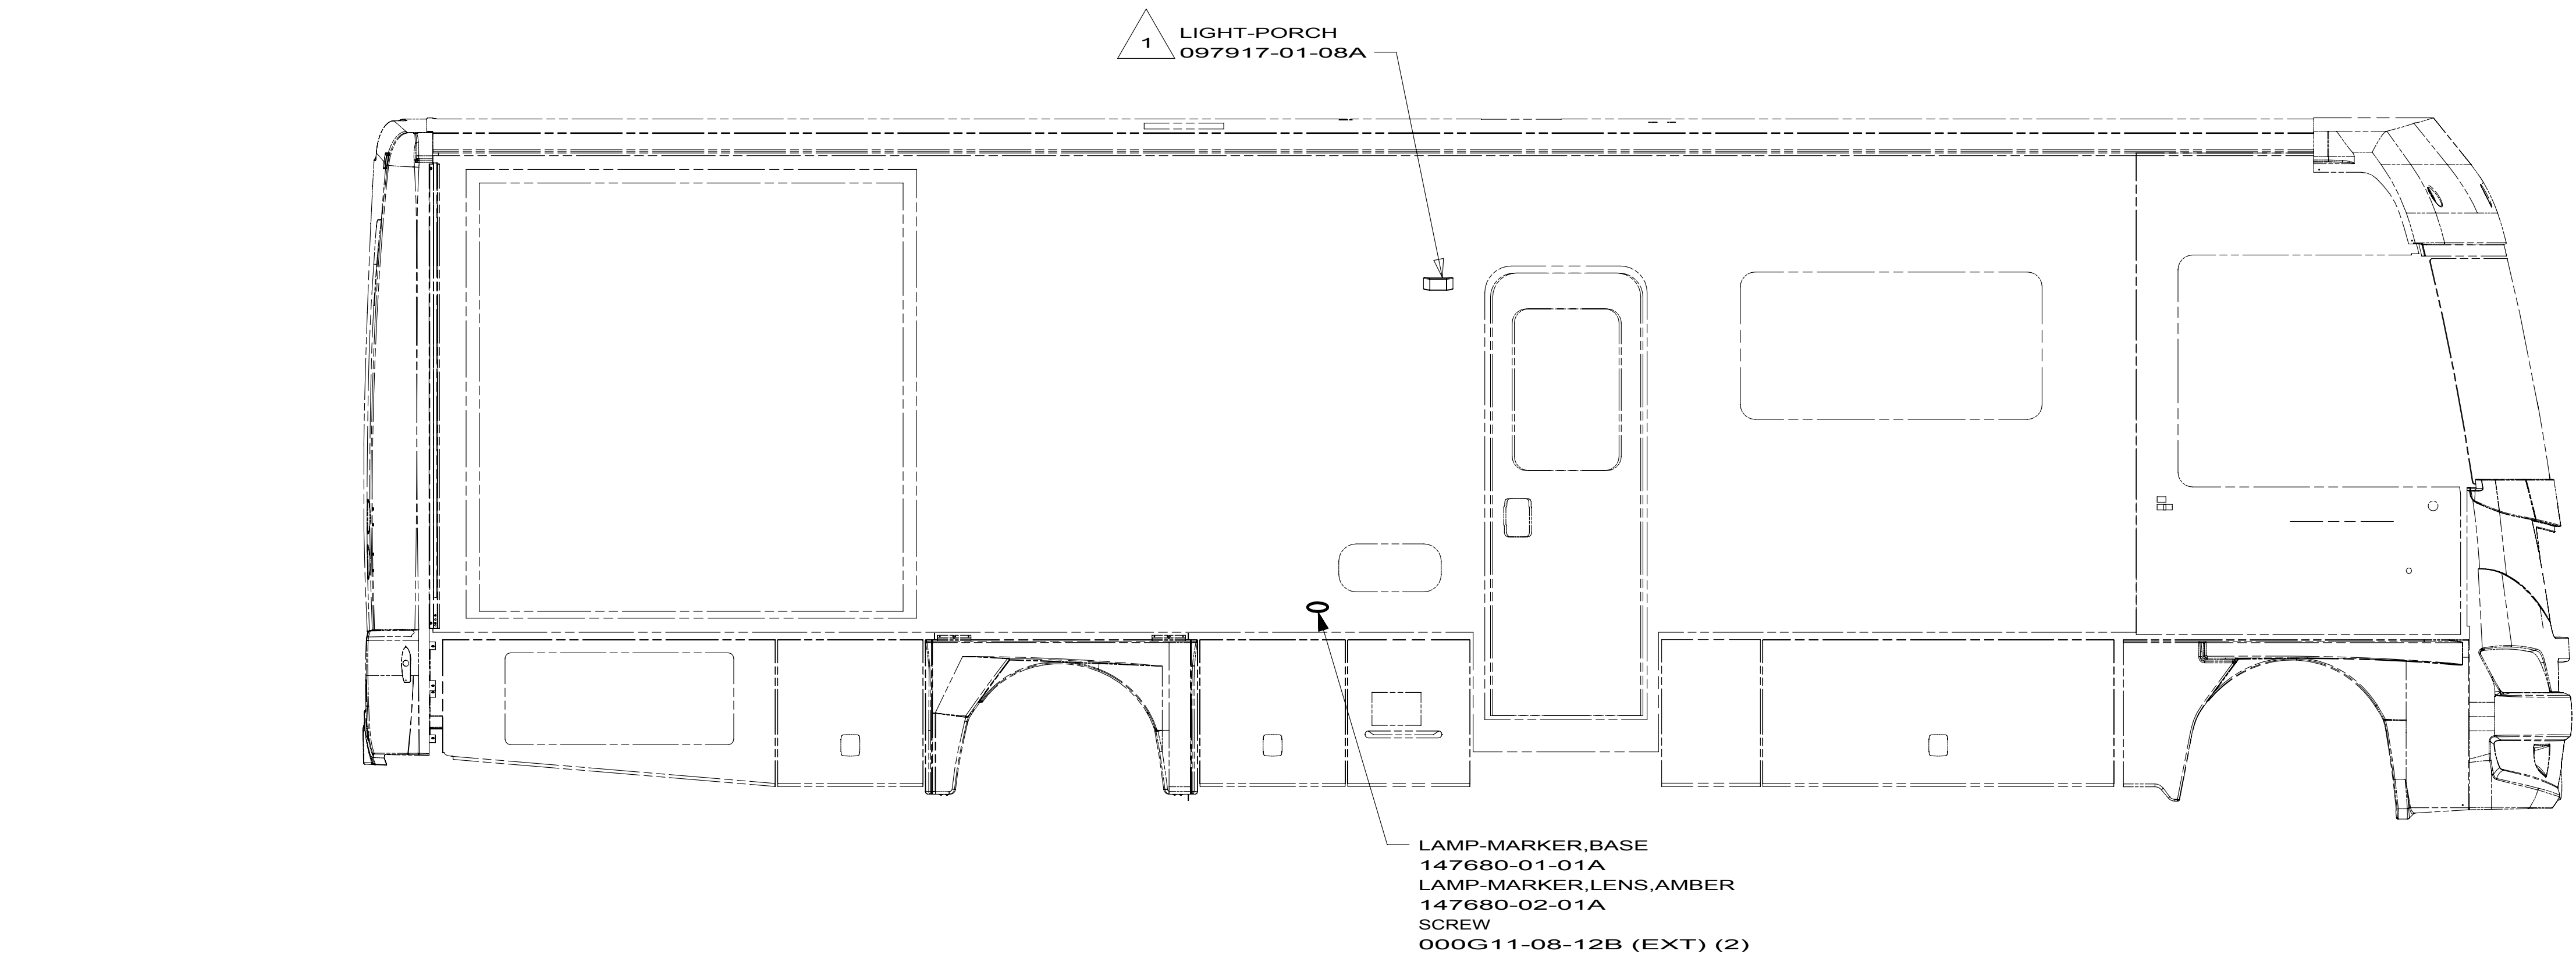

FOR ELECTRICAL
CALLOUTS
SEE DWG NO.
121339-01-000

FOR ELECTRICAL
TORQUE
SPECIFICATIONS
SEE DWG NO.
128783-01-000

265 CODES/STANDARDS-CSA/CMVSS

1B1 CODES/STANDARDS USA

1B1 265

WINNEBAGO INDUSTRIES		COPYRIGHT 2010 WINNEBAGO INDUSTRIES, INC.	
DFT-ORIG		ORIG. DATE	
CHK-OR		ALL DIMENSIONS ARE IN MILLIMETERS	
P.E.			
M.E.		FIRST USED	
DSNR		10 J-SERIES	
UNSPECIFIED TOLERANCES ARE:		MATERIAL:	
WHOLE DIM (X) ± 3			
ONE-PLACE (X.X) ± 1.5			
TWO-PLACE (X.XX) ± 0.50			
ANGLE ± 1°			
THIRD ANGLE PROJECTION			
DO NOT SCALE DRAWING			
TITLE: WIRING INSTL-EXTERIOR LAMPS			
SHEET 1 OF 3		PART NO 171037 REV	
REF:		1	

1 NOT USED ON SHELLS.

NOTES:

LAMP ASM-MARKER,BASE
147680-01-01A (5)
LAMP ASM-MARKER,LENS,AMBER
147680-02-01A (5)
SCREW
000G39-08-08T (EXT)(10)

WIRE ASM-CLEARANCE LAMPS
129943-01-000

2 PIN HOUSING TO
WIRE ASM-IP,MAIN

16L 16Z
WIRE ASM-HEADLAMP,FD
141678-11-000
1PS 1PV
WIRE ASM-HEADLAMP,WH
141678-13-000
1LL
WIRE ASM-HEADLAMP,
FRED LEFT
141678-15-000 (UP TO 01-12-10)
141678-17-000 (AFTER 01-13-10)
WIRE ASM-HEADLAMP,
FRED RIGHT
141678-16-000 (UP TO 01-12-10)
141678-18-000 (AFTER 01-13-10)

LAMP-CLEARANCE,RED
102520-02-000 (5)
SCREW
000G39-08-16T (10)
GASKET
102541-01-000 (5)
BULB
036196-01-000 (5)

WIRE ASM-
TAILLAMPS
149622-07-000(UP TO 11-01-09)
149622-10-000(AFTER 11-02-09)
149622-08-000(UP TO 11-01-09)
149622-11-000(AFTER 11-02-09)
149622-09-000(UP TO 11-01-09)
149622-12-000(AFTER 11-02-09)

LIGHT-THIRD BRAKE,LED
151076-01-000 (2)
SCREW
000G39-06-16T (4)

LAMP ASM-STOP/TURN/TAIL
146205-02-000(2)(UP TO 11-01-09)
174698-01-000(2)(AFTER 11-02-09)
BULB
112708-01-000(2)(UP TO 11-01-09)
SCREW
000G39-08-16T(4)

LAMP ASM-STOP/TURN/TAIL
146205-01-000(2)(UP TO 11-01-09)
174698-01-000(2)(AFTER 11-02-09)
BULB
112708-01-000(2)(UP TO 11-01-09)
SCREW
000G39-08-20T(4)

LAMP-MARKER,RED
117826-01-000 (2)
GASKET-MARKER LIGHT
117826-03-000 (2)
BULB
036196-01-000 (2)
SCREW
000G11-08-12B (EXT) (4)

REFLECTOR
106646-02-000 (2)
(ADHESIVE BACKING)

LAMP ASM-BACKUP,CLEAR
152352-01-000 (2)
BULB
037934-01-000 (2)
SCREW
000G11-06-24B (8)

LAMP-LICENSE PLATE
087201-01-000
SCREW
000G11-06-12B (EXT)(2)

CONNECTOR-TRAILER
157593-01-000
SCREW
101618-01-000 (4)

2 PIN HOUSING
TO WIRE ASM-CHASSIS

TO GROUND STUD
TP,RRJ
(LOCATED ON BACKSIDE
OF GENERATOR OUTRIGGER)
NUT-GROUND
000D39-05-00B


- 6 LAMP WILL ONLY BE USED AS A TAILLAMP.
- 5 MOUNT LAMP ASM SO THAT THE LABEL TOP IS IN THE UP POSITION.
- 4 CLEAN PAINT OFF METAL (BOLT) BEFORE CONNECTING
GROUND TO INSURE CONTACT.
- 3 CONNECTOR-PLUG,TRAILER 146246-01-000 TO
BE SUPPLIED LOOSE IN COACH WITH 240
- 2 SECURE WIRE ASM APPROX. EVERY 450 TO BACKWALL BRACKETS.
USE TIE-WIRE 008343-01-000 OR 093147-01-000 AS APPROPRIATE.
- 1 GATHER ALL EXCESS WIRE AFTER MAKING ALL CONNECTIONS AND BUNDLE
AND SECURE WITH TIE-WIRE 008343-01-000 OR 093147-01-000.

NOTES:

FOR ELECTRICAL
TORQUE
SPECIFICATIONS
SEE DWG NO.
128783-01-000

FOR
ELECTRICAL
CALLOUTS
SEE DWG NO.
121339-01-000

10 J-SERIES		
DO NOT SCALE DRAWING		
TITLE: WIRING INSTL-EXTERIOR LAMPS		
SHEET 2	PART NO 171037	REV

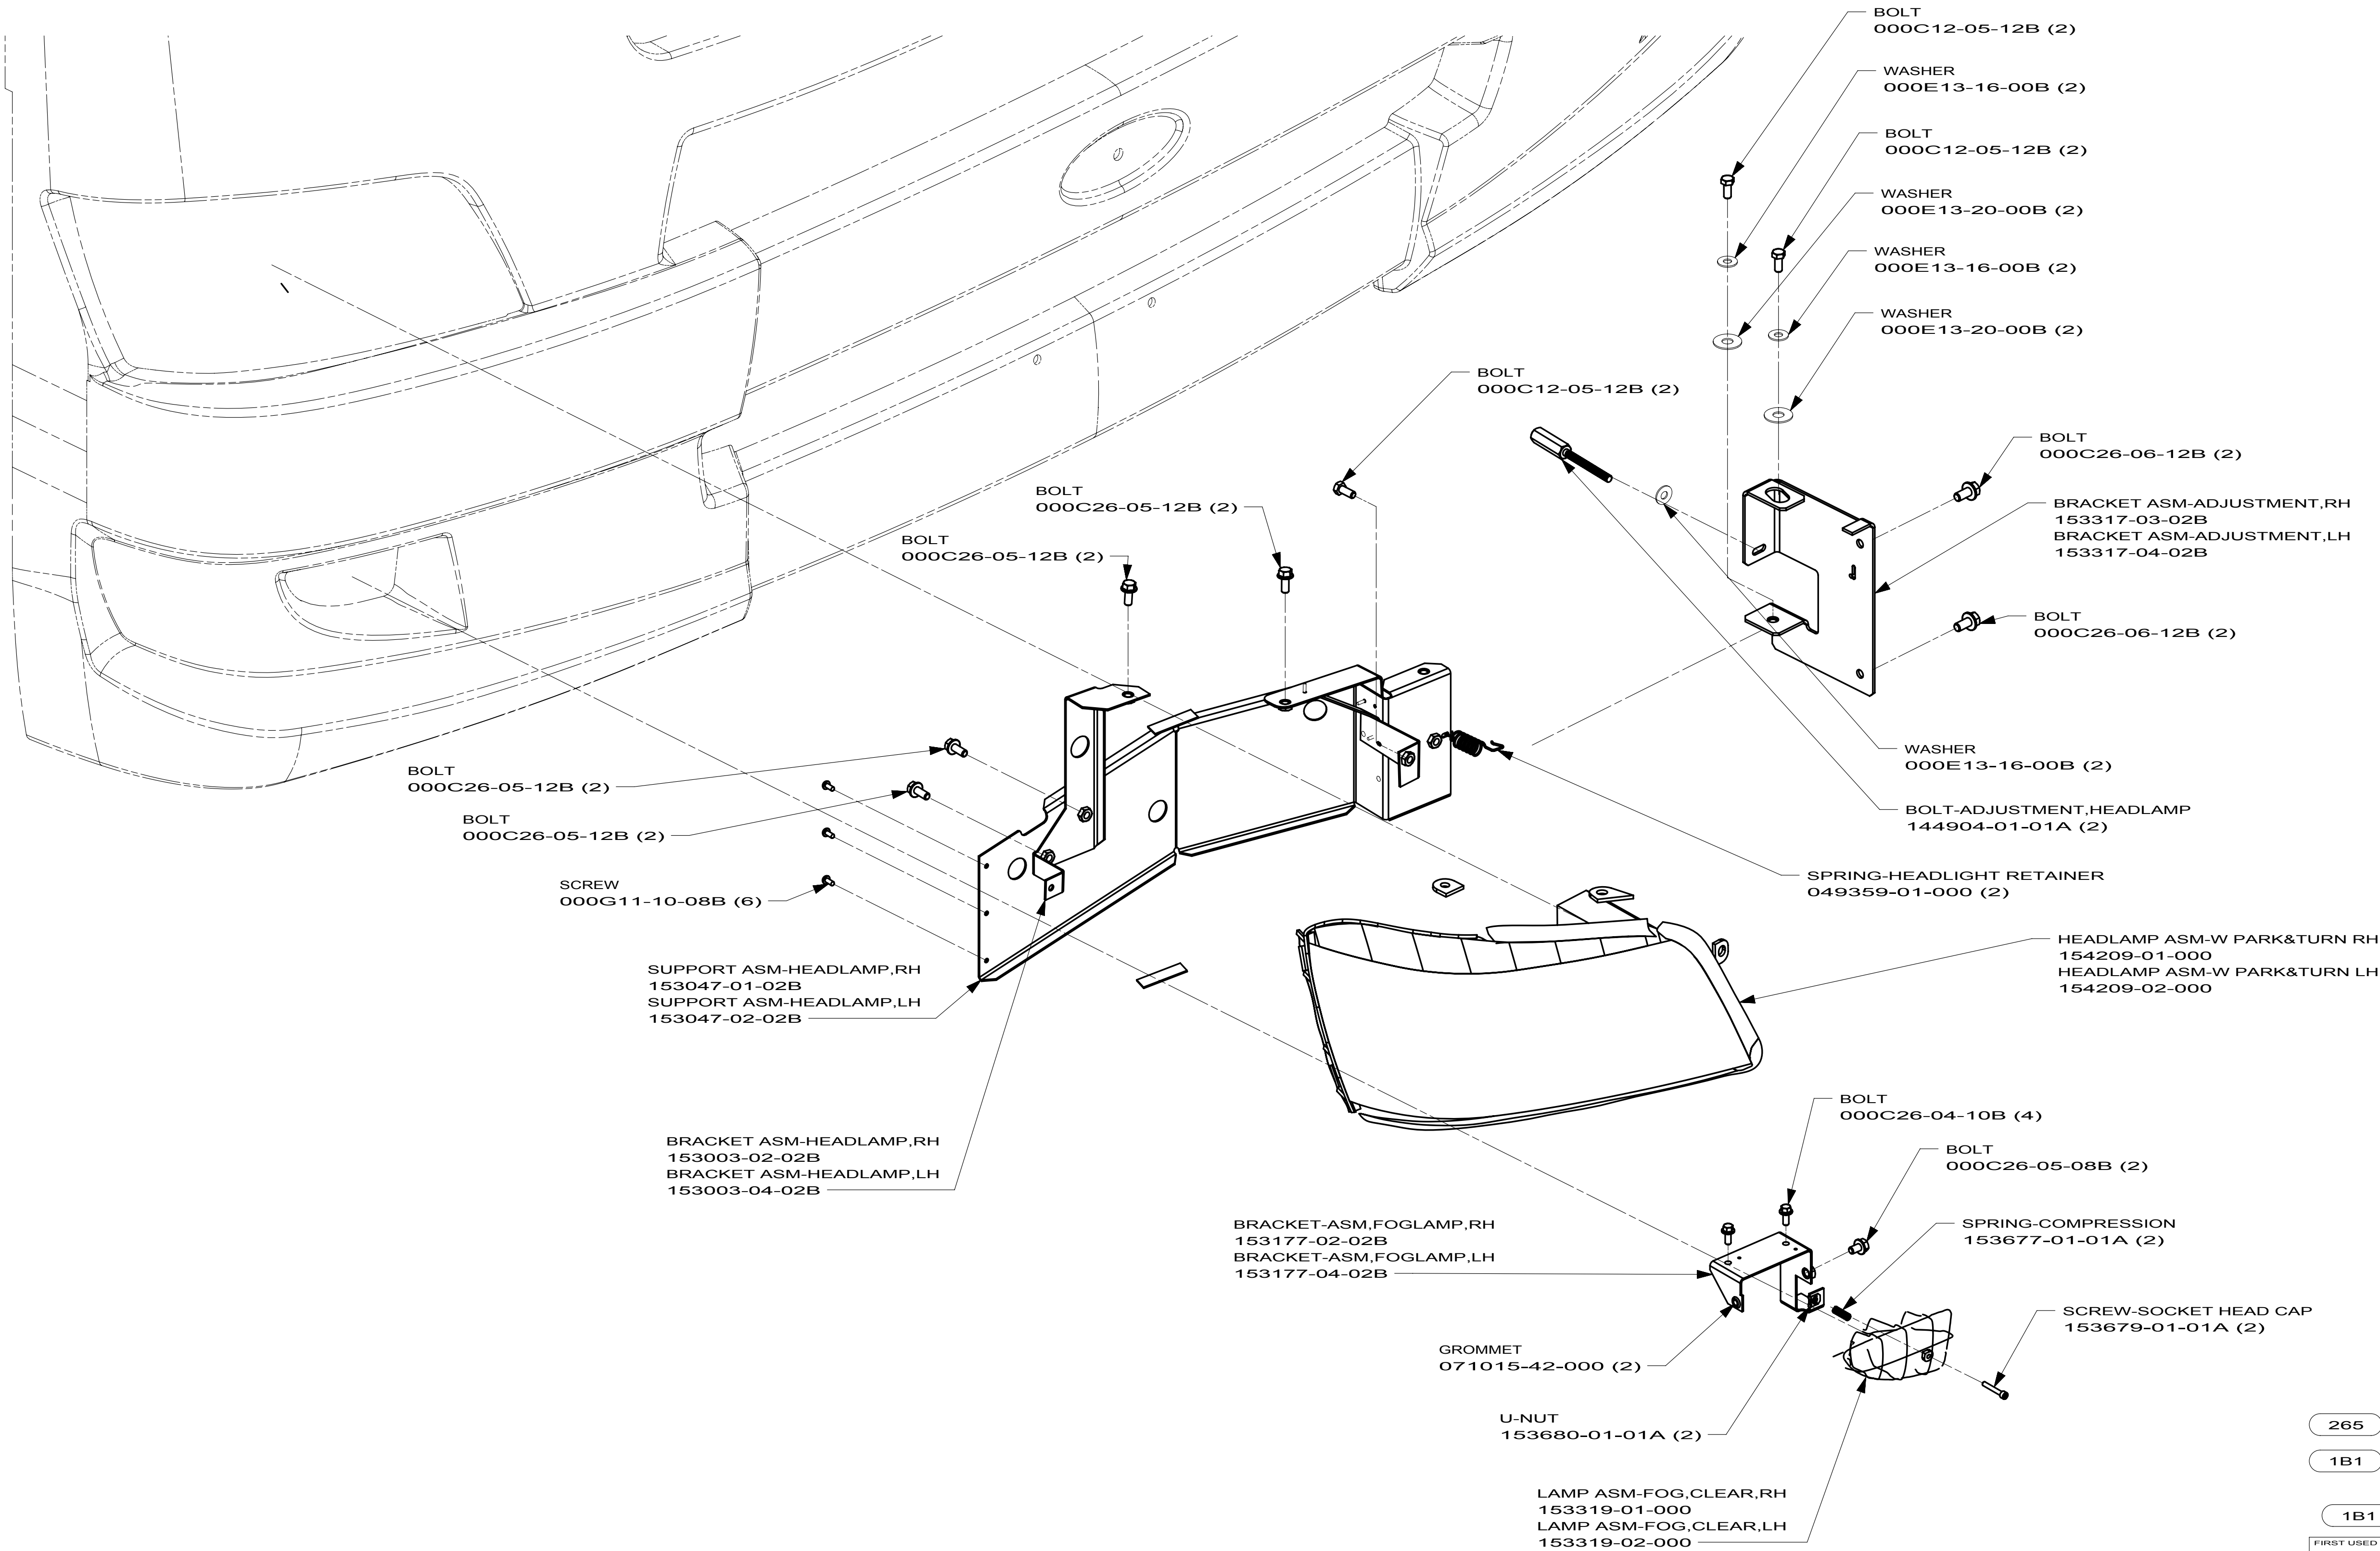

265 CODES/STANDARDS-CSA/CMVSS

1B1 CODES/STANDARDS USA

1B1 265



FIRST USED		
10 J-SERIES		
DO NOT SCALE DRAWING		
TITLE: WIRING INSTL-EXTERIOR LAMPS		
SHEET 3	PART NO 171037	REV

FOR ELECTRICAL
TORQUE
SPECIFICATIONS
SEE DWG NO.
128783-01-000

FOR
ELECTRICAL
CALLOUTS
SEE DWG NO.
121339-01-000

KEY	PART NUMBER	U/M	DESCRIPTION
	097917-01-700	EA	LENS-LIGHT, CLEAR

097917-01-08A/09A
VENDOR NO.
30-78-021

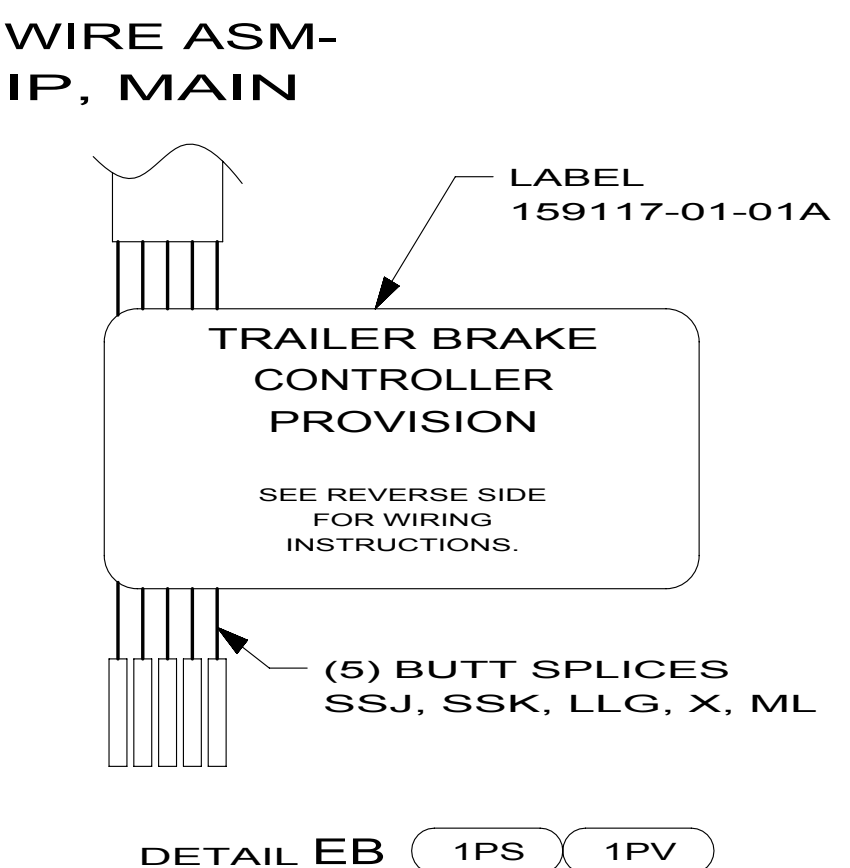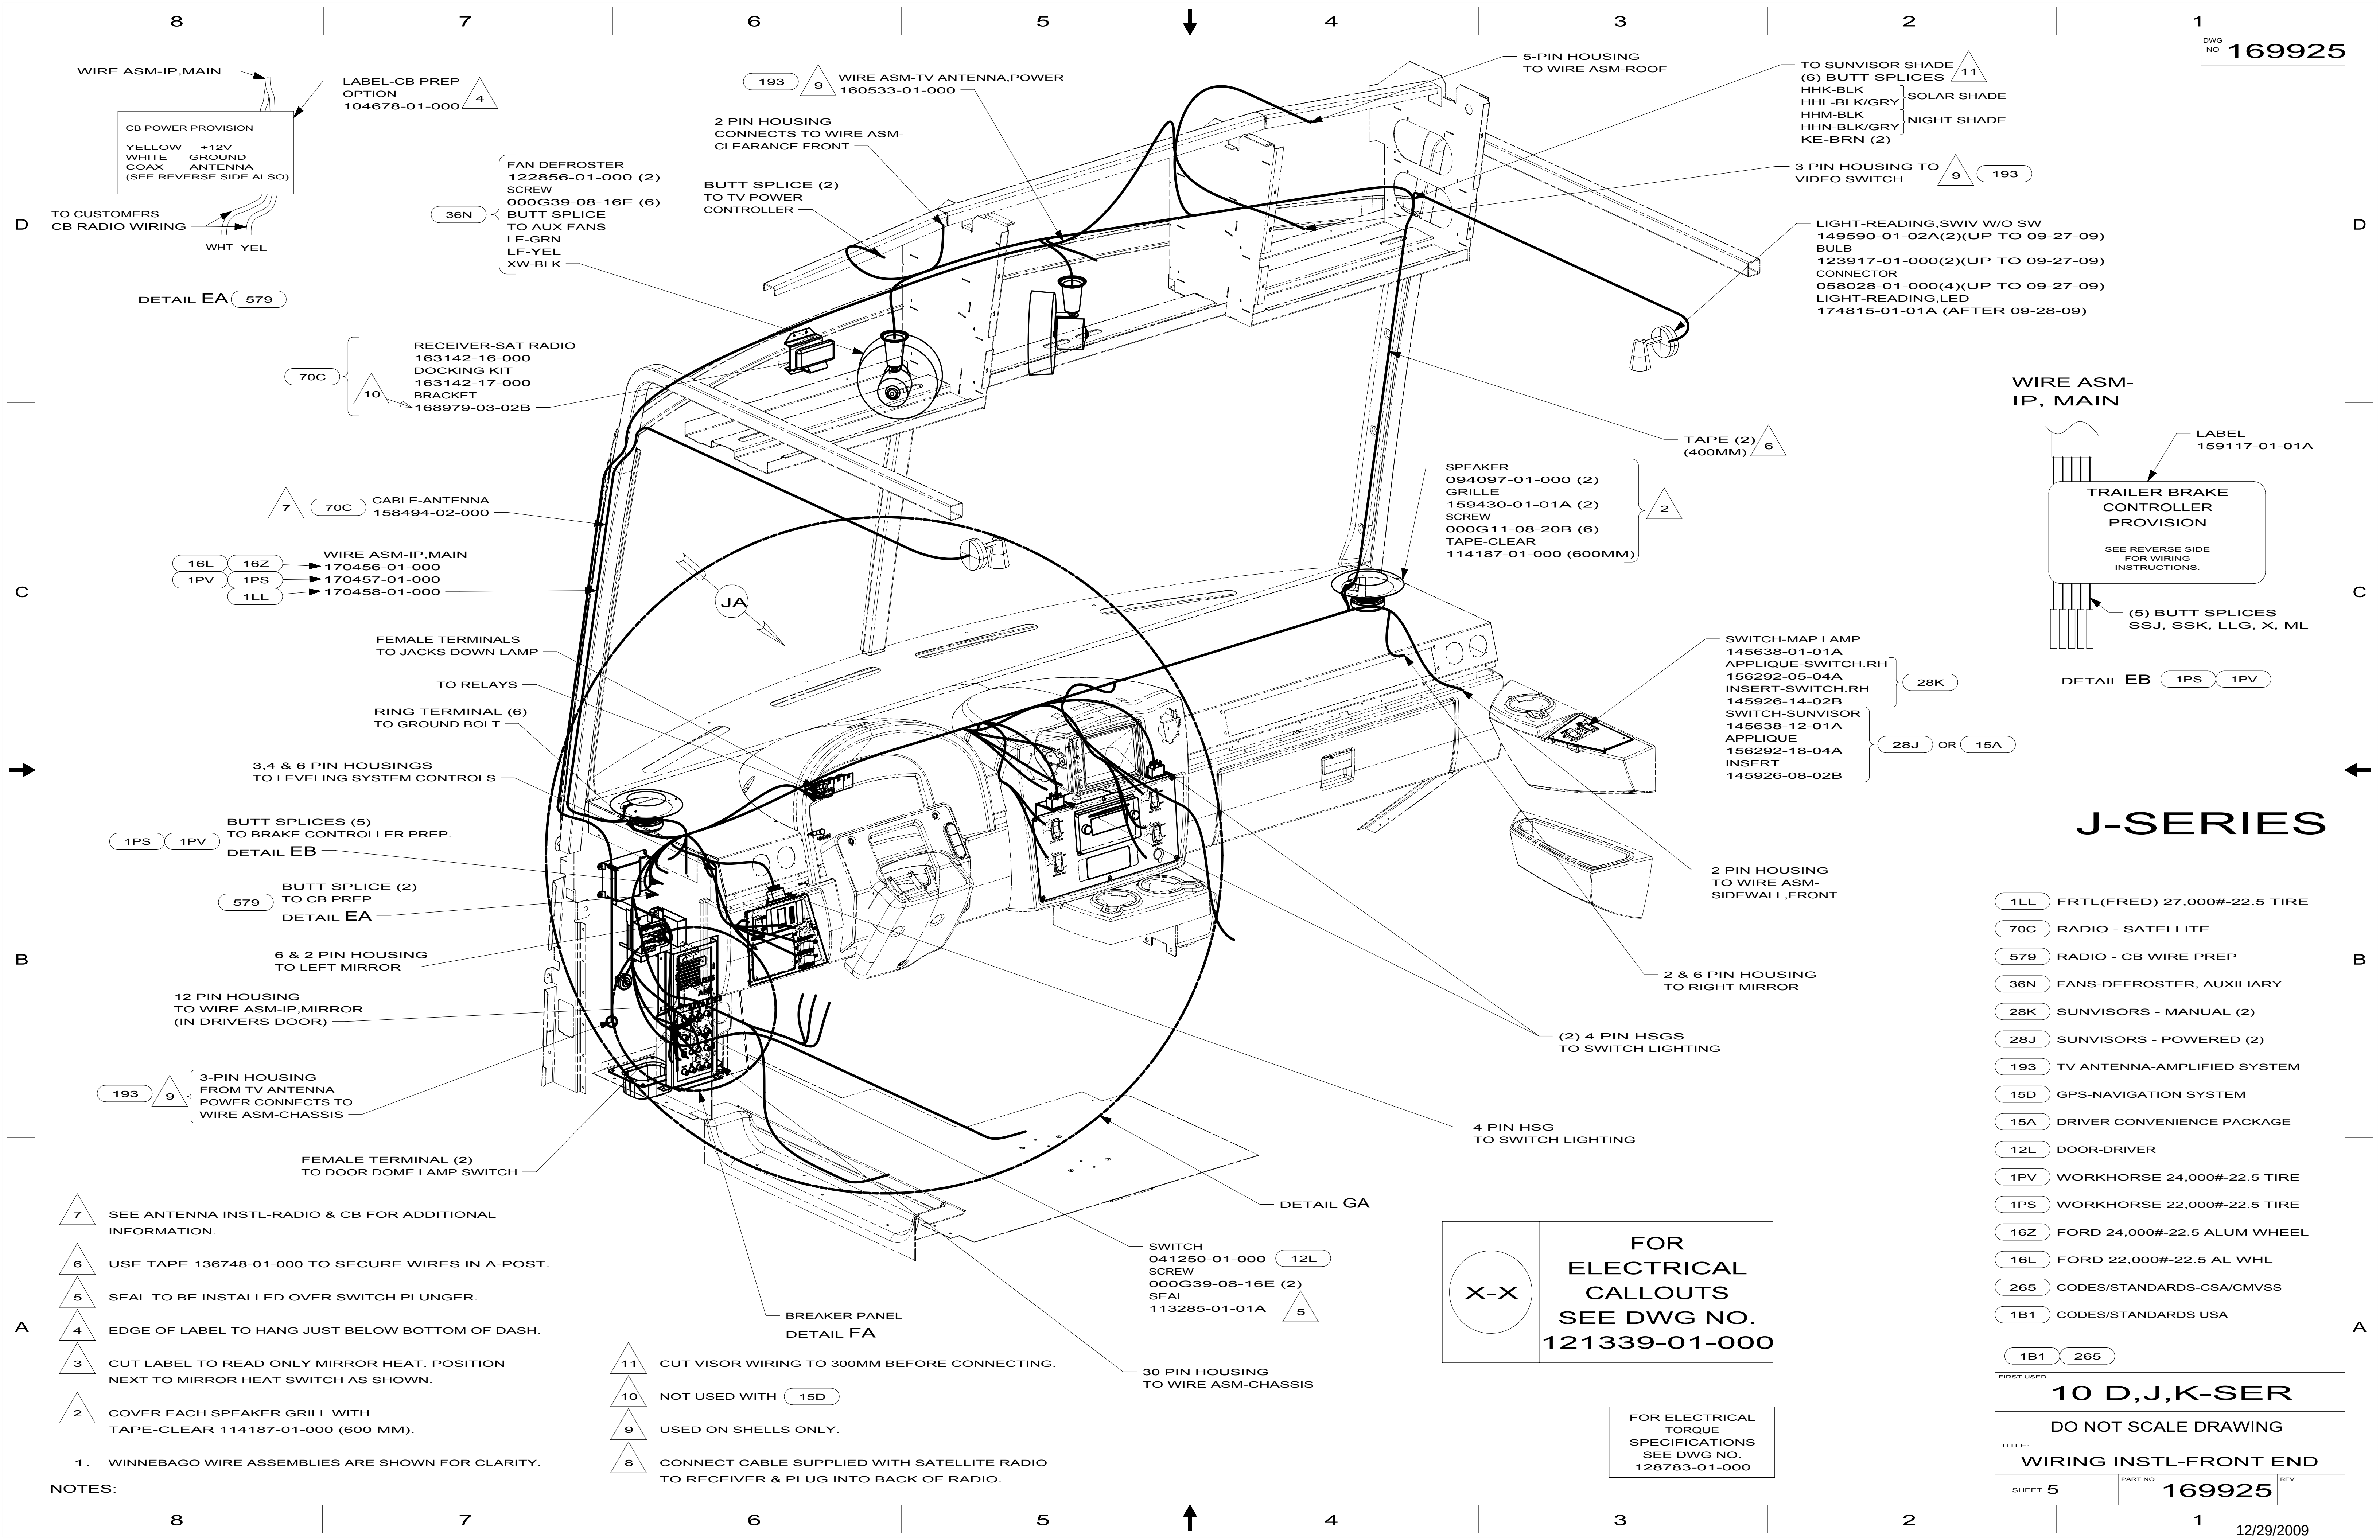

J-SERIES

- 1LL FRTL(FRED) 27,000#-22.5 TIRE
- 70C RADIO - SATELLITE
- 579 RADIO - CB WIRE PREP
- 36N FANS-DEFROSTER, AUXILIARY
- 28K SUNVISORS - MANUAL (2)
- 28J SUNVISORS - POWERED (2)
- 193 TV ANTENNA-AMPLIFIED SYSTEM
- 15D GPS-NAVIGATION SYSTEM
- 15A DRIVER CONVENIENCE PACKAGE
- 12L DOOR-DRIVER
- 1PV WORKHORSE 24,000#-22.5 TIRE
- 1PS WORKHORSE 22,000#-22.5 TIRE
- 16Z FORD 24,000#-22.5 ALUM WHEEL
- 16L FORD 22,000#-22.5 AL WHL
- 265 CODES/STANDARDS-CSA/CMVSS
- 1B1 CODES/STANDARDS USA

FIRST USED		
10 D,J,K-SER		
DO NOT SCALE DRAWING		
TITLE: WIRING INSTL-FRONT END		
SHEET 5	PART NO. 169925	REV







FOR ELECTRICAL CALLOUTS SEE DWG NO. 121339-01-000

FOR ELECTRICAL TORQUE SPECIFICATIONS SEE DWG NO. 128783-01-000

- 7 SEE ANTENNA INSTL-RADIO & CB FOR ADDITIONAL INFORMATION.
- 6 USE TAPE 136748-01-000 TO SECURE WIRES IN A-POST.
- 5 SEAL TO BE INSTALLED OVER SWITCH PLUNGER.
- 4 EDGE OF LABEL TO HANG JUST BELOW BOTTOM OF DASH.
- 3 CUT LABEL TO READ ONLY MIRROR HEAT. POSITION NEXT TO MIRROR HEAT SWITCH AS SHOWN.
- 2 COVER EACH SPEAKER GRILL WITH TAPE-CLEAR 114187-01-000 (600 MM).

NOTES:
1. WINNEBAGO WIRE ASSEMBLIES ARE SHOWN FOR CLARITY.

- 11 CUT VISOR WIRING TO 300MM BEFORE CONNECTING.
- 10 NOT USED WITH 15D
- 9 USED ON SHELLS ONLY.
- 8 CONNECT CABLE SUPPLIED WITH SATELLITE RADIO TO RECEIVER & PLUG INTO BACK OF RADIO.

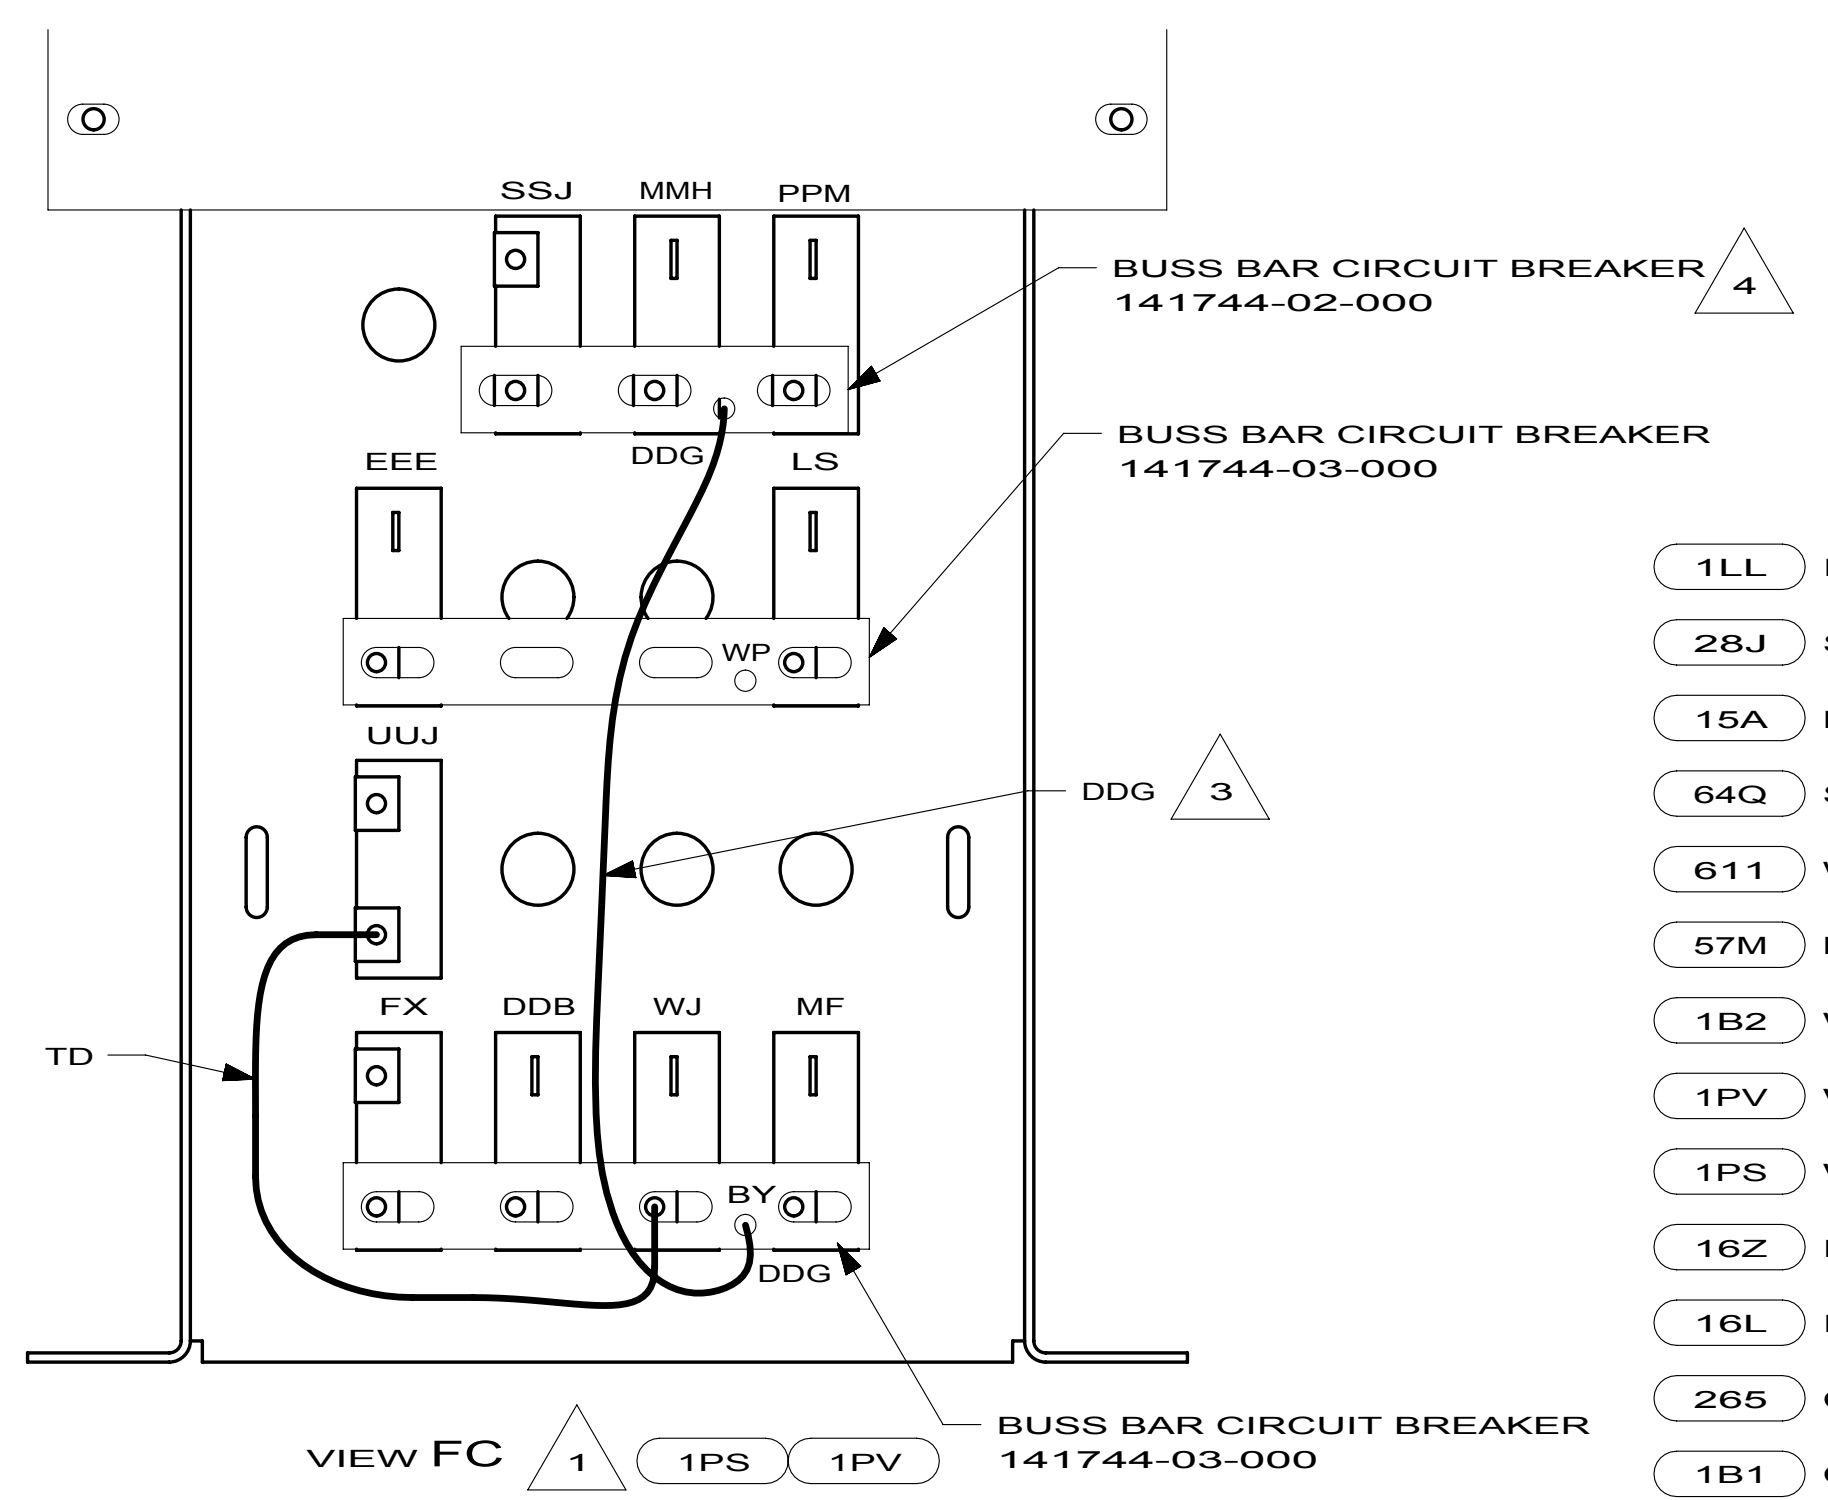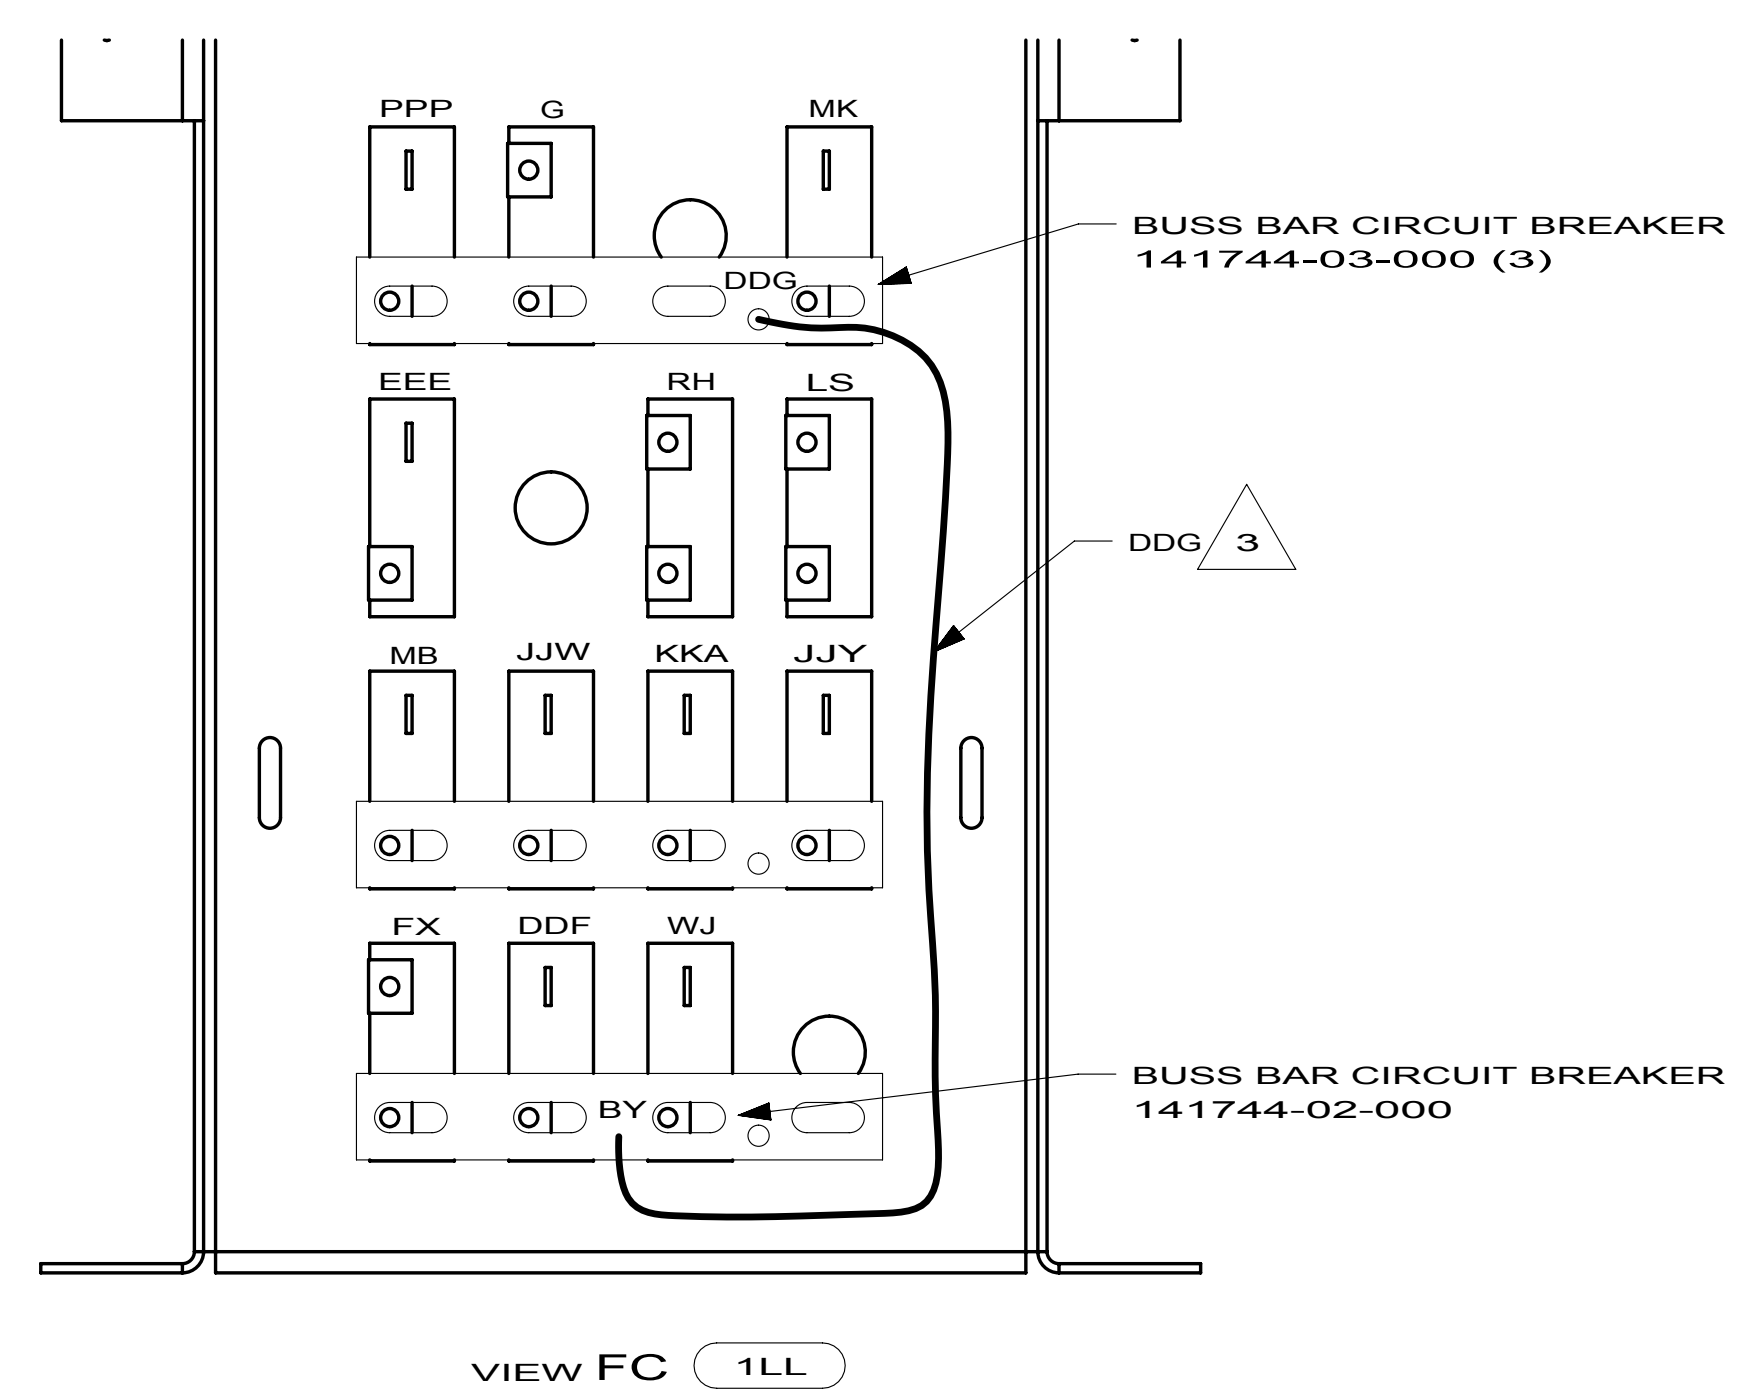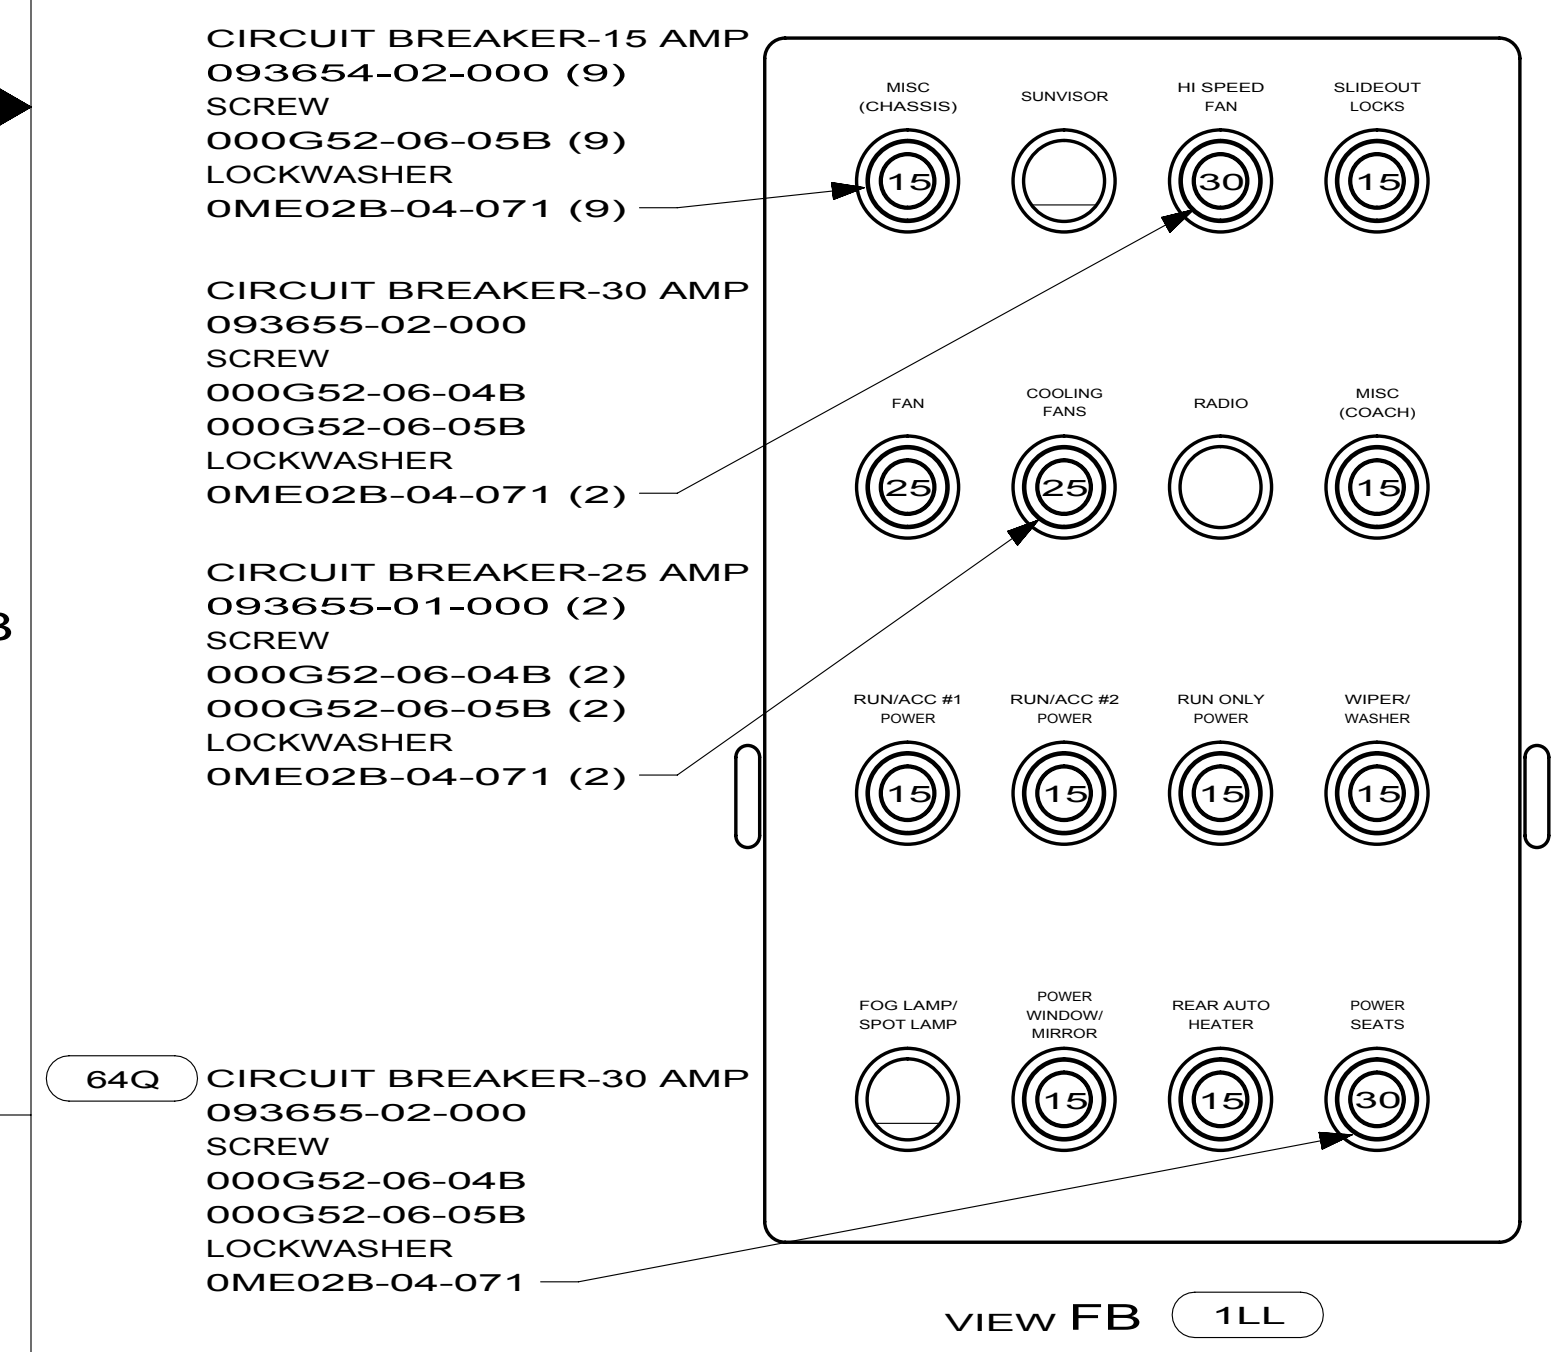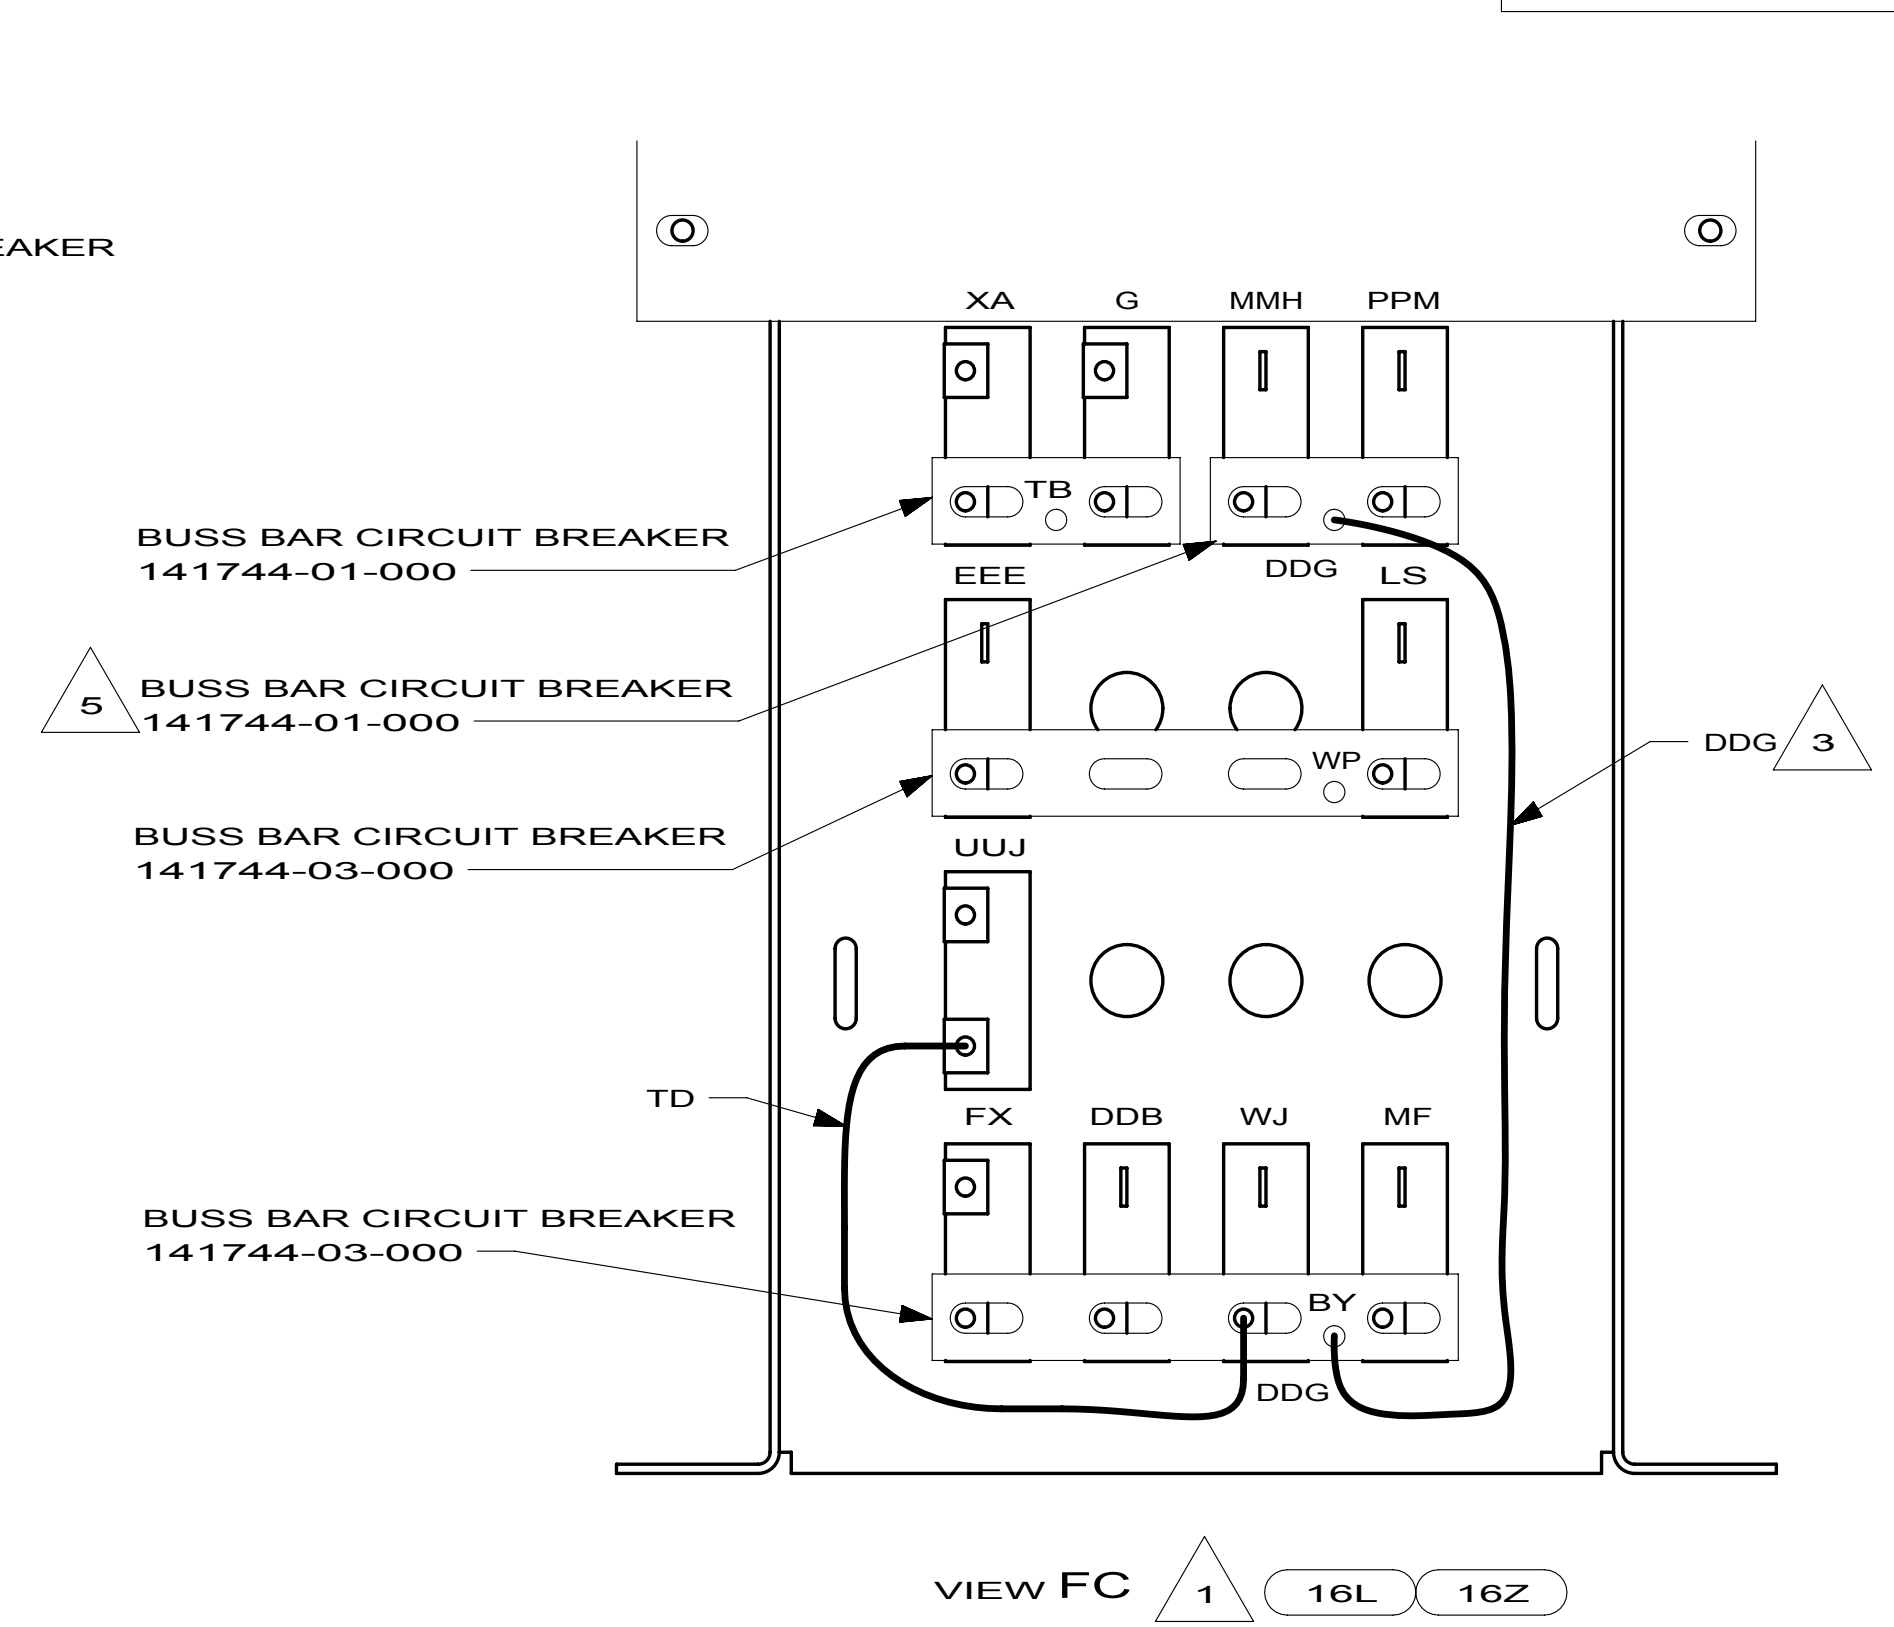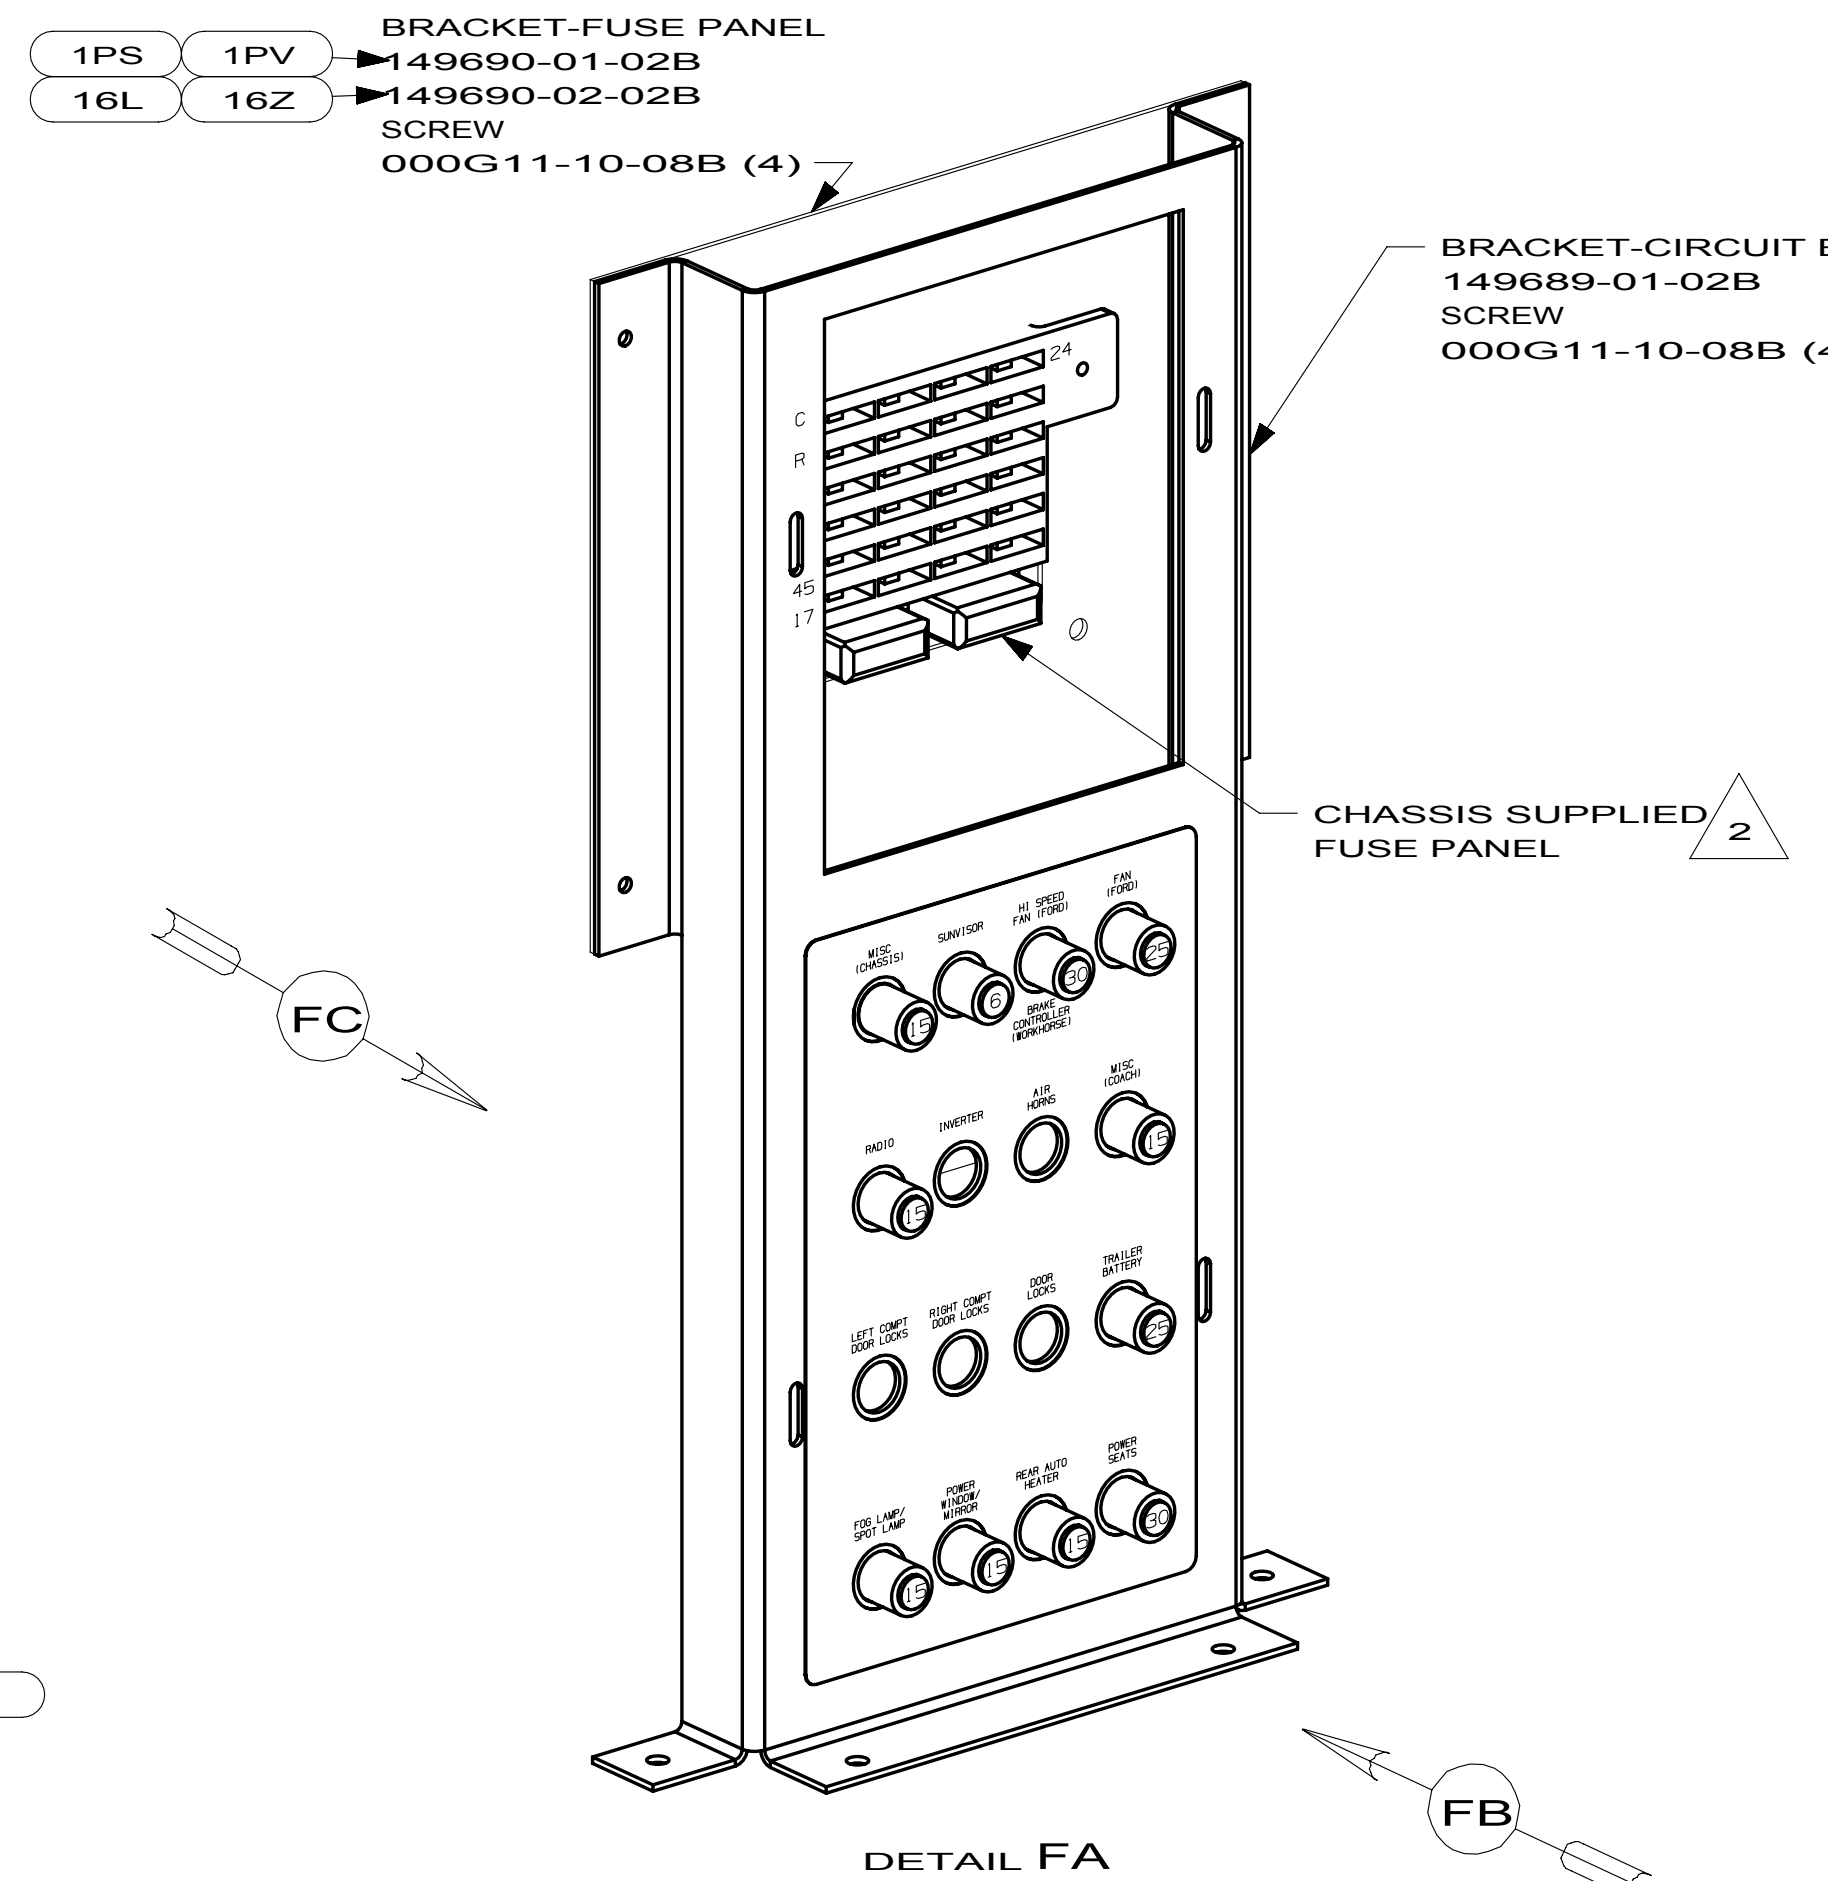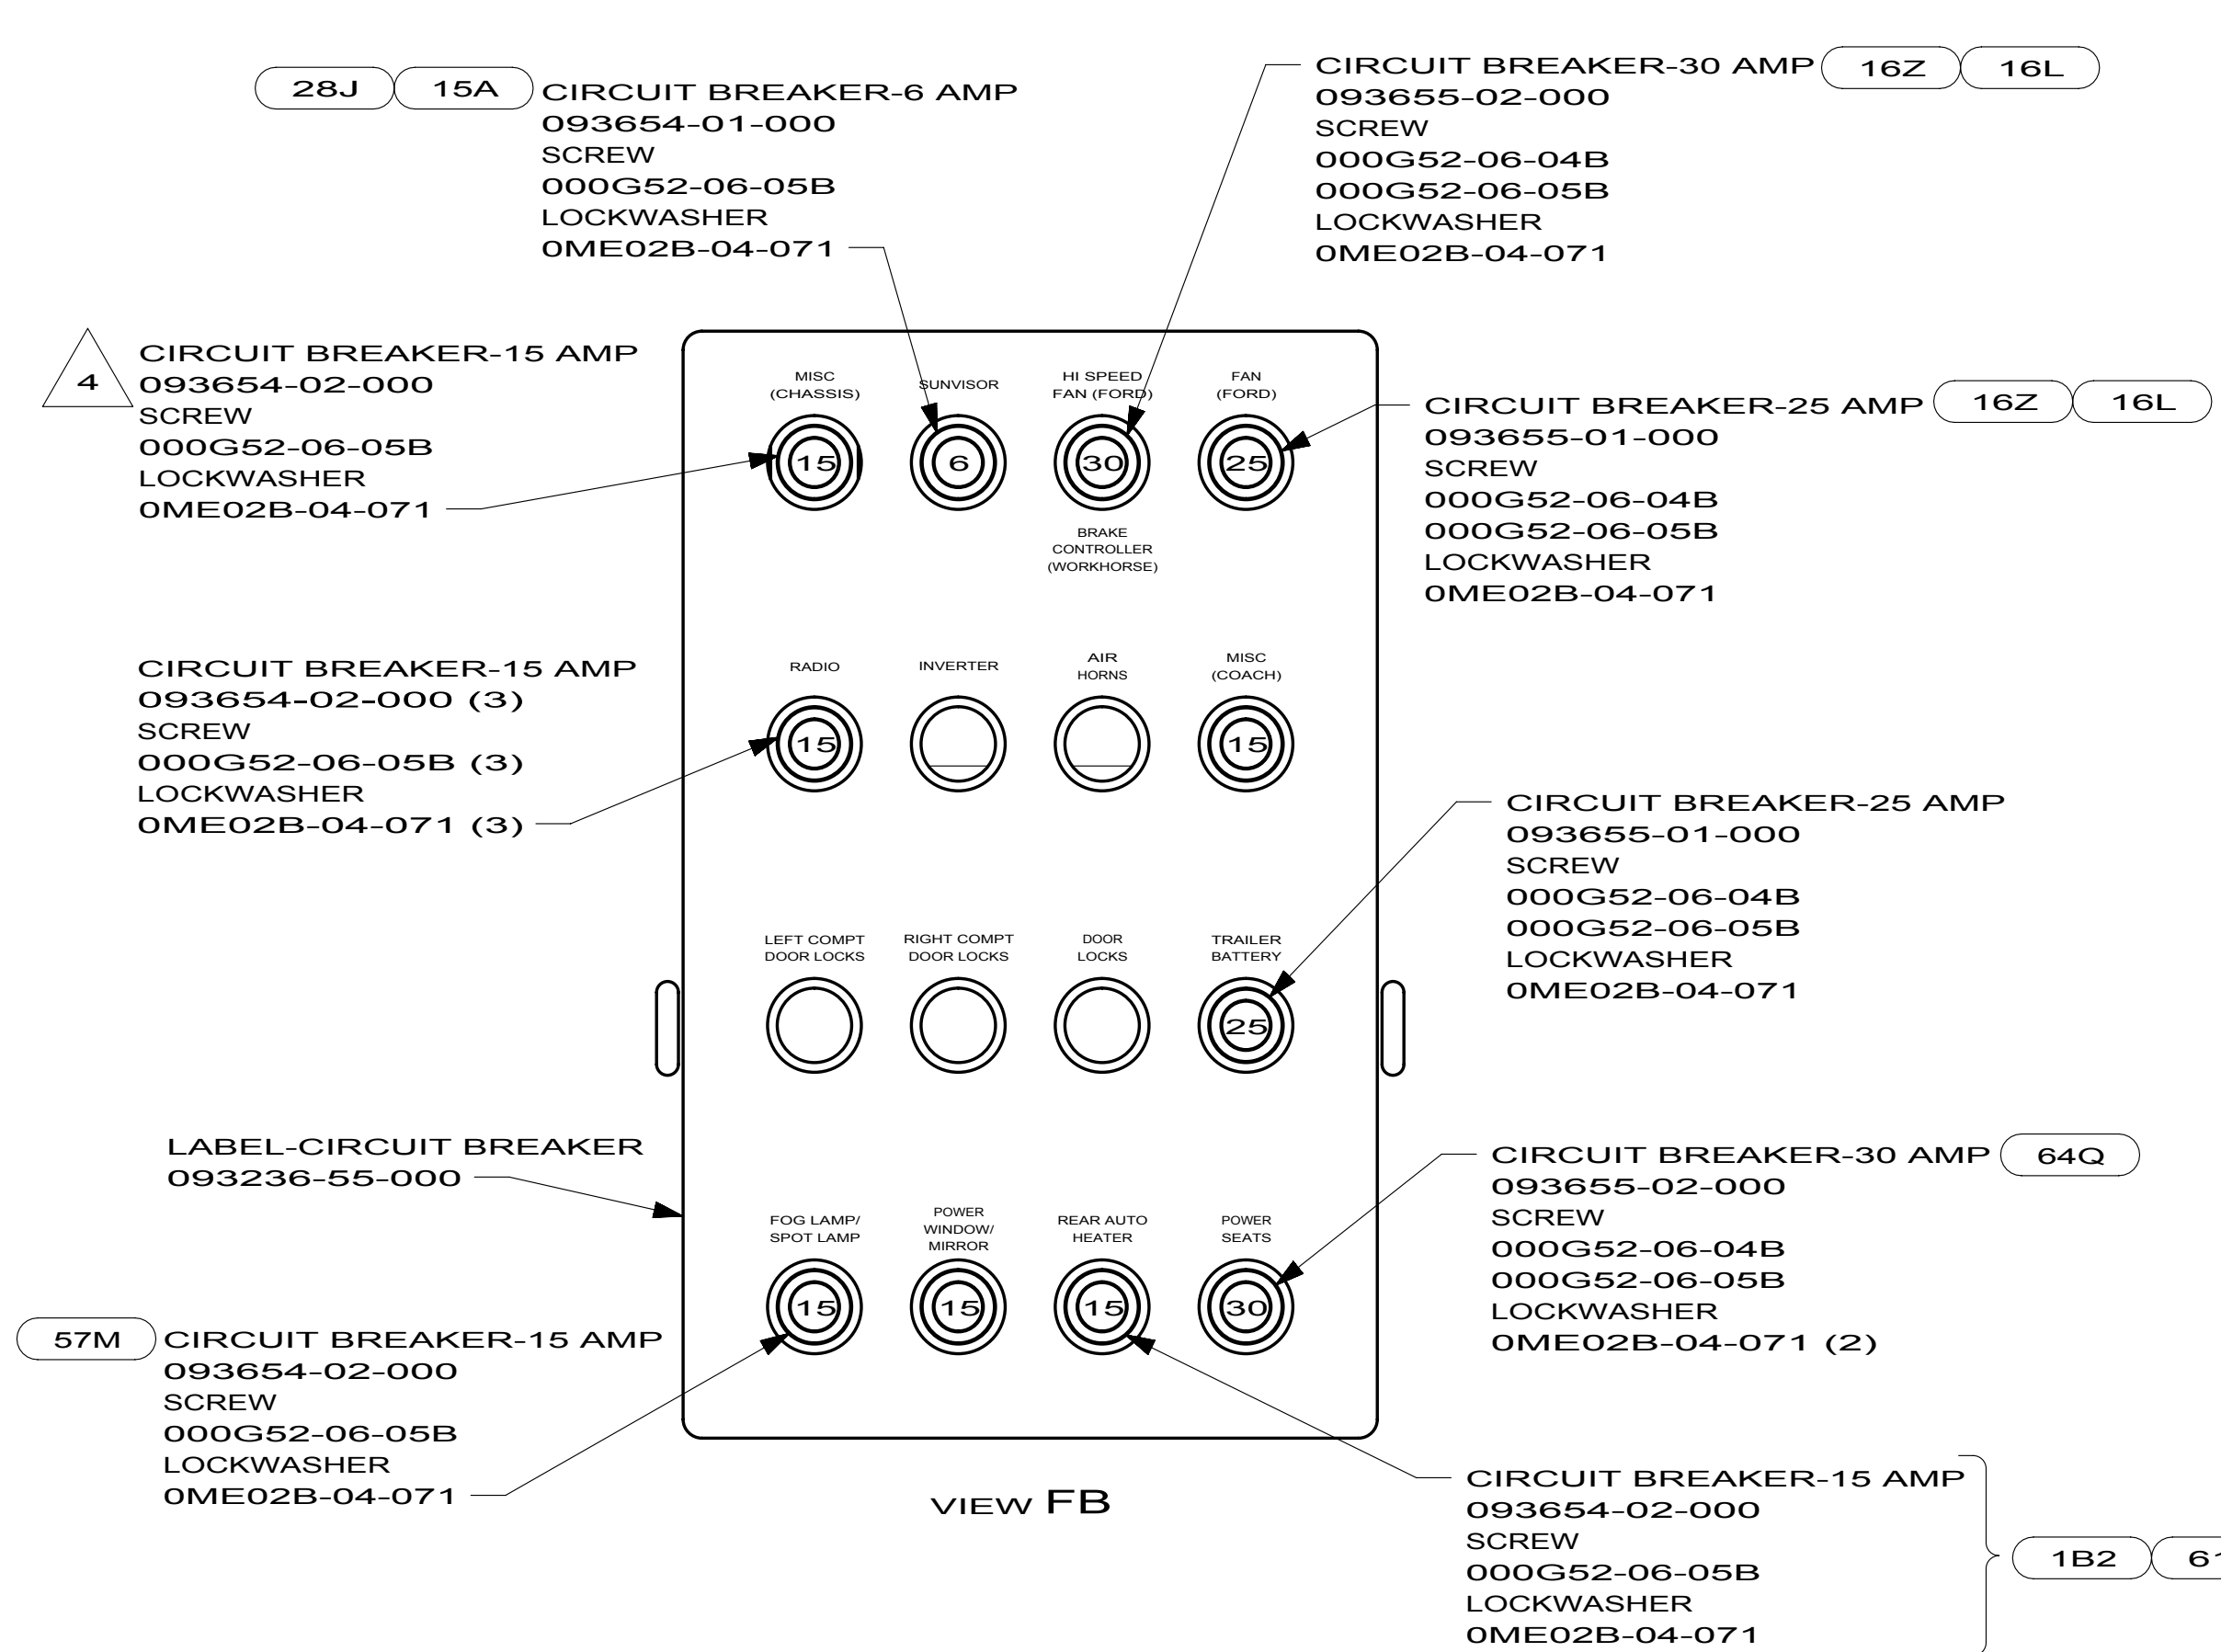

- | | |
|-----|------------------------------|
| 1LL | FRTL(FRED) 27,000#-22.5 TIRE |
| 28J | SUNVISORS - POWERED (2) |
| 15A | DRIVER CONVENIENCE PACKAGE |
| 64Q | SEAT PED-6-WAY POWER DRIVER |
| 611 | WTR HTR-AUX AUTO/MOTORAID |
| 57M | LAMPS-FOG |
| 1B2 | WTR HTR-10GAL/ELEC/LP/MTRAID |
| 1PV | WORKHORSE 24,000#-22.5 TIRE |
| 1PS | WORKHORSE 22,000#-22.5 TIRE |
| 16Z | FORD 24,000#-22.5 ALUM WHEEL |
| 16L | FORD 22,000#-22.5 AL WHL |
| 265 | CODES/STANDARDS-CSA/CMVSS |
| 1B1 | CODES/STANDARDS USA |


J-SERIES


- 5 32H, 38N, 38T WITH 15A OR 28J
- 4 32H, 35P, 38N, 38T ONLY
- 3 CONNECT DDG TO HOLE IN BUSS BAR OR TO BOTTOM LUG OF 30 AMP BREAKER.
- 2 WORKHORSE PANEL SHOWN.
- 1 ALL CIRCUITS ARE IN WIRE ASM-IP, MAIN.

FOR ELECTRICAL
TORQUE
SPECIFICATIONS
SEE DWG NO.
128783-01-000

	FOR ELECTRICAL CALLOUTS SEE DWG NO. 121339-01-000
---	--


FIRST USED		
10 D,J,K-SER		
DO NOT SCALE DRAWING		
TITLE:		
WIRING INSTL-FRONT END		
SHEET 6	PART NO	REV
	169925	

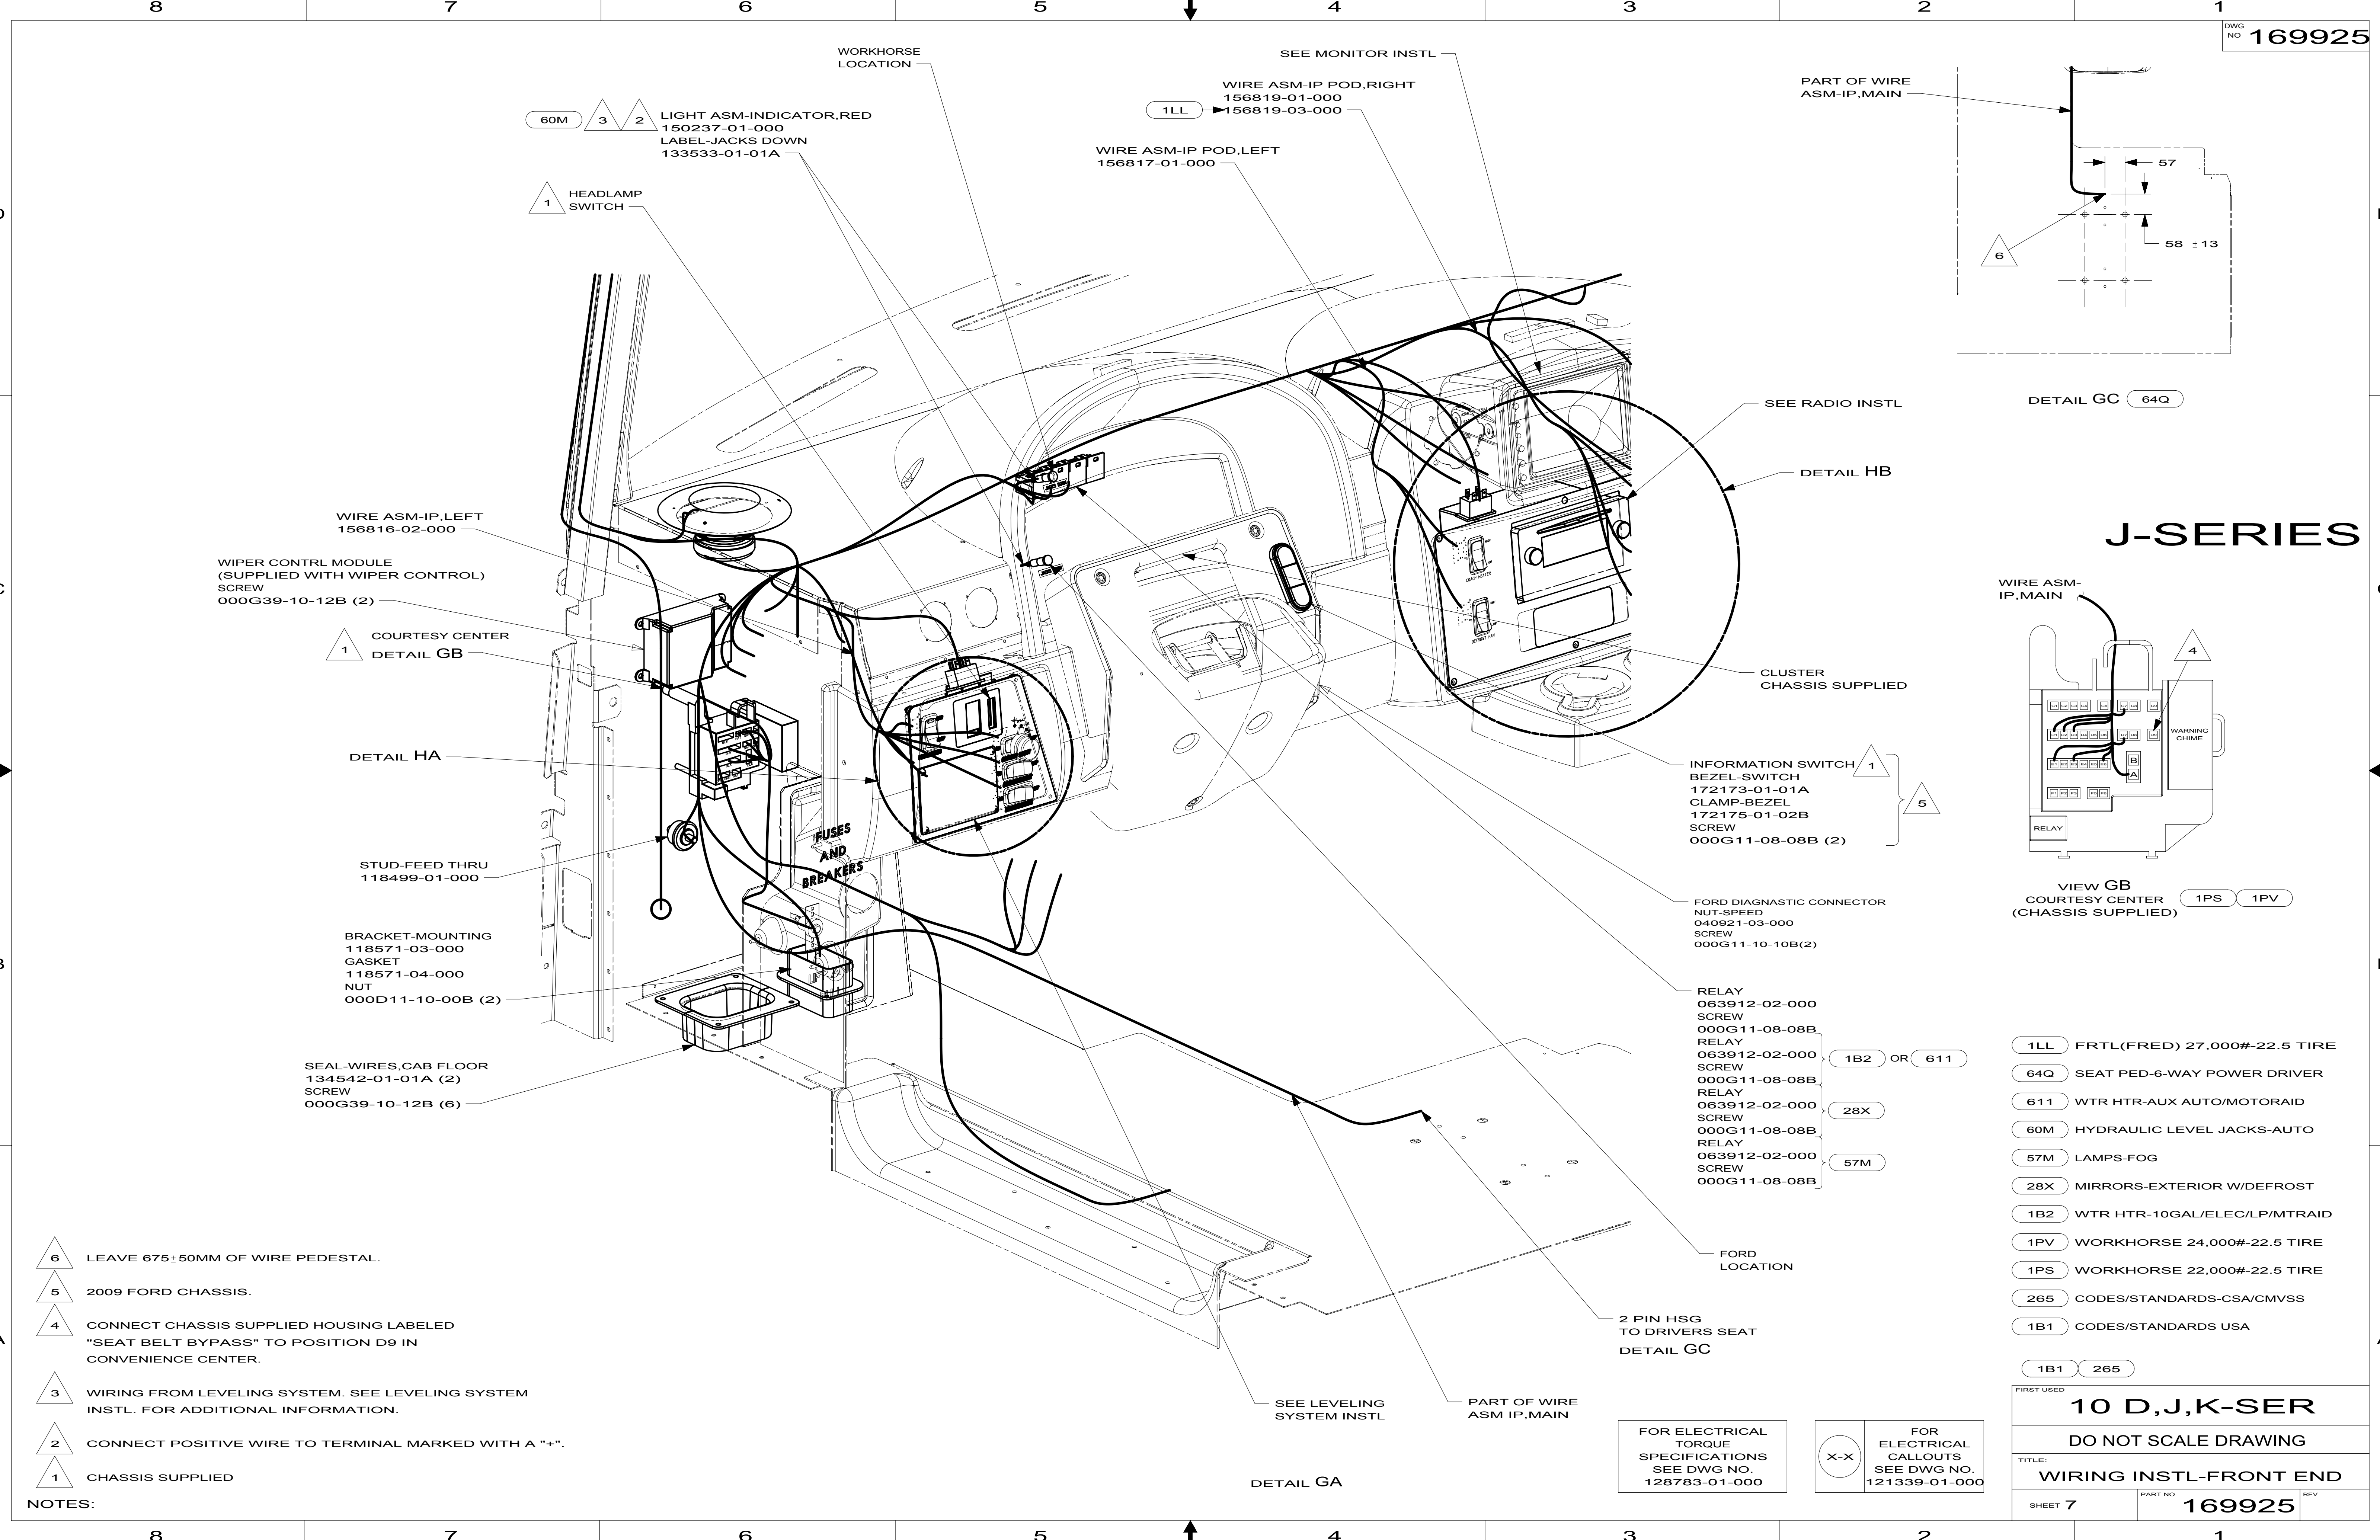

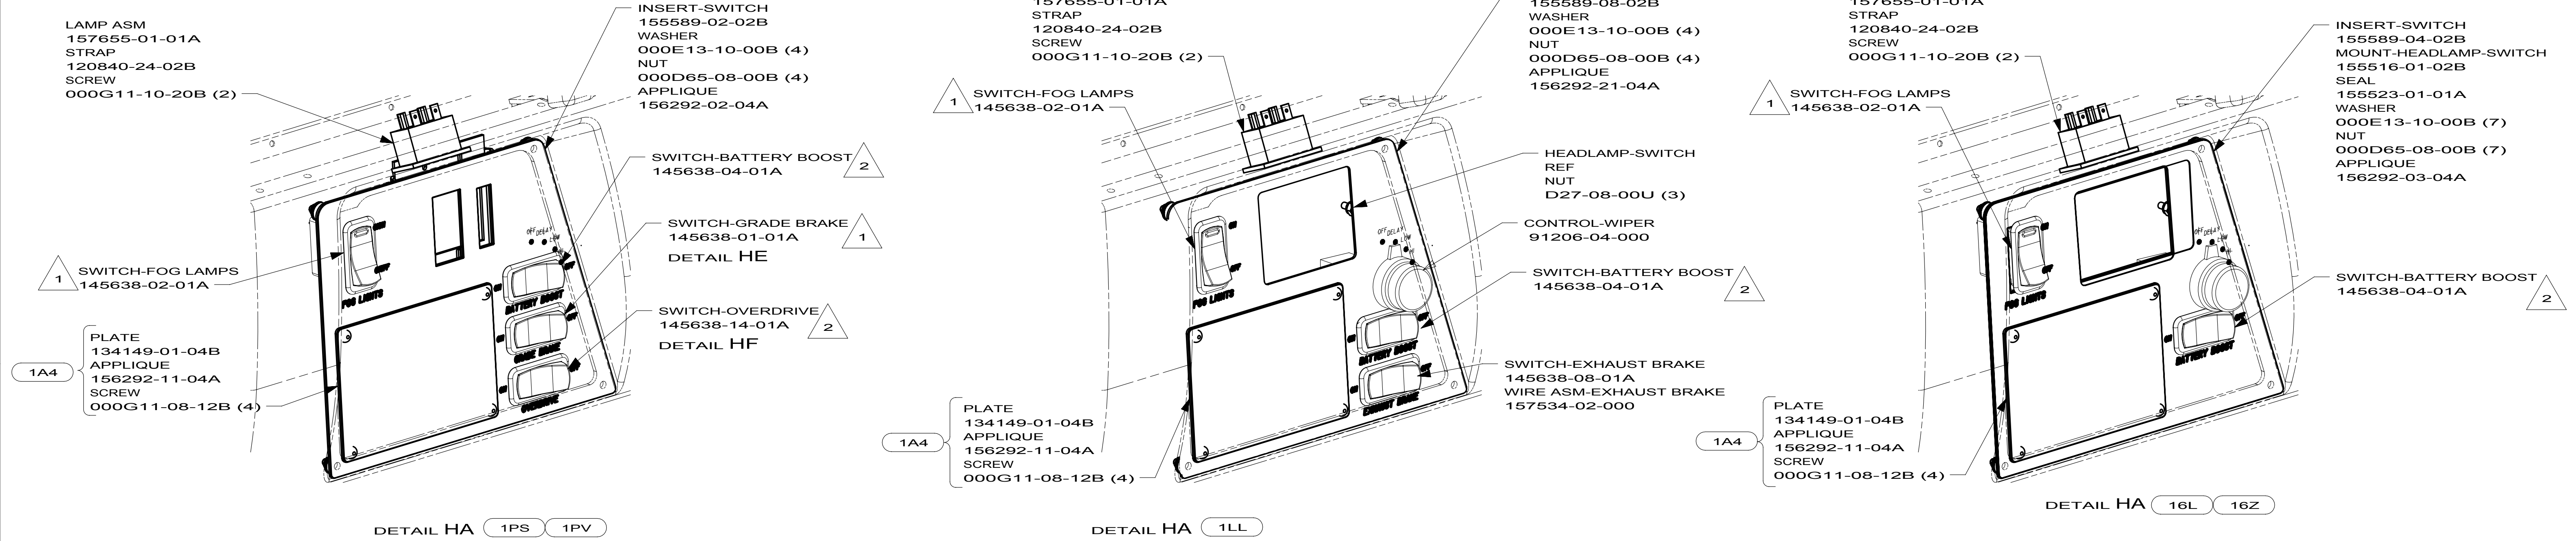

J-SERIES

- NOTES:
- 7 WITH SWITCH INSTALLED THIS SIDE OF SWITCH WILL FACE LEFT SIDEWALL.
 - 6 DETAIL IS LOOKING AT SWITCH FROM THE BACK SIDE OF SWITCH AS ITS INSTALLED.
 - 5 POSITIONS NOTED IN PARENTHESIS ARE LOCATIONS IN WORKHORSE SUPPLIED HOUSING.
 - 4 REMOVE TERMINALS & TAPE BACK TO LOOM.
 - 3 WITHOUT 36N
 - 2 SEE DETAIL HC FOR ORIENTATION.
 - 1 SEE DETAIL HD FOR ORIENTATION.

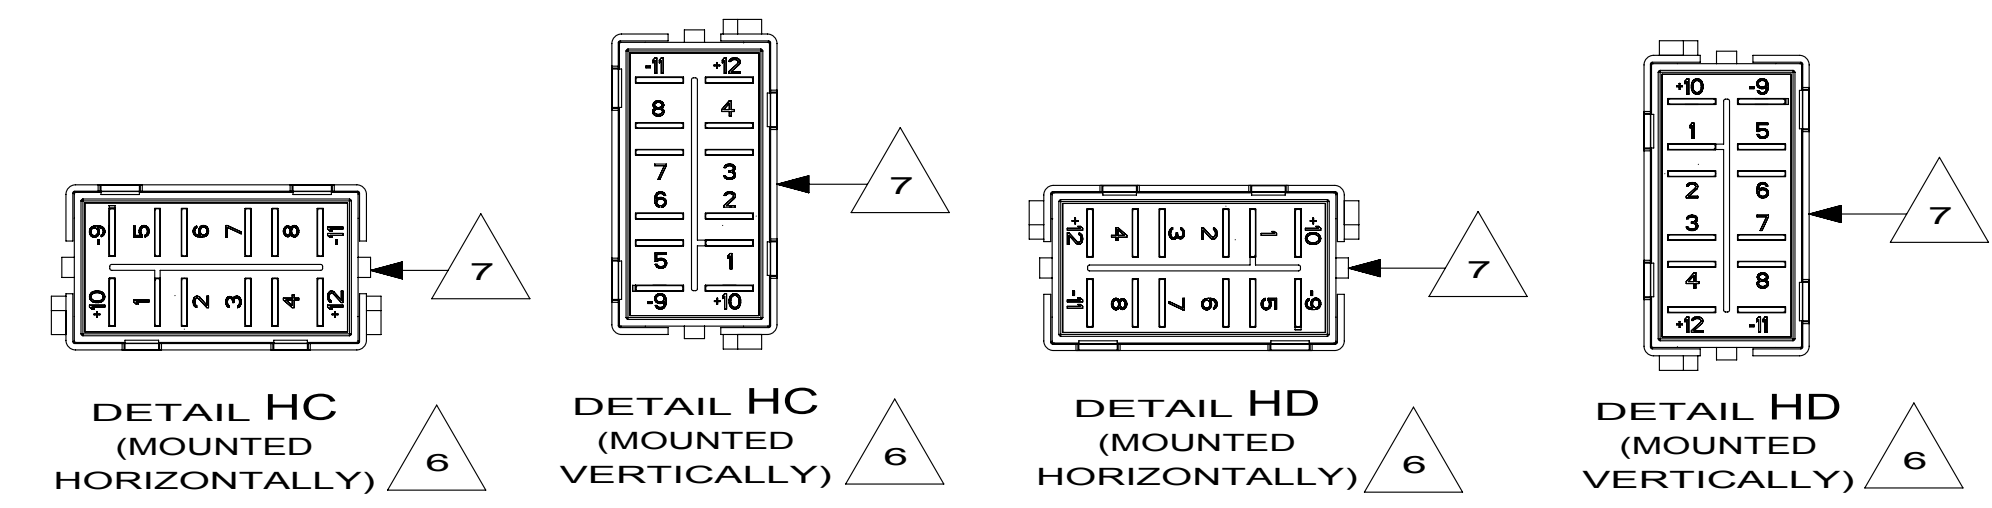


FOR ELECTRICAL TORQUE SPECIFICATIONS SEE DWG NO. 128783-01-000


FOR ELECTRICAL CALLOUTS SEE DWG NO. 121339-01-000

- 1LL FRTL(FRED) 27,000#-22.5 TIRE
- 36N FANS-DEFROSTER, AUXILIARY
- 1A4 LEVELING JACK WITHOUT
- 1PV WORKHORSE 24,000#-22.5 TIRE
- 1PS WORKHORSE 22,000#-22.5 TIRE
- 16Z FORD 24,000#-22.5 ALUM WHEEL
- 16L FORD 22,000#-22.5 AL WHL
- 265 CODES/STANDARDS-CSA/CMVSS
- 1B1 CODES/STANDARDS USA

FIRST USED		
10 D,J,K-SER		
DO NOT SCALE DRAWING		
TITLE: WIRING INSTL-FRONT END		
SHEET 8	PART NO 169925	REV

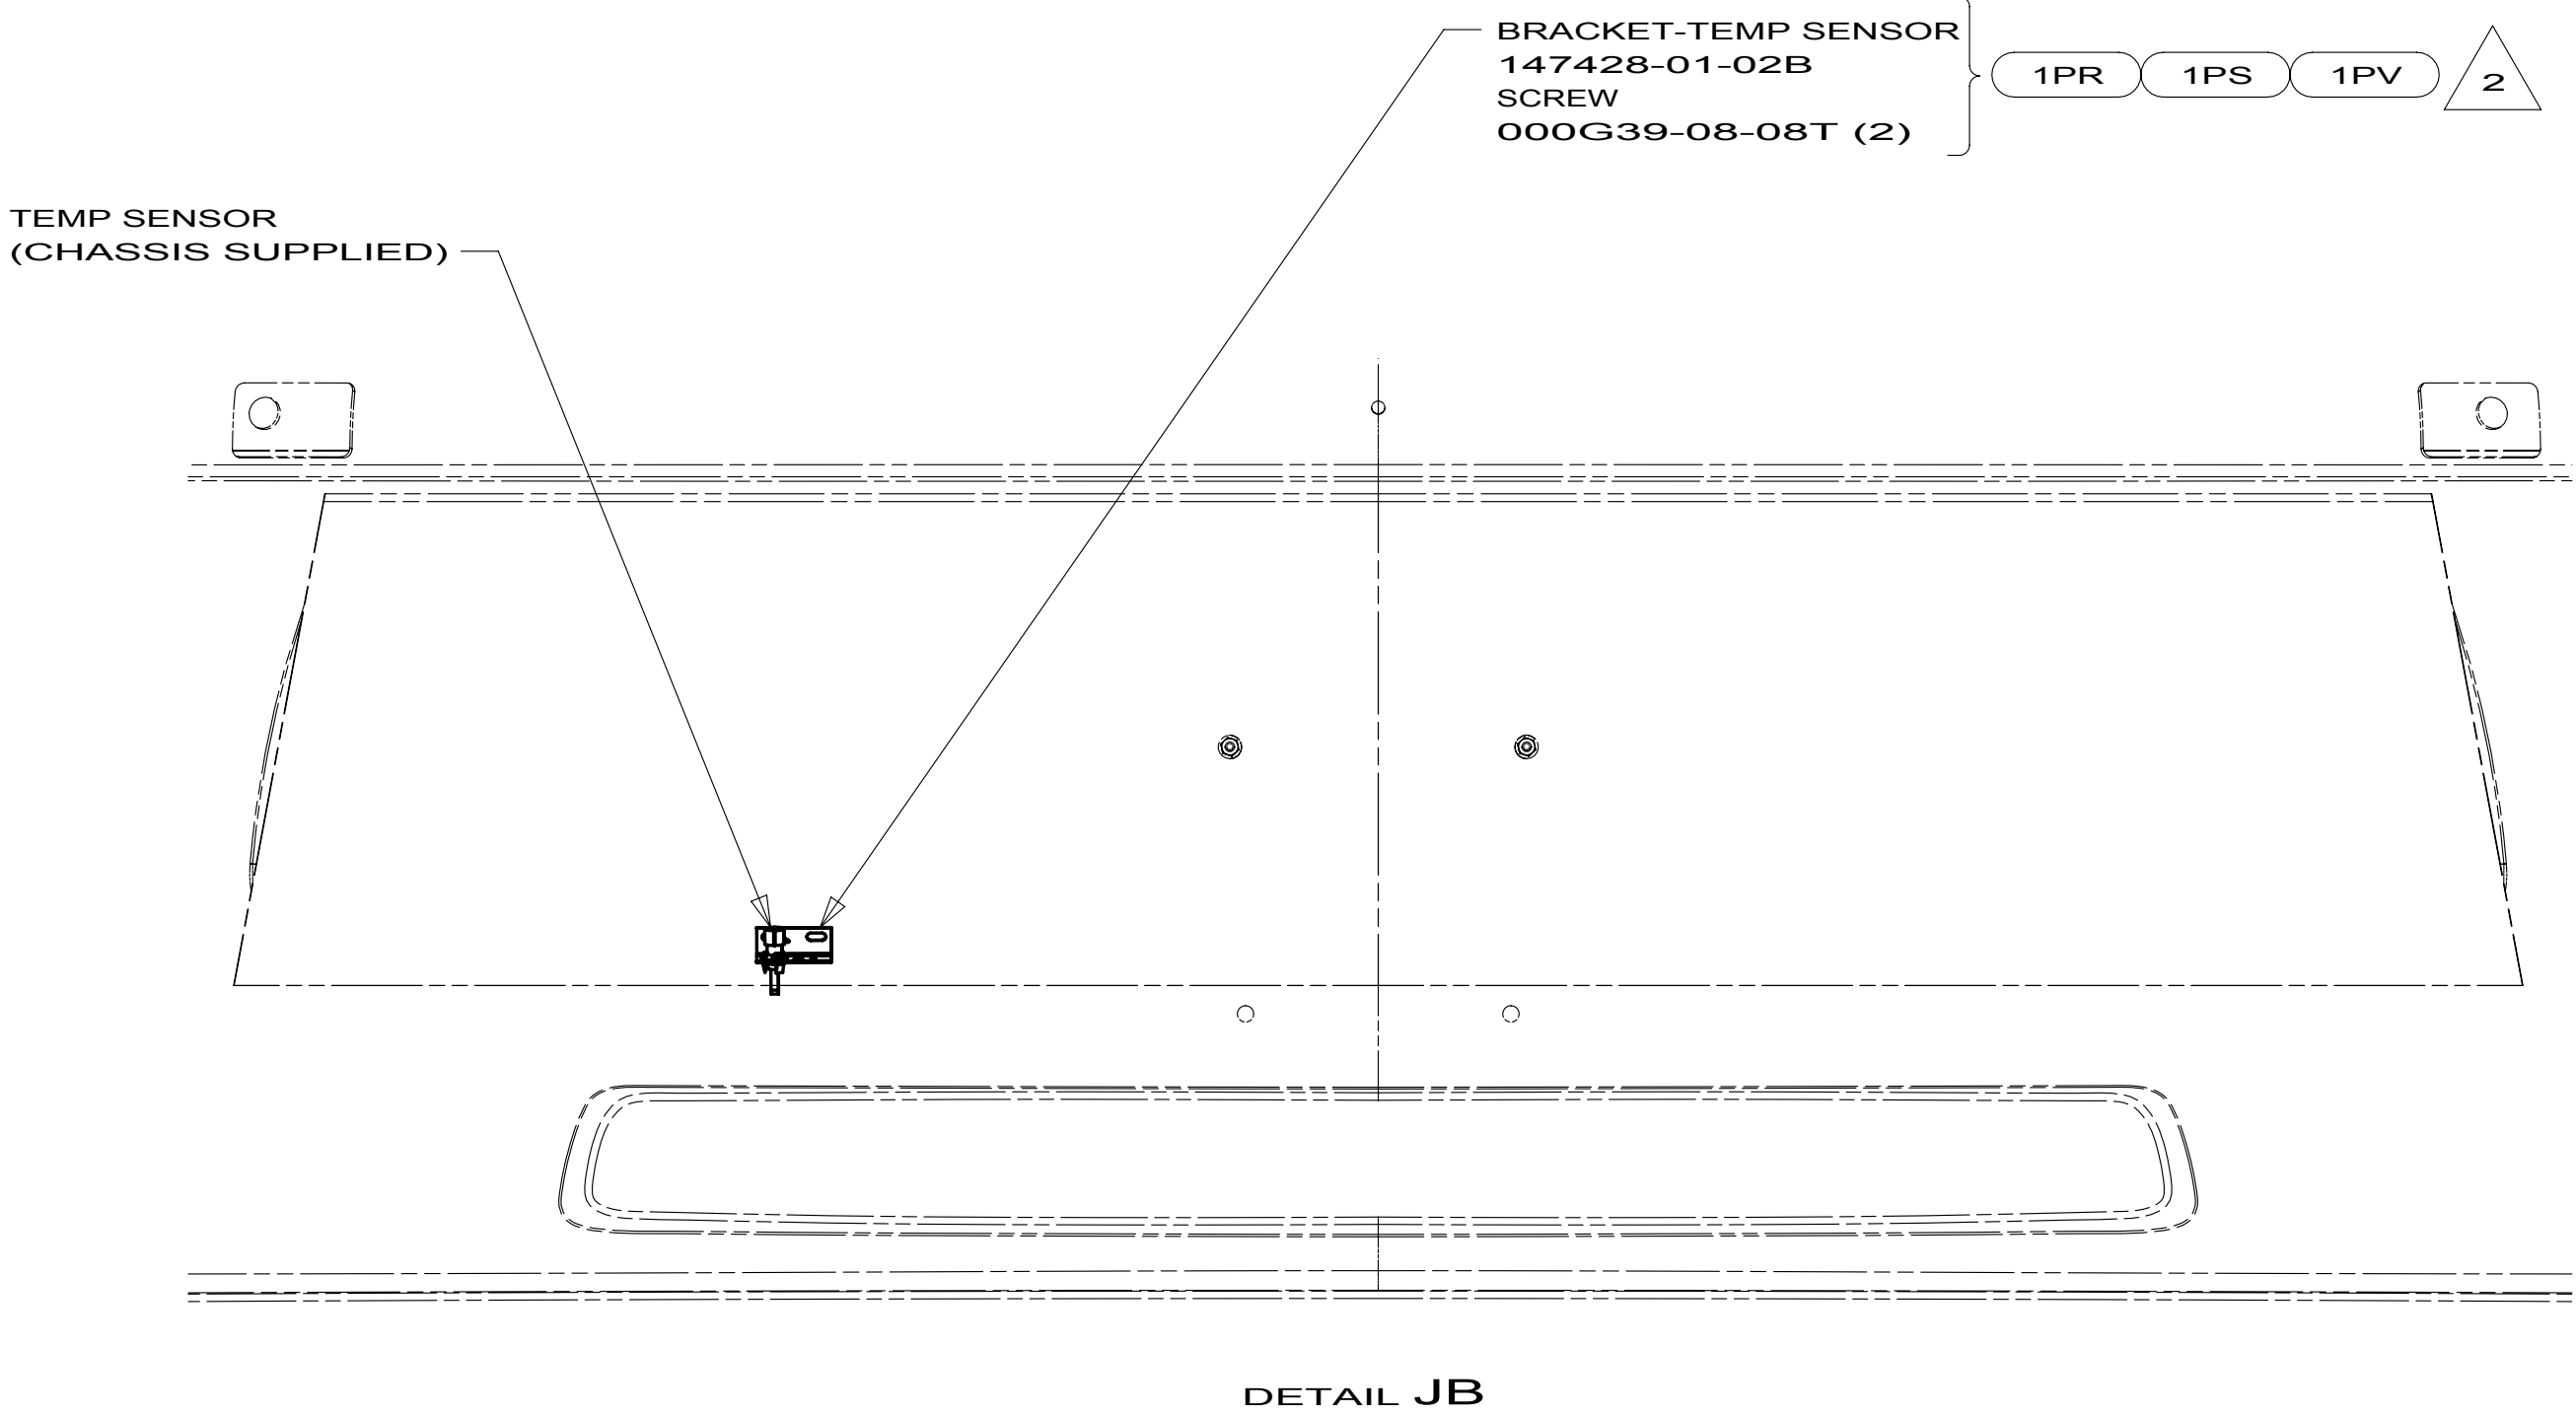

D,J-SERIES

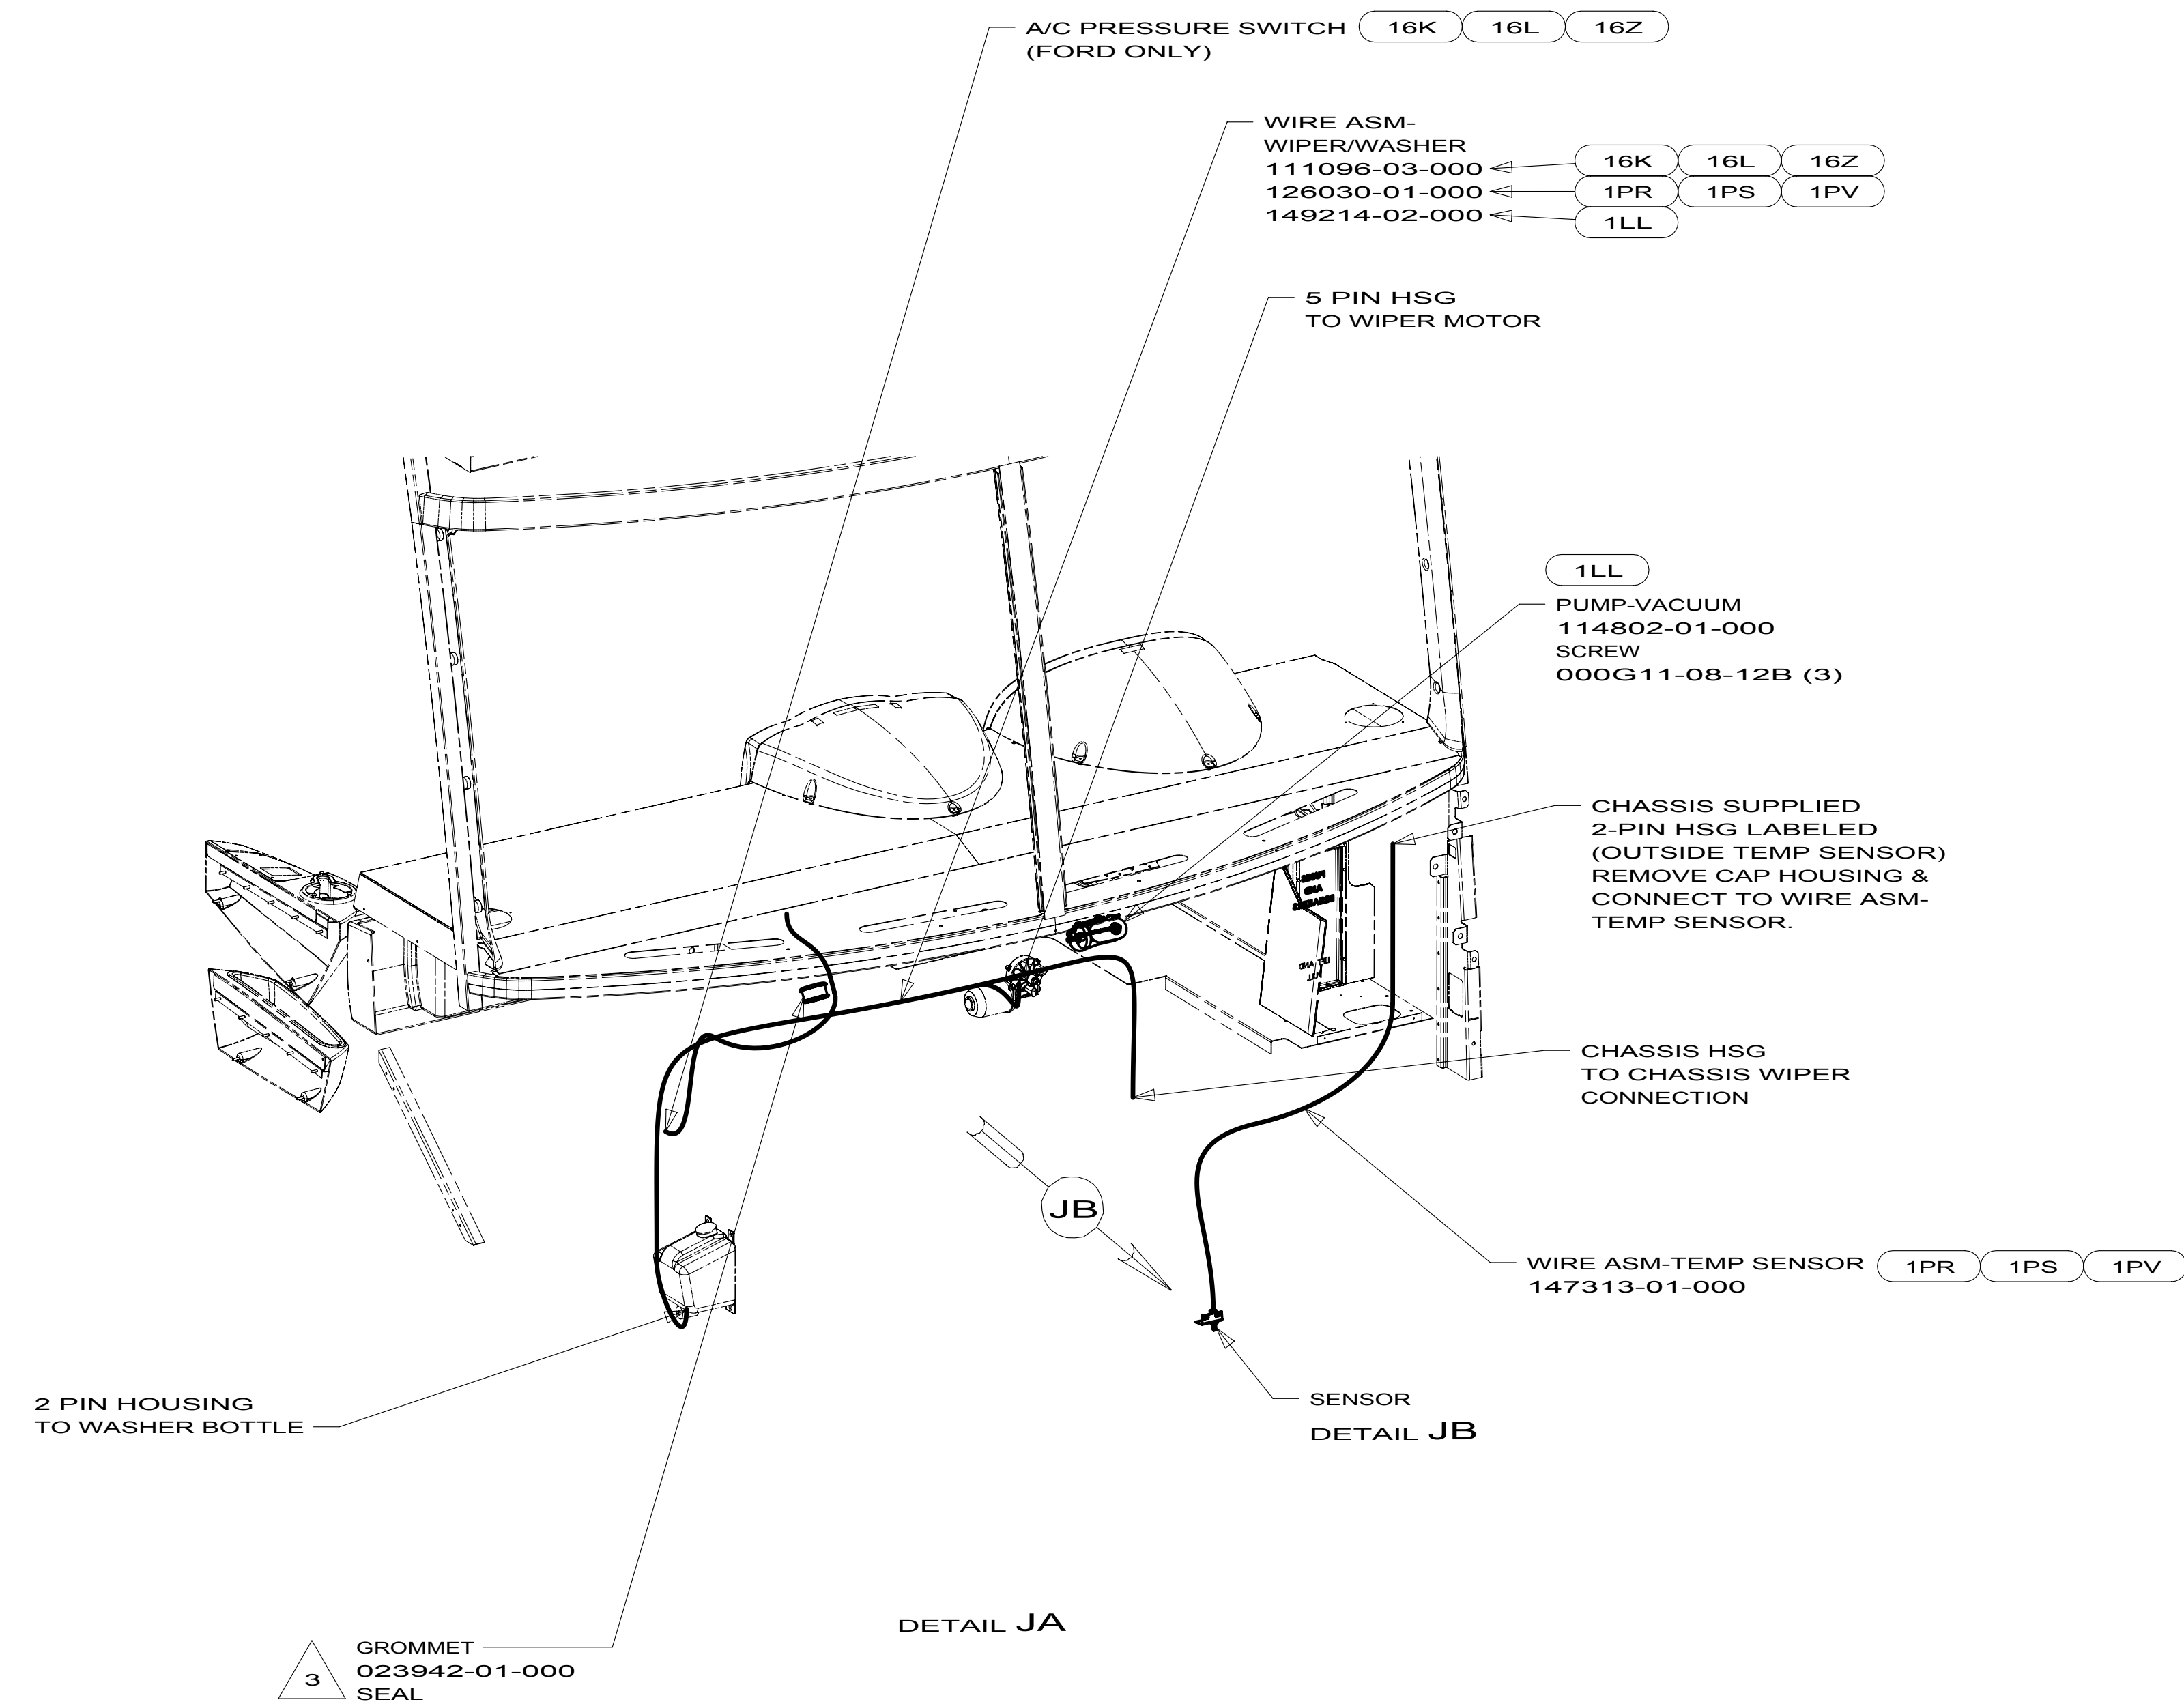

- 3 ROUTE WIRES THROUGH HOLE IN STEEL.
- 2 MOUNT SENSOR OR SENSOR BRACKET TO HORIZONTAL TUBE ON FIBERGLASS AS SHOWN.
1. GATHER ALL EXCESS WIRE AFTER MAKING ALL CONNECTIONS.
BUNDLEAND SECURE WITH WIRE TIE 008343-01-000 OR 093147-01-000.

NOTES:

- 1PV WORKHORSE 24,000#-22.5 TIRE
- 1PS WORKHORSE 22,000#-22.5 TIRE
- 1PR WORKHORSE 22,000#-19.5 TIRE
- 1LL FRTL(FRED) 27,000#-22.5 TIRE
- 16Z FORD 24,000#-22.5 ALUM WHEEL
- 16L FORD 22,000#-22.5 AL WHL
- 16K FORD CHASSIS 22,000
- 265 CODES/STANDARDS-CSA/CMVSS
- 1B1 CODES/STANDARDS USA


FIRST USED		
10 D,J,K-SER		
DO NOT SCALE DRAWING		
TITLE: WIRING INSTL-FRONT END		
SHEET 9	PART NO 169925	REV

FOR ELECTRICAL
TORQUE
SPECIFICATIONS
SEE DWG NO.
128783-01-000

FOR ELECTRICAL
CALLOUTS
SEE DWG NO.
121339-01-000

091206-04-000			
KEY	PART NUMBER	U/M DESCRIPTION	VENDOR NO.
	091206-02-700	EA KNOB-INNER	66C-00019
	091206-02-701	EA KNOB-OUTER	66C-00020
	091206-04-700	EA SWITCH ASSEM. ONLY	250-6623
	102362-03-700	EA MODULE-WIPER CONT., DYNAMIC	66D-00093

J-SERIES
P-SERIES
R-SERIES
169847-04

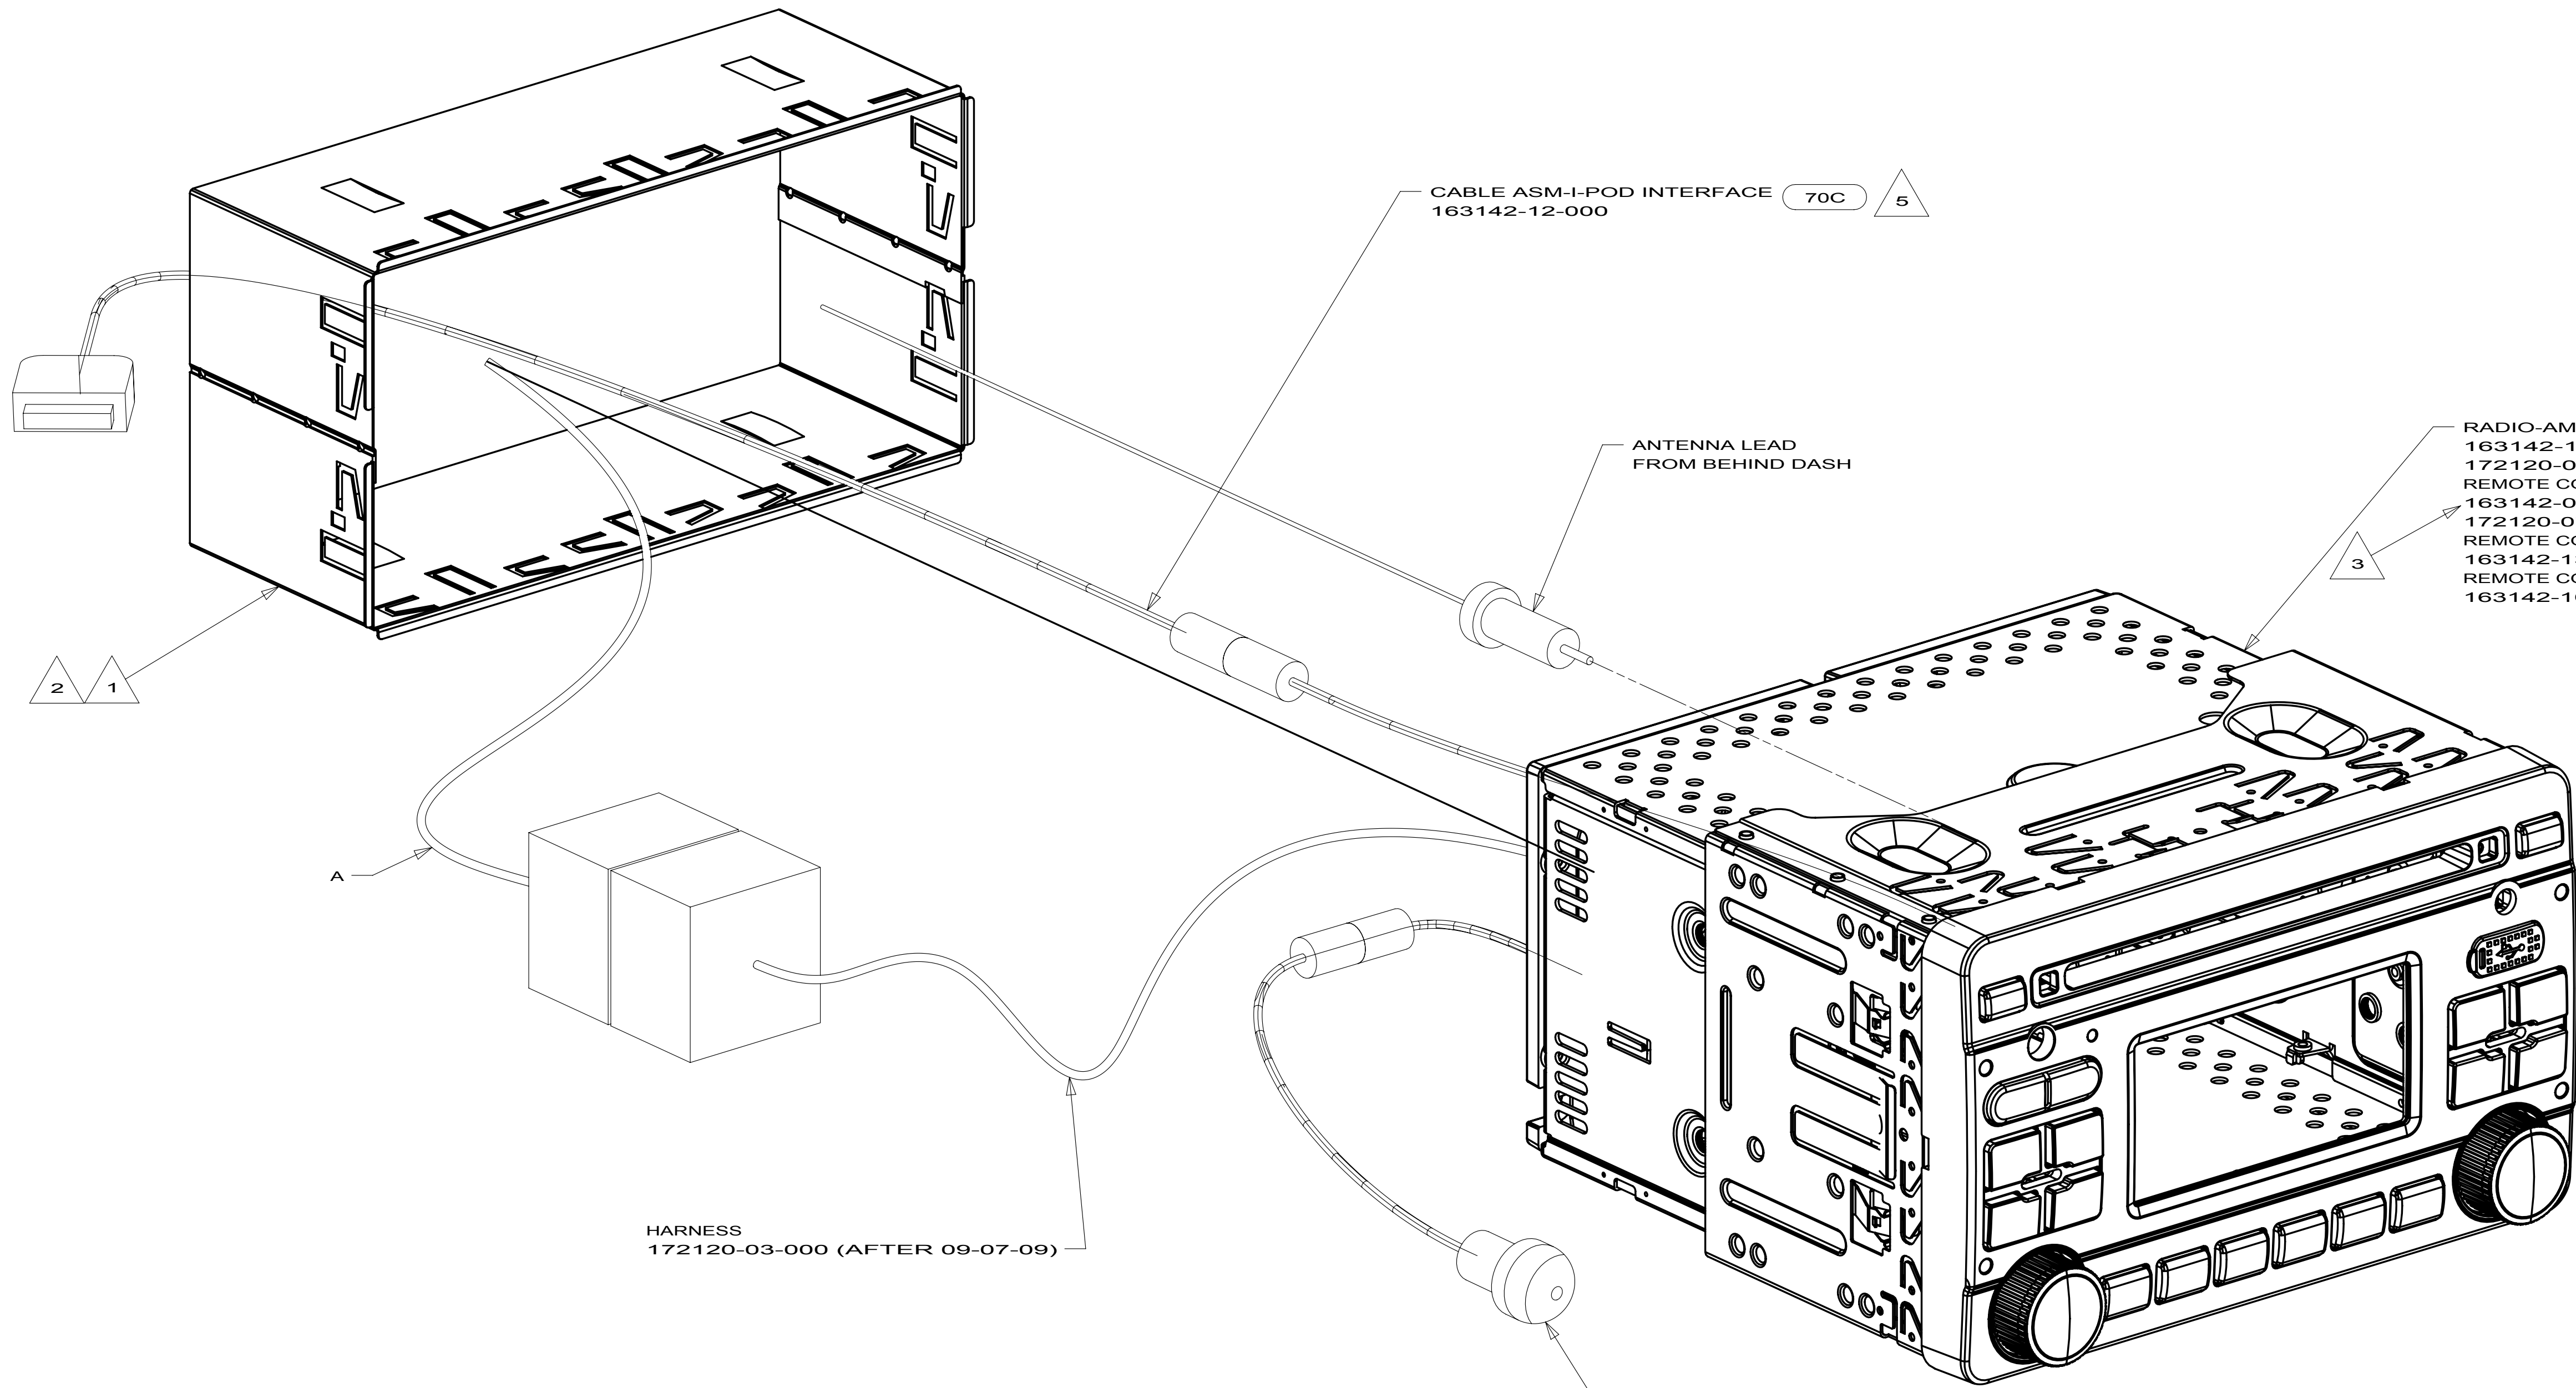

- 7 FORD CHASSIS.
6 WORKHORSE AND FREIGHTLINER CHASSIS.
5 PLUG I-POD CABLE INTO LEAD ON BACK OF RADIO MARKED 'I-POD'.
ROUTE CABLE UP LEFT A-PILLAR AND INTO OVERHEAD CABINET ABOVE DRIVER. LEAVE 600 MM OF CABLE IN OVERHEAD TIED UP WITH WIRE TIE 8343-01-000.
4 INSTALL PER DRAWING 170205.
3 TO BE SUPPLIED LOOSE IN WINNEBAGO OWNERS CASE.
2 BEND TABS ON ALL 4 SIDES TO SECURE MOUNTING BRACKET TO DASH OPENING.
1 SUPPLIED WITH RADIO.

NOTES:

FOR ELECTRICAL
TORQUE
SPECIFICATIONS
SEE DWG NO.
128783-01-000

FOR
ELECTRICAL
CALLOUTS
SEE DWG NO.
121339-01-000

- 70C RADIO - SATELLITE
19V RADIO-AM/FM STEREO CD PLAYER
265 CODES/STANDARDS-CSA/CMVSS
1B1 CODES/STANDARDS USA

1B1 265 19V

FIRST USED
10 J,P,R-SERIES

DO NOT SCALE DRAWING

TITLE:
RADIO INSTL





SHEET 4 PART NO 169847 REV

D


C

B

A

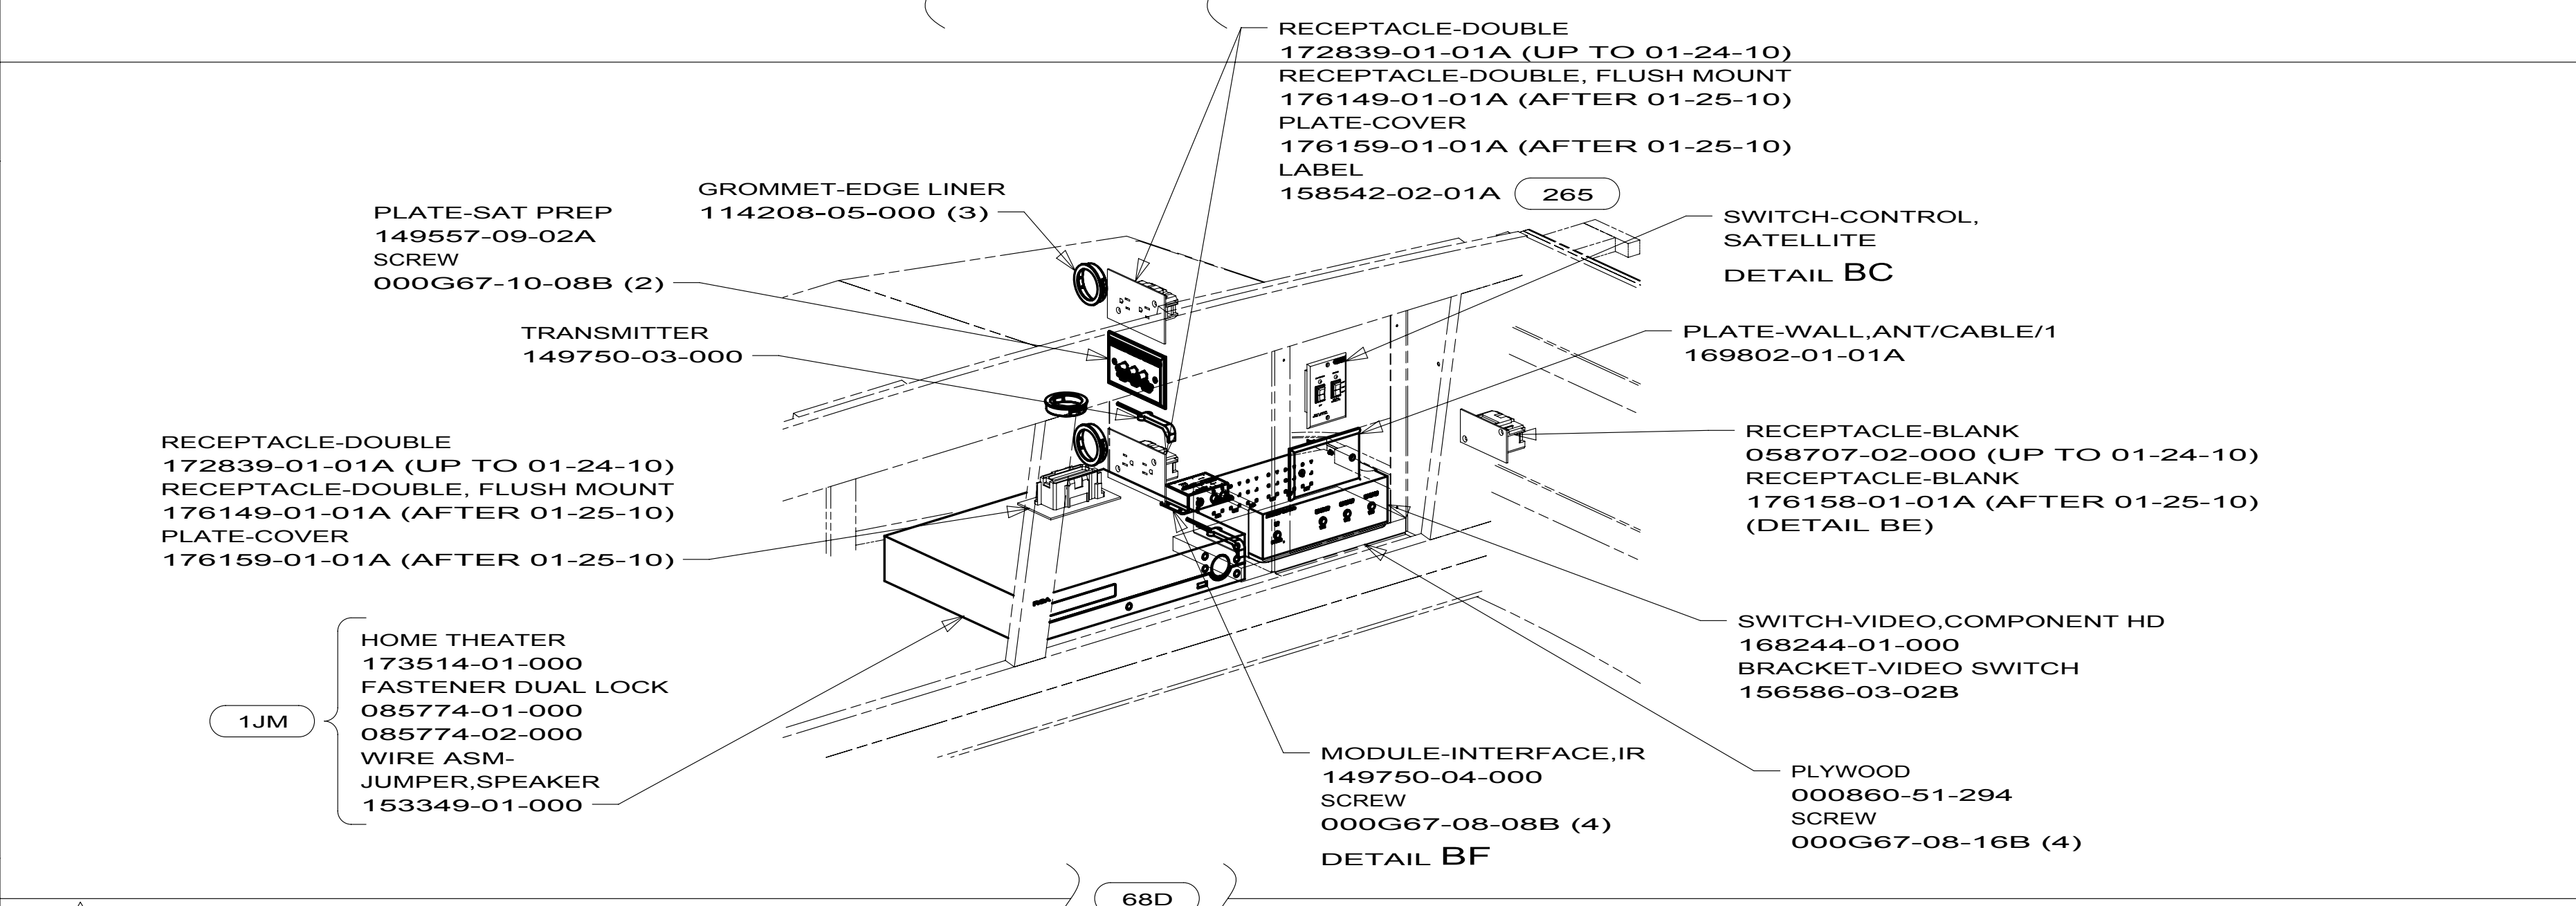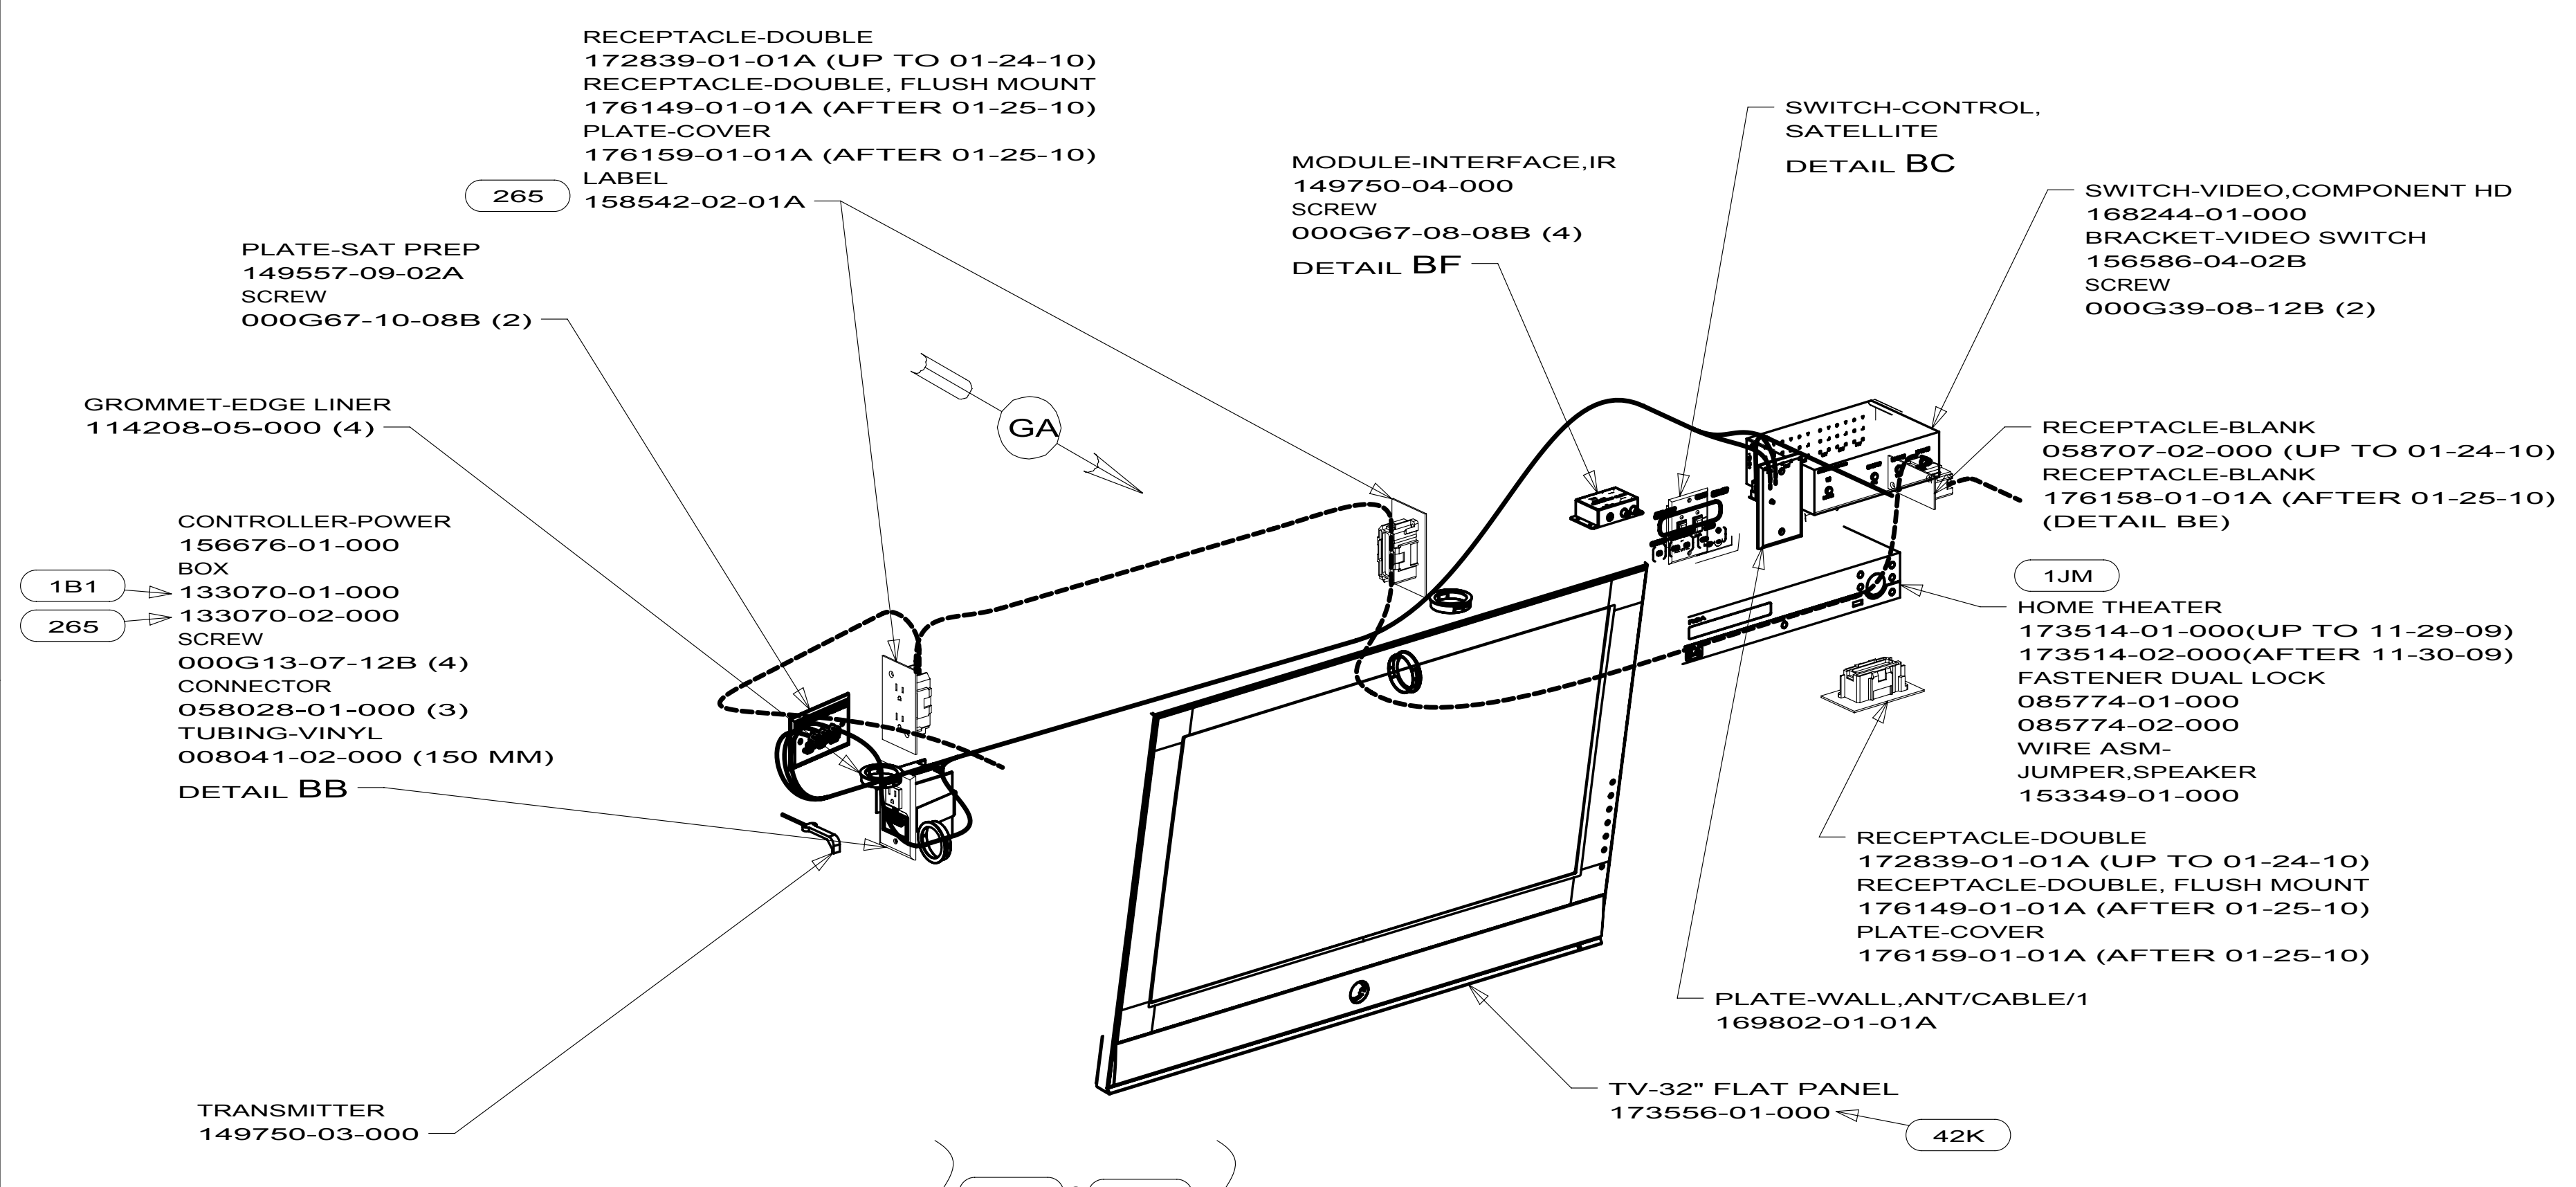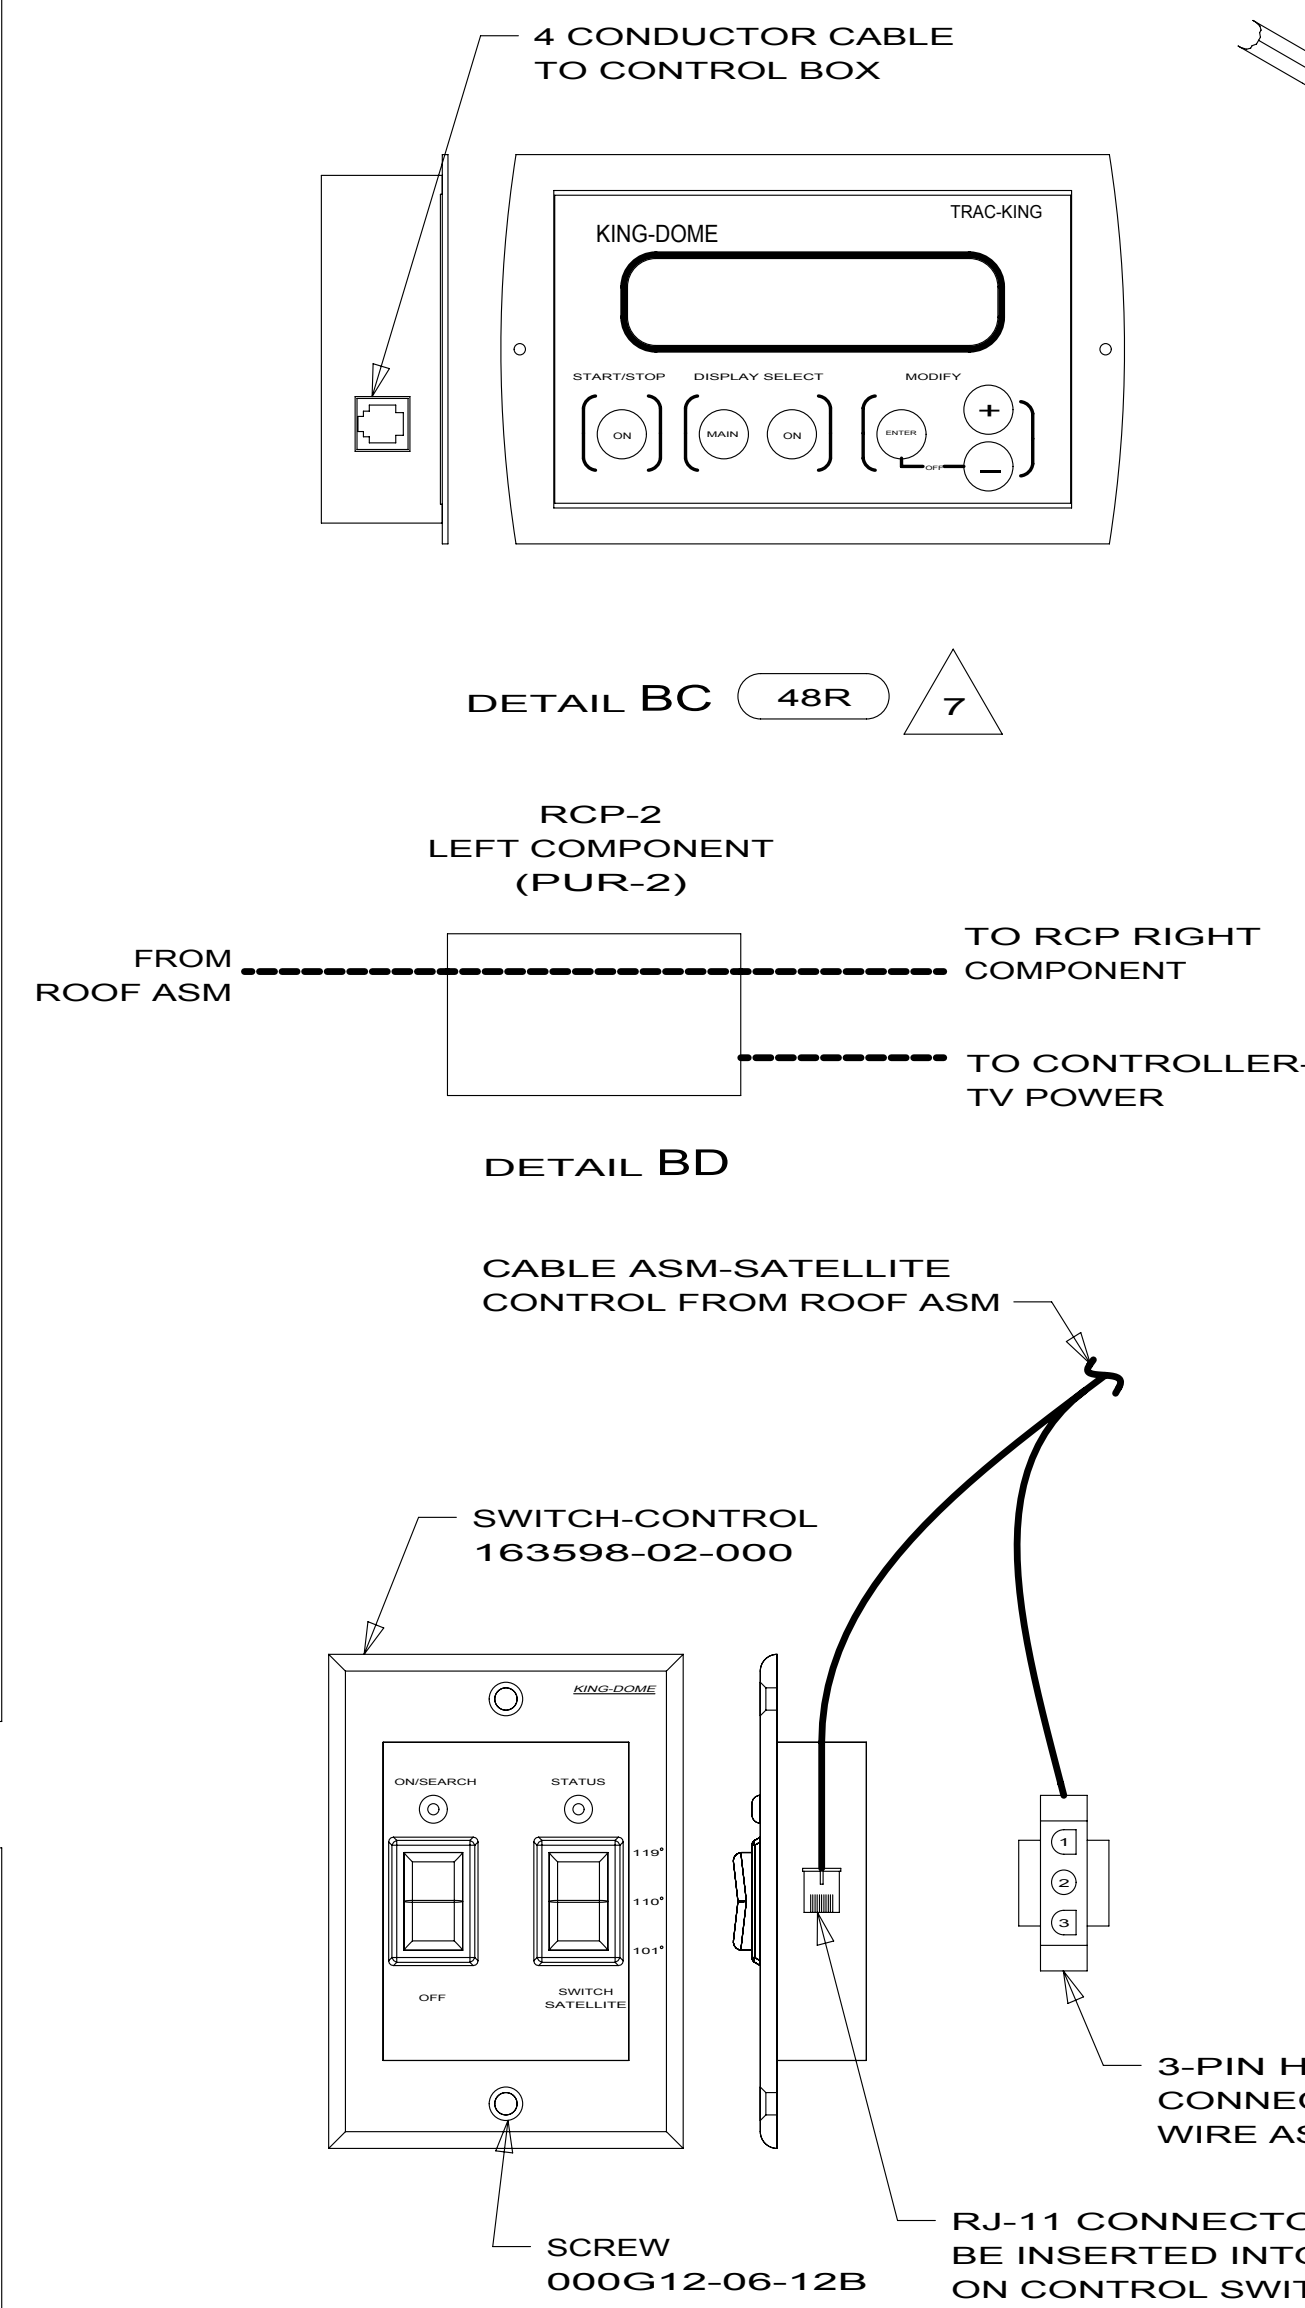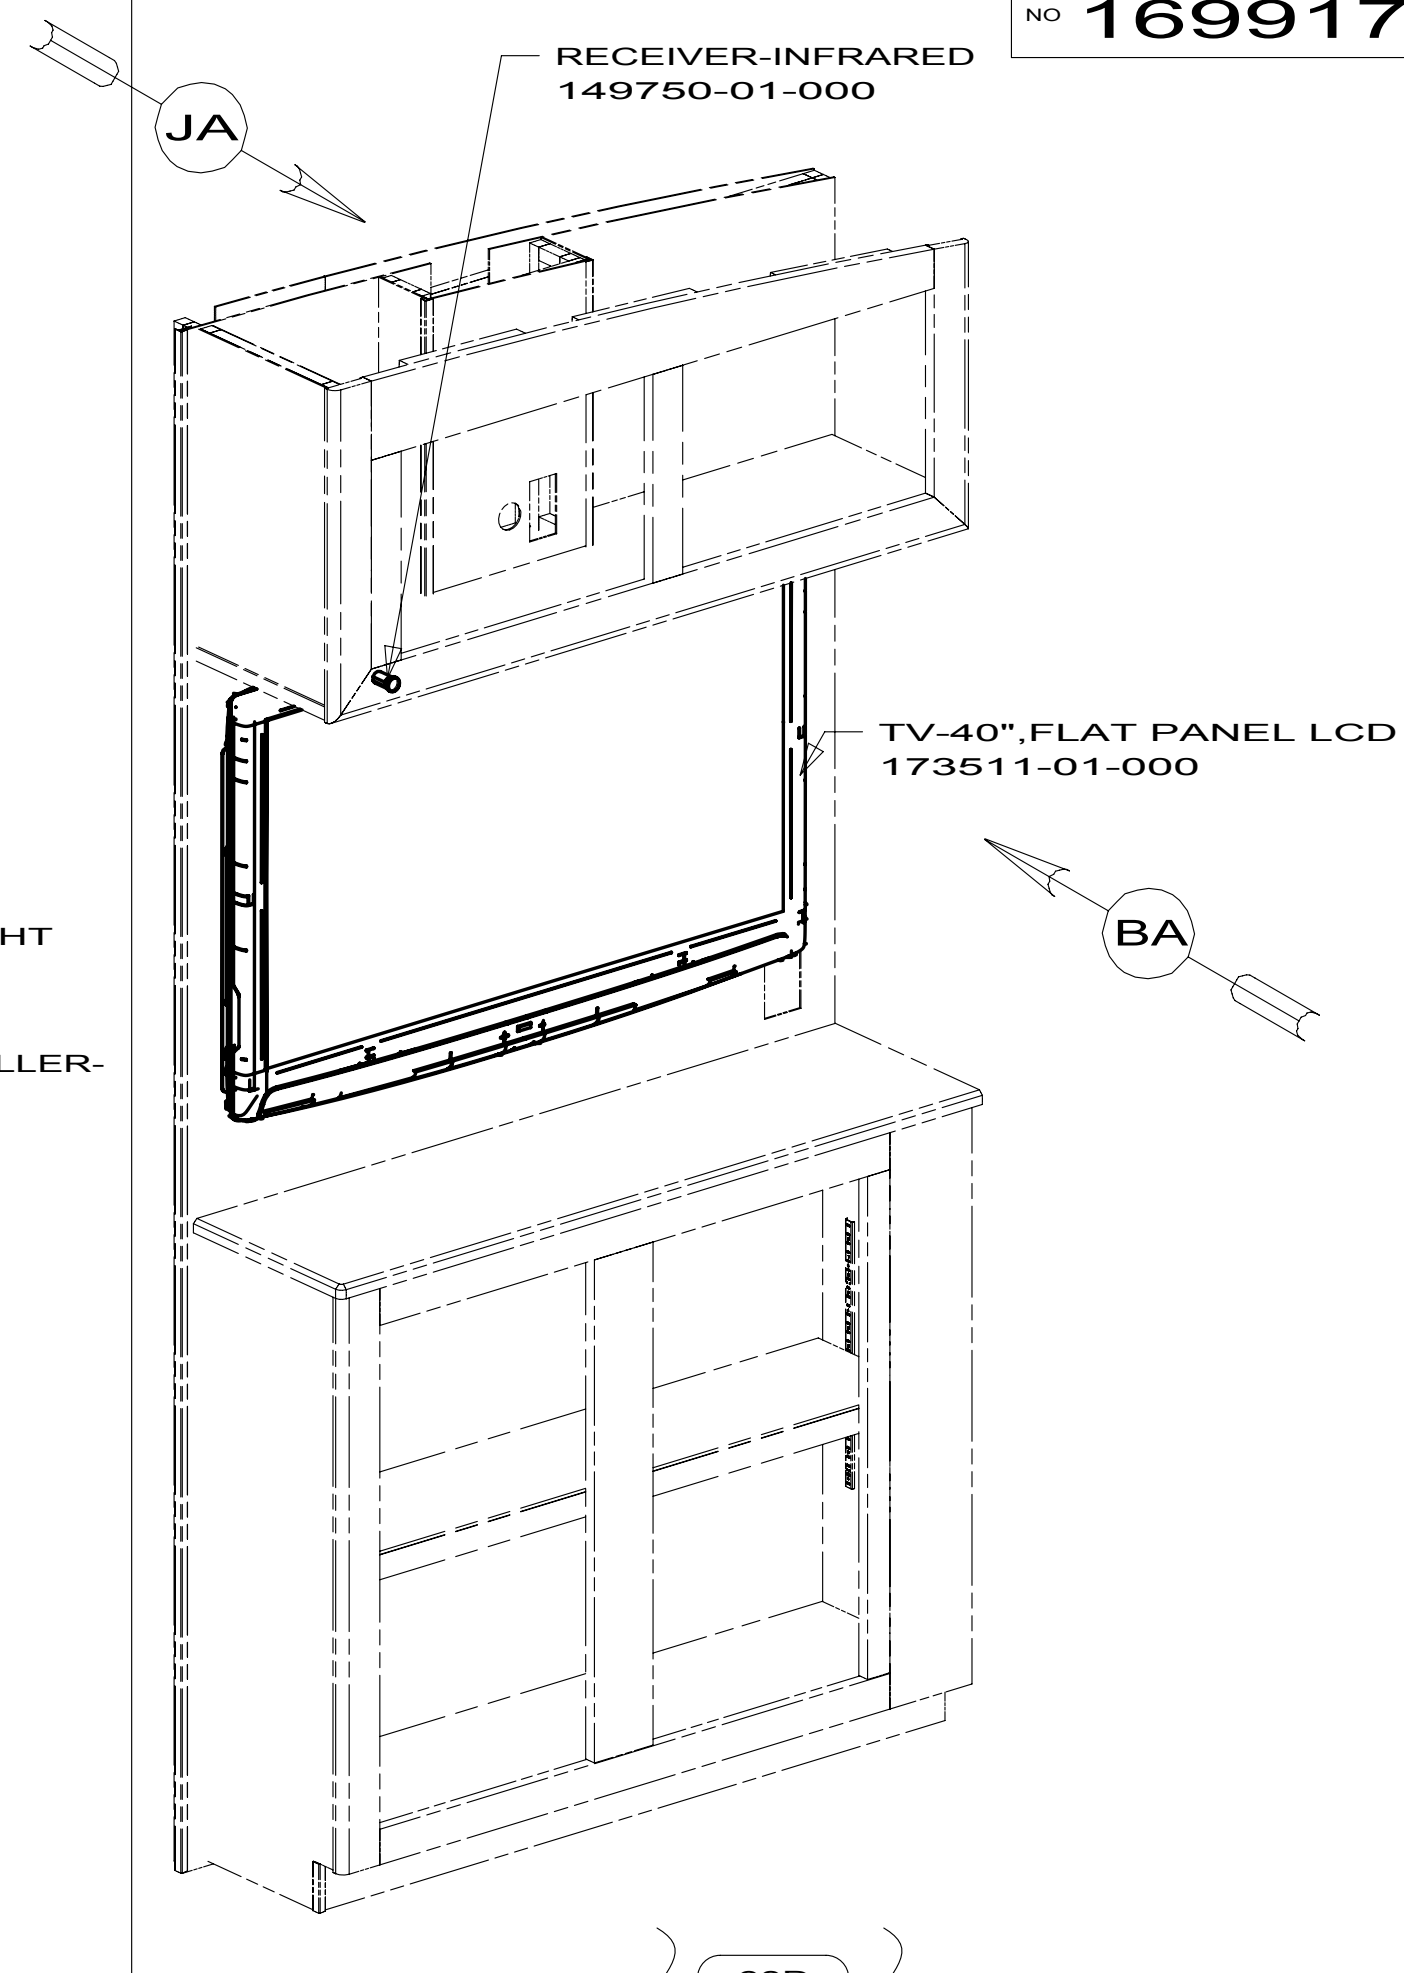

- 7 PARTS ARE SUPPLIED WITH SATELLITE KIT 154474-02-000.
- 6 SEE LOAD CENTER/ATS ASM FOR ADDITIONAL INFORMATION.
- 5 SEE ROOF ASM FOR ADDITIONAL INFORMATION.
- 4 ROUTE 110V AND 12V WIRES IN OPPOSITE ENDS OF ELECTRICAL BOX.
3. WHERE WIRES PASS THROUGH HOLES IN STEEL AND NOT OTHERWISE PROTECTED, USE GROMMET 092908-02-000.
2. ALL WIRES TO BE SECURED WITH CLAMP 010495-01-000 OR CLIP 080734-01-000 EVERY 600MM. USE SCREW 000G67-10-12B UNLESS OTHERWISE SPECIFIED.
1. 110V WIRE TO BE CLAMPED WITH CLAMP 010497-05-000 WITHIN 200MM OF OUTLET BOXES, USE SCREW 000G67-10-12B.
- NOTES:


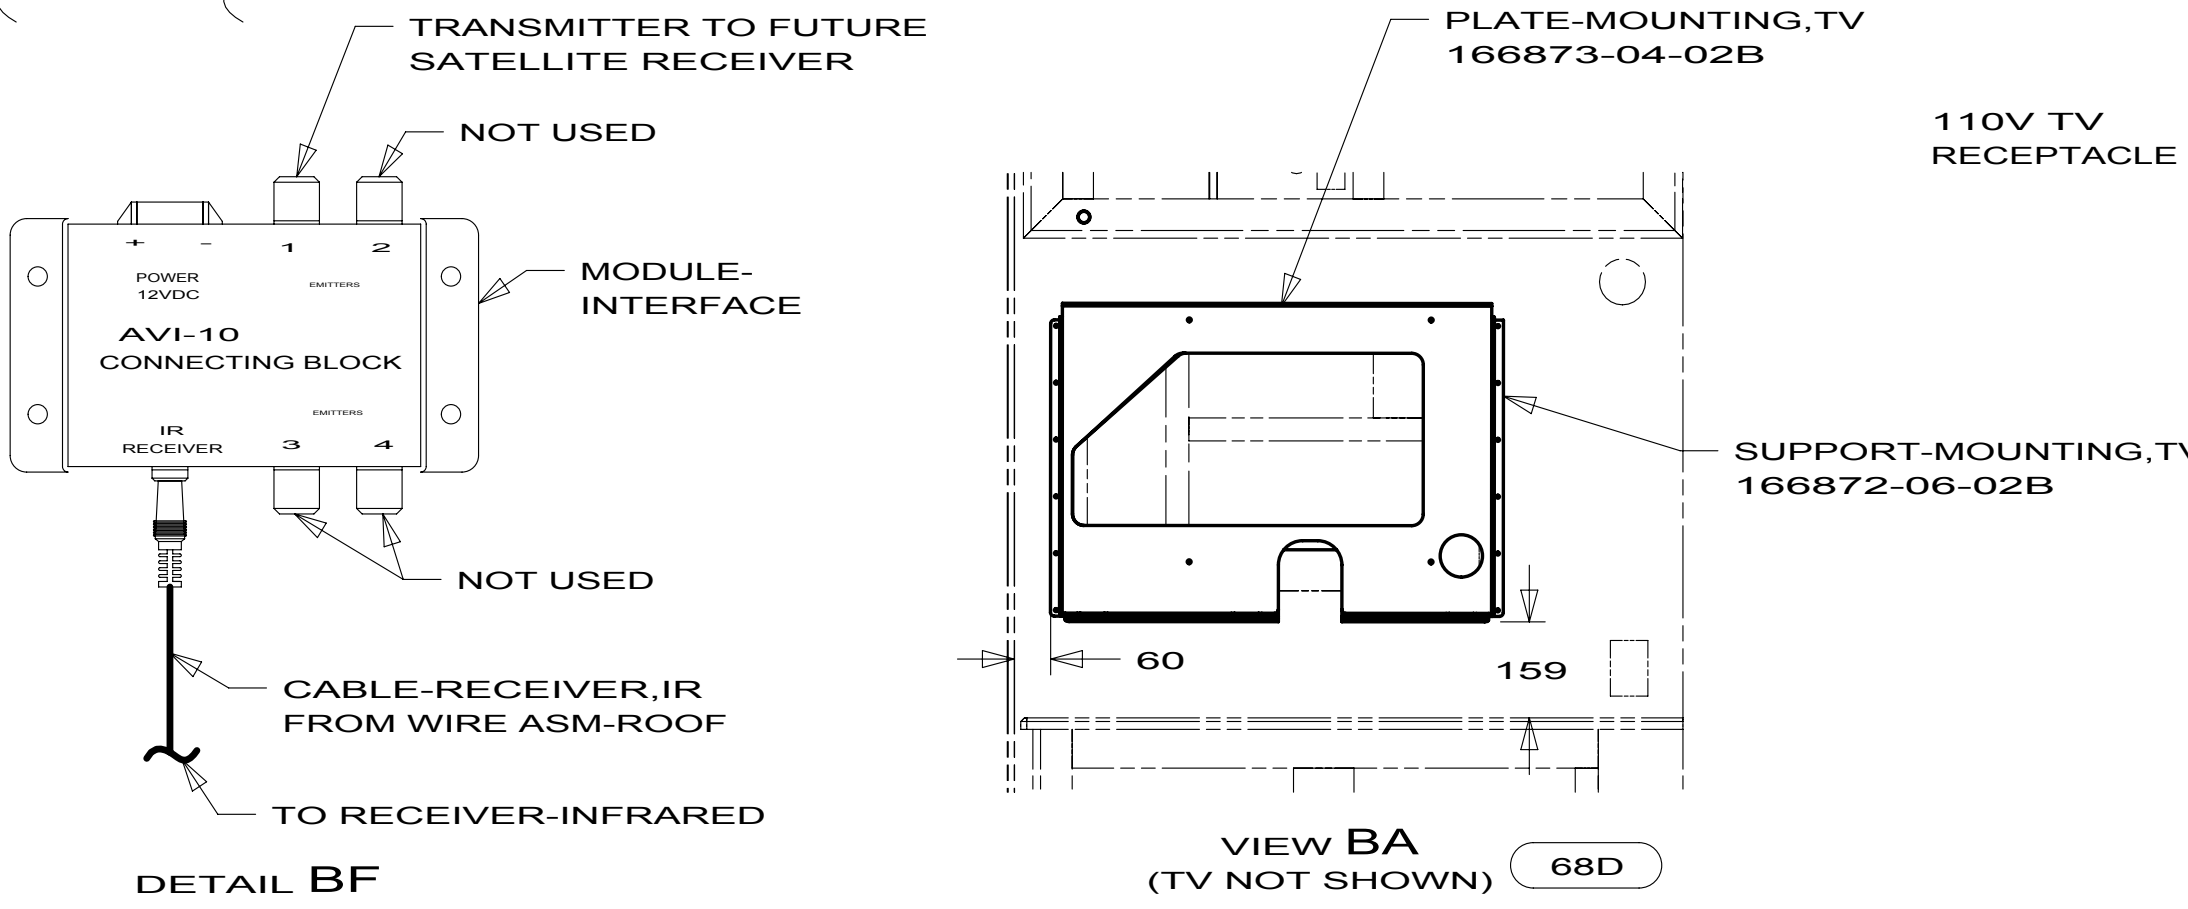


- 78K SATELLITE DISH-AUTOMATIC
- 48R SAT TV SYSTEM IN-MOTION
- 61E TV(FRONT)-26" COLOR STEREO
- 42K TV-32" COLOR,STEREO W/REMOTE
- 68D TV-40" COLOR,STEREO W/REMOTE
- 1JM HOME THEATER SOUND SYSTEM
- 265 CODES/STANDARDS-CSA/CMVSS
- 1B1 CODES/STANDARDS USA

FIRST USED		
10 J-SERIES		
DO NOT SCALE DRAWING		
TITLE: WIRING INSTL-TV/DVD		
SHEET 2	PART NO 169917	REV

- 8 TAPE UNUSED WIRES BACK TO CABLE ASM.
- 7 SPEAKER OUT TO WIRE ASM-JUMPER,SPEAKER, CONNECT COLOR TO COLOR.
- 6 WHT COAX IS PART OF WIRE ASM-SATELLITE AUTO GRAY COAX IS NOT USED, TAPE BACK TO HARNESS.
- 5 CONNECTED TO THE REAR SIDE OF SATELLITE PREP PLATE, CONNECTION LABELED 'FROM ROOF SATELLITE DISH.'
- 4 WITHOUT 48R CABLE CONNECTS DIRECTLY TO PREP PLATE. SEE ALTERNAE ROUTING WITH 48R
- 3 CABLE IS SUPPLIED WITH DVD
- 2 CABLE ROUTED IN ROOF.
- 1 CONNECTED TO THE REAR SIDE OF SATELLITE PREP PLATE, CONNECTION LABELED 'TO SATELLITE RECEIVER OUTPUT.'

NOTES:

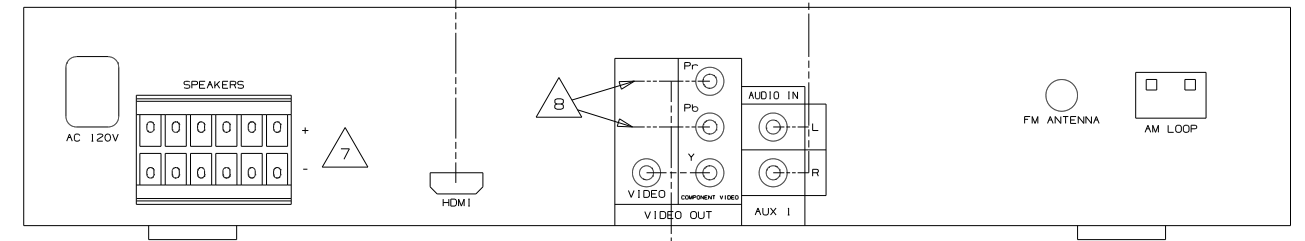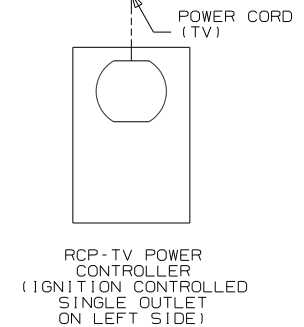

J35Z DVD PLAYER (UP TO 11-29-09)

VIEW HA

FOR ELECTRICAL TORQUE SPECIFICATIONS SEE DWG NO. 128783-01-000

FOR ELECTRICAL CALLOUTS SEE DWG NO. 121339-01-000

CABLE -RCA, 2-WAY FROM WIRE ASM-ROOF TO MID TV SEE SHEET 9

CABLE -COMPOSITE/ COMPONENT 168245-01-000

- 42K TV-32" COLOR,STEREO W/REMOTE
- 78K SATELLITE DISH-AUTOMATIC
- 48R SAT SYS IN-MOTION W/O RCVR
- 44R TV-37" COLOR,STEREO W/REMOTE
- 265 CODES/STANDARDS-CSA/CMVSS
- 1B1 CODES/STANDARDS USA

1B1 265

FIRST USED 10 J-SERIES		
DO NOT SCALE DRAWING		
TITLE: WIRING INSTL-TV/DVD		
SHEET 7 A	PART NO 169917	REV H

8

7

6


5


4

3

2

1

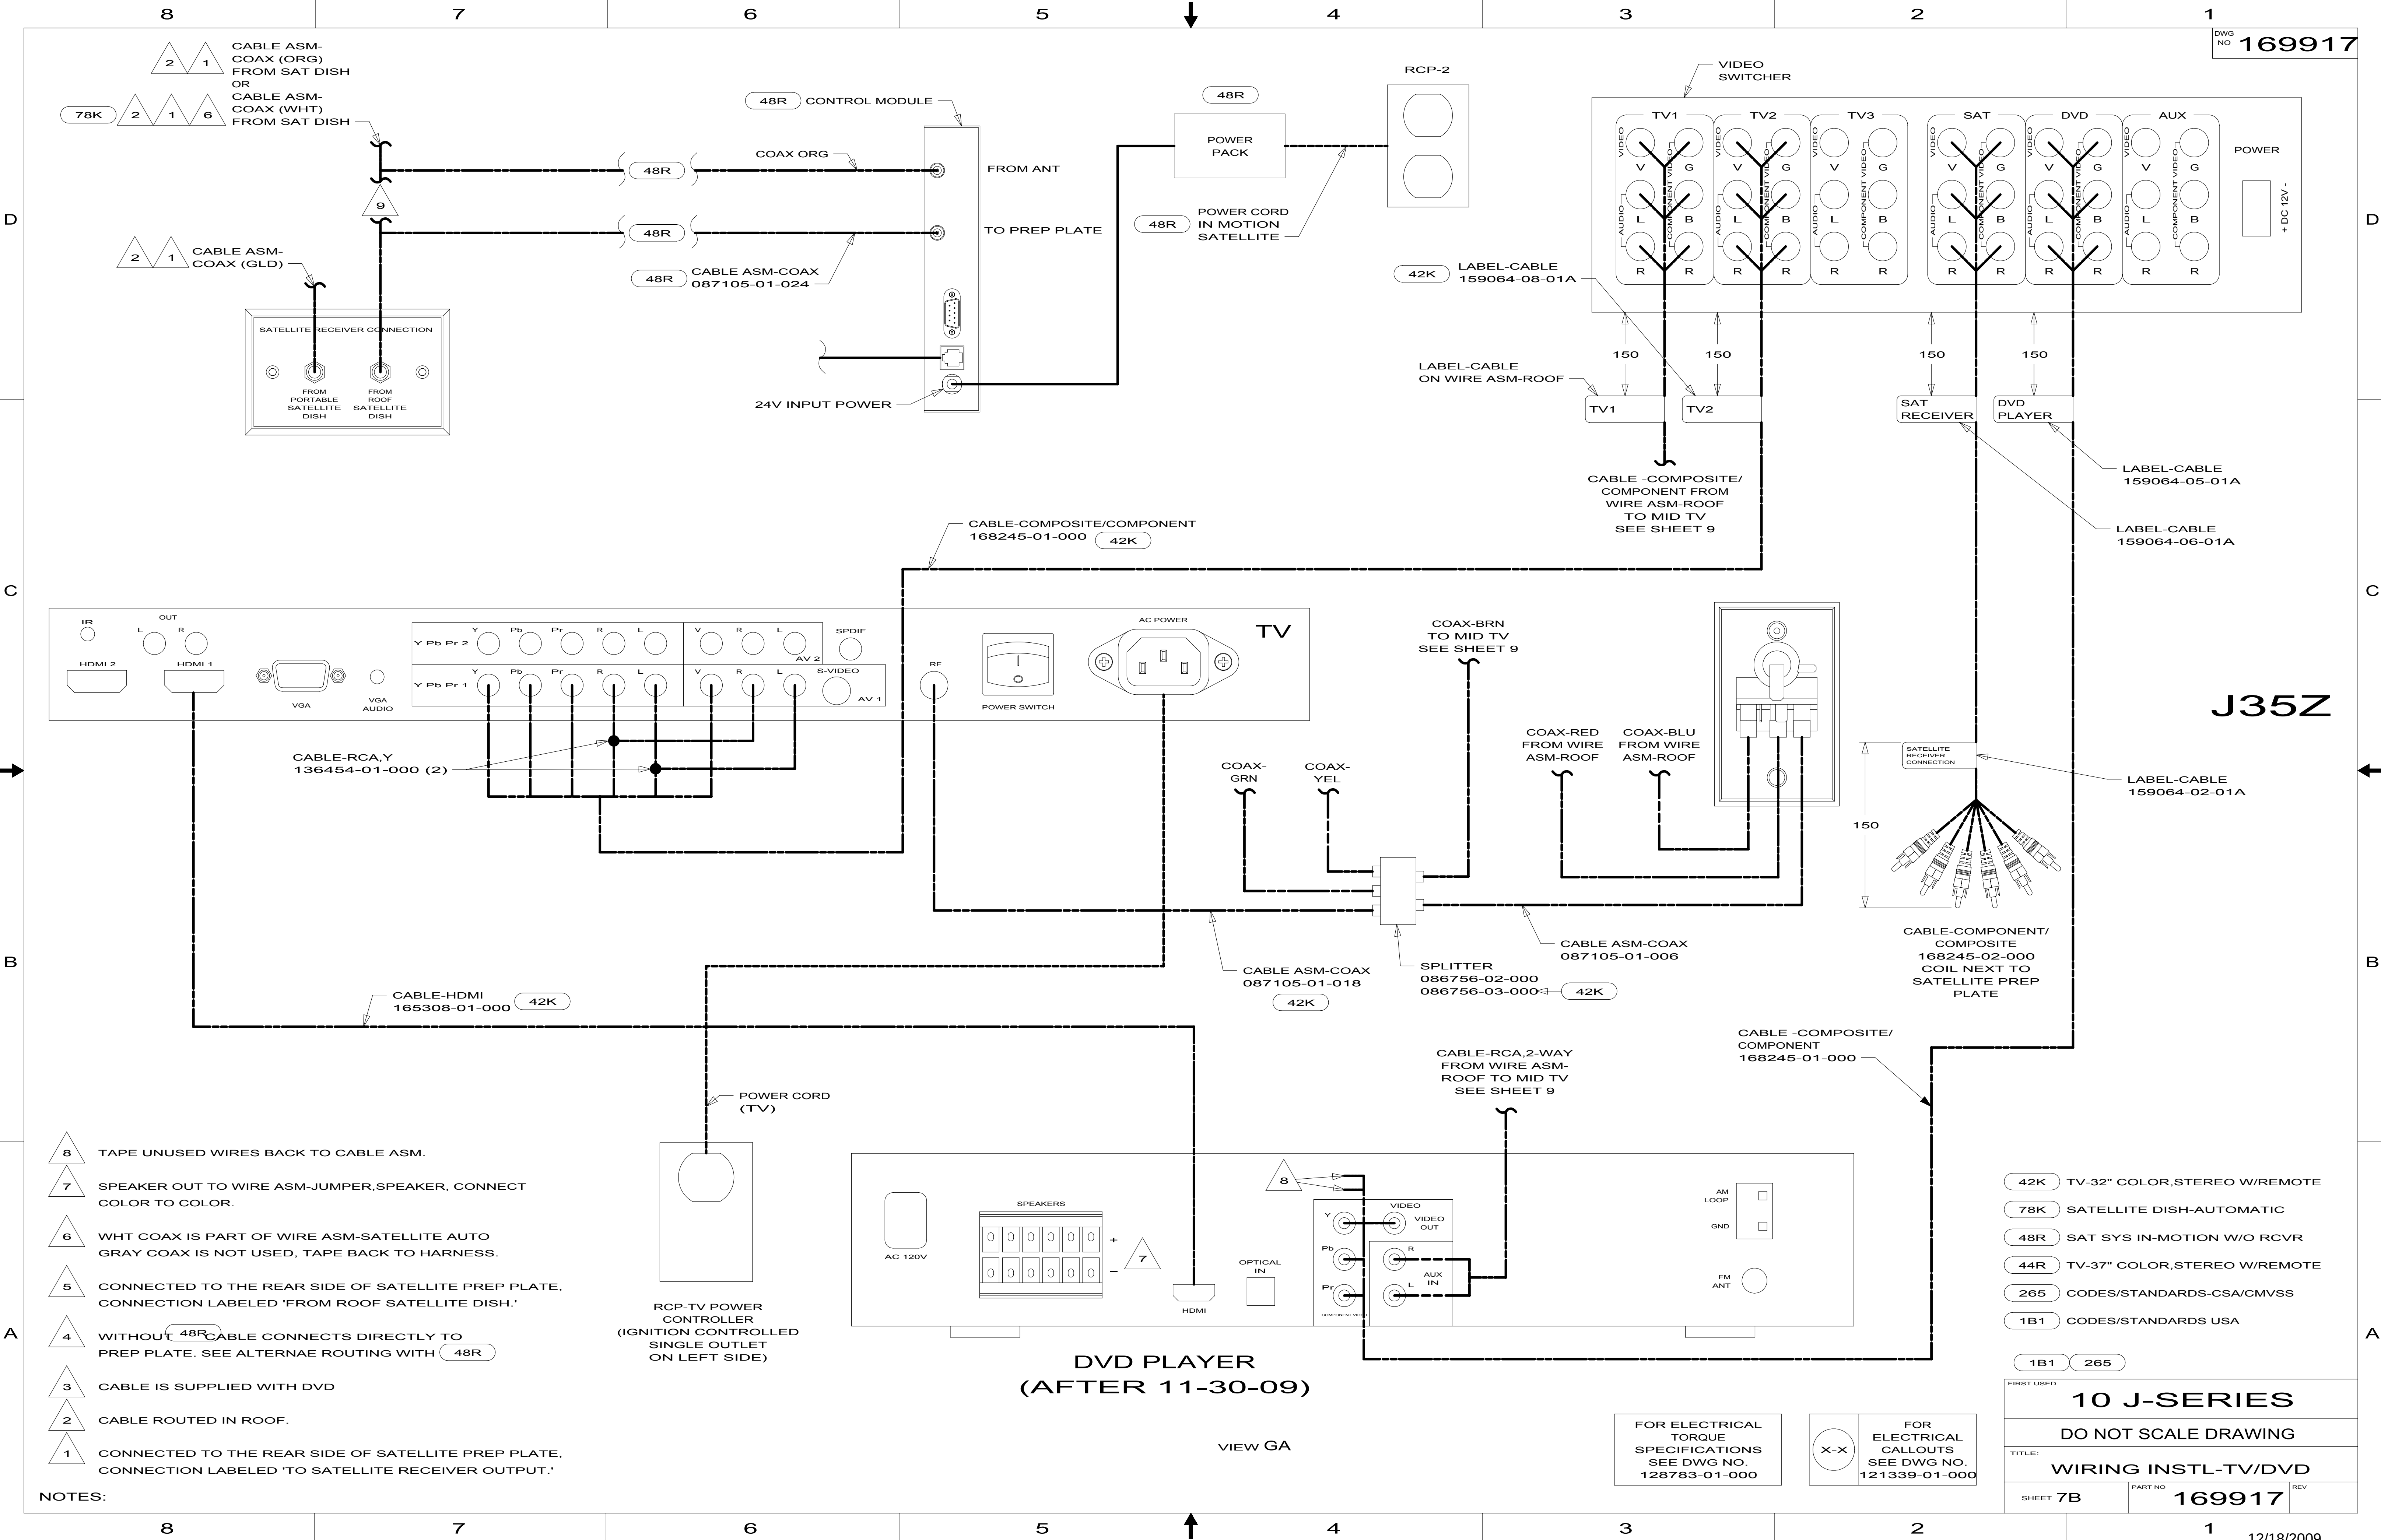

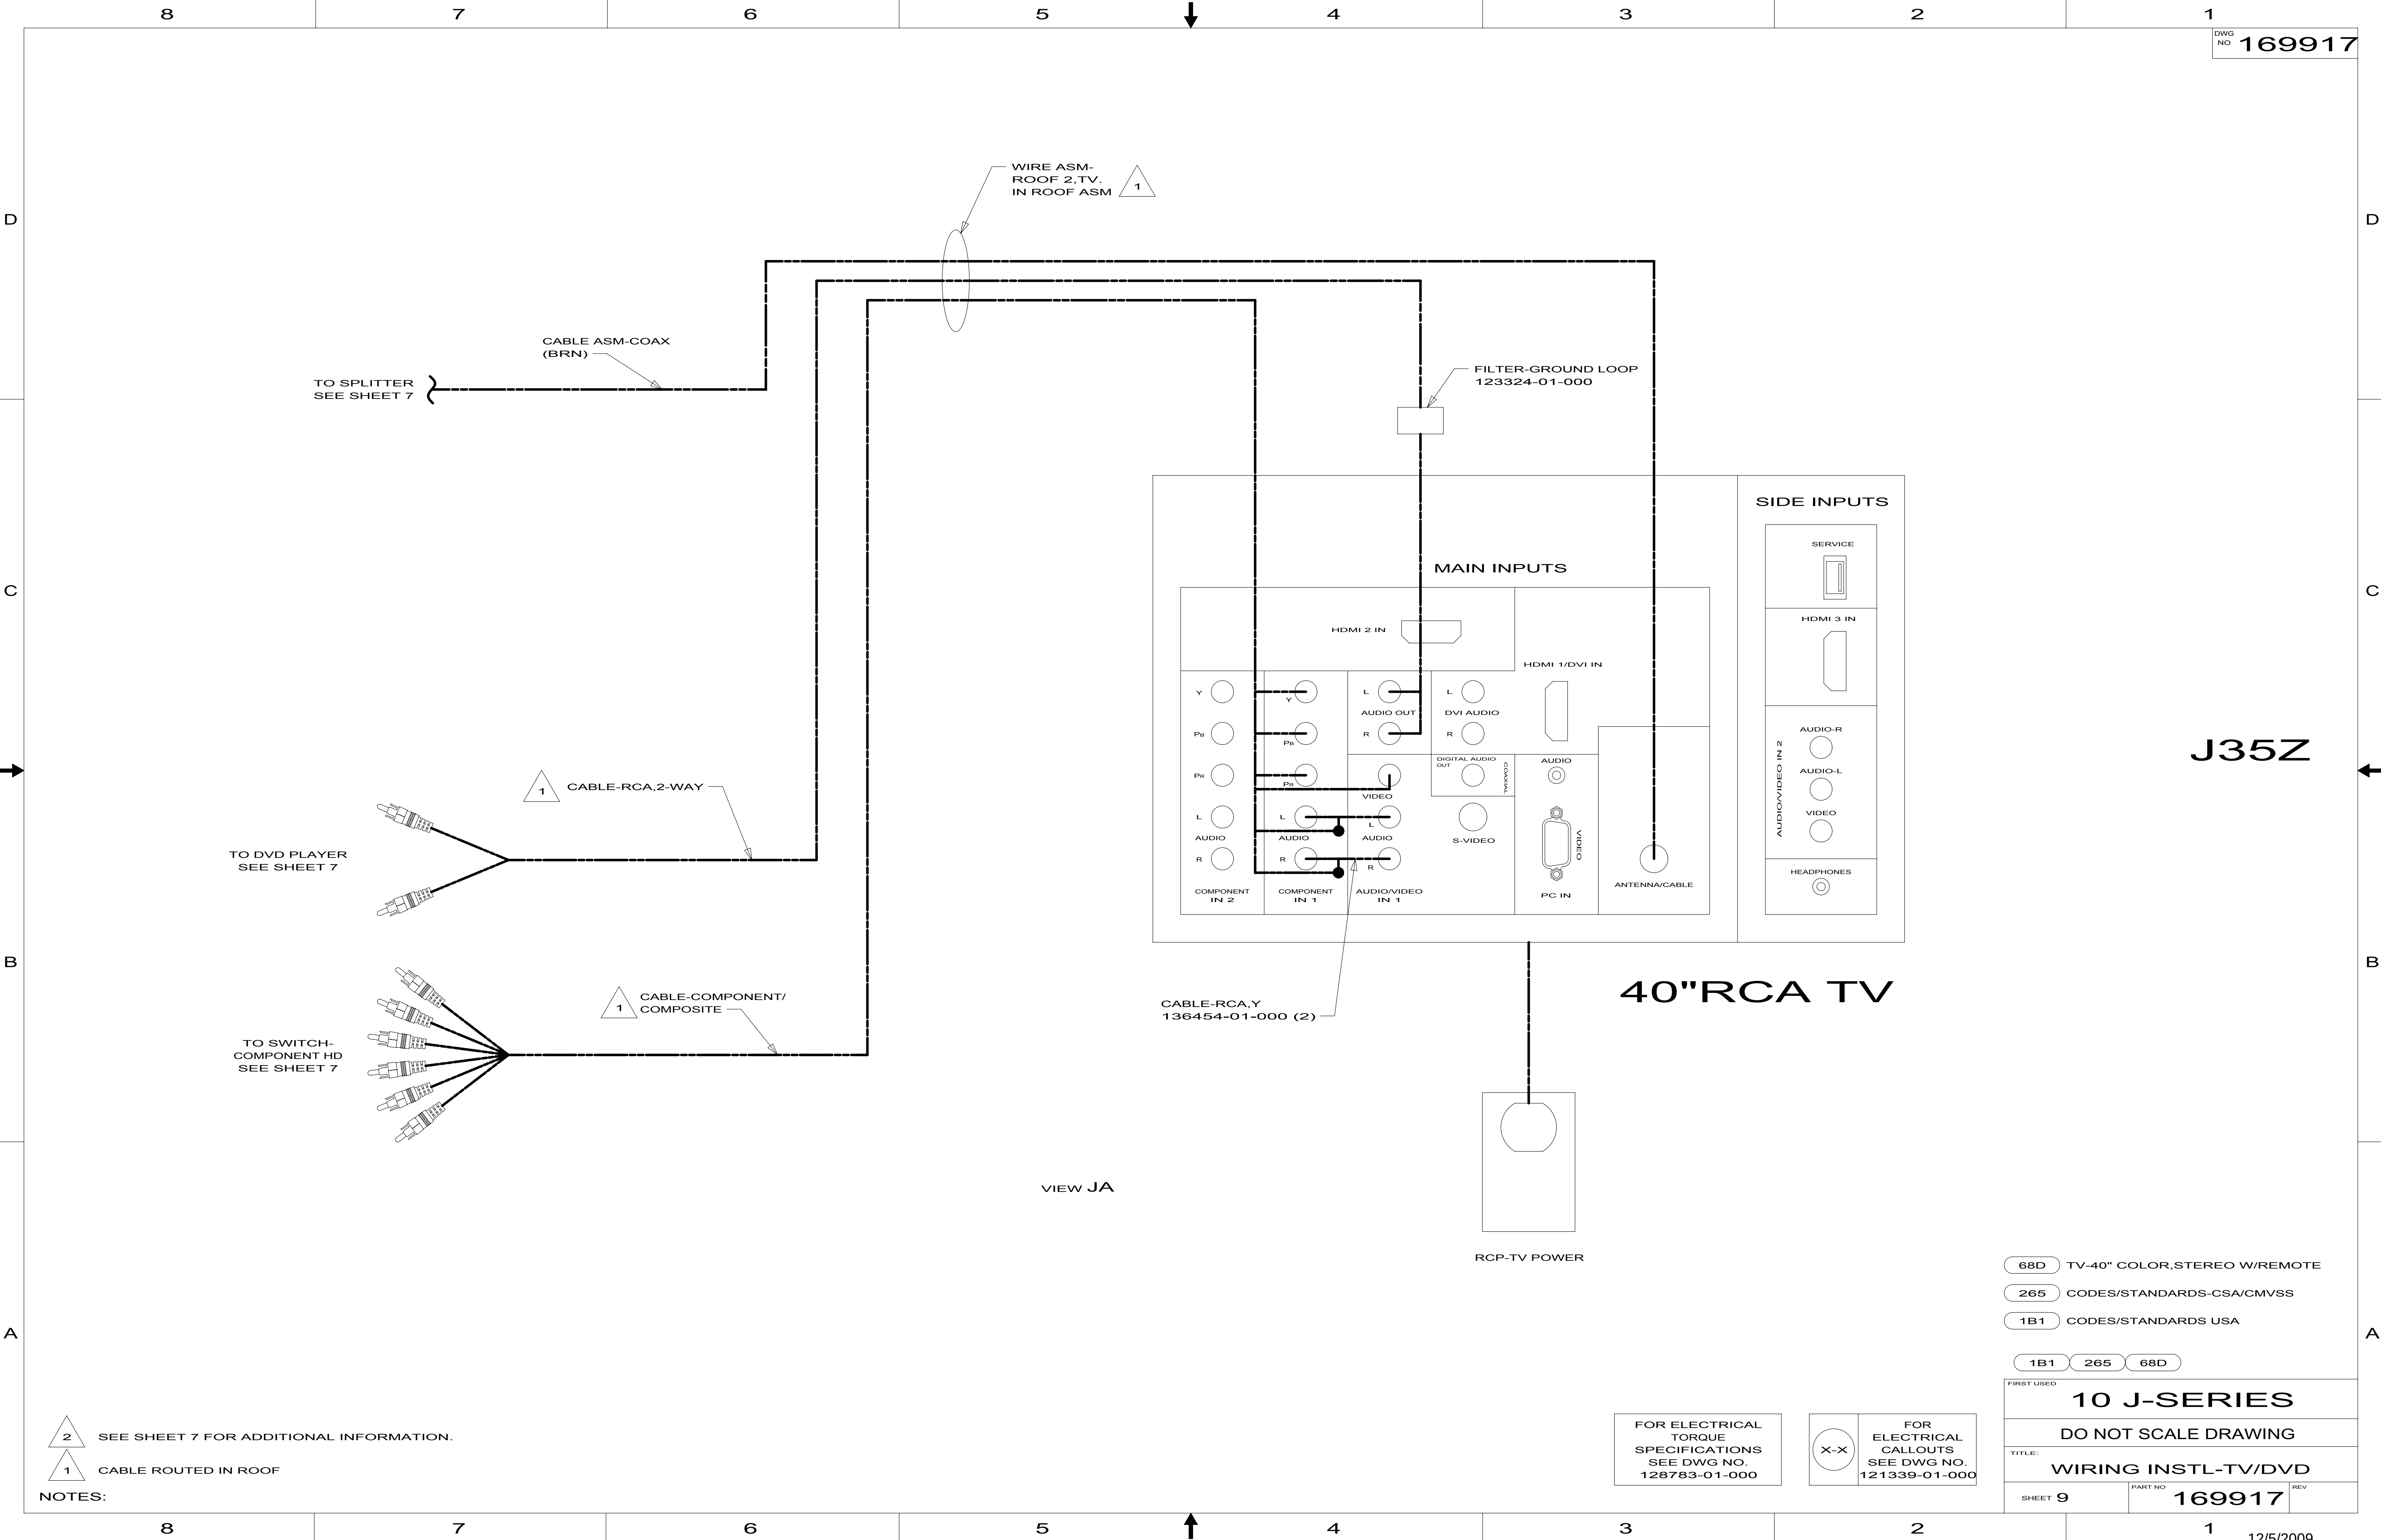

J35Z

40"RCA TV

VIEW JA

RCP-TV POWER

- 68D TV-40" COLOR,STEREO W/REMOTE
- 265 CODES/STANDARDS-CSA/CMVSS
- 1B1 CODES/STANDARDS USA

1B1 265 68D

FIRST USED		
10 J-SERIES		
DO NOT SCALE DRAWING		
TITLE: WIRING INSTL-TV/DVD		
SHEET 9	PART NO 169917	REV

- 2 SEE SHEET 7 FOR ADDITIONAL INFORMATION.
- 1 CABLE ROUTED IN ROOF

NOTES:

FOR ELECTRICAL TORQUE SPECIFICATIONS SEE DWG NO. 128783-01-000

FOR ELECTRICAL CALLOUTS SEE DWG NO. 121339-01-000

KEY	PART NUMBER	U/M	DESCRIPTION
	164270-01-700	EA	REMOTE

164270-01-000
VENDOR NO.
STS2891REM

KEY	PART NUMBER	U/M	DESCRIPTION
1	168408-01-700	EA	REMOTE

168408-01-000
VENDOR NO.
PSVCDV2007 SVC PK

KEY	PART NUMBER	U/M	DESCRIPTION
	169154-01-700	EA	REMOTE - TV

169151-01-000, 169151-02-000
VENDOR NO.
RRMCGA667WJSA

KEY	PART NUMBER	U/M	DESCRIPTION
	169154-01-700	EA	REMOTE - TV

169154-01-000
VENDOR NO.
RRMCGA667WJSA

KEY	PART NUMBER	U/M	DESCRIPTION	VENDOR NO.
	171727-01-700	EA	REMOTE	PR7ATSC

KEY	PART NUMBER	U/M DESCRIPTION	VENDOR NO.
	173556-01-700	EA REMOTE - SERVICE PACK	PSVCJE3208