
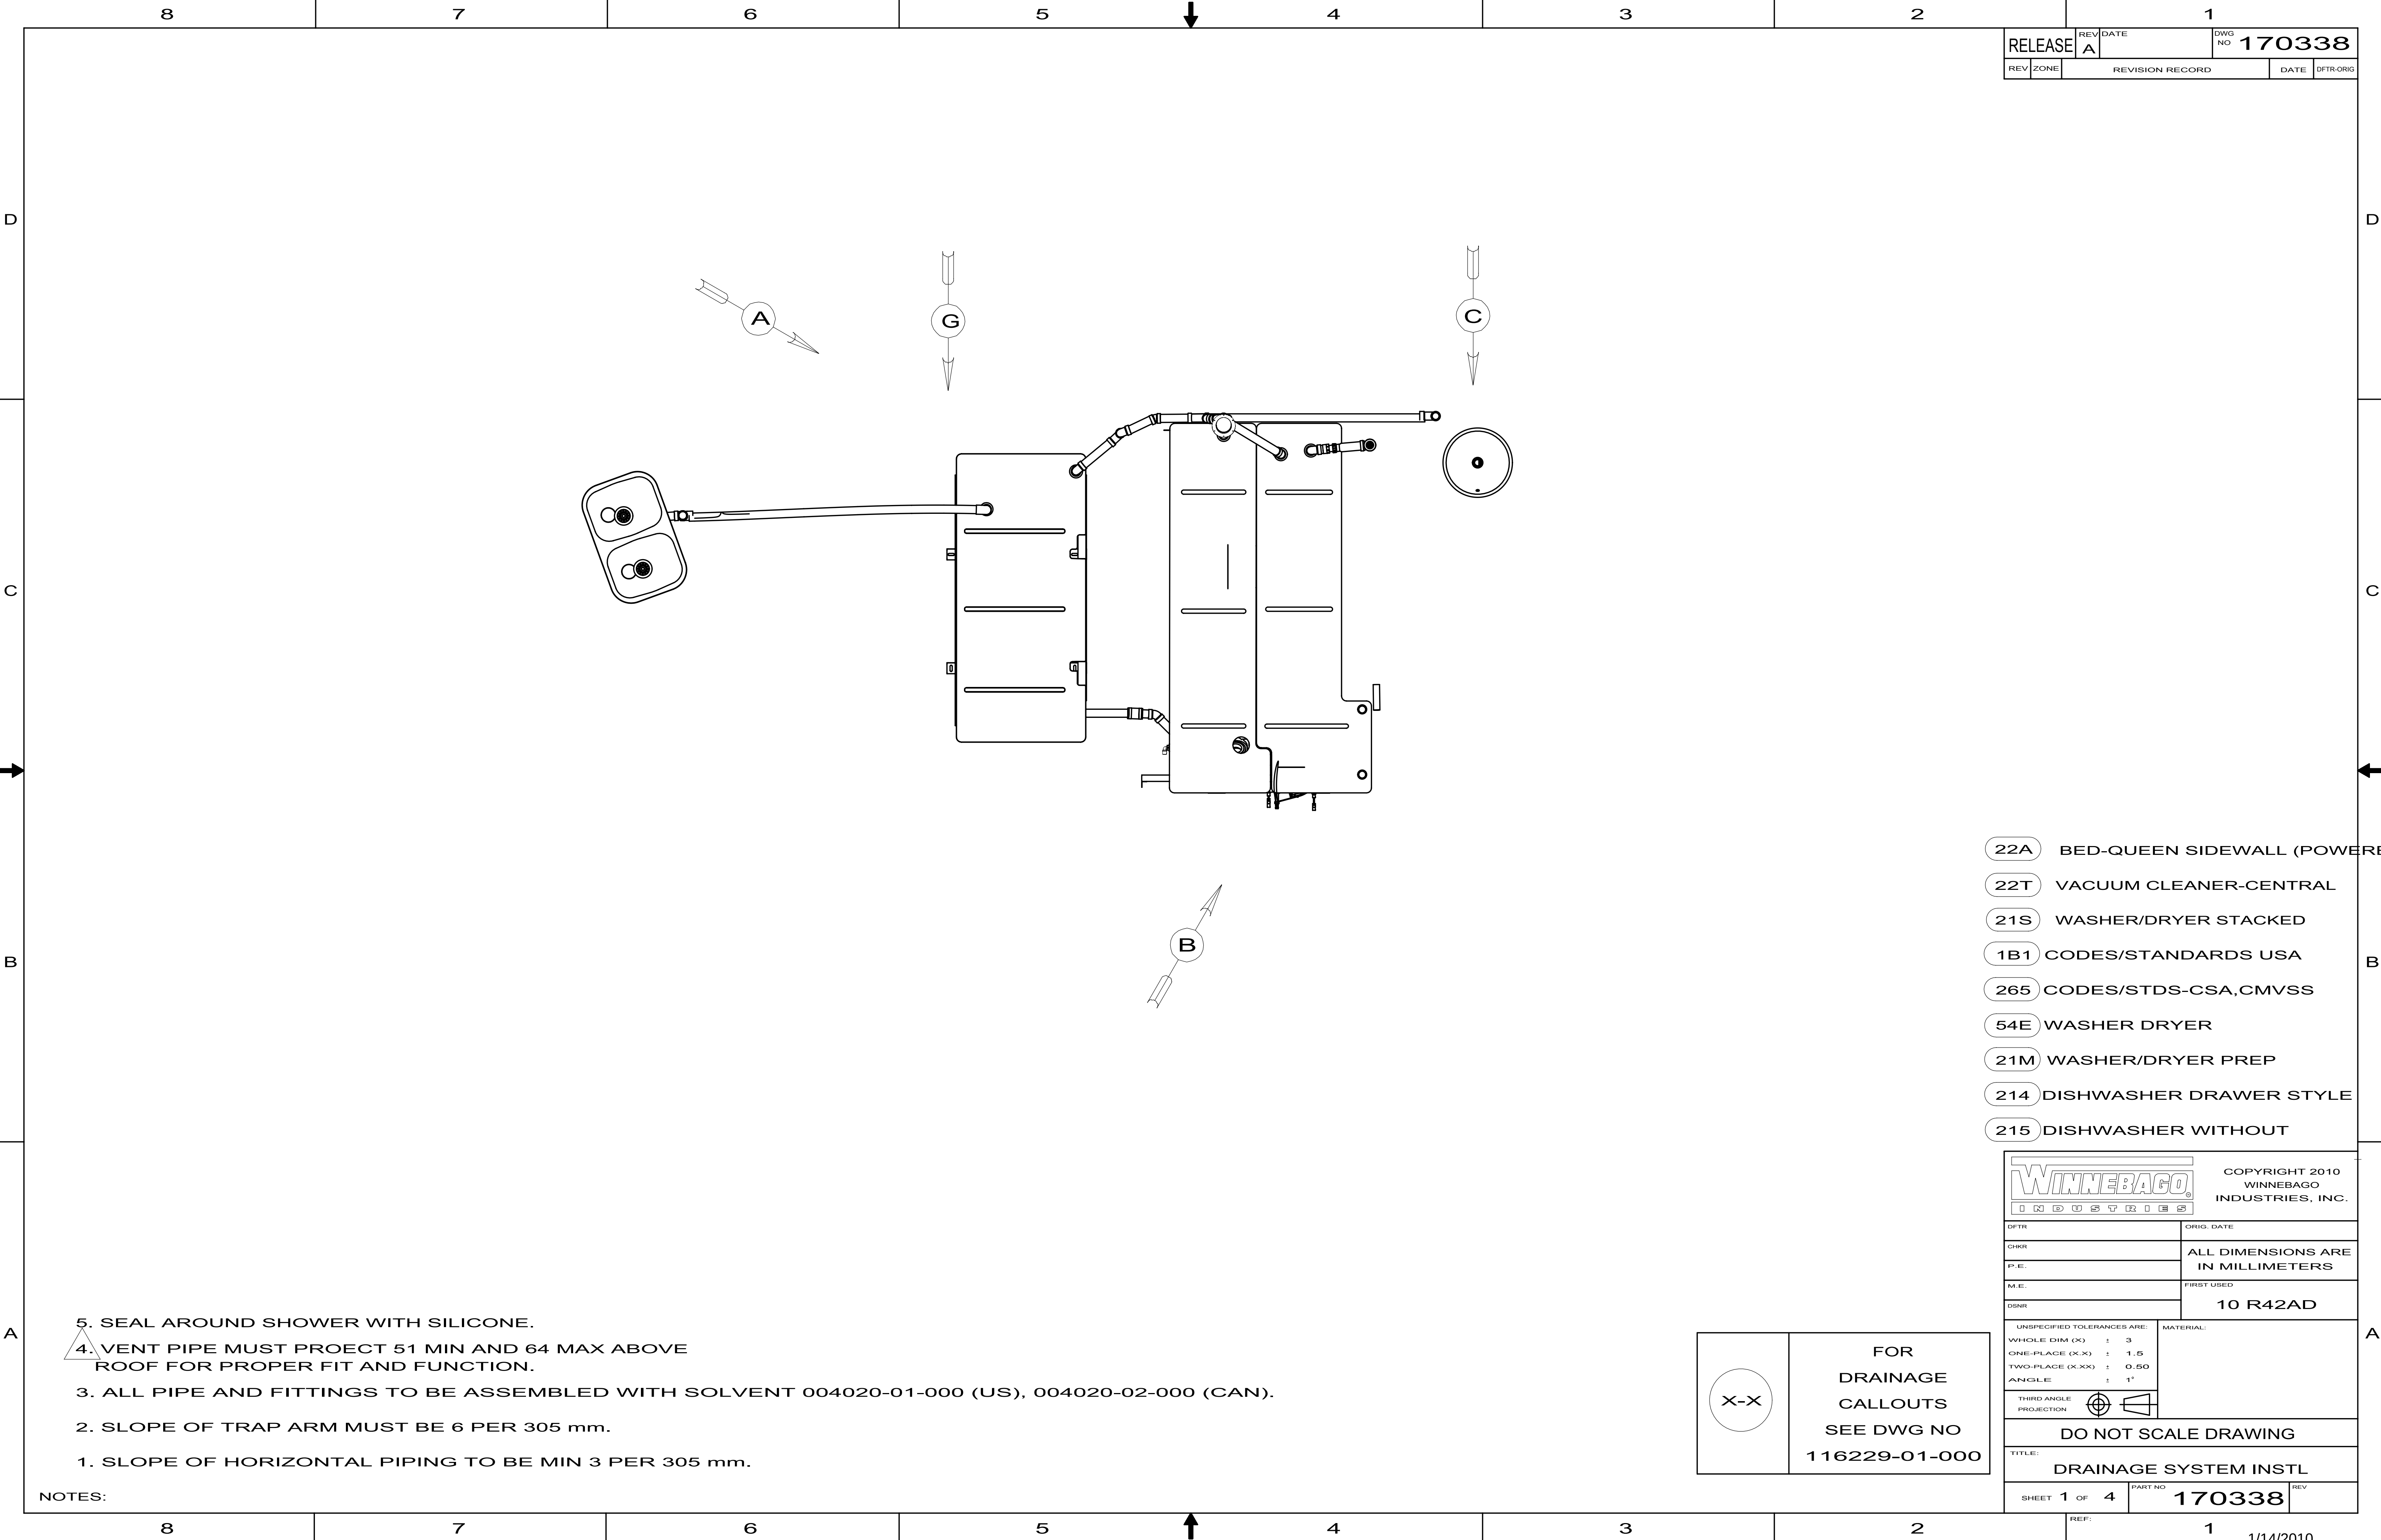


8			7			6			5			4			3			2			1		

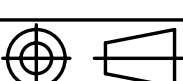


RELEASE		REV A	DATE	DWG NO	170338	
REV	ZONE	REVISION RECORD			DATE	DFTR-ORIG


- 22A BED-QUEEN SIDEWALL (POWERED)
- 22T VACUUM CLEANER-CENTRAL
- 21S WASHER/DRYER STACKED
- 1B1 CODES/STANDARDS USA
- 265 CODES/STDS-CSA,CMVSS
- 54E WASHER DRYER
- 21M WASHER/DRYER PREP
- 214 DISHWASHER DRAWER STYLE
- 215 DISHWASHER WITHOUT

WINNEBAGO® INDUSTRIES		COPYRIGHT 2010 WINNEBAGO INDUSTRIES, INC.			
DTFR		ORIG. DATE			
CHKR		ALL DIMENSIONS ARE IN MILLIMETERS			
P.E.					
M.E.		FIRST USED			
DSNR		10 R42AD			
UNSPECIFIED TOLERANCES ARE:		MATERIAL:			
WHOLE DIM (X) ± 3					
ONE-PLACE (X.X) ± 1.5					
TWO-PLACE (X.XX) ± 0.50					
ANGLE ± 1°					
THIRD ANGLE PROJECTION					
DO NOT SCALE DRAWING					
TITLE:					
DRAINAGE SYSTEM INSTL					
SHEET 1 OF 4		PART NO	170338		
		REV			

FOR
DRAINAGE
CALLOUTS
SEE DWG NO
116229-01-000

- NOTES:
1. SLOPE OF HORIZONTAL PIPING TO BE MIN 3 PER 305 mm.
 2. SLOPE OF TRAP ARM MUST BE 6 PER 305 mm.
 3. ALL PIPE AND FITTINGS TO BE ASSEMBLED WITH SOLVENT 004020-01-000 (US), 004020-02-000 (CAN).
 4. VENT PIPE MUST PROECT 51 MIN AND 64 MAX ABOVE ROOF FOR PROPER FIT AND FUNCTION.
 5. SEAL AROUND SHOWER WITH SILICONE.

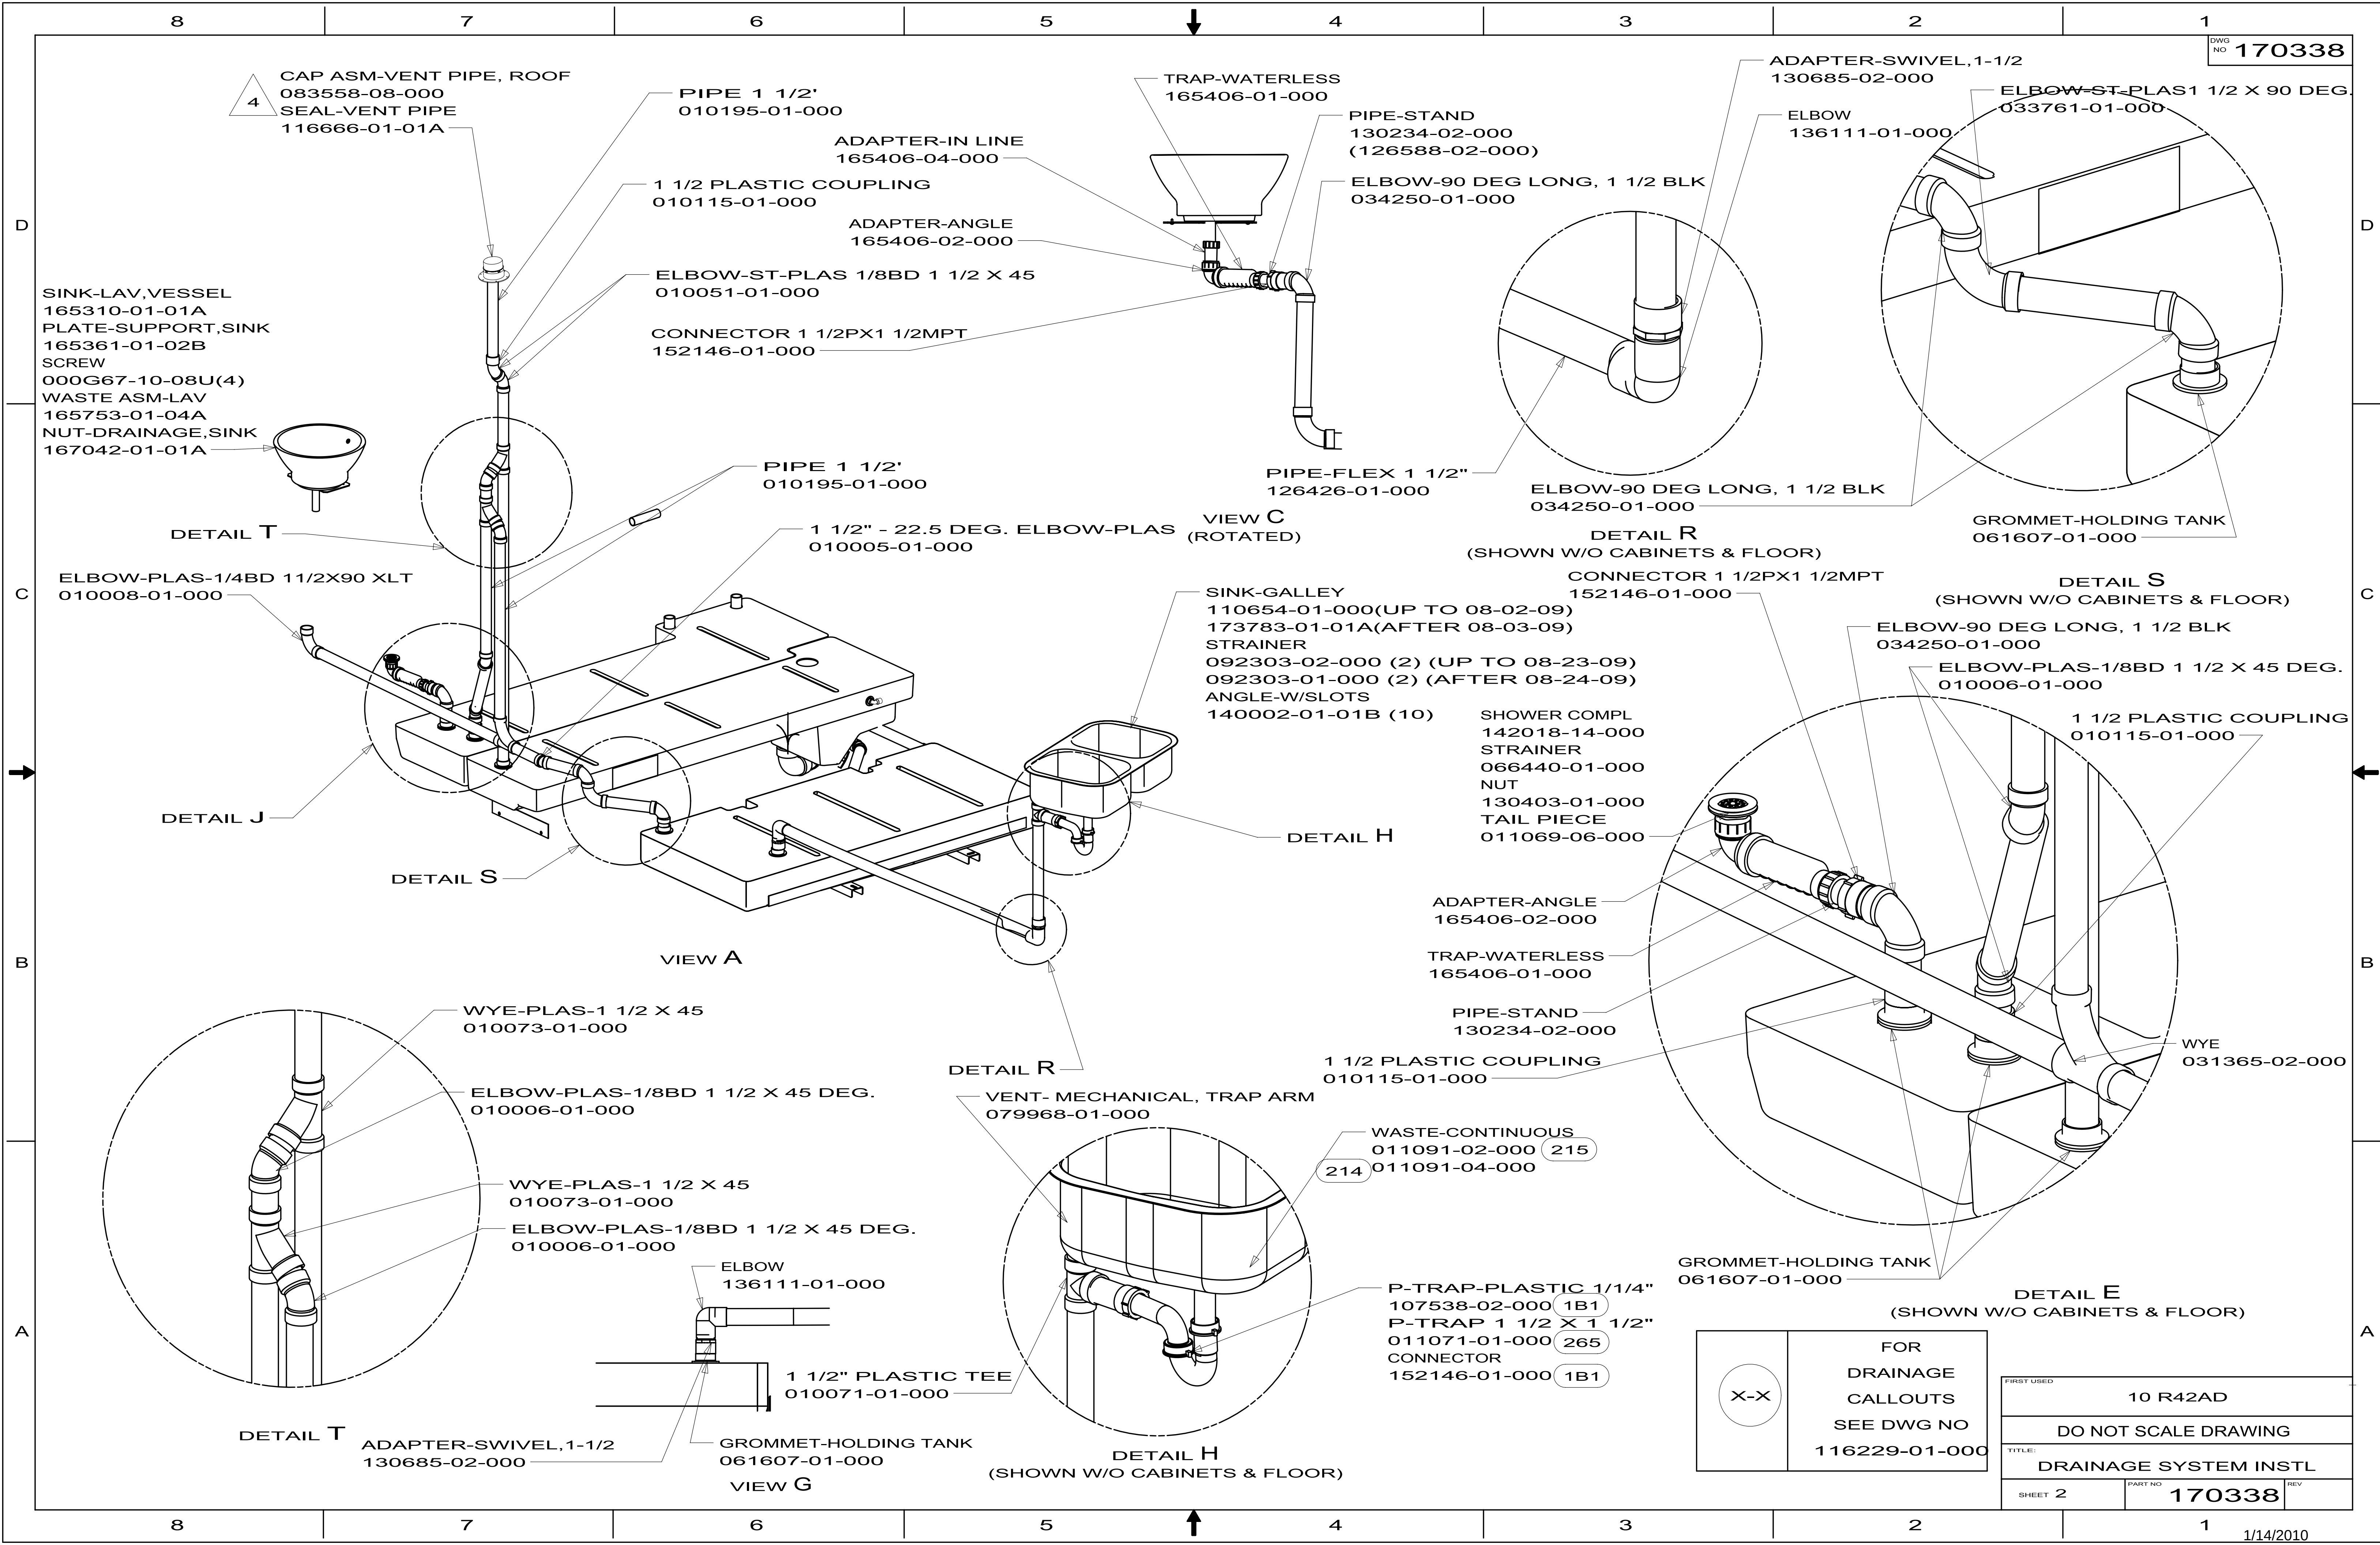

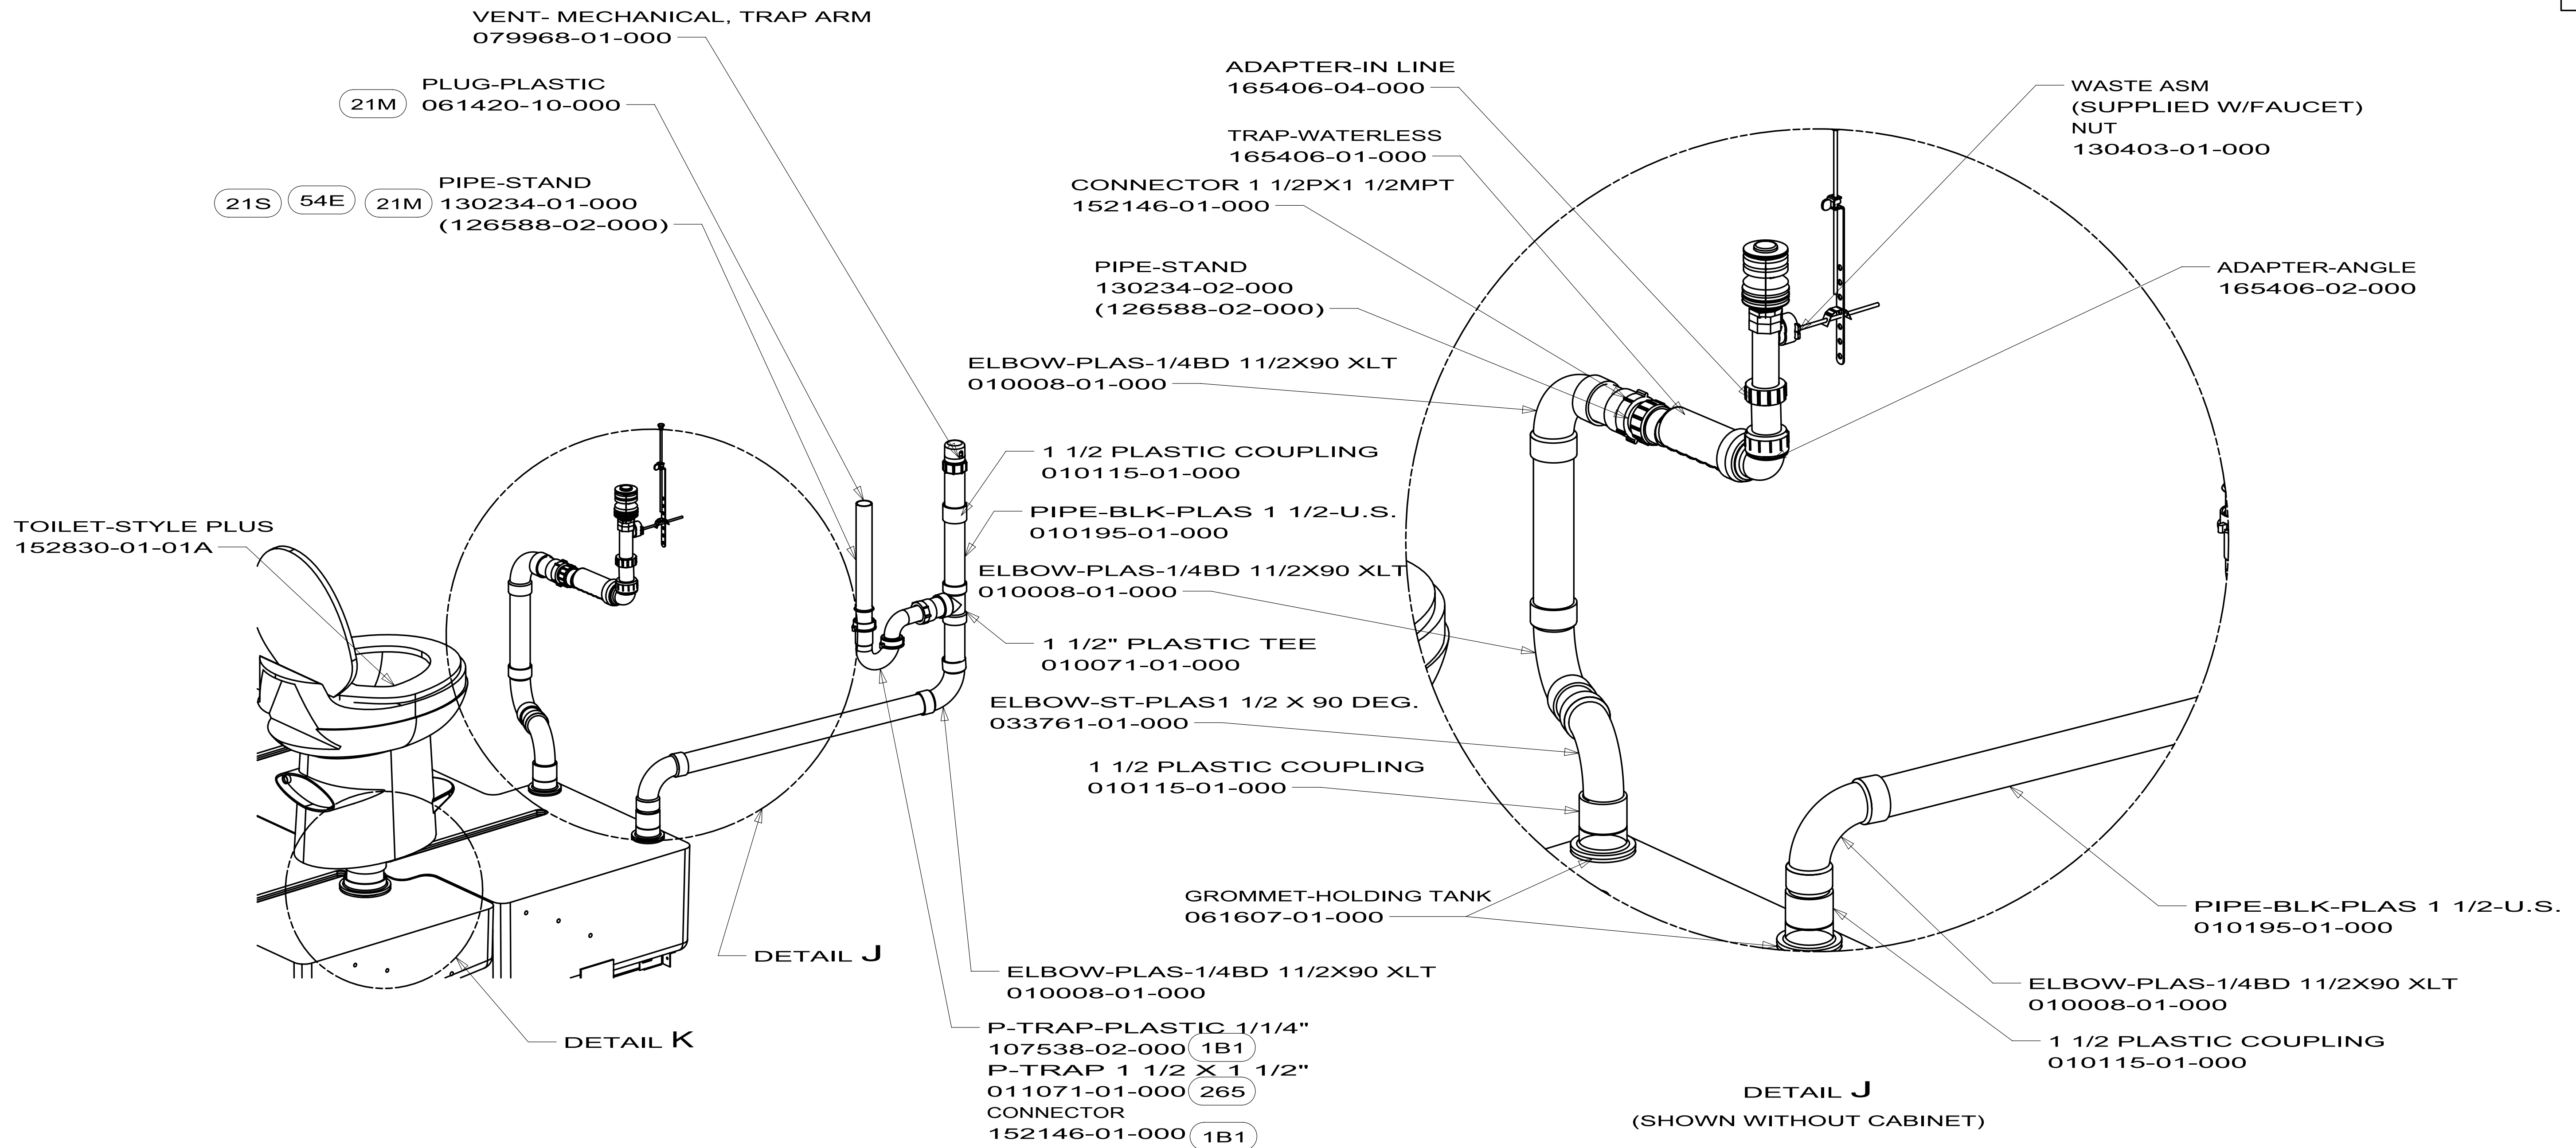

VIEW B

PIPE-BLK-PLAS 3 - U.S.
010197-01-000

FLANGE-PLASTIC-4"X3"
024676-01-000

GROMMET-HOLDING TANK
061607-02-000

DETAIL K

FIRST USED		10 R42AD	
DO NOT SCALE DRAWING			
TITLE: DRAINAGE SYSTEM INSTL			
SHEET 3	PART NO	170338	REV

TANK-HOLDING,52 GAL
161224-01-700
FITTING-SPINWELD
010232-01-000
PATCH-SPINWELD
049032-01-000
NOZZLE-WELD-A-FLUSH
125697-02-000

TANK ASM-HOLDING
163061-01-700
PATCH-SPINWELD
049032-01-000

BRACKET ASM-TANK DRAIN
158968-04-02B (22A)
163410-03-02B (22T)

PLATFORM-HOLDING TANK
126714-49-000

TANK-HOLDING,55 GAL
171632-01-000
PATCH-SPINWELD
049032-01-000

FRAME ASM-SUPPORT,TANK
166601-01-02B
BOLT
106956-03-000(4)

STL-ANGLE
130923-01-500

FRONT AXLE
VEHICLE
81

1222

4133

435

131

5408

6019

VIEW D
(SHOWN W/O CABINETS/FLOOR)

VALVE-3 INCHES
062418-01-000

NIPPLE-PLAS 3" X 3" TOE
010129-03-000

3" X 90 DEG. ELBOW
010062-01-000

PIPE-BLK-PLAS 1 1/2-U.S.
010195-01-000

SUPPORT ASM-HOLDING TANK
163110-03-02B

NIPPLE-PLAS, 1.5X2.62TOE
102024-01-000

ELBOW-PLAS-1/4BD 1 1/2X90 XLT
010008-01-000

PIPE-BLK-PLAS 1 1/2-U.S.
010195-01-000

COUPLER-RUBBER 1 1/2" X 1 1/2"
089355-01-000

ELBOW-PLAS-1/8BD 1 1/2 X 45 DEG.
010006-01-000

COUPLER-RUBBER 3" X 3"
078406-01-000

VALVE-3 INCHES
062418-01-000

3" X 90 DEG. ELBOW
010062-01-000

ADAPTER-PLASTIC HOSE,SEWER
109450-01-000

VIEW F

ELBOW 1 1/2" X 90 EXTRA LONG STREET
033761-01-000(UP TO 12-10-09)
ELBOW-ST-PLAS 1/4"BD 1 1/2" X 90
010009-01-000(AFTER 12-11-09)

PIPE 3"
010197-01-000

FITTING-HUB,3" CAP
155752-01-000

BUSHING 2" X 1 1/2"
010123-01-000

BRACKET-DRAINAGE
146080-02-02B (2)

NIPPLE-PLAS 3" X 3" TOE
010129-03-000

3" X 90 DEG. ELBOW
010062-01-000


COUPLER-RUBBER 3" X 3"
078406-01-000

TEE-DOUBLE 3" W/SIDE INLET
155751-01-000

VALVE-3 INCHES
062418-01-000

CAP-SEWER 3"
078406-01-000
HOSE ASM-SEWER3" ID X 20FT
139513-02-000
VALVE-SEWER HOSE
144728-01-000
CLAMP-HOSE
062401-09-000


FIRST USED		10 R42AD	
DO NOT SCALE DRAWING			
TITLE: DRAINAGE SYSTEM INSTL			
SHEET 4	PART NO	170338	REV

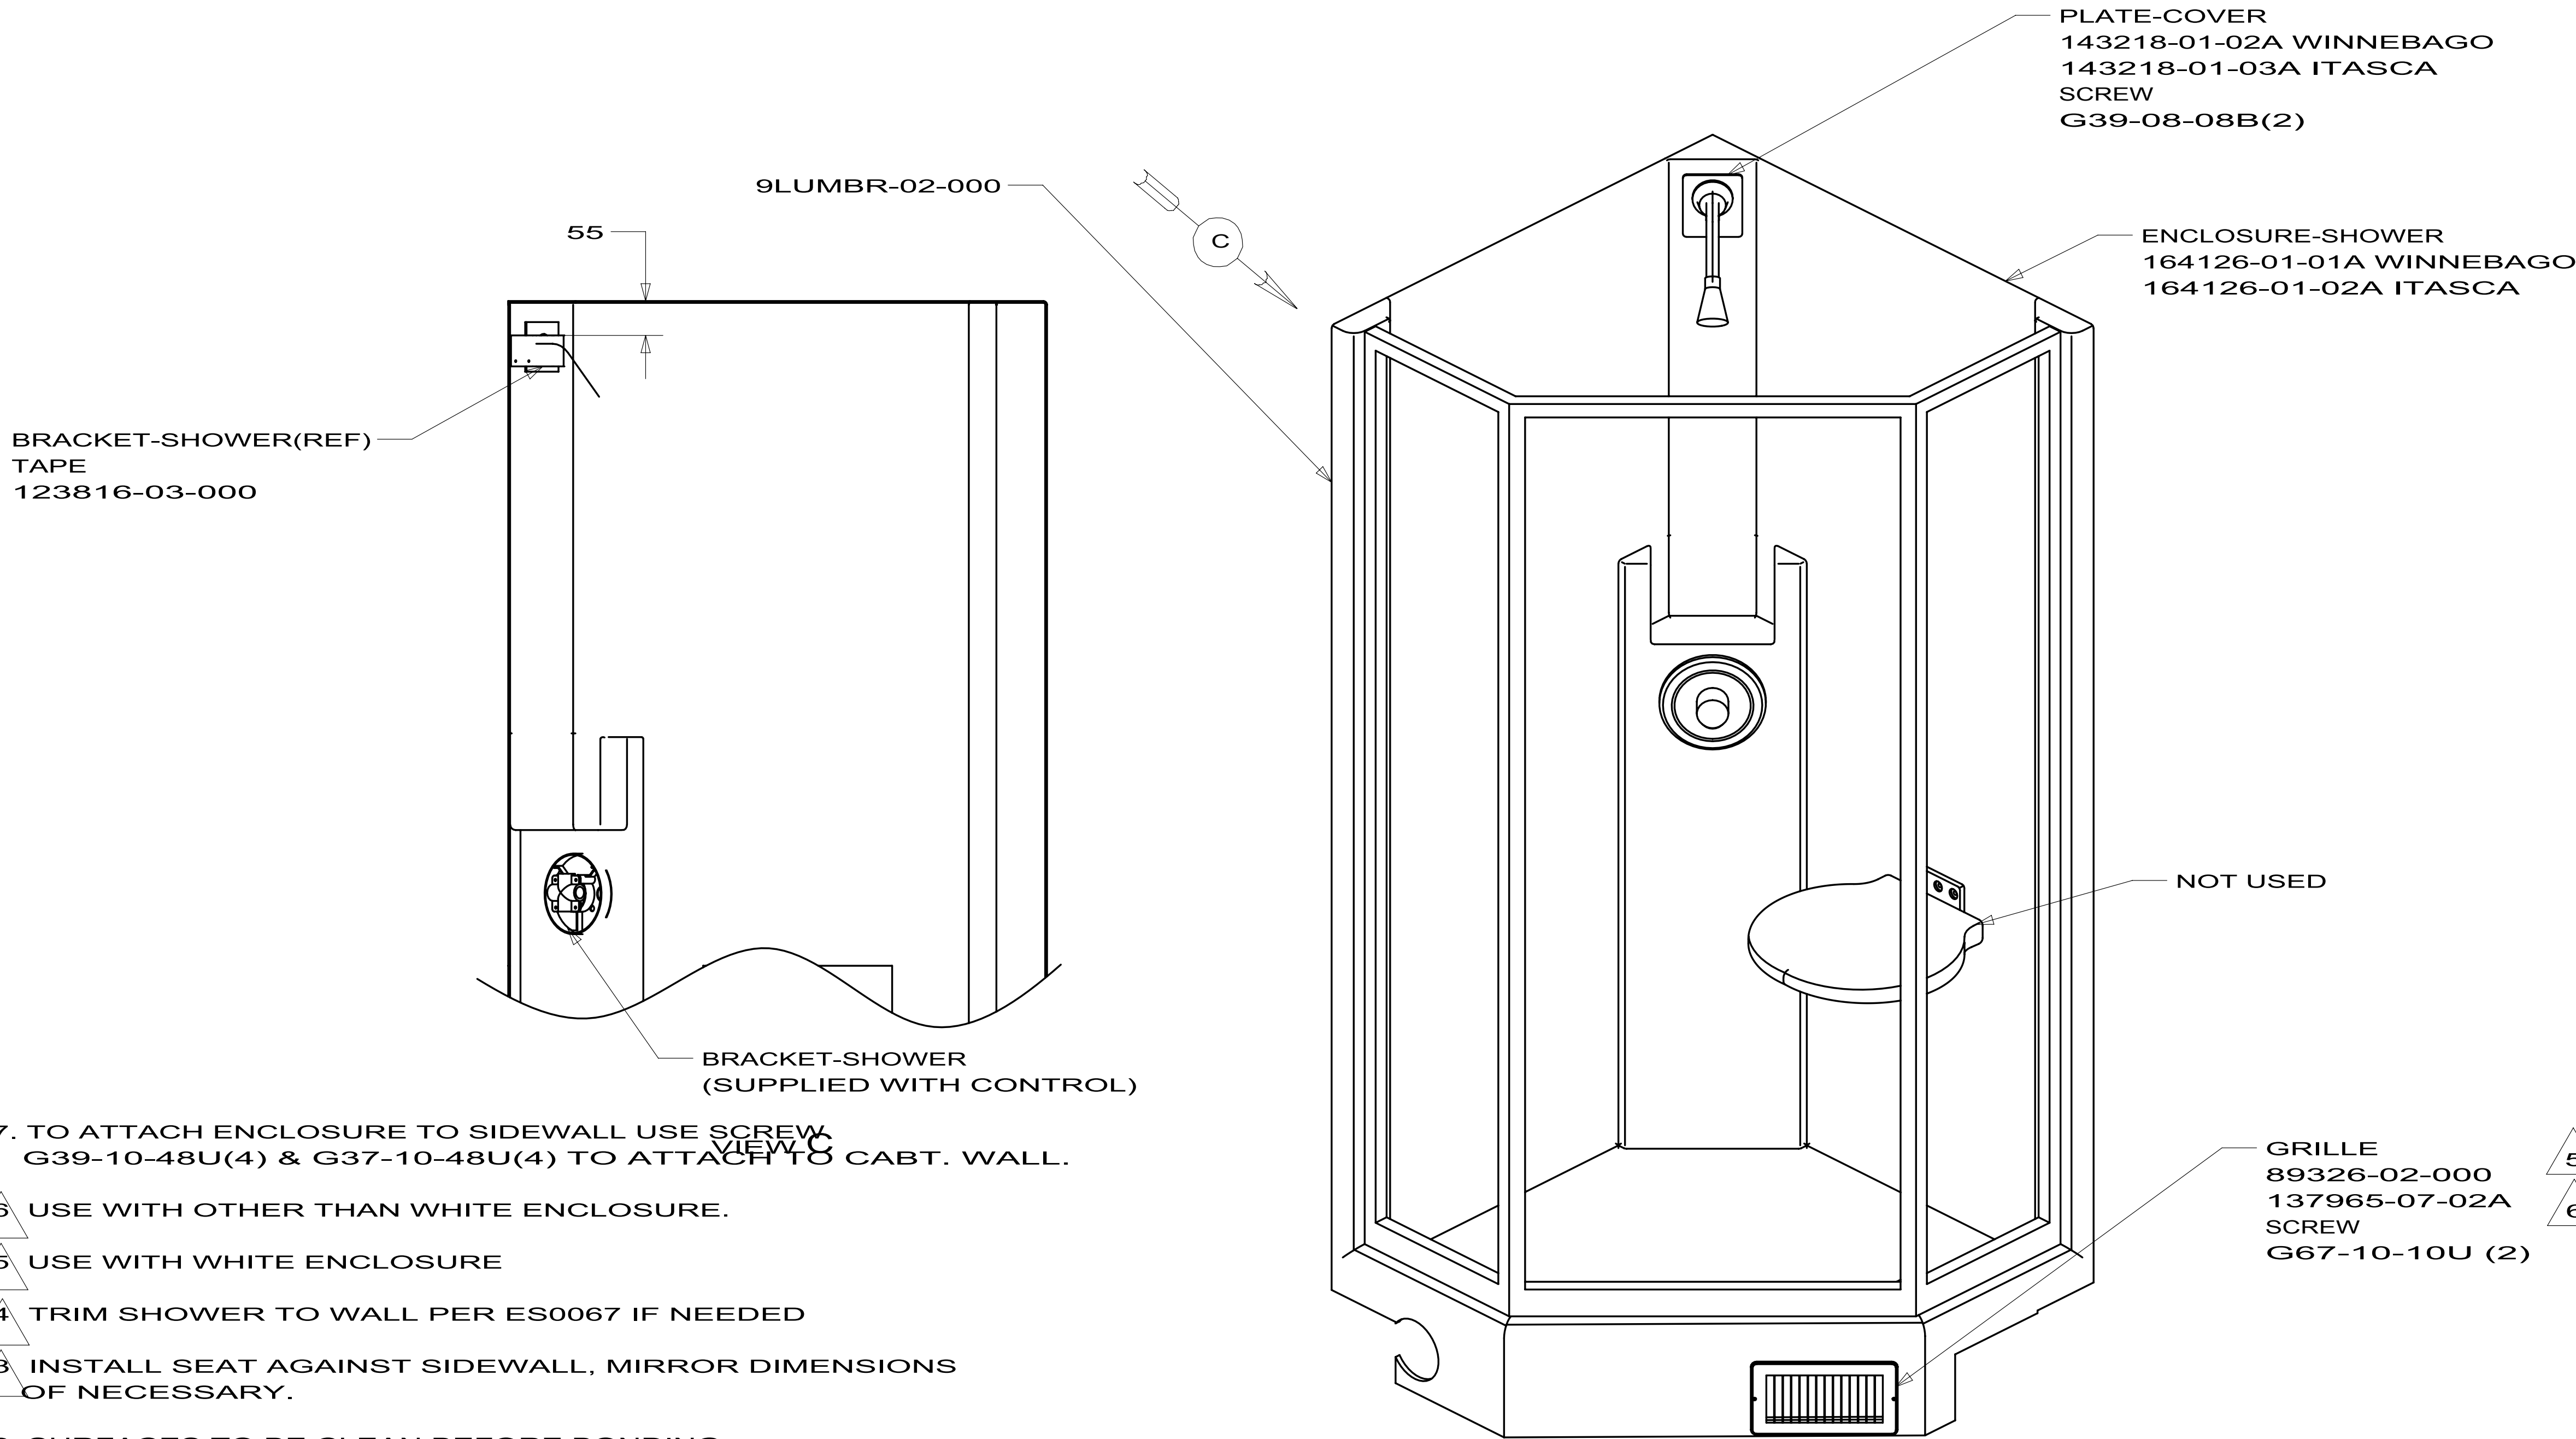

142018-12 R40WD
142018-13 R40BD
142018-14 R42AD

- 55A FLOOR GALLEY/BATH/CAB
- 54Z FLOOR/BATH-VINYL TILE
- 54V FLOOR COVERING/BATH-VINYL
- 54U FLOOR/BATH-CERAMIC TILE
- 43K SHOWER SEAT-FOLD-DOWN

Winnebago Industries		COPYRIGHT 2009 WINNEBAGO INDUSTRIES, INC.	
DFT-ORIG	ORIG. DATE	ALL DIMENSIONS ARE IN MILLIMETERS	
CHKD			
P.E.			
M.E.	FIRST USED		
DSNR		03 P-SERIES	
UNSPECIFIED TOLERANCES ARE:		MATERIAL:	
WHOLE DIM (X) ±			
ONE-PLACE (X.X) ±			
TWO-PLACE (X.XX) ±			
ANGLE ±			
THIRD ANGLE PROJECTION			
DO NOT SCALE DRAWING			
TITLE: SHOWER INSTL			
SHEET 1 OF 2		PART NO 142018	REV

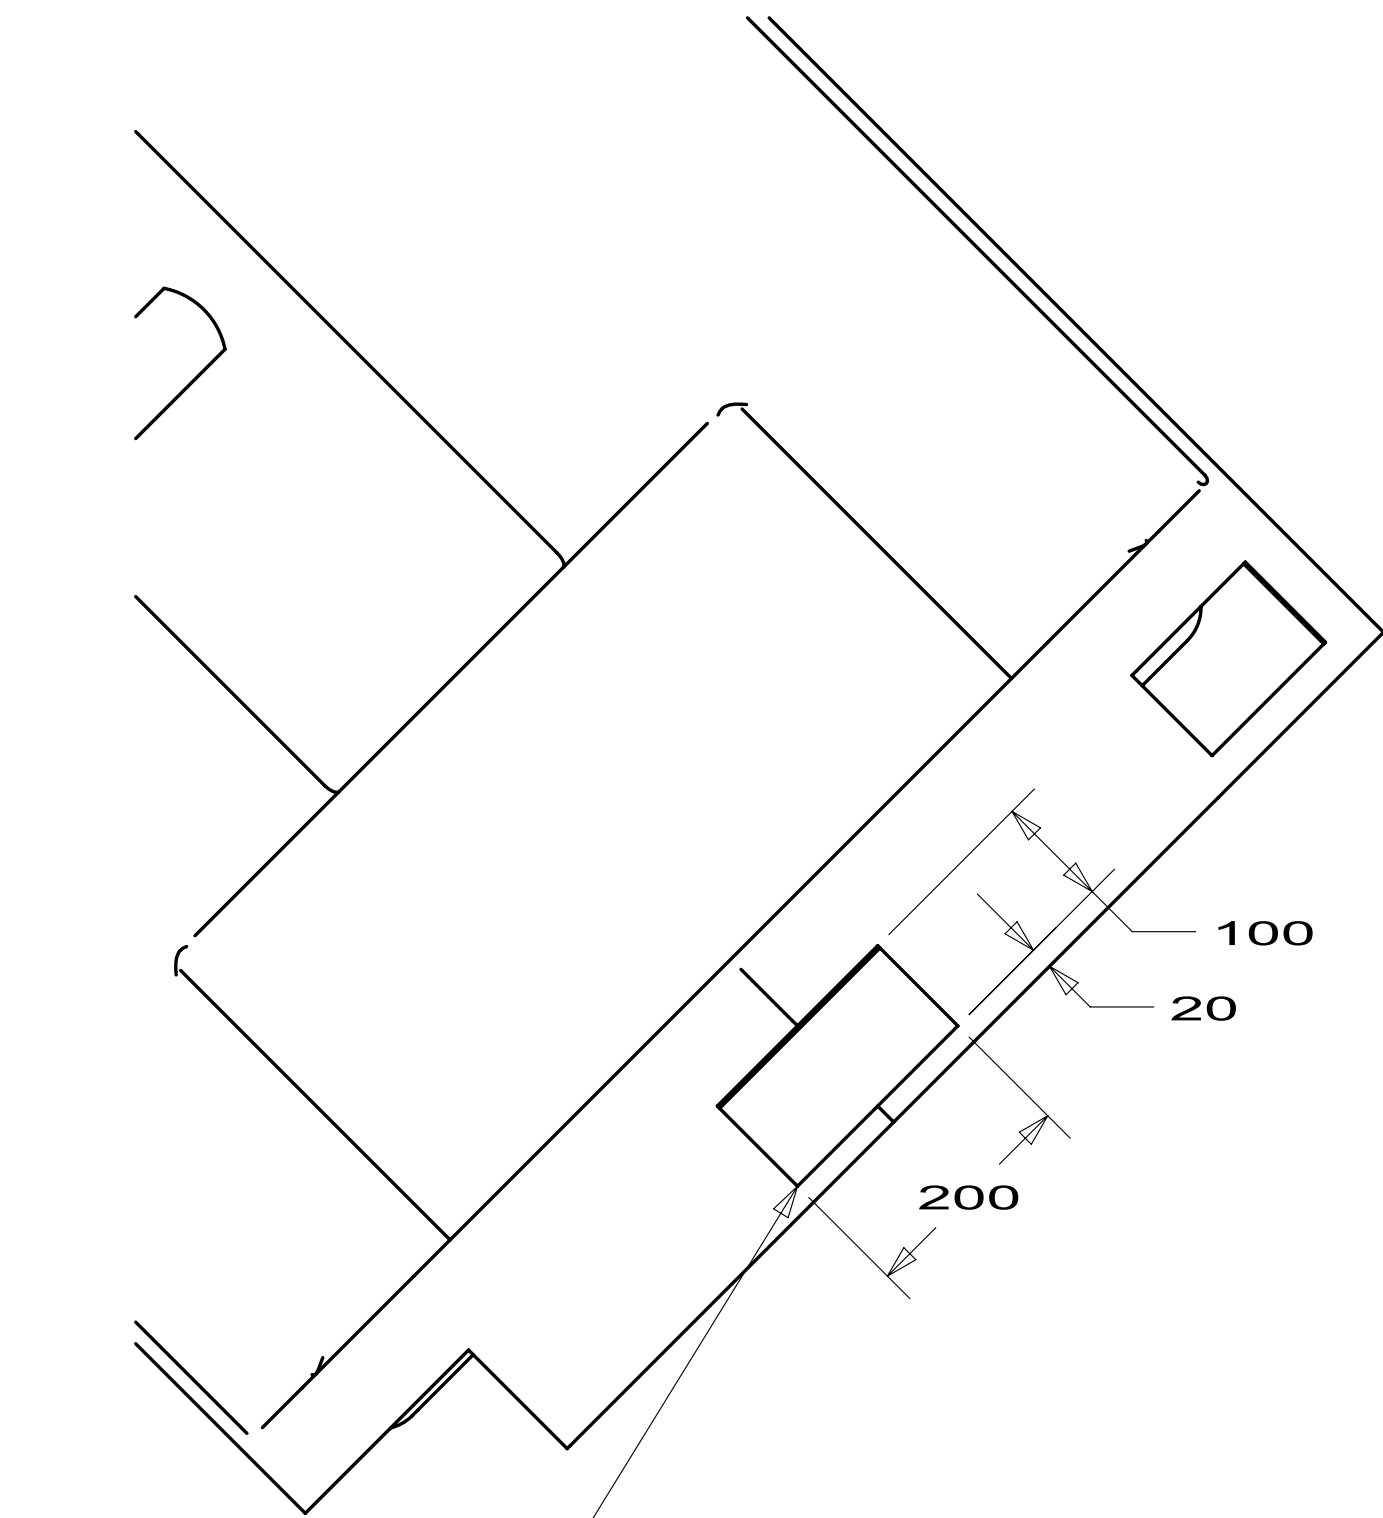

REGISTER
137965-11-CHT
SCREW
G67-10-10U(2)


VIEW M
R40WD
R42AD


FIRST USED			03 P-SERIES					
DO NOT SCALE DRAWING								
TITLE:								
SHOWER INSTL								
SHEET 2		PART NO 142018		REV				

144728-01-000			
KEY	PART NUMBER	U/M	DESCRIPTION
	144728-01-700	EA	GASKET-RUBBER, INSIDE VALVE
	144728-01-701	EA	GASKET-RUBBER, OUTSIDE
			VENDOR NO.
			9667310-11
			9667310-10

KEY	PART NUMBER	U/M	DESCRIPTION	152830-01-01A VENDOR NO.
2	152829-01-700	EA	SEAT/COVER ASSEMBLY - WHITE	34144
3	152829-01-708	EA	VACUUM BREAKER	34122
5	152830-01-701	EA	FLUSH NOZZLE - WHITE	34127
11	152829-01-701	EA	WATER VALVE	34100
13	152829-01-703	EA	WATER VALVE DRIVE ARM	34104
14	152829-01-704	EA	CABLE - F/PEDAL	34106
15	152830-01-700	EA	PEDAL PACKAGE - WHITE	34114
16	152829-01-705	EA	SPRING/RETURN-F/WATER VALVE	34110
17	152829-01-706	EA	WASTE BALL - WHITE	34117
18	152829-01-707	EA	SEAL - F/WASTE BALL	34120
20	152830-01-703	EA	SHROUD - TALL/WHITE	34138
24	152830-01-702	EA	O-RING PKG - F/SHROUD	34136
25	152829-01-702	EA	WASTE BALL DRIVE ARM	34102

CONTACT WINNEBAGO PART SALES FOR UNLISTED COMPONENT(S)

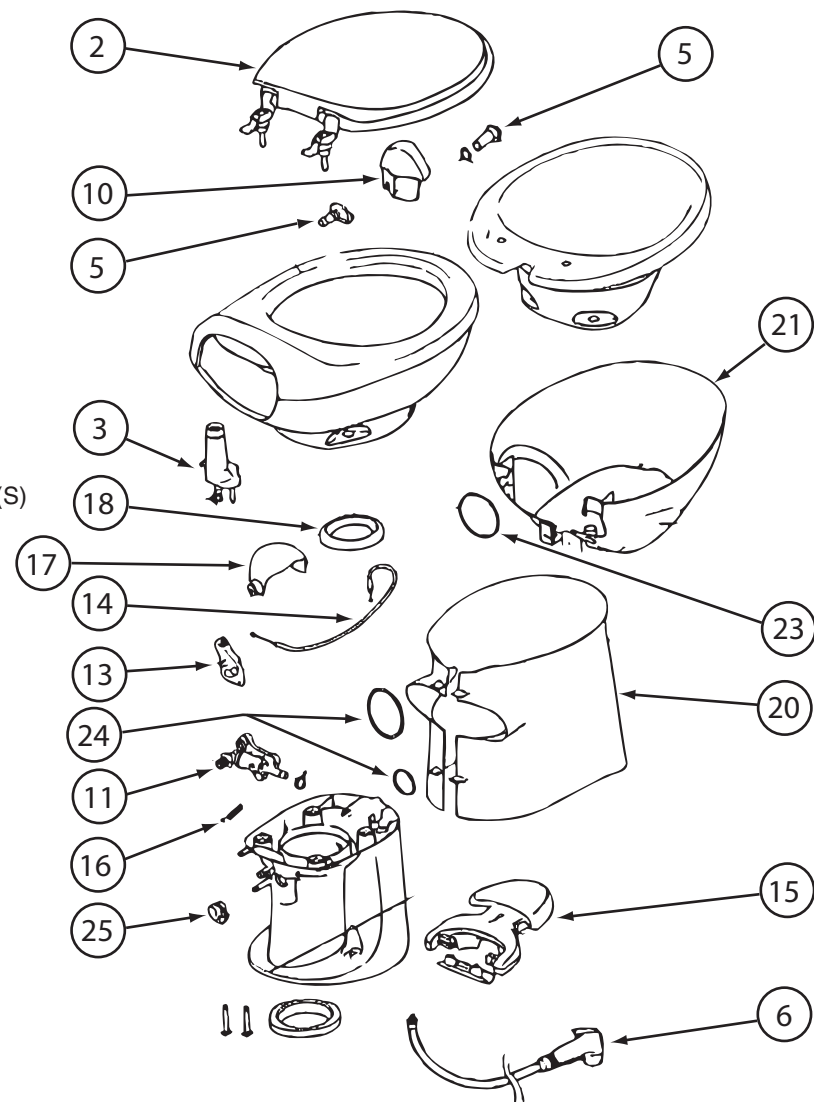

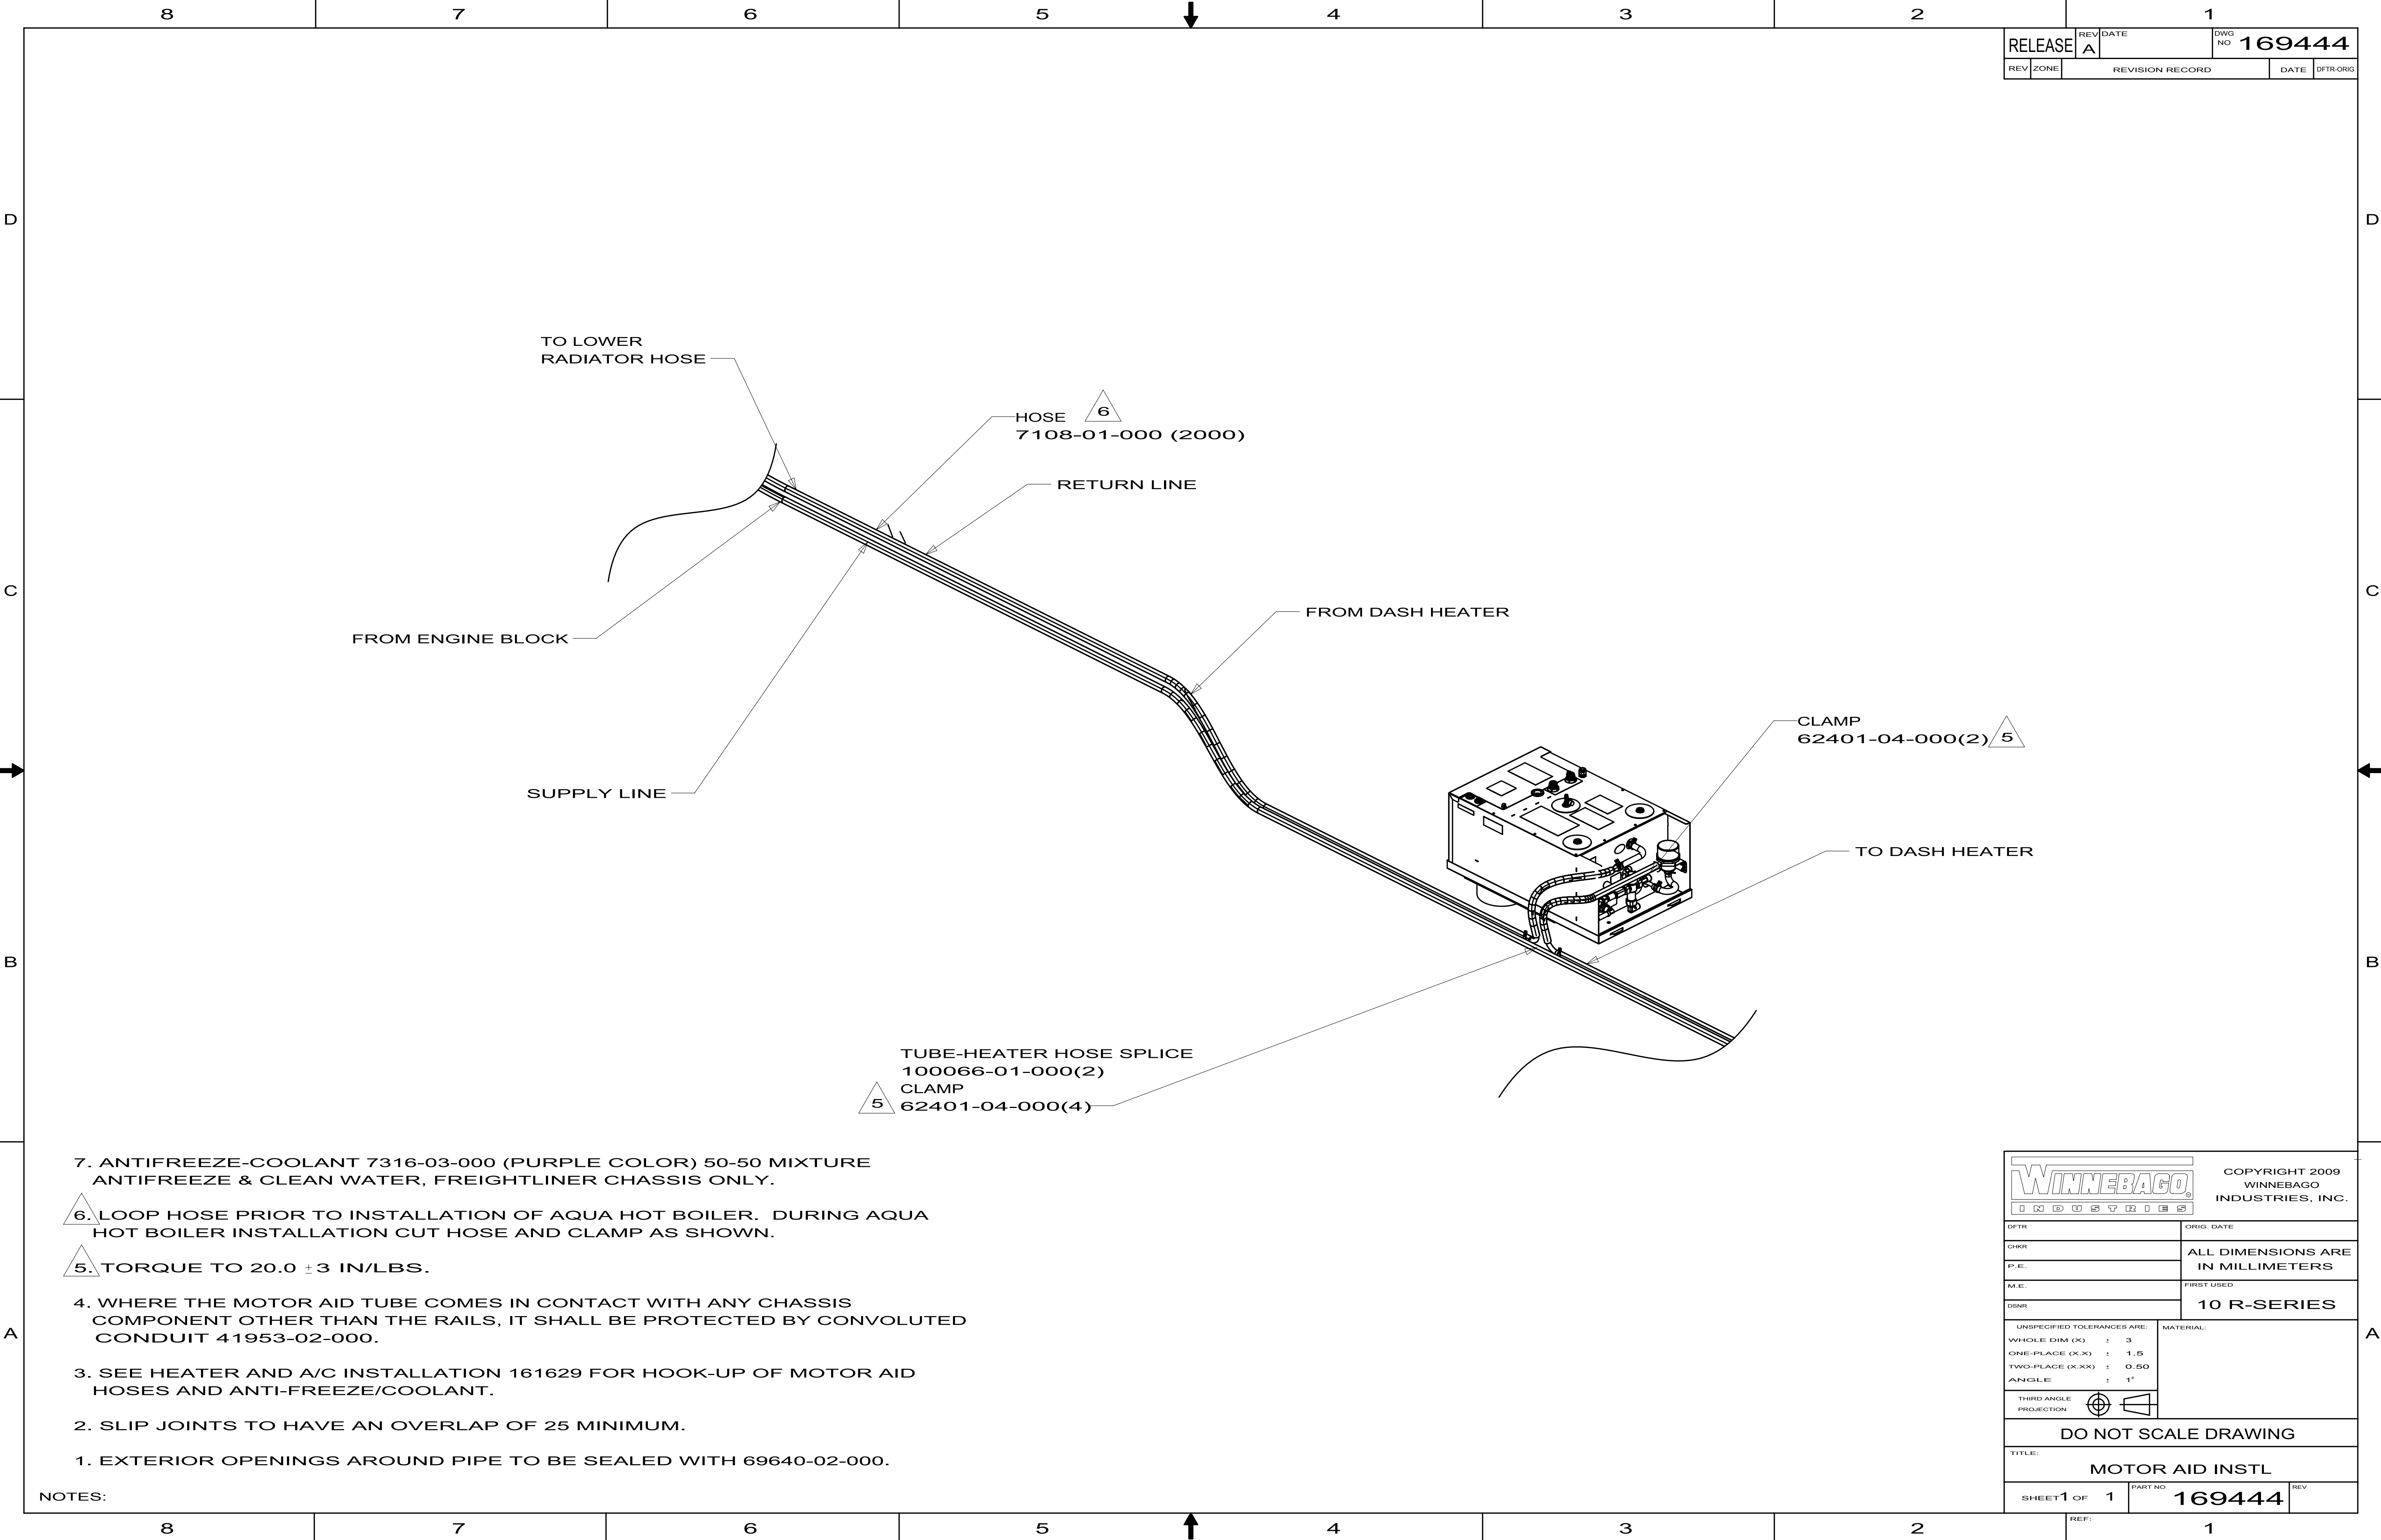

RELEASE		REV	DATE	DWG NO	169444
REV	ZONE	REVISION RECORD			DATE
					DTFR-ORIG

7. ANTIFREEZE-COOLANT 7316-03-000 (PURPLE COLOR) 50-50 MIXTURE ANTIFREEZE & CLEAN WATER, FREIGHTLINER CHASSIS ONLY.

6. LOOP HOSE PRIOR TO INSTALLATION OF AQUA HOT BOILER. DURING AQUA HOT BOILER INSTALLATION CUT HOSE AND CLAMP AS SHOWN.

5. TORQUE TO 20.0 ±3 IN/LBS.


4. WHERE THE MOTOR AID TUBE COMES IN CONTACT WITH ANY CHASSIS COMPONENT OTHER THAN THE RAILS, IT SHALL BE PROTECTED BY CONVOLUTED CONDUIT 41953-02-000.

3. SEE HEATER AND A/C INSTALLATION 161629 FOR HOOK-UP OF MOTOR AID HOSES AND ANTI-FREEZE/COOLANT.


2. SLIP JOINTS TO HAVE AN OVERLAP OF 25 MINIMUM.


1. EXTERIOR OPENINGS AROUND PIPE TO BE SEALED WITH 69640-02-000.

NOTES:

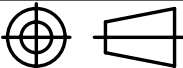WINNEBAGO® I N D U S T R I E S		COPYRIGHT 2009 WINNEBAGO INDUSTRIES, INC.	
DTFR		ORIG. DATE	
CHRR		ALL DIMENSIONS ARE IN MILLIMETERS	
P.E.			
M.E.		FIRST USED	
DSNR		10 R-SERIES	
UNSPECIFIED TOLERANCES ARE:		MATERIAL:	
WHOLE DIM (X) ± 3			
ONE-PLACE (X.X) ± 1.5			
TWO-PLACE (X.XX) ± 0.50			
ANGLE ± 1°			
THIRD ANGLE PROJECTION			
DO NOT SCALE DRAWING			
TITLE:			
MOTOR AID INSTL			
SHEET 1 OF 1		PART NO 169444	REV

8			7			6			5			4			3			2			1		
D	1	E-37	164906-01-000	ELBOW-1/2"CTS X 1/2"MPT																	D		
		E-36	163338-02-000	FLOJET ELBOW-PUMP, 1/2"BARB X PART																			
		E-35	114429-11-000	ELBOW-1/2" P X 1/2" FPT																			
		E-34	133837-01-000	ELBOW-PVC 1 1/2" X 90° DBL SLIP																			
		E-33	010009-01-000	ELBOW-ST-PLAS 1/4" BD 1 1/2" X 90°																			
		E-32	111223-04-000	ELBOW 1/2" MPT X 1/2" BARB																			
		E-31	111223-03-000	ELBOW 3/4" MPT X 1/2" BARB																			
		E-30	123150-01-000	ELBOW-SWIVEL 1/2" FPT X 1/2" BARB																			
		E-29	114429-09-000	ELBOW 1/2" P X 1/2" FPT DROPEAR																			
		E-28	111223-02-000	ELBOW 1/2" MPT X 3/8" BARB																			
C	1 4	E-27	118424-01-000	ELBOW-BRASS 1/4" P X 1/4" P																	C		
		E-26	065318-02-000	ELBOW-BRASS 90° 3/8" MPT X 3/8" FPT																			
		E-25	114429-06-000	ELBOW-SWIVEL 1/2" P X 3/4" FPT																			
		E-24	114429-05-000	ELBOW 1/2" P X 3/4" MPT																			
		E-23	114429-04-000	ELBOW 1/2" P X 3/8" MPT																			
		E-22	114429-08-000	ELBOW-SWIVEL 1/2" P X 1/2" FPT LONG																			
		E-21	114429-02-000	ELBOW 1/2" P X 1/2" MPT																			
		E-20	114429-01-000	ELBOW 1/2" P X 1/2" P																			
		E-19	114429-03-000	ELBOW-SWIVEL 1/2"P X 1/2" FPT																			
		E-14	010009-01-000	ELBOW-ST-PLAS 1/4" BD X 1 1/4" X 90°																			
B	1 4	E-12	035539-01-000	ELBOW-PLAS 3/8" MPT X 3/8" BARB																	B		
		E-11	010219-01-000	ELBOW-PLAS 1 1/4" MPT X 1 1/4" BARB																			
		E-10	039808-03-000	ELBOW 1/2" MPT X 1/2" MPT																			
		E-9	114429-10-000	ELBOW-SWIVEL 1/2" MPT X 1/2" FPT																			
		E-8	142812-01-000	ELBOW-BRASS 1/2" MPT X 1/2" FPT																			
		CU-1	101814-01-000	COUPLING-FEMALE 1/2" FPT X 1/2" FPT																			
		CI-5	116473-01-000	SEAL-SWIVEL																			
		CI-4	114427-03-000	NUT 1/2"																			
		CI-3	113697-01-000	CAP 3/8"																			
		CI-2	114427-02-000	PLUG 1/2" P																			
A	1 4	CI-1	114427-01-000	CAP 1/2" P																	A		
		CH-4	062401-04-000	CLAMP-HOSE .63-1																			
		CH-3	062401-03-000	CLAMP-HOSE .22-1																			
		CH-2	007161-01-000	CLAMP-HOSE,SPRING																			
		CH-1	062401-02-000	CLAMP-HOSE 1 1/2" - 2 1/2"																			
		CA-3	155264-03-XXX	COMPARTMENT ASM-SHOWER, EXT																			
		CA-2	155264-01-XXX	COMPARTMENT ASM-SHOWER, EXT																			
		CA-1	106217-01-XXX	COMPARTMENT ASM-SHOWER, EXT																			
		C-7	132148-01-000	CONNECTOR-BRASS 1/2" X 1/2" MPT																			
		C-6	103798-01-000	CONNECTOR 1/4" OD X 3/8" MPT																			
D	1 4	AC-2	123317-01-000	ACCUMULATOR LARGE																	D		
		AC-1	123243-01-000	ACCUMULATOR SMALL																			
		A-24	164907-02-000	ADAPTER-1/2"CTS X 1/2"FPT SW																			
		A-23	164907-01-000	ADAPTER-1/2"CTS X 1/2"MPT																			
		A-22	114430-10-000	ADAPTER-NUT, FLEX TUBING																			
		A-21	114430-09-000	ADAPTER 1/2" P X 1/2" FPT																			
		A-20	114430-04-000	ADAPTER 1/2" P X 3/8" MPT																			
		A-19	136333-01-000	ADAPTER-BRASS 1/2" MPT X 1/2" FPT																			
		A-18	133835-01-000	ADAPTER 1 1/2" P X 1 1/4" MPT																			
		A-17	114430-06-000	ADAPTER-PLAS 1/2" P X 3/8" FPT																			
C	1 4	A-16	118809-02-000	ADAPTER-PLAS 1/2" MPT X 1/2" BARB																	C		
		A-15	123152-01-000	ADAPTER-SWIVEL 1/2" FPT X 1/2" BARB																			
		A-14	114430-08-000	ADAPTER 1/2" P X 3/4" MPT																			
		A-13	118809-01-000	ADAPTER 1/2" MPT X 3/8" BARB																			
		A-12	114430-03-000	ADAPTER 1/2" P X 1/2" MPT																			
		A-11	114430-02-000	ADAPTER-SWIVEL 1/2" P X 1/2" FPT																			
		A-10	114430-01-000	ADAPTER 1/2" P X 1/2" P																			
		A-6	112177-01-000	ADAPTER-BRASS 1/2" MPT X 1/2" BARB																			
		A-5	010224-01-000	ADAPTER 3/8" MPT X 3/8" BARB																			
		A-4	044927-01-000	ADAPTER 1 1/4" MPT X 1 1/4" BARB																			
B	1 4	NO.	P/N	DESCRIPTION																	B		
		NO.	P/N	DESCRIPTION																			
		NO.	P/N	DESCRIPTION																			
A	1 4	NO.	P/N	DESCRIPTION																	A		
		NO.	P/N	DESCRIPTION																			
		NO.	P/N	DESCRIPTION																			
D	1 4	NO.	P/N	DESCRIPTION																	D		
		NO.	P/N	DESCRIPTION																			
		NO.	P/N	DESCRIPTION																			
C	1 4	NO.	P/N	DESCRIPTION																	C		
		NO.	P/N	DESCRIPTION																			
		NO.	P/N	DESCRIPTION																			
D	1 4	NO.																					

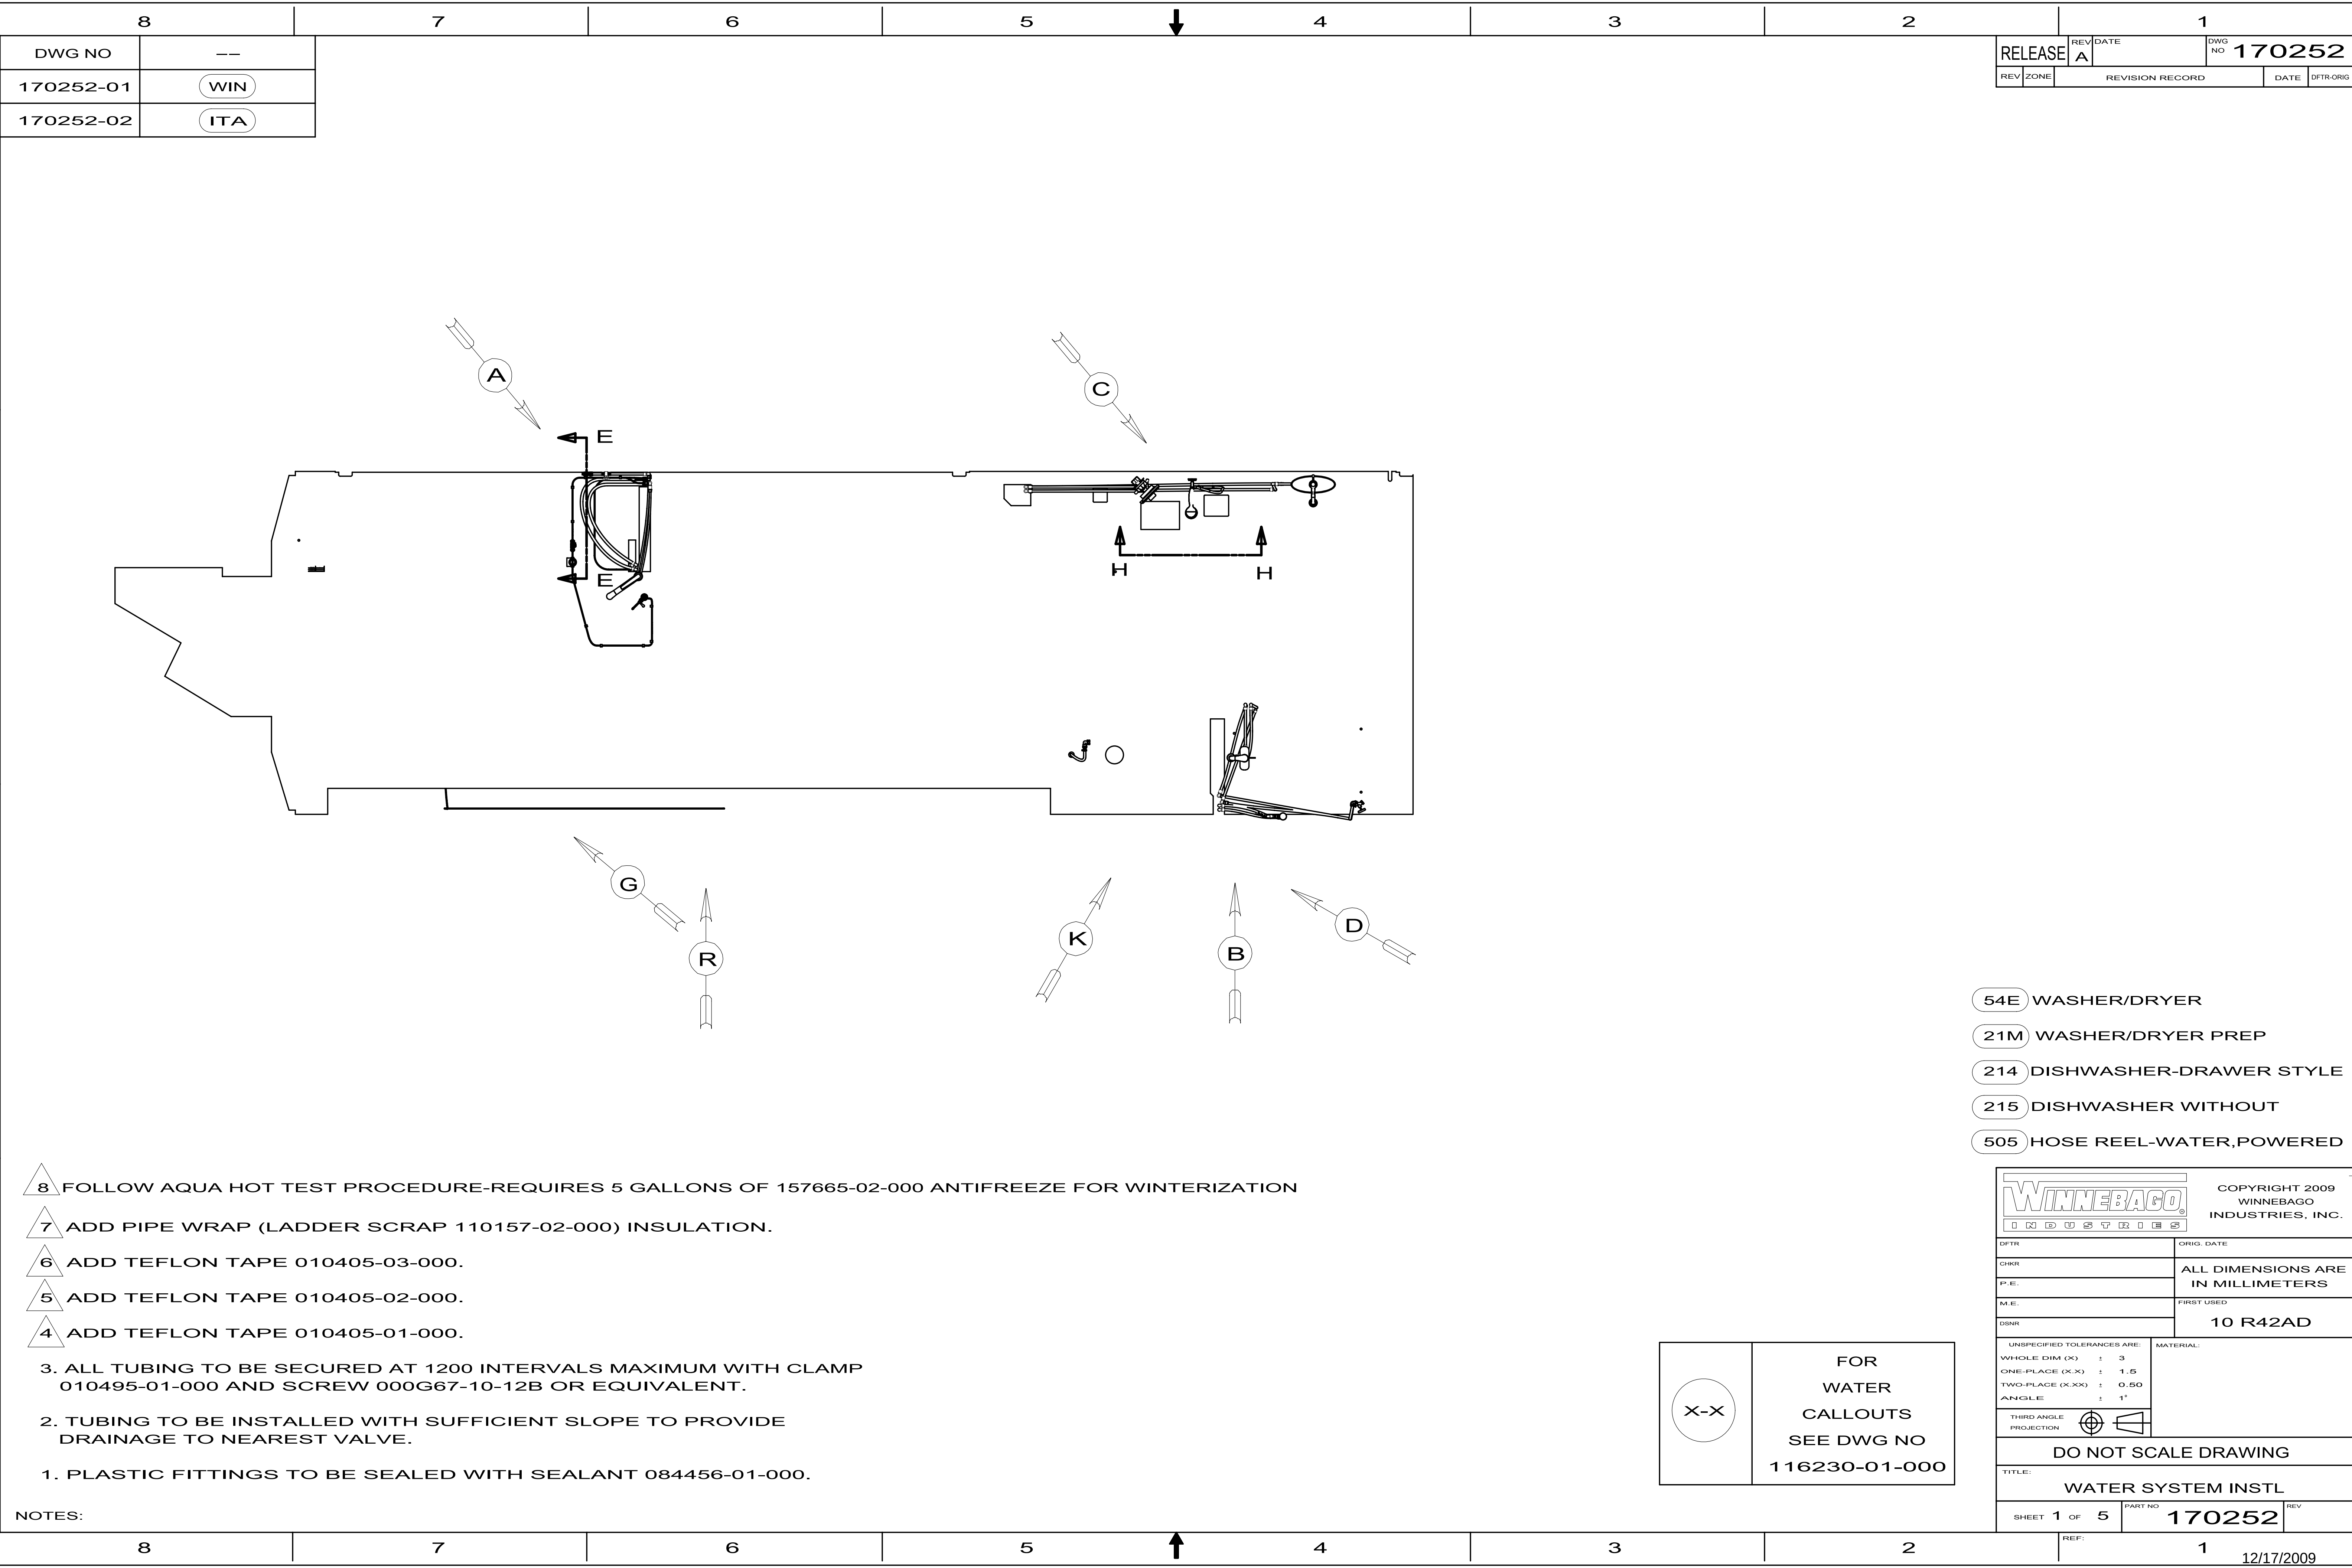

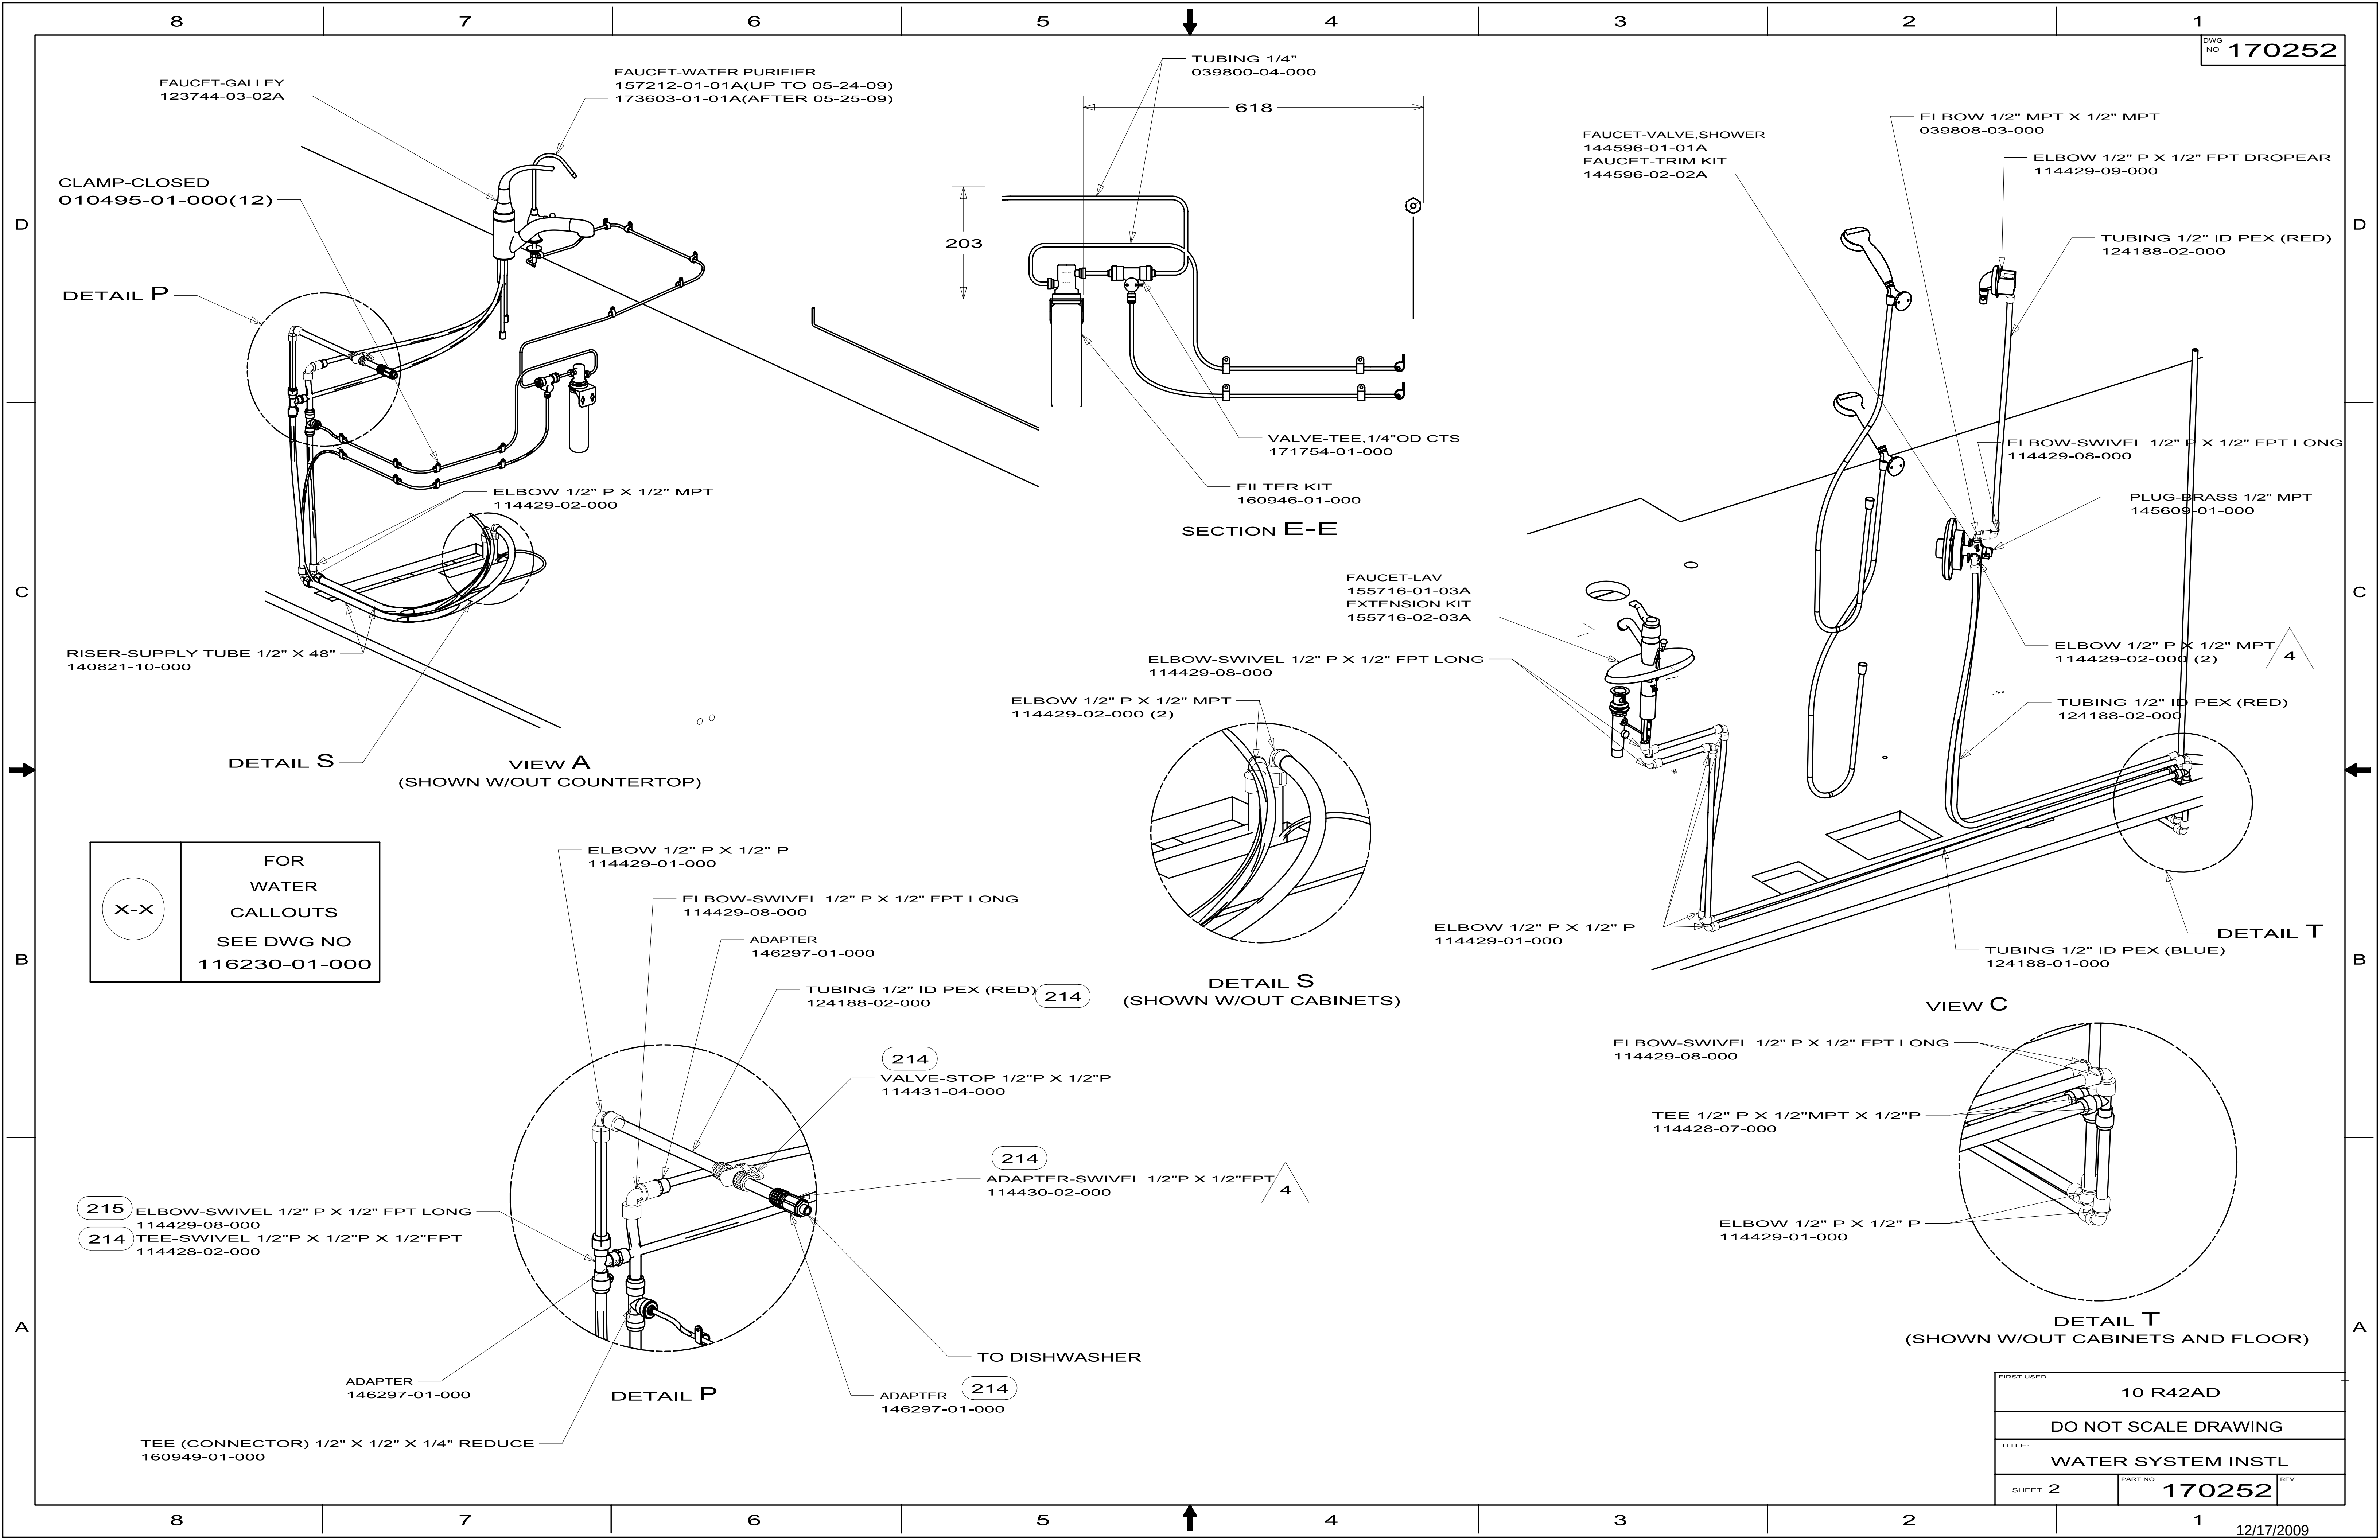

FIRST USED			10 R42AD
DO NOT SCALE DRAWING			
TITLE:			WATER SYSTEM INSTL
SHEET 2	PART NO	170252	REV

FAUCET
170451-01-01A
165730-02-01A
WASTE ASM
(SUPPLIED W/FAUCET)

ITA

WIN

ELBOW-1/2 P X 1/2 P
114429-01-000

TUBING 1/2" ID PEX (RED)
124188-02-000

TUBING 1/2" ID PEX (BLUE)
124188-01-000

VIEW B

SUPPORT-BEND, WATER LINE
124184-01-000

TUBING 1/2" ID PEX (RED)
124188-02-000

TUBING 1/2" ID PEX (BLUE)
124188-01-000

ELBOW-1/2 P X 1/2 P
114429-01-000

SECTION M-M

ELBOW-1/2"CTS X 1/2"MPT
164906-01-000

VIEW R

TO ICEMAKER

CLAMP-HOSE WORMGEAR
062401-03-000

TUBING-FLEX X 1/2" ID
112176-01-000

ELBOW-1/2 P X 1/2 P
114429-01-000

ELBOW-1/2MPTX1/2FPTSWVL, LG
114429-08-000

DETAIL F
(SHOWN W/OUT CABINETS)

TEE-1/2PX1/2MPTX1/2P
114428-07-000

BREAKER-VACUUM
125697-04-000
CHECK VALVE
125697-03-000

ELBOW-1/2P X 1/2 MPT
114429-02-000

FERRULE-PLASTIC 1/4" COMP
111888-01-000
INSERT-BRASS 1/4" COMP
111888-02-000

ELBOW-1/2"CTS X 1/2" FPT SWV
164906-02-000

UNION-HOSE BARB, CTS X 1/2"
166212-01-000

TUBING 1/4"
039800-04-000

ADAPTER 1/2"P X 1/2"MPT
114430-03-000

FAUCET
098419-01-000 (2)

54E

21M

VIEW D

X-X

FOR
WATER
CALLOUTS
SEE DWG NO
116230-01-000

FIRST USED			10 R42AD
DO NOT SCALE DRAWING			
TITLE:			WATER SYSTEM INSTL
SHEET 3	PART NO	170252	REV

BRACKET-SHOWER HEAD
143101-01-01A
DROP ELL
135028-02-02A
SPACER
130041-03-18A

NIPPLE 1/2"MPT X 1/2"MPT
135386-01-000

SHOWER-HAND HELD
129390-03-02A

VALVE-SHOWER HEAD
128974-01-02A

FAUCET-VALVE, SHOWER
144596-01-01A
FAUCET-TRIM KIT
144596-02-02A

SECTION H-H

TUBING 1/2" ID PEX (BLUE)
124188-01-000

TUBING-FLEX X 1/2" ID
112176-01-000

FLAIR-IT ADAPTER
114430-10-000

TEE-1/2PX1/2MPTX1/2P
114428-07-000

COUPLING-FEMALE
101814-01-000

FILTER-IN LINE,TWIST ON,1/2
152925-01-01A

ELBOW-1/2P X 1/2 MPT
114429-02-000

CAP-1/2 P
114427-01-000

CAP-3/8 FTG
113697-01-000

PUMP-WATER, FLOW 2.8 GPM, UL
160702-02-000

CLAMP-HOSE-SPRING TYPE 1/2
007161-01-000
ADAPTER 3/8"MPT X 3/8" BARB
010224-01-000

COUPLING-FEMALE
101814-01-000

CAP-1/2 P
114427-01-000

TUBING 1/2" ID PEX (BLUE)
124188-01-000

ELBOW-PLAS
111223-02-000

ADAPTER-1/2 P
114430-02-000

FLAIR-IT ADAPTER
114430-10-000

VALVE-LINE DRAIN
114431-02-000

COVER-VALVE,BYPASS
138618-03-01B

ELBOW-1/2"CTS X 1/2" FPT SWV
164906-03-000

UNION-HOSE BARB,CTS X 1/2"
166212-01-000

CLAMP-HOSE WORMGEAR
062401-03-000

DETAIL J
(SHOWN W/OUT COVER)

TANK INSTL
(SEE FRAME ASM-CHASSIS)

DETAIL J

TUBING-FLEX X 1/2" ID
112176-01-000

TEE-1/2PX1/2MPTX1/2P
114428-07-000

FLAIR-IT ADAPTER
114430-10-000

TUBING-FLEX X 1/2" ID
112176-01-000

CLAMP-HOSE WORMGEAR
062401-03-000

UNION-HOSE BARB,CTS X 1/2"
166212-01-000

ELBOW-1/2"CTS X 1/2" FPT SWV
164906-03-000


ELBOW-1/2P X 1/2 MPT
114429-02-000

VIEW G


X-X

FOR
WATER
CALLOUTS
SEE DWG NO
116230-01-000


FIRST USED		10 R42AD	
DO NOT SCALE DRAWING			
TITLE: WATER SYSTEM INSTL			
SHEET 4	PART NO	170252	REV

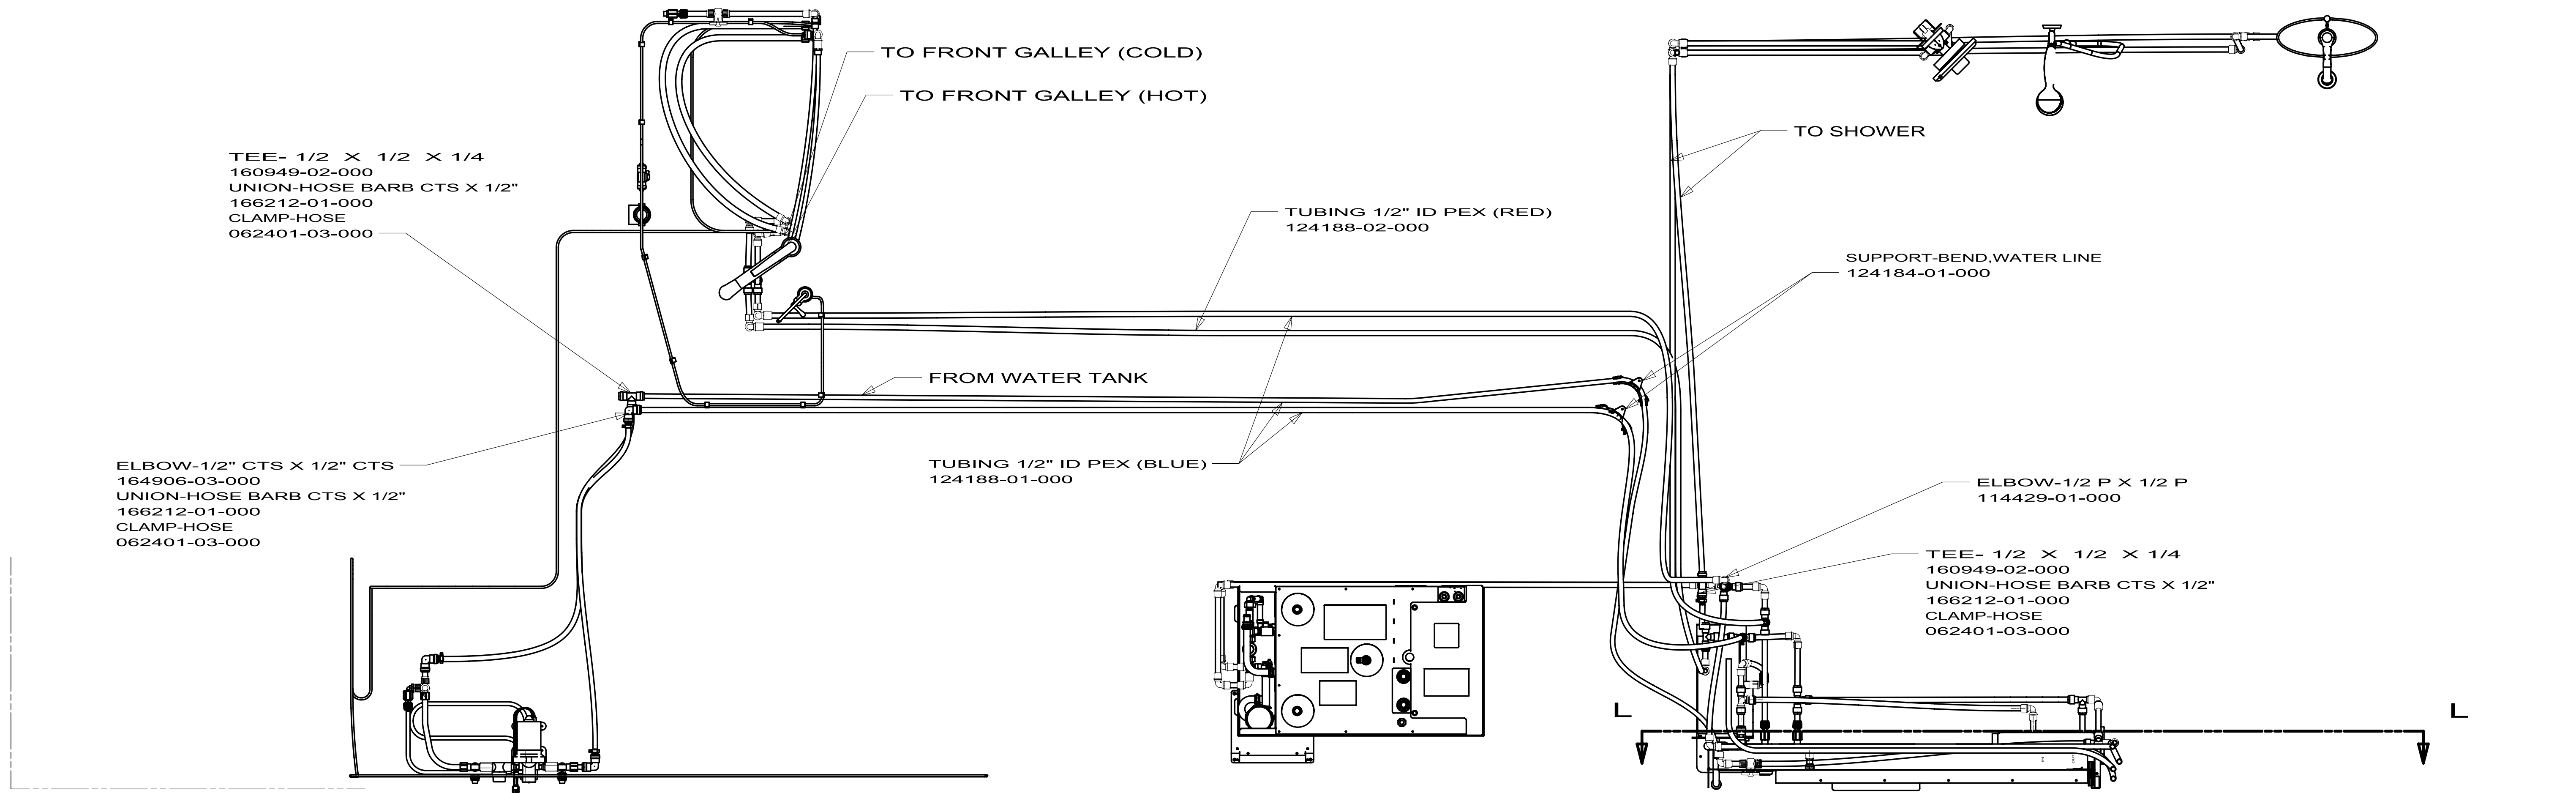

SHOWING LINES UNDER FLOOR

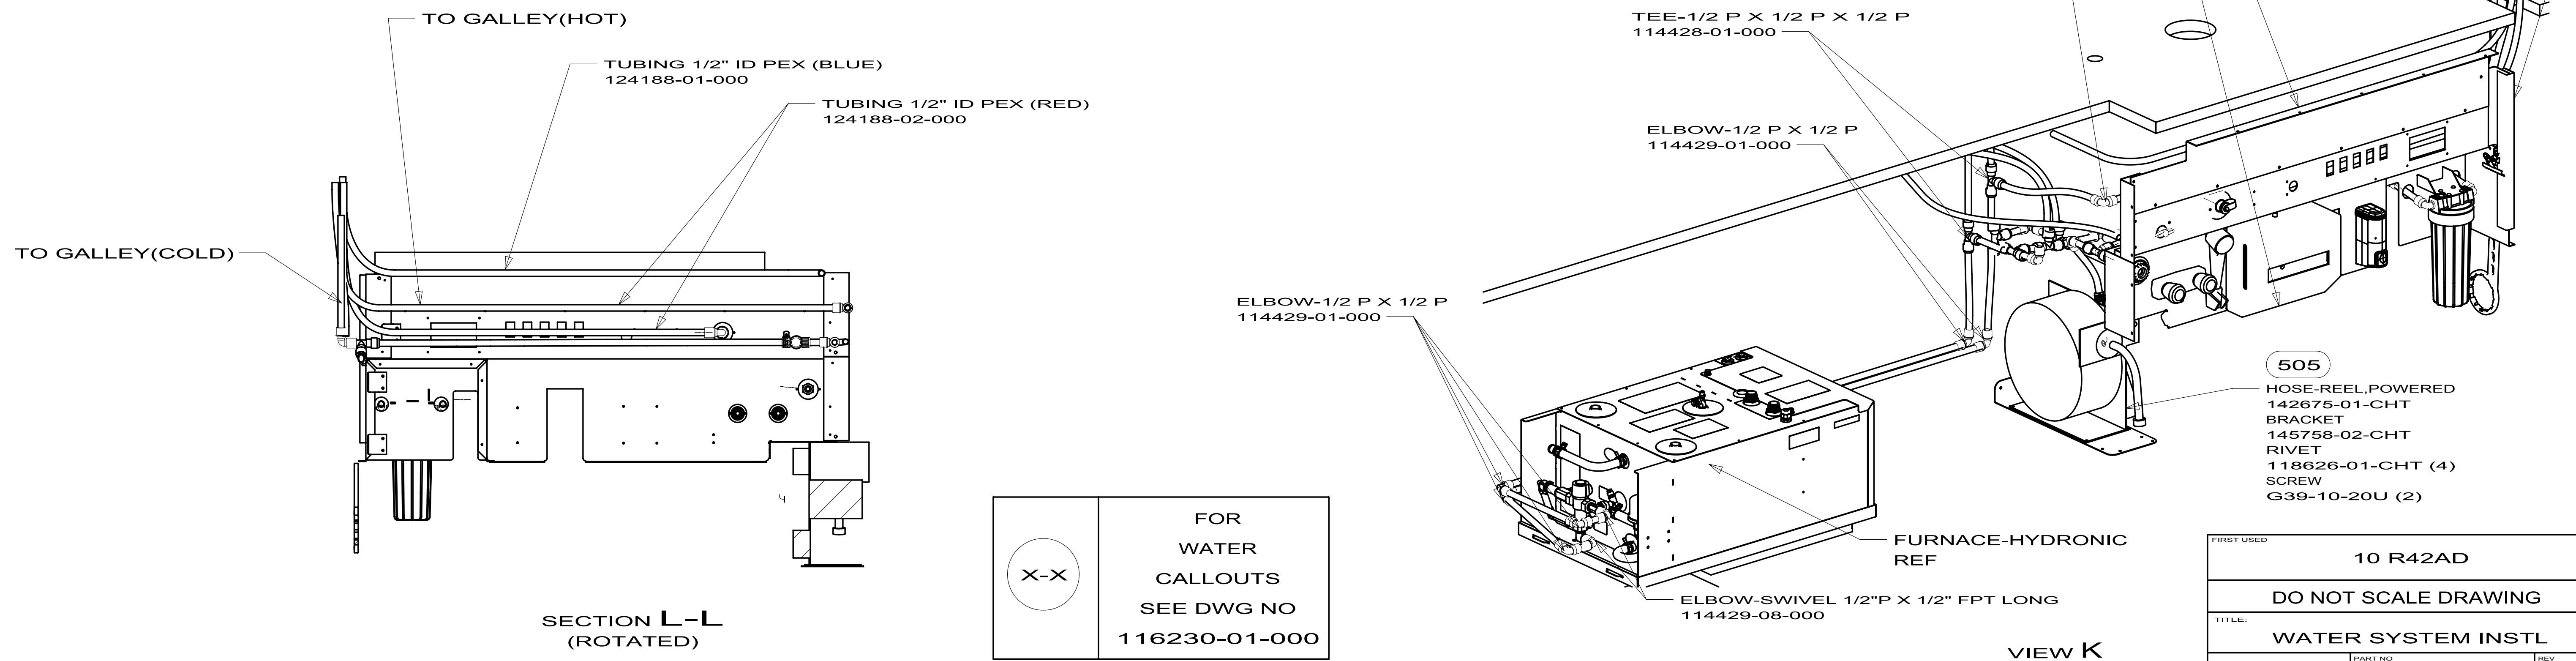

FIRST USED			10 R42AD
DO NOT SCALE DRAWING			
TITLE: WATER SYSTEM INSTL			
SHEET 5	PART NO	170252	REV

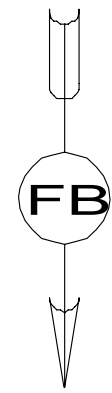

ELBOW-1/2 P X 1/2 P
114429-01-000

TUBING 1/2" ID PEX (BLUE)
124188-01-000

ELBOW-1/2P X 1/2 MPT
114429-02-000

TUBING 1/2" ID PEX (RED)
124188-02-000

ELBOW-SWIVEL 1/2"P X 1/2" FPT LONG
114429-08-000

VIEW FA

TEE-1/2 P X 1/2 P X 1/2 P
114428-01-000

CAP-1/2 P
114427-01-000

TEE-1/2 P X 1/2 P X 1/2 P
114428-01-000

VIEW FB

ELBOW-1/2 P X 1/2 P
114429-01-000

ELBOW-1/2P X 1/2 MPT
114429-02-000

ELBOW-1/2 P X 1/2 P
114429-01-000

X-X

FOR
WATER
CALLOUTS
SEE DWG NO
116230-01-000

FIRST USED		10 R42AD	
DO NOT SCALE DRAWING			
TITLE:			
WATER SYSTEM INSTL			
SHEET 6		PART NO 170252	REV

KEY	PART NUMBER	U/M DESCRIPTION	123744-03-01A VENDOR NO.
	135027-01-700	EA CLIP - RETAINER	883
	135027-01-705	EA CARTRIDGE F/SGL LEVER FAUCET	1225

129390-03-02A			
KEY	PART NUMBER	U/M	DESCRIPTION
	129390- 03- 702	EA	CONNECTOR-SWIVEL - CHROME
	129390- 03- 703	EA	VACUUM BREAKER - CHROME
	129390- 03- 705	EA	BRACKET-HANGER/SHOWER HEAD
VENDOR NO.			
			A-4002-CPK
			A-4900C
			AS5001PK - CHROME

129390-04-01A			
KEY	PART NUMBER	U/M	DESCRIPTION
	129390-04-700	EA	CONNECTOR-SWIVEL - WHITE
VENDOR NO.			
			A-4002PK

KEY	PART NUMBER	U/M DESCRIPTION	136915-01-000 VENDOR NO.
	136915-01-700	EA TOWEL - PAPER/FOLDING PKG.	1999


		142675-01-01A	
KEY	PART NUMBER	U/M	DESCRIPTION
	142675-01-700	EA	SWITCH ASM - HOSE REEL
	142675-01-701	EA	HOSE WHEEL ASM W/35" HOSE
	142675-01-702	EA	MOTOR W/DRIVE GEAR
	142675-01-703	EA	MOTOR F/HOSE REEL-SILVER
		VENDOR NO.	
		19553- 1GLENDINNING	
		19551 GLENDINNING	
		WP150	
		20550 + 52553	

KEY	PART NUMBER	U/M DESCRIPTION	144596-01-01A VENDOR NO.
	144596-01-700	EA CARTRIDGE (REPLACEMENT)	1222

KEY	PART NUMBER	U/M DESCRIPTION	144596-02-01A, 144596-03-01A VENDOR NO.
	144596-03-700	EA KNOB (INSERT KIT) WHITE/GOLD	M0-91754

KEY	PART NUMBER	U/M DESCRIPTION	155716-01-04A VENDOR NO.
	135027-01-705	EA CARTRIDGE F/SGL LEVER FAUCET	1225

WATER CENTER 157511-17-XXX R42AD

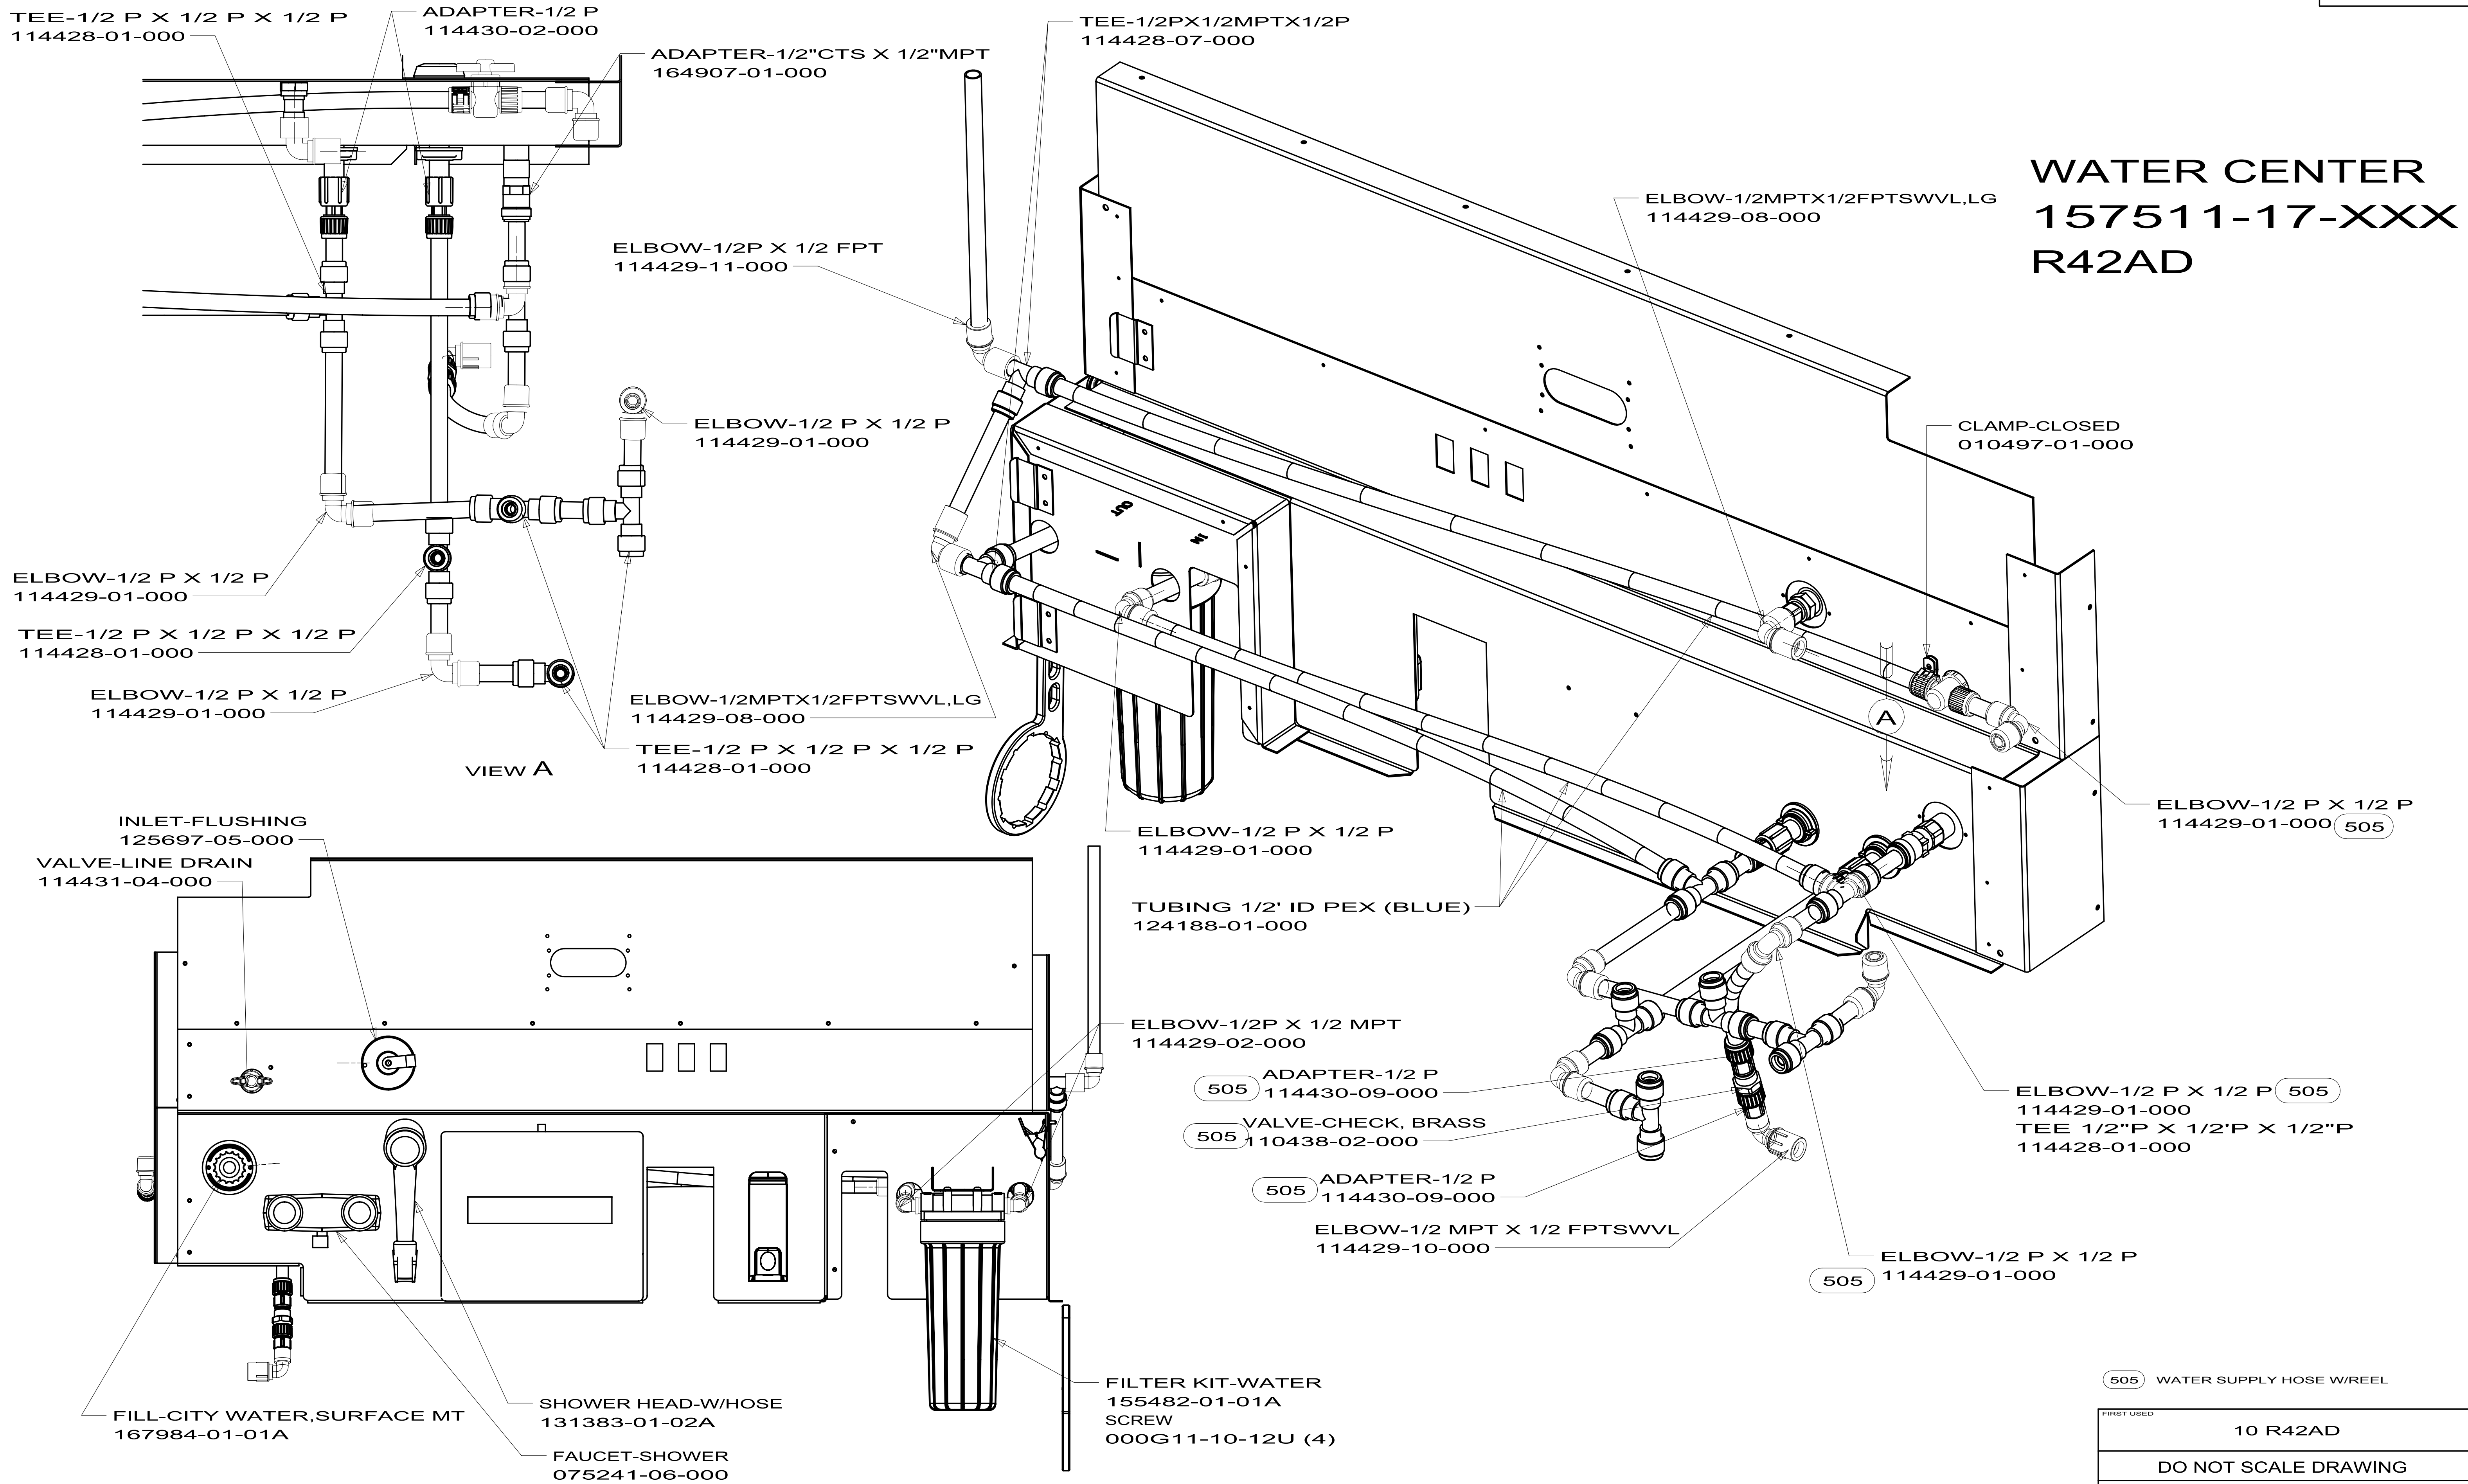


(505) WATER SUPPLY HOSE W/REEL

FIRST USED		
10 R42AD		
DO NOT SCALE DRAWING		
TITLE:		
WATER CENTER ASM,FILTERED		
SHEET 7	PART NO	REV
	157511	

D
C
B
A

D
C
B
A

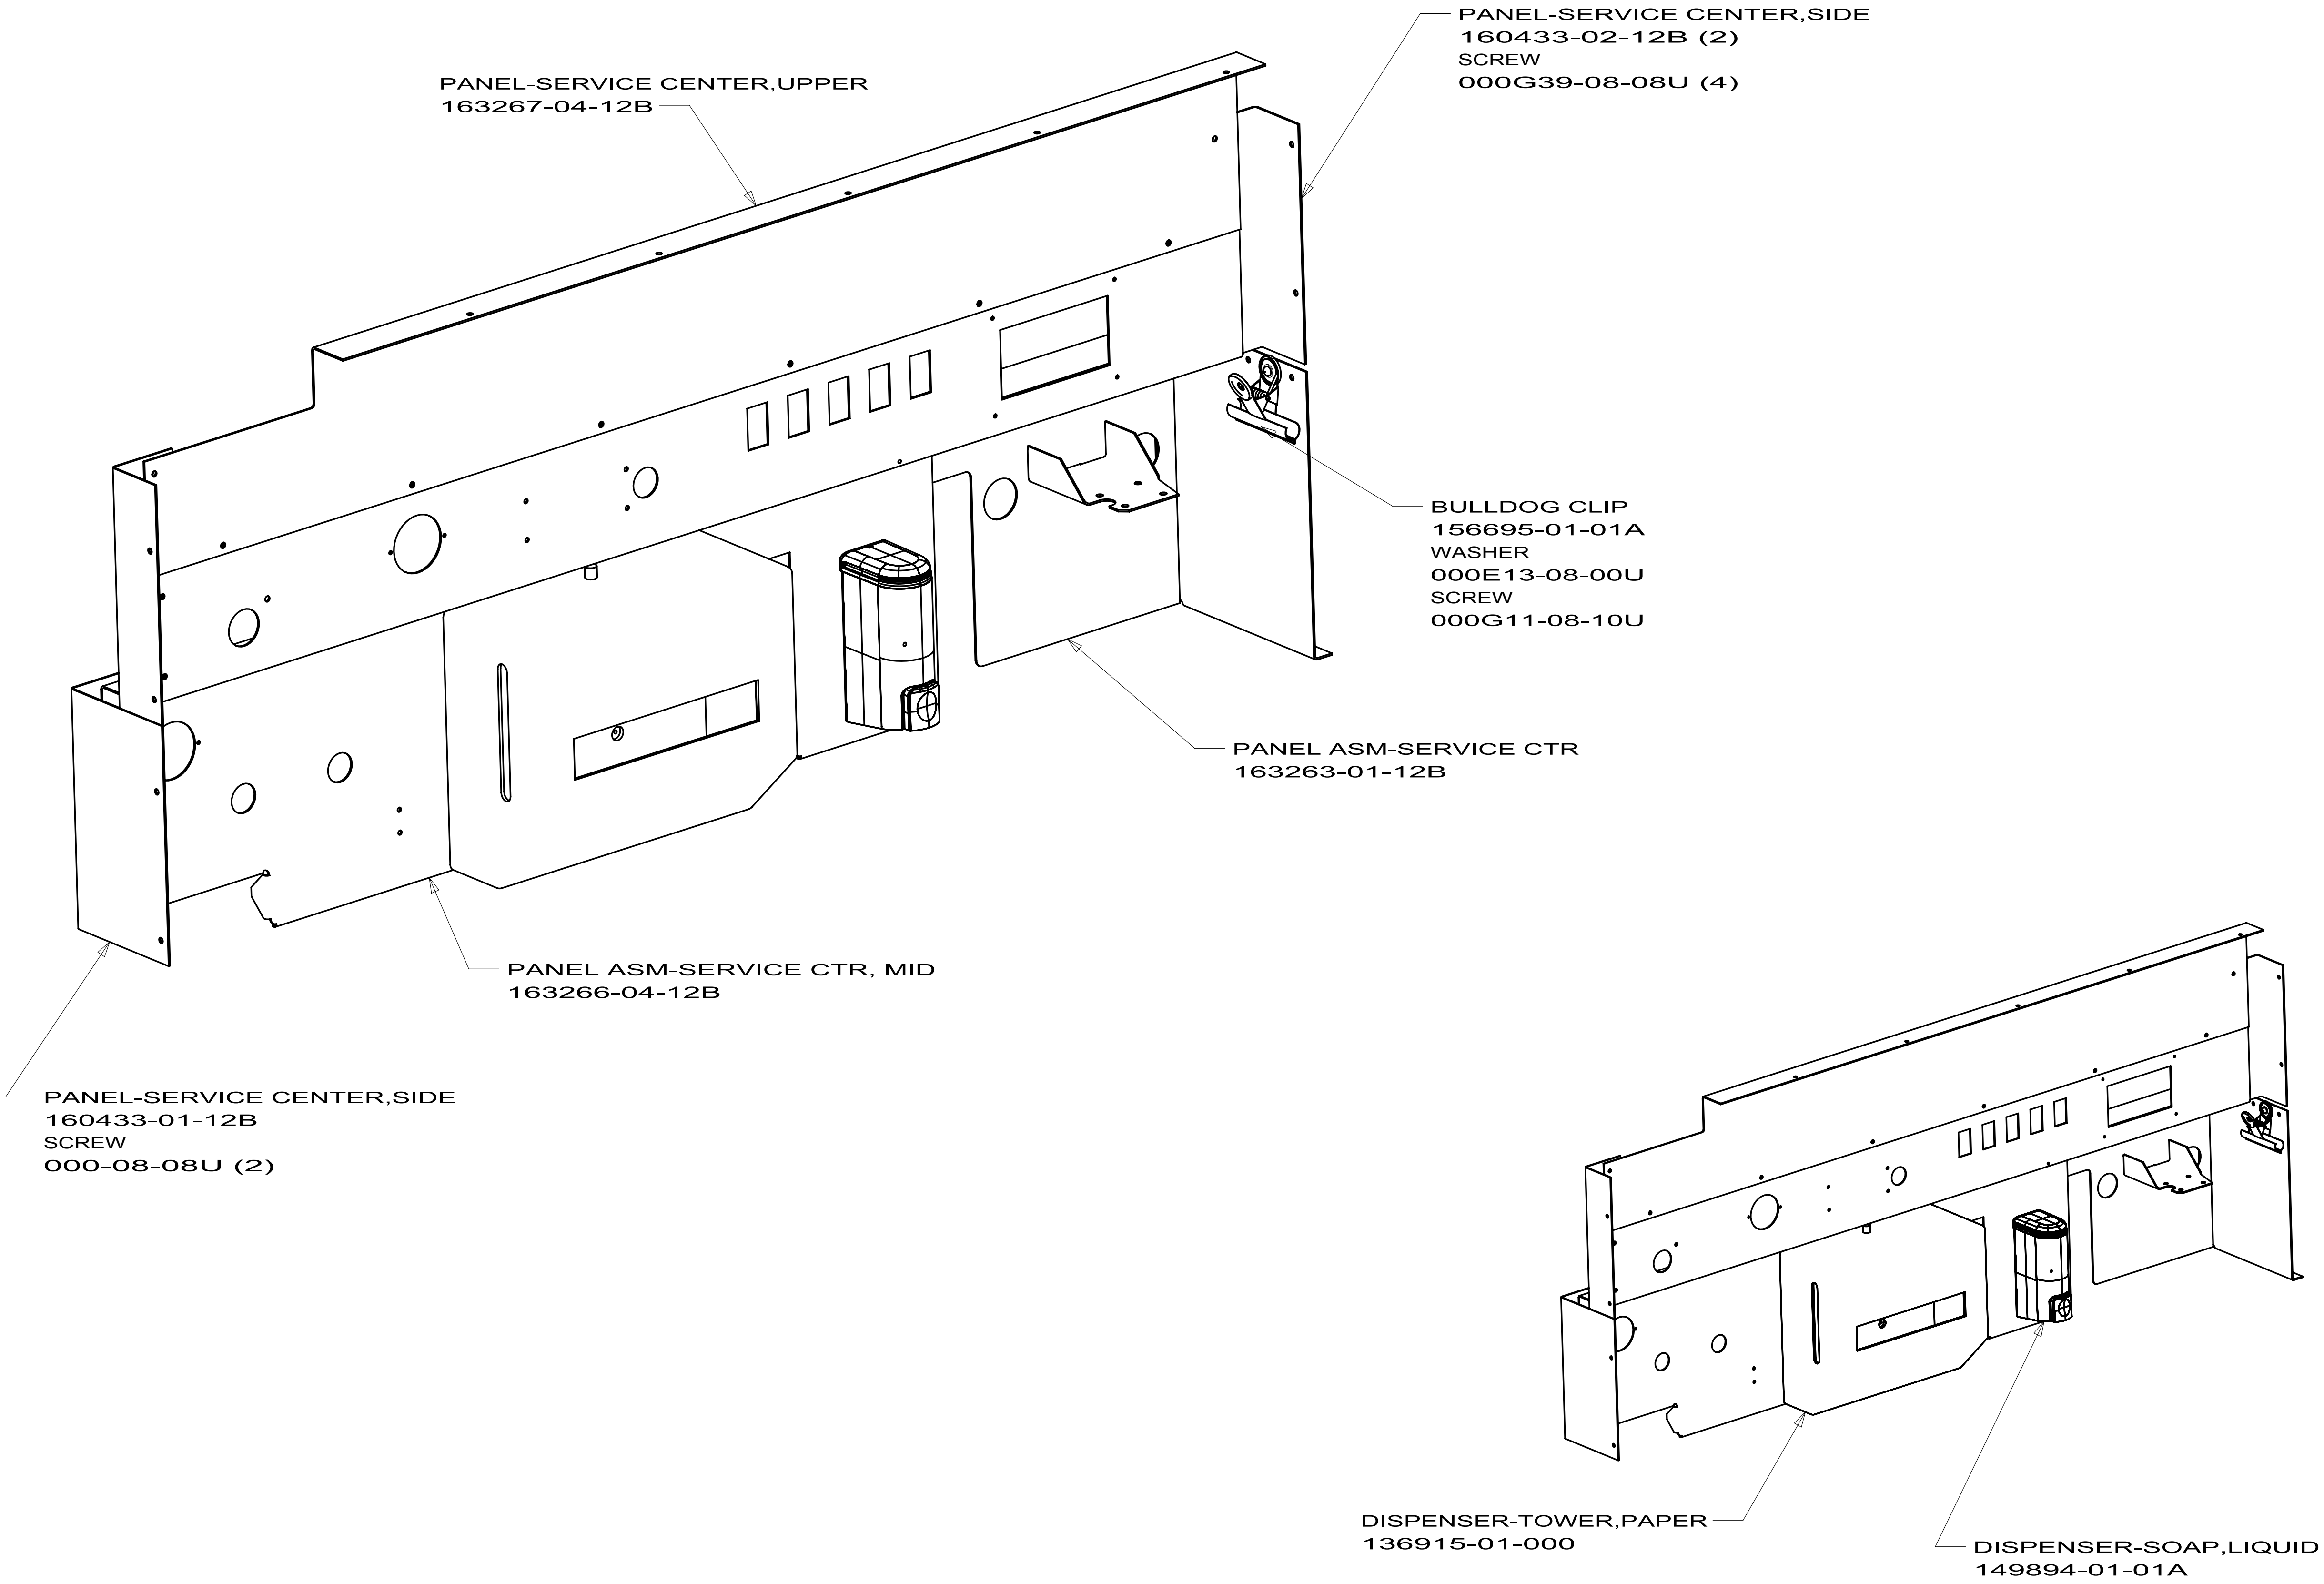

163268-05
R40CD
R42AD

FIRST USED		08 S40TD	
DO NOT SCALE DRAWING			
TITLE: SERVICE CENTER ASM			
SHEET 9	PART NO	163268	REV

KEY	PART NUMBER	U/M	DESCRIPTION
	165730-02-700	EA	CARTRIDGE

165730-01-01A, 165730-02-01A
VENDOR NO.
CFG-40002